

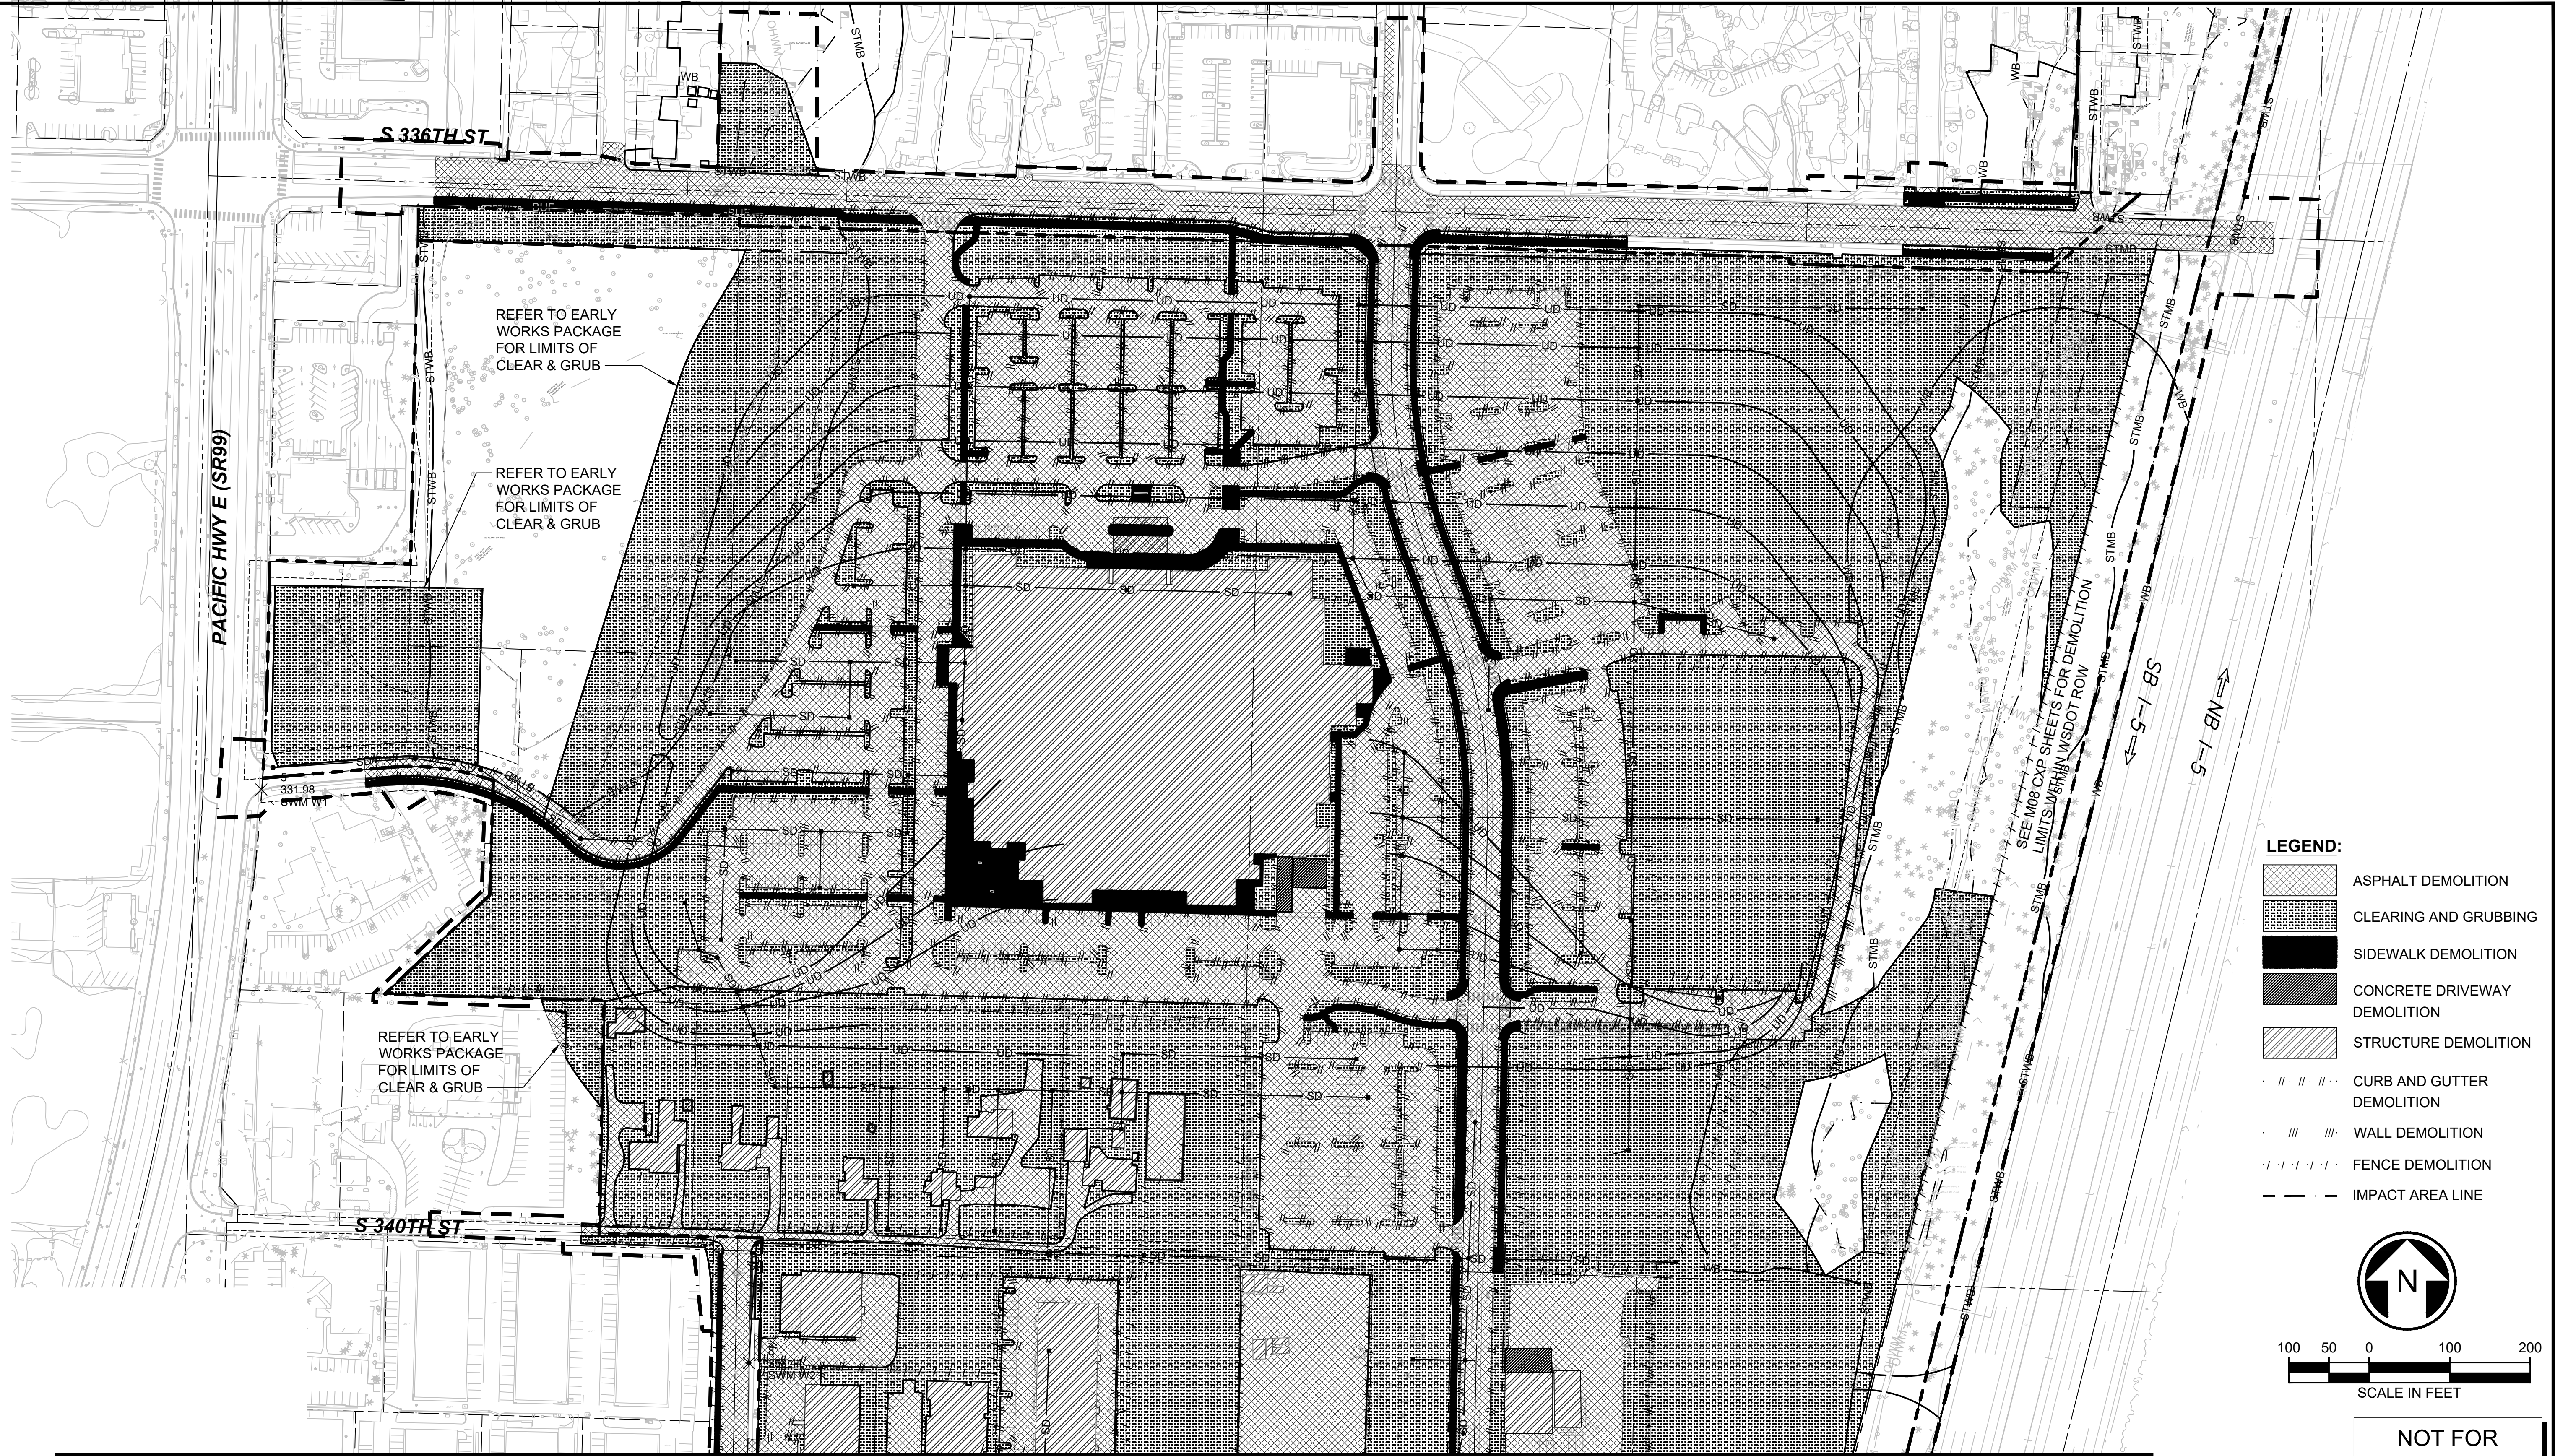


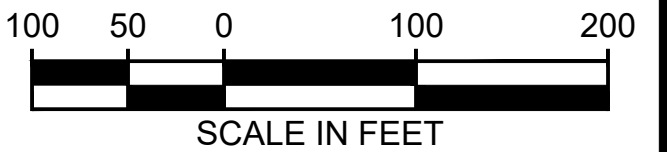

- LEGEND:**
- ASPHALT DEMOLITION
 - CLEARING AND GRUBBING
 - SIDEWALK DEMOLITION
 - CONCRETE DRIVEWAY DEMOLITION
 - STRUCTURE DEMOLITION
 - CURB AND GUTTER DEMOLITION
 - WALL DEMOLITION
 - FENCE DEMOLITION
 - IMPACT AREA LINE

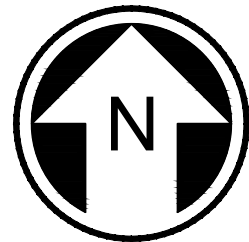

NOT FOR
CONSTRUCTION

MATCHLINE:
SEE DWG M08-CXP100B



Refer to the plan set COVER drawing
for disclaimers regarding this drawing.

REFERENCE CONCEPT DRAWINGS						AHJ:		PACKAGE #			SOUND TRANSIT PRELIMINARY ENGINEERING PLANS OPERATIONS & MAINTENANCE FACILITY SOUTH			DRAWING No.: M08-CXP100A	
No.	DATE	DSN	CHK	APP	REVISION	DESIGNED BY: K. McDONALD					CIVIL OVERALL DEMOLITION PLAN			FACILITY ID: M08 SHEET No.: REV:	
						DRAWN BY: J. LUM									
						CHECKED BY: P. LOPEZ-HILFIKER									
						APPROVED BY: P. LOPEZ-HILFIKER									
						SUBMITTED BY: PABLO LOPEZ-HILFIKER	DATE: 2/27/2024	REVIEWED BY:		DATE: 2/27/2024	SCALE: 1"=100'			CONTRACT No.: AE-0030-17	
										DATE: 2/27/2024	FILENAME: OMFS-M08-CXP101-129				

MATCHLINE:
SEE DWG M08-CXP100A



- LEGEND:**
- | | | | |
|--|------------------------------|--|----------------------------|
| | ASPHALT DEMOLITION | | CURB AND GUTTER DEMOLITION |
| | CLEARING AND GRUBBING | | WALL DEMOLITION |
| | SIDEWALK DEMOLITION | | FENCE DEMOLITION |
| | CONCRETE DRIVEWAY DEMOLITION | | IMPACT AREA LINE |
| | STRUCTURE DEMOLITION | | |

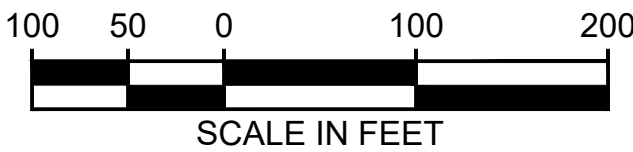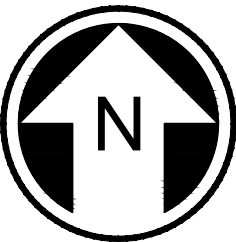

NOT FOR
CONSTRUCTION



MATCHLINE:
SEE DWG M08-CXP118

Refer to the plan set COVER drawing
for disclaimers regarding this drawing.

REFERENCE CONCEPT DRAWINGS

No.	DATE	DSN	CHK	APP	REVISION

DESIGNED BY:
K. McDONALD
DRAWN BY:
J. LUM
CHECKED BY:
P. LOPEZ-HILFIKER
APPROVED BY:
P. LOPEZ-HILFIKER

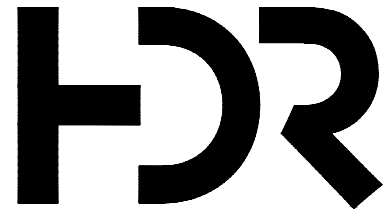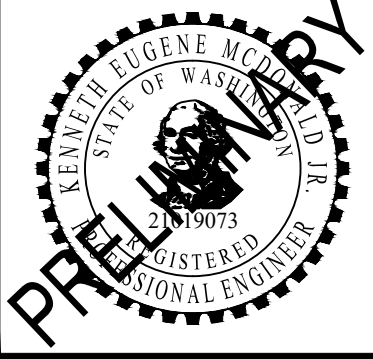

SUBMITTED BY:
PABLO LOPEZ-HILFIKER
DATE:
2/27/2024
REVIEWED BY:

LINE IS 1" AT
FULL SCALE



DATE:
2/27/2024

PACKAGE #

SCALE:
1"=100'
FILENAME:
OMFS-M08-CXP101-129
CONTRACT No.:
AE-0030-17
DATE:
2/27/2024

SOUND TRANSIT
PRELIMINARY ENGINEERING PLANS
OPERATIONS & MAINTENANCE FACILITY SOUTH
CIVIL
OVERALL DEMOLITION PLAN


DRAWING No.:
M08-CXP100B
FACILITY ID:
M08
SHEET No.: REV:

02/22/24 | 2:58 PM | ASCHEPPE
C:\PWORKING\WEST01\DWG\OMFS-M08-CXP101-128.DWG

Refer to the plan set COVER drawing
for disclaimers regarding this drawing.

REFERENCE CONCEPT DRAWINGS					
No.	DATE	DSN	CHK	APP	REVISION

DESIGNED BY:
K. McDONALD
DRAWN BY:
J. LUM
CHECKED BY:
P. LOPEZ-HILFIKER
APPROVED BY:
P. LOPEZ-HILFIKER

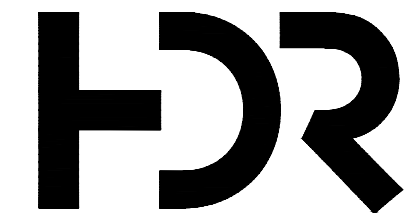

SUBMITTED BY:
PABLO LOPEZ-HILFIKER

DATE:
2/27/2024

REVIEWED BY:



DATE:


PACKAGE #

SCALE:
1"=20'
FILENAME:
OMFS-M08-CXP101-129
CONTRACT No.:
AE-0030-17
DATE:
2/27/2024

SOUND TRANSIT
PRELIMINARY ENGINEERING PLANS
OPERATIONS & MAINTENANCE FACILITY SOUTH

CIVIL
DEMOLITION PLAN



DRAWING No.:
M08-CXP101
FACILITY ID:
M08
SHEET No.: REV:

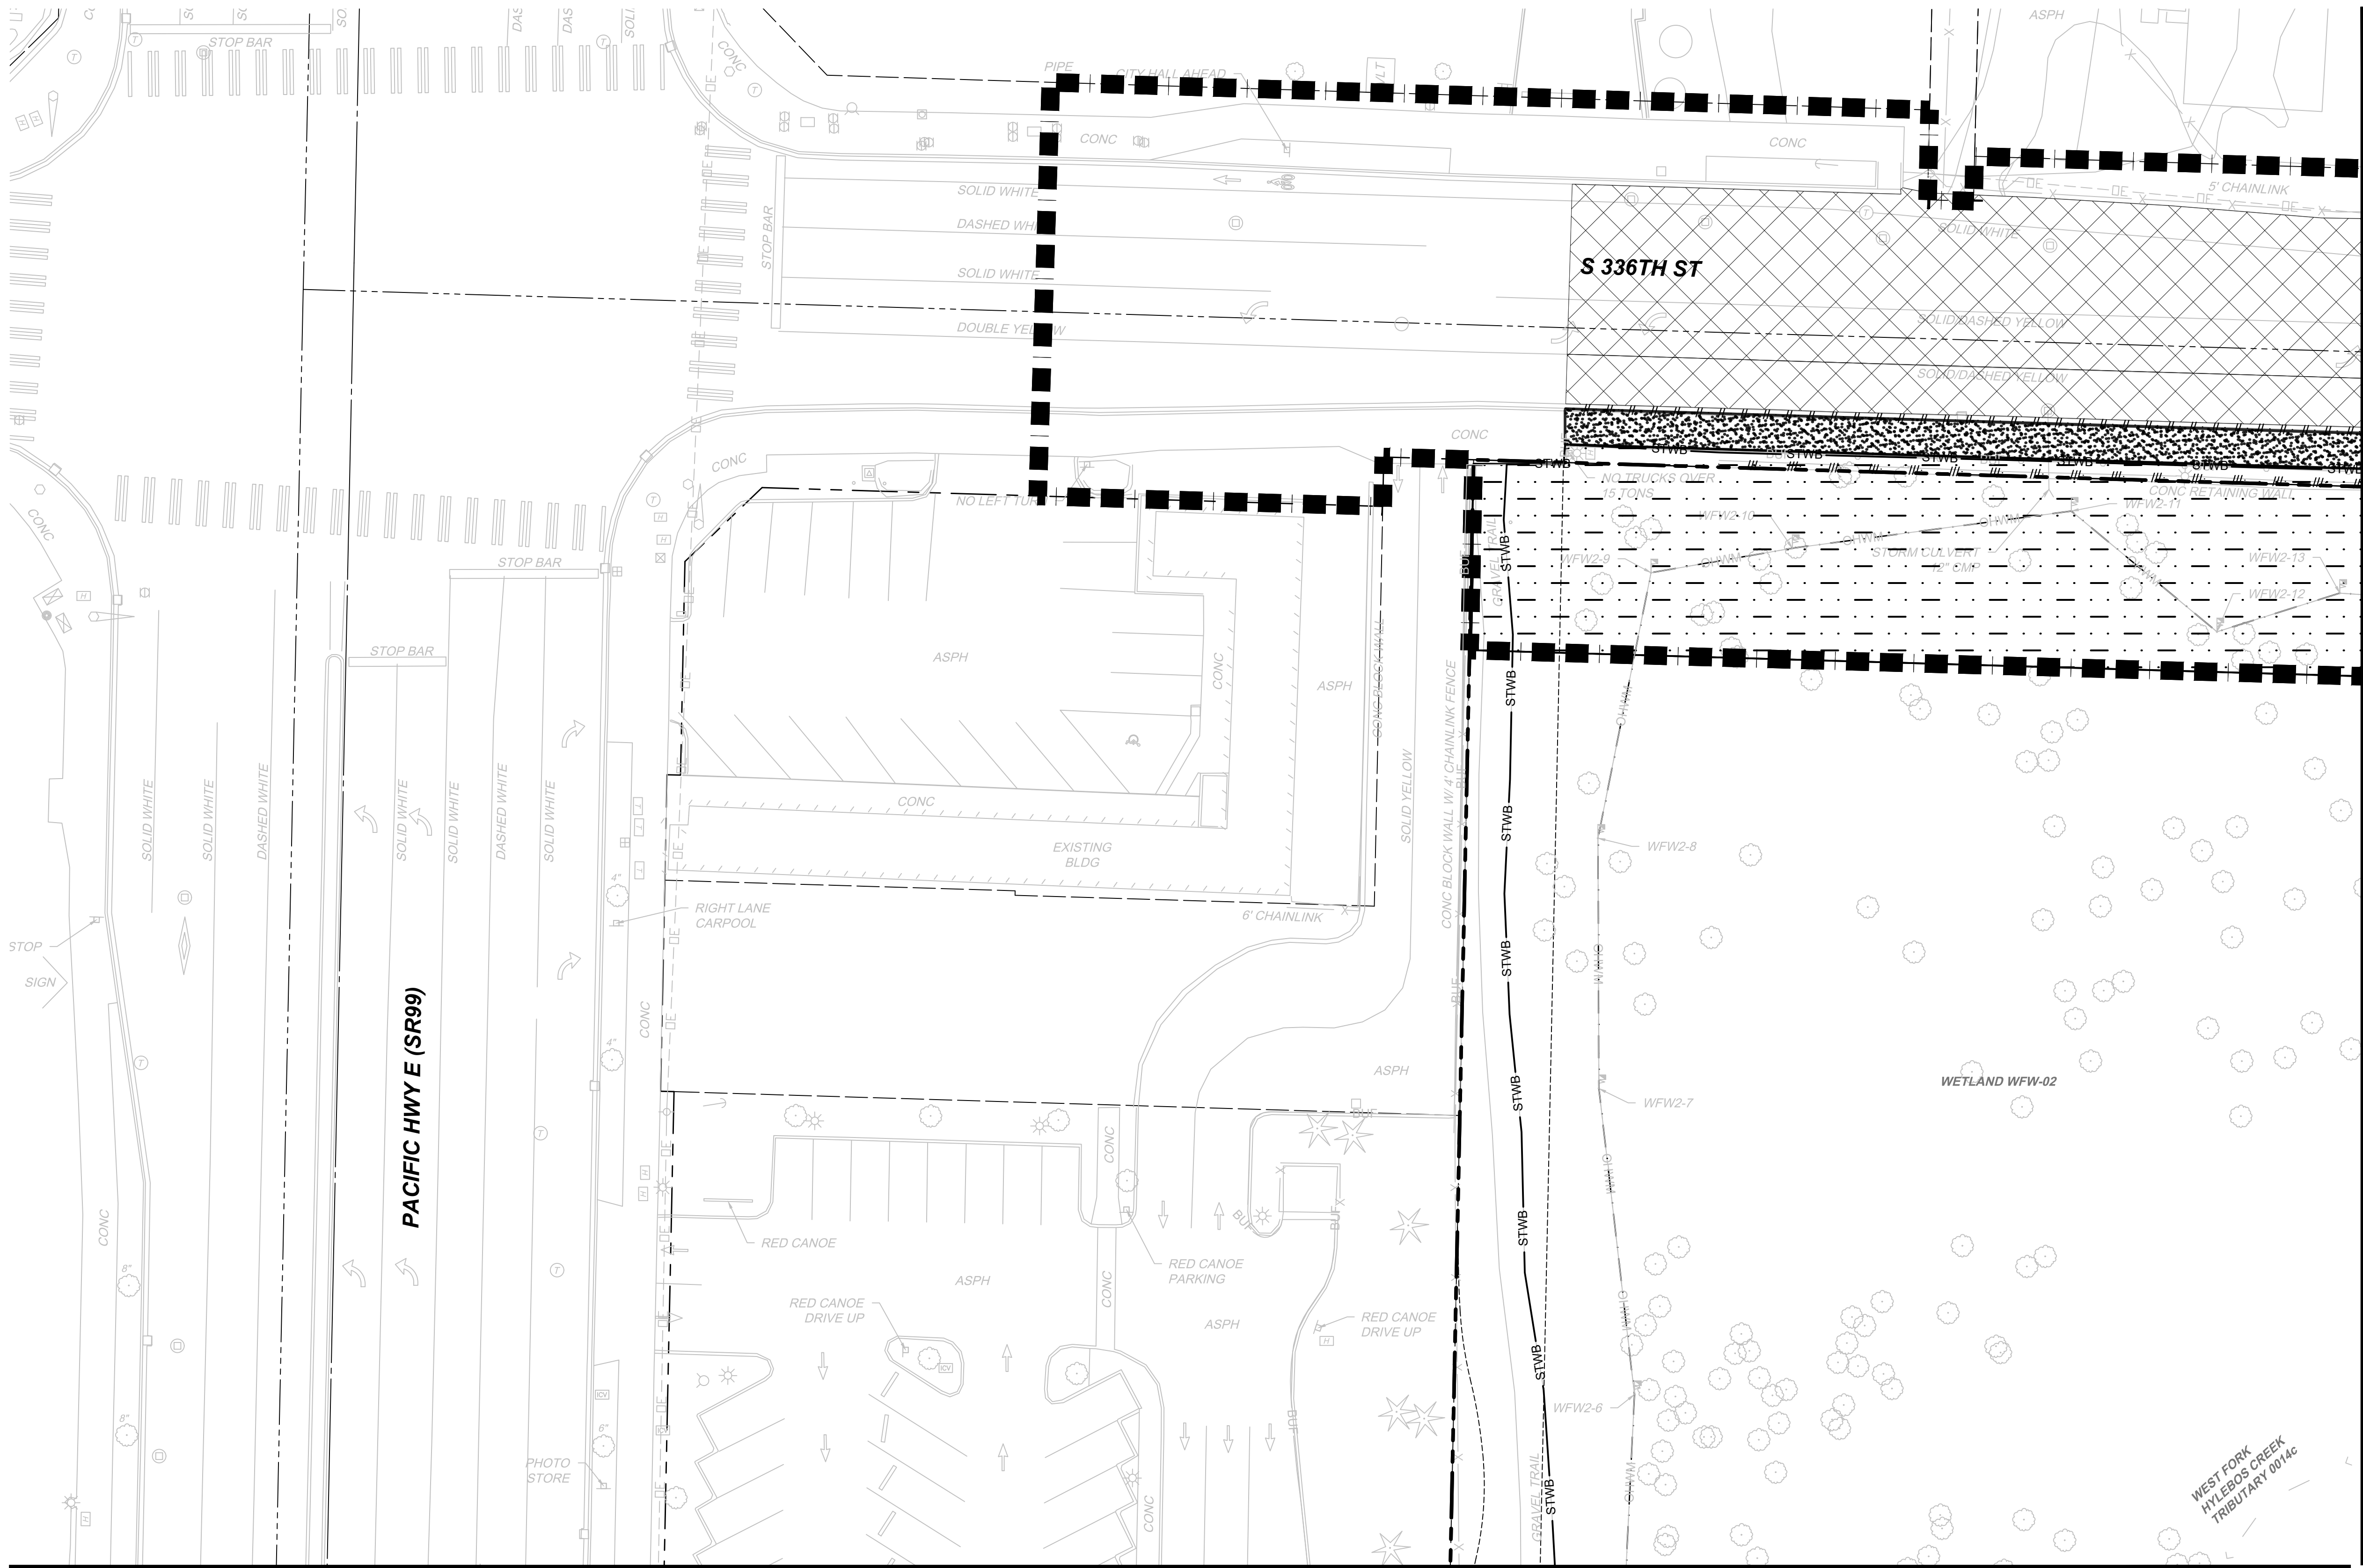

- GENERAL NOTES**
- DEMOLITION AREA INCLUDES REMOVAL OF ALL ABOVE-GRADE ELEMENTS INCLUDING, BUT NOT LIMITED TO TREES, LIGHTING, BUILDINGS, AND PARKING LOT APPURTENANCES.
 - REFER TO COMPOSITE UTILITY PLANS FOR DEMOLITION AND ABANDONMENT OF EXISTING UTILITIES WITHIN THE PROJECT AREA.

- LEGEND:**
- ASPHALT DEMOLITION
 - CLEARING AND GRUBBING
 - SIDEWALK DEMOLITION
 - CONCRETE DRIVEWAY DEMOLITION
 - STRUCTURE DEMOLITION
 - CURB AND GUTTER DEMOLITION
 - WALL DEMOLITION
 - FENCE DEMOLITION
 - IMPACT AREA LINE

MATCHLINE:
SEE DWG M08-CXP102

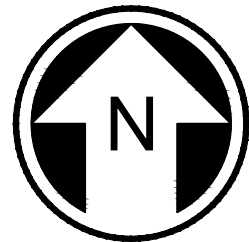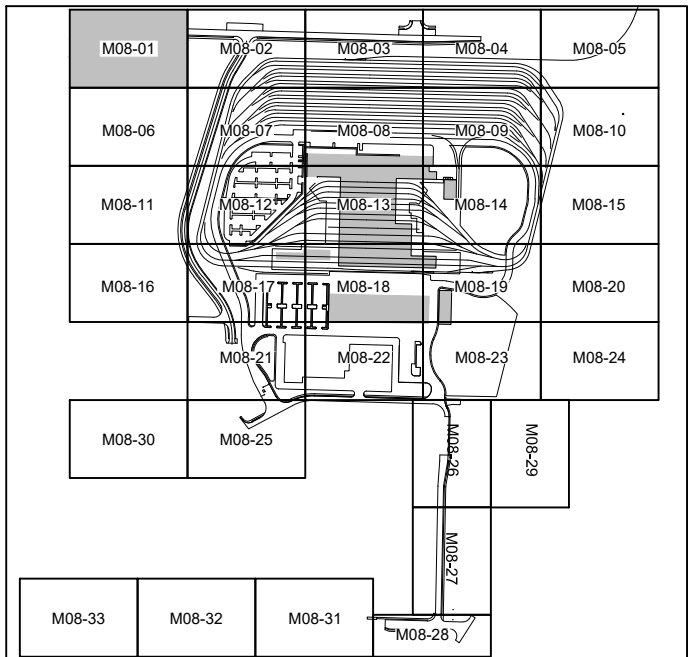


NOT FOR
CONSTRUCTION

02/22/24 | 2:58 PM | ASCHEPPE
C:\PWORKING\WEST01\DWG\OMFS-M08-CXP101-128.DWG

Refer to the plan set COVER drawing
for disclaimers regarding this drawing.

REFERENCE CONCEPT DRAWINGS					
No.	DATE	DSN	CHK	APP	REVISION

DESIGNED BY:
K. McDONALD
DRAWN BY:
J. LUM
CHECKED BY:
P. LOPEZ-HILFIKER
APPROVED BY:
P. LOPEZ-HILFIKER

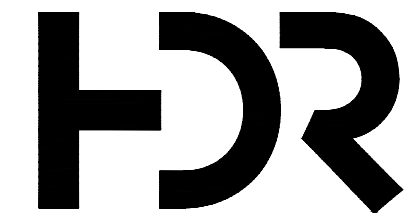

SUBMITTED BY:
PABLO LOPEZ-HILFIKER

DATE:
2/27/2024

REVIEWED BY:

LINE IS 1" AT
FULL SCALE



DATE:

PACKAGE #

SCALE:
1"=20'
FILENAME:
OMFS-M08-CXP101-129
CONTRACT No.:
AE-0030-17
DATE:
2/27/2024

SOUND TRANSIT
PRELIMINARY ENGINEERING PLANS
OPERATIONS & MAINTENANCE FACILITY SOUTH

CIVIL
DEMOLITION PLAN



DRAWING No.:
M08-CXP102
FACILITY ID:
M08
SHEET No.: REV:

GENERAL NOTES

- DEMOLITION AREA INCLUDES REMOVAL OF ALL ABOVE-GRADE ELEMENTS INCLUDING, BUT NOT LIMITED TO TREES, LIGHTING, BUILDINGS, AND PARKING LOT APPURTENANCES.
- REFER TO COMPOSITE UTILITY PLANS FOR DEMOLITION AND ABANDONMENT OF EXISTING UTILITIES WITHIN THE PROJECT AREA.

LEGEND:

- ASPHALT DEMOLITION
- CLEARING AND GRUBBING
- SIDEWALK DEMOLITION
- CONCRETE DRIVEWAY DEMOLITION
- STRUCTURE DEMOLITION
- CURB AND GUTTER DEMOLITION
- WALL DEMOLITION
- FENCE DEMOLITION
- IMPACT AREA LINE

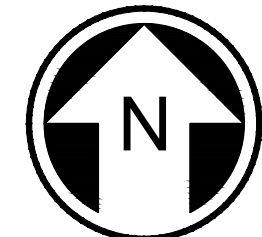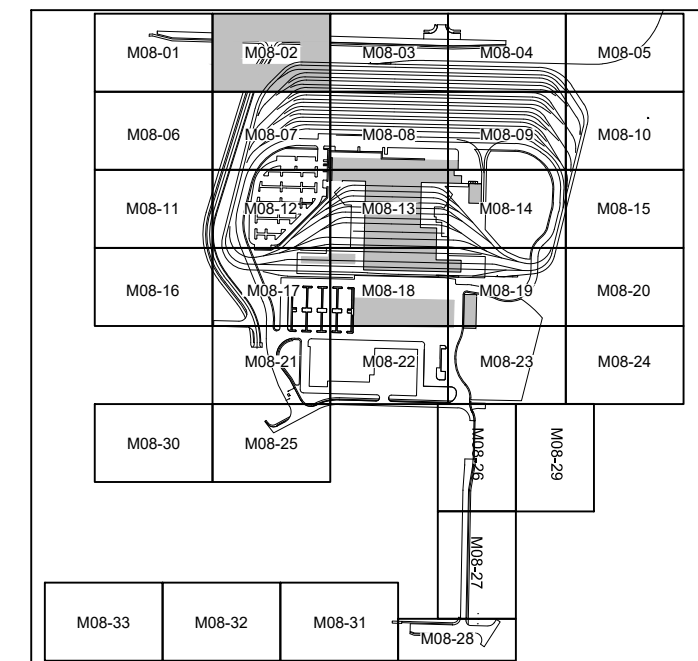


NOT FOR
CONSTRUCTION

02/22/24 | 2:59 PM | ASCHEPPE
C:\PWORKING\WEST01\02772714\OMFS-M08-CXP-01-128.DWG

Refer to the plan set COVER drawing
for disclaimers regarding this drawing.

REFERENCE CONCEPT DRAWINGS					
No.	DATE	DSN	CHK	APP	REVISION

DESIGNED BY:
K. McDONALD
DRAWN BY:
J. LUM
CHECKED BY:
P. LOPEZ-HILFIKER
APPROVED BY:
P. LOPEZ-HILFIKER

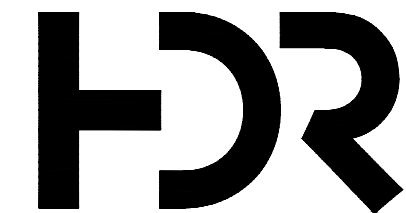

SUBMITTED BY:
PABLO LOPEZ-HILFIKER

DATE:
2/27/2024

REVIEWED BY:

LINE IS 1" AT
FULL SCALE



DATE:

PACKAGE #


SCALE:
1"=20'
FILENAME:
OMFS-M08-CXP101-129
CONTRACT No.:
AE-0030-17
DATE:
2/27/2024

SOUND TRANSIT
PRELIMINARY ENGINEERING PLANS
OPERATIONS & MAINTENANCE FACILITY SOUTH

CIVIL
DEMOLITION PLAN

DRAWING No.:
M08-CXP103
FACILITY ID:
M08
SHEET No.: REV:




MATCHLINE:
SEE DWG M08-CXP102

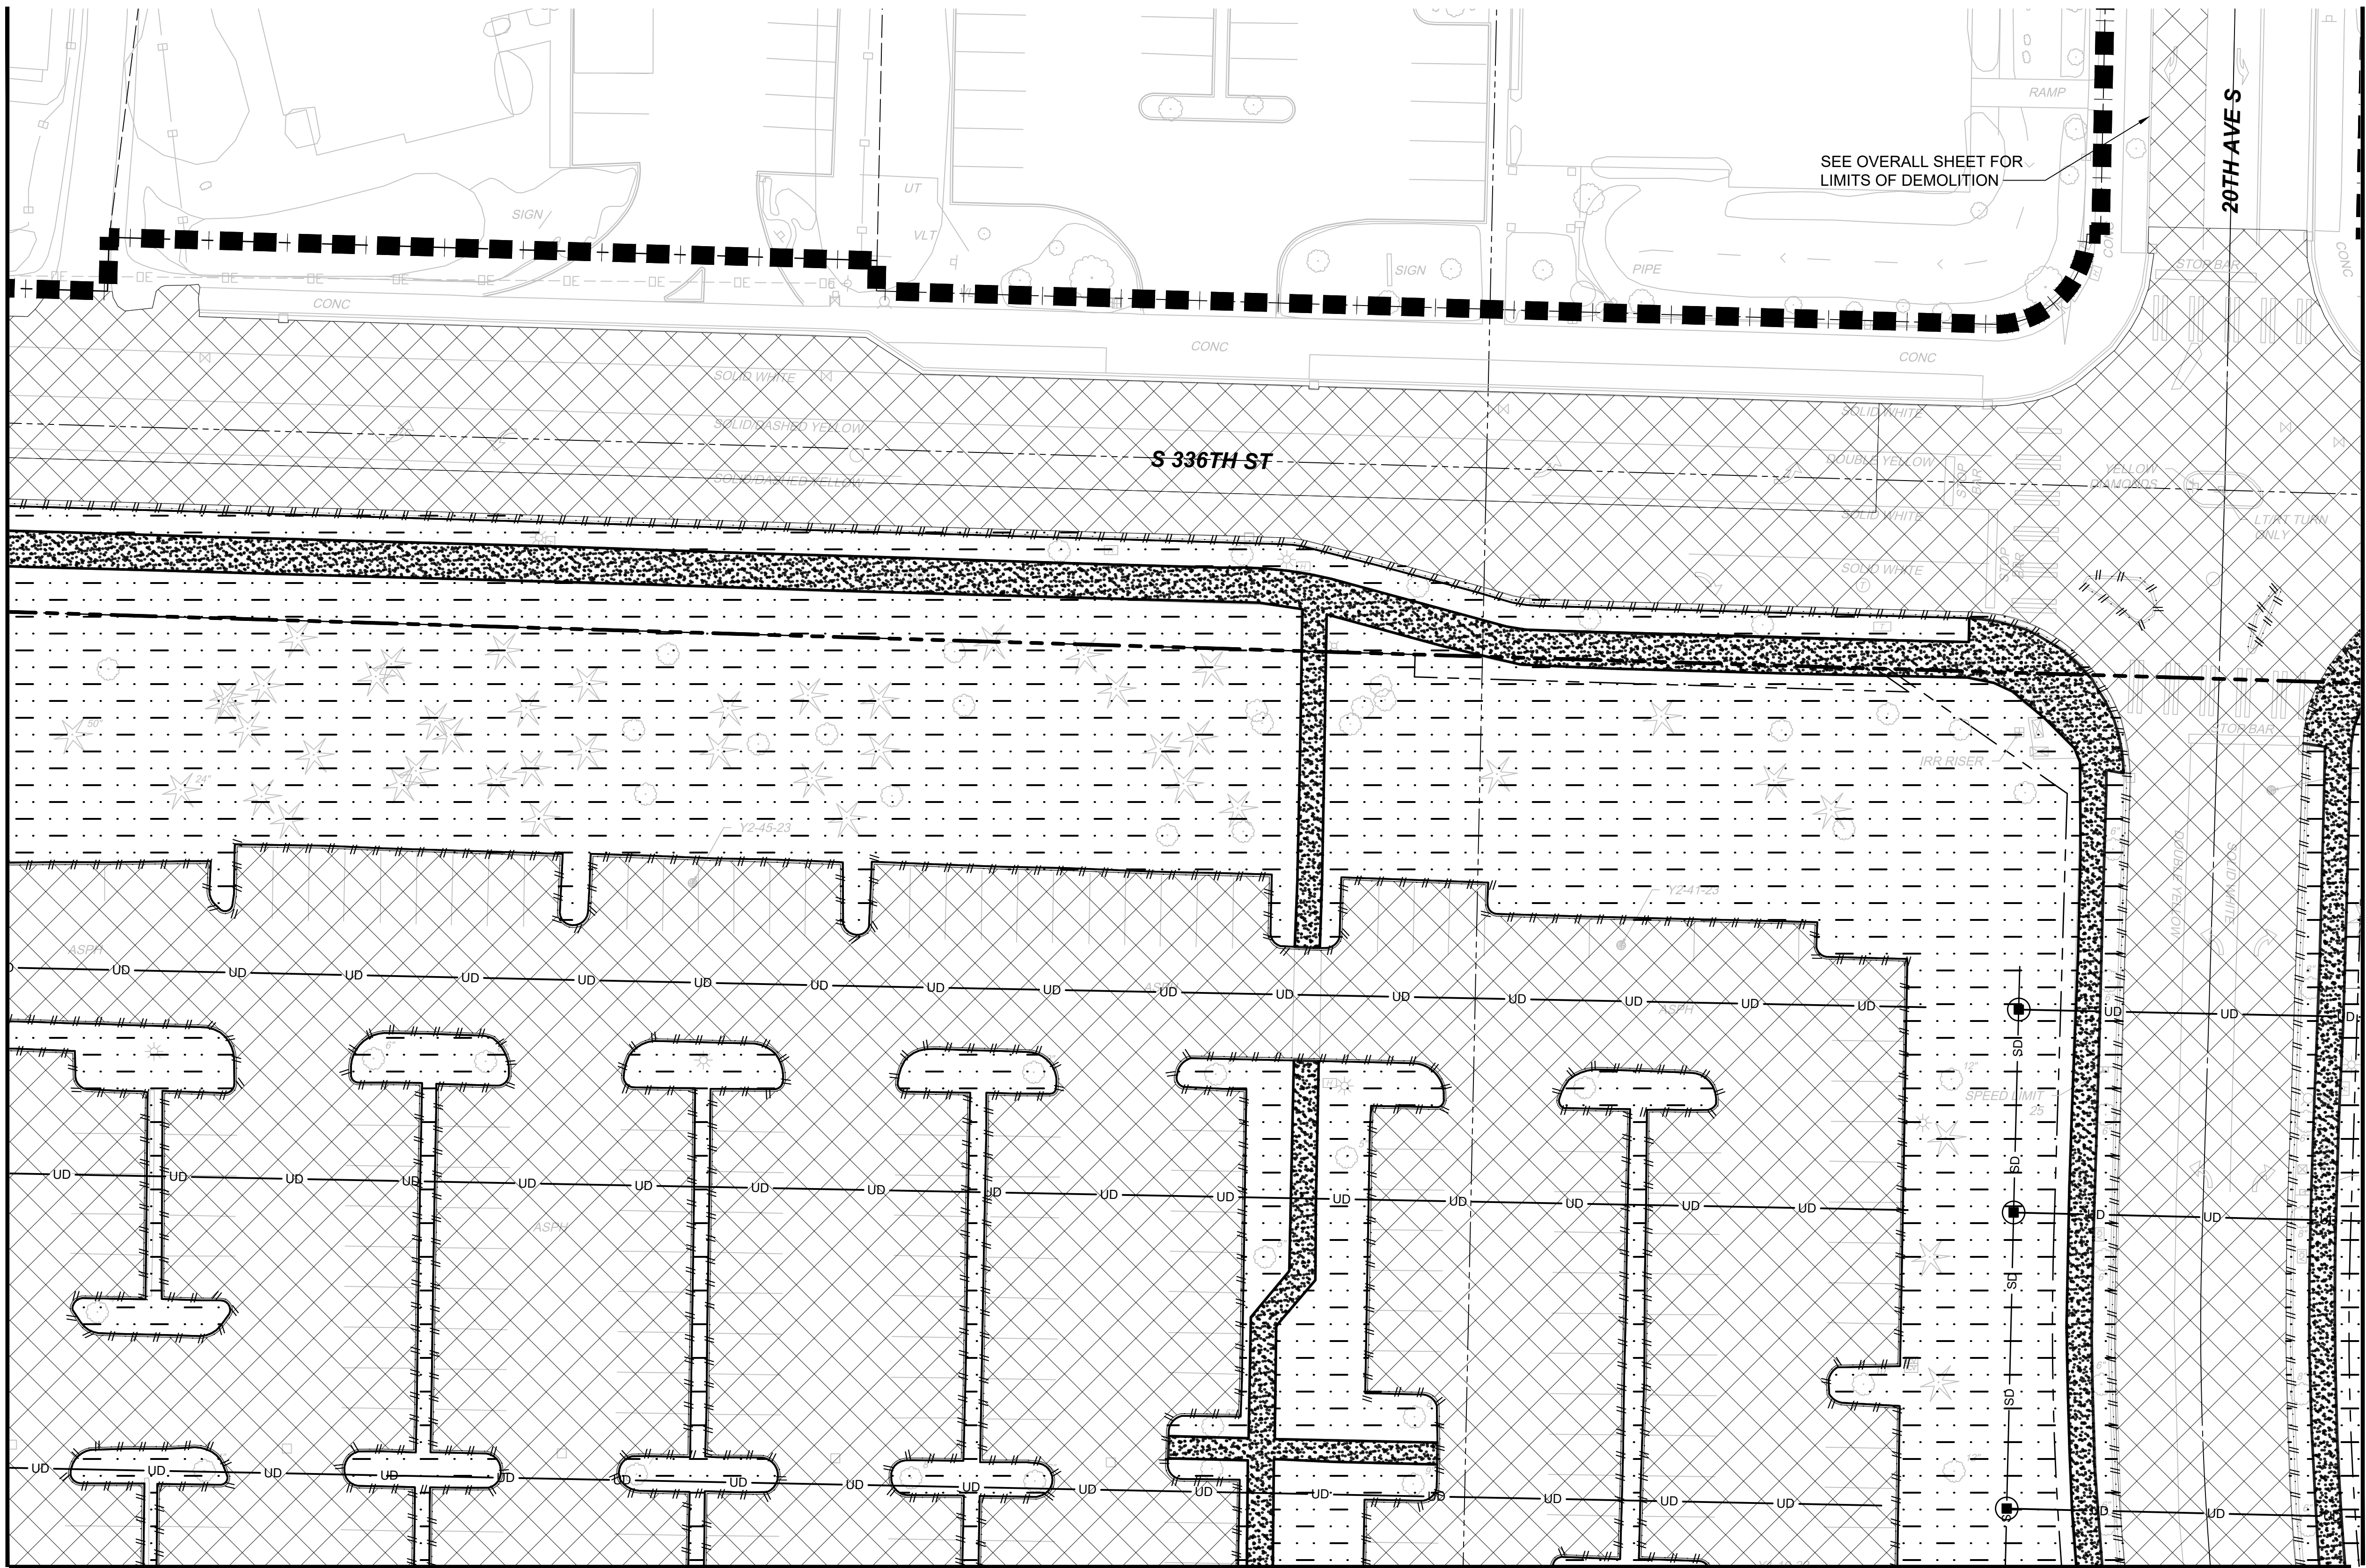

MATCHLINE:
SEE DWG M08-CXP104

- GENERAL NOTES**
- DEMOLITION AREA INCLUDES REMOVAL OF ALL ABOVE-GRADE ELEMENTS INCLUDING, BUT NOT LIMITED TO TREES, LIGHTING, BUILDINGS, AND PARKING LOT APPURTENANCES.
 - REFER TO COMPOSITE UTILITY PLANS FOR DEMOLITION AND ABANDONMENT OF EXISTING UTILITIES WITHIN THE PROJECT AREA.

- LEGEND:**
- ASPHALT DEMOLITION
 - CLEARING AND GRUBBING
 - SIDEWALK DEMOLITION
 - CONCRETE DRIVEWAY DEMOLITION
 - STRUCTURE DEMOLITION
 - CURB AND GUTTER DEMOLITION
 - WALL DEMOLITION
 - FENCE DEMOLITION
 - IMPACT AREA LINE

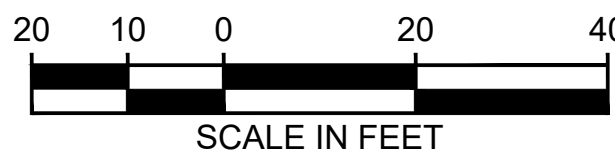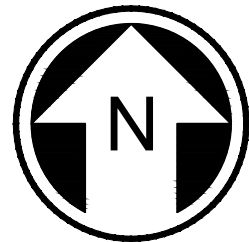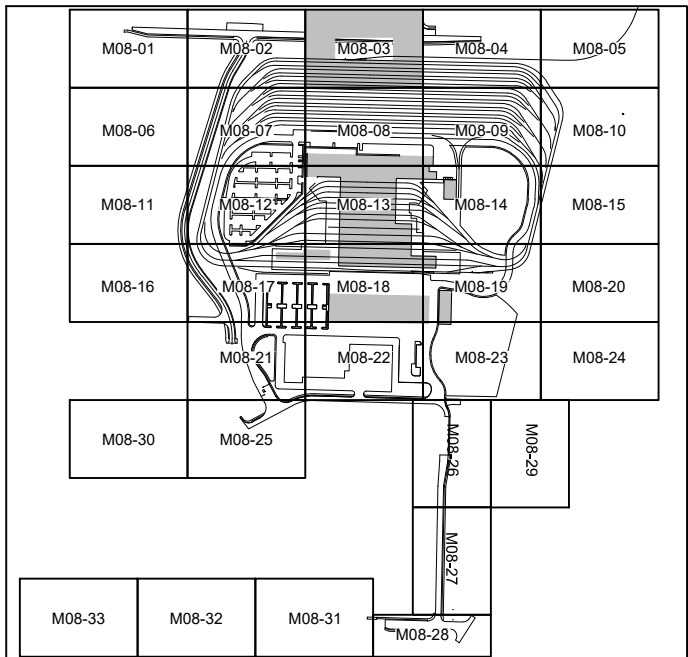


**NOT FOR
CONSTRUCTION**

02/22/24 | 2:59 PM | ASCHEPPE
C:\PWORKING\WEST01\DWG\OMFS-M08-CXP101-128.DWG

Refer to the plan set COVER drawing
for disclaimers regarding this drawing.

REFERENCE CONCEPT DRAWINGS					
No.	DATE	DSN	CHK	APP	REVISION

DESIGNED BY:
K. McDONALD
DRAWN BY:
J. LUM
CHECKED BY:
P. LOPEZ-HILFIKER
APPROVED BY:
P. LOPEZ-HILFIKER

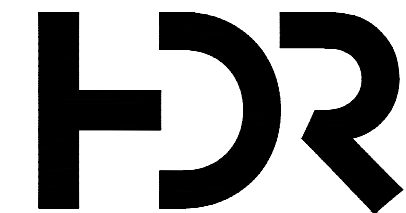

SUBMITTED BY:
PABLO LOPEZ-HILFIKER

DATE:
2/27/2024

REVIEWED BY:

LINE IS 1" AT
FULL SCALE



DATE:

PACKAGE #

SCALE:
1"=20'
FILENAME:
OMFS-M08-CXP101-129
CONTRACT No.:
AE-0030-17
DATE:
2/27/2024

SOUND TRANSIT
PRELIMINARY ENGINEERING PLANS
OPERATIONS & MAINTENANCE FACILITY SOUTH

CIVIL
DEMOLITION PLAN

DRAWING No.:
M08-CXP104
FACILITY ID:
M08
SHEET No.: REV:

MATCHLINE:
SEE DWG M08-CXP103

MATCHLINE:
SEE DWG M08-CXP105



MATCHLINE:
SEE DWG M08-CXP109

GENERAL NOTES

- DEMOLITION AREA INCLUDES REMOVAL OF ALL ABOVE-GRADE ELEMENTS INCLUDING, BUT NOT LIMITED TO TREES, LIGHTING, BUILDINGS, AND PARKING LOT APPURTENANCES.
- REFER TO COMPOSITE UTILITY PLANS FOR DEMOLITION AND ABANDONMENT OF EXISTING UTILITIES WITHIN THE PROJECT AREA.

LEGEND:

- ASPHALT DEMOLITION
- CLEARING AND GRUBBING
- SIDEWALK DEMOLITION
- CONCRETE DRIVEWAY DEMOLITION
- STRUCTURE DEMOLITION
- CURB AND GUTTER DEMOLITION
- WALL DEMOLITION
- FENCE DEMOLITION
- IMPACT AREA LINE

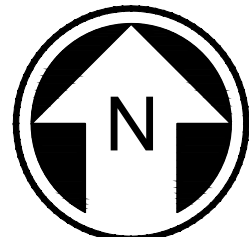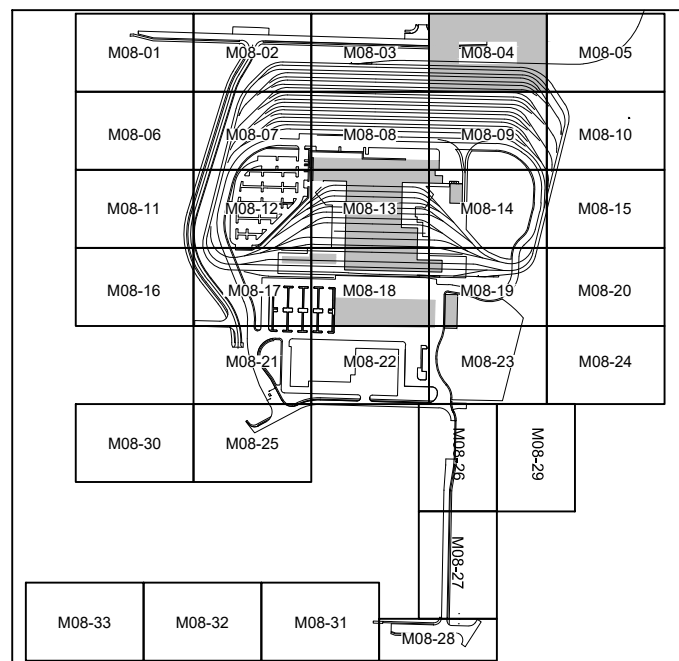

20 10 0 20 40
SCALE IN FEET

NOT FOR
CONSTRUCTION



02/27/24 | 2:59 PM | ASCHEPPE
C:\PWORKING\WEST01\DWG\OMFS-M08-CXP101-128.DWG

Refer to the plan set COVER drawing
for disclaimers regarding this drawing.

REFERENCE CONCEPT DRAWINGS

No.	DATE	DSN	CHK	APP	REVISION

DESIGNED BY:
K. McDONALD
DRAWN BY:
J. LUM
CHECKED BY:
P. LOPEZ-HILFIKER
APPROVED BY:
P. LOPEZ-HILFIKER

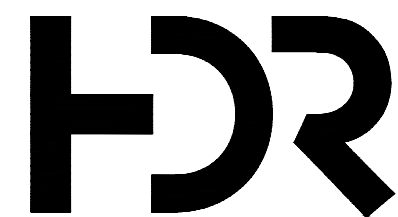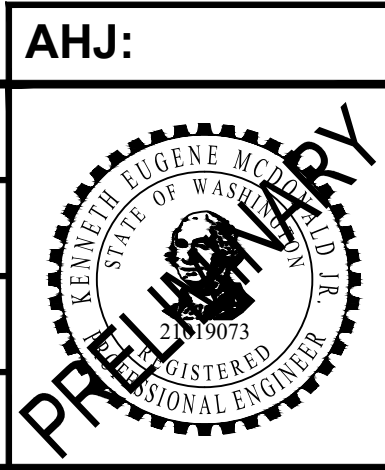

SUBMITTED BY:
PABLO LOPEZ-HILFIKER

DATE:
2/27/2024

REVIEWED BY:



DATE:

PACKAGE

SCALE:
1"=20'
FILENAME:
OMFS-M08-CXP101-129
CONTRACT No.:
AE-0030-17
DATE:
2/27/2024

SOUND TRANSIT
PRELIMINARY ENGINEERING PLANS
OPERATIONS & MAINTENANCE FACILITY SOUTH

CIVIL
DEMOLITION PLAN

DRAWING No.:
M08-CXP105
FACILITY ID:
M08
SHEET No.: REV:

MATCHLINE:
SEE DWG M08-CXP104



MATCHLINE:
SEE DWG M08-CXP110

GENERAL NOTES

- DEMOLITION AREA INCLUDES REMOVAL OF ALL ABOVE-GRADE ELEMENTS INCLUDING, BUT NOT LIMITED TO TREES, LIGHTING, BUILDINGS, AND PARKING LOT APPURTENANCES.
- REFER TO COMPOSITE UTILITY PLANS FOR DEMOLITION AND ABANDONMENT OF EXISTING UTILITIES WITHIN THE PROJECT AREA.

LEGEND:

- ASPHALT DEMOLITION
- CLEARING AND GRUBBING
- SIDEWALK DEMOLITION
- CONCRETE DRIVEWAY DEMOLITION
- STRUCTURE DEMOLITION
- CURB AND GUTTER DEMOLITION
- WALL DEMOLITION
- FENCE DEMOLITION
- IMPACT AREA LINE

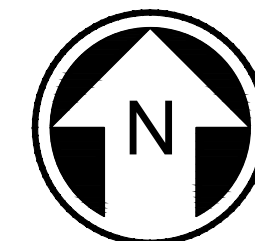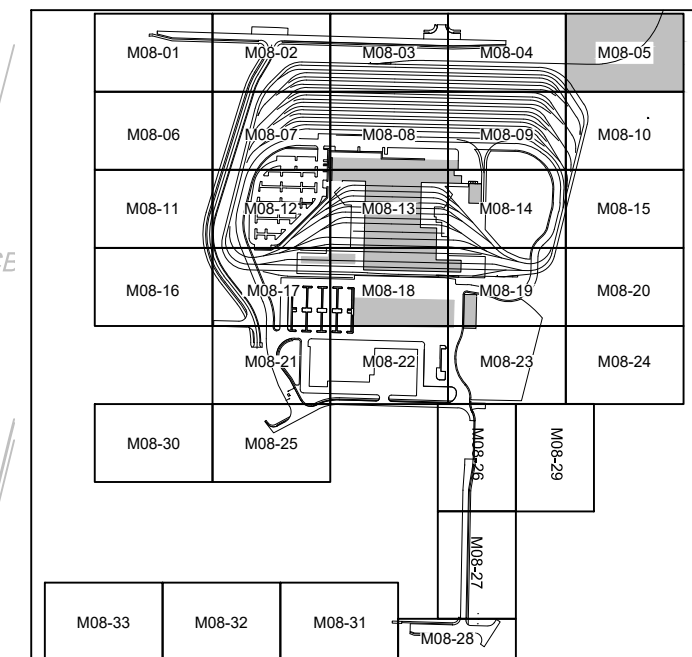

20 10 0 20 40
SCALE IN FEET


NOT FOR
CONSTRUCTION

02/22/24 | 3:00 PM | ASCHPEPE
C:\PWORKING\WEST01\02772714\OMFS-M08-CXP101-128.DWG

Refer to the plan set COVER drawing
for disclaimers regarding this drawing.

REFERENCE CONCEPT DRAWINGS					
No.	DATE	DSN	CHK	APP	REVISION

DESIGNED BY:
K. McDONALD
DRAWN BY:
J. LUM
CHECKED BY:
P. LOPEZ-HILFIKER
APPROVED BY:
P. LOPEZ-HILFIKER

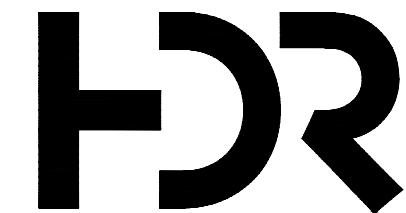

SUBMITTED BY: PABLO LOPEZ-HILFIKER
DATE: 2/27/2024
REVIEWED BY:
DATE:




PACKAGE #
SCALE: 1"=20'
FILENAME: OMFS-M08-CXP101-129
CONTRACT No.: AE-0030-17
DATE: 2/27/2024

SOUND TRANSIT
PRELIMINARY ENGINEERING PLANS
OPERATIONS & MAINTENANCE FACILITY SOUTH
CIVIL
DEMOLITION PLAN

DRAWING No.: M08-CXP106
FACILITY ID: M08
SHEET No.: REV:

MATCHLINE:
SEE DWG M08-CXP101

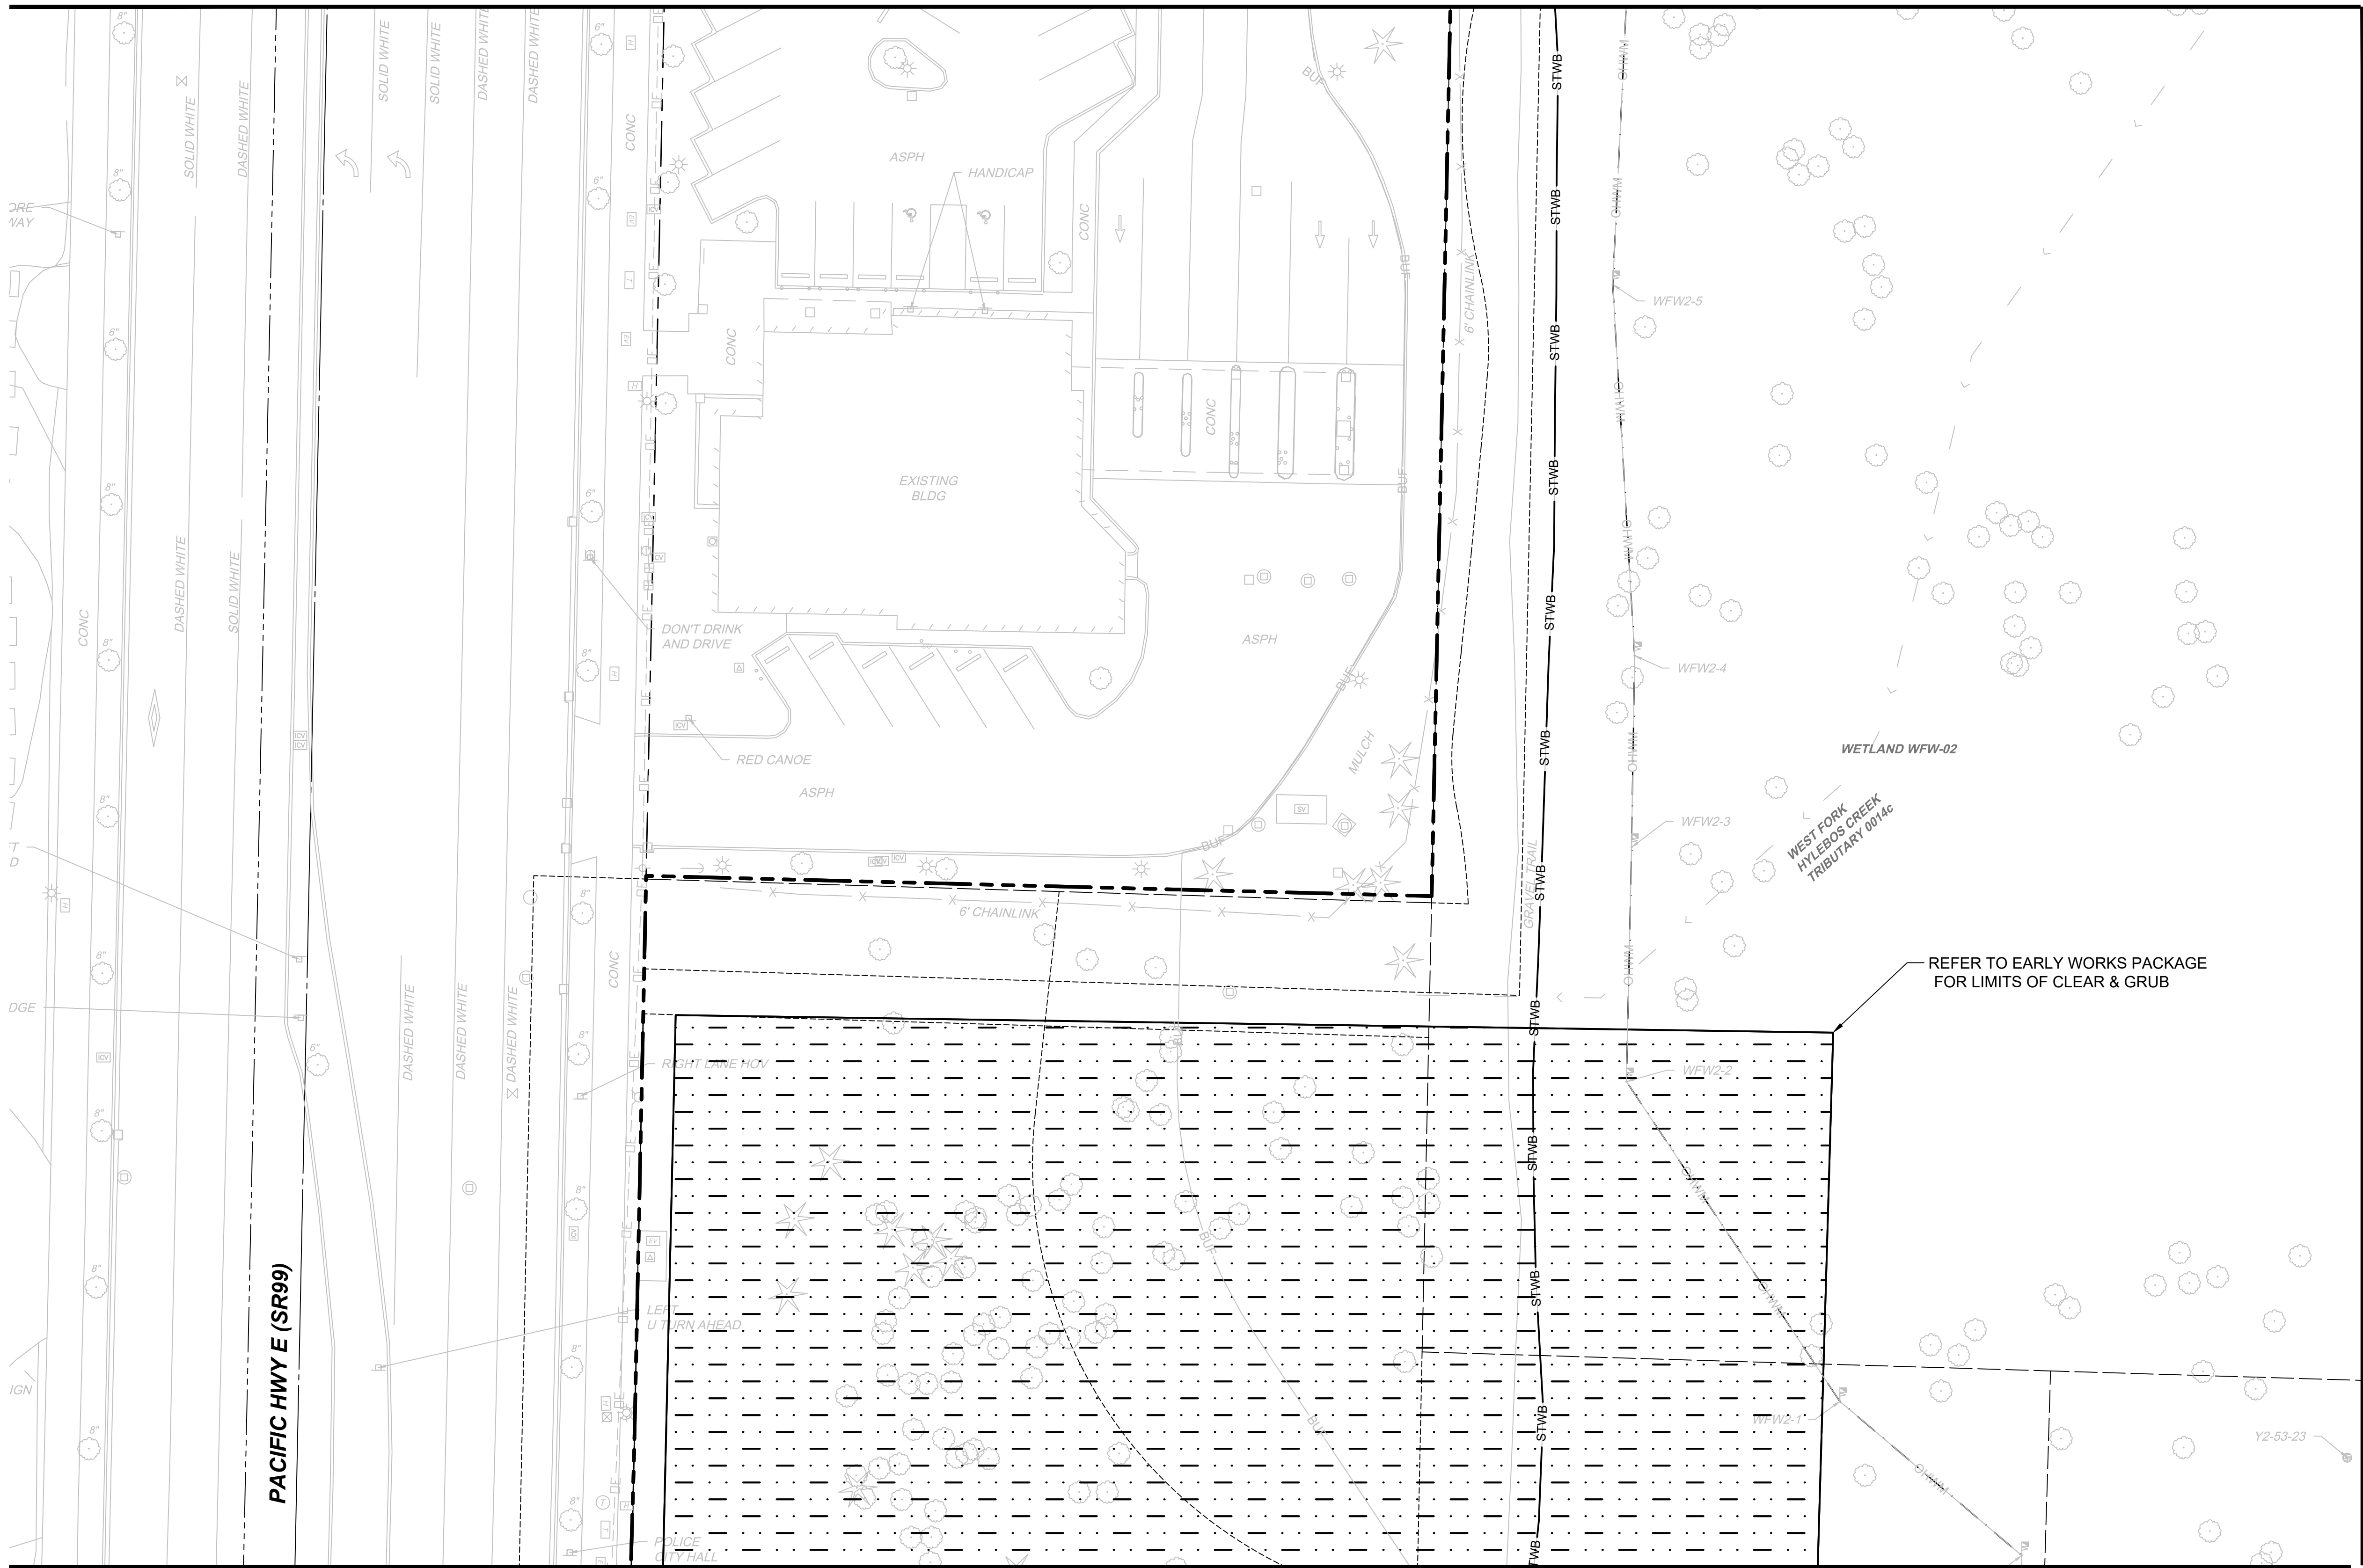

MATCHLINE:
SEE DWG M08-CXP111

GENERAL NOTES



- DEMOLITION AREA INCLUDES REMOVAL OF ALL ABOVE-GRADE ELEMENTS INCLUDING, BUT NOT LIMITED TO TREES, LIGHTING, BUILDINGS, AND PARKING LOT APPURTENANCES.
- REFER TO COMPOSITE UTILITY PLANS FOR DEMOLITION AND ABANDONMENT OF EXISTING UTILITIES WITHIN THE PROJECT AREA.

LEGEND:

- ASPHALT DEMOLITION
- CLEARING AND GRUBBING
- SIDEWALK DEMOLITION
- CONCRETE DRIVEWAY DEMOLITION
- STRUCTURE DEMOLITION
- CURB AND GUTTER DEMOLITION
- WALL DEMOLITION
- FENCE DEMOLITION
- IMPACT AREA LINE

MATCHLINE:
SEE DWG M08-CXP107

REFER TO EARLY WORKS PACKAGE
FOR LIMITS OF CLEAR & GRUB

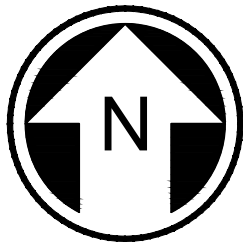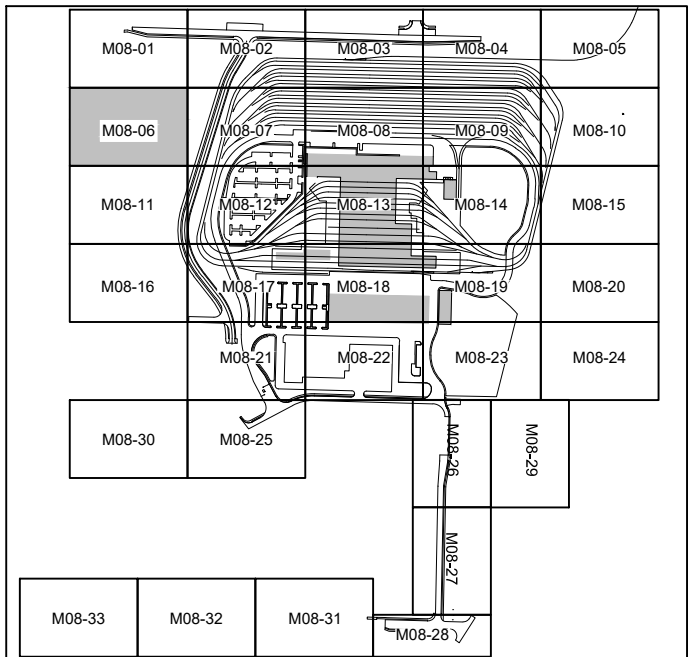


NOT FOR
CONSTRUCTION

02/22/24 | 3:00 PM | ASCHEPPE
C:\PWORKING\WEST01\DWG\OMFS-M08-CXP101-128.DWG

MATCHLINE:
SEE DWG M08-CXP106

MATCHLINE:
SEE DWG M08-CXP102

LIMITS OF DEMOLITION AS DEFINED BY
18TH PL EXTENSION EARLY WORKS PACKAGE.

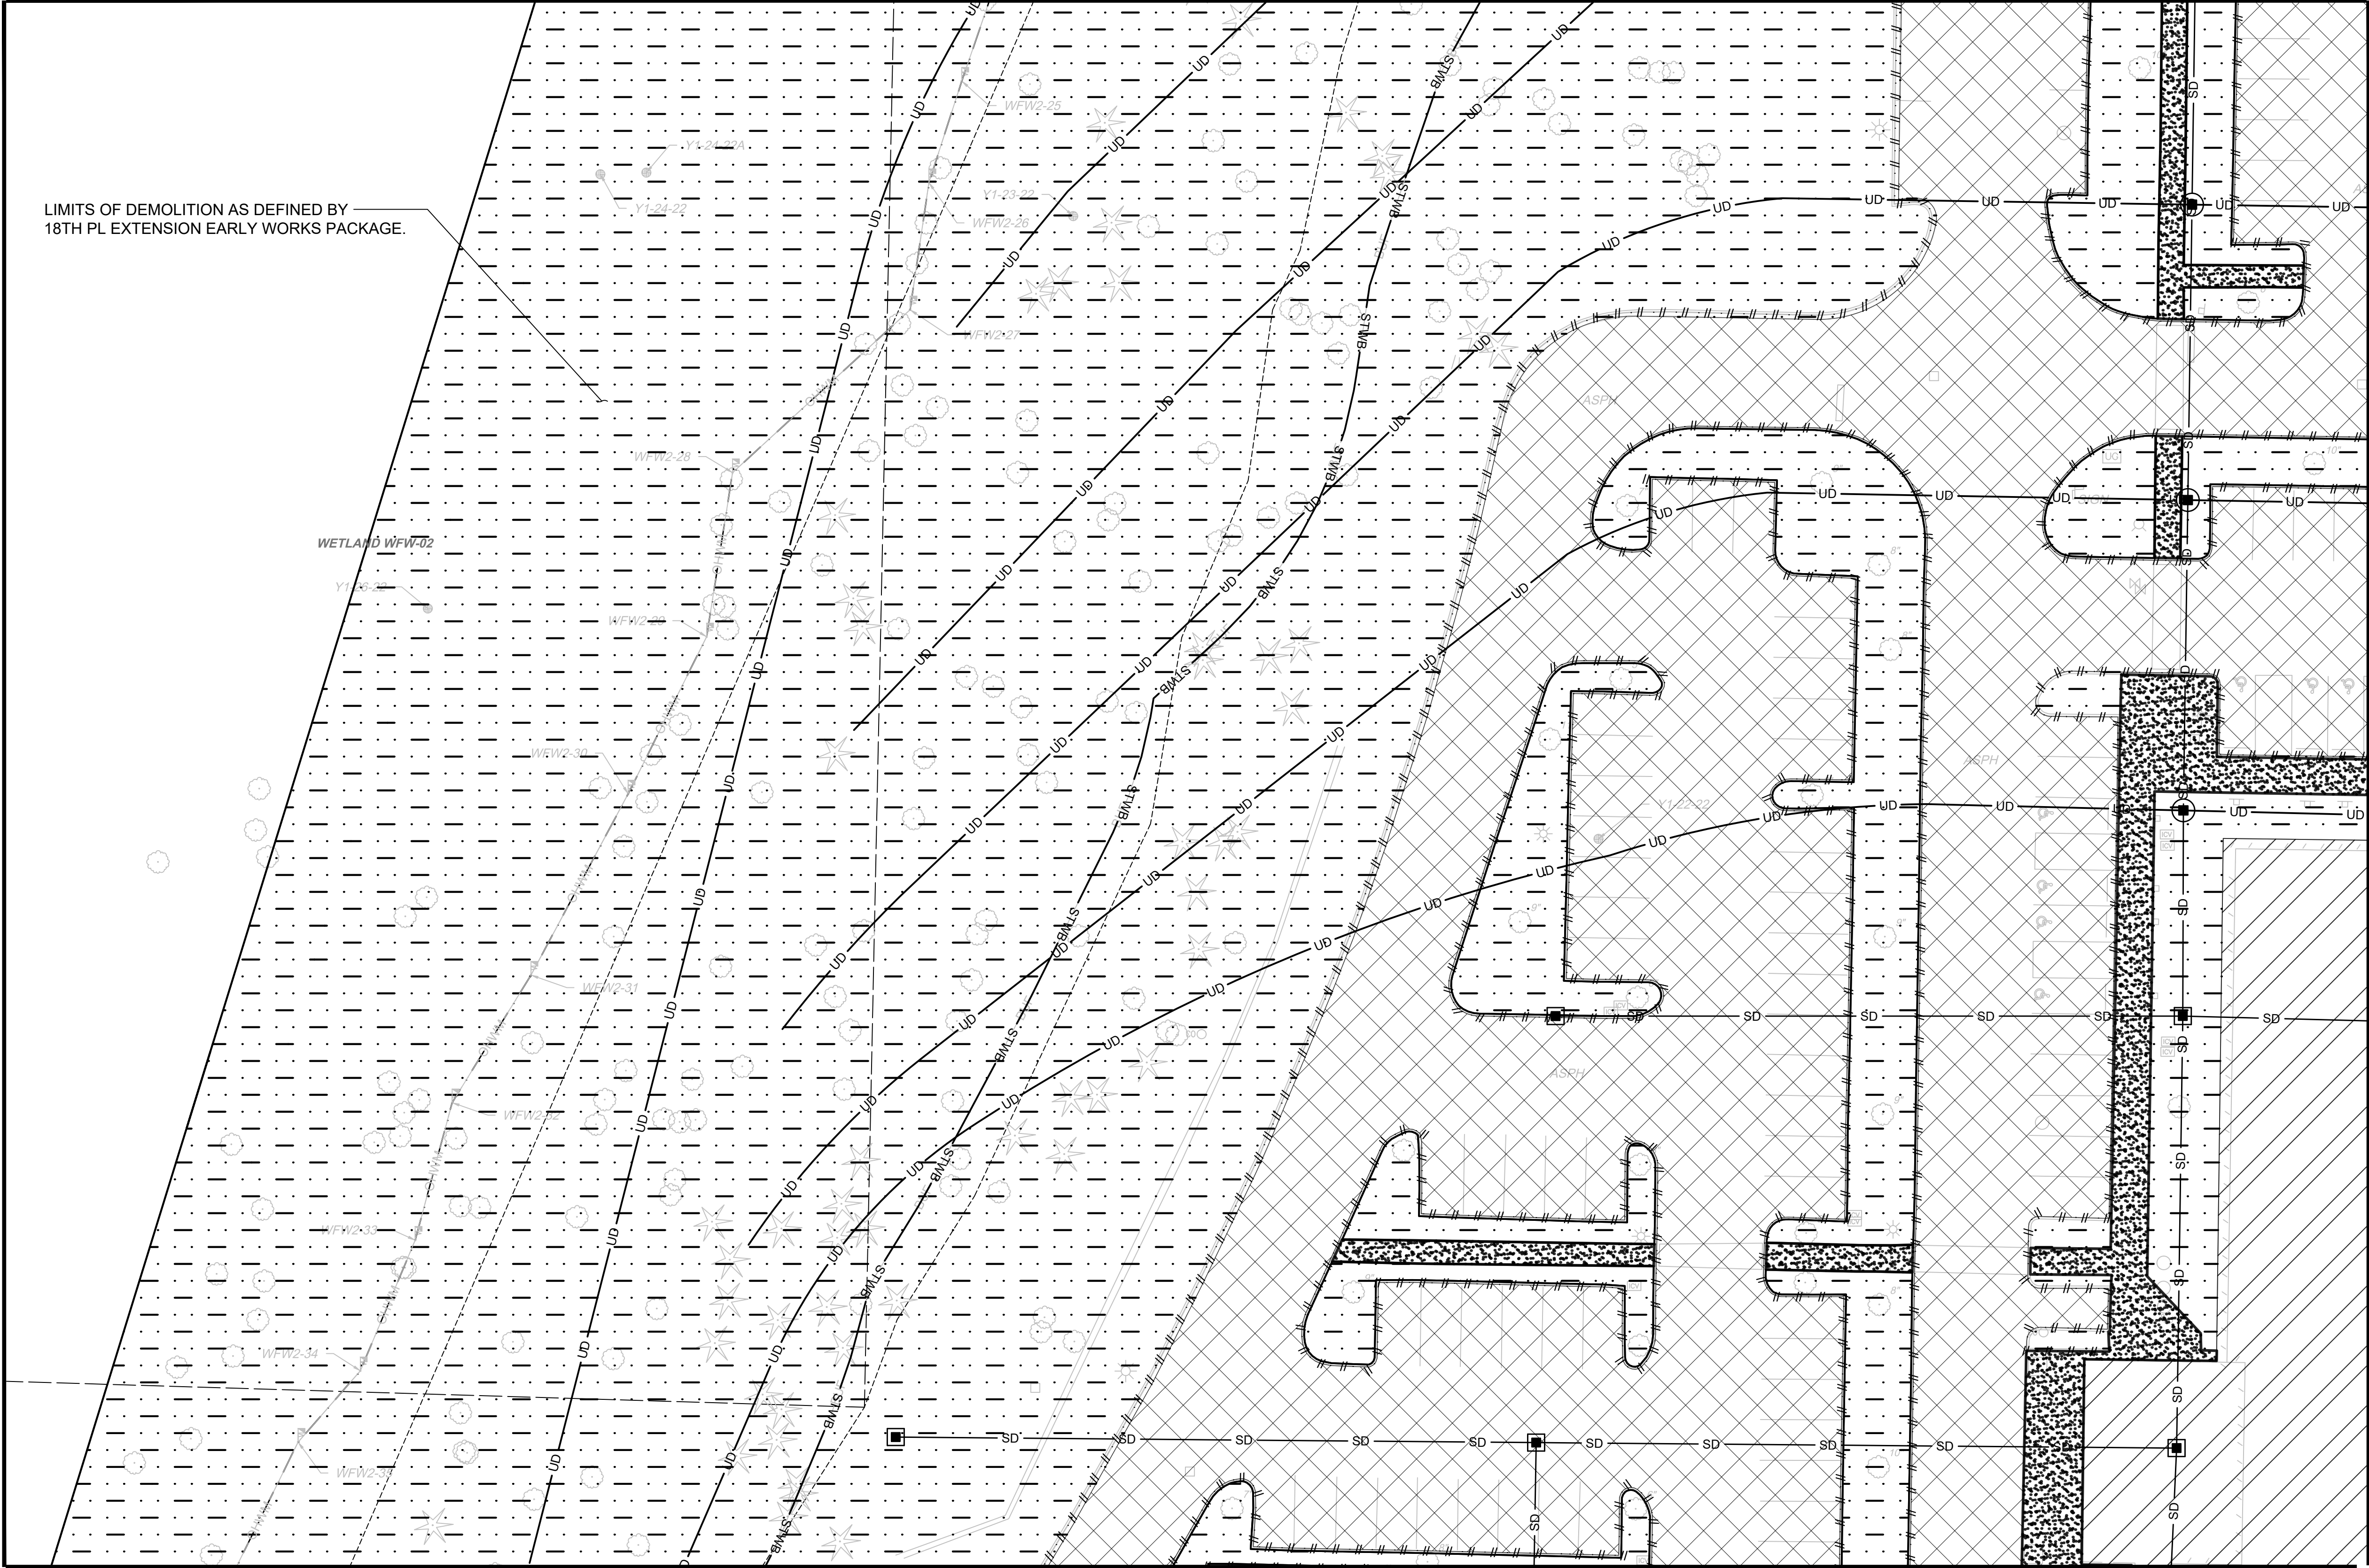

MATCHLINE:
SEE DWG M08-CXP112



GENERAL NOTES

- DEMOLITION AREA INCLUDES REMOVAL OF ALL ABOVE-GRADE ELEMENTS INCLUDING, BUT NOT LIMITED TO TREES, LIGHTING, BUILDINGS, AND PARKING LOT APPURTENANCES.
- REFER TO COMPOSITE UTILITY PLANS FOR DEMOLITION AND ABANDONMENT OF EXISTING UTILITIES WITHIN THE PROJECT AREA.

LEGEND:

- ASPHALT DEMOLITION
- CLEARING AND GRUBBING
- SIDEWALK DEMOLITION
- CONCRETE DRIVEWAY DEMOLITION
- STRUCTURE DEMOLITION
- CURB AND GUTTER DEMOLITION
- WALL DEMOLITION
- FENCE DEMOLITION
- IMPACT AREA LINE

MATCHLINE:
SEE DWG M08-CXP108

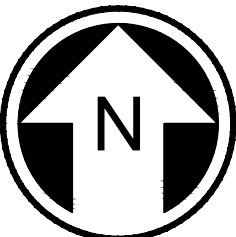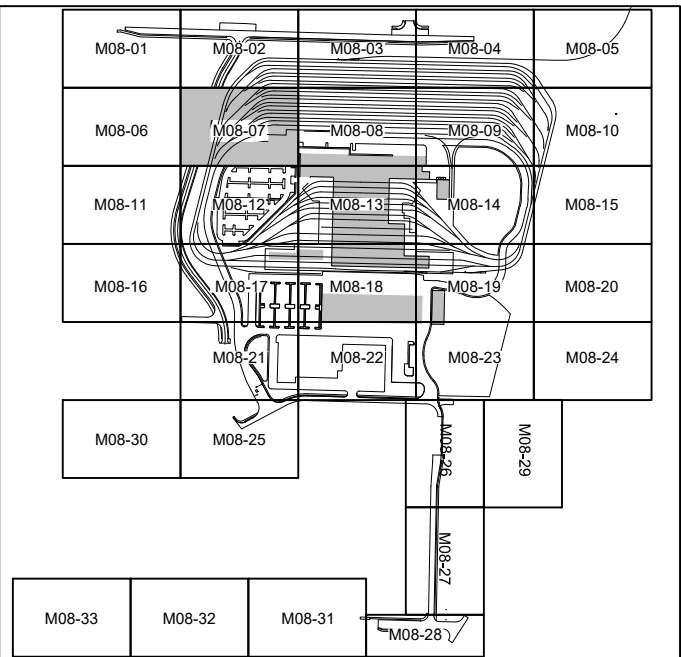


NOT FOR
CONSTRUCTION

Refer to the plan set COVER drawing
for disclaimers regarding this drawing.

REFERENCE CONCEPT DRAWINGS

No.	DATE	DSN	CHK	APP	REVISION

DESIGNED BY:
K. McDONALD
DRAWN BY:
J. LUM
CHECKED BY:
P. LOPEZ-HILFIKER
APPROVED BY:
P. LOPEZ-HILFIKER

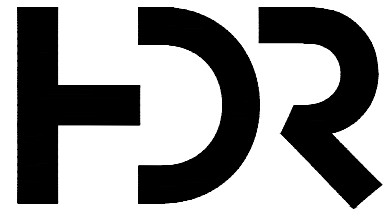

SUBMITTED BY:
PABLO LOPEZ-HILFIKER

DATE:
2/27/2024

REVIEWED BY:

LINE IS 1" AT
FULL SCALE



DATE:


PACKAGE #

SCALE:
1"=20'
FILENAME:
OMFS-M08-CXP101-129
CONTRACT No.:
AE-0030-17
DATE:
2/27/2024

SOUND TRANSIT
PRELIMINARY ENGINEERING PLANS
OPERATIONS & MAINTENANCE FACILITY SOUTH
CIVIL
DEMOLITION PLAN

DRAWING No.:
M08-CXP107
FACILITY ID:
M08
SHEET No.:
REV:

MATCHLINE:
SEE DWG M08-CXP103


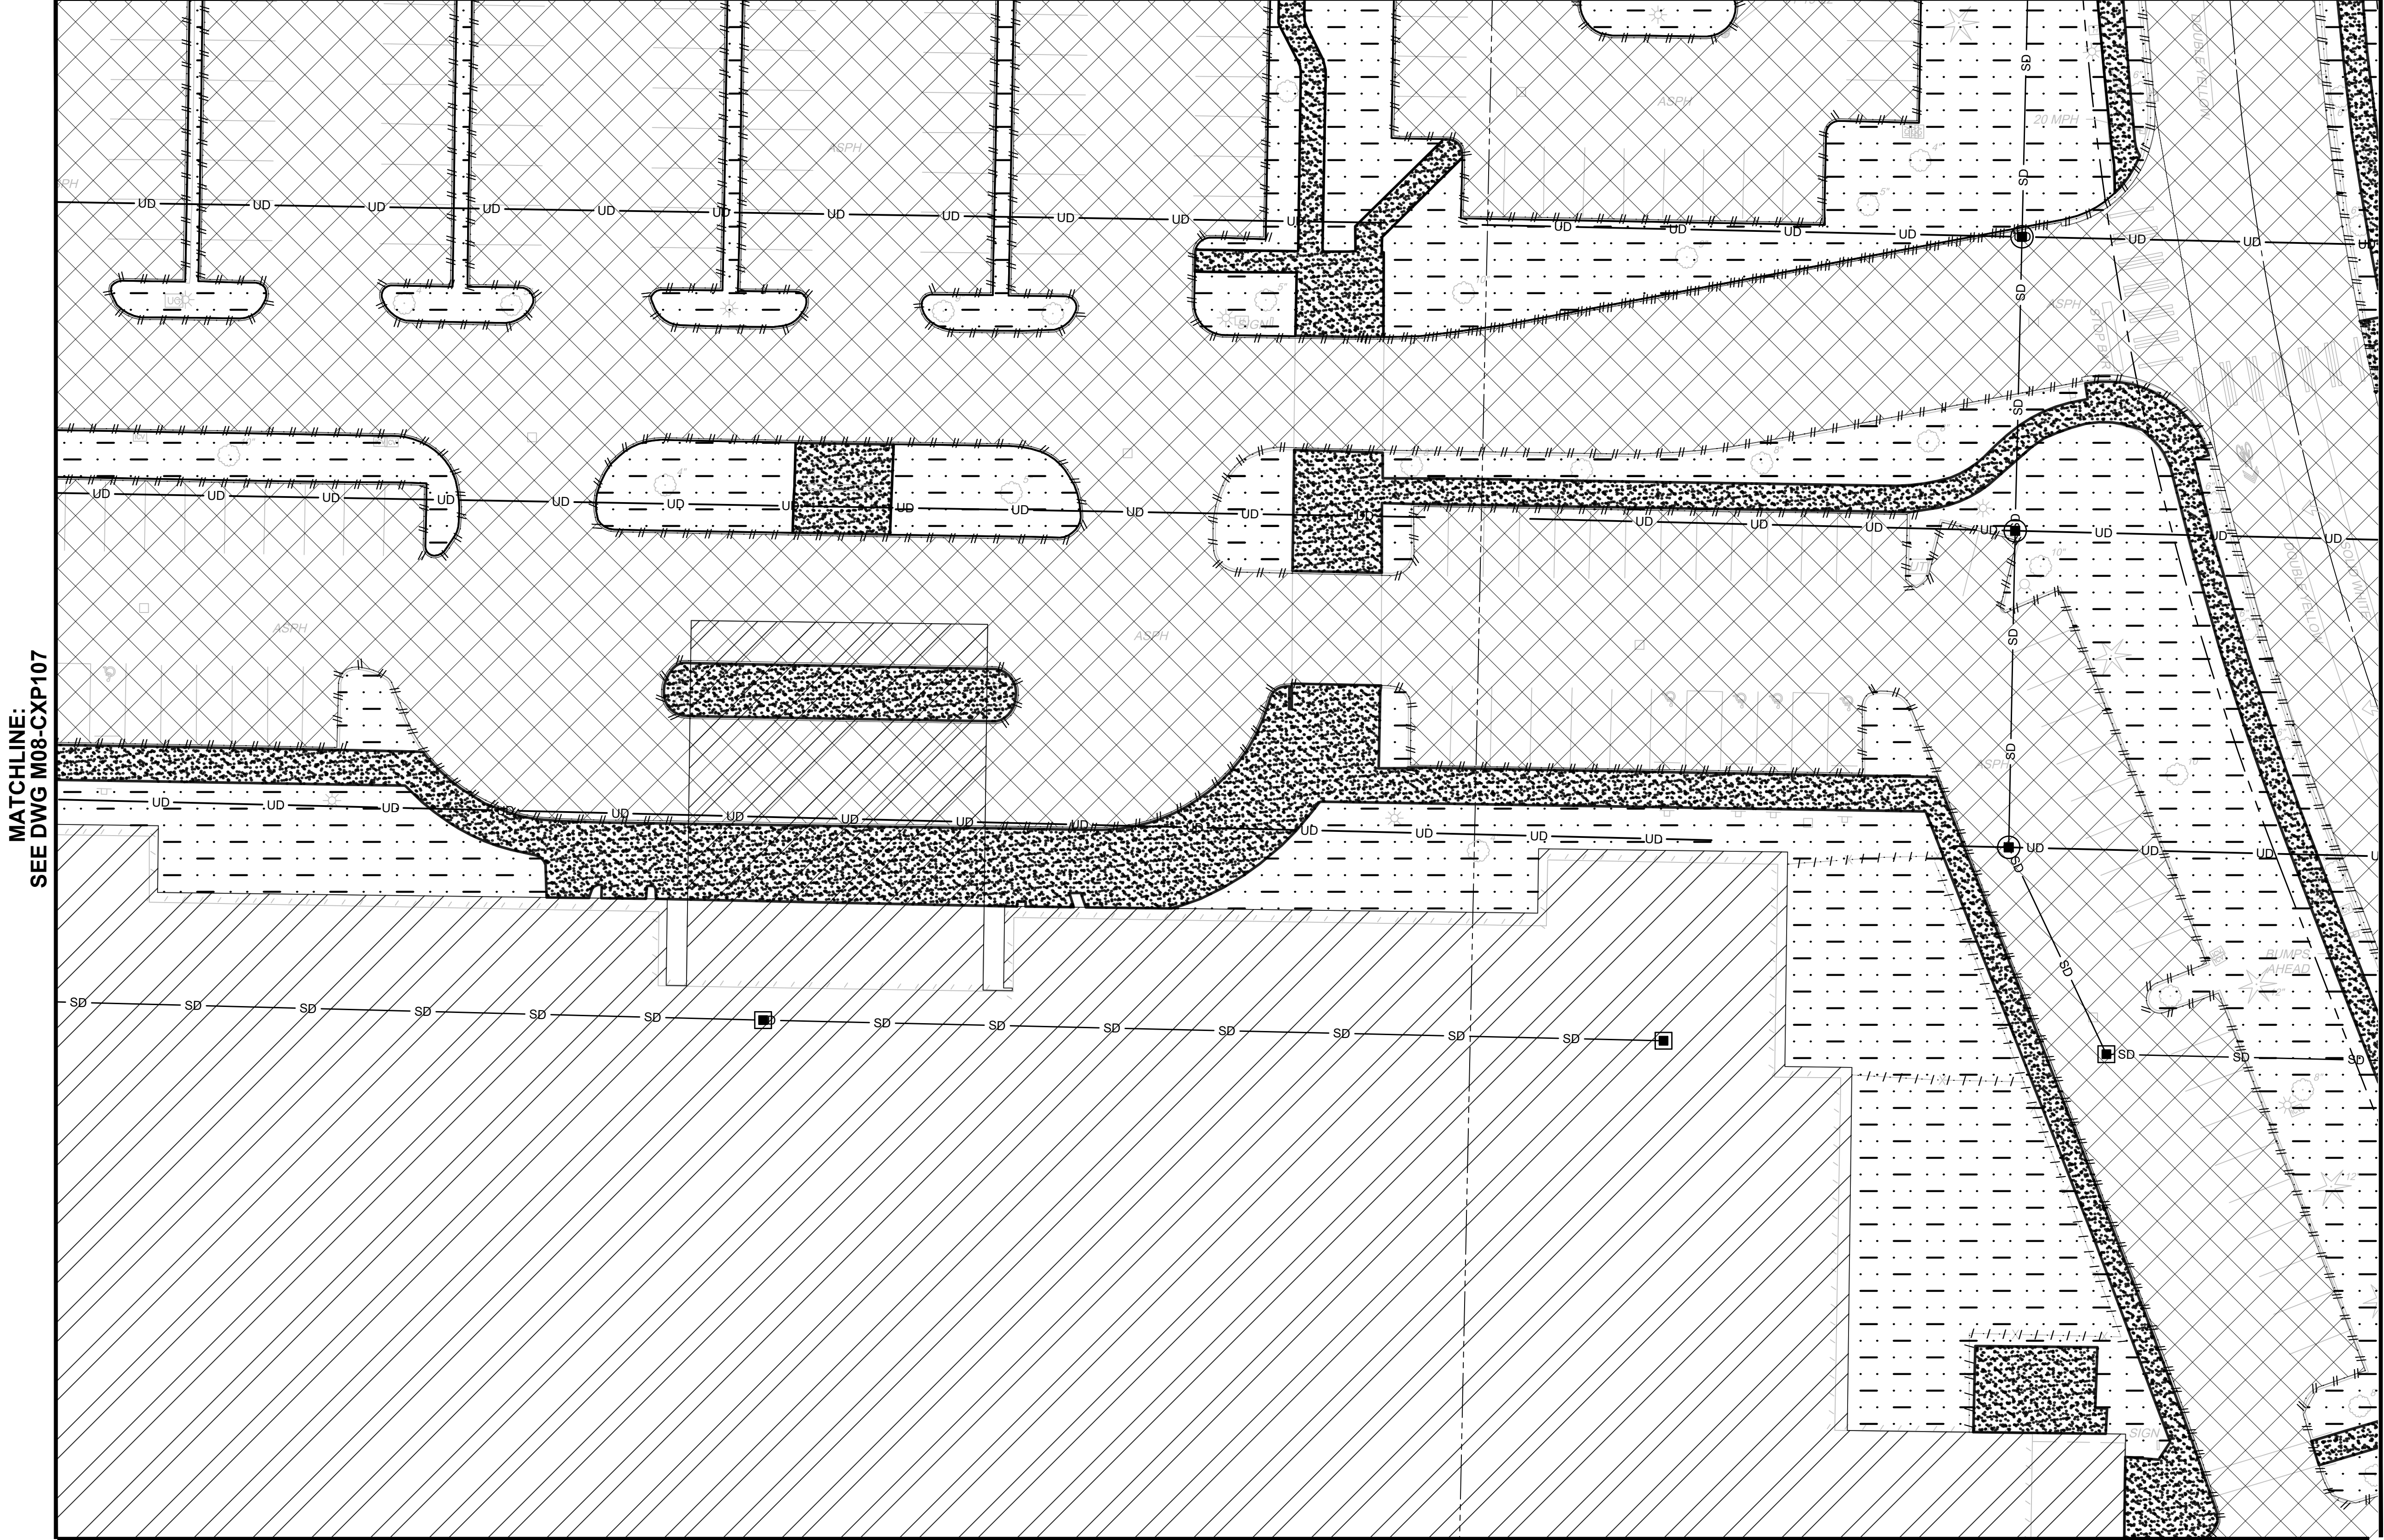


GENERAL NOTES

- DEMOLITION AREA INCLUDES REMOVAL OF ALL ABOVE-GRADE ELEMENTS INCLUDING, BUT NOT LIMITED TO TREES, LIGHTING, BUILDINGS, AND PARKING LOT APPURTENANCES.
- REFER TO COMPOSITE UTILITY PLANS FOR DEMOLITION AND ABANDONMENT OF EXISTING UTILITIES WITHIN THE PROJECT AREA.

LEGEND:

- ASPHALT DEMOLITION
- CLEARING AND GRUBBING
- SIDEWALK DEMOLITION
- CONCRETE DRIVEWAY DEMOLITION
- STRUCTURE DEMOLITION
- CURB AND GUTTER DEMOLITION
- WALL DEMOLITION
- FENCE DEMOLITION
- IMPACT AREA LINE

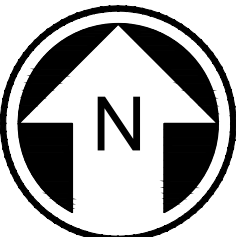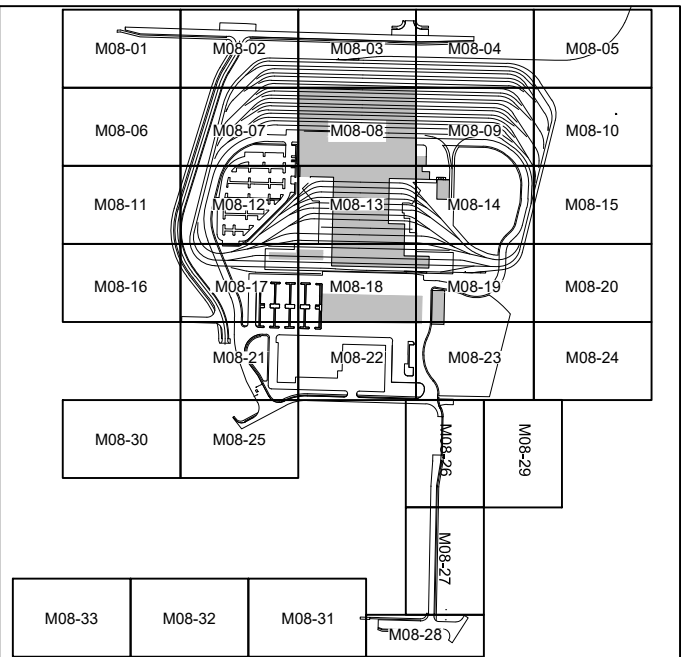

NOT FOR
CONSTRUCTION


MATCHLINE:
SEE DWG M08-CXP113

Refer to the plan set COVER drawing
for disclaimers regarding this drawing.

REFERENCE CONCEPT DRAWINGS

No.	DATE	DSN	CHK	APP	REVISION

DESIGNED BY:
K. McDONALD
DRAWN BY:
J. LUM
CHECKED BY:
P. LOPEZ-HILFIKER
APPROVED BY:
P. LOPEZ-HILFIKER

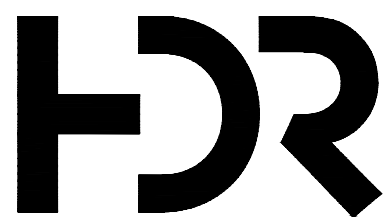

SUBMITTED BY:
PABLO LOPEZ-HILFIKER

DATE:
2/27/2024

REVIEWED BY:

LINE IS 1" AT
FULL SCALE



DATE:

PACKAGE #

SCALE:
1"=20'
FILENAME:
OMFS-M08-CXP101-129
CONTRACT No.:
AE-0030-17
DATE:
2/27/2024

SOUND TRANSIT
PRELIMINARY ENGINEERING PLANS
OPERATIONS & MAINTENANCE FACILITY SOUTH
CIVIL
DEMOLITION PLAN


DRAWING No.:
M08-CXP108
FACILITY ID:
M08
SHEET No.:
REV:

02/22/24 | 3:01 PM | ASCHELPE
C:\PWORKING\WEST01\02772714\OMFS-M08-CXP-01-128.DWG

Refer to the plan set COVER drawing
for disclaimers regarding this drawing.

REFERENCE CONCEPT DRAWINGS					
No.	DATE	DSN	CHK	APP	REVISION

DESIGNED BY:
K. McDONALD
DRAWN BY:
J. LUM
CHECKED BY:
P. LOPEZ-HILFIKER
APPROVED BY:
P. LOPEZ-HILFIKER

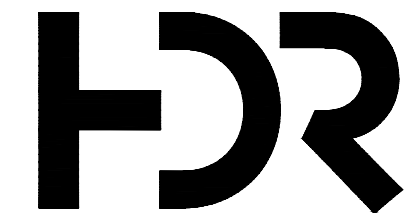

SUBMITTED BY: PABLO LOPEZ-HILFIKER
DATE: 2/27/2024
REVIEWED BY:
DATE:



DATE: 2/27/2024


PACKAGE #
SCALE: 1"=20'
FILENAME: OMFS-M08-CXP101-129
CONTRACT No.: AE-0030-17
DATE: 2/27/2024

**SOUND TRANSIT
PRELIMINARY ENGINEERING PLANS**
OPERATIONS & MAINTENANCE FACILITY SOUTH
CIVIL
DEMOLITION PLAN

DRAWING No.: **M08-CXP109**
FACILITY ID: M08
SHEET No.: REV:

MATCHLINE:
SEE DWG M08-CXP104

MATCHLINE:
SEE DWG M08-CXP108


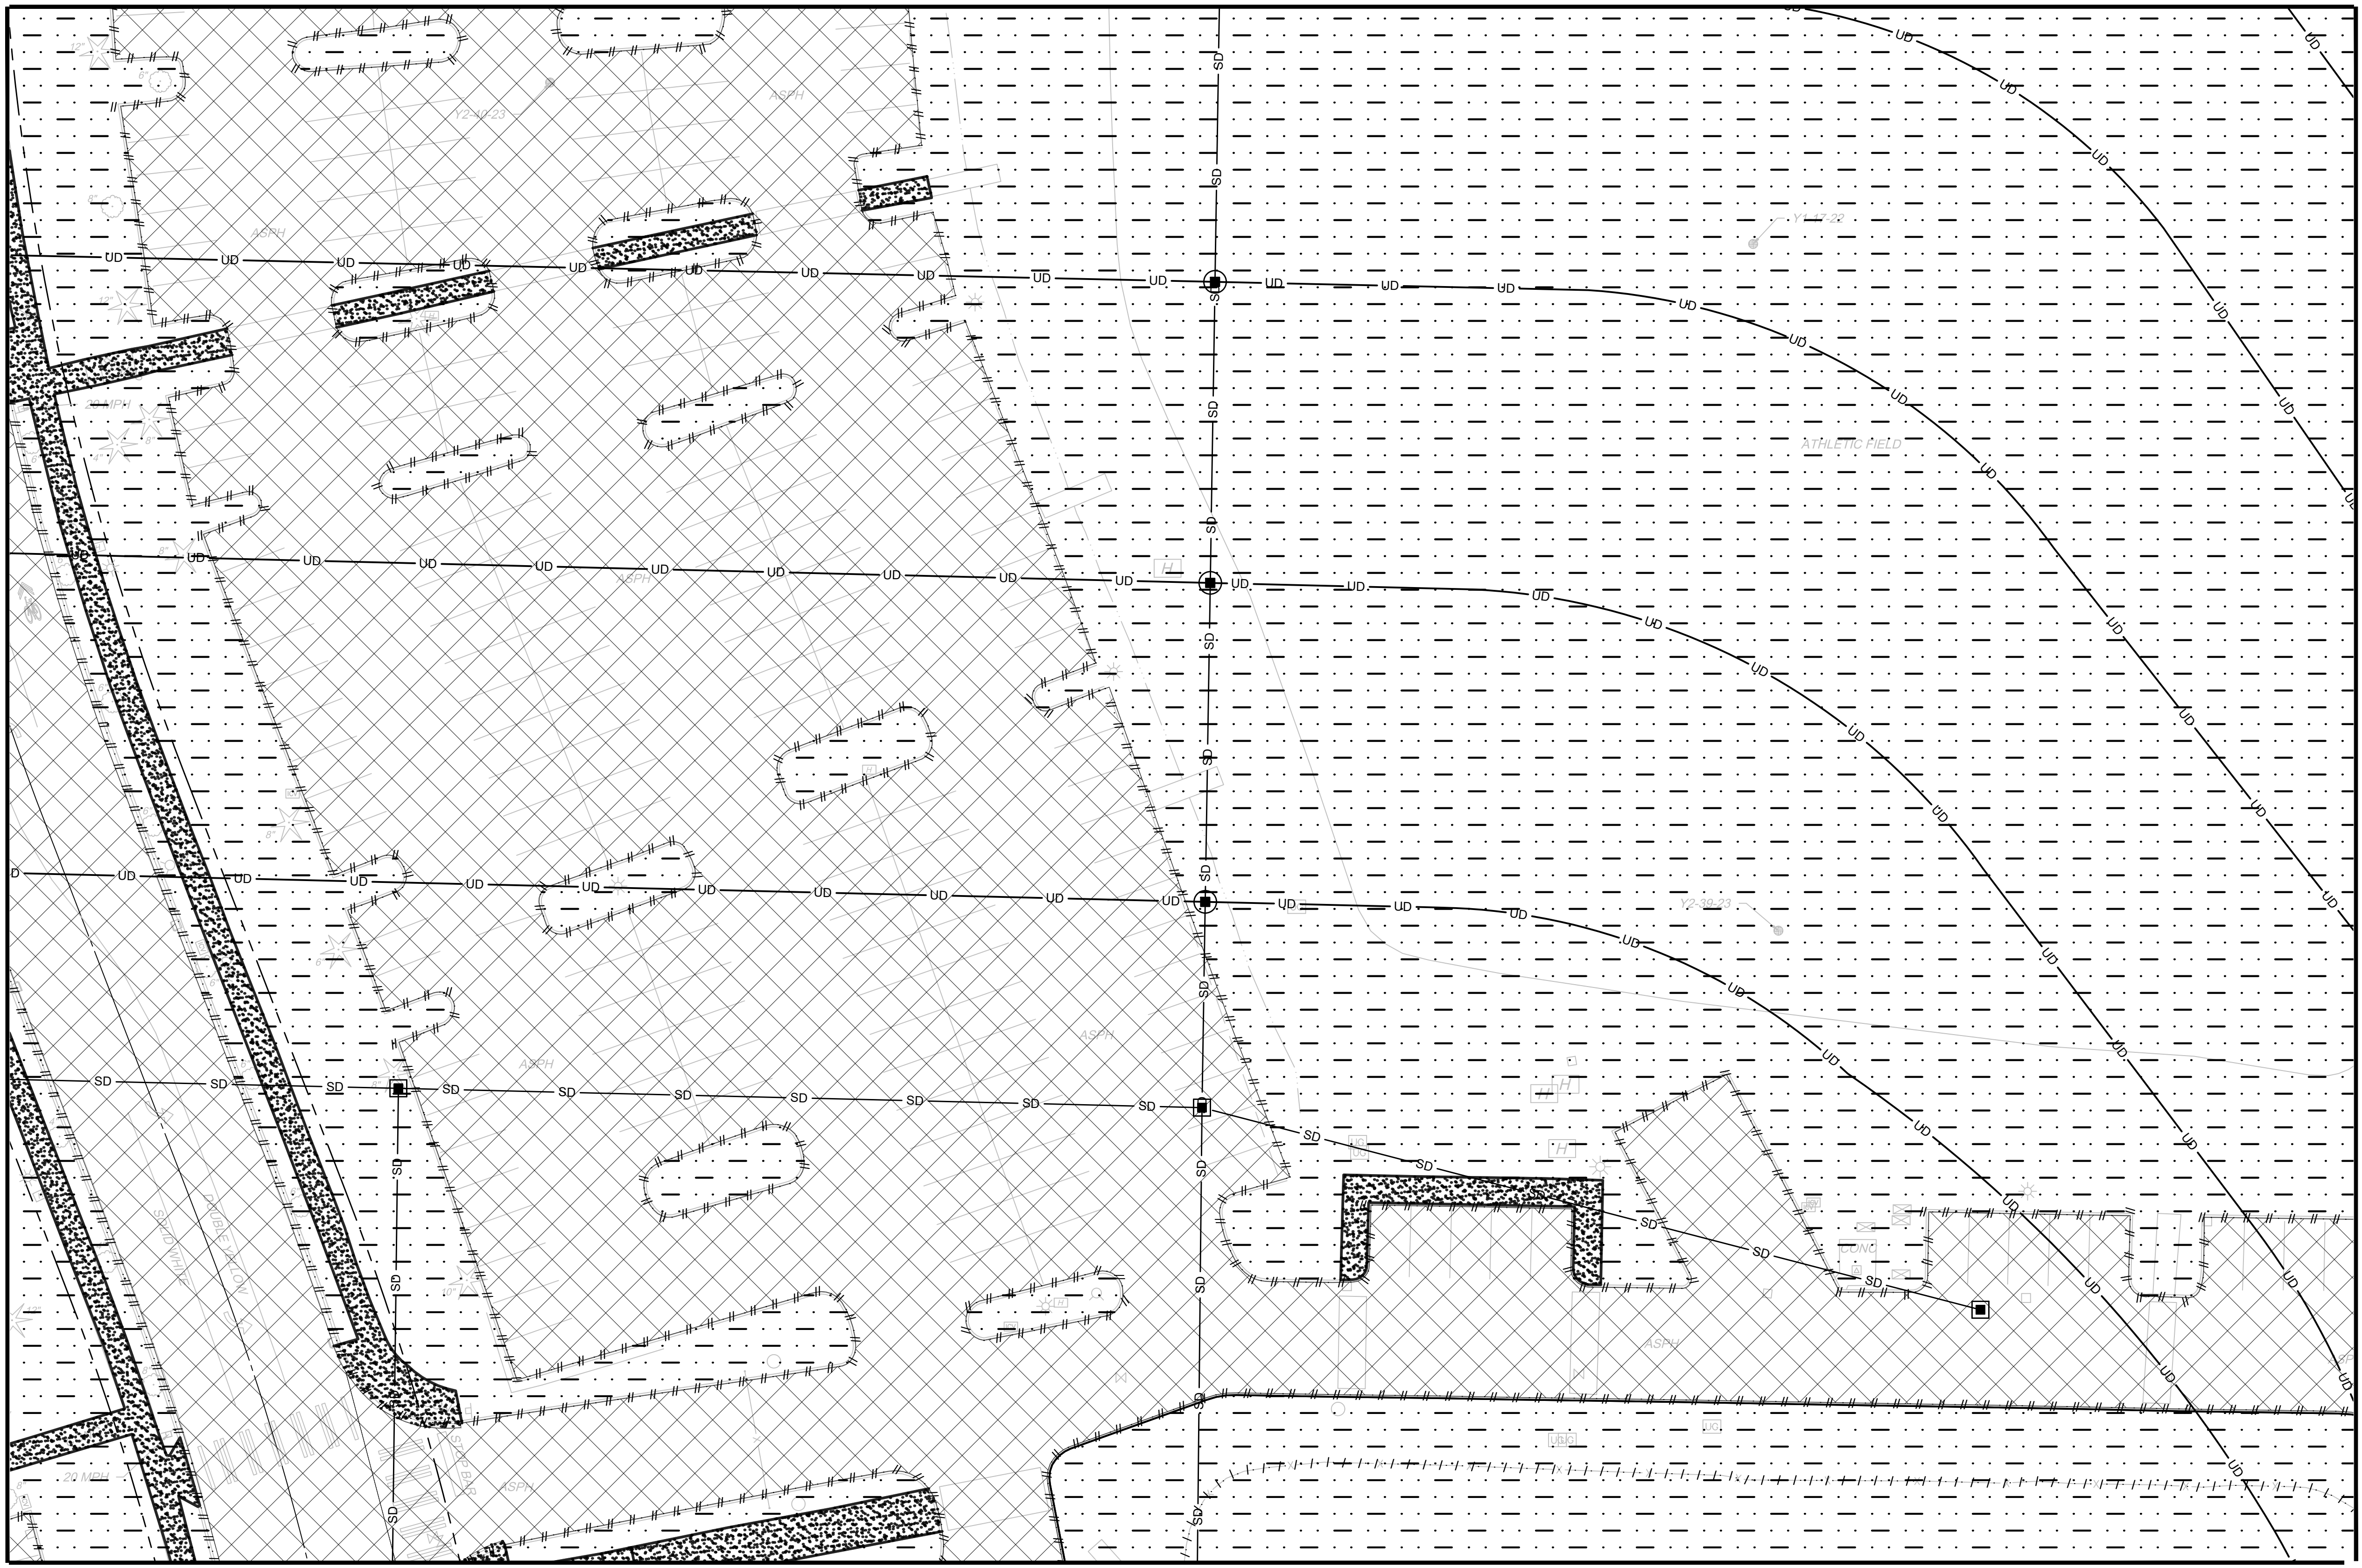


MATCHLINE:
SEE DWG M08-CXP114

- GENERAL NOTES**
- DEMOLITION AREA INCLUDES REMOVAL OF ALL ABOVE-GRADE ELEMENTS INCLUDING, BUT NOT LIMITED TO TREES, LIGHTING, BUILDINGS, AND PARKING LOT APPURTENANCES.
 - REFER TO COMPOSITE UTILITY PLANS FOR DEMOLITION AND ABANDONMENT OF EXISTING UTILITIES WITHIN THE PROJECT AREA.

- LEGEND:**
- ASPHALT DEMOLITION
 - CLEARING AND GRUBBING
 - SIDEWALK DEMOLITION
 - CONCRETE DRIVEWAY DEMOLITION
 - STRUCTURE DEMOLITION
 - CURB AND GUTTER DEMOLITION
 - WALL DEMOLITION
 - FENCE DEMOLITION
 - IMPACT AREA LINE

MATCHLINE:
SEE DWG M08-CXP110

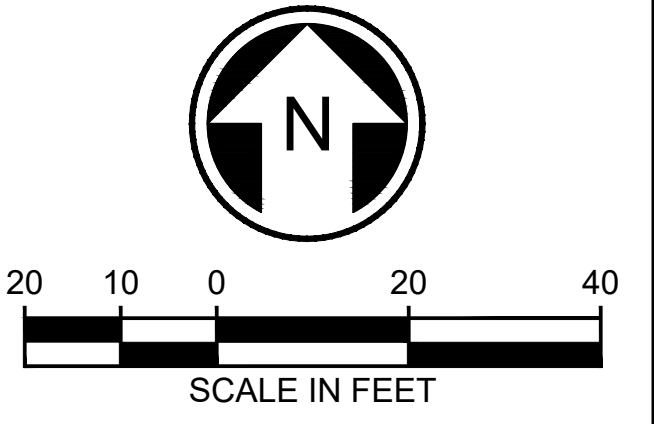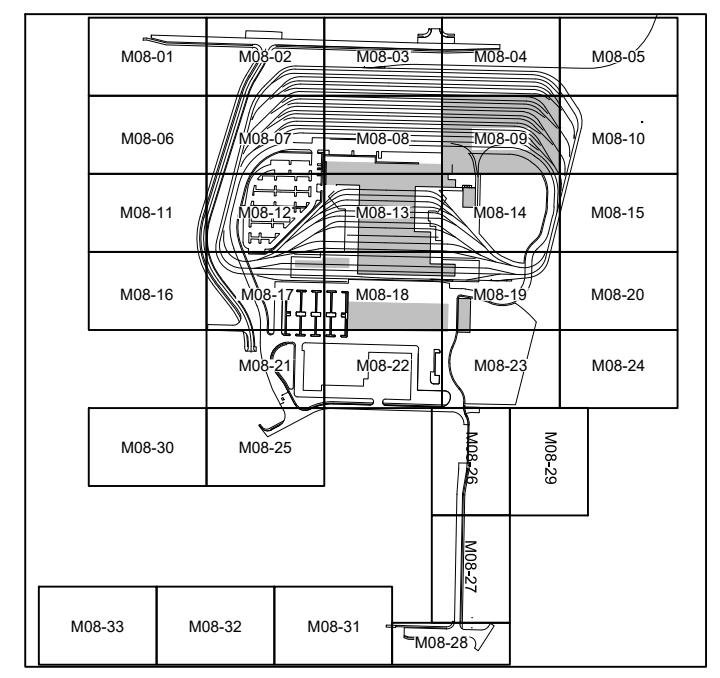

NOT FOR
CONSTRUCTION



**MATCHLINE:
SEE DWG M08-CXP105**

GENERAL NOTES

1. DEMOLITION AREA INCLUDES REMOVAL OF ALL ABOVE-GRADE ELEMENTS INCLUDING, BUT NOT LIMITED TO TREES, LIGHTING, BUILDINGS, AND PARKING LOT APPURTENANCES.
2. REFER TO COMPOSITE UTILITY PLANS FOR DEMOLITION AND ABANDONMENT OF EXISTING UTILITIES WITHIN THE PROJECT AREA.

LEGEND:

- | | |
|--|---------------------------------|
| | ASPHALT DEMOLITION |
| | CLEARING AND GRUBBING |
| | SIDEWALK DEMOLITION |
| | CONCRETE DRIVEWAY
DEMOLITION |
| | STRUCTURE DEMOLITION |
| | CURB AND GUTTER
DEMOLITION |
| | WALL DEMOLITION |
| | FENCE DEMOLITION |
| | IMPACT AREA LINE |

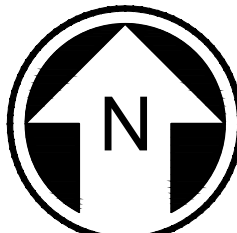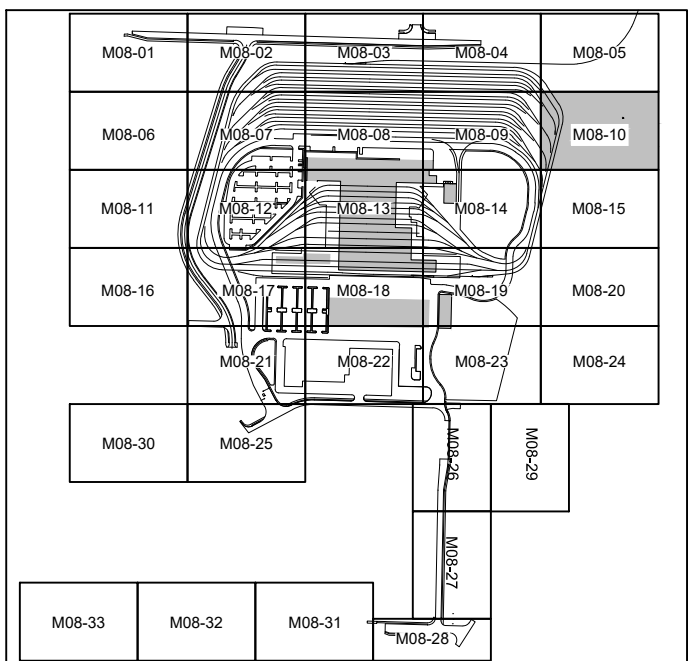

NOT FOR
CONSTRUCTION

**MATCHLINE:
SEE DWG M08-CXP109**

*Refer to the plan set COVER drawing
for disclaimers regarding this drawing.*


MATCHLINE:
SFF DWG M08-CXP115

AHJ:

SUBMITTED BY:
PABLO LOPEZ-HILFIKER

DATE:
2/27/2024

REVIEWED BY:

 **PACKAGE #**

SCALE:

 $1'' = 20'$

FILENAME:

CONTRACT No.:

AE-0030-

DATE:

SOUND TRANSIT
PRELIMINARY ENGINEERING PLANS
OPERATIONS & MAINTENANCE FACILITY SOUTH
CIVIL
DEMOLITION PLAN

DRAWING No.:

M08-CXP110

--	--

FACILITY ID:

SHEET No.:

100


02/22/24 | 3:01 PM | ASCHEPPE
C:\P\WORKING\WEST01\D27272714\OMFS-M08-CXP101-129.DWG

02/22/24 | 3:01 PM | ASCHEPPE
C:\PWORKING\WEST01\02772714\OMFS-M08-CXP\01-128.DWG

Refer to the plan set COVER drawing
for disclaimers regarding this drawing.

REFERENCE CONCEPT DRAWINGS					
No.	DATE	DSN	CHK	APP	REVISION

DESIGNED BY:
K. McDONALD
DRAWN BY:
J. LUM
CHECKED BY:
P. LOPEZ-HILFIKER
APPROVED BY:
P. LOPEZ-HILFIKER

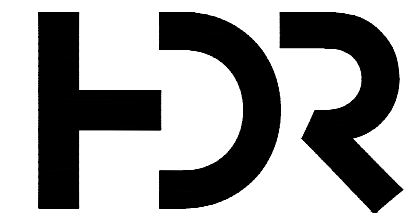

SUBMITTED BY: PABLO LOPEZ-HILFIKER
DATE: 2/27/2024
REVIEWED BY:
DATE:




DATE:

PACKAGE #
SCALE: 1"=20'
FILENAME: OMFS-M08-CXP101-129
CONTRACT No.: AE-0030-17
DATE: 2/27/2024

SOUND TRANSIT
PRELIMINARY ENGINEERING PLANS
OPERATIONS & MAINTENANCE FACILITY SOUTH
CIVIL
DEMOLITION PLAN

DRAWING No.: **M08-CXP111**
FACILITY ID: M08
SHEET No.: REV:

MATCHLINE:
SEE DWG M08-CXP106


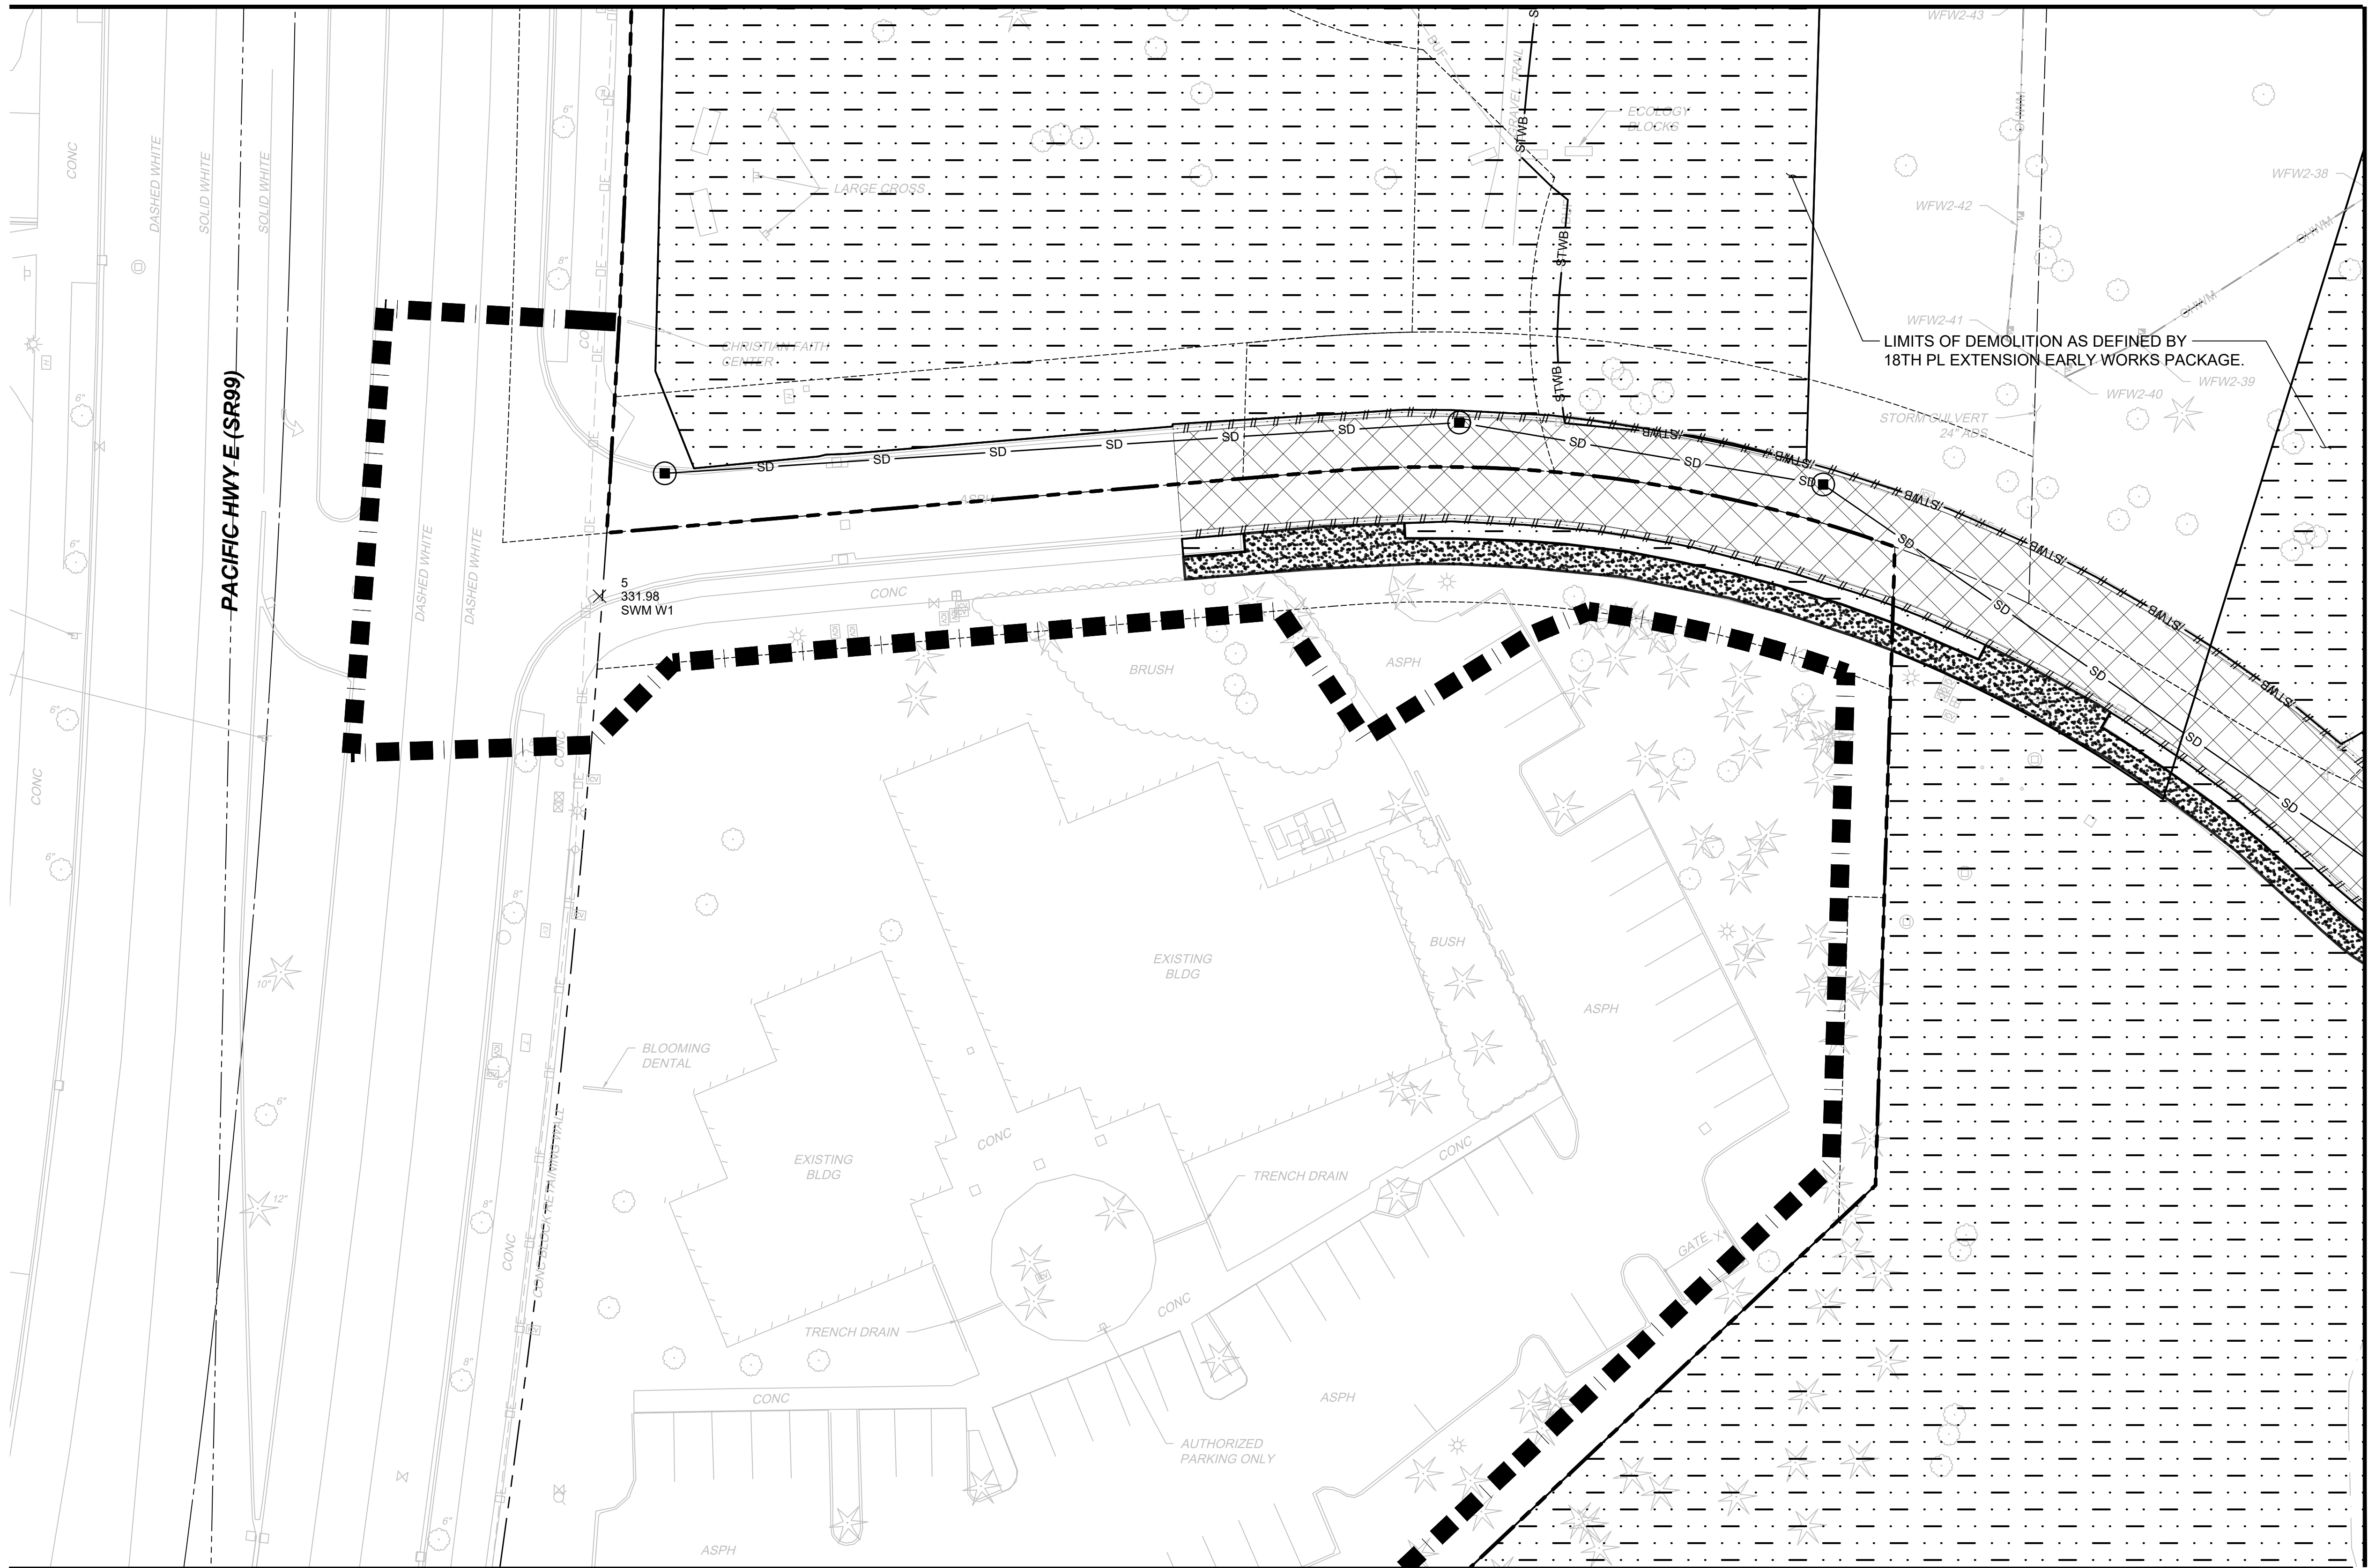


MATCHLINE:
SEE DWG M08-CXP116

- GENERAL NOTES**
- DEMOLITION AREA INCLUDES REMOVAL OF ALL ABOVE-GRADE ELEMENTS INCLUDING, BUT NOT LIMITED TO TREES, LIGHTING, BUILDINGS, AND PARKING LOT APPURTENANCES.
 - REFER TO COMPOSITE UTILITY PLANS FOR DEMOLITION AND ABANDONMENT OF EXISTING UTILITIES WITHIN THE PROJECT AREA.


- LEGEND:**
- ASPHALT DEMOLITION
 - CLEARING AND GRUBBING
 - SIDEWALK DEMOLITION
 - CONCRETE DRIVEWAY DEMOLITION
 - STRUCTURE DEMOLITION
 - CURB AND GUTTER DEMOLITION
 - WALL DEMOLITION
 - FENCE DEMOLITION
 - IMPACT AREA LINE

MATCHLINE:
SEE DWG M08-CXP112

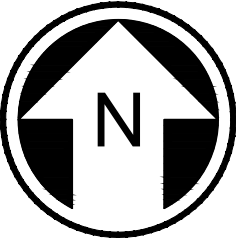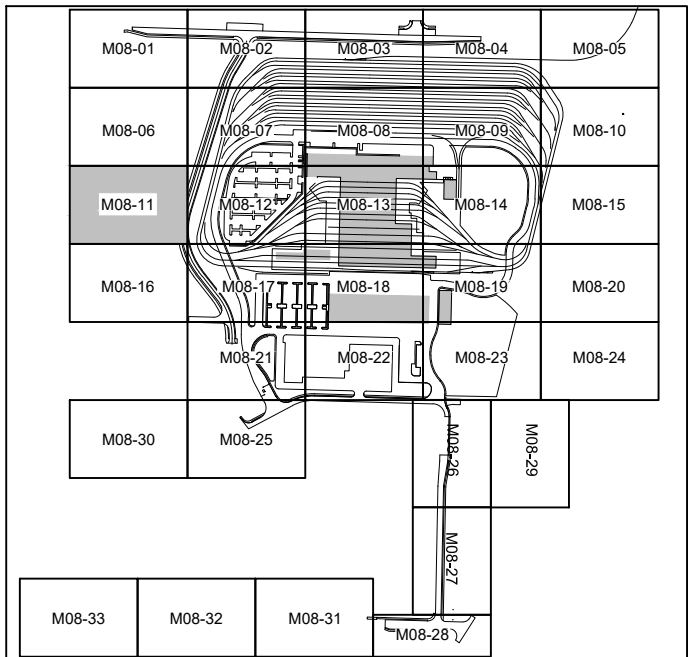

NOT FOR
CONSTRUCTION

MATCHLINE:
SEE DWG M08-CXP107


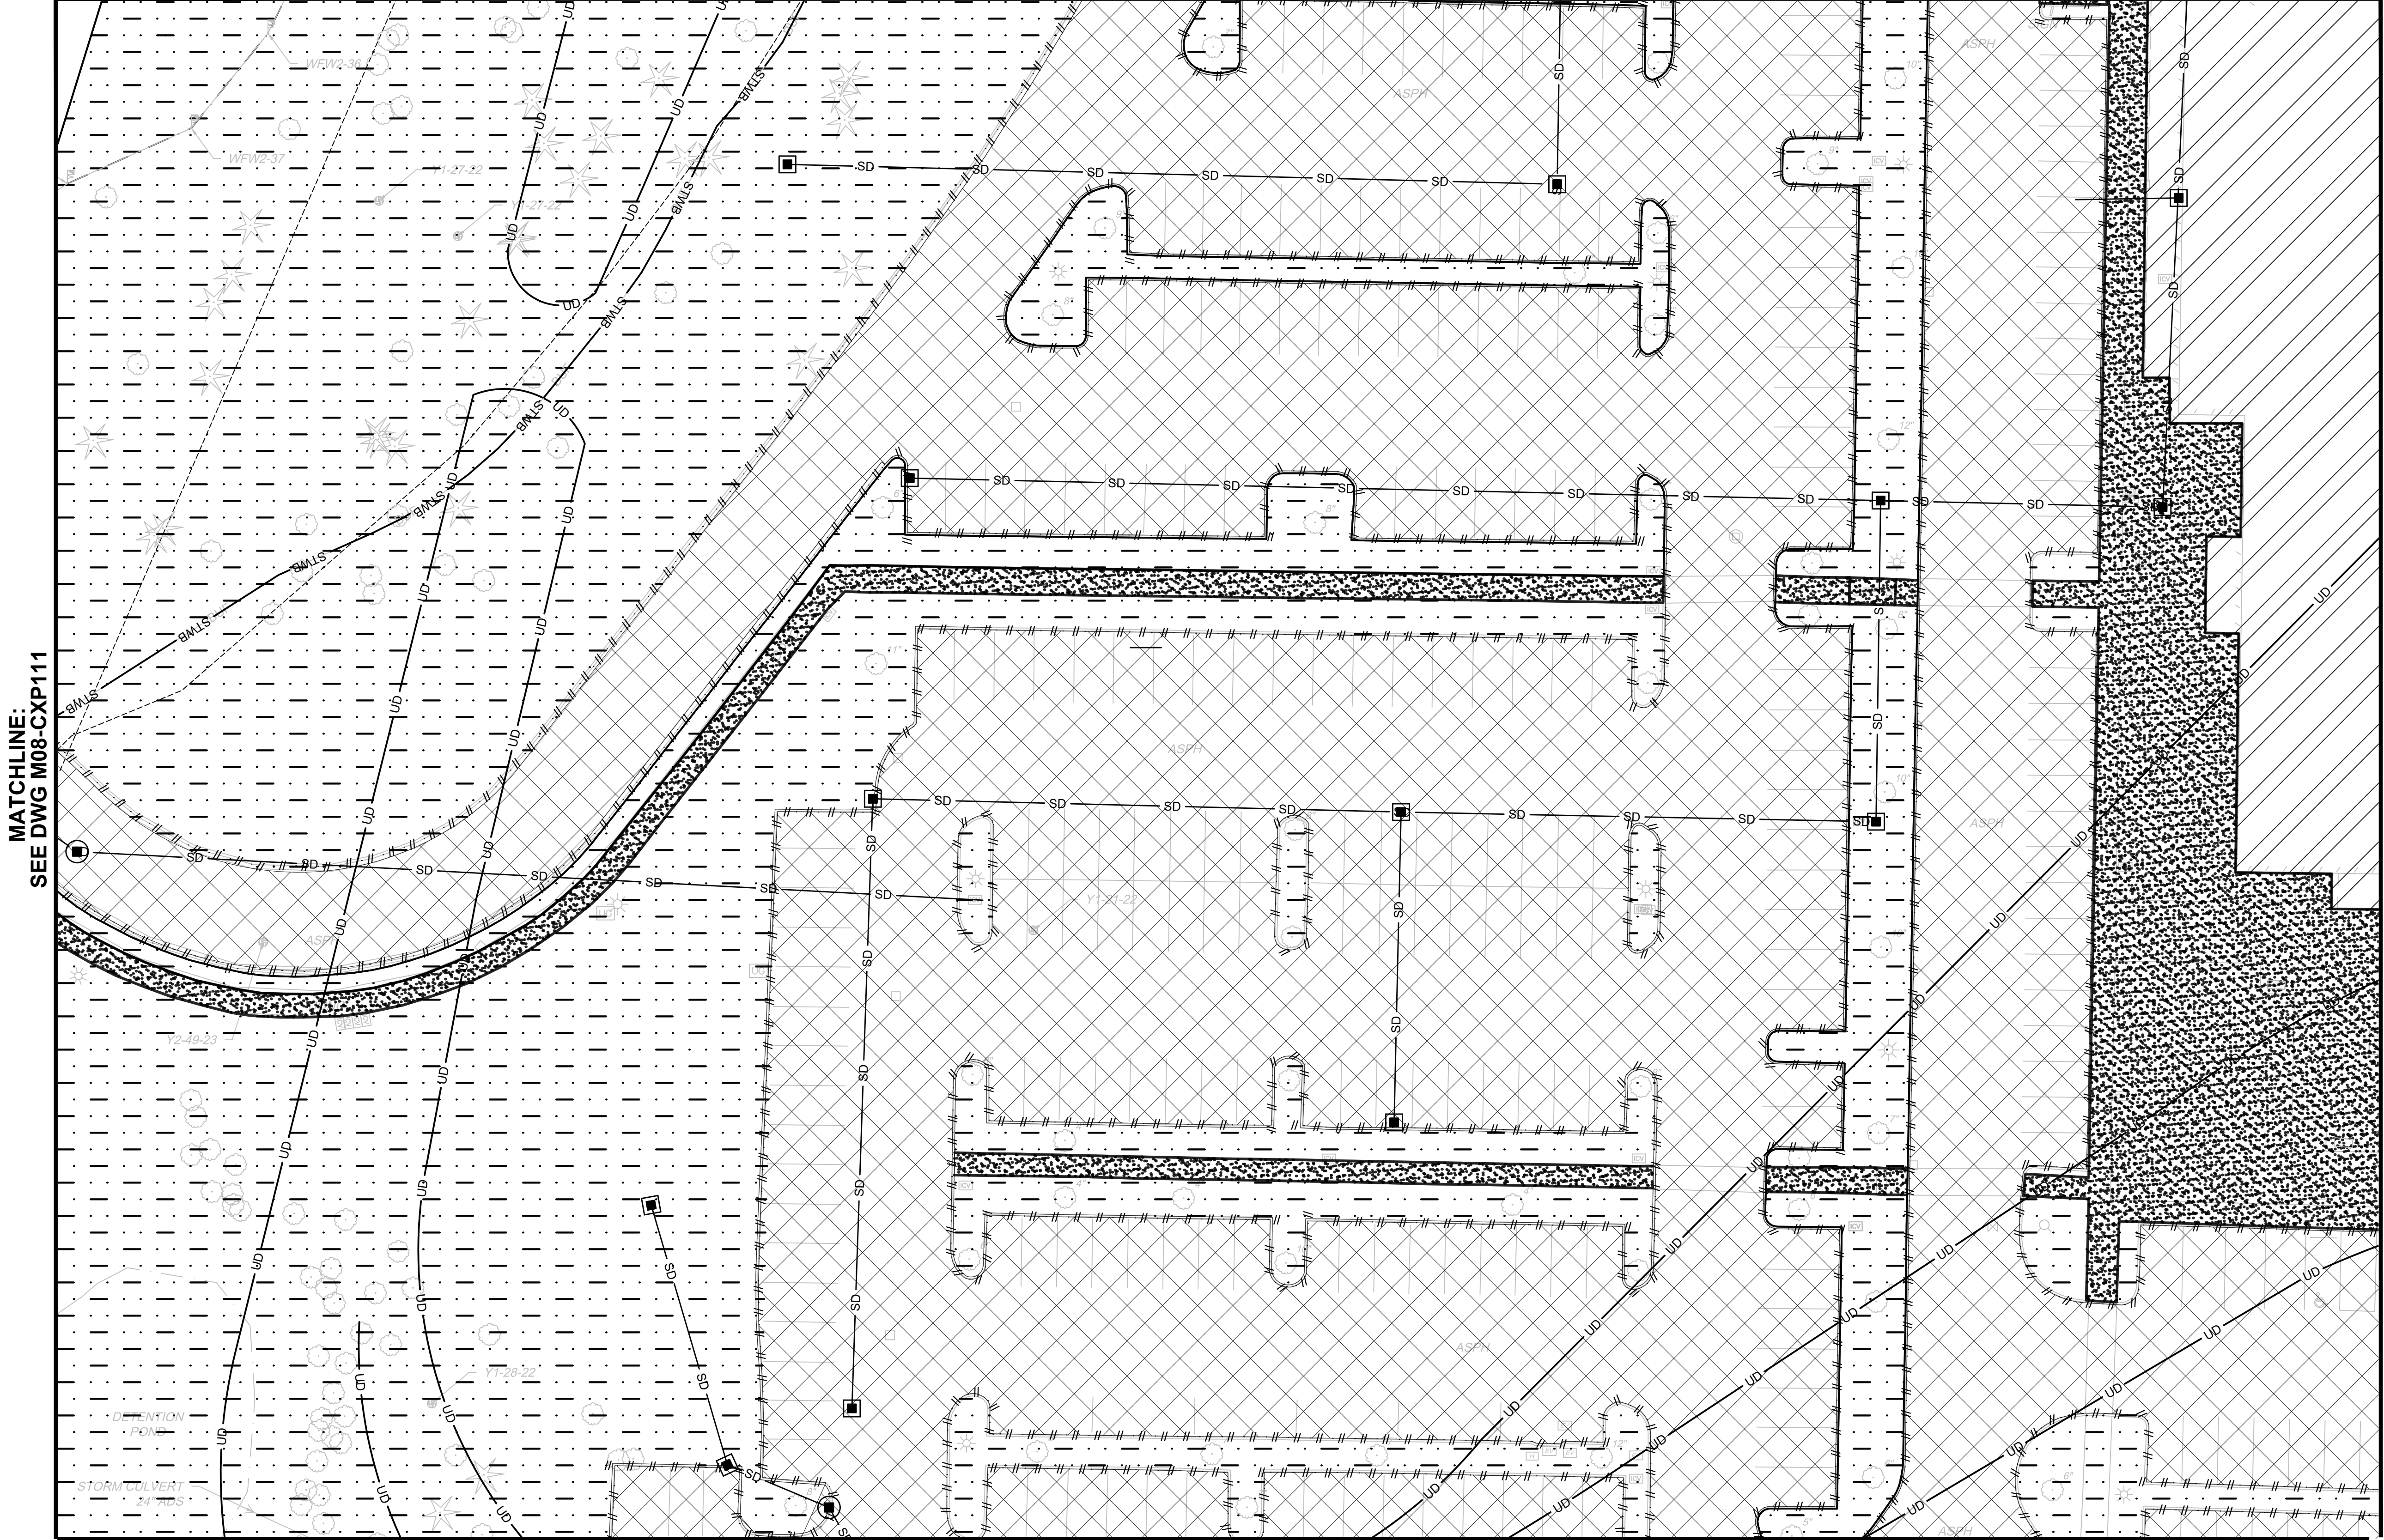


GENERAL NOTES

- DEMOLITION AREA INCLUDES REMOVAL OF ALL ABOVE-GRADE ELEMENTS INCLUDING, BUT NOT LIMITED TO TREES, LIGHTING, BUILDINGS, AND PARKING LOT APPURTENANCES.
- REFER TO COMPOSITE UTILITY PLANS FOR DEMOLITION AND ABANDONMENT OF EXISTING UTILITIES WITHIN THE PROJECT AREA.

LEGEND:

- ASPHALT DEMOLITION
- CLEARING AND GRUBBING
- SIDEWALK DEMOLITION
- CONCRETE DRIVEWAY DEMOLITION
- STRUCTURE DEMOLITION
- CURB AND GUTTER DEMOLITION
- WALL DEMOLITION
- FENCE DEMOLITION
- IMPACT AREA LINE

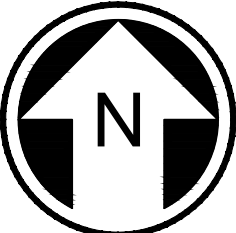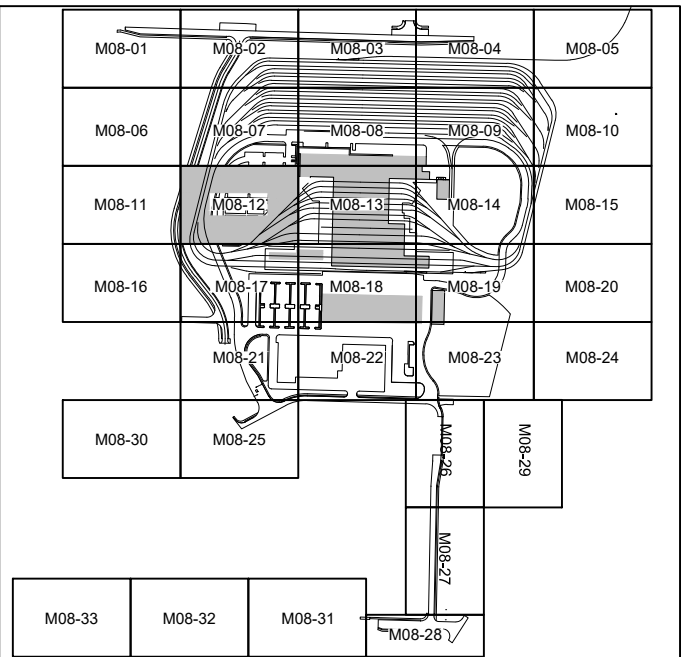

NOT FOR
CONSTRUCTION


MATCHLINE:
SEE DWG M08-CXP117

Refer to the plan set COVER drawing
for disclaimers regarding this drawing.

REFERENCE CONCEPT DRAWINGS

No.	DATE	DSN	CHK	APP	REVISION

DESIGNED BY:
K. McDONALD
DRAWN BY:
J. LUM
CHECKED BY:
P. LOPEZ-HILFIKER
APPROVED BY:
P. LOPEZ-HILFIKER

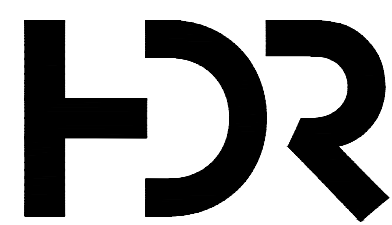

SUBMITTED BY:
PABLO LOPEZ-HILFIKER

DATE:
2/27/2024

REVIEWED BY:

LINE IS 1" AT
FULL SCALE



DATE:

PACKAGE #

SCALE:
1"=20'
FILENAME:
OMFS-M08-CXP101-129
CONTRACT No.:
AE-0030-17
DATE:
2/27/2024

SOUND TRANSIT
PRELIMINARY ENGINEERING PLANS
OPERATIONS & MAINTENANCE FACILITY SOUTH
CIVIL
DEMOLITION PLAN

DRAWING No.:
M08-CXP112
FACILITY ID:
M08
SHEET No.:
REV:



MATCHLINE:
SEE DWG M08-CXP108

MATCHLINE:
SEE DWG M08-CXP112

- GENERAL NOTES**
- DEMOLITION AREA INCLUDES REMOVAL OF ALL ABOVE-GRADE ELEMENTS INCLUDING, BUT NOT LIMITED TO TREES, LIGHTING, BUILDINGS, AND PARKING LOT APPURTENANCES.
 - REFER TO COMPOSITE UTILITY PLANS FOR DEMOLITION AND ABANDONMENT OF EXISTING UTILITIES WITHIN THE PROJECT AREA.

- LEGEND:**
- ASPHALT DEMOLITION
 - CLEARING AND GRUBBING
 - SIDEWALK DEMOLITION
 - CONCRETE DRIVEWAY DEMOLITION
 - STRUCTURE DEMOLITION
 - CURB AND GUTTER DEMOLITION
 - WALL DEMOLITION
 - FENCE DEMOLITION
 - IMPACT AREA LINE

MATCHLINE:
SEE DWG M08-CXP114

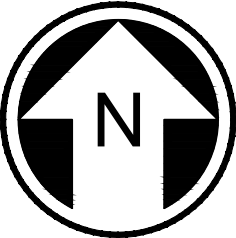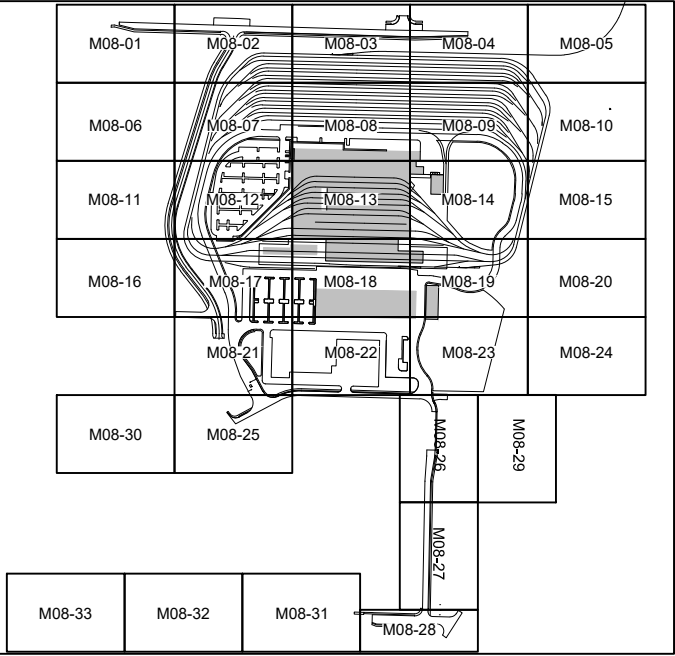

NOT FOR
CONSTRUCTION


MATCHLINE:
SEE DWG M08-CXP118

Refer to the plan set COVER drawing
for disclaimers regarding this drawing.

REFERENCE CONCEPT DRAWINGS

No.	DATE	DSN	CHK	APP	REVISION

DESIGNED BY:
K. McDONALD
DRAWN BY:
J. LUM
CHECKED BY:
P. LOPEZ-HILFIKER
APPROVED BY:
P. LOPEZ-HILFIKER

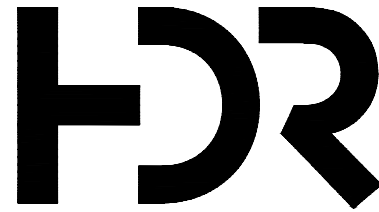

SUBMITTED BY:
PABLO LOPEZ-HILFIKER

DATE:
2/27/2024

REVIEWED BY:

LINE IS 1" AT
FULL SCALE



DATE:

PACKAGE

SCALE:
1"=20'
FILENAME:
OMFS-M08-CXP101-129
CONTRACT No.:
AE-0030-17
DATE:
2/27/2024

**SOUND TRANSIT
PRELIMINARY ENGINEERING PLANS**
OPERATIONS & MAINTENANCE FACILITY SOUTH
CIVIL
DEMOLITION PLAN


DRAWING No.:
M08-CXP113
FACILITY ID:
M08
SHEET No.: REV:

02/22/24 | 3:03 PM | ASCHEPPE
C:\PWORKING\WEST01\DWG\OMFS-M08-CXP-01-128.DWG

Refer to the plan set COVER drawing
for disclaimers regarding this drawing.

REFERENCE CONCEPT DRAWINGS					
No.	DATE	DSN	CHK	APP	REVISION

DESIGNED BY:
K. McDONALD
DRAWN BY:
J. LUM
CHECKED BY:
P. LOPEZ-HILFIKER
APPROVED BY:
P. LOPEZ-HILFIKER

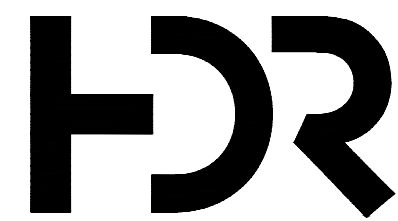

SUBMITTED BY:
PABLO LOPEZ-HILFIKER

DATE:
2/27/2024

REVIEWED BY:

LINE IS 1" AT
FULL SCALE



DATE:

PACKAGE #

SCALE:
1"=20'
FILENAME:
OMFS-M08-CXP101-129
CONTRACT No.:
AE-0030-17
DATE:
2/27/2024


SOUND TRANSIT
PRELIMINARY ENGINEERING PLANS
OPERATIONS & MAINTENANCE FACILITY SOUTH

CIVIL
DEMOLITION PLAN

DRAWING No.:
M08-CXP114
FACILITY ID:
M08
SHEET No.: REV:

MATCHLINE:
SEE DWG M08-CXP109

MATCHLINE:
SEE DWG M08-CXP113

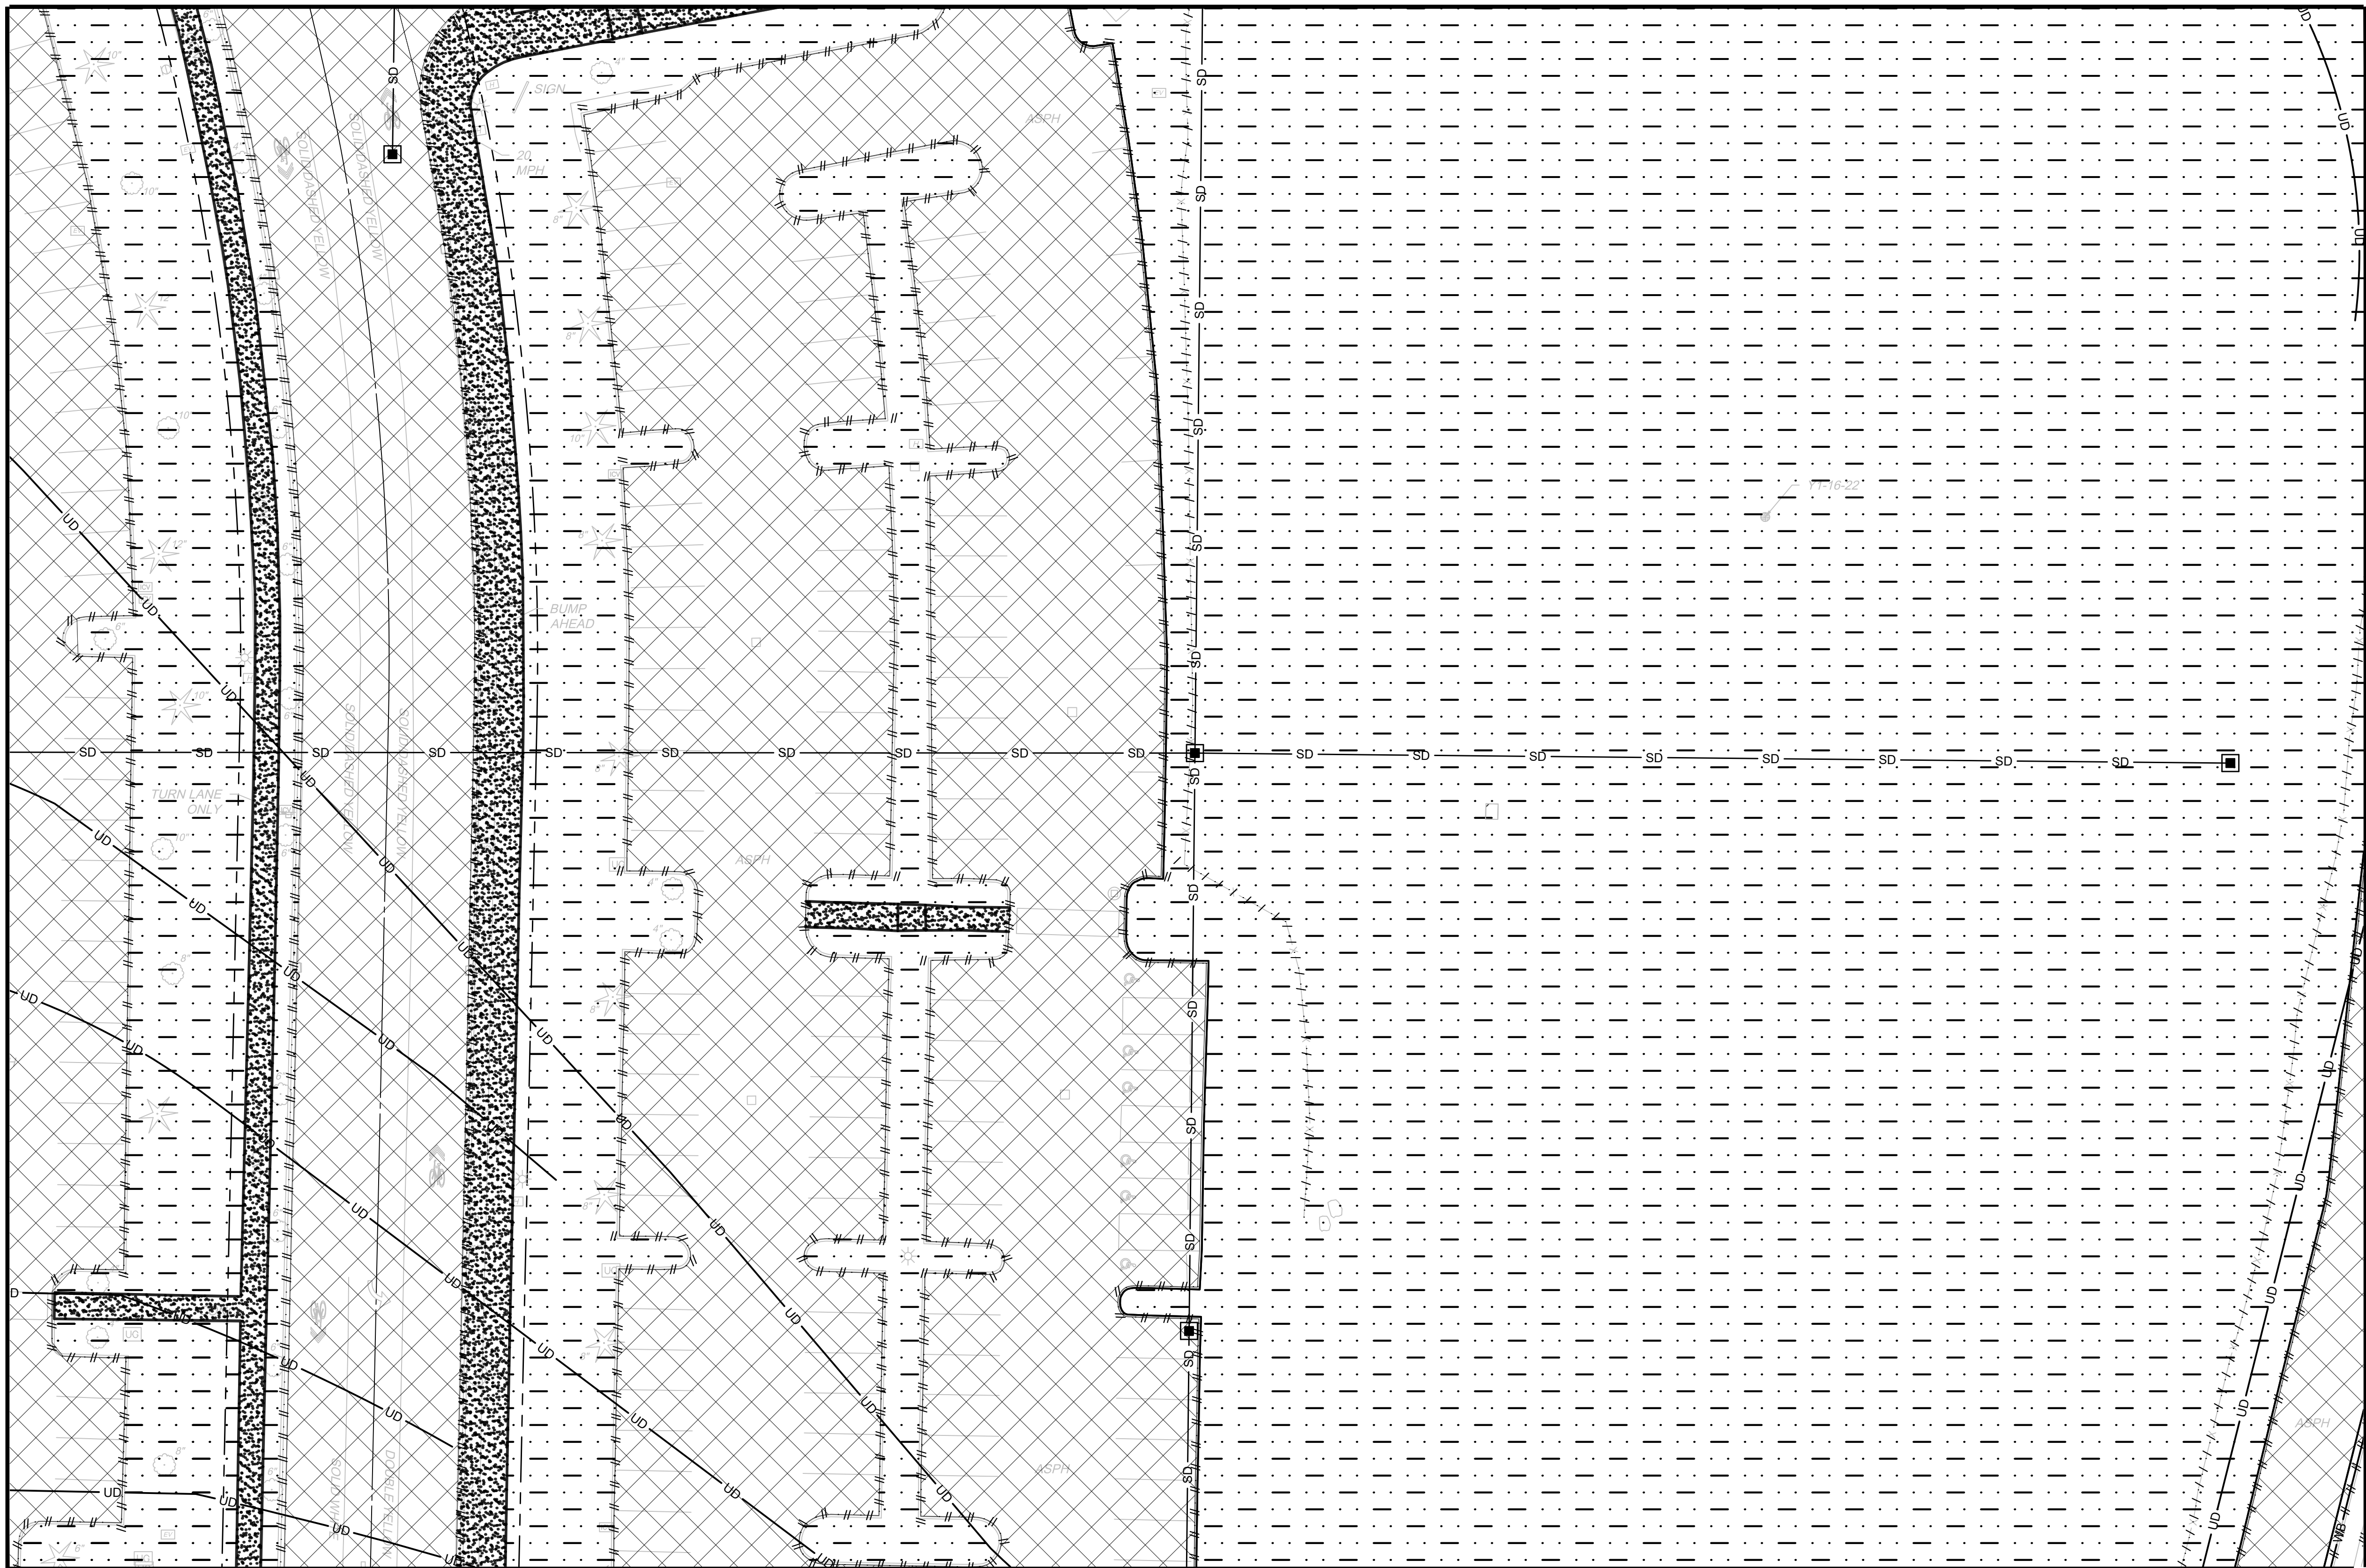

MATCHLINE:
SEE DWG M08-CXP119




GENERAL NOTES

- DEMOLITION AREA INCLUDES REMOVAL OF ALL ABOVE-GRADE ELEMENTS INCLUDING, BUT NOT LIMITED TO TREES, LIGHTING, BUILDINGS, AND PARKING LOT APPURTENANCES.
- REFER TO COMPOSITE UTILITY PLANS FOR DEMOLITION AND ABANDONMENT OF EXISTING UTILITIES WITHIN THE PROJECT AREA.

LEGEND:

- ASPHALT DEMOLITION
- CLEARING AND GRUBBING
- SIDEWALK DEMOLITION
- CONCRETE DRIVEWAY DEMOLITION
- STRUCTURE DEMOLITION
- CURB AND GUTTER DEMOLITION
- WALL DEMOLITION
- FENCE DEMOLITION
- IMPACT AREA LINE

MATCHLINE:
SEE DWG M08-CXP115

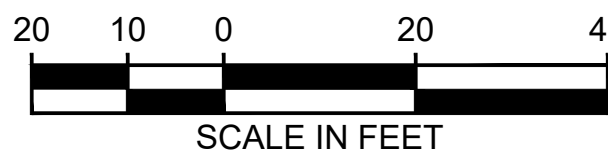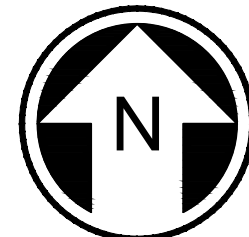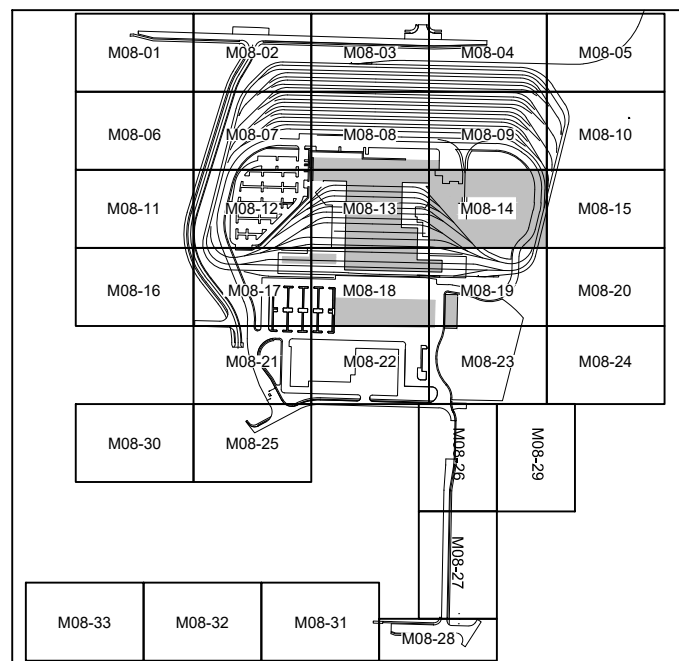

NOT FOR
CONSTRUCTION