

02/23/24 | 8:06 PM | PLOPEZHILF
C:\PWORKING\WEST01\02772714\OMFS-M08-CGP101-128.DWG

Refer to the plan set COVER drawing
for disclaimers regarding this drawing.

REFERENCE CONCEPT DRAWINGS					
No.	DATE	DSN	CHK	APP	REVISION

DESIGNED BY:
K. McDONALD
DRAWN BY:
J. LUM
CHECKED BY:
P. LOPEZ-HILFIKER
APPROVED BY:
P. LOPEZ-HILFIKER



HR
SUBMITTED BY:
PABLO LOPEZ-HILFIKER

DATE:
2/27/2024



REVIEWED BY:

DATE:
2/27/2024

PACKAGE #
SCALE:
1"=100'
FILENAME:
OMFS-M08-CGP101-128
CONTRACT No.:
AE-0030-17
DATE:
2/27/2024

**SOUND TRANSIT
PRELIMINARY ENGINEERING PLANS**
OPERATIONS & MAINTENANCE FACILITY SOUTH
CIVIL
GRADING PLAN

DRAWING No.:
M08-CGP100A
FACILITY ID:
M08
SHEET No.: REV:

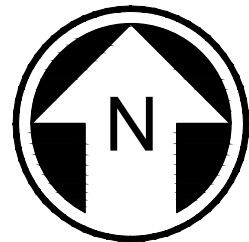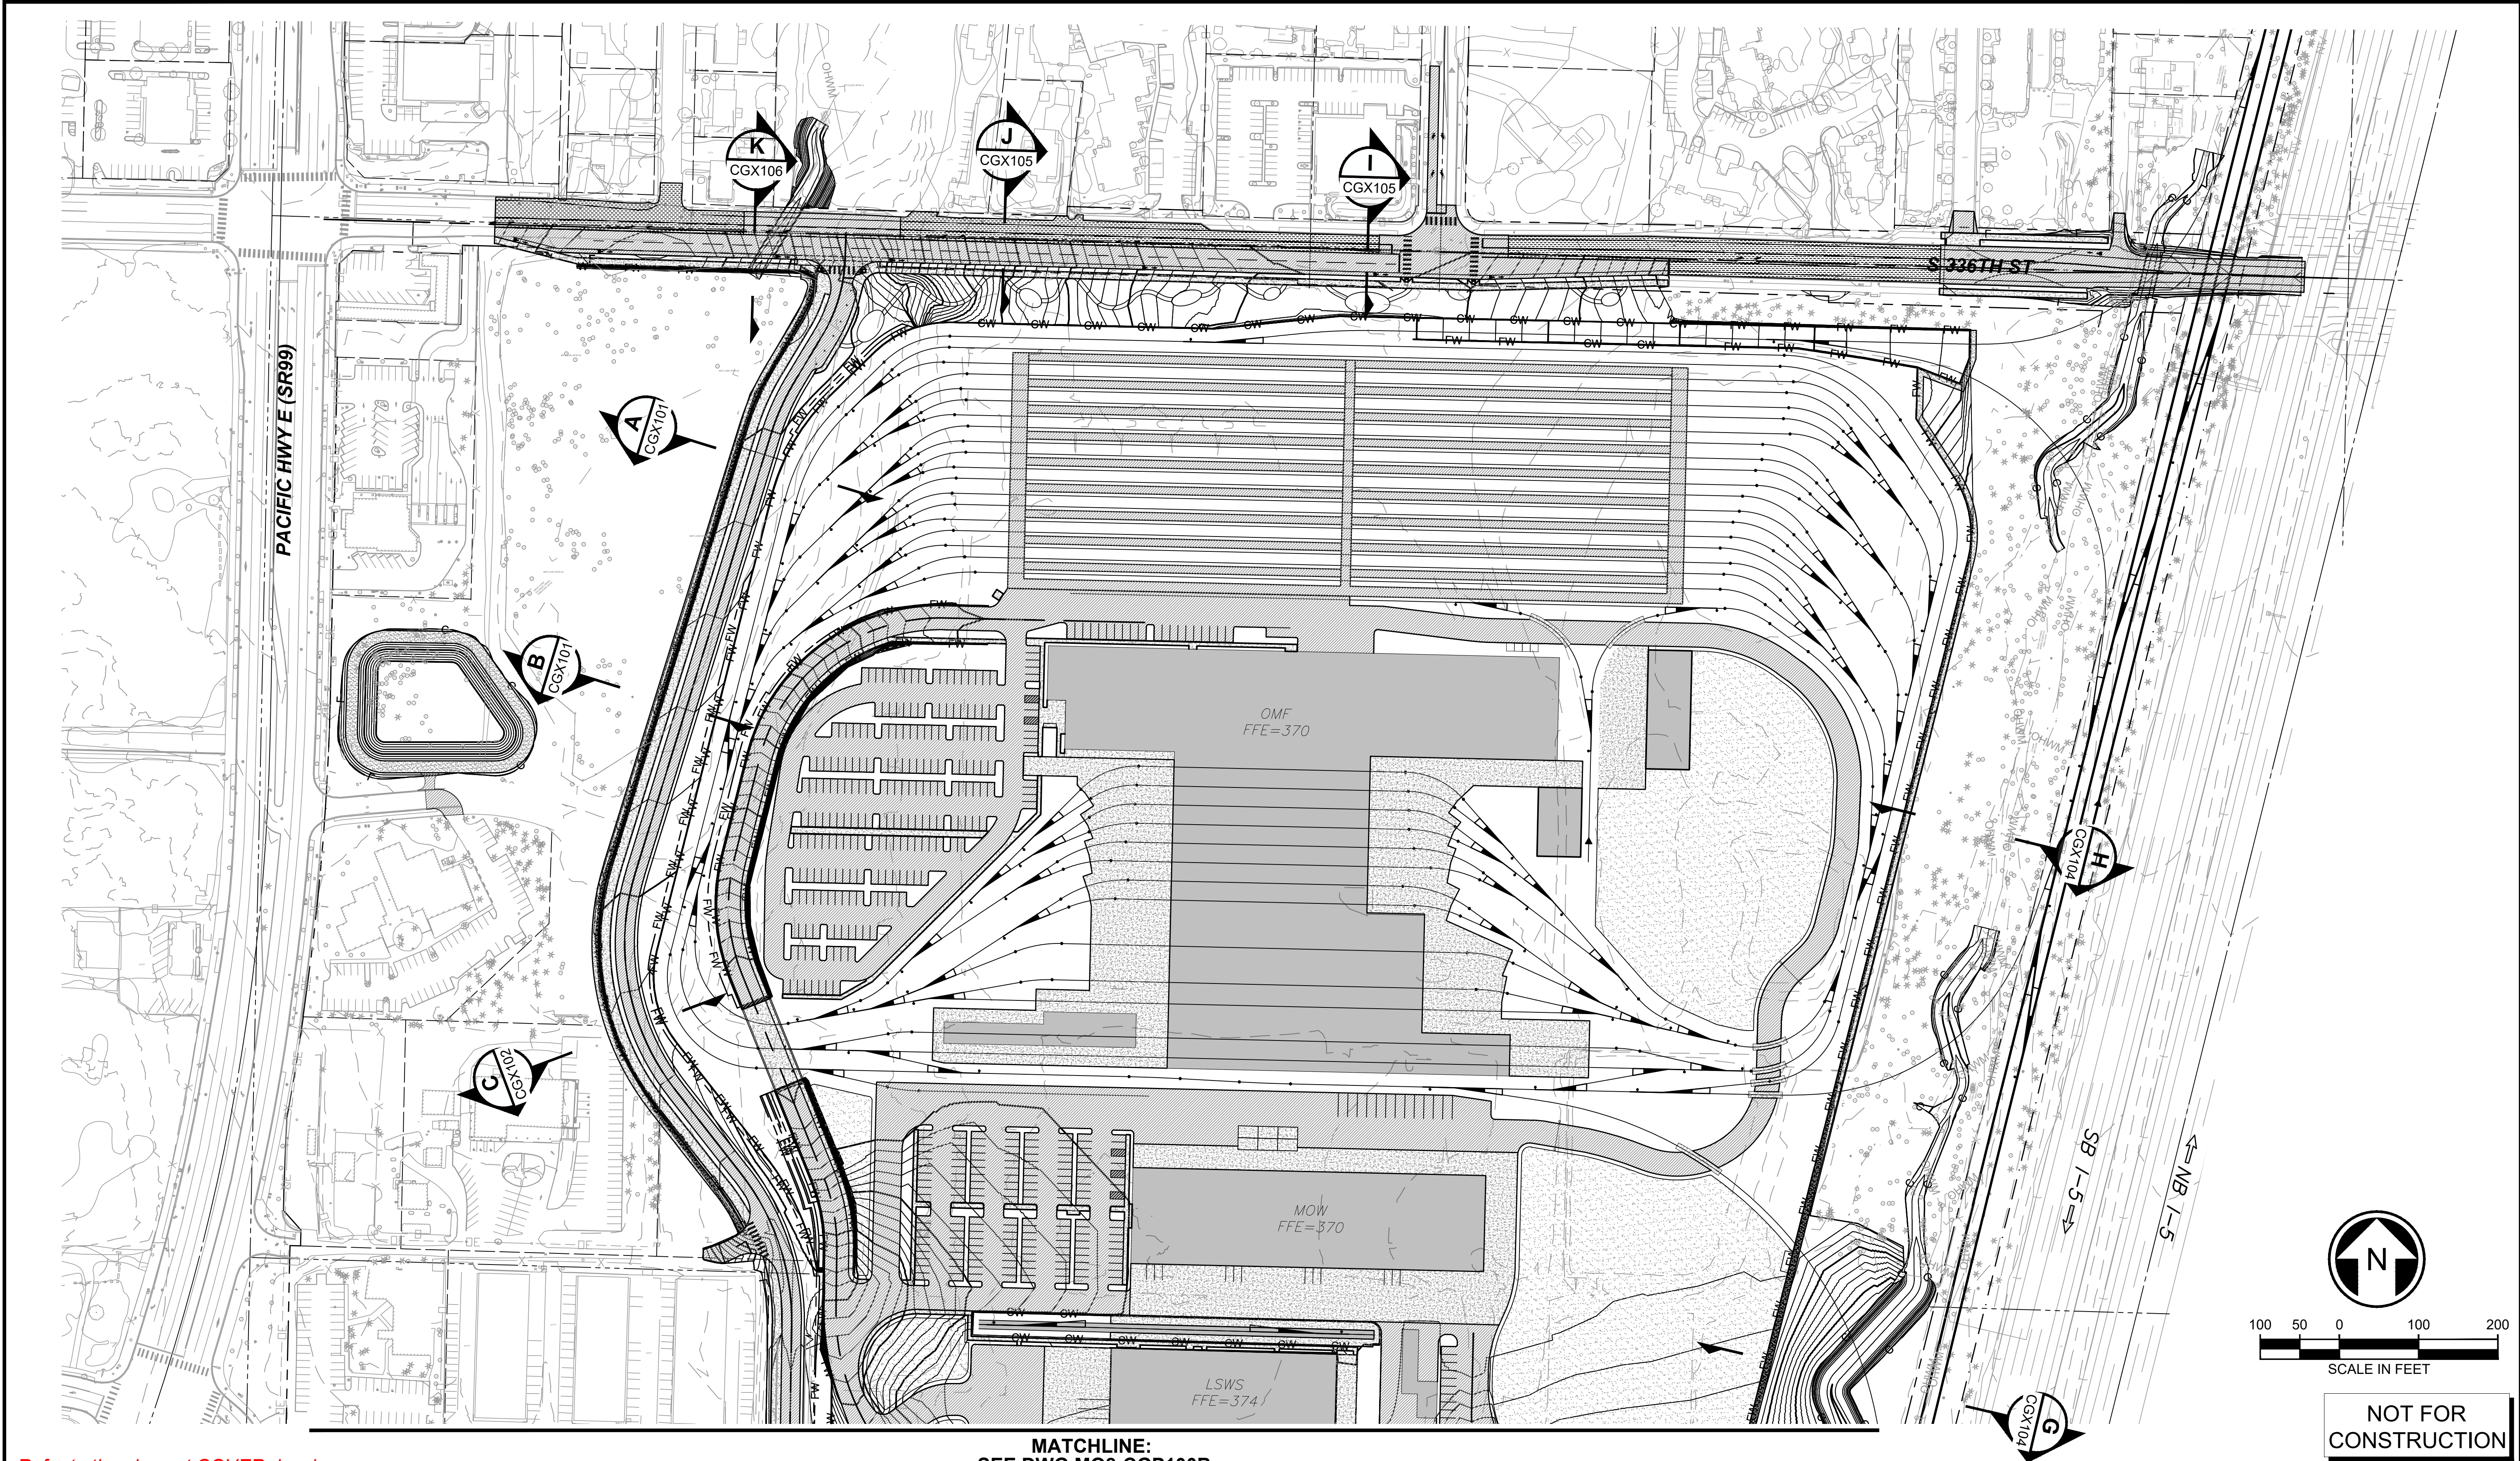

100 50 0 100 200
SCALE IN FEET

NOT FOR
CONSTRUCTION


02/23/24 | 8:06 PM | PLOPEZHILF
C:\PWORKING\WEST01\272774\OMFS-M08-CGP101-128.DWG

Refer to the plan set COVER drawing
for disclaimers regarding this drawing.

REFERENCE CONCEPT DRAWINGS

No.	DATE	DSN	CHK	APP	REVISION

DESIGNED BY:
K. McDONALD
DRAWN BY:
J. LUM
CHECKED BY:
P. LOPEZ-HILFIKER
APPROVED BY:
P. LOPEZ-HILFIKER

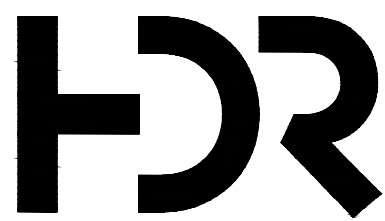

SUBMITTED BY: PABLO LOPEZ-HILFIKER
DATE: 2/27/2024
REVIEWED BY:
DATE: 2/27/2024

LINE IS 1" AT
FULL SCALE





DATE: 2/27/2024

PACKAGE #

SCALE:
1"=100'
FILENAME:
OMFS-M08-CGP101-128
CONTRACT No.:
AE-0030-17
DATE:
2/27/2024

SOUND TRANSIT
PRELIMINARY ENGINEERING PLANS
OPERATIONS & MAINTENANCE FACILITY SOUTH
CIVIL
GRADING PLAN

DRAWING No.:
M08-CGP100B
FACILITY ID:
M08
SHEET No.: REV:

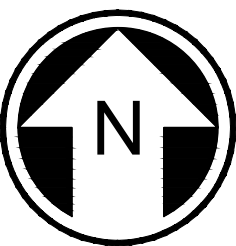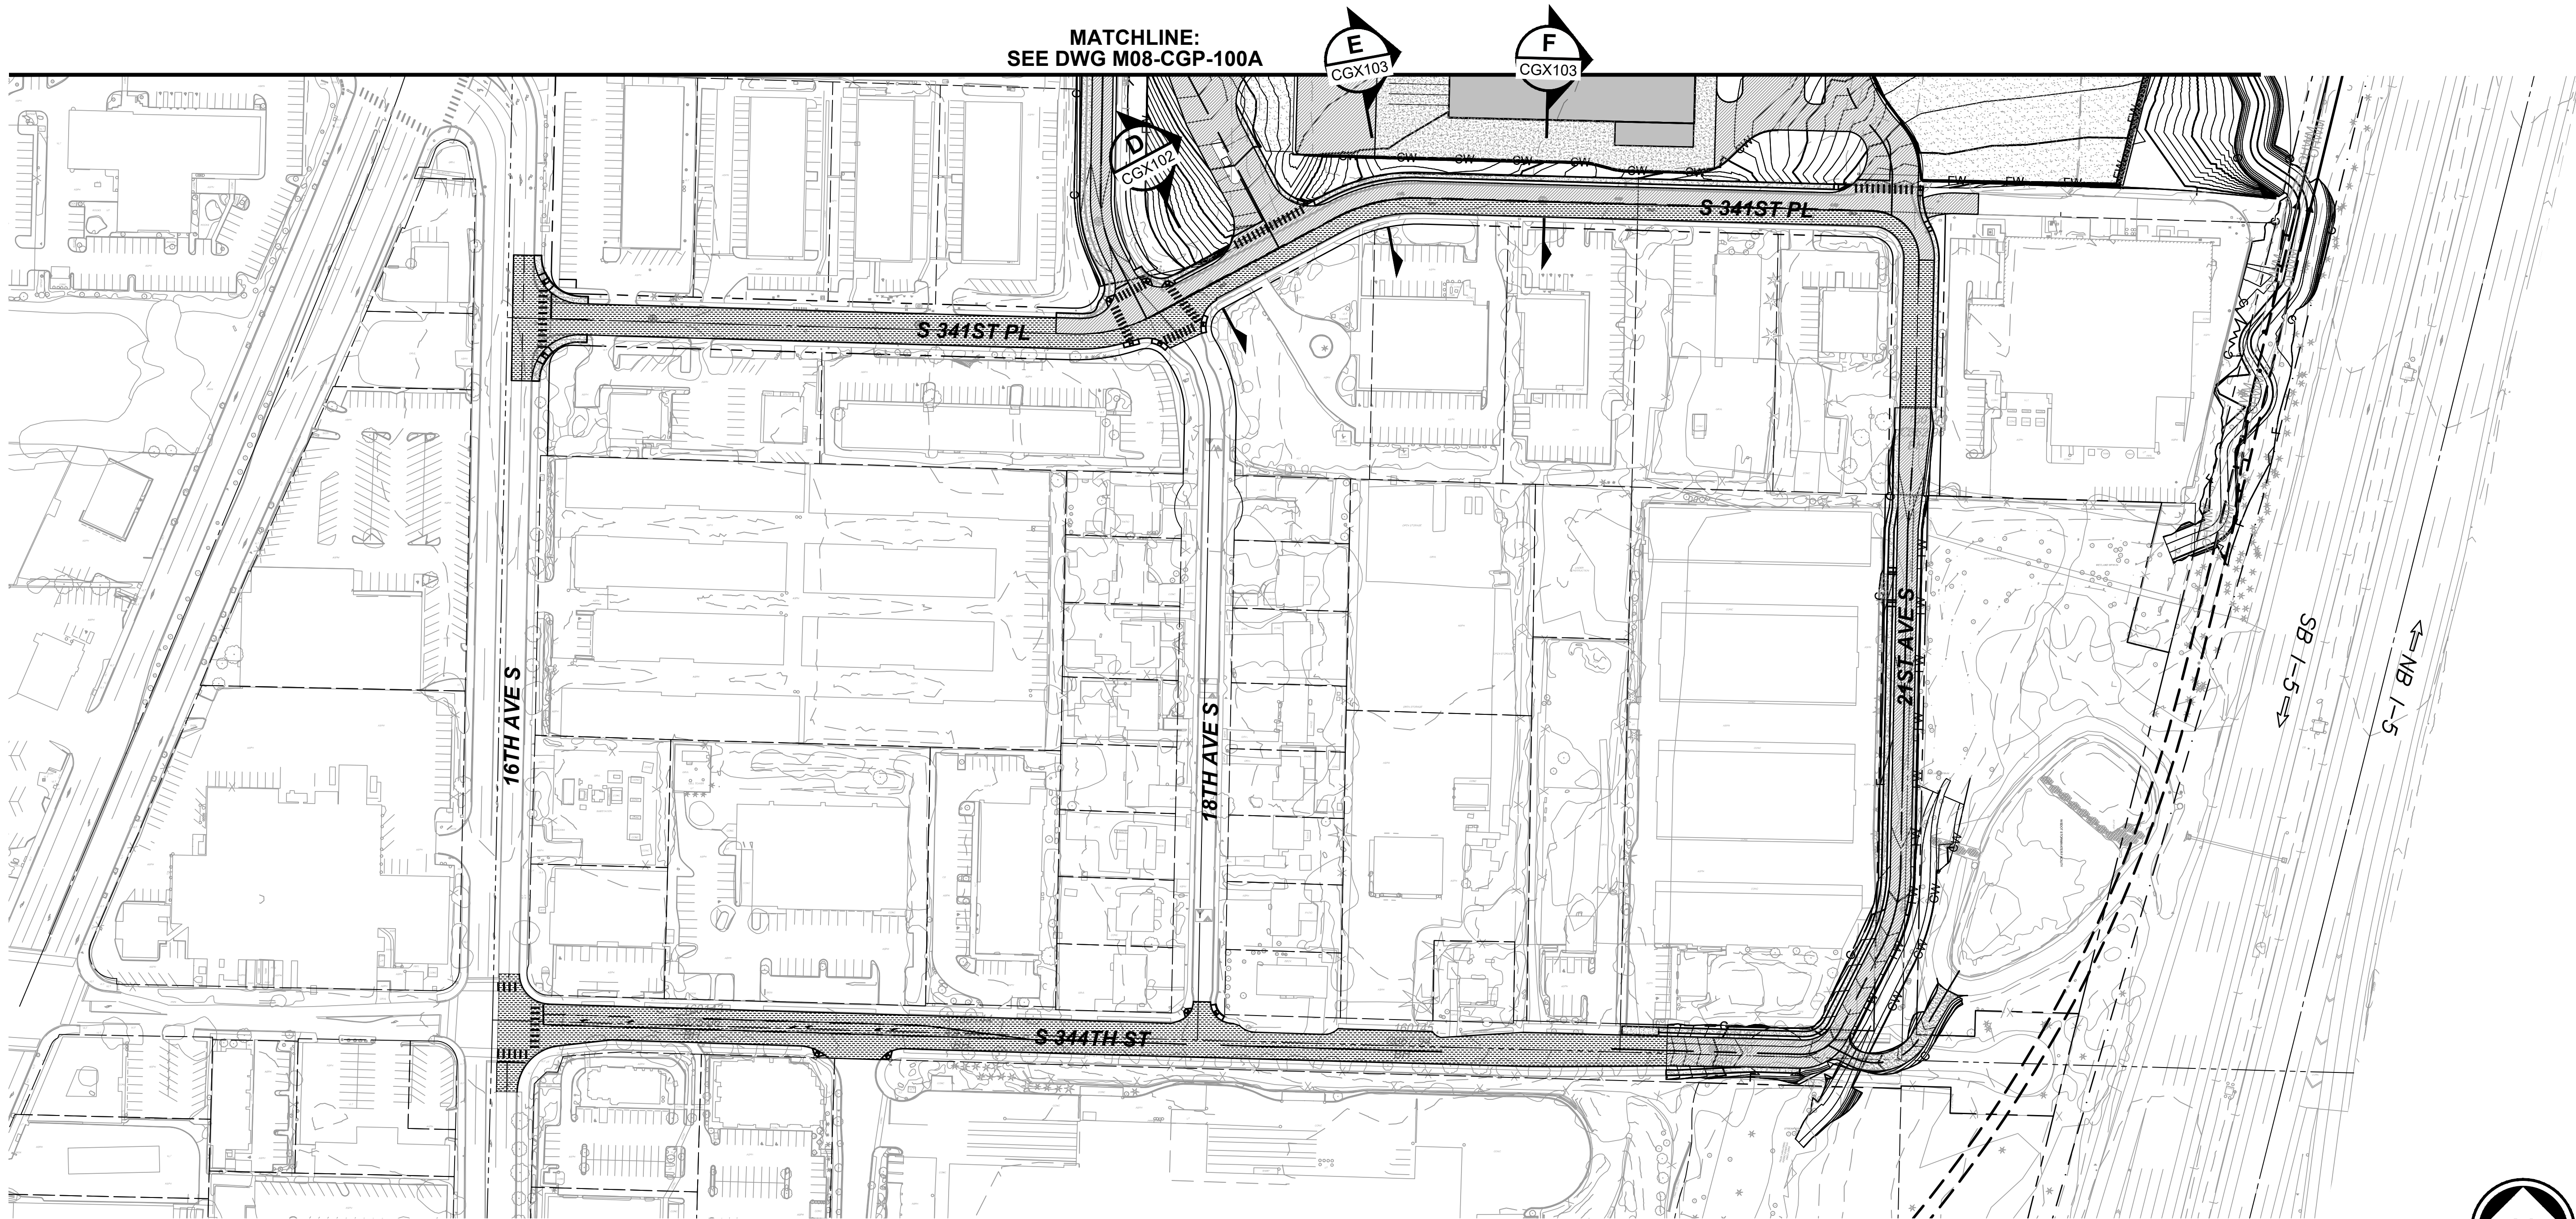


NOT FOR
CONSTRUCTION

02/23/24 | 8:07 PM | PLOPEZHILF
C:\PWORKING\WEST01\02727714\OMFS-M08-CGP101-128.DWG

Refer to the plan set COVER drawing
for disclaimers regarding this drawing.

REFERENCE CONCEPT DRAWINGS					
No.	DATE	DSN	CHK	APP	REVISION

DESIGNED BY:
K. McDONALD
DRAWN BY:
J. LUM
CHECKED BY:
M. LARSON
APPROVED BY:
P. LOPEZ-HILFIKER

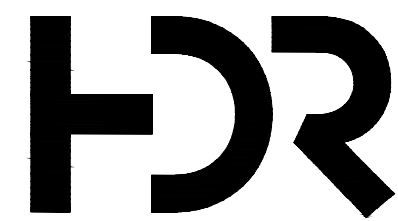

SUBMITTED BY:
PABLO LOPEZ-HILFIKER

DATE:
02/20/2023

REVIEWED BY:

LINE IS 1" AT
FULL SCALE



DATE:
07/03/2023


PACKAGE #

SCALE:
1"=20'
FILENAME:
OMFS-M08-CGP101-128
CONTRACT No.:
AE-0030-17
DATE:
2/2/2024

SOUND TRANSIT
PRELIMINARY ENGINEERING PLANS
OPERATIONS & MAINTENANCE FACILITY SOUTH

CIVIL
GRADING PLAN



DRAWING No.:
M08-CGP101
FACILITY ID:
M08
SHEET No.: REV:

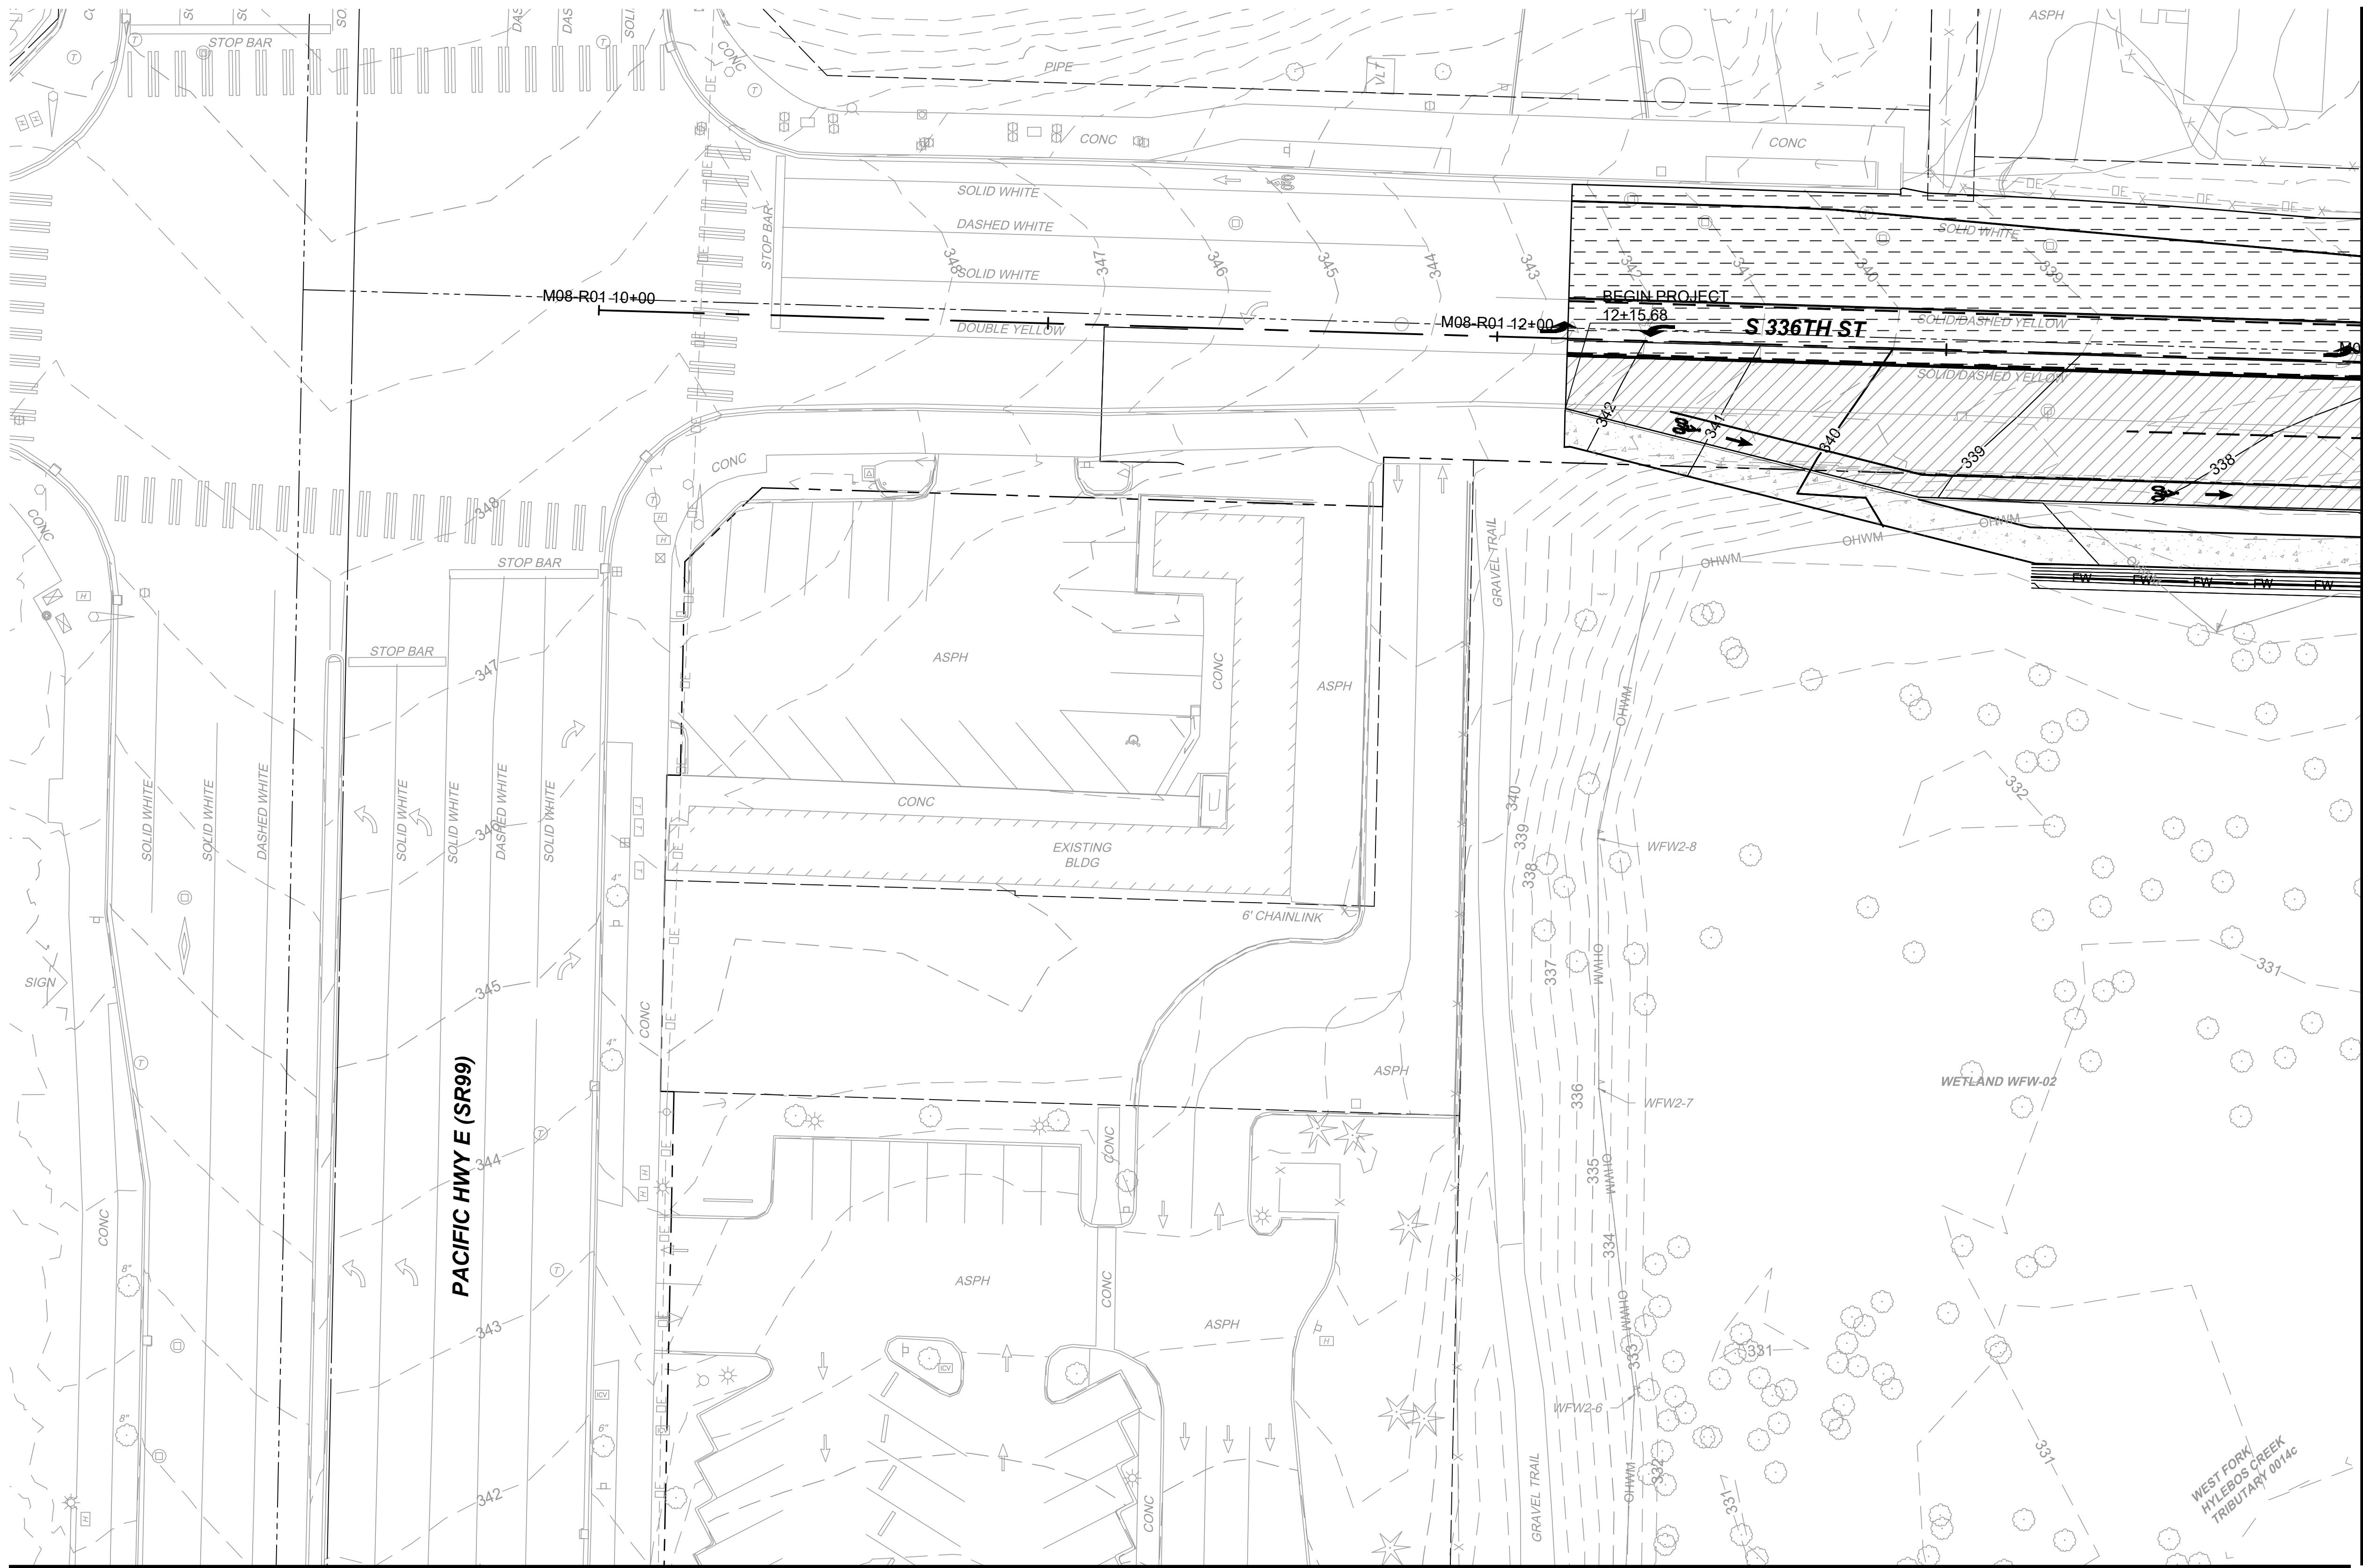

MATCHLINE:
SEE DWG M08-CGP102

- GENERAL NOTES:**
- REFER TO ROADWAY PLANS FOR PAVEMENT TYPES.
 - ROADWAY CONTOURS ARE FOR REFERENCE PURPOSES AND NOT FOR CONSTRUCTION.

- LEGEND:**
- CW — CUT WALL
 - FW — FILL WALL
 - 380 — MAJOR CONTOUR
 - 378 — MINOR CONTOUR
 - PAVEMENT SECTION RESTORATION
 - CONCRETE PAVEMENT
 - ASPHALT PAVEMENT

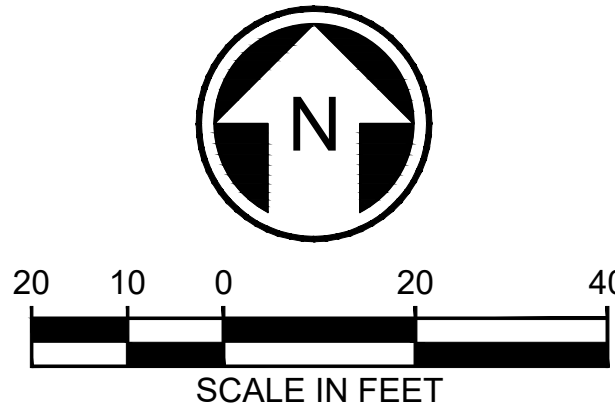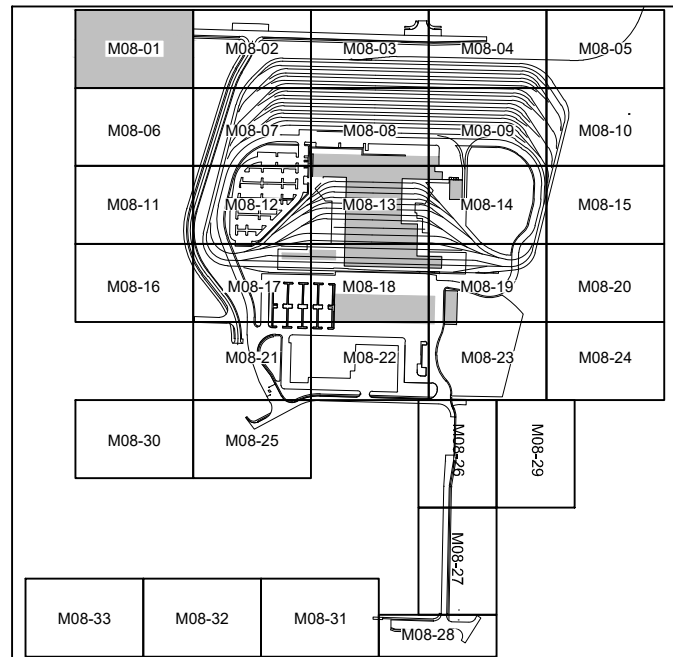

**NOT FOR
CONSTRUCTION**

02/23/24 | 8:09 PM | PLOPEZHILF
C:\PWORKING\WEST01\2772714\OMFS-M08-CGP101-128.DWG



MATCHLINE:
SEE DWG M08-CGP101

Refer to the plan set COVER drawing
for disclaimers regarding this drawing.

REFERENCE CONCEPT DRAWINGS

No.	DATE	DSN	CHK	APP	REVISION

DESIGNED BY:
K. McDONALD
DRAWN BY:
J. LUM
CHECKED BY:
M. LARSON
APPROVED BY:
P. LOPEZ-HILFIKER

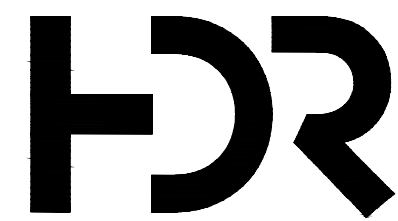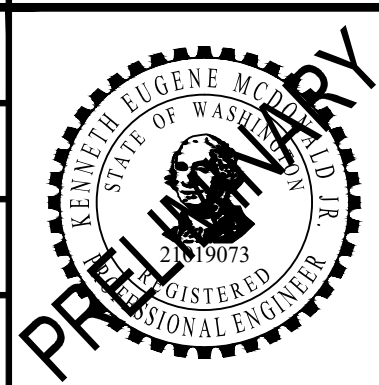

SUBMITTED BY:
PABLO LOPEZ-HILFIKER

DATE:
02/20/2023

REVIEWED BY:



DATE:
07/03/2023

PACKAGE

SCALE:
1"=20'
FILENAME:
OMFS-M08-CGP101-128
CONTRACT No.:
AE-0030-17
DATE:
2/2/2024



SOUND TRANSIT
PRELIMINARY ENGINEERING PLANS
OPERATIONS & MAINTENANCE FACILITY SOUTH
CIVIL
GRADING PLAN

DRAWING No.:
M08-CGP102
FACILITY ID:
M08
SHEET No.: REV:

- GENERAL NOTES:**
- REFER TO ROADWAY PLANS FOR PAVEMENT TYPES.
 - ROADWAY CONTOURS ARE FOR REFERENCE PURPOSES AND NOT FOR CONSTRUCTION.


- LEGEND:**
- CW — CUT WALL
 - FW — FILL WALL
 - 380 — MAJOR CONTOUR
 - 378 — MINOR CONTOUR
 - PAVEMENT SECTION RESTORATION
 - CONCRETE PAVEMENT
 - ASPHALT PAVEMENT

MATCHLINE:
SEE DWG M08-CGP103

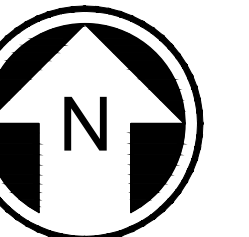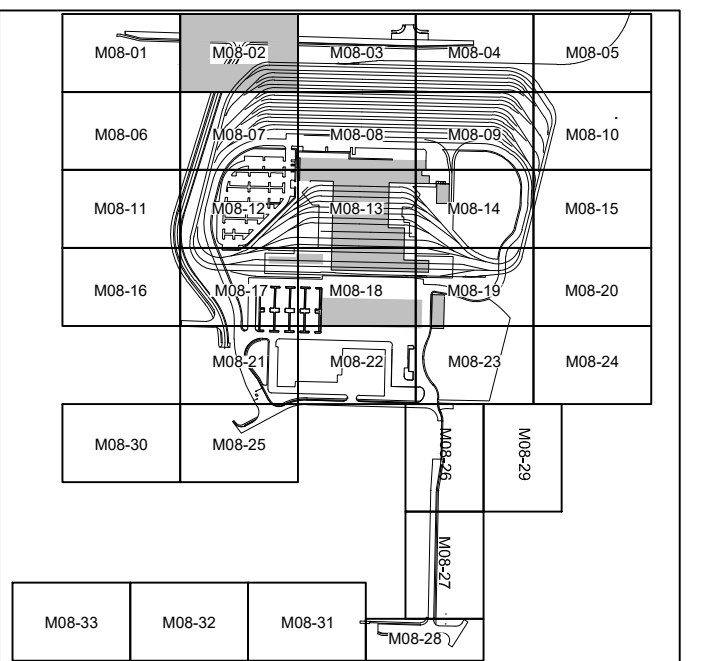

20 10 0 20 40
SCALE IN FEET


**NOT FOR
CONSTRUCTION**

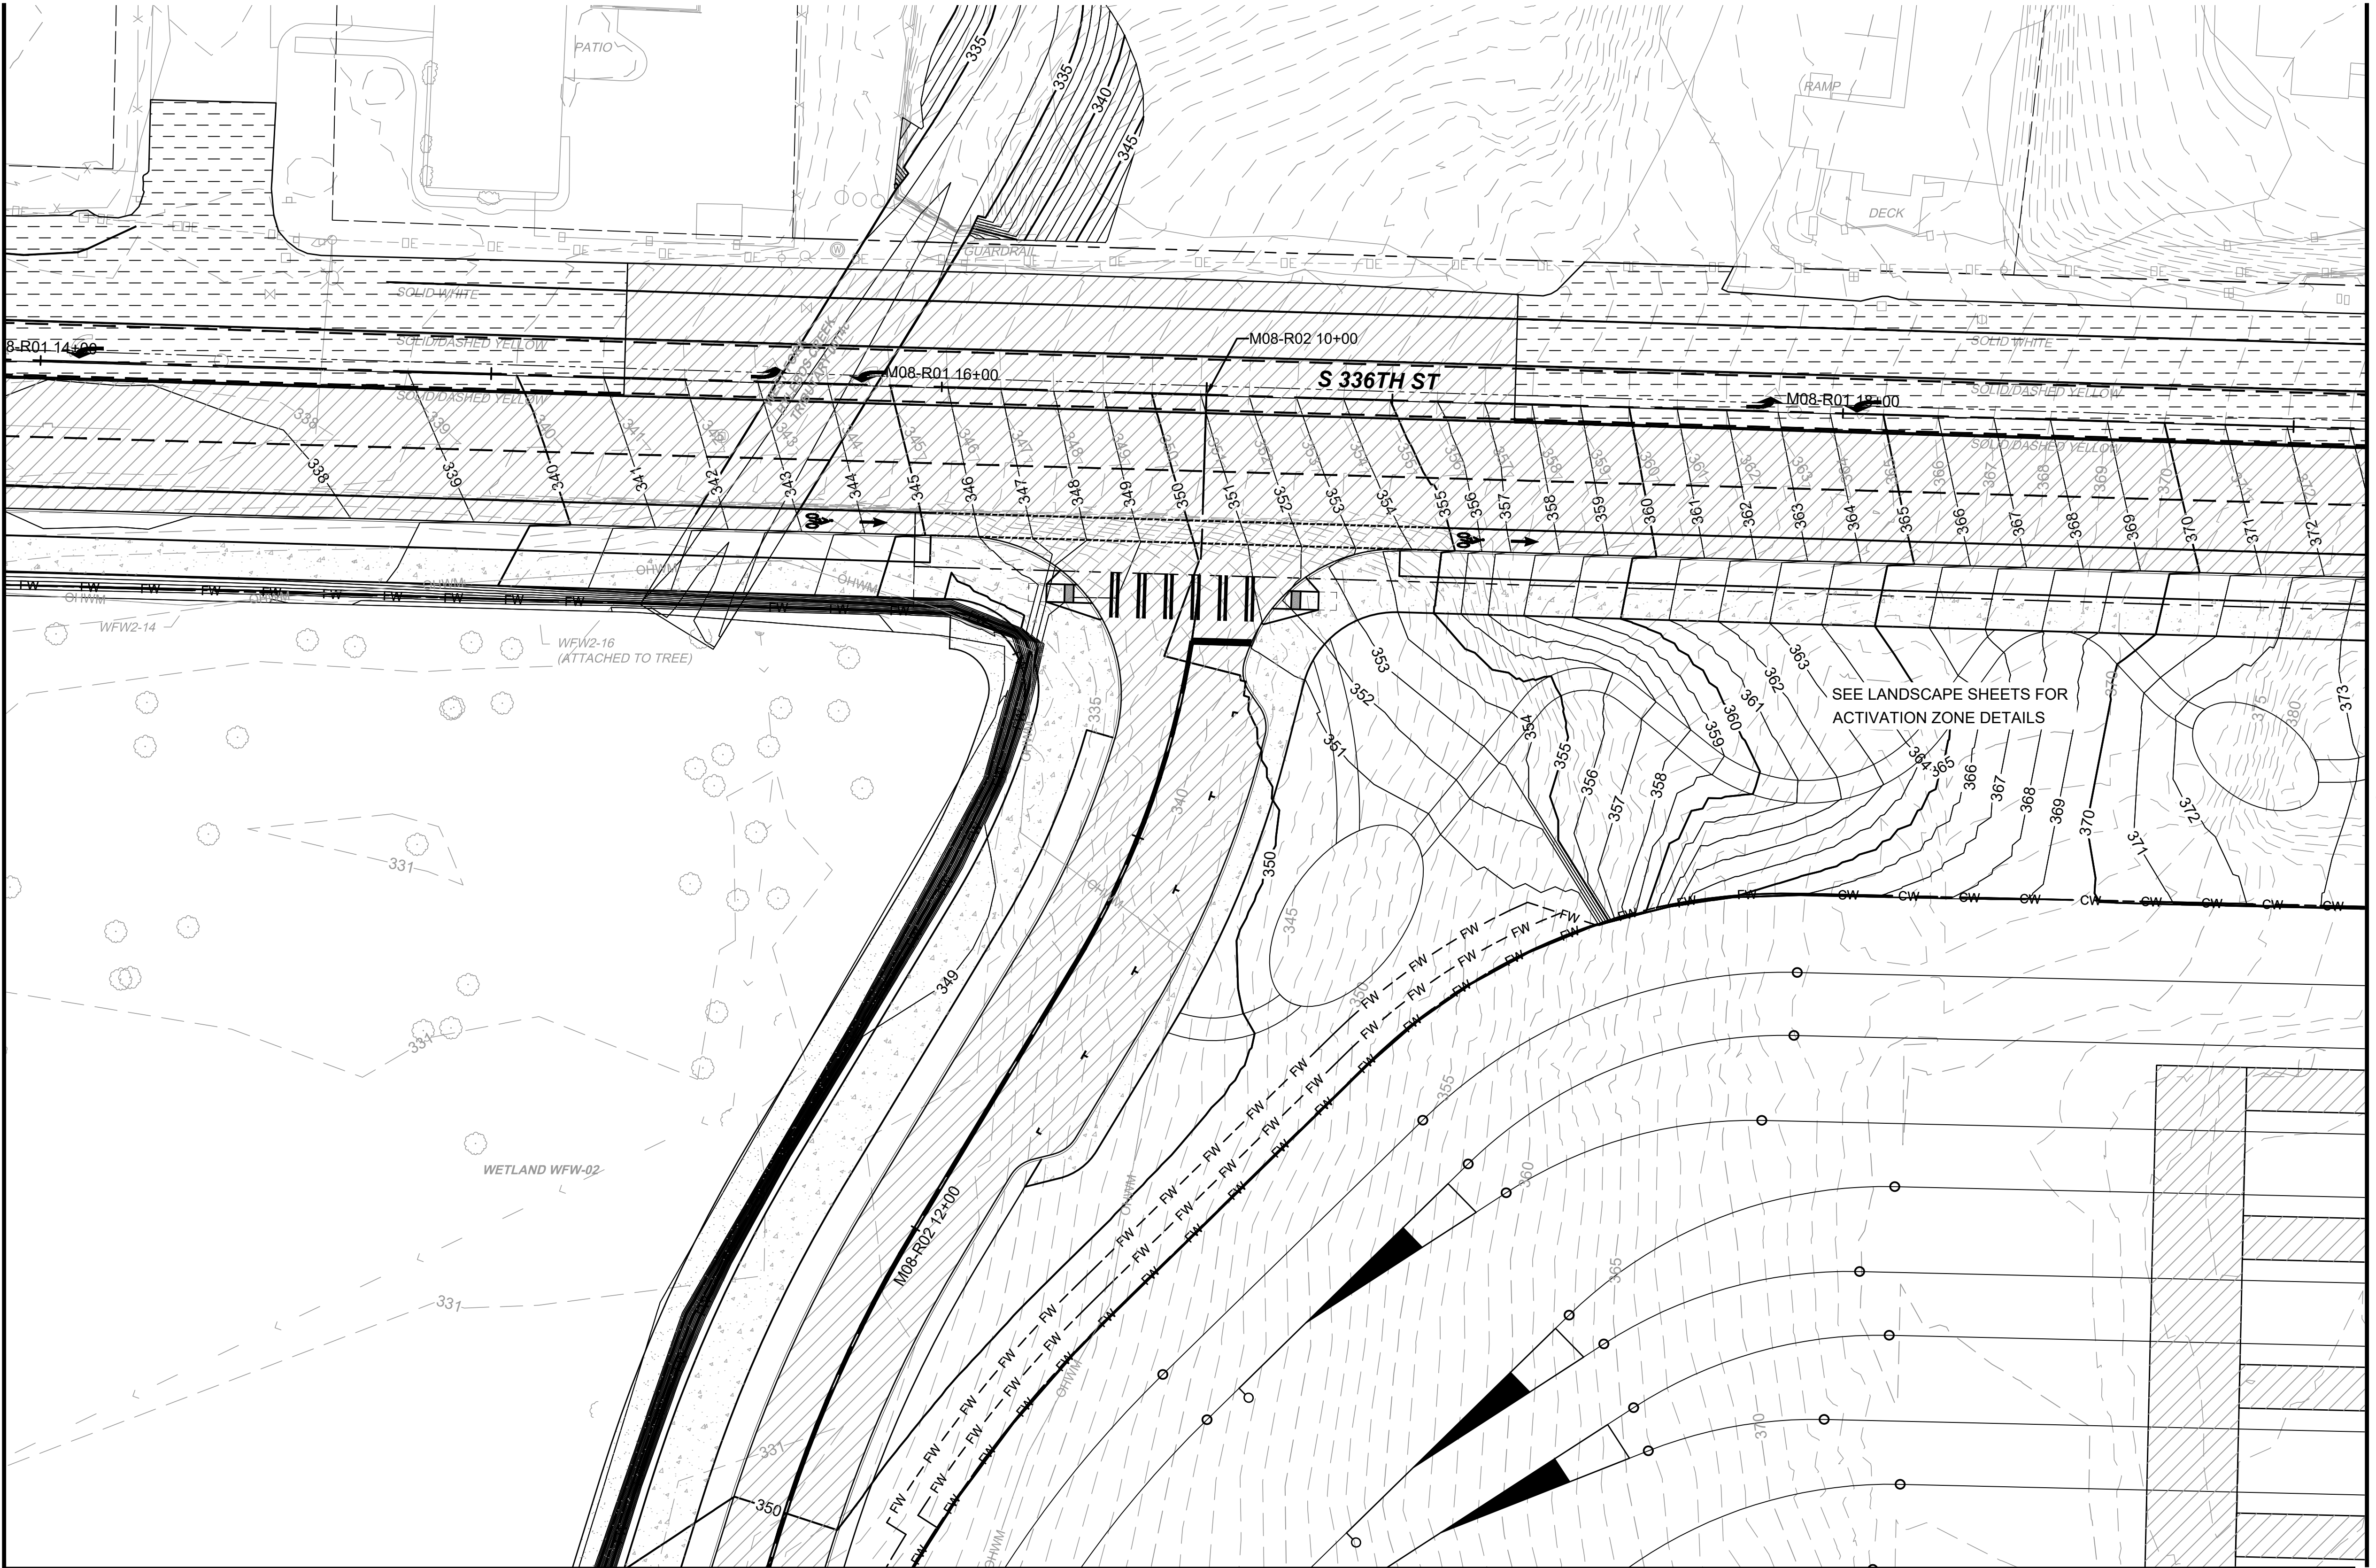

02/23/24 | 8:10 PM | PLOPEZHILF
C:\PWORKING\WEST01\02772714\OMFS-M08-CGP101-128.DWG




MATCHLINE:
SEE DWG M08-CGP102

MATCHLINE:
SEE DWG M08-CGP104

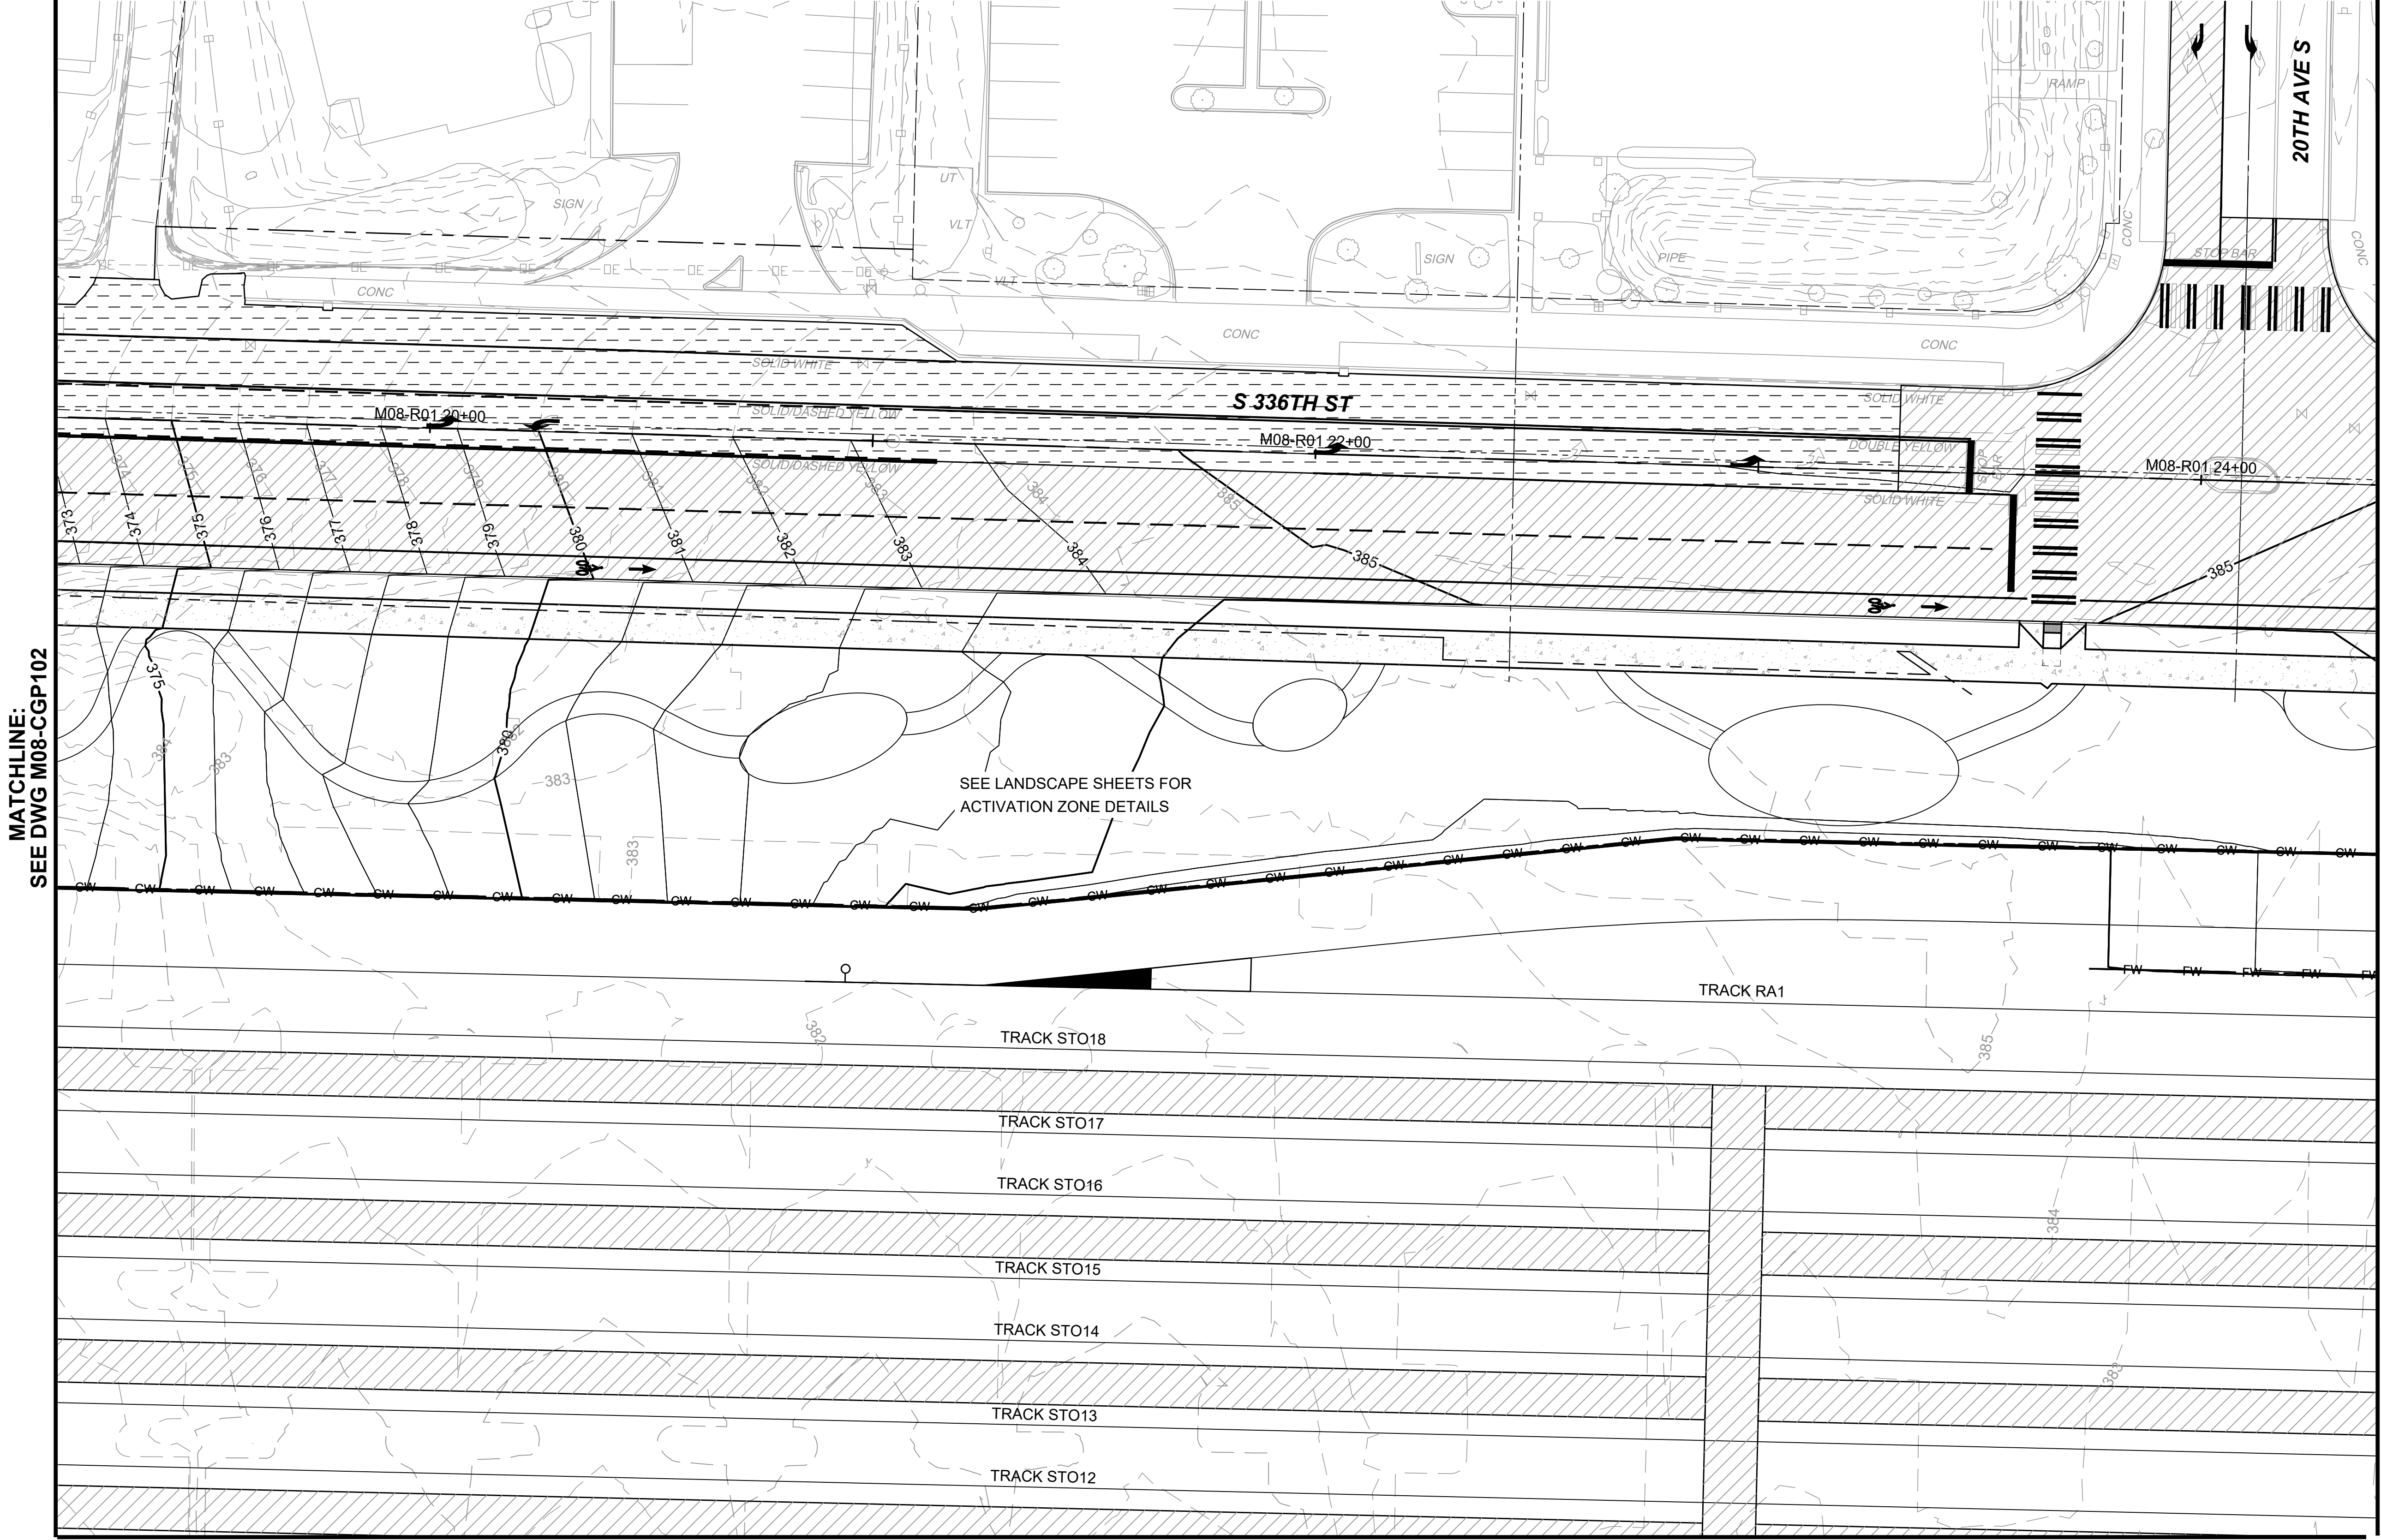

- GENERAL NOTES:**
- REFER TO ROADWAY PLANS FOR PAVEMENT TYPES.
 - ROADWAY CONTOURS ARE FOR REFERENCE PURPOSES AND NOT FOR CONSTRUCTION.

- LEGEND:**
- CW — CUT WALL
 - FW — FILL WALL
 - 380 — MAJOR CONTOUR
 - 378 — MINOR CONTOUR
 - PAVEMENT SECTION RESTORATION
 - CONCRETE PAVEMENT
 - ASPHALT PAVEMENT

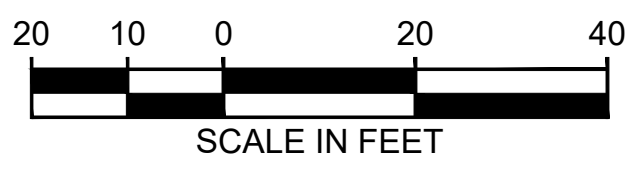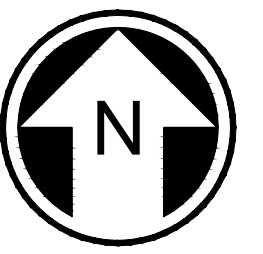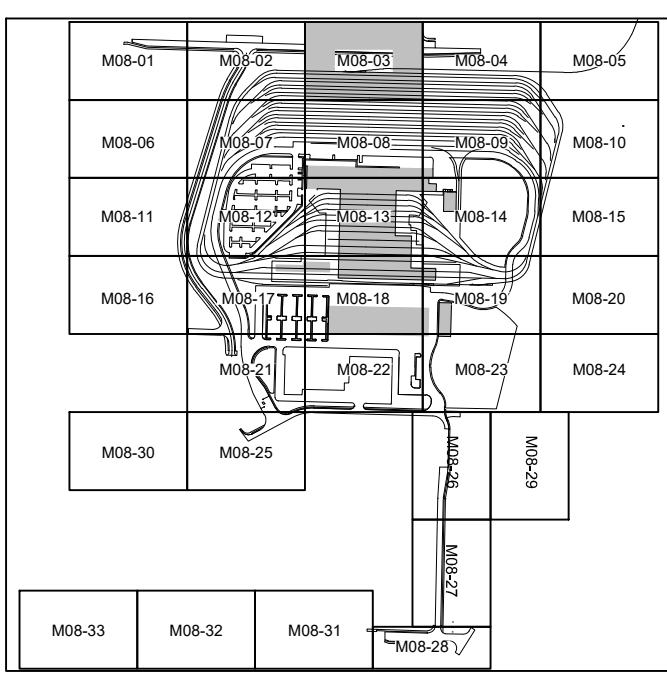

NOT FOR CONSTRUCTION

Refer to the plan set COVER drawing for disclaimers regarding this drawing.						MATCHLINE: SEE DWG M08-CGP108			PACKAGE #				DRAWING No.: M08-CGP103		
REFERENCE CONCEPT DRAWINGS						AHJ:			SCALE: 1"=20'				SOUND TRANSIT PRELIMINARY ENGINEERING PLANS OPERATIONS & MAINTENANCE FACILITY SOUTH		
						DESIGNED BY: K. McDONALD			FILENAME: OMFS-M08-CGP101-128				CIVIL GRADING PLAN		
						DRAWN BY: J. LUM			CONTRACT No.: AE-0030-17				FACILITY ID: M08		
						CHECKED BY: M. LARSON			DATE:				SHEET No.: REV:		
						APPROVED BY: P. LOPEZ-HILFIKER			DATE: 07/03/2023						
No.	DATE	DSN	CHK	APP	REVISION	SUBMITTED BY: PABLO LOPEZ-HILFIKER			DATE: 07/03/2023						

02/23/24 | 8:11 PM | PLOPEZHILF
C:\PWORKING\WEST01\02772714\OMFS-M08-CGP101-128.DWG

MATCHLINE:
SEE DWG M08-CGP103


MATCHLINE:
SEE DWG M08-CGP105

Refer to the plan set COVER drawing
for disclaimers regarding this drawing.

REFERENCE CONCEPT DRAWINGS

No.	DATE	DSN	CHK	APP	REVISION

DESIGNED BY:
K. McDONALD
DRAWN BY:
J. LUM
CHECKED BY:
M. LARSON
APPROVED BY:
P. LOPEZ-HILFIKER

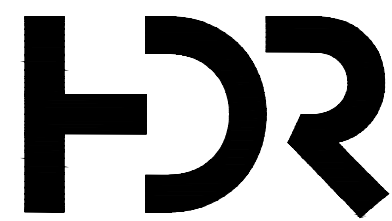

SUBMITTED BY:
PABLO LOPEZ-HILFIKER

DATE:
02/20/2023

REVIEWED BY:



DATE:
07/03/2023

PACKAGE

SCALE:
1"=20'
FILENAME:
OMFS-M08-CGP101-128
CONTRACT No.:
AE-0030-17
DATE:
2/3/2024

SOUND TRANSIT
PRELIMINARY ENGINEERING PLANS
OPERATIONS & MAINTENANCE FACILITY SOUTH

CIVIL
GRADING PLAN



DRAWING No.:
M08-CGP104
FACILITY ID:
M08
SHEET No.: REV:

GENERAL NOTES:

- REFER TO ROADWAY PLANS FOR PAVEMENT TYPES.
- ROADWAY CONTOURS ARE FOR REFERENCE PURPOSES AND NOT FOR CONSTRUCTION.

LEGEND:

- CW — CUT WALL
- FW — FILL WALL
- 380 — MAJOR CONTOUR
- 378 — MINOR CONTOUR
- PAVEMENT SECTION RESTORATION
- CONCRETE PAVEMENT
- ASPHALT PAVEMENT

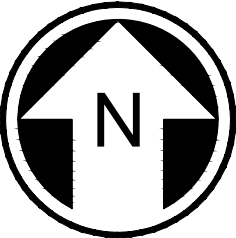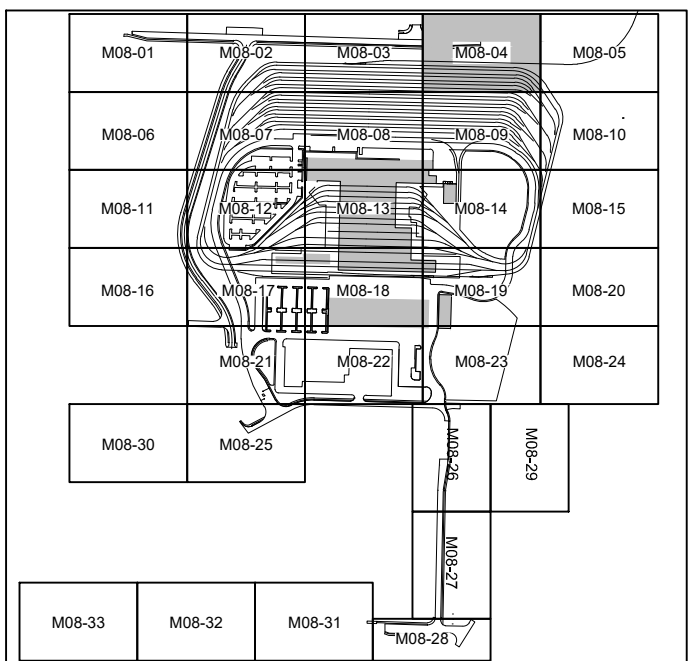

NOT FOR
CONSTRUCTION

02/23/24 | 8:13 PM | PLOPEZHILF
C:\PWORKING\WEST01\02772714\OMFS-M08-CGP101-128.DWG


MATCHLINE:
SEE DWG M08-CGP104

Refer to the plan set COVER drawing
for disclaimers regarding this drawing.

REFERENCE CONCEPT DRAWINGS

No.	DATE	DSN	CHK	APP	REVISION

DESIGNED BY:
K. McDONALD
DRAWN BY:
J. LUM
CHECKED BY:
M. LARSON
APPROVED BY:
P. LOPEZ-HILFIKER

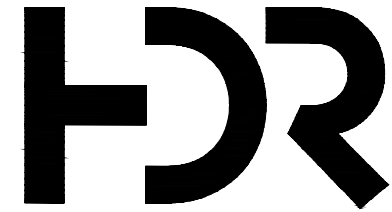

SUBMITTED BY:
PABLO LOPEZ-HILFIKER

DATE:
07/20/2023

REVIEWED BY:



DATE:
07/03/2023

PACKAGE

SCALE:
1"=20'
FILENAME:
OMFS-M08-CGP101-128
CONTRACT No.:
AE-0030-17
DATE:
2/2/2024



**SOUND TRANSIT
PRELIMINARY ENGINEERING PLANS**
OPERATIONS & MAINTENANCE FACILITY SOUTH

CIVIL
GRADING PLAN

DRAWING No.:
M08-CGP105
FACILITY ID:
M08
SHEET No.: REV:

- GENERAL NOTES:**
- REFER TO ROADWAY PLANS FOR PAVEMENT TYPES.
 - ROADWAY CONTOURS ARE FOR REFERENCE PURPOSES AND NOT FOR CONSTRUCTION.

- LEGEND:**
- CW CUT WALL
 - FW FILL WALL
 - 380 MAJOR CONTOUR
 - 378 MINOR CONTOUR
 - PAVEMENT SECTION RESTORATION
 - CONCRETE PAVEMENT
 - ASPHALT PAVEMENT

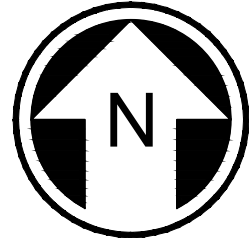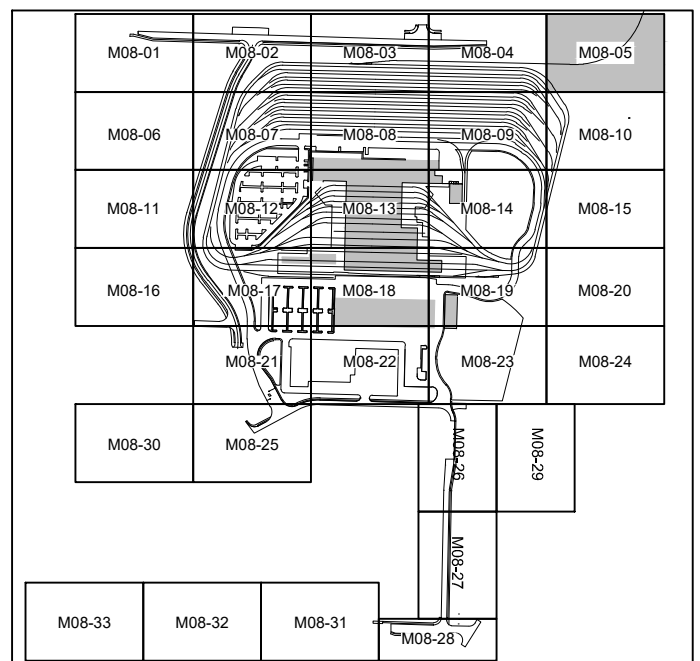

20 10 0 20 40
SCALE IN FEET

**NOT FOR
CONSTRUCTION**




02/23/24 | 8:14 PM | PLOPEZHILF
C:\PWORKING\WEST01\02772714\OMFS-M08-CGP101-128.DWG

Refer to the plan set COVER drawing
for disclaimers regarding this drawing.

REFERENCE CONCEPT DRAWINGS					
No.	DATE	DSN	CHK	APP	REVISION

DESIGNED BY:
K. McDONALD
DRAWN BY:
J. LUM
CHECKED BY:
M. LARSON
APPROVED BY:
P. LOPEZ-HILFIKER

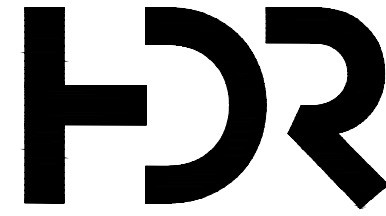

SUBMITTED BY:
PABLO LOPEZ-HILFIKER

DATE:
02/20/2023

REVIEWED BY:

DATE:
07/03/2023

PACKAGE #

SCALE:
1"=20'
FILENAME:
OMFS-M08-CGP101-128
CONTRACT No.:
AE-0030-17
DATE:
2/2/2024

SOUND TRANSIT
PRELIMINARY ENGINEERING PLANS
OPERATIONS & MAINTENANCE FACILITY SOUTH

CIVIL
GRADING PLAN

DRAWING No.:
M08-CGP106
FACILITY ID:
M08
SHEET No.: REV:

MATCHLINE:
SEE DWG M08-CGP101






MATCHLINE:
SEE DWG M08-CGP111

- GENERAL NOTES:**
- REFER TO ROADWAY PLANS FOR PAVEMENT TYPES.
 - ROADWAY CONTOURS ARE FOR REFERENCE PURPOSES AND NOT FOR CONSTRUCTION.

- LEGEND:**
- CW — CUT WALL
 - FW — FILL WALL
 - 380 — MAJOR CONTOUR
 - 378 — MINOR CONTOUR
 - PAVEMENT SECTION RESTORATION
 - CONCRETE PAVEMENT
 - ASPHALT PAVEMENT

MATCHLINE:
SEE DWG M08-CGP107

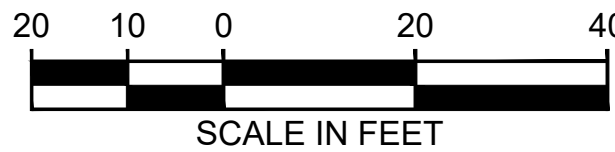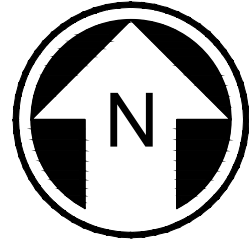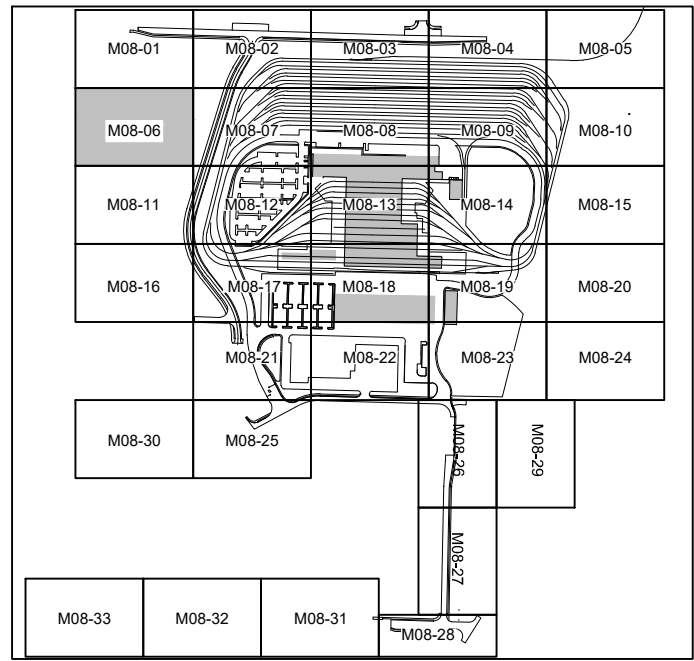


NOT FOR
CONSTRUCTION

02/23/24 | 8:15 PM | PLOPEZHILF
C:\PWORKING\WEST01\02772714\OMFS-M08-CGP101-128.DWG

MATCHLINE:
SEE DWG M08-CGP106

MATCHLINE:
SEE DWG M08-CGP102


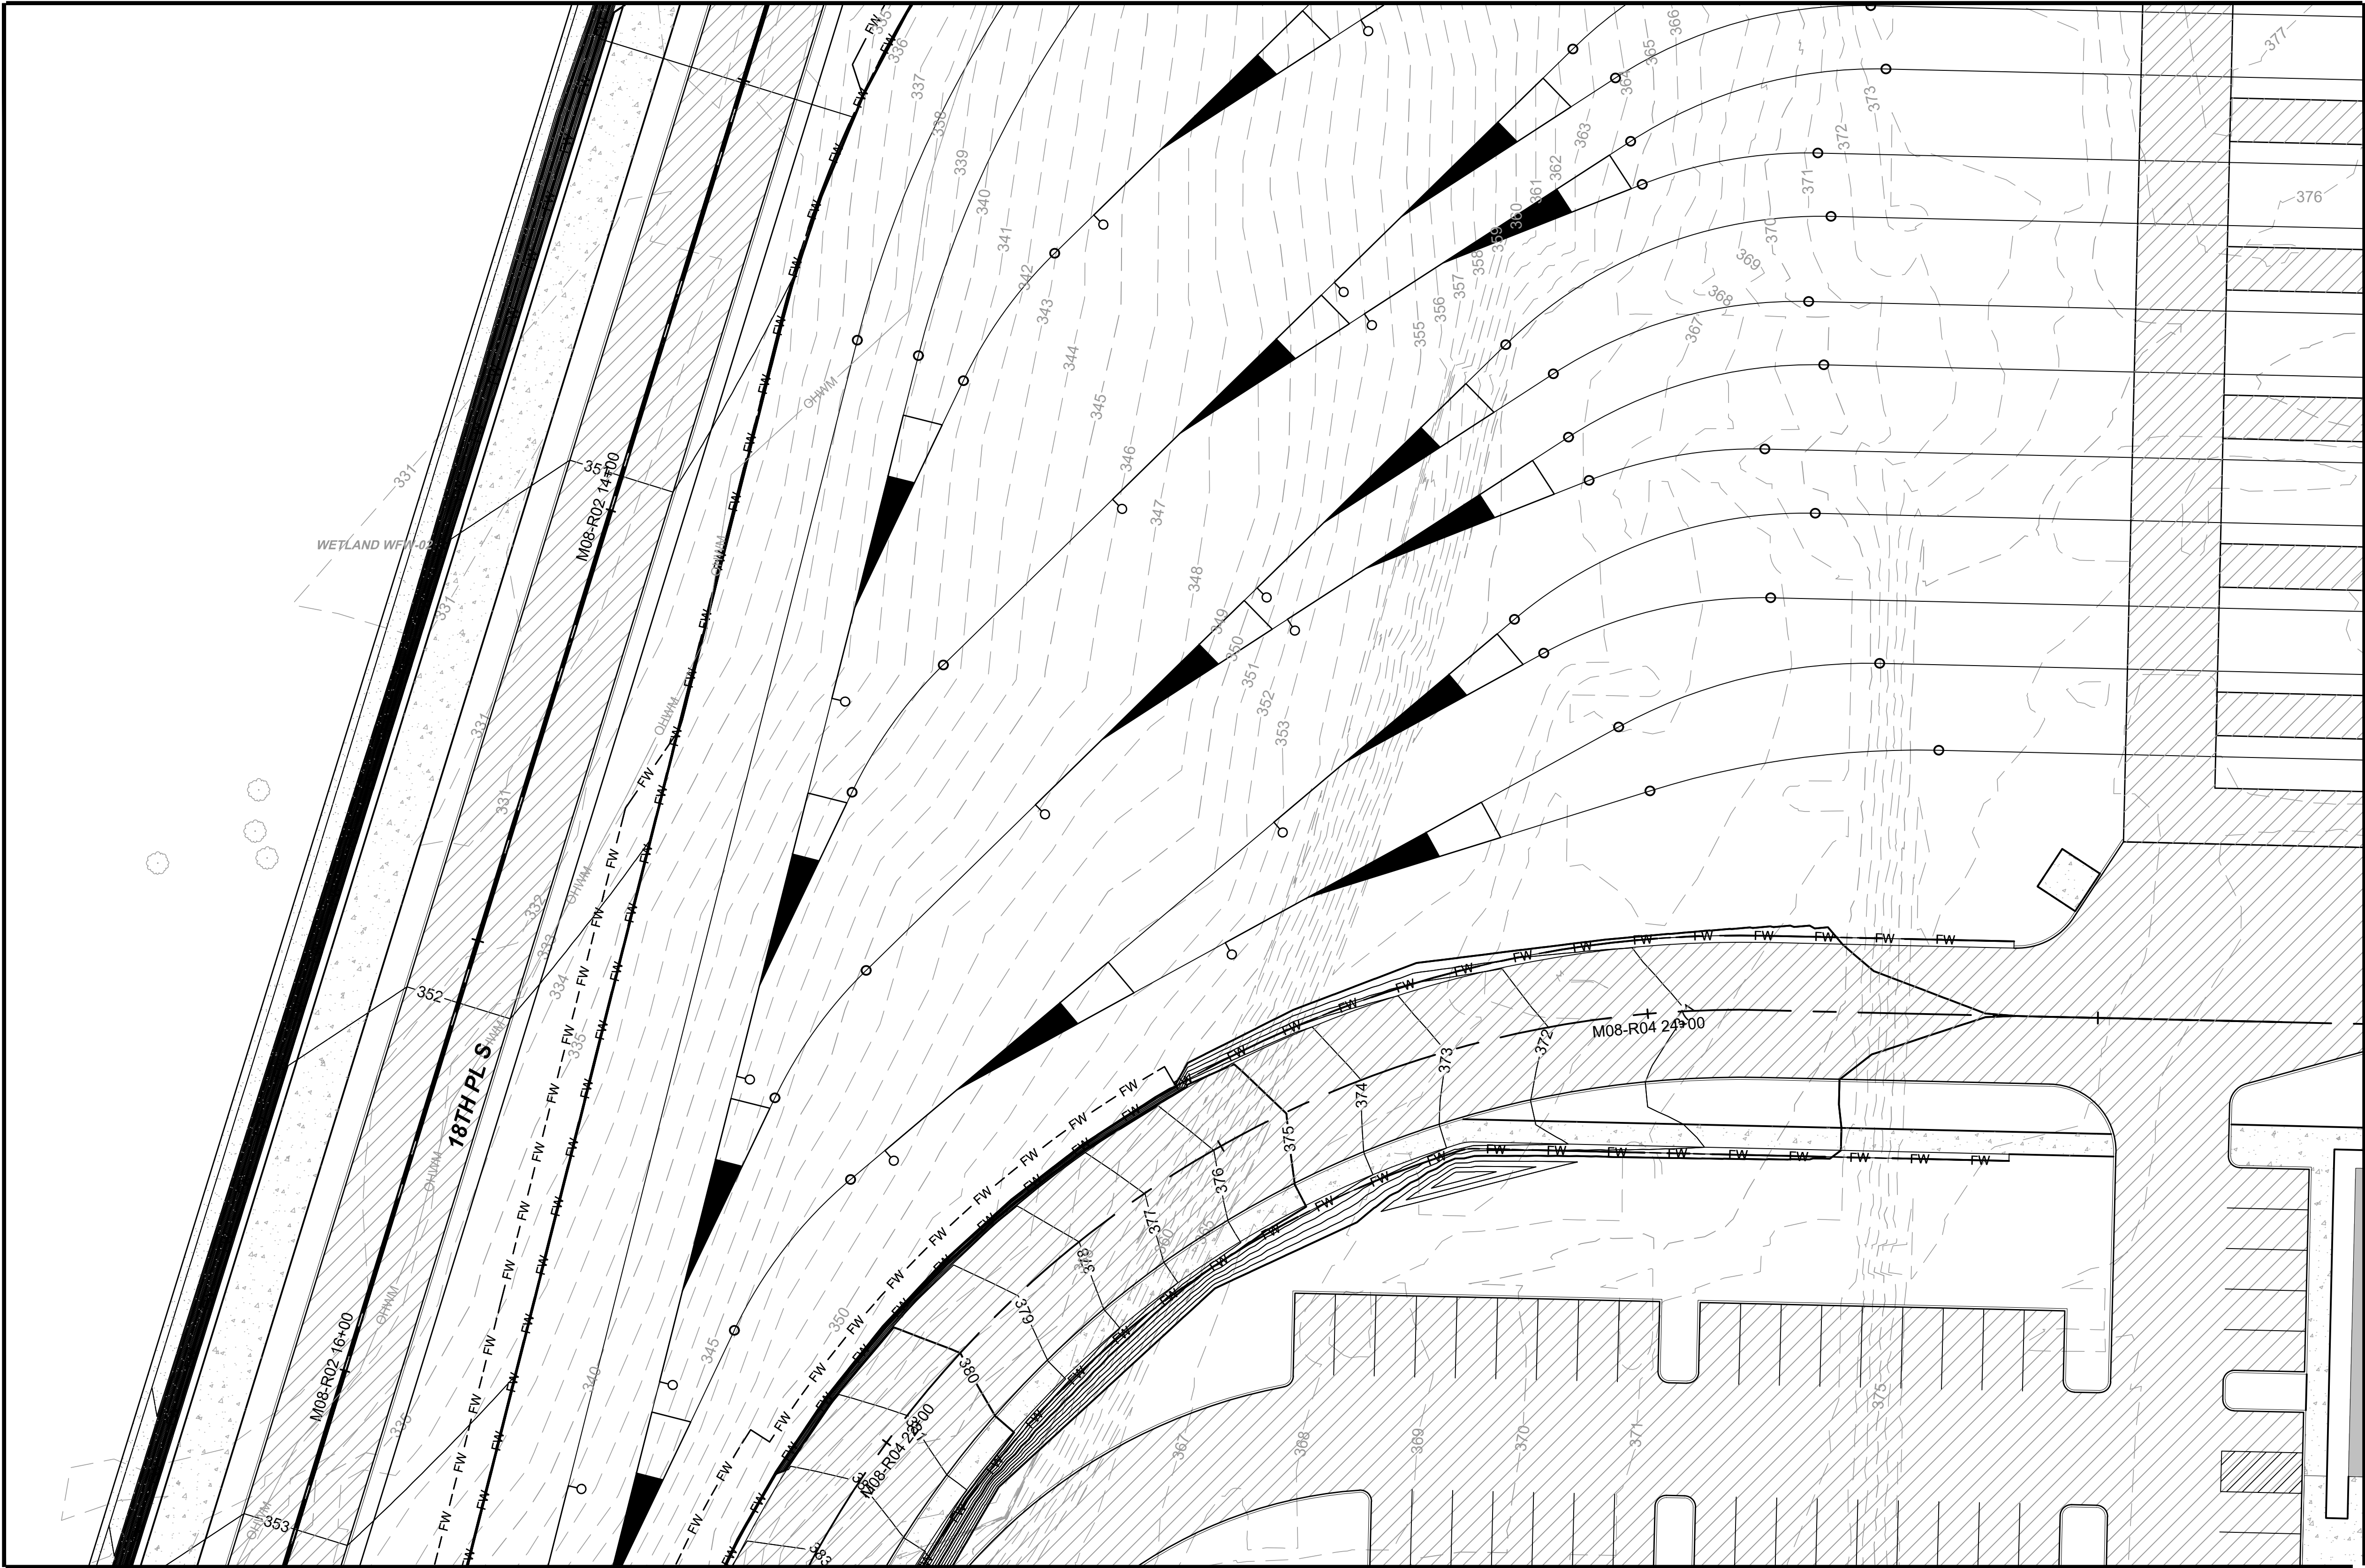


MATCHLINE:
SEE DWG M08-CGP112

- GENERAL NOTES:**
- REFER TO ROADWAY PLANS FOR PAVEMENT TYPES.
 - ROADWAY CONTOURS ARE FOR REFERENCE PURPOSES AND NOT FOR CONSTRUCTION.

- LEGEND:**
- CW — CUT WALL
 - FW — FILL WALL
 - 380 — MAJOR CONTOUR
 - 378 — MINOR CONTOUR
 - PAVEMENT SECTION RESTORATION
 - CONCRETE PAVEMENT
 - ASPHALT PAVEMENT

MATCHLINE:
SEE DWG M08-CGP108

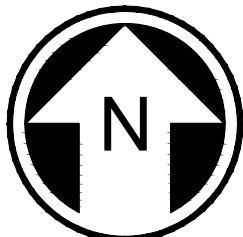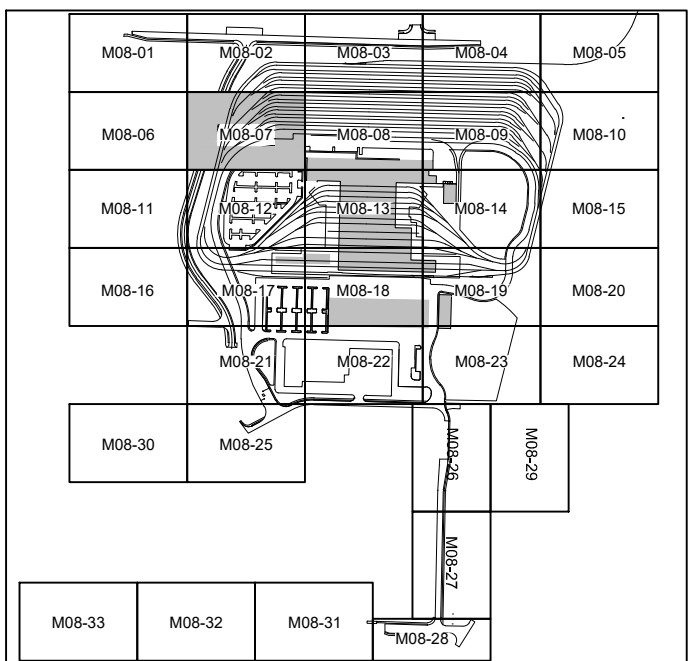



NOT FOR
CONSTRUCTION

Refer to the plan set COVER drawing
for disclaimers regarding this drawing.

REFERENCE CONCEPT DRAWINGS

No.	DATE	DSN	CHK	APP	REVISION

DESIGNED BY:
K. McDONALD
DRAWN BY:
J. LUM
CHECKED BY:
M. LARSON
APPROVED BY:
P. LOPEZ-HILFIKER

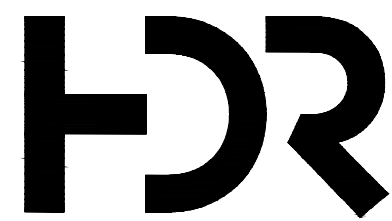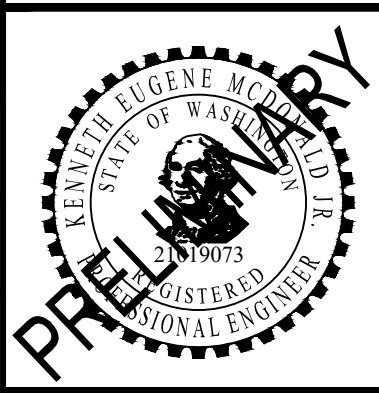

SUBMITTED BY:
PABLO LOPEZ-HILFIKER

DATE:
07/03/2023

REVIEWED BY:



DATE:
07/03/2023

PACKAGE

SCALE:
1"=20'
FILENAME:
OMFS-M08-CGP101-128
CONTRACT No.:
AE-0030-17
DATE:
2/3/2024

SOUND TRANSIT
PRELIMINARY ENGINEERING PLANS
OPERATIONS & MAINTENANCE FACILITY SOUTH
CIVIL
GRADING PLAN

DRAWING No.:
M08-CGP107
FACILITY ID:
M08
SHEET No.: REV:

02/23/24 | 8:17 PM | PLOPEZHILF
C:\PWORKING\WEST01\02772714\OMFS-M08-CGP101-128.DWG

MATCHLINE:
SEE DWG M08-CGP107



MATCHLINE:
SEE DWG M08-CGP103



- GENERAL NOTES:**
1. REFER TO ROADWAY PLANS FOR PAVEMENT TYPES.
 2. ROADWAY CONTOURS ARE FOR REFERENCE PURPOSES AND NOT FOR CONSTRUCTION.

- LEGEND:**
- — CW — CUT WALL
 - — FW — FILL WALL
 - 380 — MAJOR CONTOUR
 - 378 — MINOR CONTOUR
 - PAVEMENT SECTION RESTORATION
 - CONCRETE PAVEMENT
 - ASPHALT PAVEMENT

MATCHLINE:
SEE DWG M08-CGP109

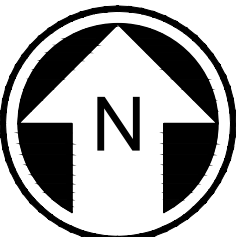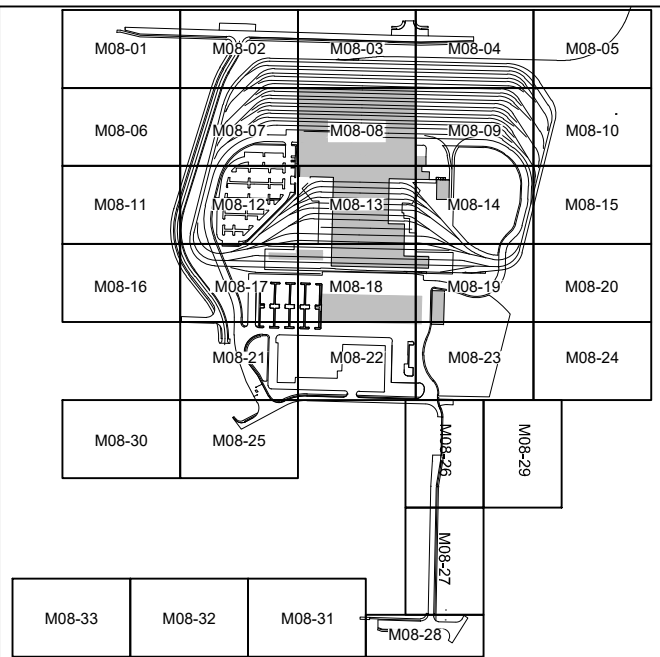



NOT FOR
CONSTRUCTION

MATCHLINE:
SEE DWG M08-CGP113

Refer to the plan set COVER drawing
for disclaimers regarding this drawing.

REFERENCE CONCEPT DRAWINGS					
No.	DATE	DSN	CHK	APP	REVISION

DESIGNED BY:
K. McDONALD
DRAWN BY:
J. LUM
CHECKED BY:
M. LARSON
APPROVED BY:
P. LOPEZ-HILFIKER

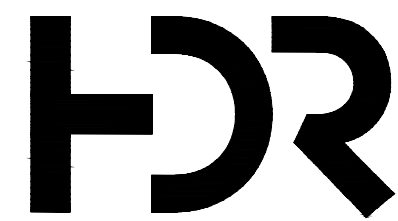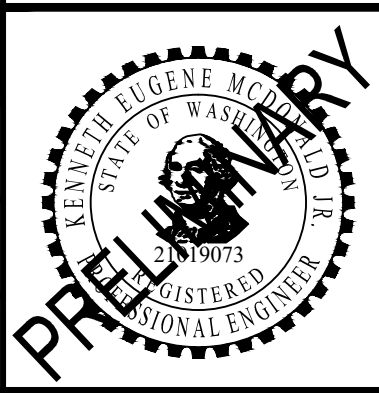

SUBMITTED BY:
PABLO LOPEZ-HILFIKER

DATE:
07/03/2023

REVIEWED BY:



DATE:
07/03/2023

PACKAGE #

SCALE:
1"=20'
FILENAME:
OMFS-M08-CGP101-128
CONTRACT No.:
AE-0030-17
DATE:
2/27/2024


SOUND TRANSIT
PRELIMINARY ENGINEERING PLANS
OPERATIONS & MAINTENANCE FACILITY SOUTH
CIVIL
GRADING PLAN

DRAWING No.:
M08-CGP108
FACILITY ID:
M08
SHEET No.: REV:

02/23/24 | 8:18 PM | PLOPEZHILF
C:\PWORKING\WEST01\02772714\OMFS-M08-CGP101-128.DWG

MATCHLINE:
SEE DWG M08-CGP108



MATCHLINE:
SEE DWG M08-CGP104

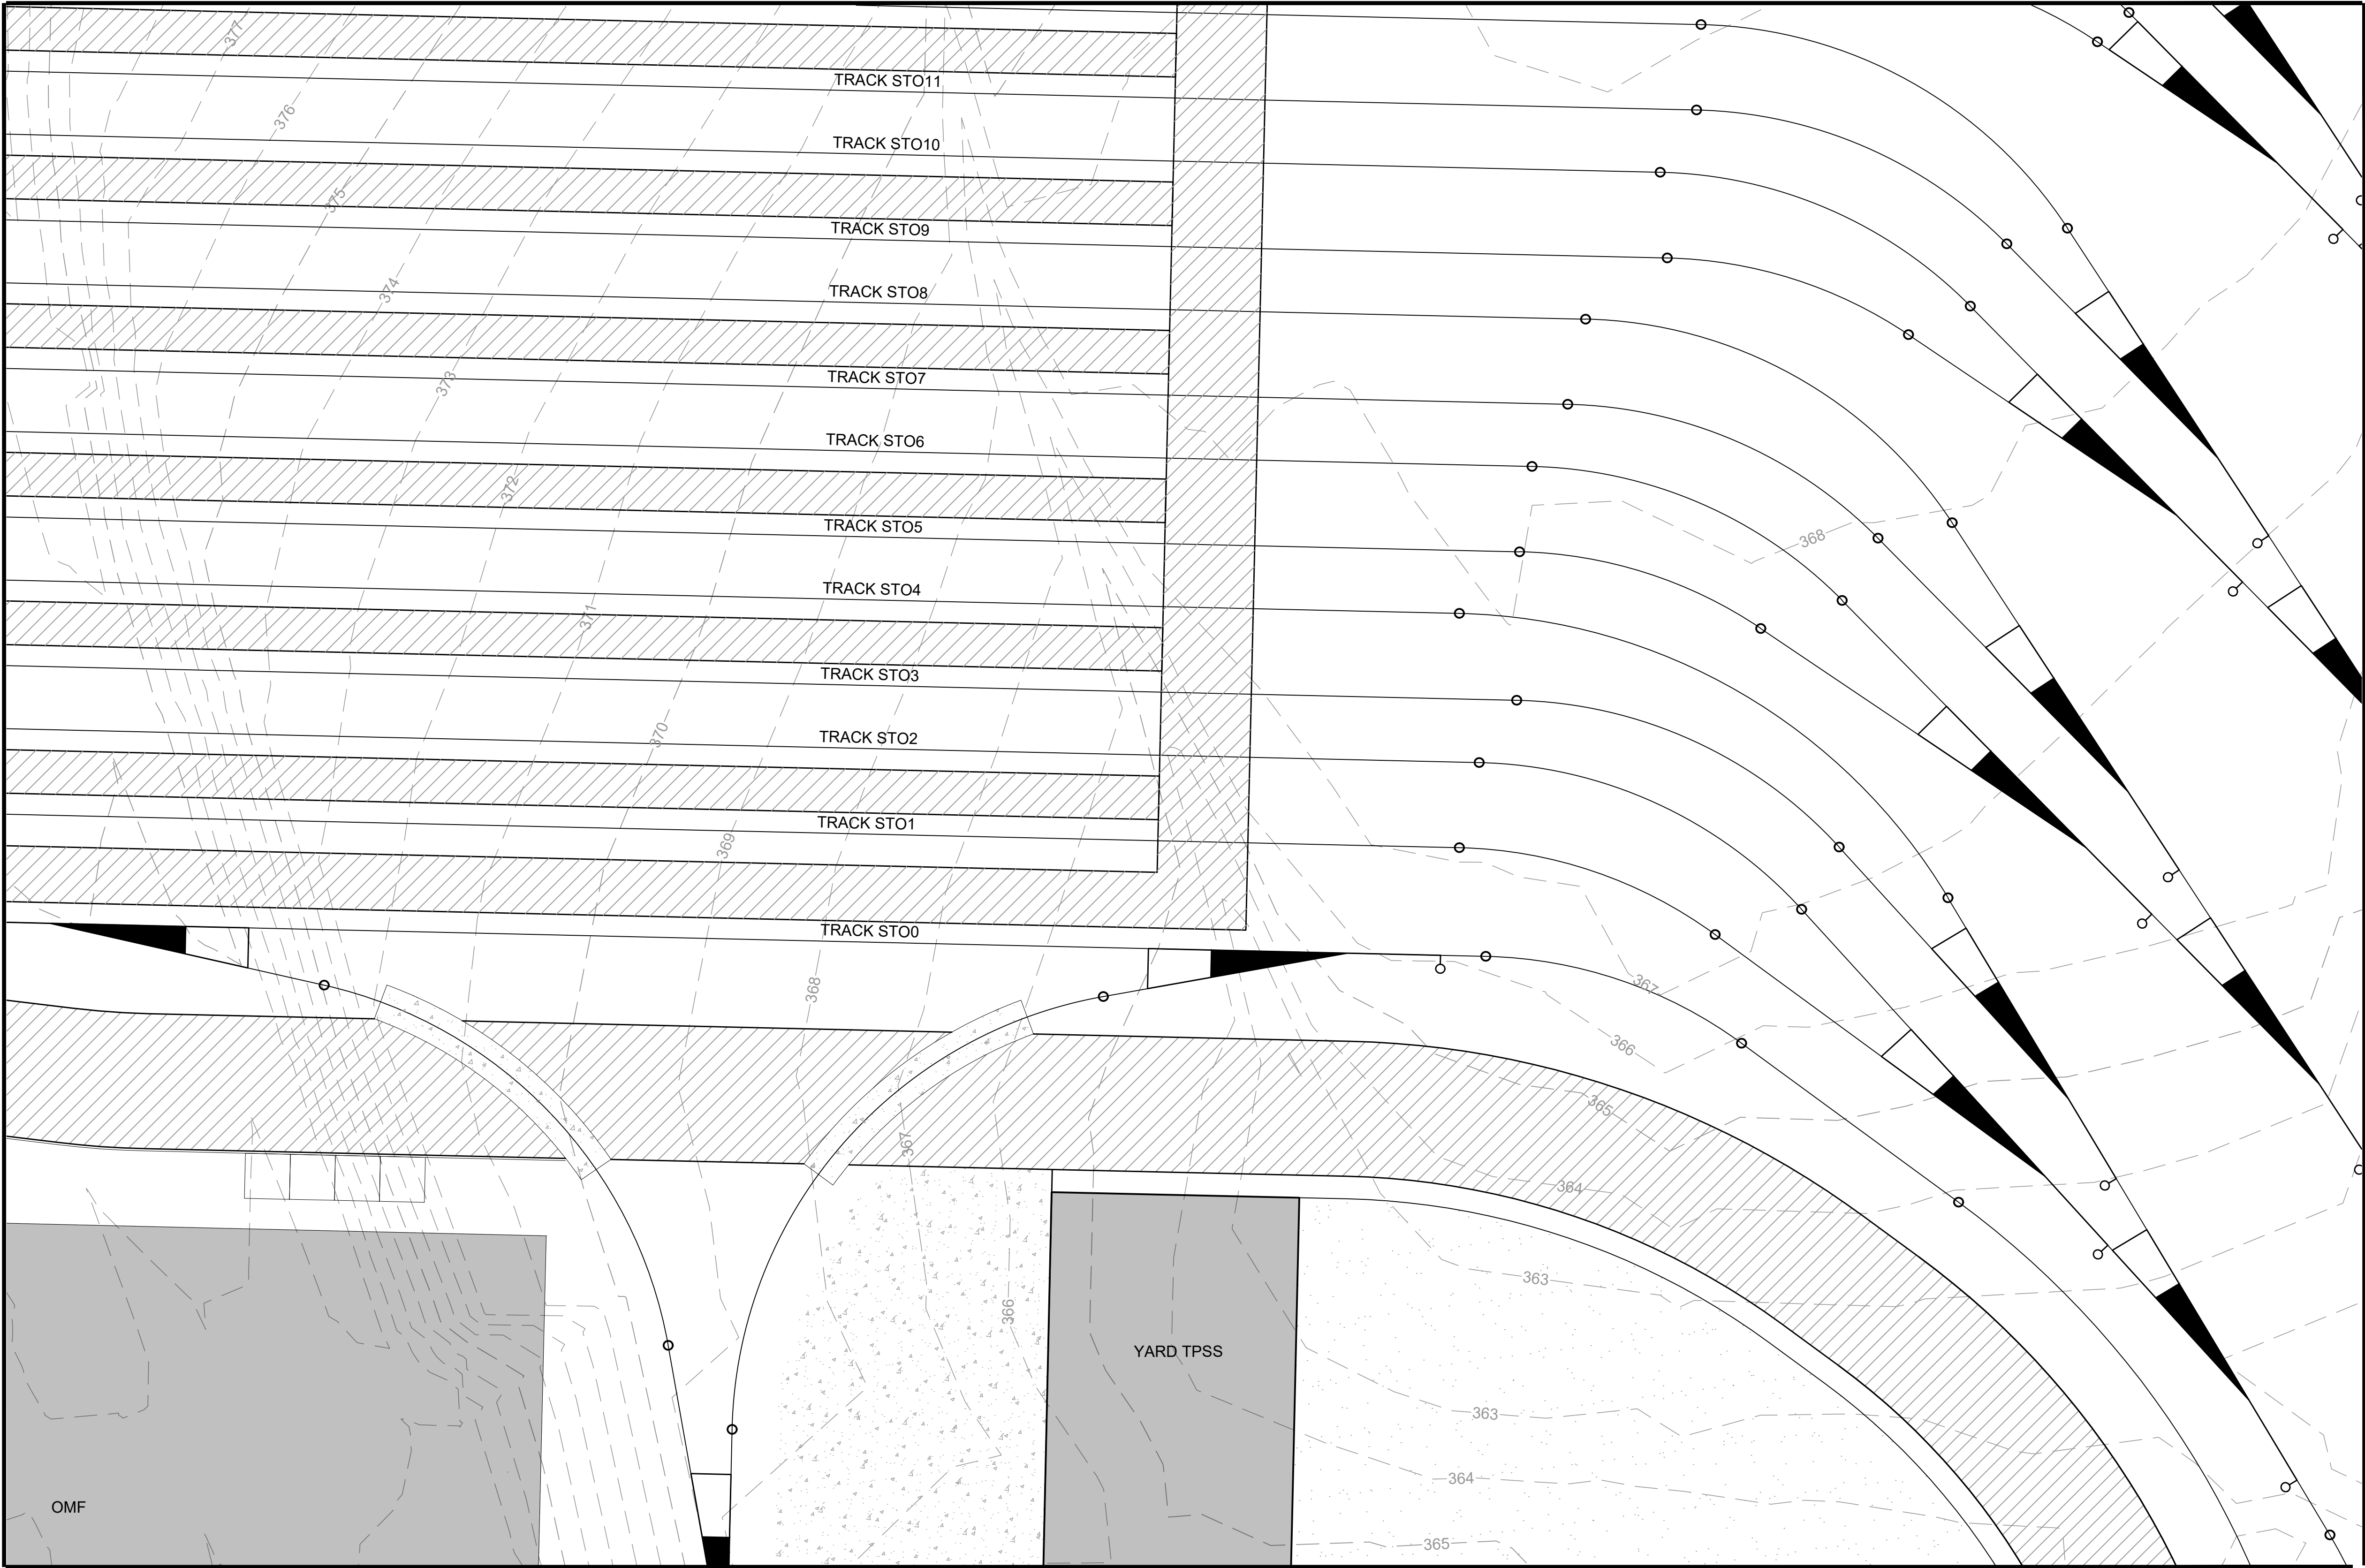

- GENERAL NOTES:**
1. REFER TO ROADWAY PLANS FOR PAVEMENT TYPES.
 2. ROADWAY CONTOURS ARE FOR REFERENCE PURPOSES AND NOT FOR CONSTRUCTION.

- LEGEND:**
- — CW — CUT WALL
 - — FW — FILL WALL
 - 380 — MAJOR CONTOUR
 - 378 — MINOR CONTOUR
 - PAVEMENT SECTION RESTORATION
 - CONCRETE PAVEMENT
 - ASPHALT PAVEMENT

MATCHLINE:
SEE DWG M08-CGP110

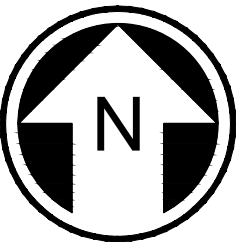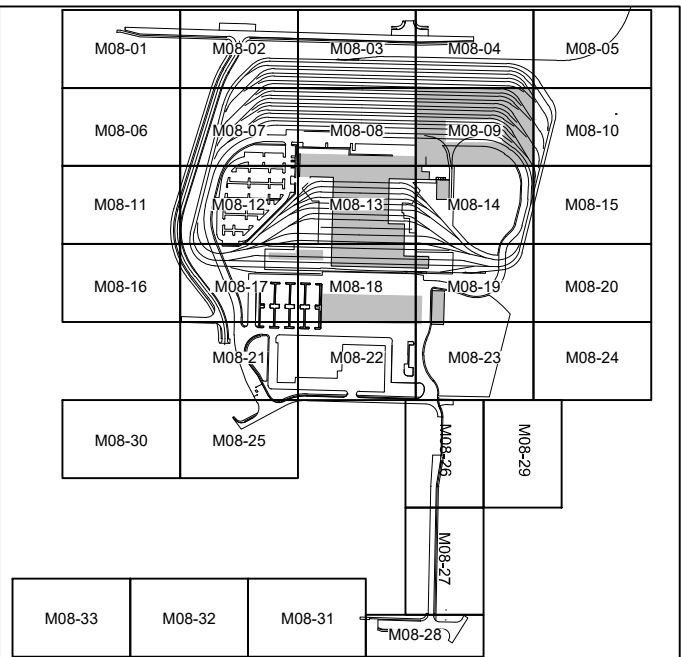

NOT FOR
CONSTRUCTION

Refer to the plan set COVER drawing
for disclaimers regarding this drawing.


MATCHLINE:
SEE DWG M08-CGP114

AHJ:						PACKAGE #					
				LINE IS " AT FULL SCALE 	SCALE: 1"=20'		SOUND TRANSIT PRELIMINARY ENGINEERING PLANS OPERATIONS & MAINTENANCE FACILITY SOUTH CIVIL GRADING PLAN			DRAWING No.: M08-CGP109	
					FILENAME: OMFS-M08-CGP101-128					FACILITY ID: M08	
					CONTRACT No.: AE-0030-17					SHEET No.: REV:	
					DATE: 07/03/2023						
	SUBMITTED BY: PABLO LOPEZ-HILFIKER		DATE: 07/03/2023		REVIEWED BY:		DATE: 07/03/2023				

02/23/24 | 8:19 PM | PLOPEZHILF
C:\PWORKING\WEST01\DWG\OMFS-M08-CGP101-128.DWG



MATCHLINE:
SEE DWG M08-CGP109

MATCHLINE:
SEE DWG M08-CGP105

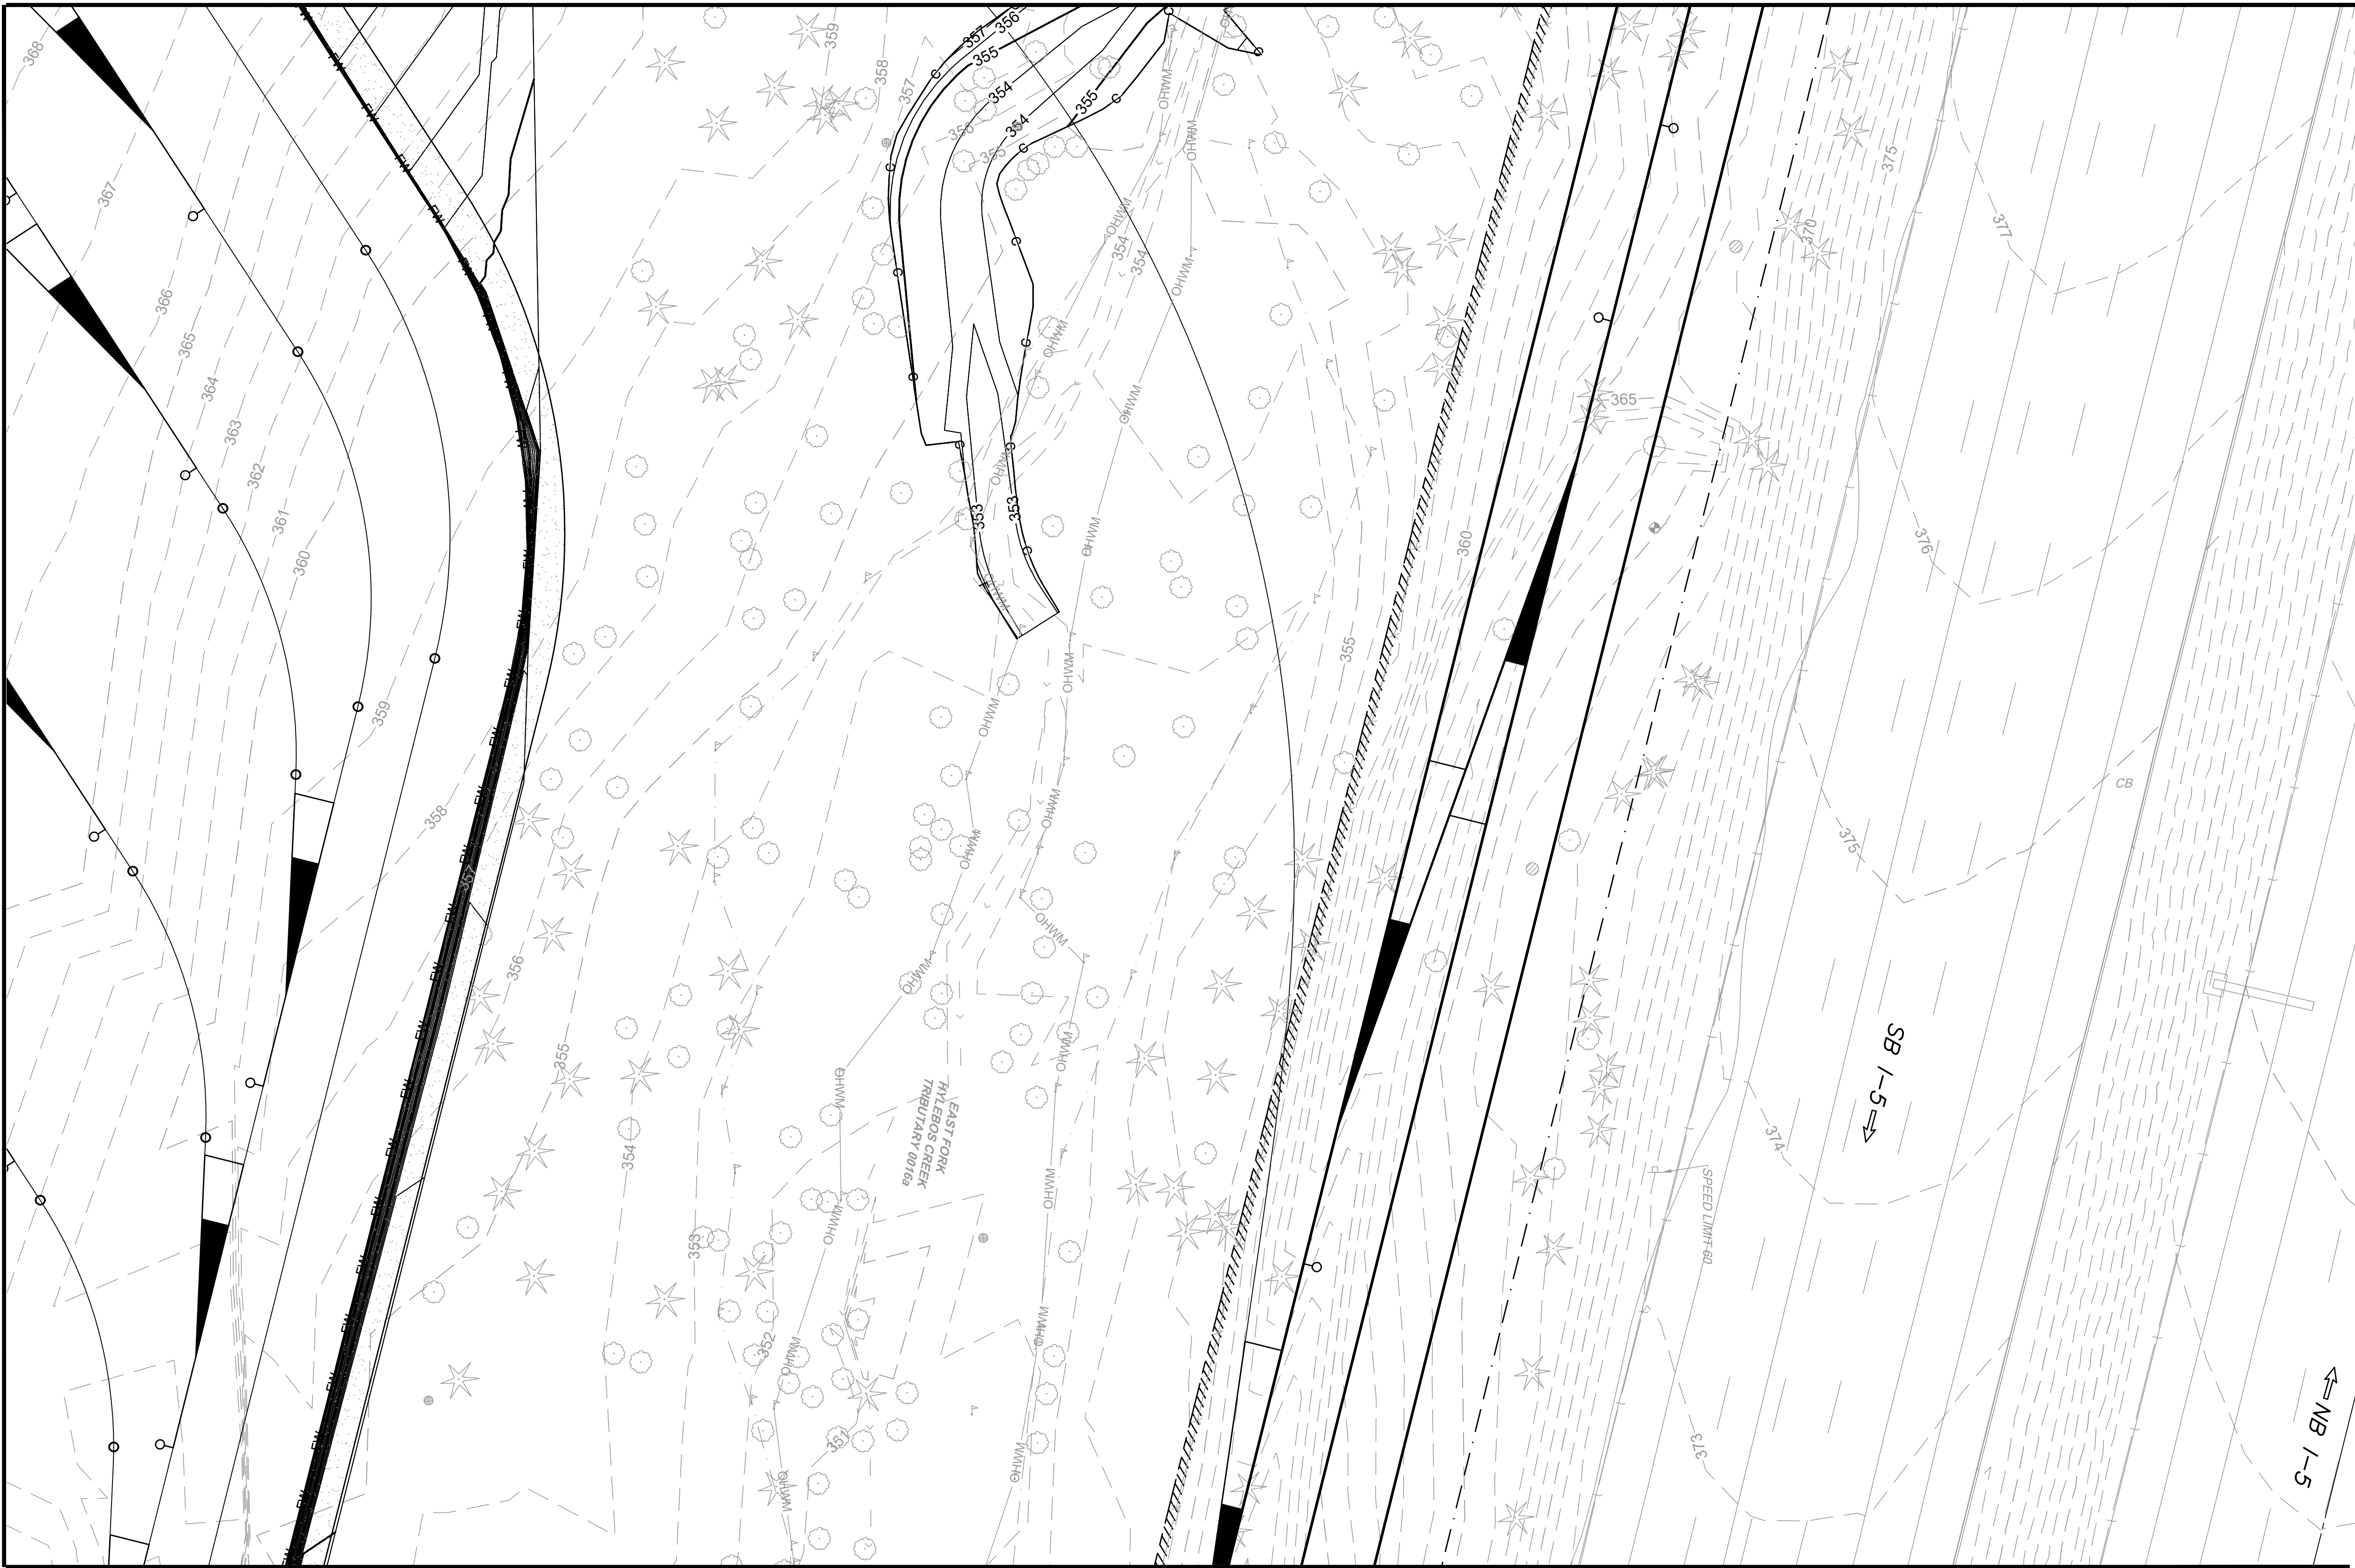

- GENERAL NOTES:**
1. REFER TO ROADWAY PLANS FOR PAVEMENT TYPES.
 2. ROADWAY CONTOURS ARE FOR REFERENCE PURPOSES AND NOT FOR CONSTRUCTION.

- LEGEND:**
- — CW — CUT WALL
 - — FW — FILL WALL
 - 380 — MAJOR CONTOUR
 - 378 — MINOR CONTOUR
 - [Symbol] PAVEMENT SECTION RESTORATION
 - [Symbol] CONCRETE PAVEMENT
 - [Symbol] ASPHALT PAVEMENT

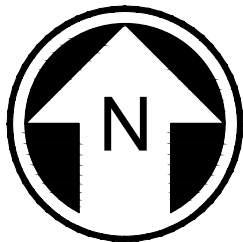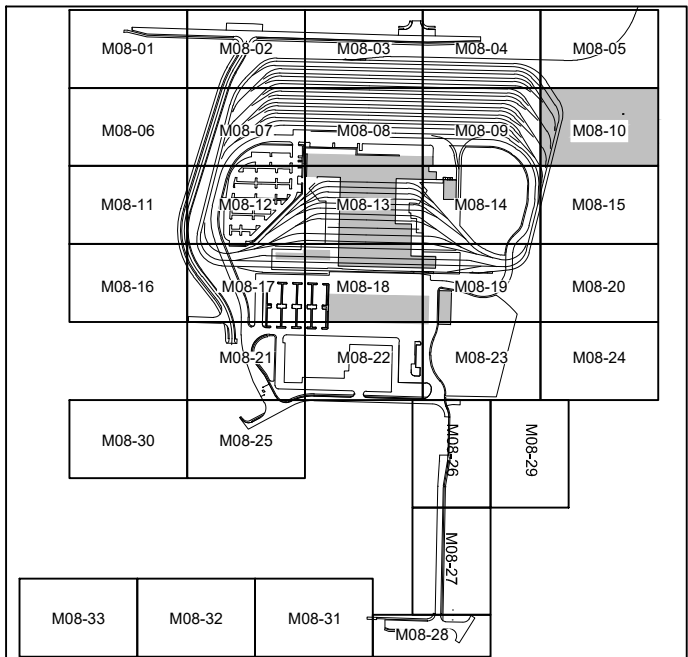


NOT FOR
CONSTRUCTION

Refer to the plan set COVER drawing
for disclaimers regarding this drawing.

REFERENCE CONCEPT DRAWINGS

No.	DATE	DSN	CHK	APP	REVISION

DESIGNED BY:
K. McDONALD
DRAWN BY:
J. LUM
CHECKED BY:
M. LARSON
APPROVED BY:
P. LOPEZ-HILFIKER

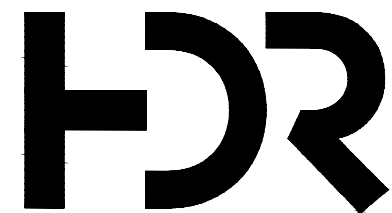

SUBMITTED BY:
PABLO LOPEZ-HILFIKER

DATE:
02/20/2023

REVIEWED BY:



DATE:
07/03/2023

PACKAGE

SCALE:
1"=20'
FILENAME:
OMFS-M08-CGP101-128
CONTRACT No.:
AE-0030-17
DATE:
2/2/2024

**SOUND TRANSIT
PRELIMINARY ENGINEERING PLANS**
OPERATIONS & MAINTENANCE FACILITY SOUTH
CIVIL
GRADING PLAN


DRAWING No.:
M08-CGP110
FACILITY ID:
M08
SHEET No.: REV:

02/23/24 | 8:20 PM | PLOPEZHILF
C:\PWORKING\WEST01\02772714\OMFS-M08-CGP101-128.DWG

Refer to the plan set COVER drawing
for disclaimers regarding this drawing.

REFERENCE CONCEPT DRAWINGS					
No.	DATE	DSN	CHK	APP	REVISION

DESIGNED BY:
K. McDONALD
DRAWN BY:
J. LUM
CHECKED BY:
M. LARSON
APPROVED BY:
P. LOPEZ-HILFIKER

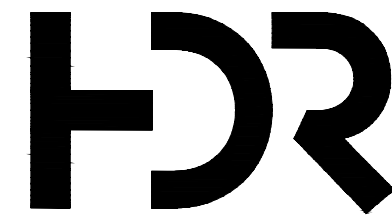

SUBMITTED BY:
PABLO LOPEZ-HILFIKER

DATE:
02/20/2023

REVIEWED BY:



DATE:
07/03/2023

PACKAGE #


SCALE:
1"=20'
FILENAME:
OMFS-M08-CGP101-128
CONTRACT No.:
AE-0030-17
DATE:
2/2/2024

SOUND TRANSIT
PRELIMINARY ENGINEERING PLANS
OPERATIONS & MAINTENANCE FACILITY SOUTH

CIVIL
GRADING PLAN

DRAWING No.:
M08-CGP111
FACILITY ID:
M08
SHEET No.: REV:

MATCHLINE:
SEE DWG M08-CGP106



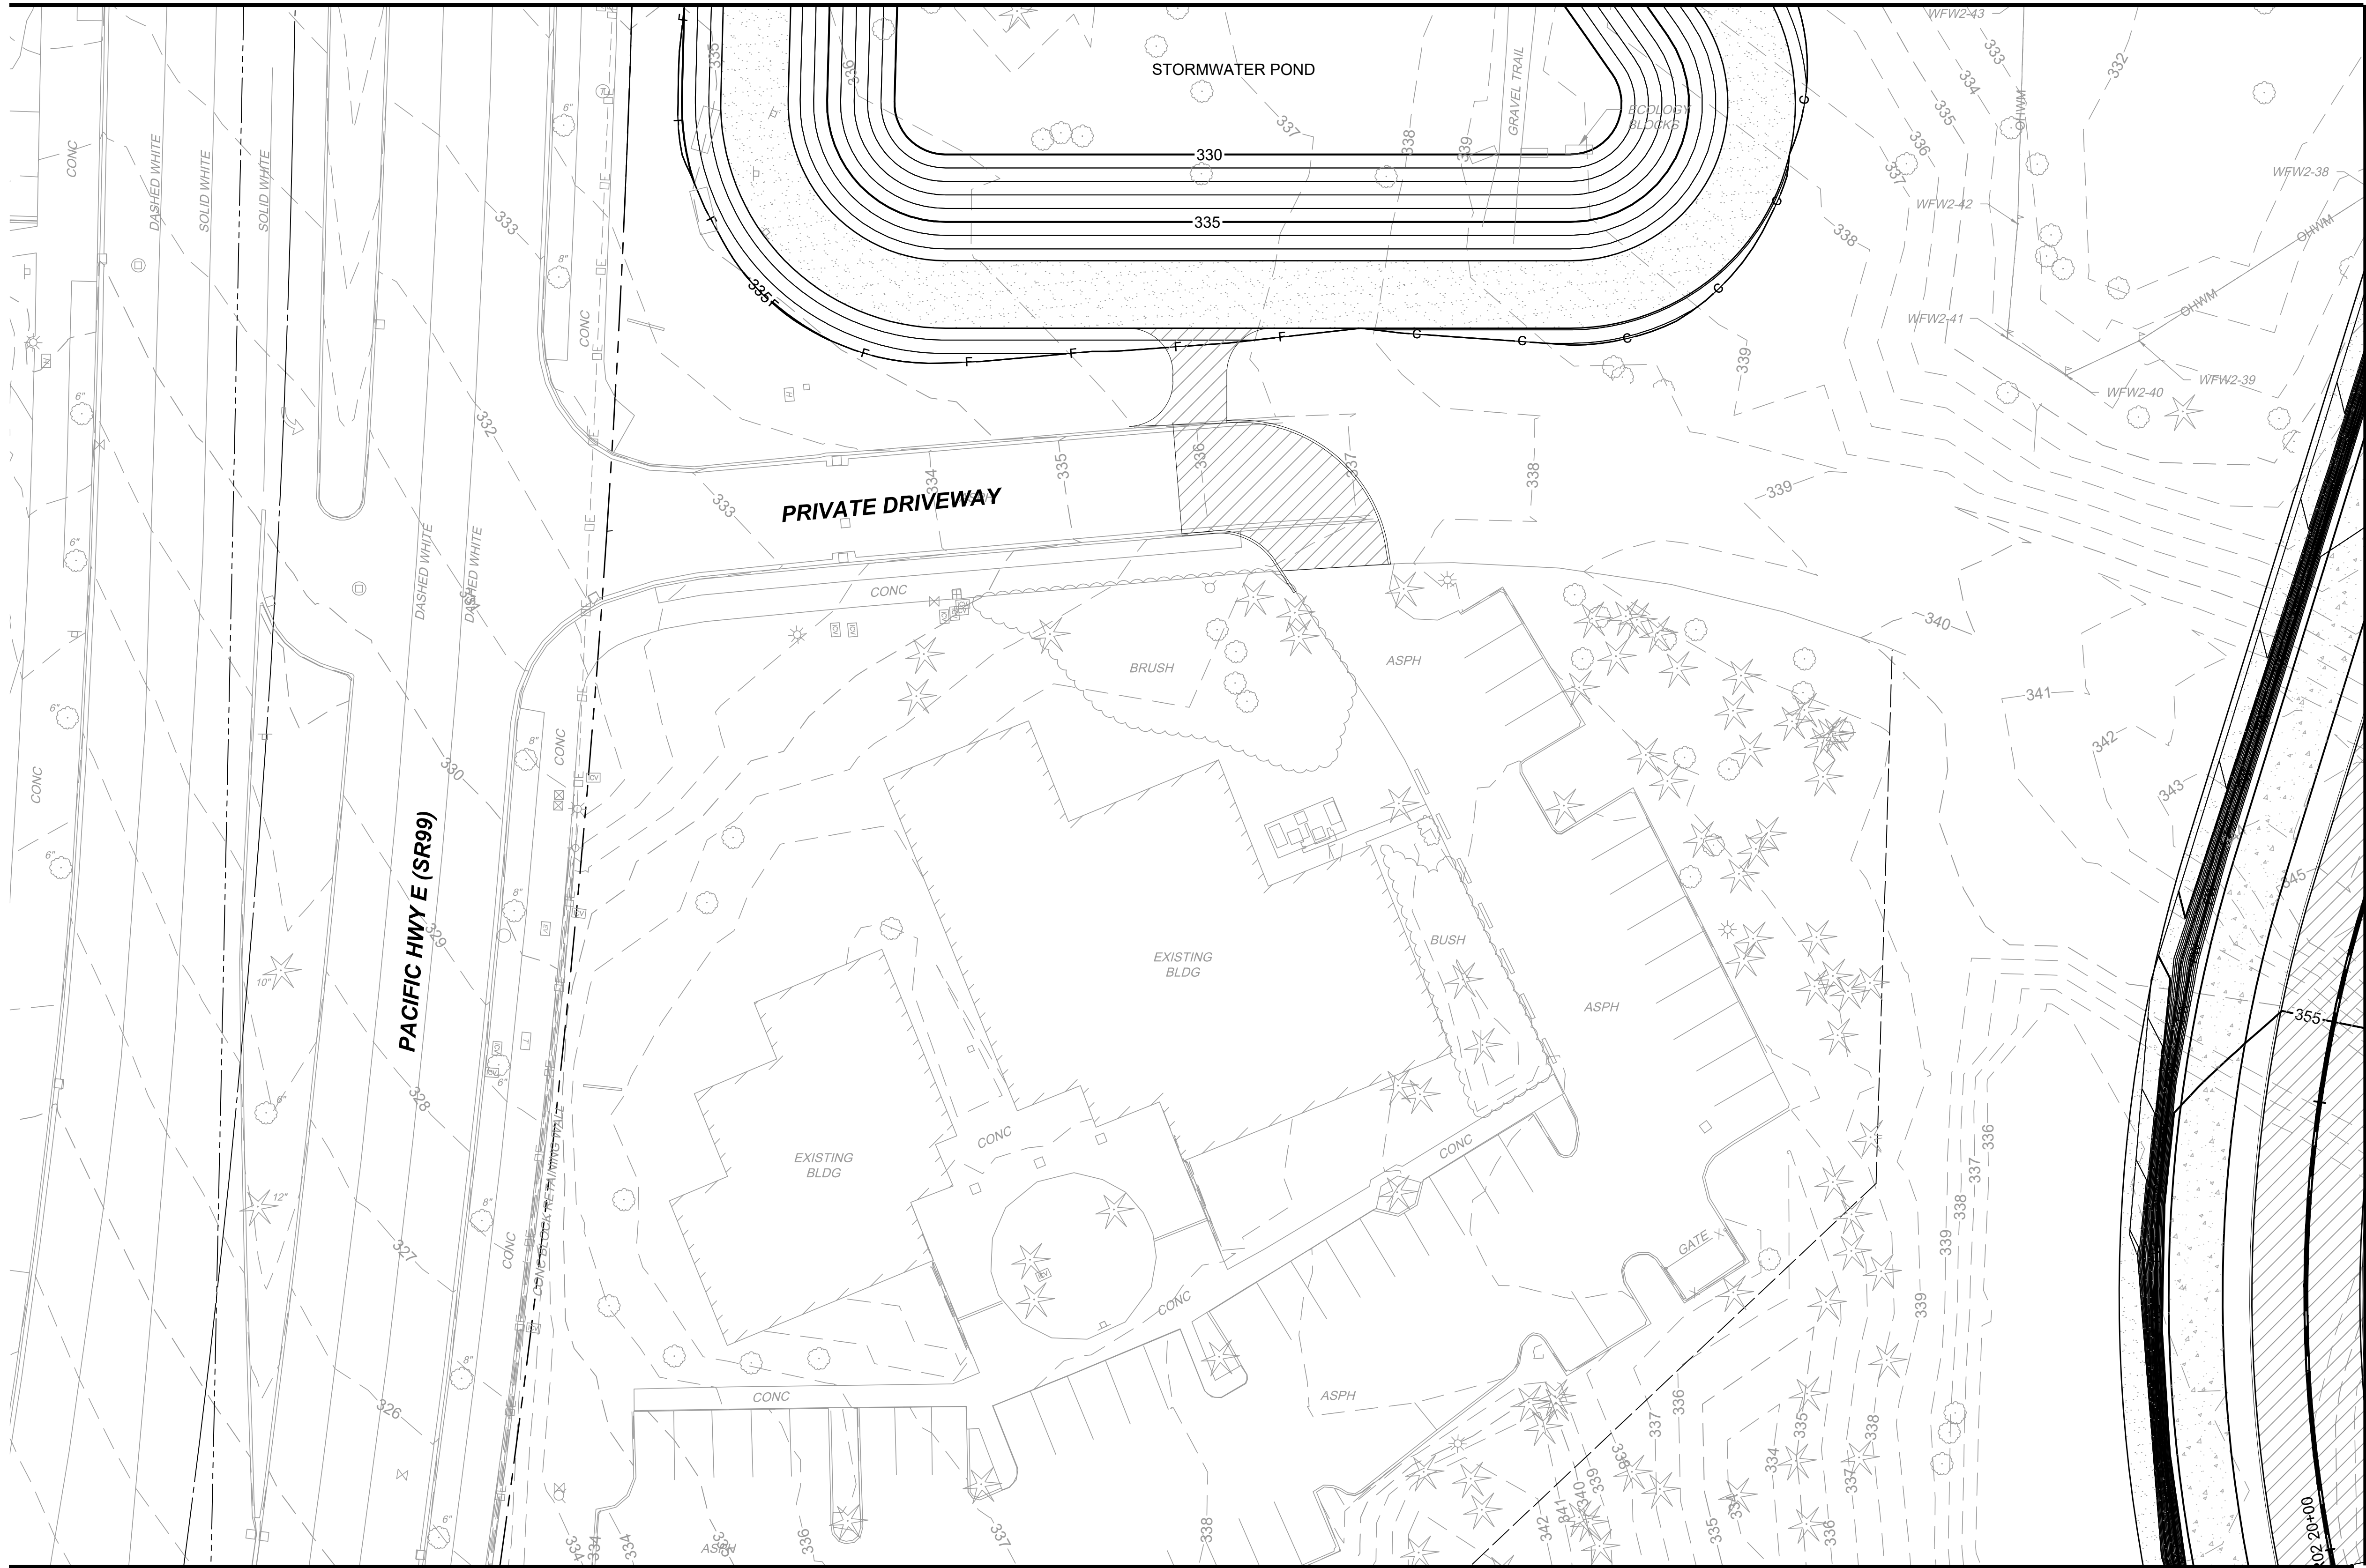


MATCHLINE:
SEE DWG M08-CGP116

- GENERAL NOTES:**
- REFER TO ROADWAY PLANS FOR PAVEMENT TYPES.
 - ROADWAY CONTOURS ARE FOR REFERENCE PURPOSES AND NOT FOR CONSTRUCTION.

- LEGEND:**
- CW — CUT WALL
 - FW — FILL WALL
 - 380 — MAJOR CONTOUR
 - 378 — MINOR CONTOUR
 - PAVEMENT SECTION RESTORATION
 - CONCRETE PAVEMENT
 - ASPHALT PAVEMENT

MATCHLINE:
SEE DWG M08-CGP112

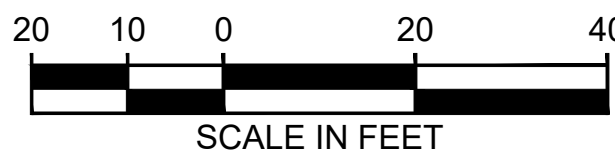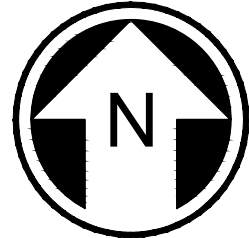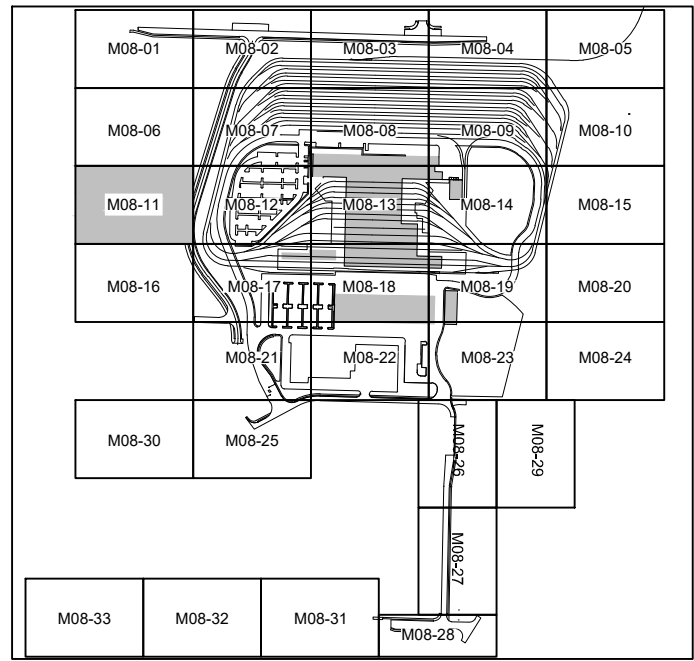


**NOT FOR
CONSTRUCTION**

02/23/24 | 8:22 PM | PLOPEZHILF
C:\PWORKING\WEST01\02772714\OMFS-M08-CGP101-128.DWG

Refer to the plan set COVER drawing
for disclaimers regarding this drawing.

REFERENCE CONCEPT DRAWINGS					
No.	DATE	DSN	CHK	APP	REVISION

DESIGNED BY:
K. McDONALD
DRAWN BY:
J. LUM
CHECKED BY:
M. LARSON
APPROVED BY:
P. LOPEZ-HILFIKER

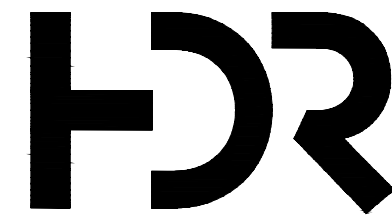

SUBMITTED BY:
PABLO LOPEZ-HILFIKER

DATE:
07/20/2023

REVIEWED BY:



DATE:
07/03/2023


PACKAGE #

SCALE:
1"=20'
FILENAME:
OMFS-M08-CGP101-128
CONTRACT No.:
AE-0030-17
DATE:
2/3/2024

SOUND TRANSIT
PRELIMINARY ENGINEERING PLANS
OPERATIONS & MAINTENANCE FACILITY SOUTH
CIVIL
GRADING PLAN

DRAWING No.:
M08-CGP112
FACILITY ID:
M08
SHEET No.: REV:




MATCHLINE:
SEE DWG M08-CGP107

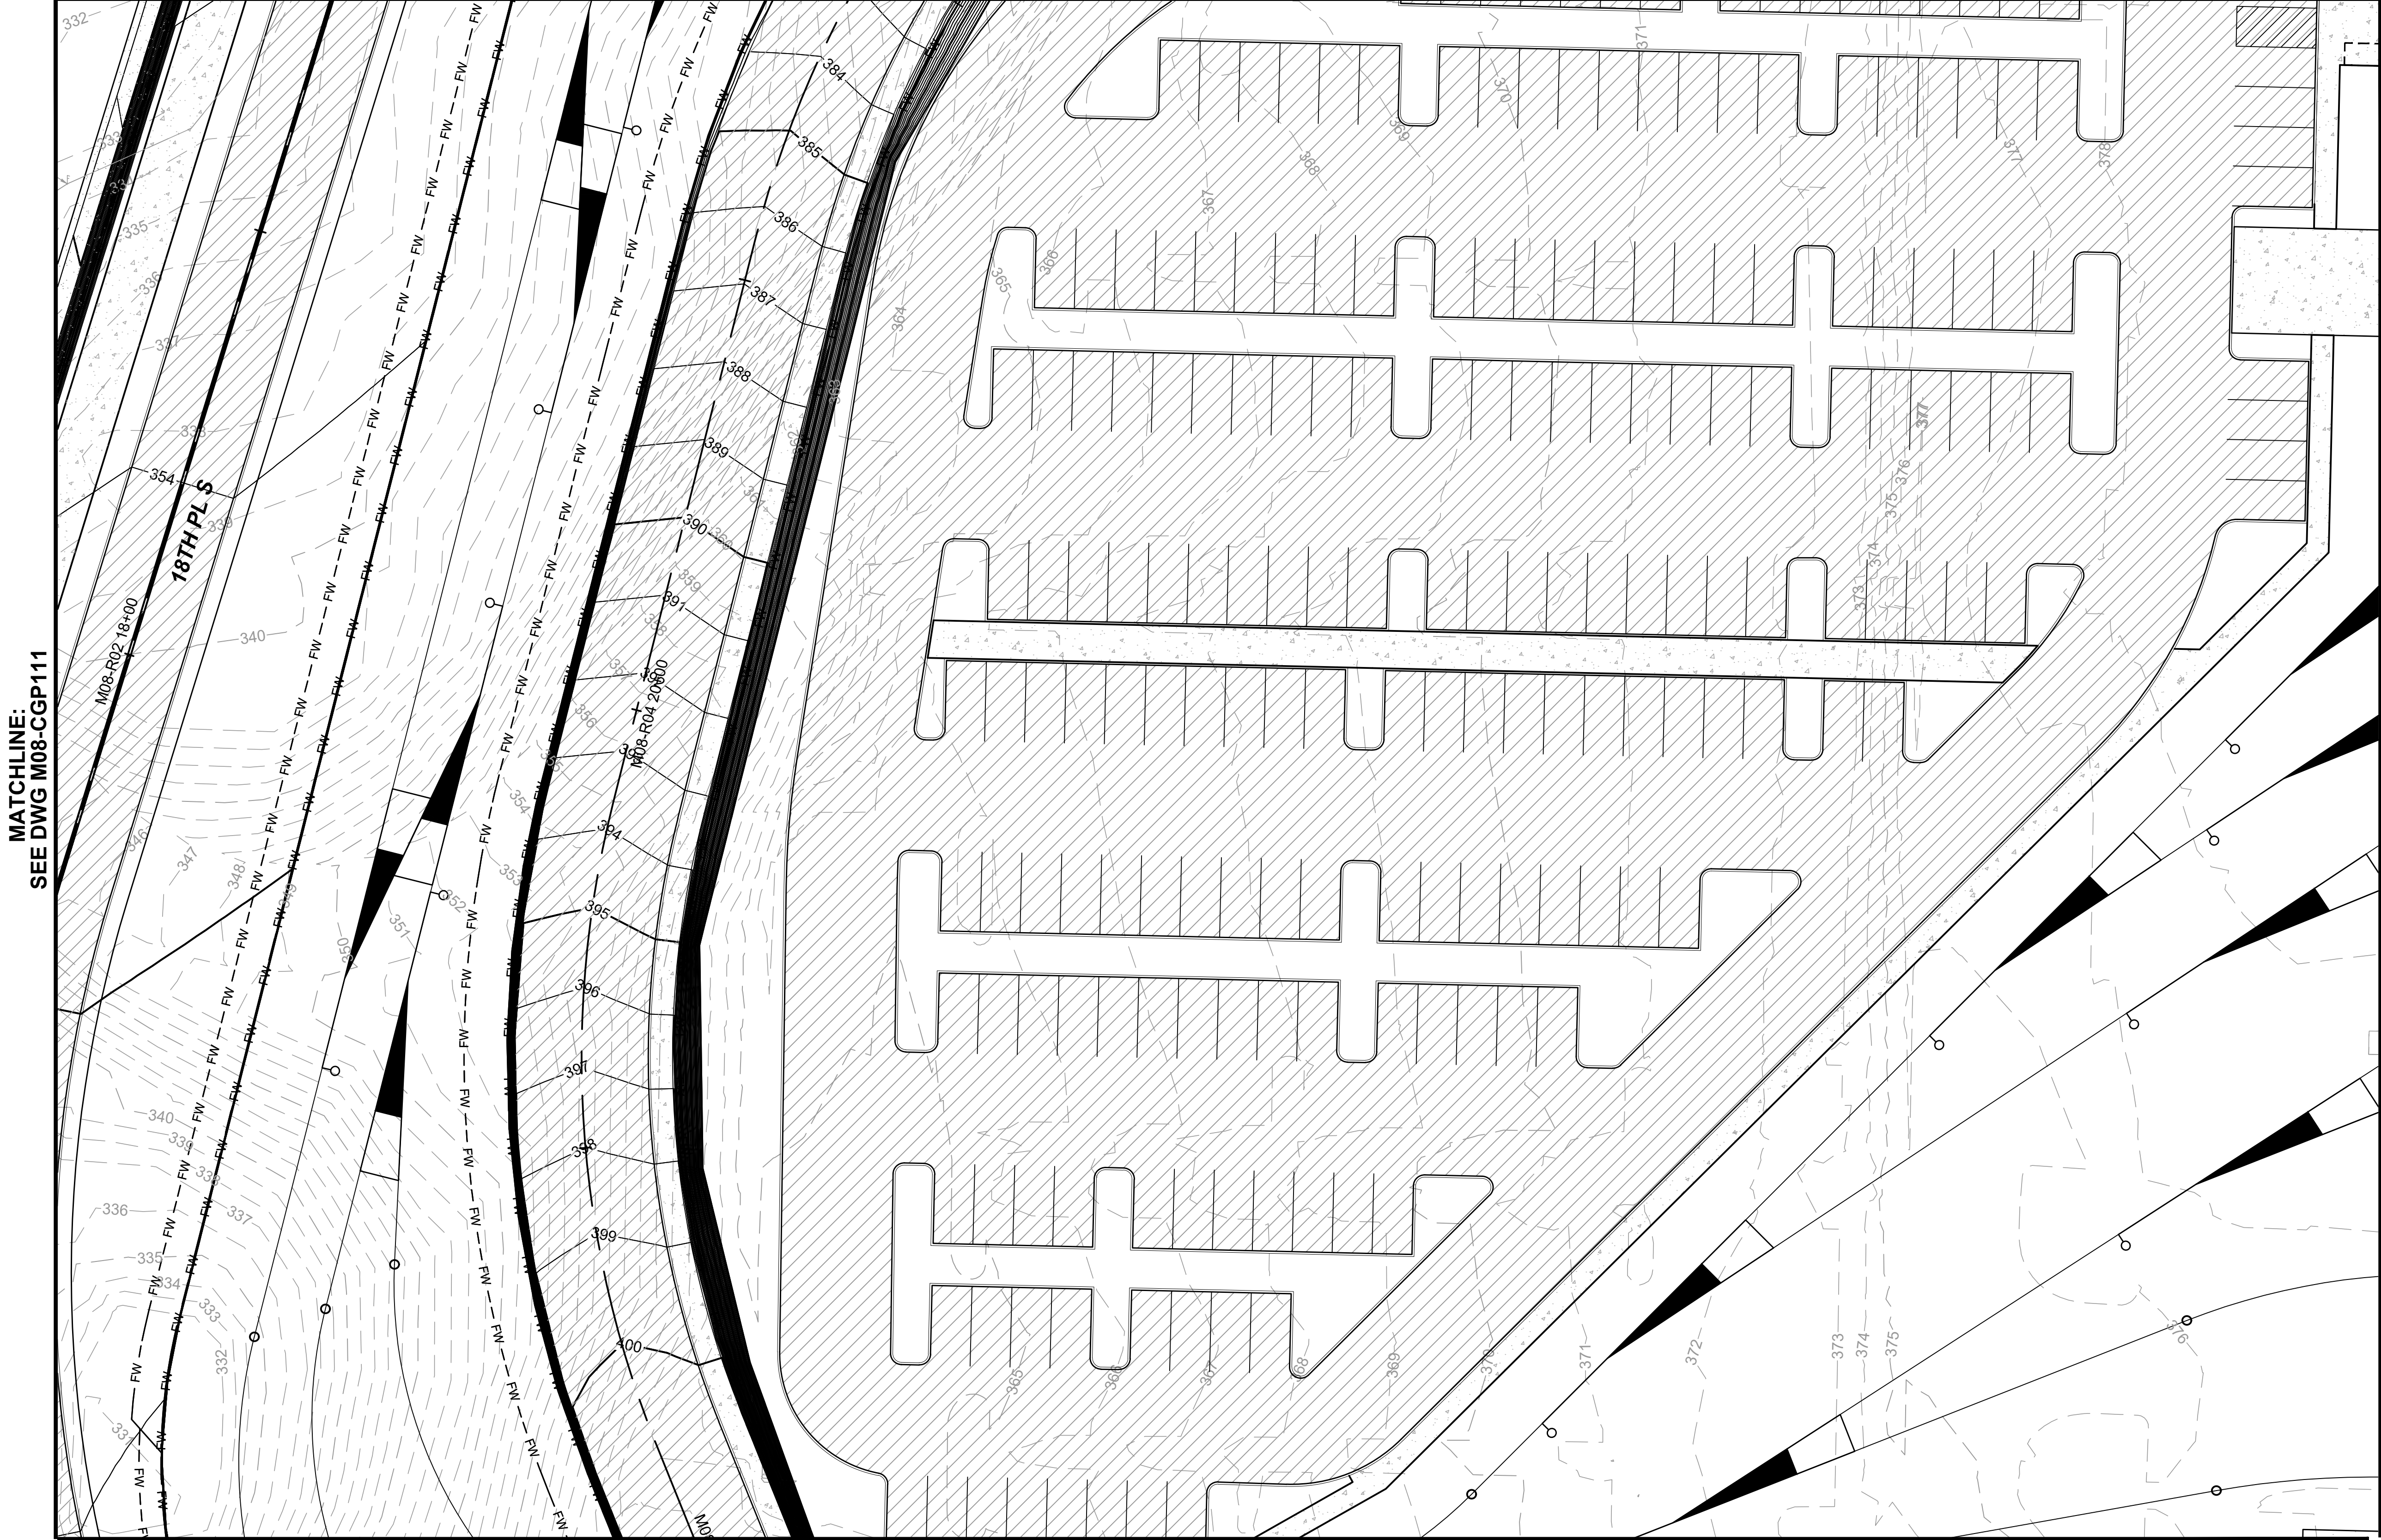

- GENERAL NOTES:
- REFER TO ROADWAY PLANS FOR PAVEMENT TYPES.
 - ROADWAY CONTOURS ARE FOR REFERENCE PURPOSES AND NOT FOR CONSTRUCTION.

- LEGEND:
- CW CUT WALL
 - FW FILL WALL
 - 380 MAJOR CONTOUR
 - 378 MINOR CONTOUR
 - PAVEMENT SECTION RESTORATION
 - CONCRETE PAVEMENT
 - ASPHALT PAVEMENT

MATCHLINE:
SEE DWG M08-CGP113

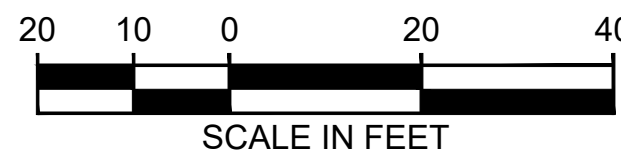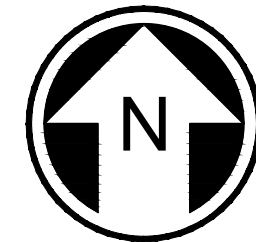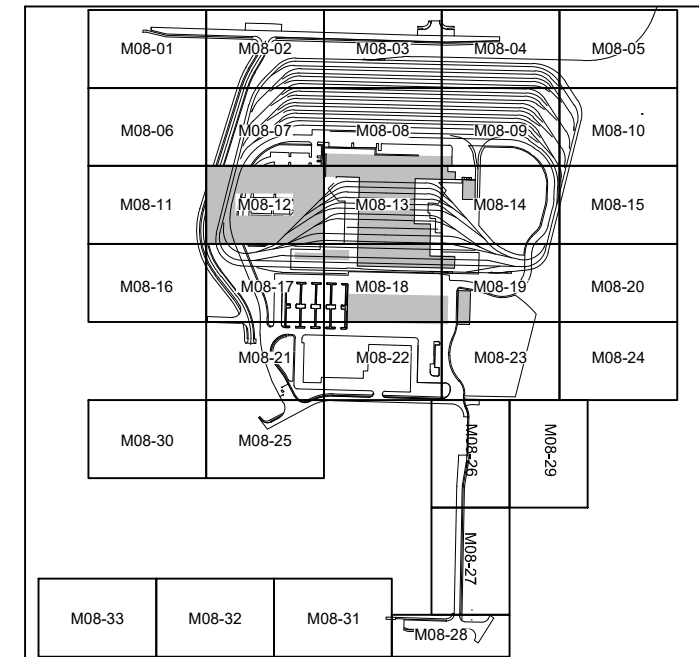

NOT FOR
CONSTRUCTION



MATCHLINE:
SEE DWG M08-CGP108

MATCHLINE:
SEE DWG M08-CGP112

MATCHLINE:
SEE DWG M08-CGP114

- GENERAL NOTES:**
- REFER TO ROADWAY PLANS FOR PAVEMENT TYPES.
 - ROADWAY CONTOURS ARE FOR REFERENCE PURPOSES AND NOT FOR CONSTRUCTION.

- LEGEND:**
- CW CUT WALL
 - FW FILL WALL
 - 380 MAJOR CONTOUR
 - 378 MINOR CONTOUR
 - PAVEMENT SECTION RESTORATION
 - CONCRETE PAVEMENT
 - ASPHALT PAVEMENT

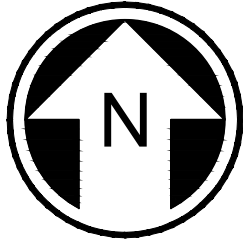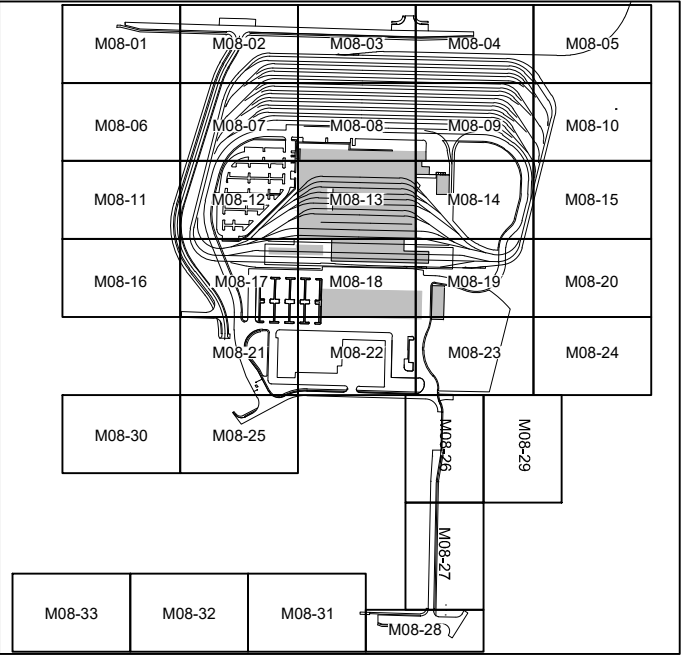

20 10 0 20 40
SCALE IN FEET

NOT FOR
CONSTRUCTION


MATCHLINE:
SEE DWG M08-CGP118

Refer to the plan set COVER drawing
for disclaimers regarding this drawing.

REFERENCE CONCEPT DRAWINGS

No.	DATE	DSN	CHK	APP	REVISION

DESIGNED BY:
K. McDONALD
DRAWN BY:
J. LUM
CHECKED BY:
M. LARSON
APPROVED BY:
P. LOPEZ-HILFIKER

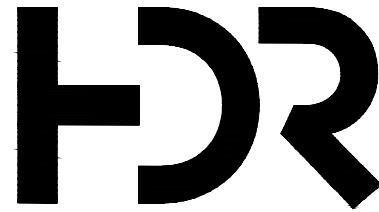

SUBMITTED BY:
PABLO LOPEZ-HILFIKER

DATE:
07/03/2023

REVIEWED BY:



DATE:
07/03/2023

PACKAGE

SCALE:
1"=20'
FILENAME:
OMFS-M08-CGP101-128
CONTRACT No.:
AE-0030-17
DATE:
2/27/2024

SOUND TRANSIT
PRELIMINARY ENGINEERING PLANS
OPERATIONS & MAINTENANCE FACILITY SOUTH
CIVIL
GRADING PLAN


DRAWING No.:
M08-CGP113
FACILITY ID:
M08
SHEET No.: REV:

02/23/24 | 8:24 PM | PLOPEZHILF
C:\PWORKING\WEST01\DWG\OMFS-M08-CGP101-128.DWG

Refer to the plan set COVER drawing
for disclaimers regarding this drawing.

REFERENCE CONCEPT DRAWINGS					
No.	DATE	DSN	CHK	APP	REVISION

DESIGNED BY:	K. McDONALD
DRAWN BY:	J. LUM
CHECKED BY:	M. LARSON
APPROVED BY:	P. LOPEZ-HILFIKER

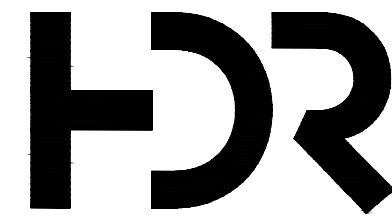

SUBMITTED BY:
PABLO LOPEZ-HILFIKER

DATE:
02/20/2023

REVIEWED BY:

DATE:
07/03/2023


PACKAGE #
SCALE: 1"=20'
FILENAME: OMFS-M08-CGP101-128
CONTRACT No.: AE-0030-17
DATE: 2/2/2024

SOUND TRANSIT
PRELIMINARY ENGINEERING PLANS
OPERATIONS & MAINTENANCE FACILITY SOUTH

CIVIL
GRADING PLAN

DRAWING No.:	M08-CGP114
FACILITY ID:	M08
SHEET No.:	REV:

MATCHLINE:
SEE DWG M08-CGP109

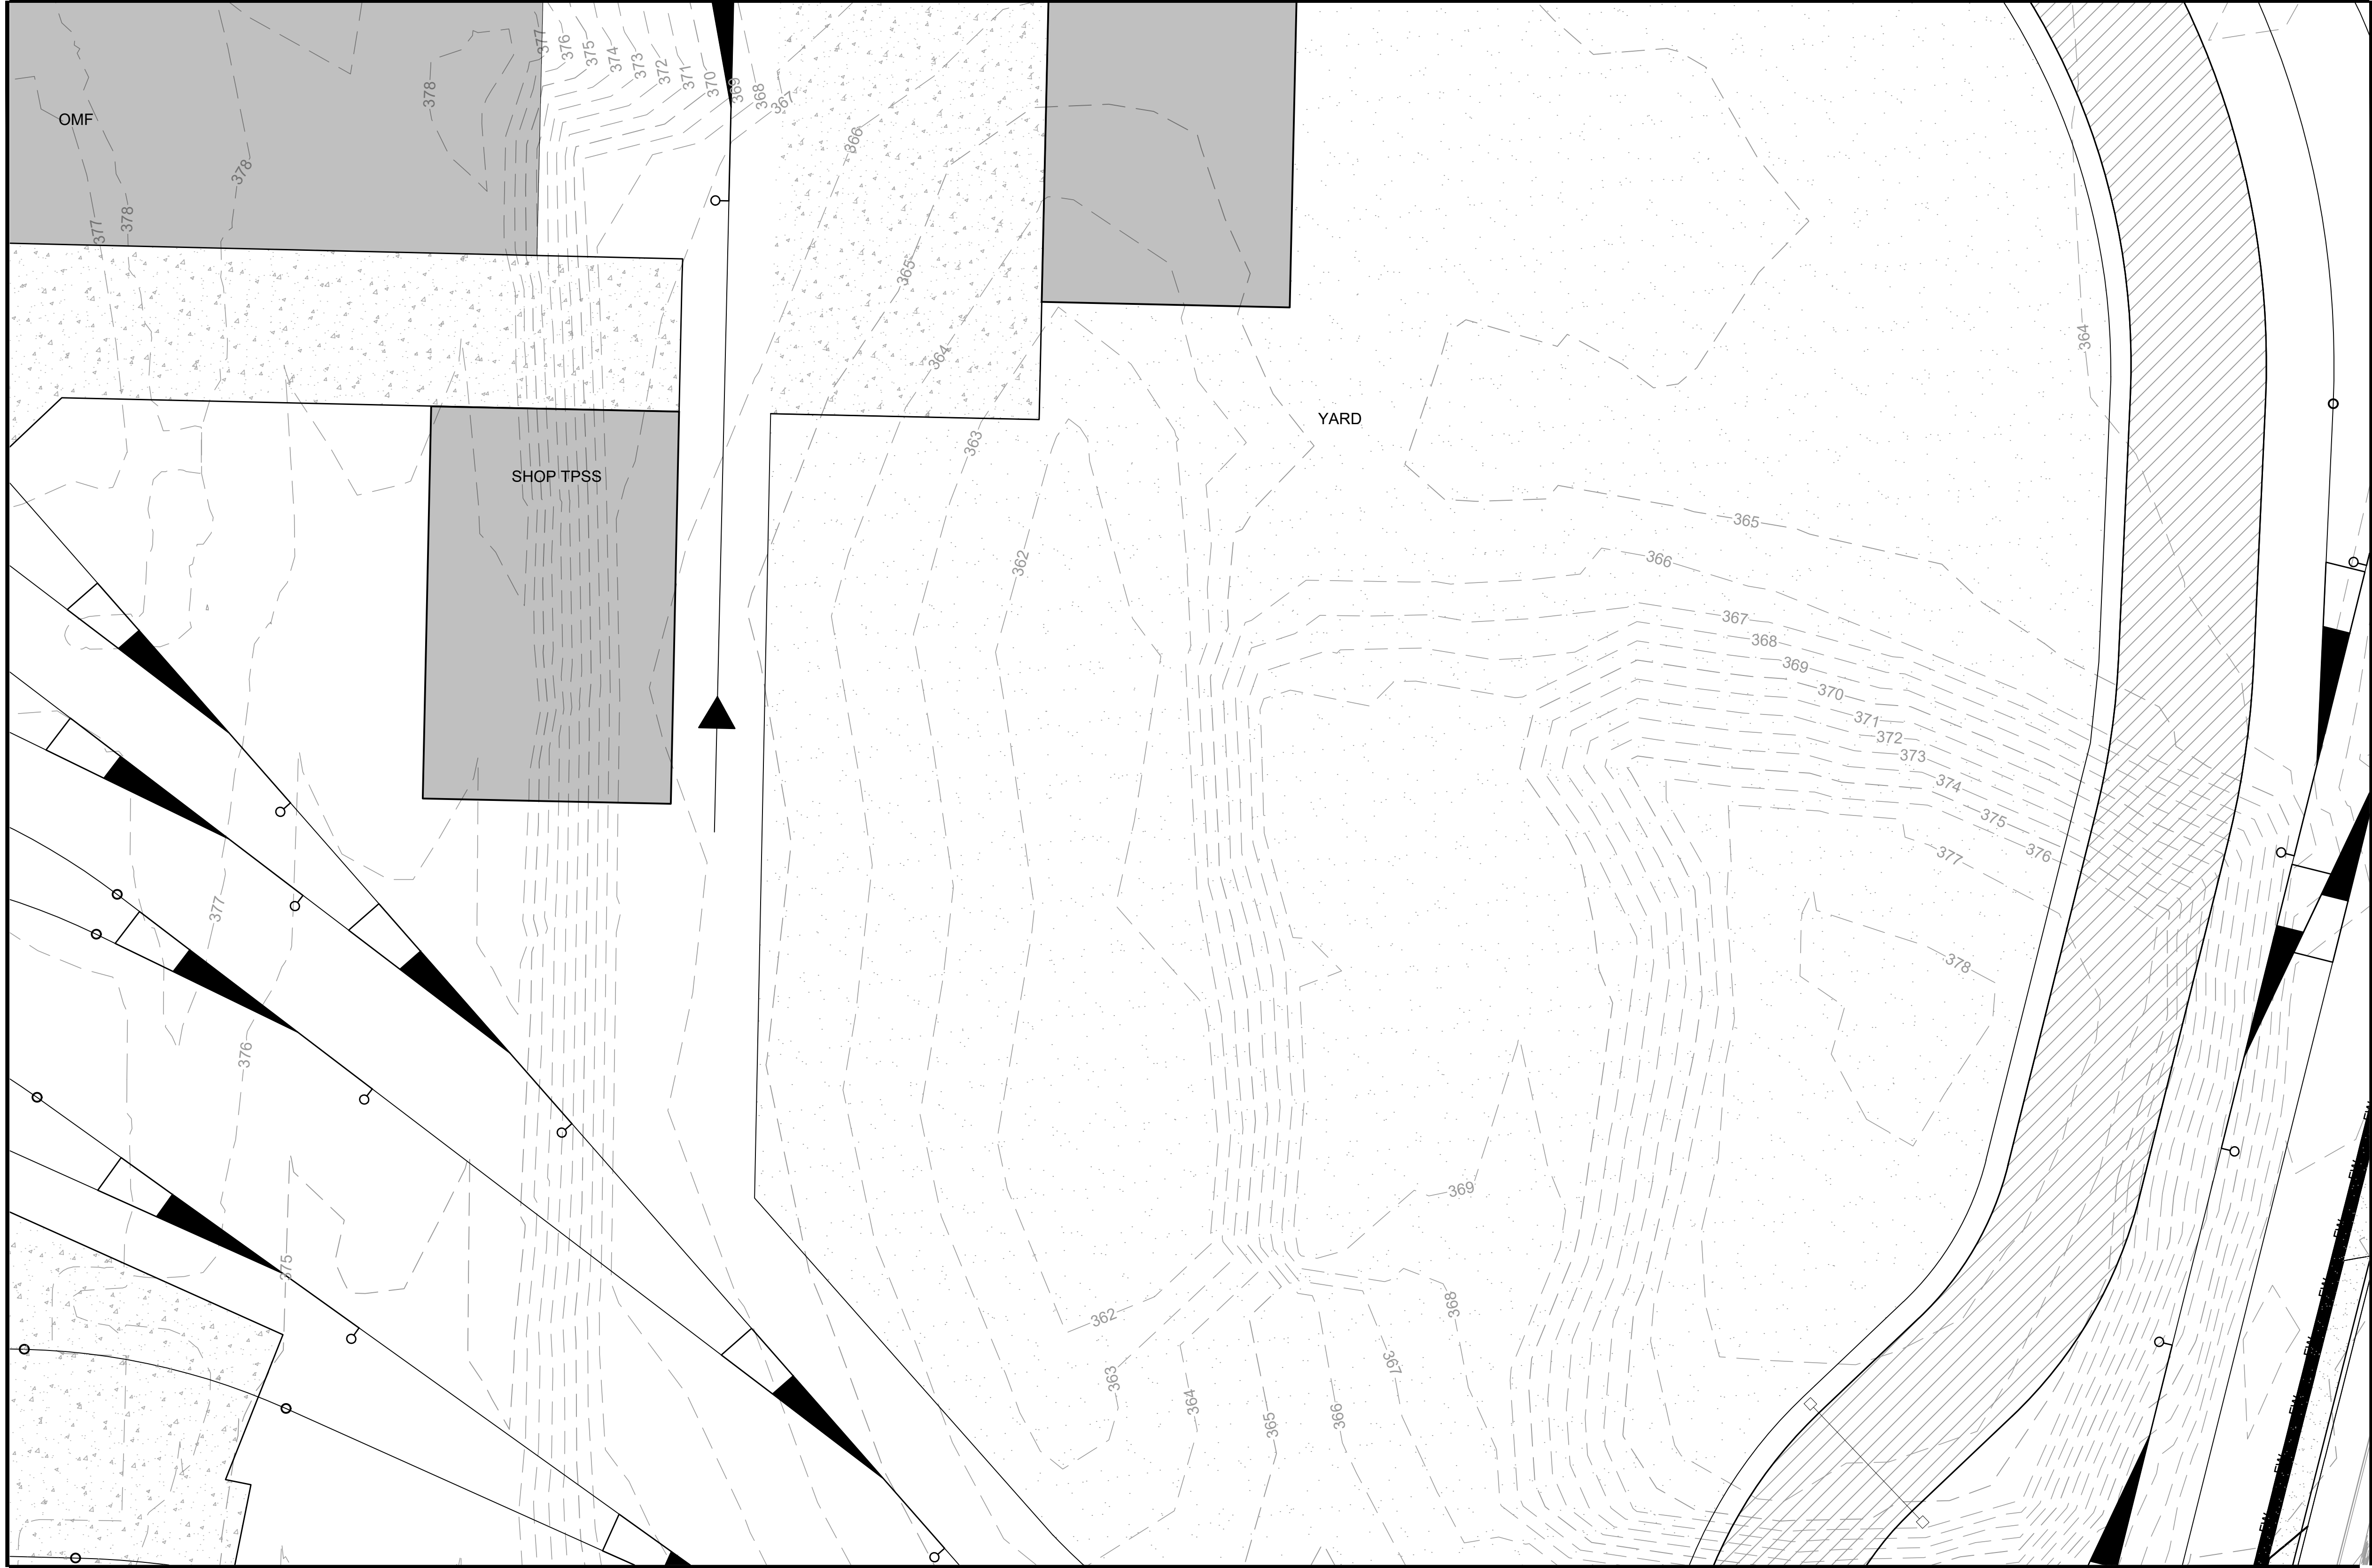

MATCHLINE:
SEE DWG M08-CGP119




GENERAL NOTES:

- REFER TO ROADWAY PLANS FOR PAVEMENT TYPES.
- ROADWAY CONTOURS ARE FOR REFERENCE PURPOSES AND NOT FOR CONSTRUCTION.

LEGEND:

- CW — CUT WALL
- FW — FILL WALL
- 380 — MAJOR CONTOUR
- 378 — MINOR CONTOUR
- PAVEMENT SECTION RESTORATION
- CONCRETE PAVEMENT
- ASPHALT PAVEMENT

MATCHLINE:
SEE DWG M08-CGP115

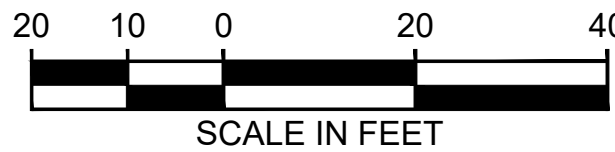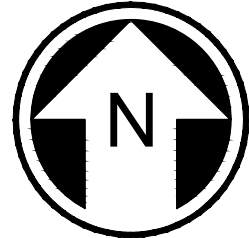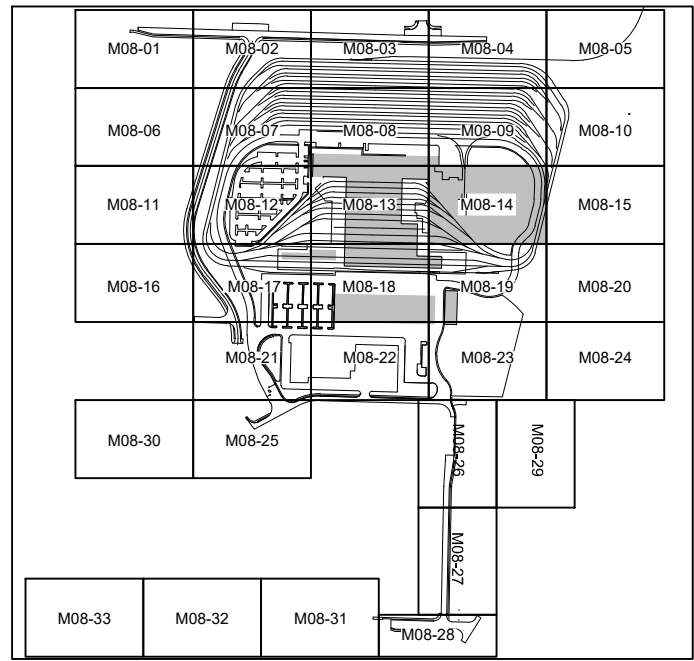


**NOT FOR
CONSTRUCTION**

02/23/24 | 8:26 PM | PLOPEZHILF
C:\PWORKING\WEST01\DWG\OMFS-M08-CGP101-128.DWG



MATCHLINE:
SEE DWG M08-CGP114

MATCHLINE:
SEE DWG M08-CGP110

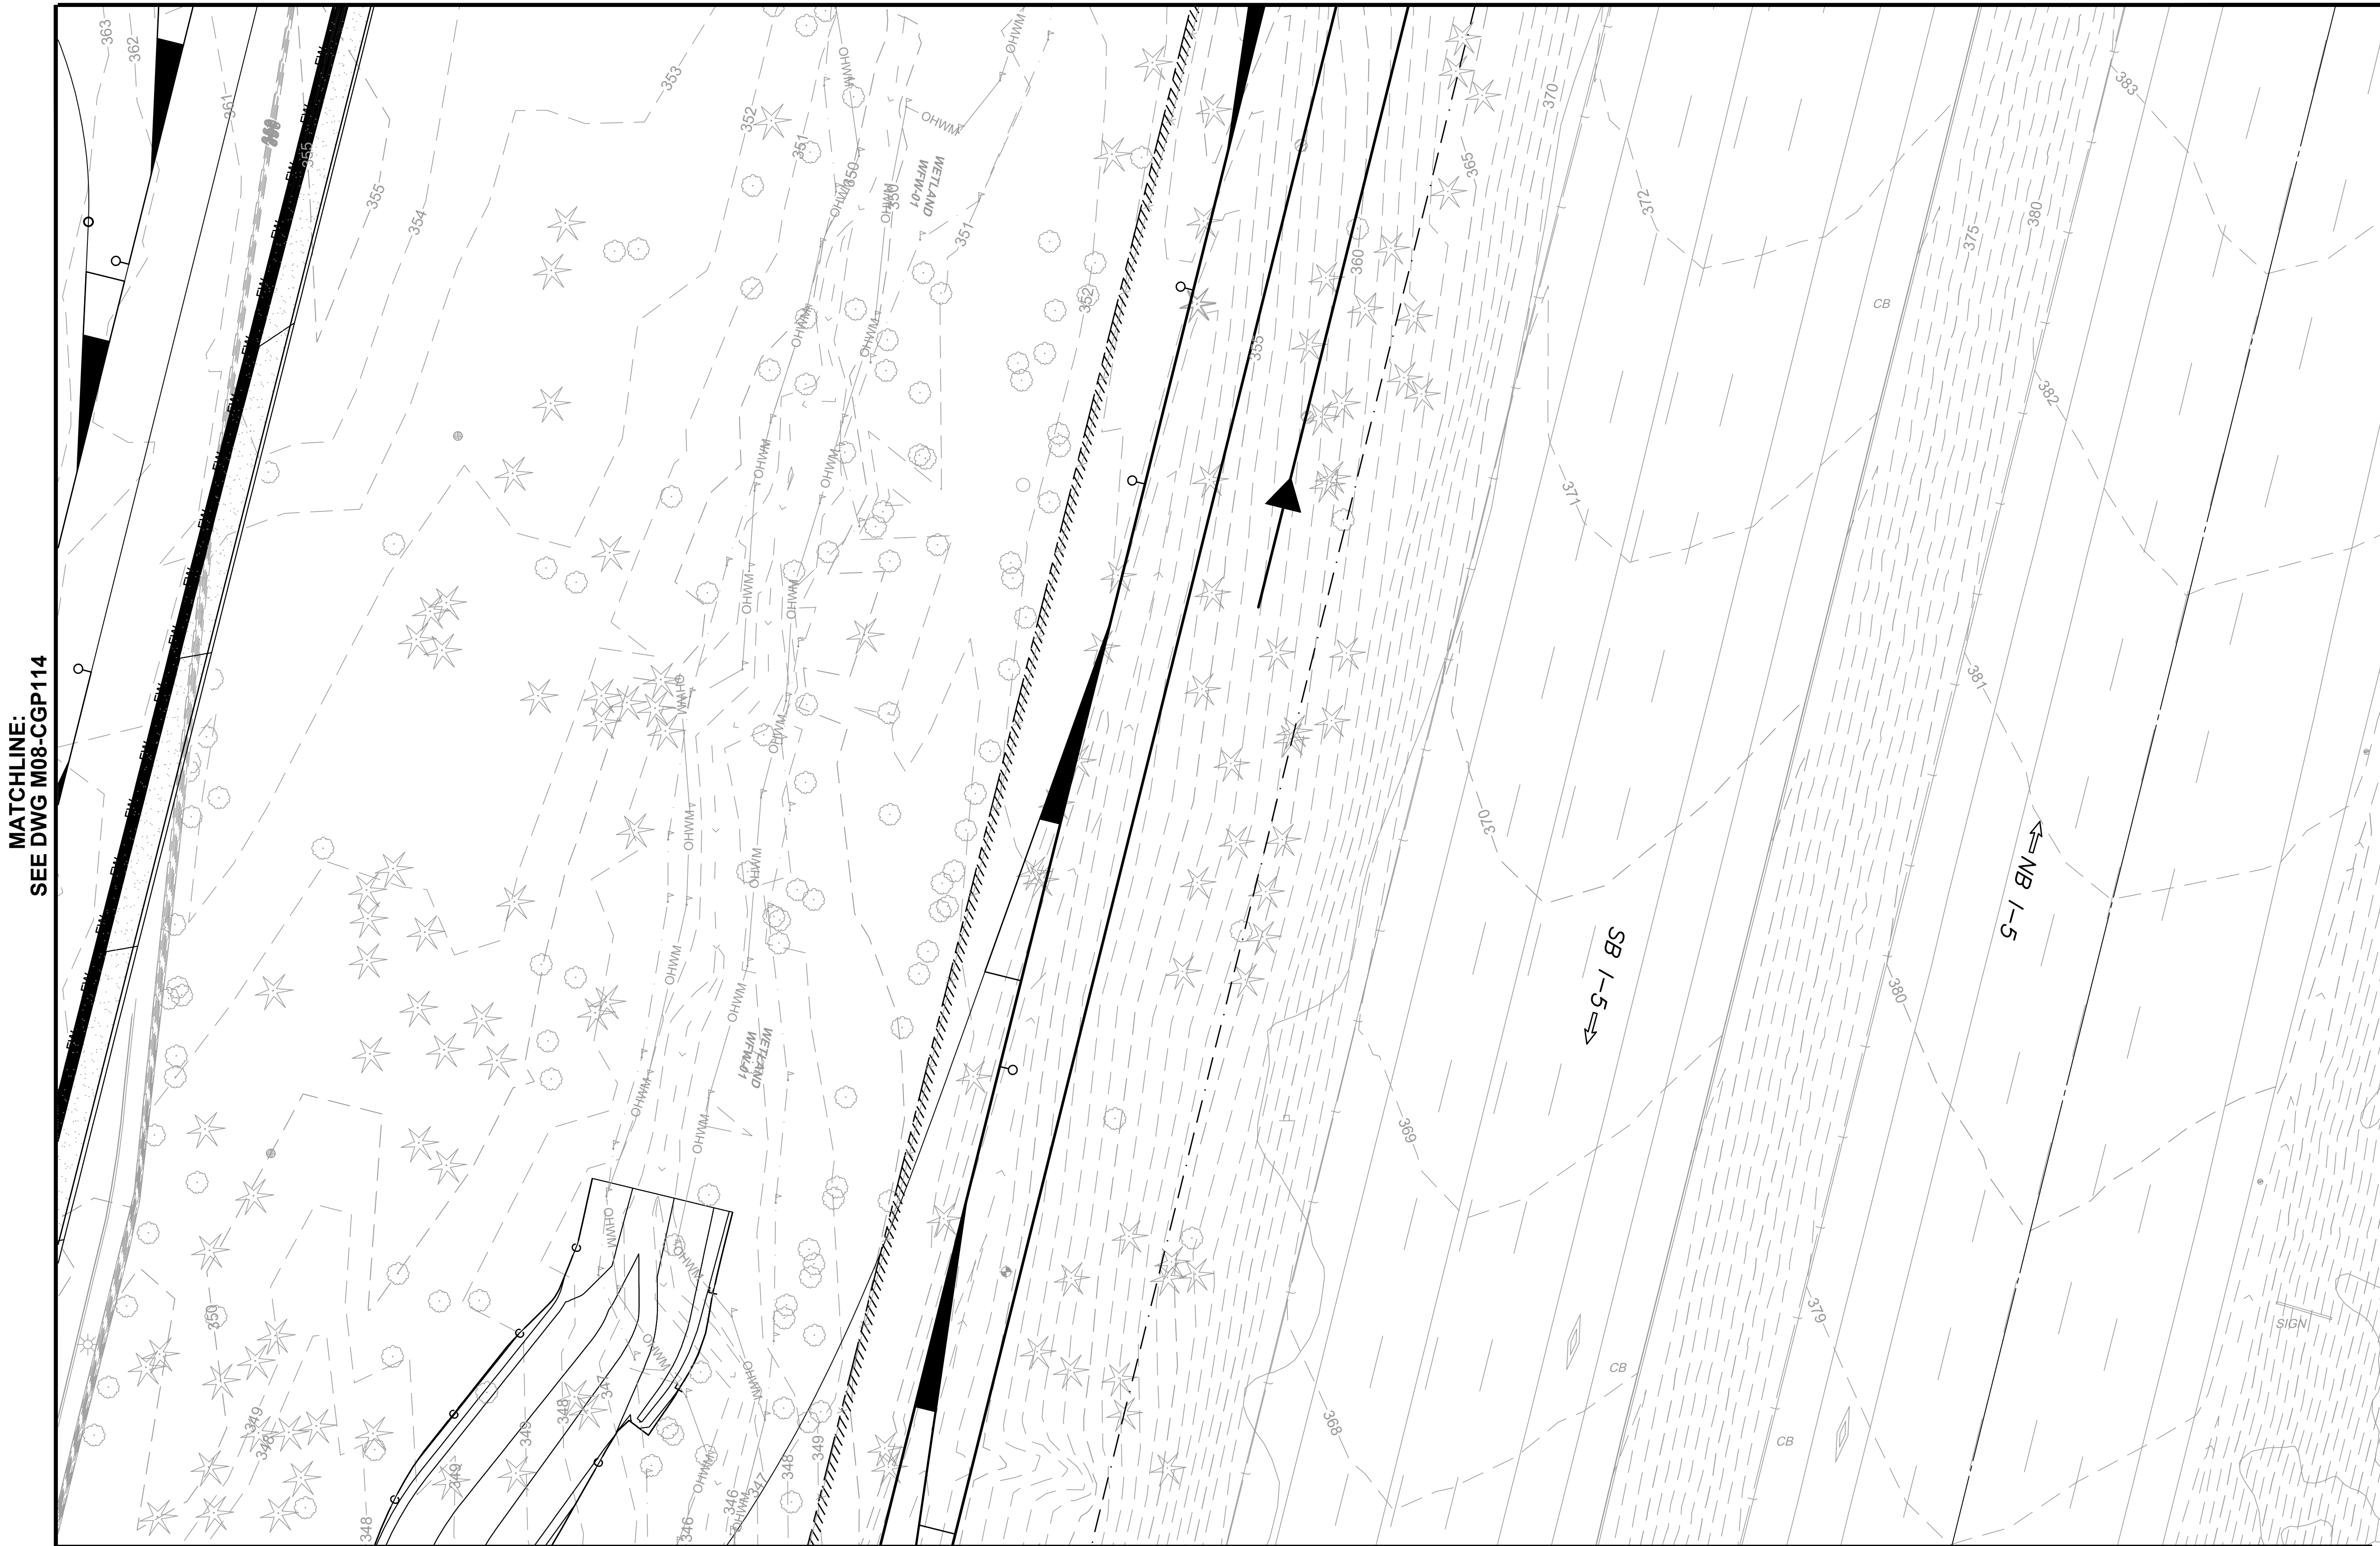

- GENERAL NOTES:**
- REFER TO ROADWAY PLANS FOR PAVEMENT TYPES.
 - ROADWAY CONTOURS ARE FOR REFERENCE PURPOSES AND NOT FOR CONSTRUCTION.

- LEGEND:**
- — CW — CUT WALL
 - — FW — FILL WALL
 - 380 — MAJOR CONTOUR
 - 378 — MINOR CONTOUR
 - PAVEMENT SECTION RESTORATION
 - CONCRETE PAVEMENT
 - ASPHALT PAVEMENT

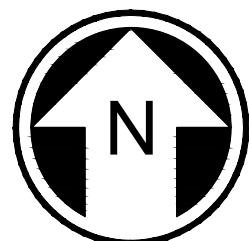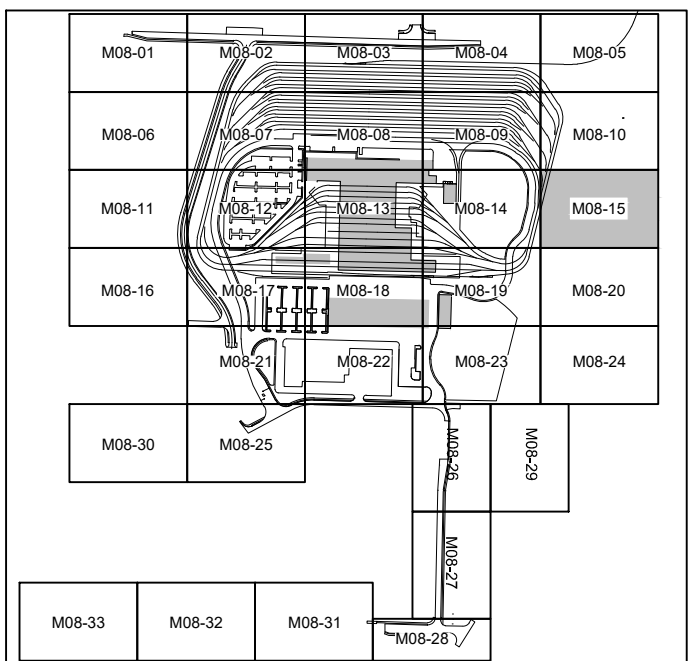


NOT FOR
CONSTRUCTION

Refer to the plan set COVER drawing
for disclaimers regarding this drawing.

REFERENCE CONCEPT DRAWINGS

No.	DATE	DSN	CHK	APP	REVISION

DESIGNED BY:
K. McDONALD
DRAWN BY:
J. LUM
CHECKED BY:
M. LARSON
APPROVED BY:
P. LOPEZ-HILFIKER

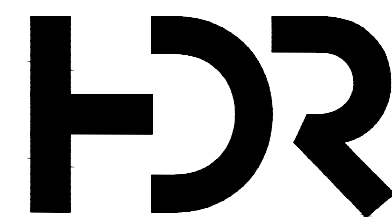

SUBMITTED BY:
PABLO LOPEZ-HILFIKER

DATE:
02/20/2023

REVIEWED BY:

DATE:
07/03/2023

LINE IS 1" AT
FULL SCALE



PACKAGE

SCALE:
1"=20'
FILENAME:
OMFS-M08-CGP101-128
CONTRACT No.:
AE-0030-17
DATE:
2/2/2024

SOUND TRANSIT
PRELIMINARY ENGINEERING PLANS
OPERATIONS & MAINTENANCE FACILITY SOUTH

CIVIL
GRADING PLAN



DRAWING No.:
M08-CGP115
FACILITY ID:
M08
SHEET No.: REV:

MATCHLINE:
SEE DWG M08-CGP111

- GENERAL NOTES:
- REFER TO ROADWAY PLANS FOR PAVEMENT TYPES.
 - ROADWAY CONTOURS ARE FOR REFERENCE PURPOSES AND NOT FOR CONSTRUCTION.

- LEGEND:
- CW CUT WALL
 - FW FILL WALL
 - 380 MAJOR CONTOUR
 - 378 MINOR CONTOUR
 - PAVEMENT SECTION RESTORATION
 - CONCRETE PAVEMENT
 - ASPHALT PAVEMENT

MATCHLINE:
SEE DWG M08-CGP117

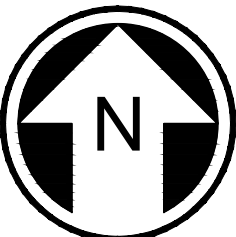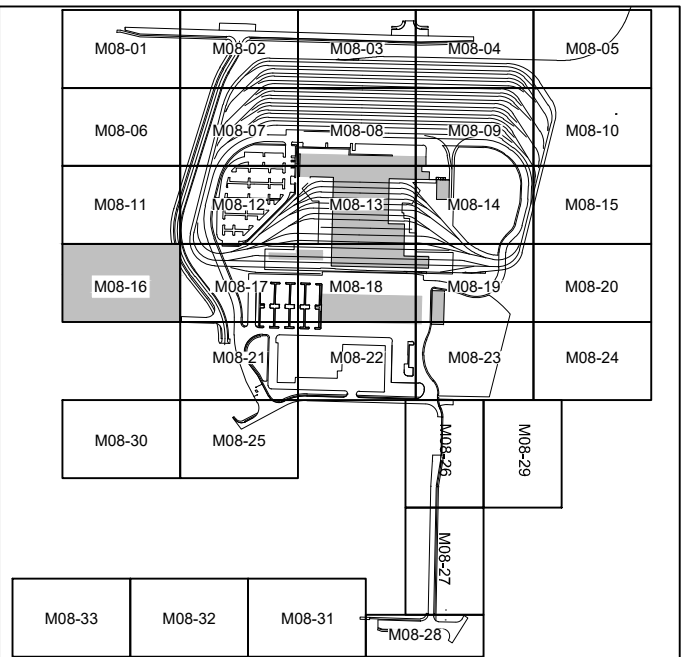



NOT FOR
CONSTRUCTION

Refer to the plan set COVER drawing
for disclaimers regarding this drawing.

REFERENCE CONCEPT DRAWINGS

No.	DATE	DSN	CHK	APP	REVISION

DESIGNED BY:
K. McDONALD
DRAWN BY:
J. LUM
CHECKED BY:
M. LARSON
APPROVED BY:
P. LOPEZ-HILFIKER

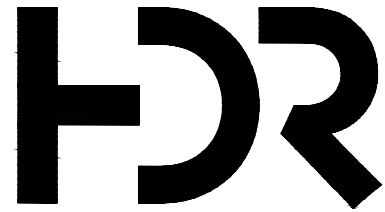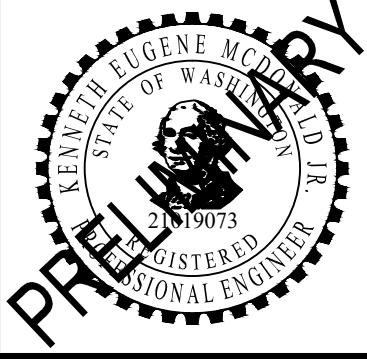

SUBMITTED BY:
PABLO LOPEZ-HILFIKER

DATE:
07/03/2023

REVIEWED BY:



DATE:
07/03/2023

PACKAGE

SCALE:
1"=20'
FILENAME:
OMFS-M08-CGP101-128
CONTRACT No.:
AE-0030-17
DATE:
2/2/2024

SOUND TRANSIT
PRELIMINARY ENGINEERING PLANS
OPERATIONS & MAINTENANCE FACILITY SOUTH


CIVIL
GRADING PLAN

DRAWING No.:
M08-CGP116
FACILITY ID:
M08
SHEET No.: REV:

02/23/24 | 8:28 PM | PLOPEZHILF
C:\PWORKING\WEST01\02772714\OMFS-M08-CGP101-128.DWG

MATCHLINE:
SEE DWG M08-CGP116

Refer to the plan set COVER drawing
for disclaimers regarding this drawing.

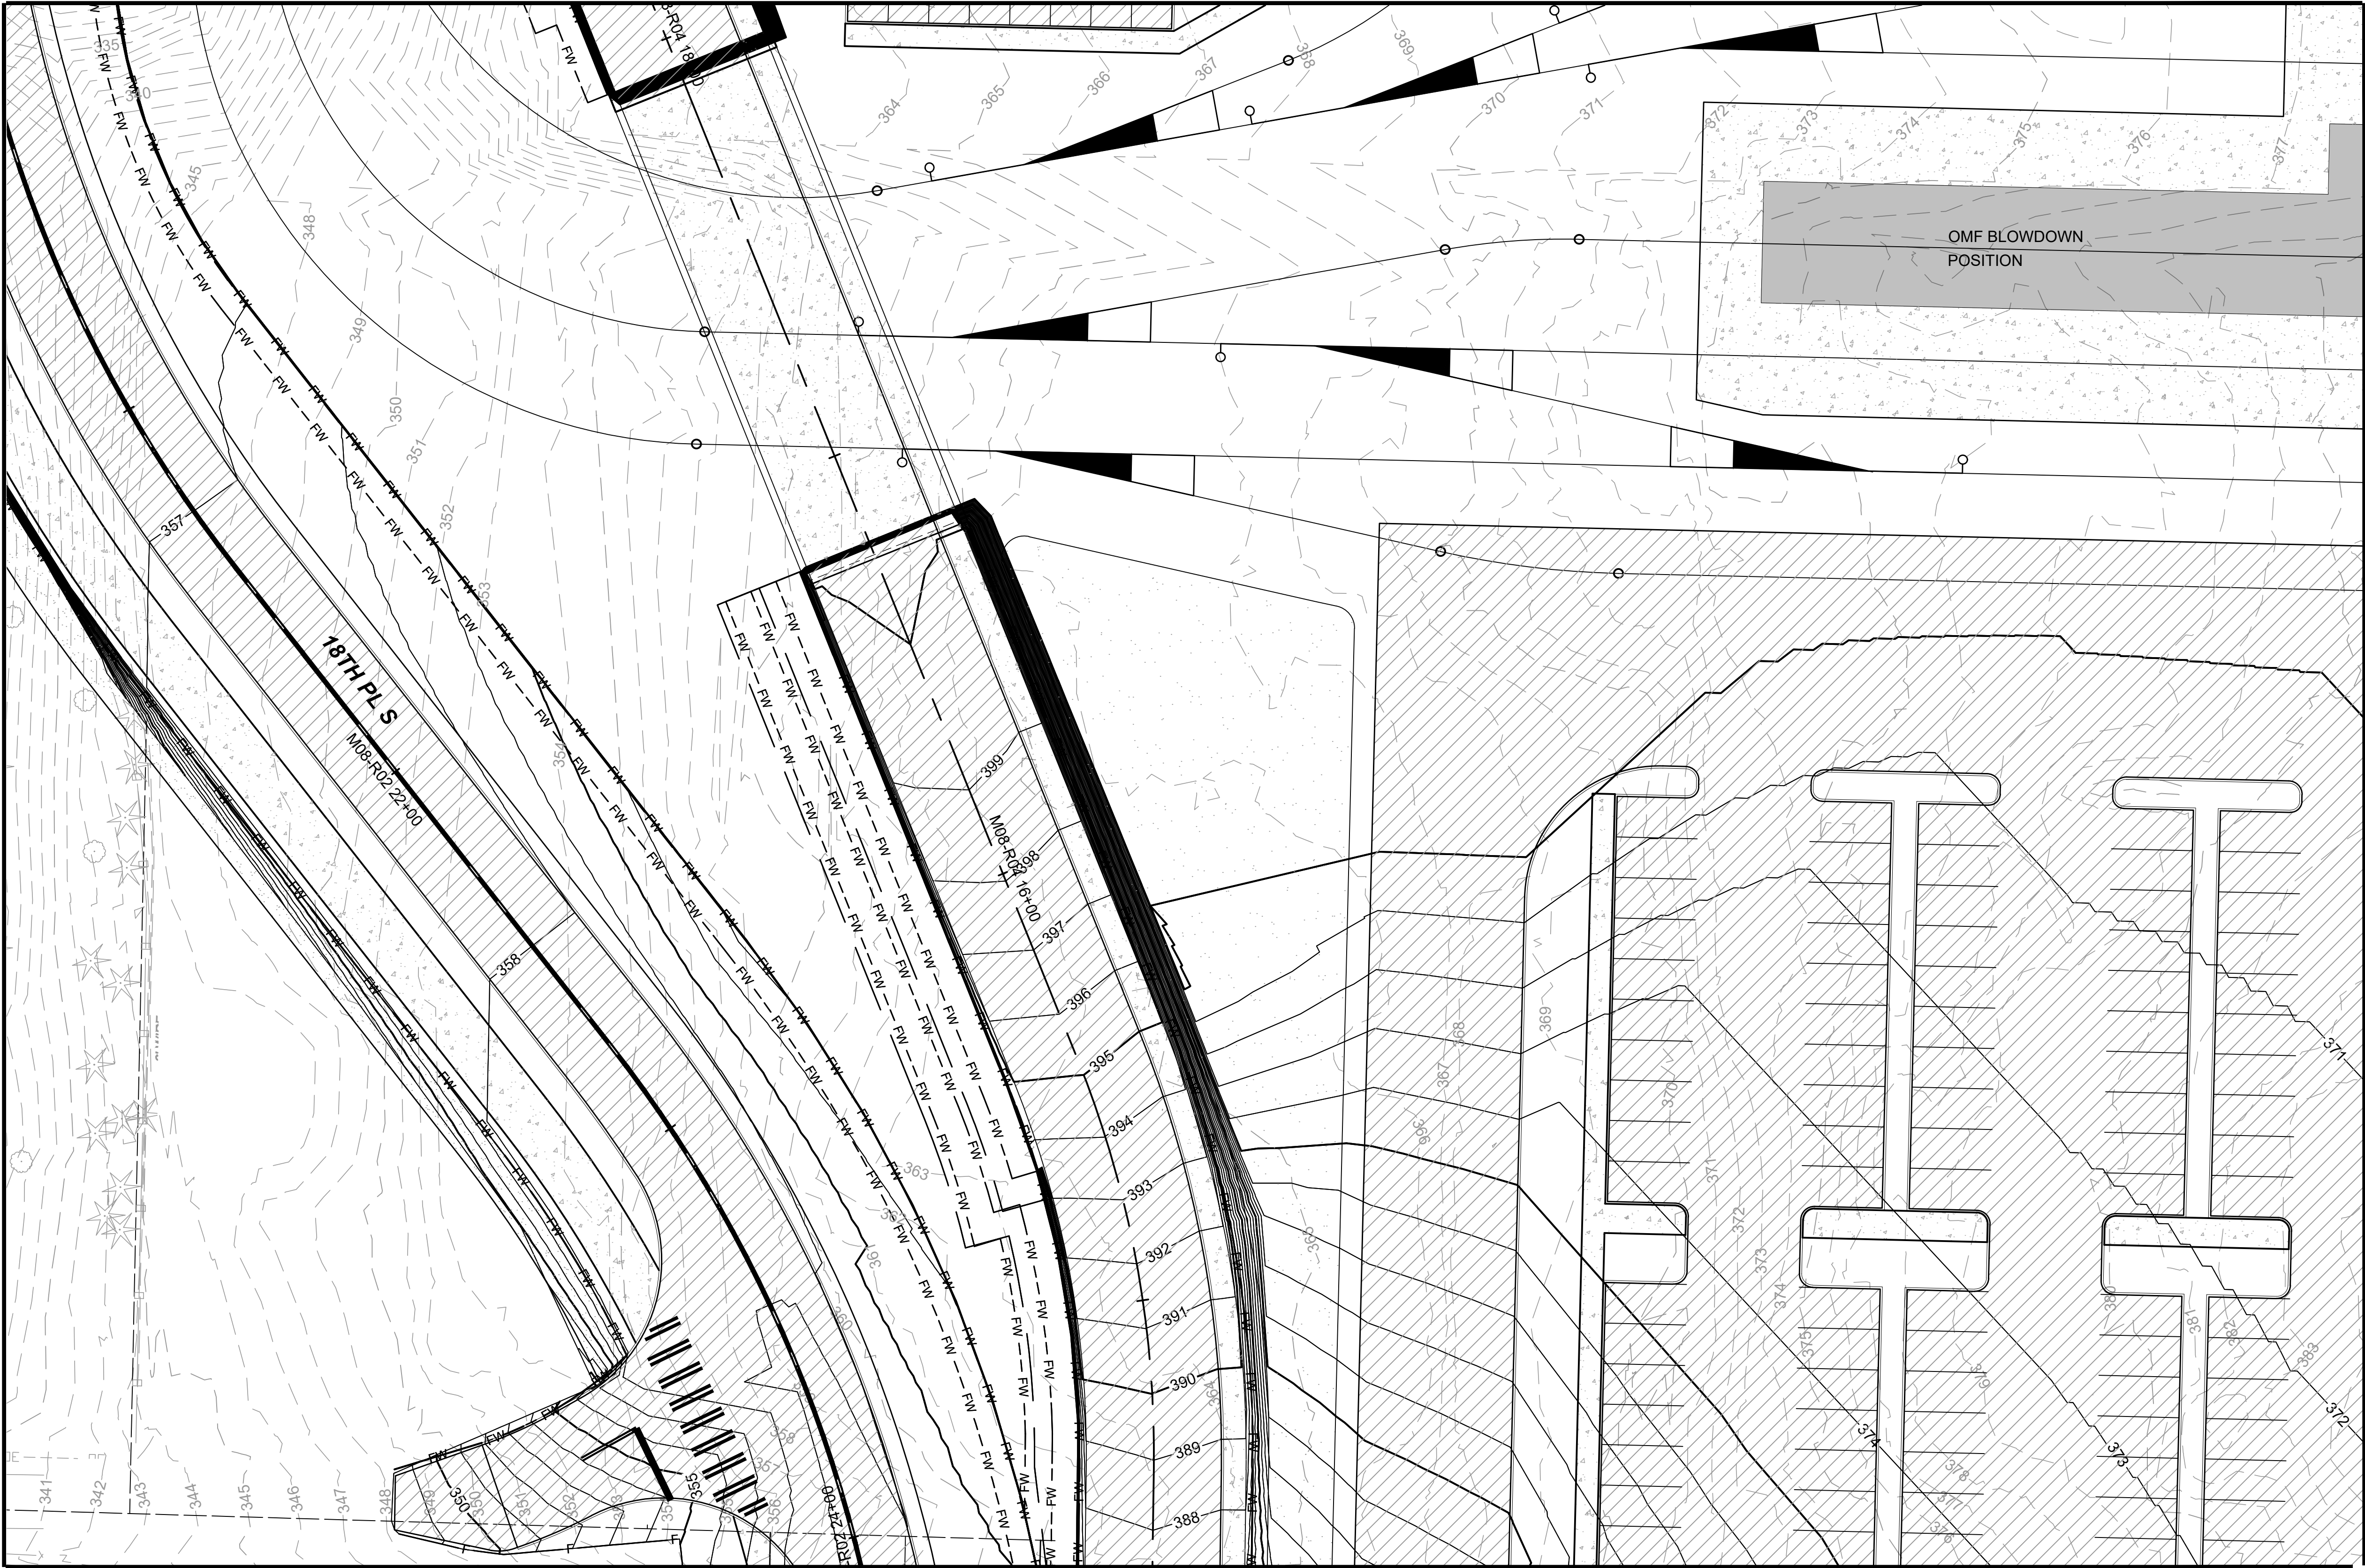

MATCHLINE:
SEE DWG M08-CGP112

MATCHLINE:
SEE DWG M08-CGP121



GENERAL NOTES:

1. REFER TO ROADWAY PLANS FOR PAVEMENT TYPES.
2. ROADWAY CONTOURS ARE FOR REFERENCE PURPOSES AND NOT FOR CONSTRUCTION.

LEGEND:

- — CW — CUT WALL
- — FW — FILL WALL
- 380 — MAJOR CONTOUR
- 378 — MINOR CONTOUR
- PAVEMENT SECTION RESTORATION
- CONCRETE PAVEMENT
- ASPHALT PAVEMENT


MATCHLINE:
SEE DWG M08-CGP118

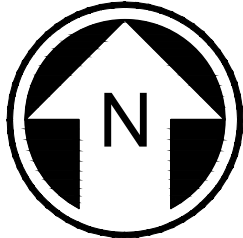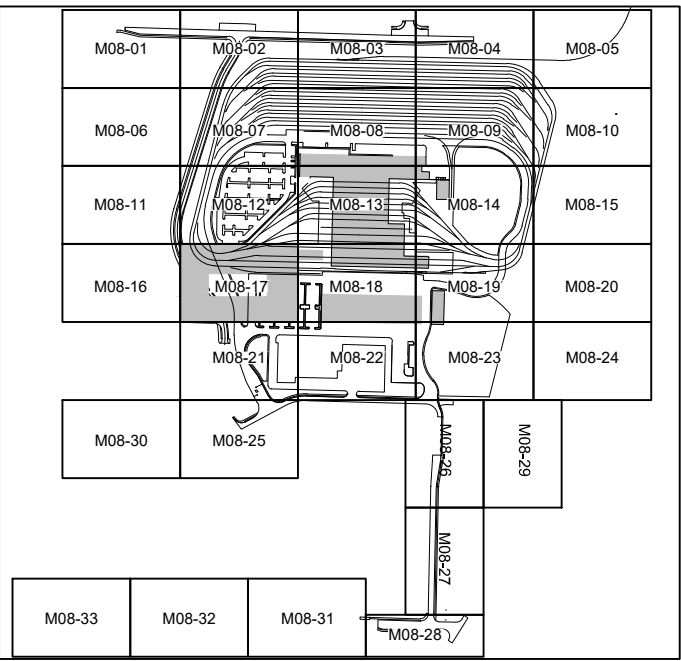

NOT FOR
CONSTRUCTION

REFERENCE CONCEPT DRAWINGS					
No.	DATE	DSN	CHK	APP	REVISION

DESIGNED BY:
K. McDONALD
DRAWN BY:
J. LUM
CHECKED BY:
M. LARSON
APPROVED BY:
P. LOPEZ-HILFIKER

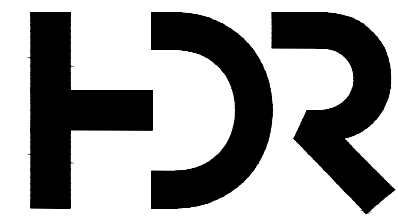

SUBMITTED BY: PABLO LOPEZ-HILFIKER
DATE: 07/03/2023
REVIEWED BY:
DATE: 07/03/2023

LINE IS 1" AT
FULL SCALE



PACKAGE #
SCALE: 1"=20'
FILENAME: OMFS-M08-CGP101-128
CONTRACT No.: AE-0030-17
DATE: 2/3/2024


SOUND TRANSIT
PRELIMINARY ENGINEERING PLANS
OPERATIONS & MAINTENANCE FACILITY SOUTH
CIVIL
GRADING PLAN

DRAWING No.: M08-CGP117
FACILITY ID: M08
SHEET No.: REV:

02/23/24 | 8:30 PM | PLOPEZHILF
C:\PWORKING\WEST01\2727714\OMFS-M08-CGP101-128.DWG

MATCHLINE:
SEE DWG M08-CGP117



MATCHLINE:
SEE DWG M08-CGP113

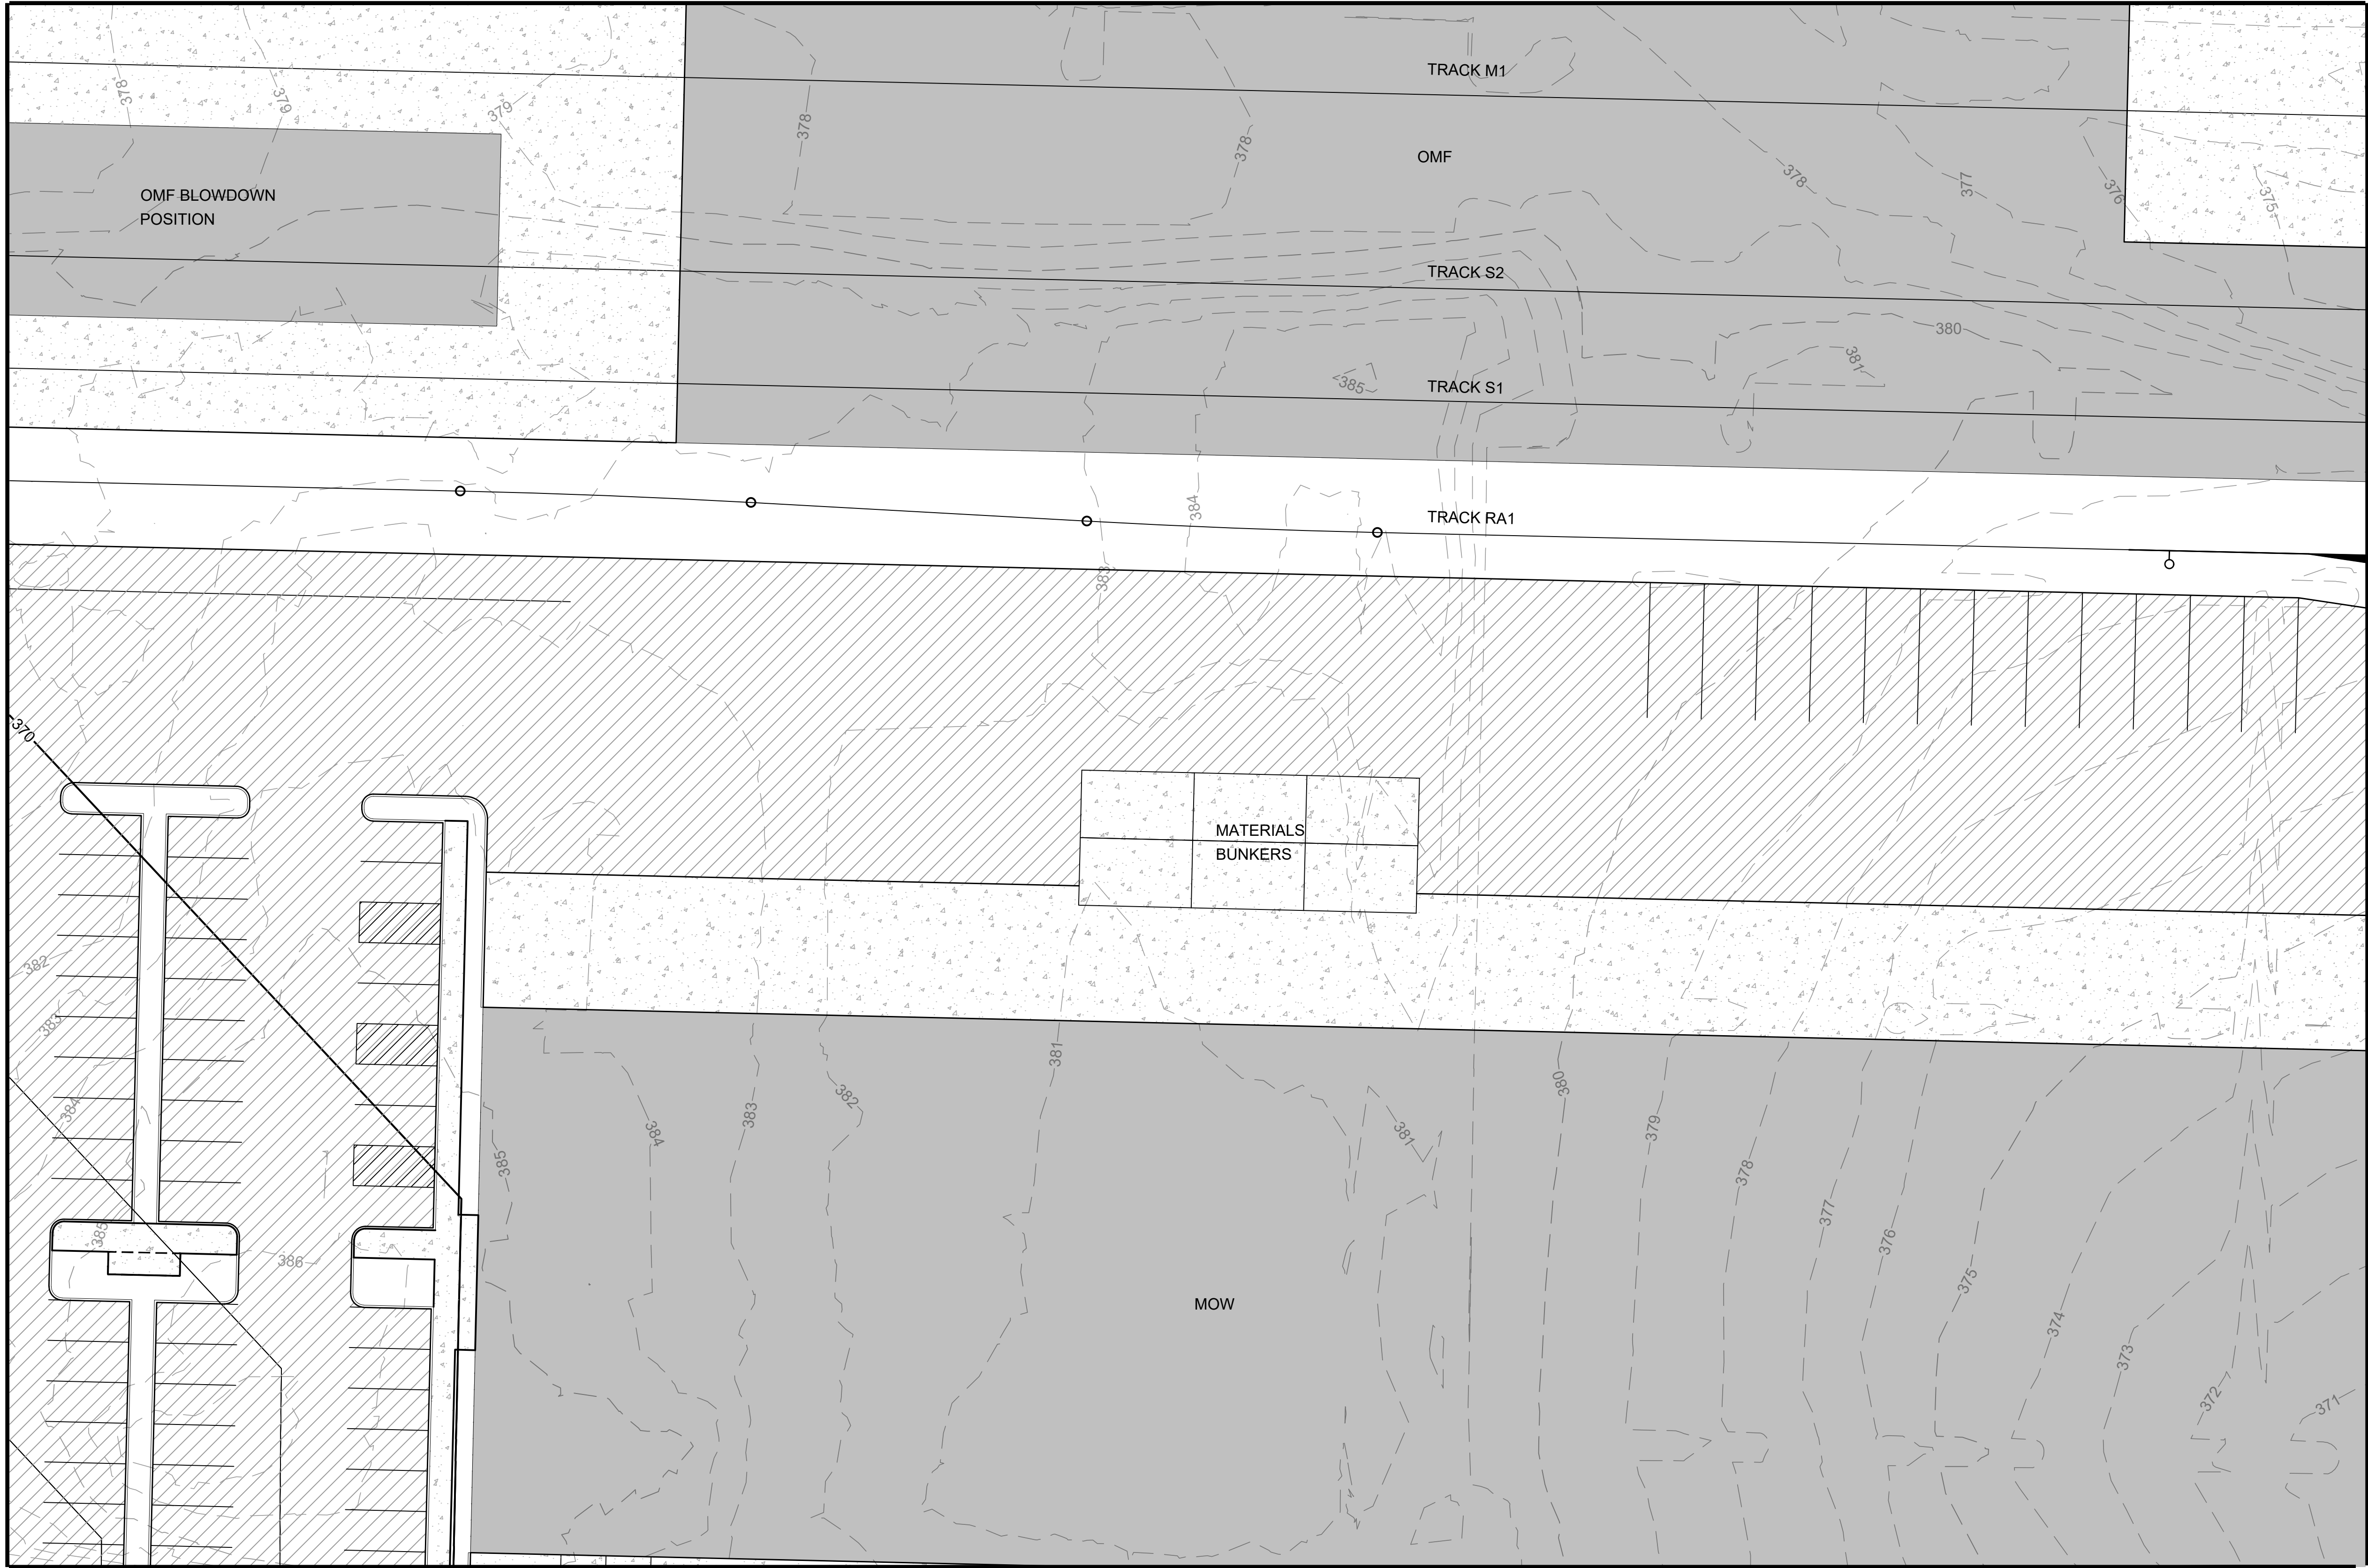

- GENERAL NOTES:**
- REFER TO ROADWAY PLANS FOR PAVEMENT TYPES.
 - ROADWAY CONTOURS ARE FOR REFERENCE PURPOSES AND NOT FOR CONSTRUCTION.

- LEGEND:**
- CW — CUT WALL
 - FW — FILL WALL
 - 380 — MAJOR CONTOUR
 - 378 — MINOR CONTOUR
 - — — PAVEMENT SECTION RESTORATION
 - ▨ CONCRETE PAVEMENT
 - ▨ ASPHALT PAVEMENT

MATCHLINE:
SEE DWG M08-CGP119

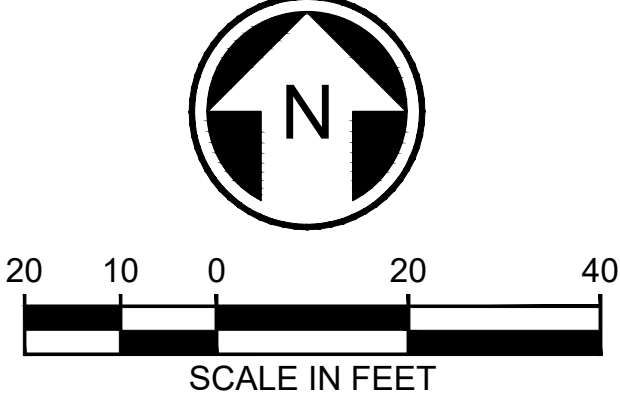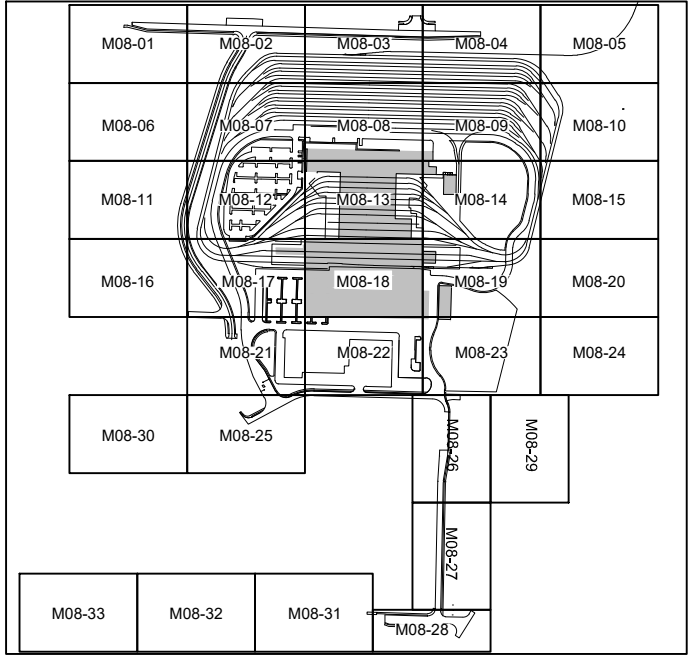

NOT FOR
CONSTRUCTION


MATCHLINE:
SEE DWG M08-CGP122

Refer to the plan set COVER drawing
for disclaimers regarding this drawing.

REFERENCE CONCEPT DRAWINGS

No.	DATE	DSN	CHK	APP	REVISION

DESIGNED BY:
K. McDONALD
DRAWN BY:
J. LUM
CHECKED BY:
M. LARSON
APPROVED BY:
P. LOPEZ-HILFIKER

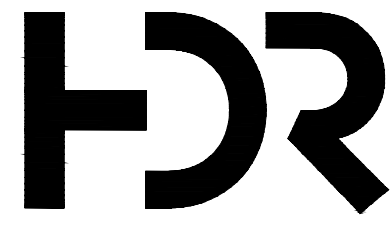

SUBMITTED BY:
PABLO LOPEZ-HILFIKER

DATE:
07/03/2023

REVIEWED BY:



DATE:
07/03/2023

PACKAGE

SCALE:
1"=20'
FILENAME:
OMFS-M08-CGP101-128
CONTRACT No.:
AE-0030-17
DATE:
2/3/2024


**SOUND TRANSIT
PRELIMINARY ENGINEERING PLANS**
OPERATIONS & MAINTENANCE FACILITY SOUTH
CIVIL
GRADING PLAN

DRAWING No.:
M08-CGP118
FACILITY ID:
M08
SHEET No.: REV:

02/23/24 | 8:31 PM | PLOPEZHILF
C:\PWORKING\WEST01\12272714\OMFS-M08-CGP101-128.DWG

MATCHLINE:
SEE DWG M08-CGP118



MATCHLINE:
SEE DWG M08-CGP114

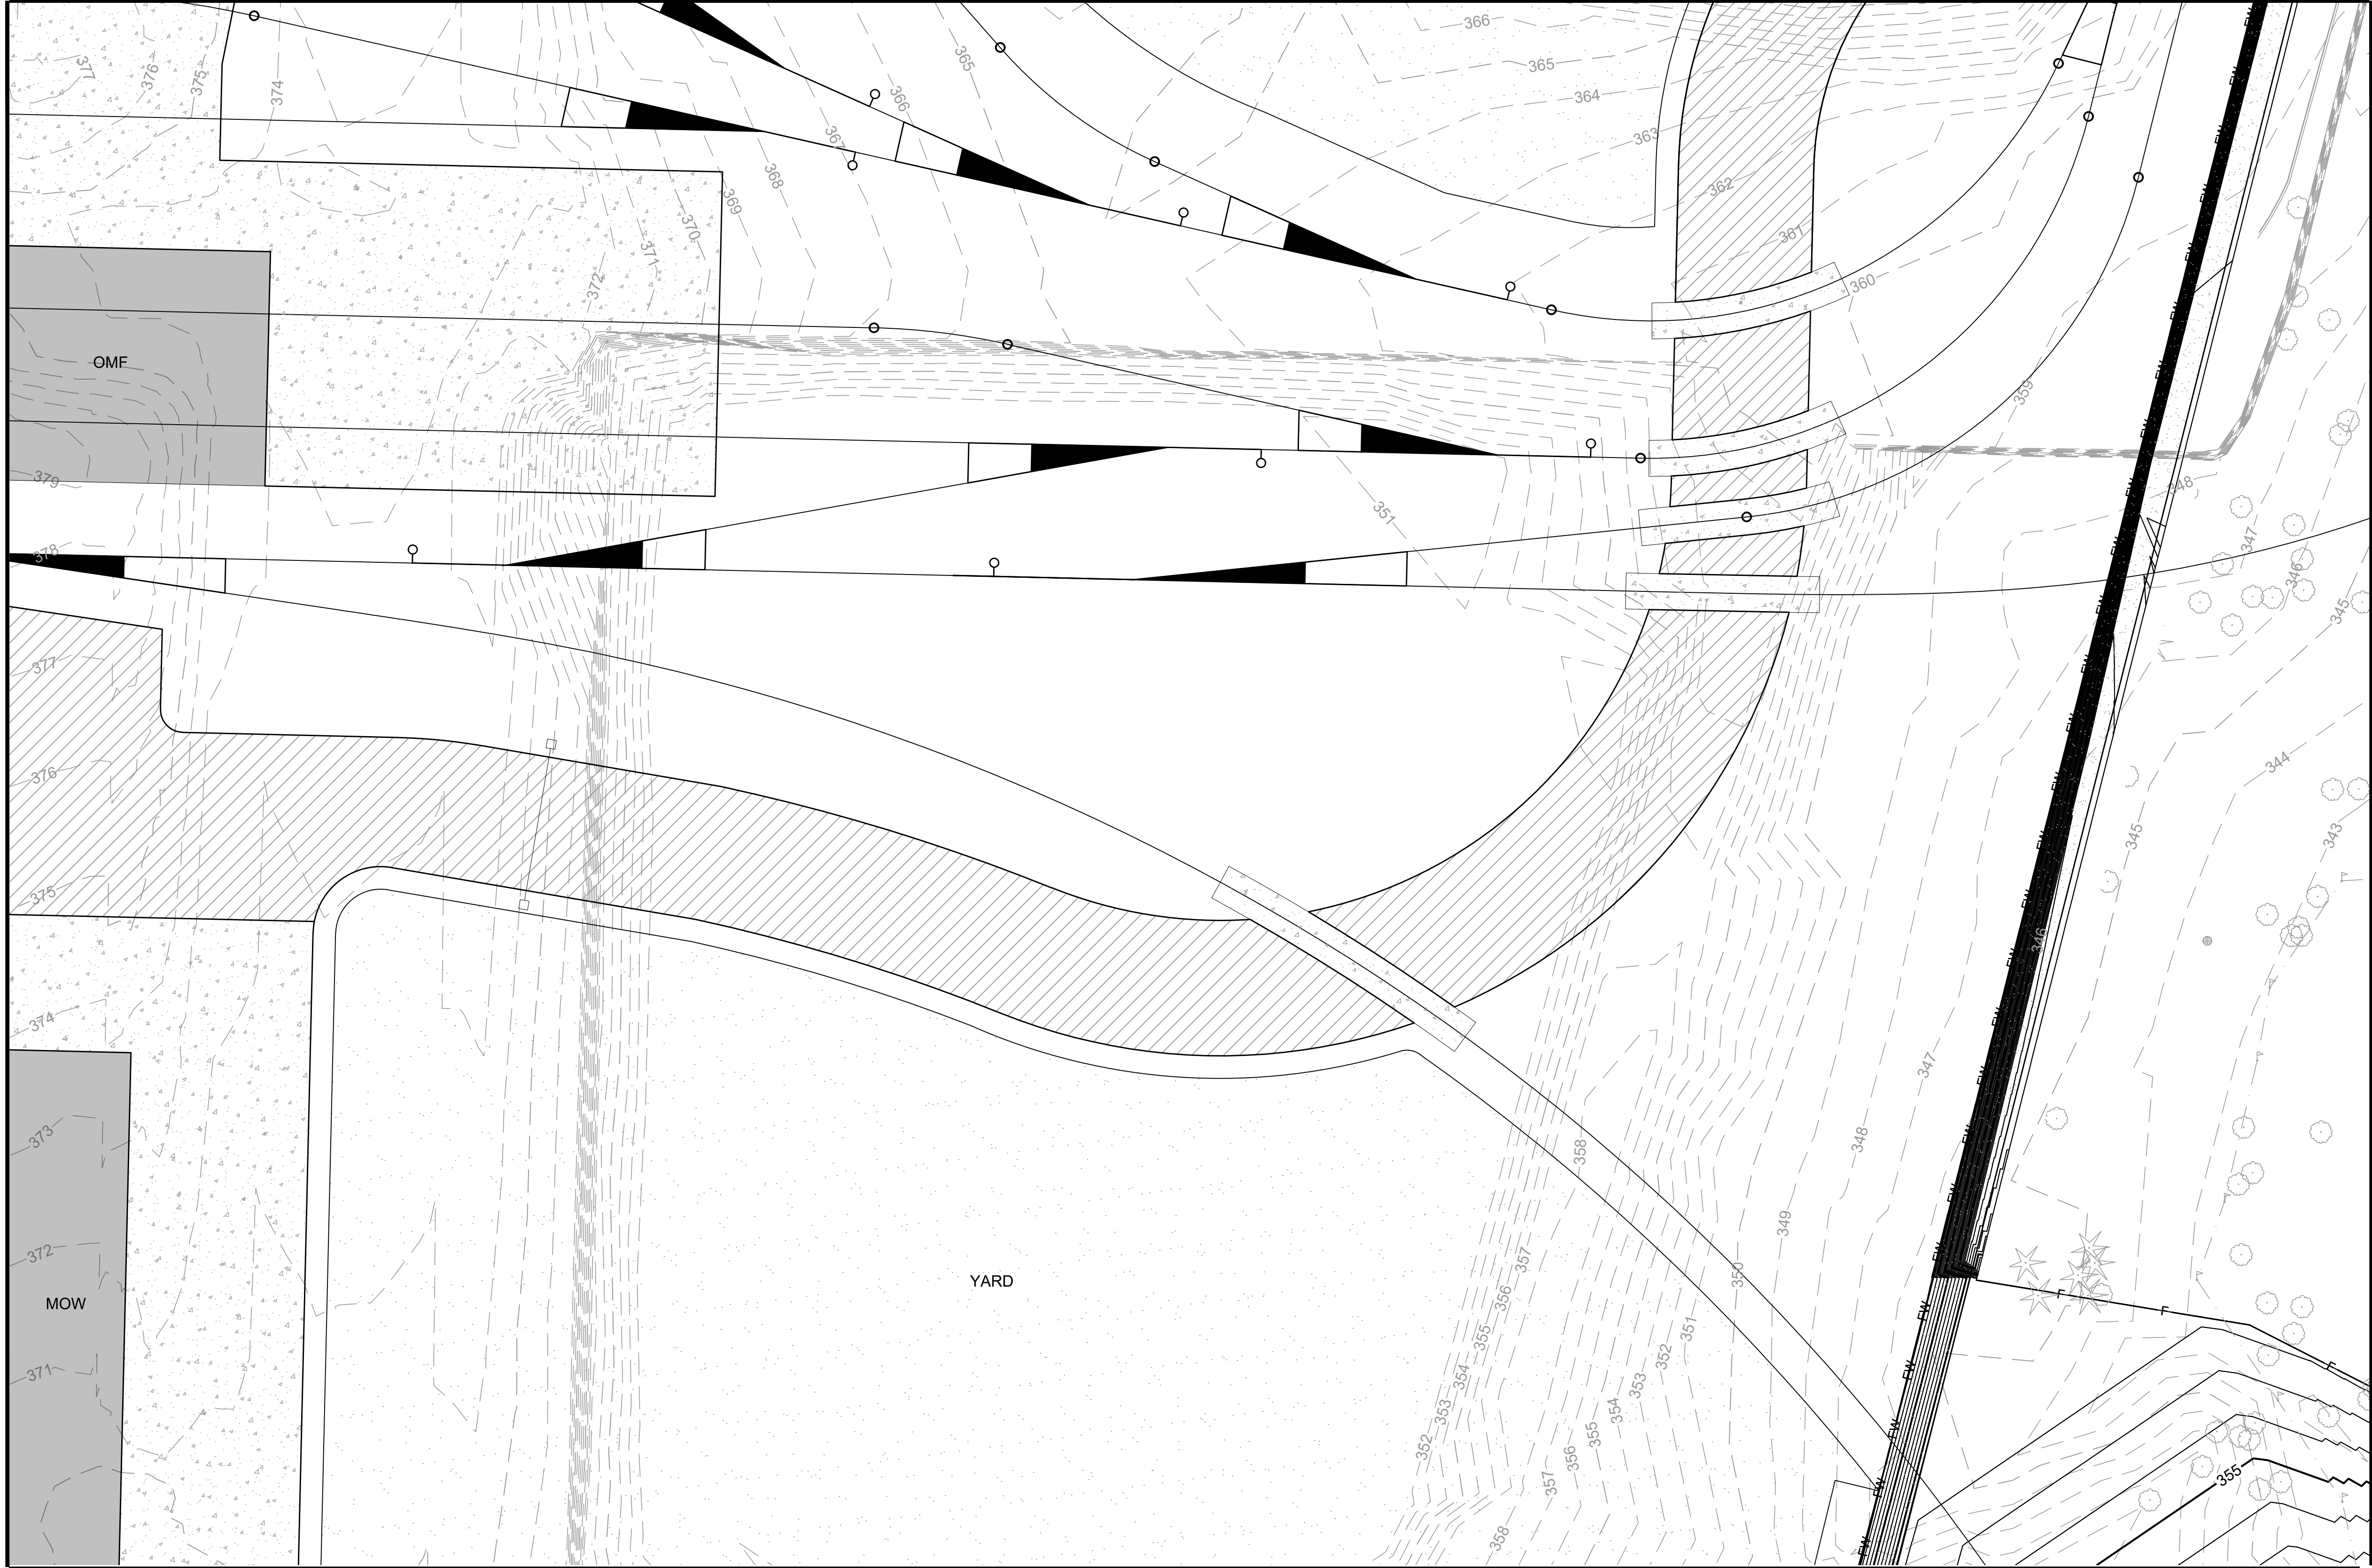

- GENERAL NOTES:**
- REFER TO ROADWAY PLANS FOR PAVEMENT TYPES.
 - ROADWAY CONTOURS ARE FOR REFERENCE PURPOSES AND NOT FOR CONSTRUCTION.

- LEGEND:**
- — CW — CUT WALL
 - — FW — FILL WALL
 - 380 — MAJOR CONTOUR
 - 378 — MINOR CONTOUR
 - [Hatched Box] PAVEMENT SECTION RESTORATION
 - [Dotted Box] CONCRETE PAVEMENT
 - [Diagonal Lines Box] ASPHALT PAVEMENT

MATCHLINE:
SEE DWG M08-CGP120

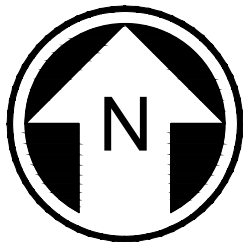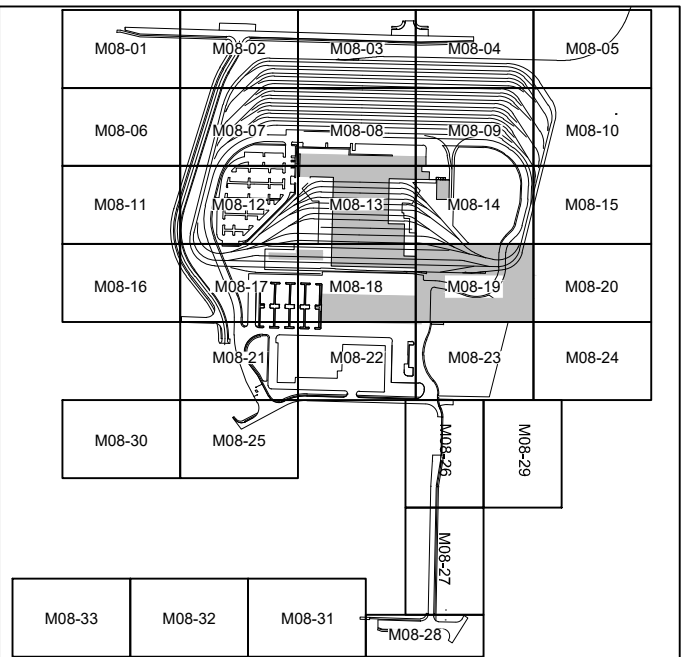

NOT FOR
CONSTRUCTION


Refer to the plan set COVER drawing
for disclaimers regarding this drawing.

MATCHLINE:
SEE DWG M08-CGP123

REFERENCE CONCEPT DRAWINGS

No.	DATE	DSN	CHK	APP	REVISION

DESIGNED BY:
K. McDONALD
DRAWN BY:
J. LUM
CHECKED BY:
M. LARSON
APPROVED BY:
P. LOPEZ-HILFIKER

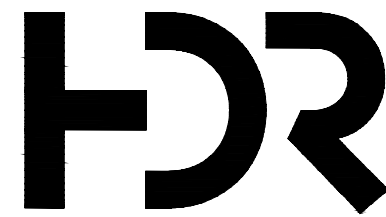

SUBMITTED BY:
PABLO LOPEZ-HILFIKER

DATE:
07/03/2023

REVIEWED BY:



DATE:
07/03/2023

PACKAGE

SCALE:
1"=20'
FILENAME:
OMFS-M08-CGP101-128
CONTRACT No.:
AE-0030-17
DATE:
2/27/2024

**SOUND TRANSIT
PRELIMINARY ENGINEERING PLANS**
OPERATIONS & MAINTENANCE FACILITY SOUTH


CIVIL
GRADING PLAN

DRAWING No.:
M08-CGP119
FACILITY ID:
M08
SHEET No.: REV:

02/23/24 | 8:32 PM | PLOPEZHILF
C:\PWORKING\WEST01\27272714\OMFS-M08-CGP101-128.DWG



MATCHLINE:
SEE DWG M08-CGP119

MATCHLINE:
SEE DWG M08-CGP115

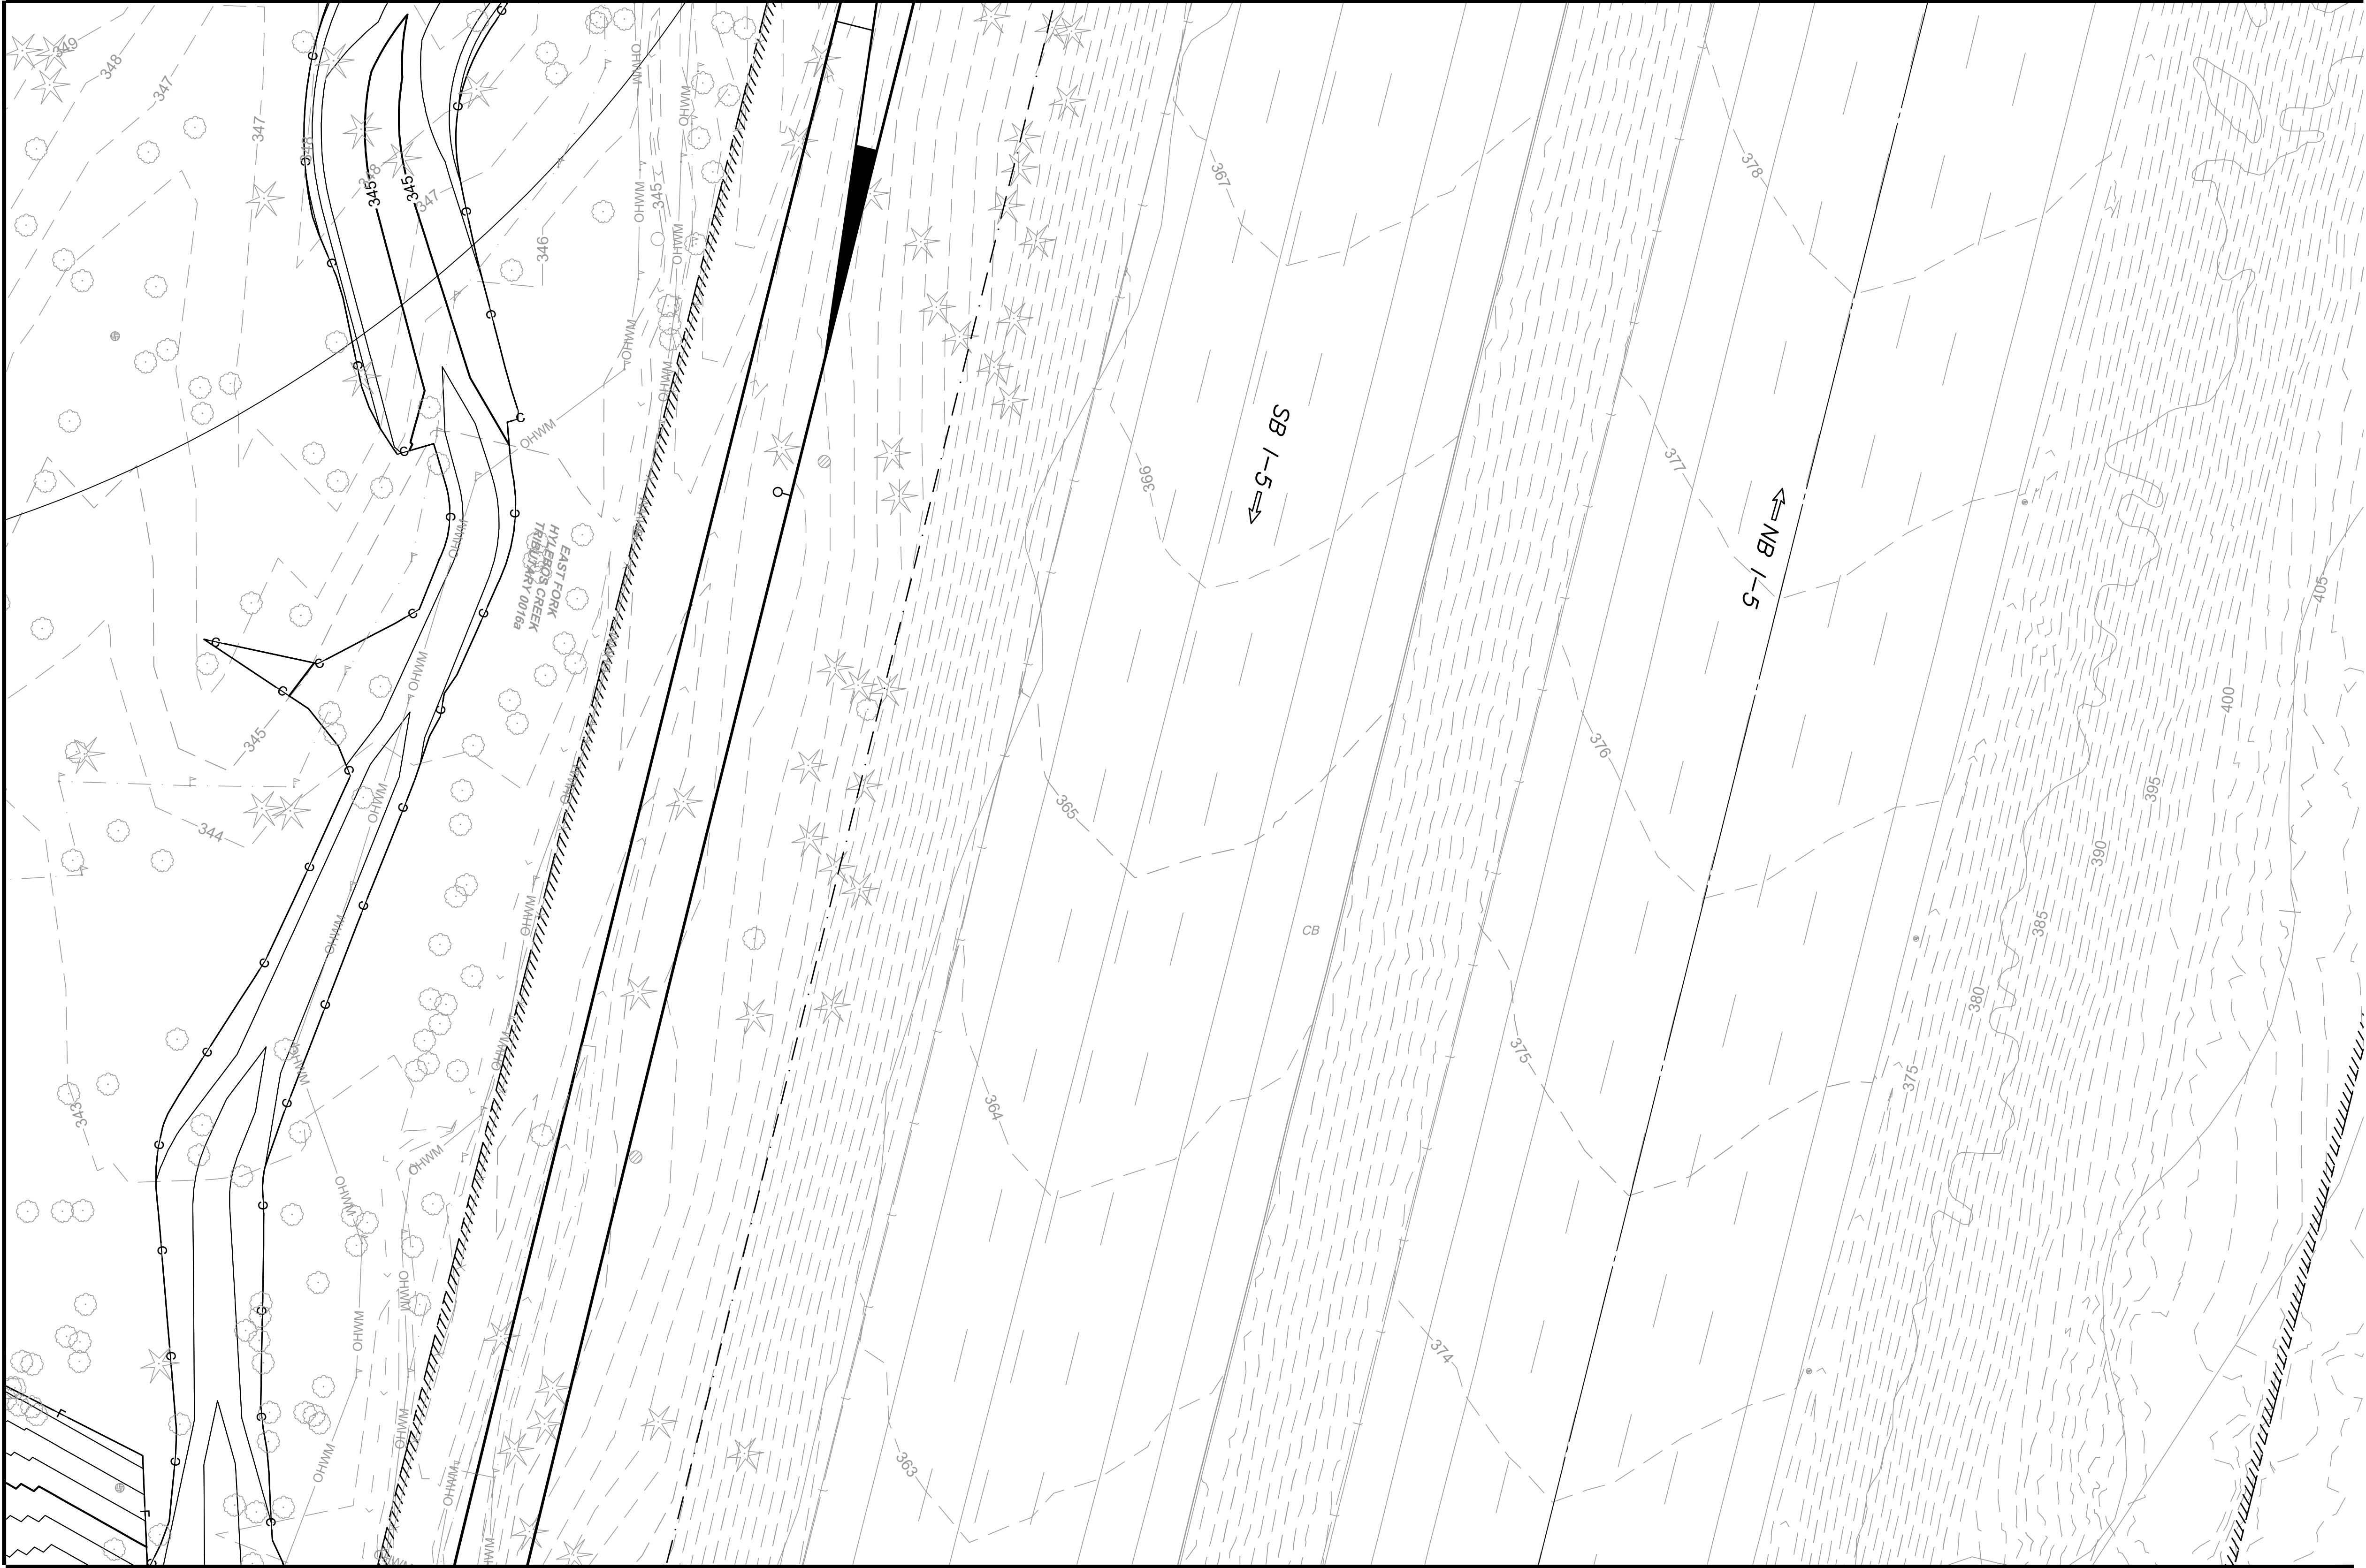

- GENERAL NOTES:**
- REFER TO ROADWAY PLANS FOR PAVEMENT TYPES.
 - ROADWAY CONTOURS ARE FOR REFERENCE PURPOSES AND NOT FOR CONSTRUCTION.

- LEGEND:**
- — CW — CUT WALL
 - — FW — FILL WALL
 - 380 — MAJOR CONTOUR
 - 378 — MINOR CONTOUR
 - [Symbol] PAVEMENT SECTION RESTORATION
 - [Symbol] CONCRETE PAVEMENT
 - [Symbol] ASPHALT PAVEMENT

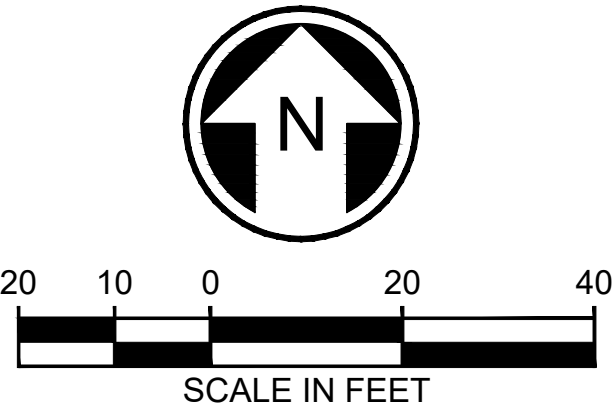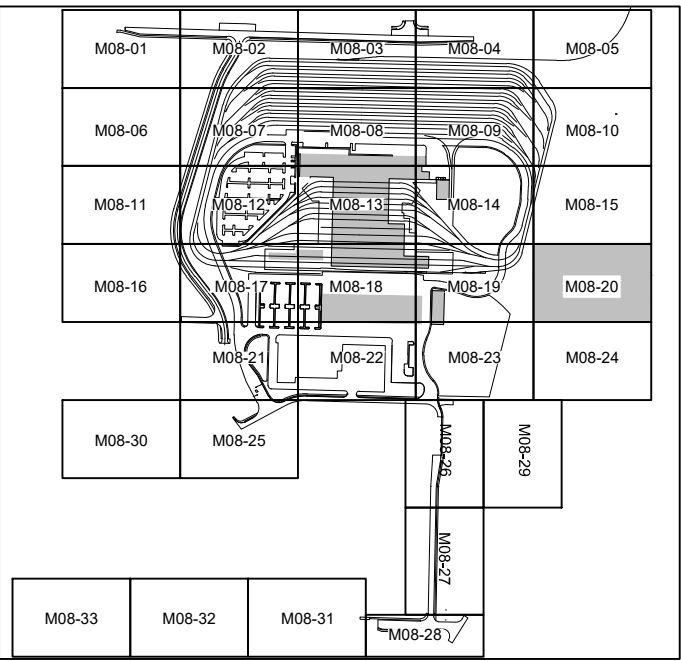



NOT FOR
CONSTRUCTION

Refer to the plan set COVER drawing
for disclaimers regarding this drawing.

REFERENCE CONCEPT DRAWINGS

No.	DATE	DSN	CHK	APP	REVISION

DESIGNED BY:
K. McDONALD
DRAWN BY:
J. LUM
CHECKED BY:
M. LARSON
APPROVED BY:
P. LOPEZ-HILFIKER

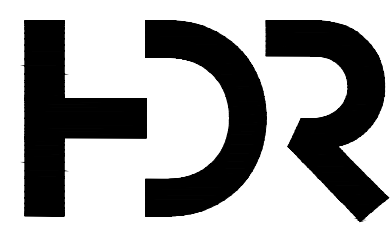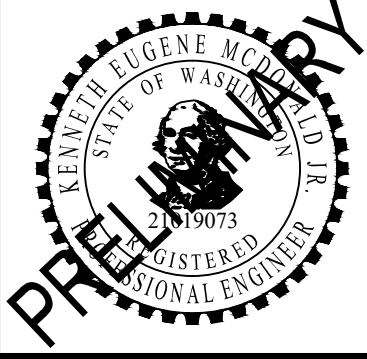

SUBMITTED BY:
PABLO LOPEZ-HILFIKER

DATE:
07/03/2023

REVIEWED BY:

DATE:
07/03/2023

LINE IS 1" AT
FULL SCALE



DATE:
07/03/2023

PACKAGE #

SCALE:
1"=20'
FILENAME:
OMFS-M08-CGP101-128
CONTRACT No.:
AE-0030-17
DATE:
2/2/2024

SOUND TRANSIT
PRELIMINARY ENGINEERING PLANS
OPERATIONS & MAINTENANCE FACILITY SOUTH

CIVIL
GRADING PLAN

DRAWING No.:
M08-CGP120
FACILITY ID:
M08
SHEET No.: REV:



02/23/24 | 8:34 PM | PLOPEZHILF
C:\PWORKING\WEST01\02727714\OMFS-M08-CGP101-128.DWG

Refer to the plan set COVER drawing
for disclaimers regarding this drawing.

REFERENCE CONCEPT DRAWINGS

No.	DATE	DSN	CHK	APP	REVISION

DESIGNED BY:
K. McDONALD
DRAWN BY:
J. LUM
CHECKED BY:
M. LARSON
APPROVED BY:
P. LOPEZ-HILFIKER

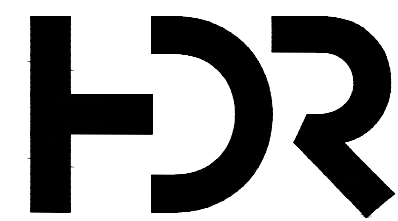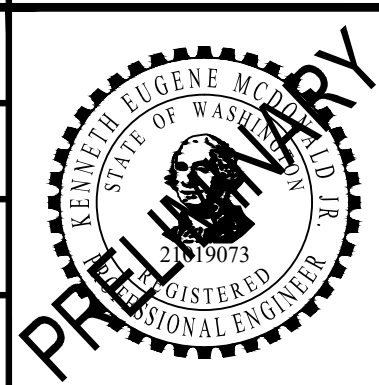

SUBMITTED BY:
PABLO LOPEZ-HILFIKER

DATE:
02/20/2023

REVIEWED BY:



DATE:
07/03/2023

PACKAGE

SCALE:
1"=20'
FILENAME:
OMFS-M08-CGP101-128
CONTRACT No.:
AE-0030-17
DATE:
2/2/2024

SOUND TRANSIT
PRELIMINARY ENGINEERING PLANS
OPERATIONS & MAINTENANCE FACILITY SOUTH

CIVIL
GRADING PLAN

DRAWING No.:
M08-CGP121
FACILITY ID:
M08
SHEET No.: REV:

MATCHLINE:
SEE DWG M08-CGP117



MATCHLINE:
SEE DWG M08-CGP125



GENERAL NOTES:

- REFER TO ROADWAY PLANS FOR PAVEMENT TYPES.
- ROADWAY CONTOURS ARE FOR REFERENCE PURPOSES AND NOT FOR CONSTRUCTION.

LEGEND:

- CW — CUT WALL
- FW — FILL WALL
- 380 — MAJOR CONTOUR
- 378 — MINOR CONTOUR
- PAVEMENT SECTION RESTORATION
- CONCRETE PAVEMENT
- ASPHALT PAVEMENT

MATCHLINE:
SEE DWG M08-CGP122

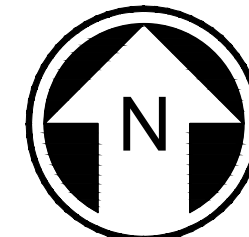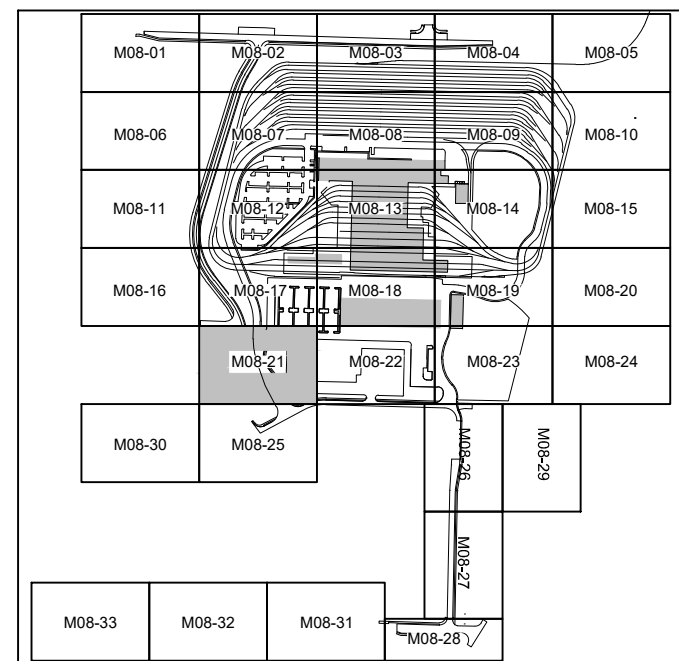


20 10 0 20 40
SCALE IN FEET

**NOT FOR
CONSTRUCTION**

02/23/24 | 8:35 PM | PLOPEZHILF
C:\PWORKING\WEST01\02727714\OMFS-M08-CGP101-128.DWG

MATCHLINE:
SEE DWG M08-CGP121



MATCHLINE:
SEE DWG M08-CGP118

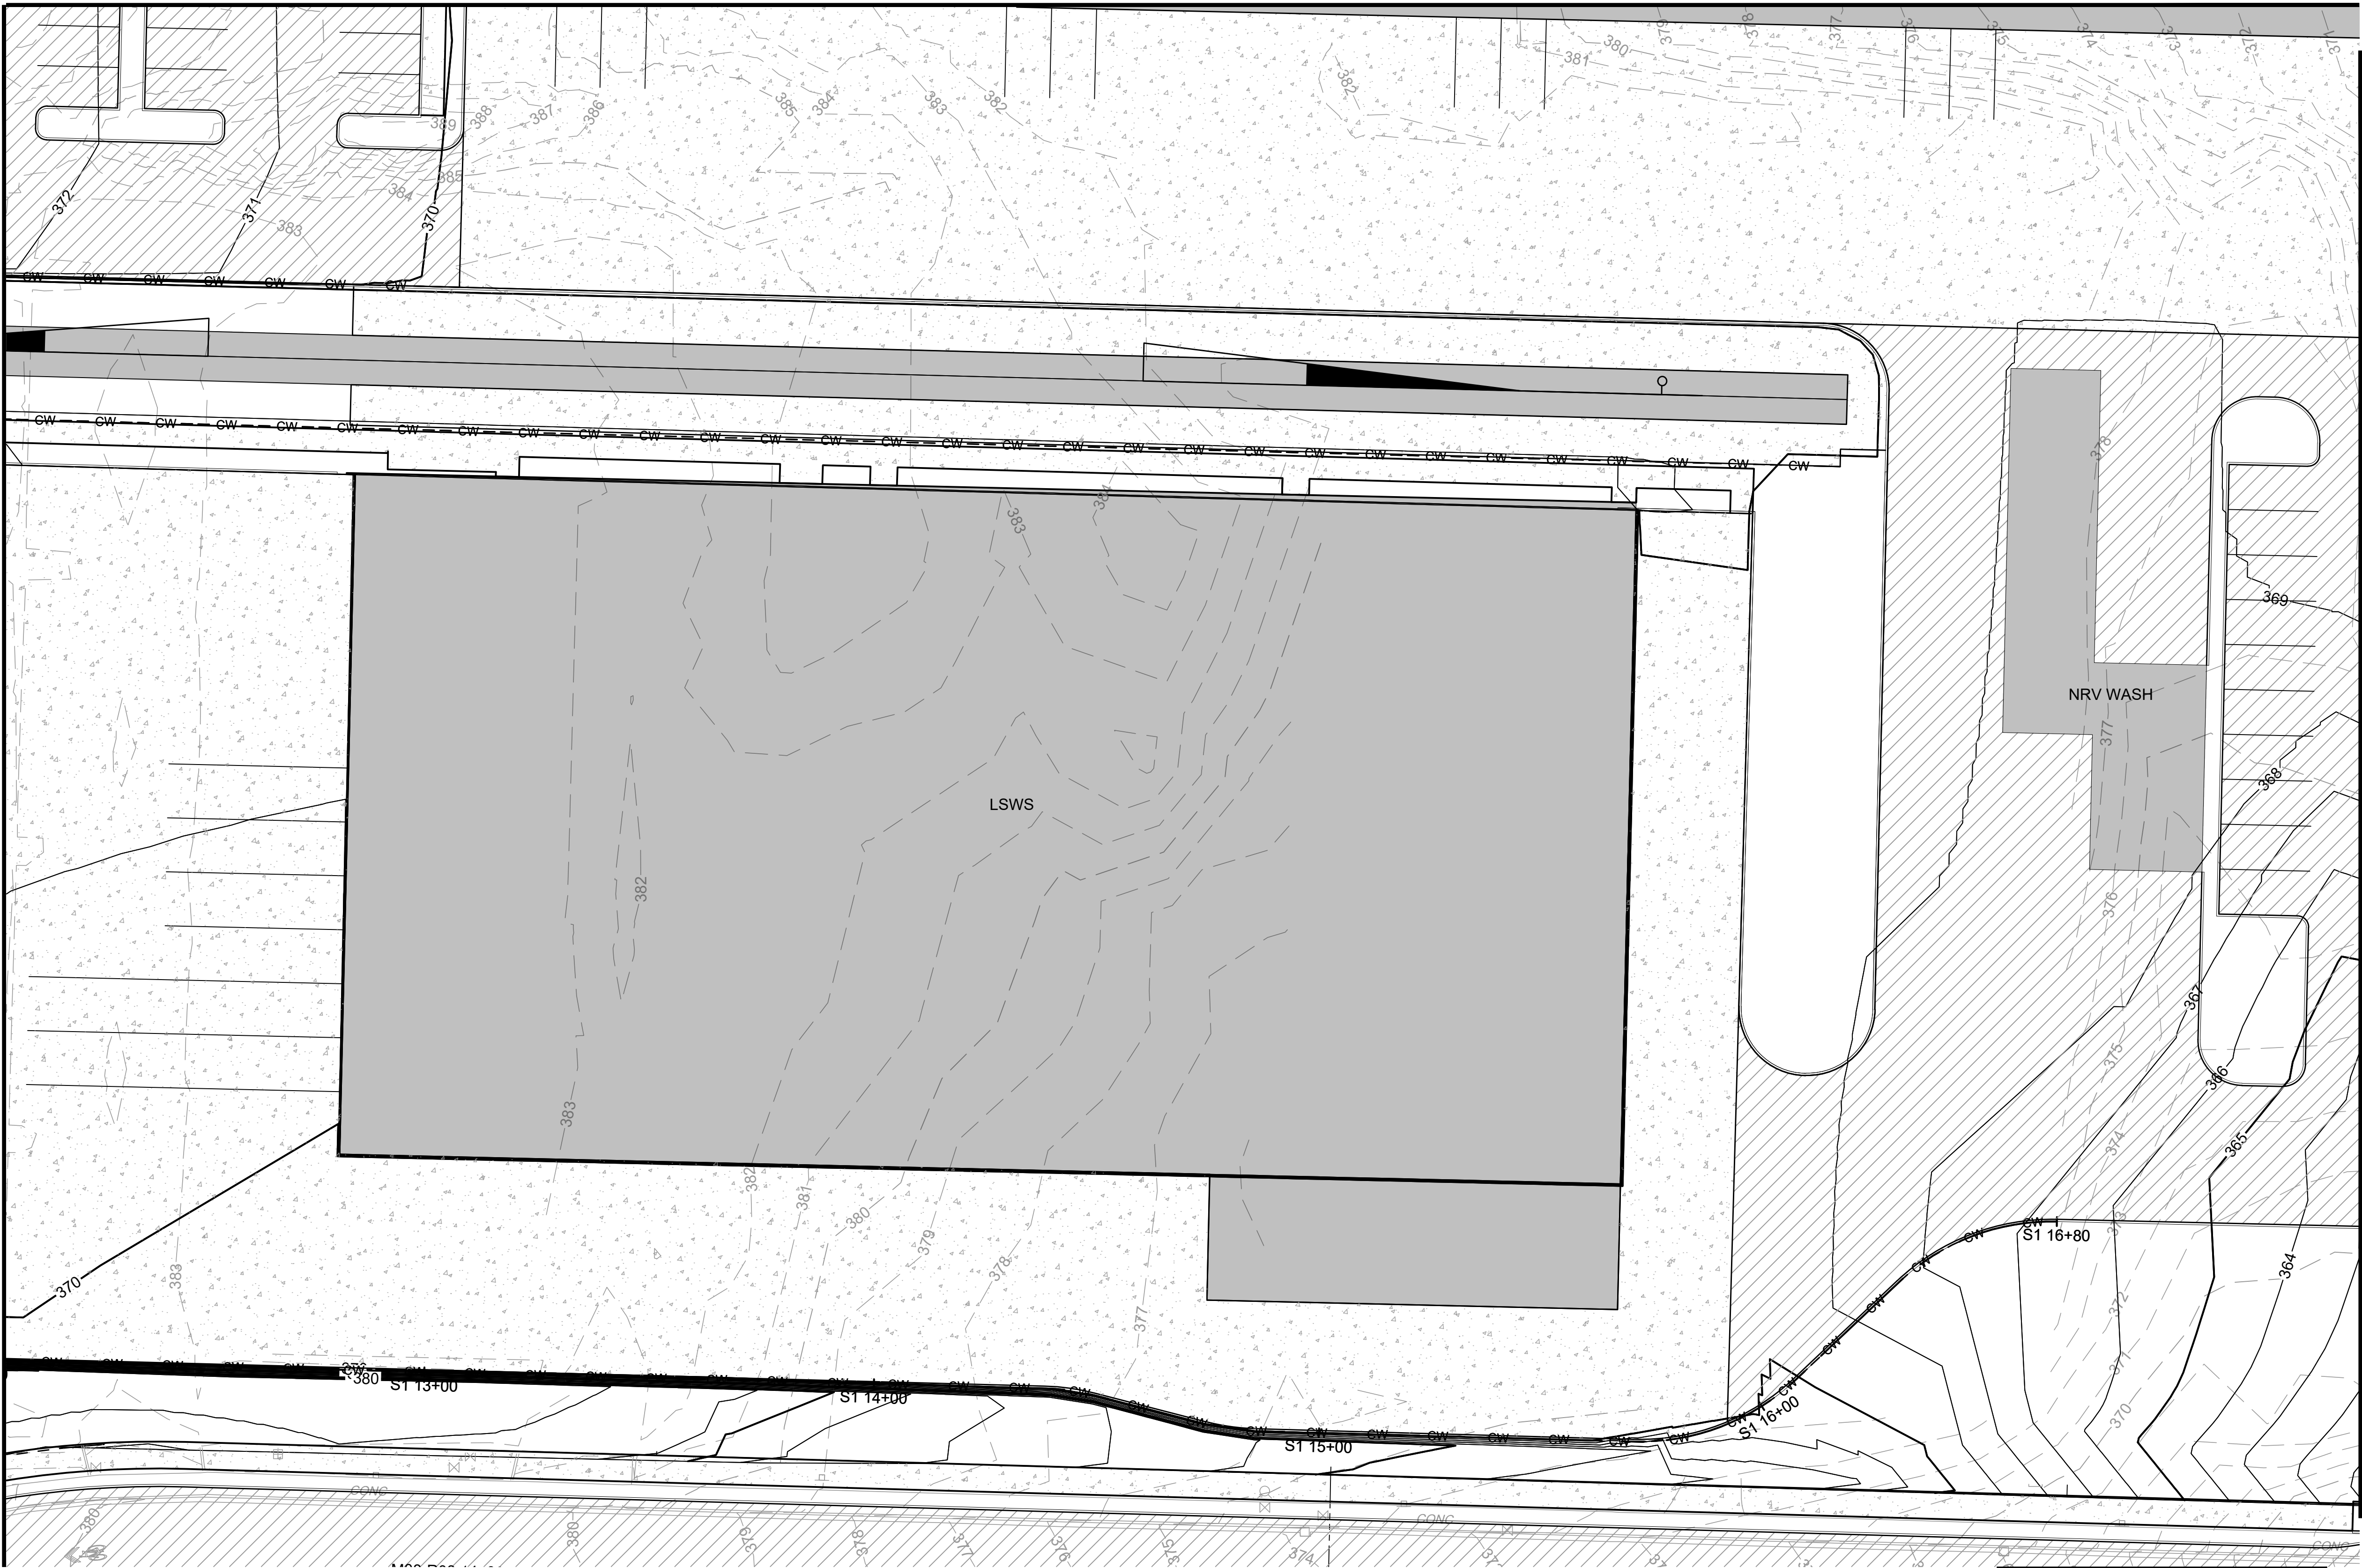

- GENERAL NOTES:**
1. REFER TO ROADWAY PLANS FOR PAVEMENT TYPES.
 2. ROADWAY CONTOURS ARE FOR REFERENCE PURPOSES AND NOT FOR CONSTRUCTION.

- LEGEND:**
- — CW — CUT WALL
 - — FW — FILL WALL
 - 380 — MAJOR CONTOUR
 - 378 — MINOR CONTOUR
 - [Hatched Box] PAVEMENT SECTION RESTORATION
 - [Box with 'A'] CONCRETE PAVEMENT
 - [Diagonal Lines Box] ASPHALT PAVEMENT

MATCHLINE:
SEE DWG M08-CGP123

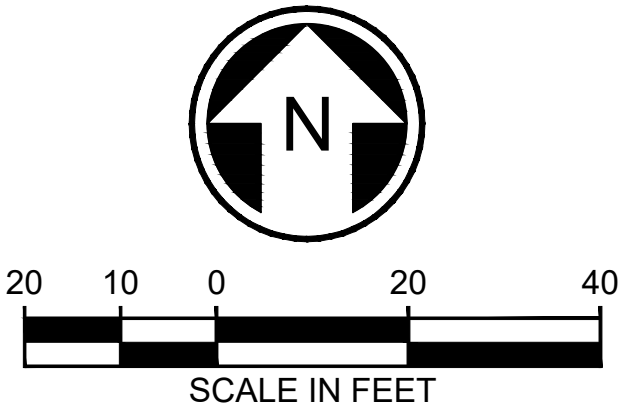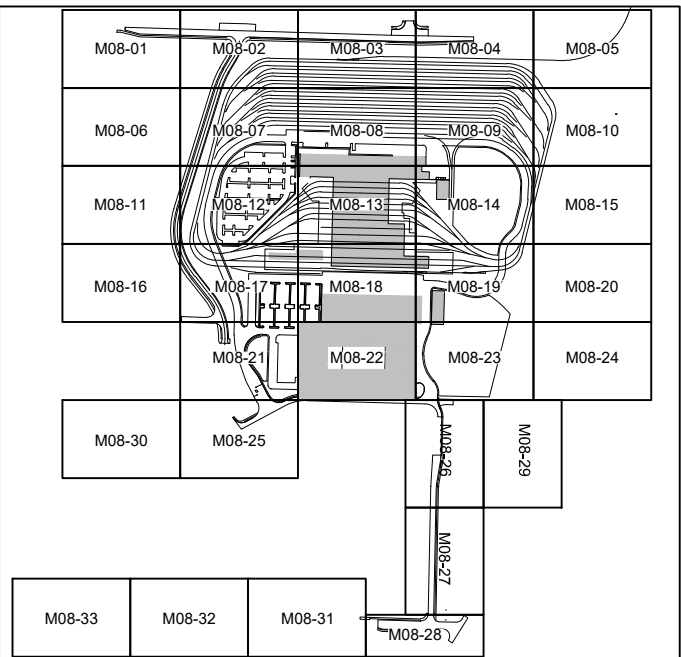


NOT FOR
CONSTRUCTION

Refer to the plan set COVER drawing
for disclaimers regarding this drawing.

REFERENCE CONCEPT DRAWINGS

No.	DATE	DSN	CHK	APP	REVISION

DESIGNED BY:
K. McDONALD
DRAWN BY:
J. LUM
CHECKED BY:
M. LARSON
APPROVED BY:
P. LOPEZ-HILFIKER

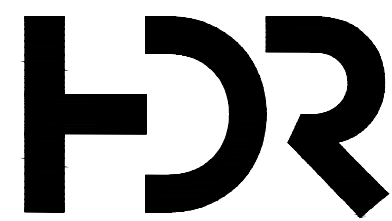

SUBMITTED BY:
PABLO LOPEZ-HILFIKER

DATE:
02/20/2023

REVIEWED BY:



DATE:
07/03/2023

PACKAGE

SCALE:
1"=20'
FILENAME:
OMFS-M08-CGP101-128
CONTRACT No.:
AE-0030-17
DATE:
2/2/2024

SOUND TRANSIT
PRELIMINARY ENGINEERING PLANS
OPERATIONS & MAINTENANCE FACILITY SOUTH

CIVIL
GRADING PLAN

DRAWING No.:
M08-CGP122
FACILITY ID:
M08
SHEET No.: REV:



MATCHLINE:
SEE DWG M08-CGP119



- GENERAL NOTES:**
- REFER TO ROADWAY PLANS FOR PAVEMENT TYPES.
 - ROADWAY CONTOURS ARE FOR REFERENCE PURPOSES AND NOT FOR CONSTRUCTION.

- LEGEND:**
- CW — CUT WALL
 - FW — FILL WALL
 - 380 — MAJOR CONTOUR
 - 378 — MINOR CONTOUR
 - [Dashed Line] PAVEMENT SECTION RESTORATION
 - [Hatched] CONCRETE PAVEMENT
 - [Hatched] ASPHALT PAVEMENT

MATCHLINE:
SEE DWG M08-CGP124

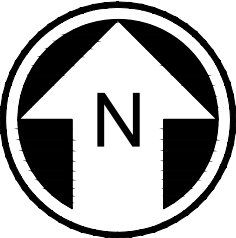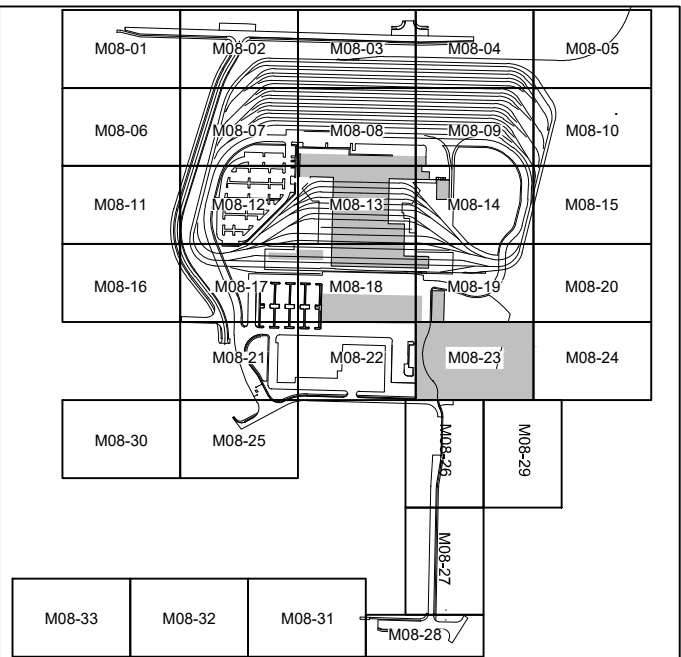

NOT FOR
CONSTRUCTION

MATCHLINE:
SEE DWG M08-CGP126


Refer to the plan set COVER drawing for disclaimers regarding this drawing.

AHJ:

PACKAGE #

REFERENCE CONCEPT DRAWINGS					
No.	DATE	DSN	CHK	APP	REVISION

DESIGNED BY: K. McDONALD
DRAWN BY: J. LUM
CHECKED BY: M. LARSON
APPROVED BY: P. LOPEZ-HILFIKER

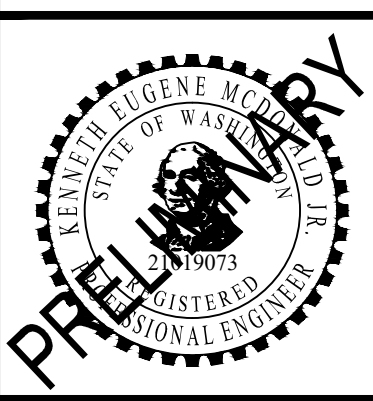

SUBMITTED BY: PABLO LOPEZ-HILFIKER		DATE: 07/03/2023	REVIEWED BY:
---------------------------------------	--	---------------------	--------------

LINE IS 1" AT FULL SCALE
SOUNDTRANSIT

SCALE: 1"=20'
FILENAME: OMFS-M08-CGP101-123
CONTRACT No.: AE-0030-17
DATE: 07/03/2023


SOUND TRANSIT PRELIMINARY ENGINEERING PLANS OPERATIONS & MAINTENANCE FACILITY SOUTH CIVIL GRADING PLAN	
--	--

DRAWING No.: M08-CGP123
FACILITY ID: M08
SHEET No.: REV:

02/23/24 | 8:37 PM | PLOPEZHILF
C:\PWORKING\WEST01\02772714\OMFS-M08-CGP101-128.DWG



MATCHLINE:
SEE DWG M08-CGP123

MATCHLINE:
SEE DWG M08-CGP120

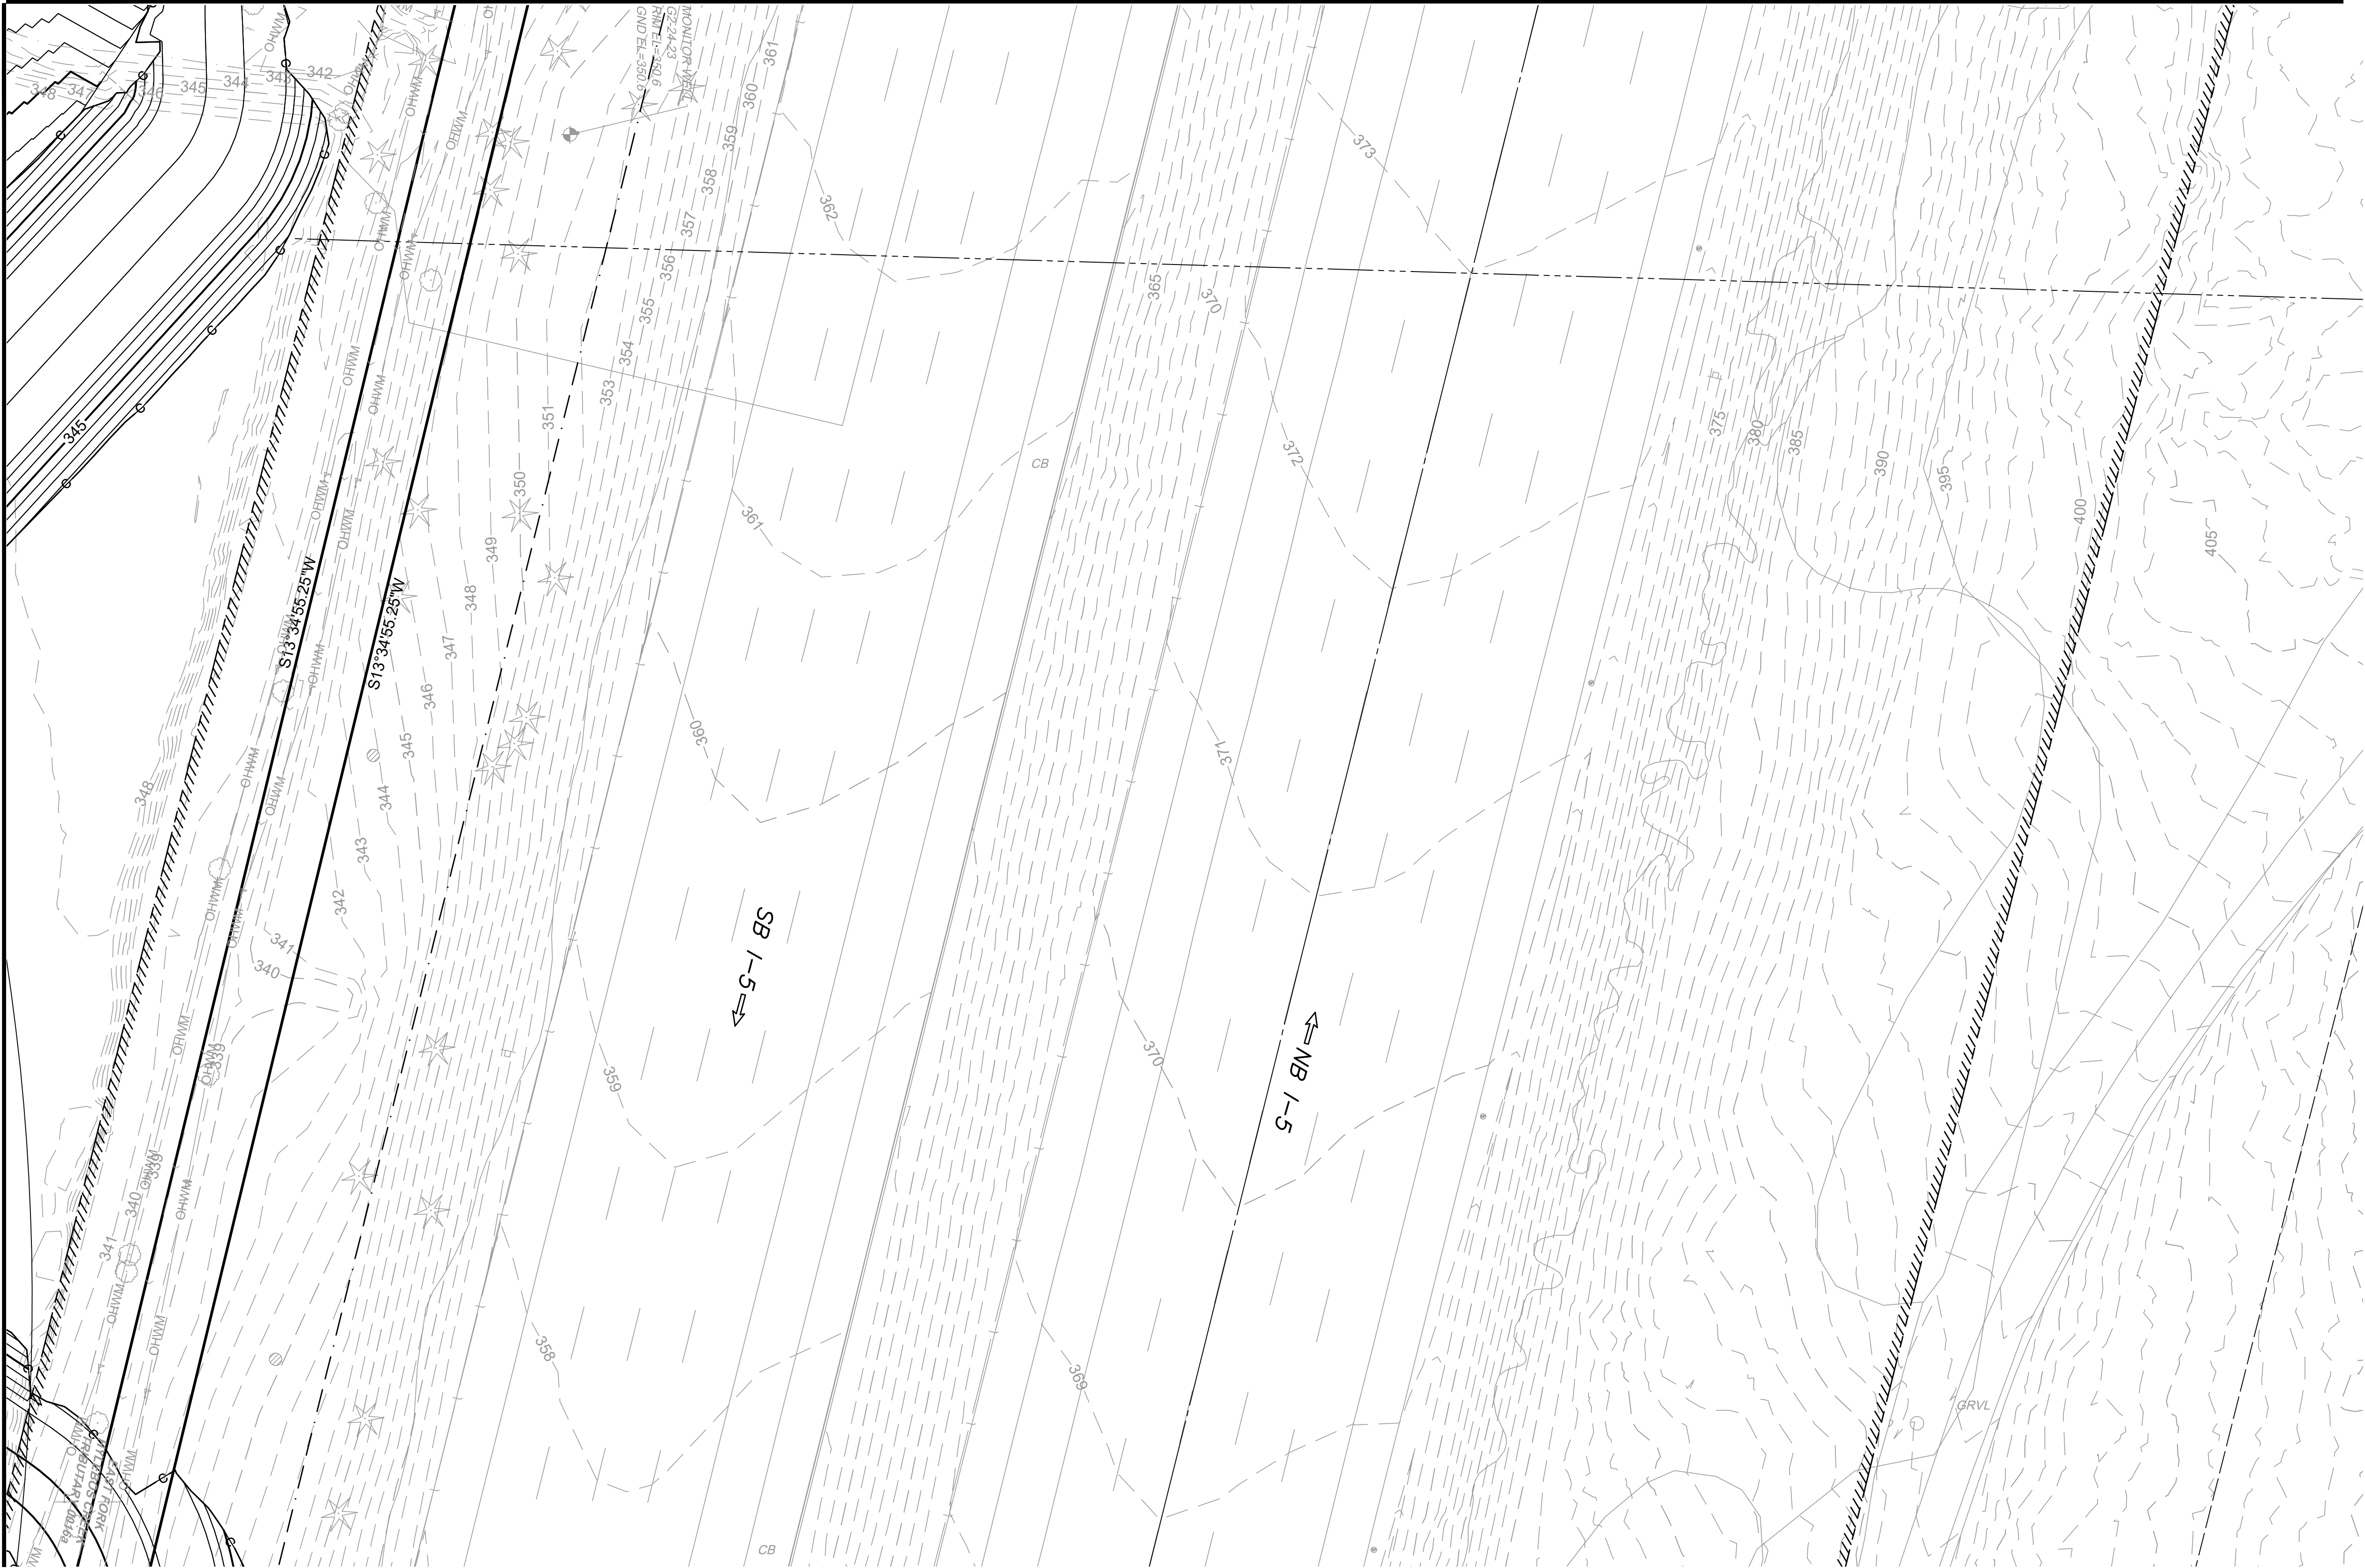

- GENERAL NOTES:**
1. REFER TO ROADWAY PLANS FOR PAVEMENT TYPES.
 2. ROADWAY CONTOURS ARE FOR REFERENCE PURPOSES AND NOT FOR CONSTRUCTION.

- LEGEND:**
- — CW — CUT WALL
 - — FW — FILL WALL
 - 380 — MAJOR CONTOUR
 - 378 — MINOR CONTOUR
 - — — — — PAVEMENT SECTION RESTORATION
 - — — — — CONCRETE PAVEMENT
 - — — — — ASPHALT PAVEMENT

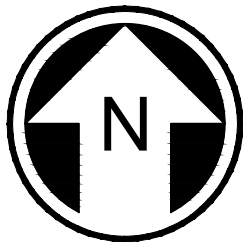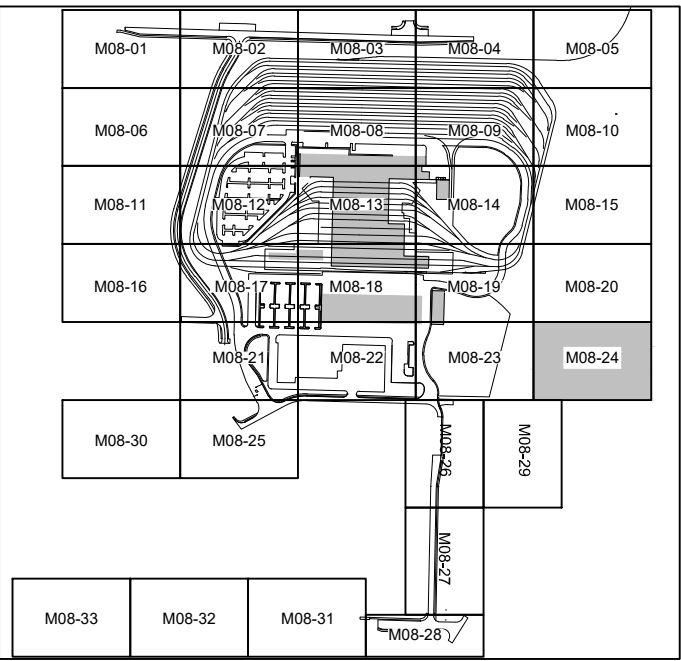


NOT FOR
CONSTRUCTION

REFERENCE CONCEPT DRAWINGS						DESIGNED BY: K. McDONALD
						DRAWN BY: J. LUM
						CHECKED BY: M. LARSON
						APPROVED BY: P. LOPEZ-HILFIKER
No.	DATE	DSN	CHK	APP	REVISION	

AHJ:					PACKAGE #					
				LINE IS " AT FULL SCALE	SCALE: 1"=20'	SOUND TRANSIT PRELIMINARY ENGINEERING PLANS OPERATIONS & MAINTENANCE FACILITY SOUTH CIVIL GRADING PLAN			DRAWING No.: M08-CGP124	
					FILENAME: OMFS-M08-CGP101-128				FACILITY ID: M08	
					CONTRACT No.: AE-0030-17				SHEET No.: REV:	
					DATE: 07/03/2023					
	SUBMITTED BY: PABLO LOPEZ-HILFIKER		DATE: 07/20/2023	REVIEWED BY:						

MATCHLINE:
SEE DWG M08-CGP121


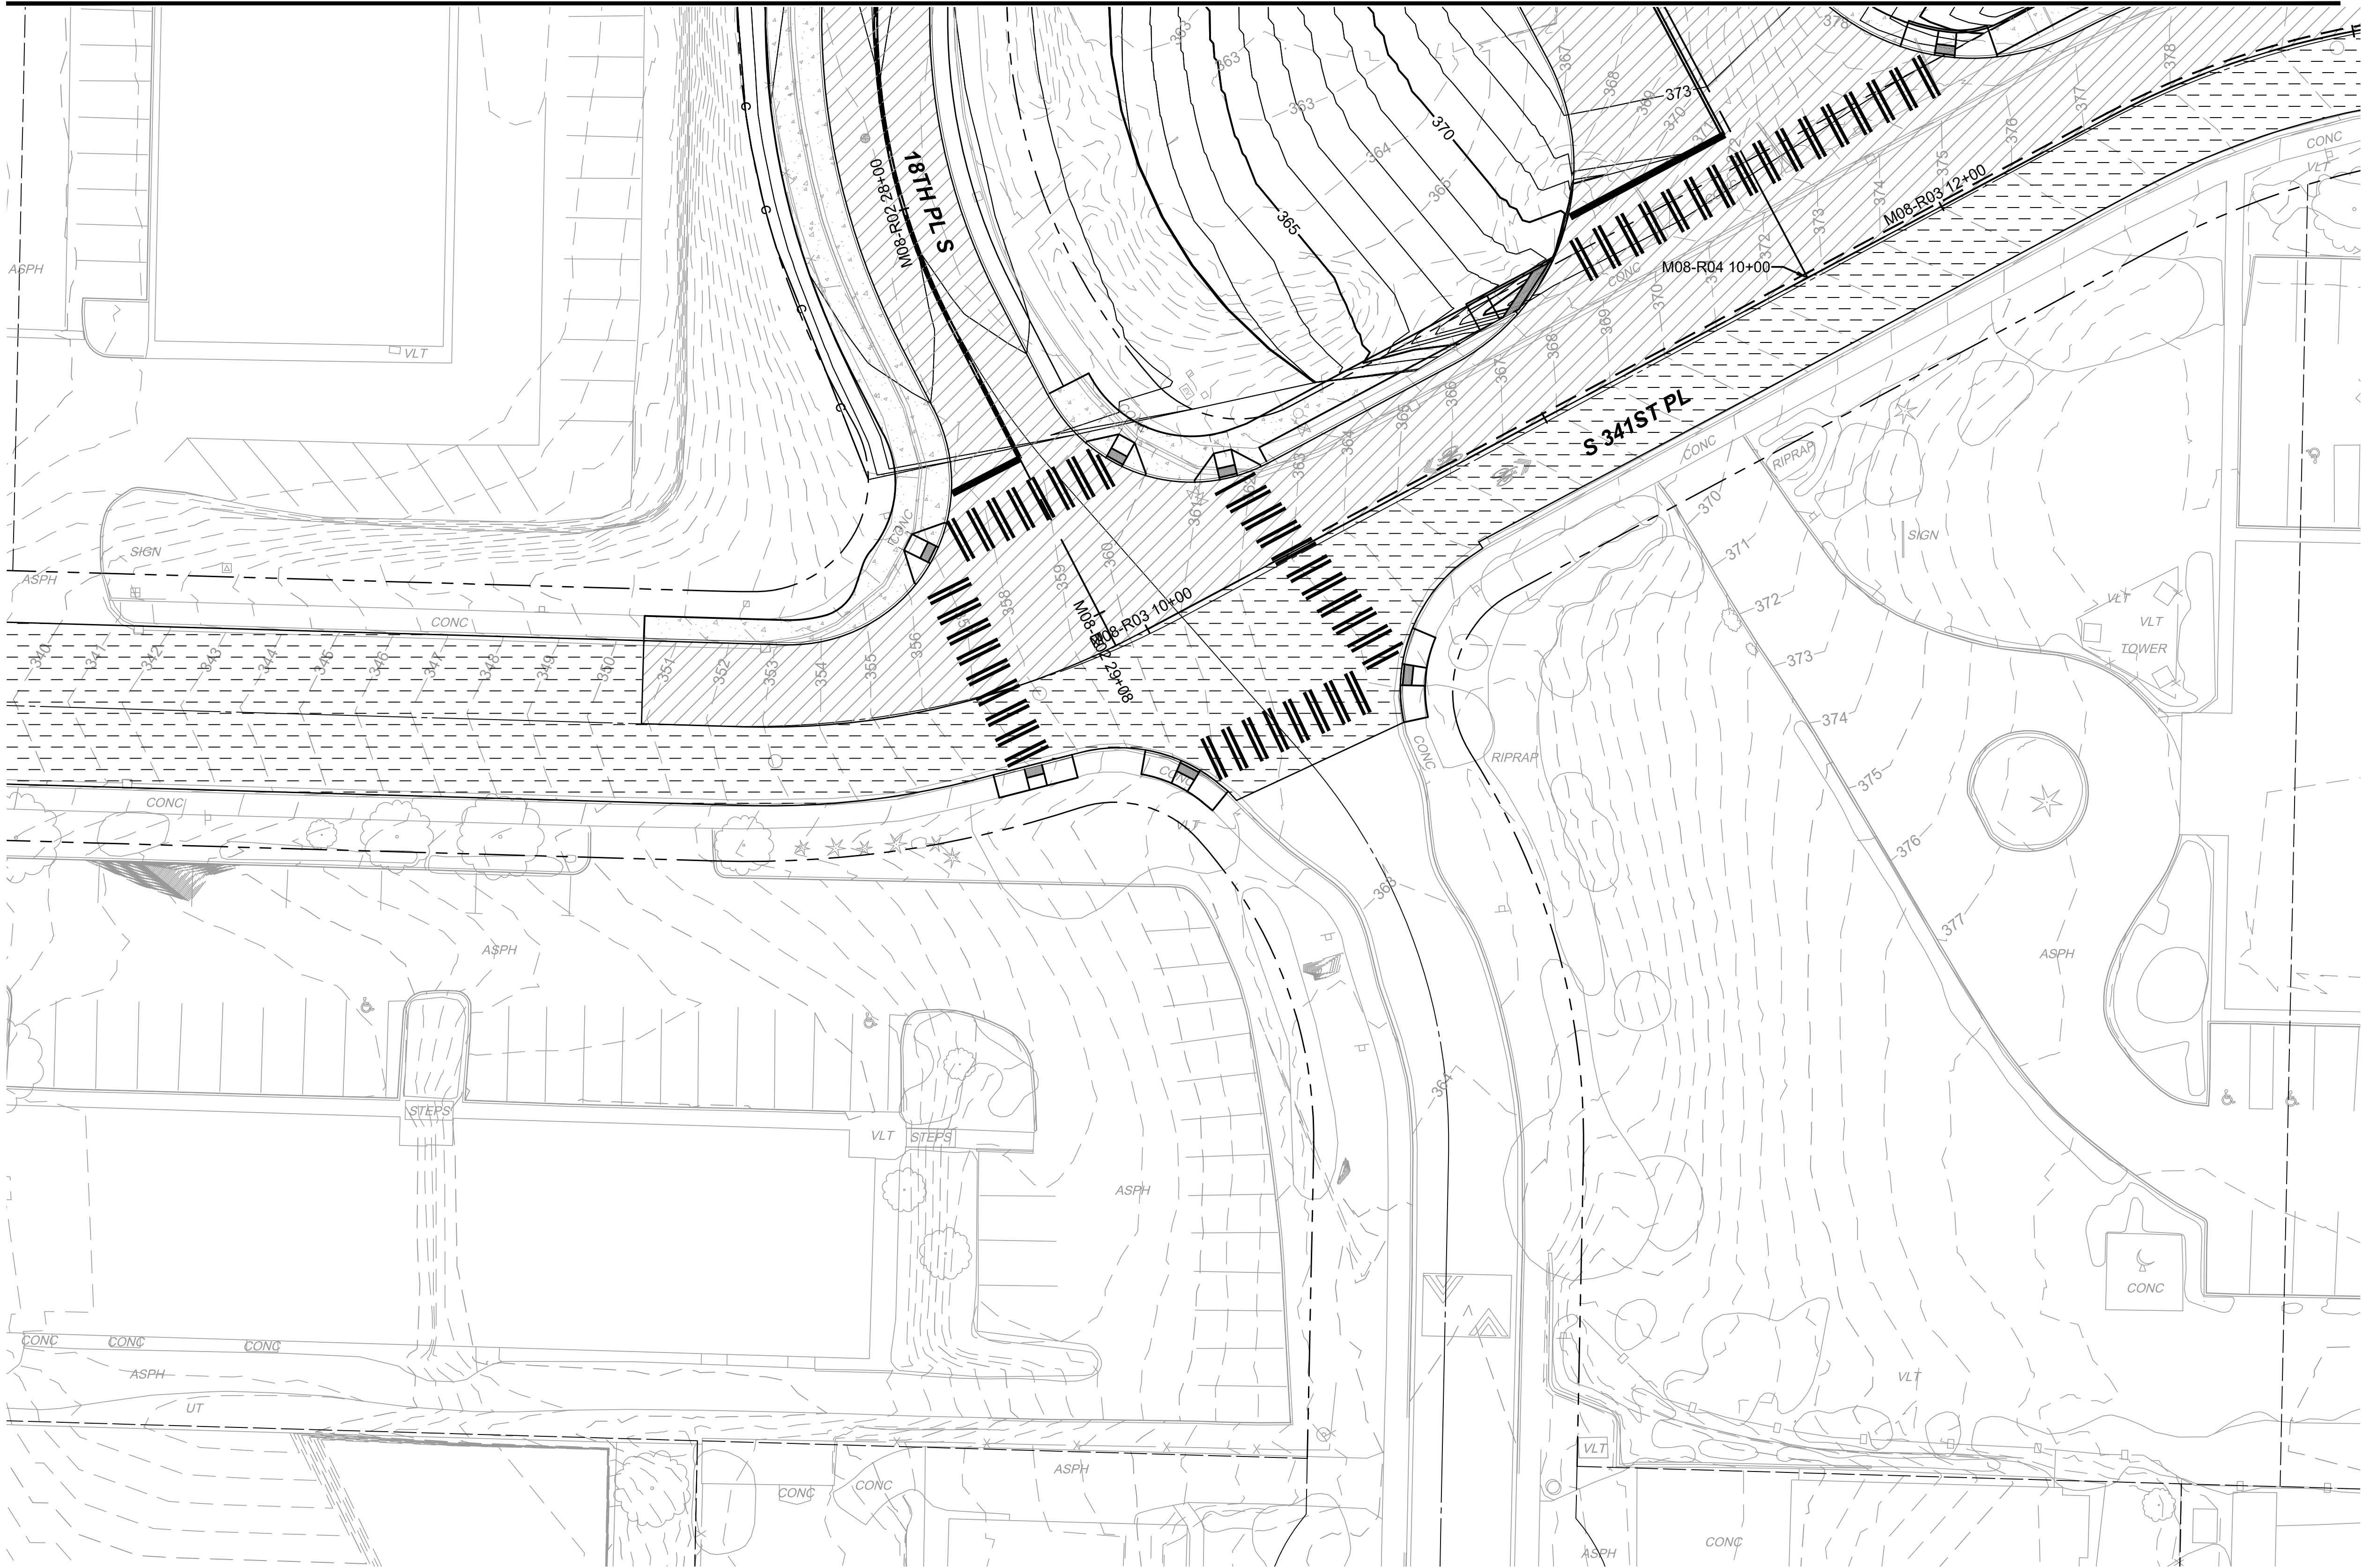


GENERAL NOTES:

1. REFER TO ROADWAY PLANS FOR PAVEMENT TYPES.
2. ROADWAY CONTOURS ARE FOR REFERENCE PURPOSES AND NOT FOR CONSTRUCTION.

LEGEND:

- CW — CUT WALL
- FW — FILL WALL
- 380 — MAJOR CONTOUR
- 378 — MINOR CONTOUR
- PAVEMENT SECTION RESTORATION
- CONCRETE PAVEMENT
- ASPHALT PAVEMENT

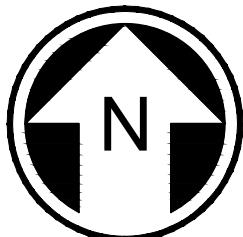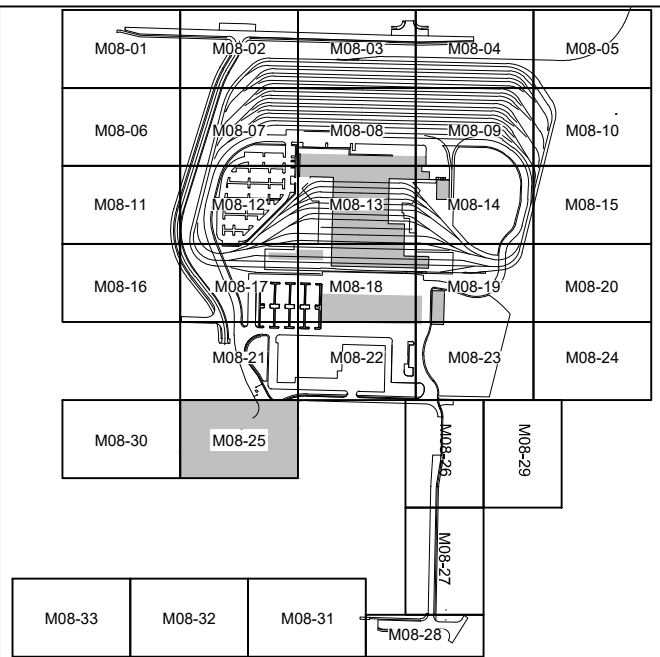



NOT FOR
CONSTRUCTION

Refer to the plan set COVER drawing
for disclaimers regarding this drawing.

REFERENCE CONCEPT DRAWINGS

No.	DATE	DSN	CHK	APP	REVISION

DESIGNED BY:
K. McDONALD
DRAWN BY:
J. LUM
CHECKED BY:
M. LARSON
APPROVED BY:
P. LOPEZ-HILFIKER

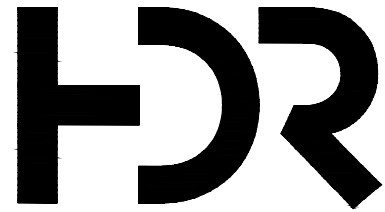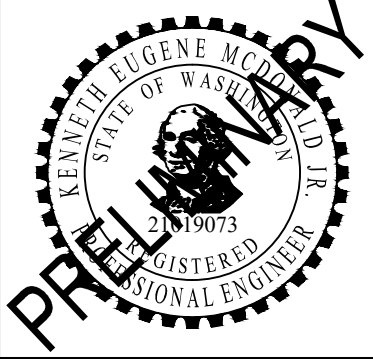


SUBMITTED BY:
PABLO LOPEZ-HILFIKER

DATE:
07/03/2023

REVIEWED BY:

LINE IS 1" AT
FULL SCALE

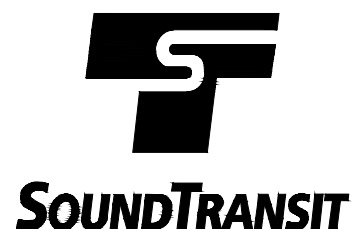

DATE:
07/03/2023

PACKAGE #

SCALE:
1"=20'
FILENAME:
OMFS-M08-CGP101-128
CONTRACT No.:
AE-0030-17
DATE:
2/3/2024

SOUND TRANSIT
PRELIMINARY ENGINEERING PLANS
OPERATIONS & MAINTENANCE FACILITY SOUTH
CIVIL
GRADING PLAN

DRAWING No.:
M08-CGP125
FACILITY ID:
M08
SHEET No.:
REV:

02/23/24 | 8:41 PM | PLOPEZHILF
C:\PWORKING\WEST01\02772714\OMFS-M08-CGP101-128.DWG



MATCHLINE:
SEE DWG M08-CGP126

Refer to the plan set COVER drawing
for disclaimers regarding this drawing.



- GENERAL NOTES:**
- REFER TO ROADWAY PLANS FOR PAVEMENT TYPES.
 - ROADWAY CONTOURS ARE FOR REFERENCE PURPOSES AND NOT FOR CONSTRUCTION.

- LEGEND:**
- CW — CUT WALL
 - FW — FILL WALL
 - 380 — MAJOR CONTOUR
 - 378 — MINOR CONTOUR
 - PAVEMENT SECTION RESTORATION
 - CONCRETE PAVEMENT
 - ASPHALT PAVEMENT

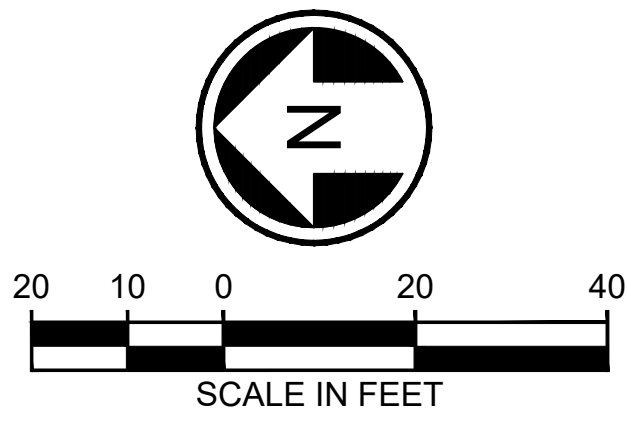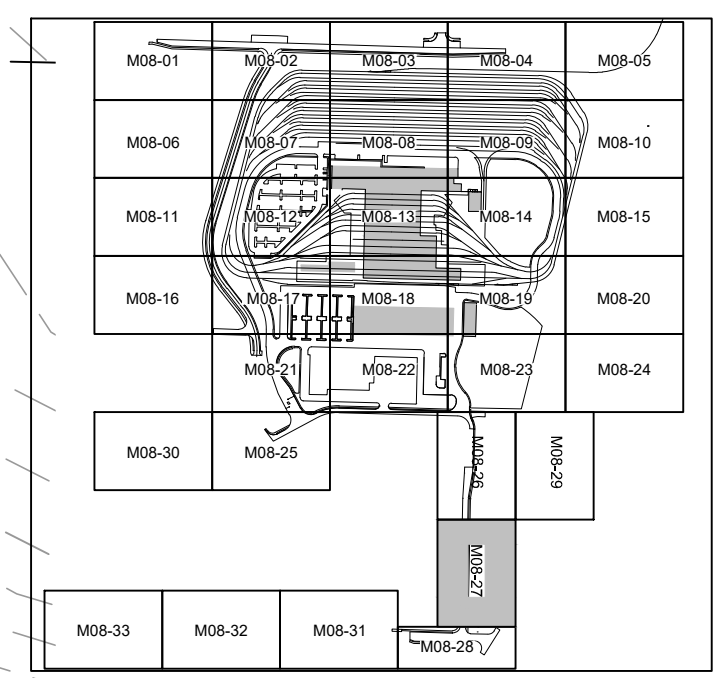

NOT FOR
CONSTRUCTION

MATCHLINE:
SEE DWG M08-CGP128

AHJ:					PACKAGE #				
 PRELIMINARY		LINE IS 1" AT FULL SCALE	 SOUNDTRANSIT	SCALE: 1"=20'	SOUND TRANSIT PRELIMINARY ENGINEERING PLANS OPERATIONS & MAINTENANCE FACILITY SOUTH CIVIL GRADING PLAN	DRAWING No.: M08-CGP127			
				FILENAME: OMFS-M08-CGP101-128		FACILITY ID: M08			
				CONTRACT No.: AE-0030-17		SHEET No.: REV:			
				DATE: 2/3/2024					
SUBMITTED BY: PABLO LOPEZ-HILFIKER	DATE: 07/03/2023	REVIEWED BY:	DATE: 07/03/2023						

