

02/25/24 | 1:52 PM | WILLIBRE
C:\PWORKING\WEST01\D277715\OMFS-M08-UCP101-133.DWG

ELECTRICAL UTILITY KEY NOTES

100

- 100 PROTECT EXISTING UNDERGROUND ELECTRICAL
- 101 PROTECT EXISTING UTILITY POLE
- 103 PROTECT EXISTING OVERHEAD ELECTRICAL
- 132 RELOCATED OVERHEAD DISTRIBUTION POWER
- 133 RAISE OVERHEAD DISTRIBUTION POWER
- 140 INSTALL UNDERGROUND ELECTRIC
- 142 INSTALL UNDERGROUND ELECTRICAL SERVICE
- 144 INSTALL DISTRIBUTION POWER LINES
- 150 PROTECT EXISTING TRANSMISSION POWER
- 170 RELOCATE OR RAISE OVERHEAD TRANSMISSION POWER
- 190 TPSS POWER SUPPLY

TELECOMMUNICATION UTILITY KEY NOTES

200

- 200 PROTECT EXISTING UNDERGROUND TELECOMMUNICATIONS
- 203 PROTECT EXISTING OVERHEAD TELECOMMUNICATIONS
- 242 RAISE OVERHEAD TELECOMMUNICATIONS
- 250 INSTALL UNDERGROUND TELECOMMUNICATIONS
- 252 INSTALL UNDERGROUND TELECOMMUNICATION SERVICE
- 290 SOUND TRANSIT UNDERGROUND TELECOMMUNICATIONS

GAS UTILITY KEY NOTES

300

- 300 PROTECT EXISTING NATURAL GAS PIPE LINE
- 340 RELOCATED GAS LINE
- 342 INSTALL GAS SERVICE
- 350 PROTECT FUEL LINE
- 351 RELOCATED FUEL LINE

WATER UTILITY KEY NOTES

400

- 400 PROTECT EXISTING WATER MAIN
- 401 PROTECT EXISTING HYDRANT
- 440 RELOCATED WATER DISTRIBUTION MAIN
- 441 RELOCATED WATER TRANSMISSION MAIN
- 442 WATER DOMESTIC SERVICE
- 443 WATER FIRE SERVICE
- 444 FIRE HYDRANT ASSEMBLY
- 450 PRIVATE FIRE WATER MAIN

STORM DRAINAGE UTILITY KEY NOTES

500

- 500 PROTECT EXISTING STORM DRAIN, CONFIRM PROTECTION WITH DESIGN ON CDP SHEETS
- 599 NEW STORM DRAIN, SEE CDP SHEETS THIS SET FOR STORM DRAIN INFRASTRUCTURE DETAILS



SANITARY SEWER UTILITY KEY NOTES

600

- 600 PROTECT EXISTING SANITARY SEWER MAIN
- 601 PROTECT EXISTING SANITARY SEWER STRUCTURE
- 640 RELOCATED SANITARY SEWER MAIN
- 642 INSTALL SANITARY SIDE SEWER SERVICE
- 660 INSTALL SANITARY SEWER STRUCTURE

Refer to the plan set COVER drawing
for disclaimers regarding this drawing.

NOT FOR
CONSTRUCTION

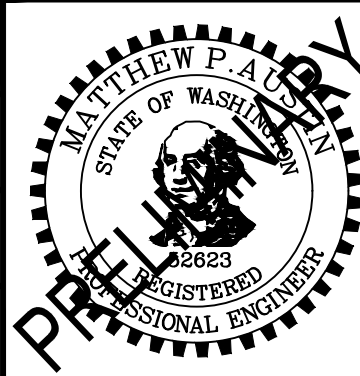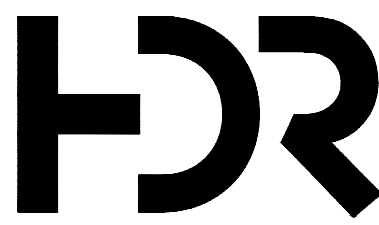
660 INSTALL SANITARY SEWER STRUCTURE										AHJ:		PACKAGE #									
REFERENCE CONCEPT DRAWINGS						DESIGNED BY:									SCALE:	OPERATIONS & MAINTENANCE FACILITY SOUTH PRELIMINARY ENGINEERING UTILITY GENERAL UTILITY NOTES				DRAWING No.:	
						DRAWN BY:									1"=20'					M08-UZN100	
						B. WILLIAMS									FILENAME:					FACILITY ID:	
						CHECKED BY:									OMFS-M08-UCP101-133					M08	
						J. HUNGERFORD									CONTRACT No.:					SHEET No.:	
APPROVED BY:		AE-0030-17	DATE:	REV:																	
M. AUSTIN			SUBMITTED BY:	2/27/2024	REVIEWED BY:	DATE:	2/27/2024	0													
			PABLO LOPEZ-HILFIKER																		

02/25/24 | 2:19 PM | WILLIBRE
C:\PWORKING\WEST01\2727715\OMFS-M08-UCP-00.DWG

Refer to the plan and COVER drawing
for disclaimers regarding this drawing.

REFERENCE CONCEPT DRAWINGS					
No.	DATE	DSN	CHK	APP	REVISION


DESIGNED BY:	M. AUSTIN
DRAWN BY:	B. WILLIAMS
CHECKED BY:	J. HUNGERFORD
APPROVED BY:	M. AUSTIN

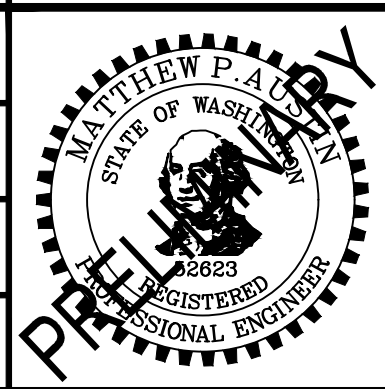

SUBMITTED BY:	DATE:	REVIEWED BY:	DATE:
PABLO LOPEZ-HILFIKER	2/27/2024		

PACKAGE #	SCALE:
	1"=100'
	FILENAME:
	OMFS-M08-UCP100
	CONTRACT No.:
	AE-0030-17
	DATE:
	2/27/2024

SOUND TRANSIT PRELIMINARY ENGINEERING PLANS OPERATIONS & MAINTENANCE FACILITY SOUTH UTILITY OVERALL UTILITY PLAN	DRAWING No.:
	M08-UCP600
	FACILITY ID:
	M08
	SHEET No.:
	REV:
	0

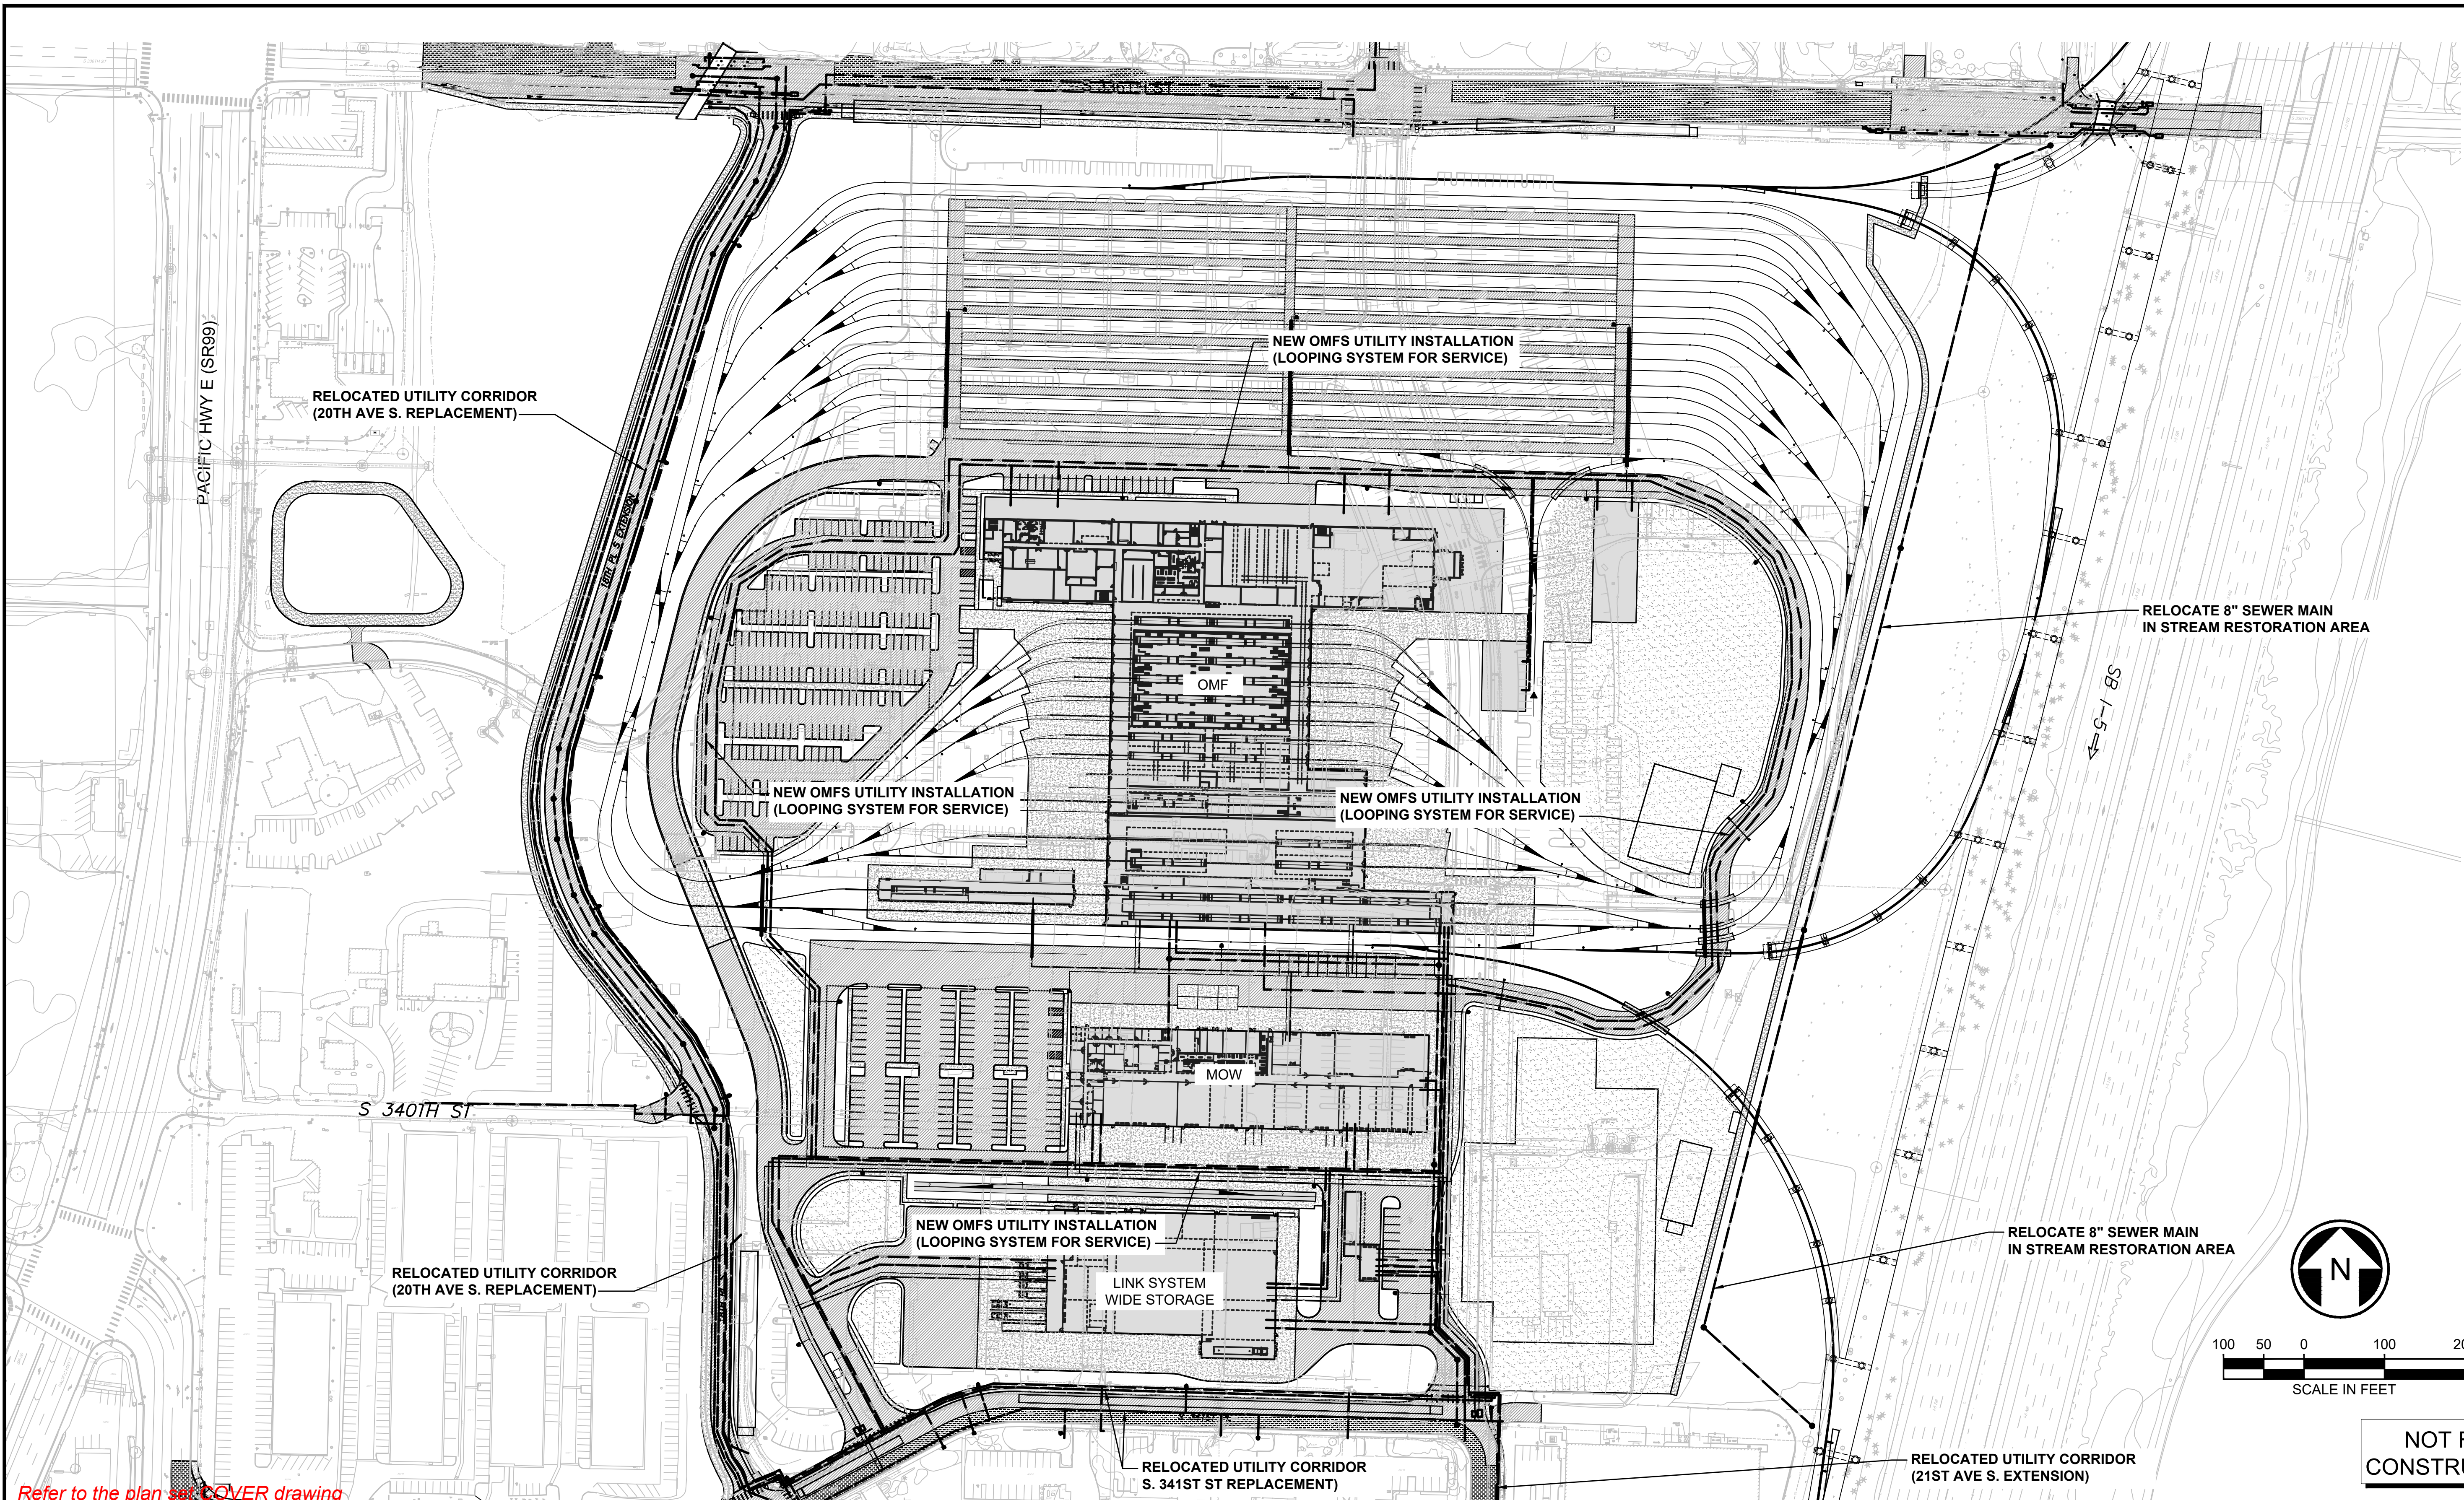

NOT FOR
CONSTRUCTION



02/25/24 | 1:53 PM | WILLIBRE
C:\PWORKING\WEST01\2727715\OMFS-M08-UCP101-133.DWG

Refer to the plan set COVER drawing
for disclaimers regarding this drawing.

REFERENCE CONCEPT DRAWINGS

No.	DATE	DSN	CHK	APP	REVISION

DESIGNED BY:
M. AUSTIN
DRAWN BY:
B. WILLIAMS
CHECKED BY:
J. HUNGERFORD
APPROVED BY:
M. AUSTIN

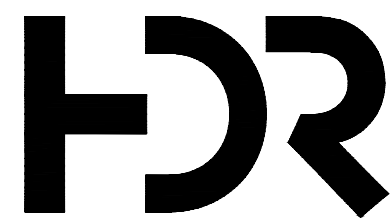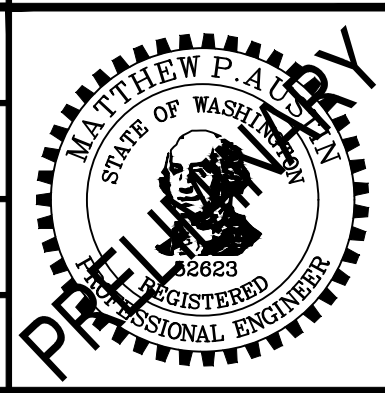

SUBMITTED BY:
PABLO LOPEZ-HILFIKER

DATE:
2/27/2024

REVIEWED BY:



DATE:


PACKAGE

SCALE:
1"=20'
FILENAME:
OMFS-M08-UCP101-133
CONTRACT No.:
AE-0030-17
DATE:
2/27/2024

SOUND TRANSIT
PRELIMINARY ENGINEERING PLANS
OPERATIONS & MAINTENANCE FACILITY SOUTH

UTILITY
COMPOSITE SITE UTILITY PLANS

DRAWING No.:
M08-UCP101
FACILITY ID:
M08
SHEET No.:
REV:
0

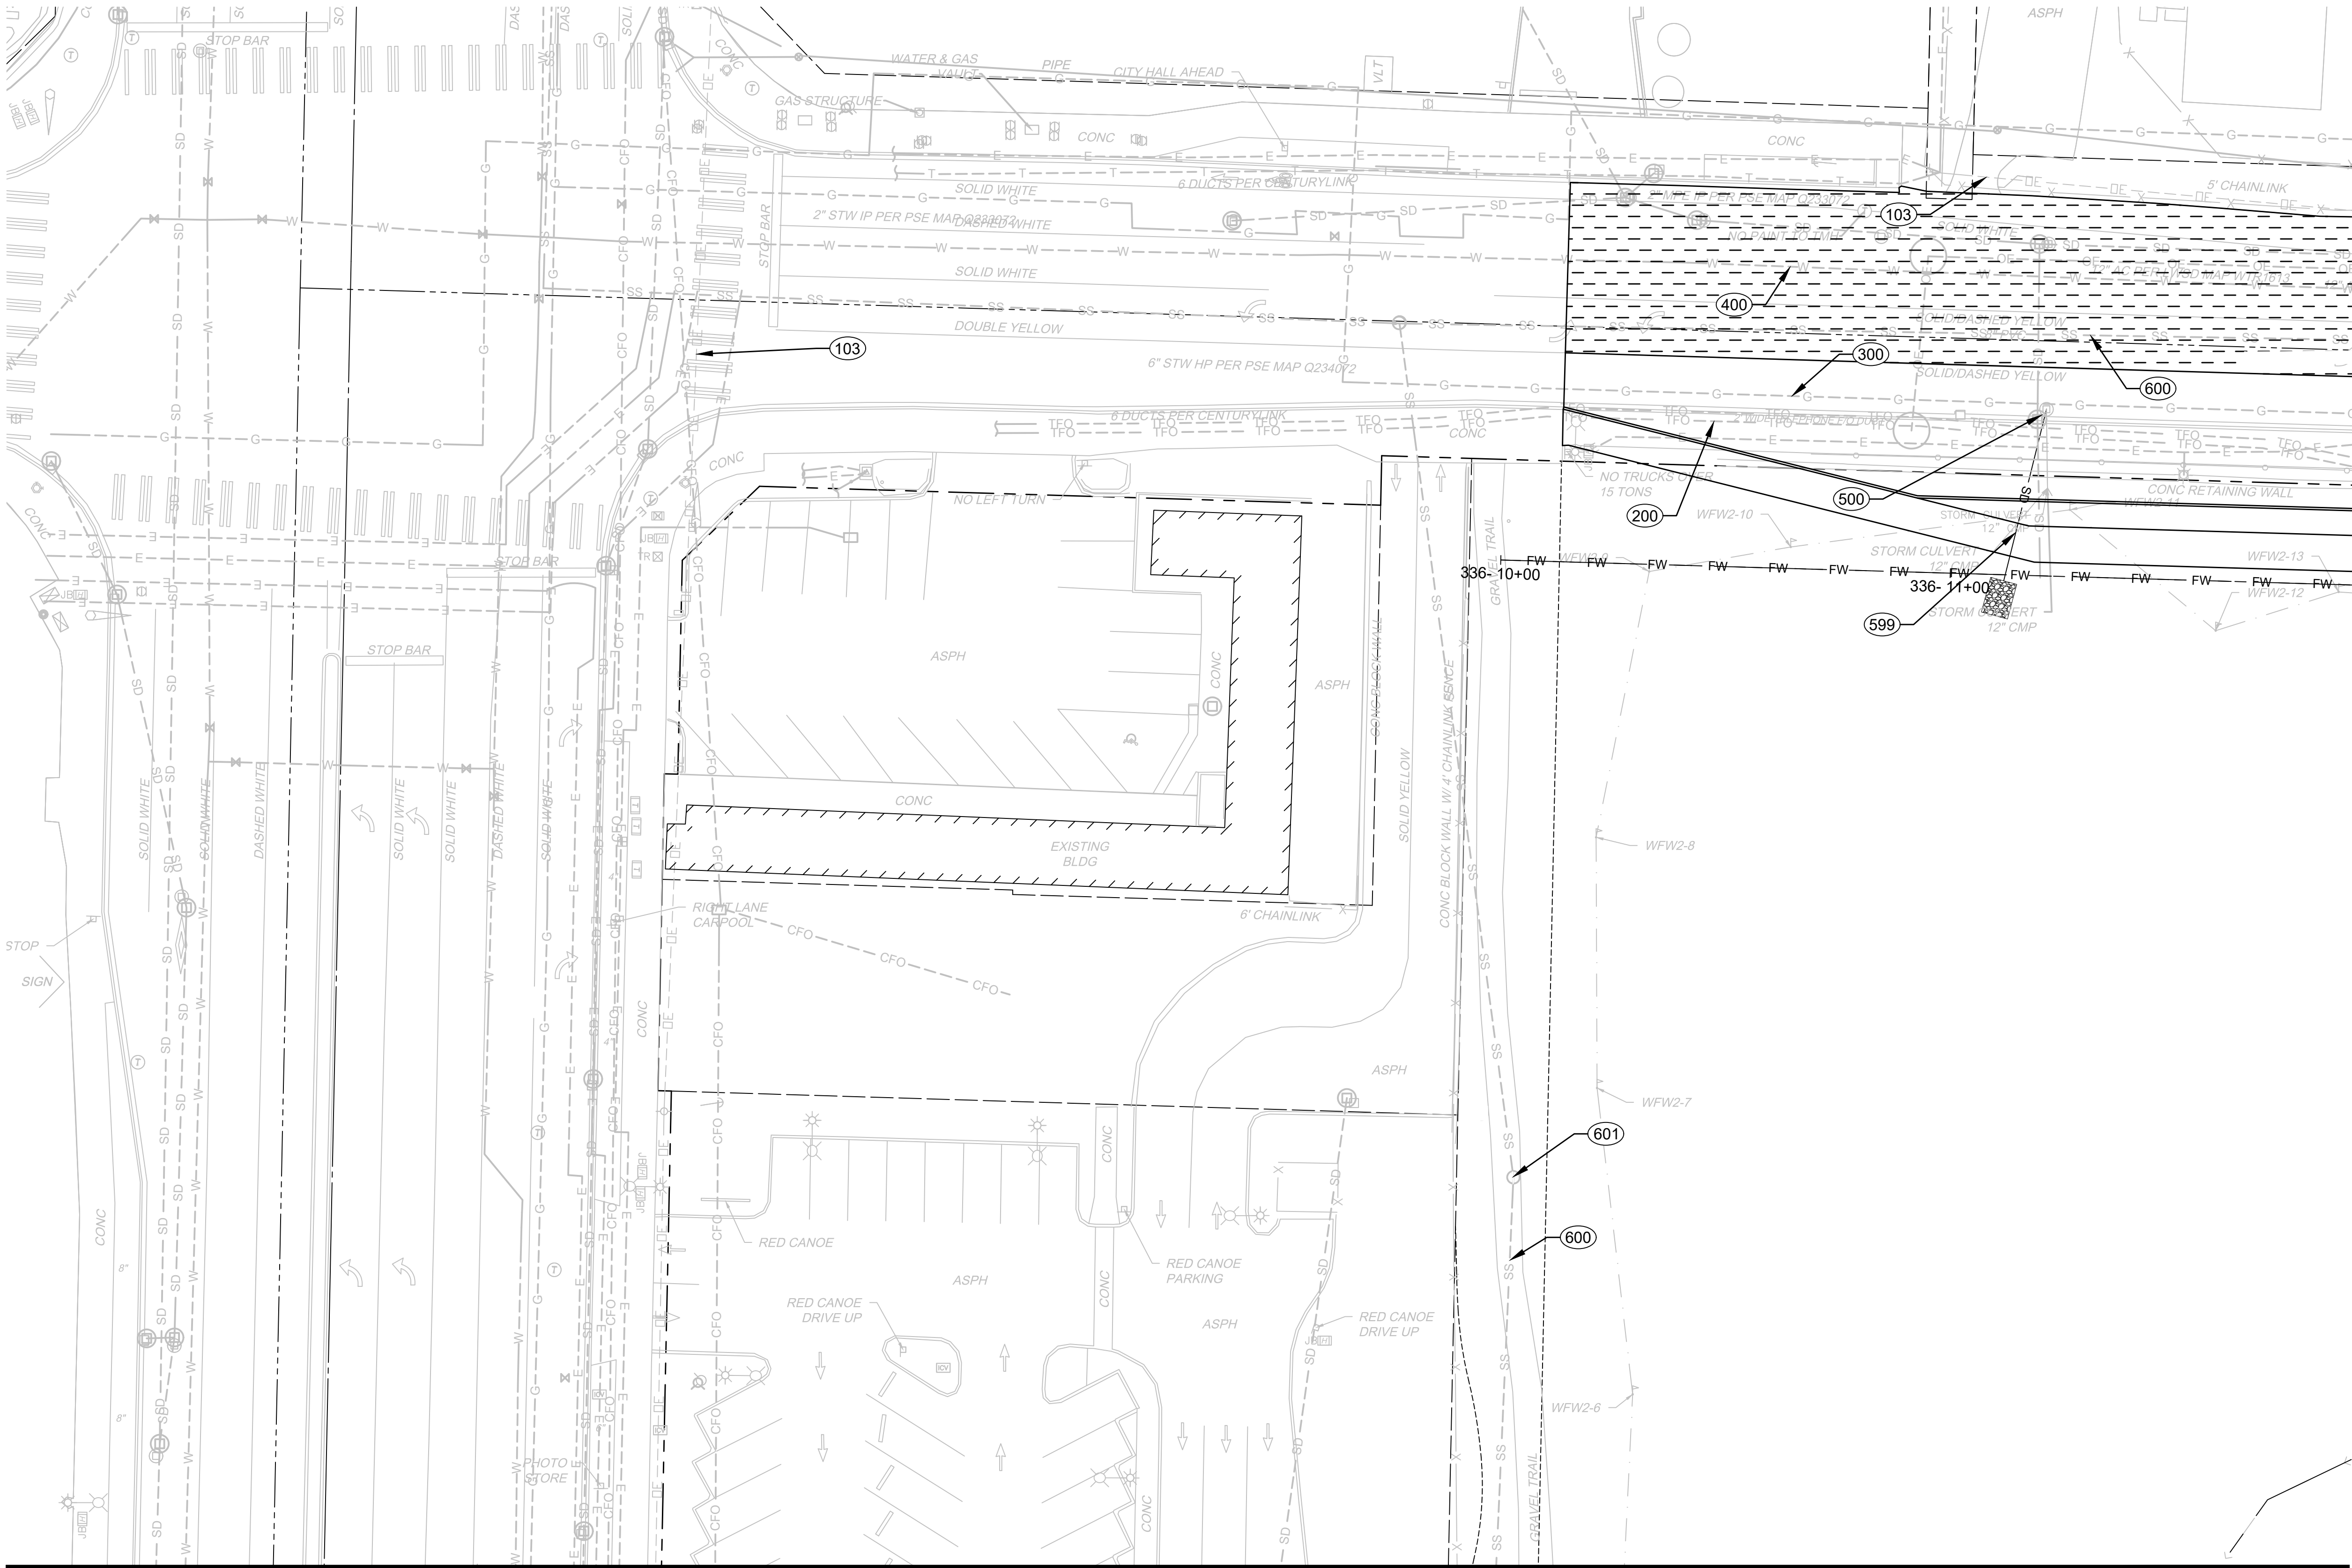




MATCHLINE
SEE DWG M08-UCP102

GENERAL NOTES:

- 1) ALL EXISTING UTILITIES WITHIN PLANNED OMF SOUTH REDEVELOPMENT BOUNDARY WILL BE ABANDONED IN PLACE OR REMOVED AS NECESSARY TO FACILITATE NEW CONSTRUCTION FOR SITE REDEVELOPMENT. IMPACTED UTILITIES WILL BE RELOCATED AS SHOWN ON THESE PLANS.

KEY NOTES:

- XXX SEE SHEET M08-UZN100 THIS SET FOR UTILITY INSTALLATION DESCRIPTIONS AND DETAILS.

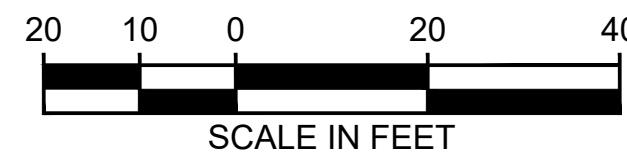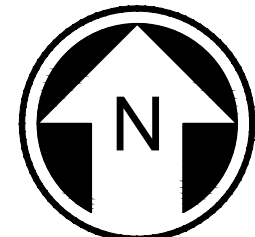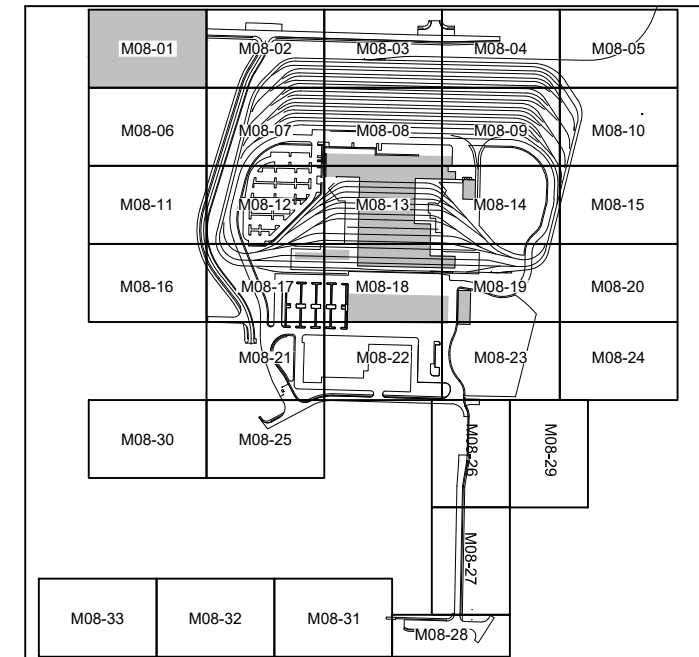

NOT FOR
CONSTRUCTION

02/25/24 | 1:53 PM | WILLIBRE
C:\PWORKING\WEST01\02772715\OMFS-M08-UCP101-133.DWG



MATCHLINE
SEE DWG M08-UCP101

Refer to the plan set COVER drawing
for disclaimers regarding this drawing.

REFERENCE CONCEPT DRAWINGS

No.	DATE	DSN	CHK	APP	REVISION

DESIGNED BY:
M. AUSTIN
DRAWN BY:
B. WILLIAMS
CHECKED BY:
J. HUNGERFORD
APPROVED BY:
M. AUSTIN

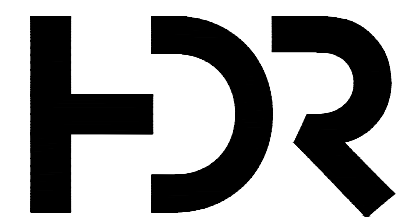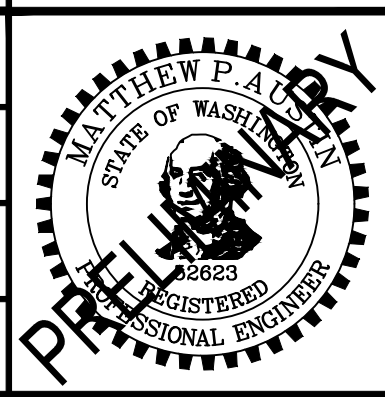

SUBMITTED BY:
PABLO LOPEZ-HILFIKER

DATE:
2/27/2024

REVIEWED BY:



DATE:

PACKAGE

SCALE:
1"=20'
FILENAME:
OMFS-M08-UCP101-133
CONTRACT No.:
AE-0030-17
DATE:
2/27/2024

SOUND TRANSIT
PRELIMINARY ENGINEERING PLANS
OPERATIONS & MAINTENANCE FACILITY SOUTH
UTILITY
COMPOSITE SITE UTILITY PLANS

DRAWING No.:
M08-UCP102
FACILITY ID:
M08
SHEET No.:
REV:
0



GENERAL NOTES:

- ALL EXISTING UTILITIES WITHIN PLANNED OMF SOUTH REDEVELOPMENT BOUNDARY WILL BE ABANDONED IN PLACE OR REMOVED AS NECESSARY TO FACILITATE NEW CONSTRUCTION FOR SITE REDEVELOPMENT. IMPACTED UTILITIES WILL BE RELOCATED AS SHOWN ON THESE PLANS.

KEY NOTES:

- (XXX) SEE SHEET M08-UZN100 THIS SET FOR UTILITY INSTALLATION DESCRIPTIONS AND DETAILS.

MATCHLINE
SEE DWG M08-UCP103

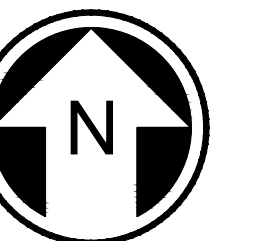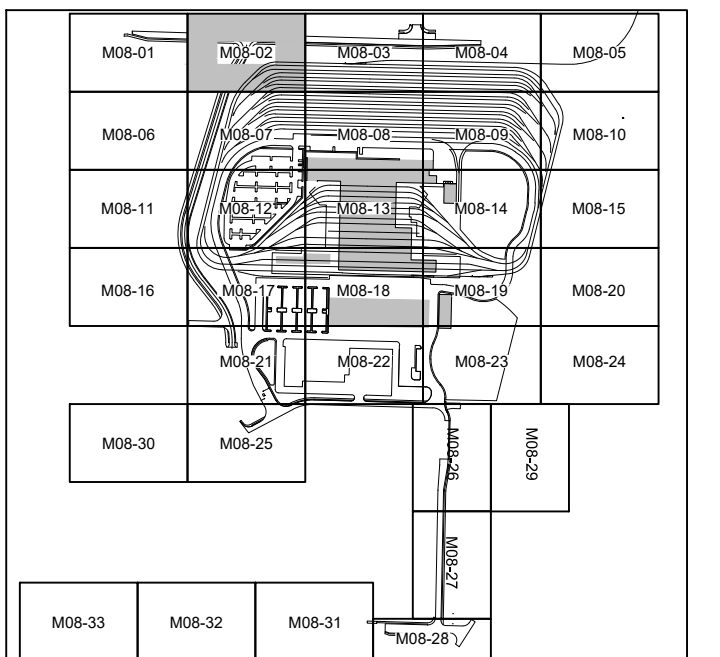


20 10 0 20 40
SCALE IN FEET

NOT FOR
CONSTRUCTION

02/25/24 | 1:53 PM | WILLIBRE
C:\PWORKING\WEST01\02772715\OMFS-M08-UCP101-133.DWG

MATCHLINE
SEE DWG M08-UCP102

Refer to the plan set COVER drawing
for disclaimers regarding this drawing.

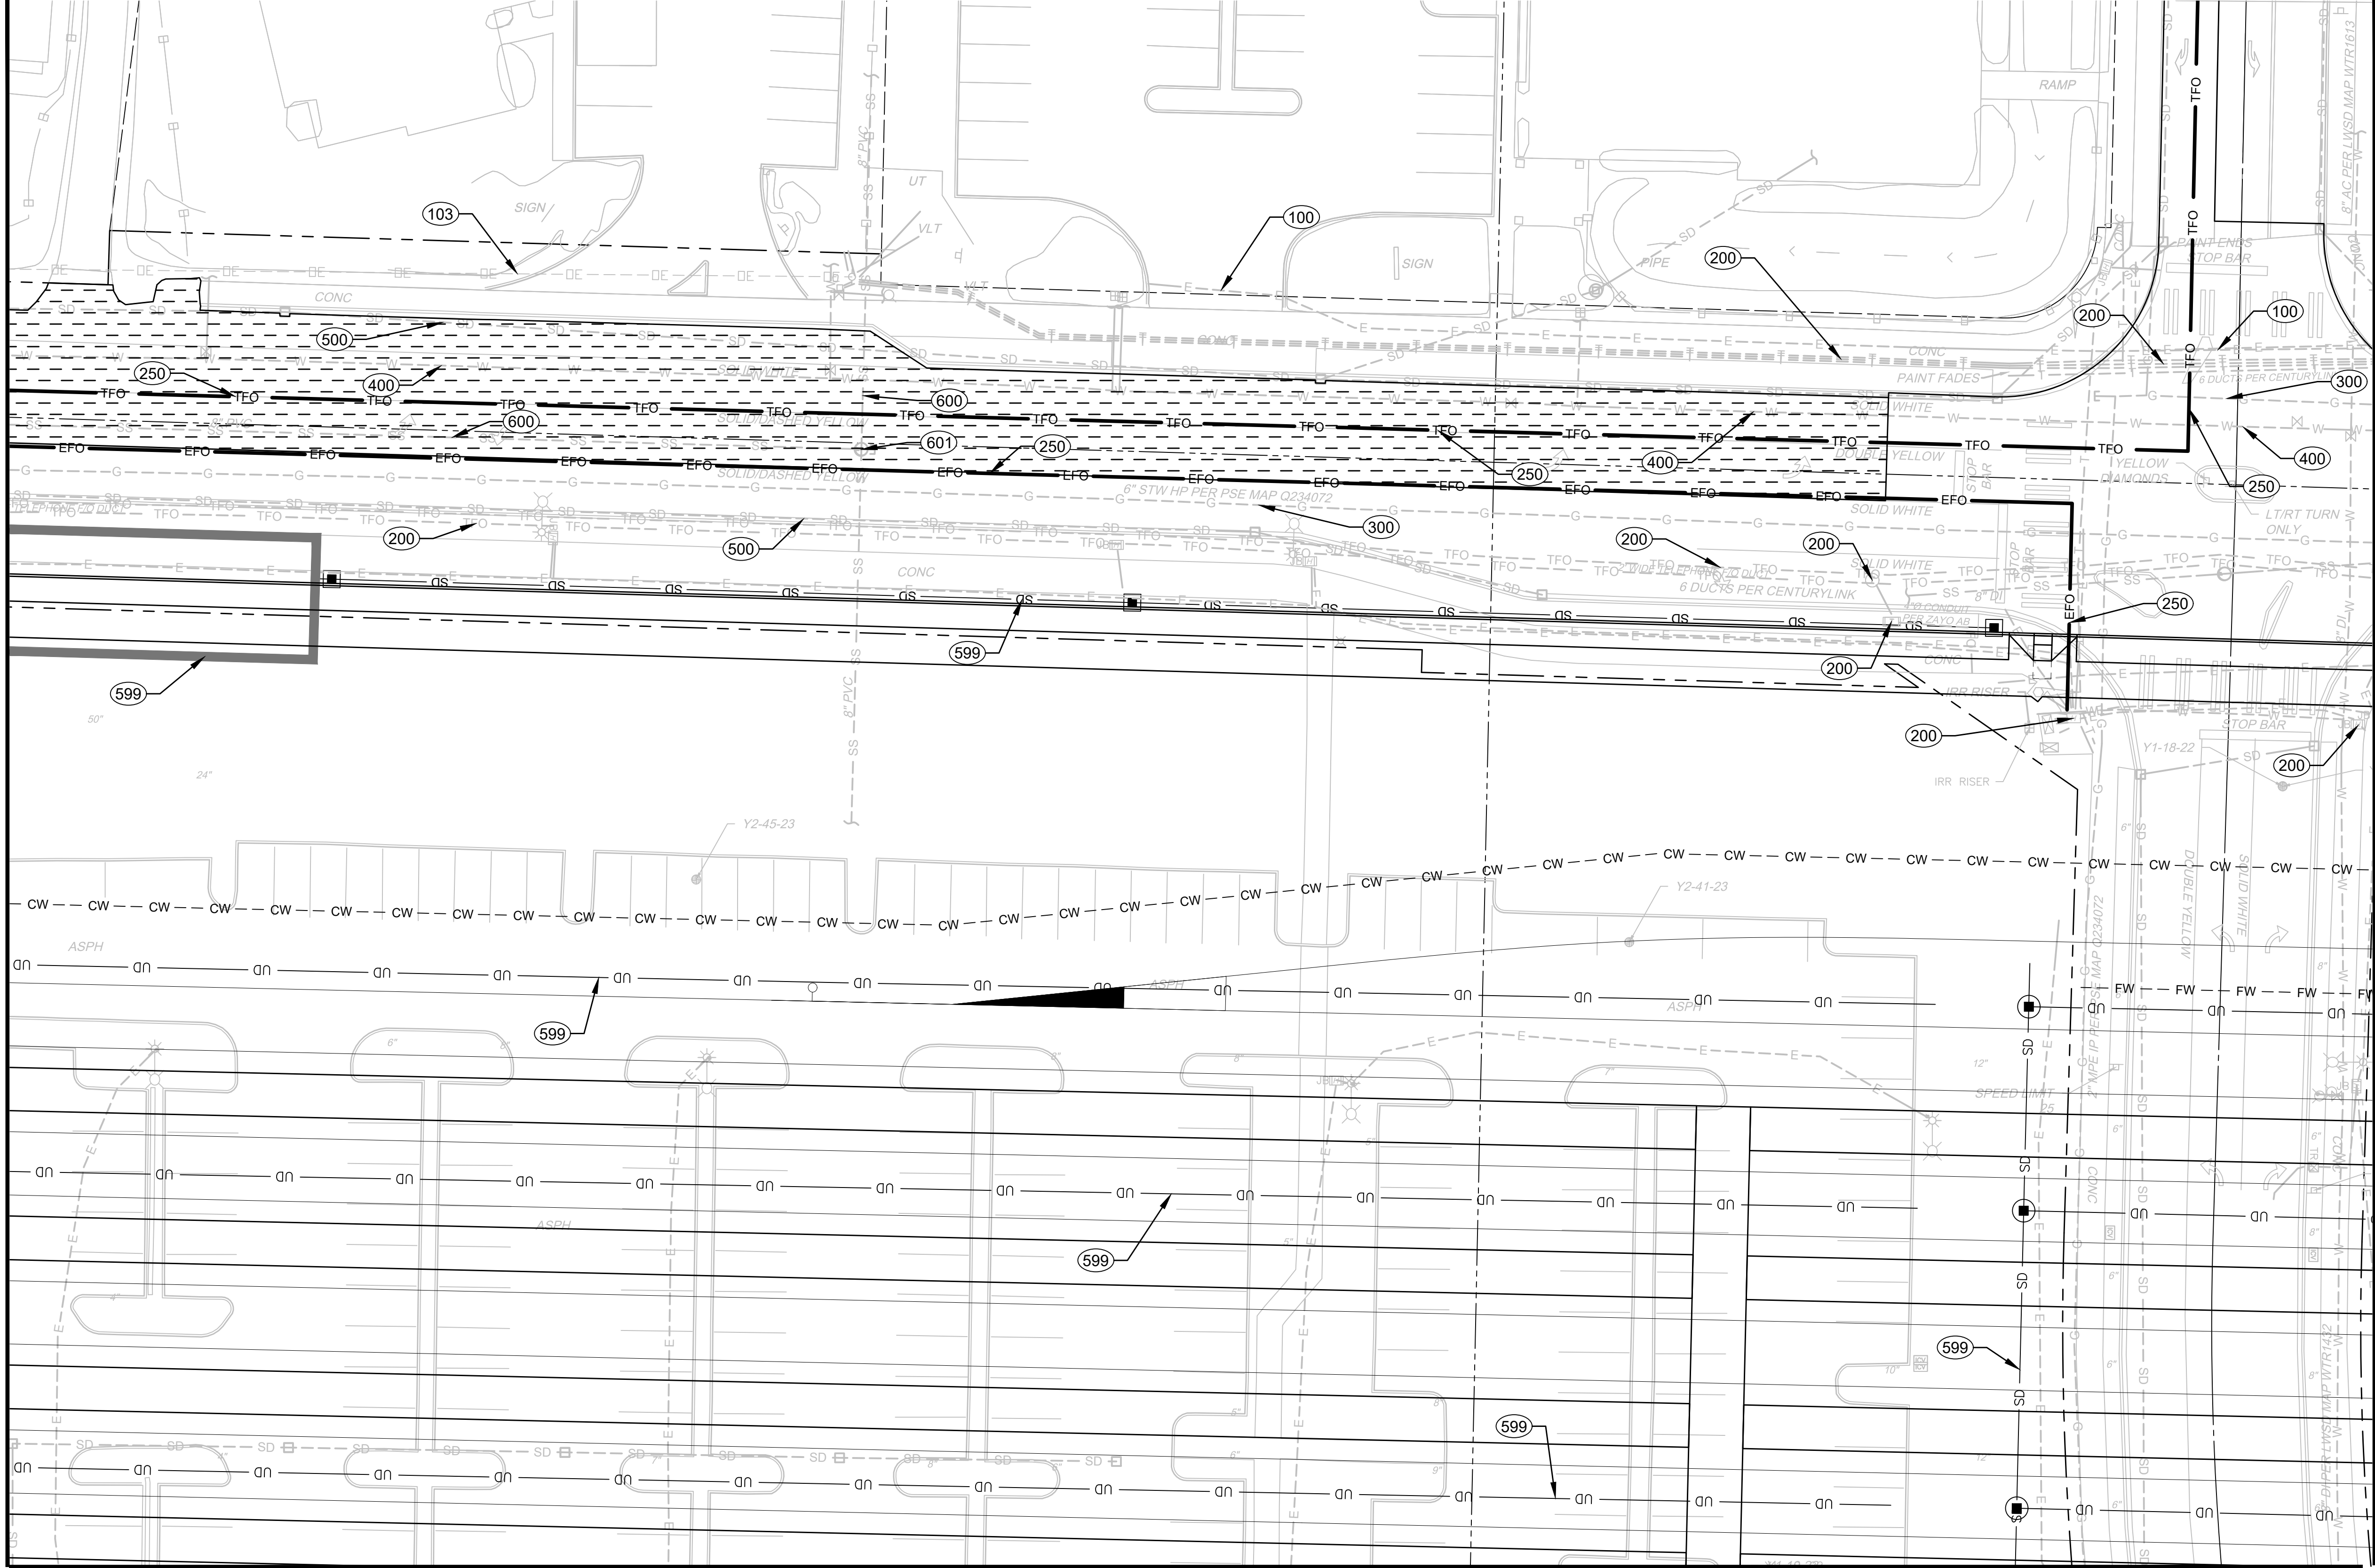

MATCHLINE
SEE DWG M08-UCP108




MATCHLINE
SEE DWG M08-UCP104

GENERAL NOTES:

- 1) ALL EXISTING UTILITIES WITHIN PLANNED OMF SOUTH REDEVELOPMENT BOUNDARY WILL BE ABANDONED IN PLACE OR REMOVED AS NECESSARY TO FACILITATE NEW CONSTRUCTION FOR SITE REDEVELOPMENT. IMPACTED UTILITIES WILL BE RELOCATED AS SHOWN ON THESE PLANS.

KEY NOTES:

- (XXX) SEE SHEET M08-UZN100 THIS SET FOR UTILITY INSTALLATION DESCRIPTIONS AND DETAILS.

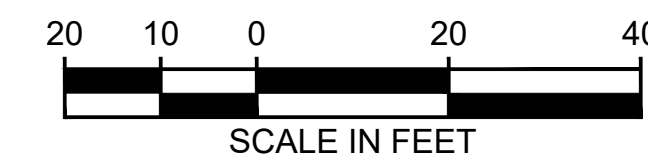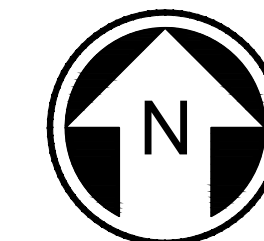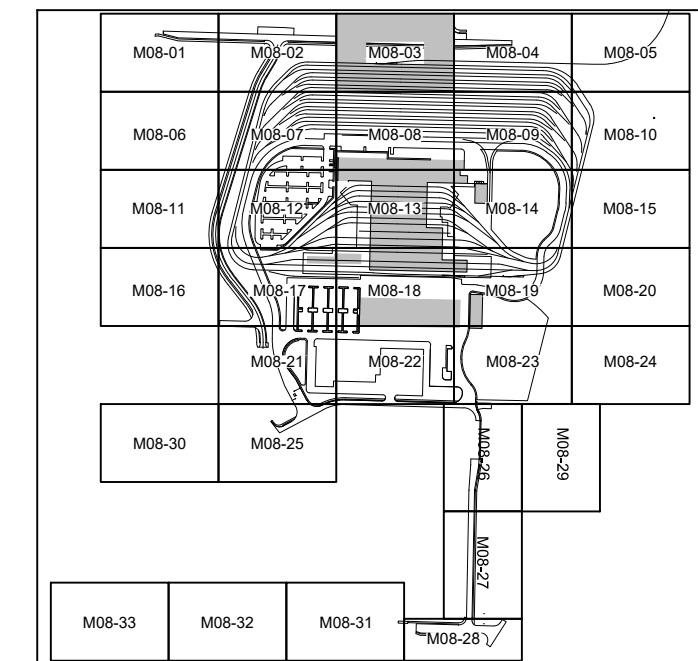


NOT FOR
CONSTRUCTION

REFERENCE CONCEPT DRAWINGS

No.	DATE	DSN	CHK	APP	REVISION

DESIGNED BY:
M. AUSTIN
DRAWN BY:
B. WILLIAMS
CHECKED BY:
J. HUNGERFORD
APPROVED BY:
M. AUSTIN

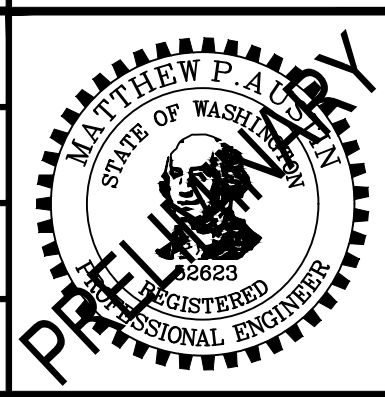

SUBMITTED BY:
PABLO LOPEZ-HILFIKER

DATE:
2/27/2024

REVIEWED BY:



DATE:


PACKAGE #

SCALE:
1"=20'
FILENAME:
OMFS-M08-UCP101-133
CONTRACT No.:
AE-0030-17
DATE:
2/27/2024

**SOUND TRANSIT
PRELIMINARY ENGINEERING PLANS**
OPERATIONS & MAINTENANCE FACILITY SOUTH
UTILITY
COMPOSITE SITE UTILITY PLANS

DRAWING No.:
M08-UCP103
FACILITY ID:
M08
SHEET No.:
REV:
0

02/25/24 | 1:54 PM | WILLIBRE
C:\PWORKING\WEST01\2727715\OMFS-M08-UCP101-133.DWG


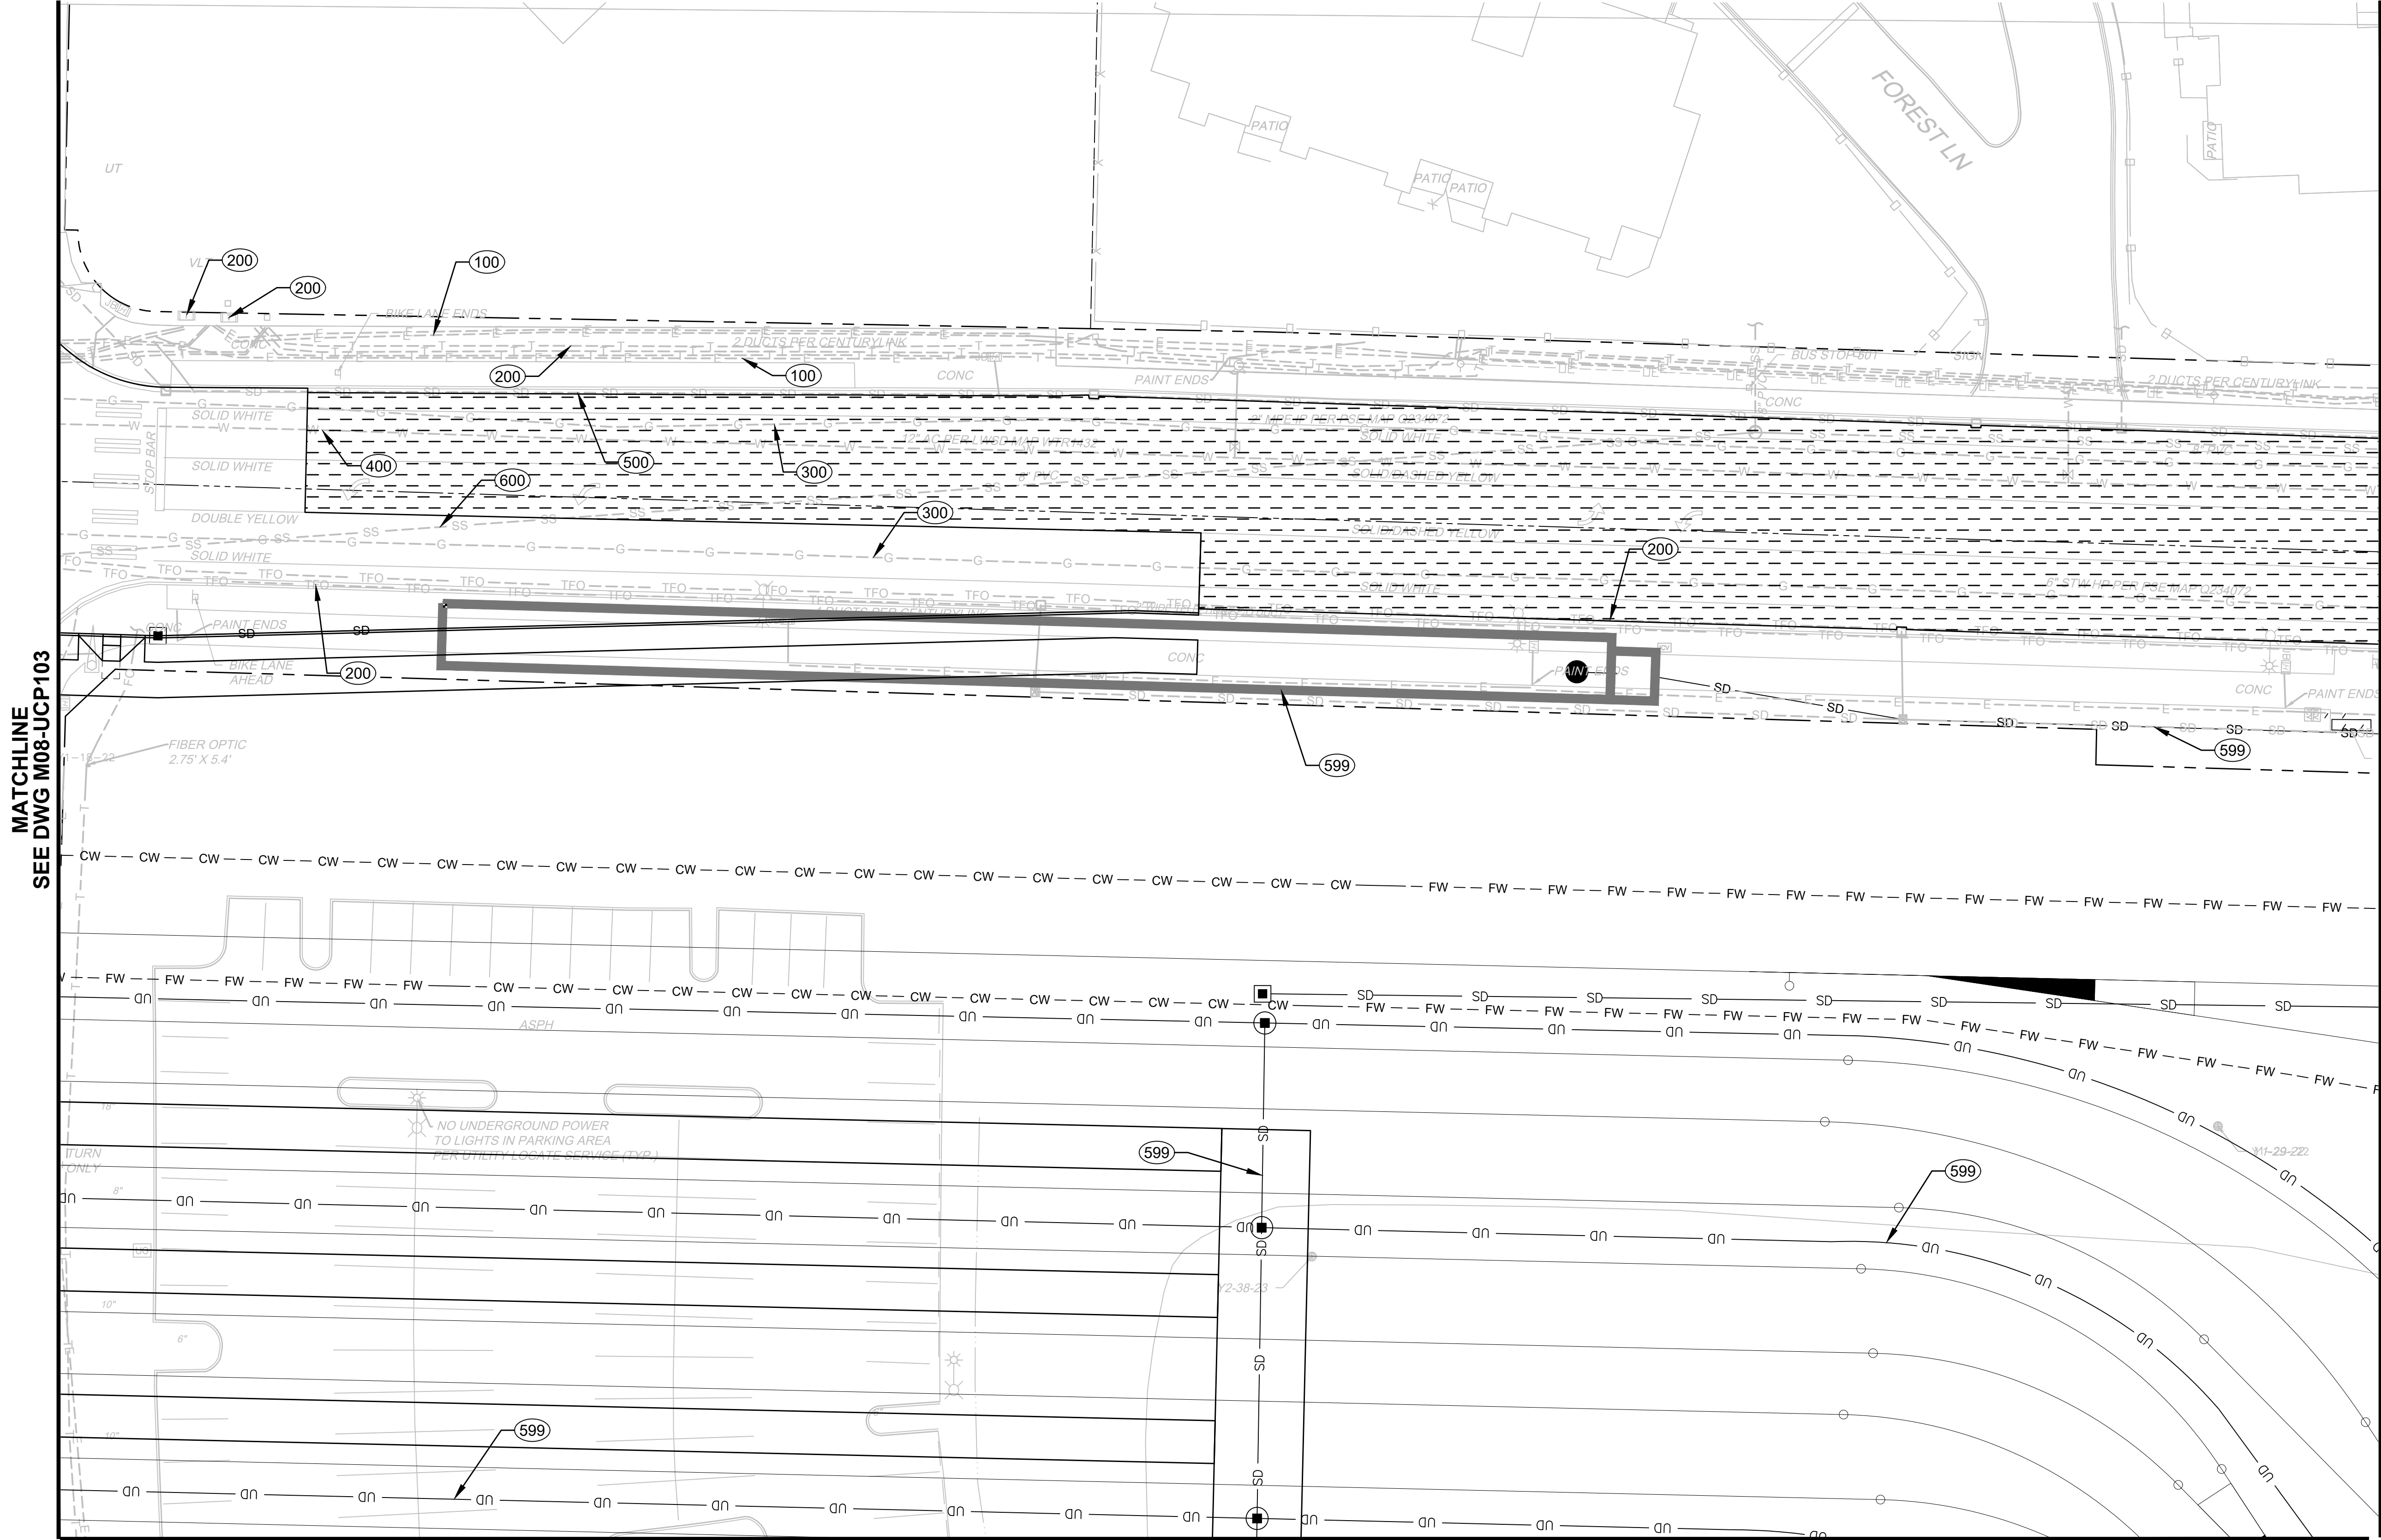


GENERAL NOTES:

- 1) ALL EXISTING UTILITIES WITHIN PLANNED OMF SOUTH REDEVELOPMENT BOUNDARY WILL BE ABANDONED IN PLACE OR REMOVED AS NECESSARY TO FACILITATE NEW CONSTRUCTION FOR SITE REDEVELOPMENT. IMPACTED UTILITIES WILL BE RELOCATED AS SHOWN ON THESE PLANS.

KEY NOTES:

- XXX SEE SHEET M08-UZN100 THIS SET FOR UTILITY INSTALLATION DESCRIPTIONS AND DETAILS.

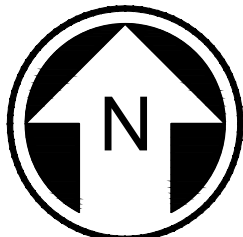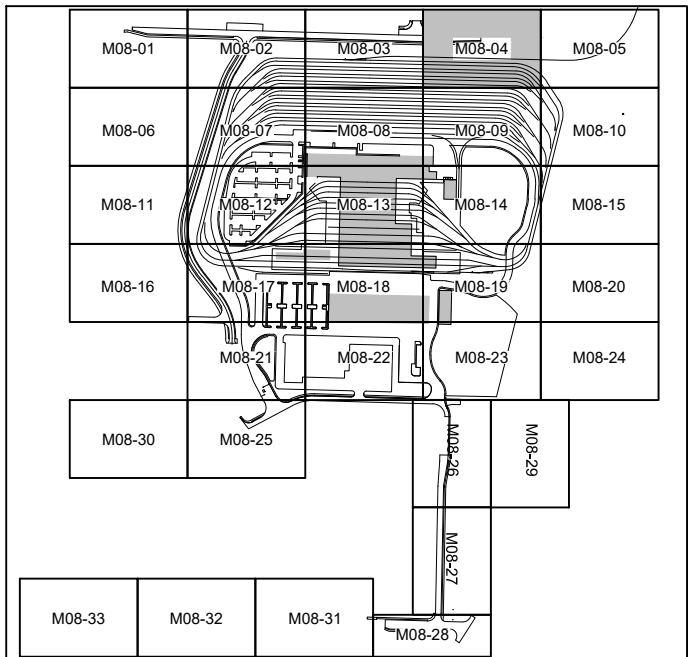

**NOT FOR
CONSTRUCTION**

Refer to the plan set COVER drawing
for disclaimers regarding this drawing.

for disclaimers regarding this drawing.						AHJ:				PACKAGE #									
REFERENCE CONCEPT DRAWINGS						DESIGNED BY:		Matthew P. Austin State of Washington Professional Engineer 20263 PRELIMINARY HSR SUBMITTED BY: PABLO LOPEZ-HILFIKER DATE: 2/27/2024 REVIEWED BY: DATE: LINE IS 1" AT FULL SCALE ST SOUNDTRANSIT				SCALE:		SOUND TRANSIT PRELIMINARY ENGINEERING PLANS OPERATIONS & MAINTENANCE FACILITY SOUTH UTILITY COMPOSITE SITE UTILITY PLANS				DRAWING No.:	
						1"=20'						M08-UCP104							
						FILENAME:						FACILITY ID:							
						OMFS-M08-UCP101-133						M08							
						CONTRACT No.:						SHEET No.:							
						J. HUNGERFORD		AE-0030-17				REV:							
						APPROVED BY:		DATE:				0							
						M. AUSTIN		2/27/2024											
No.	DATE	DSN	CHK	APP	REVISION														

02/25/24 | 1:54 PM | WILLIBRE
C:\PWORKING\WEST01\02772715\OMFS-M08-UCP101-133.DWG



MATCHLINE
SEE DWG M08-UCP104

Refer to the plan set COVER drawing
for disclaimers regarding this drawing.

REFERENCE CONCEPT DRAWINGS

No.	DATE	DSN	CHK	APP	REVISION

DESIGNED BY:
M. AUSTIN
DRAWN BY:
B. WILLIAMS
CHECKED BY:
J. HUNGERFORD
APPROVED BY:
M. AUSTIN

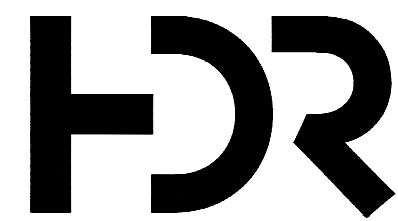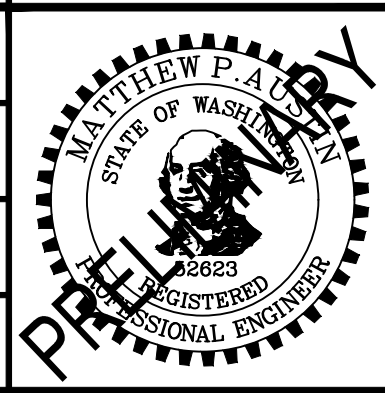

SUBMITTED BY:
PABLO LOPEZ-HILFIKER

DATE:
2/27/2024

REVIEWED BY:

LINE IS 1" AT
FULL SCALE



DATE:

PACKAGE

SCALE:
1"=20'
FILENAME:
OMFS-M08-UCP101-133
CONTRACT No.:
AE-0030-17
DATE:
2/27/2024

SOUND TRANSIT
PRELIMINARY ENGINEERING PLANS
OPERATIONS & MAINTENANCE FACILITY SOUTH
UTILITY
COMPOSITE SITE UTILITY PLANS




DRAWING No.:
M08-UCP105
FACILITY ID:
M08
SHEET No.:
REV:
0

GENERAL NOTES:

- 1) ALL EXISTING UTILITIES WITHIN PLANNED OMF SOUTH REDEVELOPMENT BOUNDARY WILL BE ABANDONED IN PLACE OR REMOVED AS NECESSARY TO FACILITATE NEW CONSTRUCTION FOR SITE REDEVELOPMENT. IMPACTED UTILITIES WILL BE RELOCATED AS SHOWN ON THESE PLANS.

KEY NOTES:

- (XXX) SEE SHEET M08-UZN100 THIS SET FOR UTILITY INSTALLATION DESCRIPTIONS AND DETAILS.

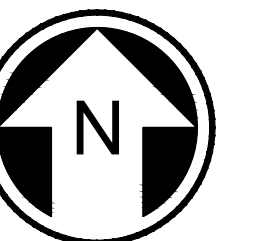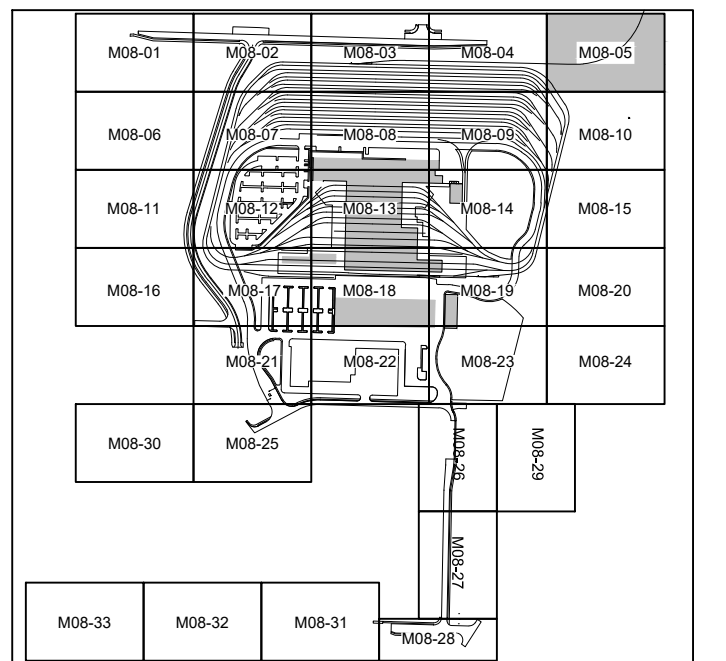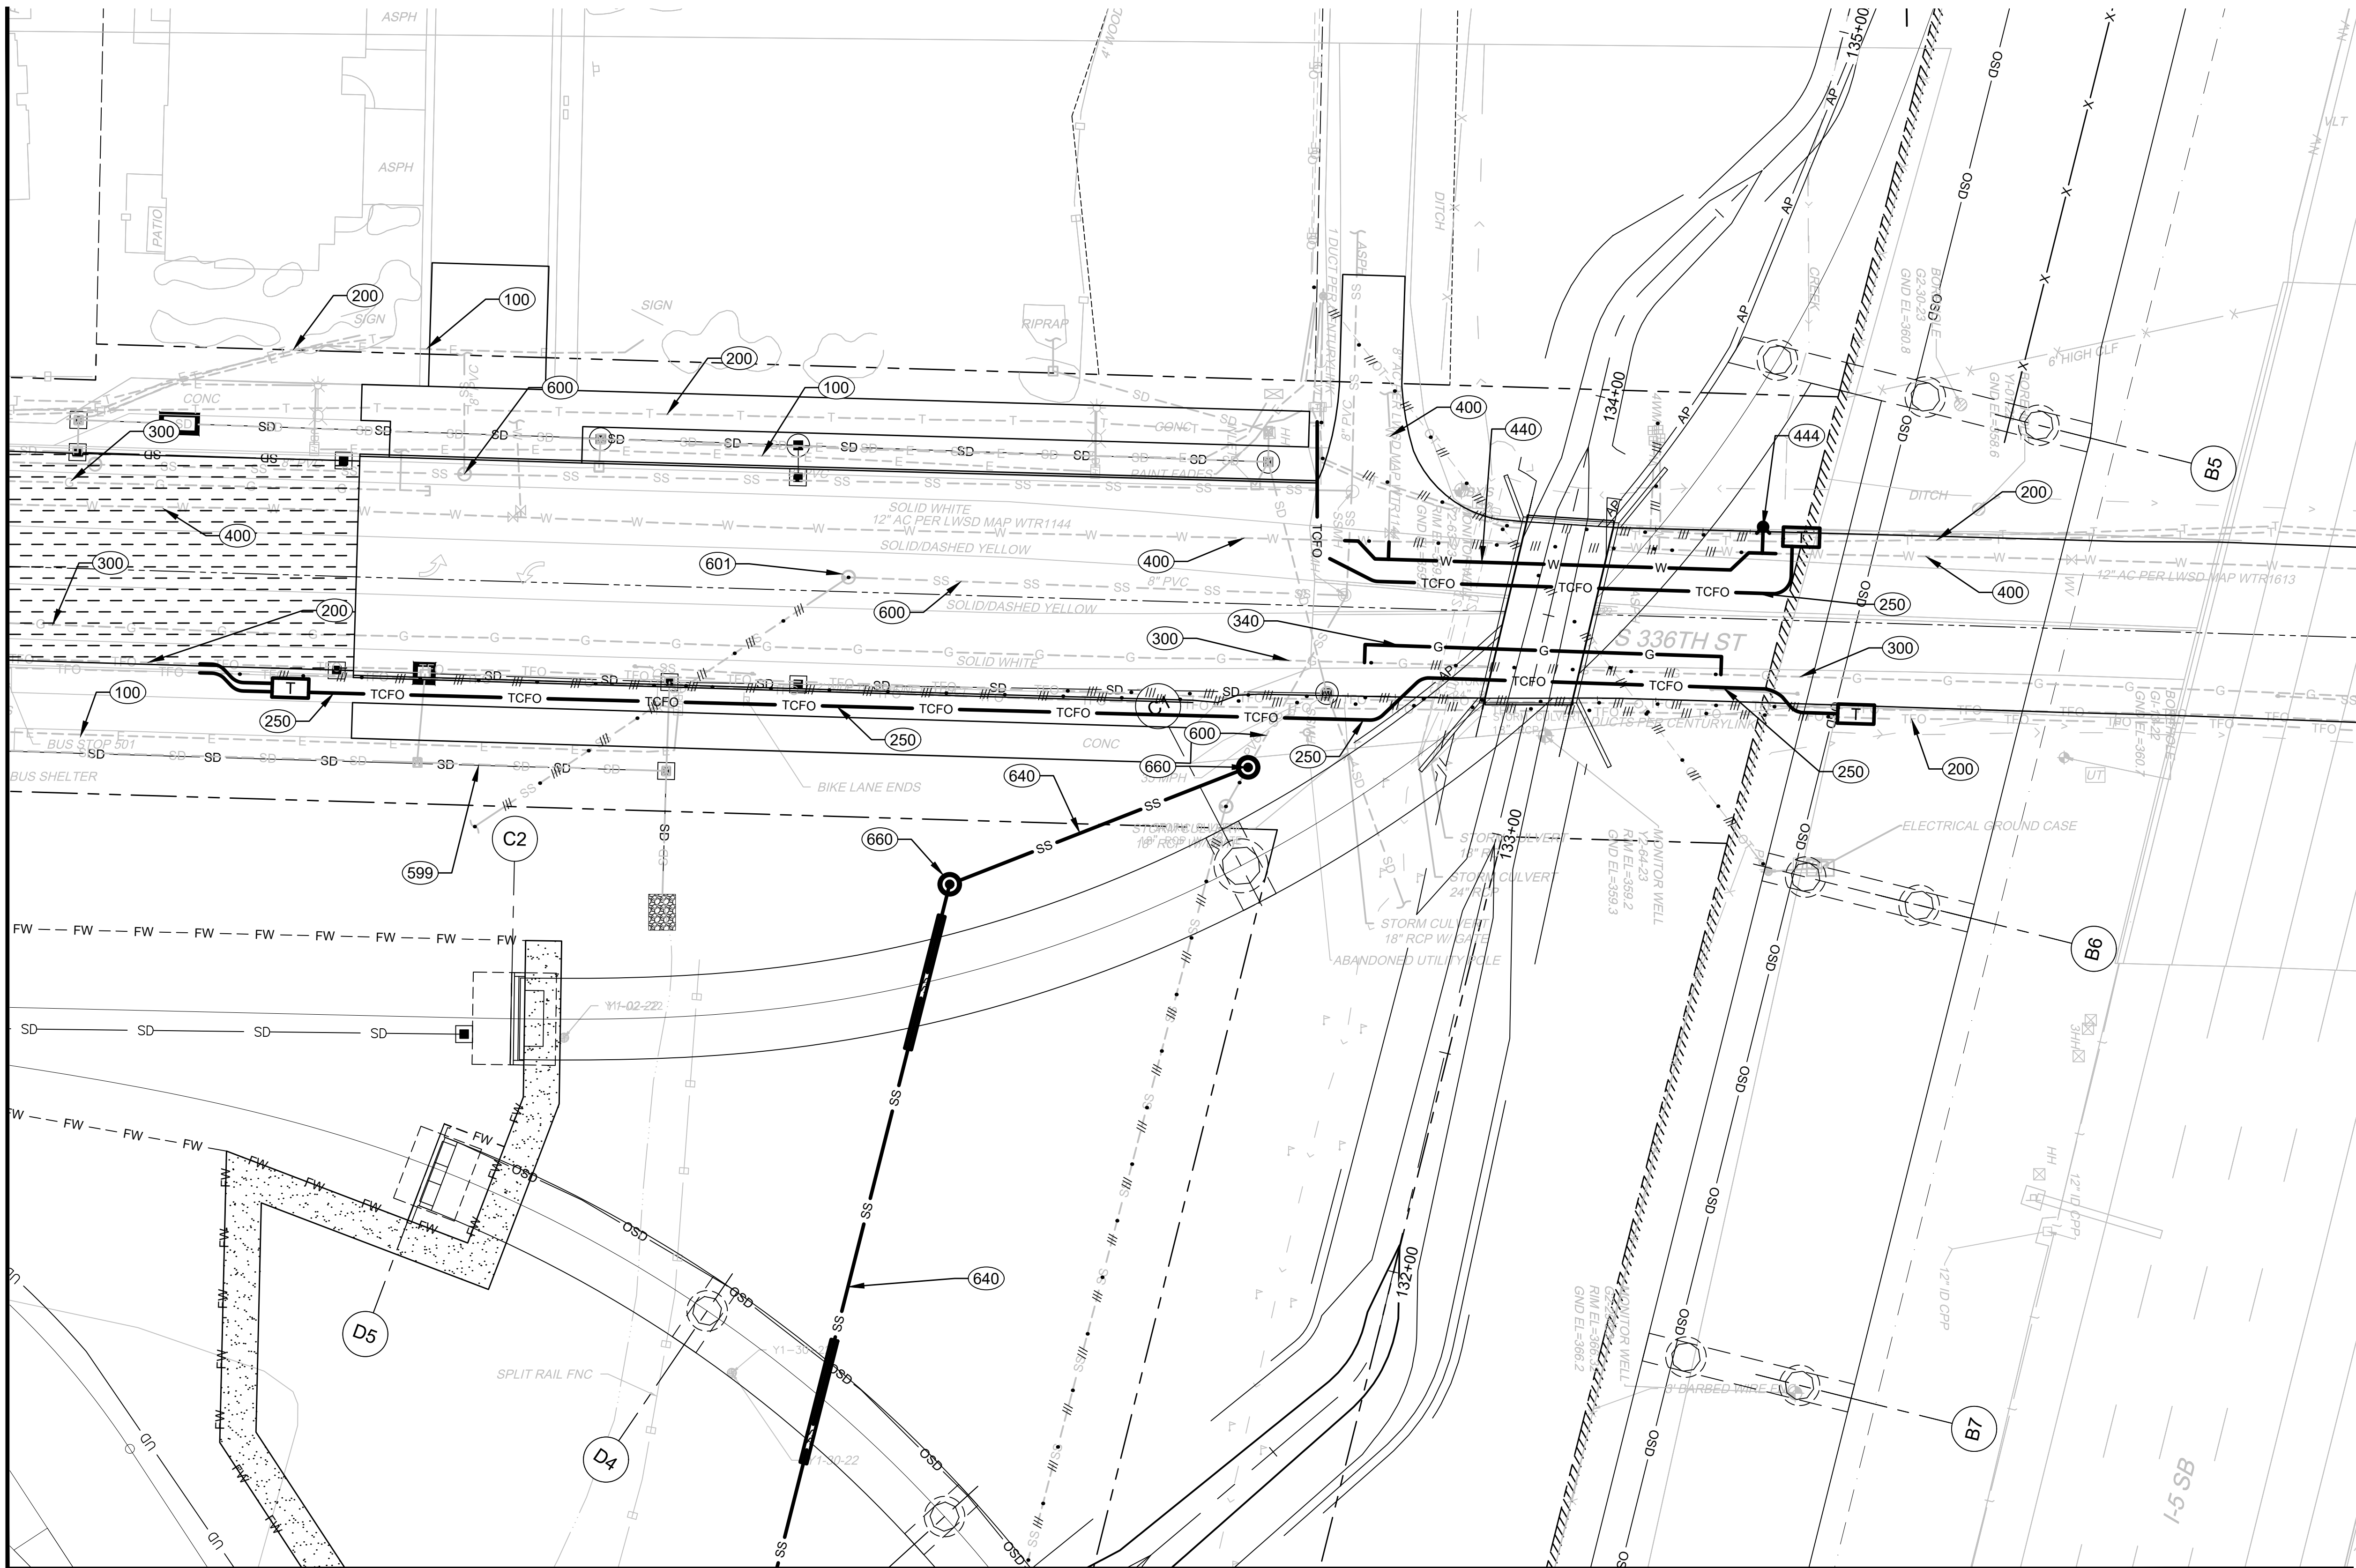

20 10 0 20 40
SCALE IN FEET


NOT FOR
CONSTRUCTION

02/25/24 | 1:54 PM | WILLIBRE
C:\PWORKING\WEST01\2727715\OMFS-M08-UCP101-133.DWG

Refer to the plan set COVER drawing
for disclaimers regarding this drawing.

REFERENCE CONCEPT DRAWINGS					
No.	DATE	DSN	CHK	APP	REVISION

DESIGNED BY:	M. AUSTIN
DRAWN BY:	B. WILLIAMS
CHECKED BY:	J. HUNGERFORD
APPROVED BY:	M. AUSTIN

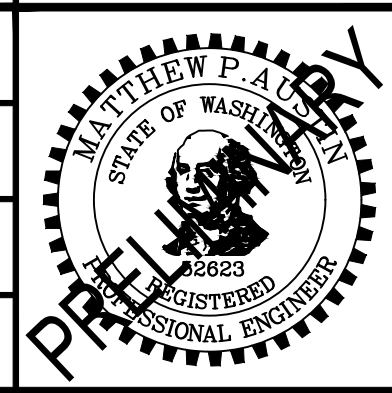

SUBMITTED BY:
PABLO LOPEZ-HILFIKER

DATE:
2/27/2024

REVIEWED BY:




DATE:

PACKAGE #
SCALE: 1"=20'
FILENAME: OMFS-M08-UCP101-133
CONTRACT No.: AE-0030-17
DATE: 2/27/2024

SOUND TRANSIT PRELIMINARY ENGINEERING PLANS OPERATIONS & MAINTENANCE FACILITY SOUTH UTILITY COMPOSITE SITE UTILITY PLANS	DRAWING No.: M08-UCP106
FACILITY ID: M08	
SHEET No.: REV: 0	

MATCHLINE
SEE DWG M08-UCP101

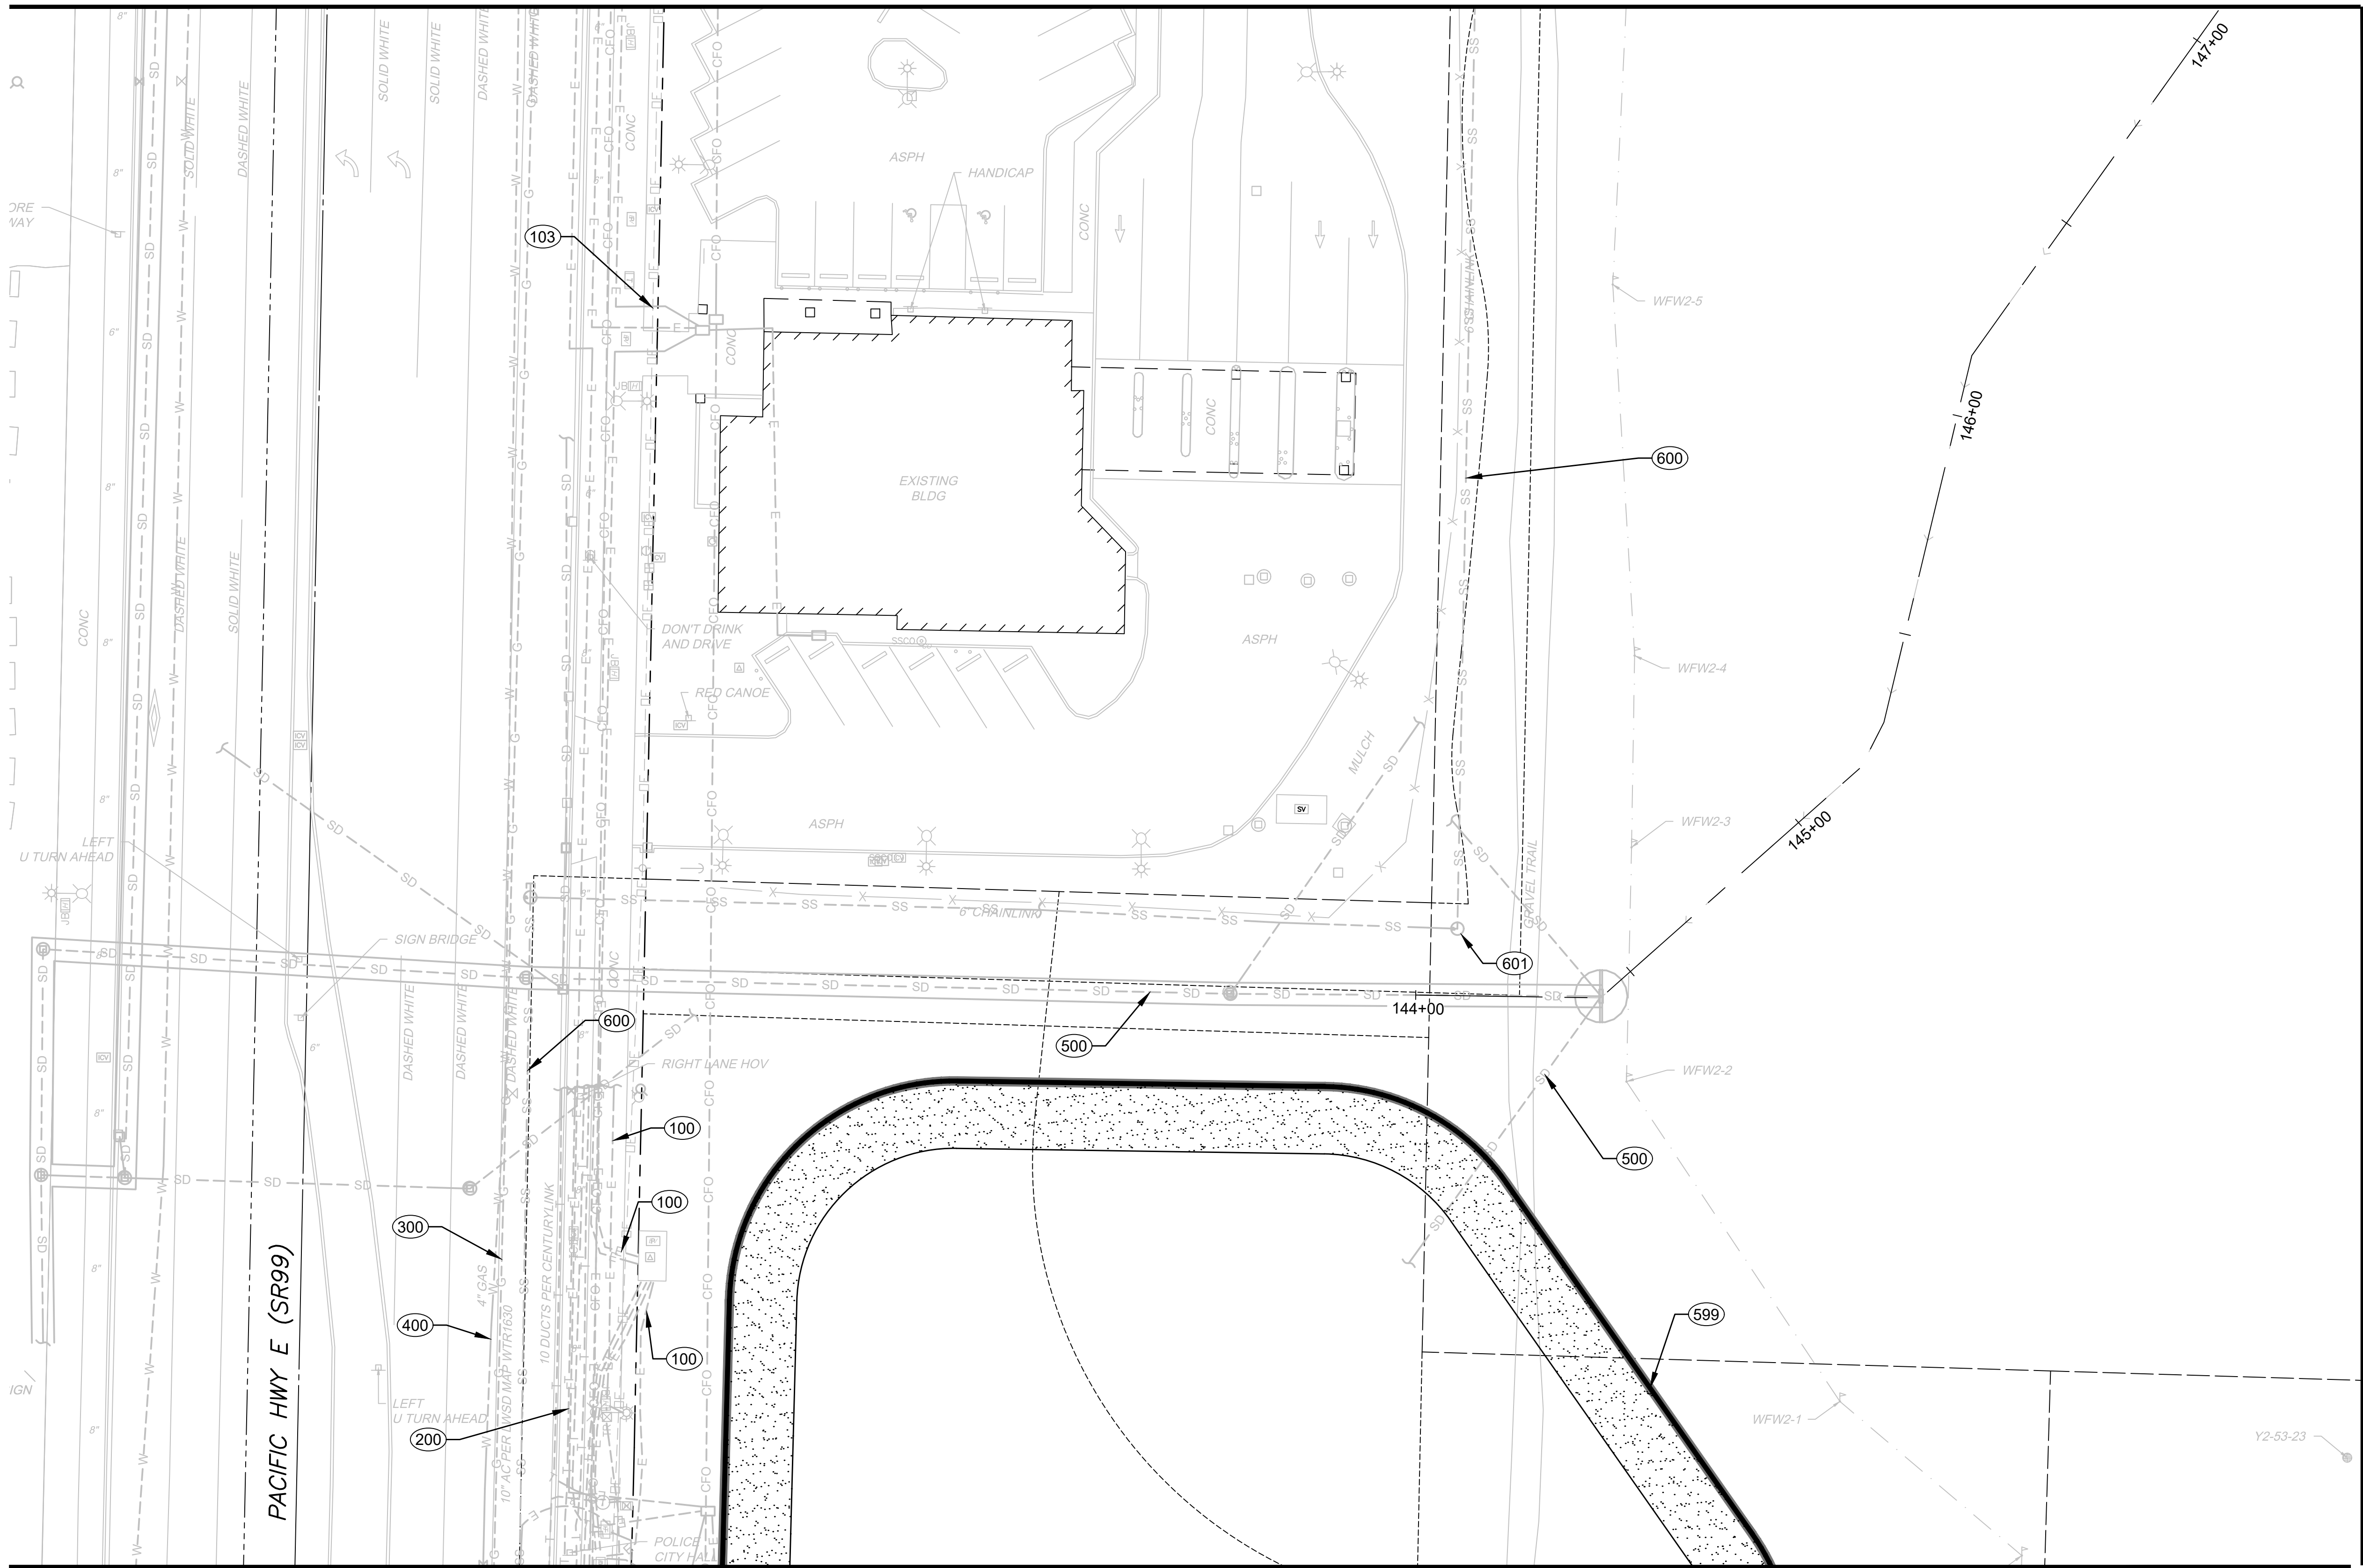

MATCHLINE
SEE DWG M08-UCP111




GENERAL NOTES:

- ALL EXISTING UTILITIES WITHIN PLANNED OMF SOUTH REDEVELOPMENT BOUNDARY WILL BE ABANDONED IN PLACE OR REMOVED AS NECESSARY TO FACILITATE NEW CONSTRUCTION FOR SITE REDEVELOPMENT. IMPACTED UTILITIES WILL BE RELOCATED AS SHOWN ON THESE PLANS.

KEY NOTES:

- (XXX) SEE SHEET M08-UZN100 THIS SET FOR UTILITY INSTALLATION DESCRIPTIONS AND DETAILS.

MATCHLINE
SEE DWG M08-UCP107

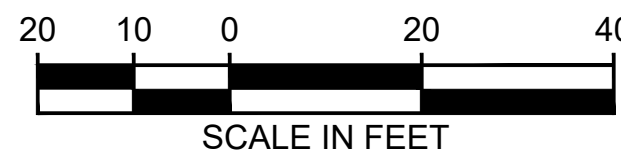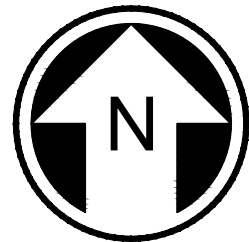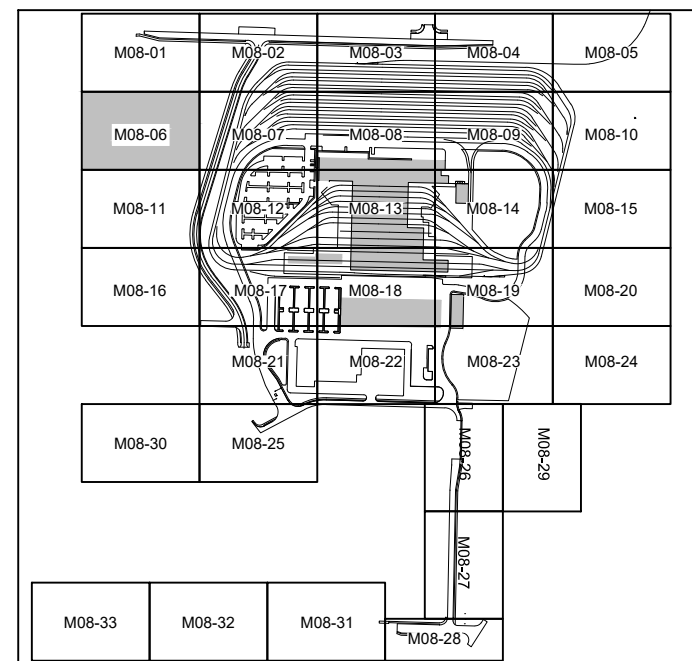


NOT FOR
CONSTRUCTION

02/25/24 | 1:55 PM | WILLIBRE
C:\PWORKING\WEST01\D2772715\OMFS-M08-UCP101-133.DWG

MATCHLINE
SEE DWG M08-UCP106

MATCHLINE
SEE DWG M08-UCP102

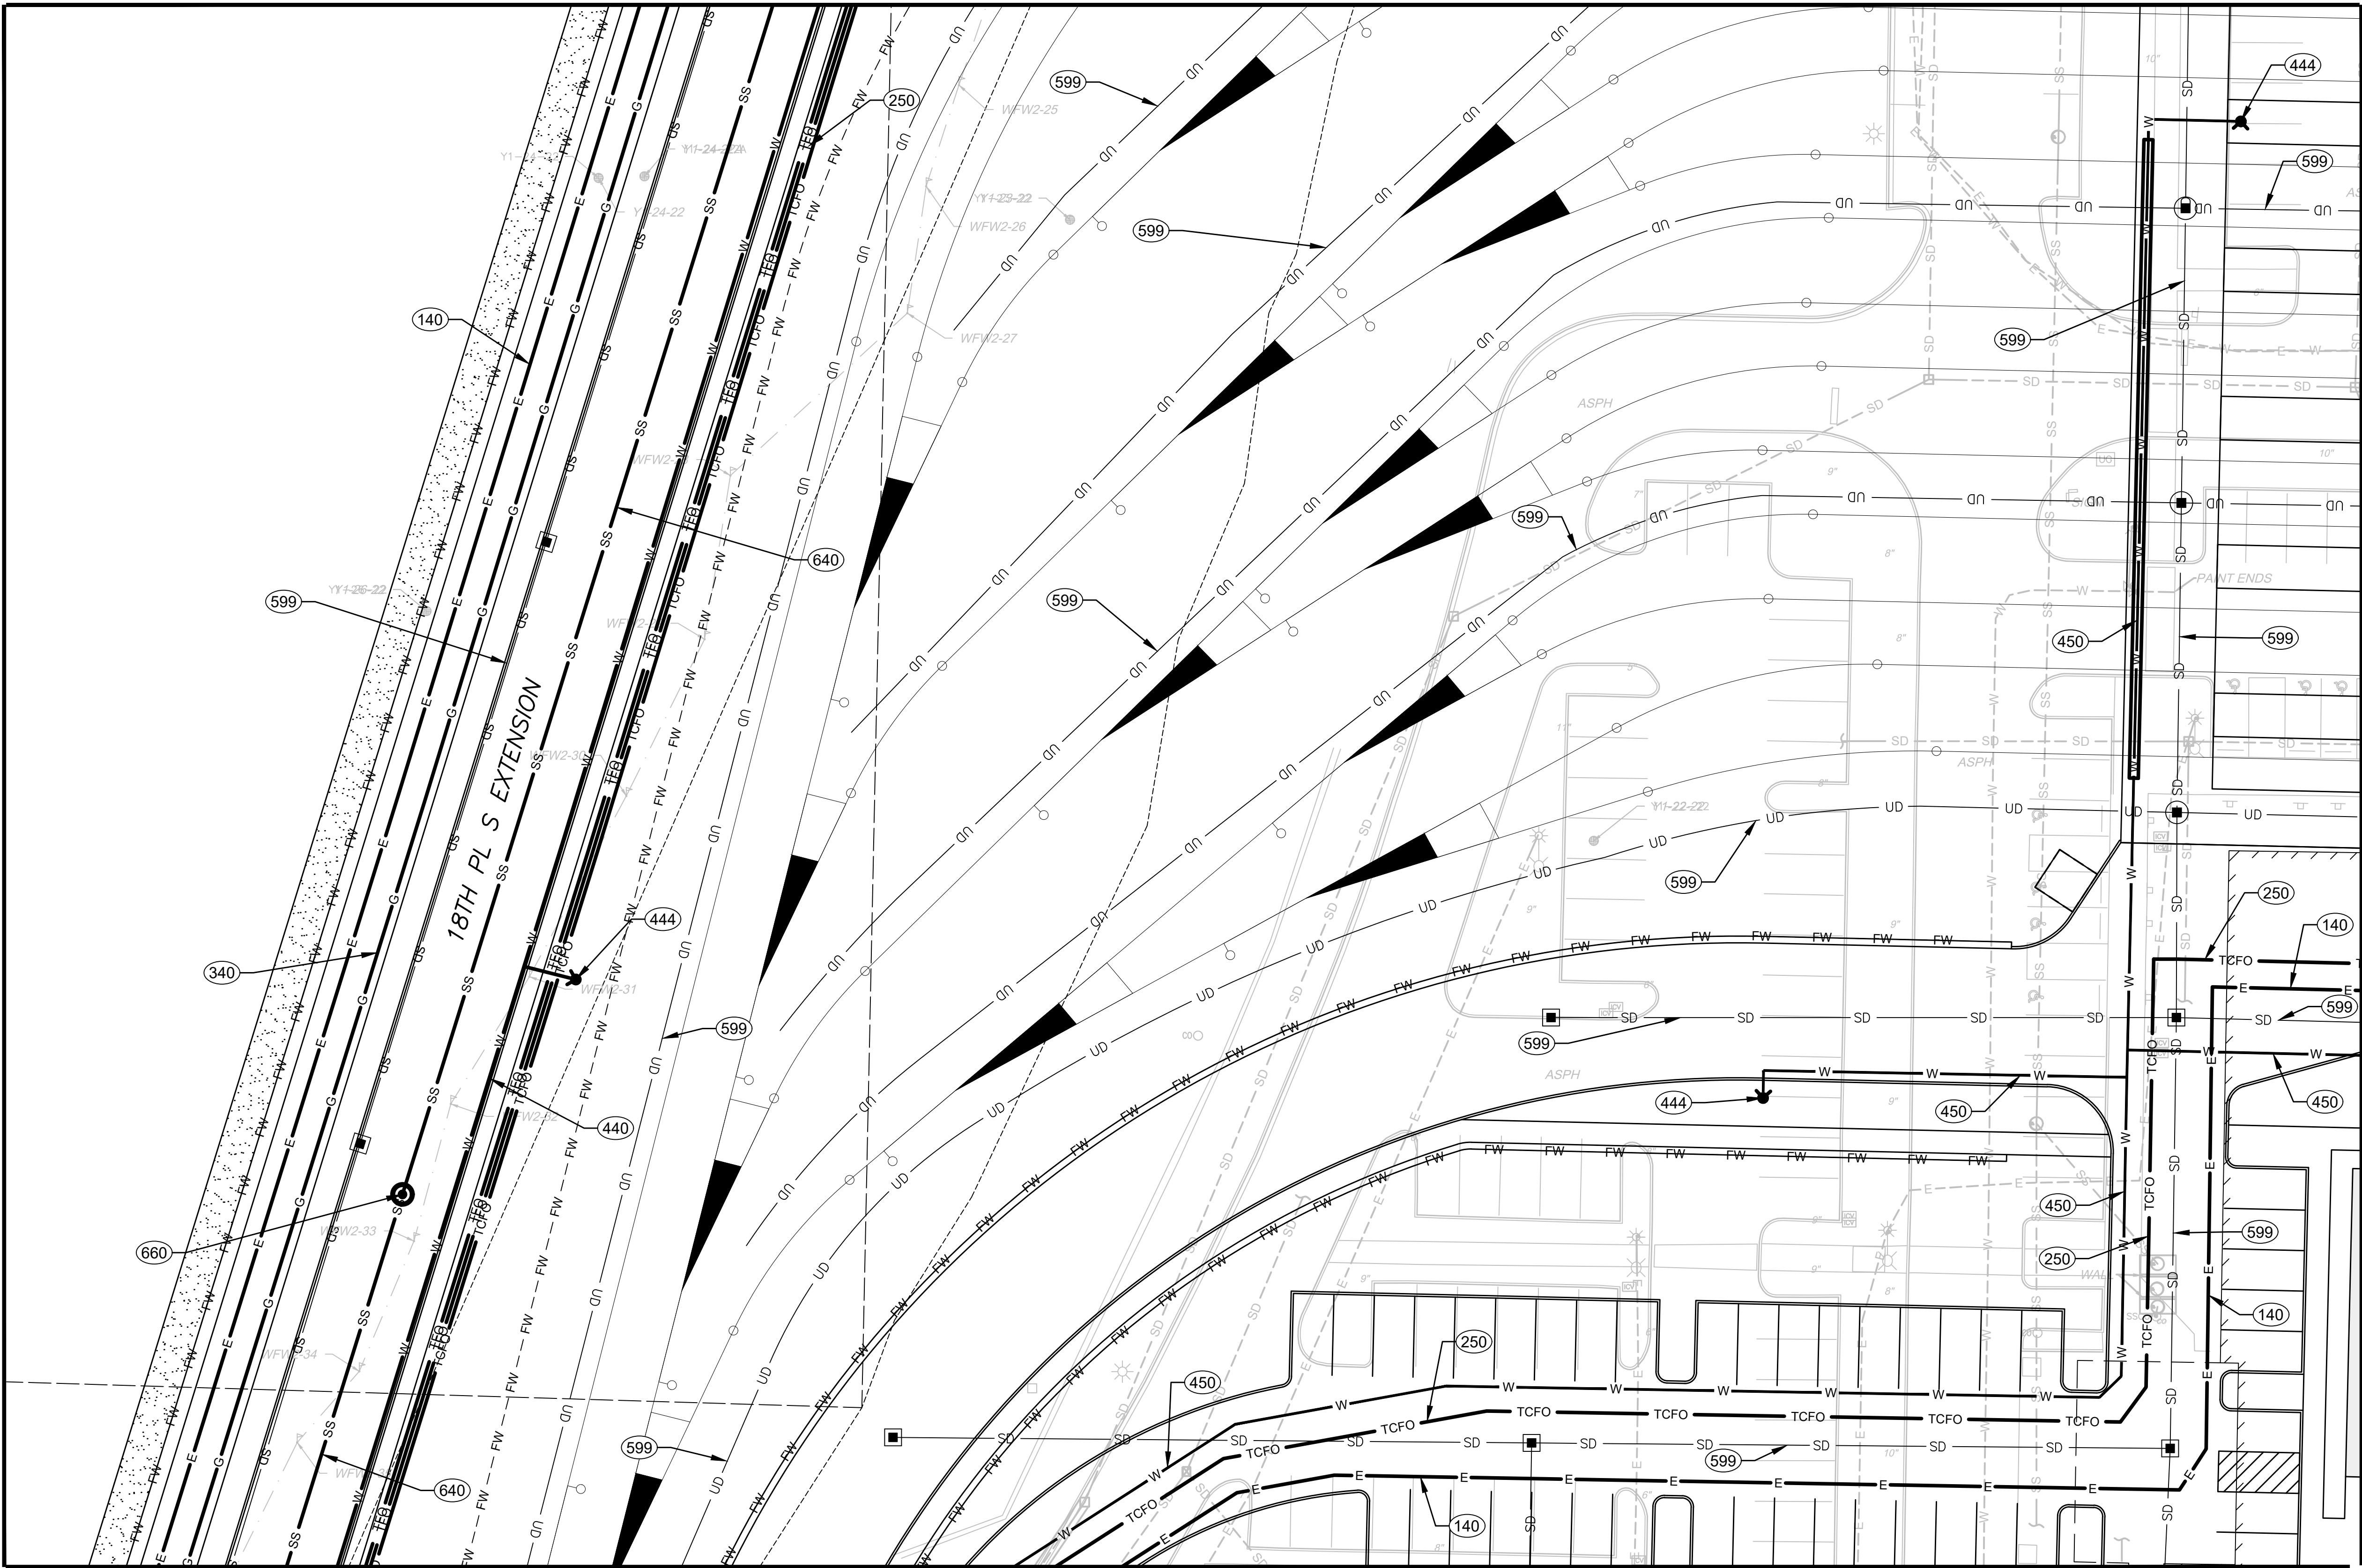



MATCHLINE
SEE DWG M08-UCP108

GENERAL NOTES:

- 1) ALL EXISTING UTILITIES WITHIN PLANNED OMF SOUTH REDEVELOPMENT BOUNDARY WILL BE ABANDONED IN PLACE OR REMOVED AS NECESSARY TO FACILITATE NEW CONSTRUCTION FOR SITE REDEVELOPMENT. IMPACTED UTILITIES WILL BE RELOCATED AS SHOWN ON THESE PLANS.

KEY NOTES:

- XXX SEE SHEET M08-UZN100 THIS SET FOR UTILITY INSTALLATION DESCRIPTIONS AND DETAILS.

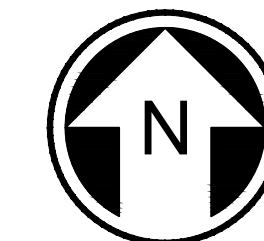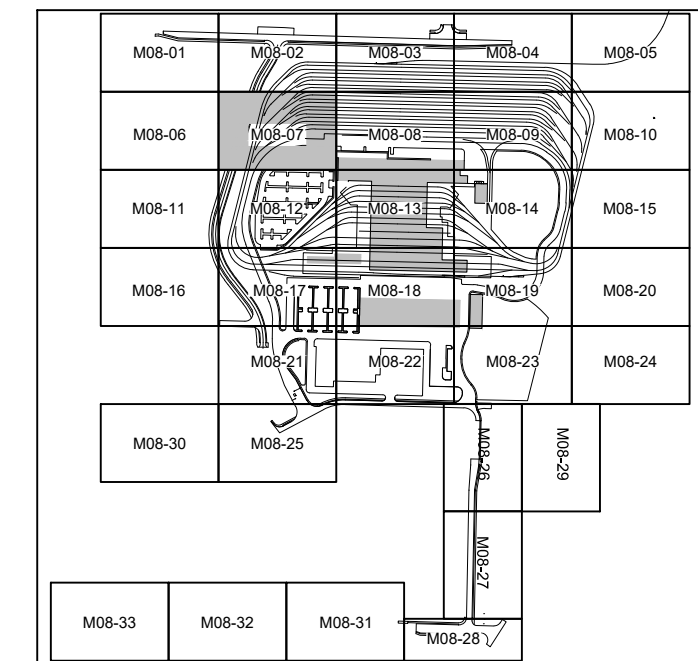

NOT FOR
CONSTRUCTION


Refer to the plan set COVER drawing
for disclaimers regarding this drawing.

MATCHLINE
SEE DWG M08-UCP112

REFERENCE CONCEPT DRAWINGS

No.	DATE	DSN	CHK	APP	REVISION

DESIGNED BY:
M. AUSTIN
DRAWN BY:
B. WILLIAMS
CHECKED BY:
J. HUNGERFORD
APPROVED BY:
M. AUSTIN

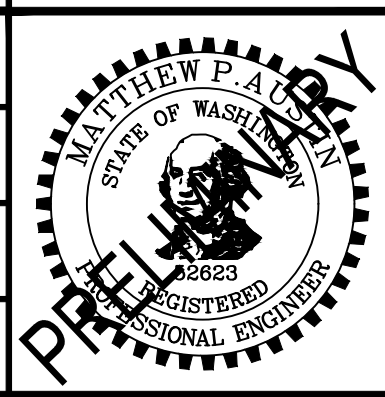

SUBMITTED BY:
PABLO LOPEZ-HILFIKER

DATE:
2/27/2024

REVIEWED BY:



DATE:

PACKAGE #

SCALE:
1"=20'
FILENAME:
OMFS-M08-UCP101-133
CONTRACT No.:
AE-0030-17
DATE:
2/27/2024

SOUND TRANSIT
PRELIMINARY ENGINEERING PLANS
OPERATIONS & MAINTENANCE FACILITY SOUTH
UTILITY
COMPOSITE SITE UTILITY PLANS

DRAWING No.:
M08-UCP107
FACILITY ID:
M08
SHEET No.:
REV:
0

MATCHLINE
SEE DWG M08-UCP103

MATCHLINE
SEE DWG M08-UCP107



GENERAL NOTES:

- 1) ALL EXISTING UTILITIES WITHIN PLANNED OMF SOUTH REDEVELOPMENT BOUNDARY WILL BE ABANDONED IN PLACE OR REMOVED AS NECESSARY TO FACILITATE NEW CONSTRUCTION FOR SITE REDEVELOPMENT. IMPACTED UTILITIES WILL BE RELOCATED AS SHOWN ON THESE PLANS.

KEY NOTES:

- XXX SEE SHEET M08-UZN100 THIS SET FOR UTILITY INSTALLATION DESCRIPTIONS AND DETAILS.

MATCHLINE
SEE DWG M08-UCP109

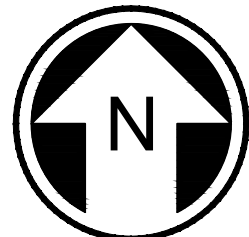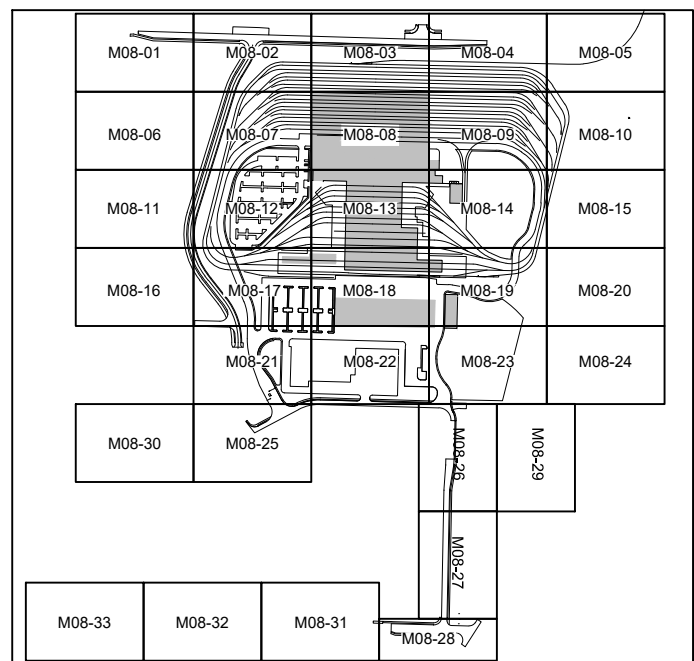

NOT FOR
CONSTRUCTION

OMFS BUILDING



MATCHLINE
SEE DWG M08-UCP113

Refer to the plan set COVER drawing
for disclaimers regarding this drawing.

REFERENCE CONCEPT DRAWINGS

No.	DATE	DSN	CHK	APP	REVISION

DESIGNED BY:
M. AUSTIN
DRAWN BY:
B. WILLIAMS
CHECKED BY:
J. HUNGERFORD
APPROVED BY:
M. AUSTIN

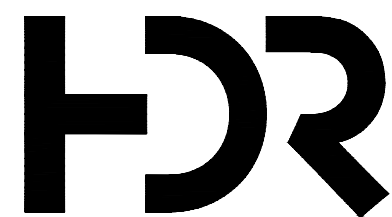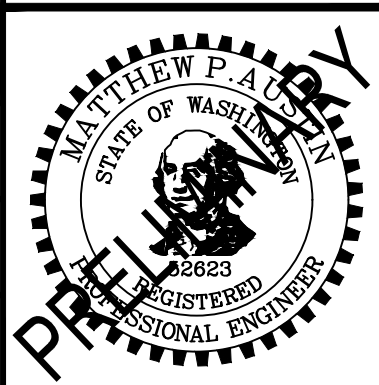

SUBMITTED BY:
PABLO LOPEZ-HILFIKER

DATE:
2/27/2024

REVIEWED BY:



DATE:

PACKAGE #

SCALE:
1"=20'
FILENAME:
OMFS-M08-UCP101-133
CONTRACT No.:
AE-0030-17
DATE:
2/27/2024


SOUND TRANSIT
PRELIMINARY ENGINEERING PLANS
OPERATIONS & MAINTENANCE FACILITY SOUTH
UTILITY
COMPOSITE SITE UTILITY PLANS

DRAWING No.:
M08-UCP108
FACILITY ID:
M08
SHEET No.:
REV:
0

02/25/24 | 1:56 PM | WILLIBRE
C:\PWORKING\WEST01\DWG\M08\OMFS-M08-UCP101-133.DWG

MATCHLINE
SEE DWG M08-UCP108

MATCHLINE
SEE DWG M08-UCP104

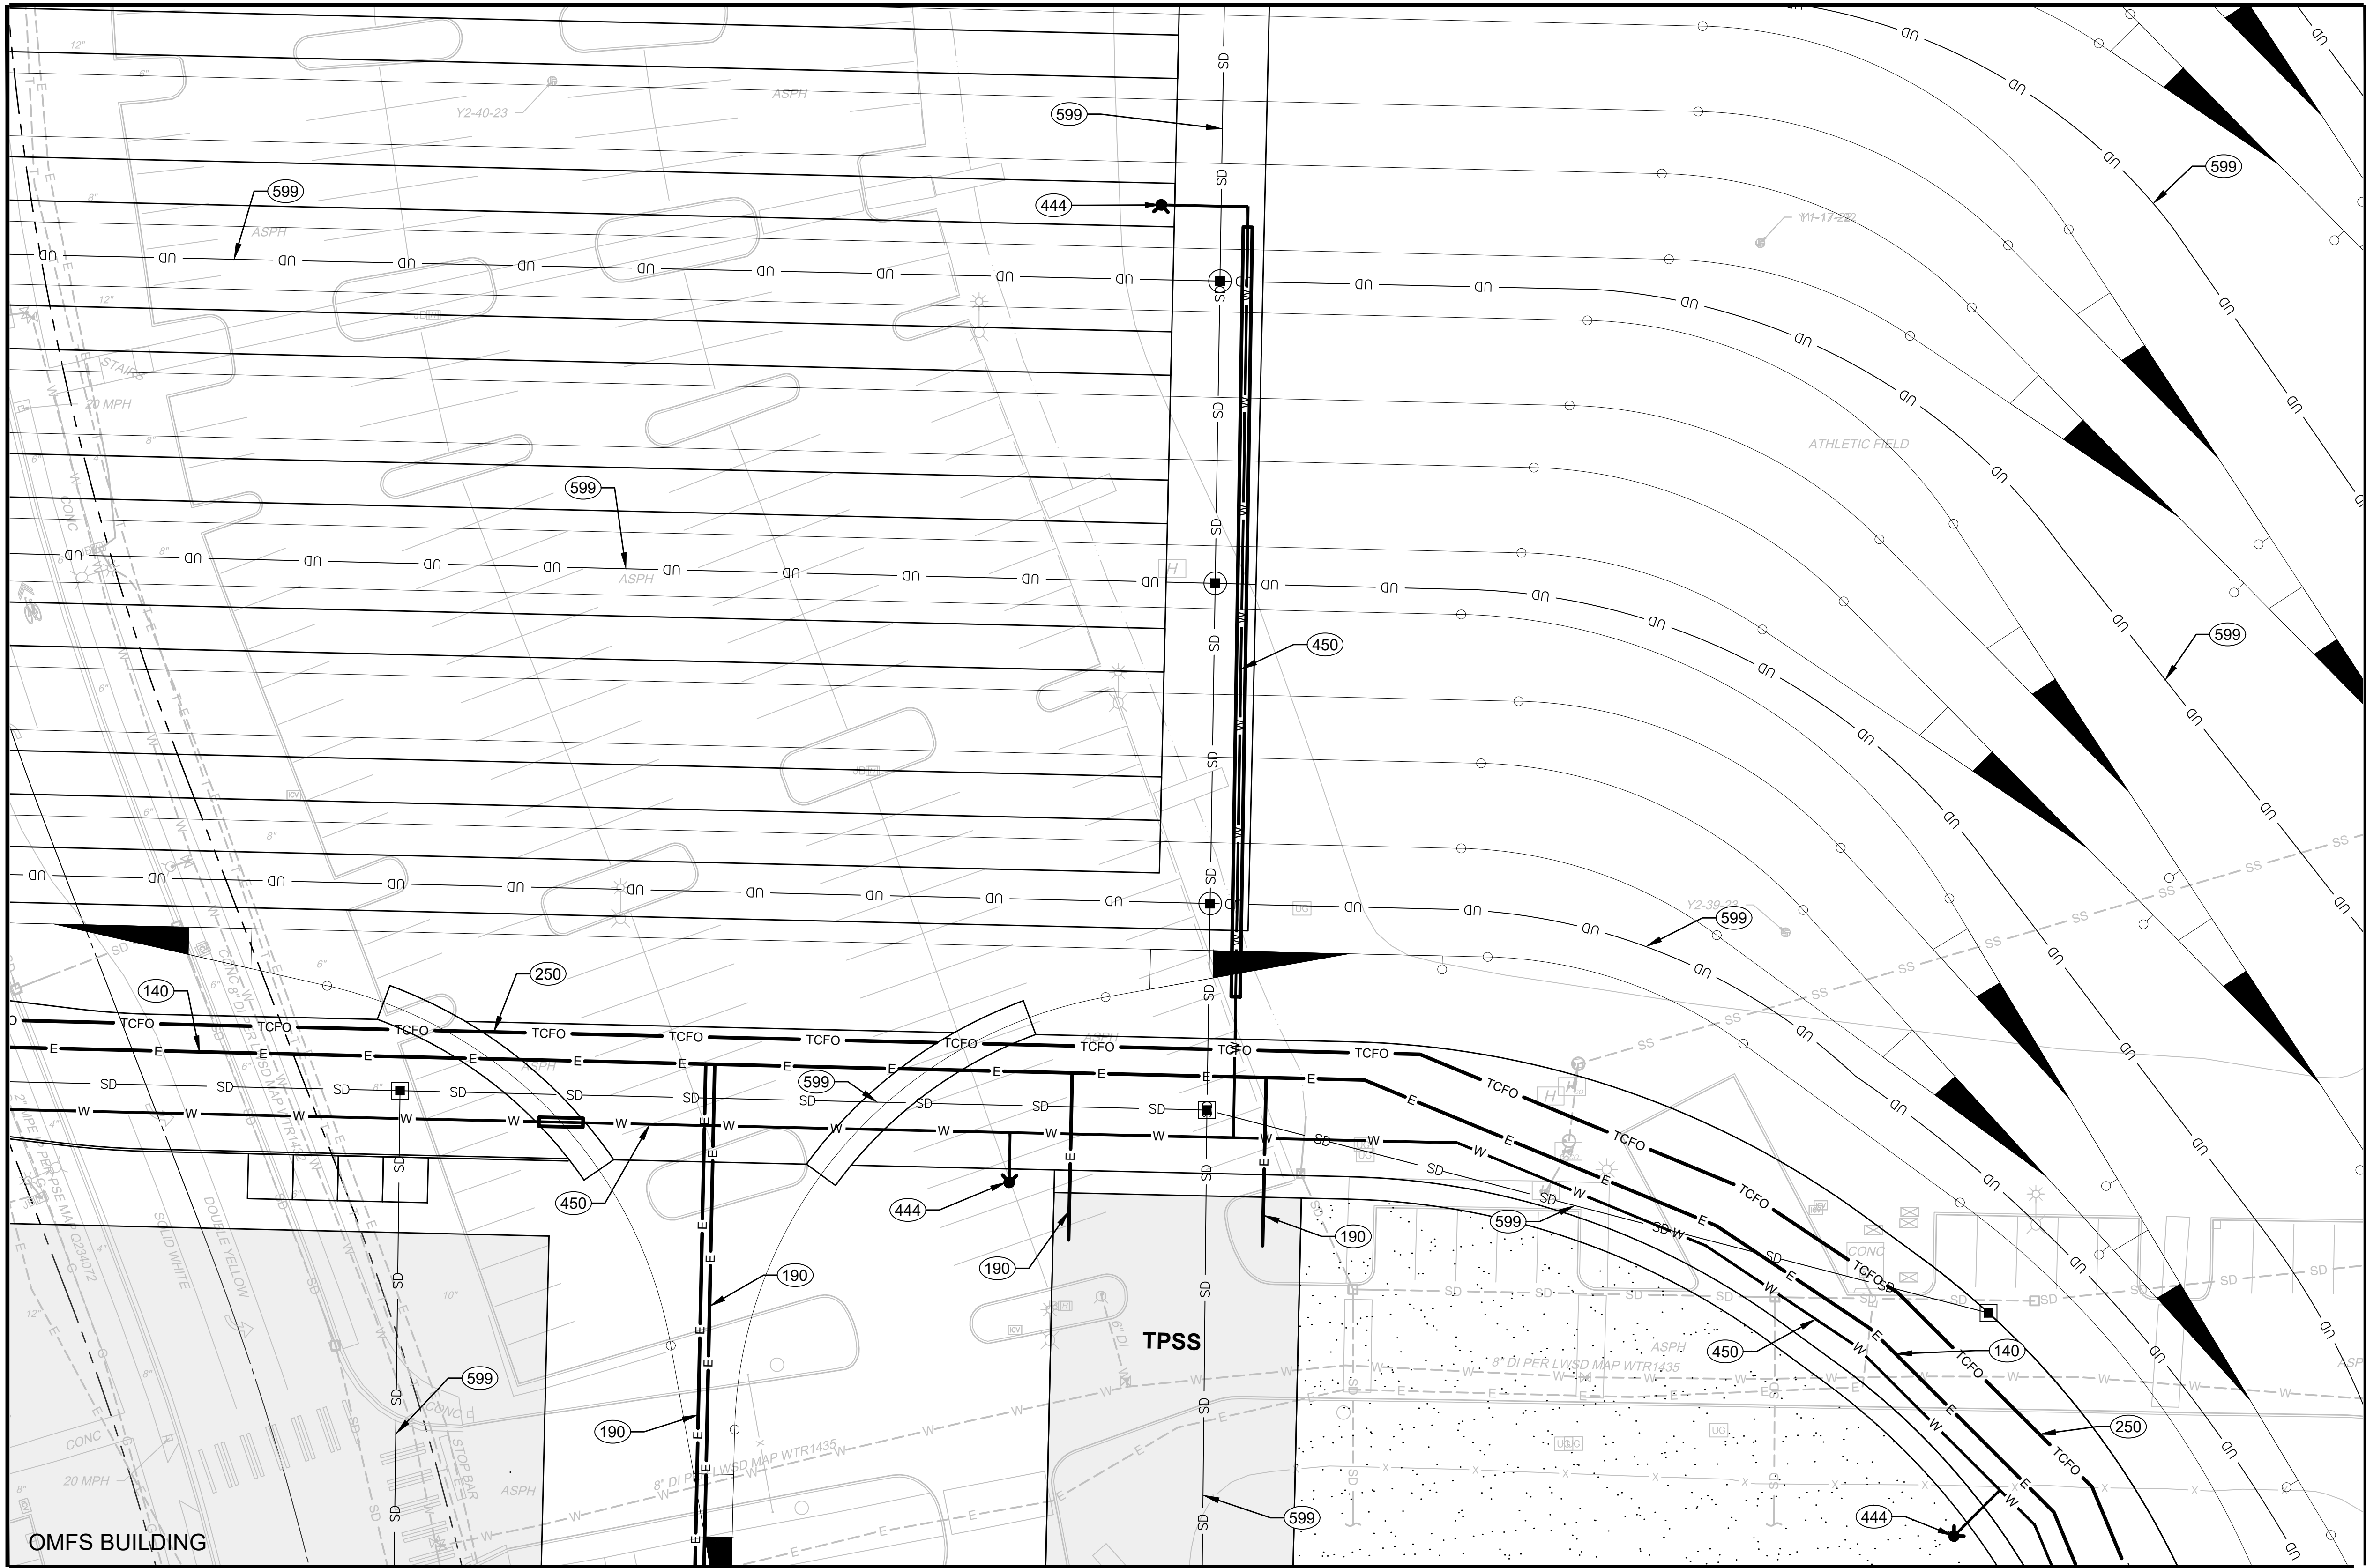




MATCHLINE
SEE DWG M08-UCP110

GENERAL NOTES:

- 1) ALL EXISTING UTILITIES WITHIN PLANNED OMF SOUTH REDEVELOPMENT BOUNDARY WILL BE ABANDONED IN PLACE OR REMOVED AS NECESSARY TO FACILITATE NEW CONSTRUCTION FOR SITE REDEVELOPMENT. IMPACTED UTILITIES WILL BE RELOCATED AS SHOWN ON THESE PLANS.

KEY NOTES:

- (XXX) SEE SHEET M08-UZN100 THIS SET FOR UTILITY INSTALLATION DESCRIPTIONS AND DETAILS.

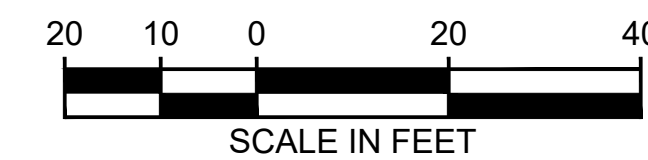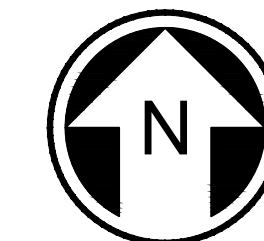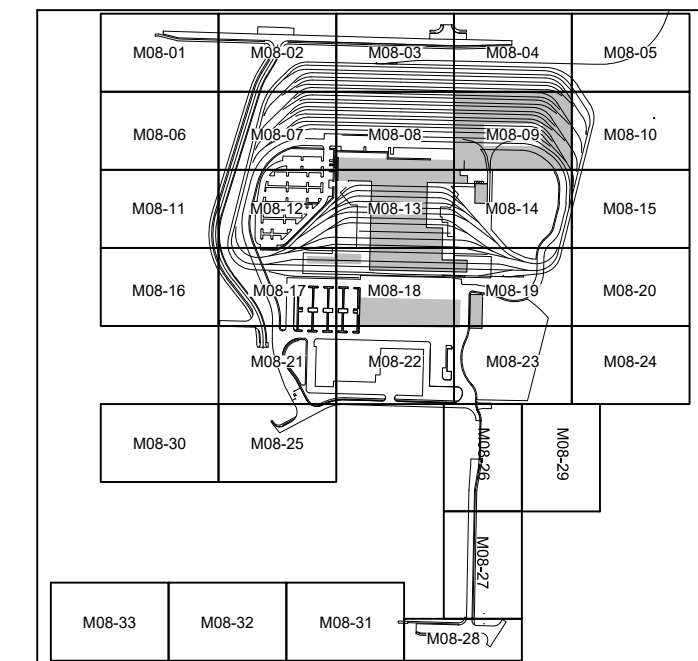



NOT FOR
CONSTRUCTION

Refer to the plan set COVER drawing
for disclaimers regarding this drawing.

REFERENCE CONCEPT DRAWINGS

No.	DATE	DSN	CHK	APP	REVISION

DESIGNED BY:
M. AUSTIN
DRAWN BY:
B. WILLIAMS
CHECKED BY:
J. HUNGERFORD
APPROVED BY:
M. AUSTIN

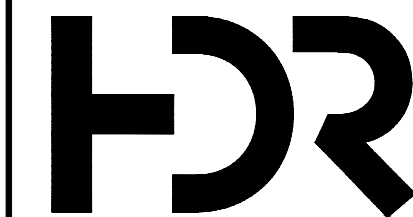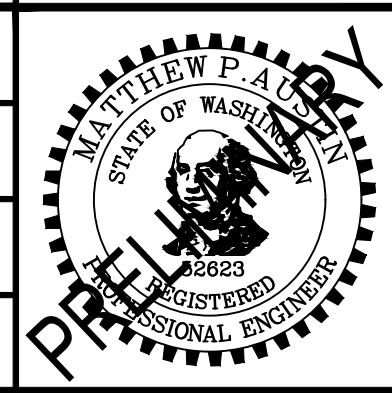

SUBMITTED BY:
PABLO LOPEZ-HILFIKER

DATE:
2/27/2024

REVIEWED BY:



DATE:

PACKAGE #

SCALE:
1"=20'
FILENAME:
OMFS-M08-UCP101-133
CONTRACT No.:
AE-0030-17
DATE:
2/27/2024


**SOUND TRANSIT
PRELIMINARY ENGINEERING PLANS**
OPERATIONS & MAINTENANCE FACILITY SOUTH
UTILITY
COMPOSITE SITE UTILITY PLANS

DRAWING No.:
M08-UCP109
FACILITY ID:
M08
SHEET No.:
REV:
0

02/25/24 | 1:56 PM | WILLIBRE
C:\PWORKING\WEST01\DWG\OMFS-M08-UCP101-133.DWG

MATCHLINE
SEE DWG M08-UCP109

MATCHLINE
SEE DWG M08-UCP105


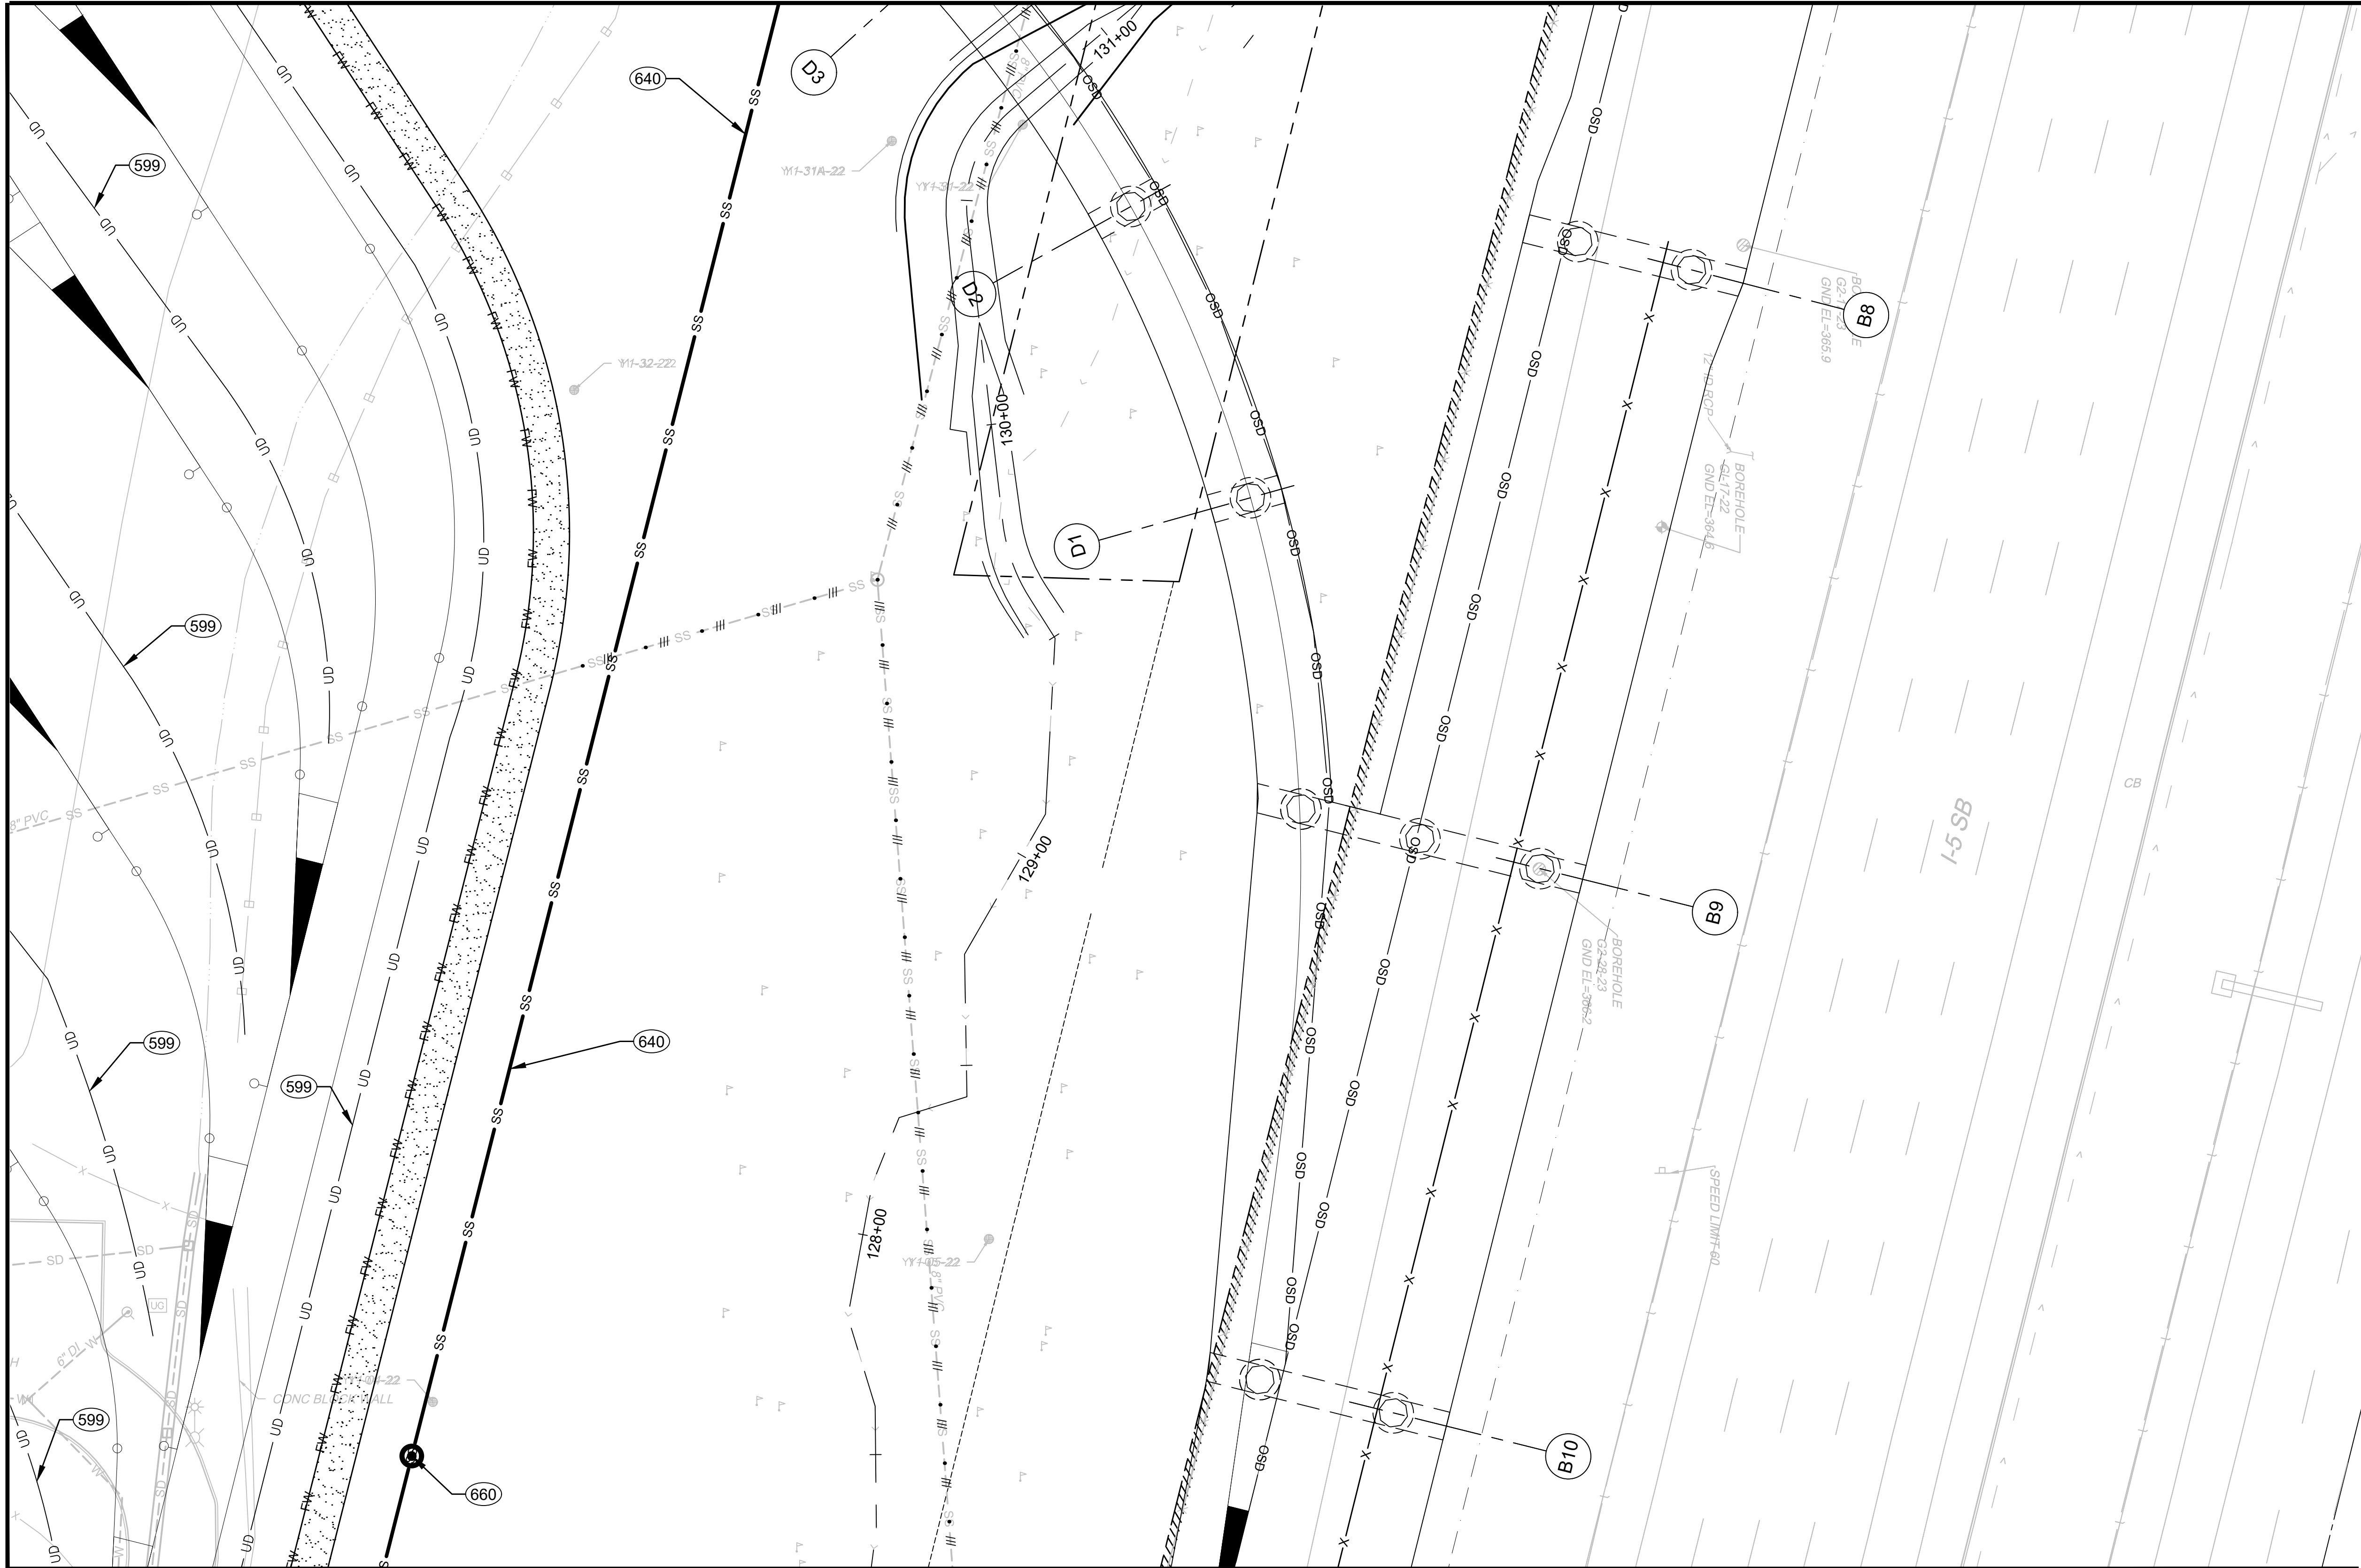


GENERAL NOTES:

- 1) ALL EXISTING UTILITIES WITHIN PLANNED OMF SOUTH REDEVELOPMENT BOUNDARY WILL BE ABANDONED IN PLACE OR REMOVED AS NECESSARY TO FACILITATE NEW CONSTRUCTION FOR SITE REDEVELOPMENT. IMPACTED UTILITIES WILL BE RELOCATED AS SHOWN ON THESE PLANS.

KEY NOTES:

- (XXX) SEE SHEET M08-UZN100 THIS SET FOR UTILITY INSTALLATION DESCRIPTIONS AND DETAILS.

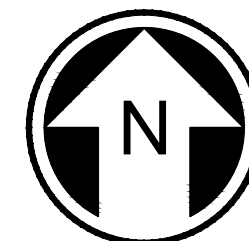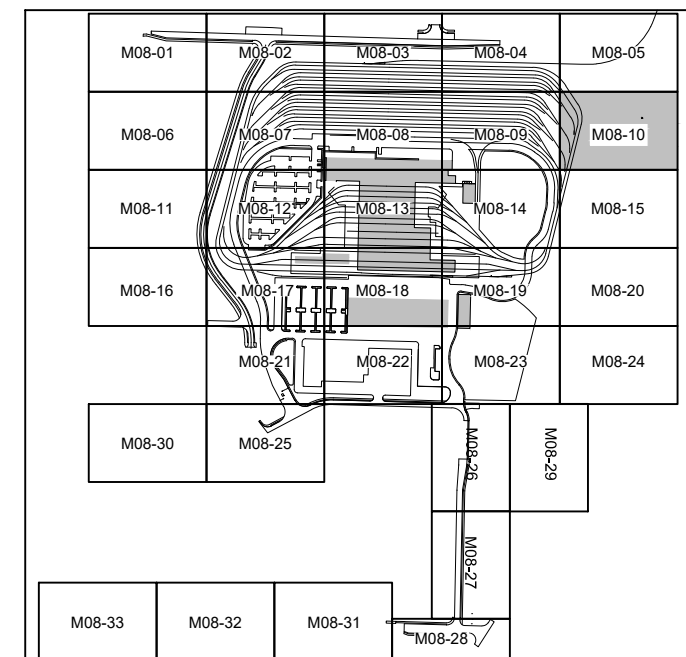



NOT FOR
CONSTRUCTION

Refer to the plan set COVER drawing
for disclaimers regarding this drawing.

REFERENCE CONCEPT DRAWINGS

No.	DATE	DSN	CHK	APP	REVISION

DESIGNED BY:
M. AUSTIN
DRAWN BY:
B. WILLIAMS
CHECKED BY:
J. HUNGERFORD
APPROVED BY:
M. AUSTIN

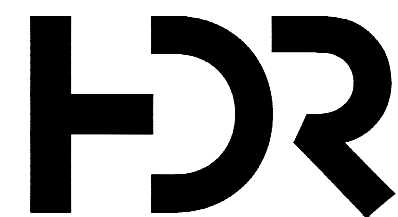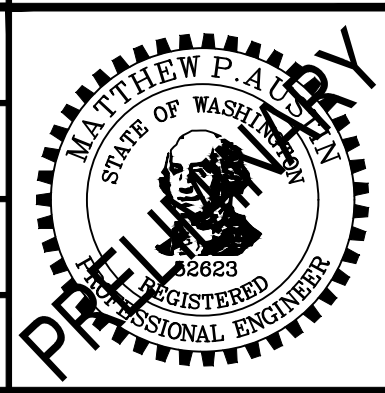

SUBMITTED BY:
PABLO LOPEZ-HILFIKER

DATE:
2/27/2024

REVIEWED BY:



DATE:


PACKAGE #

SCALE:
1"=20'
FILENAME:
OMFS-M08-UCP101-133
CONTRACT No.:
AE-0030-17
DATE:
2/27/2024

SOUND TRANSIT
PRELIMINARY ENGINEERING PLANS
OPERATIONS & MAINTENANCE FACILITY SOUTH
UTILITY
COMPOSITE SITE UTILITY PLANS

DRAWING No.:
M08-UCP110
FACILITY ID:
M08
SHEET No.:
REV:
0

MATCHLINE
SEE DWG M08-UCP106

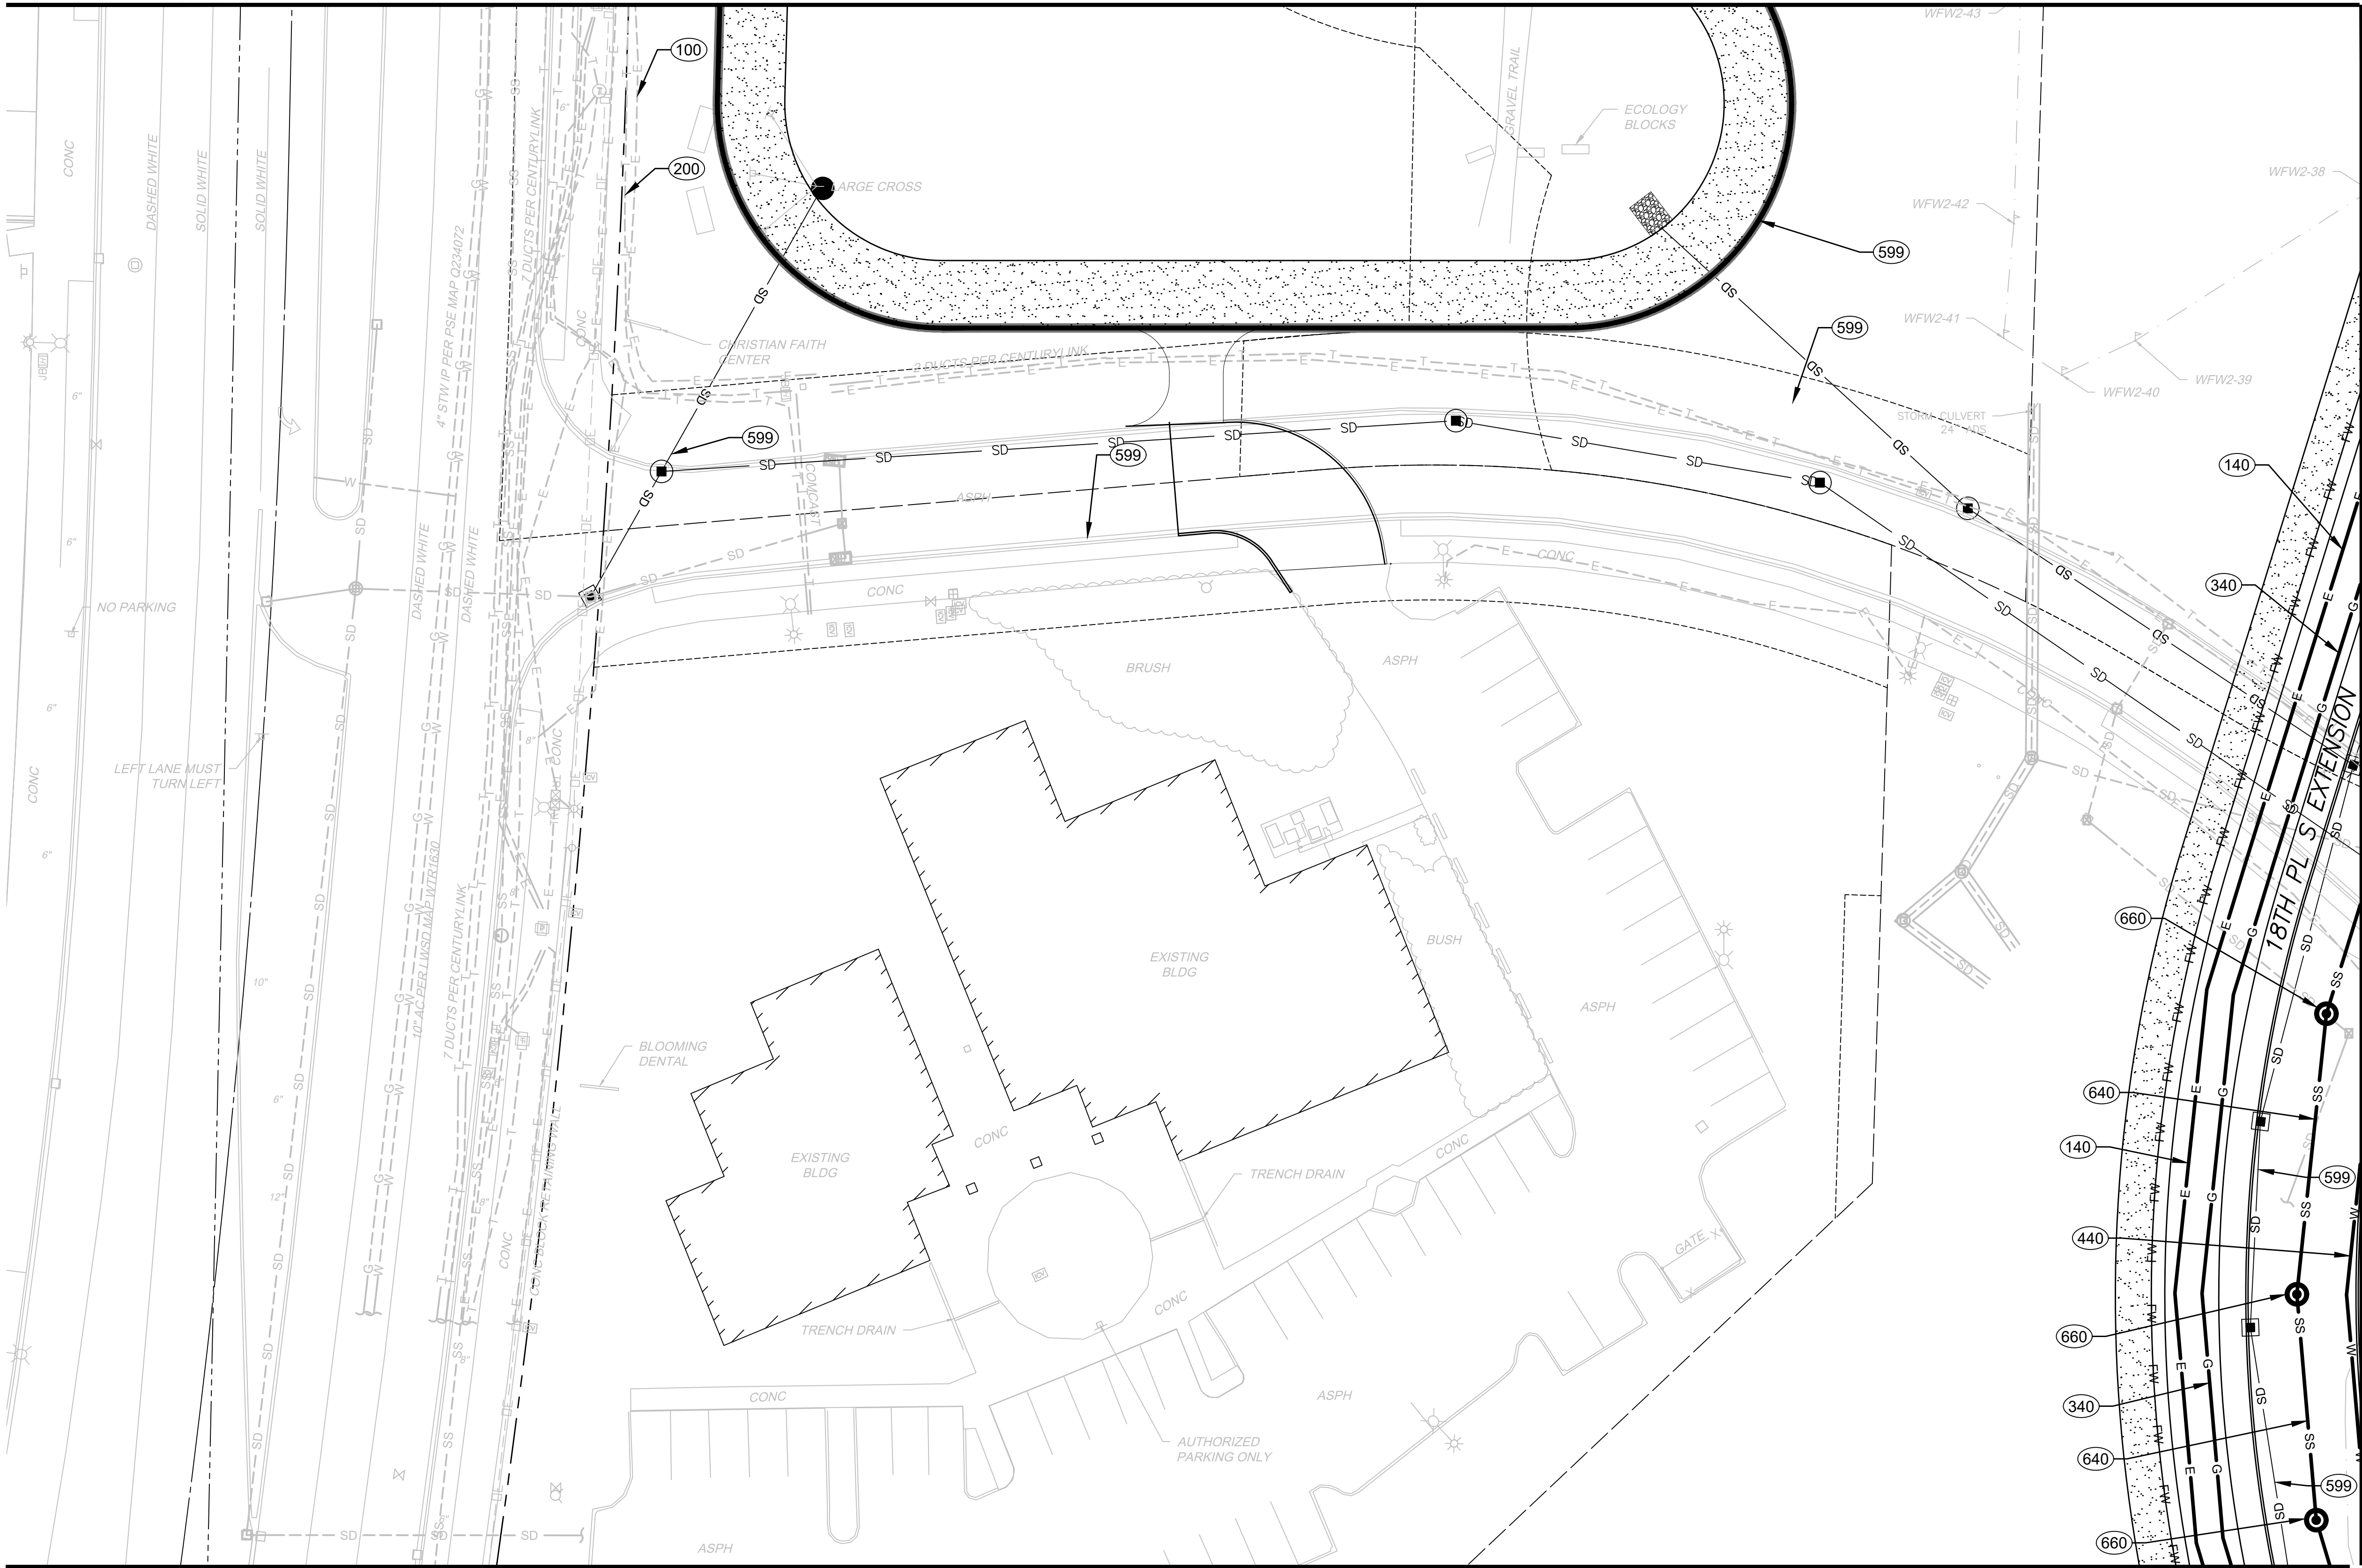



GENERAL NOTES:

- 1) ALL EXISTING UTILITIES WITHIN PLANNED OMF SOUTH REDEVELOPMENT BOUNDARY WILL BE ABANDONED IN PLACE OR REMOVED AS NECESSARY TO FACILITATE NEW CONSTRUCTION FOR SITE REDEVELOPMENT. IMPACTED UTILITIES WILL BE RELOCATED AS SHOWN ON THESE PLANS.

KEY NOTES:

- XXX SEE SHEET M08-UZN100 THIS SET FOR UTILITY INSTALLATION DESCRIPTIONS AND DETAILS.

MATCHLINE
SEE DWG M08-UCP112

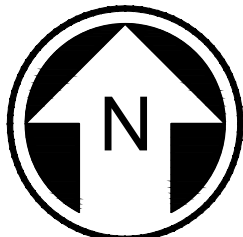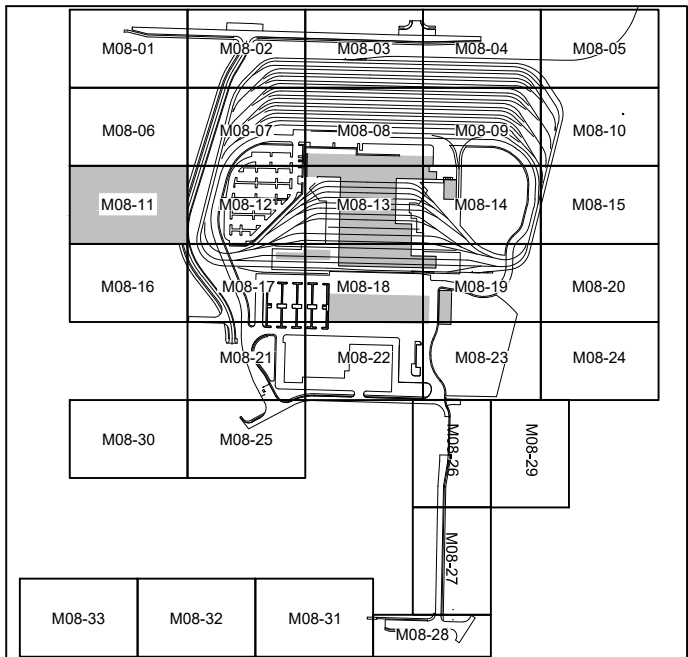

NOT FOR
CONSTRUCTION



MATCHLINE
SEE DWG M08-UCP116

Refer to the plan set COVER drawing
for disclaimers regarding this drawing.

REFERENCE CONCEPT DRAWINGS

No.	DATE	DSN	CHK	APP	REVISION

DESIGNED BY:
M. AUSTIN
DRAWN BY:
B. WILLIAMS
CHECKED BY:
J. HUNGERFORD
APPROVED BY:
M. AUSTIN

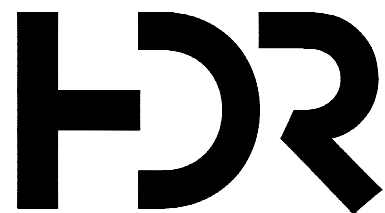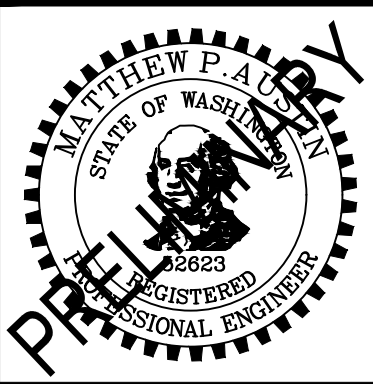

SUBMITTED BY:
PABLO LOPEZ-HILFIKER

DATE:
2/27/2024

REVIEWED BY:



DATE:

PACKAGE #

SCALE:
1"=20'
FILENAME:
OMFS-M08-UCP101-133
CONTRACT No.:
AE-0030-17
DATE:
2/27/2024

SOUND TRANSIT
PRELIMINARY ENGINEERING PLANS
OPERATIONS & MAINTENANCE FACILITY SOUTH
UTILITY
COMPOSITE SITE UTILITY PLANS

DRAWING No.:
M08-UCP111
FACILITY ID:
M08
SHEET No.:
REV:
0

MATCHLINE
SEE DWG M08-UCP111

*Refer to the plan set COVER drawing
for disclaimers regarding this drawing.*

No.	DATE	DSN	CHK	APP	REVISION

DATE:
2/27/2024

REVIEWED BY:

DATE:



SCALE:	1"=20'
FILENAME:	OMFS-M08-UCP101-133
CONTRACT No.:	AE-0030-17
DATE:	2/27/2024

DRAWING No.:	
M08-UCP112	
FACILITY ID:	
M08	
SHEET No.:	REV
	0

- 1) ALL EXISTING UTILITIES WITHIN PLANNED OMF SOUTH REDEVELOPMENT BOUNDARY WILL BE ABANDONED IN PLACE OR REMOVED AS NECESSARY TO FACILITATE NEW CONSTRUCTION FOR SITE REDEVELOPMENT. IMPACTED UTILITIES WILL BE RELOCATED AS SHOWN ON THESE PLANS.

SEE SHEET M08-UZN100 THIS SET FOR UTILITY
INSTALLATION DESCRIPTIONS AND DETAILS.

MATCHLINE
SEE DWG MO8-UCP113

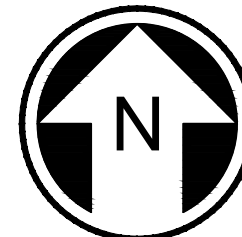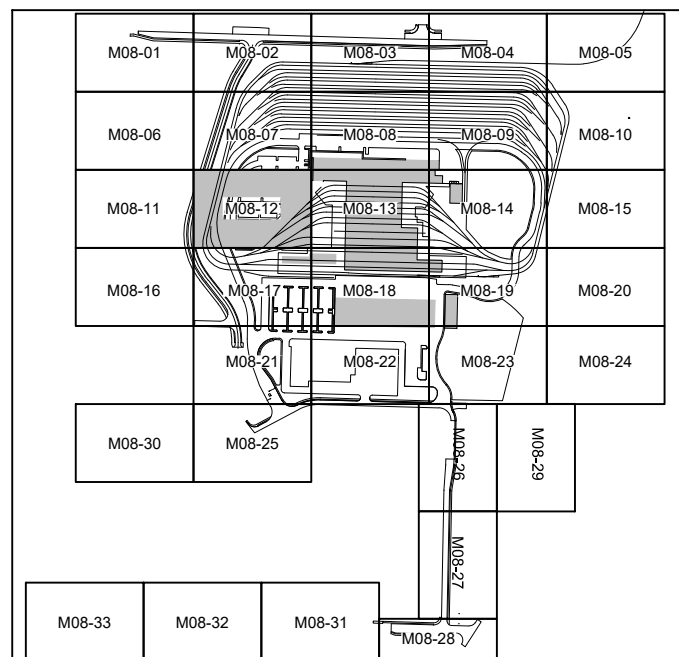

20 10 0 20 40

SCALE IN FEET

NOT FOR
CONSTRUCTION

MATCHLINE
SEE DWG M08-UCP108

MATCHLINE
SEE DWG M08-UCP112




GENERAL NOTES:

- 1) ALL EXISTING UTILITIES WITHIN PLANNED OMF SOUTH REDEVELOPMENT BOUNDARY WILL BE ABANDONED IN PLACE OR REMOVED AS NECESSARY TO FACILITATE NEW CONSTRUCTION FOR SITE REDEVELOPMENT. IMPACTED UTILITIES WILL BE RELOCATED AS SHOWN ON THESE PLANS.

KEY NOTES:

- XXX SEE SHEET M08-UZN100 THIS SET FOR UTILITY INSTALLATION DESCRIPTIONS AND DETAILS.

MATCHLINE
SEE DWG M08-UCP114

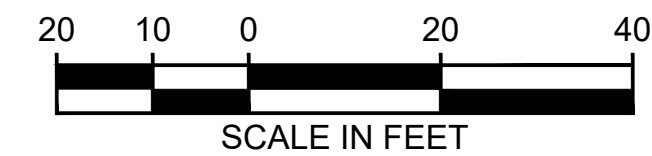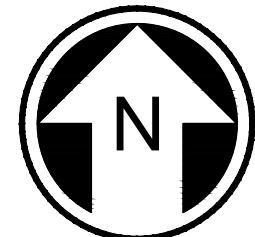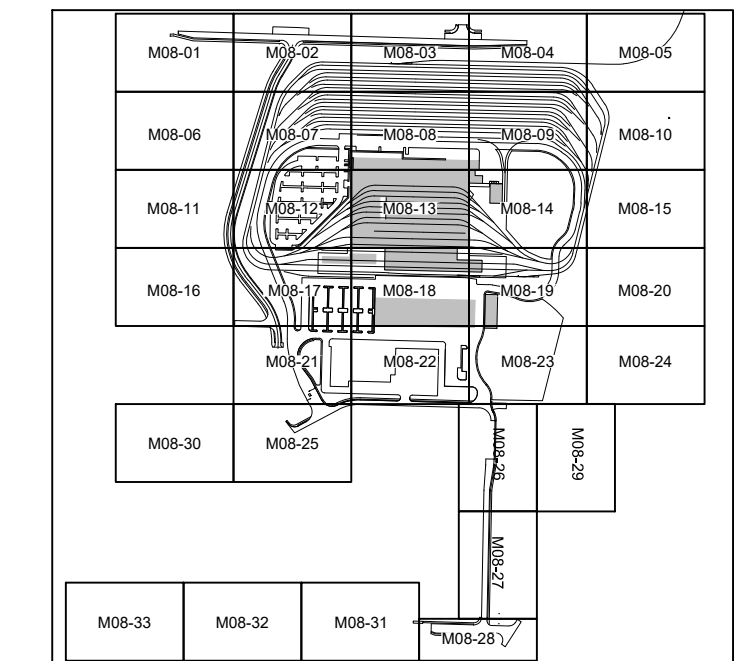

NOT FOR
CONSTRUCTION



MATCHLINE
SEE DWG M08-UCP118

Refer to the plan set COVER drawing
for disclaimers regarding this drawing.

REFERENCE CONCEPT DRAWINGS

No.	DATE	DSN	CHK	APP	REVISION

DESIGNED BY:
M. AUSTIN
DRAWN BY:
B. WILLIAMS
CHECKED BY:
J. HUNGERFORD
APPROVED BY:
M. AUSTIN

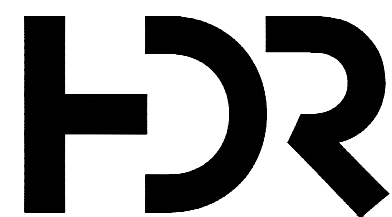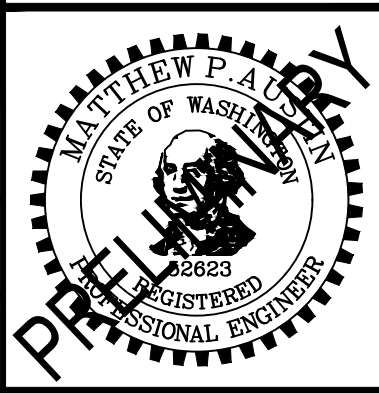

SUBMITTED BY:
PABLO LOPEZ-HILFIKER

DATE:
2/27/2024

REVIEWED BY:

LINE IS 1" AT
FULL SCALE



DATE:

PACKAGE #

SCALE:
1"=20'
FILENAME:
OMFS-M08-UCP101-133
CONTRACT No.:
AE-0030-17
DATE:
2/27/2024


SOUND TRANSIT
PRELIMINARY ENGINEERING PLANS
OPERATIONS & MAINTENANCE FACILITY SOUTH
UTILITY
COMPOSITE SITE UTILITY PLANS

DRAWING No.:
M08-UCP113
FACILITY ID:
M08
SHEET No.:
REV:
0

02/25/24 | 1:58 PM | WILLIBRE
C:\PWORKING\WEST01\02772715\OMFS-M08-UCP-01-133.DWG

MATCHLINE
SEE DWG M08-UCP113

MATCHLINE
SEE DWG M08-UCP109

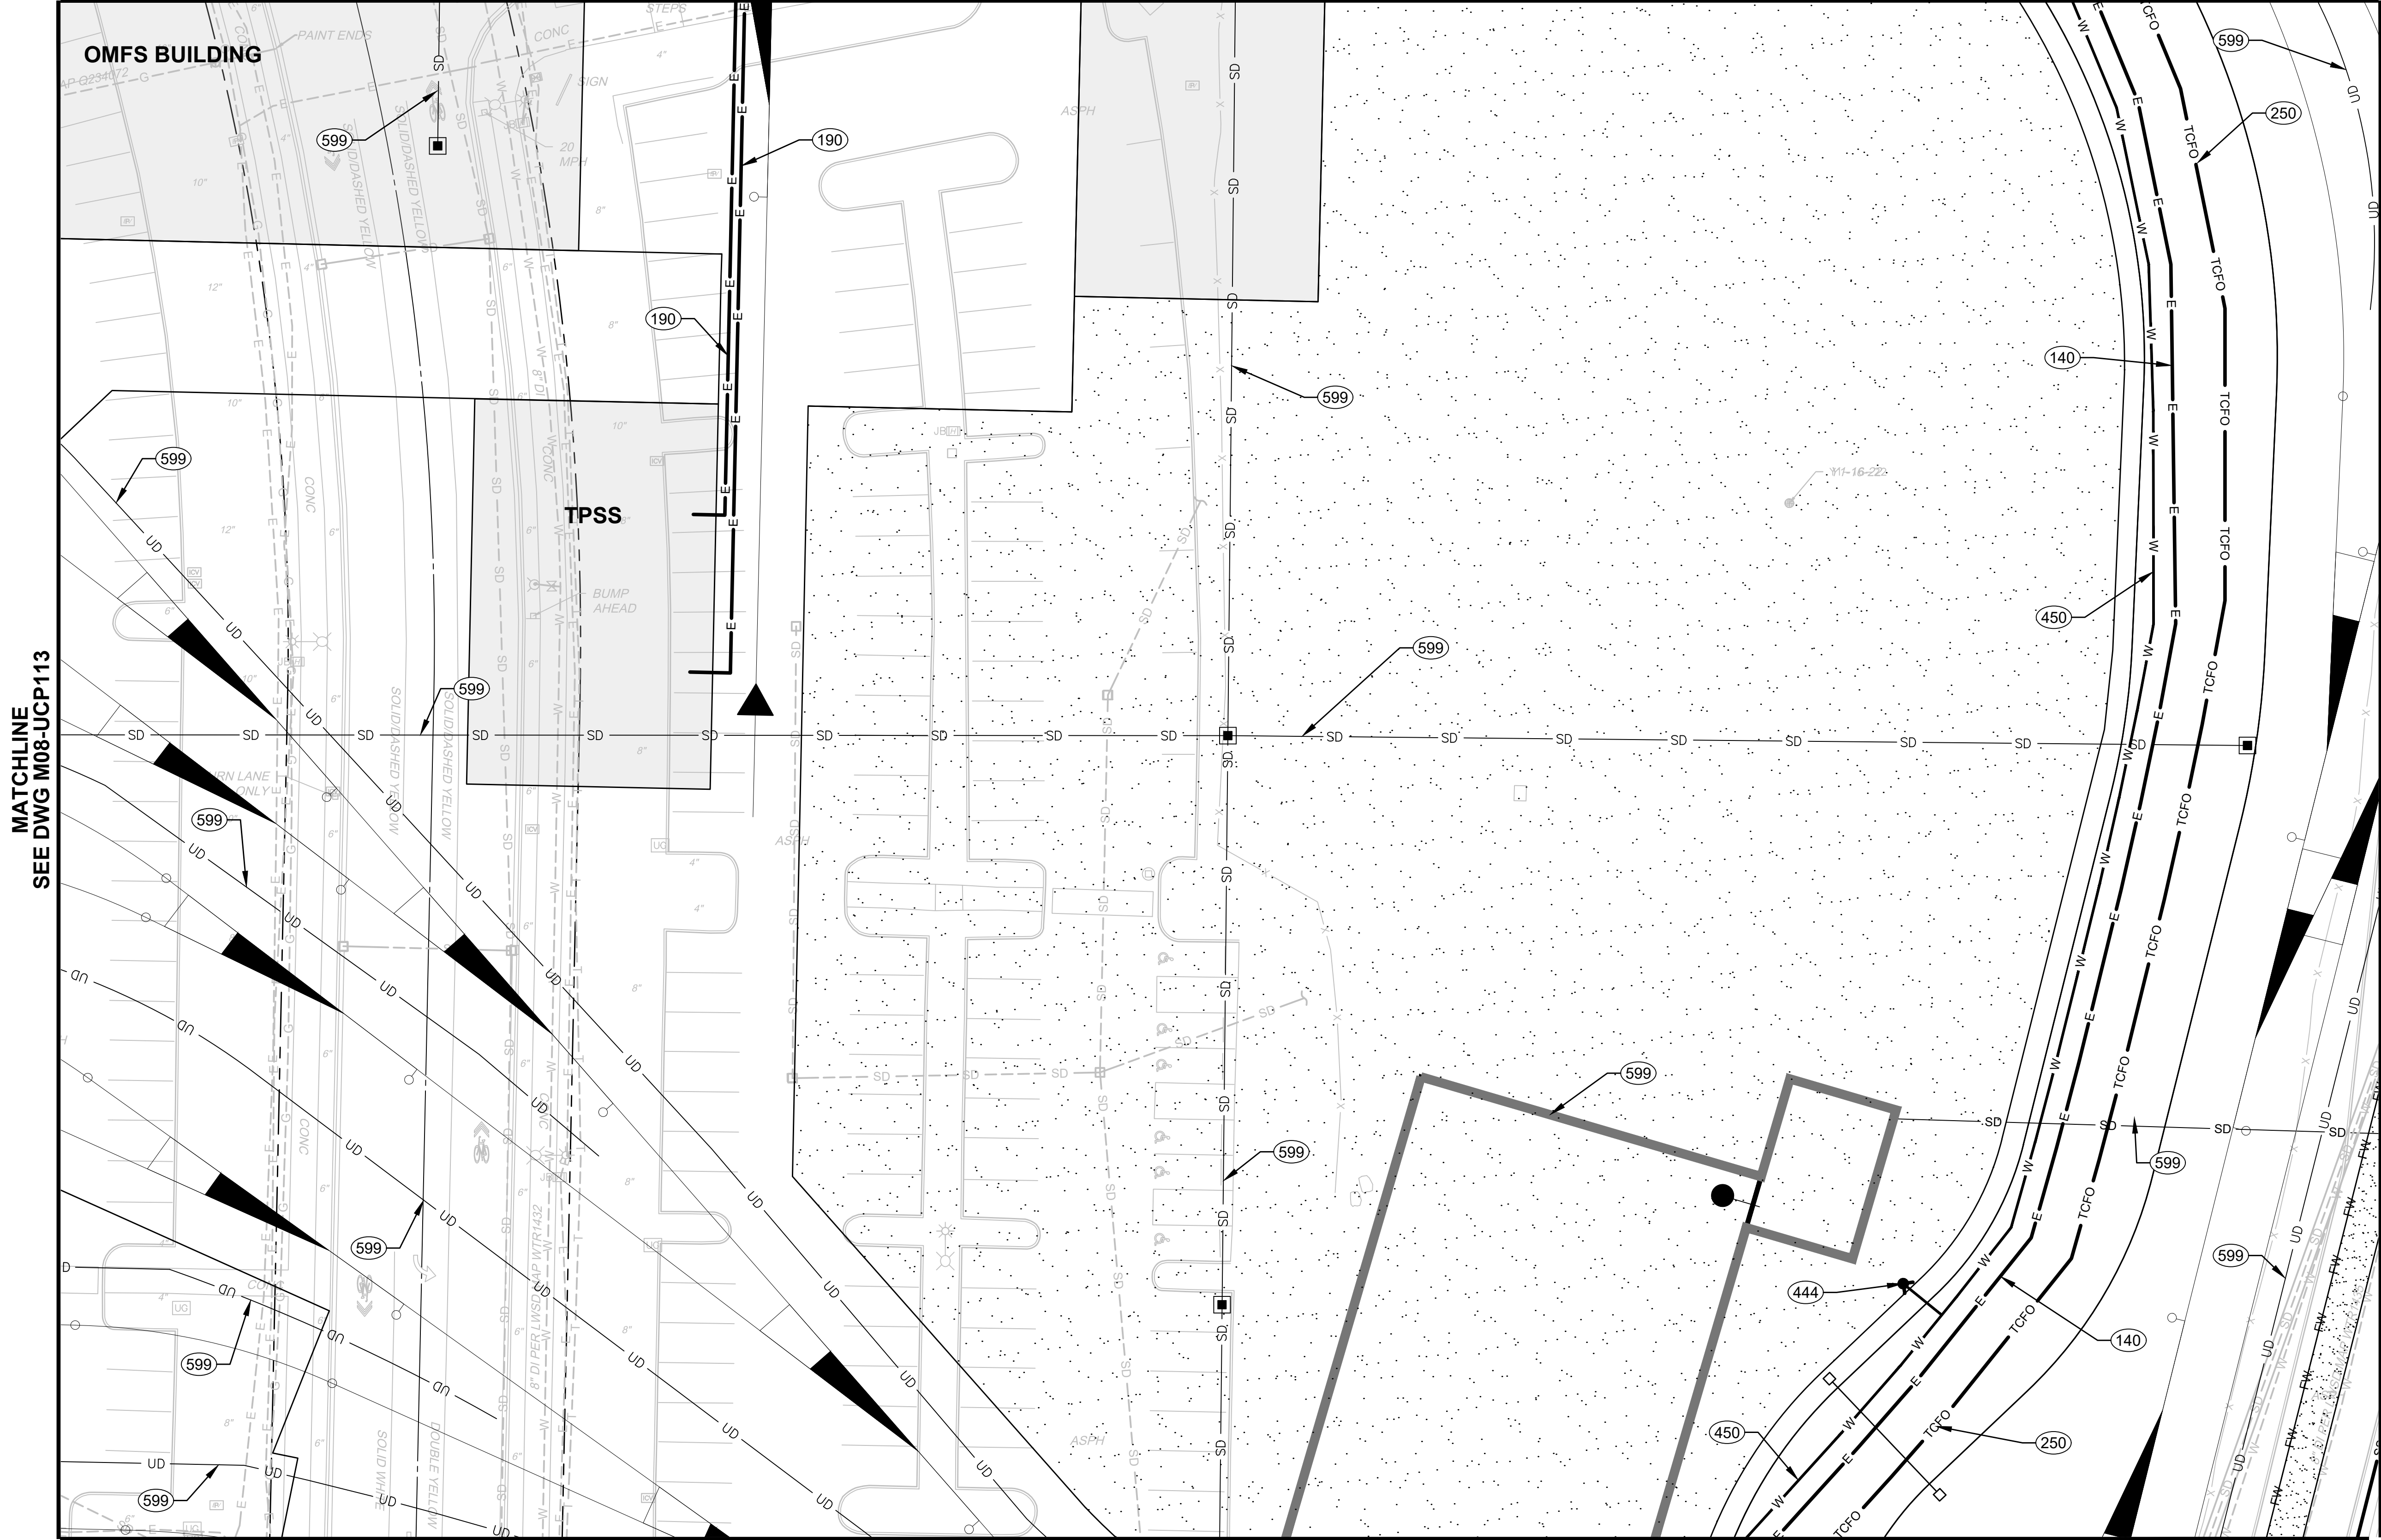

MATCHLINE
SEE DWG M08-UCP119



GENERAL NOTES:

- 1) ALL EXISTING UTILITIES WITHIN PLANNED OMF SOUTH REDEVELOPMENT BOUNDARY WILL BE ABANDONED IN PLACE OR REMOVED AS NECESSARY TO FACILITATE NEW CONSTRUCTION FOR SITE REDEVELOPMENT. IMPACTED UTILITIES WILL BE RELOCATED AS SHOWN ON THESE PLANS.

KEY NOTES:

- XXX SEE SHEET M08-UZN100 THIS SET FOR UTILITY INSTALLATION DESCRIPTIONS AND DETAILS.

MATCHLINE
SEE DWG M08-UCP115

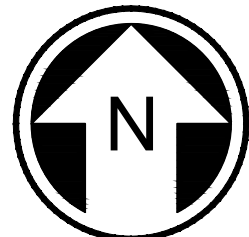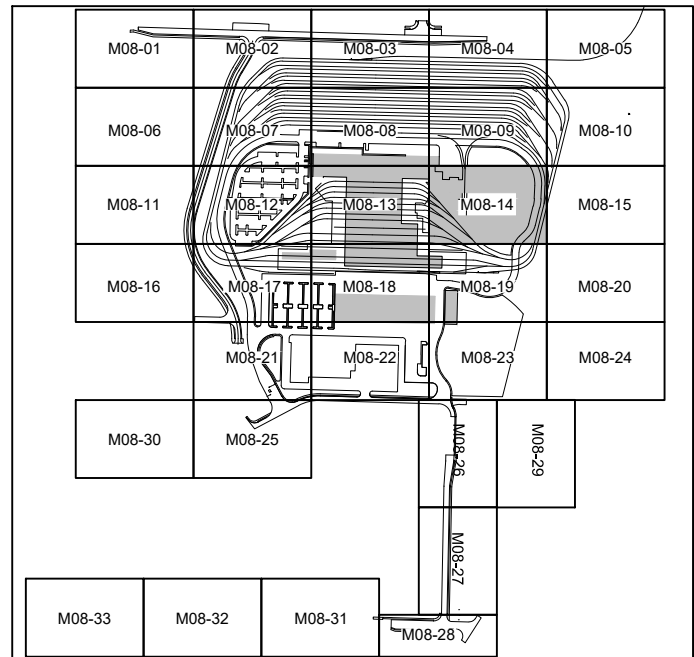



NOT FOR
CONSTRUCTION

Refer to the plan set COVER drawing
for disclaimers regarding this drawing.

REFERENCE CONCEPT DRAWINGS

No.	DATE	DSN	CHK	APP	REVISION

DESIGNED BY:
M. AUSTIN
DRAWN BY:
B. WILLIAMS
CHECKED BY:
J. HUNGERFORD
APPROVED BY:
M. AUSTIN

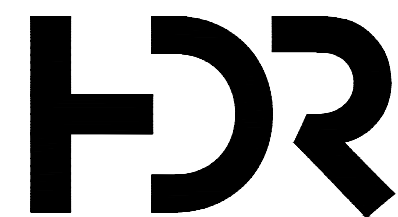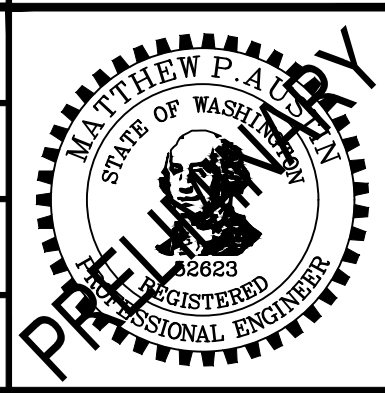

SUBMITTED BY:
PABLO LOPEZ-HILFIKER

DATE:
2/27/2024

REVIEWED BY:



DATE:

PACKAGE #

SCALE:
1"=20'
FILENAME:
OMFS-M08-UCP101-133
CONTRACT No.:
AE-0030-17
DATE:
2/27/2024

SOUND TRANSIT
PRELIMINARY ENGINEERING PLANS
OPERATIONS & MAINTENANCE FACILITY SOUTH
UTILITY
COMPOSITE SITE UTILITY PLANS

DRAWING No.:
M08-UCP114
FACILITY ID:
M08
SHEET No.:
REV:
0

02/25/24 | 1:58 PM | WILLIBRE
C:\PWORKING\WEST01\D2772715\OMFS-M08-UCP101-133.DWG

MATCHLINE
SEE DWG M08-UCP114

MATCHLINE
SEE DWG M08-UCP110





GENERAL NOTES:

- 1) ALL EXISTING UTILITIES WITHIN PLANNED OMF SOUTH REDEVELOPMENT BOUNDARY WILL BE ABANDONED IN PLACE OR REMOVED AS NECESSARY TO FACILITATE NEW CONSTRUCTION FOR SITE REDEVELOPMENT. IMPACTED UTILITIES WILL BE RELOCATED AS SHOWN ON THESE PLANS.

KEY NOTES:

- (XXX) SEE SHEET M08-UZN100 THIS SET FOR UTILITY INSTALLATION DESCRIPTIONS AND DETAILS.

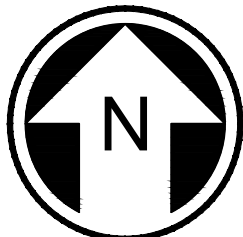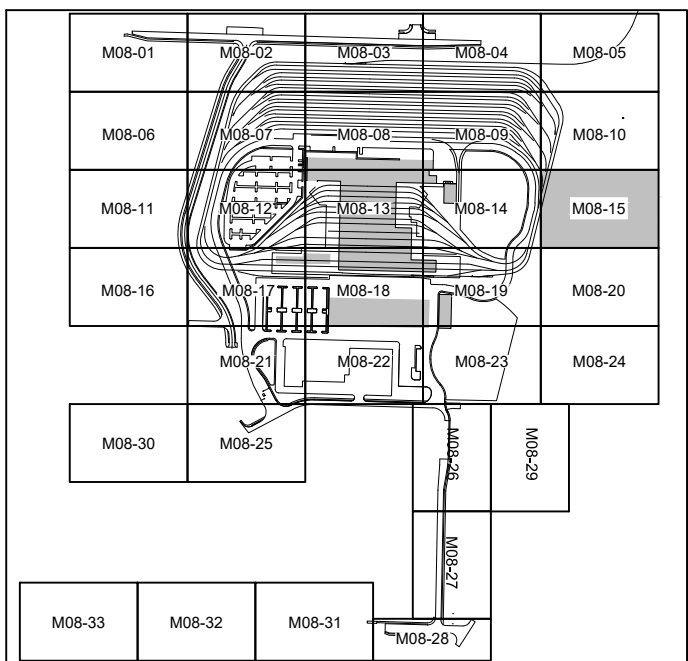



NOT FOR
CONSTRUCTION

Refer to the plan set COVER drawing
for disclaimers regarding this drawing.

REFERENCE CONCEPT DRAWINGS

No.	DATE	DSN	CHK	APP	REVISION

DESIGNED BY:
M. AUSTIN
DRAWN BY:
B. WILLIAMS
CHECKED BY:
J. HUNGERFORD
APPROVED BY:
M. AUSTIN

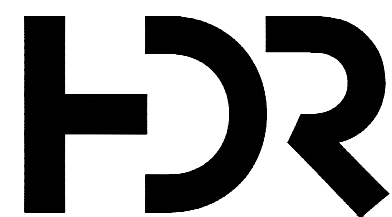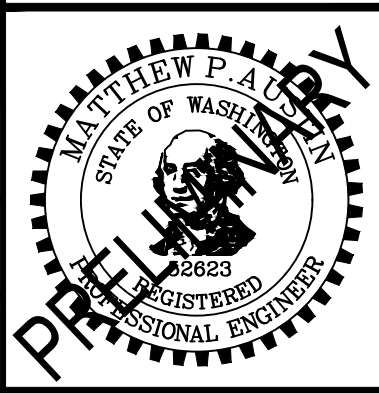

SUBMITTED BY:
PABLO LOPEZ-HILFIKER

DATE:
2/27/2024

REVIEWED BY:



DATE:

PACKAGE #

SCALE:
1"=20'
FILENAME:
OMFS-M08-UCP101-133
CONTRACT No.:
AE-0030-17
DATE:
2/27/2024

SOUND TRANSIT
PRELIMINARY ENGINEERING PLANS
OPERATIONS & MAINTENANCE FACILITY SOUTH
UTILITY
COMPOSITE SITE UTILITY PLANS

DRAWING No.:
M08-UCP115
FACILITY ID:
M08
SHEET No.:
REV:
0

MATCHLINE
SEE DWG M08-UCP111



GENERAL NOTES:

- 1) ALL EXISTING UTILITIES WITHIN PLANNED OMF SOUTH REDEVELOPMENT BOUNDARY WILL BE ABANDONED IN PLACE OR REMOVED AS NECESSARY TO FACILITATE NEW CONSTRUCTION FOR SITE REDEVELOPMENT. IMPACTED UTILITIES WILL BE RELOCATED AS SHOWN ON THESE PLANS.

KEY NOTES:

- XXX SEE SHEET M08-UZN100 THIS SET FOR UTILITY INSTALLATION DESCRIPTIONS AND DETAILS.

MATCHLINE
SEE DWG M08-JCP117

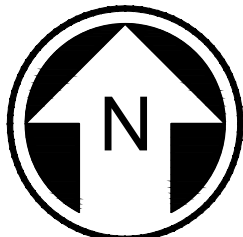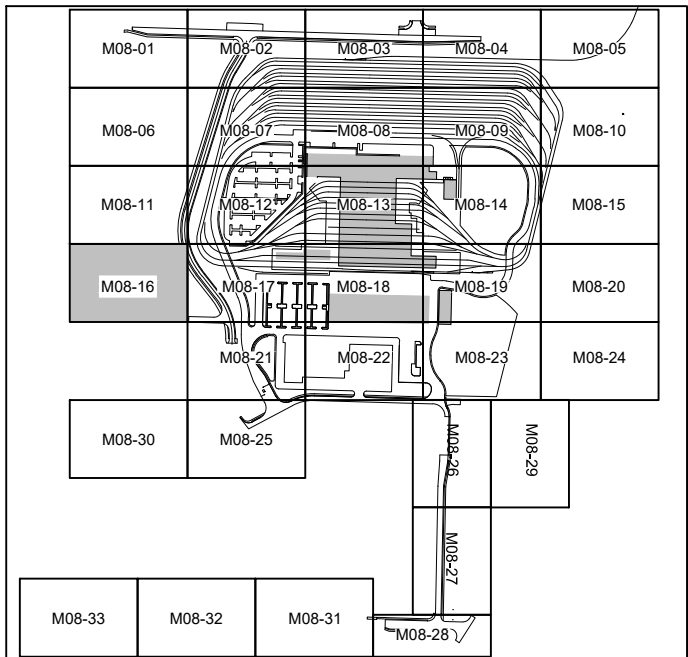

NOT FOR
CONSTRUCTION



Refer to the plan set COVER drawing
for disclaimers regarding this drawing.

REFERENCE CONCEPT DRAWINGS

No.	DATE	DSN	CHK	APP	REVISION

DESIGNED BY:
M. AUSTIN
DRAWN BY:
B. WILLIAMS
CHECKED BY:
J. HUNGERFORD
APPROVED BY:
M. AUSTIN

AHJ:

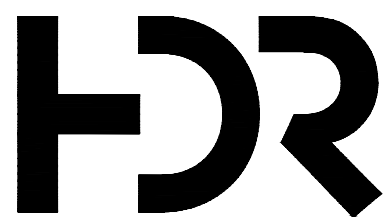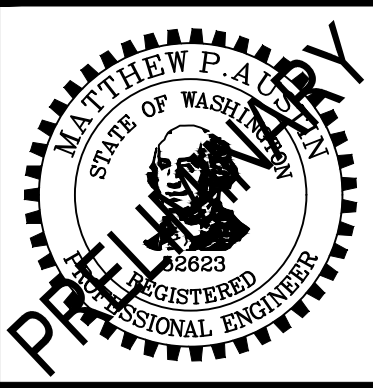

SUBMITTED BY:
PABLO LOPEZ-HILFIKER

DATE:
2/27/2024

REVIEWED BY:



DATE:

PACKAGE #

SCALE:
1"=20'
FILENAME:
OMFS-M08-UCP101-133
CONTRACT No.:
AE-0030-17
DATE:
2/27/2024


SOUND TRANSIT
PRELIMINARY ENGINEERING PLANS
OPERATIONS & MAINTENANCE FACILITY SOUTH
UTILITY
COMPOSITE SITE UTILITY PLANS

DRAWING No.:
M08-UCP116
FACILITY ID:
M08
SHEET No.:
REV:
0

02/25/24 | 1:59 PM | WILLIBRE
C:\PWORKING\WEST01\02772715\OMFS-M08-UCP101-133.DWG

MATCHLINE
SEE DWG M08-UCP116

MATCHLINE
SEE DWG M08-UCP112

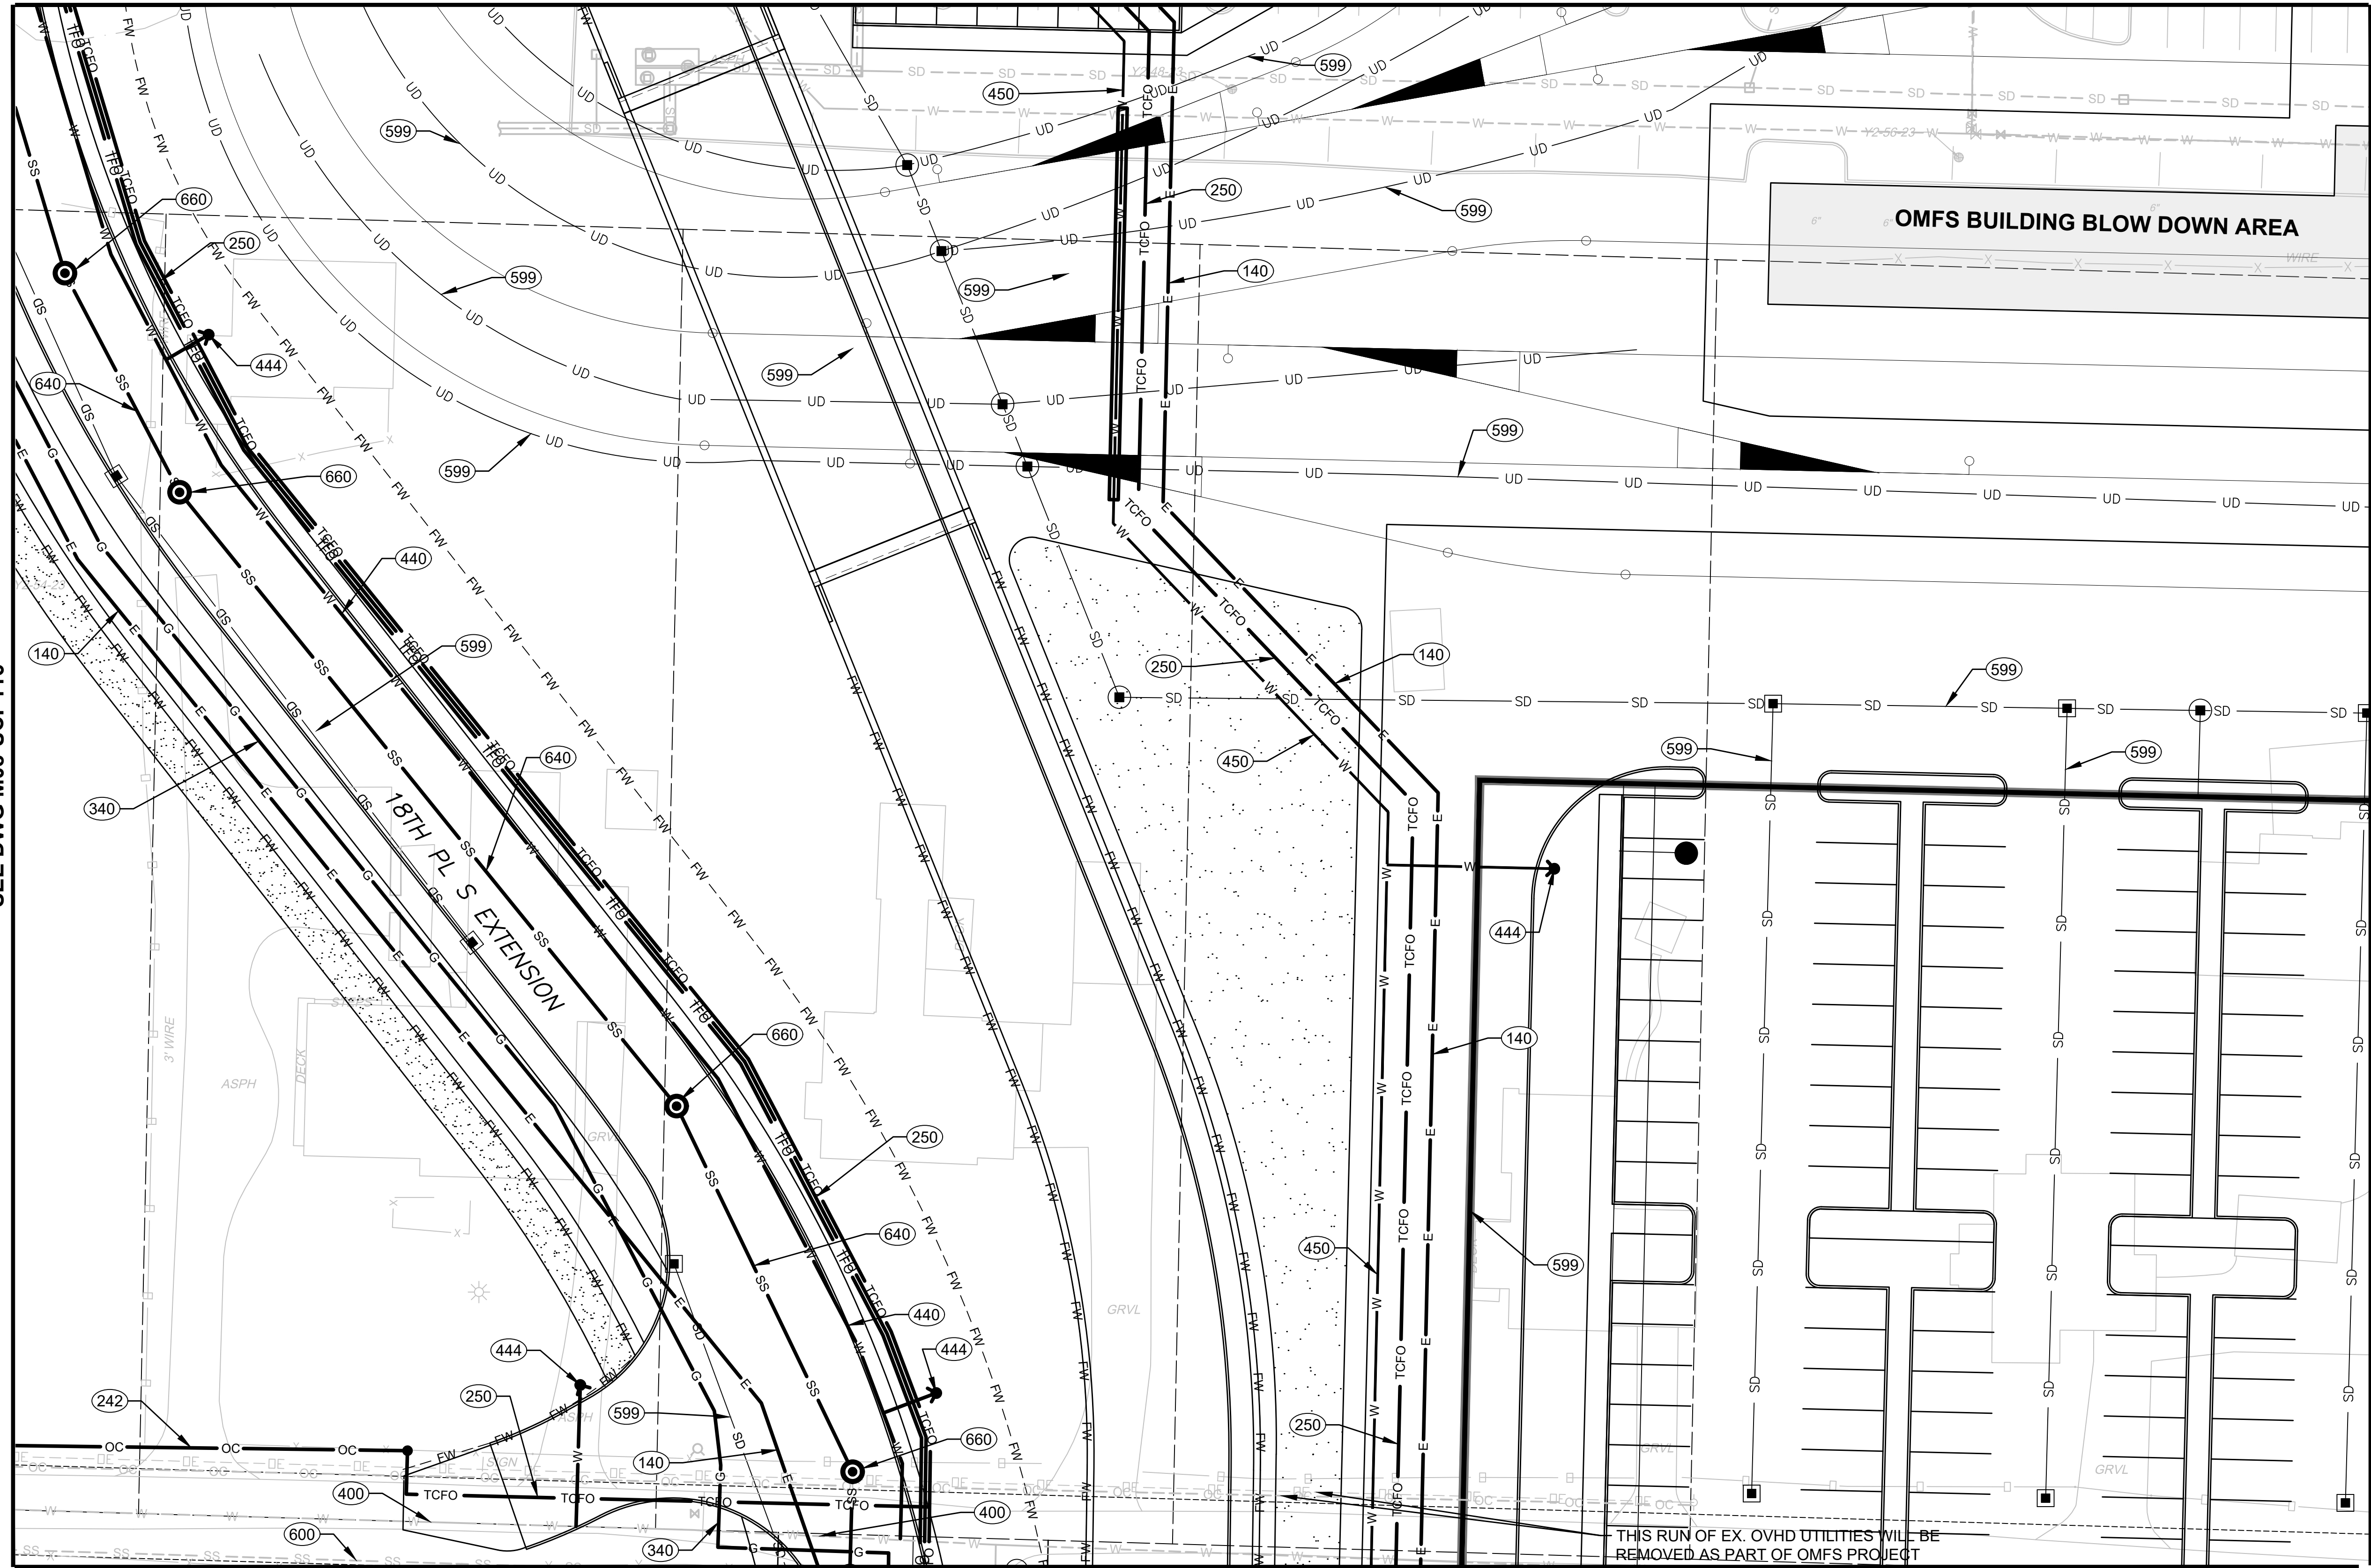



MATCHLINE
SEE DWG M08-UCP118

GENERAL NOTES:

- 1) ALL EXISTING UTILITIES WITHIN PLANNED OMF SOUTH REDEVELOPMENT BOUNDARY WILL BE ABANDONED IN PLACE OR REMOVED AS NECESSARY TO FACILITATE NEW CONSTRUCTION FOR SITE REDEVELOPMENT. IMPACTED UTILITIES WILL BE RELOCATED AS SHOWN ON THESE PLANS.

KEY NOTES:

- (XXX) SEE SHEET M08-UZN100 THIS SET FOR UTILITY INSTALLATION DESCRIPTIONS AND DETAILS.

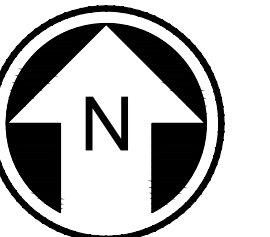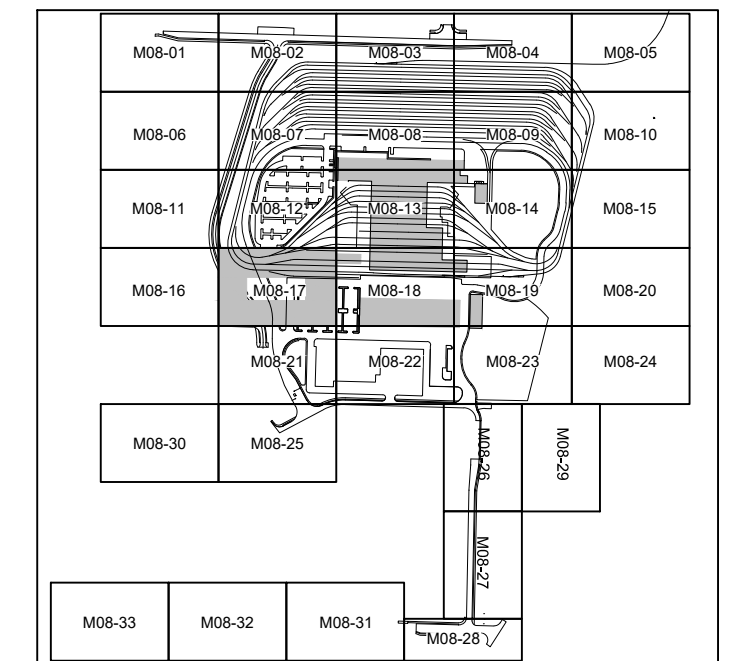


**NOT FOR
CONSTRUCTION**

Refer to the plan set COVER drawing
for disclaimers regarding this drawing.

MATCHLINE
SEE DWG M08-UCP121

AHJ:					PACKAGE #					
				LINE IS 1" AT FULL SCALE		SCALE: 1"=20'	SOUND TRANSIT PRELIMINARY ENGINEERING PLANS OPERATIONS & MAINTENANCE FACILITY SOUTH UTILITY COMPOSITE SITE UTILITY PLANS		DRAWING No.: M08-UCP117	
						FILENAME: OMFS-M08-UCP101-133			FACILITY ID: M08	
						CONTRACT No.: AE-0030-17			SHEET No.: REV:	
						DATE: 2/27/2024			0	
SUBMITTED BY: PABLO LOPEZ-HILFIKER		DATE: 2/27/2024		REVIEWED BY:		DATE:				

MATCHLINE
SEE DWG M08-UCP113


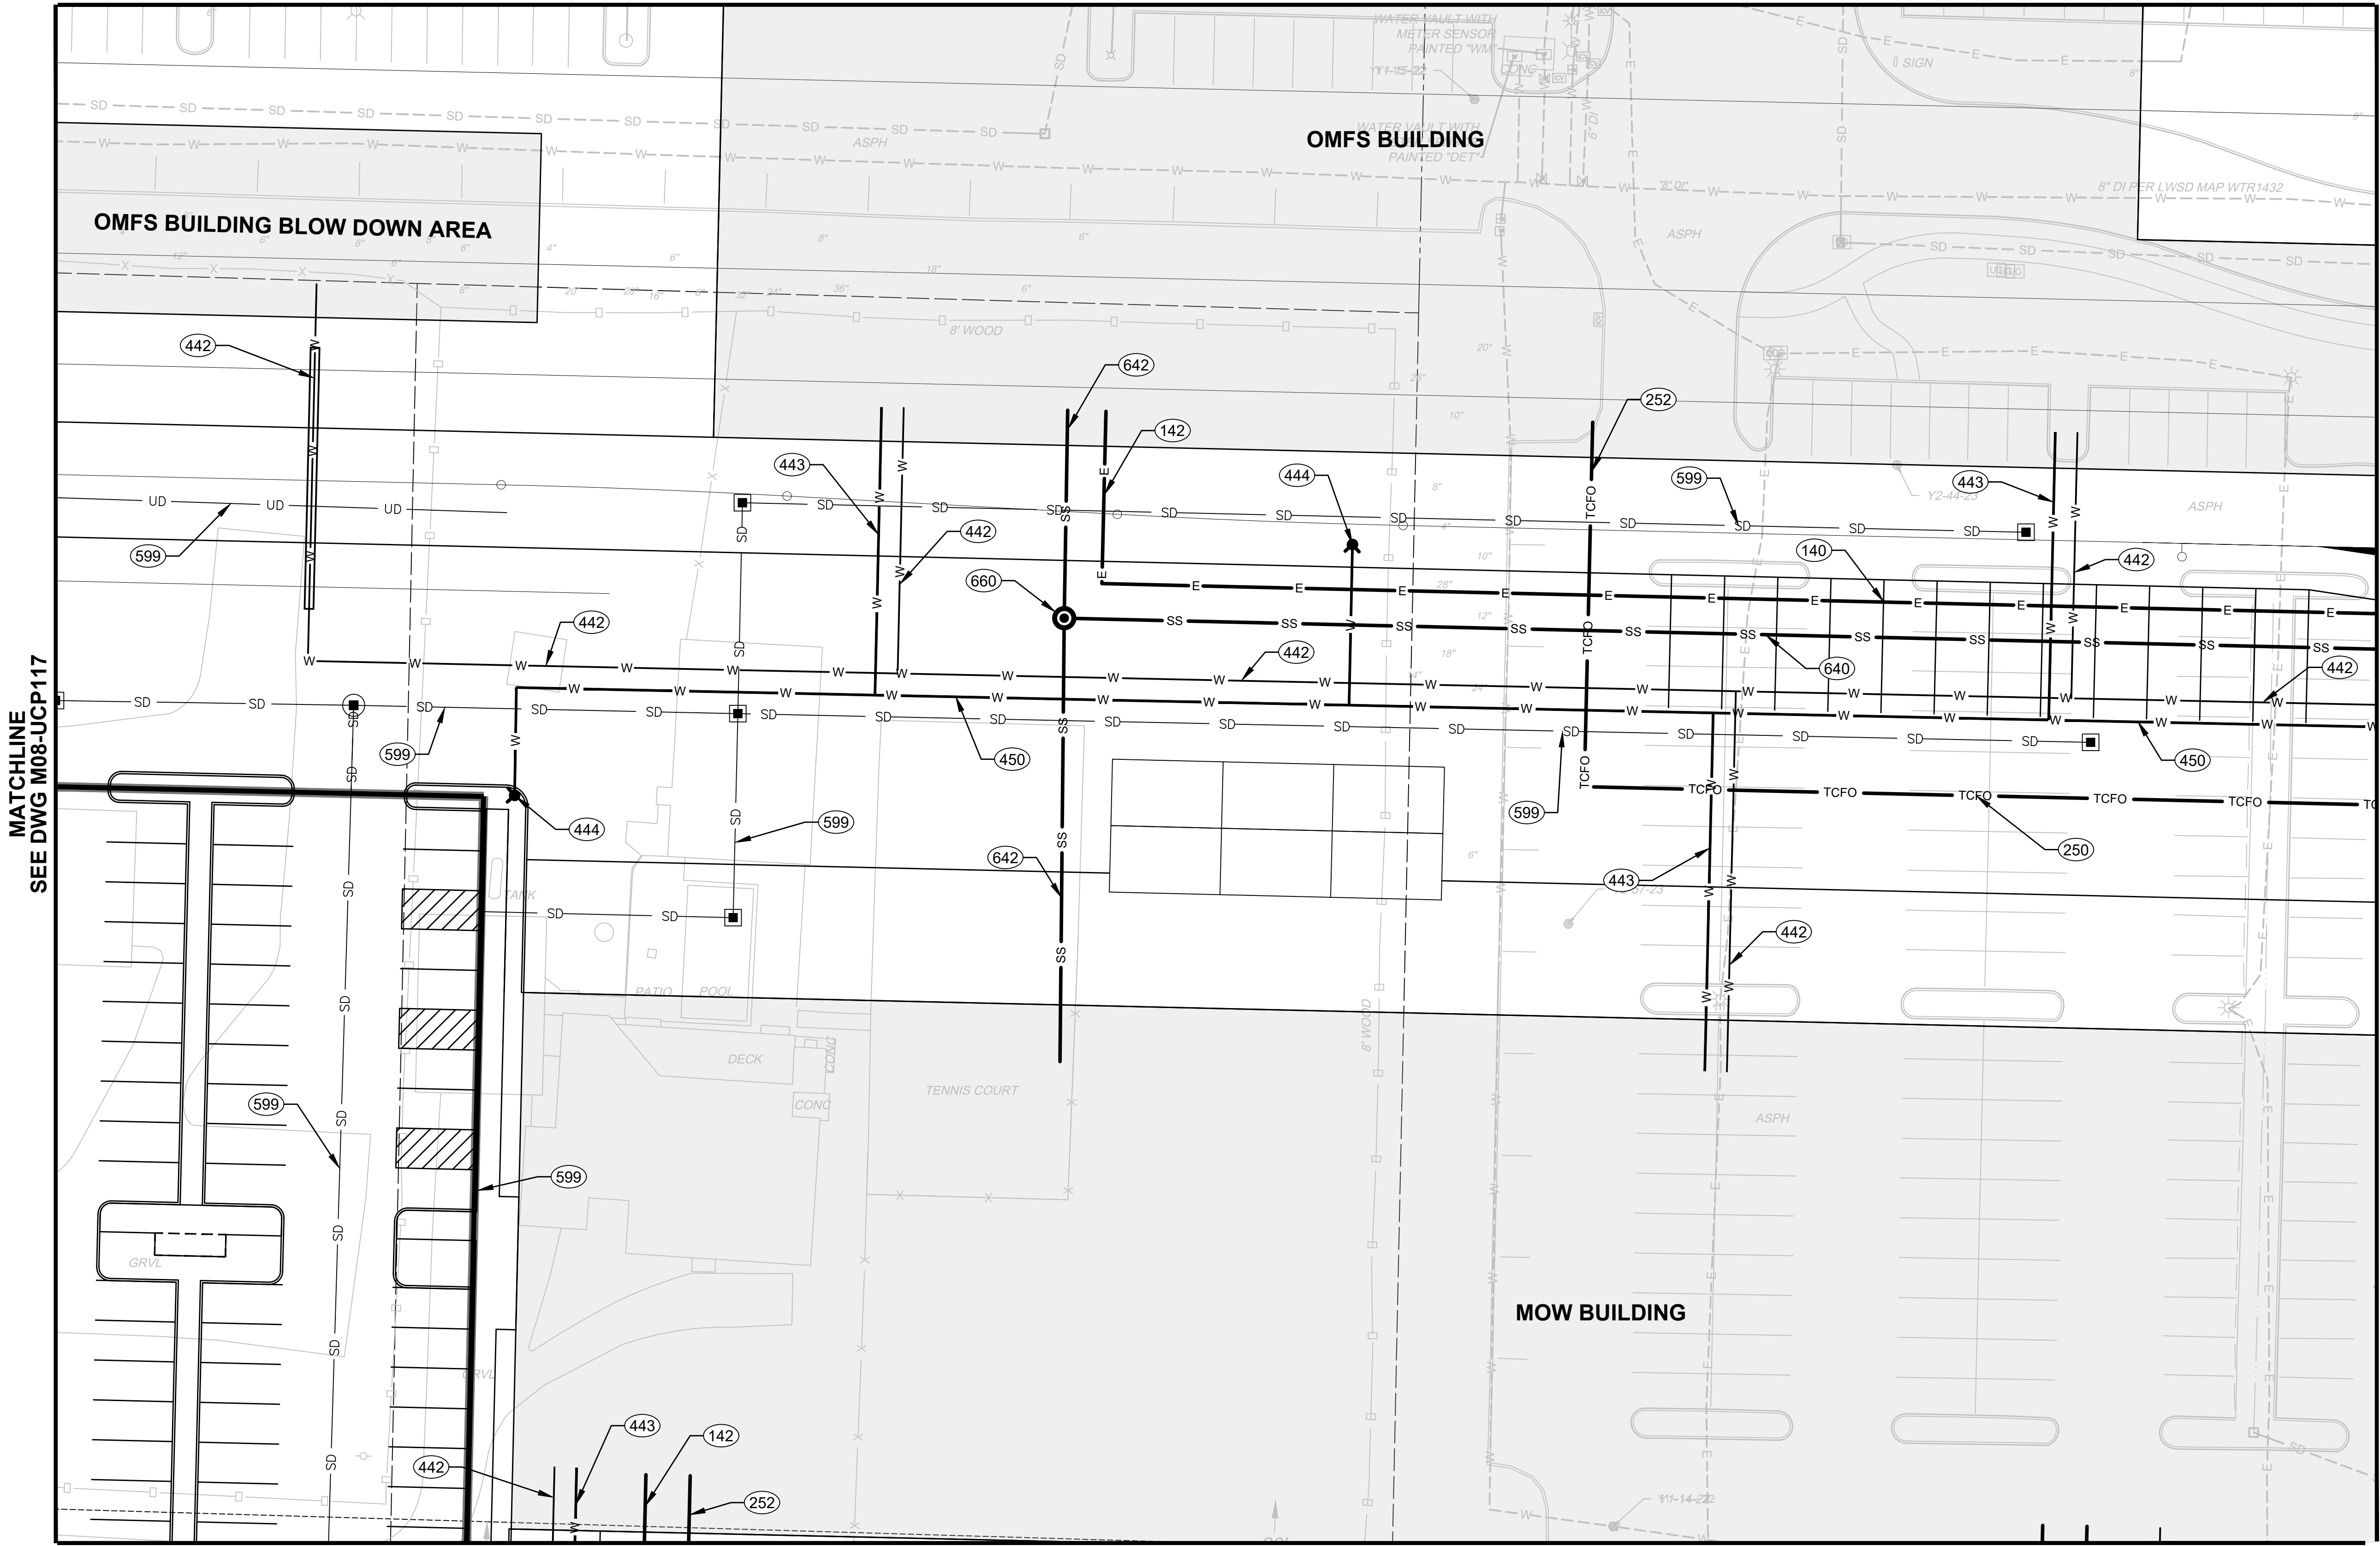


GENERAL NOTES:

- 1) ALL EXISTING UTILITIES WITHIN PLANNED OMF SOUTH REDEVELOPMENT BOUNDARY WILL BE ABANDONED IN PLACE OR REMOVED AS NECESSARY TO FACILITATE NEW CONSTRUCTION FOR SITE REDEVELOPMENT. IMPACTED UTILITIES WILL BE RELOCATED AS SHOWN ON THESE PLANS.

KEY NOTES:

- XXX SEE SHEET M08-UZN100 THIS SET FOR UTILITY INSTALLATION DESCRIPTIONS AND DETAILS.

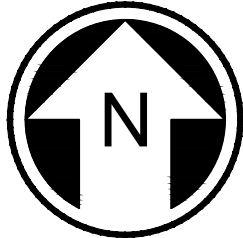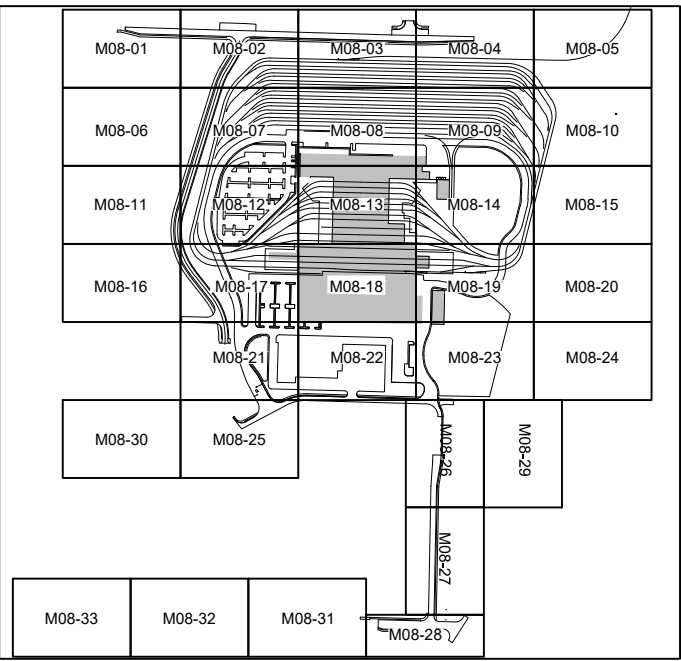

NOT FOR
CONSTRUCTION



MATCHLINE
SEE DWG M08-UCP122

Refer to the plan set COVER drawing
for disclaimers regarding this drawing.

REFERENCE CONCEPT DRAWINGS

No.	DATE	DSN	CHK	APP	REVISION

DESIGNED BY:
M. AUSTIN
DRAWN BY:
B. WILLIAMS
CHECKED BY:
J. HUNGERFORD
APPROVED BY:
M. AUSTIN

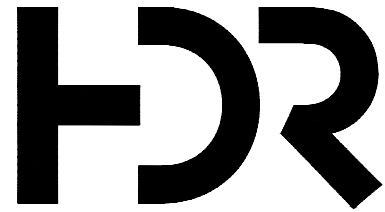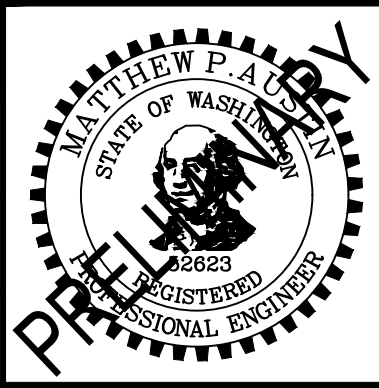

SUBMITTED BY:
PABLO LOPEZ-HILFIKER

DATE:
2/27/2024

REVIEWED BY:

LINE IS 1" AT
FULL SCALE



DATE:


PACKAGE #

SCALE:
1"=20'
FILENAME:
OMFS-M08-UCP101-133
CONTRACT No.:
AE-0030-17
DATE:
2/27/2024

SOUND TRANSIT
PRELIMINARY ENGINEERING PLANS
OPERATIONS & MAINTENANCE FACILITY SOUTH
UTILITY
COMPOSITE SITE UTILITY PLANS

DRAWING No.:
M08-UCP118
FACILITY ID:
M08
SHEET No.:
REV:
0

02/25/24 | 2:00 PM | WILLIBRE
C:\PWORKING\WEST01\02772715\OMFS-M08-UCP101-133.DWG


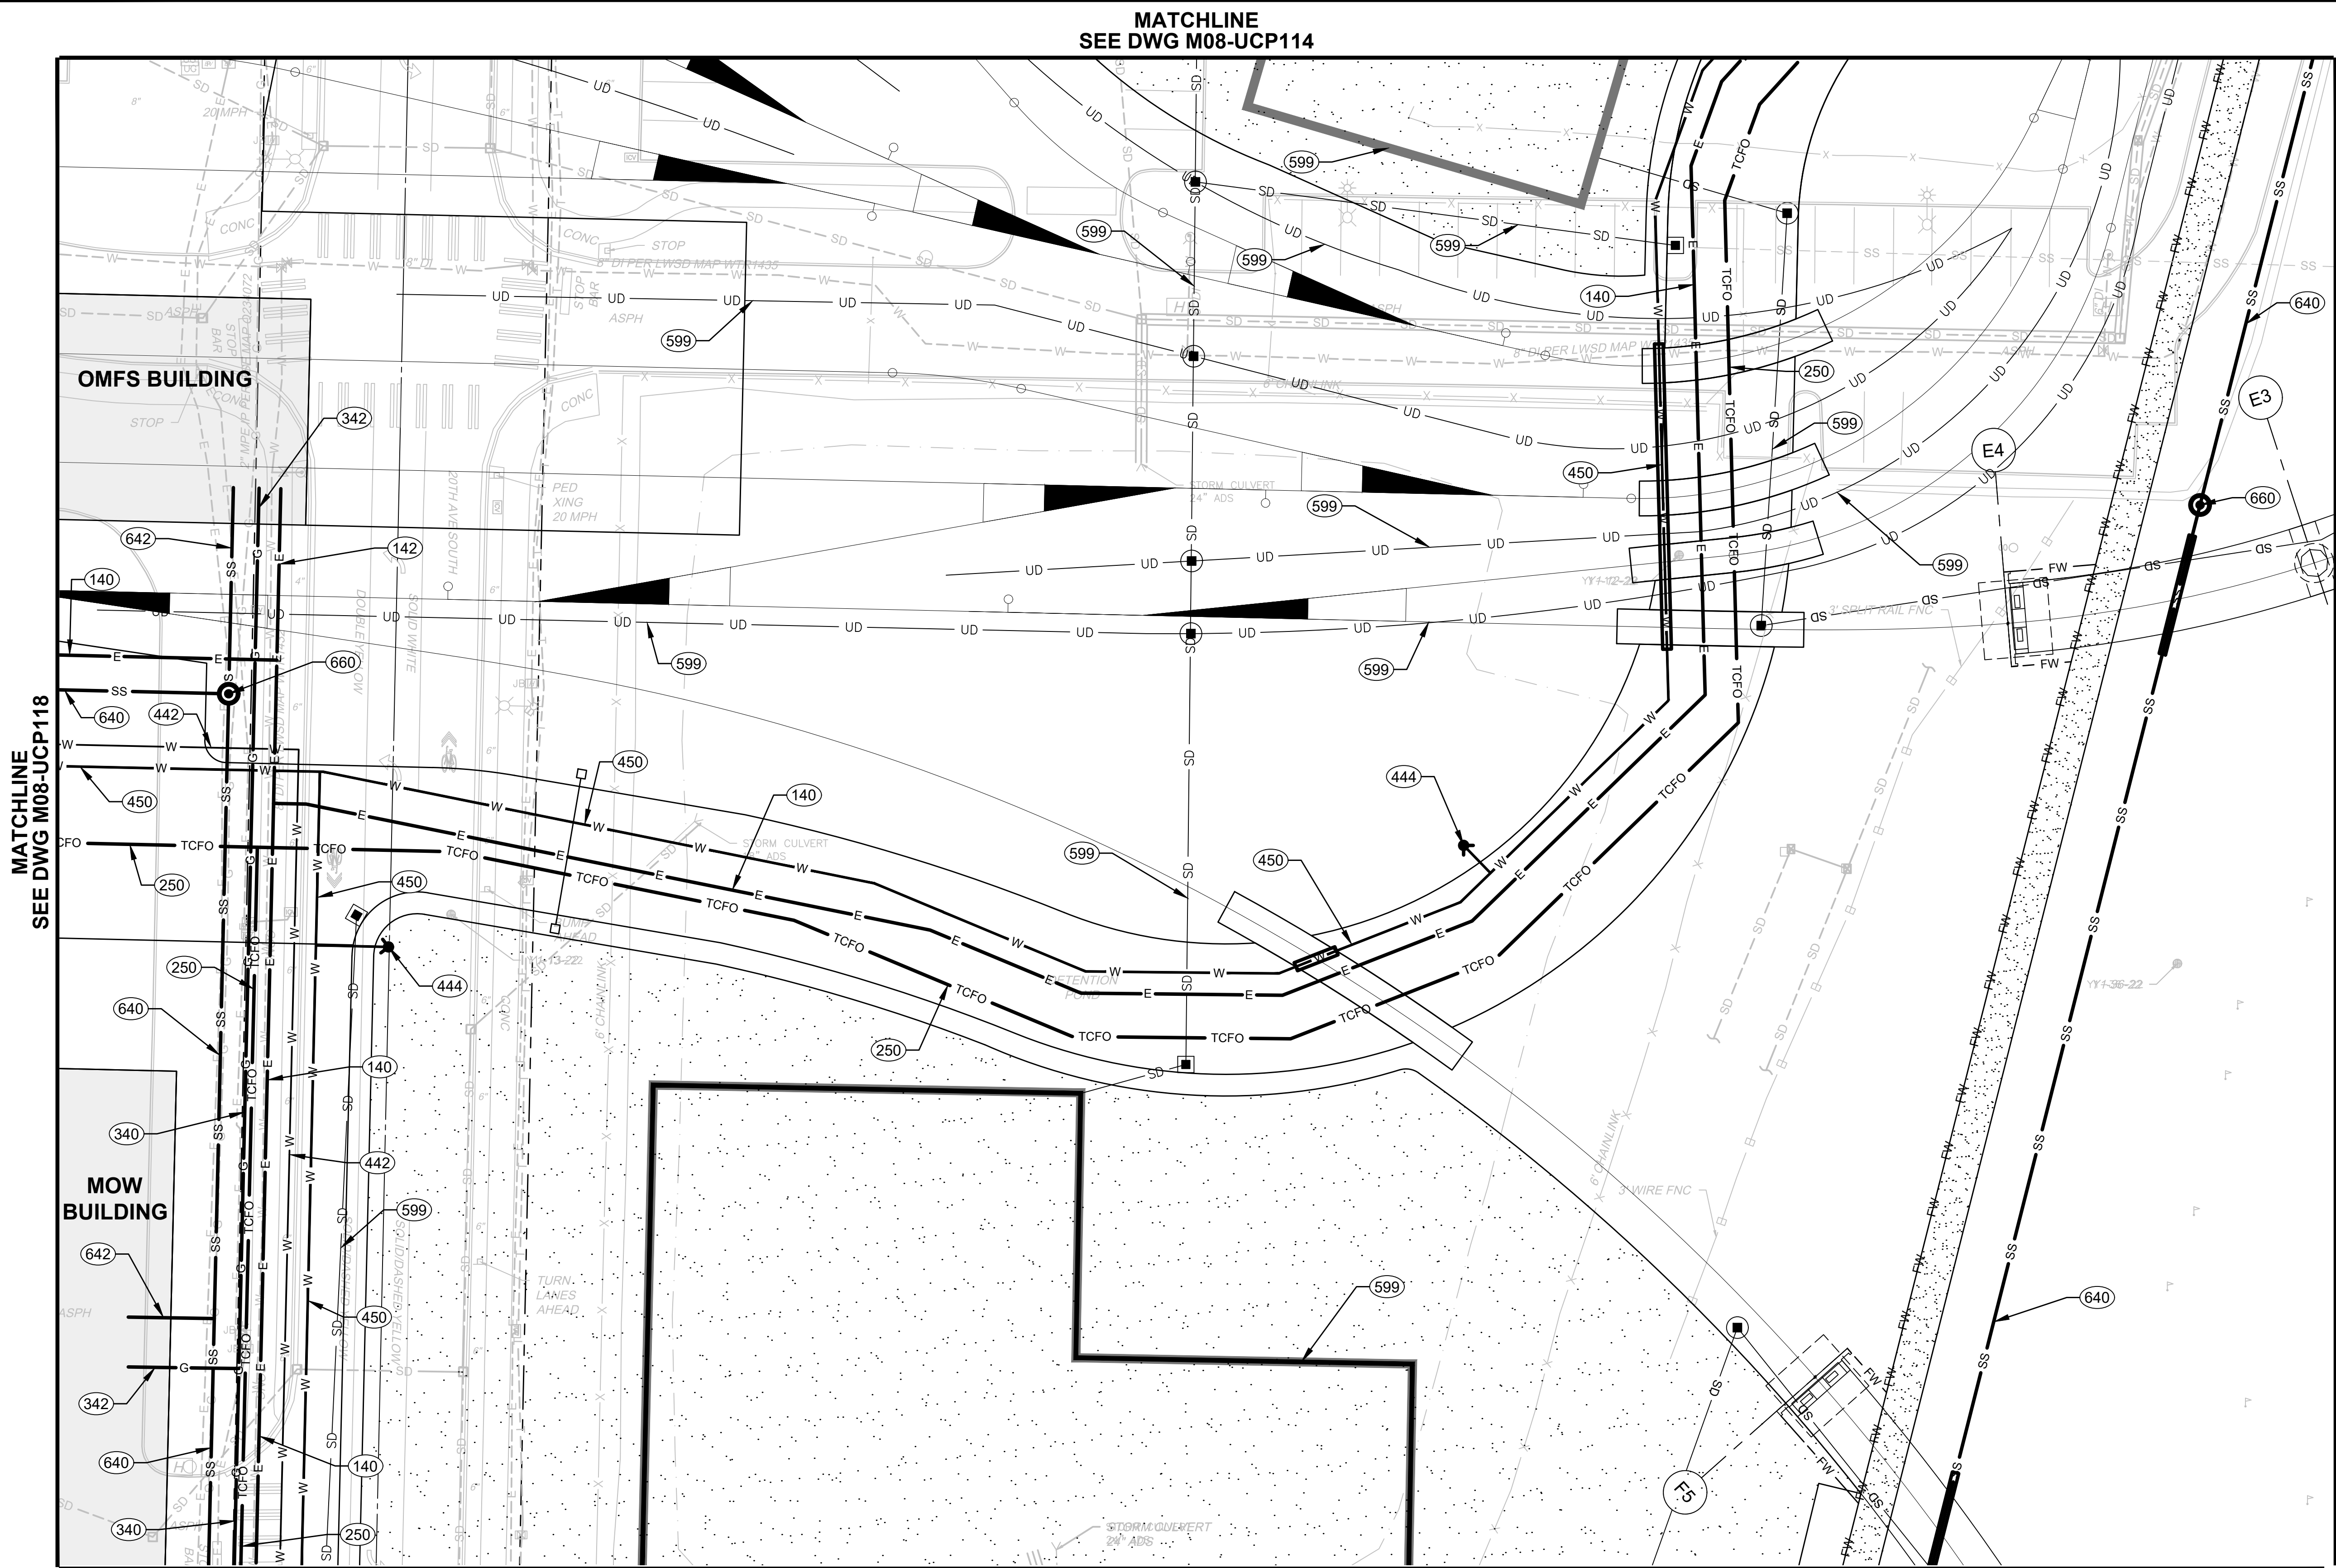


GENERAL NOTES:

- 1) ALL EXISTING UTILITIES WITHIN PLANNED OMF SOUTH REDEVELOPMENT BOUNDARY WILL BE ABANDONED IN PLACE OR REMOVED AS NECESSARY TO FACILITATE NEW CONSTRUCTION FOR SITE REDEVELOPMENT. IMPACTED UTILITIES WILL BE RELOCATED AS SHOWN ON THESE PLANS.

KEY NOTES:

- (XXX) SEE SHEET M08-UZN100 THIS SET FOR UTILITY INSTALLATION DESCRIPTIONS AND DETAILS.

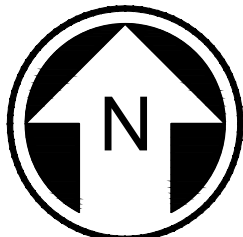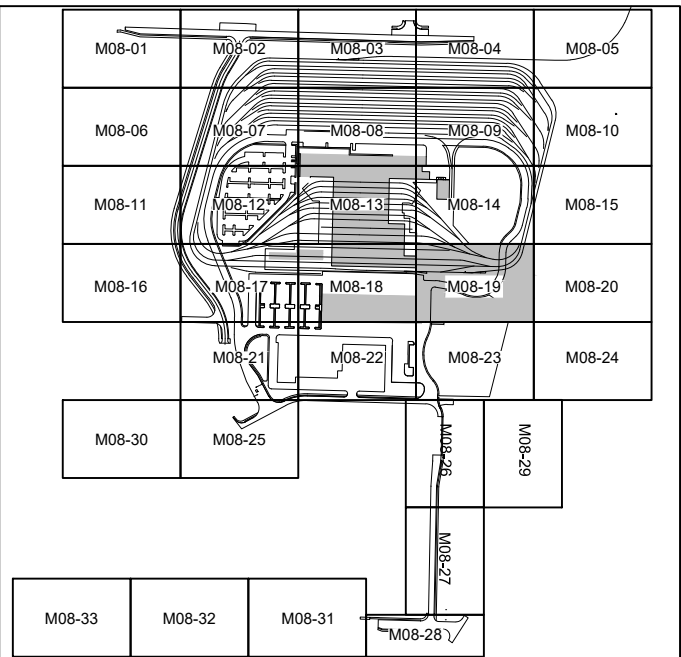


**NOT FOR
CONSTRUCTION**

Refer to the plan set COVER drawing
for disclaimers regarding this drawing.

for disclaimers regarding this drawing.										AHJ:										PACKAGE #									
REFERENCE CONCEPT DRAWINGS										DESIGNED BY: M. AUSTIN										  LINE IS 1" AT FULL SCALE 									
										DRAWN BY: B. WILLIAMS																			
										CHECKED BY: J. HUNGERFORD																			
										APPROVED BY:																			
										M. AUSTIN																			
										SUBMITTED BY: PABLO LOPEZ-HILFIKER										DATE: 2/27/2024									
										REVIEWED BY:										DATE:									
																				2/27/2024									
										</																			

MATCHLINE
SEE DWG M08-UCP115


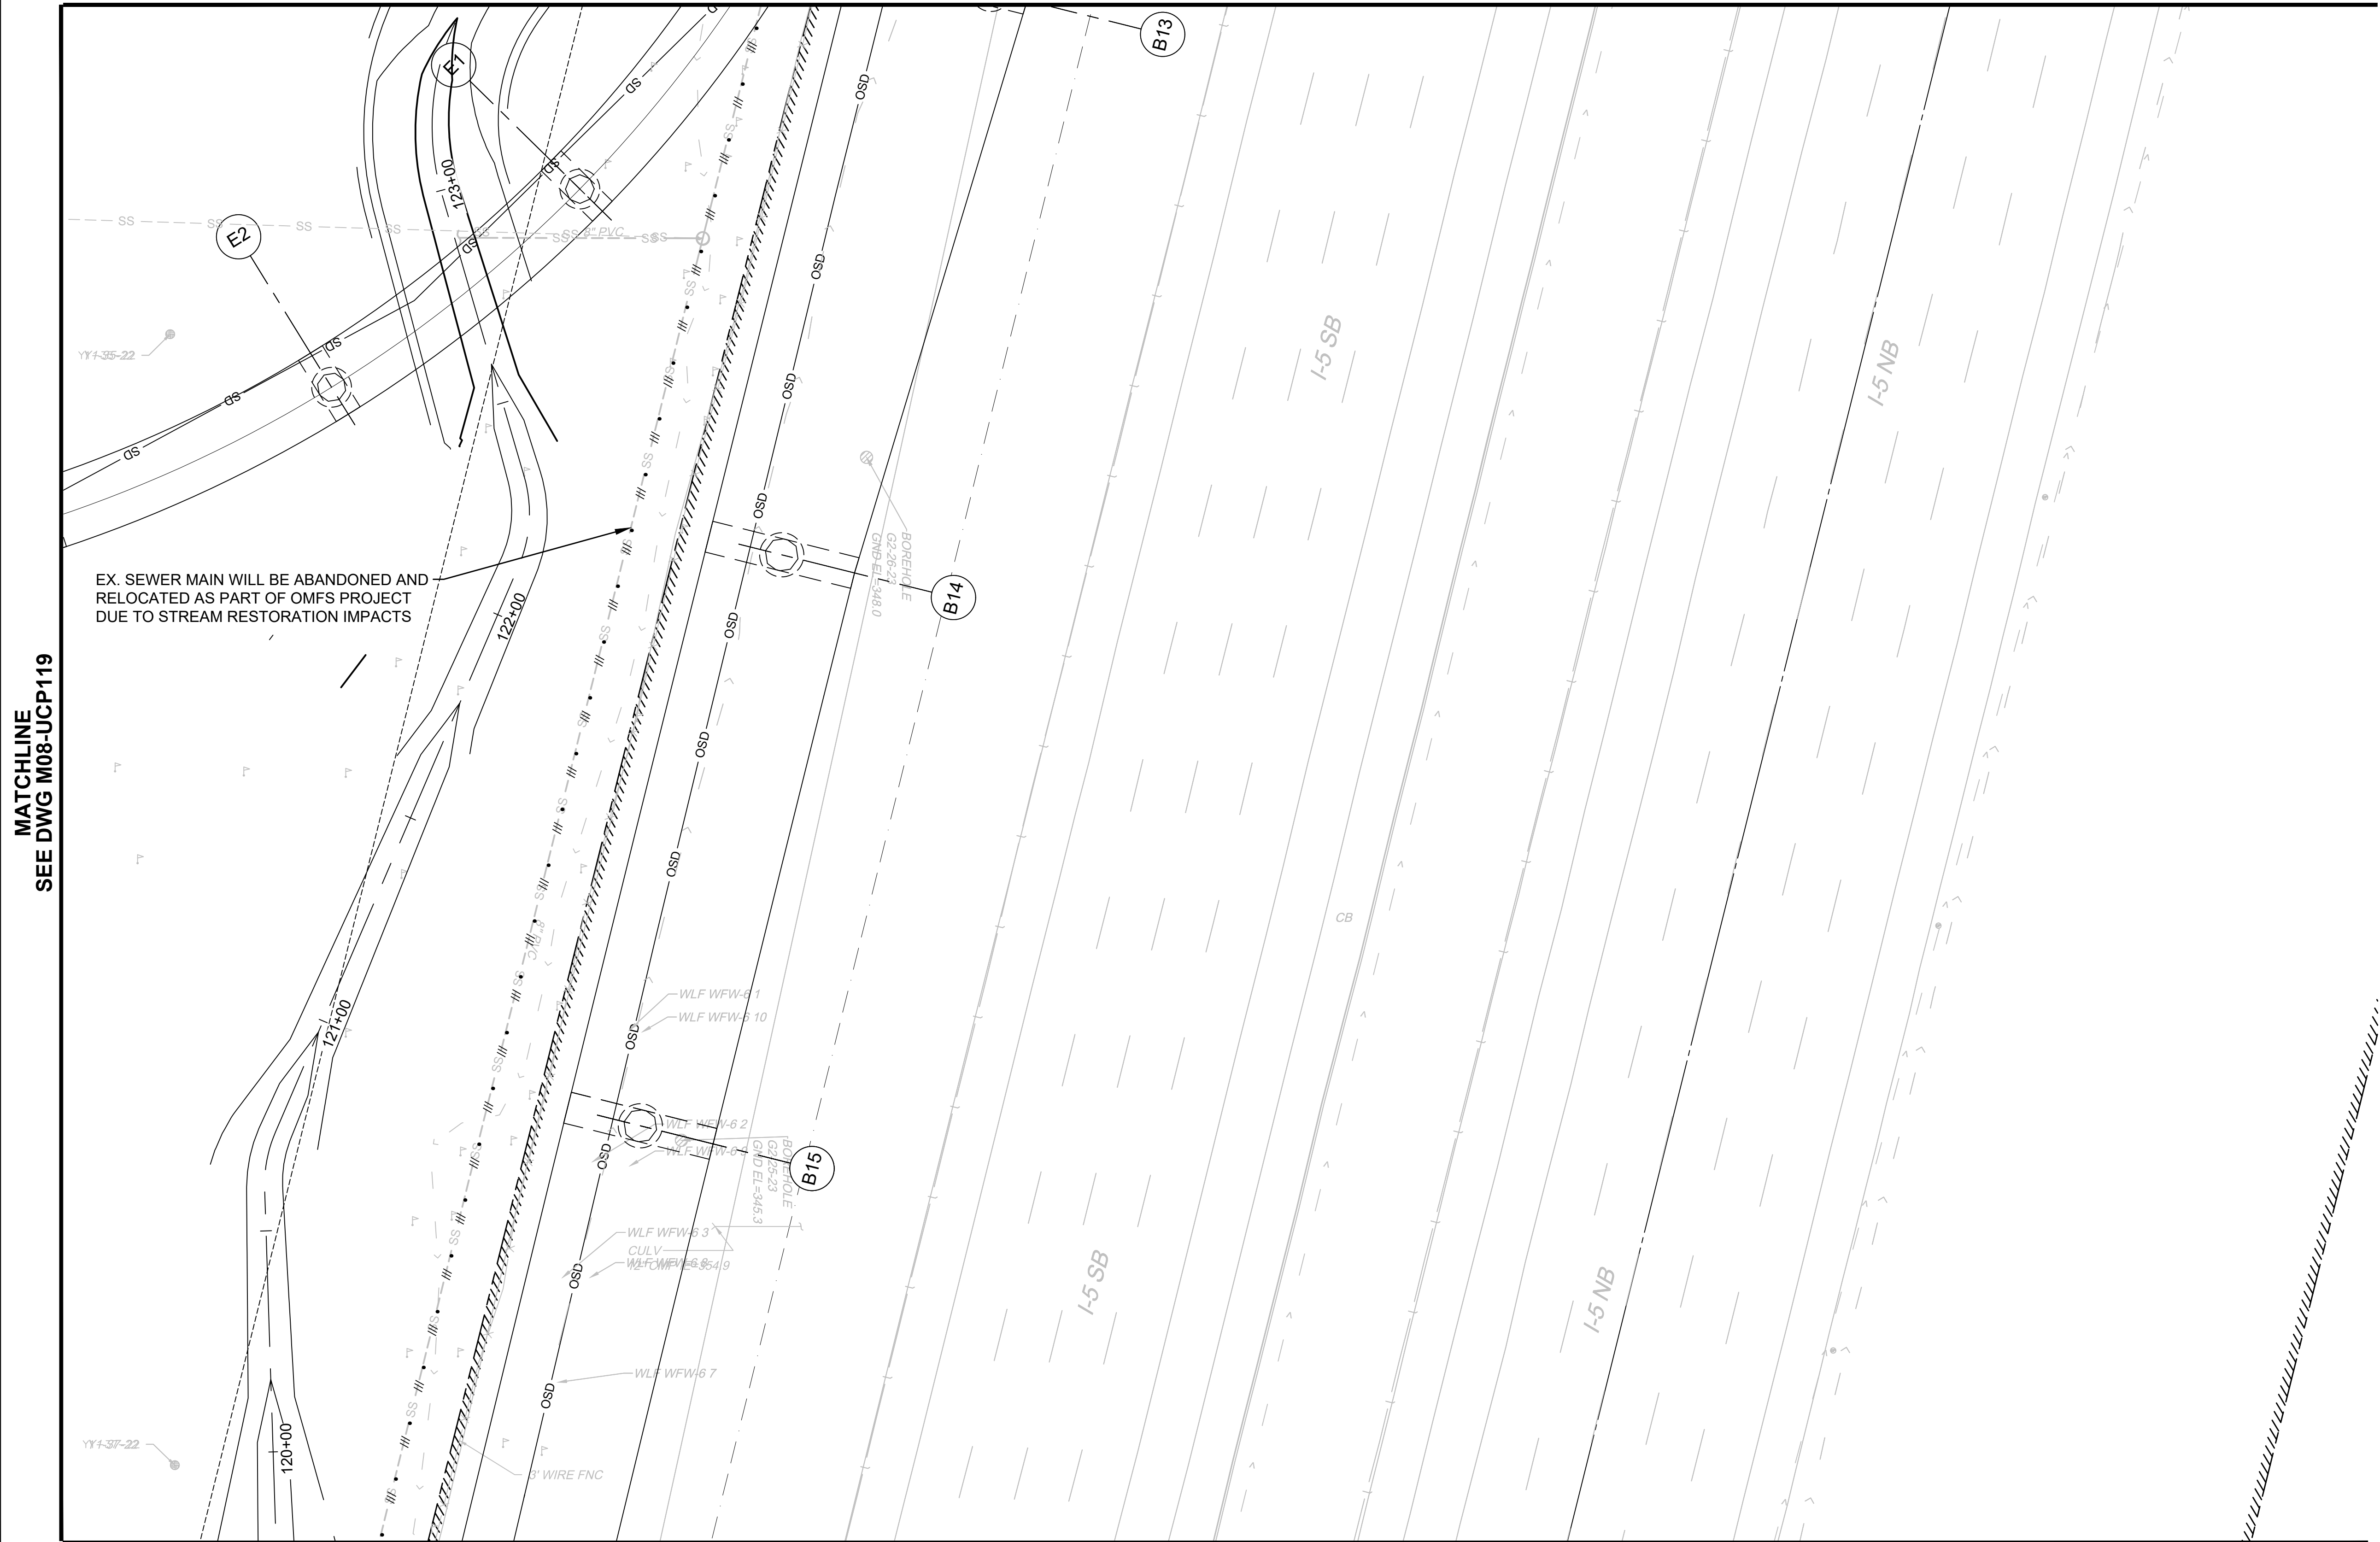


GENERAL NOTES:

- 1) ALL EXISTING UTILITIES WITHIN PLANNED OMF SOUTH REDEVELOPMENT BOUNDARY WILL BE ABANDONED IN PLACE OR REMOVED AS NECESSARY TO FACILITATE NEW CONSTRUCTION FOR SITE REDEVELOPMENT. IMPACTED UTILITIES WILL BE RELOCATED AS SHOWN ON THESE PLANS.

KEY NOTES:

SEE SHEET M08-UZN100 THIS SET FOR UTILITY
INSTALLATION DESCRIPTIONS AND DETAILS.

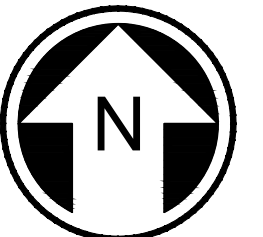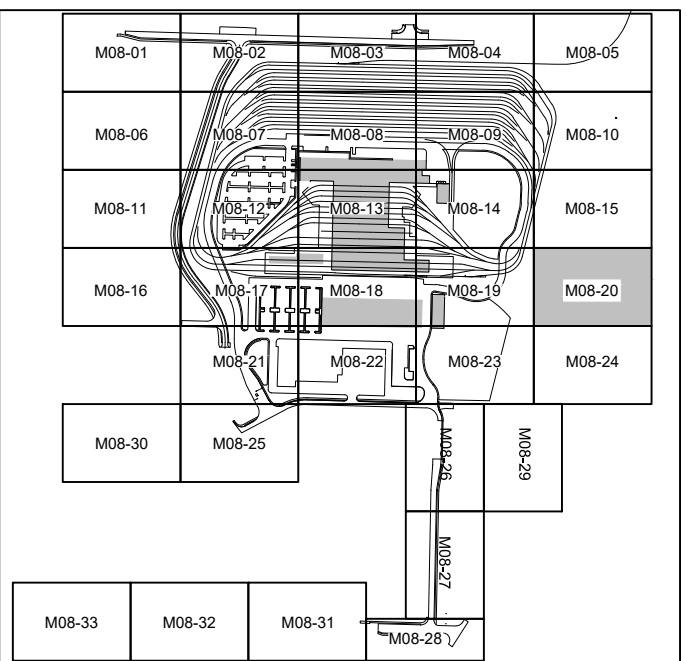

NOT FOR
CONSTRUCTION


MATCHLINE
SEE DWG M08-UCP119

MATCHLINE
SEE DWG MO8-UCP124

REFERENCE CONCEPT DRAWINGS

No.	DATE	DSN	CHK	APP	REVISION

DESIGNED BY:	M. AUSTIN
DRAWN BY:	B. WILLIAMS
CHECKED BY:	J. HUNGERFORD
APPROVED BY:	M. AUSTIN

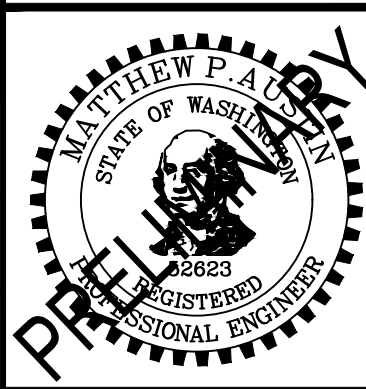

SUBMITTED BY:
PABLO LOPEZ-HILFIKER

DATE:
2/27/2024

REVIEWED BY:



DATE: _____

PACKAGE #

SCALE:	1"=20'
FILENAME:	OMFS-M08-UCP101-133
CONTRACT No.:	AE-0030-17
DATE:	2/27/2024

SOUND TRANSIT
PRELIMINARY ENGINEERING PLANS
OPERATIONS & MAINTENANCE FACILITY SOUTH
UTILITY
COMPOSITE SITE UTILITY PLANS


DRAWING No.:	
M08-UCP120	
FACILITY ID:	
M08	
SHEET No.:	REV:
	0

02/25/24 | 2:00 PM | WILLIBRE
C:\PWORKING\WEST01\02772715\OMFS-M08-UCP101-133.DWG

Refer to the plan set COVER drawing
for disclaimers regarding this drawing.

REFERENCE CONCEPT DRAWINGS					
No.	DATE	DSN	CHK	APP	REVISION


DESIGNED BY:	M. AUSTIN
DRAWN BY:	B. WILLIAMS
CHECKED BY:	J. HUNGERFORD
APPROVED BY:	M. AUSTIN

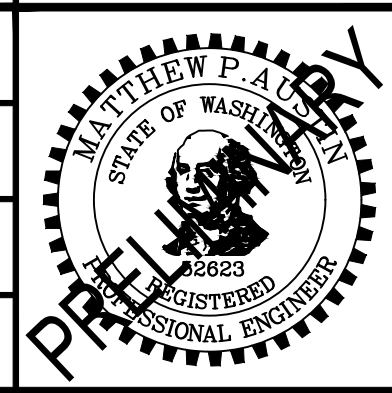

SUBMITTED BY:
PABLO LOPEZ-HILFIKER

DATE:
2/27/2024

REVIEWED BY:

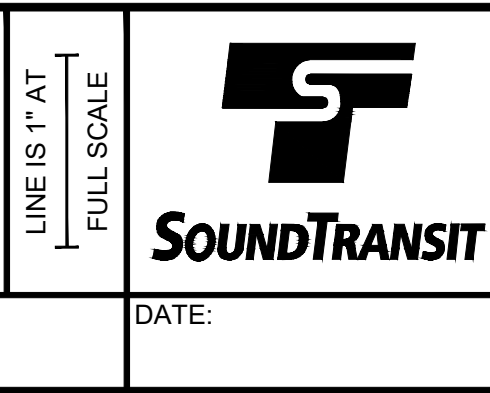


DATE:

PACKAGE #
SCALE: 1"=20'
FILENAME: OMFS-M08-UCP101-133
CONTRACT No.: AE-0030-17
DATE: 2/27/2024

SOUND TRANSIT PRELIMINARY ENGINEERING PLANS OPERATIONS & MAINTENANCE FACILITY SOUTH UTILITY COMPOSITE SITE UTILITY PLANS	DRAWING No.: M08-UCP121
FACILITY ID: M08	
SHEET No.: REV: 0	

MATCHLINE
SEE DWG M08-UCP117

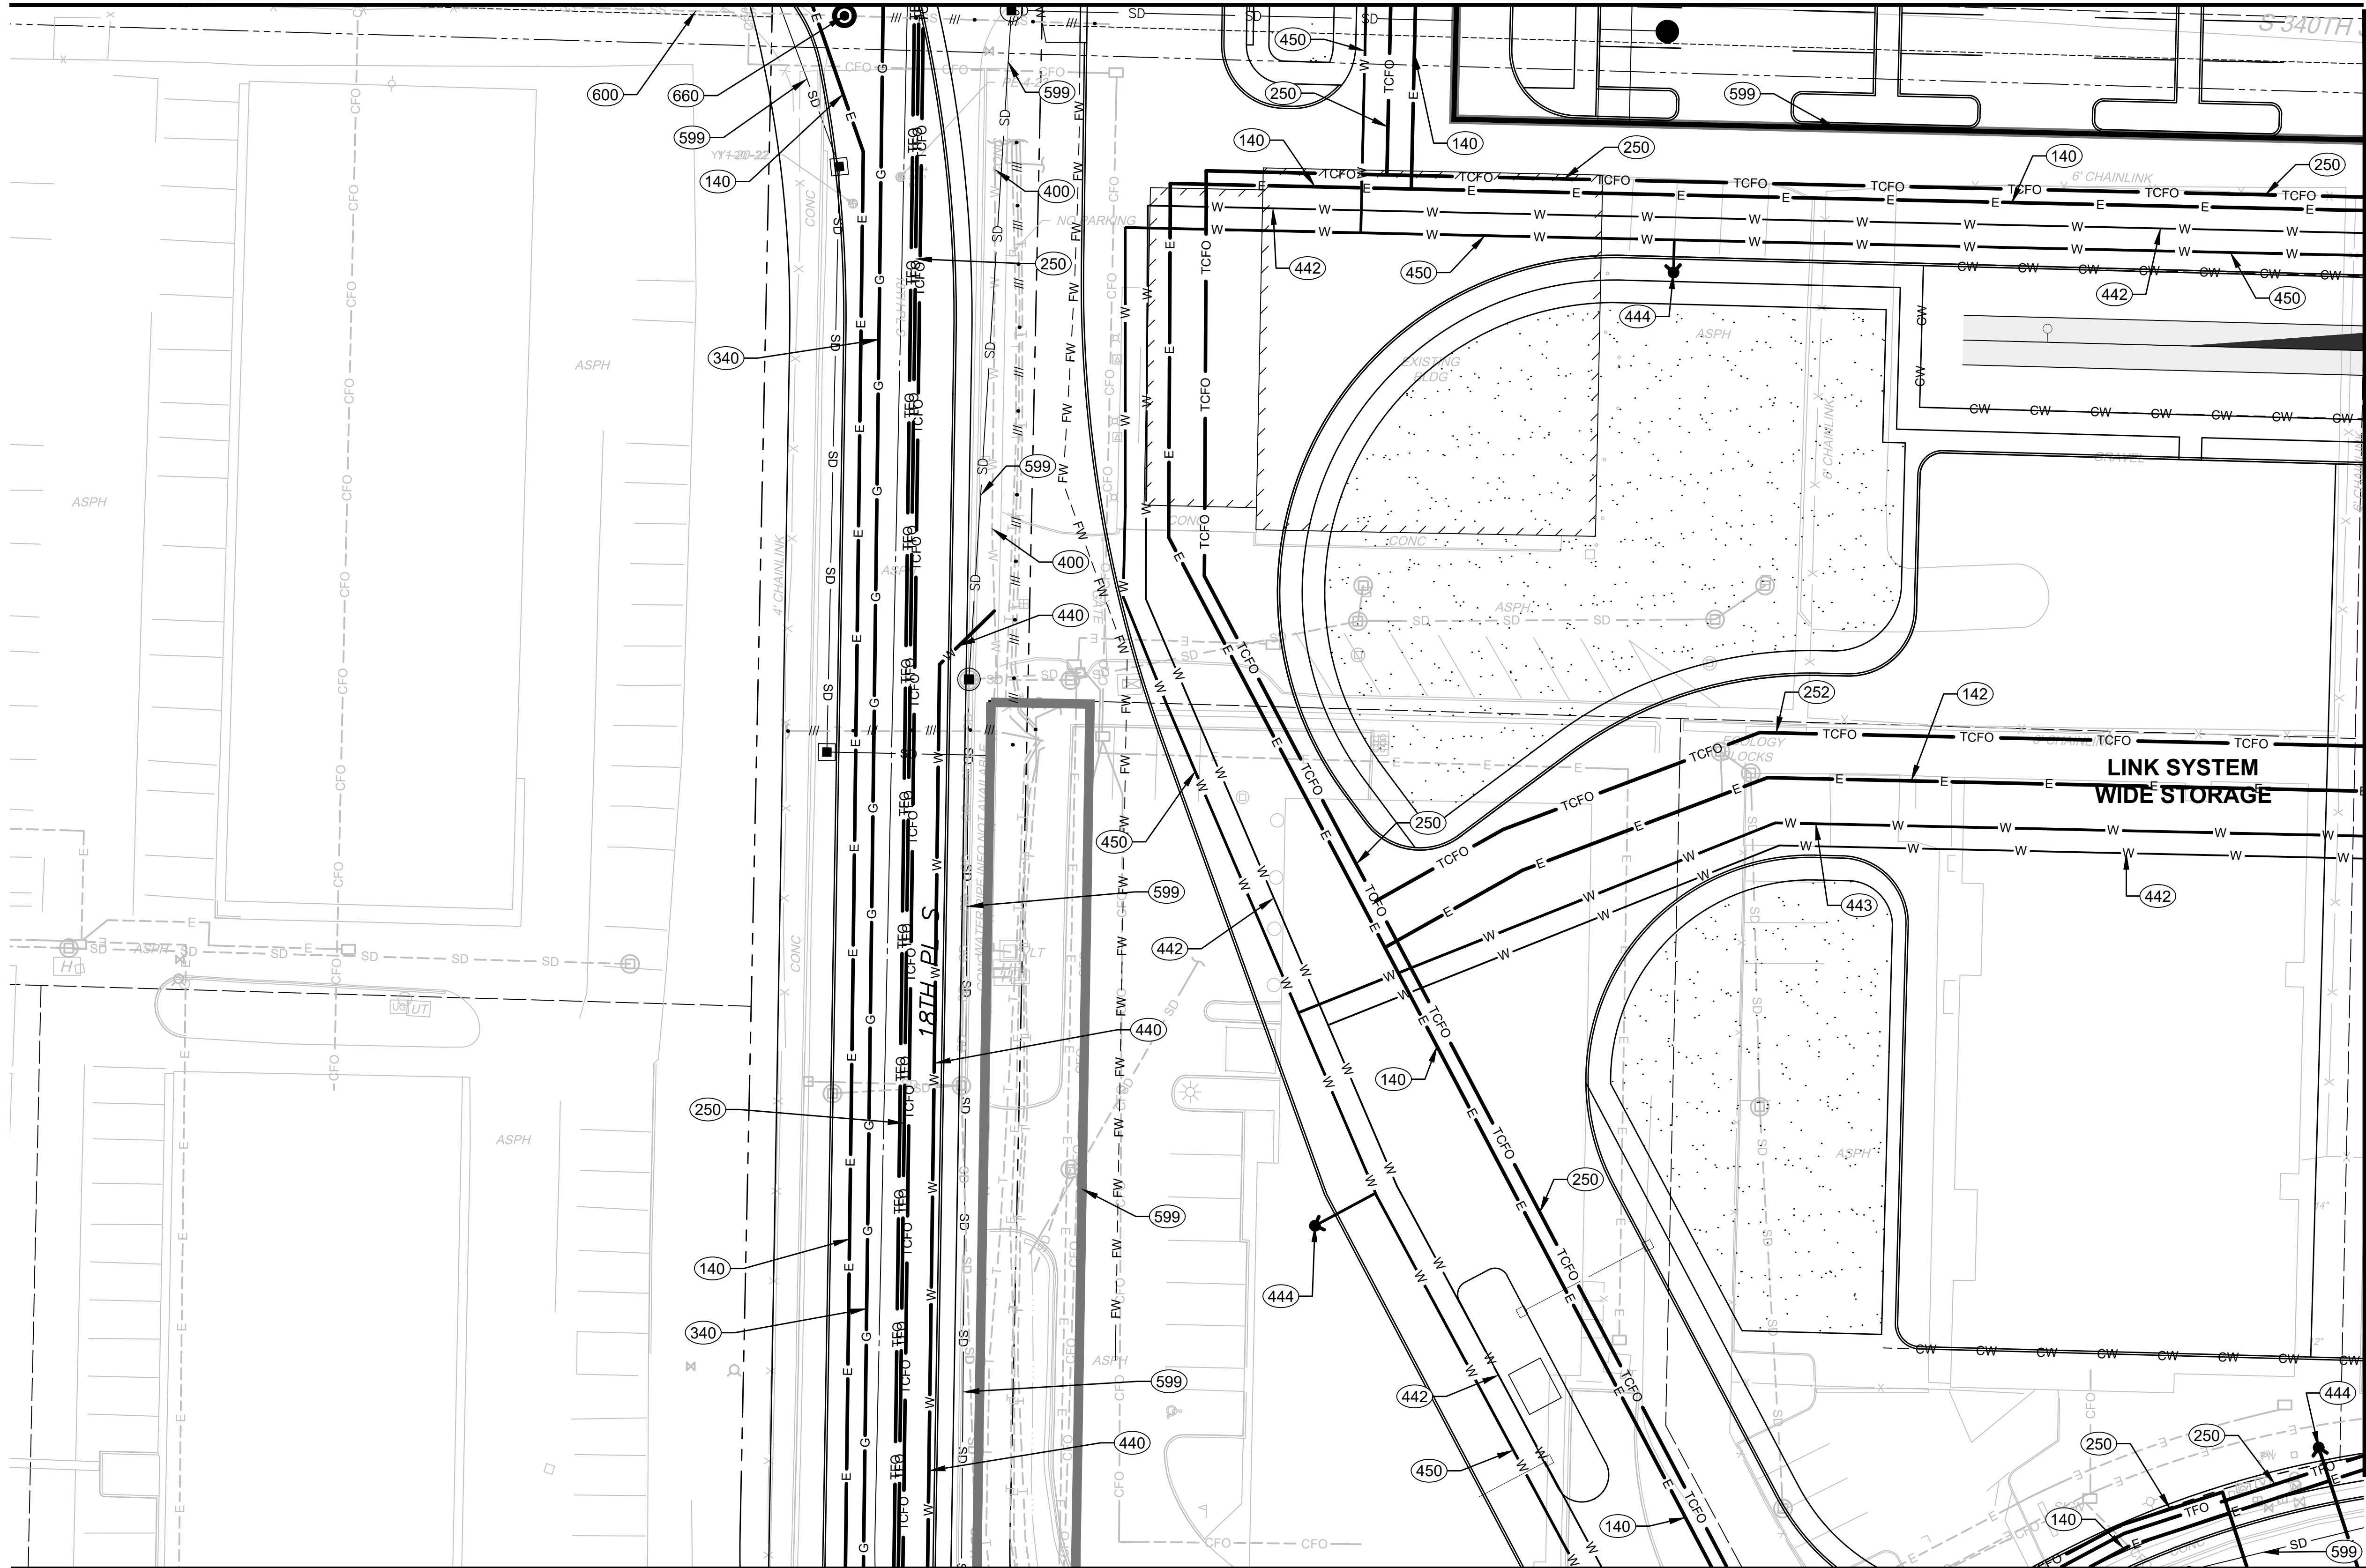

MATCHLINE
SEE DWG M08-UCP125



GENERAL NOTES:

- 1) ALL EXISTING UTILITIES WITHIN PLANNED OMF SOUTH REDEVELOPMENT BOUNDARY WILL BE ABANDONED IN PLACE OR REMOVED AS NECESSARY TO FACILITATE NEW CONSTRUCTION FOR SITE REDEVELOPMENT. IMPACTED UTILITIES WILL BE RELOCATED AS SHOWN ON THESE PLANS.

KEY NOTES:

- XXX SEE SHEET M08-UZN100 THIS SET FOR UTILITY INSTALLATION DESCRIPTIONS AND DETAILS.


MATCHLINE
SEE DWG M08-UCP122

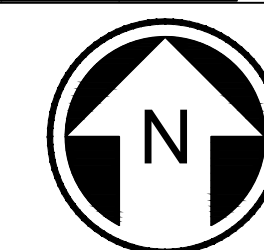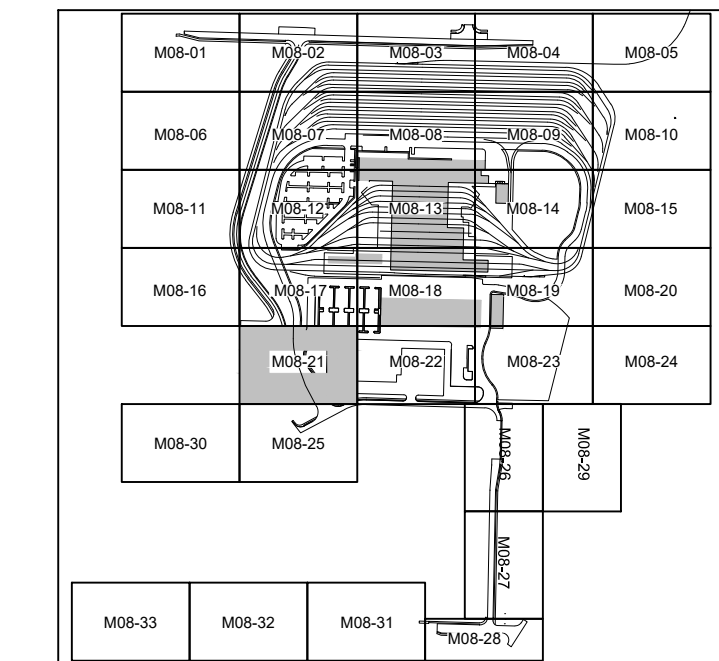

20 10 0 20 40
SCALE IN FEET

NOT FOR
CONSTRUCTION

MATCHLINE
SEE DWG M08-UCP118


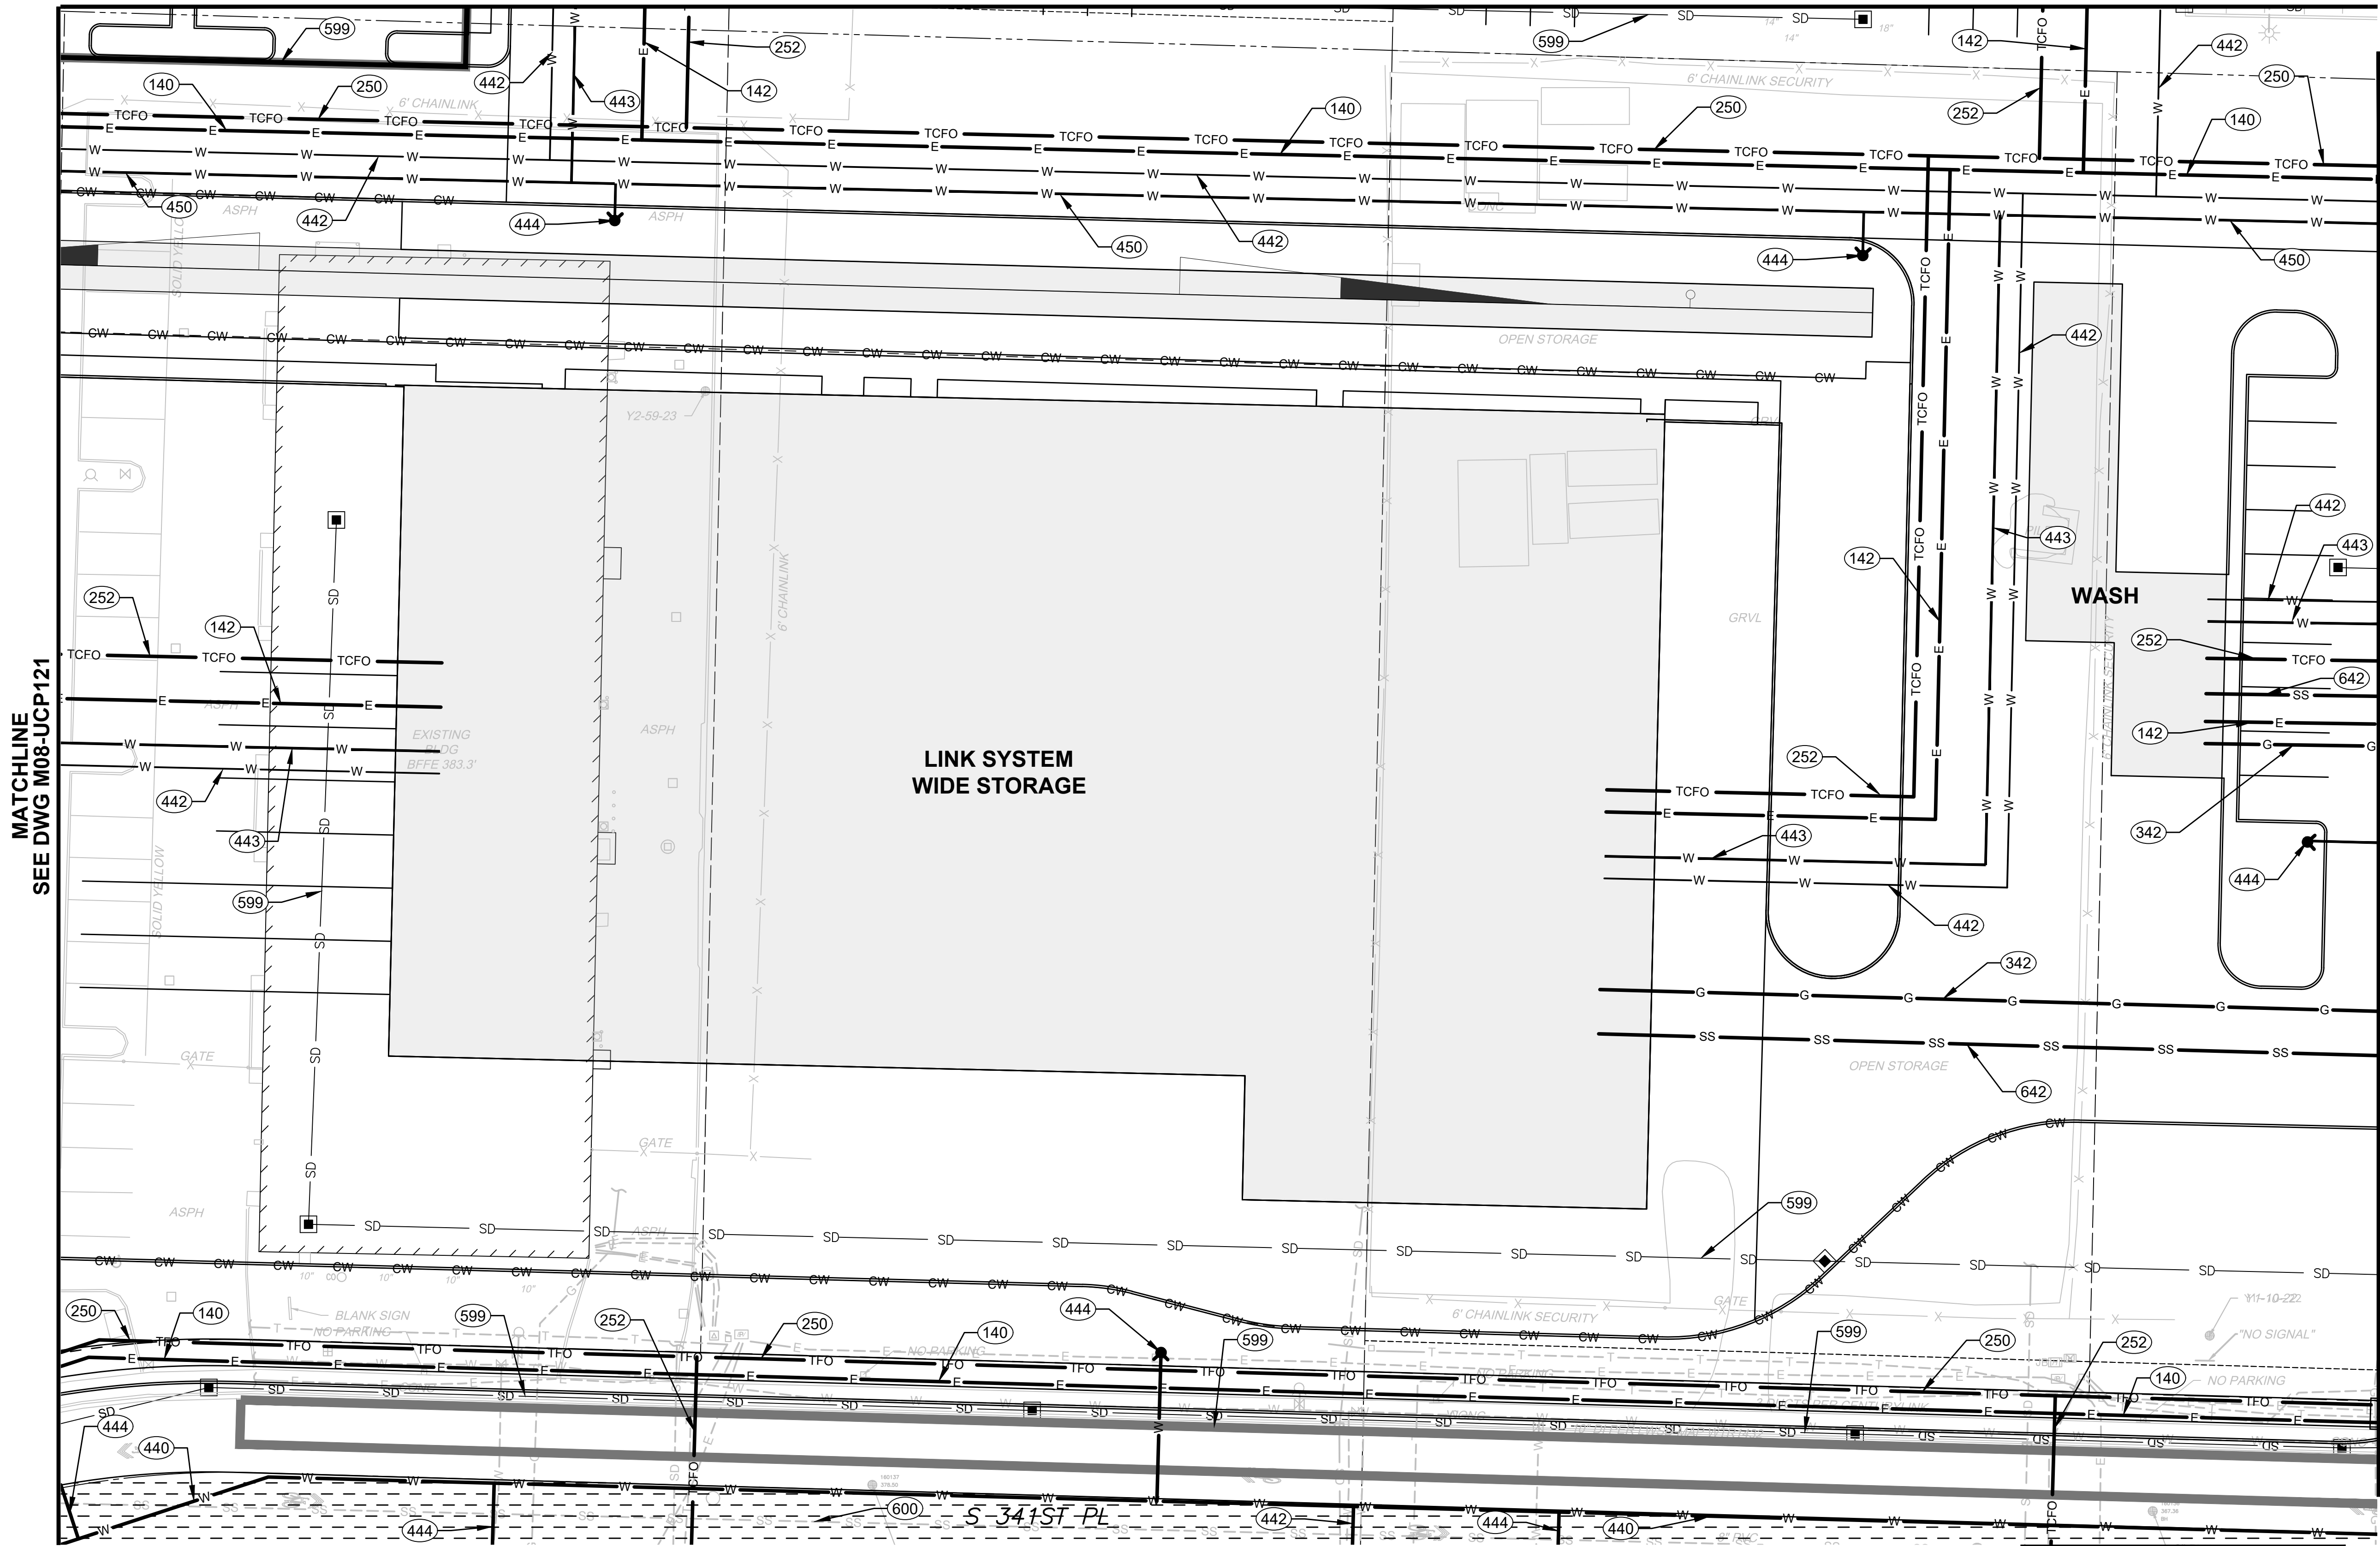


GENERAL NOTES:

- 1) ALL EXISTING UTILITIES WITHIN PLANNED OMF SOUTH REDEVELOPMENT BOUNDARY WILL BE ABANDONED IN PLACE OR REMOVED AS NECESSARY TO FACILITATE NEW CONSTRUCTION FOR SITE REDEVELOPMENT. IMPACTED UTILITIES WILL BE RELOCATED AS SHOWN ON THESE PLANS.

KEY NOTES:

- (XXX) SEE SHEET M08-UZN100 THIS SET FOR UTILITY INSTALLATION DESCRIPTIONS AND DETAILS.

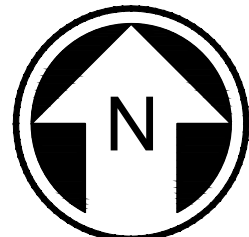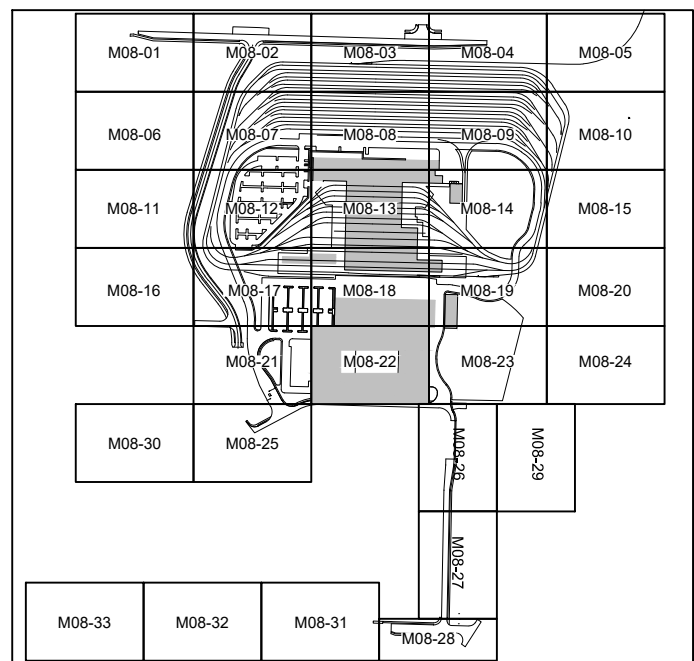



NOT FOR
CONSTRUCTION

Refer to the plan set COVER drawing
for disclaimers regarding this drawing.

REFERENCE CONCEPT DRAWINGS

No.	DATE	DSN	CHK	APP	REVISION

DESIGNED BY:
M. AUSTIN
DRAWN BY:
B. WILLIAMS
CHECKED BY:
J. HUNGERFORD
APPROVED BY:
M. AUSTIN

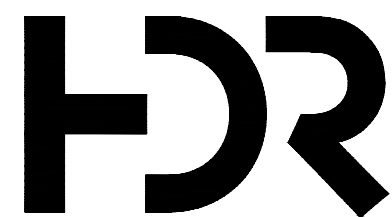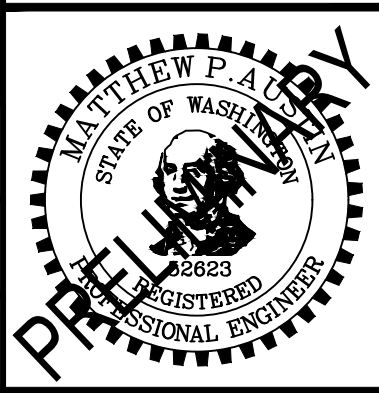

SUBMITTED BY:
PABLO LOPEZ-HILFIKER

DATE:
2/27/2024

REVIEWED BY:



DATE:


PACKAGE #

SCALE:
1"=20'
FILENAME:
OMFS-M08-UCP101-133
CONTRACT No.:
AE-0030-17
DATE:
2/27/2024

SOUND TRANSIT
PRELIMINARY ENGINEERING PLANS
OPERATIONS & MAINTENANCE FACILITY SOUTH
UTILITY
COMPOSITE SITE UTILITY PLANS

DRAWING No.:
M08-UCP122
FACILITY ID:
M08
SHEET No.:
REV:
0

MATCHLINE
SEE DWG M08-UCP119

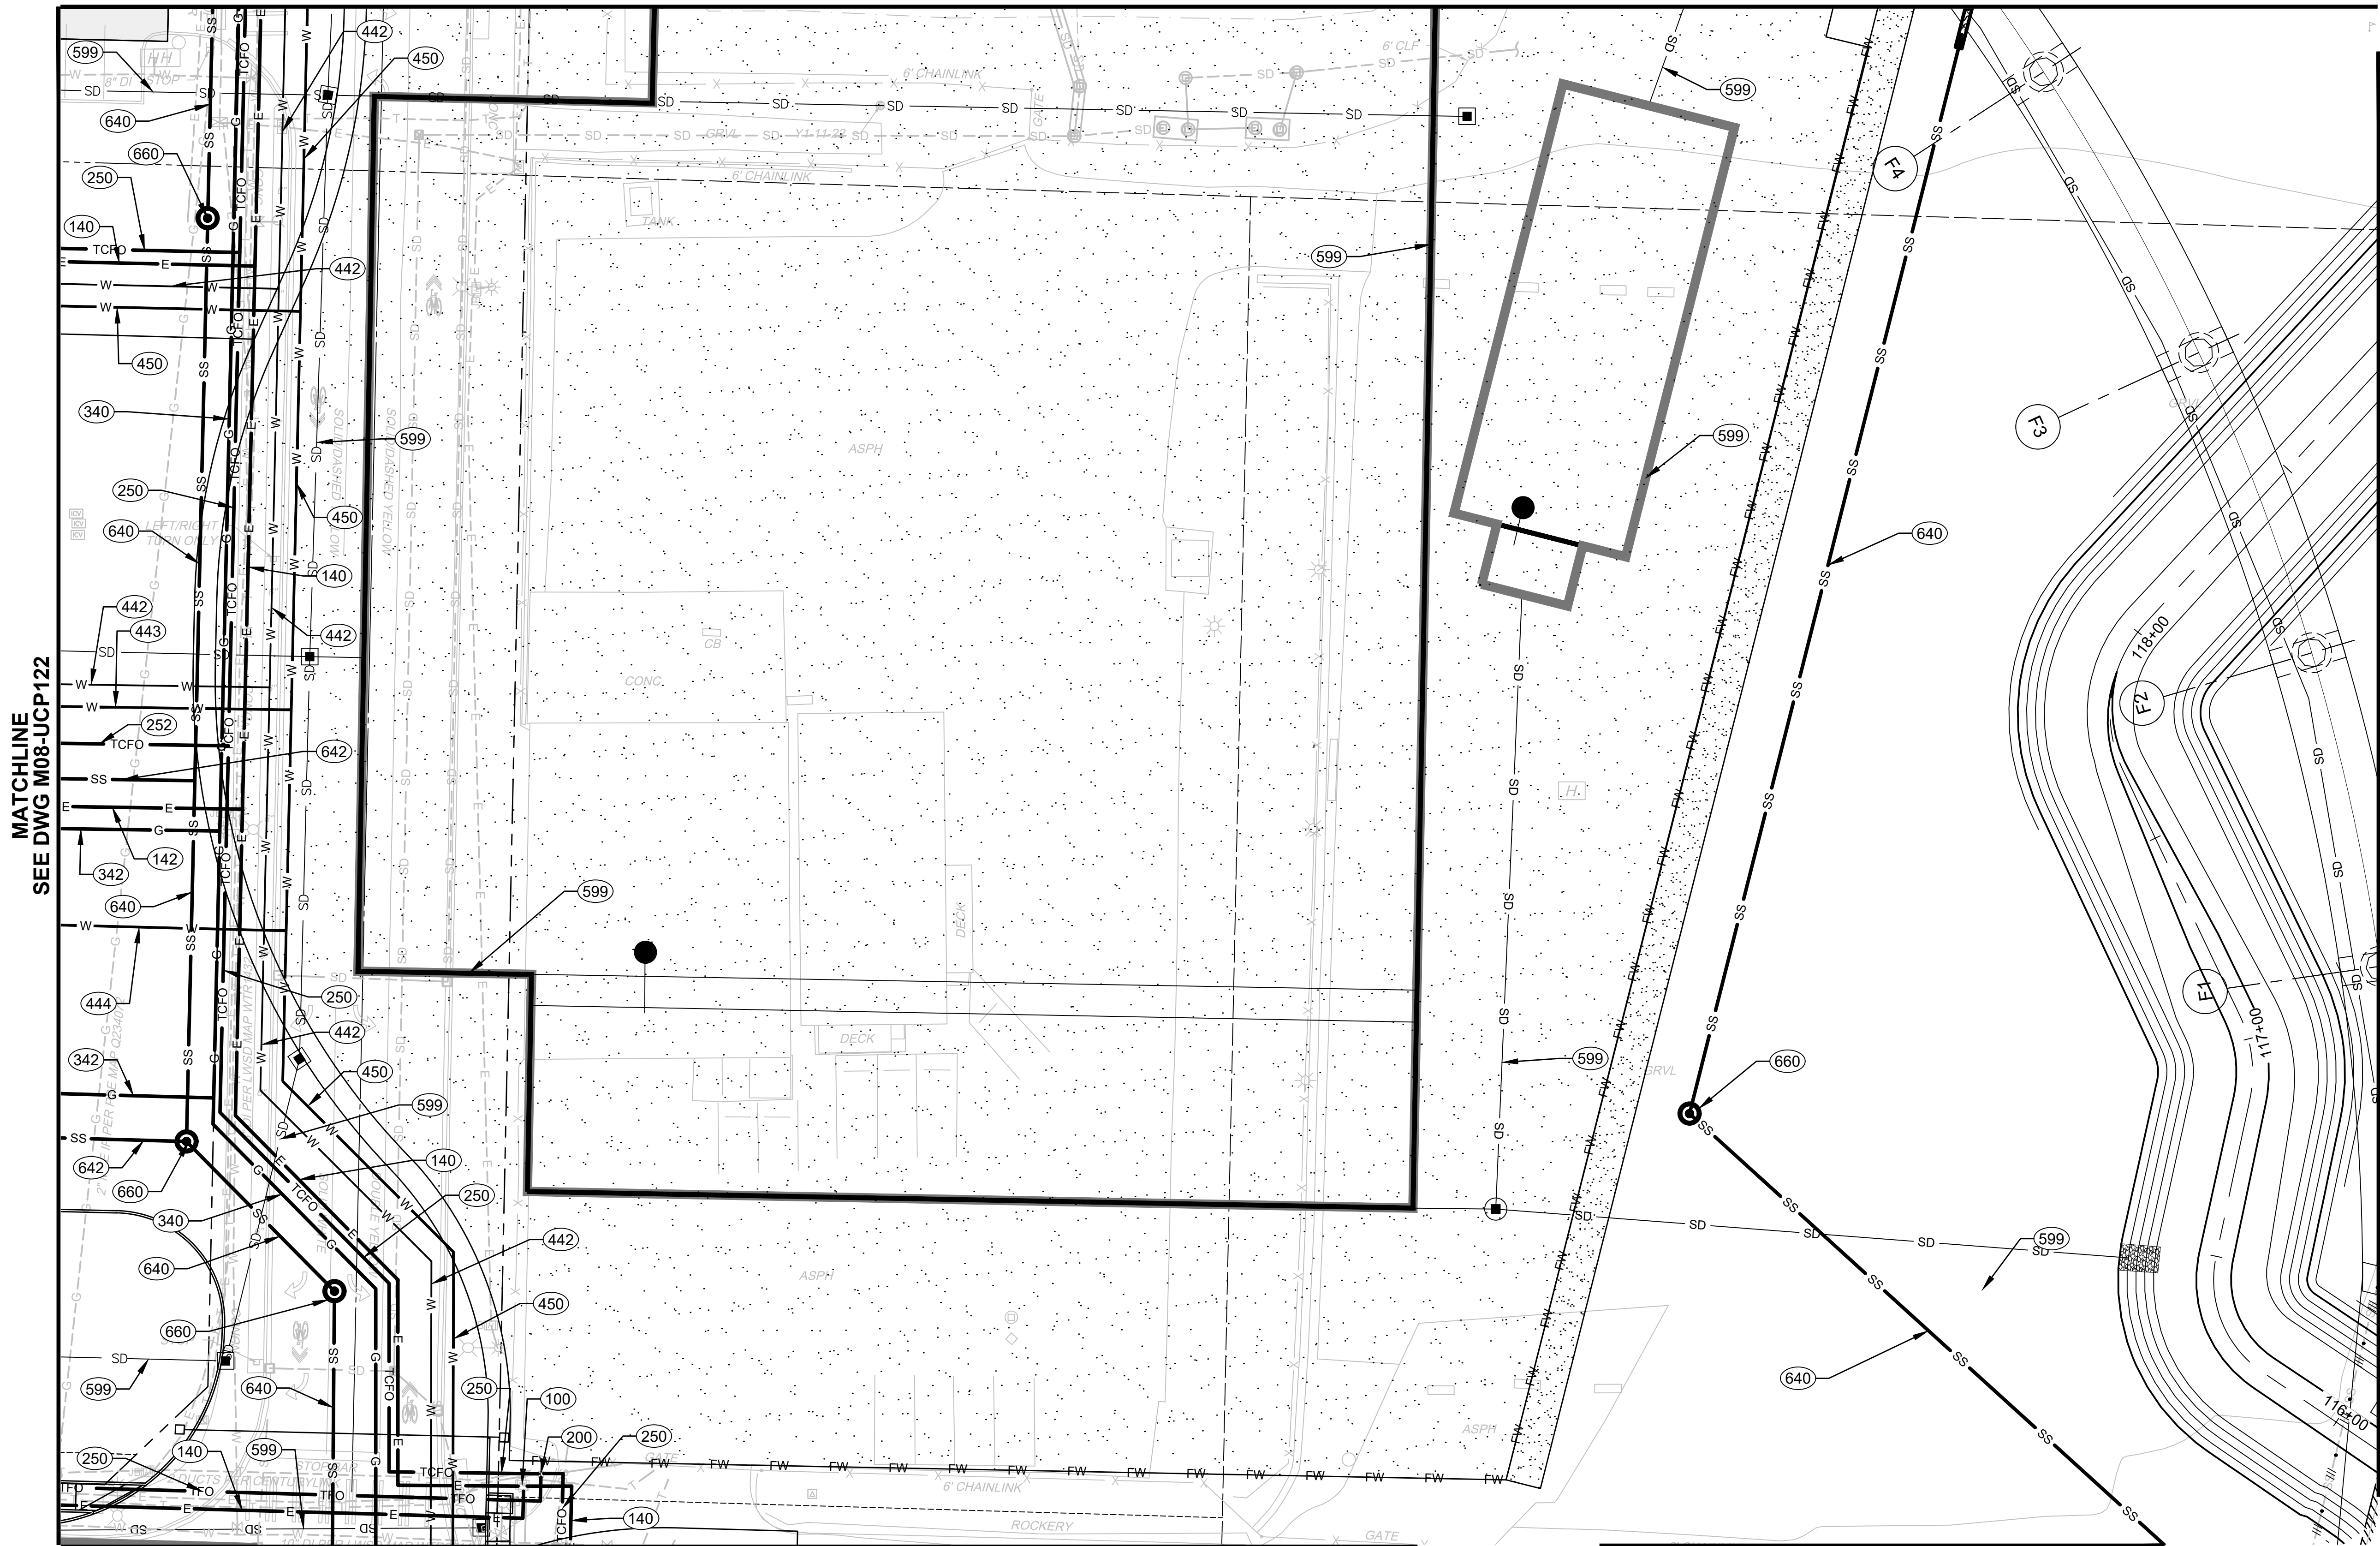



GENERAL NOTES:

- 1) ALL EXISTING UTILITIES WITHIN PLANNED OMF SOUTH REDEVELOPMENT BOUNDARY WILL BE ABANDONED IN PLACE OR REMOVED AS NECESSARY TO FACILITATE NEW CONSTRUCTION FOR SITE REDEVELOPMENT. IMPACTED UTILITIES WILL BE RELOCATED AS SHOWN ON THESE PLANS.

KEY NOTES:

- XXX SEE SHEET M08-UZN100 THIS SET FOR UTILITY INSTALLATION DESCRIPTIONS AND DETAILS.

MATCHLINE
SEE DWG M08-UCP124

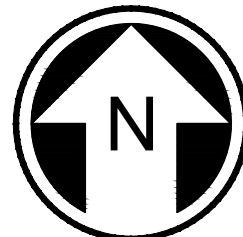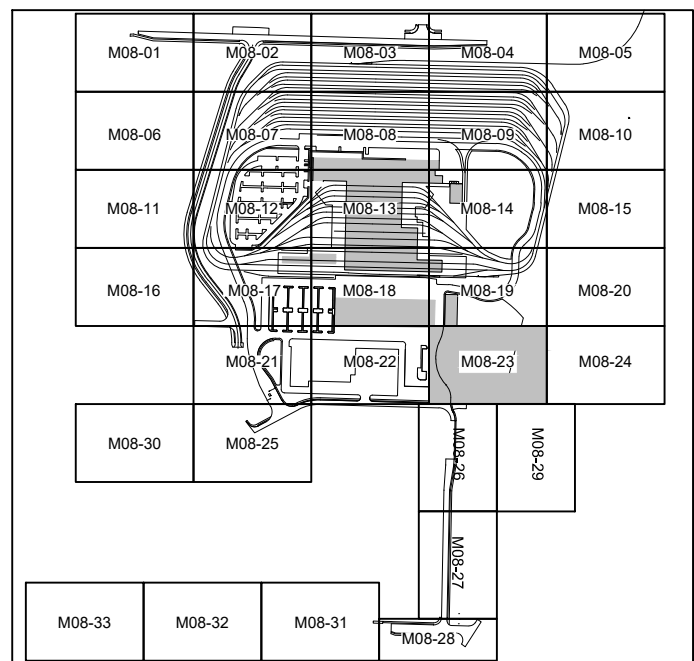

NOT FOR
CONSTRUCTION

MATCHLINE
SEE DWG M08-UCP126



MATCHLINE
SEE DWG M08-UCP129

Refer to the plan set COVER drawing
for disclaimers regarding this drawing.

REFERENCE CONCEPT DRAWINGS

No.	DATE	DSN	CHK	APP	REVISION

DESIGNED BY:
M. AUSTIN
DRAWN BY:
B. WILLIAMS
CHECKED BY:
J. HUNGERFORD
APPROVED BY:
M. AUSTIN

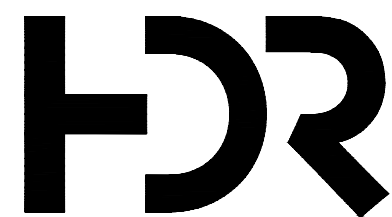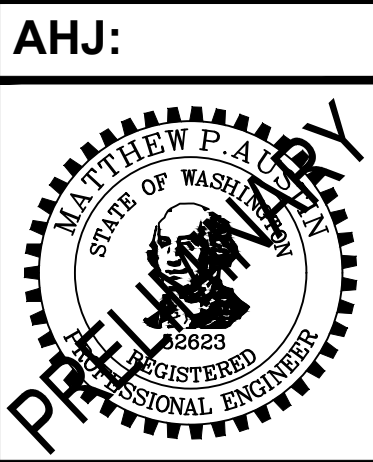

SUBMITTED BY:
PABLO LOPEZ-HILFIKER

DATE:
2/27/2024

REVIEWED BY:



DATE:

PACKAGE #

SCALE:
1"=20'
FILENAME:
OMFS-M08-UCP101-133
CONTRACT No.:
AE-0030-17
DATE:
2/27/2024

SOUND TRANSIT
PRELIMINARY ENGINEERING PLANS
OPERATIONS & MAINTENANCE FACILITY SOUTH
UTILITY
COMPOSITE SITE UTILITY PLANS

DRAWING No.:
M08-UCP123
FACILITY ID:
M08
SHEET No.:
REV:
0

MATCHLINE
SEE DWG M08-UCP120

GENERAL NOTES:



- 1) ALL EXISTING UTILITIES WITHIN PLANNED OMF SOUTH REDEVELOPMENT BOUNDARY WILL BE ABANDONED IN PLACE OR REMOVED AS NECESSARY TO FACILITATE NEW CONSTRUCTION FOR SITE REDEVELOPMENT. IMPACTED UTILITIES WILL BE RELOCATED AS SHOWN ON THESE PLANS.

KEY NOTES:

- XXX SEE SHEET M08-UZN00X THIS SET FOR UTILITY INSTALLATION DESCRIPTIONS AND DETAILS.

MATCHLINE
SEE DWG M08-UCP123

EX. SEWER MAIN WILL BE ABANDONED AND
RELOCATED AS PART OF OMFS PROJECT
DUE TO STREAM RESTORATION IMPACTS

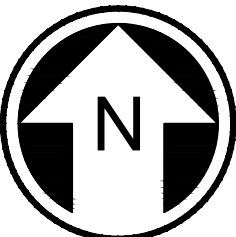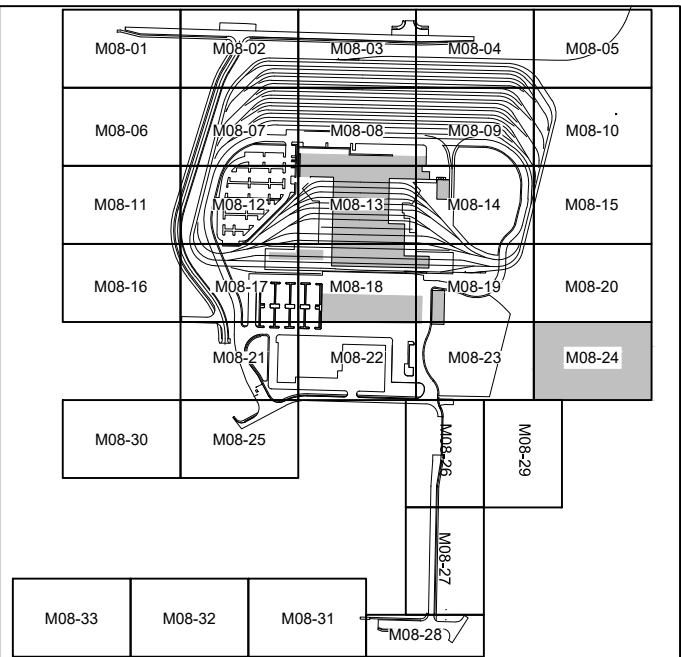

20 10 0 20 40
SCALE IN FEET

NOT FOR
CONSTRUCTION



MATCHLINE
SEE DWG M08-UCP129

Refer to the plan set COVER drawing
for disclaimers regarding this drawing.

REFERENCE CONCEPT DRAWINGS

No.	DATE	DSN	CHK	APP	REVISION

DESIGNED BY:
M. AUSTIN
DRAWN BY:
B. WILLIAMS
CHECKED BY:
J. HUNGERFORD
APPROVED BY:
M. AUSTIN

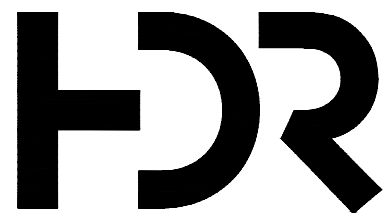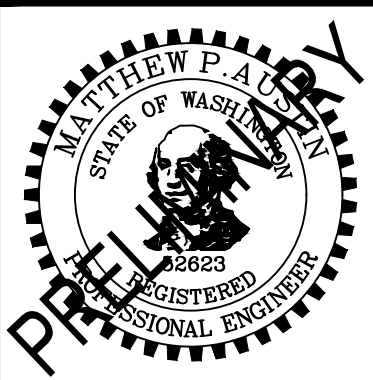

SUBMITTED BY:
PABLO LOPEZ-HILFIKER

DATE:
2/27/2024

REVIEWED BY:

LINE IS 1" AT
FULL SCALE



DATE:

PACKAGE #

SCALE:
1"=20'
FILENAME:
OMFS-M08-UCP101-133
CONTRACT No.:
AE-0030-17
DATE:
2/27/2024

SOUND TRANSIT
PRELIMINARY ENGINEERING PLANS
OPERATIONS & MAINTENANCE FACILITY SOUTH

UTILITY
COMPOSITE SITE UTILITY PLANS

DRAWING No.:
M08-UCP124
FACILITY ID:
M08
SHEET No.:
REV:
0

MATCHLINE
SEE DWG M08-UCP121



MATCHLINE
SEE DWG M08-UCP130

GENERAL NOTES:

- 1) ALL EXISTING UTILITIES WITHIN PLANNED OMF SOUTH REDEVELOPMENT BOUNDARY WILL BE ABANDONED IN PLACE OR REMOVED AS NECESSARY TO FACILITATE NEW CONSTRUCTION FOR SITE REDEVELOPMENT. IMPACTED UTILITIES WILL BE RELOCATED AS SHOWN ON THESE PLANS.

KEY NOTES:

- (XXX) SEE SHEET M08-UZN100 THIS SET FOR UTILITY INSTALLATION DESCRIPTIONS AND DETAILS.

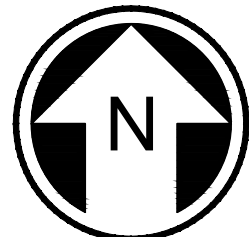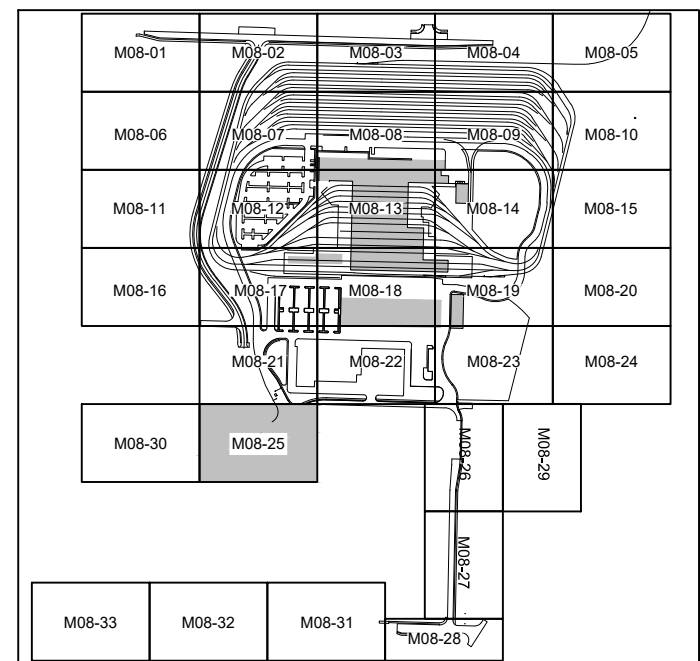


NOT FOR
CONSTRUCTION

Refer to the plan set COVER drawing
for disclaimers regarding this drawing.

REFERENCE CONCEPT DRAWINGS

No.	DATE	DSN	CHK	APP	REVISION

DESIGNED BY:
M. AUSTIN
DRAWN BY:
B. WILLIAMS
CHECKED BY:
J. HUNGERFORD
APPROVED BY:
M. AUSTIN

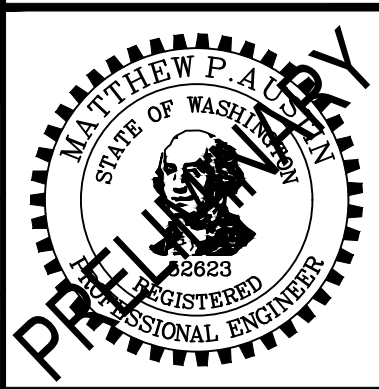

SUBMITTED BY:
PABLO LOPEZ-HILFIKER

DATE:
2/27/2024

REVIEWED BY:

LINE IS 1" AT
FULL SCALE



DATE:

PACKAGE #

SCALE:
1"=20'
FILENAME:
OMFS-M08-UCP101-133
CONTRACT No.:
AE-0030-17
DATE:
2/27/2024

SOUND TRANSIT
PRELIMINARY ENGINEERING PLANS
OPERATIONS & MAINTENANCE FACILITY SOUTH
UTILITY
COMPOSITE SITE UTILITY PLANS

DRAWING No.:
M08-UCP125
FACILITY ID:
M08
SHEET No.:
REV:
0

MATCHLINE
SEE DWG M08-UCP129

GENERAL NOTES:

- 1) ALL EXISTING UTILITIES WITHIN PLANNED OMF SOUTH REDEVELOPMENT BOUNDARY WILL BE ABANDONED IN PLACE OR REMOVED AS NECESSARY TO FACILITATE NEW CONSTRUCTION FOR SITE REDEVELOPMENT. IMPACTED UTILITIES WILL BE RELOCATED AS SHOWN ON THESE PLANS.

KEY NOTES:



- (XXX) SEE SHEET M08-UZN100 THIS SET FOR UTILITY INSTALLATION DESCRIPTIONS AND DETAILS.

MATCHLINE
SEE DWG M08-UCP123

MATCHLINE
SEE DWG M08-UCP127

THIS SEGMENT OF EX. WATER MAIN AND HYDRANTS WILL BE RELOCATED AS PART OF OMFS PROJECT TO FACILITATE REQUIRED STORM DRAIN AND STORM STORAGE FACILITY IMPROVEMENTS.

THIS SEGMENT OF EX. WATER MAIN AND HYDRANTS WILL BE RELOCATED AS PART OF OMFS PROJECT TO FACILITATE REQUIRED STORM DRAIN AND STORM STORAGE FACILITY IMPROVEMENTS.

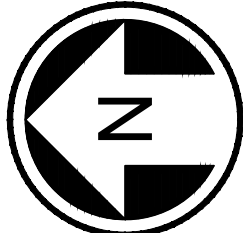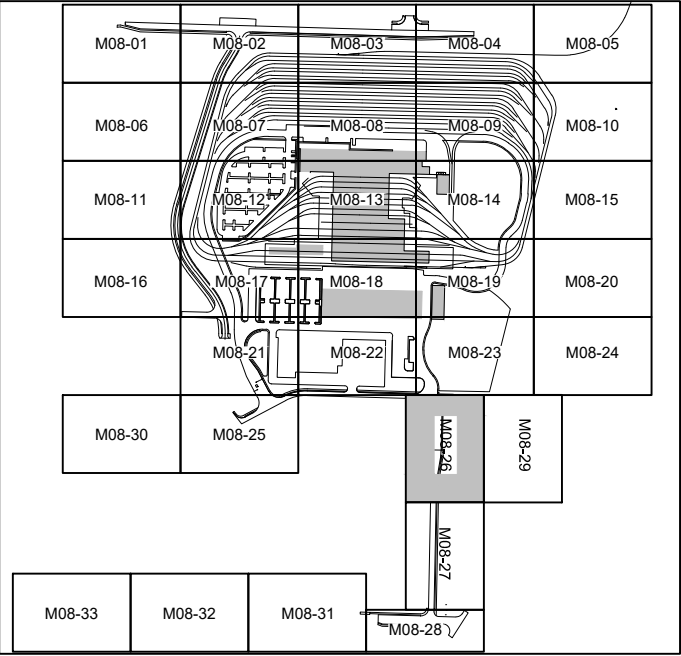

Refer to the plan set COVER drawing for disclaimers regarding this drawing.



NOT FOR
CONSTRUCTION

MATCHLINE
SEE DWG M08-UCP122

REFERENCE CONCEPT DRAWINGS

No.	DATE	DSN	CHK	APP	REVISION

DESIGNED BY:
M. AUSTIN
DRAWN BY:
B. WILLIAMS
CHECKED BY:
J. HUNGERFORD
APPROVED BY:
M. AUSTIN

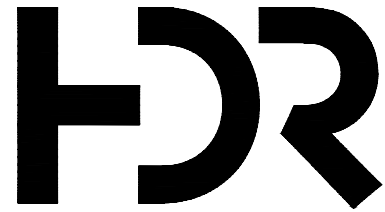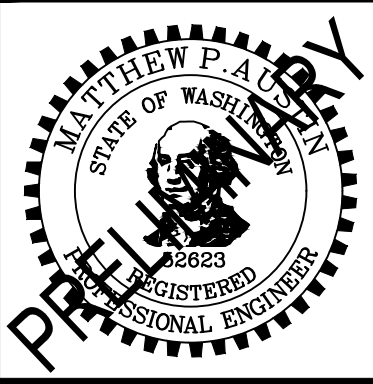

SUBMITTED BY:
PABLO LOPEZ-HILFIKER

DATE:
2/27/2024

REVIEWED BY:

LINE IS 1" AT
FULL SCALE



DATE:

PACKAGE #

SCALE:
1"=20'
FILENAME:
OMFS-M08-UCP101-133
CONTRACT No.:
AE-0030-17
DATE:
2/27/2024

SOUND TRANSIT
PRELIMINARY ENGINEERING PLANS
OPERATIONS & MAINTENANCE FACILITY SOUTH
UTILITY
COMPOSITE SITE UTILITY PLANS


DRAWING No.:
M08-UCP126
FACILITY ID:
M08
SHEET No.:
REV:
0

02/25/24 | 2:03 PM | WILLIBRE
C:\PWORKING\WEST01\02772715\OMFS-M08-UCP-01-133.DWG

Refer to the plan set COVER drawing
for disclaimers regarding this drawing.

REFERENCE CONCEPT DRAWINGS					
No.	DATE	DSN	CHK	APP	REVISION


DESIGNED BY:	M. AUSTIN
DRAWN BY:	B. WILLIAMS
CHECKED BY:	J. HUNGERFORD
APPROVED BY:	M. AUSTIN

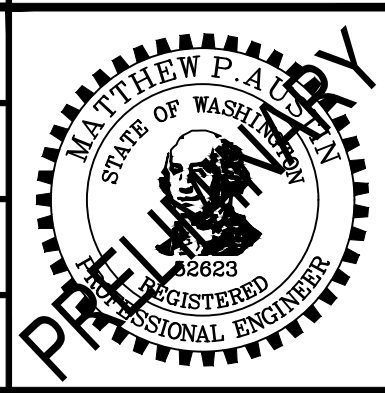

SUBMITTED BY:
PABLO LOPEZ-HILFIKER

DATE:
2/27/2024

REVIEWED BY:

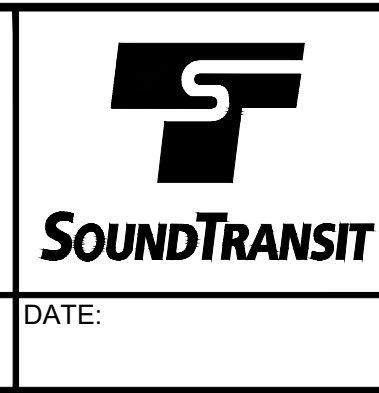


PACKAGE #	
SCALE:	1"=20'
FILENAME:	OMFS-M08-UCP101-133
CONTRACT No.:	AE-0030-17
DATE:	2/27/2024

SOUND TRANSIT
PRELIMINARY ENGINEERING PLANS
OPERATIONS & MAINTENANCE FACILITY SOUTH

UTILITY
COMPOSITE SITE UTILITY PLANS

DRAWING No.:	M08-UCP127
FACILITY ID:	M08
SHEET No.:	REV:
	0

MATCHLINE
SEE DWG M08-UCP126



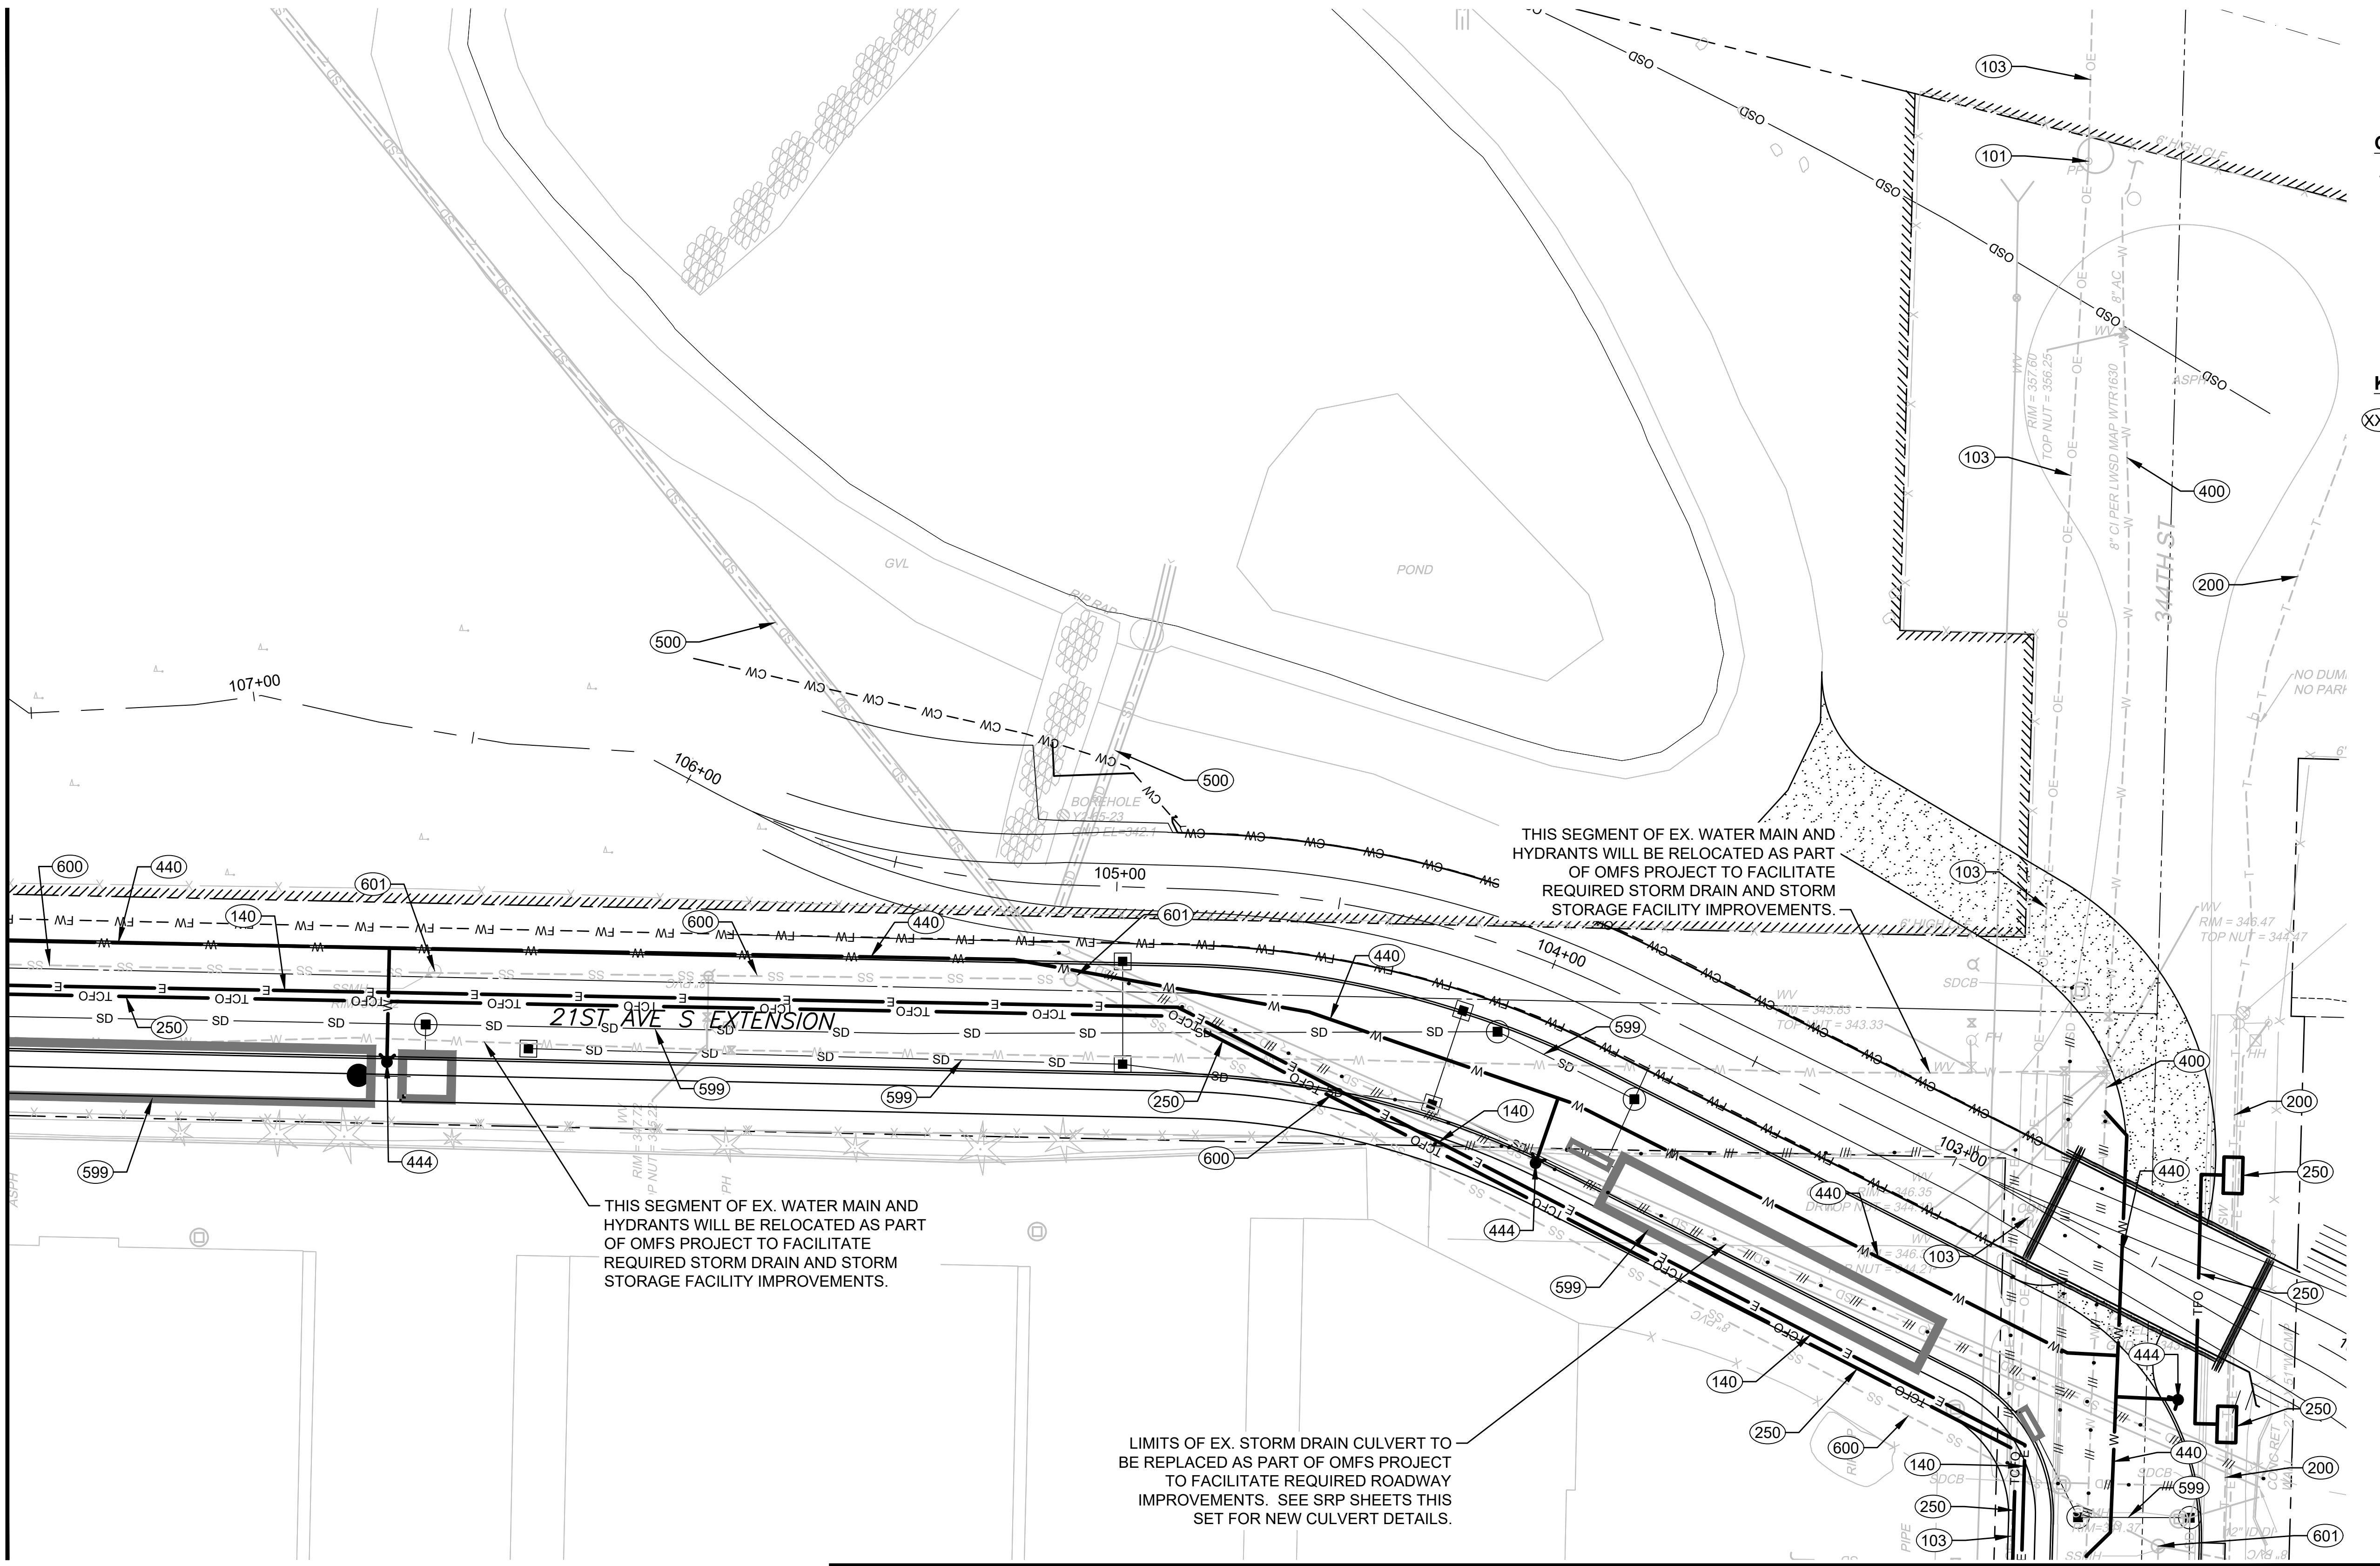


GENERAL NOTES:

- 1) ALL EXISTING UTILITIES WITHIN PLANNED OMF SOUTH REDEVELOPMENT BOUNDARY WILL BE ABANDONED IN PLACE OR REMOVED AS NECESSARY TO FACILITATE NEW CONSTRUCTION FOR SITE REDEVELOPMENT. IMPACTED UTILITIES WILL BE RELOCATED AS SHOWN ON THESE PLANS.

KEY NOTES:

- (XXX) SEE SHEET M08-UZN100 THIS SET FOR UTILITY INSTALLATION DESCRIPTIONS AND DETAILS.

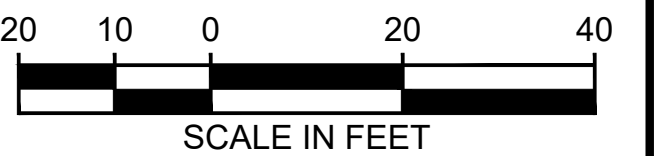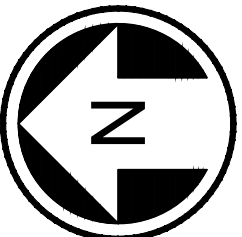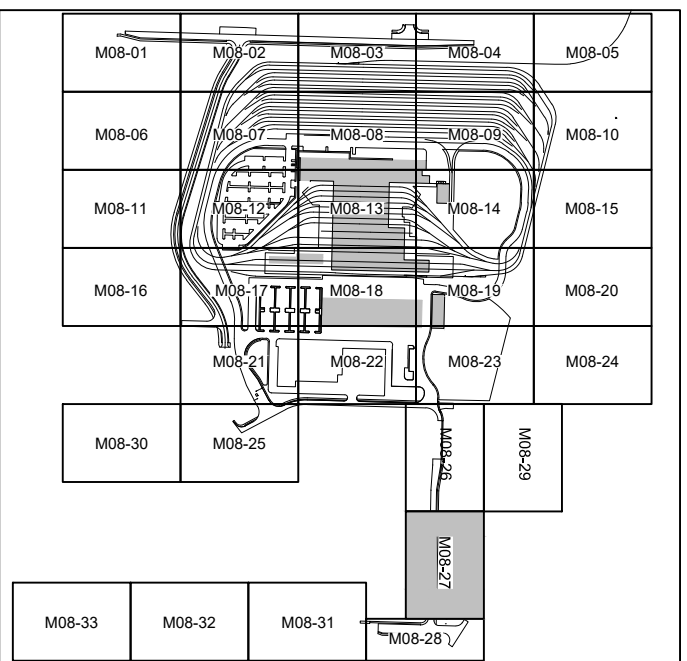

NOT FOR
CONSTRUCTION

02/25/24 | 2:04 PM | WILLIBRE
C:\PWORKING\WEST01\02772715\OMFS-M08-UCP101-133.DWG


MATCHLINE: STA 00+00
SEE DWG M08-UCP124

MATCHLINE: STA 00+00
SEE DWG M08-UCP123

Refer to the plan set COVER drawing
for disclaimers regarding this drawing.

REFERENCE CONCEPT DRAWINGS						
No.	DATE	DSN	CHK	APP	REVISION	

DESIGNED BY:	M. AUSTIN
DRAWN BY:	B. WILLIAMS
CHECKED BY:	J. HUNGERFORD
APPROVED BY:	M. AUSTIN

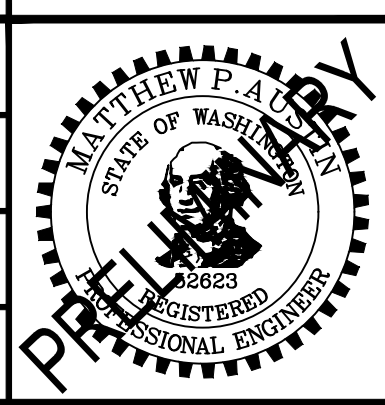

SUBMITTED BY:
PABLO LOPEZ-HILFIKER

DATE:
2/27/2024

REVIEWED BY:




PACKAGE #
SCALE: 1"=20'
FILENAME: OMFS-M08-UCP101-133
CONTRACT No.: AE-0030-17
DATE: 2/27/2024

SOUND TRANSIT
PRELIMINARY ENGINEERING PLANS
OPERATIONS & MAINTENANCE FACILITY SOUTH

UTILITY
COMPOSITE SITE UTILITY PLANS

DRAWING No.:	M08-UCP129
FACILITY ID:	M08
SHEET No.:	REV:
	0


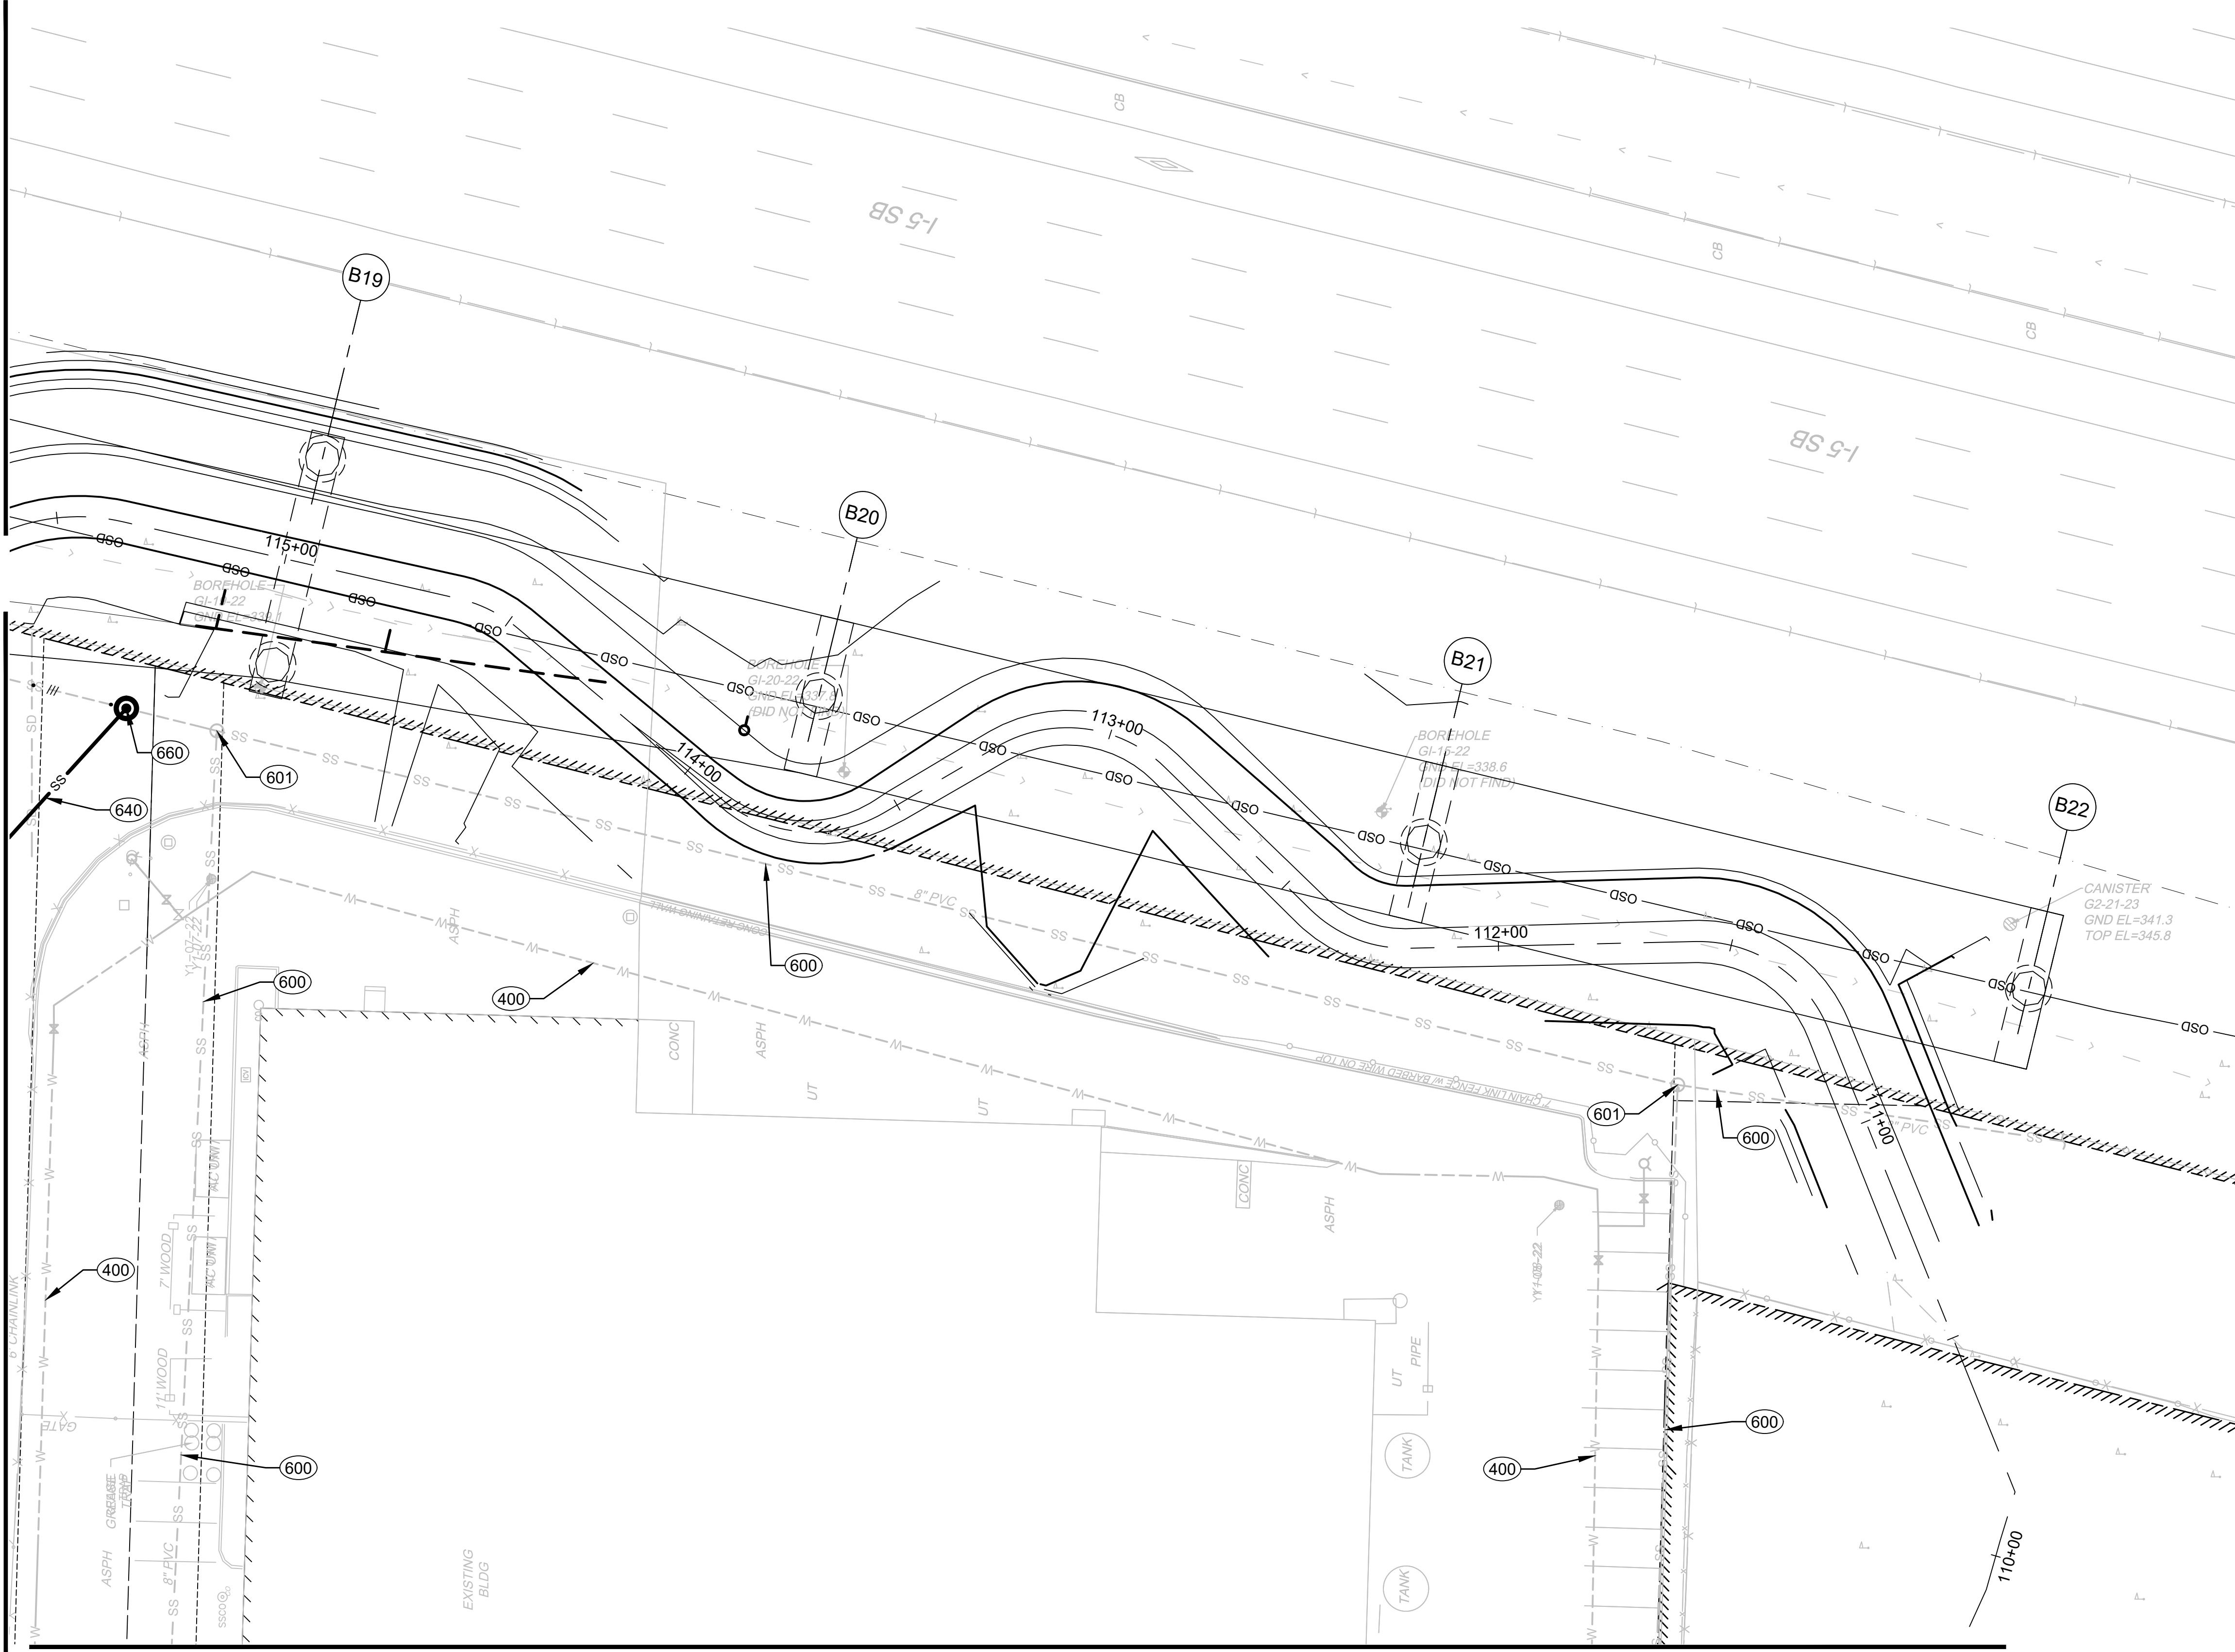


GENERAL NOTES:

- 1) ALL EXISTING UTILITIES WITHIN PLANNED OMF SOUTH REDEVELOPMENT BOUNDARY WILL BE ABANDONED IN PLACE OR REMOVED AS NECESSARY TO FACILITATE NEW CONSTRUCTION FOR SITE REDEVELOPMENT. IMPACTED UTILITIES WILL BE RELOCATED AS SHOWN ON THESE PLANS.

KEY NOTES:

- (XXX) SEE SHEET M08-UZN100 THIS SET FOR UTILITY INSTALLATION DESCRIPTIONS AND DETAILS.

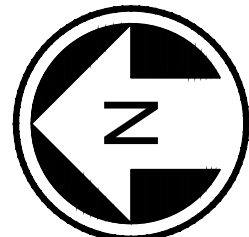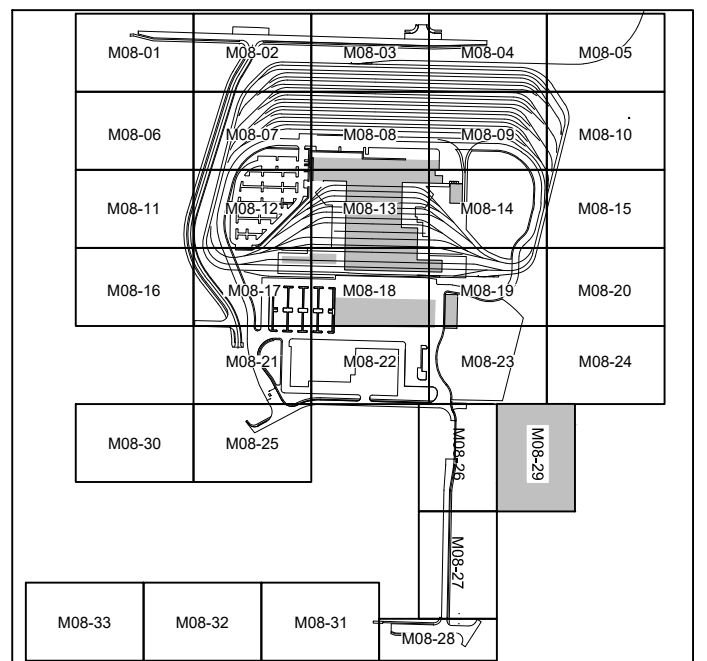


NOT FOR
CONSTRUCTION

02/25/24 | 2:04 PM | WILLIBRE
C:\PWORKING\WEST01\2727715\OMFS-M08-UCP101-133.DWG

Refer to the plan set COVER drawing
for disclaimers regarding this drawing.

REFERENCE CONCEPT DRAWINGS						
No.	DATE	DSN	CHK	APP	REVISION	

DESIGNED BY:	M. AUSTIN
DRAWN BY:	B. WILLIAMS
CHECKED BY:	J. HUNGERFORD
APPROVED BY:	M. AUSTIN

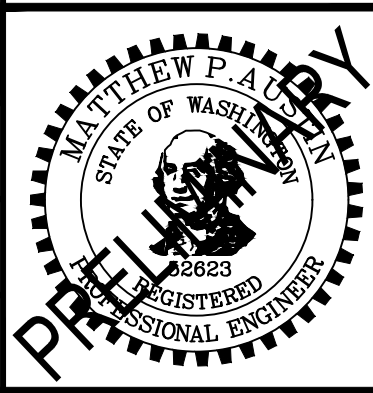

SUBMITTED BY:	DATE:	REVIEWED BY:	DATE:
PABLO LOPEZ-HILFIKER	2/27/2024		2/27/2024

LINE IS 1" AT FULL SCALE	
PACKAGE #	SCALE: 1"=20'
FILENAME: OMFS-M08-UCP101-133	CONTRACT No.: AE-0030-17
DATE: 2/27/2024	

SOUND TRANSIT PRELIMINARY ENGINEERING PLANS OPERATIONS & MAINTENANCE FACILITY SOUTH UTILITY COMPOSITE SITE UTILITY PLANS	
DRAWING No.:	M08-UCP130
FACILITY ID:	M08
SHEET No.:	REV: 0




GENERAL NOTES:

- 1) ALL EXISTING UTILITIES WITHIN PLANNED OMF SOUTH REDEVELOPMENT BOUNDARY WILL BE ABANDONED IN PLACE OR REMOVED AS NECESSARY TO FACILITATE NEW CONSTRUCTION FOR SITE REDEVELOPMENT. IMPACTED UTILITIES WILL BE RELOCATED AS SHOWN ON THESE PLANS.

KEY NOTES:

SEE SHEET M08-UZN100 THIS SET FOR UTILITY INSTALLATION DESCRIPTIONS AND DETAILS.

MATCHLINE
SEE DWG M08-UCP125

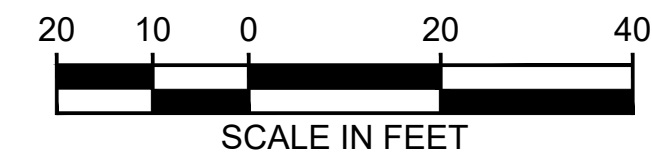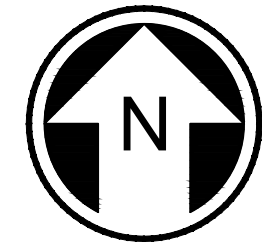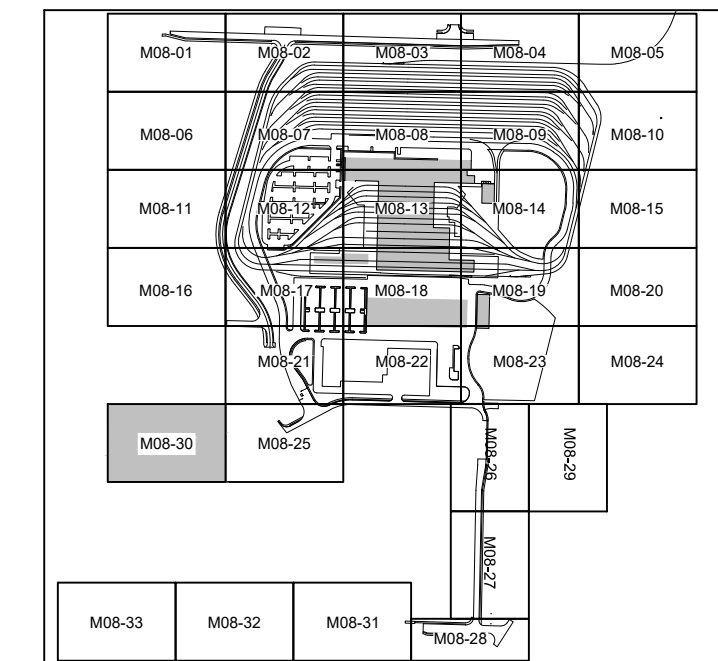



NOT FOR
CONSTRUCTION

02/25/24 | 2:04 PM | WILLIBRE
C:\PWORKING\WEST01\02772715\OMFS-M08-UCP101-133.DWG

Refer to the plan set COVER drawing
for disclaimers regarding this drawing.

REFERENCE CONCEPT DRAWINGS						DESIGNED BY: M. AUSTIN		PRELIMINARY STATE OF WASHINGTON REGISTERED PROFESSIONAL ENGINEER MATTHEW P. AUSTIN 02663 HDR				LINE IS 1" AT FULL SCALE		ST SOUNDTRANSIT		SCALE: 1"=20'		SOUND TRANSIT PRELIMINARY ENGINEERING PLANS OPERATIONS & MAINTENANCE FACILITY SOUTH UTILITY COMPOSITE SITE UTILITY PLANS				DRAWING No.: M08-UCP131					
						DRAWN BY: B. WILLIAMS										FILENAME: OMFS-M08-UCP101-133						FACILITY ID: M08					
						CHECKED BY: J. HUNGERFORD										CONTRACT No.: AE-0030-17						SHEET No.:		REV:			
						APPROVED BY:										DATE:						REVIEWED BY:		DATE:		0	
						M. AUSTIN										PABLO LOPEZ-HILFIKER						2/27/2024					
No.	DATE	DSN	CHK	APP	REVISION																						

DESIGNED BY:	M. AUSTIN
DRAWN BY:	B. WILLIAMS
CHECKED BY:	J. HUNGERFORD
APPROVED BY:	M. AUSTIN

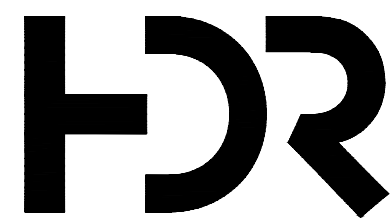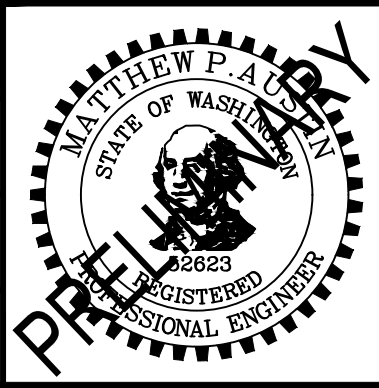

SUBMITTED BY:	DATE:	REVIEWED BY:	DATE:
PABLO LOPEZ-HILFIKER	2/27/2024		2/27/2024






SCALE:	1"=20'
FILENAME:	OMFS-M08-UCP101-133
CONTRACT No.:	AE-0030-17
DATE:	2/27/2024

GENERAL NOTES:

- 1) ALL EXISTING UTILITIES WITHIN PLANNED OMF SOUTH REDEVELOPMENT BOUNDARY WILL BE ABANDONED IN PLACE OR REMOVED AS NECESSARY TO FACILITATE NEW CONSTRUCTION FOR SITE REDEVELOPMENT. IMPACTED UTILITIES WILL BE RELOCATED AS SHOWN ON THESE PLANS.

KEY NOTES:

- XXX SEE SHEET M08-UZN100 THIS SET FOR UTILITY INSTALLATION DESCRIPTIONS AND DETAILS.

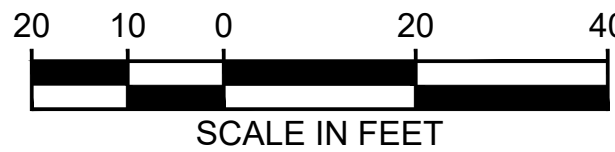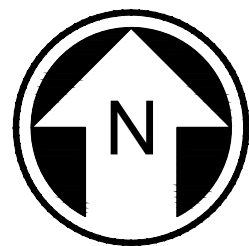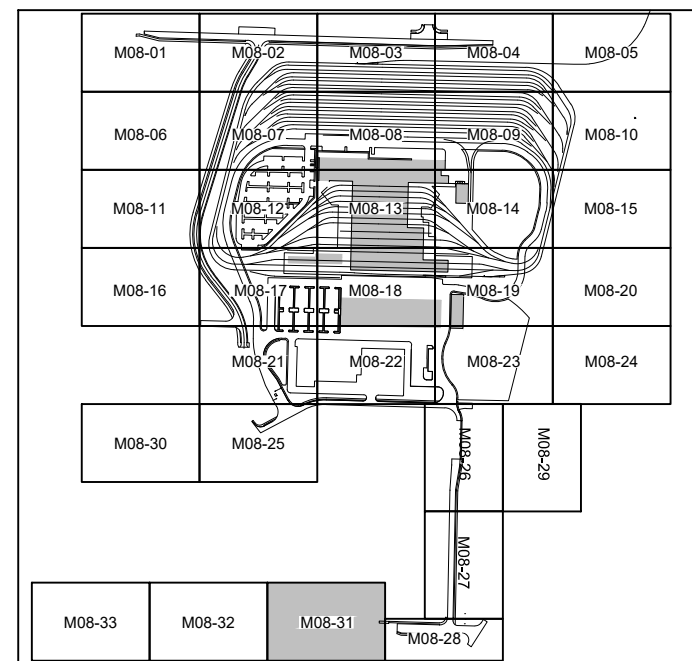

NOT FOR
CONSTRUCTION

MATCHLINE
SEE DWG M08-UCP132


MATCHLINE
SEE DWG M08-UCP128

02/25/24 | 2:09 PM | WILLIBRE
C:\PWORKING\WEST01\2772715\OMFS-M08-UCP-01-133.DWG


Refer to the plan set COVER drawing
for disclaimers regarding this drawing.

REFERENCE CONCEPT DRAWINGS					
No.	DATE	DSN	CHK	APP	REVISION

DESIGNED BY:	M. AUSTIN
DRAWN BY:	C. WILLIAMS
CHECKED BY:	J. HUNGERFORD
APPROVED BY:	M. AUSTIN

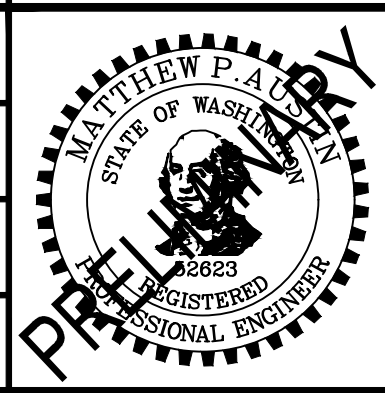

SUBMITTED BY:	DATE:	REVIEWED BY:	DATE:
PABLO LOPEZ-HILFIKER	2/27/2024		2/27/2024

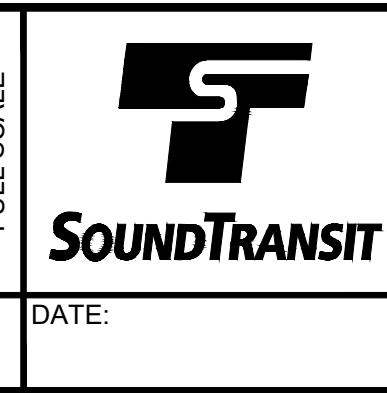


SCALE:	1"=20'
FILENAME:	OMFS-M08-UCP101-133
CONTRACT No.:	AE-0030-17
DATE:	2/27/2024

SOUND TRANSIT
PRELIMINARY ENGINEERING PLANS
OPERATIONS & MAINTENANCE FACILITY SOUTH

UTILITY
COMPOSITE SITE UTILITY PLANS

DRAWING No.:	M08-UCP133
FACILITY ID:	M08
SHEET No.:	REV:
	0

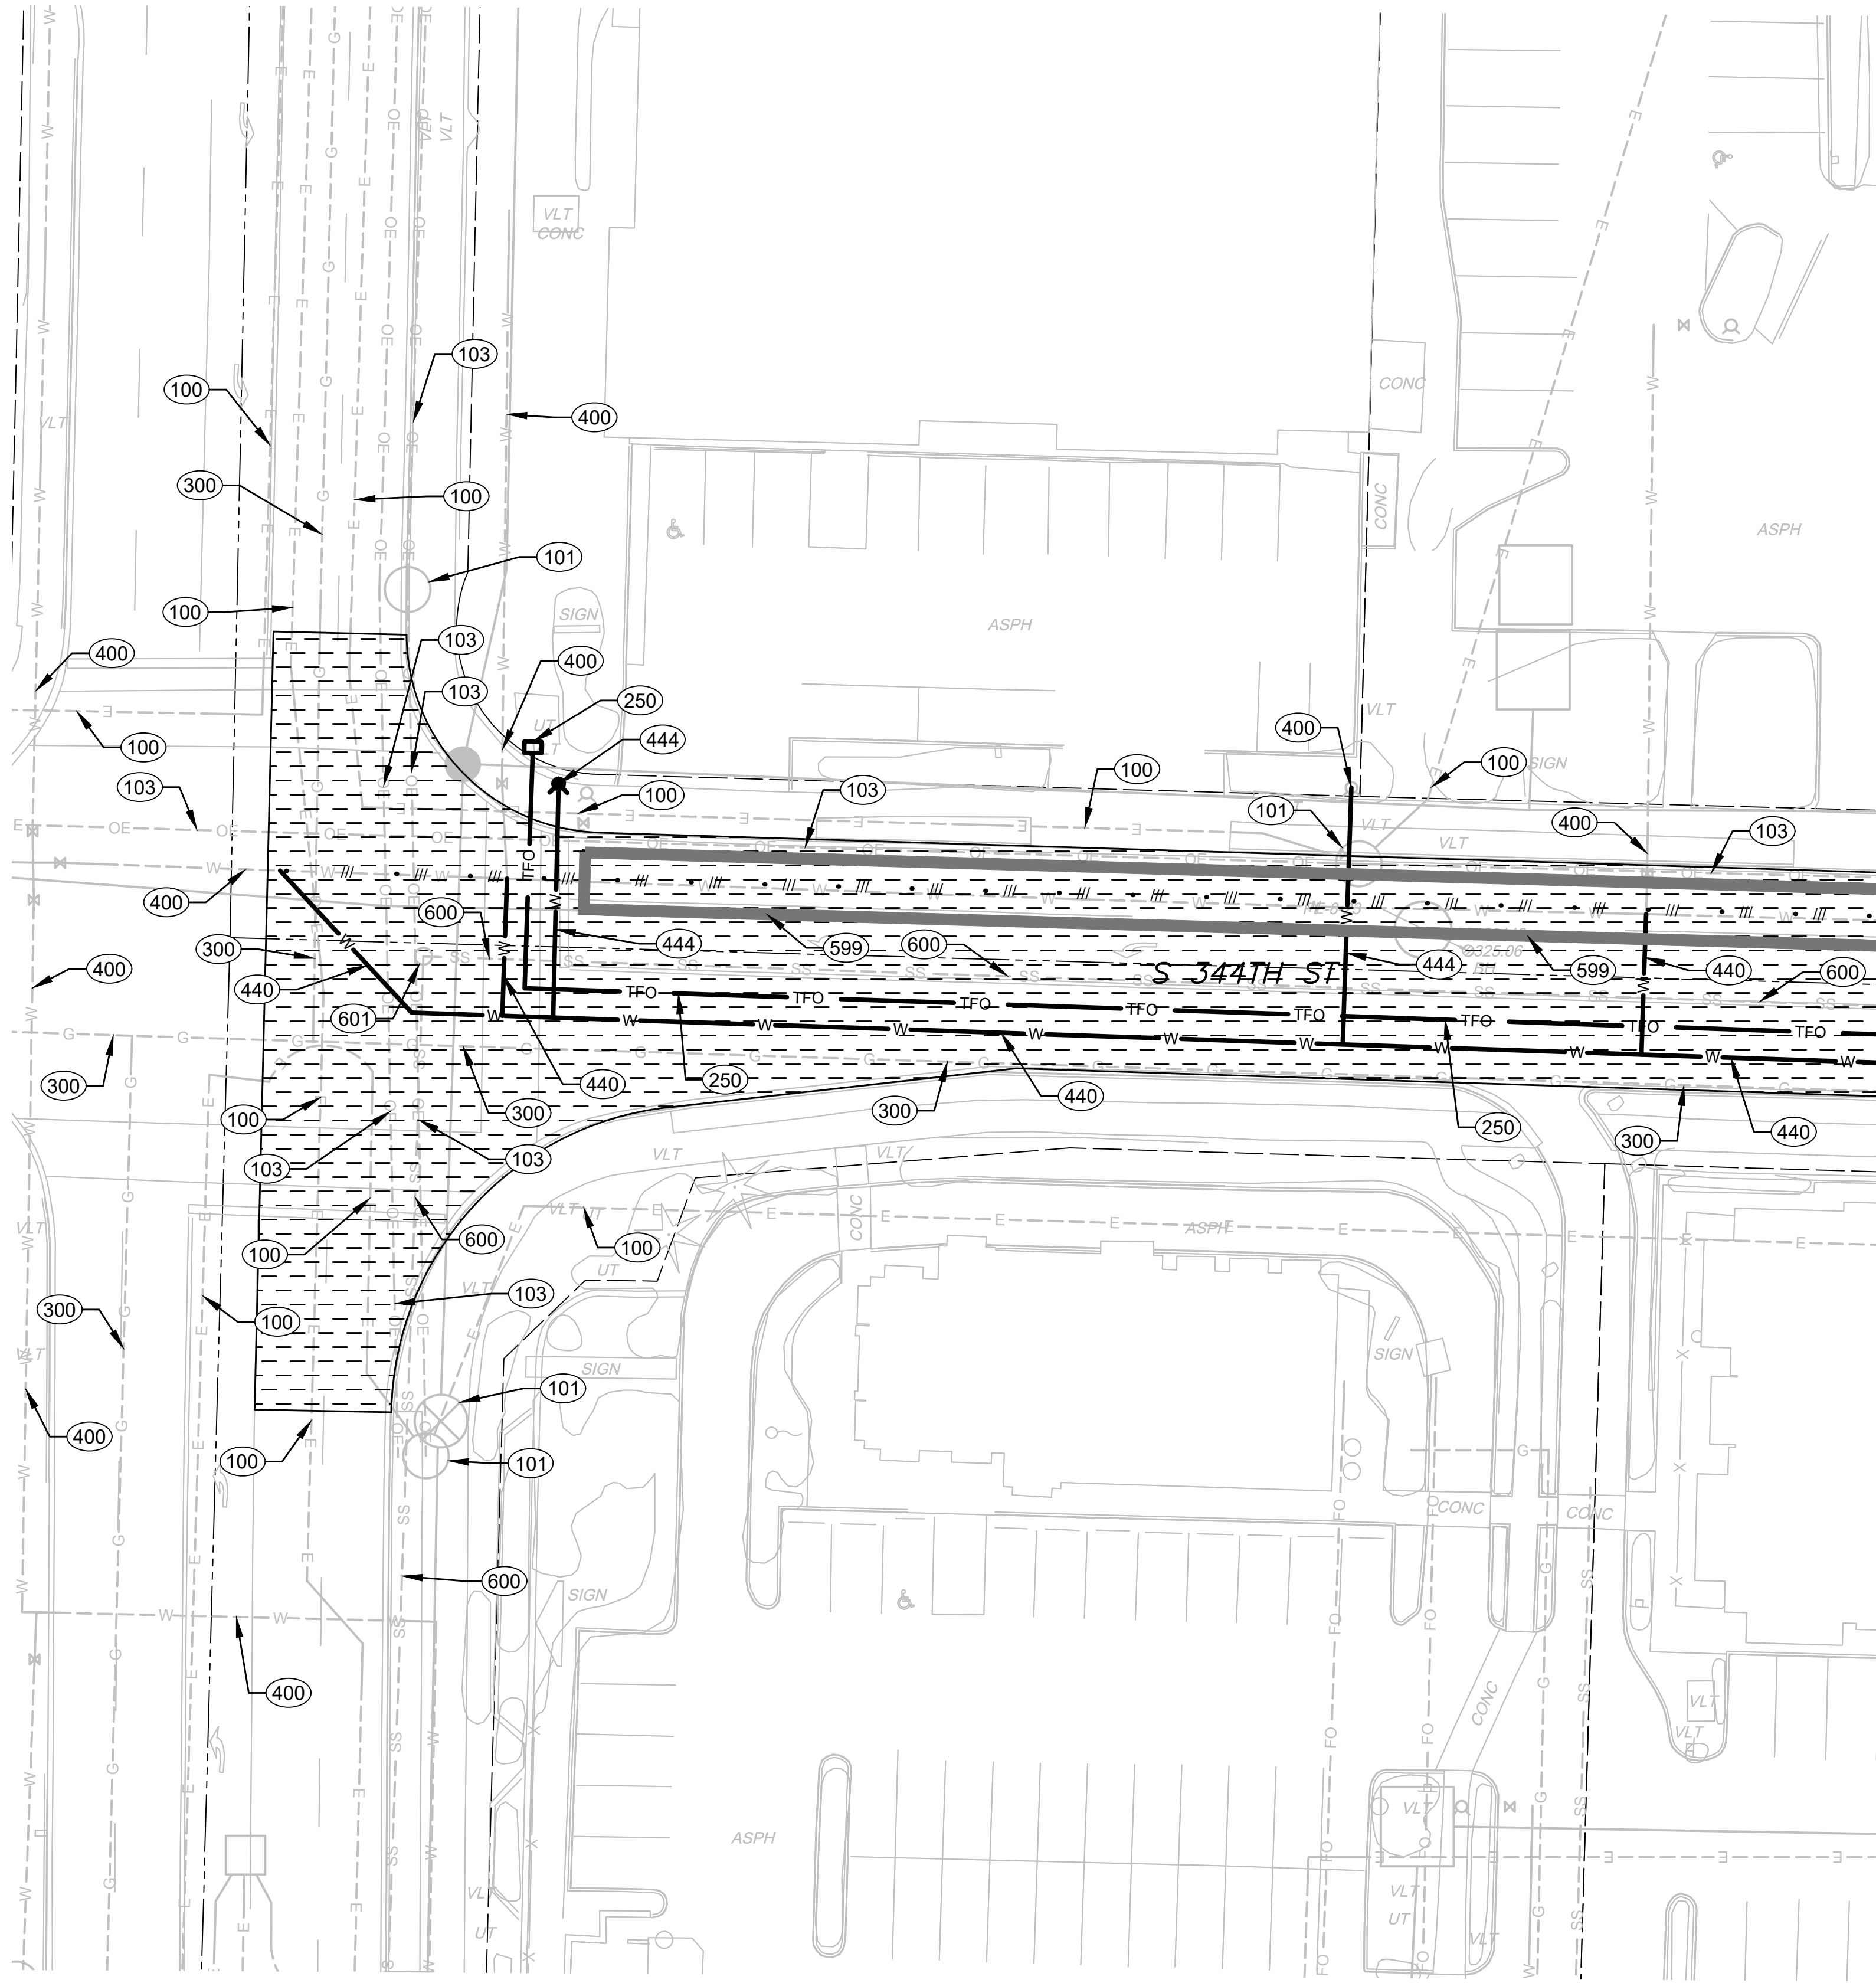




MATCHLINE
SEE DWG M08-UCP132

GENERAL NOTES:

- 1) ALL EXISTING UTILITIES WITHIN PLANNED OMF SOUTH REDEVELOPMENT BOUNDARY WILL BE ABANDONED IN PLACE OR REMOVED AS NECESSARY TO FACILITATE NEW CONSTRUCTION FOR SITE REDEVELOPMENT. IMPACTED UTILITIES WILL BE RELOCATED AS SHOWN ON THESE PLANS.

KEY NOTES:

- XXX SEE SHEET M08-UZN100 THIS SET FOR UTILITY INSTALLATION DESCRIPTIONS AND DETAILS.

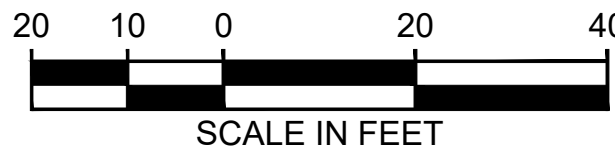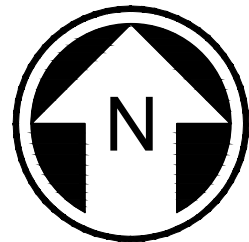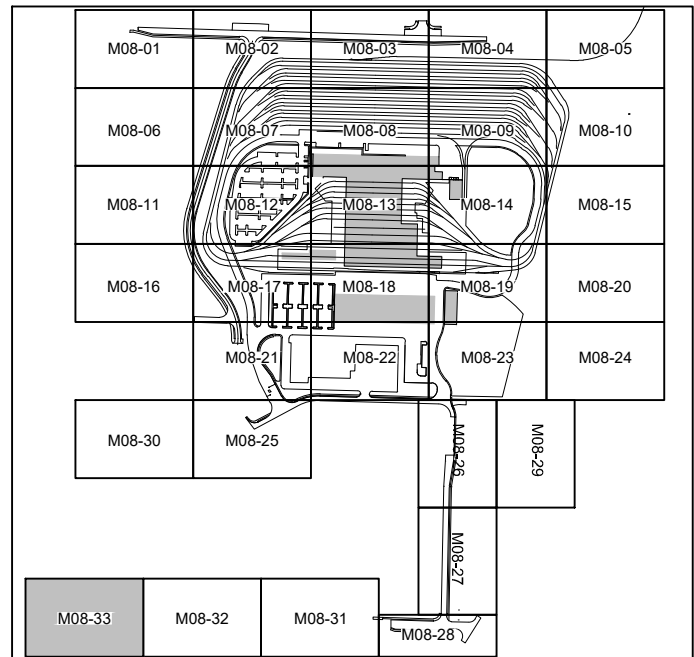


NOT FOR
CONSTRUCTION

GENERAL NOTES:


1. THE LOCATION OF CONDUIT, JUNCTION BOXES, AND CABINETS SHOWN ON THE PLAN ARE FOR GRAPHIC PRESENTATION ONLY. JUNCTION BOX AND CABINET LOCATIONS SHALL BE SUBJECT TO APPROVAL BY THE ENGINEER. COORDINATE WITH OTHER UTILITIES TO ENSURE PROPER INSTALLATION. CONTRACTOR TO INSTALL CONDUIT MINIMUM OF 5.0' FROM PROPOSED TREES.
2. ALL WORK SHALL BE IN ACCORDANCE WITH THESE PLANS, CITY OF FEDERAL WAY STANDARDS, THE WASHINGTON STATE DEPARTMENT OF TRANSPORTATION (WSDOT) STANDARD SPECIFICATIONS FOR ROAD, BRIDGE AND MUNICIPAL CONSTRUCTION, AND ALL APPLICABLE WSDOT STD. PLANS.
3. ALL WORK SHALL BE CONSISTENT WITH AFFECTED UTILITY AGENCY REQUIREMENTS. THE CONTRACTOR SHALL CONTACT ALL PERTINENT UTILITY AGENCIES 48 HOURS BEFORE COMMENCING WORK, AND SHALL COORDINATE THE WORK WITH UTILITIES THROUGHOUT THE PROJECT.
4. THE CONTRACTOR SHALL BE RESPONSIBLE FOR ANY DAMAGE TO EXISTING UTILITIES. THE CONTRACTOR SHALL NOTIFY THE AFFECTED UTILITY COMPANY AND THE CITY IMMEDIATELY UPON DAMAGE.
5. THE CONTRACTOR SHALL NOTIFY SOUND TRANSIT AND THE CITY OF FEDERAL WAY AND COORDINATE DATE AND TIME OF WORK FOR INSPECTION PURPOSES 48 HOURS BEFORE COMMENCING WORK.
6. ALL ELECTRICAL EQUIPMENT SHALL CONFORM TO THE CURRENT STANDARDS OF THE NATIONAL ELECTRICAL MANUFACTURERS ASSOCIATION (NEMA) AND THE UNDERWRITERS LABORATORIES, INC. (UL) WHEREVER APPLICABLE. IN ADDITION, MATERIALS AND WORKMANSHIP SHALL CONFORM TO THE CURRENT REQUIREMENTS OF THE NATIONAL ELECTRICAL CODE (NEC), THE NATIONAL ELECTRICAL SAFETY CODE, STANDARDS OF THE AMERICAN NATIONAL STANDARDS INSTITUTE (ANSI), AND ANY LOCAL ORDINANCES WHICH MAY APPLY.

NOT FOR
CONSTRUCTION

*Refer to the plan set COVER drawing
for disclaimers regarding this drawing.*

 Refer to the plan set COVER drawing for disclaimers regarding this drawing.										AHJ:										PACKAGE #																													
REFERENCE CONCEPT DRAWINGS										DESIGNED BY: S. SIDDIQUI					SOHRAB SIDDIQUI STATE OF WASHINGTON 030690 PROFESSIONAL ENGINEER PRELIMINARY HDR LINE IS 1" AT FULL SCALE 										SCALE:					SOUND TRANSIT PRELIMINARY ENGINEERING PLANS OPERATIONS & MAINTENANCE FACILITY SOUTH TRAFFIC CONTROL GENERAL TRAFFIC NOTES DRAWING No.: M08-TSP101 FACILITY ID: M08 SHEET No.: REV: 0																			
										DRAWN BY: S. SIDDIQUI															FILENAME: OMFS-M08-TSP101-103																								
										CHECKED BY: C. SCHOTT															CONTRACT No.: AE-0030-17																								
										APPROVED BY: P. LOPEZ-HILFIKER															DATE: 02/23/2024															REVIEWED BY:					DATE: 02/23/2024				
										SUBMITTED BY: PABLO LOPEZ-HILFIKER															DATE: 02/23/2024															REVIEWED BY:					DATE: 02/23/2024				
No.	DATE	DSN	CHK	APP	REVISION	

02/23/24 | 10:28 AM | NAIRAJA
C:\PWORKING\WEST01\0309012\OMFS-M08-TSP101-103.DWG

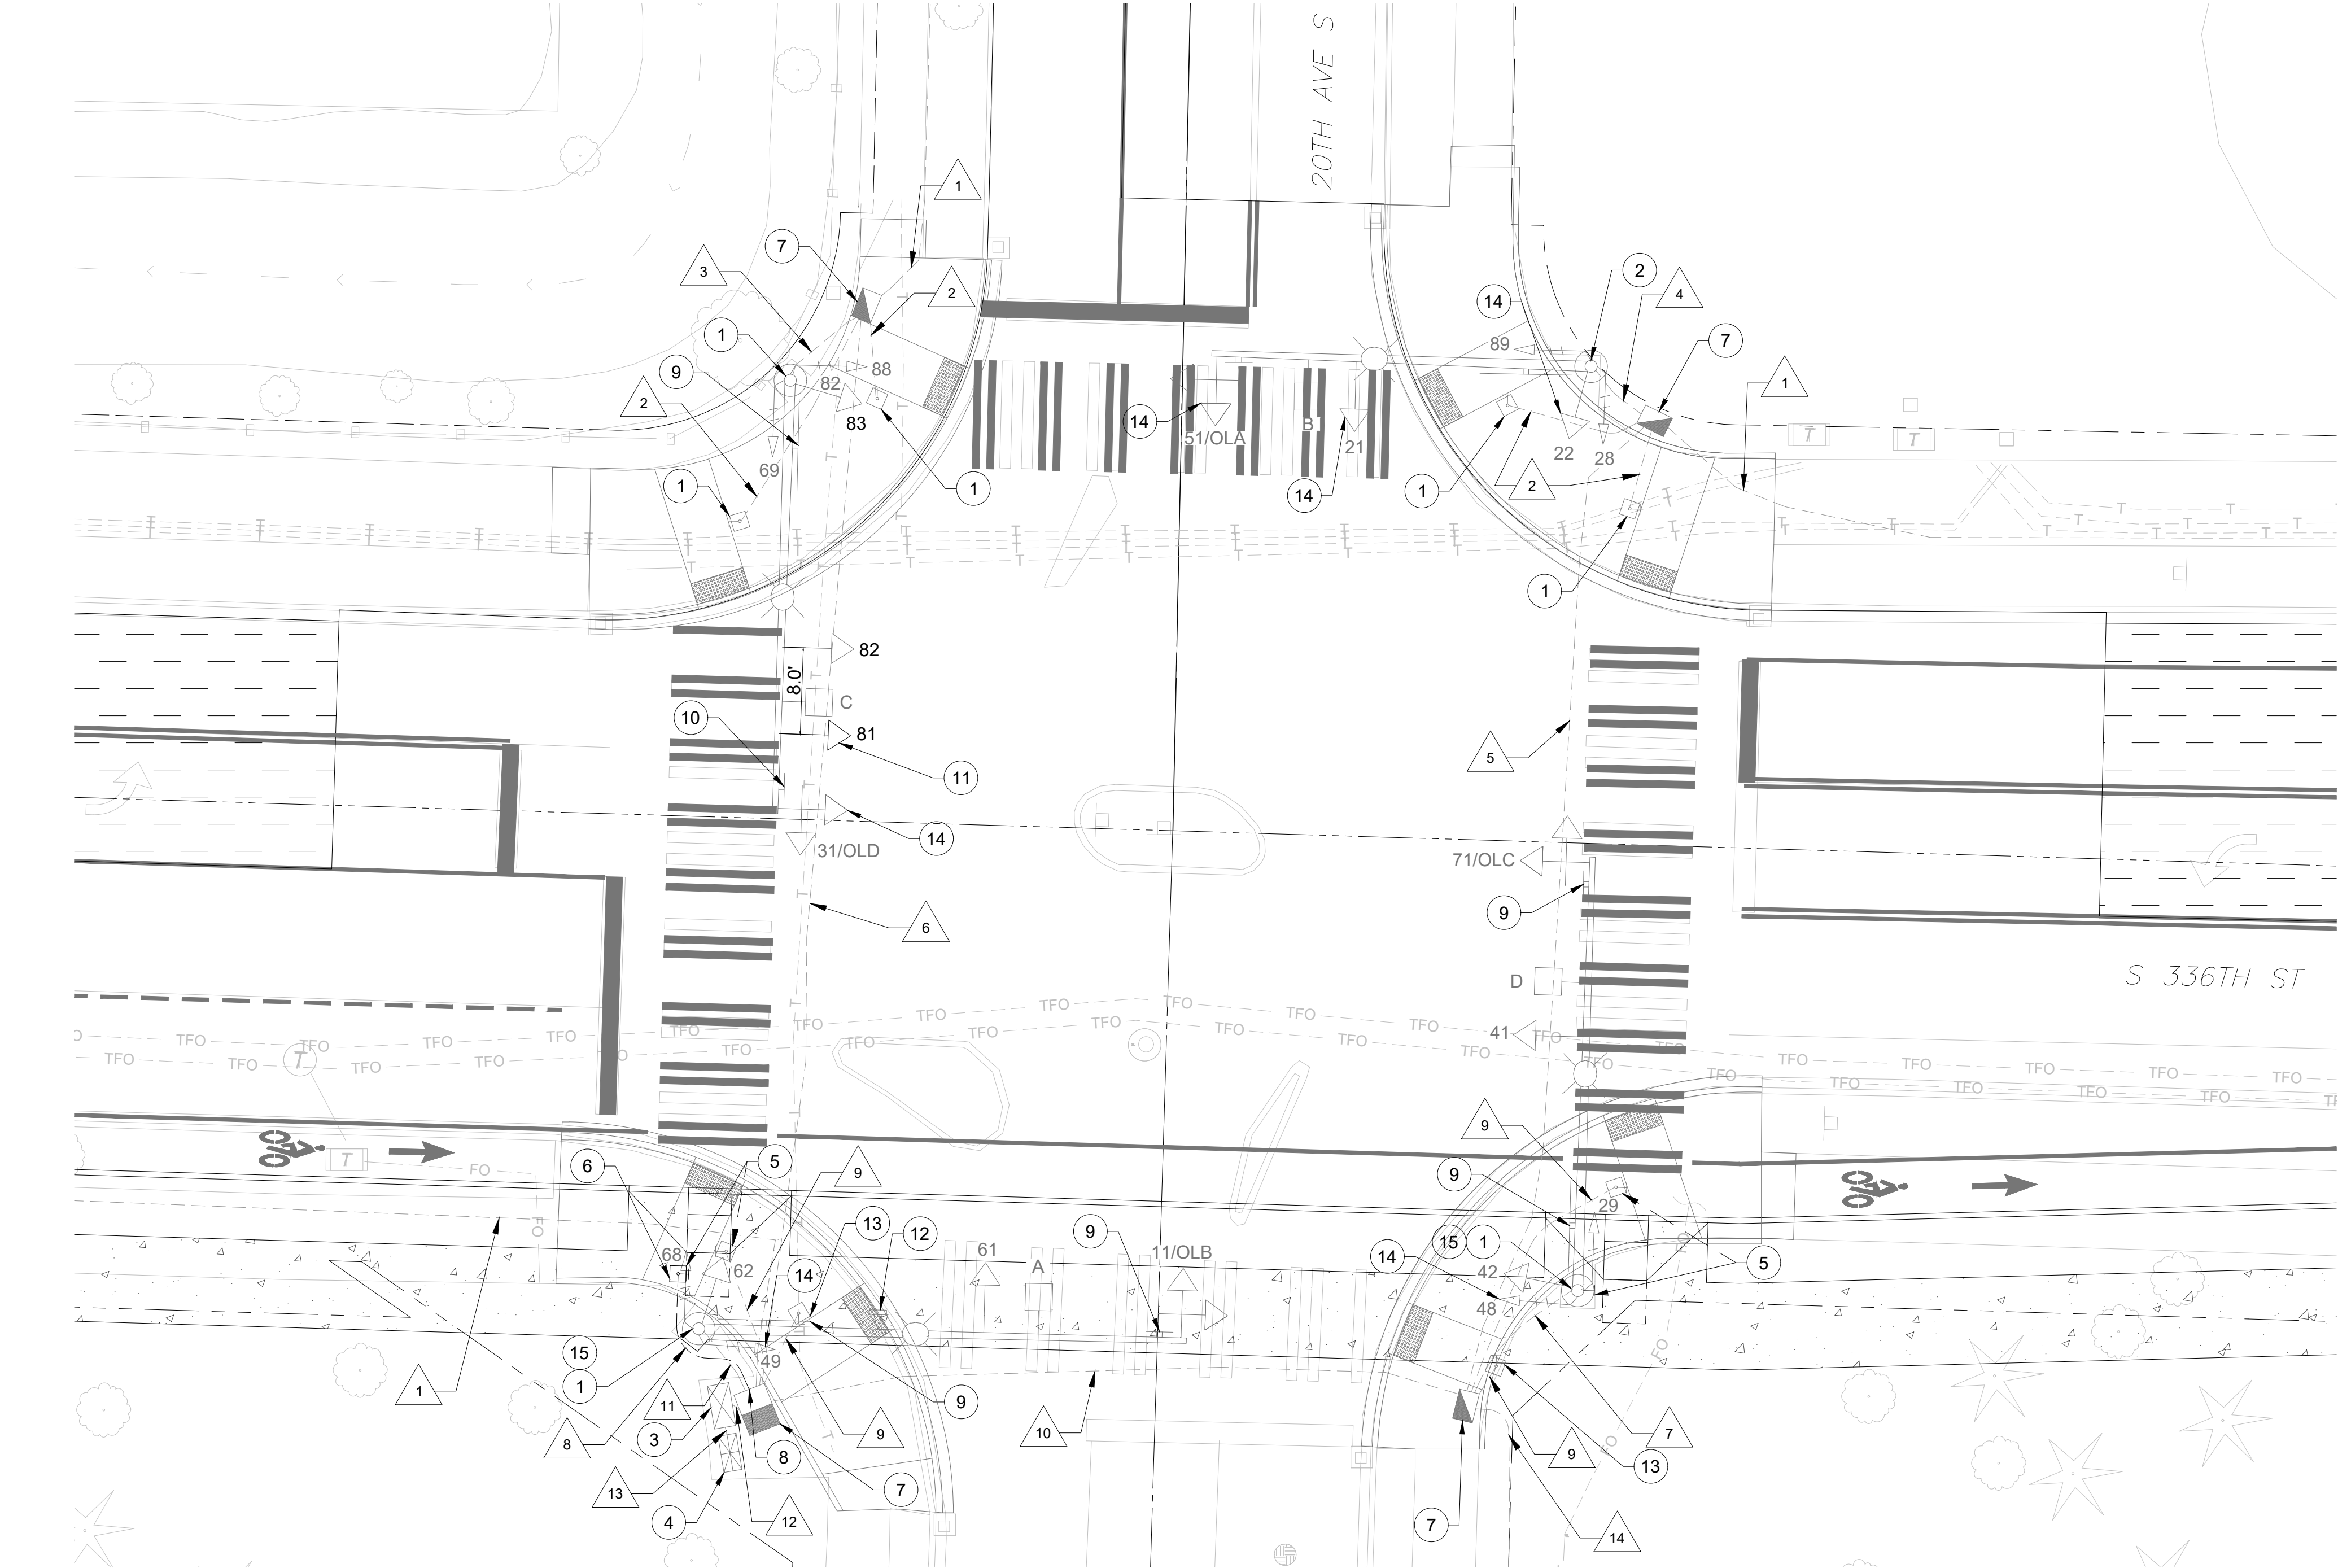


LEGEND:

EXISTING	PROPOSED	
		SIGNAL POLE TYPE 3
		SIGNAL HEAD (THROUGH DISPLAY)
		SIGNAL HEAD (LEFT TURN DISPLAY)
		PEDESTRIAN SIGNAL HEAD
		SIGN ON MAST ARM
		EVP DETECTOR AND LED INDICATOR LIGHT
		PEDESTRIAN PUSHBUTTON (PPB) POST
		GRIDSMART DETECTOR
		JUNCTION BOX TYPE 1, 2 & 8
		COMMUNICATION VAULT
		SERVICE CABINET
		SIGNAL CONTROLLER CABINET
		CONDUIT
		WIRE/CONDUIT NOTE (SEE WIRE/CONDUIT SCHEDULE, SHEET M08-TSP103)

CONSTRUCTION NOTES:


- 1 PROTECT EXISTING SIGNAL STANDARD TO REMAIN.
- 2 PROTECT EXISTING SIGNAL STANDARD POLE TO REMAIN. REMOVE AND SALVAGE EXISTING SIGNAL MAST ARM AND ASSOCIATED OVERHEAD SIGNS, SIGNAL HEADS AND EVP TO CITY. REMOVE AND SALVAGE EXISTING SIGNAL HEAD ON POLE TO CITY. FURNISH AND INSTALL MINIMUM 1/4" THICK BLIND FLANGE PLATE TO COVER EXISTING MAST ARM ON POLE. PROTECT EXISTING PEDESTRIAN SIGNAL HEADS AND LUMINAIRE ON POLE.
- 3 PROTECT EXISTING SIGNAL CONTROLLER CABINET TO REMAIN.
- 4 PROTECT EXISTING SERVICE CABINET TO REMAIN.
- 5 REMOVE EXISTING TYPE PPB POST AND FOUNDATION. ABANDON CONDUIT(S) AND REMOVE WIRE(S) TO THE NEAREST JUNCTION BOX. REMOVE EXISTING APS STATION AND INSTALL ON EXISTING SIGNAL POLE.
- 6 CONSTRUCT ACCESSIBLE PEDESTRIAN PUSHBUTTON POST (PPB) AND FOUNDATION PER WSDOT STANDARD PLAN J-20.10-04.
- 7 PROTECT EXISTING JUNCTION BOX TO REMAIN.
- 8 ENTER CONDUIT(S) INTO EXISTING JUNCTION BOX.
- 9 PROTECT EXISTING OVERHEAD SIGN TO REMAIN.
- 10 REMOVE EXISTING OVERHEAD SIGN.
- 11 FURNISH AND INSTALL SIGNAL HEAD (WITH PELCO MOUNT) ON EXISTING SIGNAL MAST ARM.
- 12 PROTECT EXISTING GRIDSMART VIDEO DETECTOR EQUIPMENT TO REMAIN.
- 13 REMOVE EXISTING TYPE PPB POST AND FOUNDATION. ABANDON CONDUIT(S) AND REMOVE WIRE(S) TO THE NEAREST JUNCTION BOX. REMOVE EXISTING APS STATION AND SALVAGE TO CITY.
- 14 REMOVE EXISTING SIGNAL HEAD(S) ON EXISTING SIGNAL STANDARD AND SALVAGE TO CITY. REPAIR HOLE(S) PER DETAIL 1, SHEET M08-TSP103.
- 15 REMOVE AND RECONSTRUCT TOP PORTION OF EXISTING SIGNAL POLE FOUNDATION AS REQUIRED TO MATCH PROPOSED SIDEWALK / CURB RAMP.

EXISTING PHASE DIAGRAM

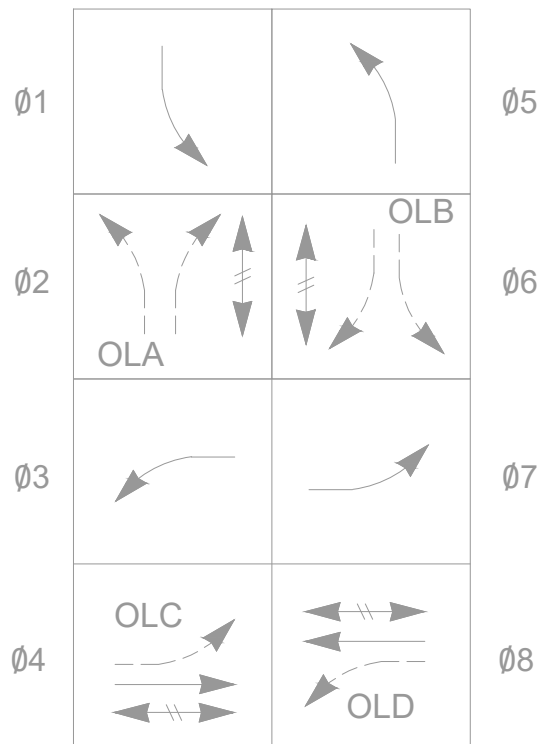


OLA = 02, OLB = 06
OLC = 04, OLD = 08

PROPOSED PHASE DIAGRAM

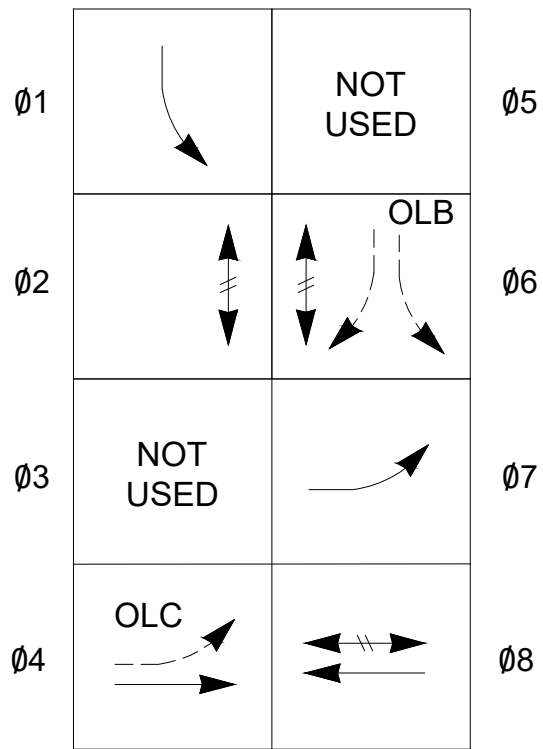

OLB = 06
OLC = 04

- PROTECTED VEHICLE MOVEMENT
- PERMISSIVE VEHICLE MOVEMENT (FLASHING YELLOW ARROW)
- PEDESTRIAN MOVEMENT

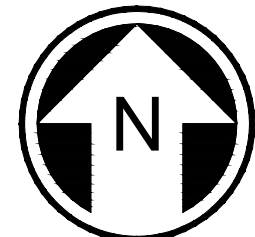

NOT FOR CONSTRUCTION

21,22
(EXISTING
TO BE
REMOVED)

31/OLD,
51/OLA
(EXISTING
TO BE
REMOVED)

41,42,61,
62,82,83
(EXISTING
TO
REMAIN)
11/OLB,
71/OLC
(EXISTING
TO REMAIN)

81

48,49
(EXISTING
TO BE
REMOVED)

28,29
68,69
88,89
(EXISTING
TO REMAIN)

EXISTING PREEMPTION SCHEDULE

DETECTOR	RIGHT-OF-WAY	
	PHASES	VEHICLE SIGNAL GREEN
EVP A	1, 6	11, 61, 62
EVP B	2, 5	51, 21, 22
EVP C	3, 8	31, 81, 82
EVP D	4, 7	71, 41, 42

PROPOSED PREEMPTION SCHEDULE

DETECTOR	RIGHT-OF-WAY	
	PHASES	VEHICLE SIGNAL GREEN
EVP A	1, 6	11, 61, 62
EVP C	8	81, 82, 83
EVP D	4, 7	71, 41, 42



LED SIGNAL DISPLAYS

Refer to the plan set COVER drawing for disclaimers regarding this drawing.

REFERENCE CONCEPT DRAWINGS

No.	DATE	DSN	CHK	APP	REVISION

DESIGNED BY:
S. SIDDIQUI
DRAWN BY:
S. SIDDIQUI
CHECKED BY:
C. SCHOTT
APPROVED BY:
P. LOPEZ-HILFIKER

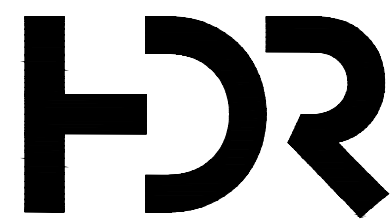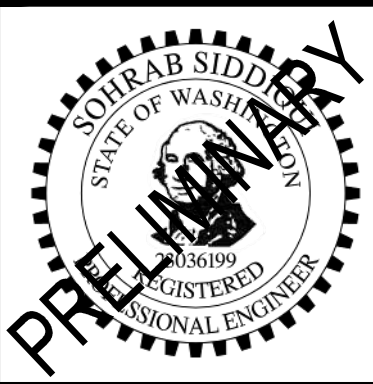

SUBMITTED BY:
PABLO LOPEZ-HILFIKER

DATE:
02/23/2024

REVIEWED BY:



DATE:
02/23/2024

PACKAGE

SCALE:
1"=10'
FILENAME:
OMFS-M08-TSP101-103
CONTRACT No.:
AE-0030-17
DATE:
02/23/2024

SOUND TRANSIT
PRELIMINARY ENGINEERING PLANS
OPERATIONS & MAINTENANCE FACILITY SOUTH
TRAFFIC CONTROL
TRAFFIC SIGNAL MODIFICATION PLAN

DRAWING No.:
M08-TSP102
FACILITY ID:
M08
SHEET No.:
REV:
0

