




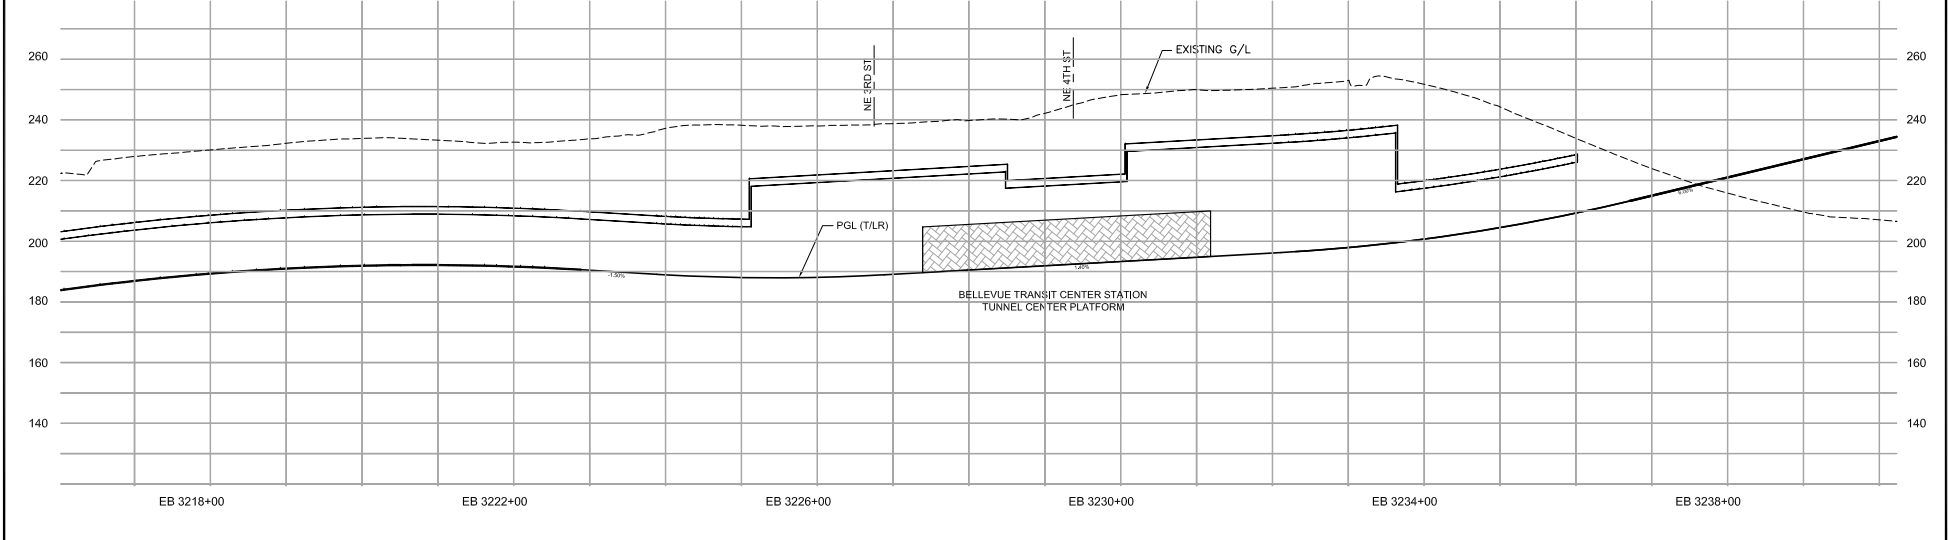
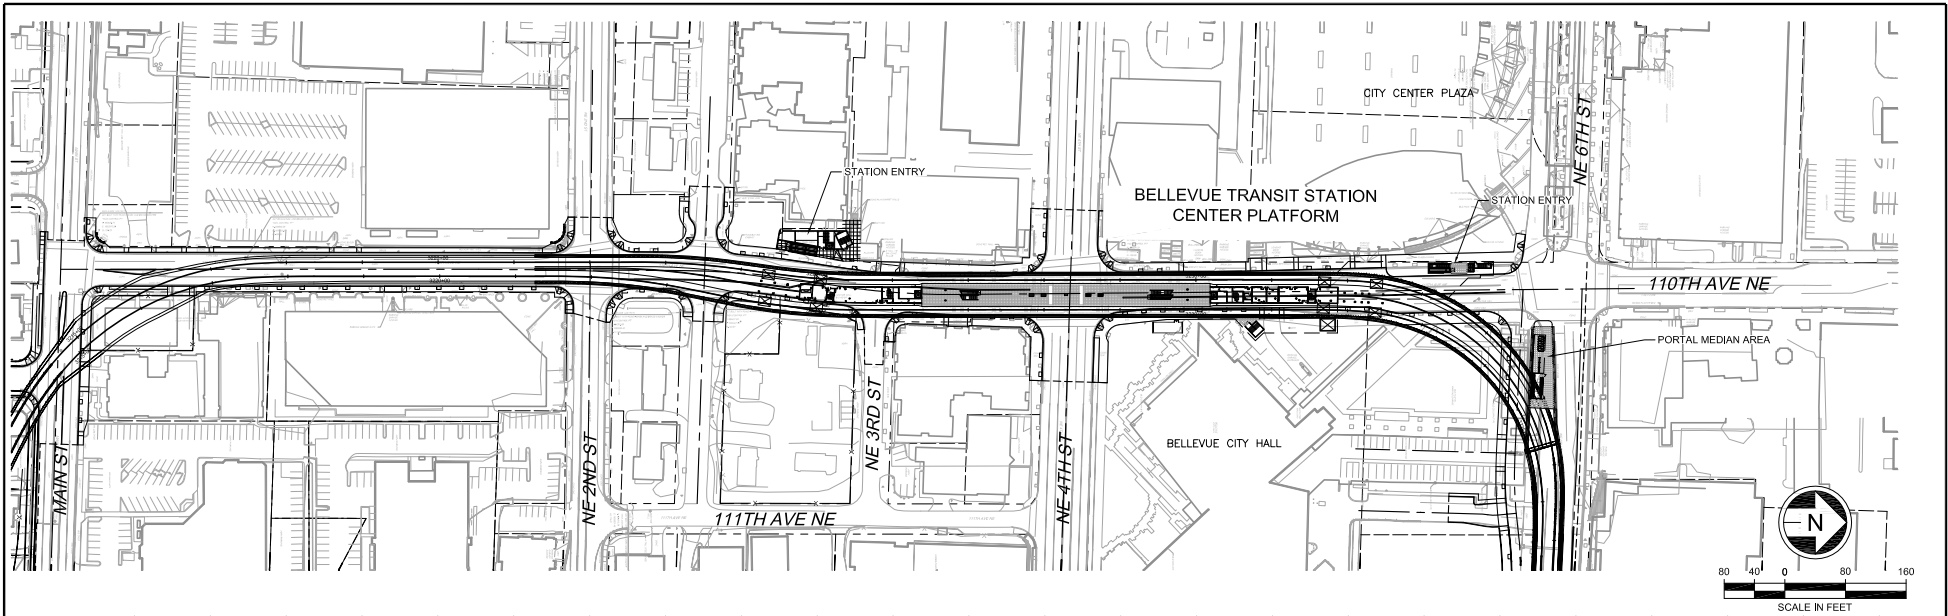


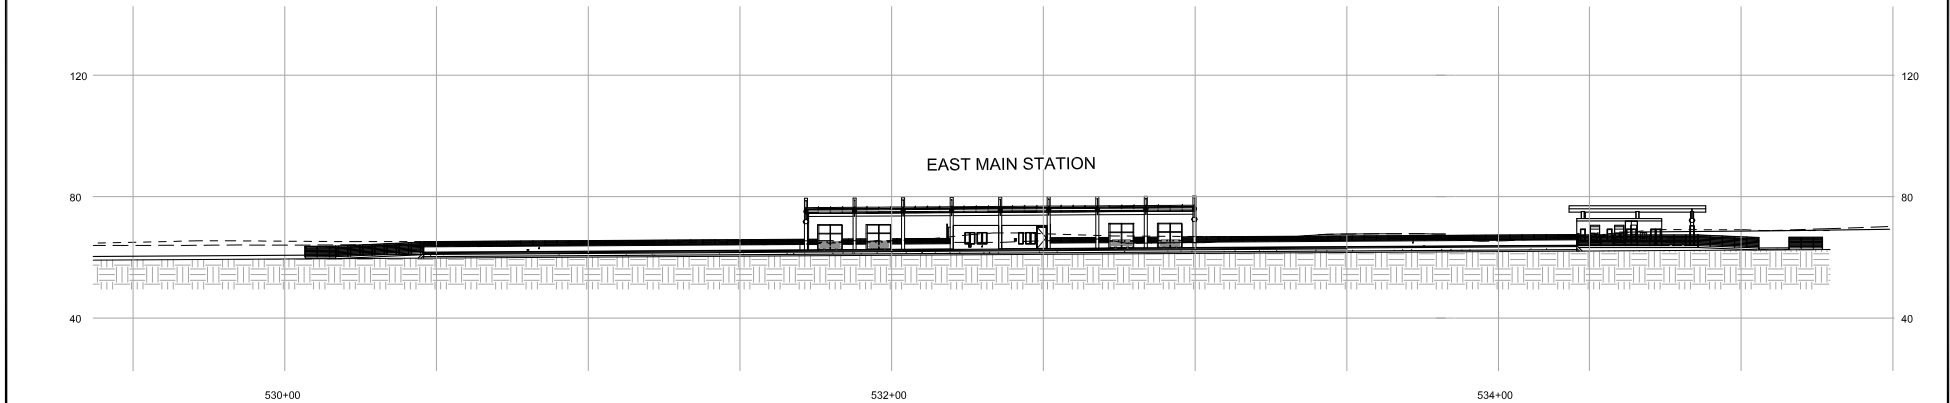


[illegible]

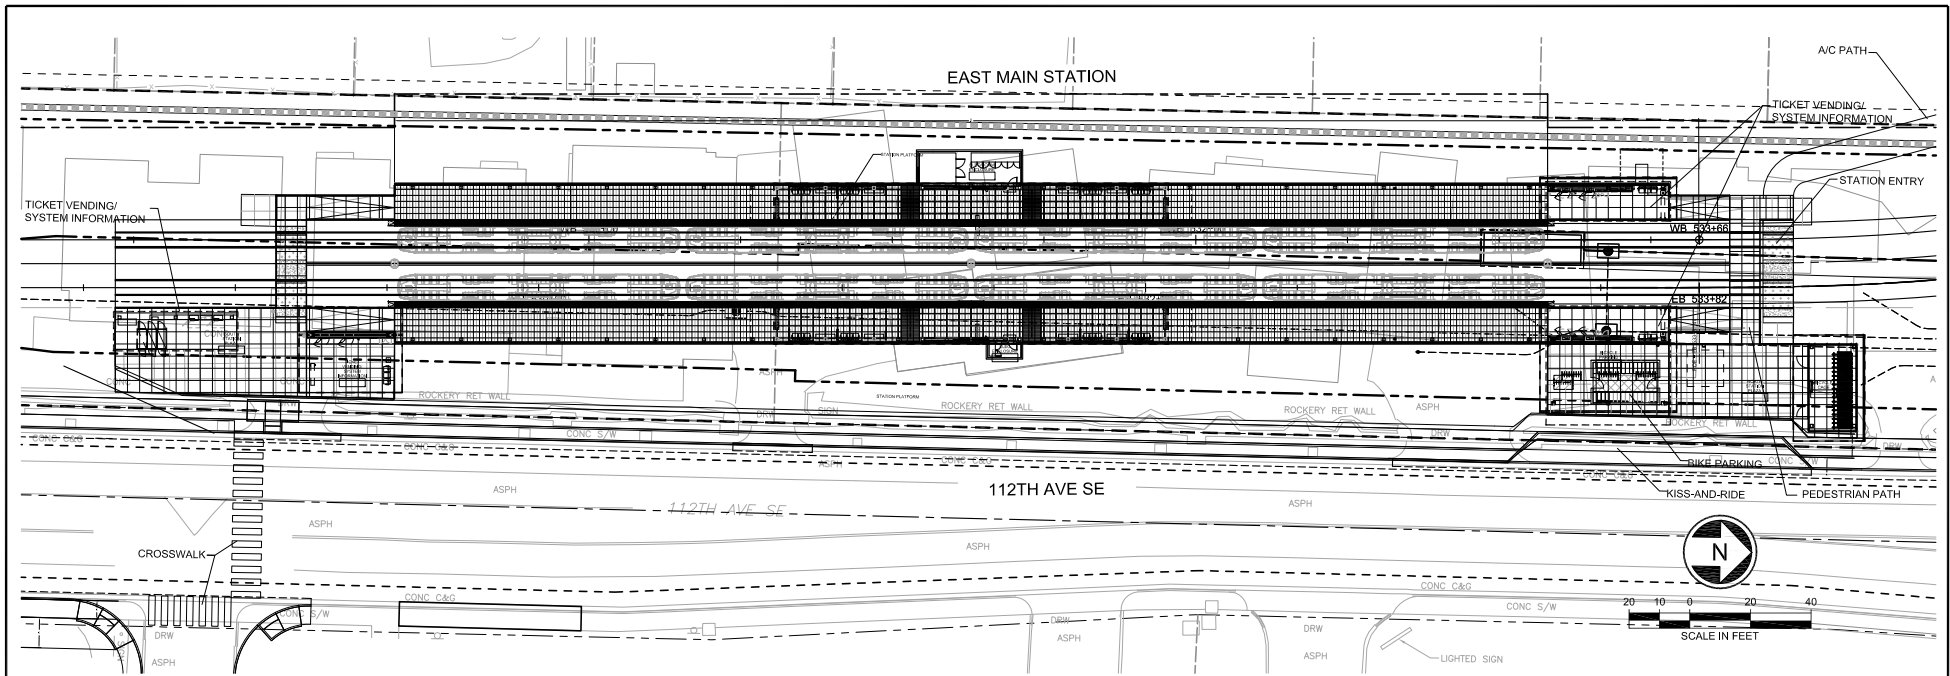


						DESIGNED BY: R. MCKELVY		 FINAL DESIGN PARTNERS.	 SOUNDTRANSIT	SCALE: AS SHOWN	LINK LIGHT RAIL PROJECT EAST CORRIDOR BELLEVUE TO REDMOND 112TH ROAD OVER RAIL EAST MAIN STATION PLAN & PROFILE	DRAWING No.: 2B-32	
						DRAWN BY: B. NELSON				FILENAME: 32_2B-32.dwg		SHEET No.:	REV:
						CHECKED BY: B WILLIAMS				CONTRACT UNIT (CUD): TO 5.15		32	1
						APPROVED BY: J. SCHETTLER				DATE: 2/4/13			
No.	DATE	DSN	CHK	APP	REVISION	SUBMITTED BY:	DATE:	APPROVED BY:	DATE:				






02/28/13 1:57:12 PM JACQUEMARTZ  
C:\PRESENTATIONS\SEAST\INKEL\JTA\ENV\_DRAWINGS\REL\_SEPA\ADD33\_2B-33.DWG

						DESIGNED BY: J CALDWELL			 FINAL DESIGN PARTNERS.		SCALE: AS SHOWN	LINK LIGHT RAIL PROJECT EAST CORRIDOR BELLEVUE TO REDMOND  BELLEVUE WAY TRANSIT STATION OPTIMIZED SELECTED ALTERNATIVE PLAN AND PROFILE	DRAWING No.: 2B-33	
						DRAWN BY: J CALDWELL					FILENAME: 33_2B-33.dwg		SHEET No.: 33	REV: 1
						CHECKED BY: B WILLIAMS					CONTRACT UNIT (CUD): TO 5.15			
						APPROVED BY: M LEHNEN					DATE: 2/4/13			
No.	DATE	DSN	CHK	APP	REVISION			SUBMITTED BY:	DATE:	APPROVED BY:	DATE:			

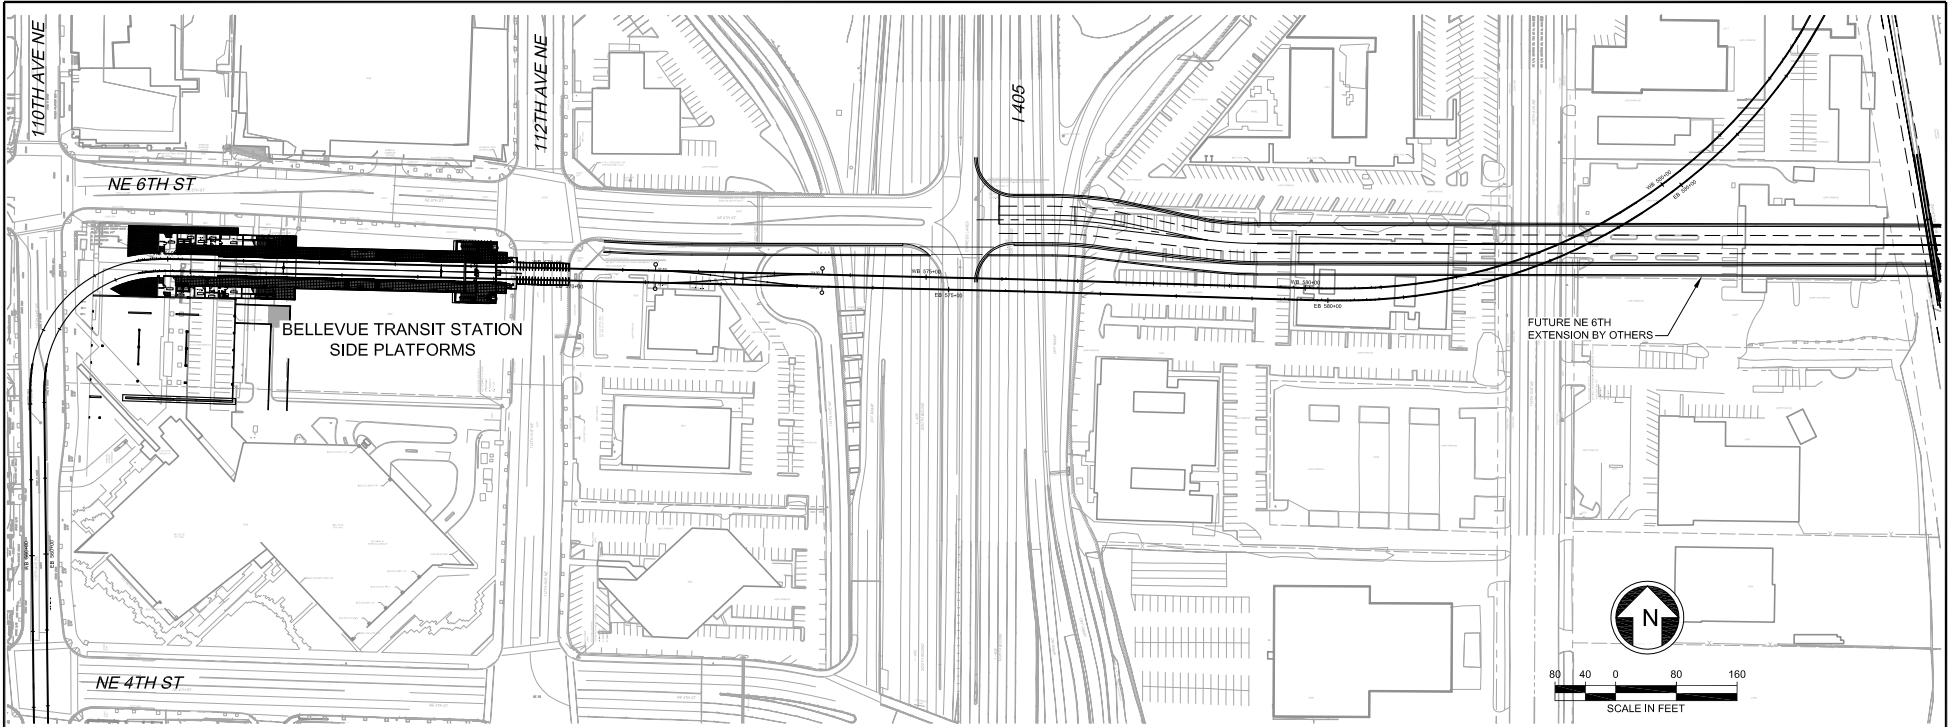



DESIGNED BY: J CALDWELL DRAWN BY: J CALDWELL CHECKED BY: B WILLIAMS APPROVED BY: M LEHNEN							 FINAL DESIGN PARTNERS.				SCALE: AS SHOWN FILENAME: 35_S4A-35.dwg CONTRACT UNIT (CUD): TO 5.15 DATE: 2/4/13		LINK LIGHT RAIL PROJECT EAST CORRIDOR BELLEVUE TO REDMOND NE 6TH ST STATION SOUTH OF NE 6TH ST I 405 CROSSING PLAN AND PROFILE		DRAWING No.: S4A-35 SHEET No.: 35 REV: 1	
No.	DATE	DSN	CHK	APP	REVISION	SUBMITTED BY:		DATE:	APPROVED BY:	DATE:						










02/28/13 1:57:12 PM JACQUEMARTZ  
C:\PRESENTATIONS\SEAST\INKEL\_JTA\_ENV\_DRAWING\REL\_SEPA\ADD09\_3-130.DWG

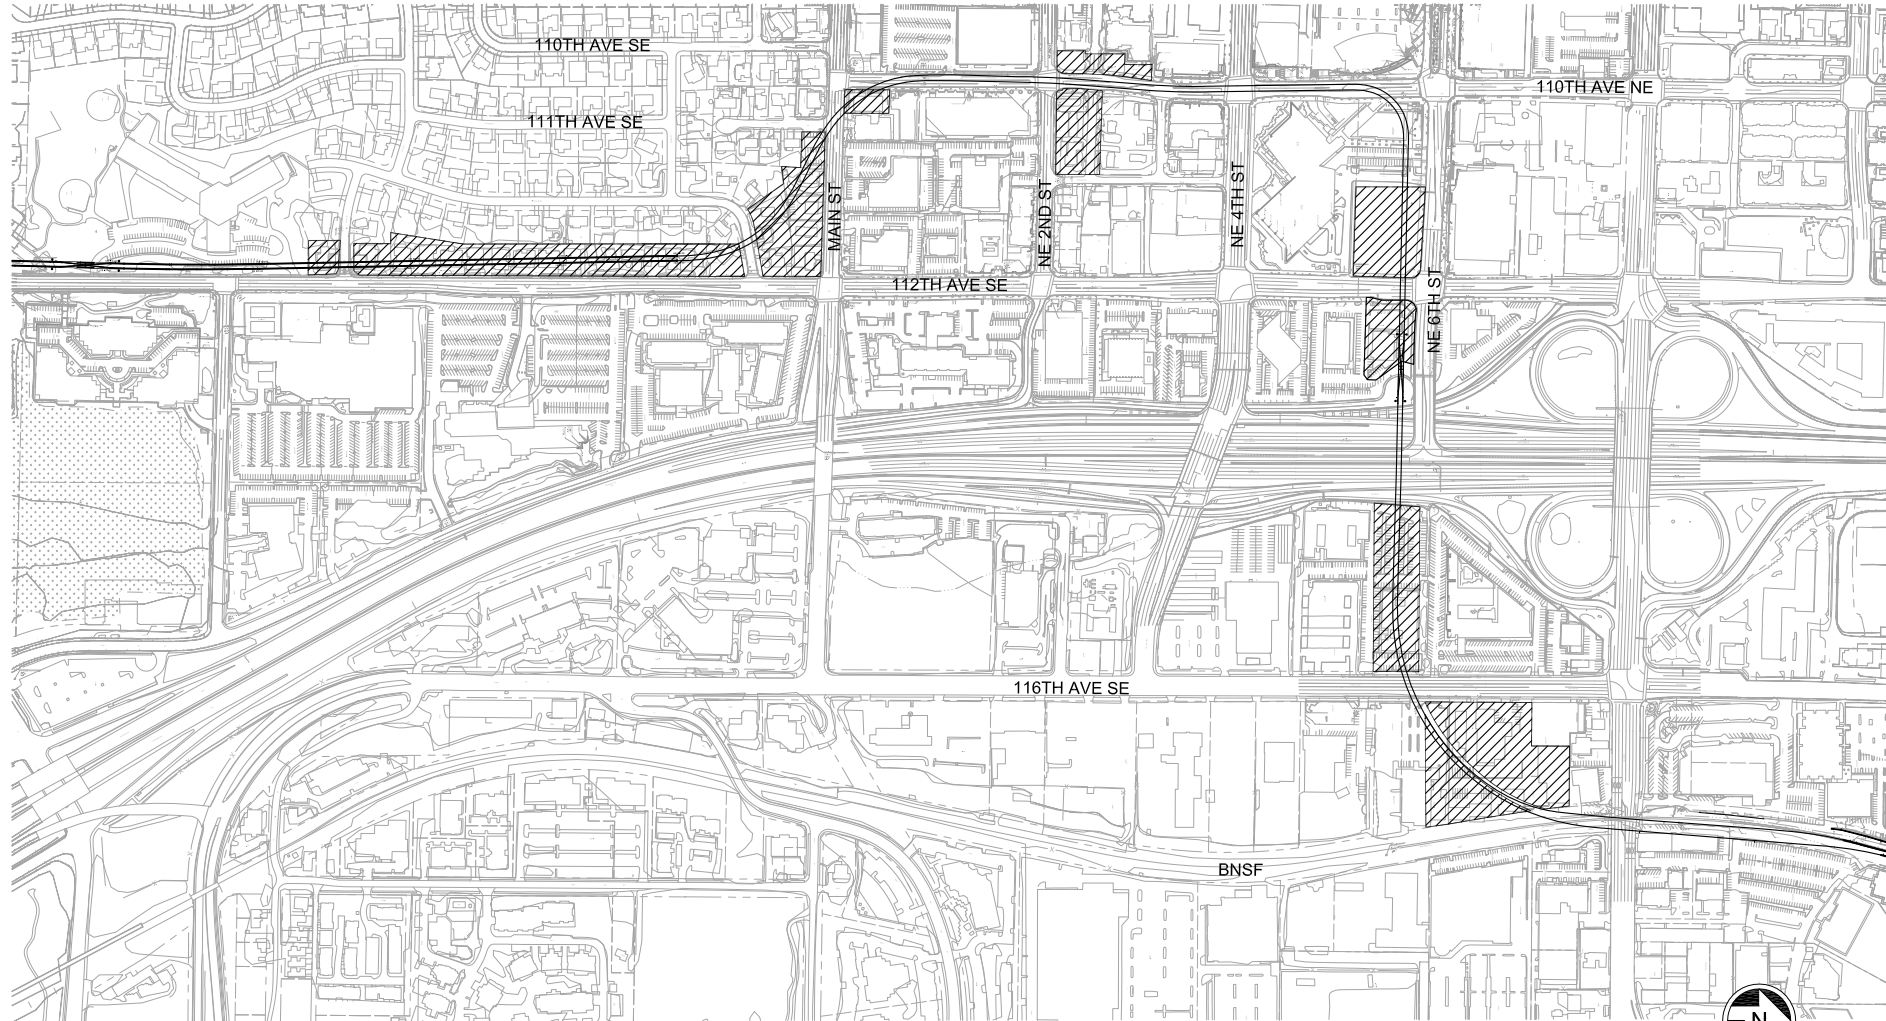

**LEGEND:**


 STAGING AREAS (TYP)

No.	DATE	DSN	CHK	APP	REVISION


DESIGNED BY:  
G SCHWANTES  
DRAWN BY:  
J CALDWELL  
CHECKED BY:  
B WILLIAMS  
APPROVED BY:  
M LEHNEN



SUBMITTED BY:

  
FINAL DESIGN PARTNERS.


LINE & STAT  
FULL SCALE

  
SOUNDTRANSIT

SCALE:  
H:1 = 40 - V:1 = 10  
FILENAME:  
39\_S1-39.dwg  
CONTRACT UNIT (CUD):  
TO 5.15  
DATE:  
2/4/13

LINK LIGHT RAIL PROJECT  
EAST CORRIDOR  
BELLEVUE TO REDMOND  
  
DOWNTOWN STAGING AREAS  
PLAN

DRAWING No.:  
S1-39  
SHEET No.:  
39  
REV:  
1

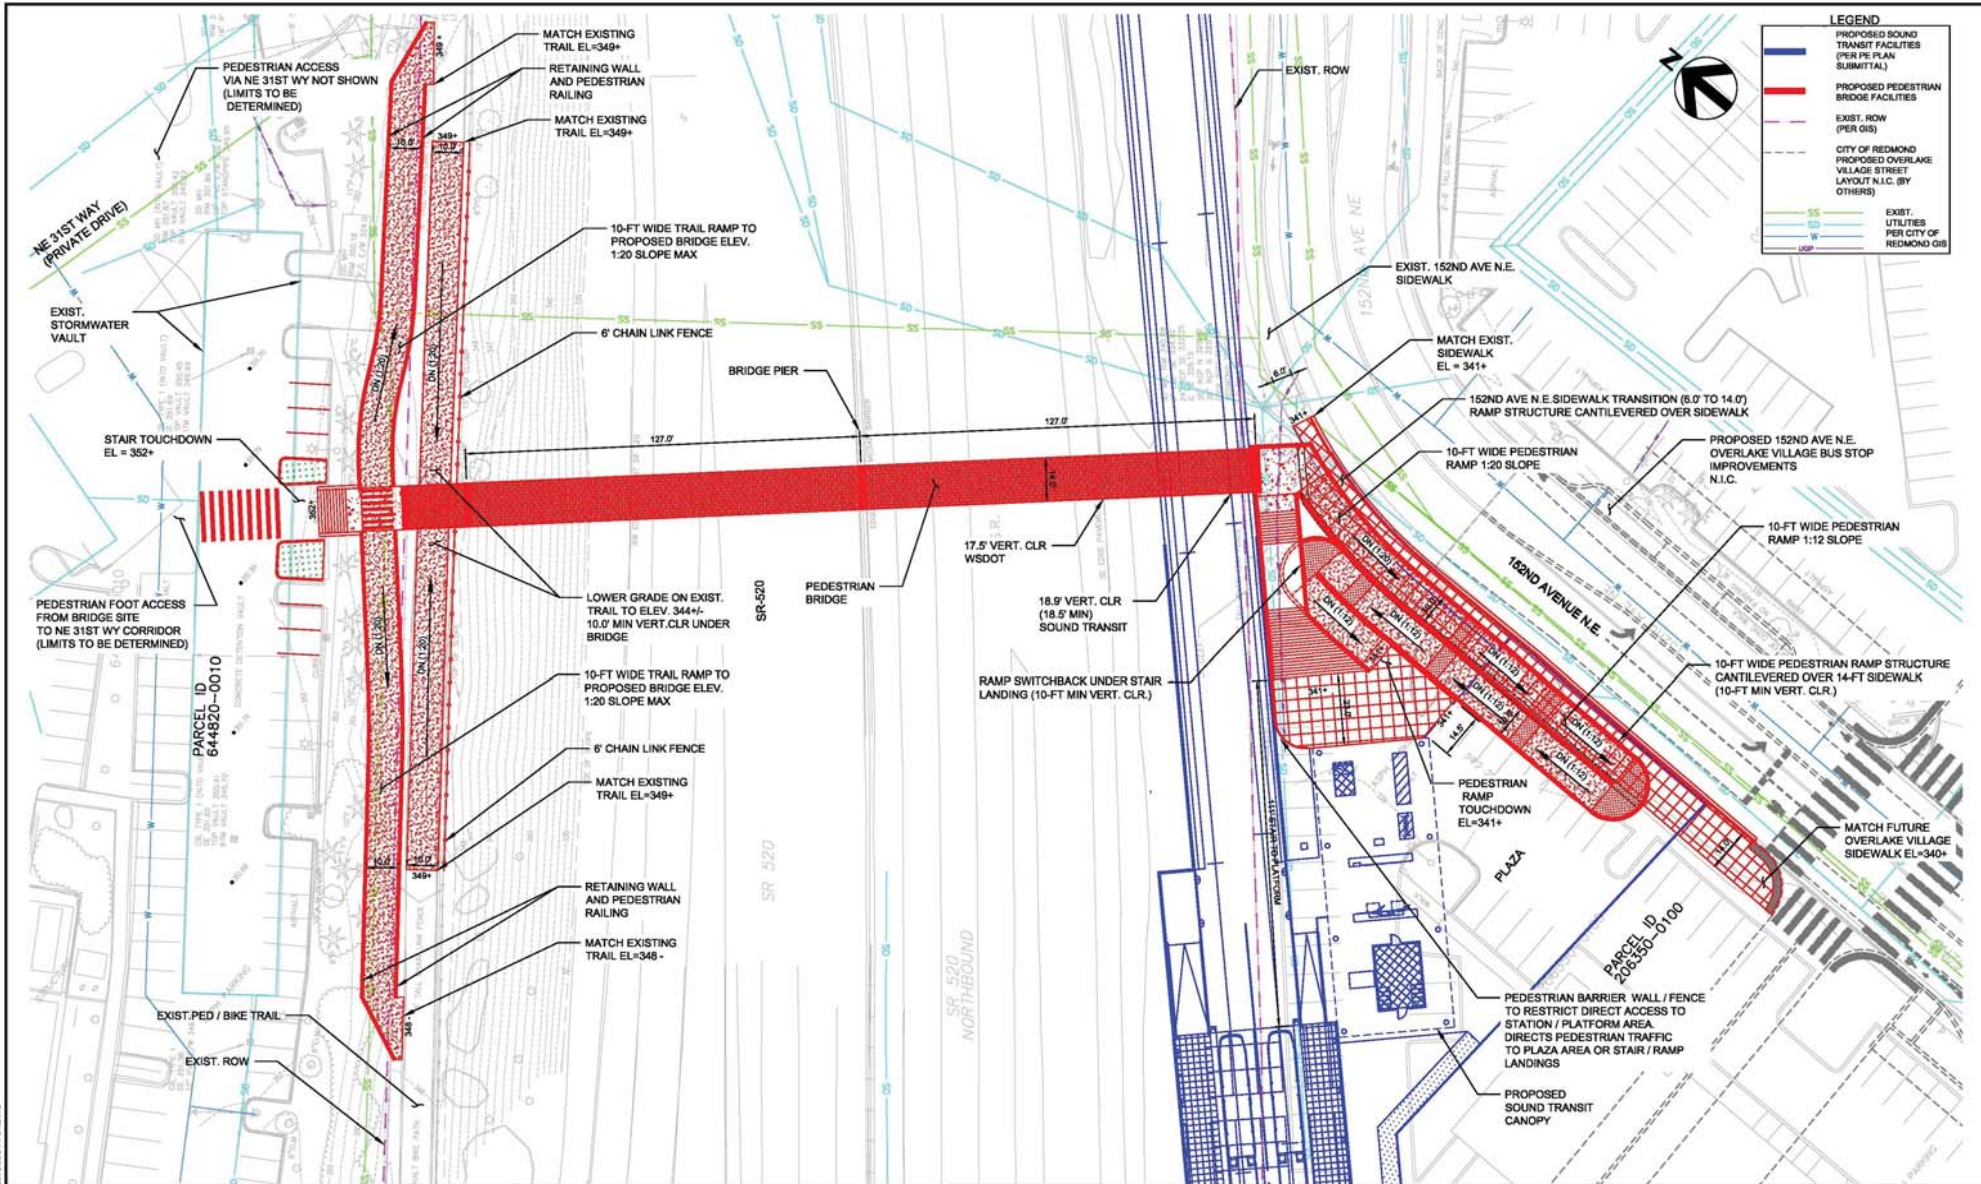

10/18/12 1:12 PM T.LIVINGSTON  
C:\WORKING\520\0001\PP01.DWG


DESIGNED BY:	T.LIVINGSTON/C.CHEUNG
DRAWN BY:	T.LIVINGSTON
CHECKED BY:	R.GORMAN
APPROVED BY:	

No.	DATE	DSN	CHK	APP	REVISION

SUBMITTED BY:	CITY OF REDMOND / HDR
DATE:	10/18/2012
APPROVED BY:	X. XXXXXX

<b>HDR</b> HDR Engineering, Inc.	<b>City of Redmond</b>	LINE IS 1" AT FULL SCALE	<b>SOUNDTRANSIT</b>
SCALE: 1" = 40'	FILENAME: 00C-PP01	CONTRACT UNIT (CU): CUID	DATE: MM/DD/YY


<b>LINK LIGHT RAIL PROJECT EAST CORRIDOR SEGMENT D SR520 &amp; PEDESTRIAN-BICYCLE BRIDGE OVERLAKE VILLAGE</b>		DRAWING No.: <b>S-40</b>
SHEET No.:	REV:	

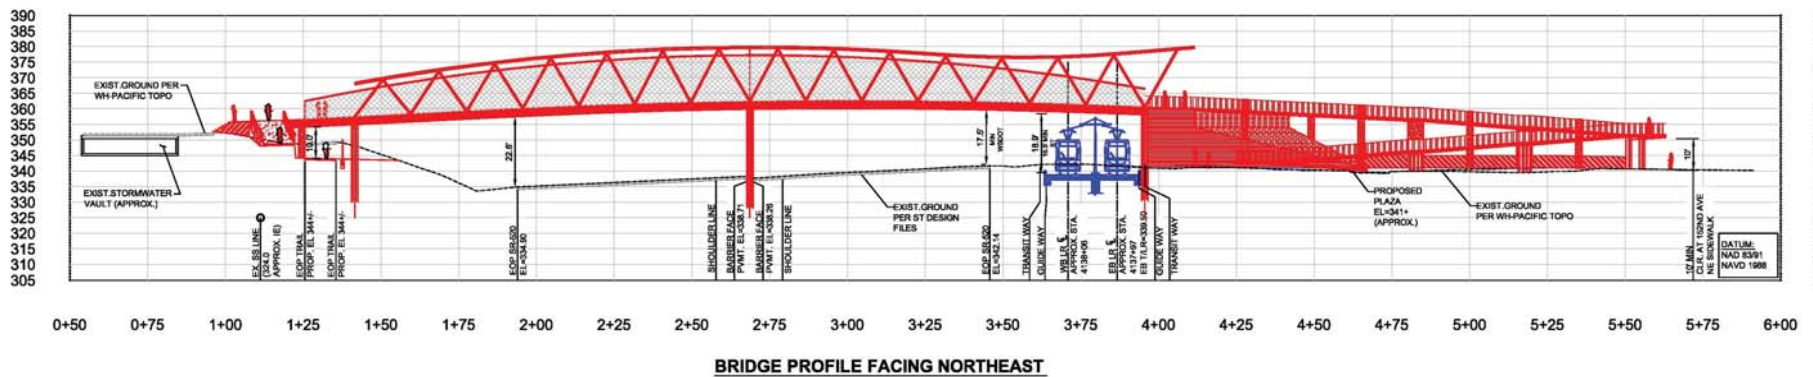

10/18/12 1:14 PM T.LIVINGSTON C:\WORKING\SR520\PP01.DWG

						DESIGNED BY: T. Livingston/C. Cheang										SCALE: 1" = 40'		<b>LINK LIGHT RAIL PROJECT EAST CORRIDOR SEGMENT D SR520 &amp; PEDESTRIAN-BICYCLE BRIDGE OVERLAKE VILLAGE</b>		DRAWING No.: S-41	
						DRAWN BY: T. Livingston								FILENAME: 00C-PP01		CONTRACT UNIT (CUD): CUD				SHEET No.: REV:	
						CHECKED BY: R. GORMAN															
No. DATE DSN CHK APP REVISION						APPROVED BY: X. XXXXXX		SUBMITTED BY: CITY OF REDMOND / HDR		DATE: 10/18/2012		APPROVED BY: X. XXXXXX		DATE: MM/DD/YY		DATE: MM/DD/YY					



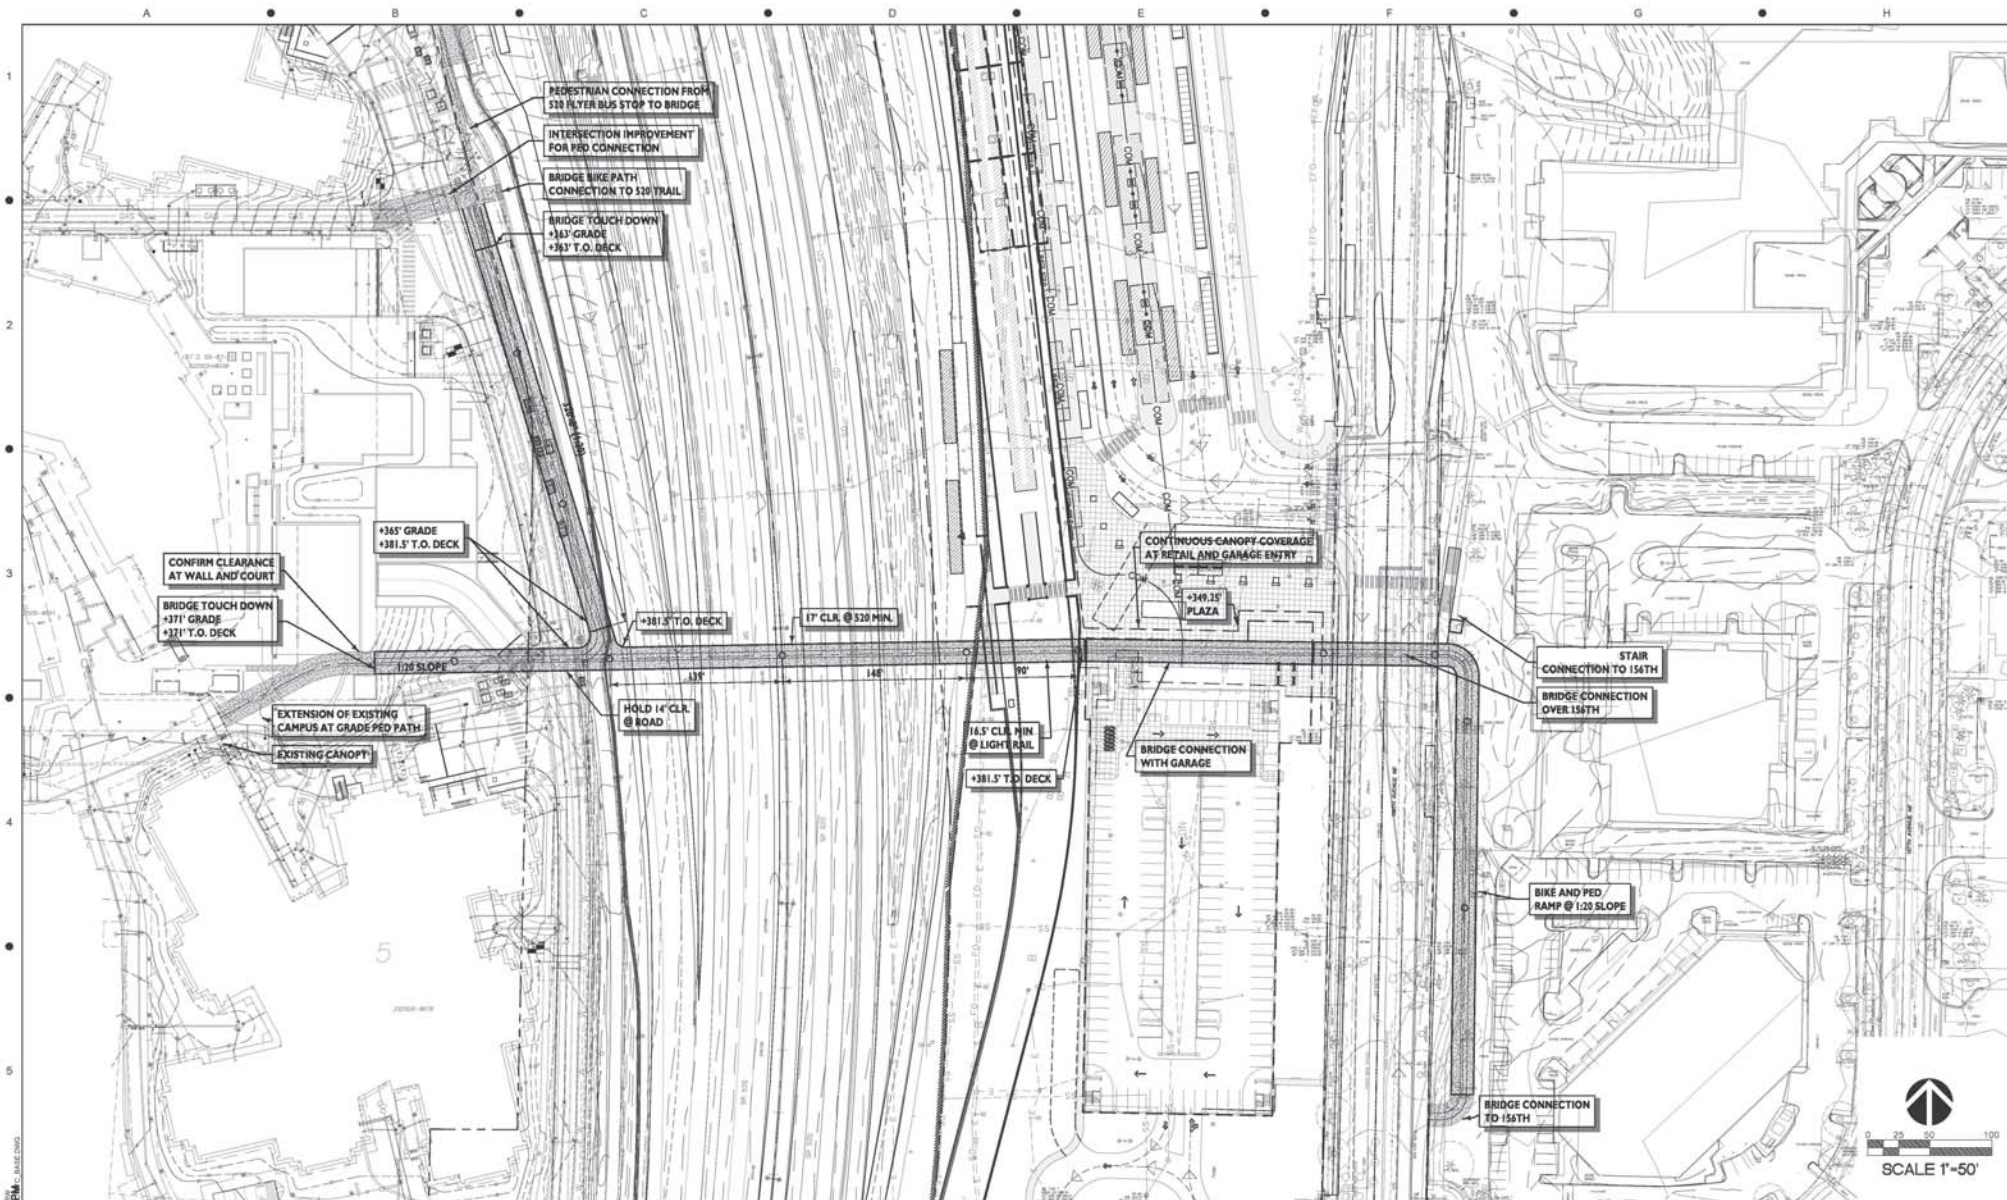

No. Date Des. Chk. App. Revisions					Designed By: _____ Drawn By: _____ Checked By: _____ Approved By: _____		Submitted: _____ Date: _____ Approved: _____		Scale: 1"=50' Filename: OTC BASE.dwg Contract No.: _____ Date: 2012-08-27		LINK LIGHT RAIL PROJECT EAST CORRIDOR SEGMENT D ARCHITECTURAL SR520 & PEDESTRIAN-BICYCLE BRIDGE OVERLAKE TRANSIT CENTER		Drawing No. S-42 Sheet No. _____ Rev No. _____	
-----------------------------------	--	--	--	--	--	--	--	--	--	--	--	--	---	--

8/29/2012 4:27:55 PM  
 8/29/2012 4:27:55 PM