

02/22/24 | 3:03 PM | ASCHEPPE
C:\PWORKING\WEST01\DWG\OMFS-M08-CXP101-128.DWG

MATCHLINE:
SEE DWG M08-CXP114

MATCHLINE:
SEE DWG M08-CXP110

SEE S08-CXP SHEETS FOR LIMITS OF
DEMOLITION WITHIN VDOT ROW




MATCHLINE:
SEE DWG M08-CXP120

GENERAL NOTES

- DEMOLITION AREA INCLUDES REMOVAL OF ALL ABOVE-GRADE ELEMENTS INCLUDING, BUT NOT LIMITED TO TREES, LIGHTING, BUILDINGS, AND PARKING LOT APPURTENANCES.
- REFER TO COMPOSITE UTILITY PLANS FOR DEMOLITION AND ABANDONMENT OF EXISTING UTILITIES WITHIN THE PROJECT AREA.

LEGEND:

- ASPHALT DEMOLITION
- CLEARING AND GRUBBING
- SIDEWALK DEMOLITION
- CONCRETE DRIVEWAY DEMOLITION
- STRUCTURE DEMOLITION
- CURB AND GUTTER DEMOLITION
- WALL DEMOLITION
- FENCE DEMOLITION
- IMPACT AREA LINE

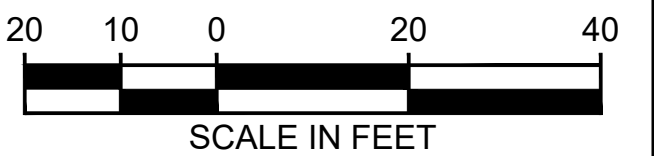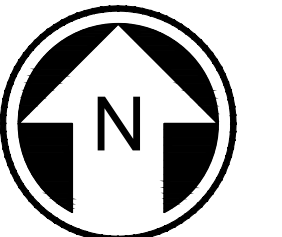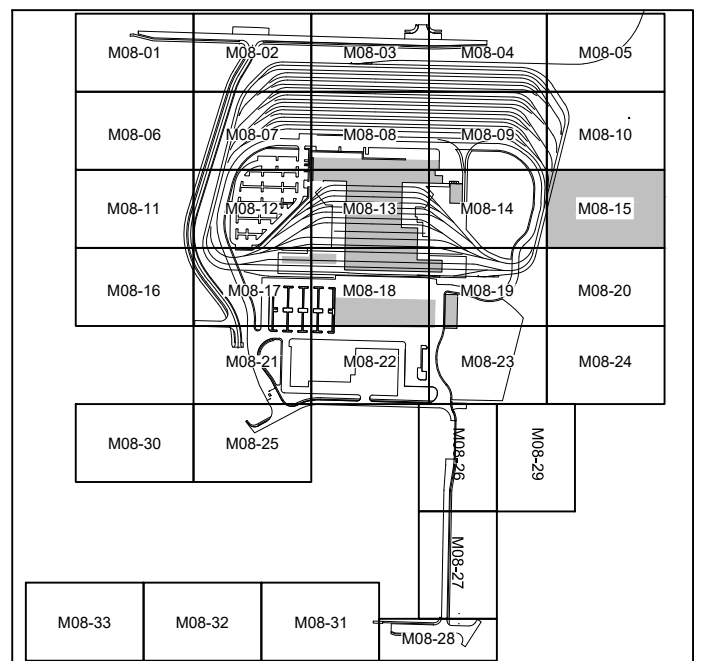


NOT FOR
CONSTRUCTION

Refer to the plan set COVER drawing
for disclaimers regarding this drawing.

REFERENCE CONCEPT DRAWINGS

No.	DATE	DSN	CHK	APP	REVISION

DESIGNED BY:
K. McDONALD
DRAWN BY:
J. LUM
CHECKED BY:
P. LOPEZ-HILFIKER
APPROVED BY:
P. LOPEZ-HILFIKER

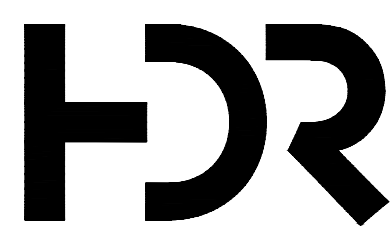

SUBMITTED BY:
PABLO LOPEZ-HILFIKER

DATE:
2/27/2024

REVIEWED BY:

LINE IS 1" AT
FULL SCALE



DATE:

PACKAGE

SCALE:
1"=20'
FILENAME:
OMFS-M08-CXP101-129
CONTRACT No.:
AE-0030-17
DATE:
2/27/2024

SOUND TRANSIT
PRELIMINARY ENGINEERING PLANS
OPERATIONS & MAINTENANCE FACILITY SOUTH

CIVIL
DEMOLITION PLAN

DRAWING No.:
M08-CXP115
FACILITY ID:
M08
SHEET No.: REV:


02/22/24 | 3:03 PM | ASCHEPPE
C:\PWORKING\WEST01\DWG\OMFS-M08-CXP101-128.DWG

Refer to the plan set COVER drawing
for disclaimers regarding this drawing.

REFERENCE CONCEPT DRAWINGS					
No.	DATE	DSN	CHK	APP	REVISION

DESIGNED BY:
K. McDONALD
DRAWN BY:
J. LUM
CHECKED BY:
P. LOPEZ-HILFIKER
APPROVED BY:
P. LOPEZ-HILFIKER



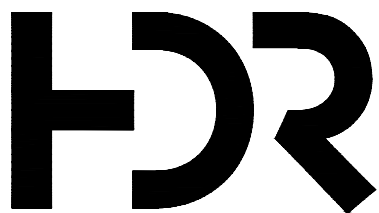

SUBMITTED BY:
PABLO LOPEZ-HILFIKER

DATE:
2/27/2024

REVIEWED BY:

LINE IS 1" AT
FULL SCALE



DATE:

PACKAGE #

SCALE:
1"=20'

FILENAME:
OMFS-M08-CXP101-129

CONTRACT No.:
AE-0030-17

DATE:
2/27/2024

**SOUND TRANSIT
PRELIMINARY ENGINEERING PLANS**

OPERATIONS & MAINTENANCE FACILITY SOUTH


CIVIL
DEMOLITION PLAN

DRAWING No.:
M08-CXP116

FACILITY ID:
M08

SHEET No.: REV:



MATCHLINE:
SEE DWG M08-CXP111

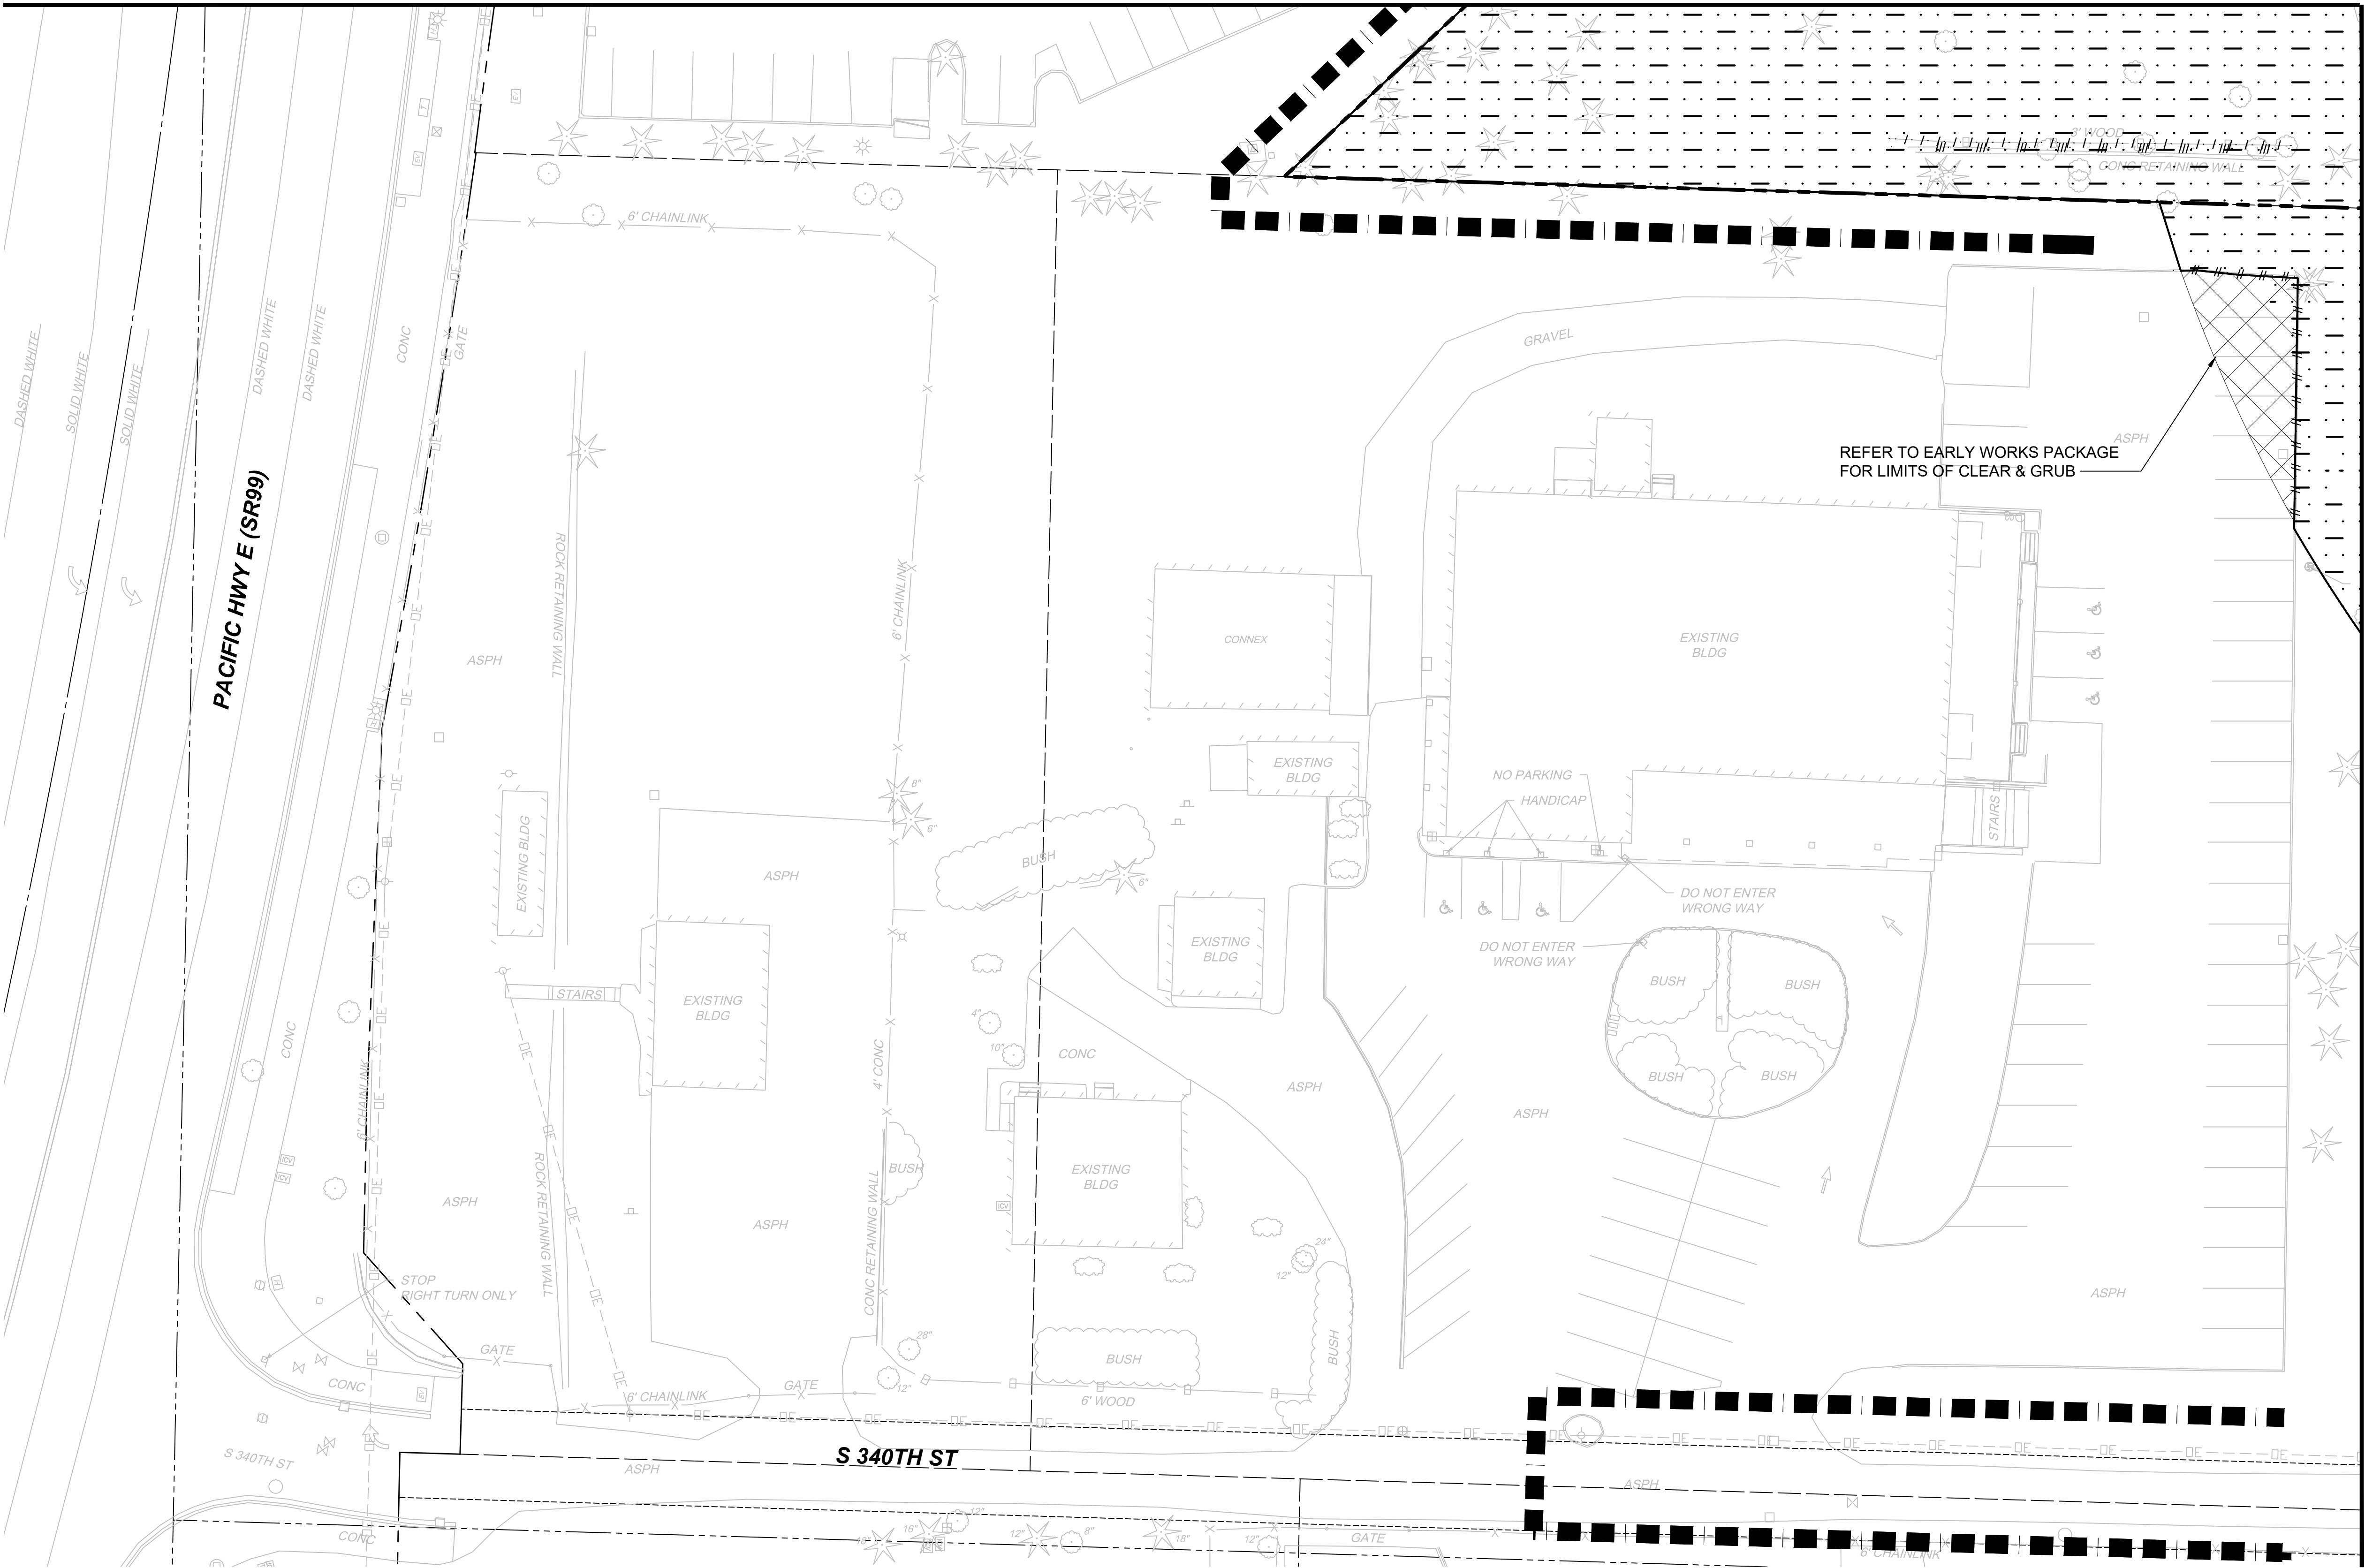

- GENERAL NOTES**
- DEMOLITION AREA INCLUDES REMOVAL OF ALL ABOVE-GRADE ELEMENTS INCLUDING, BUT NOT LIMITED TO TREES, LIGHTING, BUILDINGS, AND PARKING LOT APPURTENANCES.
 - REFER TO COMPOSITE UTILITY PLANS FOR DEMOLITION AND ABANDONMENT OF EXISTING UTILITIES WITHIN THE PROJECT AREA.

- LEGEND:**
- ASPHALT DEMOLITION
 - CLEARING AND GRUBBING
 - SIDEWALK DEMOLITION
 - CONCRETE DRIVEWAY DEMOLITION
 - STRUCTURE DEMOLITION
 - CURB AND GUTTER DEMOLITION
 - WALL DEMOLITION
 - FENCE DEMOLITION
 - IMPACT AREA LINE

MATCHLINE:
SEE DWG M08-CXP117

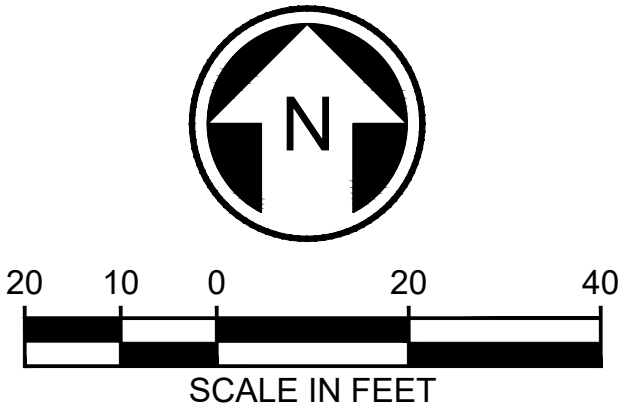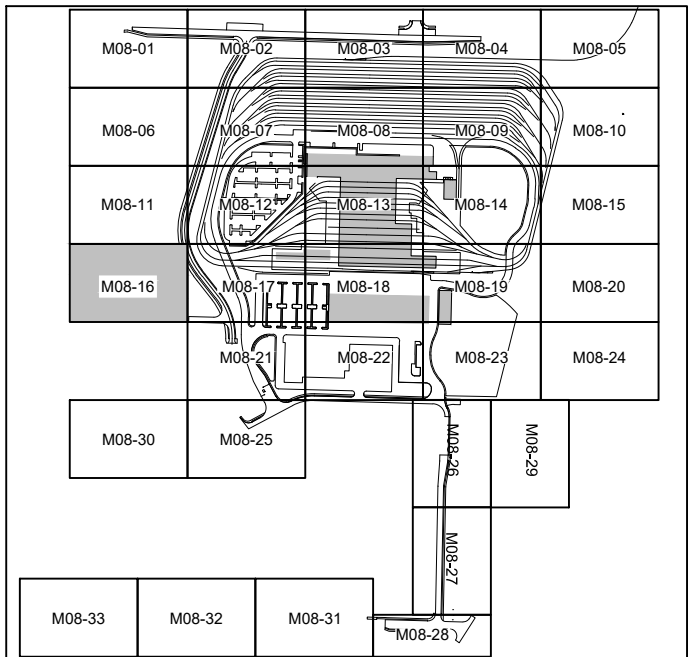


NOT FOR
CONSTRUCTION

02/22/24 | 3:04 PM | ASCHEPPE
C:\PWORKING\WEST01\DWG\OMFS-M08-CXP-01-128.DWG

MATCHLINE:
SEE DWG M08-CXP116

MATCHLINE:
SEE DWG M08-CXP112

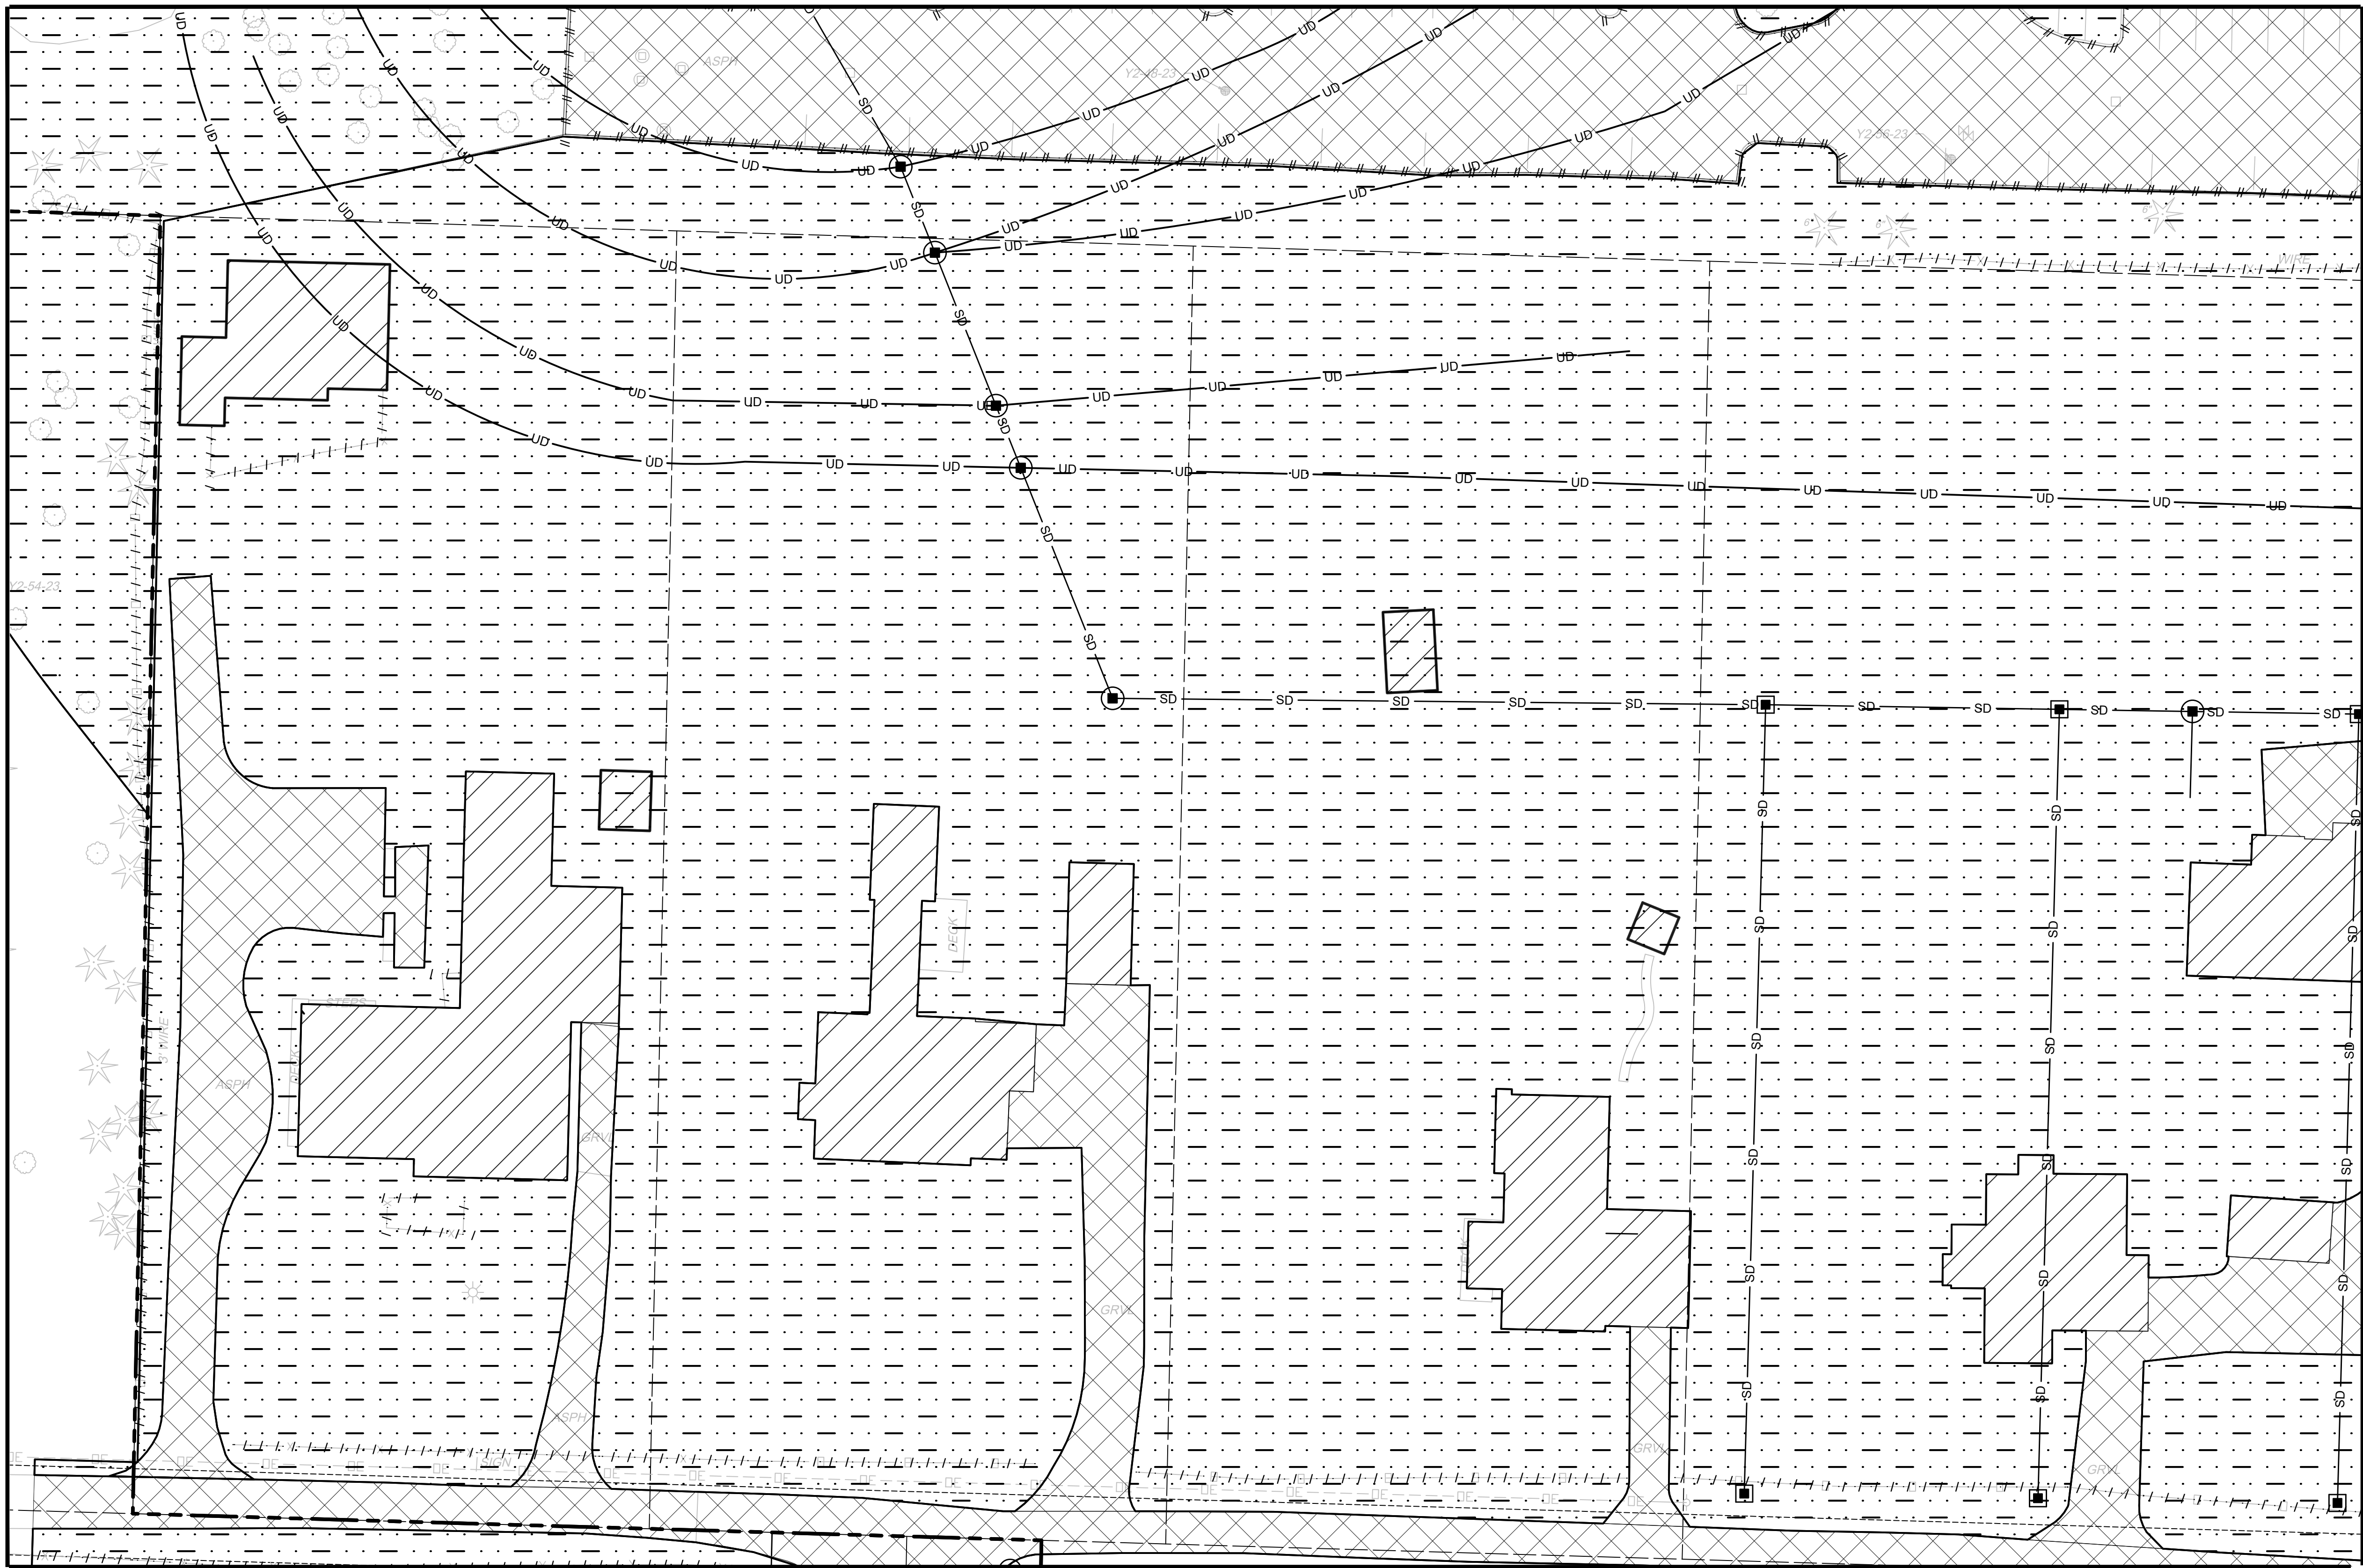

MATCHLINE:
SEE DWG M08-CXP121



GENERAL NOTES

- DEMOLITION AREA INCLUDES REMOVAL OF ALL ABOVE-GRADE ELEMENTS INCLUDING, BUT NOT LIMITED TO TREES, LIGHTING, BUILDINGS, AND PARKING LOT APPURTENANCES.
- REFER TO COMPOSITE UTILITY PLANS FOR DEMOLITION AND ABANDONMENT OF EXISTING UTILITIES WITHIN THE PROJECT AREA.

LEGEND:

- ASPHALT DEMOLITION
- CLEARING AND GRUBBING
- SIDEWALK DEMOLITION
- CONCRETE DRIVEWAY DEMOLITION
- STRUCTURE DEMOLITION
- CURB AND GUTTER DEMOLITION
- WALL DEMOLITION
- FENCE DEMOLITION
- IMPACT AREA LINE

MATCHLINE:
SEE DWG M08-CXP118

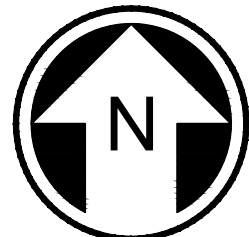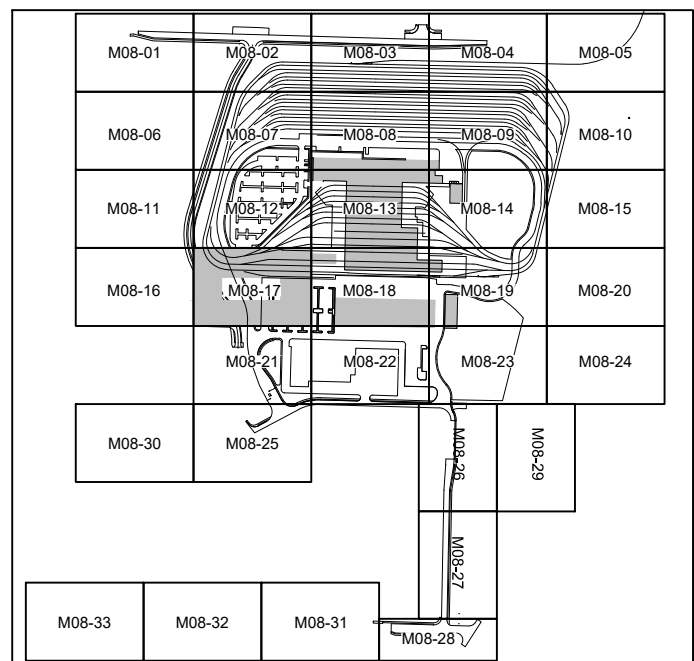


NOT FOR
CONSTRUCTION

REFERENCE CONCEPT DRAWINGS

No.	DATE	DSN	CHK	APP	REVISION

DESIGNED BY:
K. McDONALD
DRAWN BY:
J. LUM
CHECKED BY:
P. LOPEZ-HILFIKER
APPROVED BY:
P. LOPEZ-HILFIKER

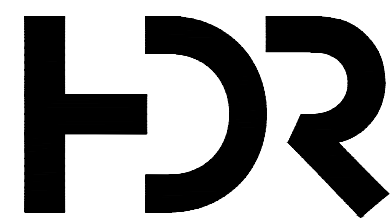

SUBMITTED BY:
PABLO LOPEZ-HILFIKER

DATE:
2/27/2024

REVIEWED BY:

LINE IS 1" AT
FULL SCALE



DATE:

PACKAGE #

SCALE:
1"=20'
FILENAME:
OMFS-M08-CXP101-129
CONTRACT No.:
AE-0030-17
DATE:
2/27/2024


SOUND TRANSIT
PRELIMINARY ENGINEERING PLANS
OPERATIONS & MAINTENANCE FACILITY SOUTH
CIVIL
DEMOLITION PLAN

DRAWING No.:
M08-CXP117
FACILITY ID:
M08
SHEET No.: REV:

02/22/24 | 3:04 PM | ASCHEPPE
C:\PWORKING\WEST01\DWG\OMFS-M08-CXP101-128.DWG

MATCHLINE:
SEE DWG M08-CXP117

Refer to the plan set COVER drawing
for disclaimers regarding this drawing.

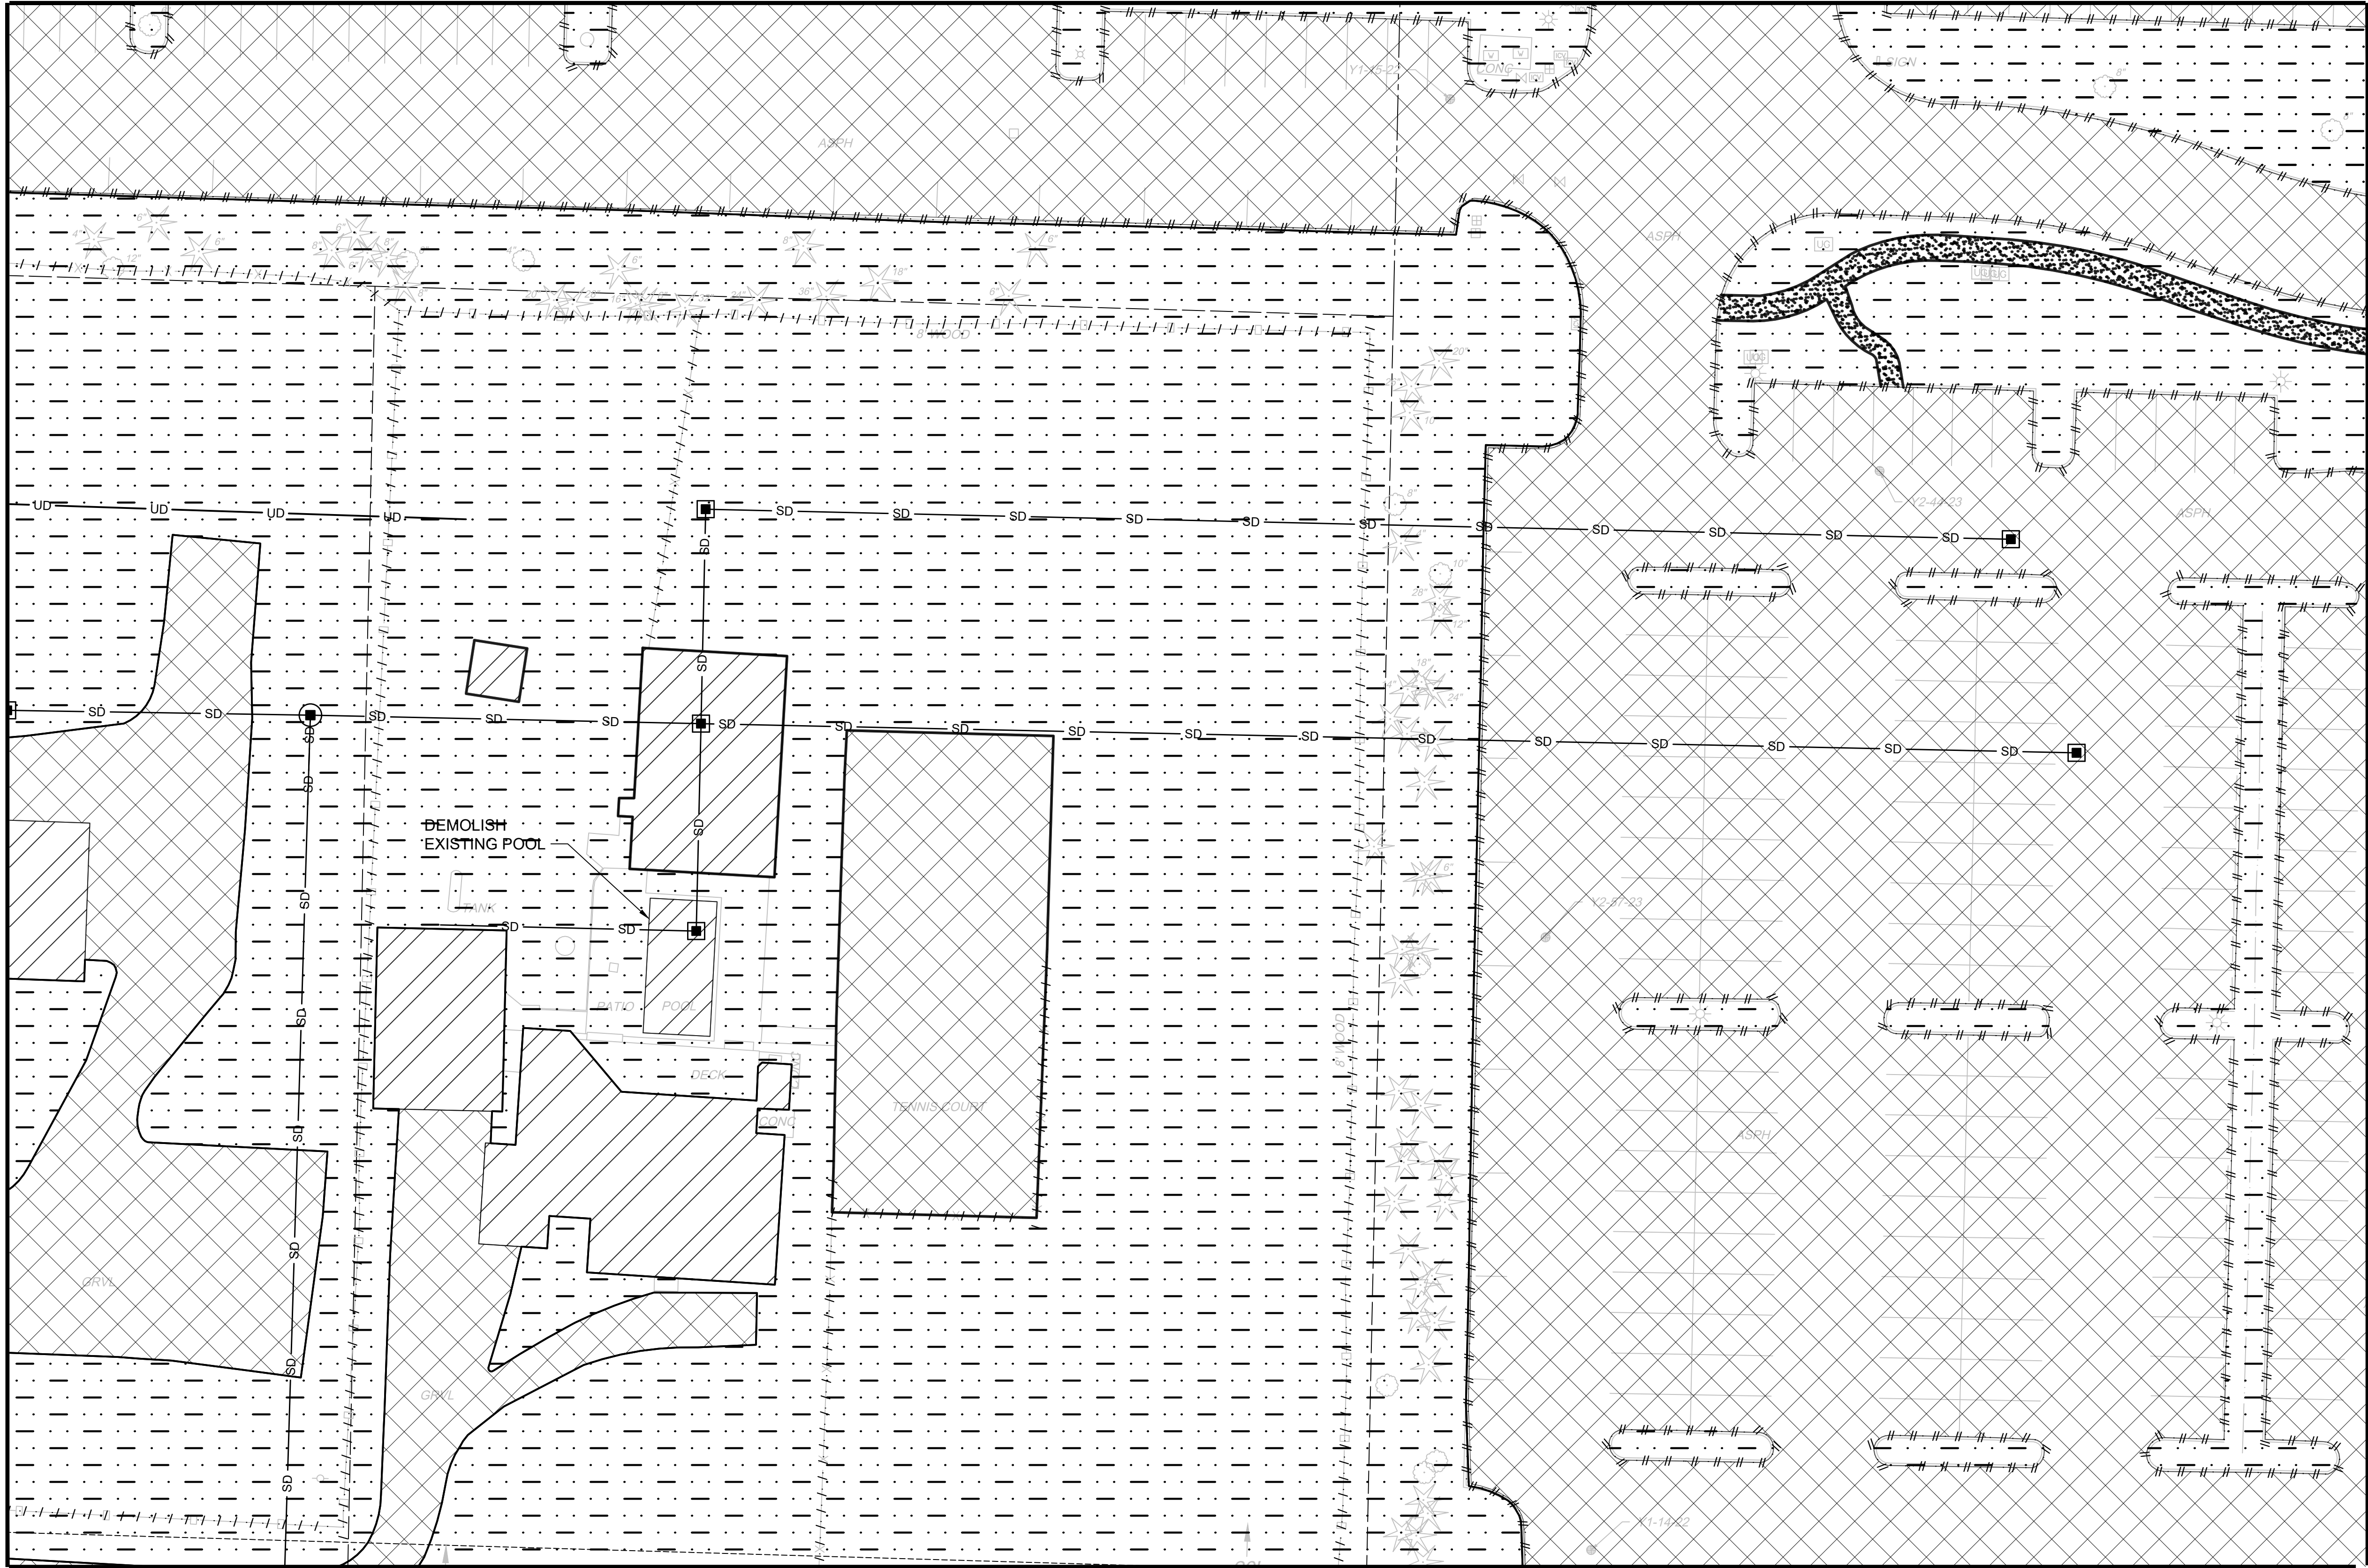

MATCHLINE:
SEE DWG M08-CXP113

MATCHLINE:
SEE DWG M08-CXP122




GENERAL NOTES

- DEMOLITION AREA INCLUDES REMOVAL OF ALL ABOVE-GRADE ELEMENTS INCLUDING, BUT NOT LIMITED TO TREES, LIGHTING, BUILDINGS, AND PARKING LOT APPURTENANCES.
- REFER TO COMPOSITE UTILITY PLANS FOR DEMOLITION AND ABANDONMENT OF EXISTING UTILITIES WITHIN THE PROJECT AREA.

LEGEND:

- ASPHALT DEMOLITION
- CLEARING AND GRUBBING
- SIDEWALK DEMOLITION
- CONCRETE DRIVEWAY DEMOLITION
- STRUCTURE DEMOLITION
- CURB AND GUTTER DEMOLITION
- WALL DEMOLITION
- FENCE DEMOLITION
- IMPACT AREA LINE

MATCHLINE:
SEE DWG M08-CXP119

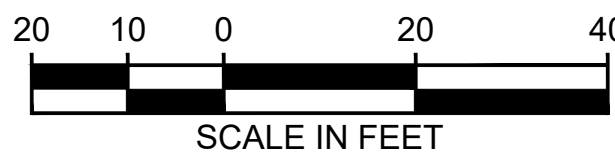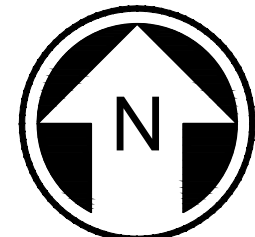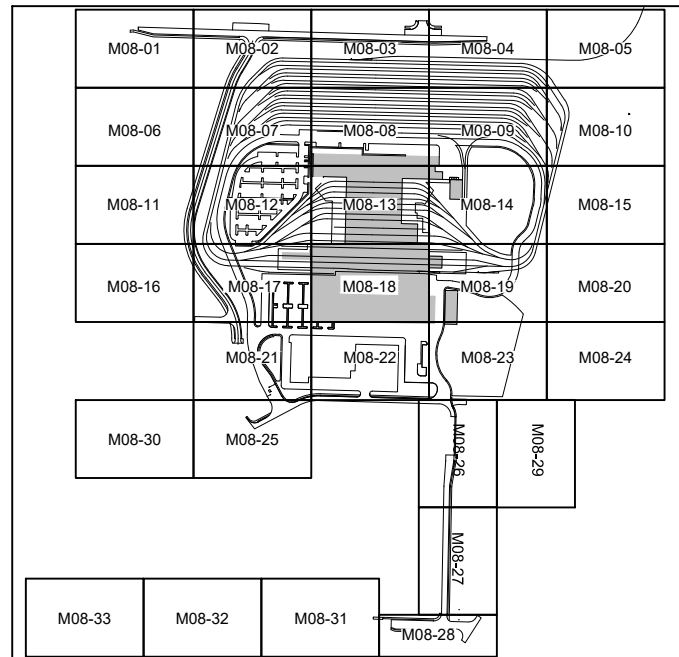


NOT FOR
CONSTRUCTION

REFERENCE CONCEPT DRAWINGS

No.	DATE	DSN	CHK	APP	REVISION

DESIGNED BY:
K. McDONALD
DRAWN BY:
J. LUM
CHECKED BY:
P. LOPEZ-HILFIKER
APPROVED BY:
P. LOPEZ-HILFIKER

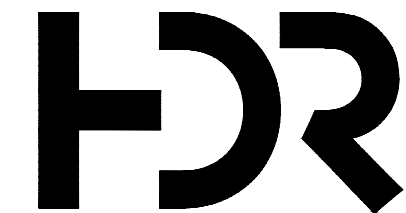

SUBMITTED BY:
PABLO LOPEZ-HILFIKER

DATE:
2/27/2024

REVIEWED BY:

LINE IS 1" AT
FULL SCALE



DATE:

PACKAGE

SCALE:
1"=20'
FILENAME:
OMFS-M08-CXP101-129
CONTRACT No.:
AE-0030-17
DATE:
2/27/2024

SOUND TRANSIT
PRELIMINARY ENGINEERING PLANS
OPERATIONS & MAINTENANCE FACILITY SOUTH

CIVIL
DEMOLITION PLAN


DRAWING No.:
M08-CXP118
FACILITY ID:
M08
SHEET No.: REV:

Refer to the plan set COVER drawing
for disclaimers regarding this drawing.

REFERENCE CONCEPT DRAWINGS

No.	DATE	DSN	CHK	APP	REVISION

DESIGNED BY:
K. McDONALD
DRAWN BY:
J. LUM
CHECKED BY:
P. LOPEZ-HILFIKER
APPROVED BY:
P. LOPEZ-HILFIKER

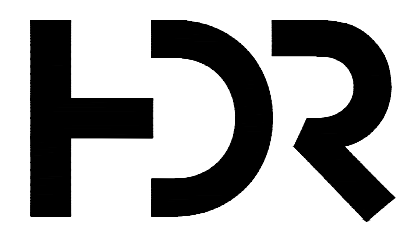

SUBMITTED BY:
PABLO LOPEZ-HILFIKER

DATE:
2/27/2024

REVIEWED BY:



DATE:

PACKAGE

SCALE:
1"=20'
FILENAME:
OMFS-M08-CXP101-129
CONTRACT No.:
AE-0030-17
DATE:
2/27/2024

SOUND TRANSIT
PRELIMINARY ENGINEERING PLANS
OPERATIONS & MAINTENANCE FACILITY SOUTH

CIVIL
DEMOLITION PLAN

DRAWING No.:
M08-CXP119
FACILITY ID:
M08
SHEET No.: REV:

MATCHLINE:
SEE DWG M08-CXP114



MATCHLINE:
SEE DWG M08-CXP118

MATCHLINE:
SEE DWG M08-CXP120

MATCHLINE:
SEE DWG M08-CXP123

- ### GENERAL NOTES
- DEMOLITION AREA INCLUDES REMOVAL OF ALL ABOVE-GRADE ELEMENTS INCLUDING, BUT NOT LIMITED TO TREES, LIGHTING, BUILDINGS, AND PARKING LOT APPURTENANCES.
 - REFER TO COMPOSITE UTILITY PLANS FOR DEMOLITION AND ABANDONMENT OF EXISTING UTILITIES WITHIN THE PROJECT AREA.

- ### LEGEND:
- ASPHALT DEMOLITION
 - CLEARING AND GRUBBING
 - SIDEWALK DEMOLITION
 - CONCRETE DRIVEWAY DEMOLITION
 - STRUCTURE DEMOLITION
 - CURB AND GUTTER DEMOLITION
 - WALL DEMOLITION
 - FENCE DEMOLITION
 - IMPACT AREA LINE

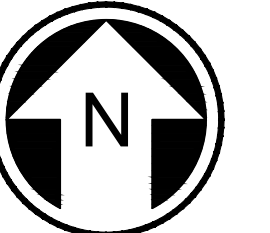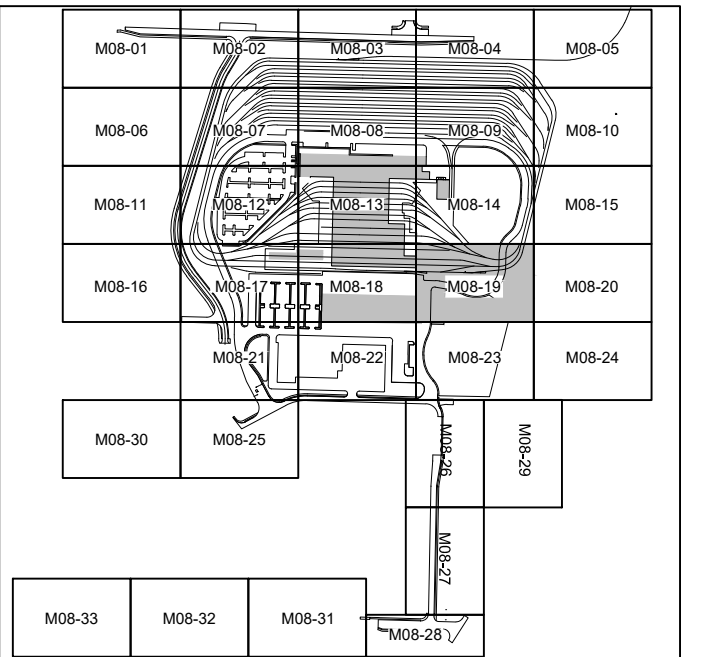

20 10 0 20 40
SCALE IN FEET



**NOT FOR
CONSTRUCTION**

**MATCHLINE:
SEE DWG M08-CXP115**

GENERAL NOTES

1. DEMOLITION AREA INCLUDES REMOVAL OF ALL ABOVE-GRADE ELEMENTS INCLUDING, BUT NOT LIMITED TO TREES, LIGHTING, BUILDINGS, AND PARKING LOT APPURTENANCES.
2. REFER TO COMPOSITE UTILITY PLANS FOR DEMOLITION AND ABANDONMENT OF EXISTING UTILITIES WITHIN THE PROJECT AREA.

LEGEND:

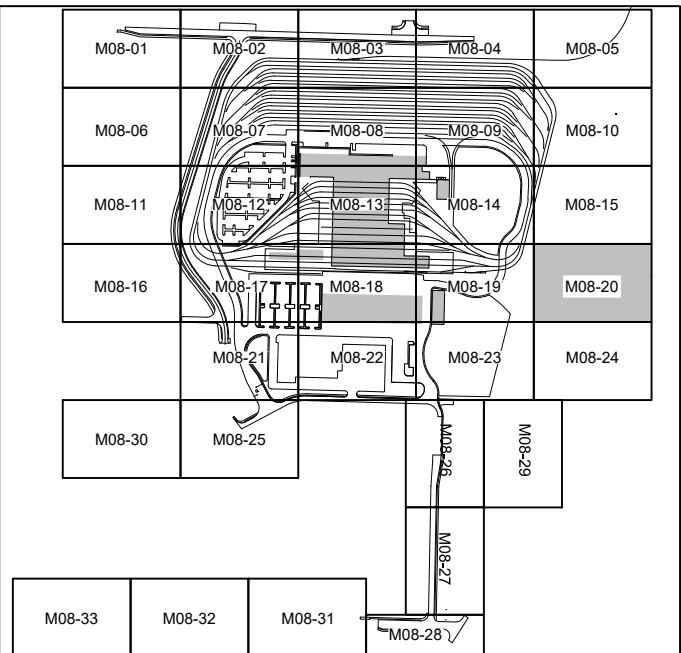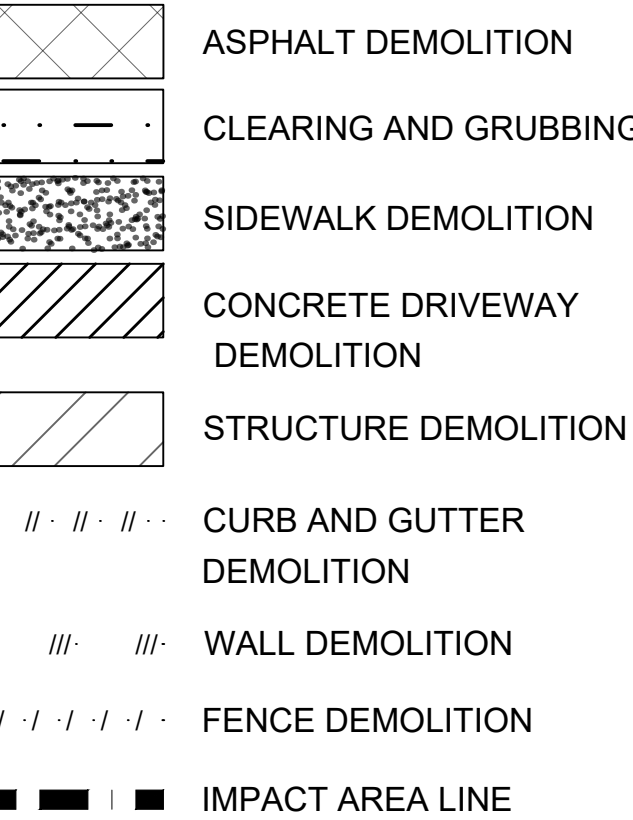


NOT FOR
CONSTRUCTION

**MATCHLINE:
SEE DWG M08-CXP119**

**MATCHLINE:
SEE DWG M08-CXP124**


AHJ

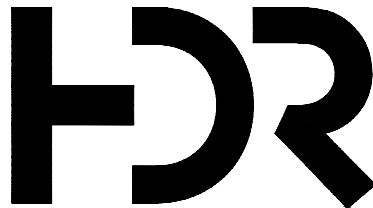

SUBMITTED BY:
PABLO LOPEZ-HILFIKER

DATE:
2/27/202

REVIEWED BY

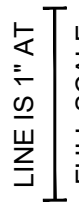**PACKAGE #**

SCALE:

1"=20'
FILENAME:

OMFS-M08-C
CONTRACT No.:
AE-0030-17

DATE:
2/27/2024

SOUND TRANSIT
PRELIMINARY ENGINEERING PLANS
OPERATIONS & MAINTENANCE FACILITY SOUT

CIVIL DEMOLITION PLAN

DRAWING No.

M08-CXP12

FACILITY ID

QUEST No. :

REV:

REFERENCE CONCEPT DRAWINGS

No.	DATE	DSN	CHK	APP	REVISION

DESIGNED BY:

K. MCDONALD

DRAWN BY:

J. LUM

CHECKED BY:

P. LOPEZ-HILFIKER

APPROVED BY:


*Refer to the plan set COVER drawing
for disclaimers regarding this drawing*

02/22/24 | 3:05 PM | ASCHEPPE
C:\PWORKING\WEST01\DWG\OMFS-M08-CXP101-128.DWG

Refer to the plan set COVER drawing
for disclaimers regarding this drawing.

REFERENCE CONCEPT DRAWINGS					
No.	DATE	DSN	CHK	APP	REVISION

DESIGNED BY:
K. McDONALD
DRAWN BY:
J. LUM
CHECKED BY:
P. LOPEZ-HILFIKER
APPROVED BY:
P. LOPEZ-HILFIKER

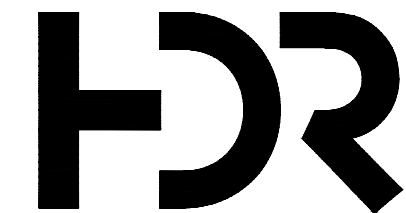

SUBMITTED BY: PABLO LOPEZ-HILFIKER
DATE: 2/27/2024
REVIEWED BY:
DATE:

LINE IS 1" AT
FULL SCALE




PACKAGE #
SCALE: 1"=20'
FILENAME: OMFS-M08-CXP101-129
CONTRACT No.: AE-0030-17
DATE: 2/27/2024

SOUND TRANSIT
PRELIMINARY ENGINEERING PLANS
OPERATIONS & MAINTENANCE FACILITY SOUTH
CIVIL
DEMOLITION PLAN

DRAWING No.: **M08-CXP121**
FACILITY ID: M08
SHEET No.: REV:

MATCHLINE:
SEE DWG M08-CXP117


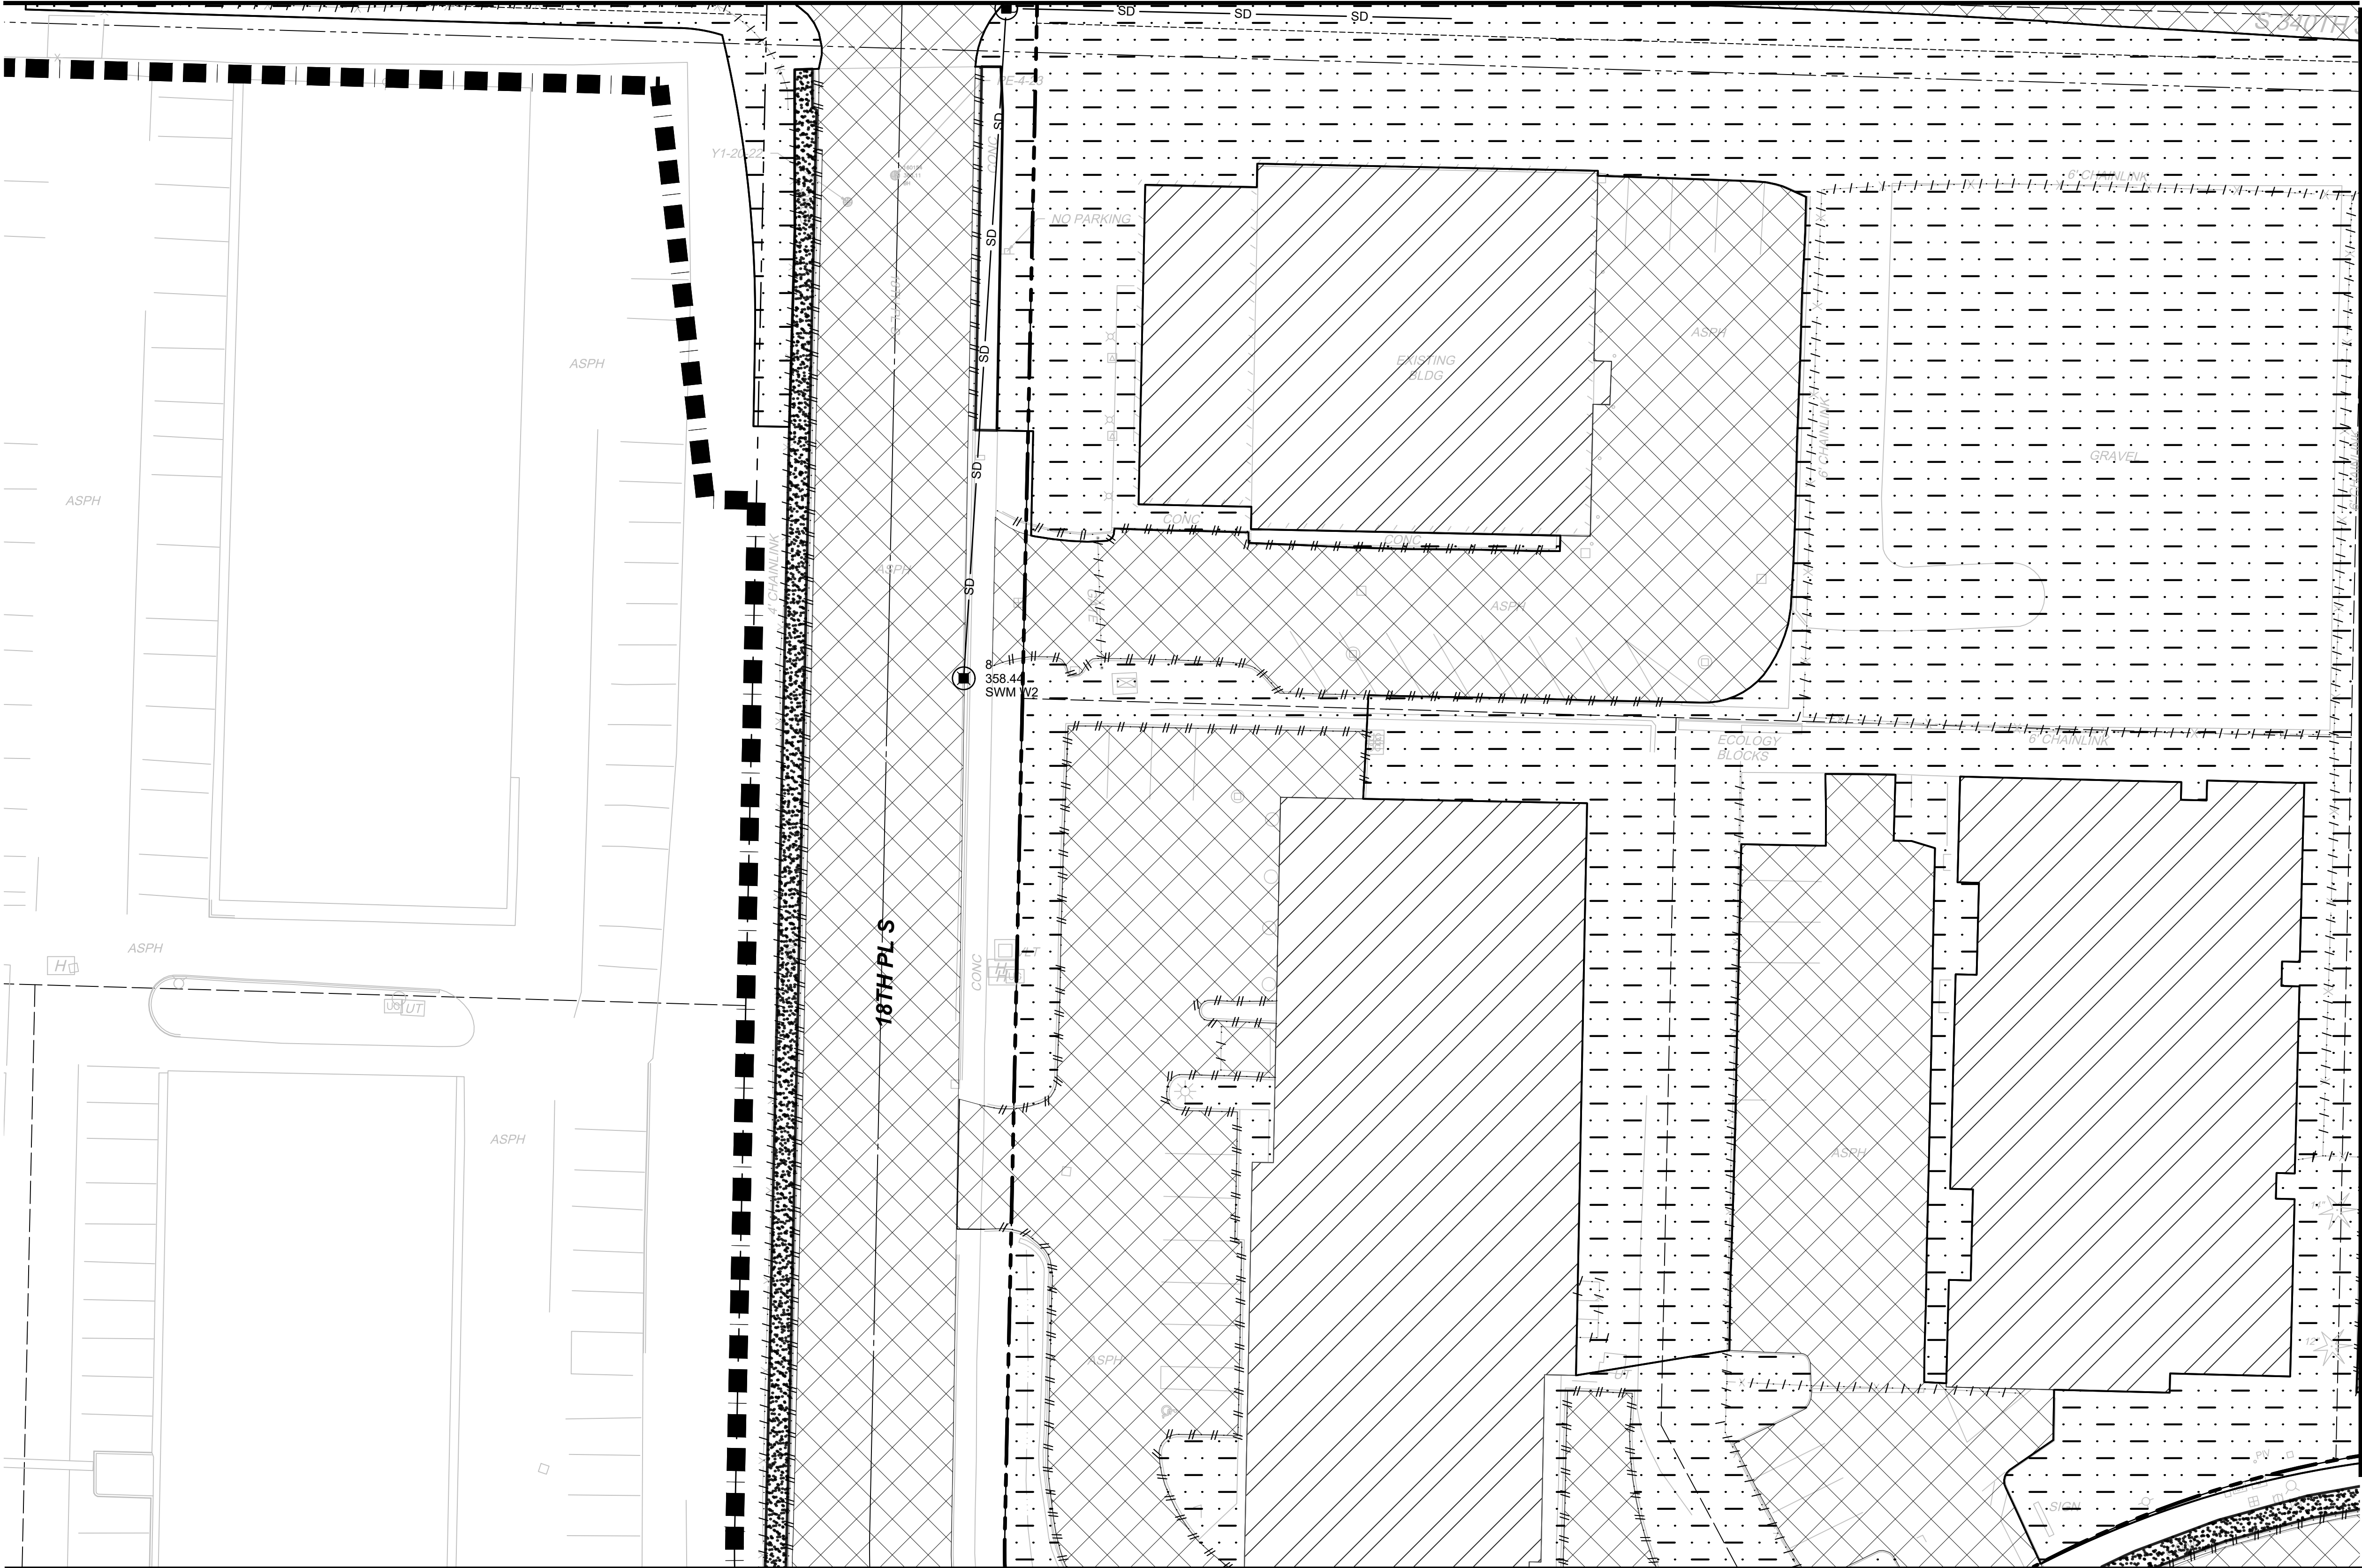


MATCHLINE:
SEE DWG M08-CXP125

- GENERAL NOTES**
- DEMOLITION AREA INCLUDES REMOVAL OF ALL ABOVE-GRADE ELEMENTS INCLUDING, BUT NOT LIMITED TO TREES, LIGHTING, BUILDINGS, AND PARKING LOT APPURTENANCES.
 - REFER TO COMPOSITE UTILITY PLANS FOR DEMOLITION AND ABANDONMENT OF EXISTING UTILITIES WITHIN THE PROJECT AREA.

- LEGEND:**
- ASPHALT DEMOLITION
 - CLEARING AND GRUBBING
 - SIDEWALK DEMOLITION
 - CONCRETE DRIVEWAY DEMOLITION
 - STRUCTURE DEMOLITION
 - CURB AND GUTTER DEMOLITION
 - WALL DEMOLITION
 - FENCE DEMOLITION
 - IMPACT AREA LINE

MATCHLINE:
SEE DWG M08-CXP122

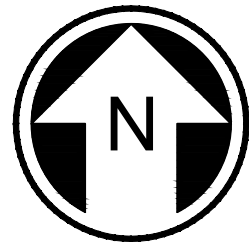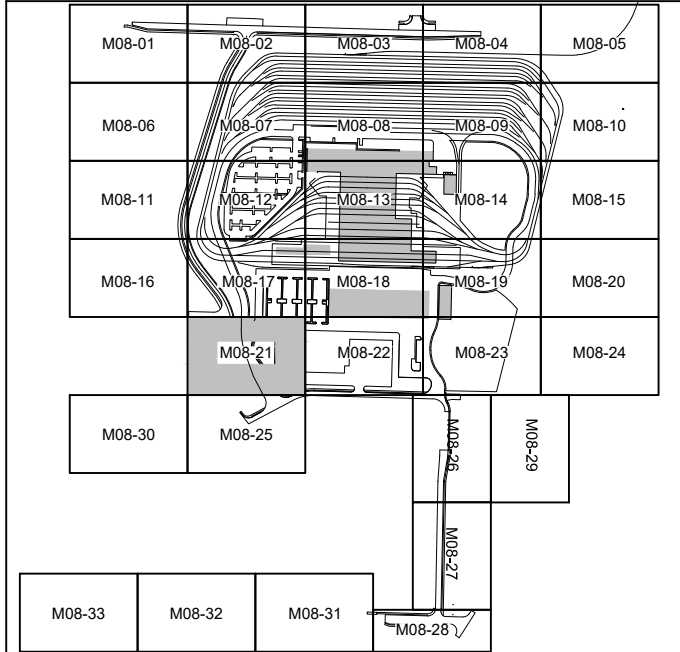


NOT FOR
CONSTRUCTION

02/27/24 | 3:06 PM | ASCHPEPE
C:\PWORKING\WEST01\02772714\OMFS-M08-CXP-01-128.DWG

MATCHLINE:
SEE DWG M08-CXP121

MATCHLINE:
SEE DWG M08-CXP118

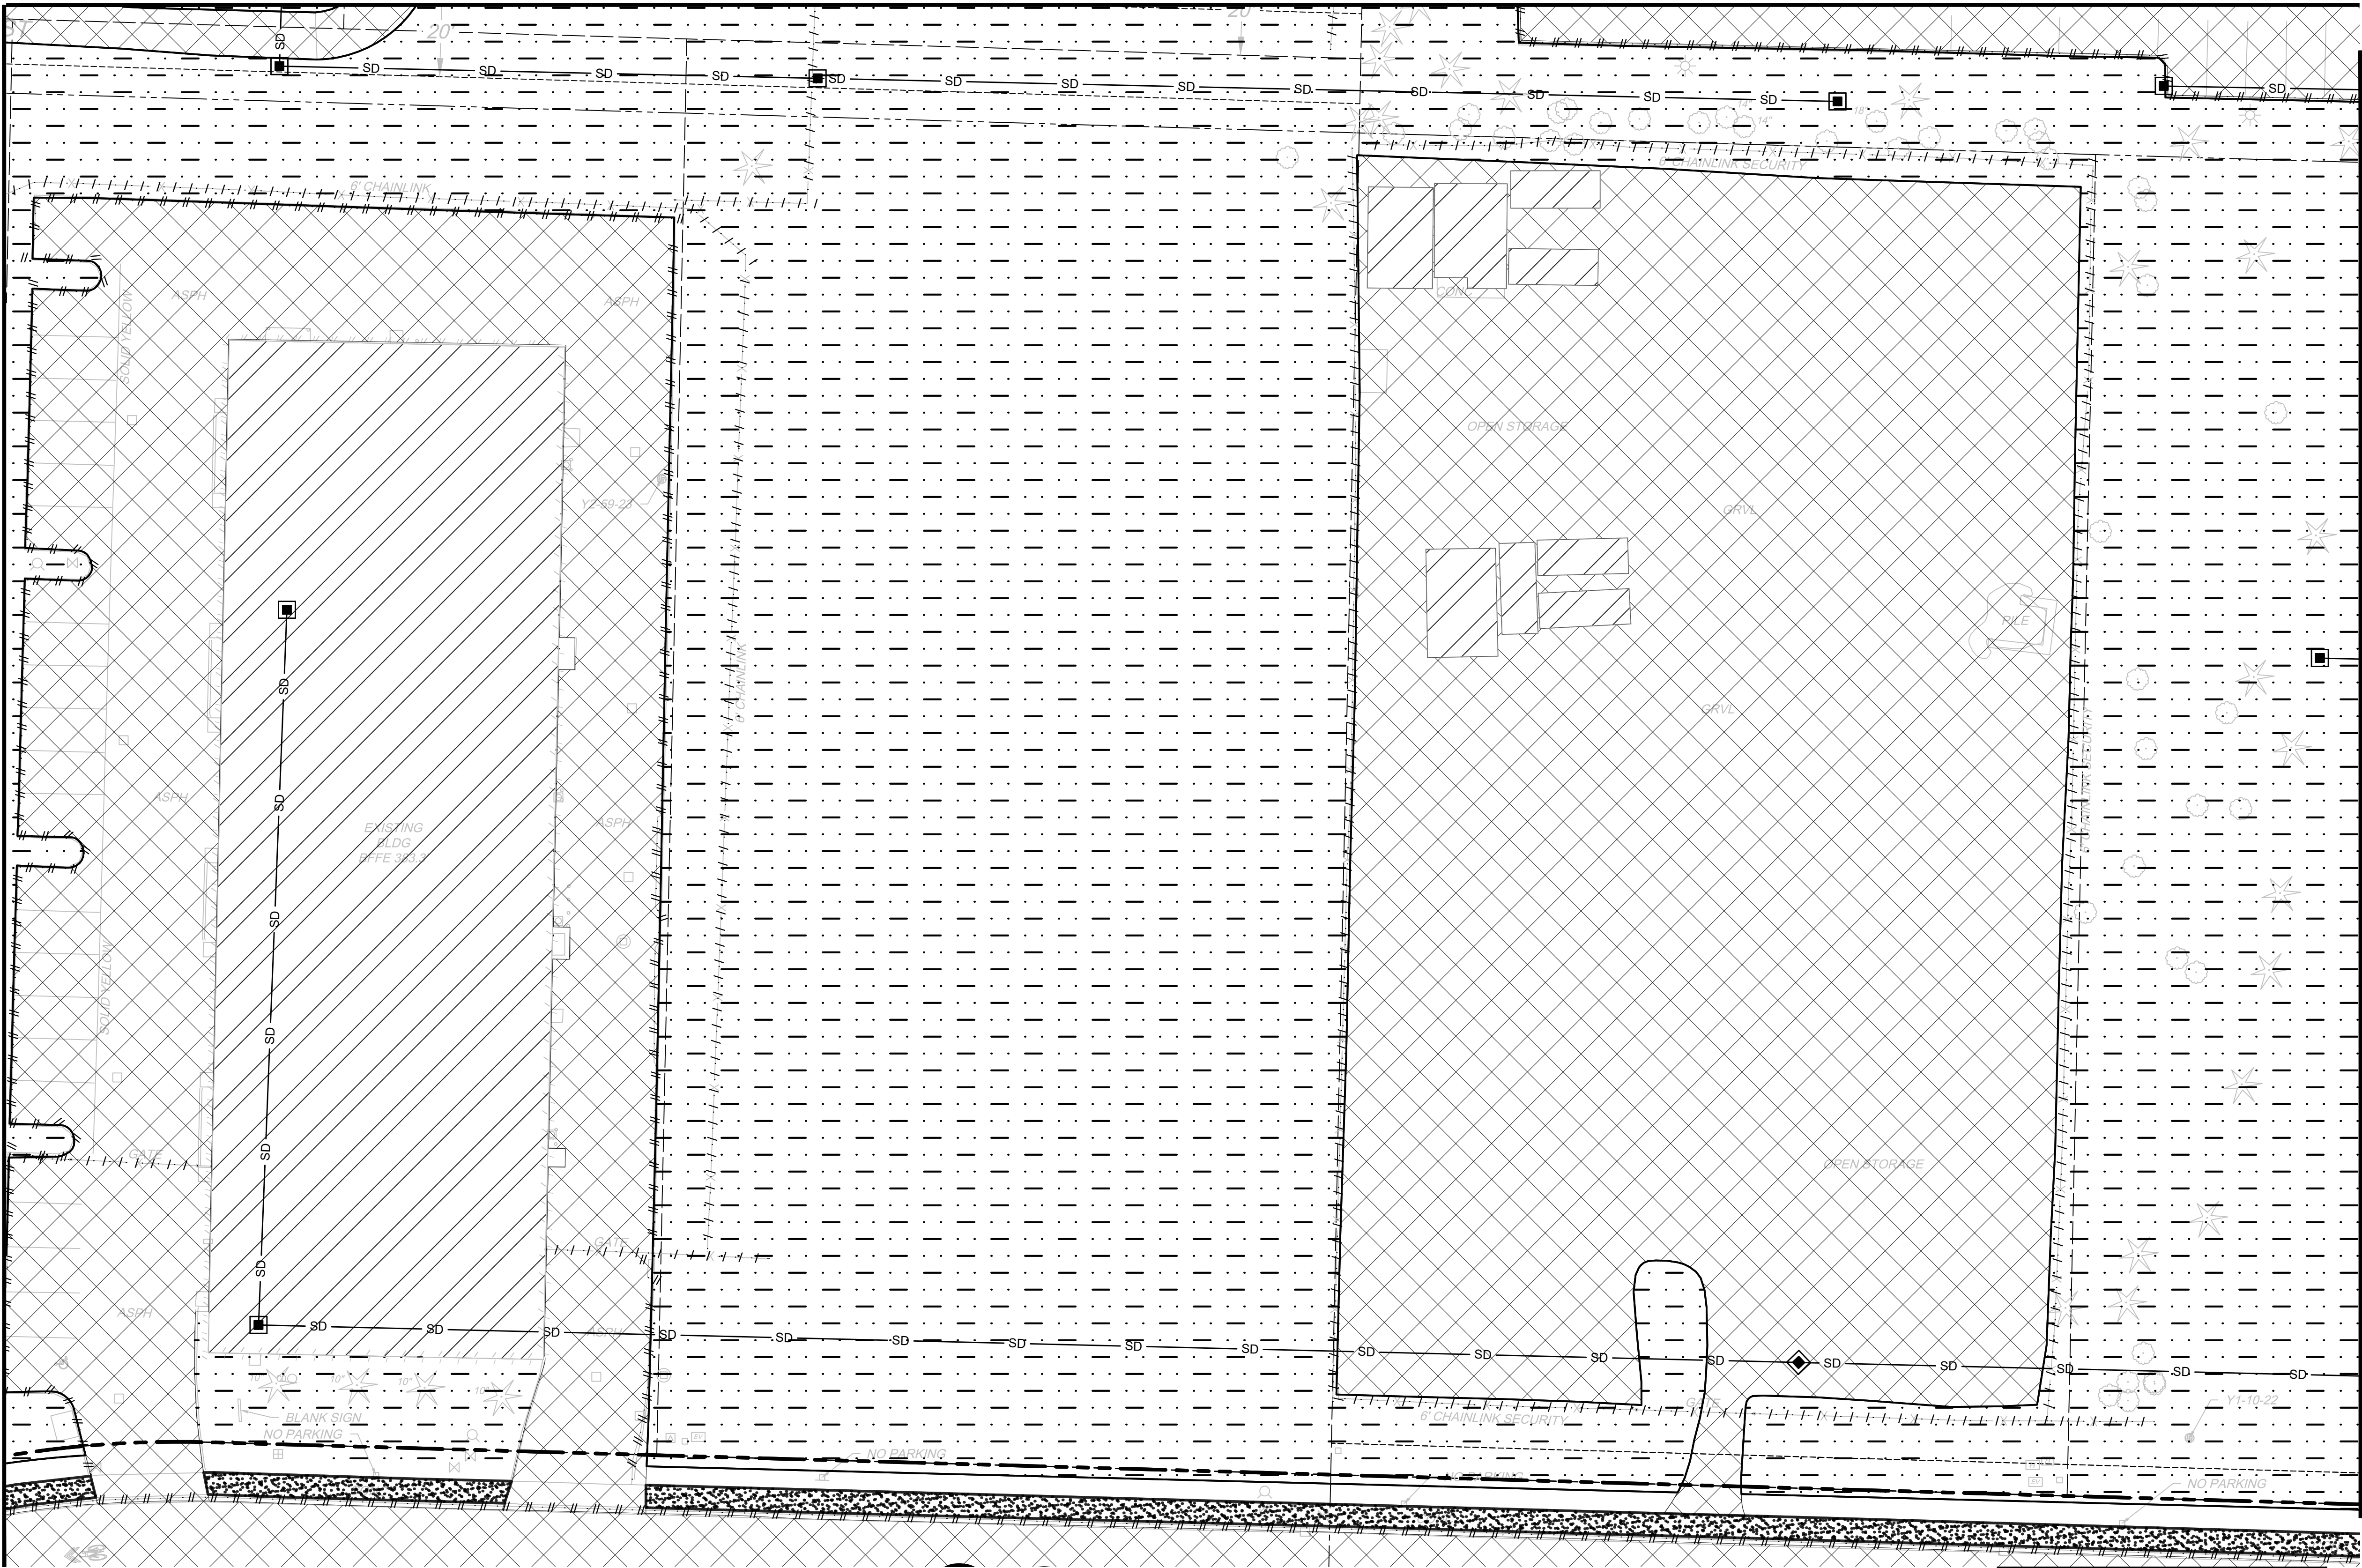

MATCHLINE:
SEE DWG M08-CXP126



GENERAL NOTES

- DEMOLITION AREA INCLUDES REMOVAL OF ALL ABOVE-GRADE ELEMENTS INCLUDING, BUT NOT LIMITED TO TREES, LIGHTING, BUILDINGS, AND PARKING LOT APPURTENANCES.
- REFER TO COMPOSITE UTILITY PLANS FOR DEMOLITION AND ABANDONMENT OF EXISTING UTILITIES WITHIN THE PROJECT AREA.


LEGEND:

- ASPHALT DEMOLITION
- CLEARING AND GRUBBING
- SIDEWALK DEMOLITION
- CONCRETE DRIVEWAY DEMOLITION
- STRUCTURE DEMOLITION
- CURB AND GUTTER DEMOLITION
- WALL DEMOLITION
- FENCE DEMOLITION
- IMPACT AREA LINE

MATCHLINE:
SEE DWG M08-CXP123

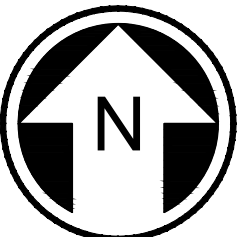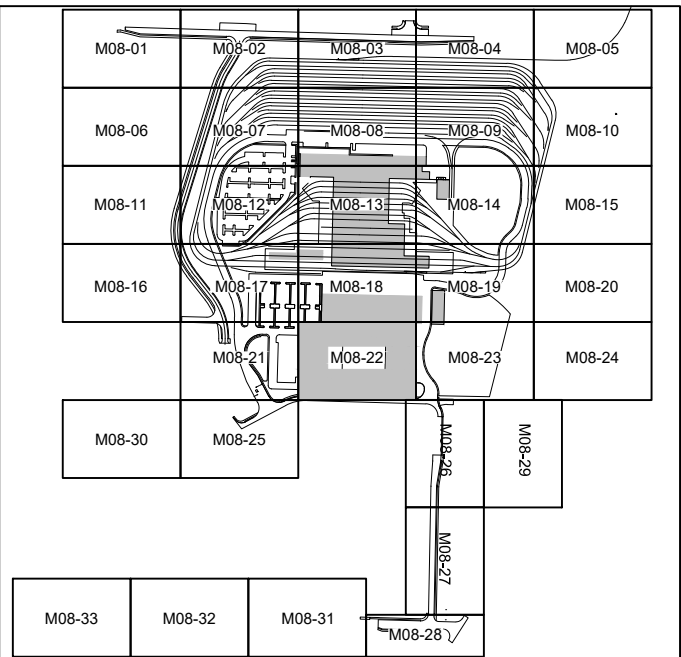


NOT FOR
CONSTRUCTION

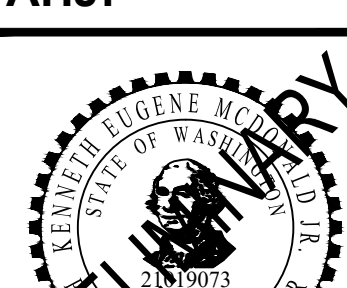Refer to the plan set COVER drawing for disclaimers regarding this drawing.										SEE DWG M08-CXP126	
REFERENCE CONCEPT DRAWINGS										AHJ:										PACKAGE #	
										DESIGNED BY: K. McDONALD															LINE IS 1" AT FULL SCALE							SCALE: 1"=20'					SOUND TRANSIT PRELIMINARY ENGINEERING PLANS OPERATIONS & MAINTENANCE FACILITY SOUTH CIVIL DEMOLITION PLAN										DRAWING No.: M08-CXP122	
DRAWN BY: J. LUM					FILENAME: OMFS-M08-CXP101-129					FACILITY ID: M08	
CHECKED BY: P. LOPEZ-HILFIKER					CONTRACT No.: AE-0030-17					SHEET No.: REV:	
APPROVED BY: P. LOPEZ-HILFIKER					SUBMITTED BY: PABLO LOPEZ-HILFIKER					DATE: 2/27/2024																						REVIEWED BY:															DATE: 2/27/2024	
No.	DATE	DSN	CHK	APP	REVISION	

02/22/24 | 3:06 PM | ASCHEPPE
C:\PWORKING\WEST01\DWG\OMFS-M08-CXP-01-128.DWG

MATCHLINE:
SEE DWG M08-CXP122

MATCHLINE:
SEE DWG M08-CXP119

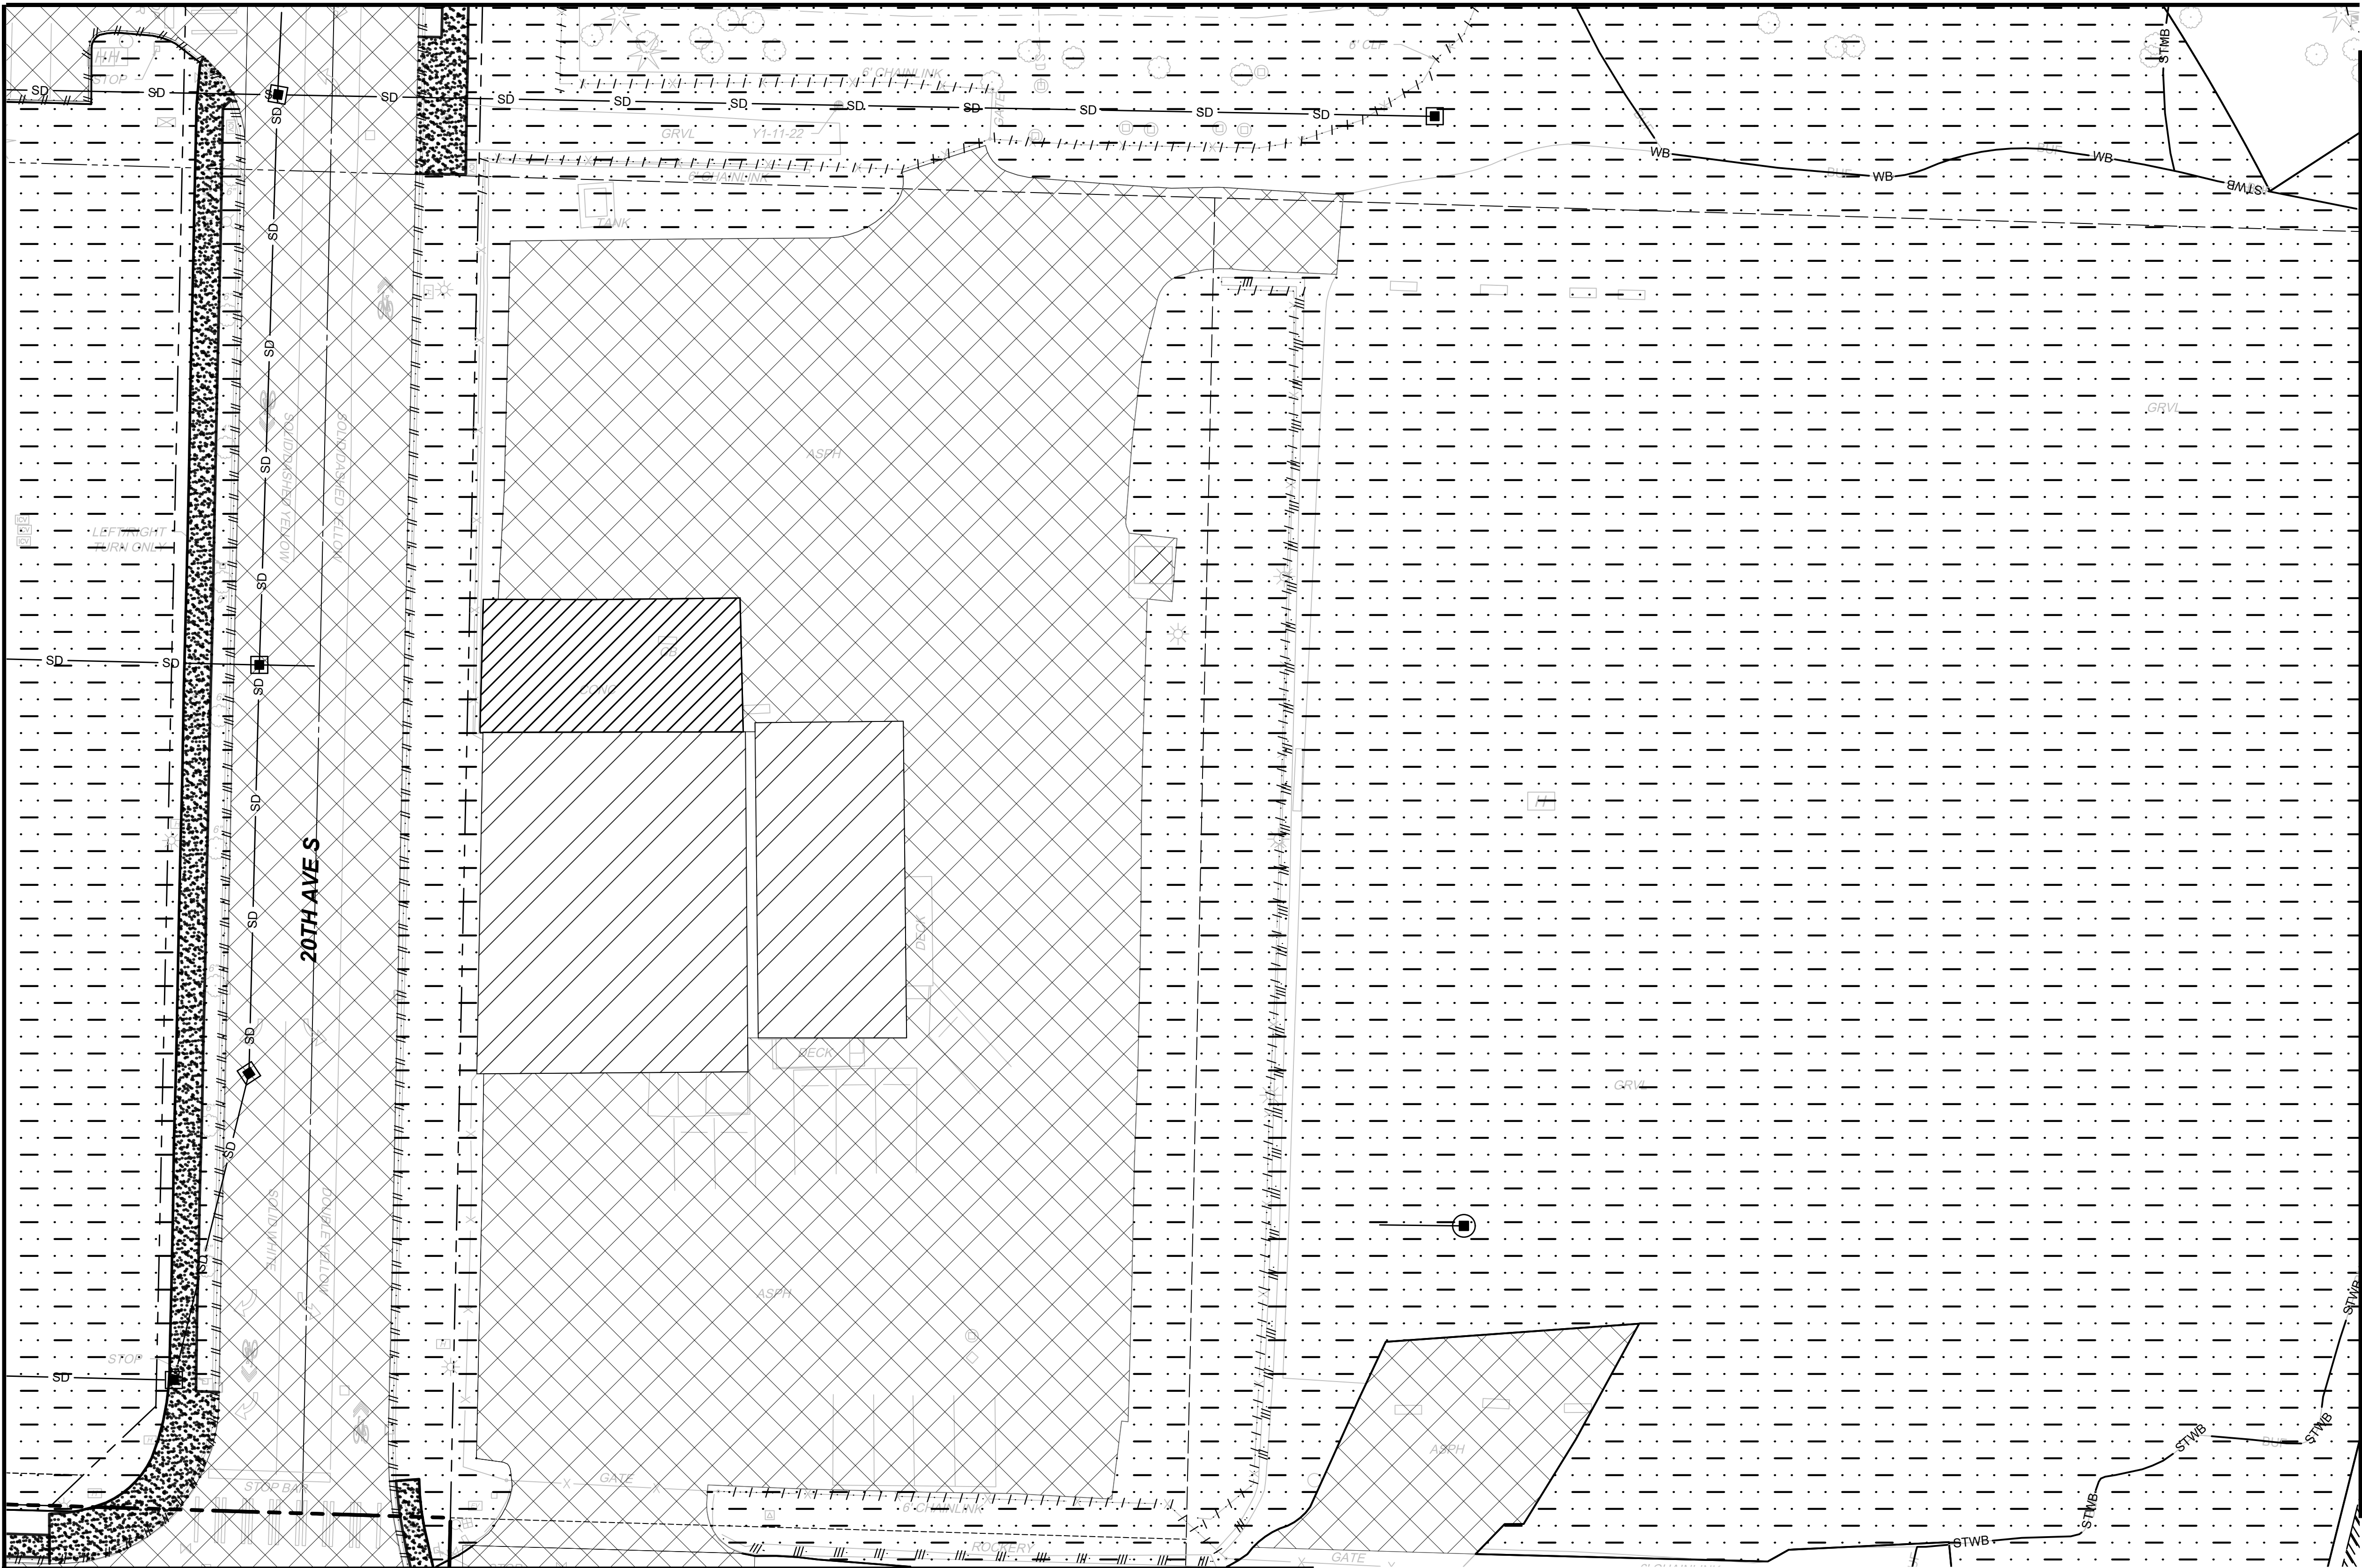

MATCHLINE:
SEE DWG M08-CXP126

Refer to the plan set COVER drawing
for disclaimers regarding this drawing.



GENERAL NOTES

- DEMOLITION AREA INCLUDES REMOVAL OF ALL ABOVE-GRADE ELEMENTS INCLUDING, BUT NOT LIMITED TO TREES, LIGHTING, BUILDINGS, AND PARKING LOT APPURTENANCES.
- REFER TO COMPOSITE UTILITY PLANS FOR DEMOLITION AND ABANDONMENT OF EXISTING UTILITIES WITHIN THE PROJECT AREA.

LEGEND:

- ASPHALT DEMOLITION
- CLEARING AND GRUBBING
- SIDEWALK DEMOLITION
- CONCRETE DRIVEWAY DEMOLITION
- STRUCTURE DEMOLITION
- CURB AND GUTTER DEMOLITION
- WALL DEMOLITION
- FENCE DEMOLITION
- IMPACT AREA LINE

MATCHLINE:
SEE DWG M08-CXP124

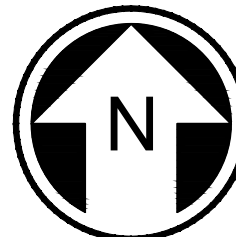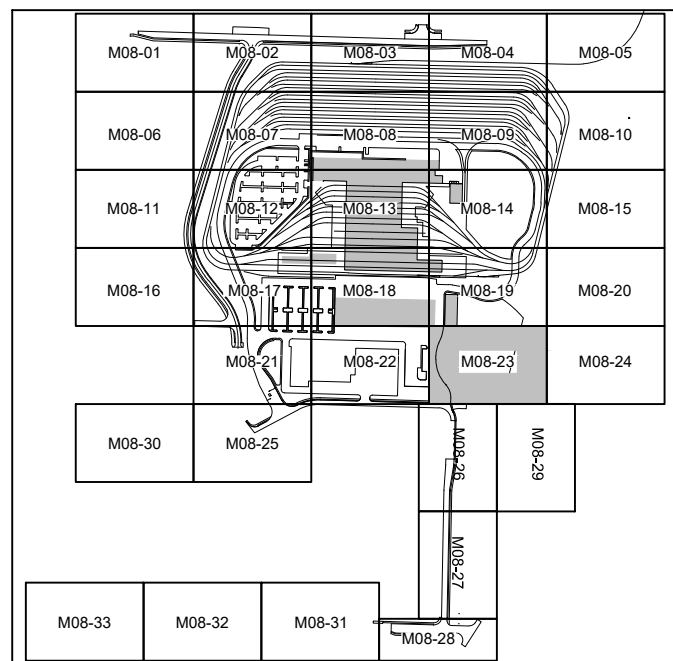

20 10 0 20 40
SCALE IN FEET


NOT FOR
CONSTRUCTION

REFERENCE CONCEPT DRAWINGS

No.	DATE	DSN	CHK	APP	REVISION

DESIGNED BY:
K. McDONALD
DRAWN BY:
J. LUM
CHECKED BY:
P. LOPEZ-HILFIKER
APPROVED BY:
P. LOPEZ-HILFIKER

AHJ:

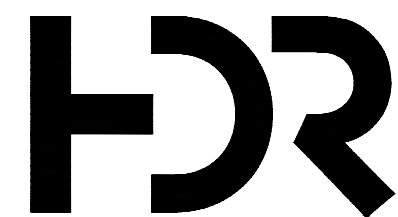

SUBMITTED BY:
PABLO LOPEZ-HILFIKER

DATE:
2/27/2024

REVIEWED BY:

LINE IS 1" AT
FULL SCALE



DATE:

PACKAGE #

SCALE:
1"=20'
FILENAME:
OMFS-M08-CXP101-129
CONTRACT No.:
AE-0030-17
DATE:
2/27/2024

SOUND TRANSIT
PRELIMINARY ENGINEERING PLANS
OPERATIONS & MAINTENANCE FACILITY SOUTH
CIVIL
DEMOLITION PLAN

DRAWING No.:
M08-CXP123
FACILITY ID:
M08
SHEET No.: REV:


02/22/24 | 3:06 PM | ASCHEPPE
C:\PWORKING\WEST01\02772714\OMFS-M08-CXP101-128.DWG

Refer to the plan set COVER drawing
for disclaimers regarding this drawing.

REFERENCE CONCEPT DRAWINGS

No.	DATE	DSN	CHK	APP	REVISION

DESIGNED BY:
K. McDONALD
DRAWN BY:
J. LUM
CHECKED BY:
P. LOPEZ-HILFIKER
APPROVED BY:
P. LOPEZ-HILFIKER

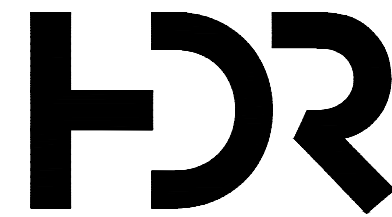

SUBMITTED BY:
PABLO LOPEZ-HILFIKER

DATE:
2/27/2024

REVIEWED BY:

LINE IS 1" AT
FULL SCALE



DATE:

PACKAGE

SCALE:
1"=20'
FILENAME:
OMFS-M08-CXP101-128
CONTRACT No.:
AE-0030-17
DATE:
2/27/2024


SOUND TRANSIT
PRELIMINARY ENGINEERING PLANS
OPERATIONS & MAINTENANCE FACILITY SOUTH

CIVIL
DEMOLITION PLAN

DRAWING No.:
M08-CXP124
FACILITY ID:
M08
SHEET No.: REV:

MATCHLINE:
SEE DWG M08-CXP120

MATCHLINE:
SEE DWG M08-CXP123



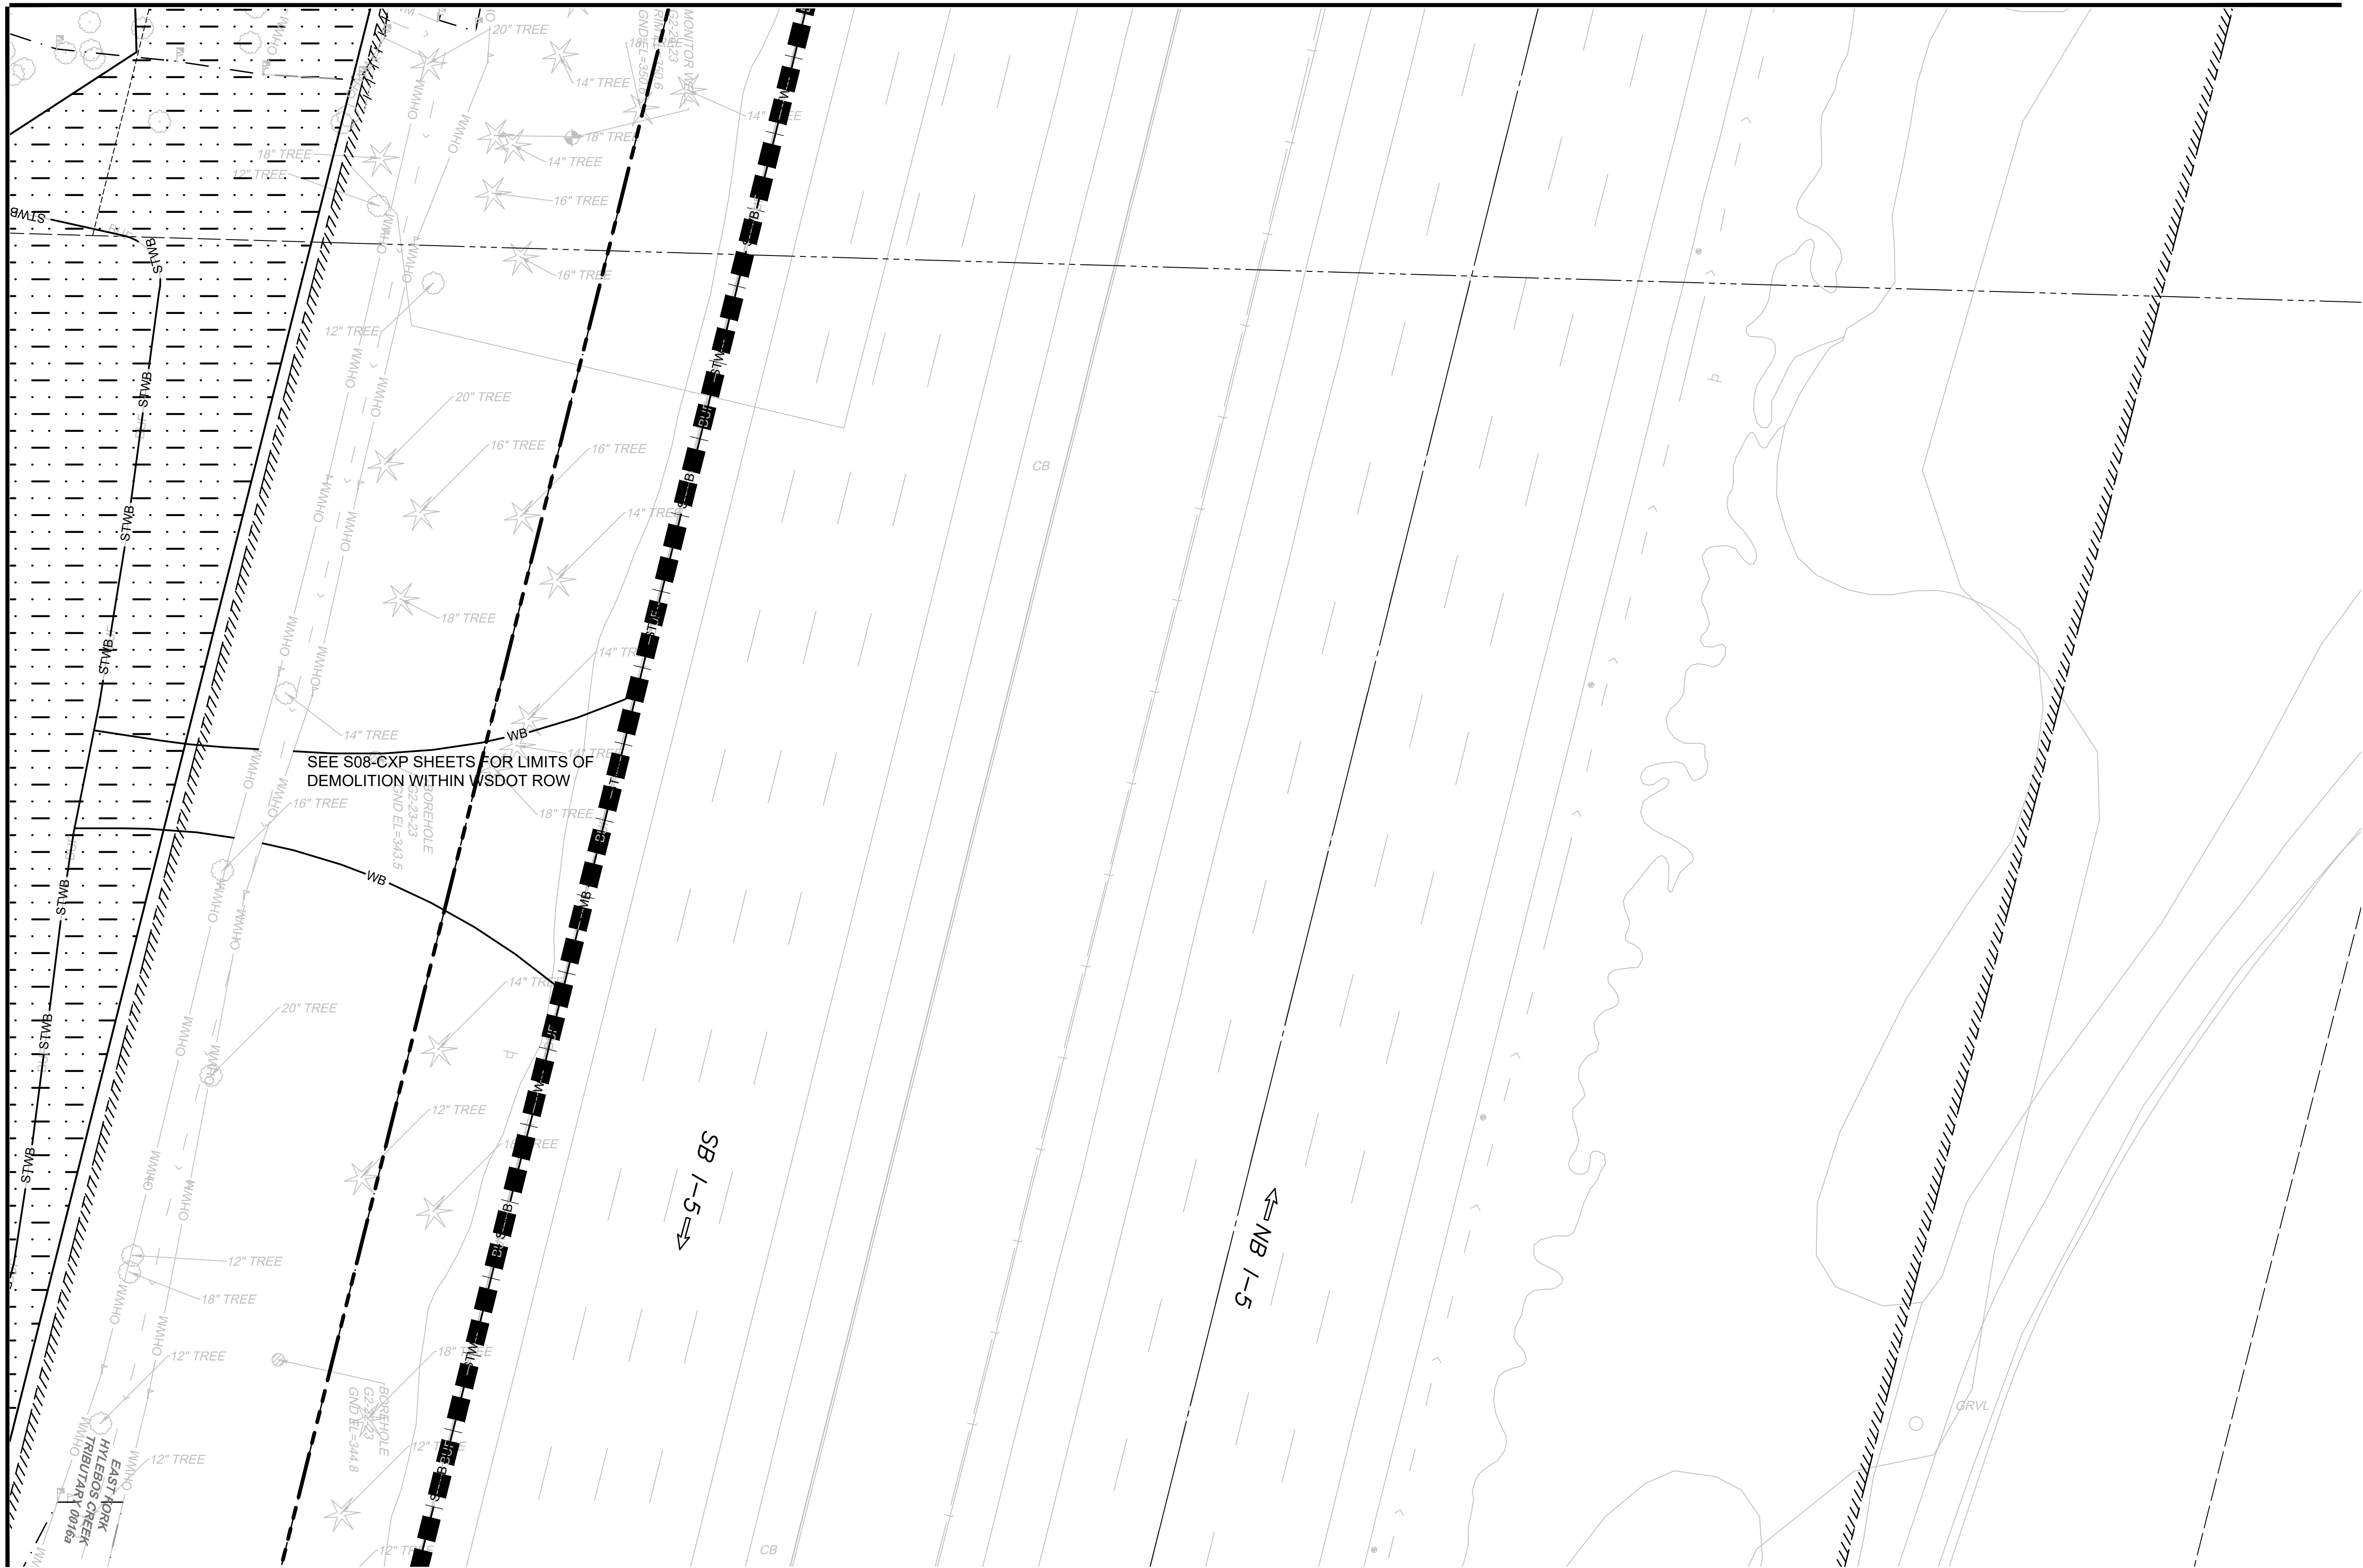


GENERAL NOTES

- DEMOLITION AREA INCLUDES REMOVAL OF ALL ABOVE-GRADE ELEMENTS INCLUDING, BUT NOT LIMITED TO TREES, LIGHTING, BUILDINGS, AND PARKING LOT APPURTENANCES.
- REFER TO COMPOSITE UTILITY PLANS FOR DEMOLITION AND ABANDONMENT OF EXISTING UTILITIES WITHIN THE PROJECT AREA.

LEGEND:

- ASPHALT DEMOLITION
- CLEARING AND GRUBBING
- SIDEWALK DEMOLITION
- CONCRETE DRIVEWAY DEMOLITION
- STRUCTURE DEMOLITION
- CURB AND GUTTER DEMOLITION
- WALL DEMOLITION
- FENCE DEMOLITION
- IMPACT AREA LINE

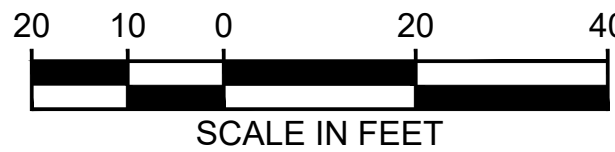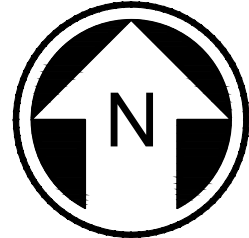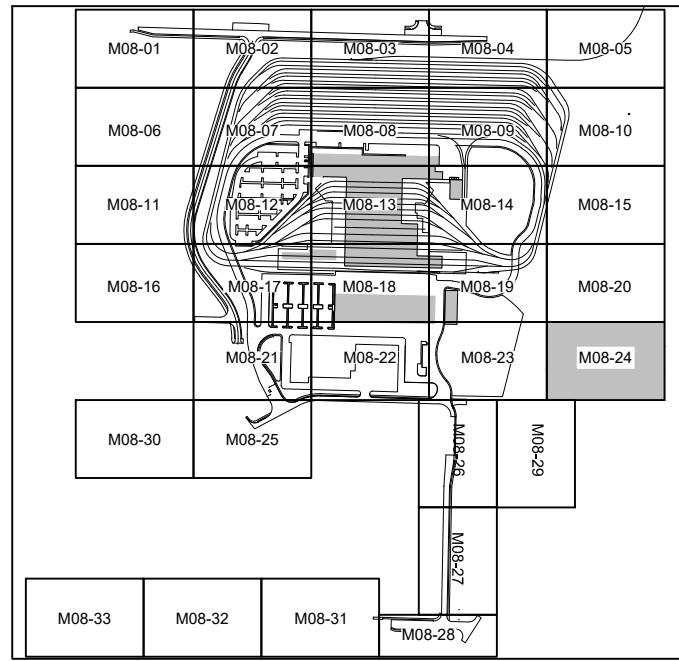

**NOT FOR
CONSTRUCTION**


02/22/24 | 3:07 PM | ASCHEPPE
C:\PWORKING\WEST01\DWG\OMFS-M08-CXP101-128.DWG

Refer to the plan set COVER drawing
for disclaimers regarding this drawing.

REFERENCE CONCEPT DRAWINGS						DESIGNED BY: K. McDONALD		AHJ:		PACKAGE #		SCALE: 1"=20'		FILENAME: OMFS-M08-CXP101-128		CONTRACT No.: AE-0030-17		DATE: 2/27/2024		REVIEWED BY:		DATE: 2/27/2024		DRAWING No.: M08-CXP125	
						DRAWN BY: J. LUM		CHECKED BY: P. LOPEZ-HILFIKER																	
No.	DATE	DSN	CHK	APP	REVISION																				



MATCHLINE:
SEE DWG M08-CXP130

MATCHLINE:
SEE DWG M08-CXP121

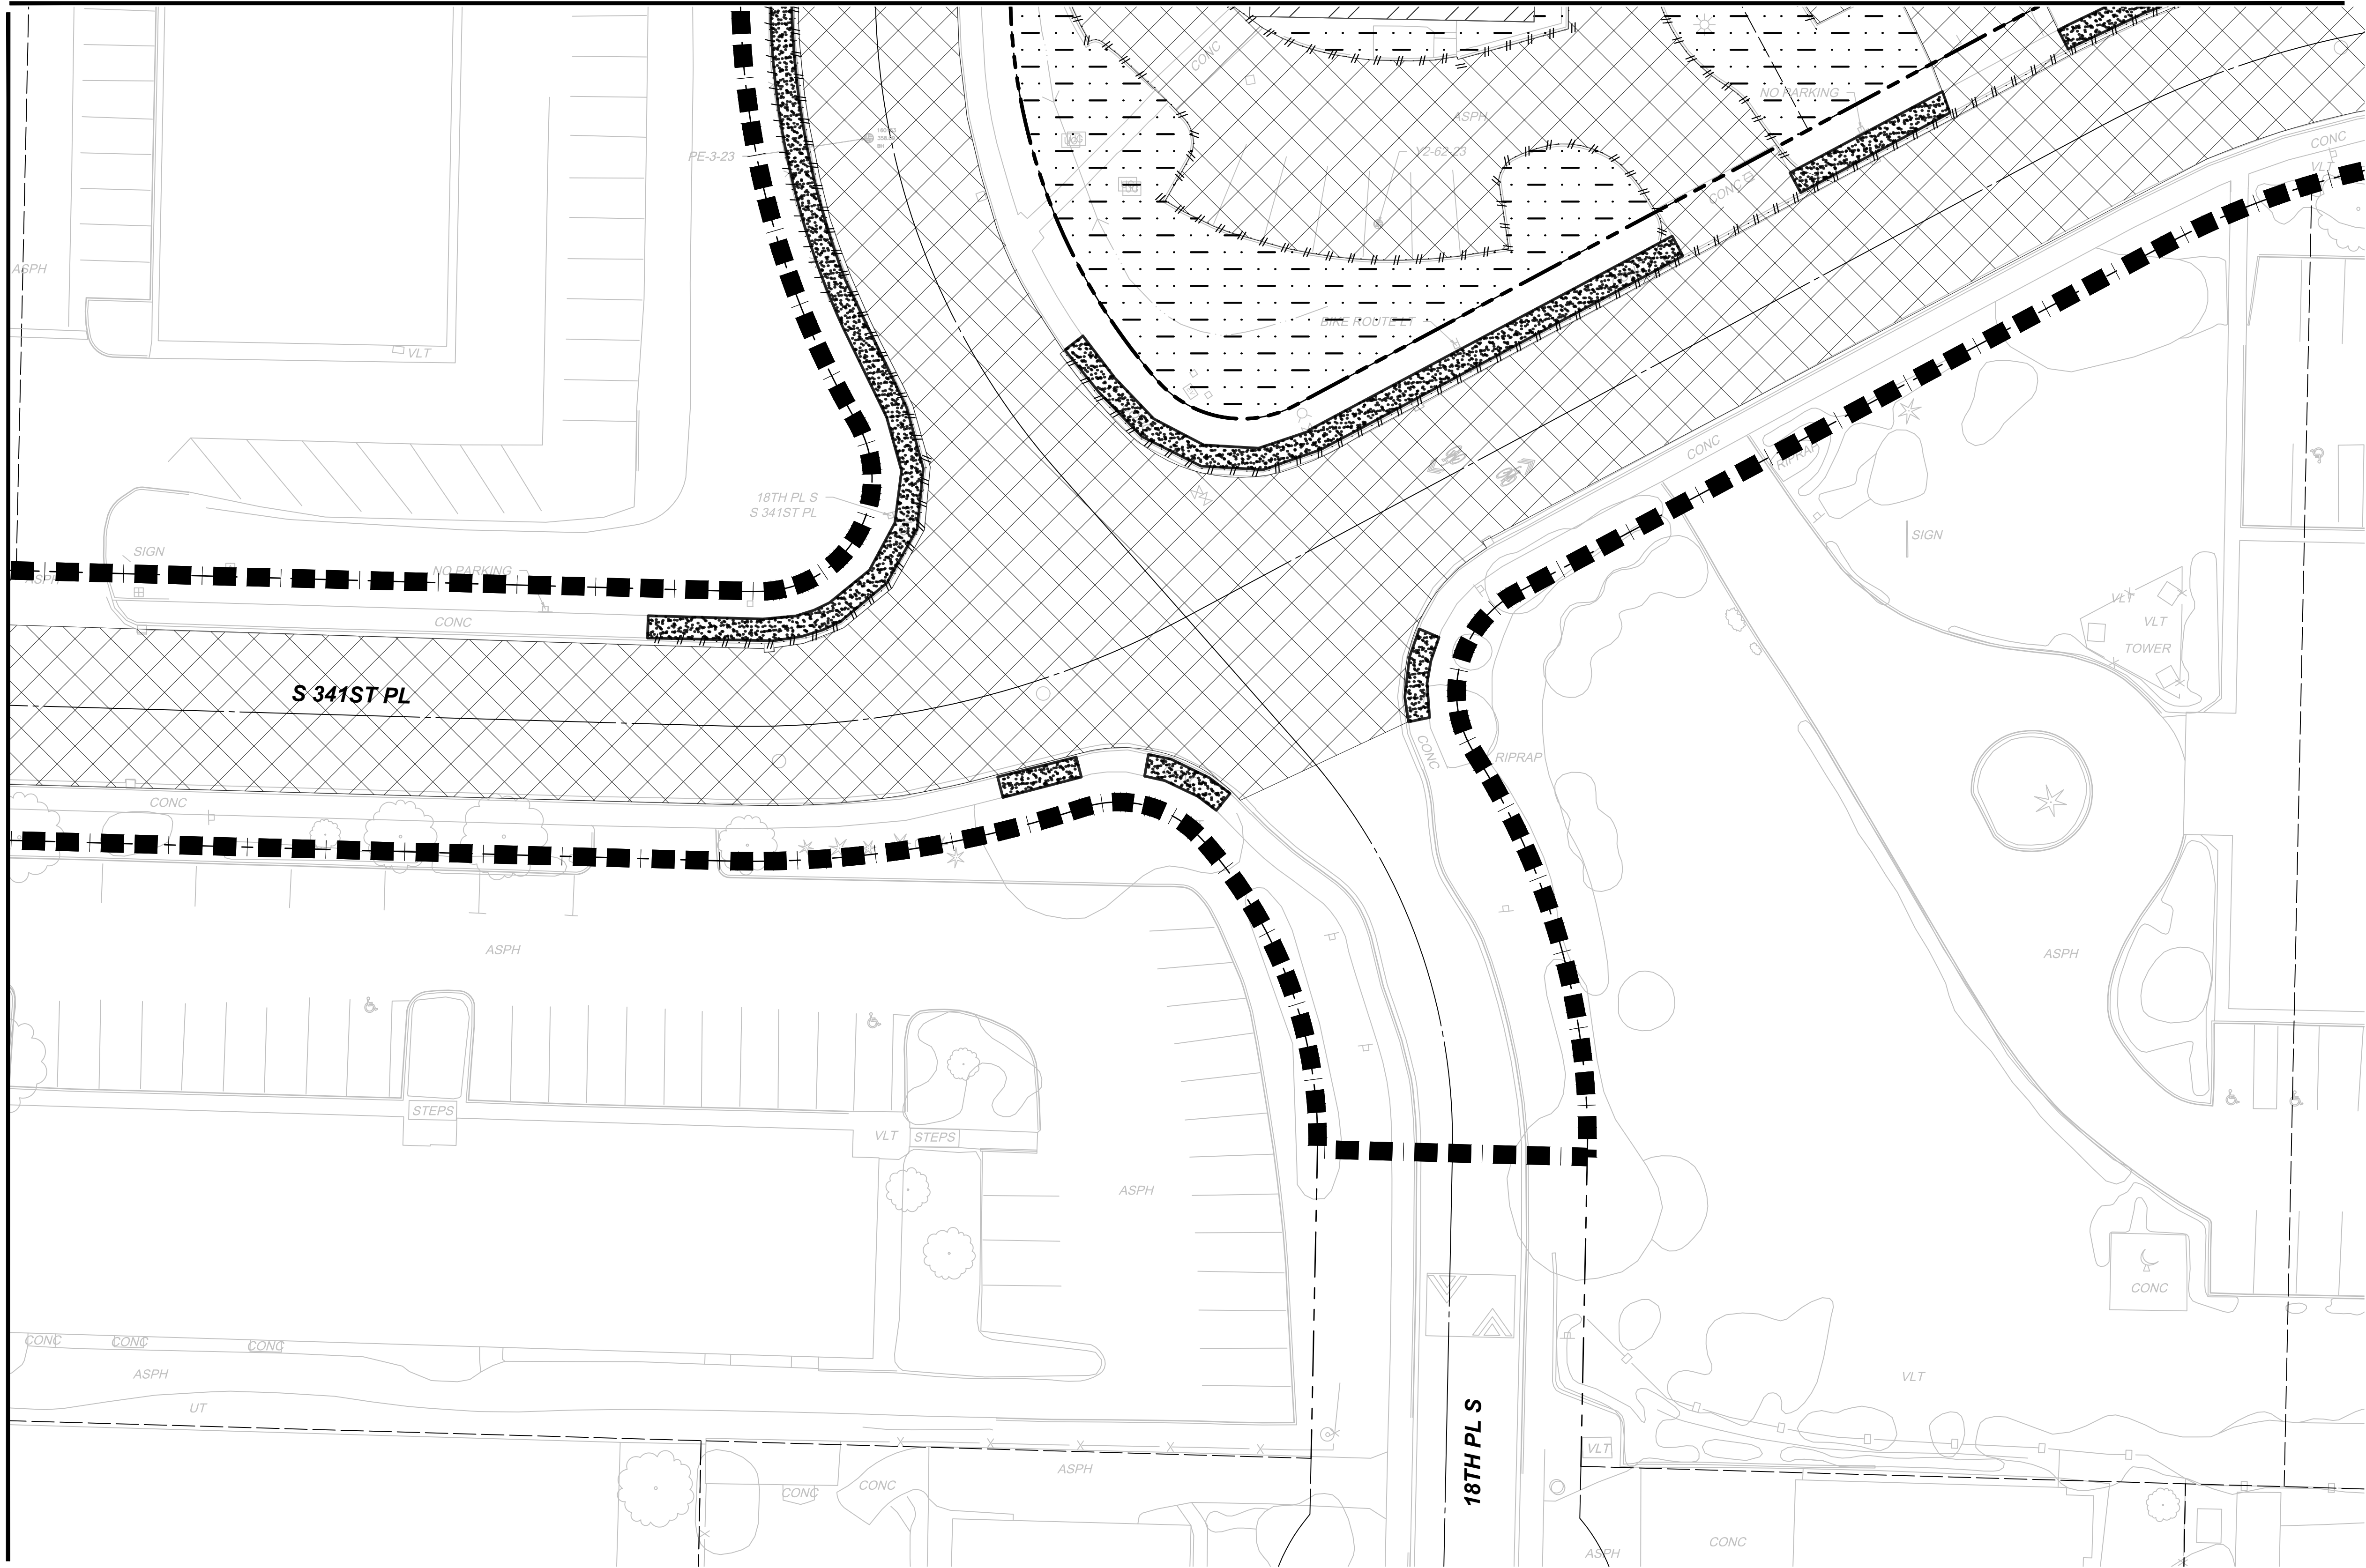

- GENERAL NOTES**
- DEMOLITION AREA INCLUDES REMOVAL OF ALL ABOVE-GRADE ELEMENTS INCLUDING, BUT NOT LIMITED TO TREES, LIGHTING, BUILDINGS, AND PARKING LOT APPURTENANCES.
 - REFER TO COMPOSITE UTILITY PLANS FOR DEMOLITION AND ABANDONMENT OF EXISTING UTILITIES WITHIN THE PROJECT AREA.

- LEGEND:**
- ASPHALT DEMOLITION
 - CLEARING AND GRUBBING
 - SIDEWALK DEMOLITION
 - CONCRETE DRIVEWAY DEMOLITION
 - STRUCTURE DEMOLITION
 - CURB AND GUTTER DEMOLITION
 - WALL DEMOLITION
 - FENCE DEMOLITION
 - IMPACT AREA LINE

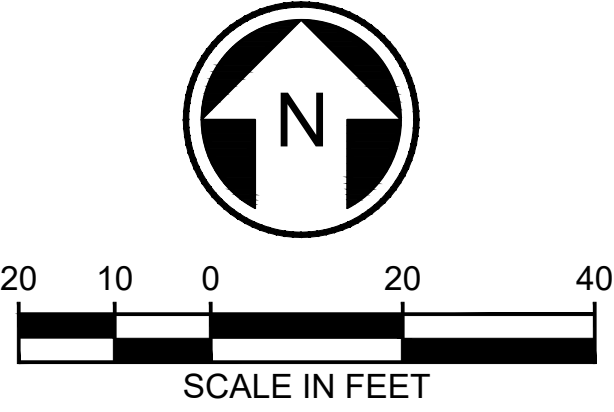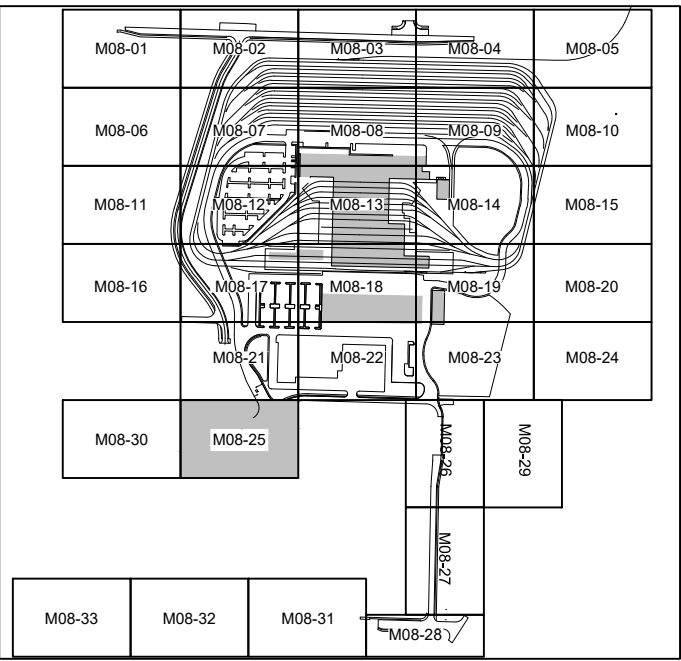


NOT FOR
CONSTRUCTION

02/22/24 | 3:07 PM | ASCHEPPE
C:\PWORKING\WEST01\2727714\OMFS-M08-CXP-01-128.DWG

Refer to the plan set COVER drawing
for disclaimers regarding this drawing.

REFERENCE CONCEPT DRAWINGS						
No.	DATE	DSN	CHK	APP	REVISION	

DESIGNED BY:
K. McDONALD
DRAWN BY:
J. LUM
CHECKED BY:
P. LOPEZ-HILFIKER
APPROVED BY:
P. LOPEZ-HILFIKER

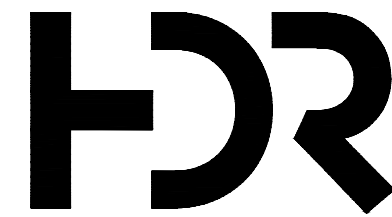

SUBMITTED BY:
PABLO LOPEZ-HILFIKER

DATE:
2/27/2024

REVIEWED BY:

LINE IS 1" AT
FULL SCALE



DATE:

PACKAGE #

SCALE:
1"=20'
FILENAME:
OMFS-M08-CXP101-129
CONTRACT No.:
AE-0030-17
DATE:
2/27/2024

SOUND TRANSIT
PRELIMINARY ENGINEERING PLANS
OPERATIONS & MAINTENANCE FACILITY SOUTH

CIVIL
DEMOLITION PLAN



DRAWING No.:
M08-CXP127
FACILITY ID:
M08
SHEET No.: REV:

GENERAL NOTES

- DEMOLITION AREA INCLUDES REMOVAL OF ALL ABOVE-GRADE ELEMENTS INCLUDING, BUT NOT LIMITED TO TREES, LIGHTING, BUILDINGS, AND PARKING LOT APPURTENANCES.
- REFER TO COMPOSITE UTILITY PLANS FOR DEMOLITION AND ABANDONMENT OF EXISTING UTILITIES WITHIN THE PROJECT AREA.

LEGEND:

- ASPHALT DEMOLITION
- CLEARING AND GRUBBING
- SIDEWALK DEMOLITION
- CONCRETE DRIVEWAY DEMOLITION
- STRUCTURE DEMOLITION
- CURB AND GUTTER DEMOLITION
- WALL DEMOLITION
- FENCE DEMOLITION
- IMPACT AREA LINE

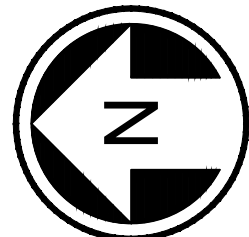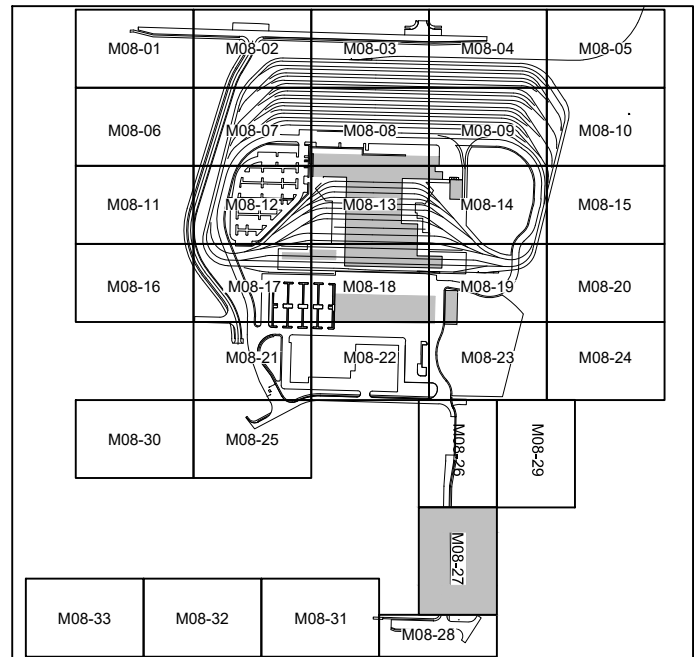

NOT FOR
CONSTRUCTION

02/22/24 | 3:08 PM | ASCHEPPE
C:\PWORKING\WEST01\02772714\OMFS-M08-CXP\01-128.DWG

REFER TO M08-CRP31 AND M08-CRP32 SHEETS
FOR LIMITS OF ROADWAY RECONSTRUCTION

Refer to the plan set COVER drawing
for disclaimers regarding this drawing.

REFERENCE CONCEPT DRAWINGS					
No.	DATE	DSN	CHK	APP	REVISION

DESIGNED BY:	K. McDONALD
DRAWN BY:	J. LUM
CHECKED BY:	P. LOPEZ-HILFIKER
APPROVED BY:	P. LOPEZ-HILFIKER

AHJ:

PRELIMINARY

STATE OF WASHINGTON

REGISTERED PROFESSIONAL ENGINEER

0019073

HR

REGISTERED PROFESSIONAL ENGINEER

SUBMITTED BY:

PABLO LOPEZ-HILFIKER

DATE:

2/27/2024

REVIEWED BY:

DATE:

PACKAGE #

SCALE:

1"=20'

FILENAME:

OMFS-M08-CXP101-128

CONTRACT No.:

AE-0030-17

DATE:

2/27/2024

SOUND TRANSIT

PRELIMINARY ENGINEERING PLANS

OPERATIONS & MAINTENANCE FACILITY SOUTH

CIVIL

DEMOLITION PLAN

DRAWING No.:

M08-CXP128


FACILITY ID:

M08

SHEET No.:



REV:

MATCHLINE:
SEE DWG M08-CXP127

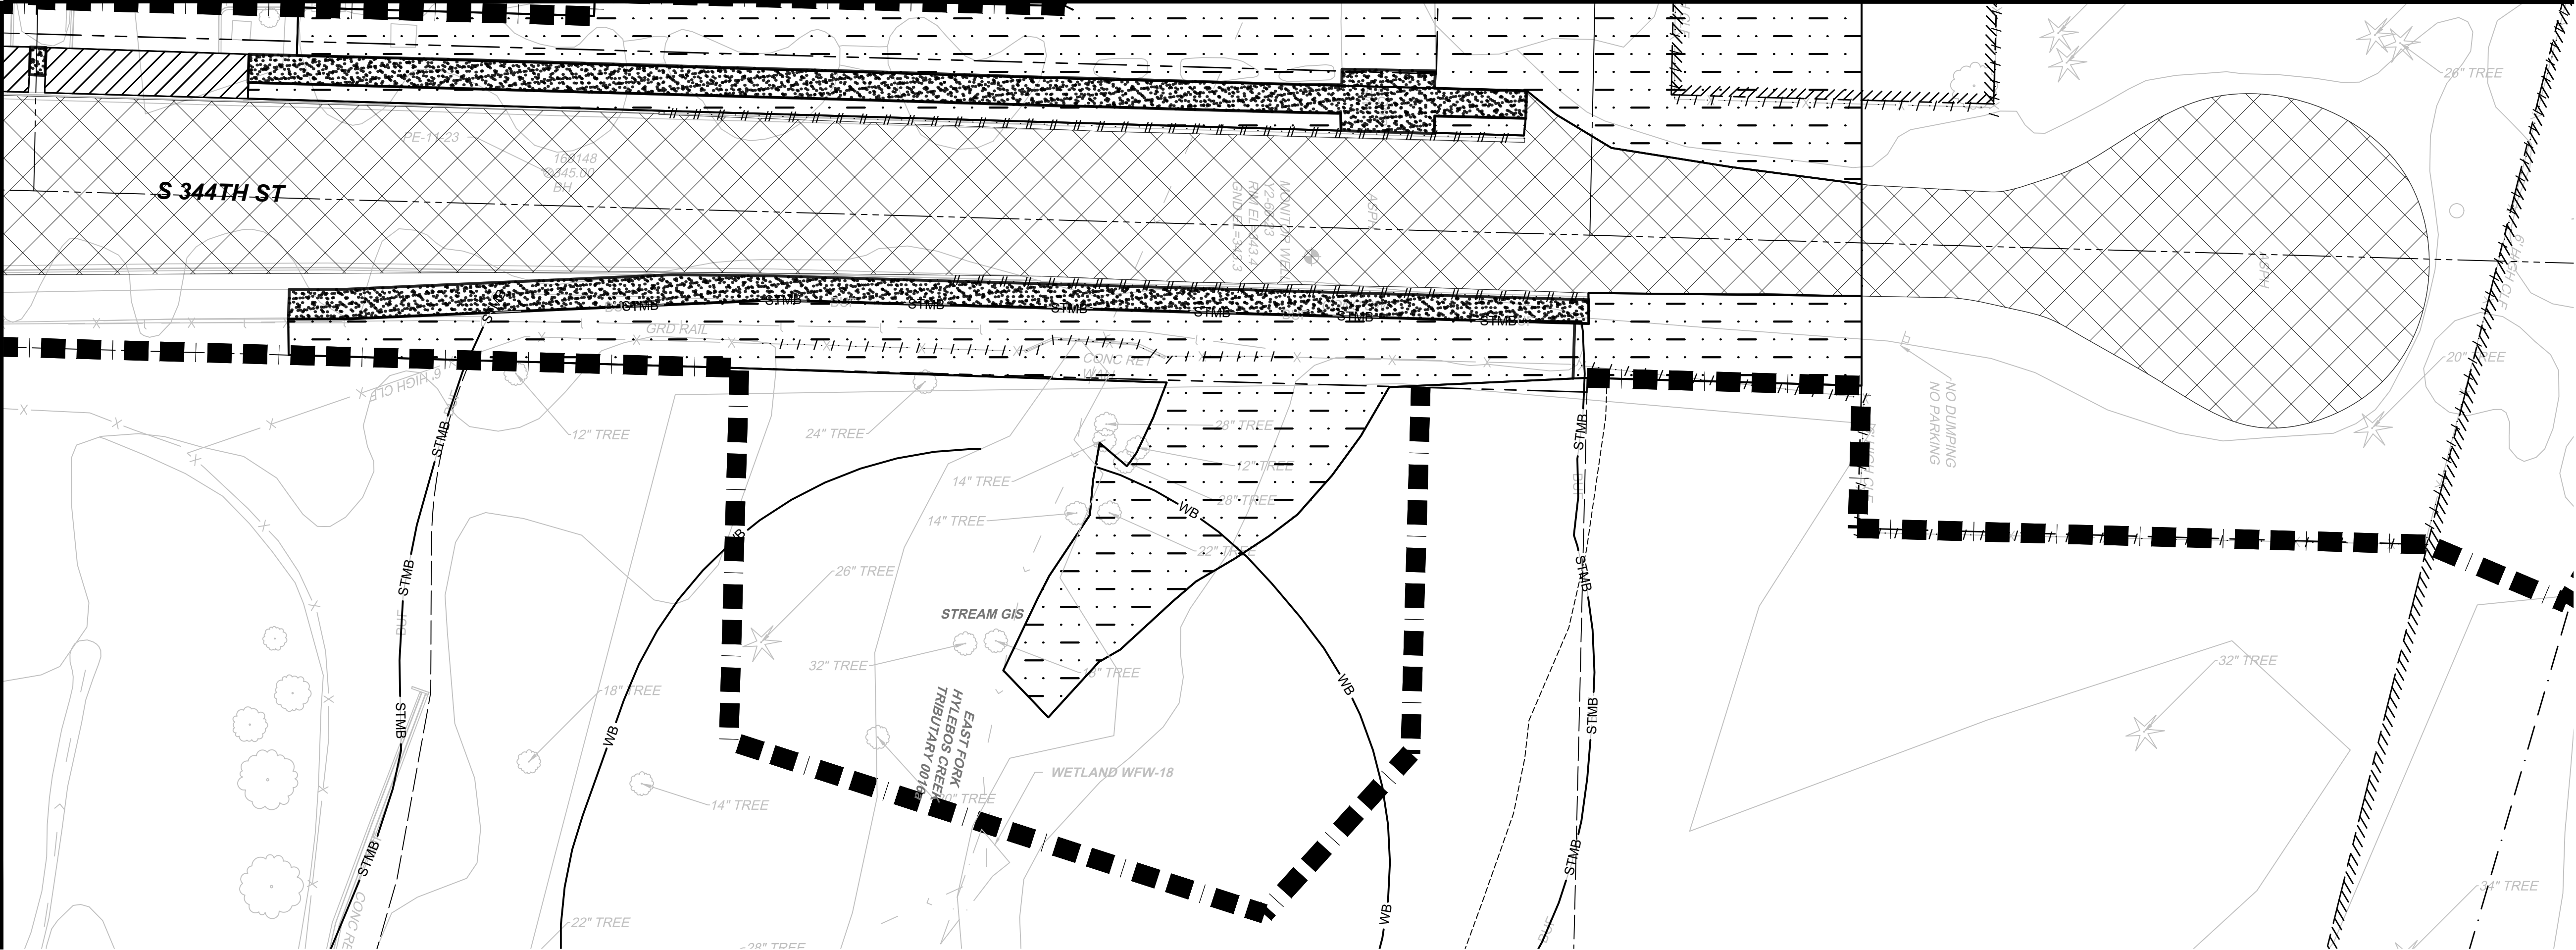

- GENERAL NOTES**
- DEMOLITION AREA INCLUDES REMOVAL OF ALL ABOVE-GRADE ELEMENTS INCLUDING, BUT NOT LIMITED TO TREES, LIGHTING, BUILDINGS, AND PARKING LOT APPURTENANCES.
 - REFER TO COMPOSITE UTILITY PLANS FOR DEMOLITION AND ABANDONMENT OF EXISTING UTILITIES WITHIN THE PROJECT AREA.

- LEGEND:**
- ASPHALT DEMOLITION
 - CLEARING AND GRUBBING
 - SIDEWALK DEMOLITION
 - CONCRETE DRIVEWAY DEMOLITION
 - STRUCTURE DEMOLITION
 - CURB AND GUTTER DEMOLITION
 - WALL DEMOLITION
 - FENCE DEMOLITION
 - IMPACT AREA LINE

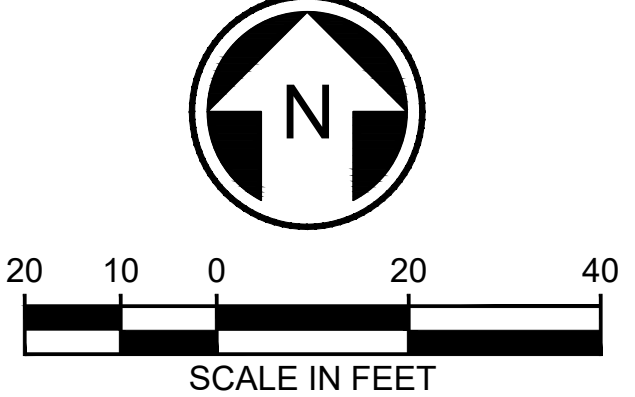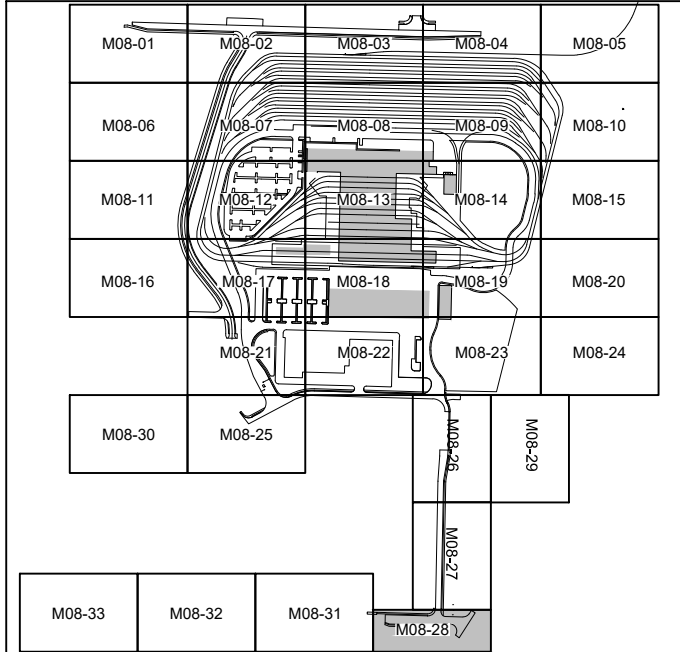



NOT FOR
CONSTRUCTION

02/22/24 | 3:08 PM | ASCHEPPE
C:\PWORKING\WEST01\2727714\OMFS-M08-CXP\01-128.DWG

Refer to the plan set COVER drawing
for disclaimers regarding this drawing.

REFERENCE CONCEPT DRAWINGS					
No.	DATE	DSN	CHK	APP	REVISION

DESIGNED BY:
K. McDONALD
DRAWN BY:
J. LUM
CHECKED BY:
P. LOPEZ-HILFIKER
APPROVED BY:
P. LOPEZ-HILFIKER

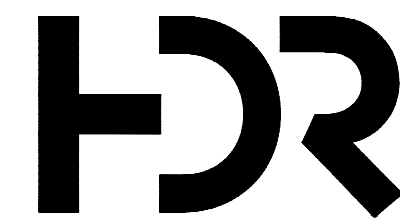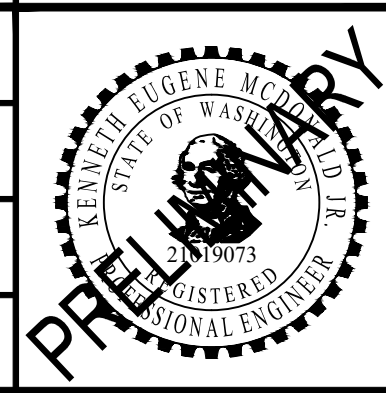

SUBMITTED BY:
PABLO LOPEZ-HILFIKER

DATE:
2/27/2024

REVIEWED BY:

DATE:

PACKAGE #
SCALE:
1"=20'
FILENAME:
OMFS-M08-CXP101-129
CONTRACT No.:
AE-0030-17
DATE:
2/27/2024

**SOUND TRANSIT
PRELIMINARY ENGINEERING PLANS**
OPERATIONS & MAINTENANCE FACILITY SOUTH

CIVIL
DEMOLITION PLAN

DRAWING No.:
M08-CXP129
FACILITY ID:
M08
SHEET No.: REV:

MATCHLINE:
SEE DWG M08-CXP124



MATCHLINE:
SEE DWG M08-CXP126

GENERAL NOTES

- DEMOLITION AREA INCLUDES REMOVAL OF ALL ABOVE-GRADE ELEMENTS INCLUDING, BUT NOT LIMITED TO TREES, LIGHTING, BUILDINGS, AND PARKING LOT APPURTENANCES.
- REFER TO COMPOSITE UTILITY PLANS FOR DEMOLITION AND ABANDONMENT OF EXISTING UTILITIES WITHIN THE PROJECT AREA.

LEGEND:

- ASPHALT DEMOLITION
- CLEARING AND GRUBBING
- SIDEWALK DEMOLITION
- CONCRETE DRIVEWAY DEMOLITION
- STRUCTURE DEMOLITION
- CURB AND GUTTER DEMOLITION
- WALL DEMOLITION
- FENCE DEMOLITION
- IMPACT AREA LINE

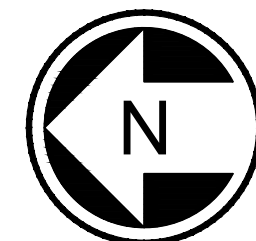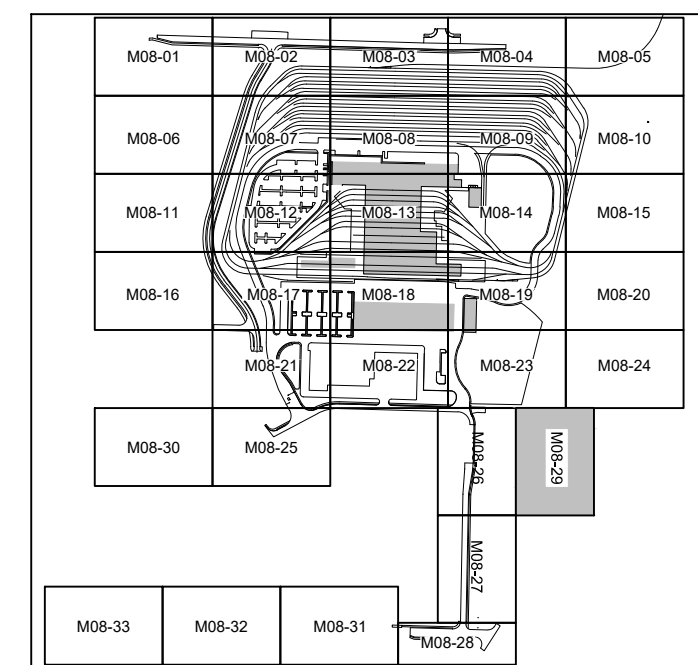

20 10 0 20 40
SCALE IN FEET

NOT FOR
CONSTRUCTION


02/22/24 | 3:08 PM | ASCHEPPE
C:\PWORKING\WEST01\DWG\OMFS-M08-CXP101-128.DWG

Refer to the plan set COVER drawing
for disclaimers regarding this drawing.

REFERENCE CONCEPT DRAWINGS

No.	DATE	DSN	CHK	APP	REVISION

DESIGNED BY:
K. McDONALD
DRAWN BY:
J. LUM
CHECKED BY:
P. LOPEZ-HILFIKER
APPROVED BY:
P. LOPEZ-HILFIKER

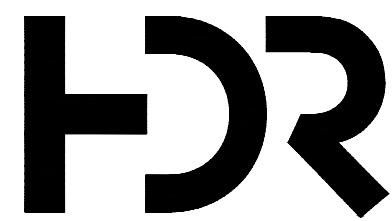

SUBMITTED BY:
PABLO LOPEZ-HILFIKER

DATE:
2/27/2024

REVIEWED BY:

LINE IS 1" AT
FULL SCALE



DATE:

PACKAGE

SCALE:
1"=20'
FILENAME:
OMFS-M08-CXP101-129
CONTRACT No.:
AE-0030-17
DATE:
2/27/2024

SOUND TRANSIT
PRELIMINARY ENGINEERING PLANS
OPERATIONS & MAINTENANCE FACILITY SOUTH

CIVIL
DEMOLITION PLAN

DRAWING No.:
M08-CXP130
FACILITY ID:
M08
SHEET No.: REV:



GENERAL NOTES

- DEMOLITION AREA INCLUDES REMOVAL OF ALL ABOVE-GRADE ELEMENTS INCLUDING, BUT NOT LIMITED TO TREES, LIGHTING, BUILDINGS, AND PARKING LOT APPURTENANCES.
- REFER TO COMPOSITE UTILITY PLANS FOR DEMOLITION AND ABANDONMENT OF EXISTING UTILITIES WITHIN THE PROJECT AREA.

LEGEND:

- ASPHALT DEMOLITION
- CLEARING AND GRUBBING
- SIDEWALK DEMOLITION
- CONCRETE DRIVEWAY DEMOLITION
- STRUCTURE DEMOLITION
- CURB AND GUTTER DEMOLITION
- WALL DEMOLITION
- FENCE DEMOLITION
- IMPACT AREA LINE

MATCHLINE:
SEE DWG M08-CXP125

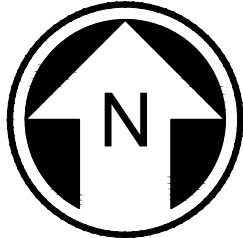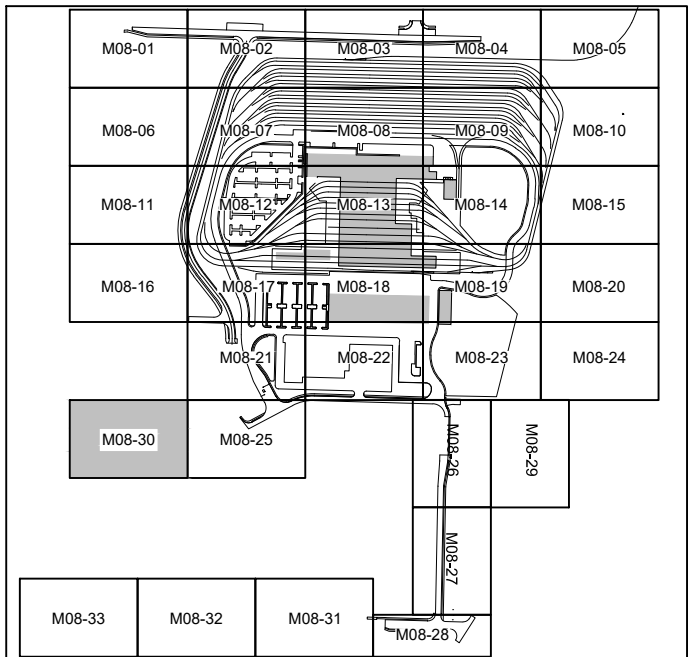

**NOT FOR
CONSTRUCTION**