

## INDEX OF DRAWINGS

| SHEET NO.              | DWG. NO.    | TITLE                                                                      |
|------------------------|-------------|----------------------------------------------------------------------------|
| GENERAL DRAWINGS       |             |                                                                            |
| i                      | COVER       | COVER SHEET                                                                |
| ii                     | G01-GZI001  | PROJECT LOCATION MAP                                                       |
| iii                    | G01-GZI005  | INDEX OF DRAWINGS                                                          |
| MIDWAY LANDFILL        |             |                                                                            |
| 1                      | M06A-ASP001 | MIDWAY LANDFILL ARCHITECTURAL SITE PLAN                                    |
| 2                      | M06A-GSX101 | MIDWAY LANDFILL - OPTION 1 GENERAL SITE SECTION                            |
| 3                      | M06A-CGX101 | MIDWAY LANDFILL - OPTION 1 GRADING CROSS SECTIONS                          |
| 4                      | M06A-SFP101 | MIDWAY LANDFILL - OPTION 1 STRUCTURAL PLATFORM PLAN                        |
| 5                      | M06A-GSX201 | MIDWAY LANDFILL - OPTION 2 GENERAL SITE SECTION                            |
| 6                      | M06A-CGX201 | MIDWAY LANDFILL - OPTION 2 GRADING CROSS SECTIONS                          |
| 7                      | M06A-SFP201 | MIDWAY LANDFILL - OPTION 2 STRUCTURAL SLAB PLAN                            |
| 8                      | M06A-GSX301 | MIDWAY LANDFILL - OPTION 3 GENERAL SITE SECTION                            |
| 9                      | M06A-CGX301 | MIDWAY LANDFILL - OPTION 3 GRADING CROSS SECTIONS                          |
| TDLE MAINLINE FOR OMFS |             |                                                                            |
| 10                     | S08A-KAP000 | TDLE MAINLINE FOR OMFS TRACK TRACK KEY MAP                                 |
| 11                     | S08A-KAP100 | TDLE MAINLINE FOR OMFS TRACK PLAN AND PROFILE S FEDERAL WAY ENCHANTED PKWY |
| 12                     | S08A-KAP101 | TDLE MAINLINE FOR OMFS TRACK PLAN AND PROFILE S FEDERAL WAY ENCHANTED PKWY |
| 13                     | S08A-KAP102 | TDLE MAINLINE FOR OMFS TRACK PLAN AND PROFILE S FEDERAL WAY ENCHANTED PKWY |
| 14                     | S08A-KAP103 | TDLE MAINLINE FOR OMFS TRACK PLAN AND PROFILE S FEDERAL WAY ENCHANTED PKWY |
| 15                     | S08A-KAP104 | TDLE MAINLINE FOR OMFS TRACK PLAN AND PROFILE S FEDERAL WAY ENCHANTED PKWY |
| 16                     | S08A-KAP105 | TDLE MAINLINE FOR OMFS TRACK PLAN AND PROFILE S FEDERAL WAY ENCHANTED PKWY |
| 17                     | S08A-KAP106 | TDLE MAINLINE FOR OMFS TRACK PLAN AND PROFILE S FEDERAL WAY ENCHANTED PKWY |
| 18                     | S08A-KAP107 | TDLE MAINLINE FOR OMFS TRACK PLAN AND PROFILE S FEDERAL WAY ENCHANTED PKWY |
| 19                     | S08A-KAP108 | TDLE MAINLINE FOR OMFS TRACK PLAN AND PROFILE S FEDERAL WAY ENCHANTED PKWY |
| 20                     | S08A-KAP109 | TDLE MAINLINE FOR OMFS TRACK PLAN AND PROFILE S FEDERAL WAY ENCHANTED PKWY |
| 21                     | B00-KAP01   | TDLE MAINLINE FOR OMFS TRACK PLAN AND PROFILE ALT B (55MPH DESIGN OPTION)  |
| 22                     | B00-KAP02   | TDLE MAINLINE FOR OMFS TRACK PLAN AND PROFILE ALT B (55MPH DESIGN OPTION)  |
| 23                     | S08C-KAP201 | TDLE MAINLINE FOR OMFS TRACK PLAN AND PROFILE I-5 OPTION                   |
| 24                     | S08C-KAP202 | TDLE MAINLINE FOR OMFS TRACK PLAN AND PROFILE I-5 OPTION                   |
| 25                     | M06B-ASP601 | S 336TH ST ARCHITECTURAL SITE PLAN                                         |
| 26                     | M06B-CGX601 | S 336TH ST GRADING CROSS SECTIONS                                          |
| 27                     | M06B-CDP651 | S 336TH ST CREEK DRAINAGE PLAN                                             |
| 28                     | M06C-ASP701 | S 344TH ST ARCHITECTURAL SITE PLAN                                         |
| 29                     | M06C-CGX701 | S 344TH ST GRADING CROSS SECTIONS                                          |
| 30                     | M06C-CDP751 | S 344TH ST CREEK DRAINAGE PLAN                                             |



## CONCEPTUAL ENGINEERING

NOT FOR  
CONSTRUCTION

|                            |      |     |     |     |          |                                 |                                                                                       |                                                                                       |              |                       |                             |                                                                                       |                                       |                                                                                    |  |                            |      |
|----------------------------|------|-----|-----|-----|----------|---------------------------------|---------------------------------------------------------------------------------------|---------------------------------------------------------------------------------------|--------------|-----------------------|-----------------------------|---------------------------------------------------------------------------------------|---------------------------------------|------------------------------------------------------------------------------------|--|----------------------------|------|
| 10% CONCEPTUAL ENGINEERING |      |     |     |     |          | DESIGNED BY:<br>J. TYLER        |  |  |              |                       | LINE IS 1" AT<br>FULL SCALE |  | SCALE:<br>NTS                         | SOUND TRANSIT<br>OPERATIONS & MAINTENANCE FACILITY SOUTH<br>CONCEPTUAL ENGINEERING |  | DRAWING No.:<br>G01-GZI005 |      |
|                            |      |     |     |     |          | DRAWN BY:<br>J. TYLER           |                                                                                       |                                                                                       |              |                       |                             |                                                                                       | FILENAME:<br>DEIS_OMFS-G01-GZI005-006 |                                                                                    |  | FACILITY ID:               |      |
|                            |      |     |     |     |          | CHECKED BY:<br>T. MUDAYANKAVIL  |                                                                                       |                                                                                       |              |                       |                             |                                                                                       | CONTRACT No.:                         |                                                                                    |  | SHEET No.:                 | REV: |
|                            |      |     |     |     |          | APPROVED BY:<br>T. MUDAYANKAVIL |                                                                                       |                                                                                       |              |                       |                             |                                                                                       |                                       |                                                                                    |  | iii                        |      |
| No.                        | DATE | DSN | CHK | APP | REVISION |                                 | SUBMITTED BY:<br>THOMAS MUDAYANKAVIL                                                  | DATE:<br>JULY 1, 2020                                                                 | REVIEWED BY: | DATE:<br>JULY 1, 2020 |                             | INDEX OF DRAWINGS                                                                     |                                       |                                                                                    |  |                            |      |



02/15/21 | 9:58 AM | PLOPEZHILF  
C:\P\WORKING\WEST01D\86191\IDEIS\_OMFS-S08A-KAP000.DWG

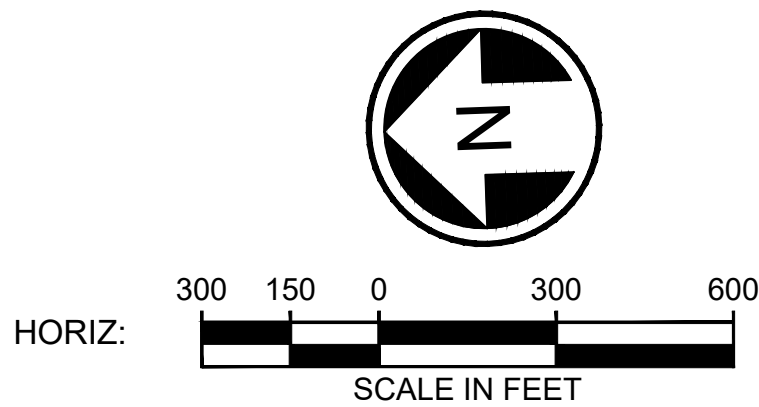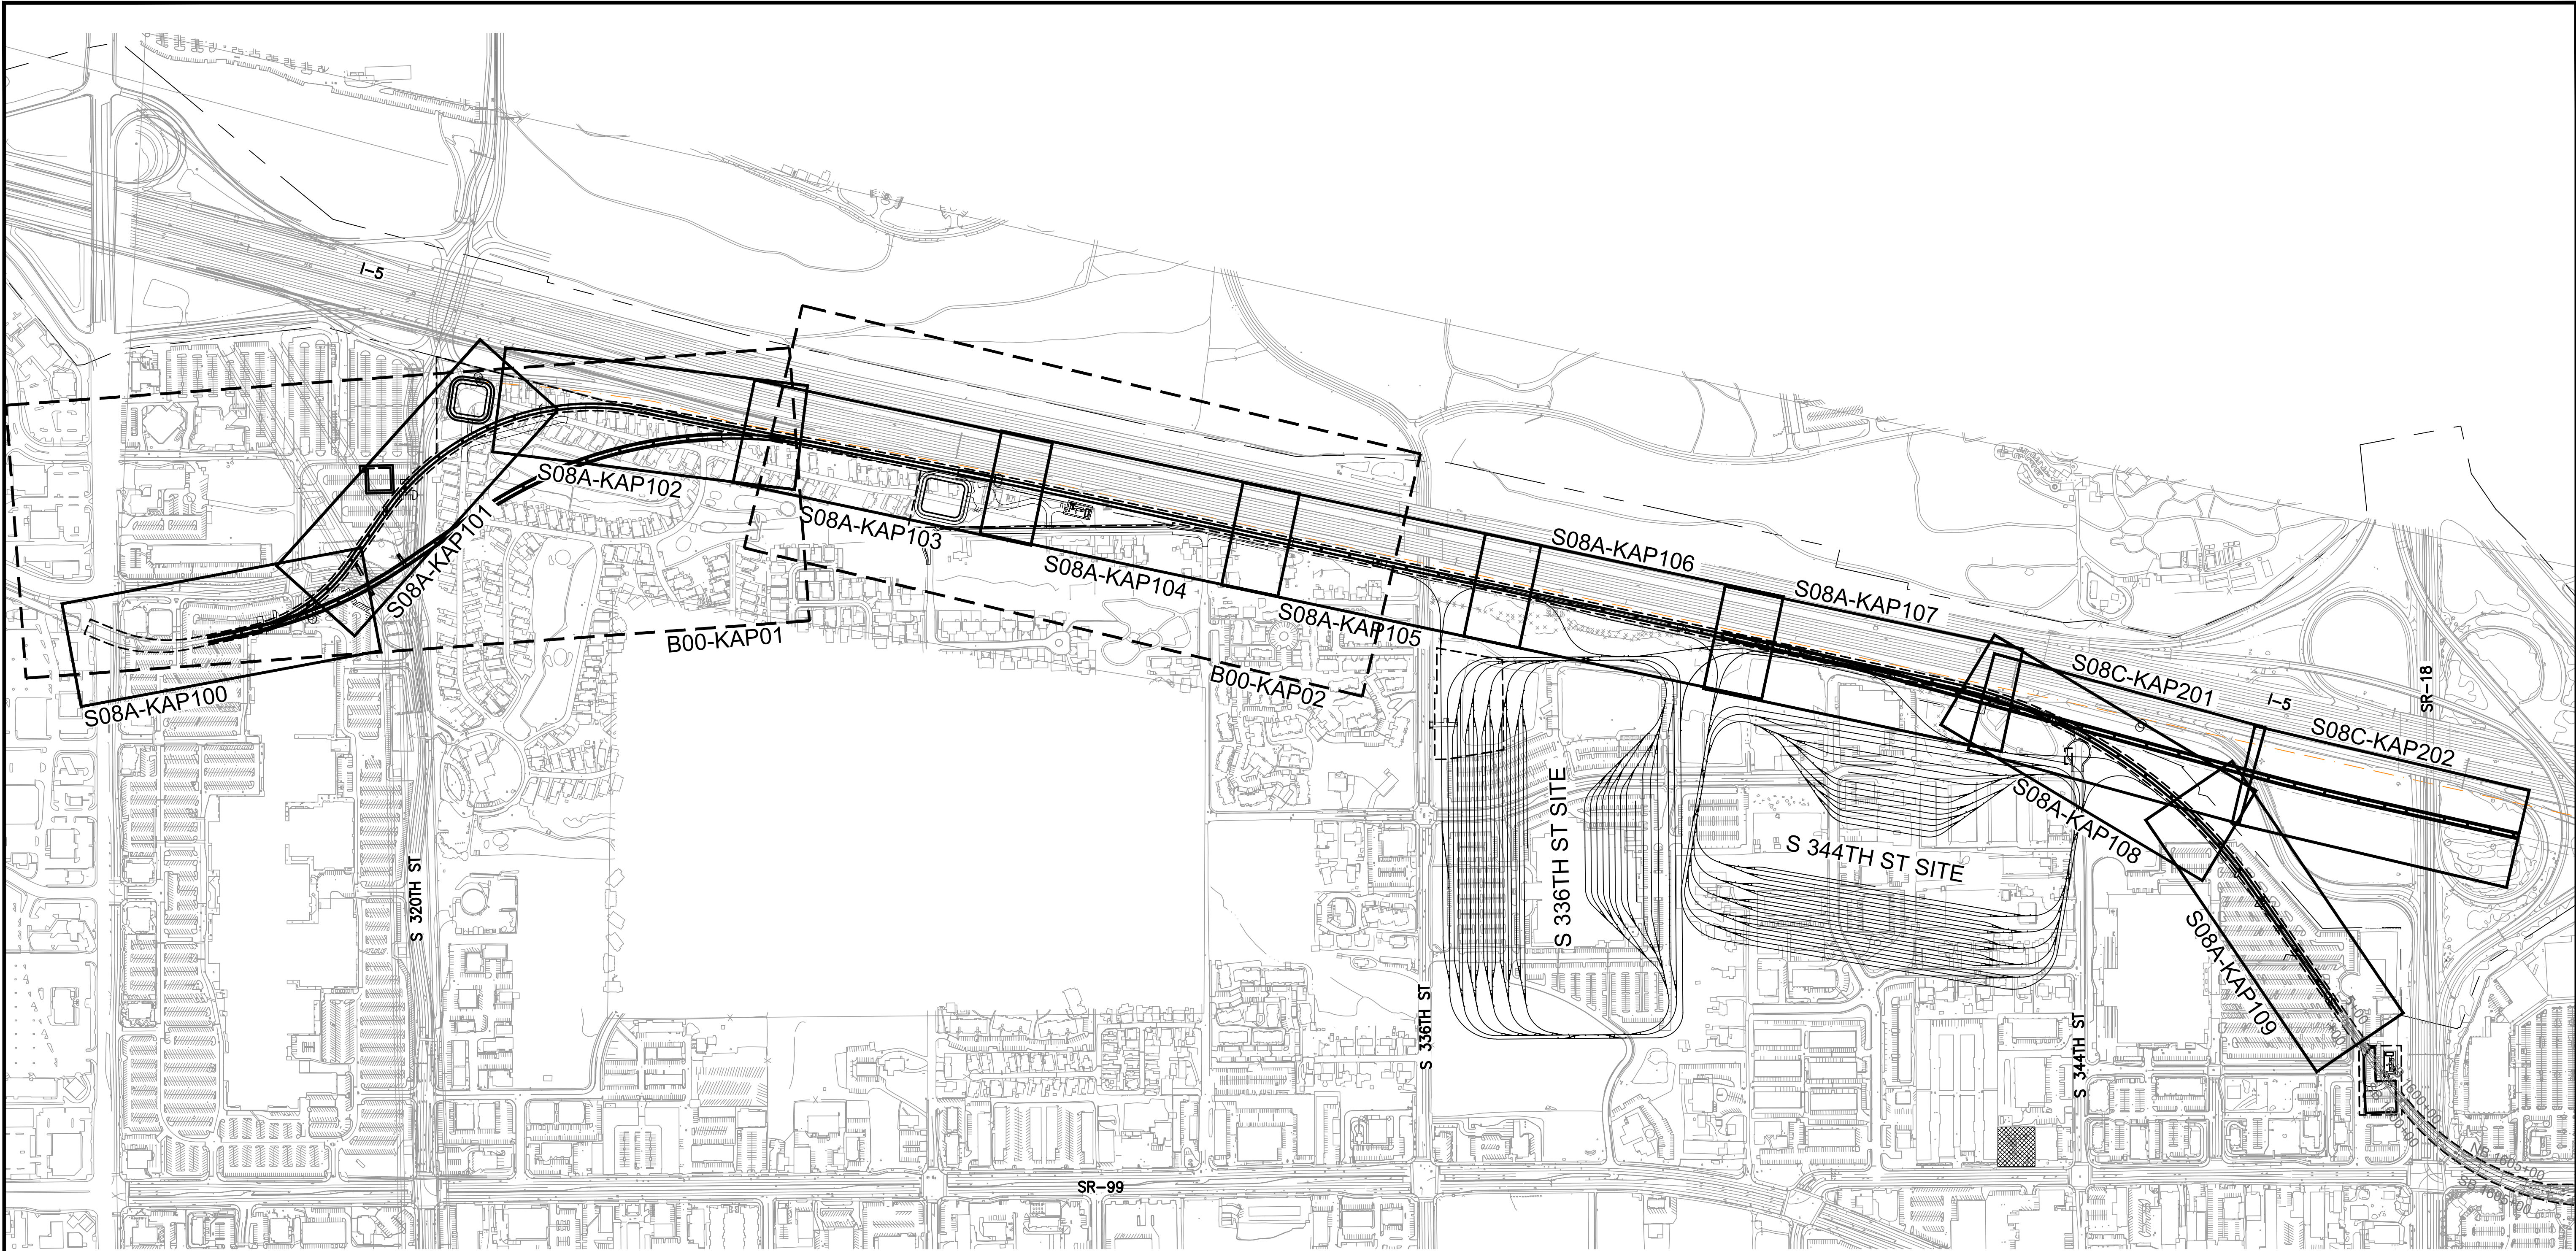


CONCEPTUAL  
ENGINEERING

NOT FOR  
CONSTRUCTION

## 10% CONCEPTUAL ENGINEERING

| No. | DATE | DSN | CHK | APP | REVISION |
|-----|------|-----|-----|-----|----------|
|     |      |     |     |     |          |
|     |      |     |     |     |          |
|     |      |     |     |     |          |
|     |      |     |     |     |          |

|                                 |
|---------------------------------|
| DESIGNED BY:<br>H. LIU          |
| DRAWN BY:<br>J. TYLER           |
| CHECKED BY:<br>M. PETERSON      |
| APPROVED BY:<br>T. MUDAYANKAVIL |

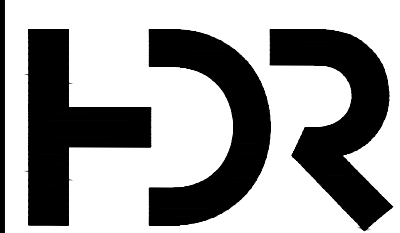

SUBMITTED BY:  
THOMAS MUDAYANKAVIL

DATE:  
MARCH 1, 2021

REVIEWED BY:

LINE IS 1" AT  
FULL SCALE



DATE:  
MARCH 1, 2021

|               |
|---------------|
| SCALE:<br>NTS |
| FILENAME:     |
| CONTRACT No.: |
| DATE:         |

SOUND TRANSIT  
OPERATIONS & MAINTENANCE FACILITY SOUTH  
CONCEPTUAL ENGINEERING  
TDLE MAINLINE FOR OMFS  
TRACK KEY MAP



|              |             |
|--------------|-------------|
| DRAWING No.: | S08A-KAP000 |
| FACILITY ID: |             |
| SHEET No.:   | 10          |
| REV:         |             |



01/20/21 | 2:34 PM | PLOPEZHILF  
C:\P\WORKING\WEST01D1861911\OMFS-S08A-KAP100-109.DWG

SEE DWG S08A-KAP107

SEE DWG S08A-KAP109

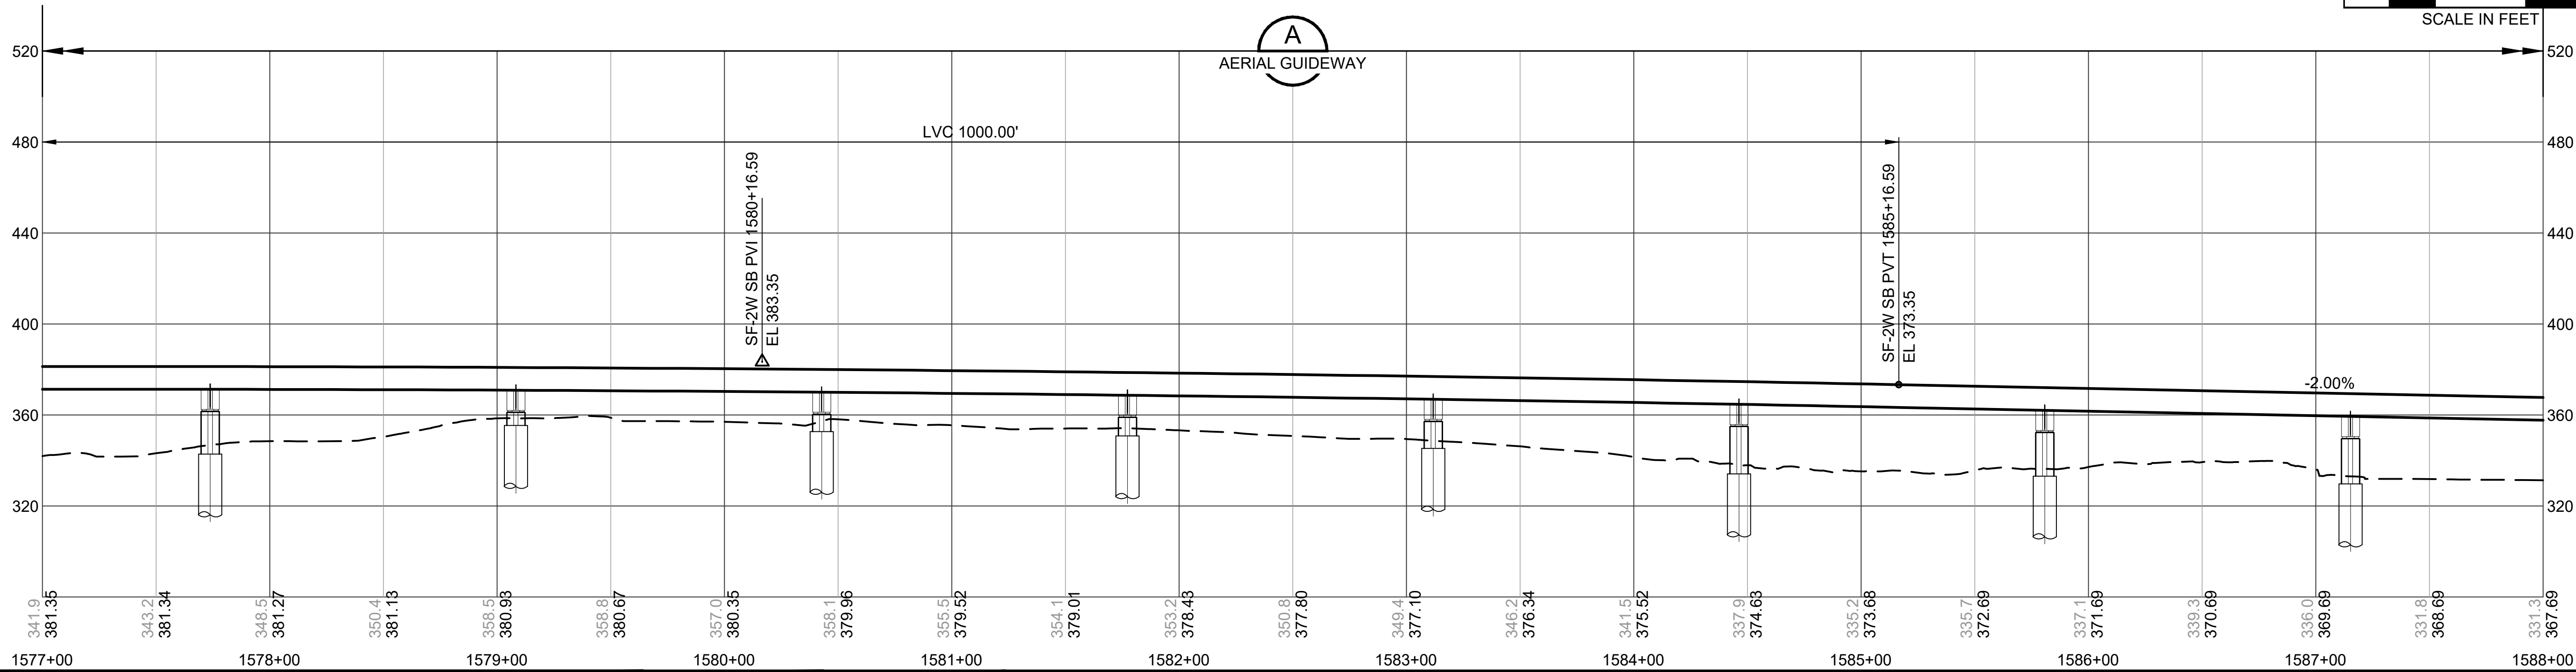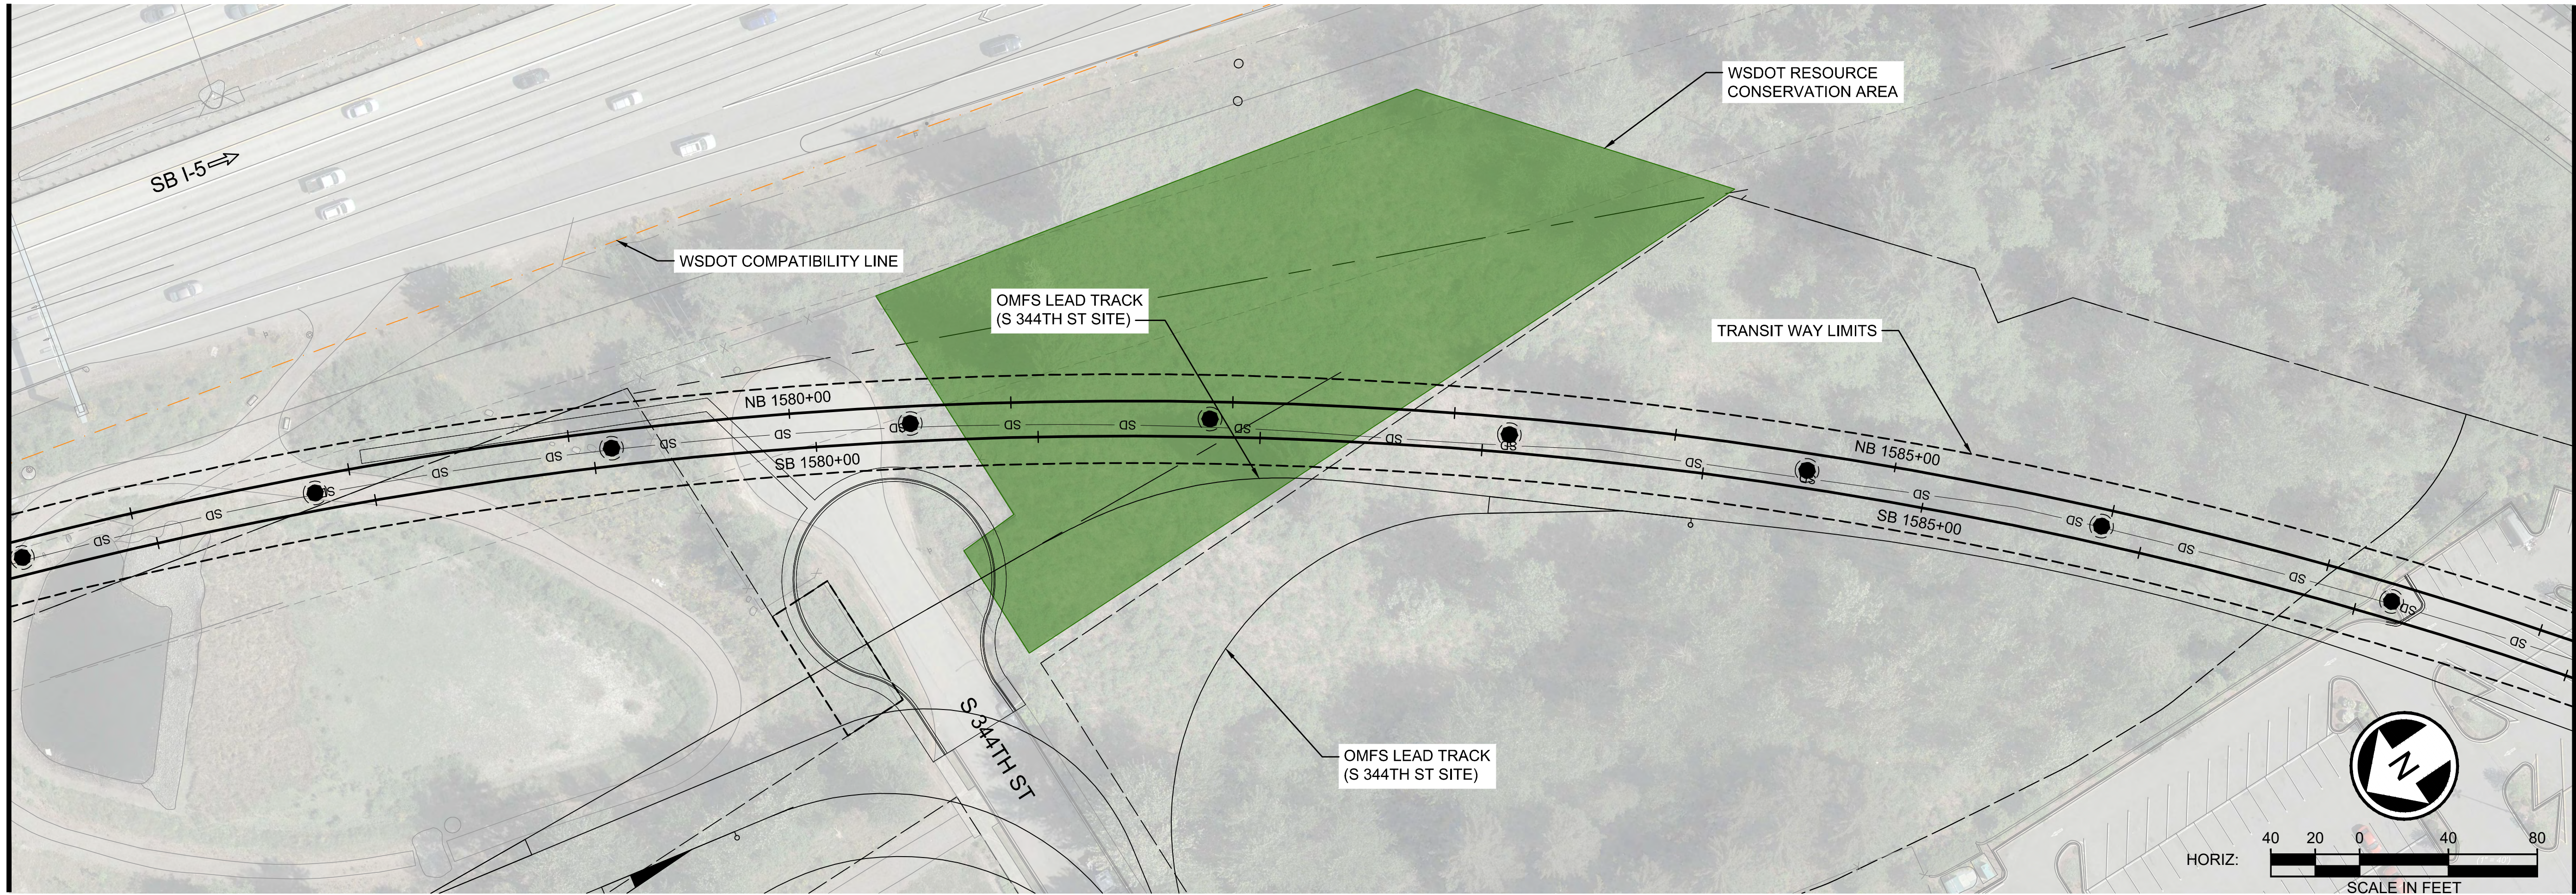

CONCEPTUAL  
ENGINEERING

NOT FOR  
CONSTRUCTION

10% CONCEPTUAL ENGINEERING

DESIGNED BY:  
H. LIU  
DRAWN BY:  
J. TYLER  
CHECKED BY:  
M. PETERSON  
APPROVED BY:  
T. MUDAYANKAVIL



HDR

SUBMITTED BY:  
THOMAS MUDAYANKAVIL

DATE:  
MARCH 1, 2021

REVIEWED BY:

LINE IS 1" AT  
FULL SCALE



DATE:  
MARCH 1, 2021

SCALE:  
1"=40'  
FILENAME:  
CONTRACT No.:  
DATE:




SOUND TRANSIT  
OPERATIONS & MAINTENANCE FACILITY SOUTH  
CONCEPTUAL ENGINEERING  
TDLE MAINLINE FOR OMFS  
TRACK PLAN AND PROFILE  
S FEDERAL WAY ENCHANTED PKWY

DRAWING No.:  
S08A-KAP108  
FACILITY ID:  
SHEET No.:  
REV:  
19



01/20/21 | 2:35 PM | PLOPEZHILF  
C:\PWORKING\WEST01D1861911\OMFS-S08A-KAP100-109.DWG

SEE DWG S08A-KAP108

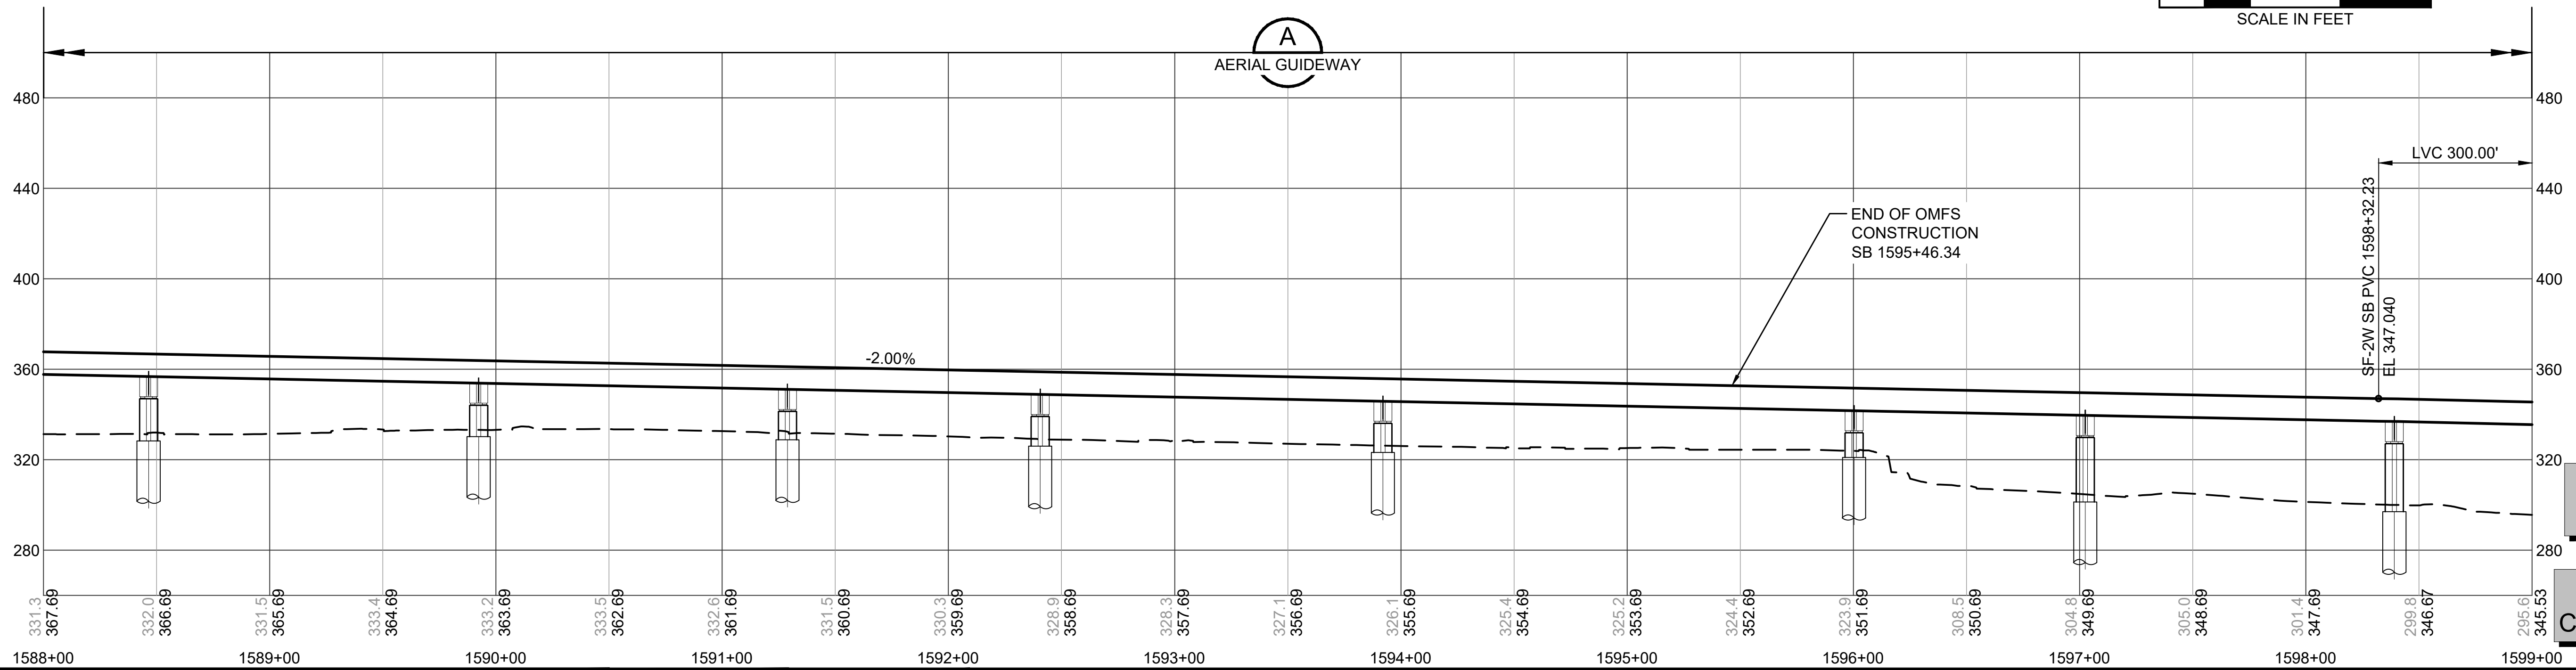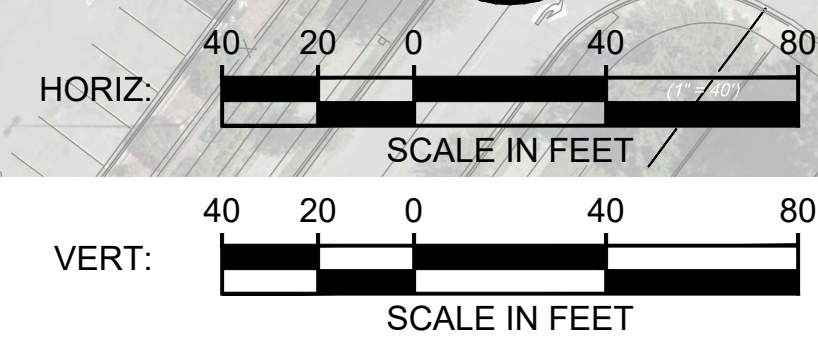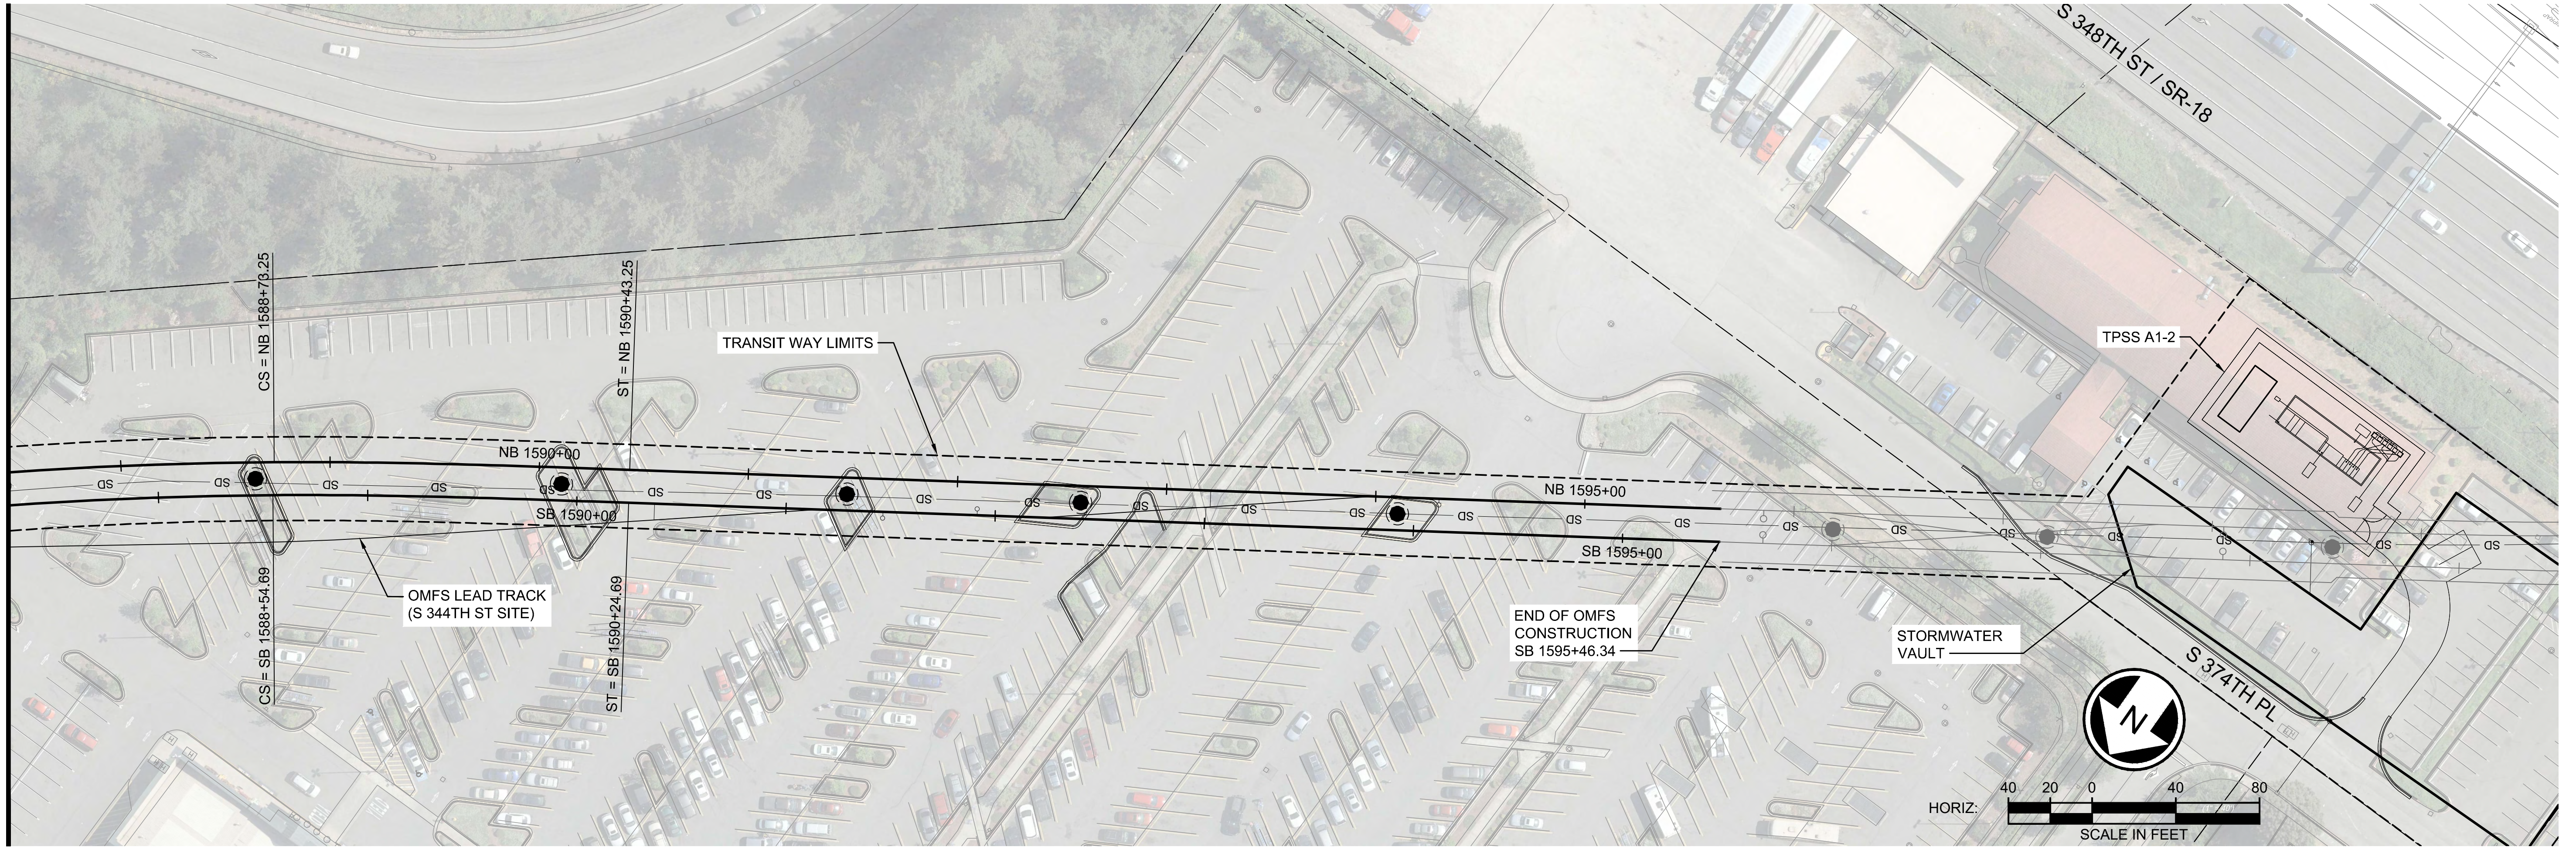


CONCEPTUAL  
ENGINEERING

NOT FOR  
CONSTRUCTION

10% CONCEPTUAL ENGINEERING

DESIGNED BY:  
H. LIU  
DRAWN BY:  
J. TYLER  
CHECKED BY:  
M. PETERSON  
APPROVED BY:  
T. MUDAYANKAVIL

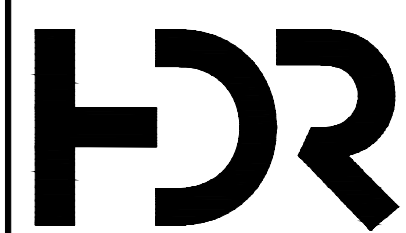

SUBMITTED BY:  
THOMAS MUDAYANKAVIL

DATE:  
MARCH 1, 2021

REVIEWED BY:

LINE IS 1" AT  
FULL SCALE






SCALE:  
1"=40'  
FILENAME:  
CONTRACT No.:  
DATE:  
MARCH 1, 2021

SOUND TRANSIT  
OPERATIONS & MAINTENANCE FACILITY SOUTH  
CONCEPTUAL ENGINEERING  
TDLE MAINLINE FOR OMFS  
TRACK PLAN AND PROFILE  
S FEDERAL WAY ENCHANTED PKWY

DRAWING No.:  
S08A-KAP109  
FACILITY ID:  
SHEET No.:  
20  
REV:



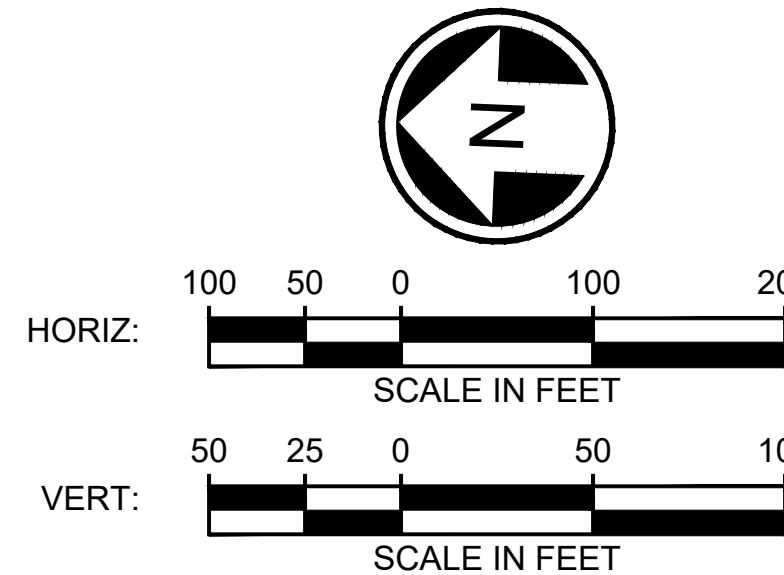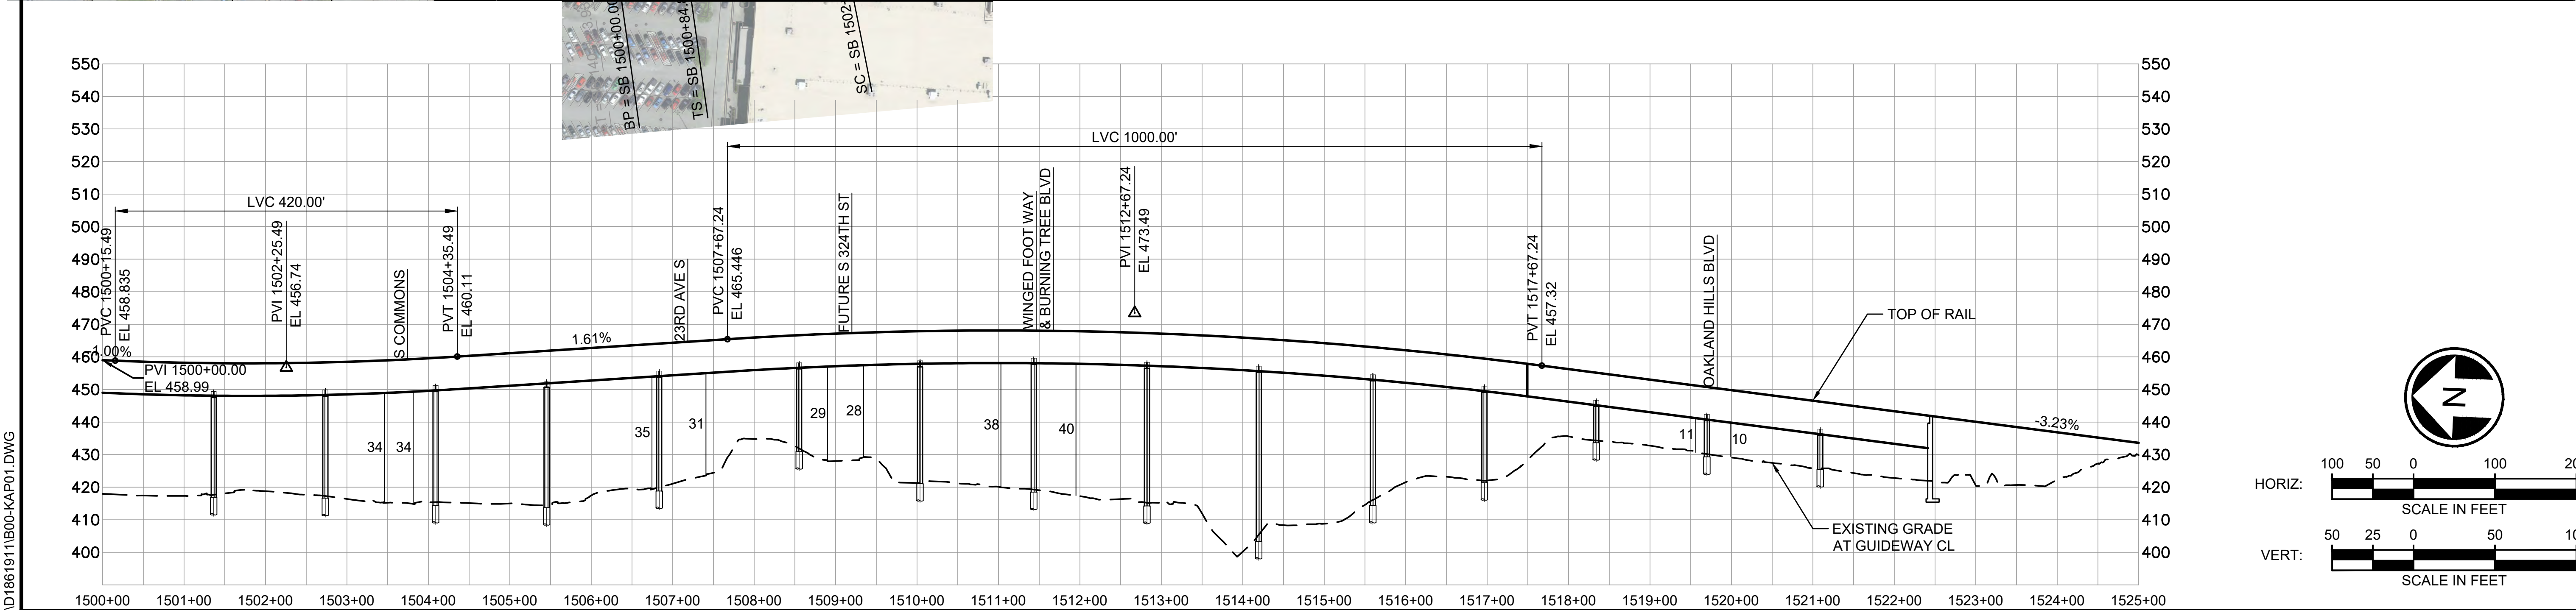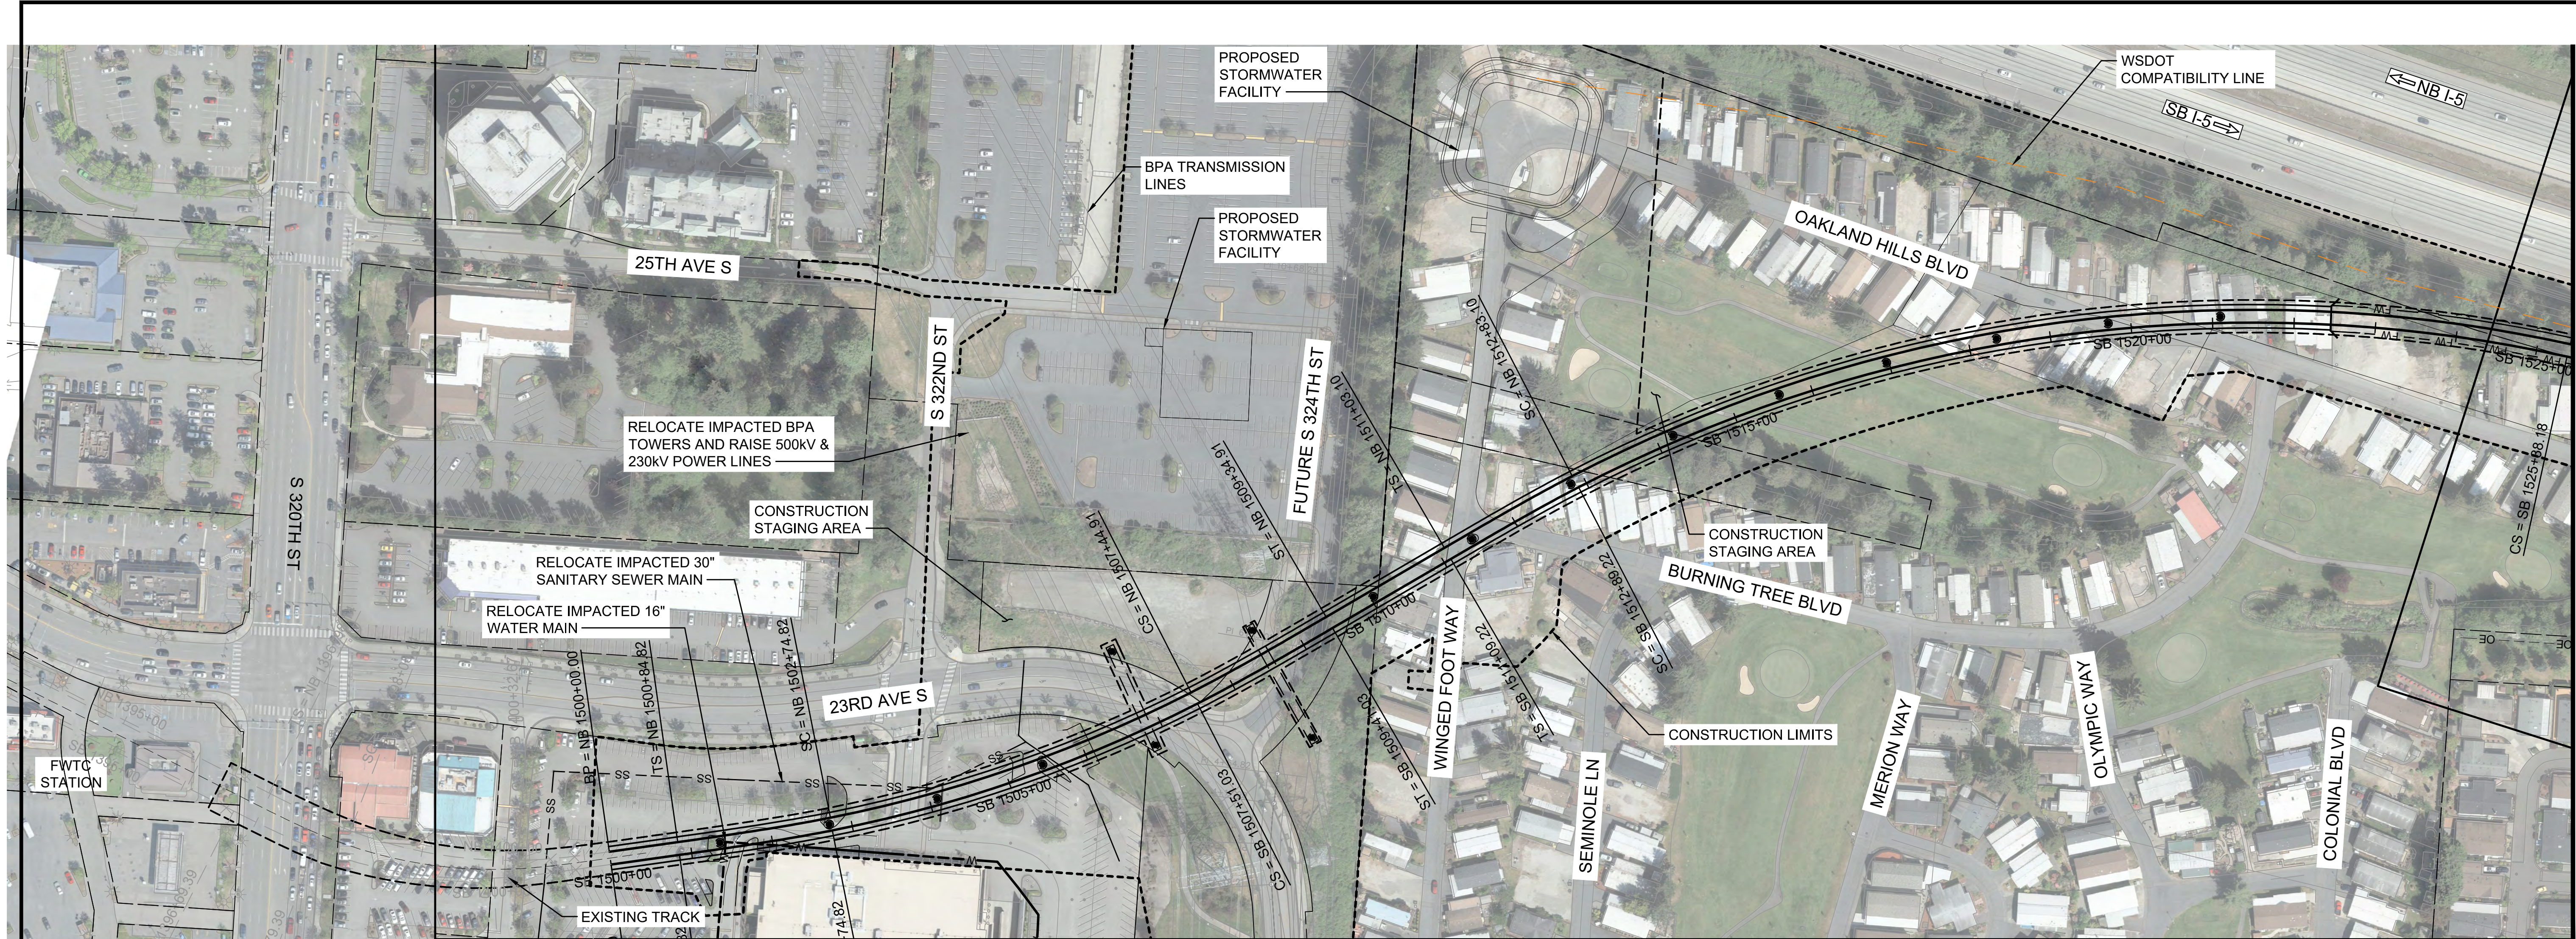

10% CONCEPTUAL ENGINEERING

| No. | DATE | DSN | CHK | APP | REVISION |
|-----|------|-----|-----|-----|----------|
|     |      |     |     |     |          |
|     |      |     |     |     |          |
|     |      |     |     |     |          |

DESIGNED BY:

DRAWN BY:

CHECKED BY:

APPROVED BY:

SUBMITTED BY:  
T. MUDAYANKAVIL

DATE:  
MARCH 1, 2021

REVIEWED BY:

DATE:

LINE IS 1" AT FULL SCALE

SCALE:  
1"=100'

FILENAME:

CONTRACT No.:

DATE:  
MARCH 1, 2021

SOUND TRANSIT  
OPERATIONS & MAINTENANCE FACILITY SOUTH  
CONCEPTUAL ENGINEERING

TDL MAINLINE FOR OMFS  
TRACK PLAN AND PROFILE  
ALT B (55MPH DESIGN OPTION)

DRAWING No.:  
B00-KAP01

FACILITY ID:

SHEET No.:  
21




REV:

01/19/21 | 3:28 PM | PLOPEZHILF  
C:\PWORKING\WEST01\1861911\B00-KAP01.DWG

SEE SHEET B00-KAP02





SEE SHEET B00-KAP01

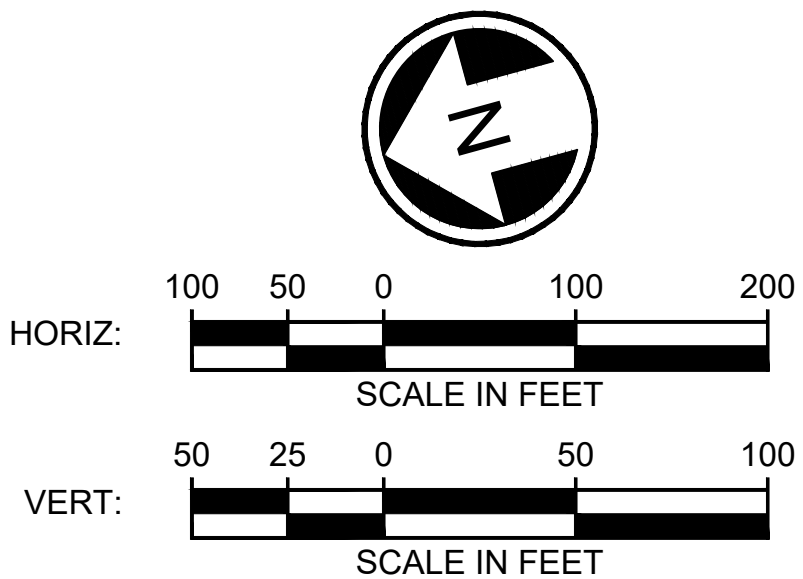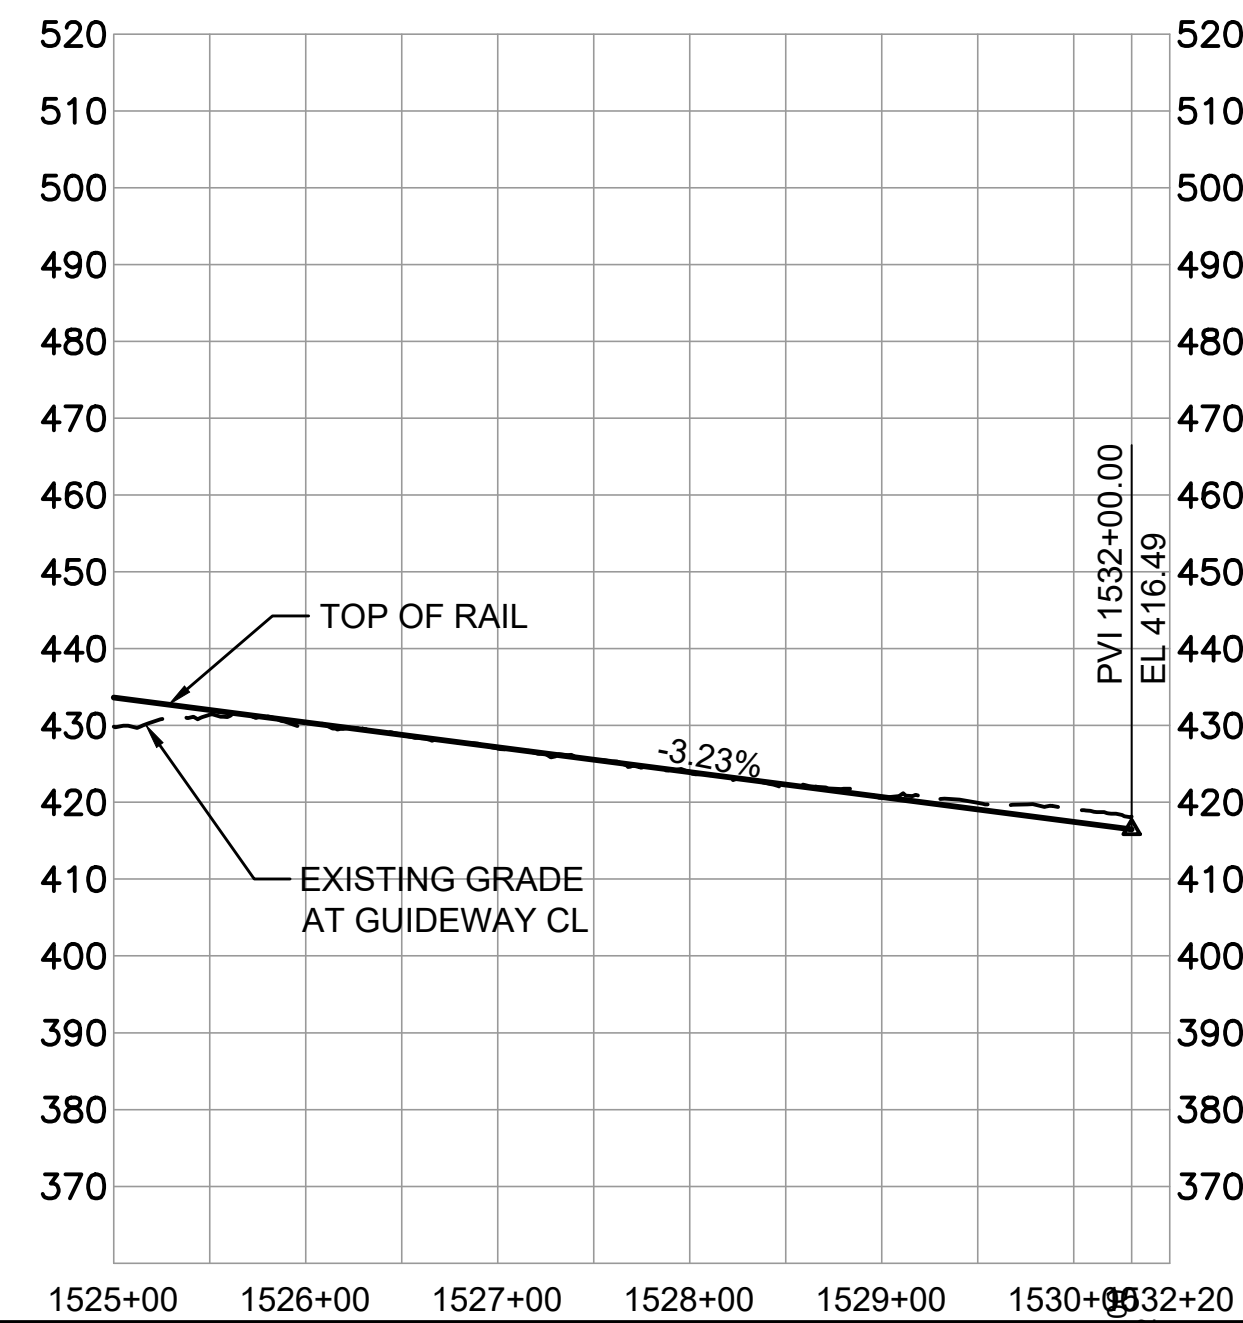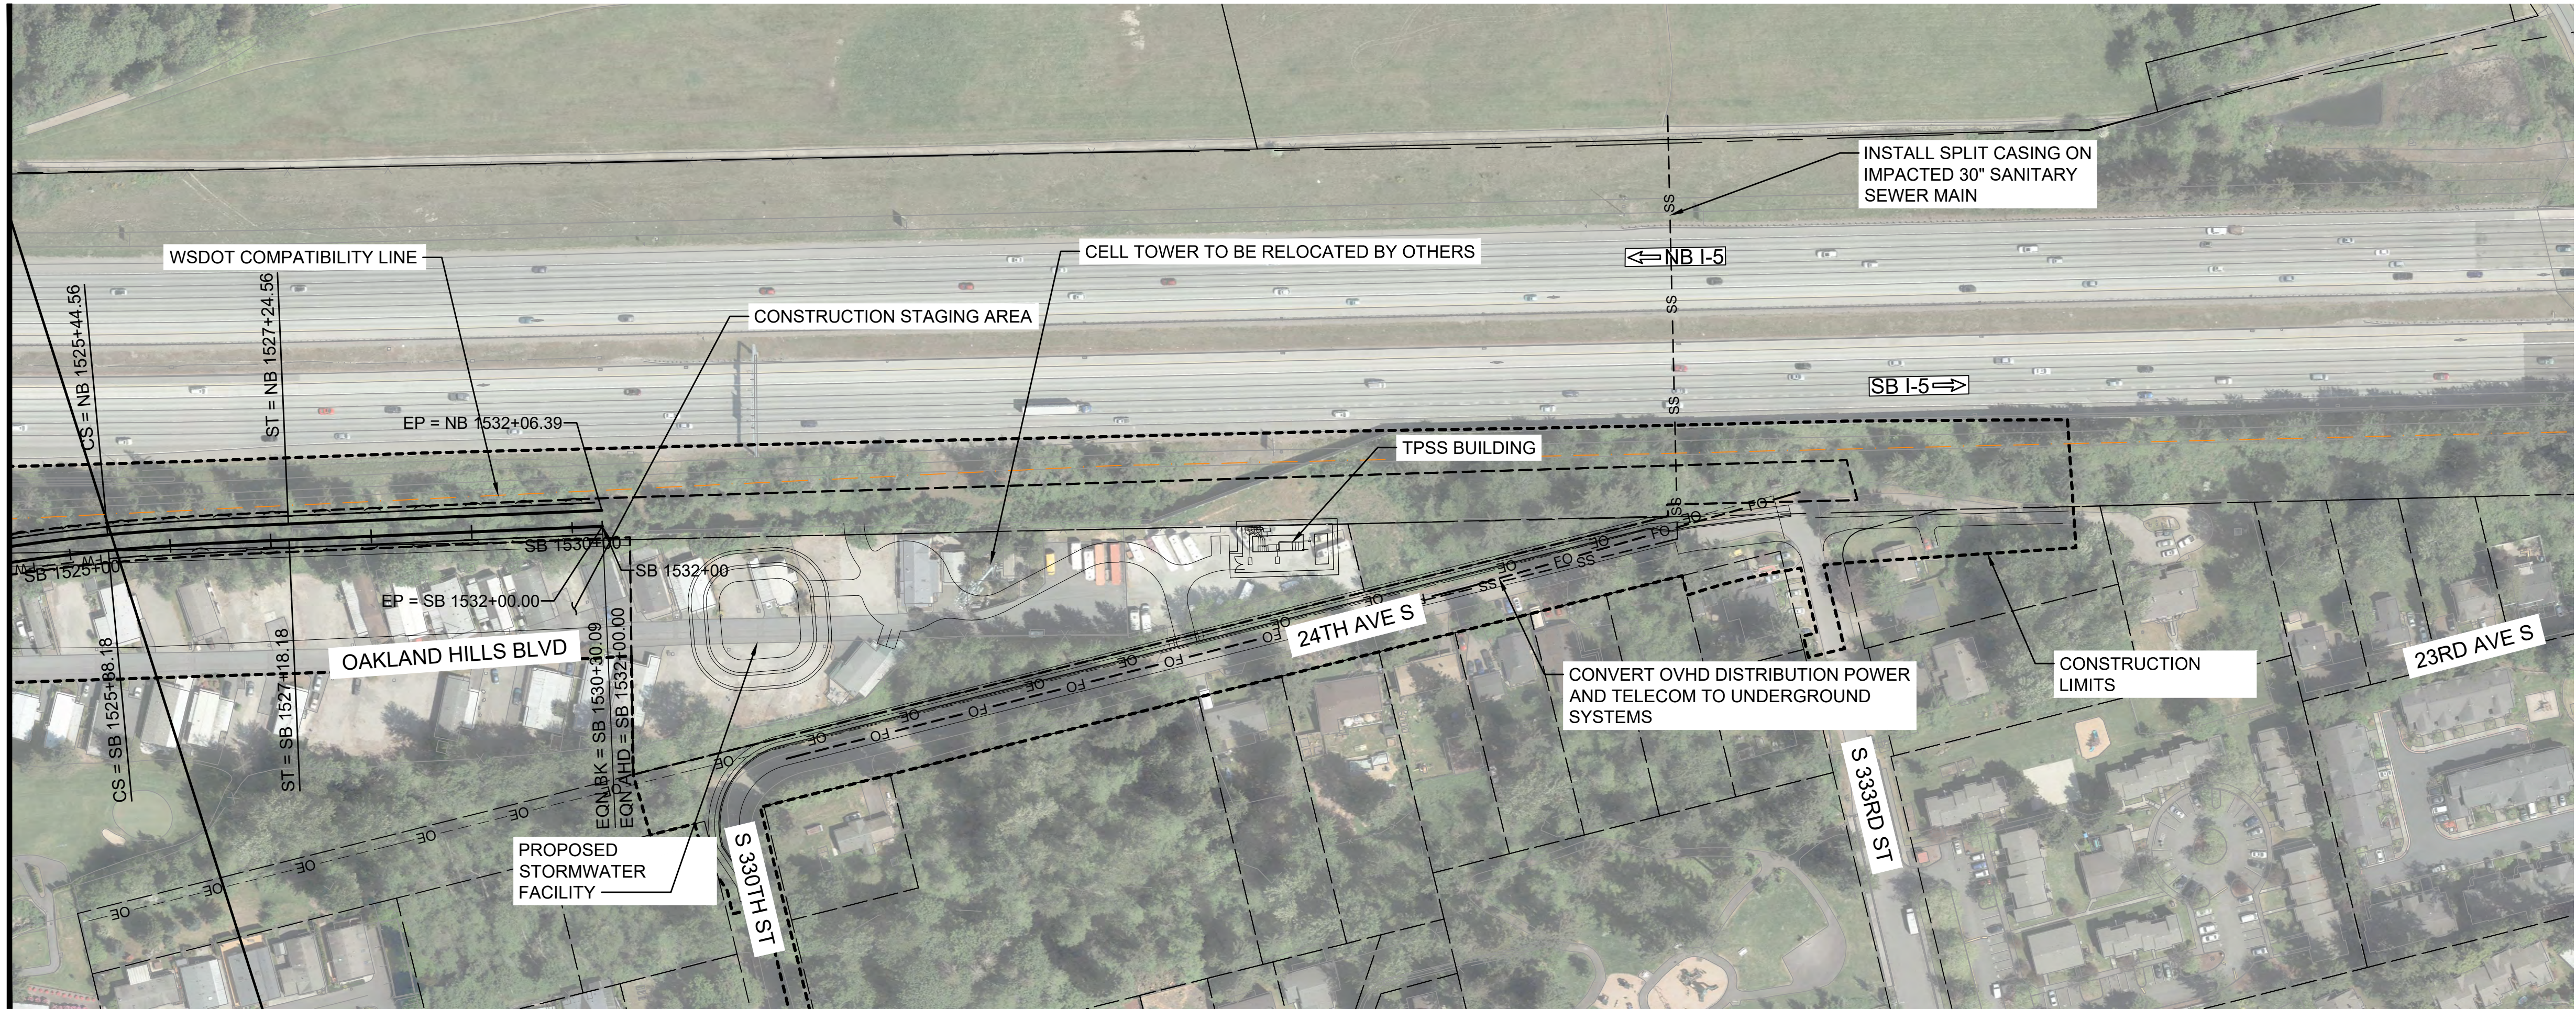

| |
|---|
| <div>10% CONCEPTUAL ENGINEERING</div> <table><tr><td></td><td></td><td></td><td></td><td></td><td></td></tr><tr><td></td><td></td><td></td><td></td><td></td><td></td></tr><tr><td></td><td></td><td></td><td></td><td></td><td></td></tr><tr><td></td><td></td><td></td><td></td><td></td><td></td></tr><tr><td>No.</td><td>DATE</td><td>DSN</td><td>CHK</td><td>APP</td><td>REVISION</td></tr></table> |      |     |     |     |          |  |  |  |  |  |  |  |  |  |  |  |  |  |  |  |  |  |  |  |  |  |  |  |  | No. | DATE | DSN | CHK | APP | REVISION | <div>DESIGNED BY:</div> <div>DRAWN BY:</div> <div>CHECKED BY:</div> <div>APPROVED BY:</div> |  | <div><div><div><div></div><div></div></div><div></div></div><div>LINE IS 1" AT FULL SCALE</div><div><div><div></div><div></div></div><div></div></div><div>SOUNDTRANSIT</div></div> <div><div>SUBMITTED BY:</div><div>T. MUDAYANKAVIL</div><div>DATE:</div><div>MARCH 1, 2021</div><div>REVIEWED BY:</div><div></div><div>DATE:</div><div></div><div>DATE:</div><div>MARCH 1, 2021</div></div> | <div>SCALE:</div> <div>1"=100'</div> <div>FILENAME:</div> <div></div> <div>CONTRACT No.:</div> <div></div> <div>DATE:</div> <div>MARCH 1, 2021</div> | <div>SOUND TRANSIT</div> <div>OPERATIONS &amp; MAINTENANCE FACILITY SOUTH</div> <div>CONCEPTUAL ENGINEERING</div> <div>TDLE MAINLINE FOR OMFS</div> <div>TRACK PLAN AND PROFILE</div> <div>ALT B (55MPH DESIGN OPTION)</div> | <div>DRAWING No.:</div> <div>B00-KAP02</div> <div>FACILITY ID:</div> <div></div> <div>SHEET No.:</div> <div>22</div> <div>REV:</div> <div></div> |
| |
| |
| |
| |
| No.   | DATE | DSN | CHK | APP | REVISION |  |  



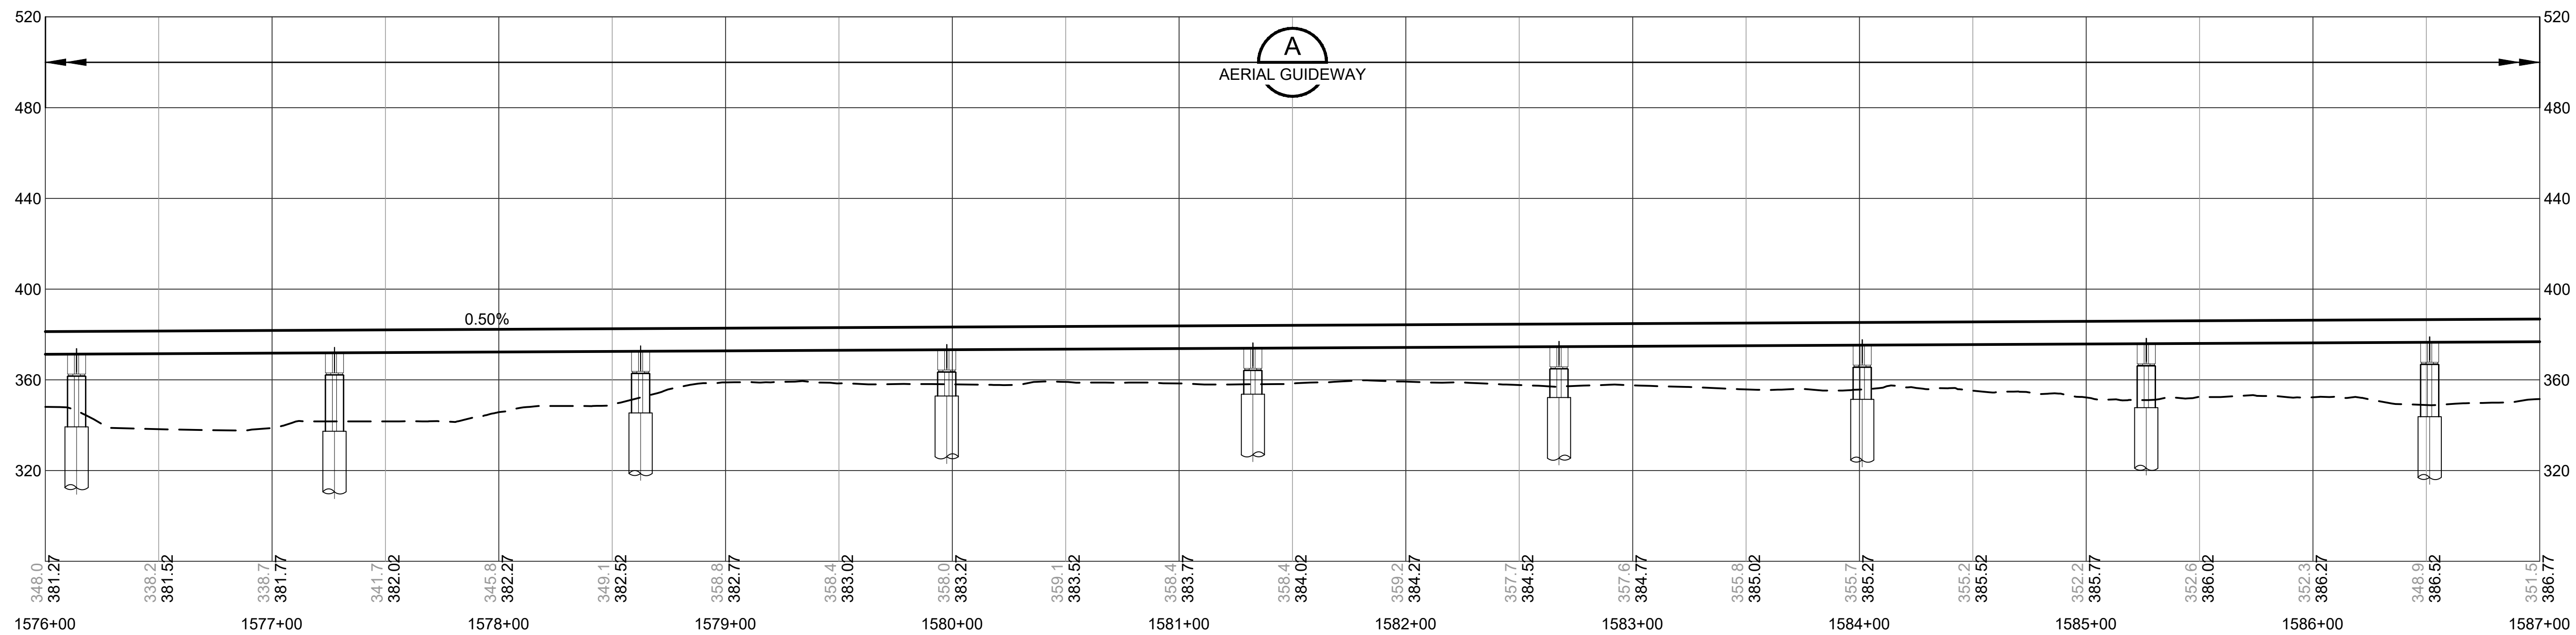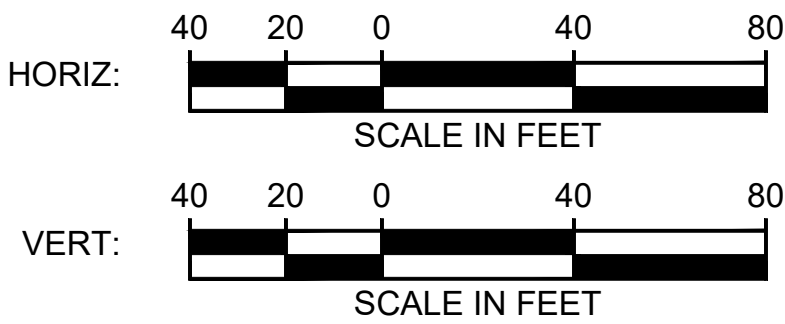


CONCEPTUAL  
ENGINEERING

NOT FOR  
CONSTRUCTION

# 10% CONCEPTUAL ENGINEERING

DESIGNED BY:  
A. SCHEPPE  
DRAWN BY:  
J. TYLER  
CHECKED BY:  
M. PETERSON  
APPROVED BY:  
T. MUDAYANKAVIL

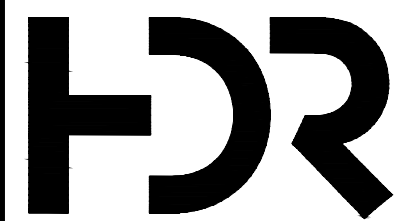

SUBMITTED BY:  
THOMAS MUDAYANKAVIL

DATE:  
MARCH 1, 2021

REVIEWED BY:

LINE IS 1" AT  
FULL SCALE






SCALE:  
1"=40'  
FILENAME:  
CONTRACT No.:  
DATE:  
MARCH 1, 2021

SOUND TRANSIT  
OPERATIONS & MAINTENANCE FACILITY SOUTH  
CONCEPTUAL ENGINEERING  
TDLE MAINLINE FOR OMFS  
TRACK PLAN AND PROFILE  
I-5 OPTION

DRAWING No.:  
S08C-KAP201  
FACILITY ID:  
SHEET No.:  
23  
REV:



SEE DWG S08C-KAP201

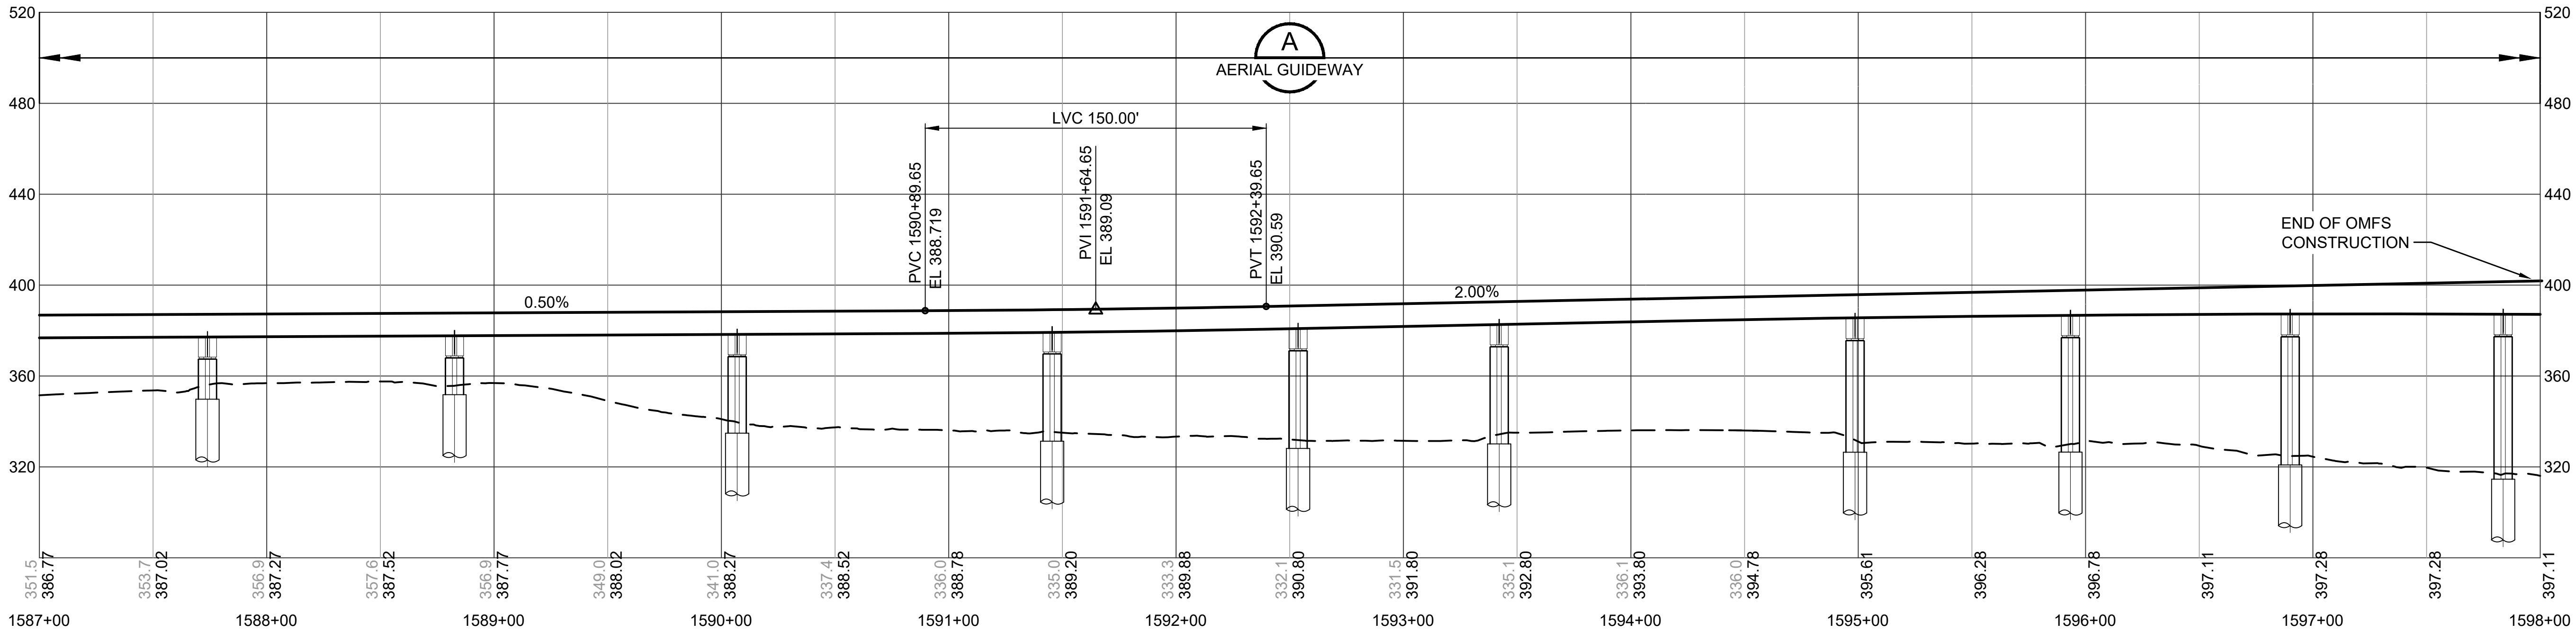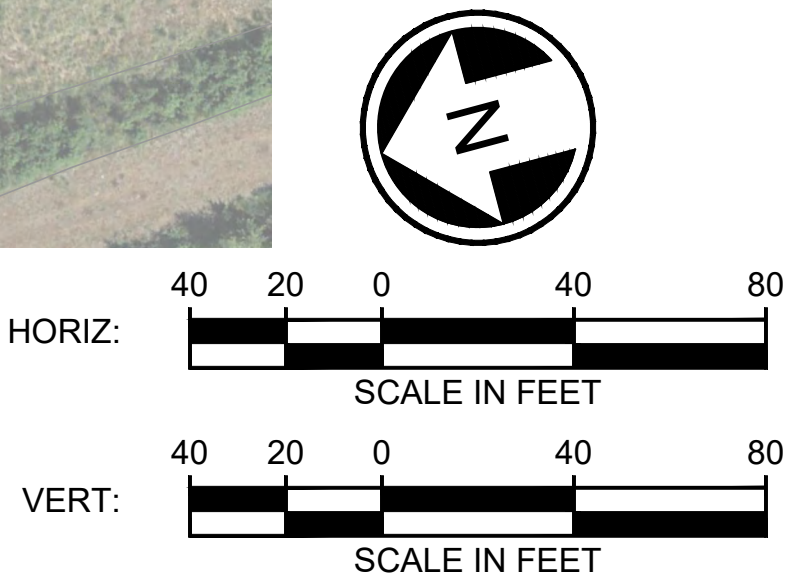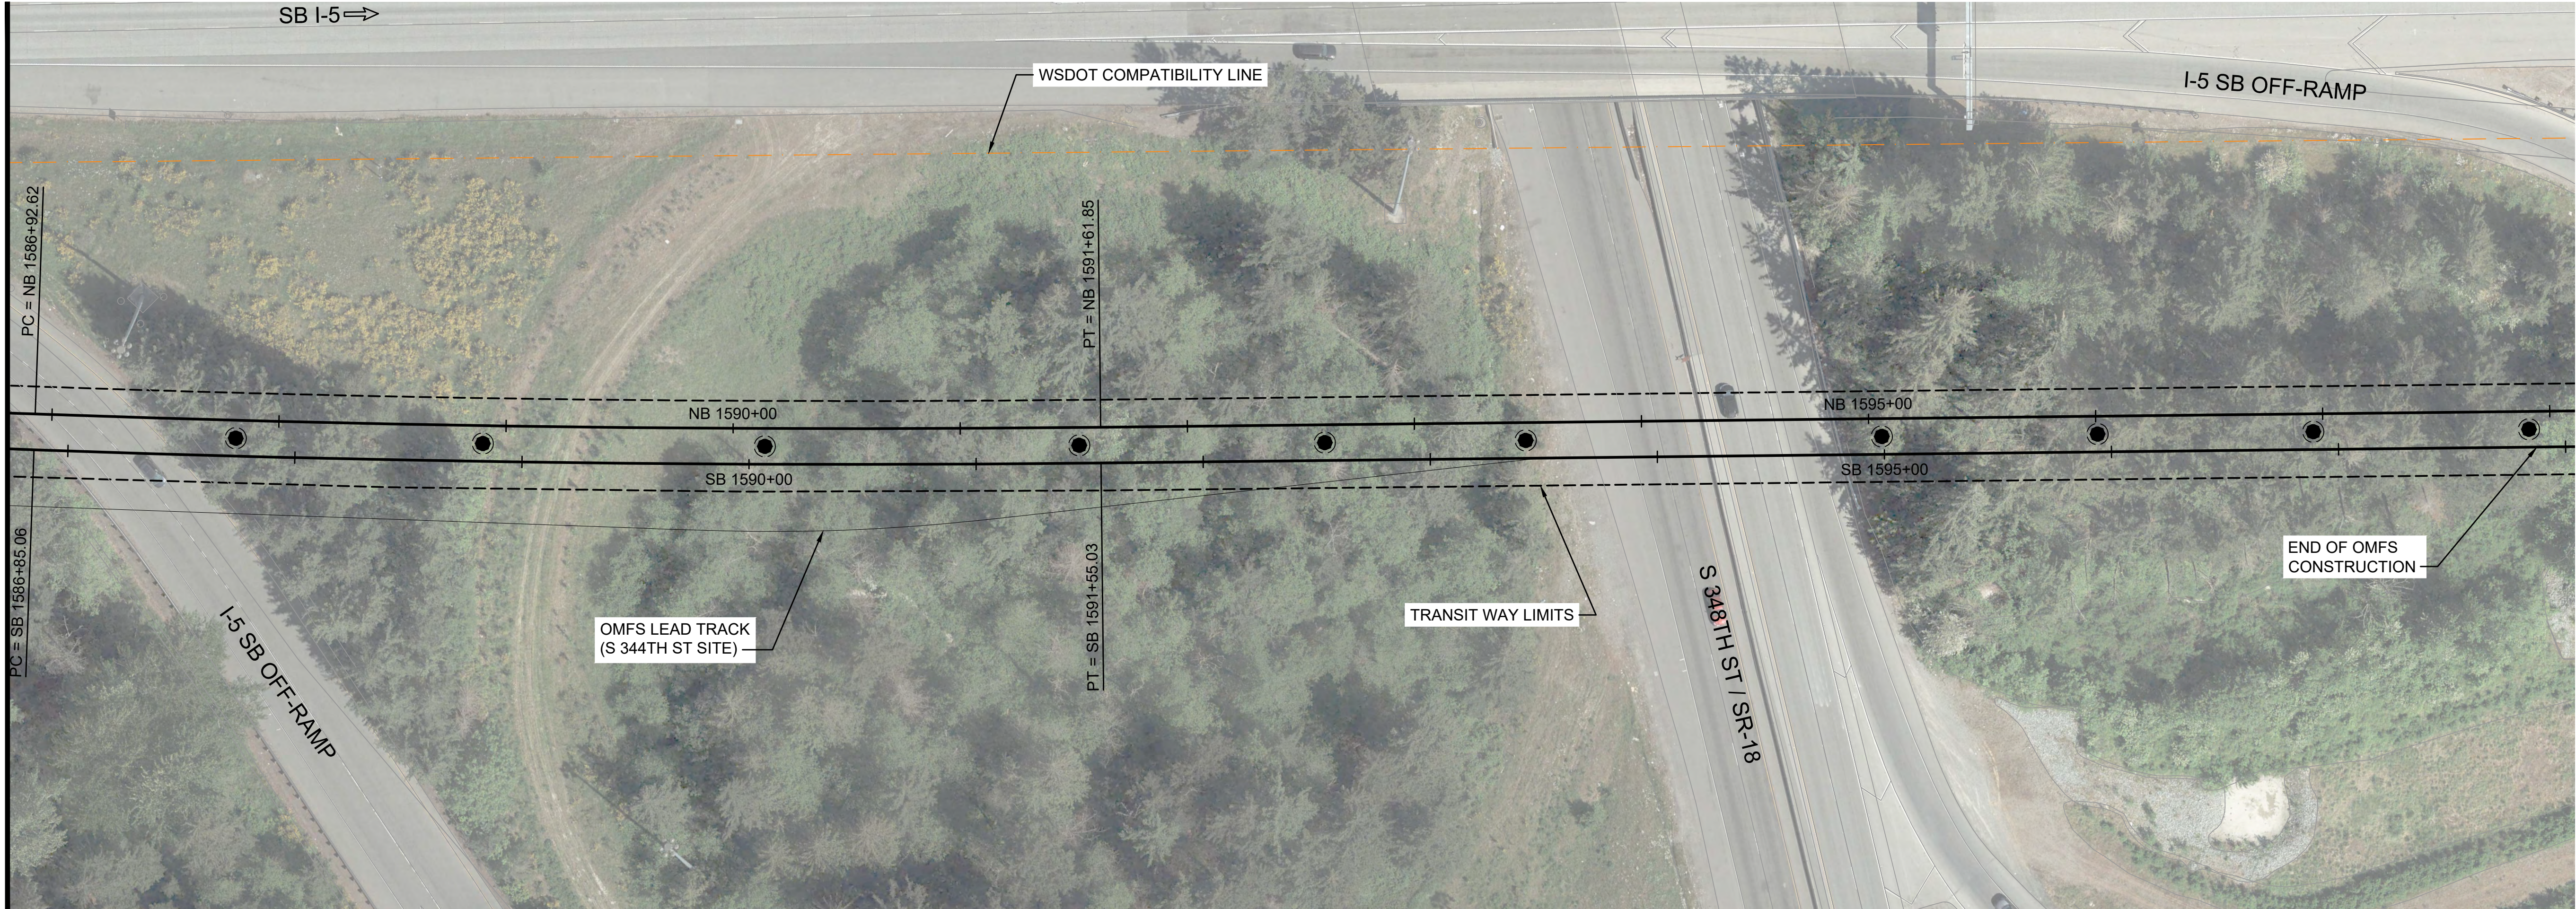


CONCEPTUAL  
ENGINEERING

NOT FOR  
CONSTRUCTION

## 10% CONCEPTUAL ENGINEERING

DESIGNED BY:  
A. SCHEPPE  
DRAWN BY:  
J. TYLER  
CHECKED BY:  
M. PETERSON  
APPROVED BY:  
T. MUDAYANKAVIL

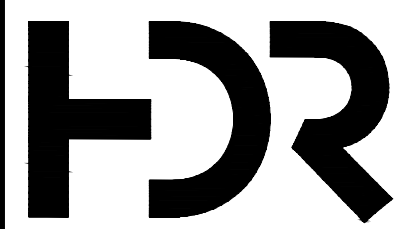

SUBMITTED BY:  
THOMAS MUDAYANKAVIL

DATE:  
MARCH 1, 2021

REVIEWED BY:



DATE:  
MARCH 1, 2021

SCALE:  
1"=40'  
FILENAME:  
CONTRACT No.:  
DATE:



SOUND TRANSIT  
OPERATIONS & MAINTENANCE FACILITY SOUTH  
CONCEPTUAL ENGINEERING  
TDLE MAINLINE FOR OMFS  
TRACK PLAN AND PROFILE  
I-5 OPTION

DRAWING No.:  
S08C-KAP202  
FACILITY ID:  
SHEET No.:  
REV:  
24







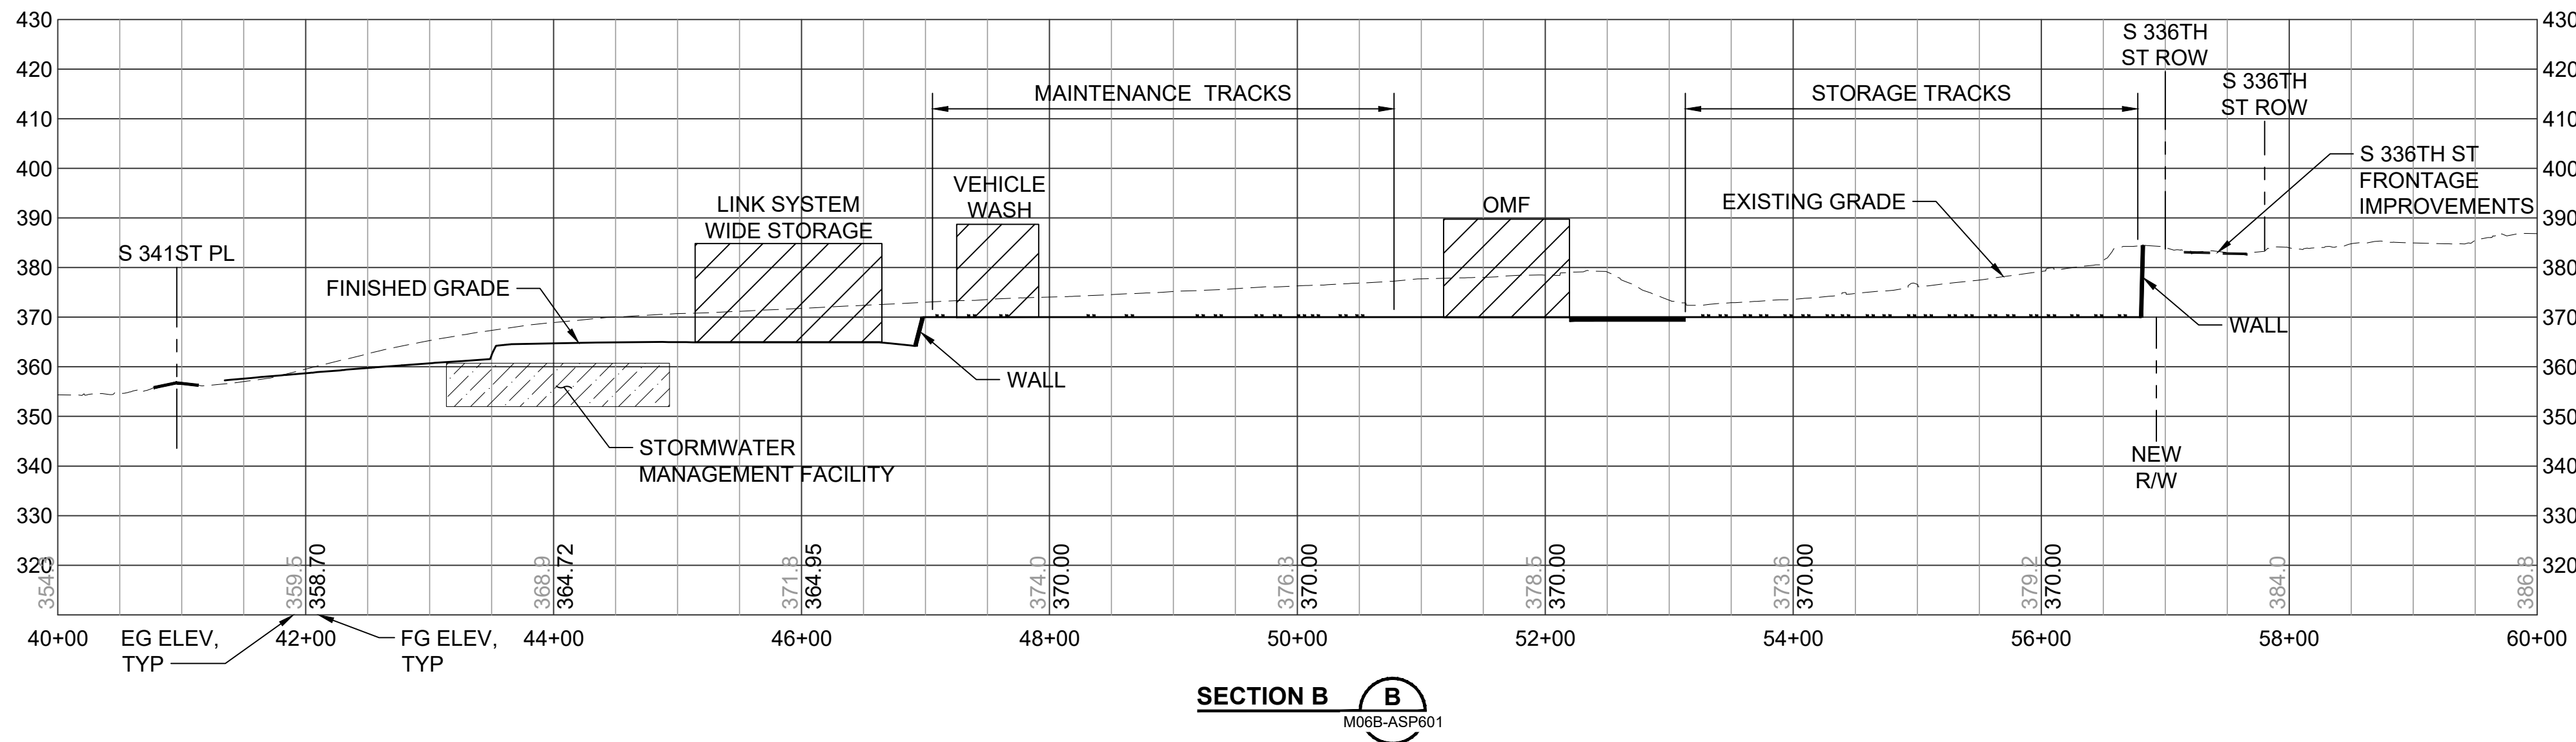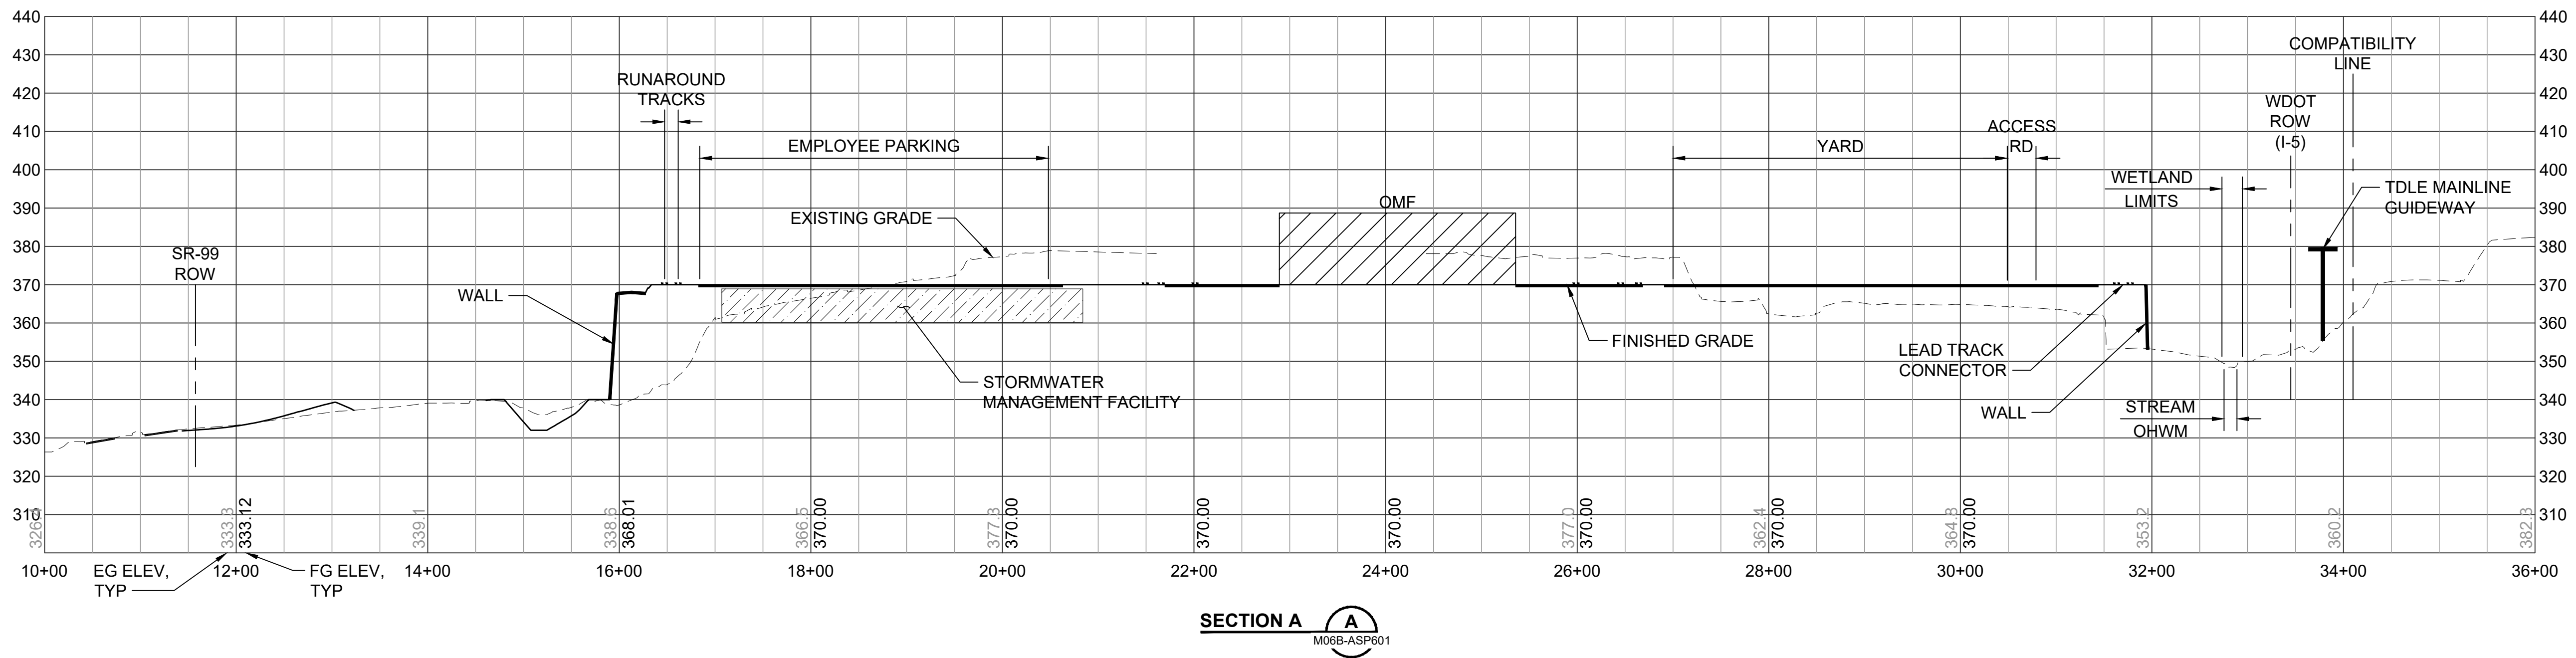


CONCEPTUAL ENGINEERING NOT FOR CONSTRUCTION

10% CONCEPTUAL ENGINEERING

| No. | DATE | DSN | CHK | APP | REVISION |
|-----|------|-----|-----|-----|----------|
|     |      |     |     |     |          |
|     |      |     |     |     |          |
|     |      |     |     |     |          |
|     |      |     |     |     |          |

DESIGNED BY:  
P. LOPEZ-HILFIKER  
DRAWN BY:  
P. LOPEZ-HILFIKER  
CHECKED BY:  
J. HARPER  
APPROVED BY:  
P. LOPEZ-HILFIKER

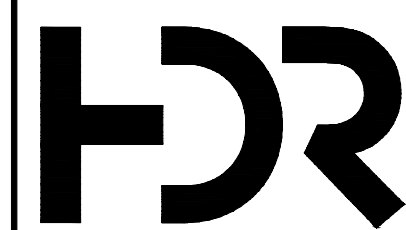

SUBMITTED BY:  
THOMAS MUDAYANKAVIL

DATE:  
MARCH 1, 2021

REVIEWED BY:

LINE IS "AT"  
FULL SCALE






SCALE:  
1"=100'  
FILENAME:  
OMFS-M06B-CGX601  
CONTRACT No.:  
DATE:

SOUND TRANSIT  
OPERATIONS & MAINTENANCE FACILITY SOUTH  
CONCEPTUAL ENGINEERING  
S 336TH ST  
GRADING CROSS SECTIONS

DRAWING No.:  
M06B-CGX601  
FACILITY ID:  
SHEET No.:  
REV:  
26



01/19/21 | 4:25 PM | PLOPEZHILF  
C:\PWORKING\WEST01\1861911\OMFS-M06B-CDP651.DWG

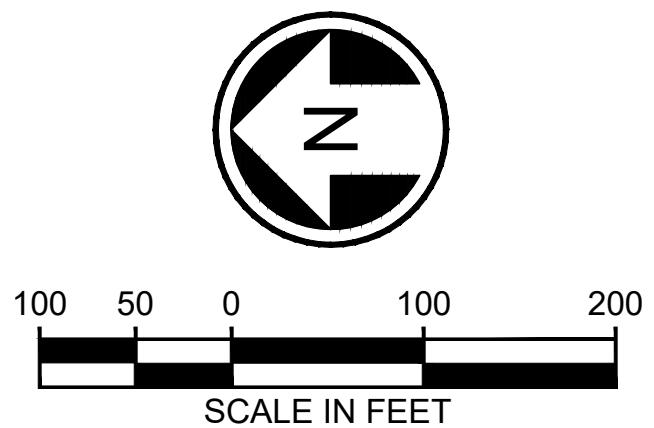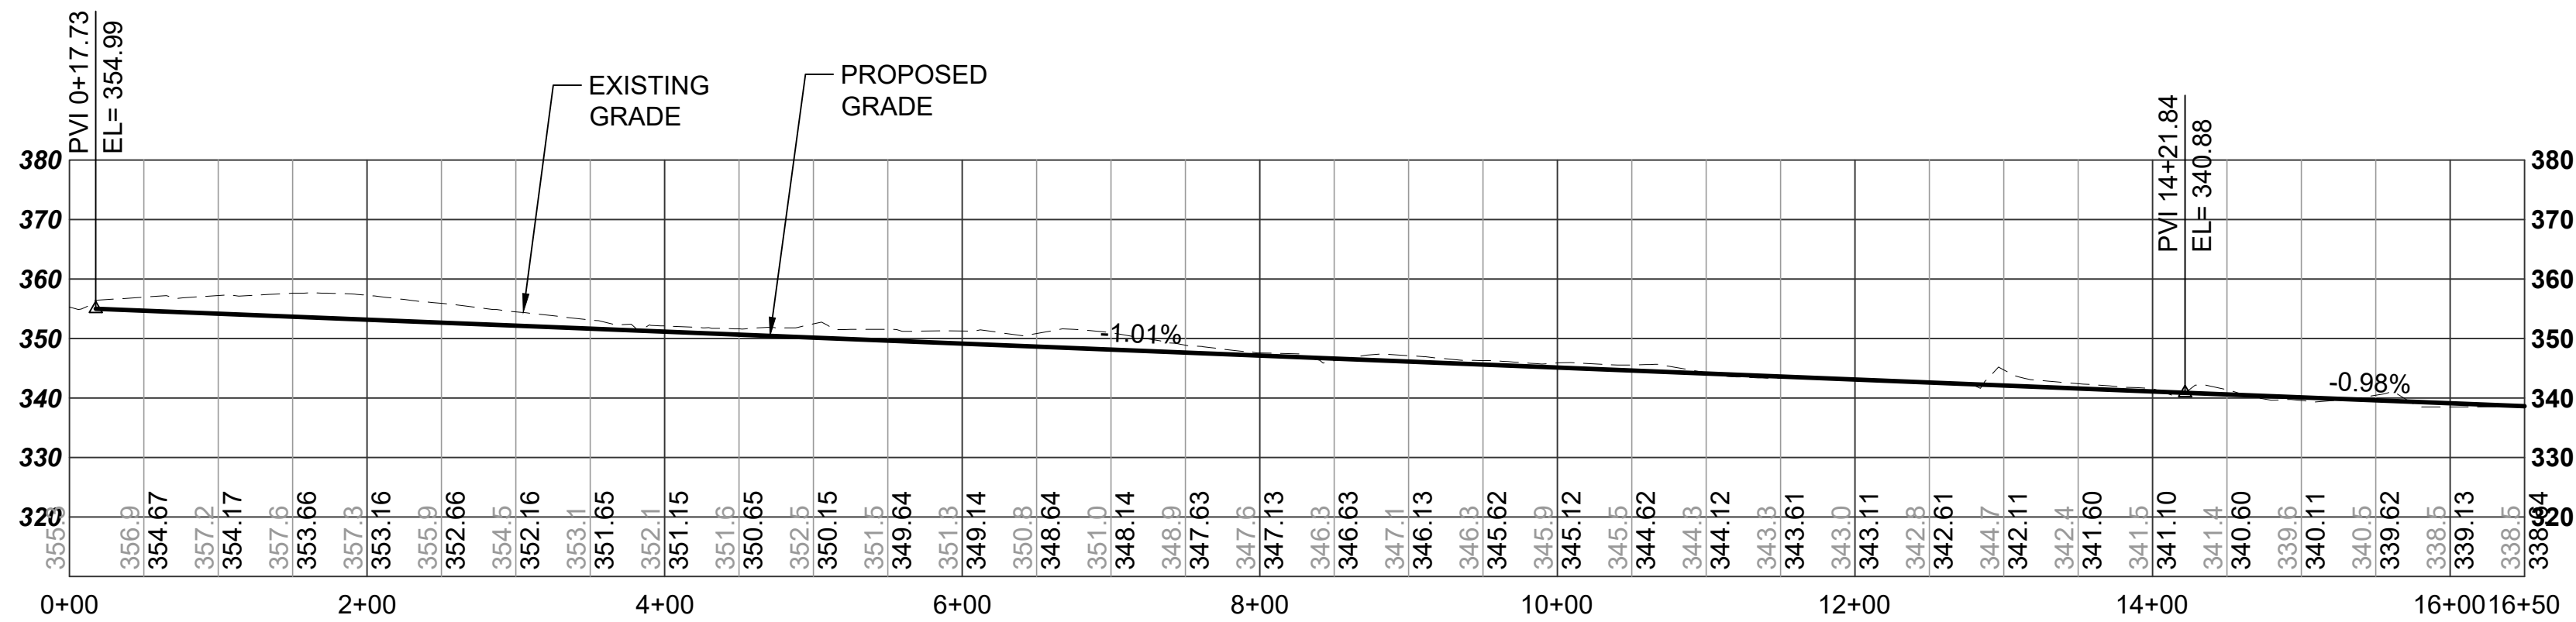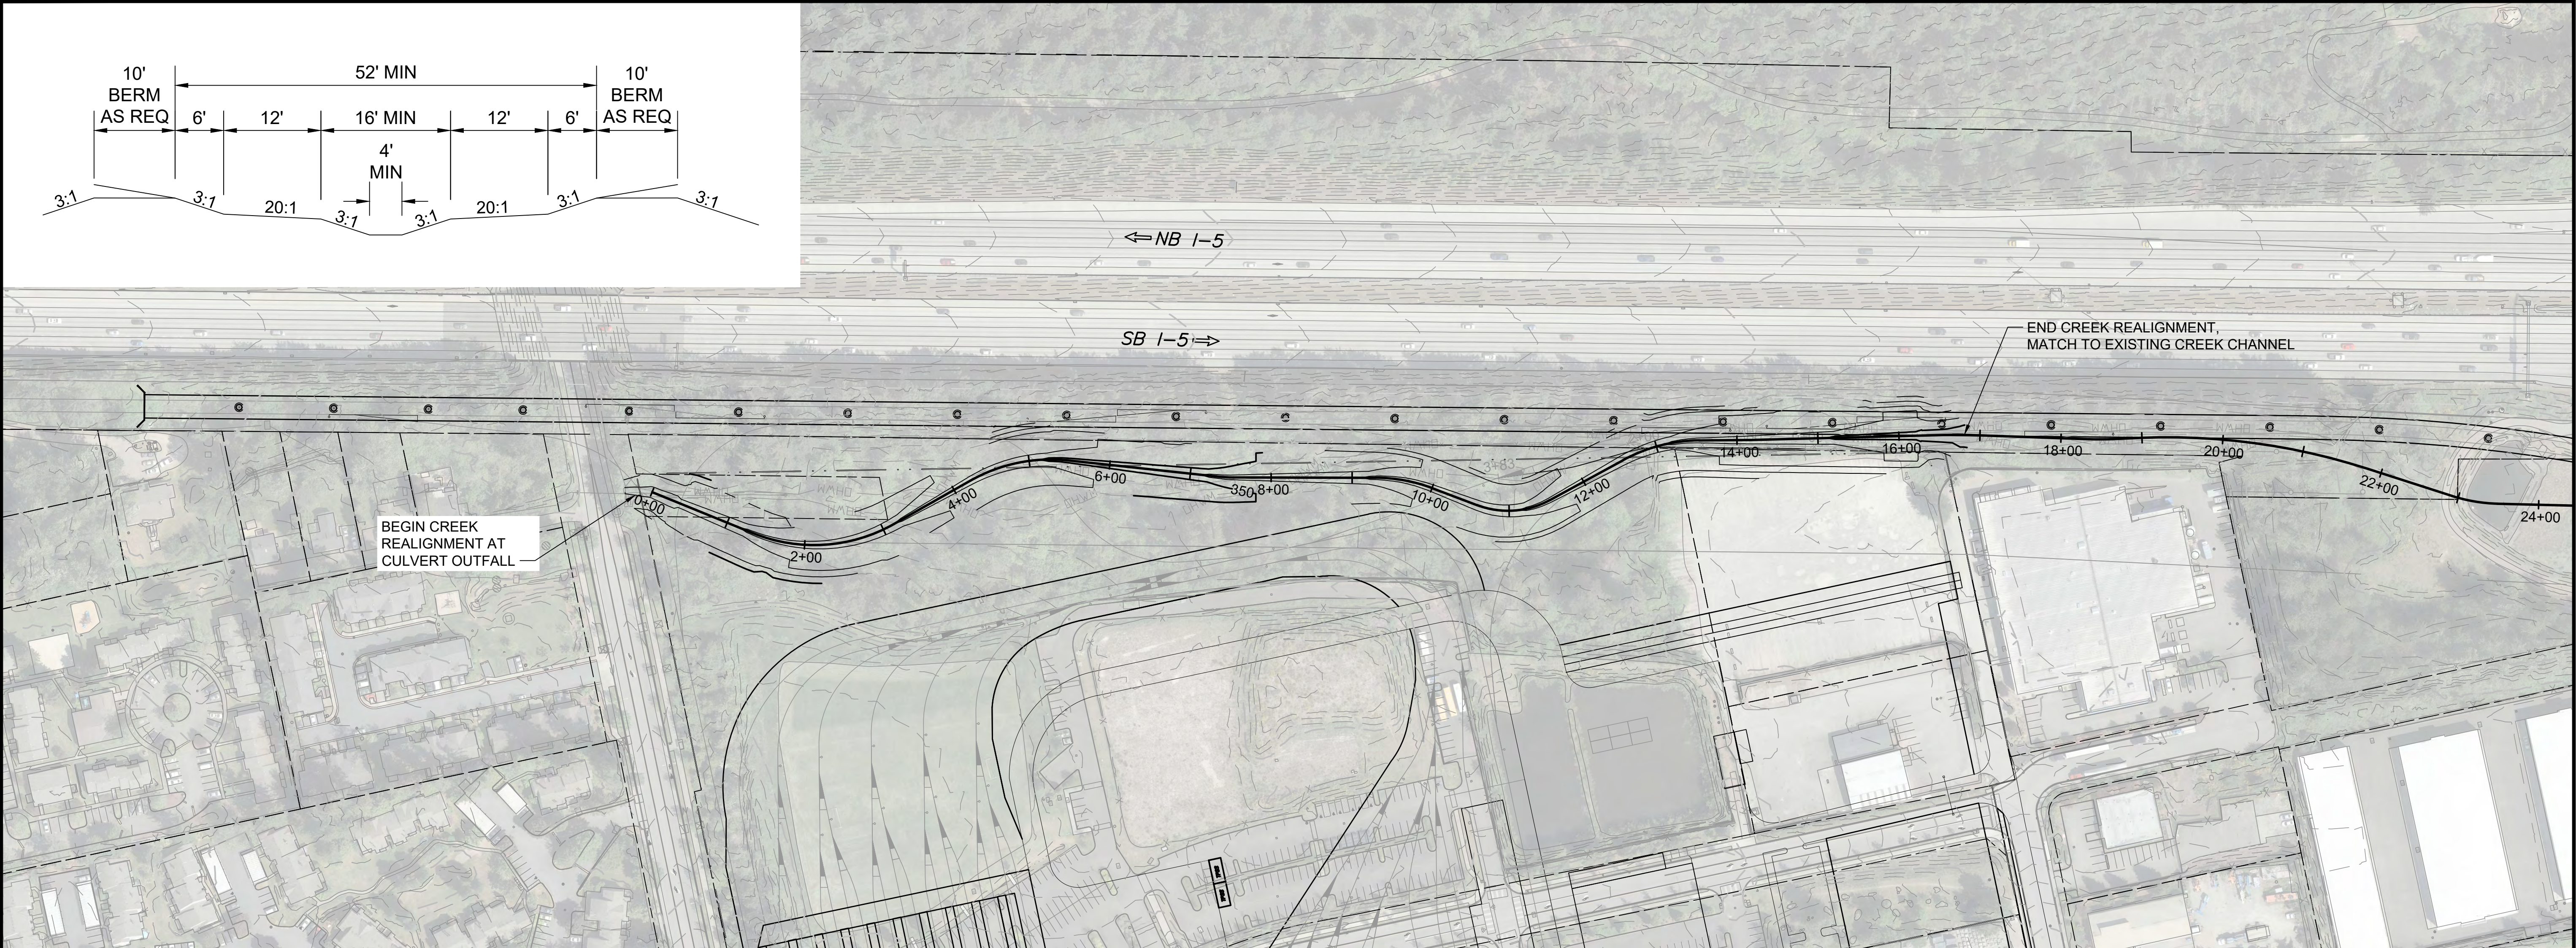


CONCEPTUAL  
ENGINEERING

NOT FOR  
CONSTRUCTION

| 10% CONCEPTUAL ENGINEERING |      |     |     |     |          | DESIGNED BY:<br>L. GRABOWSKI         |  |  |  |  | LINE IS 1" AT<br>FULL SCALE |  | SCALE:<br>1"=120'             | <b>SOUND TRANSIT</b><br><b>OPERATIONS &amp; MAINTENANCE FACILITY SOUTH</b><br>CONCEPTUAL ENGINEERING<br><br>S 336TH ST<br>CREEK DRAINAGE PLAN |  |  | DRAWING No.:<br><b>M06B-CDP651</b> |       |
|----------------------------|------|-----|-----|-----|----------|--------------------------------------|---------------------------------------------------------------------------------------|---------------------------------------------------------------------------------------|--|--|-----------------------------|---------------------------------------------------------------------------------------|-------------------------------|---|--|--|------------------------------------|-------|
|                            |      |     |     |     |          | DRAWN BY:<br>A. CLARK                |                                                                                       |                                                                                       |  |  |                             |                                                                                       | FILENAME:<br>OMFS-M06B-CDP651 |   |  |  | FACILITY ID:                       |       |
|                            |      |     |     |     |          | CHECKED BY:<br>J. WRIGHT             |                                                                                       |                                                                                       |  |  |                             |                                                                                       | CONTRACT No.:                 |   |  |  | SHEET No.:                         | REV:  |
|                            |      |     |     |     |          | APPROVED BY:<br>J. COOP              |                                                                                       |                                                                                       |  |  |                             |                                                                                       | DATE:<br>MARCH 1, 2021        |   |  |  | DATE:                              | 27    |
| No.                        | DATE | DSN | CHK | APP | REVISION | SUBMITTED BY:<br>THOMAS MUDAYANKAVIL |                                                                                       |                                                                                       |  |  |                             |                                                                                       | REVIEWED BY:                  |   |  |  | DATE:<br>MARCH 1, 2021             | DATE: |




01/19/21 | 4:31 PM | PLOPEZHILF  
C:\PWORKING\WEST01\101861911\OMFS-M06C-ASP701.DWG

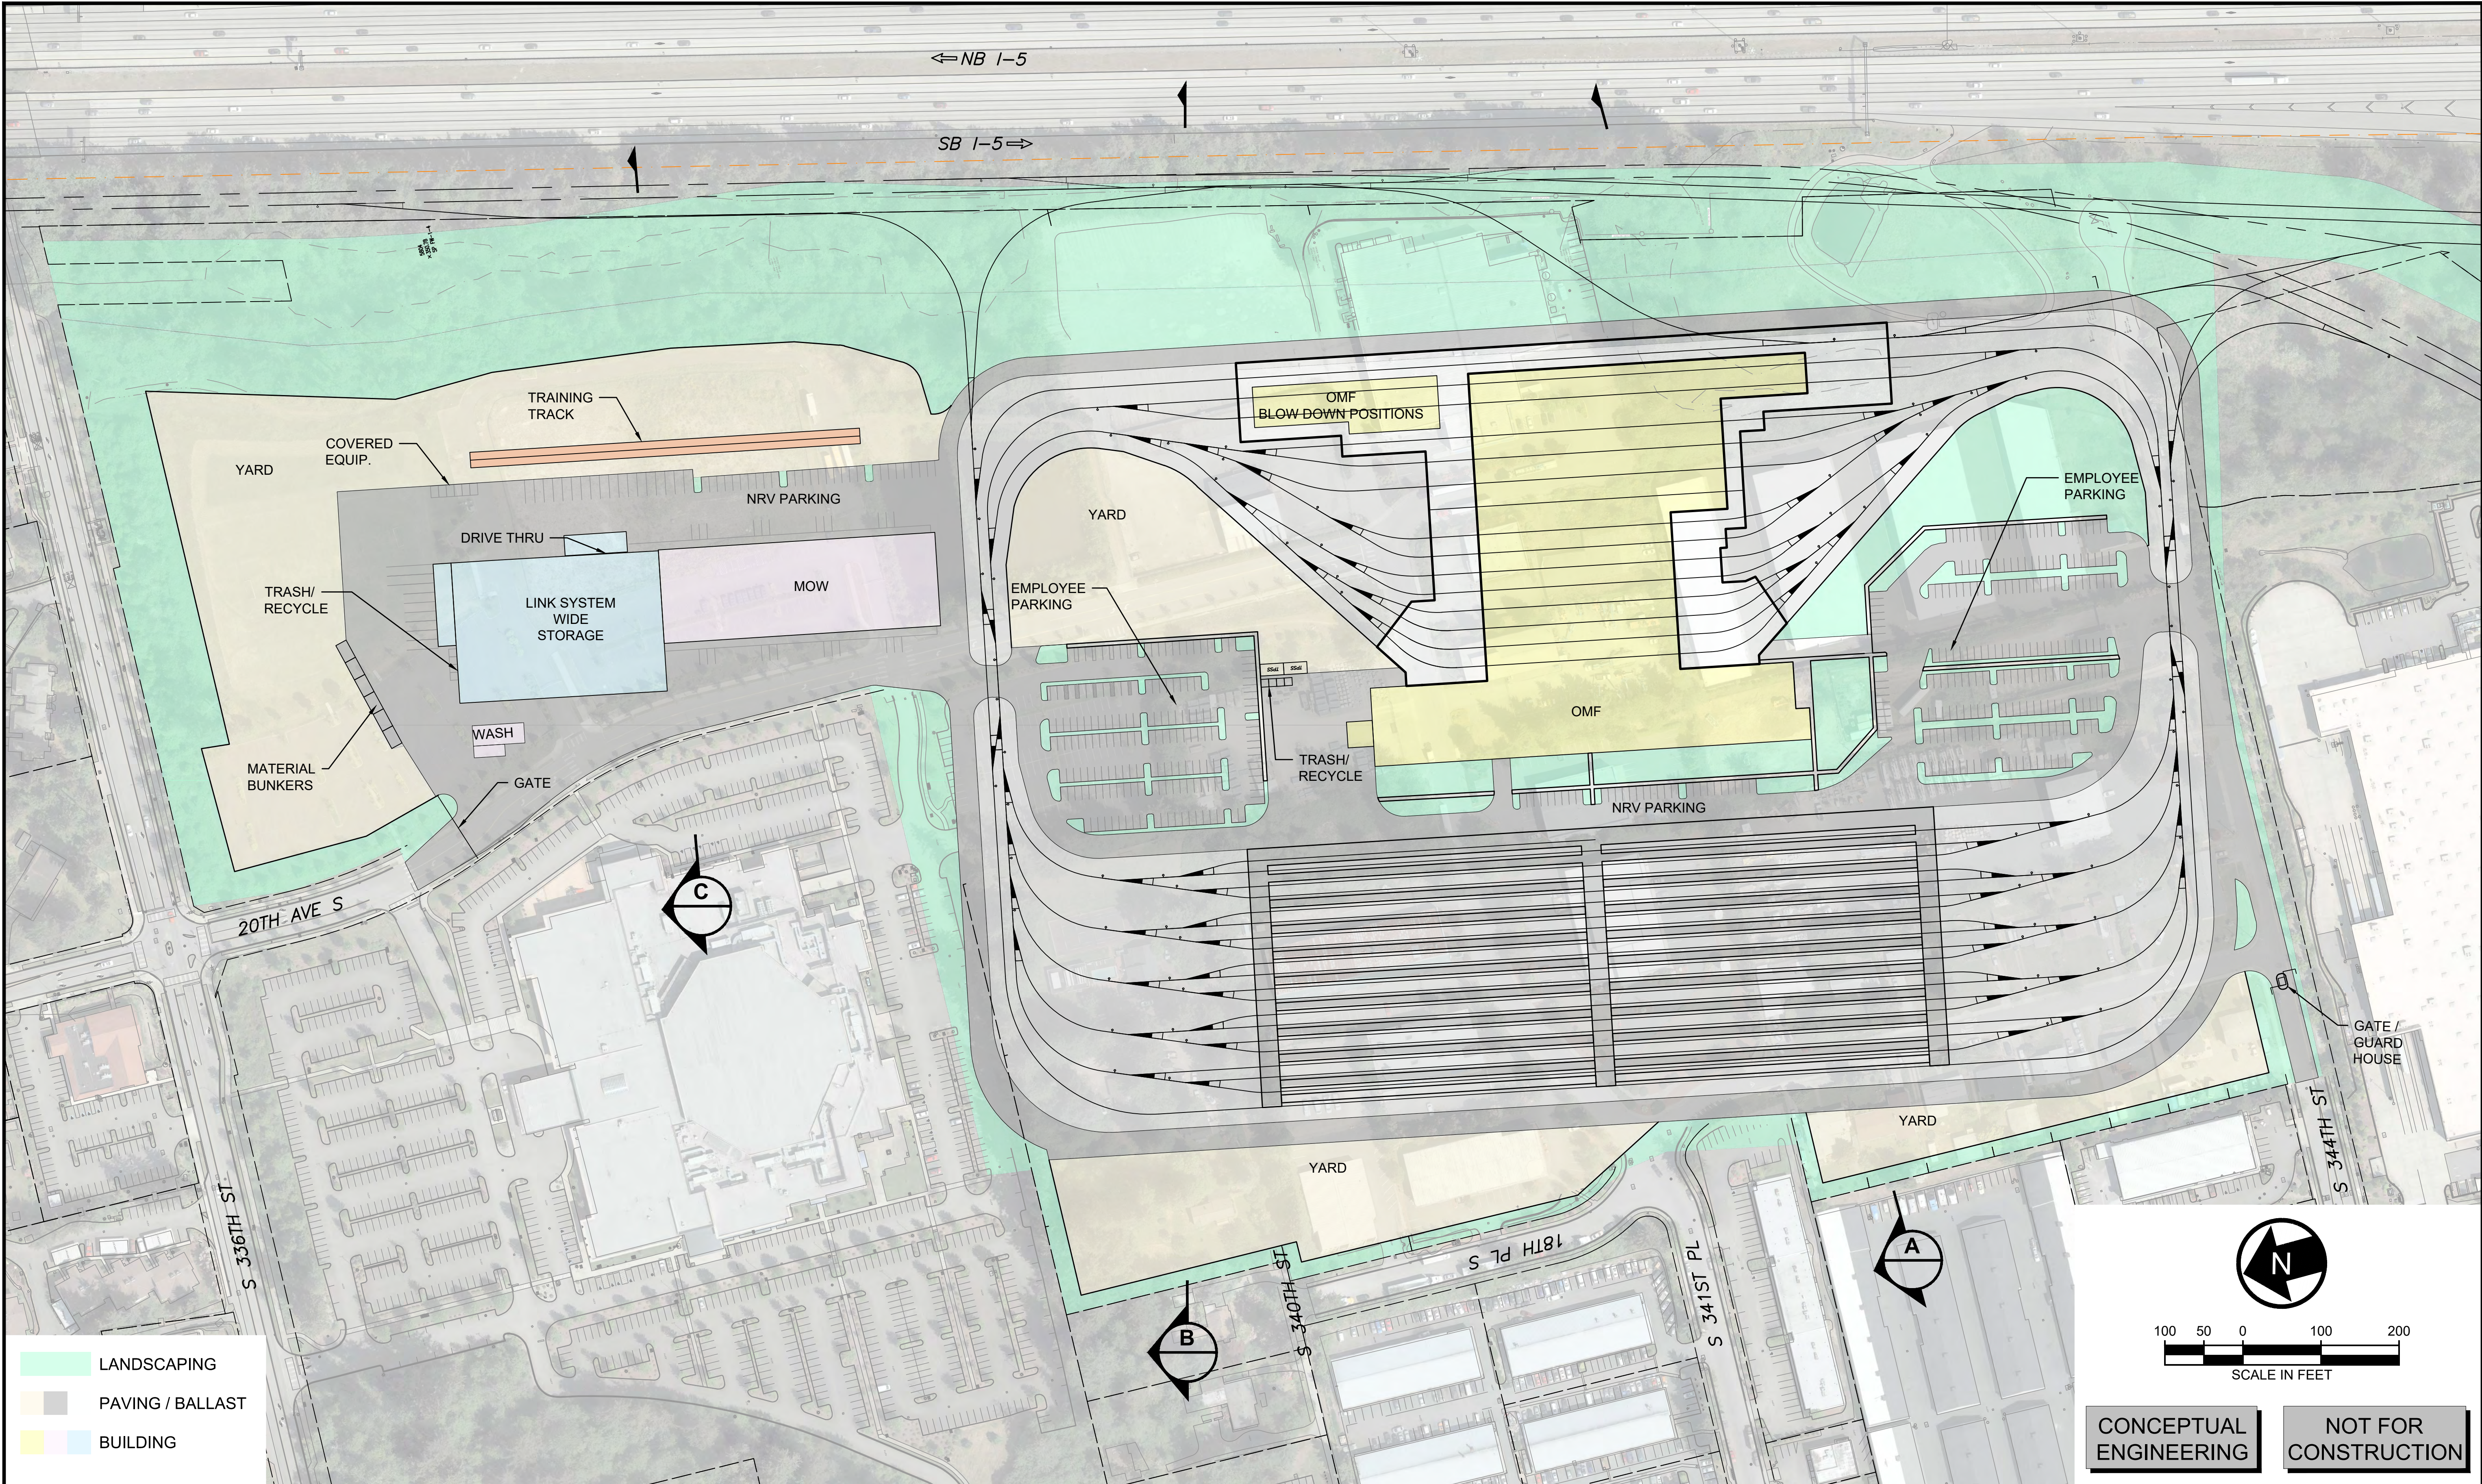

| 10% CONCEPTUAL ENGINEERING |      |     |     |     |          |
|----------------------------|------|-----|-----|-----|----------|
| No.                        | DATE | DSN | CHK | APP | REVISION |
|                            |      |     |     |     |          |
|                            |      |     |     |     |          |
|                            |      |     |     |     |          |
|                            |      |     |     |     |          |

|              |              |
|--------------|--------------|
| DESIGNED BY: | S. RADOMSKI  |
| DRAWN BY:    | Q. LI        |
| CHECKED BY:  | S. ZIMMERMAN |
| APPROVED BY: | S. RADOMSKI  |

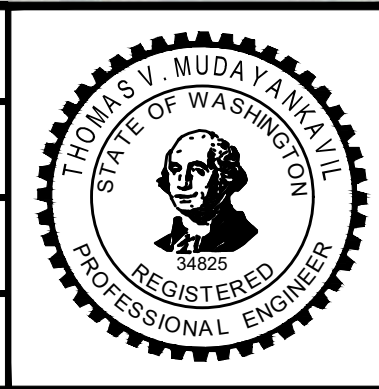

**HR**

SUBMITTED BY:  
THOMAS MUDAYANKAVIL

DATE:  
MARCH 1, 2021

REVIEWED BY:

LINE IS "AT"  
FULL SCALE

**SOUNDTRANSIT**

DATE:  
MARCH 1, 2021

SCALE:  
1"=100'

FILENAME:  
OMFS-M06C-ASP701

CONTRACT No.:

DATE:

**SOUND TRANSIT**  
**OPERATIONS & MAINTENANCE FACILITY SOUTH**  
CONCEPTUAL ENGINEERING

S 344TH ST  
ARCHITECTURAL SITE PLAN

DRAWING No.:  
**M06C-ASP701**





FACILITY ID:

SHEET No.:  
28

REV:



01/19/21 | 4:32 PM | PLOPEZHILF  
C:\PWORKING\WEST01\1861911\OMFS-M06C-CGX701.DWG

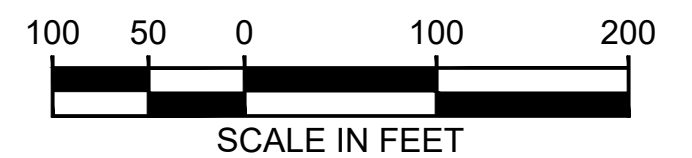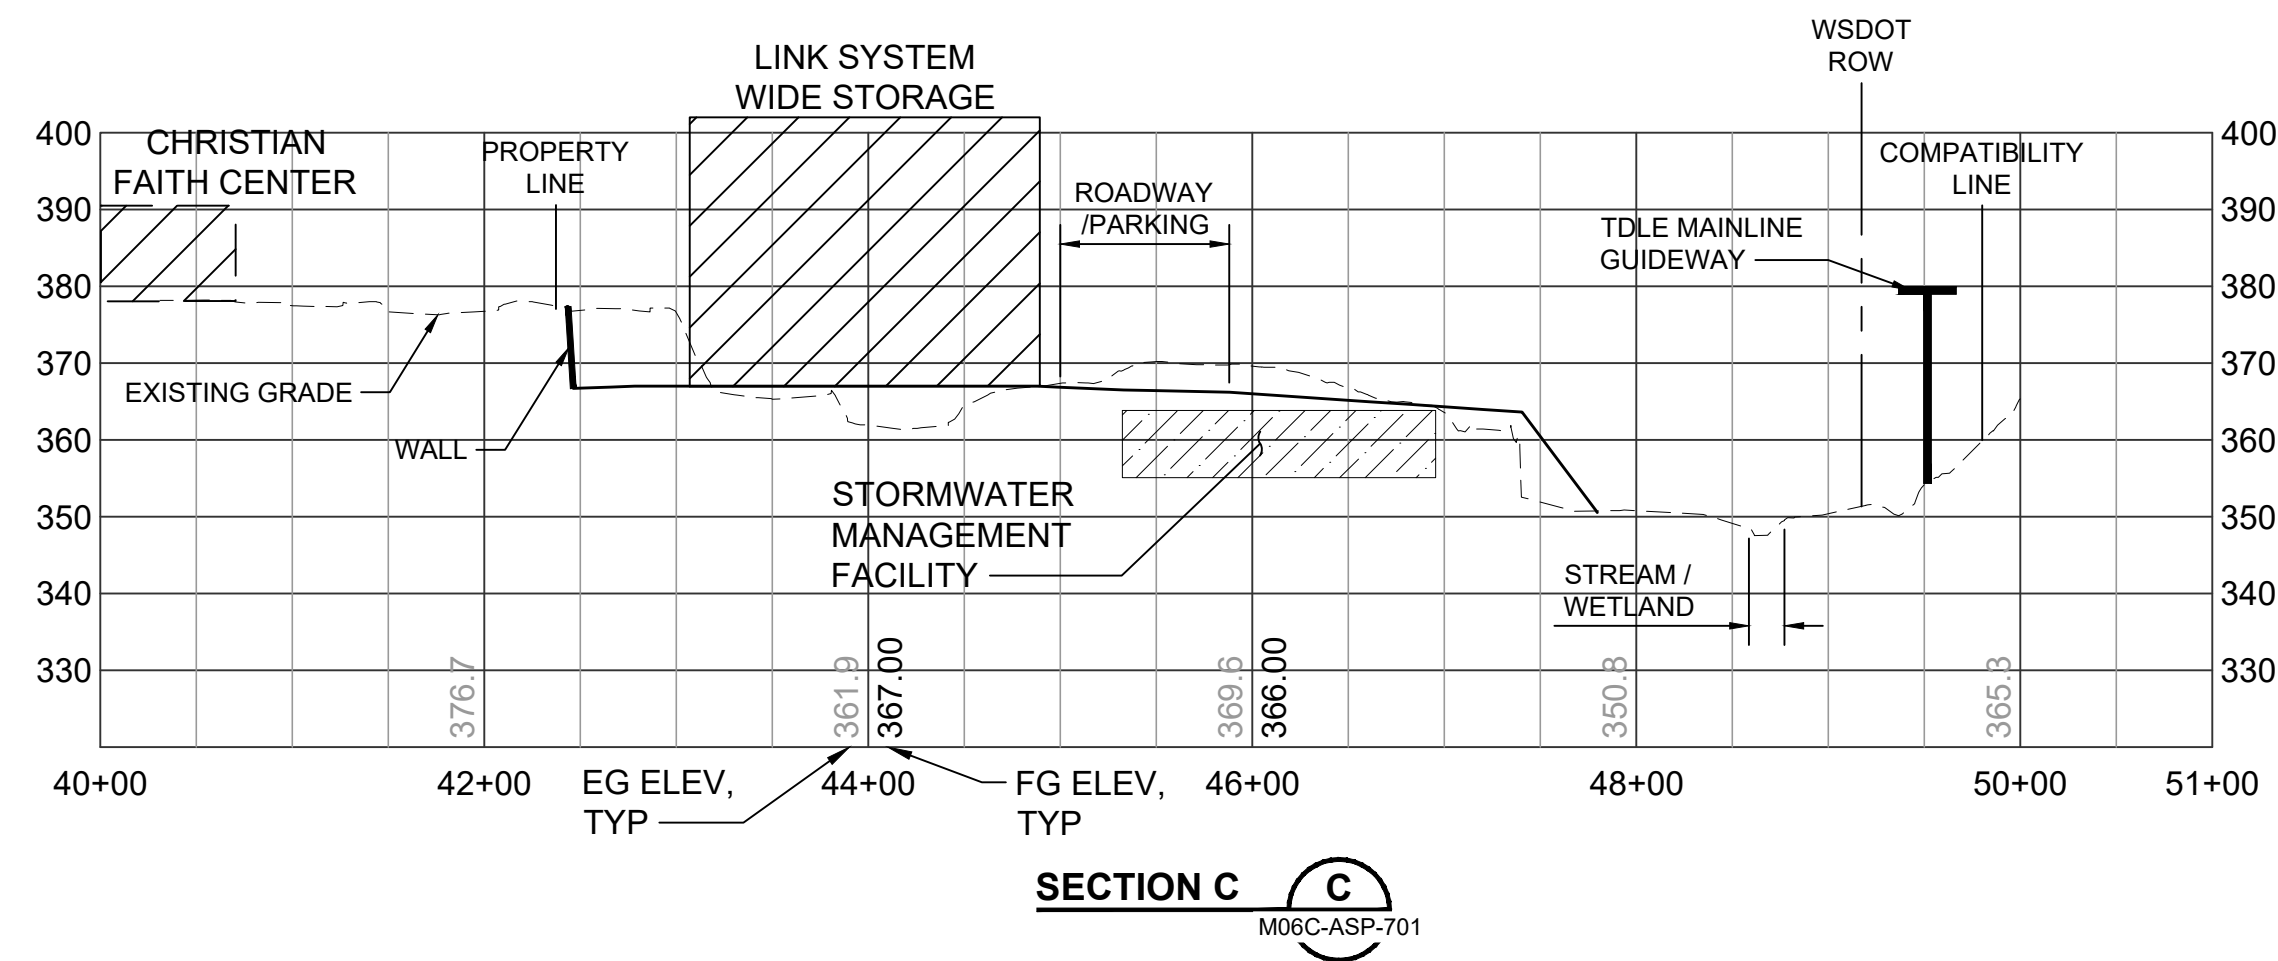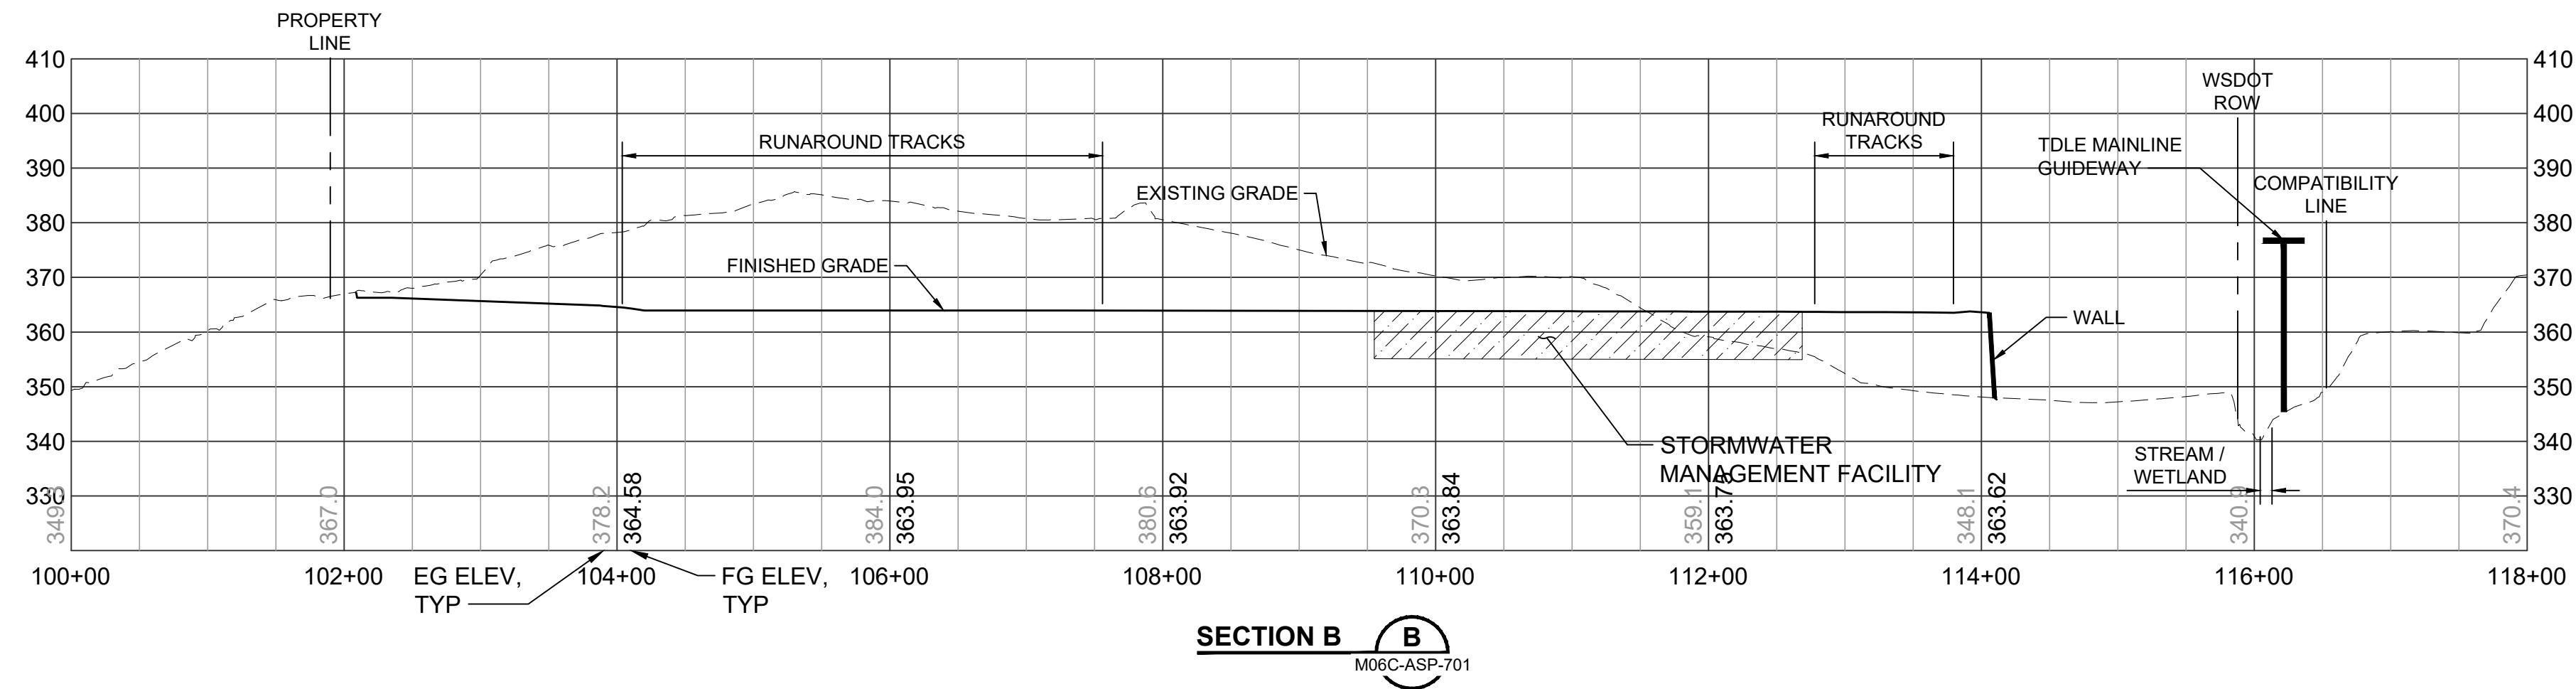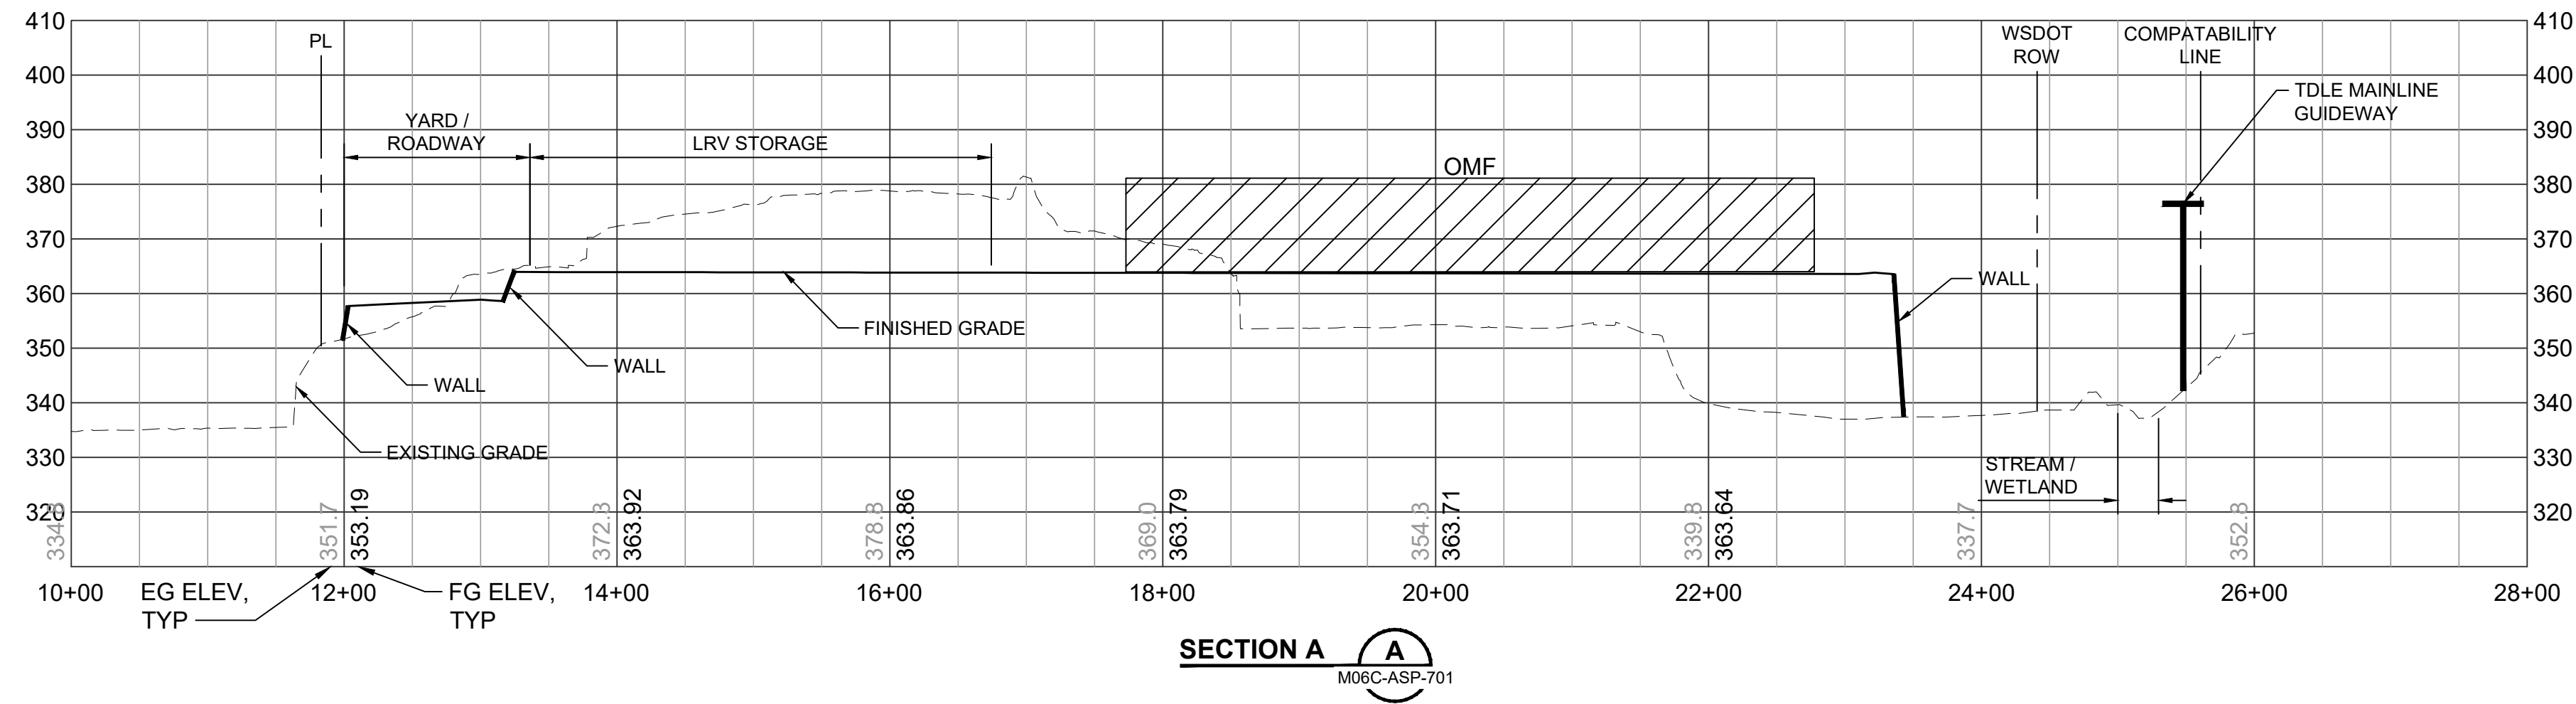


CONCEPTUAL  
ENGINEERING

NOT FOR  
CONSTRUCTION

## 10% CONCEPTUAL ENGINEERING

| No. | DATE | DSN | CHK | APP | REVISION |
|-----|------|-----|-----|-----|----------|
|     |      |     |     |     |          |
|     |      |     |     |     |          |
|     |      |     |     |     |          |
|     |      |     |     |     |          |

DESIGNED BY:  
P. LOPEZ-HILFIKER  
DRAWN BY:  
P. LOPEZ-HILFIKER  
CHECKED BY:  
J. HARPER  
APPROVED BY:  
P. LOPEZ-HILFIKER

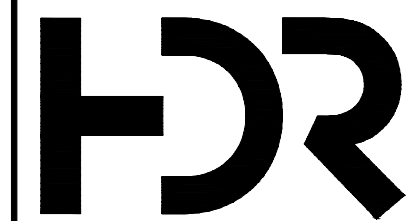

SUBMITTED BY:  
THOMAS MUDAYANKAVIL

DATE:  
MARCH 1, 2021

REVIEWED BY:

LINE IS 1" AT  
FULL SCALE



SCALE:  
1"=100'  
FILENAME:  
OMFS-M06C-CGX701  
CONTRACT No.:



DATE:  
MARCH 1, 2021

SOUND TRANSIT  
OPERATIONS & MAINTENANCE FACILITY SOUTH  
CONCEPTUAL ENGINEERING  
S 344TH ST  
GRADING CROSS SECTIONS

DRAWING No.:  
**M06C-CGX701**  
FACILITY ID:  
SHEET No.:  
29  
REV:



01/19/21 | 4:35 PM | PLOPEZHILF  
C:\PWORKING\WEST01\181911\OMFS-M06C-CDP751.DWG

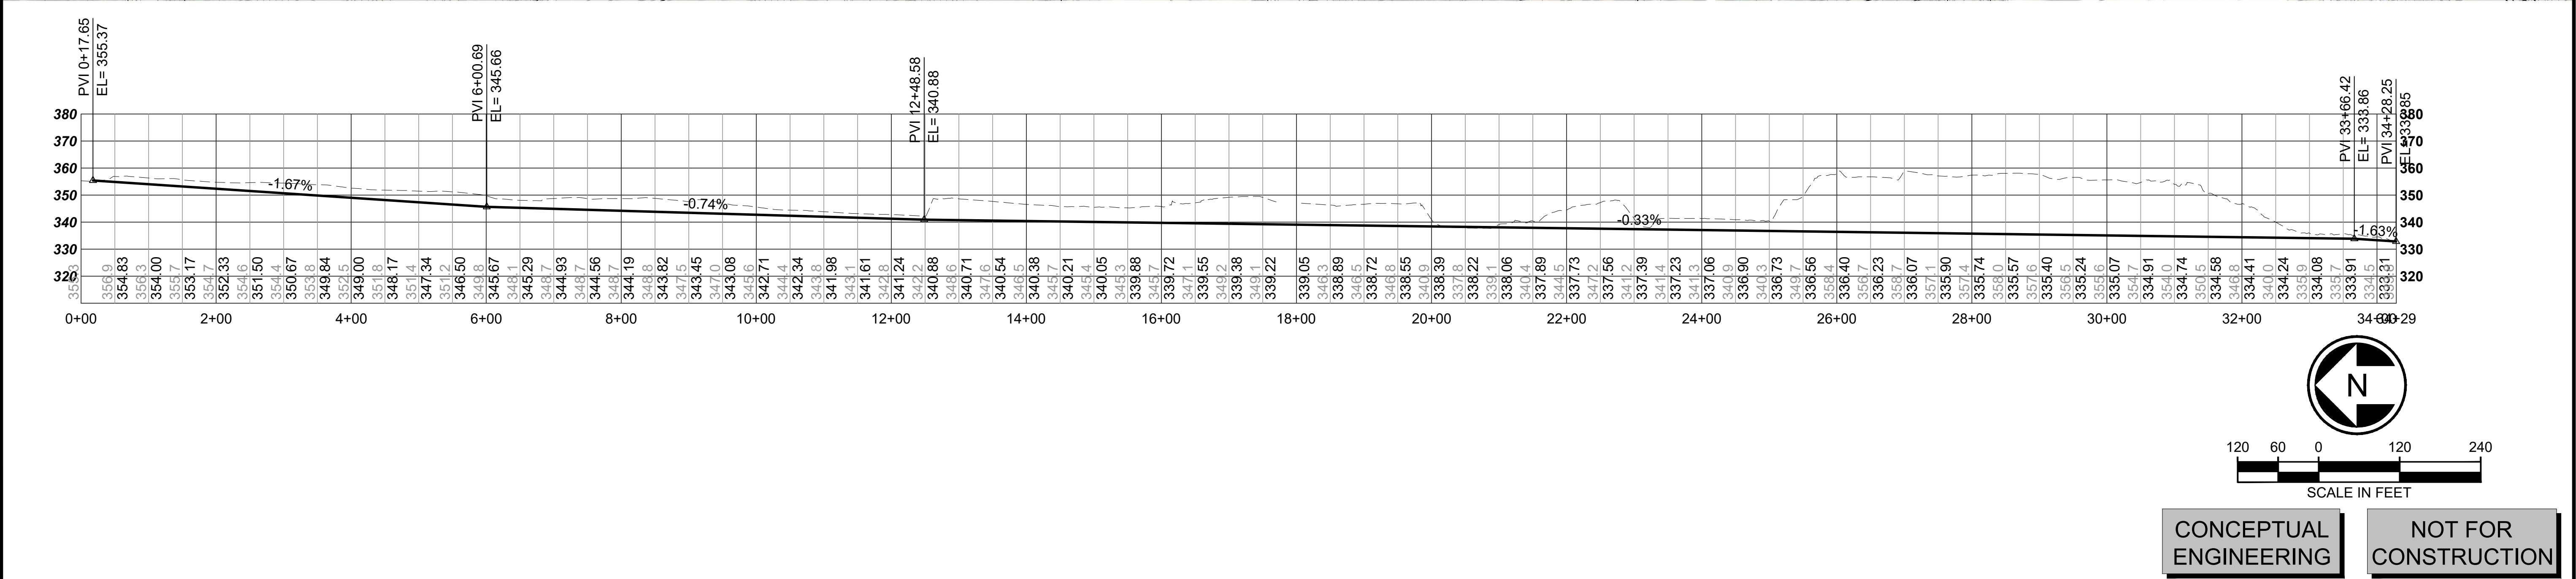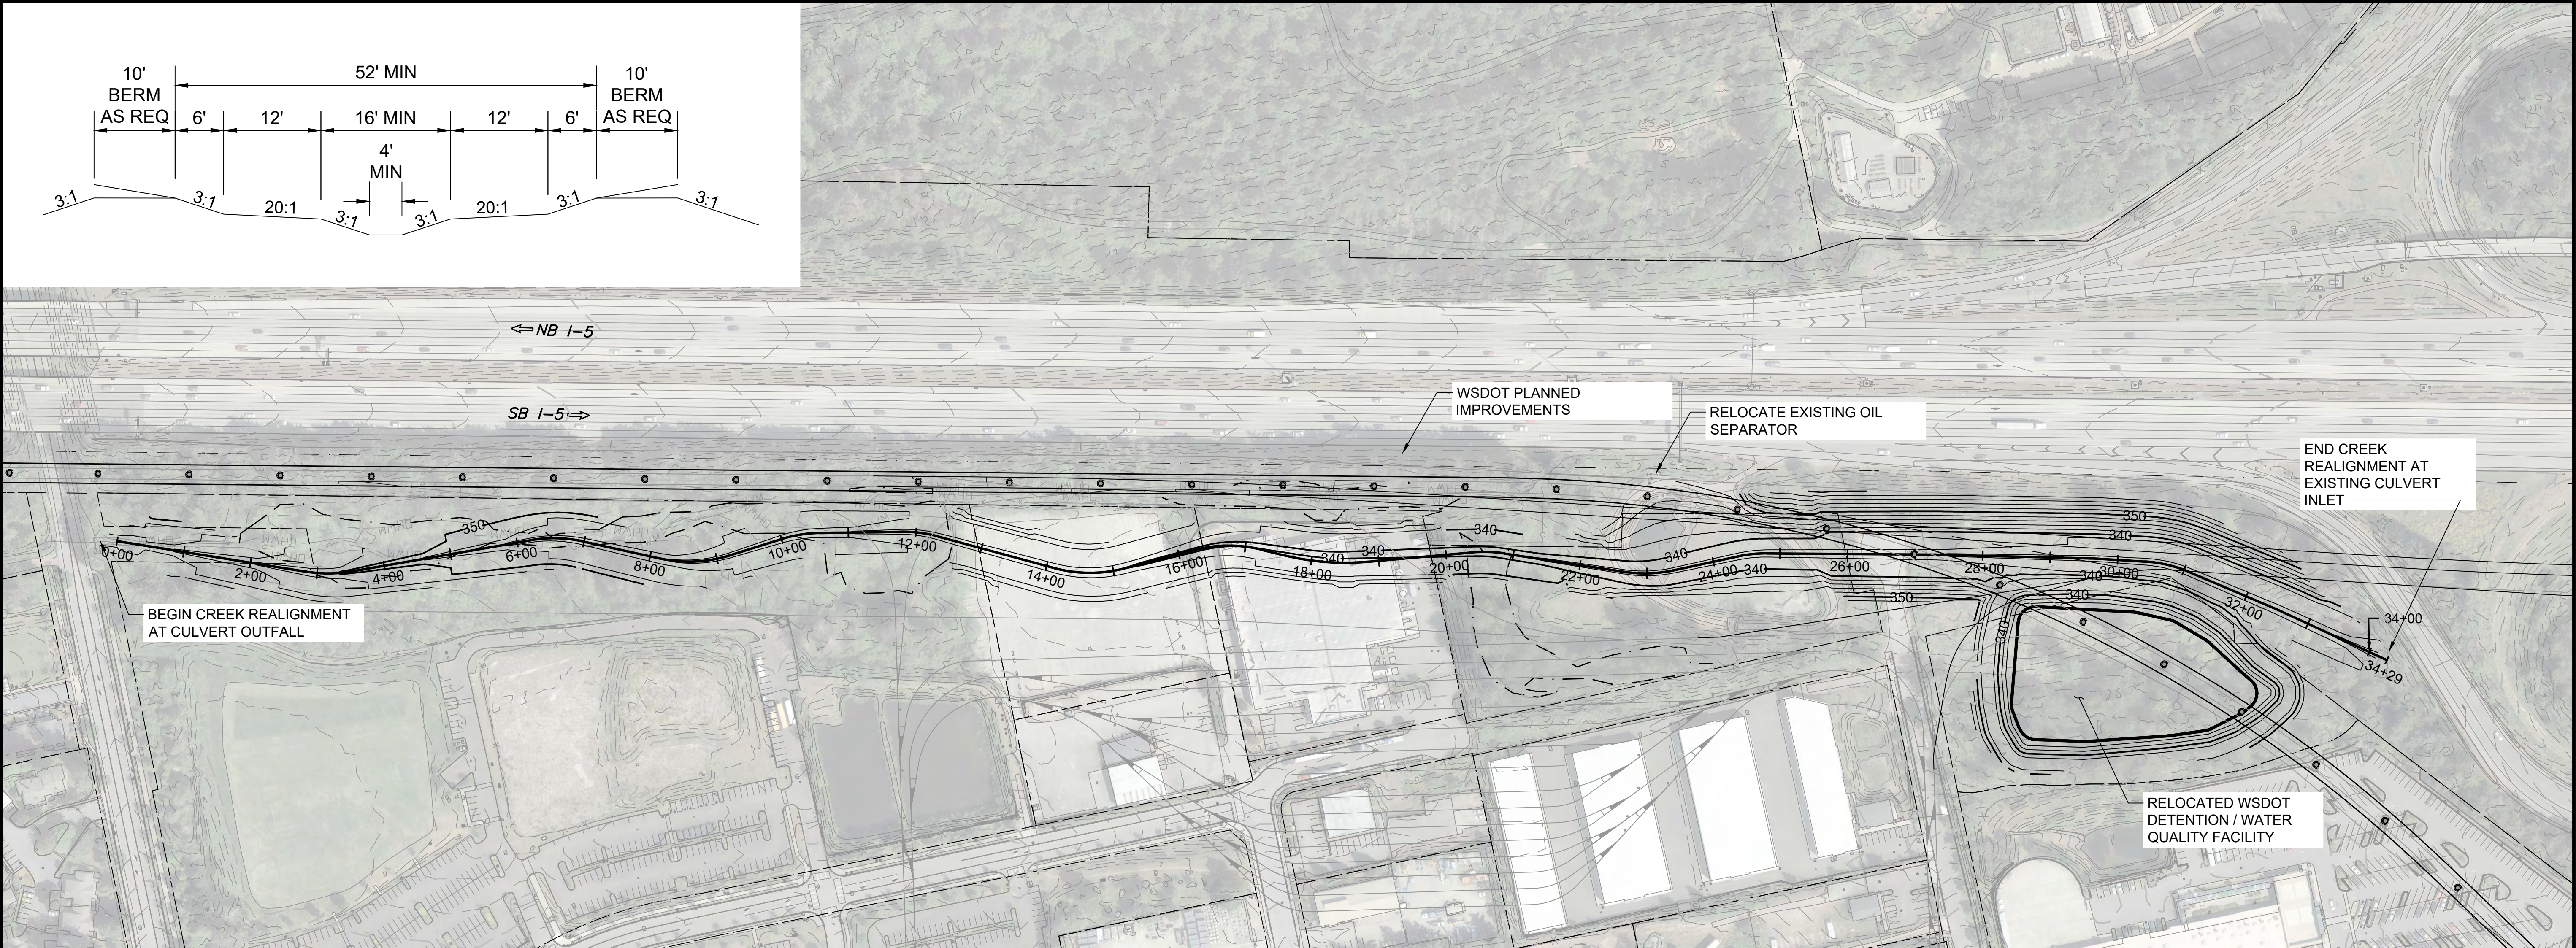

|                            |      |     |     |     |          |                              |                                                                                       |                                                                                       |                                      |                        |              |                                                                                       |                               |                                                                                       |                                    |
|----------------------------|------|-----|-----|-----|----------|------------------------------|---------------------------------------------------------------------------------------|---------------------------------------------------------------------------------------|--------------------------------------|------------------------|--------------|---------------------------------------------------------------------------------------|-------------------------------|---------------------------------------------------------------------------------------|------------------------------------|
| 10% CONCEPTUAL ENGINEERING |      |     |     |     |          | DESIGNED BY:<br>L. GRABOWSKI |  |  | SUBMITTED BY:<br>THOMAS MUDAYANKAVIL | DATE:<br>MARCH 1, 2021 | REVIEWED BY: |  | SCALE:<br>1"=120'             |  | DRAWING No.:<br><b>M06C-CDP751</b> |
|                            |      |     |     |     |          | DRAWN BY:<br>A. CLARK        |                                                                                       |                                                                                       |                                      |                        |              |                                                                                       | FILENAME:<br>OMFS-M06C-CDP751 |                                                                                       |                                    |
|                            |      |     |     |     |          | CHECKED BY:<br>J. WRIGHT     |                                                                                       |                                                                                       |                                      |                        |              |                                                                                       | CONTRACT No.:                 |                                                                                       |                                    |
|                            |      |     |     |     |          | APPROVED BY:<br>J. COOP      |                                                                                       |                                                                                       |                                      |                        |              |                                                                                       | DATE:                         |                                                                                       |                                    |
| No.                        | DATE | DSN | CHK | APP | REVISION |                              |                                                                                       |                                                                                       |                                      |                        |              | DATE:                                                                                 | DATE:                         | SHEET No.:<br>30                                                                      |                                    |



# ***CONTACT US***

Visit our webpage and sign up for project news [www.soundtransit.org/omfs](http://www.soundtransit.org/omfs)

Email [omfsouth@soundtransit.org](mailto:omfsouth@soundtransit.org)

Call 206-398-5453

