


SOUND TRANSIT LYNNWOOD LINK EXTENSION



GUIDEWAY IS SHOWN FOR ILLUSTRATIVE PURPOSES ONLY. SEE TRACK PLAN & PROFILE DRAWINGS FOR GUIDEWAY FOOTPRINT.

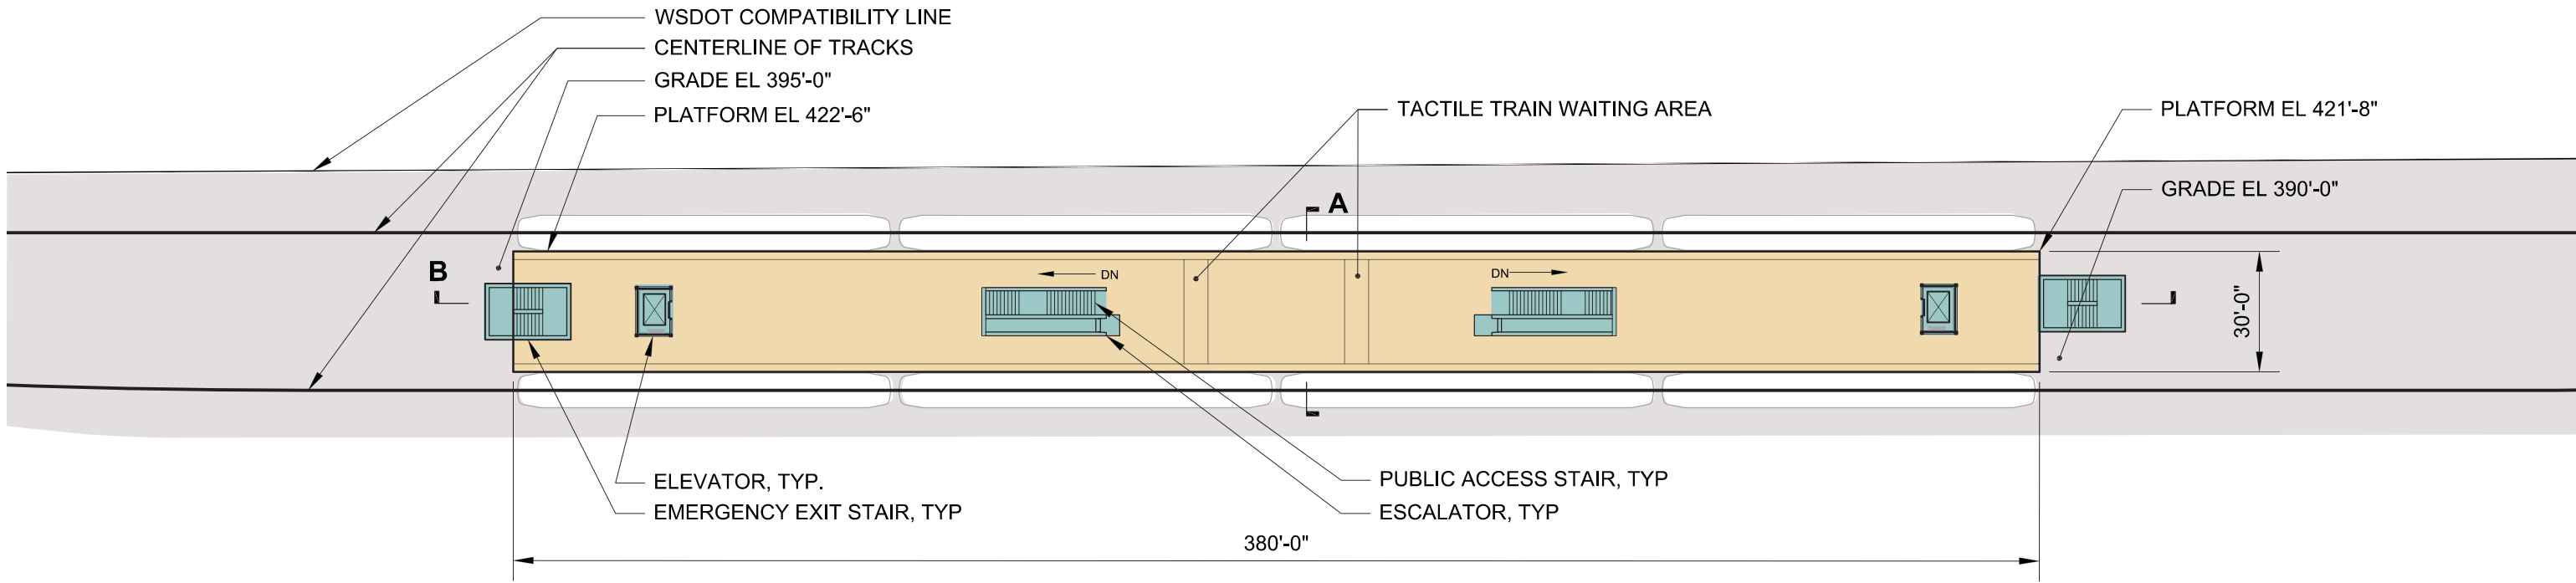



DRAFT EIS - CONCEPTUAL DESIGN
NE 130TH STREET STATION - OPTION 2
PLATFORM LEVEL PLAN

DWG NO. 130-EC-AK101

SHEET 70 OF 142

REV. NO. 2

SOUND TRANSIT LYNNWOOD LINK EXTENSION

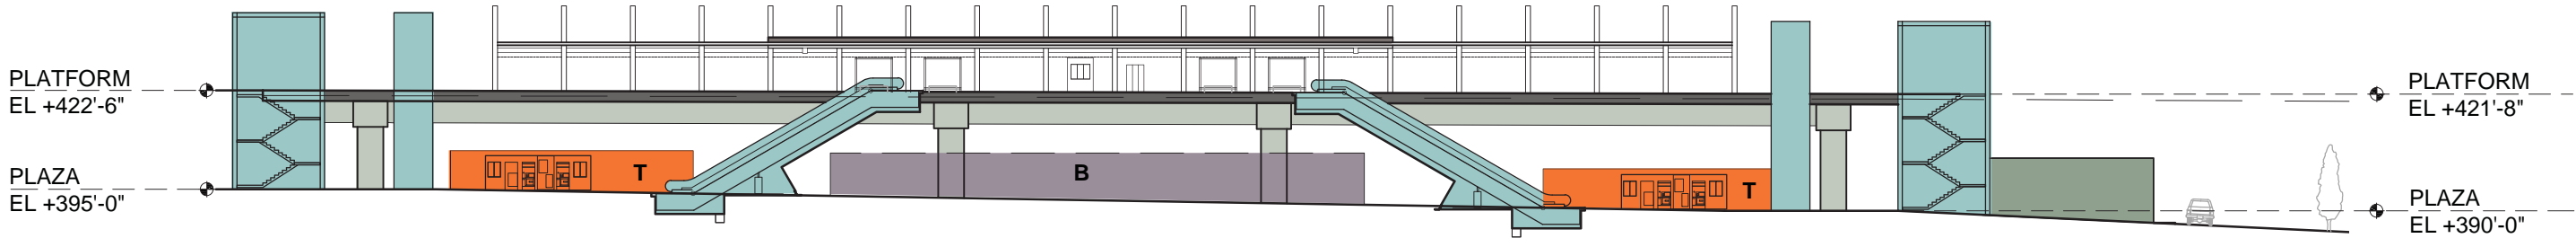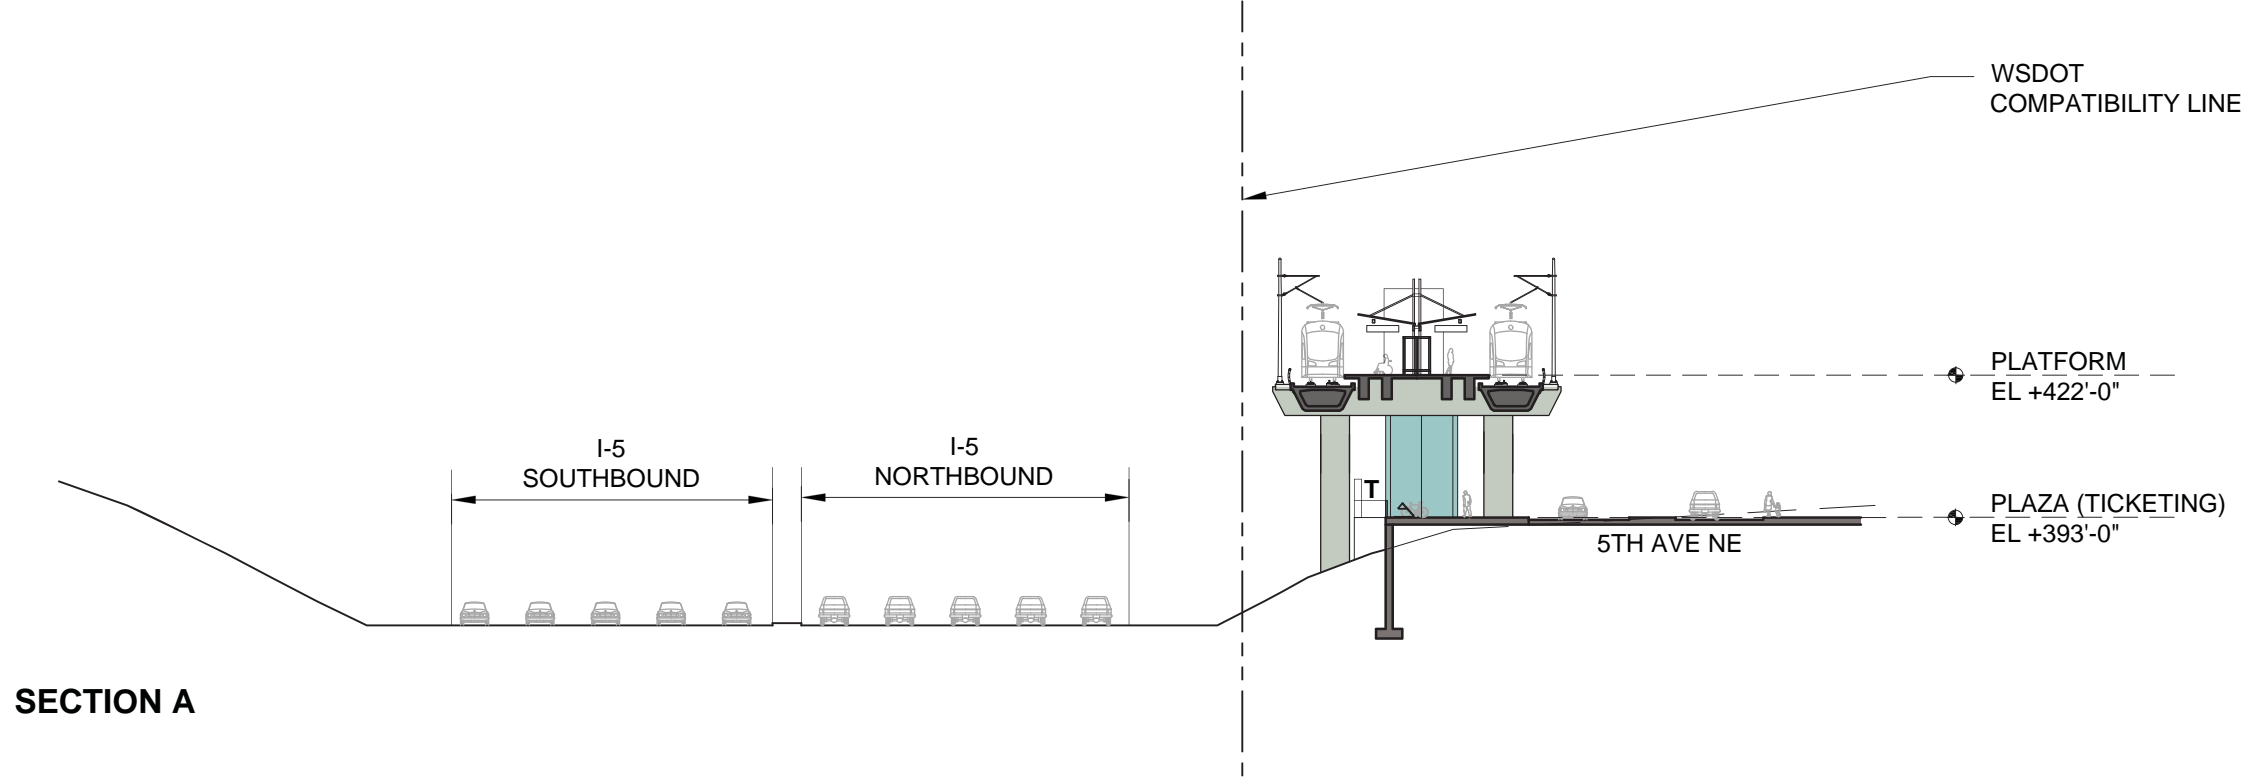


- Platform
- Plaza
- Vertical Circulation
- Bus Load/Unload
- Bus Layover
- T Ticketing/Information
- Ancillary Area
- B Bike Storage



DRAFT EIS - CONCEPTUAL DESIGN
NE 130TH STREET STATION - OPTION 2
SECTIONS

DWG NO. 130-EC-AX101
 SHEET 71 OF 142
 REV. NO. 2

SOUND TRANSIT LYNNWOOD LINK EXTENSION

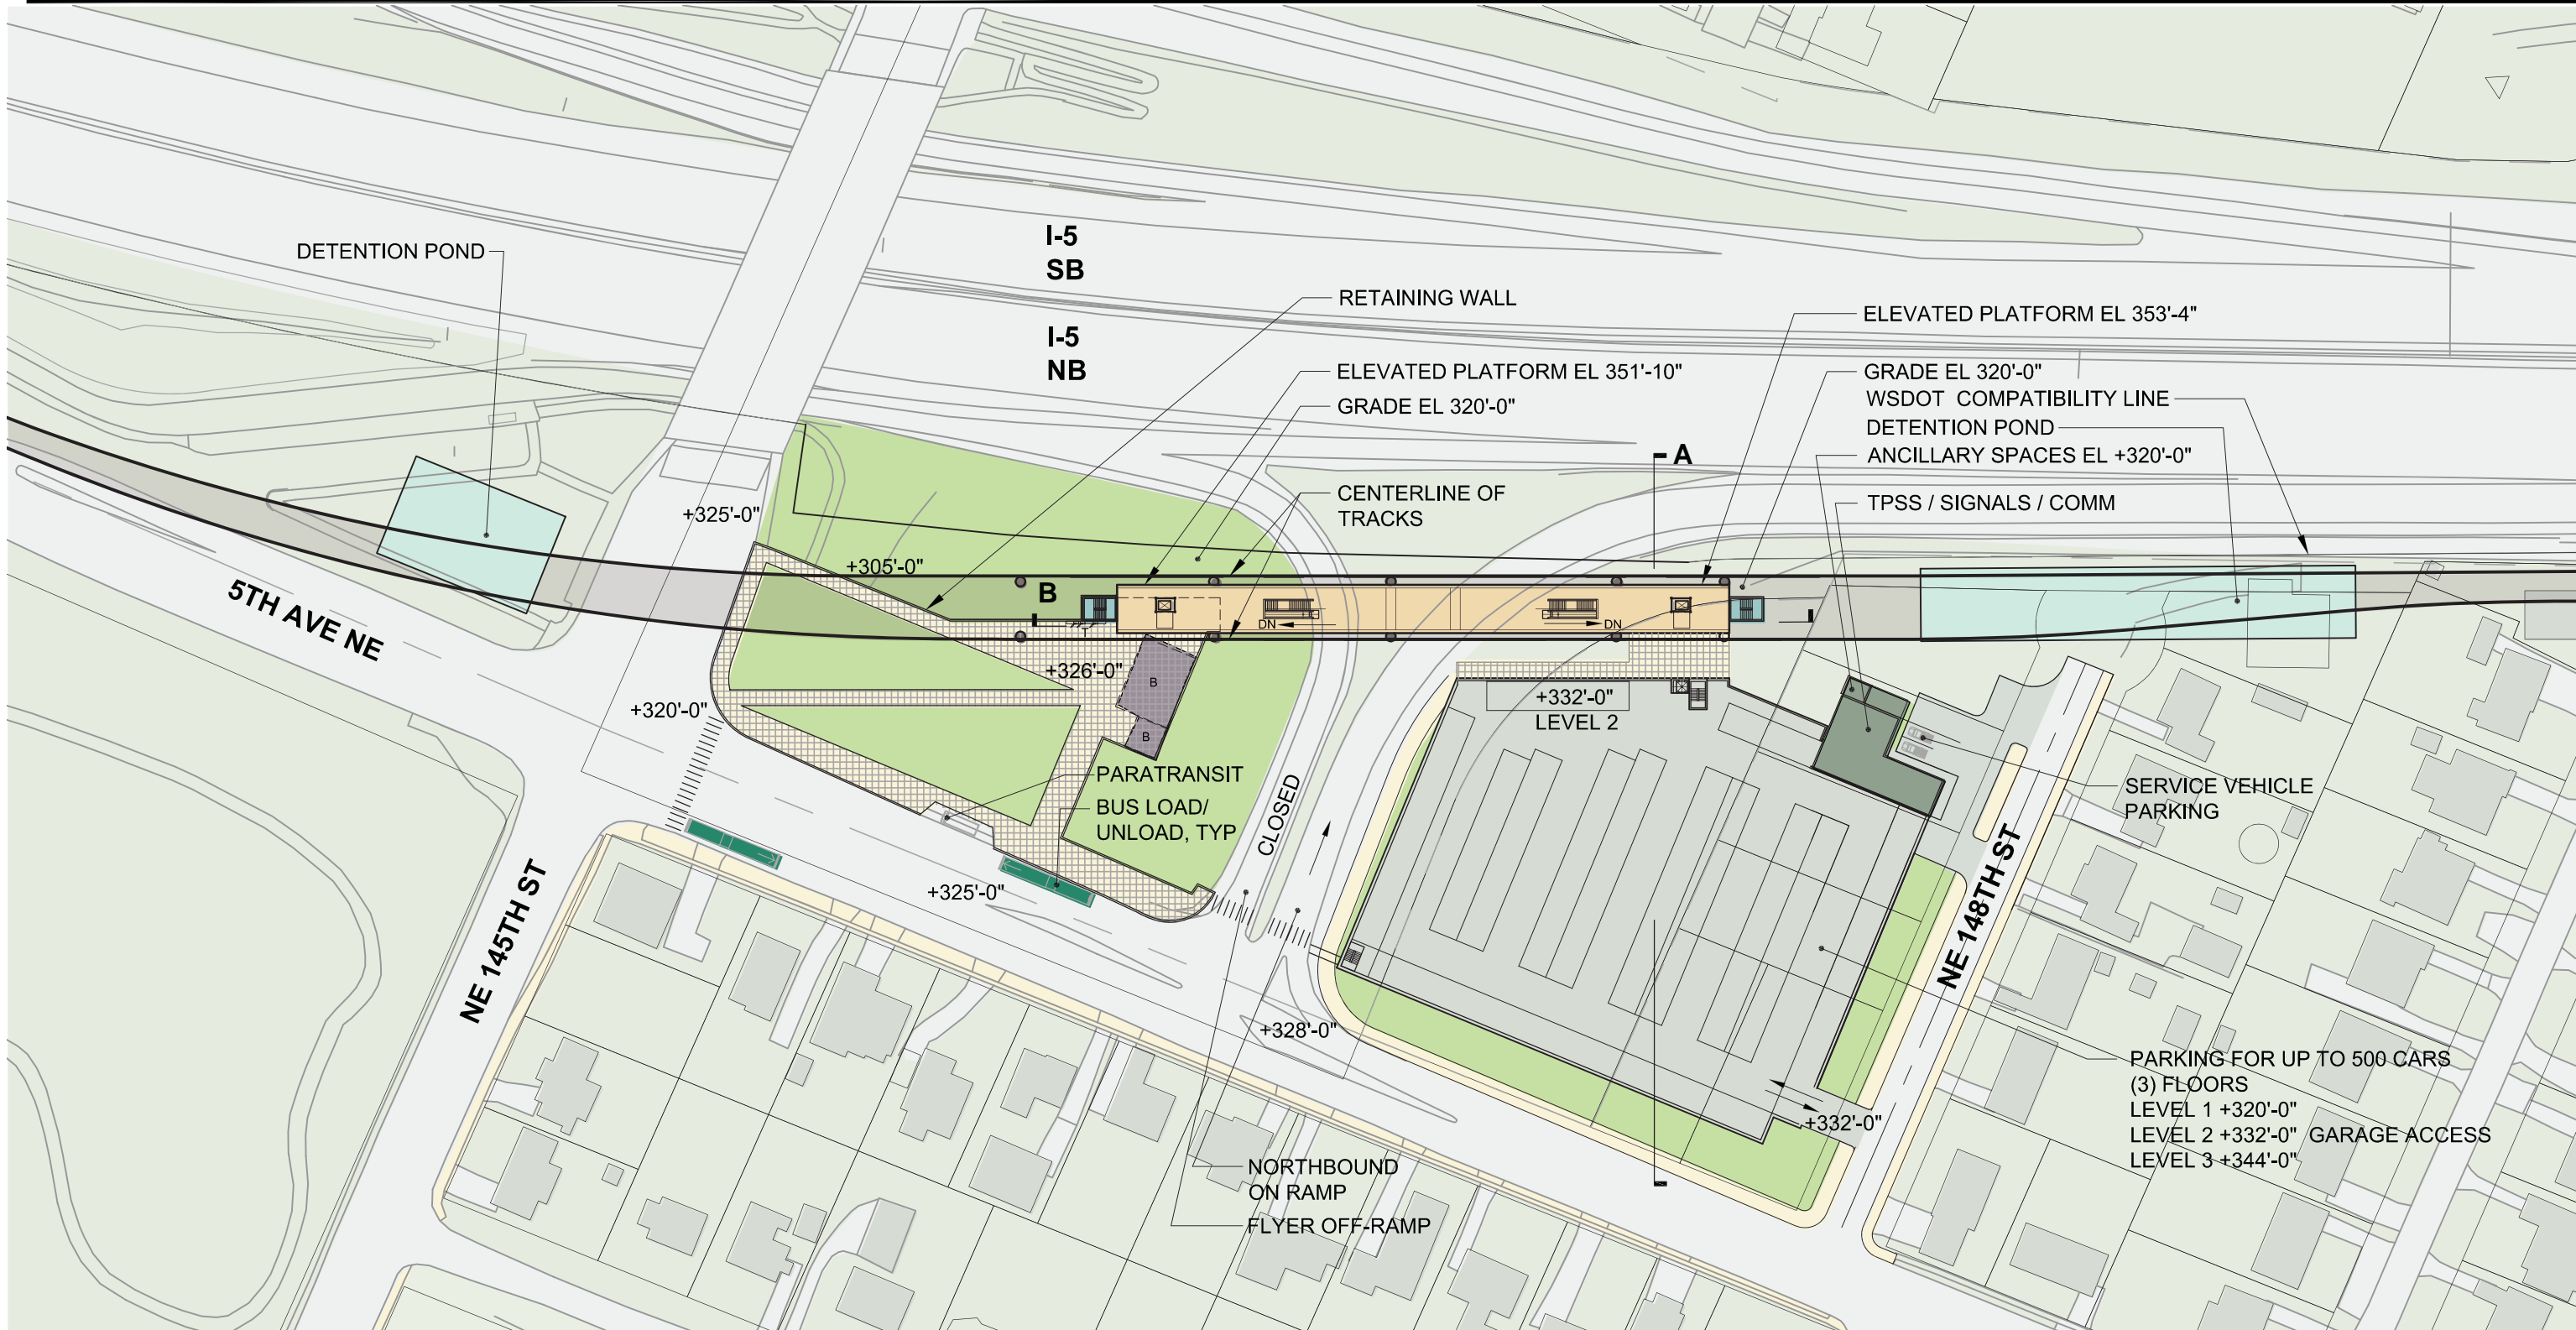

- Platform
- Plaza
- Vertical Circulation
- Bus Load/Unload
- Bus Layover
- T Ticketing/Information
- Ancillary Area
- B Bike Storage

Station Configuration & Alignment	Bus Facilities	Park & Ride	Kiss & Ride	Bicycle Parking
Elevated Center Platform, Alignment A1, A10	2 On-street bus bays, 1 southbound and 1 northbound on 5th Ave. NE	Parking for up to 500 cars	Integrated with parking	50 bike spaces, plus 50 expansion




GUIDEWAY IS SHOWN FOR ILLUSTRATIVE PURPOSES ONLY. SEE TRACK PLAN & PROFILE DRAWINGS FOR GUIDEWAY FOOTPRINT.



DRAFT EIS - CONCEPTUAL DESIGN
NE 145TH STREET STATION - OPTION 1
SITE PLAN

DWG NO. 145-EC-AS101
 SHEET 72 OF 142
 REV. NO. 2

SOUND TRANSIT LYNNWOOD LINK EXTENSION

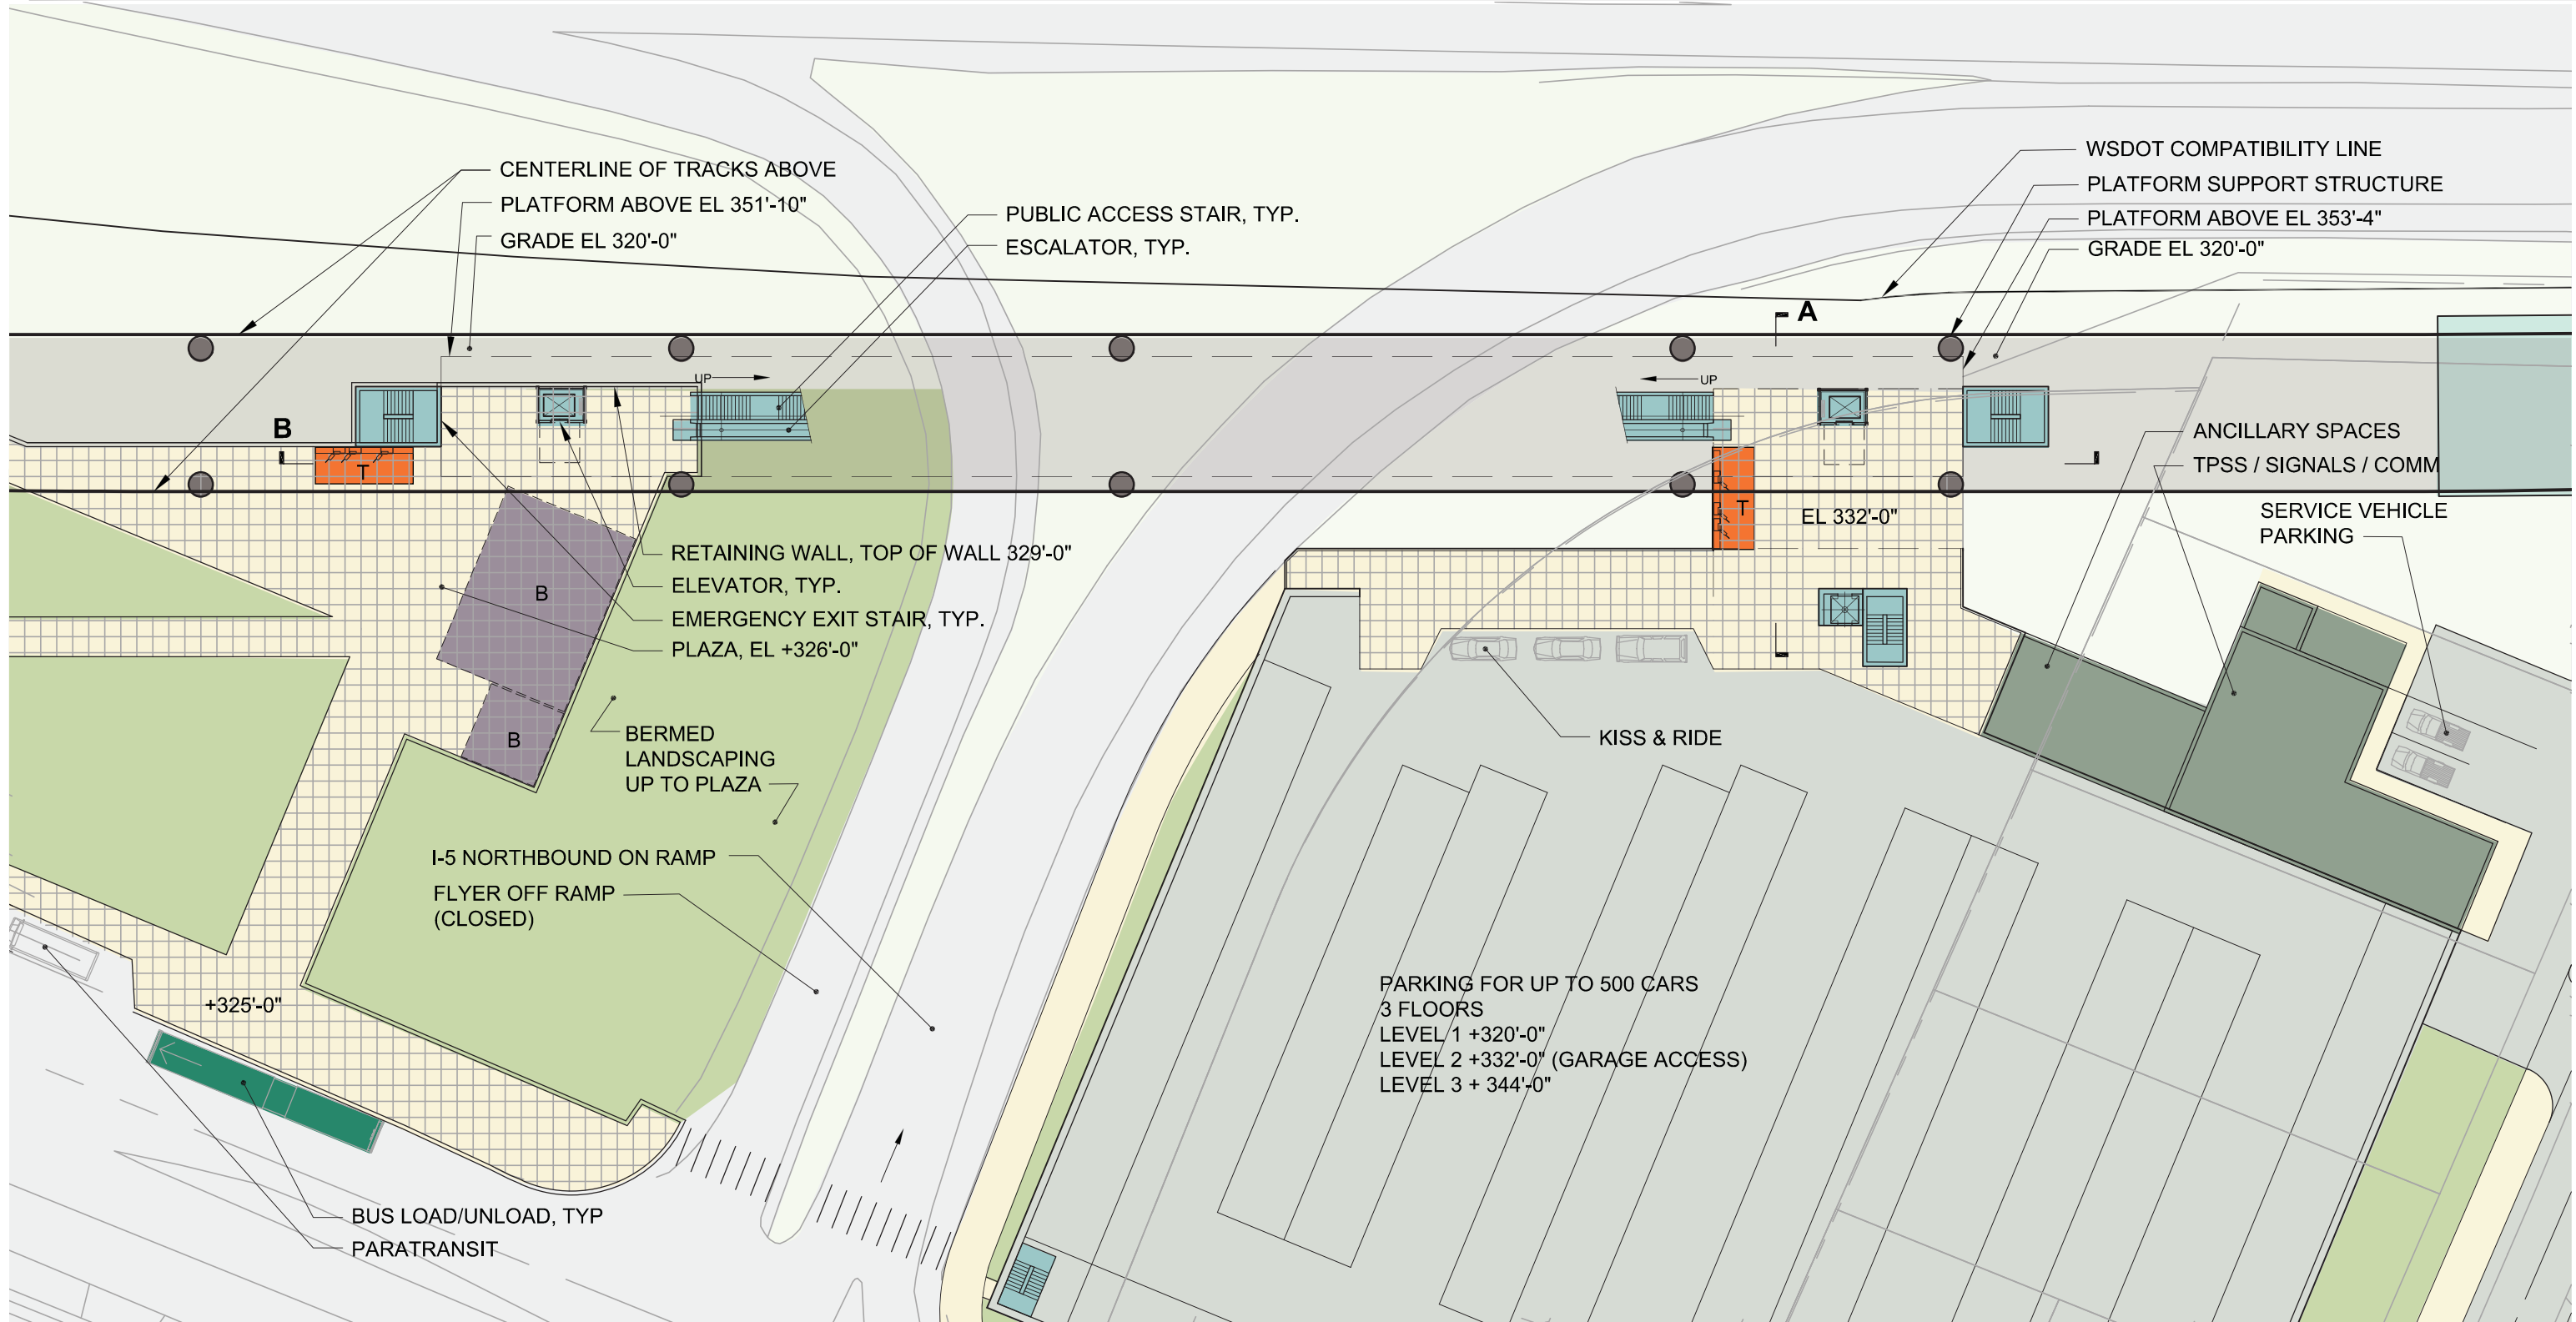

- | | |
|----------------------|-----------------------|
| Platform | Bus Layover |
| Plaza | Ticketing/Information |
| Vertical Circulation | Ancillary Area |
| Bus Load/Unload | Bike Storage |



GUIDEWAY IS SHOWN FOR ILLUSTRATIVE PURPOSES ONLY. SEE TRACK PLAN & PROFILE DRAWINGS FOR GUIDEWAY FOOTPRINT.




DRAFT EIS - CONCEPTUAL DESIGN
NE 145TH STREET STATION - OPTION 1
PLAZA LEVEL PLAN

DWG NO. 145-EC-APL101

SHEET 73 OF 142

REV. NO. 2

SOUND TRANSIT LYNNWOOD LINK EXTENSION

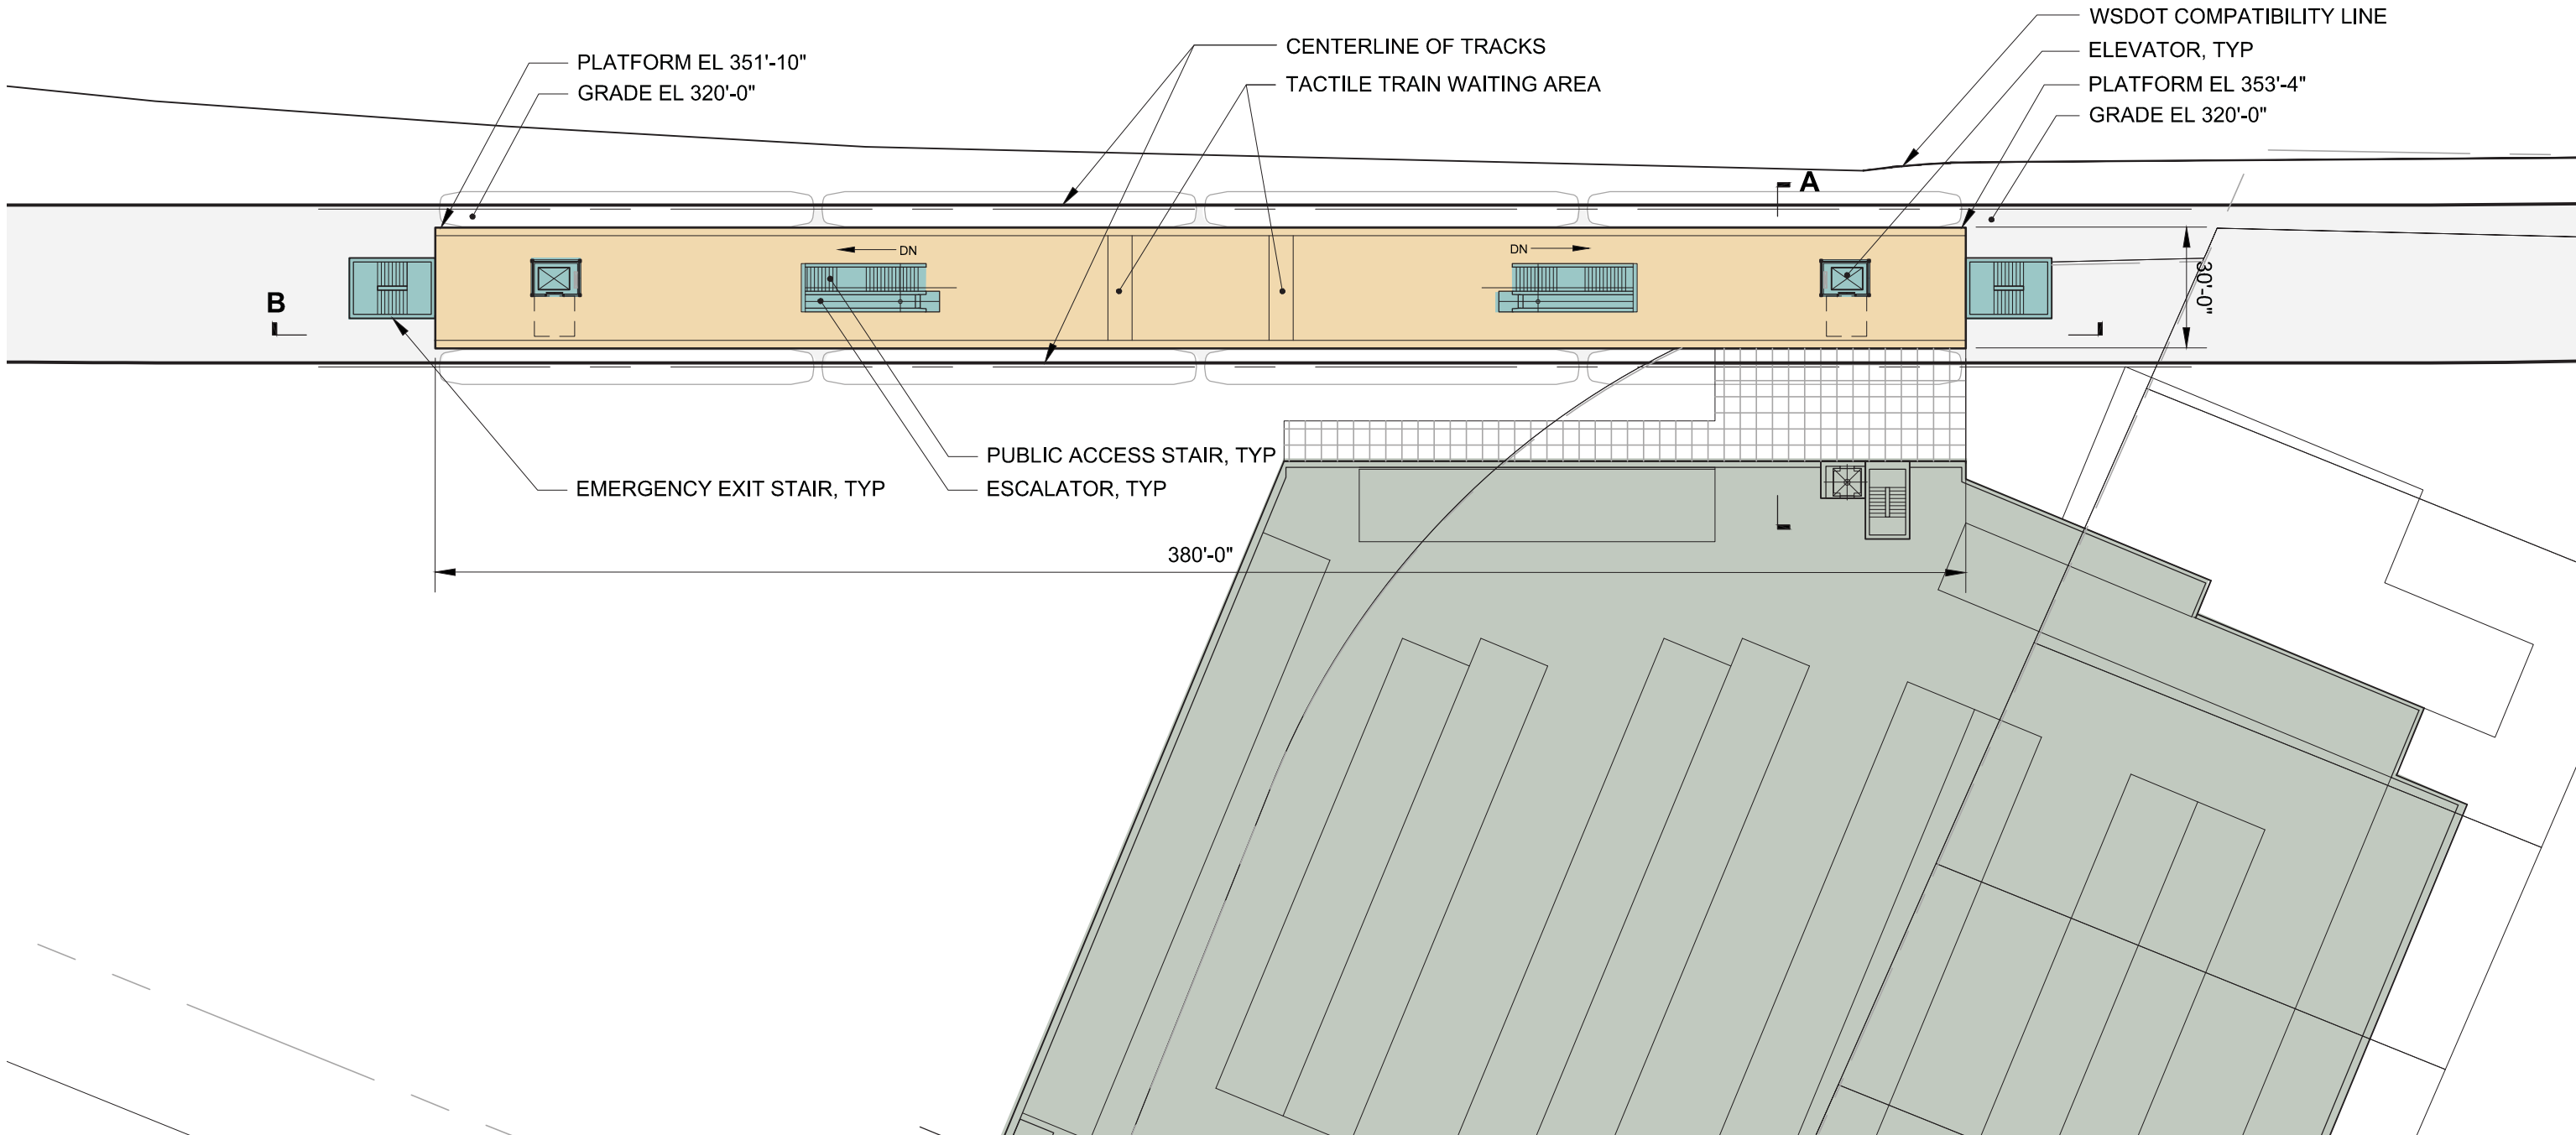

- Platform
- Plaza
- Vertical Circulation
- Bus Layover
- T Ticketing/Information
- Ancillary Area
- B Bike Storage





GUIDEWAY IS SHOWN FOR ILLUSTRATIVE PURPOSES ONLY. SEE TRACK PLAN & PROFILE DRAWINGS FOR GUIDEWAY FOOTPRINT.








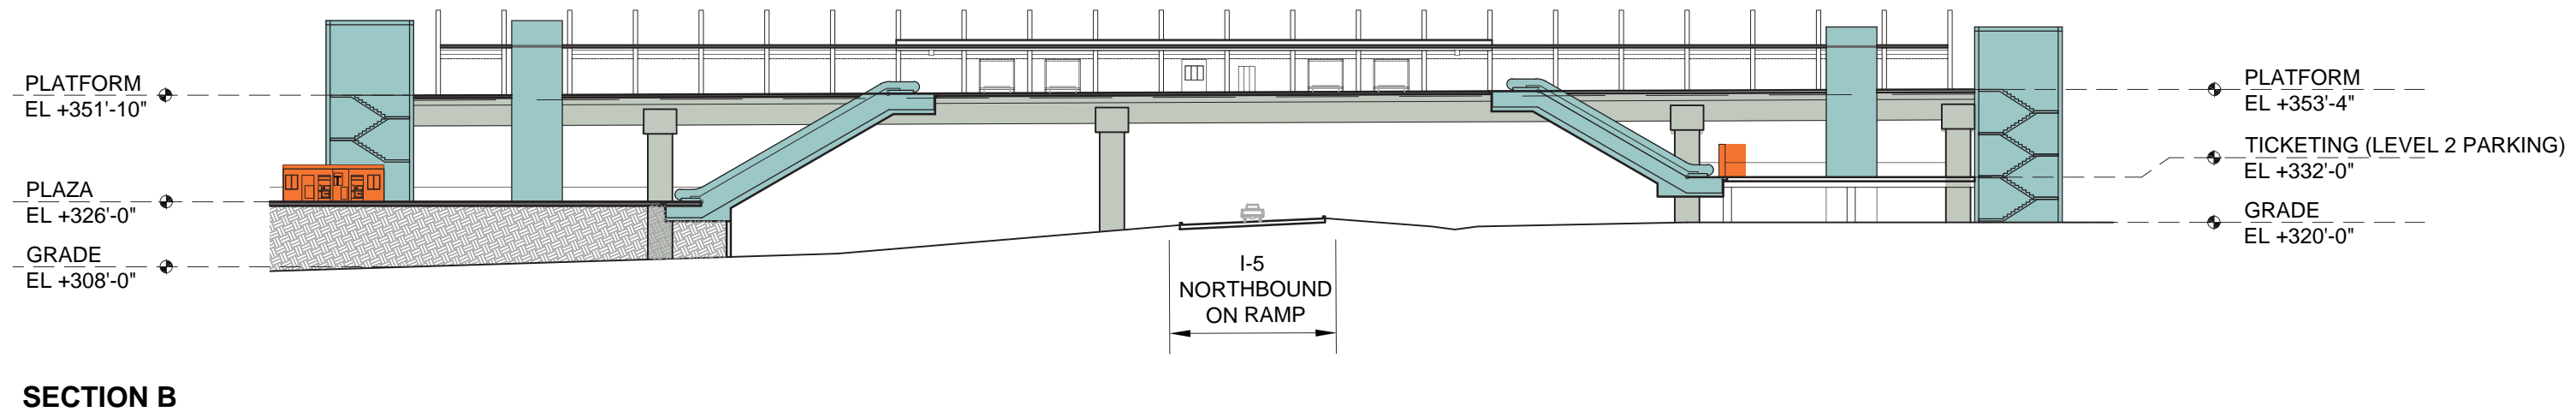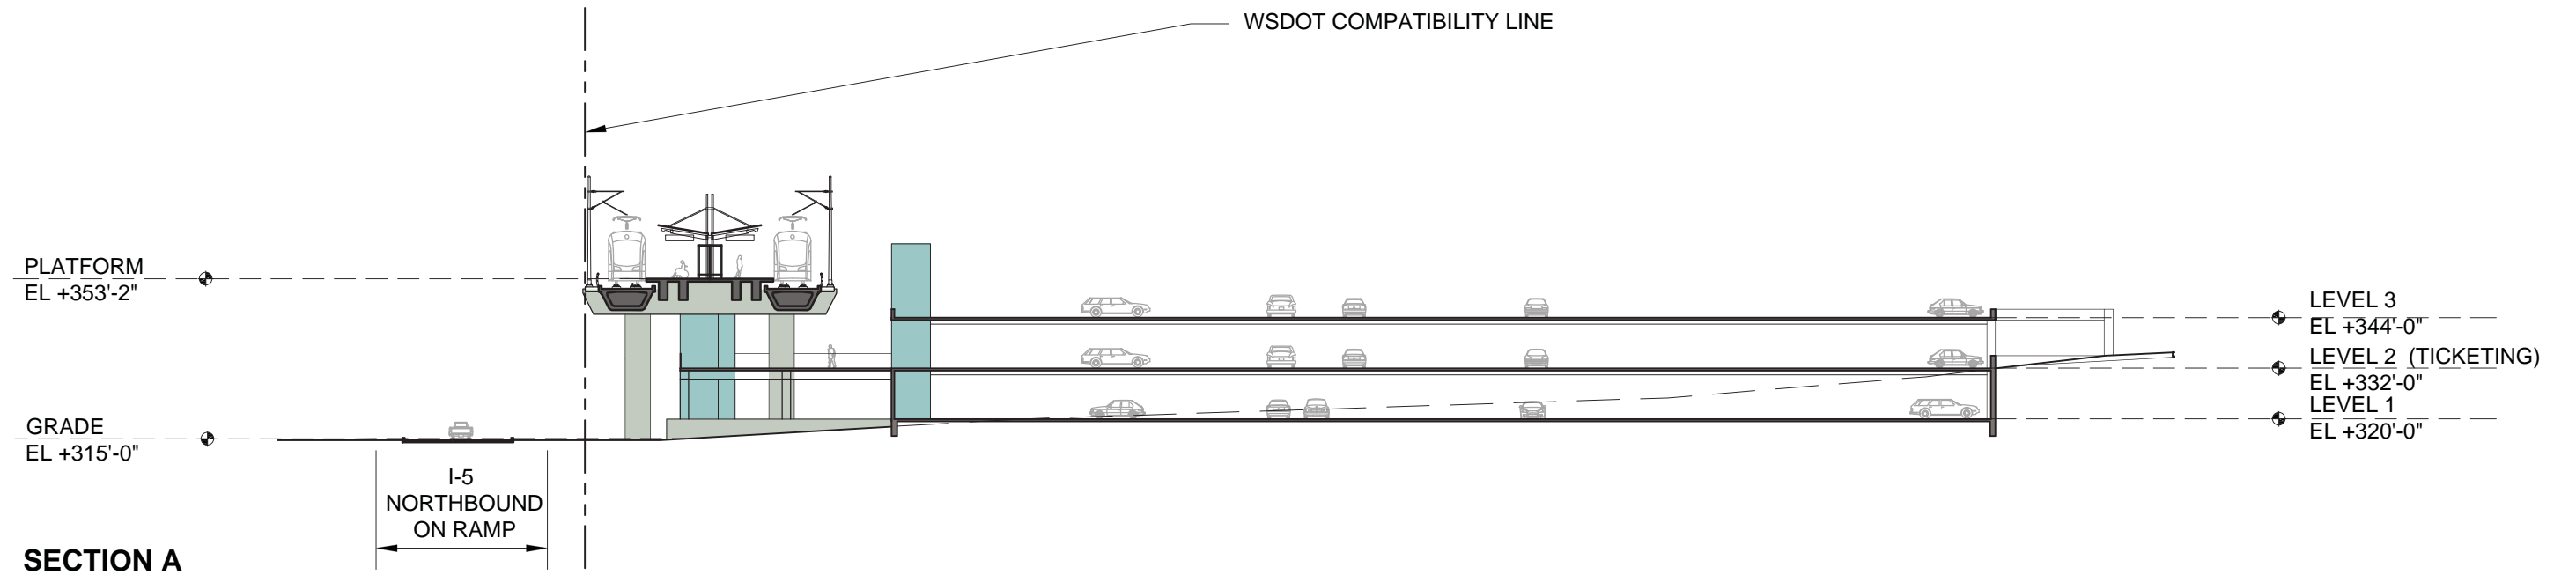


DRAFT EIS - CONCEPTUAL DESIGN
NE 145TH STREET STATION - OPTION 1
PLATFORM LEVEL PLAN

DWG NO. 145-EC-AK101
 SHEET 74 OF 142
 REV. NO. 2

 SOUND TRANSIT LYNNWOOD LINK EXTENSION

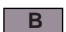

- | | |
|--|---|
|  Platform |  Bus Layover |
|  Plaza |  Ticketing/Information |
|  Vertical Circulation |  Ancillary Area |
|  Bus Load/Unload |  Bike Storage |




DRAFT EIS - CONCEPTUAL DESIGN
NE 145TH STREET STATION - OPTION 1
SECTIONS

DWG NO. 145-EC-AX101

SHEET 75 OF 142

REV. NO. 2

SOUND TRANSIT LYNNWOOD LINK EXTENSION

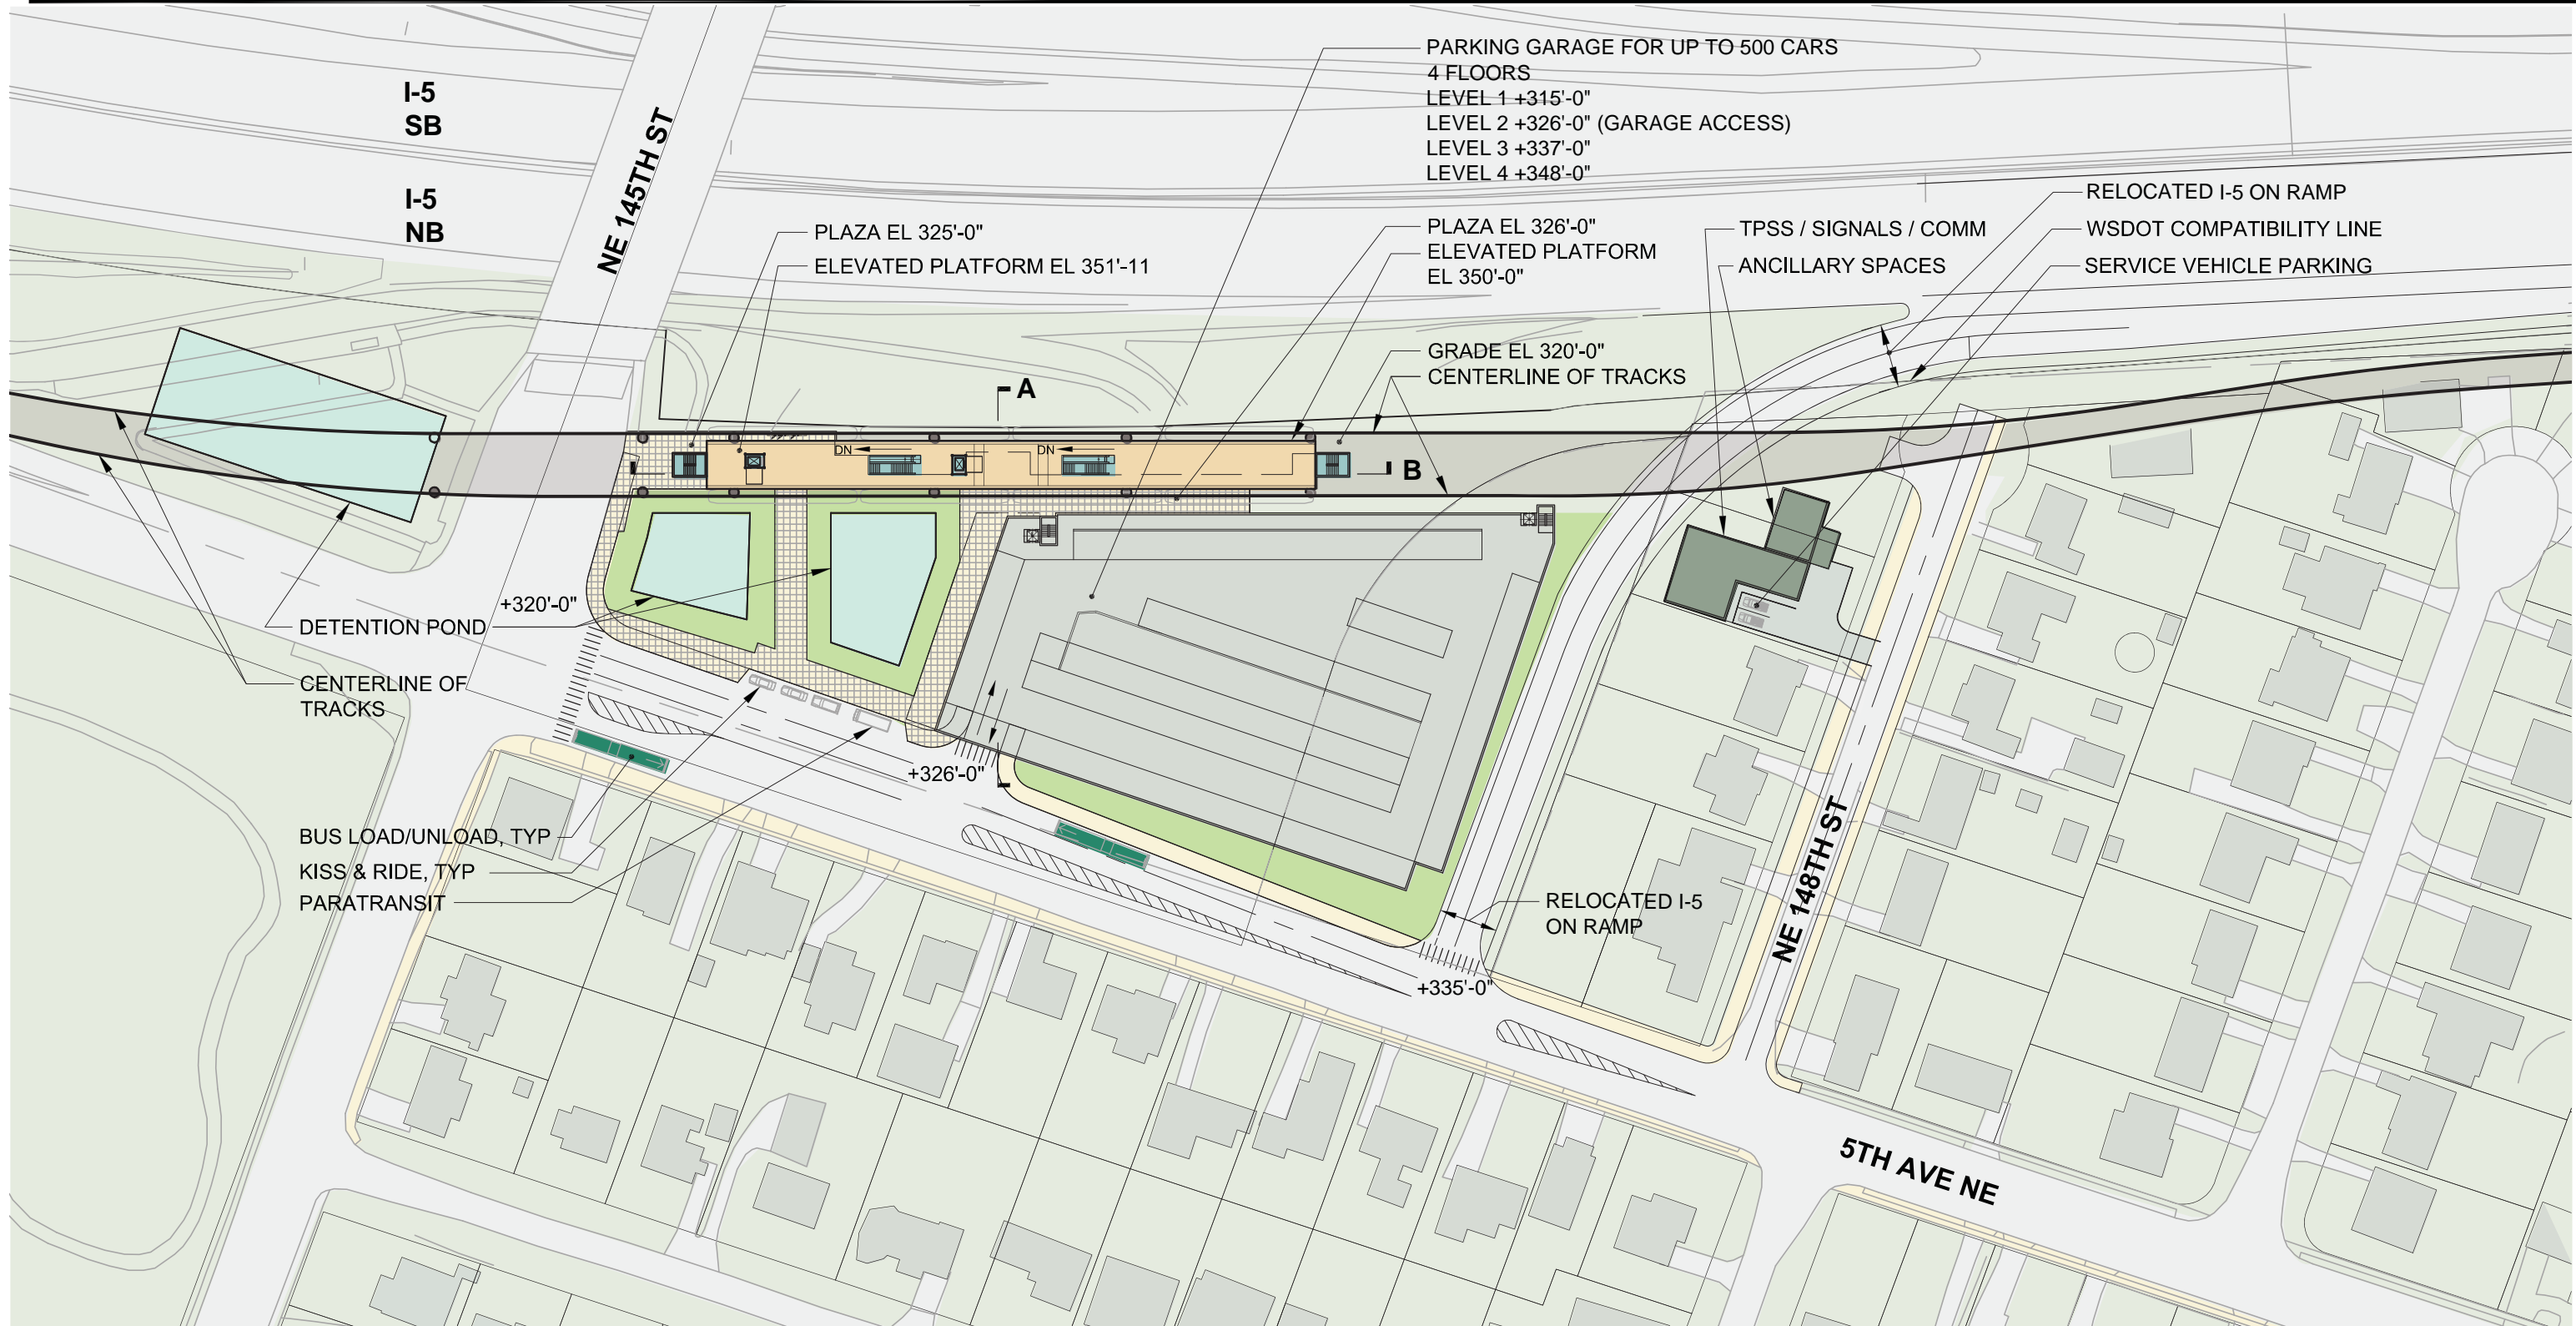

- Platform
- Plaza
- Vertical Circulation
- Bus Load/Unload
- Bus Layover
- Ticketing/Information
- Ancillary Area
- Bike Storage

Station Configuration & Alternative	Bus Facilities	Park & Ride	Kiss & Ride	Bicycle Parking
Elevated Center Platform, Alternative A3 & A11	2 On-street bus bays: 1 southbound & 1 northbound on 5th Ave NE	Parking up for to 500 cars	On 5th Ave NE	50 bike spaces, plus 50 expansion




GUIDEWAY IS SHOWN FOR ILLUSTRATIVE PURPOSES ONLY. SEE TRACK PLAN & PROFILE DRAWINGS FOR GUIDEWAY FOOTPRINT.



DRAFT EIS - CONCEPTUAL DESIGN
NE 145TH STREET STATION - OPTION 2
SITE PLAN

DWG NO. 145-EC-AS201
 SHEET 76 OF 142
 REV. NO. 2

SOUND TRANSIT LYNNWOOD LINK EXTENSION

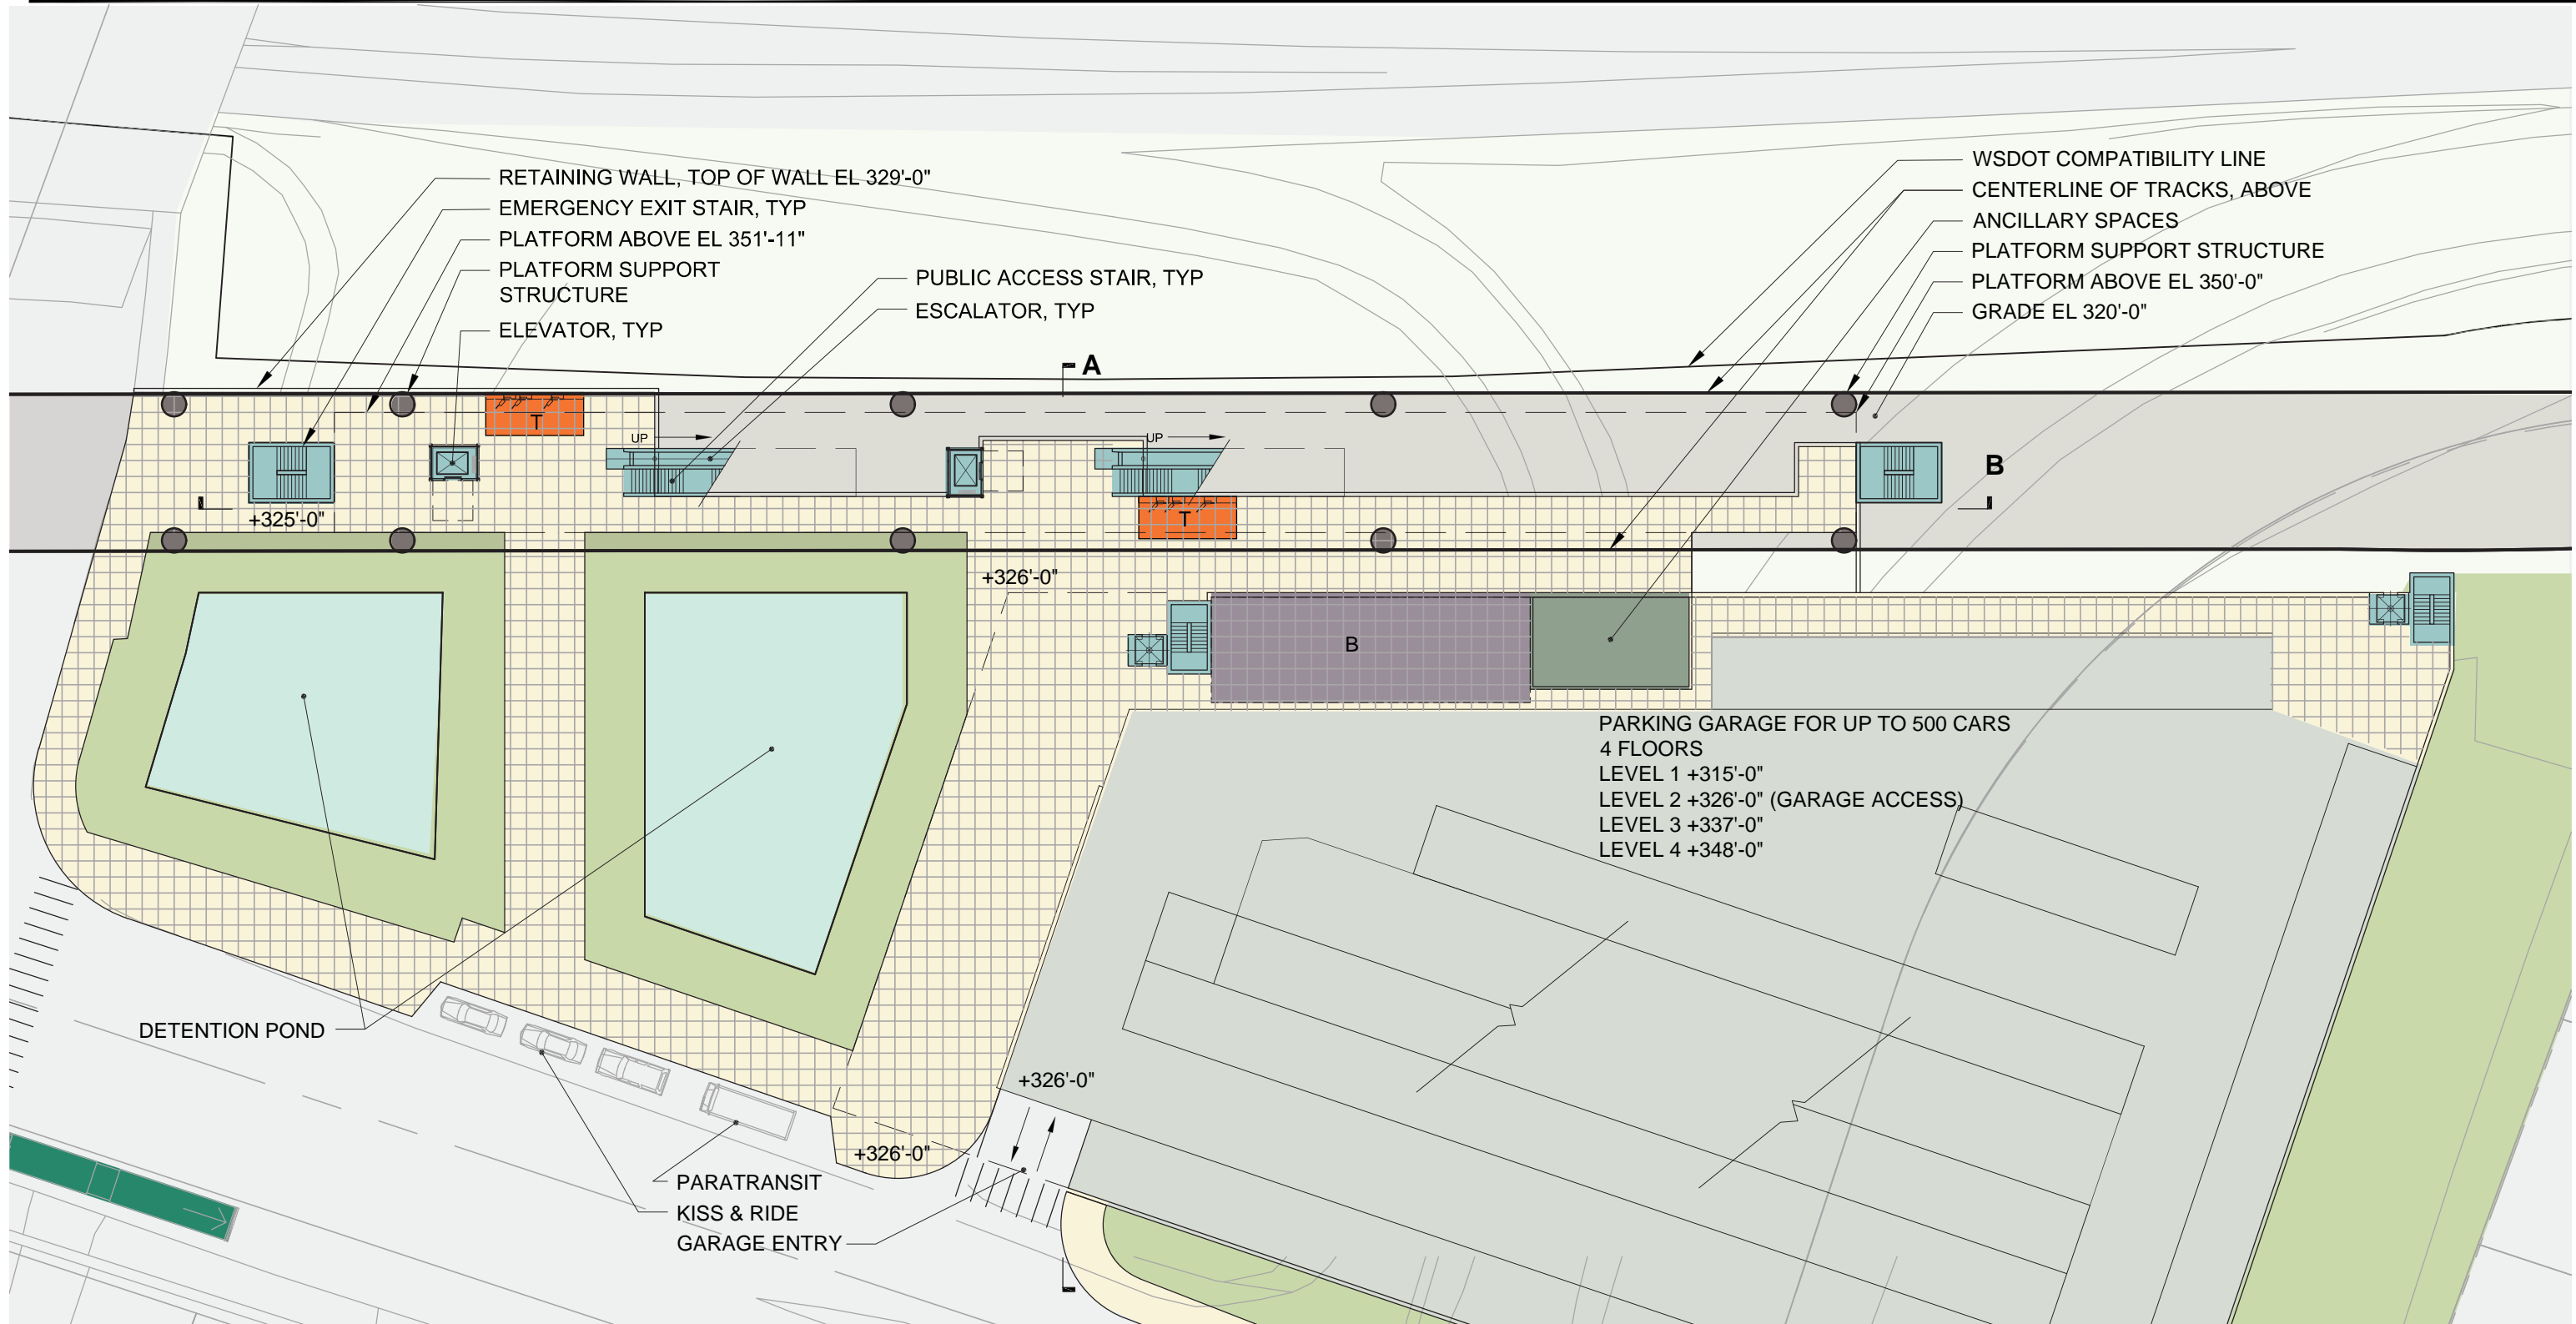

- | | | | |
|--|----------------------|--|-----------------------|
| | Platform | | Bus Layover |
| | Plaza | | Ticketing/Information |
| | Vertical Circulation | | Ancillary Area |
| | Bus Load/Unload | | Bike Storage |



GUIDEWAY IS SHOWN FOR ILLUSTRATIVE PURPOSES ONLY. SEE TRACK PLAN & PROFILE DRAWINGS FOR GUIDEWAY FOOTPRINT.




DRAFT EIS - CONCEPTUAL DESIGN
NE 145TH STREET STATION - OPTION 2
PLAZA LEVEL PLAN

DWG NO. 145-EC-APL201

SHEET 77 OF 142

REV. NO. 2

SOUND TRANSIT LYNNWOOD LINK EXTENSION

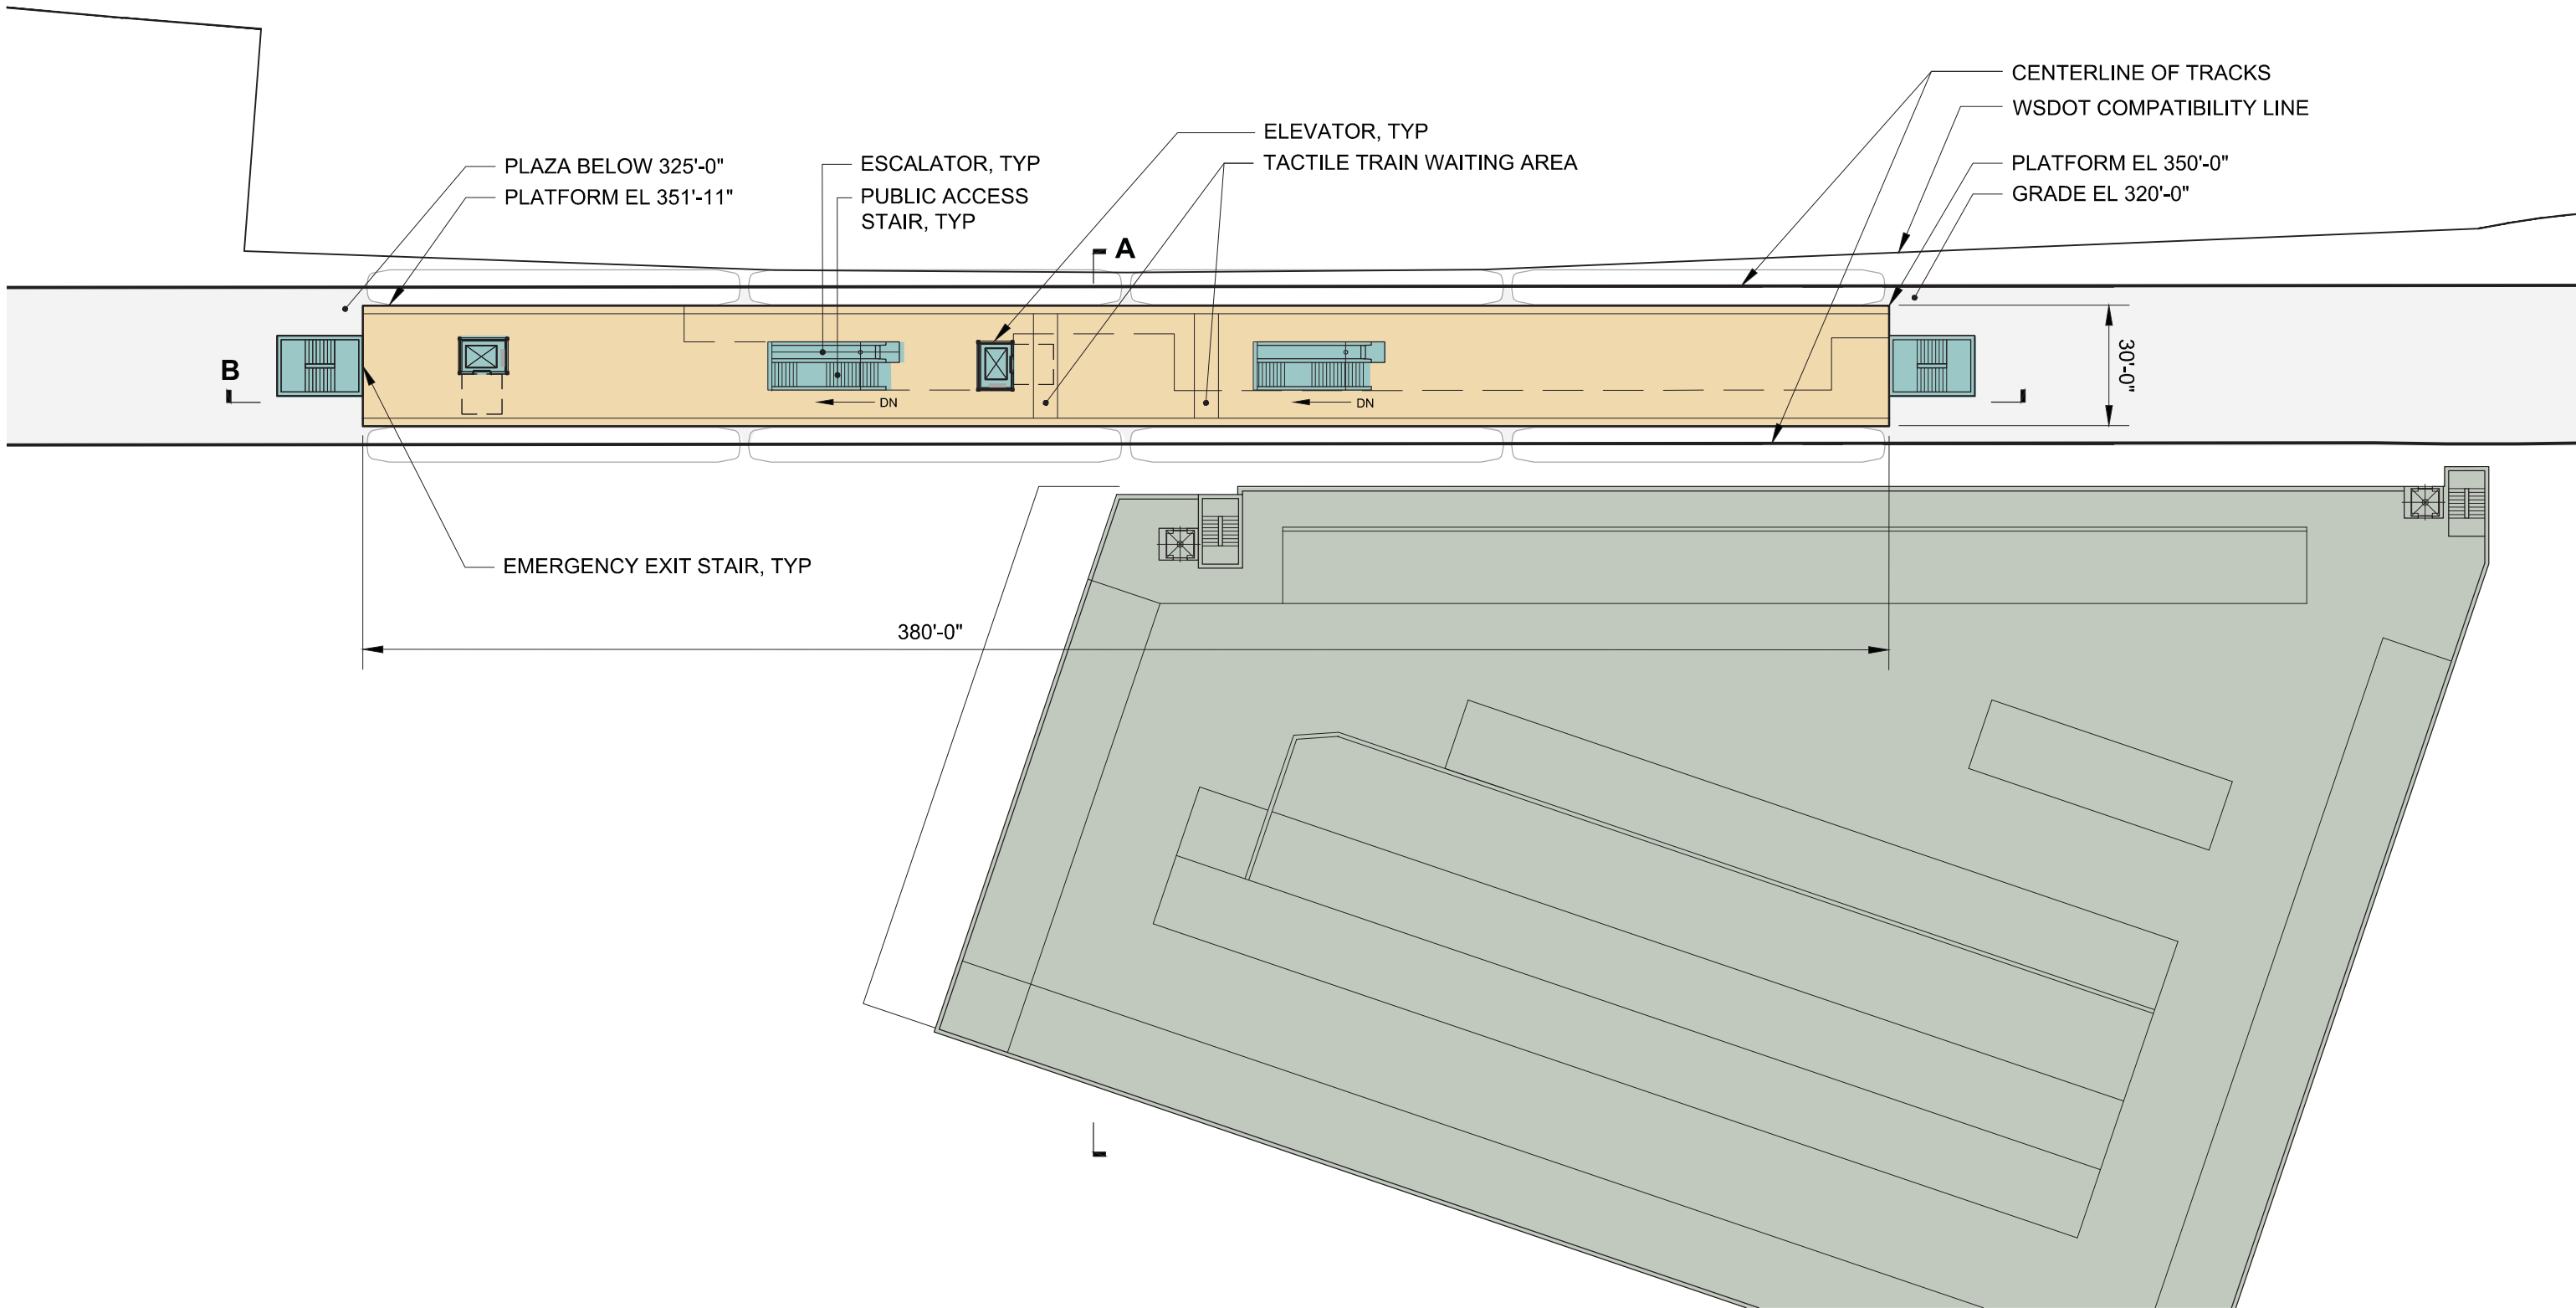

- Platform
- Plaza
- Vertical Circulation
- Bus Load/Unload
- Bus Layover
- T Ticketing/Information
- Ancillary Area
- B Bike Storage





GUIDEWAY IS SHOWN FOR ILLUSTRATIVE PURPOSES ONLY. SEE TRACK PLAN & PROFILE DRAWINGS FOR GUIDEWAY FOOTPRINT.



DRAFT EIS - CONCEPTUAL DESIGN
NE 145TH STREET STATION - OPTION 2
PLATFORM LEVEL PLAN

DWG NO. 145-EC-AK201
 SHEET 78 OF 142
 REV. NO. 2

SOUND TRANSIT LYNNWOOD LINK EXTENSION

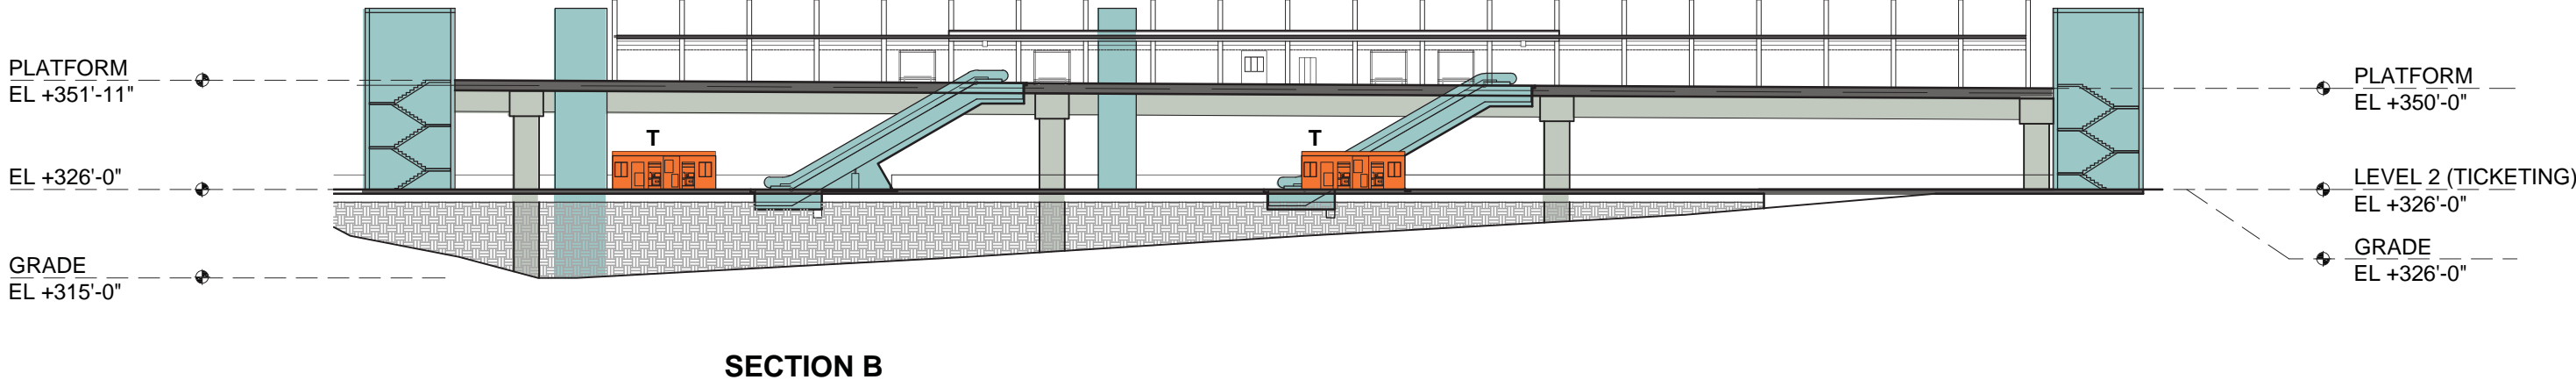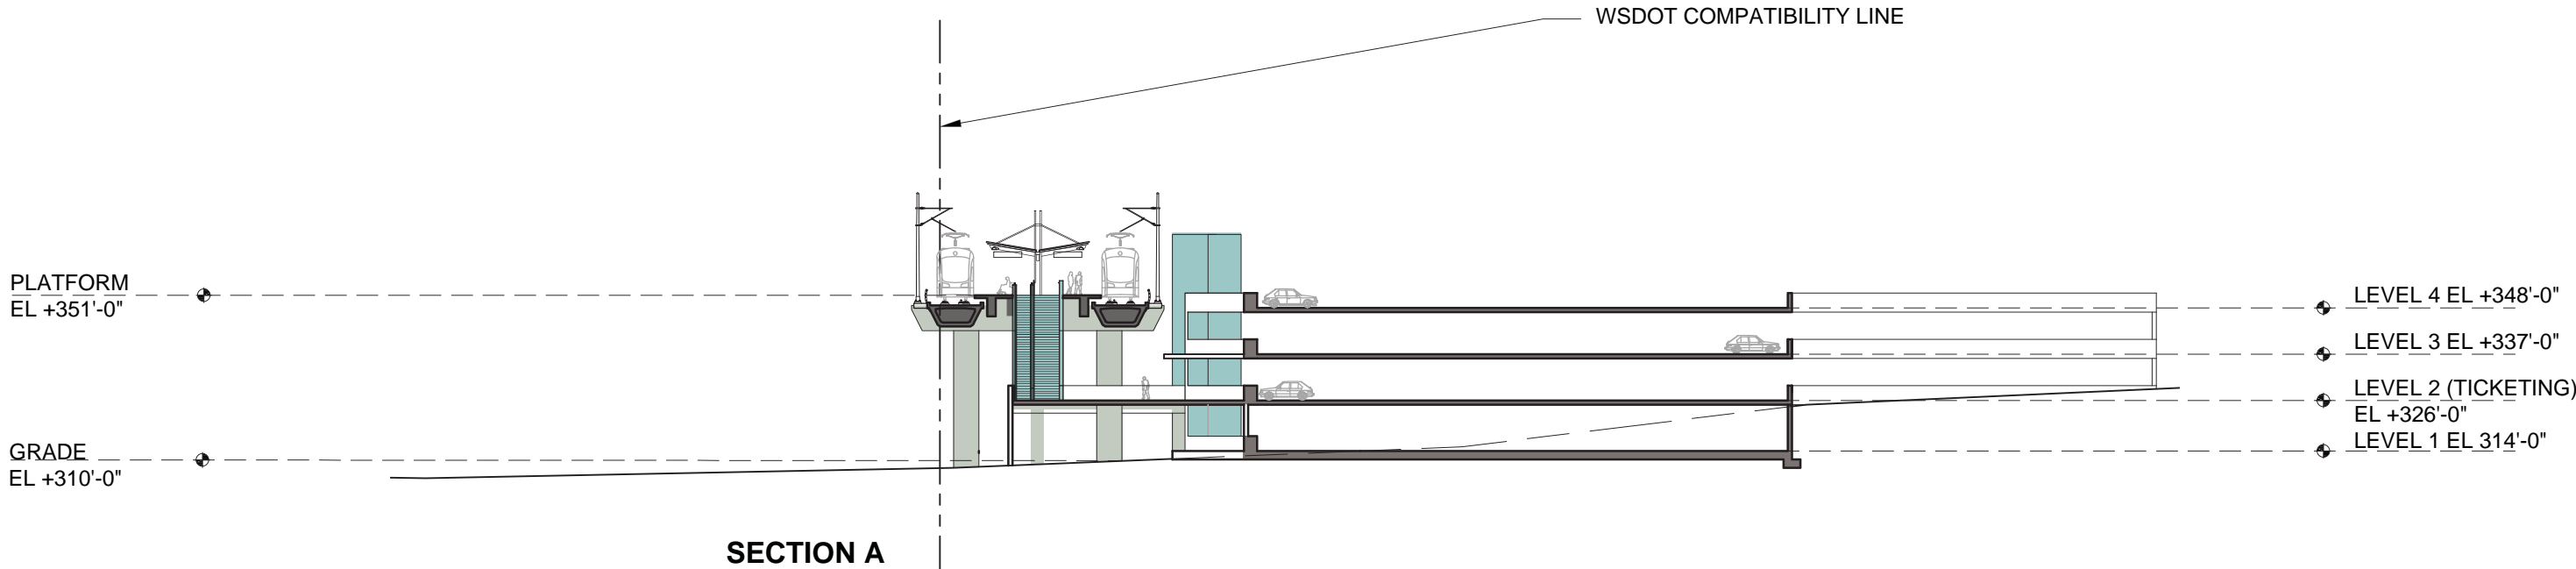


- Platform
- Plaza
- Vertical Circulation
- Bus Load/Unload
- Bus Layover
- T Ticketing/Information
- Ancillary Area
- B Bike Storage



DRAFT EIS - CONCEPTUAL DESIGN
NE 145TH STREET STATION - OPTION 2
SECTIONS

DWG NO. 145-EC-AX201
 SHEET 79 OF 142
 REV. NO. 2

SOUND TRANSIT LYNNWOOD LINK EXTENSION

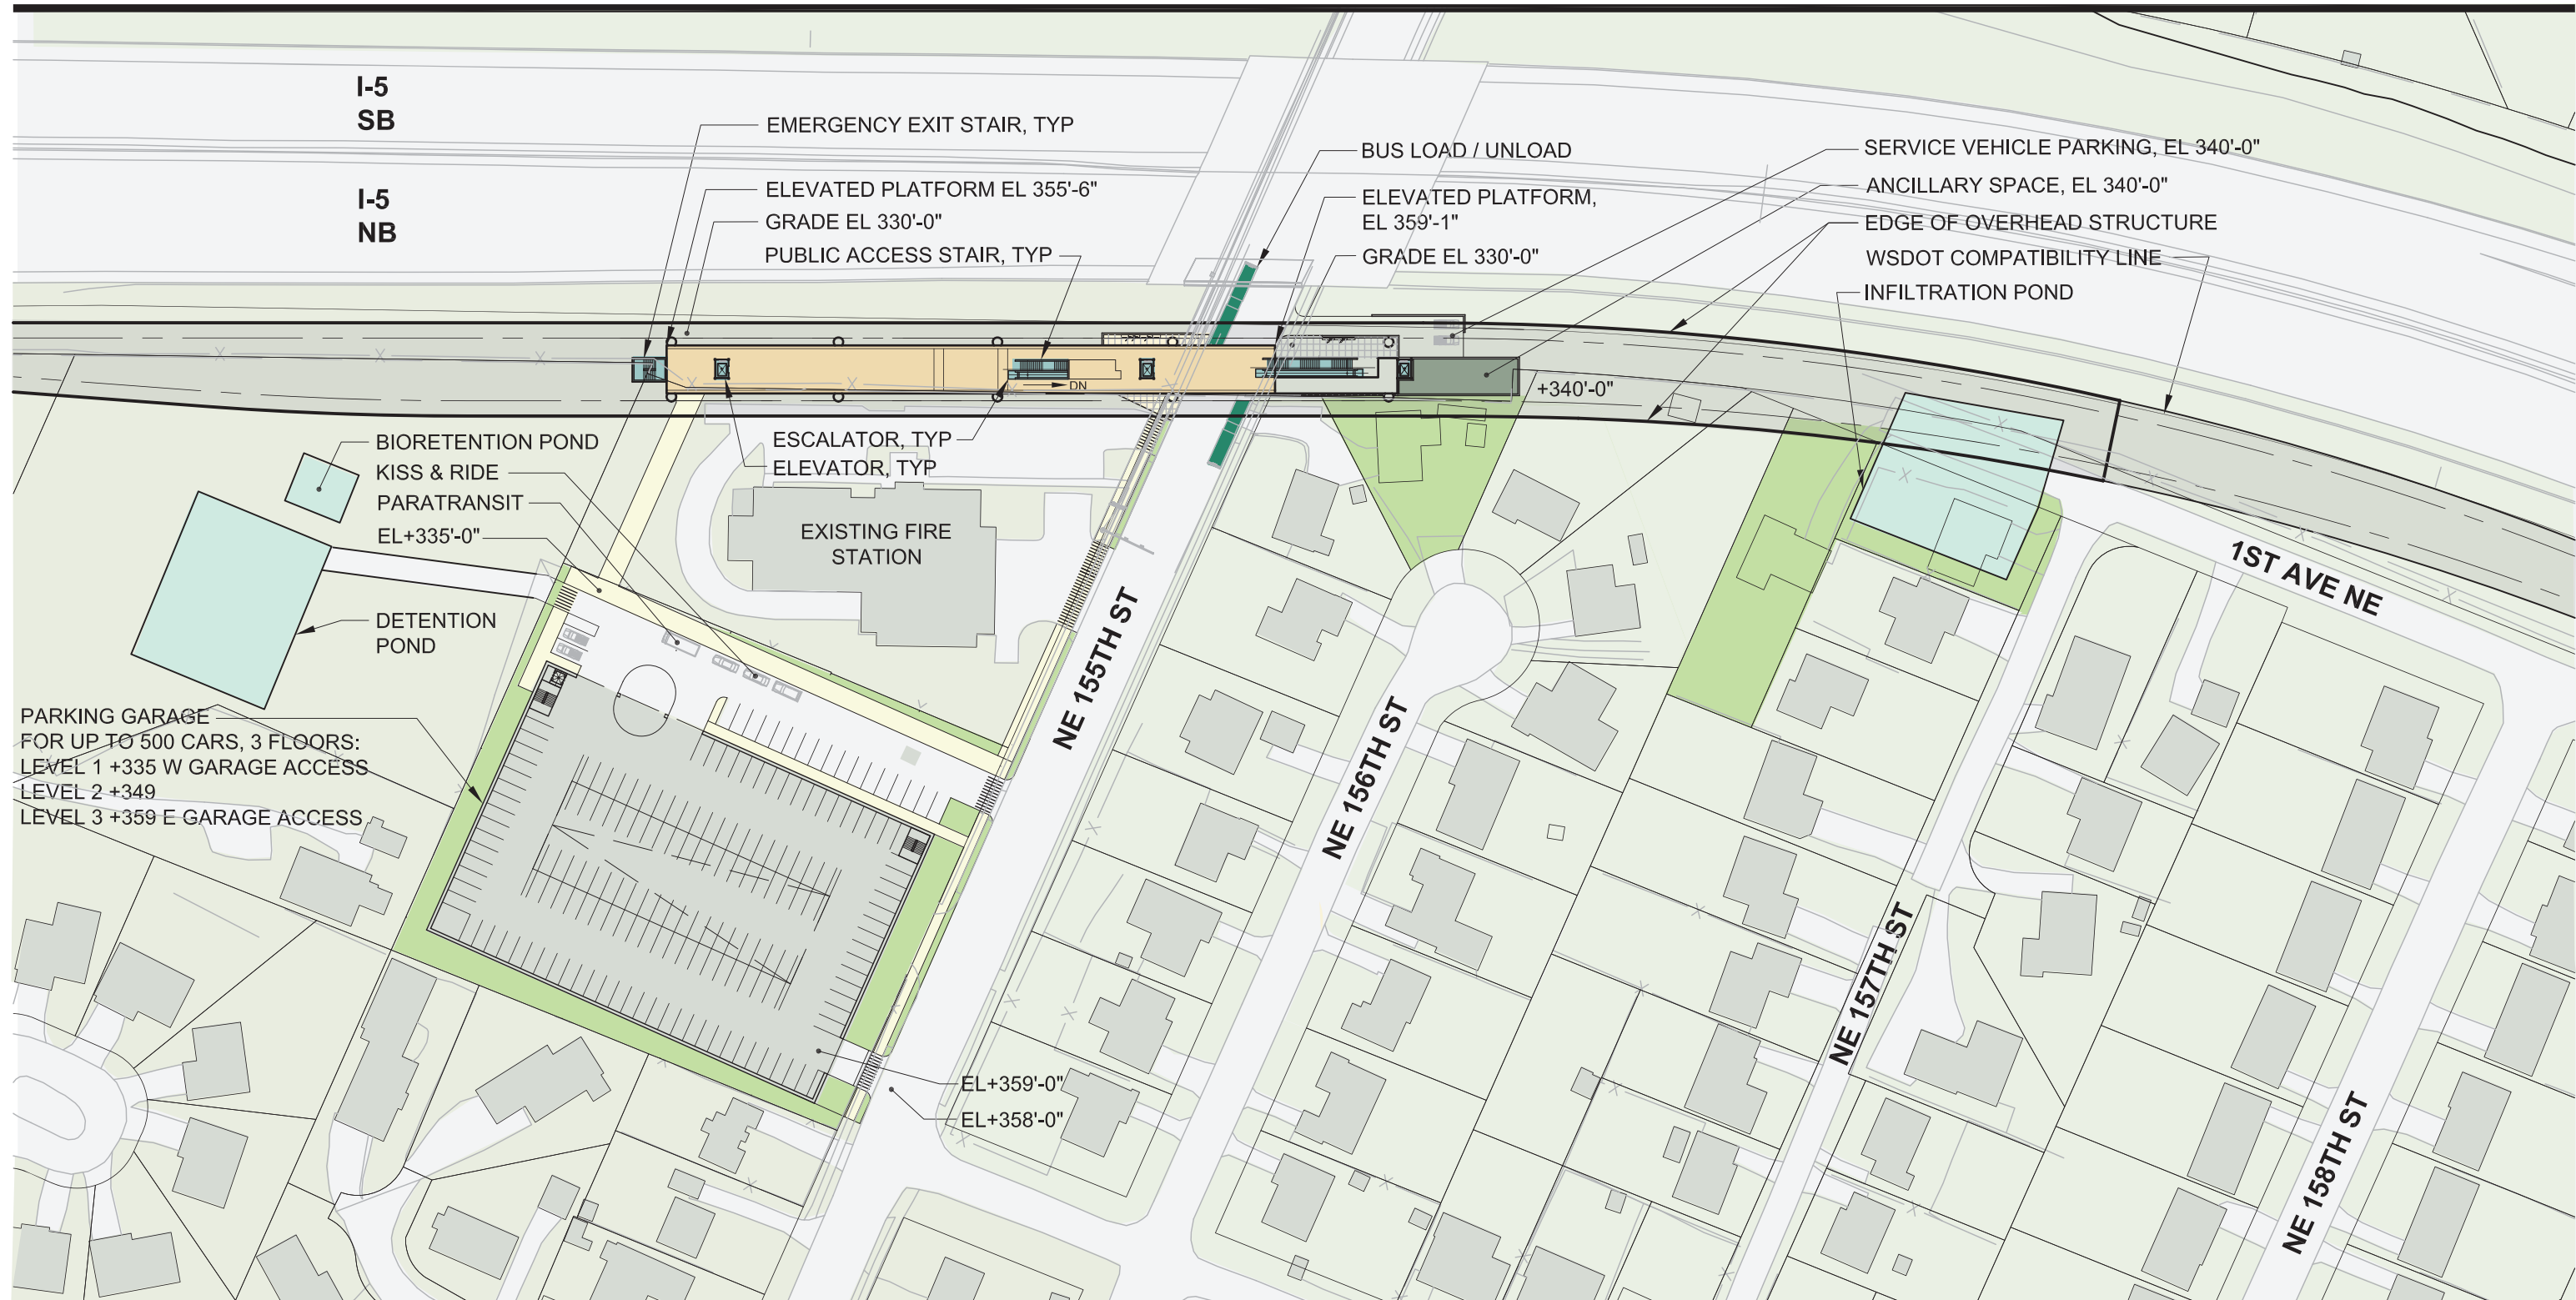

- Platform
- Plaza
- Vertical Circulation
- Bus Load/Unload
- Bus Layover
- Ticketing/Information
- Ancillary Area
- Bike Storage

Station Configuration & Alternative	Bus Facilities	Park & Ride	Kiss & Ride	Bicycle Parking
Elevated Center Platform, Alternative A5 & A7	2 On-street bus bays: 1 westbound & 1 eastbound on NE 155th St	Structured parking for up to 500 cars	Integrated with parking	50 bike spaces, plus 50 expansion



DRAFT EIS - CONCEPTUAL DESIGN


155TH STREET STATION SITE PLAN

DWG NO. 155-EC-AS101

SHEET 80 OF 142

REV. NO. 3

SOUND TRANSIT LYNNWOOD LINK EXTENSION

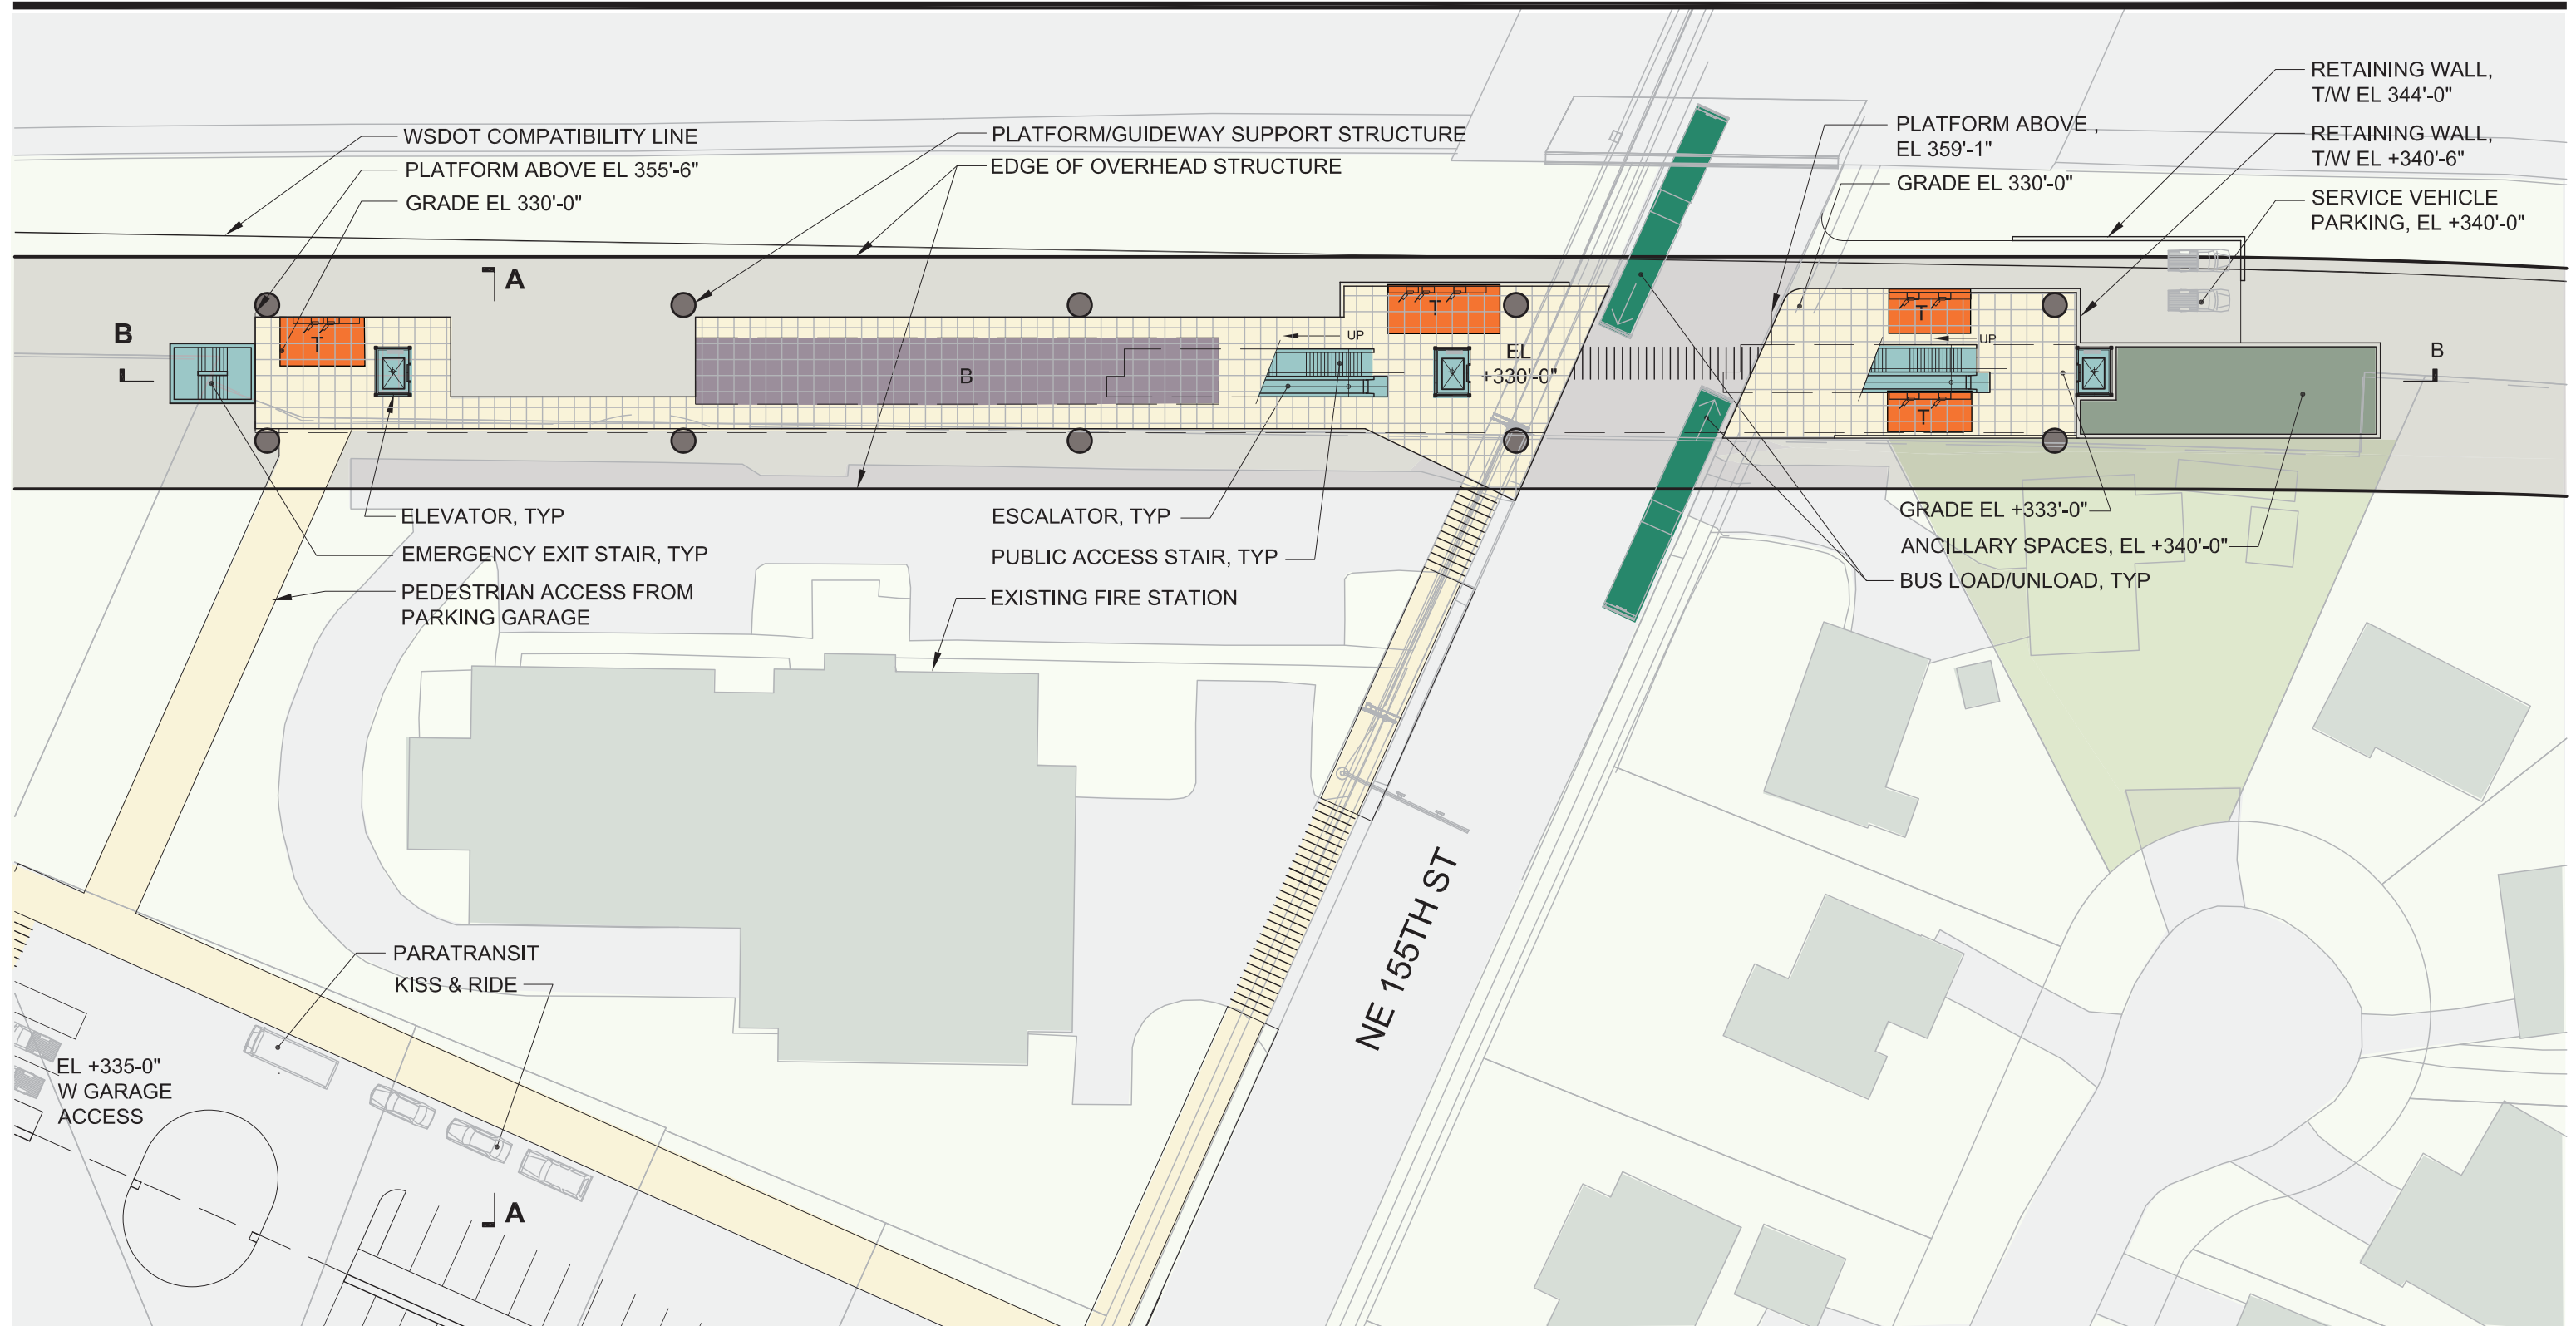

- | | | | |
|--|----------------------|--|-----------------------|
| | Platform | | Bus Layover |
| | Plaza | | Ticketing/Information |
| | Vertical Circulation | | Ancillary Area |
| | Bus Load/Unload | | Bike Storage |



DRAFT EIS - CONCEPTUAL DESIGN


**NE 155TH STREET STATION
PLAZA LEVEL PLAN**

DWG NO. 155-EC-APL101

SHEET 81 OF 142

REV. NO. 3

SOUND TRANSIT LYNNWOOD LINK EXTENSION

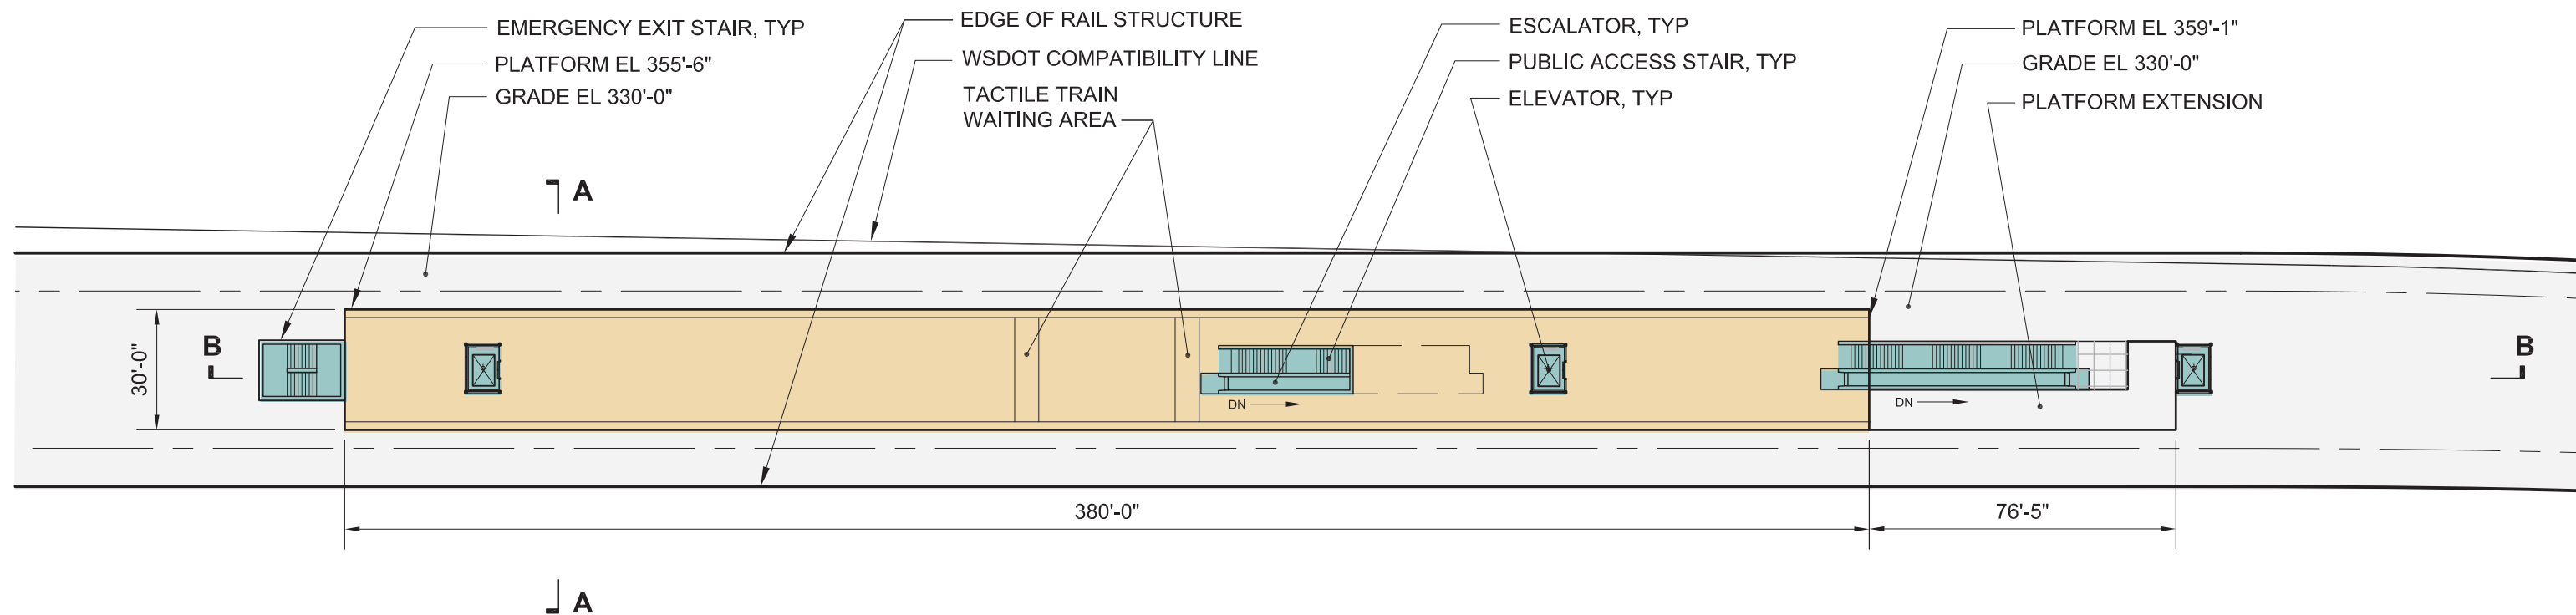

- | | | | |
|--|----------------------|--|-----------------------|
| | Platform | | Bus Layover |
| | Plaza | | Ticketing/Information |
| | Vertical Circulation | | Ancillary Area |
| | Bus Load/Unload | | Bike Storage |



DRAFT EIS - CONCEPTUAL DESIGN



**NE 155TH ST STATION
 PLATFORM LEVEL PLAN**

DWG NO. 155-EC-AK101


SHEET 82 OF 142

REV. NO. 3

SOUND TRANSIT LYNNWOOD LINK EXTENSION

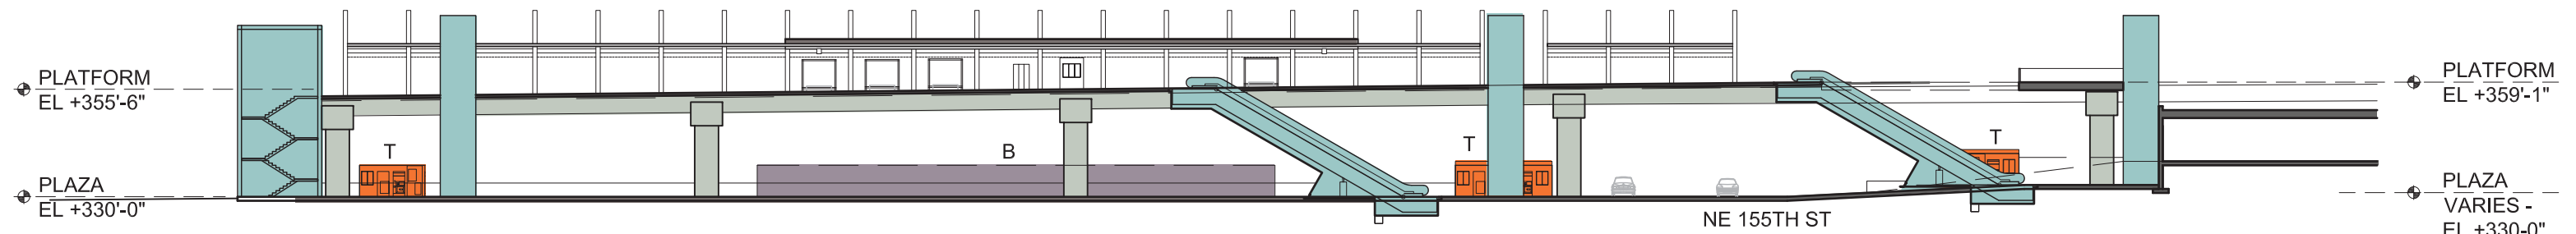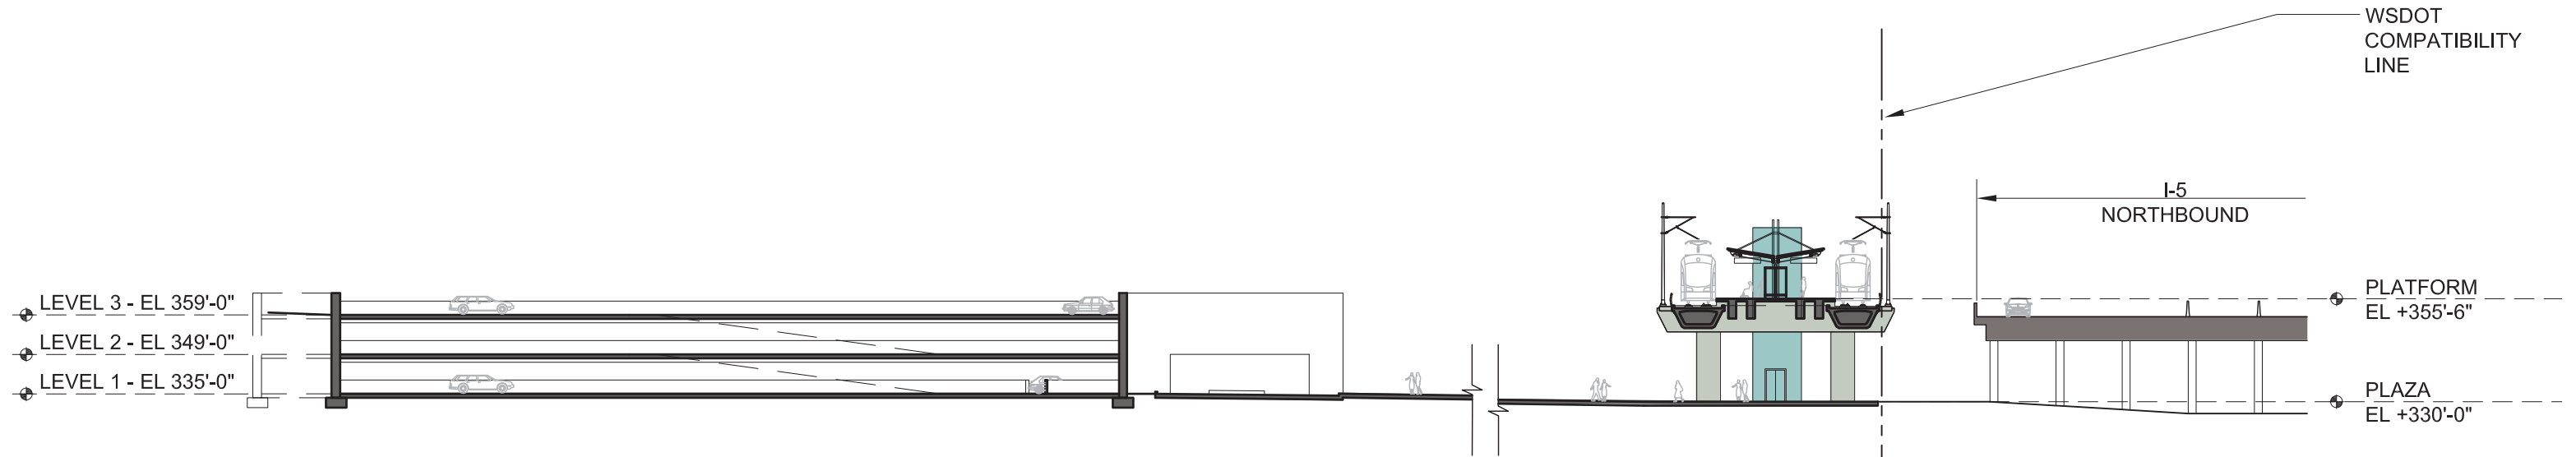

- Platform
- Plaza
- Vertical Circulation
- Bus Load/Unload
- Bus Layover
- T Ticketing/Information
- Ancillary Area
- B Bike Storage

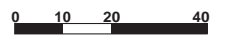

DRAFT EIS - CONCEPTUAL DESIGN


NE 155TH STREET STATION SECTIONS

DWG NO. 155-EC-AX101

SHEET 83 OF 142

REV. NO. 3

SOUND TRANSIT LYNNWOOD LINK EXTENSION

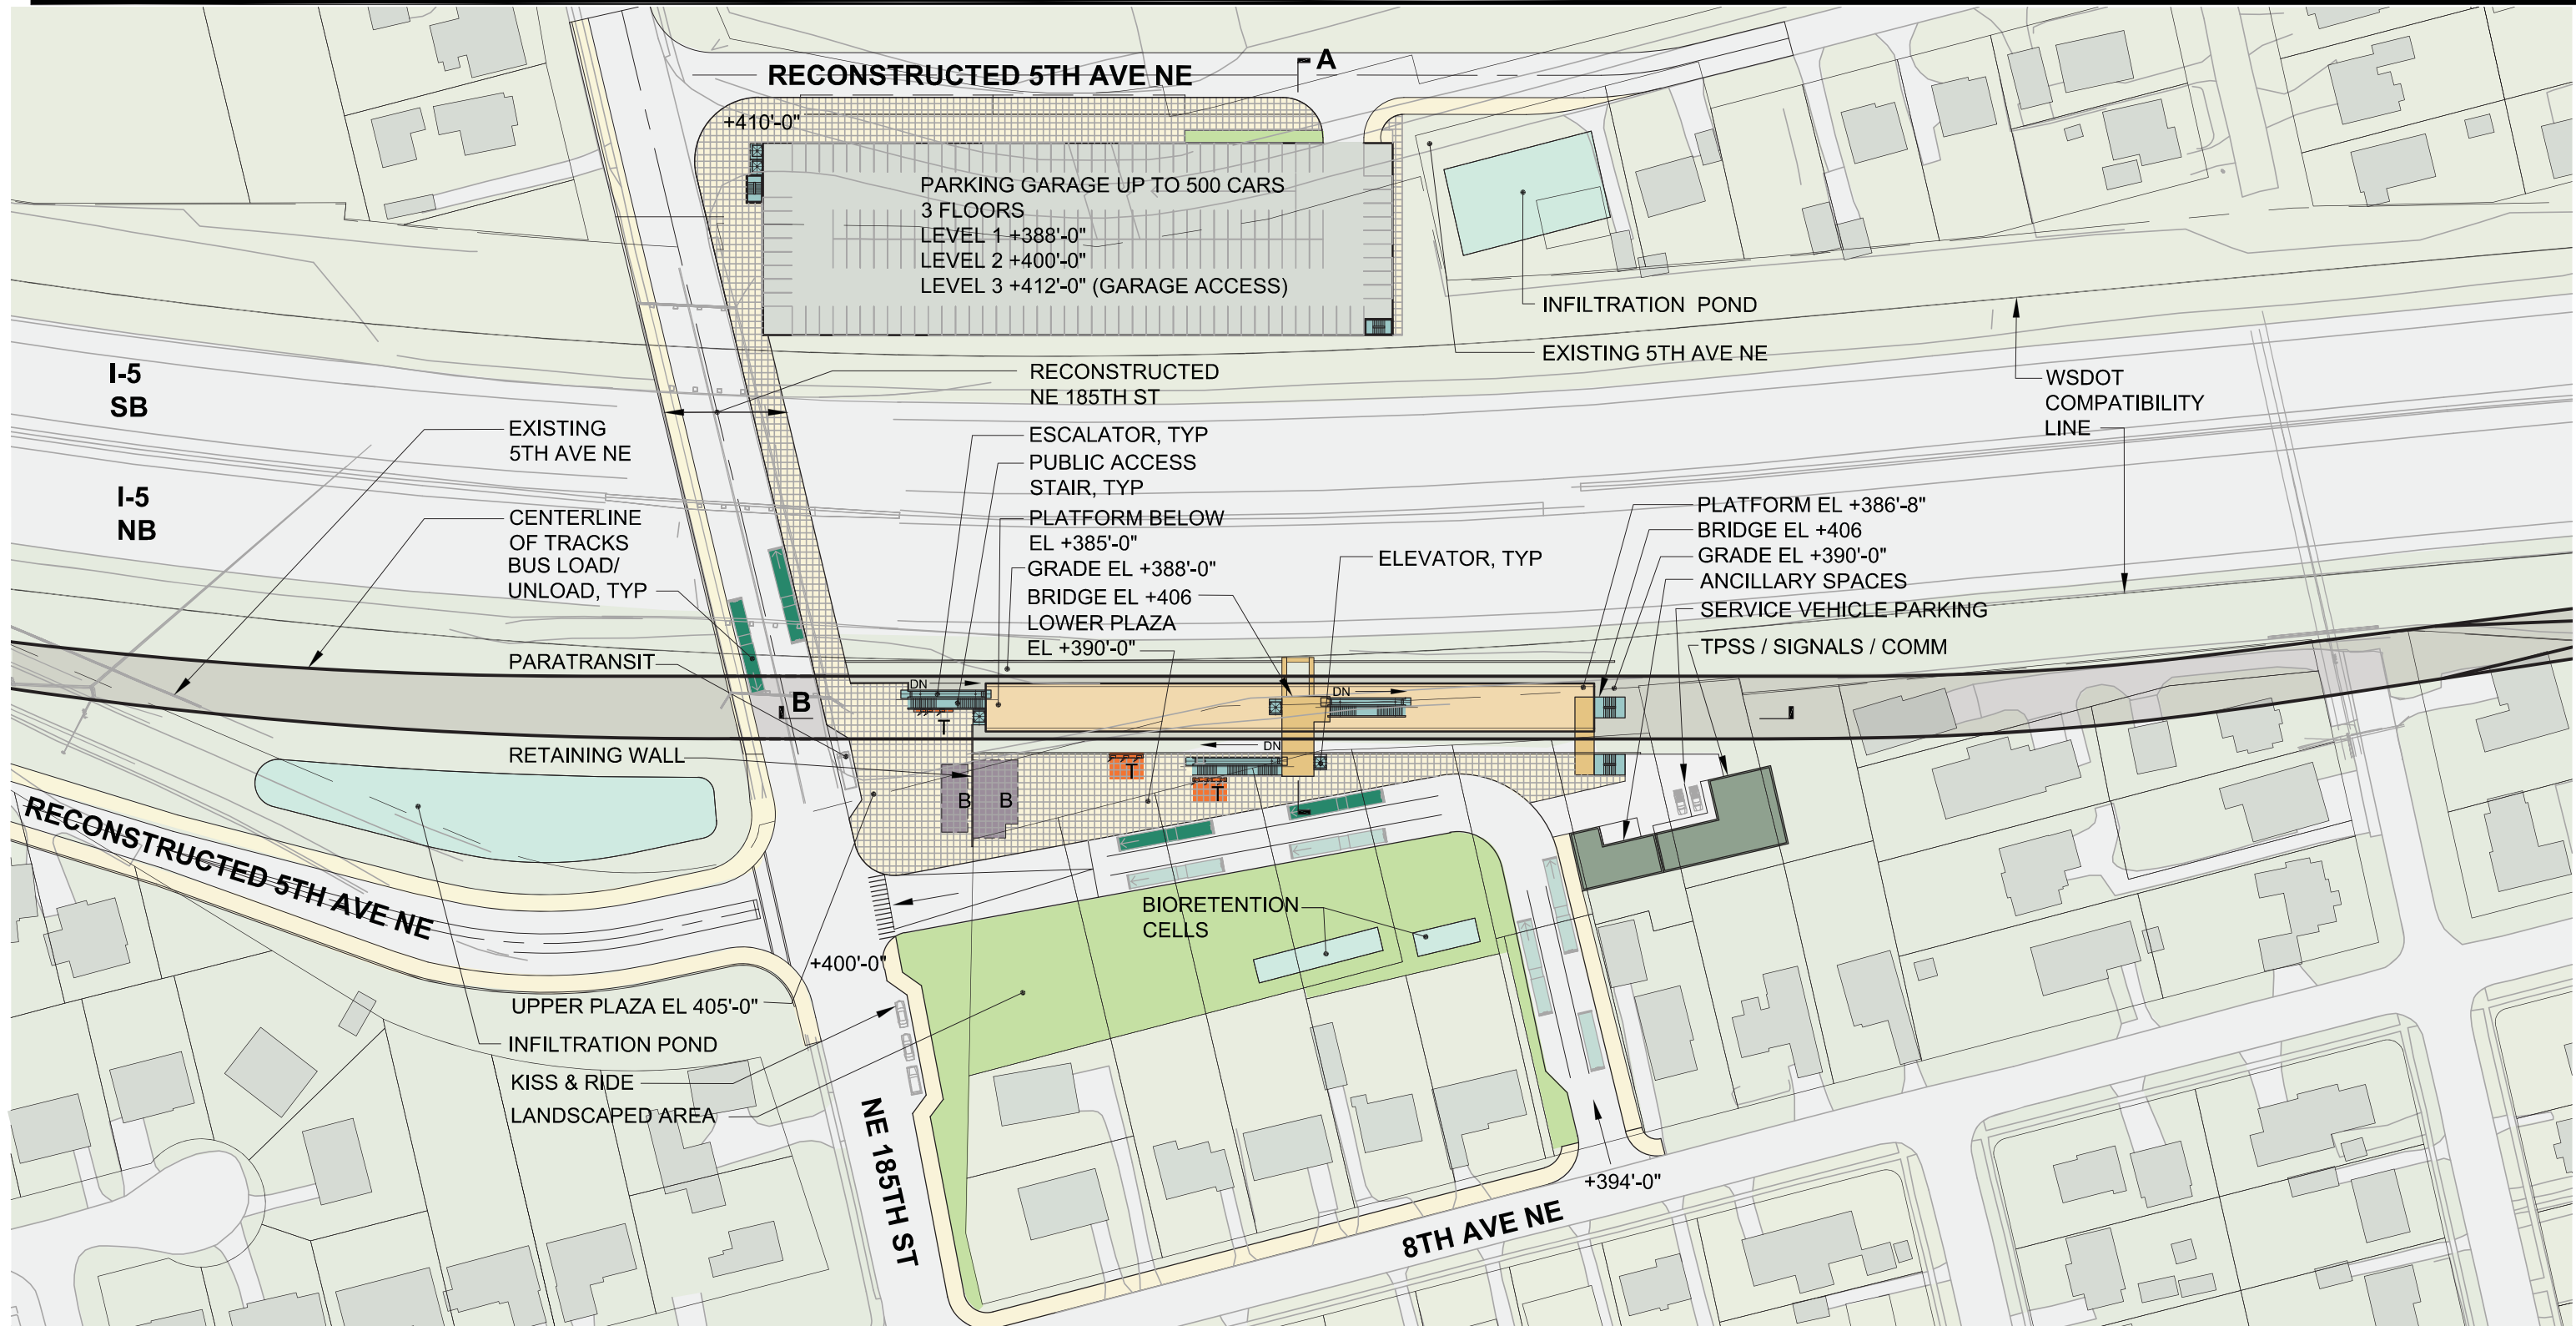

- Platform
- Plaza
- Vertical Circulation
- Bus Load/Unload
- Bus Layover
- Ticketing/Information
- Ancillary Area
- Bike Storage

Station Configuration & Alternative	Bus Facilities	Park & Ride	Kiss & Ride	Bicycle Parking
At-Grade Center Platform, Alternative A1	2 Off-street bus bays, 5 off-street layovers. 2 on-street bus bays: 1 westbound, 1 eastbound on NE 185th St	Parking garage for up to 500 cars west side of I-5	On NE 185th St	50 bike spaces, plus 50 expansion



GUIDEWAY IS SHOWN FOR ILLUSTRATIVE PURPOSES ONLY. SEE TRACK PLAN & PROFILE DRAWINGS FOR GUIDEWAY FOOTPRINT.




DRAFT EIS - CONCEPTUAL DESIGN NE 185TH STREET STATION - OPTION 1 SITE PLAN









DWG NO. 185-GC-AS101

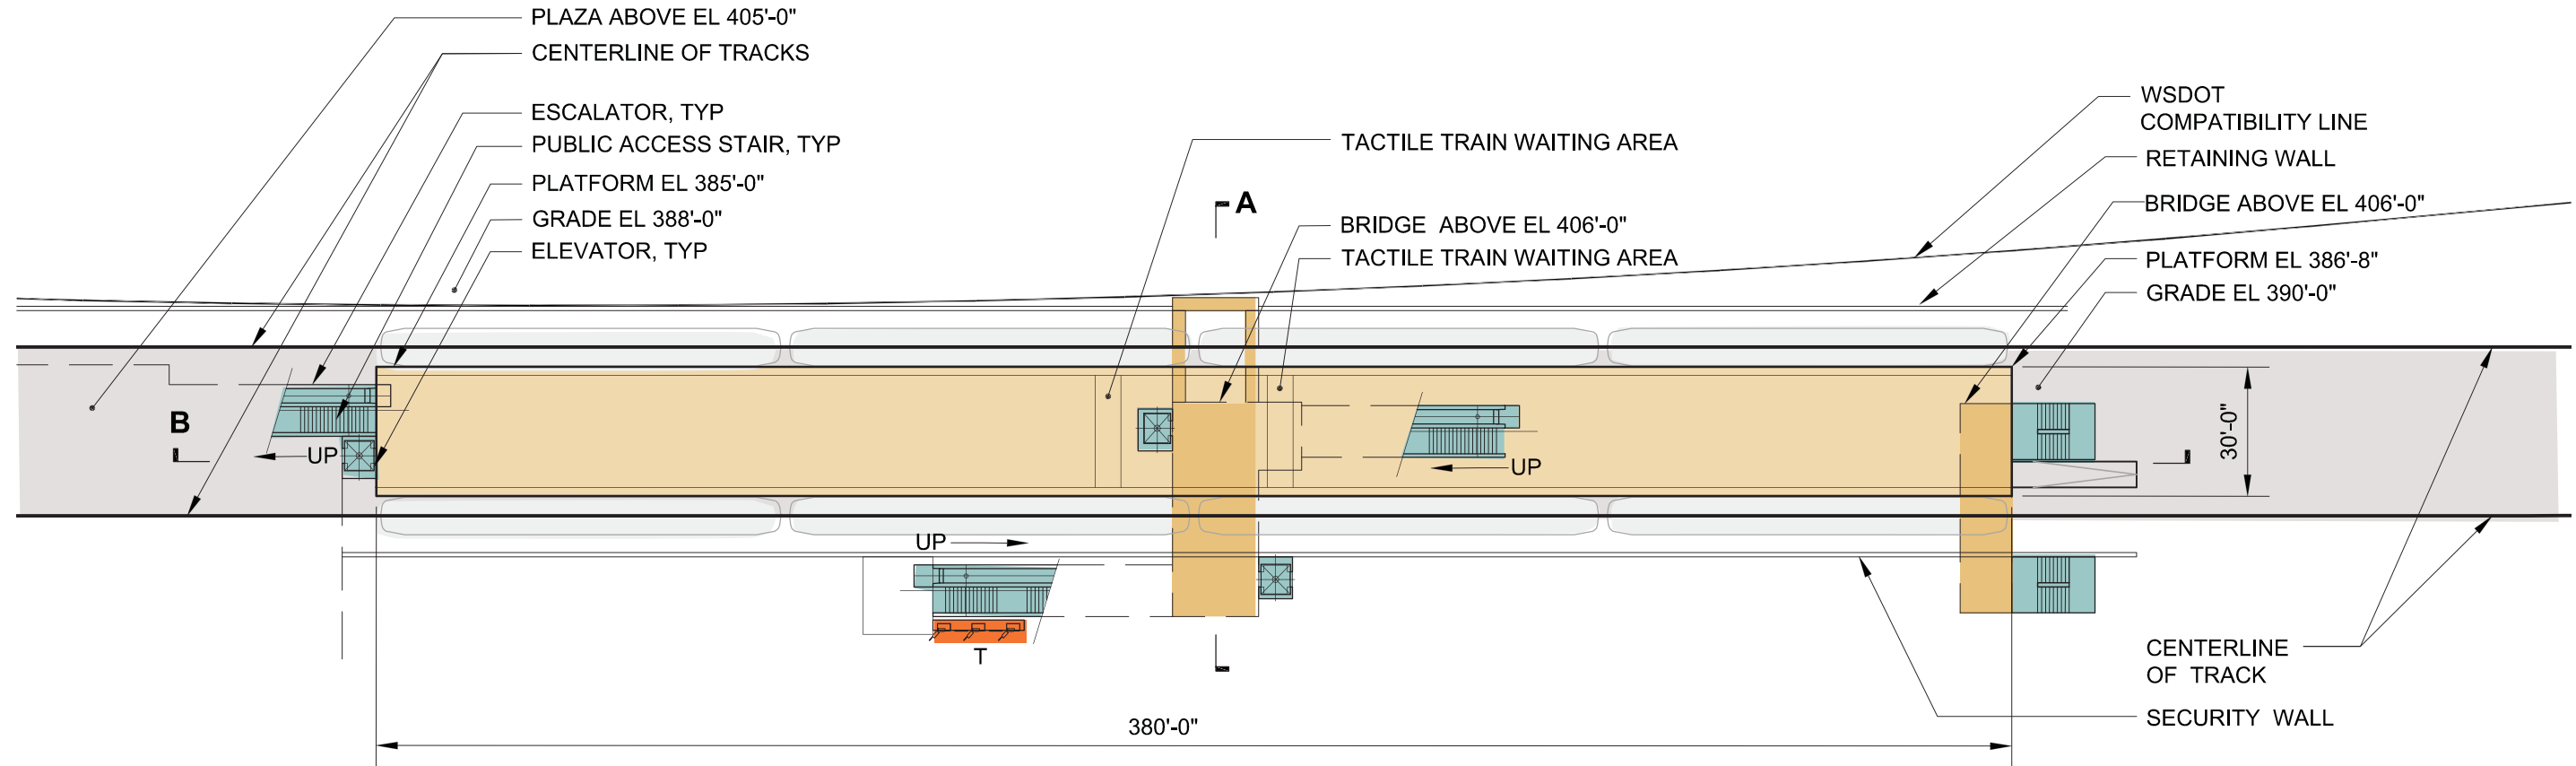SHEET 84 OF 142

REV. NO. 2

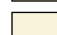SOUND TRANSIT LYNNWOOD LINK EXTENSION

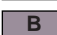

- | | |
|--|---|
|  Platform |  Bus Layover |
|  Plaza |  Ticketing/Information |
|  Vertical Circulation |  Ancillary Area |
|  Bus Load/Unload |  Bike Storage |



GUIDEWAY IS SHOWN FOR ILLUSTRATIVE PURPOSES ONLY. SEE TRACK PLAN & PROFILE DRAWINGS FOR GUIDEWAY FOOTPRINT.




DRAFT EIS - CONCEPTUAL DESIGN
NE 185TH STREET STATION - OPTION 1
PLATFORM LEVEL PLAN

DWG NO. 185-GC-AK101


SHEET 85 OF 142

REV. NO. 2

SOUND TRANSIT LYNNWOOD LINK EXTENSION

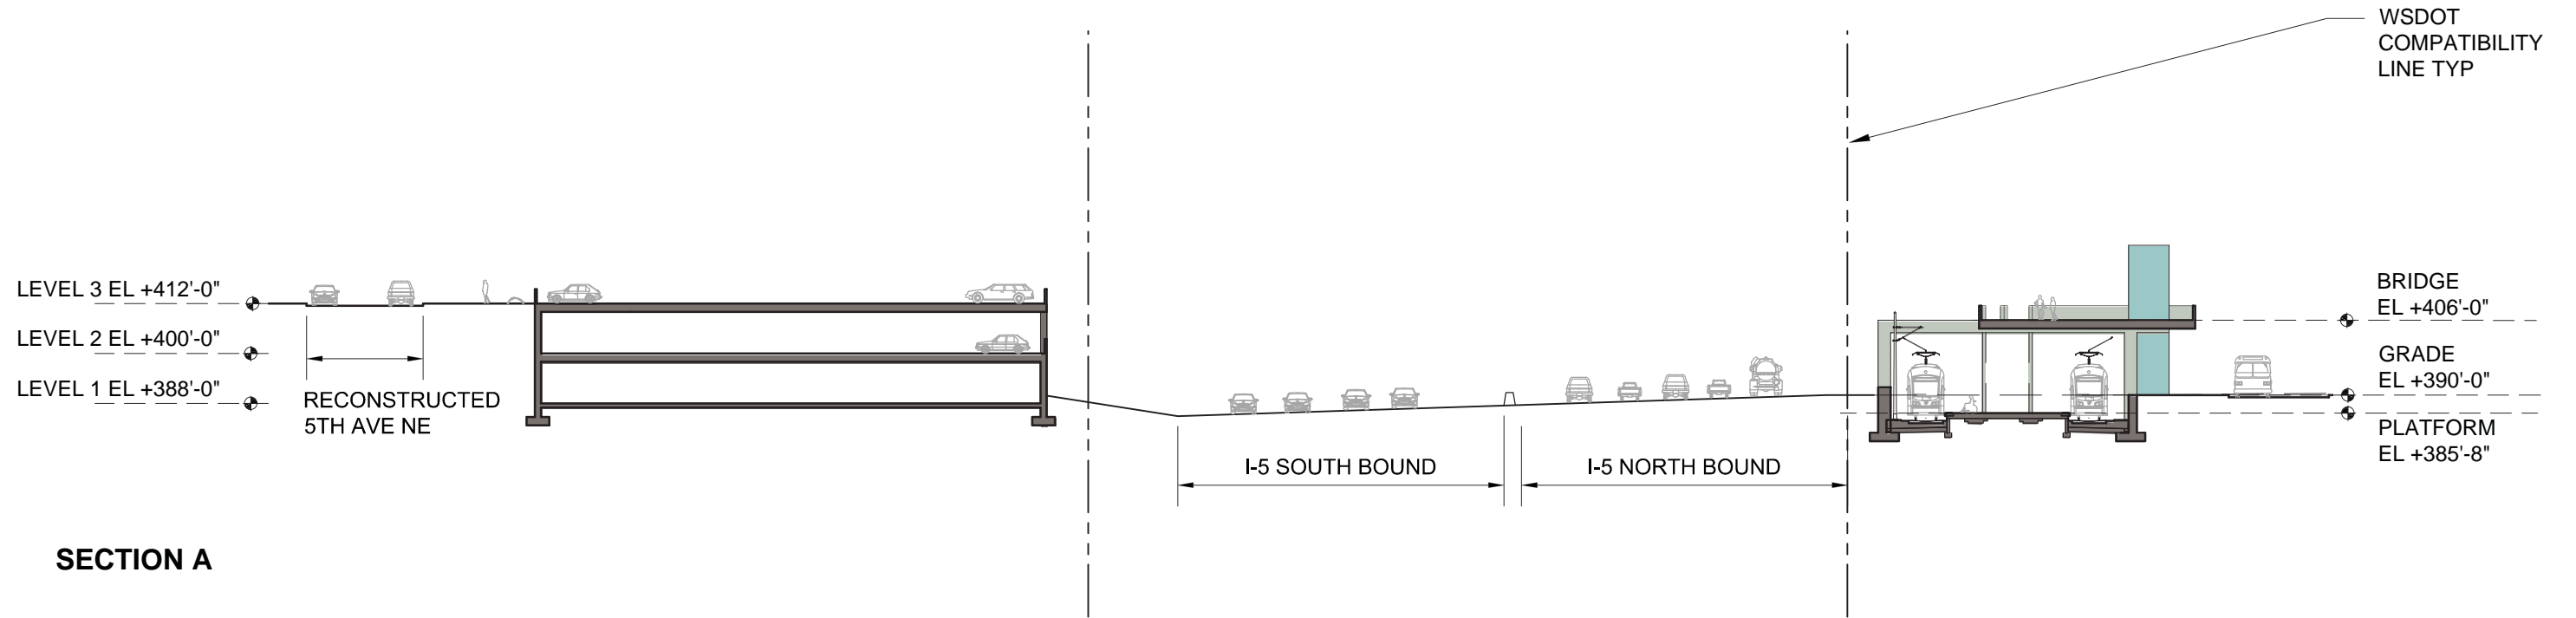


SECTION A

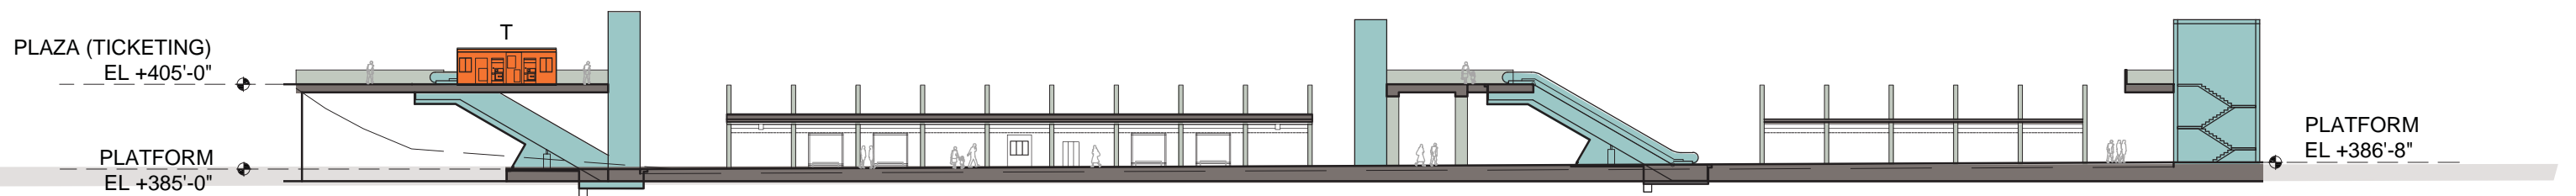

SECTION B


- Platform
- Plaza
- Vertical Circulation
- Bus Load/Unload
- Bus Layover
- T Ticketing/Information
- Ancillary Area
- B Bike Storage

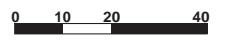

DRAFT EIS - CONCEPTUAL DESIGN
NE 185TH STREET STATION - OPTION 1
SECTIONS

DWG NO. 185-GC-AX101
 SHEET 86 OF 142
 REV. NO. 2

SOUND TRANSIT LYNNWOOD LINK EXTENSION

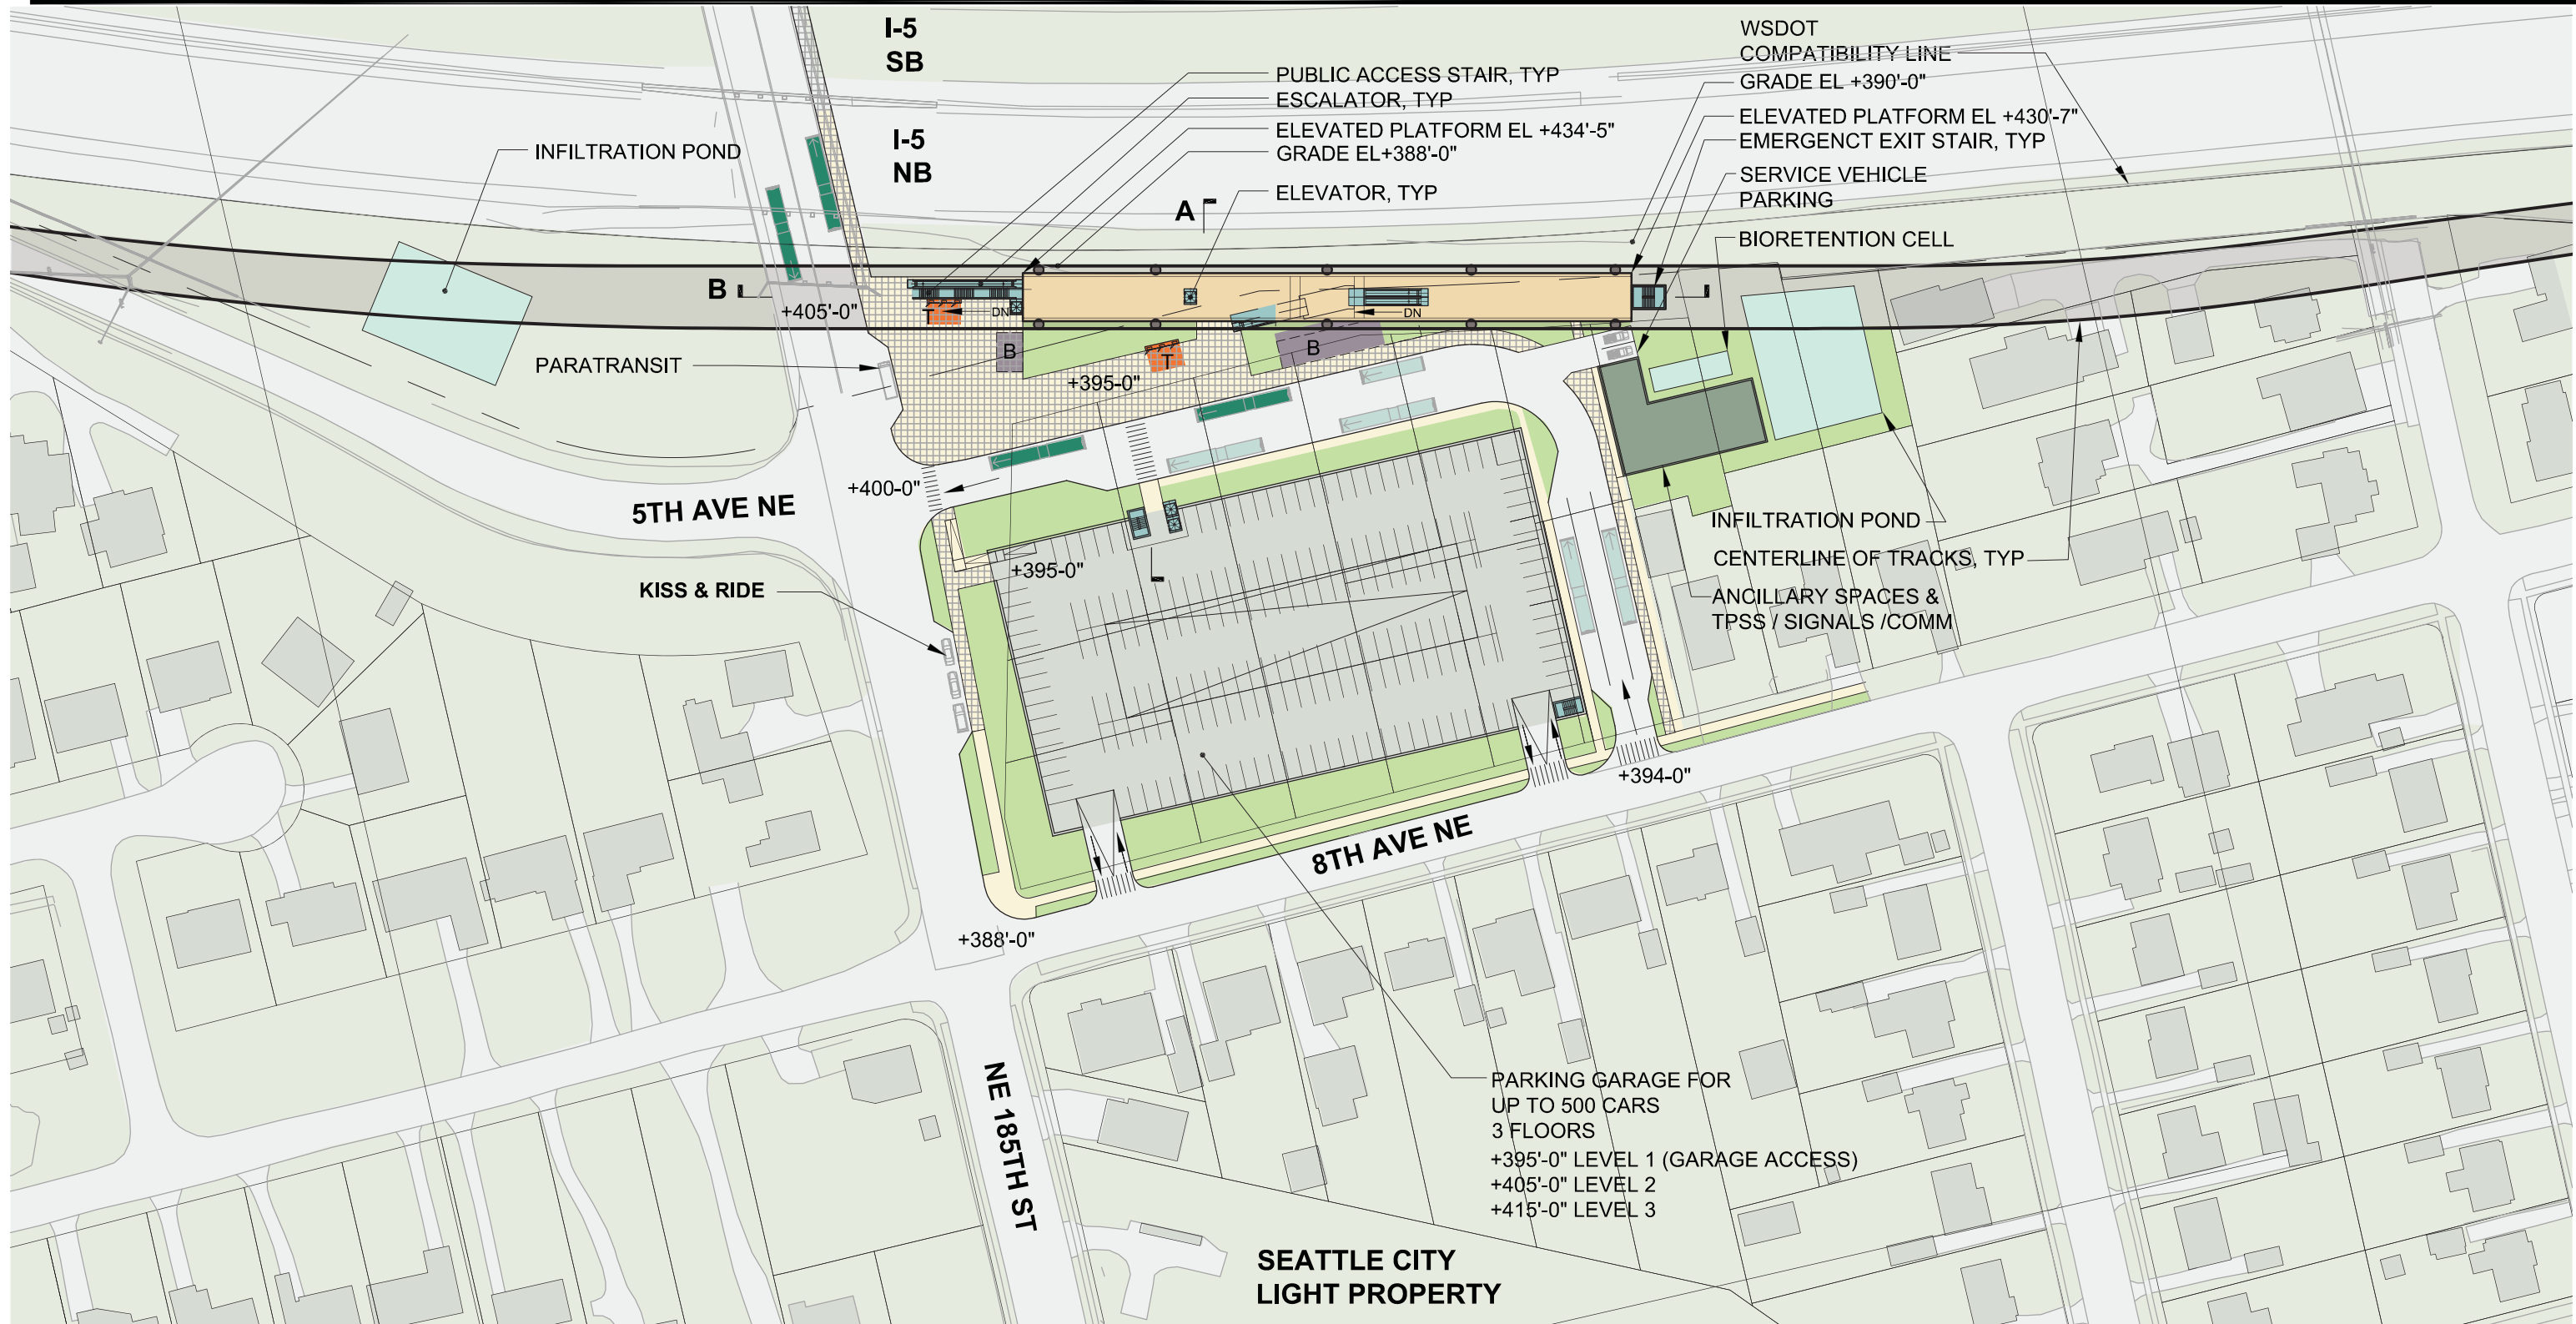

- Platform
- Plaza
- Vertical Circulation
- Bus Load/Unload
- Bus Layover
- Ticketing/Information
- Ancillary Area
- Bike Storage

Station Configuration & Alternative	Bus Facilities	Park & Ride	Kiss & Ride	Bicycle Parking
Elevated Center Platform, Alternative A3, A7, A11	2 Off-street bus bays, 5 off-street layovers. 2 on-street bus bays: 1 westbound, 1 eastbound on NE185th St	Parking garage for up to 500 cars near station	On NE185th Street	50 bike spaces, plus 50 expansion




GUIDEWAY IS SHOWN FOR ILLUSTRATIVE PURPOSES ONLY. SEE TRACK PLAN & PROFILE DRAWINGS FOR GUIDEWAY FOOTPRINT.



DRAFT EIS - CONCEPTUAL DESIGN
NE 185TH STREET STATION - OPTION 2
SITE PLAN

DWG NO. 185-EC-AS101
 SHEET 87 OF 142
 REV. NO. 2

SOUND TRANSIT LYNNWOOD LINK EXTENSION

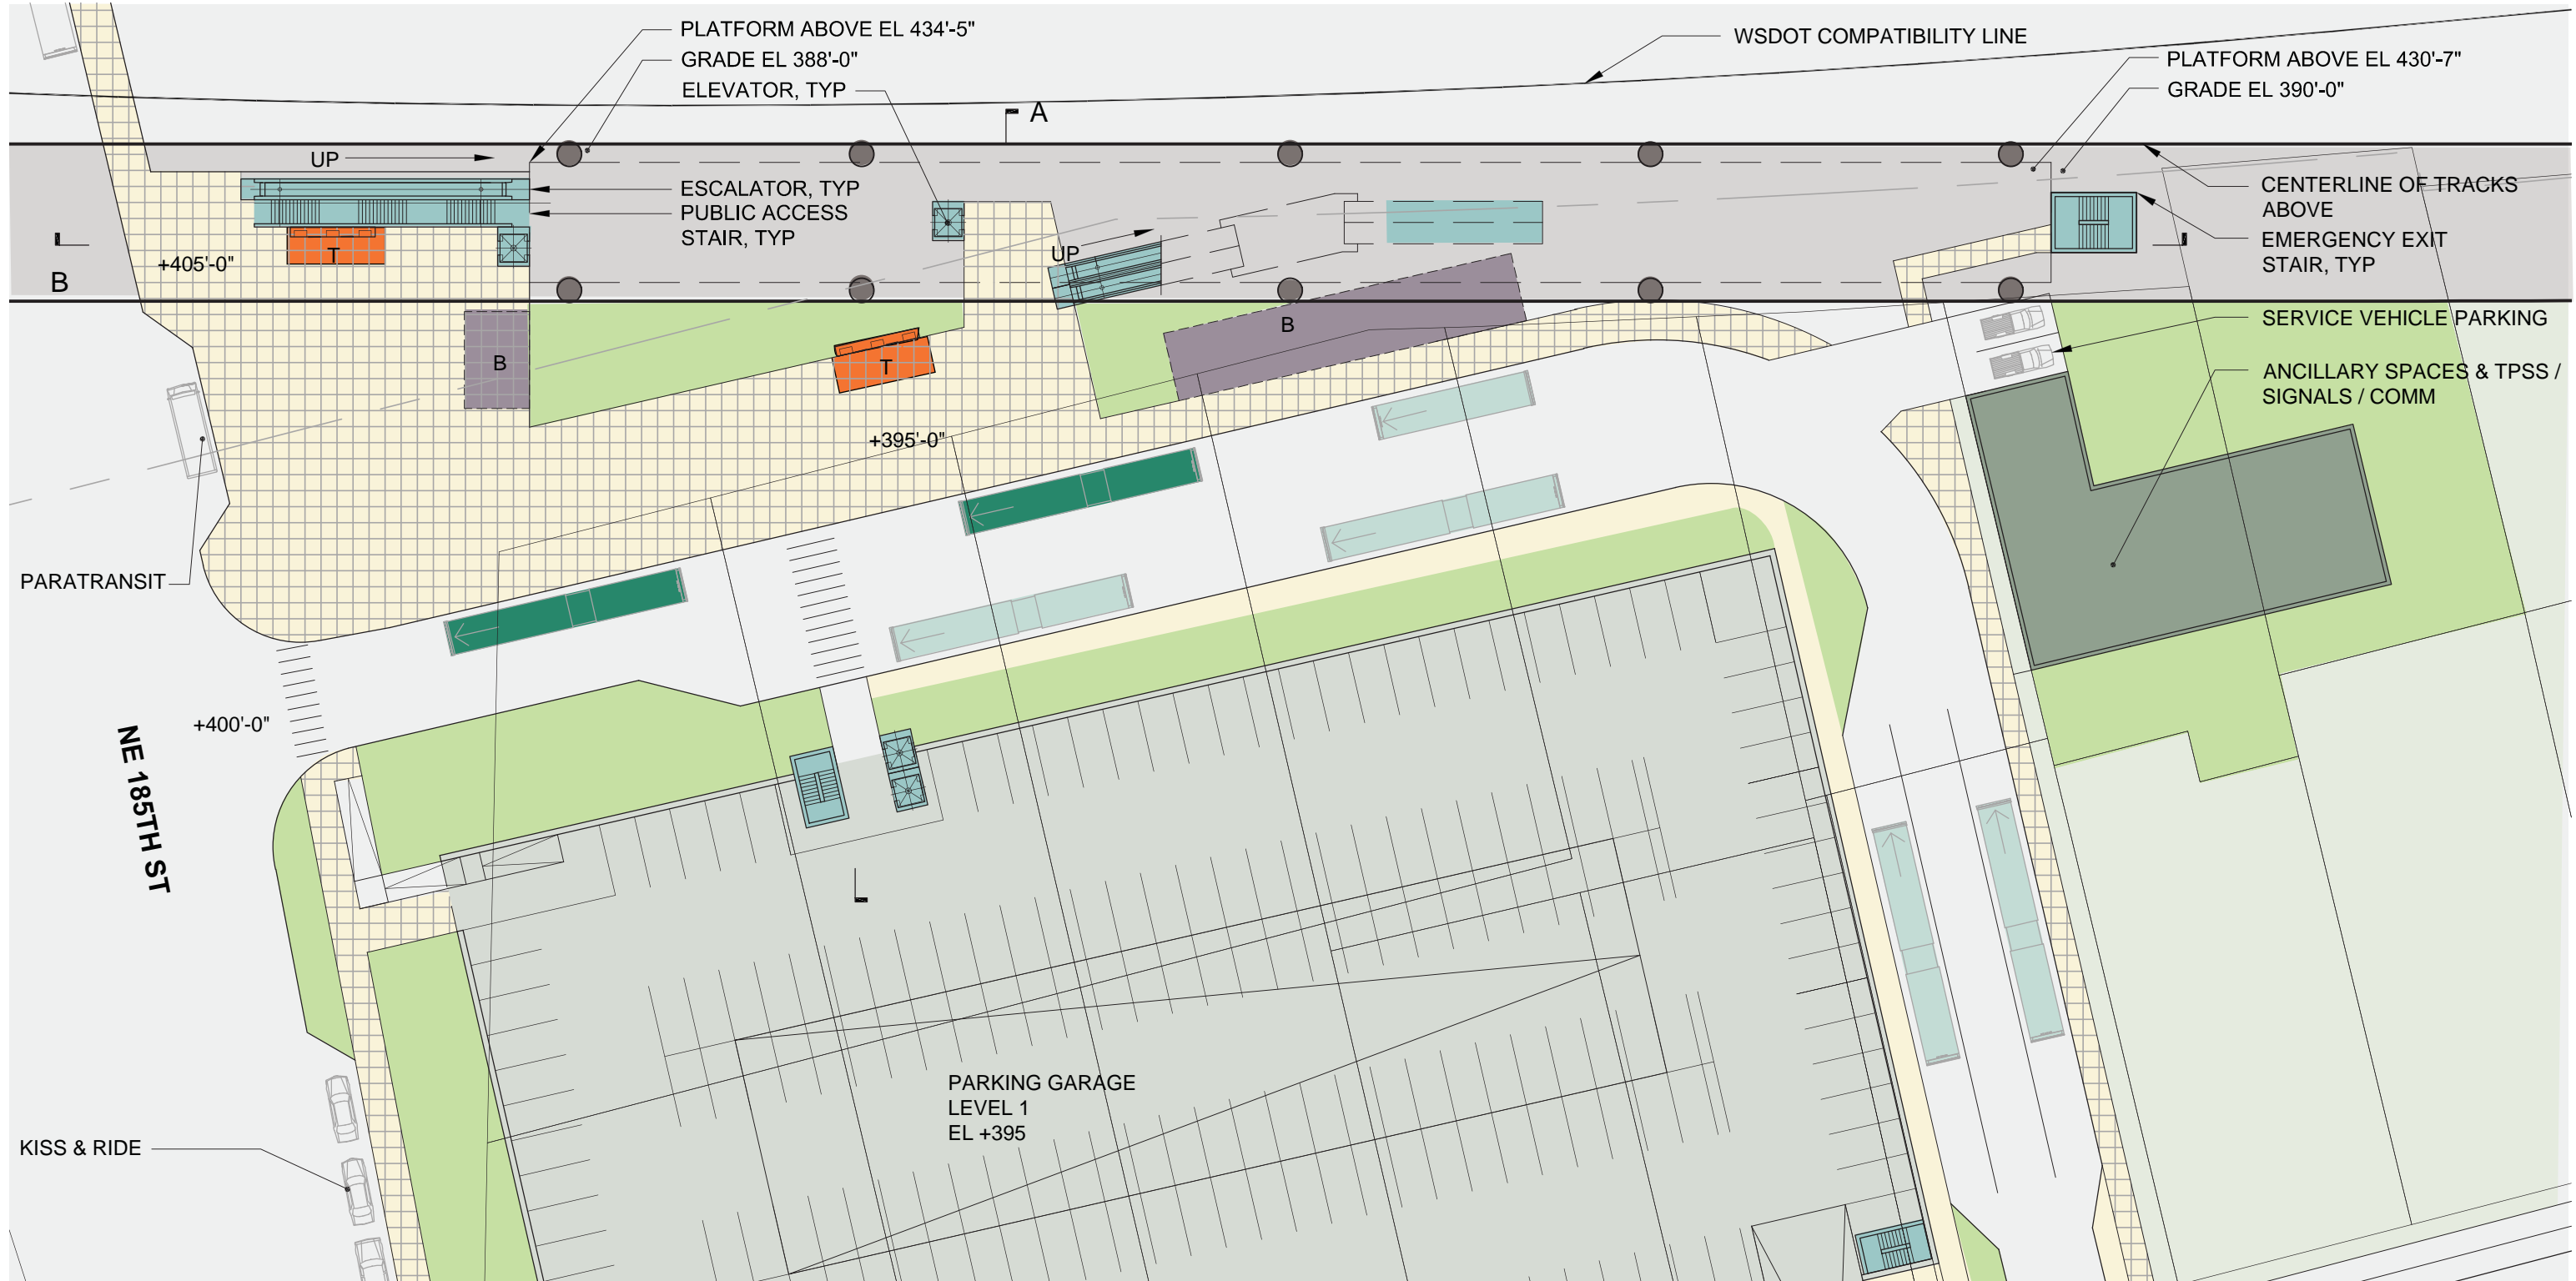

- | | | | |
|--|----------------------|--|-----------------------|
| | Platform | | Bus Layover |
| | Plaza | | Ticketing/Information |
| | Vertical Circulation | | Ancillary Area |
| | Bus Load/Unload | | Bike Storage |




GUIDEWAY IS SHOWN FOR ILLUSTRATIVE PURPOSES ONLY. SEE TRACK PLAN & PROFILE DRAWINGS FOR GUIDEWAY FOOTPRINT.



DRAFT EIS - CONCEPTUAL DESIGN
NE 185TH STREET STATION - OPTION 2
PLAZA LEVEL PLAN

DWG NO. 185-EC-AM101
 SHEET 88 OF 142
 REV. NO. 2

SOUND TRANSIT LYNNWOOD LINK EXTENSION

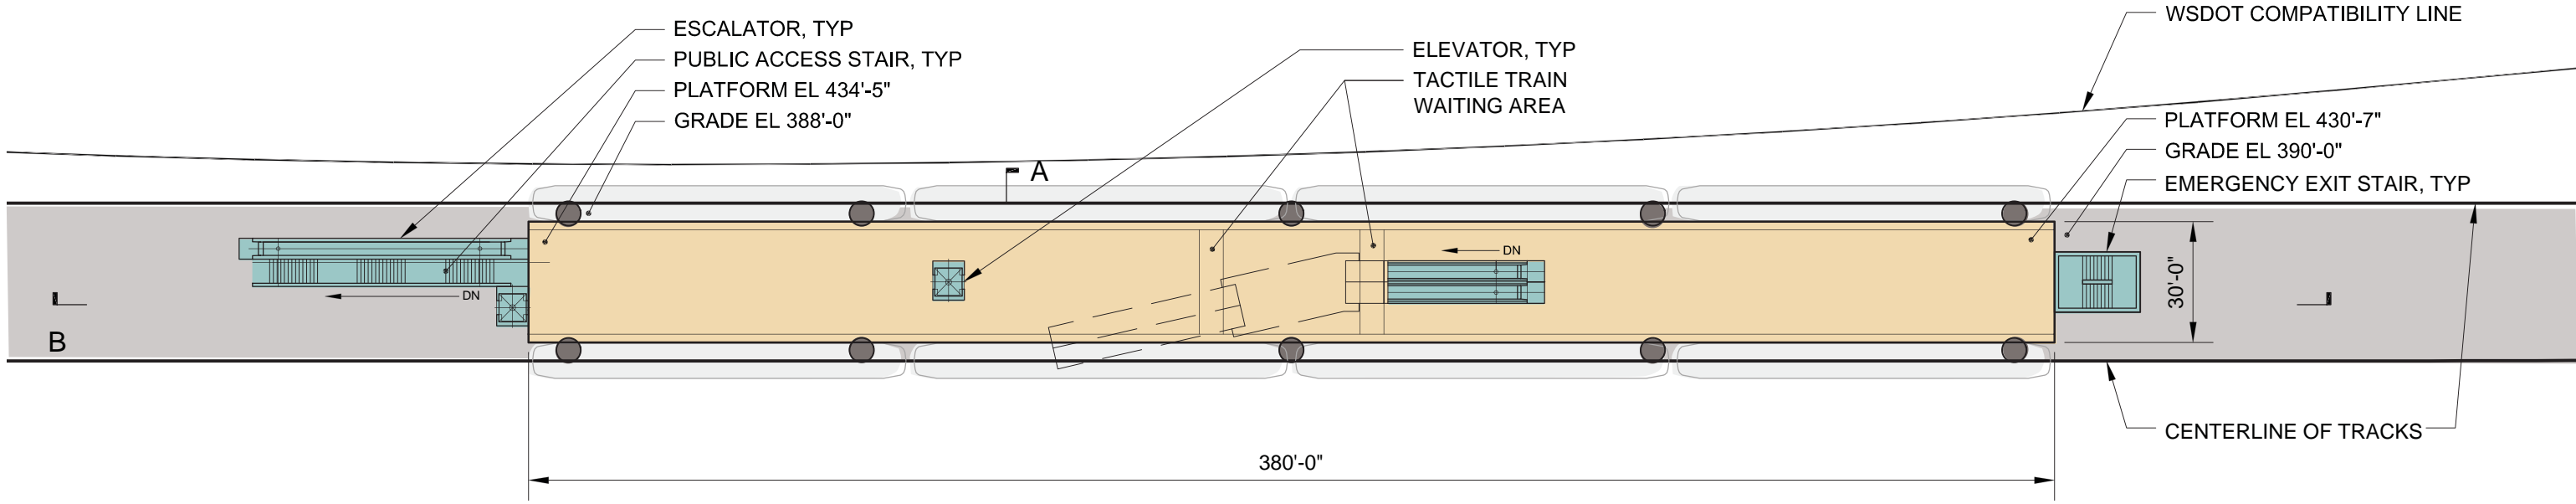

- Platform
- Plaza
- Vertical Circulation
- Bus Load/Unload
- Bus Layover
- T Ticketing/Information
- Ancillary Area
- B Bike Storage



GUIDEWAY IS SHOWN FOR ILLUSTRATIVE PURPOSES ONLY. SEE TRACK PLAN & PROFILE DRAWINGS FOR GUIDEWAY FOOTPRINT.




DRAFT EIS - CONCEPTUAL DESIGN
NE 185TH STREET STATION - OPTION 2
PLATFORM LEVEL PLAN

DWG NO. 185-EC-AK101
 SHEET 89 OF 142
 REV. NO. 2

SOUND TRANSIT LYNNWOOD LINK EXTENSION

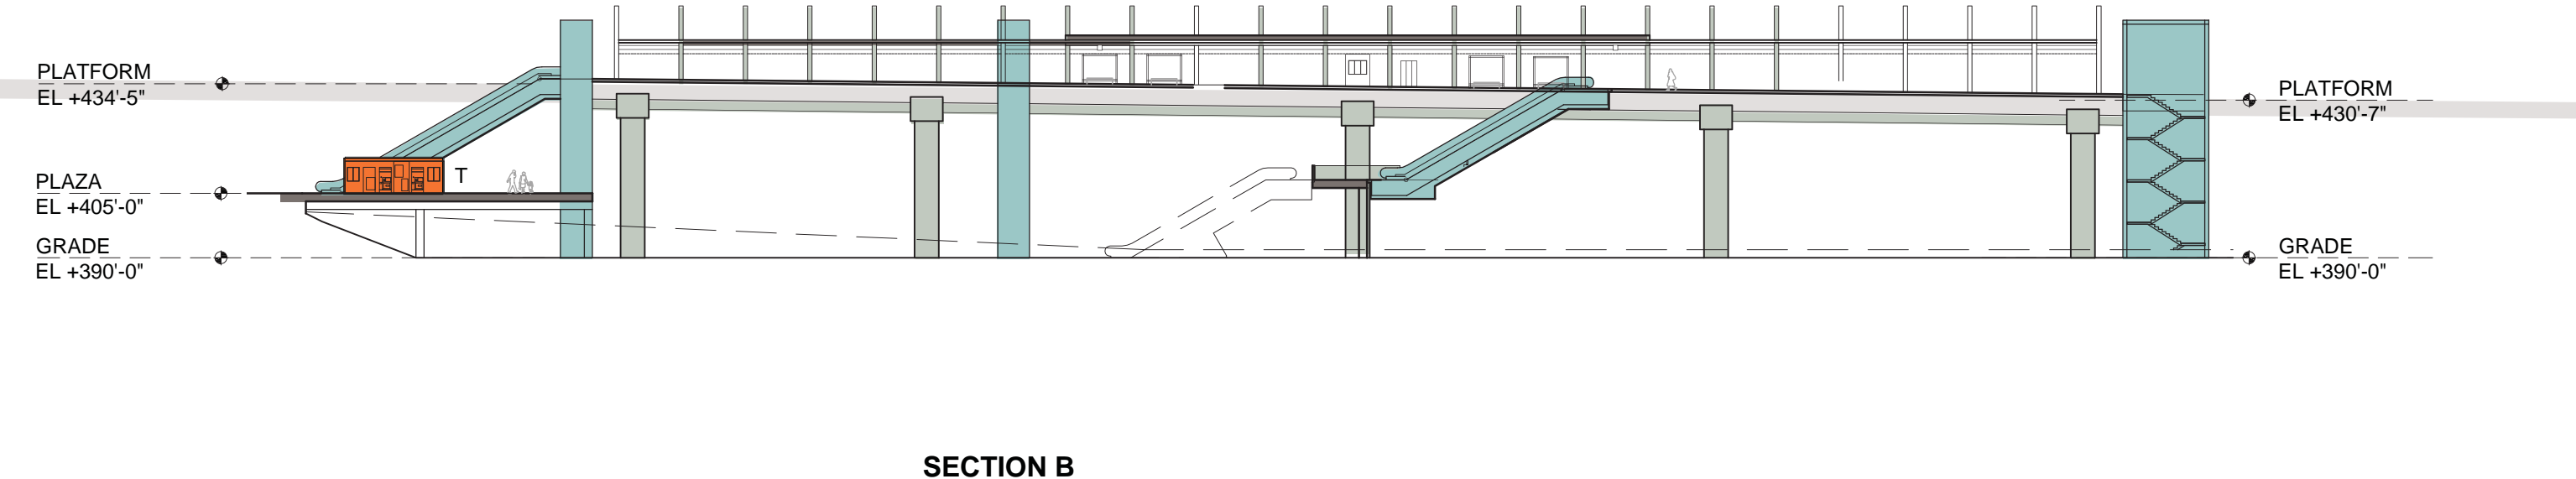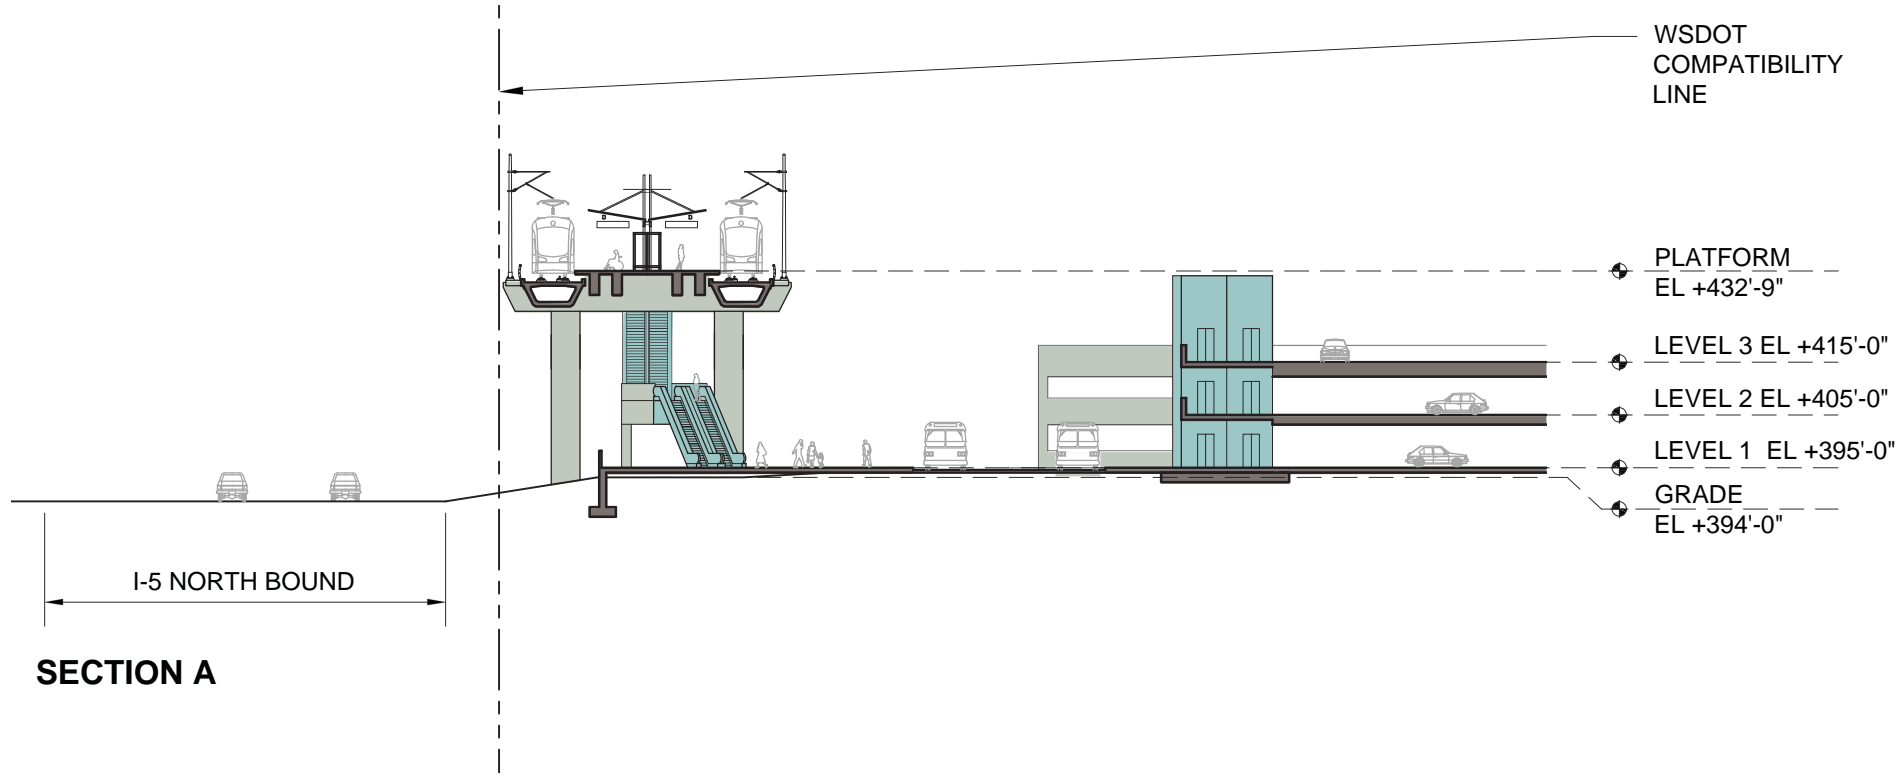


- Platform
- Plaza
- Vertical Circulation
- Bus Load/Unload
- Bus Layover
- T Ticketing/Information
- Ancillary Area
- B Bike Storage

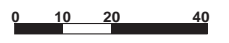

DRAFT EIS - CONCEPTUAL DESIGN
NE 185TH STREET STATION - OPTION 2
SECTIONS

DWG NO. 185-EC-AX101
 SHEET 90 OF 142
 REV. NO. 2

SOUND TRANSIT LYNNWOOD LINK EXTENSION

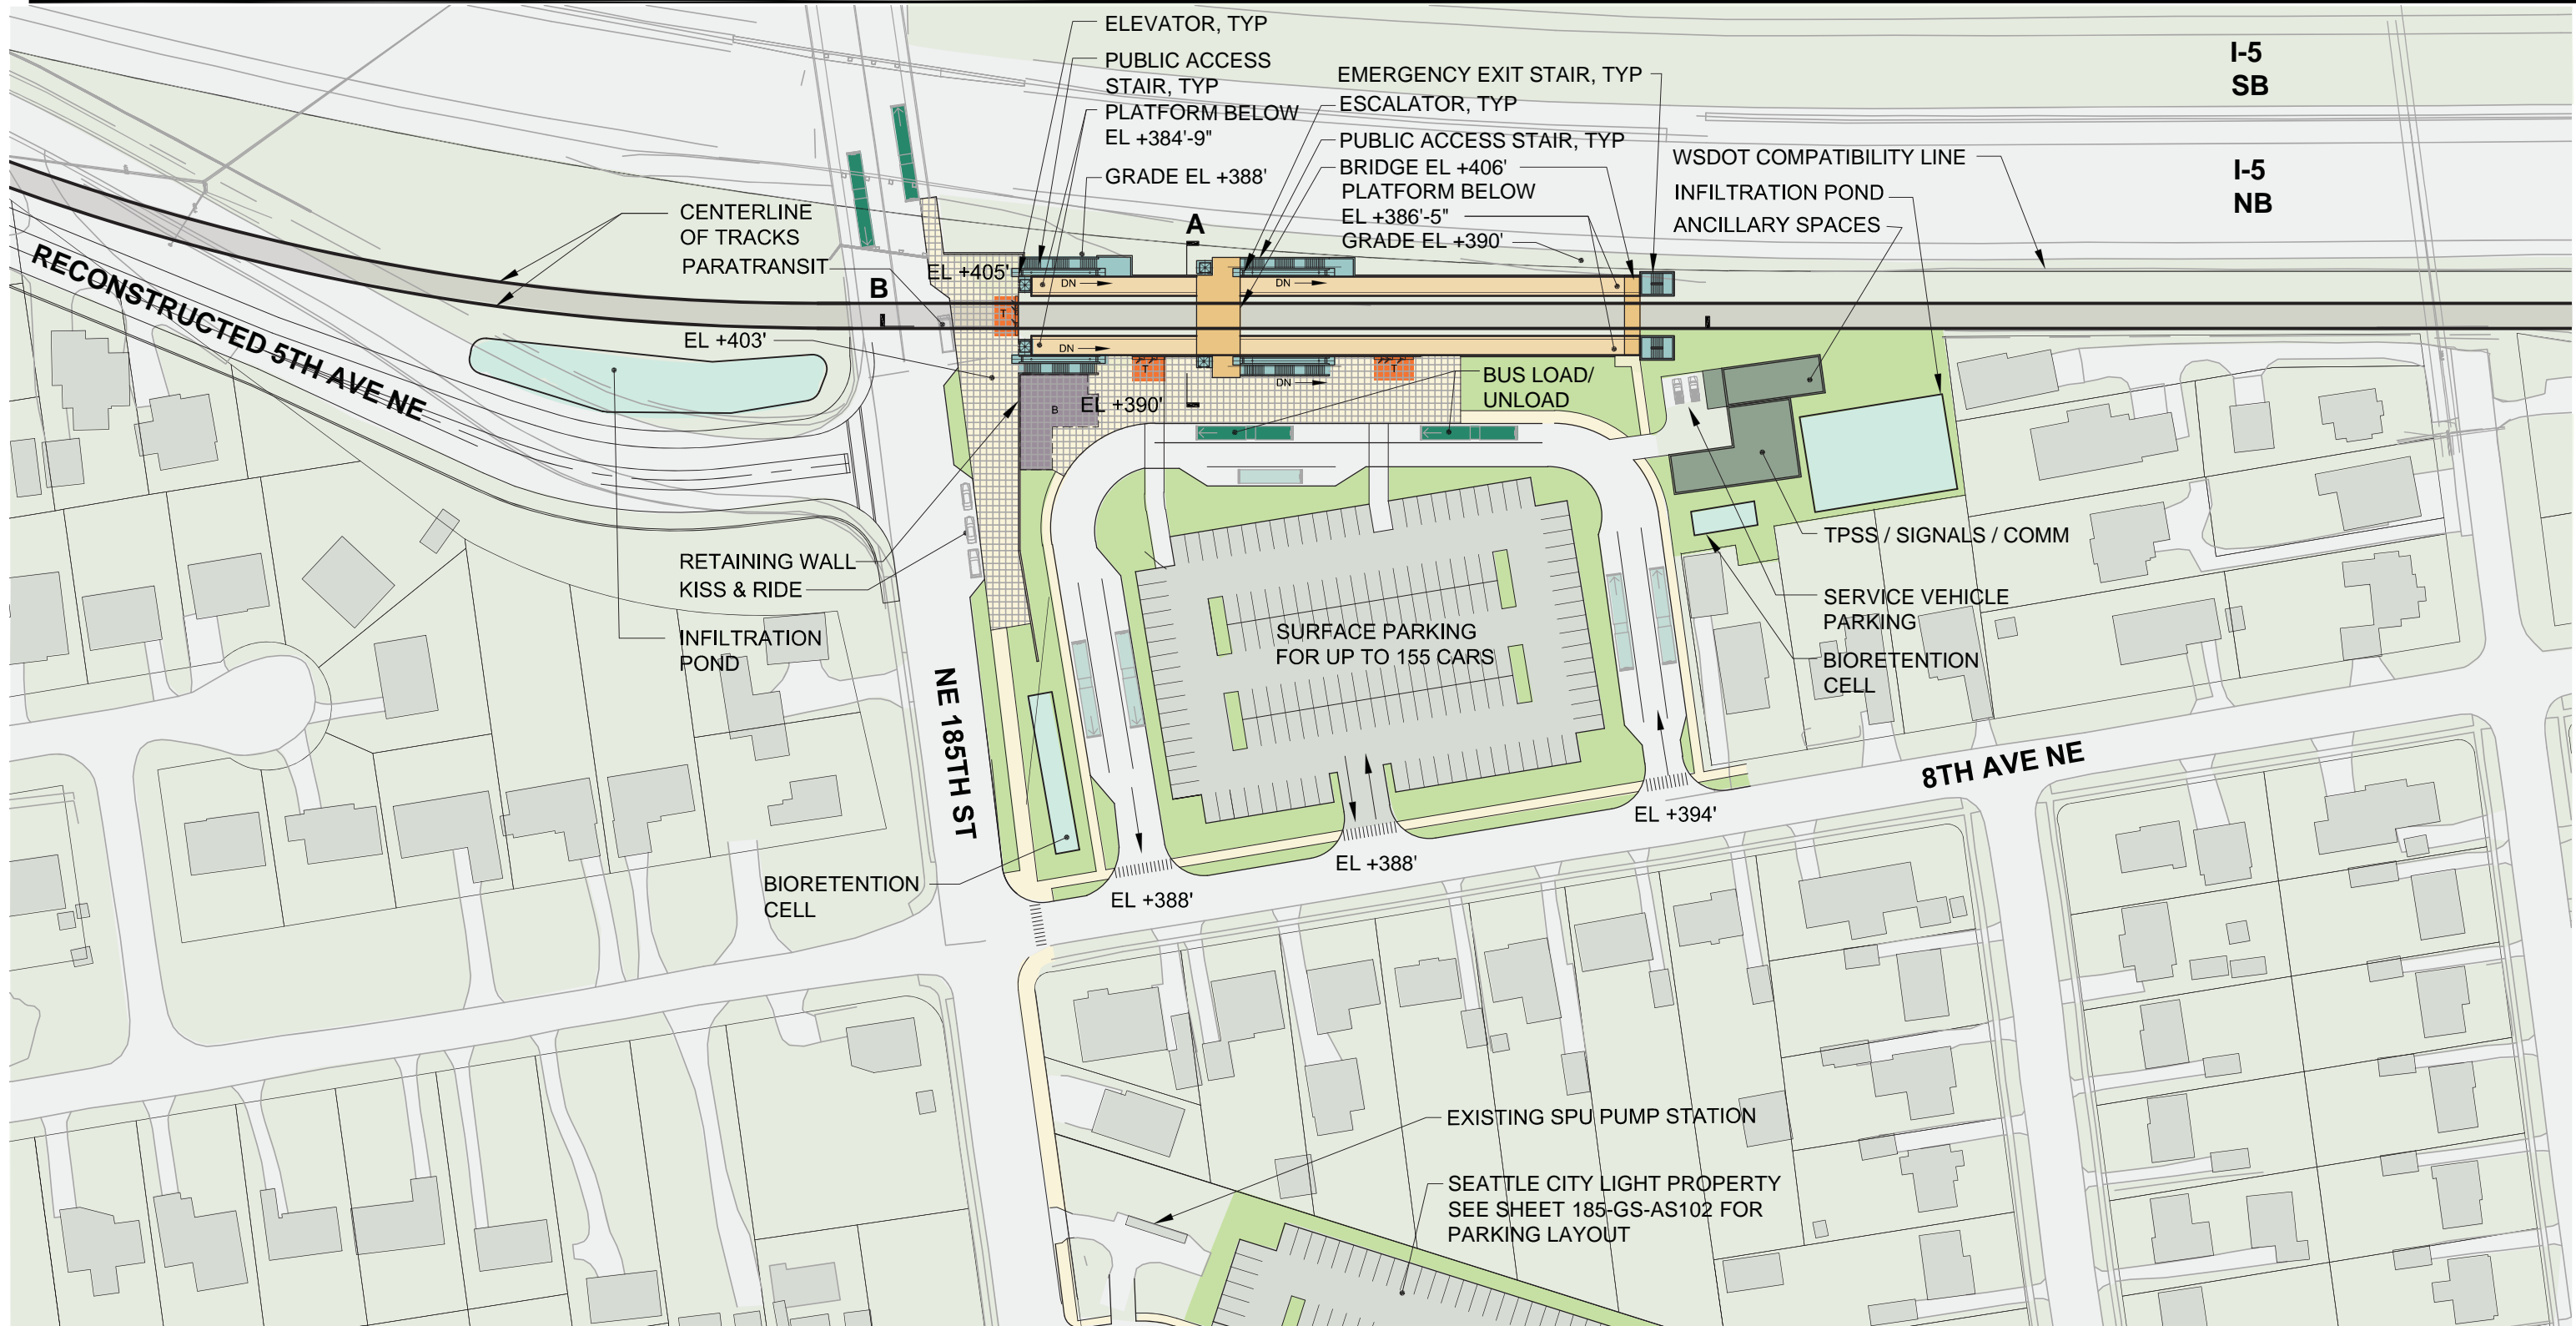

- Platform
- Plaza
- Vertical Circulation
- Bus Load/Unload
- Bus Layover
- Ticketing/Information
- Ancillary Area
- Bike Storage

Station Configuration & Alignment	Bus Facilities	Park & Ride	Kiss & Ride	Bicycle Parking
At Grade Side Platform, Alignment A5, A10	2 Off-street bus bays, 5 off-street layovers. 2 on-street bus bays: 1 westbound, 1 eastbound on NE 185th St	Surface parking for up to 155 spaces near station and surface parking for 205 cars at SCL; total 360 spaces	On NE 185th Street	50 bike spaces, plus 50 expansion



GUIDEWAY IS SHOWN FOR ILLUSTRATIVE PURPOSES ONLY. SEE TRACK PLAN & PROFILE DRAWINGS FOR GUIDEWAY FOOTPRINT.



DRAFT EIS - CONCEPTUAL DESIGN
NE 185TH STREET STATION - OPTION 3
SITE PLAN

DWG NO. 185-GS-AS101
SHEET 91 OF 142
REV. NO. 2

SOUND TRANSIT LYNNWOOD LINK EXTENSION




- | | |
|----------------------|-----------------------|
| Platform | Bus Layover |
| Plaza | Ticketing/Information |
| Vertical Circulation | Ancillary Area |
| Bus Load/Unload | Bike Storage |


 






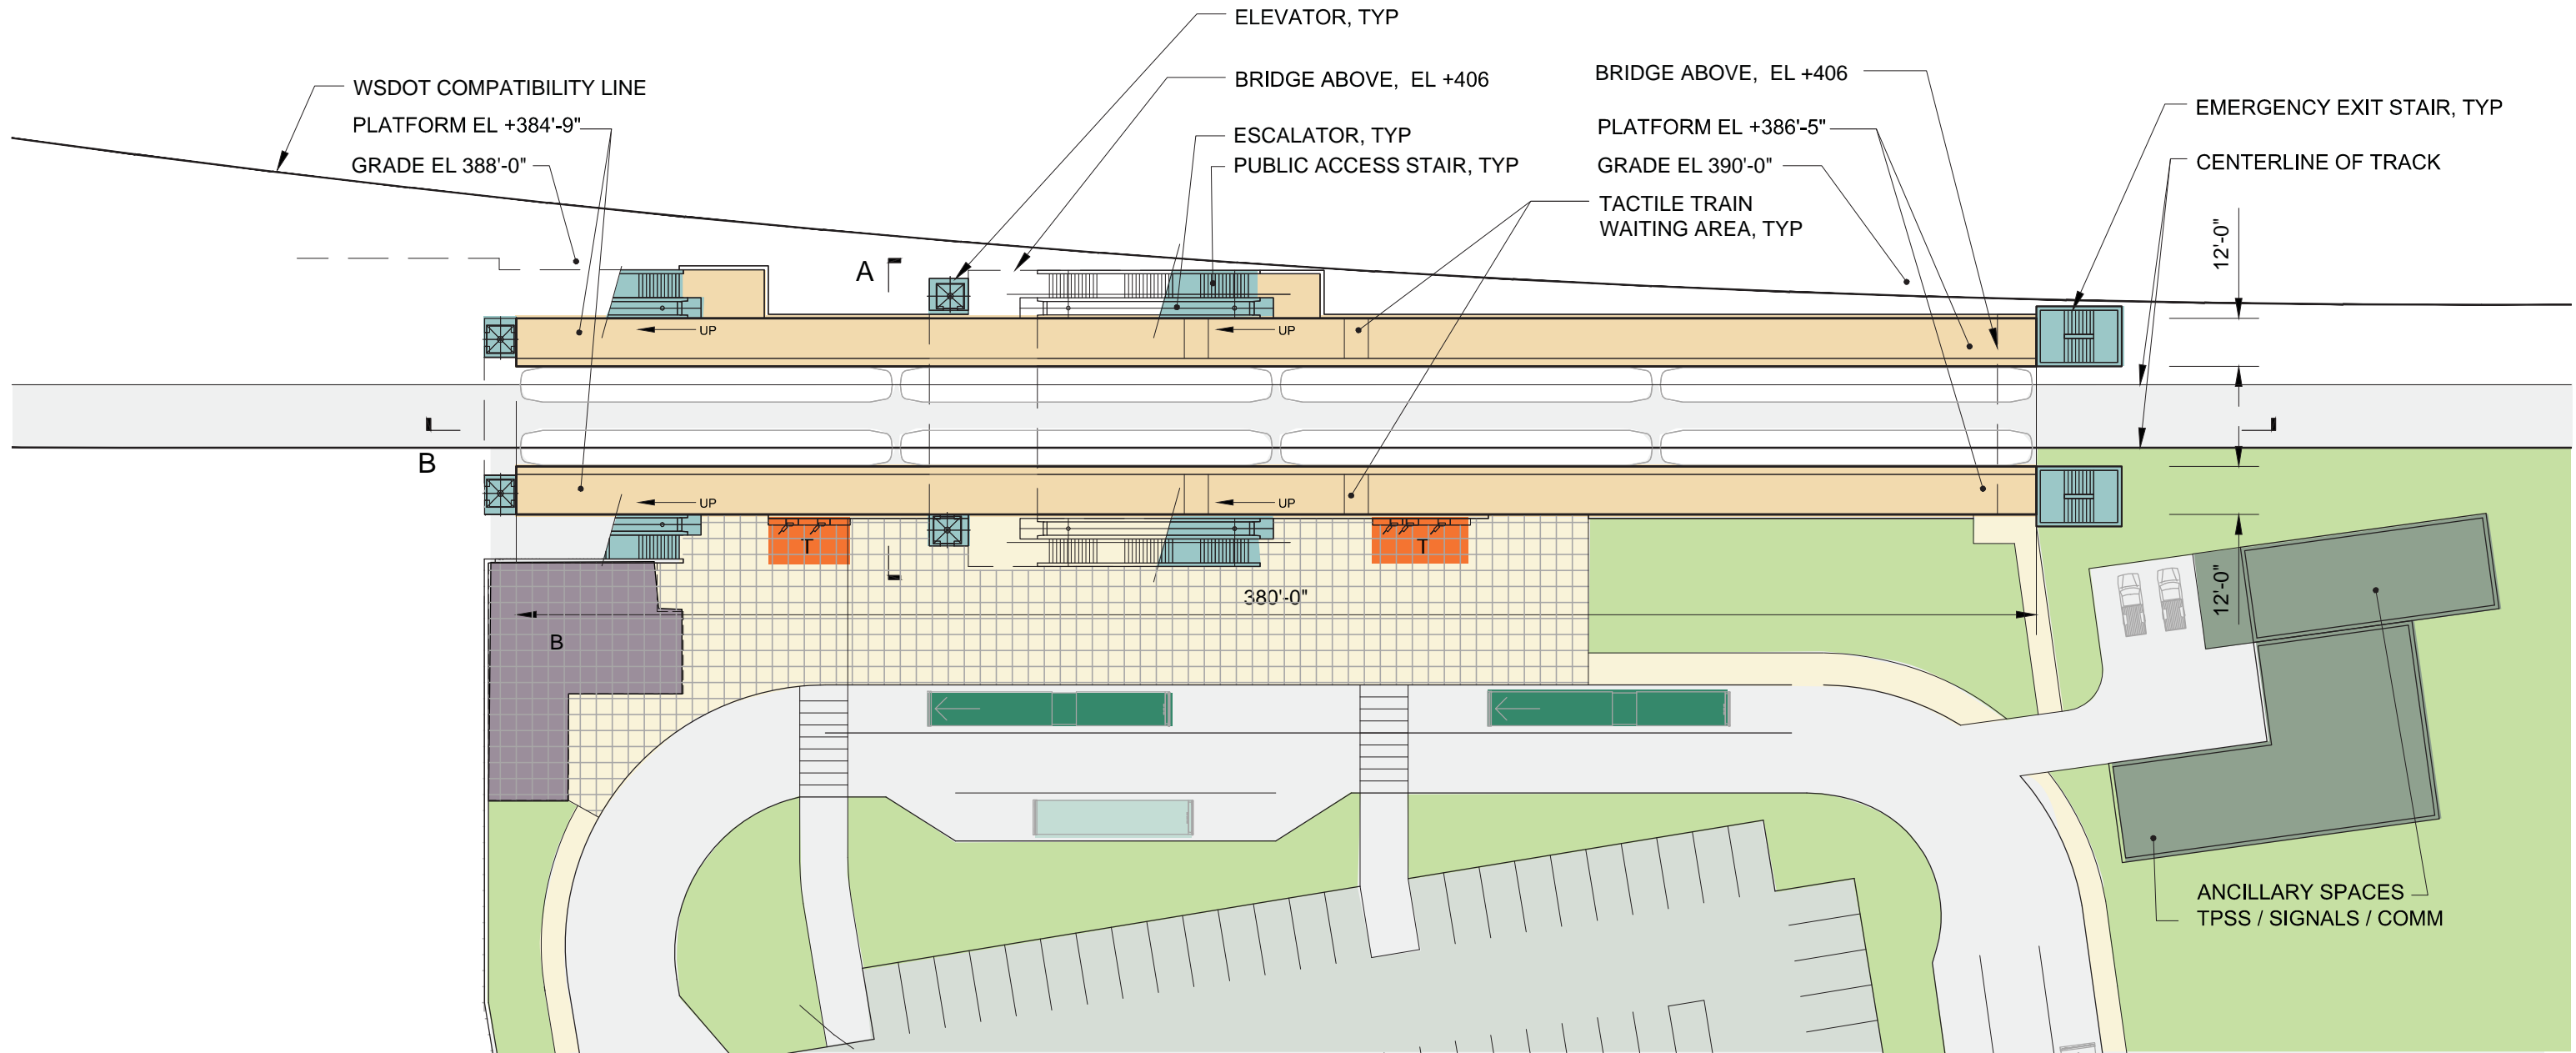

DRAFT EIS - CONCEPTUAL DESIGN
NE 185TH STREET STATION - OPTION 3
PARKING PLAN

DWG NO. 185-GS-AS102
 SHEET 92 OF 142
 REV. NO. 2

SOUND TRANSIT LYNNWOOD LINK EXTENSION



- | | |
|--|---|
|  Platform |  Bus Layover |
|  Plaza |  Ticketing/Information |
|  Vertical Circulation |  Ancillary Area |
|  Bus Load/Unload |  Bike Storage |





GUIDEWAY IS SHOWN FOR ILLUSTRATIVE PURPOSES ONLY. SEE TRACK PLAN & PROFILE DRAWINGS FOR GUIDEWAY FOOTPRINT.



DRAFT EIS - CONCEPTUAL DESIGN
NE 185TH STREET STATION - OPTION 3
PLATFORM LEVEL PLAN

DWG NO. 185-GS-AK101
 SHEET 93 OF 142
 REV. NO. 2

SOUND TRANSIT LYNNWOOD LINK EXTENSION

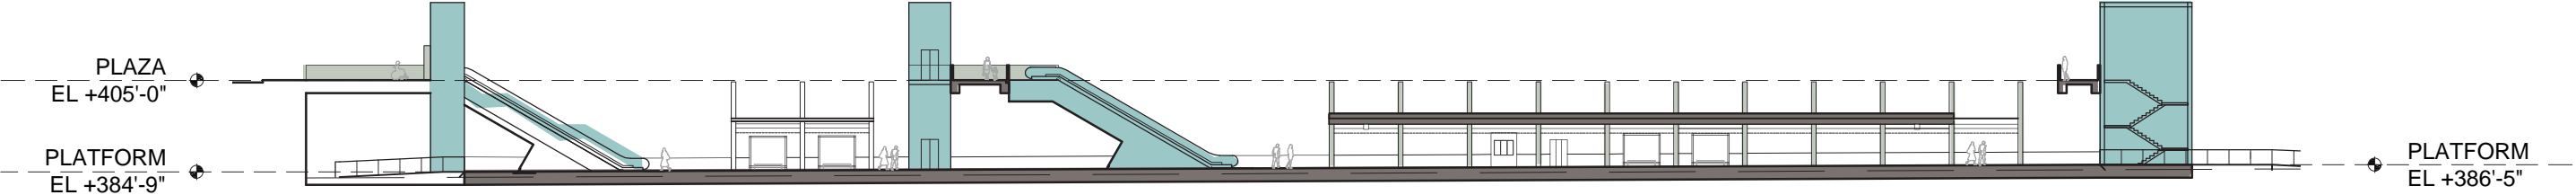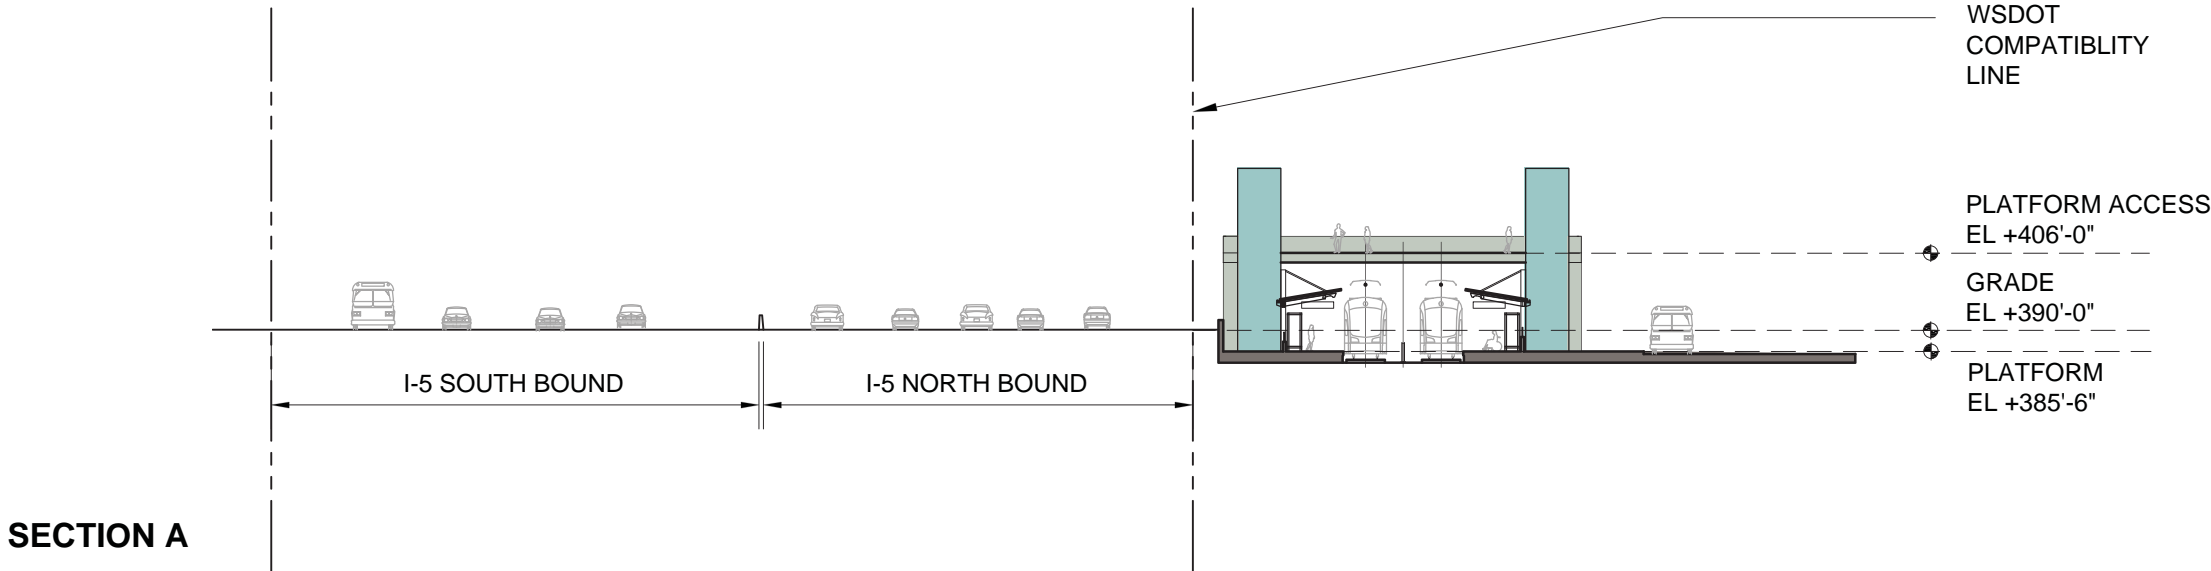

SECTION B

- Platform
- Plaza
- Vertical Circulation
- Bus Load/Unload
- Bus Layover
- T Ticketing/Information
- Ancillary Area
- B Bike Storage



DRAFT EIS - CONCEPTUAL DESIGN
NE 185TH STREET STATION - OPTION 3
SECTIONS

DWG NO. 185-GS-AX101
 SHEET 94 OF 142
 REV. NO. 2