


LYNNWOOD LINK EXTENSION

FINAL ENVIRONMENTAL IMPACT STATEMENT

Conceptual Plans

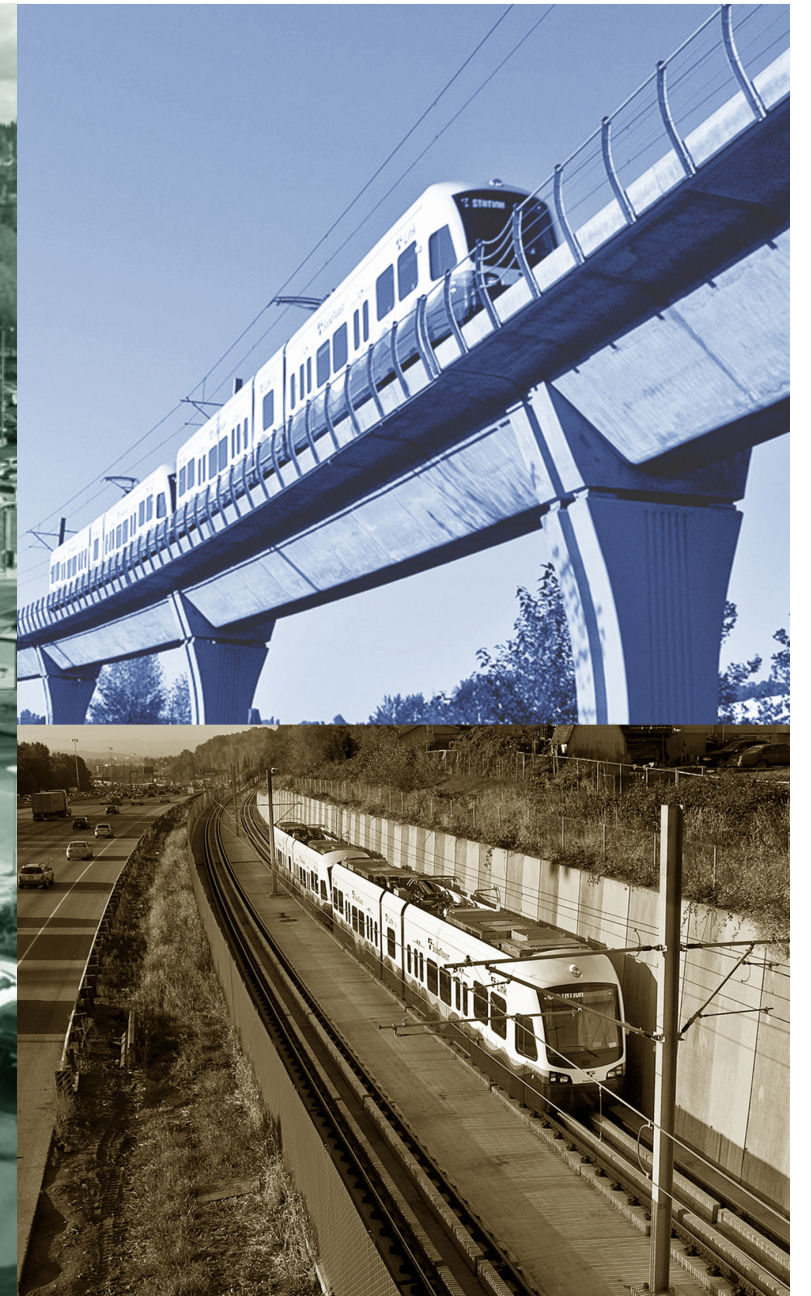

 **SOUNDTRANSIT**

 U.S. Department of Transportation
Federal Transit
Administration

APRIL 2015



SOUND TRANSIT LYNNWOOD LINK EXTENSION

PART 1

CONCEPTUAL PLANS FOR THE PREFERRED ALTERNATIVE



HEWITT

paula ITO CADD services, llc

APRIL 2015

SOUND TRANSIT LYNNWOOD LINK EXTENSION

TITLE PAGE	
SHEET INDEX	1
SHEET LAYOUT	2
PREFERRED ALTERNATIVE - SEGMENT A - TRACK PLAN & PROFILE	3 - 11
PREFERRED ALTERNATIVE - SEGMENT B2 (MODIFIED) TRACK PLAN & PROFILE	12 - 17
PREFERRED ALTERNATIVE - SEGMENT C3 (MODIFIED) - TRACK PLAN & PROFILE	18 - 20
PREFERRED ALTERNATIVE OPTION SEGMENT A - NE 130TH STREET STATION - TRACK PLAN & PROFILE	21
PREFERRED ALTERNATIVE OPTION SEGMENT A - NE 130TH STREET FUTURE STATION - TRACK PLAN & PROFILE	22
PREFERRED ALTERNATIVE OPTION SEGMENT B (MODIFIED) - 220TH STREET SW STATION - OPTION - TRACK PLAN & PROFILE	23 - 24
PREFERRED ALTERNATIVE TYPICAL SECTIONS	25 - 29
PREFERRED ALTERNATIVE - NE 130TH STREET STATION OPTION	
• SITE PLAN	30
• SECTIONS	31
PREFERRED ALTERNATIVE - NE 145TH STREET STATION	
• SITE PLAN	32
• SECTIONS	33
PREFERRED ALTERNATIVE - NE 185TH STREET STATION	
• SITE PLAN	34
• SECTIONS	35
PREFERRED ALTERNATIVE - NE 185TH STREET STATION - SHORELINE STADIUM GARAGE OPTION 1	
• SITE PLAN	36
• SECTIONS	37
PREFERRED ALTERNATIVE - MOUNTLAKE TERRACE TRANSIT CENTER STATION	
• SITE PLAN	38
• SECTIONS	39
PREFERRED ALTERNATIVE - 220TH STREET SW STATION OPTION	
• SITE PLAN	40
• SECTIONS	41
PREFERRED ALTERNATIVE - LYNNWOOD TRANSIT CENTER STATION	
• SITE PLAN	42
• SECTIONS	43
PREFERRED ALTERNATIVE - LYNNWOOD TRANSIT CENTER STATION OPTION	
• SITE PLAN	44
• SECTIONS	45
PREFERRED ALTERNATIVE	
• STRUCTURE OVER LRT AT NE 130TH ST OFF-RAMP	46
• WSDOT BRIDGE REPLACEMENT AT NE 130TH ST - NO STATION	47
PREFERRED ALTERNATIVE OPTION SEGMENT A	
• WSDOT BRIDGE REPLACEMENT AT NE 130TH ST - WITH STATION	48
PREFERRED ALTERNATIVE	
• WSDOT BRIDGE WIDENING AT NE 185TH ST	49
• WSDOT BRIDGE SIDEWALK MODIFICATIONS AT NE 185TH ST	50
• NEW WSDOT PEDESTRIAN BRIDGE AT NE 185TH ST	51
• STRUCTURE OVER LRT AT NE 185TH ST	52
• WSDOT PEDESTRIAN BRIDGE REPLACEMENT AT NE 195TH ST	53
• GUIDEWAY STRUCTURE OVER 1ST AVE NE AT NE 107TH ST	54
• GUIDEWAY STRUCTURE OVER I-5 NEAR 236TH ST SW	55
• ELEVATED GUIDEWAY - TYPICAL SECTIONS	56
• RETAINING WALL - SECTIONS AND DETAILS SHEET 1	57
• RETAINING WALL - SECTIONS AND DETAILS SHEET 2	58
• RETAINING WALL UNDERCROSSING AT 228TH ST SW	59

M:\NorthCorridor\CADD\PE-DatumShift\SHEETS\FEIS\01 SHEET INDEX.dwg Feb 25, 2015 12:13pm




SHEET INDEX

DWG NO. INDX-01

SHEET 1 OF 59

REV. NO.

SOUND TRANSIT LYNNWOOD LINK EXTENSION

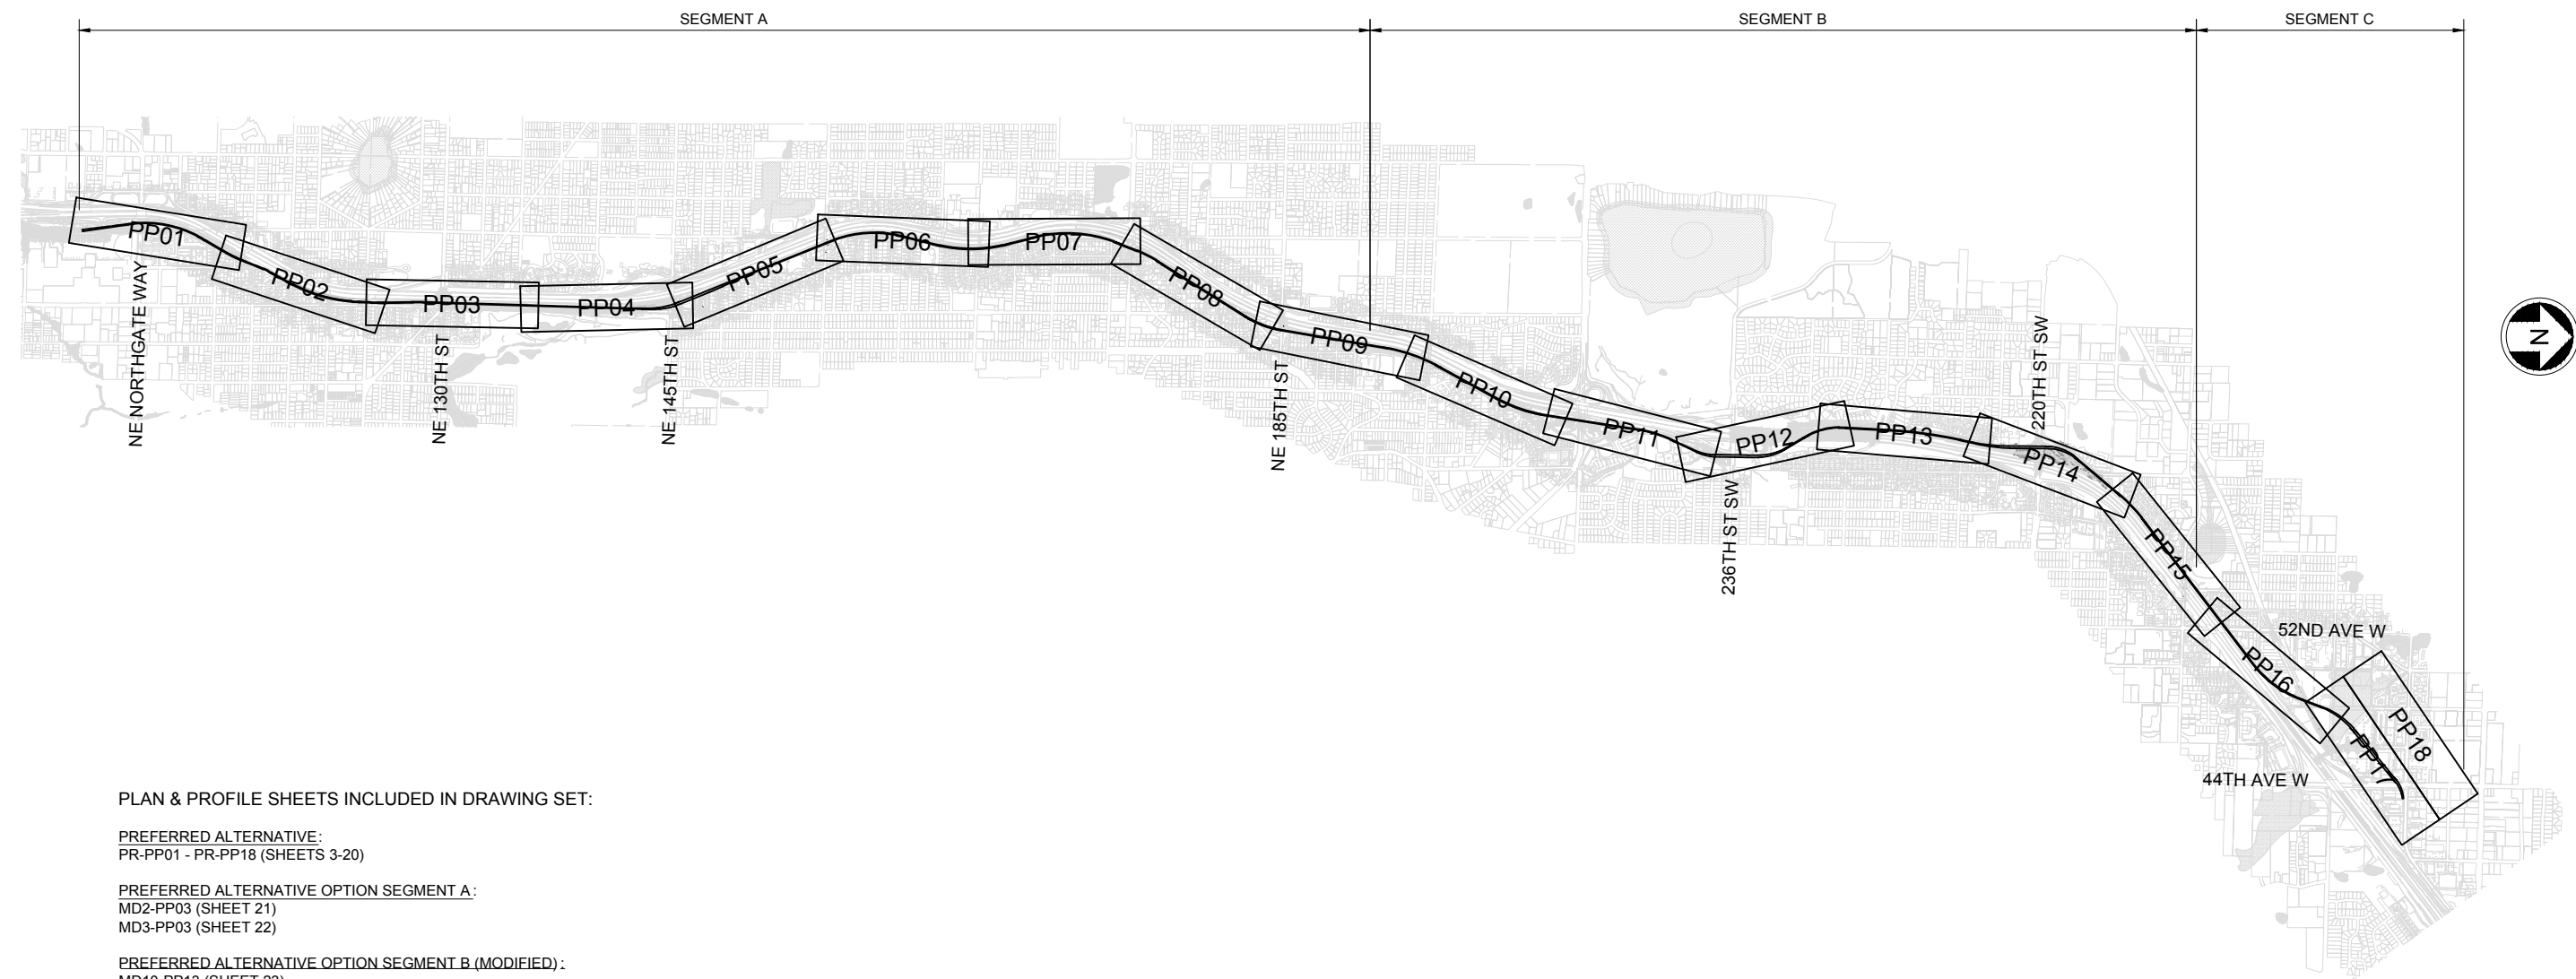

PLAN & PROFILE SHEETS INCLUDED IN DRAWING SET:

PREFERRED ALTERNATIVE:
PR-PP01 - PR-PP18 (SHEETS 3-20)

PREFERRED ALTERNATIVE OPTION SEGMENT A:
MD2-PP03 (SHEET 21)
MD3-PP03 (SHEET 22)

PREFERRED ALTERNATIVE OPTION SEGMENT B (MODIFIED):
MD10-PP13 (SHEET 23)
MD10-PP14 (SHEET 24)

M:\NorthCorridor\CADD\PE-DatumShift\SHEETS\FEIS\02 SHEET LAYOUT.dwg Feb 27, 2015 - 9:08am





SHEET LAYOUT

DWG NO. SHT-LO

SHEET 2 OF 59

REV. NO.

SOUND TRANSIT LYNNWOOD LINK EXTENSION

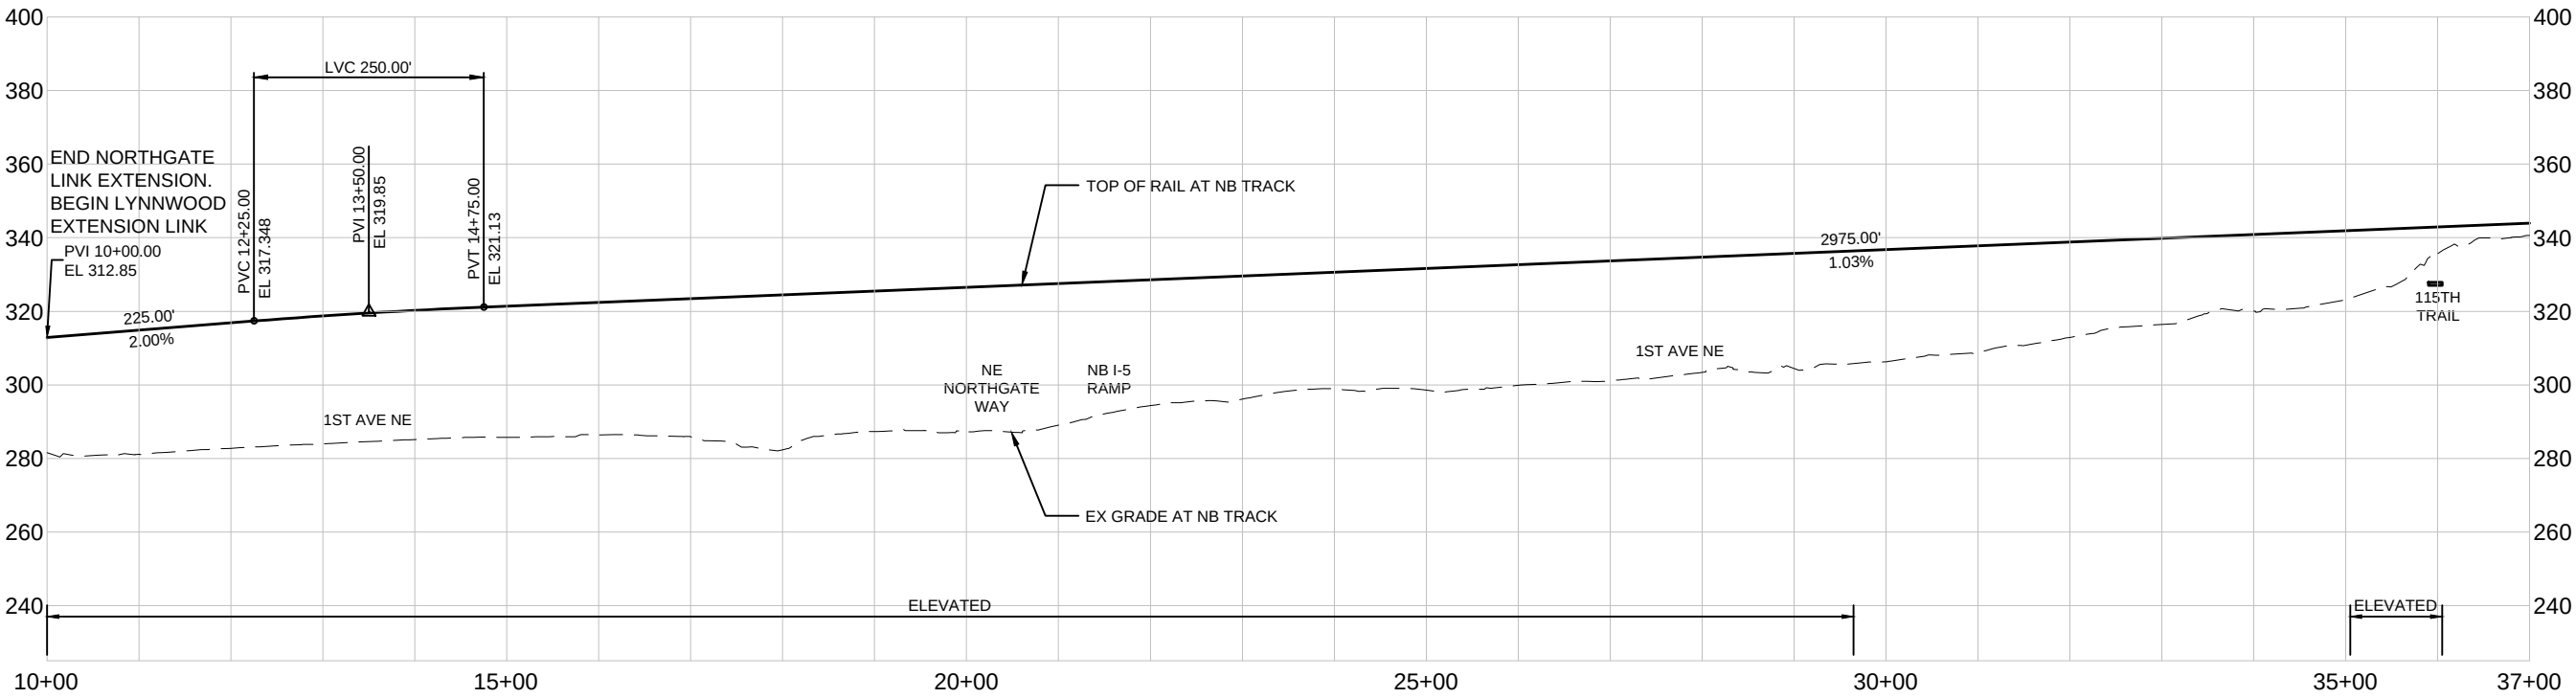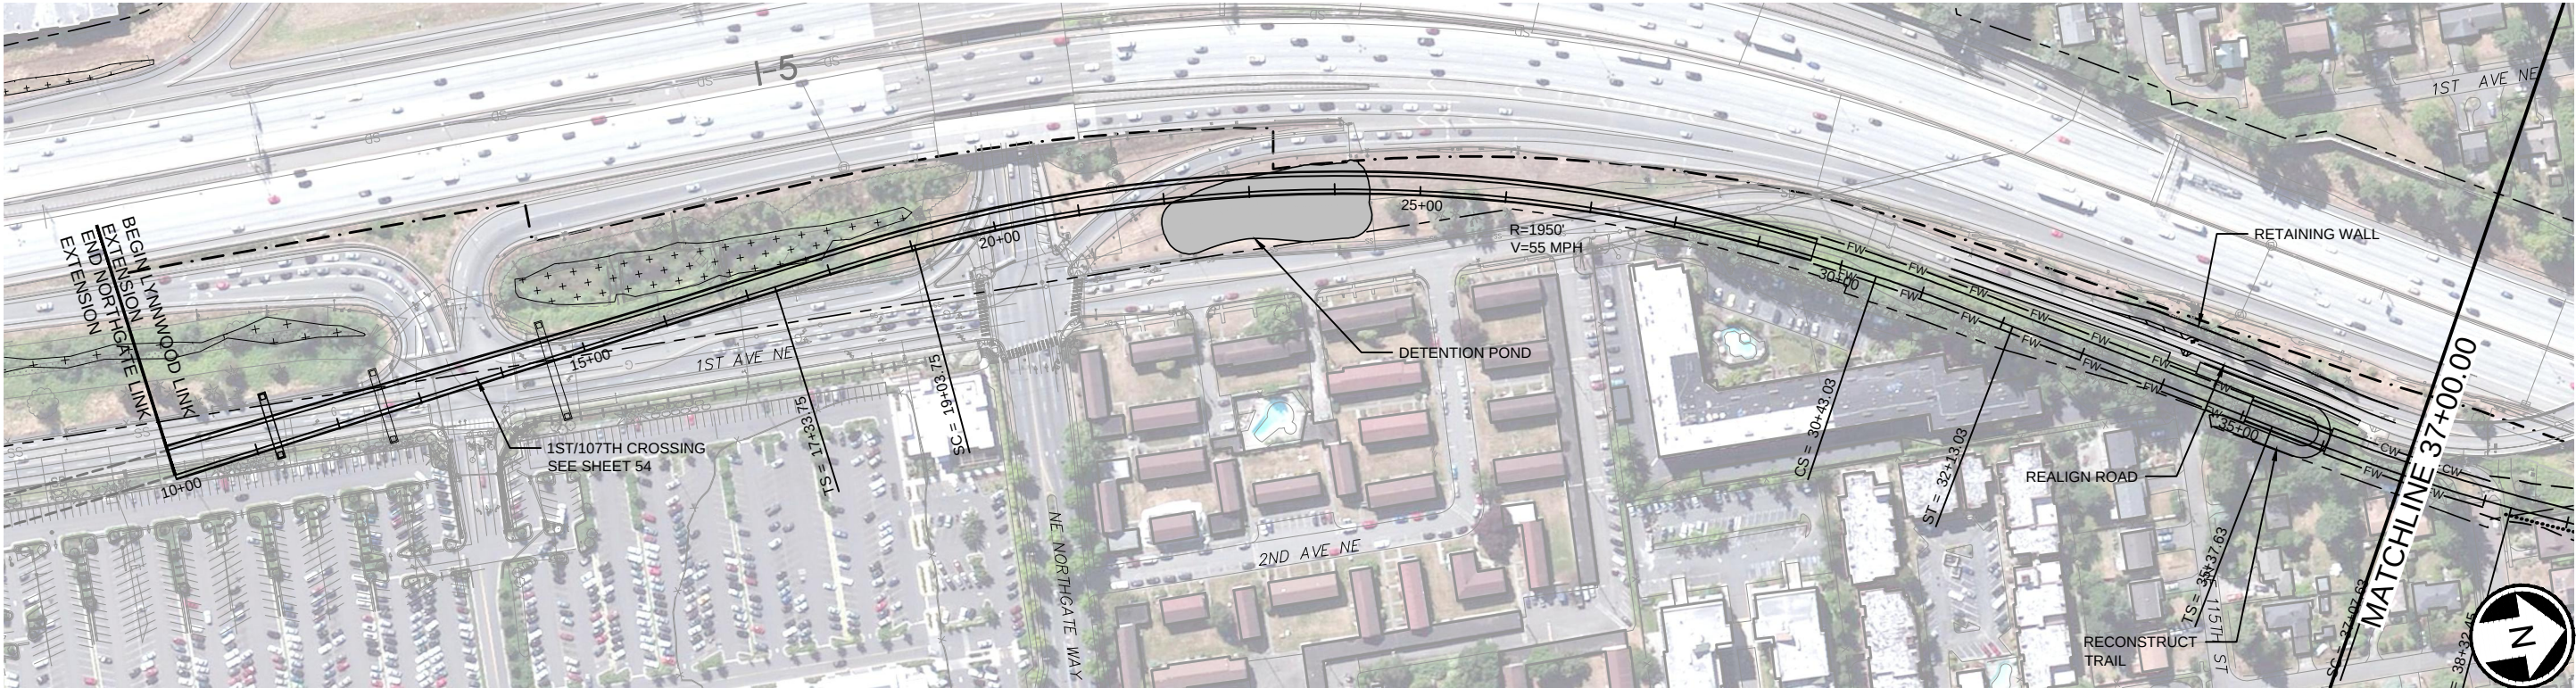



M:\NorthCorridor\CADD\PE-DatumShift\SHEETS\03 PR-PP01.dwg Feb 27, 2015 - 2:07pm



PREFERRED ALTERNATIVE - SEGMENT A
TRACK PLAN & PROFILE

DWG NO. PR-PP01
SHEET 3 OF 59
REV. NO.

SOUND TRANSIT LYNNWOOD LINK EXTENSION

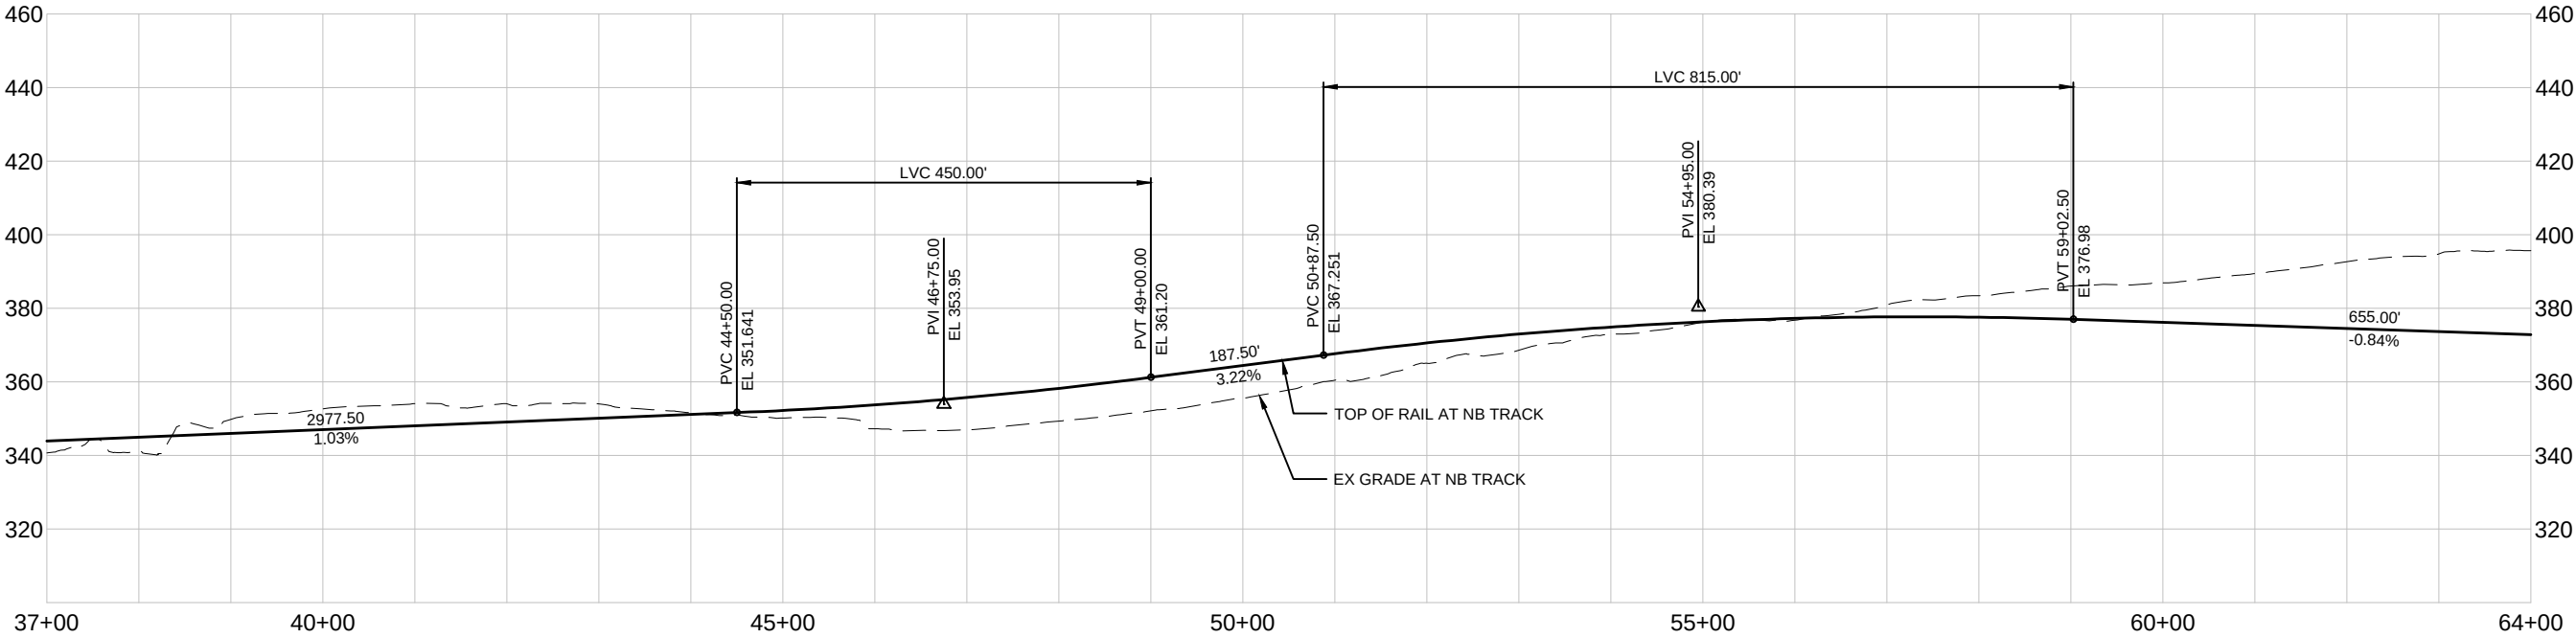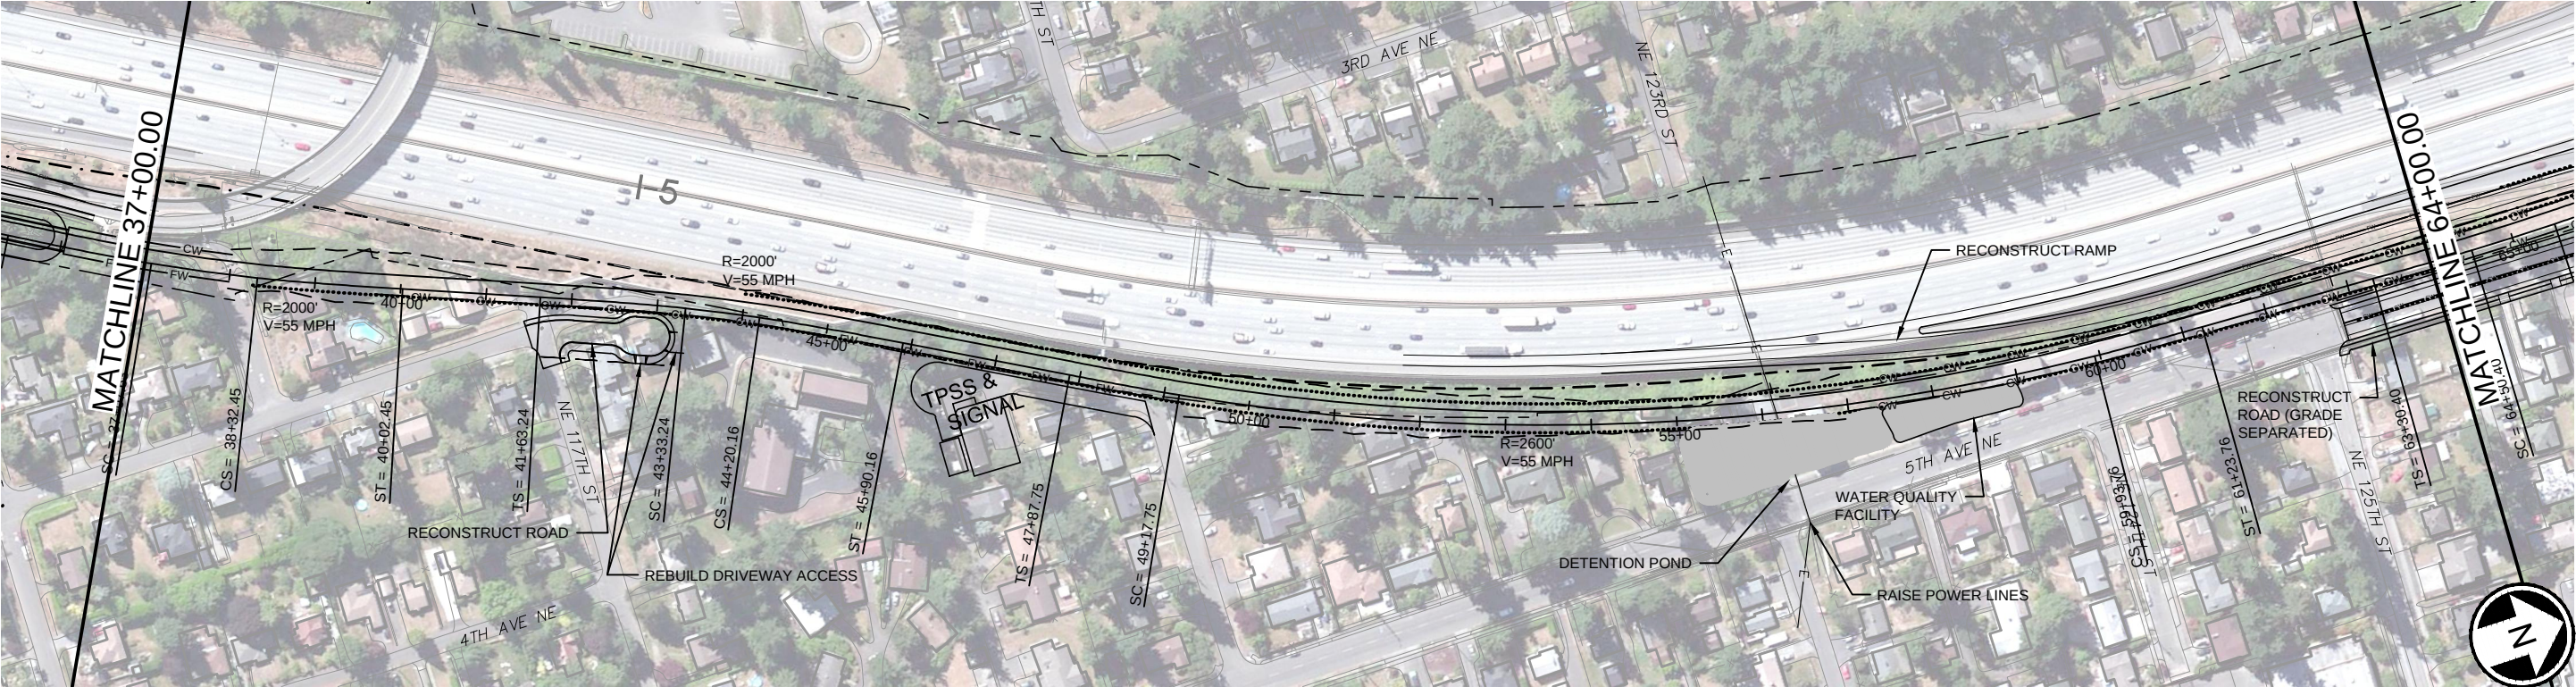



M:\NorthCorridor\CADD\PE-DatumShift\SHEETS\FEIS\04 PR-PP02.dwg Mar 12, 2015 - 10:12am





PREFERRED ALTERNATIVE - SEGMENT A
TRACK PLAN & PROFILE

DWG NO. PR-PP02
SHEET 4 OF 59
REV. NO.

SOUND TRANSIT LYNNWOOD LINK EXTENSION

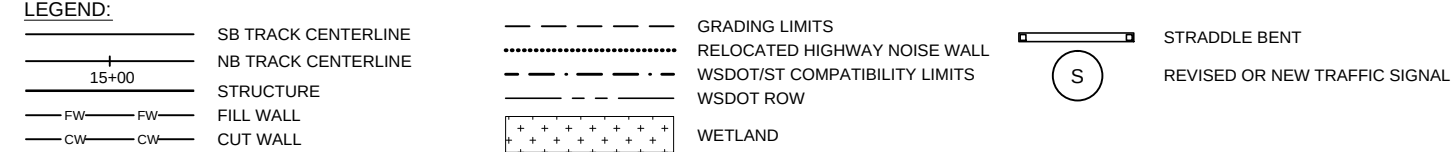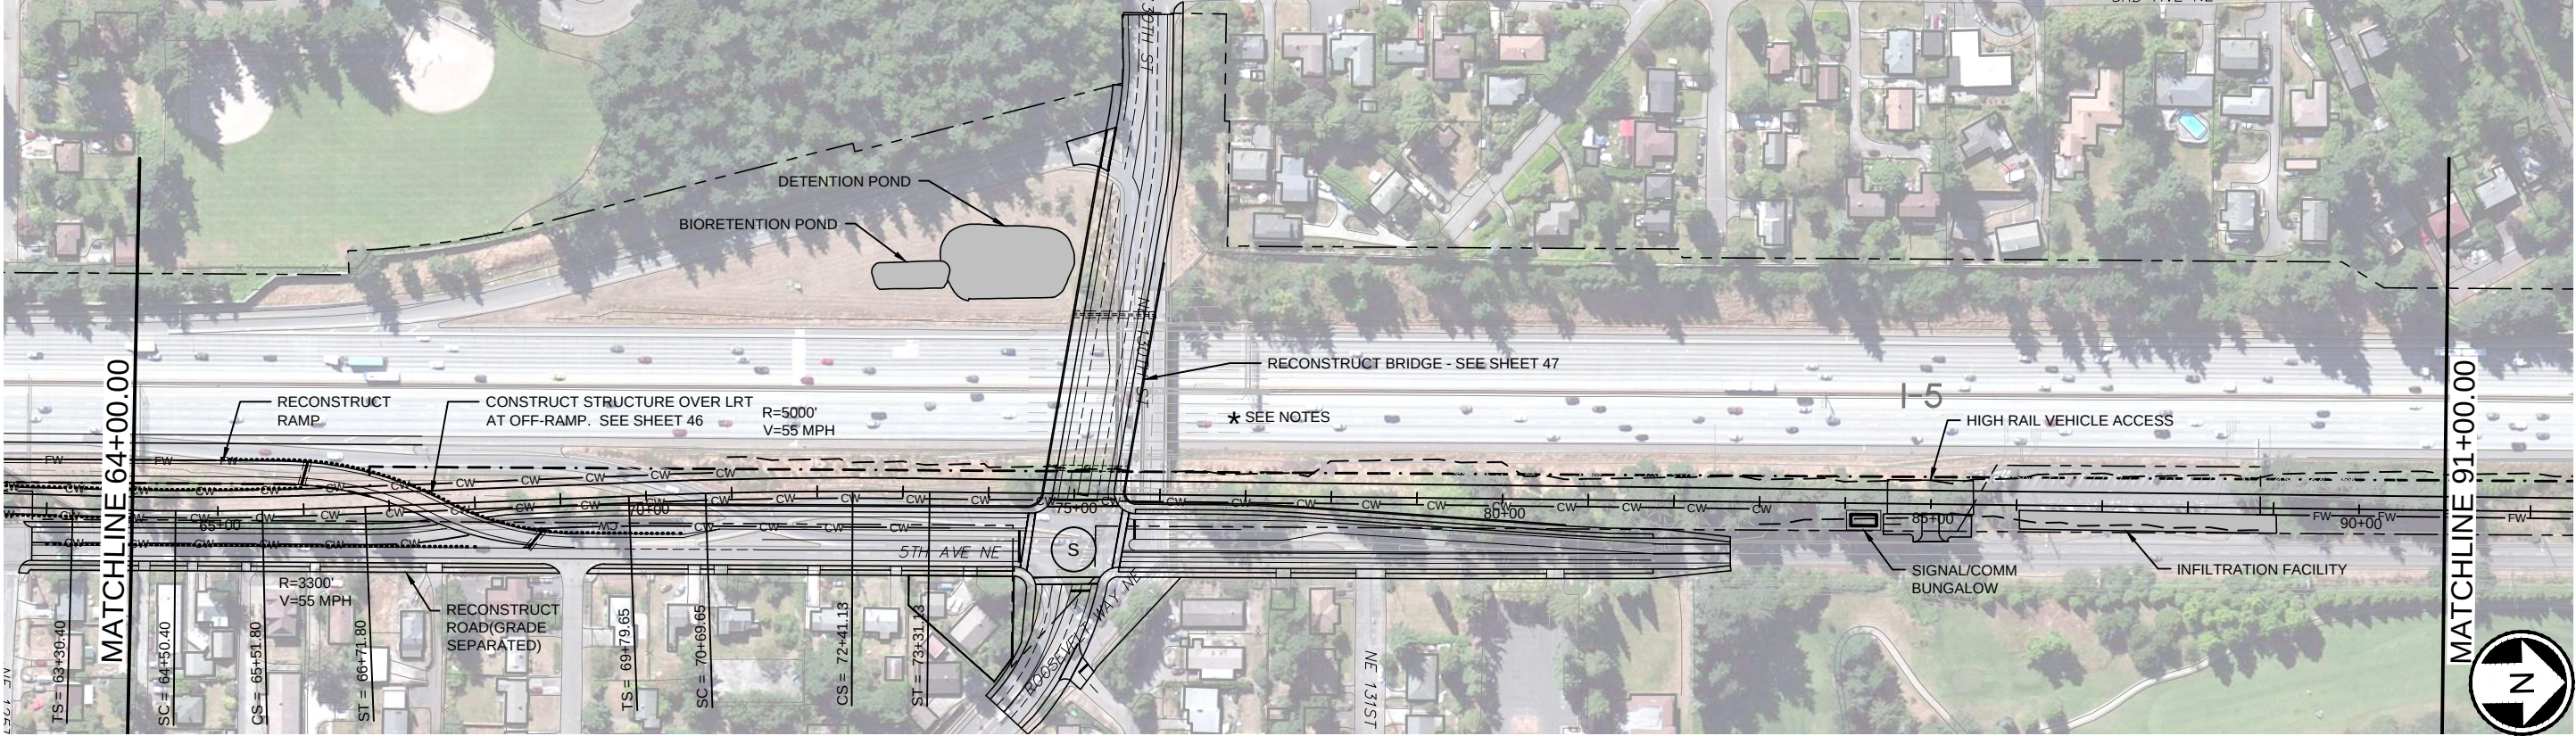

- NOTES:**
- FOR OPTION SEGMENT A, NE 130TH STREET STATION, SEE SHEET 21.
 - FOR OPTION SEGMENT A, NE 130TH STREET FUTURE STATION, SEE SHEET 22.

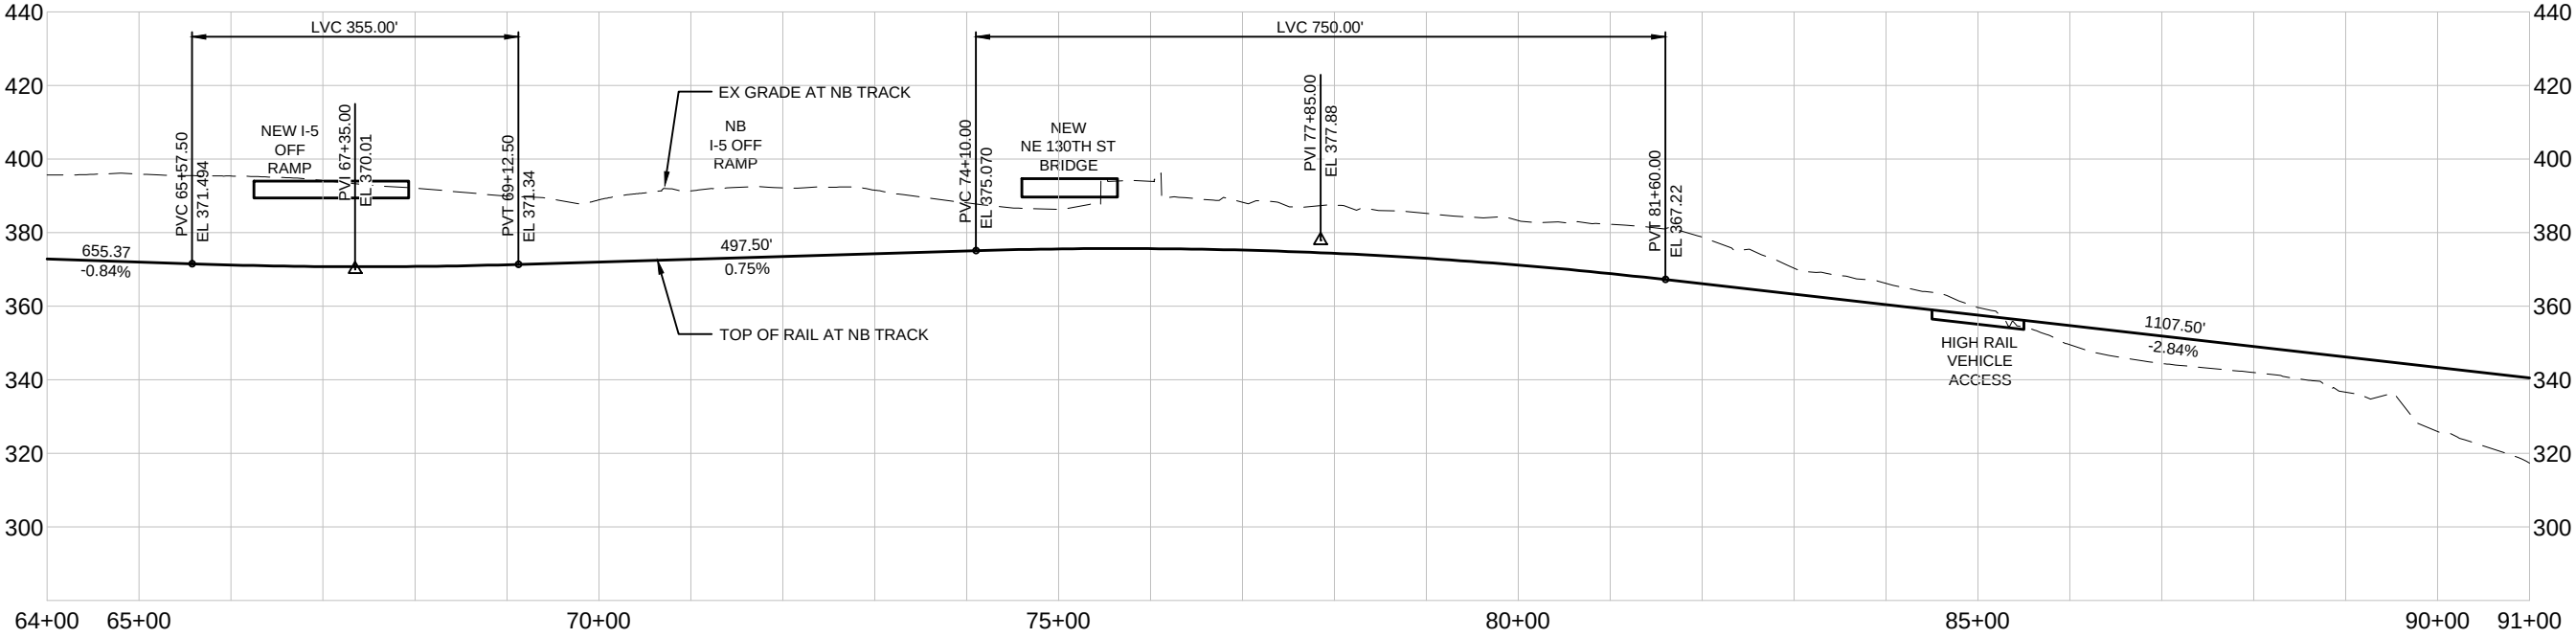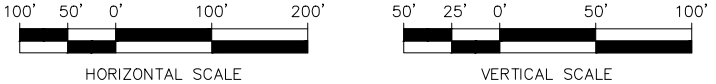





M:\NorthCorridor\CADD\PE-DatumShift\SHEETS\FEIS\05 PR-PP03.dwg Feb 27, 2015 - 2:14pm



PREFERRED ALTERNATIVE - SEGMENT A
TRACK PLAN & PROFILE

DWG NO. PR-PP03
SHEET 5 OF 59
REV. NO.

SOUND TRANSIT LYNNWOOD LINK EXTENSION

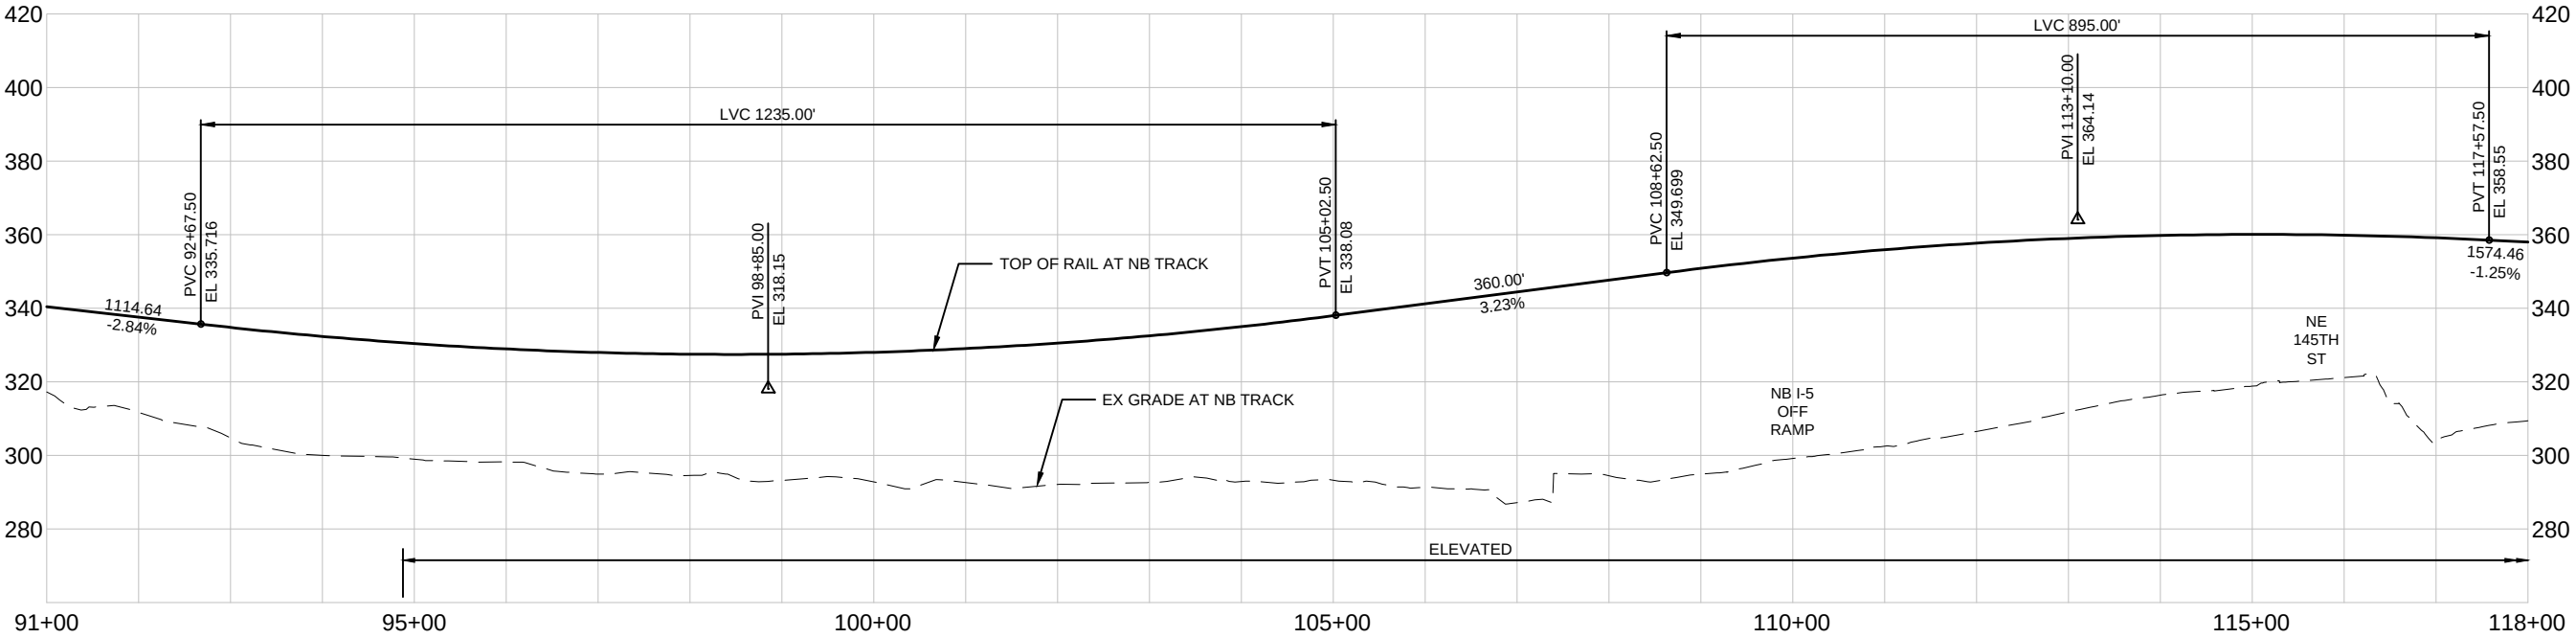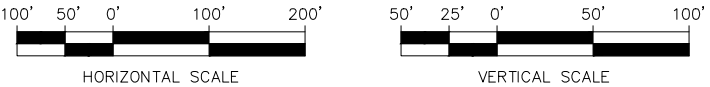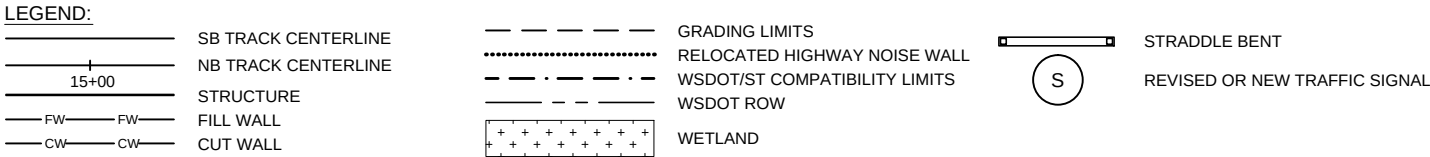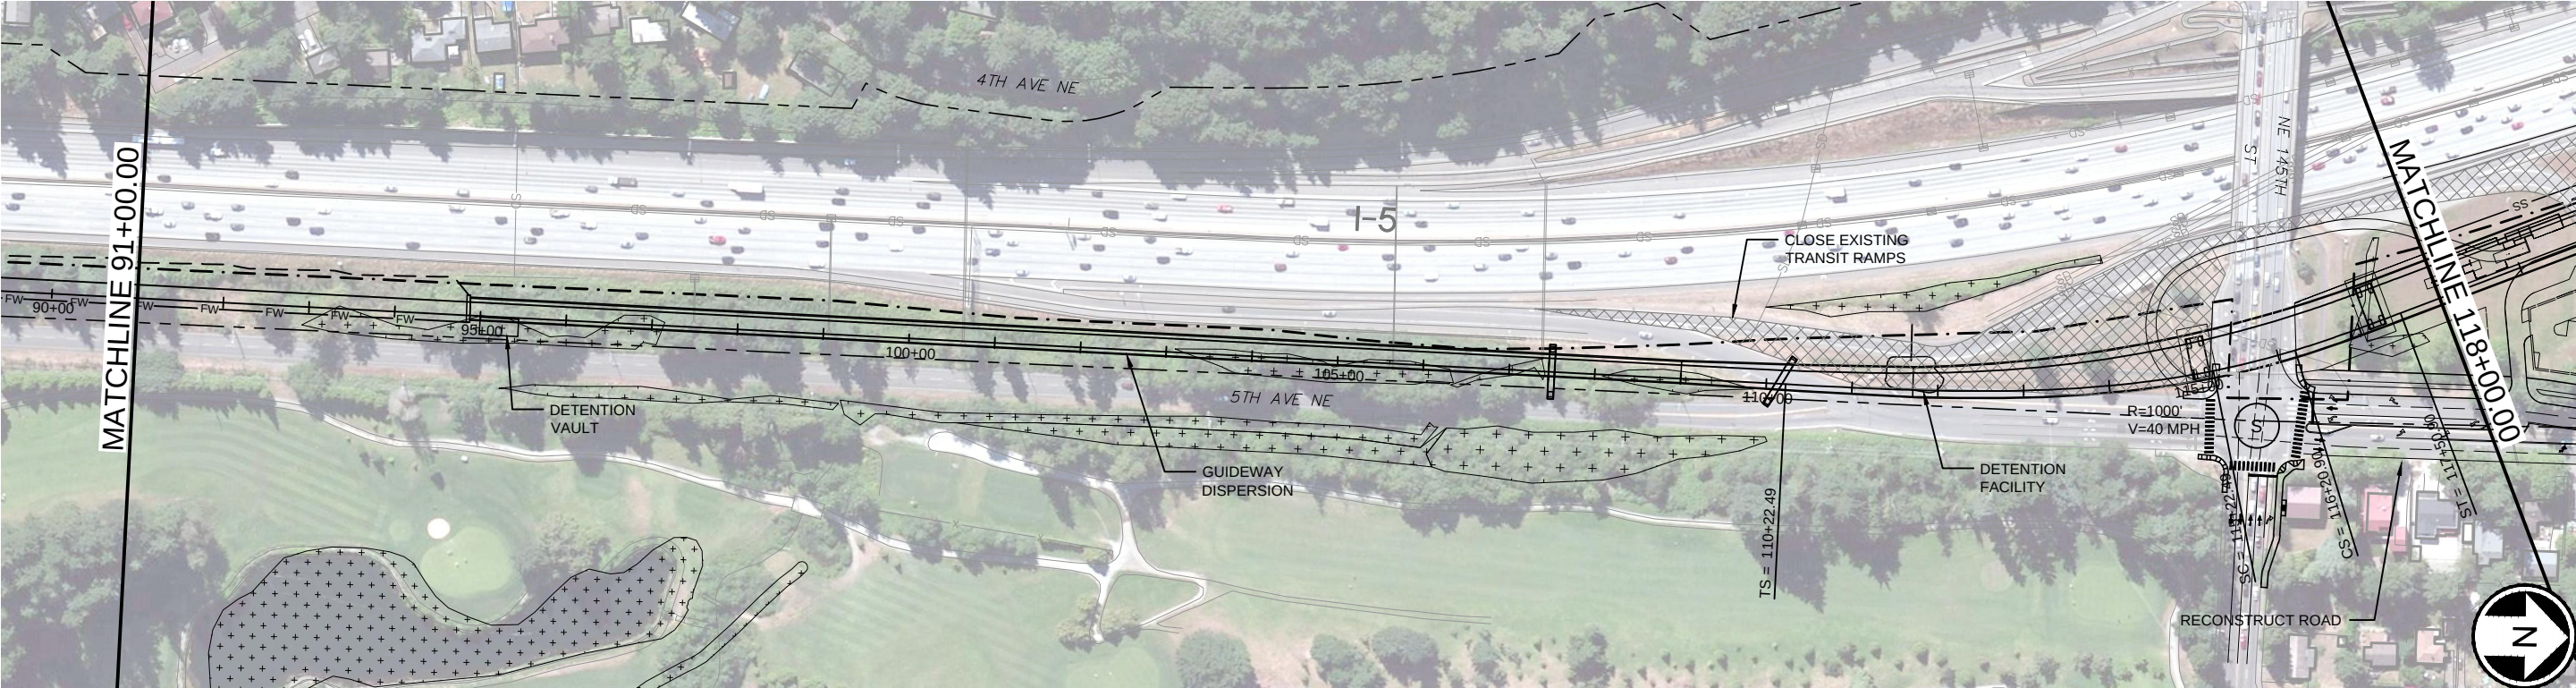




M:\NorthCorridor\CADD\PE-DatumShift\SHEETS\06 PR-PP04.dwg Feb 27, 2015 - 10:45am



PREFERRED ALTERNATIVE - SEGMENT A
TRACK PLAN & PROFILE

DWG NO. PR-PP04
SHEET 6 OF 59
REV. NO.

SOUND TRANSIT LYNNWOOD LINK EXTENSION

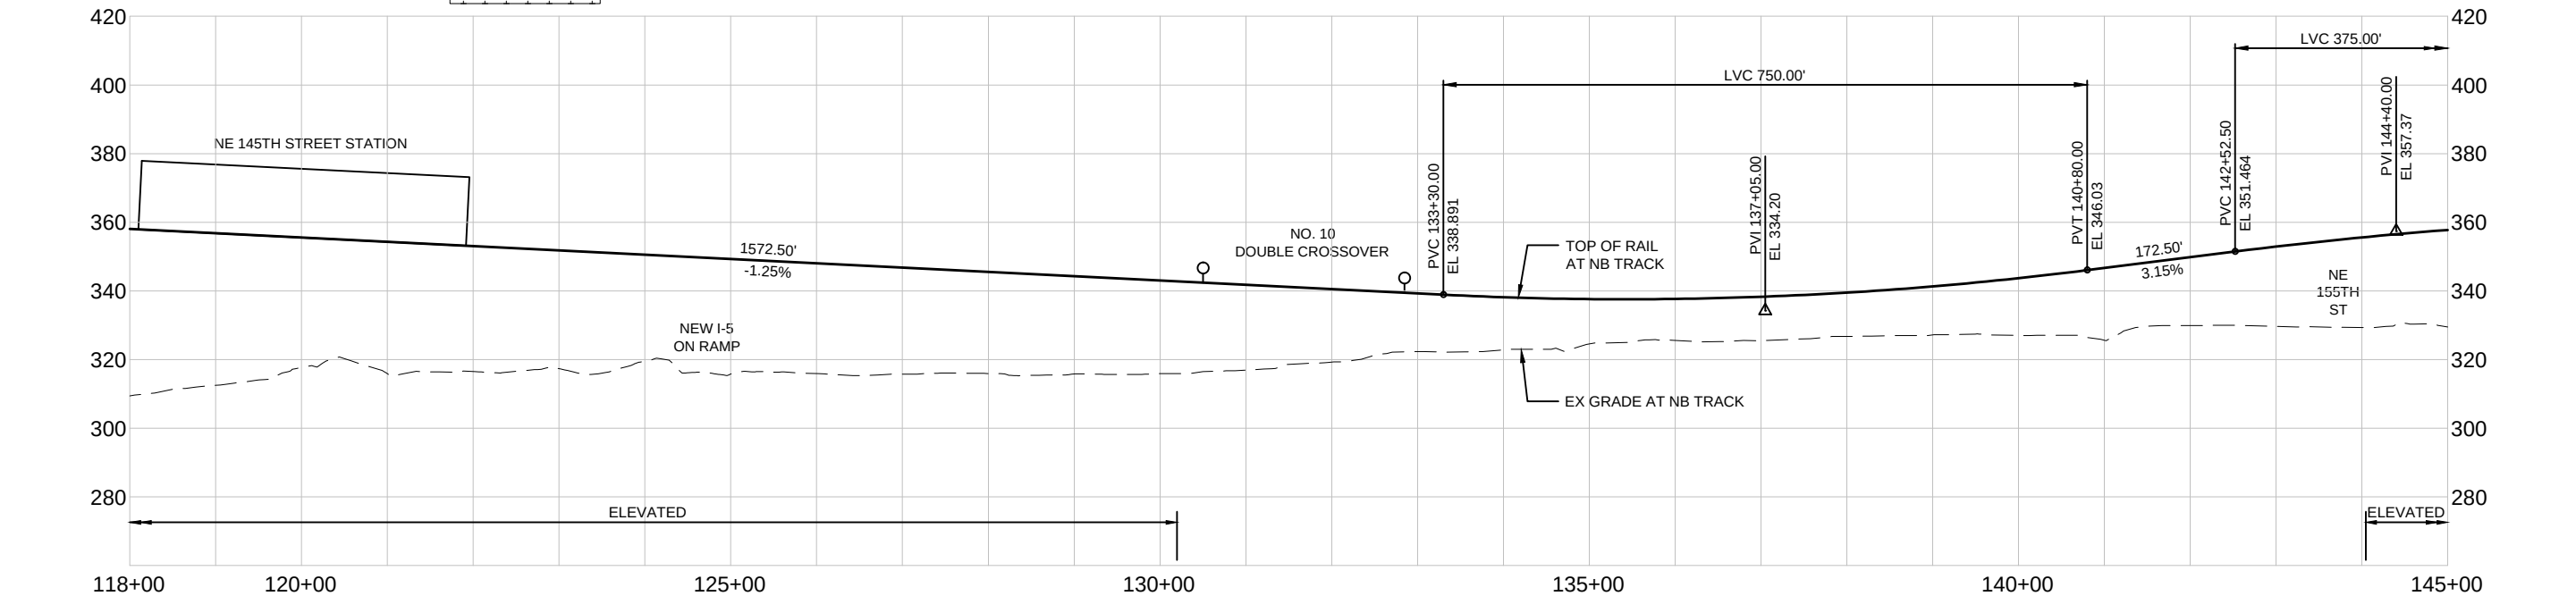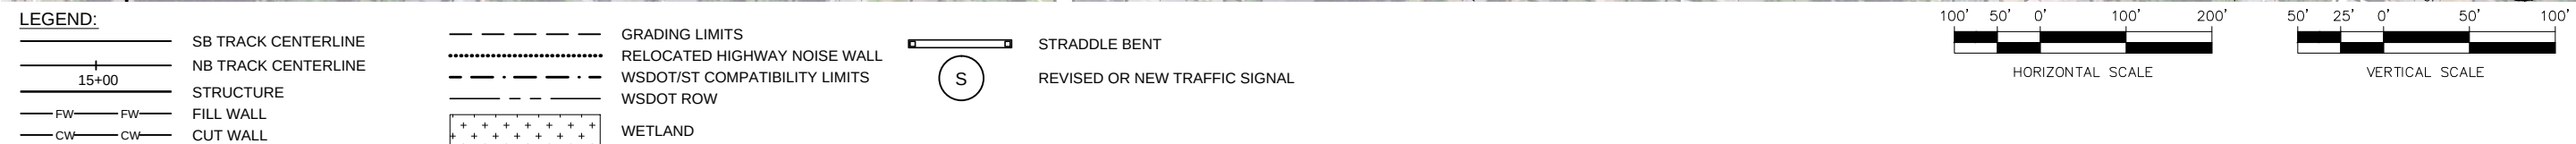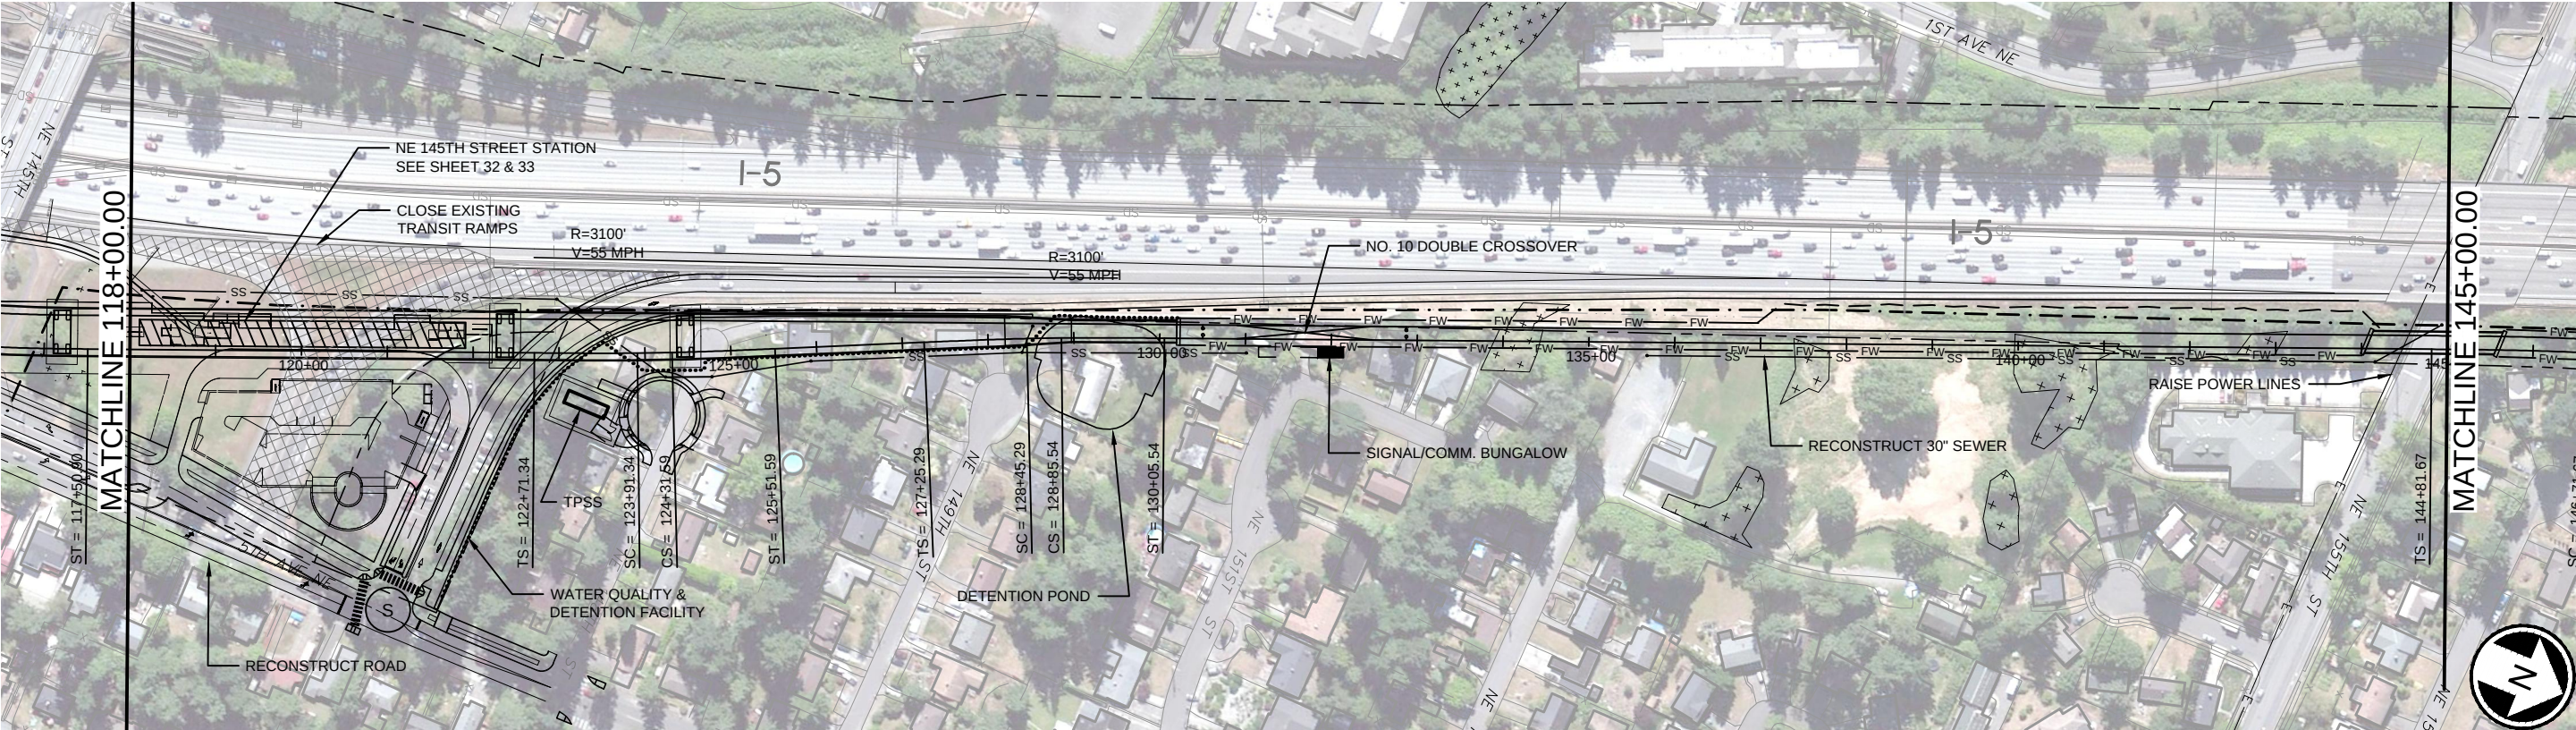



M:\NorthCorridor\CADD\PE-DatumShift\SHEETS\FEIS\07 PR-PP05.dwg Feb 27, 2015 - 10:51am



PREFERRED ALTERNATIVE - SEGMENT A TRACK PLAN & PROFILE



DWG NO. PR-PP05
SHEET 7 OF 59
REV. NO.

SOUND TRANSIT LYNNWOOD LINK EXTENSION

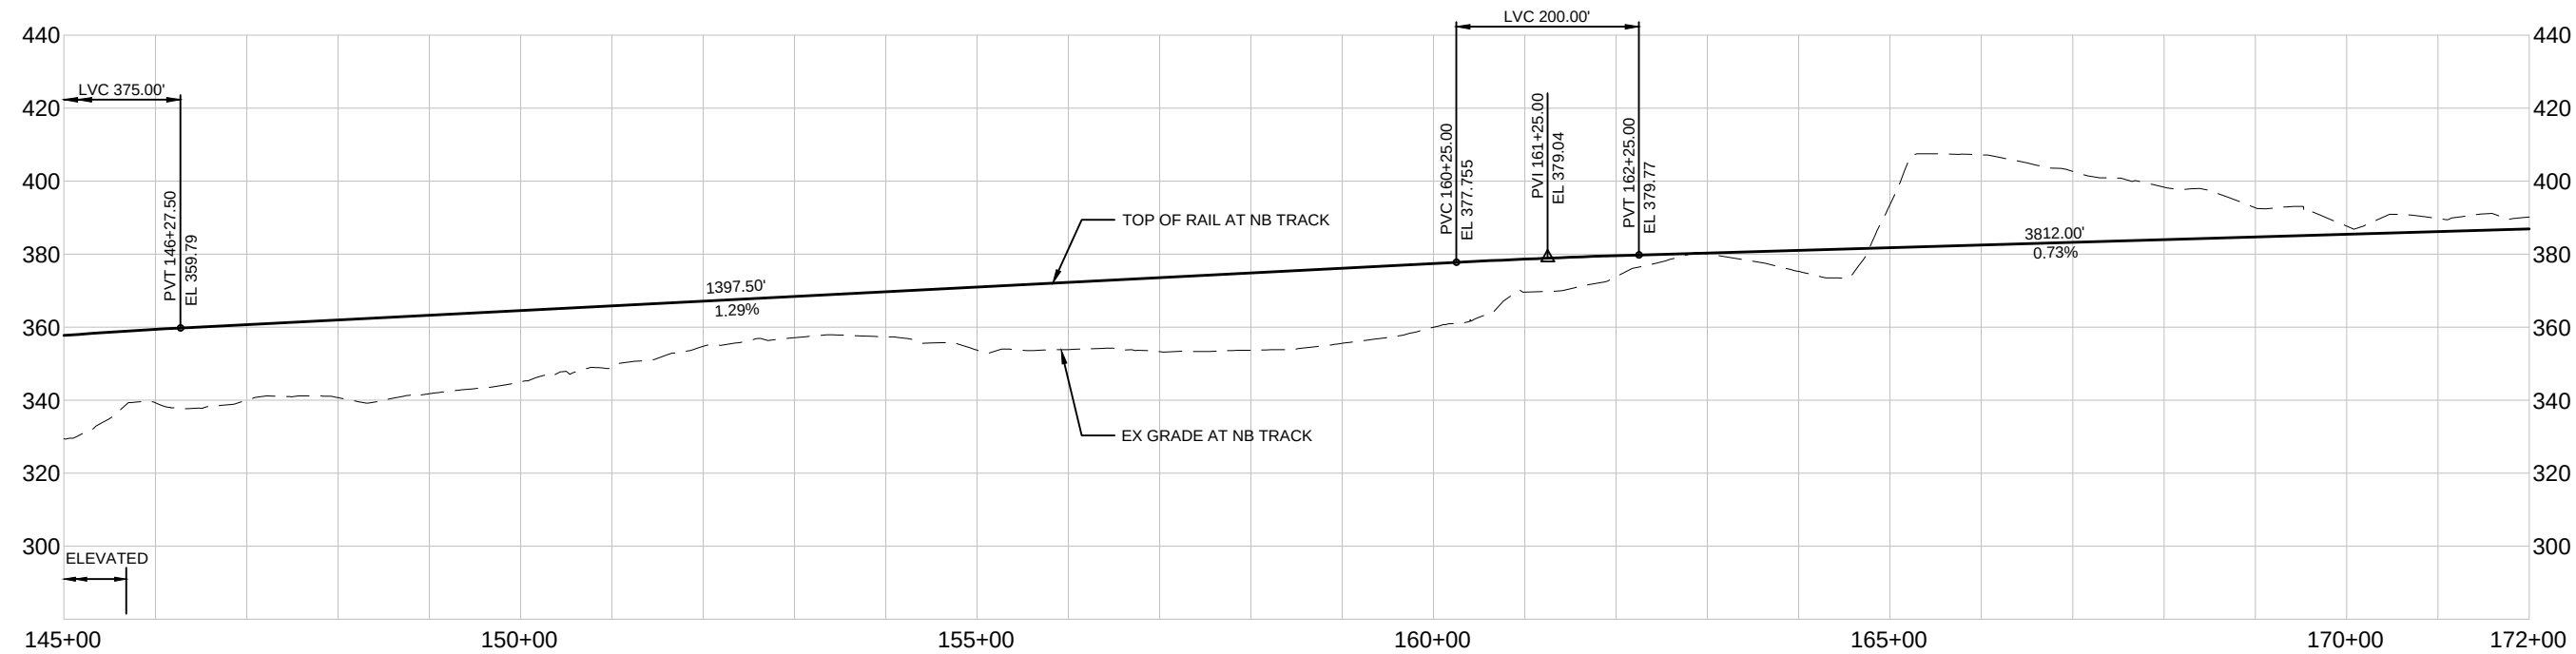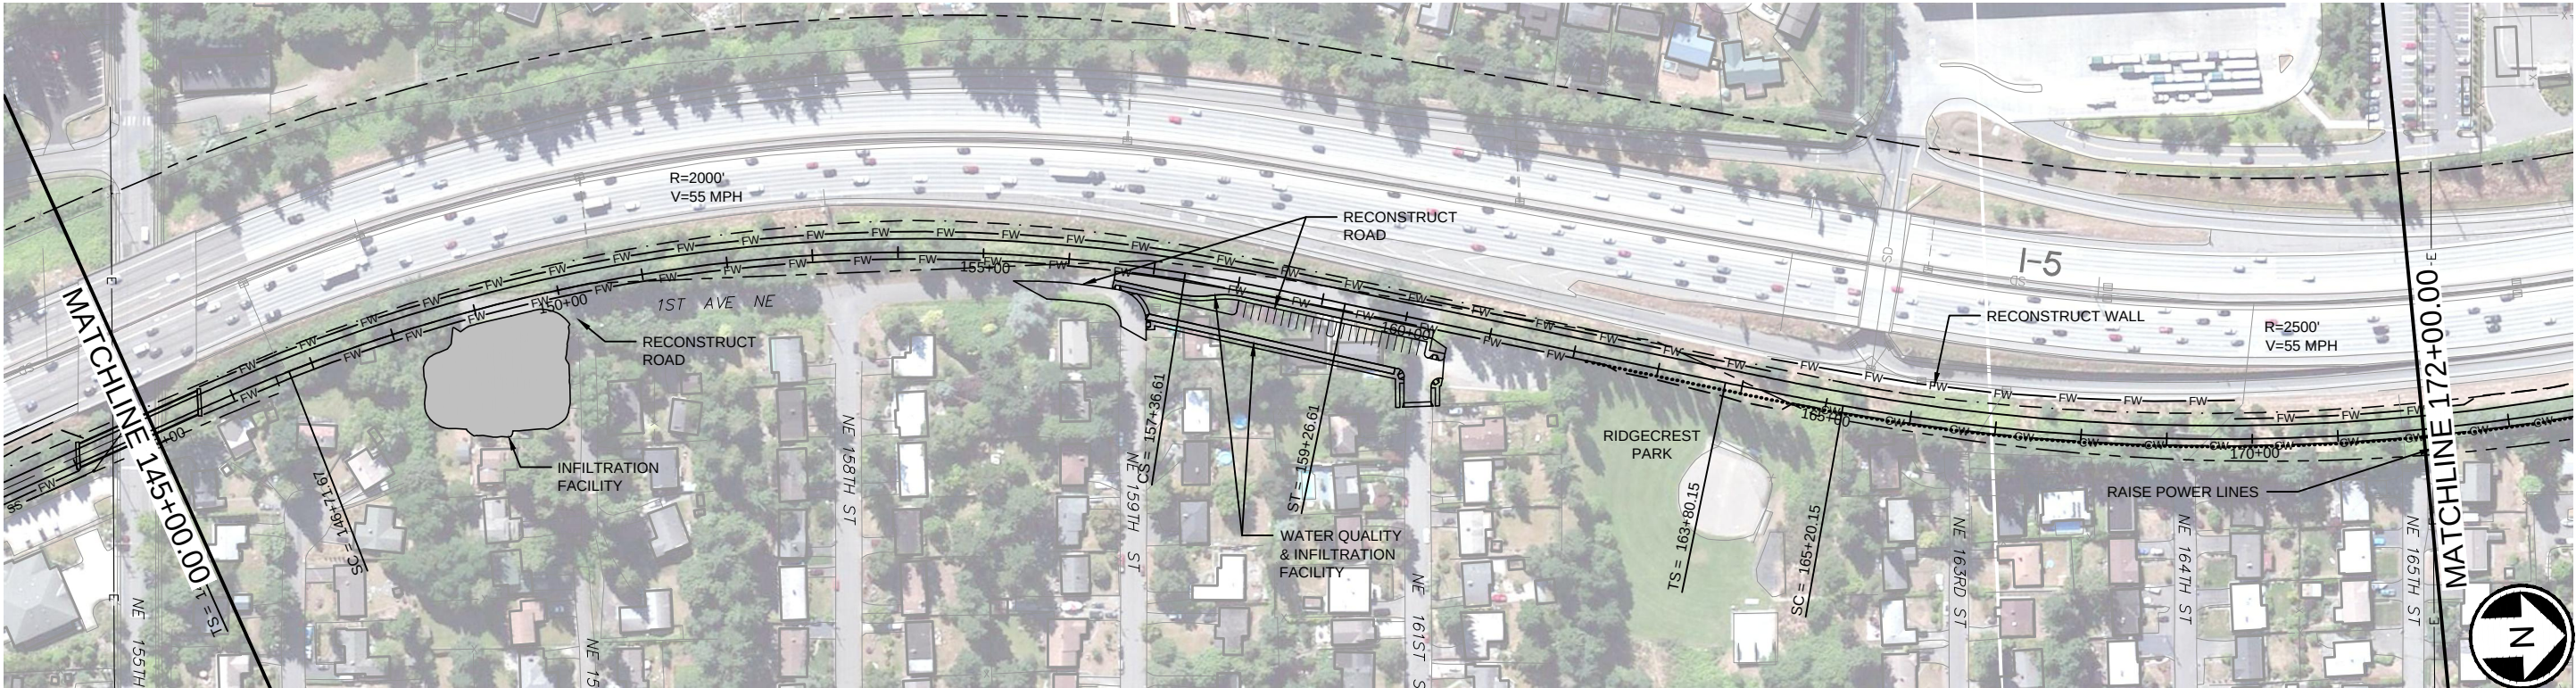

M:\NorthCorridor\CADD\PE-DatumShift\SHEETS\FEIS\08 PR-PP06.dwg Feb 27, 2015 - 11:03am

SOUND TRANSIT LYNNWOOD LINK EXTENSION

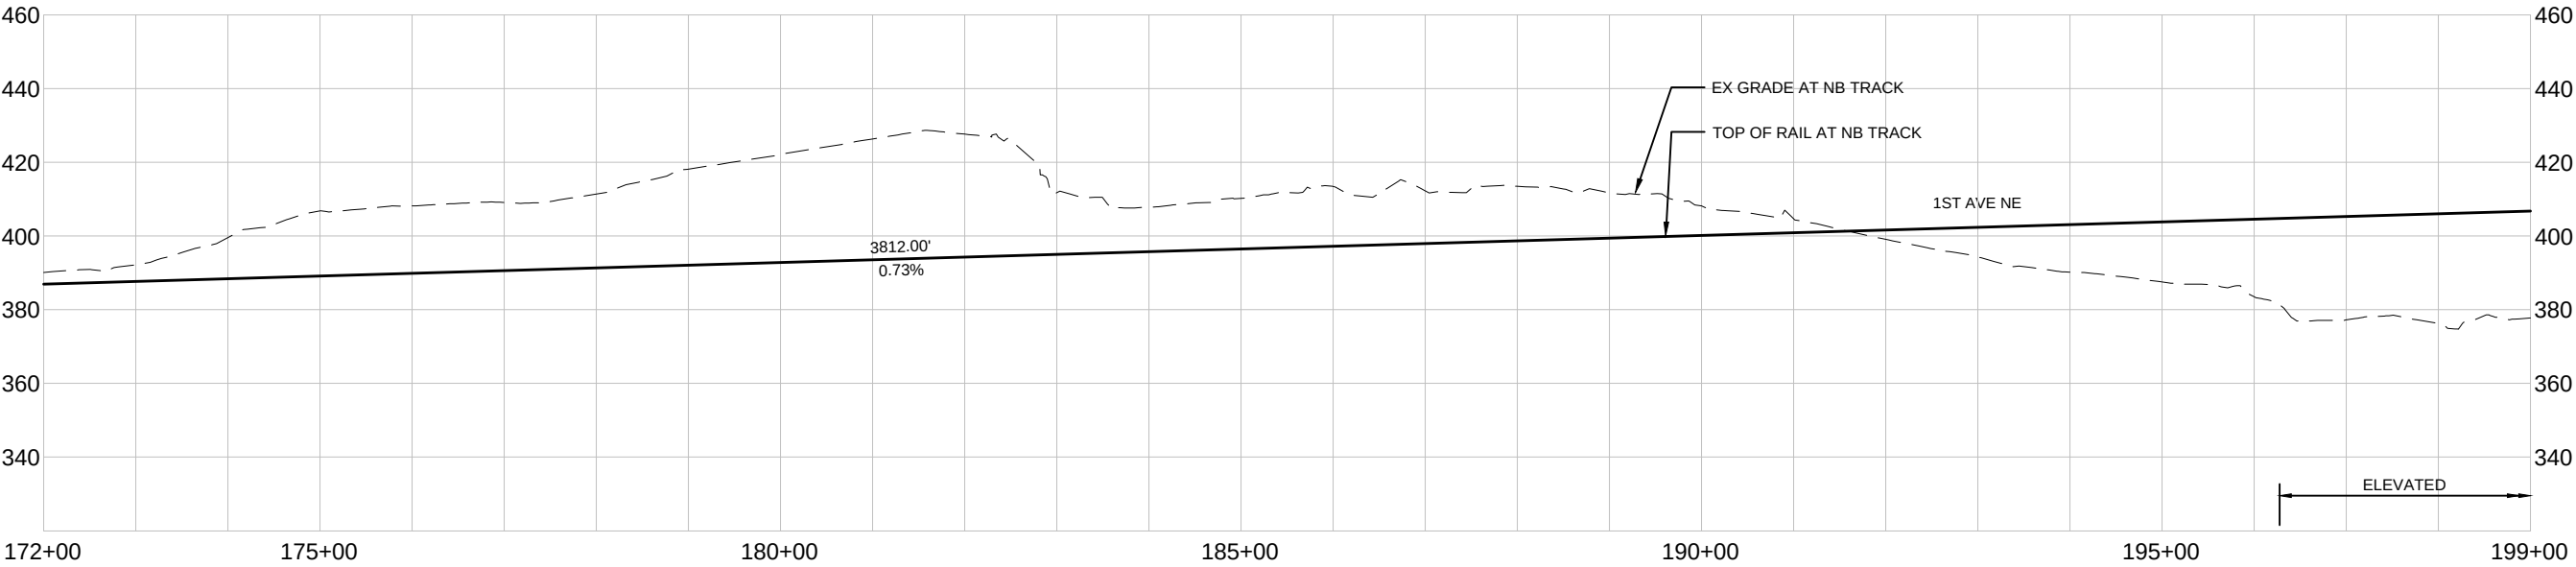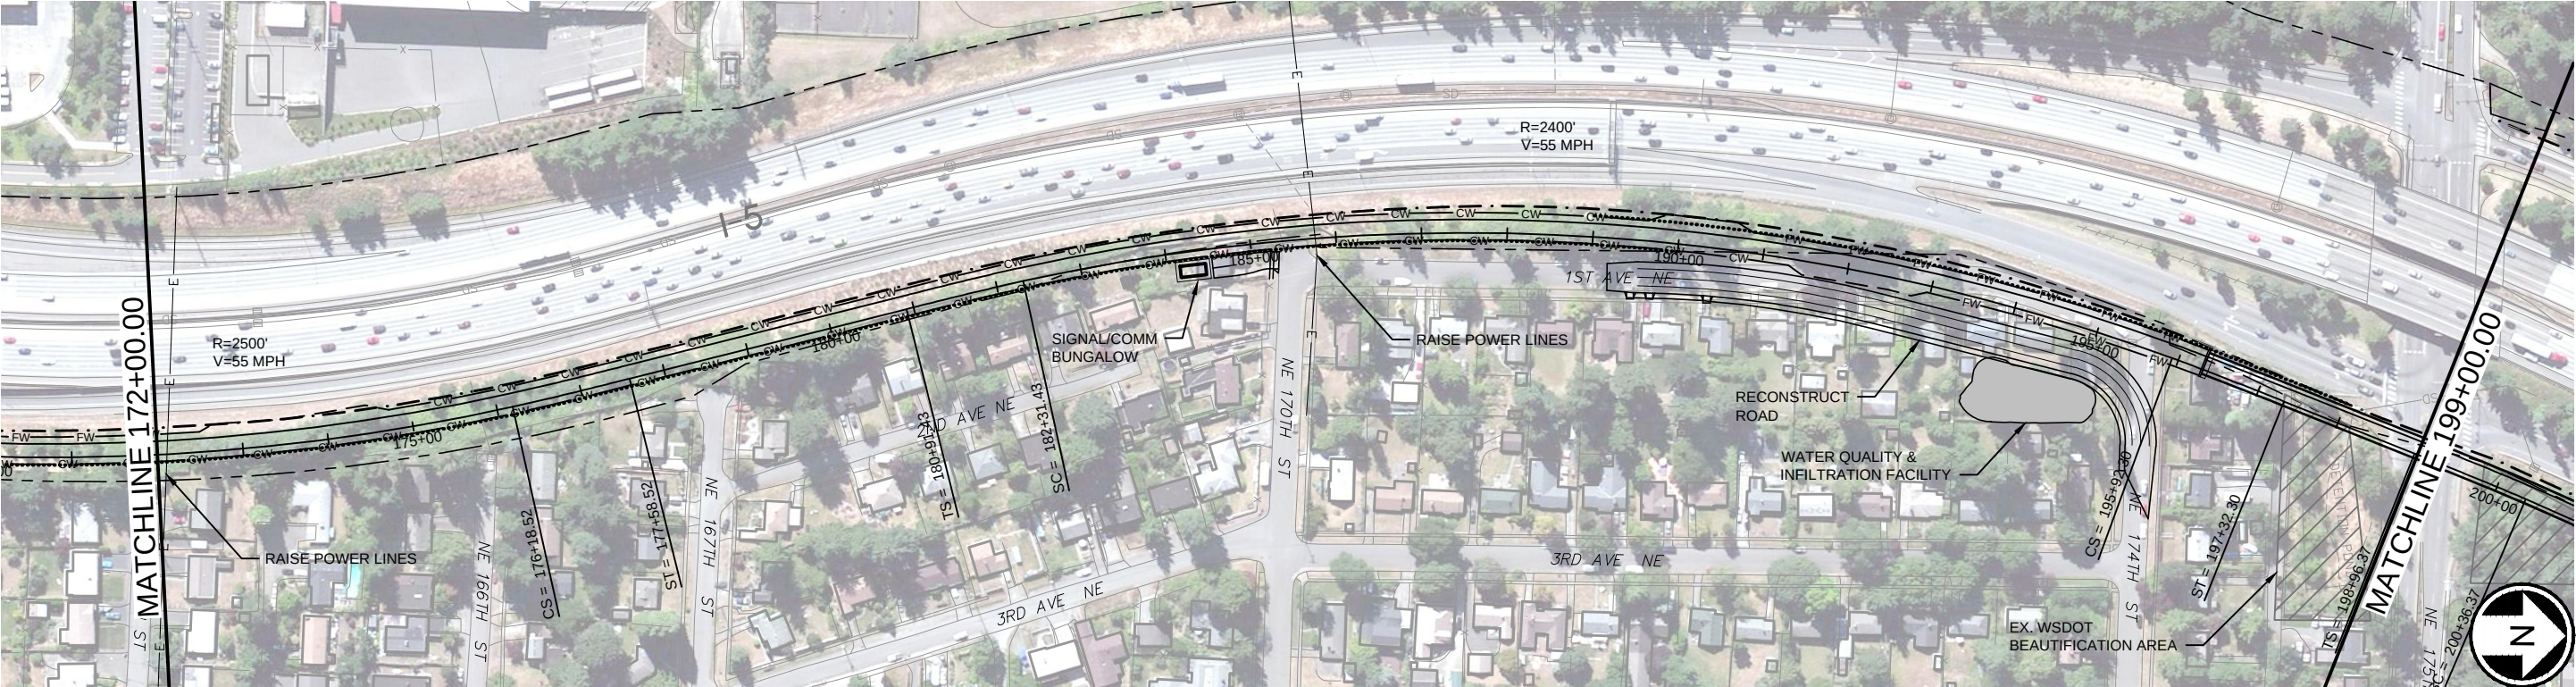



M:\NorthCorridor\CADD\PE-DatumShift\SHEETS\09 PR-PP07.dwg Feb 27, 2015 - 11:24am



PREFERRED ALTERNATIVE - SEGMENT A
TRACK PLAN & PROFILE

DWG NO. PR-PP07
SHEET 9 OF 59
REV. NO. 2

SOUND TRANSIT LYNNWOOD LINK EXTENSION

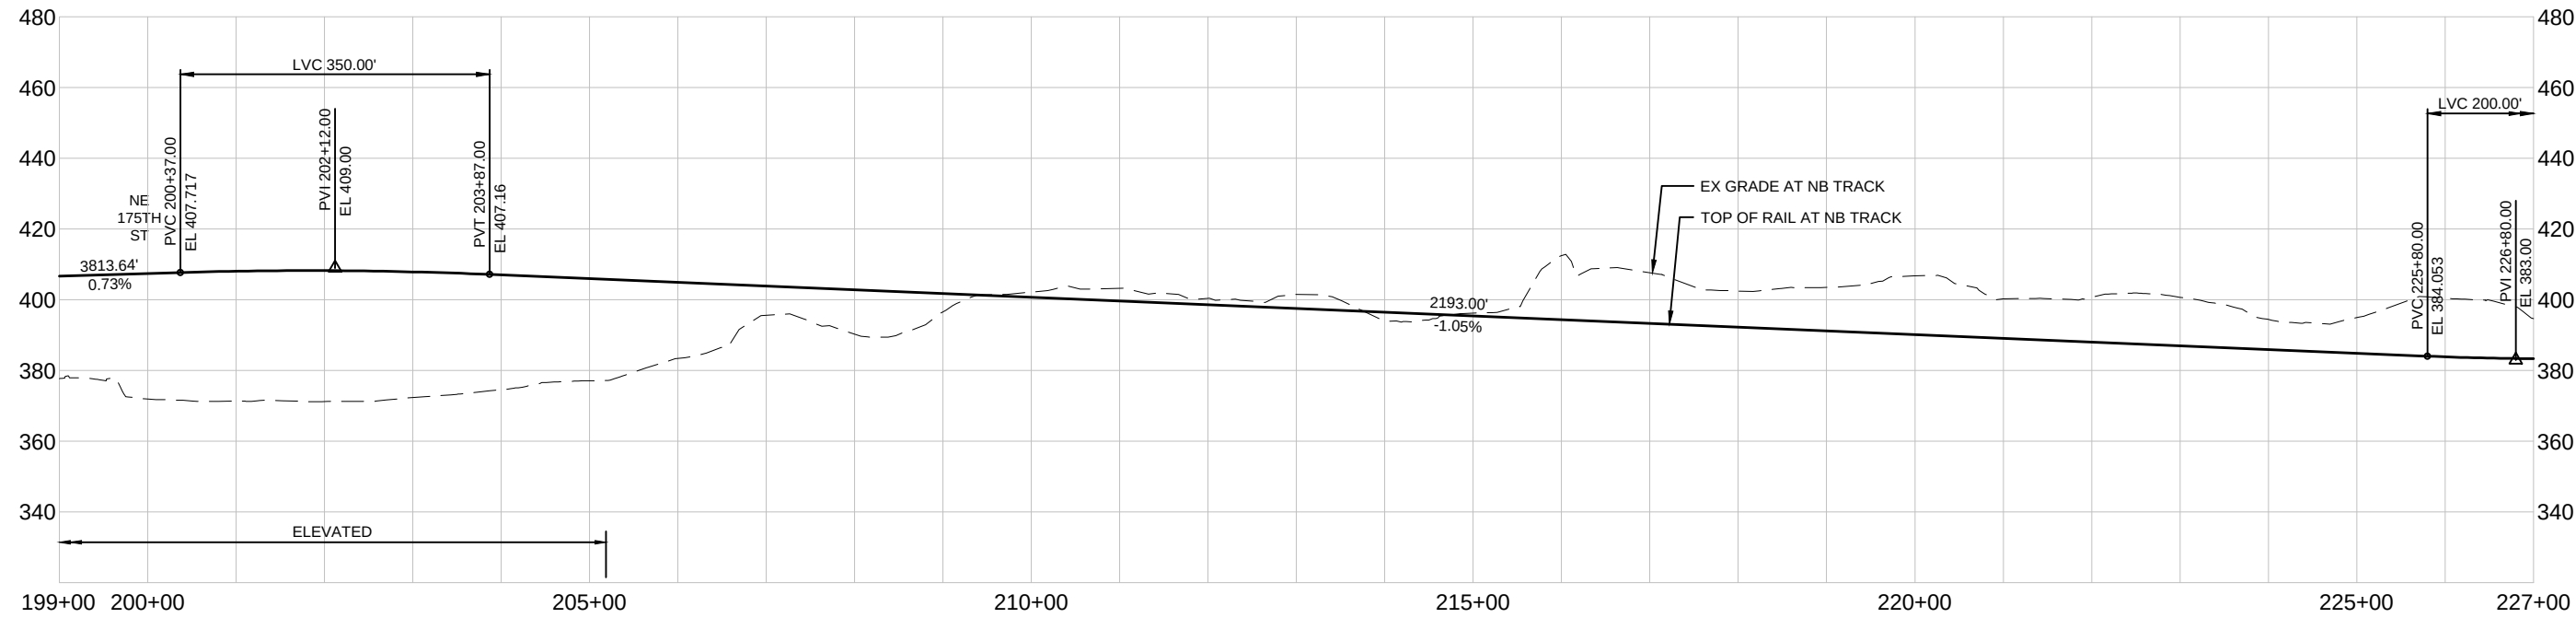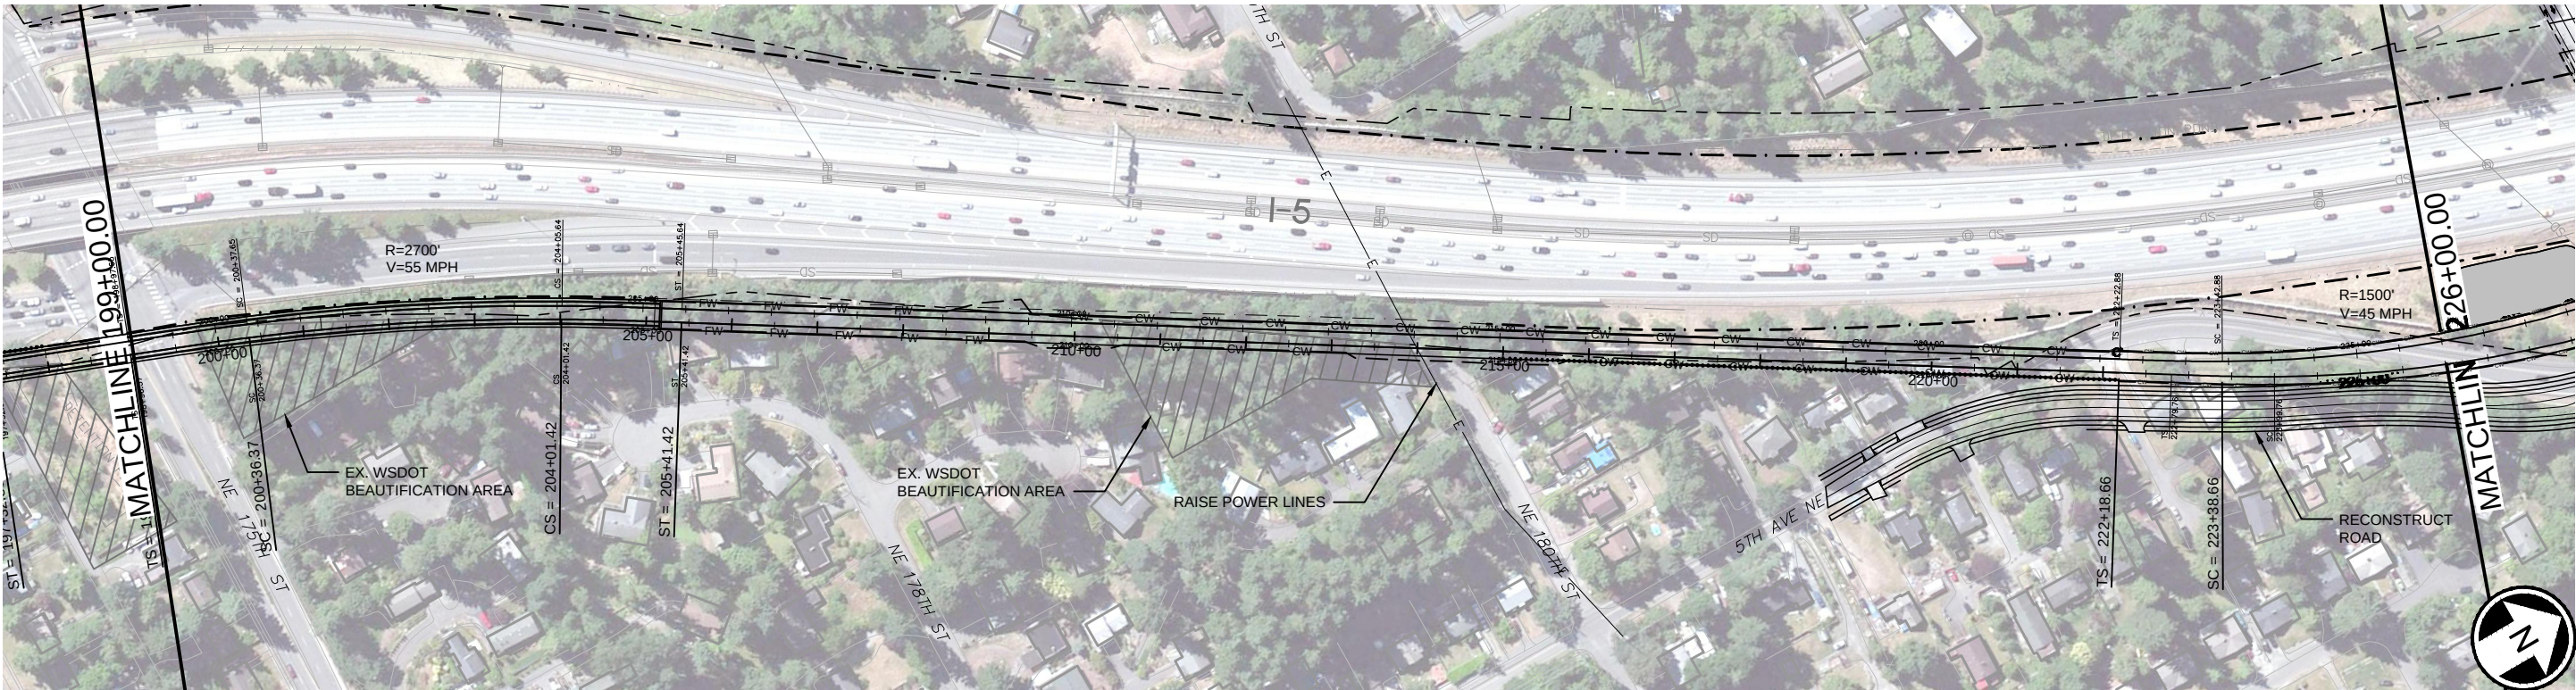



M:\NorthCorridor\CADD\PE-DatumShift\SHEETS\FEIS\10 PR-PP08.dwg Feb 27, 2015 - 11:36am



PREFERRED ALTERNATIVE - SEGMENT A
TRACK PLAN & PROFILE

DWG NO. PR-PP08
SHEET 10 OF 59
REV. NO.

SOUND TRANSIT LYNNWOOD LINK EXTENSION

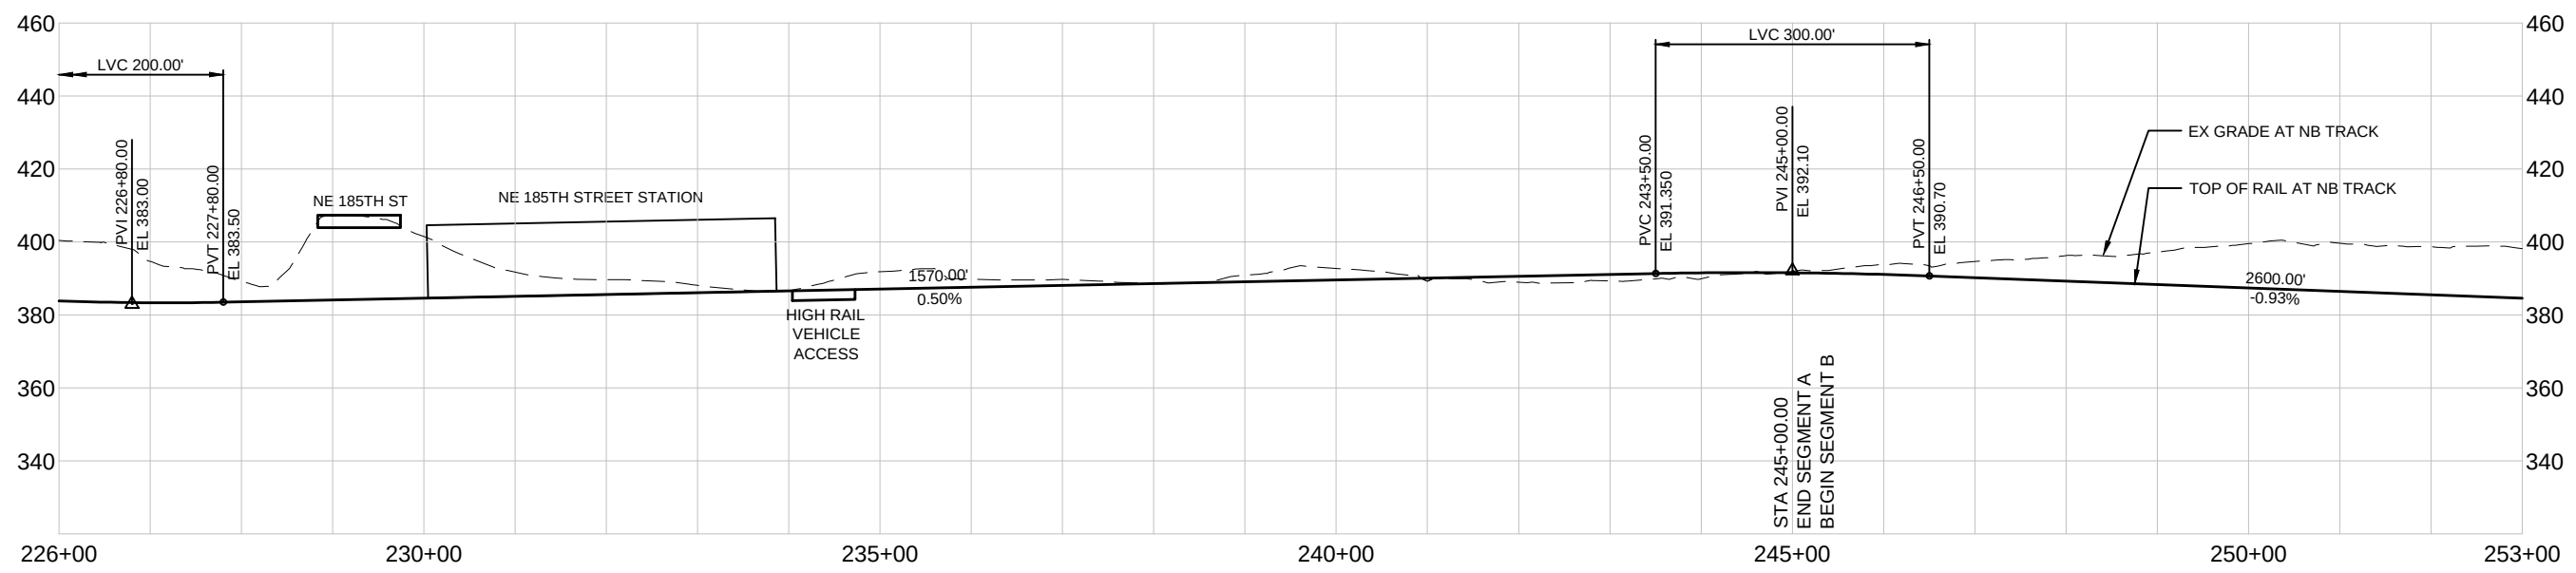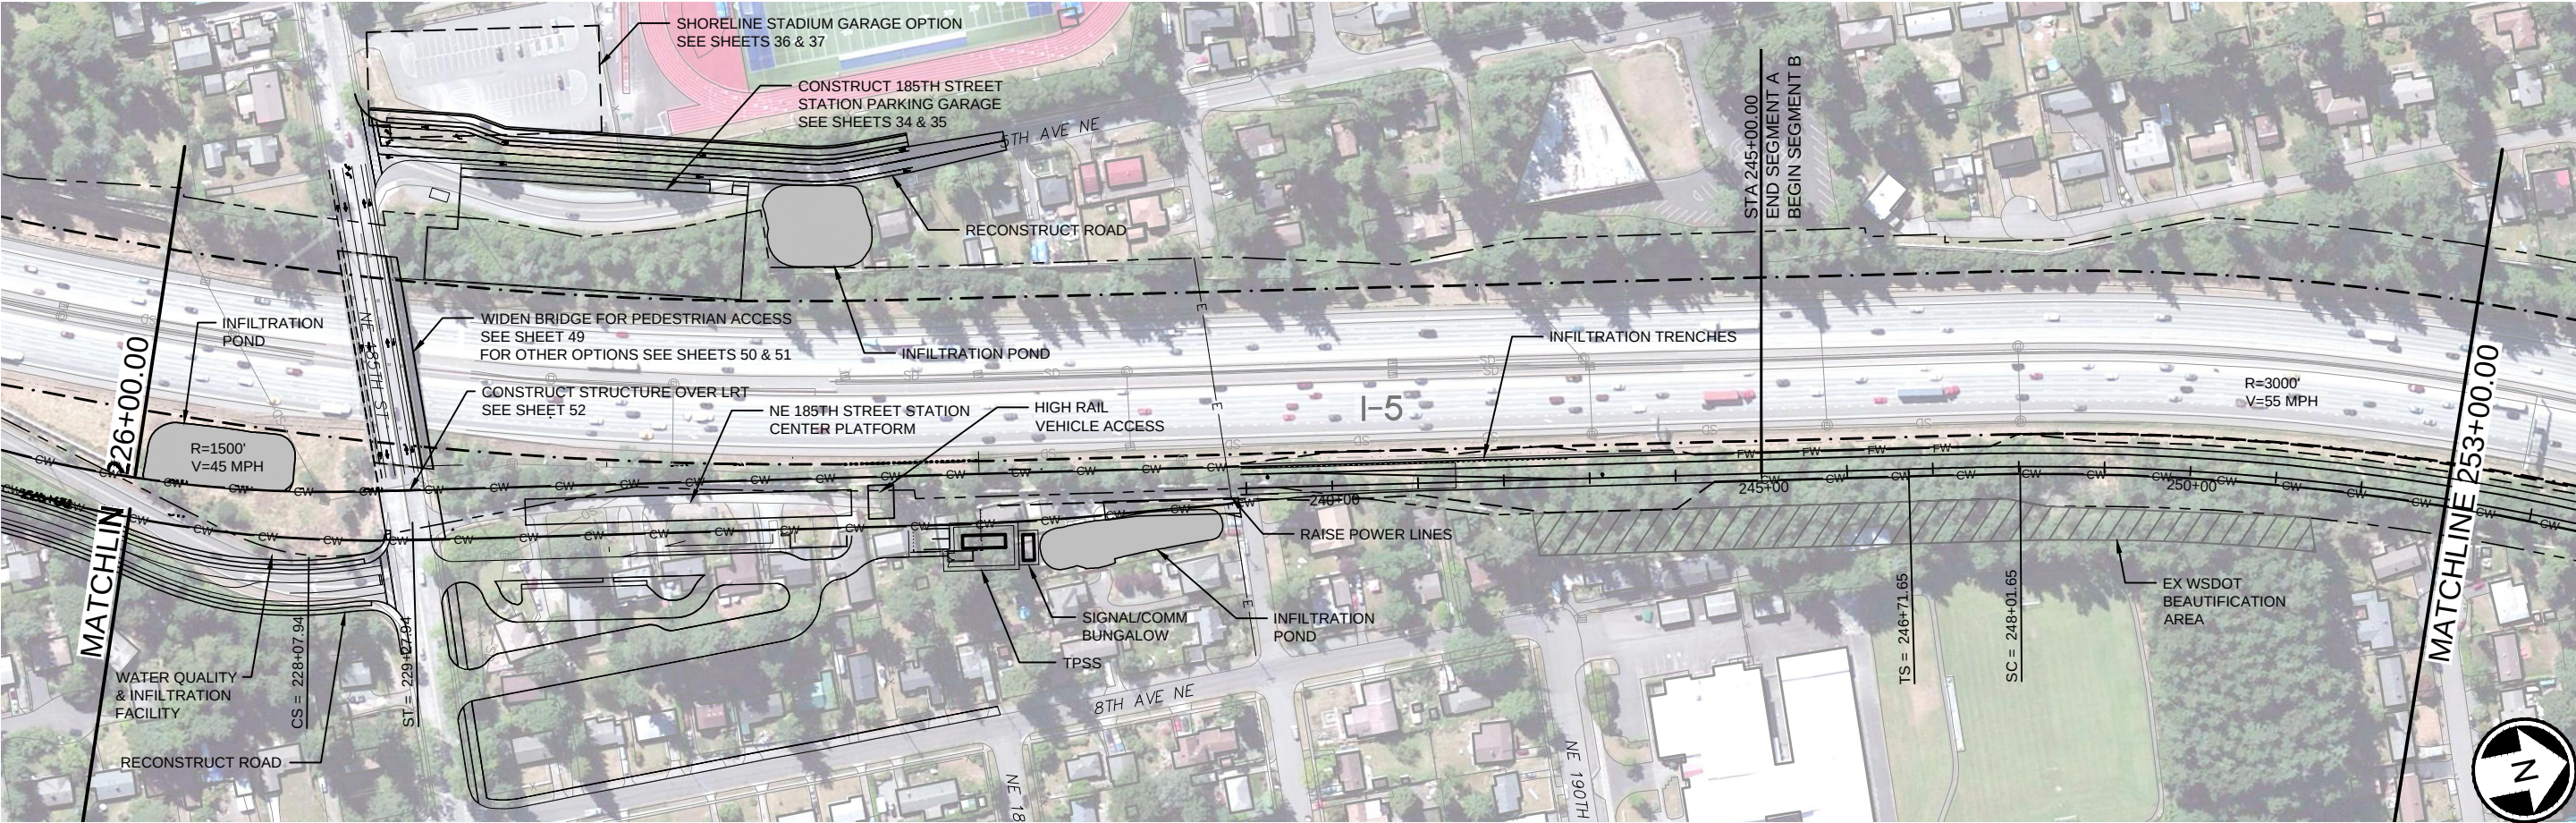

M:\NorthCorridor\CADD\PE-DatumShift\SHEETS\11 PR-PP09.dwg Feb 27, 2015 - 2:29pm



PREFERRED ALTERNATIVE - SEGMENT A
TRACK PLAN & PROFILE

DWG NO. PR-PP09
SHEET 11 OF 59
REV. NO. 2