


SOUND TRANSIT LYNNWOOD LINK EXTENSION

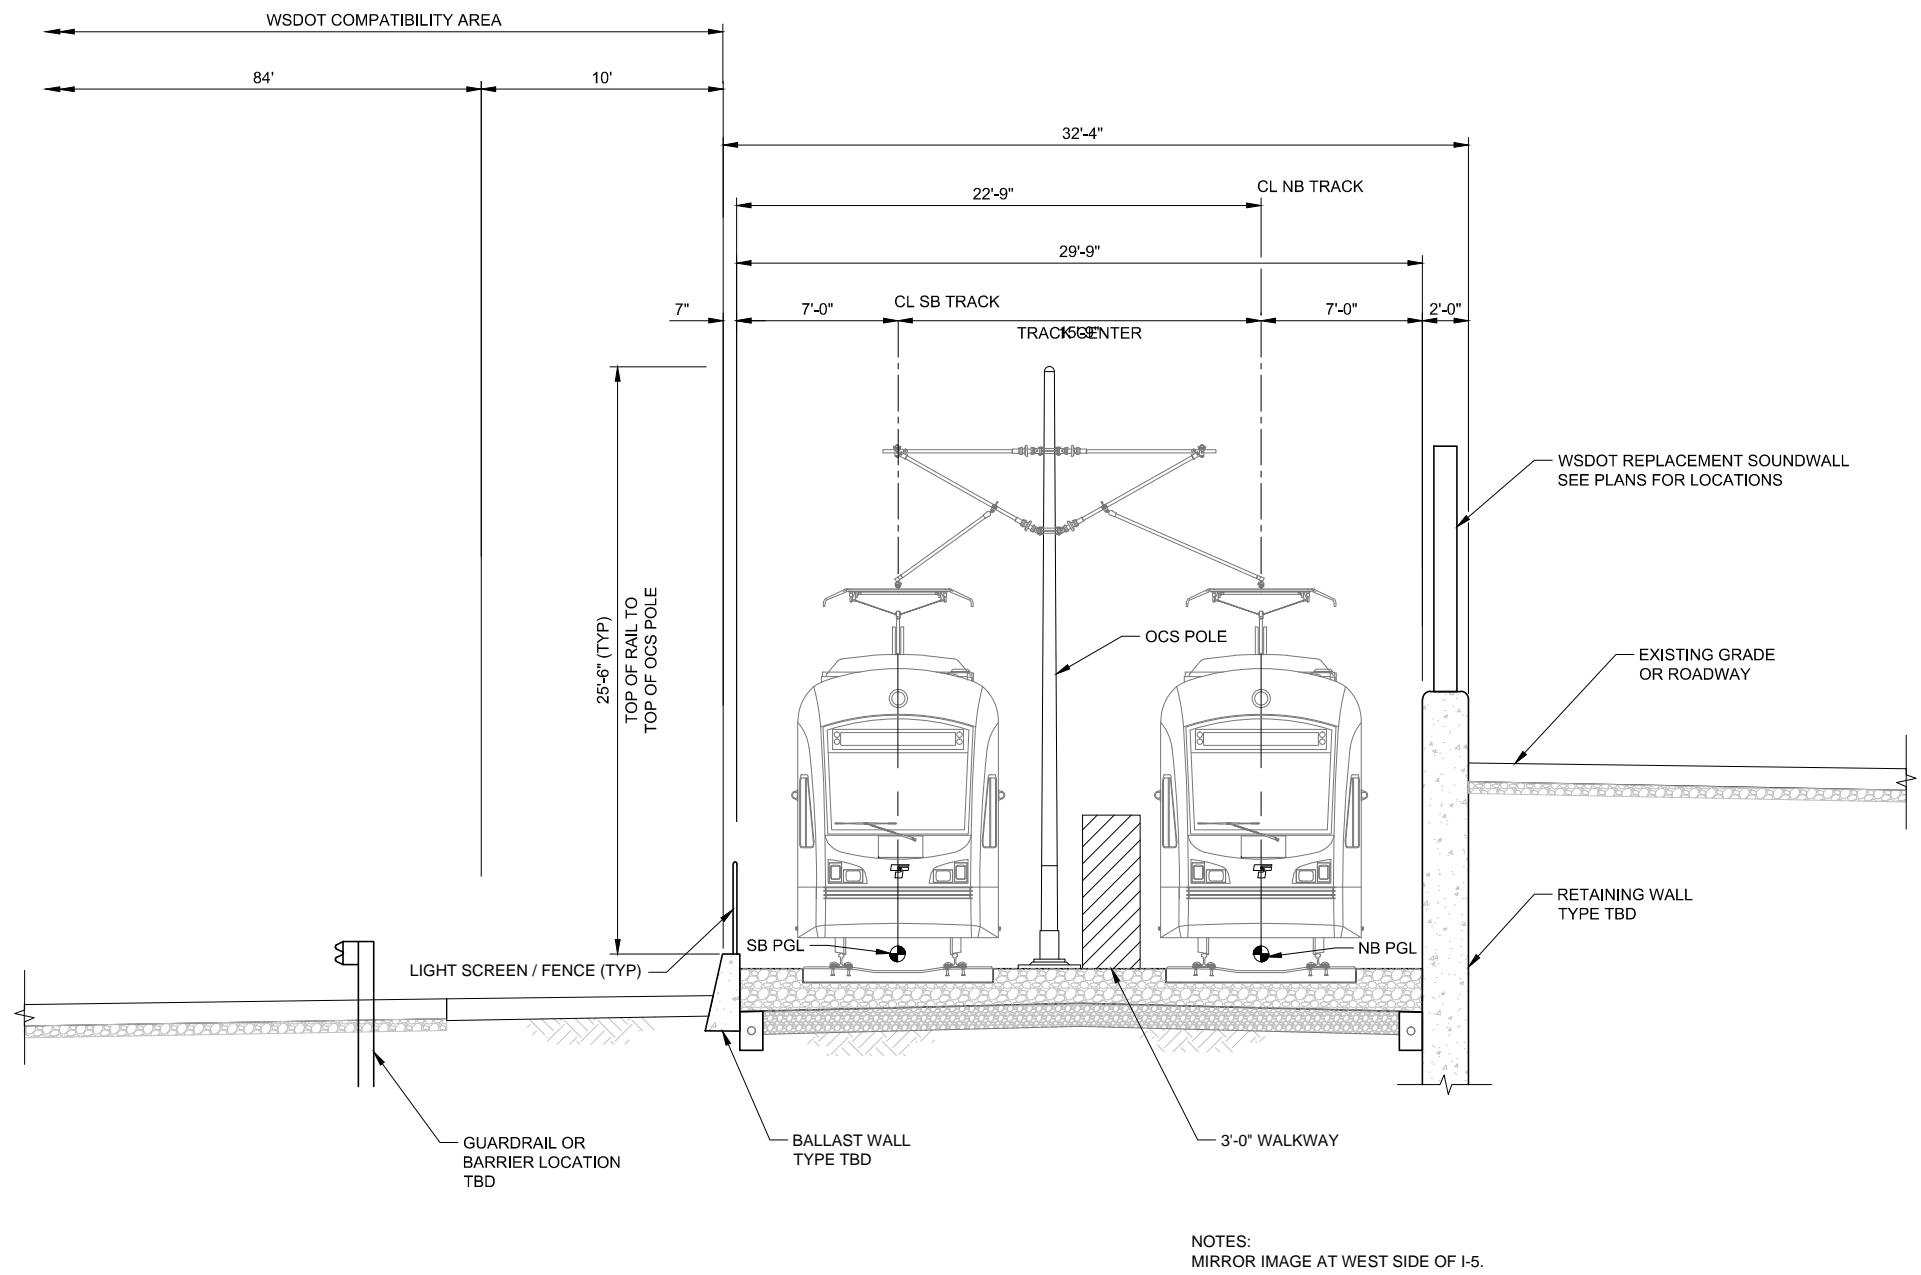

AT-GRADE/RETAINED CUT TYPICAL SECTION
NTS


M:\NorthCorridor\CADD\PE-DatumShift\SHEETS\FEIS\TypSect\FEIS-Typ Sect.dwg Mar 02, 2015 - 11:08am



**PREFERRED ALTERNATIVE
TYPICAL SECTIONS**

DWG NO. _____ SECT-4
SHEET 28 OF 59
REV. NO. _____

SOUND TRANSIT LYNNWOOD LINK EXTENSION

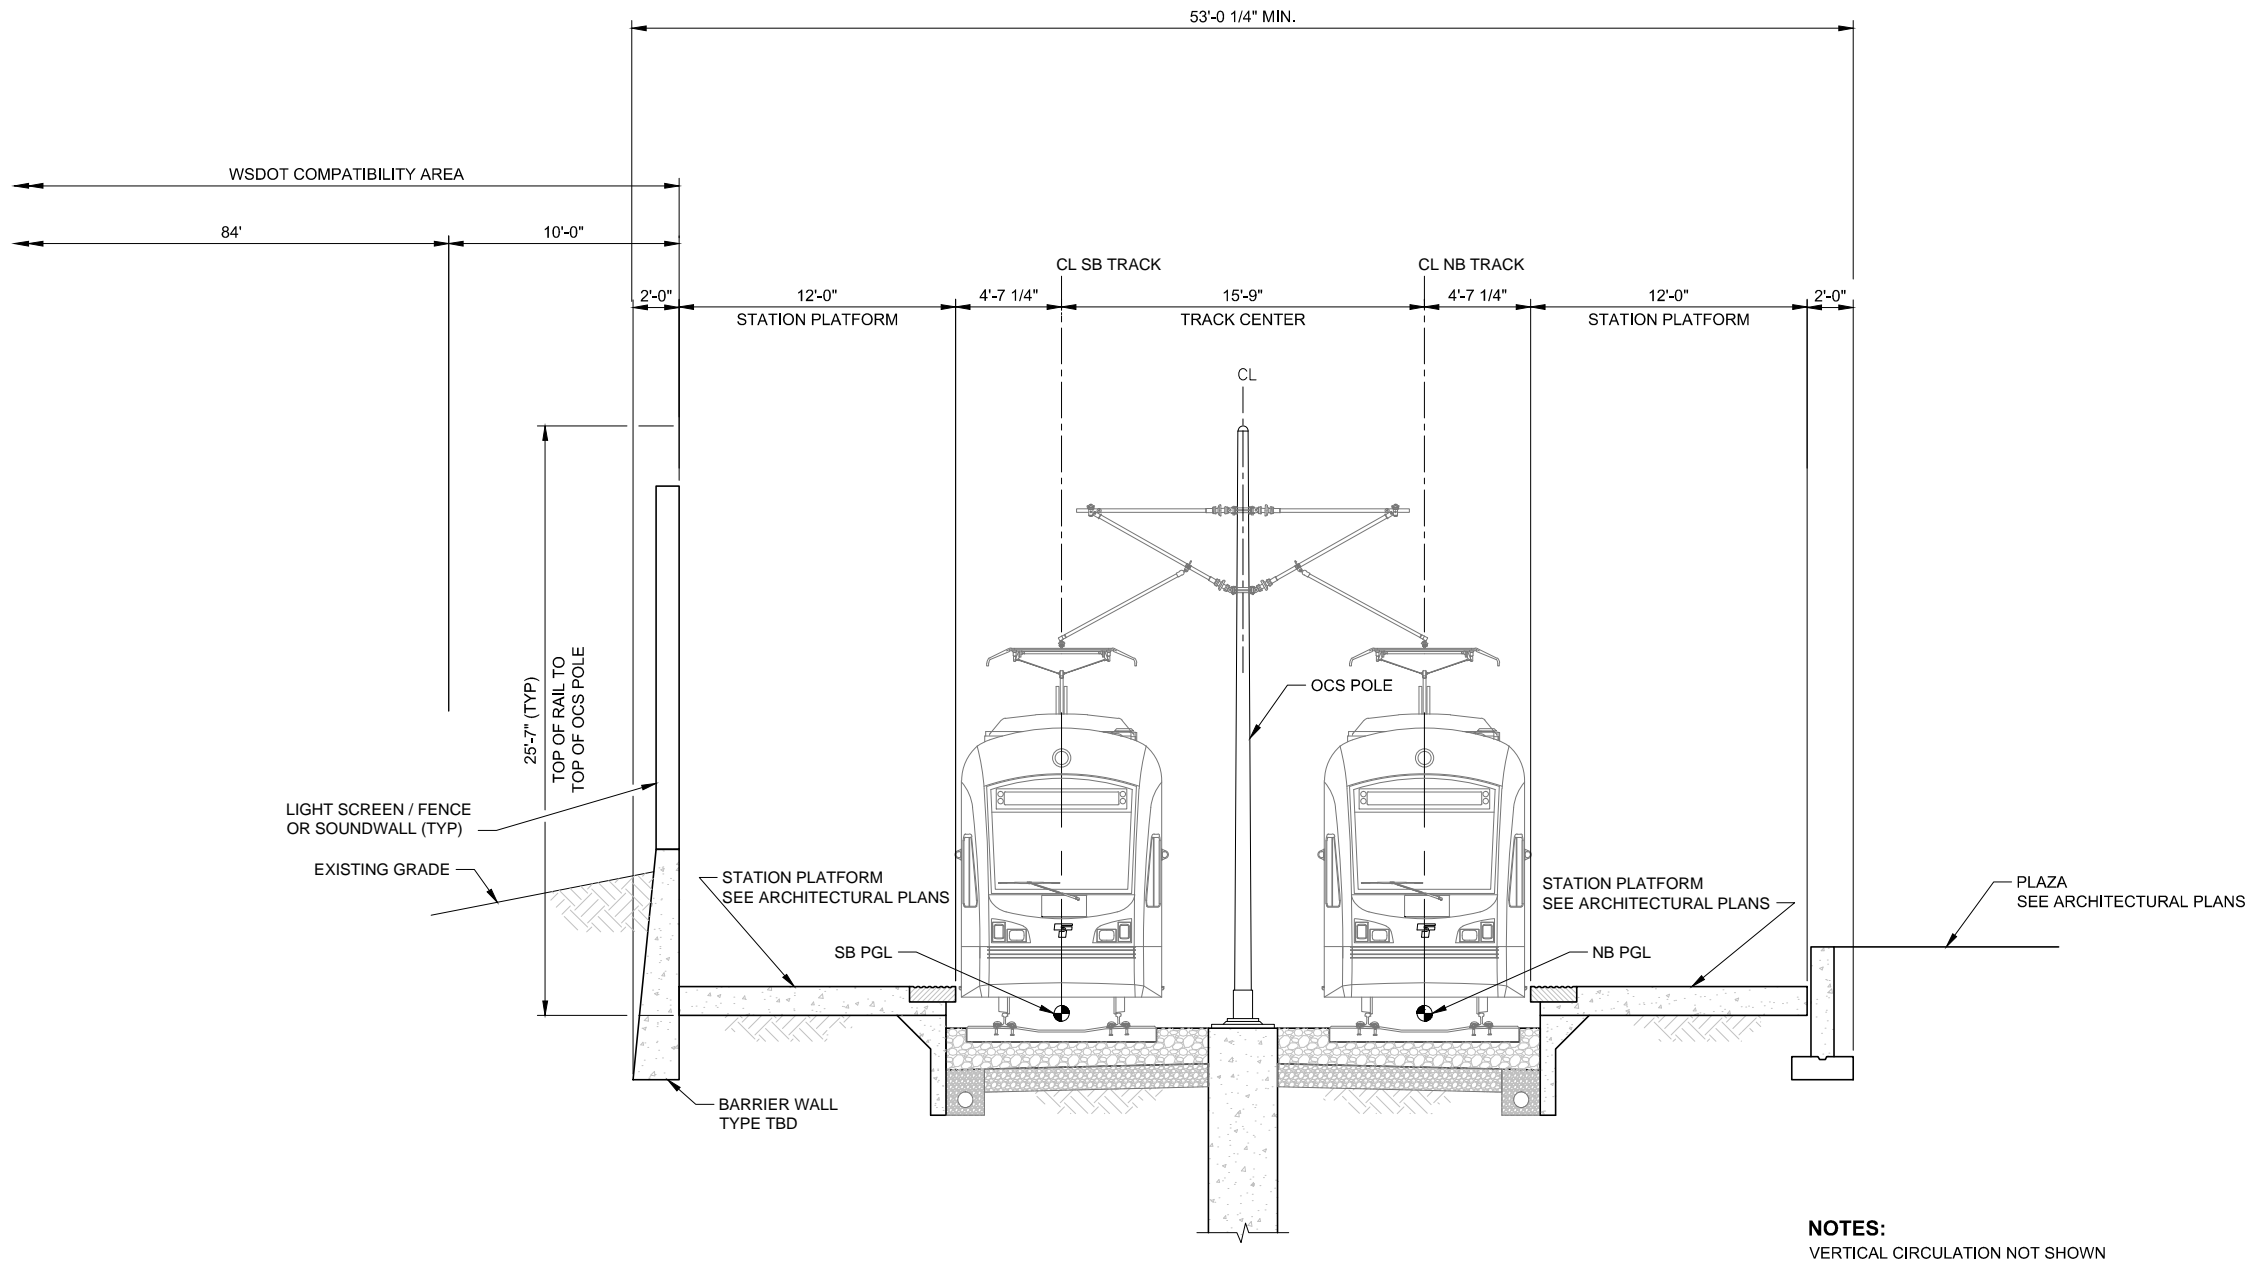

AT GRADE SIDE PLATFORM STATION
NTS
185TH STATION


M:\NorthCorridor\CADD\PE-DatumShift\SHEETS\TypSect\FEIS-Typ Sect.dwg Mar 02, 2015 - 11:09am



**PREFERRED ALTERNATIVE
TYPICAL SECTIONS**

DWG NO. _____ SECT-5
SHEET 29 OF 59
REV. NO. _____

SOUND TRANSIT LYNNWOOD LINK EXTENSION

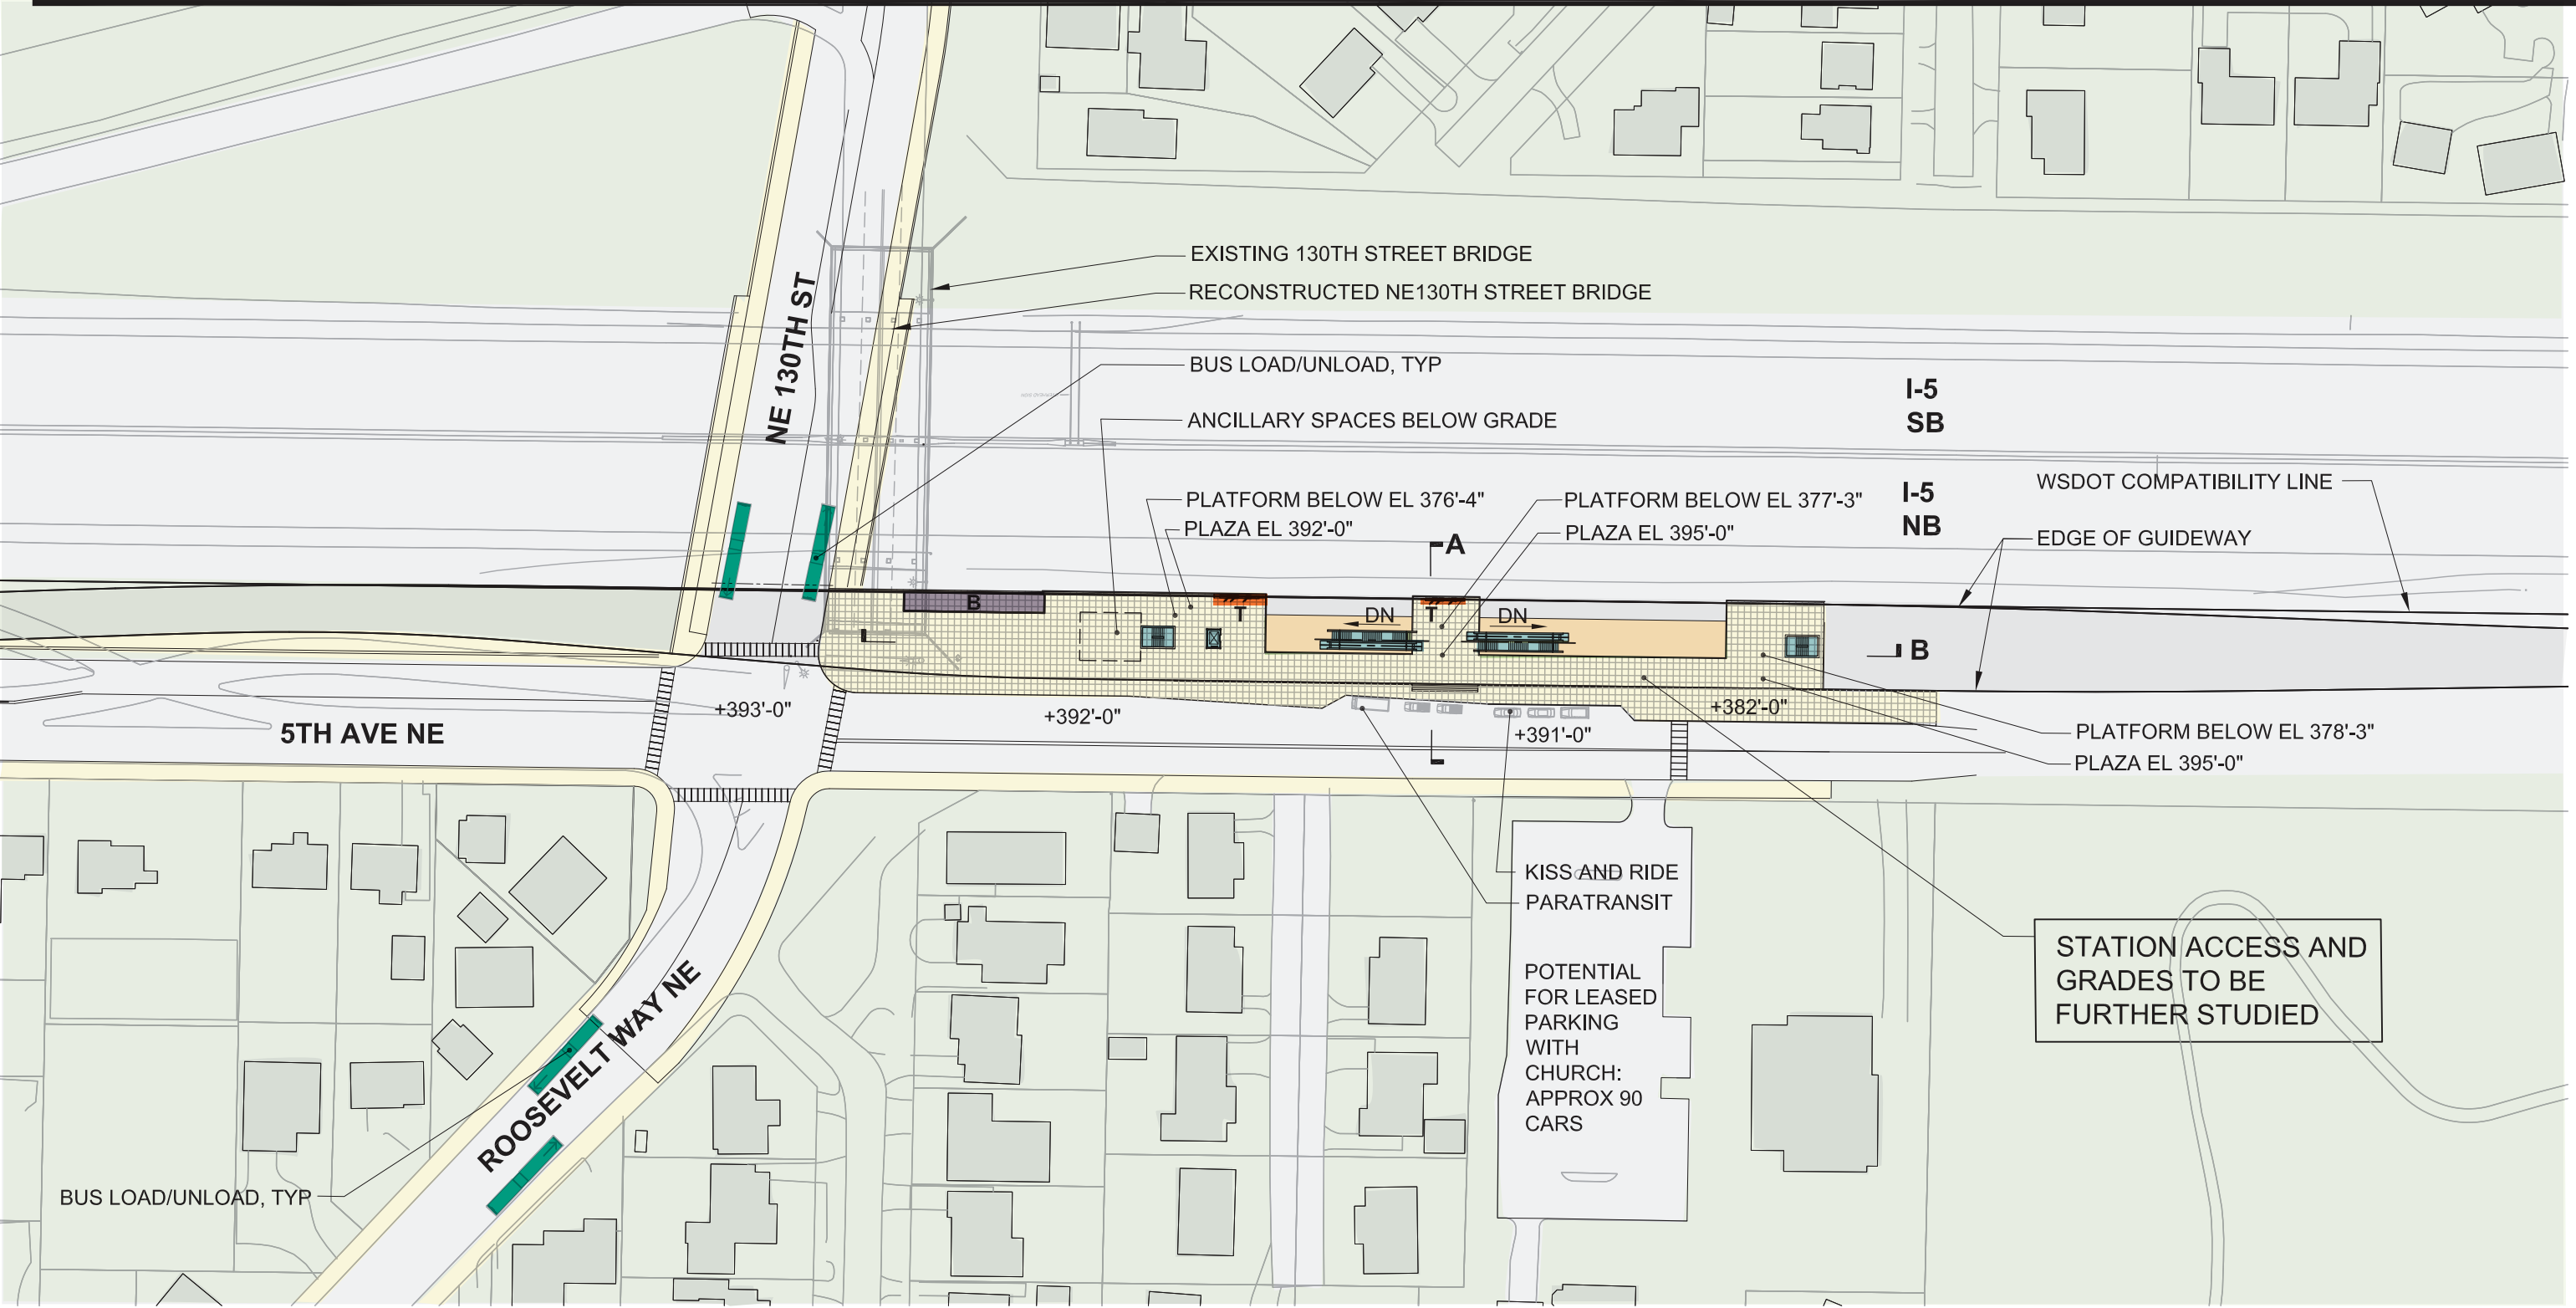

- Platform
- Plaza
- Vertical Circulation
- Bus Load/Unload
- Bus Layover
- T

 Ticketing/Information
- Ancillary Area
- B

 Bike Storage


Station Configuration & Alternative	Bus Facilities	Park & Ride	Kiss & Ride	Bicycle Parking
Retained Cut, Center Platform	On-street stops: 1 westbound and 1 eastbound on NE 130th, 1 westbound and 1 eastbound on Roosevelt Way NE	Leased parking for up to 90 cars	Located on 5th Ave NE	50 bike spaces, plus 50 expansion




PREFERRED ALTERNATIVE
NE 130TH STREET STATION OPTION
SITE PLAN

DWG NO. N12-AAP001
SHEET 30 OF 59
REV. NO. _____

SOUND TRANSIT LYNNWOOD LINK EXTENSION

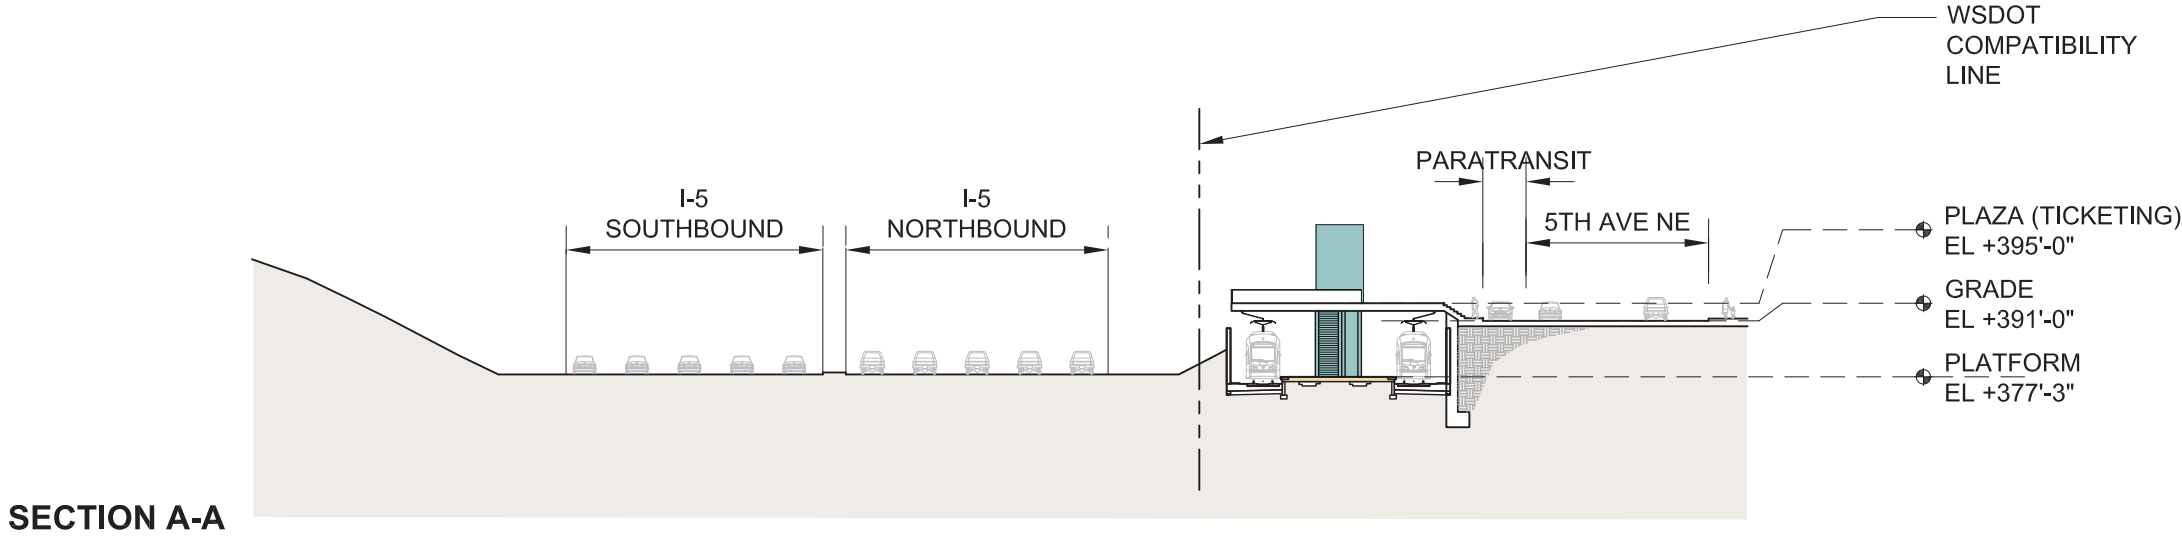


STATION ACCESS AND GRADES TO BE FURTHER STUDIED

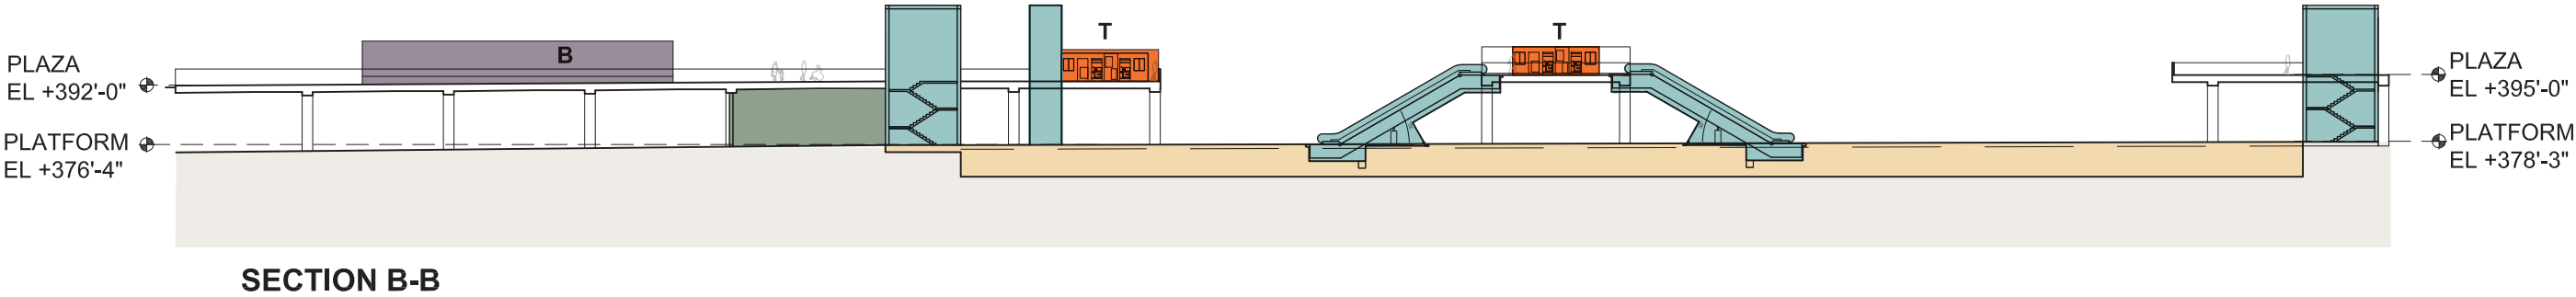

- | | |
|----------------------|-----------------------|
| Platform | Bus Layover |
| Plaza | Ticketing/Information |
| Vertical Circulation | Ancillary Area |
| Bus Load/Unload | Bike Storage |



SOUND TRANSIT LYNNWOOD LINK EXTENSION

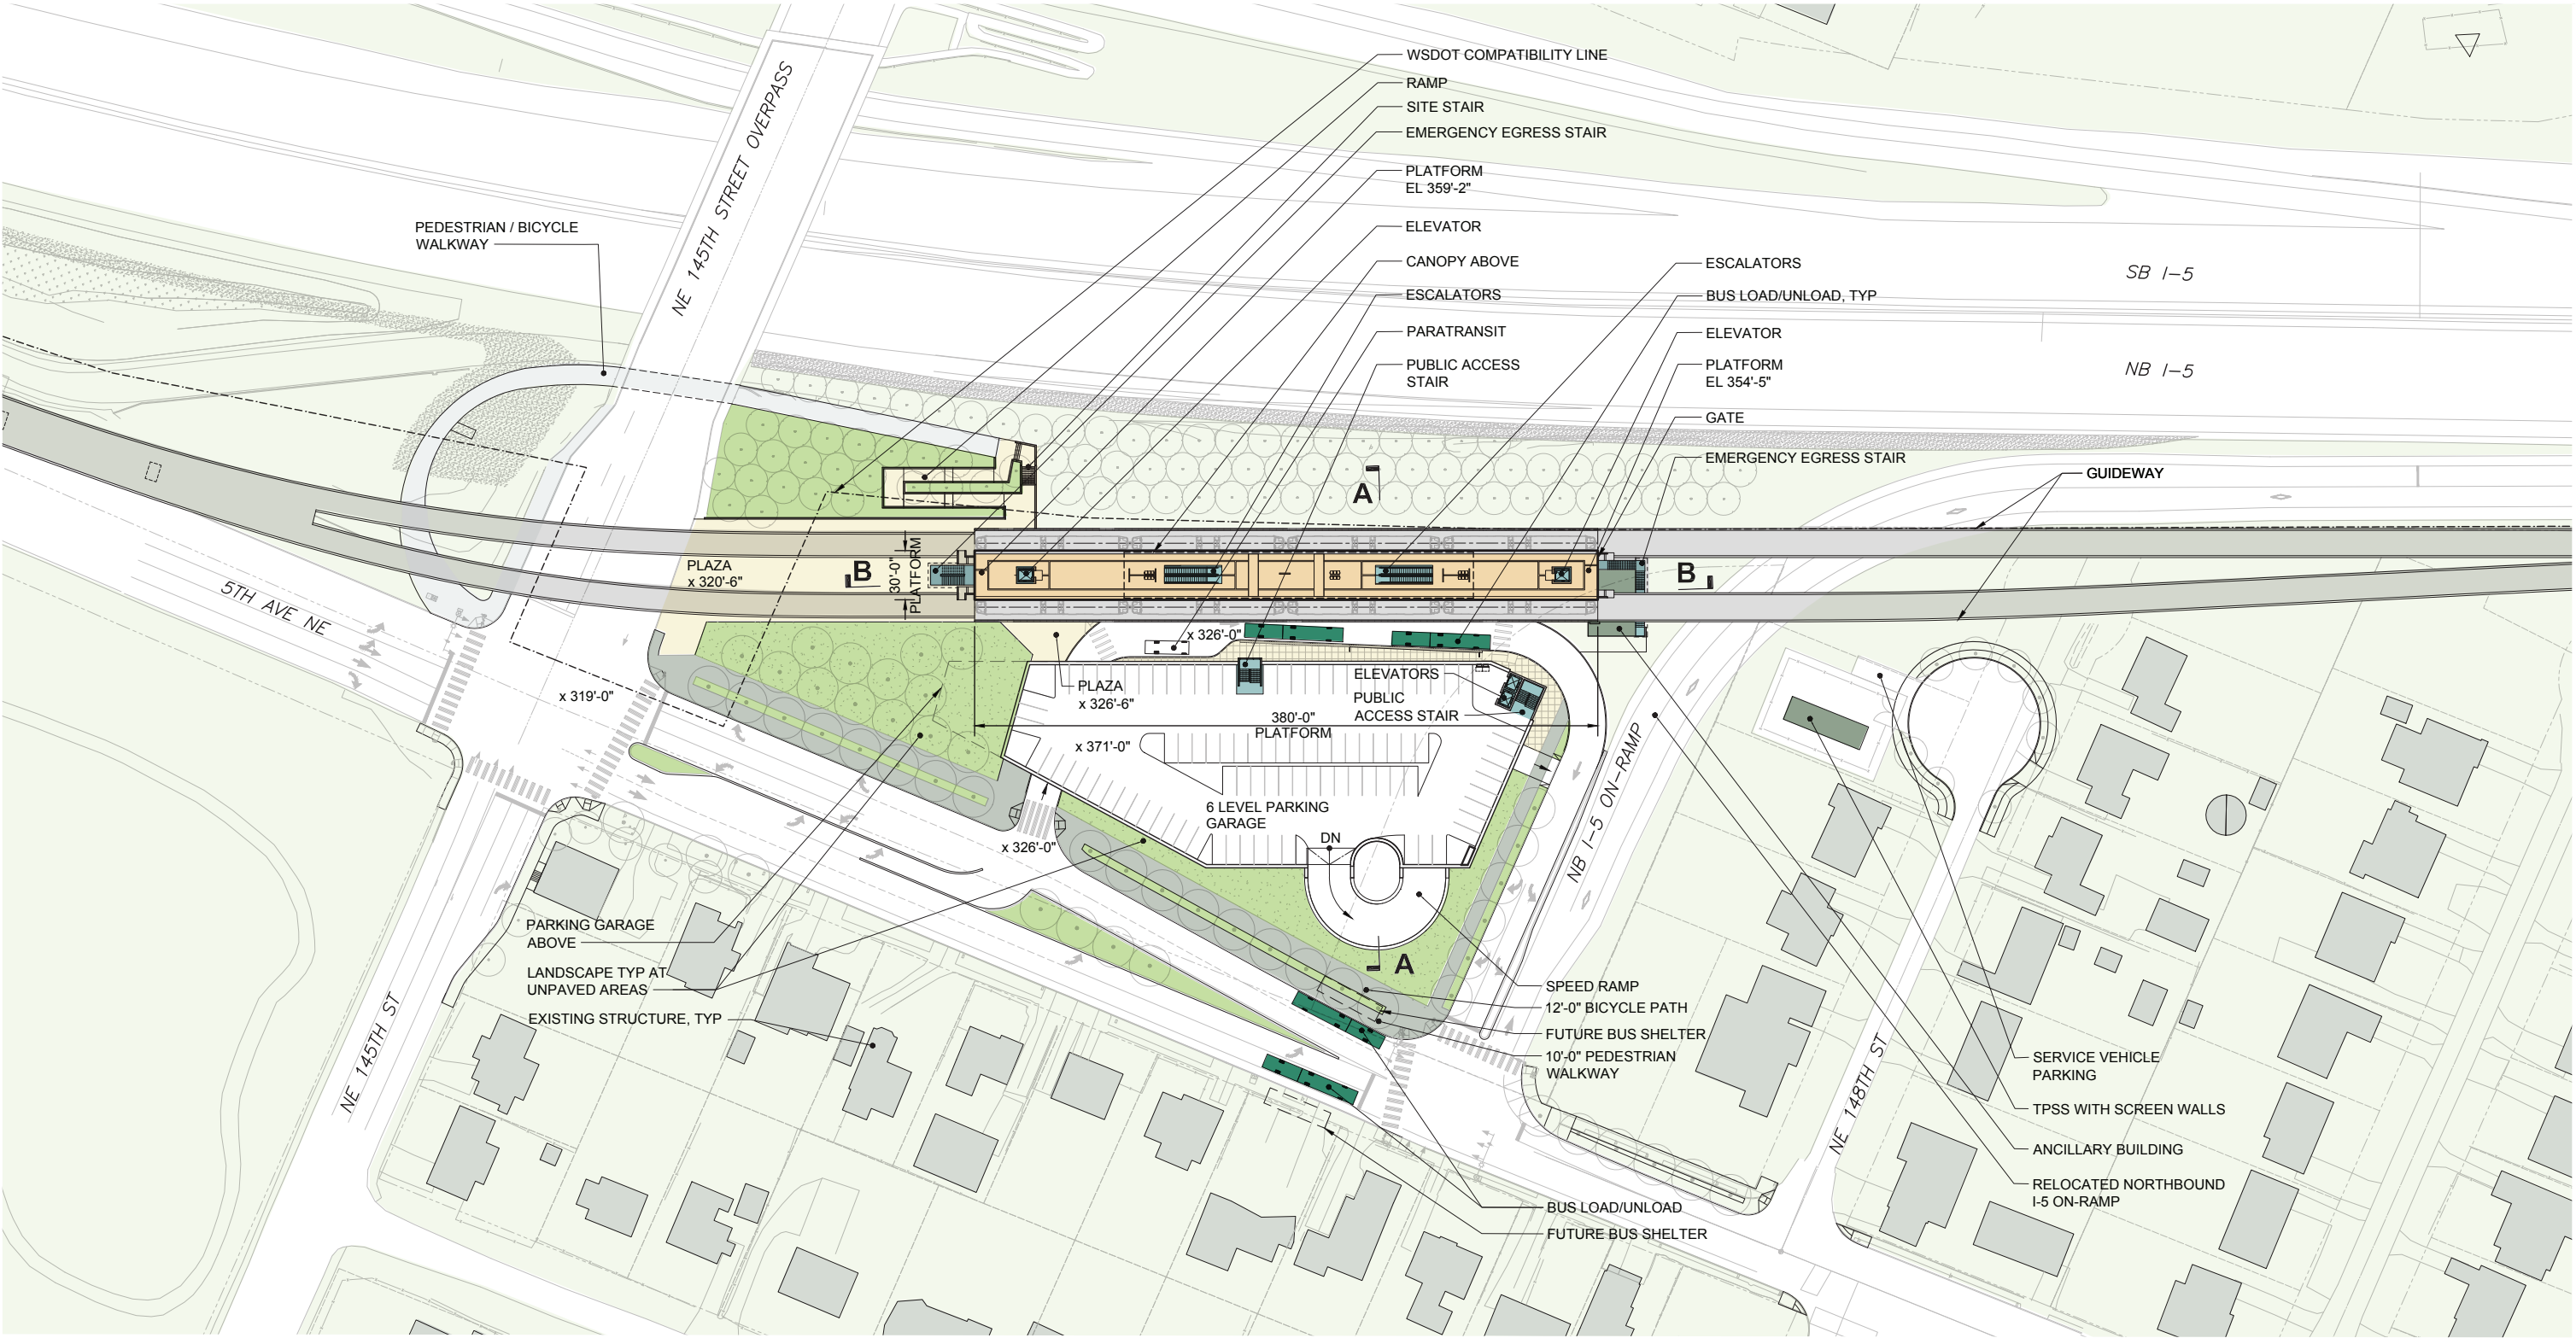

STATION CONFIGURATION & ALIGNMENT	BUS FACILITIES	PARK-AND-RIDE	PICK-UP AND DROP-OFF	BICYCLE PARKING
ELEVATED, CENTER PLATFORM	2 ON-STREET BUS BAYS, 1 SOUTHBOUND AND 1 NORTHBOUND ON 5TH AVENUE NE, 1 OFF-STREET BUS BAY	PARKING GARAGE FOR UP TO 492 CARS	3 SPACES ON LEVEL 2 OF PARKING GARAGE	50 BIKE SPACES, PLUS 50 EXPANSION

- PLATFORM/MEZZANINE

PLAZA

VERTICAL CIRCULATION
- BUS LOAD/UNLOAD

BUS LAYOVER

TICKETING/INFORMATION
- ANCILLARY AREA

BIKE STORAGE


LANDSCAPE PLANTING AREA




PREFERRED ALTERNATIVE
NE 145TH STREET STATION
SITE PLAN

DWG NO. N13-AAP001
SHEET 32 OF 59
REV. NO.

SOUND TRANSIT LYNNWOOD LINK EXTENSION

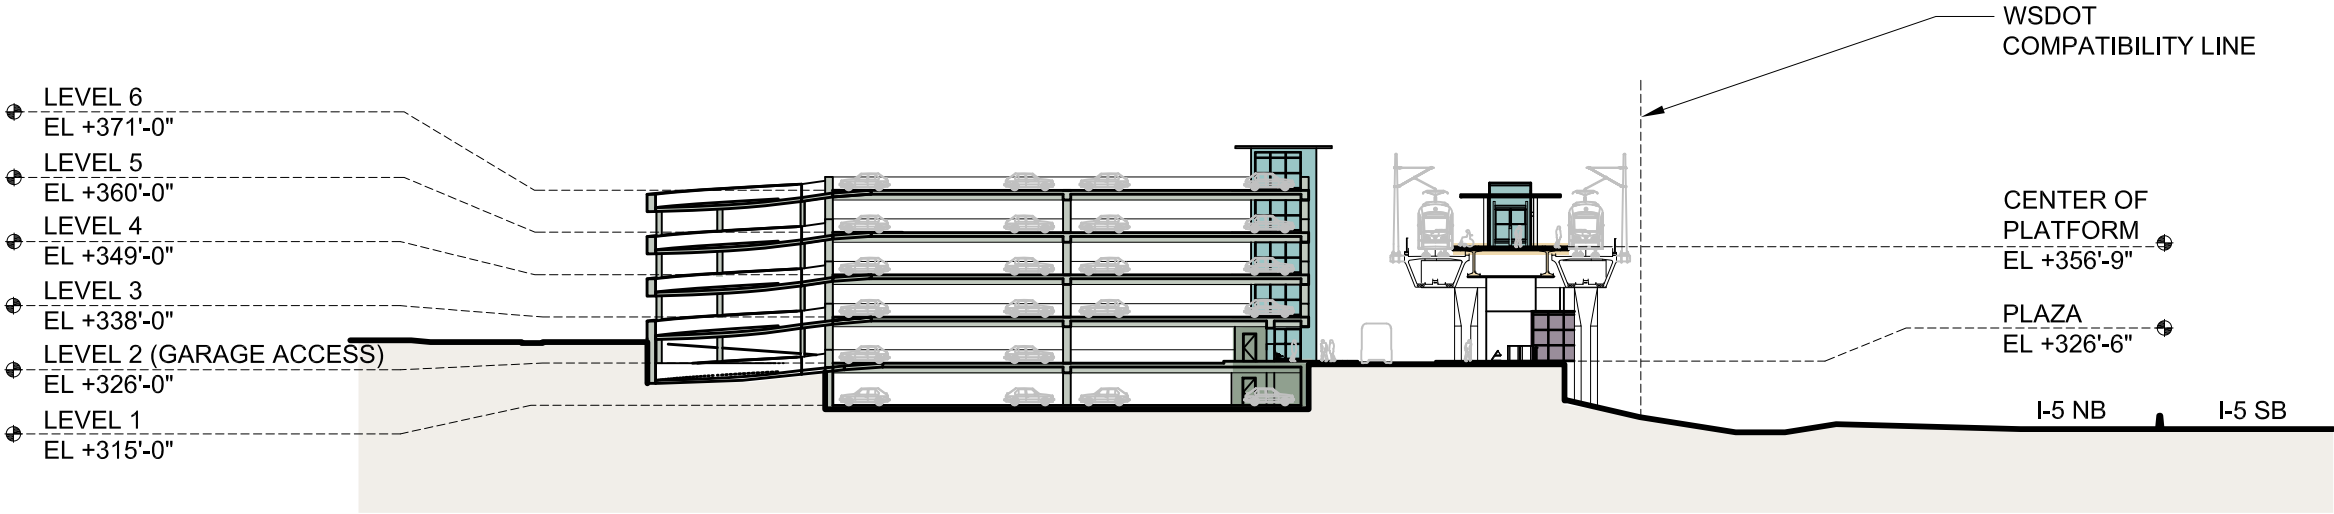

SECTION A-A

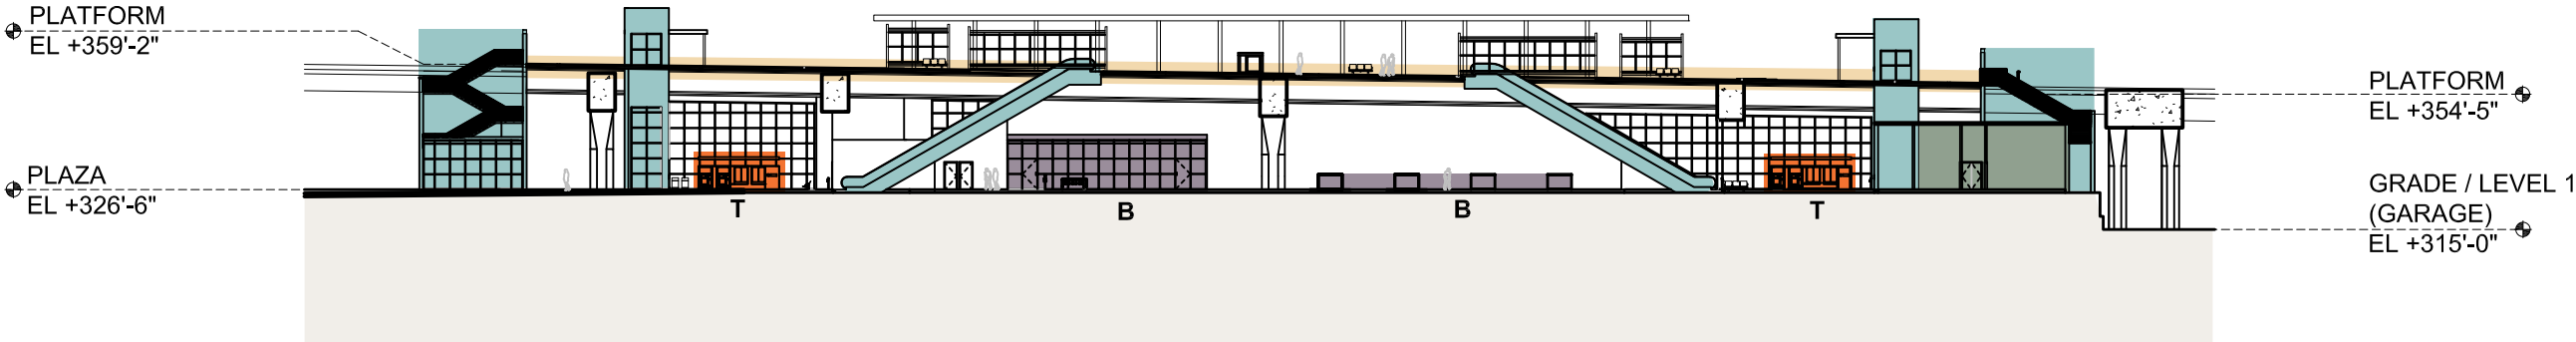

SECTION B-B

- | | |
|----------------------|-----------------------|
| Platform | Bus Layover |
| Plaza | Ticketing/Information |
| Vertical Circulation | Ancillary Area |
| Bus Load/Unload | Bike Storage |



HEWITT


PREFERRED ALTERNATIVE
NE 145TH STREET STATION
SECTIONS

DWG NO. N13-ASX101

SHEET 33 OF 59


REV. NO.

SOUND TRANSIT LYNNWOOD LINK EXTENSION

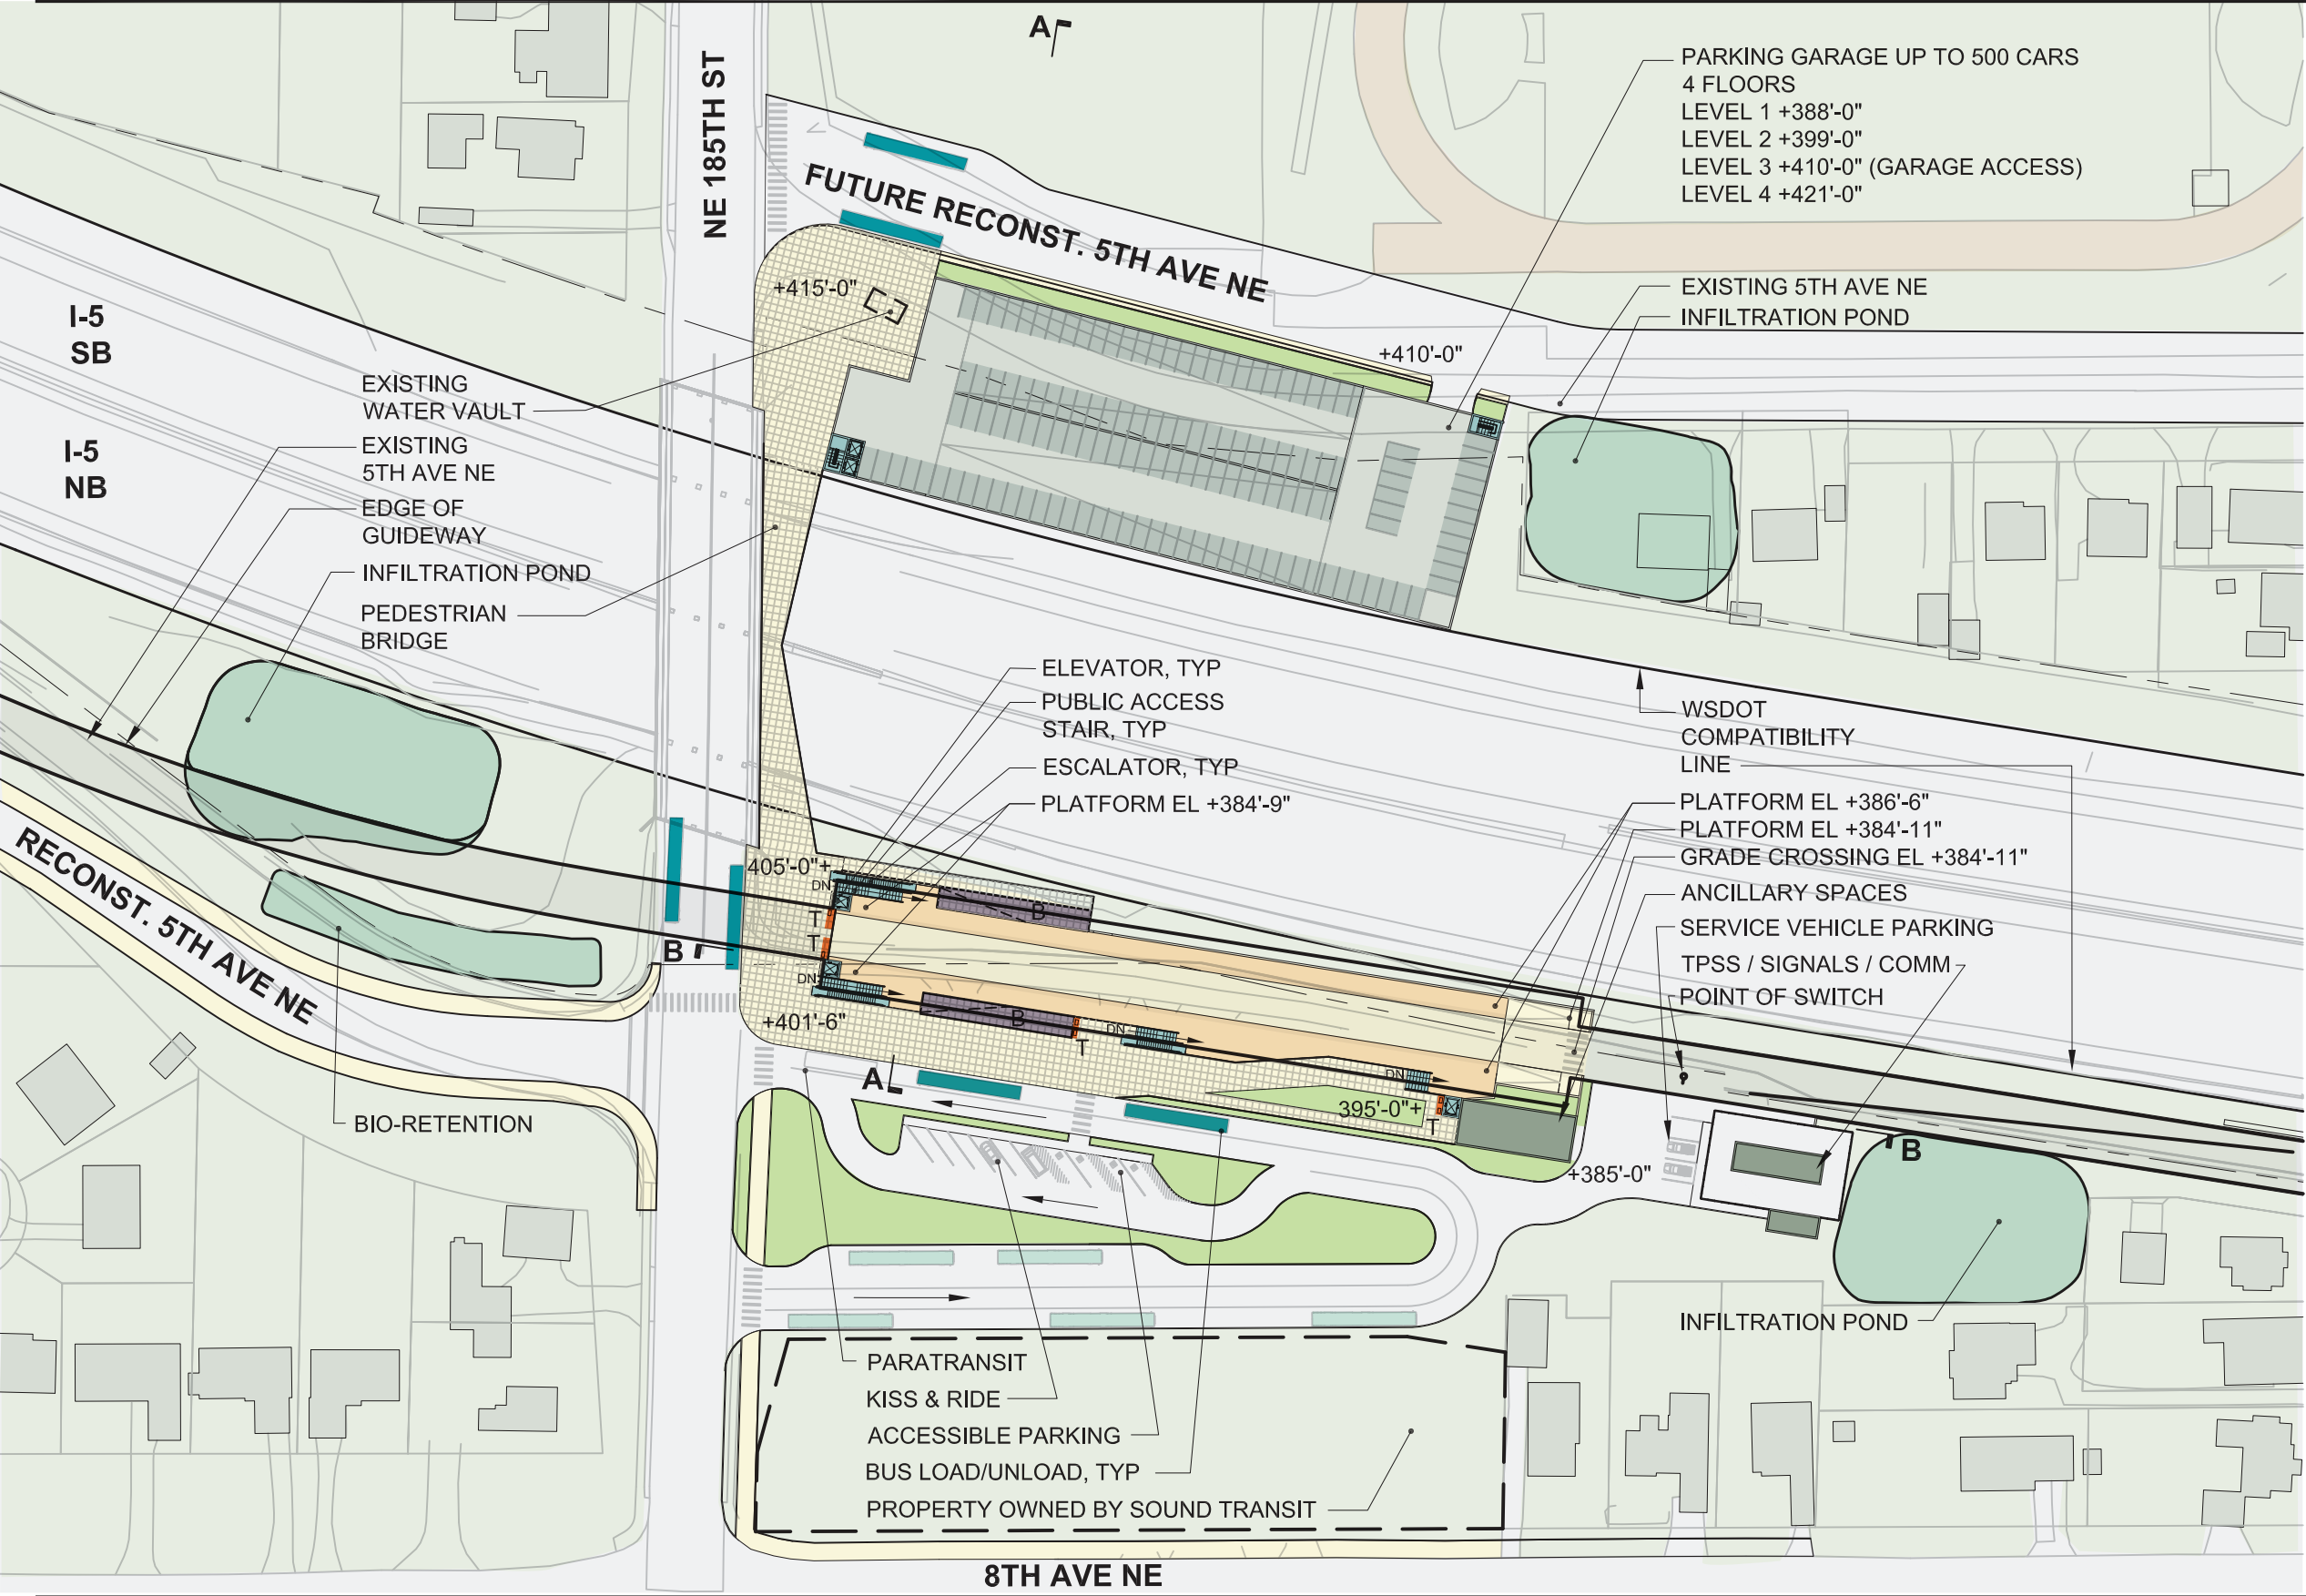

- Platform
- Plaza
- Vertical Circulation
- Bus Load/Unload
- Bus Layover
- Ticketing/Information
- Ancillary Area
- Bike Storage


Station Configuration & Alternative	Retained Cut, Side Platforms
Bus Facilities	2 off-street bus bays & 5 off-street layovers; 2 on-street bus bays: 1 westbound & 1 eastbound on NE 185th St. and 2 on-street bus bays on 5th Ave NE
Park & Ride	Parking Garage for up to 500 cars West of I-5
Kiss & Ride	Near station
Bicycle Parking	50 bike spaces, plus 50 expansion

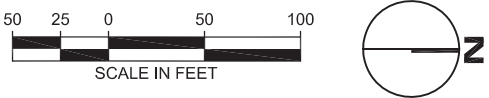


PREFERRED ALTERNATIVE
NE 185TH STREET STATION
SITE PLAN

DWG NO. N15-AAP001
SHEET 34 OF 59
REV. NO.

SOUND TRANSIT LYNNWOOD LINK EXTENSION

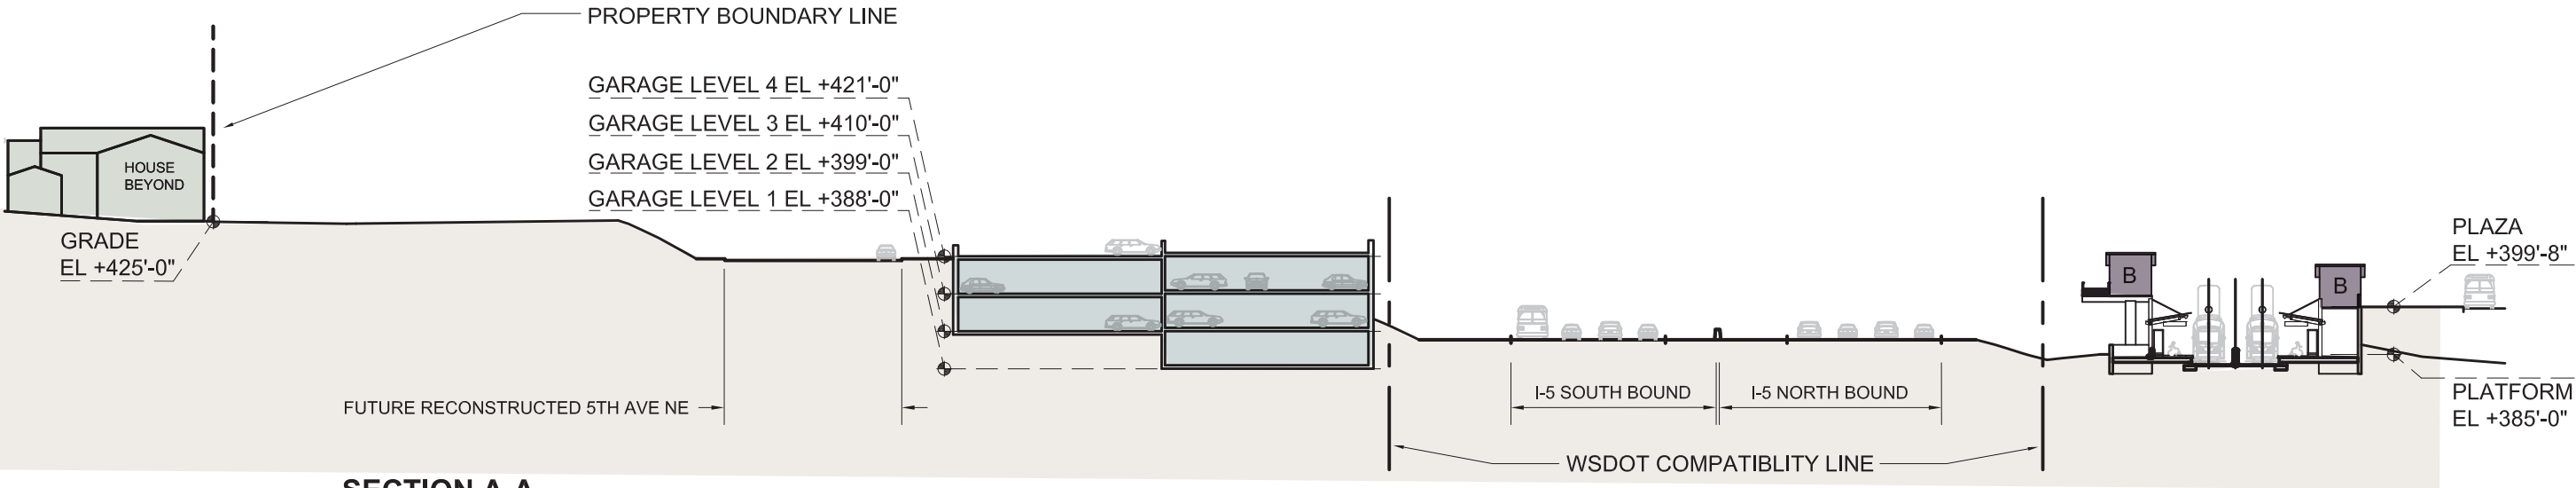

SECTION A-A

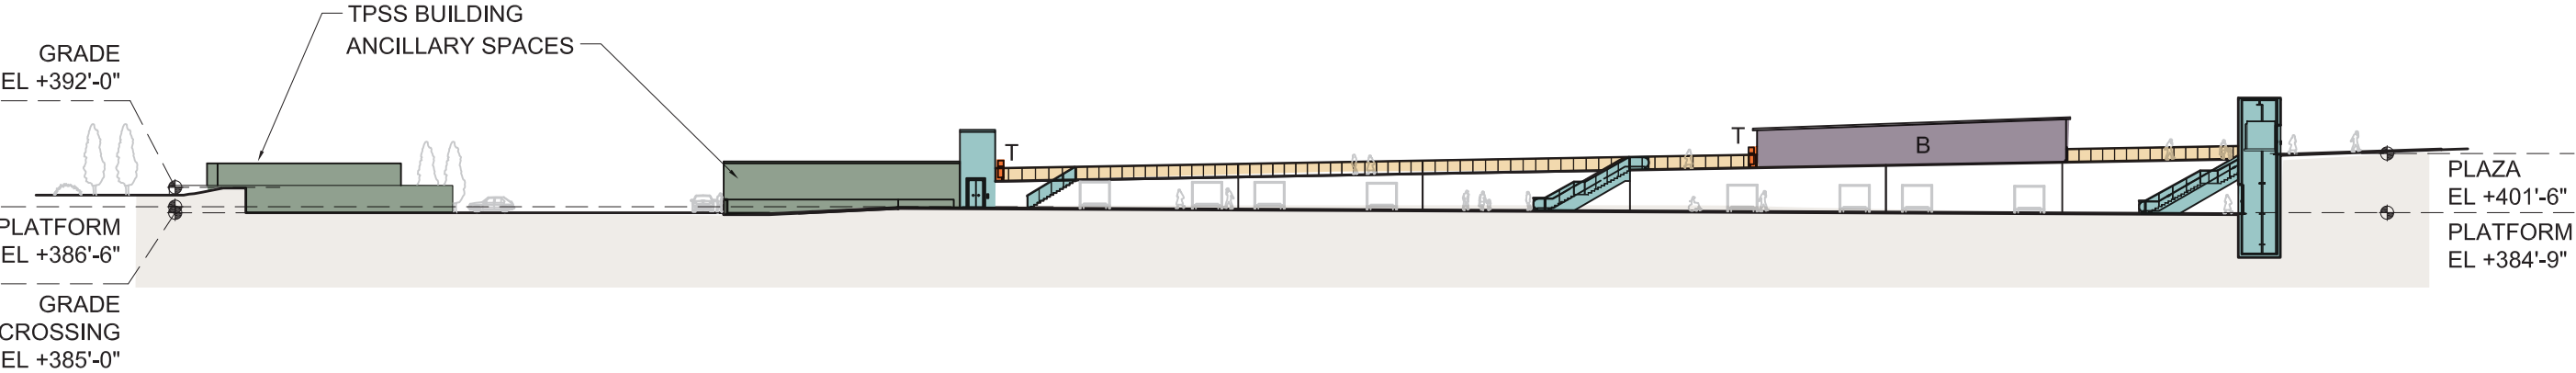

SECTION B-B

- | | |
|----------------------|-----------------------|
| Platform | Bus Layover |
| Plaza | Ticketing/Information |
| Vertical Circulation | Ancillary Area |
| Bus Load/Unload | Bike Storage |




HEWITT

PREFERRED ALTERNATIVE
NE 185TH STREET STATION
SECTIONS

DWG NO. N15-ASX101
SHEET 35 OF 59
REV. NO.

SOUND TRANSIT LYNNWOOD LINK EXTENSION

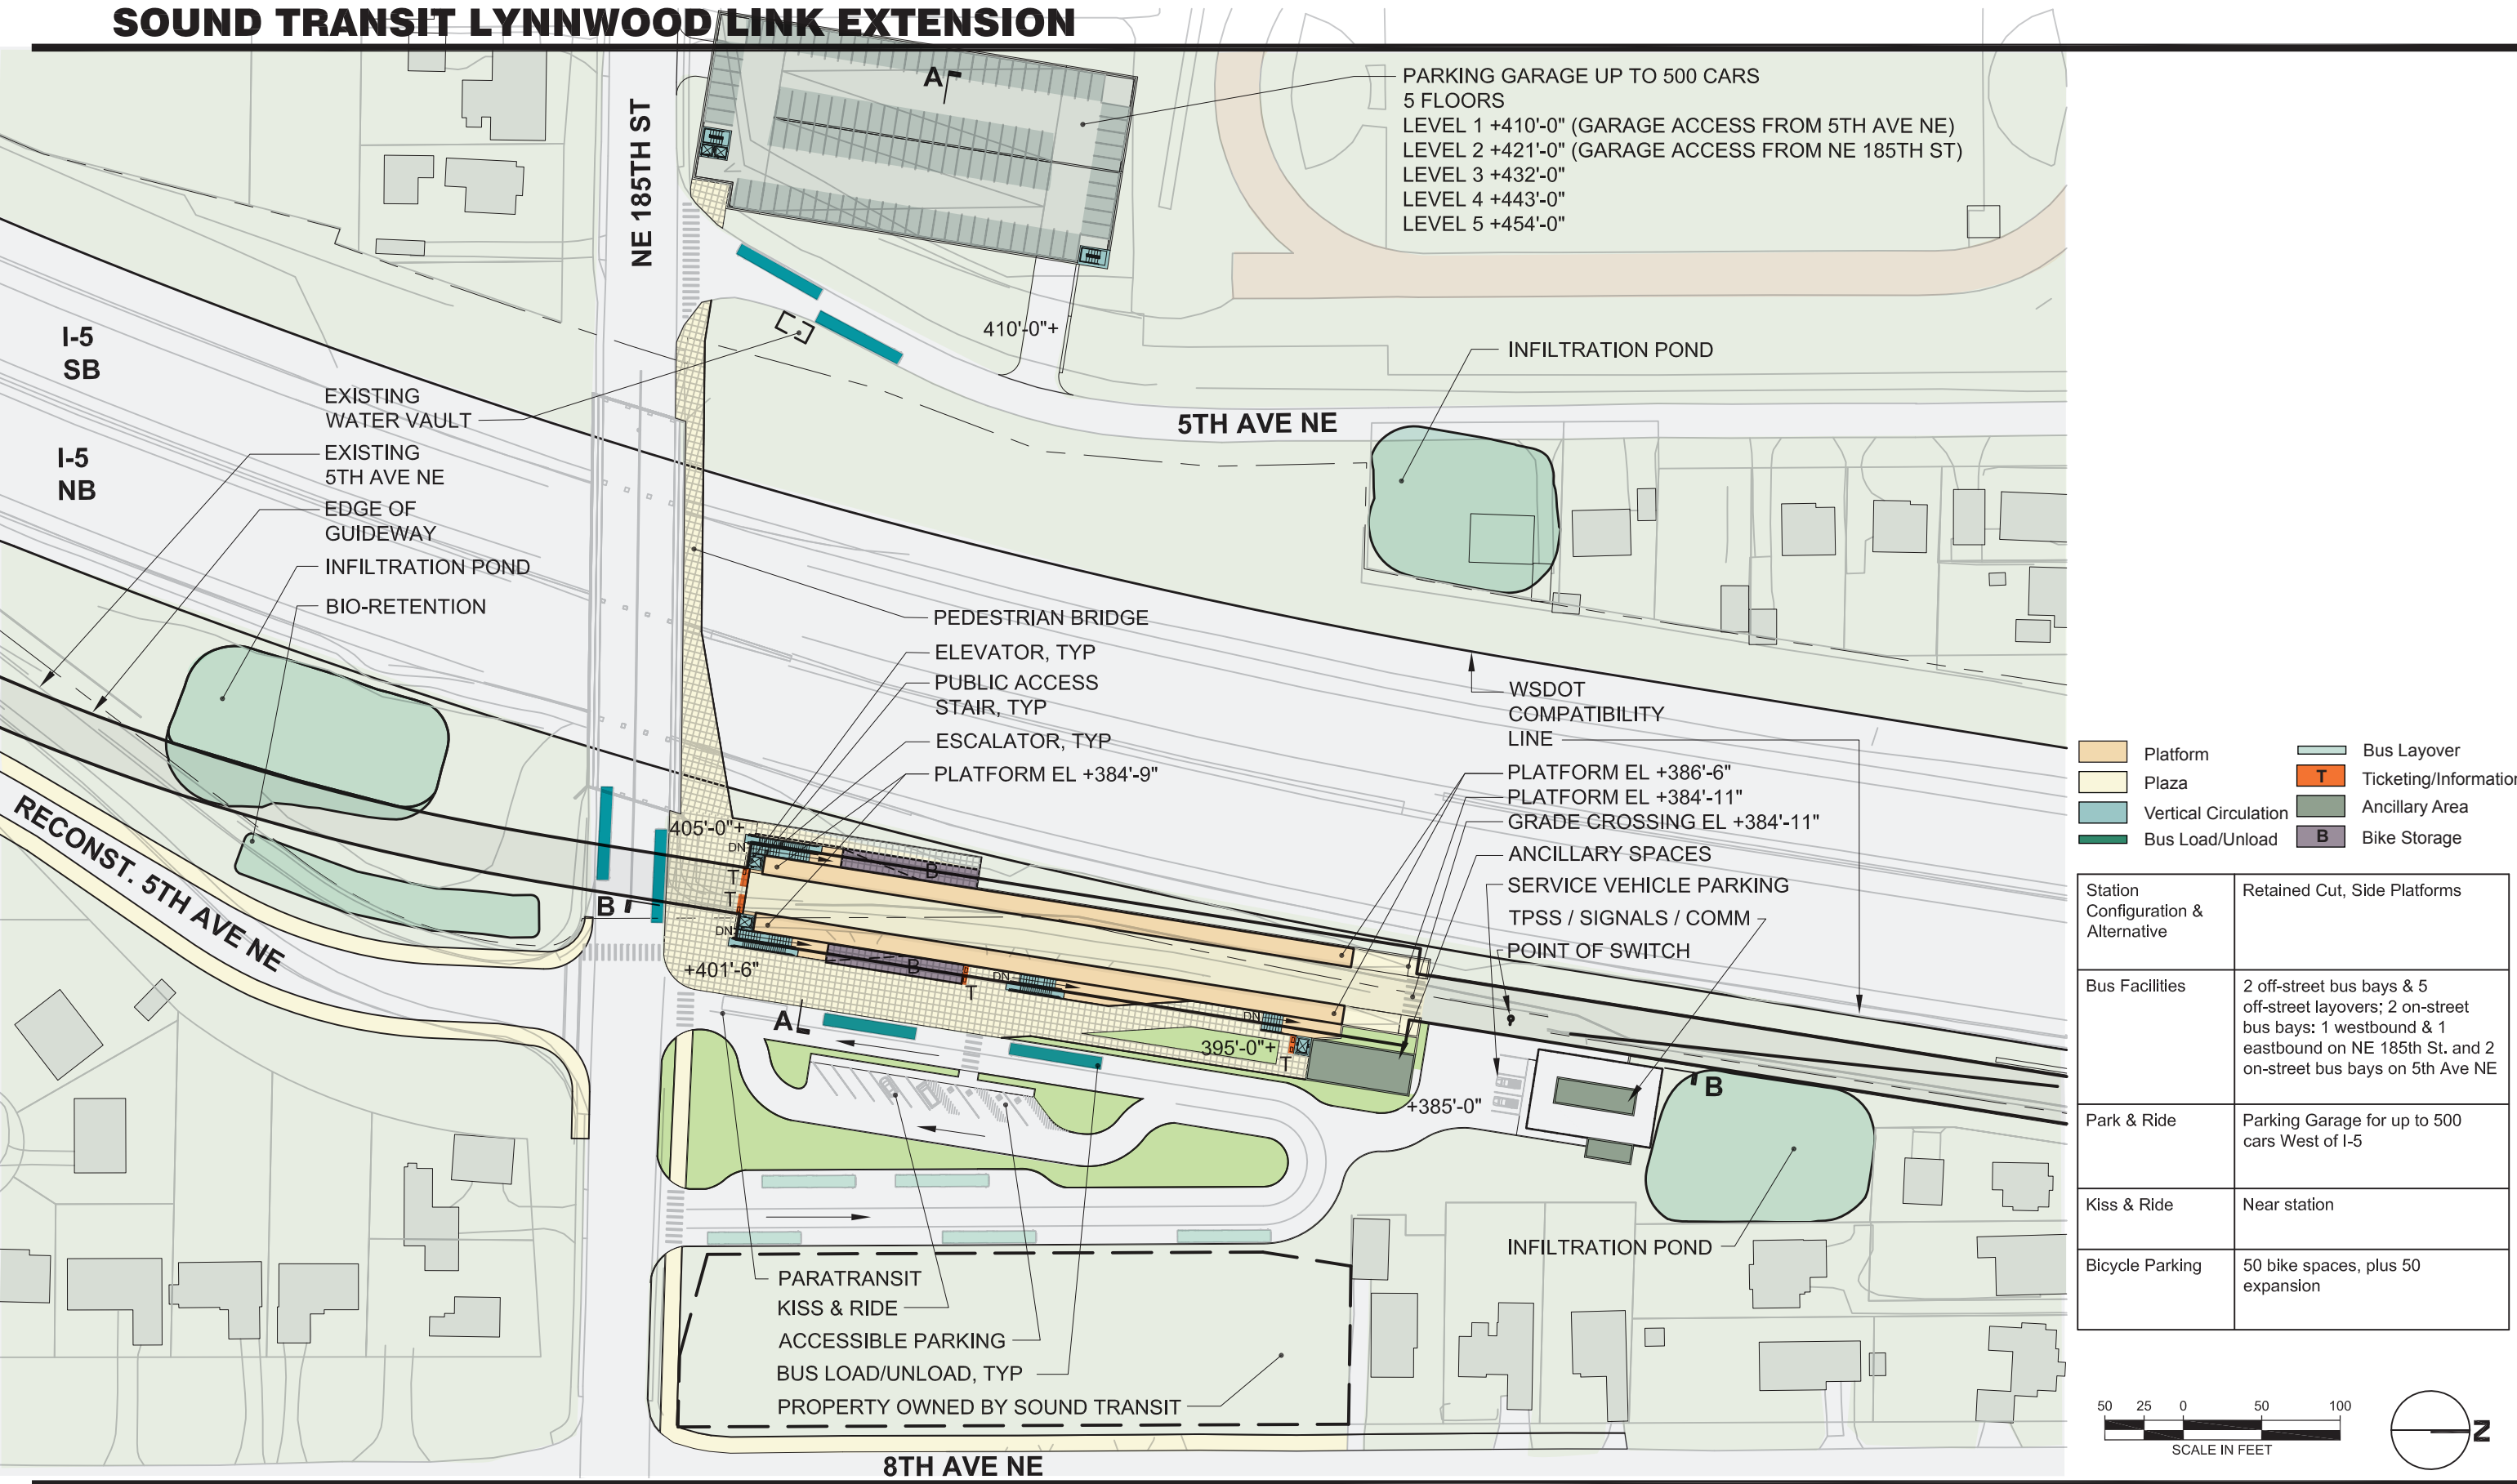

HEWITT


PREFERRED ALTERNATIVE
NE 185TH STREET STATION - SHORELINE STADIUM GARAGE OPTION 1
SITE PLAN

DWG NO. N15-AAP001-ALT


SHEET 36 OF 59

REV. NO. _____


SOUND TRANSIT LYNNWOOD LINK EXTENSION

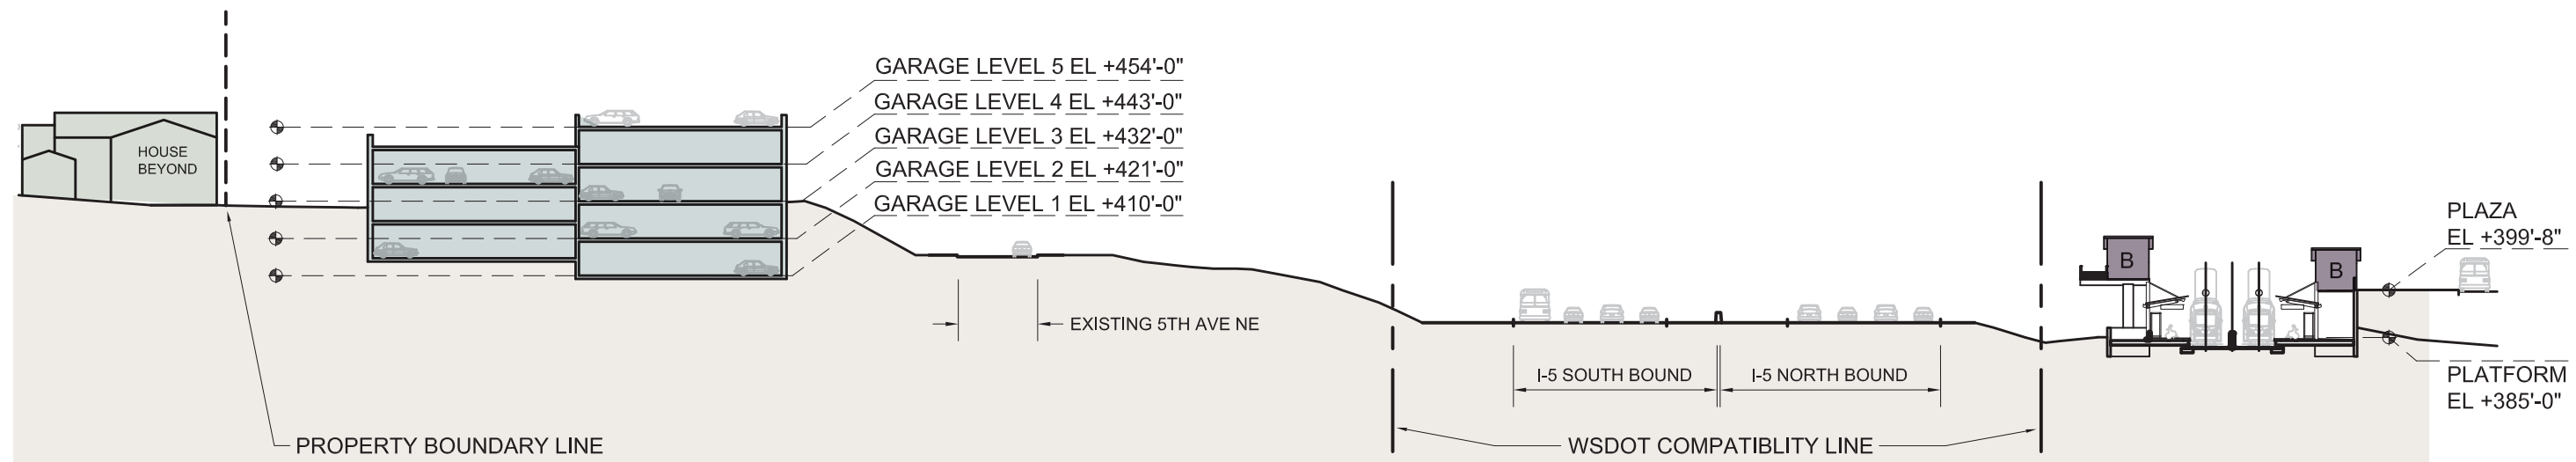


SECTION A-A

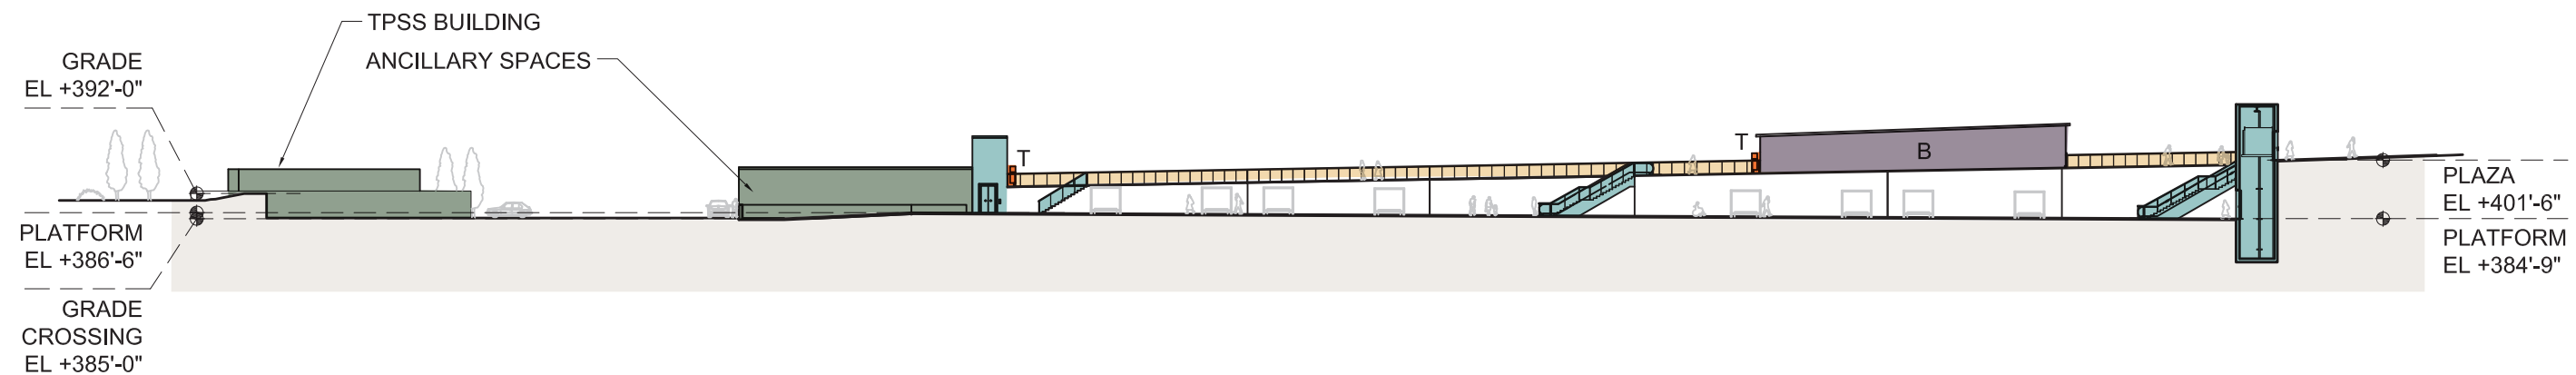

SECTION B-B

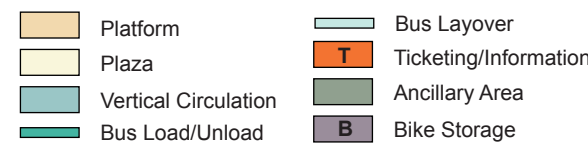

SOUND TRANSIT LYNNWOOD LINK EXTENSION

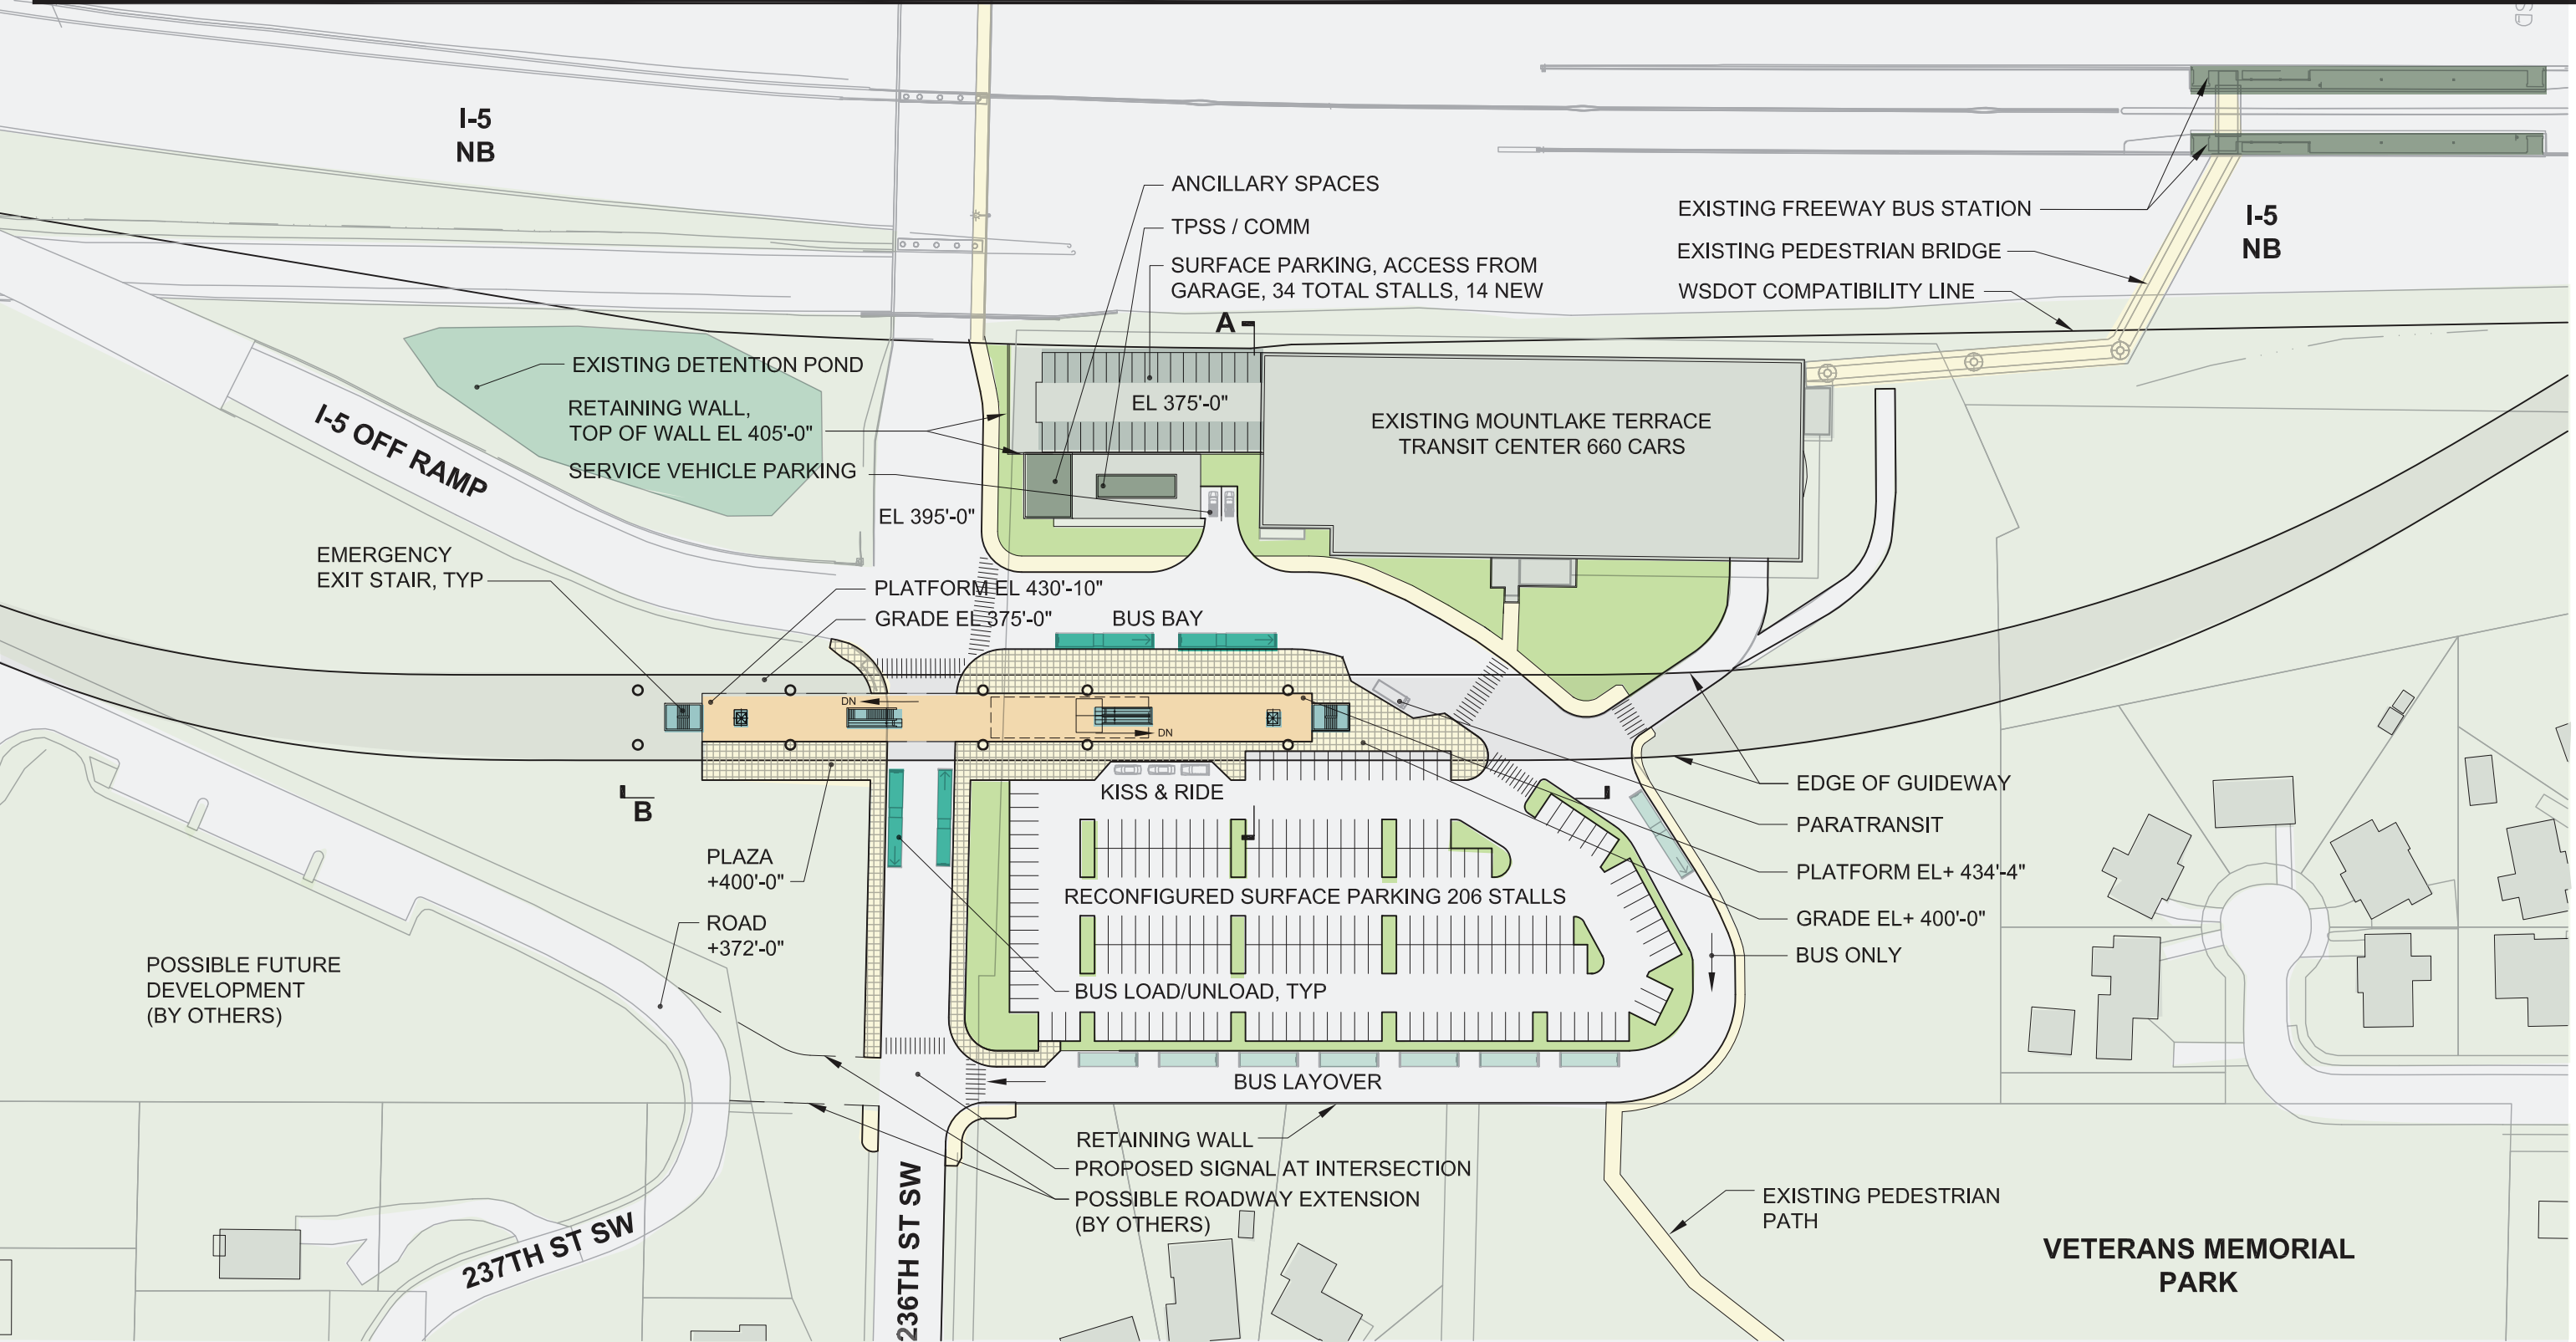

- Platform

Plaza

Vertical Circulation


Bus Load/Unload
- Bus Layover

Ticketing/Information



Ancillary Area

Bike Storage

Station Configuration & Alternative	Bus Facilities	Park & Ride	Kiss & Ride	Bicycle Parking
Elevated Center Platform	2 Off-street bus bays & 8 off-street layovers; 2 On-street bus bays: 1 westbound & 1 eastbound on 236th St SW	Maintain existing parking for 880 cars	Integrated with surface parking	50 bike spaces, plus 50 expansion

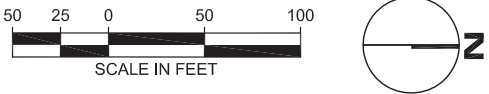

SOUND TRANSIT LYNNWOOD LINK EXTENSION

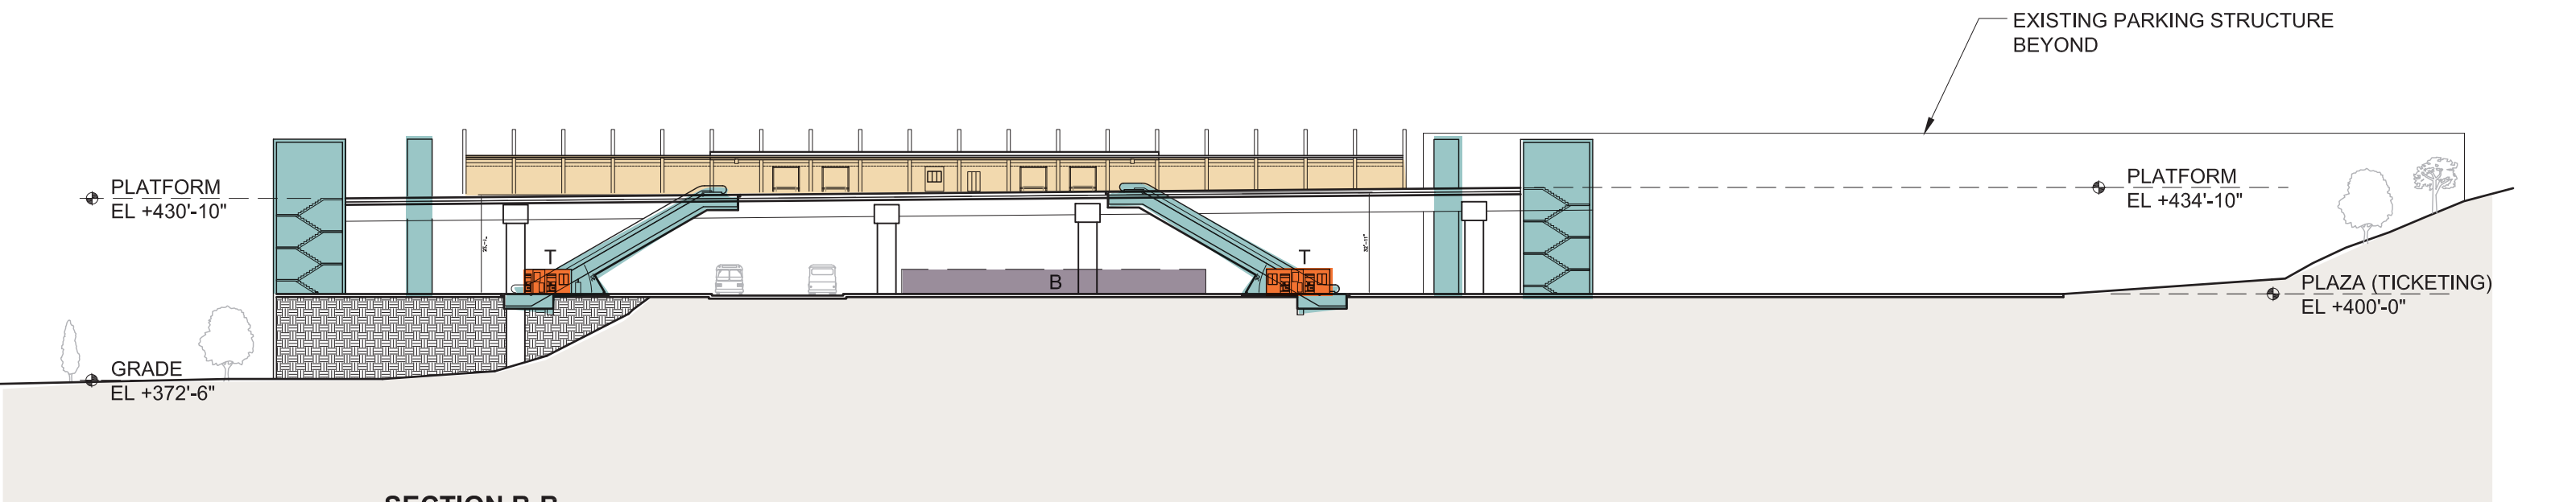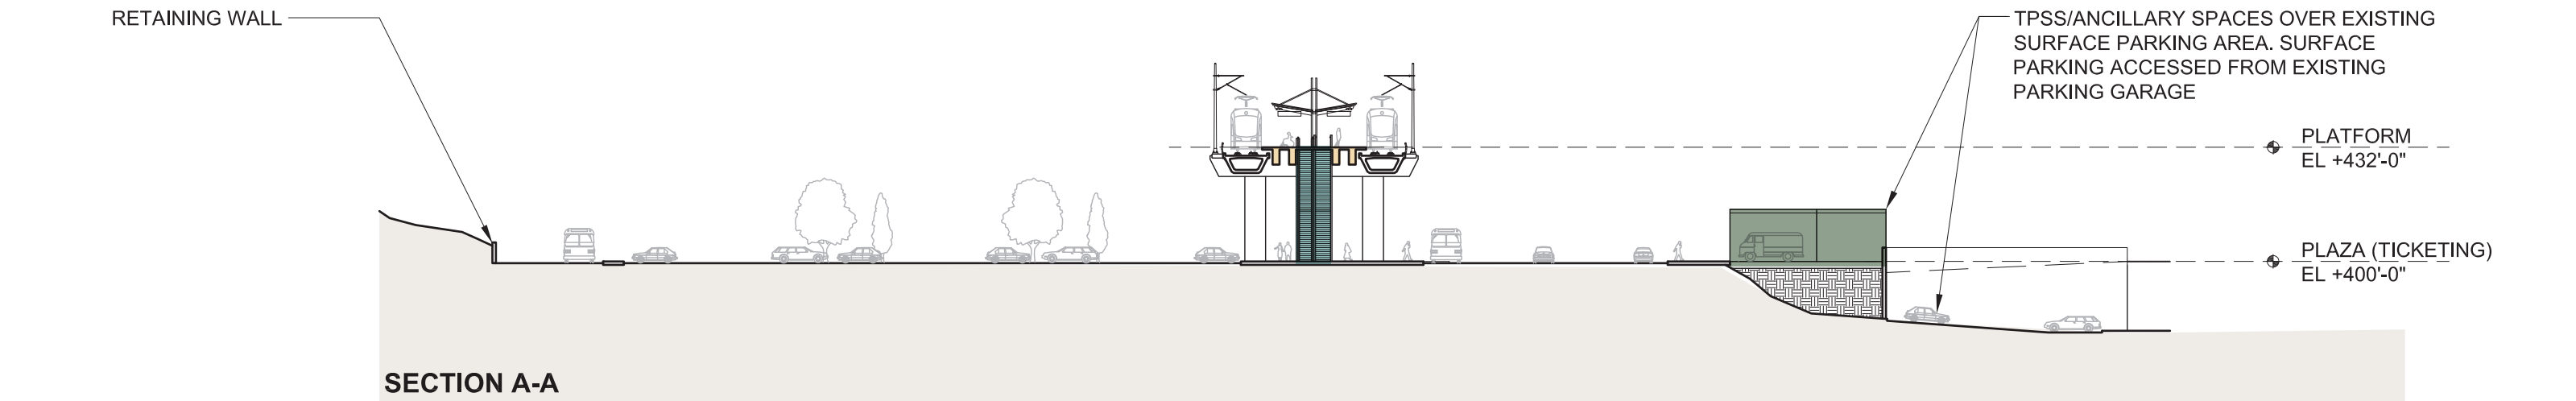


- | | |
|----------------------|-----------------------|
| Platform | Bus Layover |
| Plaza | Ticketing/Information |
| Vertical Circulation | Ancillary Area |
| Bus Load/Unload | Bike Storage |



PREFERRED ALTERNATIVE
MOUNTLAKE TERRACE TRANSIT CENTER STATION
SECTIONS

DWG NO. N17-ASX101
SHEET 39 OF 59
REV. NO. _____

SOUND TRANSIT LYNNWOOD LINK EXTENSION

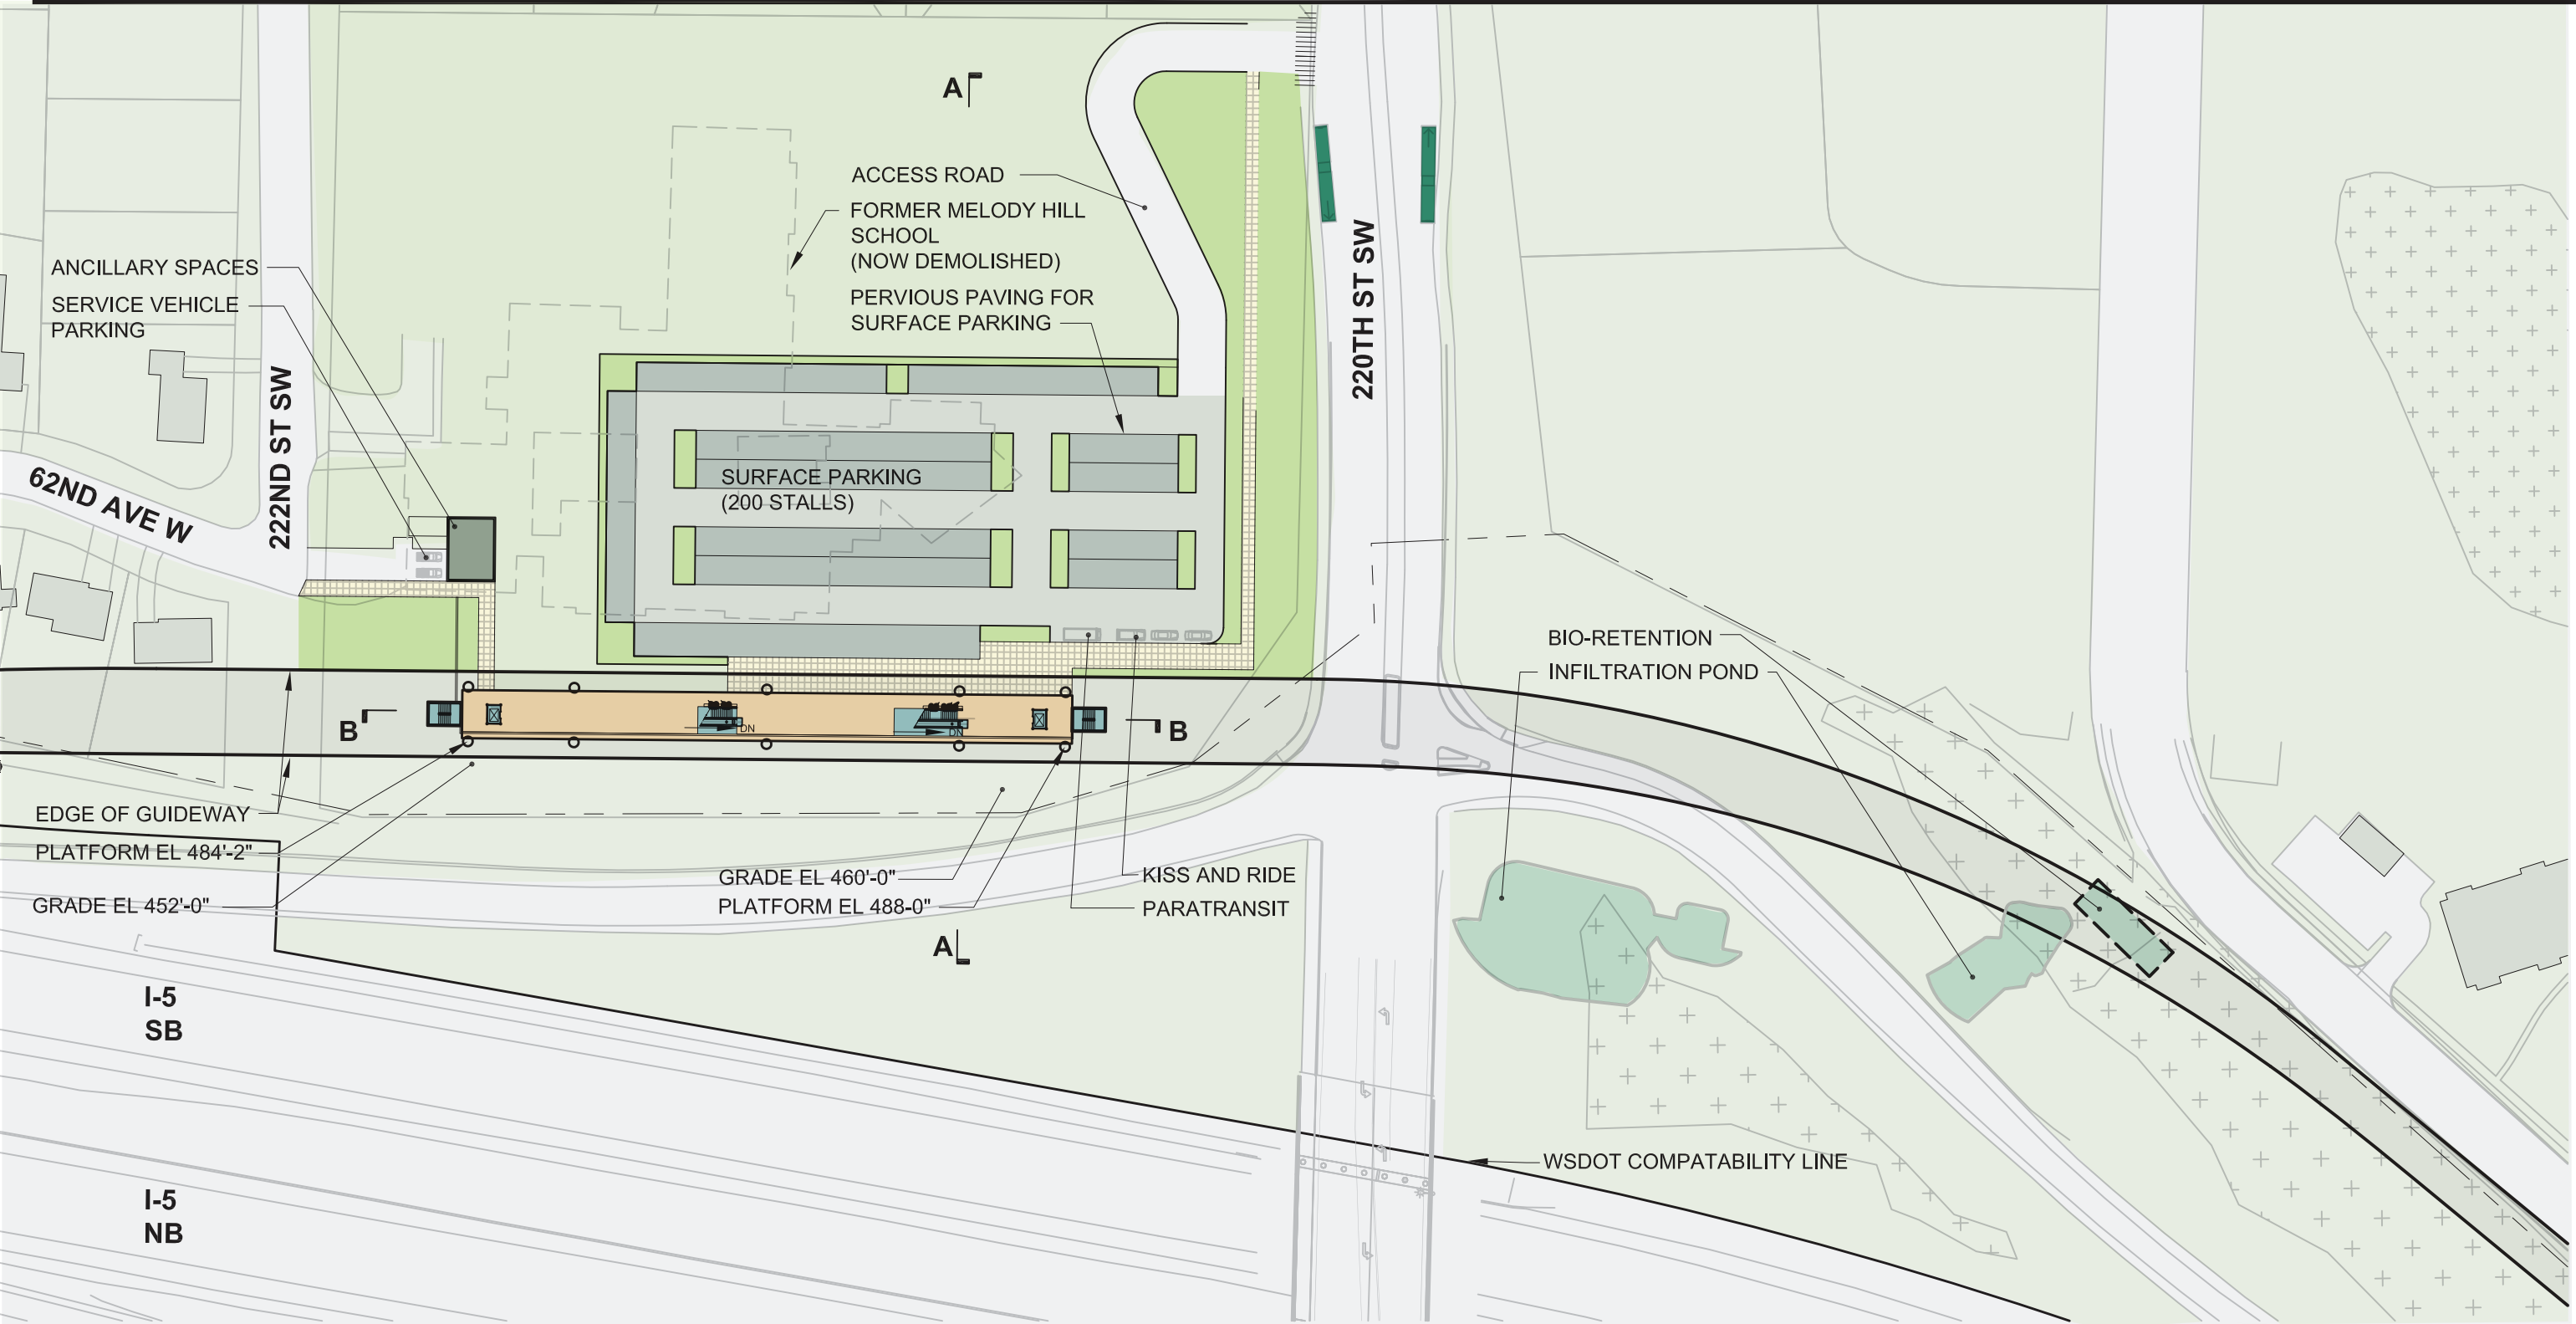

- Platform
- Plaza
- Vertical Circulation
- Bus Load/Unload
- Bus Layover
- T

Ticketing/Information
- Ancillary Area
- B

Bike Storage

Station Configuration & Alternative	Bus Facilities	Park & Ride	Kiss & Ride	Bicycle Parking
Elevated Center Platform	2 On-street bus bays: 1 westbound & 1 eastbound on 220th St SW	Surface parking for up to 200 cars	Integrated with surface parking	50 bike spaces, plus 50 expansion



HEWITT


PREFERRED ALTERNATIVE
220TH STREET SW STATION OPTION
SITE PLAN

DWG NO. N18-AAP001-ALT


SHEET 40 OF 59

REV. NO. _____



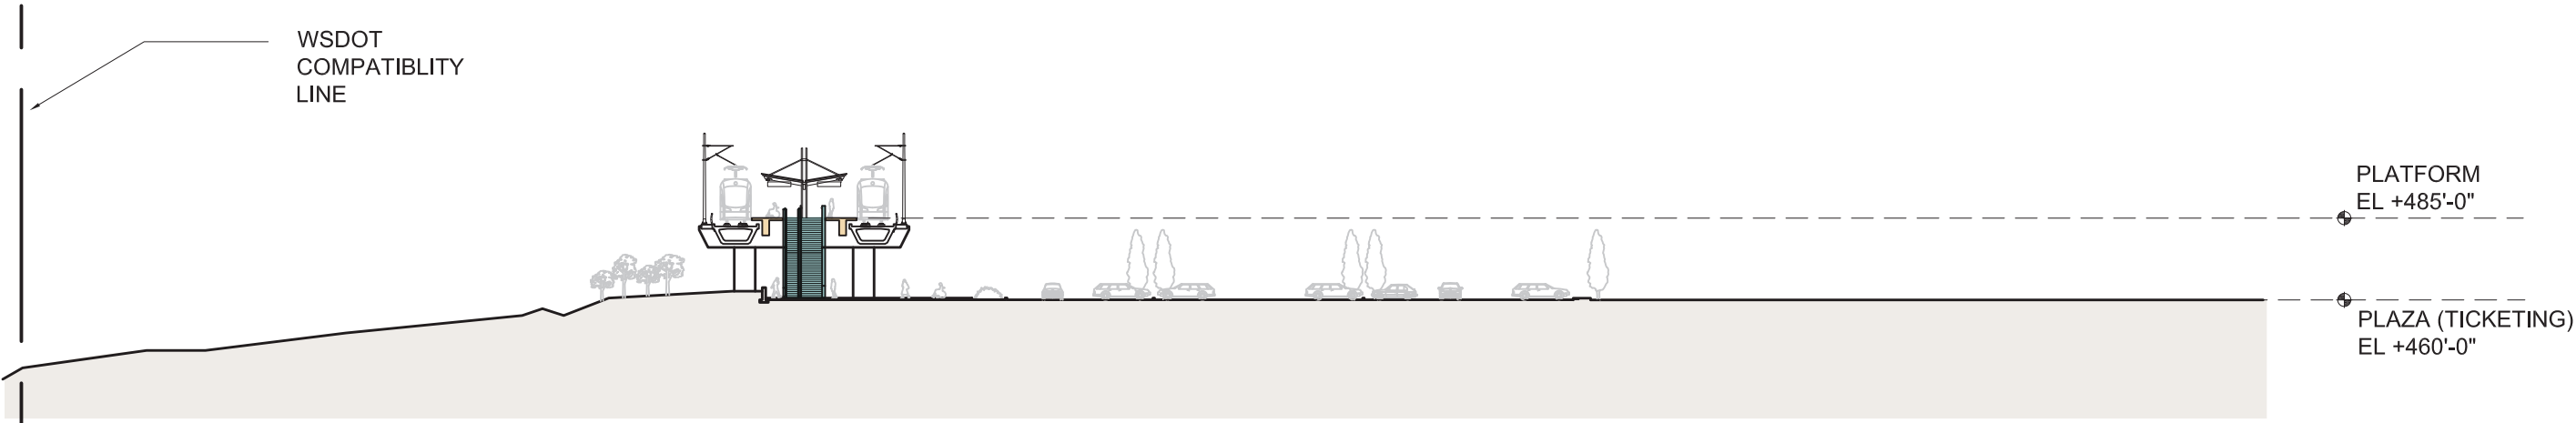


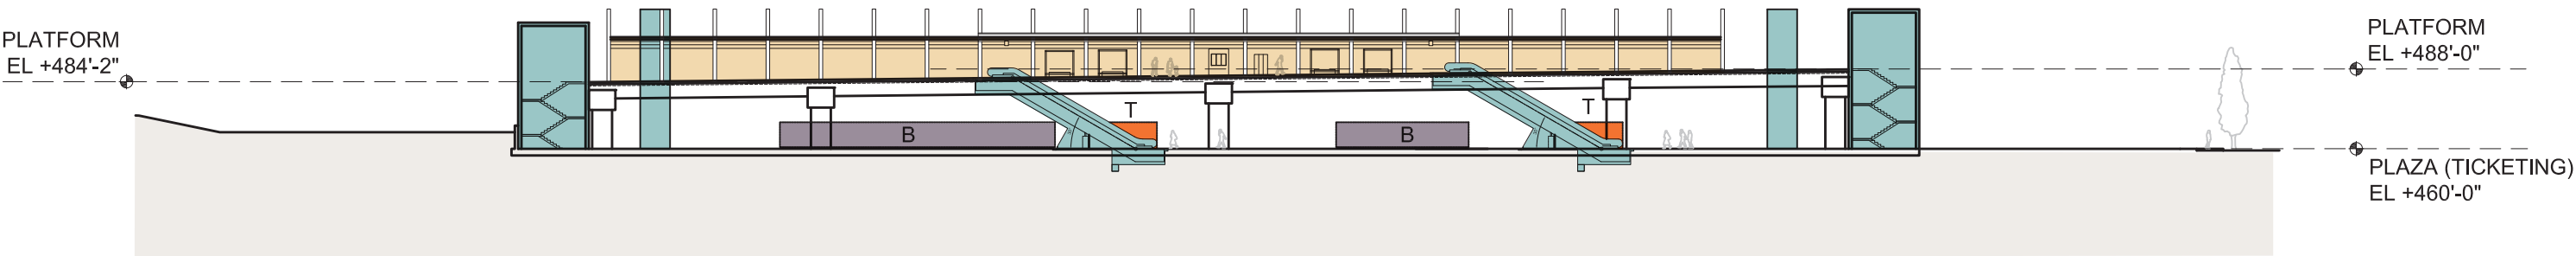


SOUND TRANSIT LYNNWOOD LINK EXTENSION



SECTION A-A

 

SECTION B-B

- | | |
|--|---|
|  Platform |  Bus Layover |
|  Plaza |  Ticketing/Information |
|  Vertical Circulation |  Ancillary Area |
|  Bus Load/Unload |  Bike Storage |




**PREFERRED ALTERNATIVE
220TH STREET SW STATION OPTION
SECTIONS**

DWG NO. N18-ASX101-ALT

SHEET 41 OF 59

REV. NO. _____

SOUND TRANSIT LYNNWOOD LINK EXTENSION

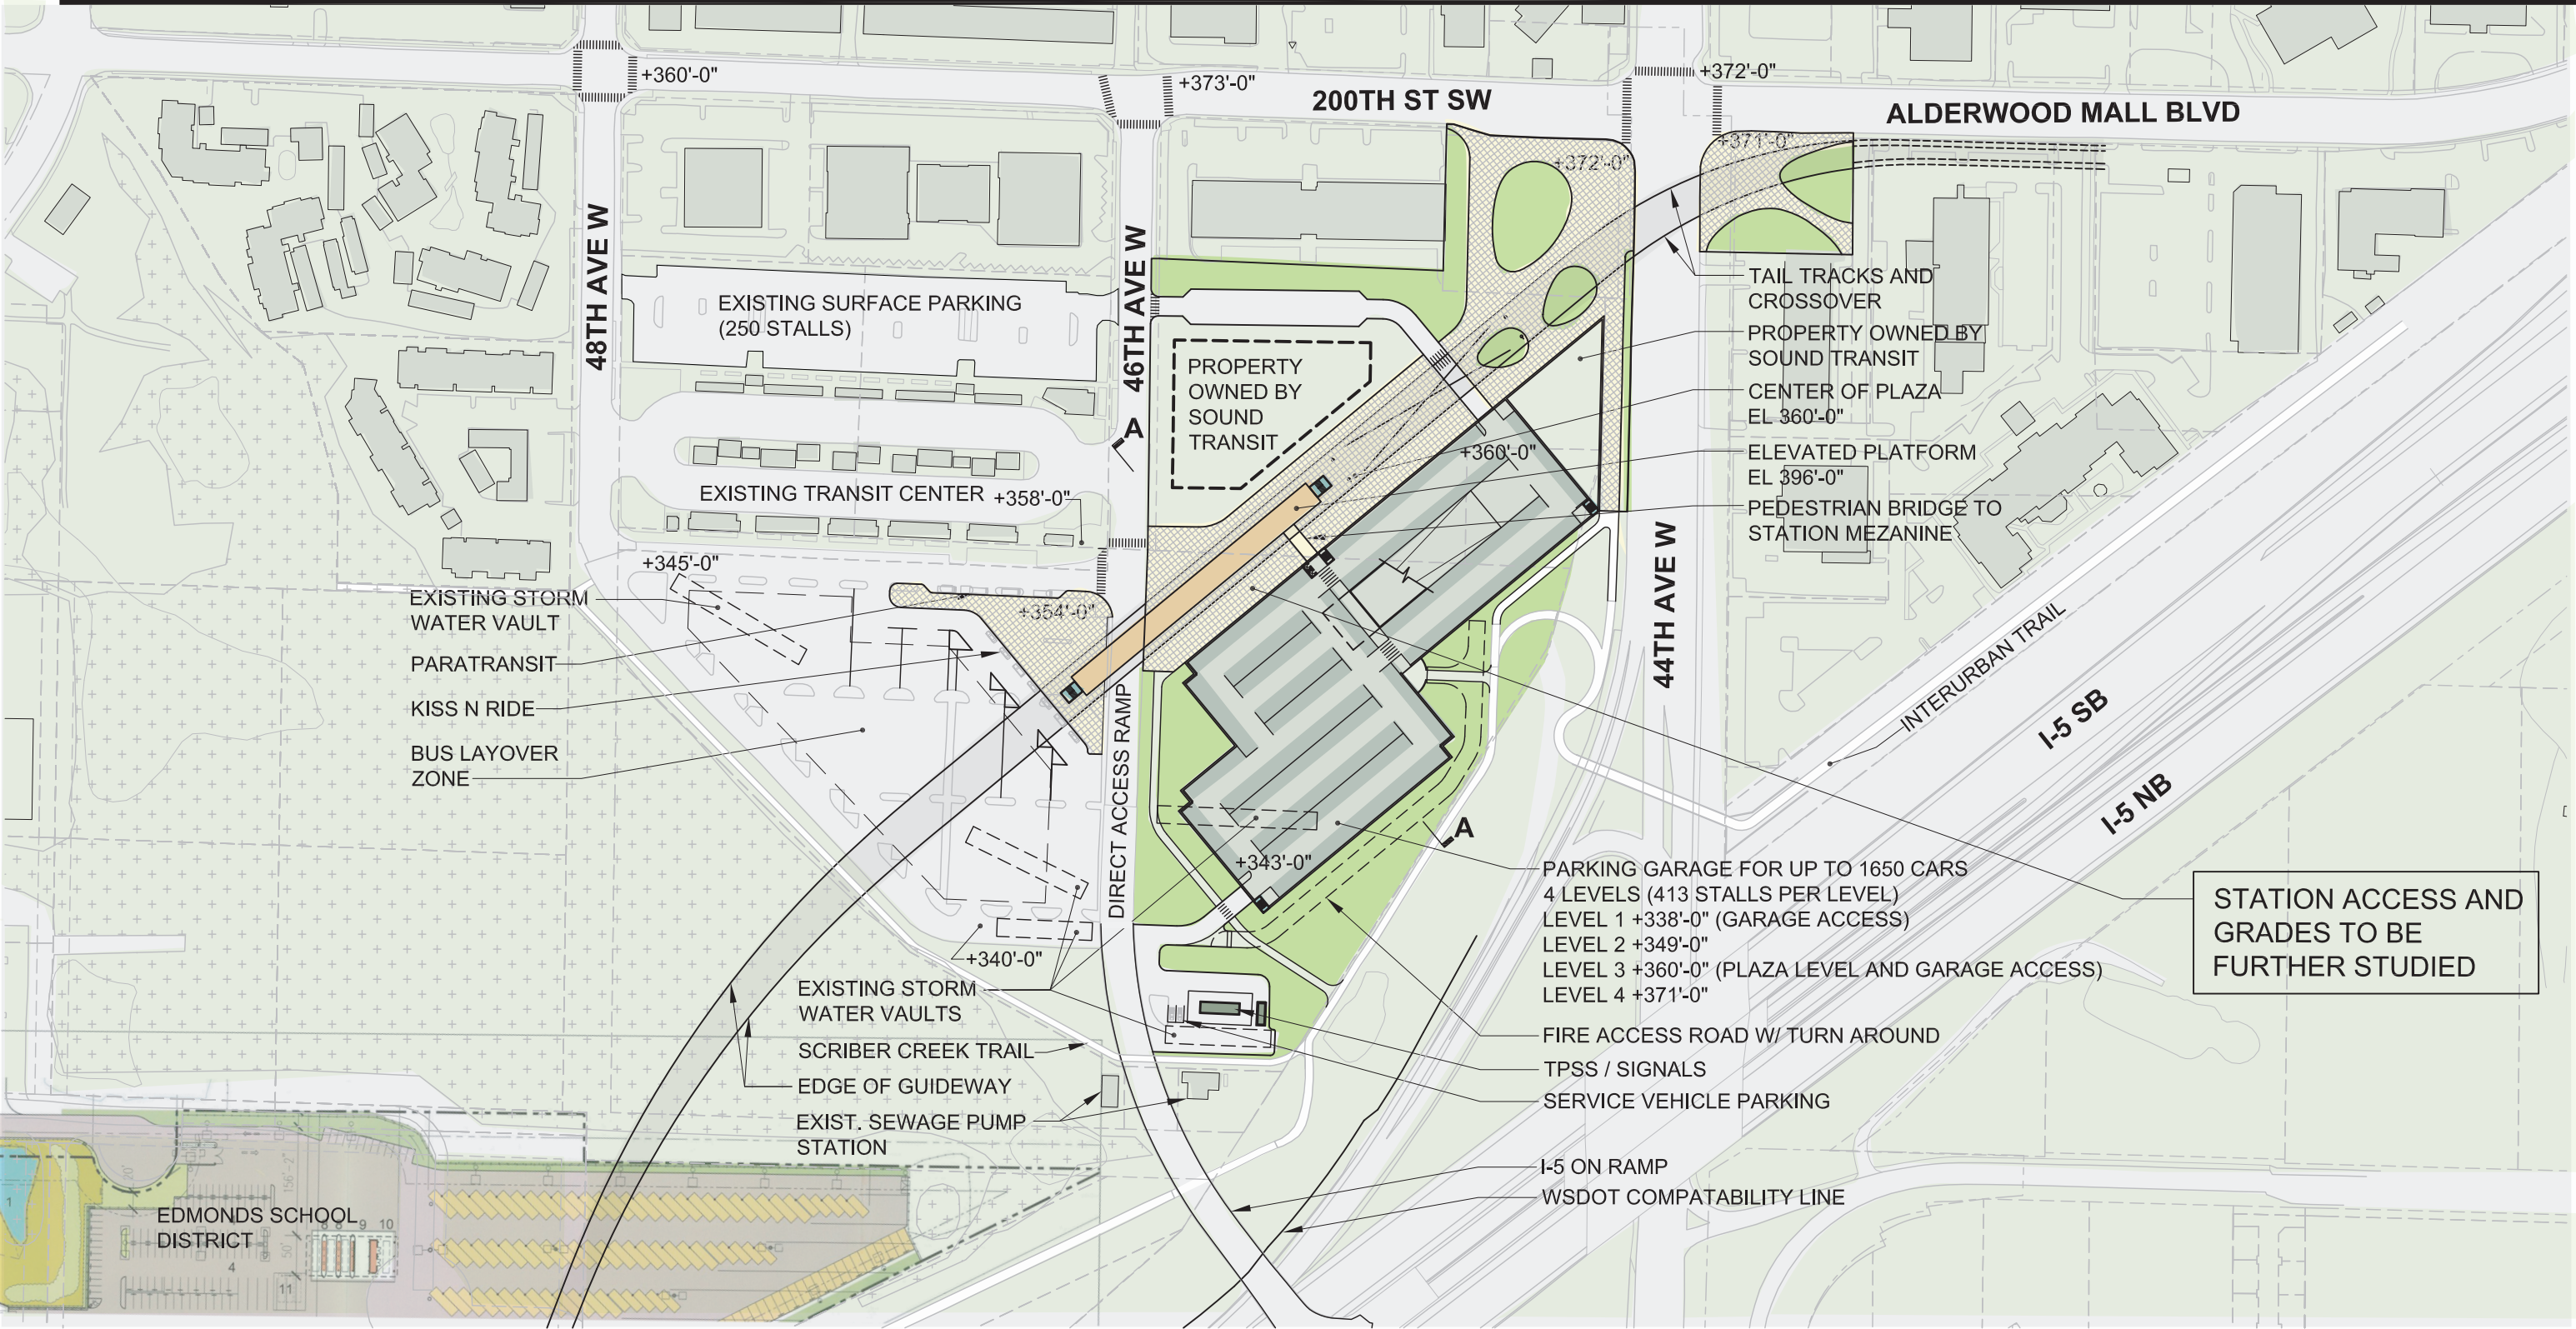

- Platform

Plaza

Vertical Circulation

Bus Load/Unload


Bus Layover

Ticketing/Information

Ancillary Area


Bike Storage

Station Configuration & Alignment	Bus Facilities	Park & Ride	Kiss & Ride	Bicycle Parking
Elevated Center Platform with Mezzanine, Alignment C3 Modified	Maintain existing Transit Center for 20 active bus bays, and add 20 layover bus bays	Maintain existing surface parking for 250 cars and add parking garage for 1650 cars for a total of up to 1900 cars	Adjacent to Station	200 bike spaces, plus 200 expansion

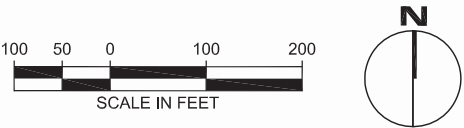






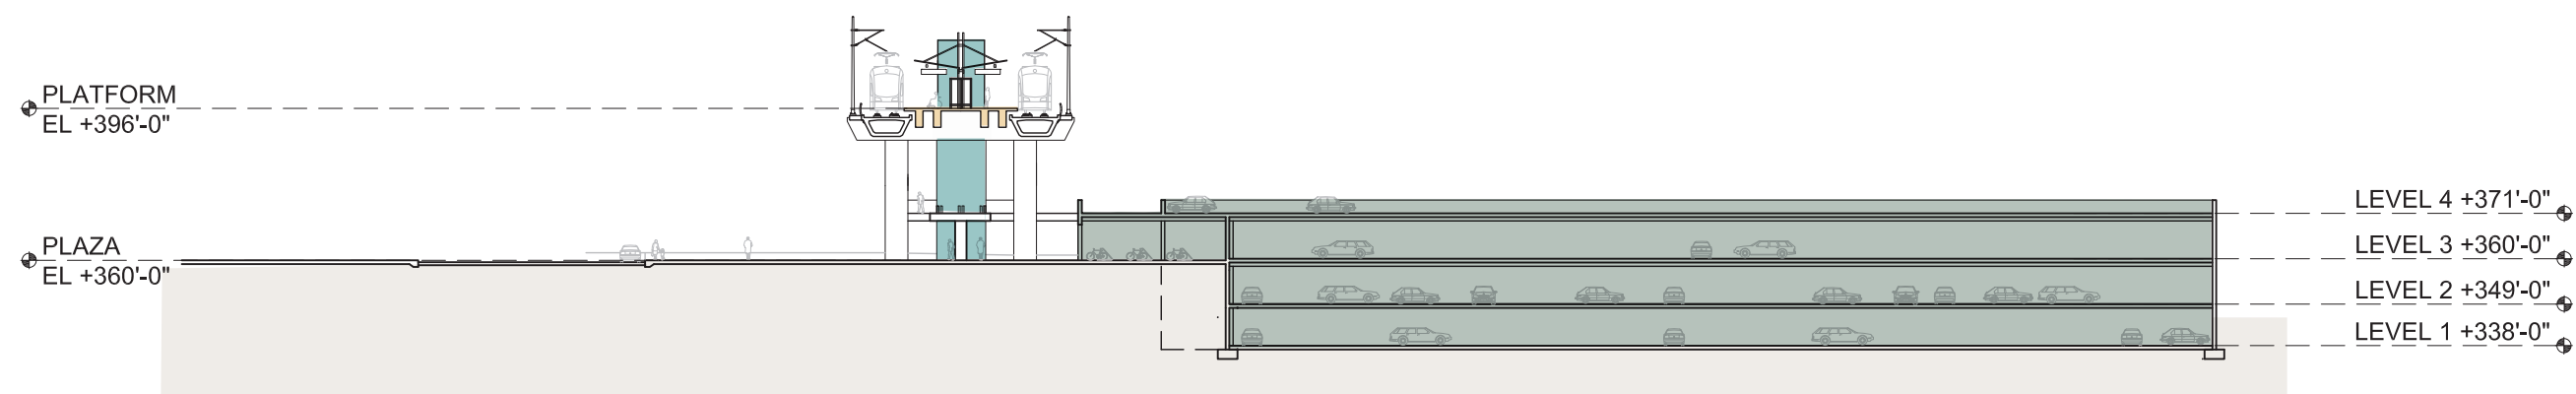


PREFERRED ALTERNATIVE
LYNNWOOD TRANSIT CENTER STATION
SITE PLAN

SOUND TRANSIT LYNNWOOD LINK EXTENSION

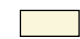

SECTION A-A

STATION ACCESS AND GRADES TO BE FURTHER STUDIED

- | | |
|--|---|
|  Platform |  Bus Layover |
|  Plaza |  Ticketing/Information |
|  Vertical Circulation |  Ancillary Area |
|  Bus Load/Unload |  Bike Storage |

