



West Seattle and Ballard Link Extensions

Draft Environmental Impact Statement

CONCEPTUAL DESIGN DRAWINGS

Appendix J

This page is intentionally left blank.

WEST SEATTLE AND BALLARD LINK EXTENSIONS
WEST SEATTLE TO DOWNTOWN SEATTLE
AND
BALLARD TO DOWNTOWN SEATTLE

RTA / ##-#####

DRAFT ENVIRONMENTAL IMPACT STATEMENT

DRAFT
OCTOBER 02, 2020

PREPARED BY:

HNTB

WEST SEATTLE AND BALLARD LINK EXTENSIONS

RTA / CN XXXX-XXX
DRAFT EIS

OCTOBER 02, 2020

PREPARED BY:


HNTB

SUBMITTED BY: _____ DATE: _____

NAME: JIM PARSONS
TITLE: PROJECT MANAGER

REVIEWED BY: _____ DATE: _____

NAME: CATHAL RIDGE
TITLE: SOUND TRANSIT EXECUTIVE CORRIDOR DIRECTOR

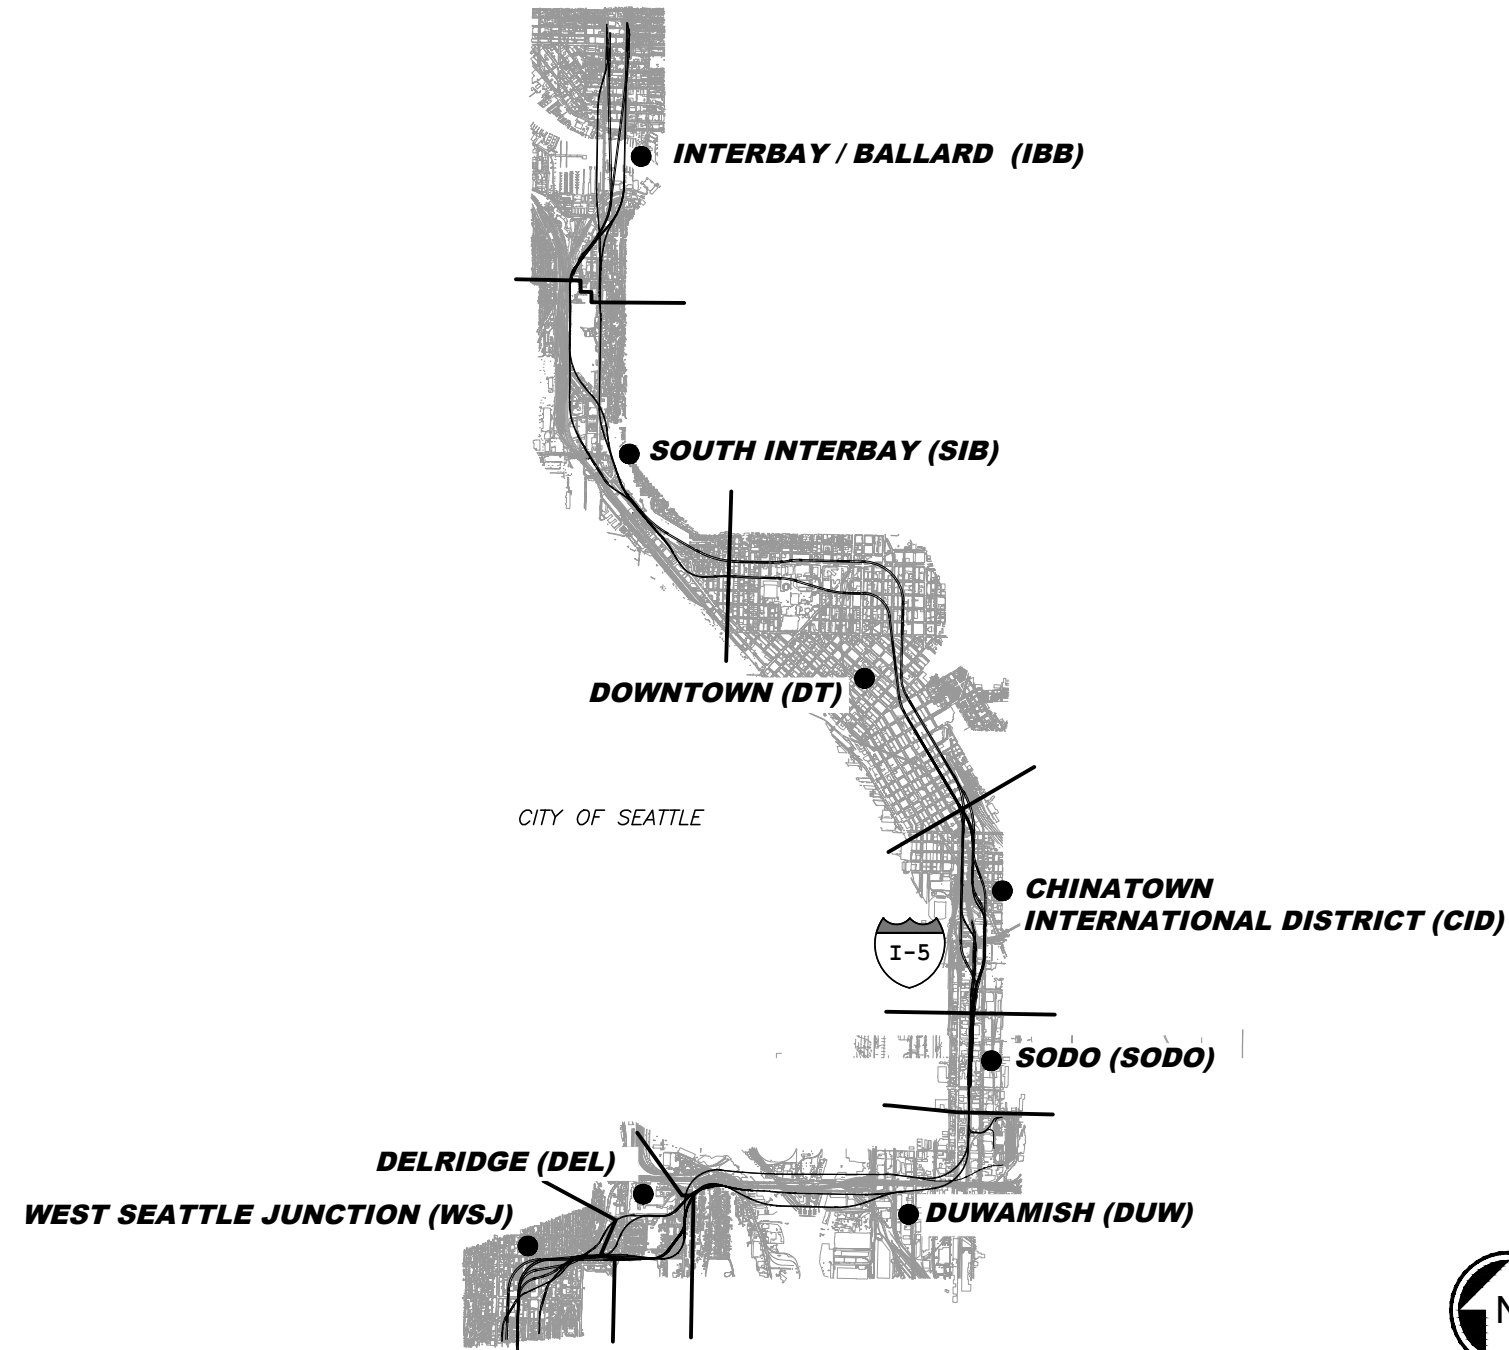

PROJECT LOCATION MAP

DRAFT - FOR INTERNAL DISCUSSION ONLY, NOT REVIEWED OR APPROVED ON BEHALF OF ANY PARTY

DRAWING No.: G50-GZK001	
LOCATION ID: G50	
SHEET No.: 2	REV: 0

XREF LIST:

INDEX OF DRAWINGS			
SHT. No.	DWG. No.	REV	TITLE
GENERAL			
1	G50-GZT001	0	GENERAL COVER SHEET
2	G50-GZK001	0	GENERAL PROJECT LOCATION MAP
3	G50-GZI001	0	GENERAL INDEX OF DRAWINGS
4	G50-GZI002	0	GENERAL INDEX OF DRAWINGS
5	G50-GZI003	0	GENERAL INDEX OF DRAWINGS
6	G50-GZI004	0	GENERAL INDEX OF DRAWINGS
7	G50-GZN001	0	GENERAL ABBREVIATIONS AND SYMBOLS
WEST SEATTLE LINK EXTENSION - SODO SEGMENT			
8	G50-GZK040	0	SODO SEGMENT WEST SEATTLE LINK EXTENSION SEGMENT LOCATION MAP
9	G50-GZK050	0	SODO SEGMENT WEST SEATTLE LINK EXTENSION KEY LAYOUT INDEX OF 1" = 100' PLANS
10	L50-GSP718	0	SODO SEGMENT WEST SEATTLE LINK EXTENSION PREFERRED AT-GRADE ALTERNATIVE (SODO-1a) PLAN AND PROFILE
11	L50-GSP1218	0	SODO SEGMENT WEST SEATTLE LINK EXTENSION PREFERRED AT-GRADE ALTERNATIVE (SODO-1a) STAGGERED STATION CONFIGURATION PLAN AND PROFILE
12	L50-GSP118	0	SODO SEGMENT WEST SEATTLE LINK EXTENSION AT-GRADE SOUTH STATION OPTION (SODO-1b) PLAN AND PROFILE
13	L50-GSP618	0	SODO SEGMENT WEST SEATTLE LINK EXTENSION MIXED PROFILE ALTERNATIVE (SODO-2) PLAN AND PROFILE
14	L50-CYX105	0	SODO SEGMENT WEST SEATTLE LINK EXTENSION S LANDER STREET SODO-1a AND SODO-1b ROADWAY TYPICAL SECTION
15	L50-CYX107	0	SODO SEGMENT WEST SEATTLE LINK EXTENSION 6TH AVENUE SOUTH OF LANDER SODO-1a, SODO-1b AND SODO-2 ROADWAY TYPICAL SECTION
16	W01-ASP700	0	SODO SEGMENT WEST SEATTLE LINK EXTENSION SODO STATION PREFERRED AT-GRADE ALTERNATIVE (SODO-1a) SITE PLAN
17	W01-ASP1200	0	SODO SEGMENT WEST SEATTLE LINK EXTENSION SODO STATION PREFERRED AT-GRADE ALTERNATIVE (SODO-1a) STAGGERED STATION CONFIGURATION SITE PLAN
18	W01-ASX700	0	SODO SEGMENT WEST SEATTLE LINK EXTENSION SODO STATION PREFERRED AT-GRADE ALTERNATIVE (SODO-1a) SITE SECTIONS
19	W01-ASP100	0	SODO SEGMENT WEST SEATTLE LINK EXTENSION SODO STATION AT-GRADE SOUTH STATION OPTION (SODO-1b) SITE PLAN
20	W01-ASX100	0	SODO SEGMENT WEST SEATTLE LINK EXTENSION SODO STATION AT-GRADE SOUTH STATION OPTION (SODO-1b) SITE SECTIONS
21	W01-ASP600	0	SODO SEGMENT WEST SEATTLE LINK EXTENSION SODO STATION MIXED PROFILE ALTERNATIVE (SODO-2) SITE PLAN
22	W01-ASX600	0	SODO SEGMENT WEST SEATTLE LINK EXTENSION SODO STATION MIXED PROFILE ALTERNATIVE (SODO-2) SITE SECTIONS
WEST SEATTLE LINK EXTENSION - DUWAMISH SEGMENT			
23	G50-GZK041	0	DUWAMISH SEGMENT WEST SEATTLE LINK EXTENSION SEGMENT LOCATION MAP
24	G50-GZK051	0	DUWAMISH SEGMENT WEST SEATTLE LINK EXTENSION KEY LAYOUT INDEX OF 1" = 100' PLANS
25	L50-GSP119	0	DUWAMISH SEGMENT WEST SEATTLE LINK EXTENSION PREFERRED SOUTH CROSSING ALTERNATIVE (DUW-1a) PLAN AND PROFILE
26	L50-GSP130	0	DUWAMISH SEGMENT WEST SEATTLE LINK EXTENSION PREFERRED SOUTH CROSSING ALTERNATIVE (DUW-1a) CONNECTION TO OMF CENTRAL PLAN AND PROFILE
27	L50-GSP120	0	DUWAMISH SEGMENT WEST SEATTLE LINK EXTENSION PREFERRED SOUTH CROSSING ALTERNATIVE (DUW-1a) PLAN AND PROFILE
28	L50-GSP121	0	DUWAMISH SEGMENT WEST SEATTLE LINK EXTENSION PREFERRED SOUTH CROSSING ALTERNATIVE (DUW-1a) PLAN AND PROFILE
29	L50-GSP122	0	DUWAMISH SEGMENT WEST SEATTLE LINK EXTENSION PREFERRED SOUTH CROSSING ALTERNATIVE (DUW-1a) PLAN AND PROFILE
30	L50-GSP619	0	DUWAMISH SEGMENT WEST SEATTLE LINK EXTENSION SOUTH CROSSING SOUTH EDGE CROSSING ALIGNMENT OPTION (DUW-1b) PLAN AND PROFILE
31	L50-GSP630	0	DUWAMISH SEGMENT WEST SEATTLE LINK EXTENSION SOUTH CROSSING SOUTH EDGE CROSSING ALIGNMENT OPTION (DUW-1b) CONNECTION TO OMF CENTRAL PLAN AND PROFILE
32	L50-GSP620	0	DUWAMISH SEGMENT WEST SEATTLE LINK EXTENSION SOUTH CROSSING SOUTH EDGE CROSSING ALIGNMENT OPTION (DUW-1b) PLAN AND PROFILE
33	L50-GSP621	0	DUWAMISH SEGMENT WEST SEATTLE LINK EXTENSION SOUTH CROSSING SOUTH EDGE CROSSING ALIGNMENT OPTION (DUW-1b) PLAN AND PROFILE
34	L50-GSP622	0	DUWAMISH SEGMENT WEST SEATTLE LINK EXTENSION SOUTH CROSSING SOUTH EDGE CROSSING ALIGNMENT OPTION (DUW-1b) PLAN AND PROFILE
35	L50-GSP719	0	DUWAMISH SEGMENT WEST SEATTLE LINK EXTENSION NORTH CROSSING ALTERNATIVE (DUW-2) PLAN AND PROFILE
36	L50-GSP730	0	DUWAMISH SEGMENT WEST SEATTLE LINK EXTENSION NORTH CROSSING ALTERNATIVE (DUW-2) PLAN AND PROFILE
37	L50-GSP720	0	DUWAMISH SEGMENT WEST SEATTLE LINK EXTENSION NORTH CROSSING ALTERNATIVE (DUW-2) PLAN AND PROFILE
38	L50-GSP729	0	DUWAMISH SEGMENT WEST SEATTLE LINK EXTENSION NORTH CROSSING ALTERNATIVE (DUW-2) PLAN AND PROFILE
39	L50-GSP721	0	DUWAMISH SEGMENT WEST SEATTLE LINK EXTENSION NORTH CROSSING ALTERNATIVE (DUW-2) PLAN AND PROFILE
40	L50-GSP722	0	DUWAMISH SEGMENT WEST SEATTLE LINK EXTENSION NORTH CROSSING ALTERNATIVE (DUW-2) PLAN AND PROFILE
WEST SEATTLE LINK EXTENSION - DELRIDGE SEGMENT			
41	G50-GZK042	0	DELRIDGE SEGMENT WEST SEATTLE LINK EXTENSION SEGMENT LOCATION MAP
42	G50-GZK052	0	DELRIDGE SEGMENT WEST SEATTLE LINK EXTENSION KEY LAYOUT INDEX OF 1" = 100' PLANS
43	L50-GSP123	0	DELRIDGE SEGMENT WEST SEATTLE LINK EXTENSION PREFERRED DAKOTA STREET STATION ALTERNATIVE (DEL-1a) PLAN AND PROFILE
44	L50-GSP124	0	DELRIDGE SEGMENT WEST SEATTLE LINK EXTENSION PREFERRED DAKOTA STREET STATION ALTERNATIVE (DEL-1a) PLAN AND PROFILE
45	L50-GSP823	0	DELRIDGE SEGMENT WEST SEATTLE LINK EXTENSION DAKOTA STREET STATION NORTH ALIGNMENT OPTION (DEL-1b) PLAN AND PROFILE
46	L50-GSP824	0	DELRIDGE SEGMENT WEST SEATTLE LINK EXTENSION DAKOTA STREET STATION NORTH ALIGNMENT OPTION (DEL-1b) PLAN AND PROFILE
47	L50-GSP223	0	DELRIDGE SEGMENT WEST SEATTLE LINK EXTENSION PREFERRED DAKOTA STREET STATION LOWER HEIGHT ALTERNATIVE (DEL-2a) * PLAN AND PROFILE
48	L50-GSP224	0	DELRIDGE SEGMENT WEST SEATTLE LINK EXTENSION PREFERRED DAKOTA STREET STATION LOWER HEIGHT ALTERNATIVE (DEL-2a) * PLAN AND PROFILE
49	L50-GSP1023	0	DELRIDGE SEGMENT WEST SEATTLE LINK EXTENSION DAKOTA STREET STATION LOWER HEIGHT NORTH ALIGNMENT OPTION (DEL-2b) * PLAN AND PROFILE
50	L50-GSP1024	0	DELRIDGE SEGMENT WEST SEATTLE LINK EXTENSION DAKOTA STREET STATION LOWER HEIGHT NORTH ALIGNMENT OPTION (DEL-2b) * PLAN AND PROFILE
51	L50-GSP423	0	DELRIDGE SEGMENT WEST SEATTLE LINK EXTENSION DELRIDGE WAY STATION ALTERNATIVE (DEL-3) PLAN AND PROFILE
52	L50-GSP424	0	DELRIDGE SEGMENT WEST SEATTLE LINK EXTENSION DELRIDGE WAY STATION ALTERNATIVE (DEL-3) PLAN AND PROFILE
53	L50-GSP1123	0	DELRIDGE SEGMENT WEST SEATTLE LINK EXTENSION DELRIDGE WAY STATION LOWER HEIGHT ALTERNATIVE (DEL-4) * PLAN AND PROFILE
54	L50-GSP1124	0	DELRIDGE SEGMENT WEST SEATTLE LINK EXTENSION DELRIDGE WAY STATION LOWER HEIGHT ALTERNATIVE (DEL-4) * PLAN AND PROFILE
55	L50-GSP323	0	DELRIDGE SEGMENT WEST SEATTLE LINK EXTENSION ANDOVER STREET STATION ALTERNATIVE (DEL-5) PLAN AND PROFILE
56	L50-GSP324	0	DELRIDGE SEGMENT WEST SEATTLE LINK EXTENSION ANDOVER STREET STATION ALTERNATIVE (DEL-5) PLAN AND PROFILE
57	L50-GSP523	0	DELRIDGE SEGMENT WEST SEATTLE LINK EXTENSION ANDOVER STREET STATION LOWER HEIGHT ALTERNATIVE (DEL-6) * PLAN AND PROFILE
58	L50-GSP524	0	DELRIDGE SEGMENT WEST SEATTLE LINK EXTENSION ANDOVER STREET STATION LOWER HEIGHT ALTERNATIVE (DEL-6) * PLAN AND PROFILE
59	L50-CYX103	0	DELRIDGE SEGMENT WEST SEATTLE LINK EXTENSION SW GENESEE STREET DEL-1a, DEL-2a, DEL-3, AND DEL-4 ROADWAY TYPICAL SECTION
60	W03-ASP100	0	DELRIDGE SEGMENT WEST SEATTLE LINK EXTENSION DELRIDGE STATION PREFERRED DAKOTA STREET STATION ALTERNATIVE (DEL-1a) AND DAKOTA STREET STATION NORTH ALIGNMENT OPTION (DEL-1b) SITE PLAN
61	W03-ASX100	0	DELRIDGE SEGMENT WEST SEATTLE LINK EXTENSION DELRIDGE STATION PREFERRED DAKOTA STREET STATION ALTERNATIVE (DEL-1a) AND DAKOTA STREET STATION NORTH ALIGNMENT OPTION (DEL-1b) SITE SECTIONS
62	W03-ASP200	0	DELRIDGE SEGMENT WEST SEATTLE LINK EXTENSION DELRIDGE STATION PREFERRED DAKOTA STREET STATION LOWER HEIGHT ALTERNATIVE (DEL-2a) * AND DAKOTA STREET STATION LOWER HEIGHT NORTH ALIGNMENT OPTION (DEL-2b) * SITE PLAN
63	W03-ASX200	0	DELRIDGE SEGMENT WEST SEATTLE LINK EXTENSION DELRIDGE STATION PREFERRED DAKOTA STREET STATION LOWER HEIGHT ALTERNATIVE (DEL-2a) * AND DAKOTA STREET STATION LOWER HEIGHT NORTH ALIGNMENT OPTION (DEL-2b) * SITE SECTIONS
64	W03-ASP400	0	DELRIDGE SEGMENT WEST SEATTLE LINK EXTENSION DELRIDGE STATION DELRIDGE WAY STATION ALTERNATIVE (DEL-3) AND DELRIDGE WAY STATION LOWER HEIGHT ALTERNATIVE (DEL-4) * SITE PLAN
65	W03-ASX400	0	DELRIDGE SEGMENT WEST SEATTLE LINK EXTENSION DELRIDGE STATION DELRIDGE WAY STATION ALTERNATIVE (DEL-3) AND DELRIDGE WAY STATION LOWER HEIGHT ALTERNATIVE (DEL-4) * SITE SECTIONS
66	W03-ASP300	0	DELRIDGE SEGMENT WEST SEATTLE LINK EXTENSION DELRIDGE STATION ANDOVER STREET STATION ALTERNATIVE (DEL-5) AND ANDOVER STREET STATION LOWER HEIGHT ALTERNATIVE (DEL-6) * SITE PLAN
67	W03-ASX300	0	DELRIDGE SEGMENT WEST SEATTLE LINK EXTENSION DELRIDGE STATION ANDOVER STREET STATION ALTERNATIVE (DEL-5) AND ANDOVER STREET STATION LOWER HEIGHT ALTERNATIVE (DEL-6) * SITE SECTIONS

06/18/21 | 8:04 AM | RMJOHNSON
C:\USERS\RMJOHNSON\DOCUMENTS\WSBL LOCAL C02-SHEETS-DEIS\WSBL-G50-GZ001.DWG



WEST SEATTLE AND BALLARD LINK EXTENSIONS

DRAFT EIS - CONCEPTUAL DESIGN
GENERAL
INDEX OF DRAWINGS

G50-GZI001

LOC. ID: G50

PG. #: 3

10/02/2020

XREF LIST:

06/18/21 | 8:04 AM | RMJOHNSON
C:\USERS\RMJOHNSON\DOCUMENTS\WS\BL LOCAL C02-SHEETS-DEIS\WSBL-G50-GZ0202.DWG

INDEX OF DRAWINGS			
SHT. No.	DWG. No.	REV	TITLE
WEST SEATTLE LINK EXTENSION - WEST SEATTLE JUNCTION SEGMENT			
68	G50-GZK043	0	WEST SEATTLE JUNCTION SEGMENT WEST SEATTLE LINK EXTENSION SEGMENT LOCATION MAP
69	G50-GZK053	0	WEST SEATTLE JUNCTION SEGMENT WEST SEATTLE LINK EXTENSION KEY LAYOUT INDEX OF 1" = 100' PLANS
70	L50-GSP925	0	WEST SEATTLE JUNCTION SEGMENT WEST SEATTLE LINK EXTENSION PREFERRED ELEVATED 41ST/42ND AVENUE STATION ALTERNATIVE (WSJ-1) PLAN AND PROFILE
71	L50-GSP926	0	WEST SEATTLE JUNCTION SEGMENT WEST SEATTLE LINK EXTENSION PREFERRED ELEVATED 41ST/42ND AVENUE STATION ALTERNATIVE (WSJ-1) PLAN AND PROFILE
72	L50-GSP125	0	WEST SEATTLE JUNCTION SEGMENT WEST SEATTLE LINK EXTENSION PREFERRED ELEVATED FAUNTLEROY WAY STATION ALTERNATIVE (WSJ-2) PLAN AND PROFILE
73	L50-GSP126	0	WEST SEATTLE JUNCTION SEGMENT WEST SEATTLE LINK EXTENSION PREFERRED ELEVATED FAUNTLEROY WAY STATION ALTERNATIVE (WSJ-2) PLAN AND PROFILE
74	L50-GSP225	0	WEST SEATTLE JUNCTION SEGMENT WEST SEATTLE LINK EXTENSION PREFERRED TUNNEL 41ST AVENUE STATION ALTERNATIVE (WSJ-3a) * PLAN AND PROFILE
75	L50-GSP226	0	WEST SEATTLE JUNCTION SEGMENT WEST SEATTLE LINK EXTENSION PREFERRED TUNNEL 41ST AVENUE STATION ALTERNATIVE (WSJ-3a) * PLAN AND PROFILE
76	L50-GSP425	0	WEST SEATTLE JUNCTION SEGMENT WEST SEATTLE LINK EXTENSION PREFERRED TUNNEL 42ND AVENUE STATION OPTION (WSJ-3b) * PLAN AND PROFILE
77	L50-GSP426	0	WEST SEATTLE JUNCTION SEGMENT WEST SEATTLE LINK EXTENSION PREFERRED TUNNEL 42ND AVENUE STATION OPTION (WSJ-3b) * PLAN AND PROFILE
78	L50-GSP625	0	WEST SEATTLE JUNCTION SEGMENT WEST SEATTLE LINK EXTENSION SHORT TUNNEL 41ST AVENUE STATION ALTERNATIVE (WSJ-4) * PLAN AND PROFILE
79	L50-GSP626	0	WEST SEATTLE JUNCTION SEGMENT WEST SEATTLE LINK EXTENSION SHORT TUNNEL 41ST AVENUE STATION ALTERNATIVE (WSJ-4) * PLAN AND PROFILE
80	L50-GSP525	0	WEST SEATTLE JUNCTION SEGMENT WEST SEATTLE LINK EXTENSION MEDIUM TUNNEL 41ST AVENUE STATION ALTERNATIVE (WSJ-5) * PLAN AND PROFILE
81	L50-GSP526	0	WEST SEATTLE JUNCTION SEGMENT WEST SEATTLE LINK EXTENSION MEDIUM TUNNEL 41ST AVENUE STATION ALTERNATIVE (WSJ-5) * PLAN AND PROFILE
82	L50-CYX101	0	WEST SEATTLE JUNCTION SEGMENT WEST SEATTLE LINK EXTENSION FAUNTLEROY WAY SW SOUTH OF EDMUNDS ST. INTERSECTION WSJ-2 ROADWAY TYPICAL SECTION
83	L50-CYX102	0	WEST SEATTLE JUNCTION SEGMENT WEST SEATTLE LINK EXTENSION FAUNTLEROY WAY SW SOUTH OF ALASKA ST. WSJ-2 ROADWAY TYPICAL SECTION
84	W05-ASP900	0	WEST SEATTLE JUNCTION SEGMENT WEST SEATTLE LINK EXTENSION AVALON STATION PREFERRED ELEVATED 41ST/42ND AVENUE STATION ALTERNATIVE (WSJ-1) SITE PLAN
85	W05-ASX900	0	WEST SEATTLE JUNCTION SEGMENT WEST SEATTLE LINK EXTENSION AVALON STATION PREFERRED ELEVATED 41ST/42ND AVENUE STATION ALTERNATIVE (WSJ-1) SITE SECTIONS
86	W05-ASP100	0	WEST SEATTLE JUNCTION SEGMENT WEST SEATTLE LINK EXTENSION AVALON STATION PREFERRED ELEVATED FAUNTLEROY WAY STATION ALTERNATIVE- CONNECTING TO DEL-1a, DEL-1b, AND DEL-3 (WSJ-2) SITE PLAN
87	W05-ASX100	0	WEST SEATTLE JUNCTION SEGMENT WEST SEATTLE LINK EXTENSION AVALON STATION PREFERRED ELEVATED FAUNTLEROY WAY STATION ALTERNATIVE- CONNECTING TO DEL-1a, DEL-1b, AND DEL-3 (WSJ-2) SITE SECTIONS
88	W05-ASP300	0	WEST SEATTLE JUNCTION SEGMENT WEST SEATTLE LINK EXTENSION AVALON STATION PREFERRED ELEVATED FAUNTLEROY WAY STATION ALTERNATIVE- CONNECTING TO DEL-5 (WSJ-2) SITE PLAN
89	W05-ASX300	0	WEST SEATTLE JUNCTION SEGMENT WEST SEATTLE LINK EXTENSION AVALON STATION PREFERRED ELEVATED FAUNTLEROY WAY STATION ALTERNATIVE- CONNECTING TO DEL-5 (WSJ-2) SITE SECTIONS
90	W05-ASP200	0	WEST SEATTLE JUNCTION SEGMENT WEST SEATTLE LINK EXTENSION AVALON STATION PREFERRED TUNNEL 41ST AVENUE STATION ALTERNATIVE- CONNECTING TO DEL-2a and DEL-4 (WSJ-3a) * SITE PLAN
91	W05-ASX200	0	WEST SEATTLE JUNCTION SEGMENT WEST SEATTLE LINK EXTENSION AVALON STATION PREFERRED TUNNEL 41ST AVENUE STATION ALTERNATIVE- CONNECTING TO DEL-2a and DEL-4 (WSJ-3a) * SITE SECTIONS
92	W05-ASP1000	0	WEST SEATTLE JUNCTION SEGMENT WEST SEATTLE LINK EXTENSION AVALON STATION PREFERRED TUNNEL 41ST AVENUE STATION ALTERNATIVE- CONNECTING TO DEL-2b (WSJ-3a) * SITE PLAN
93	W05-ASX1000	0	WEST SEATTLE JUNCTION SEGMENT WEST SEATTLE LINK EXTENSION AVALON STATION PREFERRED TUNNEL 41ST AVENUE STATION ALTERNATIVE- CONNECTING TO DEL-2b (WSJ-3a) * SITE SECTIONS
94	W05-ASP500	0	WEST SEATTLE JUNCTION SEGMENT WEST SEATTLE LINK EXTENSION AVALON STATION MEDIUM TUNNEL 41ST AVENUE STATION ALTERNATIVE (WSJ-5) * SITE PLAN
95	W05-ASX500	0	WEST SEATTLE JUNCTION SEGMENT WEST SEATTLE LINK EXTENSION AVALON STATION MEDIUM TUNNEL 41ST AVENUE STATION ALTERNATIVE (WSJ-5) * SITE SECTIONS
96	W07-ASP900	0	WEST SEATTLE JUNCTION SEGMENT WEST SEATTLE LINK EXTENSION ALASKA JUNCTION STATION PREFERRED ELEVATED 41ST/42ND AVENUE STATION ALTERNATIVE (WSJ-1) SITE PLAN
97	W07-ASX900	0	WEST SEATTLE JUNCTION SEGMENT WEST SEATTLE LINK EXTENSION ALASKA JUNCTION STATION PREFERRED ELEVATED 41ST/42ND AVENUE STATION ALTERNATIVE (WSJ-1) SITE SECTIONS
98	W07-ASP100	0	WEST SEATTLE JUNCTION SEGMENT WEST SEATTLE LINK EXTENSION ALASKA JUNCTION STATION PREFERRED ELEVATED FAUNTLEROY WAY STATION ALTERNATIVE (WSJ-2) SITE PLAN
99	W07-ASX100	0	WEST SEATTLE JUNCTION SEGMENT WEST SEATTLE LINK EXTENSION ALASKA JUNCTION STATION PREFERRED ELEVATED FAUNTLEROY WAY STATION ALTERNATIVE (WSJ-2) SITE SECTIONS
100	W07-ASP200	0	WEST SEATTLE JUNCTION SEGMENT WEST SEATTLE LINK EXTENSION ALASKA JUNCTION STATION PREFERRED TUNNEL 41ST AVENUE STATION ALTERNATIVE (WSJ-3a) * SITE PLAN
101	W07-ASX200	0	WEST SEATTLE JUNCTION SEGMENT WEST SEATTLE LINK EXTENSION ALASKA JUNCTION STATION PREFERRED TUNNEL 41ST AVENUE STATION ALTERNATIVE (WSJ-3a) * SITE SECTIONS
102	W07-ASP400	0	WEST SEATTLE JUNCTION SEGMENT WEST SEATTLE LINK EXTENSION ALASKA JUNCTION STATION PREFERRED TUNNEL 42ND AVENUE STATION OPTION (WSJ-3b) * SITE PLAN
103	W07-ASX400	0	WEST SEATTLE JUNCTION SEGMENT WEST SEATTLE LINK EXTENSION ALASKA JUNCTION STATION PREFERRED TUNNEL 42ND AVENUE STATION OPTION (WSJ-3b) * SITE SECTIONS
104	W07-ASP600	0	WEST SEATTLE JUNCTION SEGMENT WEST SEATTLE LINK EXTENSION ALASKA JUNCTION STATION SHORT TUNNEL 41ST AVENUE STATION ALTERNATIVE (WSJ-4) * SITE PLAN
105	W07-ASX600	0	WEST SEATTLE JUNCTION SEGMENT WEST SEATTLE LINK EXTENSION ALASKA JUNCTION STATION SHORT TUNNEL 41ST AVENUE STATION ALTERNATIVE (WSJ-4) * SITE SECTIONS
106	W07-ASP500	0	WEST SEATTLE JUNCTION SEGMENT WEST SEATTLE LINK EXTENSION ALASKA JUNCTION STATION MEDIUM TUNNEL 41ST AVENUE STATION ALTERNATIVE (WSJ-5) * SITE PLAN
107	W07-ASX500	0	WEST SEATTLE JUNCTION SEGMENT WEST SEATTLE LINK EXTENSION ALASKA JUNCTION STATION MEDIUM TUNNEL 41ST AVENUE STATION ALTERNATIVE (WSJ-5) * SITE SECTIONS
BALLARD LINK EXTENSION - SODO SEGMENT			
108	G50-GZK044	0	SODO SEGMENT BALLARD LINK EXTENSION SEGMENT LOCATION MAP
109	G50-GZK054	0	SODO SEGMENT BALLARD LINK EXTENSION KEY LAYOUT INDEX OF 1" = 100' PLANS
110	L50-GSP716	0	SODO SEGMENT BALLARD LINK EXTENSION PREFERRED AT-GRADE ALTERNATIVE (SODO-1a) PLAN AND PROFILE
111	L50-GSP116	0	SODO SEGMENT BALLARD LINK EXTENSION AT-GRADE SOUTH STATION OPTION (SODO-1b) PLAN AND PROFILE
112	L50-GSP616	0	SODO SEGMENT BALLARD LINK EXTENSION MIXED PROFILE ALTERNATIVE (SODO-2) PLAN AND PROFILE
113	L50-CYX106	0	SODO SEGMENT BALLARD LINK EXTENSION S HOLGATE STREET SODO-1a, SODO-1b AND SODO-2 ROADWAY TYPICAL SECTION
BALLARD LINK EXTENSION - CHINATOWN-INTERNATIONAL DISTRICT SEGMENT			
114	G50-GZK045	0	CHINATOWN-INTERNATIONAL DISTRICT SEGMENT BALLARD LINK EXTENSION SEGMENT LOCATION MAP
115	G50-GZK055	0	CHINATOWN-INTERNATIONAL DISTRICT SEGMENT BALLARD LINK EXTENSION KEY LAYOUT INDEX OF 1" = 100' PLANS
116	L50-GSP715	0	CHINATOWN-INTERNATIONAL DISTRICT SEGMENT BALLARD LINK EXTENSION 4TH AVENUE SHALLOW ALTERNATIVE (CID-1a) * PLAN AND PROFILE
117	L50-GSP714	0	CHINATOWN-INTERNATIONAL DISTRICT SEGMENT BALLARD LINK EXTENSION 4TH AVENUE SHALLOW ALTERNATIVE (CID-1a) * PLAN AND PROFILE
118	L50-GSP713	0	CHINATOWN-INTERNATIONAL DISTRICT SEGMENT BALLARD LINK EXTENSION 4TH AVENUE SHALLOW ALTERNATIVE (CID-1a) * PLAN AND PROFILE
119	L50-GSP515	0	CHINATOWN-INTERNATIONAL DISTRICT SEGMENT BALLARD LINK EXTENSION 4TH AVENUE DEEP STATION OPTION (CID-1b) * PLAN AND PROFILE
120	L50-GSP514	0	CHINATOWN-INTERNATIONAL DISTRICT SEGMENT BALLARD LINK EXTENSION 4TH AVENUE DEEP STATION OPTION (CID-1b) * PLAN AND PROFILE
121	L50-GSP513	0	CHINATOWN-INTERNATIONAL DISTRICT SEGMENT BALLARD LINK EXTENSION 4TH AVENUE DEEP STATION OPTION (CID-1b) * PLAN AND PROFILE
122	L50-GSP115	0	CHINATOWN-INTERNATIONAL DISTRICT SEGMENT BALLARD LINK EXTENSION 5TH AVENUE SHALLOW ALTERNATIVE (CID-2a) PLAN AND PROFILE
123	L50-GSP114	0	CHINATOWN-INTERNATIONAL DISTRICT SEGMENT BALLARD LINK EXTENSION 5TH AVENUE SHALLOW ALTERNATIVE (CID-2a) PLAN AND PROFILE
124	L50-GSP113	0	CHINATOWN-INTERNATIONAL DISTRICT SEGMENT BALLARD LINK EXTENSION 5TH AVENUE SHALLOW ALTERNATIVE (CID-2a) PLAN AND PROFILE
125	L50-GSP415	0	CHINATOWN-INTERNATIONAL DISTRICT SEGMENT BALLARD LINK EXTENSION 5TH AVENUE SHALLOW ALTERNATIVE (CID-2a) DIAGONAL STATION CONFIGURATION PLAN AND PROFILE
126	L50-GSP414	0	CHINATOWN-INTERNATIONAL DISTRICT SEGMENT BALLARD LINK EXTENSION 5TH AVENUE SHALLOW ALTERNATIVE (CID-2a) DIAGONAL STATION CONFIGURATION PLAN AND PROFILE
127	L50-GSP413	0	CHINATOWN-INTERNATIONAL DISTRICT SEGMENT BALLARD LINK EXTENSION 5TH AVENUE SHALLOW ALTERNATIVE (CID-2a) DIAGONAL STATION CONFIGURATION PLAN AND PROFILE
128	L50-GSP314	0	CHINATOWN-INTERNATIONAL DISTRICT SEGMENT BALLARD LINK EXTENSION 5TH AVENUE DEEP STATION OPTION (CID-2b) PLAN AND PROFILE
129	L50-GSP313	0	CHINATOWN-INTERNATIONAL DISTRICT SEGMENT BALLARD LINK EXTENSION 5TH AVENUE DEEP STATION OPTION (CID-2b) PLAN AND PROFILE
130	L50-CYX114	0	CHINATOWN-INTERNATIONAL DISTRICT SEGMENT BALLARD LINK EXTENSION 4TH AVENUE SOUTH, NORTH OF SEATTLE BOULEVARD S INTERSECTION CID-1a AND CID-1b ROADWAY TYPICAL SECTION
131	C13-ASP700	0	CHINATOWN-INTERNATIONAL DISTRICT SEGMENT BALLARD LINK EXTENSION STADIUM STATION 4TH AVENUE SHALLOW ALTERNATIVE (CID-1a) * SITE PLAN
132	C13-ASX700	0	CHINATOWN-INTERNATIONAL DISTRICT SEGMENT BALLARD LINK EXTENSION STADIUM STATION 4TH AVENUE SHALLOW ALTERNATIVE (CID-1a) * SITE SECTIONS
133	B01-ASP700	0	CHINATOWN-INTERNATIONAL DISTRICT SEGMENT BALLARD LINK EXTENSION INTERNATIONAL DISTRICT/CHINATOWN STATION 4TH AVENUE SHALLOW ALTERNATIVE (CID-1a) * SITE PLAN
134	B01-ASX700	0	CHINATOWN-INTERNATIONAL DISTRICT SEGMENT BALLARD LINK EXTENSION INTERNATIONAL DISTRICT/CHINATOWN STATION 4TH AVENUE SHALLOW ALTERNATIVE (CID-1a) * SITE SECTIONS
135	B01-ASX701	0	CHINATOWN-INTERNATIONAL DISTRICT SEGMENT BALLARD LINK EXTENSION INTERNATIONAL DISTRICT/CHINATOWN STATION 4TH AVENUE SHALLOW ALTERNATIVE (CID-1a) * SITE SECTIONS
136	B01-ASP500	0	CHINATOWN-INTERNATIONAL DISTRICT SEGMENT BALLARD LINK EXTENSION INTERNATIONAL DISTRICT/CHINATOWN STATION 4TH AVENUE DEEP STATION OPTION (CID-1b) * SITE PLAN
137	B01-ASX500	0	CHINATOWN-INTERNATIONAL DISTRICT SEGMENT BALLARD LINK EXTENSION INTERNATIONAL DISTRICT/CHINATOWN STATION 4TH AVENUE DEEP STATION OPTION (CID-1b) * SITE SECTIONS
WEST SEATTLE AND BALLARD LINK EXTENSIONS			
DRAFT EIS - CONCEPTUAL DESIGN GENERAL INDEX OF DRAWINGS			
G50-GZI002			
LOC. ID: G50 PG. #: 4 10/02/2020			



WEST SEATTLE AND BALLARD LINK EXTENSIONS

DRAFT EIS - CONCEPTUAL DESIGN
GENERAL
INDEX OF DRAWINGS

G50-GZI002

LOC. ID: G50

PG. #: 4

10/02/2020

XREF LIST:

06/18/21 | 8:03 AM | RM.JOHNSON
C:\USERS\RMJOHNSON\DOCUMENTS\WS\BLL\LOCAL\02-SHEETS-DE\SW\BLL-G50-GZ\03.DWG

INDEX OF DRAWINGS			
SHT. No.	DWG. No.	REV	TITLE
BALLARD LINK EXTENSION - CHINATOWN-INTERNATIONAL DISTRICT SEGMENT			
138	B01-ASX501	0	CHINATOWN-INTERNATIONAL DISTRICT SEGMENT BALLARD LINK EXTENSION INTERNATIONAL DISTRICT/CHINATOWN STATION 4TH AVENUE DEEP STATION OPTION (CID-1b) * SITE SECTIONS
139	B01-ASP100	0	CHINATOWN-INTERNATIONAL DISTRICT SEGMENT BALLARD LINK EXTENSION INTERNATIONAL DISTRICT/CHINATOWN STATION 5TH AVENUE SHALLOW ALTERNATIVE (CID-2a) SITE PLAN
140	B01-ASX100	0	CHINATOWN-INTERNATIONAL DISTRICT SEGMENT BALLARD LINK EXTENSION INTERNATIONAL DISTRICT/CHINATOWN STATION 5TH AVENUE SHALLOW ALTERNATIVE (CID-2a) SITE SECTIONS
141	B01-ASX101	0	CHINATOWN-INTERNATIONAL DISTRICT SEGMENT BALLARD LINK EXTENSION INTERNATIONAL DISTRICT/CHINATOWN STATION 5TH AVENUE SHALLOW ALTERNATIVE (CID-2a) SITE SECTIONS
142	B01-ASP100a	0	CHINATOWN-INTERNATIONAL DISTRICT SEGMENT BALLARD LINK EXTENSION INTERNATIONAL DISTRICT/CHINATOWN STATION 5TH AVENUE SHALLOW ALTERNATIVE (CID-2a) DIAGONAL STATION CONFIGURATION SITE PLAN
143	B01-ASX100a	0	CHINATOWN-INTERNATIONAL DISTRICT SEGMENT BALLARD LINK EXTENSION INTERNATIONAL DISTRICT/CHINATOWN STATION 5TH AVENUE SHALLOW ALTERNATIVE (CID-2a) DIAGONAL STATION CONFIGURATION SITE SECTIONS
144	B01-ASX101a	0	CHINATOWN-INTERNATIONAL DISTRICT SEGMENT BALLARD LINK EXTENSION INTERNATIONAL DISTRICT/CHINATOWN STATION 5TH AVENUE SHALLOW ALTERNATIVE (CID-2a) DIAGONAL STATION CONFIGURATION SITE SECTIONS
145	B01-ASP300	0	CHINATOWN-INTERNATIONAL DISTRICT SEGMENT BALLARD LINK EXTENSION INTERNATIONAL DISTRICT/CHINATOWN STATION 5TH AVENUE DEEP STATION OPTION (CID-2b) SITE PLAN
146	B01-ASX300	0	CHINATOWN-INTERNATIONAL DISTRICT SEGMENT BALLARD LINK EXTENSION INTERNATIONAL DISTRICT/CHINATOWN STATION 5TH AVENUE DEEP STATION OPTION (CID-2b) SITE SECTIONS
147	B01-ASX301	0	CHINATOWN-INTERNATIONAL DISTRICT SEGMENT BALLARD LINK EXTENSION INTERNATIONAL DISTRICT/CHINATOWN STATION 5TH AVENUE DEEP STATION OPTION (CID-2b) SITE SECTIONS
BALLARD LINK EXTENSION - DOWNTOWN SEGMENT			
148	G50-GZK046	0	DOWNTOWN SEGMENT BALLARD LINK EXTENSION SEGMENT LOCATION MAP
149	G50-GZK056	0	DOWNTOWN SEGMENT BALLARD LINK EXTENSION KEY LAYOUT INDEX OF 1" = 100' PLANS
150	L50-GSP112	0	DOWNTOWN SEGMENT BALLARD LINK EXTENSION PREFERRED 5TH AVENUE/HARRISON STREET ALTERNATIVE (DT-1) PLAN AND PROFILE
151	L50-GSP111	0	DOWNTOWN SEGMENT BALLARD LINK EXTENSION PREFERRED 5TH AVENUE/HARRISON STREET ALTERNATIVE (DT-1) PLAN AND PROFILE
152	L50-GSP100	0	DOWNTOWN SEGMENT BALLARD LINK EXTENSION PREFERRED 5TH AVENUE/HARRISON STREET ALTERNATIVE (DT-1) PLAN AND PROFILE
153	L50-GSP101	0	DOWNTOWN SEGMENT BALLARD LINK EXTENSION PREFERRED 5TH AVENUE/HARRISON STREET ALTERNATIVE (DT-1) PLAN AND PROFILE
154	L50-GSP102	0	DOWNTOWN SEGMENT BALLARD LINK EXTENSION PREFERRED 5TH AVENUE/HARRISON STREET ALTERNATIVE (DT-1) PLAN AND PROFILE
155	L50-GSP103	0	DOWNTOWN SEGMENT BALLARD LINK EXTENSION PREFERRED 5TH AVENUE/HARRISON STREET ALTERNATIVE (DT-1) PLAN AND PROFILE
156	L50-GSP712	0	DOWNTOWN SEGMENT BALLARD LINK EXTENSION 6TH AVENUE/MERCER STREET ALTERNATIVE (DT-2) PLAN AND PROFILE
157	L50-GSP711	0	DOWNTOWN SEGMENT BALLARD LINK EXTENSION 6TH AVENUE/MERCER STREET ALTERNATIVE (DT-2) PLAN AND PROFILE
158	L50-GSP700	0	DOWNTOWN SEGMENT BALLARD LINK EXTENSION 6TH AVENUE/MERCER STREET ALTERNATIVE (DT-2) PLAN AND PROFILE
159	L50-GSP701	0	DOWNTOWN SEGMENT BALLARD LINK EXTENSION 6TH AVENUE/MERCER STREET ALTERNATIVE (DT-2) PLAN AND PROFILE
160	L50-GSP702	0	DOWNTOWN SEGMENT BALLARD LINK EXTENSION 6TH AVENUE/MERCER STREET ALTERNATIVE (DT-2) PLAN AND PROFILE
161	L50-GSP703	0	DOWNTOWN SEGMENT BALLARD LINK EXTENSION 6TH AVENUE/MERCER STREET ALTERNATIVE (DT-2) PLAN AND PROFILE
162	B02-ASP100	0	DOWNTOWN SEGMENT BALLARD LINK EXTENSION MIDTOWN STATION PREFERRED 5TH AVENUE/HARRISON STREET ALTERNATIVE (DT-1) CONNECTING TO CID-2a SITE PLAN
163	B02-ASX100	0	DOWNTOWN SEGMENT BALLARD LINK EXTENSION MIDTOWN STATION PREFERRED 5TH AVENUE/HARRISON STREET ALTERNATIVE (DT-1) CONNECTING TO CID-2a SITE SECTIONS
164	B02-ASX101	0	DOWNTOWN SEGMENT BALLARD LINK EXTENSION MIDTOWN STATION PREFERRED 5TH AVENUE/HARRISON STREET ALTERNATIVE (DT-1) CONNECTING TO CID-2a SITE SECTIONS
165	B02-ASP300	0	DOWNTOWN SEGMENT BALLARD LINK EXTENSION MIDTOWN STATION PREFERRED 5TH AVENUE/HARRISON STREET ALTERNATIVE (DT-1) CONNECTING TO CID-1a, CID-1b, AND CID-2b SITE PLAN
166	B02-ASX300	0	DOWNTOWN SEGMENT BALLARD LINK EXTENSION MIDTOWN STATION PREFERRED 5TH AVENUE/HARRISON STREET ALTERNATIVE (DT-1) CONNECTING TO CID-1a, CID-1b, AND CID-2b SITE SECTIONS
167	B02-ASX301	0	DOWNTOWN SEGMENT BALLARD LINK EXTENSION MIDTOWN STATION PREFERRED 5TH AVENUE/HARRISON STREET ALTERNATIVE (DT-1) CONNECTING TO CID-1a, CID-1b, AND CID-2b SITE SECTIONS
168	B02-ASX302	0	DOWNTOWN SEGMENT BALLARD LINK EXTENSION MIDTOWN STATION PREFERRED 5TH AVENUE/HARRISON STREET ALTERNATIVE (DT-1) CONNECTING TO CID-1a, CID-1b, AND CID-2b SITE SECTIONS
169	B02-ASP700	0	DOWNTOWN SEGMENT BALLARD LINK EXTENSION MIDTOWN STATION 6TH AVENUE/MERCER STREET ALTERNATIVE (DT-2) SITE PLAN
170	B02-ASX700	0	DOWNTOWN SEGMENT BALLARD LINK EXTENSION MIDTOWN STATION 6TH AVENUE/MERCER STREET ALTERNATIVE (DT-2) SITE SECTIONS
171	B02-ASX701	0	DOWNTOWN SEGMENT BALLARD LINK EXTENSION MIDTOWN STATION 6TH AVENUE/MERCER STREET ALTERNATIVE (DT-2) SITE SECTIONS
172	B05-ASP100	0	DOWNTOWN SEGMENT BALLARD LINK EXTENSION WESTLAKE STATION PREFERRED 5TH AVENUE/HARRISON STREET ALTERNATIVE (DT-1) SITE PLAN
173	B05-ASX100	0	DOWNTOWN SEGMENT BALLARD LINK EXTENSION WESTLAKE STATION PREFERRED 5TH AVENUE/HARRISON STREET ALTERNATIVE (DT-1) SITE SECTIONS
174	B05-ASX101	0	DOWNTOWN SEGMENT BALLARD LINK EXTENSION WESTLAKE STATION PREFERRED 5TH AVENUE/HARRISON STREET ALTERNATIVE (DT-1) SITE SECTIONS
175	B05-ASX102	0	DOWNTOWN SEGMENT BALLARD LINK EXTENSION WESTLAKE STATION PREFERRED 5TH AVENUE/HARRISON STREET ALTERNATIVE (DT-1) SITE SECTIONS
176	B05-ASP700	0	DOWNTOWN SEGMENT BALLARD LINK EXTENSION WESTLAKE STATION 6TH AVENUE/MERCER STREET ALTERNATIVE (DT-2) SITE PLAN
177	B05-ASX700	0	DOWNTOWN SEGMENT BALLARD LINK EXTENSION WESTLAKE STATION 6TH AVENUE/MERCER STREET ALTERNATIVE (DT-2) SITE SECTIONS
178	B05-ASX701	0	DOWNTOWN SEGMENT BALLARD LINK EXTENSION WESTLAKE STATION 6TH AVENUE/MERCER STREET ALTERNATIVE (DT-2) SITE SECTIONS
179	B05-ASX702	0	DOWNTOWN SEGMENT BALLARD LINK EXTENSION WESTLAKE STATION 6TH AVENUE/MERCER STREET ALTERNATIVE (DT-2) SITE SECTIONS
180	B07-ASP100	0	DOWNTOWN SEGMENT BALLARD LINK EXTENSION DENNY STATION PREFERRED 5TH AVENUE/HARRISON STREET ALTERNATIVE (DT-1) SITE PLAN
181	B07-ASX100	0	DOWNTOWN SEGMENT BALLARD LINK EXTENSION DENNY STATION PREFERRED 5TH AVENUE/HARRISON STREET ALTERNATIVE (DT-1) SITE SECTIONS
182	B07-ASX101	0	DOWNTOWN SEGMENT BALLARD LINK EXTENSION DENNY STATION PREFERRED 5TH AVENUE/HARRISON STREET ALTERNATIVE (DT-1) SITE SECTIONS
183	B07-ASP700	0	DOWNTOWN SEGMENT BALLARD LINK EXTENSION DENNY STATION 6TH AVENUE/MERCER STREET ALTERNATIVE (DT-2) SITE PLAN
184	B07-ASX700	0	DOWNTOWN SEGMENT BALLARD LINK EXTENSION DENNY STATION 6TH AVENUE/MERCER STREET ALTERNATIVE (DT-2) SITE SECTIONS
185	B07-ASX701	0	DOWNTOWN SEGMENT BALLARD LINK EXTENSION DENNY STATION 6TH AVENUE/MERCER STREET ALTERNATIVE (DT-2) SITE SECTIONS
186	B09-ASP100	0	DOWNTOWN SEGMENT BALLARD LINK EXTENSION SOUTH LAKE UNION STATION PREFERRED 5TH AVENUE/HARRISON STREET ALTERNATIVE (DT-1) SITE PLAN
187	B09-ASX100	0	DOWNTOWN SEGMENT BALLARD LINK EXTENSION SOUTH LAKE UNION STATION PREFERRED 5TH AVENUE/HARRISON STREET ALTERNATIVE (DT-1) SITE SECTIONS
188	B09-ASX101	0	DOWNTOWN SEGMENT BALLARD LINK EXTENSION SOUTH LAKE UNION STATION PREFERRED 5TH AVENUE/HARRISON STREET ALTERNATIVE (DT-1) SITE SECTIONS
189	B09-ASX102	0	DOWNTOWN SEGMENT BALLARD LINK EXTENSION SOUTH LAKE UNION STATION PREFERRED 5TH AVENUE/HARRISON STREET ALTERNATIVE (DT-1) SITE SECTIONS
190	B09-ASP700	0	DOWNTOWN SEGMENT BALLARD LINK EXTENSION SOUTH LAKE UNION STATION 6TH AVENUE/MERCER STREET ALTERNATIVE (DT-2) SITE PLAN
191	B09-ASX700	0	DOWNTOWN SEGMENT BALLARD LINK EXTENSION SOUTH LAKE UNION STATION 6TH AVENUE/MERCER STREET ALTERNATIVE (DT-2) SITE SECTIONS
192	B09-ASX701	0	DOWNTOWN SEGMENT BALLARD LINK EXTENSION SOUTH LAKE UNION STATION 6TH AVENUE/MERCER STREET ALTERNATIVE (DT-2) SITE SECTIONS
193	B11-ASP100	0	DOWNTOWN SEGMENT BALLARD LINK EXTENSION SEATTLE CENTER STATION PREFERRED 5TH AVENUE/HARRISON STREET ALTERNATIVE (DT-1) SITE PLAN
194	B11-ASX100	0	DOWNTOWN SEGMENT BALLARD LINK EXTENSION SEATTLE CENTER STATION PREFERRED 5TH AVENUE/HARRISON STREET ALTERNATIVE (DT-1) SITE SECTIONS
195	B11-ASX101	0	DOWNTOWN SEGMENT BALLARD LINK EXTENSION SEATTLE CENTER STATION PREFERRED 5TH AVENUE/HARRISON STREET ALTERNATIVE (DT-1) SITE SECTIONS
196	B11-ASX102	0	DOWNTOWN SEGMENT BALLARD LINK EXTENSION SEATTLE CENTER STATION PREFERRED 5TH AVENUE/HARRISON STREET ALTERNATIVE (DT-1) SITE SECTIONS
197	B11-ASP700	0	DOWNTOWN SEGMENT BALLARD LINK EXTENSION SEATTLE CENTER STATION 6TH AVENUE/MERCER STREET ALTERNATIVE (DT-2) SITE PLAN
198	B11-ASX700	0	DOWNTOWN SEGMENT BALLARD LINK EXTENSION SEATTLE CENTER STATION 6TH AVENUE/MERCER STREET ALTERNATIVE (DT-2) SITE SECTIONS
199	B11-ASX701	0	DOWNTOWN SEGMENT BALLARD LINK EXTENSION SEATTLE CENTER STATION 6TH AVENUE/MERCER STREET ALTERNATIVE (DT-2) SITE SECTIONS
200	B11-ASX702	0	DOWNTOWN SEGMENT BALLARD LINK EXTENSION SEATTLE CENTER STATION 6TH AVENUE/MERCER STREET ALTERNATIVE (DT-2) SITE SECTIONS
BALLARD LINK EXTENSION - SOUTH INTERBAY SEGMENT			
201	G50-GZK047	0	SOUTH INTERBAY SEGMENT BALLARD LINK EXTENSION SEGMENT LOCATION MAP
202	G50-GZK057	0	SOUTH INTERBAY SEGMENT BALLARD LINK EXTENSION KEY LAYOUT INDEX OF 1" = 100' PLANS
203	L50-GSP104	0	SOUTH INTERBAY SEGMENT BALLARD LINK EXTENSION PREFERRED GALER STREET STATION/CENTRAL INTERBAY ALTERNATIVE (SIB-1) PLAN AND PROFILE
204	L50-GSP105	0	SOUTH INTERBAY SEGMENT BALLARD LINK EXTENSION PREFERRED GALER STREET STATION/CENTRAL INTERBAY ALTERNATIVE (SIB-1) PLAN AND PROFILE
205	L50-GSP106	0	SOUTH INTERBAY SEGMENT BALLARD LINK EXTENSION PREFERRED GALER STREET STATION/CENTRAL INTERBAY ALTERNATIVE (SIB-1) PLAN AND PROFILE
206	L50-GSP107	0	SOUTH INTERBAY SEGMENT BALLARD LINK EXTENSION PREFERRED GALER STREET STATION/CENTRAL INTERBAY ALTERNATIVE (SIB-1) PLAN AND PROFILE
207	L50-GSP304	0	SOUTH INTERBAY SEGMENT BALLARD LINK EXTENSION PROSPECT STREET STATION/15TH AVENUE ALTERNATIVE (SIB-2) PLAN AND PROFILE



WEST SEATTLE AND BALLARD LINK EXTENSIONS

DRAFT EIS - CONCEPTUAL DESIGN

GENERAL
INDEX OF DRAWINGS

G50-GZI003

LOC. ID: G50

PG. #: 5

10/02/2020

INDEX OF DRAWINGS

SHT. No.	DWG. No.	REV	TITLE
BALLARD LINK EXTENSION - SOUTH INTERBAY SEGMENT			
208	L50-GSP305	0	SOUTH INTERBAY SEGMENT BALLARD LINK EXTENSION PROSPECT STREET STATION/15TH AVENUE ALTERNATIVE (SIB-2) PLAN AND PROFILE
209	L50-GSP306	0	SOUTH INTERBAY SEGMENT BALLARD LINK EXTENSION PROSPECT STREET STATION/15TH AVENUE ALTERNATIVE (SIB-2) PLAN AND PROFILE
210	L50-GSP307	0	SOUTH INTERBAY SEGMENT BALLARD LINK EXTENSION PROSPECT STREET STATION/15TH AVENUE ALTERNATIVE (SIB-2) PLAN AND PROFILE
211	L50-GSP704	0	SOUTH INTERBAY SEGMENT BALLARD LINK EXTENSION PROSPECT STREET STATION/CENTRAL INTERBAY ALTERNATIVE (SIB-3) PLAN AND PROFILE
212	L50-GSP705	0	SOUTH INTERBAY SEGMENT BALLARD LINK EXTENSION PROSPECT STREET STATION/CENTRAL INTERBAY ALTERNATIVE (SIB-3) PLAN AND PROFILE
213	L50-GSP706	0	SOUTH INTERBAY SEGMENT BALLARD LINK EXTENSION PROSPECT STREET STATION/CENTRAL INTERBAY ALTERNATIVE (SIB-3) PLAN AND PROFILE
214	L50-GSP707	0	SOUTH INTERBAY SEGMENT BALLARD LINK EXTENSION PROSPECT STREET STATION/CENTRAL INTERBAY ALTERNATIVE (SIB-3) PLAN AND PROFILE
215	L50-CYX108	0	SOUTH INTERBAY SEGMENT BALLARD LINK EXTENSION ELLIOTT AVENUE W SOUTH OF W. MERCER PLACE INTERSECTION SIB-1 AND SIB-2 ROADWAY TYPICAL SECTION
216	L50-CYX109	0	SOUTH INTERBAY SEGMENT BALLARD LINK EXTENSION ELLIOTT AVENUE W NORTH OF W. PROSPECT STREET INTERSECTION SIB-1 ROADWAY TYPICAL SECTION
217	L50-CYX112	0	SOUTH INTERBAY SEGMENT BALLARD LINK EXTENSION 15TH AVENUE W SIB-2 ROADWAY TYPICAL SECTION
218	B13-ASP100	0	SOUTH INTERBAY SEGMENT BALLARD LINK EXTENSION SMITH COVE STATION PREFERRED GALER STREET STATION/CENTRAL INTERBAY ALTERNATIVE (SIB-1) SITE PLAN
219	B13-ASX100	0	SOUTH INTERBAY SEGMENT BALLARD LINK EXTENSION SMITH COVE STATION PREFERRED GALER STREET STATION/CENTRAL INTERBAY ALTERNATIVE (SIB-1) SITE SECTIONS
220	B13-ASP300	0	SOUTH INTERBAY SEGMENT BALLARD LINK EXTENSION SMITH COVE STATION PROSPECT STREET STATION/15TH AVENUE ALTERNATIVE (SIB-2) SITE PLAN
221	B13-ASX300	0	SOUTH INTERBAY SEGMENT BALLARD LINK EXTENSION SMITH COVE STATION PROSPECT STREET STATION/15TH AVENUE ALTERNATIVE (SIB-2) SITE SECTIONS
222	B13-ASP700	0	SOUTH INTERBAY SEGMENT BALLARD LINK EXTENSION SMITH COVE STATION PROSPECT STREET STATION/CENTRAL INTERBAY ALTERNATIVE (SIB-3) SITE PLAN
223	B13-ASX700	0	SOUTH INTERBAY SEGMENT BALLARD LINK EXTENSION SMITH COVE STATION PROSPECT STREET STATION/CENTRAL INTERBAY ALTERNATIVE (SIB-3) SITE SECTIONS
BALLARD LINK EXTENSION - INTERBAY/BALLARD SEGMENT			
224	G50-GZK048	0	INTERBAY/BALLARD SEGMENT BALLARD LINK EXTENSION SEGMENT LOCATION MAP
225	G50-GZK058	0	INTERBAY/BALLARD SEGMENT BALLARD LINK EXTENSION KEY LAYOUT INDEX OF 1" = 100' PLANS
226	L50-GSP108	0	INTERBAY/BALLARD SEGMENT BALLARD LINK EXTENSION PREFERRED ELEVATED 14TH AVENUE ALTERNATIVE (IBB-1a) PLAN AND PROFILE
227	L50-GSP109	0	INTERBAY/BALLARD SEGMENT BALLARD LINK EXTENSION PREFERRED ELEVATED 14TH AVENUE ALTERNATIVE (IBB-1a) PLAN AND PROFILE
228	L50-GSP110	0	INTERBAY/BALLARD SEGMENT BALLARD LINK EXTENSION PREFERRED ELEVATED 14TH AVENUE ALTERNATIVE (IBB-1a) PLAN AND PROFILE
229	L50-GSP808	0	INTERBAY/BALLARD SEGMENT BALLARD LINK EXTENSION ELEVATED 14TH AVE ALIGNMENT OPTION (FROM PROSPECT STREET STATION/15TH AVENUE) (IBB-1b) PLAN AND PROFILE
230	L50-GSP809	0	INTERBAY/BALLARD SEGMENT BALLARD LINK EXTENSION ELEVATED 14TH AVE ALIGNMENT OPTION (FROM PROSPECT STREET STATION/15TH AVENUE) (IBB-1b) PLAN AND PROFILE
231	L50-GSP208	0	INTERBAY/BALLARD SEGMENT BALLARD LINK EXTENSION PREFERRED TUNNEL 14TH AVENUE ALTERNATIVE (IBB-2a) * PLAN AND PROFILE
232	L50-GSP209	0	INTERBAY/BALLARD SEGMENT BALLARD LINK EXTENSION PREFERRED TUNNEL 14TH AVENUE ALTERNATIVE (IBB-2a) * PLAN AND PROFILE
233	L50-GSP210	0	INTERBAY/BALLARD SEGMENT BALLARD LINK EXTENSION PREFERRED TUNNEL 14TH AVENUE ALTERNATIVE (IBB-2a) * PLAN AND PROFILE
234	L50-GSP508	0	INTERBAY/BALLARD SEGMENT BALLARD LINK EXTENSION PREFERRED TUNNEL 15TH AVENUE STATION OPTION (IBB-2b) * PLAN AND PROFILE
235	L50-GSP509	0	INTERBAY/BALLARD SEGMENT BALLARD LINK EXTENSION PREFERRED TUNNEL 15TH AVENUE STATION OPTION (IBB-2b) * PLAN AND PROFILE
236	L50-GSP510	0	INTERBAY/BALLARD SEGMENT BALLARD LINK EXTENSION PREFERRED TUNNEL 15TH AVENUE STATION OPTION (IBB-2b) * PLAN AND PROFILE
237	L50-GSP308	0	INTERBAY/BALLARD SEGMENT BALLARD LINK EXTENSION ELEVATED 15TH AVENUE ALTERNATIVE (IBB-3) PLAN AND PROFILE
238	L50-GSP309	0	INTERBAY/BALLARD SEGMENT BALLARD LINK EXTENSION ELEVATED 15TH AVENUE ALTERNATIVE (IBB-3) PLAN AND PROFILE
239	L50-GSP310	0	INTERBAY/BALLARD SEGMENT BALLARD LINK EXTENSION ELEVATED 15TH AVENUE ALTERNATIVE (IBB-3) PLAN AND PROFILE
240	L50-CYX115	0	INTERBAY/BALLARD SEGMENT BALLARD LINK EXTENSION 14TH AVENUE NW IBB-1a AND IBB-1b ROADWAY TYPICAL SECTION
241	L50-CYX116	0	INTERBAY/BALLARD SEGMENT BALLARD LINK EXTENSION 15TH AVENUE NW IBB-1b AND IBB-3 ROADWAY TYPICAL SECTION
242	B15-ASP100	0	INTERBAY/BALLARD SEGMENT BALLARD LINK EXTENSION INTERBAY STATION PREFERRED ELEVATED 14TH AVENUE ALTERNATIVE (IBB-1a) CONNECTING TO SIB-1 SITE PLAN
243	B15-ASX100	0	INTERBAY/BALLARD SEGMENT BALLARD LINK EXTENSION INTERBAY STATION PREFERRED ELEVATED 14TH AVENUE ALTERNATIVE (IBB-1a) CONNECTING TO SIB-1 SITE SECTIONS
244	B15-ASP700	0	INTERBAY/BALLARD SEGMENT BALLARD LINK EXTENSION INTERBAY STATION PREFERRED ELEVATED 14TH AVENUE ALTERNATIVE (IBB-1a) CONNECTING TO SIB-3 SITE PLAN
245	B15-ASX700	0	INTERBAY/BALLARD SEGMENT BALLARD LINK EXTENSION INTERBAY STATION PREFERRED ELEVATED 14TH AVENUE ALTERNATIVE (IBB-1a) CONNECTING TO SIB-3 SITE SECTIONS
246	B15-ASP300	0	INTERBAY/BALLARD SEGMENT BALLARD LINK EXTENSION INTERBAY STATION ELEVATED 14TH AVENUE ALIGNMENT OPTION (FROM PROSPECT STREET STATION/15TH AVENUE)(IBB-1b) AND ELEVATED 15TH AVENUE ALTERNATIVE (IBB-3) SITE PLAN
247	B15-ASX300	0	INTERBAY/BALLARD SEGMENT BALLARD LINK EXTENSION INTERBAY STATION ELEVATED 14TH AVENUE ALIGNMENT OPTION (FROM PROSPECT STREET STATION/15TH AVENUE)(IBB-1b) AND ELEVATED 15TH AVENUE ALTERNATIVE (IBB-3) SITE SECTIONS
248	B15-ASP200	0	INTERBAY/BALLARD SEGMENT BALLARD LINK EXTENSION INTERBAY STATION PREFERRED TUNNEL 14TH AVENUE ALTERNATIVE (IBB-2a) * AND PREFERRED TUNNEL 15TH AVENUE STATION OPTION (IBB-2b) * SITE PLAN
249	B15-ASX200	0	INTERBAY/BALLARD SEGMENT BALLARD LINK EXTENSION INTERBAY STATION PREFERRED TUNNEL 14TH AVENUE ALTERNATIVE (IBB-2a) * AND PREFERRED TUNNEL 15TH AVENUE STATION OPTION (IBB-2b) * SITE SECTIONS
250	B17-ASP100	0	INTERBAY/BALLARD SEGMENT BALLARD LINK EXTENSION BALLARD STATION PREFERRED ELEVATED 14TH AVENUE ALTERNATIVE (IBB-1a) AND ELEVATED 14TH AVENUE ALIGNMENT OPTION (FROM PROSPECT STREET STATION/15TH AVENUE) (IBB-1b) SITE PLAN
251	B17-ASX100	0	INTERBAY/BALLARD SEGMENT BALLARD LINK EXTENSION BALLARD STATION PREFERRED ELEVATED 14TH AVENUE ALTERNATIVE (IBB-1a) AND ELEVATED 14TH AVENUE ALIGNMENT OPTION (FROM PROSPECT STREET STATION/15TH AVENUE) (IBB-1b) SITE SECTIONS
252	B17-ASP200	0	INTERBAY/BALLARD SEGMENT BALLARD LINK EXTENSION BALLARD STATION PREFERRED TUNNEL 14TH AVENUE ALTERNATIVE (IBB-2a) * SITE PLAN
253	B17-ASX200	0	INTERBAY/BALLARD SEGMENT BALLARD LINK EXTENSION BALLARD STATION PREFERRED TUNNEL 14TH AVENUE ALTERNATIVE (IBB-2a) * SITE SECTIONS
254	B17-ASP500	0	INTERBAY/BALLARD SEGMENT BALLARD LINK EXTENSION BALLARD STATION PREFERRED TUNNEL 15TH AVENUE STATION OPTION (IBB-2b) * SITE PLAN
255	B17-ASX500	0	INTERBAY/BALLARD SEGMENT BALLARD LINK EXTENSION BALLARD STATION PREFERRED TUNNEL 15TH AVENUE STATION OPTION (IBB-2b) * SITE SECTIONS
256	B17-ASP300	0	INTERBAY/BALLARD SEGMENT BALLARD LINK EXTENSION BALLARD STATION ELEVATED 15TH AVENUE ALTERNATIVE (IBB-3) SITE PLAN
257	B17-ASX300	0	INTERBAY/BALLARD SEGMENT BALLARD LINK EXTENSION BALLARD STATION ELEVATED 15TH AVENUE ALTERNATIVE (IBB-3) SITE SECTIONS

WEST SEATTLE AND BALLARD
LINK EXTENSIONS

DRAFT EIS - CONCEPTUAL DESIGN

GENERAL
INDEX OF DRAWINGS

G50-GZI004

LOC. ID: G50

PG. #: 6

10/02/2020











XREF LIST:

XREF LIST:




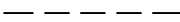



ABBREVIATIONS

A		SYSTEM			
ALGN	ALIGNMENT	H		R	
ARCH	ARCHITECTURE	HI	TRACK HIGHPOINT	R	RADIUS, RISER, RANGE
		HPT	HIGH POINT	REF	REFERENCE
B		HRL	HIGH RAIL LEVEL	RD	ROAD
B	BRICK	HORZ	HORIZONTAL	ROW	RIGHT OF WAY
BLD	BUILDING			RR	RAILROAD
BLK	BLOCK	I		RW	RETAINING WALL
BNSF	BNSF RAILWAY	I	INTERSTATE		
BP	BEGIN POINT	IBB	INTERBAY/BALLARD	S	
BRG	BRIDGE	IBC	INTERNATIONAL BUILDING CODE	S	SOUTH
B/L	BASE LINE			SB	SOUTH BOUND
		ICC	INTERNATIONAL CODE COUNCIL	SODO	SODO
C					SOUTH OF DOWNTOWN
CHK	CHECK	IE	INVERT ELEVATION		
C/L	CURB LINE	IN	INCHES	SF	SQUARE FOOT/FEET,
CL	CENTERLINE				SUPPLY FAN
CID	CHINATOWN	J		S/W	SIDEWALK
	INTERNATIONAL DISTRICT	JB, J-BOX	JUNCTION BOX	SCH/SCHED	SCHEDULE
CIV	CIVIL			SR	STATE ROUTE
CJ	CONTROL JOINT	K		STA	STATION
CLR	CLEAR(ANCE)	KAP	TRACK ALIGNMENT PLAN	SYMM	SYMMETRICAL
CNTR	CENTER	KC	KING COUNTY		
CONC	CONCRETE			T	
CONTR	CONTRACTOR	L		TBD	TO BE DETERMINED
COS	CITY OF SEATTLE	L/T	LEFT TRACK	TOR	TOP OF RAIL
		LF	LINEAR FOOT/FEET	TPSS	TRACTION POWER
		LG	LENGTH		SUBSTATION
D		LIN	LINEAR	TS	TANGENT TO SPIRAL
DEIS	DRAFT ENVIRONMENTAL IMPACT STATEMENT	LVL	LEVEL	TYP	TYPICAL
DEL	DELRIDGE	M		U	
DO	DESIGN OPTION	M/L	MAIN LINE	UG	UNDERGROUND,
DT	DOWNTOWN	MECH	MECHANICAL		UNDERGRADE
DUW	DUWAMISH				
DWG	DRAWING			UGB	UNDERGRADE BRIDGE
D/W	DRIVEWAY	N		UNK	UNKNOWN
		N	NORTH	UNO	UNLESS NOTED OTHERWISE
E		N/A	NOT APPLICABLE	UTIL	UTILITY
E	ELEVATION	NIC	NOT IN CONTRACT		
E/P	EDGE OF PAVEMENT	NTS	NOT TO SCALE	V	
EG	EXISTING GRADE	NUM	NUMBER	VAC	VACANT
EJ	EXPANSION JOINT			VAR	VARIABLE/VARIES, VARIETY
EP	END POINT	O		VLT	VAULT
ENGR	ENGINEER	OE	OVERHEAD ELECTRICAL		
		OCS	OVERHEAD CATENARY SYSTEM	W	
F				W/	WITH
FLR	FLOOR			W/O	WITHOUT
FT	FOOT/FEET	P		WAT	WATER
F/T	FIXED TERMINATION	PED	PEDESTRIAN	WSJ	WEST SEATTLE JUNCTION
FUT	FUTURE	PC	POINT OF CURVATURE	WSBLE	WEST SEATTLE AND
		PVC	POINT OF VERTICAL		BALLARD LINK EXTENSION
G			CURVATURE	WSDOT	WASHINGTON STATE
G	GAS, GROUND, GRADE				DEPARTMENT OF
GD	GUIDEWAY DISPERSION,	Q			TRANSPORTATION
	GARAGE DRAIN	QTY	QUANTITY	Y	
GIS	GEOGRAPHIC INFORMATION	QUAD	QUADRANT	YD	YARD

EXISTING FEATURES

	RIGHT OF WAY LINE
	LOT LINE
	RETAINING/NOISE WALL ALIGNMENT
	ESTIMATED STREAM
	DITCH
	CURB
	RAILROAD
	MEAN HIGH WATER




PROPOSED FEATURES

	RETAINING WALL MSE
	NEW TRAFFIC SIGNAL
	CONSTRUCTION LIMITS
	SUBSURFACE SLOPE DRAINS
	TRACK CROSSOVER
	TUNNEL CROSS PASSAGE (IN PROFILE VIEW)
	ADDITIONAL CONSTRUCTION LIMITS REQUIRED FOR BUS LAYOVER ZONES WITH MINIMUM OPERABLE SEGMENT

NOTES:

- 1. HATCH PATTERNS AND SYMBOLS MAY BE SHOWN AT DIFFERENT ORIENTATIONS AND/OR OVERLAP DIFFERENT HATCH PATTERNS ON DRAWINGS.
- * INDICATES ALTERNATIVES AND DESIGN OPTIONS THAT WOULD REQUIRE THIRD-PARTY FUNDING OR THAT WOULD CONNECT ONLY TO ALTERNATIVES IN ADJACENT SEGMENTS THAT REQUIRE THIRD-PARTY FUNDING.

SYMBOLS

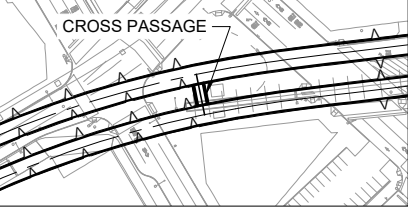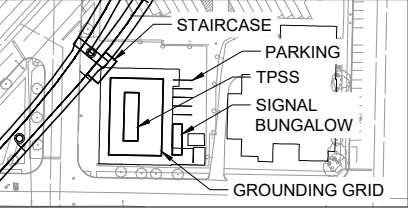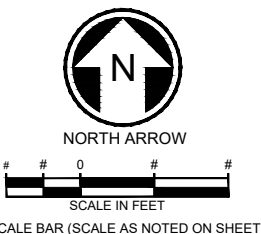

FLOW CONTROL VAULT



COMBINED FLOW CONTROL / WATER QUALITY TREATMENT VAULT



PUMP STATION



05/25/21 | 12:23 PM | R. JOHNSON
C:\USERS\R. JOHNSON\DOCUMENTS\WSBL\LOCAL C02-SHEETS-DEIS\WSBL-G50-GZN001.DWG



WEST SEATTLE AND BALLARD
LINK EXTENSIONS

DRAFT EIS - CONCEPTUAL DESIGN
GENERAL
ABBREVIATIONS AND SYMBOLS

G50-GZN001

LOC. ID: G50
PG. #: 7
10/02/2020