


XREF LIST:
E340-G8-T8-STD

ORIGINATED BY: / DATE: /
 CHECKED BY: / DATE: /
 CORRECTED BY: / DATE: /
 VERIFIED BY: / DATE: /


03/28/13 | 11:48 AM | WILLIAMS
 C:\USERS\WILLIAMS\DESKTOP\E340-L87-CRX101.DWG

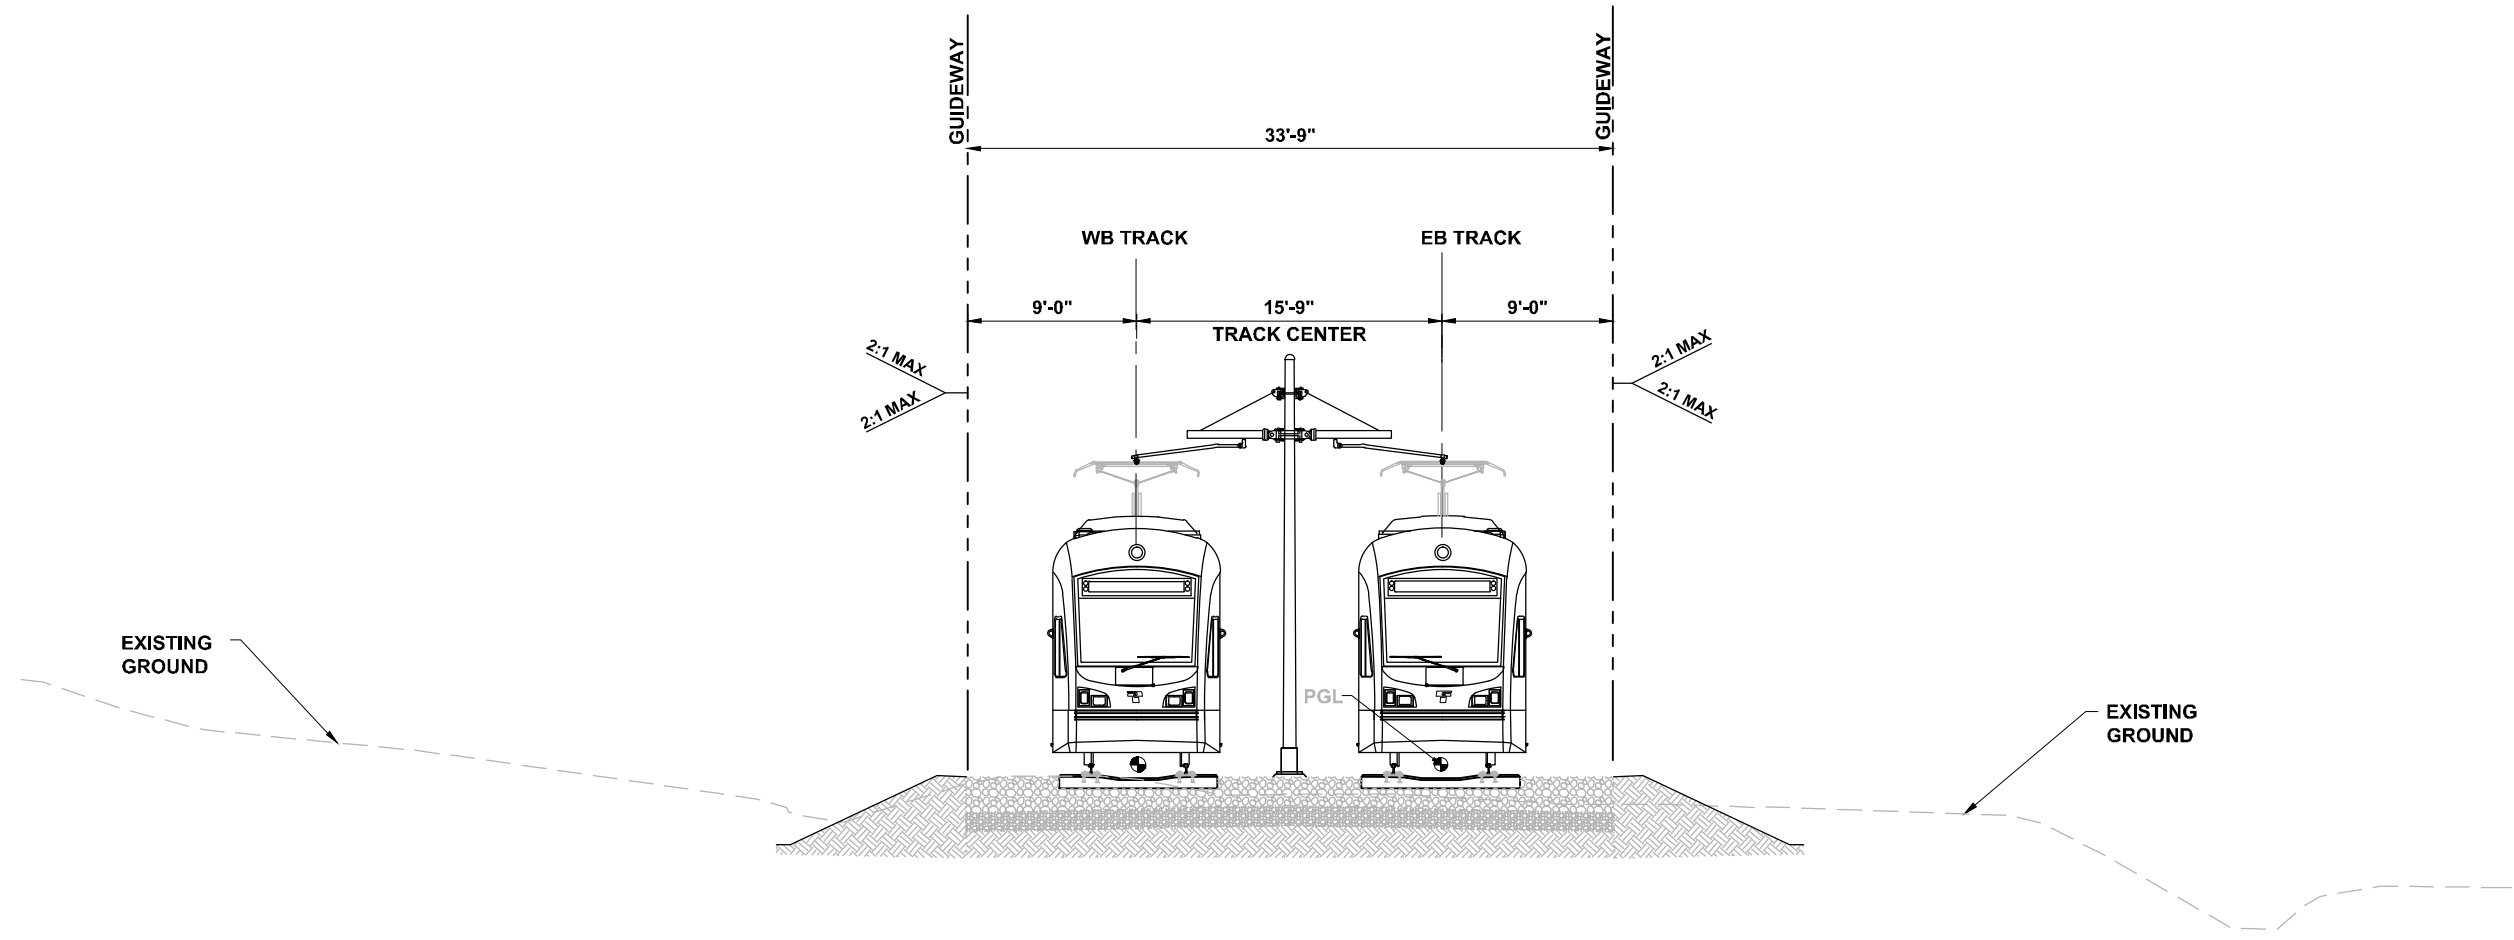

FORMER BNSF TYPICAL SECTION
 NTS A

SUBMITTAL

DESIGNED BY:
A. ZIEGLER
 DRAWN BY:
L. JOHNSON
 CHECKED BY:
Z. GRAY
 APPROVED BY:
M. COWARD

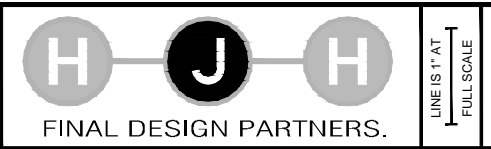

SCALE:
1" = 5'
 FILENAME:
E340-L87-CRX101
 CONTRACT No.:
RTA/LR XXXX-XX
 DATE:
03/22/2013

EAST LINK - BELRED
CONTRACT E340
 BEL-RED
 FORMER BNSF RAILWAY
 TYPICAL SECTIONS

DRAWING No.:
L87-CRX101
 LOCATION ID:
TBD
 SHEET No.: 71 REV: 0


No.	DATE	DSN	CHK	APP	REVISION

SUBMITTED BY: _____ DATE: _____ REVIEWED BY: _____ DATE: _____

XREF LIST:
E340-G8-T8-STD

ORIGINATED BY: / DATE: /
 CHECKED BY: / DATE: /
 CORRECTED BY: / DATE: /
 BACK-CHECKED BY: / DATE: /
 VERIFIED BY: / DATE: /

03/28/13 | 11:54 AM | WILLIAMS
 C:\USERS\WILLIAMS\DESKTOP\E340-L87-CRX102.DWG

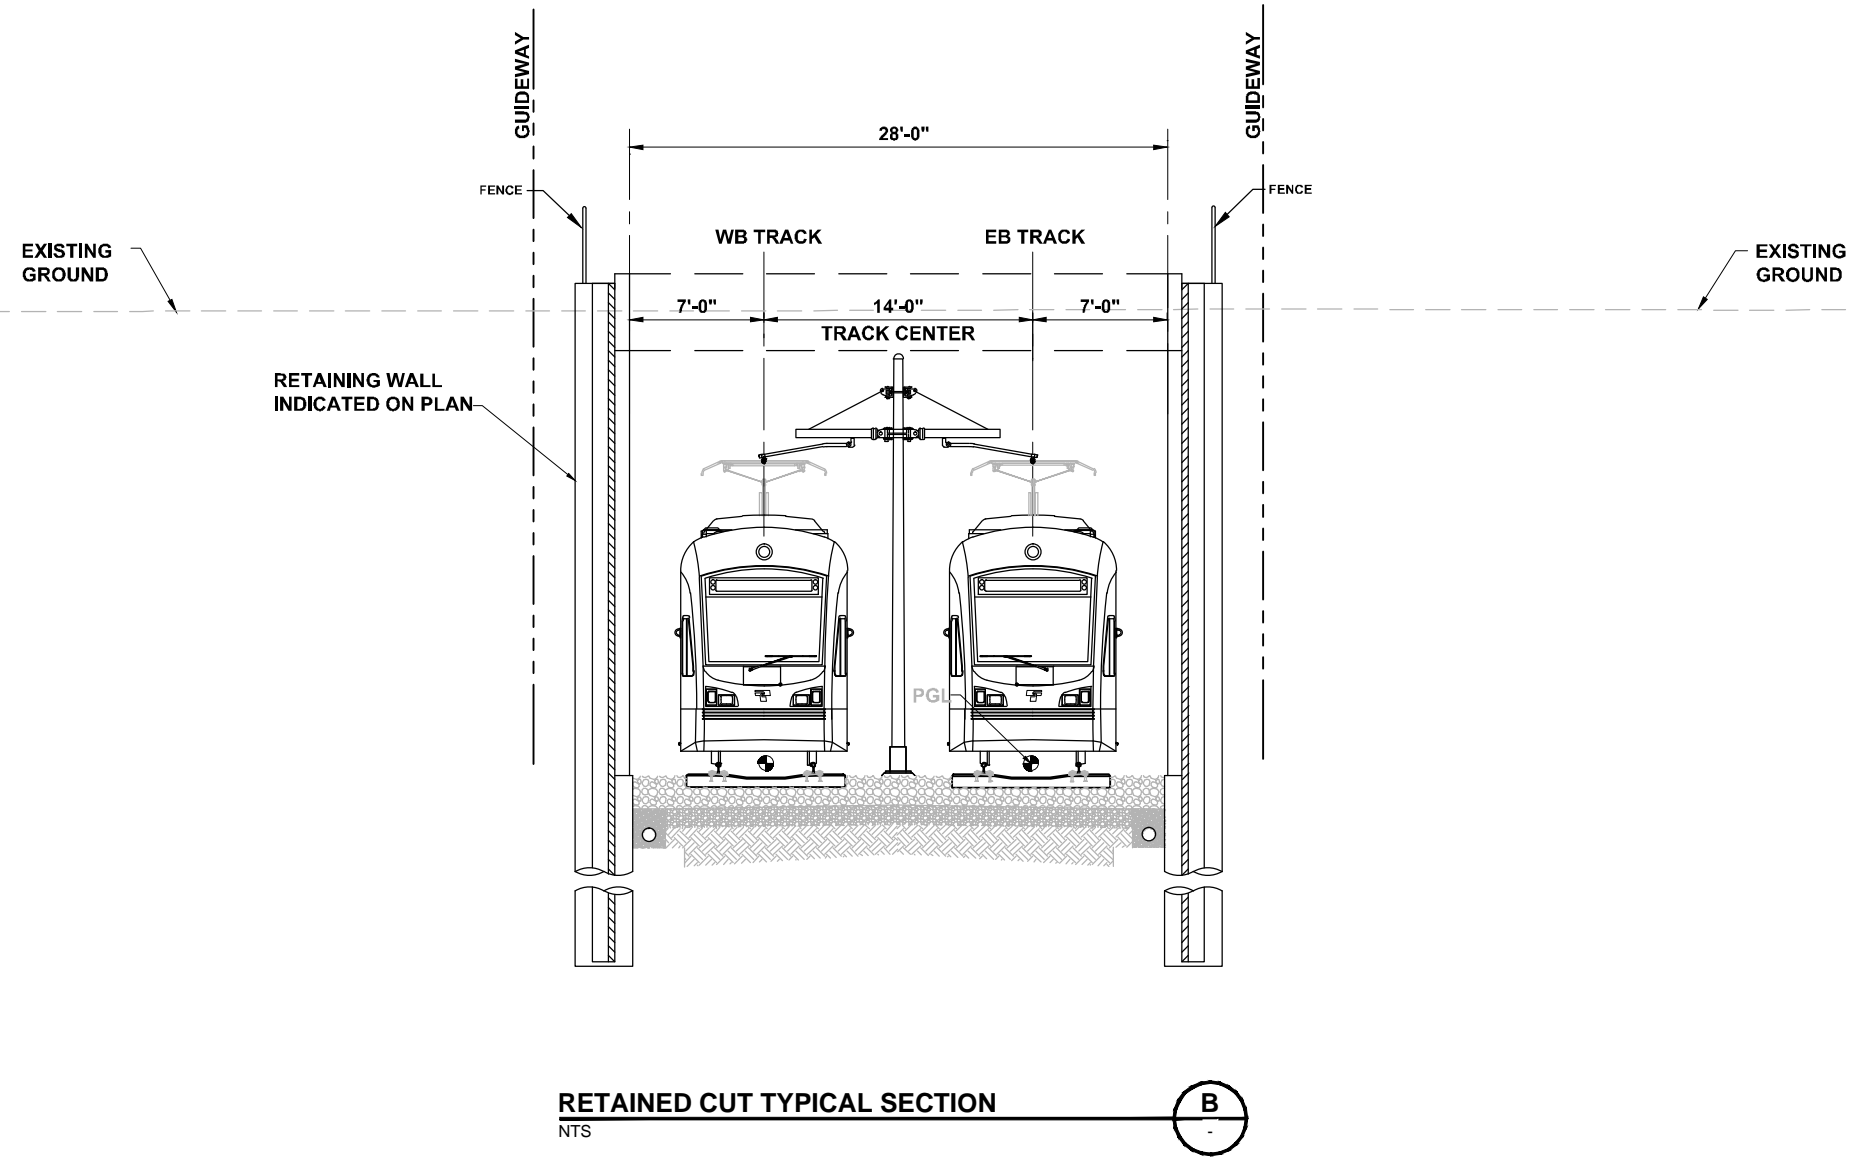

RETAINED CUT TYPICAL SECTION
 NTS



SUBMITTAL

DESIGNED BY:
A. ZIEGLER
 DRAWN BY:
L. JOHNSON
 CHECKED BY:
Z. GRAY
 APPROVED BY:
M. COWARD



LINE IS 1" AT
 FULL SCALE



SCALE:
1" = 5'
 FILENAME:
E340-L87-CRX102
 CONTRACT No.:
RTA/LR XXXX-XX
 DATE:
03/22/2013

**EAST LINK - BELRED
 CONTRACT E340
 BEL-RED
 RETAINED CUT - CIVIL
 TYPICAL SECTIONS**

DRAWING No.:
L87-CRX104
 LOCATION ID:
TBD
 SHEET No.: 71
 REV: 0

No.	DATE	DSN	CHK	APP	REVISION


SUBMITTED BY:

DATE:

REVIEWED BY:

DATE:
0

XREF LIST:
E340-G8-T8-STD

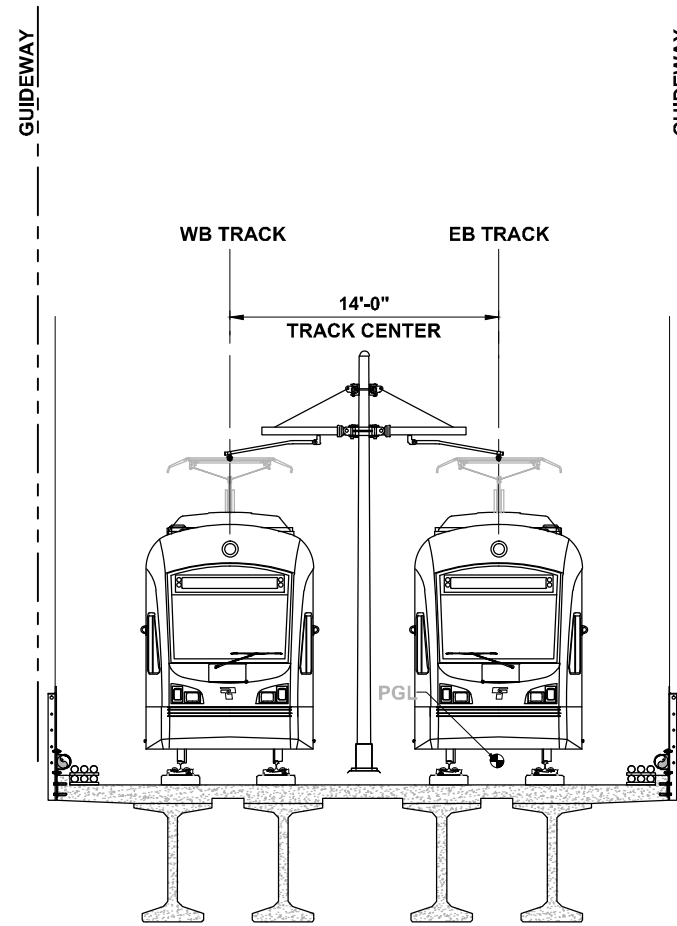

EXISTING
GROUND

EXISTING
GROUND

KELSEY CREEK ELEVATED TYPICAL SECTION C
NTS

ORIGINATED BY: / DATE: /
 CHECKED BY: / DATE: /
 BACK-CHECKED BY: / DATE: /
 CORRECTED BY: / DATE: /
 VERIFIED BY: / DATE: /
 03/28/13 | 11:57 AM | WILLIAMS
 C:\USERS\WILLIAMS\DESKTOP\E340-L87-CRX103.DWG

SUBMITTAL

DESIGNED BY:
A. ZIEGLER
 DRAWN BY:
L. JOHNSON
 CHECKED BY:
Z. GRAY
 APPROVED BY:
M. COWARD



SCALE:
1" = 5'
 FILENAME:
E340-L87-CRX103
 CONTRACT No.:
RTA/LR XXXX-XX
 DATE:
03/22/2013


EAST LINK - BELRED
CONTRACT E340
 BEL-RED
 KELSEY CREEK ELEVATED - CIVIL
 TYPICAL SECTIONS

DRAWING No.:
L87-CRX104
 LOCATION ID:
TBD
 SHEET No.: REV:
71 0

No.	DATE	DSN	CHK	APP	REVISION

SUBMITTED BY: DATE: REVIEWED BY: DATE: 0

XREF LIST:
E340-G8-T8-STD

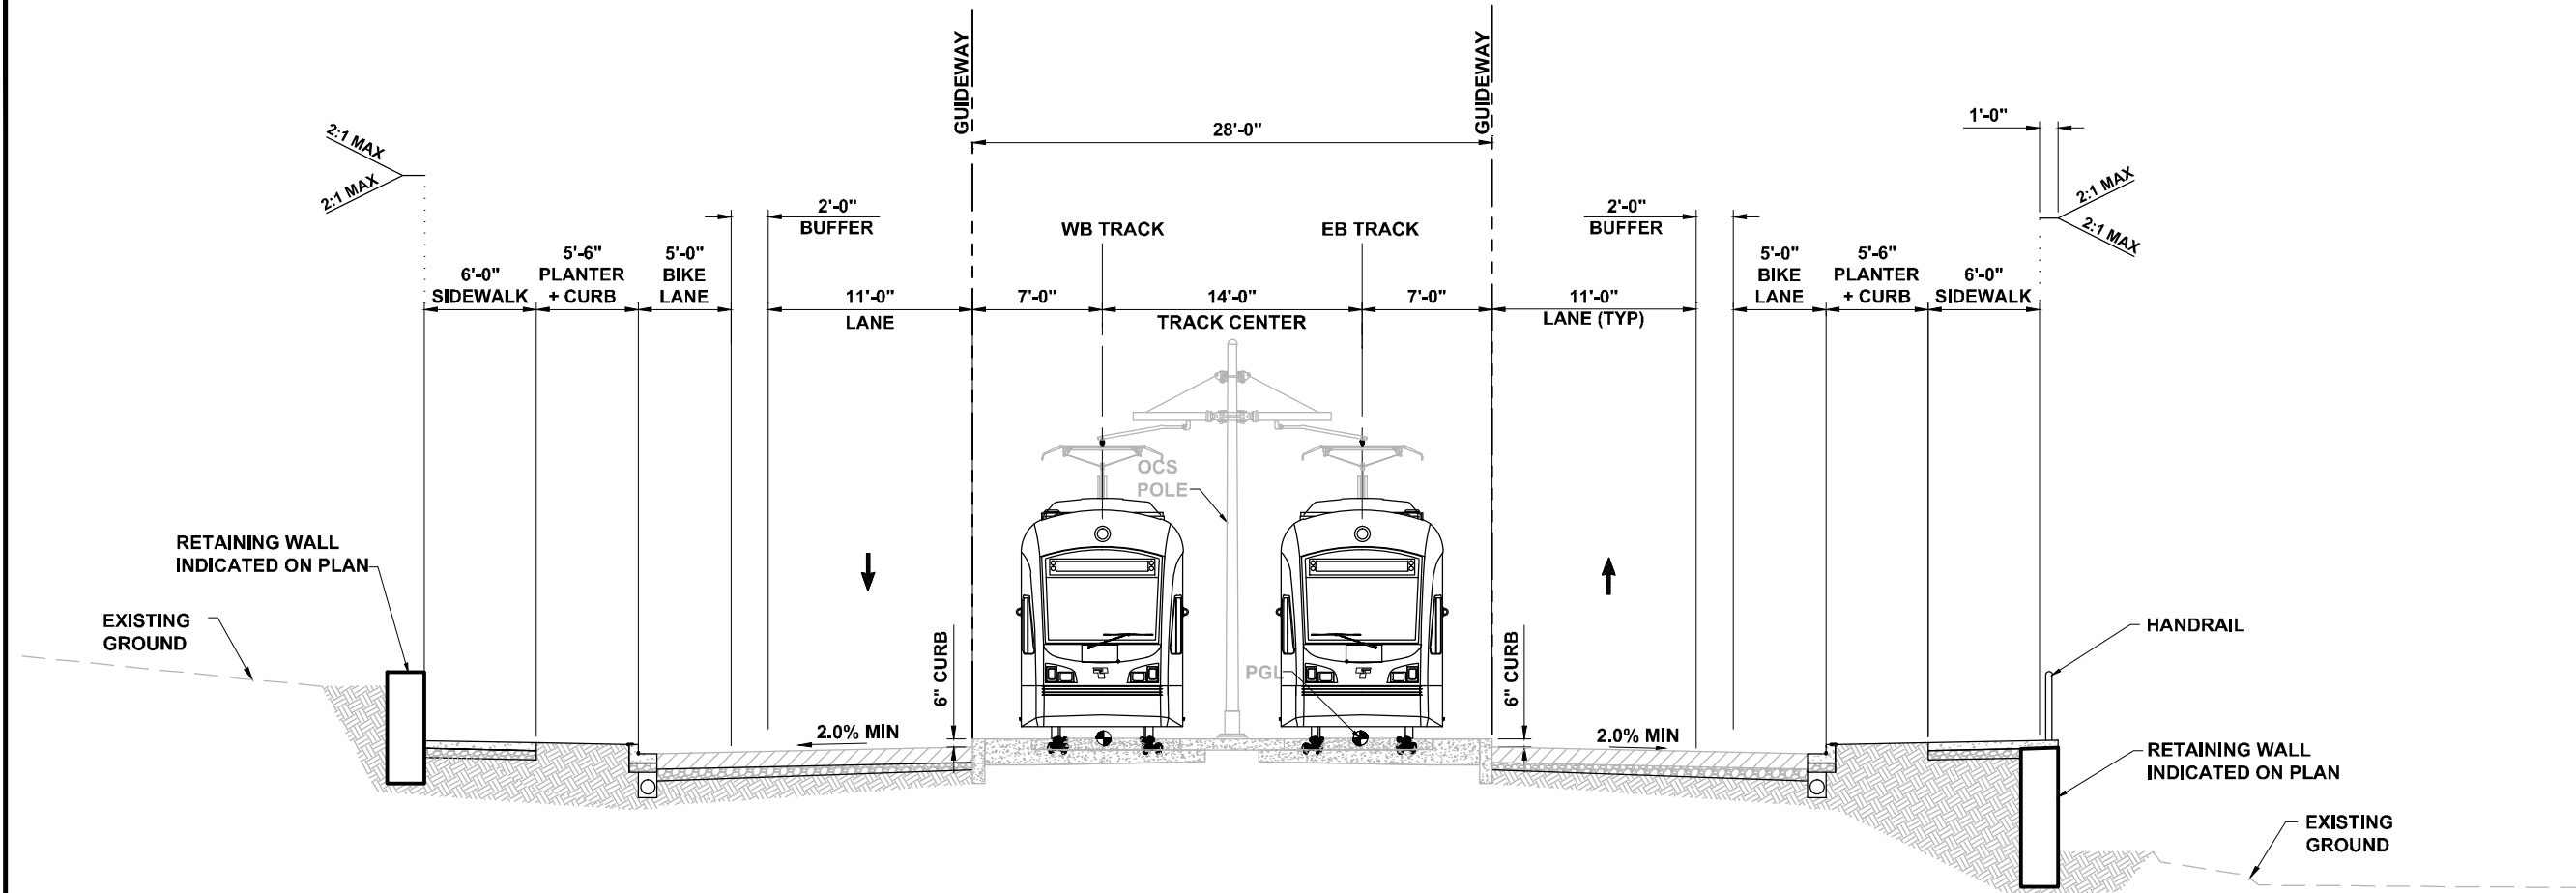

ORIGINATED BY: / DATE: /
 CHECKED BY: / DATE: /
 BACK-CHECKED BY: / DATE: /
 CORRECTED BY: / DATE: /
 VERIFIED BY: / DATE: /

03/28/13 | 11:59 AM | WILLIAMS
 C:\USERS\WILLIAMS\DESKTOP\E340-L87-CRX106.DWG

NE 16TH ST TYPICAL SECTION
 NTS



SUBMITTAL

DESIGNED BY:
A. ZIEGLER
 DRAWN BY:
L. JOHNSON
 CHECKED BY:
Z. GRAY
 APPROVED BY:
M. COWARD



SCALE:
1" = 5'
 FILENAME:
E340-L87-CRX106
 CONTRACT No.:
RTA/LR XXXX-XX
 DATE:
03/22/2013

EAST LINK - BELRED
CONTRACT E340
 BEL-RED
 NE 16TH - CIVIL
 TYPICAL SECTIONS

DRAWING No.:
L87-CRX104
 LOCATION ID:
TBD
 SHEET No.: 71 REV:
0

No.	DATE	DSN	CHK	APP	REVISION

SUBMITTED BY:


DATE:

REVIEWED BY:

DATE:

0

XREF LIST:
E340-G8-T8-STD

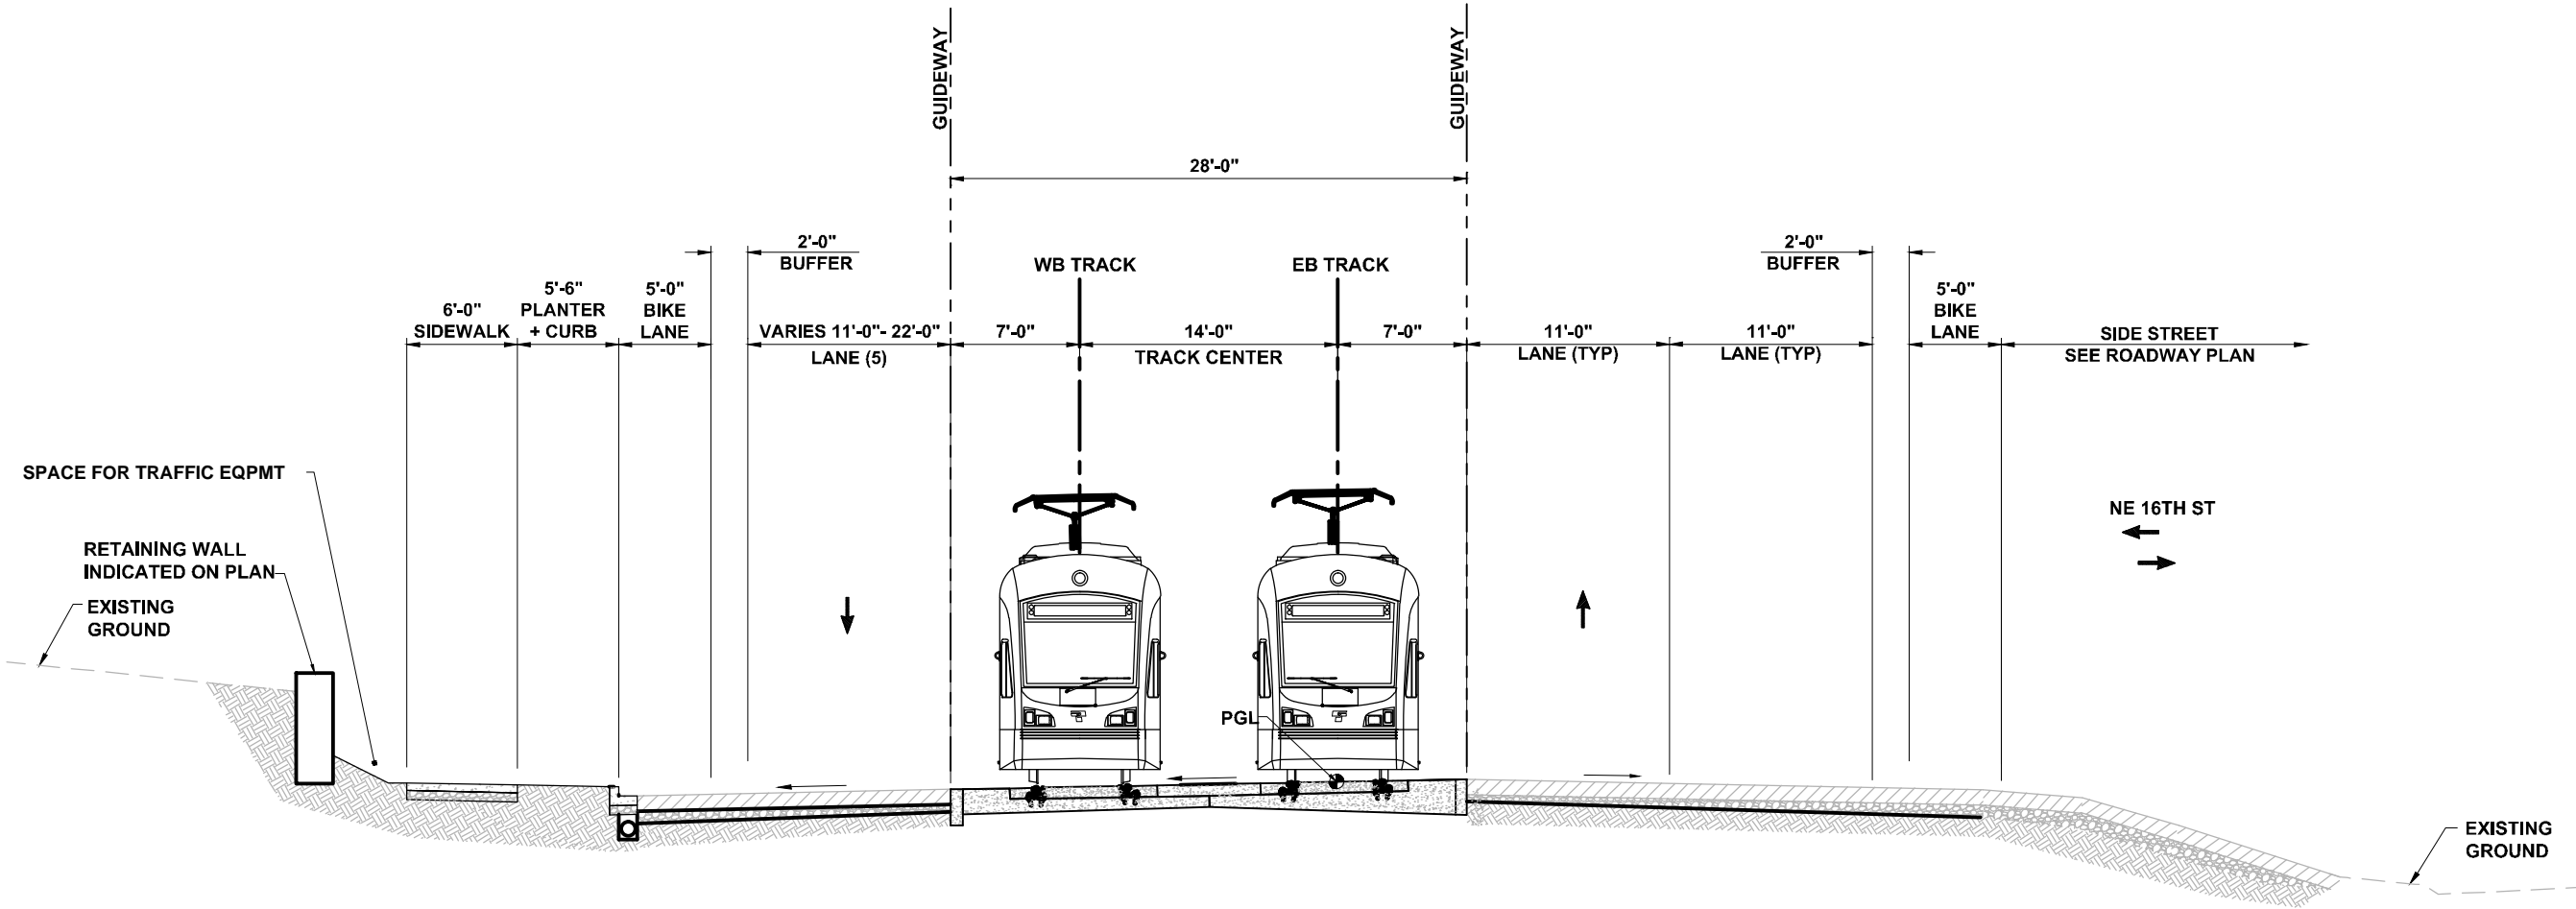

NE 16TH ST & 136TH PL NE INTERSECTION (E)
NTS

ORIGINATED BY: / DATE: /
 CHECKED BY: / DATE: /
 CORRECTED BY: / DATE: /
 BACK-CHECKED BY: / DATE: /
 VERIFIED BY: / DATE: /
 03/28/13 | 12:03 PM | WILLIAMS
 C:\USERS\WILLIAMS\DESKTOP\E340-L87-CRX105.DWG

SUBMITTAL

DESIGNED BY:
A. ZIEGLER
 DRAWN BY:
L. JOHNSON
 CHECKED BY:
Z. GRAY
 APPROVED BY:
M. COWARD



SCALE:
1" = 5'
 FILENAME:
E340-L87-CRX105
 CONTRACT No.:
RTA/LR XXXX-XX
 DATE:
03/22/2013

EAST LINK - BELRED
CONTRACT E340
 BEL-RED
 NE 16TH & 136TH - CIVIL
 TYPICAL SECTIONS

DRAWING No.:
L87-CRX105
 LOCATION ID:
TBD
 SHEET No.: 72 REV:
0

No.	DATE	DSN	CHK	APP	REVISION

SUBMITTED BY:


DATE:

REVIEWED BY:

DATE:

0

XREF LIST:
E340-G8-T8-STD

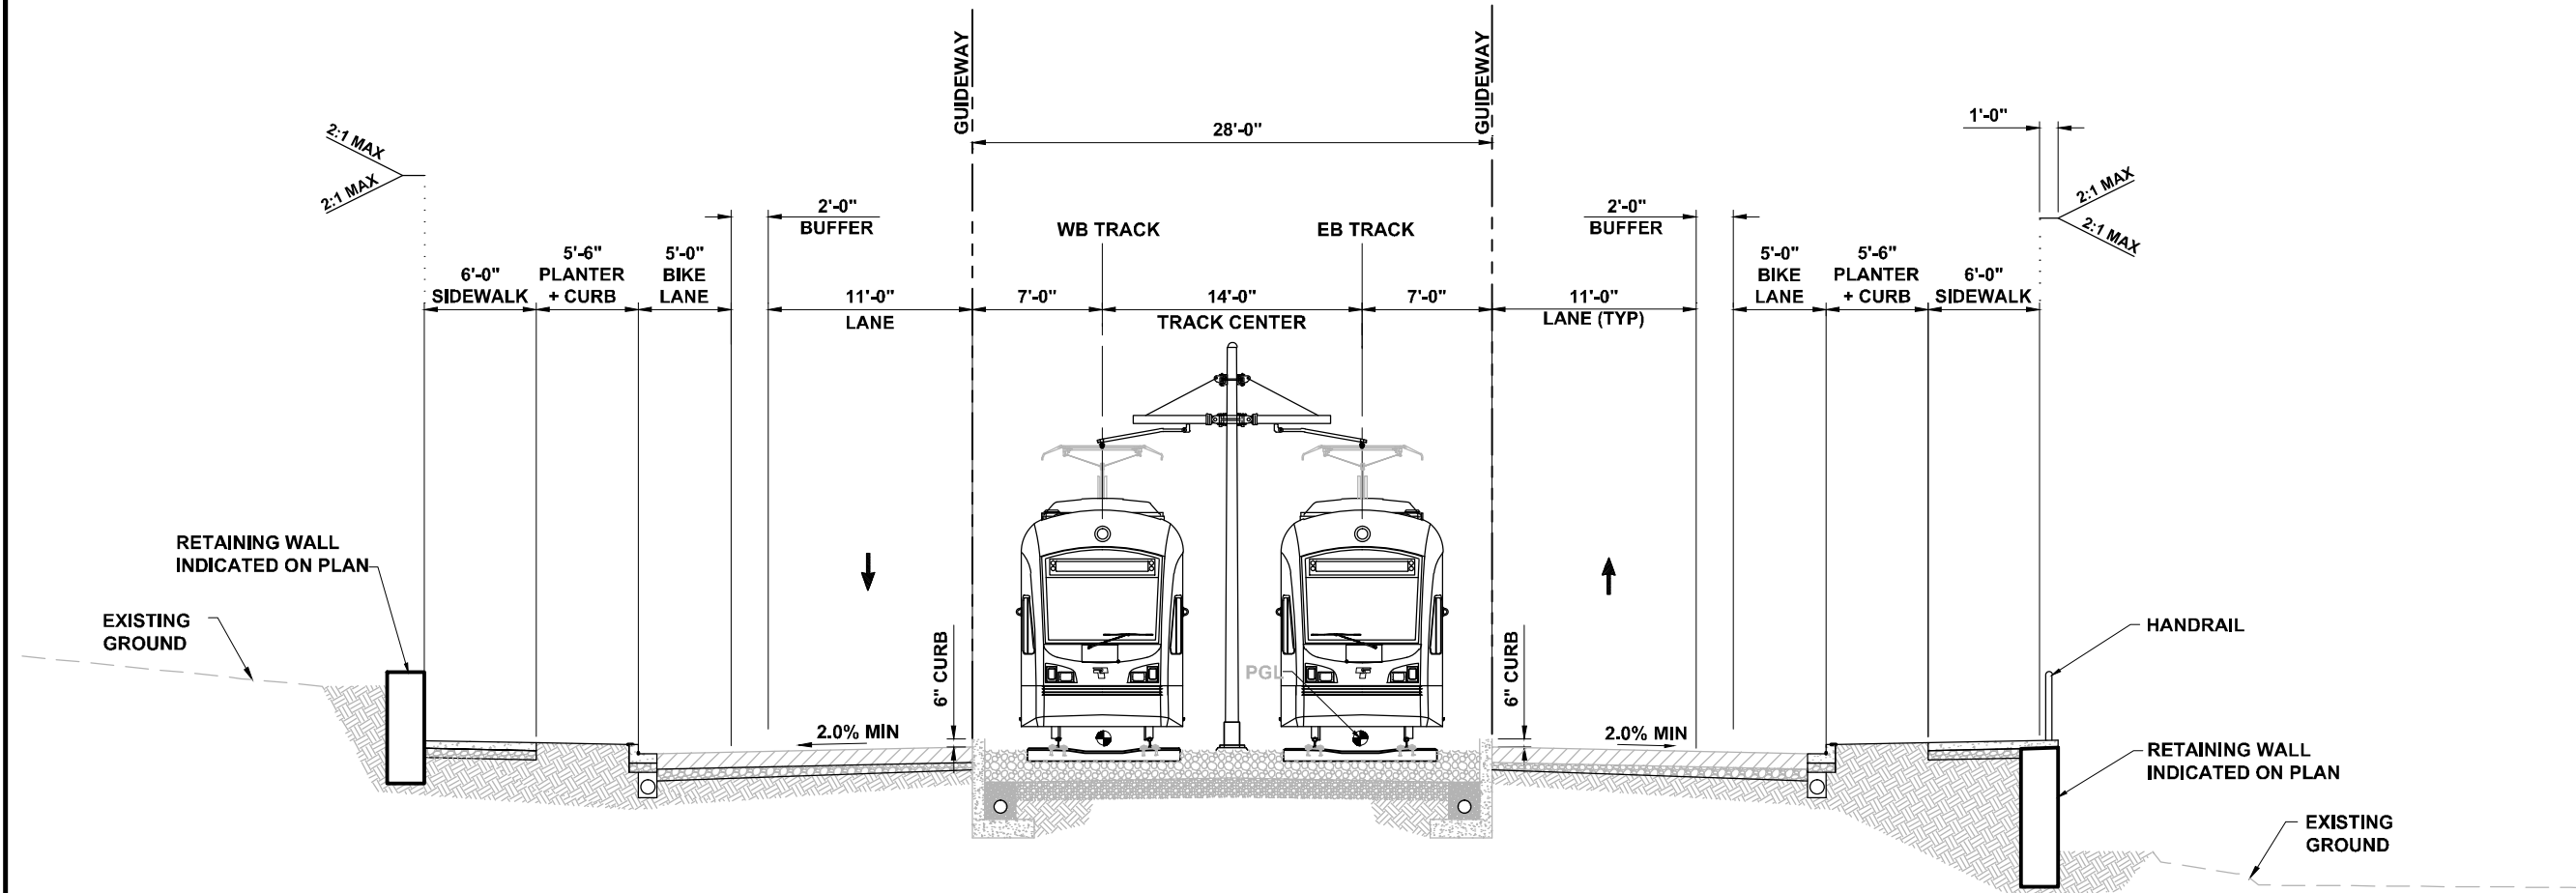

ORIGINATED BY: / DATE: /
 CHECKED BY: / DATE: /
 BACK-CHECKED BY: / DATE: /
 CORRECTED BY: / DATE: /
 VERIFIED BY: / DATE: /

136TH PL NE TYPICAL SECTION
 NTS



SUBMITTAL

DESIGNED BY:
A. ZIEGLER
 DRAWN BY:
L. JOHNSON
 CHECKED BY:
Z. GRAY
 APPROVED BY:
M. COWARD



LINE IS 1" AT FULL SCALE



SCALE:
1" = 5'
 FILENAME:
E340-L87-CRX104
 CONTRACT No.:
RTA/LR XXXX-XX
 DATE:
03/22/2013

EAST LINK - BELRED
CONTRACT E340
 BEL-RED
 136TH PL NE - CIVIL
 TYPICAL SECTIONS

DRAWING No.:
L87-CRX104
 LOCATION ID:
TBD
 SHEET No.: 71
 REV: 0

No.	DATE	DSN	CHK	APP	REVISION

SUBMITTED BY: / DATE: / REVIEWED BY: / DATE: /

DATE: 0