


DWG INFO:
 L1SCALE:
 1=1
 XREFs:
 -Attach:
 -Overlay:
 ELC_C9A_KA-100
 SUB-SDE15
 ZC-2234H
 key_Segment
 x0222rx
 x0225rx
 x0228rx
 x0231rx
 x0522rx
 x0525rx
 x0528rx
 x0531rx
 x0534rx
 x0831rx
 x0834rx
 -Unresolved:

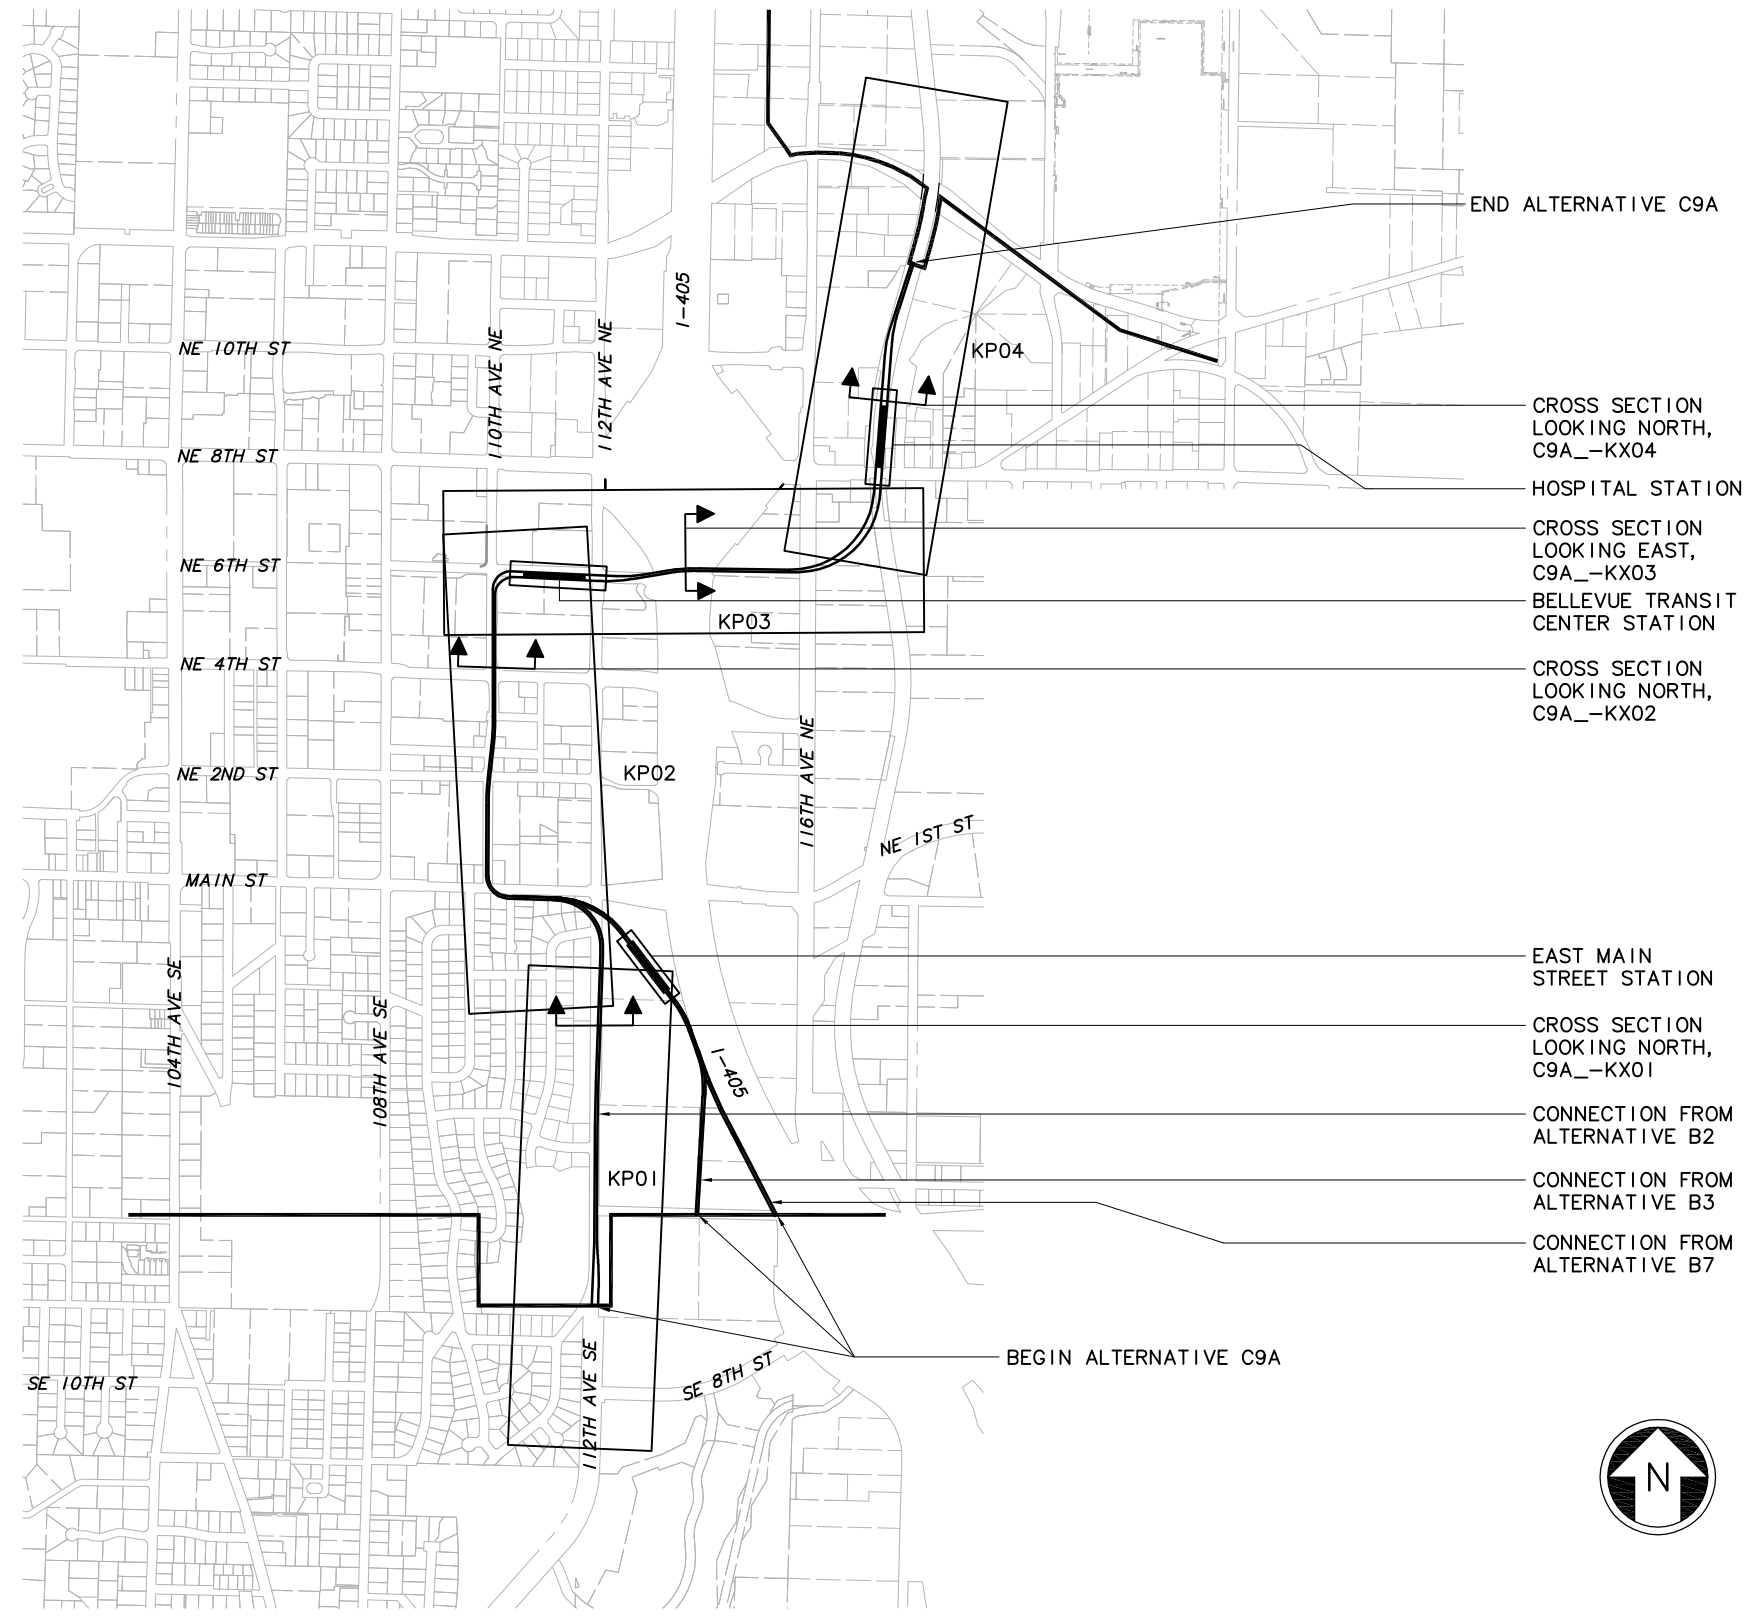

END ALTERNATIVE C9A

CROSS SECTION
LOOKING NORTH,
C9A_KX04

HOSPITAL STATION

CROSS SECTION
LOOKING EAST,
C9A_KX03

BELLEVUE TRANSIT
CENTER STATION

CROSS SECTION
LOOKING NORTH,
C9A_KX02

EAST MAIN
STREET STATION

CROSS SECTION
LOOKING NORTH,
C9A_KX01

CONNECTION FROM
ALTERNATIVE B2

CONNECTION FROM
ALTERNATIVE B3

CONNECTION FROM
ALTERNATIVE B7

BEGIN ALTERNATIVE C9A



c:\work\sde15\ELC_C9A_GZ05.dwg
 10/04/10 14:05 : bolimar OE6579

No.	Date	Dsn.	Chk.	App.	Revisions

Designed By:
 Drawn By:
 Checked By:
 Approved By:

**SDE15
CONCEPTUAL**

CH2MHILL

**INCA
ENGINEERS INC.**

**BOLIMA
DRAFTING & DESIGN INC.**

SOUNDTRANSIT


Scale: NTS
 Filename: ELC_2C9A_GZ05.dwg
 Contract No.:
 Date: 07/30/10

**LINK LIGHT RAIL PROJECT
EAST CORRIDOR
SEGMENT C - ALT C9A
KEY PLAN**



Scale: HALF SCALE

Drawing No.: C9A_GZ05
 Sheet No.:
 Rev.:

DWG INFO:
 L1SCALE:
 1=1
 XREFS:
 -Attach:
 -Overlay:
 ELC_C9A_KA-100
 SUB-SDE15
 XA_ELC_3Add_SF
 ZG-2234H
 ZG-G10010
 key_Segment
 x0222rx
 x0222rf
 x0522rx
 x0522rf
 x0525rx
 x0525rf
 x0528rx
 x0528rf
 x0531rx
 x0531rf
 x1405_chen 2
 -Unresolved:

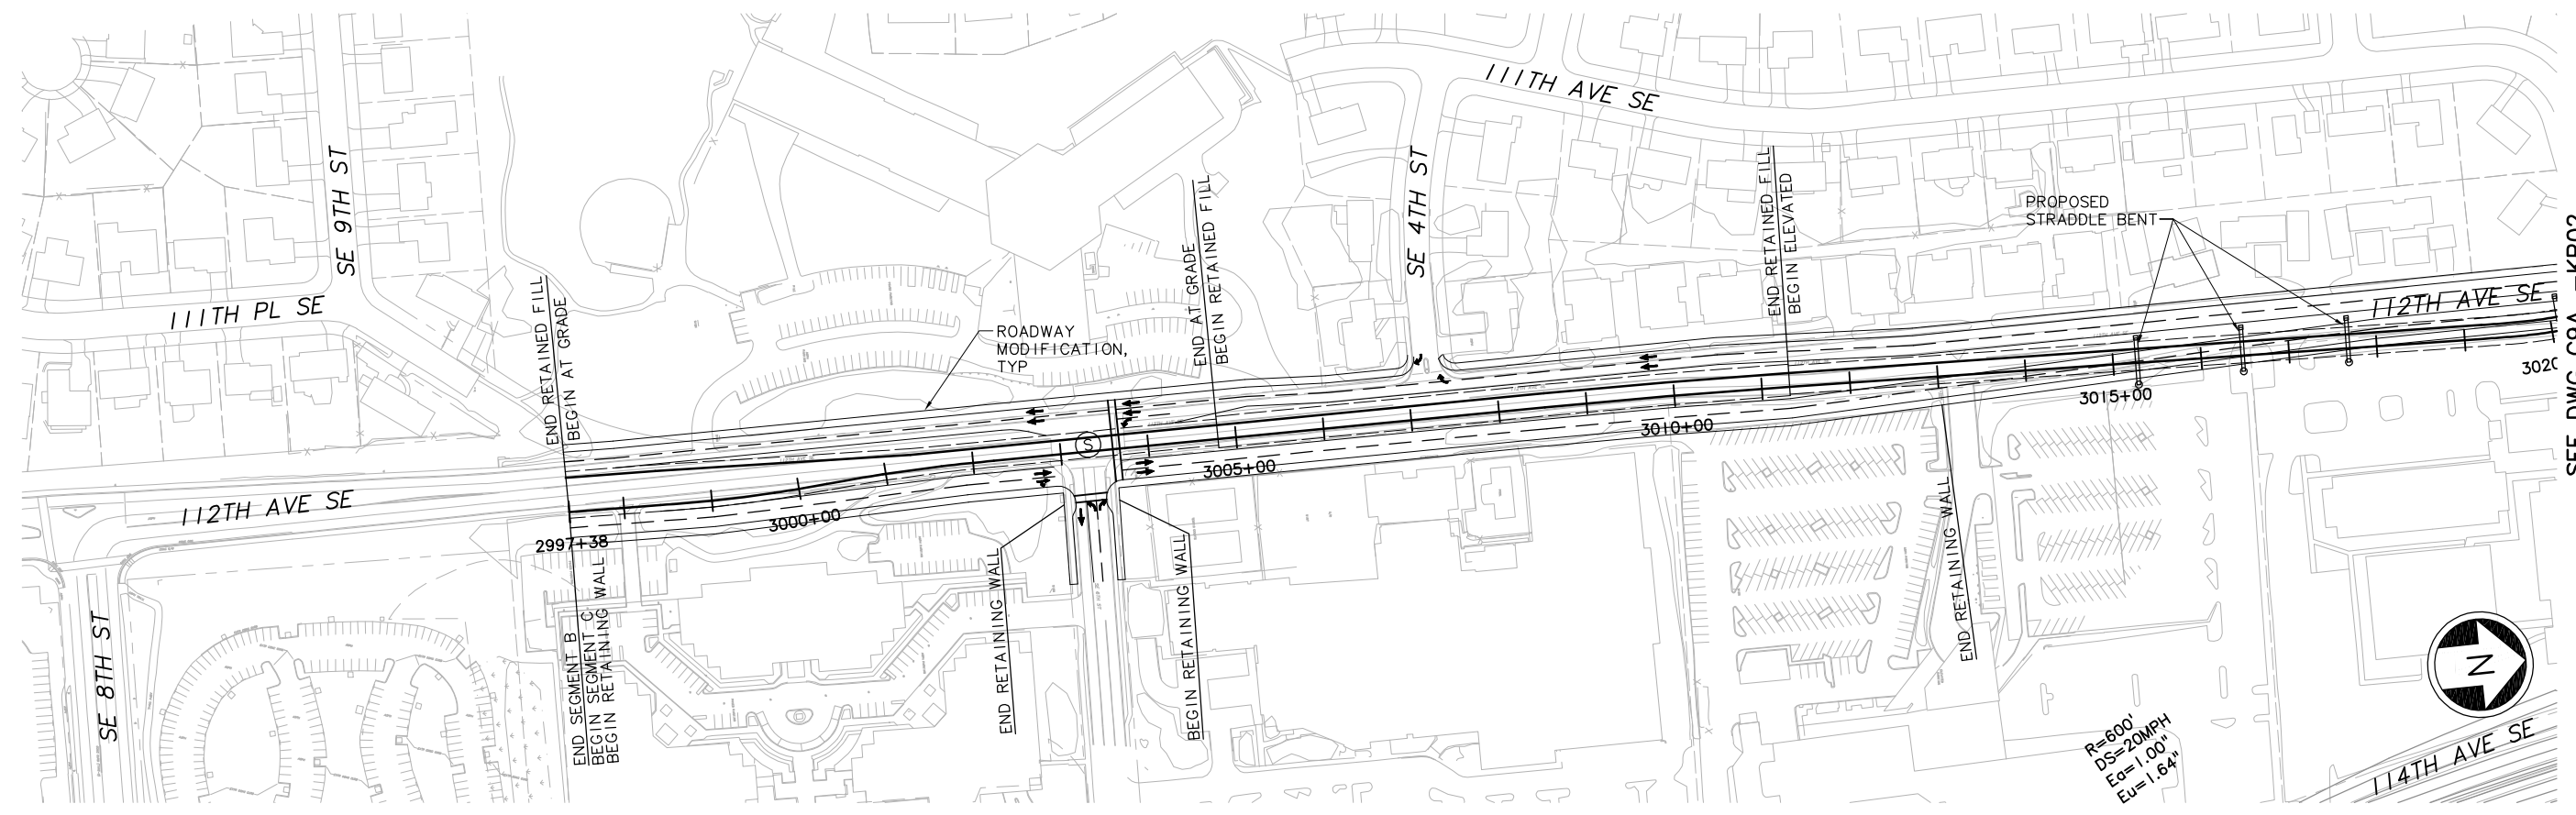

R=600'
 DS=20MPH
 Eo=1.00"
 Eu=1.64"

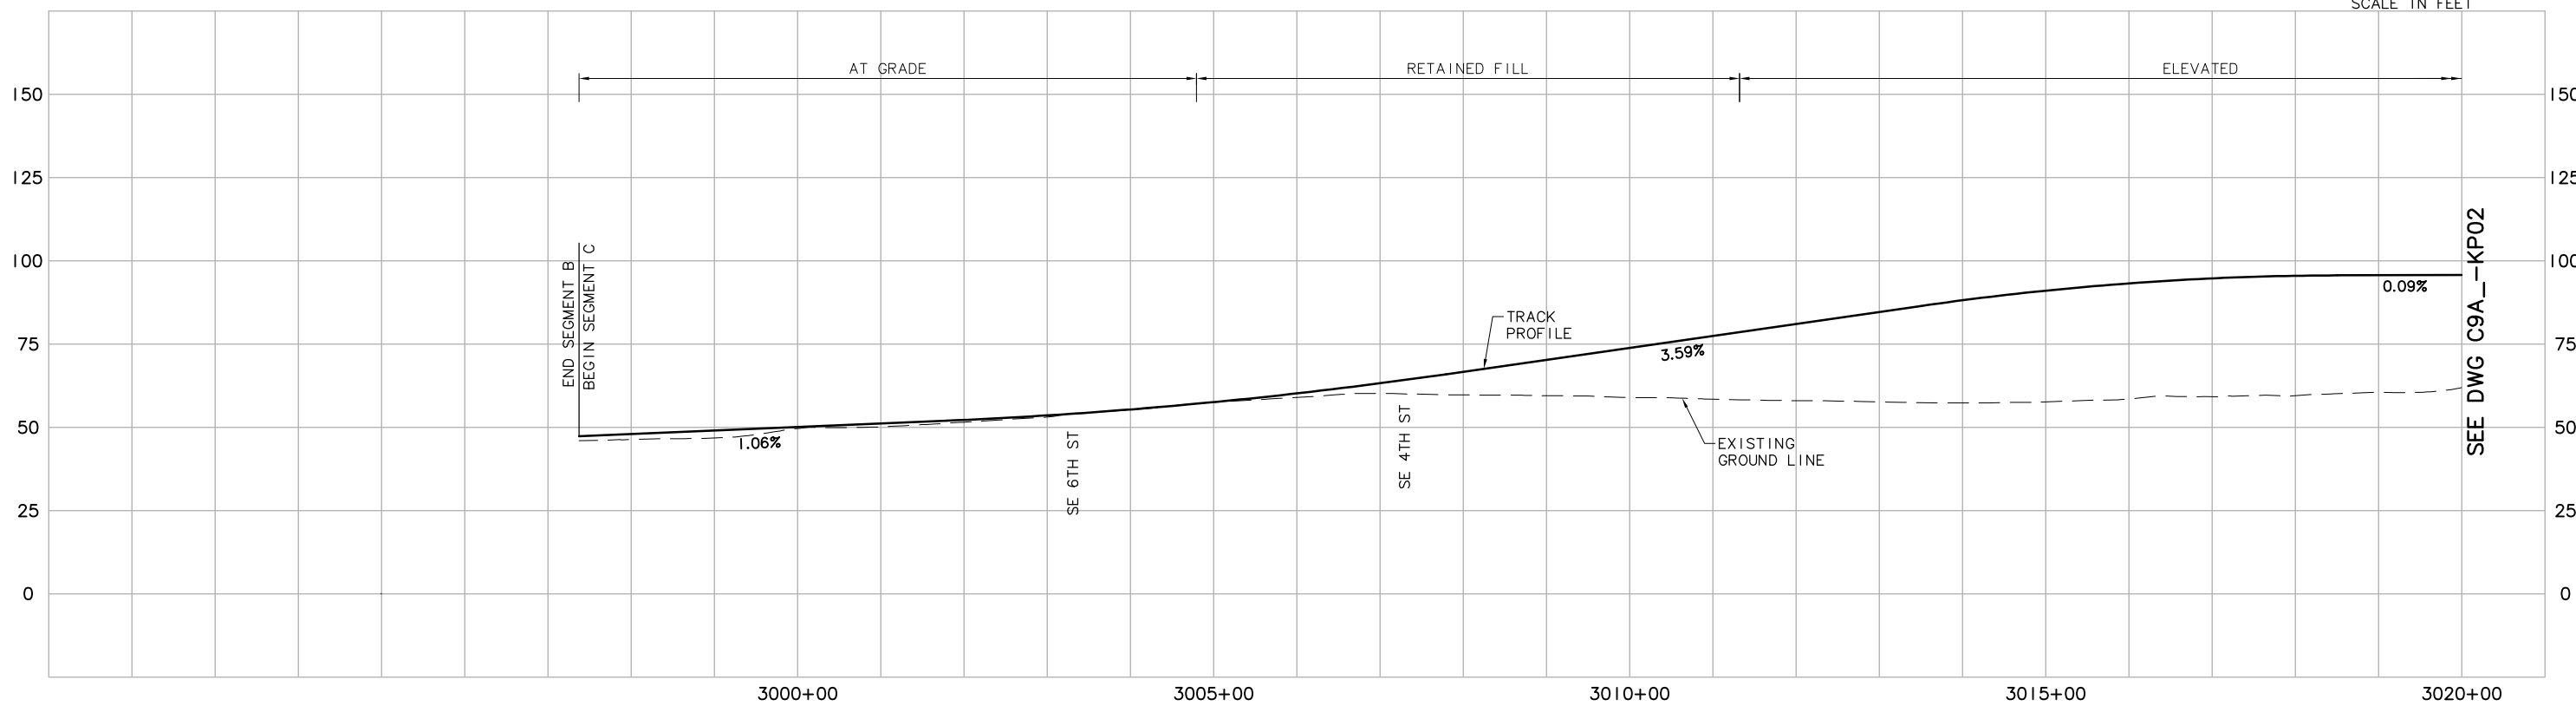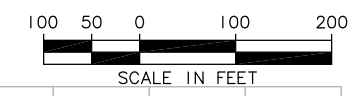

c:\work\sde15\ELC_2C9A_KP01.dwg
 10/04/10 14:05 : bolimaf OE6579

Designed By:	
Drawn By:	
Checked By:	
Approved By:	

**SDE15
CONCEPTUAL**

CH2MHILL

**INCA
ENGINEERS INC.**

**BOLIMA
DRAFTING & DESIGN INC.**

SOUNDTRANSIT

Scale:
 H: 1"=100'; V: 1"=25'
 Filename:
 ELC_2C9A_KP01.dwg
 Contract No.:

**LINK LIGHT RAIL PROJECT
 EAST CORRIDOR
 SEGMENT C - ALT C9A
 TRACK PLAN & PROFILE**




Drawing No.:
C9A--KP01
 Sheet No.: Rev.:

No.	Date	Dsn.	Chk.	App.	Revisions

Date: 07/30/10



DWG INFO:
 L1SCALE:
 1=1
 XREFs:
 -Attach:
 -Overlay:
 ELC_C9A_KA-100
 SUB-SDE15
 XA_ELC_3Add_SF
 XA_L72_SF
 XF_ELC_SF
 ZG-2234H
 ZG-610010
 x0228r
 x0228f
 x0525r
 x0525f
 x0528r
 x0528f
 -Unresolved:

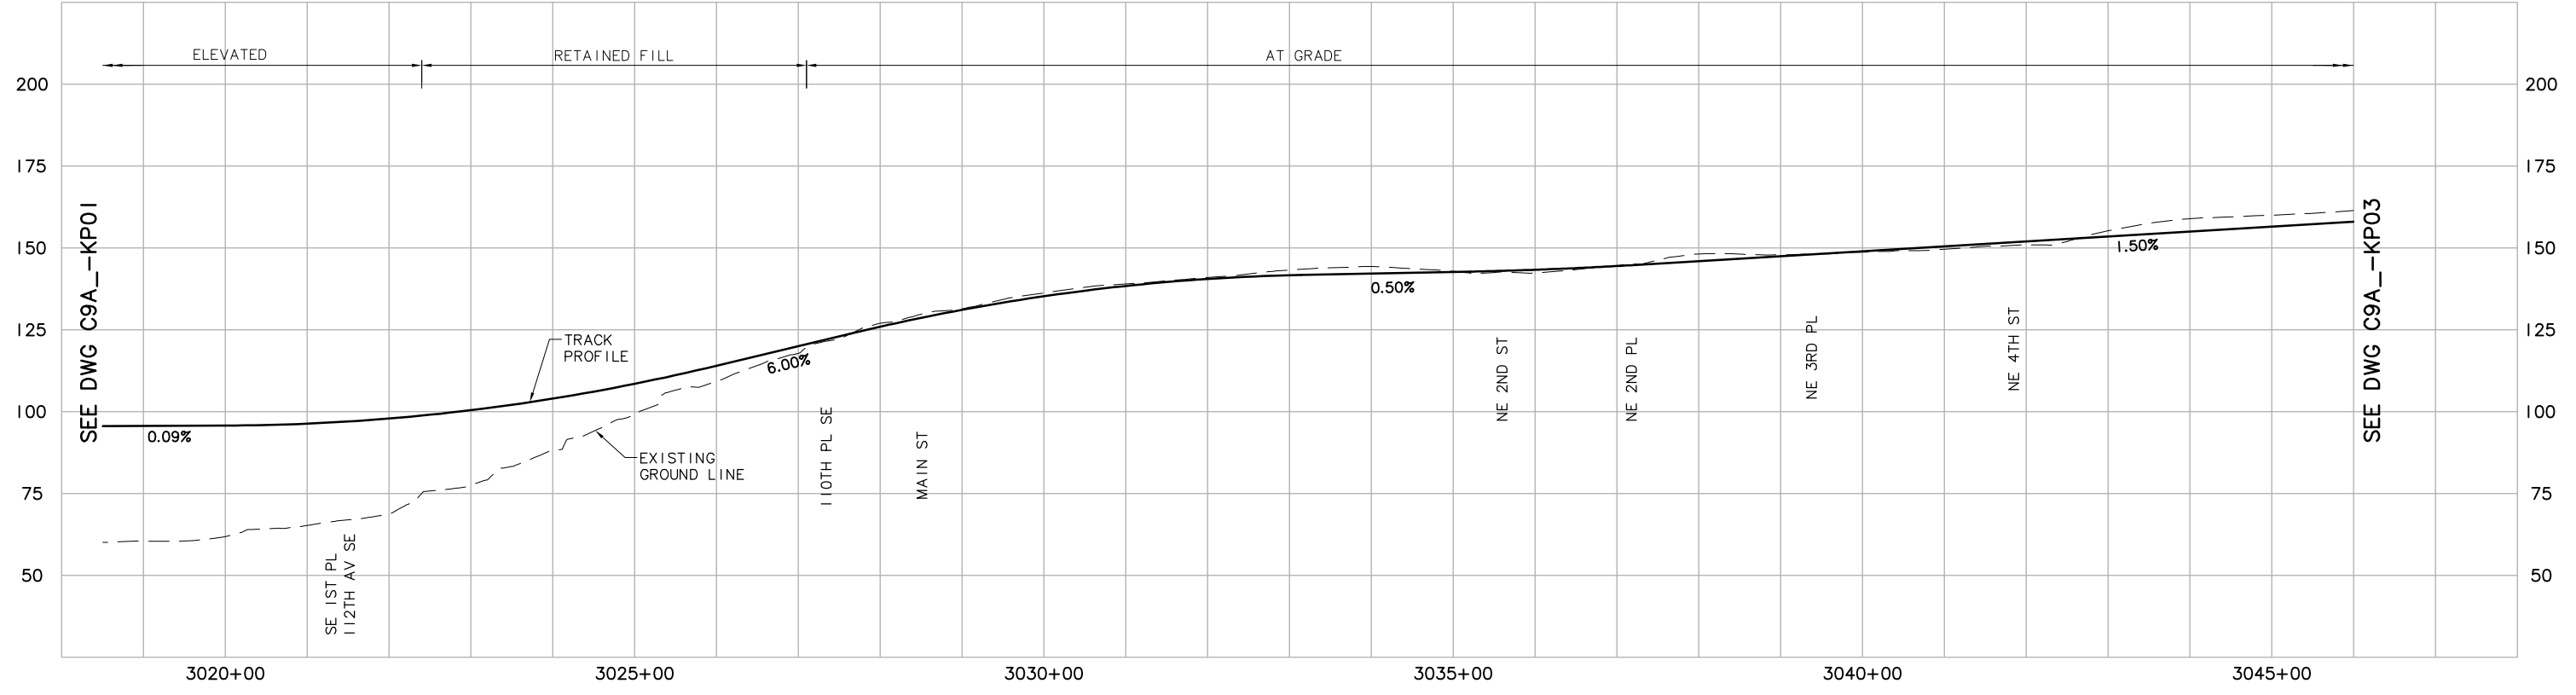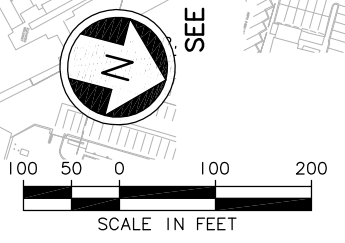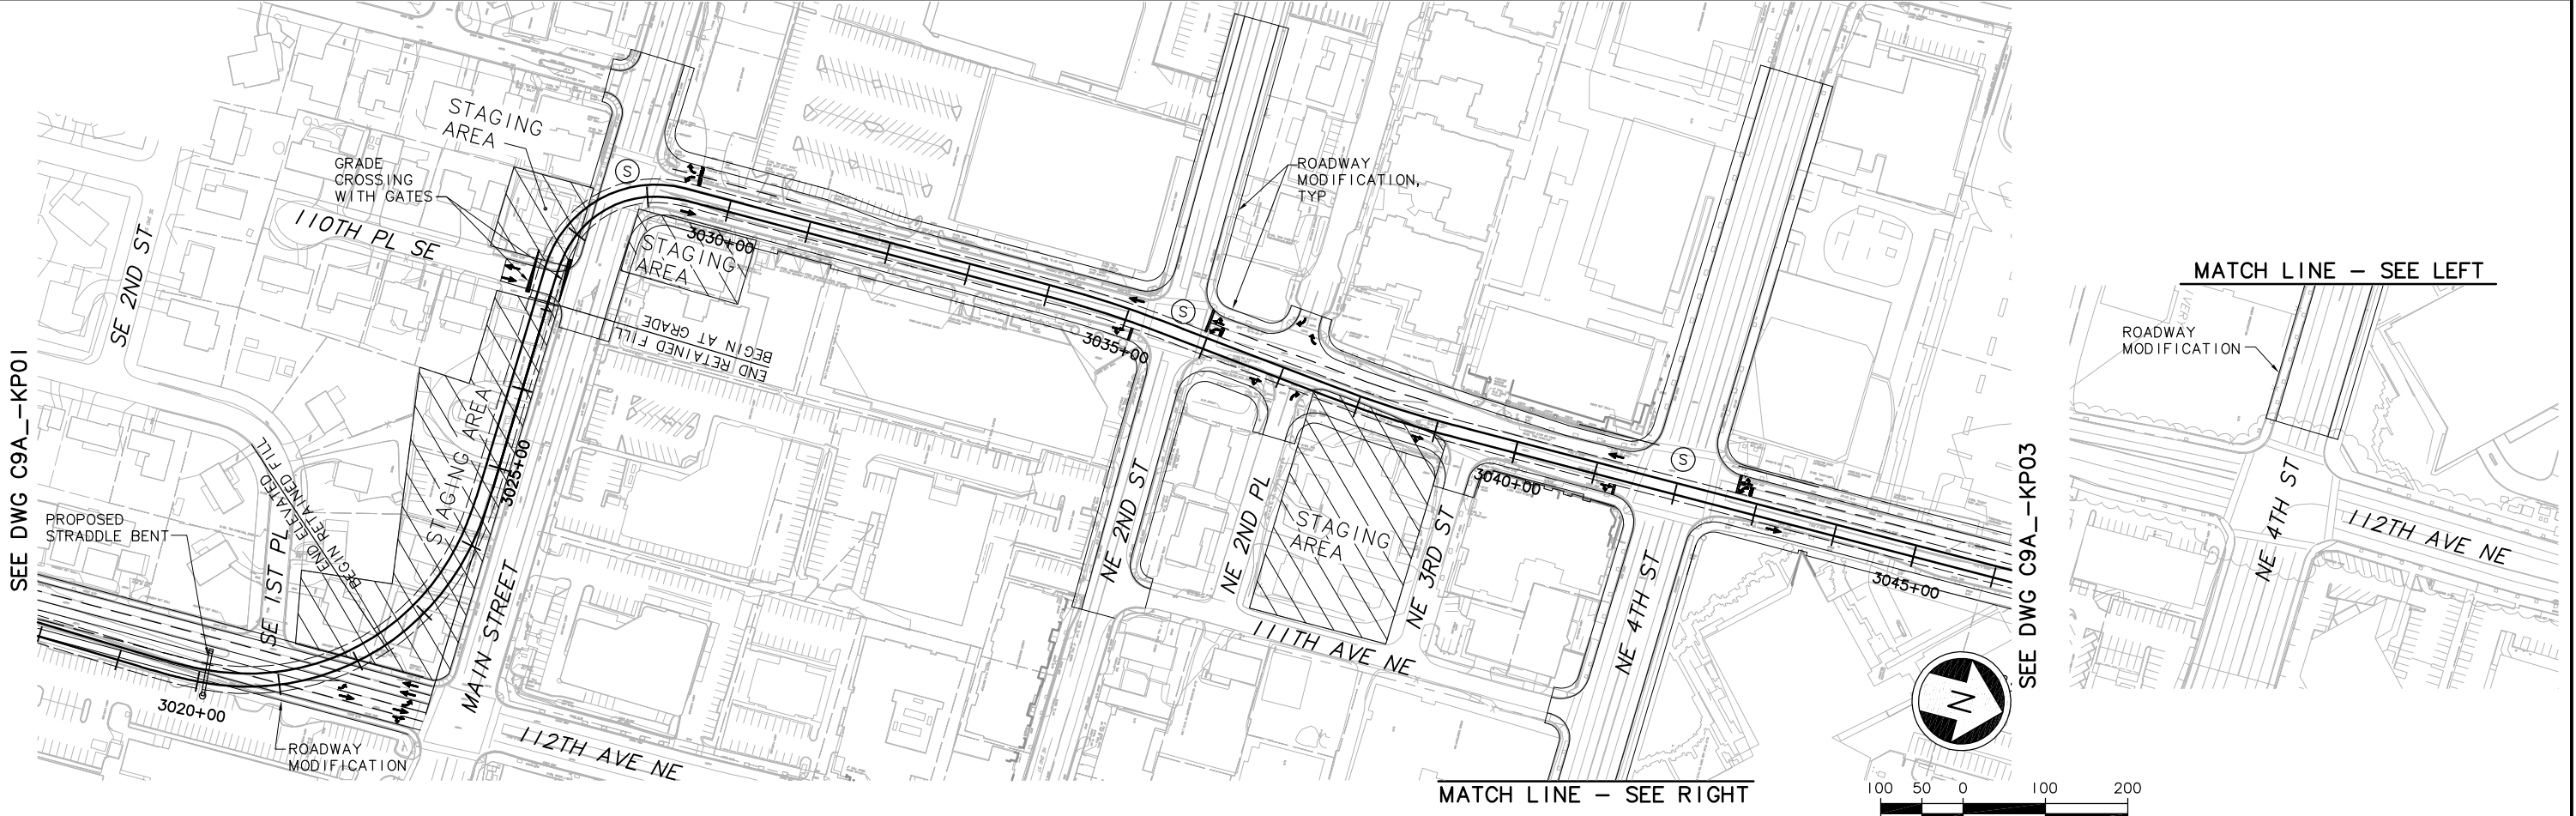

c:\work\sde15\ELC_2C9A_KP02.dwg
 10/04/10 14:06 : bolimaf 0E6579

Designed By:	
Drawn By:	
Checked By:	
Approved By:	

SDE IS CONCEPTUAL

CH2MHILL

INCA ENGINEERS INC.

BOLIMA DRAFTING & DESIGN INC.

SOUNDTRANSIT




Scale: H: 1"=100'; V: 1"=25'
 Filename: ELC_2C9A_KP02.dwg
 Contract No.:
 Date: 07/30/10

LINK LIGHT RAIL PROJECT
EAST CORRIDOR
SEGMENT C - ALT C9A
TRACK PLAN & PROFILE

Drawing No.:	C9A_-KP02
Sheet No.:	Rev.:

No.	Date	Dsn.	Chk.	App.	Revisions



DWG INFO:
 LTSCALE:
 1=1
 XREFs:
 -Attach:
 -Overlay:
 ELC_C9A_KA-100
 SUB-SDE15
 ZC-2234H
 ZC-610010
 key_Segment
 x0528ef
 x0531rx
 x0531sf
 x0831rx
 x0831sf
 x0831ut
 x1405_chan
 -Unresolved:

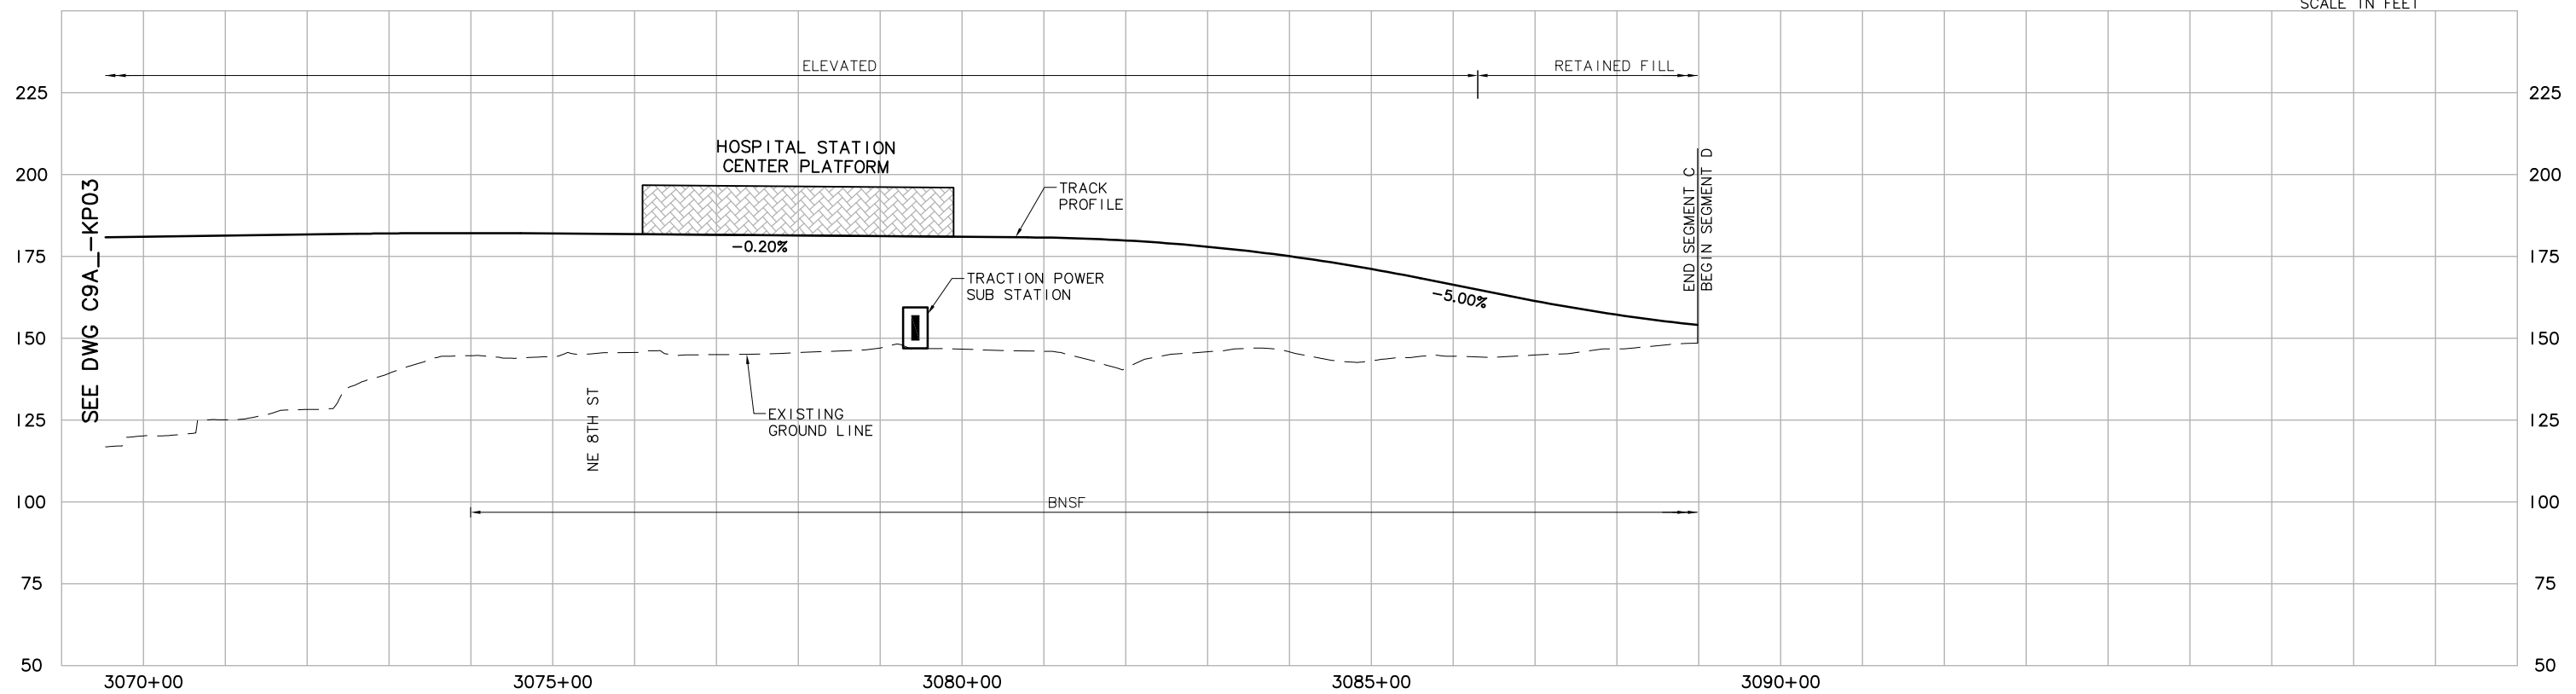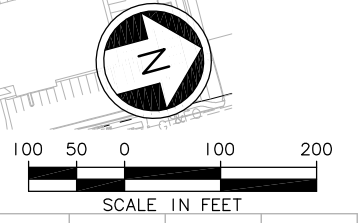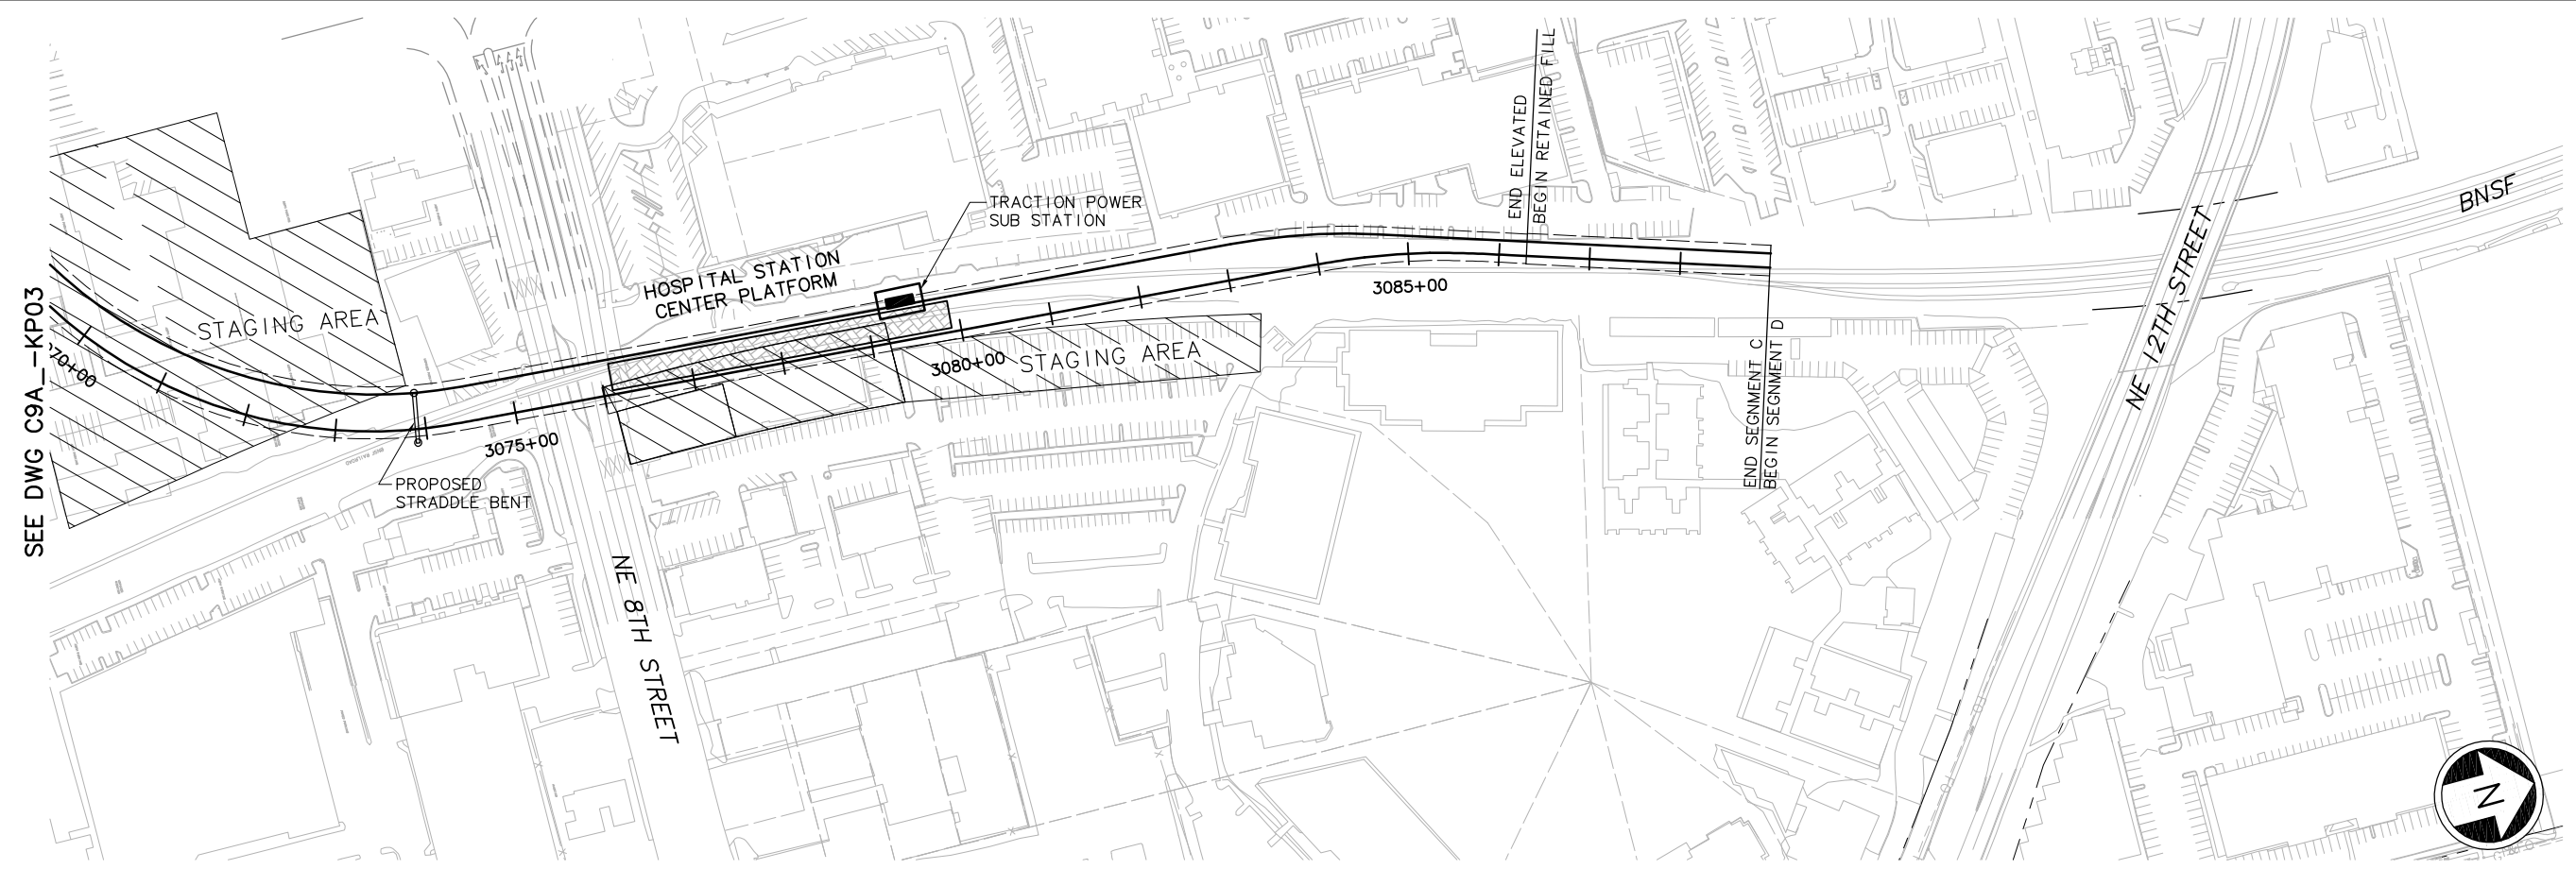

c:\work\sde15\ELC_2C9A_KP04.dwg
 10/04/10 14:07 : bolimaf OE6579

Designed By:					
Drawn By:					
Checked By:					
Approved By:					
No.	Date	Dsn.	Chk.	App.	Revisions

SDE15
 CONCEPTUAL

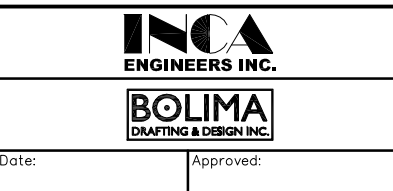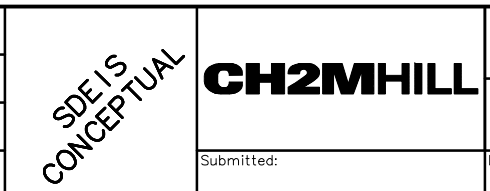

Submitted: _____ Date: _____ Approved: _____ Date: _____


Scale:
 H: 1" = 100'; V: 1" = 25'
 Filename:
 ELC_2C9A_KP04.dwg
 Contract No.: _____
 Date: 07/30/10




LINK LIGHT RAIL PROJECT
 EAST CORRIDOR
 SEGMENT C - ALT C9A
 TRACK PLAN & PROFILE

Drawing No.:
C9A_KP04
 Sheet No.: _____ Rev.: _____

DWG INFO:
 L1SCALE:
 1=1
 XREFs:
 -Attach:
 -Overlay:
 SUB-SDE IS
 20-2234H
 -Unresolved:

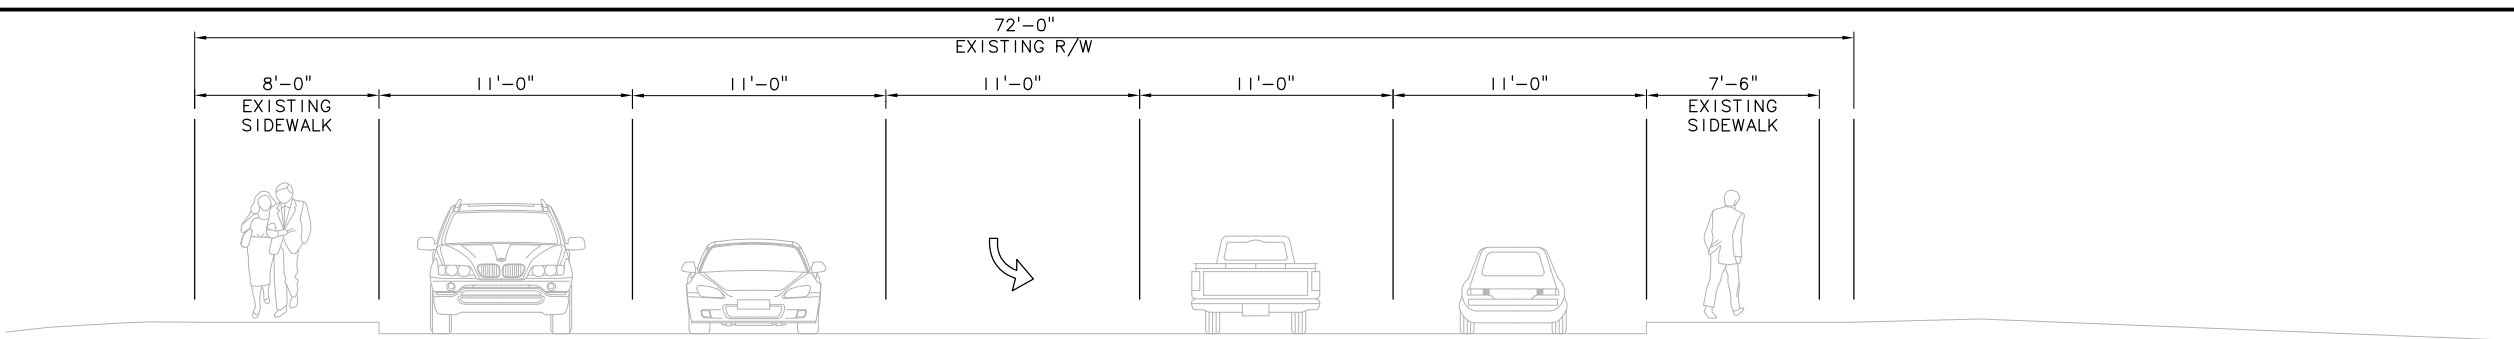

EXISTING ROADWAY SECTION - 112TH AVE SE (AT RED LION HOTEL)
 SCALE: NTS

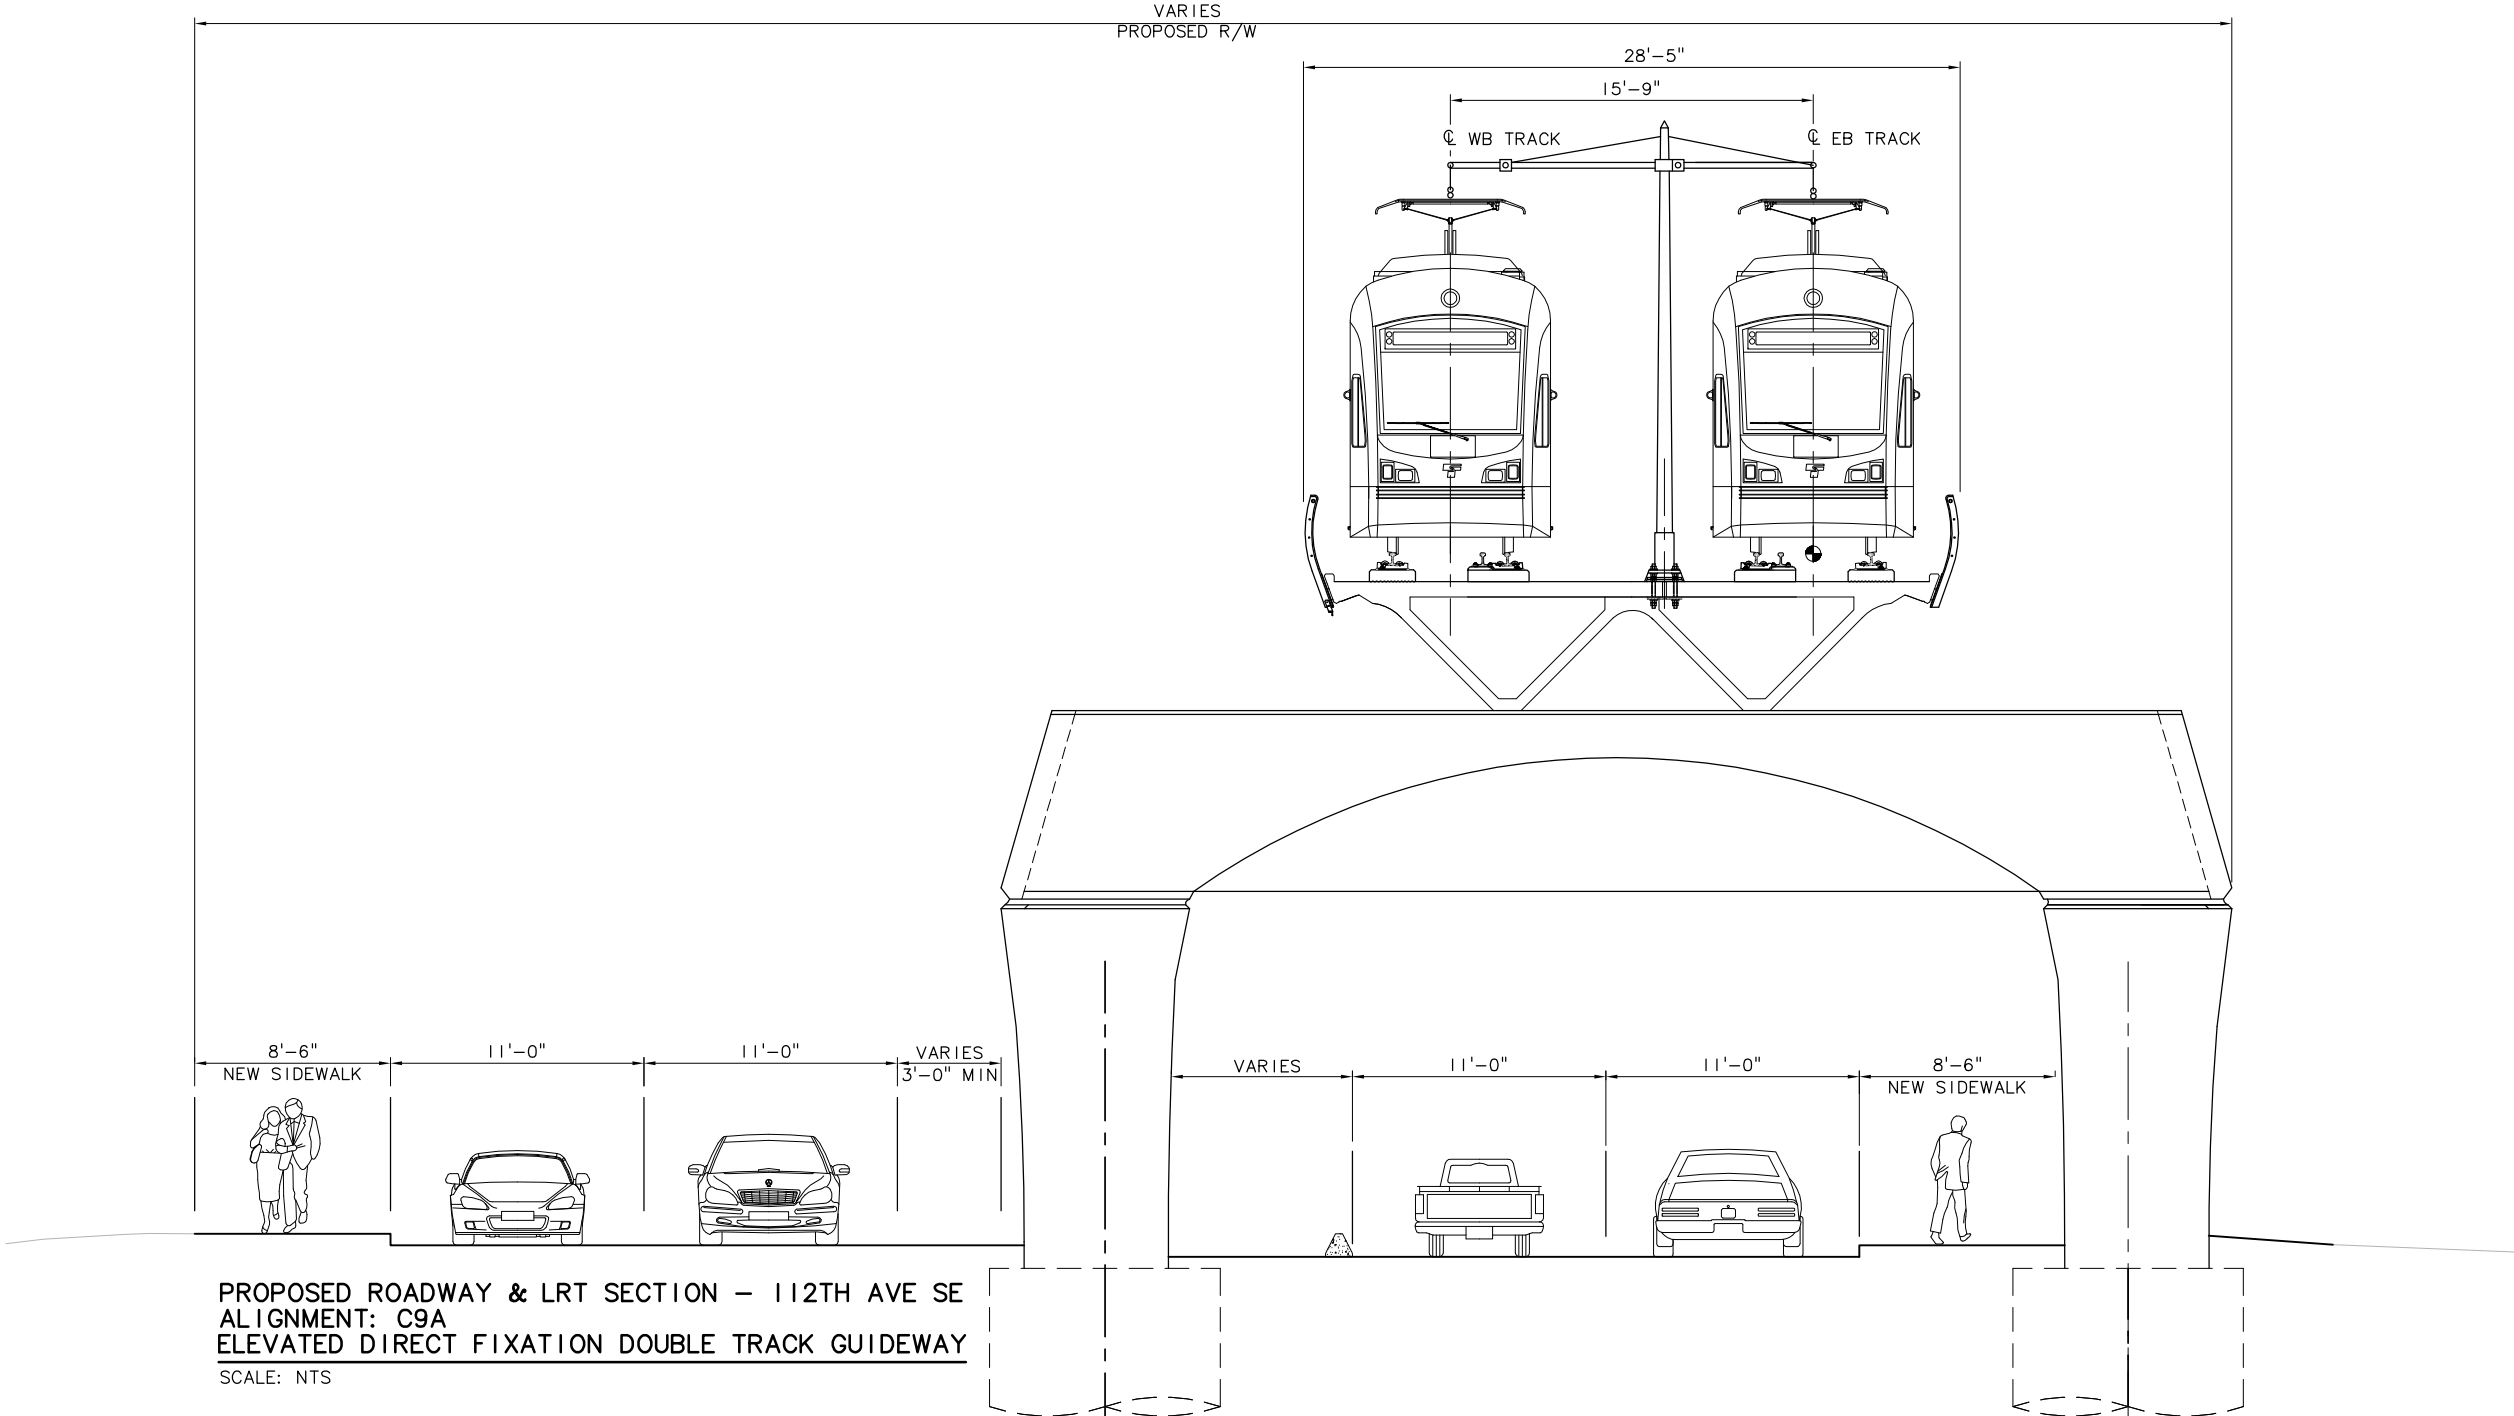

PROPOSED ROADWAY & LRT SECTION - 112TH AVE SE
ALIGNMENT: C9A
ELEVATED DIRECT FIXATION DOUBLE TRACK GUIDEWAY
 SCALE: NTS

c:\work\sdeis\ELC_209A_KX01.dwg
 10/04/10 14:07 : bolimaf OE6579

No.	Date	Dsn.	Chk.	App.	Revisions

Designed By:
 Drawn By:
 Checked By:
 Approved By:

SDE IS CONCEPTUAL

CH2MHILL

INCA ENGINEERS INC.

BOLIMA DRAFTING & DESIGN INC.

Submitted: Date: Approved: Date:

SOUNDTRANSIT

Date:


Scale: NTS
 Filename: ELC_209A_KX01.dwg
 Contract No.:
 Date: 07/30/10




LINK LIGHT RAIL PROJECT
EAST CORRIDOR
SEGMENT C - ALT C9A
 TYPICAL SECTION
 112TH AVE SE
 AT RED LION HOTEL

Drawing No.: **C9A_-KX01**
 Sheet No.: Rev.:

DWG INFO:
 L1SCALE:
 1=1
 XREFS:
 -Attach:
 -Overlay:
 SUB-SDEIS
 20-2234H
 -Unresolved:

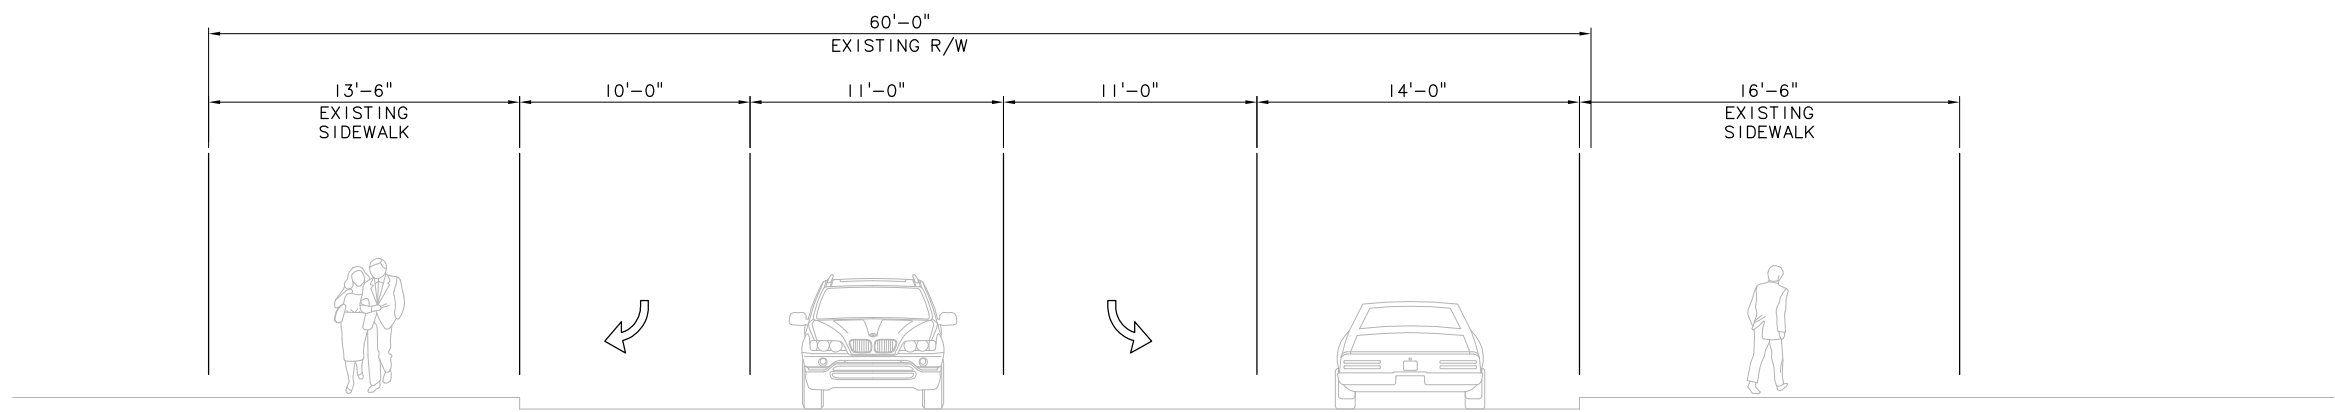

EXISTING ROADWAY SECTION - 110TH AVE NE (NE 4TH ST TO NE 6TH ST)
 SCALE: NTS

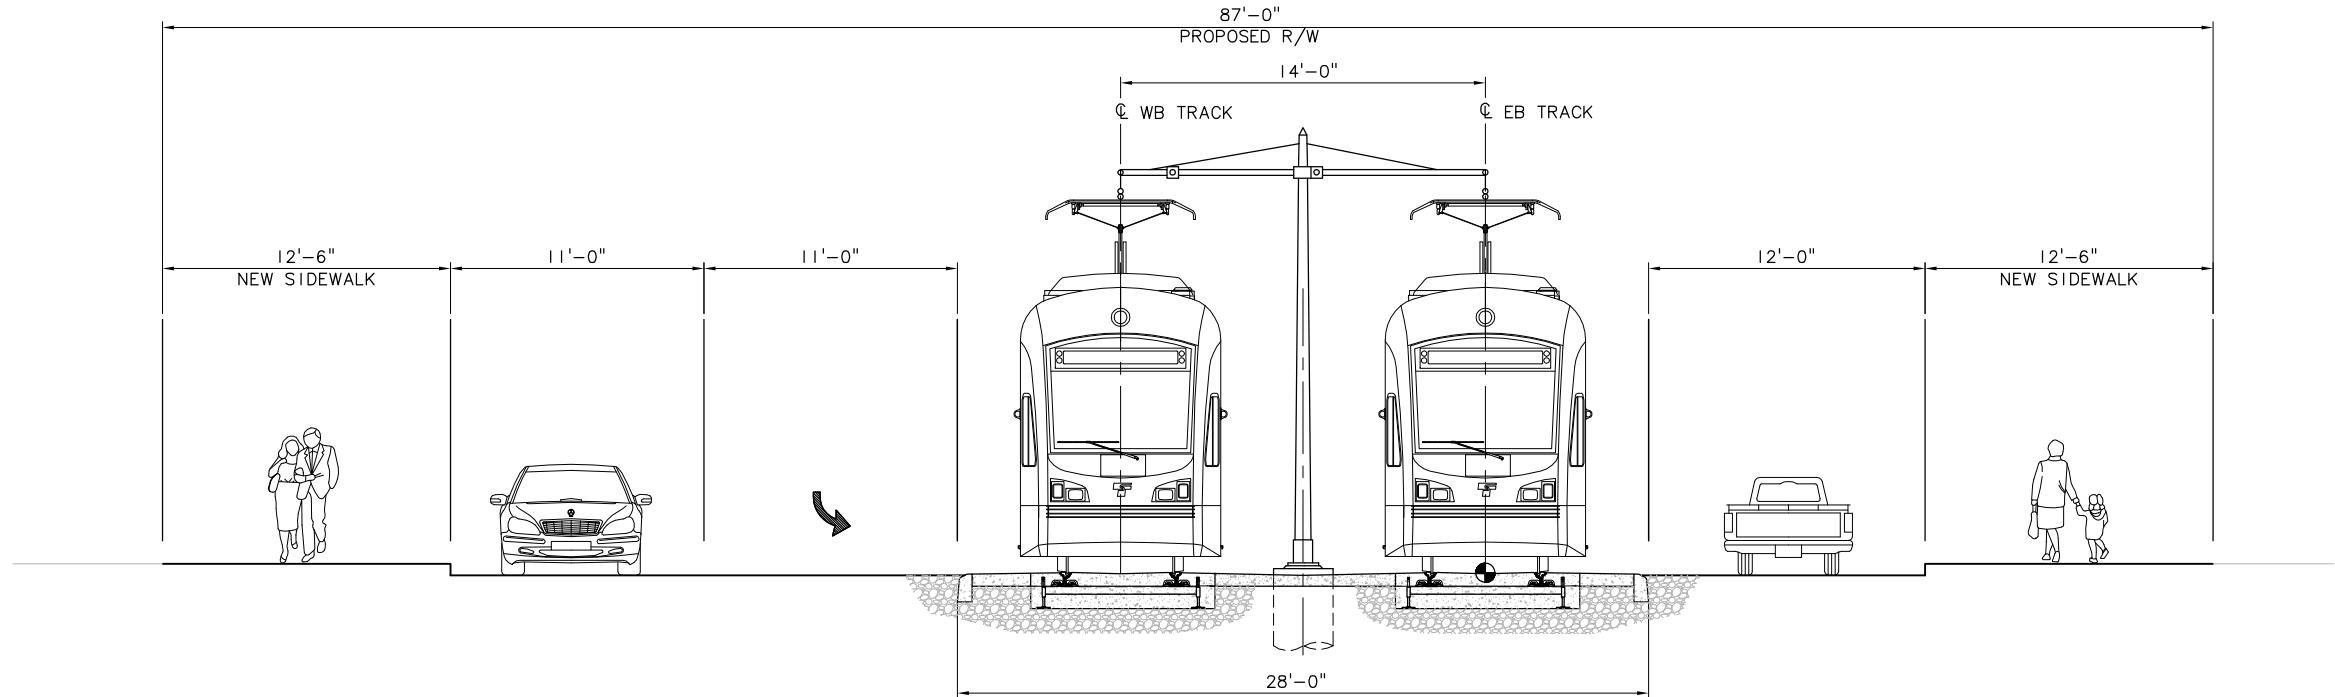

PROPOSED ROADWAY & LRT SECTION - 110TH AVE NE
 ALIGNMENT: C9A
 AT GRADE EMBEDDED DOUBLE TRACK GUIDEWAY
 SCALE: NTS

c:\work\sdeis\ELC_2C9A_KX02.dwg
 10/04/10 14:07 : bolimaf OE6579

No.	Date	Dsn.	Chk.	App.	Revisions

Designed By:
 Drawn By:
 Checked By:
 Approved By:

SDEIS CONCEPTUAL

CH2MHILL

INCA ENGINEERS INC.

BOLIMA DRAFTING & DESIGN INC.


SOUNDTRANSIT

Scale: NTS
 Filename: ELC_2C9A_KX02.dwg
 Contract No.:
 Date: 07/30/10



LINK LIGHT RAIL PROJECT
 EAST CORRIDOR
 SEGMENT C - ALT C9A
 TYPICAL SECTION
 110TH AVE NE
 NE 4TH ST TO NE 6TH ST

Drawing No.: C9A_-KX02
 Sheet No.:
 Rev.:

DWG INFO:
 L1SCALE:
 1=1
 XREFS:
 -Attach:
 -Overlay:
 SUB-SDE IS
 20-2234H
 -Unresolved:

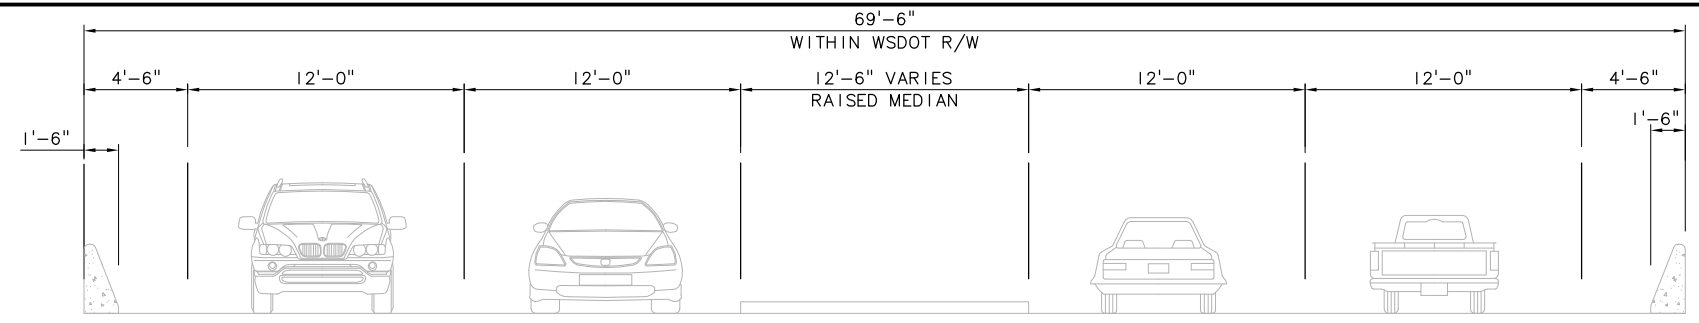

EXISTING ROADWAY SECTION - NE 6TH ST (112TH AVE NE TO I-405)
 SCALE: NTS

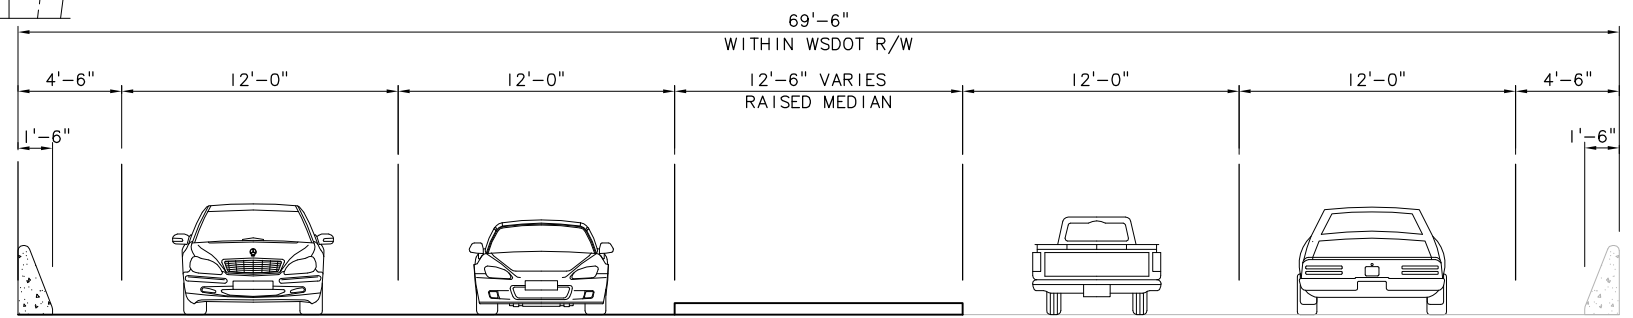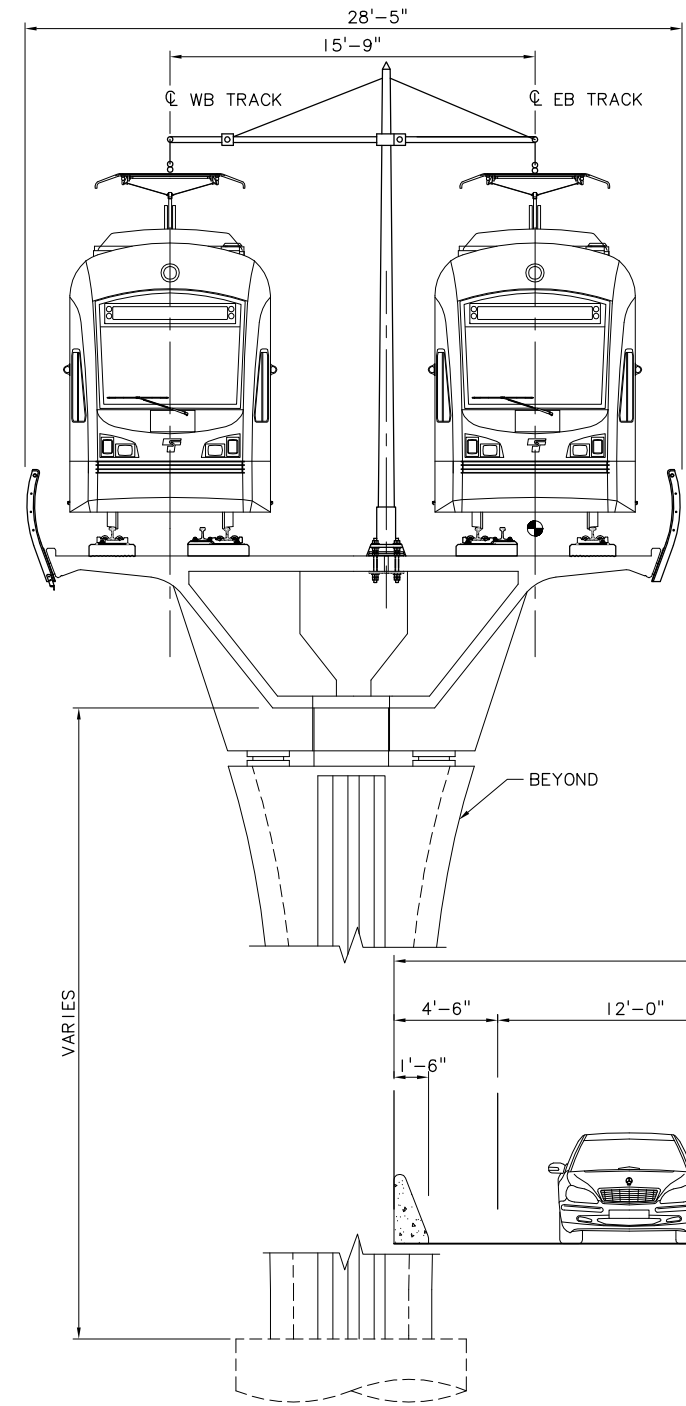

PROPOSED LRT SECTION - NE 6TH ST
ALIGNMENT: C9A
ELEVATED DIRECT FIXATION DOUBLE TRACK GUIDEWAY
 SCALE: NTS

c:\work\sdeis\ELC_2C9A_KX03.dwg
 10/04/10 14:07 : bolimaf OE6579

No.	Date	Dsn.	Chk.	App.	Revisions

Designed By:
 Drawn By:
 Checked By:
 Approved By:

SDE IS
CONCEPTUAL

CH2MHILL

INCA
 ENGINEERS INC.

BOLIMA
 DRAFTING & DESIGN INC.

SOUNDTRANSIT


Scale: NTS
 Filename: ELC_2C9A_KX03.dwg
 Contract No.:
 Date: 07/30/10




LINK LIGHT RAIL PROJECT
EAST CORRIDOR
 SEGMENT C - ALT C9A
 TYPICAL SECTION
 NE 6TH ST
 112TH AVE NE TO I-405

Drawing No.: C9A_-KX03
 Sheet No.:
 Rev.:

DWG INFO:
 L1SCALE:
 1=1
 XREFs:
 -Attach:
 ZC-2234H
 -Overlay:
 SUB-SDE IS
 -Unresolved:

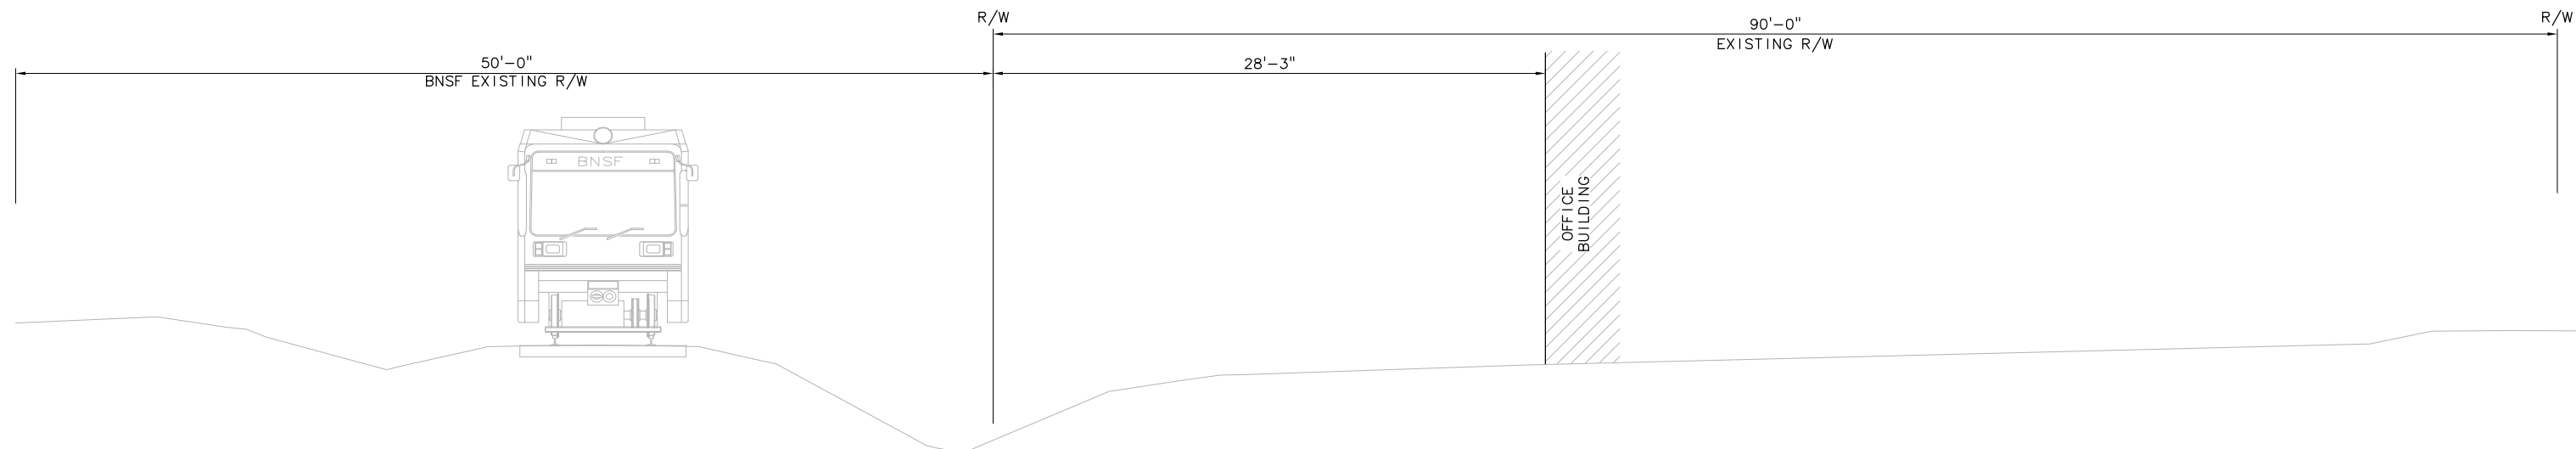

EXISTING TYPICAL SECTION - BNSF CORRIDOR (JUST NORTH OF HOSPITAL STATION)
 SCALE: NTS

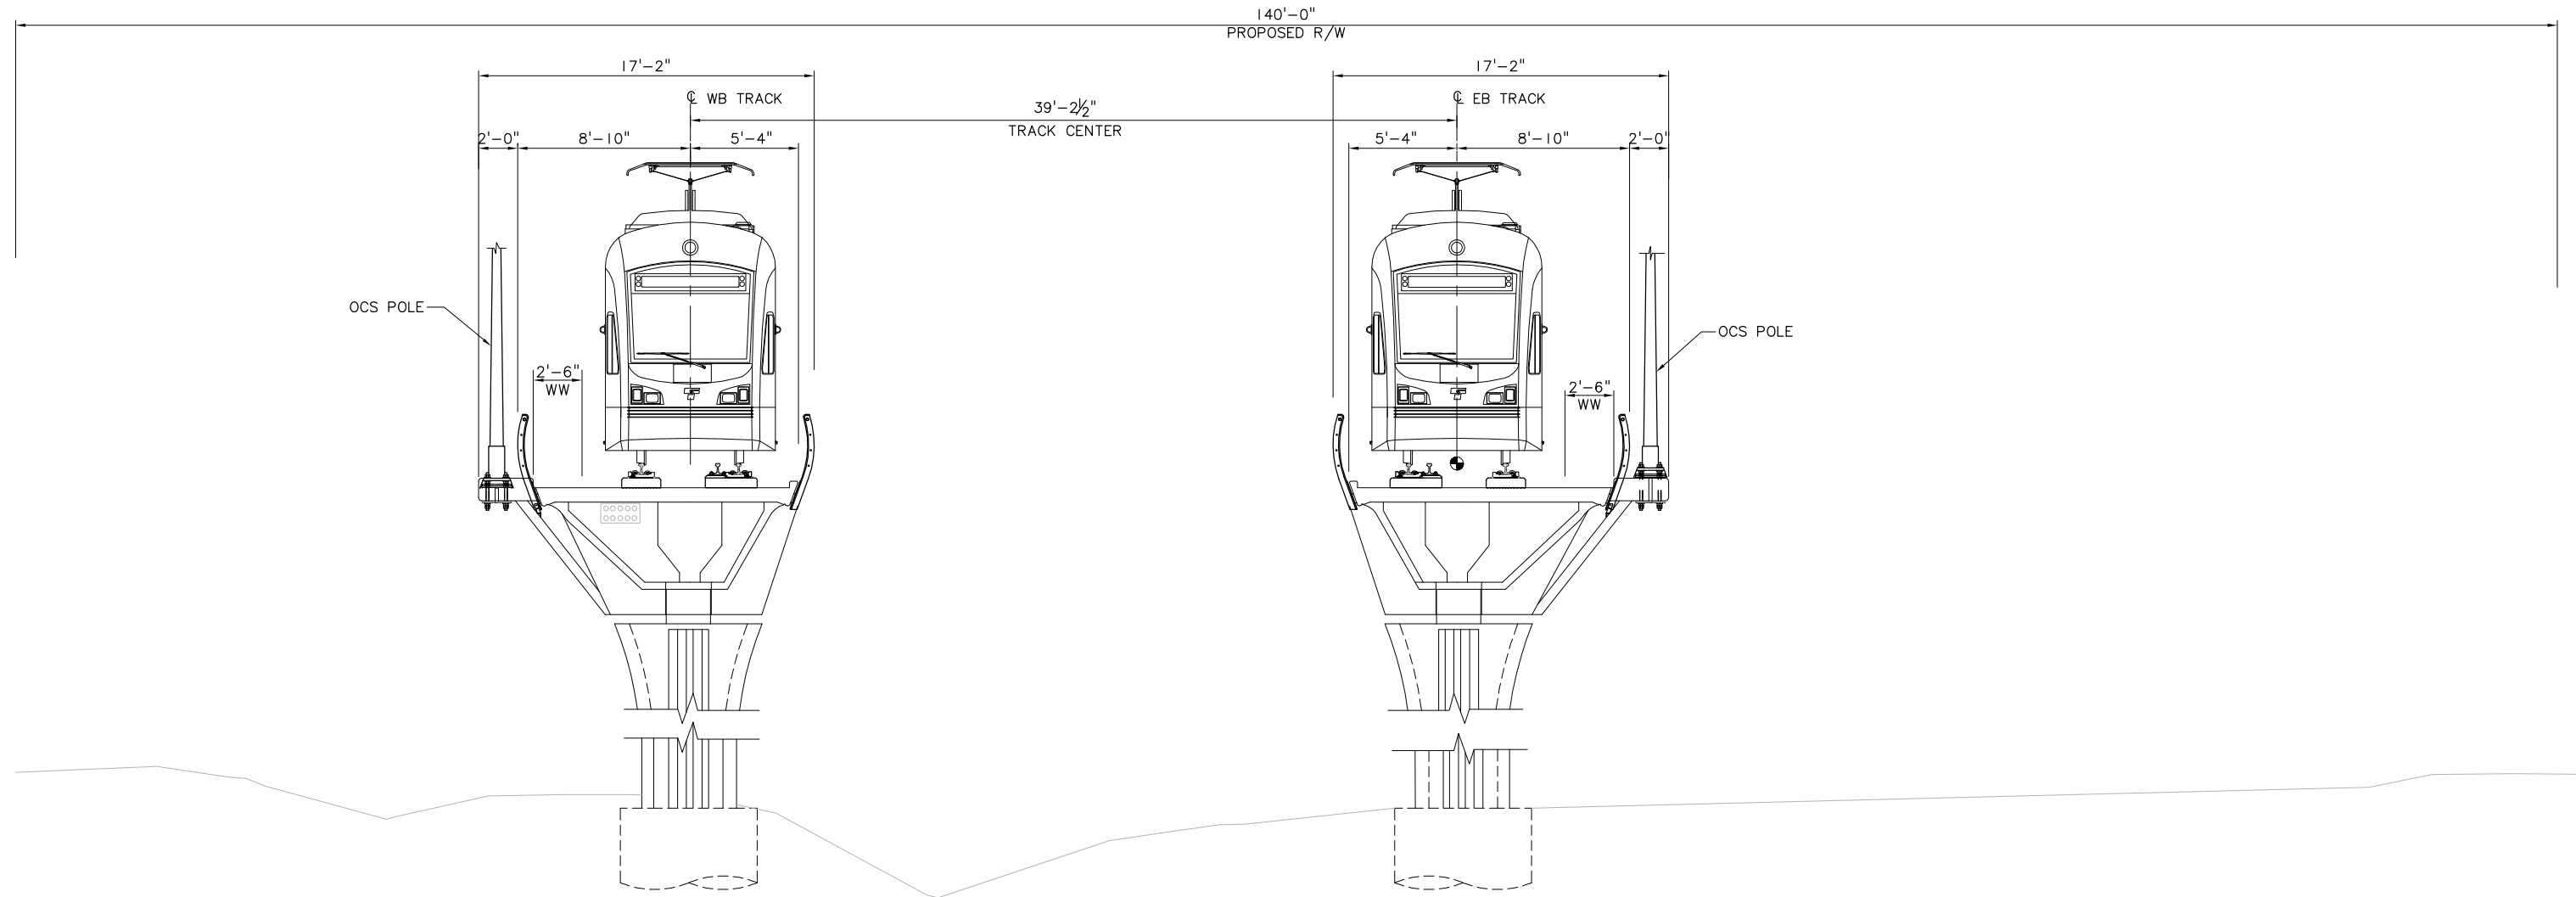

PROPOSED LRT SECTION - BNSF
 ALIGNMENT: C9A
 ELEVATED DIRECT FIXATION SINGLE TRACK GUIDEWAY
 SCALE: NTS

c:\work\sdeis\ELC_2C9A_KX04.dwg
 10/04/10 14:08 : bolimaf OE6579

No.	Date	Dsn.	Chk.	App.	Revisions

Designed By:
 Drawn By:
 Checked By:
 Approved By:

SDE IS CONCEPTUAL

CH2MHILL

INCA ENGINEERS INC.

BOLIMA DRAFTING & DESIGN INC.

Submitted: Date: Approved: Date:

SOUNDTRANSIT

Date:

Scale: NTS
 Filename: ELC_2C9A_KX04.dwg
 Contract No.:
 Date: 07/30/10



LINK LIGHT RAIL PROJECT
 EAST CORRIDOR
 SEGMENT C - ALT C9A
 TYPICAL SECTION
 BNSF CORRIDOR

Drawing No.: C9A_-KX04
 Sheet No.: Rev.:

XREF'S
 Resolved
 ELC_BMEE_01
 ELC_BMEE_AP
 ELC_BMEE_AS
 ELC_C7E_CM
 ELC_C7E_K0
 ELC_C7E_KA
 Z0-2234H
 x0525cn
 x0525rx
 x0525sf
 x0528cn
 x0528rx
 x0528sf

Unresolved
 ELC_C4A_KA
 ELC_C8E_KA


LTSKALE
 1"=1'

NOTES

1. ALIGNMENT C9T


SYMBOLS KEY

	NEW BUS STOP
	EXISTING BUS STOP
	BUS LAYOVER
	PARATRANSIT SHELTER
	PARATRANSIT STOP
	BUS ROUTE
	BIKE PARKING: CLASS 1
	BIKE PARKING: CLASS 2
	CROSSWALK
	NEW LANDSCAPE
	NEW WALKS
	NEW PLAZA
	TRACK

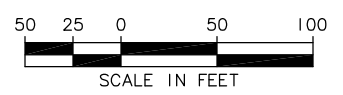

STATION AREA PLAN

SCALE: 1" = 50'

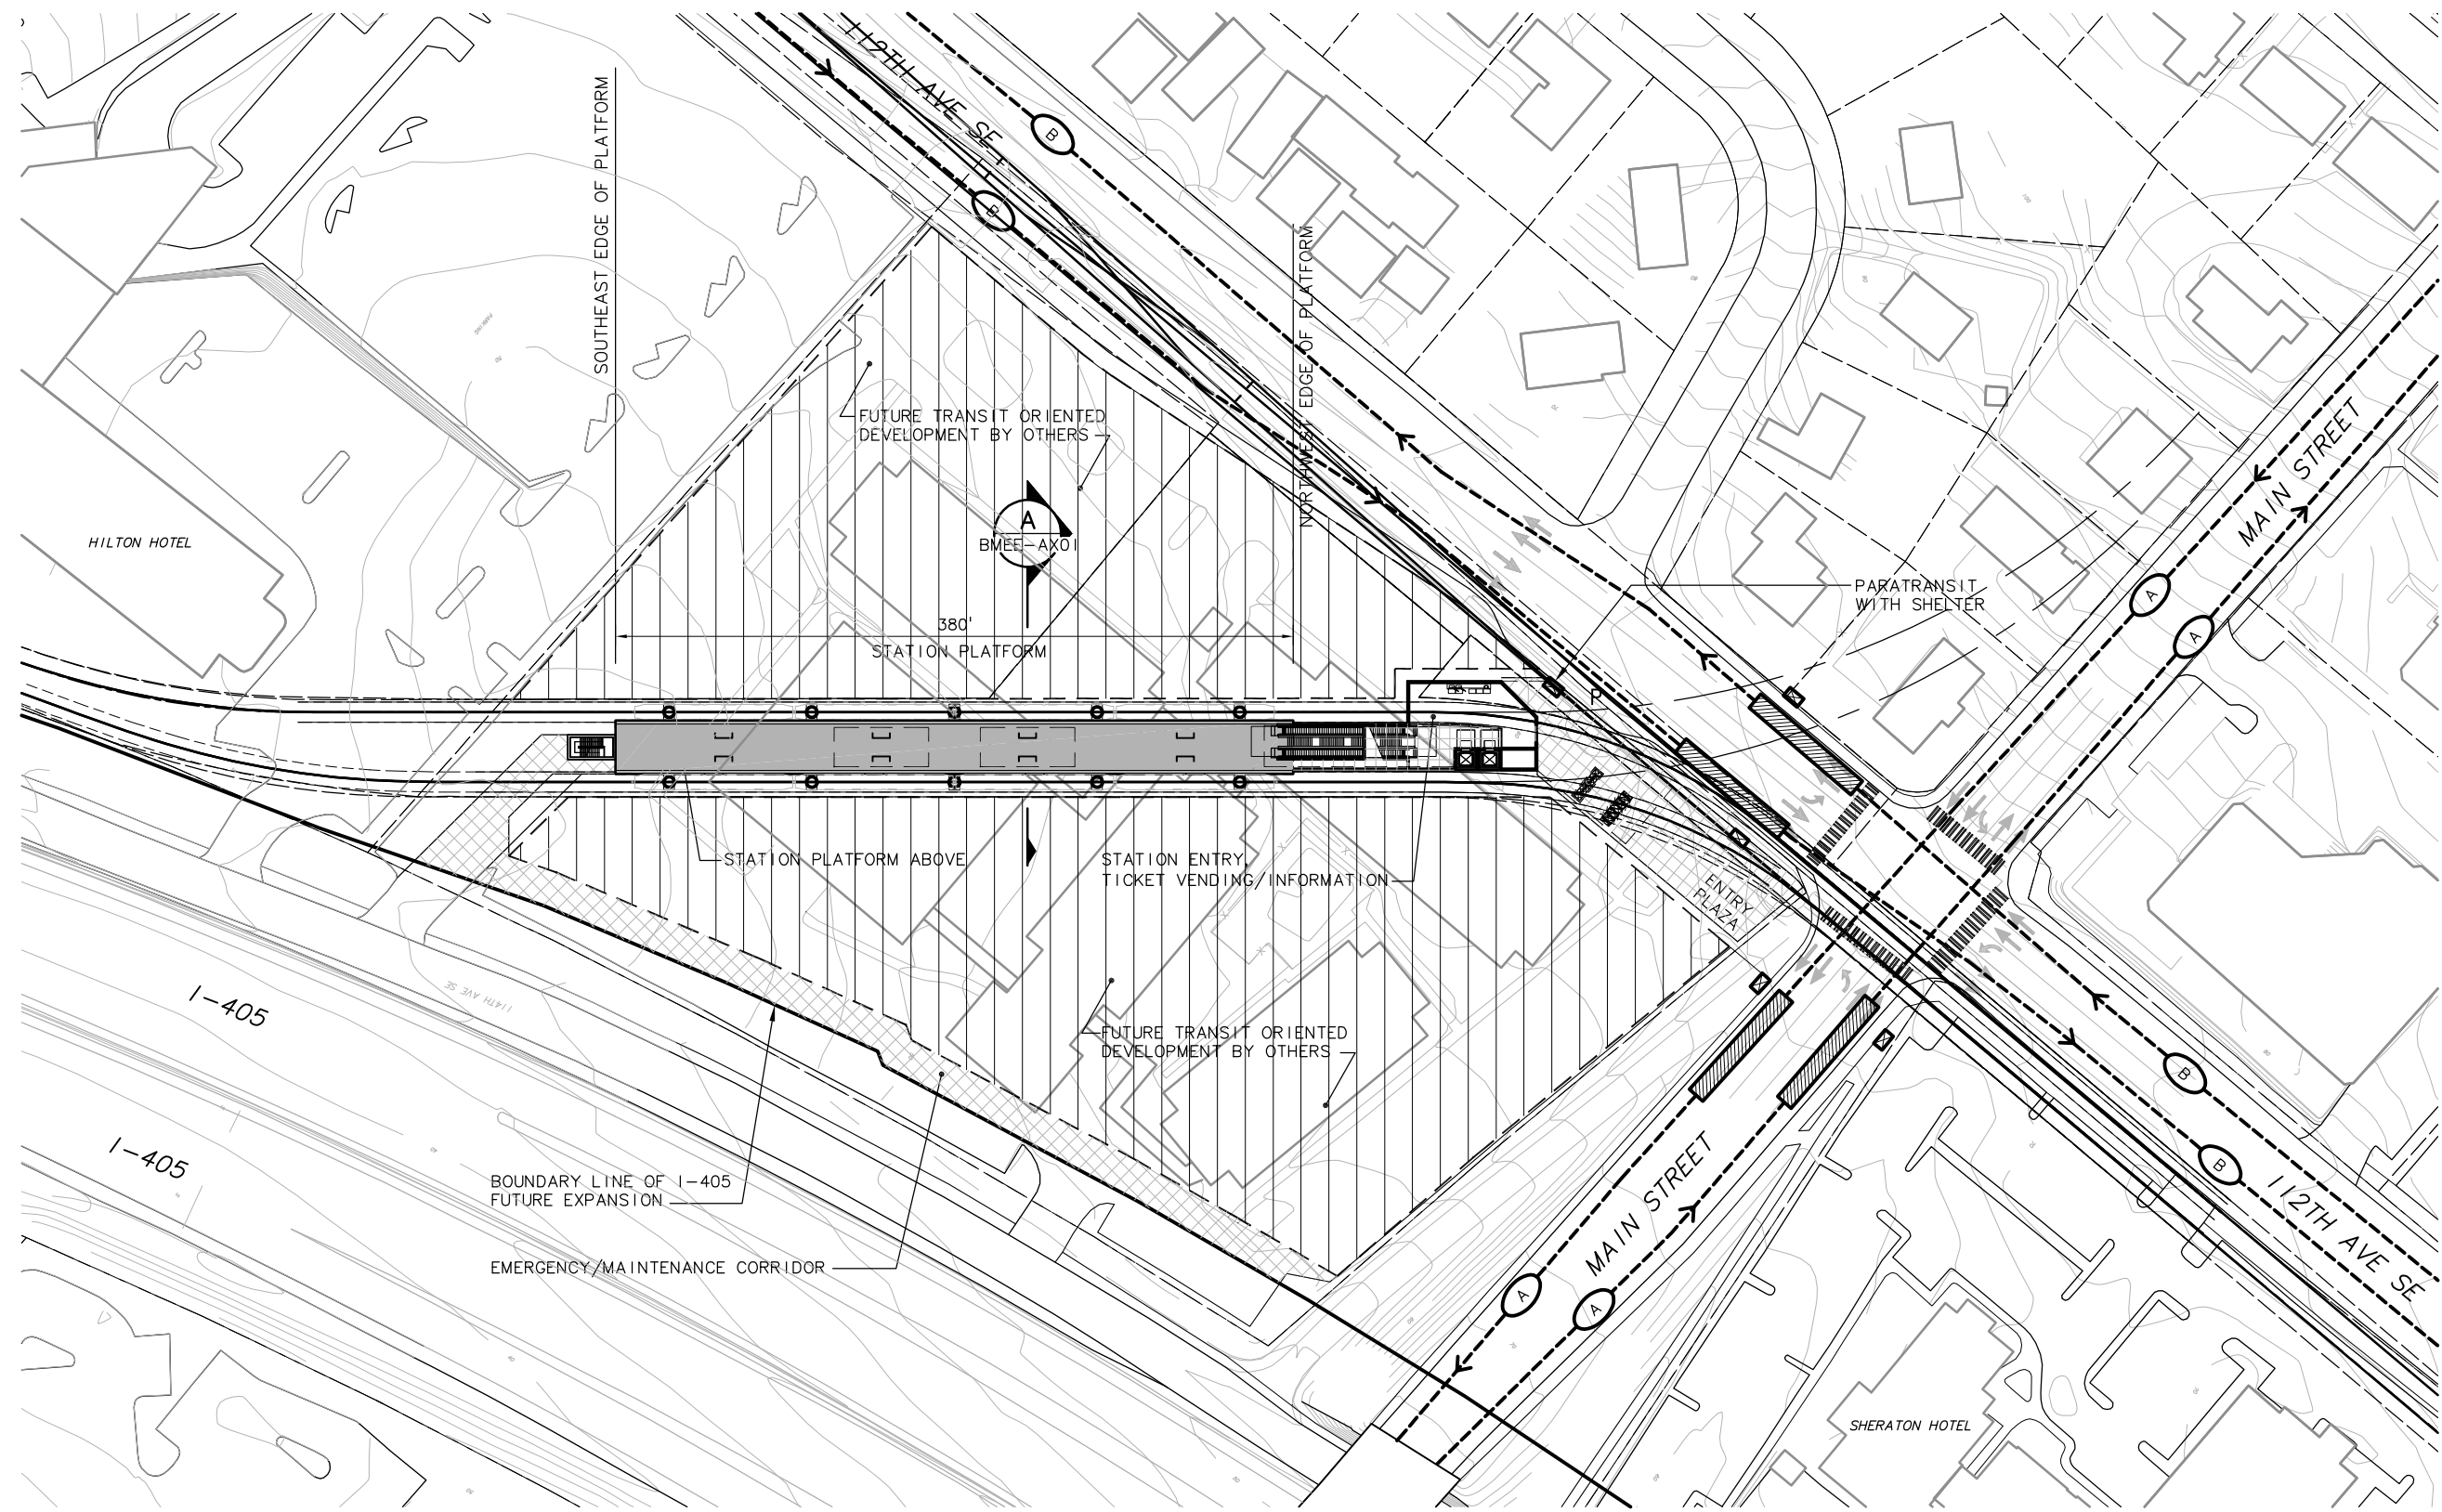

c:\work\sdets\ELC_IBMEAS01.dwg
 08/17/10 09:12 : BOLIMAF OE6579

No.	Date	Dsn.	Chk.	App.	Revisions

Designed By:
 Drawn By:
 Checked By:
 Approved By:

SDE IS CONCEPTUAL

CH2MHILL

IBI GROUP

Submitted: _____ Date: _____ Approved: _____ Date: _____

IBI Group
 801 Second Avenue - Suite 1400
 Seattle WA 98104 1576 USA

tel 206.521.9091
 fax 206.521.9085

SOUNDTRANSIT

Scale: 1"=50'

Filename: ELC_IBMEAS01.dwg

Contract No.:

Date: 07/30/10

LINK LIGHT RAIL PROJECT
EAST CORRIDOR
SEGMENT C - ALT C9A
EAST MAIN STATION
STATION AREA PLAN


Drawing No.: **BMEA-AS01**

Sheet No.: _____ Rev.: _____




XREF'S
 Resolved
 ELC1111_A.410
 SUB-SDE1S
 ZG-2234H
 Unresolved

LTSKALE
 1=1

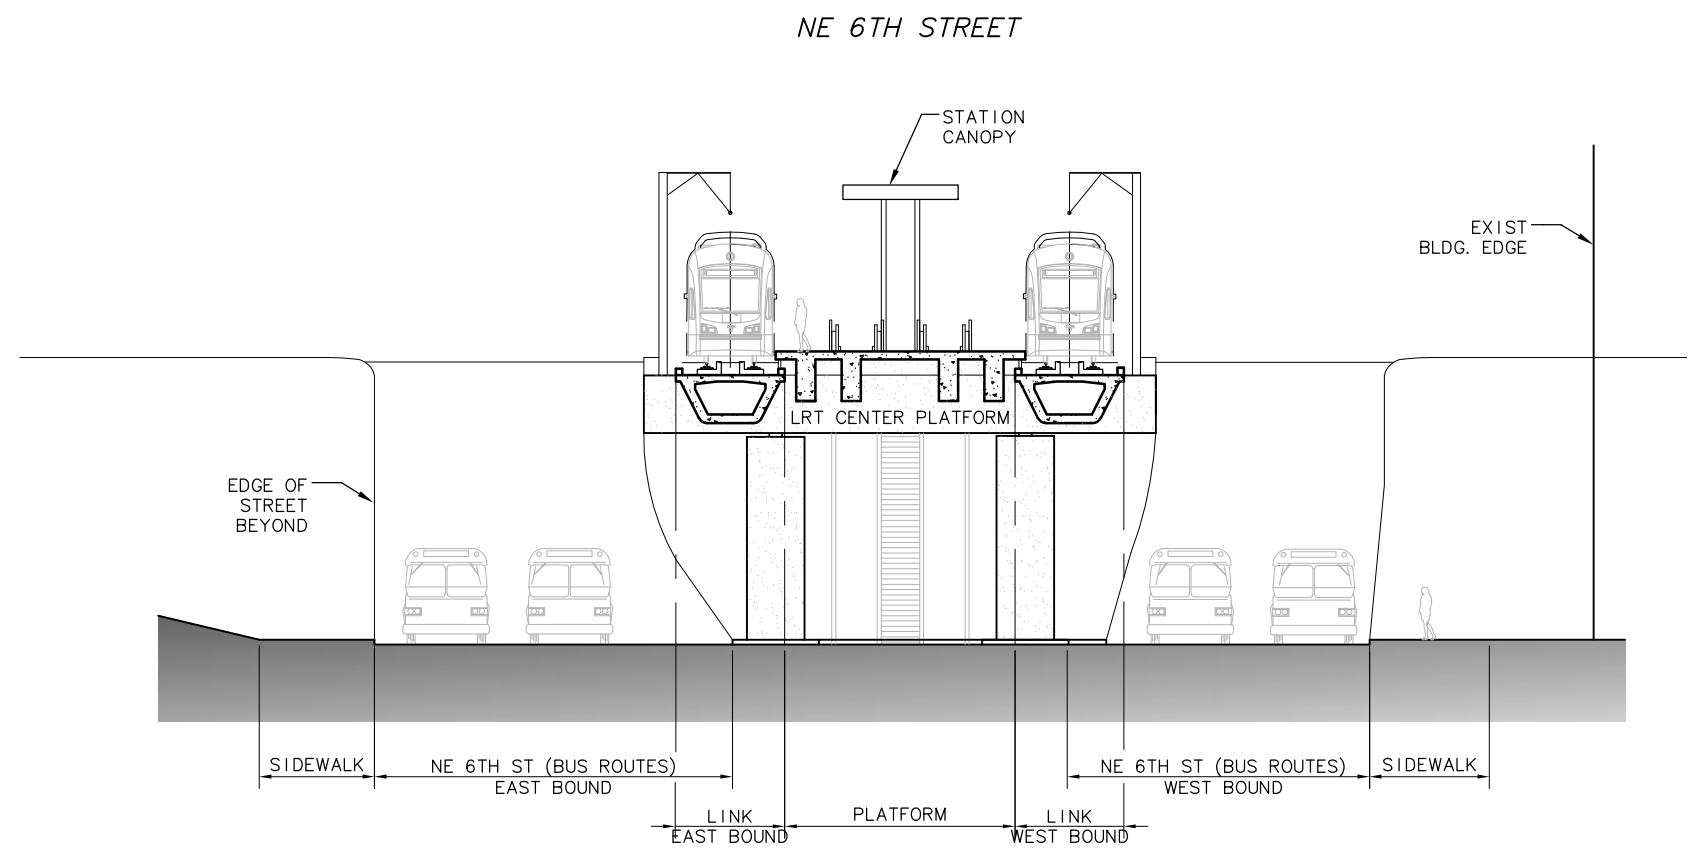

SECTION
 SCALE: 1" = 10'

A
 ELC_IBTCAAS01

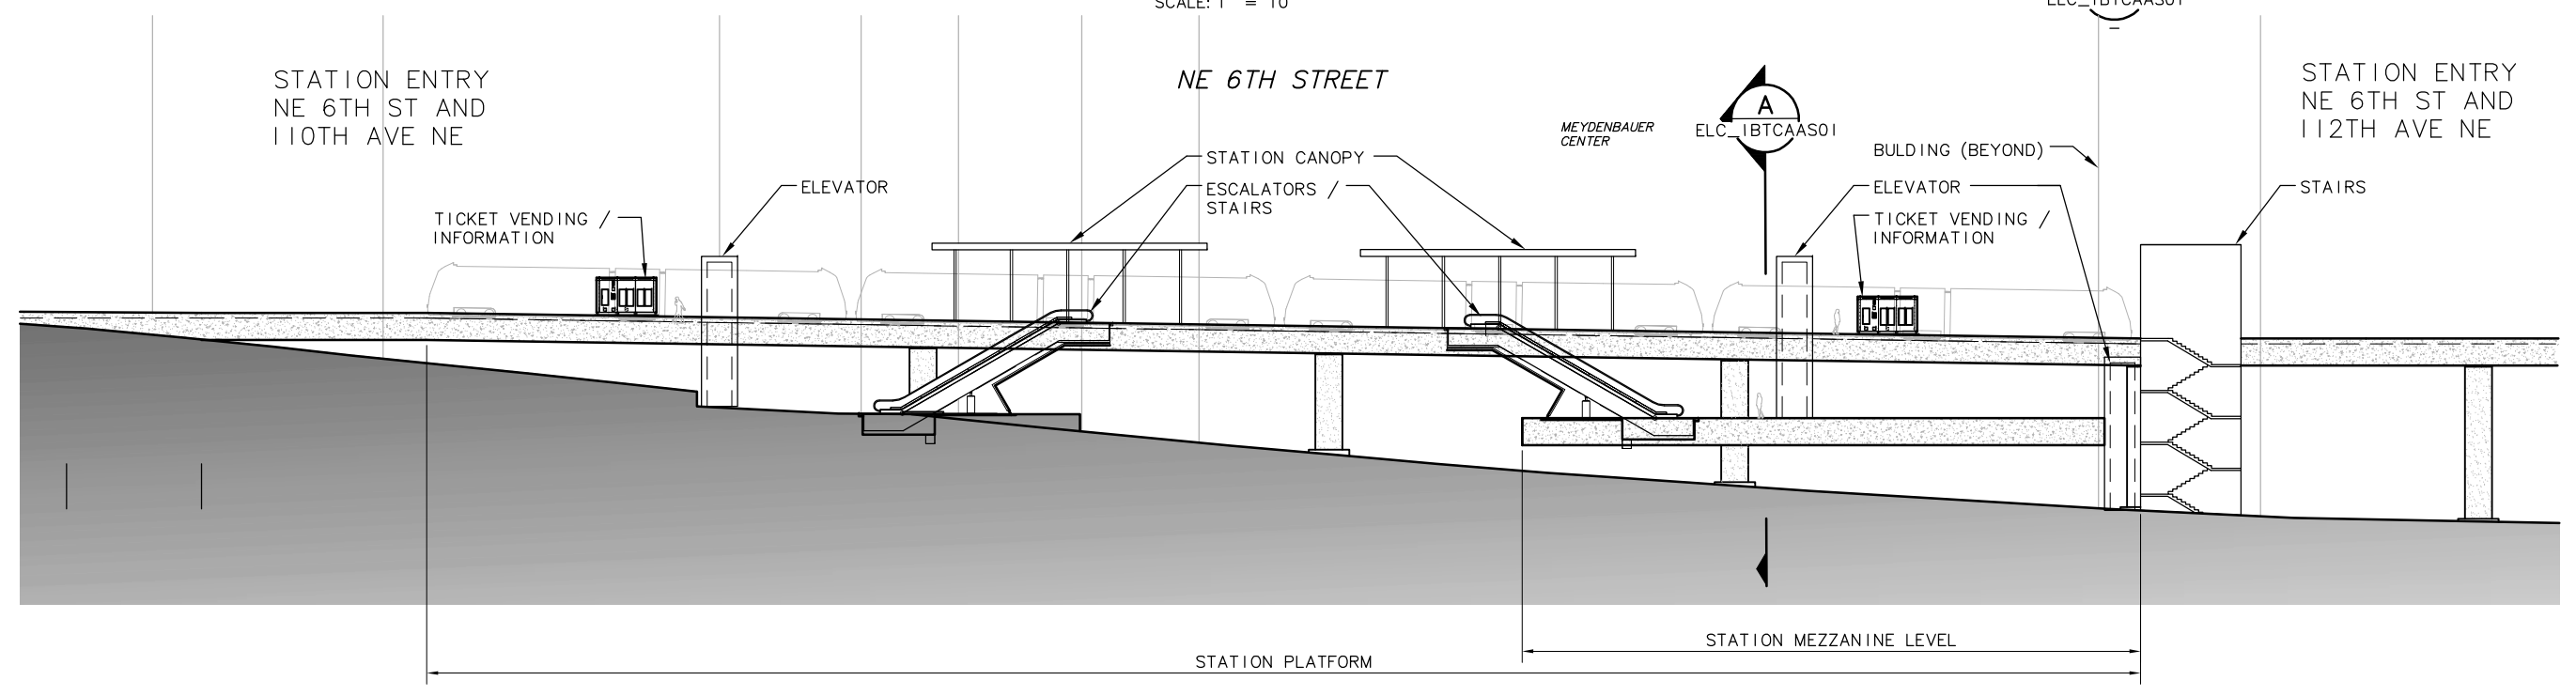

SECTION
 SCALE: 1" = 20'

B
 ELC_IBTCAAS01



c:\work\sde1s\ELC_IBTCAAX01.dwg
 08/17/10 09:14 : BOLIMAF OE6579

No.	Date	Dsn.	Chk.	App.	Revisions

Designed By:
 Drawn By:
 Checked By:
 Approved By:

SDE1S
 CONCEPTUAL

CH2MHILL

HEWITT

Submitted: Date: Approved: Date:

SOUNDTRANSIT

Scale: AS NOTED
 Filename: ELC_IBTCAAX01.dwg
 Contract No.:
 Date: 07/30/10

LINK LIGHT RAIL PROJECT
 EAST CORRIDOR
 SEGMENT C - ALT C9A
 BTC STATION
 SITE SECTIONS

Scale: AS NOTED
 Filename: ELC_IBTCAAX01.dwg
 Contract No.:
 Date: 07/30/10

Drawing No.: BTC-A-X01
 Sheet No.: Rev.: