


XREF'S

 0166 of 1663

 128 of 128


 Unresolved
 Xrefs:
 - Attach:
 - Overlay:
 508 - 508.rvt
 20 - 20.rvt
 - Inresolved:
 1 = 1

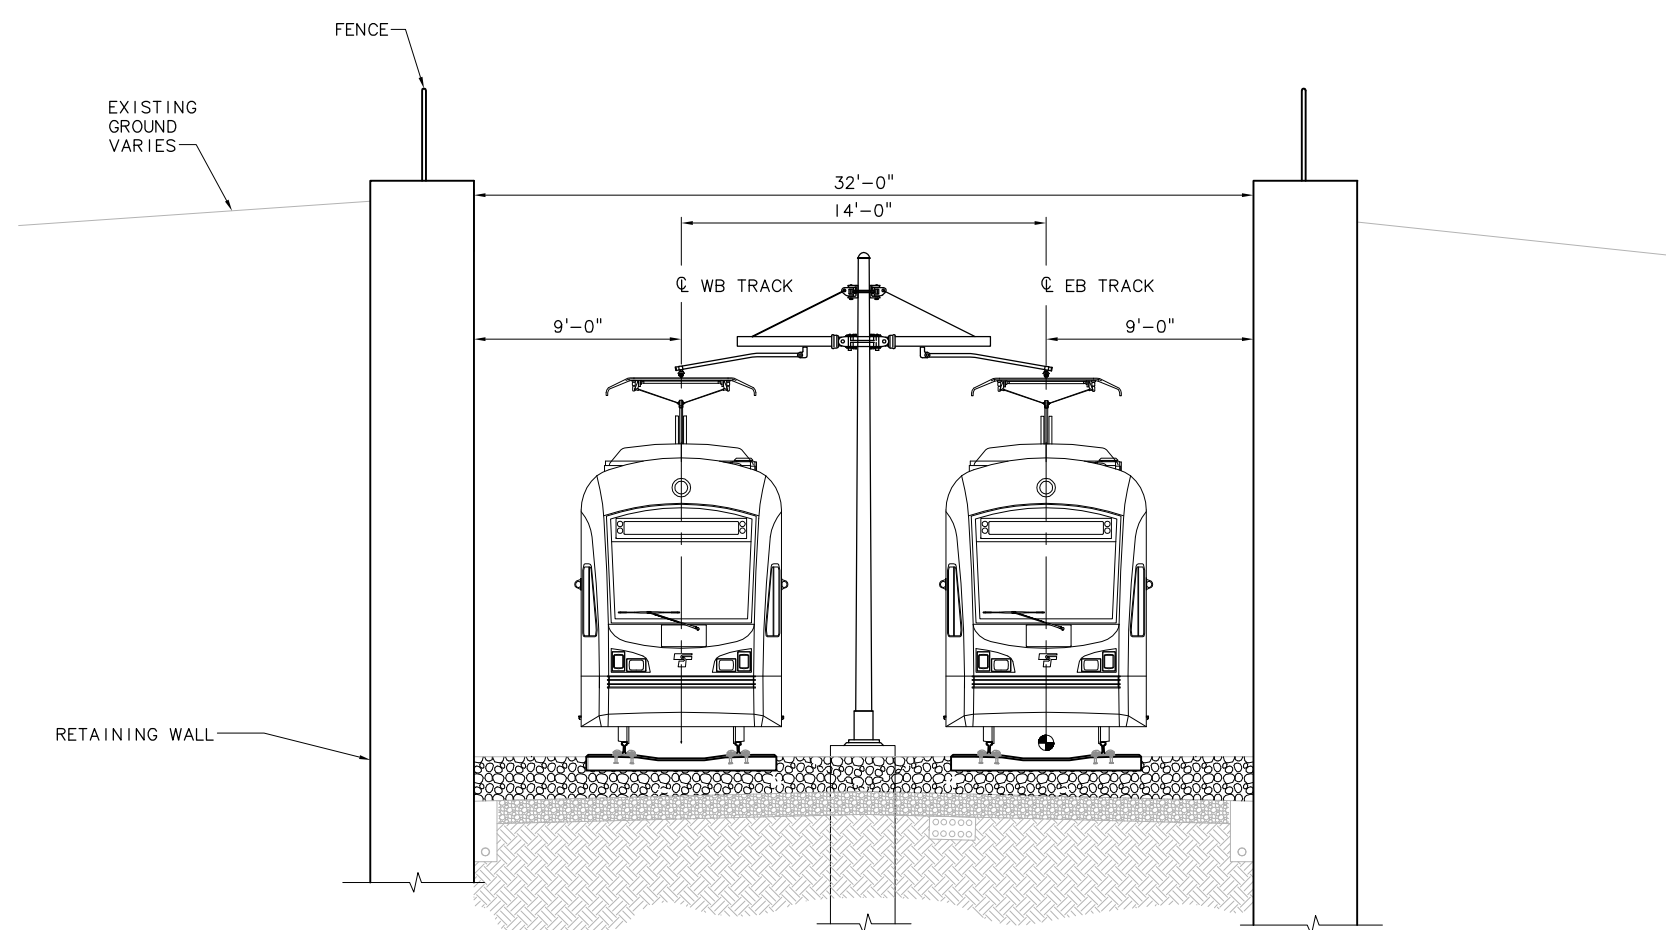


WEST OF 120TH AVE NE PLATFORM
 SCALE: NTS

c:\work\sdeis\ELD_2D2ABKX01.dwg
 10/13/10 13:47 : bolimaf OE6579


No.	Date	Dsn.	Chk.	App.	Revisions	Designed By:	SDE IS CONCEPTUAL CH2MHILL	Grijalva ENGINEERING BOLIMA DRAFTING & DESIGN INC.		Scale:	NTS	LINK LIGHT RAIL PROJECT EAST CORRIDOR SEGMENT D - ALT D2A (PREFERRED) TYPICAL SECTION SPRING DISTRICT WEST OF NE 120TH ST PLATFORM	Drawing No.:	D2AB-KX01				
						Drawn By:				Submitted:	Date:		Approved:	Date:	File Name:	ELD_2D2ABKX01.dwg	Sheet No.:	Rev.:
						Checked By:				Date:	Date:		Date:	Date:	Contract No.:			
						Approved By:									07/30/10			

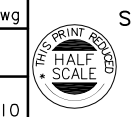

DWG INFO:
 L1SCALE:
 1=1
 XREFS:
 -Attach:
 -Overlay:
 SUB-SDE IS
 2g-2234h
 -Unresolved:

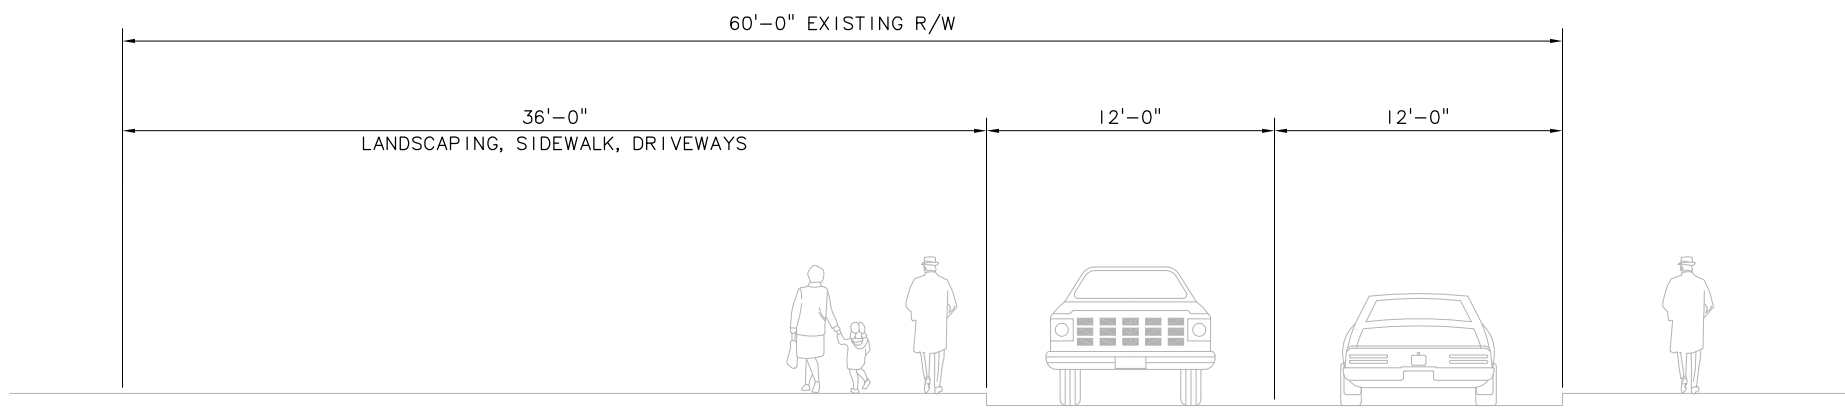

EXISTING ROADWAY SECTION - NE 16TH ST
 SCALE: NTS

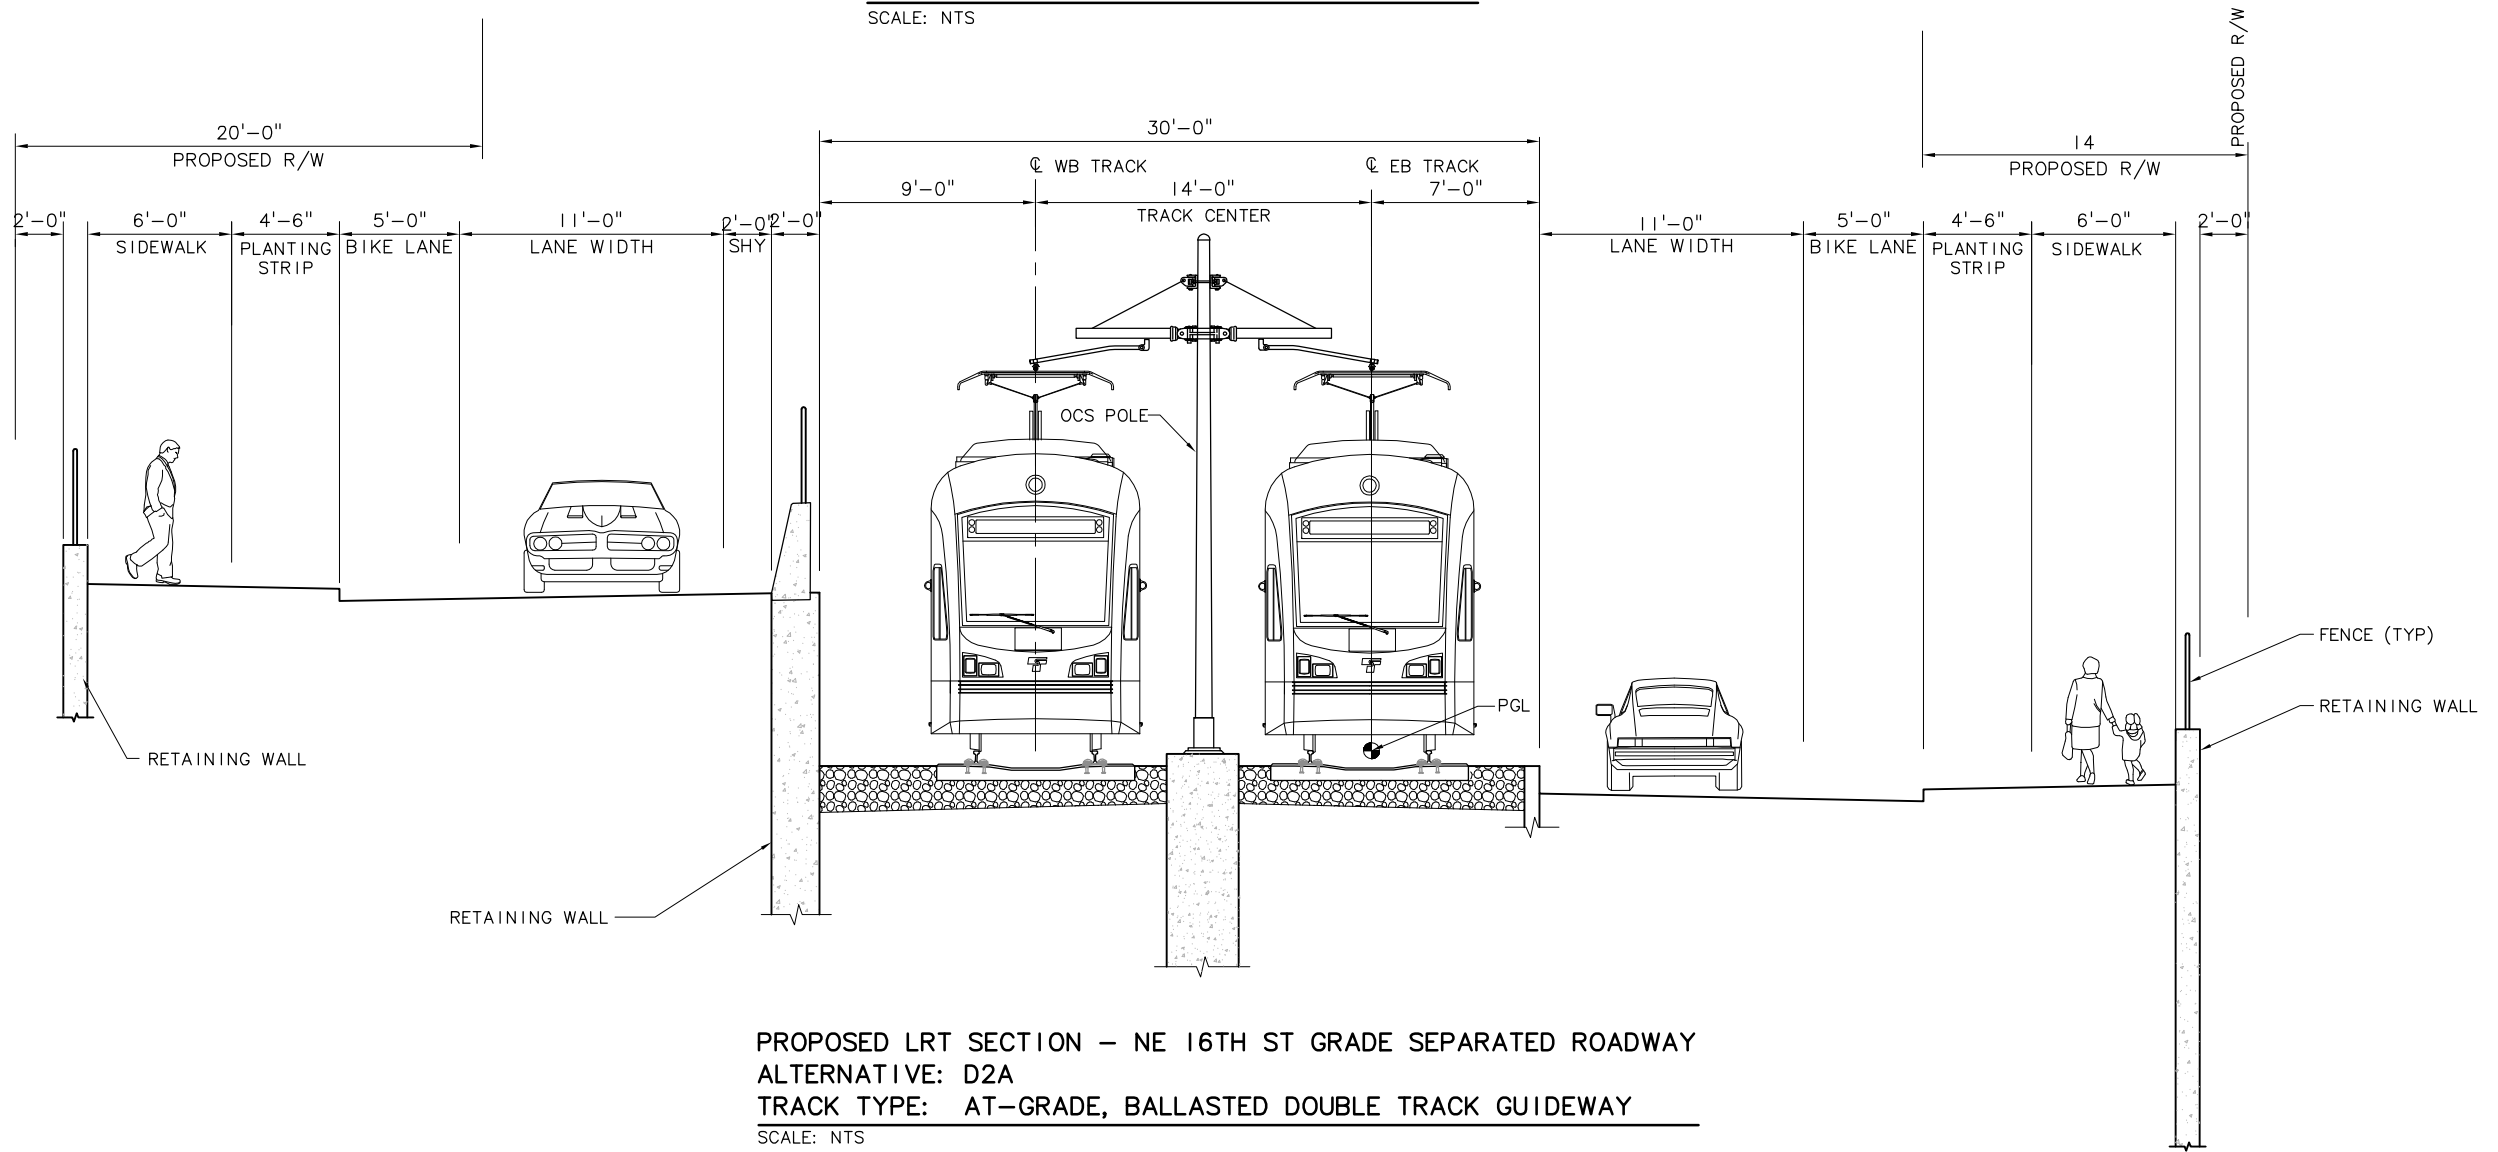

PROPOSED LRT SECTION - NE 16TH ST GRADE SEPARATED ROADWAY
 ALTERNATIVE: D2A
 TRACK TYPE: AT-GRADE, BALLASTED DOUBLE TRACK GUIDEWAY
 SCALE: NTS

c:\work\sdeis\ELD_2D2ABKX02.dwg
 10/13/10 13:47 : bolimaf OEG579

No.	Date	Dsn.	Chk.	App.	Revisions

Designed By:
 Drawn By:
 Checked By:
 Approved By:

SDE IS CONCEPTUAL

CH2MHILL

Grijalva
 ENGINEERING

BOLIMA
 DRAFTING & DESIGN INC.


SOUNDTRANSIT

Scale: NTS
 Filename: ELD_2D2ABKX02.dwg
 Contract No.:
 Date: 07/30/10


LINK LIGHT RAIL PROJECT
 EAST CORRIDOR
 SEGMENT D - ALT D2A (PREFERRED)
 TYPICAL SECTION
 NE 16TH ST

Drawing No.: D2AB-KX02
 Sheet No.:
 Rev.:

DWG INFO:
 L1SCALE:
 1=1
 XREFS:
 -Attach:
 -Overlay:
 SUB-SDE1S
 2g-2234h
 -Unresolved:

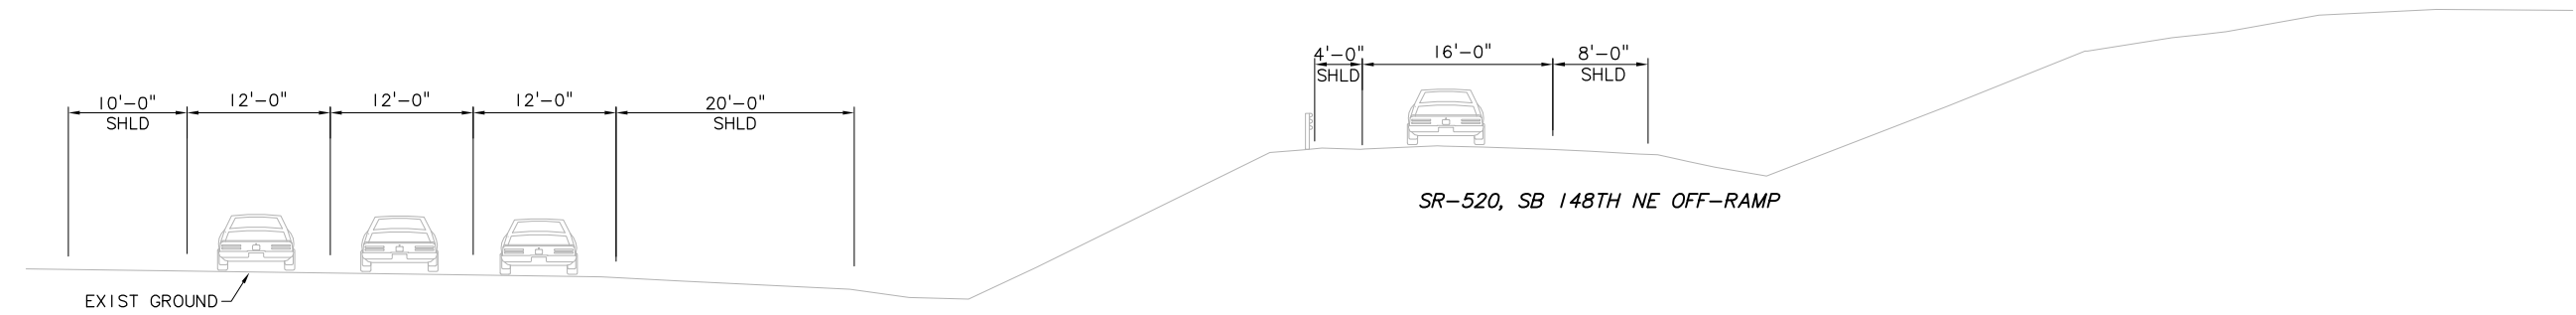

EXISTING ROADWAY SECTION - SR 520 & SB 148TH AVE NE OFF-RAMP

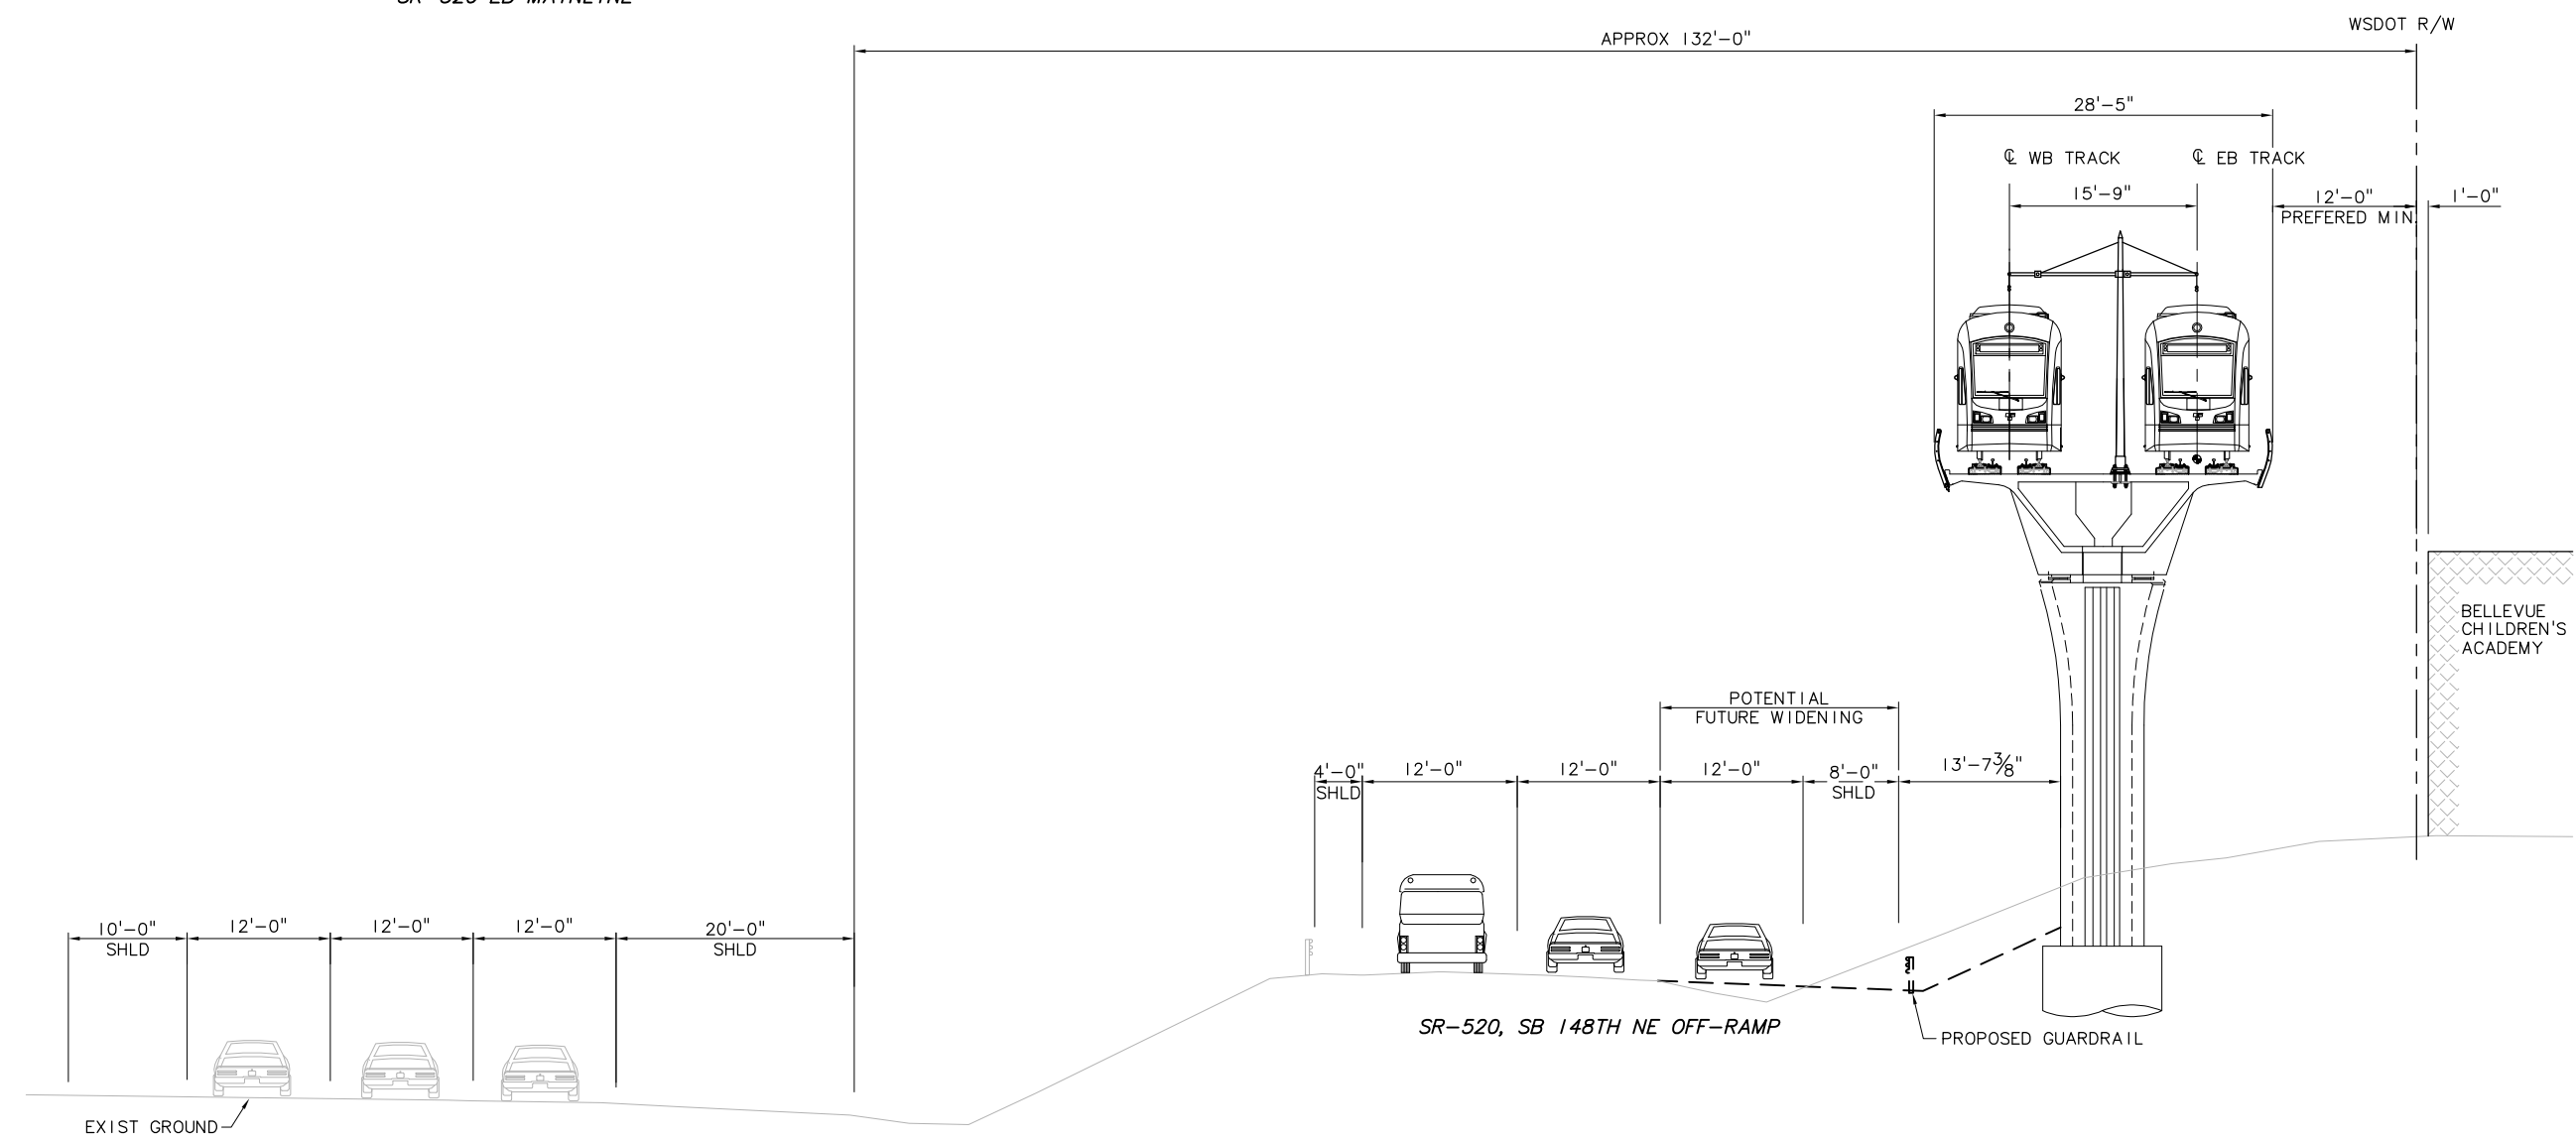

PROPOSED LRT SECTION: SR 520 & SB 148TH AVE NE OFF-RAMP
 ALTERNATIVE: D2A
 TRACK TYPE: DIRECT FIXATION DOUBLE TRACK ELEVATED GUIDEWAY
 SCALE: NTS

c:\work\sde1s\ELD_2D2ABKX03.dwg
 10/04/10 14:28 : bolimaf OE6579

Designed By:					
Drawn By:					
Checked By:					
Approved By:					
No.	Date	Dsn.	Chk.	App.	Revisions



SDE1S CONCEPTUAL	CH2MHILL	Grijalva ENGINEERING BOLIMA DRAFTING & DESIGN INC.		Scale: NTS Filename: ELD_2D2ABKX03.dwg Contract No.: Date: 07/30/10	LINK LIGHT RAIL PROJECT EAST CORRIDOR SEGMENT D - ALT D2A (PREFERRED) TYPICAL SECTION SR 520 OFF RAMP TO 148TH AVE NE	Drawing No.: D2AB-KX03 Sheet No.: Rev.:
	Submitted:	Date:	Approved:	Date:		

NOTES

1. ALIGNMENT D2A

SYMBOLS KEY

	NEW BUS STOP
	EXISTING BUS STOP
	BUS LAYOVER
	BUS ROUTE
	235 249
	BIKE PARKING: CLASS 1
	BIKE PARKING: CLASS 2
	CROSSWALK
	NEW LANDSCAPE
	NEW WALKS
	NEW PLAZA
	TRACK

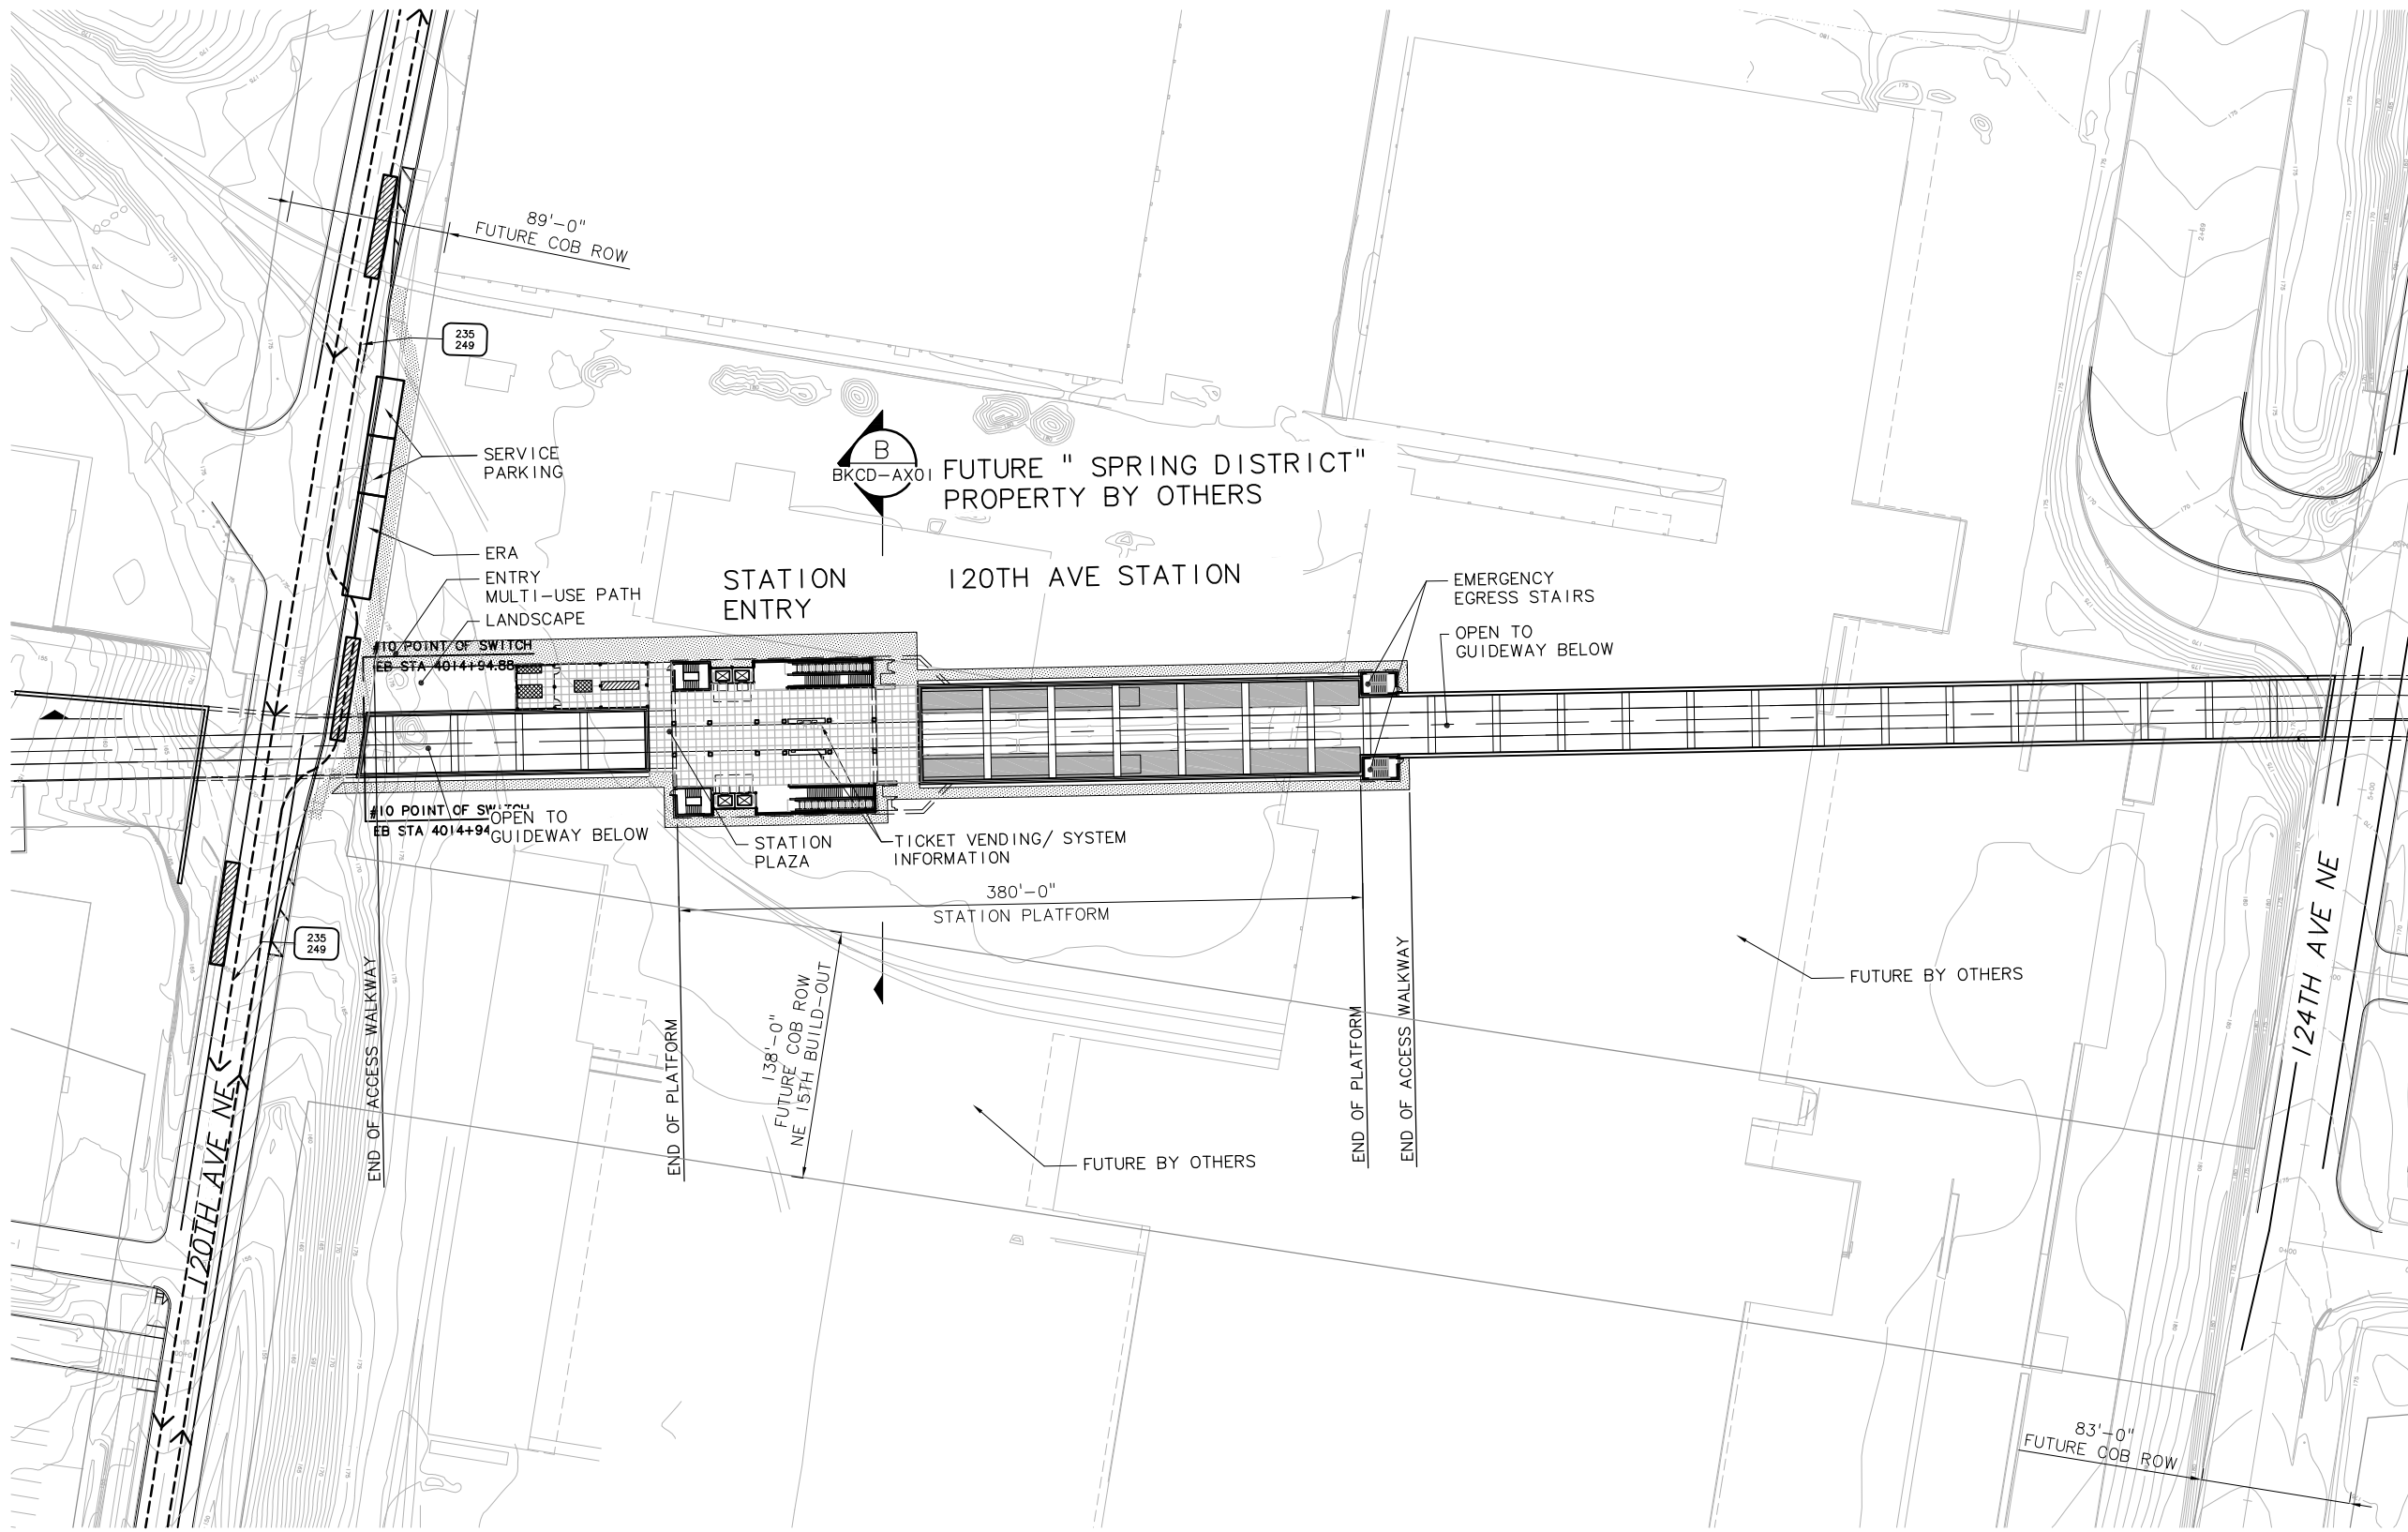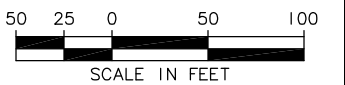

STATION AREA PLAN

SCALE: 1" = 50'

DWG INFO:
LTS/SCALE:
1=1
XREFs:
-Attach:
ELD_COB_RD
ELD_L75_CA
ELD_L75_CM
ELD_L75_CS
ELD_L75_KA
ELD_N15_AG
ELD_N15_AS
ZG-2234H
x0831cn
x0831rx
x0831ef
-Unresolved:
ELD_L75_SP

c:\work\sdeis\ELD_IBKCDAS01.dwg
10/13/10 13:43 : bolimaf OE6579

Designed By:					
Drawn By:					
Checked By:					
Approved By:					
No.	Date	Dsn.	Chk.	App.	Revisions

SDE IS CONCEPTUAL

CH2MHILL

IBI GROUP

IBI Group
801 Second Avenue - Suite 1400
Seattle WA 98104 1576 USA

tel 206.521.9091
fax 206.521.9085


SOUNDTRANSIT

Scale: 1"=50'
Filename: ELD_IBKCDAS01.dwg
Contract No.:
Date: 07/30/10


LINK LIGHT RAIL PROJECT
EAST CORRIDOR
SEGMENT D - ALT D2A (PREFERRED)
120TH STATION
STATION AREA PLAN

Drawing No.: **BKCD-AS01**
Sheet No.:
Rev.:


DWG INFO:
 L1SCALE:
 1=1
 XREFS:
 -Attach:
 -Overlay:
 ELD_N15_AX
 20-2234H
 -Unresolved:

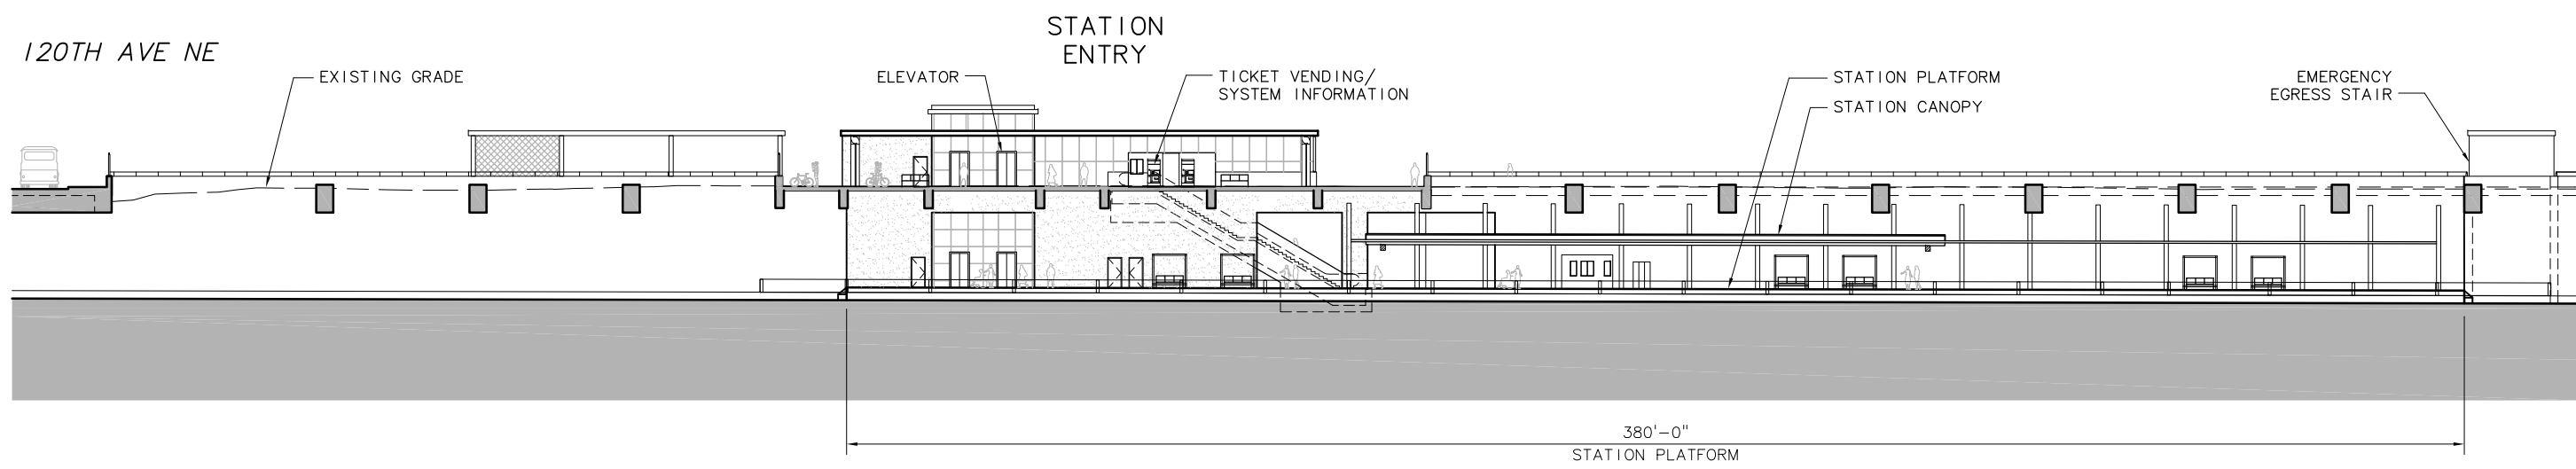

SITE SECTION A
 SCALE: 1" = 20' BKCD-AX01

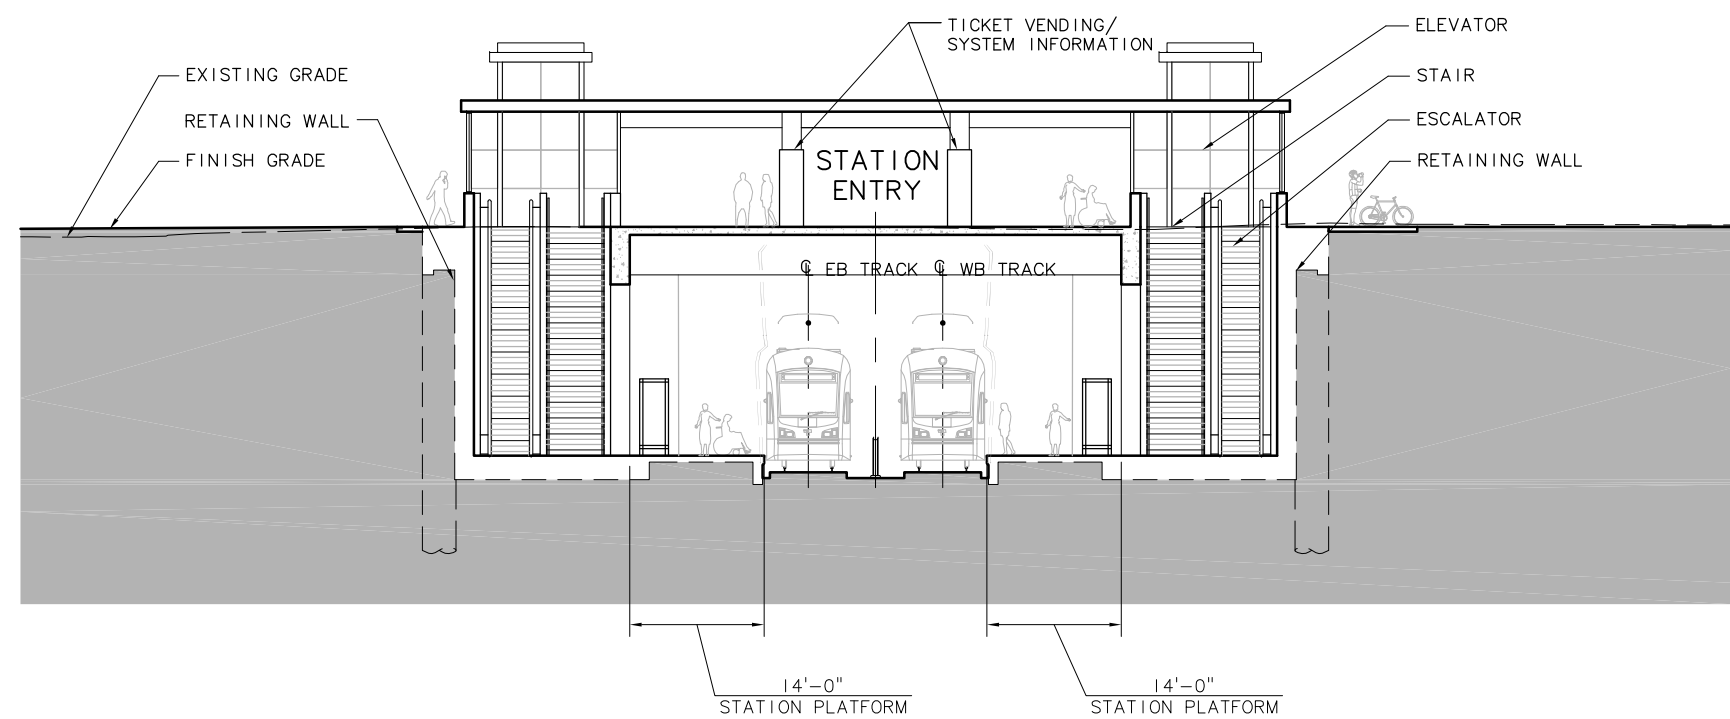

SITE SECTION B
 SCALE: 1" = 10' BKCD-AX01

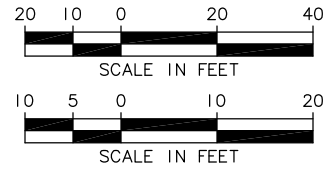

c:\work\sdeis\ELD_IBKCDAX01.dwg
 10/13/10 13:43 : bolimaf OE6579

No.	Date	Dsn.	Chk.	App.	Revisions

Designed By:
 Drawn By:
 Checked By:
 Approved By:

SDE IS CONCEPTUAL

CH2MHILL

IBI GROUP

IBI Group
 801 Second Avenue - Suite 1400
 Seattle WA 98104 1576 USA

tel 206.521.9091
 fax 206.521.9085


SOUNDTRANSIT

Scale: AS NOTED
 Filename: ELD_IBKCDAX01.dwg
 Contract No.:
 Date: 07/30/10



LINK LIGHT RAIL PROJECT
 EAST CORRIDOR
 SEGMENT D - ALT D2A (PREFERRED)
 120TH STATION
 SITE SECTIONS

Drawing No.: BKCD-AX01
 Sheet No.:
 Rev.:

XREF'S
 Resolved
 ELD_BGCA1
 ELD_BGCA1 AX
 ZG-2234H
 Unresolved
 LTSCALE
 1=1

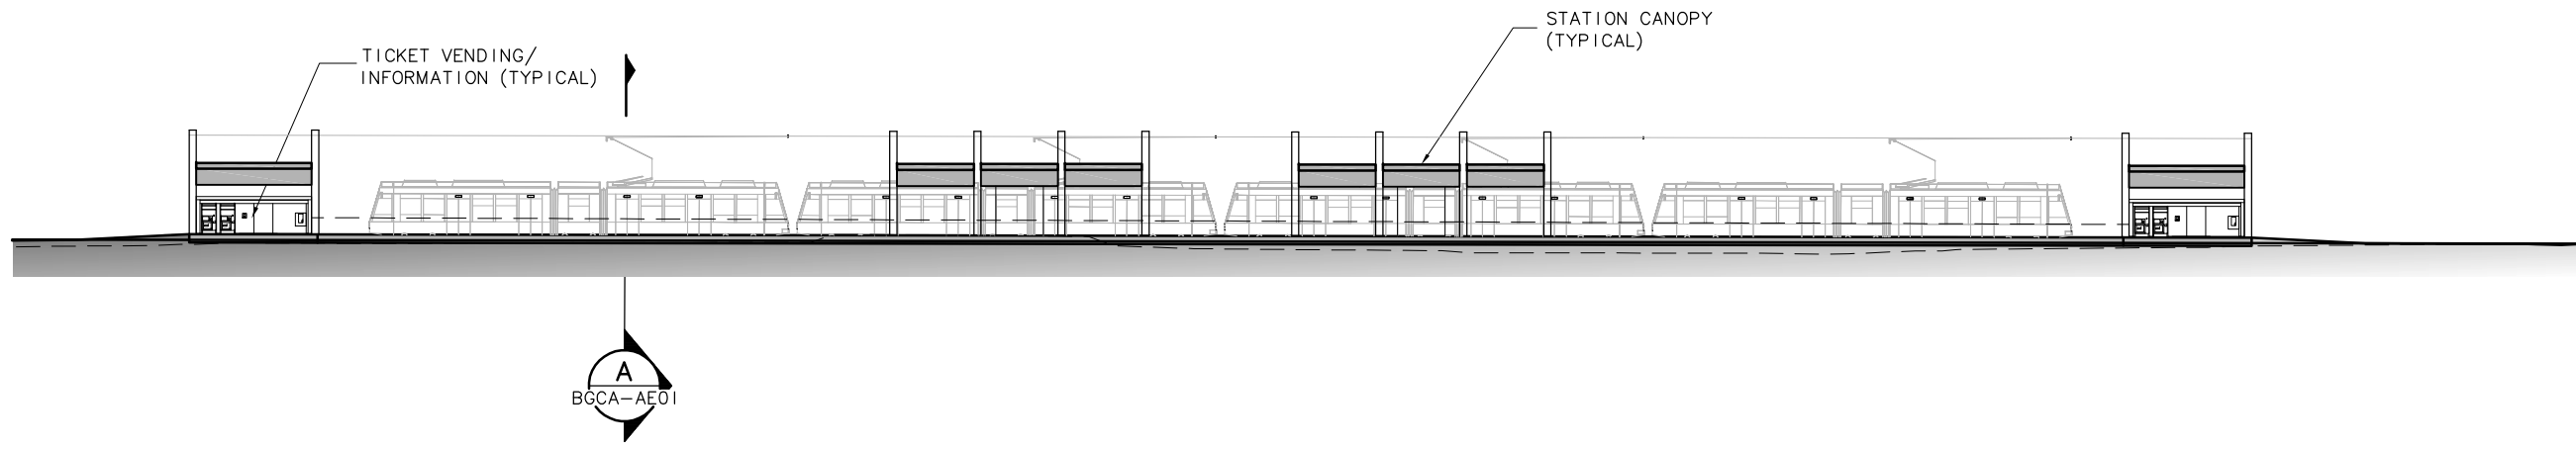

STATION ELEVATION
 SCALE: 1" = 20'

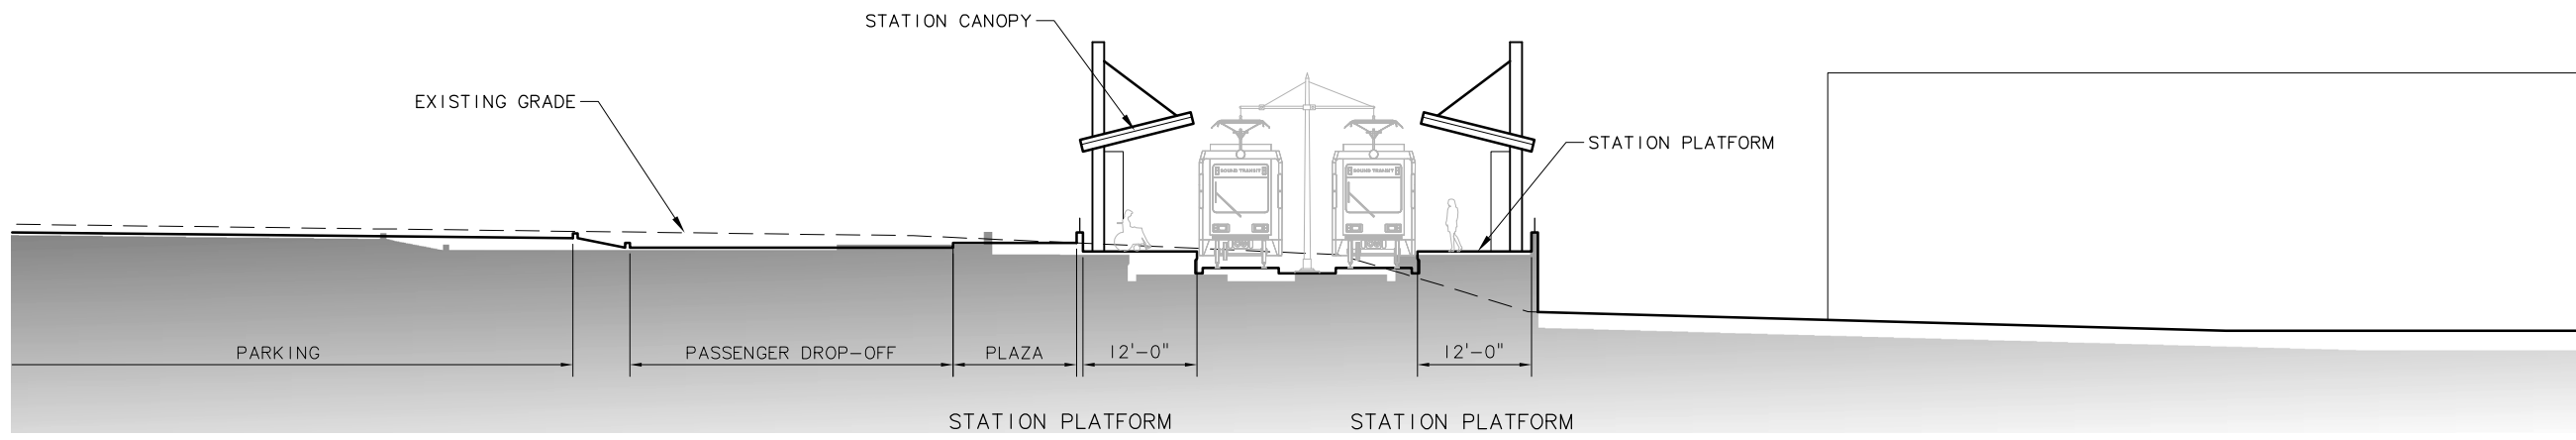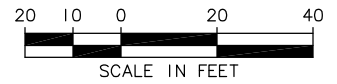

STATION SECTION A
 SCALE: 1" = 10'
 BGCA-AE01



c:\work\sdeis\ELD_IBGCBAX01.dwg
 08/17/10 09:32 : BOLIMAF OE6579

No.	Date	Dsn.	Chk.	App.	Revisions

Designed By:
 Drawn By:
 Checked By:
 Approved By:

SDE IS
 CONCEPTUAL

CH2MHILL

IBI GROUP

IBI Group
 801 Second Avenue - Suite 1400
 Seattle WA 98104 1576 USA

tel 206.521.9091
 fax 206.521.9085

SOUNDTRANSIT

Scale: AS NOTED
 Filename: ELD_IBGCBAX01.dwg
 Contract No.:
 Date: 07/30/10

LINK LIGHT RAIL PROJECT
 EAST CORRIDOR
 SEGMENT D - ALT D2A
 130TH STATION
 SITE SECTIONS

Drawing No.: **BGCB-AX01**
 Sheet No.:
 Rev.:




NOTES

1. ALIGNMENT D2A


SYMBOLS KEY

	NEW BUS STOP
	EXISTING BUS STOP
	BUS LAYOVER
	PARATRANSIT SHELTER
	PARATRANSIT STOP
	BUS ROUTE
	RAPID BUS-B LINE
	BIKE PARKING: CLASS 1
	BIKE PARKING: CLASS 2
	CROSSWALK
	NEW LANDSCAPE
	NEW WALKS
	NEW PLAZA
	TRACK

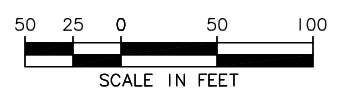

STATION AREA PLAN

SCALE: 1" = 50'

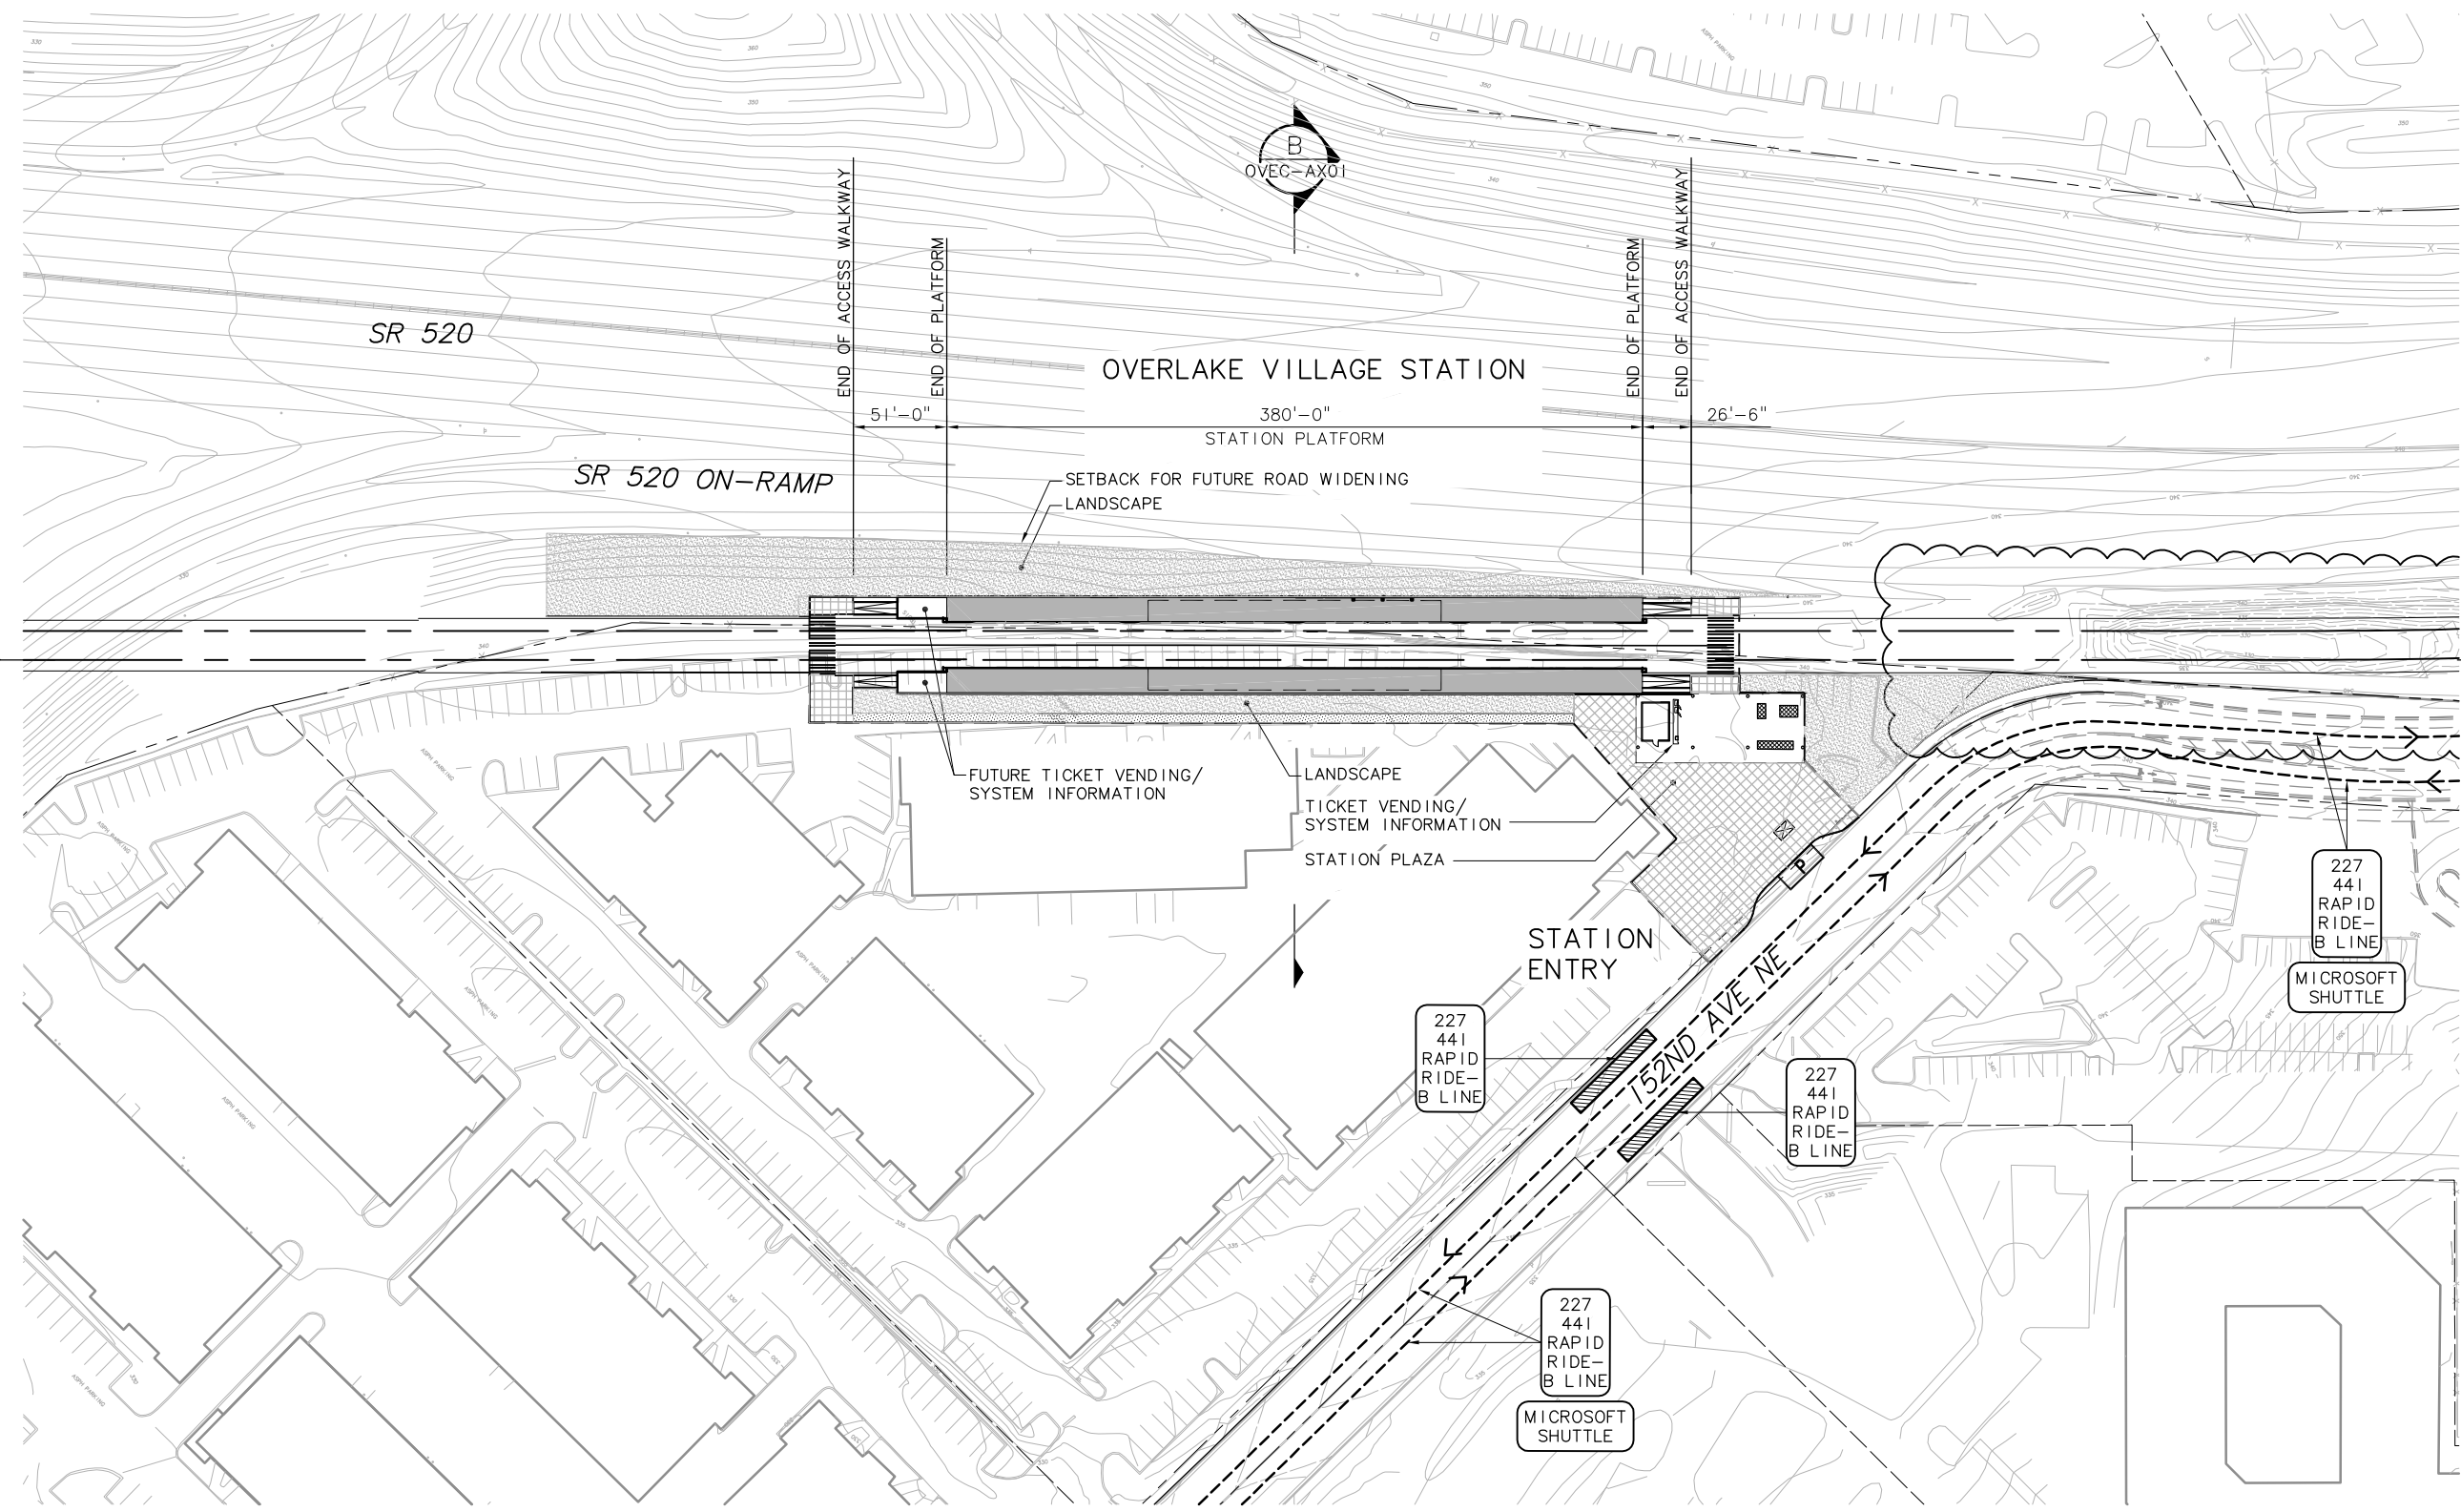

DWG INFO:
LTS SCALE:
1"=1'
XREFS:
-Attach:
-Overlay:
ELD_520fut
ELD_175_KA_OL
ELD_N19_AP_OL
ELD_N19_AS_OL
SUB-SDE IS
XA_ELD_3add_SF
ZG-2234H
x1734en
x1734rx
x1734ef
x1737en
x1737rx
x1737ef
-Unresolved:

c:\work\sdeis\ELD_10VECAS01.dwg
10/08/10 11:12 : bolimaf OE6579


Designed By:					
Drawn By:					
Checked By:					
Approved By:					
No.	Date	Dsn.	Chk.	App.	Revisions

<p>SDE IS CONCEPTUAL</p>				<p>Scale: 1"=50'</p>	<p>LINK LIGHT RAIL PROJECT EAST CORRIDOR SEGMENT D - ALT D2A (PREFERRED) OVERLAKE VILLAGE STATION STATION AREA PLAN DESIGN OPTION</p>	<p>Drawing No.: OVEC-AS01</p>
	Submitted:	Date:	Approved:	Date:		<p>Sheet No.: Rev.:</p>


IBI Group
801 Second Avenue - Suite 1400
Seattle WA 98104 1576 USA
tel 206.521.9091
fax 206.521.9085

File name: ELD_10VECAS01.dwg
Contract No.:
Date: 07/30/10


DWG INFO:
 L1SCALE:
 1=1
 XREFS:
 -Attach:
 -Overlay:
 ELD_N19_AX-01
 SUB-SDE15
 ZC-2234H
 -Unresolved:

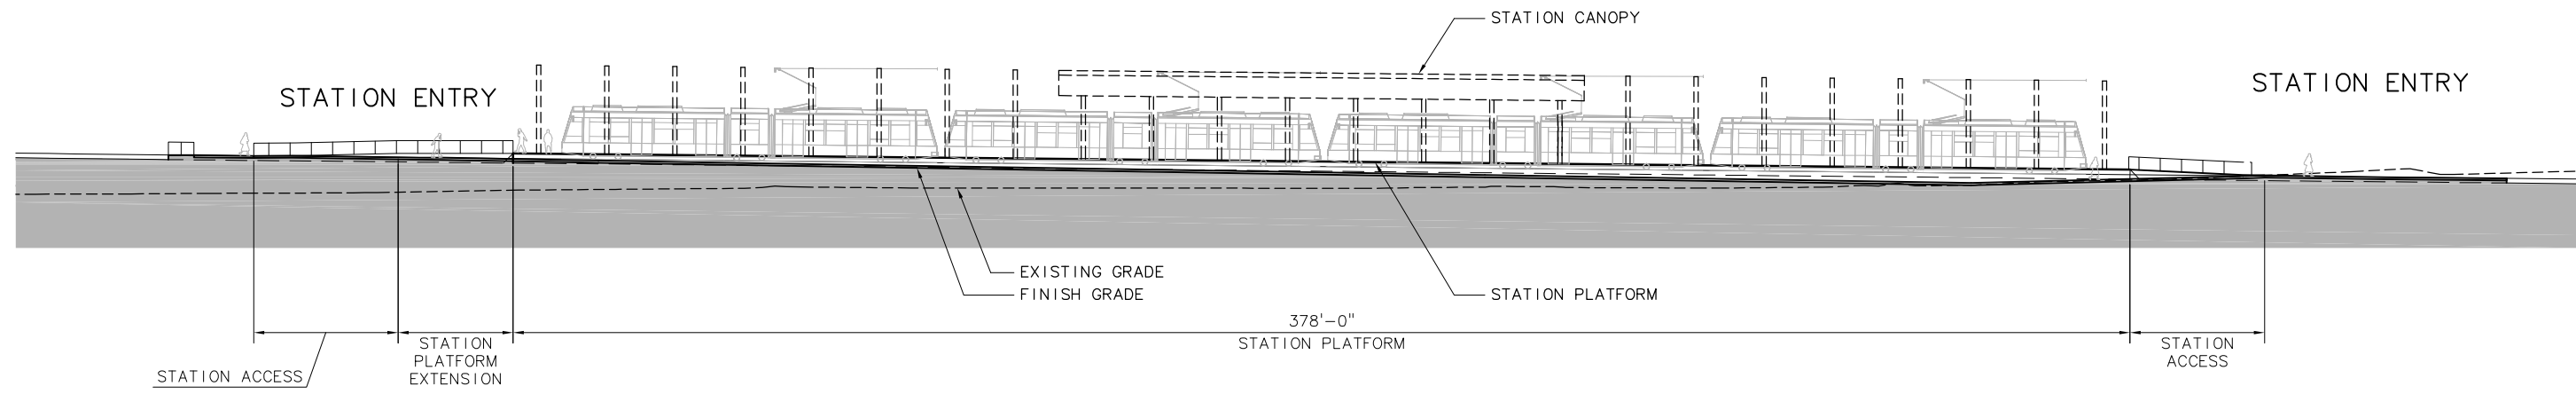

SITE SECTION A
 SCALE: 1" = 20' OVEC-AX01

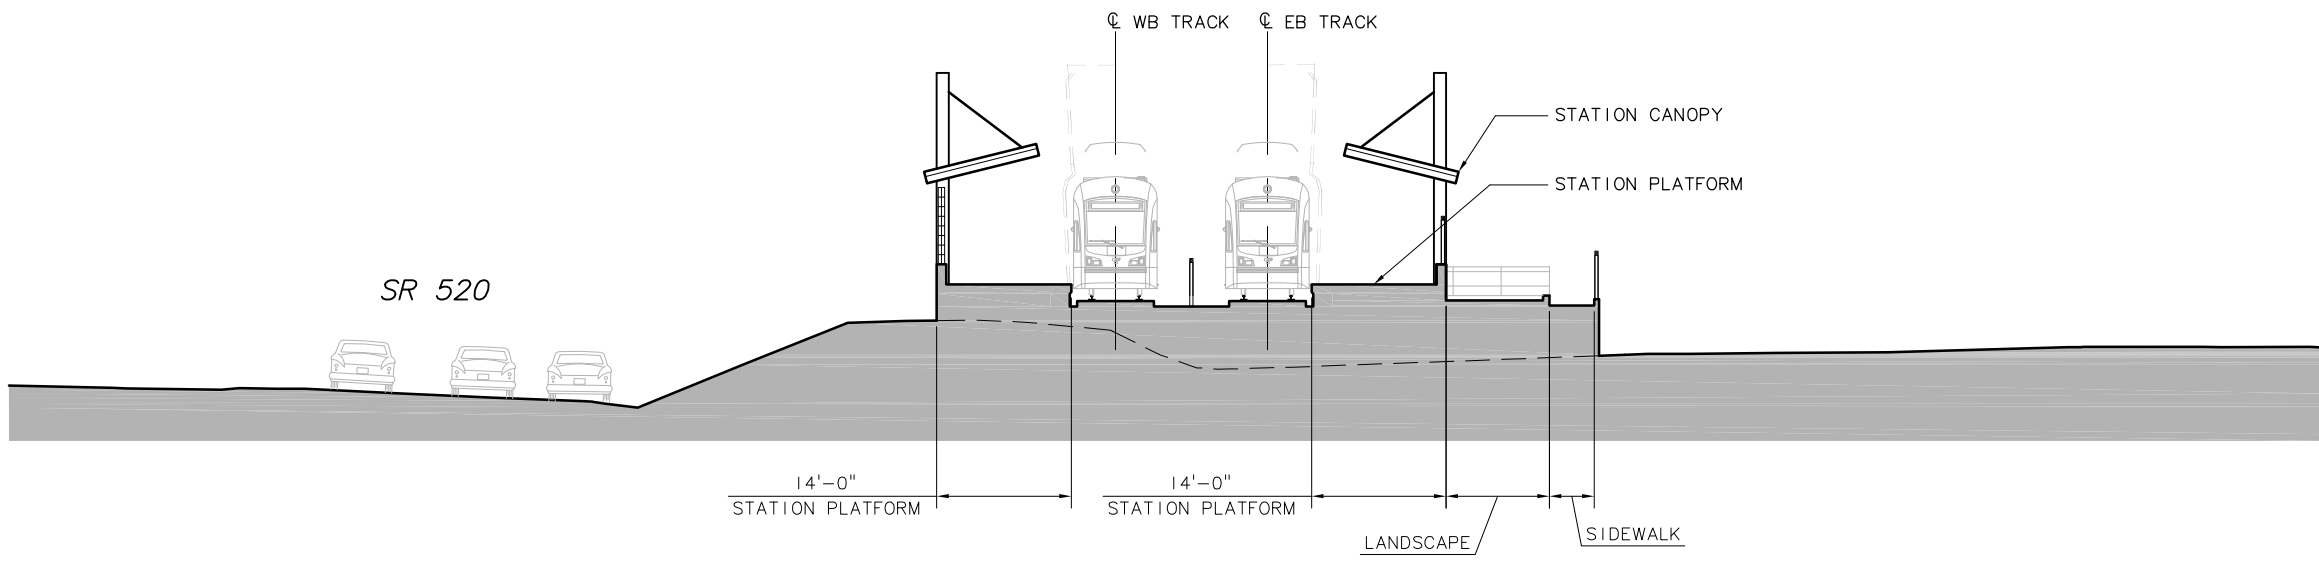

SITE SECTION B
 SCALE: 1" = 10' OVEC-AX01

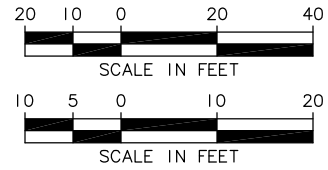

c:\work\sde15\ELD_10VECA01.dwg
 10/08/10 09:47 : bolimaf OE6579

No.	Date	Dsn.	Chk.	App.	Revisions

Designed By:
 Drawn By:
 Checked By:
 Approved By:

SDE15 CONCEPTUAL

CH2MHILL

IBI GROUP

IBI Group
 801 Second Avenue - Suite 1400
 Seattle WA 98104 1576 USA
 tel 206.521.9091
 fax 206.521.9085

SOUNDTRANSIT


Scale: AS NOTED
 Filename: ELD_10VECA01.dwg
 Contract No.:
 Date: 07/30/10

LINK LIGHT RAIL PROJECT
 EAST CORRIDOR
 SEGMENT D - ALT D2A (PREFERRED)
 OVERLAKE VILLAGE STATION
 SITE SECTIONS
 DESIGN OPTION

Drawing No.: OVEC-AX01
 Sheet No.:
 Rev.:

DWG INFO:
 L1SCALE:
 1"=1'
 XREFS:
 -Attach:
 -Overlay:
 ELD_L75_CA
 ELD_L75_CM
 ELD_L75_DS
 ELD_L75_KA
 ELD_L75_LP
 ELD_N25_AP
 ELD_N25_AS
 ELD_P25_AG
 26-2234H
 x1737m
 x1737r
 x1737f
 x1740m
 x1740r
 x1740f
 x2037m
 x2037r
 x2040m
 x2040r
 x2040f
 -Unresolved:


NOTES
 1. ALIGNMENT D2A

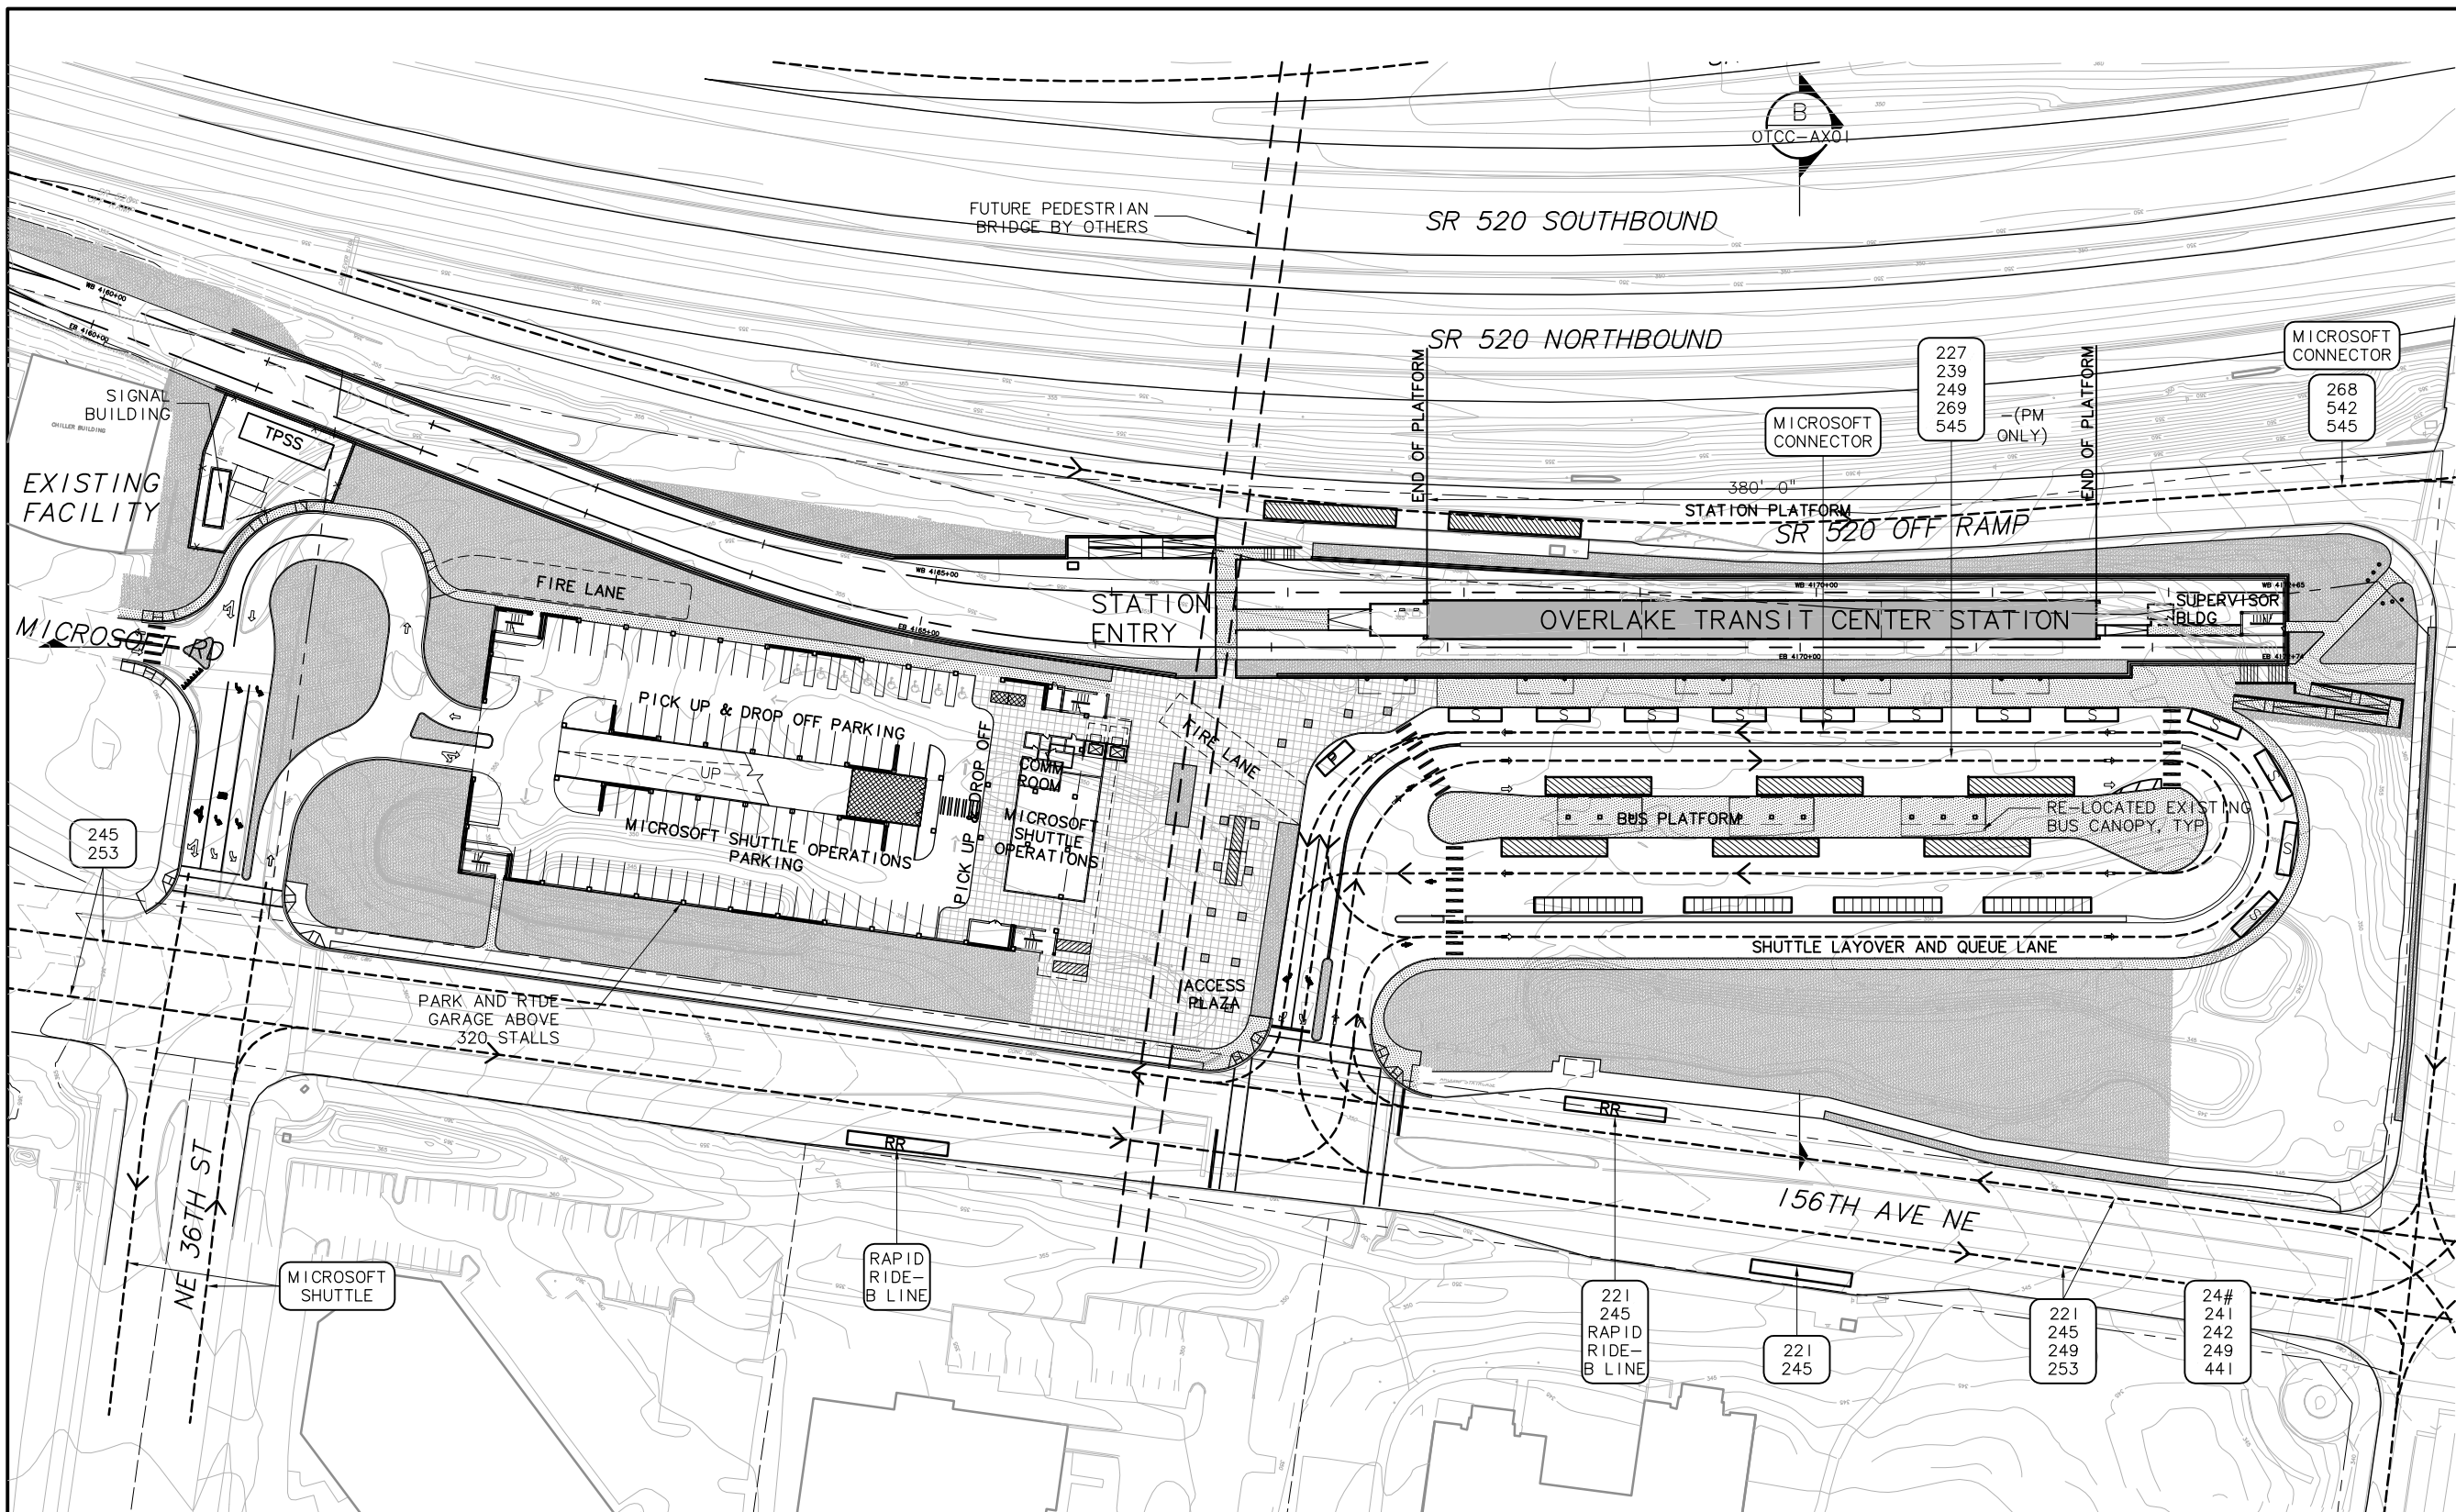

SYMBOLS KEY

- NEW BUS STOP
- EXISTING BUS STOP
- BUS LAYOVER
- PARATRANSIT SHELTER
- PARATRANSIT STOP
- MICROSOFT SHUTTLE
- BUS ROUTE
- BIKE PARKING: CLASS 1
- BIKE PARKING: CLASS 2
- CROSSWALK
- NEW LANDSCAPE
- NEW WALKS
- NEW PLAZA
- TRACK

STATION AREA PLAN
 SCALE: 1" = 50'

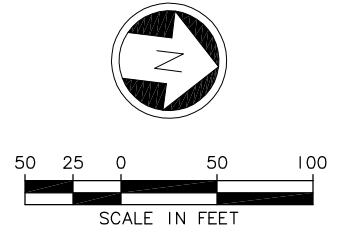

c:\work\sdeis\ELD_10TCCAS01.dwg
 10/15/10 09:28 : bolimaf OE6579

Designed By:					
Drawn By:					
Checked By:					
Approved By:					
No.	Date	Dsn.	Chk.	App.	Revisions

SDE IS CONCEPTUAL

CH2MHILL

IBI GROUP

SOUNDTRANSIT

Submitted: _____ Date: _____ Approved: _____ Date: _____

Scale: 1"=50'

Filename: ELD_10TCCAS01.dwg

Contract No.:

Date: 07/30/10

LINK LIGHT RAIL PROJECT
EAST CORRIDOR
SEGMENT D - ALT D2A
OTC STATION
STATION AREA PLAN

Drawing No.: **OTCC-AS01**

Sheet No.: _____ Rev.: _____

