


DWG INFO:  
 L1SCALE:  
 1=1  
 XREFs:  
 -Attach:  
 -Overlay:  
 ELD\_L75\_CA-100  
 ELD\_L75\_CM-100  
 ELD\_L75\_D0-100  
 ELD\_L75\_KA-100  
 ELD\_L75\_KA-100  
 SUB-SDE IS  
 ZG-2234H  
 Key\_Segment  
 x0531rx  
 x0534rx  
 x0831rx  
 x0834rx  
 x1131rx  
 x1134rx  
 x1431rx  
 x1434rx  
 x1437rx  
 x1731rx  
 x1734rx  
 x1737rx  
 x1740rx  
 x2037rx  
 x2040rx  
 -Unresolved:

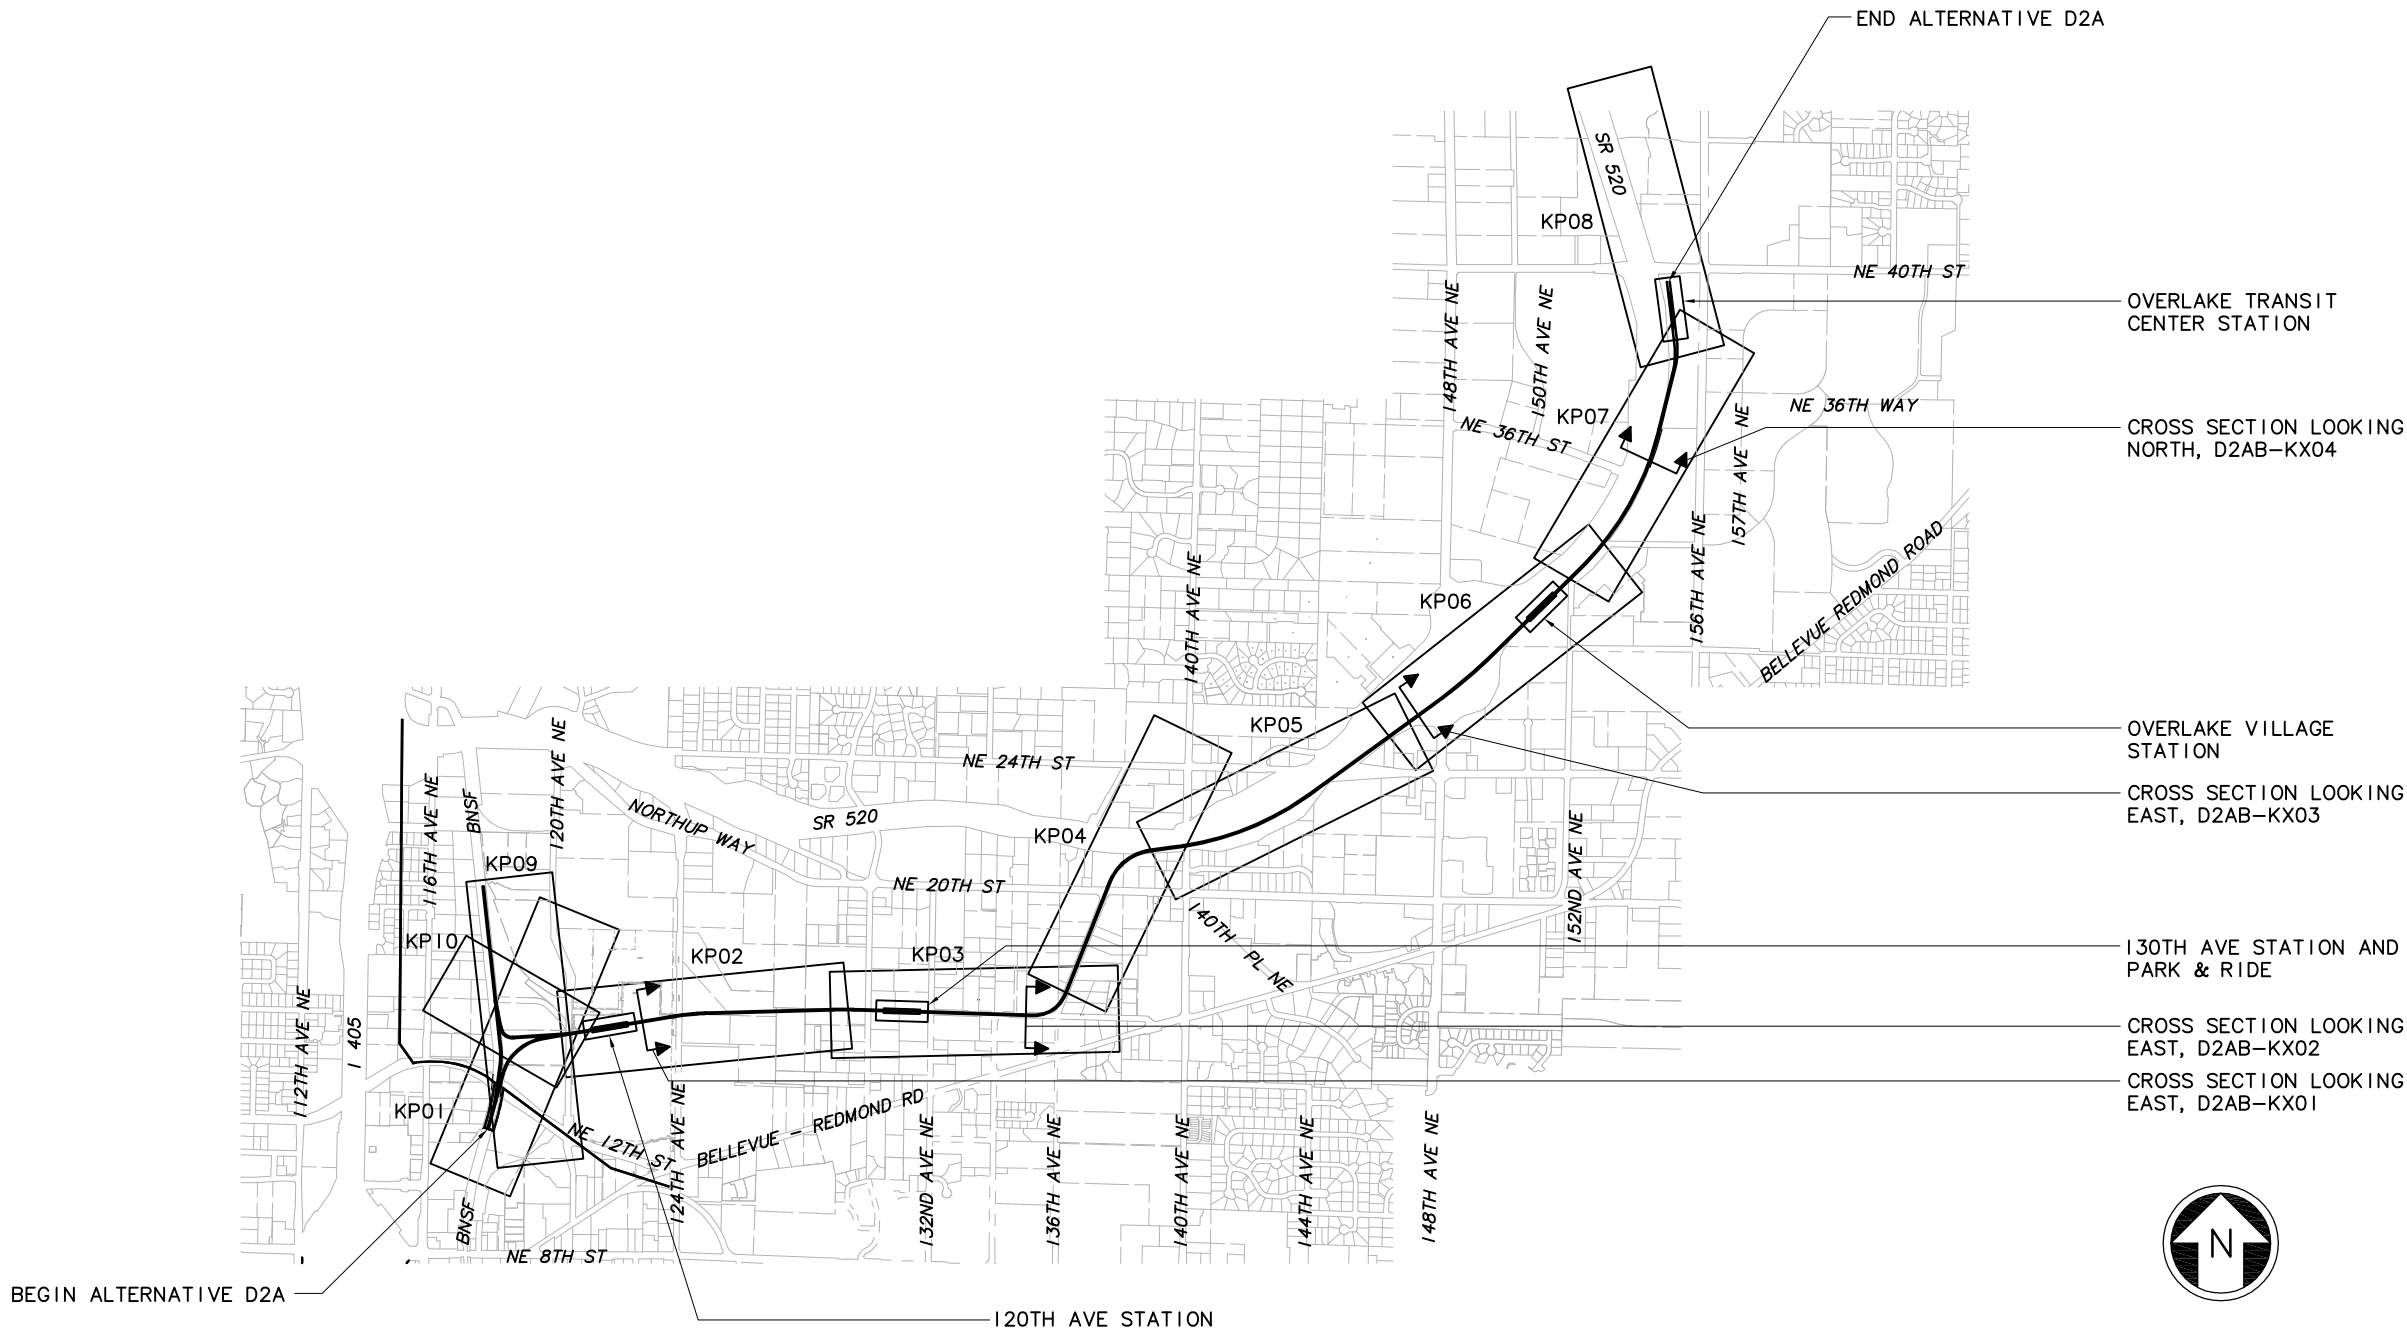

c:\work\sde\is\ELD\_2D2ABGZ05.dwg  
 10/04/10 14:22 : bolimat OE6579

No.	Date	Dsn.	Chk.	App.	Revisions				

Designed By:  
 Drawn By:  
 Checked By:  
 Approved By:

**SDE IS  
 CONCEPTUAL**

**CH2MHILL**

Grijalva  
 ENGINEERING

**BOLIMA**  
 DRAFTING & DESIGN INC.




**SOUNDTRANSIT**

Scale: NTS  
 Filename: ELD\_2D2ABGZ05.dwg  
 Contract No.:  
 Date: 07/30/10

**LINK LIGHT RAIL PROJECT**  
 EAST CORRIDOR  
 SEGMENT D - ALT D2A (PREFERRED)  
 KEY PLAN

Drawing No.: D2AB-GZ05  
 Sheet No.:      Rev.:

DWG INFO:  
 LTSCALE:  
 1=1  
 XREFS:  
 -Attach:  
 -Overlay:  
 ELD\_L75\_CA-100  
 ELD\_L75\_CA-100  
 ELD\_L75\_CS  
 ELD\_L75\_CS  
 ELD\_L75\_KA-100  
 ELD\_L75\_KA-100  
 ZG-2234H  
 ZG-610010  
 x0531rx  
 x0531sf  
 x0831rx  
 x0831sf  
 x0834rx  
 x0834sf  
 x0834ut  
 x0834vg  
 xChild\_bldg  
 x1405\_chan  
 -Unresolved:

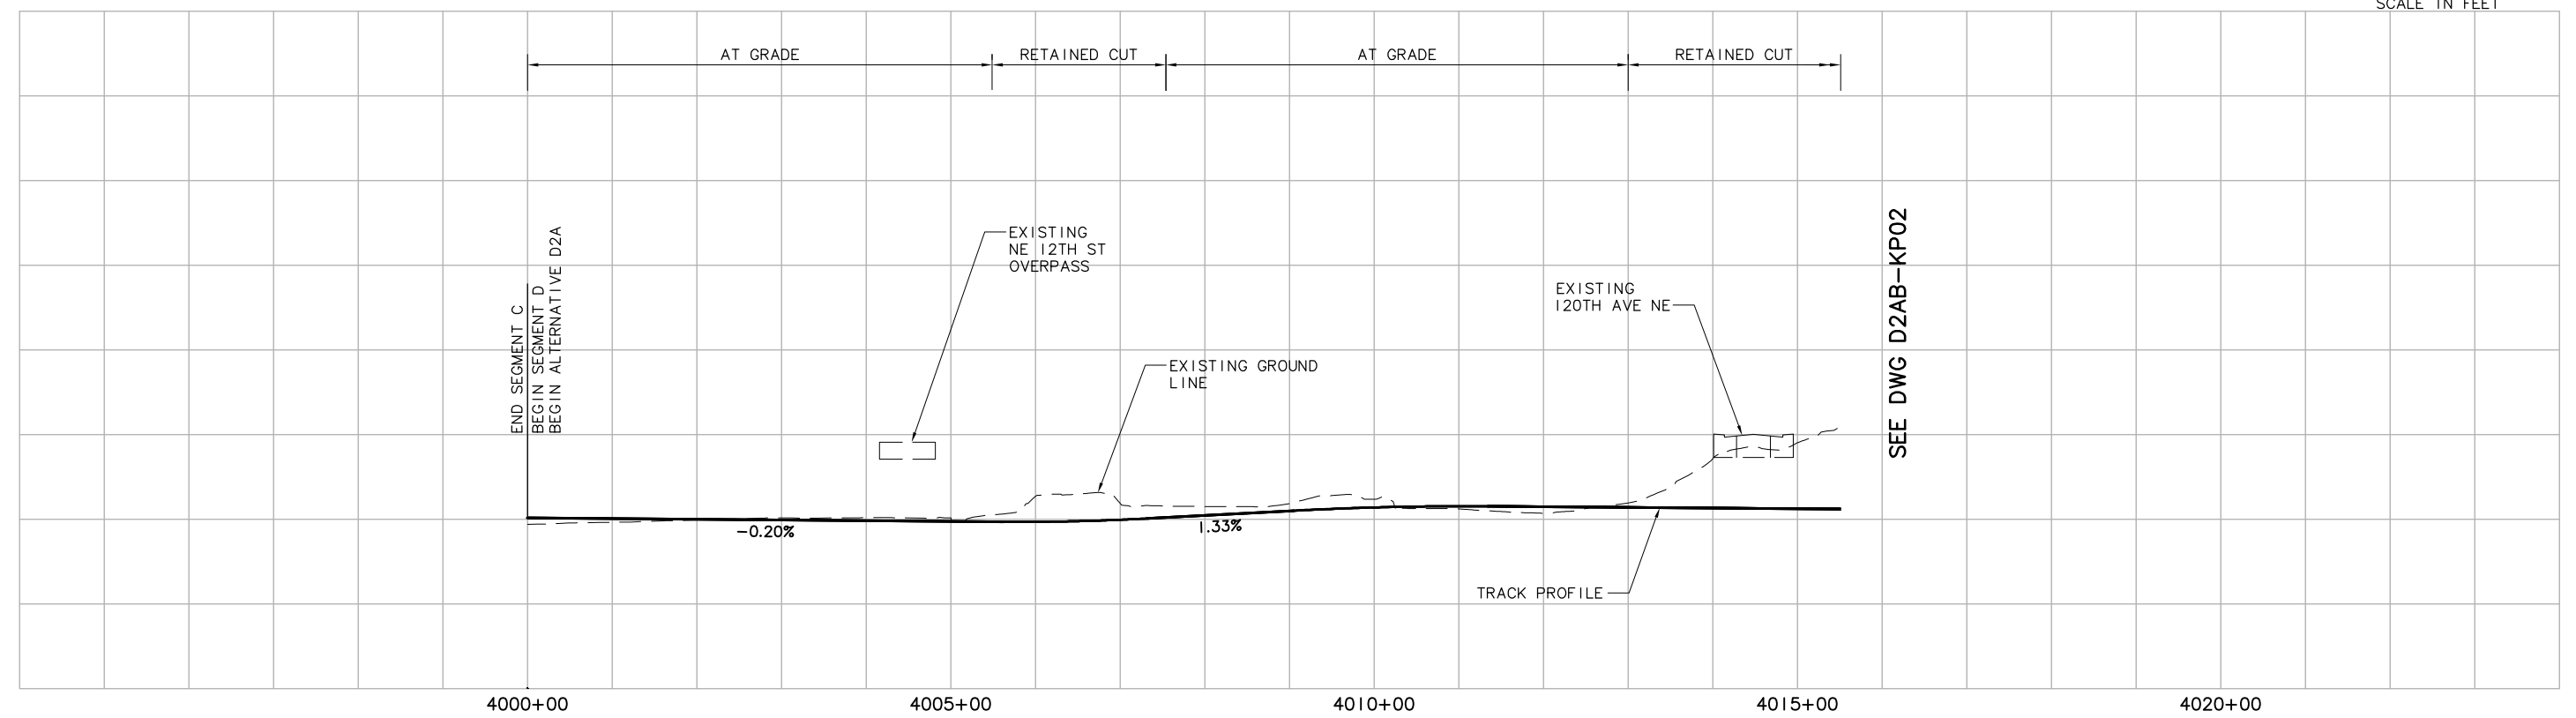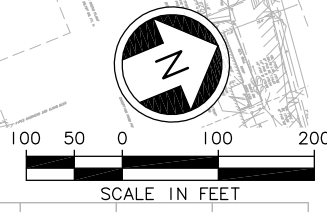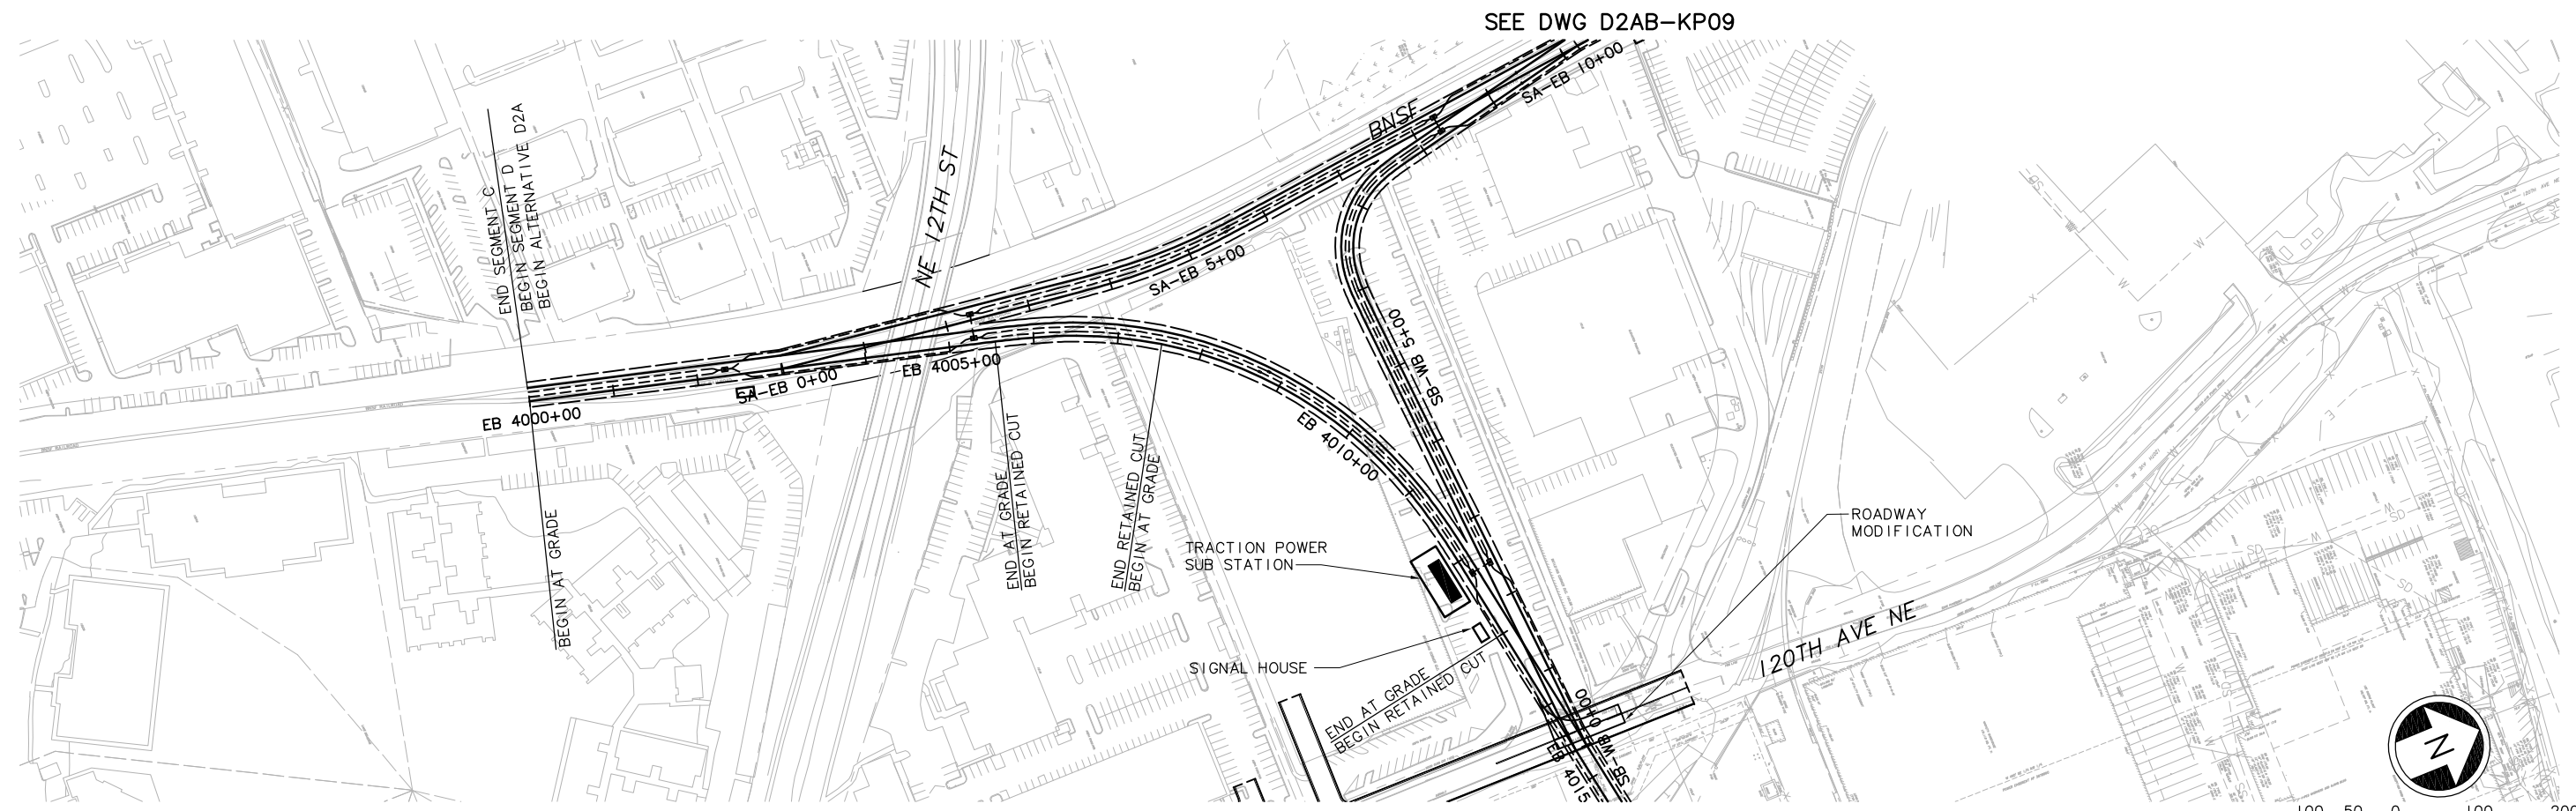

c:\work\sdeis\ELD\_2D2ABKP01.dwg  
 10/08/10 10:20 : bolimaf OE6579

No.	Date	Dsn.	Chk.	App.	Revisions

Designed By:  
 Drawn By:  
 Checked By:  
 Approved By:

**SDE IS CONCEPTUAL**

**CH2MHILL**

Grijalva  
 ENGINEERING

**BOLIMA**  
 DRAFTING & DESIGN INC.

**SOUNDTRANSIT**

Scale:  
 H: 1" = 100'; V: 1" = 25'  
 Filename:  
 ELD\_2D2ABKP01.dwg  
 Contract No.:  
 Date: 07/30/10




**LINK LIGHT RAIL PROJECT**  
**EAST CORRIDOR**  
 SEGMENT D - ALT D2A (PREFERRED)  
**TRACK PLAN & PROFILE**

Drawing No.:  
**D2AB-KP01**  
 Sheet No.:      Rev.:

DWG INFO:  
 L1SCALE:  
 1=1  
 XREFs:  
 -Attach:  
 -Overlay:  
 ELD\_L75\_CA-100  
 ELD\_L75\_CA  
 ELD\_L75\_CM-100  
 ELD\_L75\_CS  
 ELD\_L75\_NO-100  
 ELD\_L75\_KA-100  
 ELD\_L75\_US  
 SUB-SDEIS  
 ZG-2234H  
 ZG-G10010  
 x0831rx  
 x0831sf  
 x1131rx  
 x1131sf  
 x1134rx  
 x1134sf  
 -Unresolved: 2

SEE DWG D2AB-KP01

SEE DWG D2AB-KP03

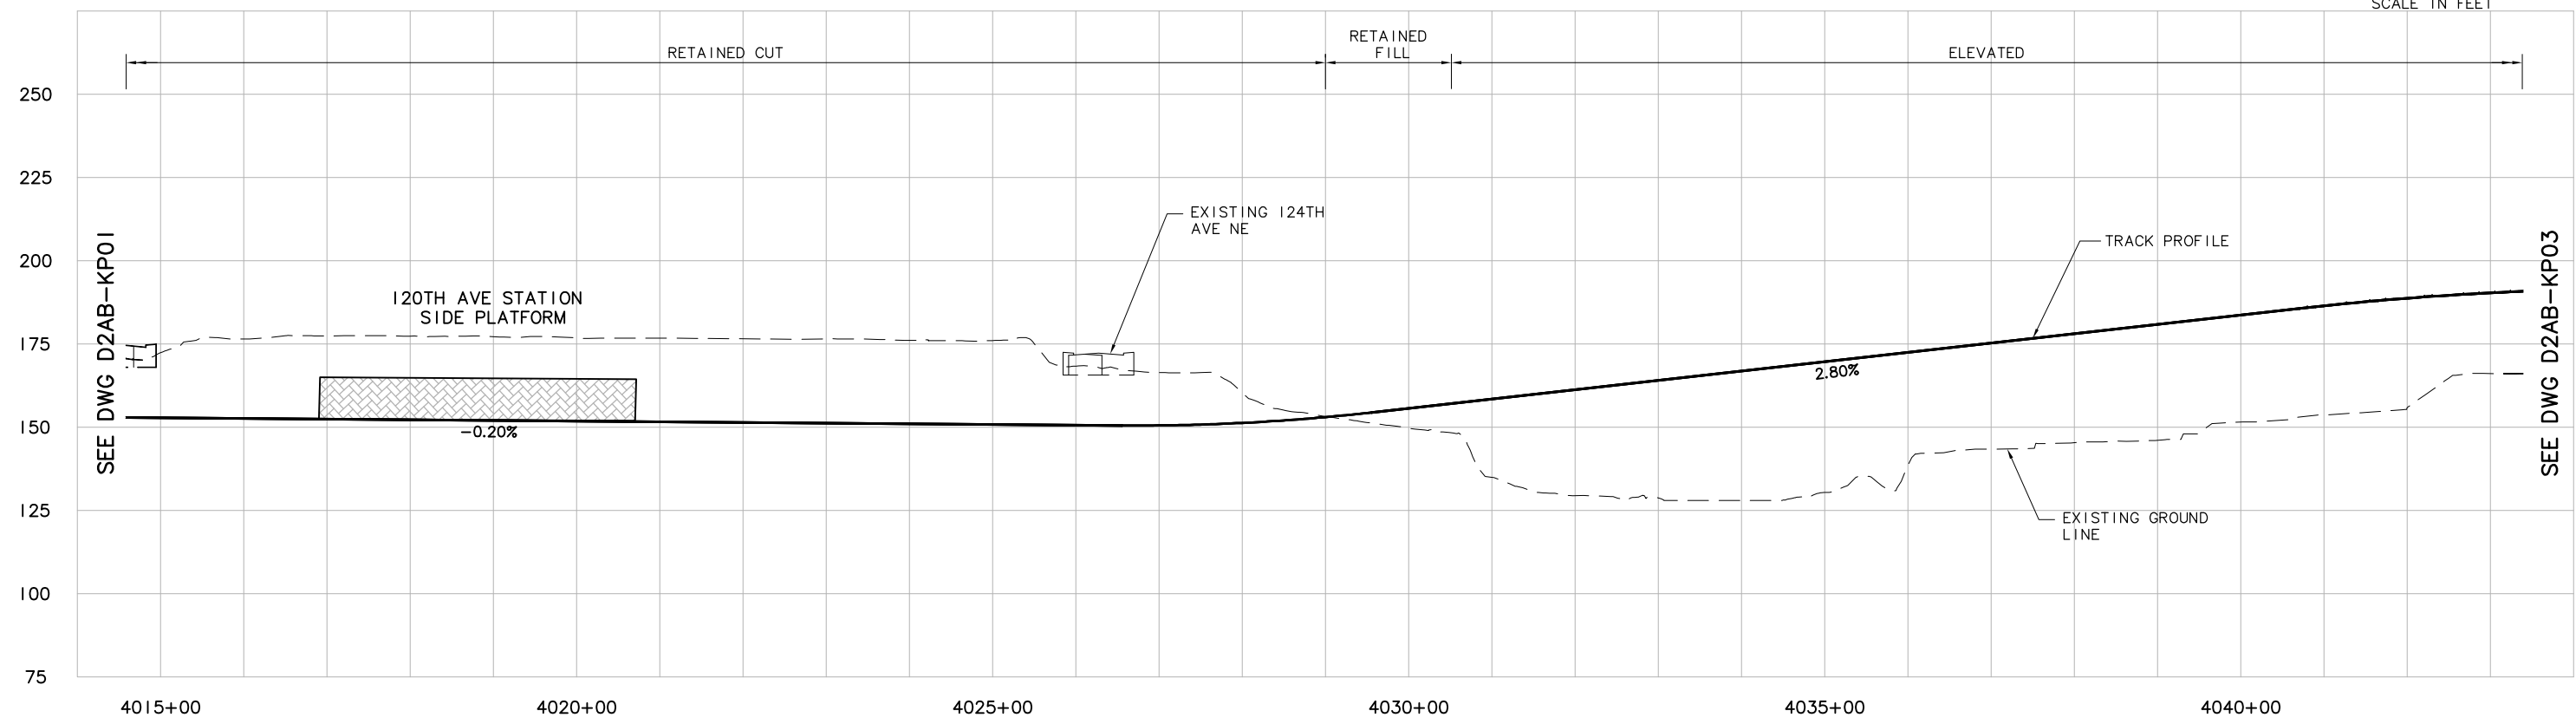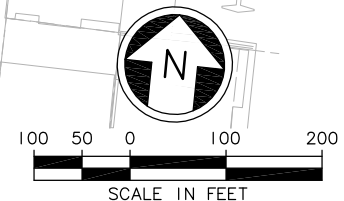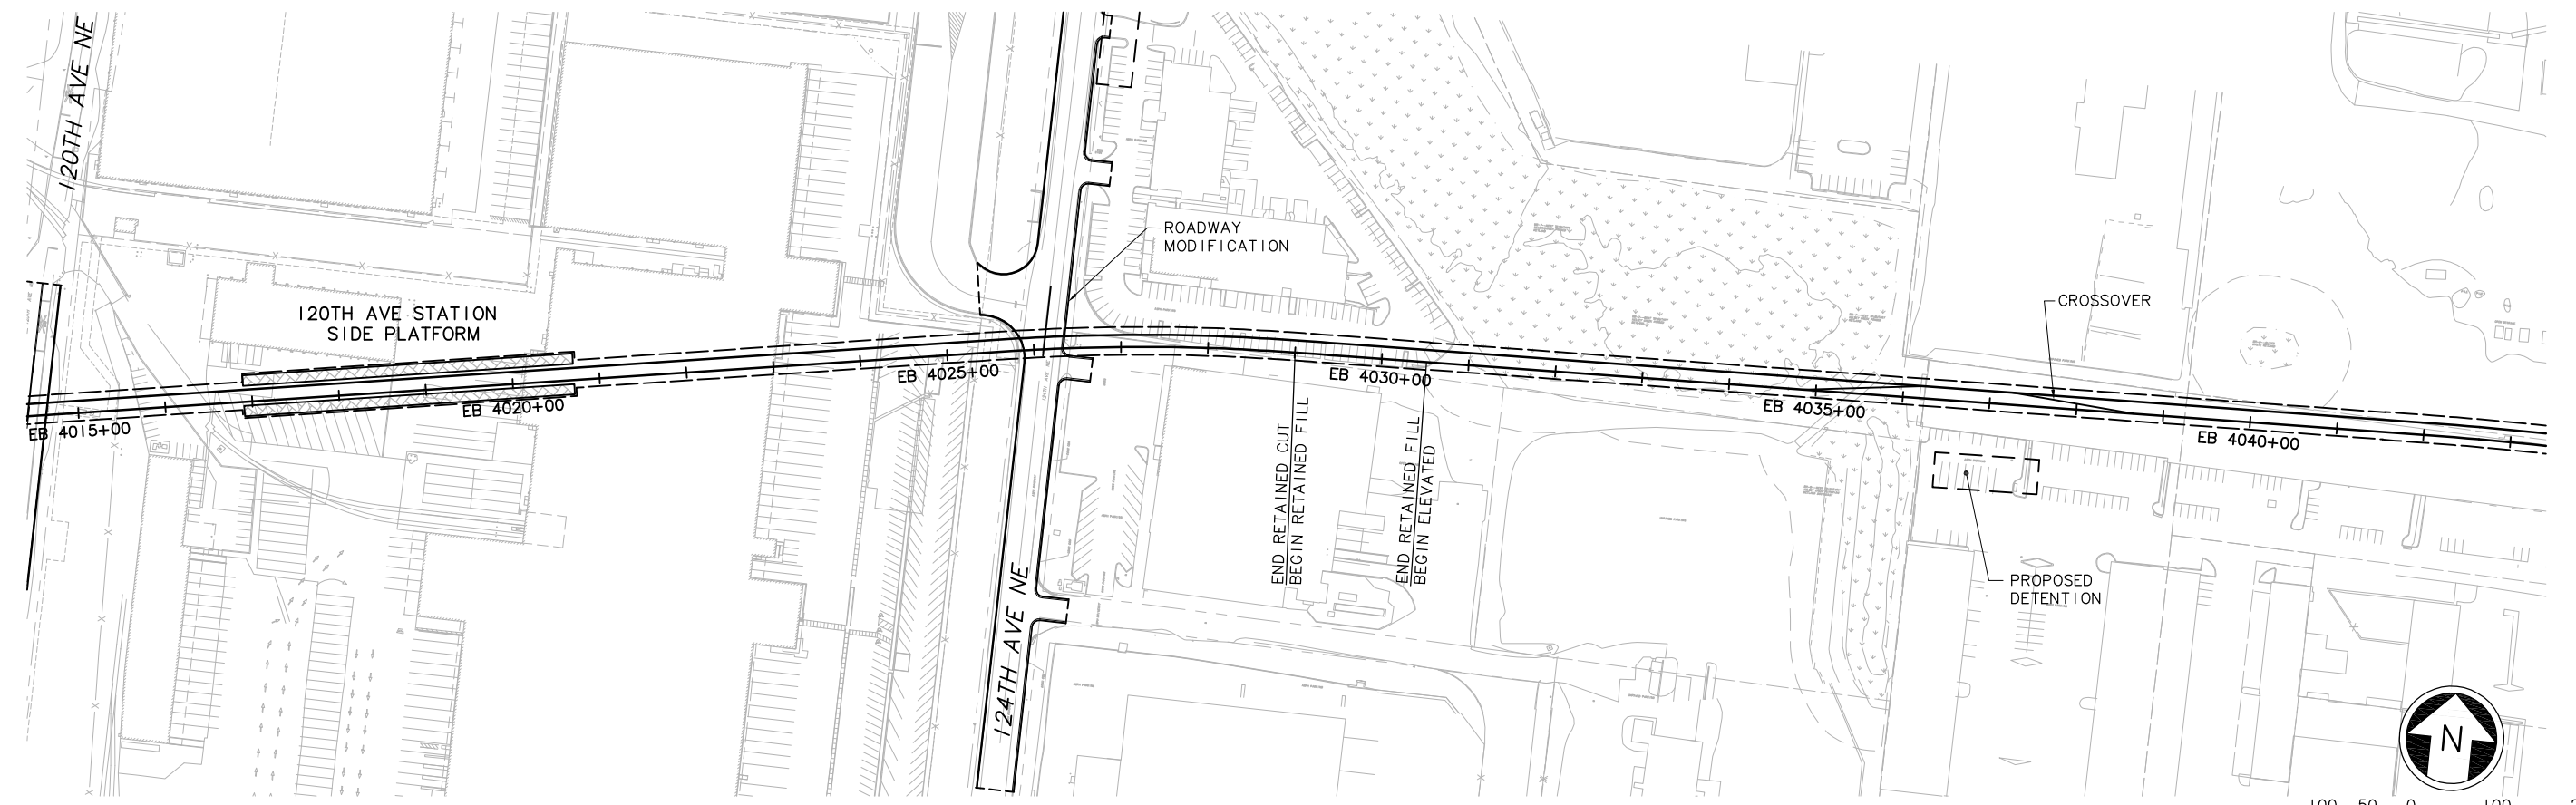

c:\work\sdeis\ELD\_2D2ABKP02.dwg  
 10/04/10 14:23 : bolimaf OE6579

No.	Date	Dsn.	Chk.	App.	Revisions

Designed By:  
 Drawn By:  
 Checked By:  
 Approved By:

**SDE IS CONCEPTUAL**

**CH2MHILL**

Grijalva  
 ENGINEERING

**BOLIMA**  
 DRAFTING & DESIGN INC.

**SOUNDTRANSIT**

Scale:  
 H: 1" = 100'; V: 1" = 25'

Filename:  
 ELD\_2D2ABKP02.dwg

Contract No.:

Date: 07/30/10

**LINK LIGHT RAIL PROJECT**  
**EAST CORRIDOR**  
 SEGMENT D - ALT D2A (PREFERRED)  
 TRACK PLAN & PROFILE




Drawing No.:  
**D2AB-KP02**

Sheet No.:      Rev.:

SEE DWG D2AB-KP04

DWG INFO:  
LTS:SCALE:  
1"=1'  
XREFS:  
-Attach:  
-Overlay:  
ELD\_L75\_CA  
ELD\_L75\_CL  
ELD\_L75\_CS  
ELD\_L75\_J0-100  
ELD\_L75\_JT  
ELD\_L75\_KA-100  
ELD\_L75\_RP  
SUB-SDE IS  
ZG-2234H  
ZG-610010  
x1131rx  
x1131sf  
x1134rx  
x1134sf  
x1431rx  
x1431sf  
x1434rx  
x1434sf  
-Unresolved:  
ELD\_L75\_CA-100  
ELD\_L75\_CM-100  
ELD\_L75\_US

SEE DWG D2AB-KP02

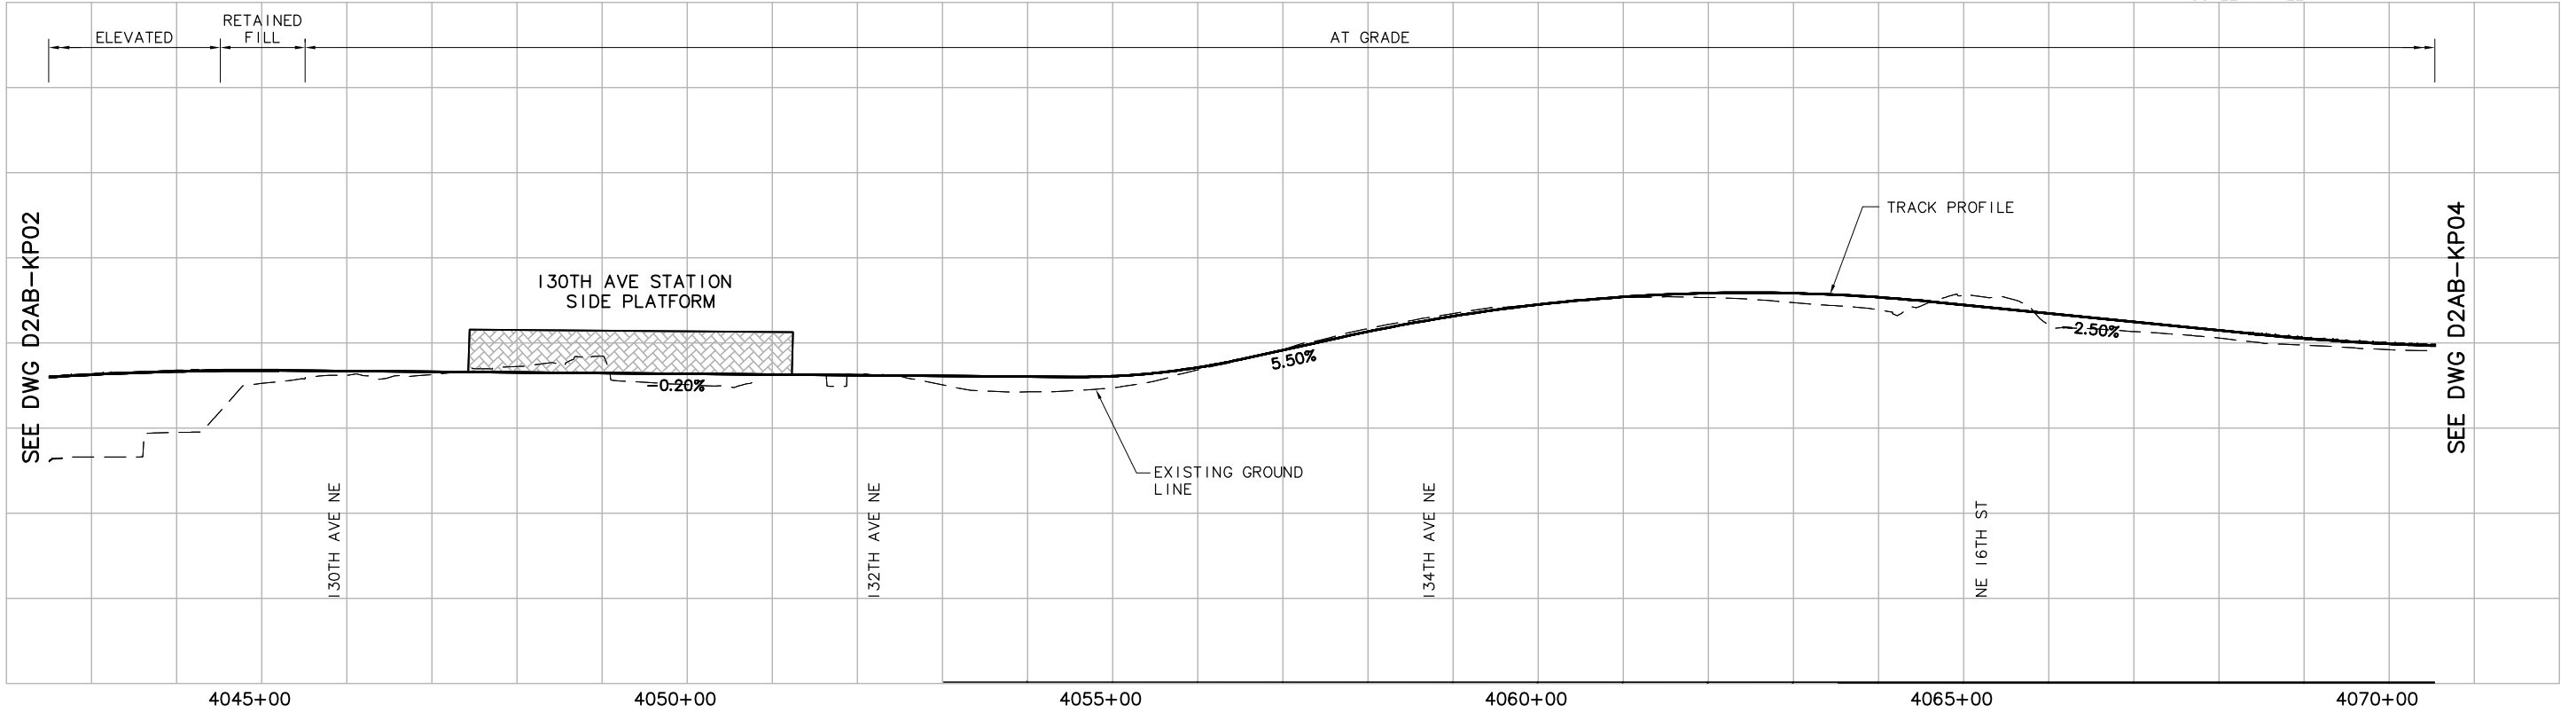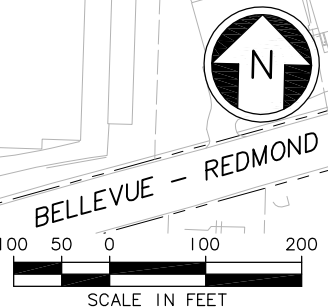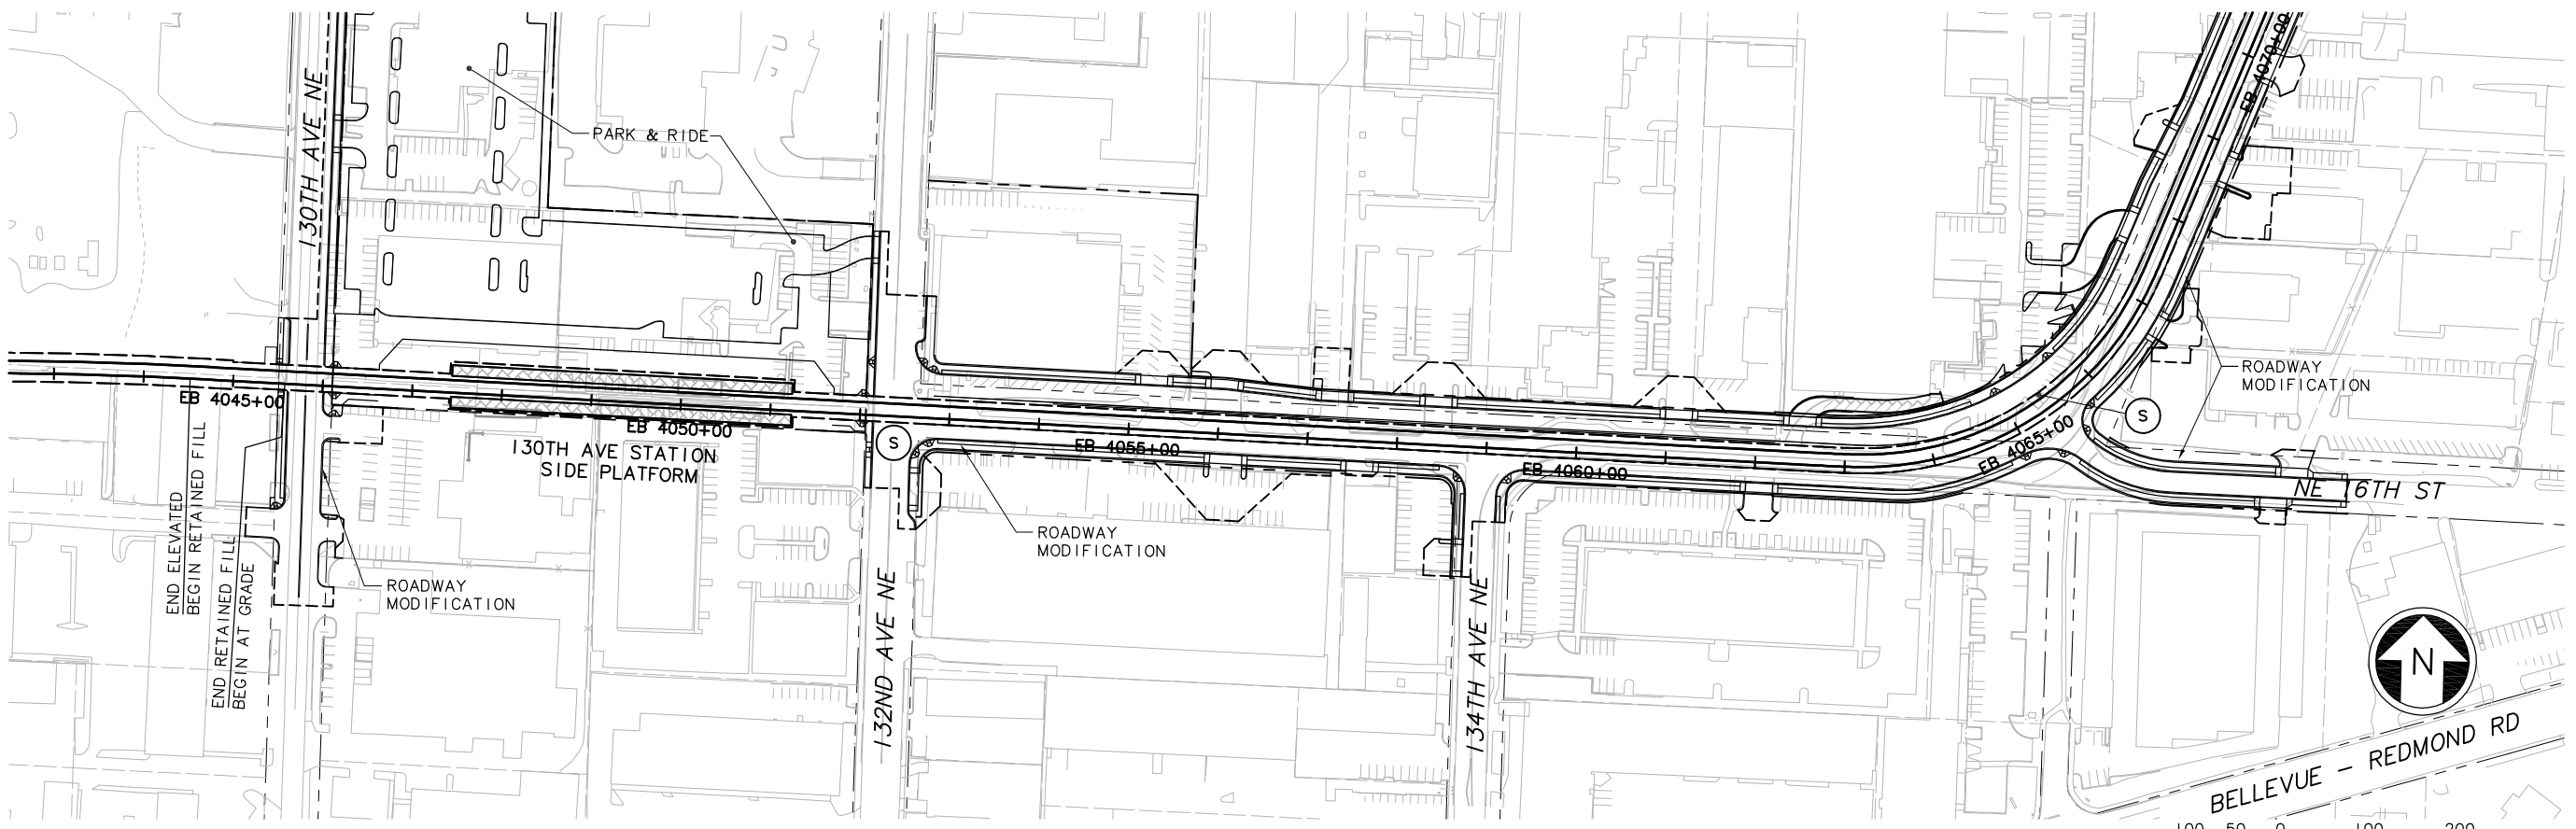

SEE DWG D2AB-KP02

SEE DWG D2AB-KP04

c:\work\sdeis\ELD\_2D2ABKP03.dwg  
10/13/10 16:20 : bolimaf OE6579

No.	Date	Dsn.	Chk.	App.	Revisions

Designed By:  
Drawn By:  
Checked By:  
Approved By:

**SDE IS CONCEPTUAL**

**CH2MHILL**

Grijalva  
ENGINEERING

**BOLIMA**  
DRAFTING & DESIGN INC.

**SOUNDTRANSIT**

Scale:  
H: 1" = 100'; V: 1" = 25'  
Filename:  
ELD\_2D2ABKP03.dwg  
Contract No.:  
Date: 07/30/10


**LINK LIGHT RAIL PROJECT**  
EAST CORRIDOR  
SEGMENT D - ALT D2A (PREFERRED)  
TRACK PLAN & PROFILE

Drawing No.:  
**D2AB-KP03**



Sheet No.:      Rev.:

DWG INFO:  
 L1SCALE:  
 1=1  
 XREFs:  
 -Attach:  
 -Overlay:  
 ELD\_520FUT  
 ELD\_L75\_CA-100  
 ELD\_L75\_CL  
 ELD\_L75\_CM-100  
 ELD\_L75\_CS  
 ELD\_L75\_KA-100  
 ELD\_L75\_RP  
 SUB-SDE IS  
 XA\_ELD\_3Add\_SF  
 ZG-2234H  
 ZG-610010  
 x1131rx  
 x1131sf  
 x1134rx  
 x1134sf  
 x1434rx  
 x1434sf  
 -Unresolved:  
 ELD\_L75\_VO-100  
 ELD\_L75\_US  
 xmrsft\_chan

SEE DWG D2AB-KP03

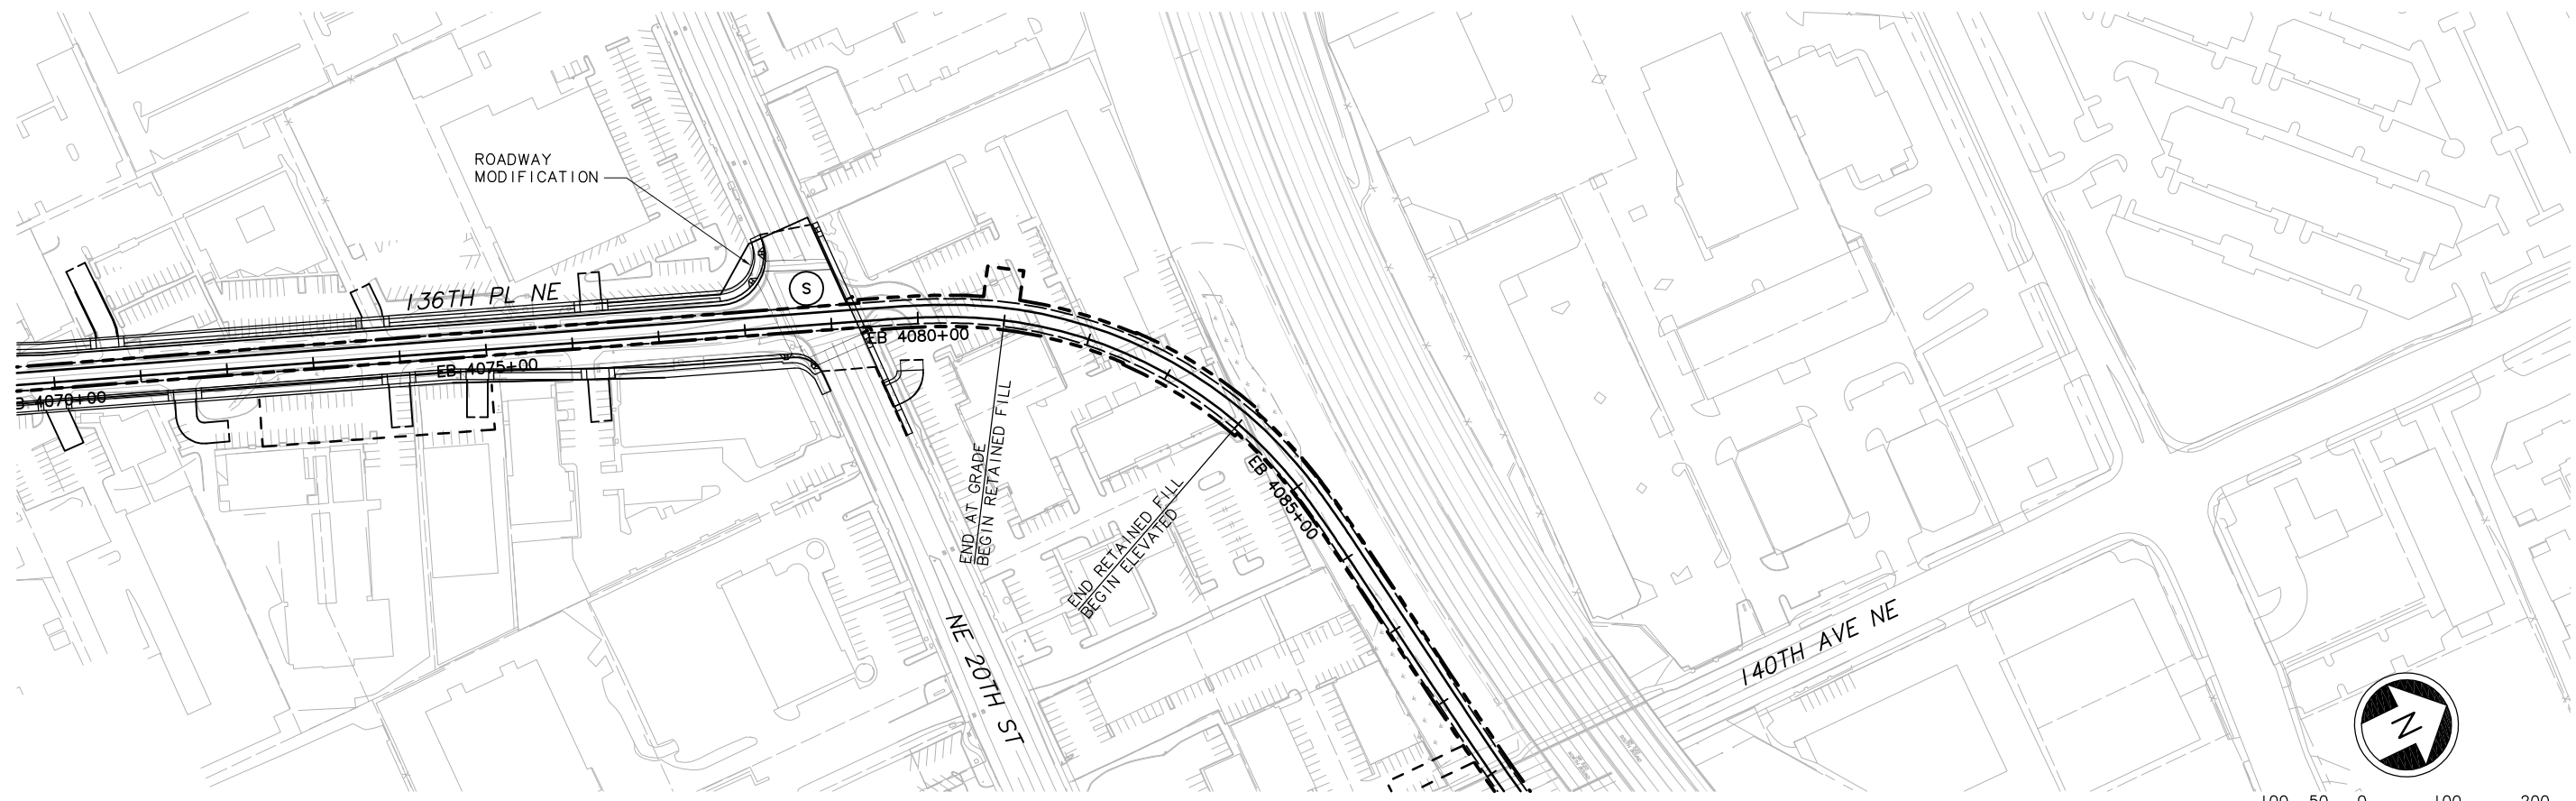

SEE DWG D2AB-KP05

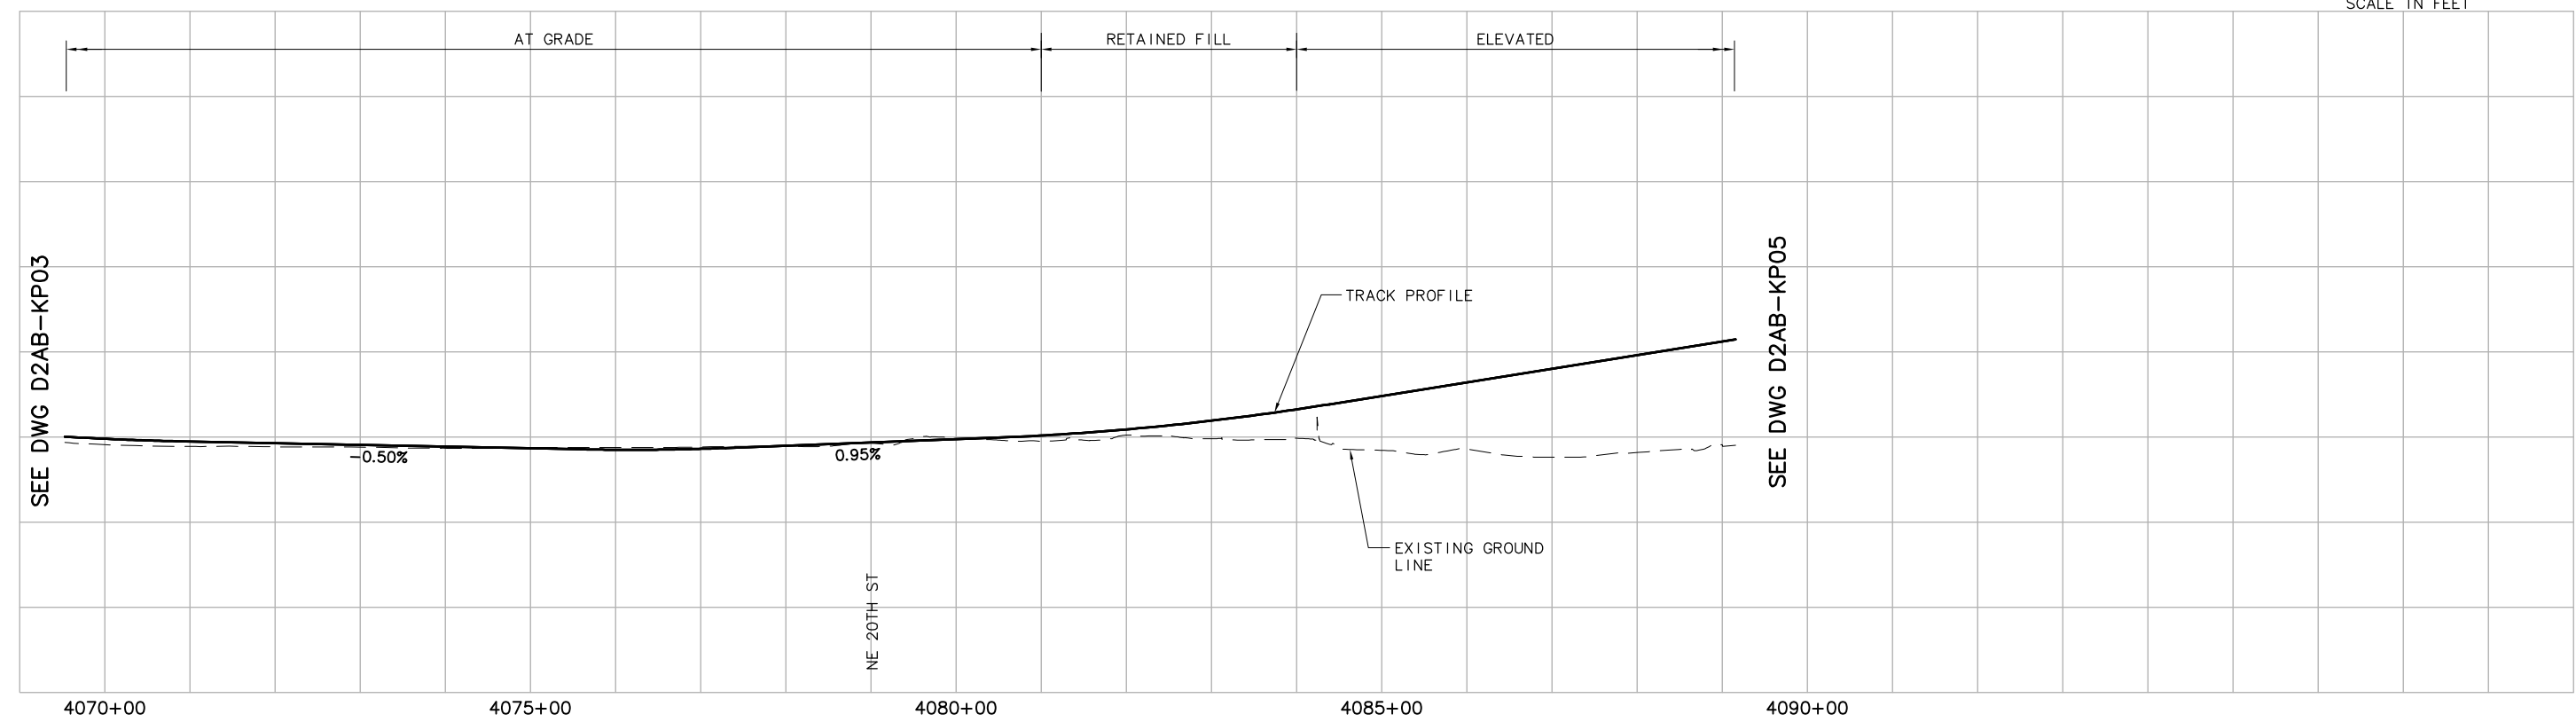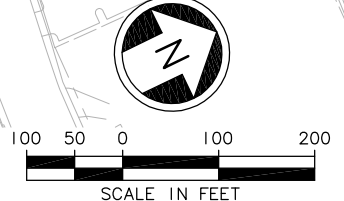

c:\work\sdeis\ELD\_2D2ABKP04.dwg  
 10/13/10 16:21 : bolimaf OE6579

					Designed By:
					Drawn By:
					Checked By:
					Approved By:
No.	Date	Dsn.	Chk.	App.	Revisions

*SDE IS  
CONCEPTUAL*

**CH2MHILL**

Grijalva  
ENGINEERING

**BOLIMA**  
DRAFTING & DESIGN INC.

**SOUNDTRANSIT**

Scale:  
 H: 1" = 100'; V: 1" = 25'  
 Filename:  
 ELD\_2D2ABKP04.dwg  
 Contract No.:

**LINK LIGHT RAIL PROJECT**  
 EAST CORRIDOR  
 SEGMENT D - ALT D2A (PREFERRED)  
 TRACK PLAN & PROFILE

Drawing No.:  
**D2AB-KP04**

Sheet No.: \_\_\_\_\_ Rev.: \_\_\_\_\_



Date: 07/30/10




Submitted: \_\_\_\_\_ Date: \_\_\_\_\_ Approved: \_\_\_\_\_ Date: \_\_\_\_\_



DWG INFO:  
 L1SCALE:  
 1=1  
 XREFS:  
 -Attach:  
 -Overlay:  
 ELD\_520FUT  
 ELD\_L75\_CA-100  
 ELD\_L75\_CL  
 ELD\_L75\_CS  
 ELD\_L75\_NO-100  
 ELD\_L75\_KA-100  
 SUB-SDE IS  
 NA\_ELD\_3Add\_SF  
 ZG-2234H  
 ZG-610010  
 x1734rx  
 x1734rf  
 x1737rx  
 x1737rf  
 -Unresolved:

SEE DWG D2AB-KP05

SEE DWG D2AB-KP07

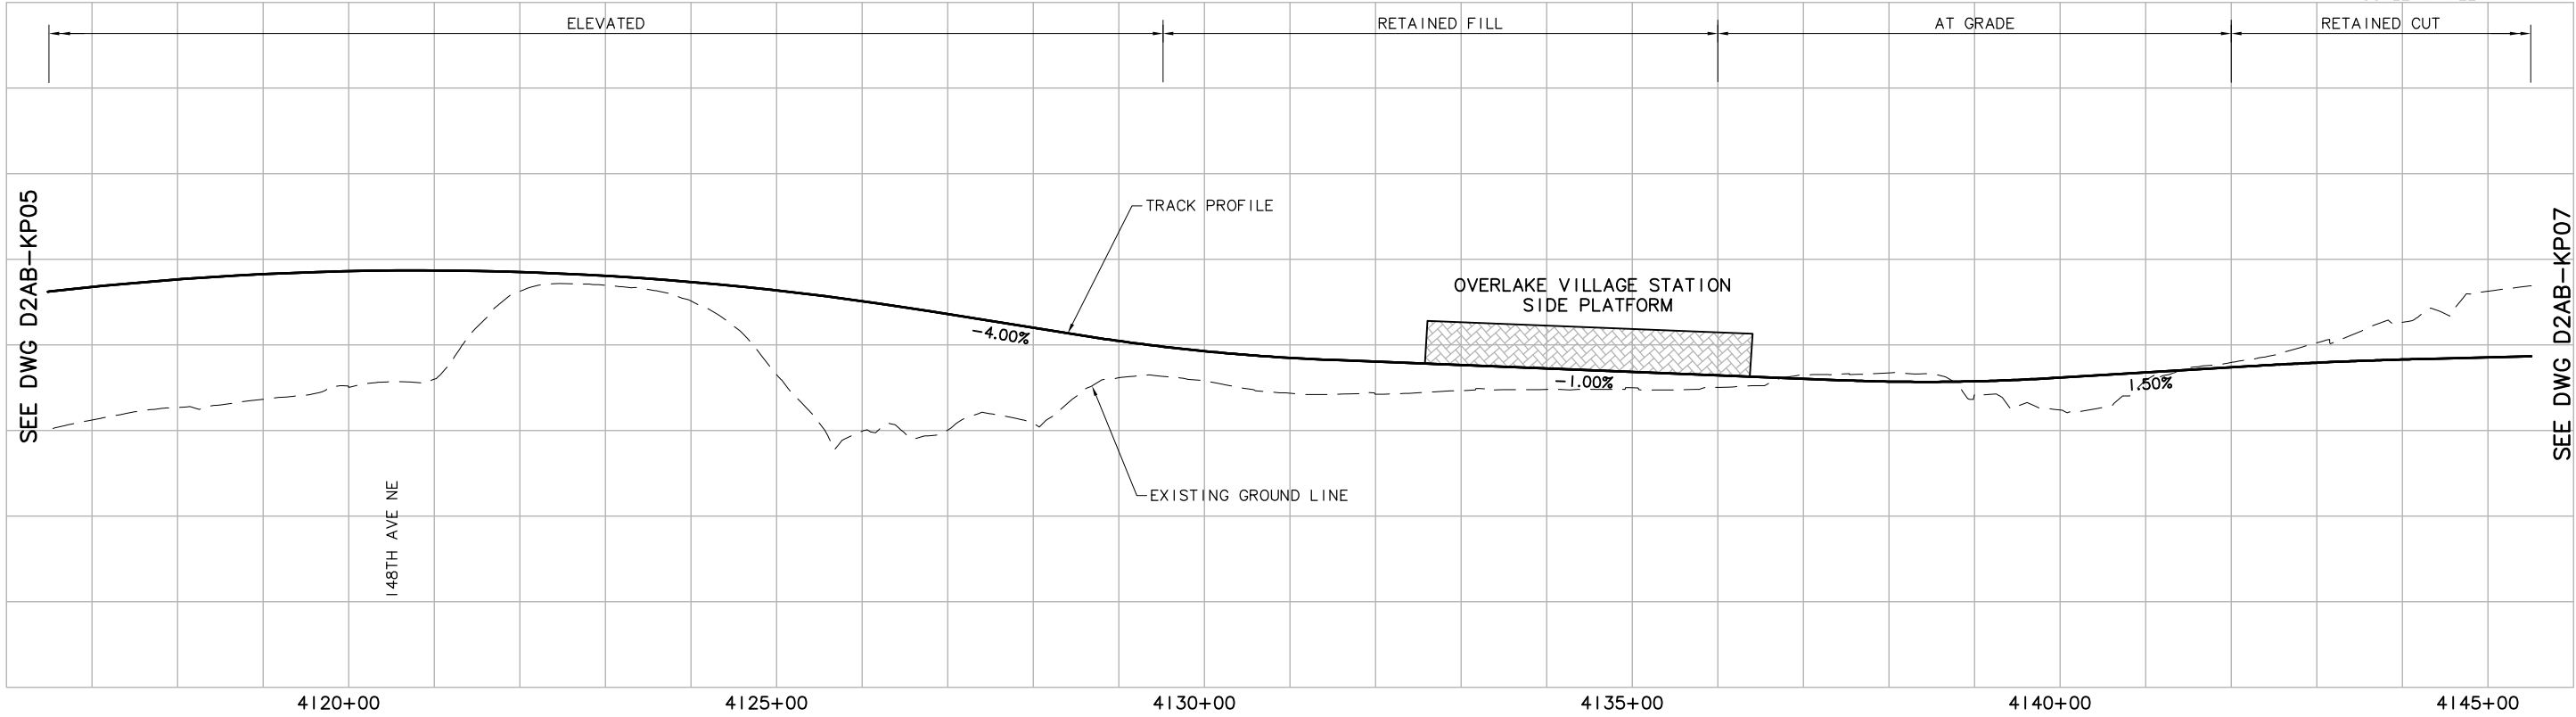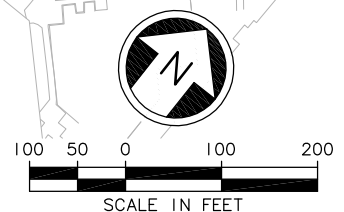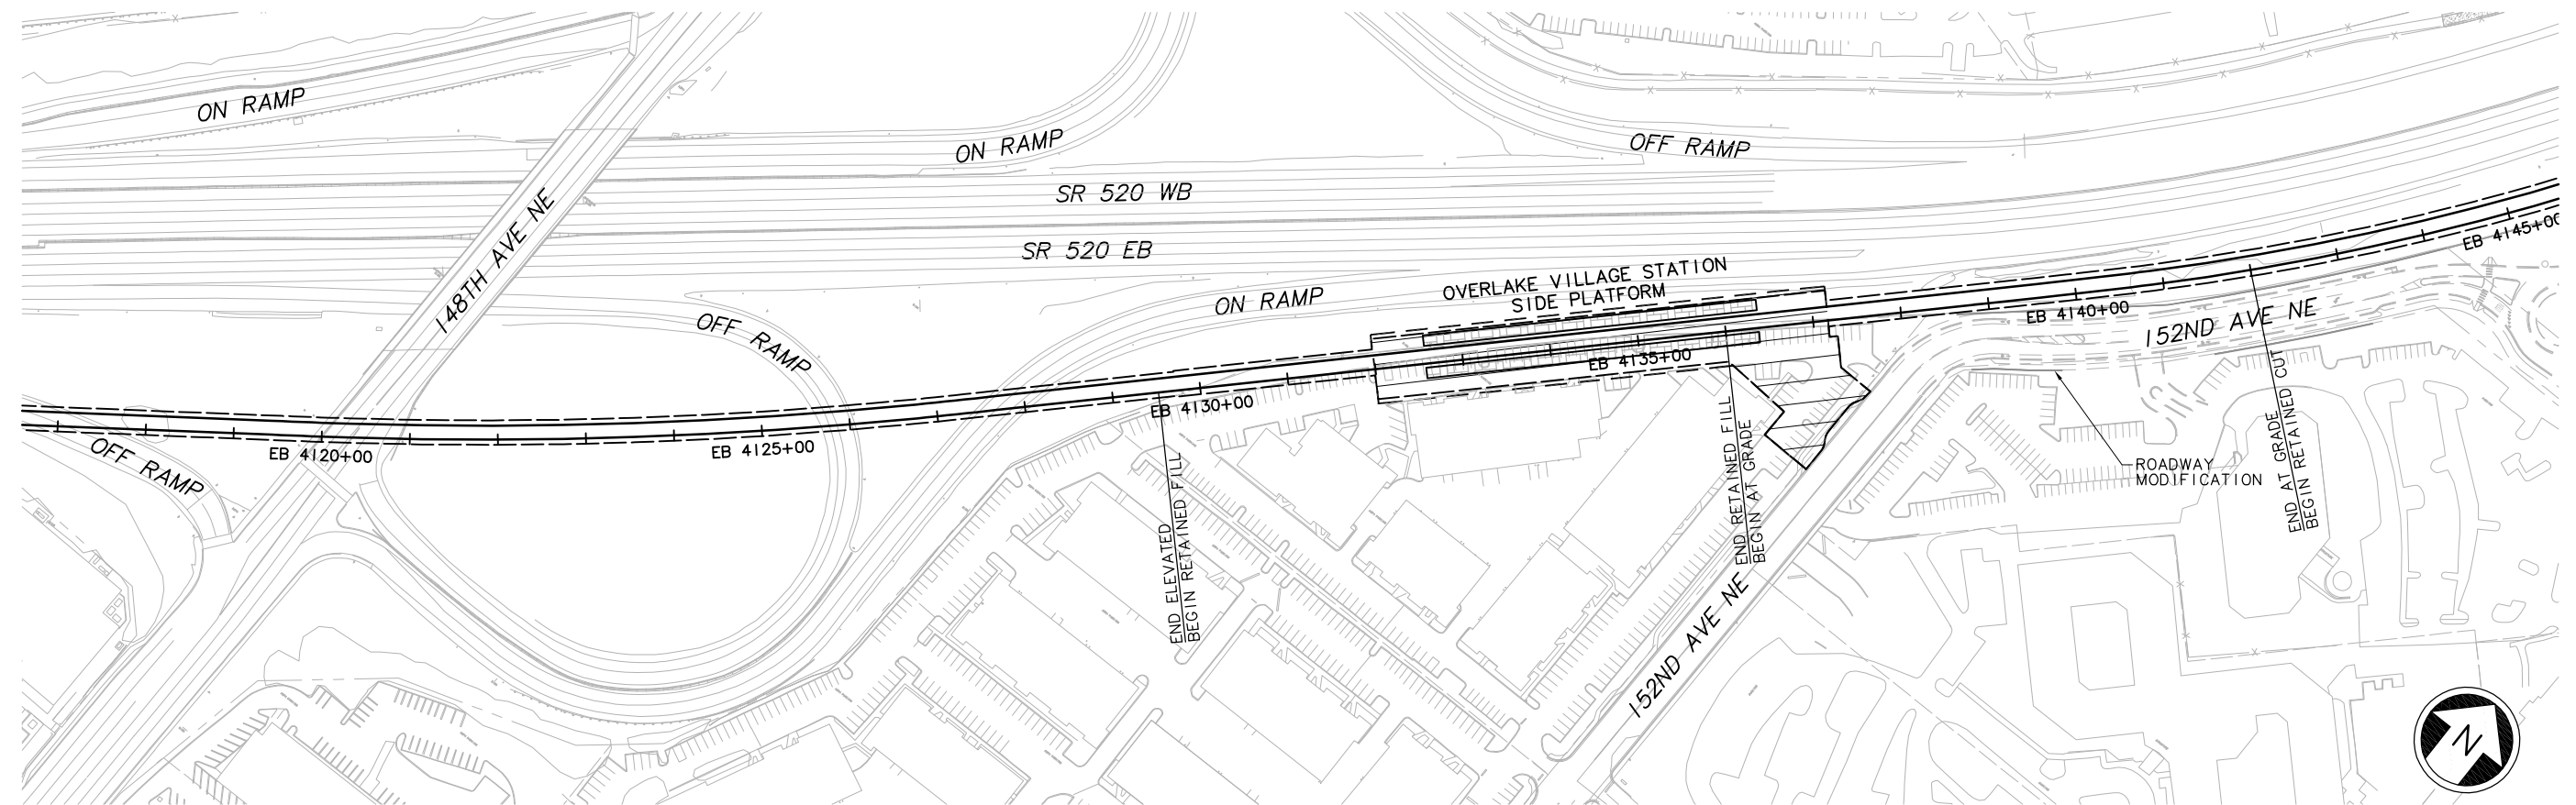

SEE DWG D2AB-KP05

SEE DWG D2AB-KP07

DESIGNED BY:	
DRAWN BY:	
CHECKED BY:	
APPROVED BY:	

**SDE IS CONCEPTUAL**

**CH2MHILL**

Grijalva ENGINEERING

**BOLIMA**  
DRAFTING & DESIGN INC.

**SOUNDTRANSIT**

Scale: H: 1"=100'; V: 1"=25'  
 Filename: ELD\_2D2ABKP06.dwg  
 Contract No.:  
 Date: 07/30/10




**LINK LIGHT RAIL PROJECT**  
 EAST CORRIDOR  
 SEGMENT D - ALT D2A (PREFERRED)  
 TRACK PLAN & PROFILE

Drawing No.: D2AB-KP06  
 Sheet No.: Rev.:

No.	Date	Dsn.	Chk.	App.	Revisions



DWG INFO:  
 LTSCALE:  
 1=1  
 XREFs:  
 -Attach:  
 x1740r  
 x1740f  
 x2040r  
 x2040f  
 -Overlay:  
 ELD\_L75\_CA-100  
 ELD\_L75\_CL  
 ELD\_L75\_CS  
 ELD\_L75\_KA-100  
 SUB-SDE15  
 ZC-2234H  
 ZG-610010  
 x1737r  
 x1737f  
 x2037r  
 x2037f  
 x175\_SF\_P-PLAN-BRIDGE  
 -Unresolved:  
 ELD\_L75\_XD-100  
 ELD\_L75\_XS

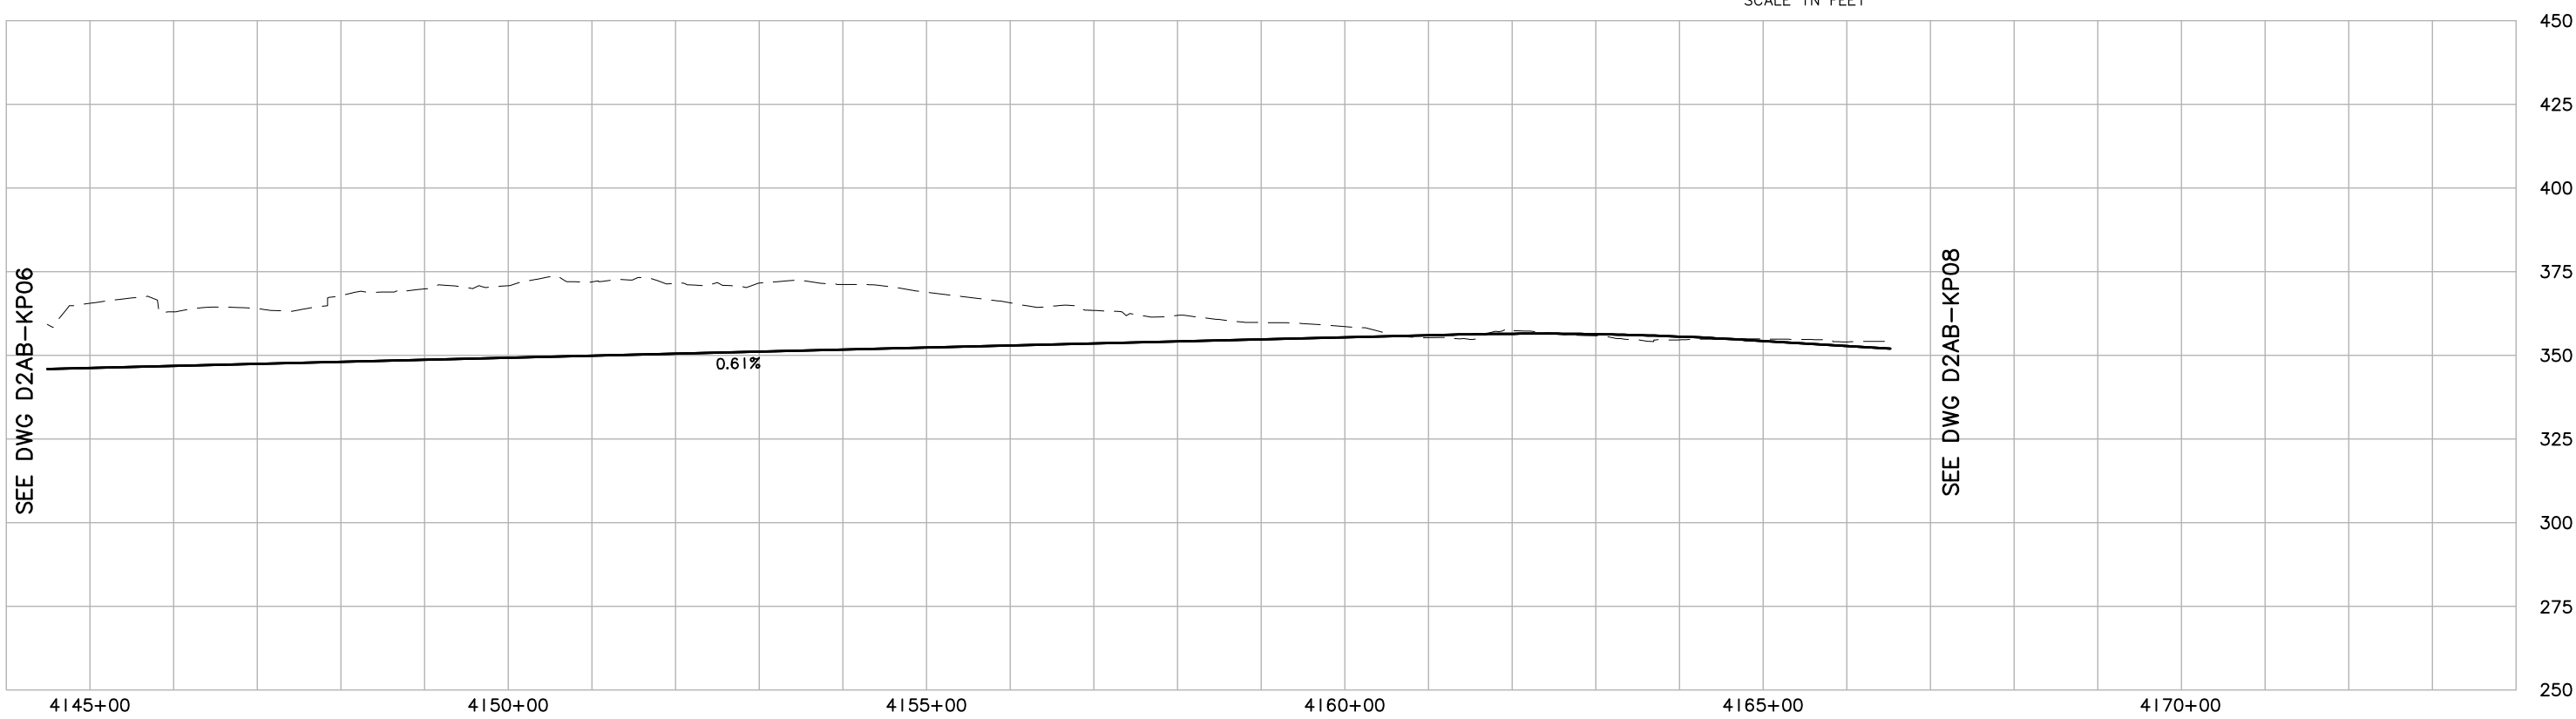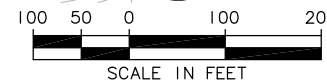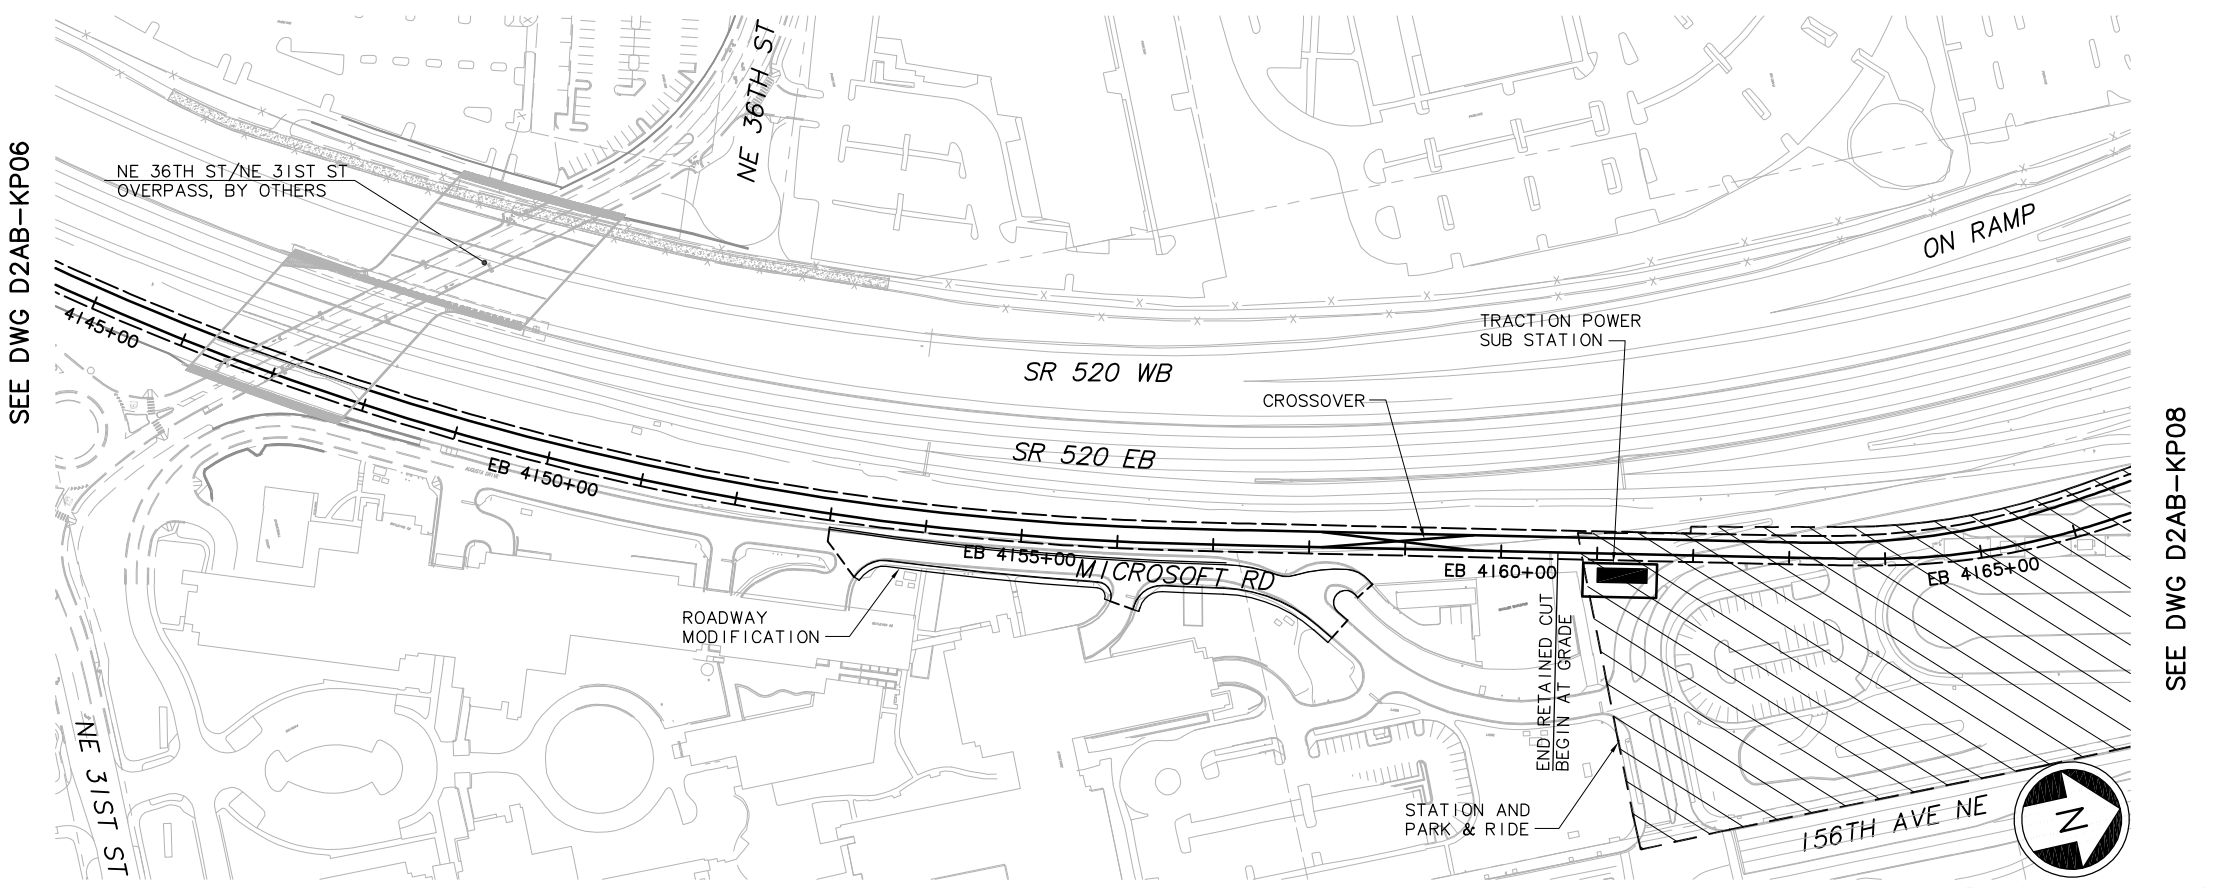

c:\work\sde15\ELD\_2D2ABKP07.dwg  
 10/08/10 11:11 : bolimaf OE6579

No.	Date	Dsn.	Chk.	App.	Revisions




Designed By:	 <b>CH2MHILL</b>
Drawn By:	
Checked By:	
Approved By:	

<b>Grijalva</b> ENGINEERING  DRAFTING & DESIGN INC.			
Submitted:	Date:	Approved:	Date:

Scale: H: 1" = 100'; V: 1" = 25'	<b>LINK LIGHT RAIL PROJECT</b> EAST CORRIDOR SEGMENT D - ALT D2A (PREFERRED) TRACK PLAN & PROFILE	Drawing No.:
Filename: ELD_2D2ABKP07.dwg		D2AB-KP07
Contract No.:		Sheet No.:
Date: 07/30/10		Rev.:



DWG INFO:  
 L1SCALE:  
 1=1  
 XREFS:  
 -Attach:  
 -Overlay:  
 ELD\_L75\_CA-100  
 ELD\_L75\_CL  
 ELD\_L75\_CS  
 ELD\_L75\_J0-100  
 ELD\_L75\_KA-100  
 ELE\_E2\_KA  
 SUB-SDE IS  
 KA\_ELD\_3Add\_SF  
 Z6-2234H  
 Z6-G10010  
 Key\_Segment  
 x1737r  
 x1737f  
 x1740r  
 x1740f  
 x1743r  
 x1743f  
 x2037r  
 x2037f  
 x2040r  
 x2040f  
 xL75\_SF\_PLAN-BRIDGE  
 -Unresolved:

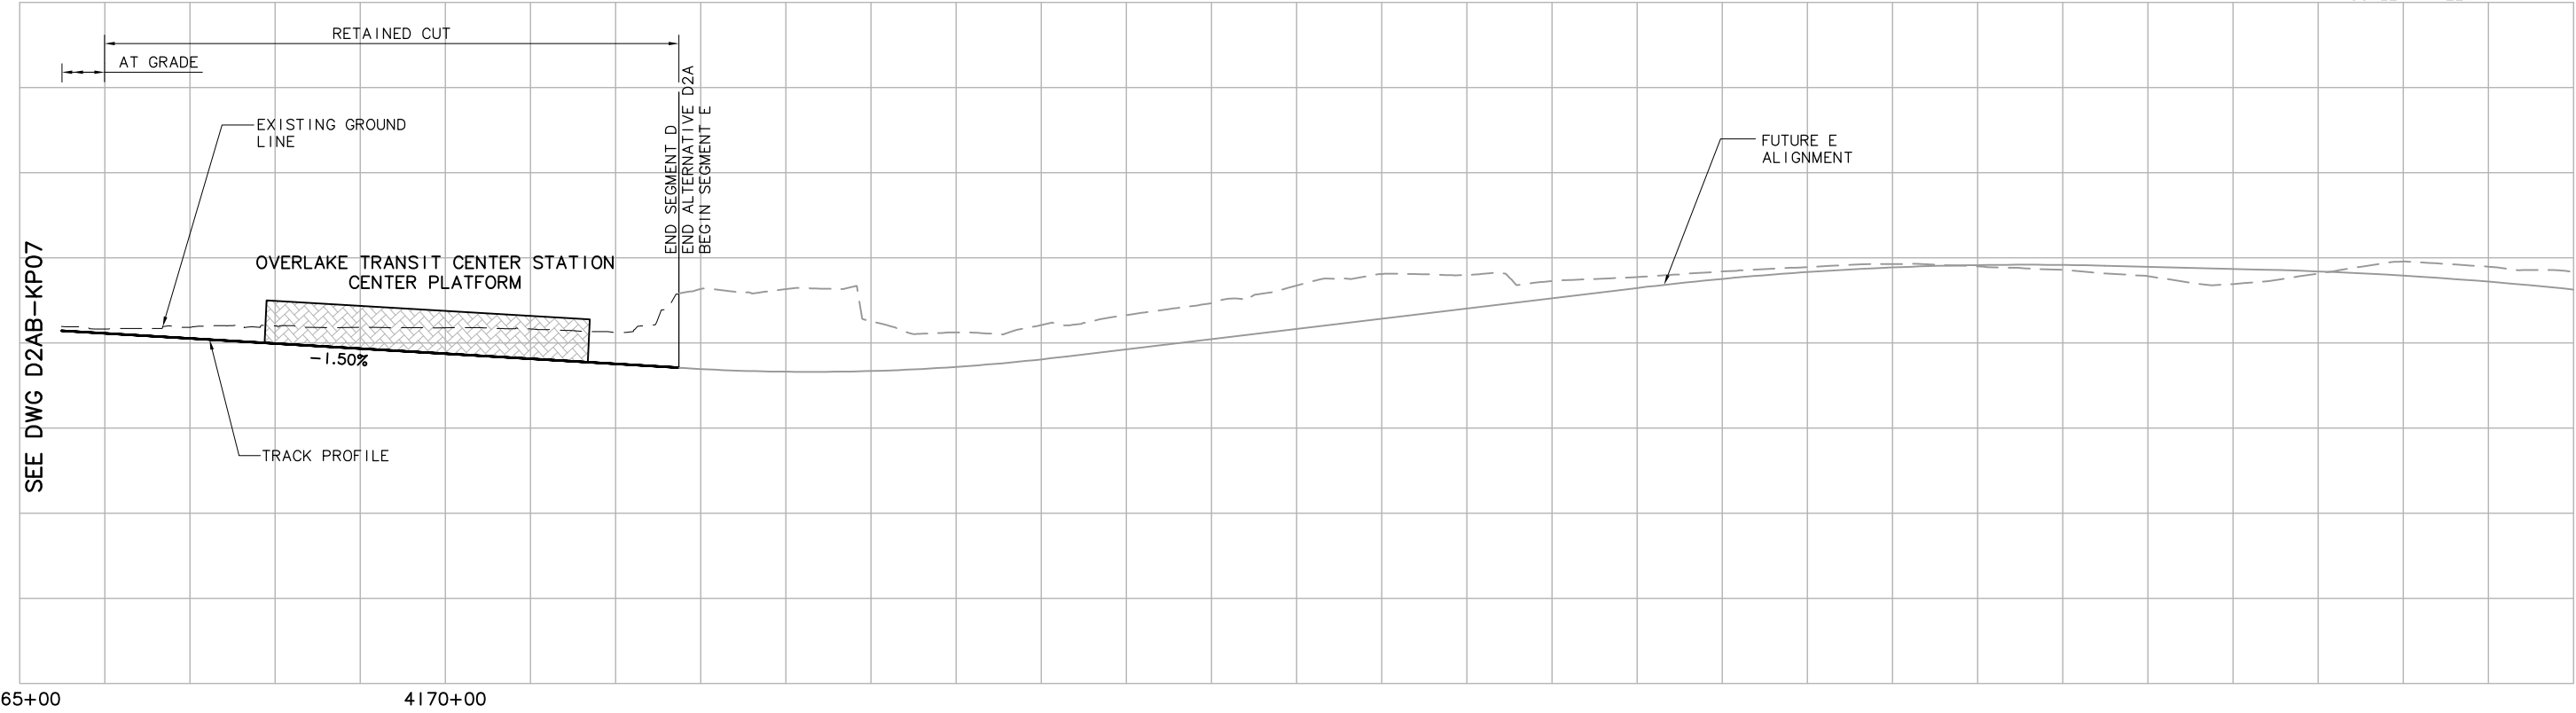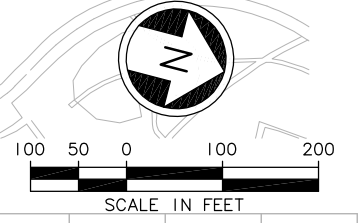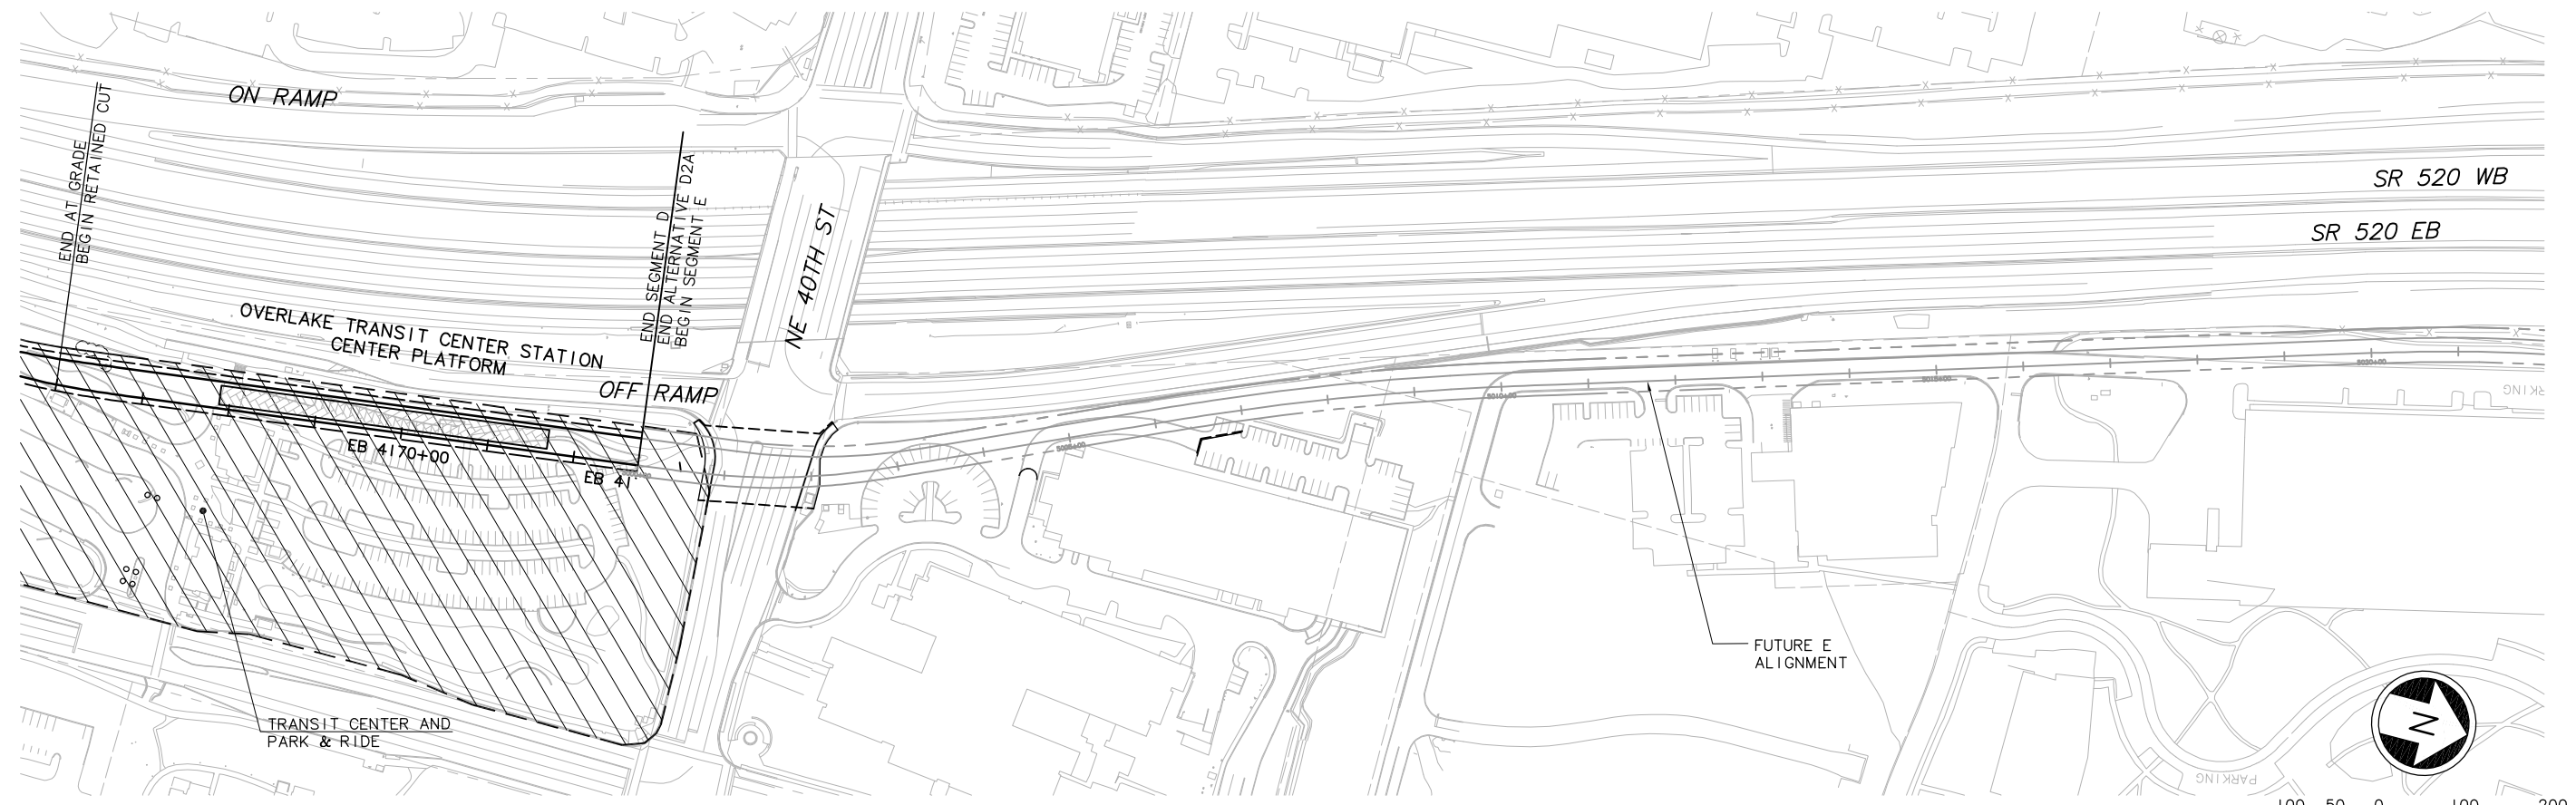

c:\work\sdeis\ELD\_2D2ABKP08.dwg  
 10/04/10 14:26 : bolimaf OEG579

Designed By:					
Drawn By:					
Checked By:					
Approved By:					
No.	Date	Dsn.	Chk.	App.	Revisions

**SDE IS CONCEPTUAL**

**CH2MHILL**

Grijalva  
ENGINEERING

**BOLIMA**  
DRAFTING & DESIGN INC.

**SOUNDTRANSIT**

Scale:  
 H: 1" = 100'; V: 1" = 25'  
 Filename:  
 ELD\_2D2ABKP08.dwg  
 Contract No.:

**LINK LIGHT RAIL PROJECT**  
 EAST CORRIDOR  
 SEGMENT D - ALT D2A (PREFERRED)  
 TRACK PLAN & PROFILE

Scale:  
 THIS PRINT REFLECTS  
 HALF SCALE

Drawing No.:  
**D2AB-KP08**



Sheet No.:      Rev.:

Date: 07/30/10


SEE DWG D2AB-KP01

CROSSOVER

END STORAGE TRACK

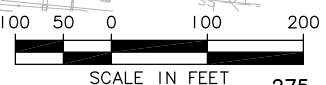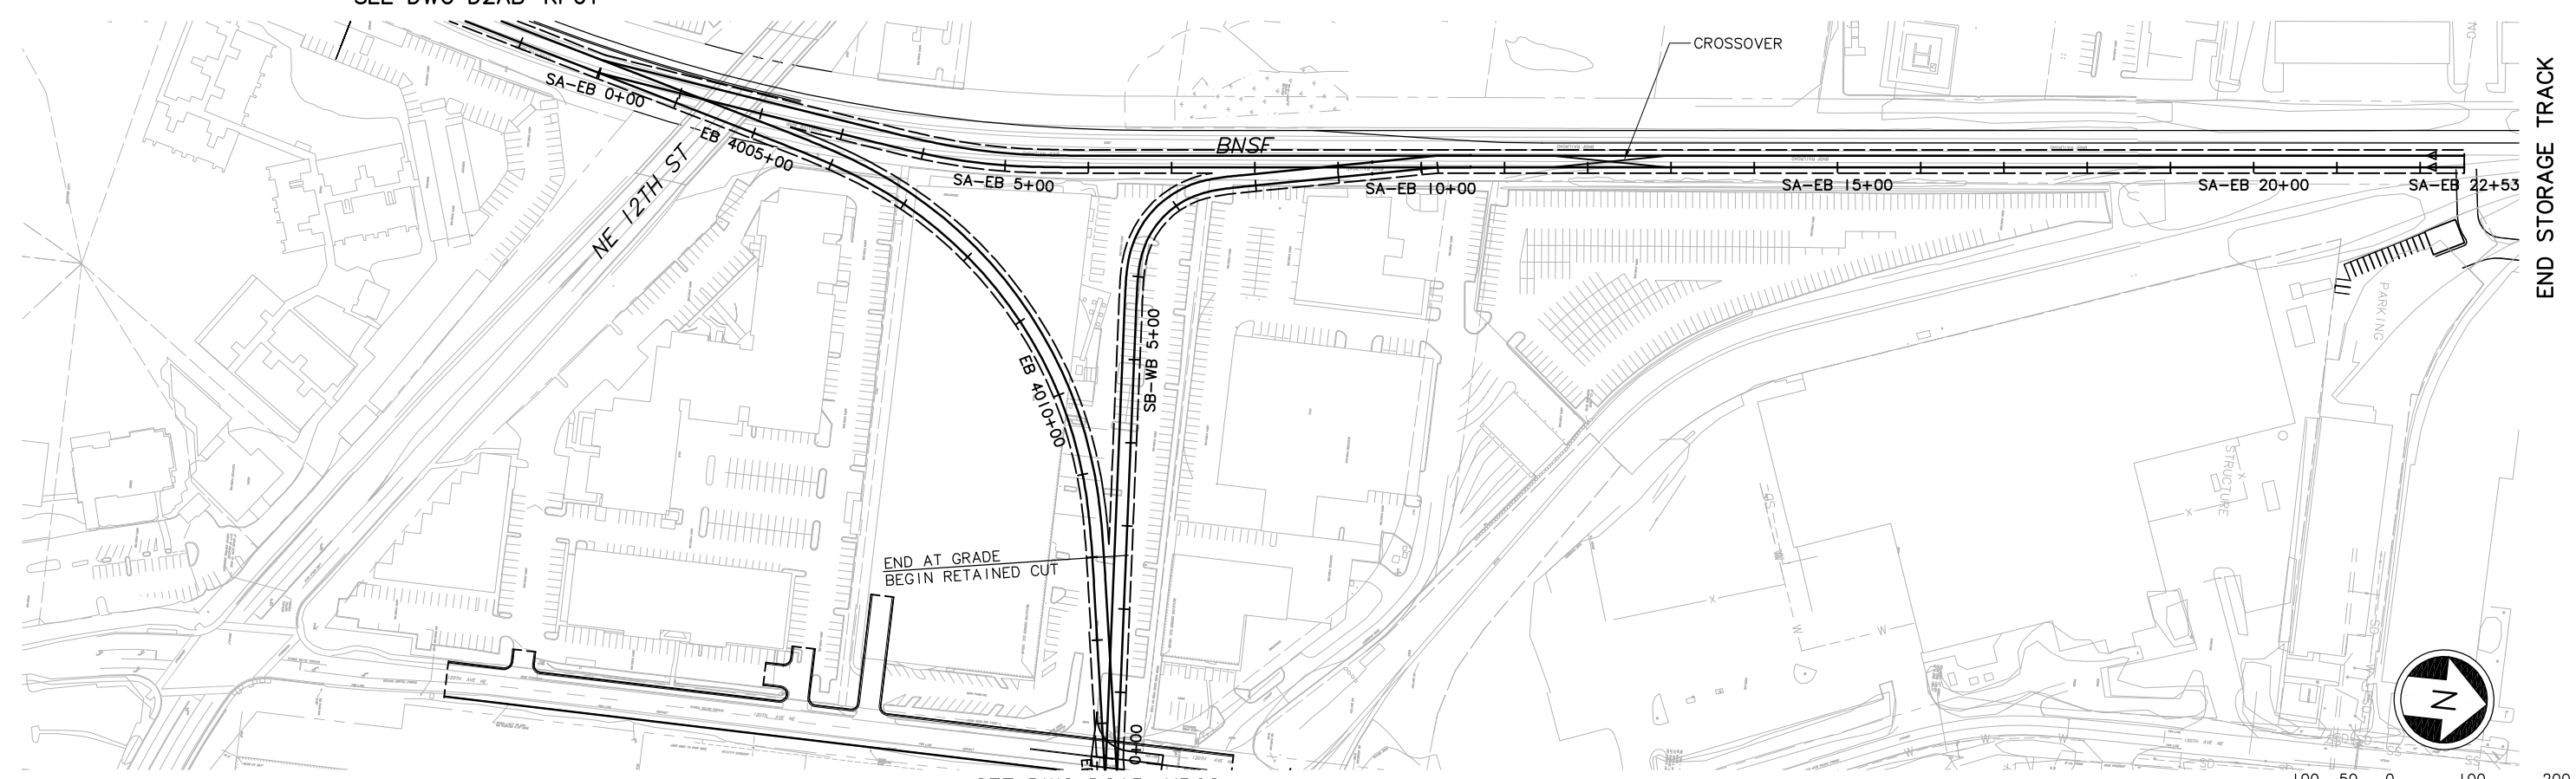

SEE DWG D2AB-KP02

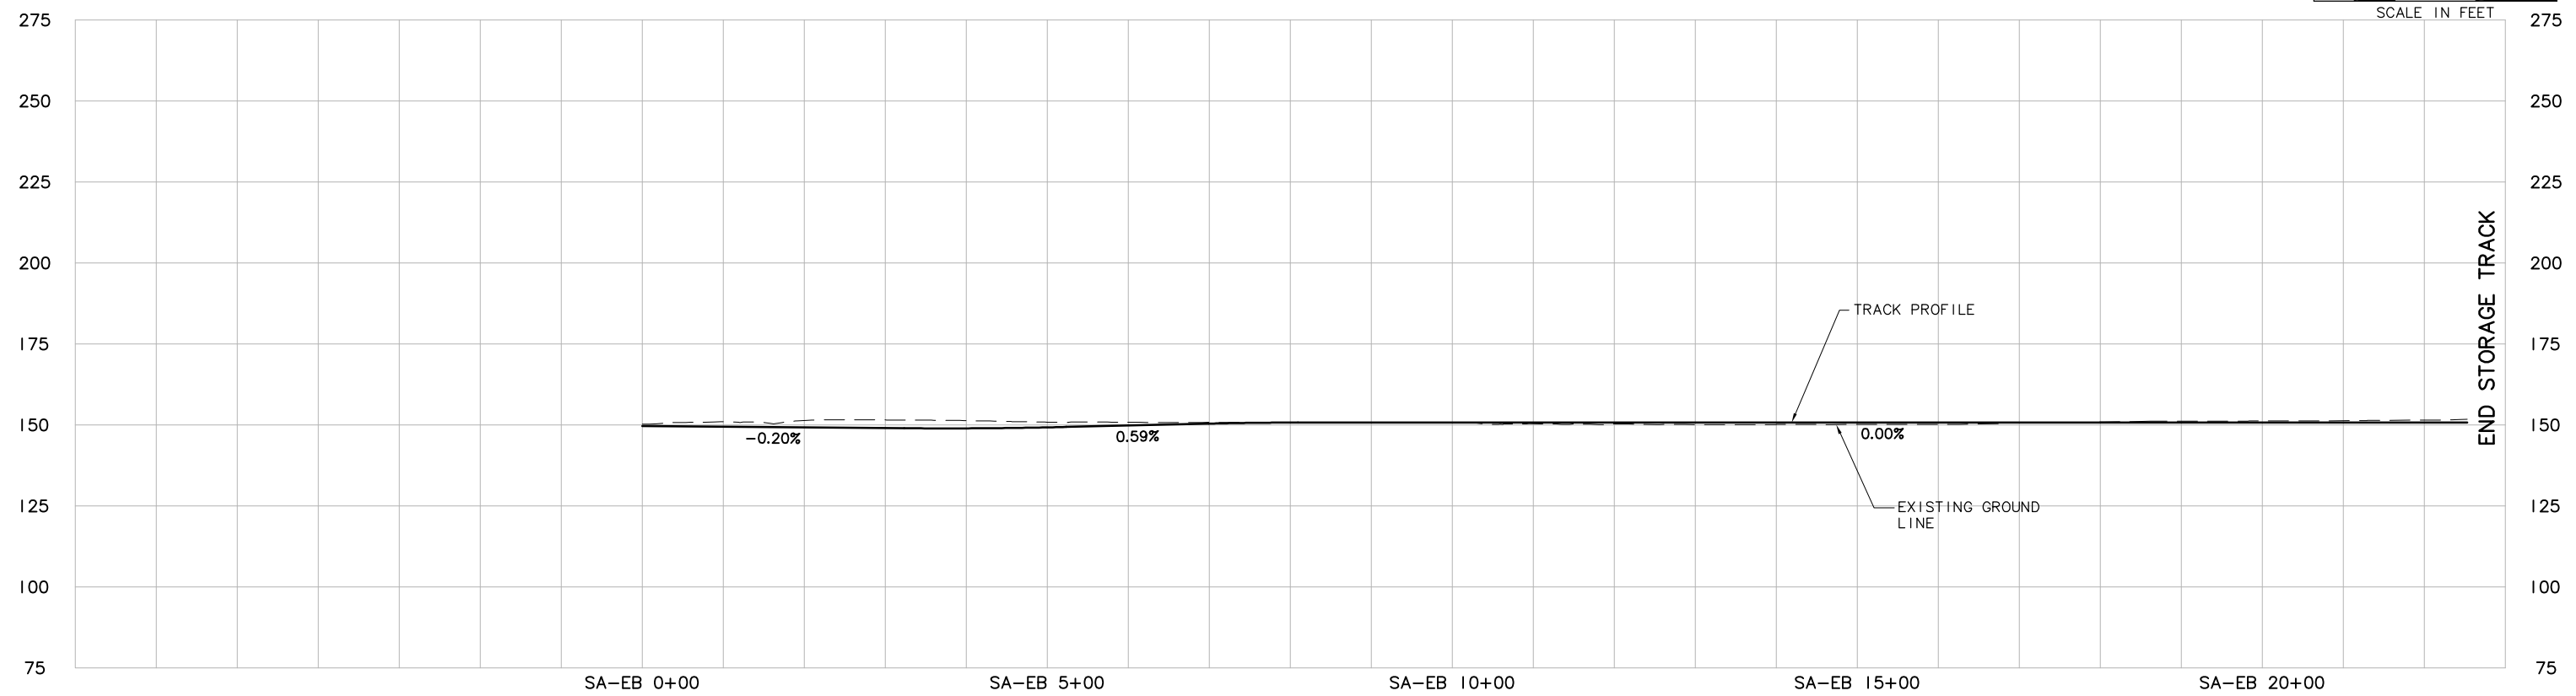

END STORAGE TRACK

SA-EB 0+00

SA-EB 5+00

SA-EB 10+00

SA-EB 15+00

SA-EB 20+00

Designed By:
Drawn By:
Checked By:
Approved By:

SDE IS CONCEPTUAL

**CH2MHILL**

Grijalva  
ENGINEERING  
**BOLIMA**  
DRAFTING & DESIGN INC.



Scale: H: 1"=100'; V: 1"=25'
Filename: ELD_2D2ABKP09.dwg
Contract No.:
Date:

**LINK LIGHT RAIL PROJECT**  
**EAST CORRIDOR**  
SEGMENT D - ALT D2A (PREFERRED)  
STORAGE TRACK PLAN & PROFILE






Drawing No.:	D2AB-KP09
Sheet No.:	Rev.:

c:\work\sdeis\ELD\_2D2ABKP09.dwg  
10/04/10 14:26 : bolimaf OEG579

No.	Date	Dsn.	Chk.	App.	Revisions
-----	------	------	------	------	-----------

DWG INFO:  
 L1SCALE:  
 1=1  
 XREFS:  
 -Attach:  
 -Overlay:  
 ELD\_L75\_CA-100  
 ELD\_L75\_CI  
 ELD\_L75\_CM-100  
 ELD\_L75\_CS  
 ELD\_L75\_VO-100  
 ELD\_L75\_KA-100  
 ELD\_L75\_KA\_I-100  
 SDE-1S  
 ZG-2234H  
 ZG-610010  
 x0531rx  
 x0531sf  
 x0534rx  
 x0534sf  
 x0831rx  
 x0831sf  
 x0834rx  
 x0834sf  
 x0834ut  
 x0834vg  
 xChild\_bldg  
 x1405\_cham  
 -Unresolved:

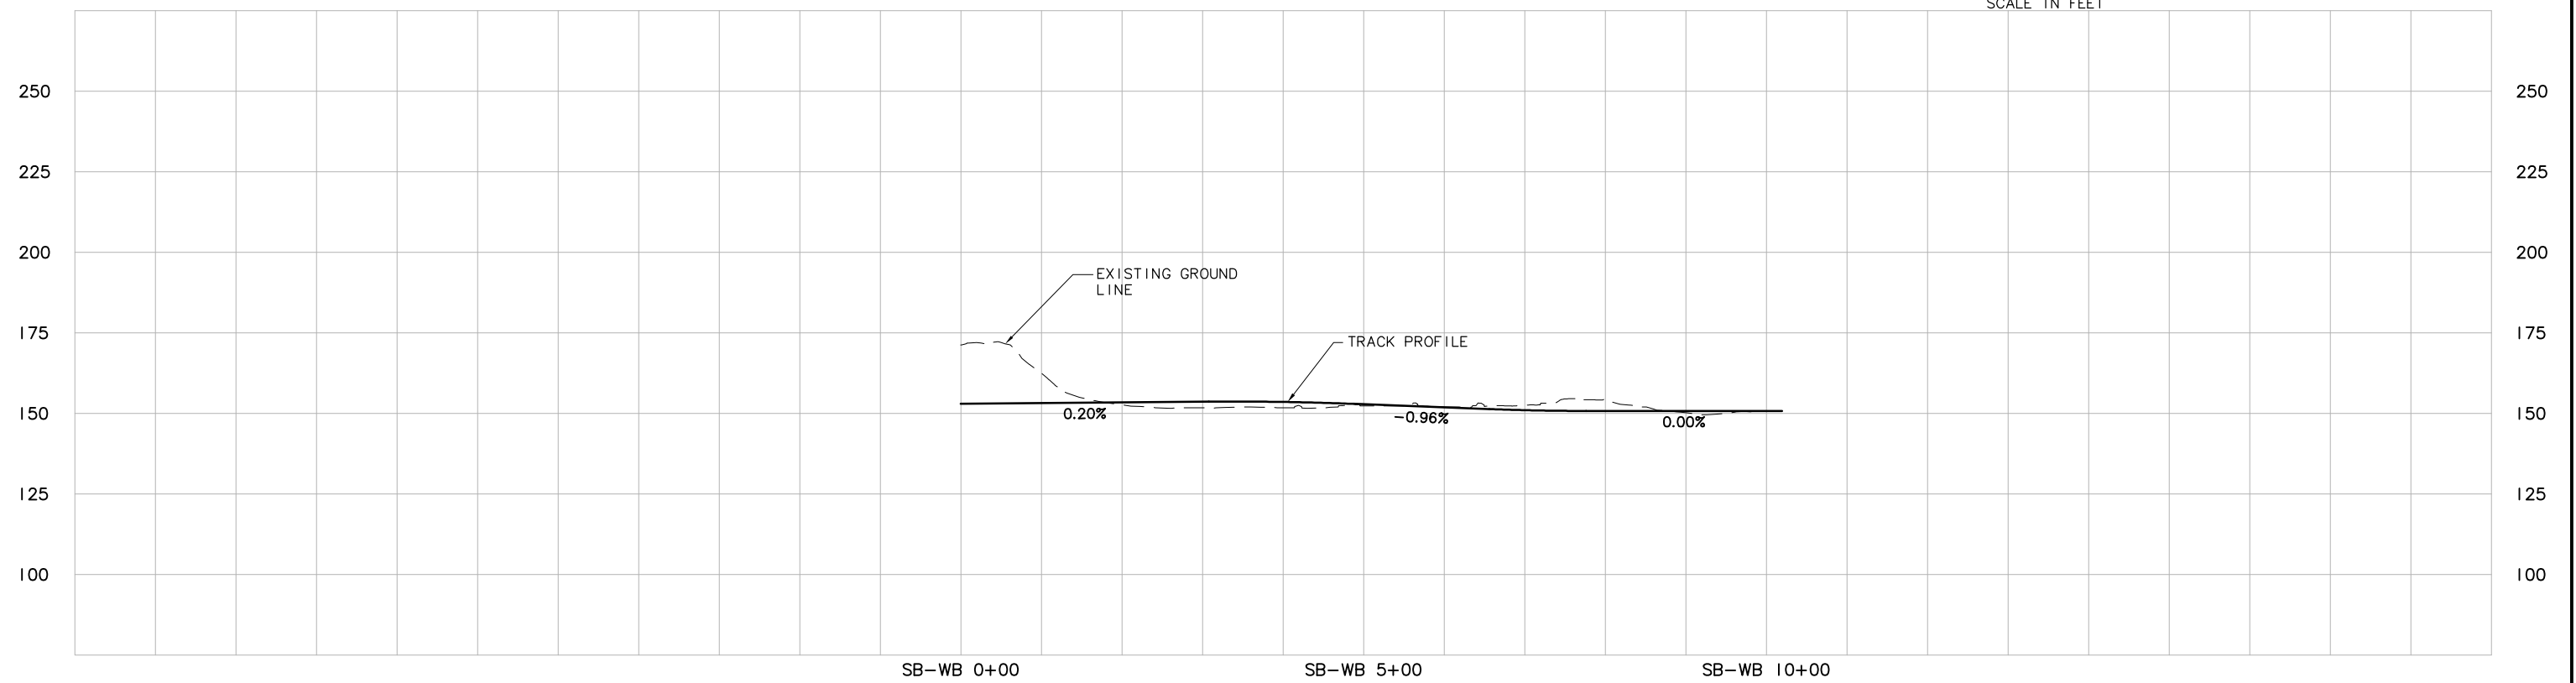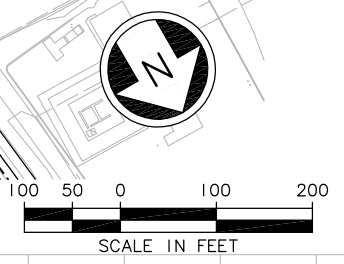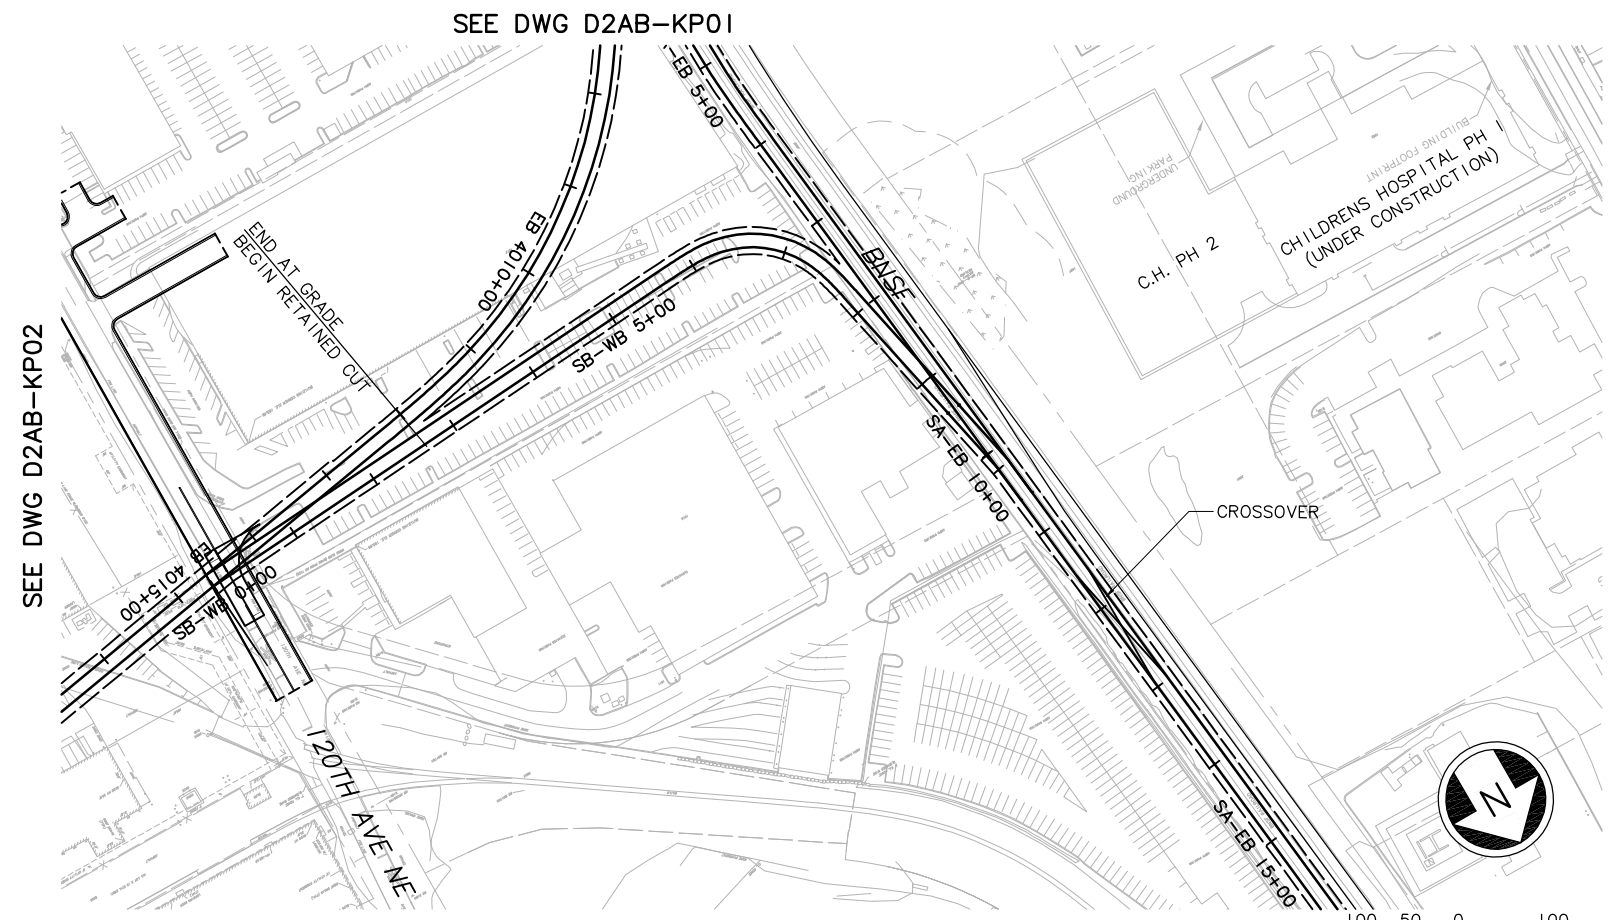

c:\work\sdeis\ELD\_2D2ABKP10.dwg  
 10/13/10 13:46 : bolimaf OE6579

					Designed By:	<b>SDE IS          CONCEPTUAL</b> <b>CH2MHILL</b>	Grijalva ENGINEERING <b>BOLIMA</b> DRAFTING & DESIGN INC.		Scale: H: 1"=100'; V: 1"=25'	<b>LINK LIGHT RAIL PROJECT</b> <b>EAST CORRIDOR</b> SEGMENT D - ALT D2A (PREFERRED) <b>STORAGE TRACK PLAN &amp; PROFILE</b>	Drawing No.:				
					Drawn By:				Submitted:		Date:	Approved:	Date:	File name: ELD_2D2ABKP10.dwg	Sheet No.:
					Checked By:				Date:		Date:	Date:	Date:	Contract No.:	Rev.:
					Approved By:									07/30/10	
No.	Date	Dsn.	Chk.	App.	Revisions										