


DWG INFO:
 L1SCALE:
 1=1
 XREFs:
 -Attach:
 -Overlay:
 ELE_E2_GZ05.dwg
 ELE_E2_GZ05.dwg
 SUB-SDEIS
 ZG-2234H
 key_Segment
 x1734rx
 x1740rx
 x1743rx
 x1746rx
 x1749rx
 x2037rx
 x2040rx
 x2043rx
 x2046rx
 x2049rx
 x2052rx
 x2346rx
 x2349rx
 x2352rx
 x2646rx
 x2649rx
 x2652rx
 -Unresolved:

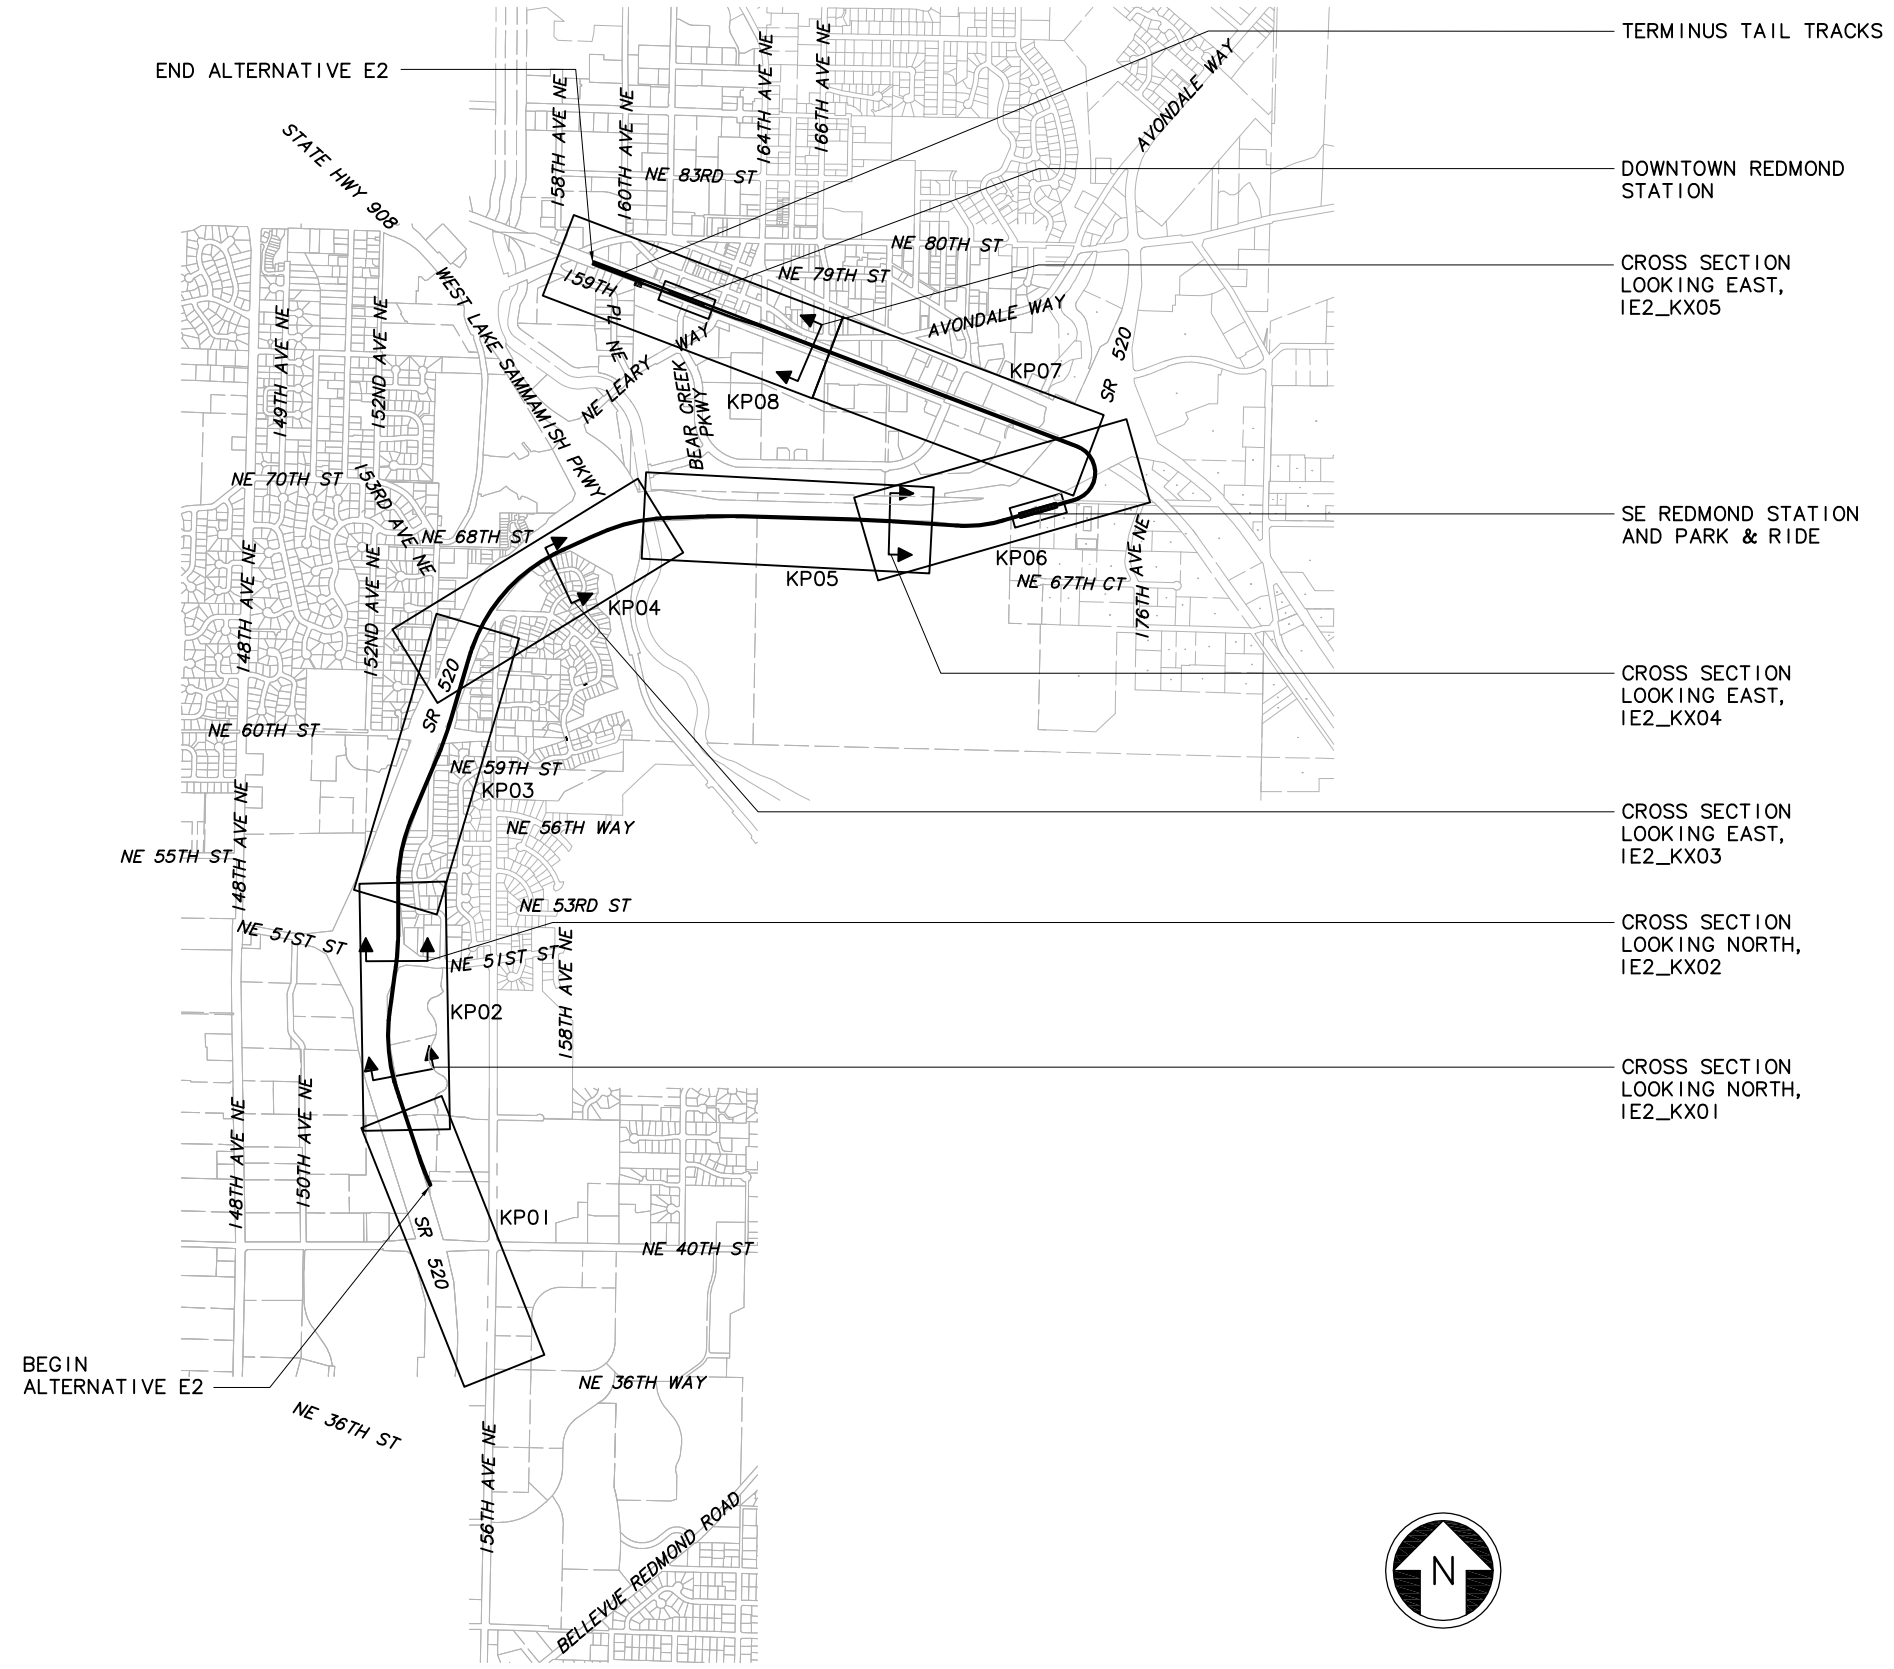

c:\work\sdeis\ELE_IE2_GZ05.dwg
 10/04/10 14:28 : bolimaf OE6579

No.	Date	Dsn.	Chk.	App.	Revisions

Designed By:
 Drawn By:
 Checked By:
 Approved By:

SDE IS CONCEPTUAL

CH2MHILL

Submitted: _____ Date: _____ Approved: _____ Date: _____

Grijalva
ENGINEERING

BOLIMA
DRAFTING & DESIGN INC.

SOUNDTRANSIT


Scale: NTS
 Filename: ELE_IE2_GZ05.dwg
 Contract No.:
 Date: 07/30/10

LINK LIGHT RAIL PROJECT
EAST CORRIDOR
 SEGMENT E - ALT E2 (PREFERRED)
 KEY PLAN


THIS PRINT REPRESENTS HALF SCALE

Drawing No.: E2--GZ05
 Sheet No.: _____ Rev.: _____
 E-1

DWG INFO:
 L1SCALE:
 1=1
 XREFs:
 -Attach:
 -Overlay:
 ELE_E2_KA-100
 ELE_E2_KA-100
 ELE_E2_KA-100
 SUB-SDE IS
 ZG-2234H
 ZG-610010
 key_Segment
 x1740r
 x1740f
 x2040r
 x2040f
 -Unresolved:
 ELD_L75_KA

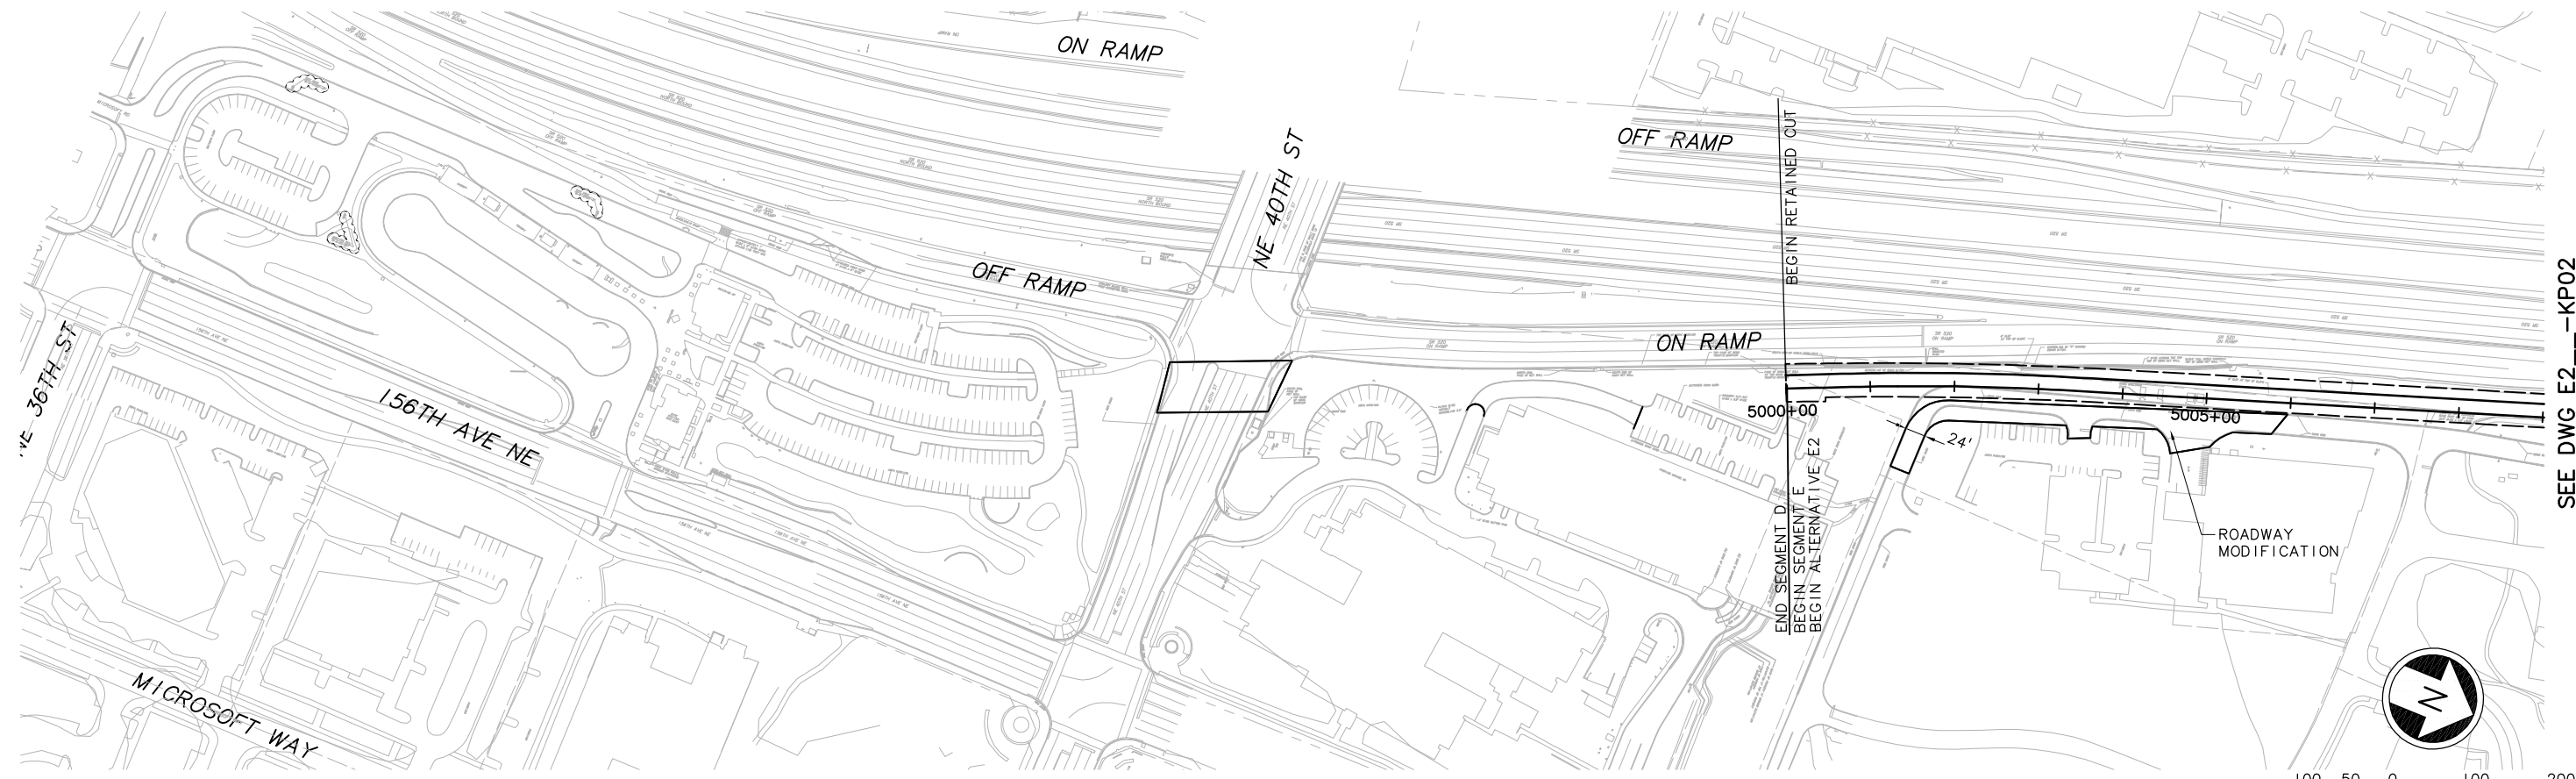

SEE DWG E2_KP02

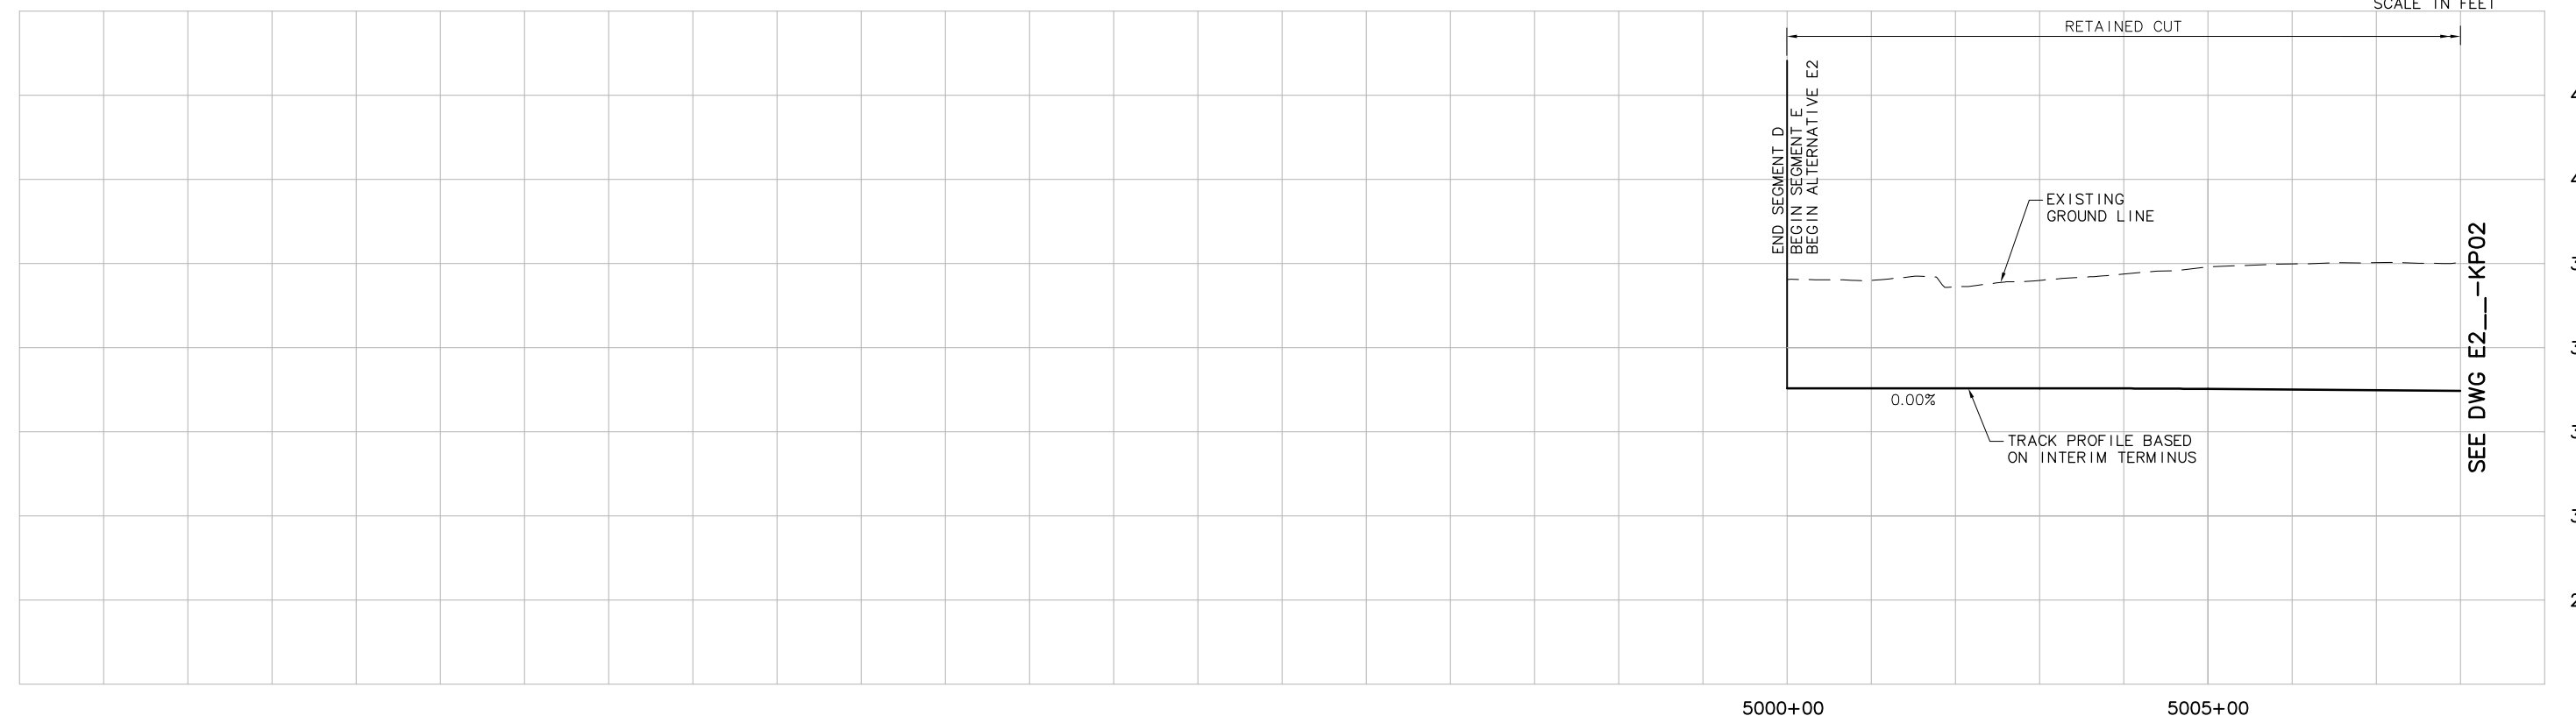

SEE DWG E2_KP02

c:\work\sdeis\ELE_IE2_KP01.dwg
 10/04/10 14:29 : bolimaf OE6579

No.	Date	Dsn.	Chk.	App.	Revisions

Designed By:	
Drawn By:	
Checked By:	
Approved By:	

SDE IS CONCEPTUAL

CH2MHILL

Grijalva
ENGINEERING

BOLIMA
DRAFTING & DESIGN INC.

SOUNDTRANSIT

Scale:
 H: 1"=100'; V: 1"=25'
 Filename:
 ELE_IE2_KP01.dwg
 Contract No.:

LINK LIGHT RAIL PROJECT
EAST CORRIDOR
 SEGMENT E - ALT E2 (PREFERRED)
 TRACK PLAN & PROFILE

Scale:


Drawing No.:
E2_KP01

Sheet No.:
E-2

Rev.:


Date: 07/30/10

DWG INFO:
 L1SCALE:
 1=1
 XREFS:
 -Attach:
 -Overlay:
 ELE_E2_CM-100
 ELE_E2_KA-100
 SUB-SDE1S
 ZG-2234H
 ZG-010010
 key_Segment
 x1740rx
 x1740sf
 x1743rx
 x1743sf
 -Unresolved:

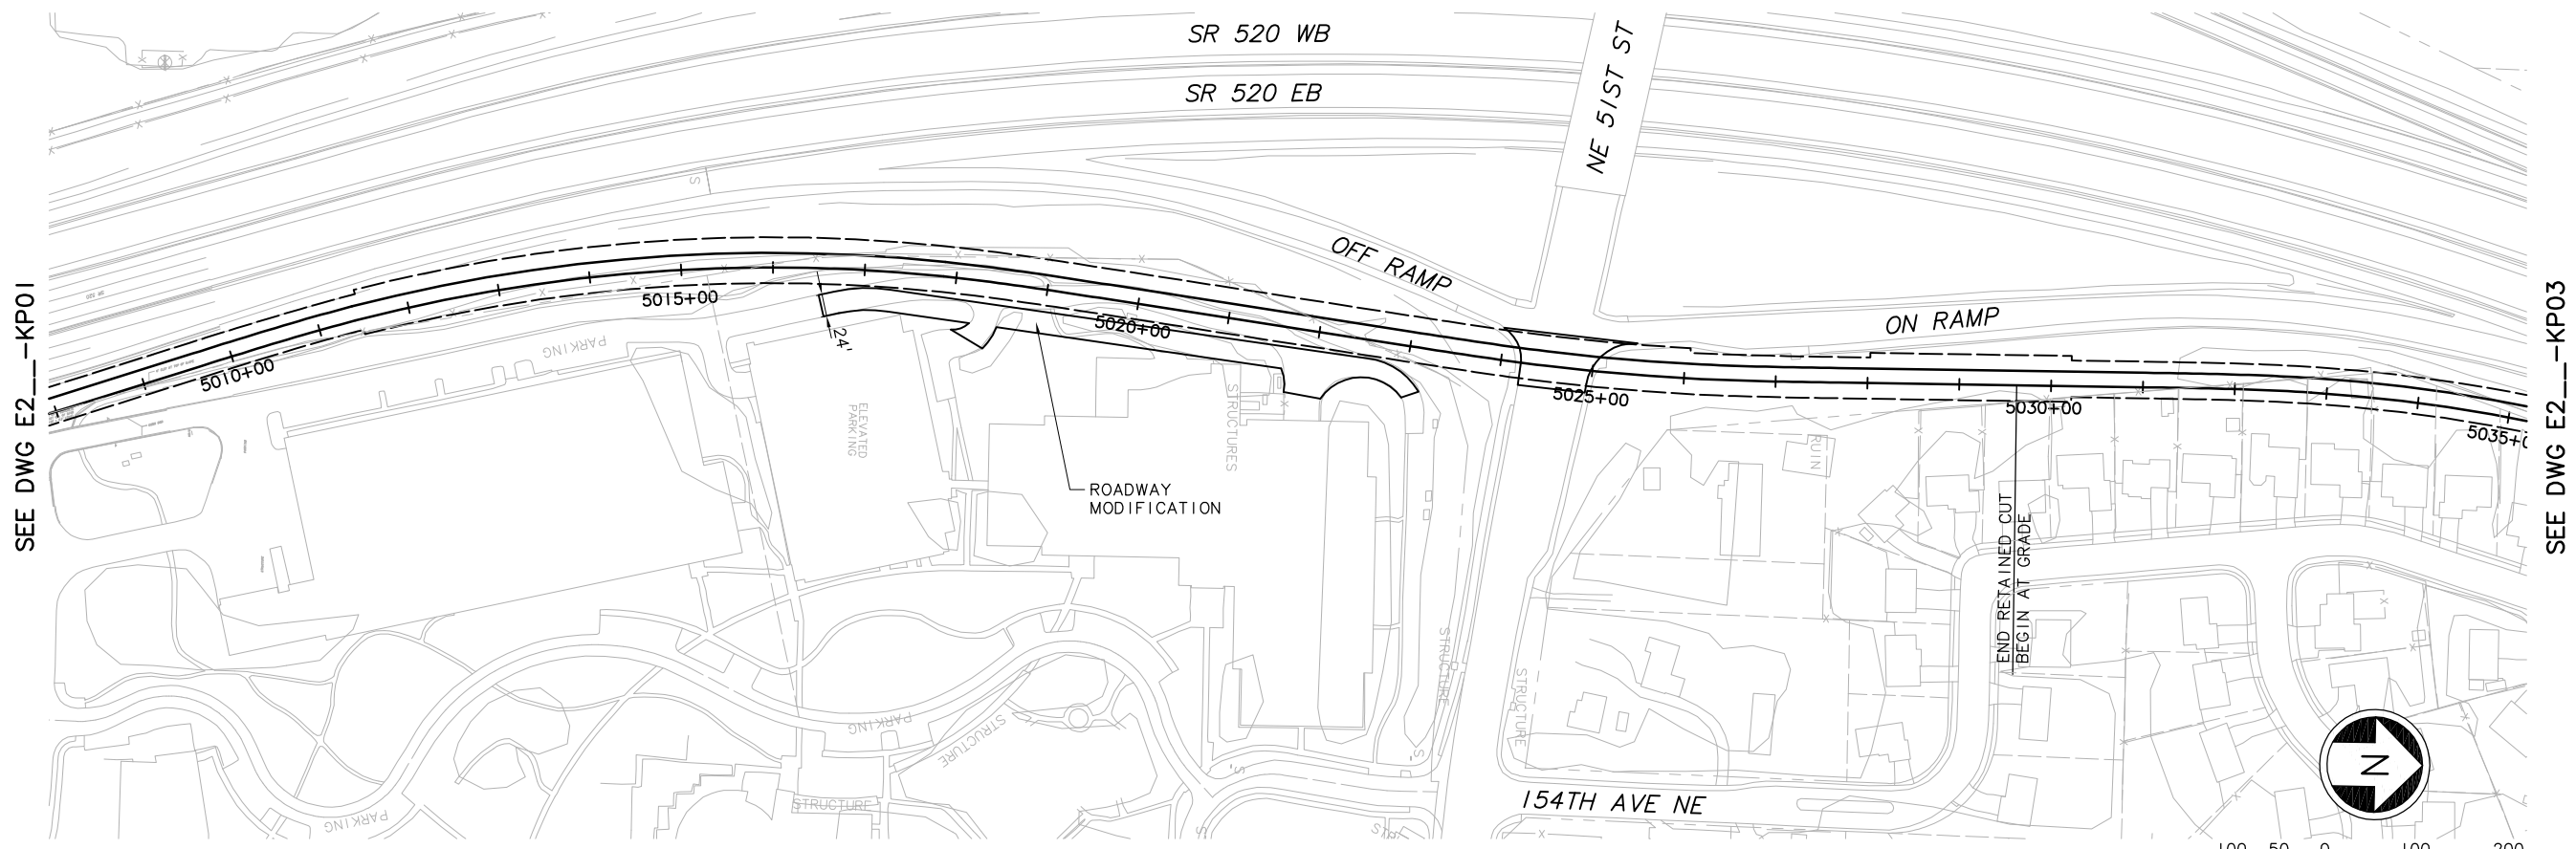

SEE DWG E2---KP01

SEE DWG E2---KP03

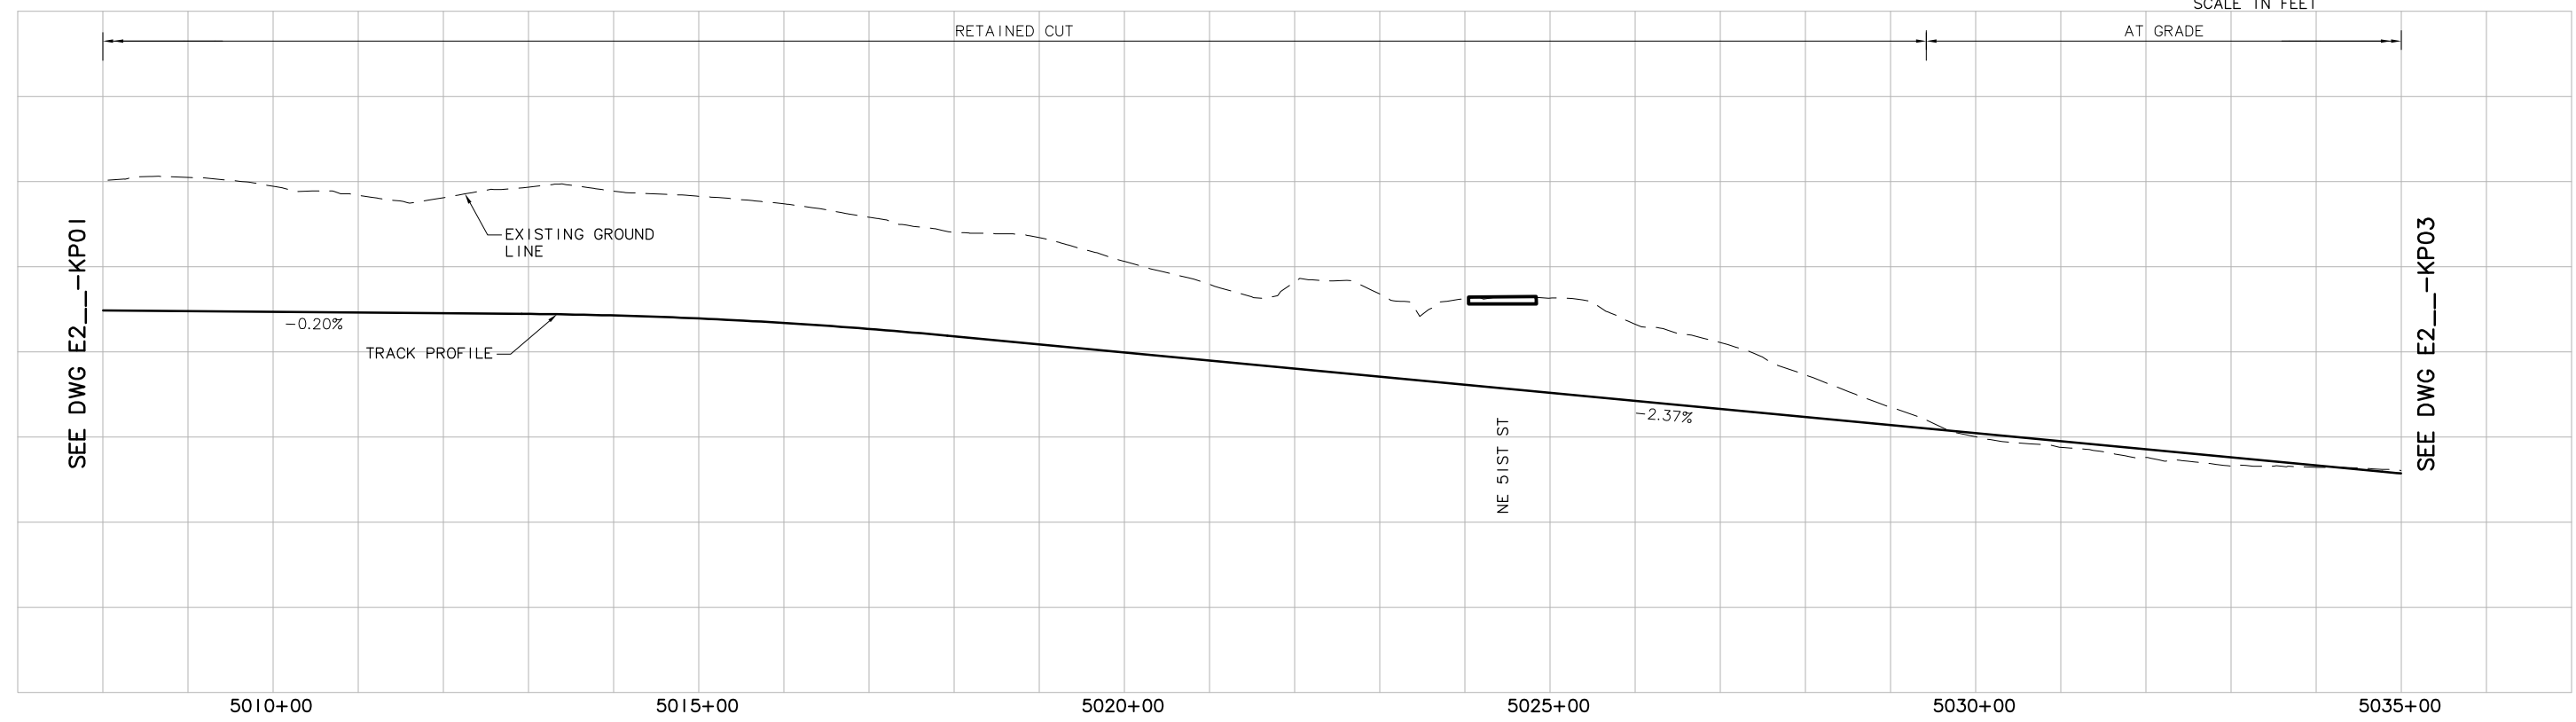

SEE DWG E2---KP01

SEE DWG E2---KP03

c:\work\sde1s\ELE_1E2_KP02.dwg
 10/04/10 14:29 : bolimaf 0E6579

No.	Date	Dsn.	Chk.	App.	Revisions		

Designed By:
 Drawn By:
 Checked By:
 Approved By:

SDE1S CONCEPTUAL
CH2MHILL

Grijalva
 ENGINEERING
BOLIMA
 DRAFTING & DESIGN INC.



SOUNDTRANSIT

Scale:
 H: 1"=100'; V: 1"=25'
 Filename:
 ELE_1E2_KP02.dwg
 Contract No.:
 Date: 07/30/10

LINK LIGHT RAIL PROJECT
EAST CORRIDOR
 SEGMENT E - ALT E2 (PREFERRED)
 TRACK PLAN & PROFILE

Drawing No.:
E2---KP02
 Sheet No.: Rev.:
E-3

DWG INFO:
 L1SCALE:
 1=
 XREFs:
 -Attach:
 -Overlay:
 ELE_E2_C0-100
 ELE_E2_V0-100
 ELE_E2_KA-100
 SUB-SDE IS
 ZG-2234H
 ZG-610010
 x1743rx
 x1743sf
 x1746rx
 x1746sf
 x2046rx
 x2046sf
 x520_chan
 -Unresolved:

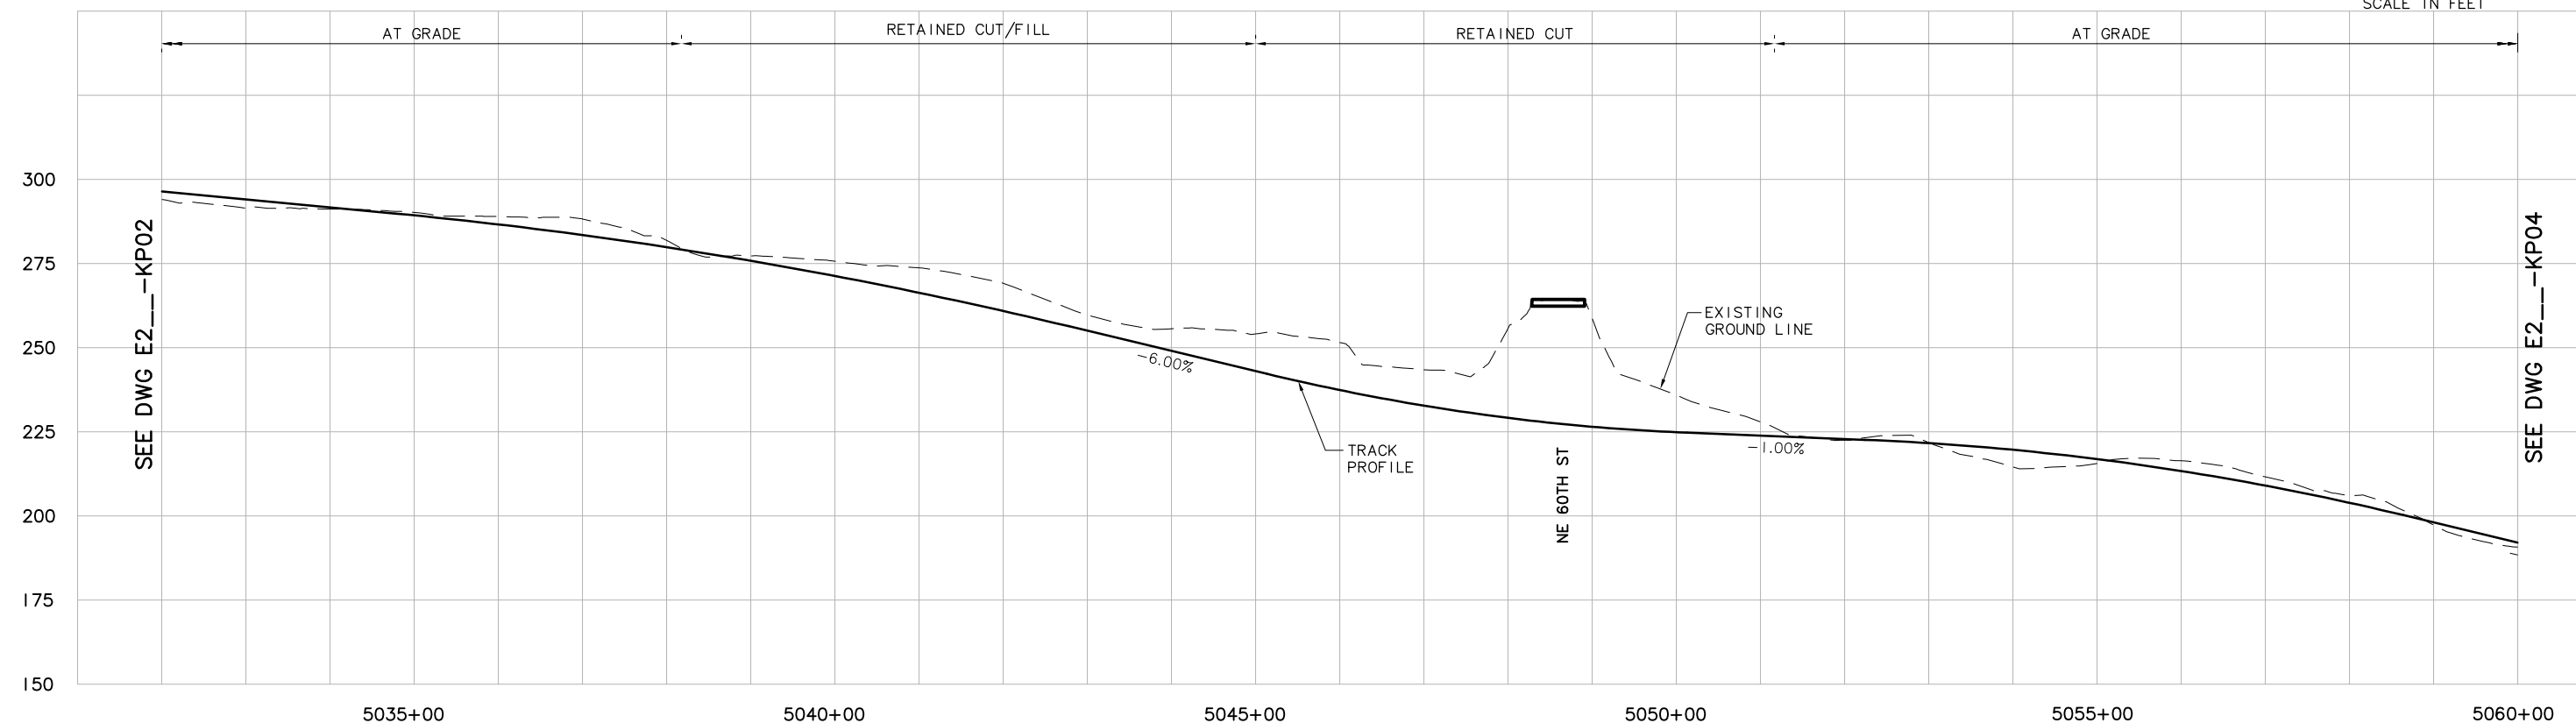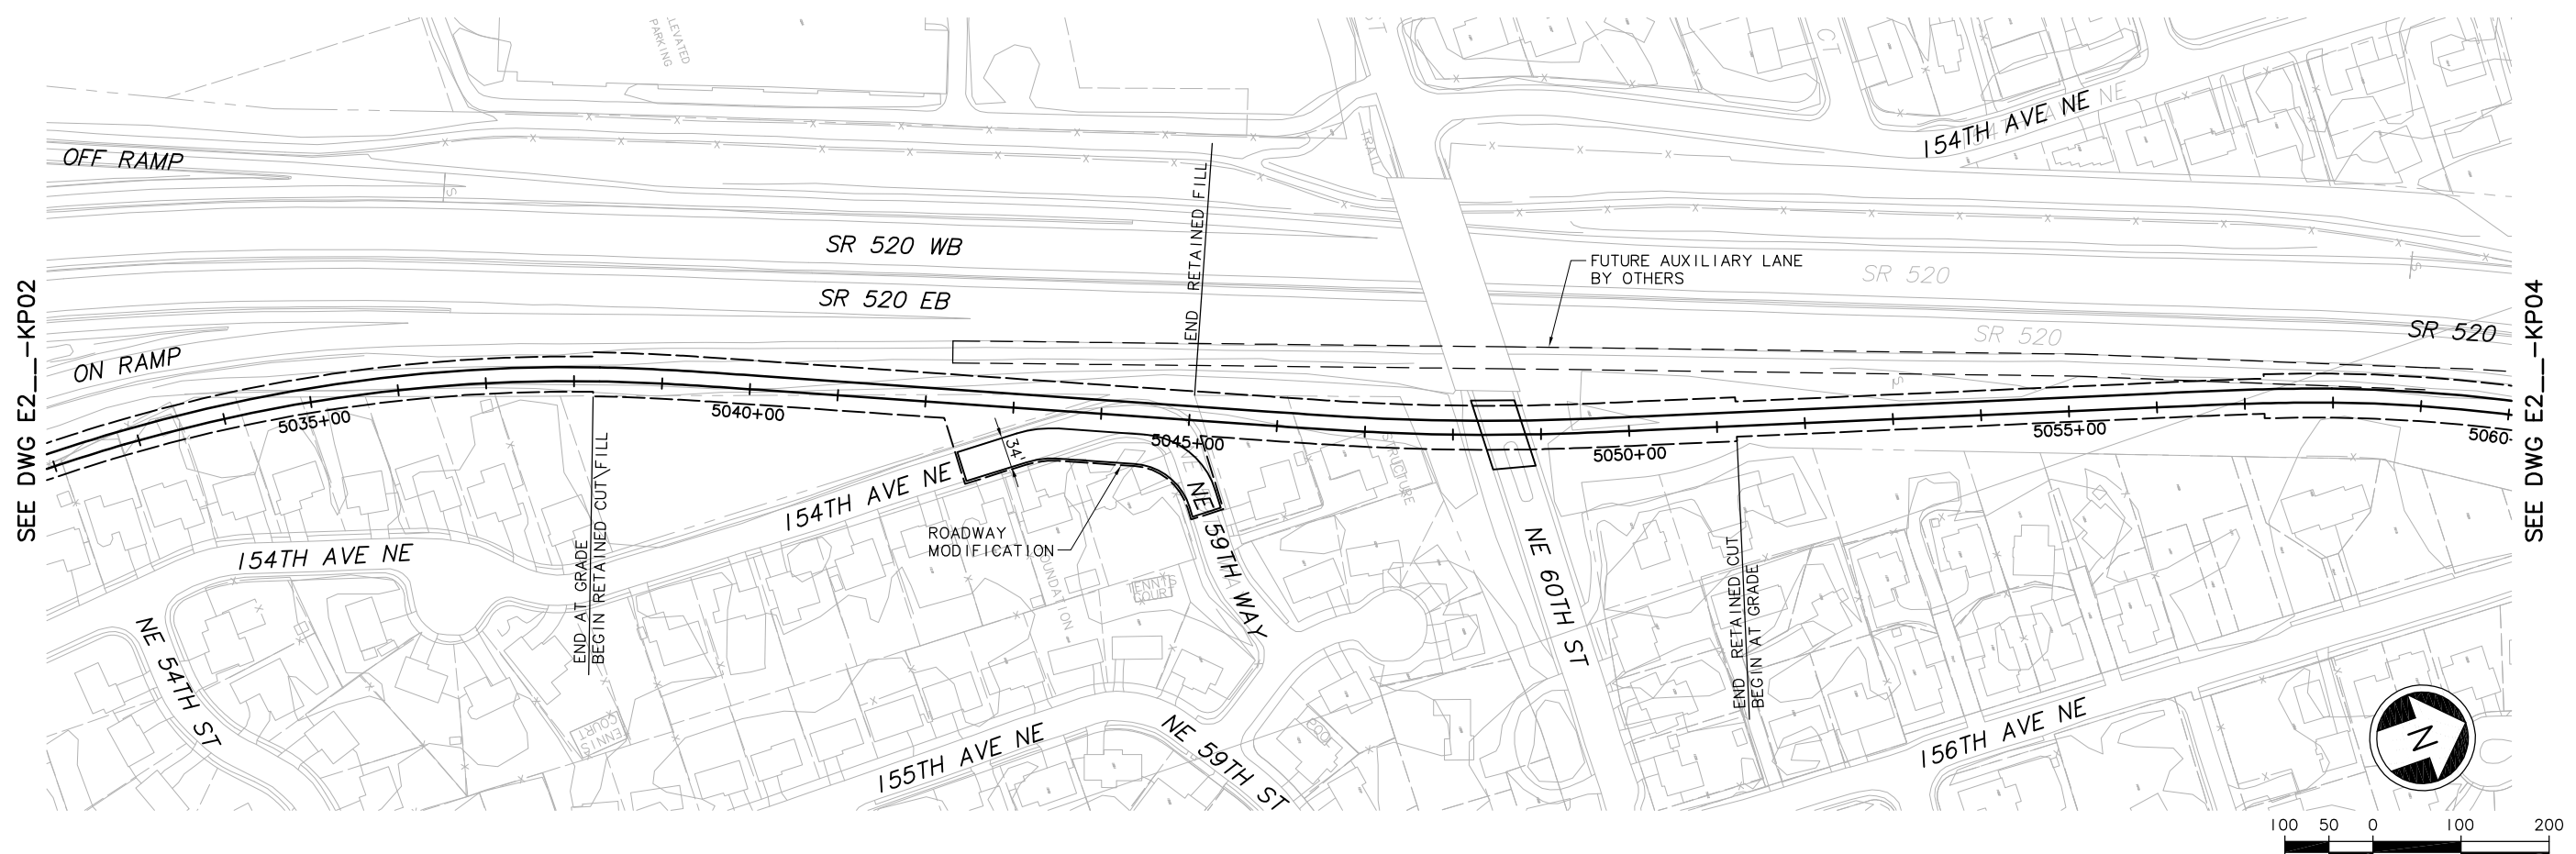

c:\work\sdeis\ele_ie2_kp03.dwg
 10/04/10 14:29 : bolimaf OE6579

No.	Date	Dsn.	Chk.	App.	Revisions

Designed By:	
Drawn By:	
Checked By:	
Approved By:	

SDE IS
 CONCEPTUAL

CH2MHILL
 Submitted: Date: Approved:

Grijalva
 ENGINEERING
BOLIMA
 DRAFTING & DESIGN INC.
 Date: Approved:



SOUNDTRANSIT
 Date: Approved:

Scale:
 H: 1"=100'; V: 1"=25'
 Filename:
 ELE_IE2_KP03.dwg
 Contract No.:
 Date: 07/30/10

LINK LIGHT RAIL PROJECT
 EAST CORRIDOR
 SEGMENT E - ALT E2 (PREFERRED)
 TRACK PLAN & PROFILE

Drawing No.:
E2--KP03
 Sheet No.: Rev.:
 E-4

DWG INFO:
 L1SCALE:
 1=1
 XREFs:
 -Attach:
 -Overlay:
 ELE_E2_CM-100
 ELE_E2_VO-100
 ELE_E2_KA-100
 SUB-SDE1S
 ZG-2234H
 ZG-610010
 x1746r
 x1746f
 x2046r
 x2046f
 x2049r
 x2049f
 -Unresolved:
 key_East
 key_Segment

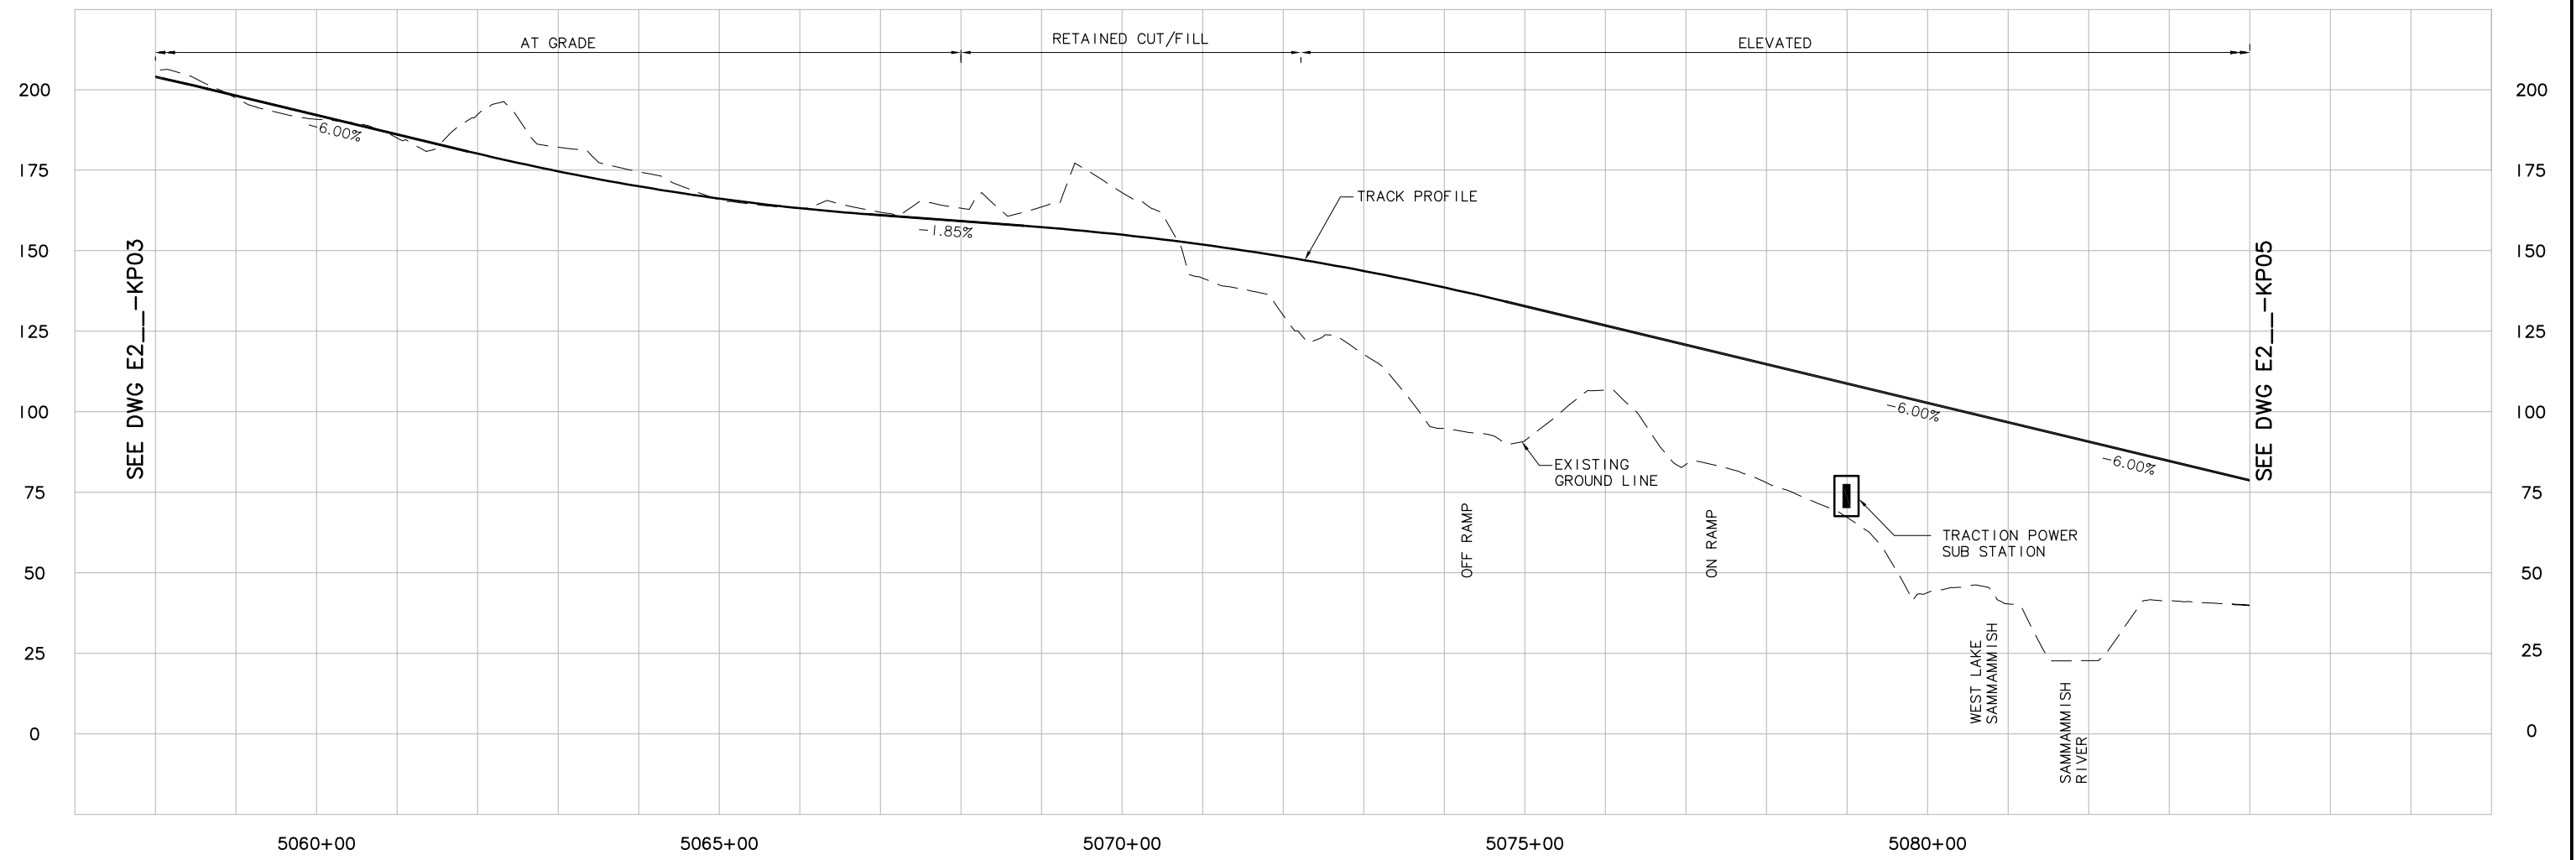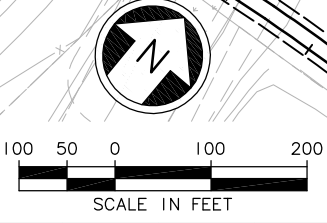

c:\work\sde1s\ELE_IE2_KP04.dwg
 10/04/10 14:30 : bolimaf OE6579

No.	Date	Dsn.	Chk.	App.	Revisions

Designed By:
Drawn By:
Checked By:
Approved By:

SDE1S CONCEPTUAL

CH2MHILL

Grijalva
ENGINEERING

BOLIMA
DRAFTING & DESIGN INC.

SOUNDTRANSIT



Scale: H: 1"=100'; V: 1"=25'
Filename: ELE_IE2_KP04.dwg
Contract No.:
Date: 07/30/10

LINK LIGHT RAIL PROJECT
EAST CORRIDOR
 SEGMENT E - ALT E2 (PREFERRED)
 TRACK PLAN & PROFILE

Scale: 1/2" = 100' (HALF SCALE)

Drawing No.:	E2_KP04
Sheet No.:	E-5
Rev.:	

DWG INFO:
 LTSCALE:
 1=1
 XREFS:
 -Attach:
 -Overlay:
 ELE_E2_CM-100
 ELE_E2_KA-100
 SUB-SDEIS
 ZG-2234H
 ZG-610010
 x2046rf
 x2046sf
 x2049rf
 x2049sf
 x2346rf
 x2346sf
 x2349rf
 x2349sf
 -Unresolved:
 ELE_S20_PLAN
 ELE_BRCK
 ELE_VPORTS
 key_East
 key_Segment


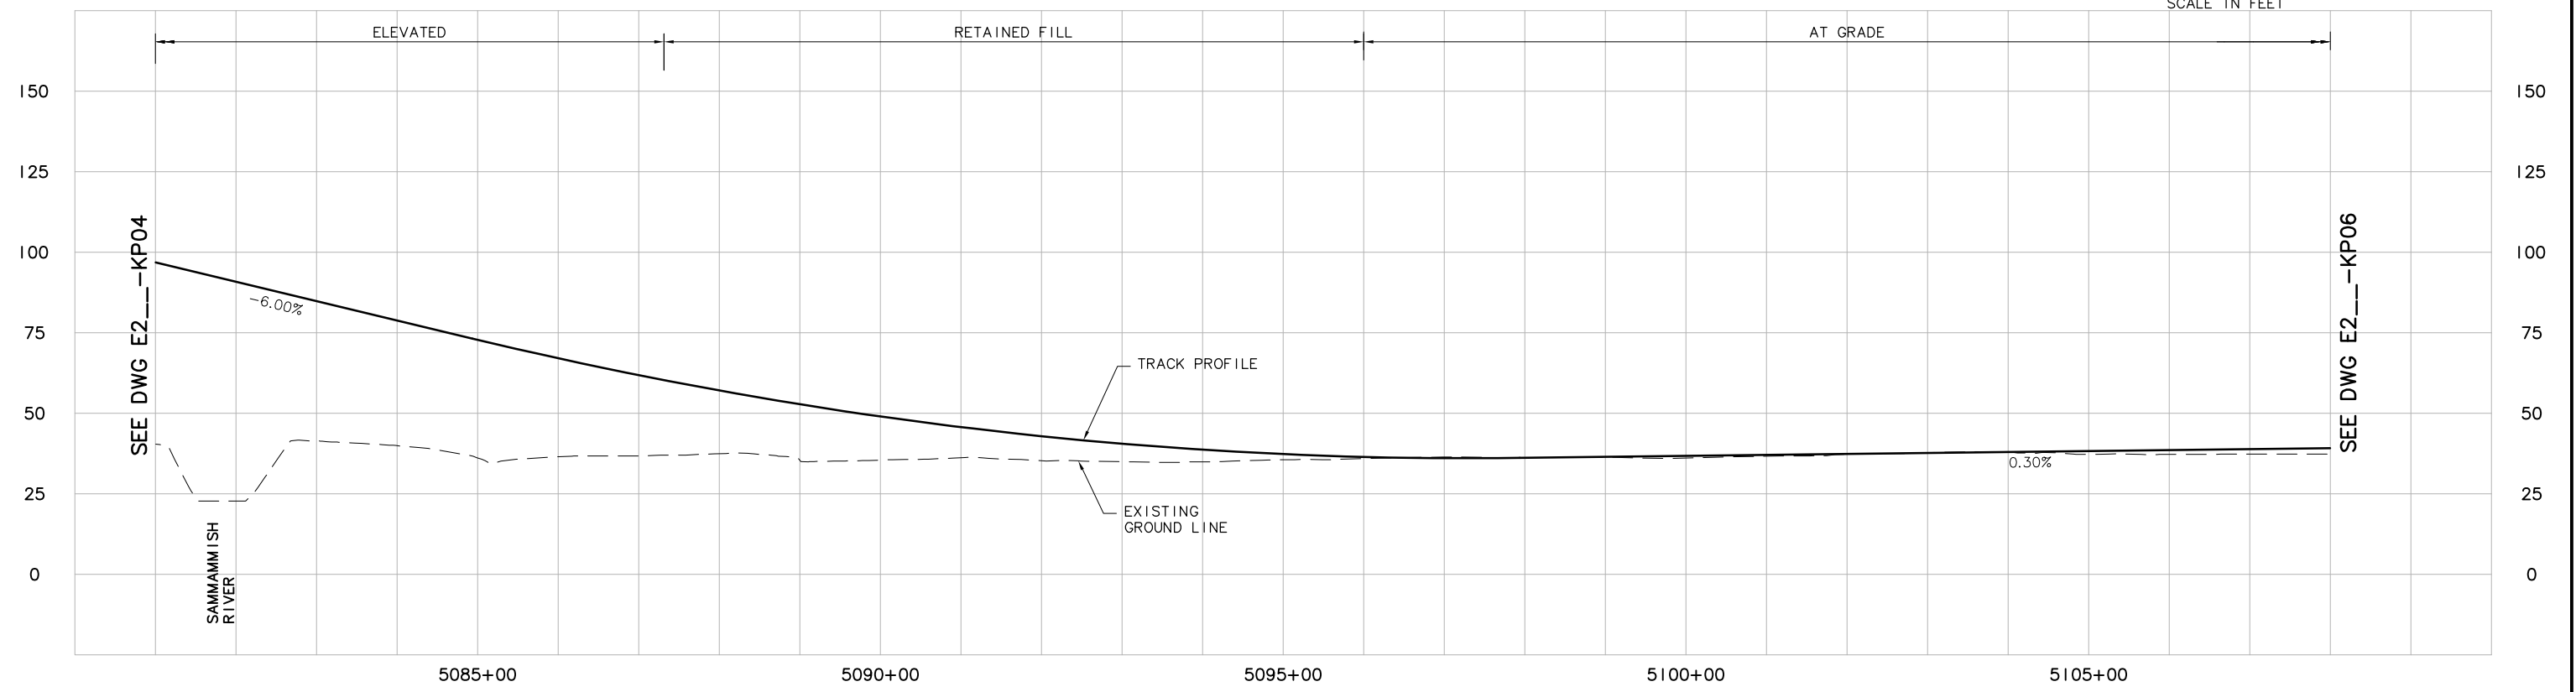
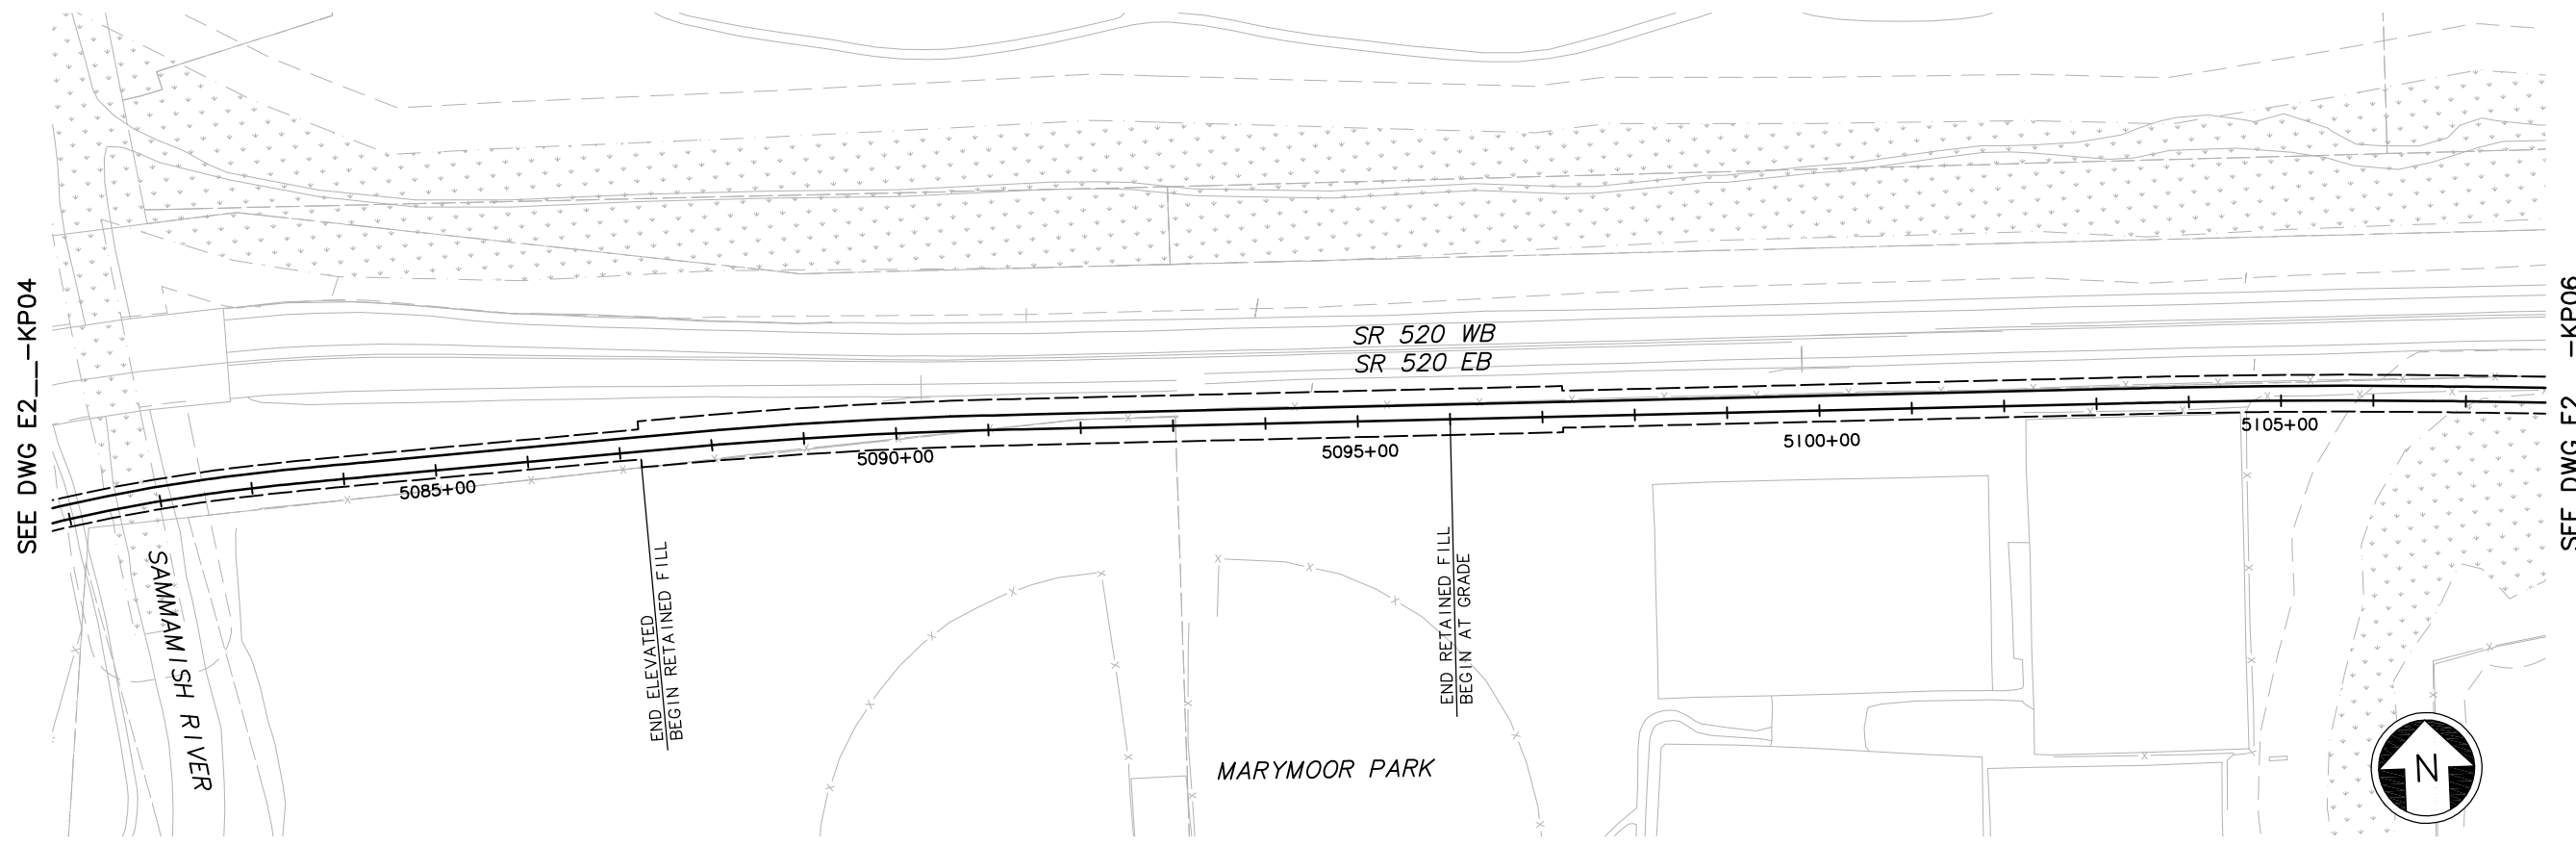


c:\work\sdeis\ELE_IE2_KP05.dwg
 10/04/10 14:30 : bolimaf OEG579

No.	Date	Dsn.	Chk.	App.	Revisions

Designed By: Drawn By: Checked By: Approved By:	SDE IS CONCEPTUAL	CH2MHILL	Grijalva ENGINEERING BOLIMA DRAFTING & DESIGN INC.		Scale: H: 1" = 100'; V: 1" = 25' Filename: ELE_IE2_KP05.dwg Contract No.: Date: 07/30/10	LINK LIGHT RAIL PROJECT EAST CORRIDOR SEGMENT E - ALT E2 (PREFERRED) TRACK PLAN & PROFILE	Drawing No.: E2_KP05 <hr/> Sheet No.: E-6 Rev.:
--	------------------------------	-----------------	--	--	---	---	---

DWG INFO:
 LTSCALE:
 1=1
 XREFs:
 -Attach:
 -Overlay:
 ELE_E2_CM-100
 ELE_E2_KA-100
 SUB-SDE1S
 ZG-2234H
 ZG-610010
 x2346rx
 x2346sf
 x2349rx
 x2349sf
 x2646rx
 x2646sf
 x2649rx
 x2649sf
 -Unresolved:
 ELE_S20_PLAN
 ELE_BrCk
 key_Segment

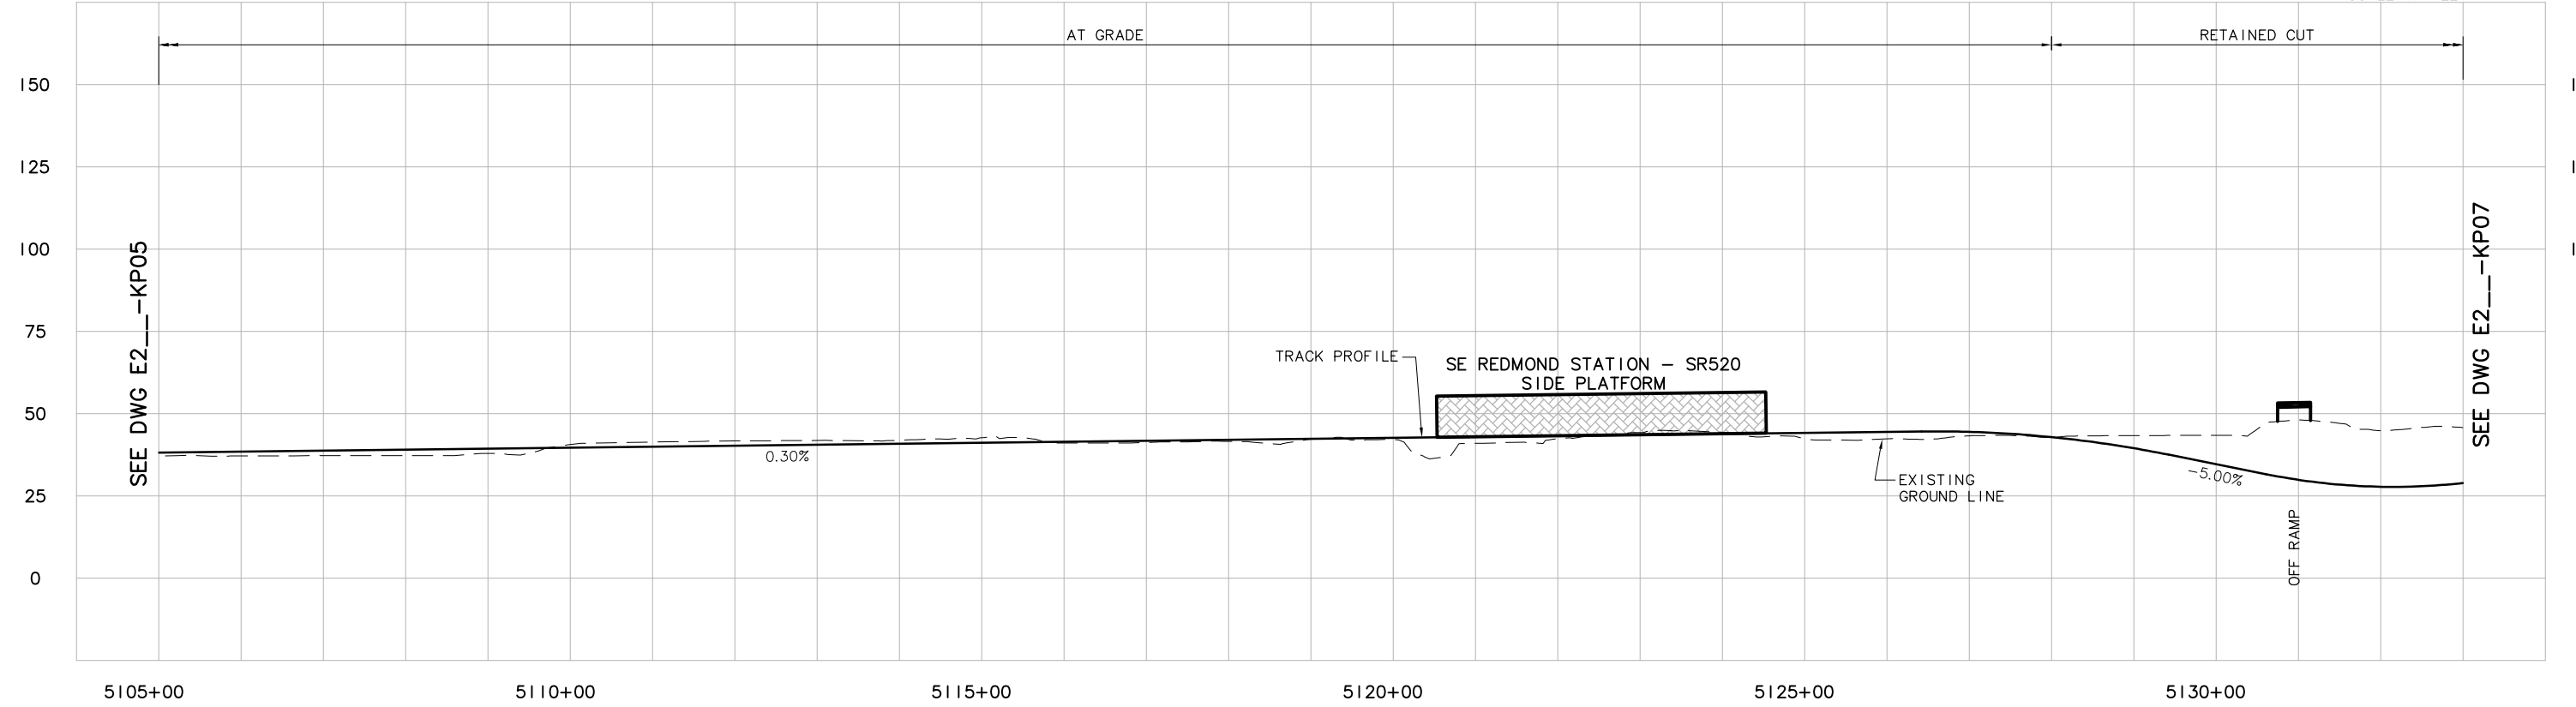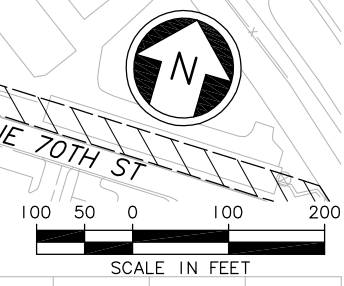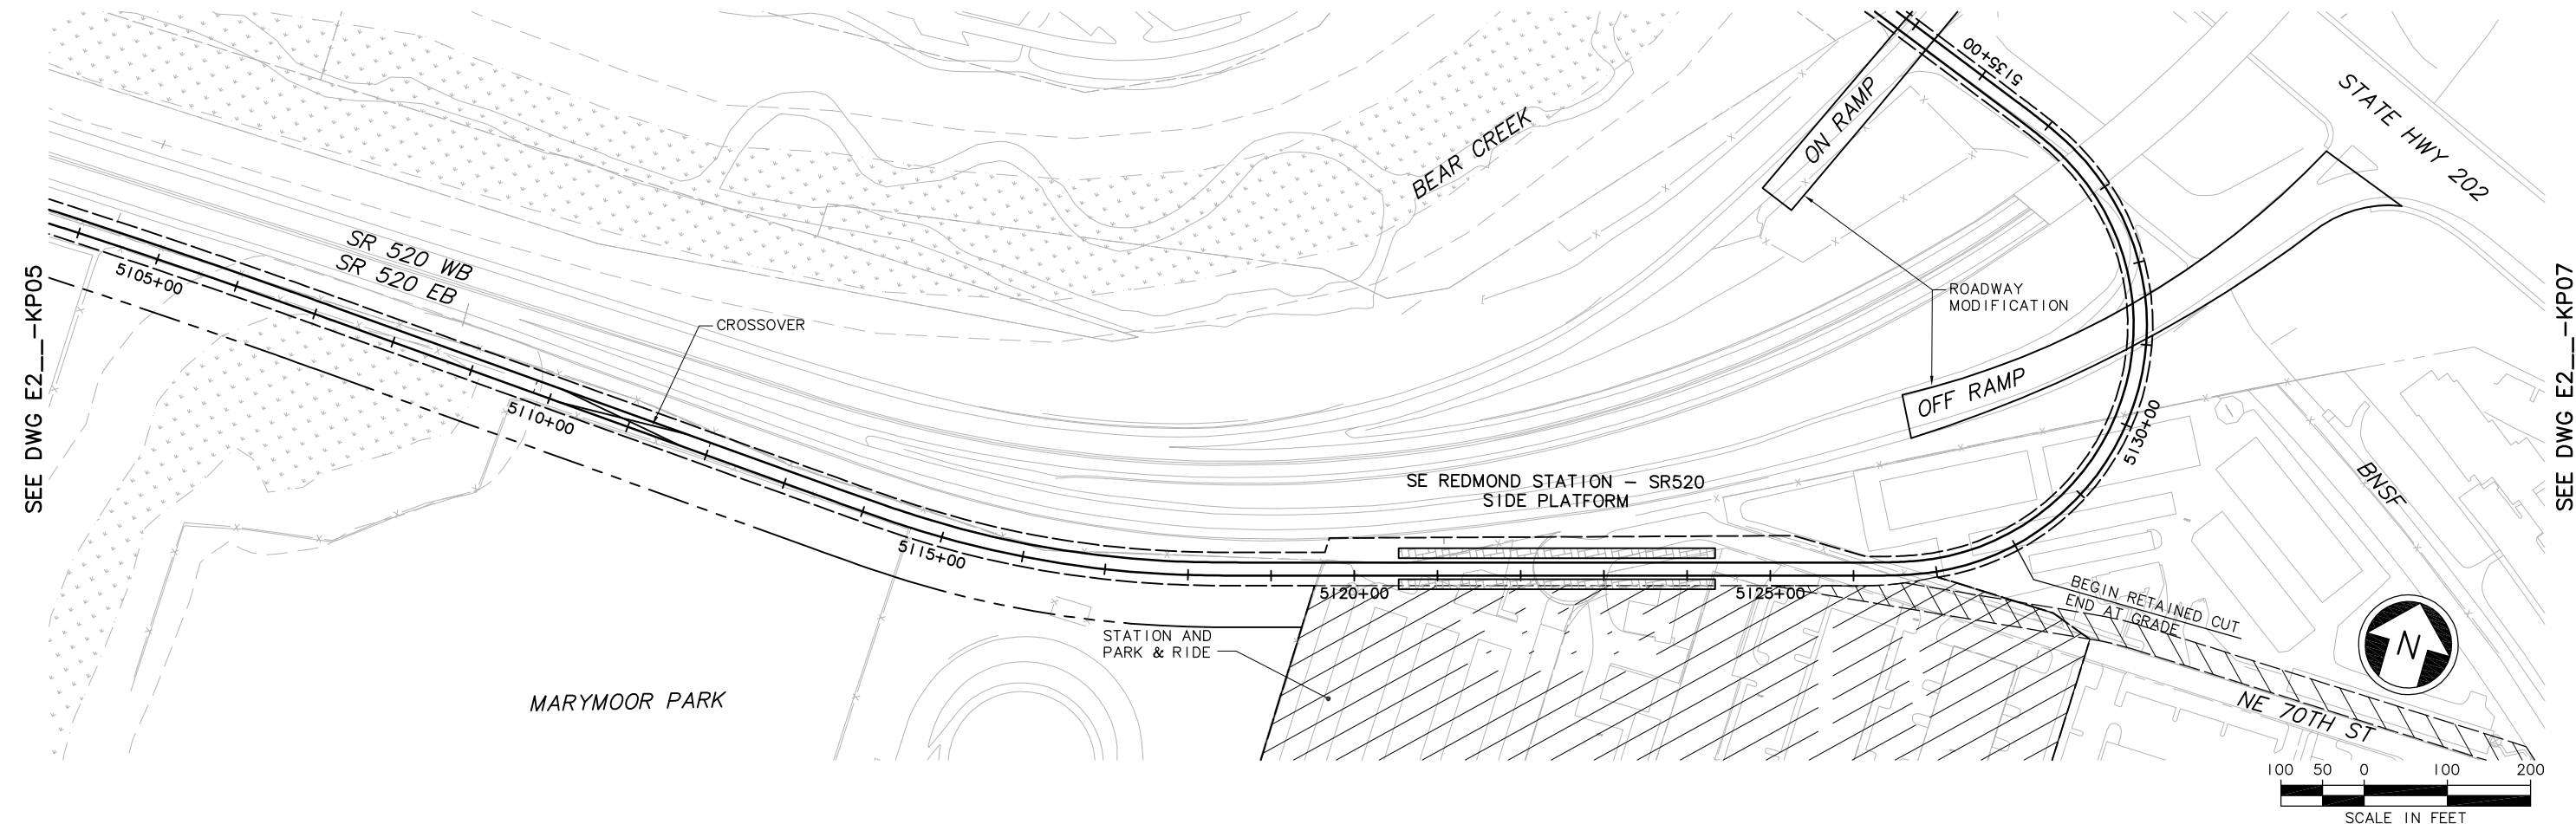

c:\work\sde1s\ELE_IE2_KP06.dwg
 10/04/10 14:31 : bolimaf OE6579

No.	Date	Dsn.	Chk.	App.	Revisions

Designed By:
 Drawn By:
 Checked By:
 Approved By:

SDE1S CONCEPTUAL

CH2MHILL

Grijalva
 ENGINEERING

BOLIMA
 DRAFTING & DESIGN INC.

SOUNDTRANSIT

Scale:
 H: 1"=100'; V: 1"=25'

Filename:
 ELE_IE2_KP06.dwg

Contract No.:

Date: 07/30/10




LINK LIGHT RAIL PROJECT
EAST CORRIDOR
 SEGMENT E - ALT E2 (PREFERRED)
 TRACK PLAN & PROFILE

Drawing No.:
E2_KP06

Sheet No.:
E-7

Rev.:

DWG INFO:
 LTSCALE: 1/1
 XREFs:
 -Attach:
 -Overlay:
 ELE_E2_CM-100
 ELE_E2_VO-100
 ELE_E2_KA-100
 ELE_E2_US-100
 SUB-SDE1S
 ZG-2234H
 ZG-610010
 x2349r
 x2349f
 x2646r
 x2646f
 x2649r
 x2649f
 -Unresolved:
 ELE_S20_PLAN_2
 ELE_S20K
 ELE_E2_MF 2
 key_Segment

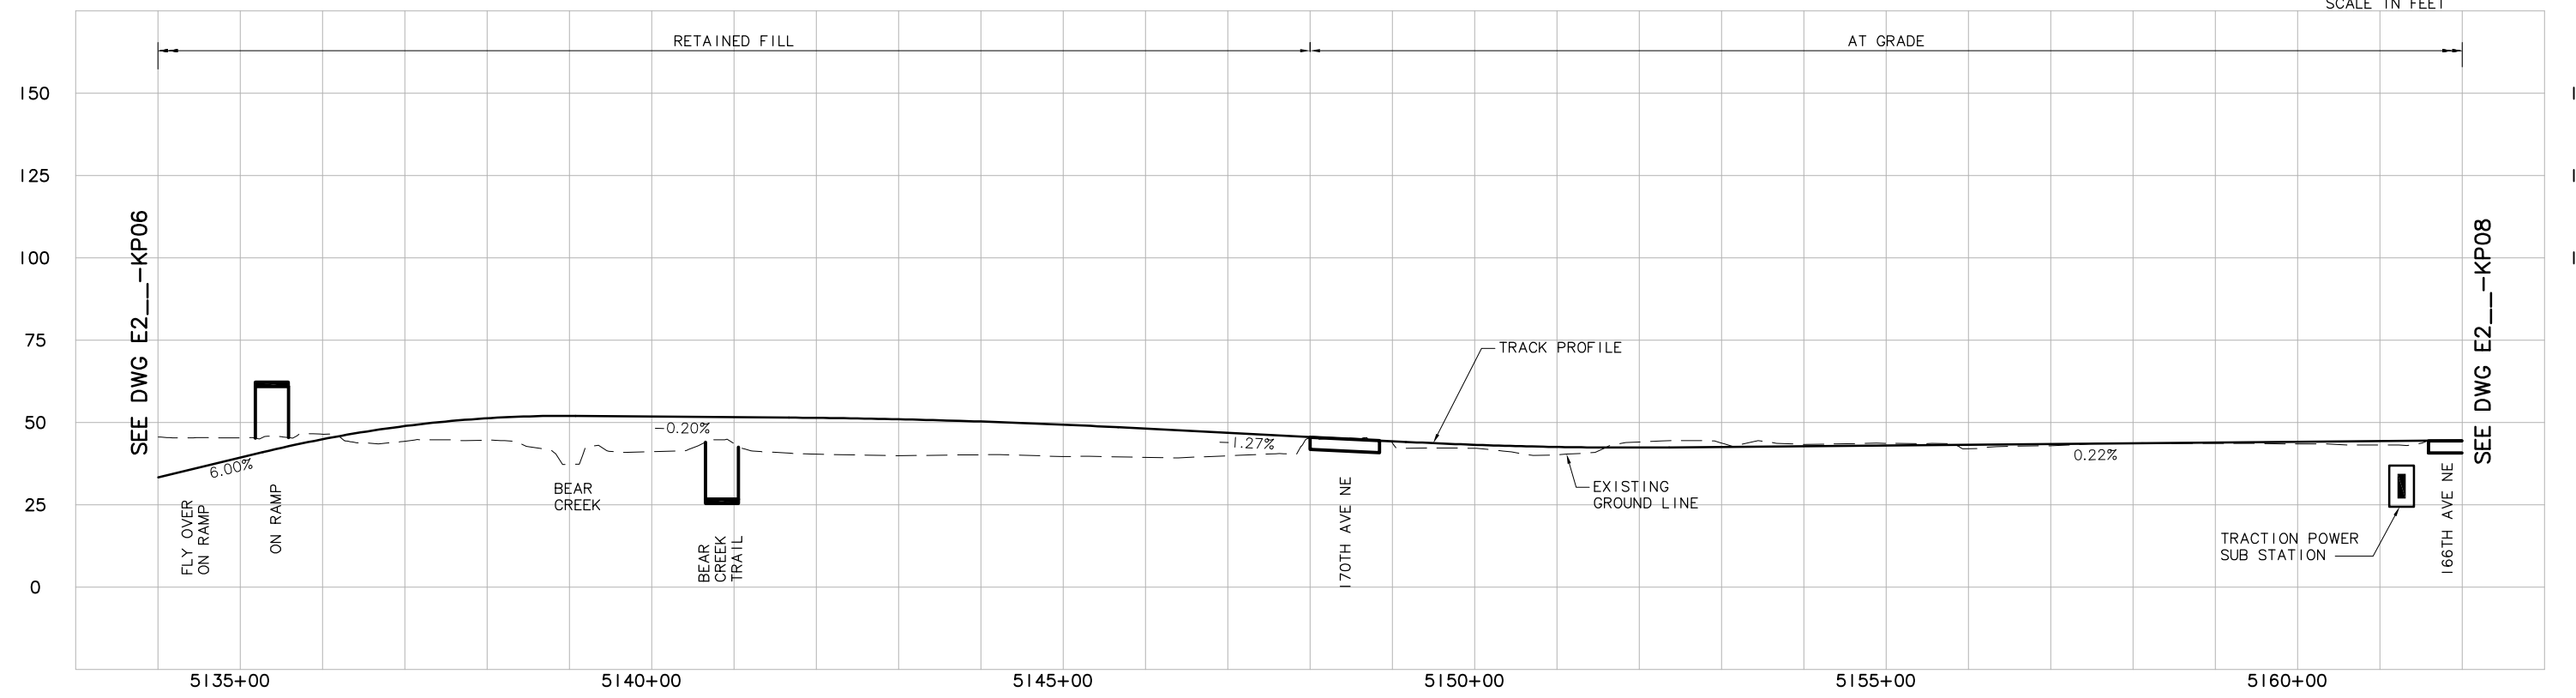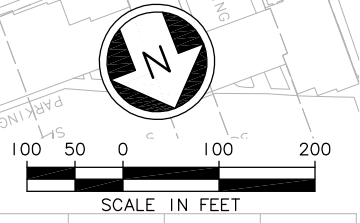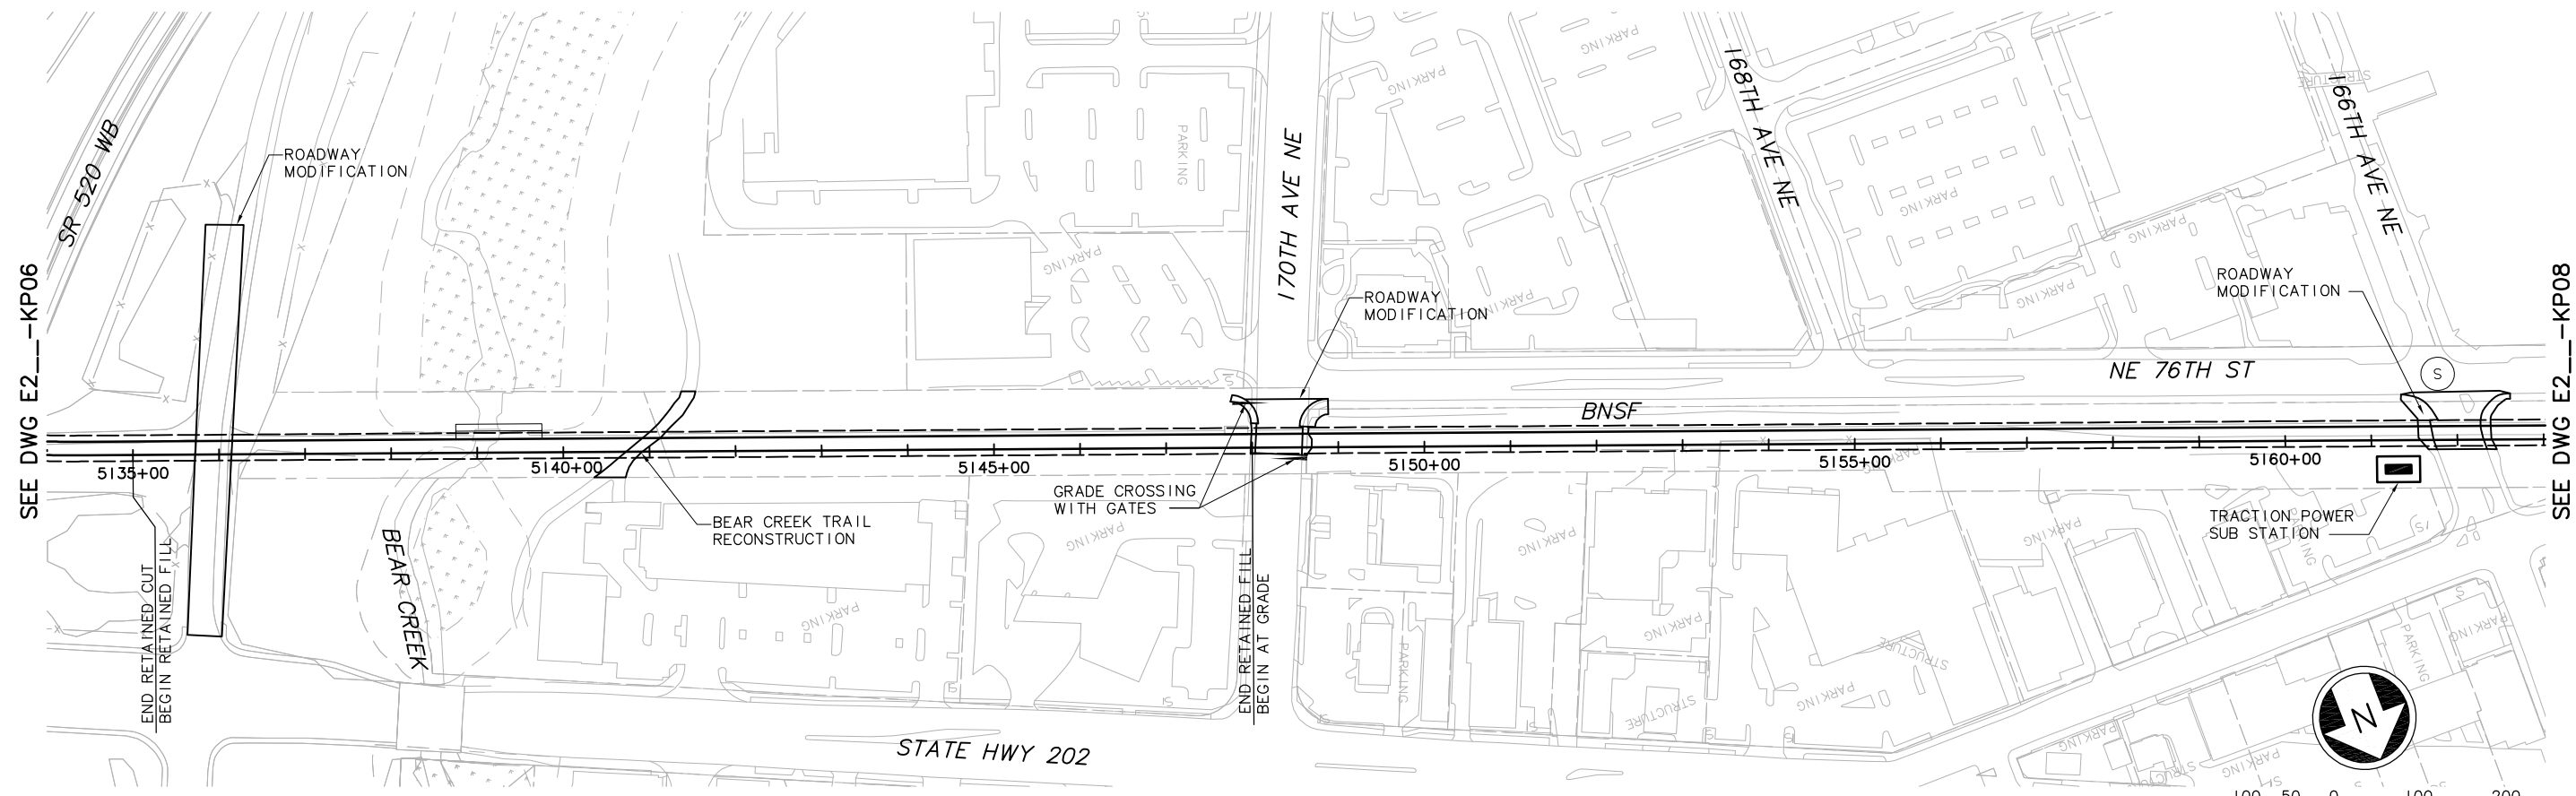

c:\work\sde1s\ELE_1E2_KP07.dwg
 10/04/10 14:31 : bolimaf OE6579

No.	Date	Dsn.	Chk.	App.	Revisions

Designed By:
 Drawn By:
 Checked By:
 Approved By:

SDE1S CONCEPTUAL

CH2MHILL

Grijalva
 ENGINEERING

BOLIMA
 DRAFTING & DESIGN INC.

SOUNDTRANSIT




Scale:
 H: 1"=100'; V: 1"=25'
 Filename:
 ELE_1E2_KP07.dwg
 Contract No.:
 Date: 07/30/10

LINK LIGHT RAIL PROJECT
 EAST CORRIDOR
 SEGMENT E - ALT E2 (PREFERRED)
 TRACK PLAN & PROFILE

Scale: 1/2"=100'

Drawing No.: E2_KP07
 Sheet No.: E-8
 Rev.:

DWG INFO:
 LTSCALE:
 1=1
 XREFs:
 -Attach:
 -Overlay:
 ELE_E2_CM-100
 ELE_E2_KA-100
 ELE_N29_AS-1A
 SUB-SDE1S
 ZG-2234H
 ZG-610010
 x2049rx
 x2049sf
 x2349rx
 x2349sf
 -Unresolved:
 ELE_S20_PLAN_2
 ELE_BrCrk
 key_East
 key_Segment
 xBrCrk_sftu-rbn

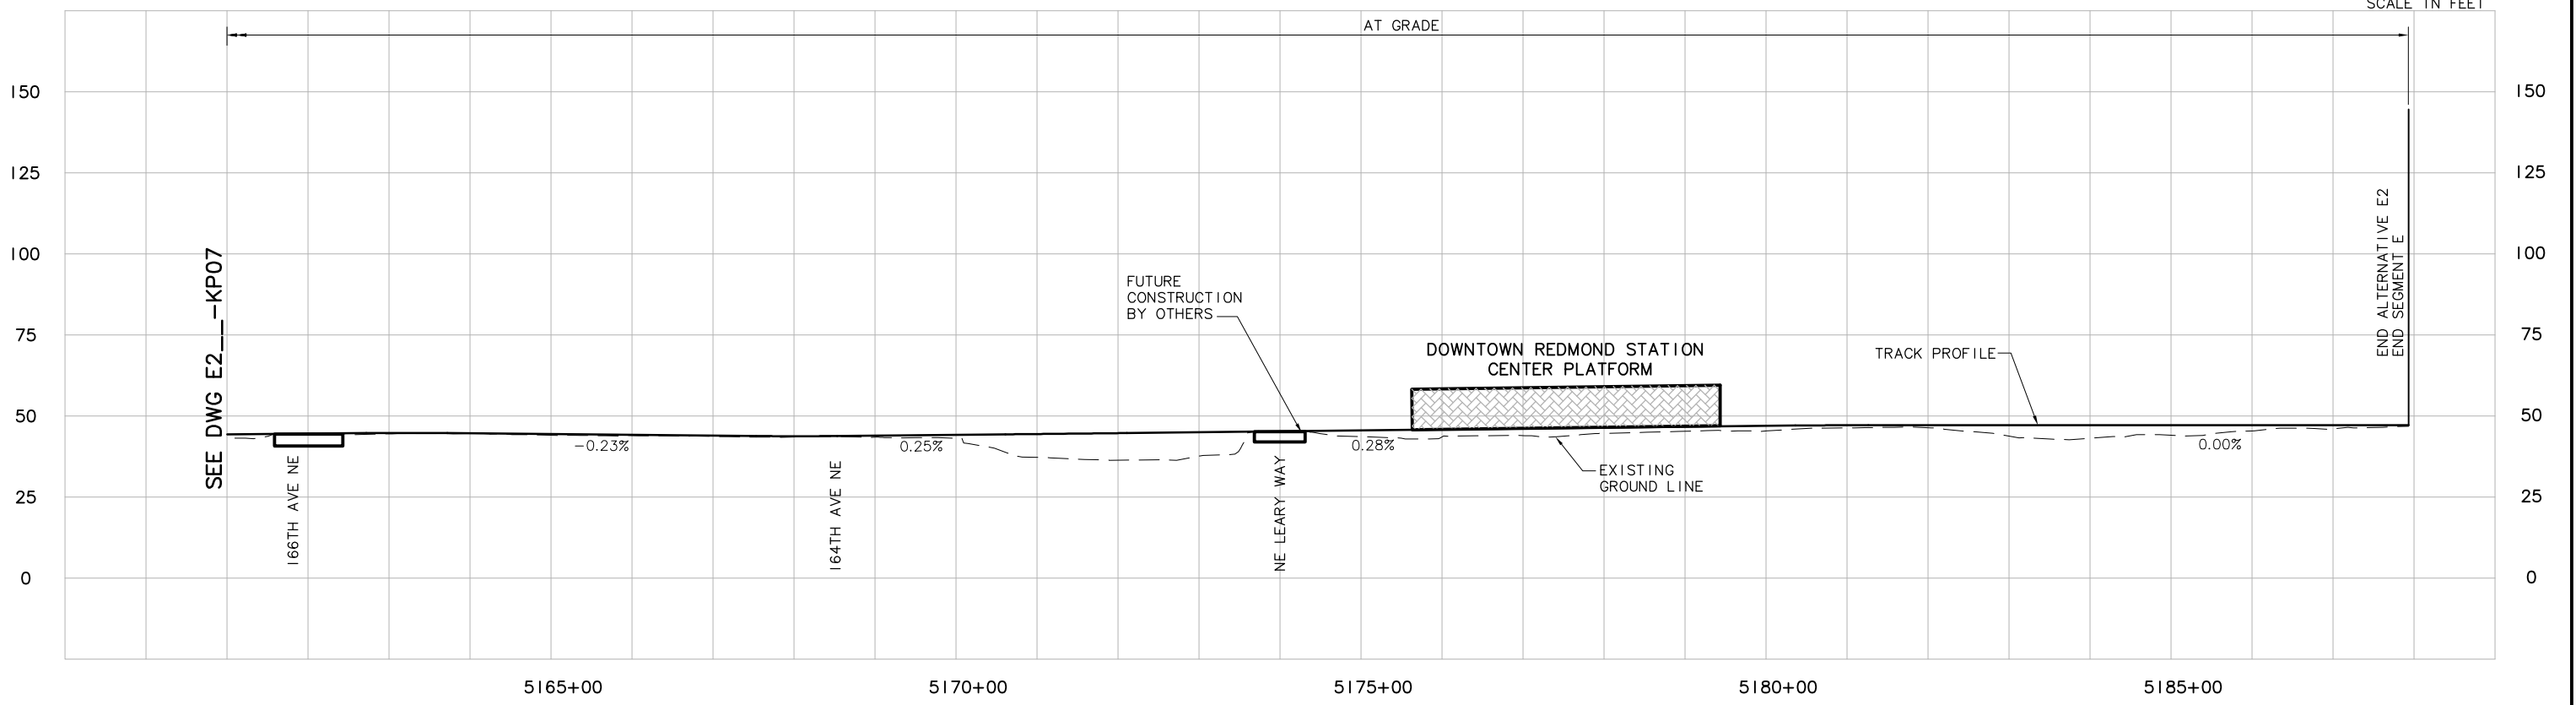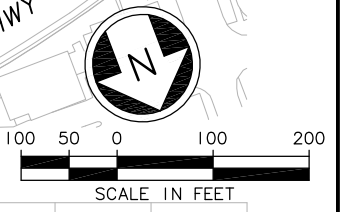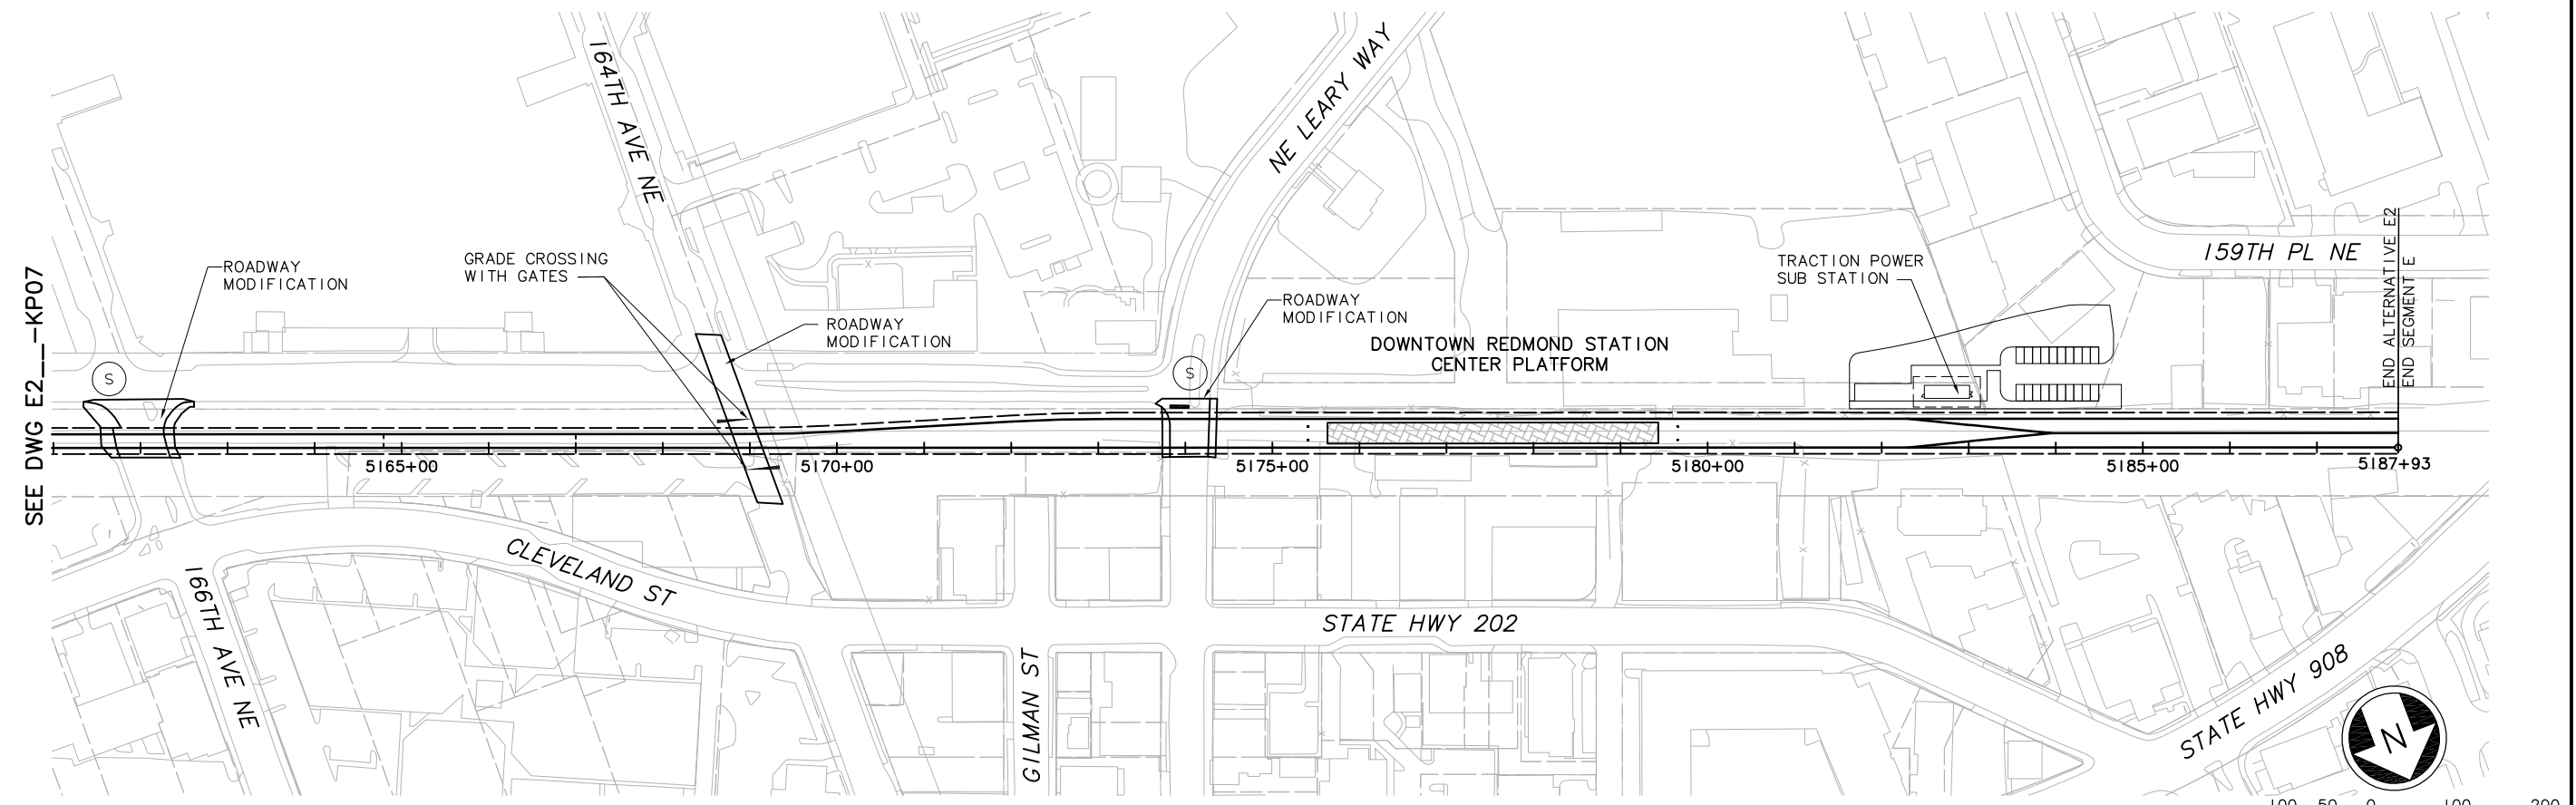

c:\work\sde1s\ELE_2E2A_KP08.dwg
 10/04/10 14:35 : bolimaf 0E6579

No.	Date	Dsn.	Chk.	App.	Revisions

Designed By:
 Drawn By:
 Checked By:
 Approved By:

SDE1S CONCEPTUAL

CH2MHILL

Grijalva
 ENGINEERING

BOLIMA
 DRAFTING & DESIGN INC.

SOUNDTRANSIT

Scale:
 H: 1"=100'; V: 1"=25'
 Filename:
 ELE_2E2A_KP08.dwg
 Contract No.:
 Date: 07/30/10

LINK LIGHT RAIL PROJECT
 EAST CORRIDOR
 SEGMENT E - ALT E2 (PREFERRED)
 TRACK PLAN & PROFILE



THIS PRINT REFLECTS HALF SCALE

Drawing No.:
E2A_-KP08

Sheet No.:
E-9

Rev.:

DWG INFO:
 LTSCALE:
 1=1
 XREFs:
 -Attach:
 -Overlay:
 ELE_E2_CM-100
 ELE_E2_KA-100
 ZG-2234H
 ZG-G10010
 x2049rx
 x2049rf
 x2052rx
 x2052rf
 -Unresolved:
 ELE_S20_PLAN_2
 key_Eost
 key_Segment
 xBrCrk_sfut-non

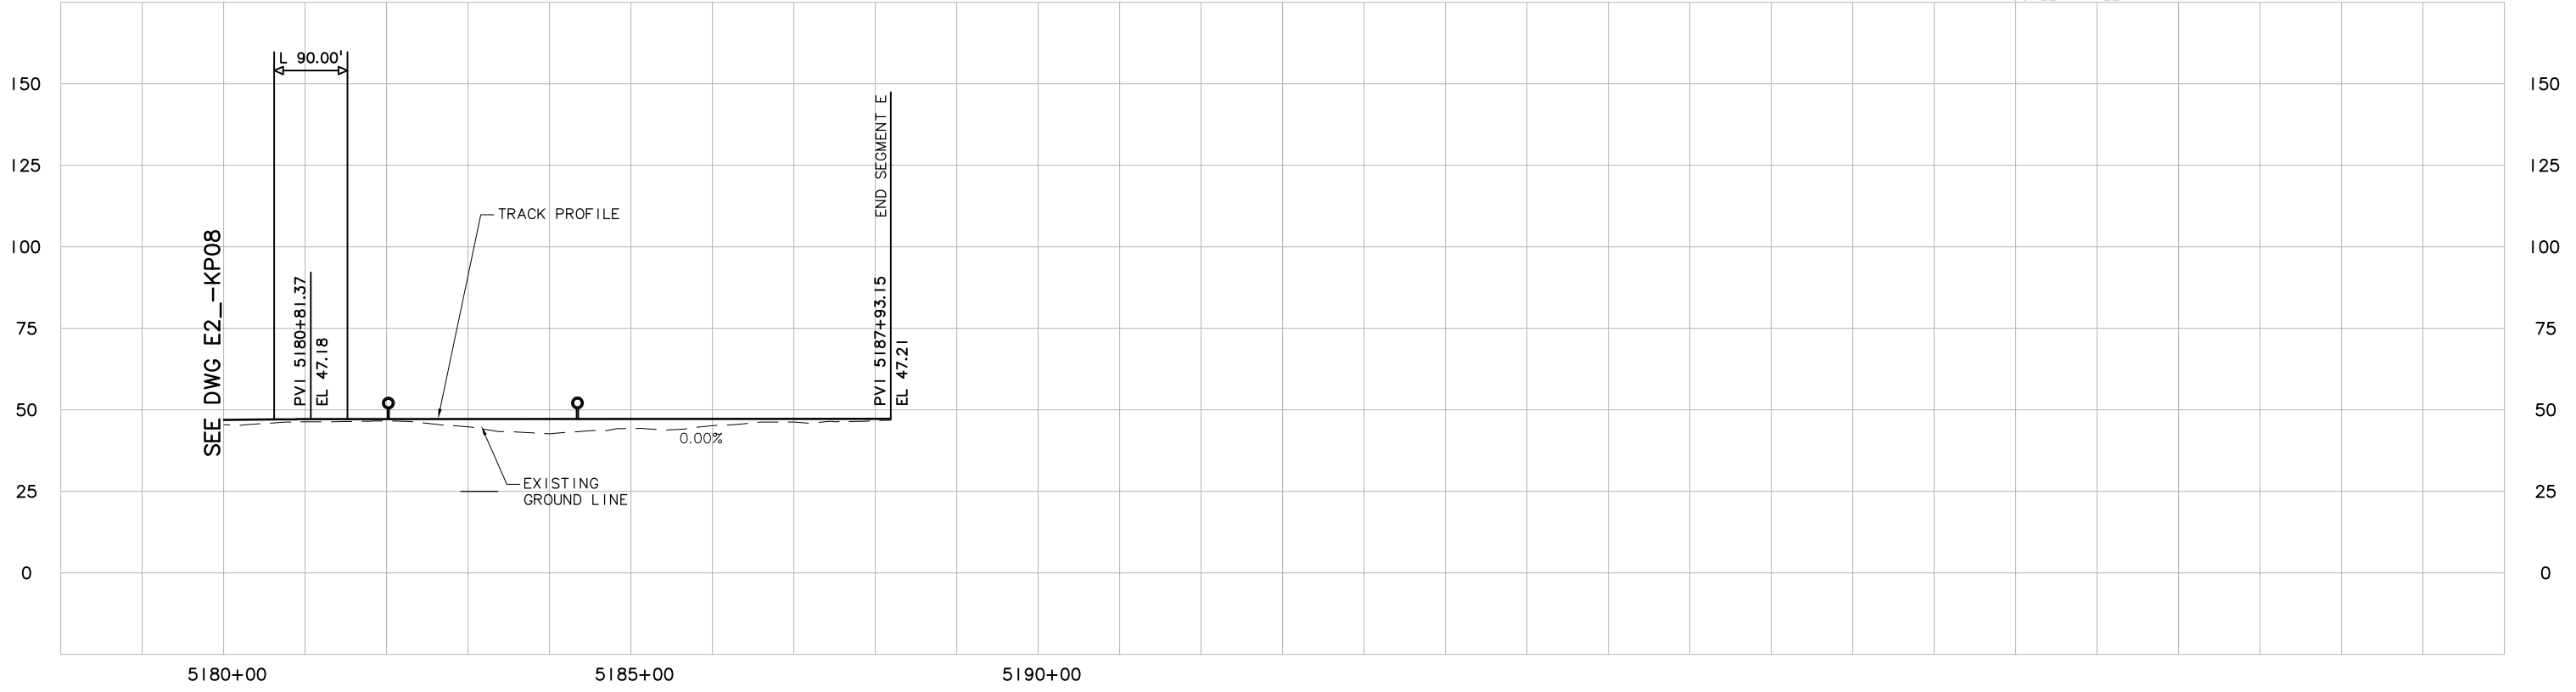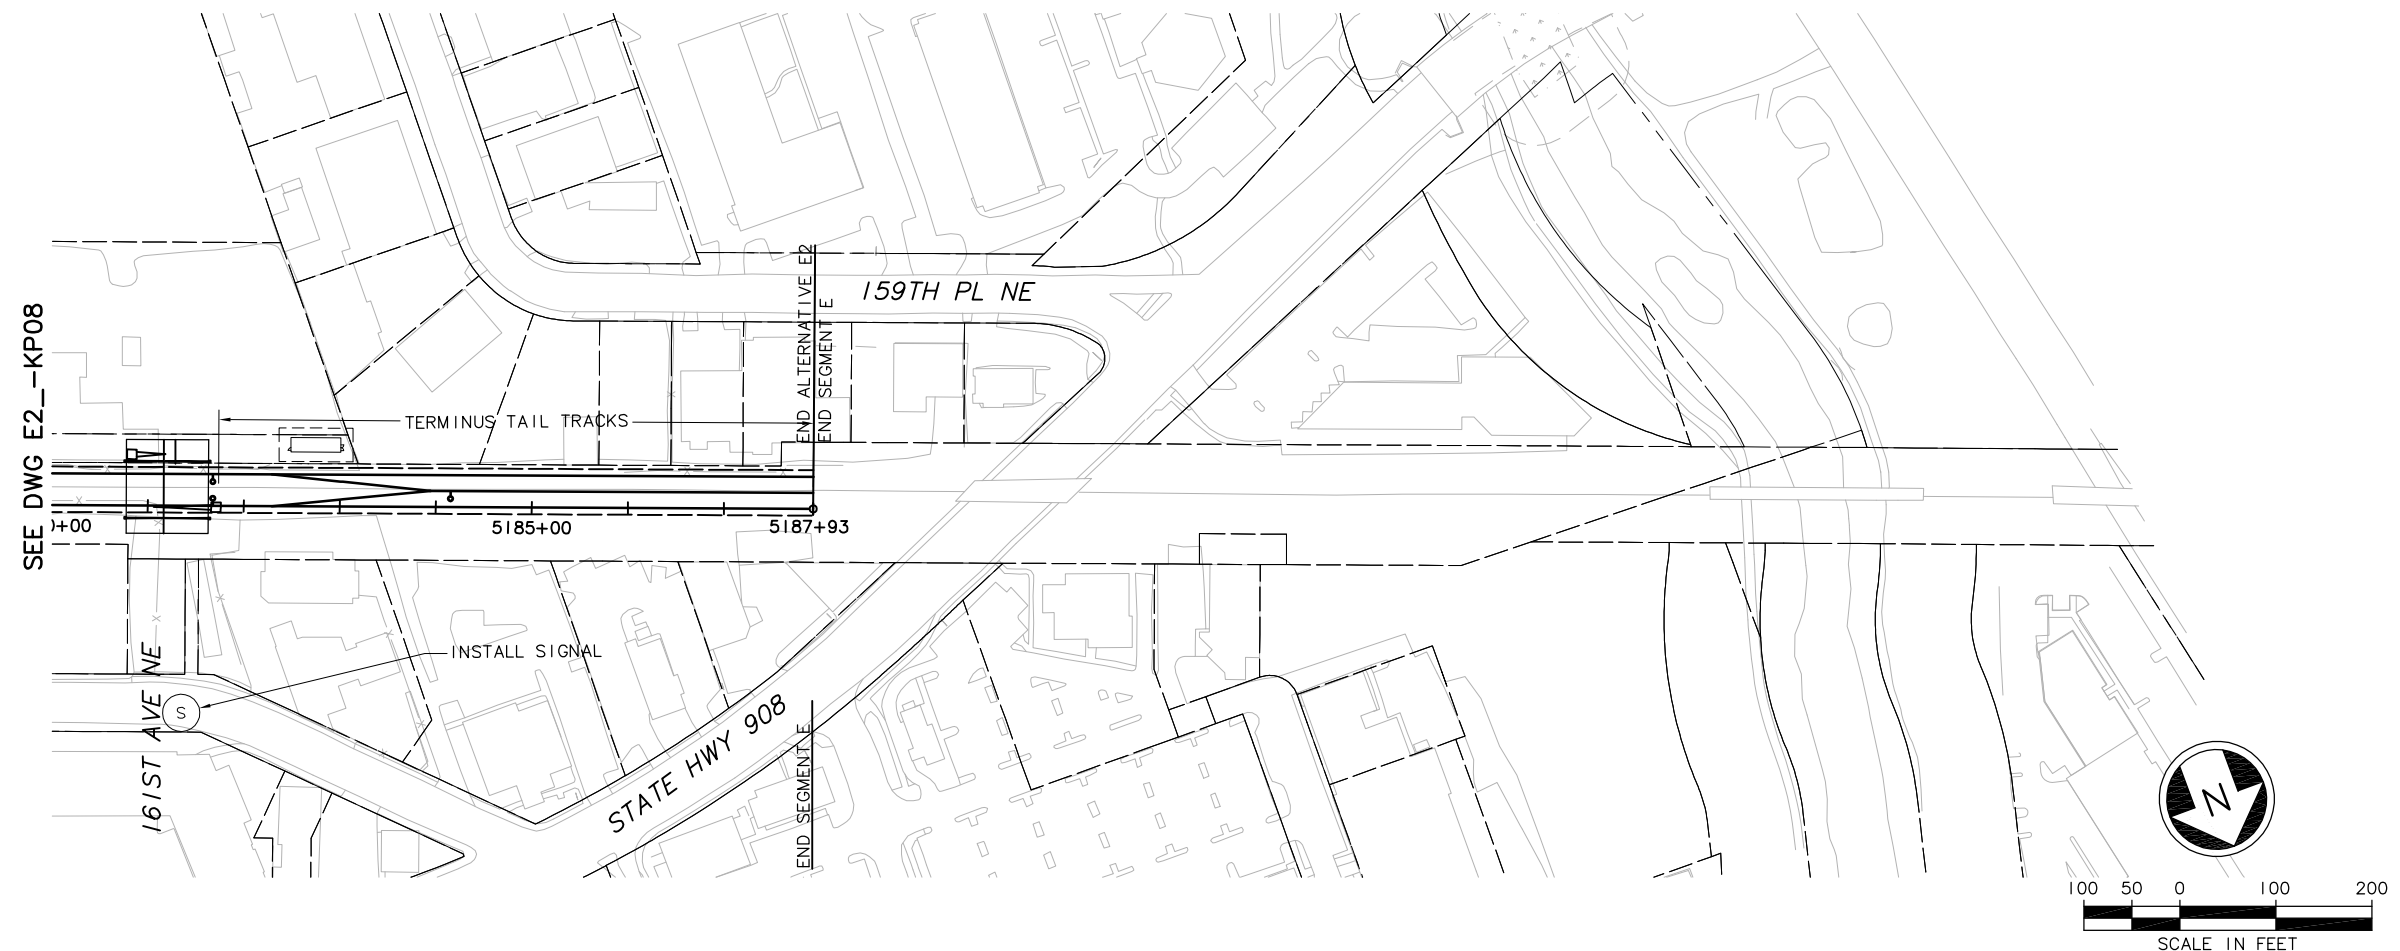

c:\work\sdeis\ELE_2E2A_KP09.dwg
 10/04/10 14:35 : bolimaf_0E6579

No.	Date	Dsn.	Chk.	App.	Revisions

Designed By:
 Drawn By:
 Checked By:
 Approved By:

SDE IS
 CONCEPTUAL

CH2MHILL

Grijalva
 ENGINEERING

BOLIMA
 DRAFTING & DESIGN INC.

SOUNDTRANSIT

Scale:
 H: 1"=100'; V: 1"=25'
 Filename:
 ELE_2E2A_KP09.dwg
 Contract No.:
 Date: 07/30/10

LINK LIGHT RAIL PROJECT
 EAST CORRIDOR
 SEGMENT E - ALT E2 (PREFERRED)
 TRACK PLAN & PROFILE

THIS PRINT REPRESENTS A HALF SCALE


Drawing No.:
E2A_-KP09

Sheet No.:
E-10


Rev.:

DWG INFO:
 L1SCALE:
 1=1
 XREFS:
 -Attach:
 -Overlay:
 SUB-SDEIS
 20-2234H
 -Unresolved:

1
 2
 3
 4
 5

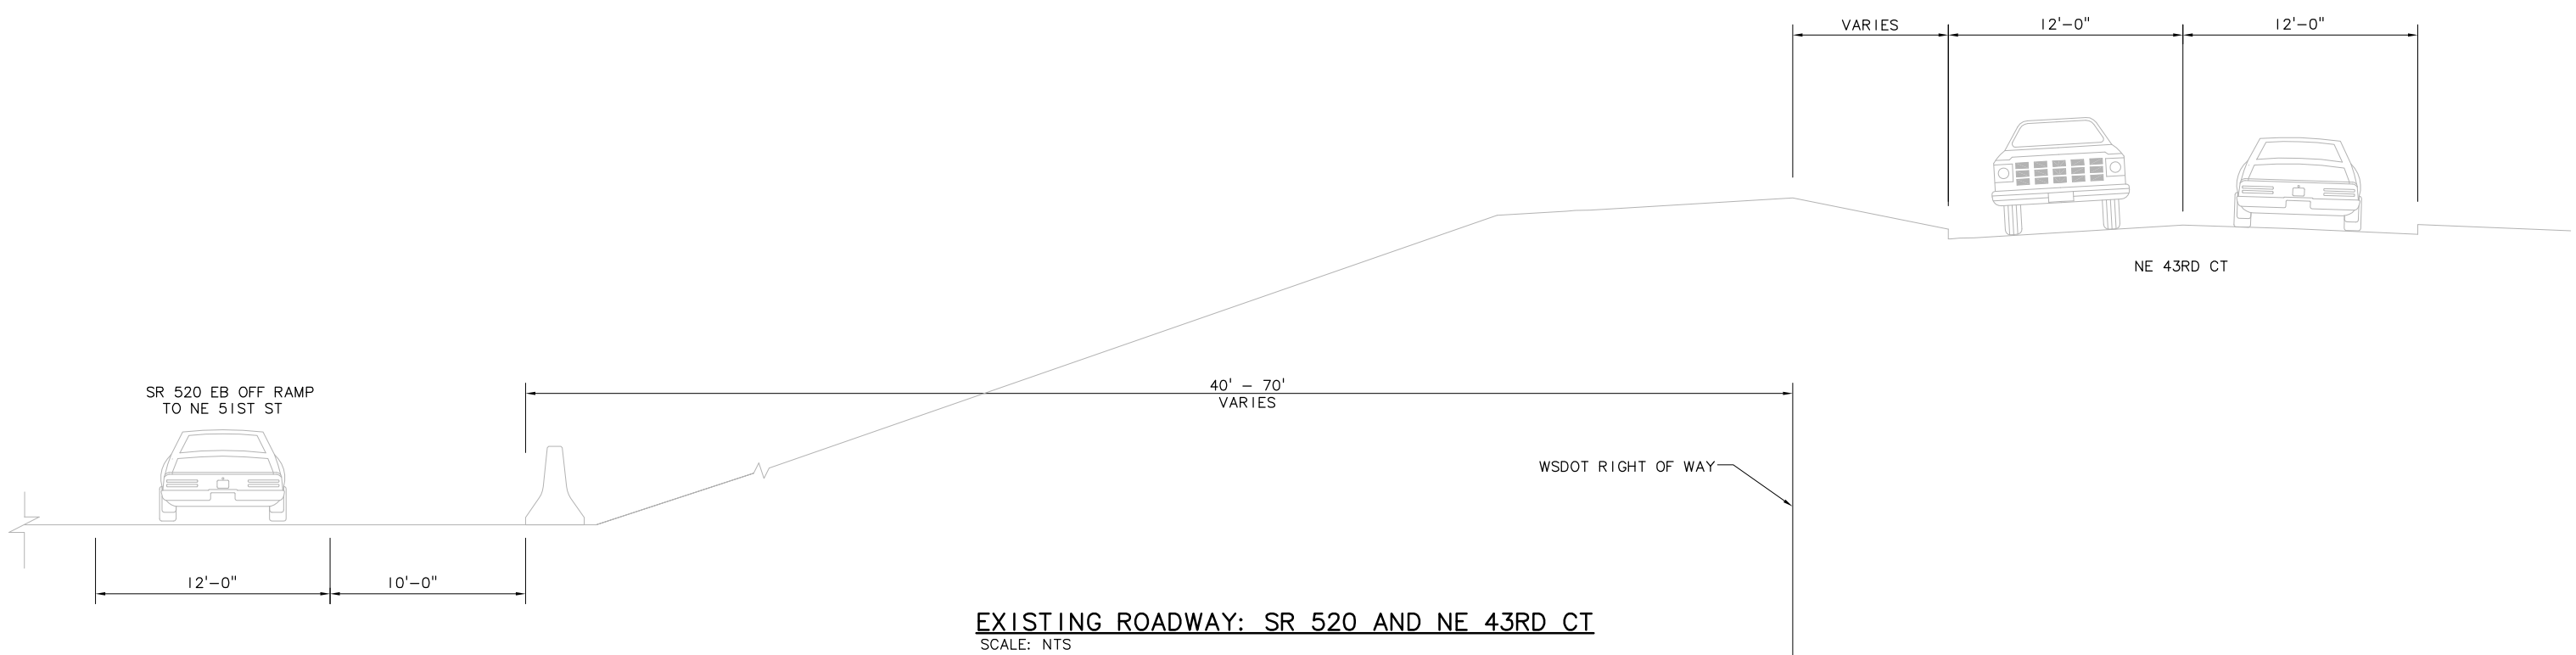

EXISTING ROADWAY: SR 520 AND NE 43RD CT
 SCALE: NTS

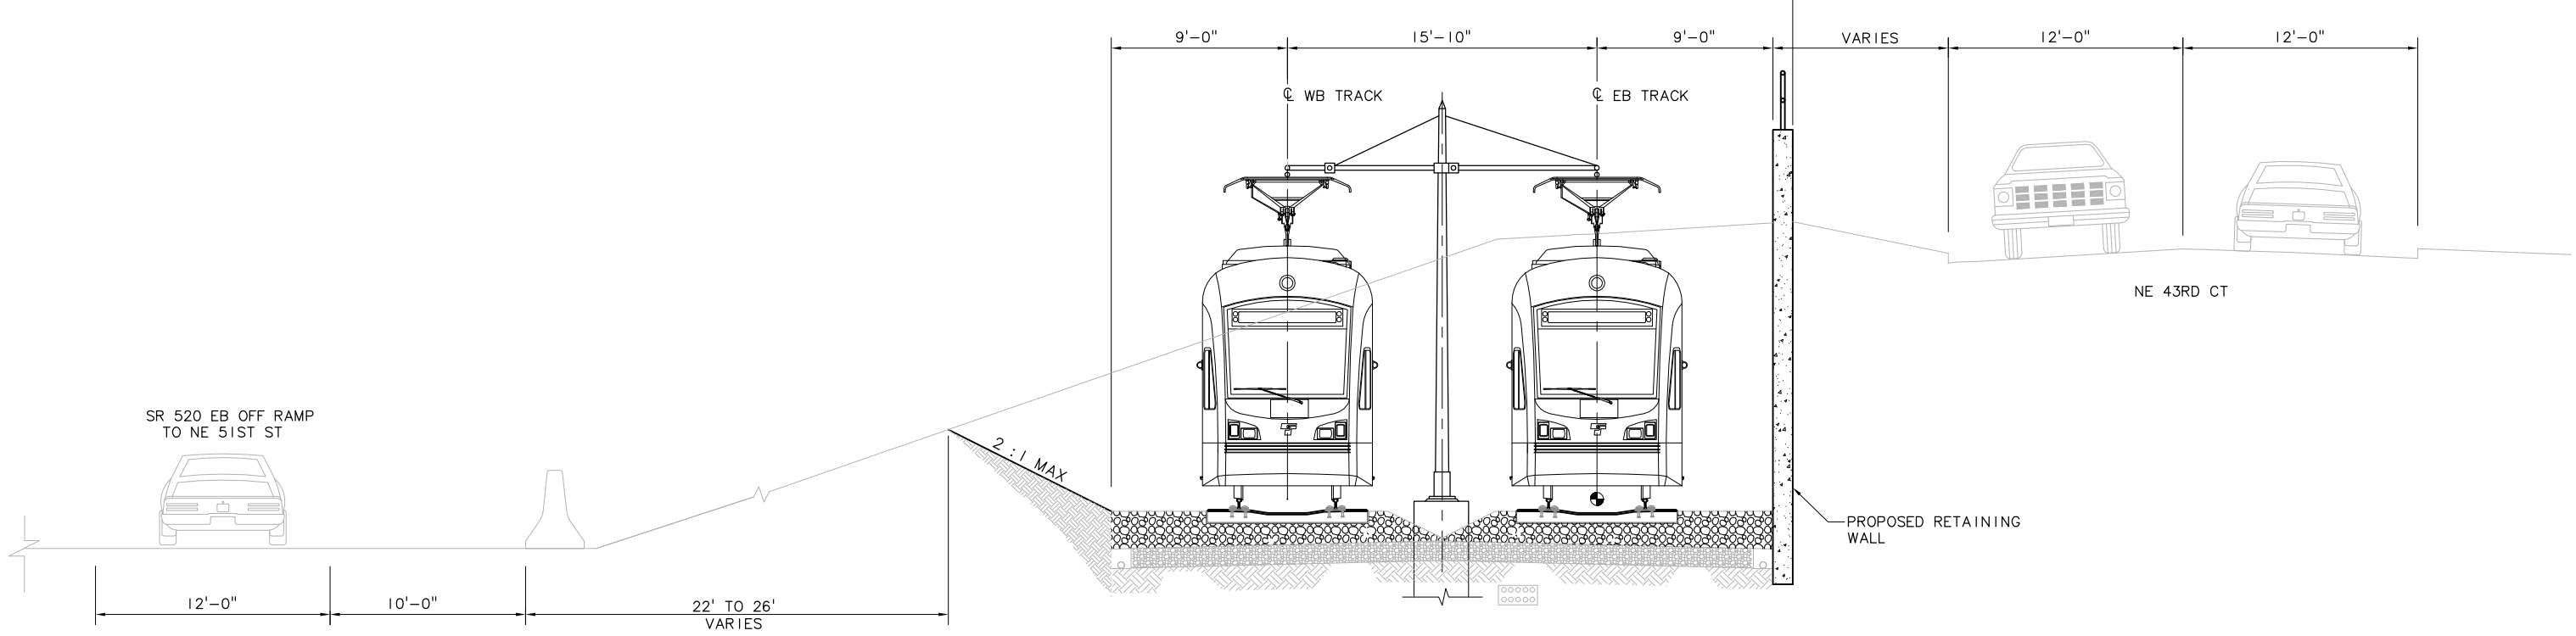

PROPOSED LRT SECTION: SR 520 AND NE 43RD CT
 ALTERNATIVE: E2
 TRACK TYPE: BALLASTED DOUBLE TRACK GUIDEWAY
 SCALE: NTS

c:\work\sdeis\ELE_IE2_KX01.dwg
 10/04/10 14:31 : bolimaf OE6579

No.	Date	Dsn.	Chk.	App.	Revisions

Designed By:
 Drawn By:
 Checked By:
 Approved By:

SDEIS CONCEPTUAL

CH2MHILL

Grijalva
 ENGINEERING

BOLIMA
 DRAFTING & DESIGN INC.

SOUNDTRANSIT

Scale: NTS
 Filename: ELE_IE2_KX01.dwg
 Contract No.:
 Date: 07/30/10

LINK LIGHT RAIL PROJECT
 EAST CORRIDOR
 SEGMENT E - ALT E2 (PREFERRED)


TYPICAL SECTION
 SR 520
 AT NE 43RD CT

Drawing No.: E2_KX01
 Sheet No.: E-11
 Rev.:

DWG INFO:
 LTSCALE:
 1=1
 XREFs:
 -Attach:
 -Overlay:
 SUB-SDE1S
 20-2234H
 -Unresolved:

WSDOT R/W VARIES - SEE PLAN FOR LOCATIONS

NE 51ST ST AND NE 60TH ST

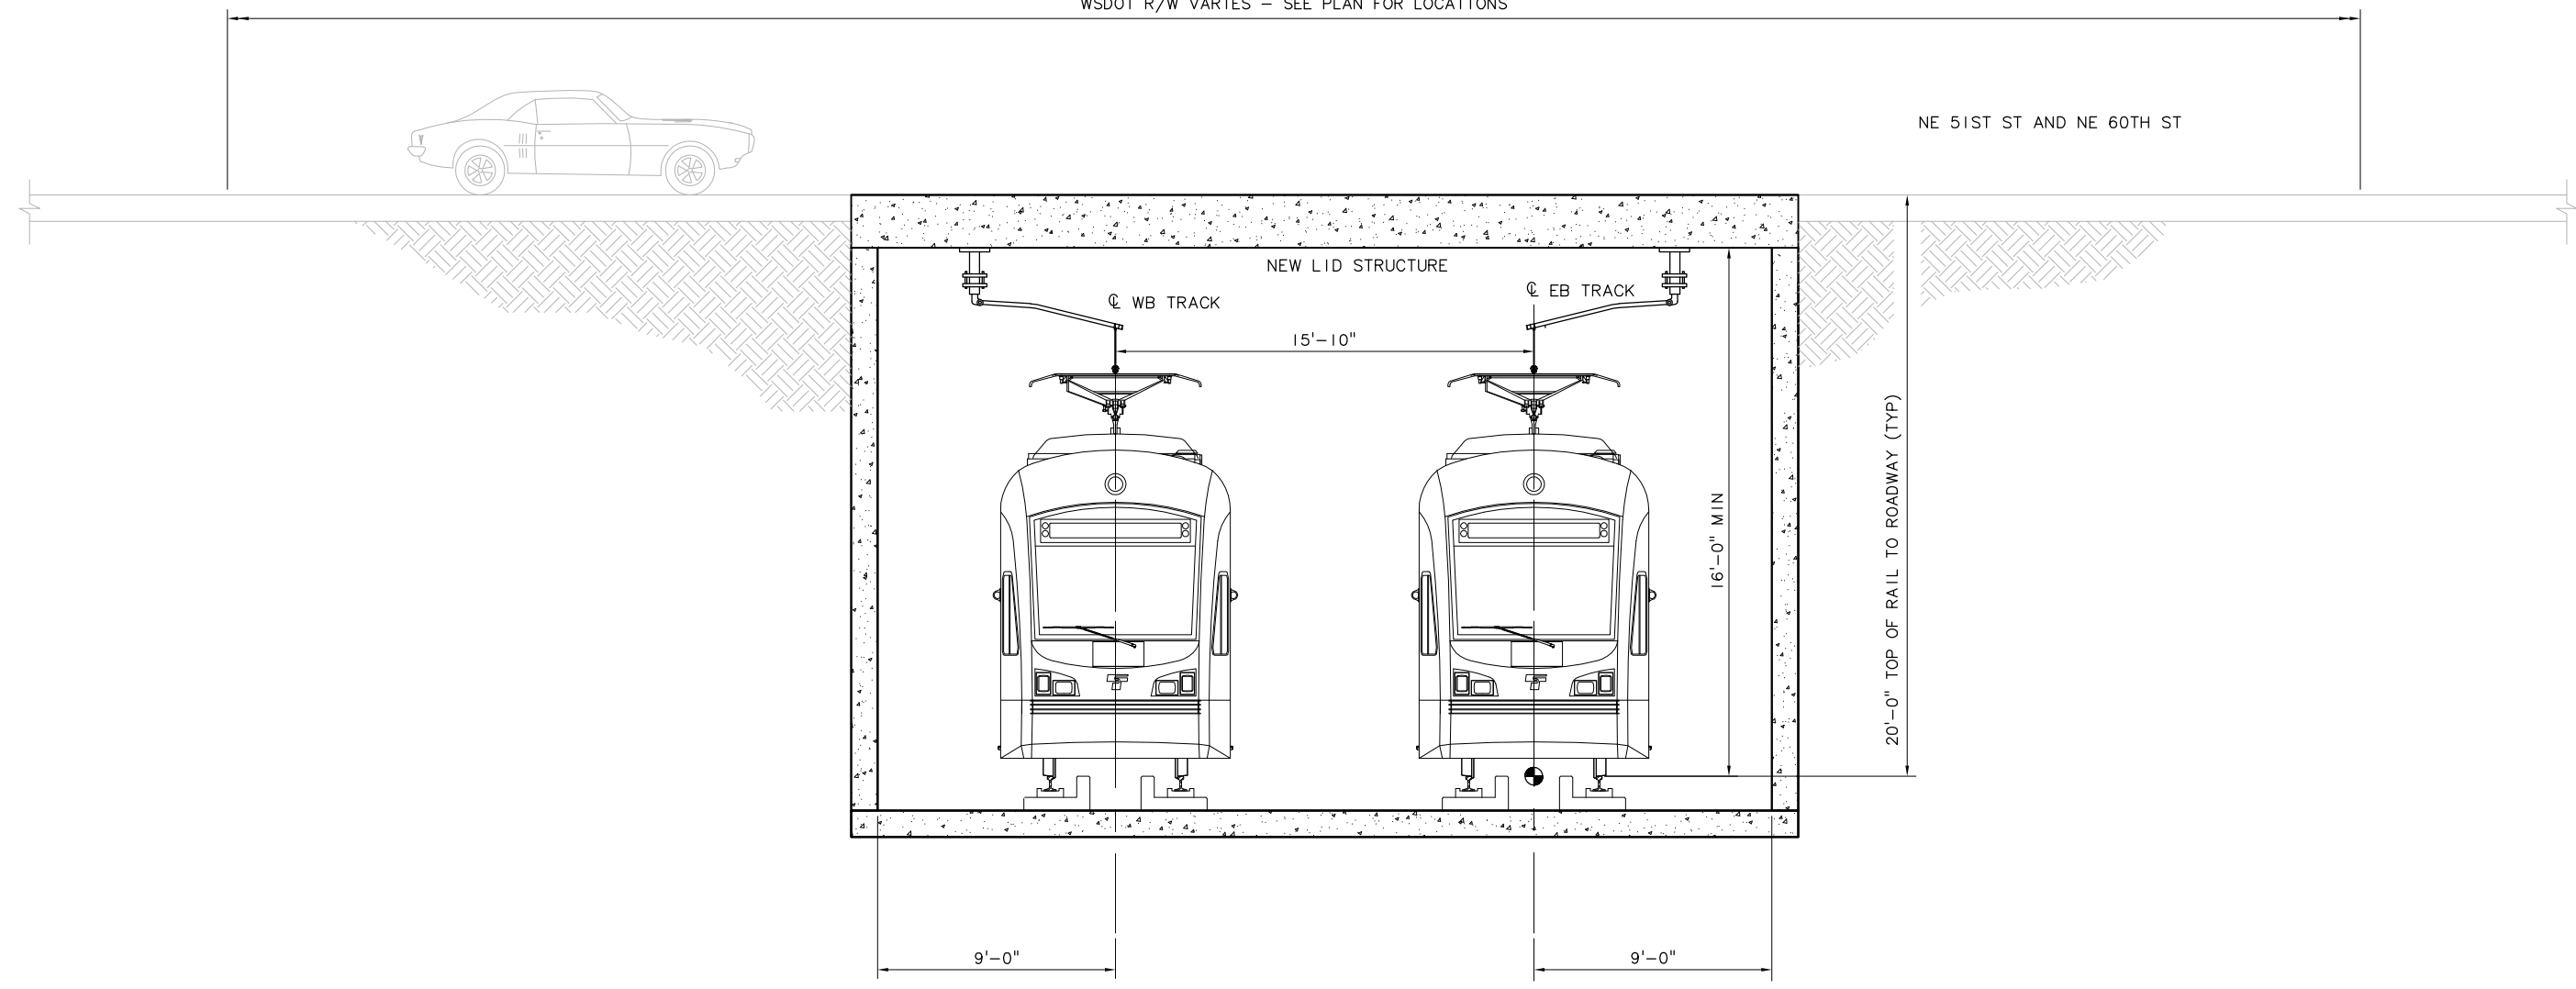

PROPOSED LRT SECTION: UNDER NE 51ST ST AND NE 60TH ST
 ALTERNATIVE: E2
 TRACK TYPE: DIRECT FIXATION DOUBLE TRACK GUIDEWAY
 SCALE: NTS

c:\work\sde1s\ELE_1E2_KX02.dwg
 10/04/10 14:32 : bolimaf OE6579

No.	Date	Dsn.	Chk.	App.	Revisions

Designed By:
 Drawn By:
 Checked By:
 Approved By:

**SDE1S
 CONCEPTUAL**

CH2MHILL

Grijalva
 ENGINEERING

BOLIMA
 DRAFTING & DESIGN INC.

SOUNDTRANSIT


Scale: NTS
 Filename: ELE_1E2_KX02.dwg
 Contract No.:
 Date: 07/30/10

LINK LIGHT RAIL PROJECT
 EAST CORRIDOR
 SEGMENT E - ALT E2 (PREFERRED)
 TYPICAL SECTION
 UNDER NE 51ST AND NE 60TH ST


THIS PRINT REFLECTS HALF SCALE

Drawing No.: E2_KX02
 Sheet No.:
 Rev.:
 E-12

DWG INFO:
 L1SCALE:
 1=1
 XREFS:
 -Attach:
 -Overlay:
 SUB-SDEIS
 20-2234H
 -Unresolved:

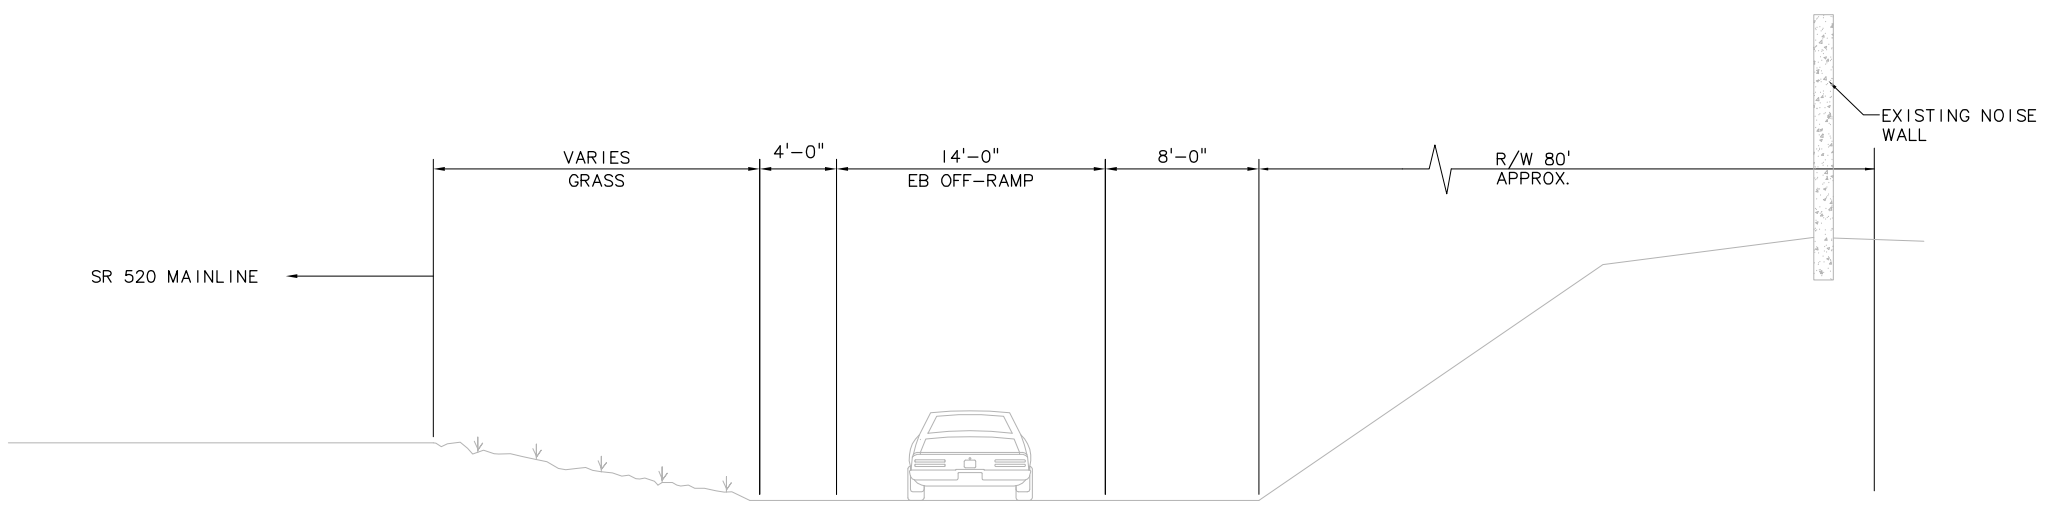

EXISTING ROADWAY SECTION:
 SR 520 EB, W LAKE SAMMAMISH INTERCHANGE
 SCALE: NTS

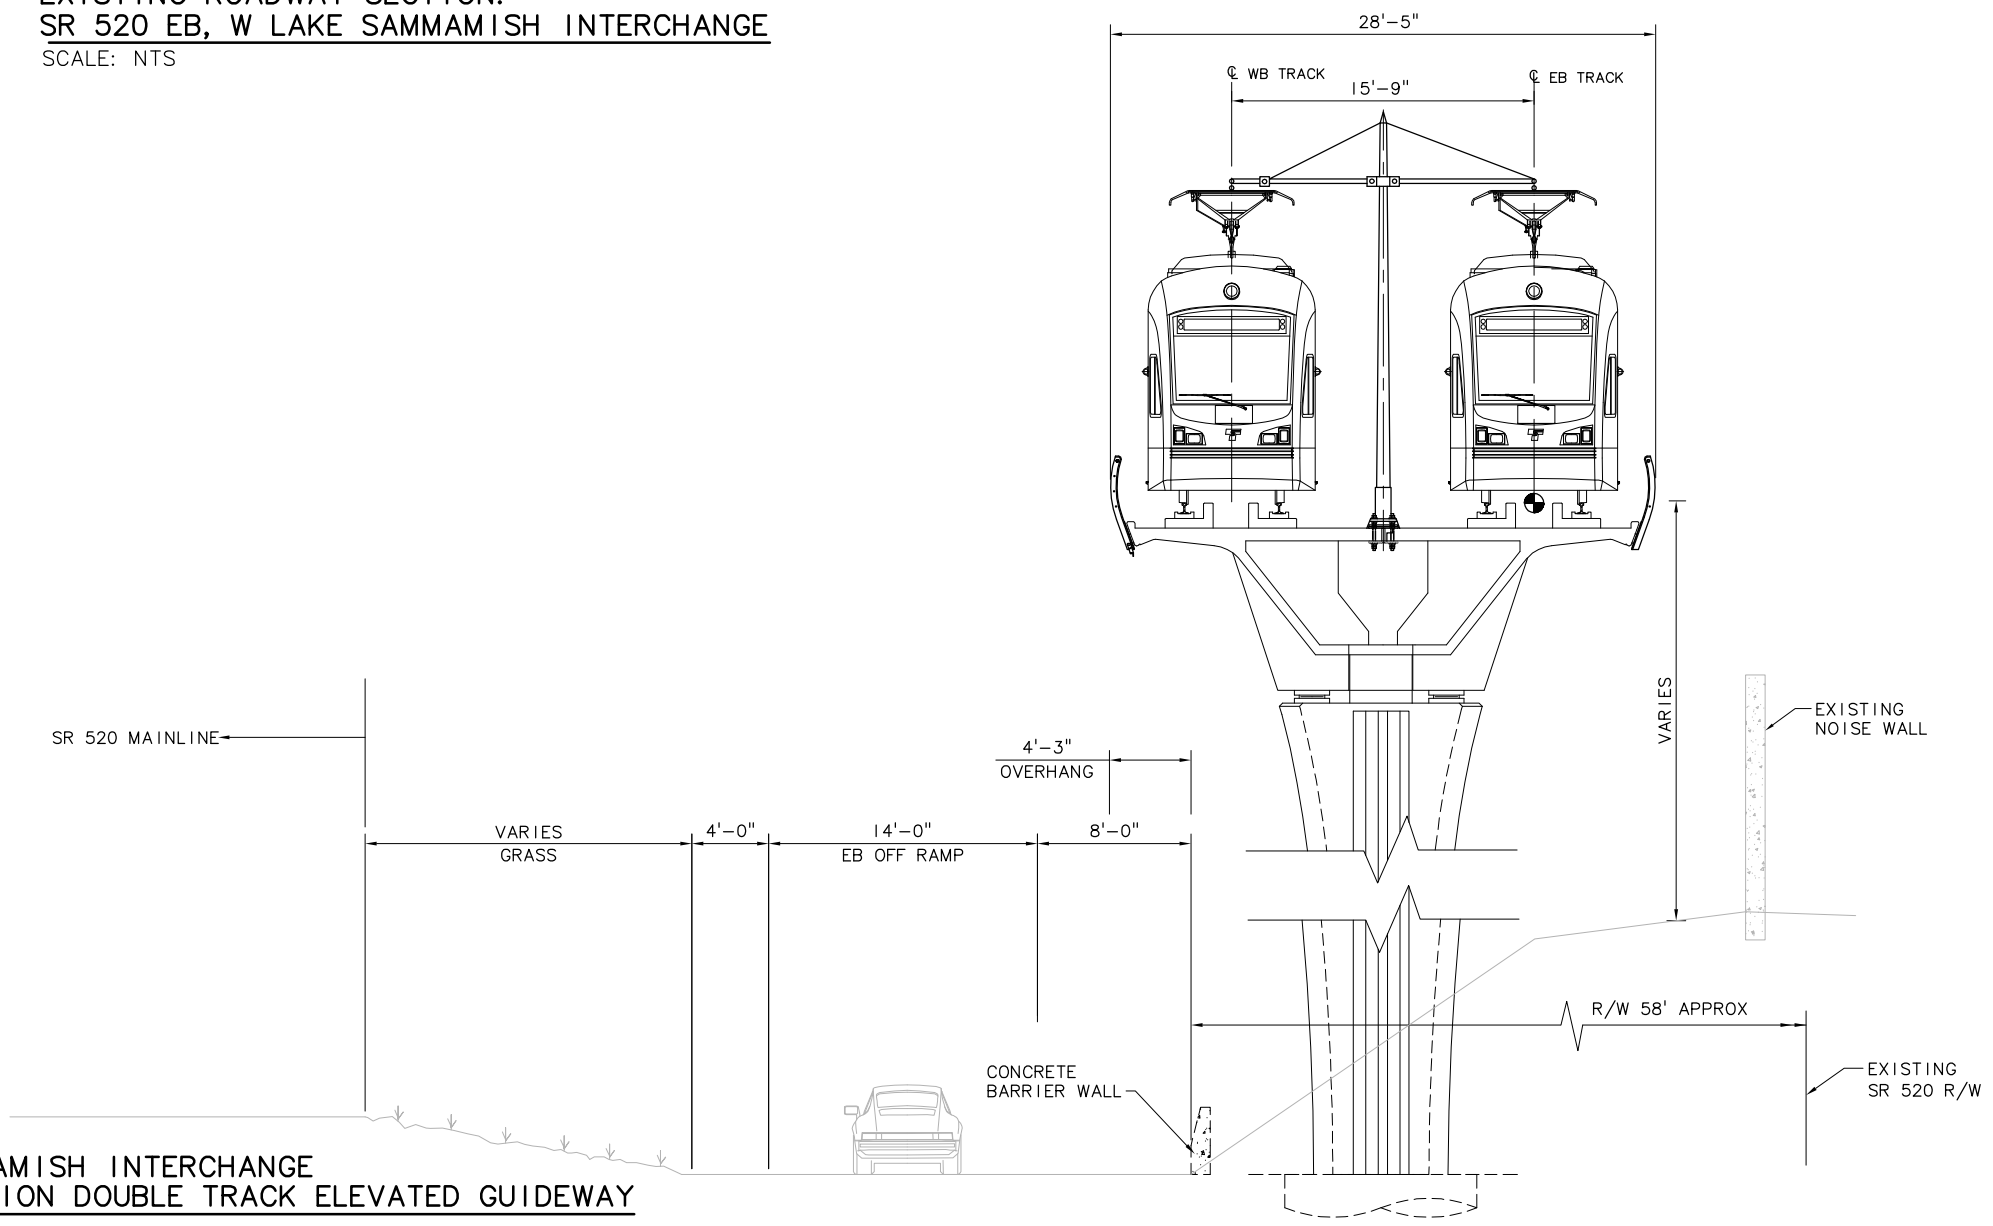

PROPOSED LRT SECTION:
 SR 520 EB, W. LAKE SAMMAMISH INTERCHANGE
 TRACK TYPE: DIRECT FIXATION DOUBLE TRACK ELEVATED GUIDEWAY
 SCALE: NTS

c:\work\sdeis\ELE_1E2_KX03.dwg
 10/04/10 14:32 : bolimaf 0E6579

No.	Date	Dsn.	Chk.	App.	Revisions

Designed By:
 Drawn By:
 Checked By:
 Approved By:

SDEIS CONCEPTUAL

CH2MHILL

Grijalva
 ENGINEERING

BOLIMA
 DRAFTING & DESIGN INC.

SOUNDTRANSIT


Scale: NTS
 Filename: ELE_1E2_KX03.dwg
 Contract No.:
 Date: 07/30/10

LINK LIGHT RAIL PROJECT
 EAST CORRIDOR
 SEGMENT E - ALT E2 (PREFERRED)


TYPICAL SECTION
 SR 520
 AT W. LAKE SAMMAMISH INTERCHANGE

Drawing No.: E2_KX03
 Sheet No.:
 Rev.:
 E-13

DWG INFO:
 LTSCALE:
 1=1
 XREFs:
 - Attach:
 - Overlay:
 SUB-SDS IS
 20-2234H
 - Unresolved:

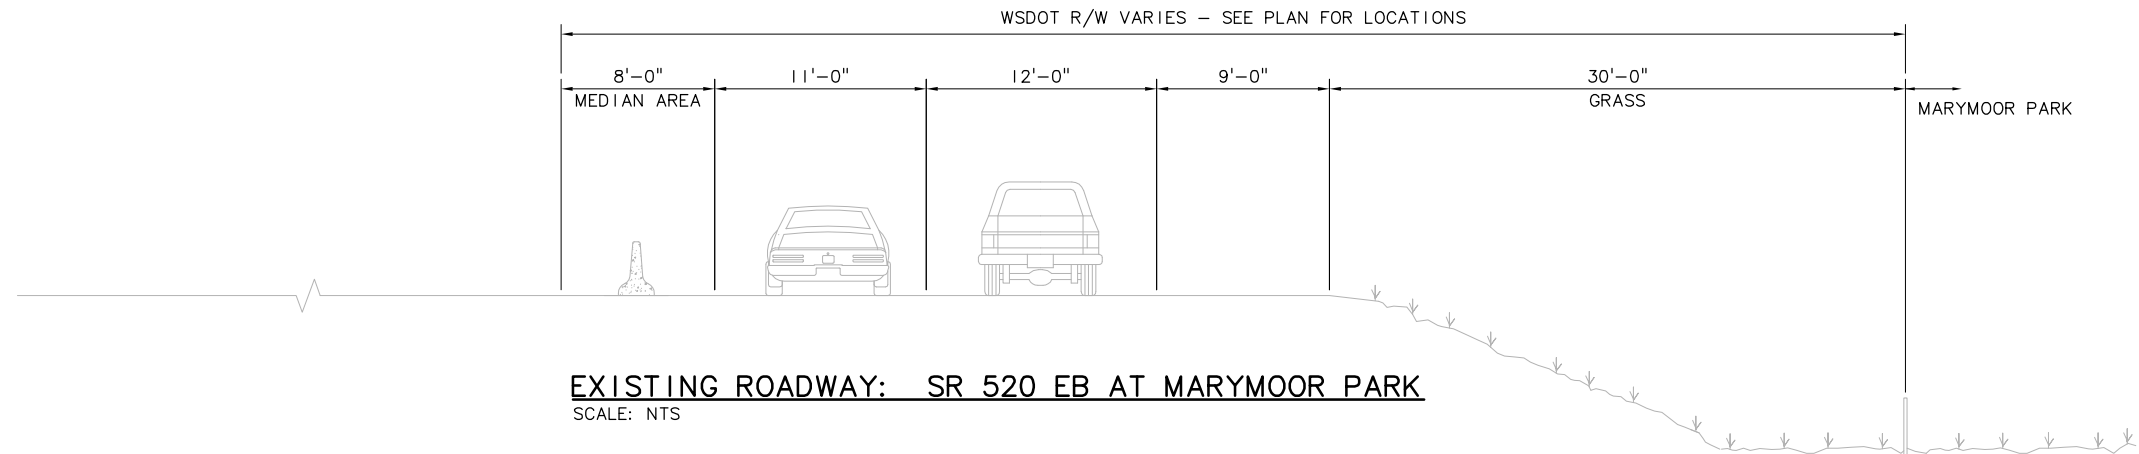

EXISTING ROADWAY: SR 520 EB AT MARYMOOR PARK
 SCALE: NTS

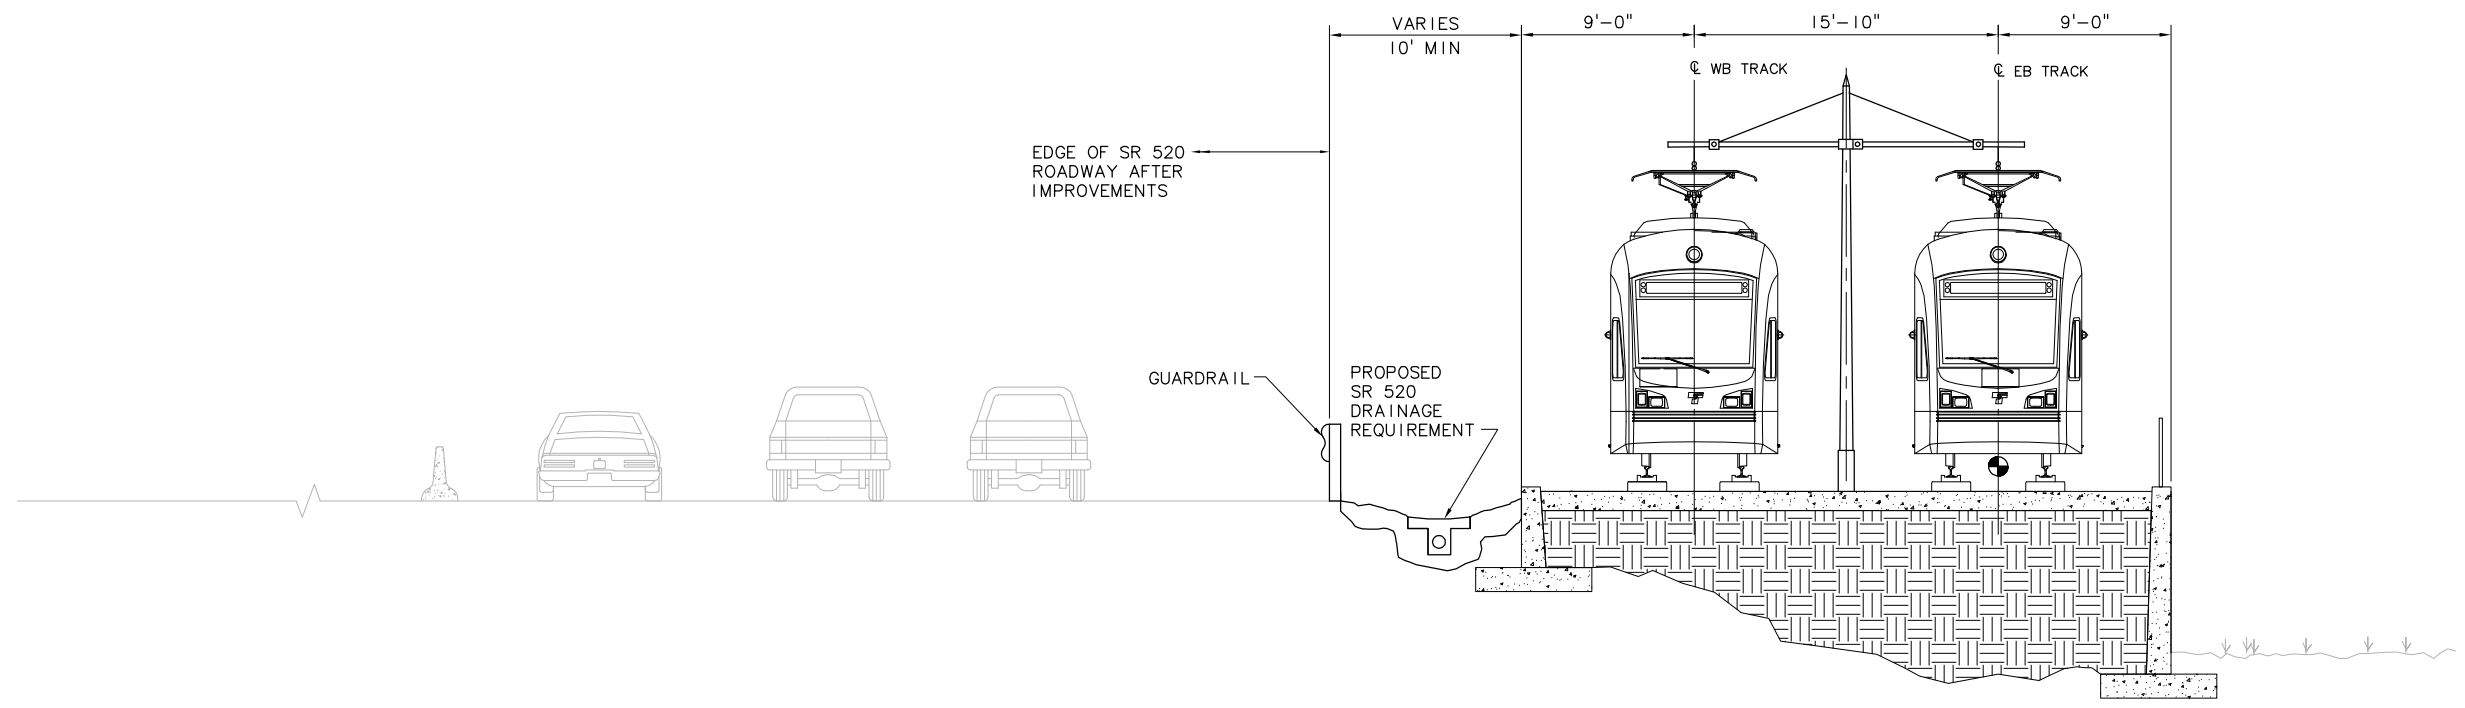

PROPOSED LRT SECTION: SR 520 AT MARYMOOR PARK
 ALTERNATIVE: E2
 TRACK TYPE: DIRECT FIXATION DOUBLE TRACK GUIDEWAY
 SCALE: NTS

c:\work\sdets\ELE_IE2_KX04.dwg
 10/04/10 14:32 : bolimaf OE6579

No.	Date	Dsn.	Chk.	App.	Revisions

Designed By:
 Drawn By:
 Checked By:
 Approved By:

SDE IS CONCEPTUAL

CH2MHILL

Submitted: _____ Date: _____ Approved: _____ Date: _____

Grijalva
 ENGINEERING

BOLIMA
 DRAFTING & DESIGN INC.

SOUNDTRANSIT

Scale: NTS
 Filename: ELE_IE2_KX04.dwg
 Contract No.:
 Date: 07/30/10


LINK LIGHT RAIL PROJECT
 EAST CORRIDOR
 SEGMENT E - ALT E2 (PREFERRED)

TYPICAL SECTION
 SR 520
 AT MARYMOOR PARK


Drawing No.: **E2-KX04**
 Sheet No.: **E-14**

DWG INFO:
 LTSCALE:
 1=1
 XREFs:
 -Attach:
 -Overlay:
 SUB-SDE IS
 2g-2234h
 -Inresolved:

1
 2
 3
 4
 5

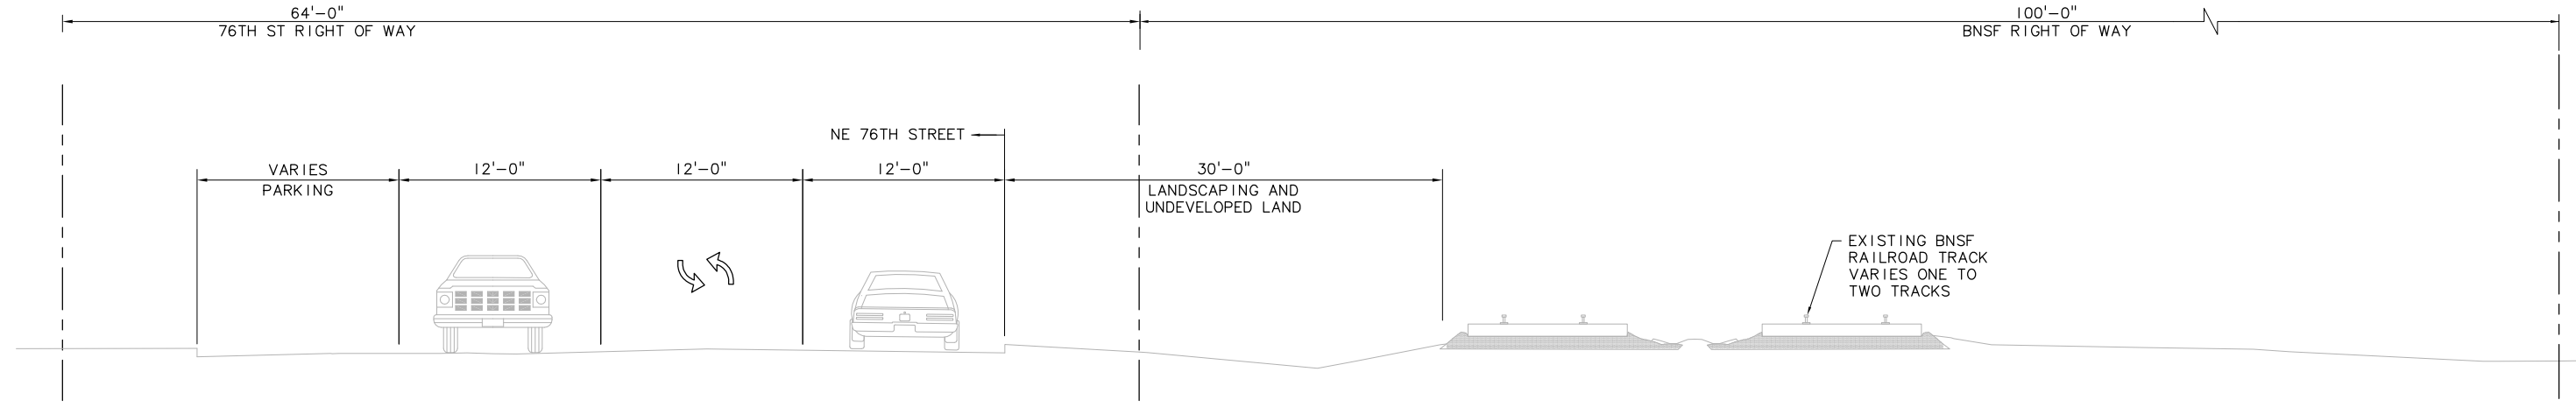

EXISTING ROADWAY: BNSF CORRIDOR AT 166TH AVE NE
 SCALE: NTS

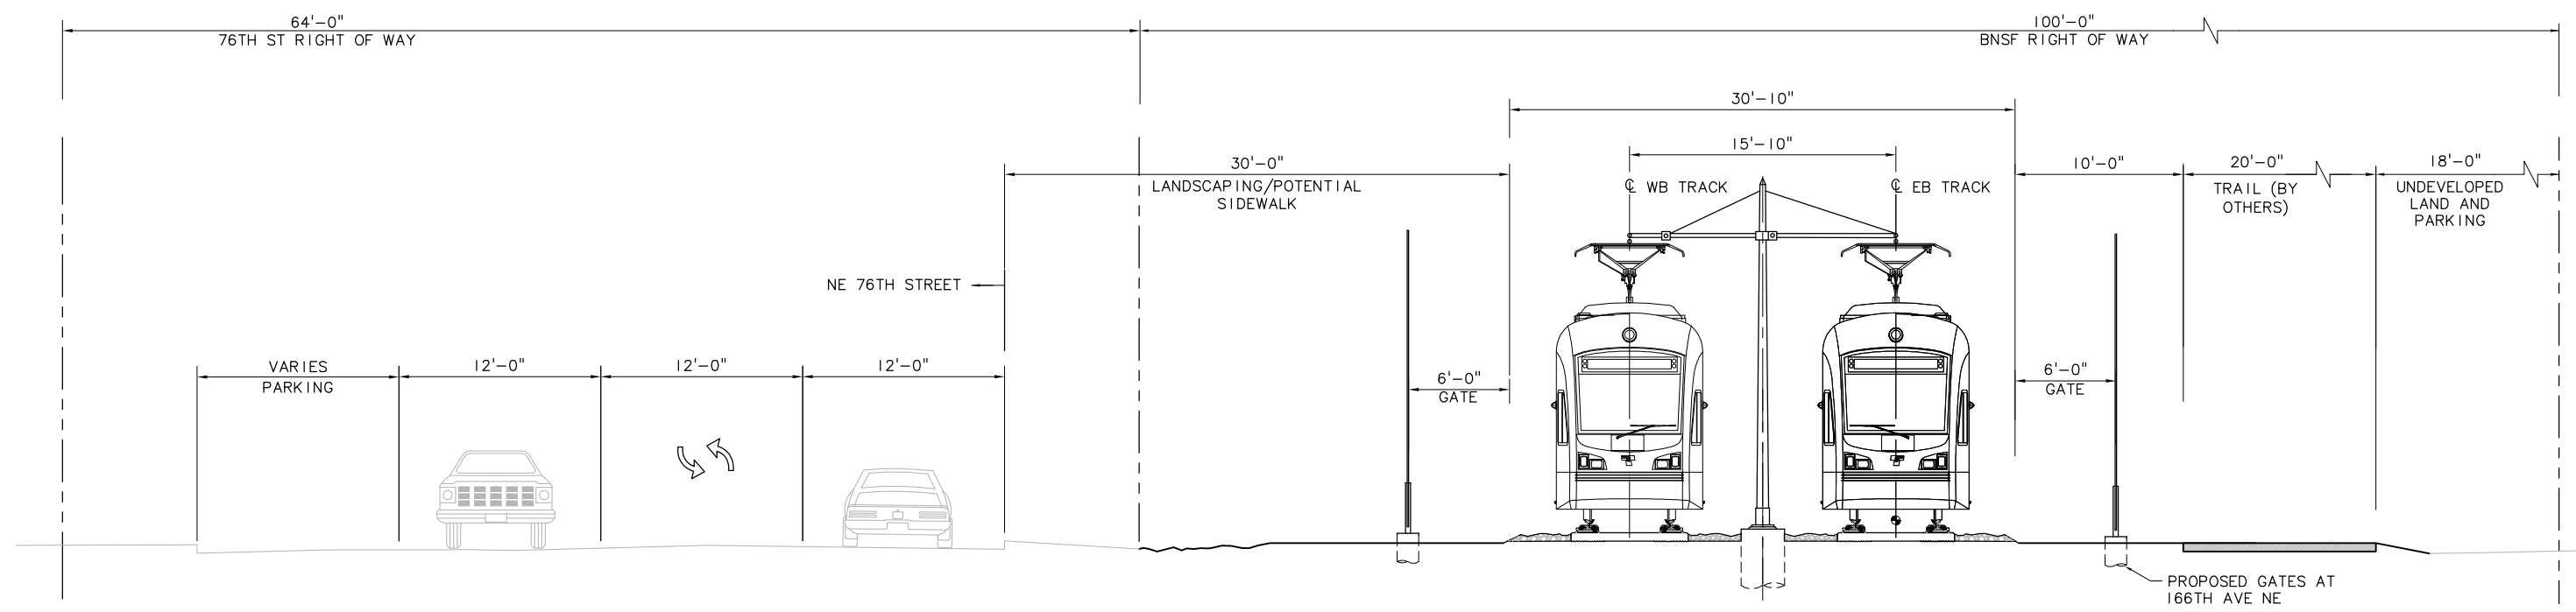

PROPOSED LRT SECTION: BNSF CORRIDOR AT 166TH AVE NE
 ALTERNATIVE: E2
 TRACK TYPE: BALLASTED DOUBLE TRACK GUIDEWAY
 SCALE: NTS

c:\work\sdeis\ELE_1E2_KX05.dwg
 10/04/10 14:33 : bolimaf OE6579

No.	Date	Dsn.	Chk.	App.	Revisions

Designed By:
 Drawn By:
 Checked By:
 Approved By:

SDE IS CONCEPTUAL

CH2MHILL

Grijalva
 ENGINEERING

BOLIMA
 DRAFTING & DESIGN INC.

SOUNDTRANSIT

Scale: NTS
 Filename: ELE_1E2_KX05.dwg
 Contract No.:
 Date: 07/30/10

LINK LIGHT RAIL PROJECT
 EAST CORRIDOR
 SEGMENT E - ALT E2 (PREFERRED)


TYPICAL SECTION
 BNSF CORRIDOR
 AT 166TH AVE NE

Drawing No.: E2_KX05
 Sheet No.: E-15
 Rev.:

NOTES

1. ALIGNMENT E2

XREF'S
 Resolved
 ELE_N29_A 1
 ZG-2234H
 x2049sf
 x2052sf
 x2349sf
 Unresolved
 ELE_BrCrk
 ELE_E2_KA_EML
 LTSCALE
 2
 1=1

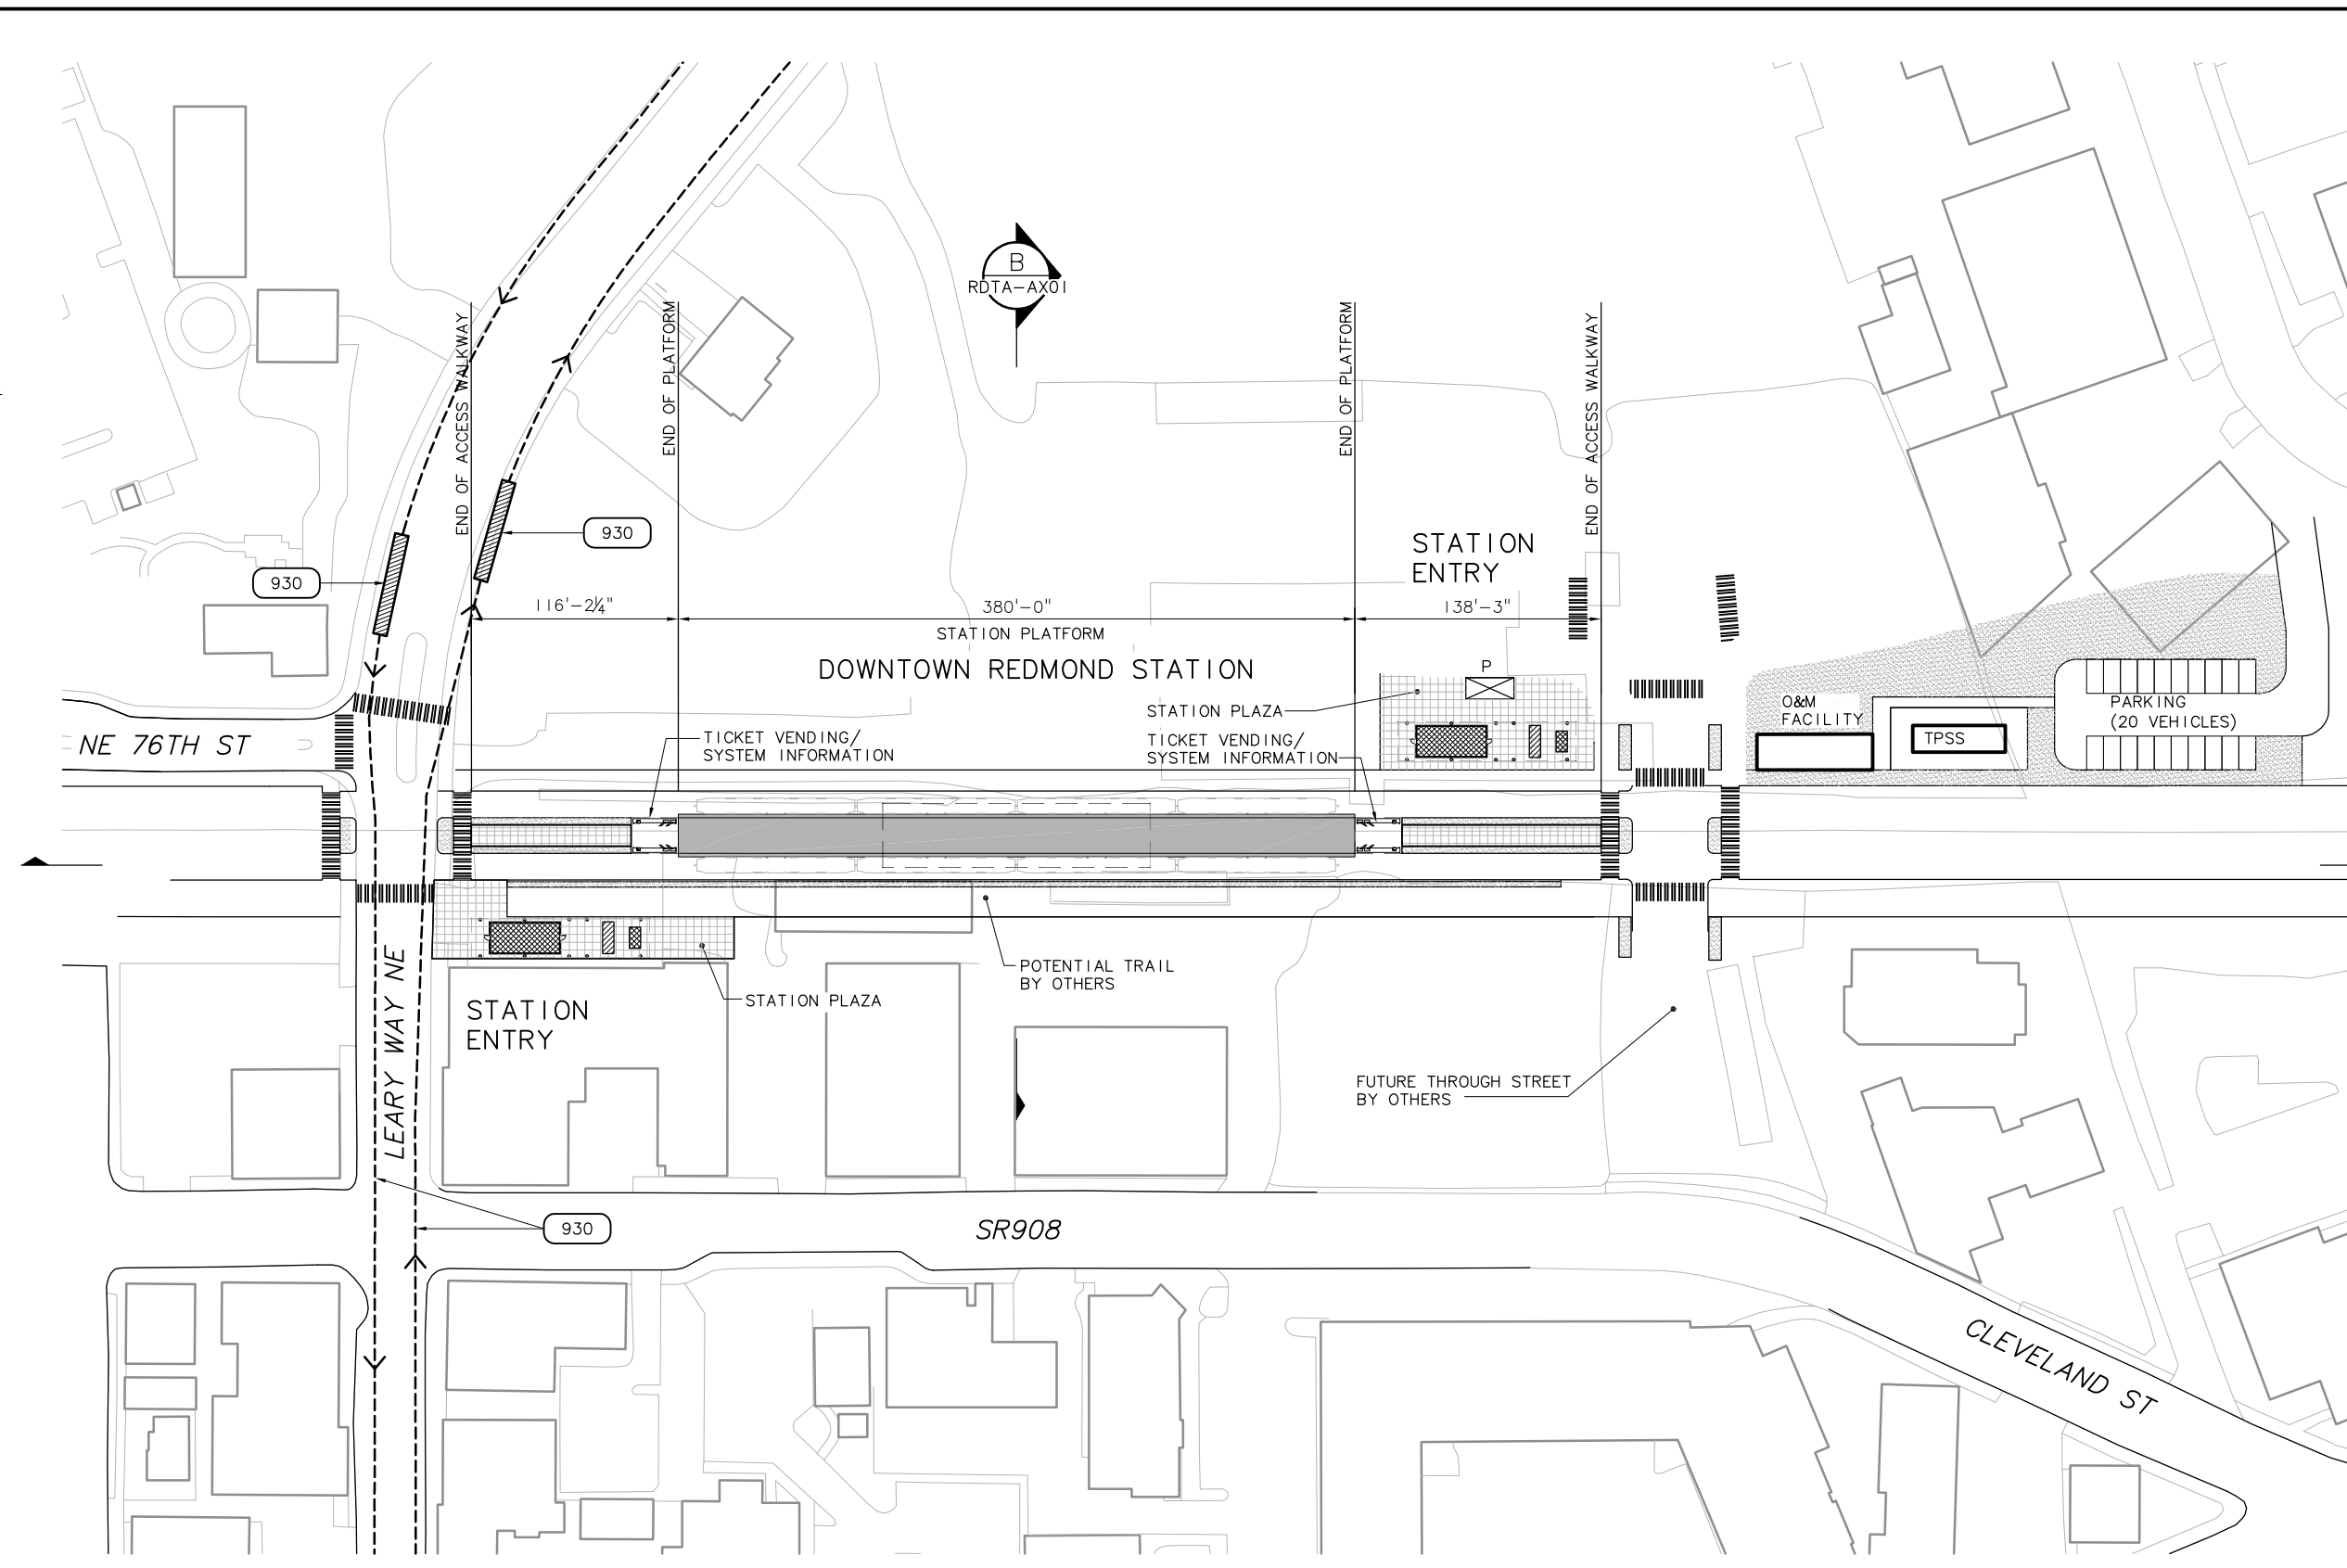

SYMBOLS KEY

- NEW BUS STOP
- EXISTING BUS STOP
- BUS LAYOVER
- PARATRANSIT SHELTER
- PARATRANSIT STOP
- BUS ROUTE
- 235
249
- BIKE PARKING: CLASS 1
- BIKE PARKING: CLASS 2
- CROSSWALK
- NEW LANDSCAPE
- NEW WALKS
- NEW PLAZA
- TRACK



STATION AREA PLAN

SCALE: 1" = 50'

c:\work\sdeis\ELE_IRDTAAS01.dwg
 08/17/10 09:49 : BOLIMAF OE6579

No.	Date	Dsn.	Chk.	App.	Revisions

Designed By:
 Drawn By:
 Checked By:
 Approved By:


SDE IS CONCEPTUAL

CH2MHILL

IBI GROUP

Submitted: _____ Date: _____ Approved: _____

IBI Group
 801 Second Avenue - Suite 1400
 Seattle WA 98104 1576 USA
 tel 206.521.9091
 fax 206.521.9085

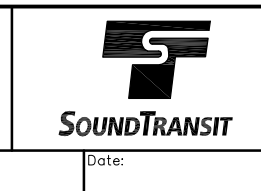


Scale: 1"=50'
 Filename: ELE_IRDTAAS01.dwg
 Contract No.:
 Date: 07/30/10

LINK LIGHT RAIL PROJECT
EAST CORRIDOR
 SEGMENT E - ALT E2
DOWNTOWN REDMOND STATION
STATION AREA PLAN

Drawing No.: **RDTA-AS01**
 Sheet No.: _____ Rev.: _____
E-16


XREF'S
 Resolved
 ELE_N29_A
 ZG-2234H
 Unresolved
 LTSCALE
 1=1

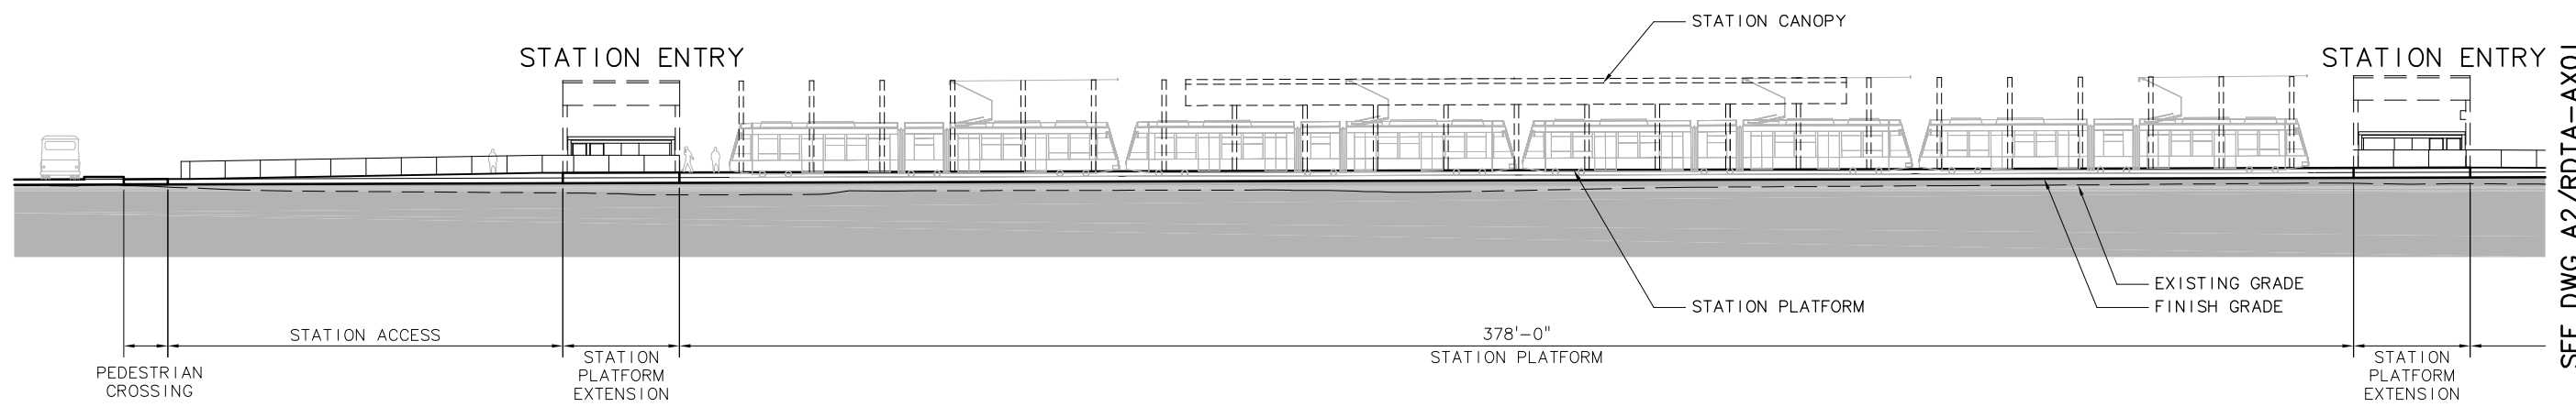

SITE SECTION A1
 SCALE: 1" = 20'
 RDТА-AX01


SEE DWG A2/RDTA-AX01

SEE DWG A1/RDTA-AX01

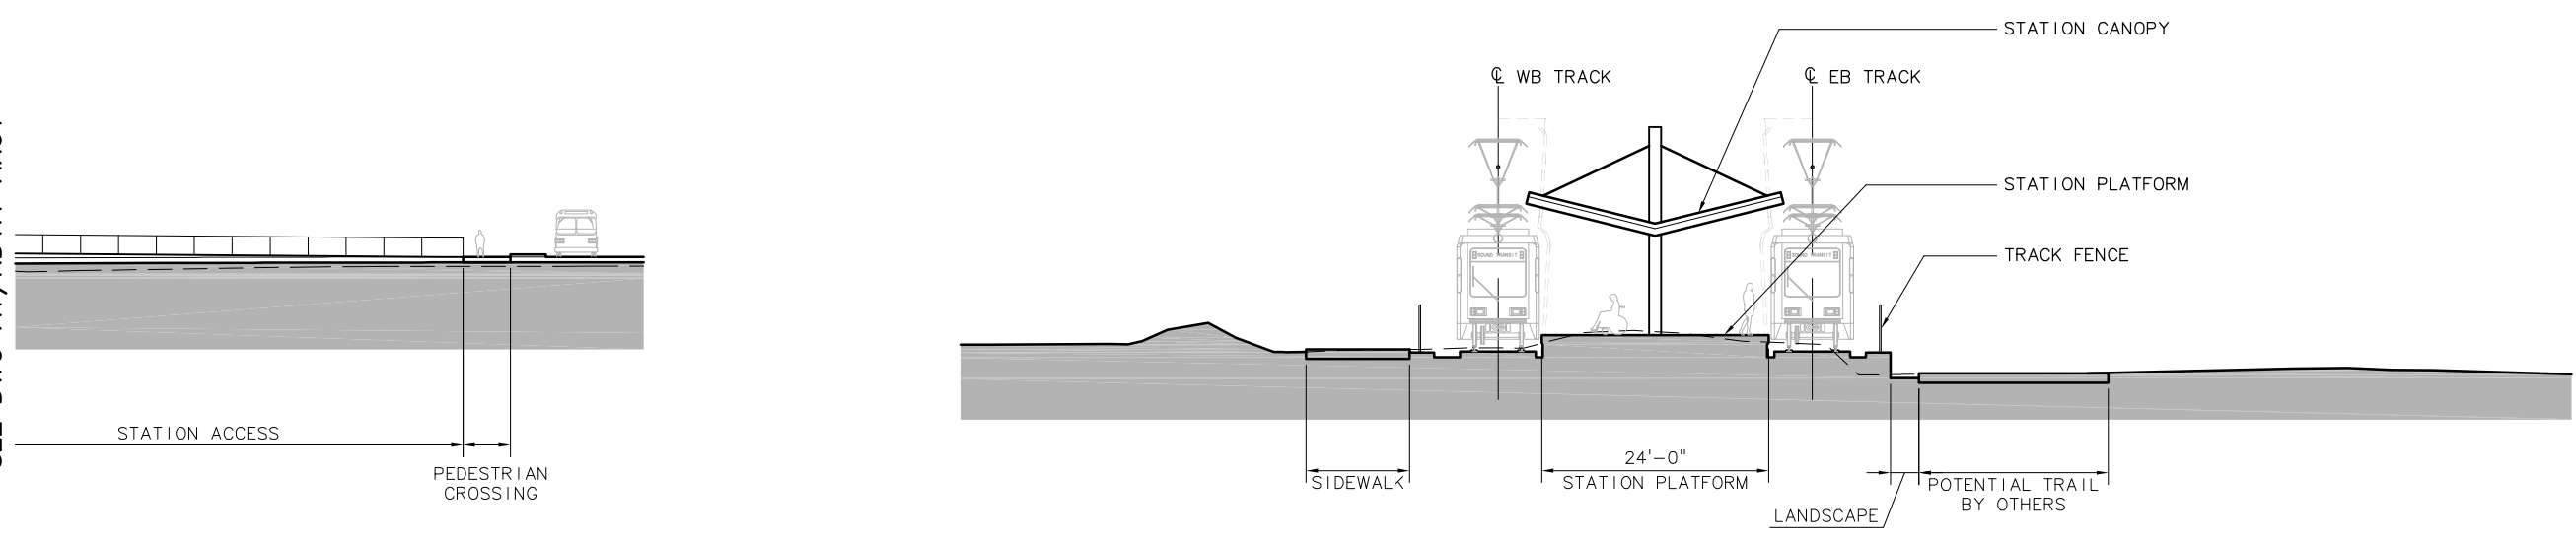

SITE SECTION B
 SCALE: 1" = 10'
 RDТА-AX01

SITE SECTION A2
 SCALE: 1" = 20'
 RDТА-AX01

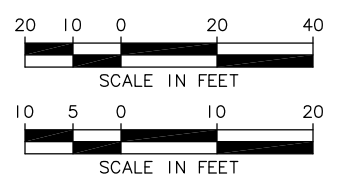

c:\work\sdeis\ELE_IRDTAAX01.dwg
 08/17/10 09:49 : BOLIMAF 0E6579

No.	Date	Dsn.	Chk.	App.	Revisions

Designed By:
 Drawn By:
 Checked By:
 Approved By:

SDE IS CONCEPTUAL

CH2MHILL

IBI GROUP

IBI Group
 801 Second Avenue - Suite 1400
 Seattle WA 98104 1576 USA

tel 206.521.9091
 fax 206.521.9085

SOUNDTRANSIT

Scale: AS NOTED
 Filename: ELE_IRDTAAX01.dwg
 Contract No.:
 Date: 07/30/10

LINK LIGHT RAIL PROJECT
 EAST CORRIDOR
 SEGMENT E - ALT E2
 DOWNTOWN REDMOND STATION
 SITE SECTIONS

Drawing No.: RDТА-AX01
 Sheet No.: E-17
 Rev.: