



XREFS:
 -Attochi:
 C00_L251KA
 -Overlay:
 ELA_L60_KA+100
 X00_L251KA
 ZG-2234H
 x0221xx
 x0222xx
 x0222xx
 x0225xx
 x0516xx
 x0519xx
 x0522xx
 x0525xx
 x6919xx
 x6922xx
 x6932xx
 x7219xx
 x7222xx
 x7225xx
 x7519xx
 x7522xx
 x7819xx
 x7822xx
 x8119xx
 x8122xx
 x8719xx
 x9019xx
 x9022xx
 x9316xx
 x9319xx
 x9322xx
 x9616xx
 x9619xx
 x9919xx
 x9919xx
 -Unresolved:

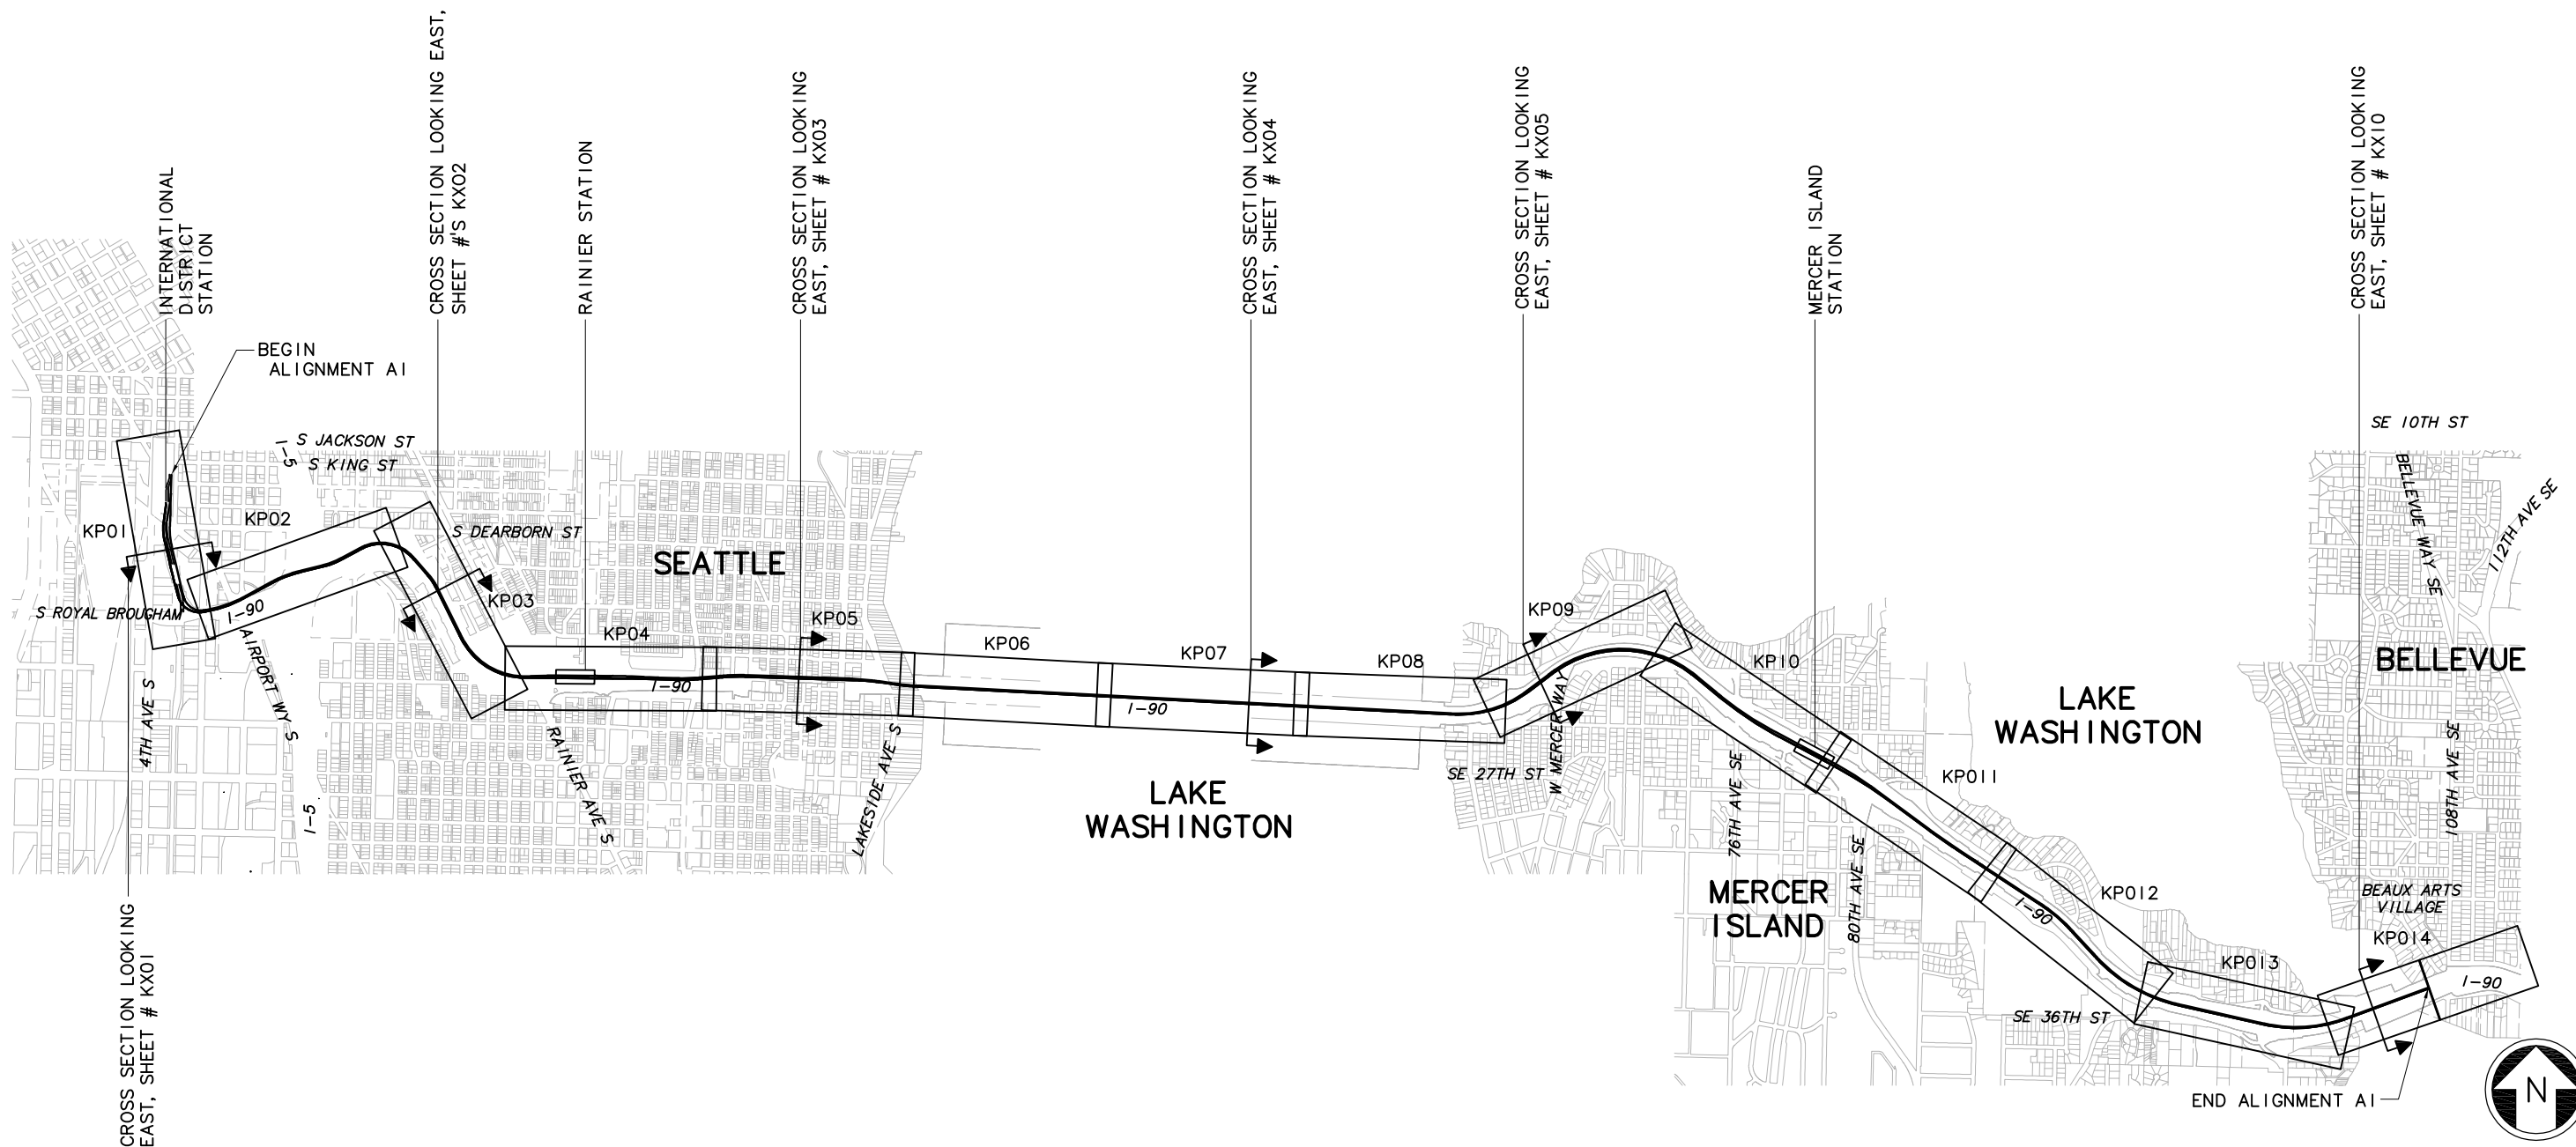


							Designed By:	FE IS CONCEPTUAL	CH2MHILL					Scale: NTS	 LINK LIGHT RAIL PROJECT EAST CORRIDOR SEGMENT A ALTERNATIVE A1 KEY PLAN	Drawing No.: 1A0__GZ05
							Drawn By:							Filename: ELA__1A0_GZ05.dwg		Sheet No.: Rev.:
							Checked By:							Contract No.:		A-1
							Approved By:			Submitted:	Date:			Approved:		
No.	Date	Dsn.	Chk.	App.	Revisions											


DWG INFO:
LTS:SCALE:
1"=1'
XREFS:
-Attach:
C00_L251KA
-Overlay:
ELA_L60_KA-100
ELA_L60_KA-100
X00_L251KA
ZG-2234H
ZG-610010
x6922rx
x6922sf
x6925sf
x7222sf
-Unresolved:
ELA_A0_KA
ELA_A0_KA
ELA_L60_KA-100
key_East

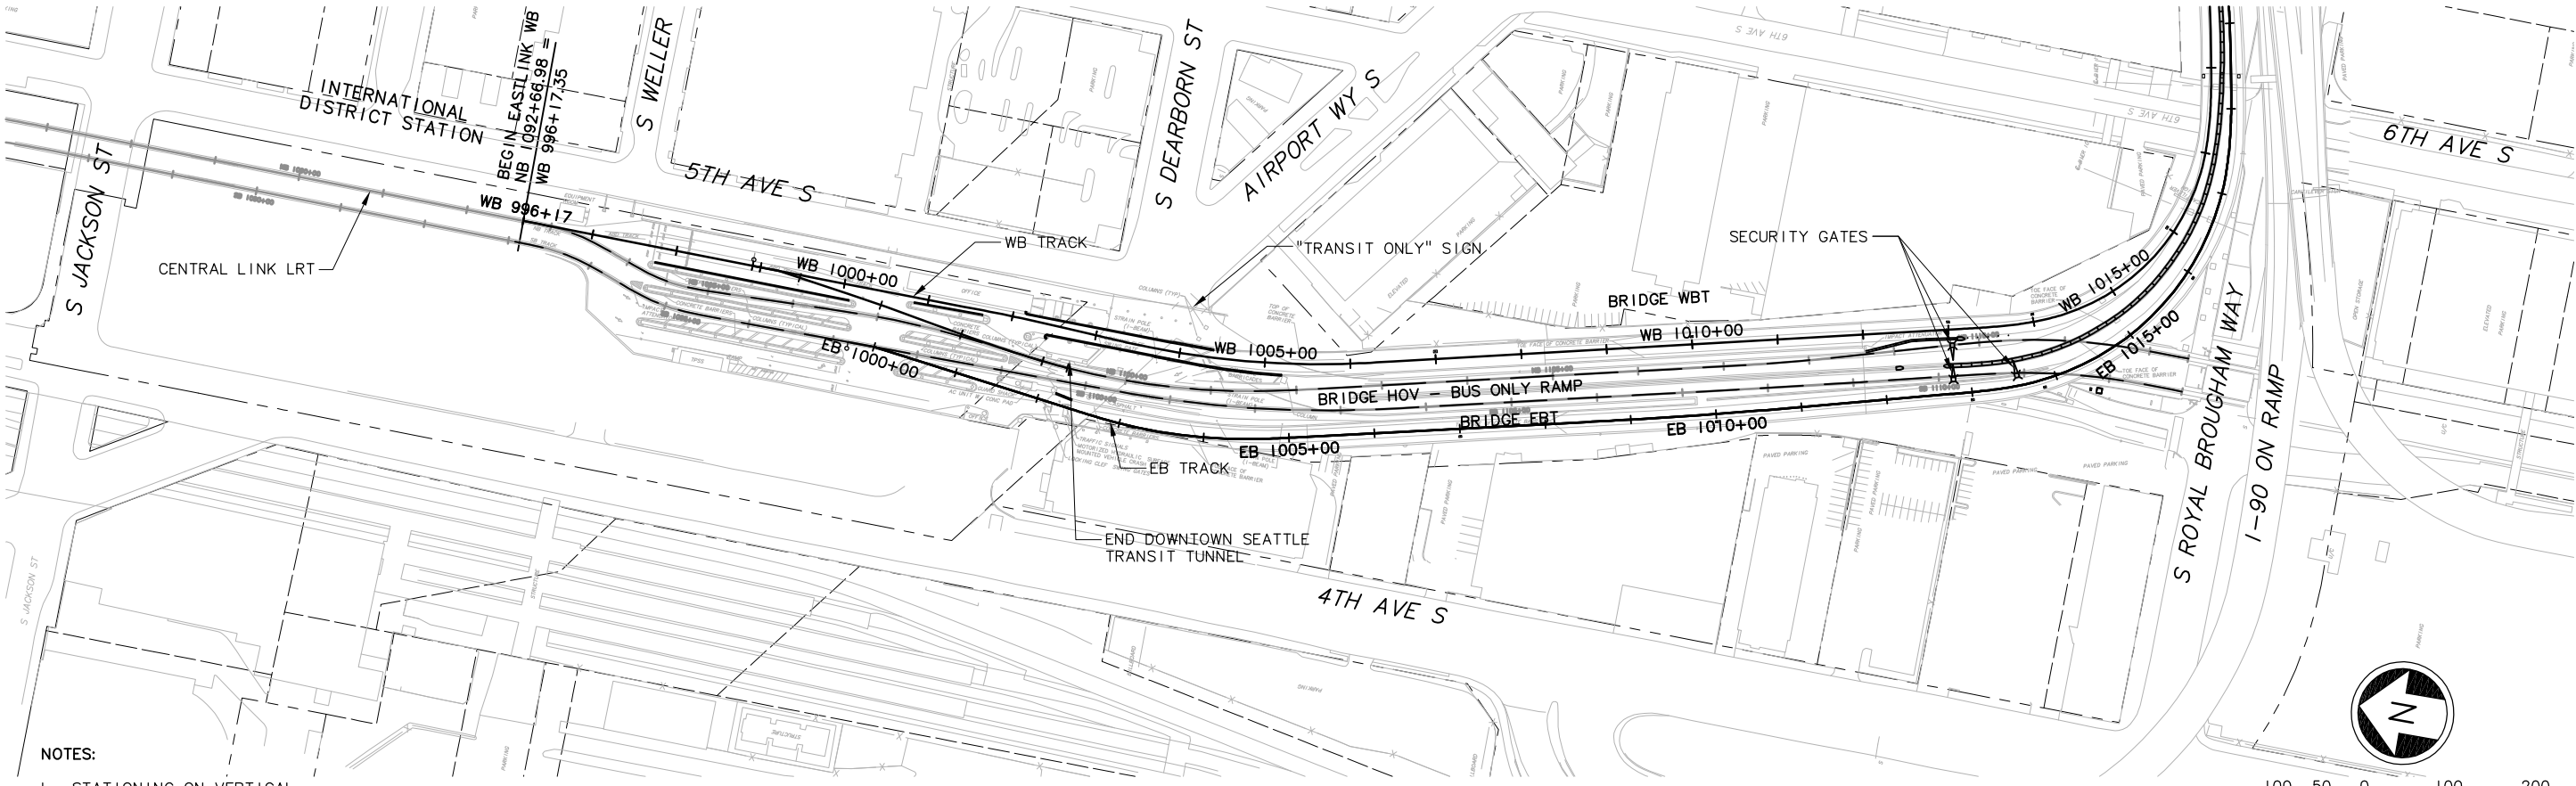

NOTES:
1. STATIONING ON VERTICAL
PROFILE BASED ON EB
TRACK ALIGNMENT.


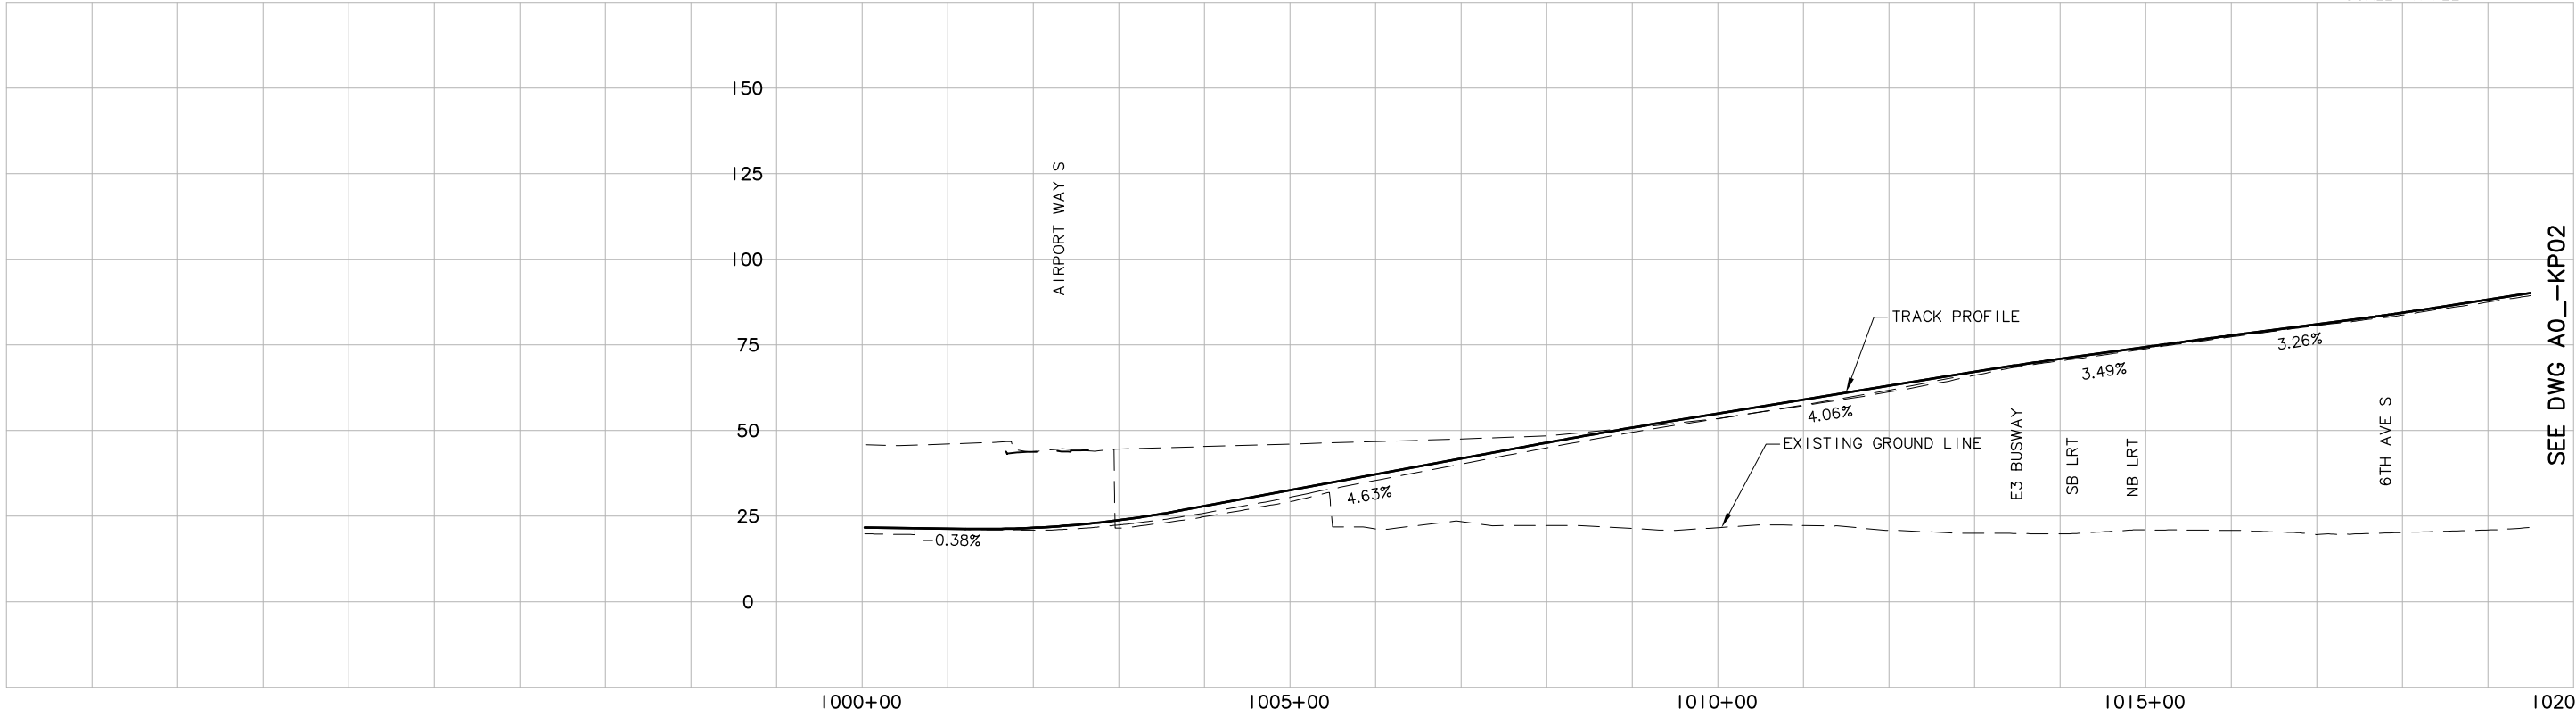


SEE DWG A0_KP02

 							Designed By:	FE IS CONCEPTUAL	CH2MHILL	INCA ENGINEERS INC.		Scale: H: 1"=100'; V: 1"=25'	LINK LIGHT RAIL PROJECT EAST CORRIDOR SEGMENT A ALTERNATIVE A1 TRACK PLAN & PROFILE		Drawing No.: IA0__KP01		
							Drawn By:					BOLIMA DRAFTING & DESIGN INC.			Filename: LA__IA0_KP01.dwg	Sheet No.: A-2	
							Checked By:					Contract No.:	Rev.:				
							Approved By:										
No.	Date	Dsn.	Chk.	App.	Revisions				Submitted:	Date:	Approved:	Date:		02/22/11			

-Overlay:
ELA_L60_CA
ELA_L60_JS-100
ELA_L60_KA-100
ZG-2234H
ZG-G10010
x6922rx
x6922sf
x7222rx
x7222sf
-Unresolved:
ELA_A0_KA
ELA_L60_JO-100
key_East

SEE DWG A0_-KPOI

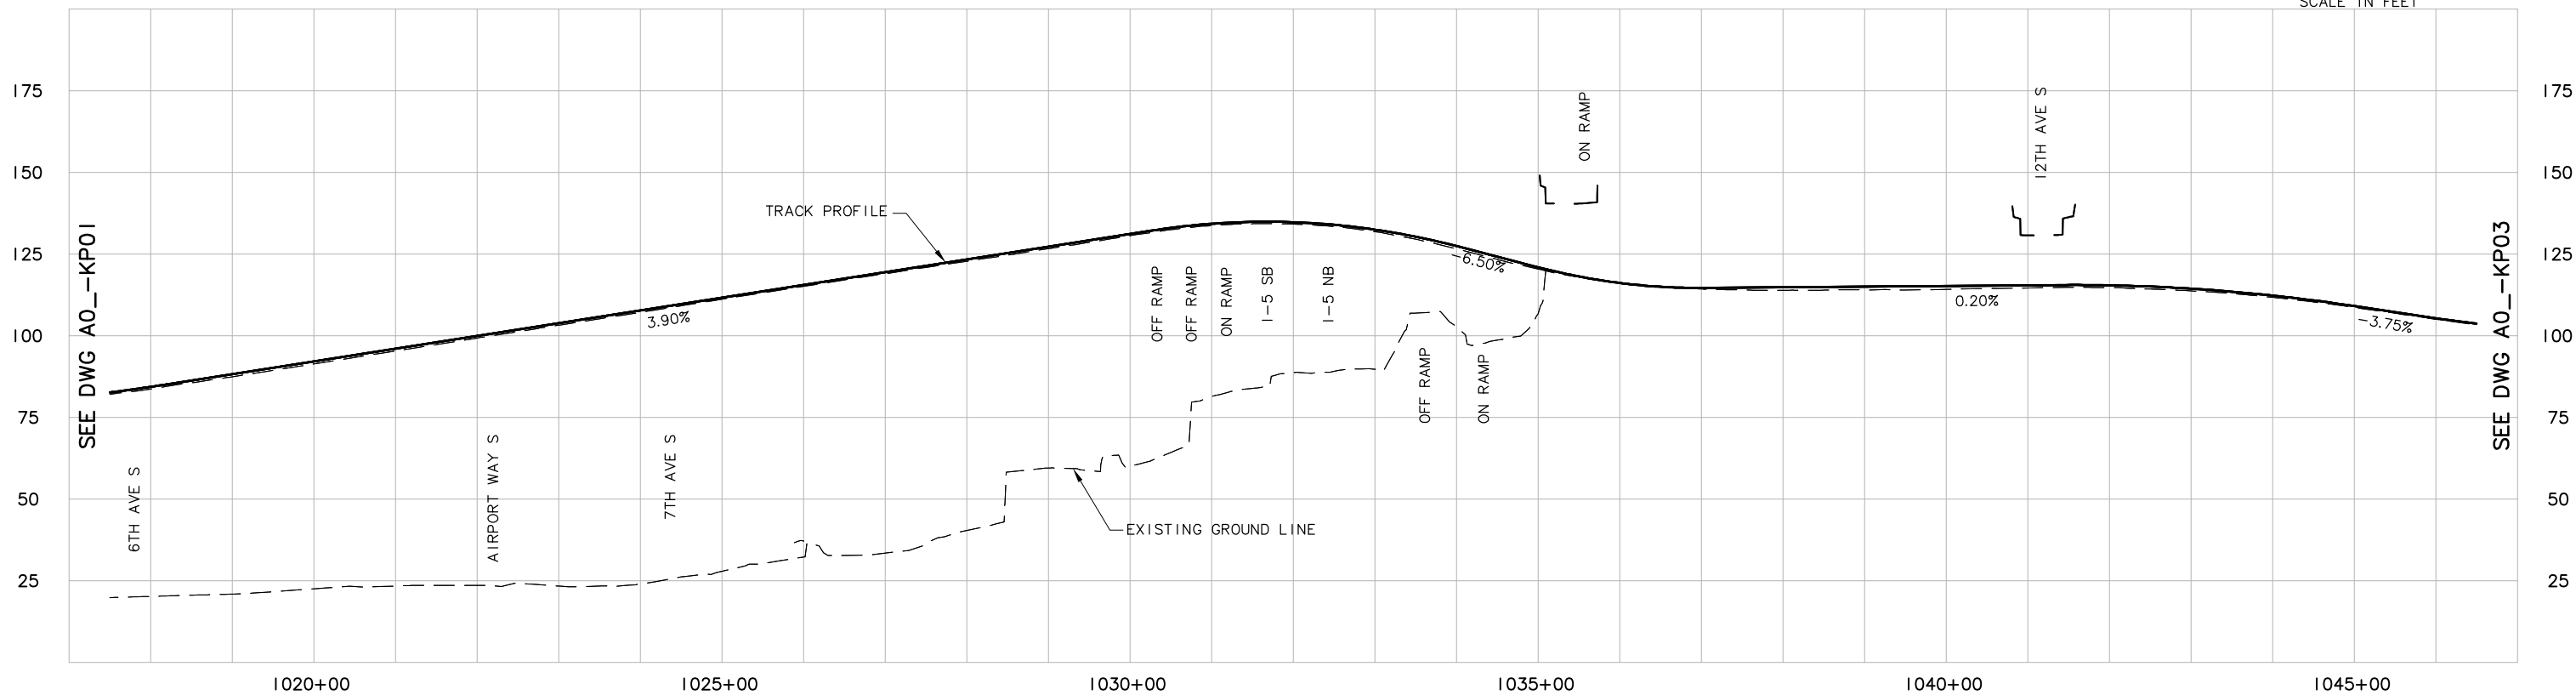
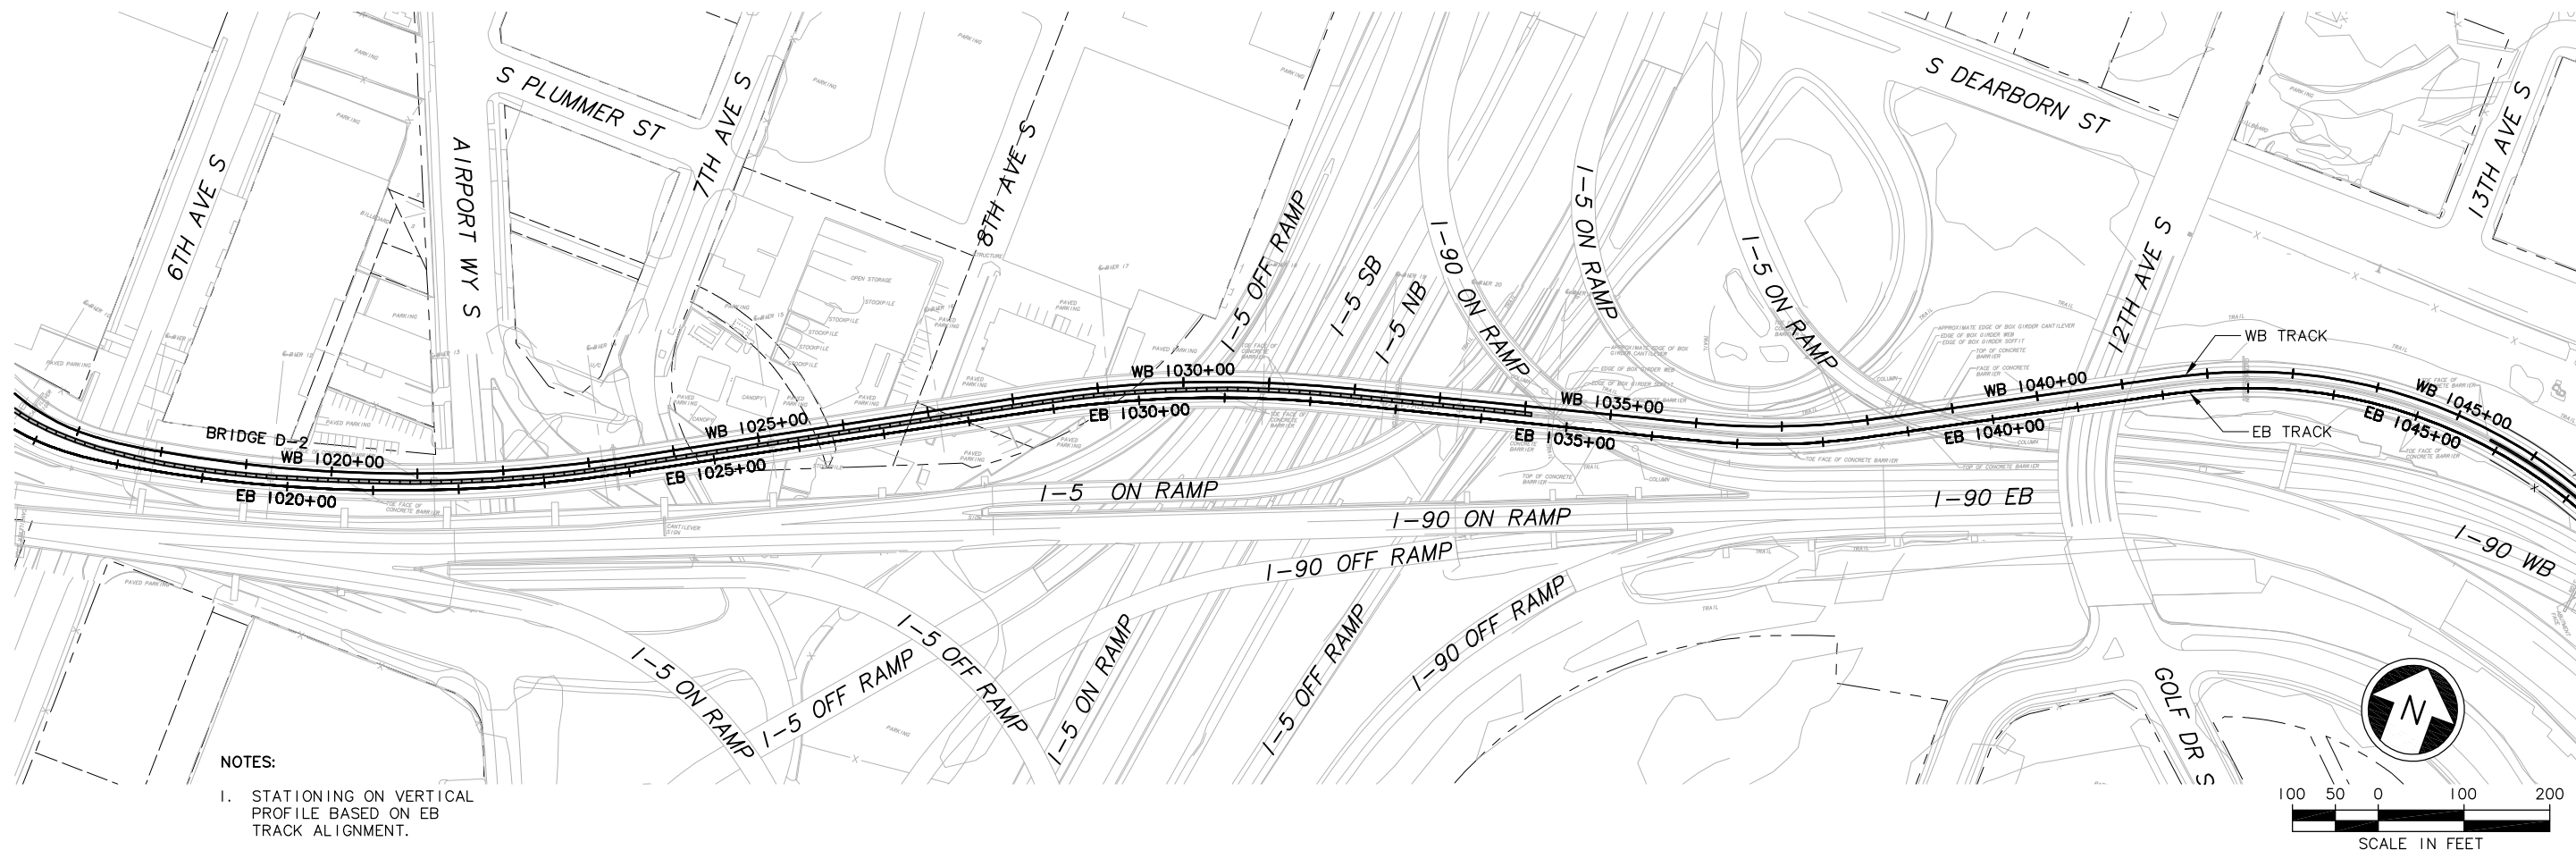


						Designed By:	FE IS CONCEPTUAL   		Scale: H: 1"=100'; V: 1"=25' Filename: ELA__IA0_KP02.dwg Contract No.:	THIS PRINT REVIEWED HALF SCALE LINK LIGHT RAIL PROJECT EAST CORRIDOR SEGMENT A ALTERNATIVE A1 TRACK PLAN & PROFILE	Drawing No.: IA0_-KP02	
						Drawn By:						Sheet No.: Rev.:
						Checked By:						
						Approved By:						
No.	Date	Dsn.	Chk.	App.	Revisions	Submitted:	Date:	Approved:	Date:	Date: 02/22/11		

```

XREFs:
-Attchto:
-Overlay
ELA_190fut
ELA_L60_CA
ELA_L60_JS-100
ELA_L60_KA-100
ZG-2234H
ZG-G10010
x7222rx
x7222sf
x7519rx
x7519sf
x7522rx
x7522sf
-Unresolved:
ELA_A0_CM
ELA_A0_J0
ELA_A0_KA
key_East 2

```

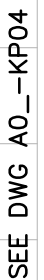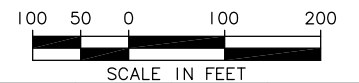

						Designed By:	FEIS CONCEPTUAL	CH2MHILL	INCA ENGINEERS INC.		 SOUNDTRANSIT	Scale: H: 1"= 100'; V: 1"= 25'	LINK LIGHT RAIL PROJECT EAST CORRIDOR SEGMENT A ALTERNATIVE A1 TRACK PLAN & PROFILE	Drawing No.: IA0__KP03		
						Drawn By:			BOLIMA DRAFTING & DESIGN INC.			Filename: CL A__ IA0_KP03.dwg			Sheet No.:	Rev.:
						Checked By:						Contract No.:				
						Approved By:						Date:		Date:	02/22/11	
No.	Date	Dsn.	Chk.	App.	Revisions			Submitted:	Date:	Approved:	Date:					

						Designed By:	FE IS CONCEPTUAL CH2MHILL  INCA ENGINEERS INC.  BOLIMA DRAFTING & DESIGN INC.  SOUNDTRANSIT	Scale: H: 1"= 100'; V: 1"=25' Filename: FLA__IA0_KP04.dwg Contract No.:		 LINK LIGHT RAIL PROJECT EAST CORRIDOR SEGMENT A ALTERNATIVE A1 TRACK PLAN & PROFILE	Drawing No.: IA0__KP04	
						Drawn By:					Sheet No.: Rev.:	
						Checked By:					A-5	
						Approved By:						
No.	Date	Dsn.	Chk.	App.	Revisions							

-Unlabeled:
 ELA_190fot
 ELA_L60_CA
 ELA_L60_KA-100
 ZG-2234H
 ZG-G10010
 x7819rx
 x7819sf
 x7822rx
 x7822sf
 x8119rx
 x8119sf
 x8122rx
 x8122sf
 -Unresolved:
 ELA_A0_CM
 ELA_A0_J0
 ELA_A0_KA2
 ELA_L60_JS-100
 key_East


SEE DWG A0_-KP04



SEE DWG A0_-KP06

NOTES: _____

I. STATIONING ON VERTICAL PROFILE BASED ON EB TRACK ALIGNMENT.

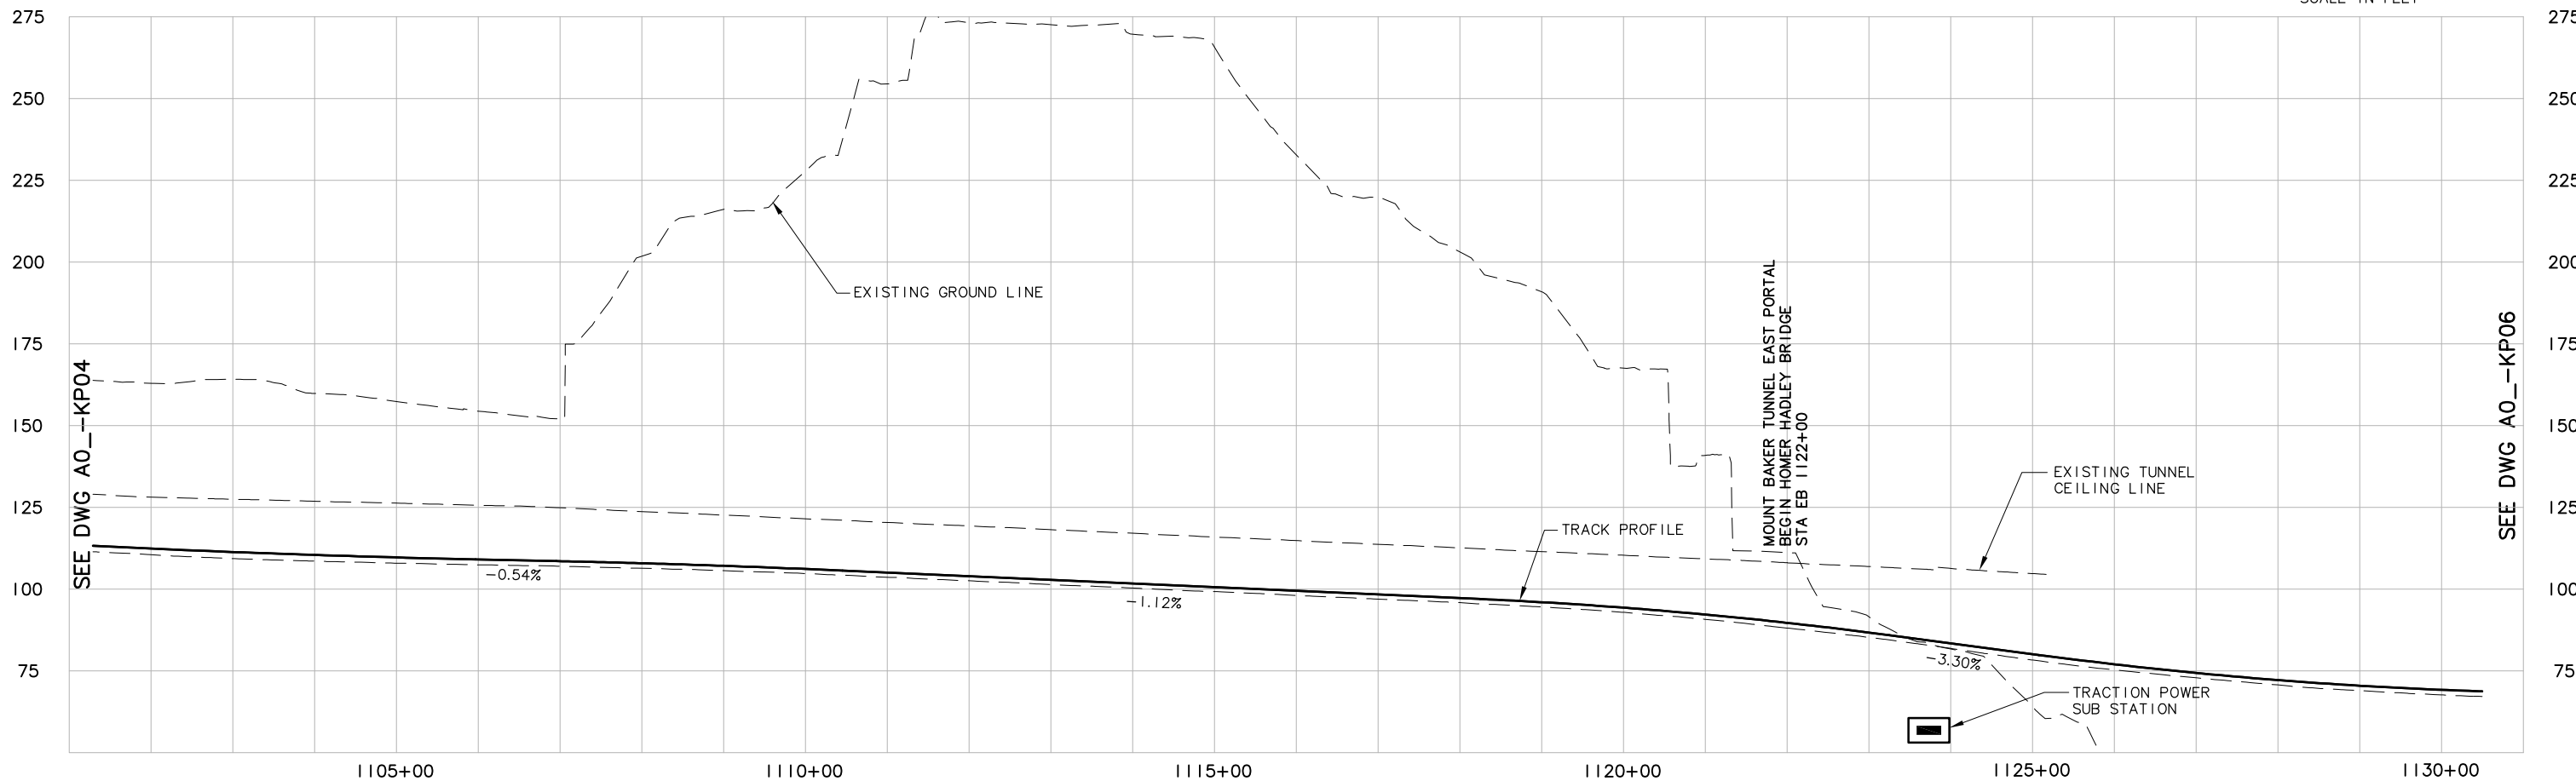


SEE DWG A0_-KP06

[illegible]

-Overlay:
ELA_190fut
ELA_L60_CA
ELA_L60_JS=100
ELA_L60_KA=100
ZG-2234H
ZG-G10010
x8119rx
x8119sf
x8122rx
x8122sf
x8419rx
x8419sf
x8422sf
-Unresolved:
ELA_A0_CM
ELA_A0_KA
key_East 2

SEE DWG A0_-KP05

SEE DWG A0_-KP07

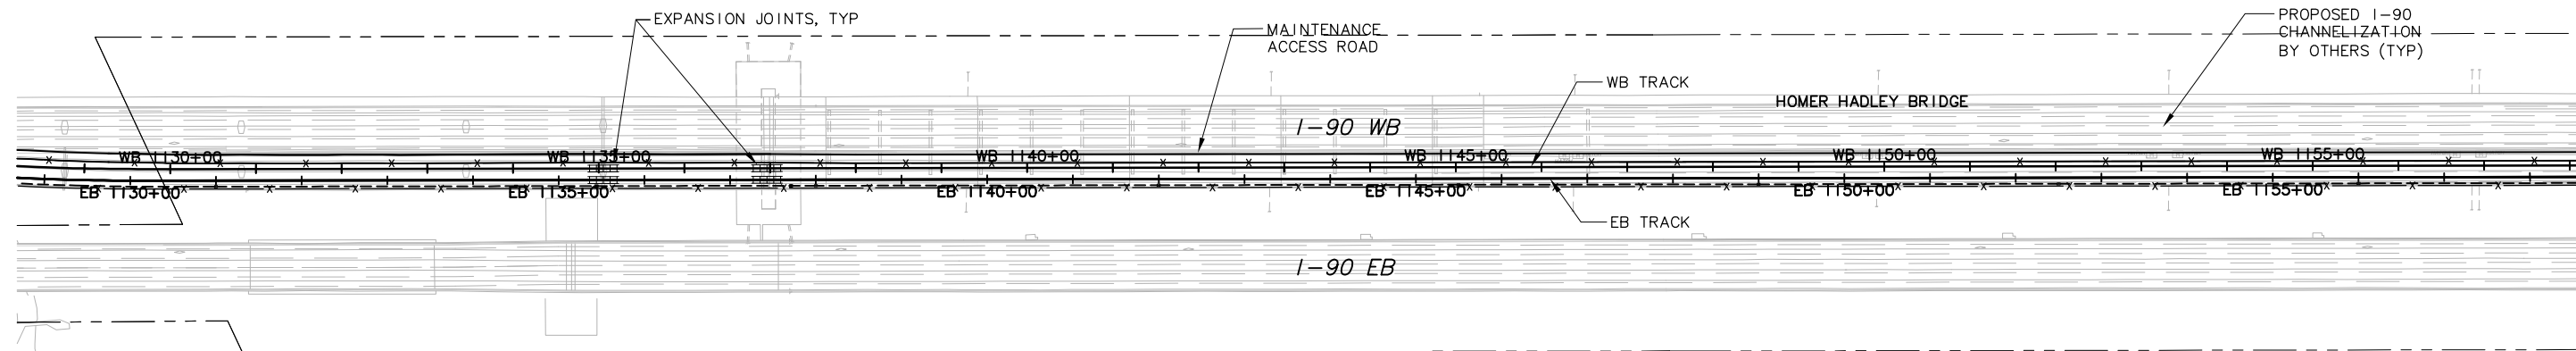

LAKE WASHINGTON





100 50 0 100 20

SCALE IN FEET

NOTES:



- I. STATIONING ON VERTICAL
PROFILE BASED ON EB
TRACK ALIGNMENT.

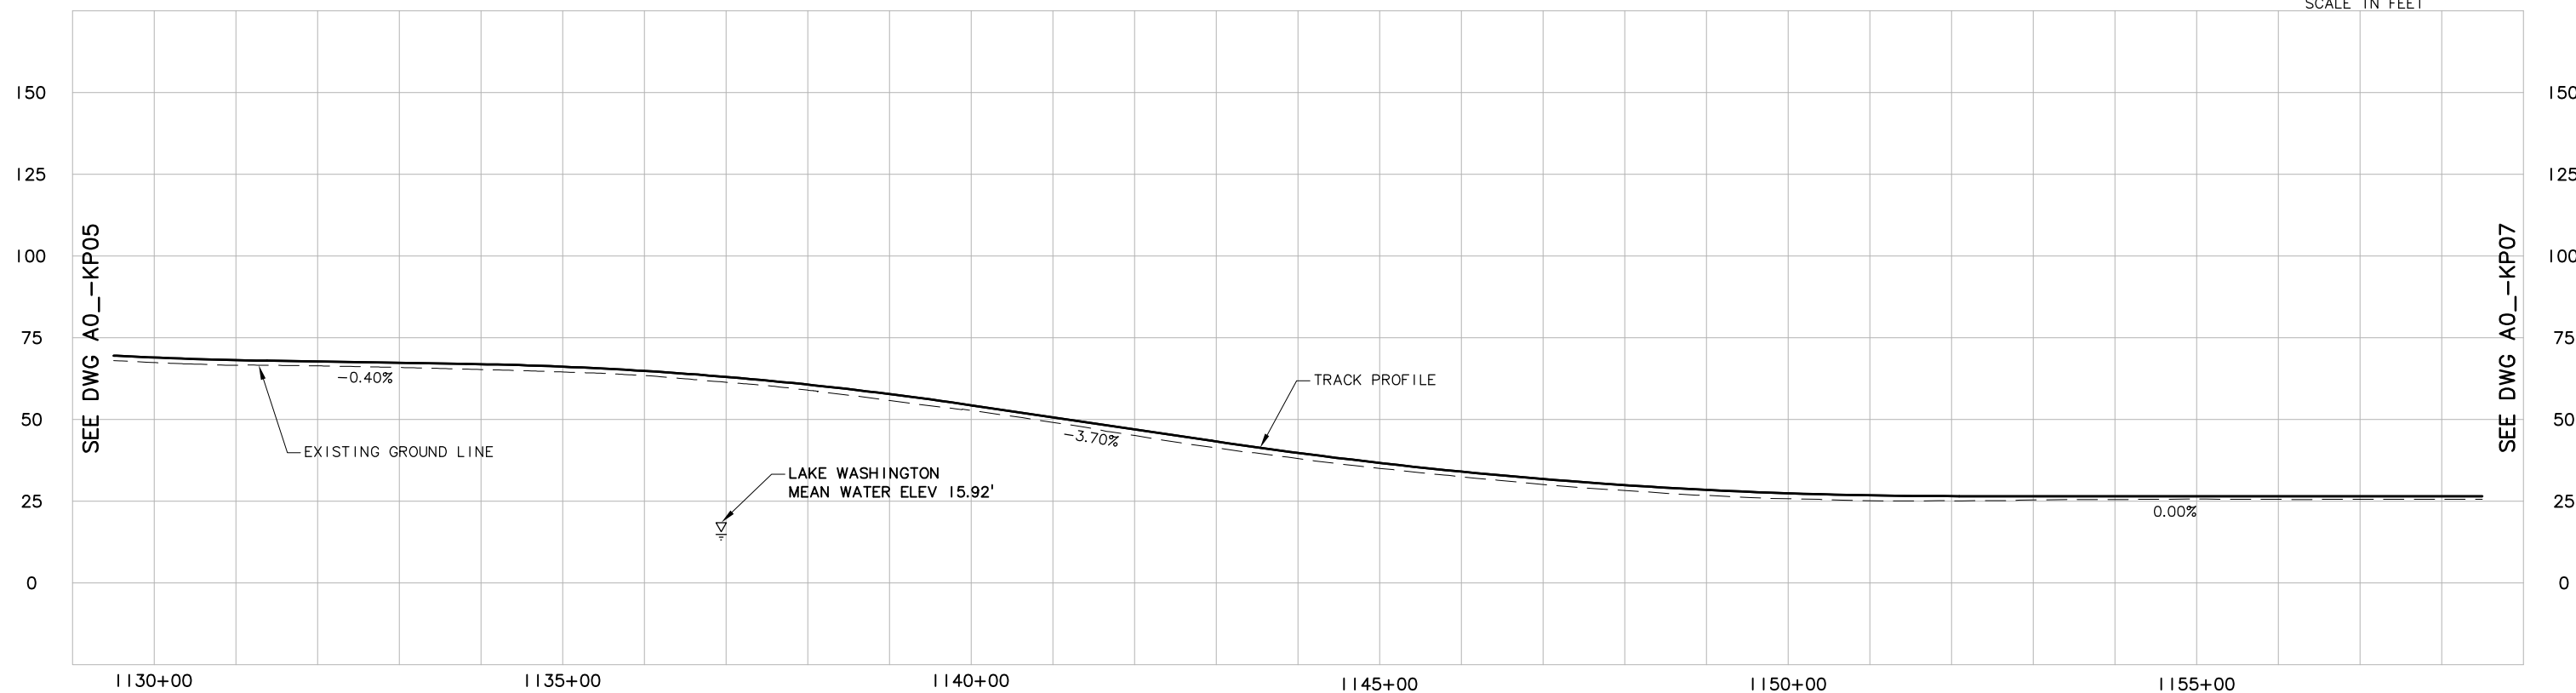

 							Designed By:	FE IS CONCEPTUAL	CH2MHILL	INCA ENGINEERS INC.			Scale: H: 1"=100'; V: 1"=25'	LINK LIGHT RAIL PROJECT EAST CORRIDOR SEGMENT A ALTERNATIVE A1 TRACK PLAN & PROFILE		Drawing No.: IA0__KP06
							Drawn By:			BOLIMA DRAFTING & DESIGN INC.			Filename: LA__IA0_KP06.dwg			
							Checked By:					Contract No.:	Rev.:			
							Approved By:			Submitted:		Date:				
No.	Date	Dsn.	Chk.	App.	Revisions											

						Designed By:	FEIS CONCEPTUAL	CH2MHILL	INCA ENGINEERS INC.		SOUNDTRANSIT	Scale: H: 1"= 100'; V: 1"= 25'	LINK LIGHT RAIL PROJECT EAST CORRIDOR SEGMENT A ALTERNATIVE A1 TRACK PLAN & PROFILE	Drawing No.: IA0__—KP07		
						Drawn By:			BOLIMA DRAFTING & DESIGN INC.			Filename: ELA__IA0_KP07.dwg		PRINTED AT HALF SCALE	Sheet No.:	Rev.:
						Checked By:						Contract No.:			A-8	
						Approved By:						Date: 02/22/11				
No.	Date	Dsn.	Chk.	App.	Revisions			Submitted:	Date:	Approved:	Date:					


SEE DWG A0_-KP09

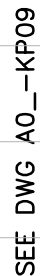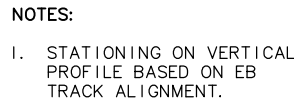[illegible]

A-10


XREFs:
 -Attach:
 -Overlay:
 ELA_190fut
 ELA_L60_CA
 ELA_L60_JS-100
 ELA_L60_KA-100
 ZG-2234H
 ZG-G10010
 x9019x
 x9019sf
 x9022rx
 x9022sf
 x9319rx
 x9319sf
 x9322rx
 x9322sf
 -Unresolved:
 ELA_AO_CM
 ELA_AO_JO 2
 ELA_AO_KA
 ELA_MISA_AP
 key_East

SEE DWG A0_-KP09

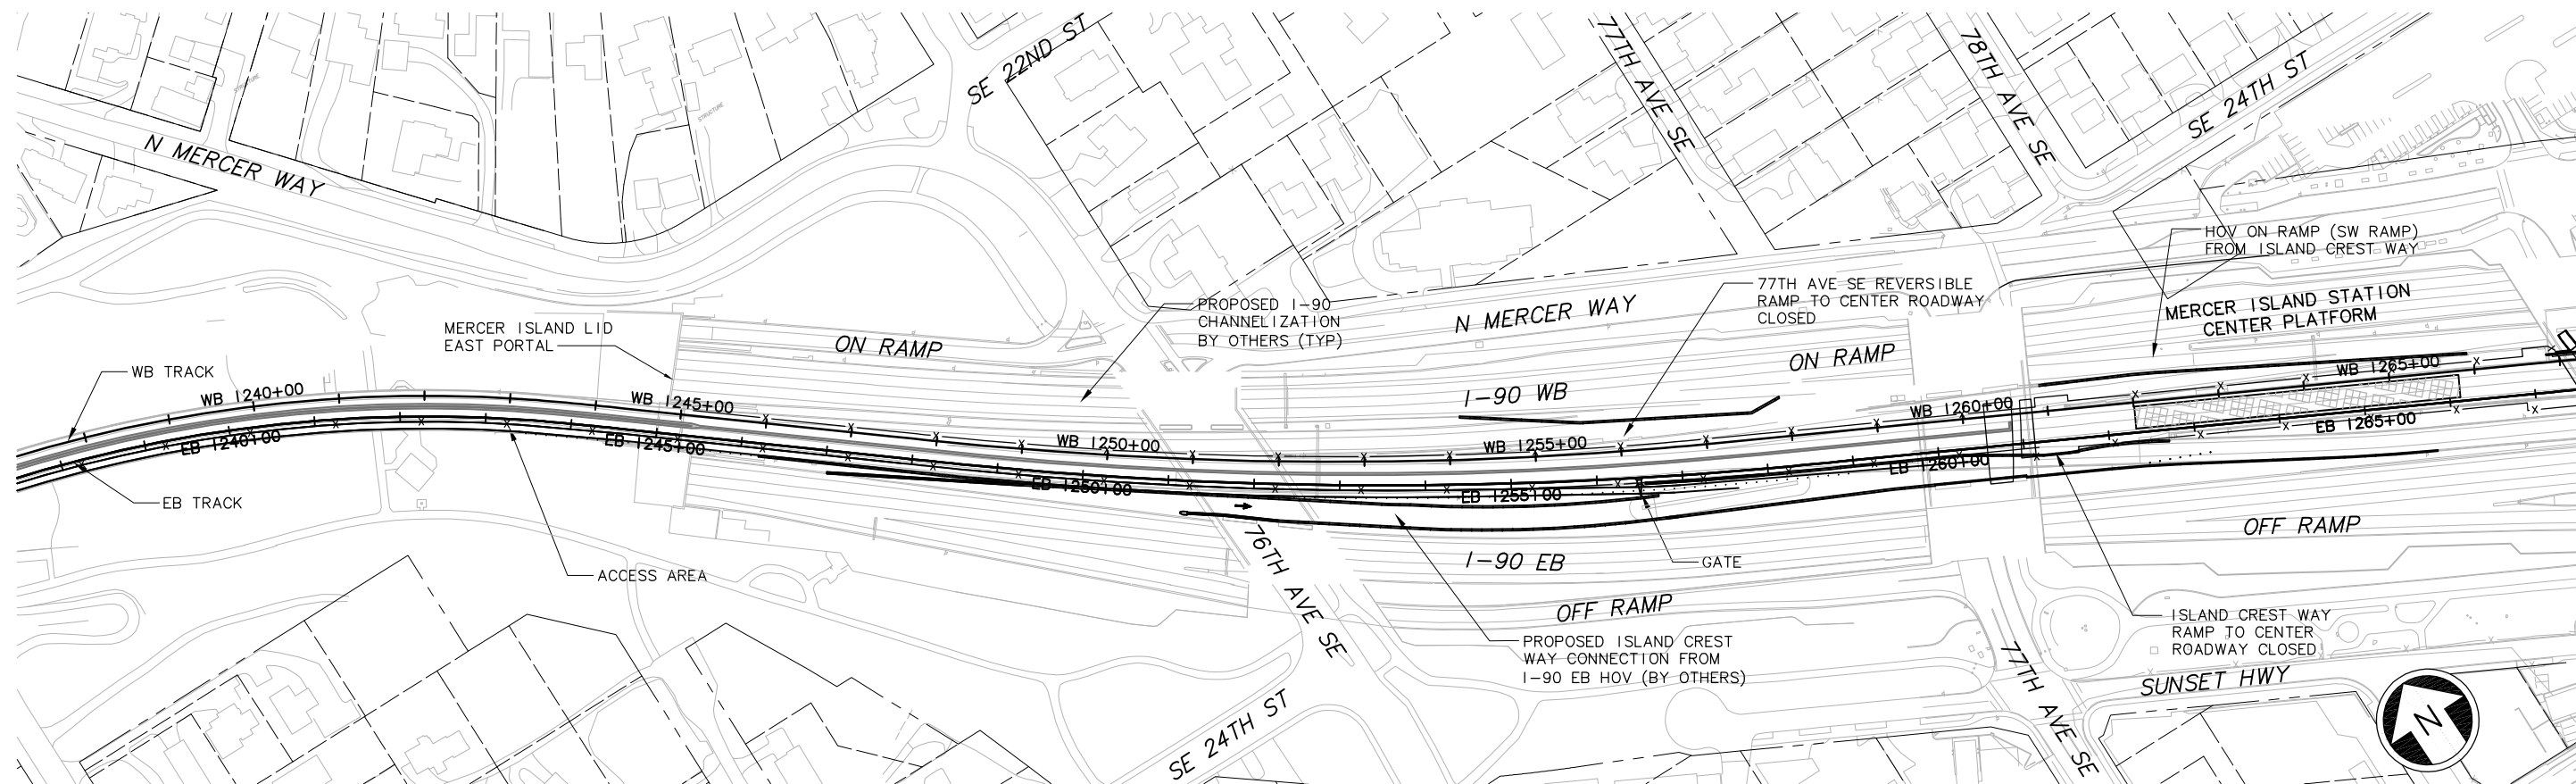

SEE DWG A0 - KP11

1. STATIONING ON VERTICAL
PROFILE BASED ON EB
TRACK ALIGNMENT.

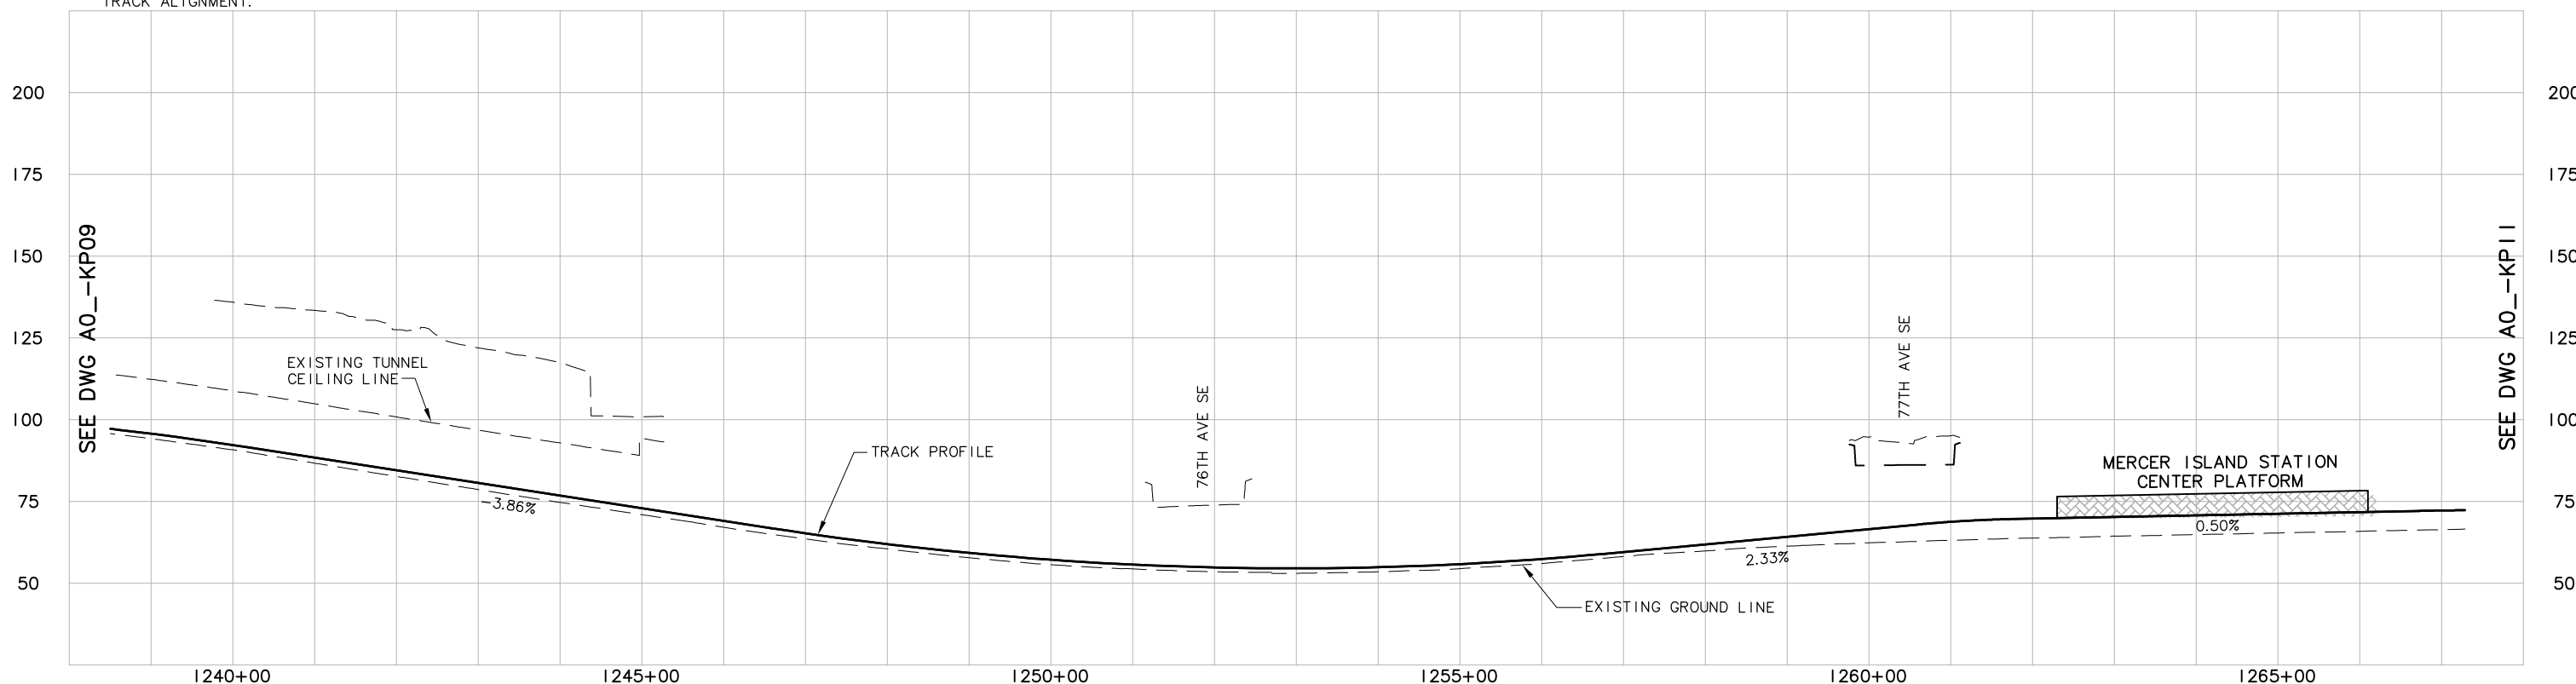

SEE DWG A0 - KP11

02/20/11 10:35						Designed By:
						Drawn By:
						Checked By:
						Approved By:
	No.	Date	Dsn.	Chk.	App.	Revisions

FEIS
CONCEPTUAL

CH2MHILL

BOLIMA
DRAFTING & DESIGN INC.




Scale:	H: 1"=100'; V: 1"=25'
Filename:	ELA__IAO_KP10.dwg
Contract No.:	
Date:	02/22/11

LINK LIGHT RAIL PROJECT
EAST CORRIDOR
SEGMENT A
ALTERNATIVE A1
TRACK PLAN & PROFILE

Drawing No.:	
IAO_-KP10	
Sheet No.:	Rev.
A-11	

c:\work\feis\ELA__\A0_KP10.dwg
02/23/11 15:39 : bolimaf OE6579

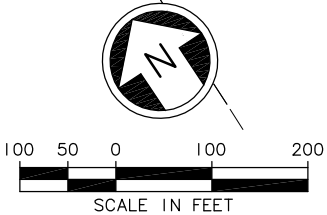[illegible]

						Designed By:
						Drawn By:
						Checked By:
						Approved By:
No.	Date	Dsn.	Chk.	App.	Revisions	

FEIS
CONCEPTUAL

CH2MHILL

BOLIMA
DRAFTING & DESIGN INC.



Scale:	H: 1"=100'; V: 1"=25'
Filename:	ELA__IA0_KP11.dwg
Contract No.:	
Date:	02/22/11

LINK LIGHT RAIL PROJECT

EAST CORRIDOR

SEGMENT A

ALTERNATIVE A1

TRACK PLAN & PROFILE


Drawing No.:	
IAO_KPII	
Sheet No.:	Rev.:
A-12	

DWG INFO:
LTSCALE:
1=1


XREFs:
-Attach:
-Overlay:
ELA_190.txd
ELA_160_CA
ELA_160_DS-400
ZG-2234H
ZG-G10010
x9616rx
x9616sf
x9619rx
x9619sf
x9916rx
x9916sf
-Unresolved:
ELA_A0_KA
key_East

SEE DWG A0_KP11

SEE DWG A0_KP13

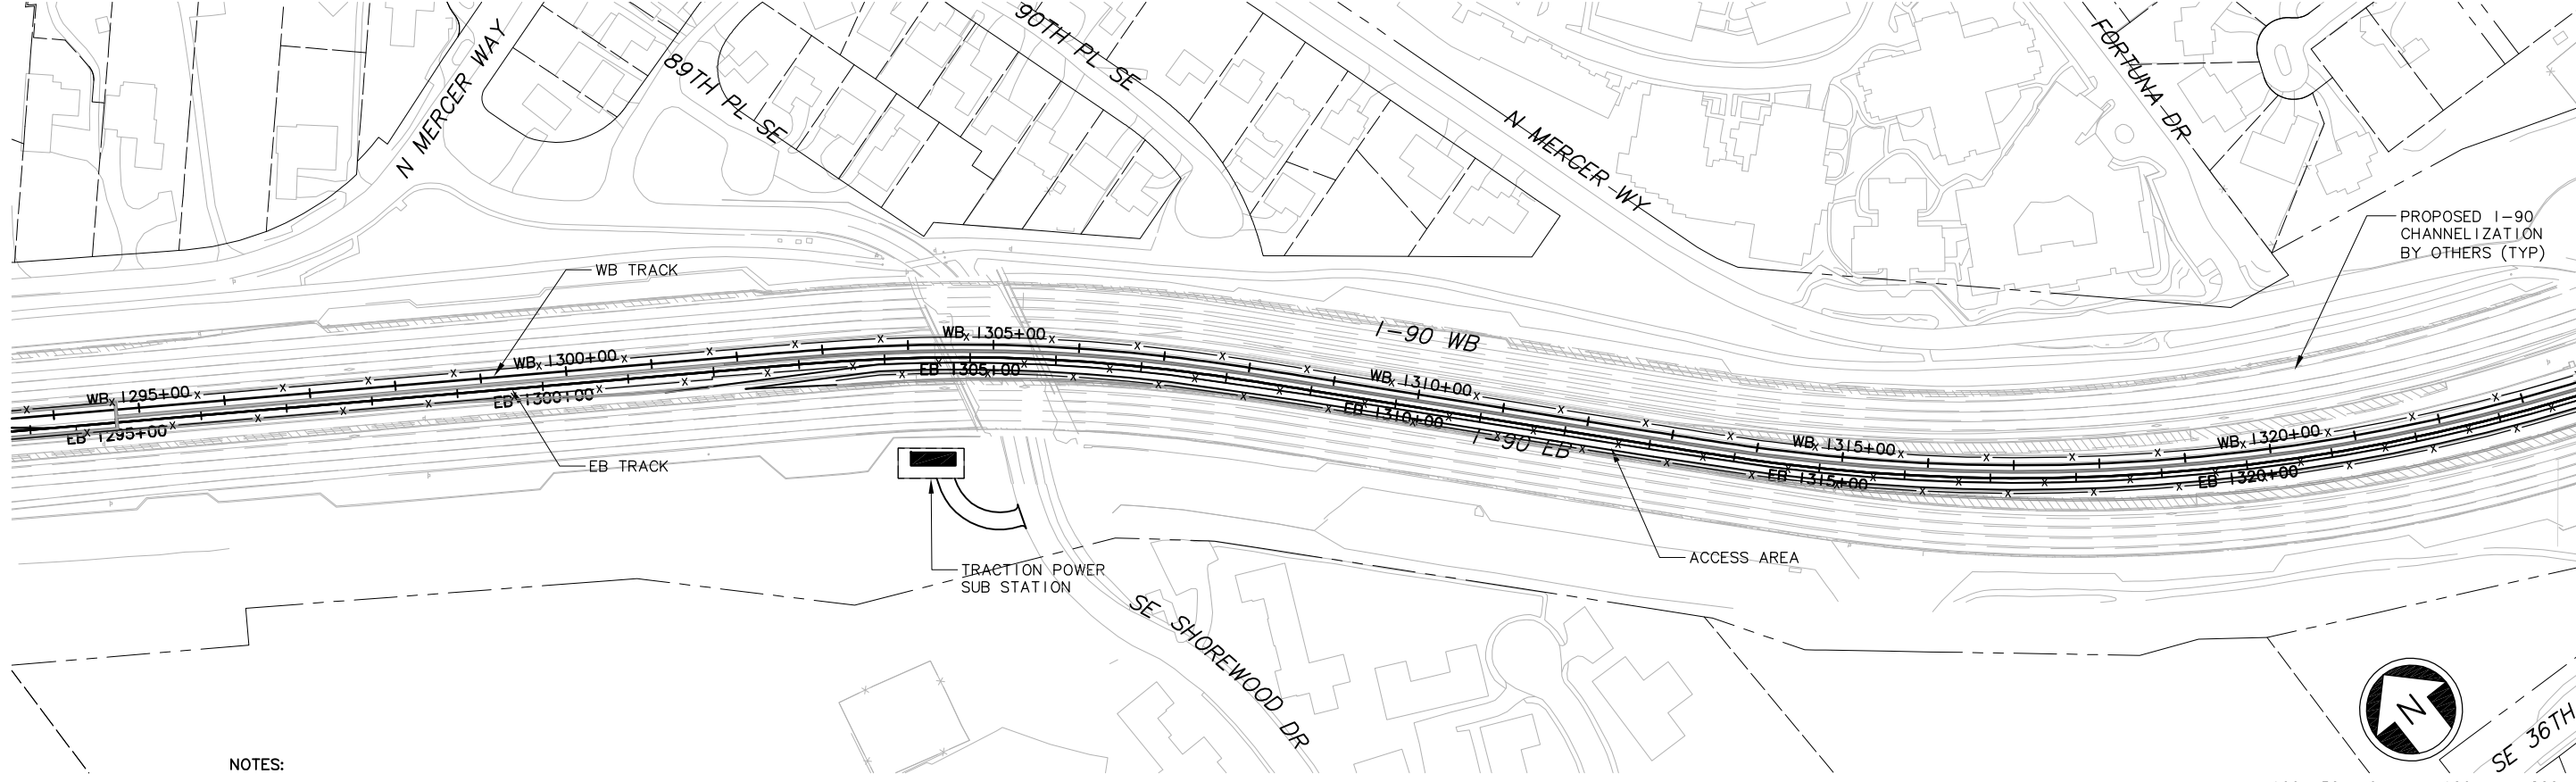



NOTES:
1. STATIONING ON VERTICAL PROFILE BASED ON EB TRACK ALIGNMENT.

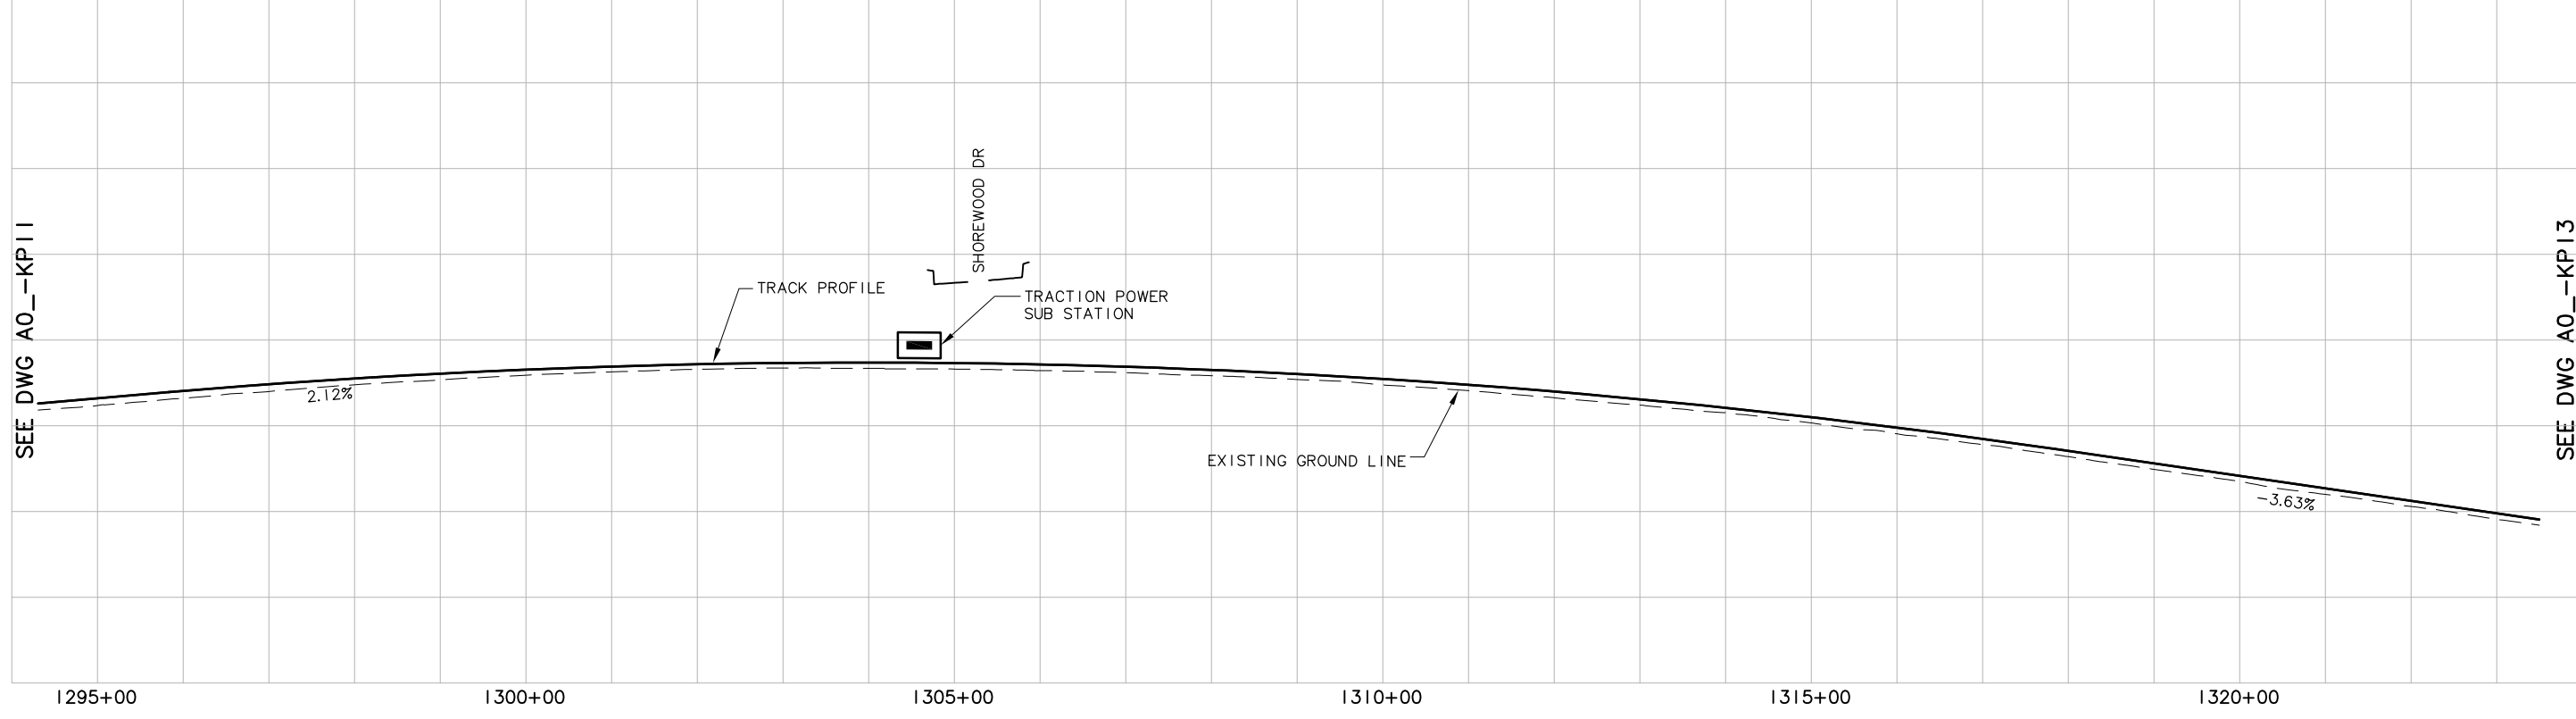

Designed By:						FE IS CONCEPTUAL	CH2MHILL	INCA ENGINEERS INC.	BOLIMA DRAFTING & DESIGN INC.	SOUNDTRANSIT	Scale: H: 1"=100'; V: 1"=25'	LINK LIGHT RAIL PROJECT EAST CORRIDOR SEGMENT A ALTERNATIVE A1 TRACK PLAN & PROFILE	Drawing No.: IA0_KP12
Drawn By:											Filename: ELA_A0_KP12.dwg		Sheet No.: A-13
Checked By:											Contract No.:		Rev.:
Approved By:											Date: 02/22/11		
No.	Date	Dsn.	Chk.	App.	Revisions	Submitted:	Date:	Approved:	Date:	Date:			

XREFs:
-Attach:
-Overlay:
 ELA_190fut
 ELA_L60_CA
 ELA_L60_KA-100
 ZG-2234H
 ZG-G10010
 x0216rx
 x0216sf
 x9916rx
 x9916sf
-Unresolved:
 ELA_A0_CM
 ELA_A0_V0
 ELA_A0_KA
 ELA_L60_JS-100
 key_East


c:\work\feis\ELA__\A0_KP13.dwg
02/23/11 15:40 : bolimaf OE6579

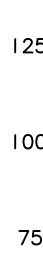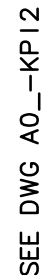

--	--	


-Overlay:
ELA_190fut
ELA_L60_CA
ELA_L60_JS-100
ELA_L60_KA-100
ZG-2234H
ZG-G10010
x0216rx
x0216sf
x0516rx
x0516sf
-Unresolved:
ELA_A0_V0
ELA_A0_KA
key_East

SEE DWG A0_-KP13

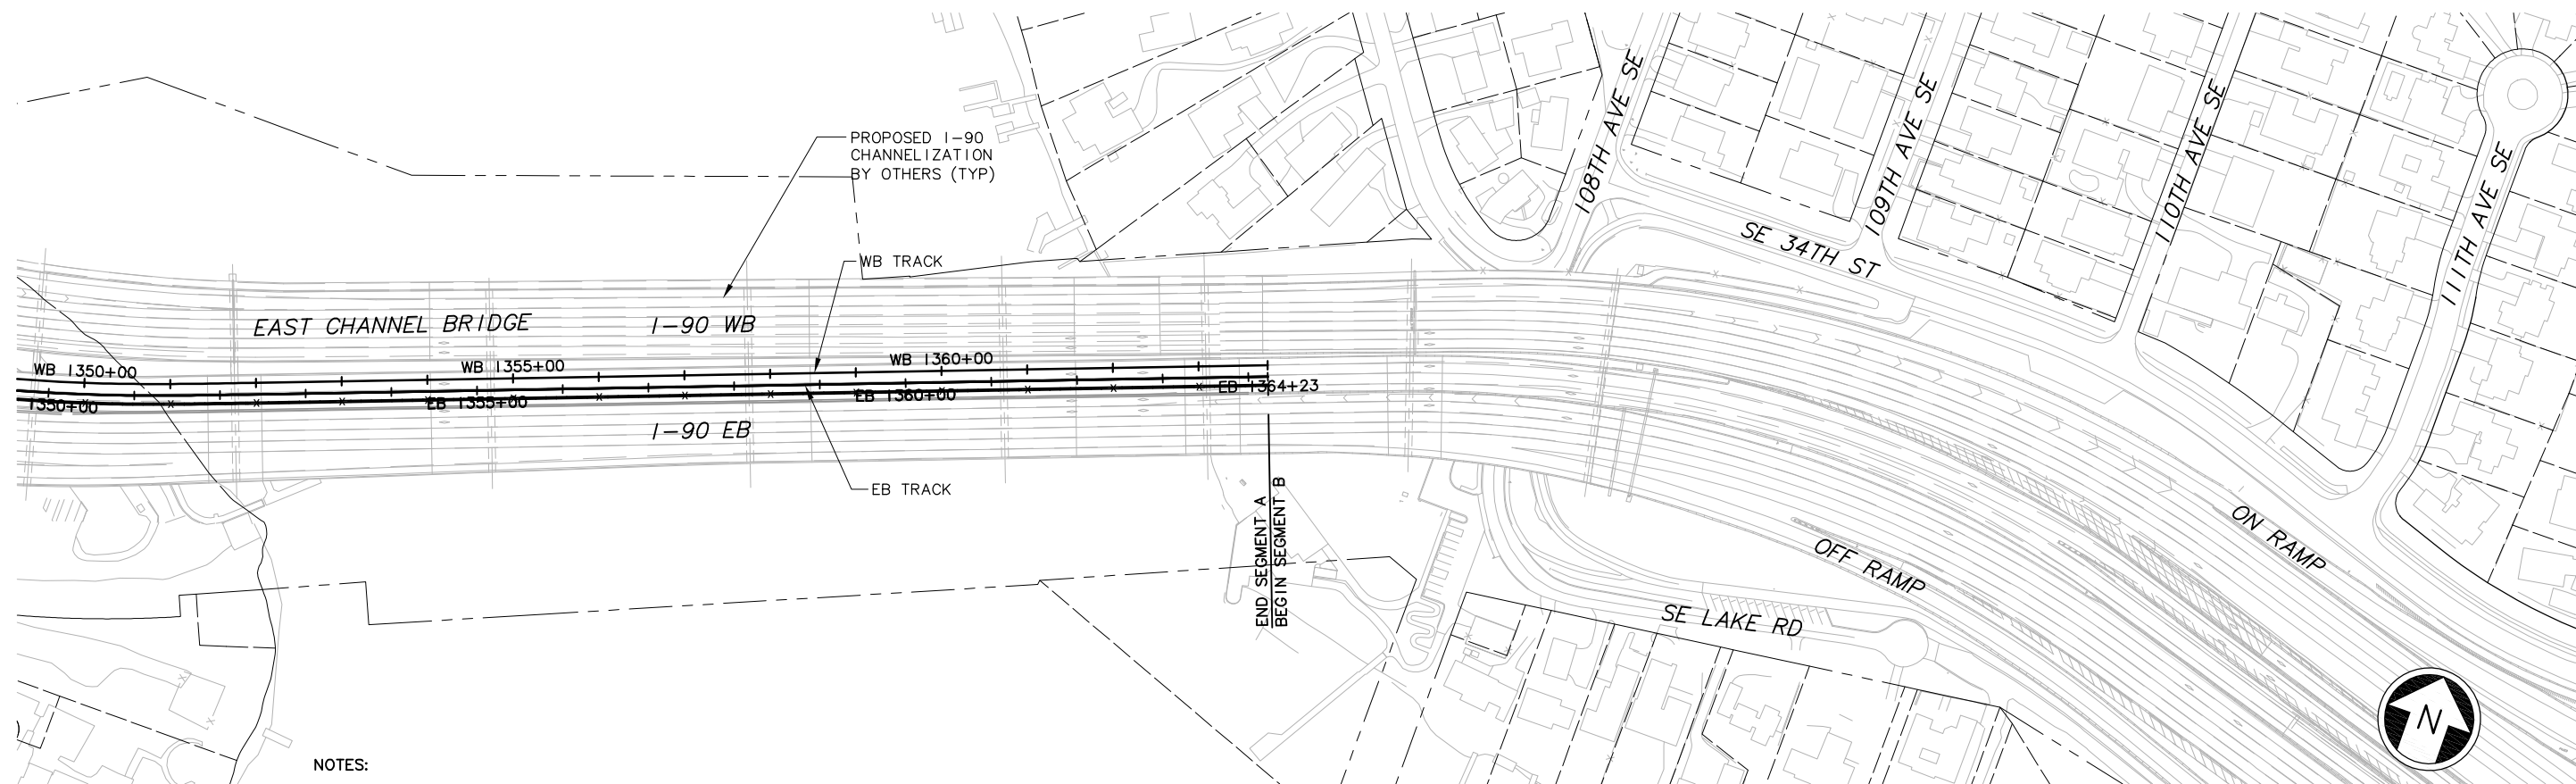

NOTES:

- I. STATIONING ON VERTICAL
PROFILE BASED ON EB
TRACK ALIGNMENT.

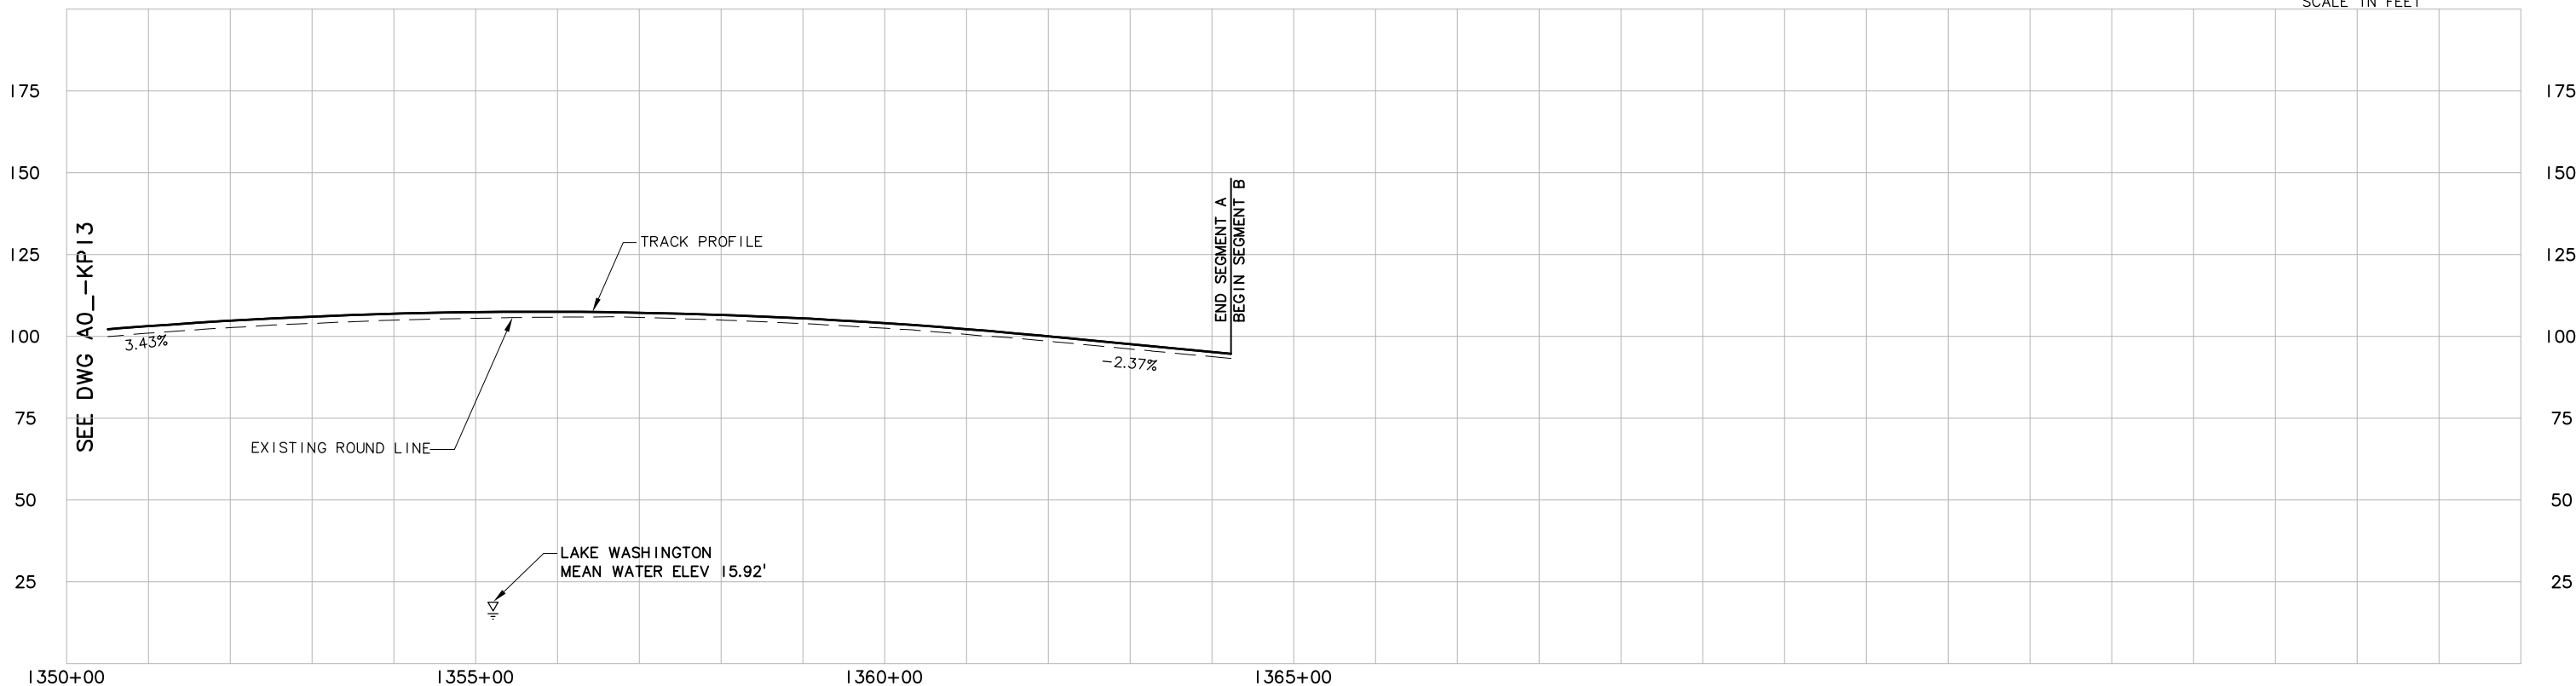

02/20/11 13:40						Designed By:
						Drawn By:
						Checked By:
						Approved By:
	No.	Date	Dsn.	Chk.	App.	Revisions

FEIS
CONCEPTUAL

CH2MHILL

BOLIMA
DRAFTING & DESIGN INC.



Scale:	H: 1"=100'; V: 1"=25'
Filename:	ELA__IAO_KP14.dwg
Contract No.:	
Date:	02/22/11


LINK LIGHT RAIL PROJECT
EAST CORRIDOR
SEGMENT A
ALTERNATIVE A1
TRACK PLAN & PROFILE

Drawing No.:	
IAO_KPI4	
Sheet No.:	Rev.
A-15	

c:\work\feis\ELA__\A0_KP14.dwg
02/23/11 15:40 : bolimaf OE6579


DWG INFO:
LTS SCALE:
1 = 1'

XREFs:
- Attach:
- Overlay:
26-2234H
- Unresolved:

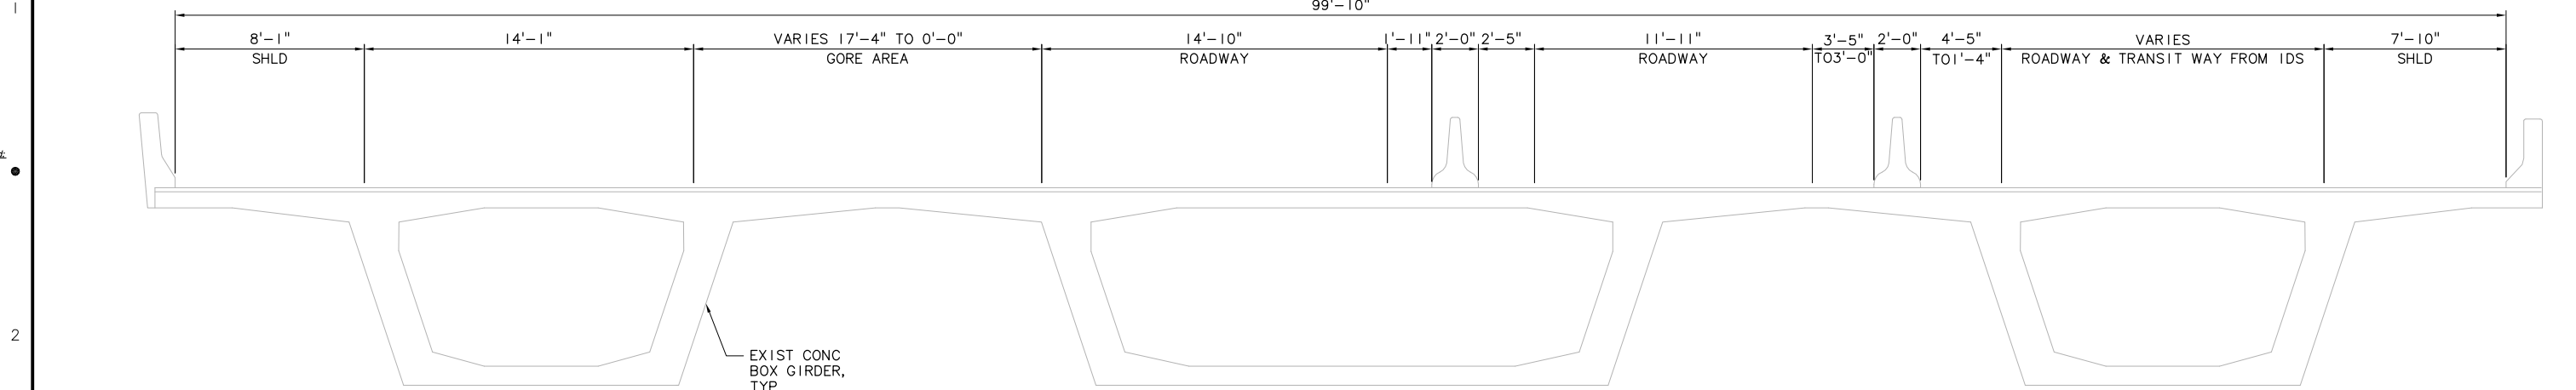

EXISTING BRIDGE D-2

SCALE: NTS

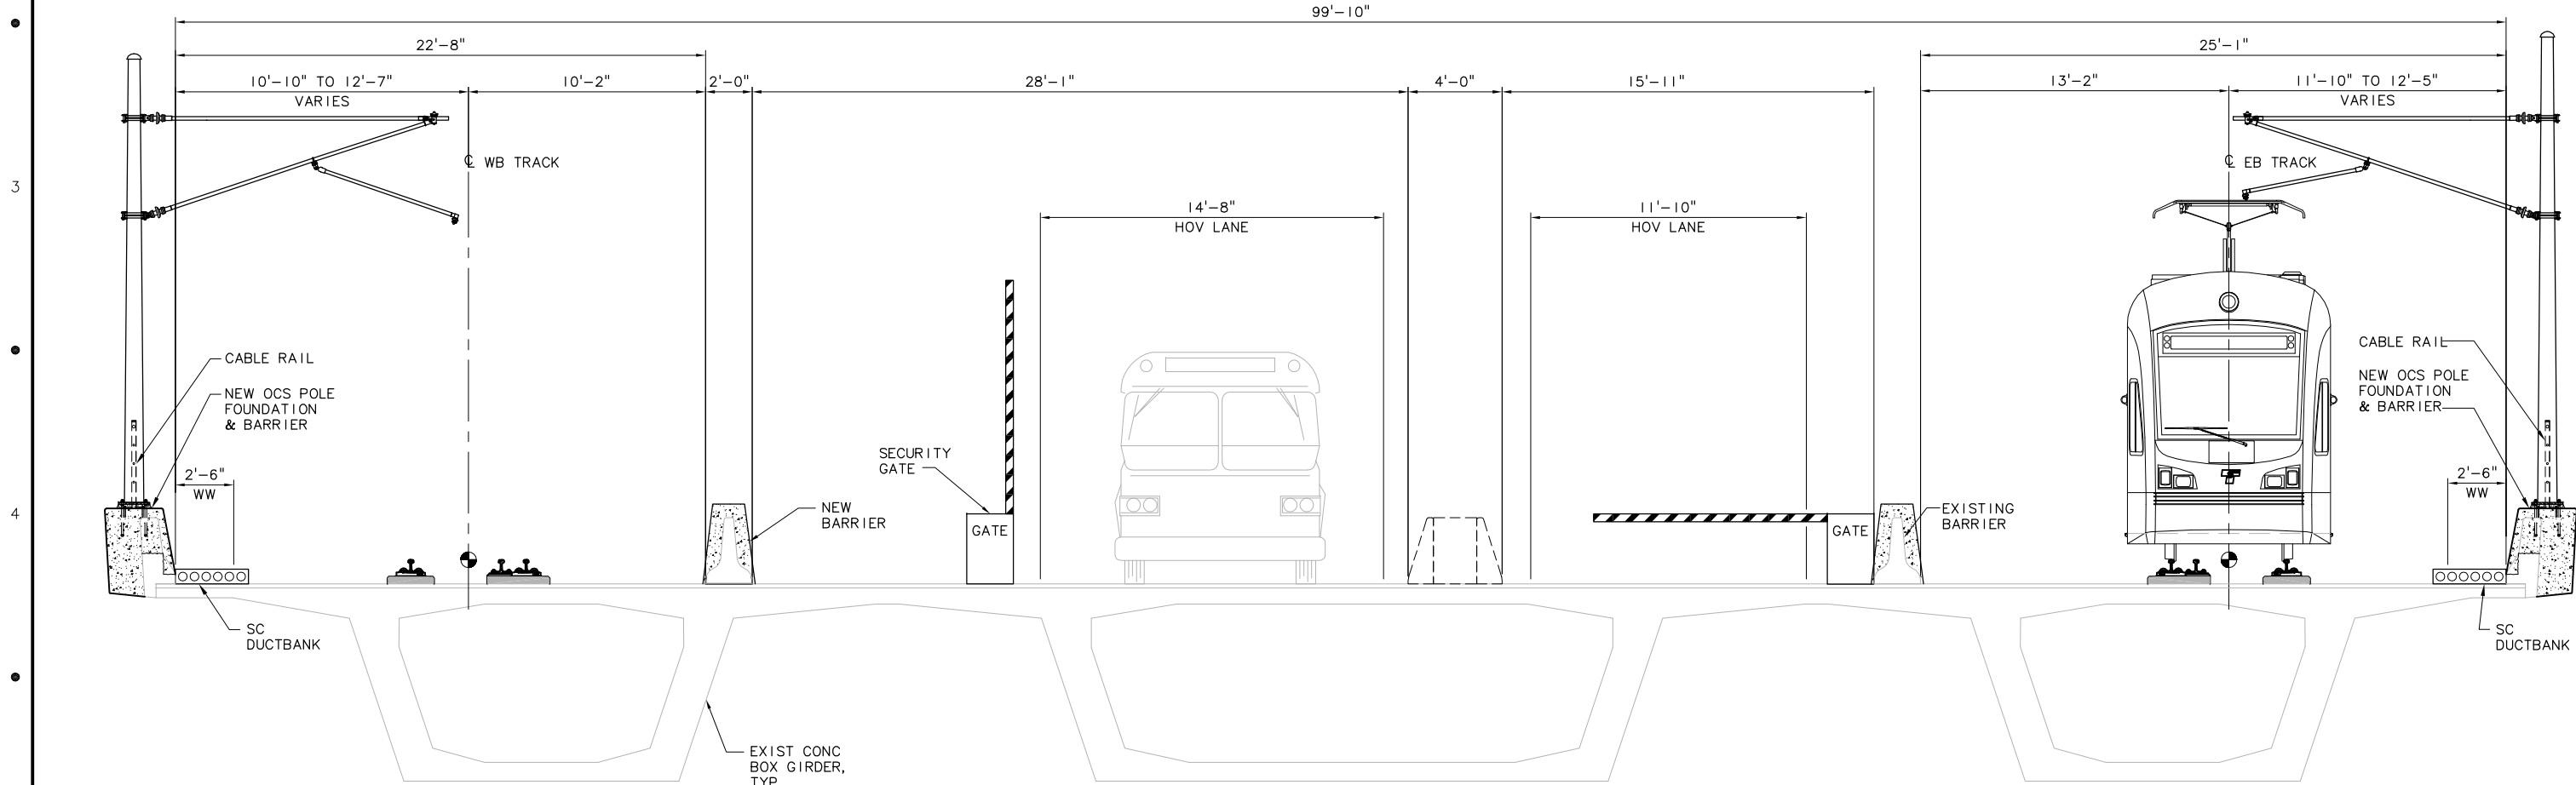

GATED BRIDGE D-2 LRT DOUBLE TRACK

SCALE: NTS

c:\work\feis\ELA__\AO_KX01.dwg
02/23/11 15:41 : bolimaf OE6579

No.	Date	Dsn.	Chk.	App.	Revisions

Designed By:
Drawn By:
Checked By:
Approved By:

FE IS
CONCEPTUAL

CH2MHILL

BOLIMA
DRAFTING & DESIGN INC.



SOUNDTRANSIT

Scale: NTS
Filename: ELA__\AO_KX01.dwg
Contract No.:
Date: 02/22/11

LINK LIGHT RAIL PROJECT
EAST CORRIDOR
SEGMENT A
ALTERNATIVE A1
TYPICAL SECTION
D-2 BRIDGE / GATE

Drawing No.:
IAO_-KX01
Sheet No.:
A-16

DWG INFO:
LTSKALE:
1=1
XREFs:
-Attach:
-Overlay:
ZC-2234H
-Unresolved:

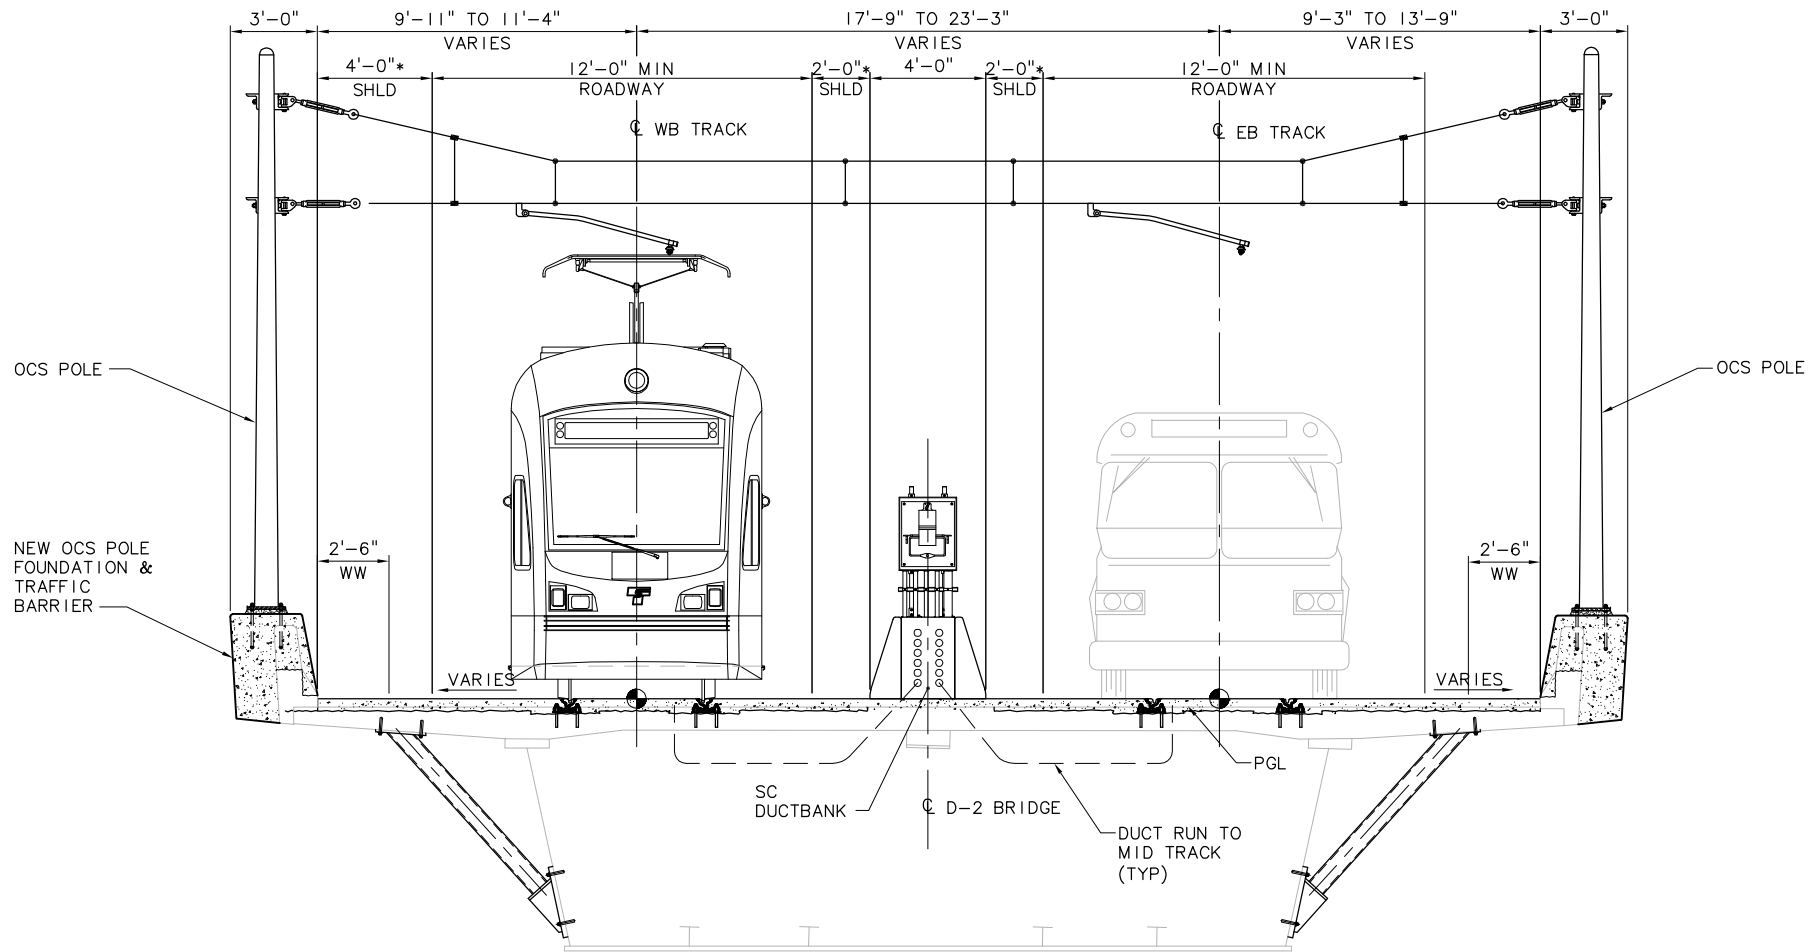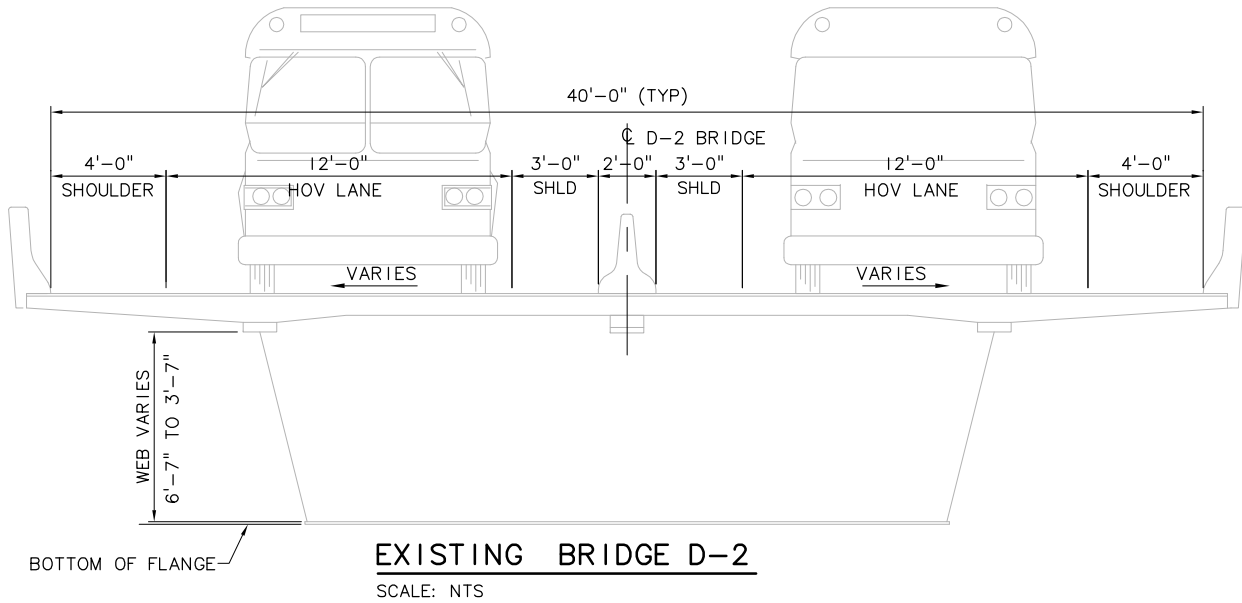

TYPICAL SECTION - BRIDGE D-2 - JOINT OPERATIONS OPTION
LRT DOUBLE TRACK - EMBEDDED R152 GIRDER RAIL - W/EXPRESS BUSES
SCALE: NTS
* WIDTH VARIES, MAINTAIN EXISTING CHANNELIZATION

c:\work\feis\ELA\IA0_KX02.dwg
02/23/11 15:41 : bolimaf OE6579

No.	Date	Dsn.	Chk.	App.	Revisions

Designed By:
Drawn By:
Checked By:
Approved By:

FE IS
CONCEPTUAL

CH2MHILL

BOLIMA
DRAFTING & DESIGN INC.

SOUNDTRANSIT

Scale:	NTS
Filename:	ELA__IA0_KX02.dwg
Contract No.:	
Date:	02/22/11

LINK LIGHT RAIL PROJECT
EAST CORRIDOR
SEGMENT A
ALTERNATIVE A1
TYPICAL SECTION
JOINT OPERATIONS D-2 BRIDGE

Drawing No.:	IA0_-KX02
Sheet No.:	Rev.:
	A-17

DWG INFO:
LTSKALE:
1=1
XREFs:
-Attach:
-Overlay:
Zg-2234h
-Unresolved:


2

3


4

5

c:\work\feis\ELA\1A0_KX03.dwg
02/23/11 15:41 : bolimar OE6579

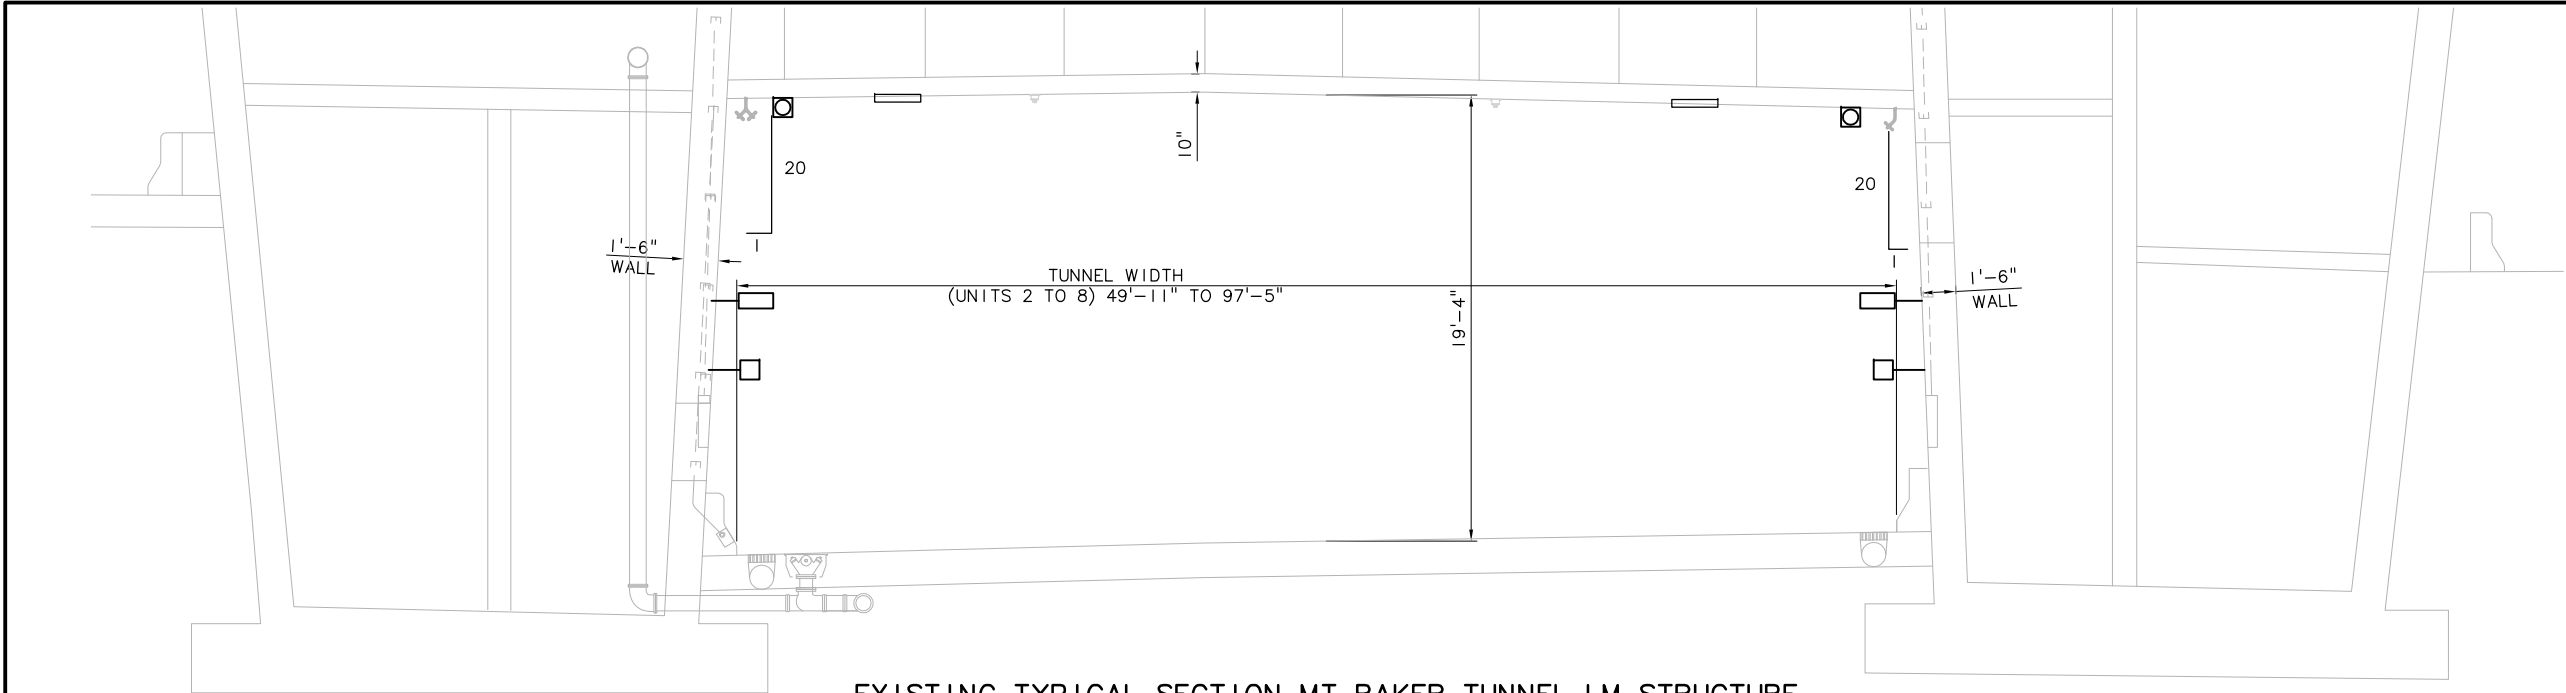

EXISTING TYPICAL SECTION MT BAKER TUNNEL LM STRUCTURE
SCALE: NTS

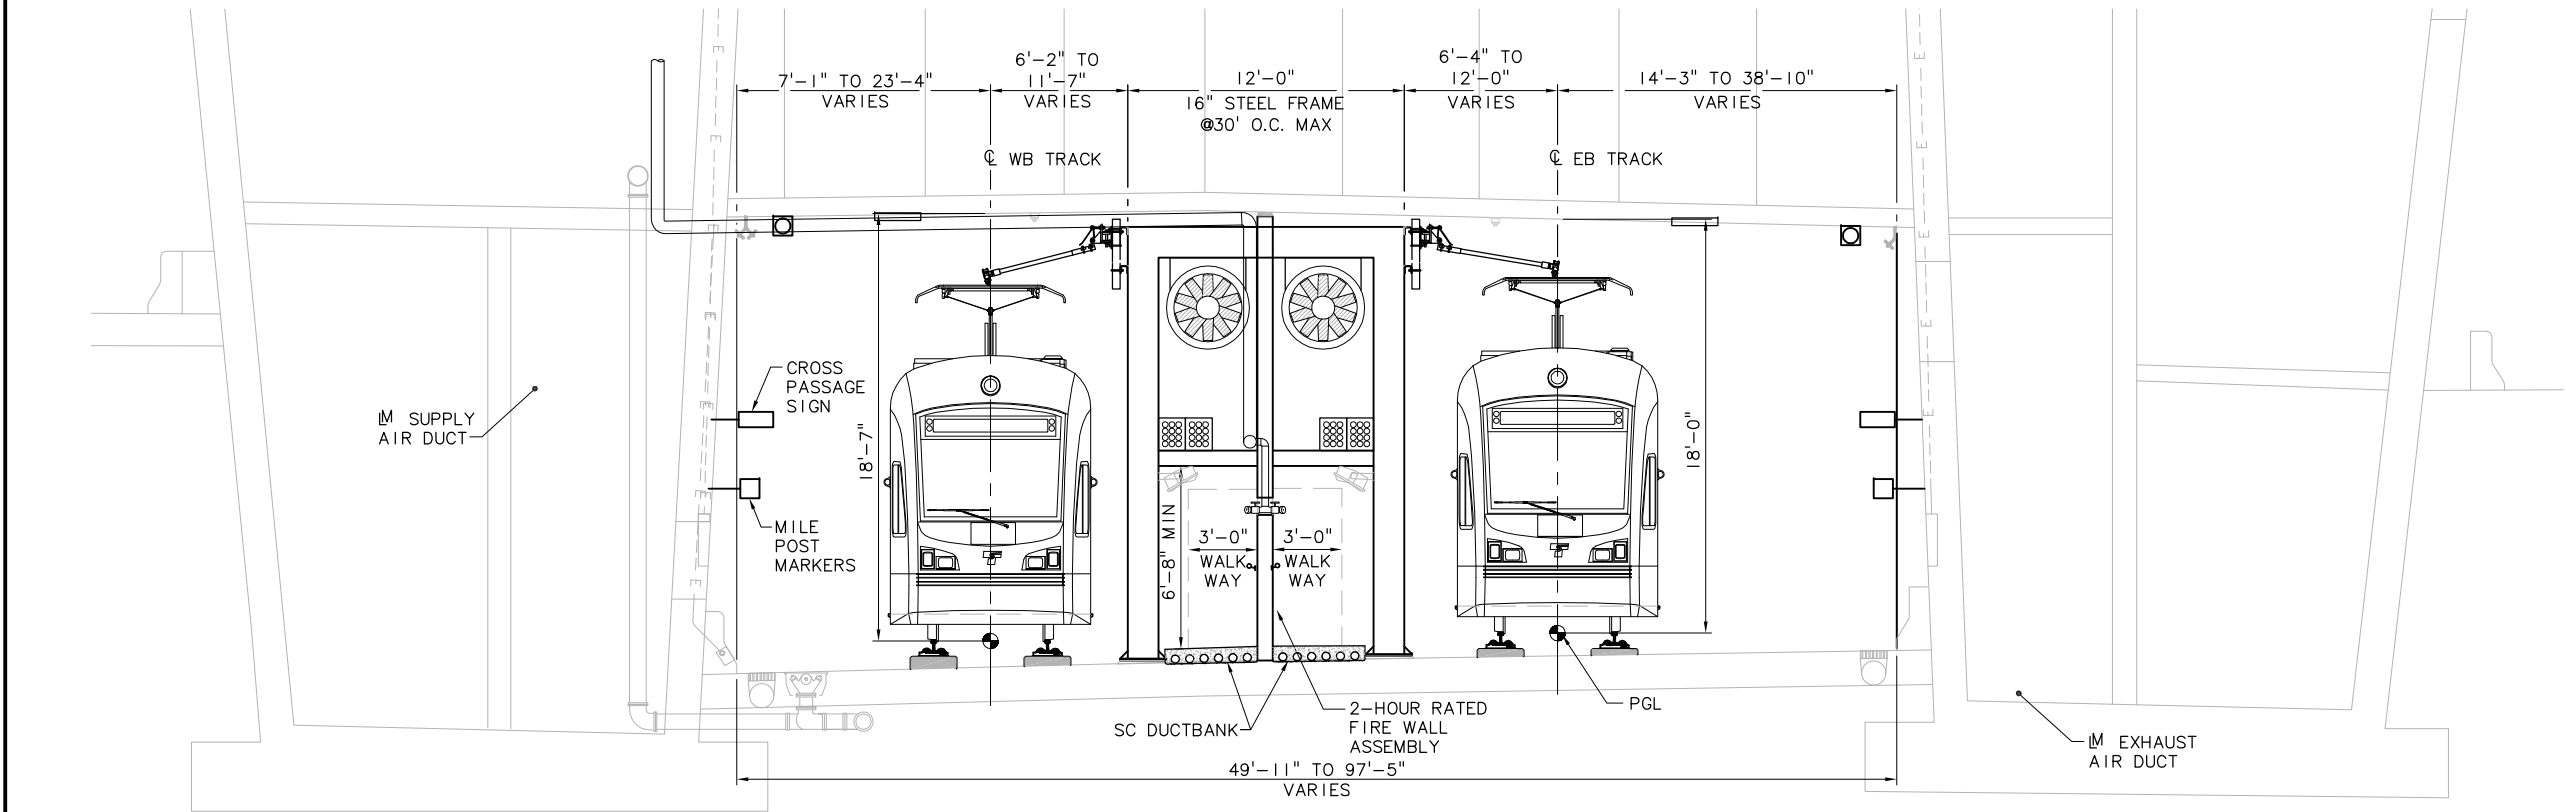

TYPICAL SECTION I-90 MT BAKER TUNNEL LM STRUCTURE - LRT DOUBLE TRACK - DIRECT FIXATION TRACK
SCALE: NTS

No.	Date	Dsn.	Chk.	App.	Revisions

Designed By:
Drawn By:
Checked By:
Approved By:

FE IS
CONCEPTUAL

CH2MHILL

Submitted: _____ Date: _____ Approved: _____

BOLIMA
DRAFTING & DESIGN INC.

Date: _____ Approved: _____

SOUNDTRANSIT

Date: _____


Scale: NTS
Filename: ELA_1A0_KX03.dwg
Contract No.: _____
Date: 02/22/11

LINK LIGHT RAIL PROJECT
EAST CORRIDOR
SEGMENT A
ALTERNATIVE A1
TYPICAL SECTION
I-90 MT BAKER TUNNEL

**THIS PRINT REJECTED
HALF SCALE**

Drawing No.: 1A0_-KX03
Sheet No.: _____ Rev.: _____
A-18

DWG INFO:
LTSCALE:
1=1
XREFs:
-Attach:
-Overlay:
20-2234H
-Unresolved:

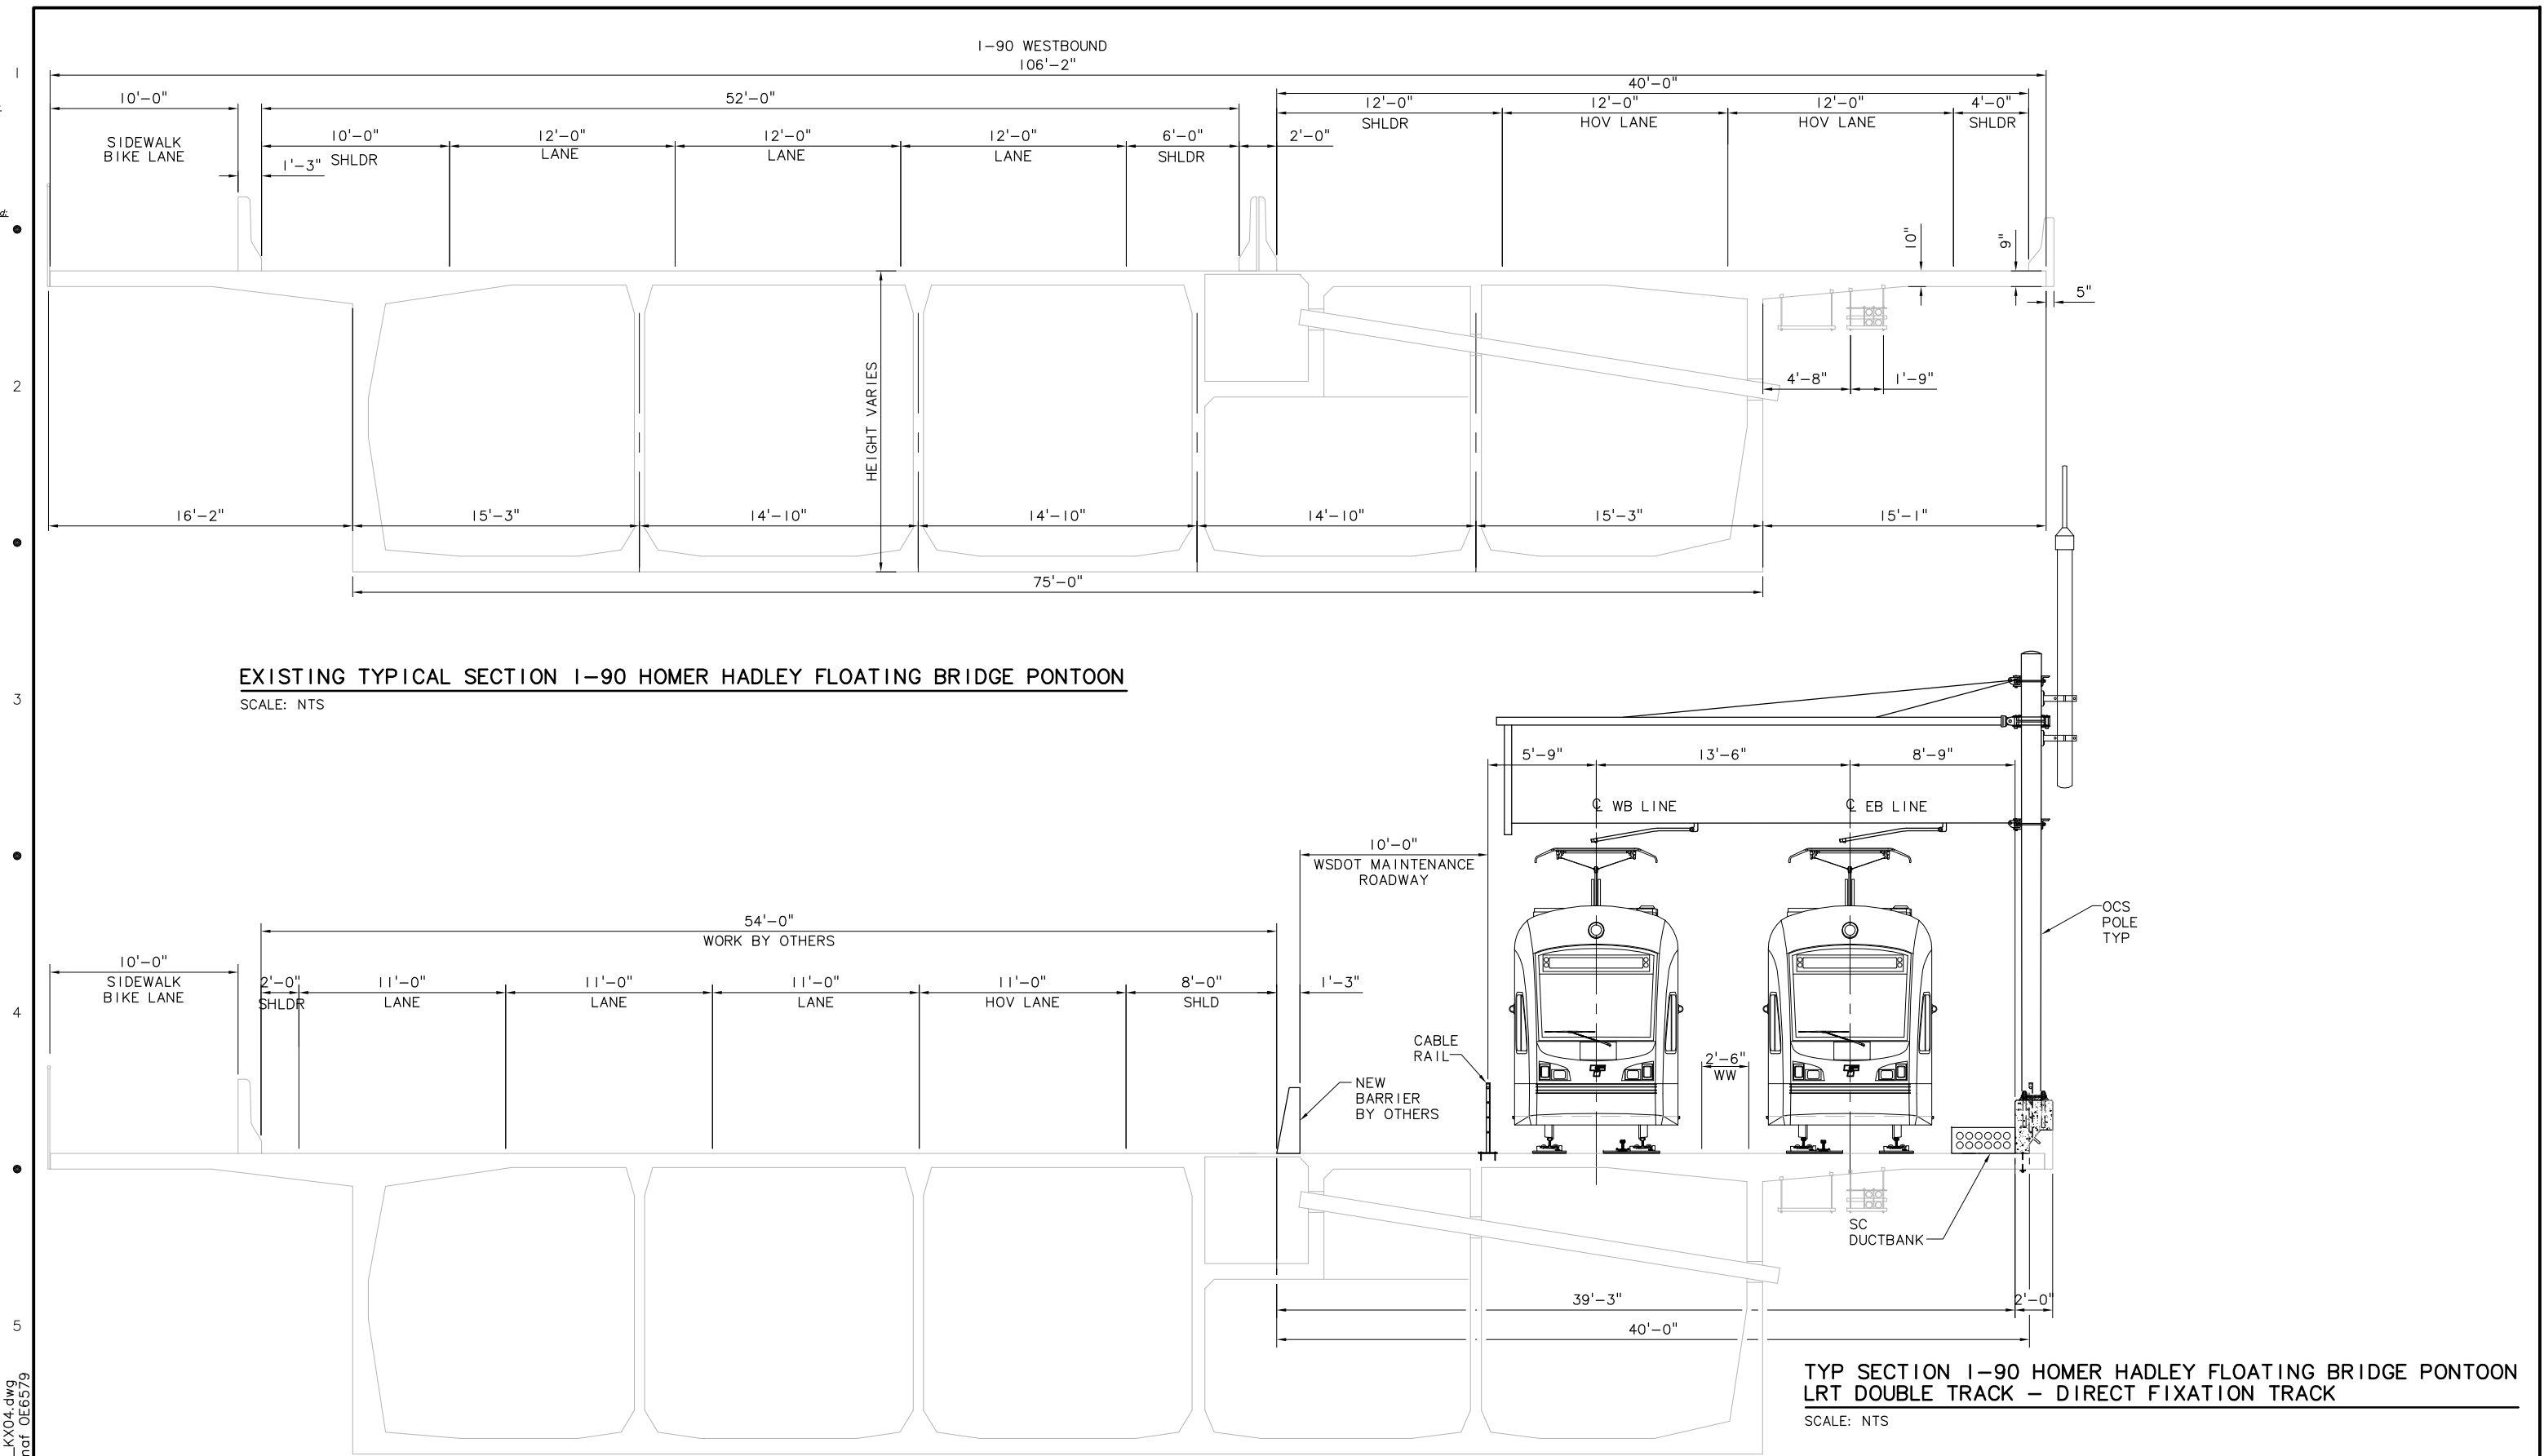

c:\work\feis\ELA\IA0_KX04.dwg
02/23/11 15:41 : bolimaf OE6579

						Designed By:	FE IS CONCEPTUAL	CH2MHILL	BOLIMA DRAFTING & DESIGN INC.	SOUNDTRANSIT	Scale:	LINK LIGHT RAIL PROJECT EAST CORRIDOR SEGMENT A ALTERNATIVE A1 TYPICAL SECTION I-90 HOMER HADLEY FLOATING BRIDGE	Drawing No.:
						Drawn By:					NTS		IA0_-KX04
						Checked By:					Filename:		Sheet No.:
						Approved By:					Contract No.:		Rev.:
No.	Date	Dsn.	Chk.	App.	Revisions			Submitted:	Date:	Approved:	Date:	02/22/11	A-19

c:\work\feis\ELA__\A0_KX05.dwg
02/23/11 15:42 : bolimag OE6579

EXISTING I-90 MERCER ISLAND LID TUNNEL STRUCTURE
SCALE: NTS

TYPICAL SECTION 1-90 MERCER ISLAND LID TUNNEL
LRT DOUBLE TRACK - DIRECT FIXATION TRACK
SCALE: NTS

						Designed By:	FE IS CONCEPTUAL	CH2MHILL					Scale: NTS		LINK LIGHT RAIL PROJECT EAST CORRIDOR SEGMENT A ALTERNATIVE A1 TYPICAL SECTION I-90 MERCER ISLAND TUNNEL	Drawing No.: 1A0_-KX05
						Drawn By:							Filename: 1A0_KX05.dwg			Sheet No.: Rev.:
						Checked By:							Contract No.:			
						Approved By:							Date: 02/22/11			
No.	Date	Dsn.	Chk.	App.	Revisions			Submitted:	Date:	Approved:	Date:					

DWG INFO:
LTSCALE:
1=1
XREFs:
-Attach:
-Overlay:
26-2234H
-Unresolved:


c:\work\feis\ELA\IA0_KX10.dwg
02/23/11 15:42 : bolimar OE6579

EXIST BARRIER
TYP
STAND PIPE
PIER NO.3,
5,7 & 9
EXIST CONCRETE
DECK
EXIST
STEEL BOX
GIRDER, TYP

REMOVE
EXISTING
BARRIER

EXISTING TYPICAL SECTION I-90 EAST CHANNEL BRIDGE

SCALE: NTS

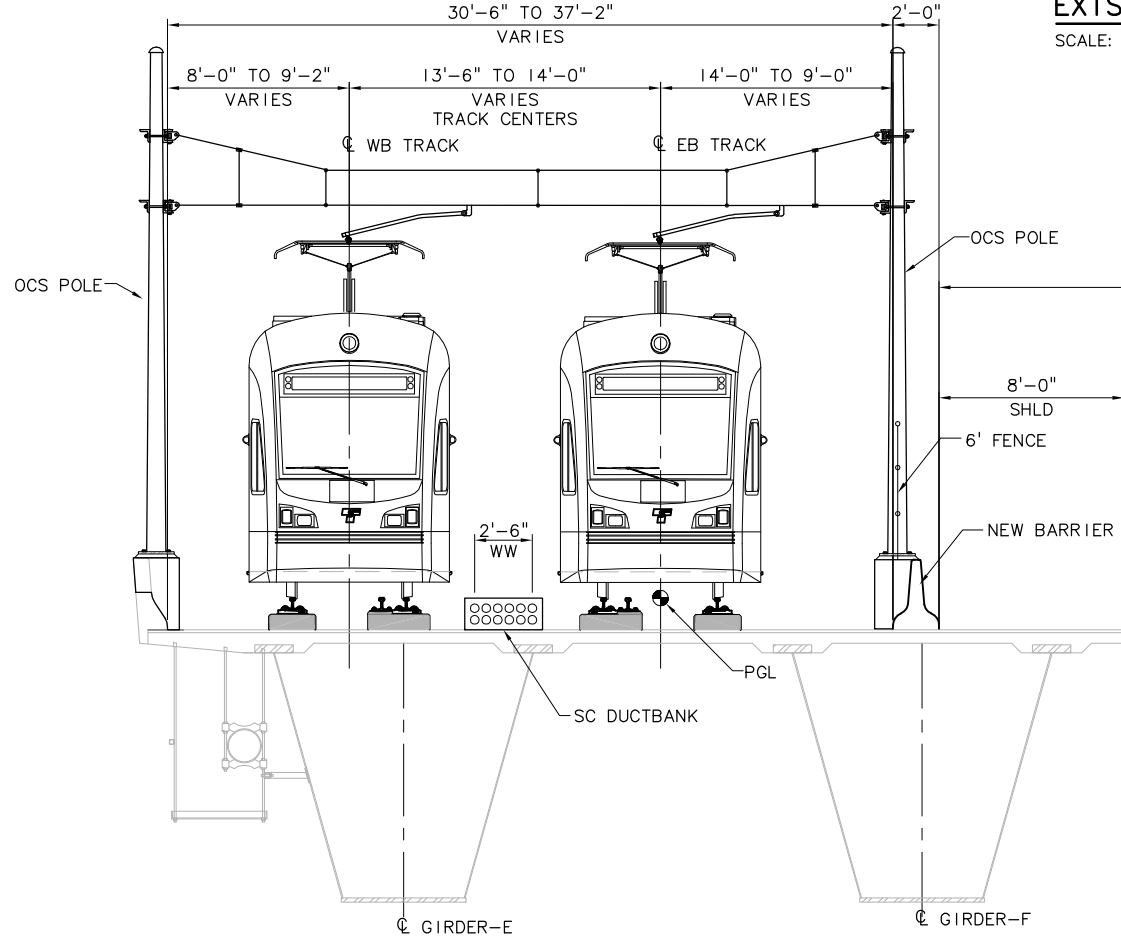

TYPICAL SECTION I-90 EAST CHANNEL BRIDGE – LRT DOUBLE TRACK – DIRECT FIXATION TRACK

SCALE: NTS

No.	Date	Dsn.	Chk.	App.	Revisions

Designed By:
Drawn By:
Checked By:
Approved By:

FE IS
CONCEPTUAL

CH2MHILL

BOLIMA
DRAFTING & DESIGN INC.

SOUNDTRANSIT

Scale:
NTS
Filename:
ELA__IA0_KX10.dwg
Contract No.:
Date:
02/22/11



LINK LIGHT RAIL PROJECT
EAST CORRIDOR
SEGMENT A
ALTERNATIVE A1
TYPICAL SECTION
I-90 MERCER ISLAND

Drawing No.:
IA0_-KX10
Sheet No.:
Rev.:
A-21

x7519sf
x7522rx
x7522sf
x7819cn
x7819rx
x7819sf
x7822sf
-Unresolved


2

2



4


(7)

c:\work\feis\ELA_IRANBASOI.dwg

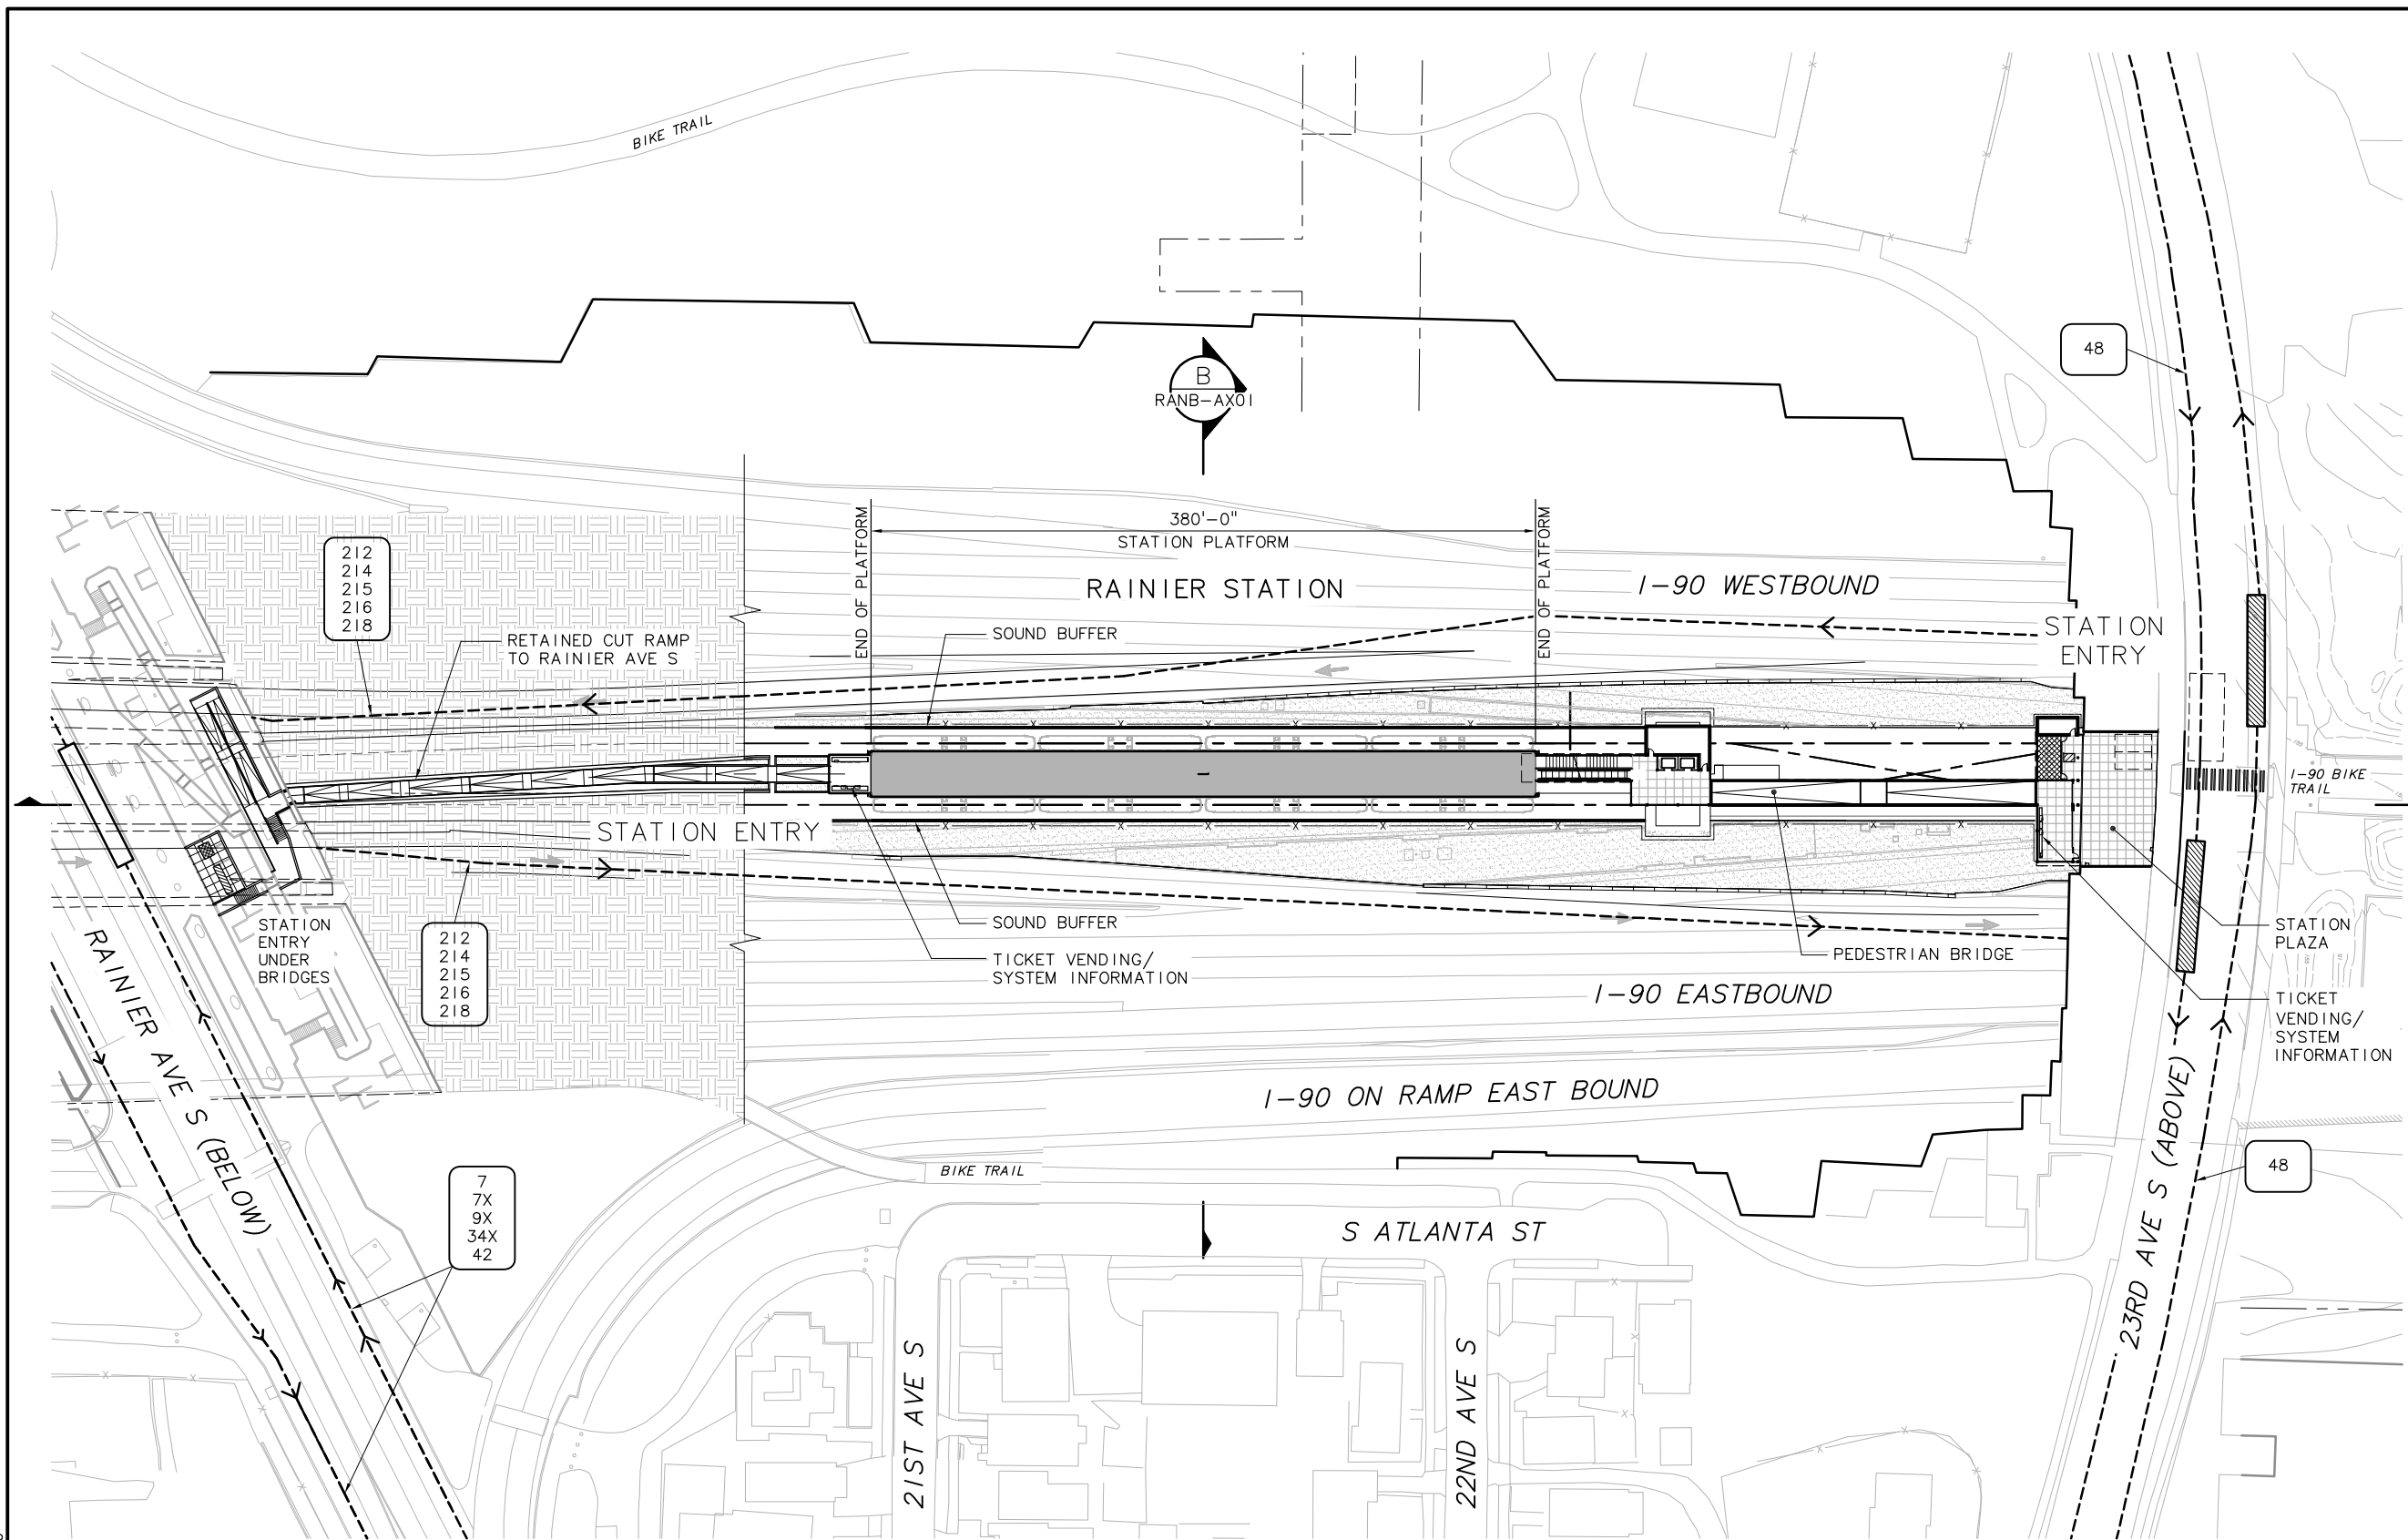

SYMBOLS KEY



 
 
-
-  NEW BUS STOP
 EXISTING BUS STOP
 BUS ROUTE
 212
214
215
 BIKE PARKING: CLASS 1
 BIKE PARKING: CLASS 2
 CRAWLWALK
 NEW LANDSCAPE
 NEW WALKS
 NEW PLAZA
 TRACK

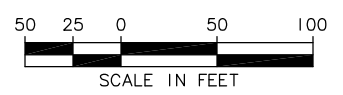

SITE AREA PLAN
SCALE: 1" = 50'

						Designed By:	FE IS CONCEPTUAL IBI Group 801 Second Avenue - Suite 1400 Seattle WA 98104 1676 USA tel 206.521.9081 fax 206.521.9086	Scale:	LINK LIGHT RAIL PROJECT EAST CORRIDOR SEGMENT A RAINIER STATION STATION AREA PLAN	Drawing No.:
						Drawn By:		1" = 50'		RANB-AS01
						Checked By:		Filename: ELA_IRANBAS01.dwg Contract No.:		Sheet No.:
						Approved By:		Date: 02/22/11 		Rev.:
No.	Date	Dsn.	Chk.	App.	Revisions	Submitted:	Date:	Approved:	Date:	

XREFs:
-Attach:
-Overlay:
 ELA_N03_A
 ZG-2234H
-Unresolved:

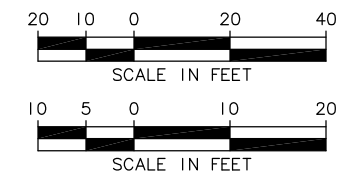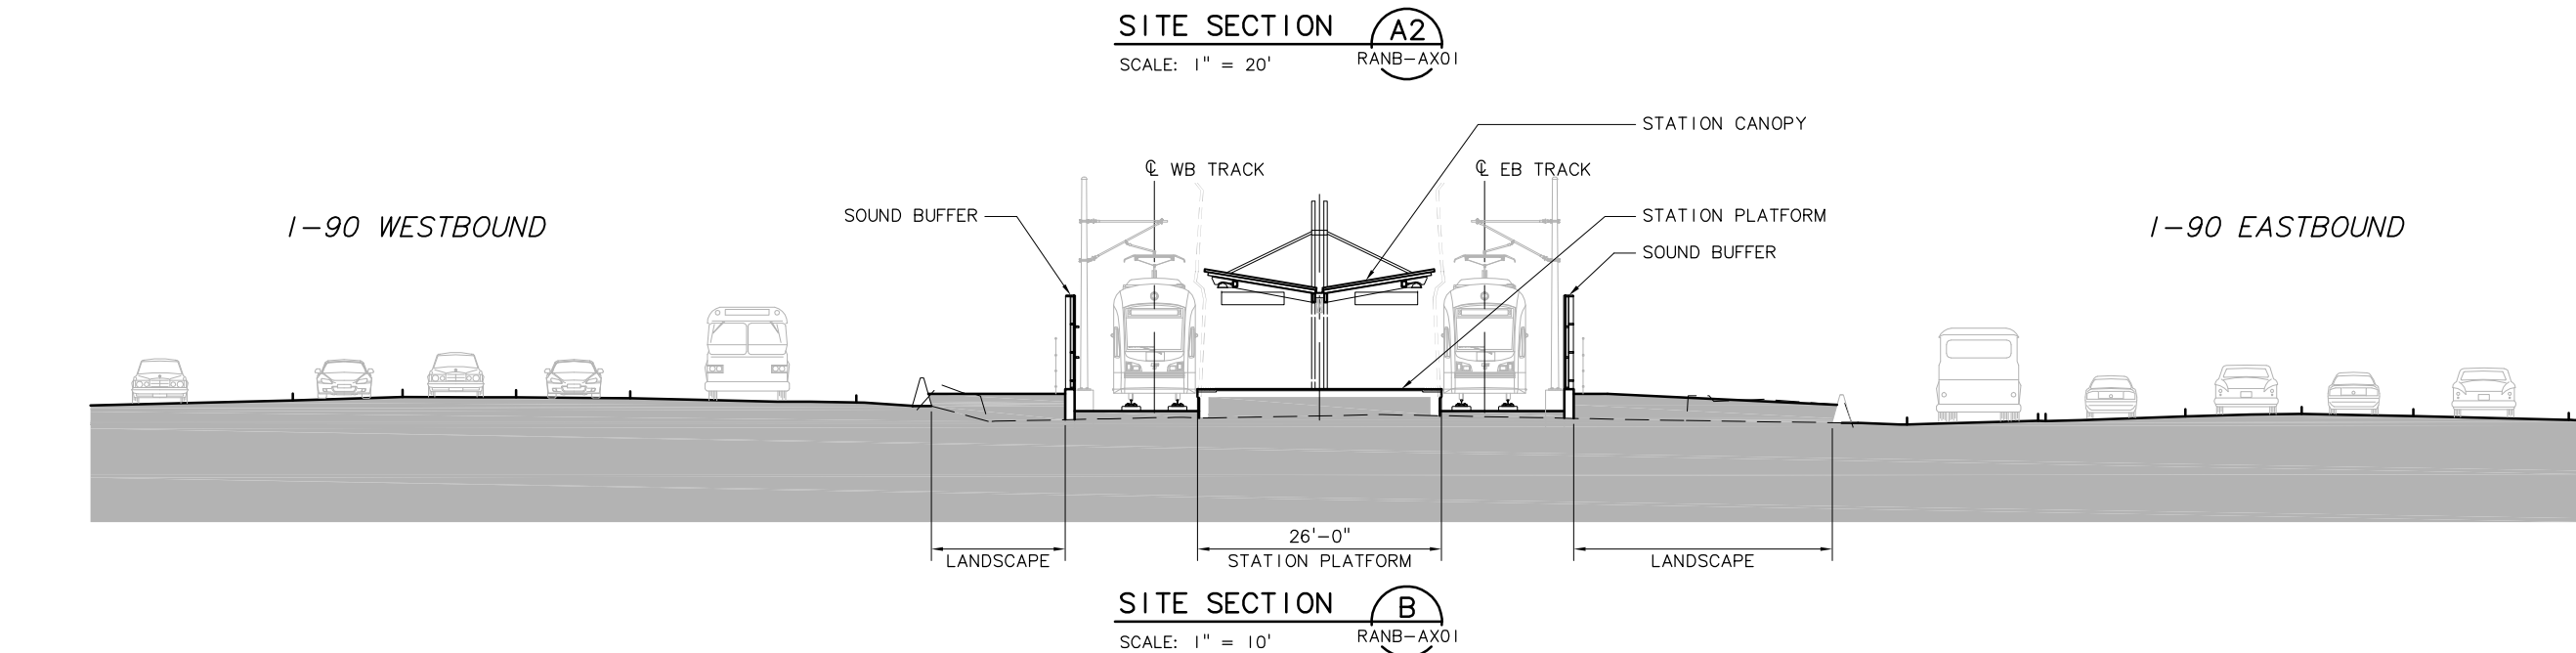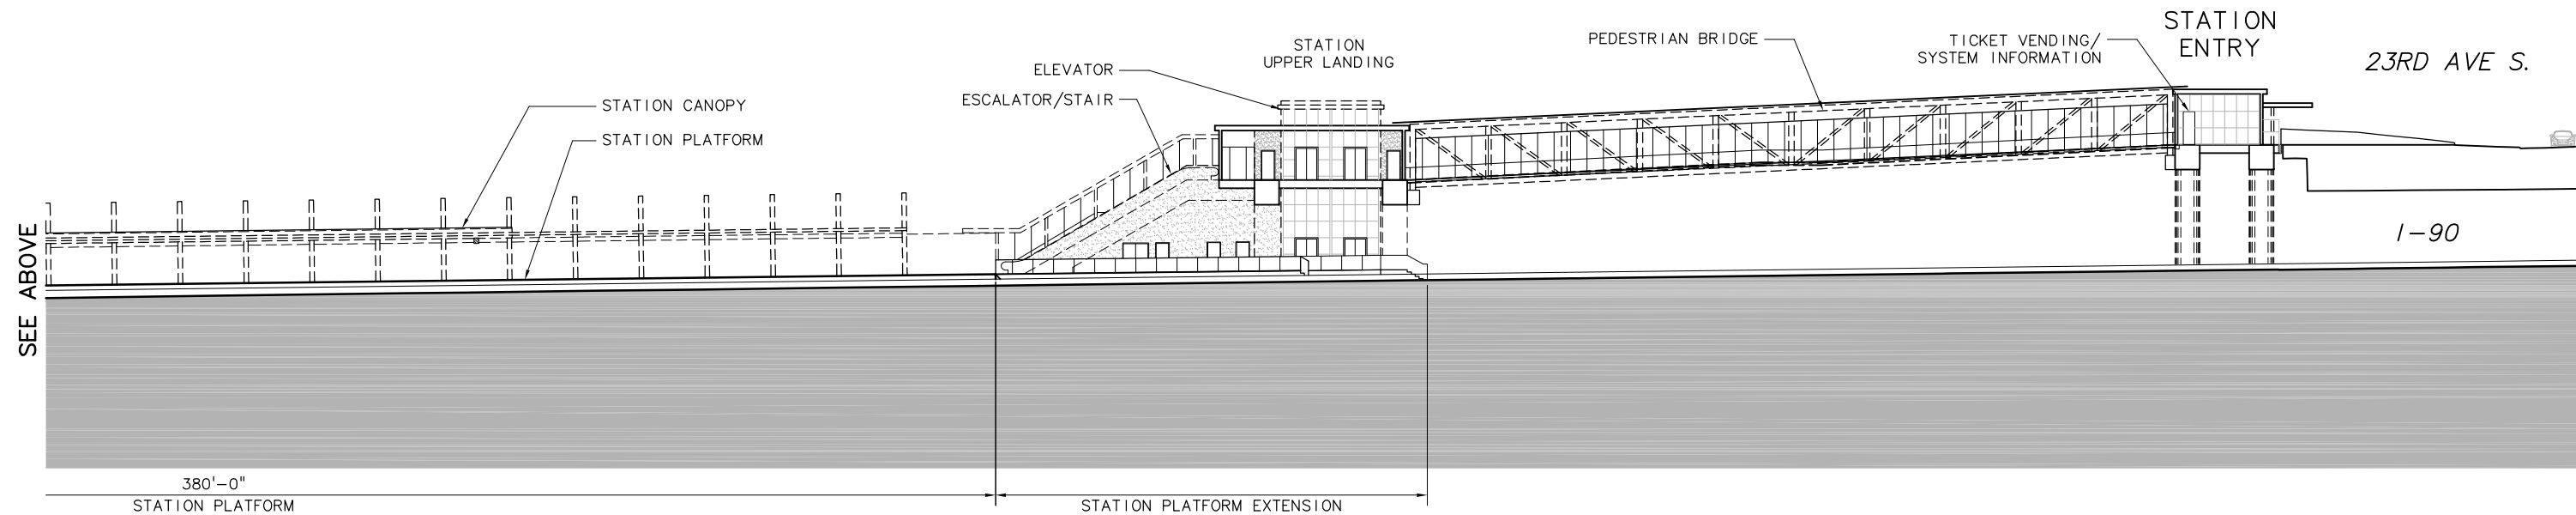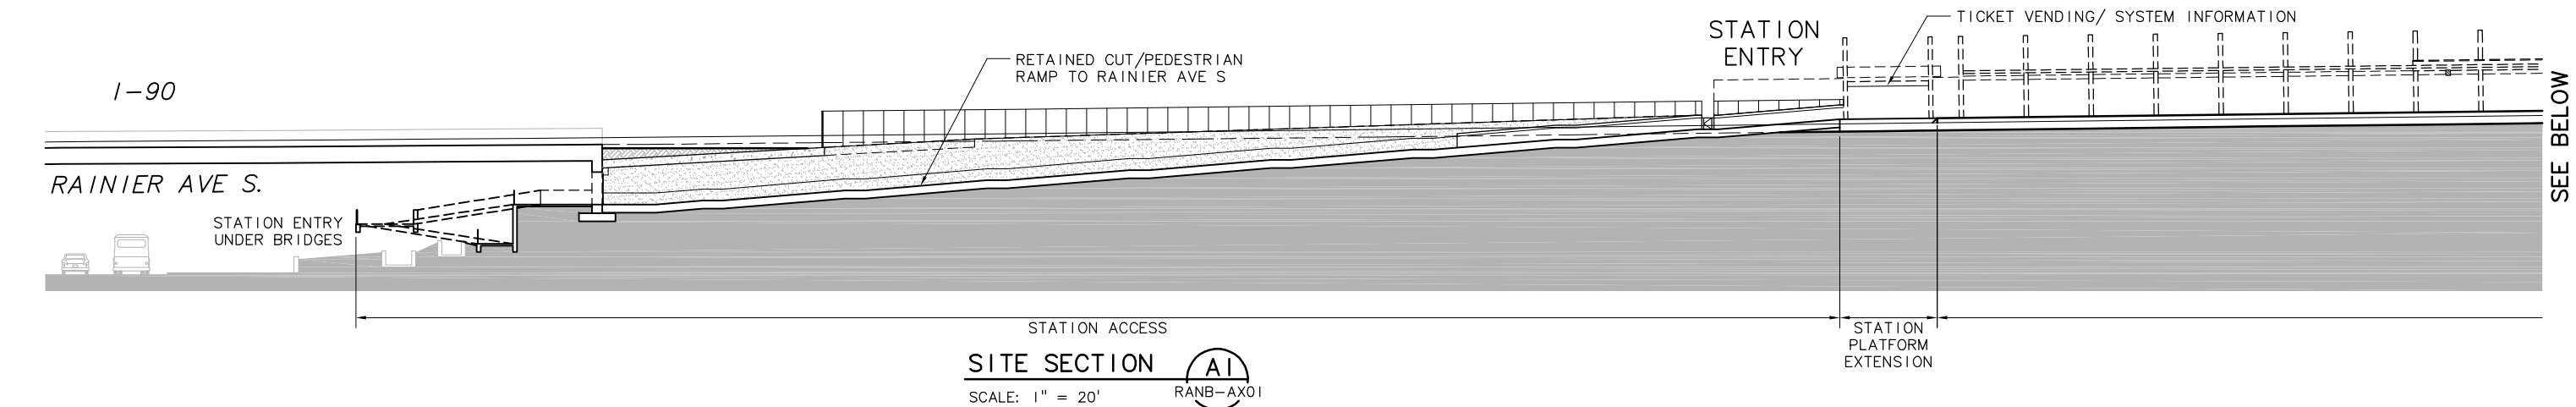


							Designed By:		FEIS CONCEPTUAL	CH2MHILL		IBI Group 801 Second Avenue - Suite 1400 Seattle WA 98104 1576 USA tel 206.521.9091 fax 206.521.9095		Scale: AS NOTED		LINK LIGHT RAIL PROJECT EAST CORRIDOR SEGMENT A RAINIER STATION SITE SECTIONS 	Drawing No.: RANB-AX01	
							Drawn By:							Filename: ELA_IRANBAX01.dwg			Sheet No.: Rev.:	
							Checked By:							Contract No.:			A-23	
							Approved By:							Date: 02/22/11				
No.	Date	Dsn.	Chk.	App.	Revisions				Submitted:	Date:	Approved:	Date:						


XREFs:
-Attach:
-Overlay:
 ELA_N05_A
 ZG-2234H
-Unresolved:



AI
MISB-AX

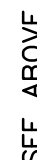

A2
MISB-AX

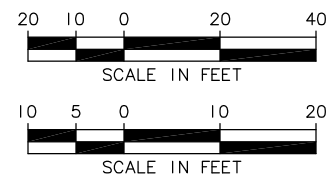

MISB-AX

02/25/11 10:32						Designed By:
						Drawn By:
						Checked By:
						Approved By:
	No.	Date	Dsn.	Chk.	App.	Revisions

FEIS
CONCEPTUAL

CH2MHILL

IBI Group
801 Second Avenue - Suite 1400
Seattle WA 98104 1576 USA

tel 206.521.9091
fax 206.521.9095



Scale:	AS NOTED
Filename:	ELA_IMISBAX01.dwg
Contract No.:	
Date:	02/22/11

LINK LIGHT RAIL PROJECT
EAST CORRIDOR
SEGMENT A
MERCER ISLAND STATION
SITE SECTIONS


Drawing No.:	
MISB-AX01	
Sheet No.:	Rev.
A-25	

c:\work\feis\ELA\IMSBAX01.dwg
202/23/11 15:32 : bolimaf 0F6579

XREF'S
Resolved
ELA_A0_CM
ELA_A0_KA
ELA_MISAAG_A
ELA_MISAAP_A
ELA_MISAAS_I
ELA_MISA_AZ
REG-DCON
ZG-2234H
x9316rx
x9319cn
x9319px
x9319sf
x9322rx
x9322sf
Unresolved
X9316OP
X9319OP
X9322OP
x9319ut
x9319vg

LTSCALE
1=1

c:\work\ELA\MISA_AS02.dwg
10/20/08 11:12 : eackerm 0E5396

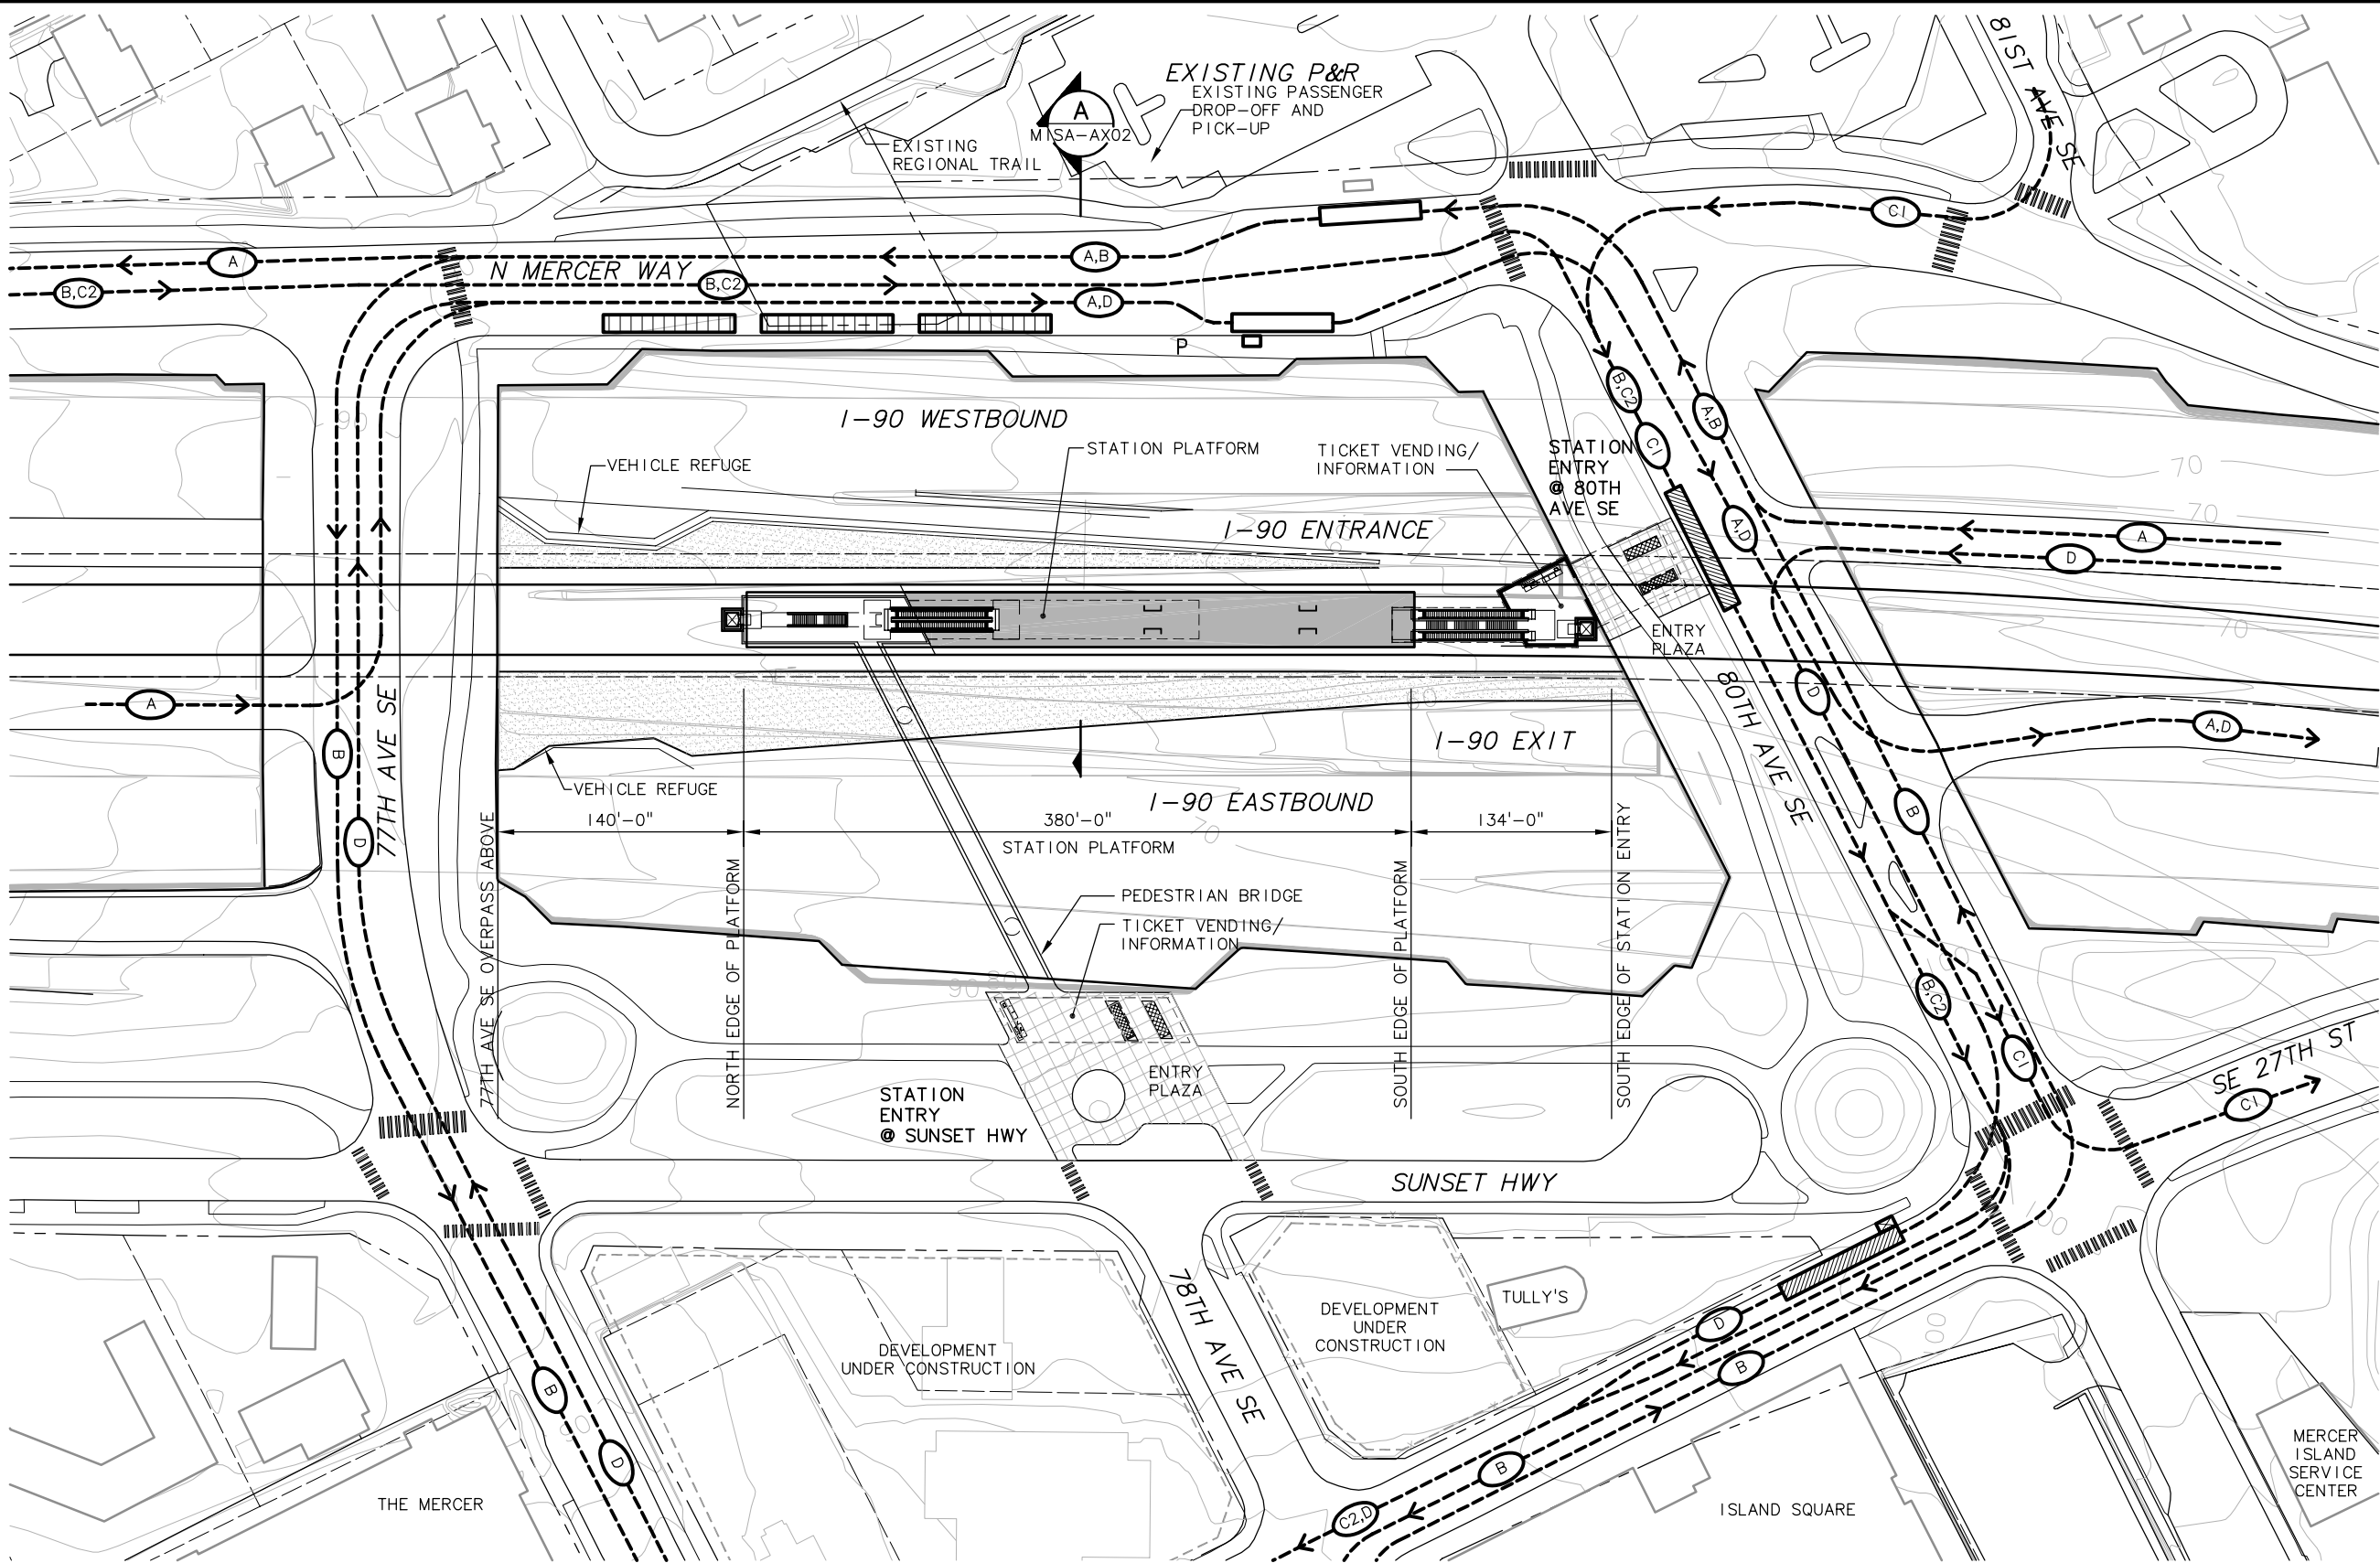


NOTES

1. ALIGNMENT A1

SYMBOLS KEY

- NEW BUS STOP
- EXISTING BUS STOP
- BUS LAYOVER
- NEW BUS SHELTER
- PARATRANSIT STOP
- BUS ROUTE : 216
- BUS ROUTE : 201, 204
- BUS ROUTE : 203, 213 (EAST OF 80TH AVE SE)
- BUS ROUTE : 203, 213 (WEST OF 80TH AVE SE)
- BUS ROUTE : 554
- BIKE STORAGE
- BIKE RACKS
- CROSSWALK
- LANDSCAPE
- TICKET VENDING/INFORMATION
- TRACK
- TRAIN

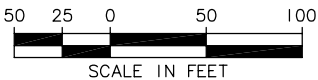

STATION ACCESS PLAN

SCALE: 1" = 50'

						Designed By:
						Drawn By:
						Checked By:
						Approved By:
No.	Date	Dsn.	Chk.	App.	Revisions	

FEIS
CONCEPTUAL

CH2MHILL
IN ASSOCIATION WITH
PARSONS & INCA
ENGINEERS INC.



STREETER & ASSOCIATES
ARCHITECTS AIA • PLLC
185 UNIVERSITY STREET
206-821-9270
SEATTLE, WA 98101-2001
(FAX) 206-821-7715



Scale:
1"=50'-0"
Filename:
ELA\MISA_AS02.dwg
Contract No.:
EL_SEG_A
Date:


EAST LINK PROJECT
SEGMENT A

MERCER ISLAND STATION W/ PEDESTRIAN BRIDGE
I-90 ALTERNATIVE A1
STATION ACCESS PLAN




Drawing No.:
MISA-AS02
Sheet No.:
Rev.:
A-26

XREF'S
Resolved
ELA_MISA_AX
REG-DCON
20-2234H
Unresolved
LTSCALE
1=1

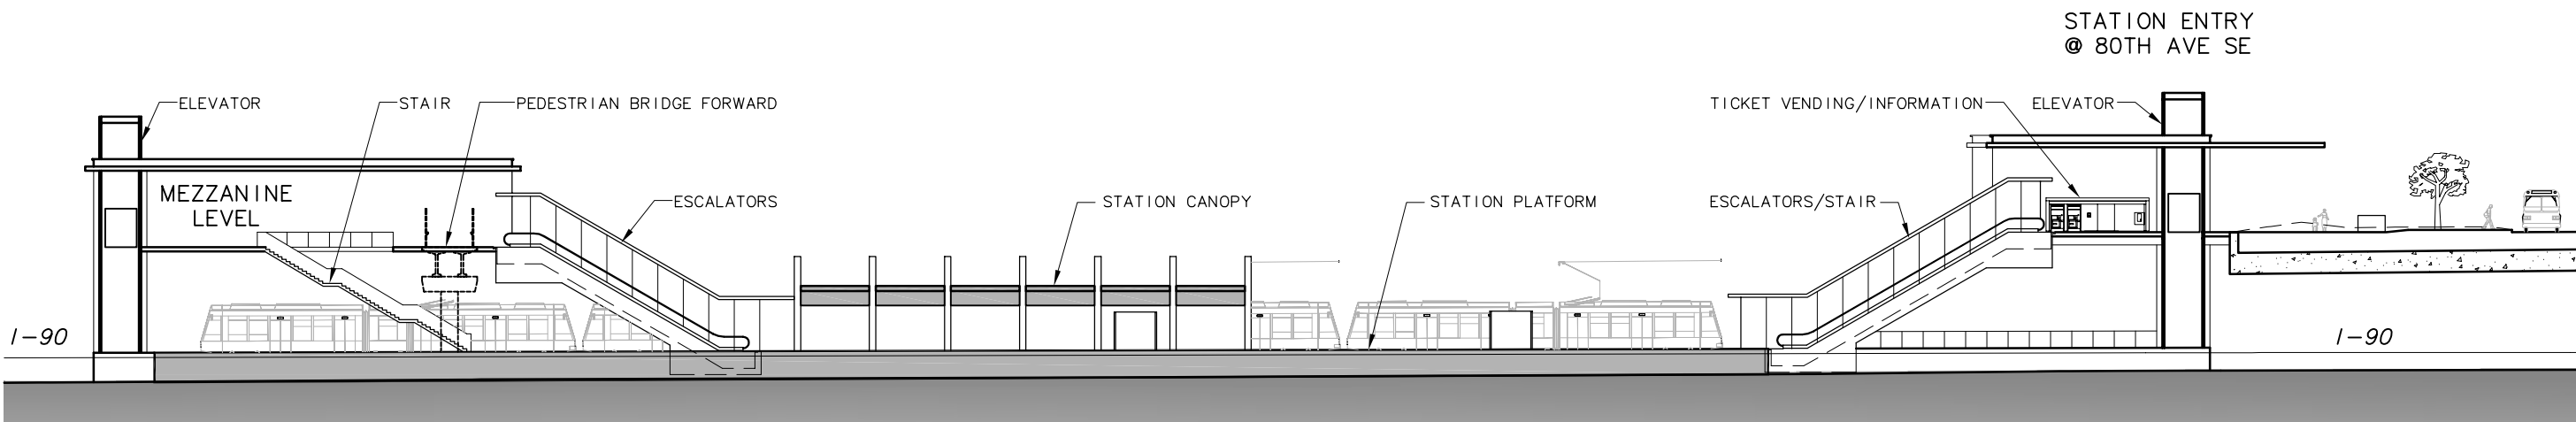

ELEVATION

SCALE: 1" = 20'

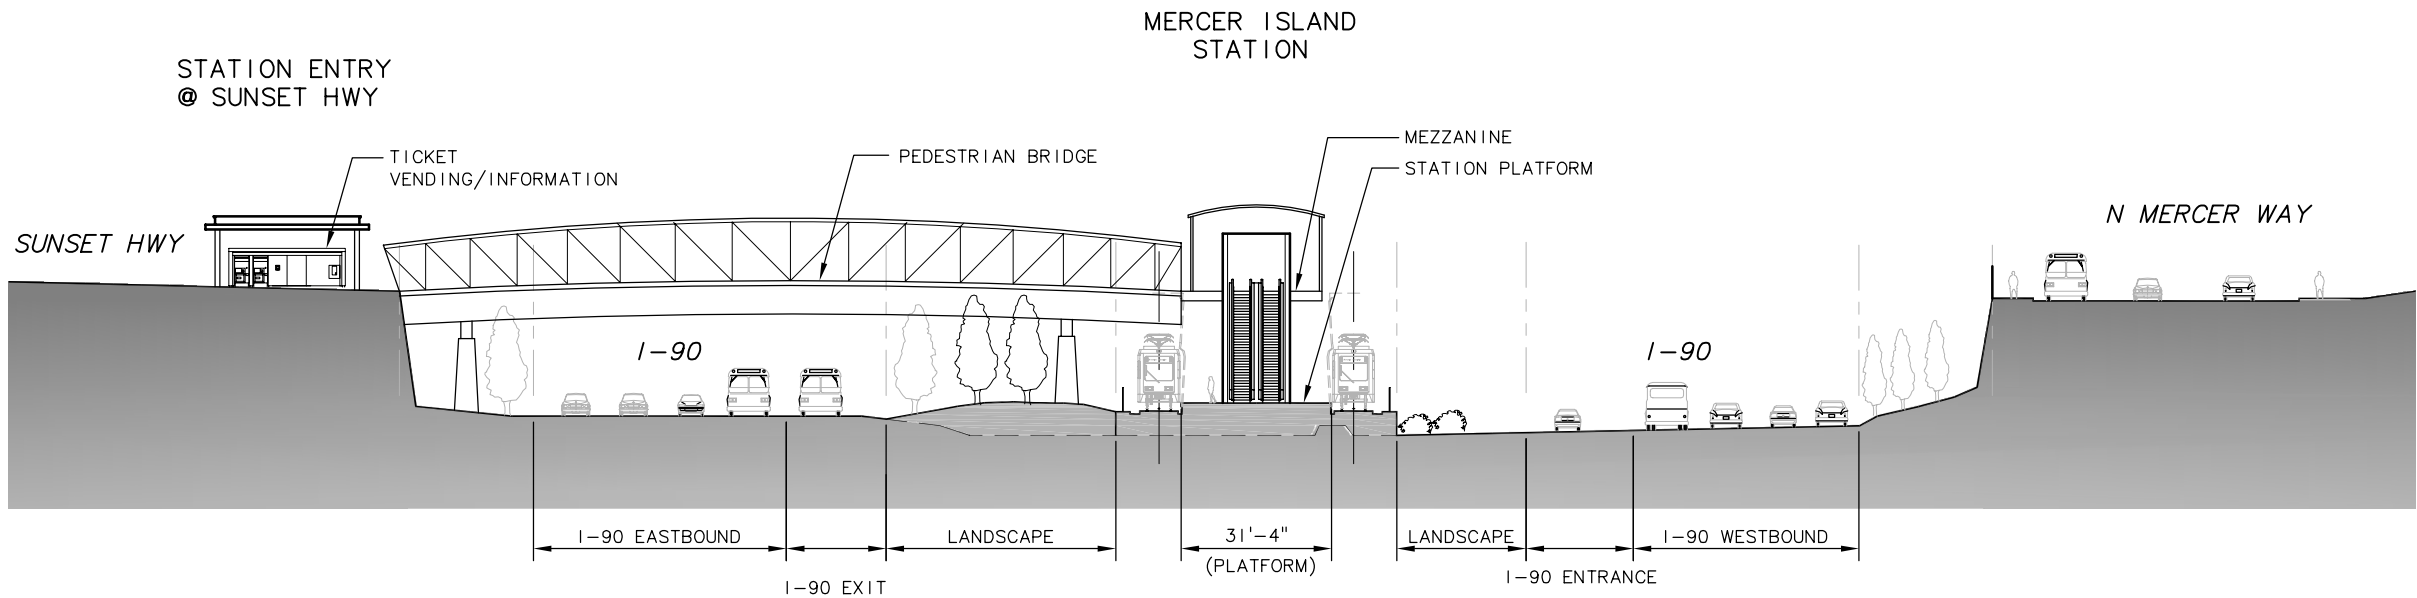

SECTION

SCALE: 1" = 20'

A
MISA-AX01
MISA-AS01

20 10 0 20 40
SCALE IN FEET

						Designed By:
						Drawn By:
						Checked By:
						Approved By:
No.	Date	Dsn.	Chk.	App.	Revisions	

FEIS
CONCEPTUAL

CH2MHILL
IN ASSOCIATION WITH
PARSONS & INCA
ENGINEERS INC.



STREETER & ASSOCIATES
ARCHITECTS AIA • PLLC
185 UNIVERSITY STREET
206-821-9270
SEATTLE, WA 98101-2001
(FAX) 206-421-7715



Scale:
1"=20'-0"
Filename:
ELA\MISA_AX02.dwg
Contract No.:
EL_SEG_A
Date:

**EAST LINK PROJECT
SEGMENT A**
**MERCER ISLAND STATION W/ PEDESTRIAN BRIDGE
I-90 ALTERNATIVE A1
ELEVATION AND SECTIONS**



Drawing No.:
MISA-AX02
Sheet No.:
Rev.:
A-27

c:\work\ELA\MISA_AX02.dwg
10/16/08 08:35 : eackerm 0E5396

Drawing No.:	
A0__—CC02	
Sheet No.:	Rev.:
A-28	