


DWG INFO:
 LSCALE:
 1=1
 XREFS:
 -Attach:
 -Overlay:
 ELB_IB7_GZ05.dwg-10-REV
 20-2234H
 x0216rx
 x0219rx
 x0222rx
 x0225rx
 x0228rx
 x0516rx
 x0519rx
 x0522rx
 x0525rx
 x0528rx
 x0816rx
 x0819rx
 x0822rx
 x0825rx
 x0828rx
 x9316rx
 x9319rx
 x9322rx
 x9616rx
 x9619rx
 x9916rx
 x9919rx
 -Unresolved:
 key_Segment

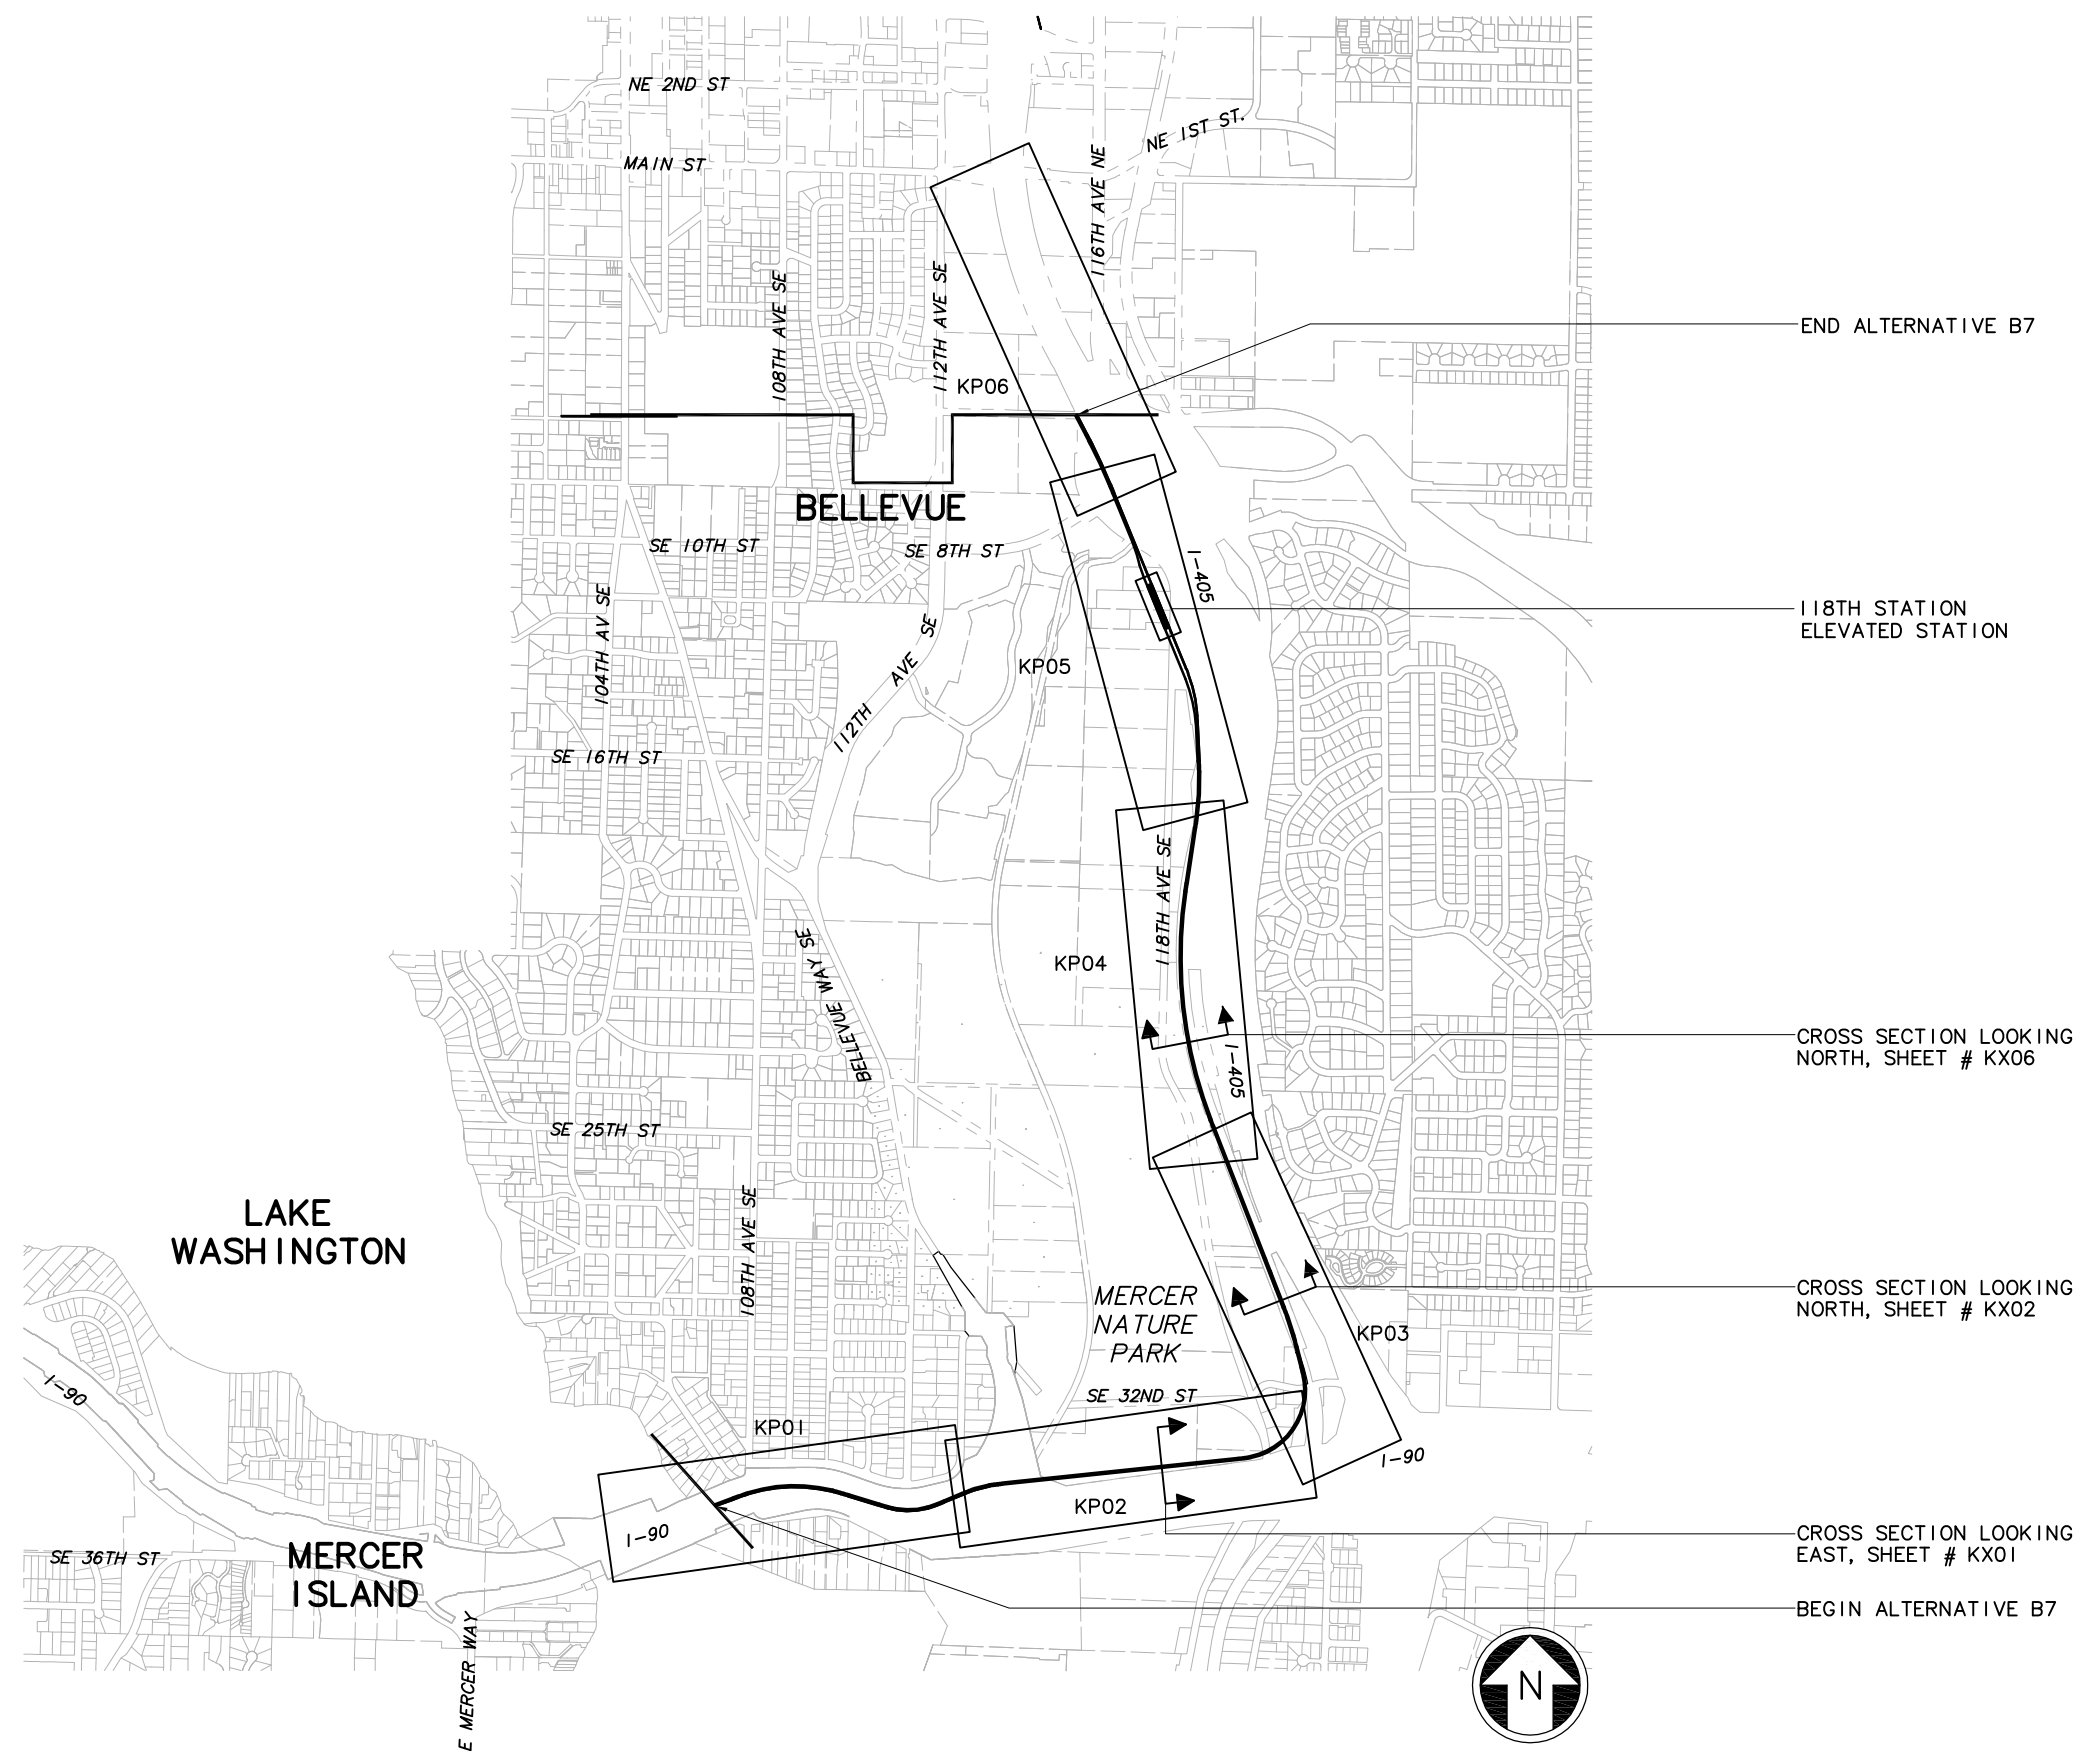

c:\work\feis\ELB_IB7_GZ05.dwg
 02/22/11 15:34 : bolimaf OE6579

No.	Date	Dsn.	Chk.	App.	Revisions

Designed By:
 Drawn By:
 Checked By:
 Approved By:

FEIS CONCEPTUAL

CH2MHILL

Submitted: _____ Date: _____ Approved: _____

INCA ENGINEERS INC.

BOLIMA DRAFTING & DESIGN INC.

Date: _____ Approved: _____

SOUNDTRANSIT

Date: _____



Scale: NTS
 Filename: ELB_IB7_GZ05.dwg
 Contract No.:
 Date: 02/22/11

LINK LIGHT RAIL PROJECT
EAST CORRIDOR
SEGMENT B - ALT B7
KEY PLAN

Scale: NTS
 Filename: ELB_IB7_GZ05.dwg
 Contract No.:
 Date: 02/22/11

Drawing No.: B7__-GZ05
 Sheet No.: B-71
 Rev.: _____

DWG INFO:
 LTSCALE:
 1=1
 XREFs:
 -Attach:
 zg-2234h
 zg-g10010
 -Dwg:
 ELB_B7_KP02.dwg
 ELB_B7_KP01.dwg
 ELB_B7_KA-100-REV
 x0516rx
 x0516sf
 x0516rx
 x0516sf
 -Unresolved:
 key_East

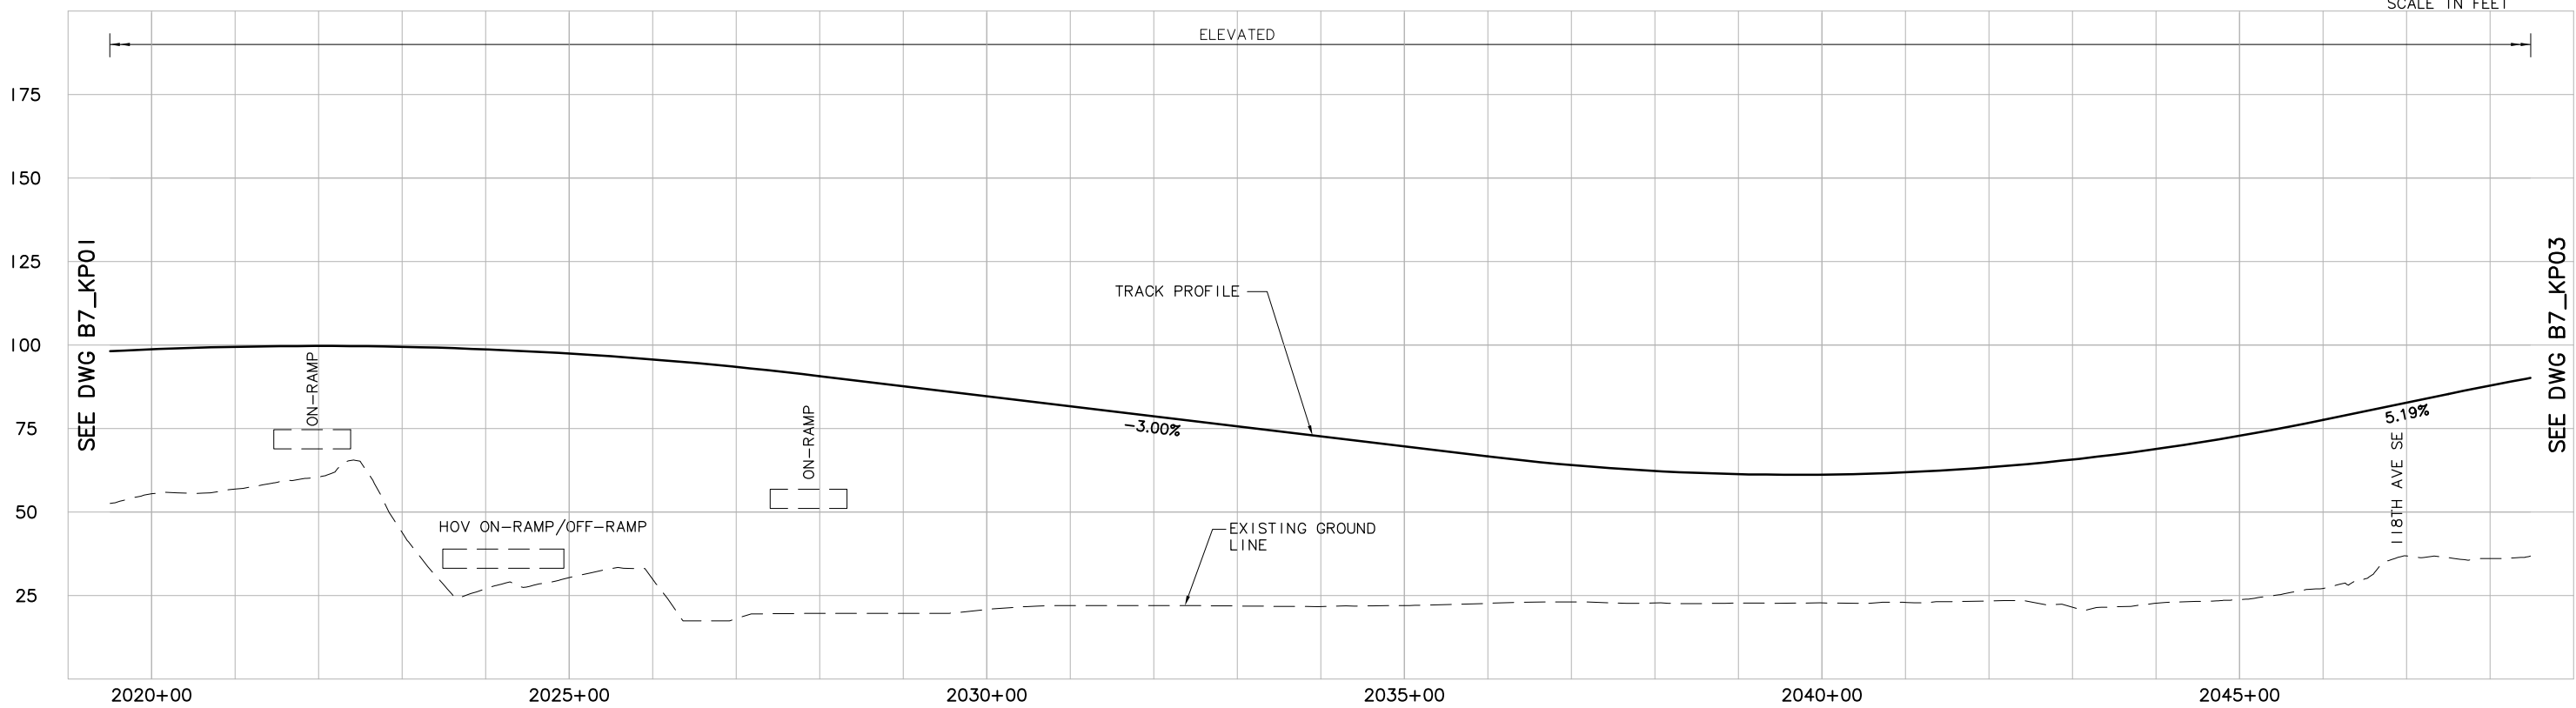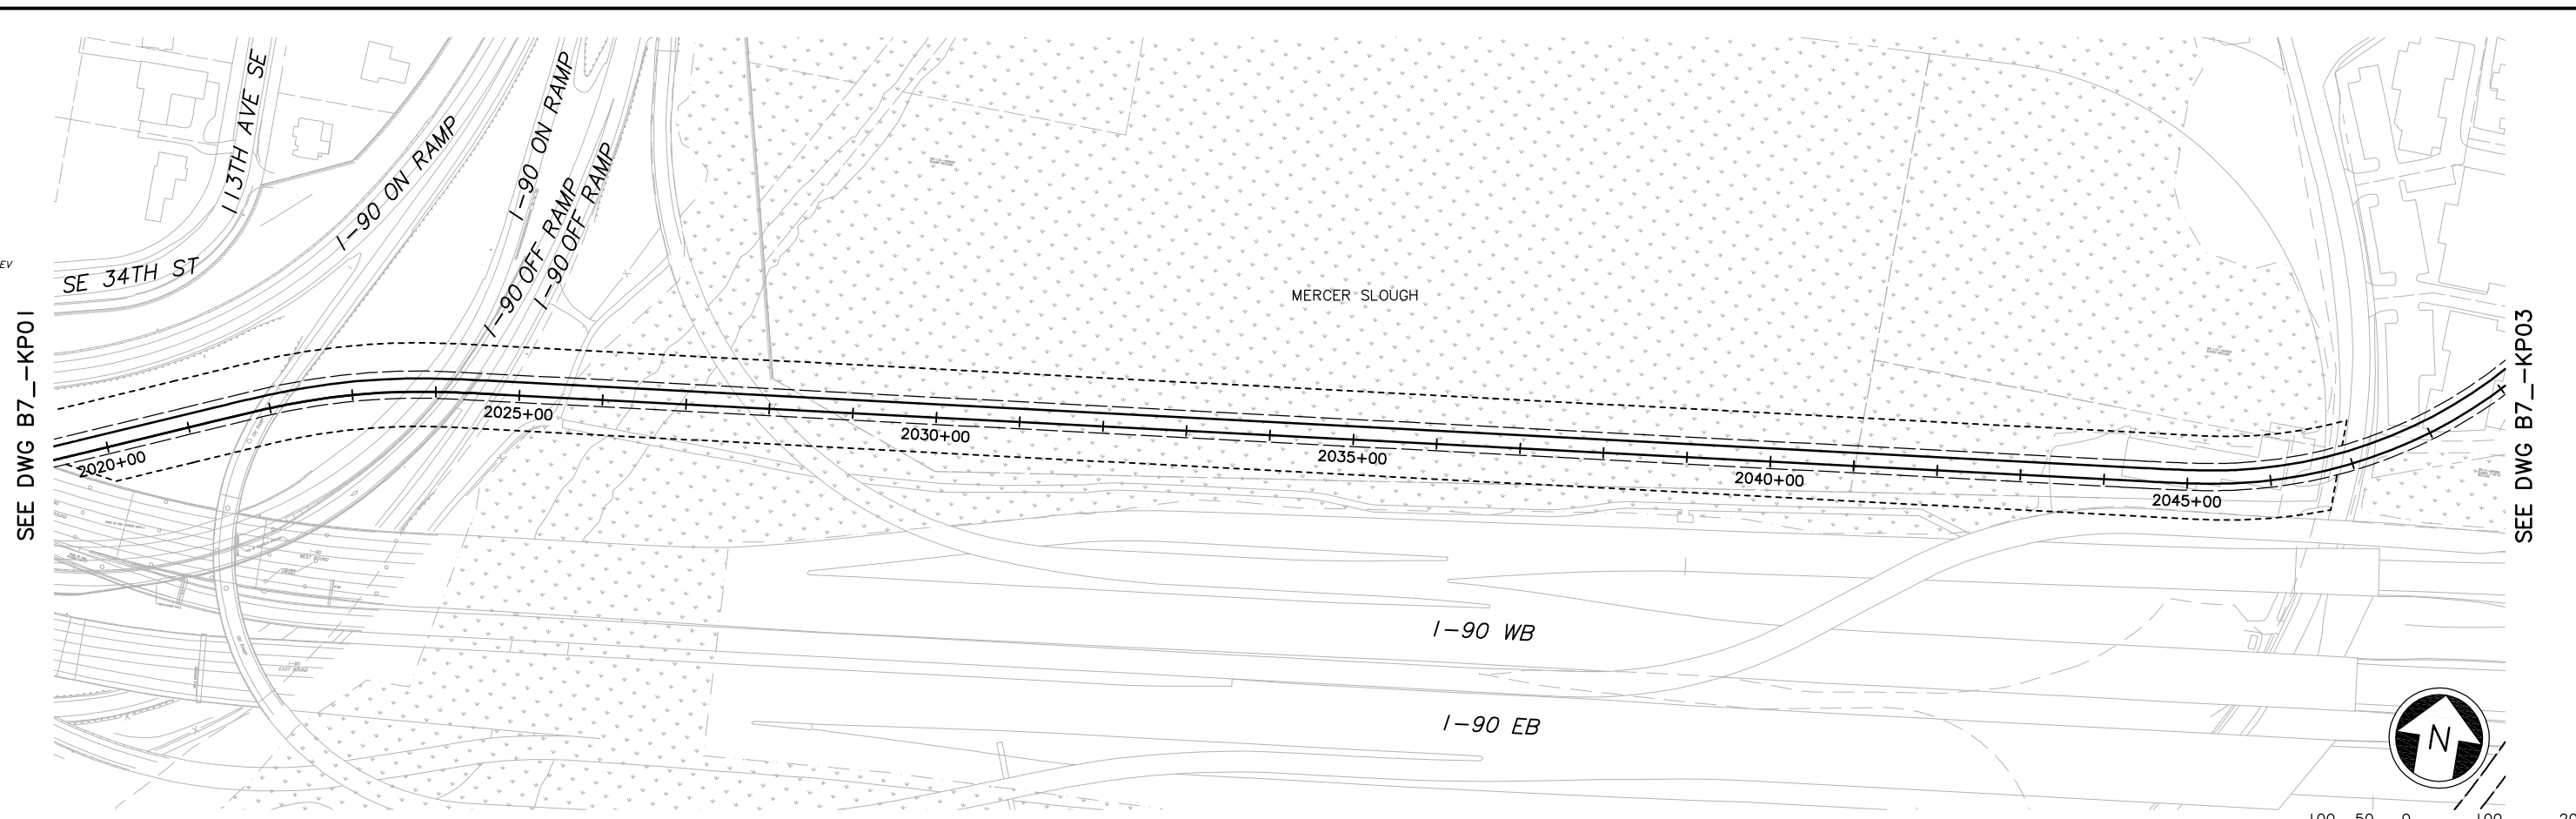

c:\work\feis\ELB_IB7_KP02.dwg
 02/22/11 15:34 : bolimaf OE6579

No.	Date	Dsn.	Chk.	App.	Revisions

Designed By:
 Drawn By:
 Checked By:
 Approved By:

FEIS
 CONCEPTUAL

CH2MHILL
 IN ASSOCIATION WITH
PARSONS & INCA
 ENGINEERS INC.

Submitted: Date: Approved: Date:

Scale:
 H: 1"=100'; V: 1"=25'
 Filename:
 ELB_IB7_KP02.dwg
 Contract No.:
 Date: 02/22/11






LINK LIGHT RAIL PROJECT
 EAST CORRIDOR
 SEGMENT B - ALT B7
 TRACK PLAN & PROFILE

Drawing No.:
B7_KP02
 Sheet No.: Rev.:
B-72

DWG. INFO:
 L1SCALE:
 1=1
 XREFs:
 -Attach:
 z9-2234h
 z9-g10010
 -Overlay:
 ELB_B7_KA10-REV
 SUB-FE1S
 x0519rx
 x0519sf
 x0816rx
 x0816sf
 x0819rx
 x0819sf
 x1405_chan
 -Unresolved:
 ELB_B7_CM-10
 key_East

SEE DWG B7_KP01

SEE DWG B7_KP03

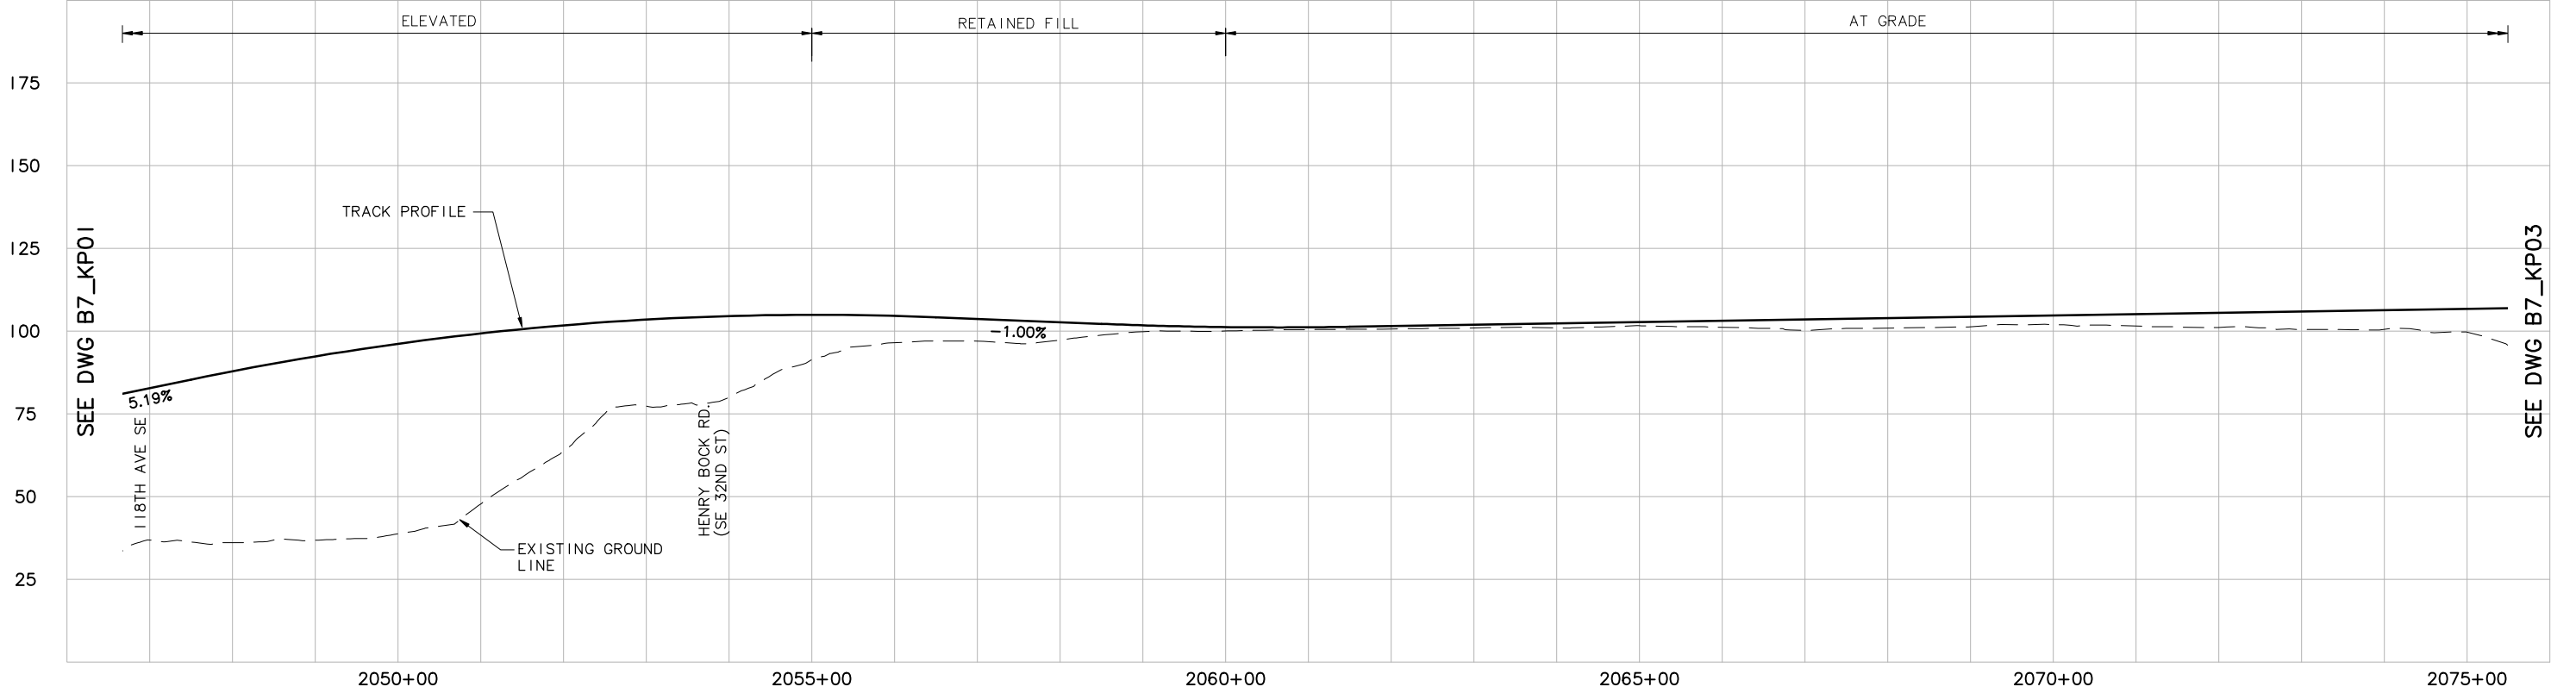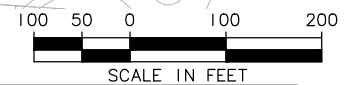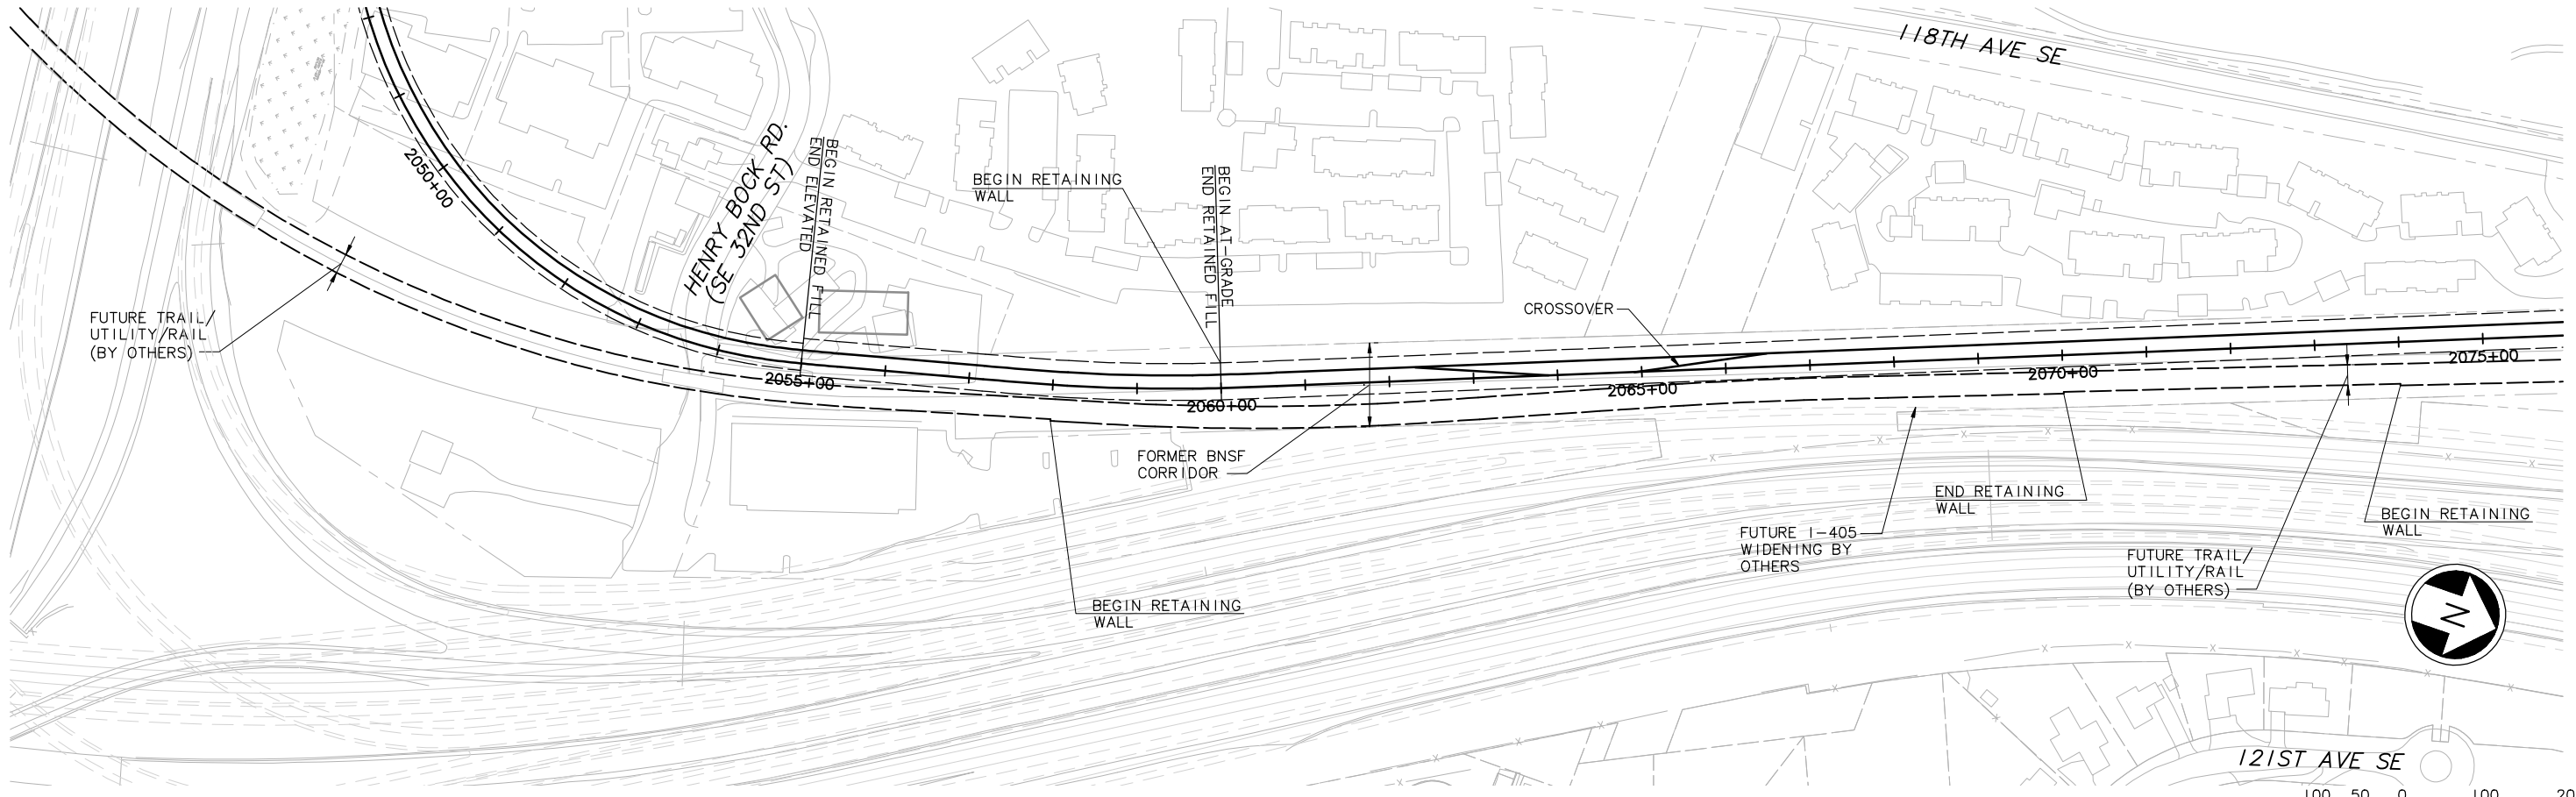

SEE DWG B7_KP01

SEE DWG B7_KP03

c:\work\feis\segment_b7\ELB_IB7_KP03.dwg
 05/06/11 16:02 : khuum_065585

No.	Date	Dsn.	Chk.	App.	Revisions

Designed By:
 Drawn By:
 Checked By:
 Approved By:

FEIS
 CONCEPTUAL

CH2MHILL
 IN ASSOCIATION WITH
PARSONS & INCA
 ENGINEERS INC.

Submitted: _____ Date: _____
 Approved: _____ Date: _____

SOUNDTRANSIT




Scale:
 H: 1"=100'; V: 1"=25'
 Filename:
 ELB_IB7_KP03.dwg
 Contract No.: _____
 Date: 02/22/11



LINK LIGHT RAIL PROJECT
 EAST CORRIDOR
 SEGMENT B - ALT B7
 TRACK PLAN & PROFILE

Drawing No.: B7_KP03
 Sheet No.: B-73
 Rev: _____

DWG. INFO:
 L1SCALE:
 1=1
 XREFs:
 -Attach:
 z9-234h
 z9-g10010
 -Overlay:
 ELB_B7_KP04.dwg
 ELB_B7_KA104-REV
 SUB-FEIS
 x0219rx
 x0219sf
 x0222rx
 x0222sf
 x0519rx
 x0519sf
 x0522rx
 x0522sf
 x0525rx
 x0525sf
 x0819rx
 x0819sf
 x0822rx
 x0822sf
 x0825rx
 x0825sf
 x1405_chan
 -Unresolved:
 ELB_B7_CM-104

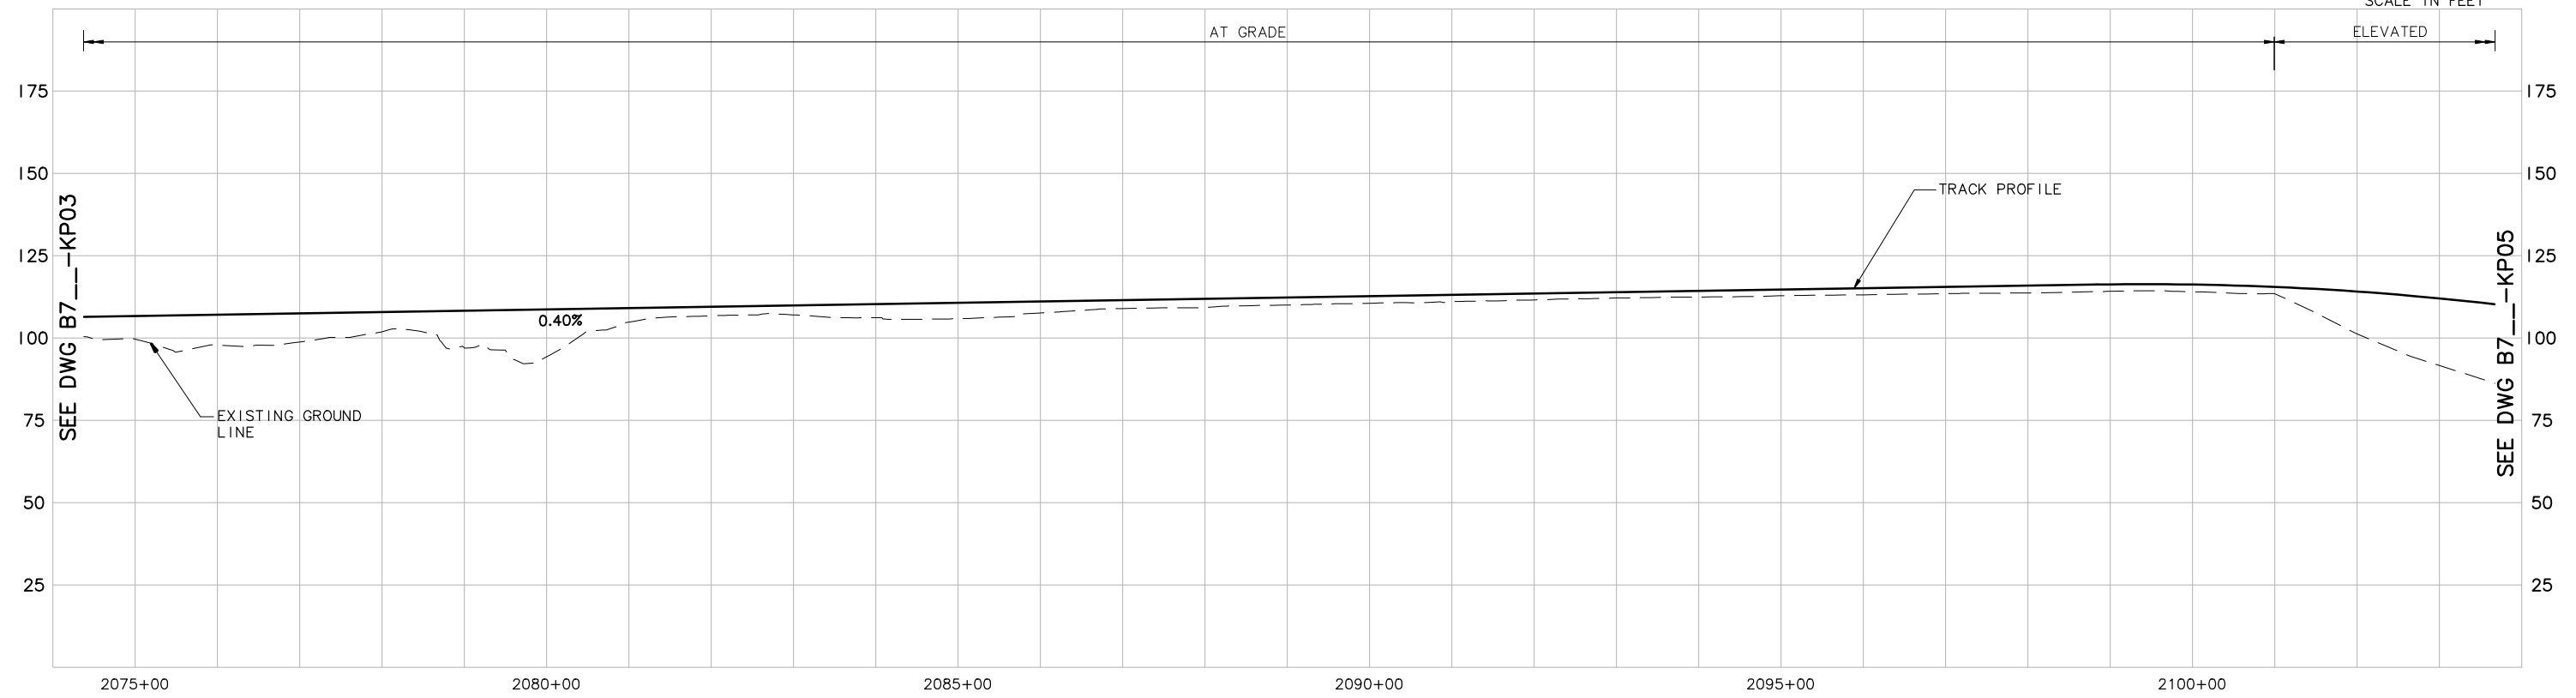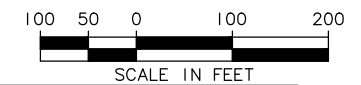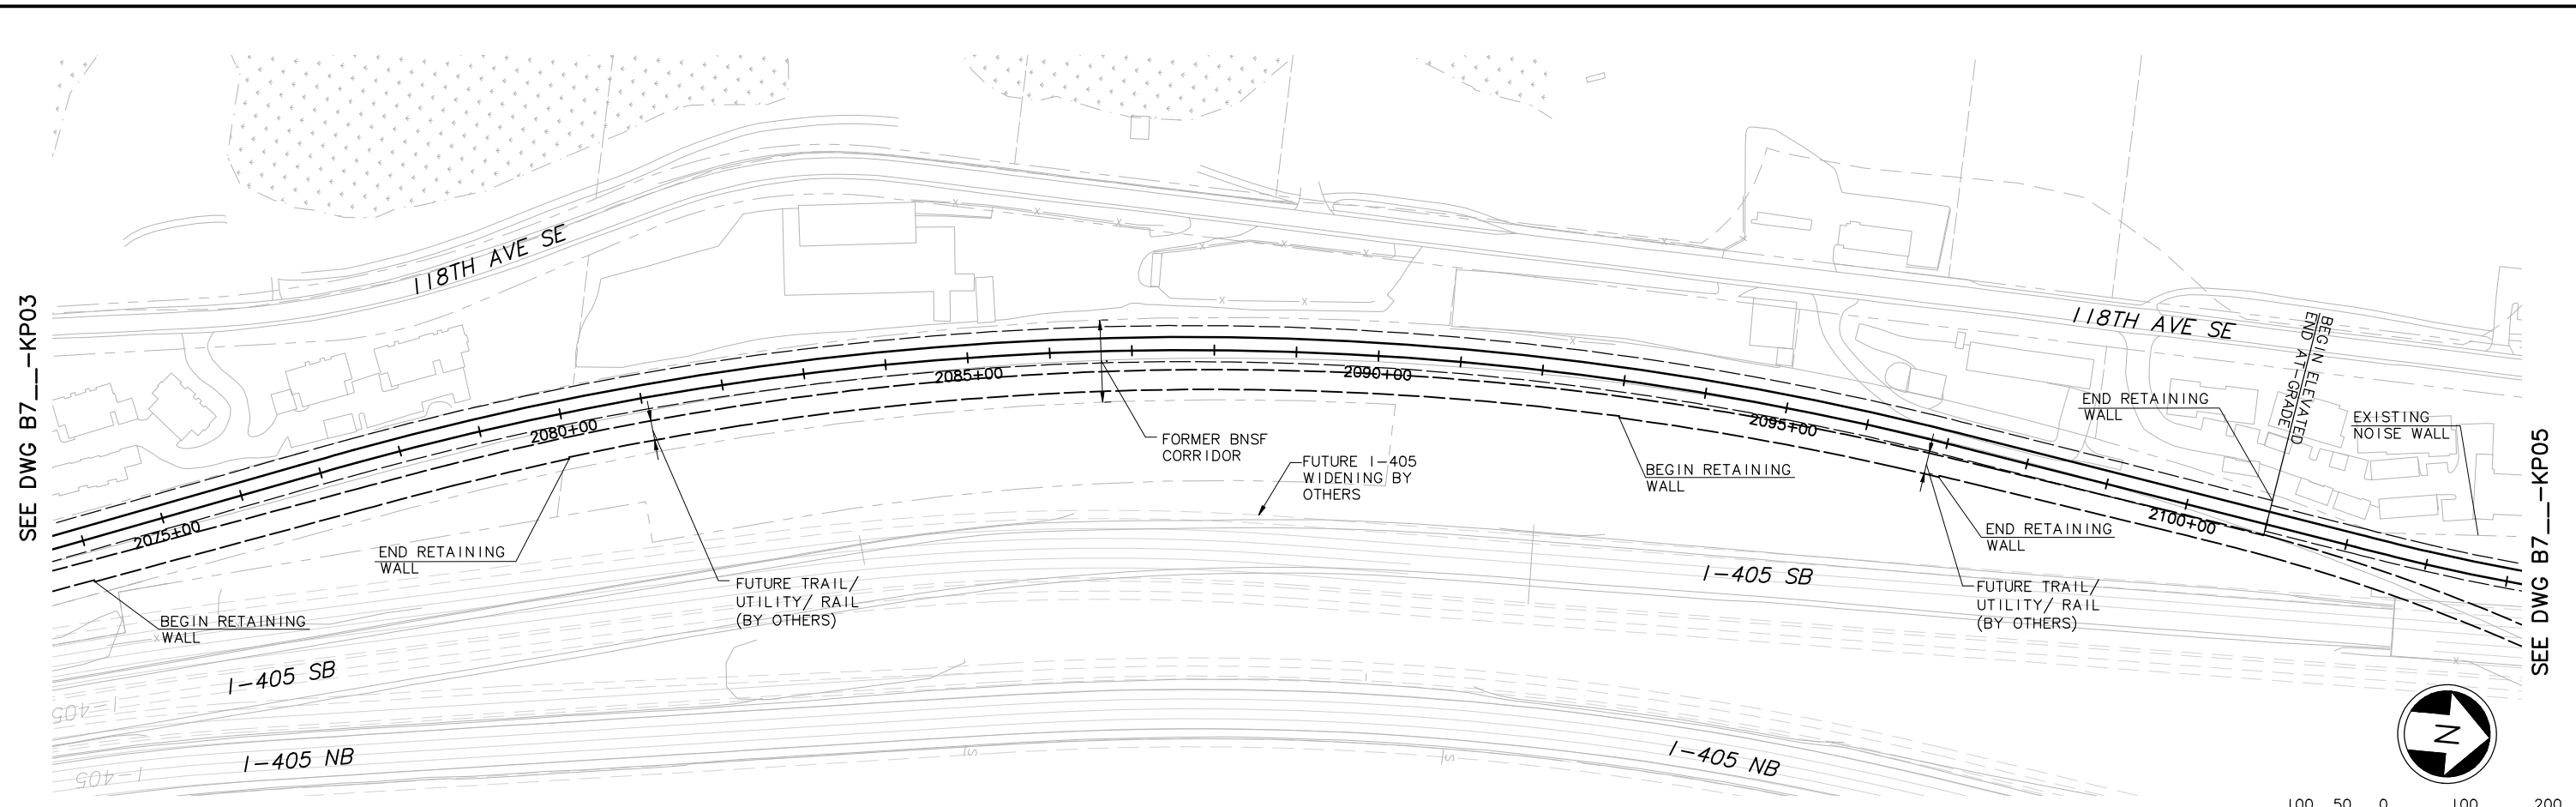

c:\work\feis\segment_b\b7\ELB_IB7---KP04.dwg
 05/23/11 10:57 : khuum_0E6585

No.	Date	Dsn.	Chk.	App.	Revisions

Designed By:
 Drawn By:
 Checked By:
 Approved By:

FEIS CONCEPTUAL

CH2MHILL

INCA ENGINEERING INC.

BOLIMA DRAFTING & DESIGN INC.

SOUNDTRANSIT




Scale:
 H: 1"=100'; V: 1"=25'
 Filename:
 ELB_IB7---KP04.dwg
 Contract No.:

LINK LIGHT RAIL PROJECT
 EAST CORRIDOR
 SEGMENT B - ALT B7
 TRACK PLAN & PROFILE

02/22/11

Drawing No.:
B7---KP04
 Sheet No.:
E-74
 Rev.:

DWG. INFO:
 L1SCALE:
 1=1
 XREFs:
 -Attach:
 z9-234h
 z9-g10010
 -Overlay:
 ELB_IB7_CM_00
 ELB_IB7_JO_00
 ELB_IB7_KA_100-REV
 SUB-FEIS
 x0522r
 x0522s
 x0525r
 x0525s
 x0822r
 x0822s
 x0825r
 x0825s
 x1405_chan
 -Unresolved:

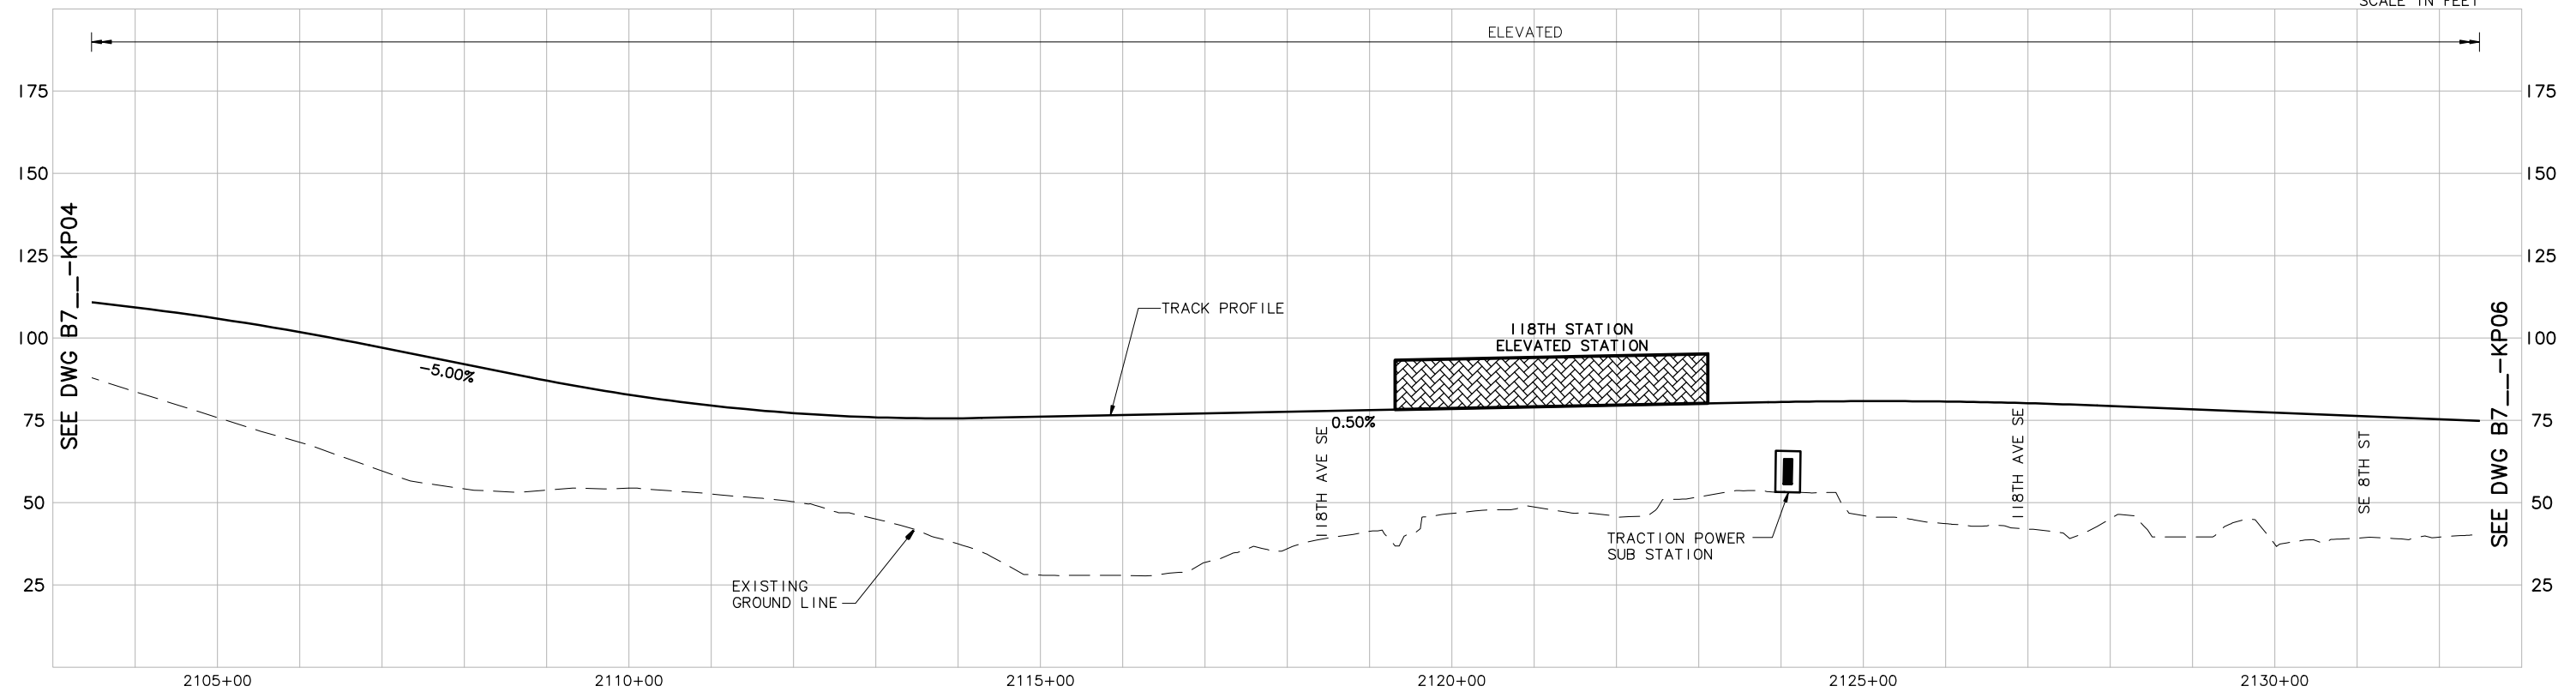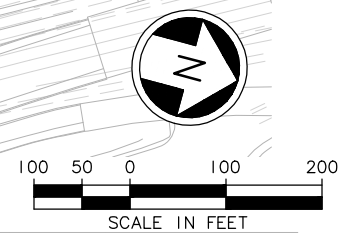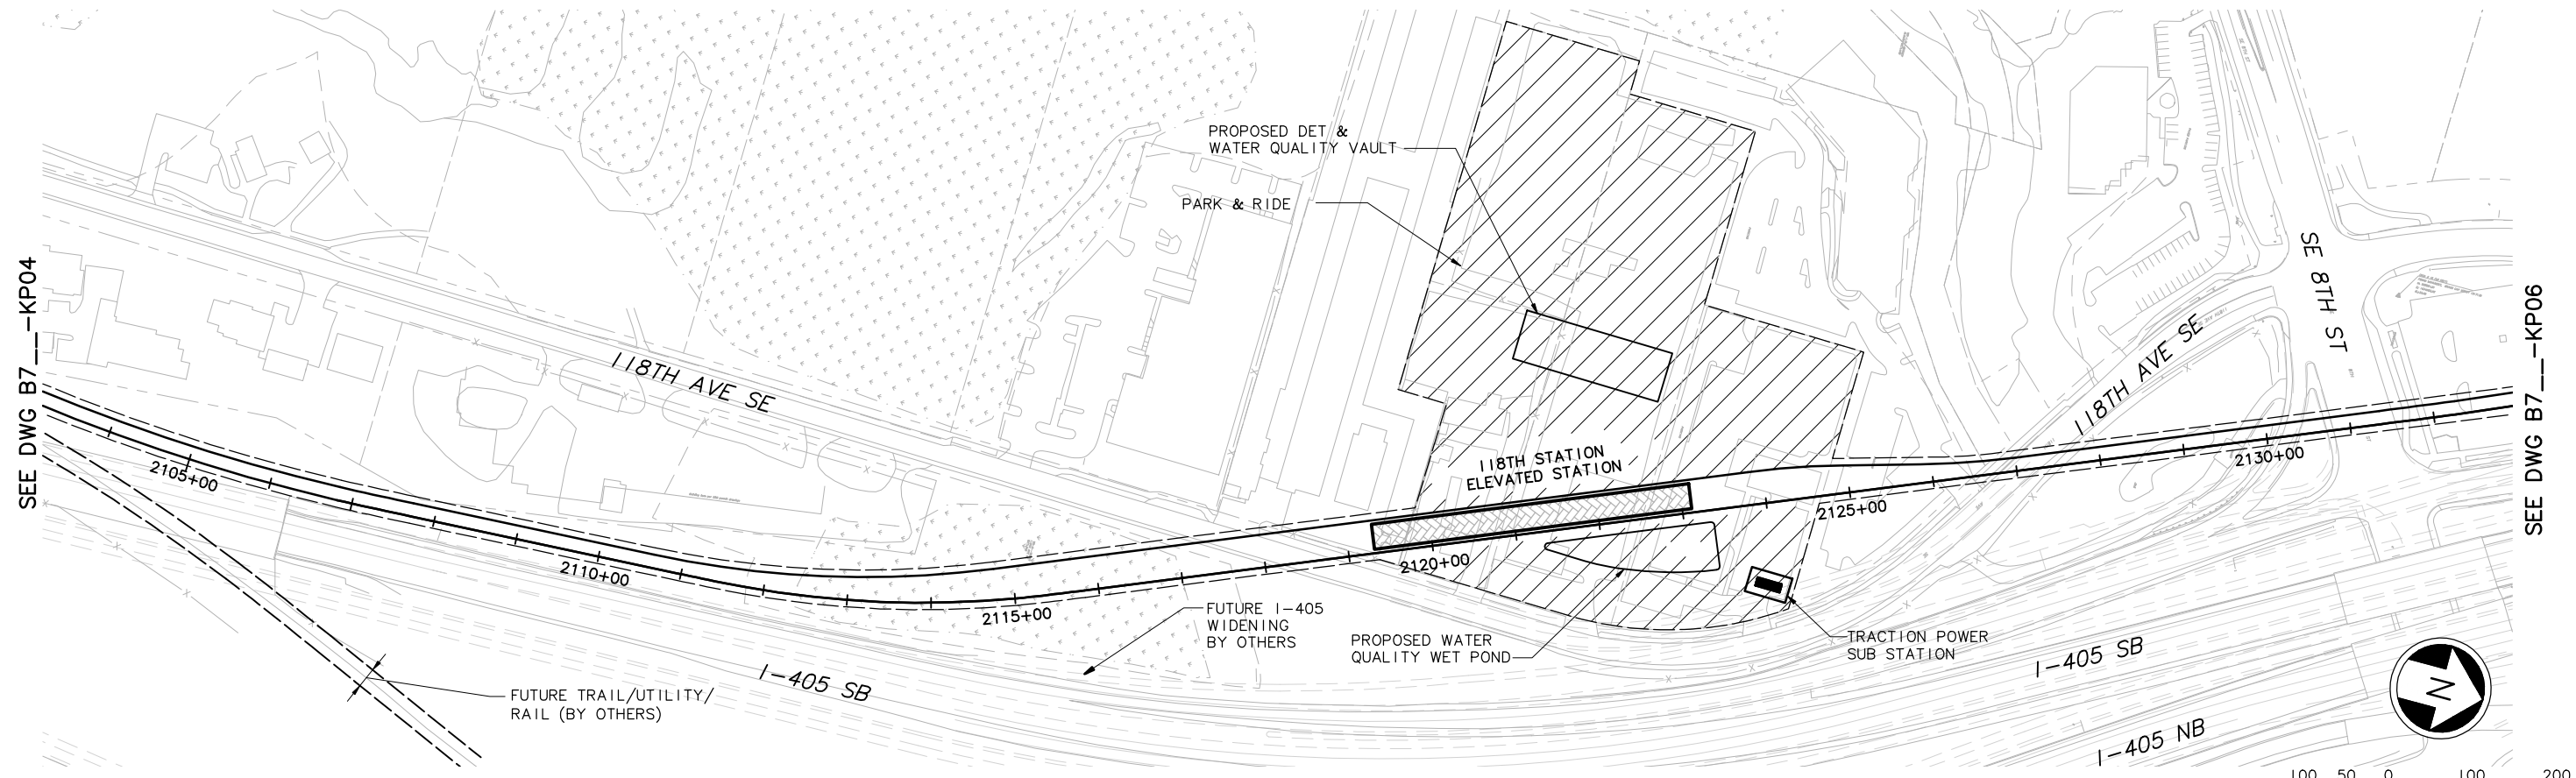

c:\work\feis\segment_b\7\ELB_IB7_KP05.dwg
 05/23/11 10:55 : khuum_0E6585

No.	Date	Dsn.	Chk.	App.	Revisions

Designed By:
 Drawn By:
 Checked By:
 Approved By:

FEIS CONCEPTUAL

CH2MHILL

INCA ENGINEERING INC.

BOLIMA DRAFTING & DESIGN INC.

SOUNDTRANSIT




Scale:
 H: 1"=100'; V: 1"=25'
 Filename:
 ELB_IB7_KP05.dwg
 Contract No.:

LINK LIGHT RAIL PROJECT
 EAST CORRIDOR
 SEGMENT B - ALT B7
 TRACK PLAN & PROFILE

THIS PRINT RELEASED AT HALF SCALE

Drawing No.: B7_KP05
 Sheet No.: E-75
 Rev.:

DWG INFO:
 L1SCALE:
 1=1
 XREFs:
 -Attach:
 z9-234h
 z9-g10010
 -Overlay:
 ELB_B7__CM_04
 ELB_B7__JO_100
 ELB_B7__KA_100-REV
 SUB-FEIS
 x0522r
 x0522s
 x0525r
 x0525s
 x0528r
 x0528s
 x0622r
 x0622s
 x0625r
 x0625s
 x1405_chan 2
 -Unresolved:

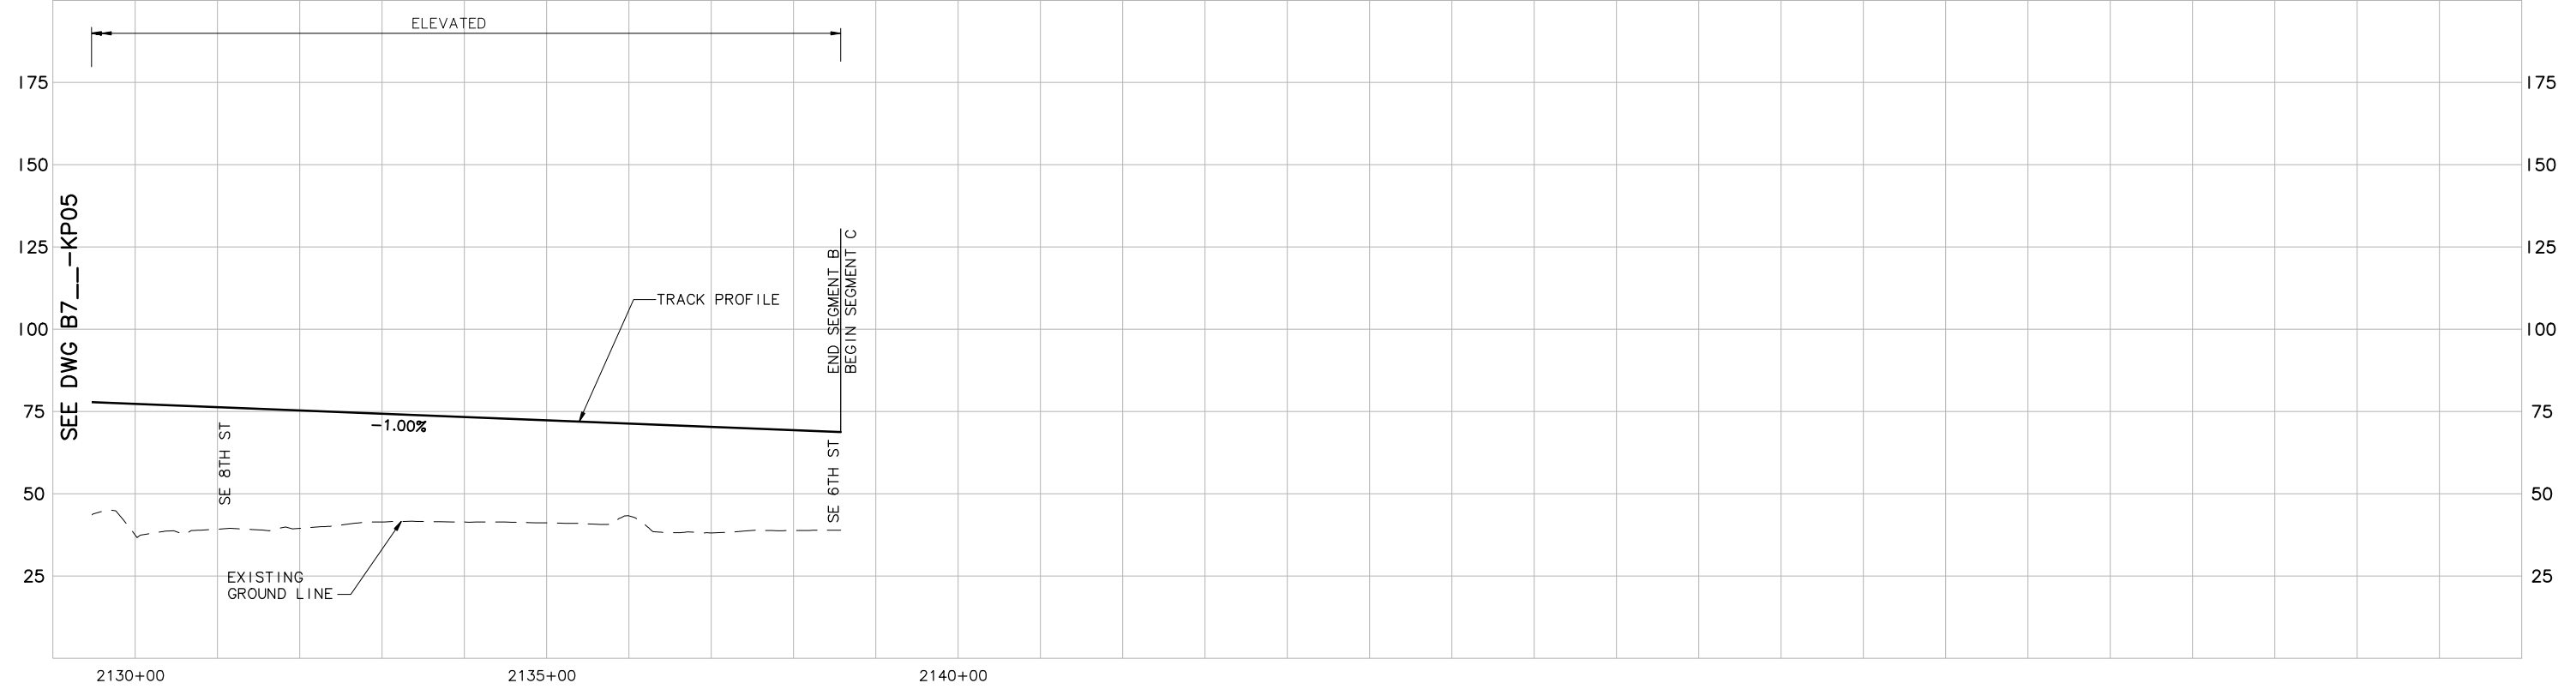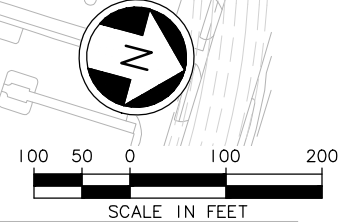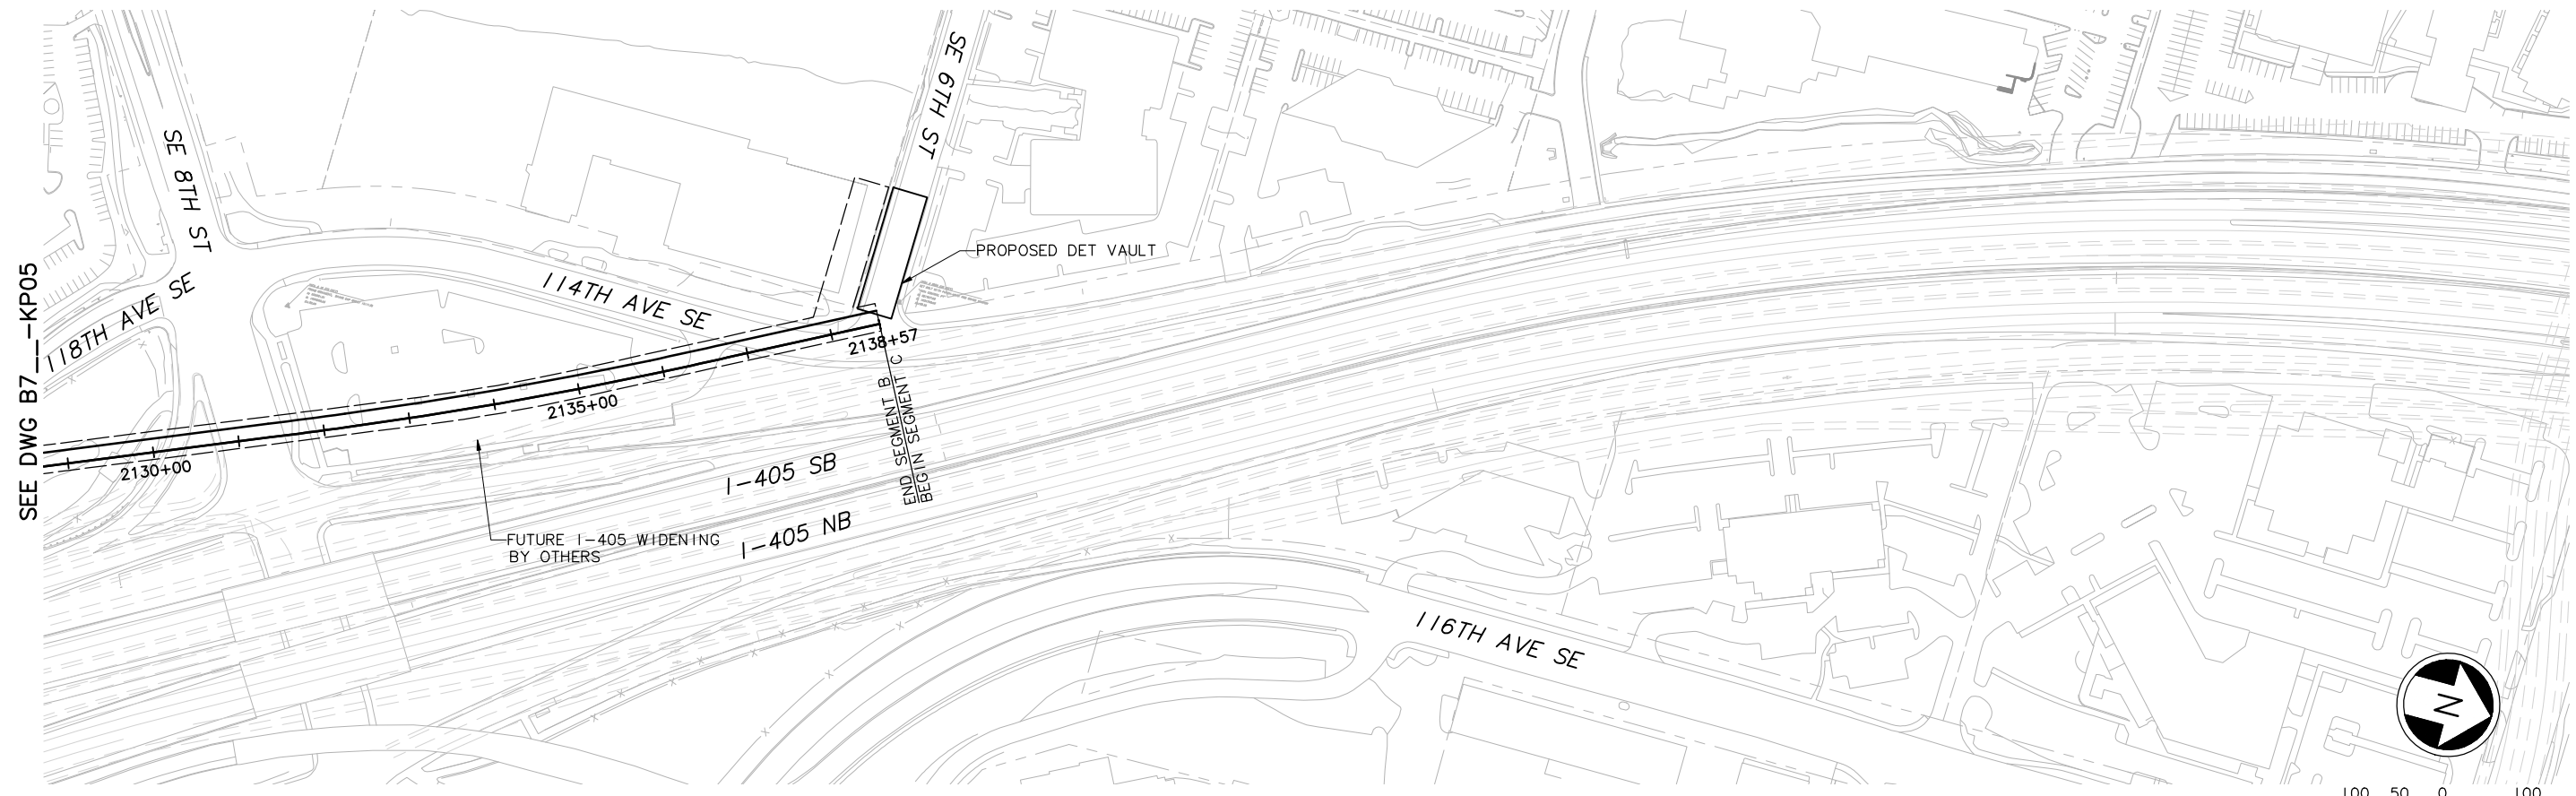

c:\work\feis\segment_b\b7\ELB_IB7__KP06.dwg
 04/19/11 11:03 : khuum_065685

No.	Date	Dsn.	Chk.	App.	Revisions

Designed By:
 Drawn By:
 Checked By:
 Approved By:

FEIS CONCEPTUAL

CH2MHILL

INCA ENGINEERS INC.

BOLIMA DRAFTING & DESIGN INC.

SOUNDTRANSIT


Scale:
 H: 1"=100'; V: 1"=25'
 Filename:
 ELB_IB7__KP06.dwg
 Contract No.:

LINK LIGHT RAIL PROJECT
EAST CORRIDOR
SEGMENT B - ALT B7
TRACK PLAN & PROFILE

02/22/11

Drawing No.:
B7__KP06
 Sheet No.:
B-76
 Rev.:

DWG INFO:
 L1SCALE:
 1=1
 XREFS:
 -Attach:
 -Overlay:
 Zg-2234h
 -Unresolved:

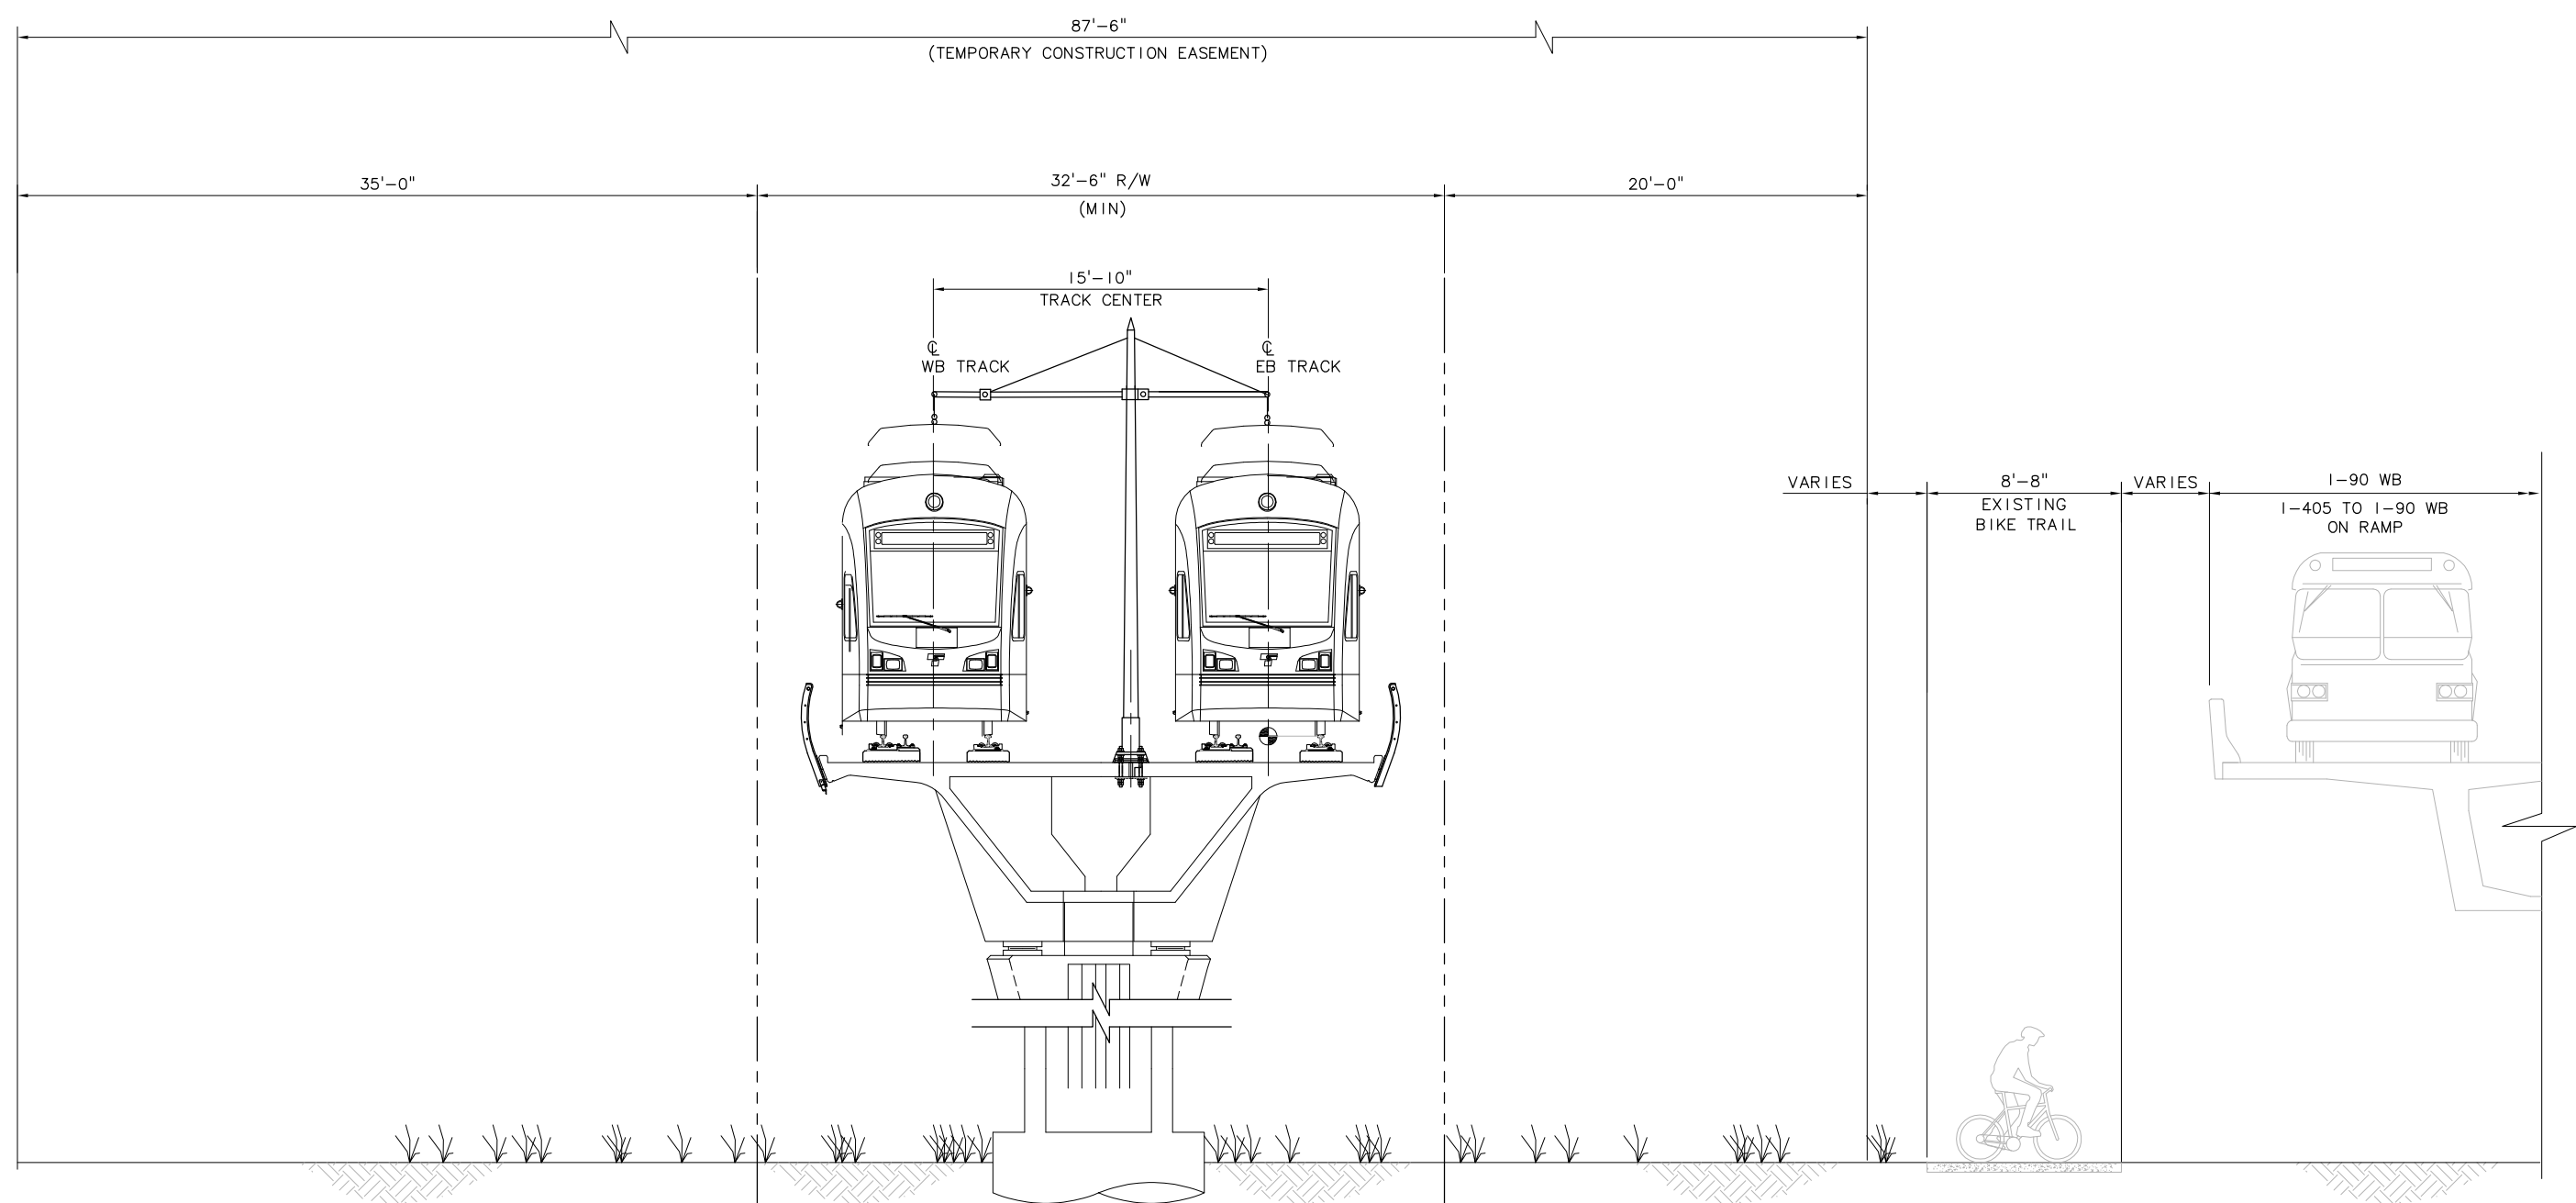

TYPICAL SECTION: ELEVATED STRUCTURE ALONG MERCER SLOUGH
 ALIGNMENT: B7
 DIRECT FIXATION DOUBLE TRACK
 SCALE: NTS

c:\work\feis\ELB_IB7_KX01.dwg
 02/22/11 15:36 : bolimaf OE6579

No.	Date	Dsn.	Chk.	App.	Revisions

Designed By:
 Drawn By:
 Checked By:
 Approved By:

FEIS
 CONCEPTUAL

CH2MHILL
 IN ASSOCIATION WITH
PARSONS & INCA
 ENGINEERS INC.

Submitted: Date: Approved: Date:

SOUNDTRANSIT

Scale: NTS
 Filename: ELB_IB7_KX01.dwg
 Contract No.:
 Date: 02/22/11




LINK LIGHT RAIL PROJECT
 EAST CORRIDOR
 SEGMENT B - ALT B7
 TYPICAL SECTION

Drawing No.: B7_KX01
 Sheet No.: Rev.:
 B-77

DWG INFO:
 LSCALE:
 1=1
 XREFs:
 -Attach:
 ZC-2234H
 -Overlay:
 -Unresolved:

1
 2
 3
 4
 5

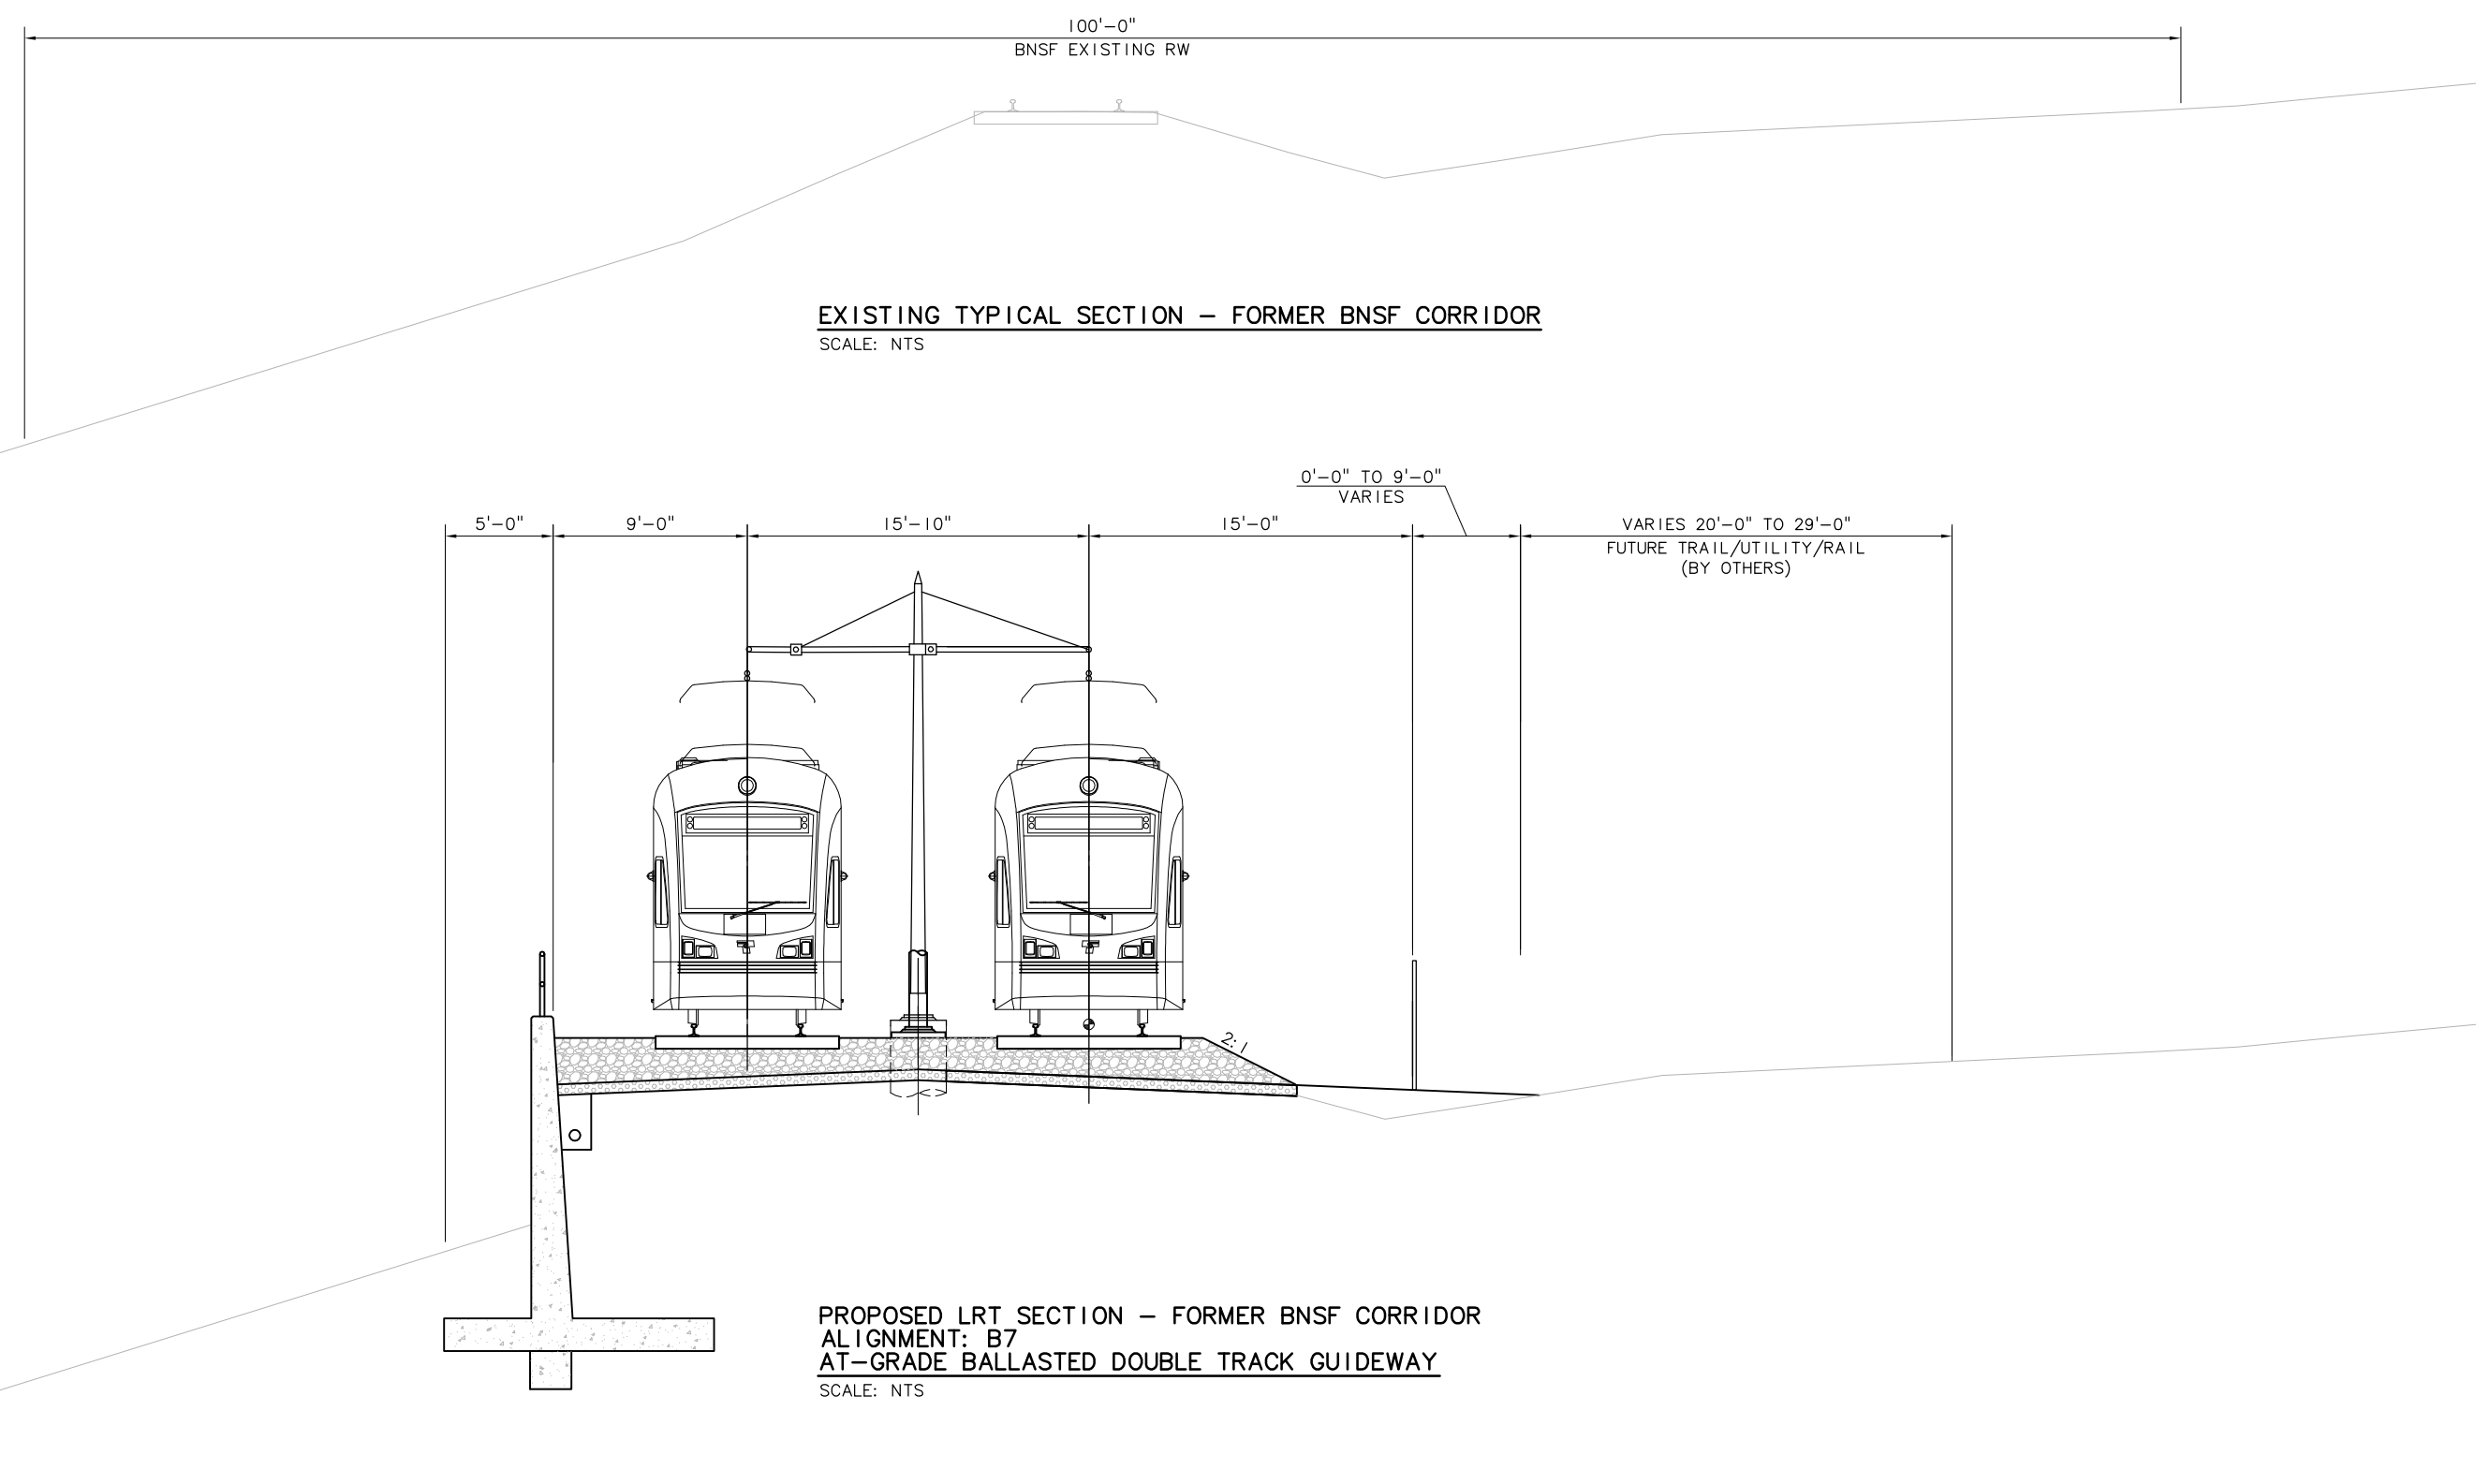

EXISTING TYPICAL SECTION – FORMER BNSF CORRIDOR
 SCALE: NTS

PROPOSED LRT SECTION – FORMER BNSF CORRIDOR
 ALIGNMENT: B7
AT-GRADE BALLASTED DOUBLE TRACK GUIDEWAY
 SCALE: NTS

c:\work\feis\ELB_IB7_KX02.dwg
 02/22/11 15:37 : bollmaf OE6579

No.	Date	Dsn.	Chk.	App.	Revisions

Designed By:
 Drawn By:
 Checked By:
 Approved By:

**FEIS
 CONCEPTUAL**

CH2MHILL
 IN ASSOCIATION WITH
PARSONS & INCA
 ENGINEERS INC.

Submitted: Date: Approved: Date:



Scale: NTS
 Filename: ELB_IB7_KX02.dwg
 Contract No.:
 Date: 02/22/11



LINK LIGHT RAIL PROJECT
 EAST CORRIDOR
 SEGMENT B – ALT B7
 TYPICAL SECTION

Drawing No.: B7_KX02
 Sheet No.: Rev.:
B-78

DWG INFO:
 LSCALE:
 1=1
 XREFS:
 -Attach:
 ZG-2234H
 -Overlay:
 -Unresolved:

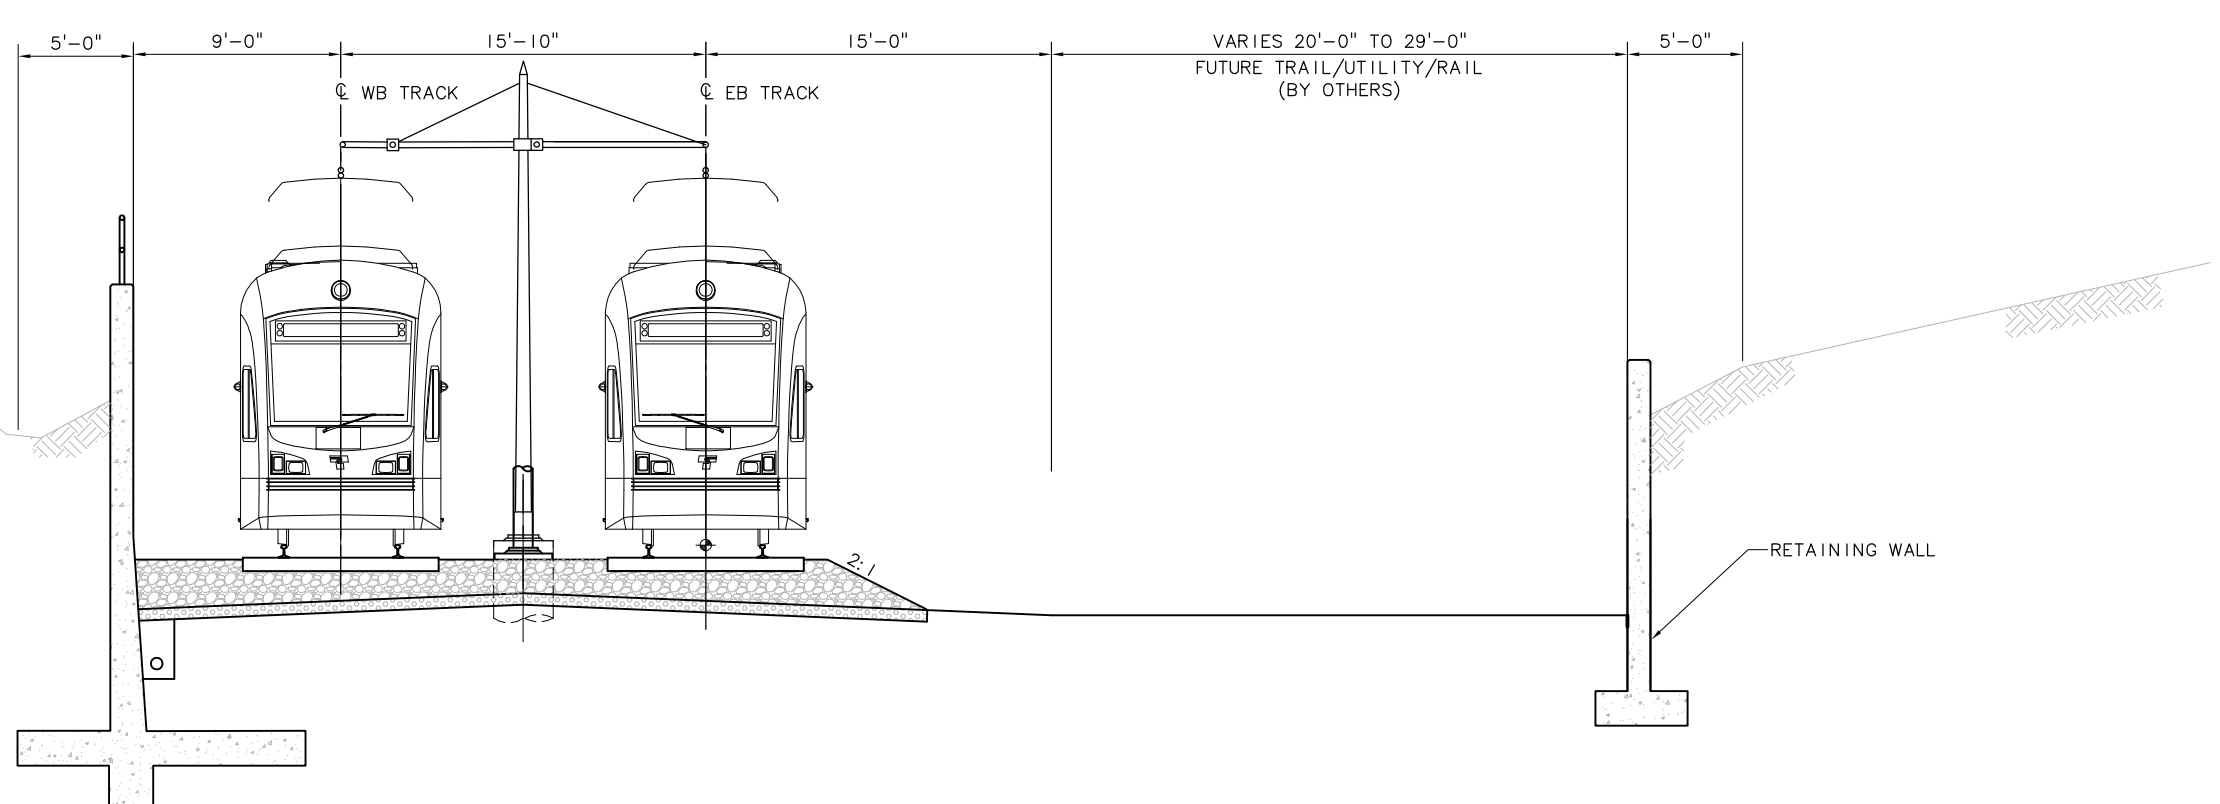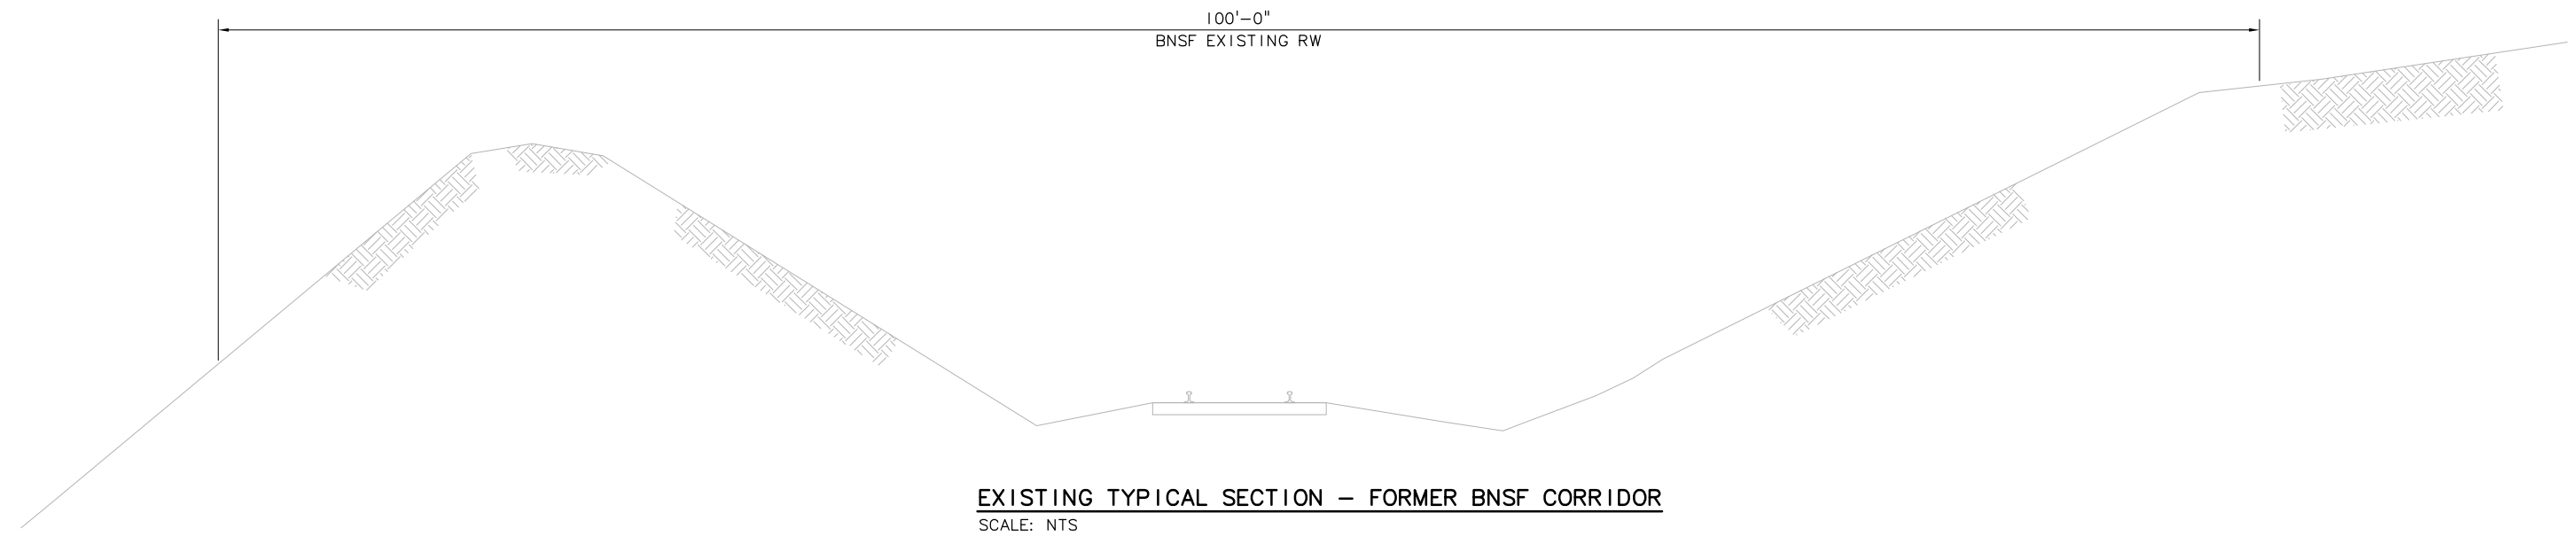

c:\work\feis\ELB_IB7_KX06.dwg
 02/22/11 15:37 : bolimaf OE6579

No.	Date	Dsn.	Chk.	App.	Revisions

Designed By:
 Drawn By:
 Checked By:
 Approved By:

FEIS CONCEPTUAL

CH2MHILL

INCA ENGINEERS INC.

BOLIMA DRAFTING & DESIGN INC.

SOUNDTRANSIT


Scale: NTS
 Filename: ELB_IB7_KX06.dwg
 Contract No.:
 Date: 02/22/11

LINK LIGHT RAIL PROJECT
EAST CORRIDOR
SEGMENT B - ALT B7
TYPICAL SECTION

Drawing No.: B7_KX06
 Sheet No.:
 Rev.: B-79

XREF'S
 Resolved
 ELB_B7_CK
 REG-DCON
 Zg-2234h
 x0216rx
 x0216sf
 x0219rx
 x0222rx
 x0225rx
 x0228rx
 x0516rx
 x0516sf
 x0519rx
 x0519sf
 x0522rx
 x0522sf
 x0525rx
 x0525sf
 x0528rx
 x0528sf
 x0531rx
 x0531sf
 x0816rx
 x0816sf
 x0819rx
 x0819sf
 x0822rx
 x0822sf
 x0825rx
 x0825sf
 x0828rx
 x9616rx
 x9619rx
 x9916rx
 x9919rx

LTSCALE
 1=1

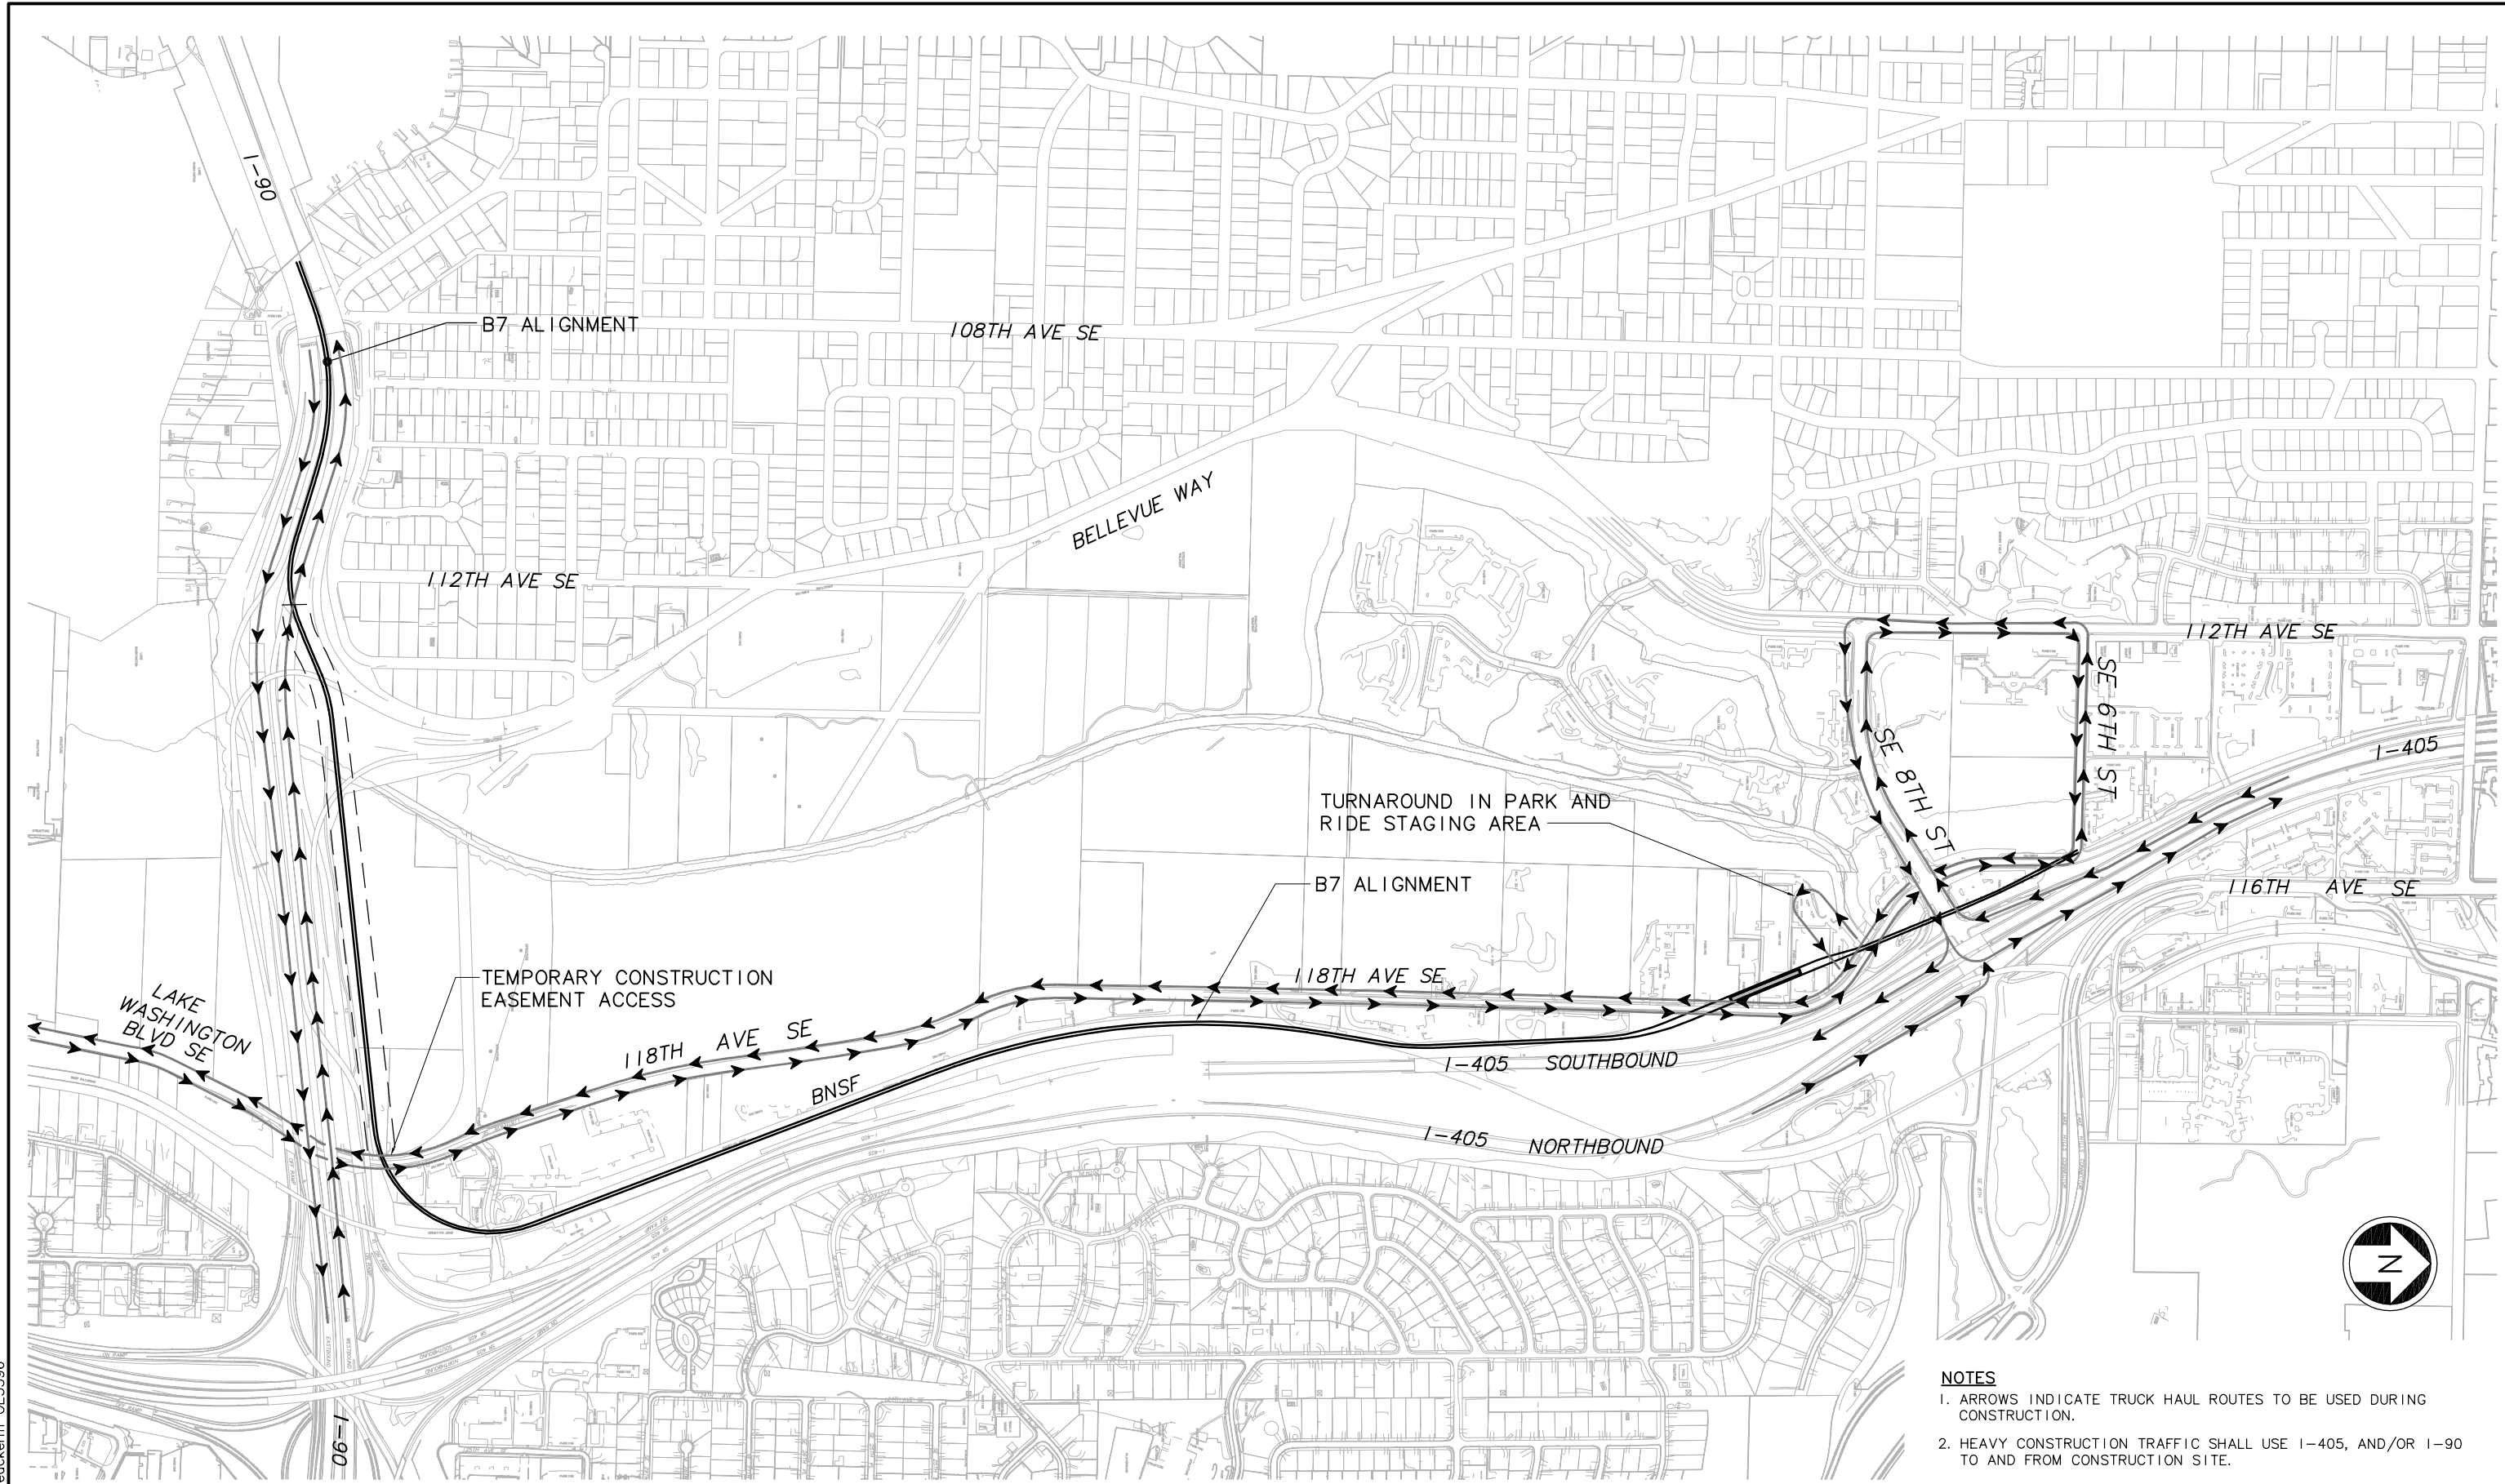

- NOTES**
- ARROWS INDICATE TRUCK HAUL ROUTES TO BE USED DURING CONSTRUCTION.
 - HEAVY CONSTRUCTION TRAFFIC SHALL USE I-405, AND/OR I-90 TO AND FROM CONSTRUCTION SITE.

c:\work\ELB1B7_CK01.dwg
 10/16/08 08:52 : eackerm OE5396

No.	Date	Dsn.	Chk.	App.	Revisions

Designed By:
 Drawn By:
 Checked By:
 Approved By:

**FEIS
 CONCEPTUAL**

CH2MHILL
 IN ASSOCIATION WITH
PARSONS & INCA
 ENGINEERS INC.

SOUNDTRANSIT

Scale: NTS
 Filename: ELB1B7_CK01.dwg
 Contract No.: EL_SEG_B
 Date:

**EAST LINK PROJECT
 SEGMENT B
 ALTERNATIVE B7**

CONSTRUCTION TRUCK HAUL ROUTE PLAN

Drawing No.: B7-CC01
 Sheet No.: B-80
 Rev.: