


XREF'S
 Resolved
 ELB_B1_CM
 ELB_B1_KA
 ELB_B2A_VO
 ELB_SBEA_AP
 ELB_SBEA_AS
 ELB_SBEA_AZ
 REG-DCON
 X0519CN
 X0519SF
 ZG-2234H
 X0519RX
 Unresolved
 X0519OP
 X0519UT
 X0519VG
 LTSCALE
 1=1

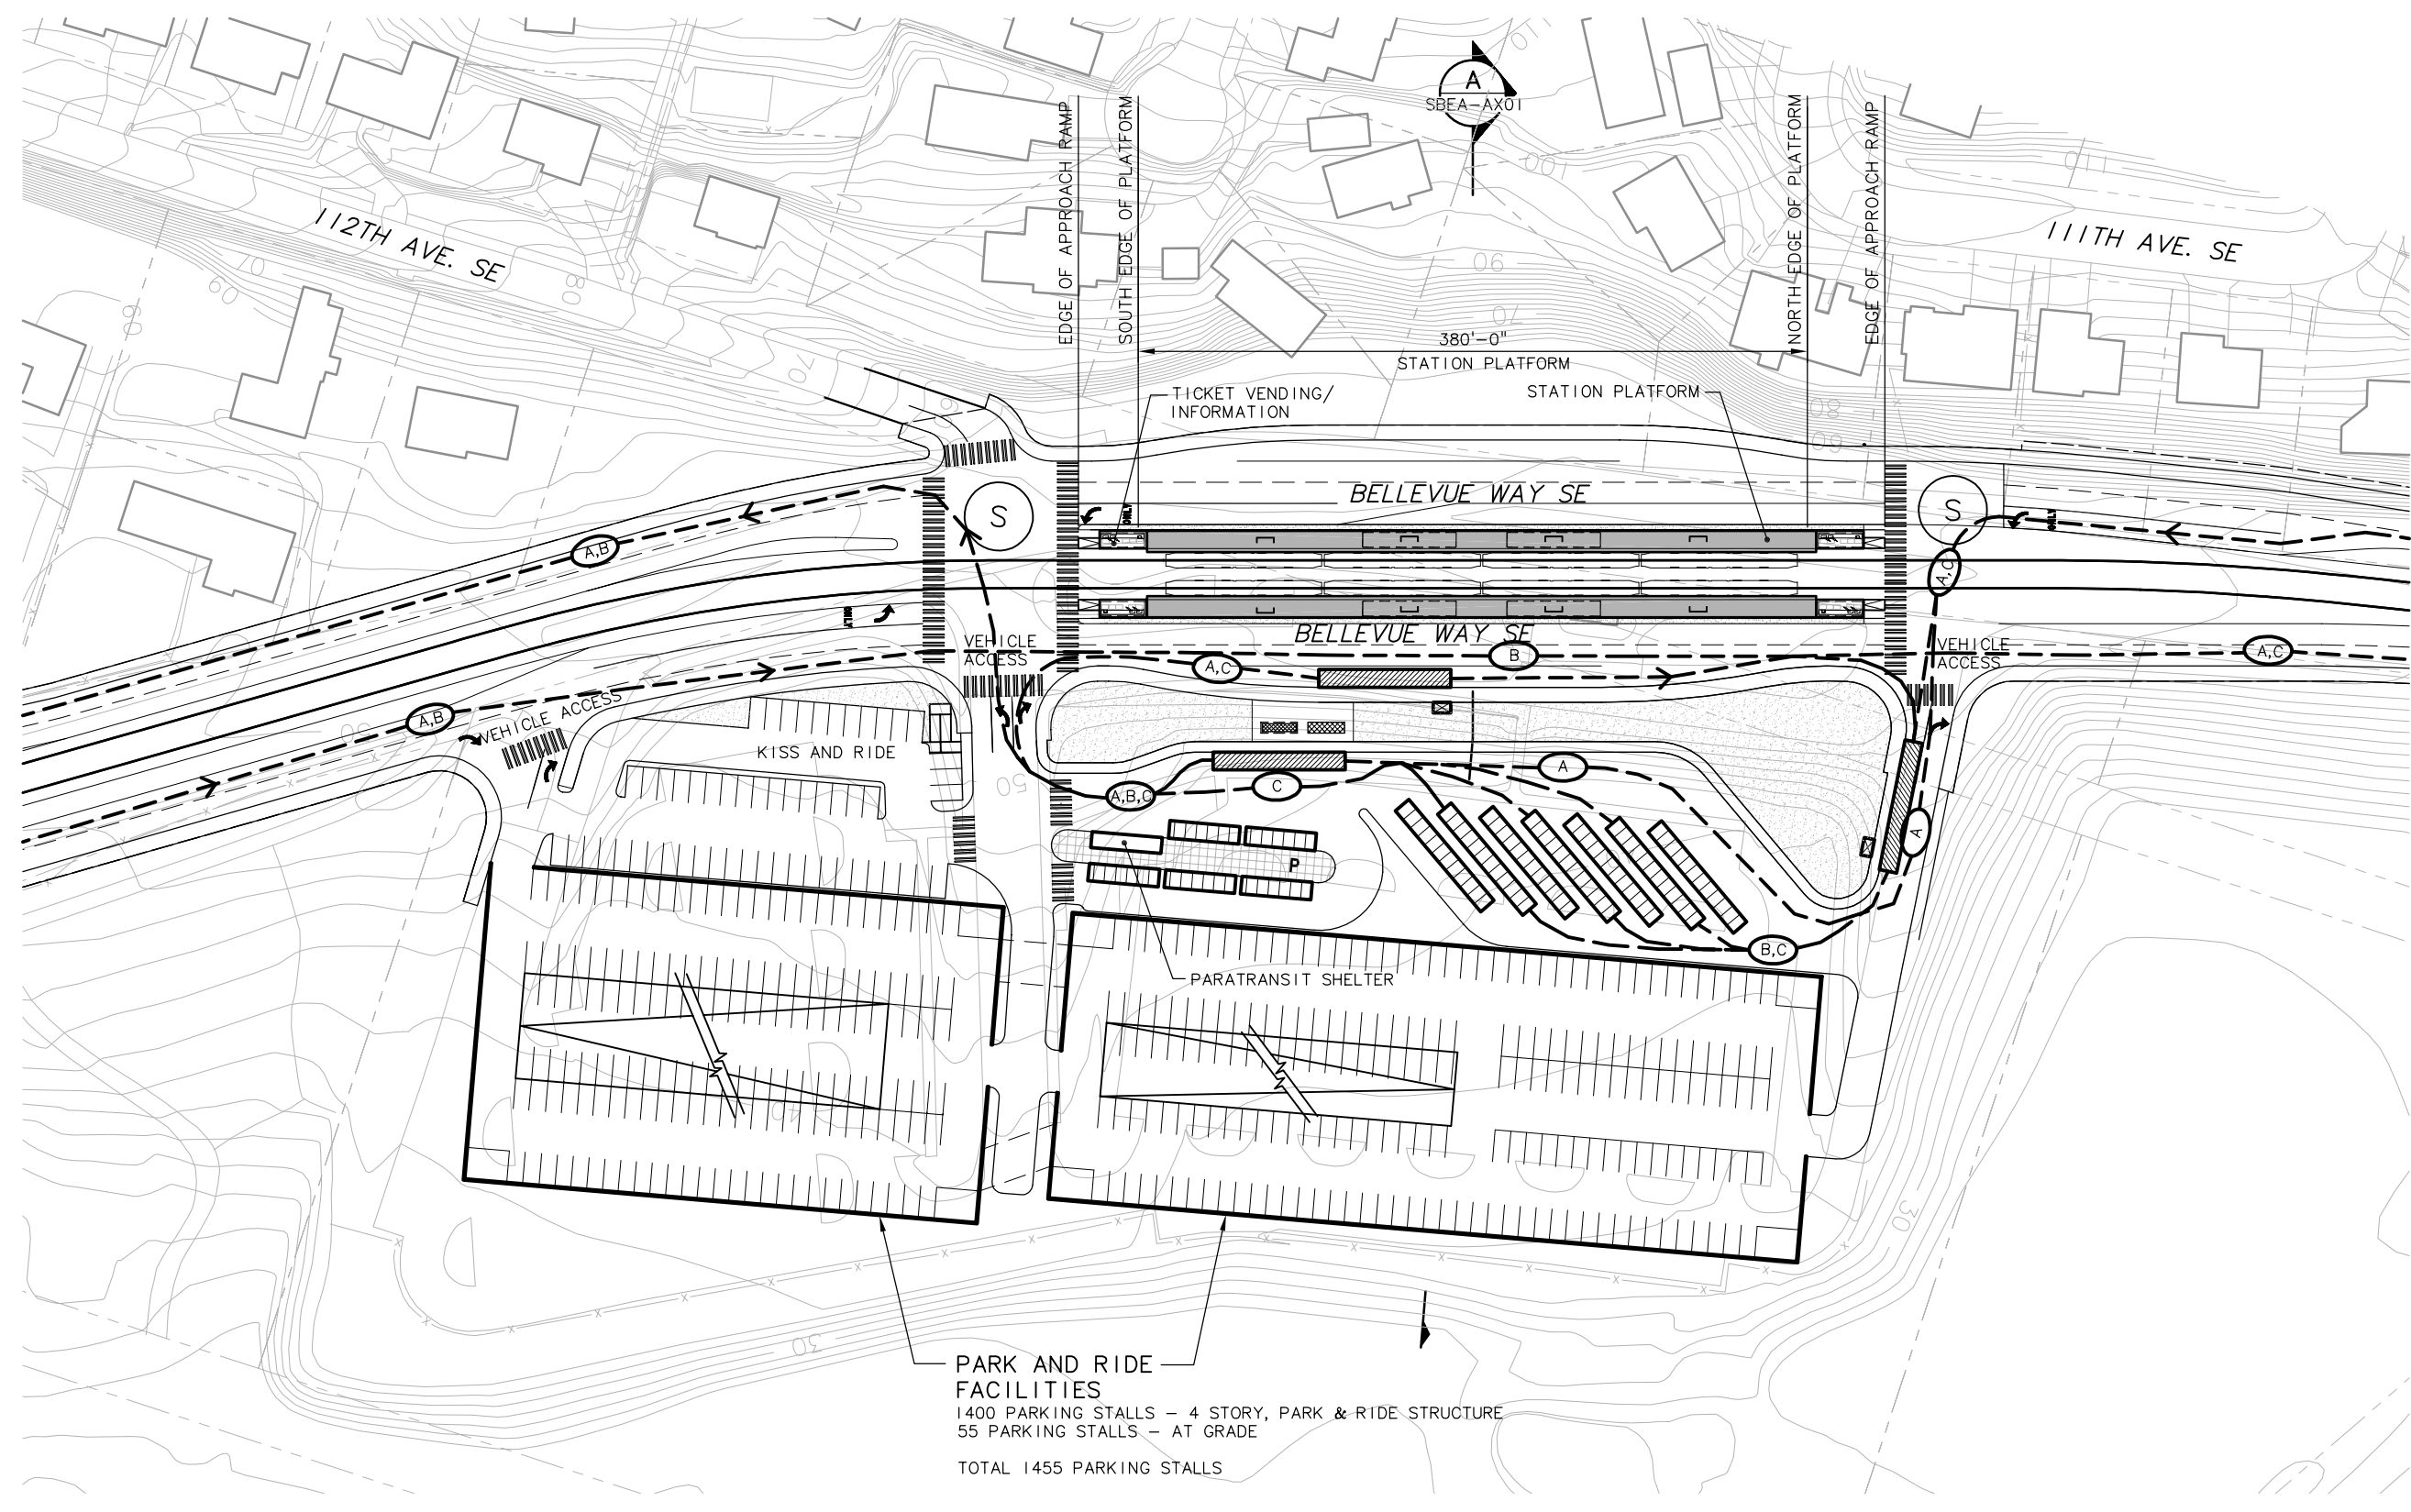


NOTES
 I. ALIGNMENT B1

SYMBOLS KEY

- NEW BUS STOP
- EXISTING BUS STOP
- BUS LAYOVER
- NEW BUS SHELTER
- PARATRANSIT STOP
- BUS ROUTE : 111, 114, 222, 240, 560
- BUS ROUTE : 210
- BUS ROUTE : 532, 535, 234
- BIKE STORAGE
- BIKE RACKS
- LANDSCAPE
- CROSSWALK
- TRACK
- TRAIN

PARK AND RIDE FACILITIES
 1400 PARKING STALLS - 4 STORY, PARK & RIDE STRUCTURE
 55 PARKING STALLS - AT GRADE
 TOTAL 1455 PARKING STALLS

STATION ACCESS PLAN
 SCALE: 1" = 50'

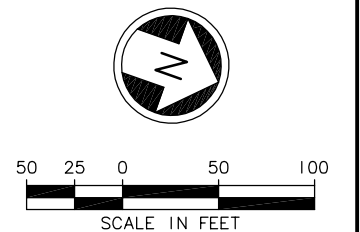

c:\work\ELB\SBEA_AS01.dwg
 10/16/08 09:02 : eackerm OE5396

No.	Date	Dsn.	Chk.	App.	Revisions

Designed By:
 Drawn By:
 Checked By:
 Approved By:

FEIS CONCEPTUAL

CH2MHILL
 IN ASSOCIATION WITH
PARSONS & INCA ENGINEERS INC.

STREETER & ASSOCIATES ARCHITECTS AIA • PLLC
 185 UNIVERSITY STREET SEATTLE, WA 98101-2901 (FAO) 206-421-7715


SOUNDTRANSIT

Scale: 1"=50'-0"
 Filename: ELB\SBEA_AS01.dwg
 Contract No.: EL_SEG_B


EAST LINK PROJECT SEGMENT B
 SOUTH BELLEVUE STATION BELLEVUE WAY ALTERNATIVE B1 STATION ACCESS PLAN

Drawing No.: **SBEA-AS01**
 Sheet No.: **B-81**
 Rev.:

XREF'S
 Resolved
 ELB_SBEA_AX
 REG-DCON
 ZG-2234H
 Unresolved
 L7SCALE
 1=1

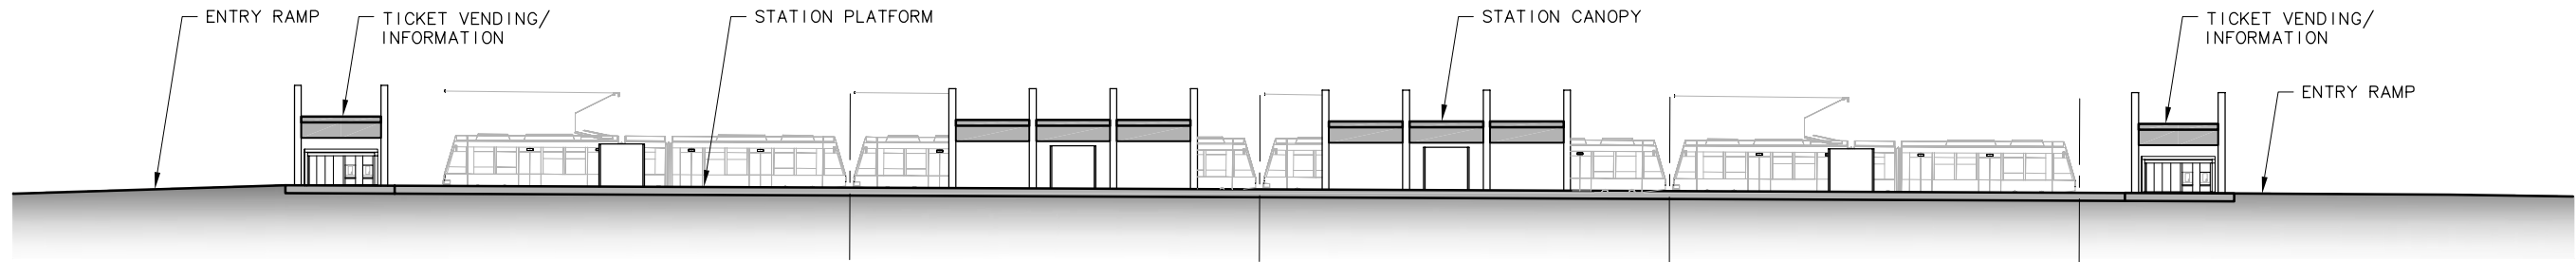

ELEVATION
 SCALE: 1" = 20'

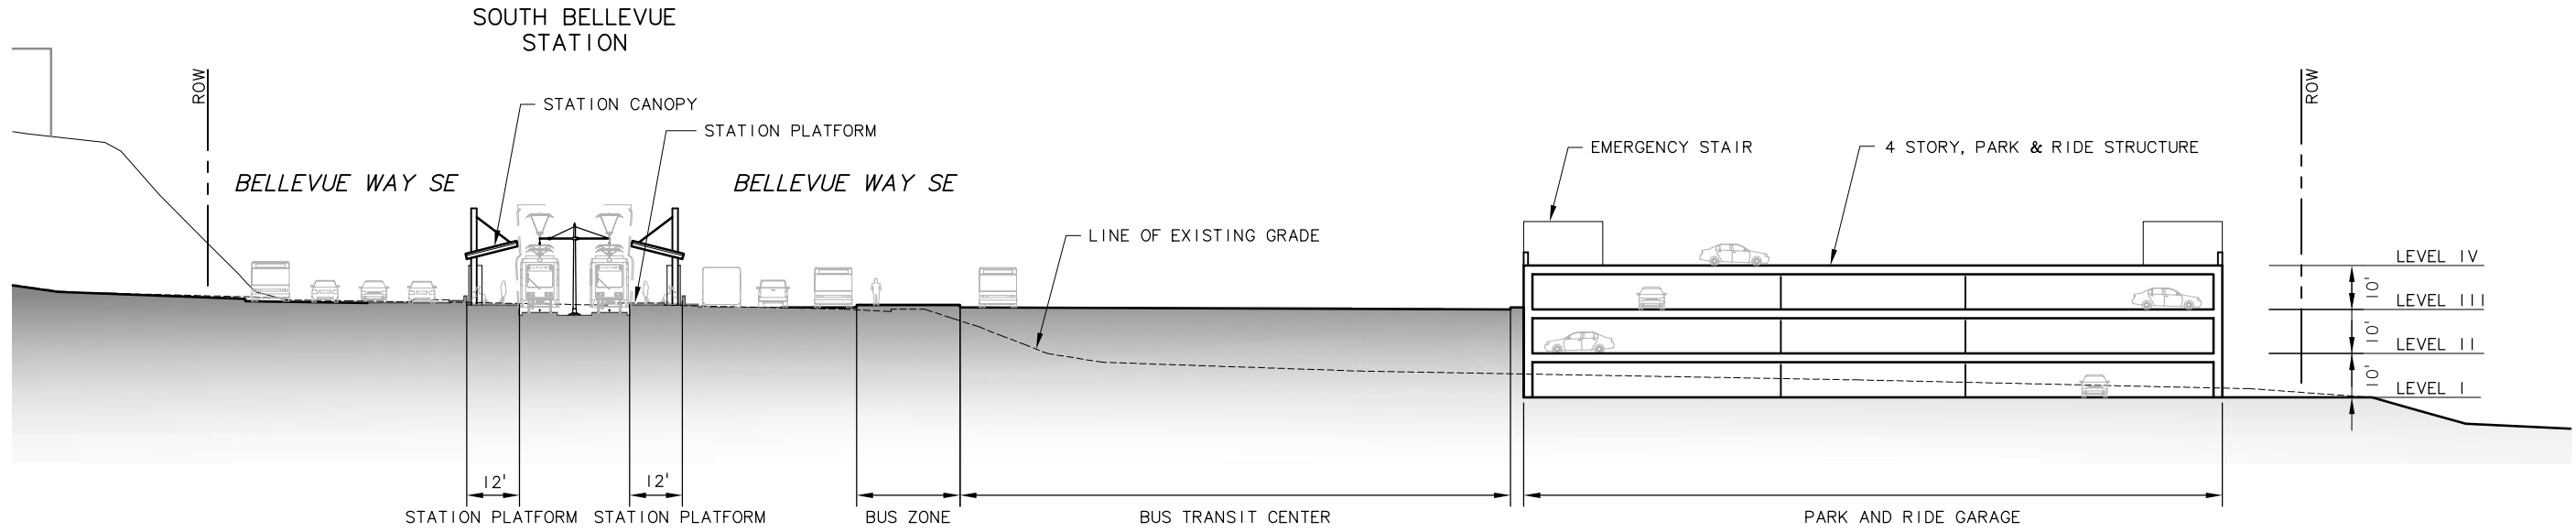

SECTION LOOKING NORTH
 SCALE: 1" = 20'

A
 SBEA-AX01
 SBEA-AS01



c:\work\ELB\SBEA_AX01.dwg
 10/16/08 09:02 : eackerm OE5396

	Designed By:				
	Drawn By:				
	Checked By:				
	Approved By:				
No.	Date	Dsn.	Chk.	App.	Revisions

FEIS
 CONCEPTUAL

CH2MHILL
 IN ASSOCIATION WITH
PARSONS & INCA
 ENGINEERS INC.

STREETER & ASSOCIATES
 ARCHITECTS AIA • PLLC
 185 UNIVERSITY STREET SEATTLE, WA 98101-2901
 206-421-9270 (FA) 206-421-7715

SOUNDTRANSIT

Scale:	1"=20'-0"
Filename:	ELB\SBEA_AX01.dwg
Contract No.:	EL_SEG_B
Date:	


EAST LINK PROJECT
SEGMENT B
 SOUTH BELLEVUE STATION
 BELLEVUE WAY ALTERNATIVE B1
 ELEVATION AND SECTION



Drawing No.:	SBEA-AX01
Sheet No.:	B-82
Rev.:	

XREF'S
 Resolved
 ELB_B2E_CM
 ELB_B2E_KA
 ELB_B2E_VO
 ELB_SBEE_AG
 ELB_SBEE_AS
 ELB_SBEE_AZ
 REG-DCON
 X0519CN
 X0519SF
 ZG-2234H
 X0519rx
 Unresolved
 ELB_B2A_KA
 X0519OP
 X0519UT
 X0519VG
 LTSCALE 2
 1=1

NOTES
 1. ALIGNMENTS
 B2A, B2E & B3

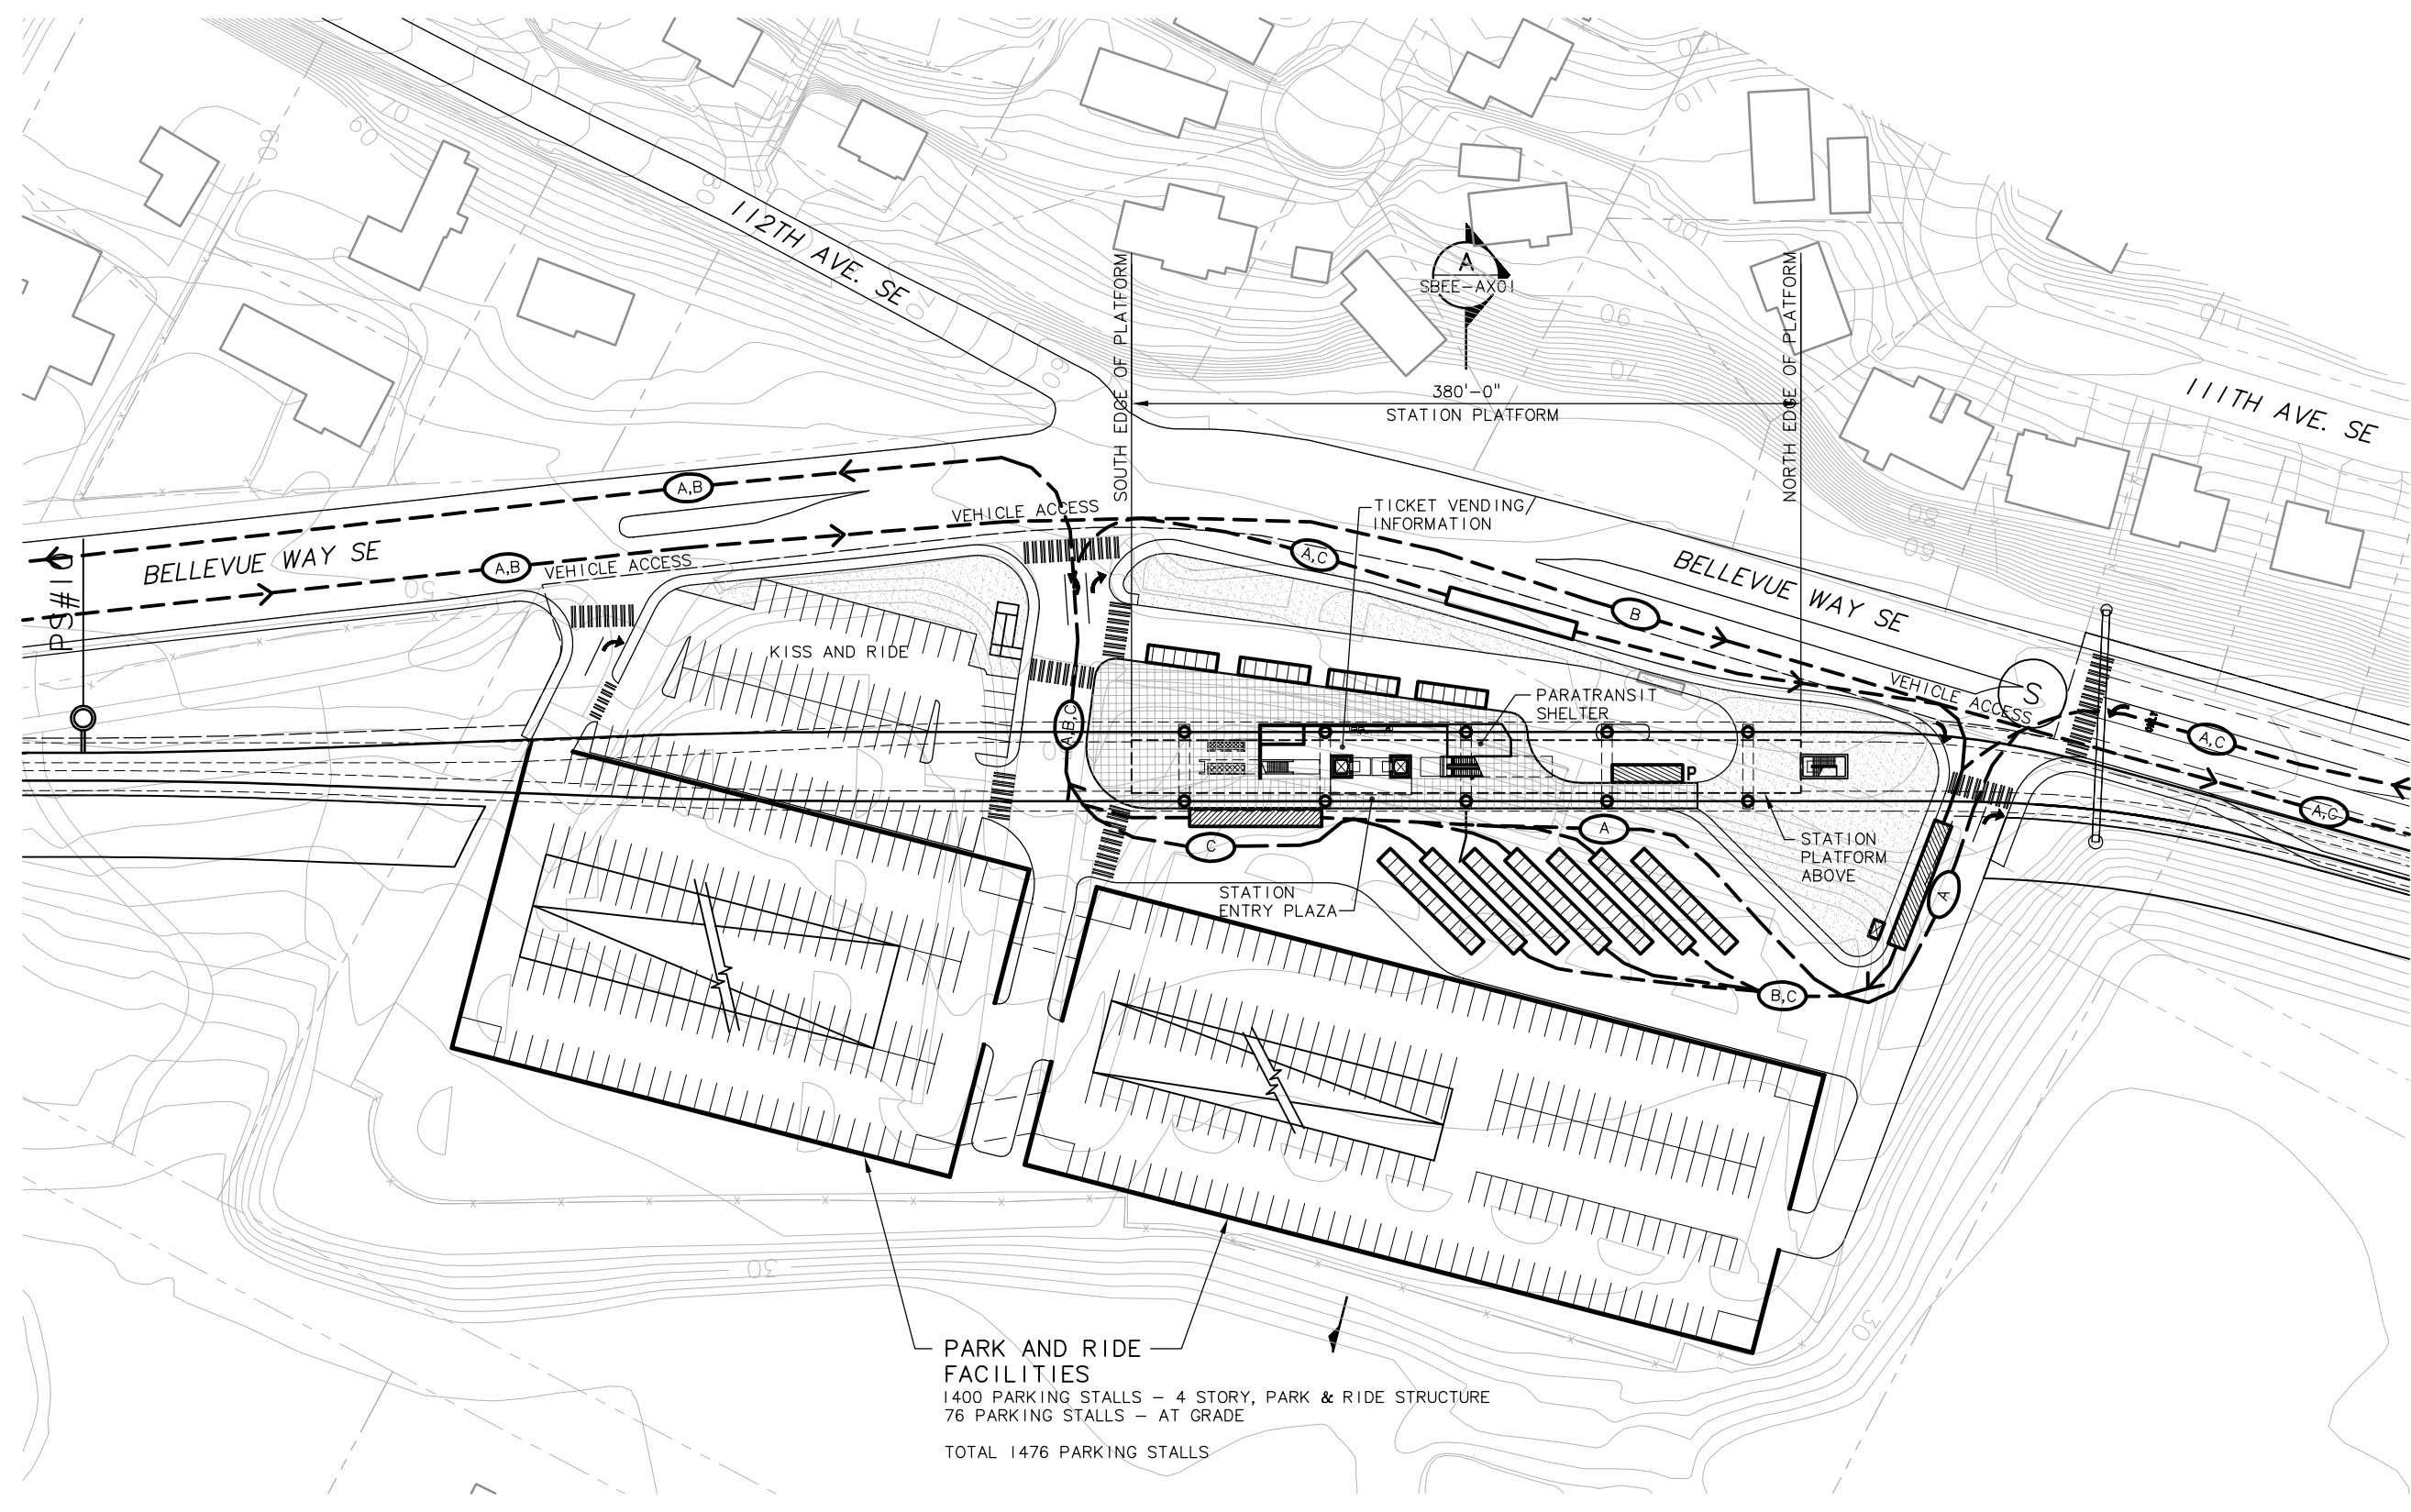


SYMBOLS KEY

- NEW BUS STOP
- EXISTING BUS STOP
- BUS LAYOVER
- NEW BUS SHELTER
- PARATRANSIT STOP
- BUS ROUTE : 48
- BUS ROUTE : 7, 9X
- BUS ROUTE : 212, 214, 214.5, 216, 218
- BIKE STORAGE
- BIKE RACKS
- LANDSCAPED AREA
- PAVED AREA
- CROSSWALK
- TRACK
- TRAIN

PARK AND RIDE FACILITIES
 1400 PARKING STALLS - 4 STORY, PARK & RIDE STRUCTURE
 76 PARKING STALLS - AT GRADE
 TOTAL 1476 PARKING STALLS

STATION ACCESS PLAN

SCALE: 1" = 50'

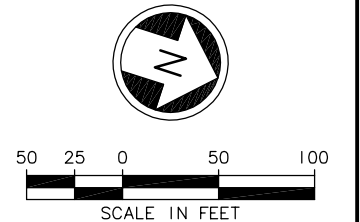


c:\work\ELB\SBEE_AS01.dwg
 10/16/08 09:02 : eackerm OE5396


No.	Date	Dsn.	Chk.	App.	Revisions

FEIS CONCEPTUAL	Designed By:	CH2MHILL IN ASSOCIATION WITH PARSONS & INCA ENGINEERS INC.	 STREETER & ASSOCIATES ARCHITECTS AIA • PLLC 185 UNIVERSITY STREET SEATTLE, WA 98101-2901 (FAO) 206-427-7715	 SOUNDTRANSIT	Scale:	EAST LINK PROJECT SEGMENT B SOUTH BELLEVUE STATION ALTERNATIVE B2A, B2E & B3 STATION ACCESS PLAN	Drawing No.:
	Drawn By:				1"=50'-0"		SBEE-AS01
	Checked By:				Filename:		Sheet No.:
	Approved By:				ELB\SBEE_AS01.dwg		Rev.:
Submitted:	Date:	Approved:	Date:	Contract No.:	EL_SEG_B	B-83	


XREF'S
 Resolved
 ELB_SBEE_AX
 REG-DCON
 ZG-2234H
 Unresolved
 LTSCALE
 1=1

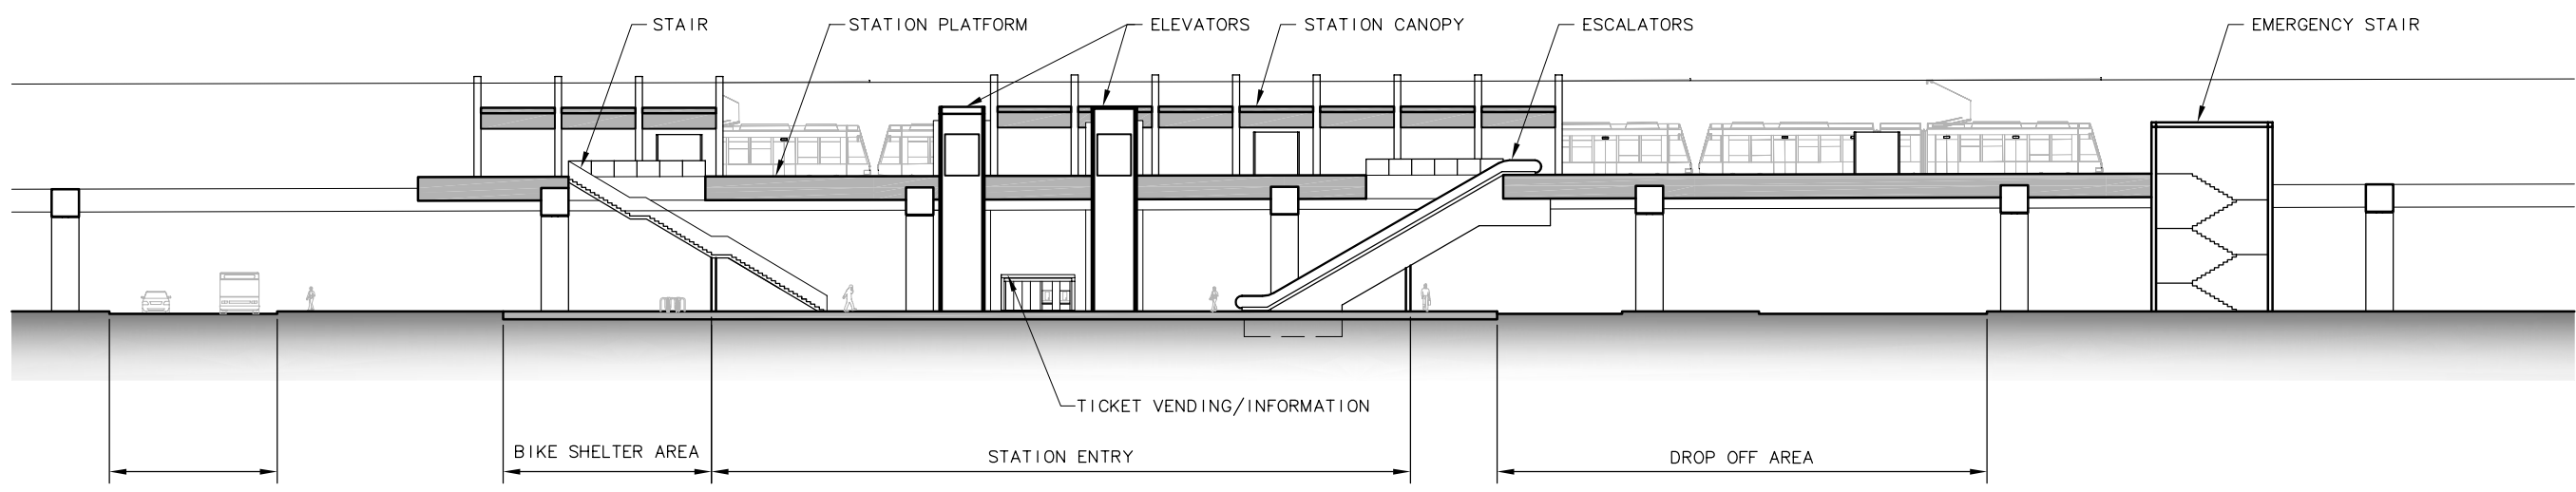

ELEVATION
 SCALE: 1" = 20'

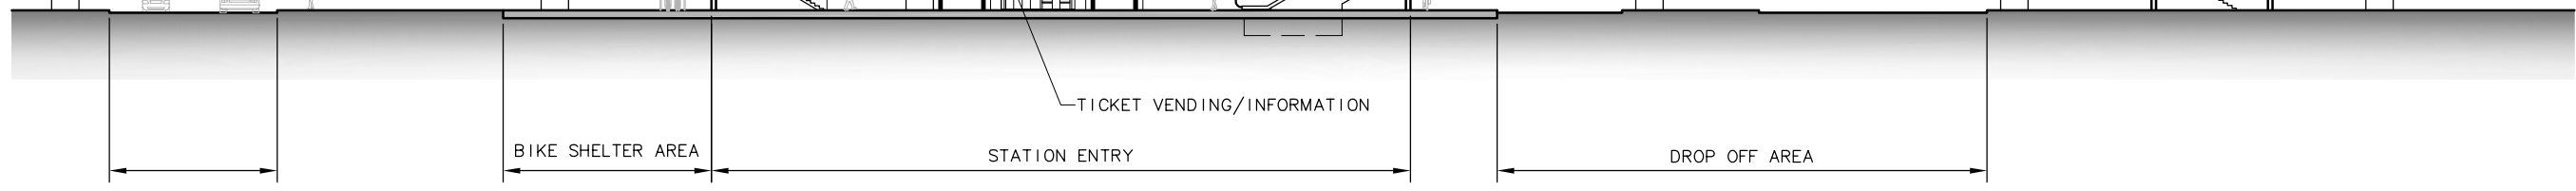

SOUTH BELLEVUE STATION

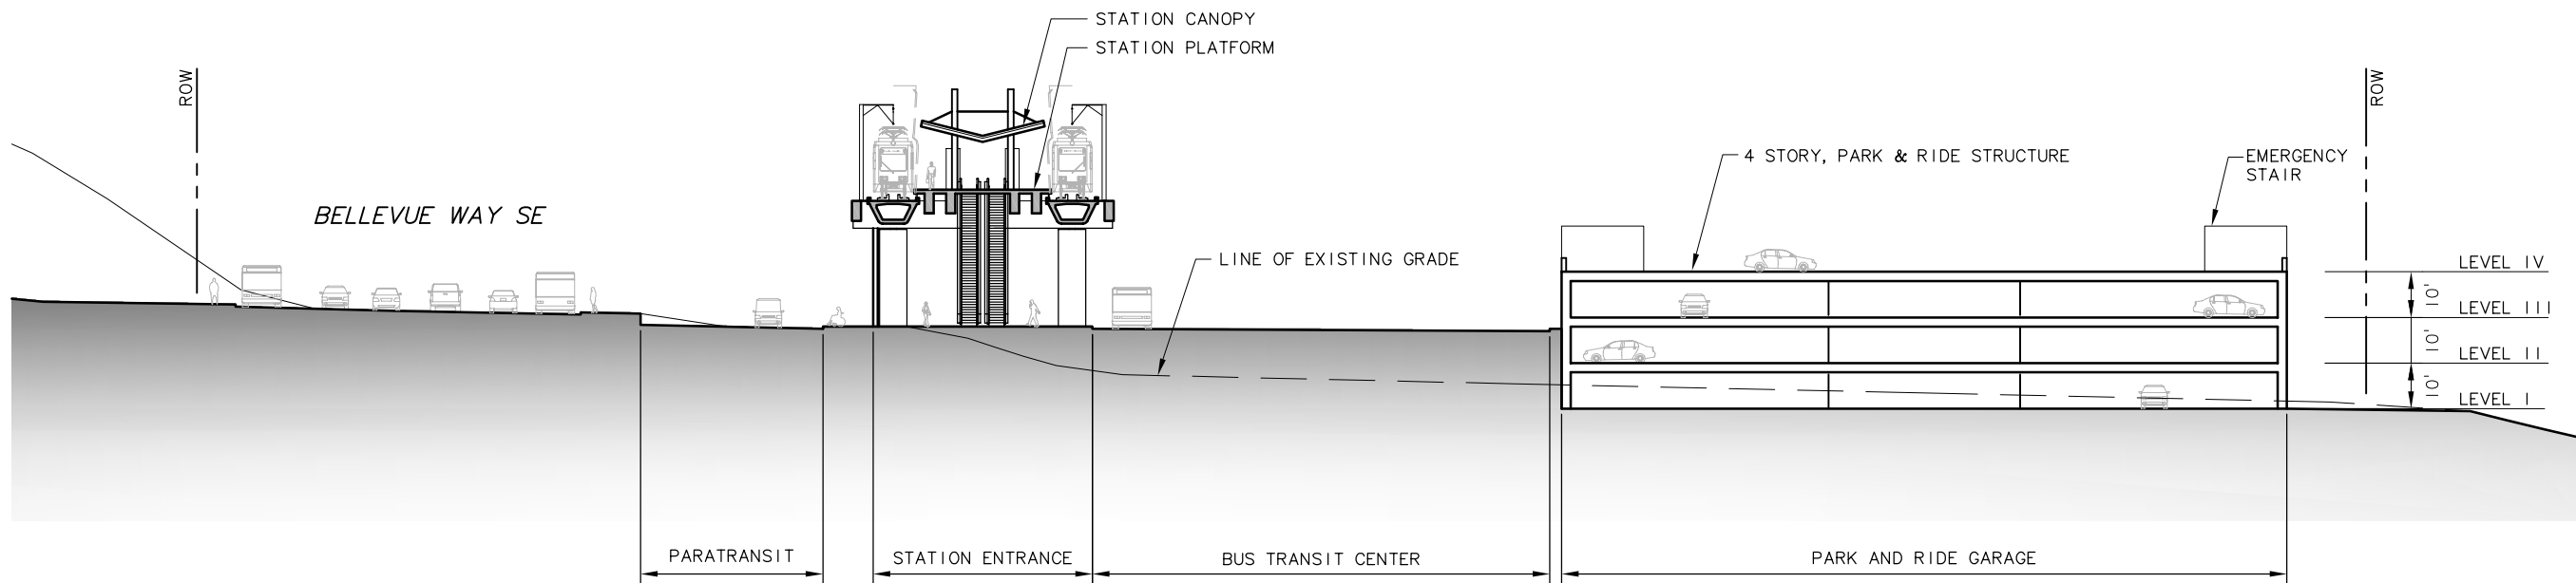

SECTION LOOKING NORTH (A)
 SCALE: 1" = 20'
 SBEE-AX01
 SBEE-AS01



c:\work\ELB\SBEE_AX01.dwg
 10/16/08 09:03 : eackerm OE5396

No.	Date	Dsn.	Chk.	App.	Revisions

Designed By:
 Drawn By:
 Checked By:
 Approved By:

**FEIS
 CONCEPTUAL**

CH2MHILL
 IN ASSOCIATION WITH
PARSONS & INCA
 ENGINEERS INC.

STREETER & ASSOCIATES
 ARCHITECTS AIA • PLLC

185 UNIVERSITY STREET SEATTLE, WA 98101-2901
 206-421-9270 (FAO) 206-421-7715

SOUNDTRANSIT

Scale: 1"=20'-0"
 Filename: ELB\SBEE_AX01.dwg
 Contract No.: EL_SEG_B

**EAST LINK PROJECT
 SEGMENT B**

**SOUTH BELLEVUE STATION
 ALTERNATIVE B2A, B2E & B3
 ELEVATION AND SECTION**

Drawing No.: **SBEE-AX01**
 Sheet No.: Rev.:
B-84