



XREF'S
 Resolved
 ELC_BMER_AG
 ELC_BMER_AP
 ELC_BMER_AS
 ELC_BME_AZ
 ELC_C2T_CM
 ELC_C2T_JO
 ELC_C2T_KA
 REG-DCON
 X0525CN
 X0525SF
 X0528CN
 X0528SF
 ZG-2234H
 X0525rx
 X0528rx
 Unresolved
 ELC_C7E_CM
 ELC_C7E_KA
 X0525OP
 X0525UT
 X0525VG
 X0528OP
 X0528UT
 X0528VG
 LTSCALE
 1=1

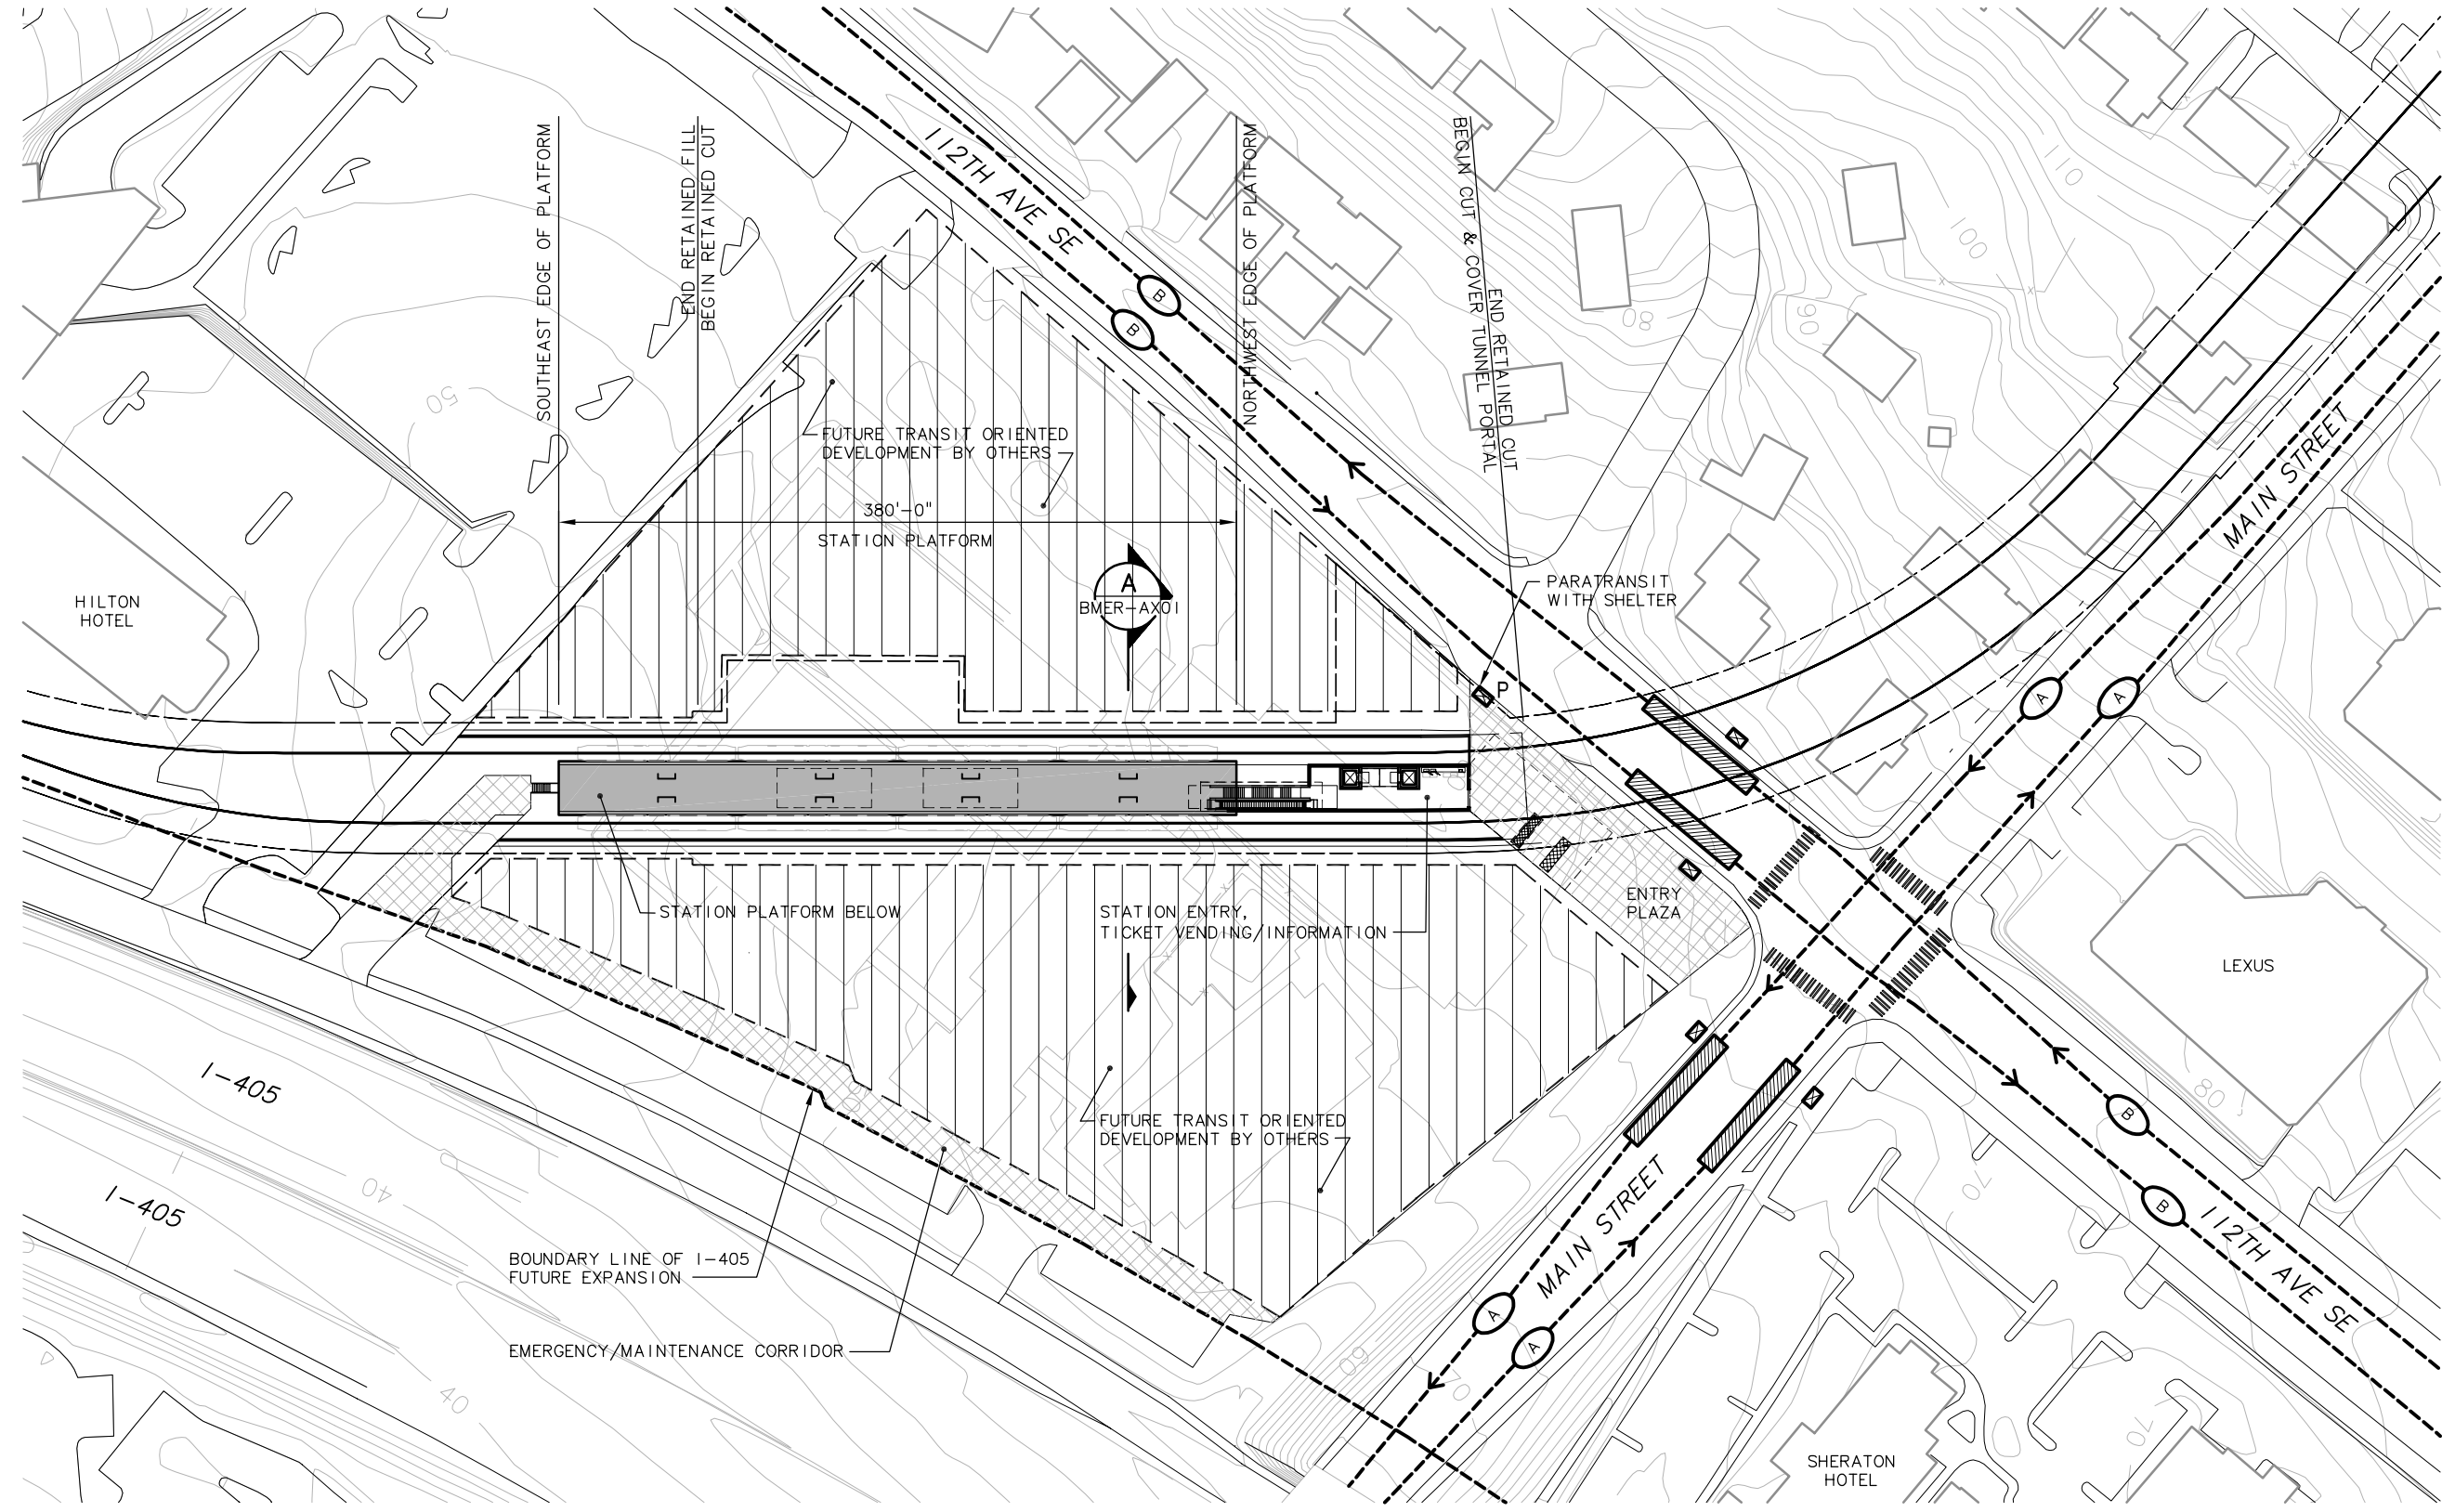

NOTES
 1. ALIGNMENT C2T AND C3T

SYMBOLS KEY

- NEW BUS STOP
- NEW BUS SHELTER
- PARATRANSIT STOP
- BUS ROUTE : 921
- BUS ROUTE : 240, 243, 342
- BIKE STORAGE
- BIKE SHELTER/RACKS
- PAVED AREA
- TICKET VENDING/INFORMATION
- CROSSWALK
- TRACK
- TRAIN

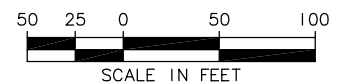

SITE ACCESS PLAN

SCALE: 1" = 50'

No.	Date	Dsn.	Chk.	App.	Revisions

FEIS CONCEPTUAL

CH2MHILL
 IN ASSOCIATION WITH
PARSONS & INCA ENGINEERS INC.

STREETER & ASSOCIATES ARCHITECTS AIA • PLLC
 185 UNIVERSITY STREET SEATTLE, WA 98101-2901 (FAO) 206-421-9270

SOUNDTRANSIT


Scale: 1" = 50'
 Filename: ELC\BMER_AS01.dwg
 Contract No.: EL_SEG_C

EAST LINK PROJECT SEGMENT C
 EAST MAIN STATION ALTERNATIVE C2T & C3T STATION ACCESS PLAN

Drawing No.: **BMER-AS01**
 Sheet No.: **C-134**
 Rev.:

c:\work\ELC\BMER_AS01.dwg 10/16/08 09:48 : eackerm OE5396

XREF'S
 Resolved
 ELC_BMER_AX
 REG-DCON
 ZG-2234H
 Unresolved
 LTSCALE
 1=1

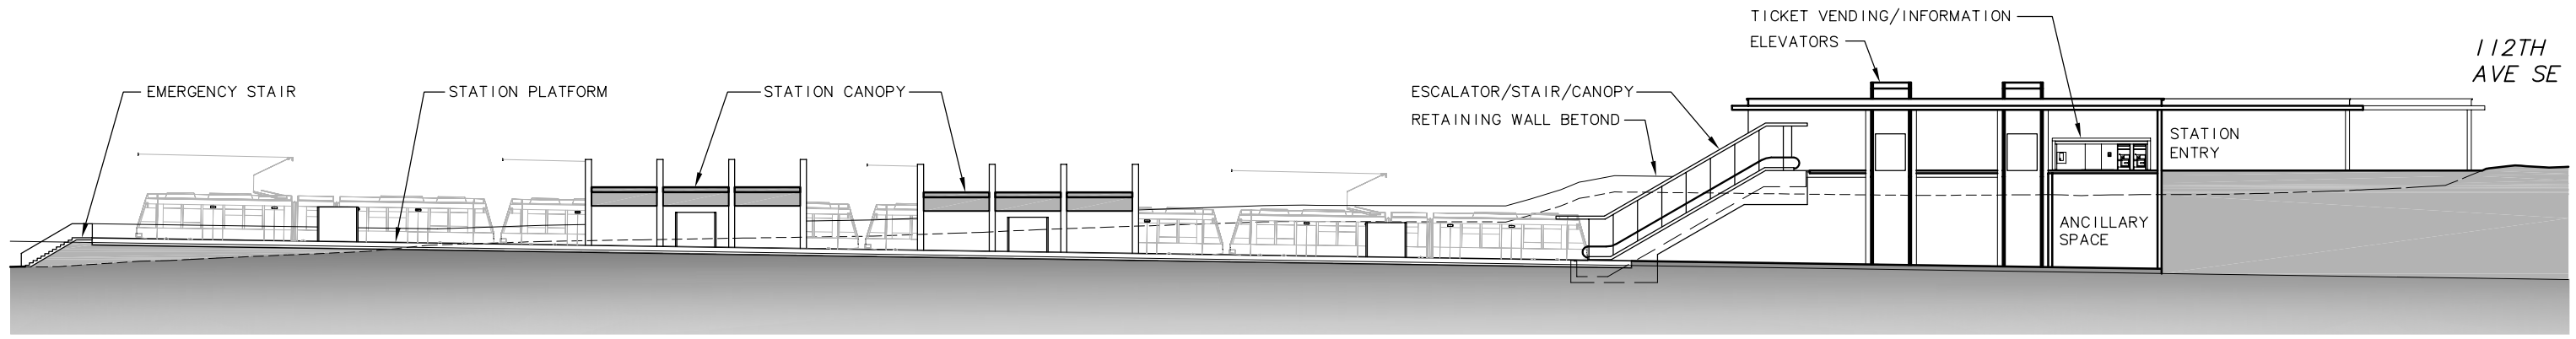


ELEVATION

SCALE: 1" = 20'



EAST MAIN STATION

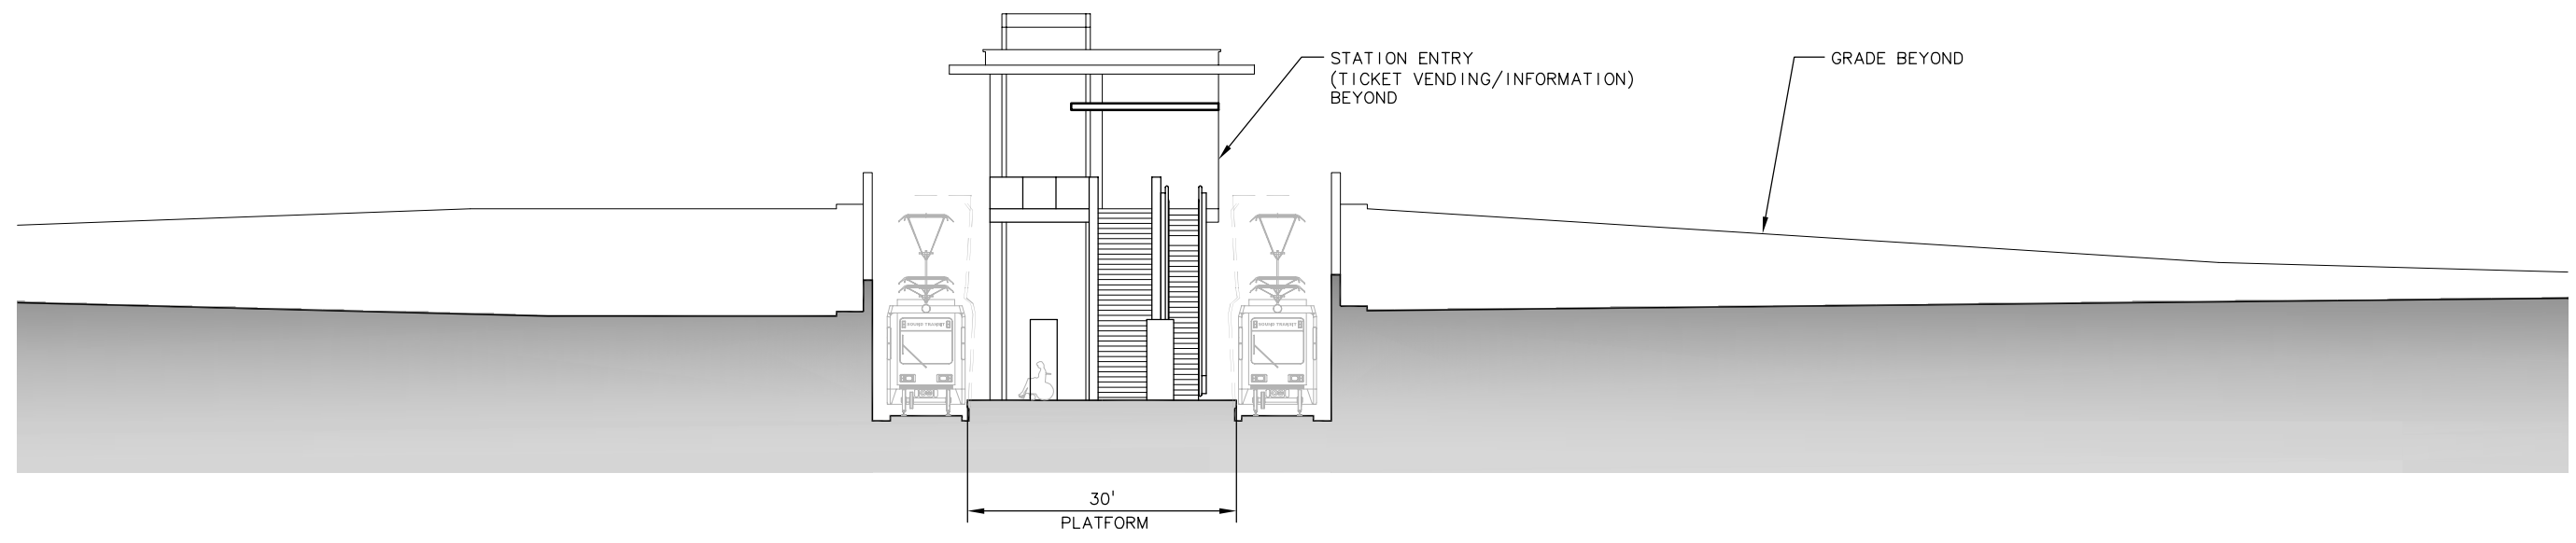

SECTION LOOKING NORTH

SCALE: 1" = 10'

A
 BMER-AX01
 BMER-AS01




c:\work\ELC\BMER_AX01.dwg
 10/16/08 09:49 : eackerm OE5396

						Designed By:
						Drawn By:
						Checked By:
						Approved By:
No.	Date	Dsn.	Chk.	App.	Revisions	

FEIS CONCEPTUAL	CH2MHILL		 STREETER & ASSOCIATES ARCHITECTS AIA • PLLC 185 UNIVERSITY STREET SEATTLE, WA 98101-2901 206-421-9270 (FAO) 206-421-7715	 SOUNDTRANSIT	Scale: VARIES	EAST LINK PROJECT SEGMENT C	 THIS PRINT REPRODUCED AT HALF SCALE	Drawing No.: BMER-AX01
	IN ASSOCIATION WITH PARSONS & INCA ENGINEERS INC.				Filename: ELC\BMER_AX01.dwg			Contract No.: EL_SEG_C
Submitted: _____ Date: _____		Approved: _____ Date: _____		Date: _____		EAST MAIN STATION ALTERNATIVE C2T & C3T ELEVATION AND SECTION	C-135	

XREF'S
 Resolved
 ELC_BMEE_AG
 ELC_BMEE_AP
 ELC_BMEE_AS
 ELC_BMEE_AZ
 ELC_C7E_CM
 ELC_C7E_JO
 ELC_C7E_KA
 REG-DCON
 X0525CN
 X0525SF
 X0528CN
 X0528SF
 Z0-2234H
 X0525rx
 X0528rx
 Unresolved
 ELC_C4A_KA
 ELC_C8E_KA
 X0525OP
 X0525UT
 X0525VG
 X0528OP
 X0528UT
 X0528VG
 LTSCALE
 1=1

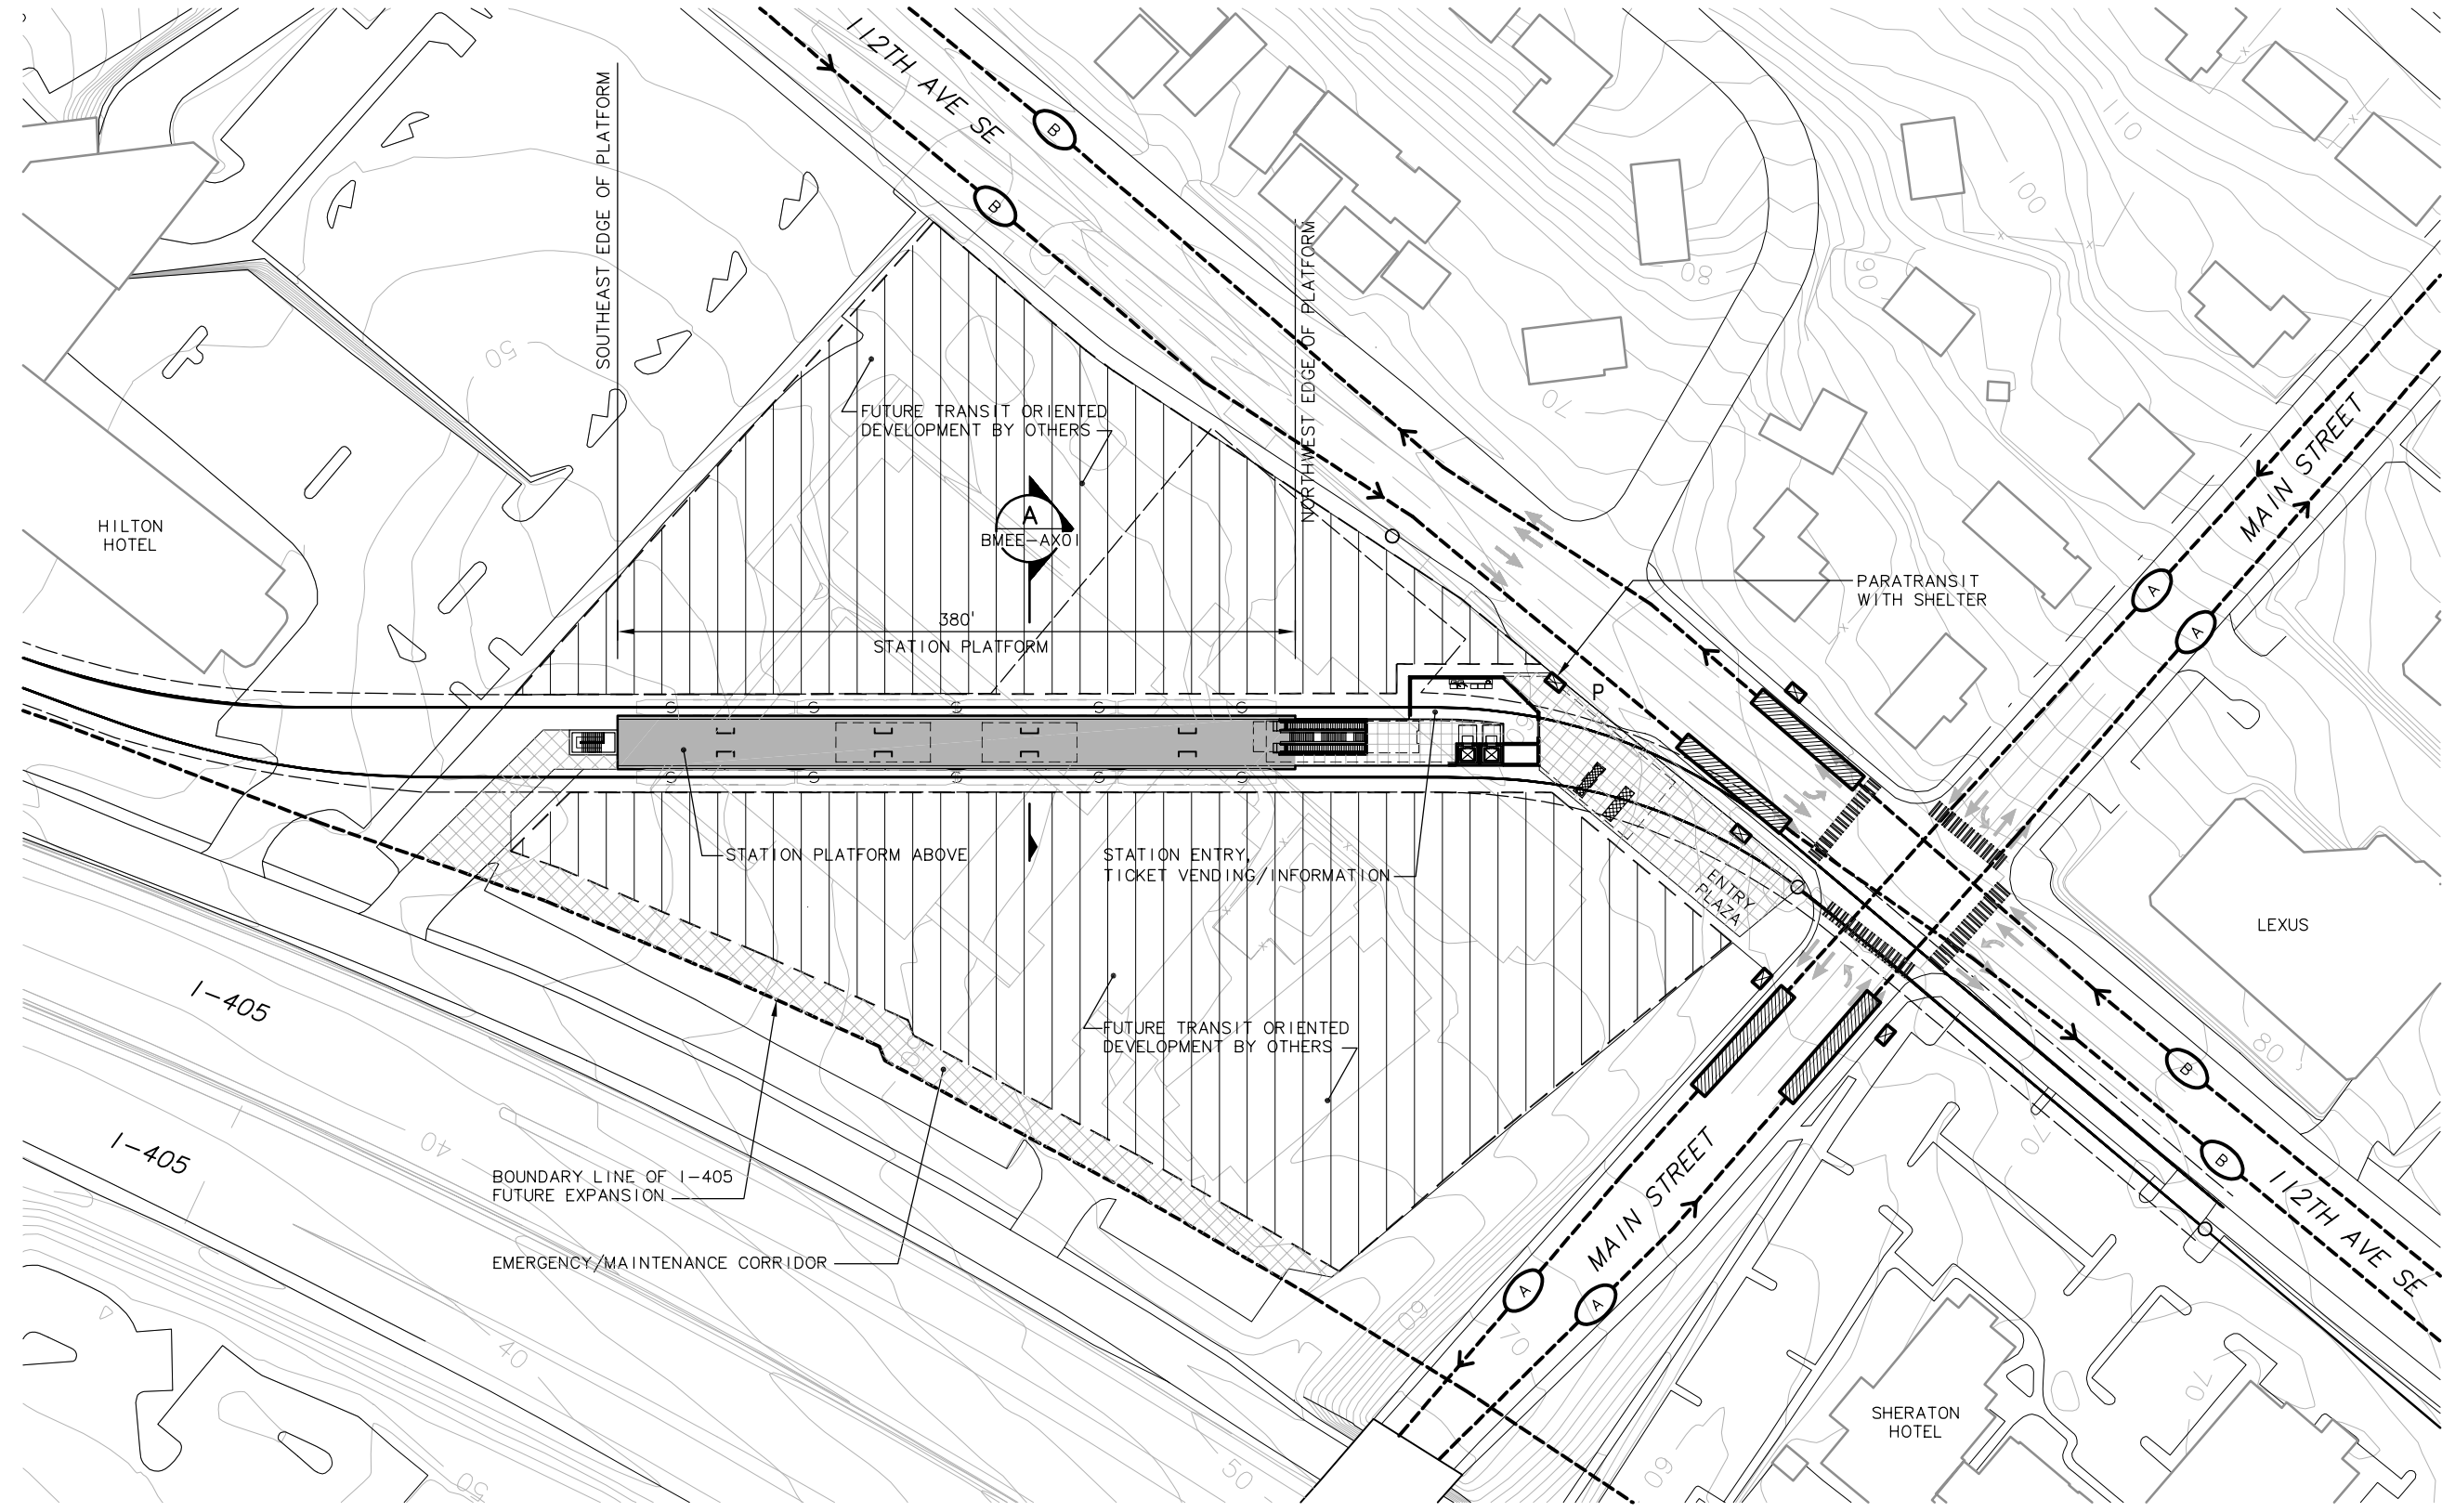

NOTES
 1. ALIGNMENT C4A & C7E

SYMBOLS KEY

- NEW BUS STOP
- NEW BUS SHELTER
- PARATRANSIT STOP
- BUS ROUTE : 921
- BUS ROUTE : 240, 243, 342
- BIKE STORAGE
- BIKE SHELTER/RACKS
- PAVED AREA
- TICKET VENDING/INFORMATION
- CROSSWALK
- TRACK
- TRAIN

STATION ACCESS PLAN
 SCALE: 1" = 50'

50 25 0 50 100
 SCALE IN FEET

c:\work\ELC\BMEE_AS01.dwg 10/16/08 09:45 : eackerm OE5396					
No.	Date	Dsn.	Chk.	App.	Revisions

FEIS CONCEPTUAL

CH2MHILL
 IN ASSOCIATION WITH
PARSONS & INCA ENGINEERS INC.

STREETER & ASSOCIATES ARCHITECTS AIA • PLLC
 185 UNIVERSITY STREET SEATTLE, WA 98101-2901 (FAO) 206-427-7715


SOUNDTRANSIT

Scale:	1"=50'
Filename:	ELC\BMEE_AS01.dwg
Contract No.:	EL_SEG_C
Date:	


EAST LINK PROJECT SEGMENT C
 EAST MAIN STATION ALTERNATIVE C4A & C7E STATION ACCESS PLAN

Drawing No.:	BMEE-AS01
Sheet No.:	C-136
Rev.:	


XREF'S
 Resolved
 ELC_BMEE_AX
 REG-DCON
 ZG-2234H
 Unresolved
 L7SCALE
 1=1

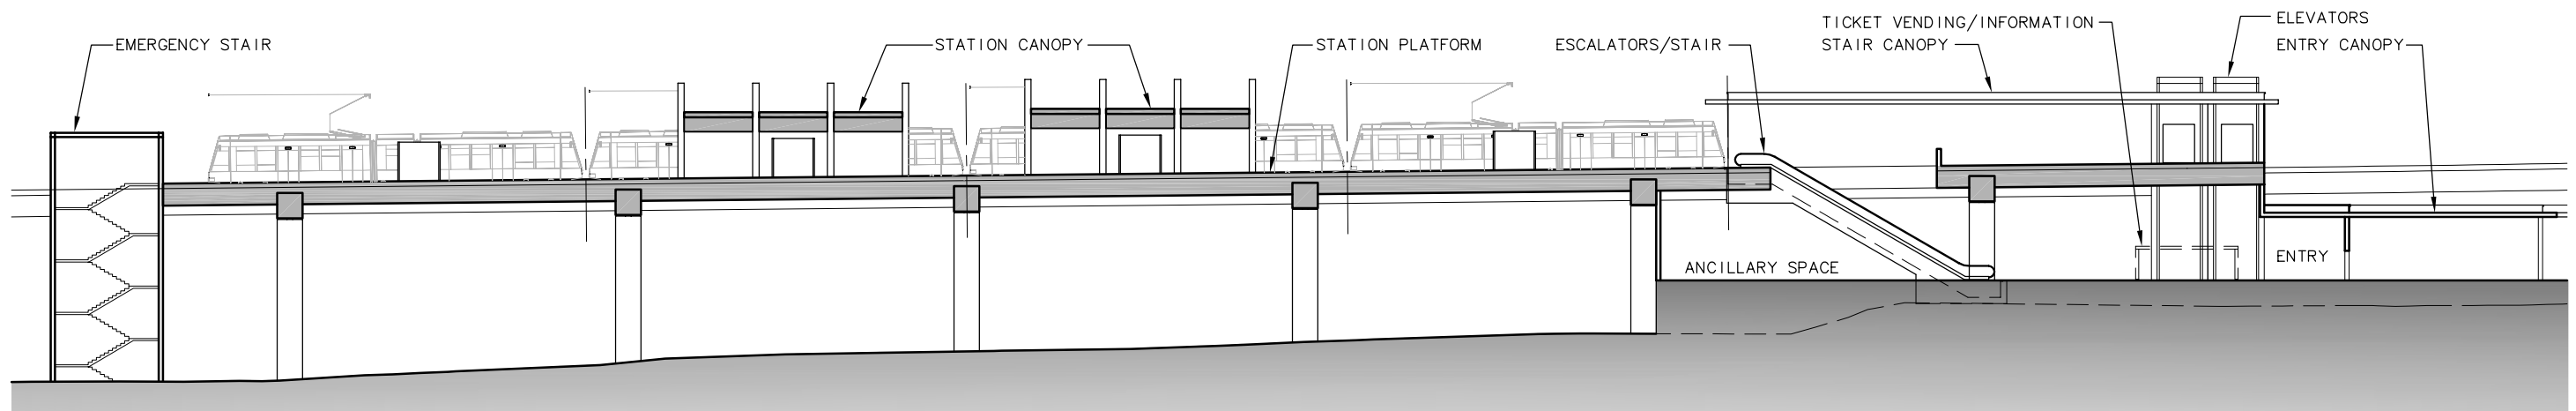

ELEVATION
 SCALE: 1" = 20'

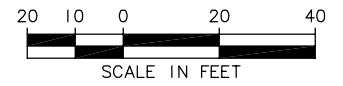

EAST MAIN STATION

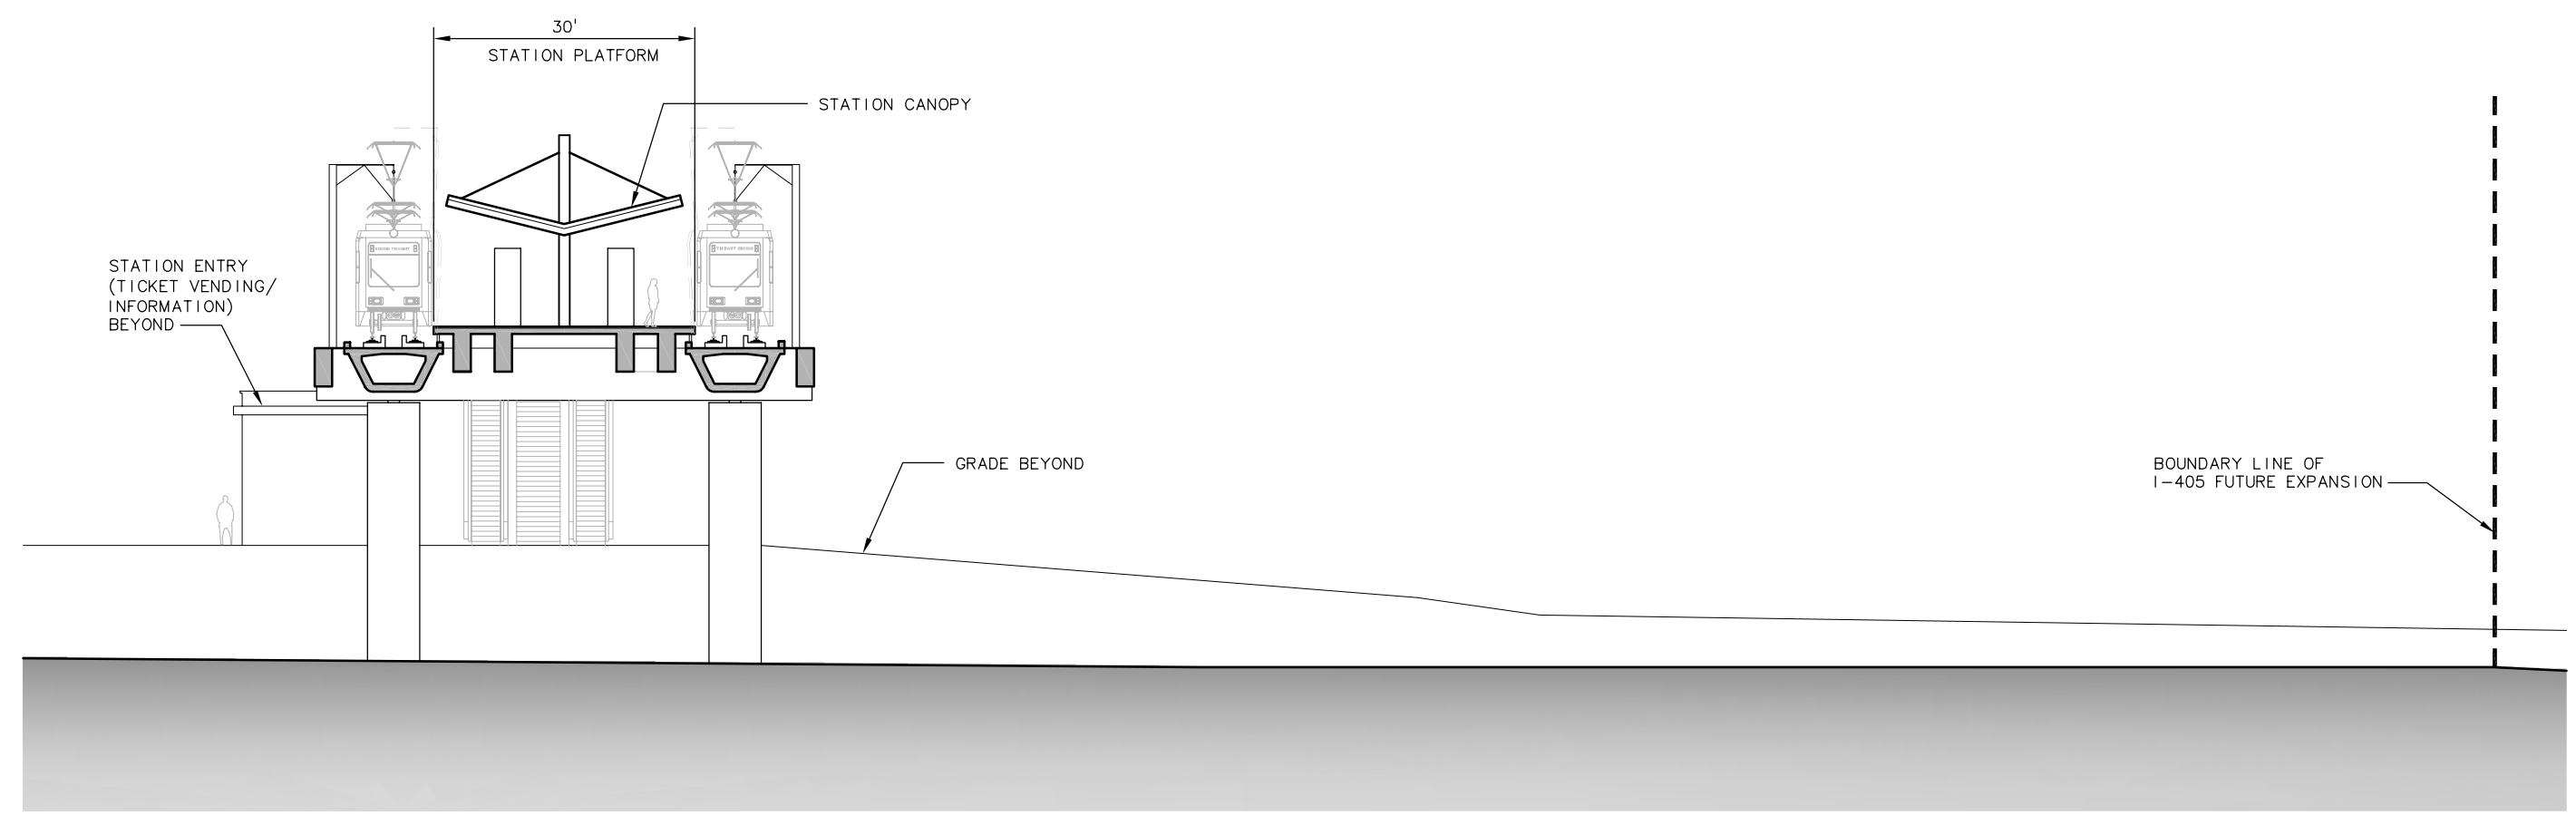

SECTION LOOKING NORTH
 SCALE: 1" = 10'

A
 BMEE-AX01
 BMEE-AS01



c:\work\ELC\BMEE_AX01.dwg
 10/16/08 09:46 : eackerm OE5396

No.	Date	Dsn.	Chk.	App.	Revisions

Designed By:
 Drawn By:
 Checked By:
 Approved By:

**FEIS
 CONCEPTUAL**

CH2MHILL
 IN ASSOCIATION WITH
PARSONS & INCA
 ENGINEERS INC.

STREETER & ASSOCIATES
 ARCHITECTS AIA • PLLC
 185 UNIVERSITY STREET SEATTLE, WA 98101-2901
 206-421-9270 (FAO) 206-421-7715

SOUNDTRANSIT

Scale: VARIES
 Filename: ELC\BMEE_AX01.dwg
 Contract No.: EL_SEG_C

**EAST LINK PROJECT
 SEGMENT C**
 EAST MAIN STATION
 ALTERNATIVE C4A & C7E
 ELEVATION AND SECTION








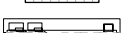

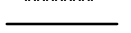
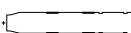



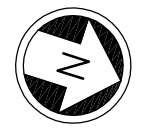
Drawing No.: **BMEE-AX01**
 Sheet No.:
 Rev.:
C-137

XREF'S
 Resolved
 ELC_BMEE/AG
 ELC_BMEE/AS
 ELC_BMEE/AZ
 ELC_CBE_CM
 ELC_CBE_JO
 ELC_CBE_KA
 REG-DCON
 X0525CN
 X0525SF
 X0528CN
 X0528SF
 ZG-2234H
 X0525xx
 X0528xx
 Unresolved
 ELC_BMEE/AP
 ELC_C7E_CM
 X0525OP
 X0525UT
 X0525VG
 X0528OP
 X0528UT
 X0528VG
 LTSCALE
 1=1

NOTES
 1. ALIGNMENT C8E


SYMBOLS KEY

-  NEW BUS STOP
-  NEW BUS SHELTER
-  PARATRANSIT STOP
-  BUS ROUTE : 921
-  BUS ROUTE : 240, 243, 342
-  BIKE STORAGE
-  BIKE SHELTER/RACKS
-  PAVED AREA
-  TICKET VENDING/INFORMATION
-  CROSSWALK
-  TRACK
-  TRAIN



STATION ACCESS PLAN

SCALE: 1" = 50'

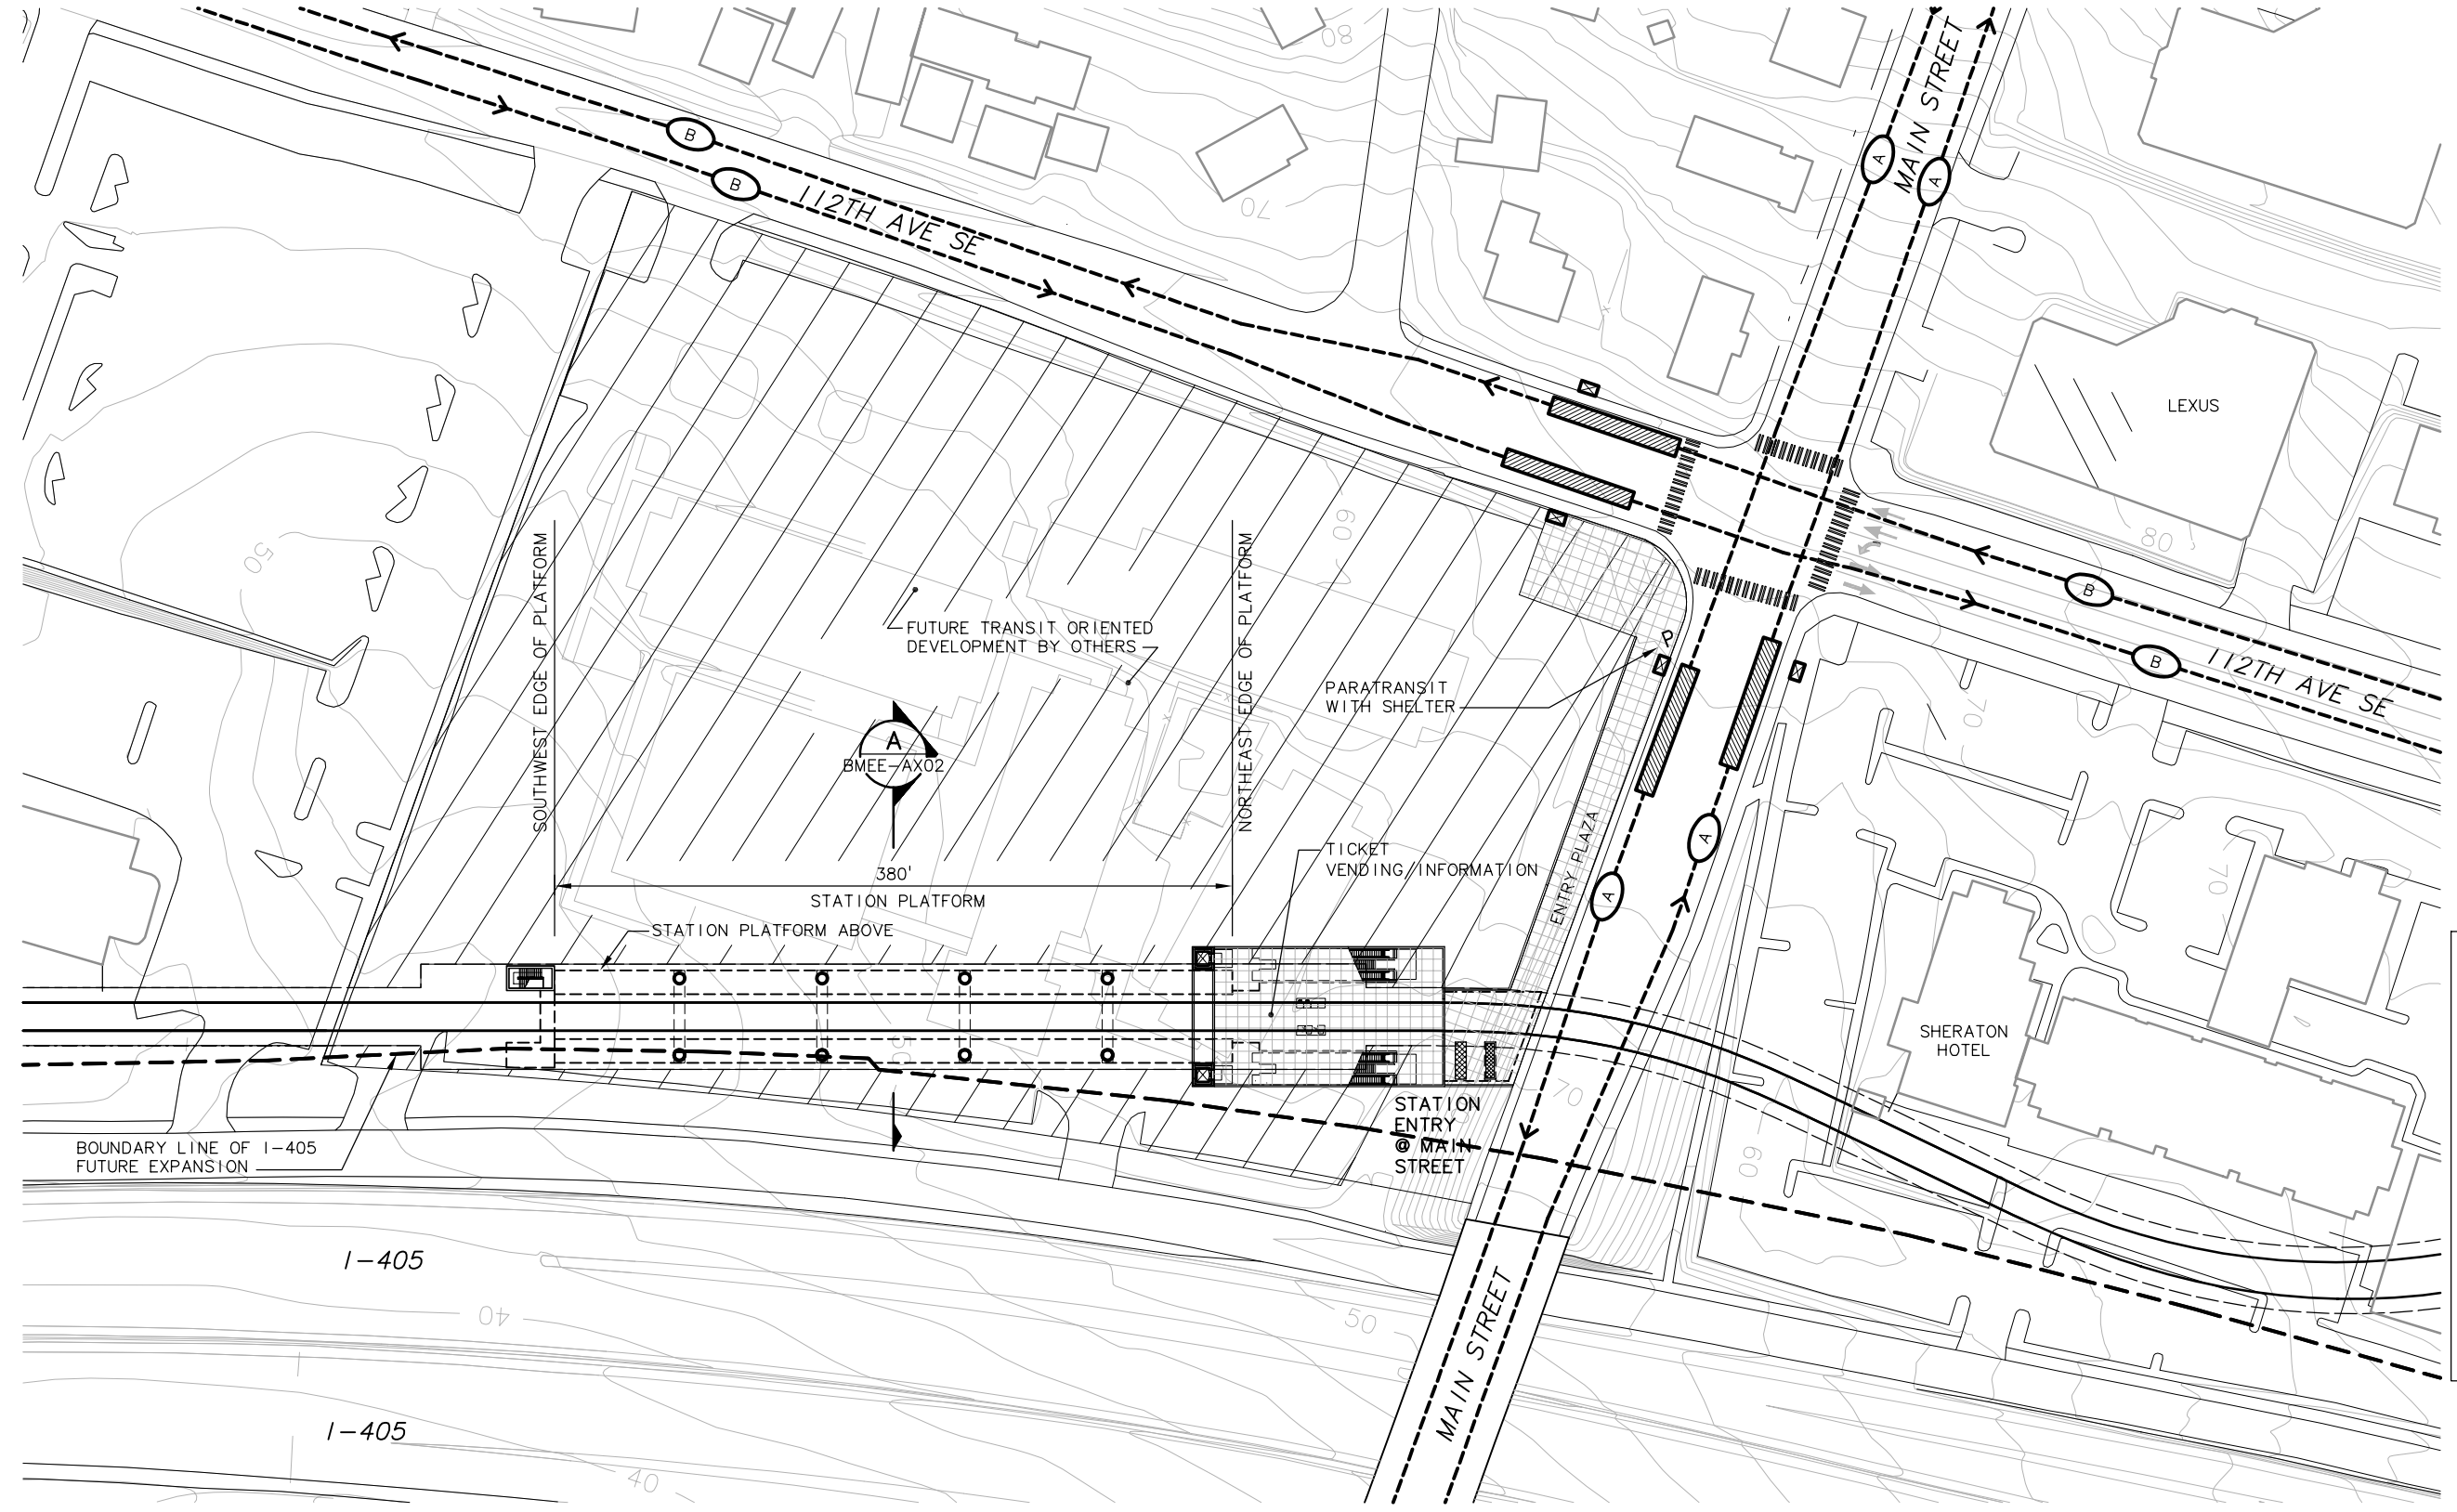

c:\work\ELC\BMEE_AS02.dwg
 10/16/08 09:46 : eackerm OE5396

					Designed By:
					Drawn By:
					Checked By:
					Approved By:
No.	Date	Dsn.	Chk.	App.	Revisions

FEIS
CONCEPTUAL

CH2MHILL
 IN ASSOCIATION WITH
PARSONS & INCA
 ENGINEERS INC.

STREETER & ASSOCIATES ARCHITECTS AIA • PLLC
 185 UNIVERSITY STREET SEATTLE, WA 98101-2901
 206-421-9270 (FAO) 206-421-7715


SOUNDTRANSIT

Scale:	1"=50'
Filename:	ELC\BMEE_AS02.dwg
Contract No.:	EL_SEG_C
Date:	

**EAST LINK PROJECT
 SEGMENT C**
 EAST MAIN STATION
 110TH ELEVATED ALTERNATIVE C8E
 STATION ACCESS PLAN


Drawing No.:	BMEE-AS02
Sheet No.:	C-138
Rev.:	

XREF'S
 Resolved
 ELC_BMEE/AX
 REG-DCON
 ZG-2234H
 Unresolved
 L7SCALE
 1=1

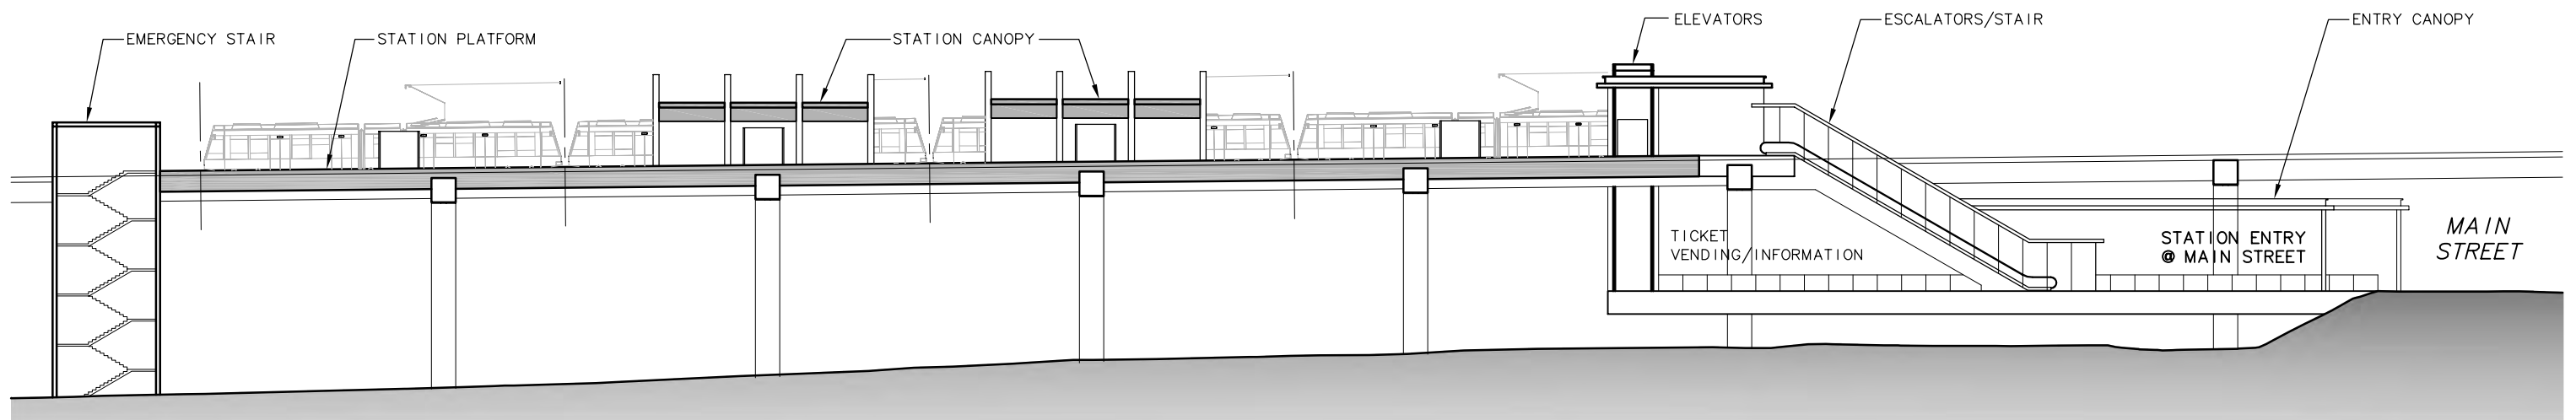


ELEVATION

SCALE: 1" = 20'

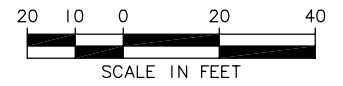


EAST MAIN STATION

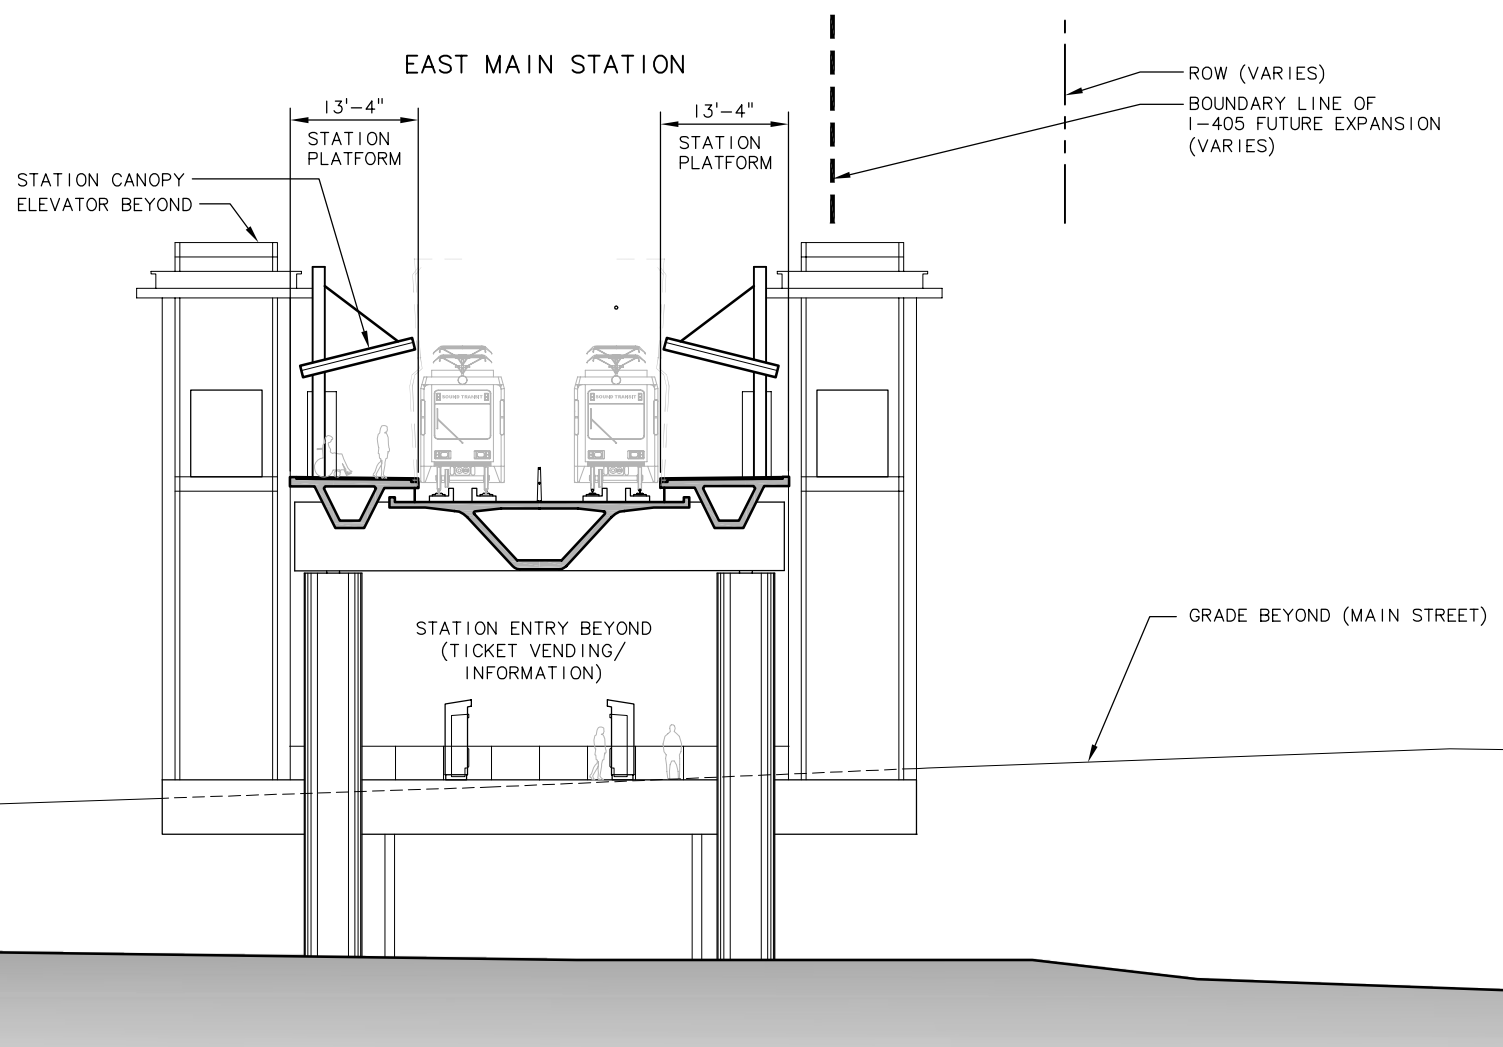

SECTION LOOKING NORTH

SCALE: 1" = 10'

A
 BMEE-AX02
 BMEE-AS02

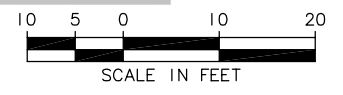

c:\work\ELC\BMEE_AX02.dwg
 10/16/08 09:47 : eackerm OE5396

No.	Date	Dsn.	Chk.	App.	Revisions

Designed By:
 Drawn By:
 Checked By:
 Approved By:

FEIS
 CONCEPTUAL

CH2MHILL
 IN ASSOCIATION WITH
PARSONS & INCA
 ENGINEERS INC.

STREETER & ASSOCIATES
 ARCHITECTS AIA • PLLC
 185 UNIVERSITY STREET SEATTLE, WA 98101-2901
 206-421-9270 (FAO) 206-421-7715

SOUNDTRANSIT

Scale: VARIES
 Filename: ELC\BMEE_AX02.dwg
 Contract No.: EL_SEG_C

EAST LINK PROJECT
 SEGMENT C
 EAST MAIN STATION
 110TH ELEVATED ALTERNATIVE C8E
 ELEVATION AND SECTION



Drawing No.: **BMEE-AX02**
 Sheet No.:
 Rev.:
C-139