


DWG. INFO:
LTSCALE:
I=I

XREFs:
-Attach:
-Overlay:
ELC_AHAG-AS01.dwg
ELC_BUSRTS_1
x0531.cn
x0531.rv
x0531.srf
x1405_chan
zg-2234h
-Unresolved:

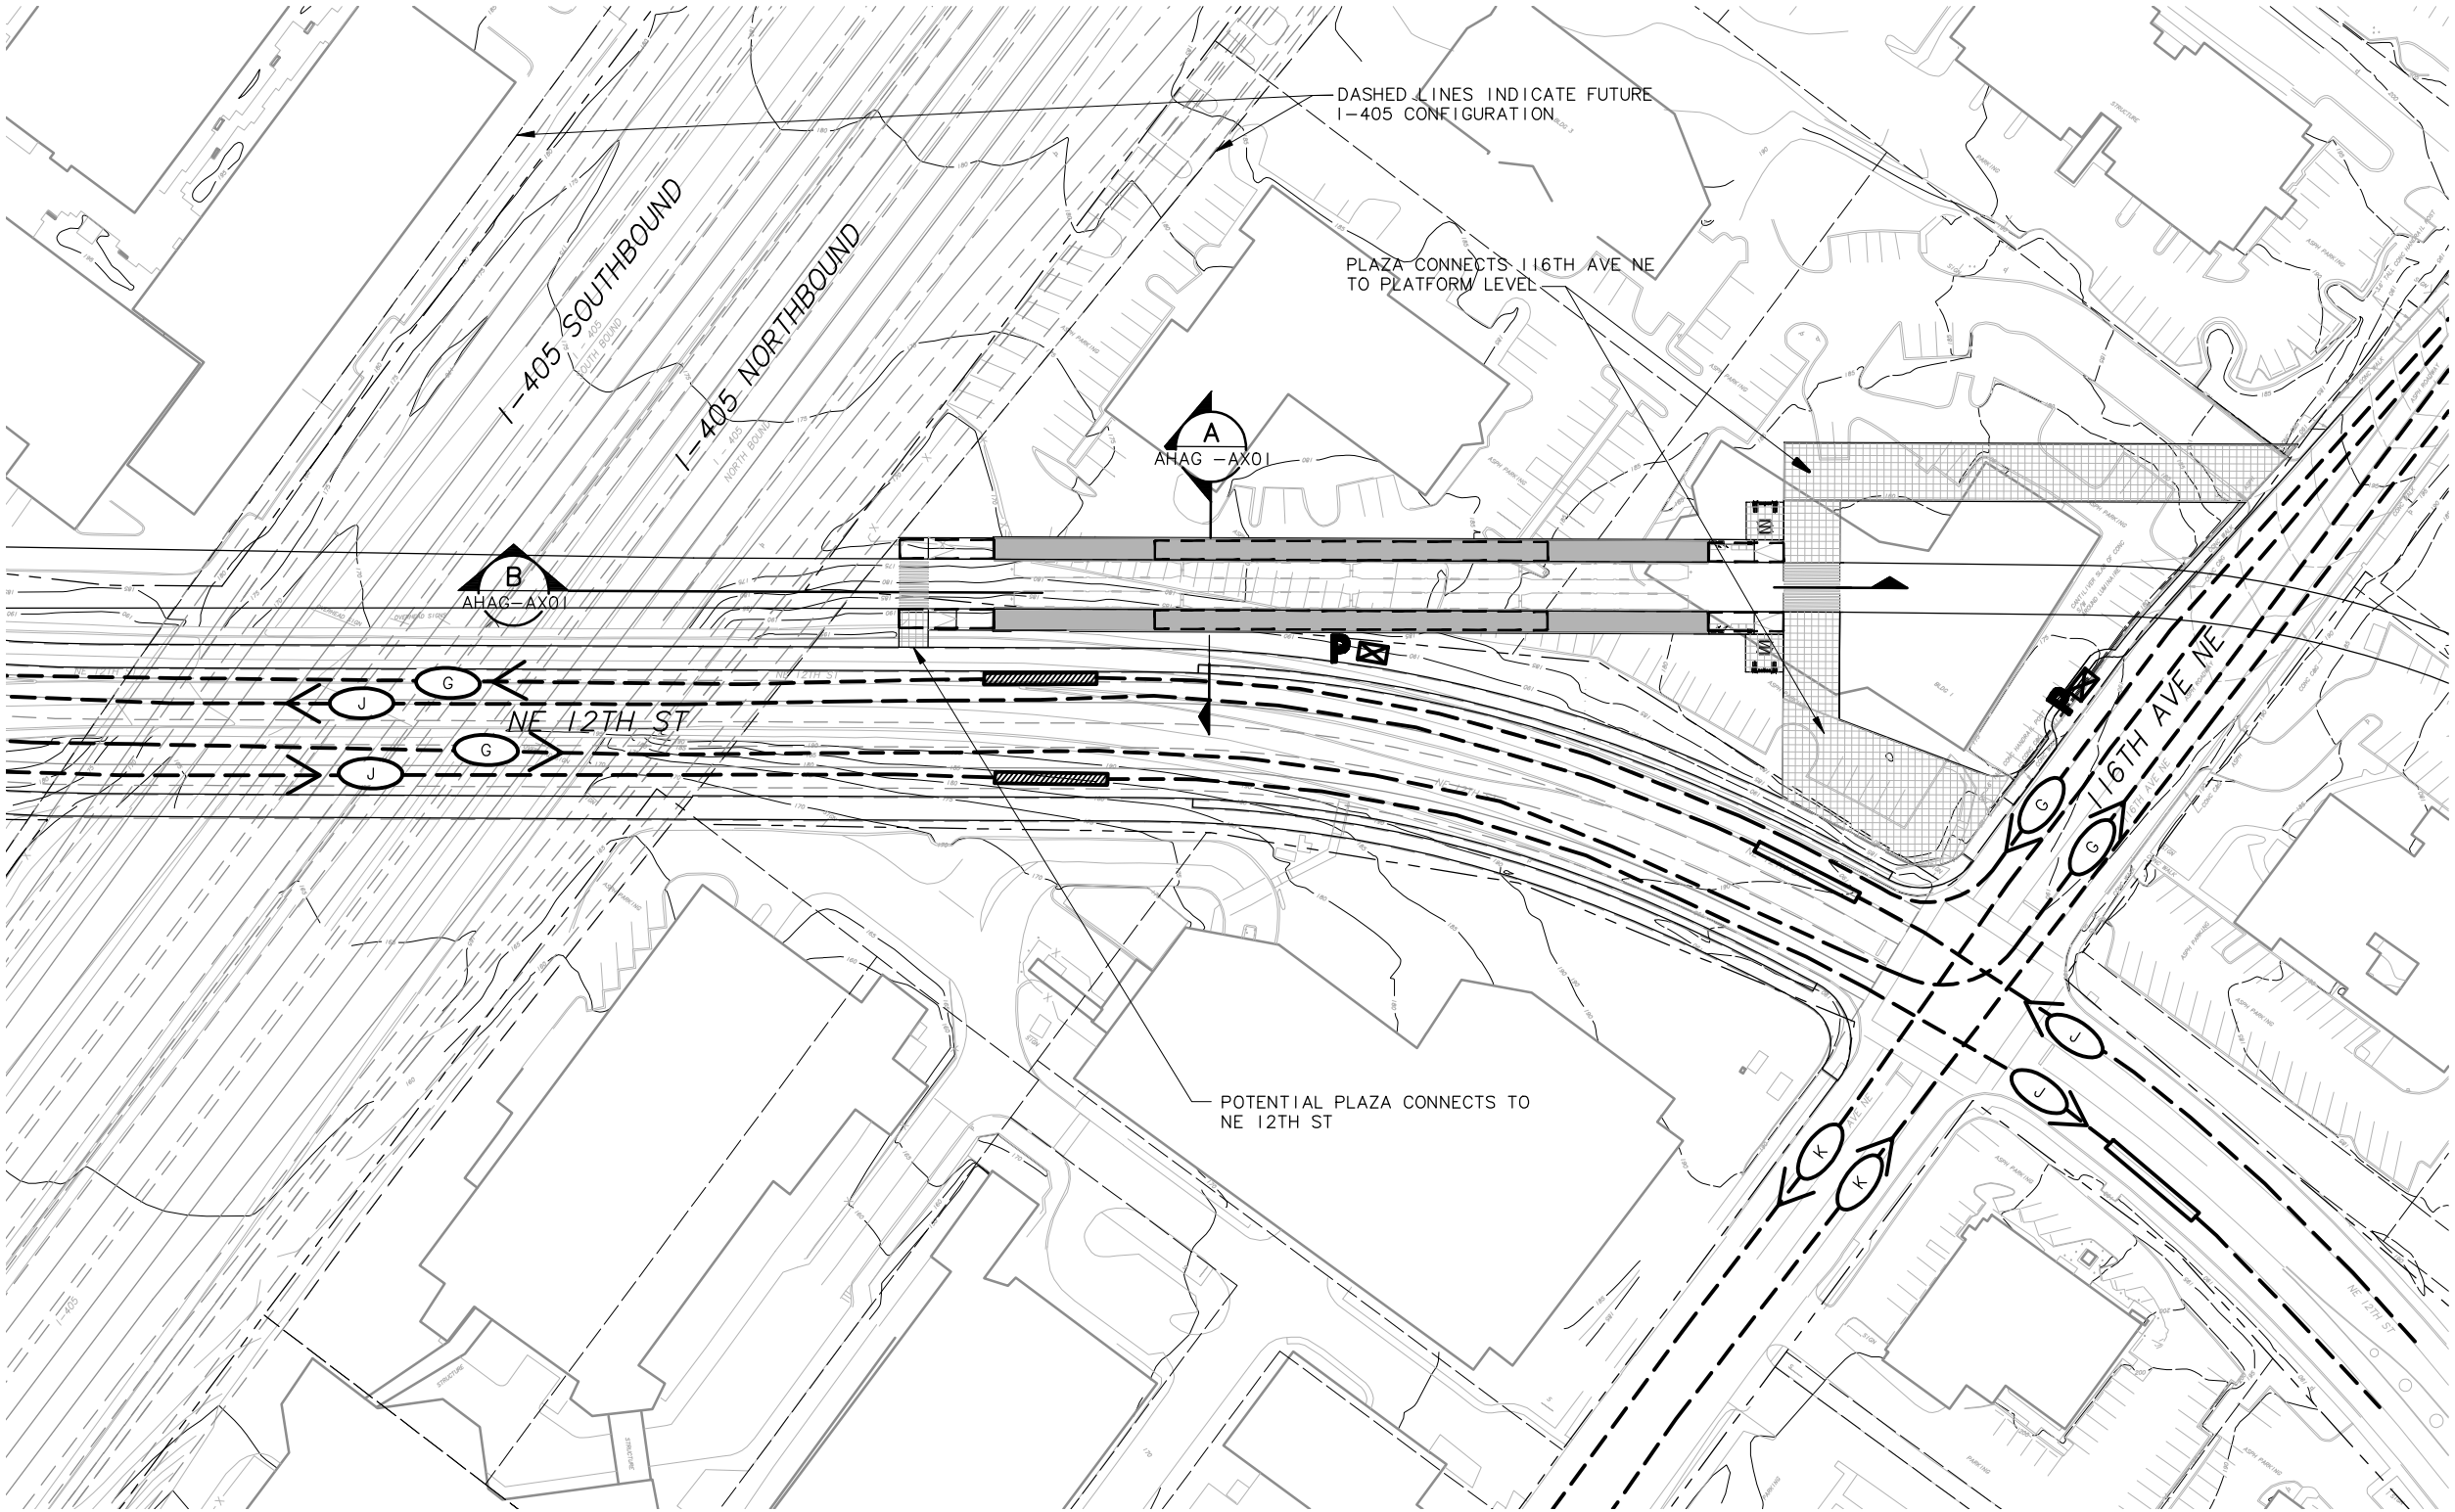


NOTES/LEGEND HEADING

1. BUS ROUTES 233 & 249 ARE SHOWN TRAVELING OVER FUTURE EXPANDED NE 12TH ST

SYMBOLS KEY

	NEW BUS STOP
	EXISTING BUS STOP
	BUS LAYOVER
	NEW BUS SHELTER
	PARATRANSIT STOP
	BUS ROUTE: 249
	BUS ROUTE: 233
	BUS ROUTE: 234
	BIKE STORAGE
	BIKE SHELTER
	TICKET VENDING/ INFORMATION
	CROSSWALK
	TRACK

AT GRADE SIDE PLATFORM
STATION ACCESS PLAN
SCALE: 1"=50'

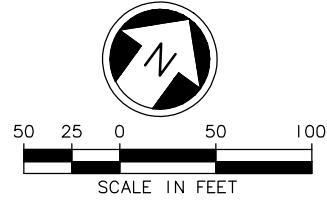

No.	Date	Dsn.	Chk.	App.	Revisions

Designed By:
Drawn By:
Checked By:
Approved By:

FEIS
CONCEPTUAL

CH2MHILL

Submitted:

HEWITT

IBI GROUP

SUITE 1400
801 Second Avenue
Seattle, WA 98104-2574
Phone: (206) 321-4001
Fax: (206) 321-0095

Date:

Approved:

SOUNDTRANSIT

Date:

Scale:	1"=50'
Filename:	ELC_AHAG_AS01.dwg
Contract No.:	EL_SEG_C
Date:	09/01/09

LINK LIGHT RAIL PROJECT
EAST CORRIDOR
SEGMENT C
ASHWOOD/ HOSPITAL STATION
ALTERNATIVE C3T
STATION ACCESS PLAN

Drawing No.:	AHAG-AS01
Sheet No.:	C-156
Rev.:	

DWG. INFO:
LTSKALE:
I=I

XREFs:
-Attach:
-Overlay:
ELC_AHEEAX_A_24
zg-2234h
-Unresolved:

OVERLAKE
HOSPITAL

STATION PLATFORM
PLAZA CONNECTS TO STREET LEVEL

NE 12TH ST


PLAZA CONNECTS TO STREET LEVEL

STATION CANOPY

T.O. PLATFORM WEST
T.O. PLATFORM EAST

SECTION
SCALE: 1"=10'


A
AHAG-AS01

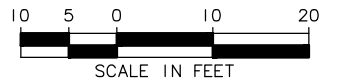

T.O. PLATFORM WEST
T.O. PLATFORM EAST
NE 12TH ST

SECTION
SCALE: 1"=20'

B
AHAG-AS01

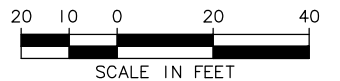

No.	Date	Dsn.	Chk.	App.	Revisions

Designed By:
Drawn By:
Checked By:
Approved By:

FEIS
CONCEPTUAL

CH2MHILL

Submitted:

HEWITT

IBI
GROUP
SUITE 1400
801 Second Avenue
Seattle, WA 98104-2574
Phone: (206) 321-4001
Fax: (206) 321-0095

Date:

Approved:

SOUNDTRANSIT

Date:

Scale:
AS NOTED
Filename:
ELC_AHAG_AX01.dwg
Contract No.:
EL SEG_C
Date:
09/01/09

LINK LIGHT RAIL PROJECT
EAST CORRIDOR
SEGMENT C
ASHWOOD/ HOSPITAL STATION
ALTERNATE C3T
SECTIONS

Drawing No.:
AHAG-AX01
Sheet No.:
Rev.:
C-157

c:\work\feis\ELC_AHAG_AX01.dwg
02/11/11 15:04 : bolmar OE6579

DWG. INFO:
LTSCALE:
I=I


XREFs:
-Attach:
-Overlay:
ELC_AHBEAP_A.dwg
ELC_BUSRTS_1
x0531cn
x0531rx
x0531sf
x1405_chan
zg-2234h
-Unresolved:

NOTES/LEGEND HEADING

1. BUS ROUTES 233 & 249 ARE SHOWN TRAVELING OVER FUTURE EXPANDED NE 12TH ST

SYMBOLS KEY

	NEW BUS STOP
	EXISTING BUS STOP
	BUS LAYOVER
	NEW BUS SHELTER
	PARATRANSIT STOP
	BUS ROUTE: 249
	BUS ROUTE: 233
	BUS ROUTE: 234
	BIKE STORAGE
	BIKE SHELTER
	TICKET VENDING/ INFORMATION
	CROSSWALK
	TRACK

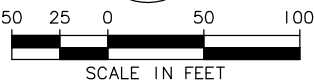

ELEVATED W/ BRIDGE OVER NE 12TH ST
STATION ACCESS PLAN

SCALE: 1"=50'

No.	Date	Dsn.	Chk.	App.	Revisions

Designed By:
Drawn By:
Checked By:
Approved By:

FEIS
CONCEPTUAL

CH2MHILL

Submitted:

HEWITT



SUITE 1400
801 Second Avenue
Seattle, WA 98104-2574
Phone: (206) 321-4091
Fax: (206) 321-9095

Date:

Approved:



SOUNDTRANSIT

Date:

Scale:
1"=50'
Filename:
ELC_AHBE_AS01.dwg
Contract No.:
EL_SEG_C
Date:
09/01/09


LINK LIGHT RAIL PROJECT
EAST CORRIDOR
SEGMENT C
ASHWOOD/ HOSPITAL STATION
ALTERNATIVE C4A
STATION ACCESS PLAN

Drawing No.:
AHBE-AS01
Sheet No.:
Rev.:
C-158


DWG. INFO:
LTSKALE:
I=I

XREFs:
-Attach:
-Overlay:
ELC_AHBEAX_A.dwg
zg-2234h
-Unresolved:

c:\work\feis\ELC_AHBE_AX01.dwg
02/11/11 15:06 : bolmar OE6579

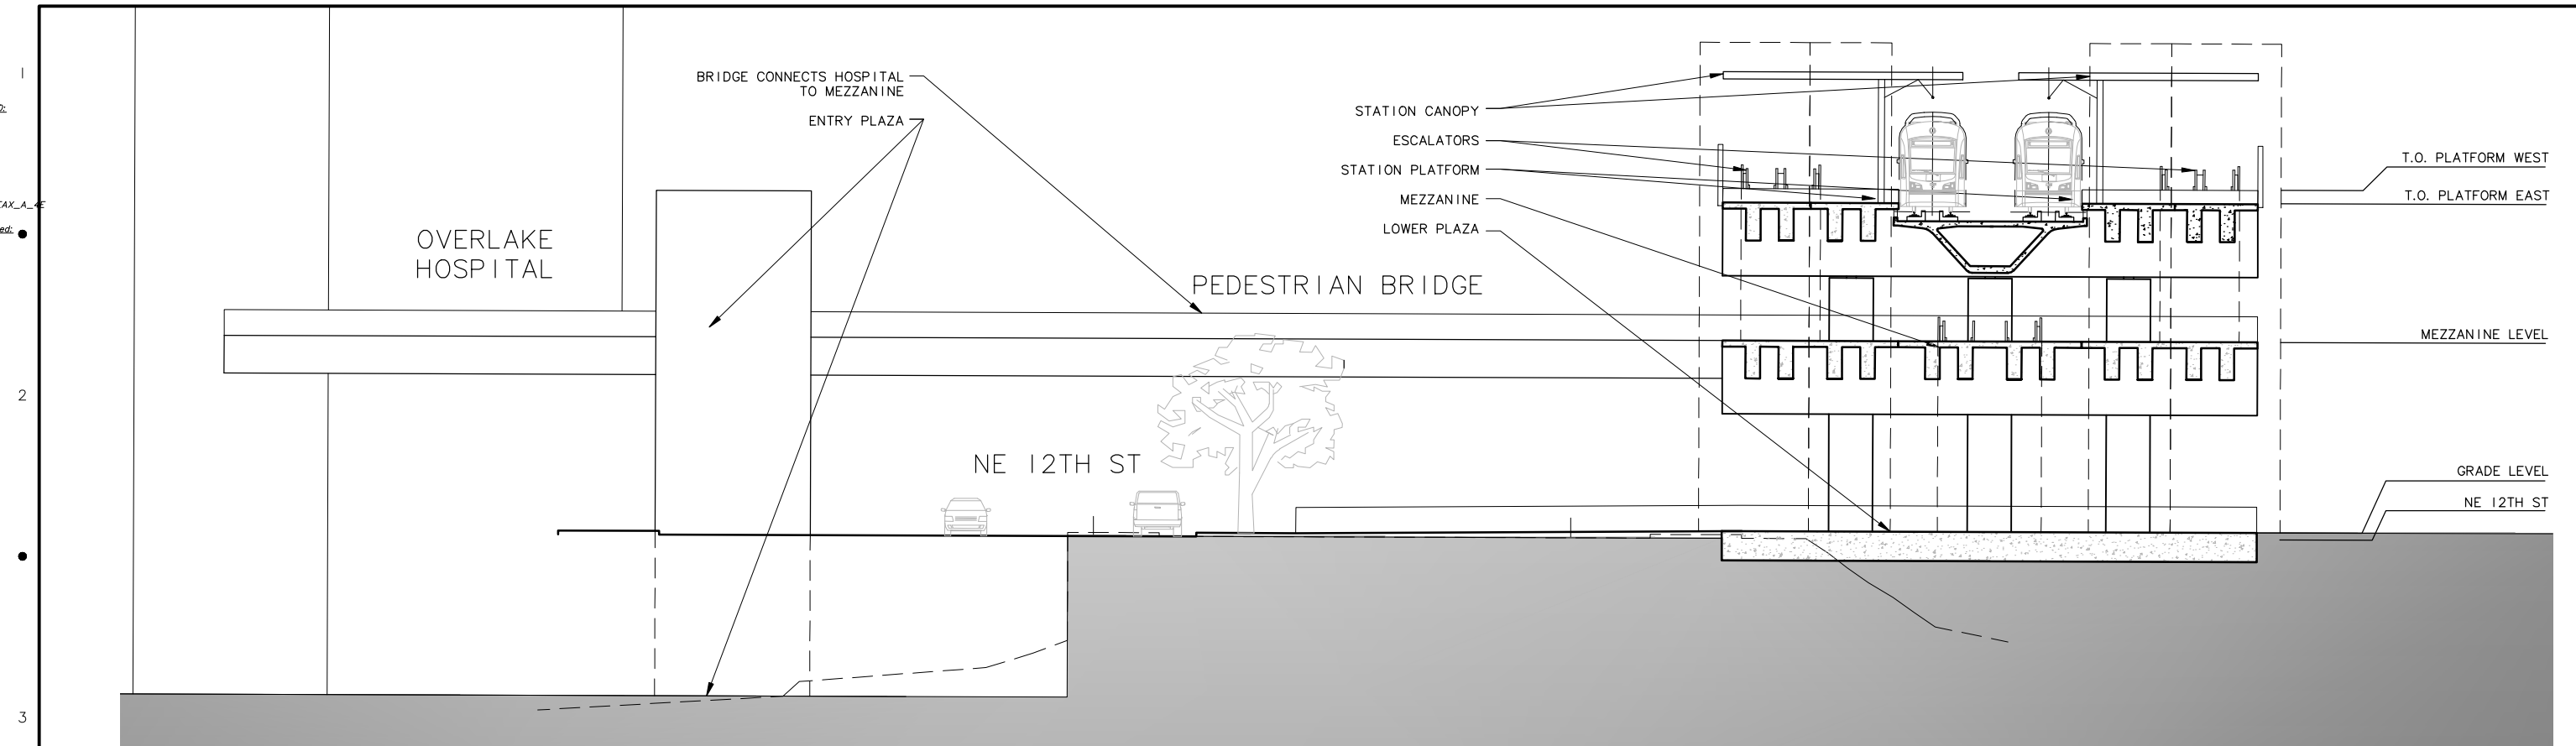

SECTION B
SCALE: 1"=10' AHBE-ASO1

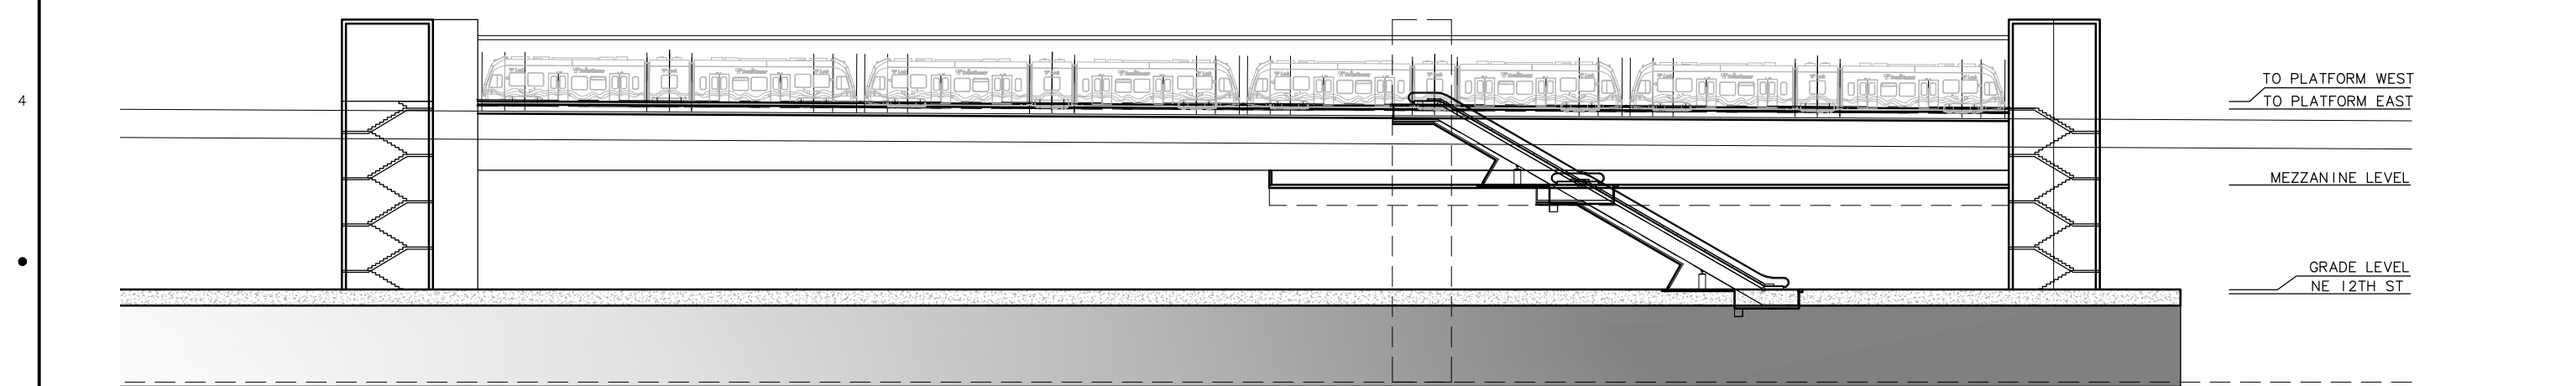

SECTION A
SCALE: 1"=20' AHBE-ASO1



						Designed By:	FEIS CONCEPTUAL	CH2MHILL	HEWITT SUITE 1400 801 Second Avenue Seattle, WA 98104-2574 Phone: (206) 321-8091 Fax: (206) 321-9095		SOUNDTRANSIT	Scale:	LINK LIGHT RAIL PROJECT EAST CORRIDOR SEGMENT C ASHWOOD/ HOSPITAL STATION ALTERNATIVE C4A SECTIONS		Drawing No.:
						Drawn By:						AS NOTED			AHBE-AX01
						Checked By:						ELC_AHBE_AX01.dwg			Sheet No.:
						Approved By:						EL_SEG_C			Rev.:
No.	Date	Dsn.	Chk.	App.	Revisions				Submitted:	Date:	Approved:	Date:	09/01/09		C-159

XREF'S

Resolved

ELC_AHEEAP_A
ELC_AHEEAS_I
ELC_BUSRTS_I
ELC_C7E_CM
ELC_C7E_KA
REG-DCON
X0531CN
X0531SF
ZG-2234H
X0531rx

Unresolved

LTSCALE

1=1


2

3

4

5

c:\work\ELC\AHEE_AS01.dwg
10/16/08 09:05 : eakerm OE5396

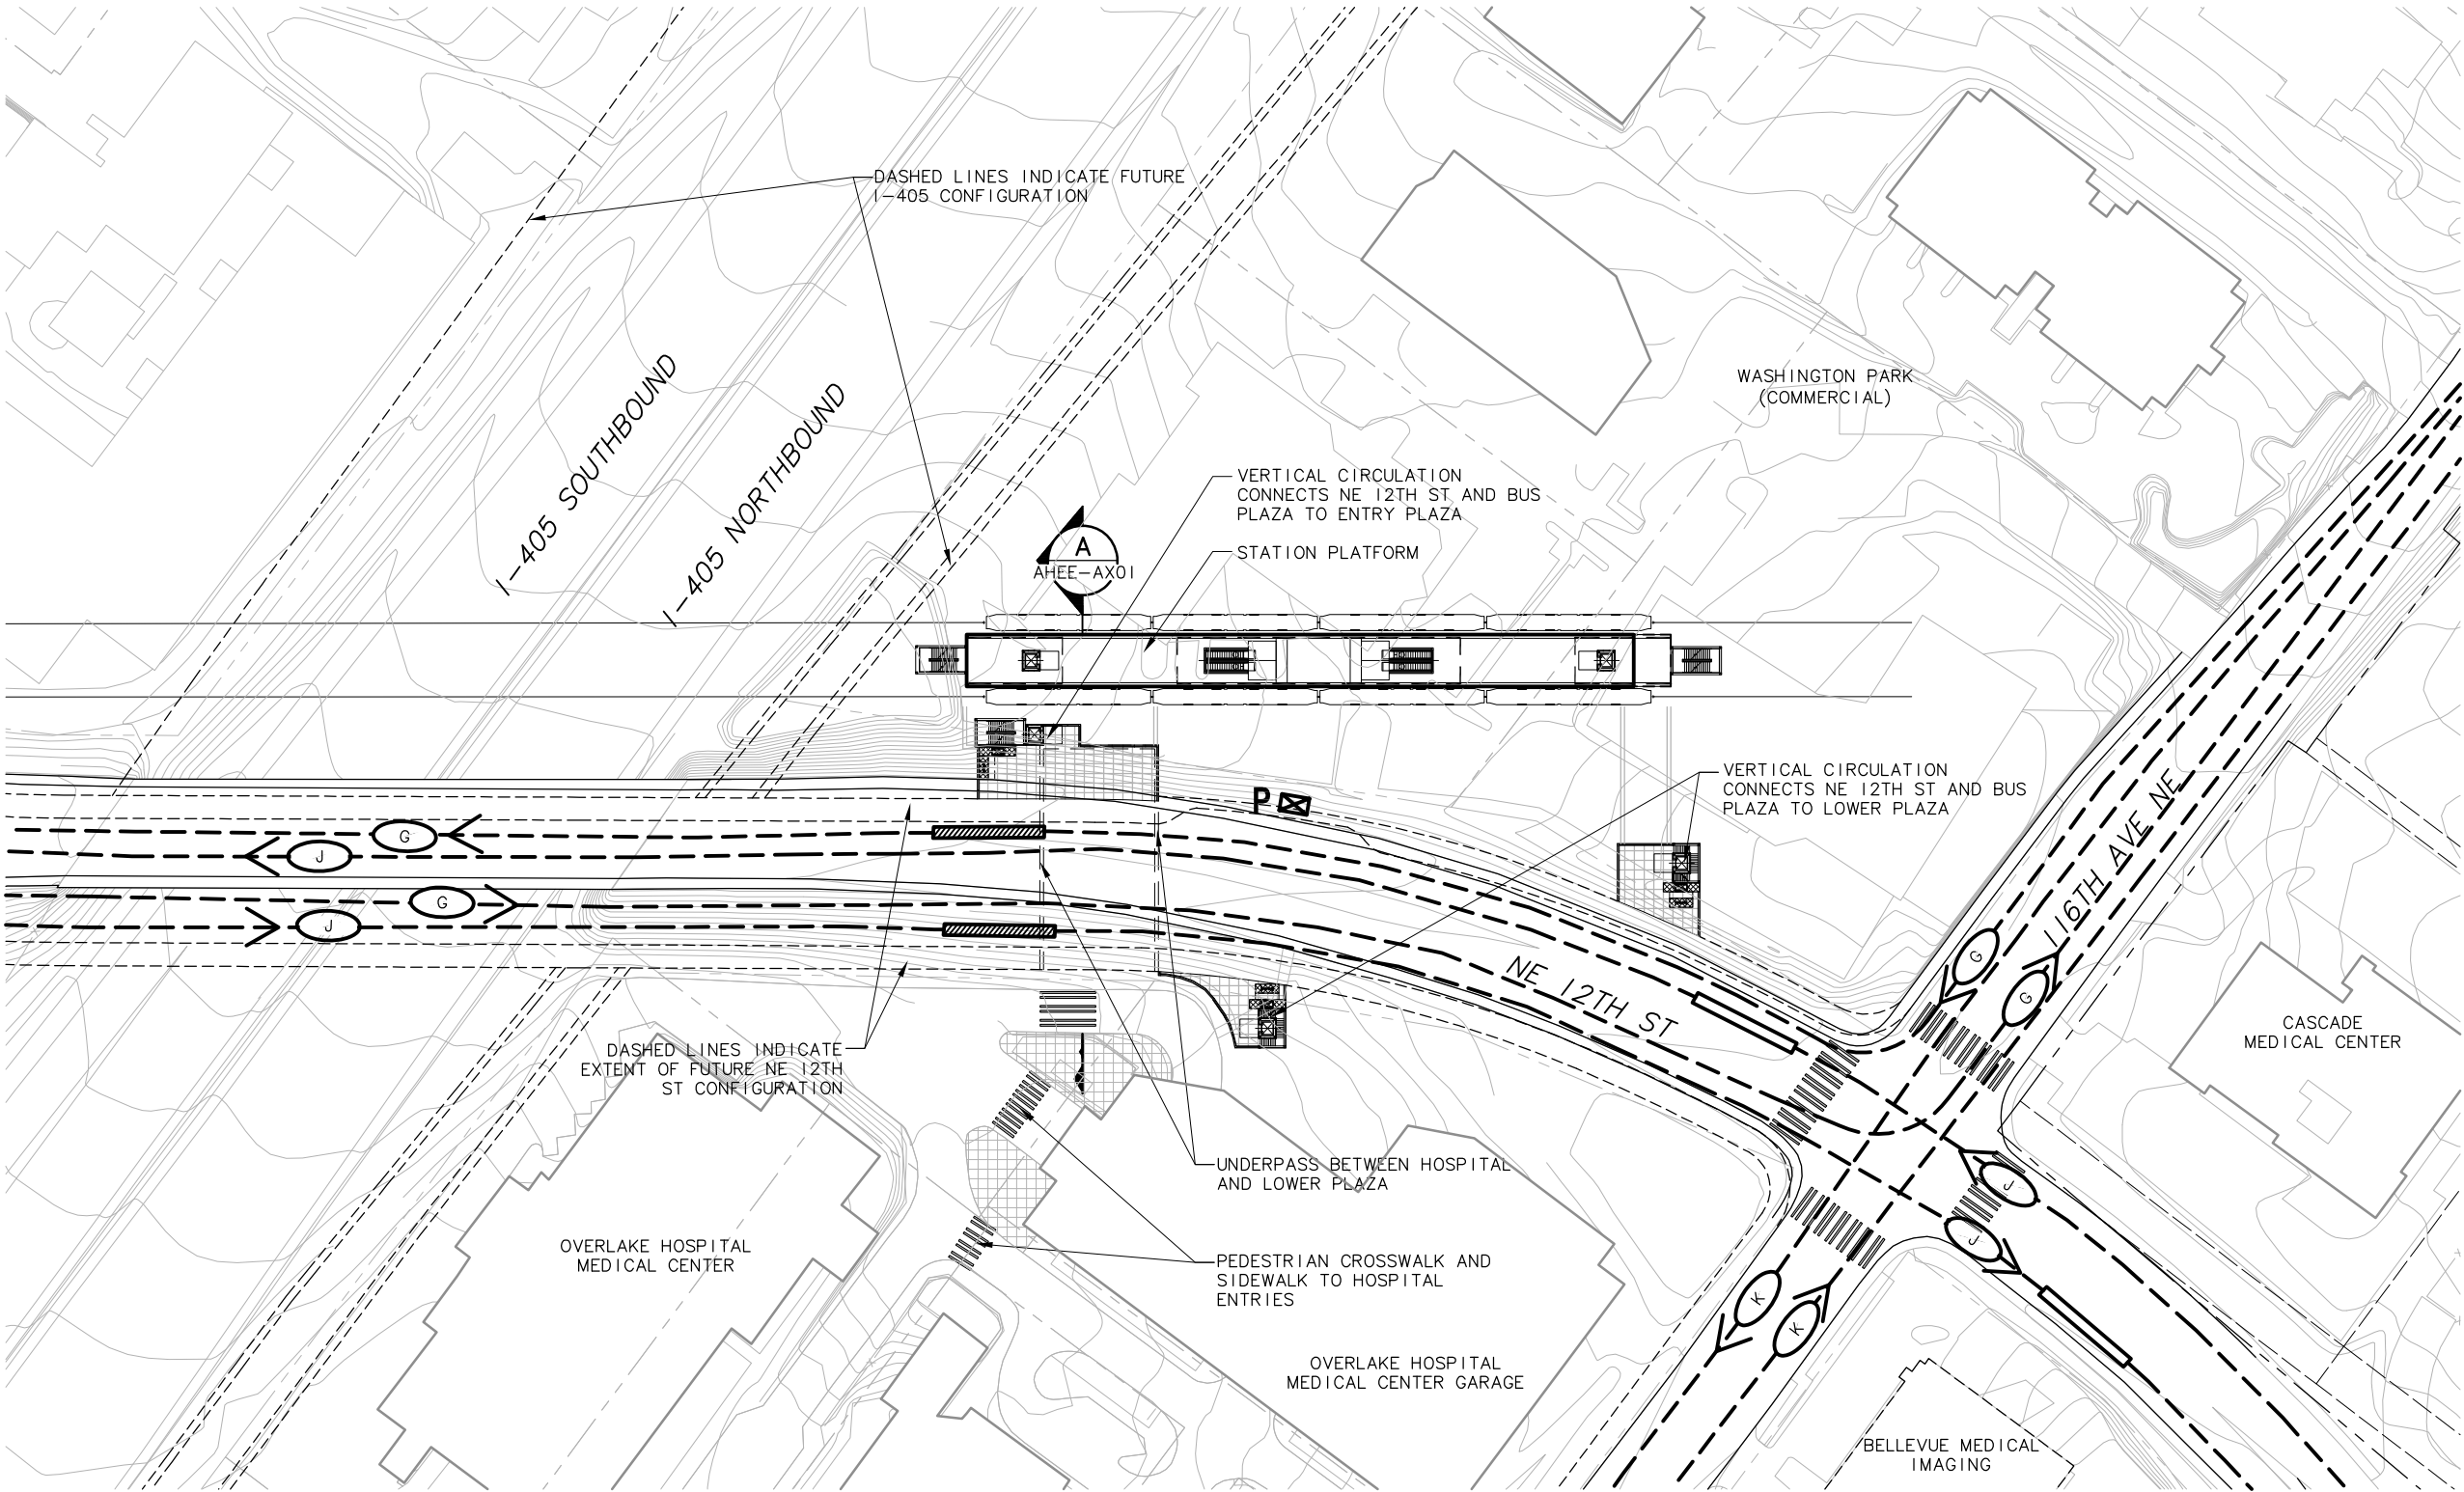

NOTES/LEGEND HEADING


1. ALIGNMENT C7E
2. BUS ROUTES 233 & 249 ARE SHOWN TRAVELING OVER FUTURE EXPANDED NE 12TH ST

SYMBOLS KEY

	NEW BUS STOP
	EXISTING BUS STOP
	BUS LAYOVER
	NEW BUS SHELTER
	PARATRANSIT STOP
	BUS ROUTE: 249
	BUS ROUTE: 233
	BUS ROUTE: 234
	BIKE STORAGE
	BIKE SHELTER
	TICKET VENDING/ INFORMATION
	CROSSWALK
	TRACK

STATION ACCESS PLAN

SCALE: 1"=50'

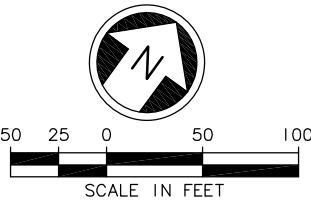

						Designed By:	FEIS CONCEPTUAL	CH2MHILL IN ASSOCIATION WITH PARSONS & INCA ENGINEERS INC.	HEWITT		Scale: 1"=50'	EAST LINK PROJECT SEGMENT C ASHWOOD/ HOSPITAL STATION ALTERNATIVE C7E STATION ACCESS PLAN		Drawing No.: AHEE-AS01	
						Drawn By:					Filename: ELC\AHEE_AS01.dwg			Sheet No.:	Rev.:
						Checked By:					Contract No.: EL_SEG_C				C-160
						Approved By:					Date:				
No.	Date	Dsn.	Chk.	App.	Revisions	Submitted:	Date:	Approved:	Date:	Date:					

XREF'S

Resolved
ELC_AHEEAX_A
REG-DCON
Zg-2234h

Unresolved

LTSCALE
/ = /

2

•

3


•

4


•

5

c:\work\ELC\AHEE_AX01.dwg
10/16/08 09:06 : : eakerm OE5396

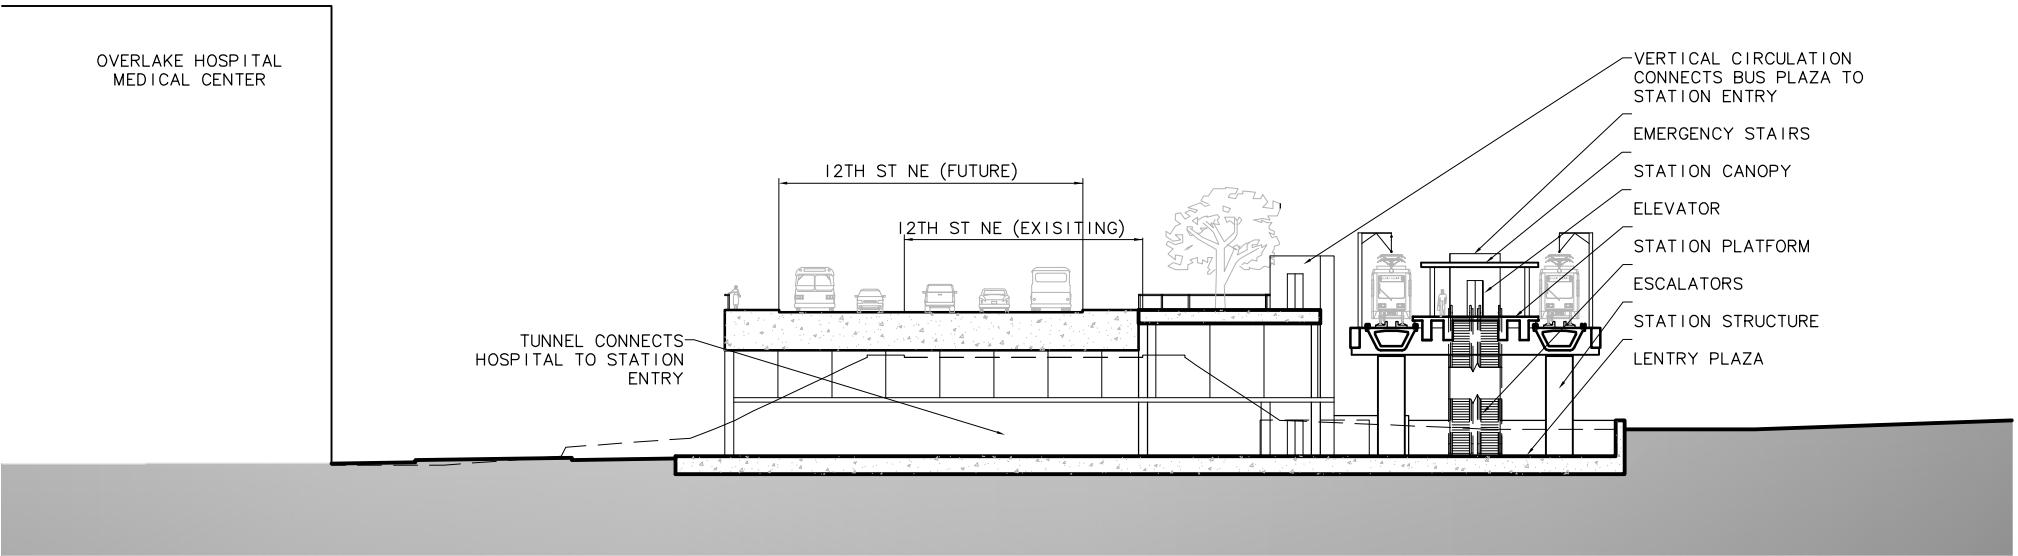

CROSS SECTION **A**
SCALE: 1"=20' AHEE-AS01

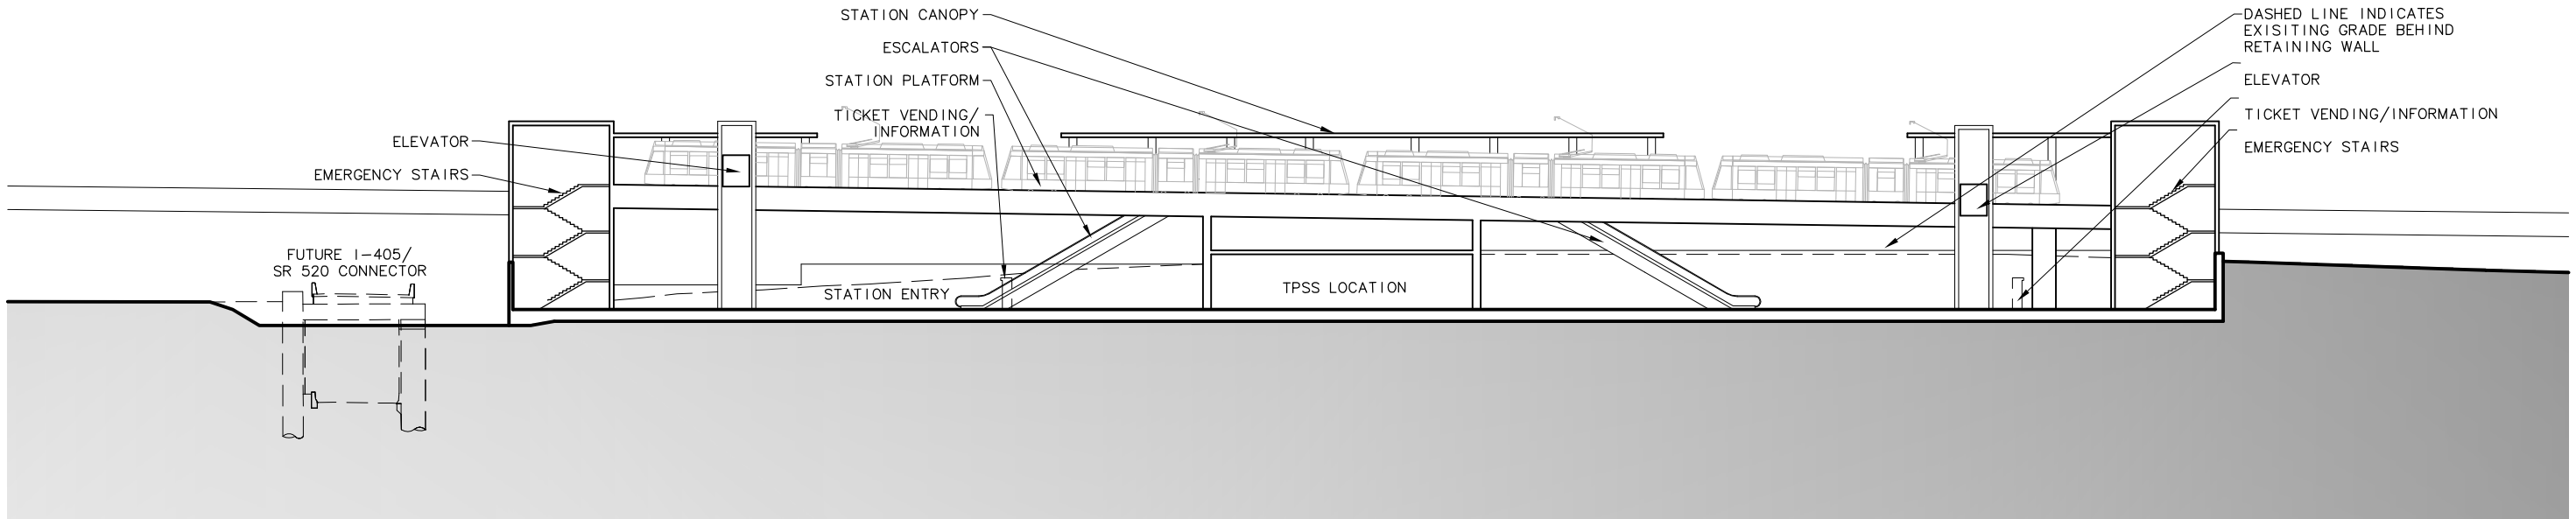

ELEVATION
SCALE: 1"=20'



No.	Date	Dsn.	Chk.	App.	Revisions

Designed By:
Drawn By:
Checked By:
Approved By:

FEIS
CONCEPTUAL

CH2MHILL
IN ASSOCIATION WITH
PARSONS & INCA
ENGINEERS INC.

HEWITT

SOUNDTRANSIT

Scale: 1"=20'
Filename: ELC\AHEE_AX01.dwg
Contract No.: EL_SEG_C
Date:

**EAST LINK PROJECT
SEGMENT C**

ASHWOOD/ HOSPITAL STATION
ALTERNATIVE C7E
CROSS SECTION & ELEVATION



Drawing No.: AHEE-AX01
Sheet No.: Rev.:
C-161


XREF'S

Resolved
ELC_AHWEAP_A
ELC_AHWEAS_I
ELC_BUSRTS_I
ELC_C3T_CM
ELC_C3T_KA
REG-DCON
X0531CN
X0531SF
ZG-2234H
x0531rx

Unresolved

LTSCALE
1=1

c:\work\ELC\AHWE_AS01.dwg
10/16/08 09:08 : eakerm OE5396

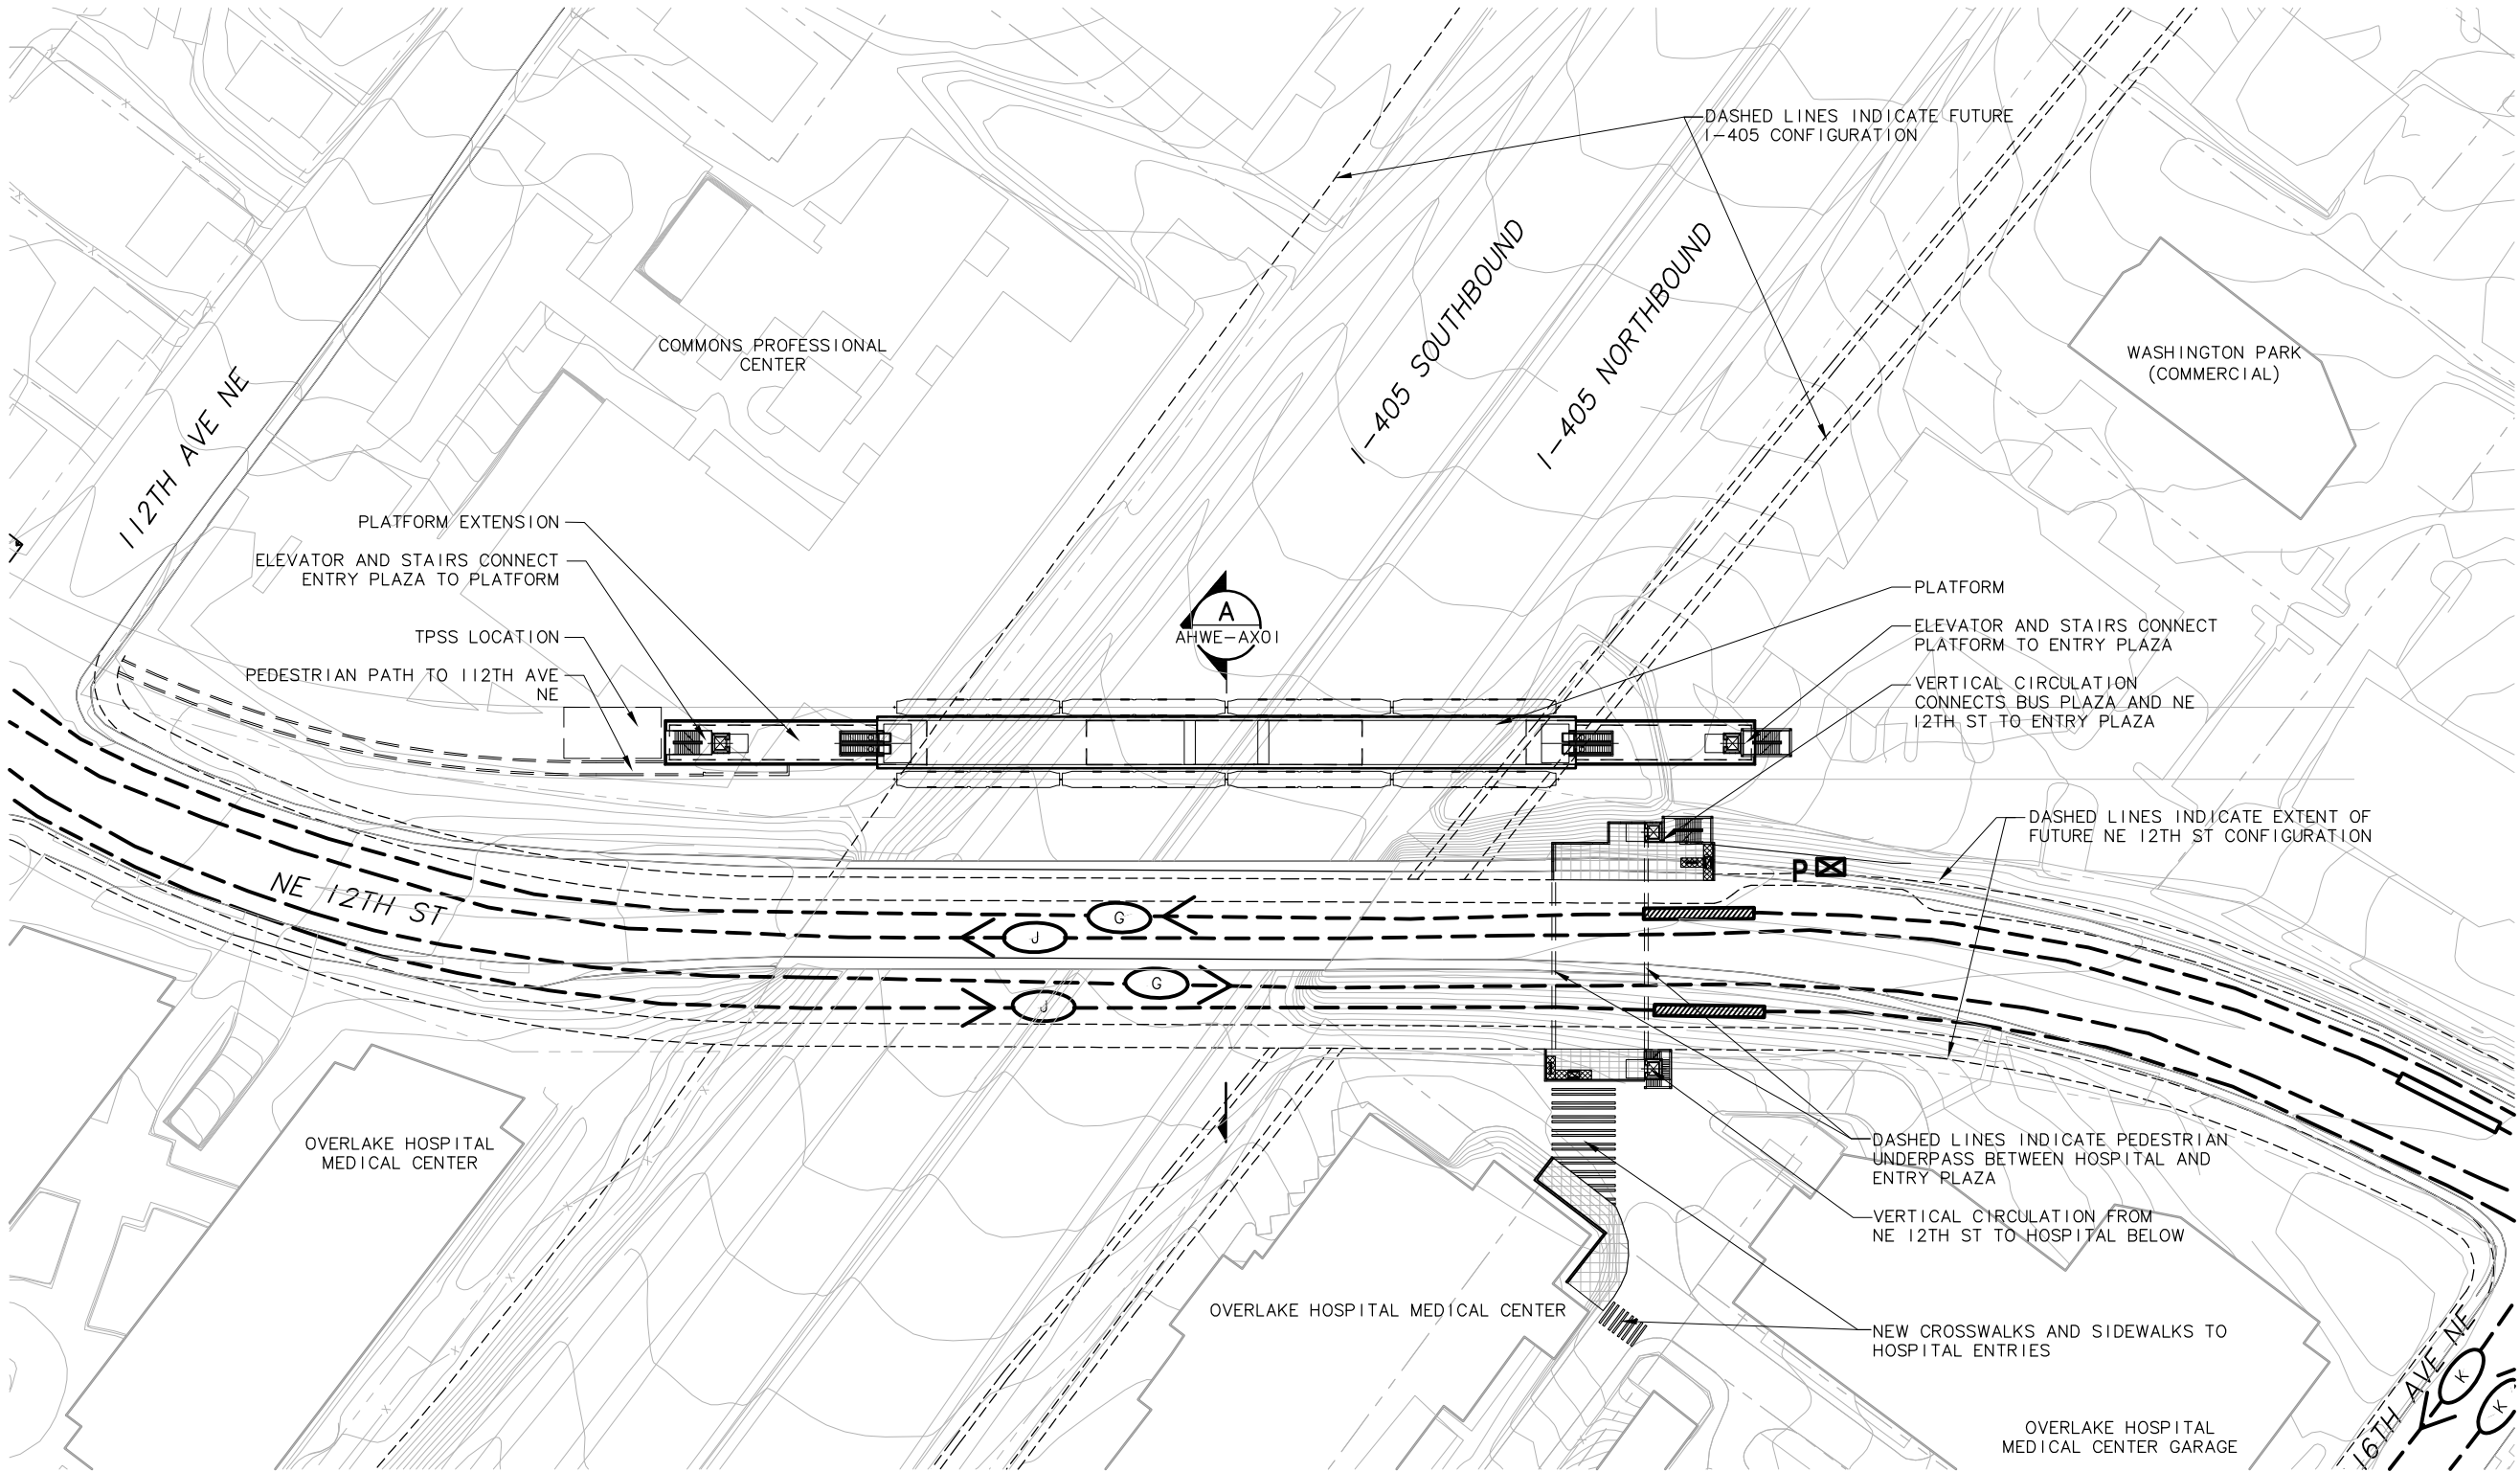

NOTES/LEGEND HEADING

1. ALIGNMENTS C3T, C4A, C8E
2. BUS ROUTES 233 & 249 ARE SHOWN TRAVELING OVER FUTURE EXPANDED NE 12TH ST

SYMBOLS KEY

	NEW BUS STOP
	EXISTING BUS STOP
	BUS LAYOVER
	NEW BUS SHELTER
	PARATRANSIT STOP
	BUS ROUTE: 249
	BUS ROUTE: 233
	BUS ROUTE: 234
	BIKE STORAGE
	BIKE SHELTER
	TICKET VENDING/ INFORMATION
	CROSSWALK
	TRACK

STATION ACCESS PLAN

SCALE: 1"=50'



No.	Date	Dsn.	Chk.	App.	Revisions

Designed By:
Drawn By:
Checked By:
Approved By:

FEIS
CONCEPTUAL

CH2MHILL
IN ASSOCIATION WITH
PARSONS & INCA
ENGINEERS INC.

HEWITT

SOUNDTRANSIT

Scale:	1"=50'
Filename:	ELC\AHWE_AS01.dwg
Contract No.:	EL_SEG_C
Date:	

**EAST LINK PROJECT
SEGMENT C**

ASHWOOD/ HOSPITAL STATION
ALTERNATIVE C8E
STATION ACCESS PLAN



Drawing No.:	AHWE-AS01
Sheet No.:	C-162
Rev.:	

XREF'S


Resolved

ELC_AHWEAX_A
REG-DCON
ZG-2234H


Unresolved

LTSCALE


1=1

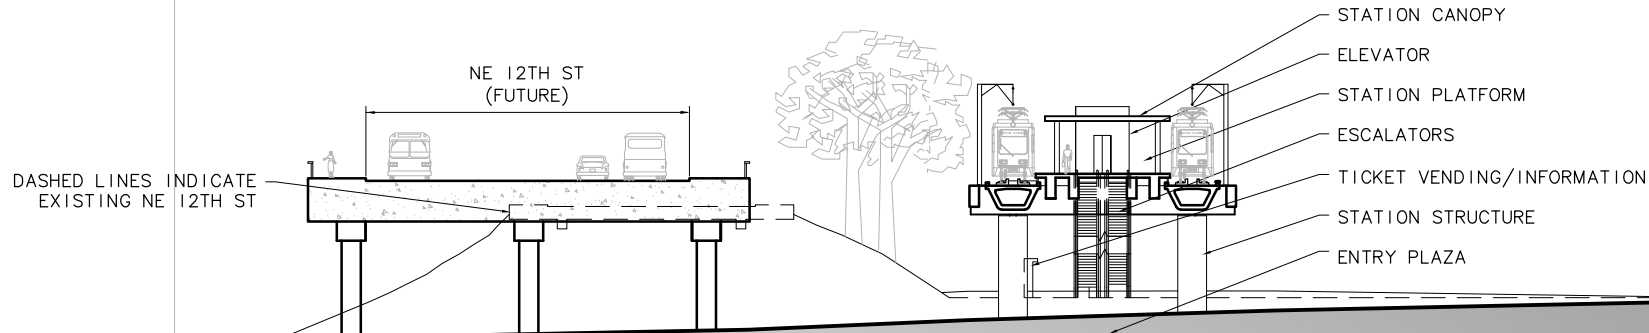

CROSS SECTION A
SCALE: 1"=20' AHWE-AS01

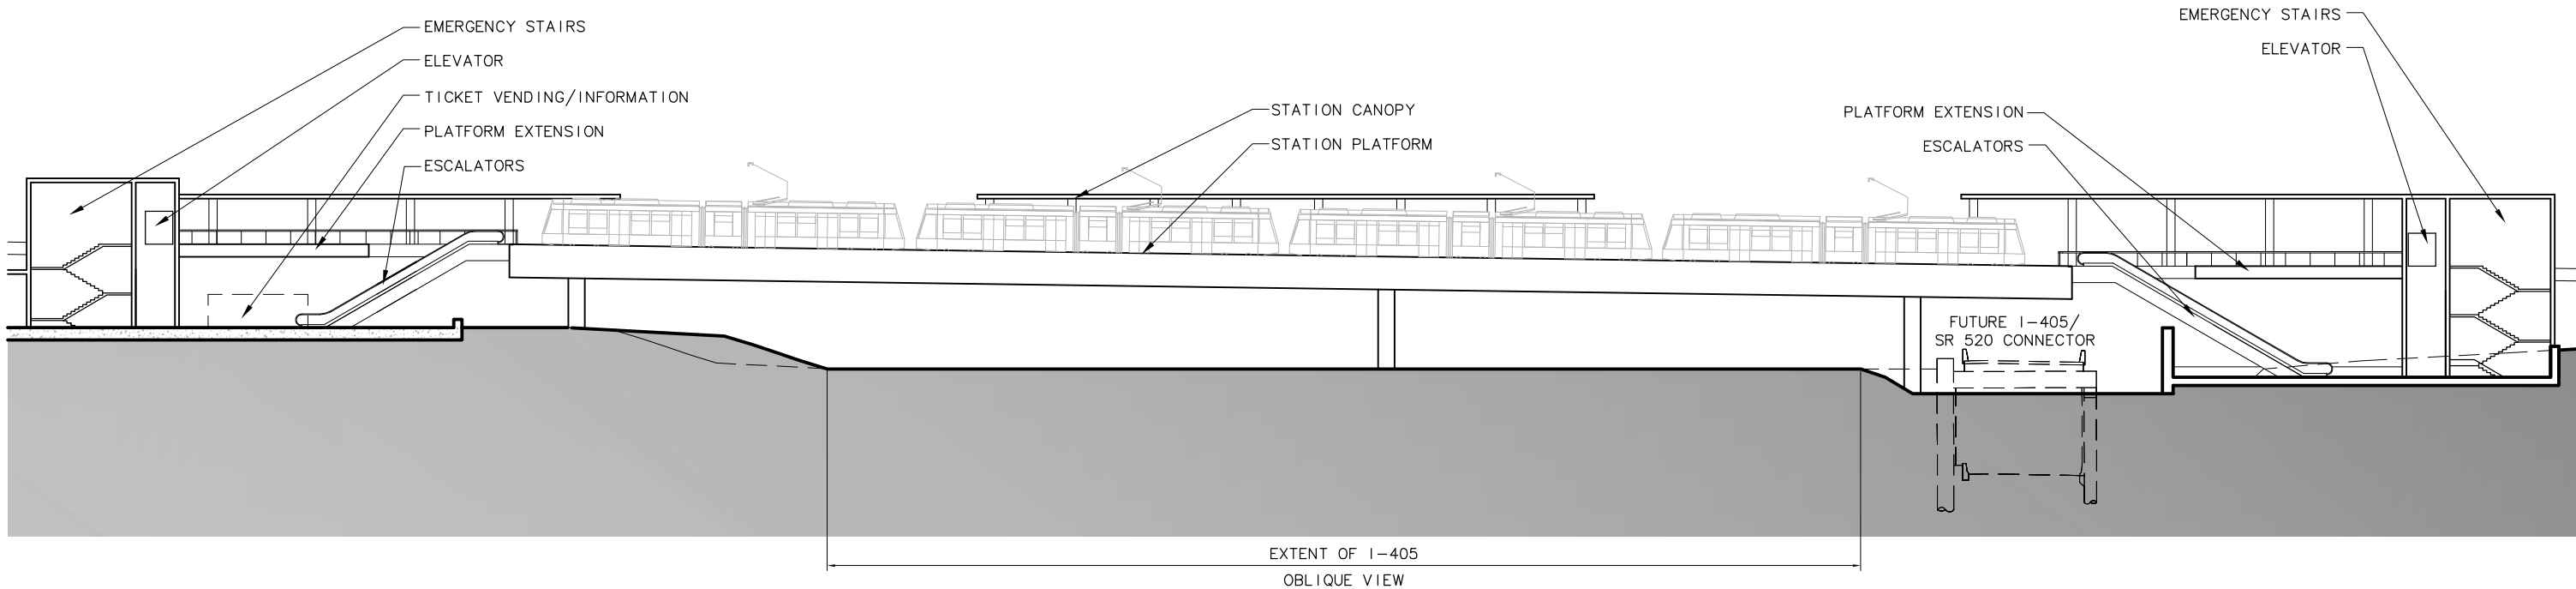

ELEVATION
SCALE: 1"=20'

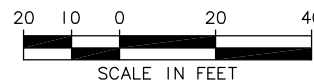

c:\work\ELC\AHWE_AX01.dwg
10/16/08 09:08 : eakerm OE5396

No.	Date	Dsn.	Chk.	App.	Revisions

Designed By:
Drawn By:
Checked By:
Approved By:

FEIS
CONCEPTUAL

CH2MHILL
IN ASSOCIATION WITH
PARSONS & INCA
ENGINEERS INC.

HEWITT



Scale: 1"=20'
Filename: ELC\AHWE_AX01.dwg
Contract No.: EL_SEG_C
Date:

**EAST LINK PROJECT
SEGMENT C**

ASHWOOD/ HOSPITAL STATION
ALTERNATIVE C8E
CROSS SECTION & ELEVATION



Drawing No.: AHWE-AX01
Sheet No.: C-163
Rev.: