

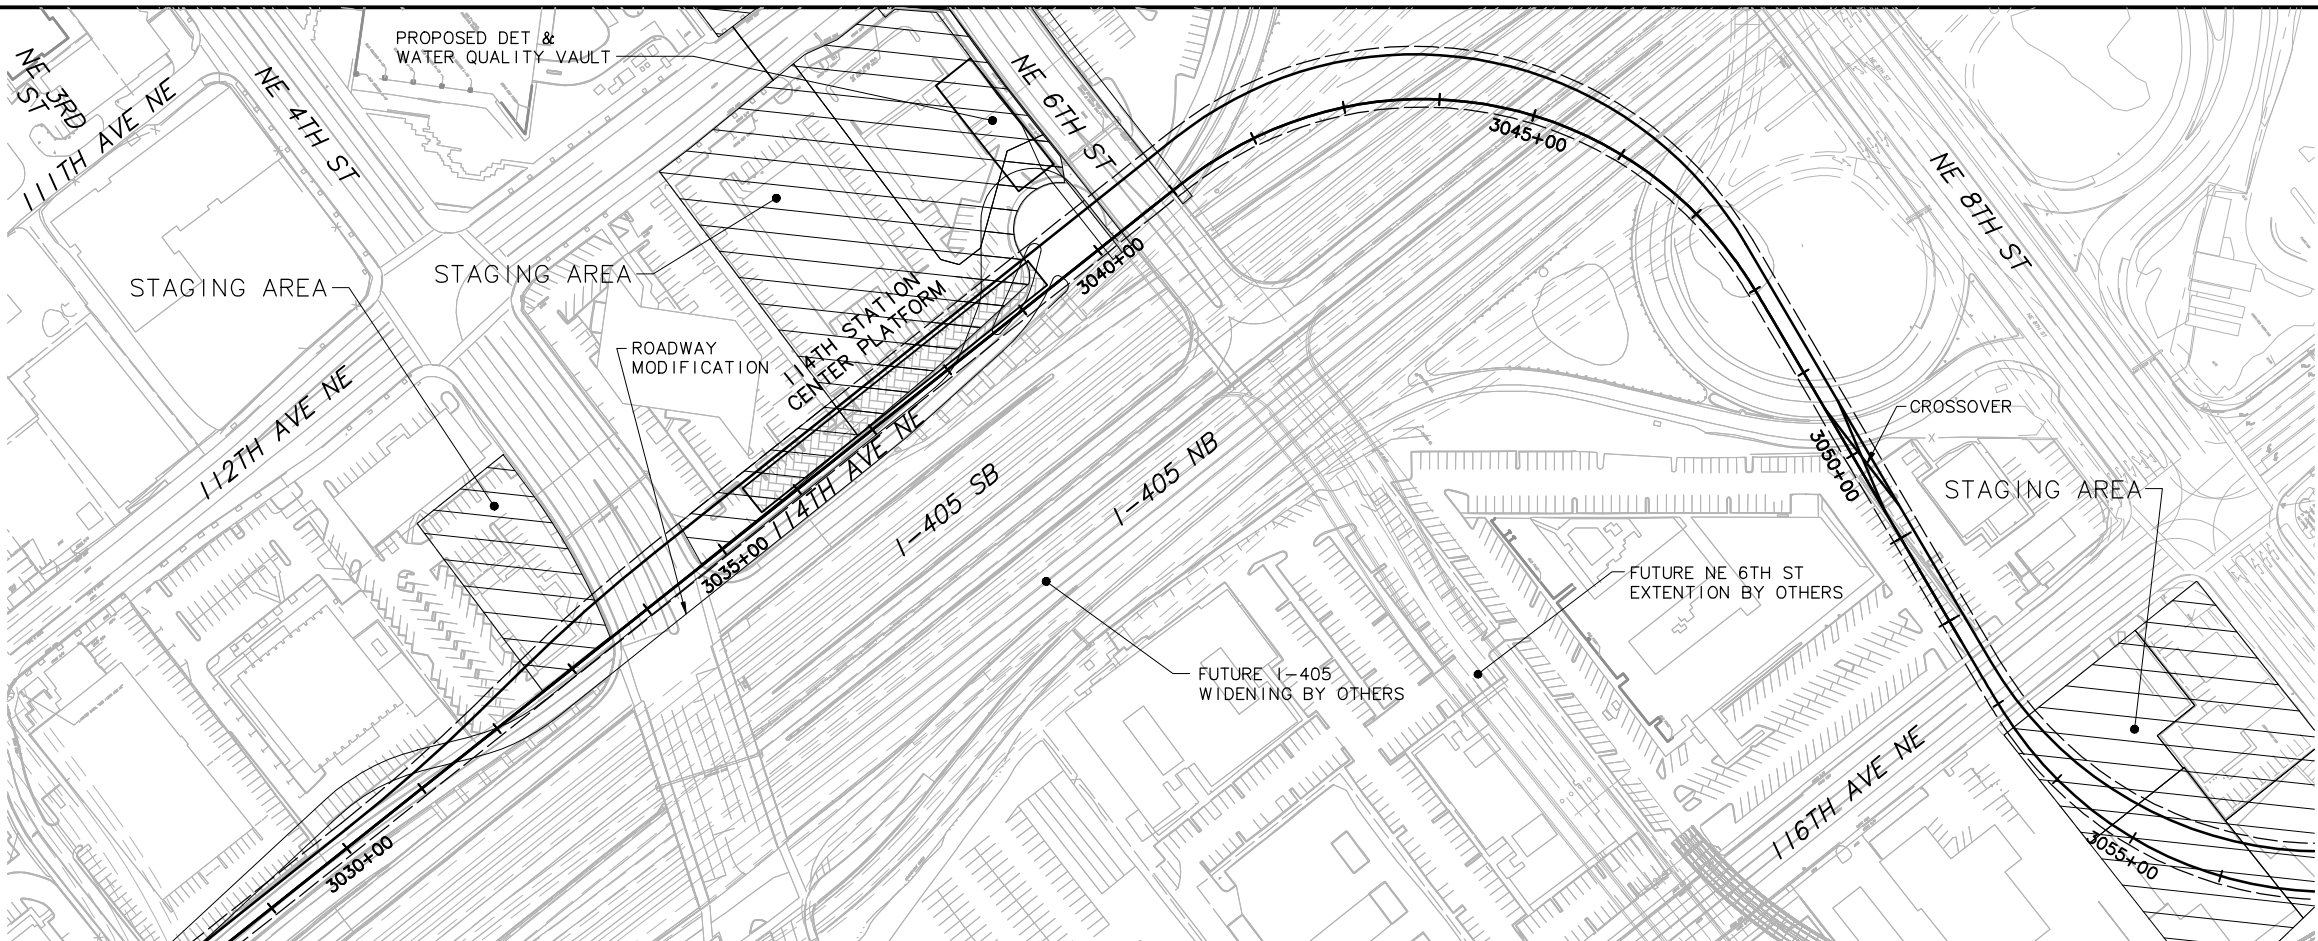


DWG INFO:
 L1SCALE:
 1=1
 XREFs:
 -Attach:
 -Overlay:
 ELC_C14E_KA-100
 Future-NE6th
 Zg-G10010
 Zg-2234h
 key_Segment
 x0225r
 x0225f
 x0228r
 x0228f
 x0231r
 x0231f
 x0525r
 x0525f
 x0528r
 x0528f
 x0531r
 x0531f
 x0831r
 x0831f
 x1405_chan
 -Unresolved:
 key_East

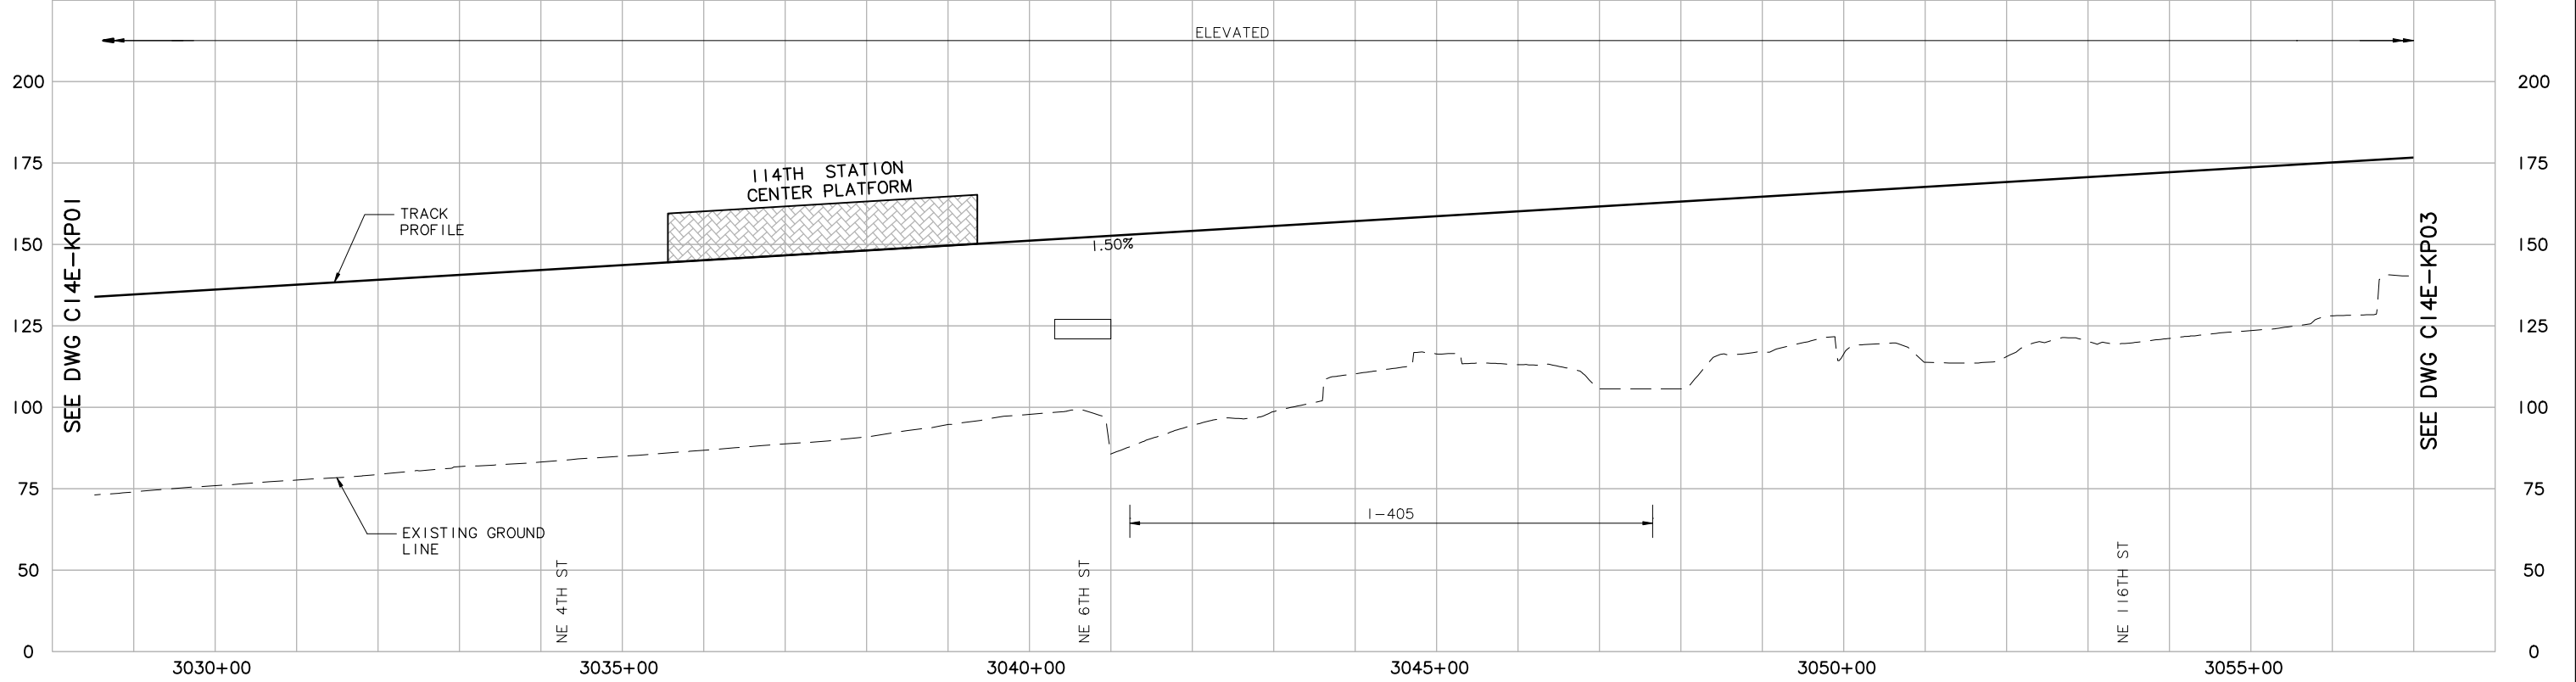

SEE DWG C14E-KP01

SEE DWG C14E-KP03

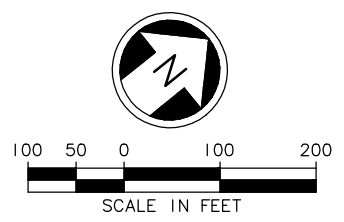

SEE DWG C14E-KP01

SEE DWG C14E-KP03

c:\work\feis\segment_c\c14e\ELC_c14ekp02.dwg
 04/15/11 16:23 : khuum 0E6585

No.	Date	Dsn.	Chk.	App.	Revisions

Designed By:
 Drawn By:
 Checked By:
 Approved By:

FEIS CONCEPTUAL

CH2MHILL

INCA ENGINEERING INC.

BOLIMA DRAFTING & DESIGN INC.

Submitted: _____ Date: _____ Approved: _____ Date: _____

SOUNDTRANSIT

Date: _____




Scale:
 H: 1"=100'; V: 1"=25'
 Filename:
 ELC_c14ekp02.dwg
 Contract No.:



LINK LIGHT RAIL PROJECT
EAST CORRIDOR
SEGMENT C - ALT C14E
TRACK PLAN & PROFILE

Drawing No.: **C14E-KP02**
 Sheet No.: **C-184**
 Rev.:

DWG. INFO:
 L1SCALE:
 1=1
 XREFs:
 -Attach:
 -Overlay:
 ELC_C14E_KA-100
 ZG-2234H
 ZG-G10010
 x0225rx
 x0225sf
 x0228rx
 x0228sf
 x0231rx
 x0231sf
 x0525rx
 x0525sf
 x0528rx
 x0528sf
 x0531rx
 x0531sf
 x0831rx
 x0831sf
 x1405_chan
 -Unresolved:
 ELC_C14E_JG-100
 key_East
 key_Segment
 vp_100_c14e

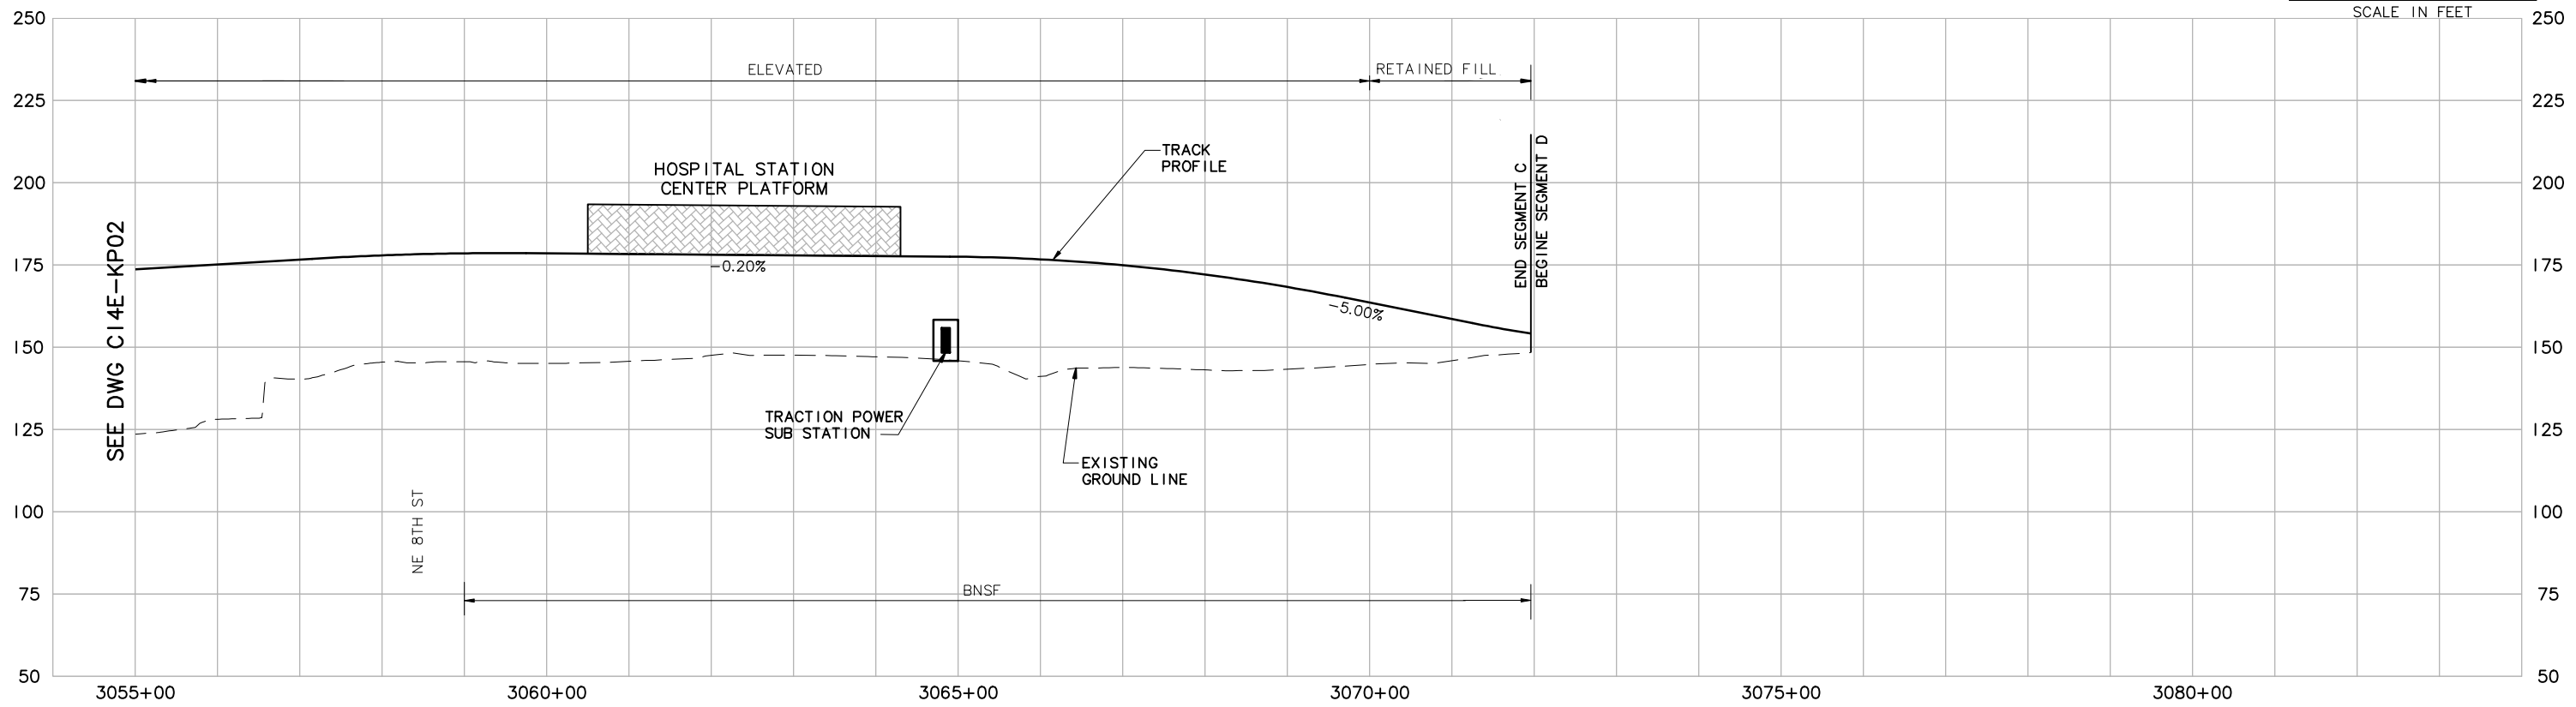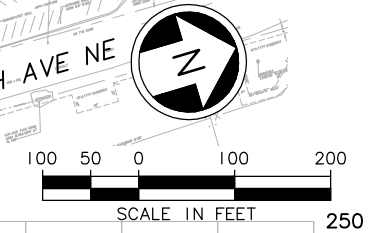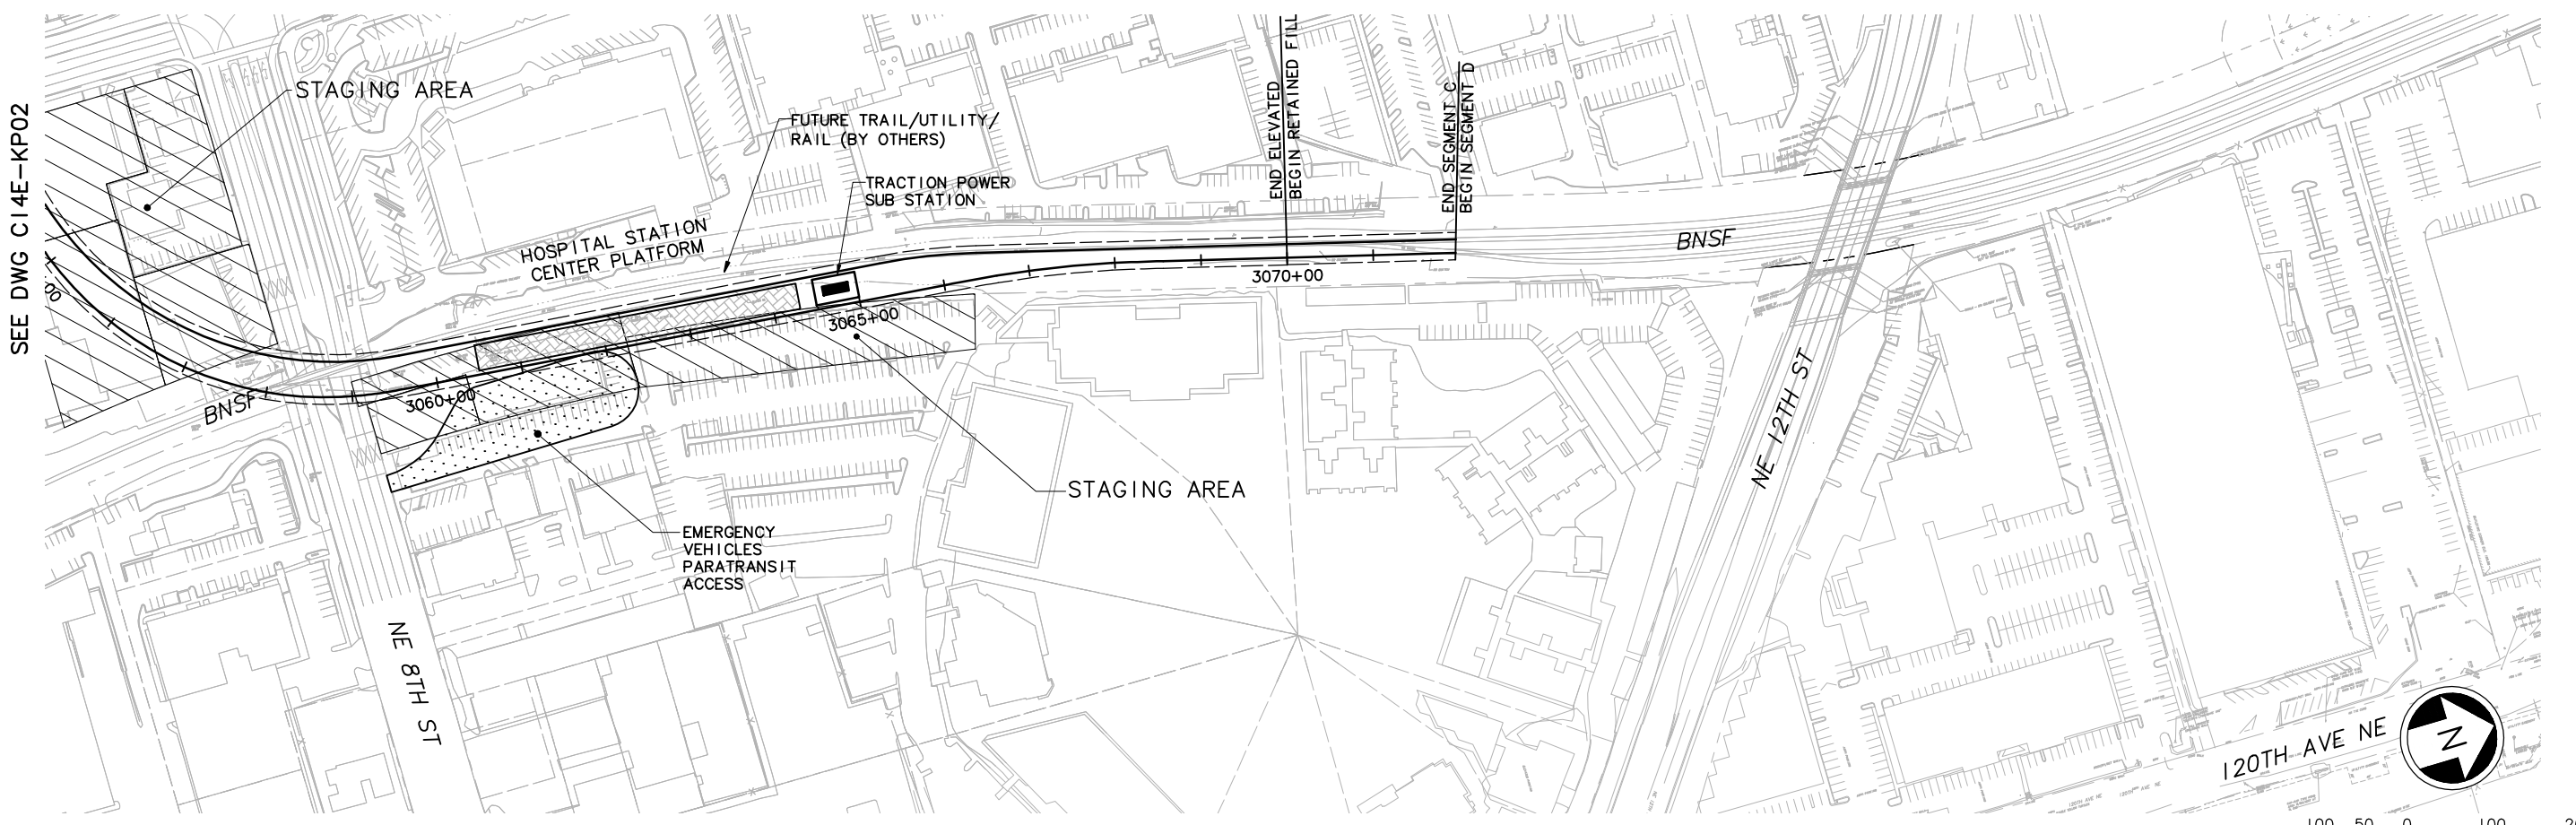

c:\work\feis\segment_c\c14e\ELC_c14ekp03.dwg
 03/18/11 15:43 : khuum_0E6585

Designed By:					
Drawn By:					
Checked By:					
Approved By:					
No.	Date	Dsn.	Chk.	App.	Revisions

FEIS CONCEPTUAL

CH2MHILL

INCA ENGINEERING INC.

BOLIMA DRAFTING & DESIGN INC.

SOUNDTRANSIT


Scale:
 H: 1"=100'; V: 1"=25'
 Filename:
 ELC_c14ekp03.dwg
 Contract No.:

LINK LIGHT RAIL PROJECT
EAST CORRIDOR
SEGMENT C - ALT C14E
TRACK PLAN & PROFILE



DATE: 07/30/10

Drawing No.: **C14E-KP03**
 Sheet No.: **C-185**
 Rev.:


DWG INFO:
 L1SCALE:
 1=1
 XREFs:
 -Attach:
 -Overlay:
 SUB-SDE IS
 20-22344
 -Unresolved:

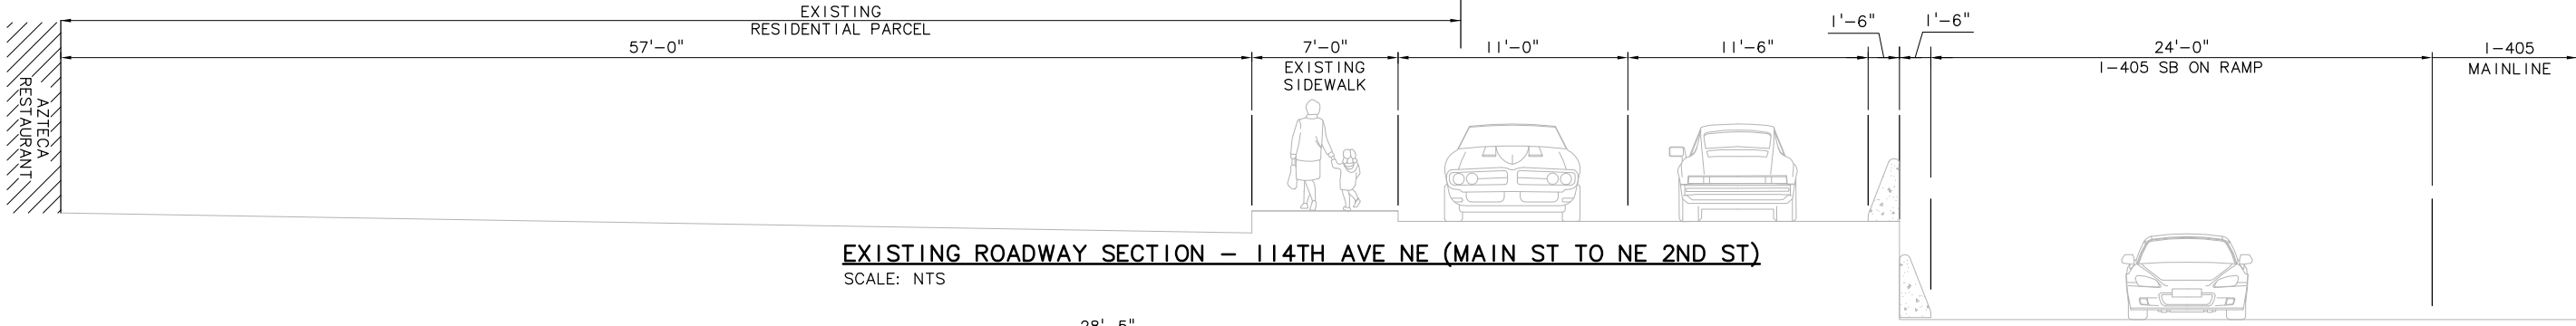

EXISTING ROADWAY SECTION - 114TH AVE NE (MAIN ST TO NE 2ND ST)
 SCALE: NTS

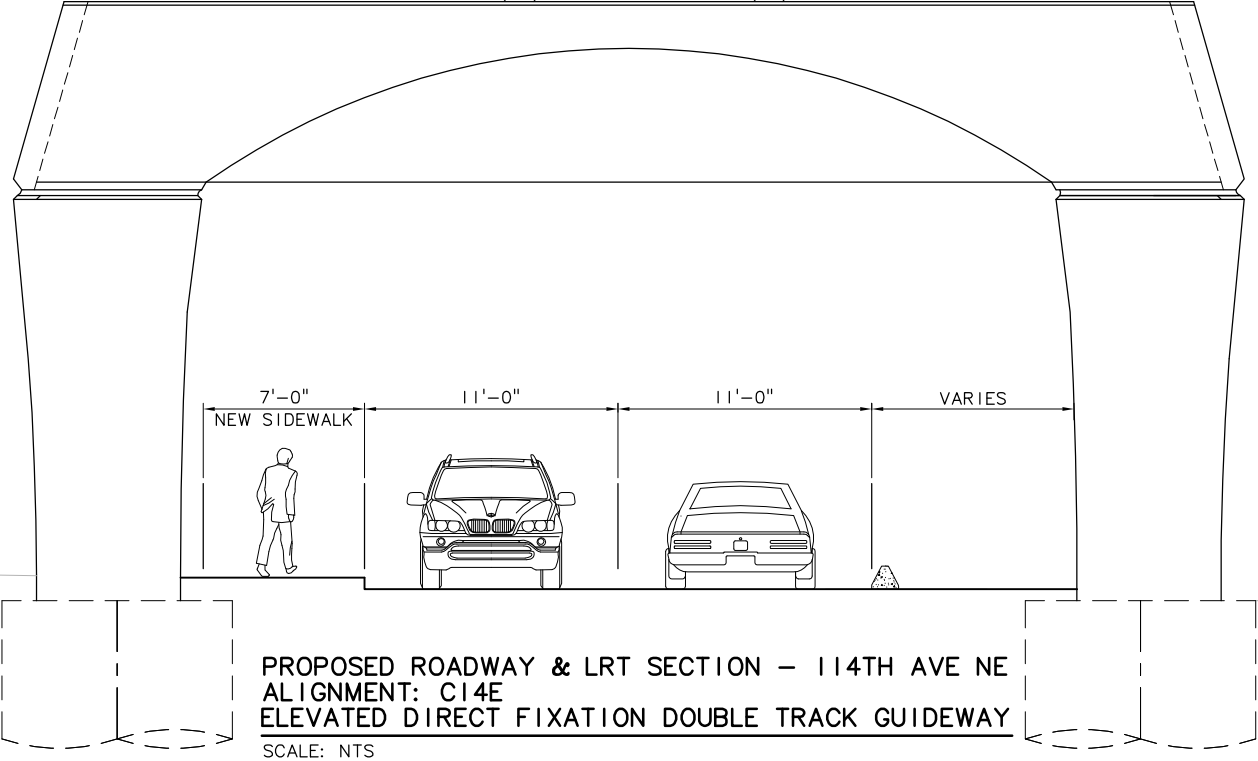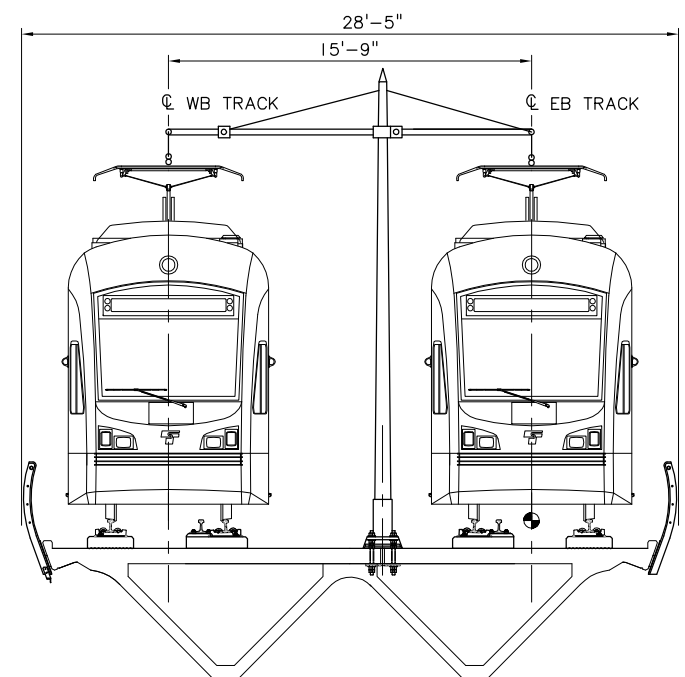

PROPOSED ROADWAY & LRT SECTION - 114TH AVE NE
 ALIGNMENT: C14E
 ELEVATED DIRECT FIXATION DOUBLE TRACK GUIDEWAY
 SCALE: NTS

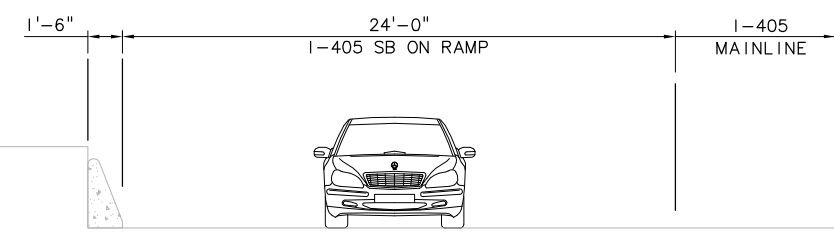

c:\work\sdeis\ELC\C14EKX01.dwg
 10/04/10 14:10 : bolimaf OE6579

No.	Date	Dsn.	Chk.	App.	Revisions

Designed By:
 Drawn By:
 Checked By:
 Approved By:

FEIS CONCEPTUAL

CH2MHILL

INCA ENGINEERS INC.

BOLIMA DRAFTING & DESIGN INC.

SOUNDTRANSIT


Scale: NTS
 Filename: ELC_C14EKX01.dwg
 Contract No.:
 Date: 07/30/10

LINK LIGHT RAIL PROJECT
 EAST CORRIDOR
 SEGMENT C - ALT C14E
 TYPICAL SECTION
 114TH AVE NE
 MAIN ST TO NE 2ND ST


Drawing No.: C14E-KX01
 Sheet No.: C-186
 Rev.:



DWG. INFO:
 L1SCALE:
 I=I
 XREFs:
 -Attach:
 ZG-2234H
 -Dwg:top
 -Unresolved:

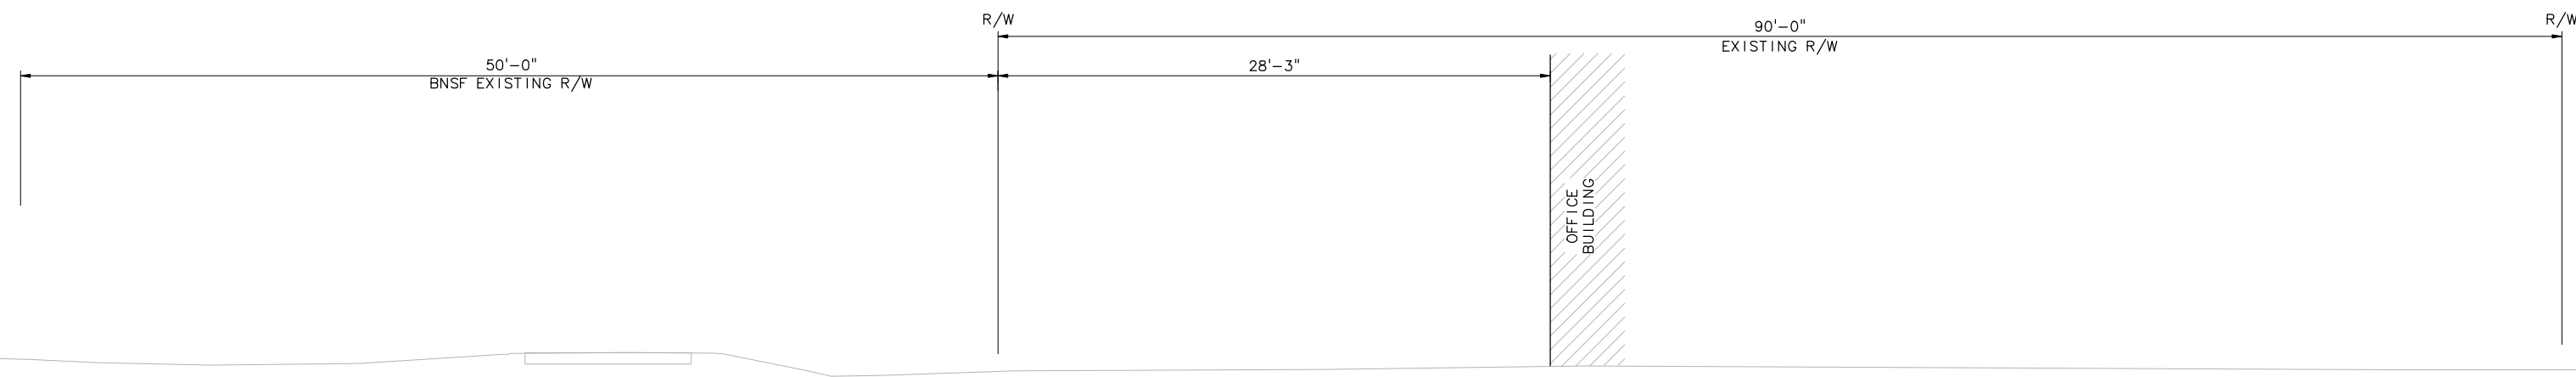

EXISTING TYPICAL SECTION - BNSF CORRIDOR (JUST SOUTH OF HOSPITAL STATION)
 SCALE: NTS

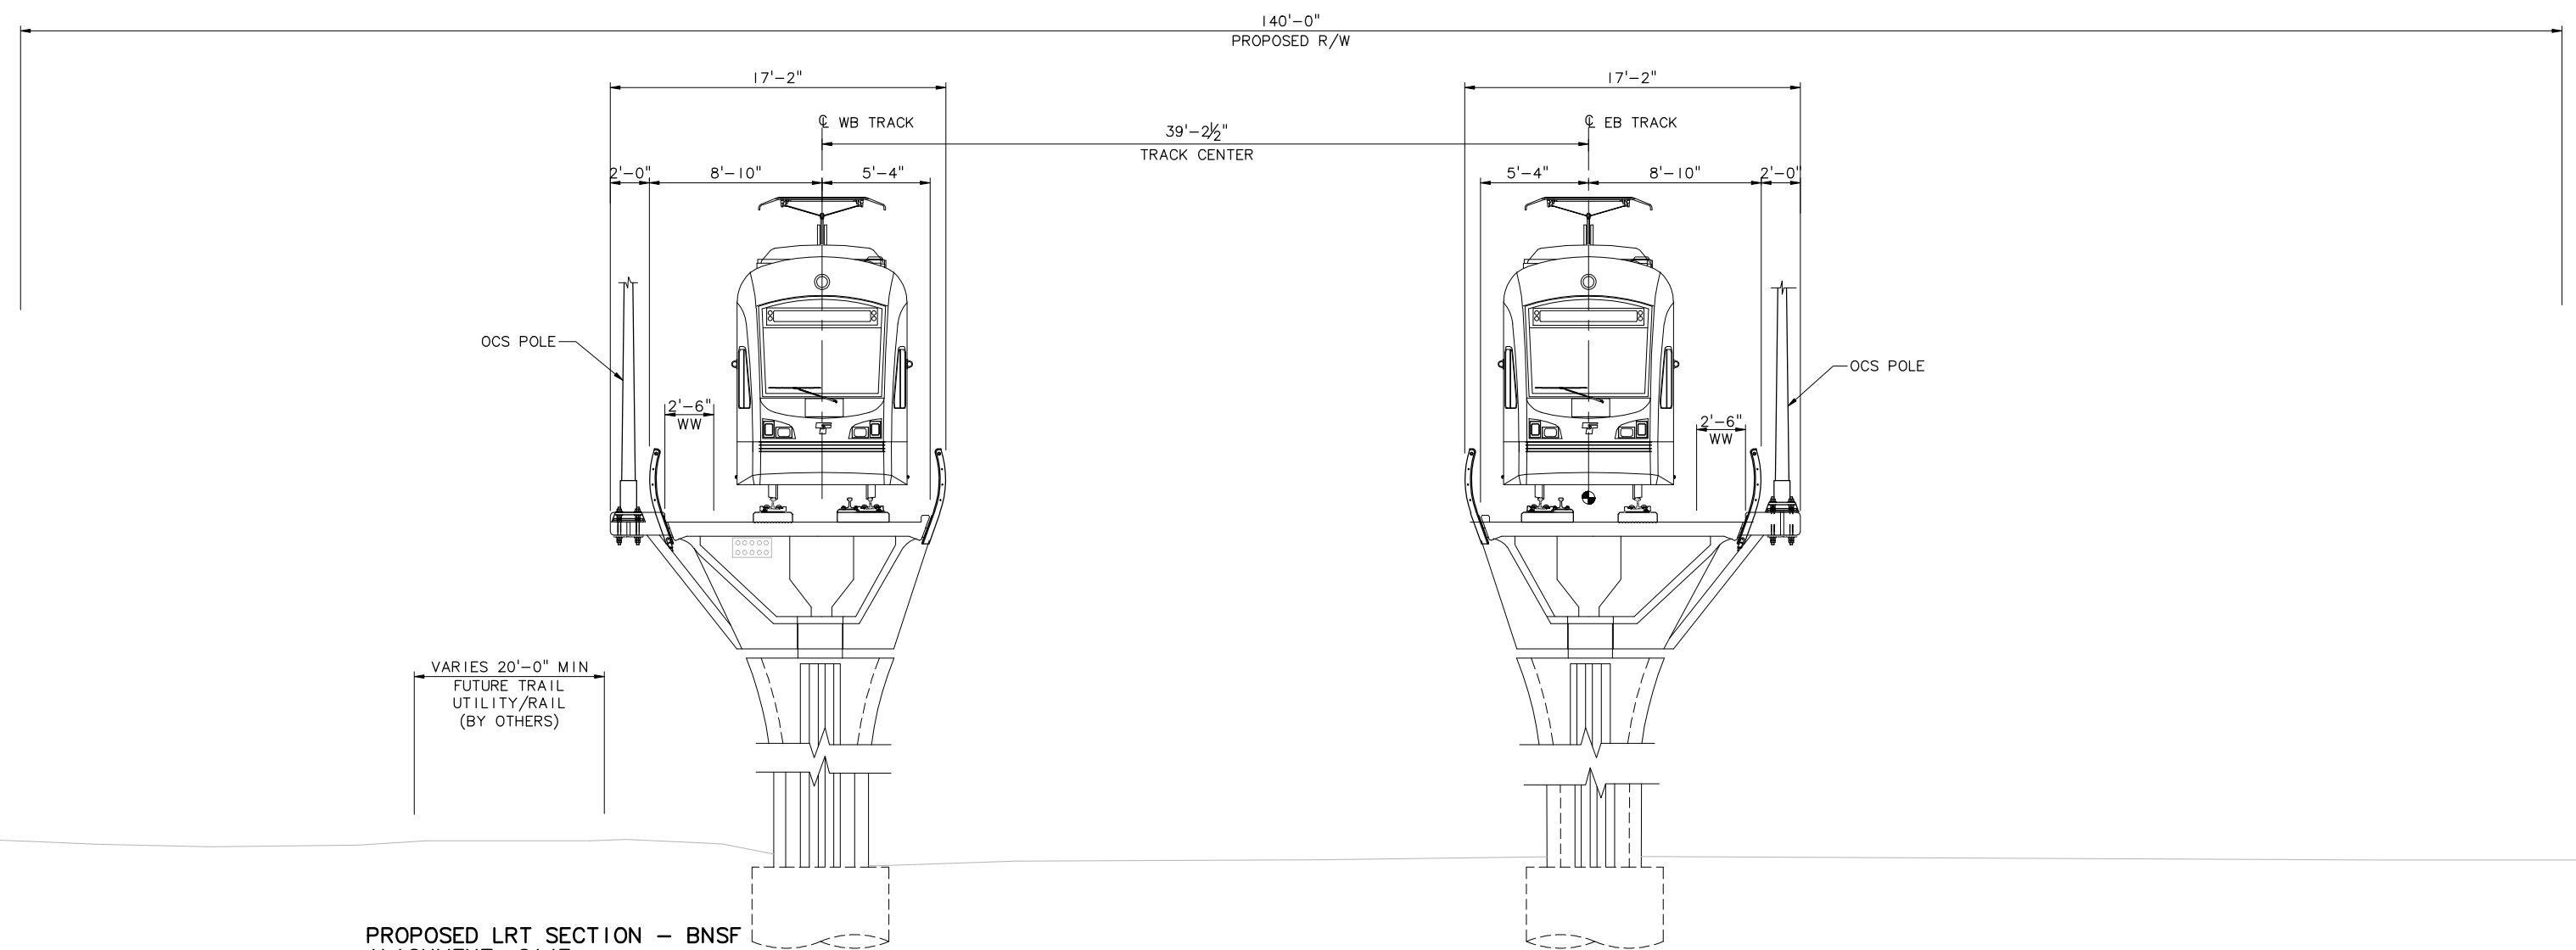

PROPOSED LRT SECTION - BNSF
 ALIGNMENT: C14E
 ELEVATED DIRECT FIXATION SINGLE TRACK GUIDEWAY
 SCALE: NTS

c:\work\feis\segment_c\c14e\ELC_c14EKX02.dwg
 05/09/11 15:24 : khuum_0E6585

No.	Date	Dsn.	Chk.	App.	Revisions

Designed By:	
Drawn By:	
Checked By:	
Approved By:	

FEIS CONCEPTUAL

CH2MHILL

INCA ENGINEERING INC.

BOLIMA DRAFTING & DESIGN INC.

SOUNDTRANSIT

Scale:	NTS
Filename:	ELC_c14EKX02.dwg
Contract No.:	
Date:	07/30/10

LINK LIGHT RAIL PROJECT
 EAST CORRIDOR
 SEGMENT C - ALT C14E
 TYPICAL SECTION
 BNSF CORRIDOR




Drawing No.:	C14E-KX02
Sheet No.:	C-187
Rev.:	

DWG INFO:
 L1SCALE:
 1=1
 XREFS:
 -Attach:
 -Overlay:
 City Center Plaza
 ELC1111_AS_800
 ELC_BUSRTS
 ELC_C14E_KA_100
 SUB-SDE1S
 Zg-2234h
 x0228cn
 x0228rx
 x0228sf
 x0528cn
 x0528rx
 x0528sf
 -Unresolved:


NOTES
 1. ALIGNMENT C14E

SYMBOLS KEY

	NEW BUS STOP
	EXISTING BUS STOP
	BUS LAYOVER
	PARATRANSIT SHELTER
	PARATRANSIT STOP
	BUS ROUTE
	BIKE PARKING: CLASS 1
	BIKE PARKING: CLASS 2
	CROSSWALK
	NEW LANDSCAPE
	NEW WALKS
	NEW PLAZA
	TRACK

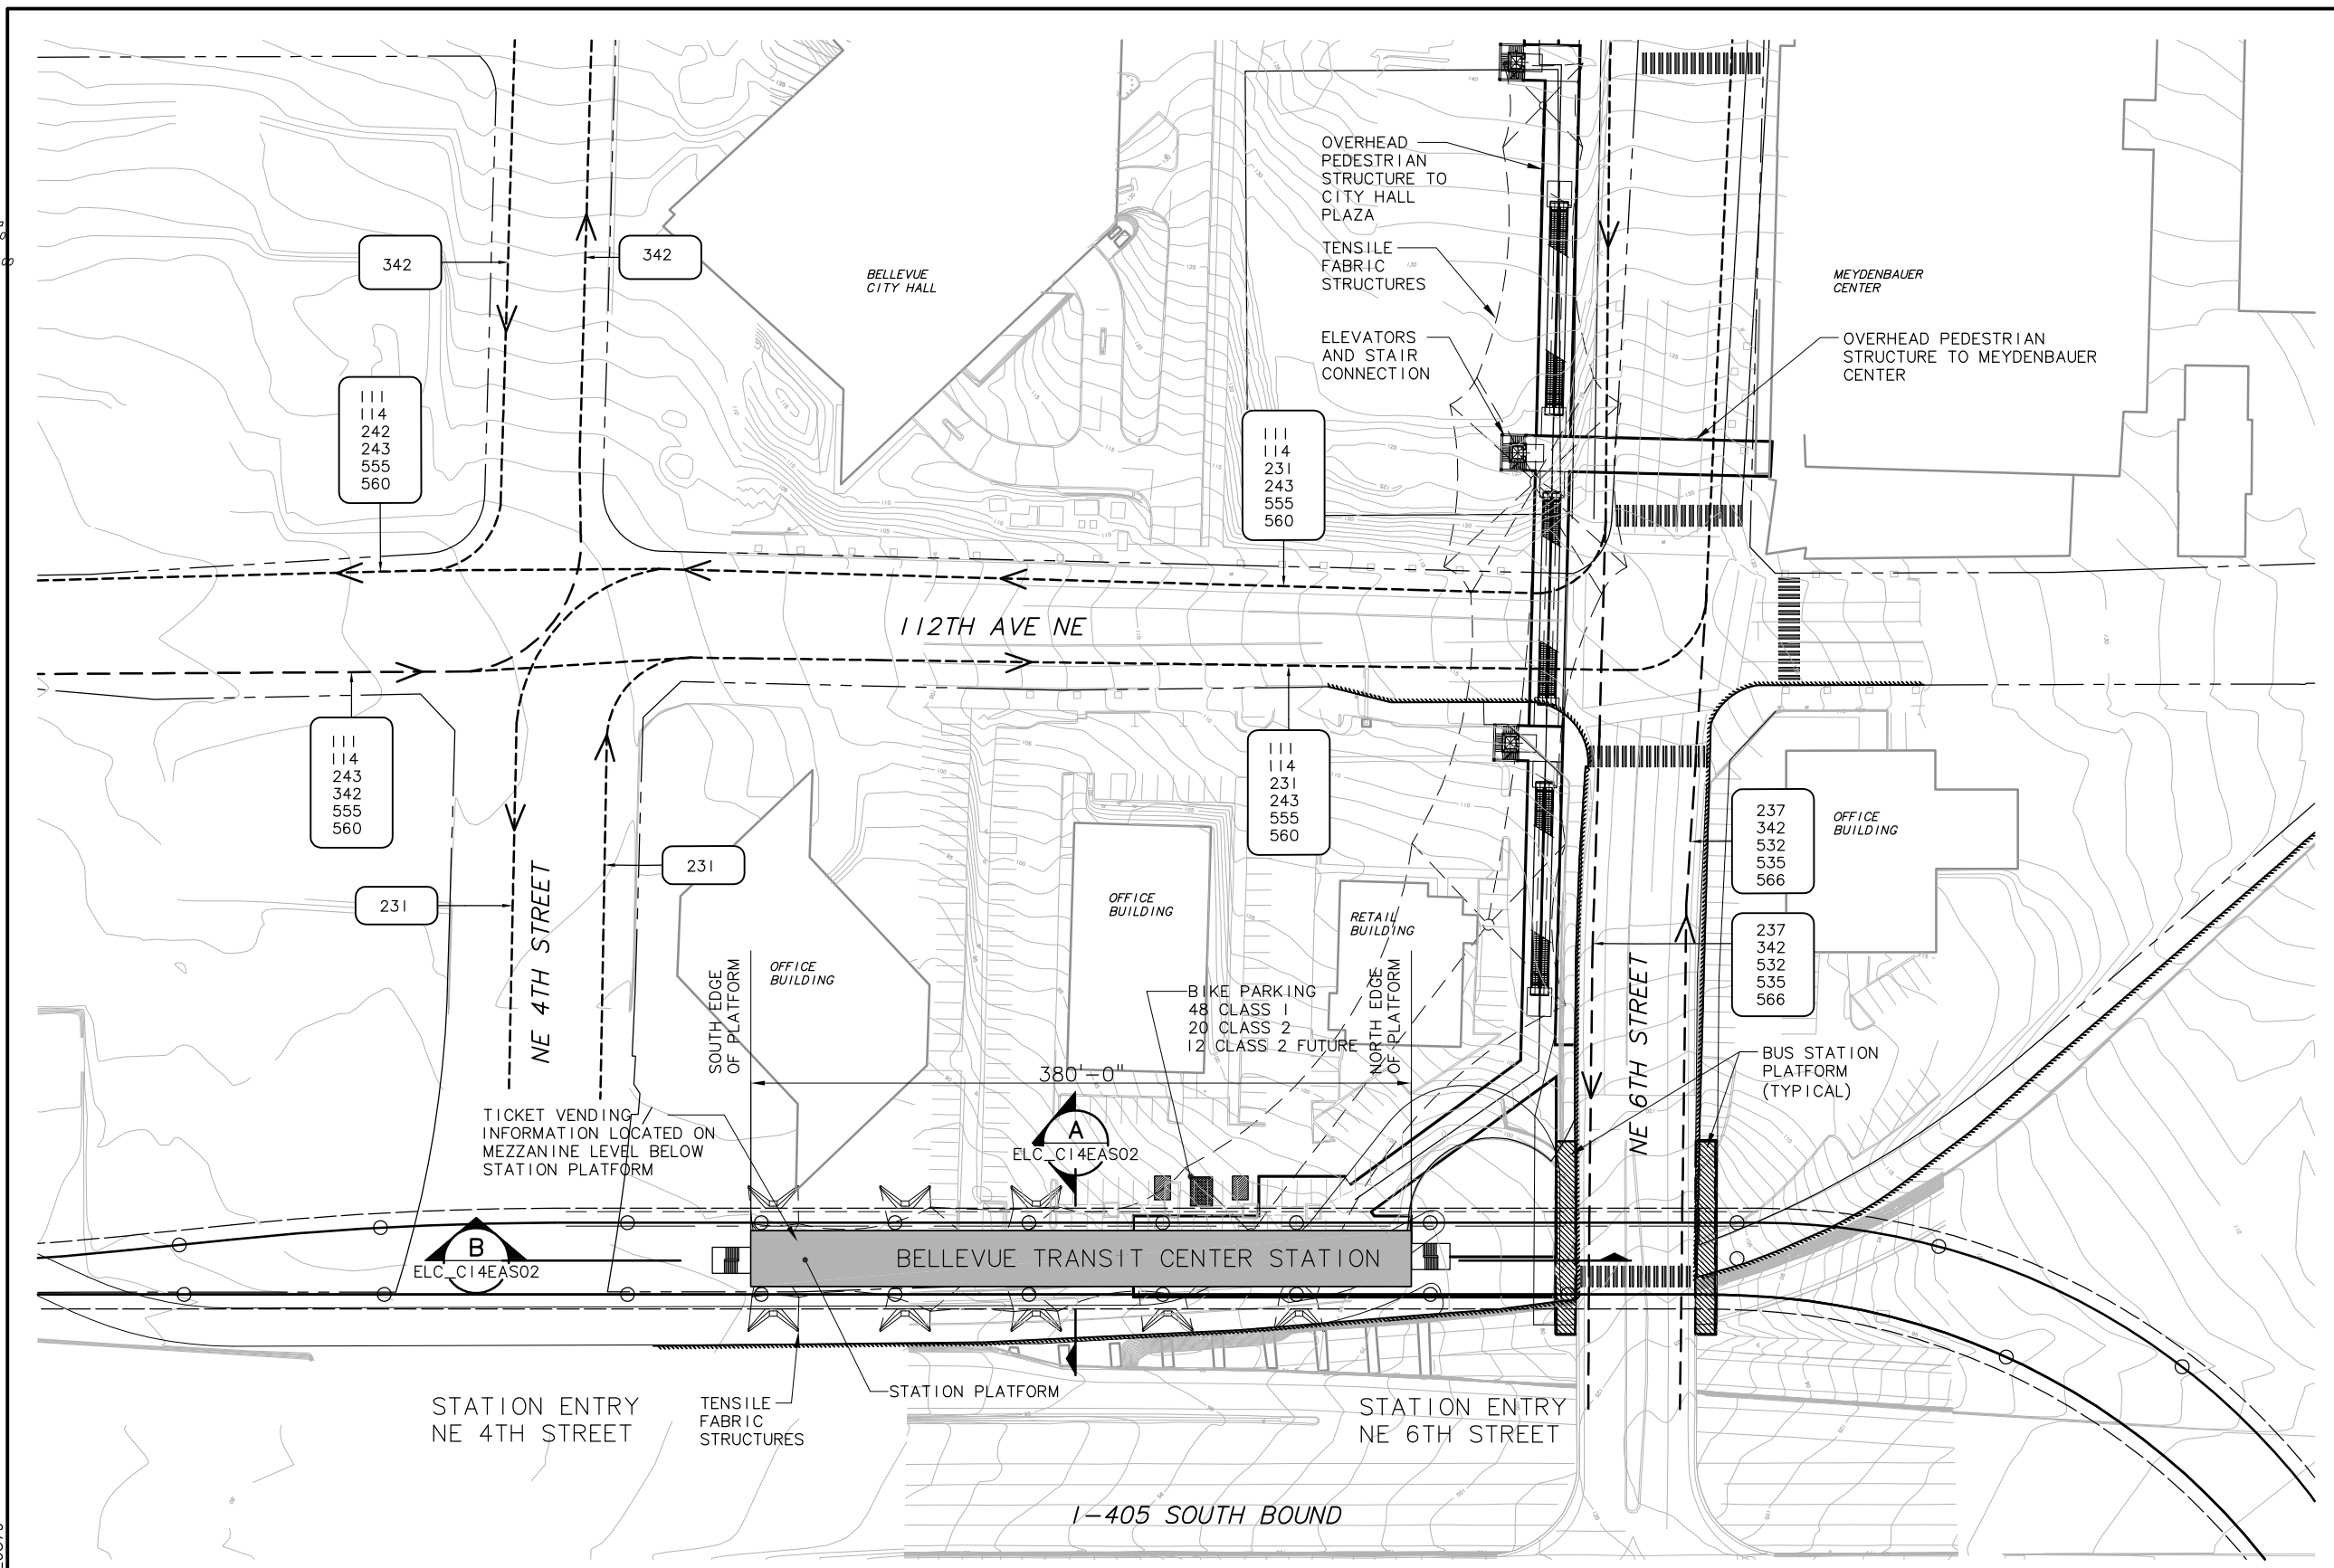

STATION ACCESS PLAN
 SCALE: 1" = 50'

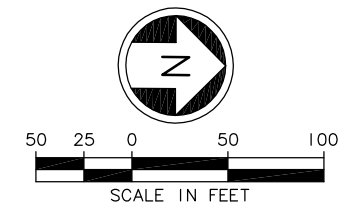

c:\work\sde1s\ELC_C14EAS01.dwg
 10/13/10 14:17 : bollmaf OE6579

No.	Date	Dsn.	Chk.	App.	Revisions

Designed By:
 Drawn By:
 Checked By:
 Approved By:

FEIS CONCEPTUAL

CH2MHILL

HEWITT

Submitted: _____ Date: _____ Approved: _____ Date: _____

SOUNDTRANSIT

Scale: 1"=50'

Filename: ELC_C14EAS01.dwg



Contract No.:

Date: 07/30/10

LINK LIGHT RAIL PROJECT
 EAST CORRIDOR
 SEGMENT C - ALT C14E
 BTC STATION
 STATION AREA PLAN

Drawing No.: C14E-AS01
 Sheet No.: _____ Rev.: _____
C-188

DWG INFO:
 L1SCALE:
 1=1
 XREFs:
 -Attach:
 -Overlay:
 ELC\11\1_A1_800
 SUB-SDE15
 ZC-2234H
 -Unresolved:

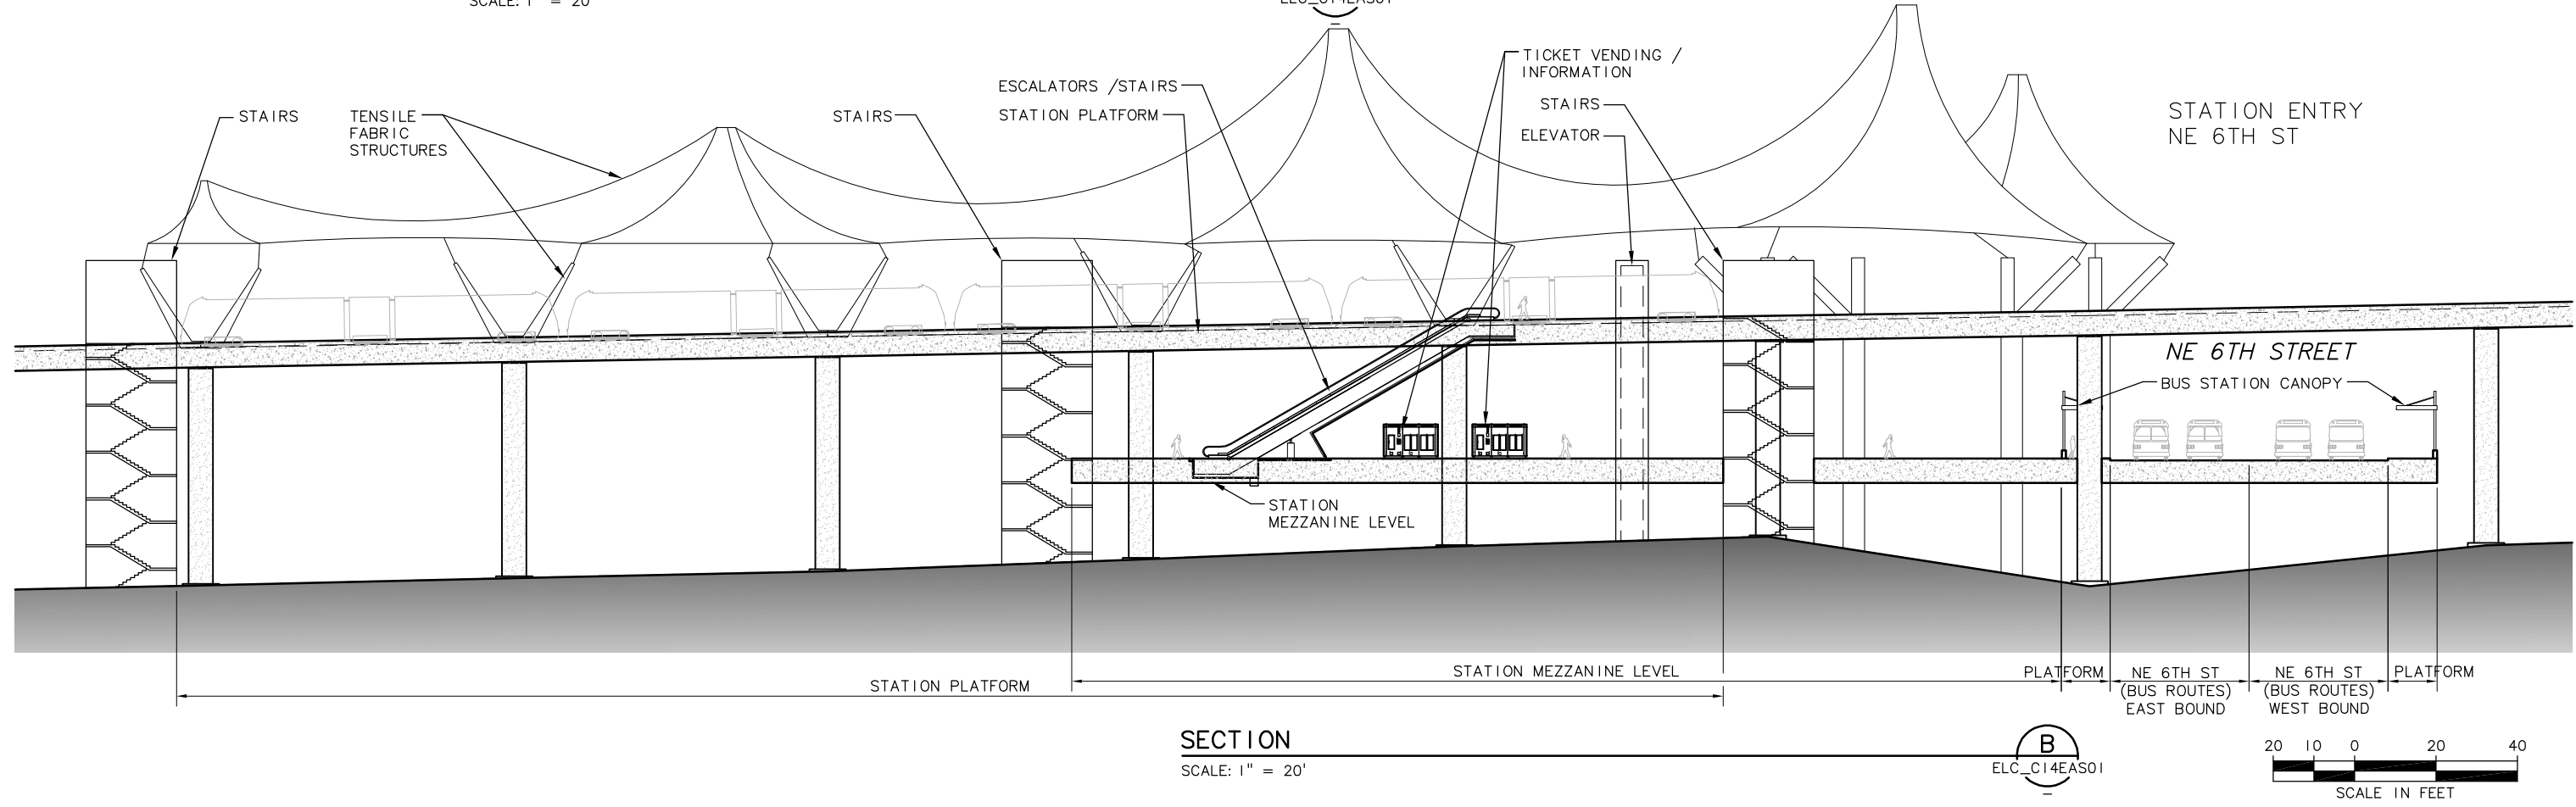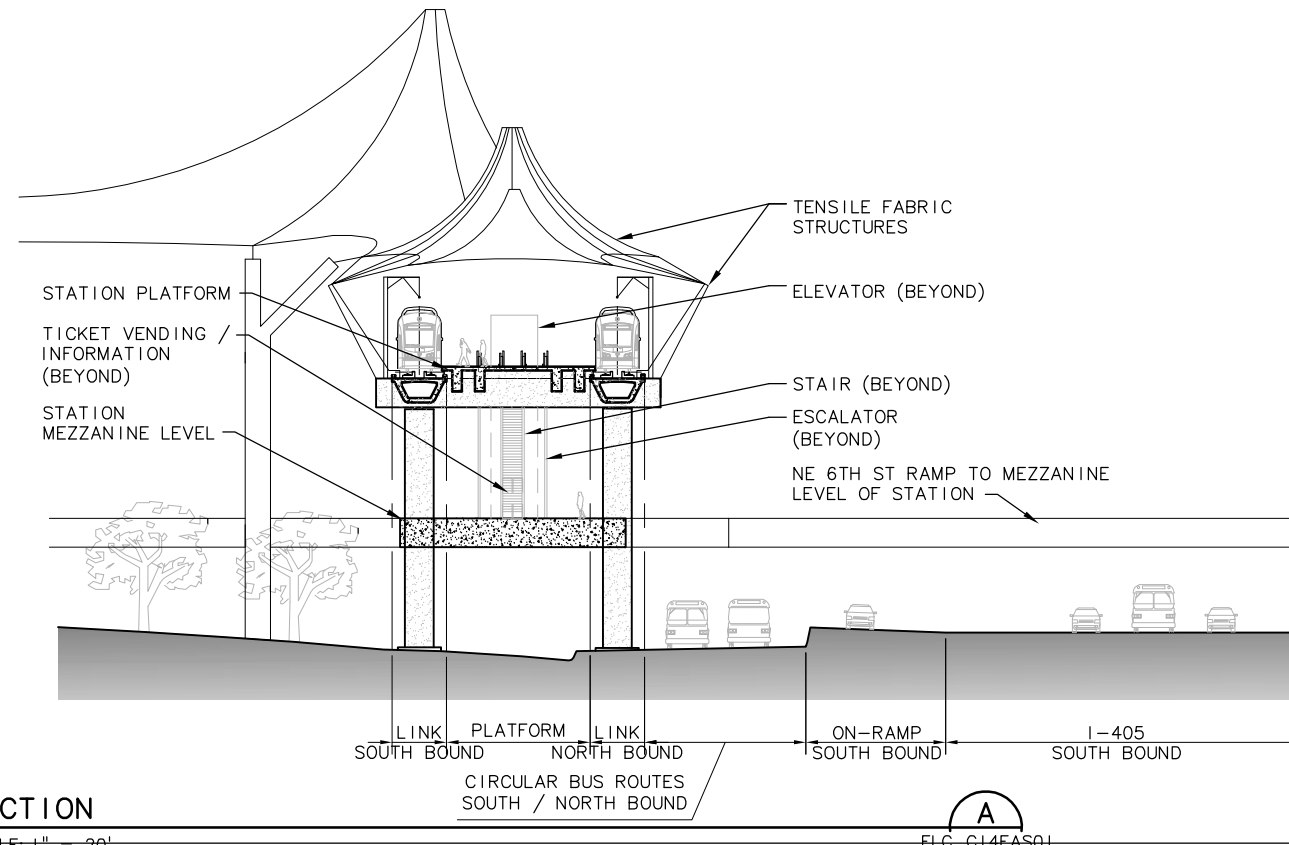

c:\work\sde15\ELC_C14EAX01.dwg
 10/14/10 10:47 : bollmaf OE6579

No.	Date	Dsn.	Chk.	App.	Revisions

Designed By:
 Drawn By:
 Checked By:
 Approved By:

FEIS CONCEPTUAL

CH2MHILL

HEWITT

Submitted: Date: Approved: Date:

SOUNDTRANSIT

Scale: AS NOTED
 Filename: ELC_C14EAX01.dwg
 Contract No.:
 Date: 07/30/10

LINK LIGHT RAIL PROJECT
 EAST CORRIDOR
 SEGMENT C - ALT C14E
 BTC STATION
 SITE SECTIONS


Scale: AS NOTED
 Filename: ELC_C14EAX01.dwg
 Contract No.:
 Date: 07/30/10

Drawing No.: C14E-AX01
 Sheet No.: Rev.:
C-189


DWG. INFO:
 LTSCALE:
 1=1
 XREFs:
 -Attach:
 -Overlay:
 ELC_N12_AX_1
 ZC-2234H
 -Unresolved:

1
 2
 3
 4


c:\work\feis\segment_c\c14e\ELC_ILABBAX01.dwg
 05/10/11 10:05 : khuum_0E6585

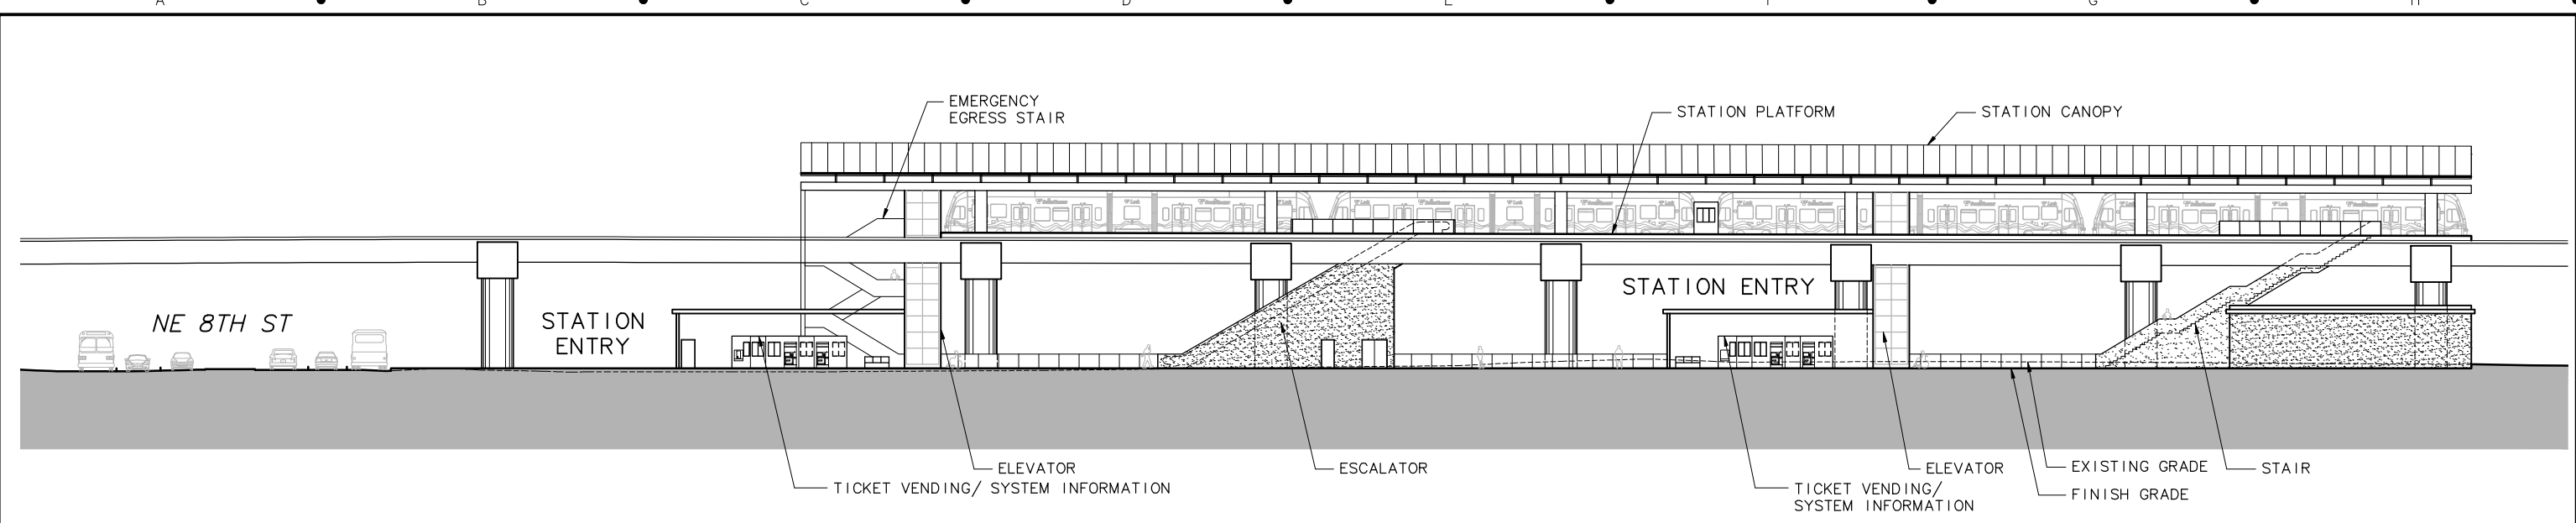

SITE SECTION A
 SCALE: 1" = 20' LABB-AX01

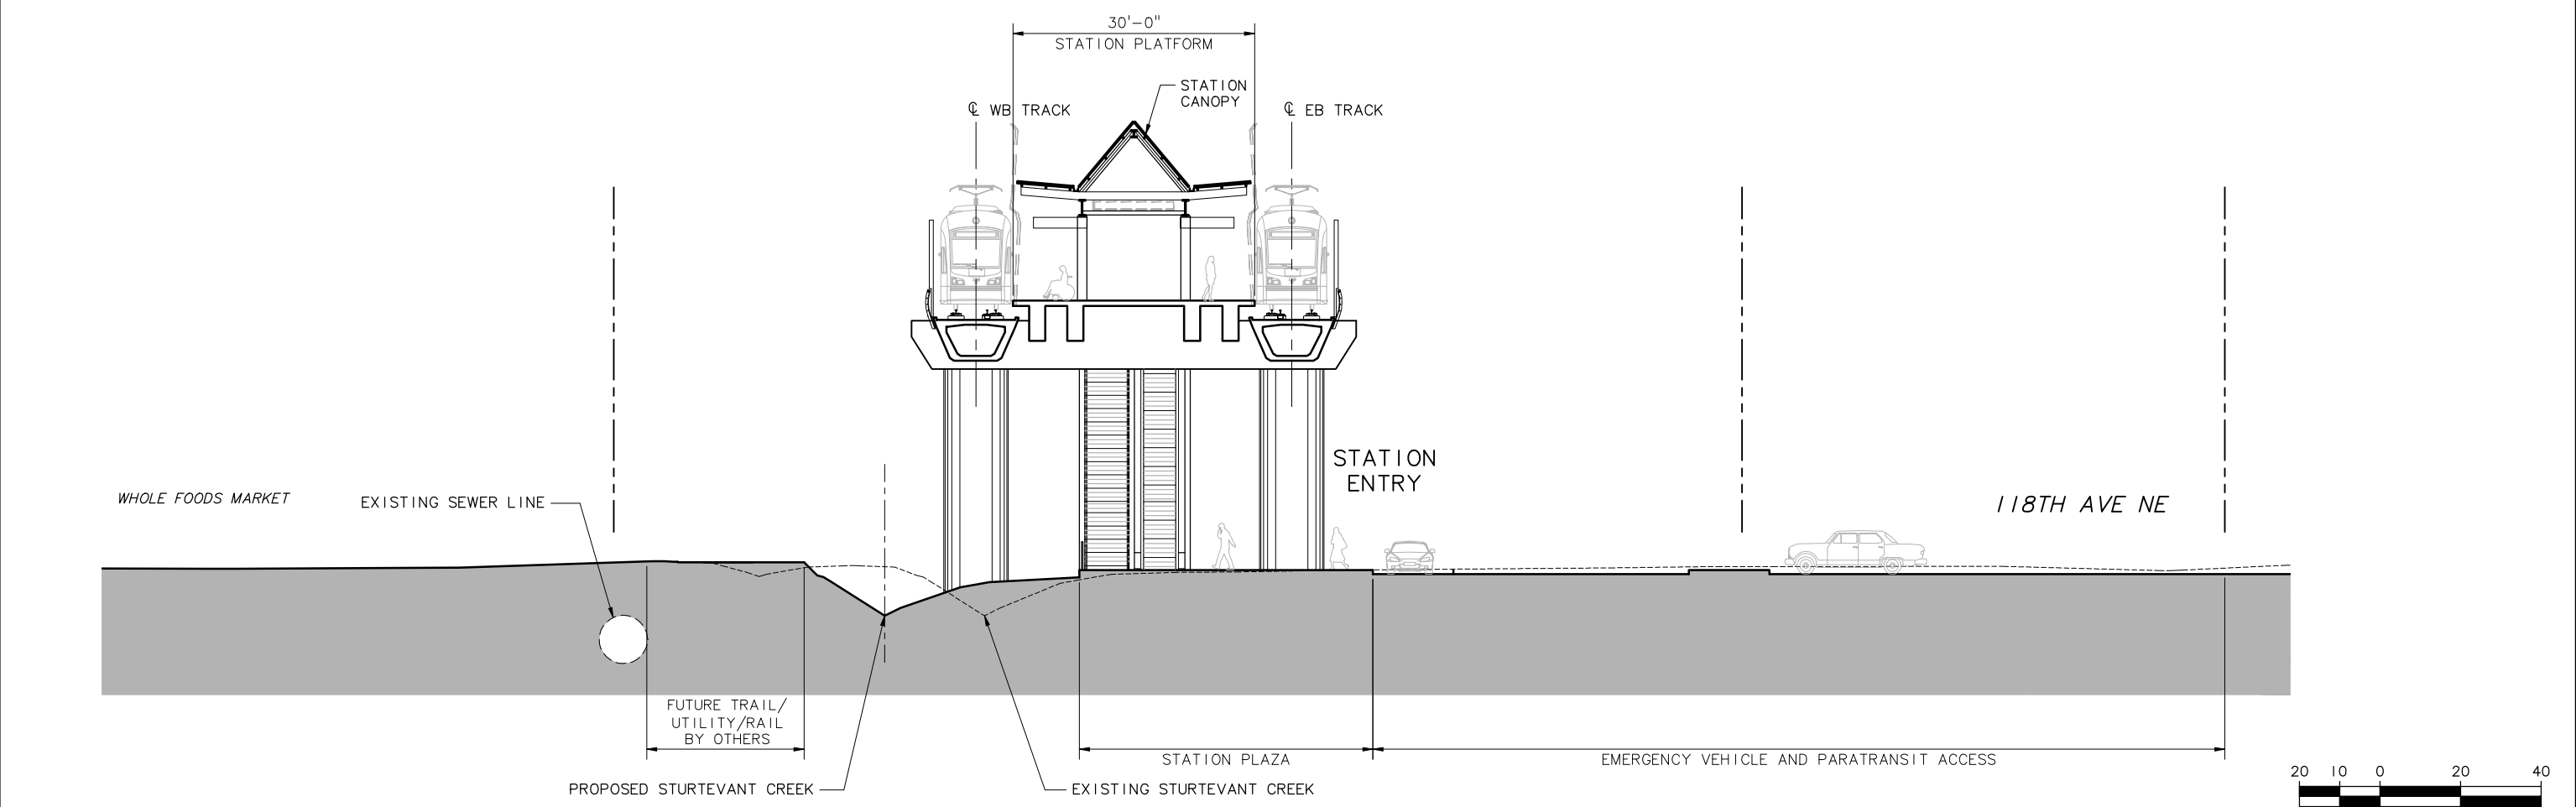

SITE SECTION B
 SCALE: 1" = 10' LABB-AX01

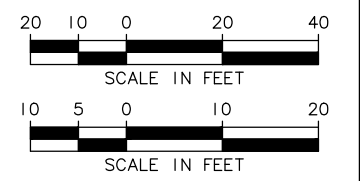

No.	Date	Dsn.	Chk.	App.	Revisions

Designed By:
 Drawn By:
 Checked By:
 Approved By:

FEIS CONCEPTUAL

CH2MHILL

IBI GROUP

IBI Group
 801 Second Avenue - Suite 1400
 Seattle WA 98104 1678 USA
 tel 206.621.9091
 fax 206.621.9096


SOUNDTRANSIT

Scale: AS NOTED
 Filename: ELC_ILABBAX01.dwg
 Contract No.:
 Date: 07/30/10

LINK LIGHT RAIL PROJECT
 EAST CORRIDOR
 SEGMENT C - ALT C14E
 HOSPITAL STATION
 SITE SECTIONS

Drawing No.: LABB-AX01
 Sheet No.:
 Rev.:
C-191

DWG. INFO:
 LTSCALE:
 1=1
 XREFs:
 -Attach:
 -Override:
 ELC_C14E_KA-100
 ZC-2234H
 x0222r
 x0222s
 x0225r
 x0225s
 x0228r
 x0228s
 x0231r
 x0231s
 x0522r
 x0522s
 x0525r
 x0525s
 x0528r
 x0528s
 x0528f
 x0531r
 x0531s
 x0534r
 x0534s
 x0534f
 x0828r
 x0828s
 x0828f
 x0831r
 x0831s
 x0834r
 x0834s
 -Unresolved:

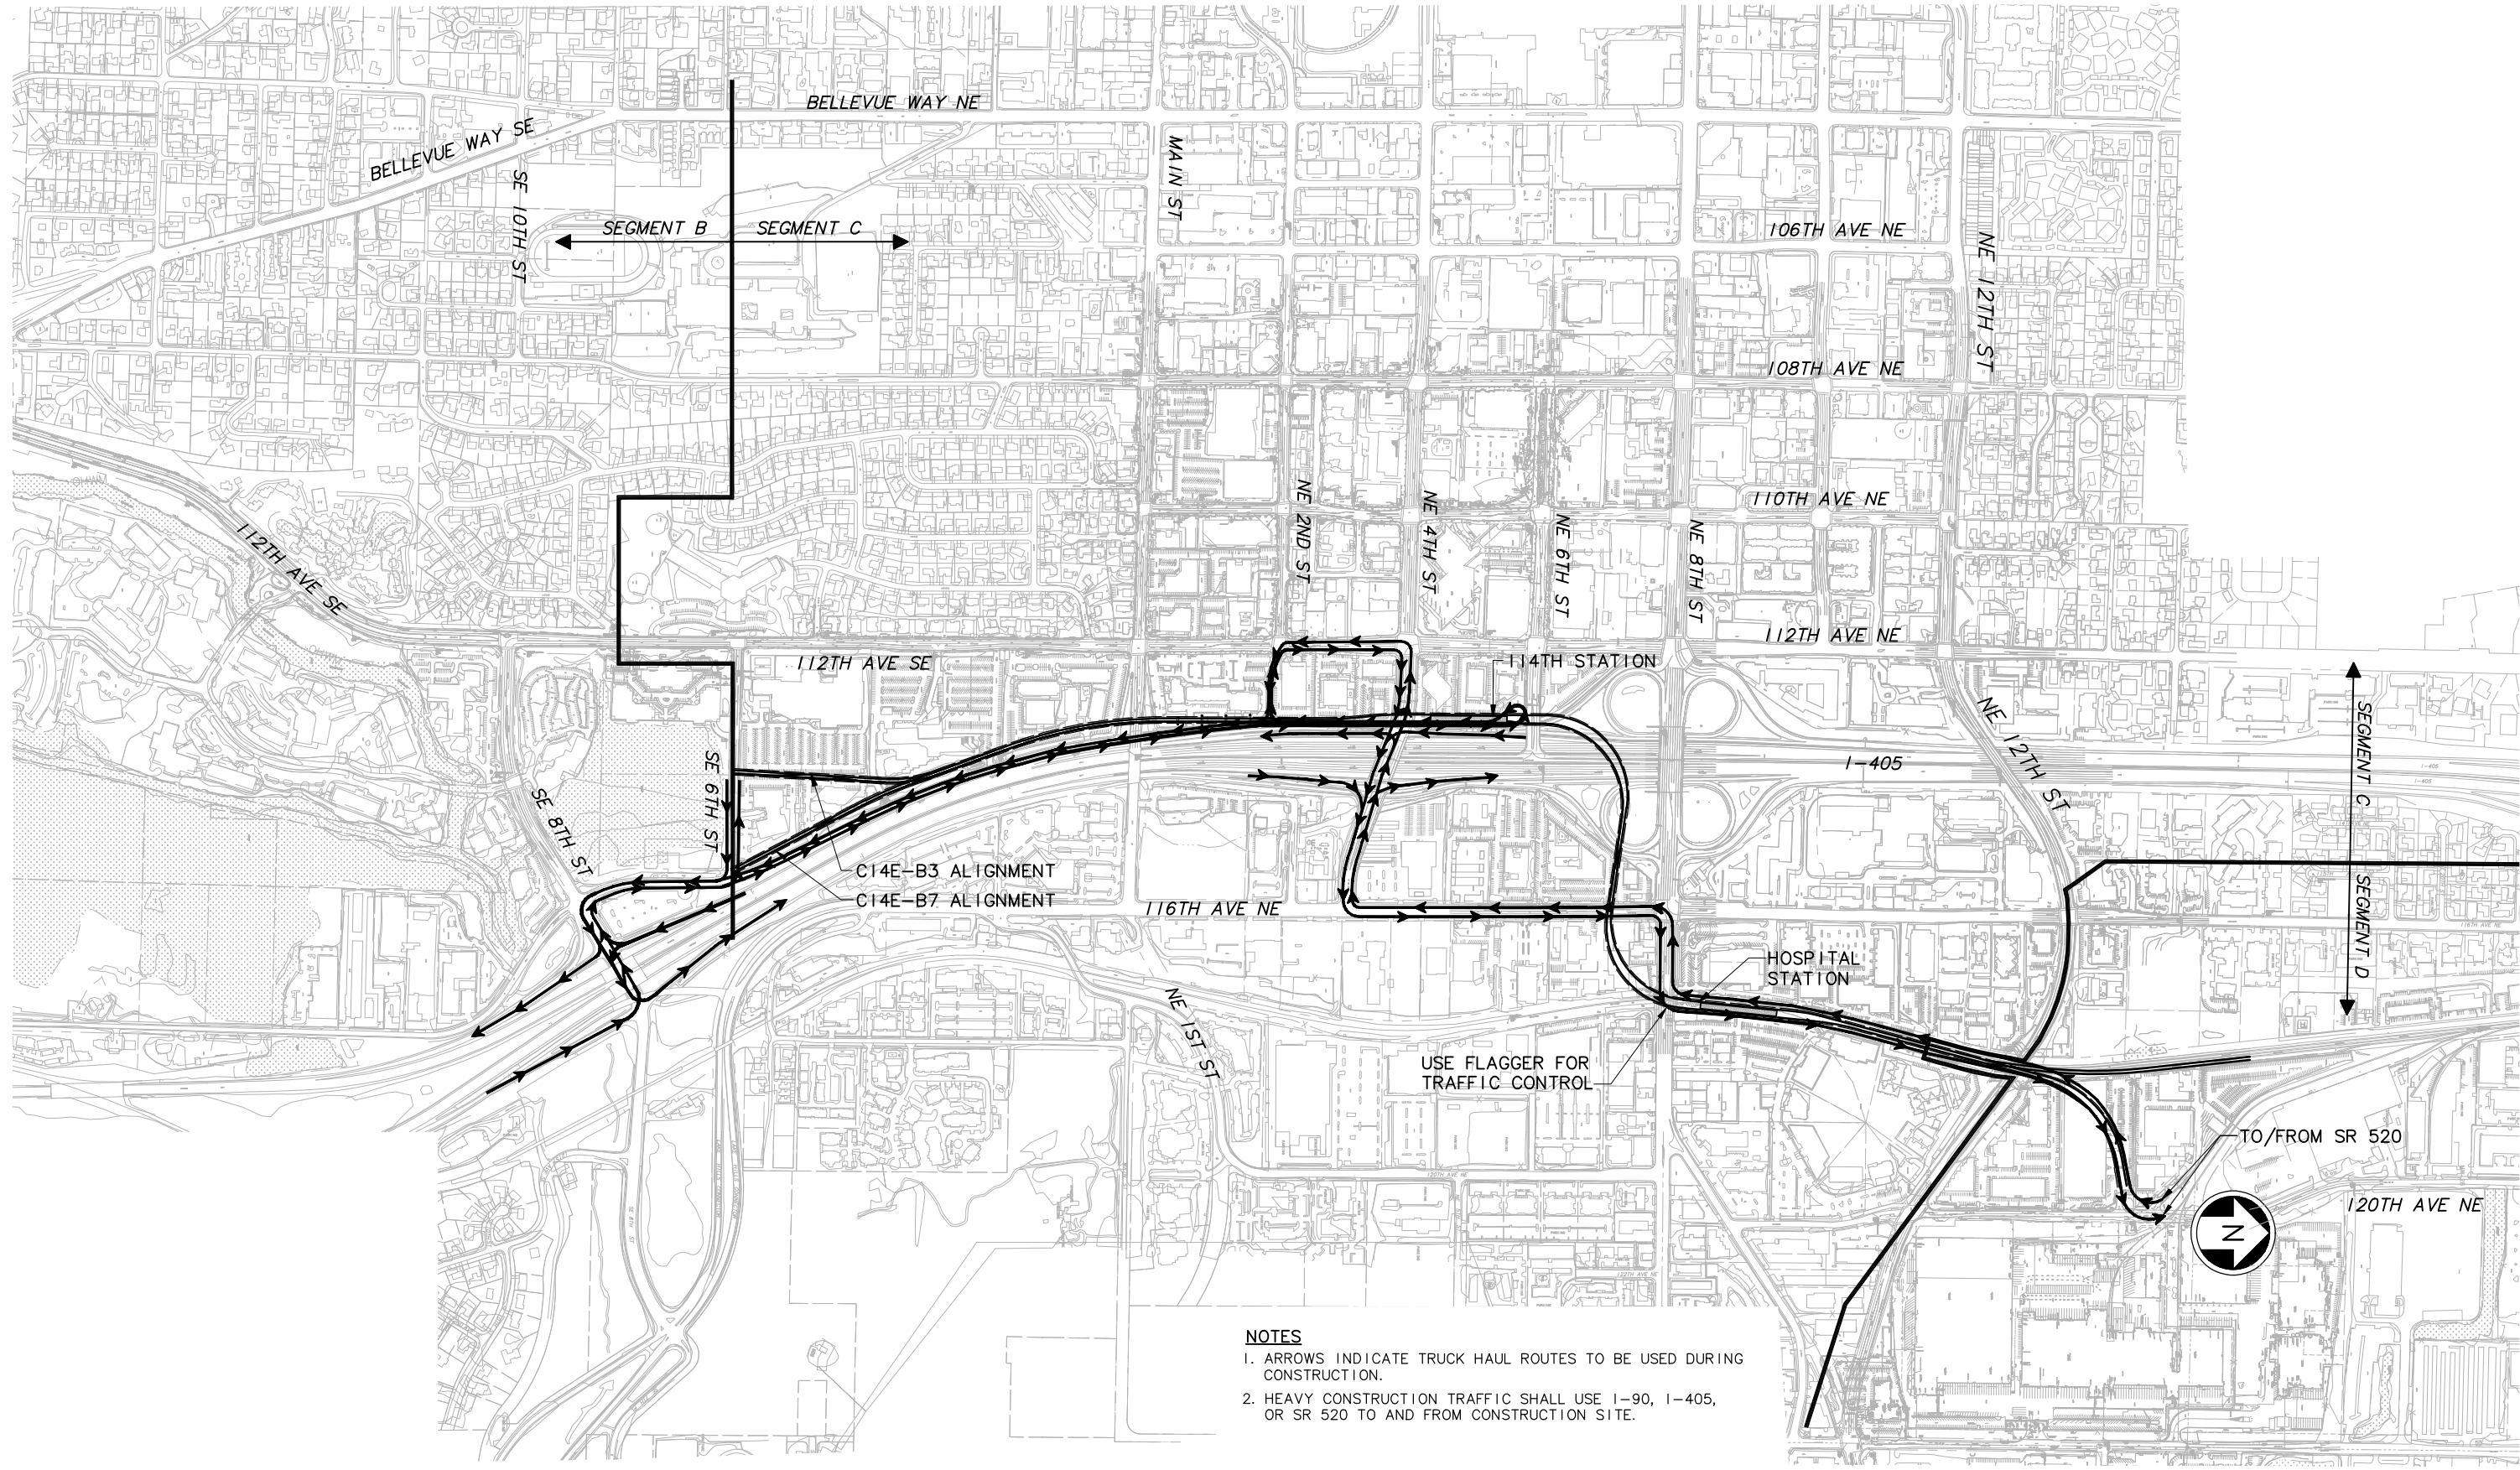

- NOTES**
1. ARROWS INDICATE TRUCK HAUL ROUTES TO BE USED DURING CONSTRUCTION.
 2. HEAVY CONSTRUCTION TRAFFIC SHALL USE I-90, I-405, OR SR 520 TO AND FROM CONSTRUCTION SITE.

c:\as\mokr\my documents\eastlink\environmental planning\fejs\ELC_C14E_CC01.dwg
 06/23/11 11:08 : mokr 0E6505

No.	Date	Dsn.	Chk.	App.	Revisions

Designed By:
 Drawn By:
 Checked By:
 Approved By:

FE IS
 CONCEPTUAL

CH2MHILL

INCA
 ENGINEERS INC.

BOLIMA
 DRAFTING & DESIGN INC.

SOUNDTRANSIT

Submitted: Date: Approved: Date:

Scale: NTS
 Filename: ELC_C14E_CC01.dwg
 Contract No.: EL_SEG_C



EAST LINK PROJECT
 SEGMENT C
 ALTERNATIVE C14E
 CONSTRUCTION TRUCK HAUL ROUTE PLAN

Drawing No.: C14E-CC01
 Sheet No.: C-192
 Rev: