


XREF'S
 Resolved
 ELD_D2E_KA
 REG-DCON
 ZG-2234H
 x0531rx
 x0534rx
 x0831rx
 x0834rx
 x1131rx
 x1134rx
 x1431rx
 x1434rx
 x1437rx
 x1731rx
 x1734rx
 x1737rx
 x1740rx
 x2037rx
 x2040rx
 Unresolved
 2
 St_Names_East
 key_East
 LTSCALE
 1=1

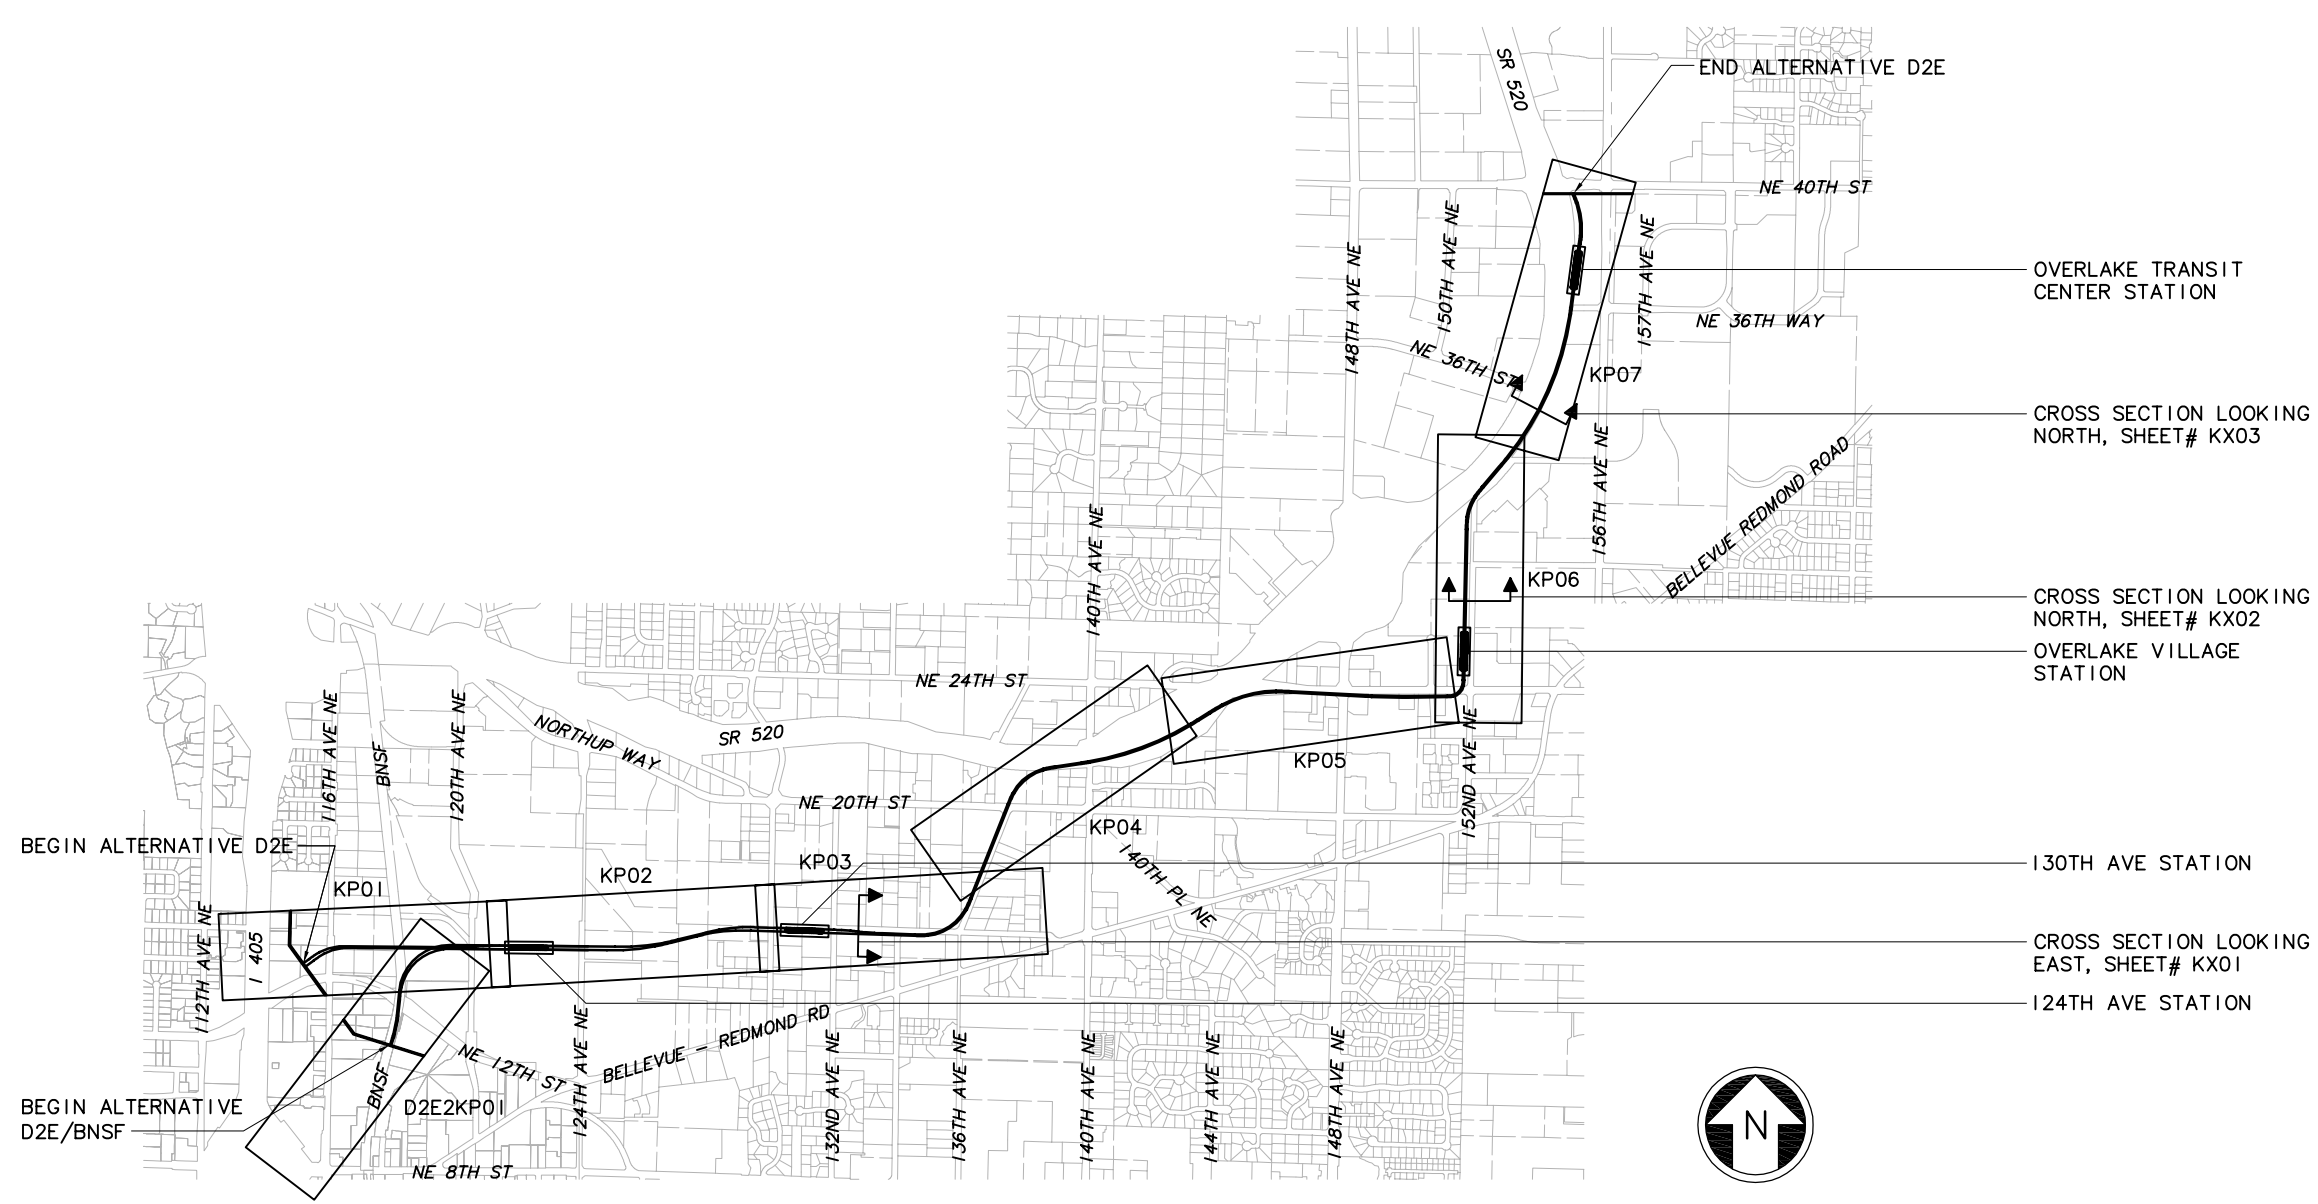

c:\work\ELD\D2E_GZ05.dwg
 10/16/08 10:43 : eackerm OE5396


No.	Date	Dsn.	Chk.	App.	Revisions

Designed By:
 Drawn By:
 Checked By:
 Approved By:

FEIS
 CONCEPTUAL

CH2MHILL
 IN ASSOCIATION WITH
PARSONS & INCA
 ENGINEERS INC.

Submitted: _____ Date: _____
 Approved: _____ Date: _____

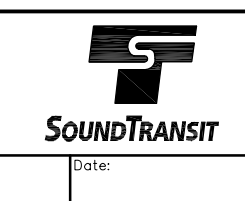

Scale: NTS
 Filename: ELD1D2E_GZ05.dwg
 Contract No.: EL_SEG_D
 Date: _____


EAST LINK PROJECT
 SEGMENT D
 ALTERNATIVE D2E
 KEY PLAN





Drawing No.: D2E-GZ05
 Sheet No.: _____ Rev.: _____
 D-35

XREF'S
 Resolved
 ELD_520FUT
 ELD_D2E_CM
 ELD_D2E_KA
 REG-DCON
 ZG-2234H
 ZG-G10010
 x0531rf
 x0534rf
 x0534sf
 x0831rf
 x0831sf
 x0834rf
 x0834sf
 Unresolved
 ELD_D2A_MS

LTSCALE
 1=1

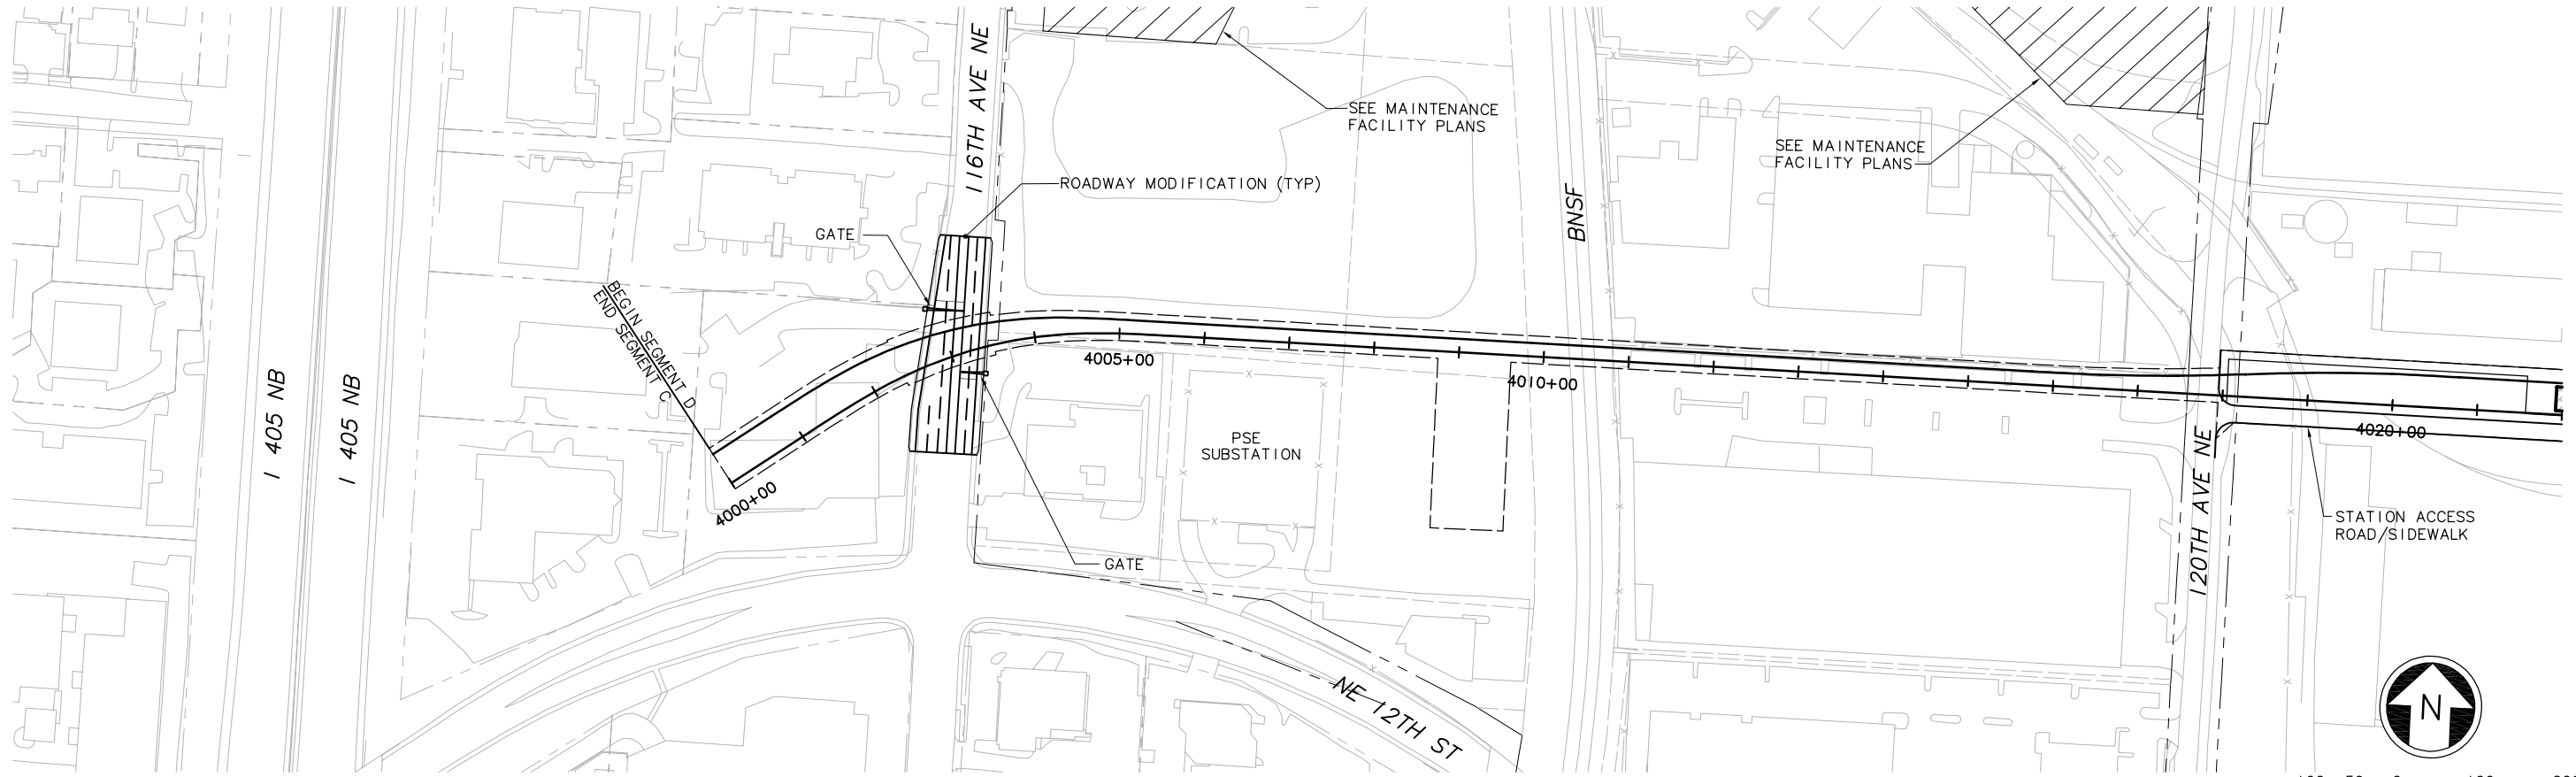

SEE DWG D2E-KP02

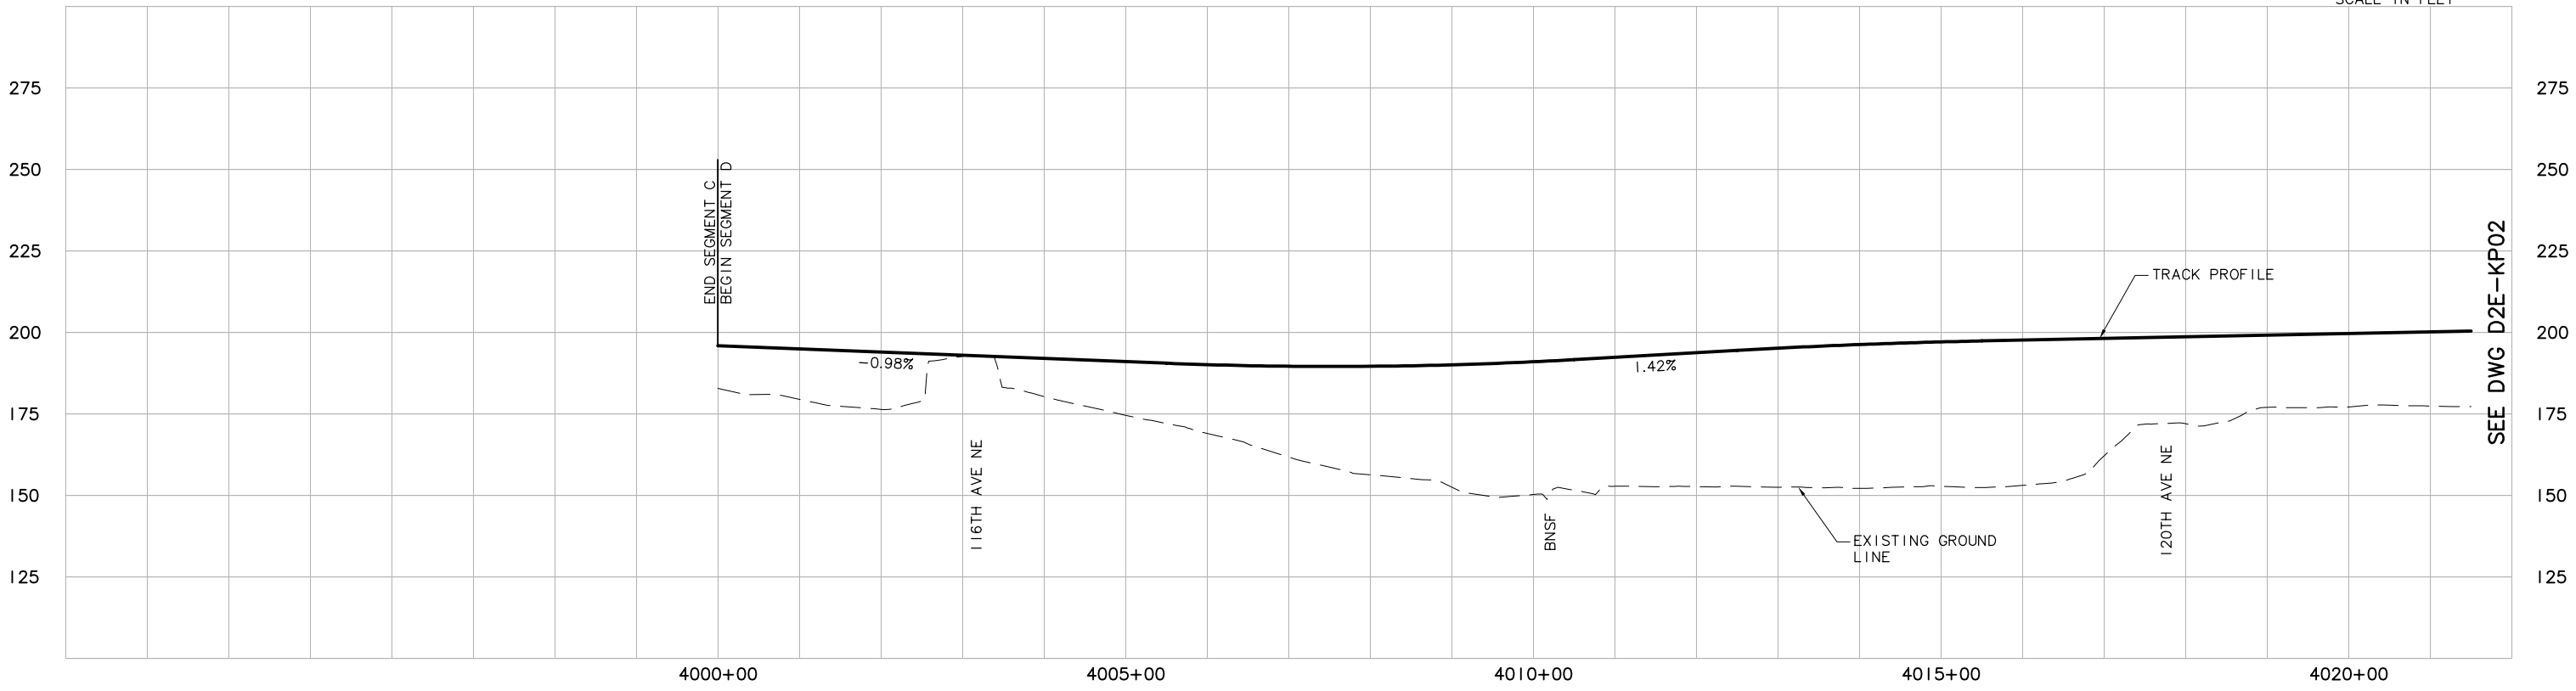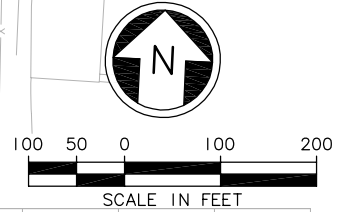

SEE DWG D2E-KP02

c:\work\ELD\D2E_KP01.dwg
 10/16/08 10:44 : eackerm OE5396

No.	Date	Dsn.	Chk.	App.	Revisions

Designed By:
 Drawn By:
 Checked By:
 Approved By:

**FEIS
 CONCEPTUAL**

CH2MHILL
 IN ASSOCIATION WITH
PARSONS & INCA
 ENGINEERS INC.

Grijalva
 Engineering, L.L.C.


SOUNDTRANSIT

Scale:
 H: 1" = 100'; V: 1" = 25'
 Filename:
 ELD1D2E_KP01.dwg
 Contract No.:
 EL_SEG_D


**EAST LINK PROJECT
 SEGMENT D
 ALTERNATIVE D2E
 TRACK PLAN & PROFILE**

Drawing No.:
D2E-KP01
 Sheet No.:
 Rev.:
D-36

DWG. INFO:
 L1SCALE:
 1=1
 XREFs:
 -Attach:
 -Overlay:
 ELD_D2E_CM
 ELD_D2E_00
 ELD_D2E_KA
 ZG-2234H
 ZG-G10010
 x0531rx
 x0531sf
 x0831rx
 x0831sf
 -Unresolved:

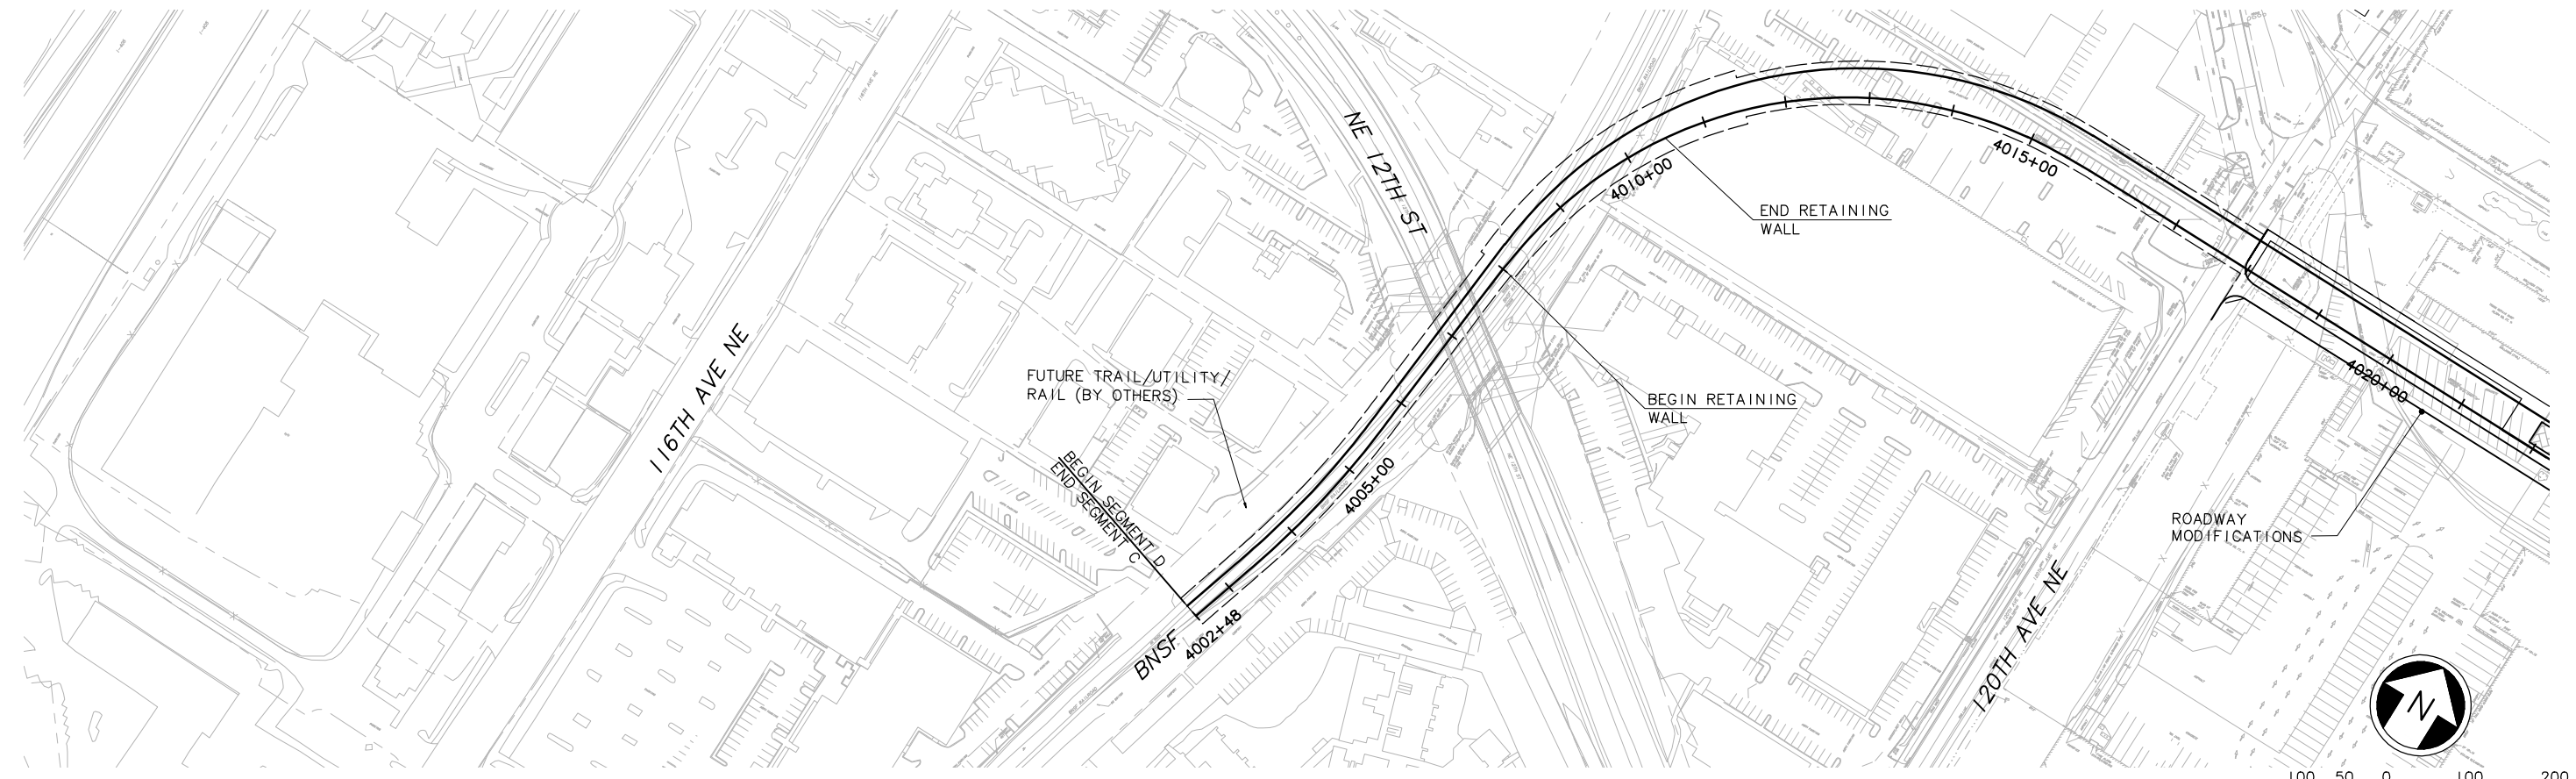

SEE DWG D2E-KP02

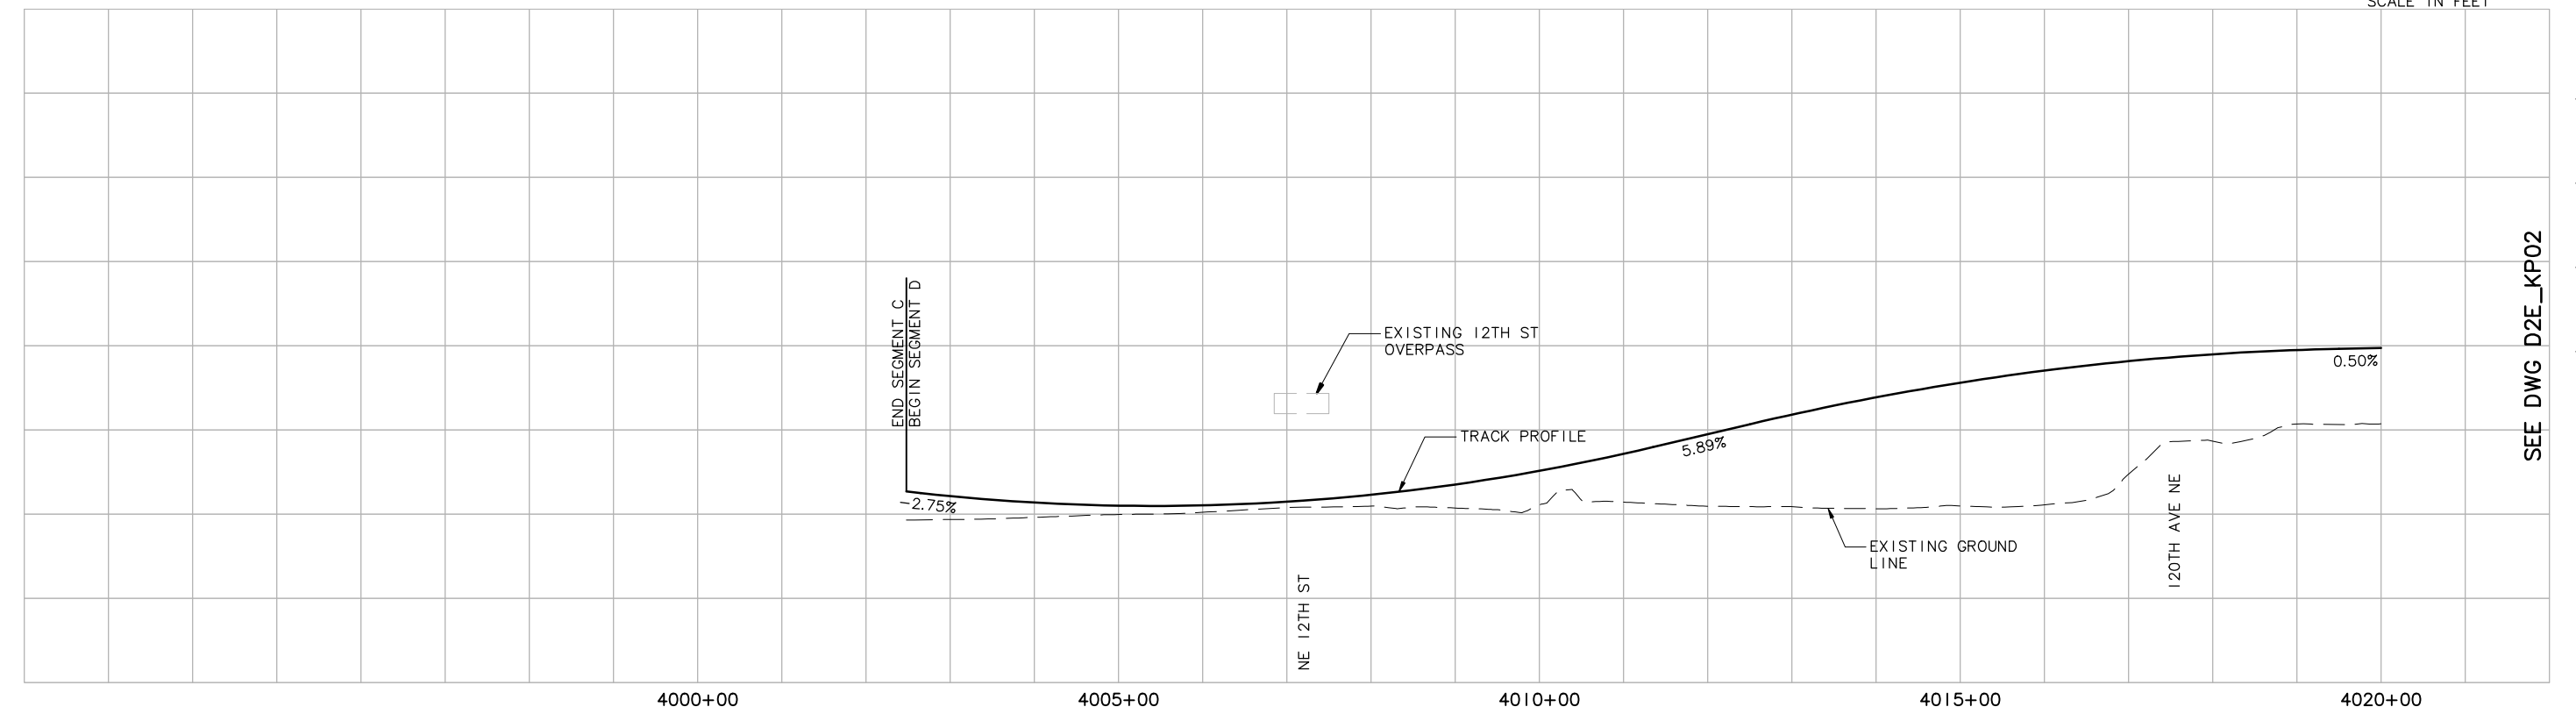

SEE DWG D2E_KP02

c:\work\feis\segment_d\ELDID2E2KP01.dwg
 03/21/11 14:47 : khuum_0E6585

No.	Date	Dsn.	Chk.	App.	Revisions

Designed By:
 Drawn By:
 Checked By:
 Approved By:

FEIS
 CONCEPTUAL

CH2MHILL
 IN ASSOCIATION WITH
PARSONS & INCA
 ENGINEERS INC.

Grijalva
 Engineering, L.L.C.

SOUNDTRANSIT



Scale:
 H: 1"=100'; V: 1"=25'
 Filename:
 ELDID2E2KP01.dwg
 Contract No.:
 EL_SEG_D



EAST LINK PROJECT
 SEGMENT D
 ALTERNATIVE D2E/BNSF
 TRACK PLAN & PROFILE

Drawing No.:
 D2E2KP01
 Sheet No.:
 D-37
 Rev.:

- 1
 - 2
 - 3
 - 4
 - 5
- XREF'S
 Resolved
 ELD_520FUT
 ELD_D2E_CM
 ELD_D2E_QJ
 ELD_D2E_KA
 ELD_MCRSFT
 KEY_SEGMENT
 REG-DCON
 ZG-2234H
 ZG-G10010
 x0531rx
 x0531sf
 x0534rx
 x0534sf
 x0831rx
 x0831sf
 x0834rx
 x0834sf
 x1131rx
 x1131sf
 x1134rx
 x1134sf
 x1431rx
 x1431sf
 Unresolved
 LTSCALE
 1=1

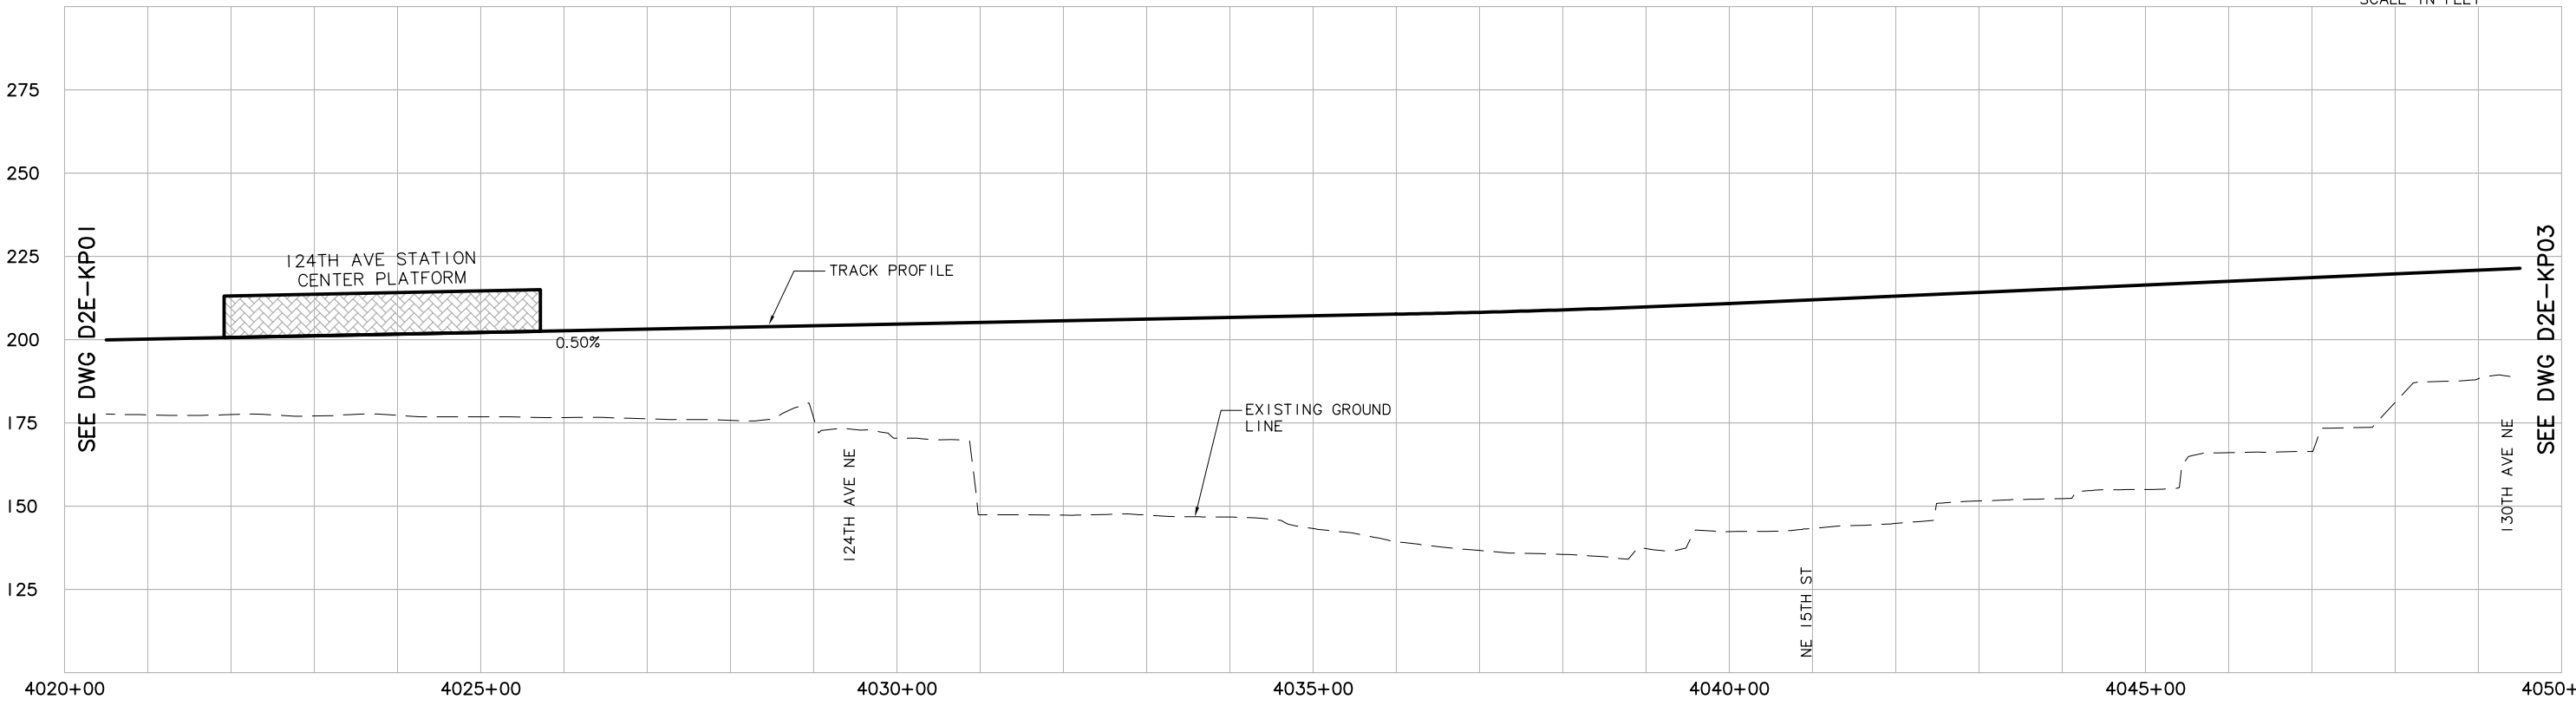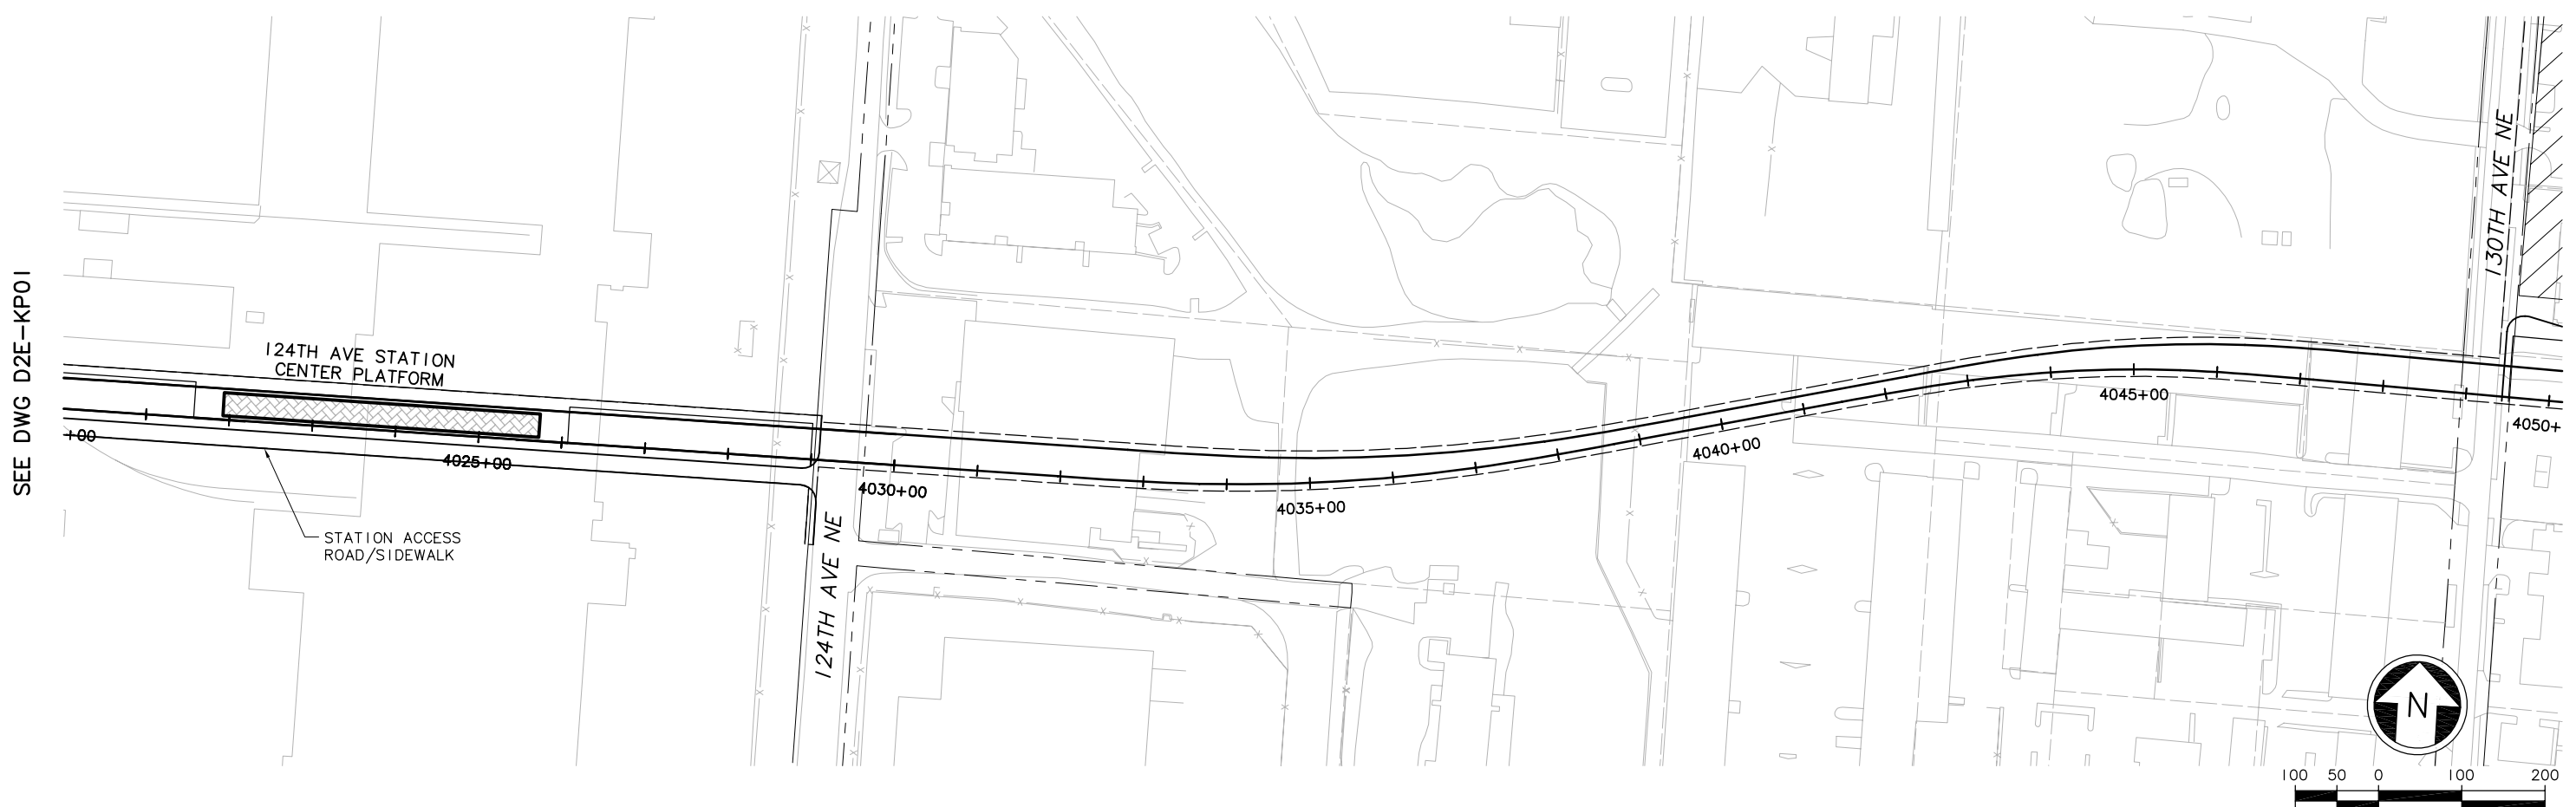

c:\work\ELD\ID2E_KP02.dwg
 10/16/08 10:44 : eackerm OE5396

No.	Date	Dsn.	Chk.	App.	Revisions

Designed By:	
Drawn By:	
Checked By:	
Approved By:	

CH2MHILL

IN ASSOCIATION WITH

PARSONS & INCA

ENGINEERS INC.

Grijalva
Engineering, L.L.C.

SOUNDTRANSIT



Submitted:	Date:	Approved:	Date:
------------	-------	-----------	-------

Scale: H: 1"=100'; V: 1"=25'	EAST LINK PROJECT SEGMENT D ALTERNATIVE D2E TRACK PLAN & PROFILE
Filename: ELD\ID2E_KP02.dwg	
Contract No.: EL_SEG_D	

Drawing No.:	D2E-KP02
Sheet No.:	D-38
Rev.:	

XREF'S
 Resolved
 ELD_520FUT
 ELD_D2E_CM
 ELD_D2E_JO
 ELD_D2E_KA
 KEY_SEGMENT
 REG_DCON
 ZG-2234H
 ZG-G10010
 x1131rx
 x1131sf
 x1134rx
 x1134sf
 x1431rx
 x1431sf
 x1434rx
 x1434sf
 x1437rx
 x1437sf
 Unresolved

LTSCALE
 1=1

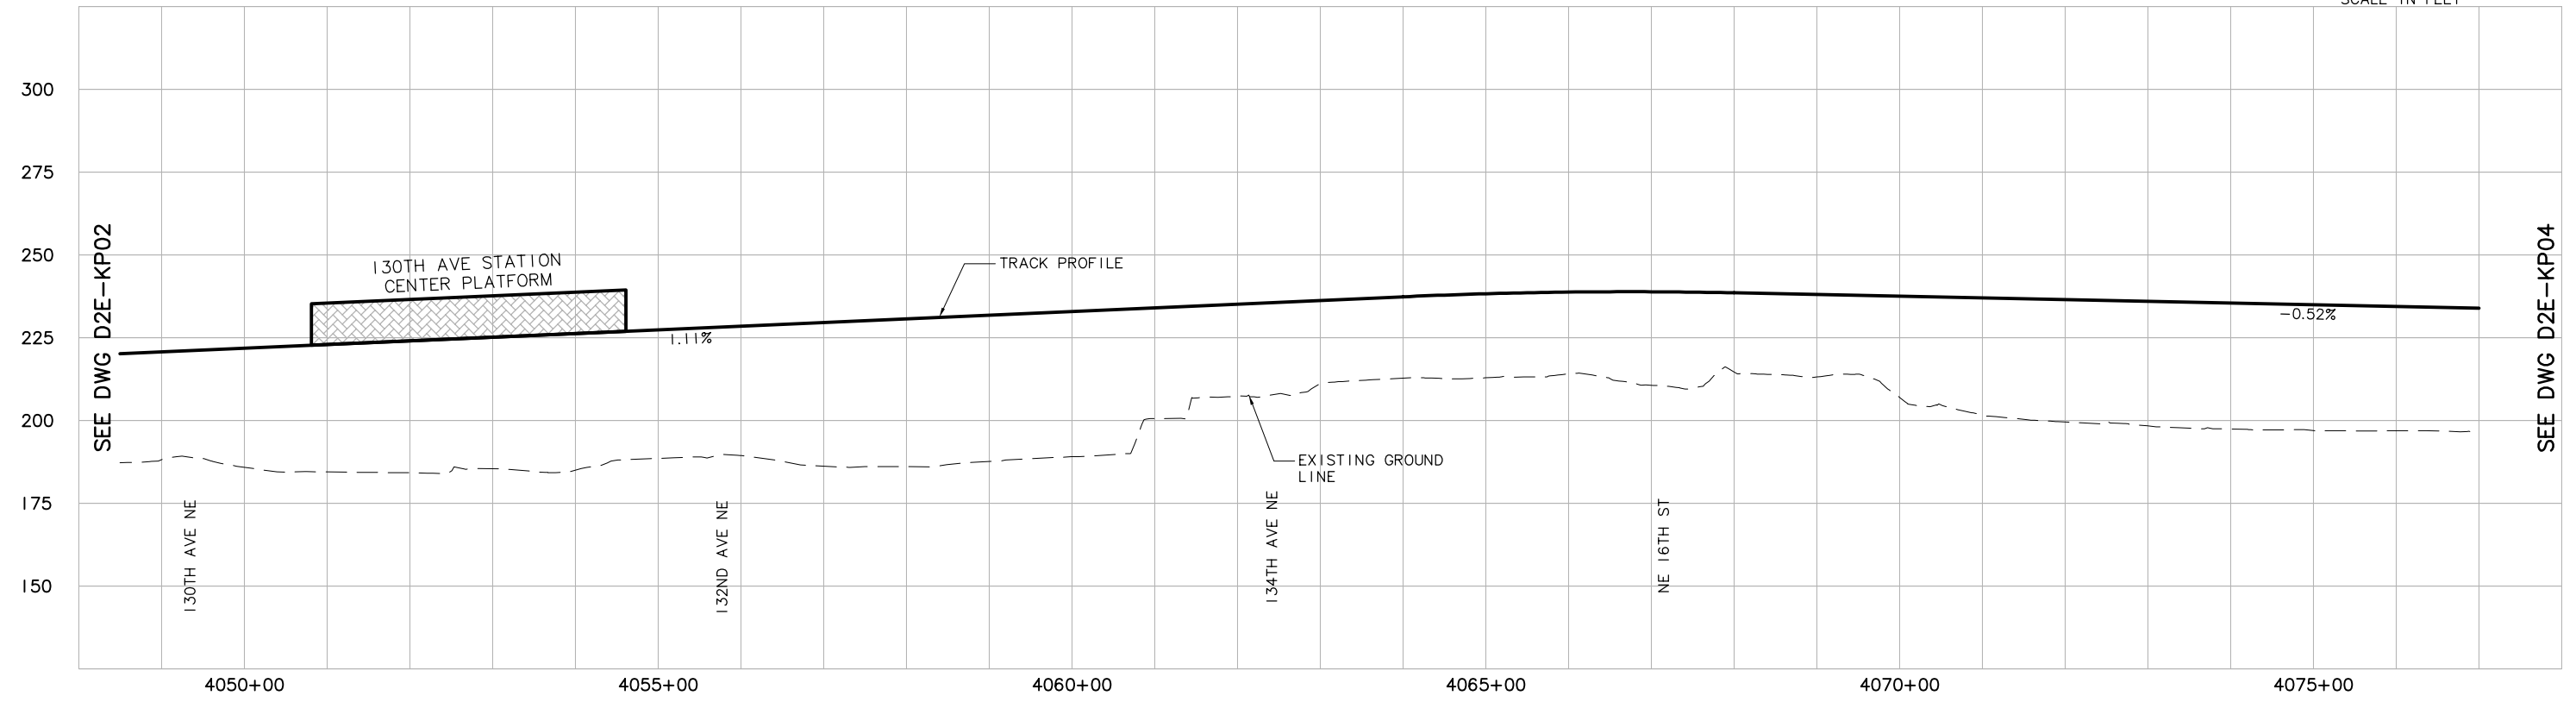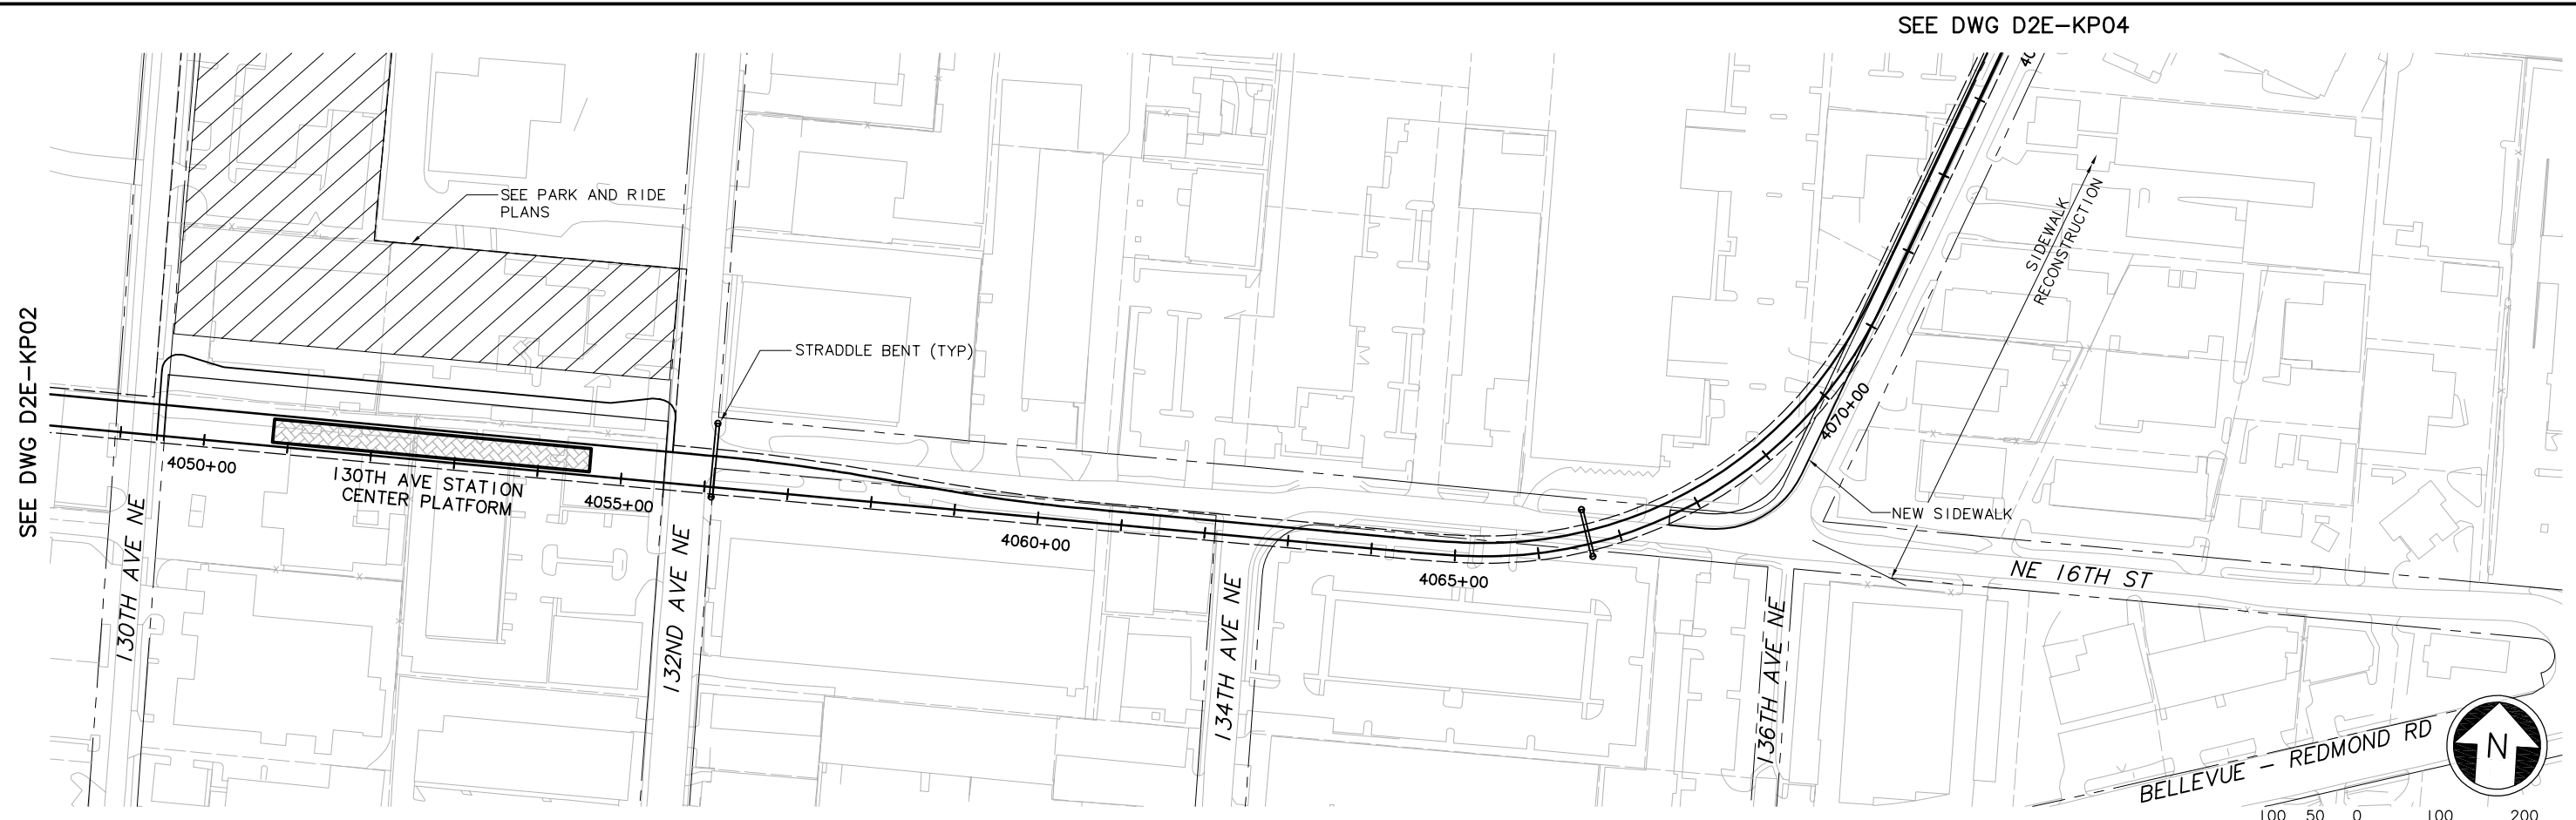


c:\work\ELD\D2E_KP03.dwg
 10/16/08 10:44 : eackerm OE5396


Designed By:					
Drawn By:					
Checked By:					
Approved By:					
No.	Date	Dsn.	Chk.	App.	Revisions

FEIS CONCEPTUAL	CH2MHILL <small>IN ASSOCIATION WITH</small> PARSONS & INCA <small>ENGINEERS INC.</small>	Grijalva Engineering, L.L.C.		Scale: H: 1"=100'; V: 1"=25' Filename: ELD1D2E_KP03.dwg Contract No.: EL_SEG_D	EAST LINK PROJECT SEGMENT D ALTERNATIVE D2E TRACK PLAN & PROFILE	Drawing No.: D2E-KP03
	Submitted:	Date:	Approved:	Date:	Date:	


XREF'S
 Resolved
 ELD_520FUT
 ELD_D2E_CM
 ELD_D2E_J0
 ELD_D2E_KA
 REG-DCON
 ZG-2234H
 ZG-G10010
 x1131rx
 x1131sf
 x1134rx
 x1134sf
 x1434rx
 x1434sf
 Unresolved
 key_East
 LTSCALE
 1=1

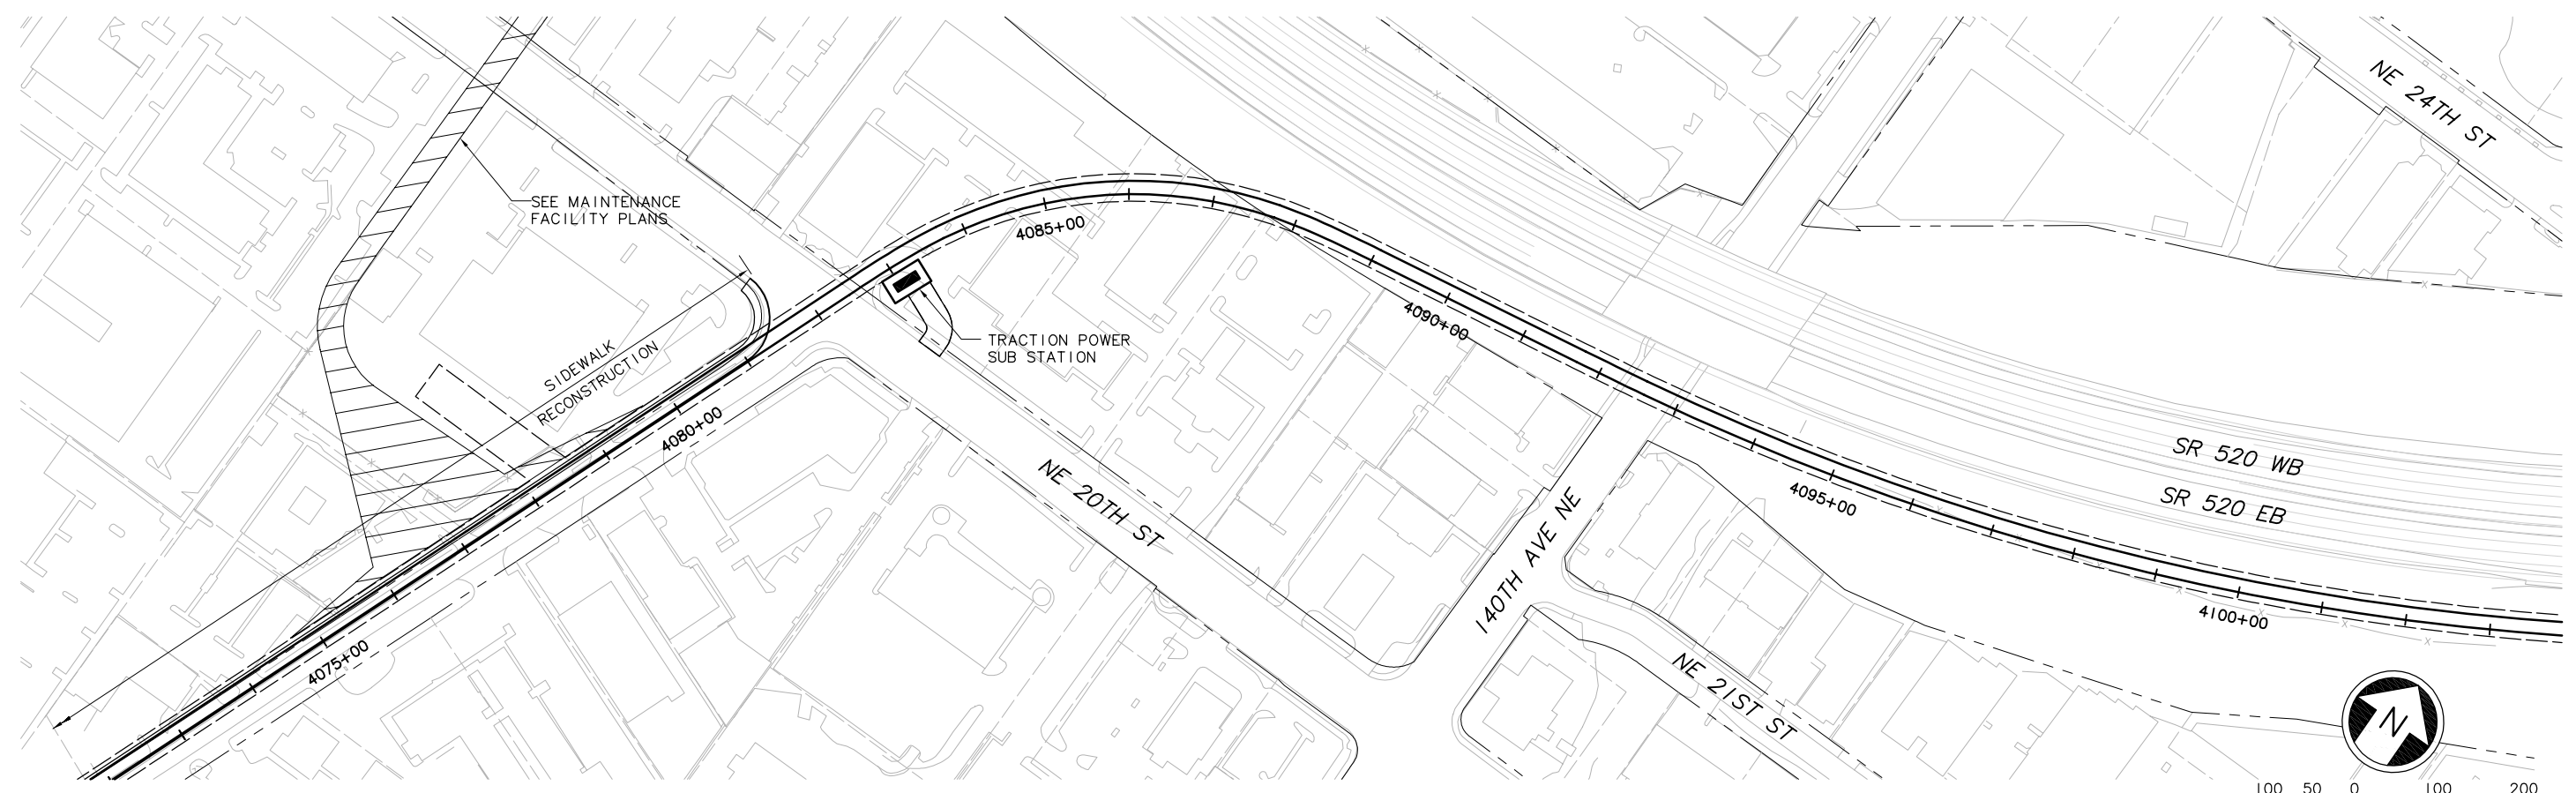

SEE DWG D2E-KP03

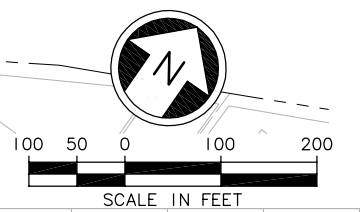

SEE DWG D2E-KP05

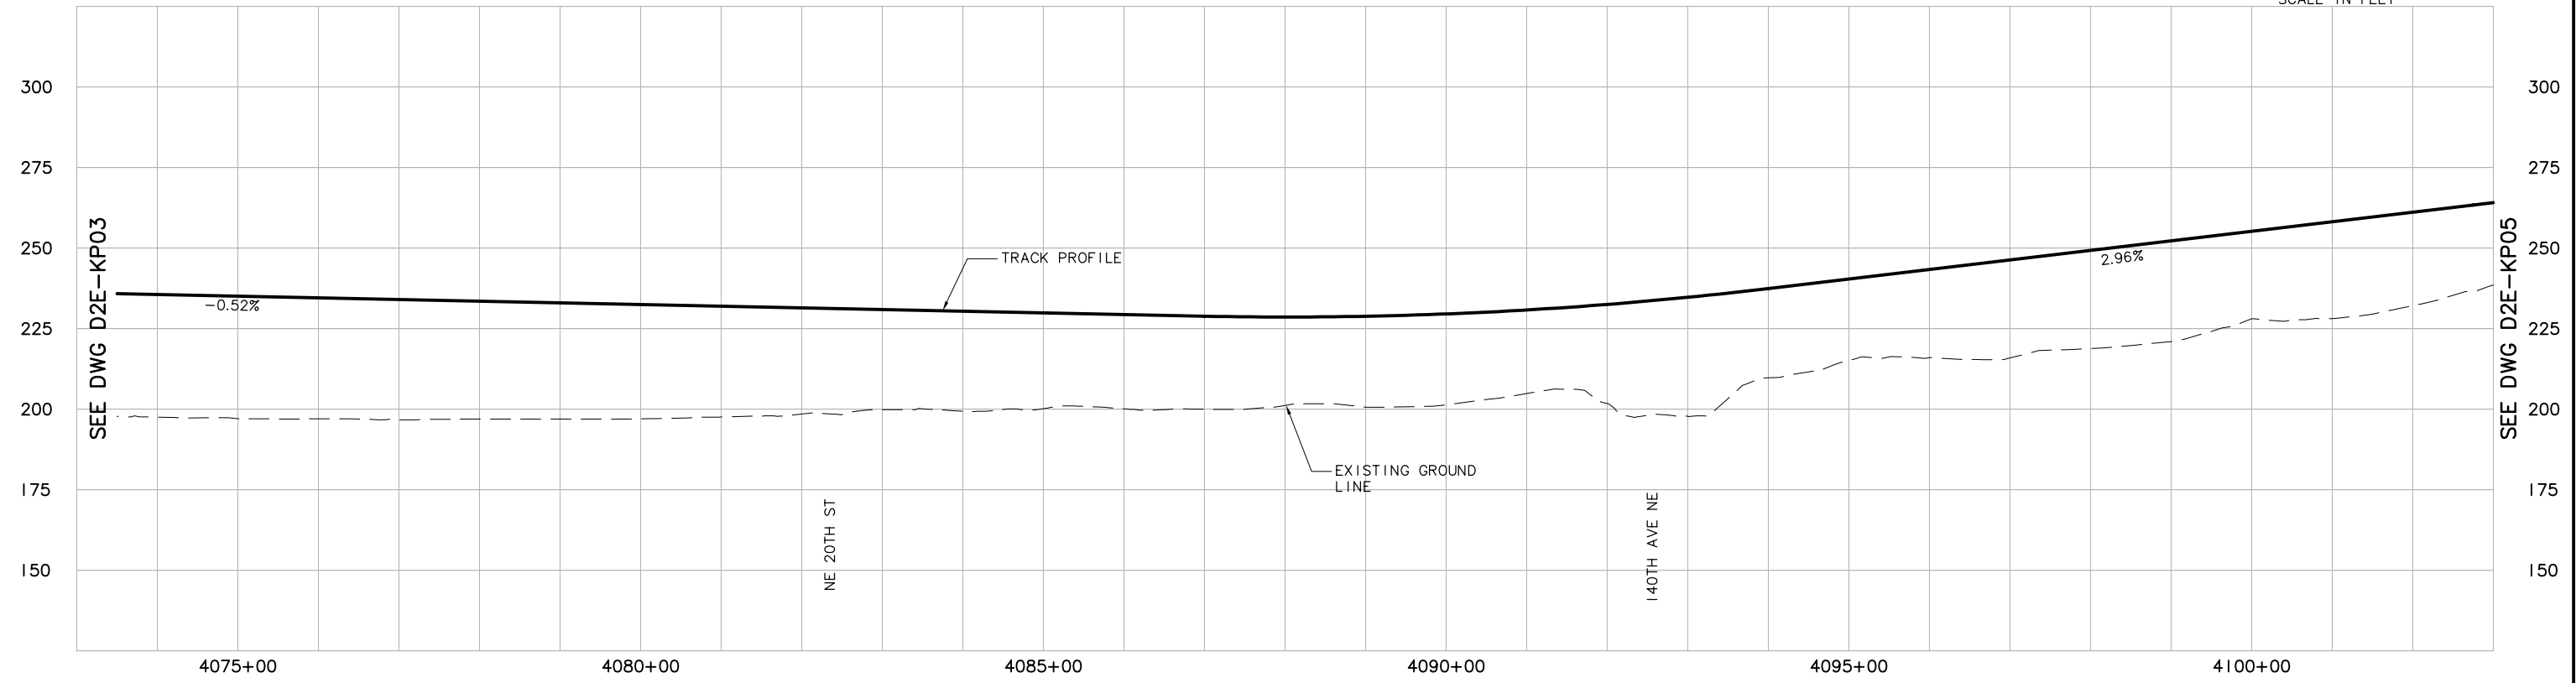

SEE DWG D2E-KP03



SEE DWG D2E-KP05

c:\work\ELD\D2E_KP04.dwg
 10/16/08 10:45 : eackerm OE5396

No.	Date	Dsn.	Chk.	App.	Revisions
Designed By:					
Drawn By:					
Checked By:					
Approved By:					

FEIS CONCEPTUAL	CH2MHILL <small>IN ASSOCIATION WITH</small> PARSONS & INCA <small>ENGINEERS INC.</small>	Grijalva Engineering, L.L.C.		Scale: H: 1"=100'; V: 1"=25' Filename: ELD1D2E_KP04.dwg Contract No.: EL_SEG_D	EAST LINK PROJECT SEGMENT D ALTERNATIVE D2E TRACK PLAN & PROFILE	Drawing No.: D2E-KP04 Sheet No.: D-40
	Submitted:	Date:	Approved:	Date:		Rev.:

XREF'S
 Resolved
 ELD_520FUT
 ELD_D2E_CM
 ELD_D2E_JO
 ELD_D2E_KA
 KEY_SEGMENT
 REG-DCON
 ZG-2234H
 ZG-G10010
 x1434rx
 x1434sf
 x1734rx
 x1734sf
 Unresolved
 LTSCALE
 1/8"

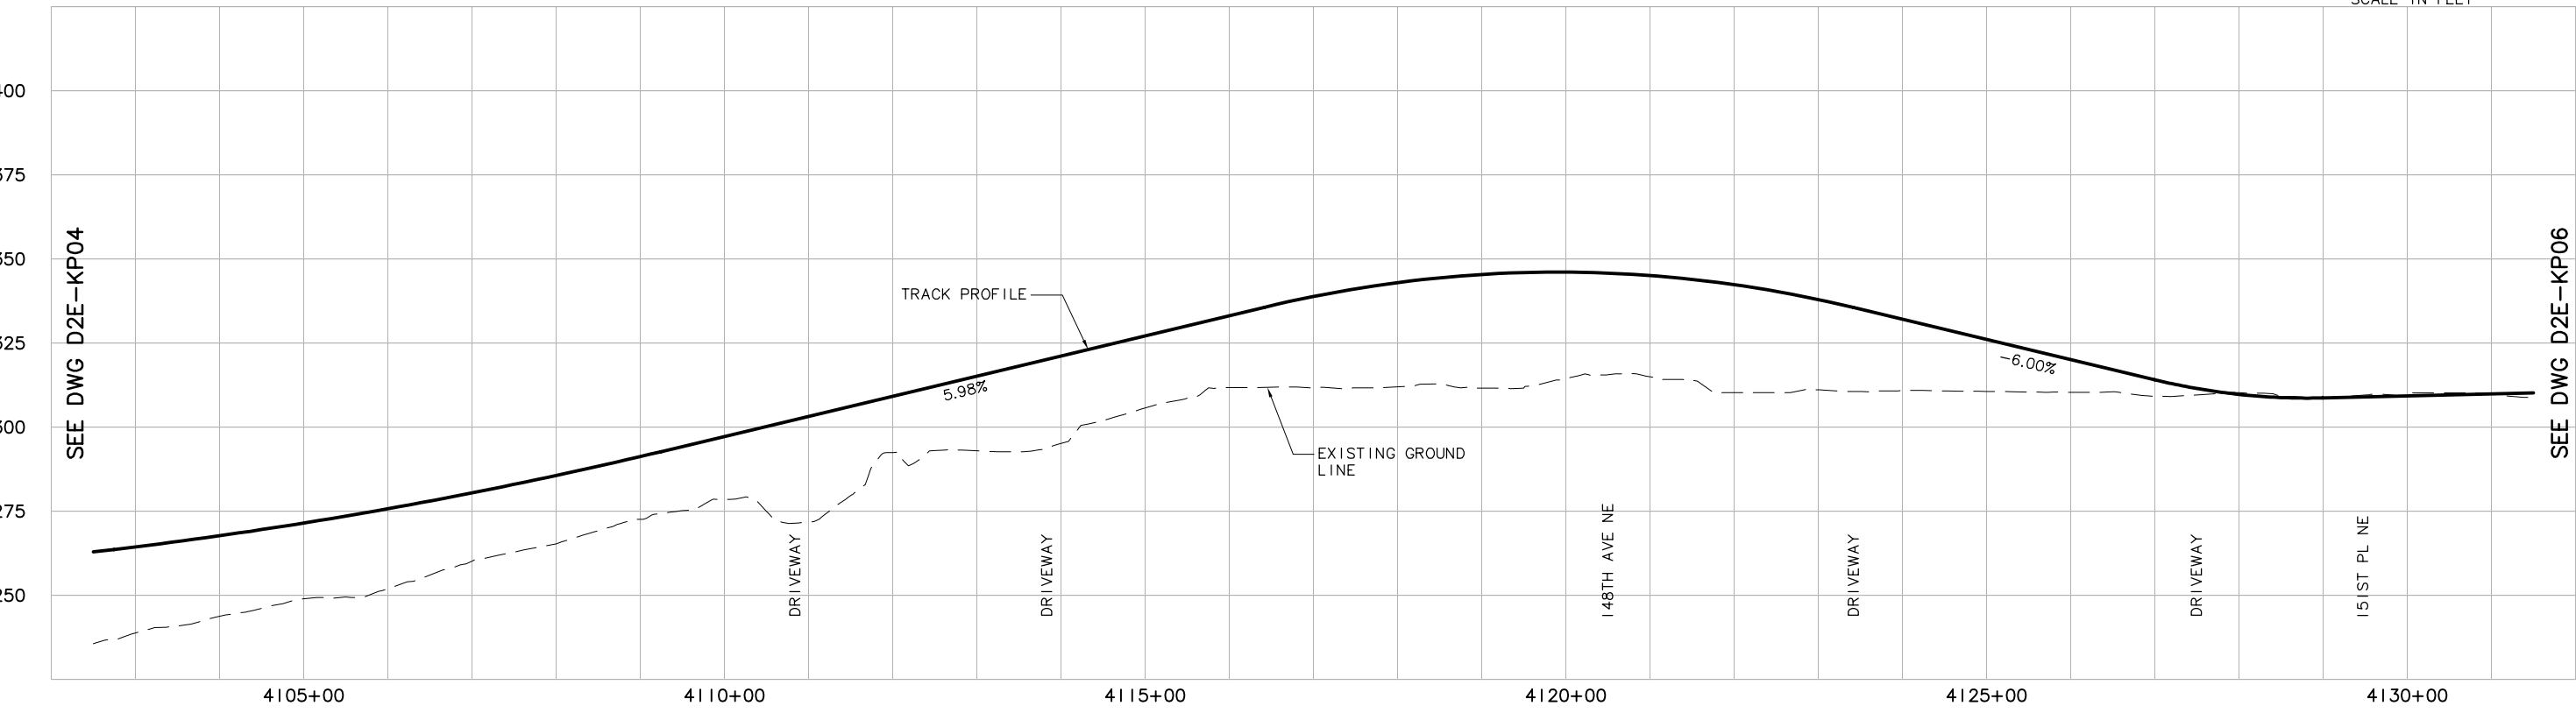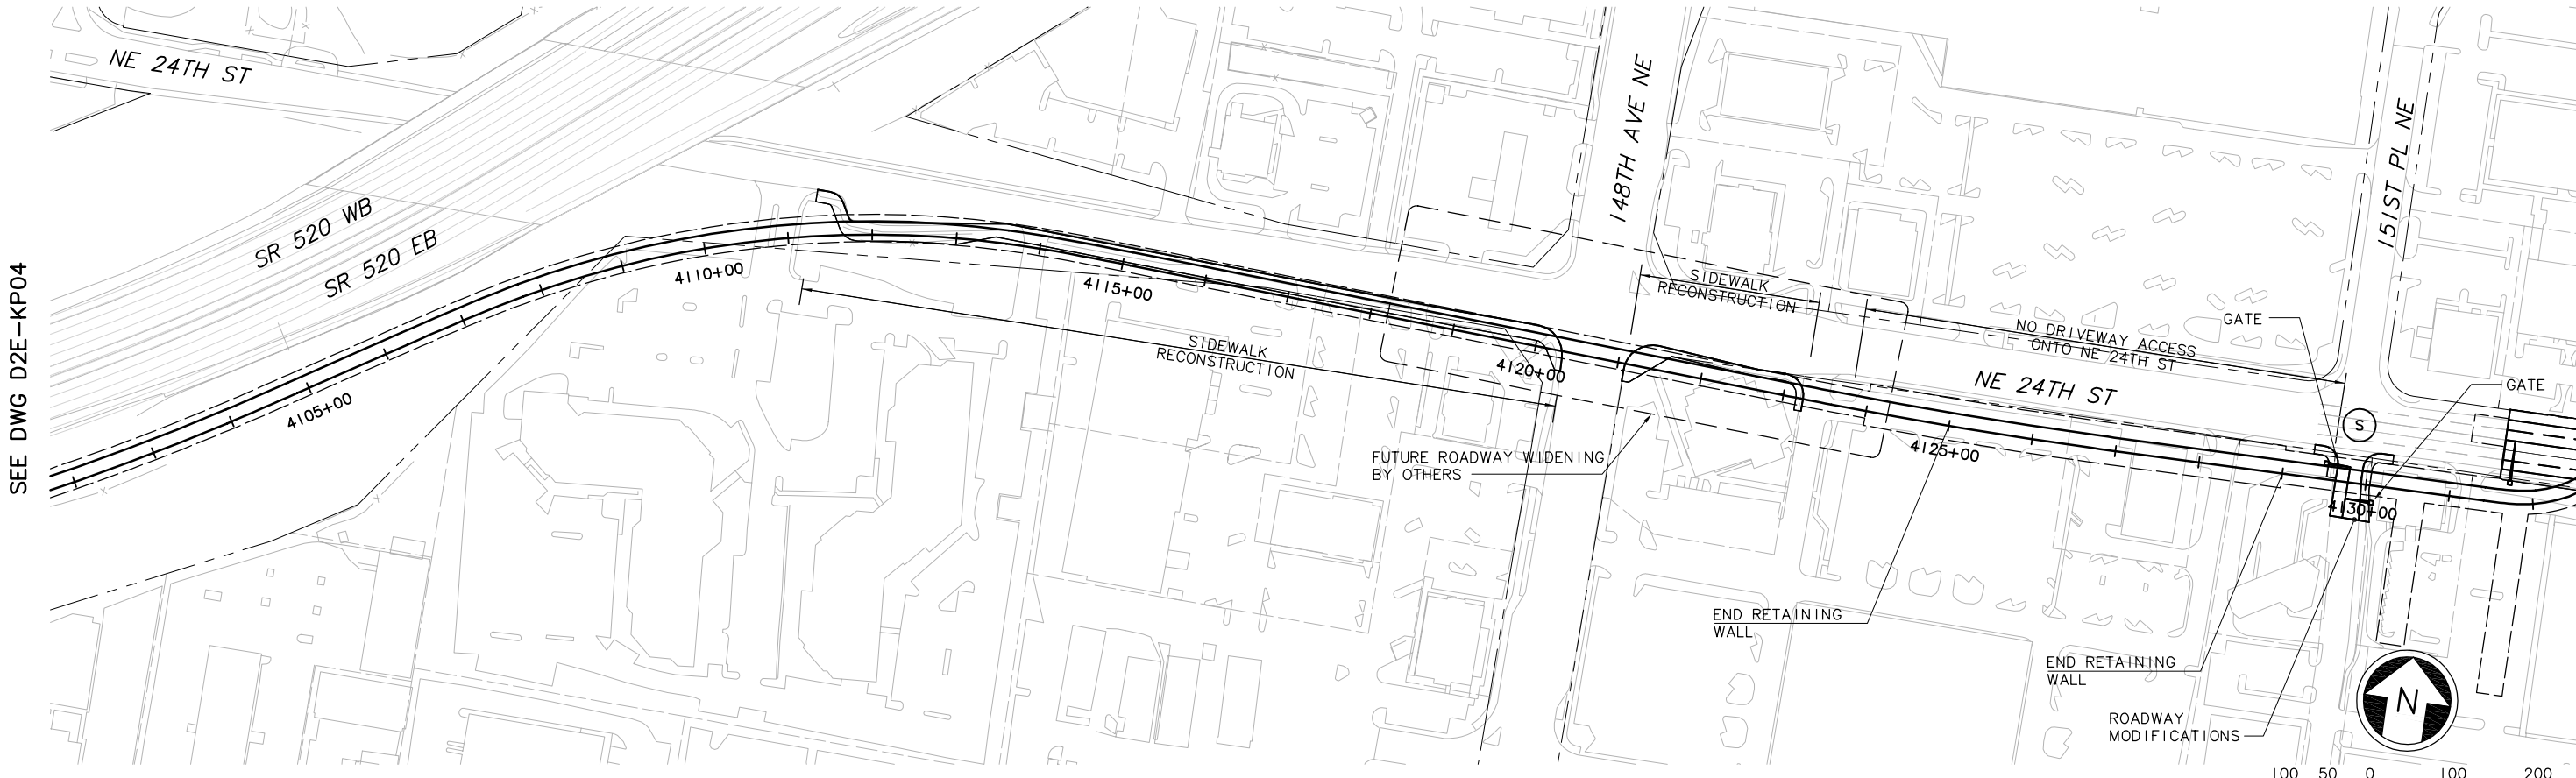

c:\work\ELD\D2E_KP05.dwg
 10/16/08 10:45 : eackerm OE5396

Designed By:					
Drawn By:					
Checked By:					
Approved By:					
No.	Date	Dsn.	Chk.	App.	Revisions



FEIS CONCEPTUAL	CH2MHILL <small>IN ASSOCIATION WITH</small> PARSONS & INCA <small>ENGINEERS INC.</small>	Grijalva Engineering, L.L.C.		Scale: H: 1"=100'; V: 1"=25' Filename: ELD1D2E_KP05.dwg Contract No.: EL_SEG_D	EAST LINK PROJECT SEGMENT D ALTERNATIVE D2E TRACK PLAN & PROFILE	Drawing No.: D2E-KP05 Sheet No.: D-41
	Submitted:	Date:	Approved:	Date:		Rev.:

XREF'S
 Resolved
 ELD_520FUT
 ELD_D2E_CM
 ELD_D2E_JO
 ELD_D2E_KA
 ELD_MCRSFT
 KEY_SEGMENT
 REG-DCON
 ZG-2234H
 ZG-G10010
 x1734rx
 x1734sf
 x1737rx
 x1737sf
 Unresolved


LTSCALE
 1=1

c:\work\ELD\D2E_KP06.dwg
 10/16/08 10:46 : eackerm OE5396

SEE DWG D2E-KP05

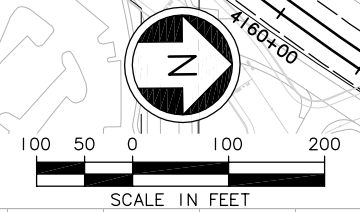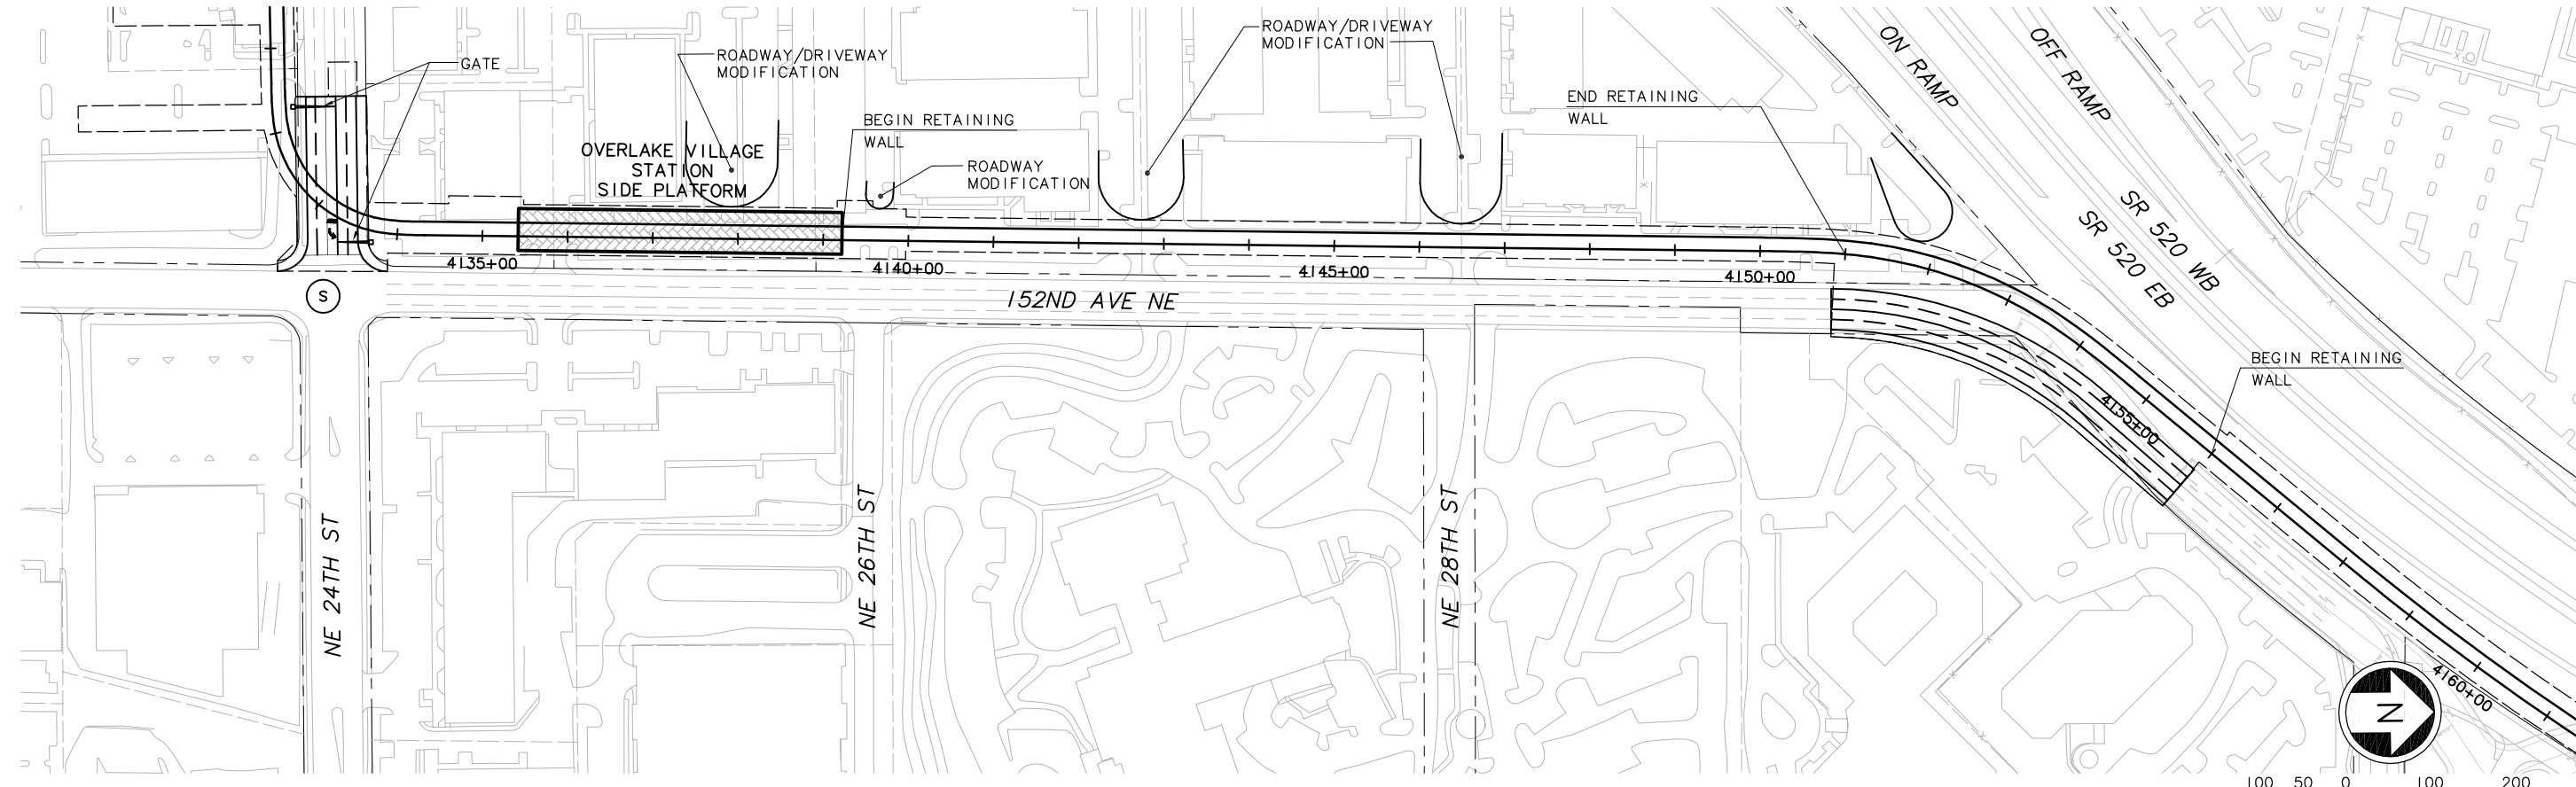

SEE DWG D2E-KP07

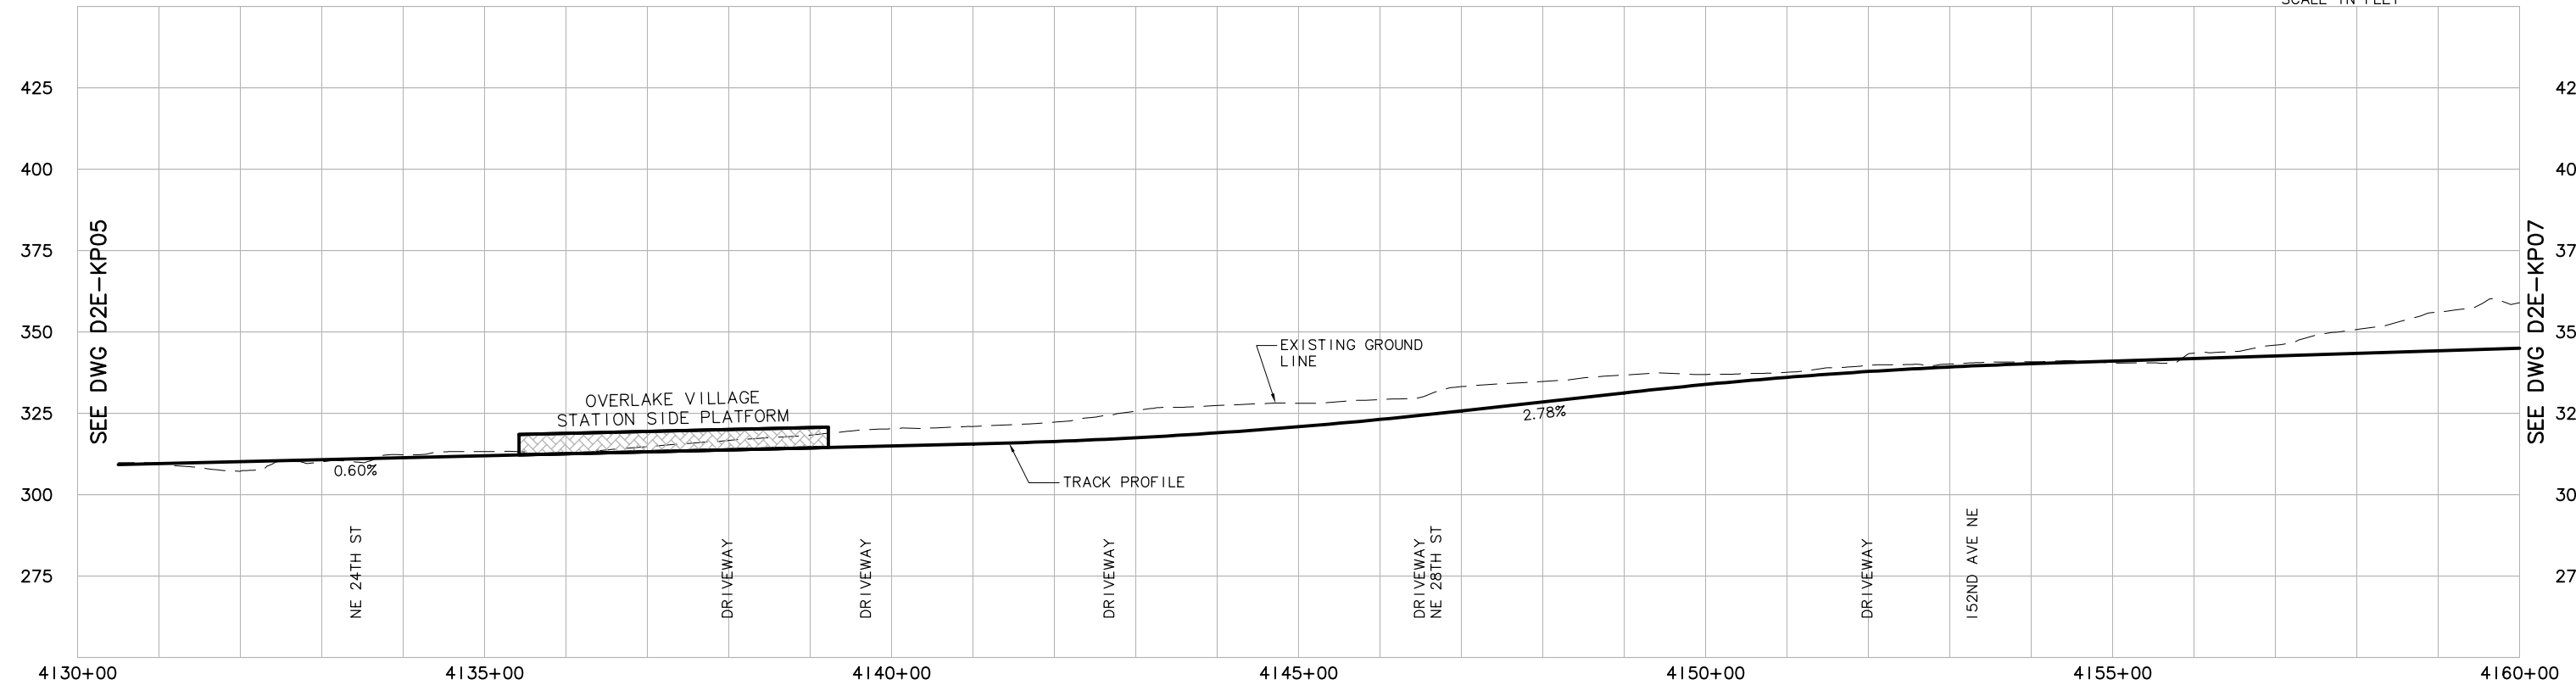

SEE DWG D2E-KP05

SEE DWG D2E-KP07

Designed By:					
Drawn By:					
Checked By:					
Approved By:					
No.	Date	Dsn.	Chk.	App.	Revisions

FEIS CONCEPTUAL

CH2MHILL
 IN ASSOCIATION WITH
PARSONS & INCA
 ENGINEERS INC.

Grijalva
 Engineering, L.L.C.

SOUNDTRANSIT

Submitted:	Date:	Approved:	Date:
------------	-------	-----------	-------


Scale:
 H: 1"=100'; V: 1"=25'
 Filename:
 ELD1D2E_KP06.dwg
 Contract No.:
 EL_SEG_D

EAST LINK PROJECT
 SEGMENT D
 ALTERNATIVE D2E
 TRACK PLAN & PROFILE

Drawing No.:	D2E-KP06
Sheet No.:	Rev.:
D-42	


XREF'S
 Resolved
 ELD_520FUT
 ELD_D2E_CM
 ELD_D2E_JQ
 ELD_D2E_KA
 ELD_MCRSFT
 REG-DCON
 ZG-2234H
 ZG-G10010
 x1737rx
 x1737sf
 x1740rx
 x1740sf
 x2037rx
 x2037sf
 x2040rx
 x2040sf
 Unresolved
 St_Names_E_44
 key_East 2
 LSCALE
 1=1

SEE DWG D2E-KP06

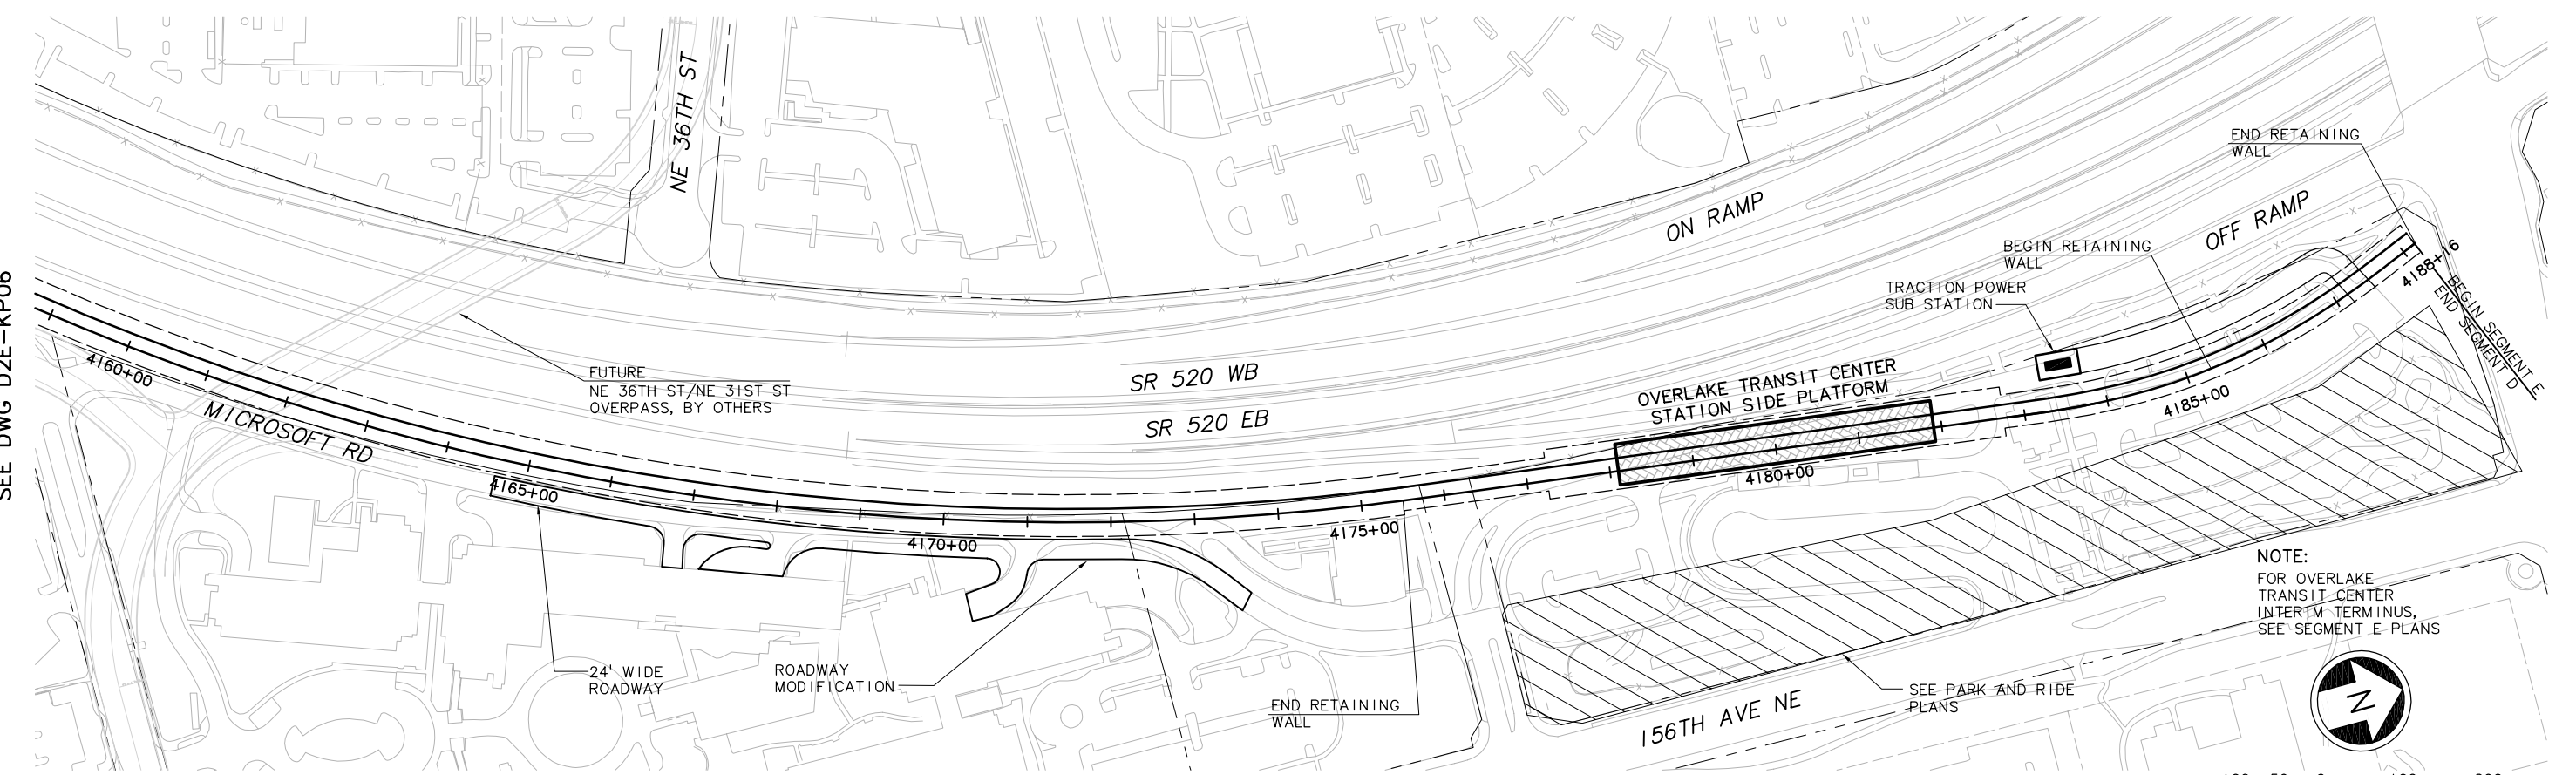

NOTE:
 FOR OVERLAKE TRANSIT CENTER INTERM. TERMINUS, SEE SEGMENT E PLANS

SCALE IN FEET
 100 50 0 100 200

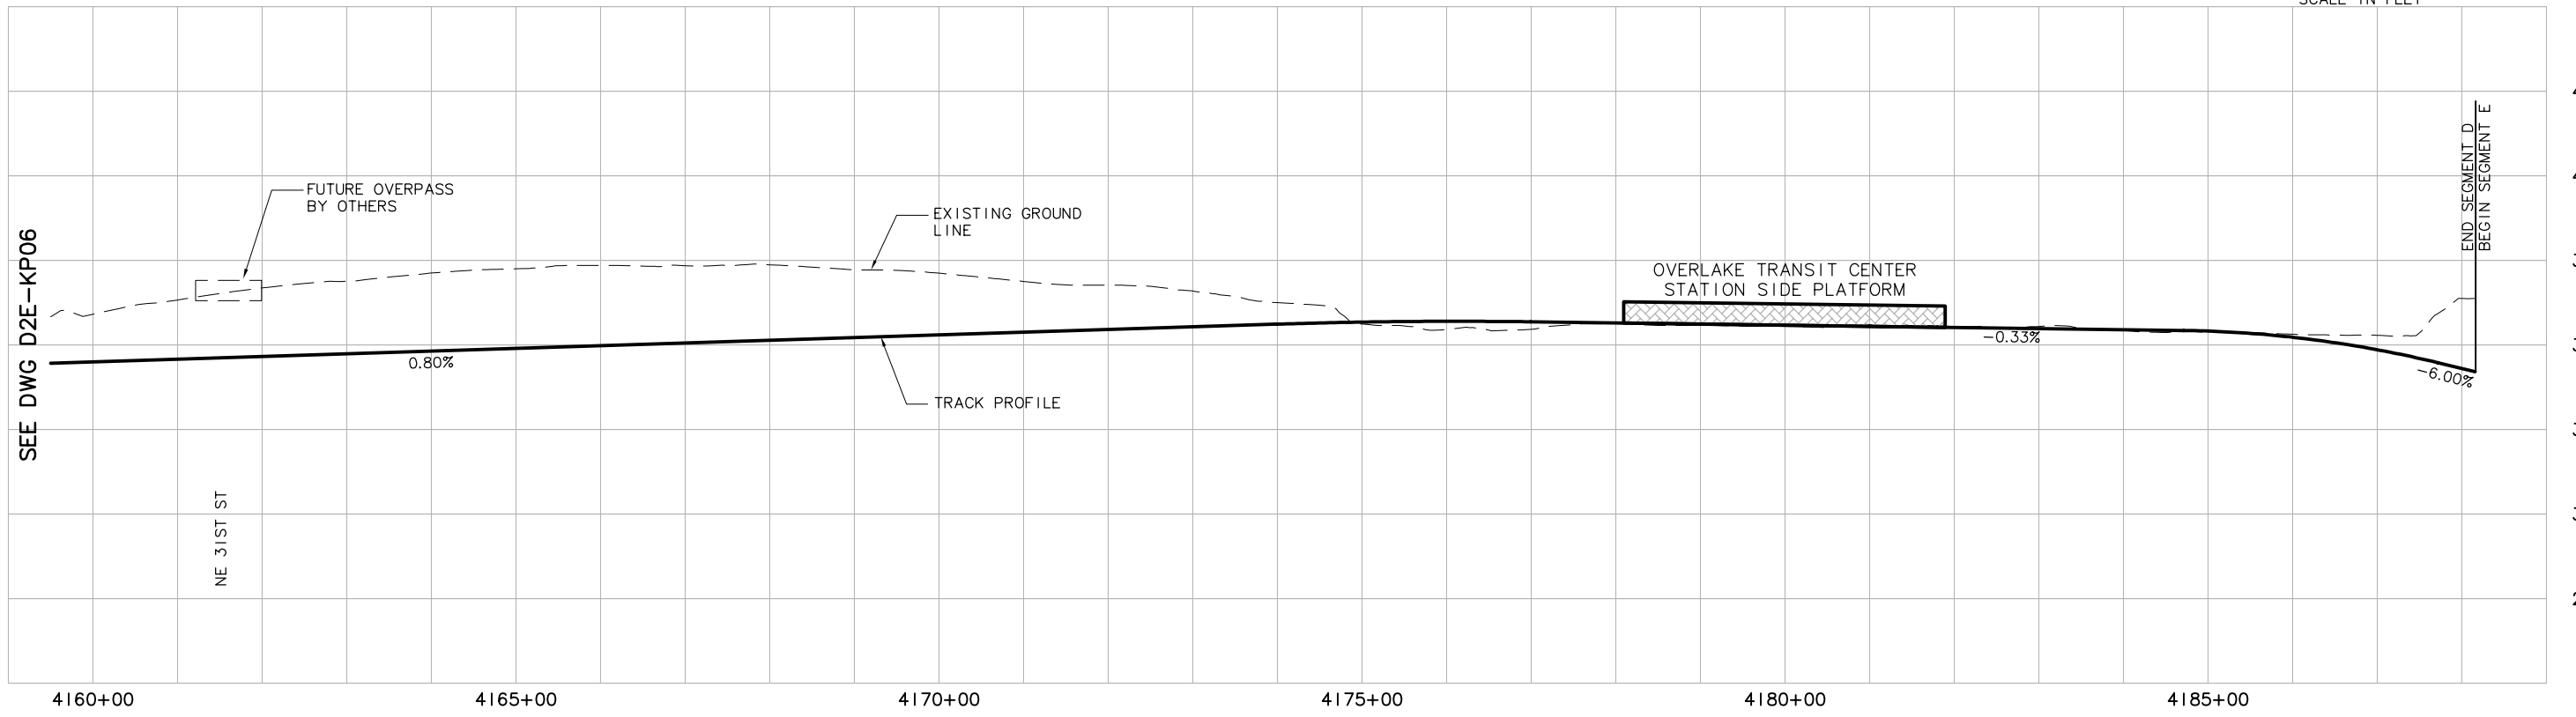

c:\work\ELD\D2E_KP07.dwg
 10/16/08 10:46 : eackerm OE5396

	Designed By:				
	Drawn By:				
	Checked By:				
	Approved By:				
No.	Date	Dsn.	Chk.	App.	Revisions

**FEIS
 CONCEPTUAL**

CH2MHILL
 IN ASSOCIATION WITH
PARSONS & INCA
 ENGINEERS INC.

Grijalva
 Engineering, L.L.C.


Scale:
 H: 1" = 100'; V: 1" = 25'
 Filename:
 ELD1D2E_KP07.dwg
 Contract No.:
 EL_SEG_D

**EAST LINK PROJECT
 SEGMENT D
 ALTERNATIVE D2E
 TRACK PLAN & PROFILE**


THIS PRINT RELEASED AT HALF SCALE

Drawing No.: D2E-KP07
 Sheet No.: Rev.:
D-43

XREF'S
 Resolved
 REG-DCON
 Zg-2234h
 Unresolved
 LTSCALE
 1=1

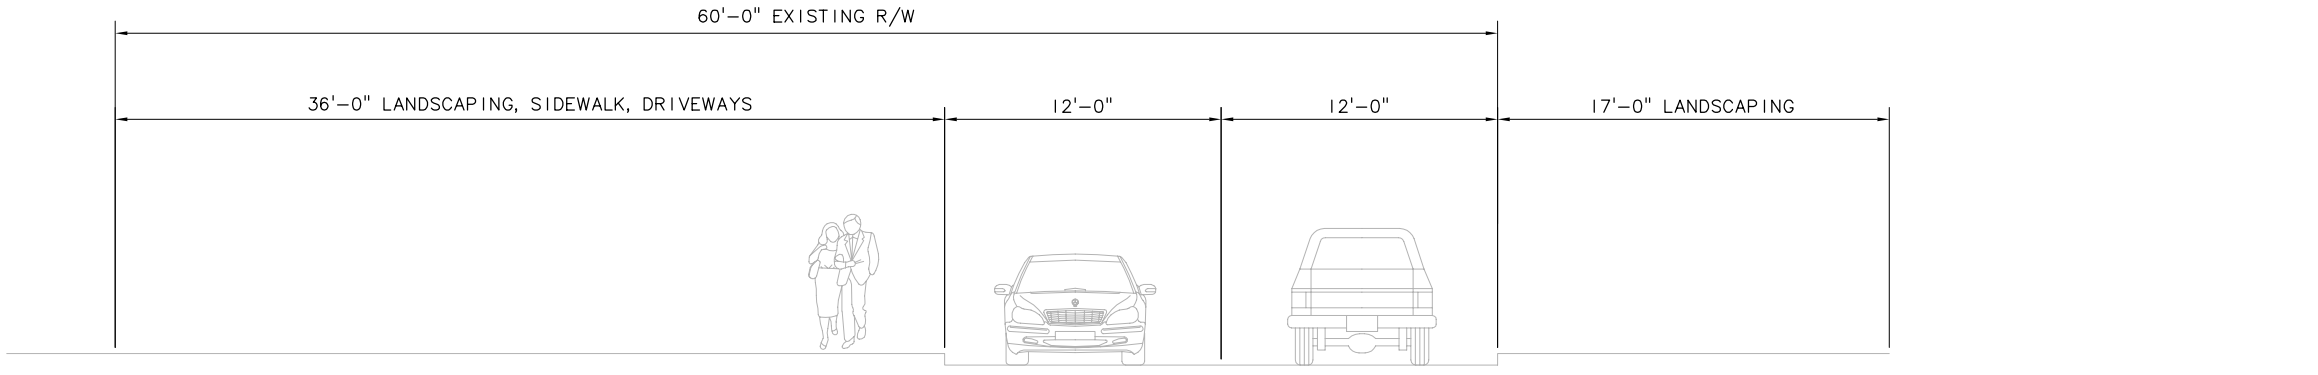

EXISTING TYPICAL SECTION - NE 16TH ST
 SCALE: NTS

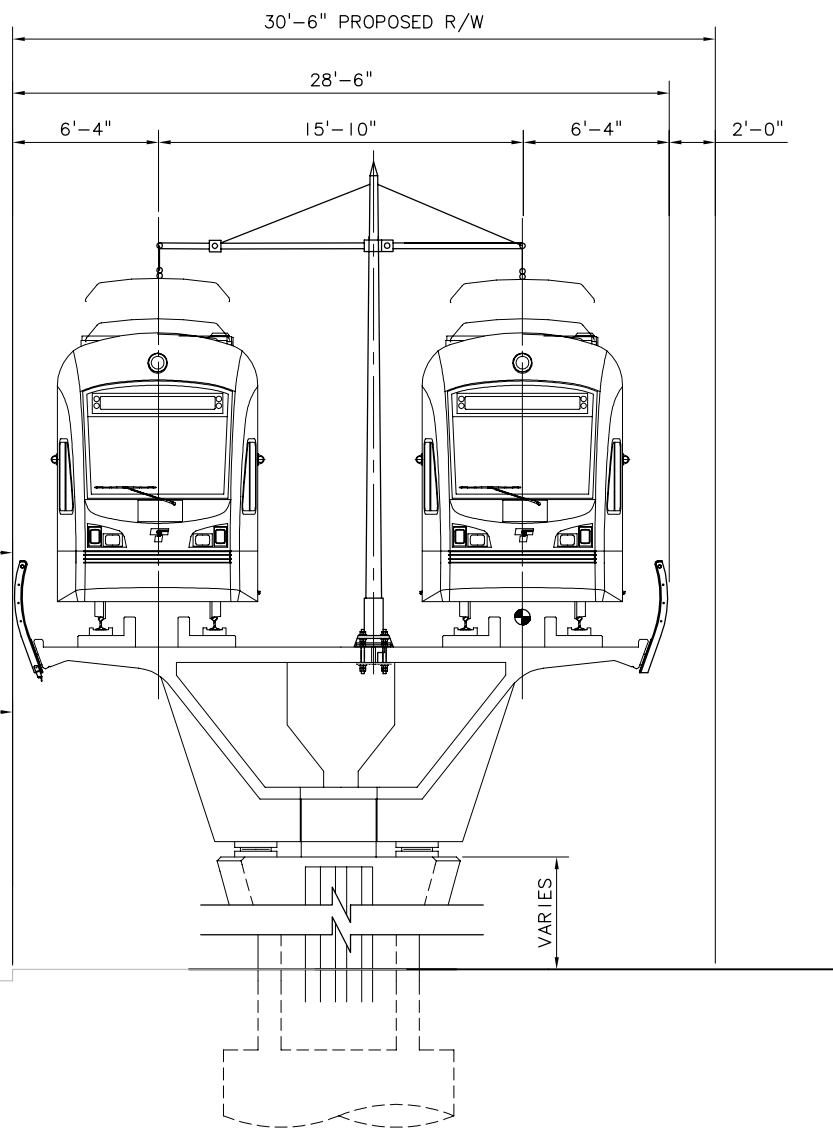

PROPOSED LRT SECTION - NE 16TH ST
 ALIGNMENT: D2E
 TRACK TYPE: DIRECT FIXATION DOUBLE TRACK GUIDEWAY
 SCALE: NTS

c:\work\ELD\D2E_KX01.dwg
 10/16/08 10:47 : eackerm OE5396

No.	Date	Dsn.	Chk.	App.	Revisions

Designed By:
 Drawn By:
 Checked By:
 Approved By:

FEIS
 CONCEPTUAL

CH2MHILL
 IN ASSOCIATION WITH
PARSONS & INCA
 ENGINEERS INC.

Grijalva
 Engineering, L.L.C.


Scale: NTS
 Filename: ELD1D2E_KX01.dwg
 Contract No.: EL_SEG_D

EAST LINK PROJECT
 SEGMENT D
 ALTERNATIVE D2E
 TYPICAL SECTION


Drawing No.: D2E-KX01
 Sheet No.: Rev.:
D-44

XREF'S
 Resolved
 Z0-2234H
 REG-DCON
 Unresolved
 LTSCALE
 1=1


1
 2
 3
 4
 5

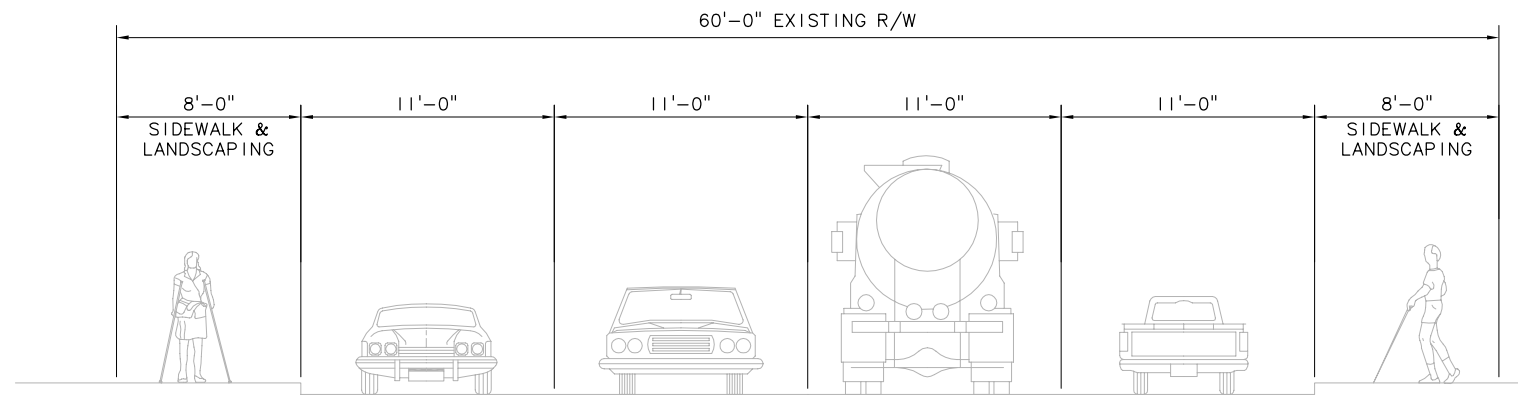

EXISTING ROADWAY SECTION - 152ND AVE NE
 SCALE: NTS

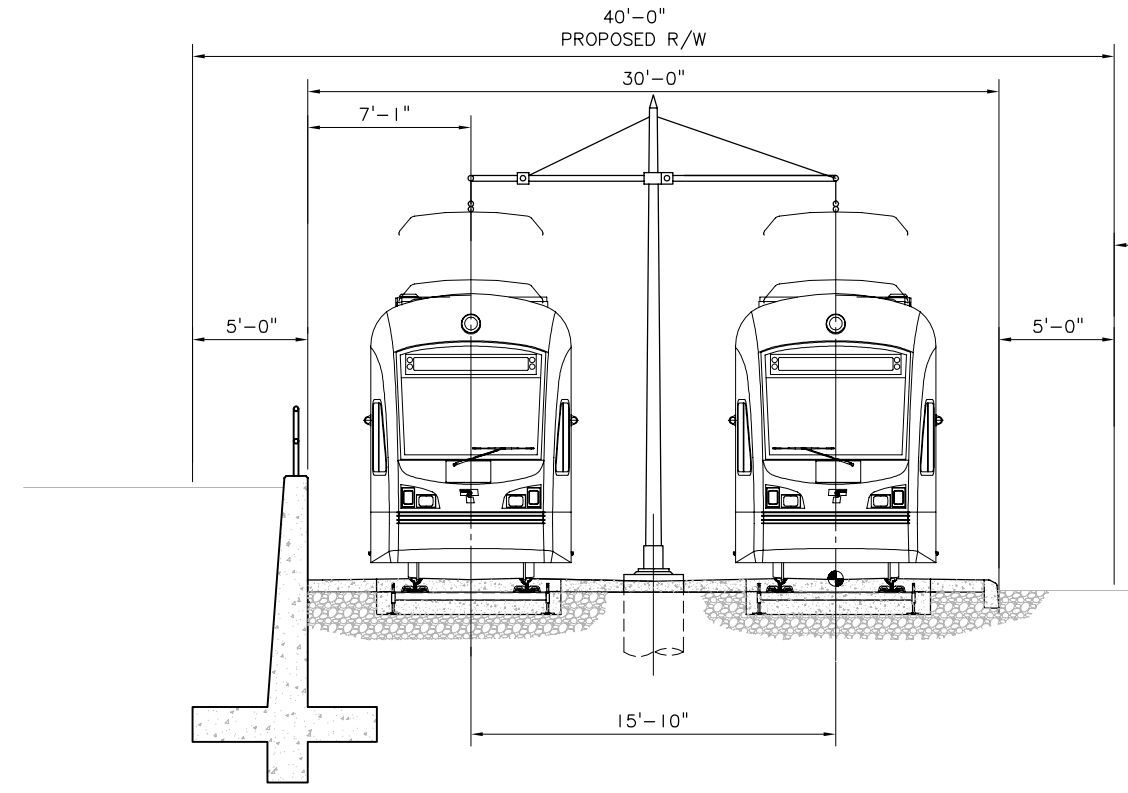

PROPOSED LRT SECTION - 152ND AVE NE
 ALIGNMENT: D2A AND D2E
 TRACK TYPE: AT-GRADE EMBEDDED DOUBLE TRACK GUIDEWAY
 SCALE: NTS
 LIMITS
 STA 4140+00 TO STA 4150+00

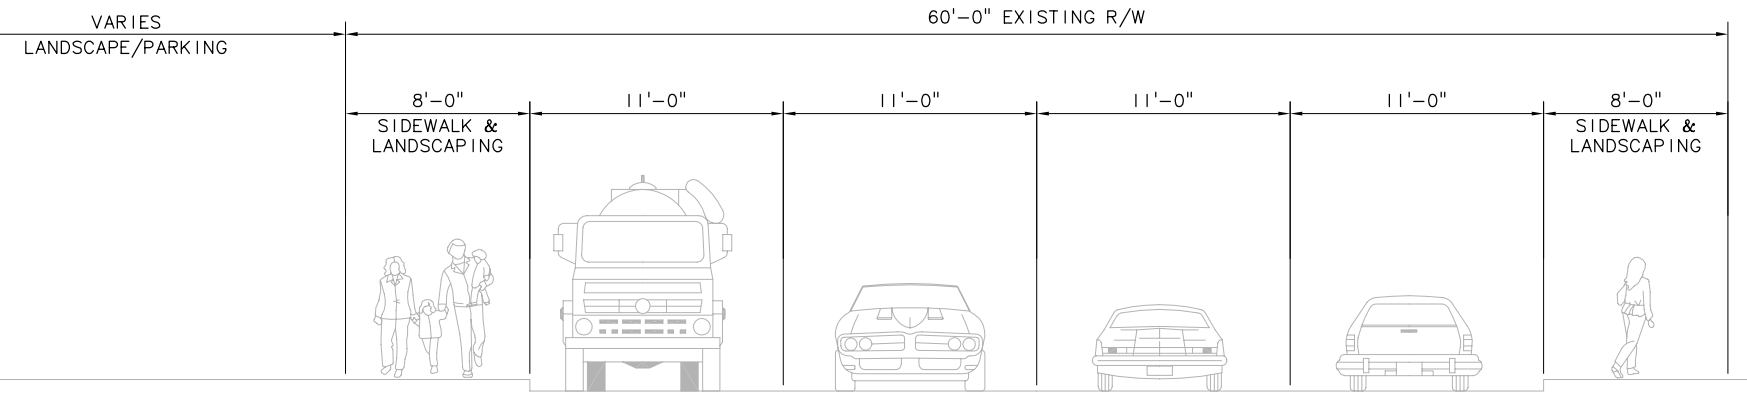

c:\work\ELD\ID2E_KX02.dwg
 10/16/08 10:47 : eackerm OE5396

No.	Date	Dsn.	Chk.	App.	Revisions

Designed By:
 Drawn By:
 Checked By:
 Approved By:

**FEIS
 CONCEPTUAL**

CH2MHILL
 IN ASSOCIATION WITH
PARSONS & INCA
 ENGINEERS INC.


Submitted: Date:
 Approved: Date:

Scale: NTS
 Filename: ELD\ID2E_KX02.dwg
 Contract No.: EL_SEG_D
 Date:

**EAST LINK PROJECT
 SEGMENT D
 ALTERNATIVE D2E
 TYPICAL SECTION**

Drawing No.: D2E-KX02
 Sheet No.: Rev.:
D-45

XREF'S
 Resolved
 Zg-2234h
 REG-DCON
 Unresolved
 LTSCALE
 1=1

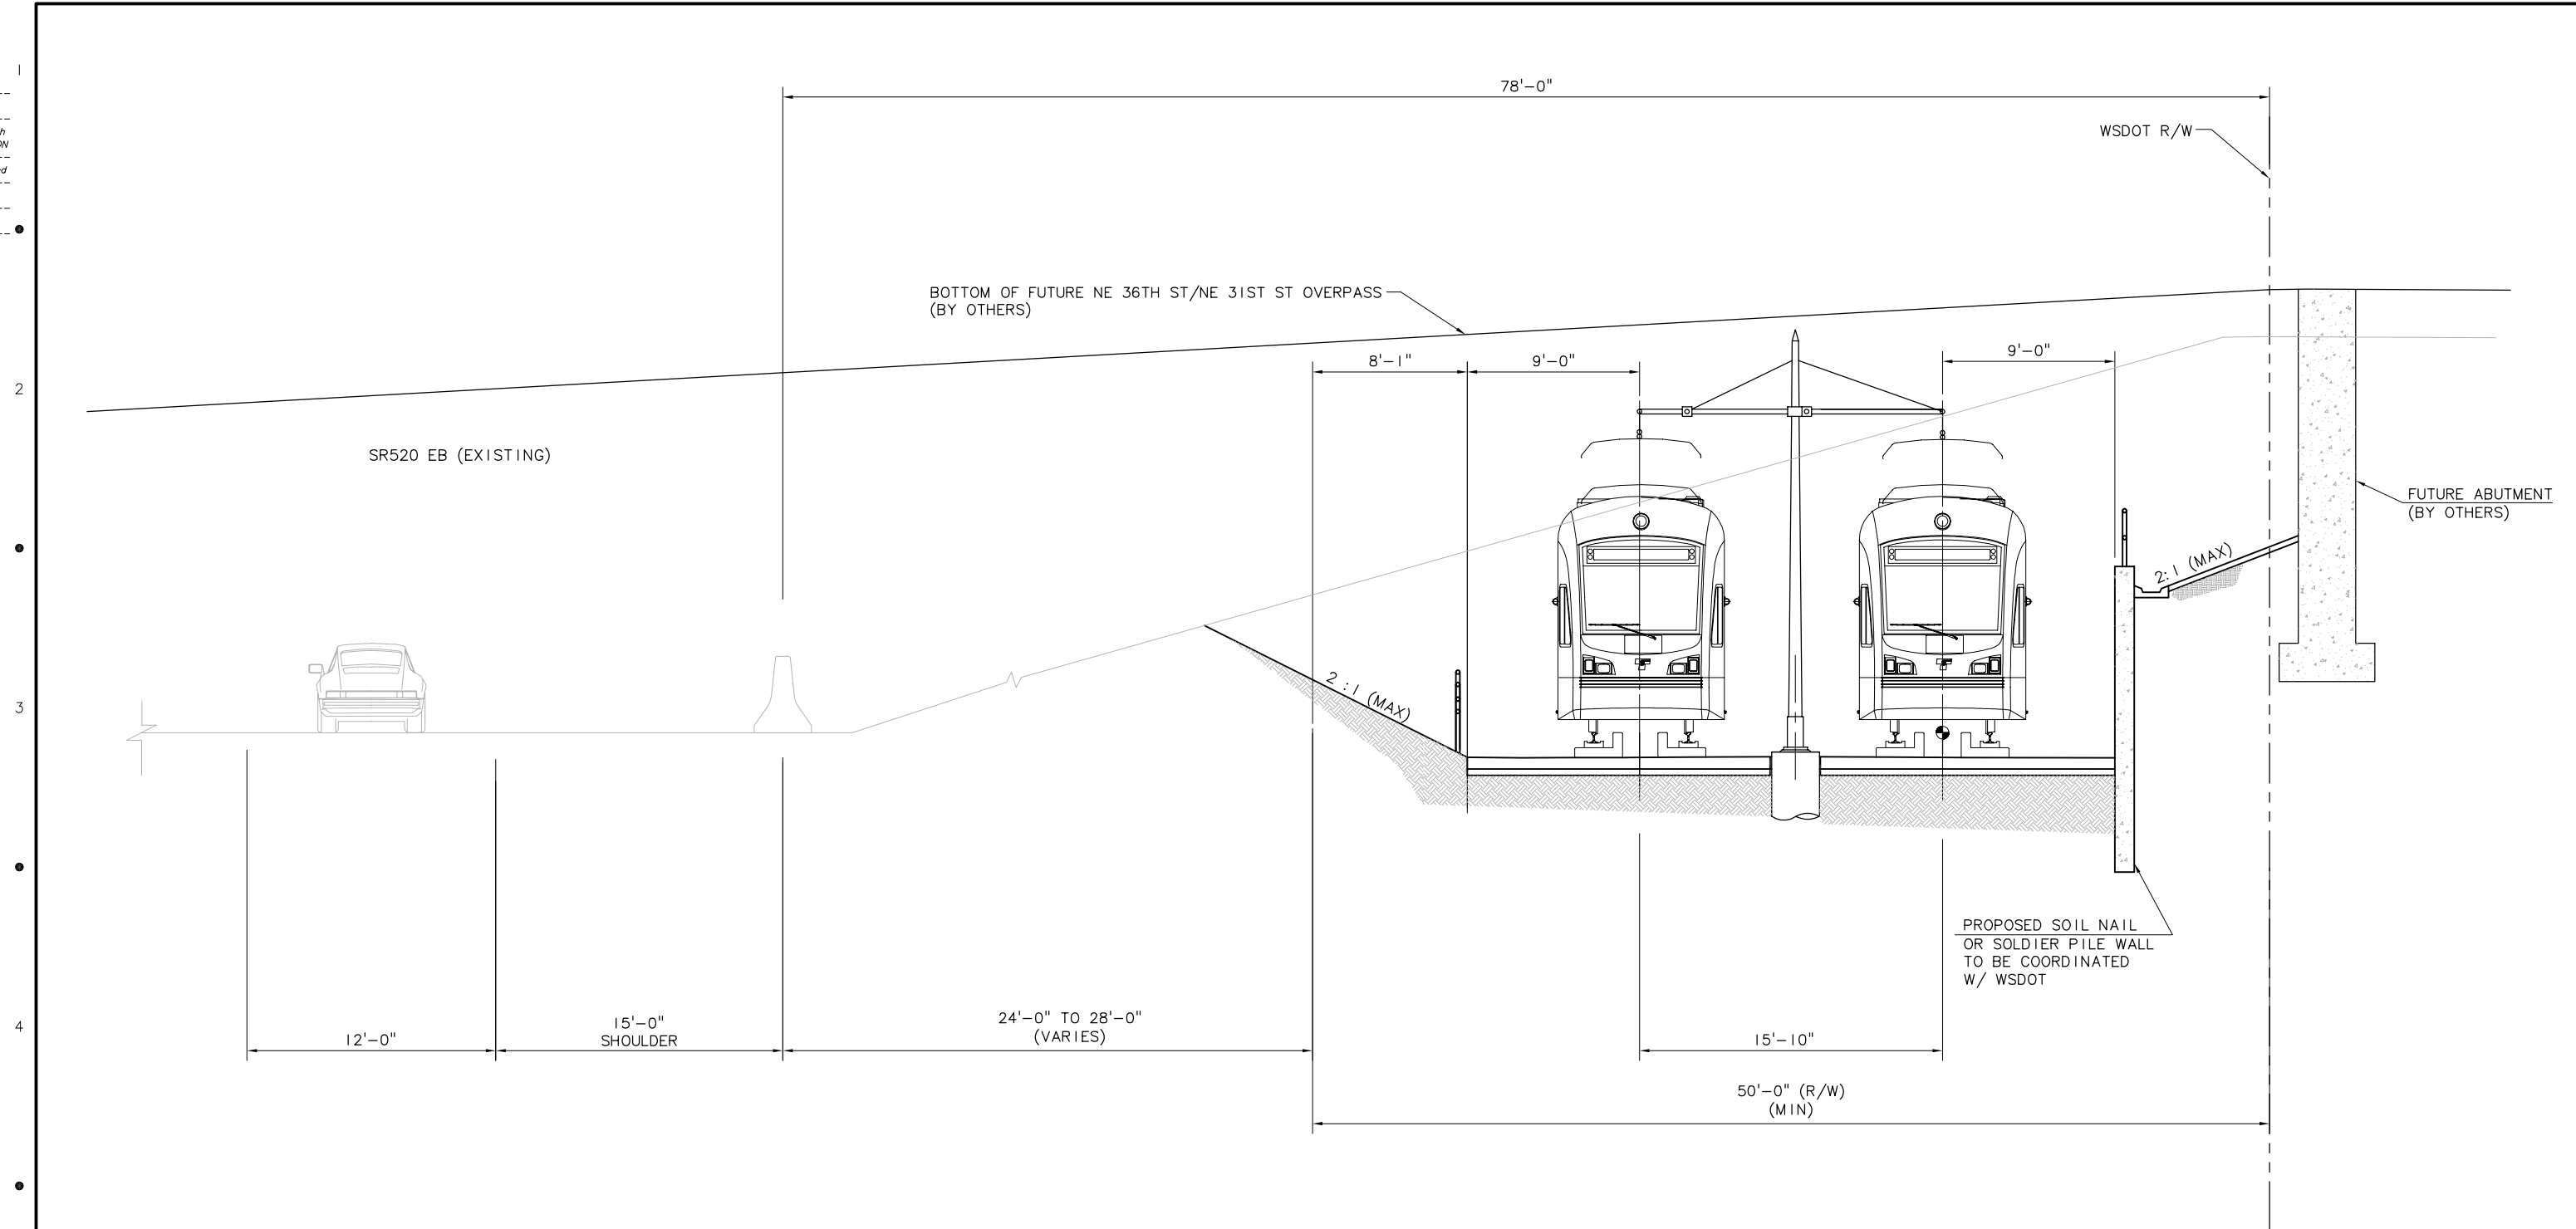

PROPOSED LRT SECTION - AT NE 36TH ST/ NE 31ST ST OVERPASS
 ALIGNMENT: D2E
 TRACK TYPE: DIRECT FIXATION DOUBLE TRACK GUIDEWAY
 SCALE: NTS

c:\work\ELD\ID2E_KX03.dwg
 10/16/08 10:48 : eackerm OE5396

No.	Date	Dsn.	Chk.	App.	Revisions

Designed By:
 Drawn By:
 Checked By:
 Approved By:

FEIS
 CONCEPTUAL

CH2MHILL
 IN ASSOCIATION WITH
PARSONS & INCA
 ENGINEERS INC.

Grijalva
 Engineering, L.L.C.

SOUNDTRANSIT

Scale: NTS
 Filename: ELD\ID2E_KX03.dwg
 Contract No.: EL_SEG_D

EAST LINK PROJECT
 SEGMENT D
 ALTERNATIVE D2E
 TYPICAL SECTION


THIS PRINT REDUCED
 HALF SCALE

Drawing No.: D2E-KX03
 Sheet No.: Rev.:
 D-46

XREF'S
 Resolved
 ELD_D2E_KA
 REG-DCON
 Zg-2234h
 x0228rx
 x0228sf
 x0231rx
 x0231sf
 x0528rx
 x0528sf
 x0531rx
 x0531sf
 x0534rx
 x0534sf
 x0828rx
 x0828sf
 x0831rx
 x0831sf
 x0834rx
 x0834sf
 x1131rx
 x1131sf
 x1134rx
 x1134sf
 x1431rx
 x1431sf
 x1434rx
 x1434sf
 x1437rx
 x1437sf
 x1731rx
 x1731sf
 x1734rx
 x1734sf
 x1737rx
 x1737sf
 x1740rx
 x1740sf
 x2037rx
 x2037sf
 x2040rx
 x2040sf
 Unresolved

LTSCALE
 1=1

c:\work\ELD\D2E_CC01.dwg
 10/16/08 10:43 : eackerm OE5396

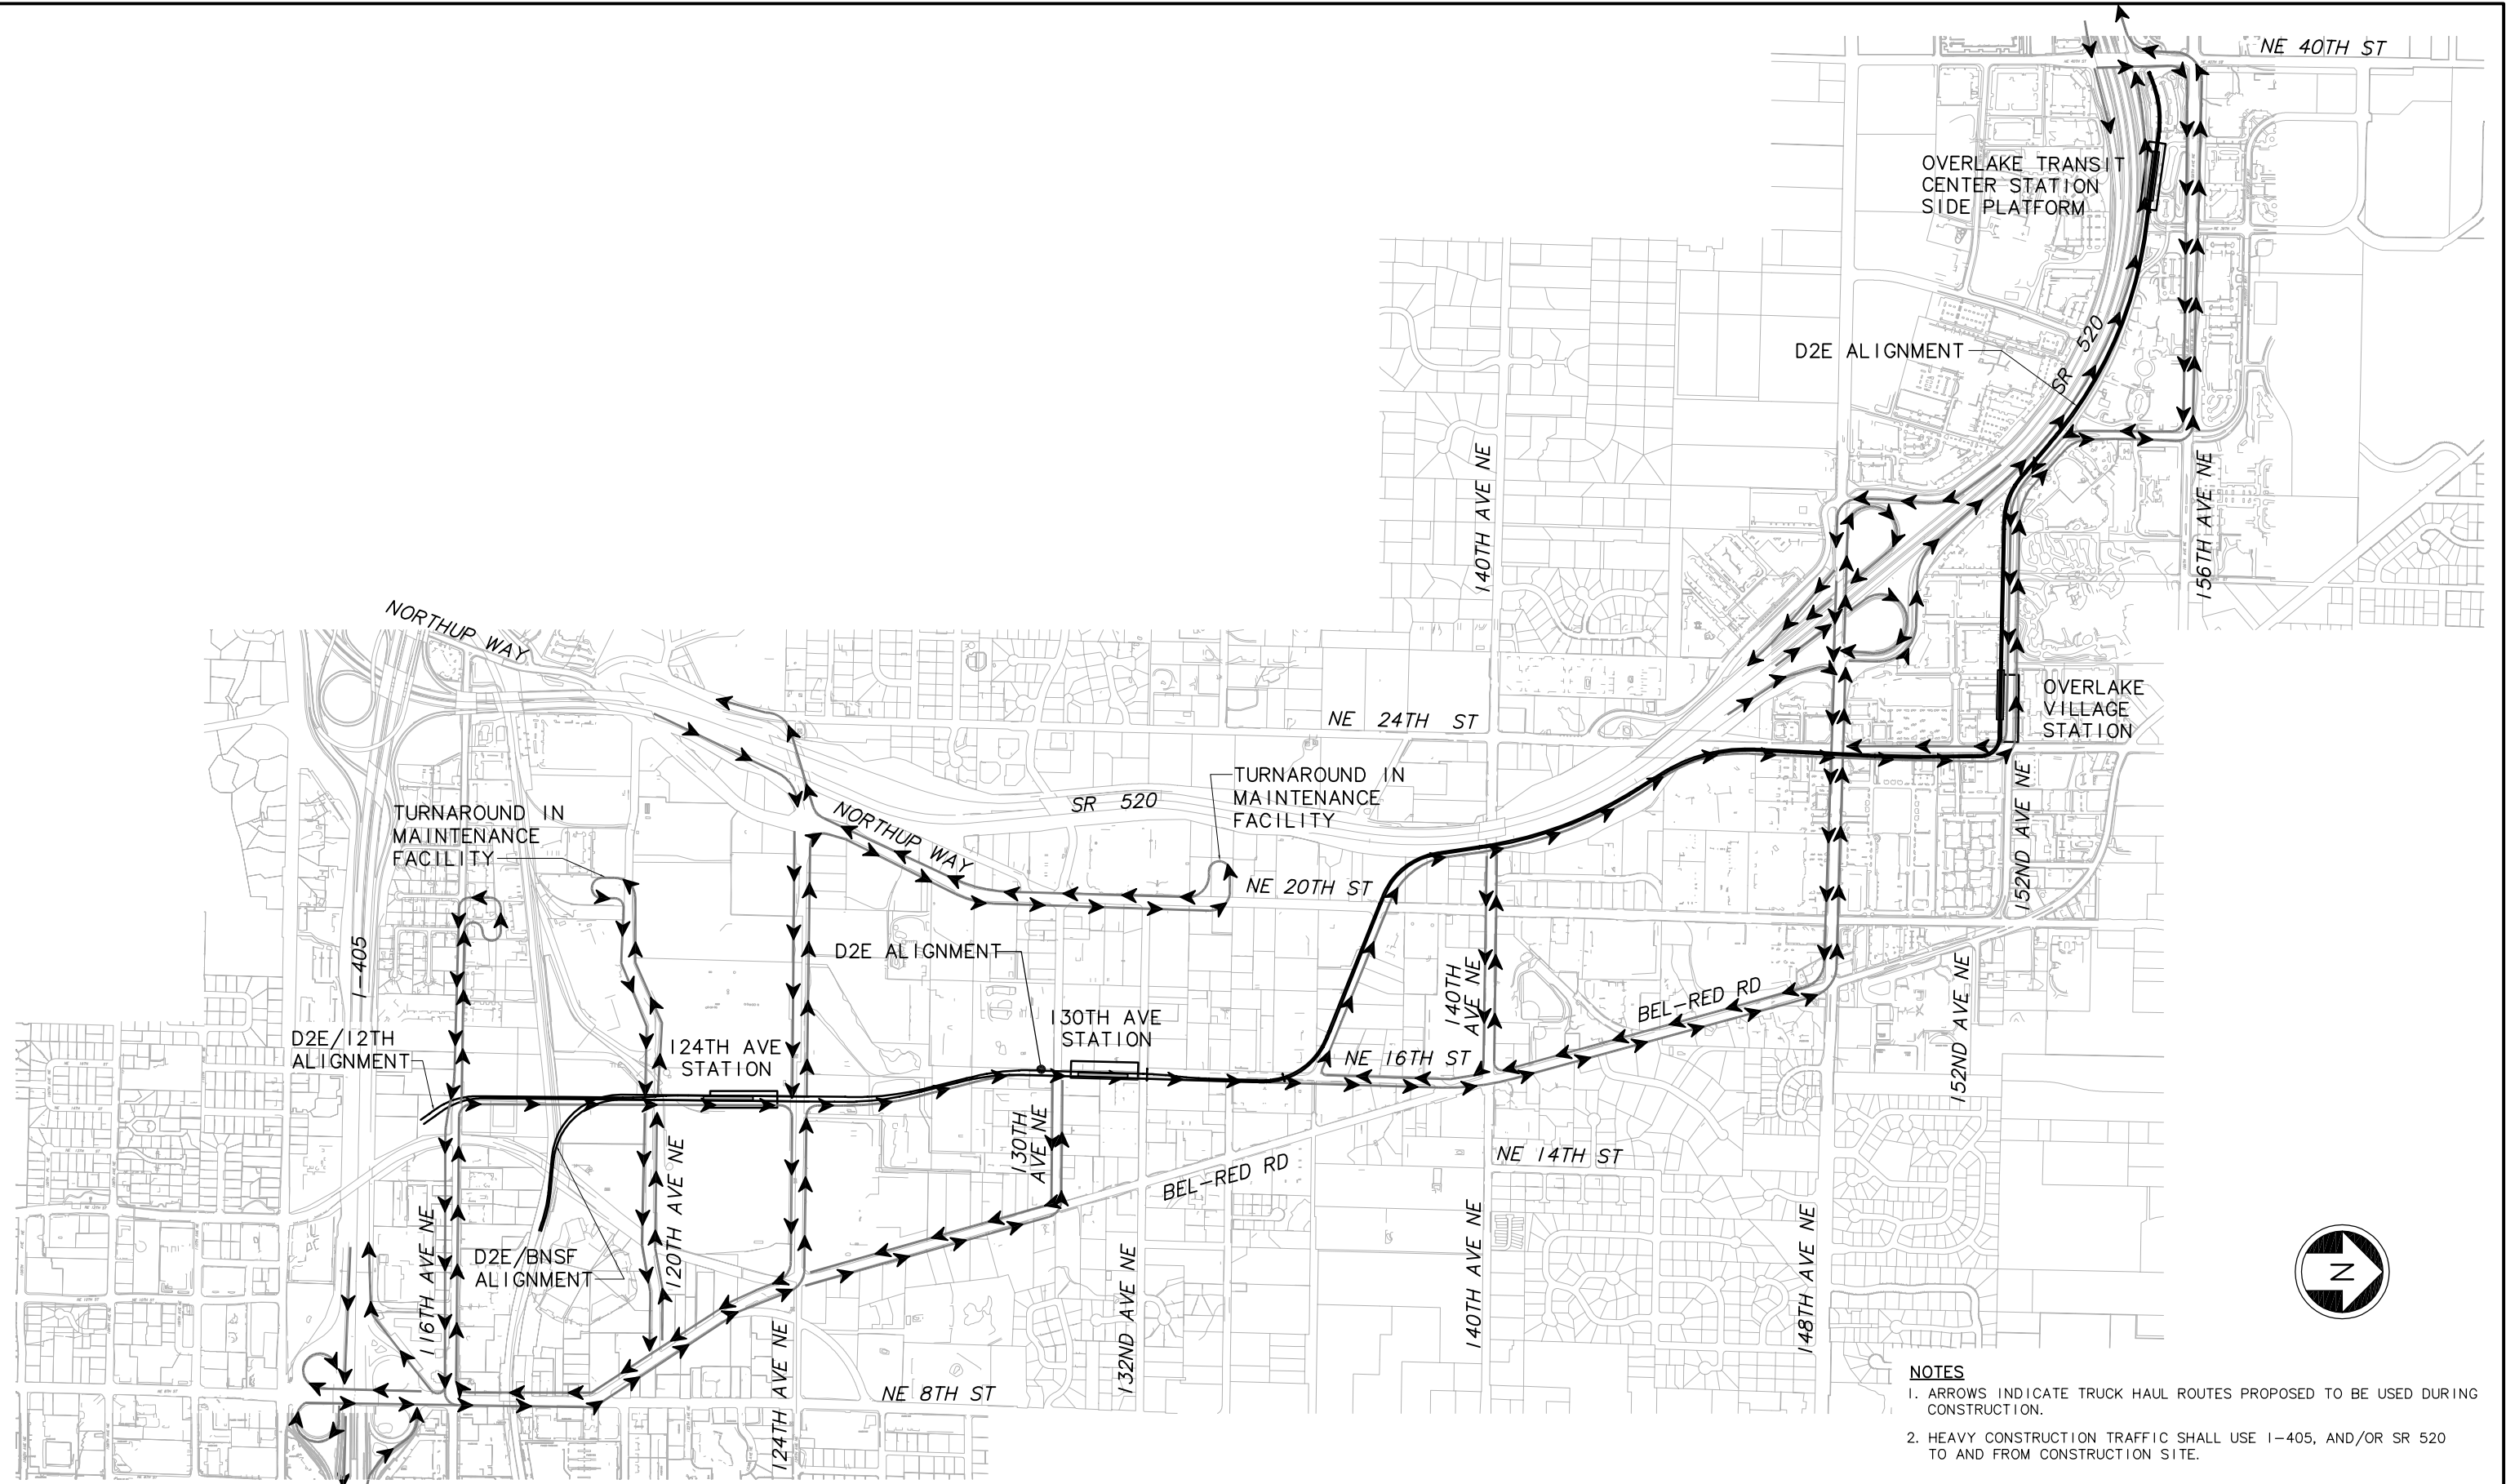


- NOTES**
- ARROWS INDICATE TRUCK HAUL ROUTES PROPOSED TO BE USED DURING CONSTRUCTION.
 - HEAVY CONSTRUCTION TRAFFIC SHALL USE I-405, AND/OR SR 520 TO AND FROM CONSTRUCTION SITE.

No.	Date	Dsn.	Chk.	App.	Revisions

Designed By:
 Drawn By:
 Checked By:
 Approved By:

**FEIS
 CONCEPTUAL**

Submitted: _____ Date: _____ Approved: _____ Date: _____

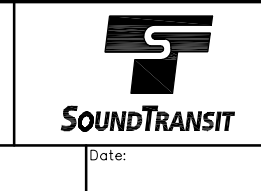

Scale: NTS
 Filename: ELD\D2E_CC01.dwg
 Contract No.: EL_SEG_D
 Date: _____

**EAST LINK PROJECT
 SEGMENT D
 ALTERNATIVE D2E**

CONSTRUCTION TRUCK HAUL ROUTE PLAN

Drawing No.: D2E-CC01
 Sheet No.: _____ Rev.: _____
D-47