


XREF'S
 Resolved
 ELD_D3_KA
 REG-DCON
 ZG-2234H
 x0531rx
 x0534rx
 x0831rx
 x0834rx
 x1131rx
 x1134rx
 x1431rx
 x1434rx
 x1437rx
 x1731rx
 x1734rx
 x1737rx
 x1740rx
 x2037rx
 x2040rx
 Unresolved
 2
 St_Names_E_2
 St_Names_E_4
 key_East
 LTSCALE
 1=1

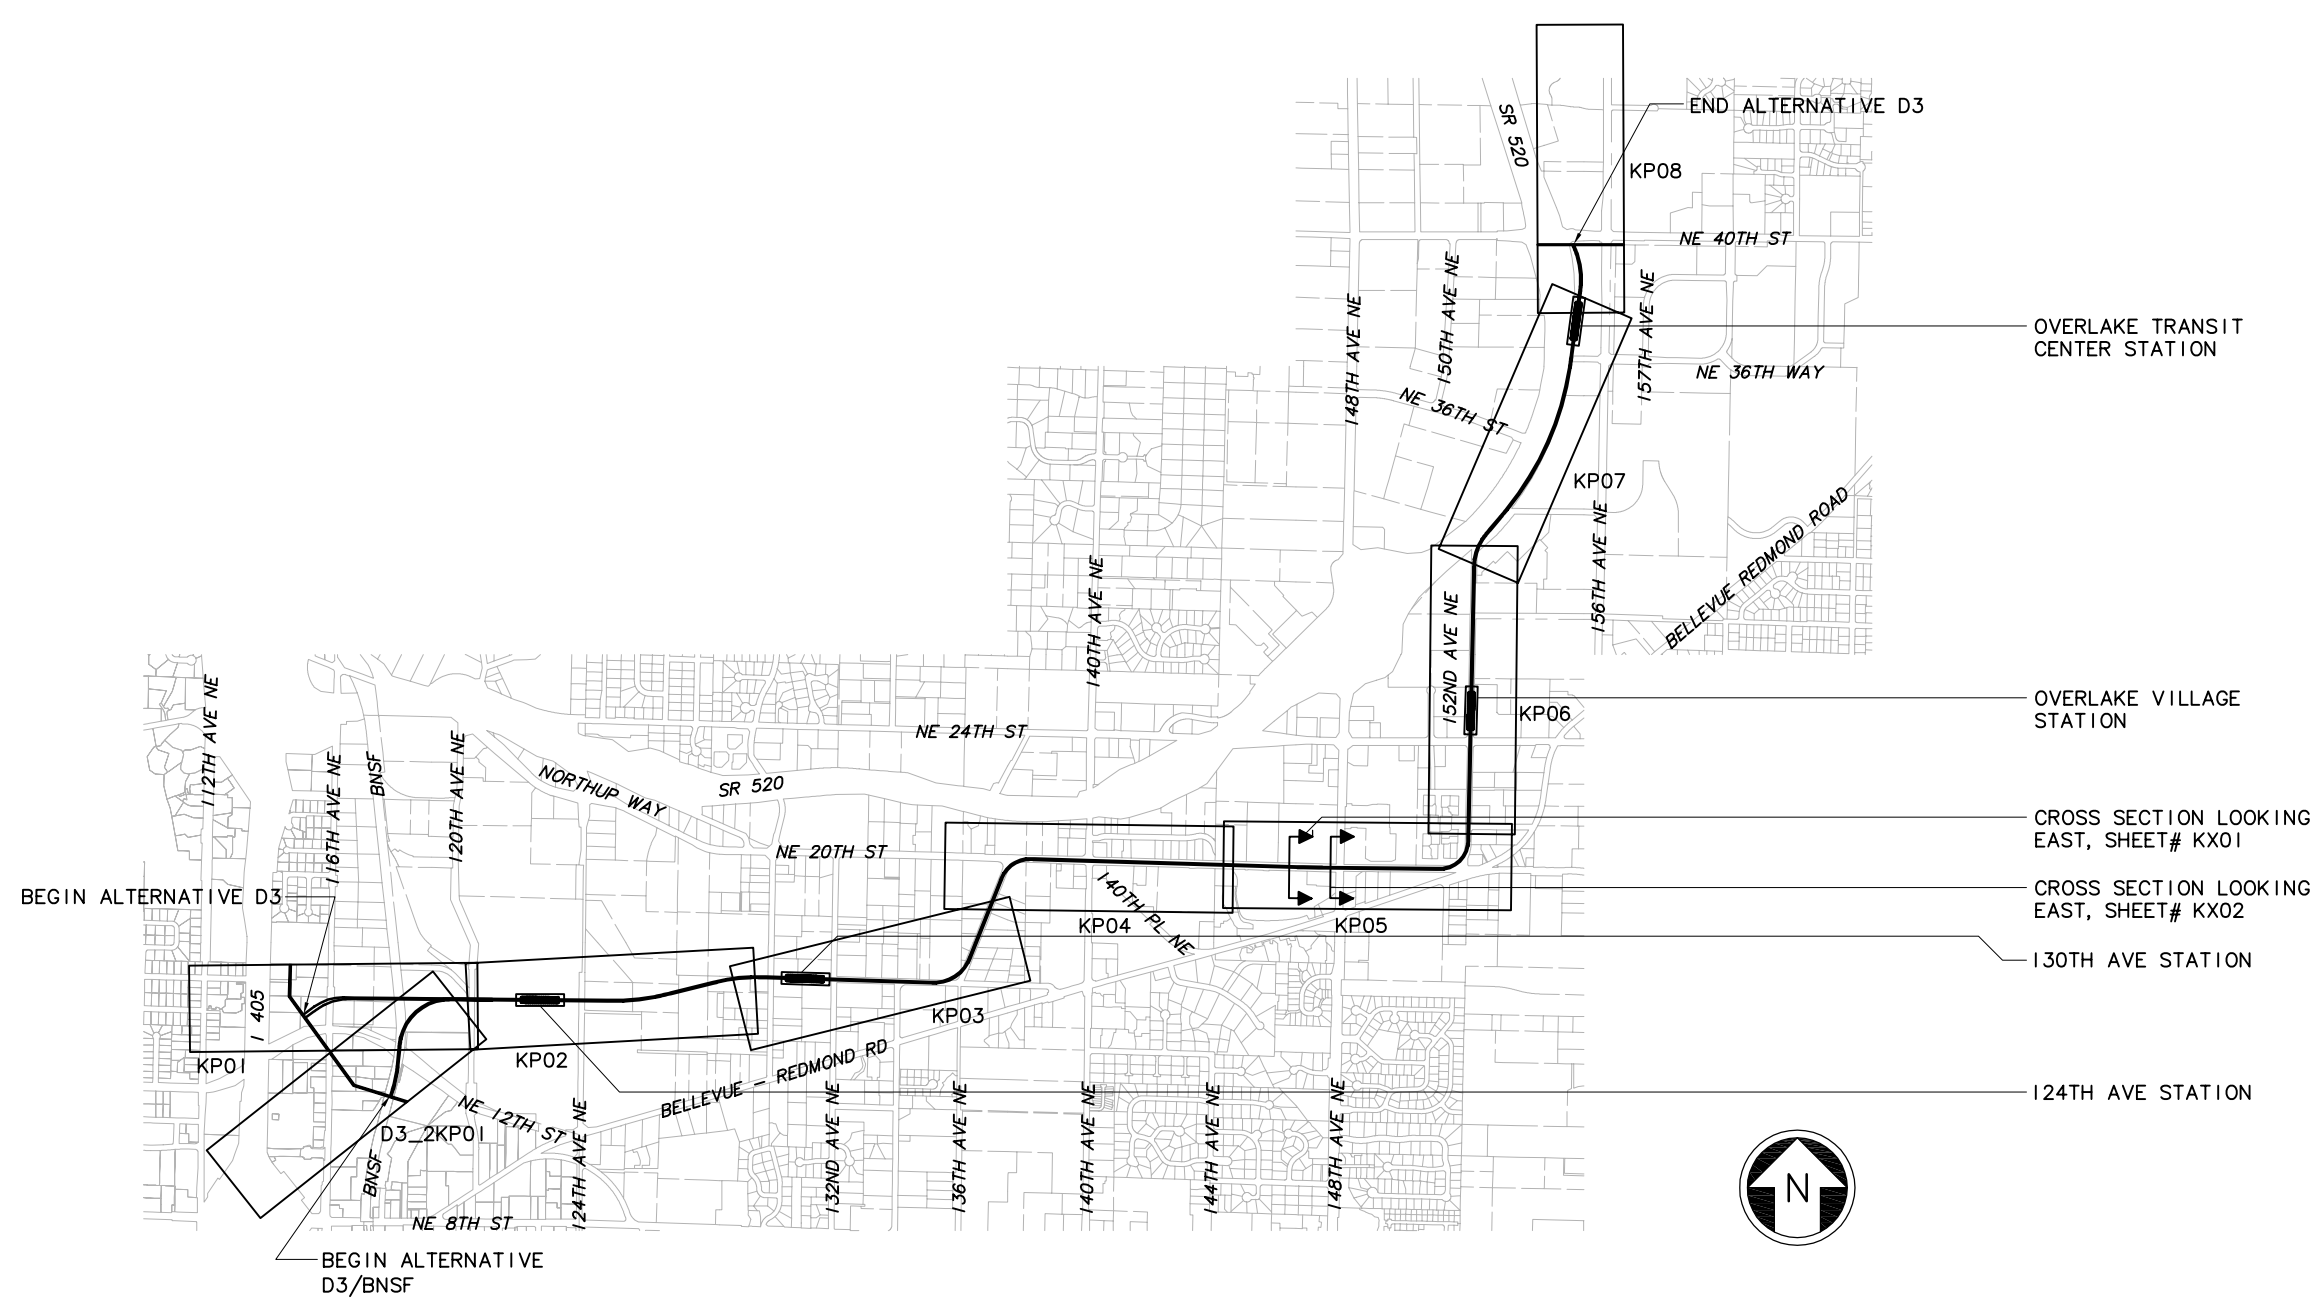

c:\work\ELD\ID3_GZ05.dwg
 10/16/08 10:49 : eackerm OE5396

No.	Date	Dsn.	Chk.	App.	Revisions

Designed By:
 Drawn By:
 Checked By:
 Approved By:

FEIS
 CONCEPTUAL

CH2MHILL
 IN ASSOCIATION WITH
PARSONS & INCA
 ENGINEERS INC.

Submitted: Date: Approved: Date:



Scale: NTS
 Filename: ELD\ID3_GZ05.dwg
 Contract No.: EL_SEG_D
 Date:

EAST LINK PROJECT
 SEGMENT D
 ALTERNATIVE D3
 KEY PLAN


Drawing No.: D3_GZ05
 Sheet No.: Rev.:
 D-48

XREF'S
 Resolved
 ELD_520FUT
 ELD_D3_CM
 ELD_D3_JO
 ELD_D3_KA
 ELD_MCRSFT
 REG-DCON
 ZG-2234H
 ZG-G10010
 x0531rx
 x0531sf
 x0831rx
 x0831sf
 Unresolved
 ELD_D0_MF_1
 ELD_D0_MF_2
 key_East

LTSCALE
 1=1

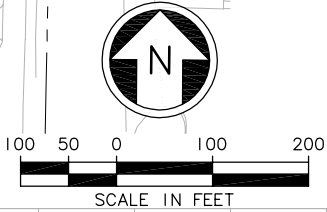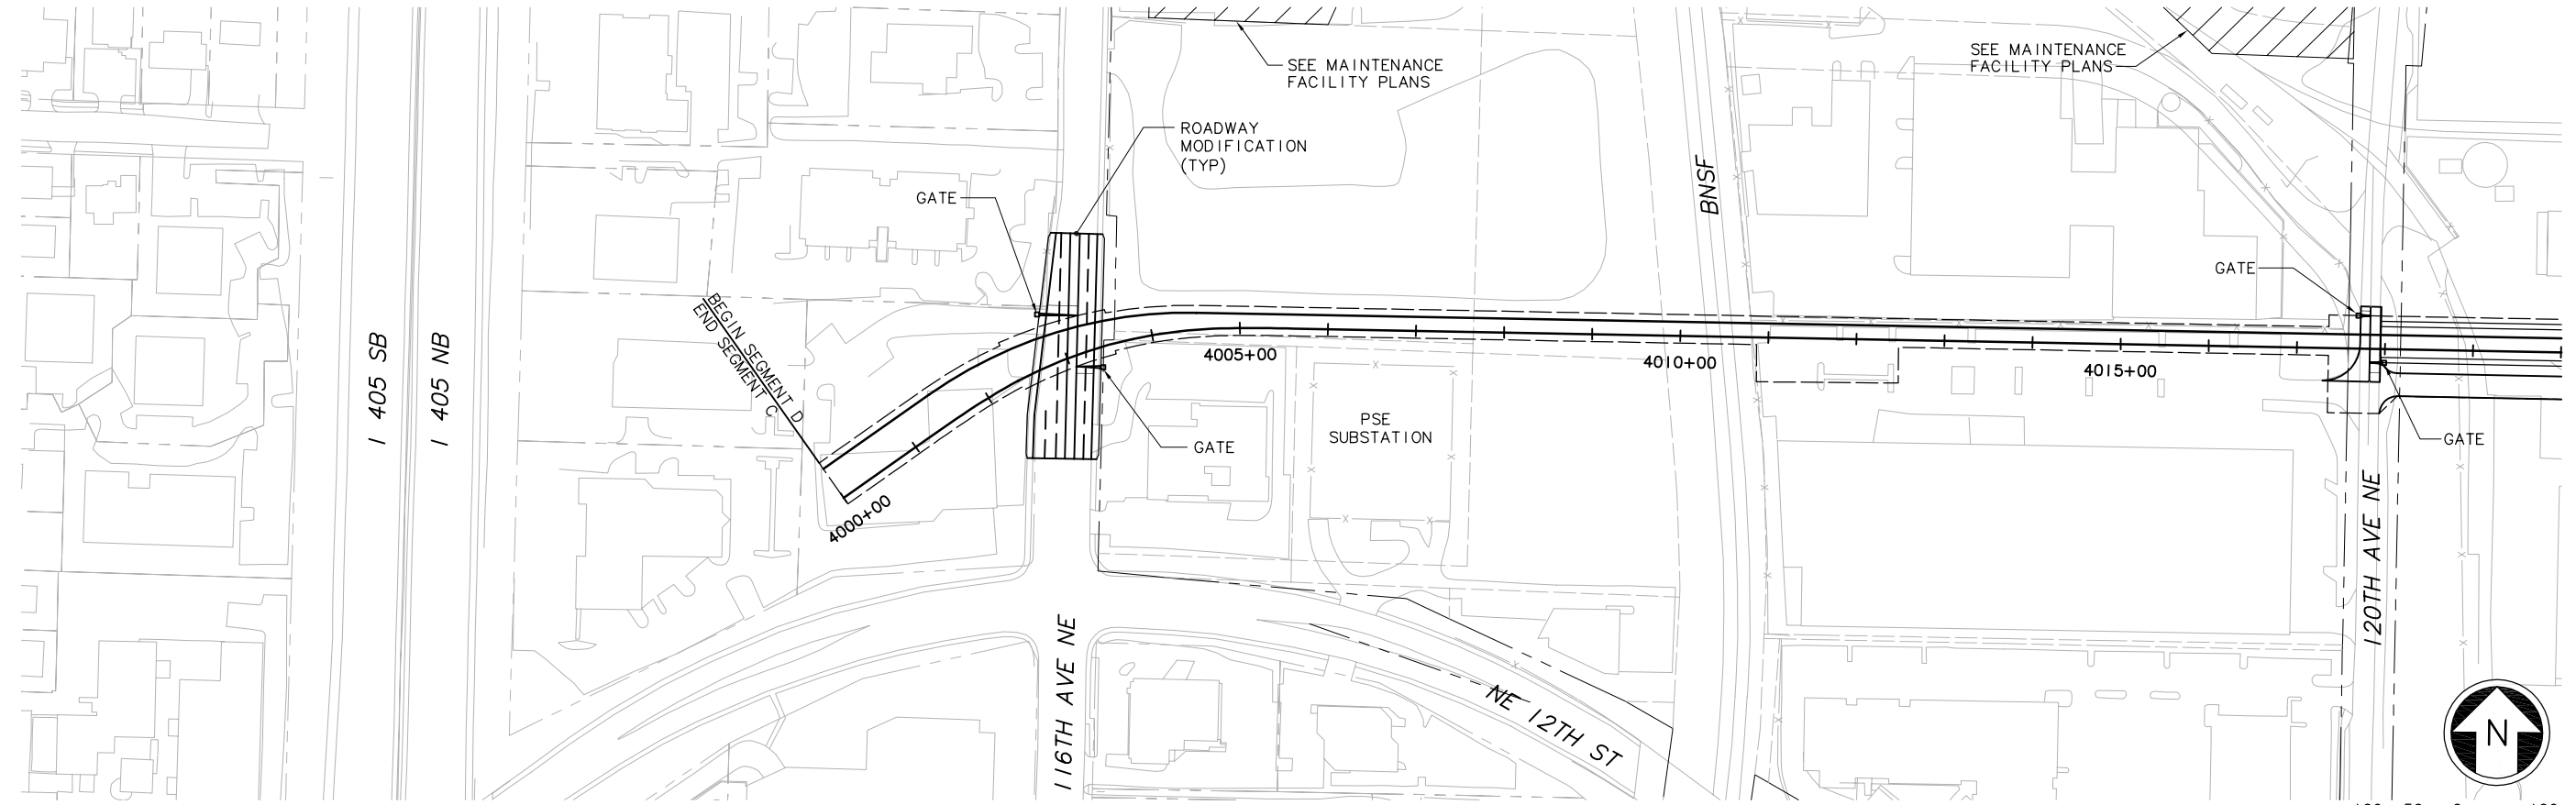

SEE DWG D3_KP02

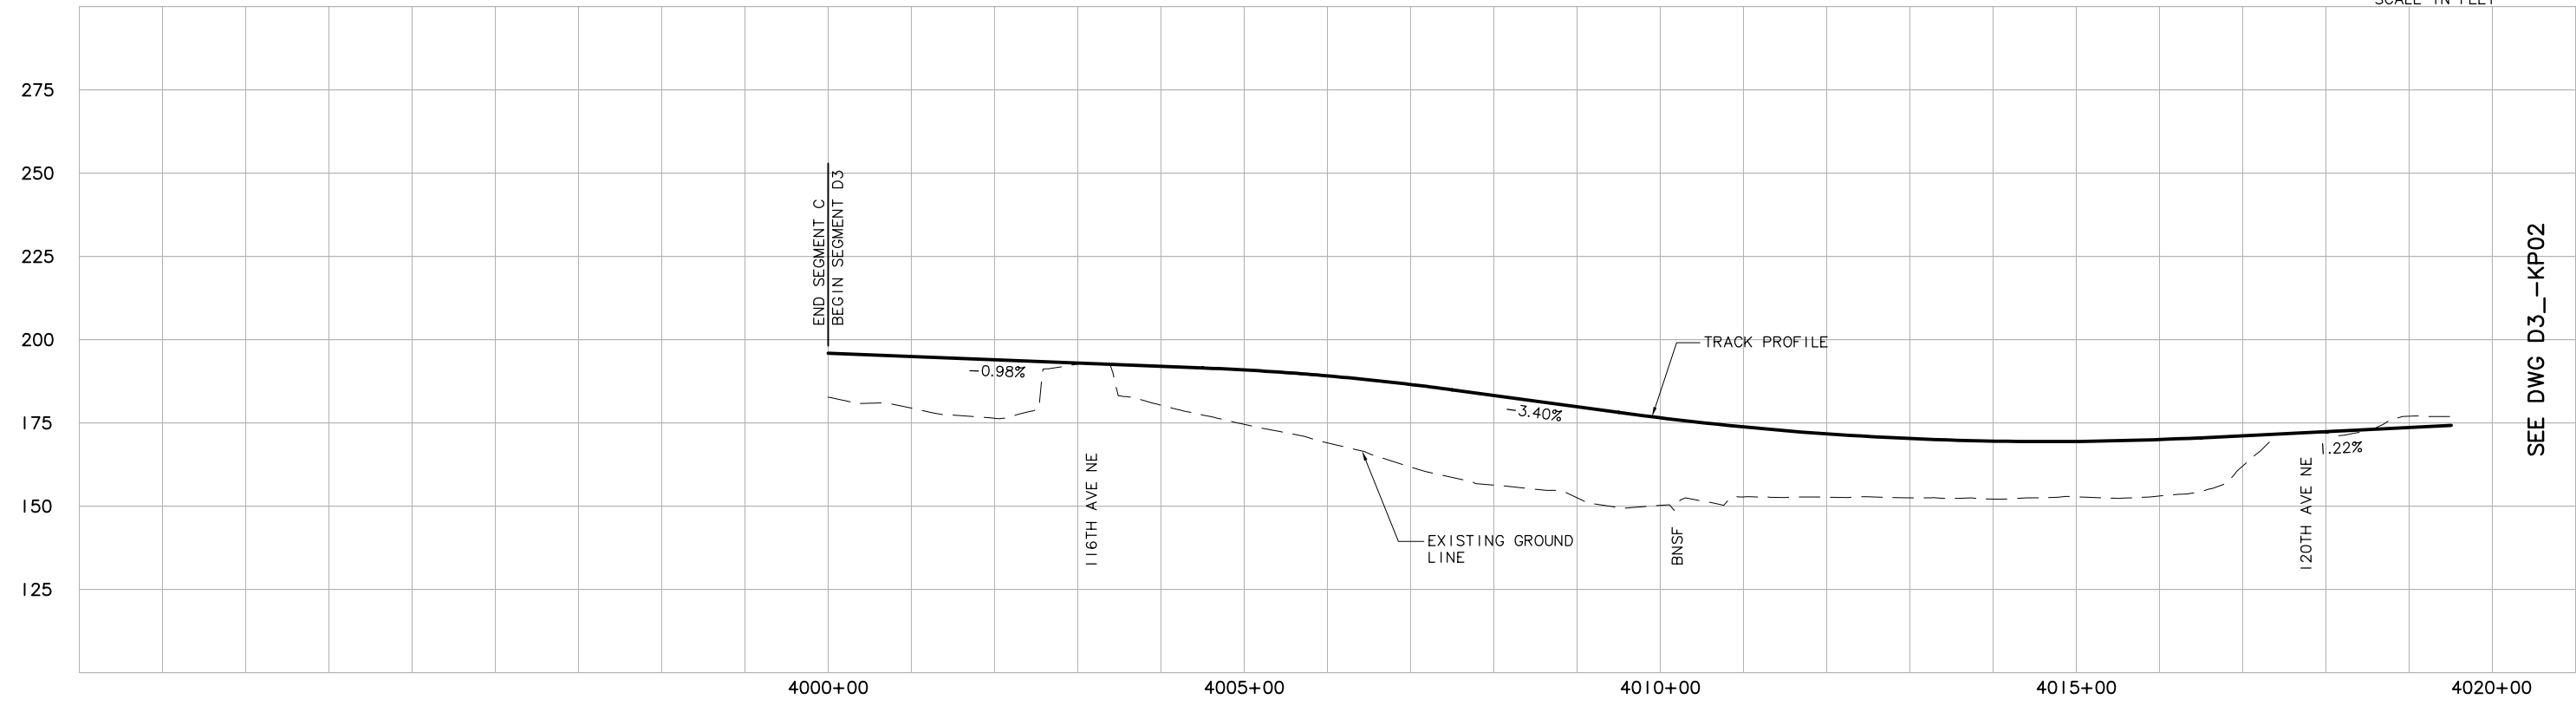

SEE DWG D3_KP02

c:\work\ELD\ID3_KP01.dwg
 10/16/08 10:50 : eackerm OE5396

No.	Date	Dsn.	Chk.	App.	Revisions

Designed By:	
Drawn By:	
Checked By:	
Approved By:	

CH2MHILL
 IN ASSOCIATION WITH
PARSONS & INCA
 ENGINEERS INC.

Submitted: _____ Date: _____

Grijalva
 Engineering, L.L.C.

Approved: _____ Date: _____

Approved: _____ Date: _____

Scale:
 H: 1" = 100'; V: 1" = 25'
 Filename:
 ELD\ID3_KP01.dwg
 Contract No.:
 EL_SEG_D
 Date: _____

EAST LINK PROJECT
 SEGMENT D
 ALTERNATIVE D3
 TRACK PLAN & PROFILE


Drawing No.:
D3_KP01

Sheet No.:
D-49



Rev.: _____



DWG. INFO:
 L1SCALE:
 1=1
 XREFs:
 -Attach:
 -Overlay:
 ELD_D3_CW
 ELD_D3_KA
 ZG-2234H
 ZG-G10010
 x0531rx
 x0531sf
 x0831rx
 x0831sf
 -Unresolved:

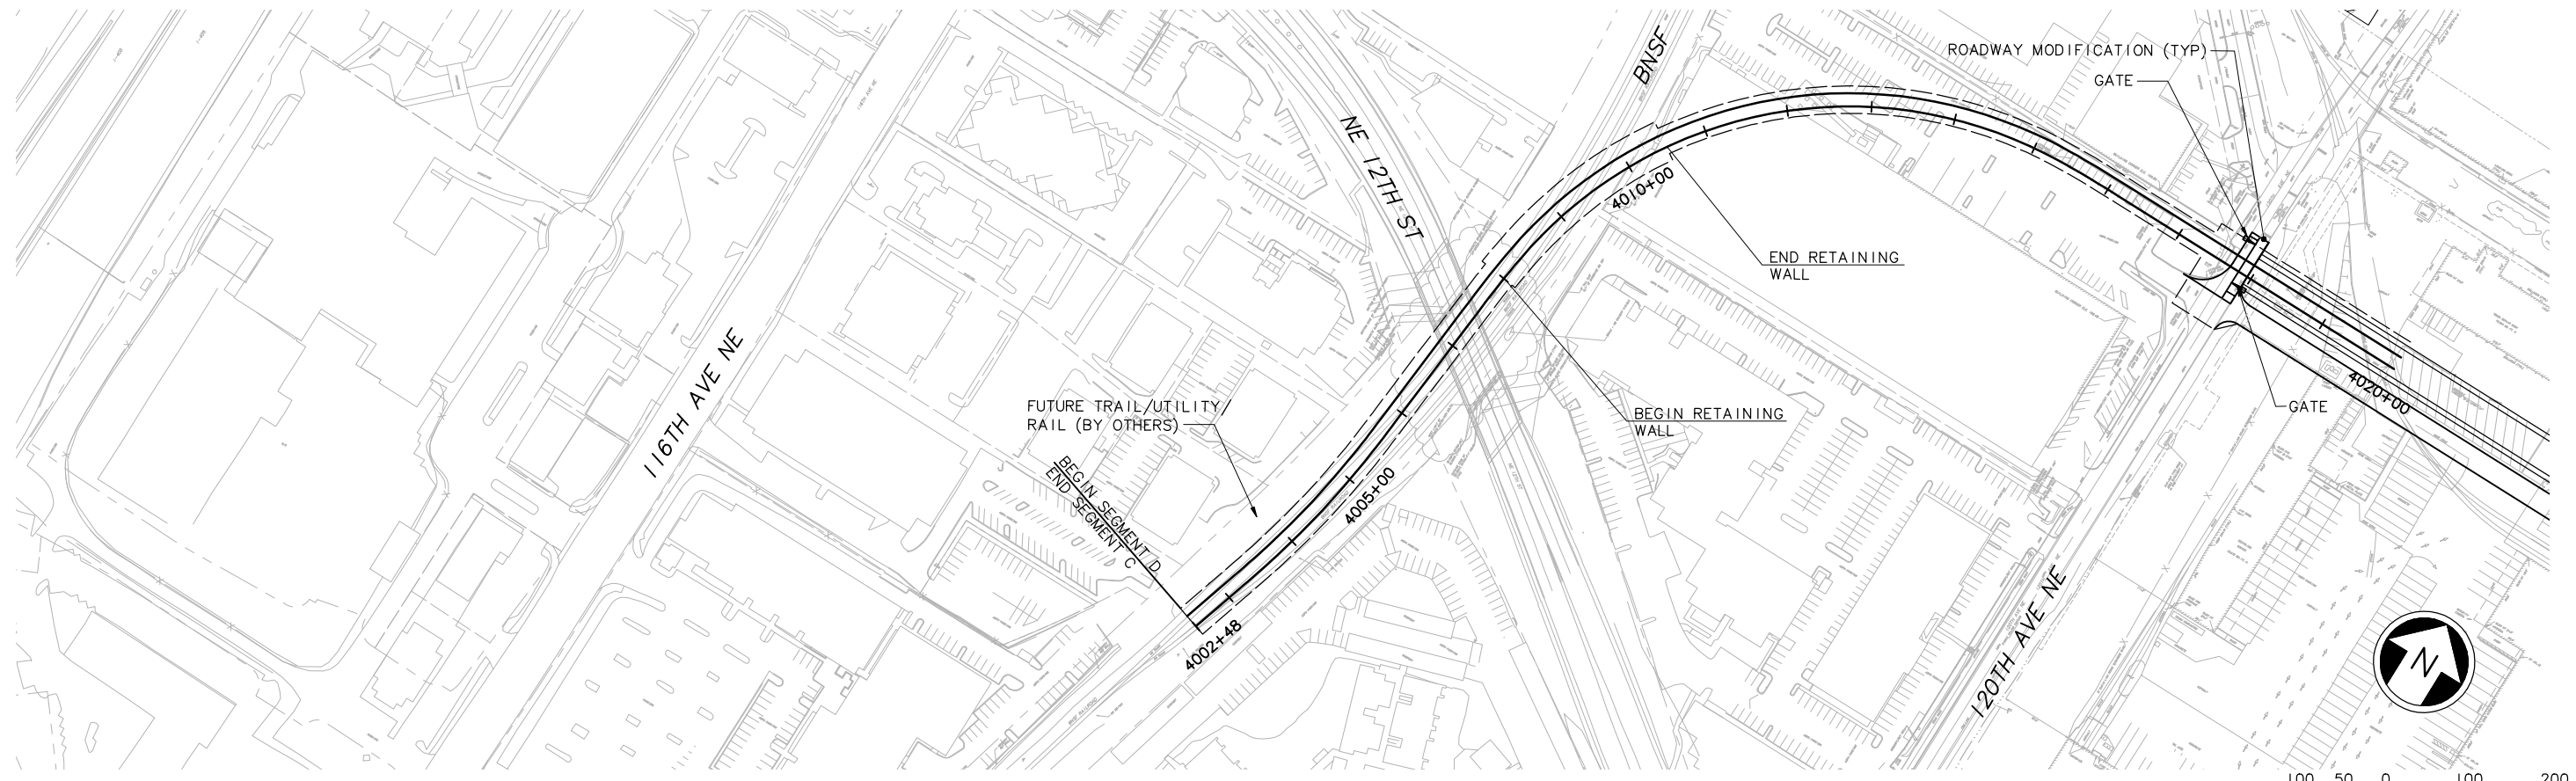

SEE DWG D3_KP02

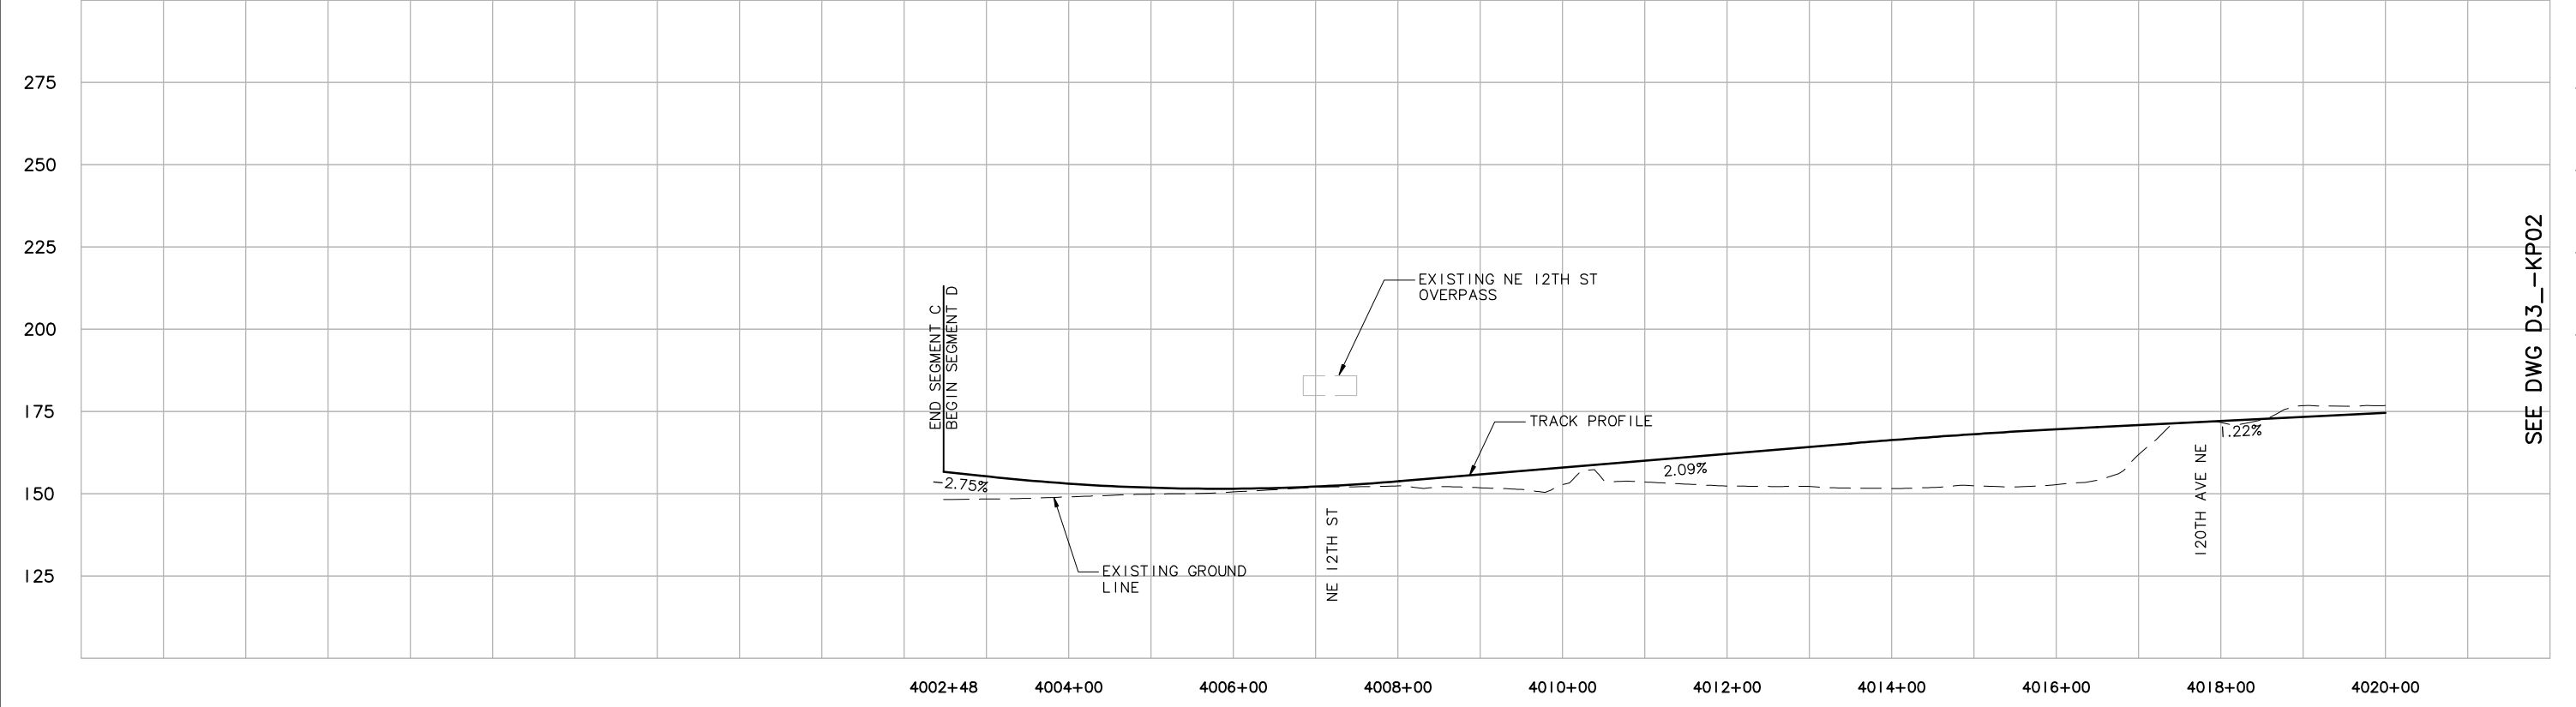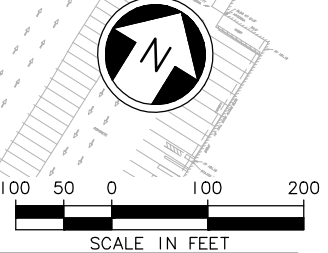

SEE DWG D3_KP02

c:\work\feis\segment_d\ELDID3_2KP01.dwg
 03/21/11 15:15 : khuum_0E6585



<table border="1"> <tr><td>No.</td><td>Date</td><td>Dsn.</td><td>Chk.</td><td>App.</td><td>Revisions</td></tr> <tr><td> </td><td> </td><td> </td><td> </td><td> </td><td> </td></tr> </table>					No.	Date	Dsn.	Chk.	App.	Revisions							Designed By: Drawn By: Checked By: Approved By:		FEIS CONCEPTUAL	CH2MHILL IN ASSOCIATION WITH PARSONS & INCA ENGINEERS INC.	Grijalva Engineering, L.L.C.		Scale: H: 1"=100'; V: 1"=25' Filename: ELDID3_2KP01.dwg Contract No.: EL_SEG_D		EAST LINK PROJECT SEGMENT D ALTERNATIVE D3/BNSF TRACK PLAN & PROFILE		Drawing No.: D3_2KP01 Sheet No.: D-50	
No.	Date	Dsn.	Chk.	App.	Revisions																							
Submitted:		Date:		Approved:		Date:				Rev.:																		

XREF'S
 Resolved
 ELD_D3_CM
 ELD_D3_KA
 REG-DCON
 ZG-2234H
 ZG-G10010
 x0831rx
 x0831sf
 x1131rx
 x1131sf
 Unresolved
 key_East

LTSCALE
 1=1

SEE DWG D3_KP01

SEE DWG D3_KP03

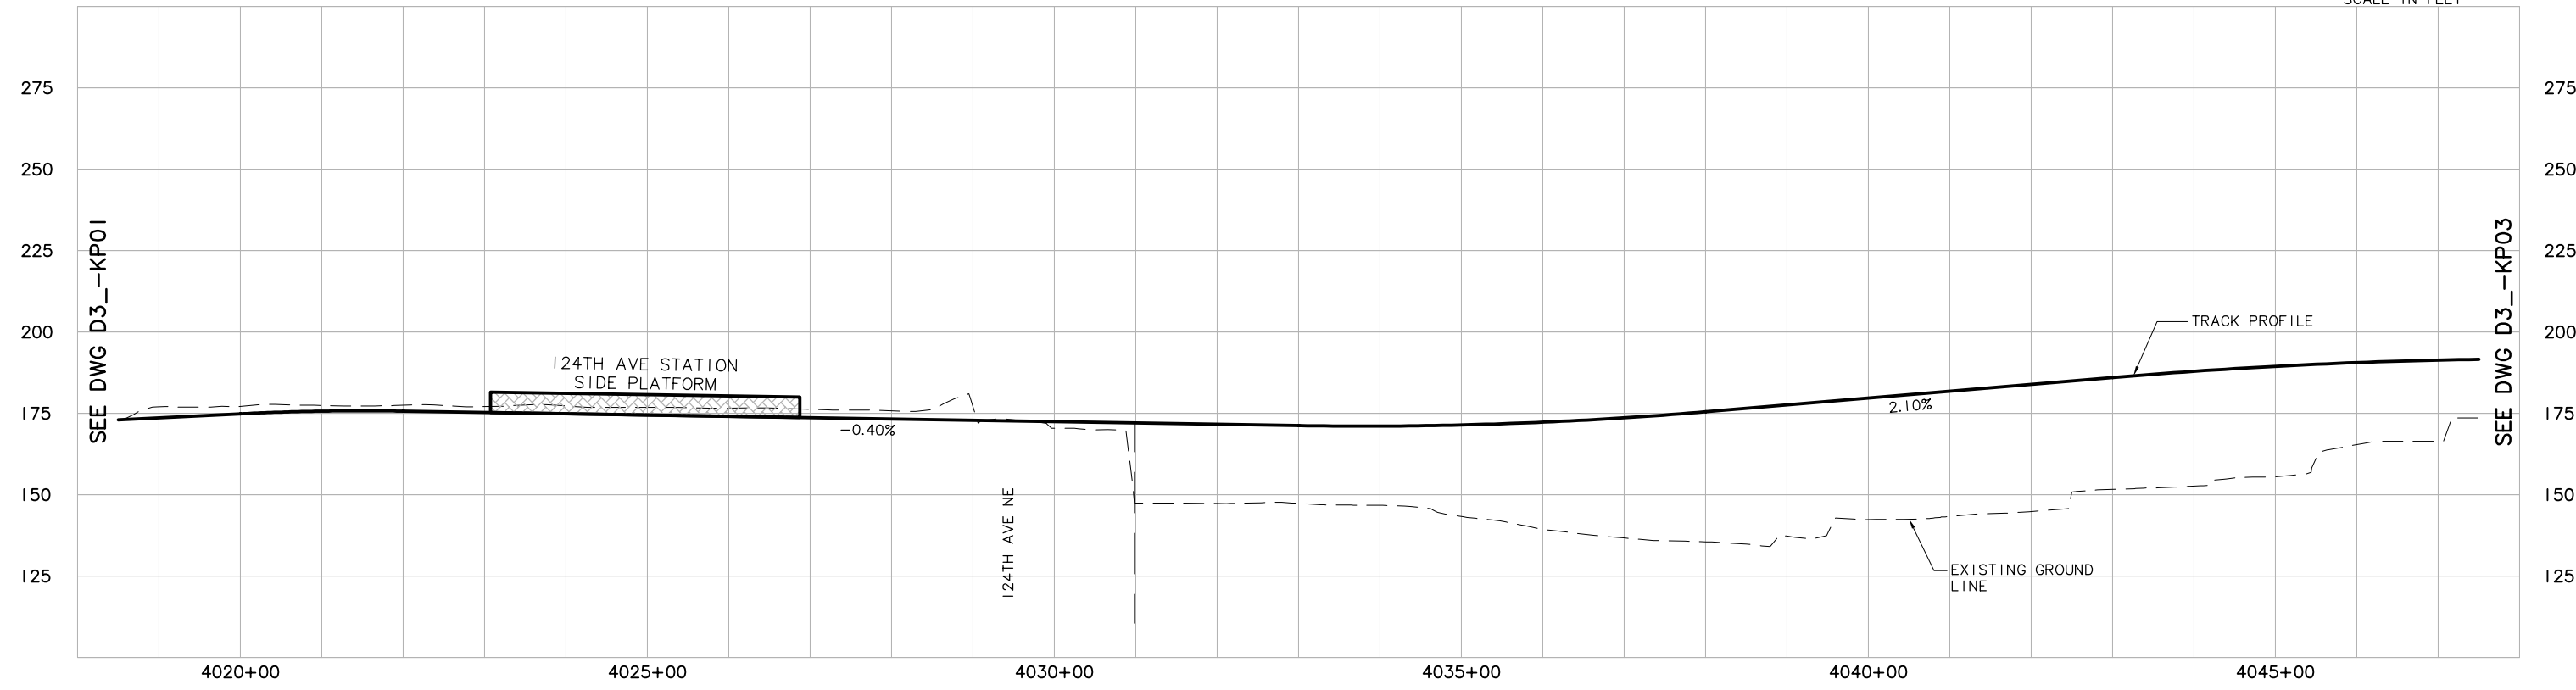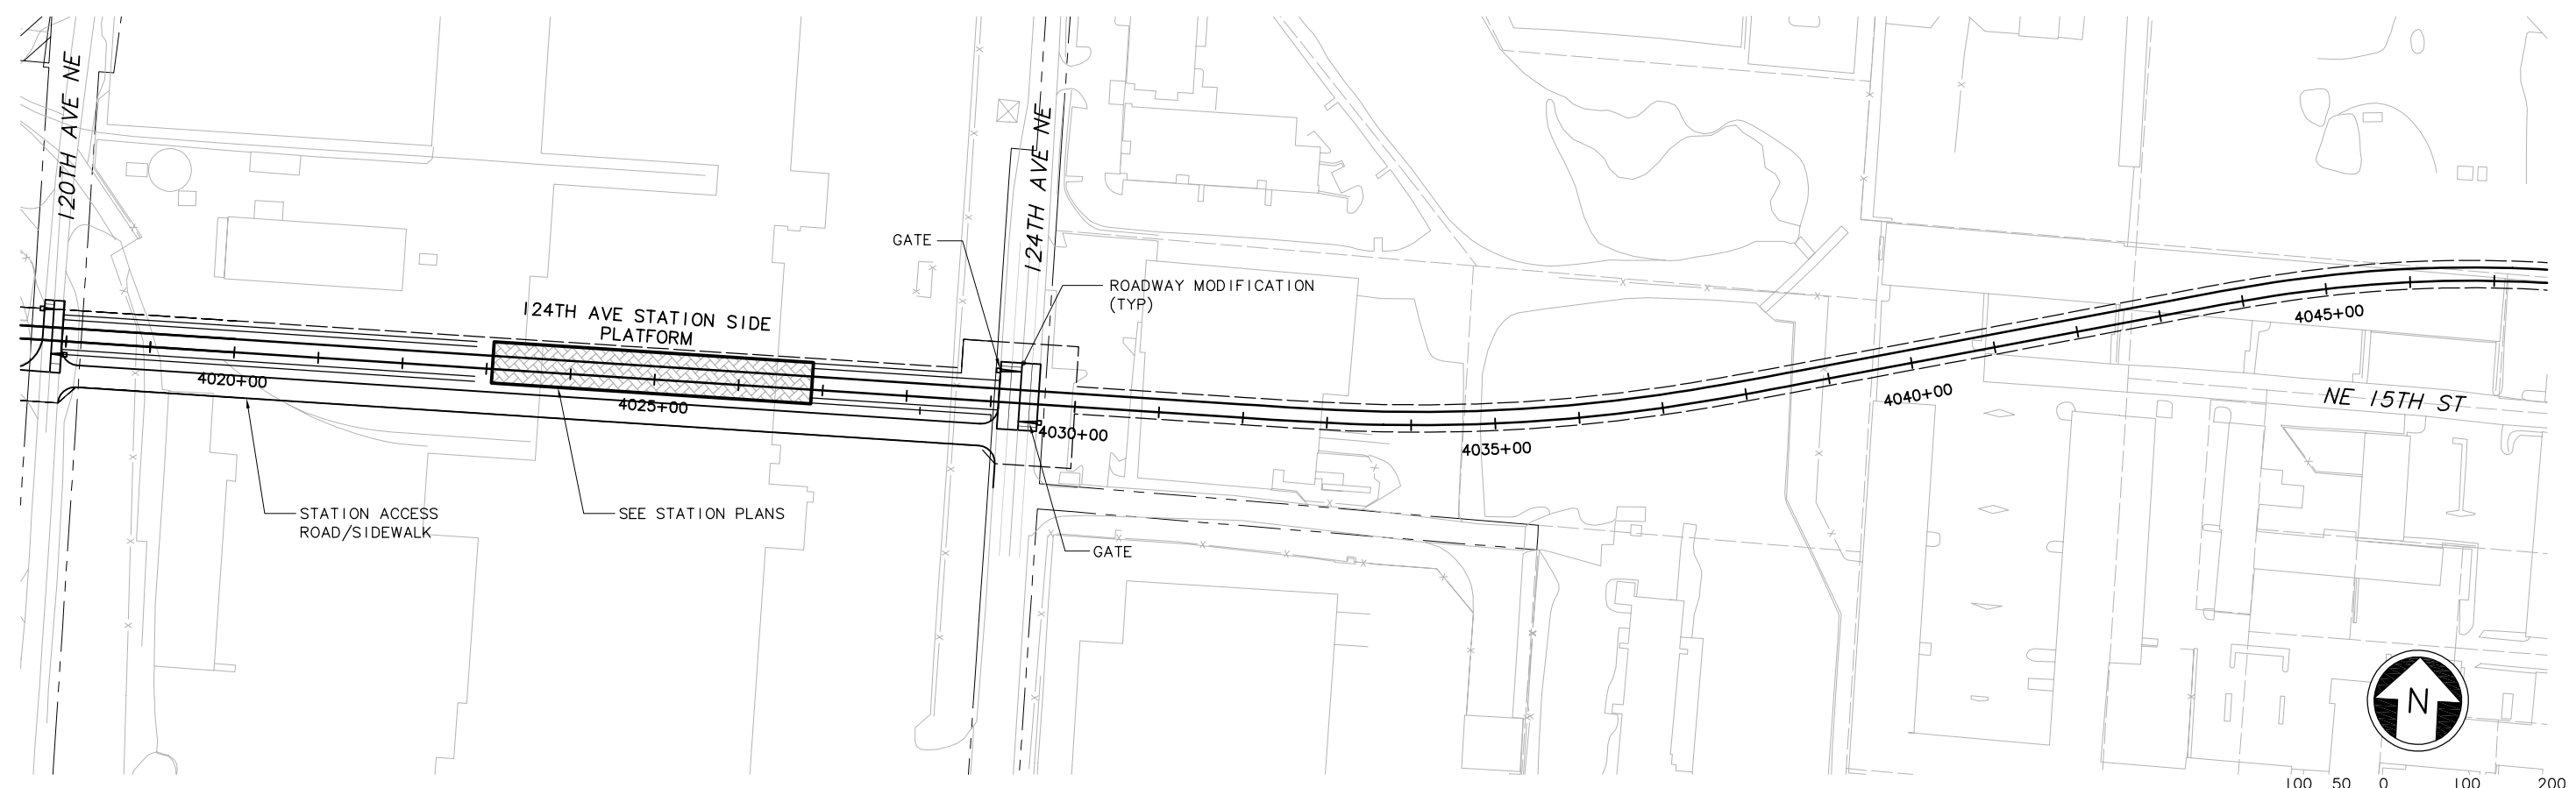

c:\work\ELD\ID3_KP02.dwg
 10/16/08 10:50 : eackerm OE5396

	Designed By:				
	Drawn By:				
	Checked By:				
	Approved By:				
No.	Date	Dsn.	Chk.	App.	Revisions

FEIS
 CONCEPTUAL

CH2MHILL
 IN ASSOCIATION WITH
PARSONS & INCA
 ENGINEERS INC.

Grijalva
 Engineering, L.L.C.

SOUNDTRANSIT

Scale:
 H: 1"=100'; V: 1"=25'
 Filename:
 ELD\ID3_KP02.dwg
 Contract No.:
 EL_SEG_D

EAST LINK PROJECT
 SEGMENT D
 ALTERNATIVE D3
 TRACK PLAN & PROFILE



THIS PRINT RELEASED
 HALF SCALE

Drawing No.:
D3_KP02
 Sheet No.:
 Rev.:
D-51

DWG. INFO:
 L1SCALE:
 1=1
 XREFs:
 -Attach:
 -Overlay:
 ELD_5201.rvt
 ELD_D3_CM
 ELD_D3_KA
 ELD_MCRSFT
 ZG-2234H
 ZG-G10010
 x1131.rvt
 x1131.rvt
 x1134.rvt
 x1134.rvt
 x1431.rvt
 x1431.rvt
 x1434.rvt
 x1434.rvt
 -Unresolved:

SEE DWG D3_KP02

SEE DWG D3_KP04

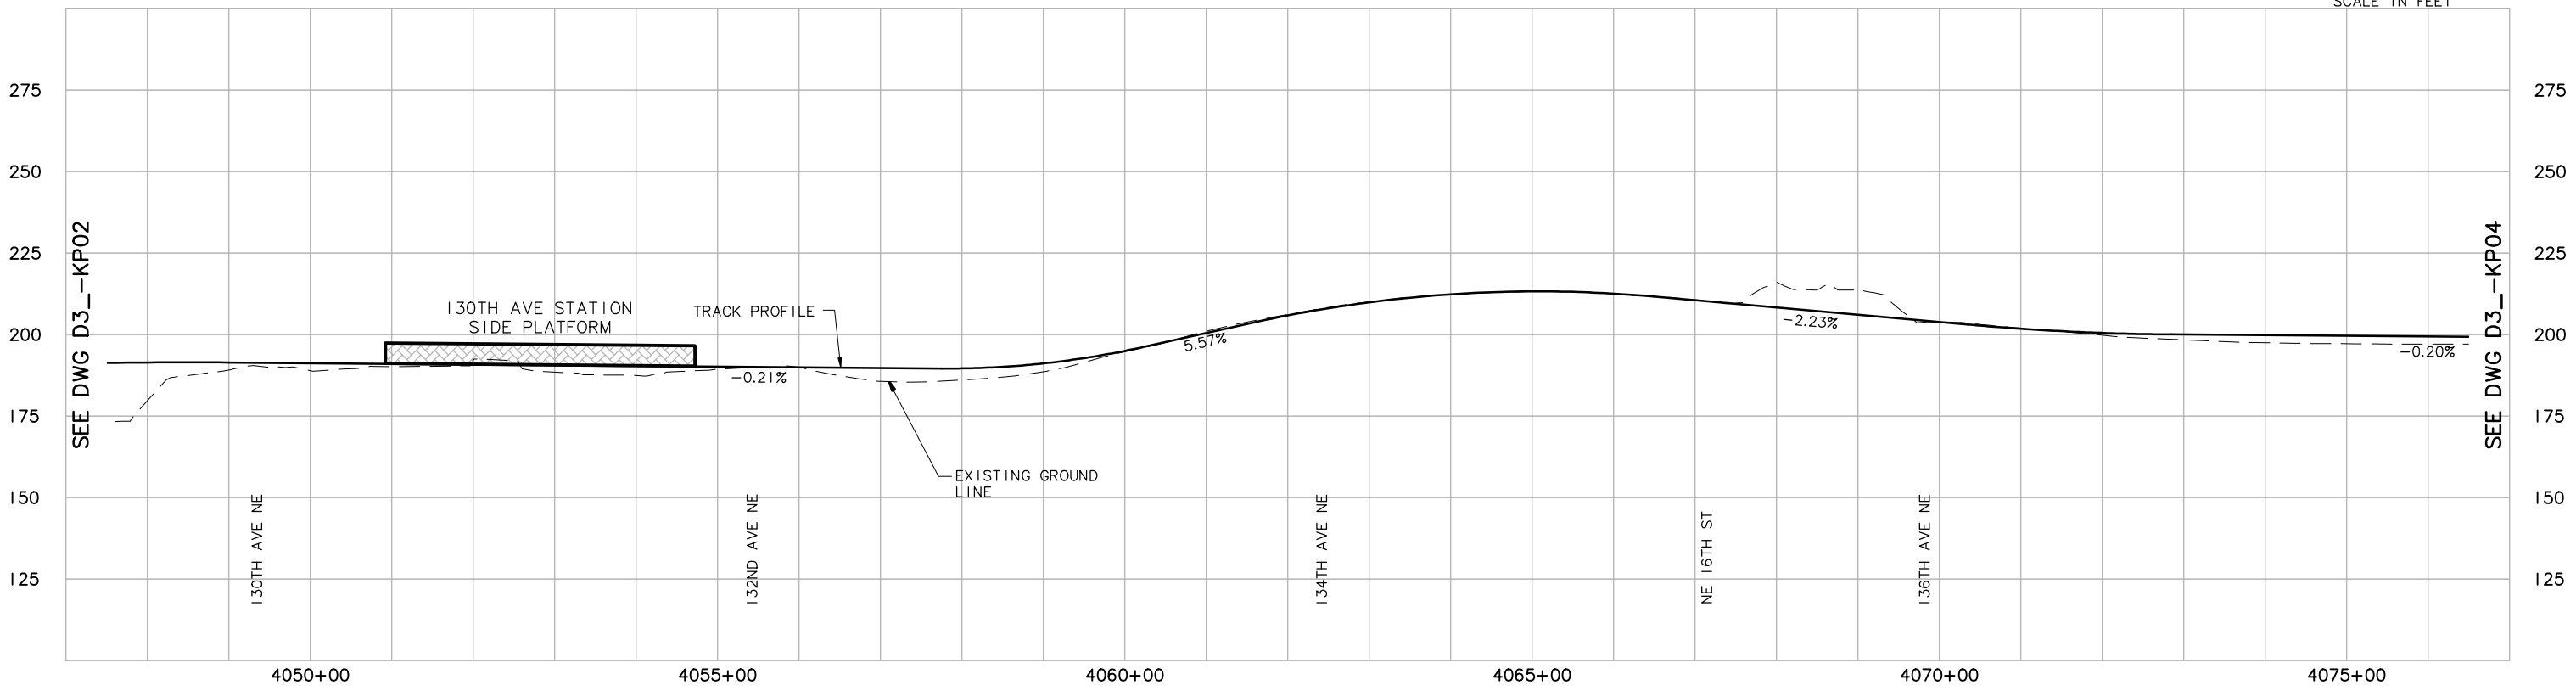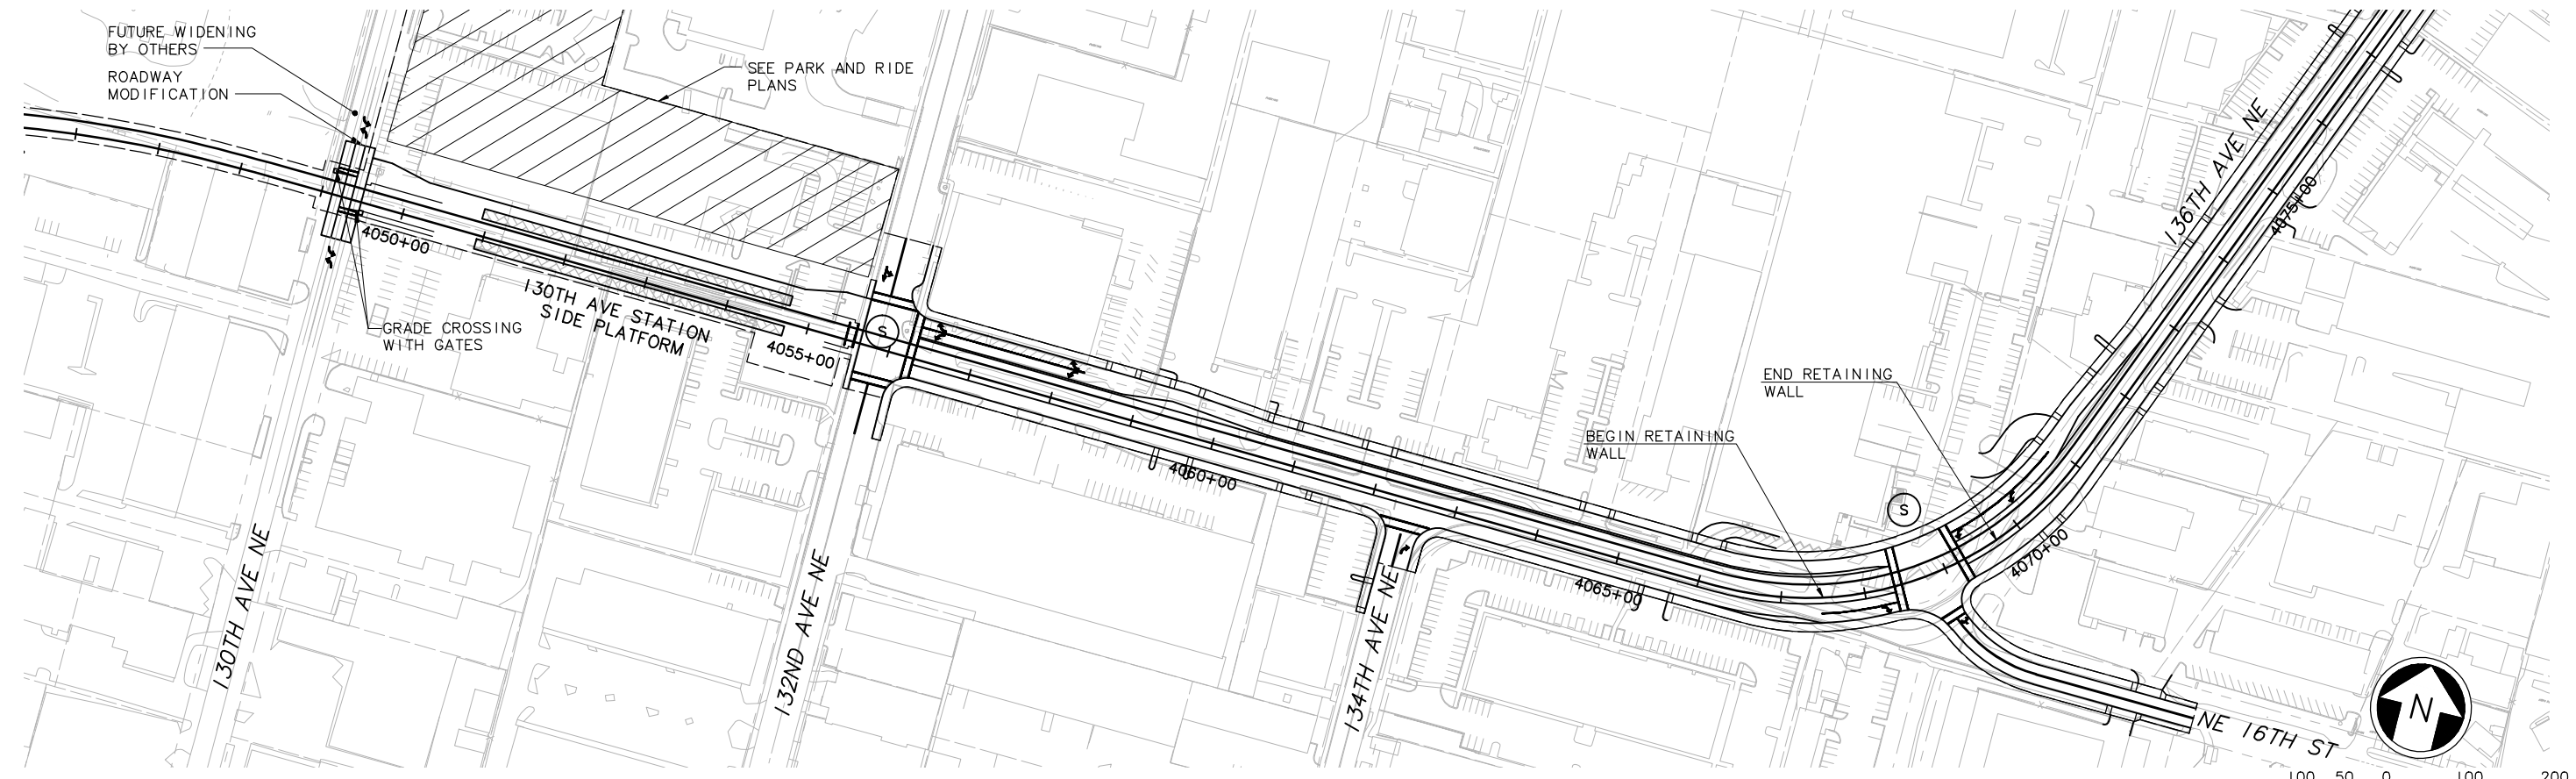

c:\work\feis\segment_d\ELDID3_KP03.dwg
 04/29/11 11:37 : khuum 0E6585

No.	Date	Dsn.	Chk.	App.	Revisions

Designed By:	
Drawn By:	
Checked By:	
Approved By:	

**FEIS
 CONCEPTUAL**

CH2MHILL
 IN ASSOCIATION WITH
PARSONS & INCA
 ENGINEERS INC.

Grijalva
Engineering, L.L.C.

SOUNDTRANSIT


Scale: H: 1"=100'; V: 1"=25'
Filename: ELDID3_KP03.dwg
Contract No.: EL_SEG_D
Date:



**EAST LINK PROJECT
 SEGMENT D
 ALTERNATIVE D3
 TRACK PLAN & PROFILE**


Drawing No.:	D3_KP03
Sheet No.:	D-52
Rev.:	

DWG. INFO:
 LSCALE:
 1=1
 XREFs:
 -Attach:
 -Overlay:
 ELD_ID3_KP04.dwg
 ELD_D3_KM
 ELD_D3_KO
 ELD_D3_KA
 ELD_MCRSFT
 ZG-2234H
 ZG-010010
 x1134sf
 x1134sf
 x1434sf
 x1434sf
 -Unresolved:

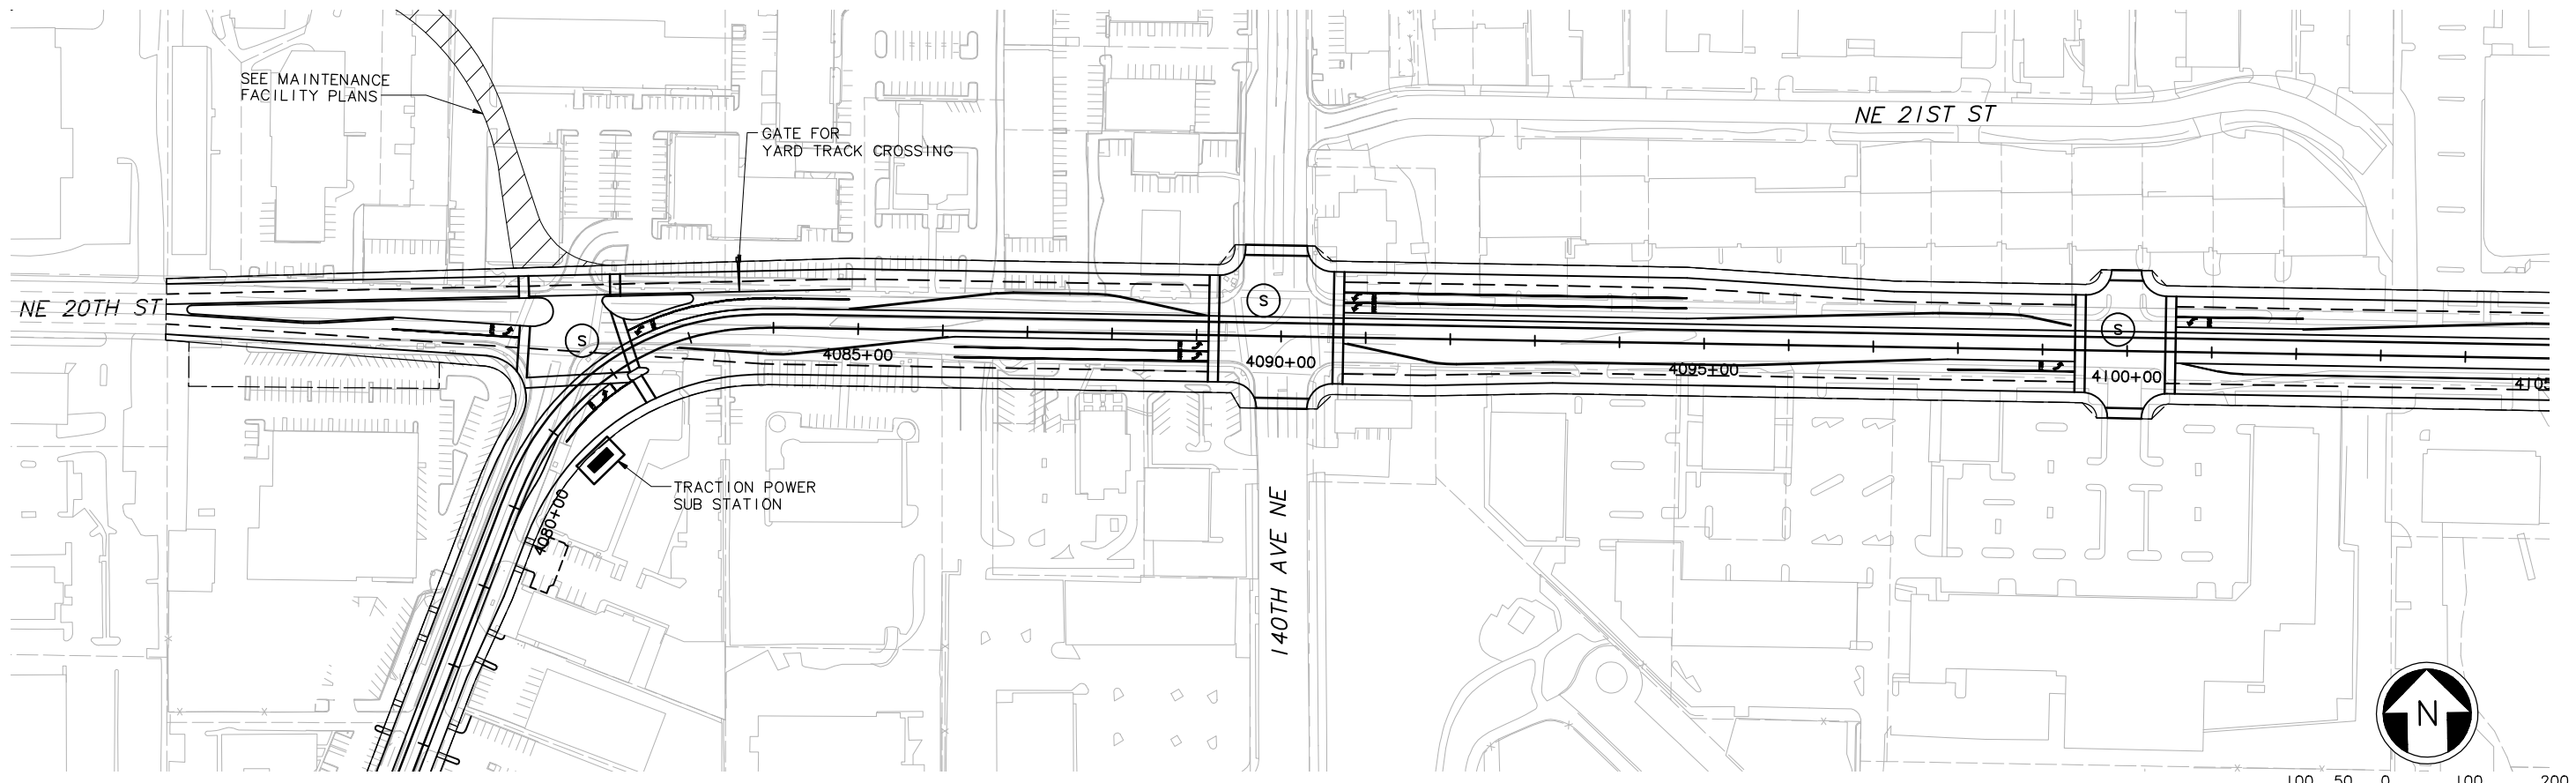

SEE DWG D3_-KP03

SEE DWG D3_-KP05

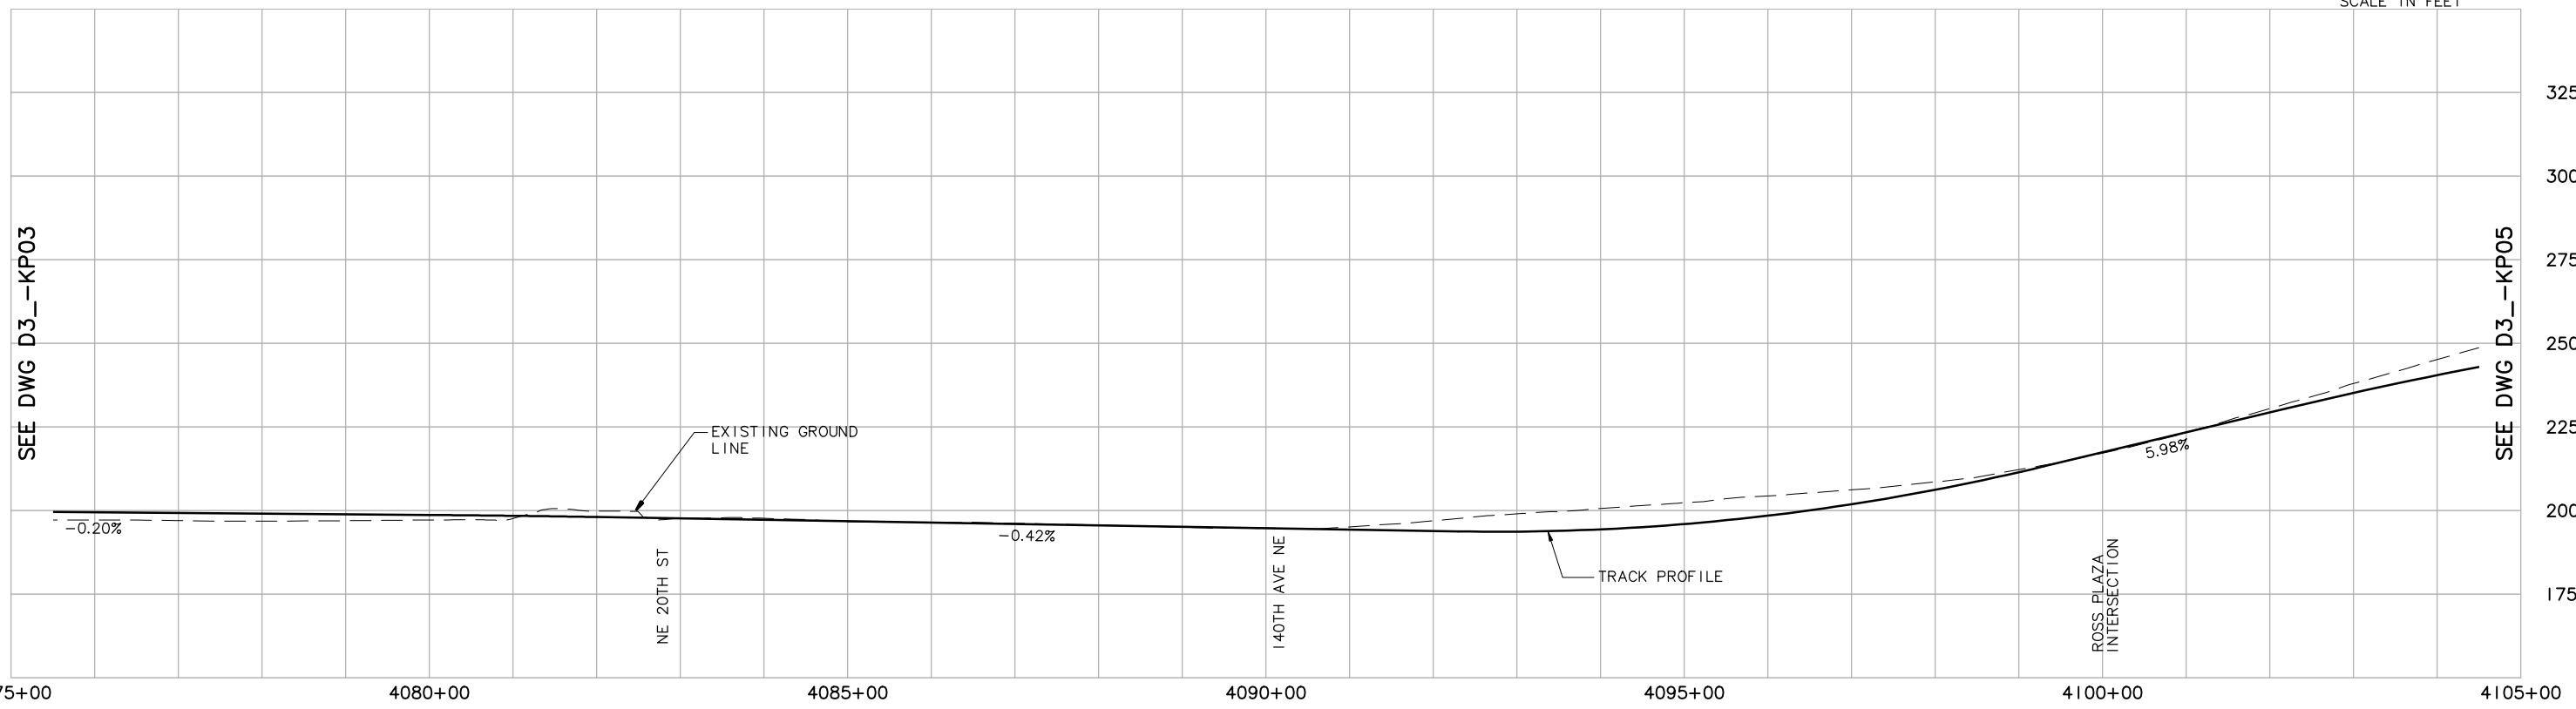

SEE DWG D3_-KP03

SEE DWG D3_-KP05

c:\work\feis\segment d\ELD_ID3_KP04.dwg
 04/29/11 11:39 : khuum 0E6585

No.	Date	Dsn.	Chk.	App.	Revisions
Designed By:					
Drawn By:					
Checked By:					
Approved By:					

FEIS
 CONCEPTUAL

CH2MHILL
 IN ASSOCIATION WITH
PARSONS & INCA
 ENGINEERS INC.

Grijalva
 Engineering, L.L.C.

SOUNDTRANSIT

Scale:
 H: 1"=100'; V: 1"=25'
 Filename:
 ELD_ID3_KP04.dwg
 Contract No.:
 EL_SEG_D






EAST LINK PROJECT
 SEGMENT D
 ALTERNATIVE D3
 TRACK PLAN & PROFILE

Drawing No.:
D3_-KP04
 Sheet No.:
D-53
 Rev.:

XREF'S
 Resolved
 ELD_520FUT
 ELD_D3_CM
 ELD_D3_KA
 ELD_MCRSFT
 KEY_SEGMENT
 REG-DCON
 ZG-2234H
 ZG-G10010
 x1434rx
 x1434sf
 x1734rx
 x1734sf
 Unresolved
 key_East
 LTSCALE
 1/1



SEE DWG D3_KP04

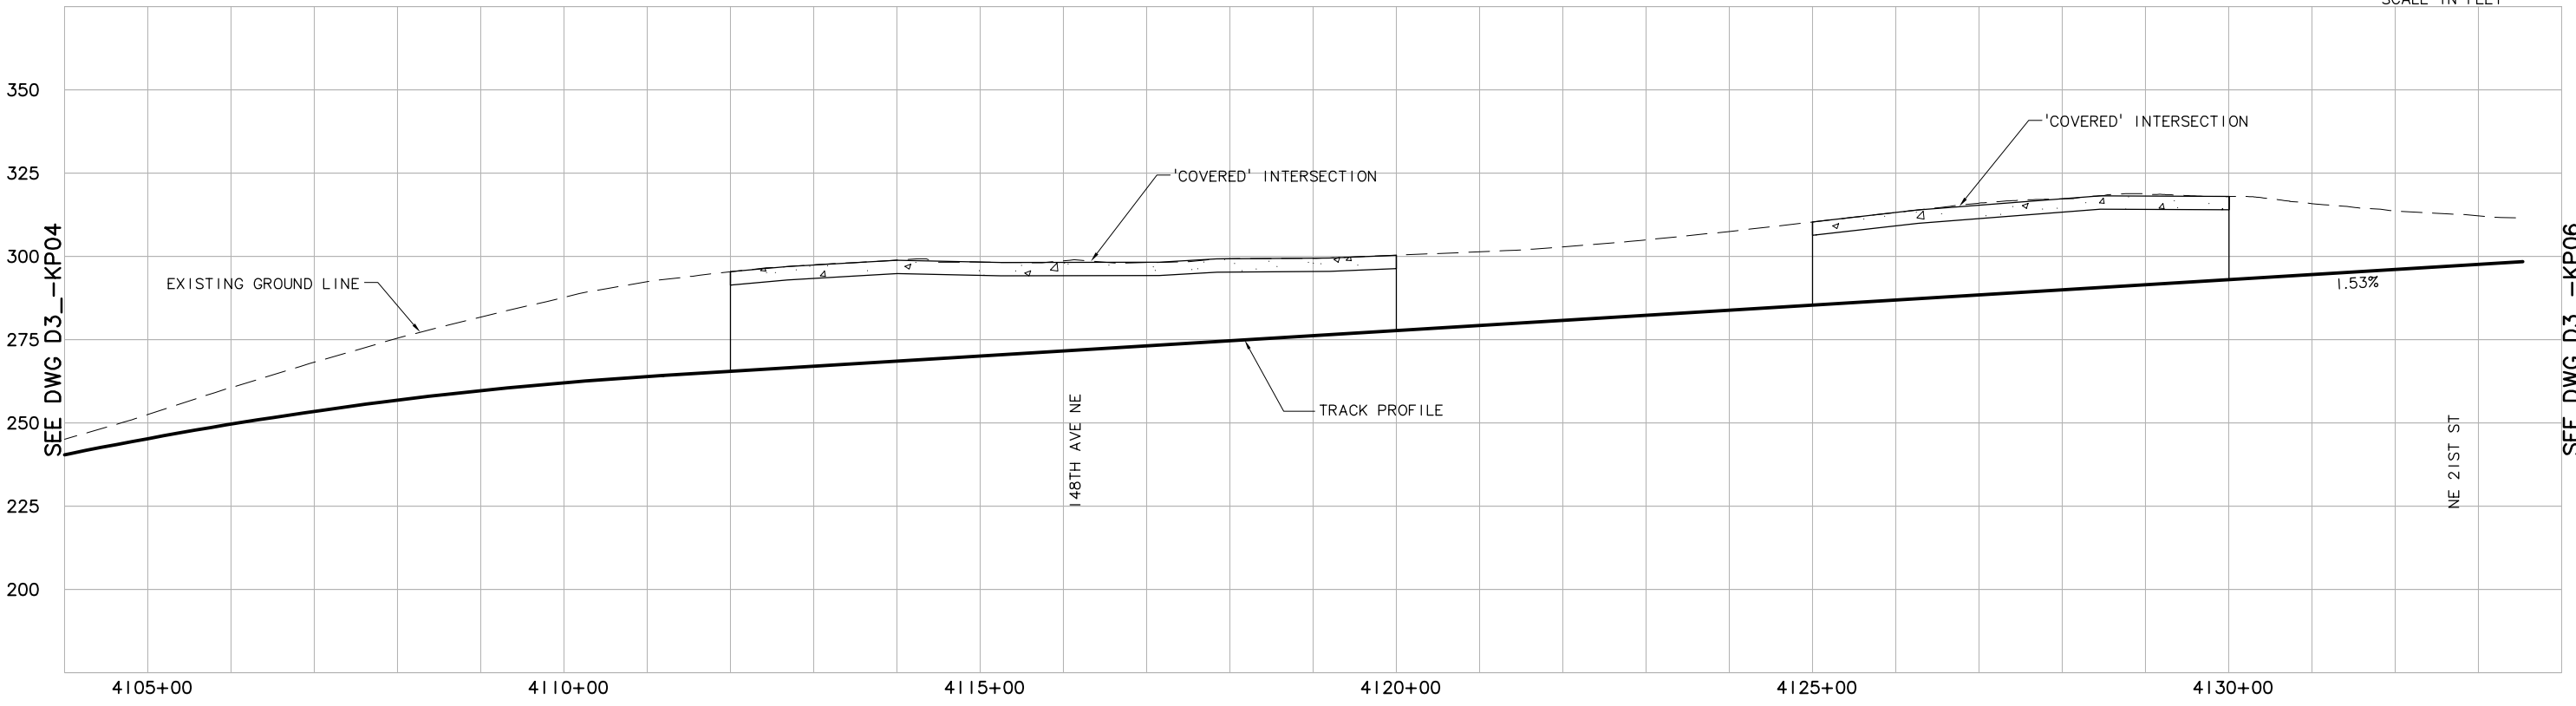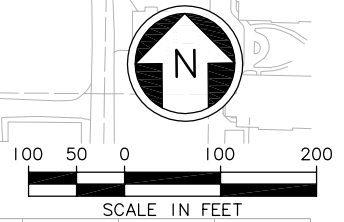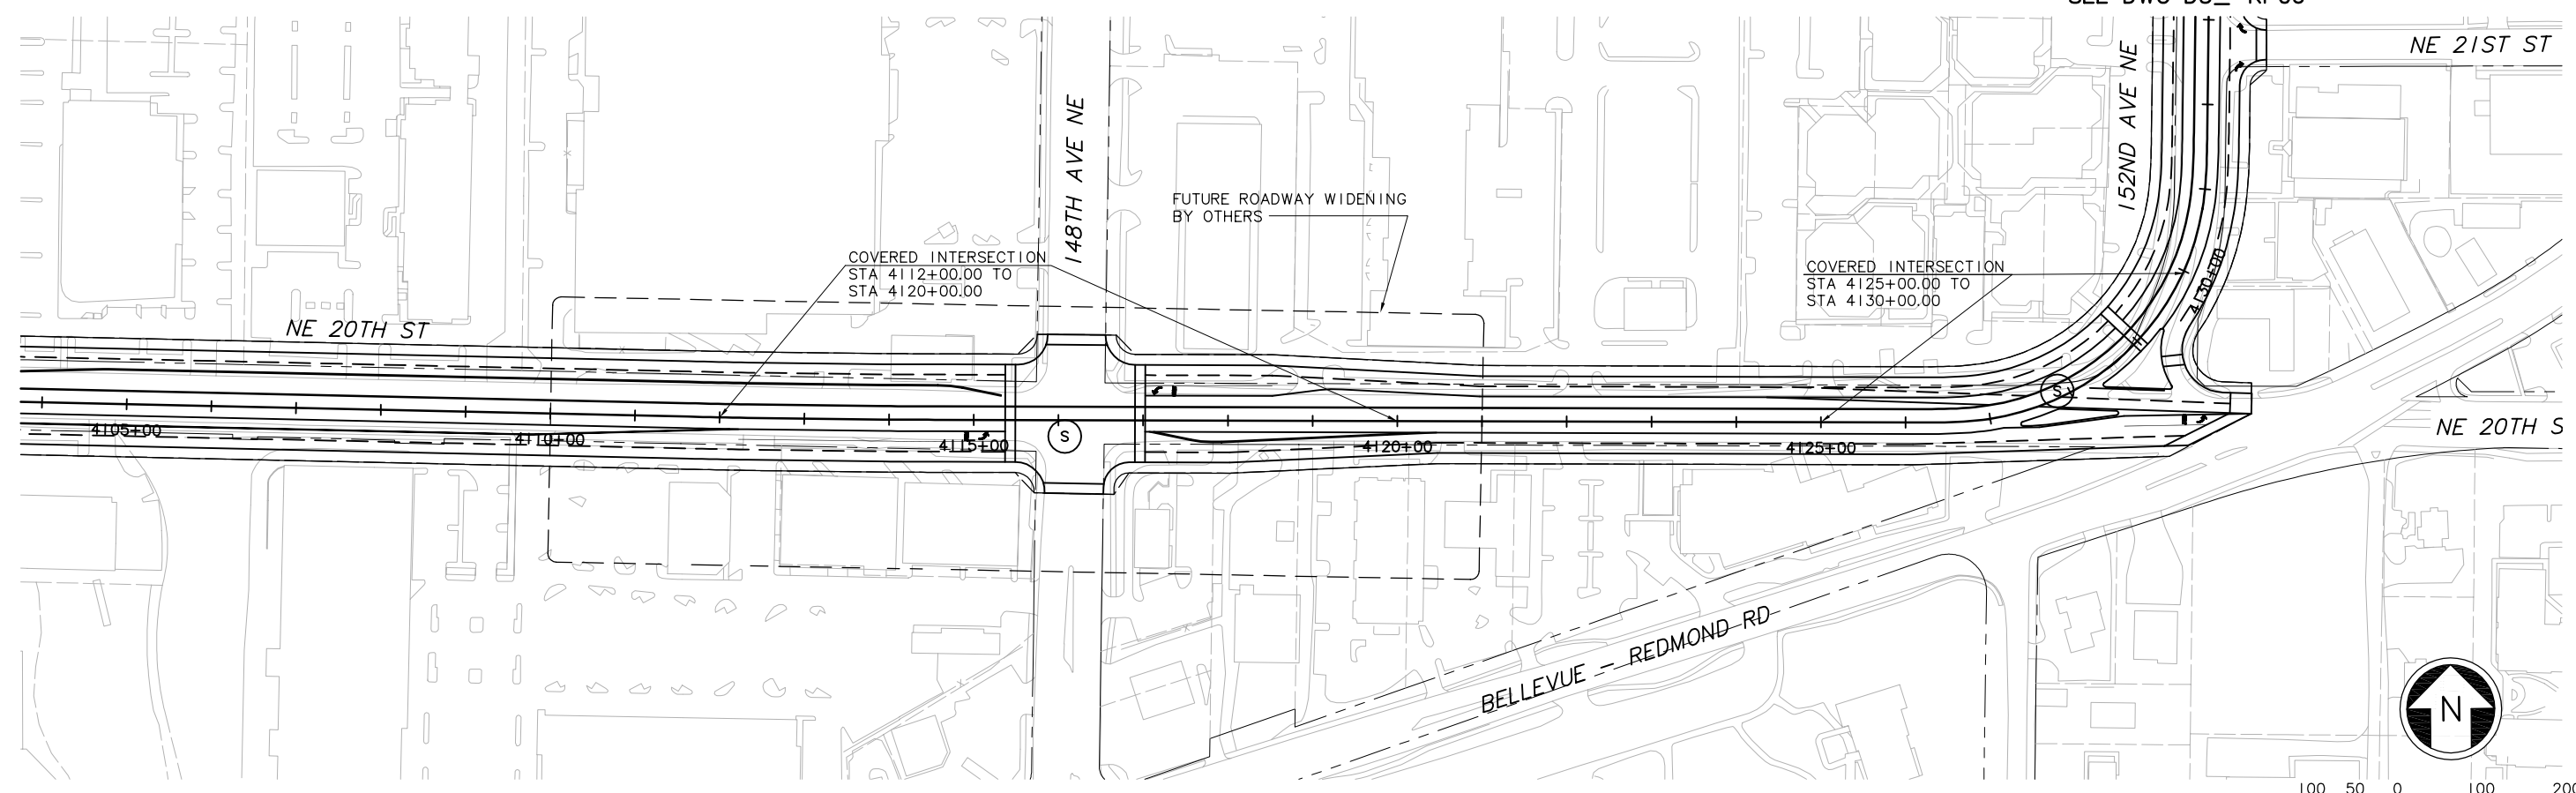SEE DWG D3_KP06



c:\work\ELD\ID3_KP05.dwg
 10/16/08 10:51 : eackerm OE5396

					Designed By:
					Drawn By:
					Checked By:
					Approved By:
No.	Date	Dsn.	Chk.	App.	Revisions




FEIS CONCEPTUAL	CH2MHILL <small>IN ASSOCIATION WITH</small> PARSONS & INCA <small>ENGINEERS INC.</small>		Grijalva Engineering, L.L.C.	 SOUNDTRANSIT	Scale: H: 1"=100'; V: 1"=25' Filename: ELD ID3_KP05.dwg Contract No.: EL_SEG_D	EAST LINK PROJECT SEGMENT D ALTERNATIVE D3 TRACK PLAN & PROFILE		Drawing No.: D3_KP05 Sheet No.: D-54
	Submitted:	Date:	Approved:	Date:	Date:			

XREF'S
 Resolved
 ELD_520FUT
 ELD_D3_CM
 ELD_D3_KA
 ELD_MCRSFT
 REG-DCON
 ZG-2234H
 ZG-G10010
 x1734rx
 x1734sf
 x1737rx
 x1737sf
 Unresolved
 key_East

LTSCALE
 1/8"

SEE DWG D3_KP05

SEE DWG D3_KP07

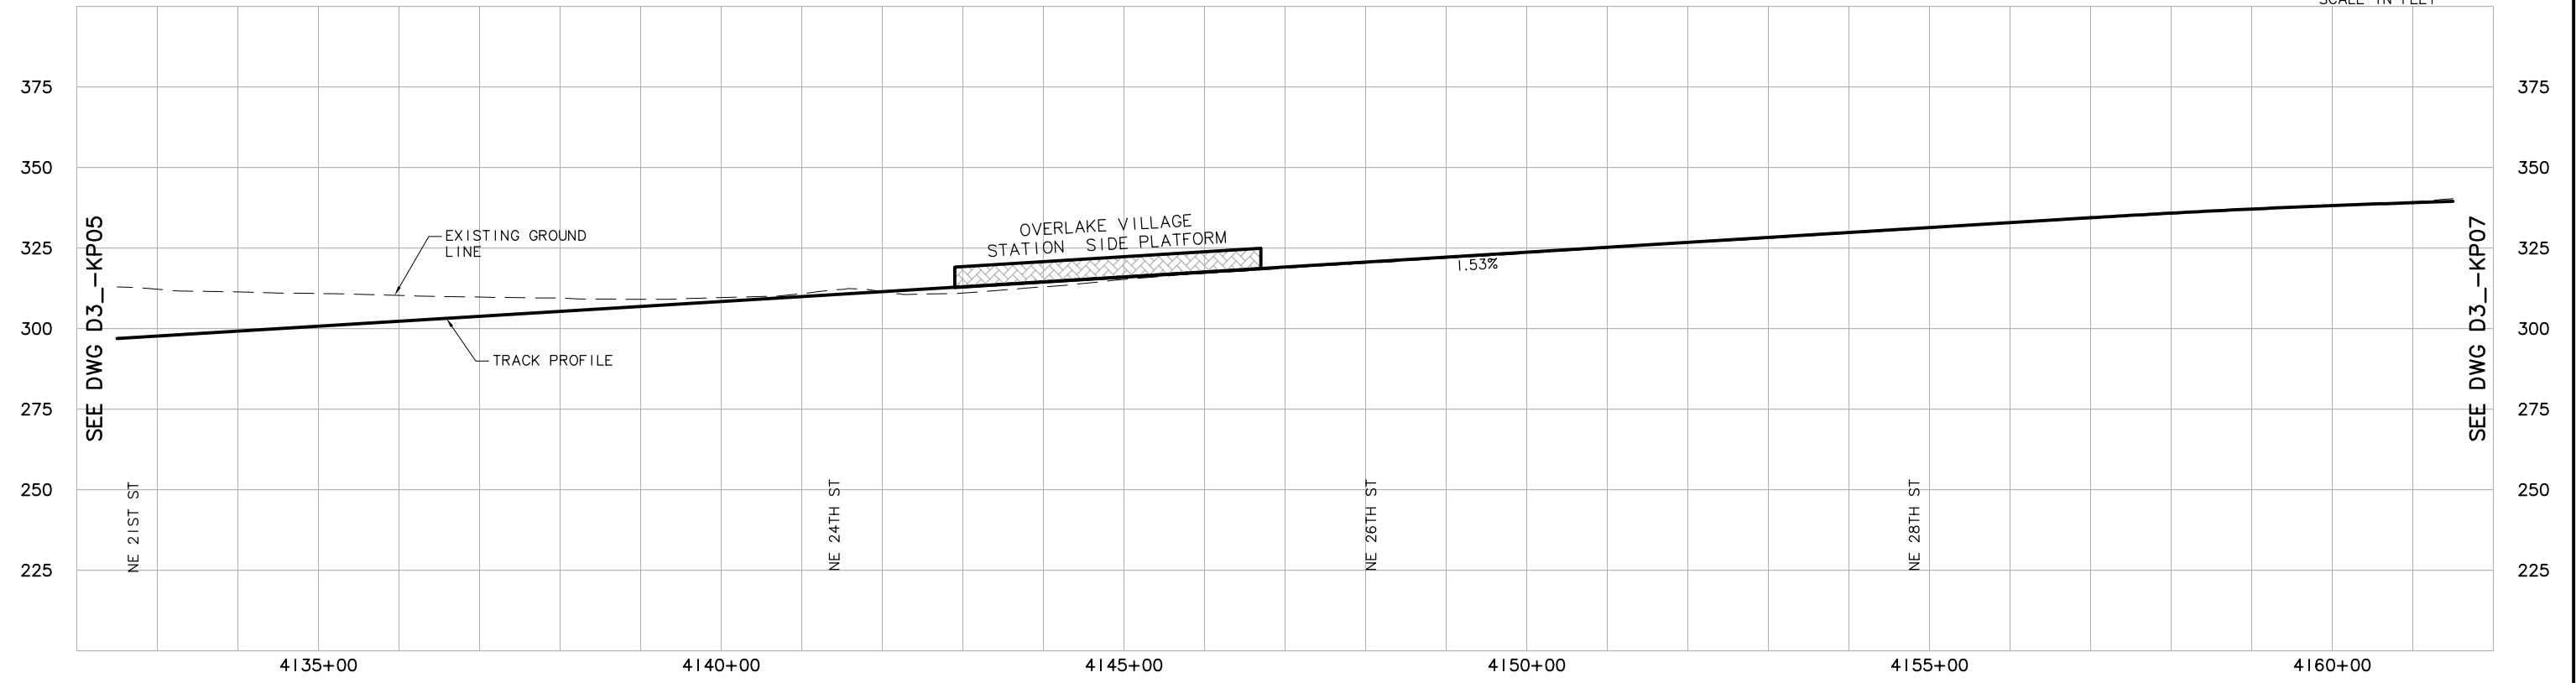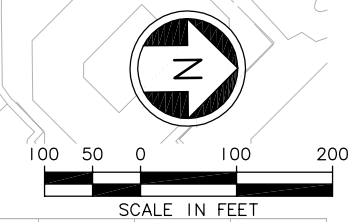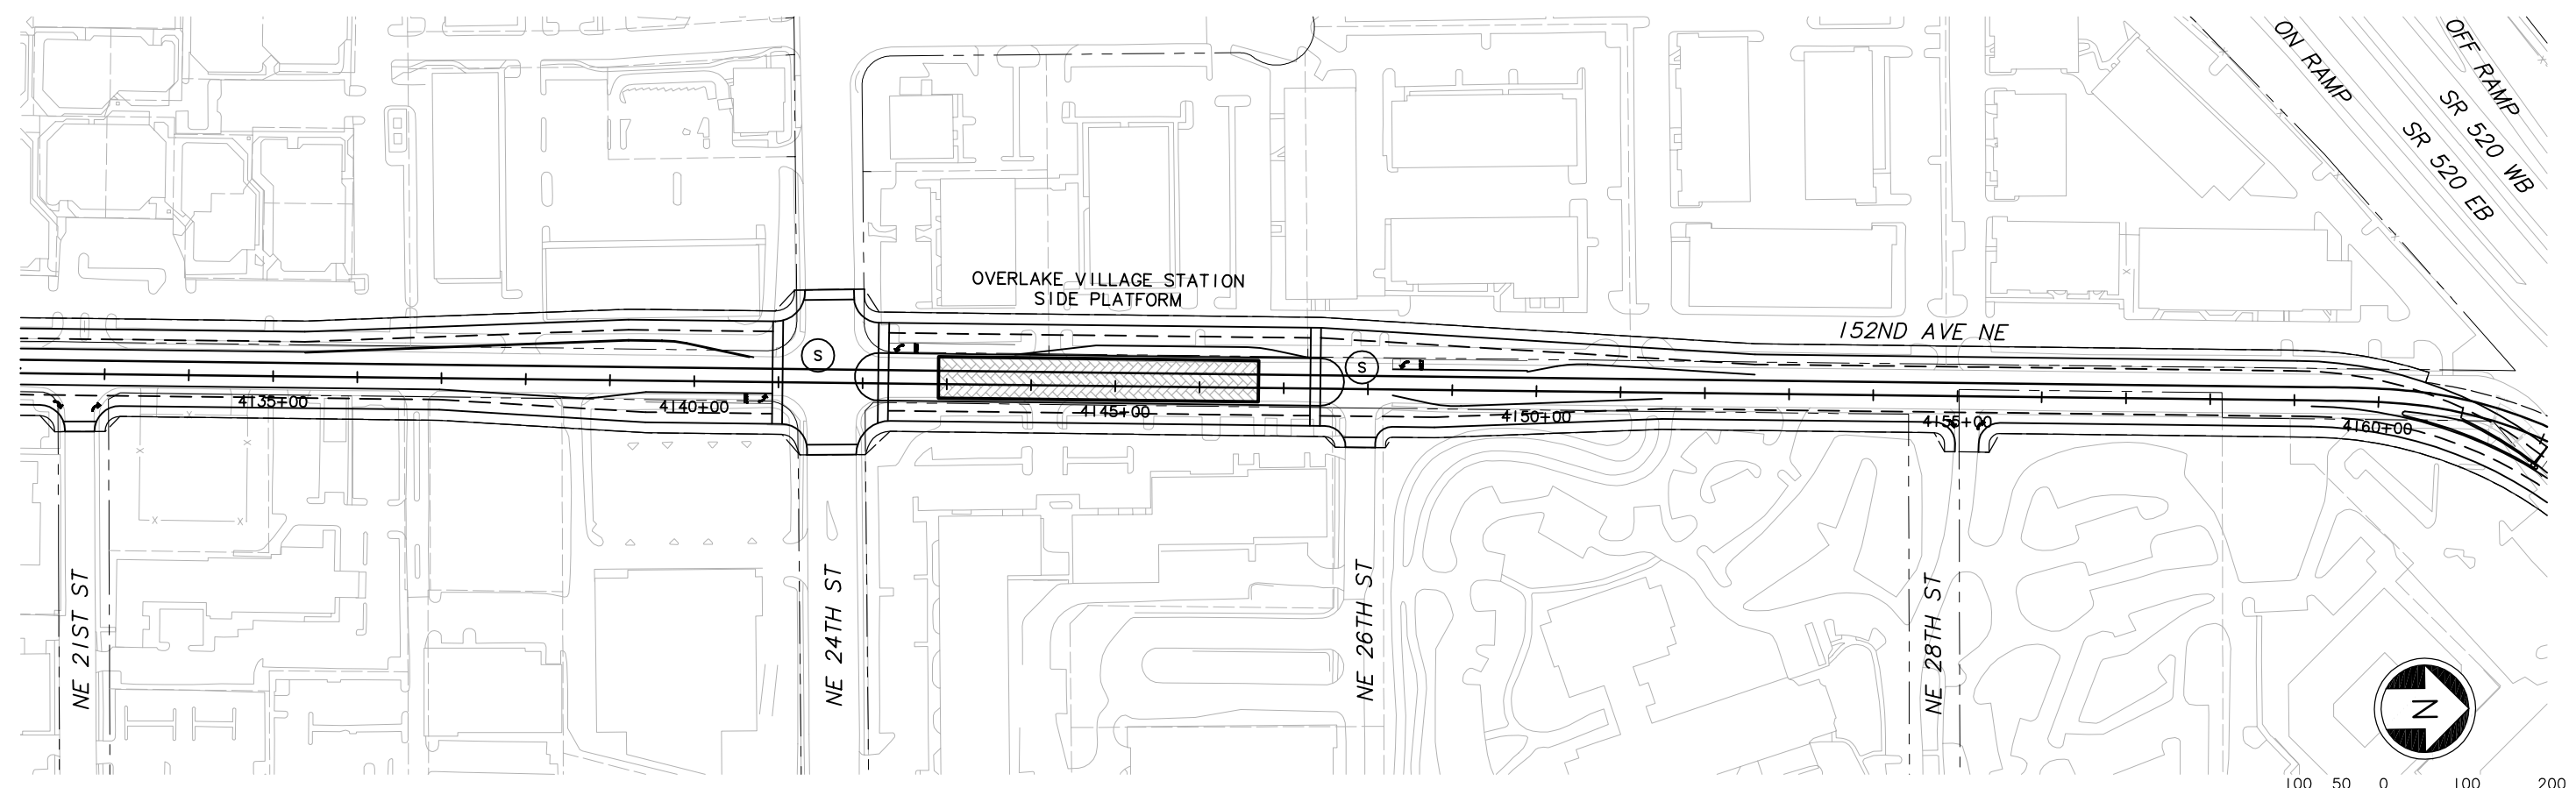

c:\work\ELD\ID3_KP06.dwg
 10/16/08 10:52 : eackerm OE5396




No.	Date	Dsn.	Chk.	App.	Revisions

FEIS CONCEPTUAL	Designed By:	CH2MHILL <small>IN ASSOCIATION WITH</small> PARSONS & INCA <small>ENGINEERS INC.</small>	Grijalva Engineering, L.L.C.		Scale:	EAST LINK PROJECT SEGMENT D ALTERNATIVE D3 TRACK PLAN & PROFILE	Drawing No.:
	Drawn By:				H: 1"=100'; V: 1"=25'		D3_KP06
	Checked By:				Filename:		Sheet No.:
	Approved By:				Contract No.:		Rev.:
Submitted:	Date:	Approved:	Date:	Date:	EL_SEG_D	D-55	

XREF'S
 Resolved
 ELD_520FUT
 ELD_D3_CM
 ELD_D3_KA
 ELD_MCRSFT
 KEY_SEGMENT
 REG-DCON
 ZG-2234H
 ZG-G10010
 x1737rx
 x1737sf
 x1740rx
 x1740sf
 x2037rx
 x2037sf
 x2040rx
 x2040sf
 Unresolved
 key_East

SEE DWG D3_KP06

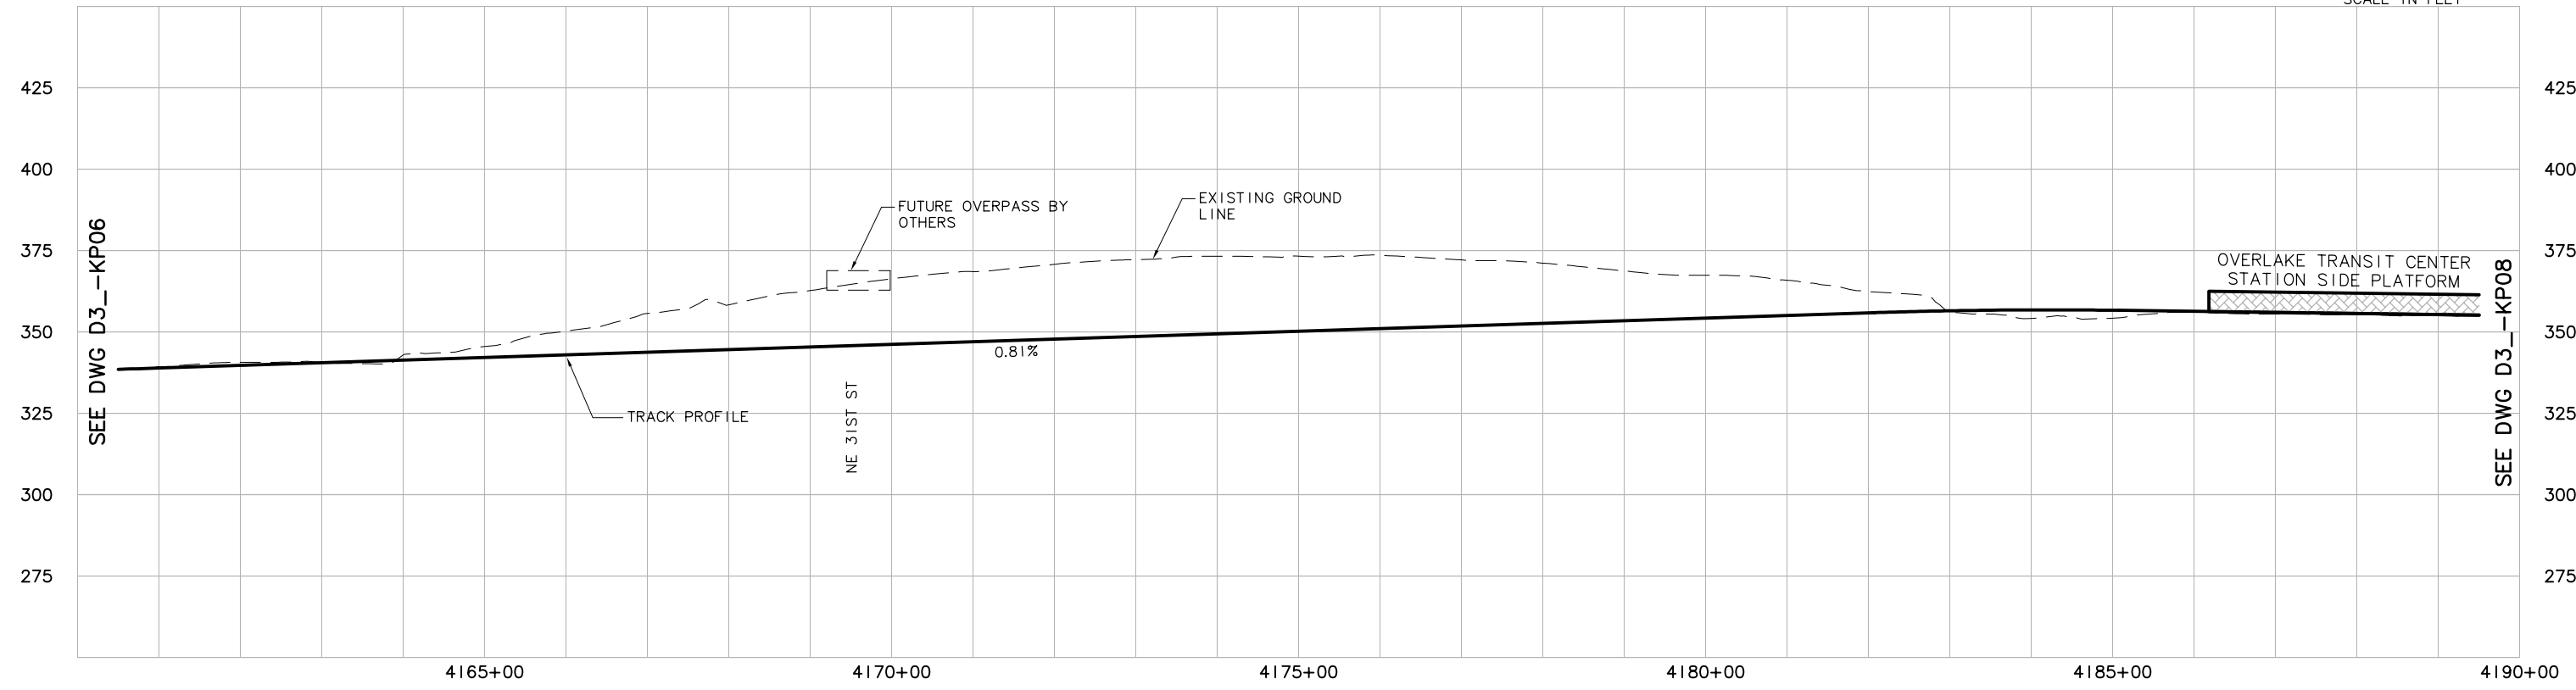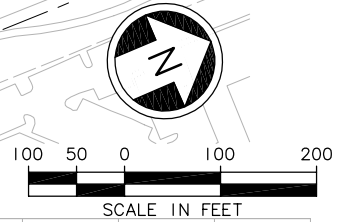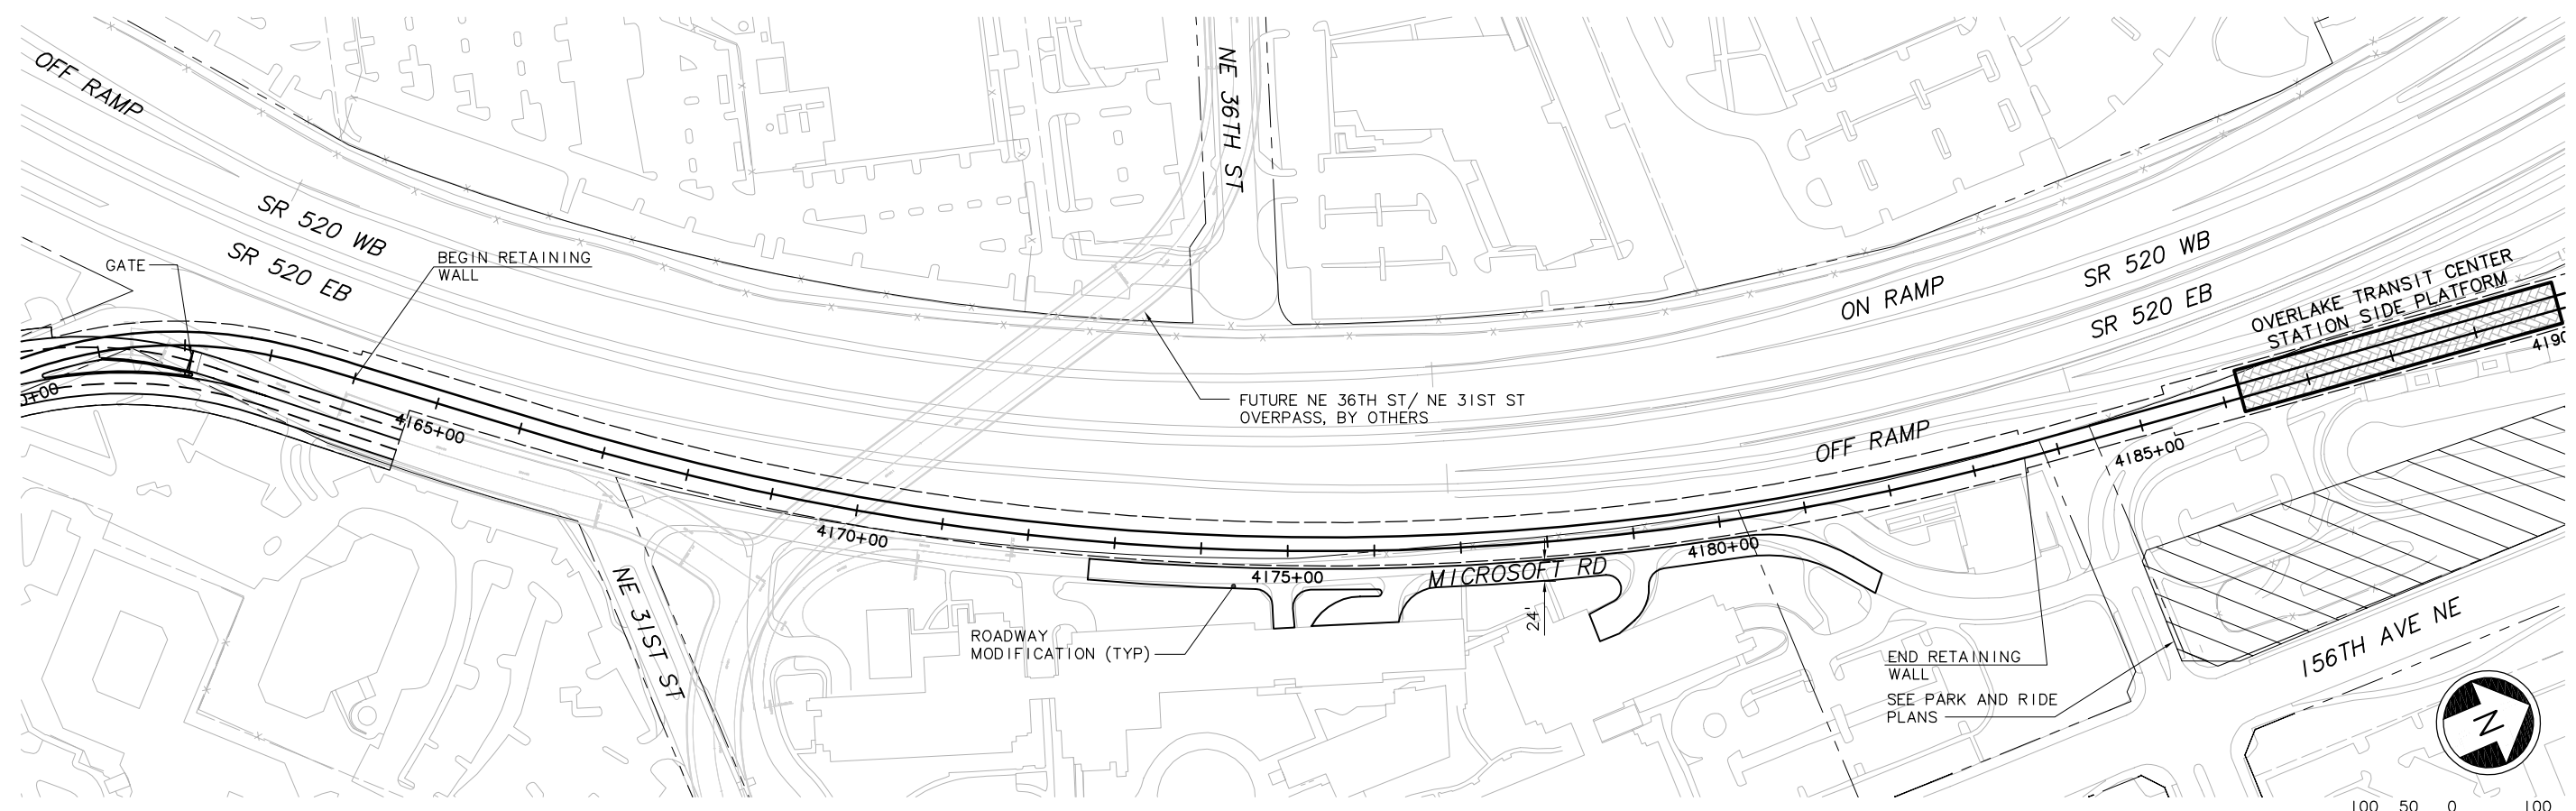

SEE DWG D3_KP08



c:\work\ELD\ID3_KP07.dwg
 10/16/08 10:52 : eackerm OE5396


No.	Date	Dsn.	Chk.	App.	Revisions

Designed By:	
Drawn By:	
Checked By:	
Approved By:	



FEIS CONCEPTUAL	CH2MHILL <small>IN ASSOCIATION WITH</small> PARSONS & INCA <small>ENGINEERS INC.</small>	Grijalva Engineering, L.L.C.	 SOUNDTRANSIT	Scale: H: 1"=100'; V: 1"=25' Filename: ELD ID3_KP07.dwg Contract No.: EL_SEG_D	EAST LINK PROJECT SEGMENT D ALTERNATIVE D3 TRACK PLAN & PROFILE	Drawing No.: D3_KP07 Sheet No.: D-56
	Submitted:	Date:	Approved:	Date:		Rev.:

XREF'S
 Resolved
 ELD_520FUT
 ELD_D3_CM
 ELD_D3_JO
 ELD_D3_KA
 ELD_MCRSFT
 REG-DCON
 ZG-2234H
 ZG-G10010
 x1740rx
 x1740sf
 x2040px
 x2040sf
 Unresolved
 key_East
 LTSCALE
 1=1

SEE DWG D3_KP07

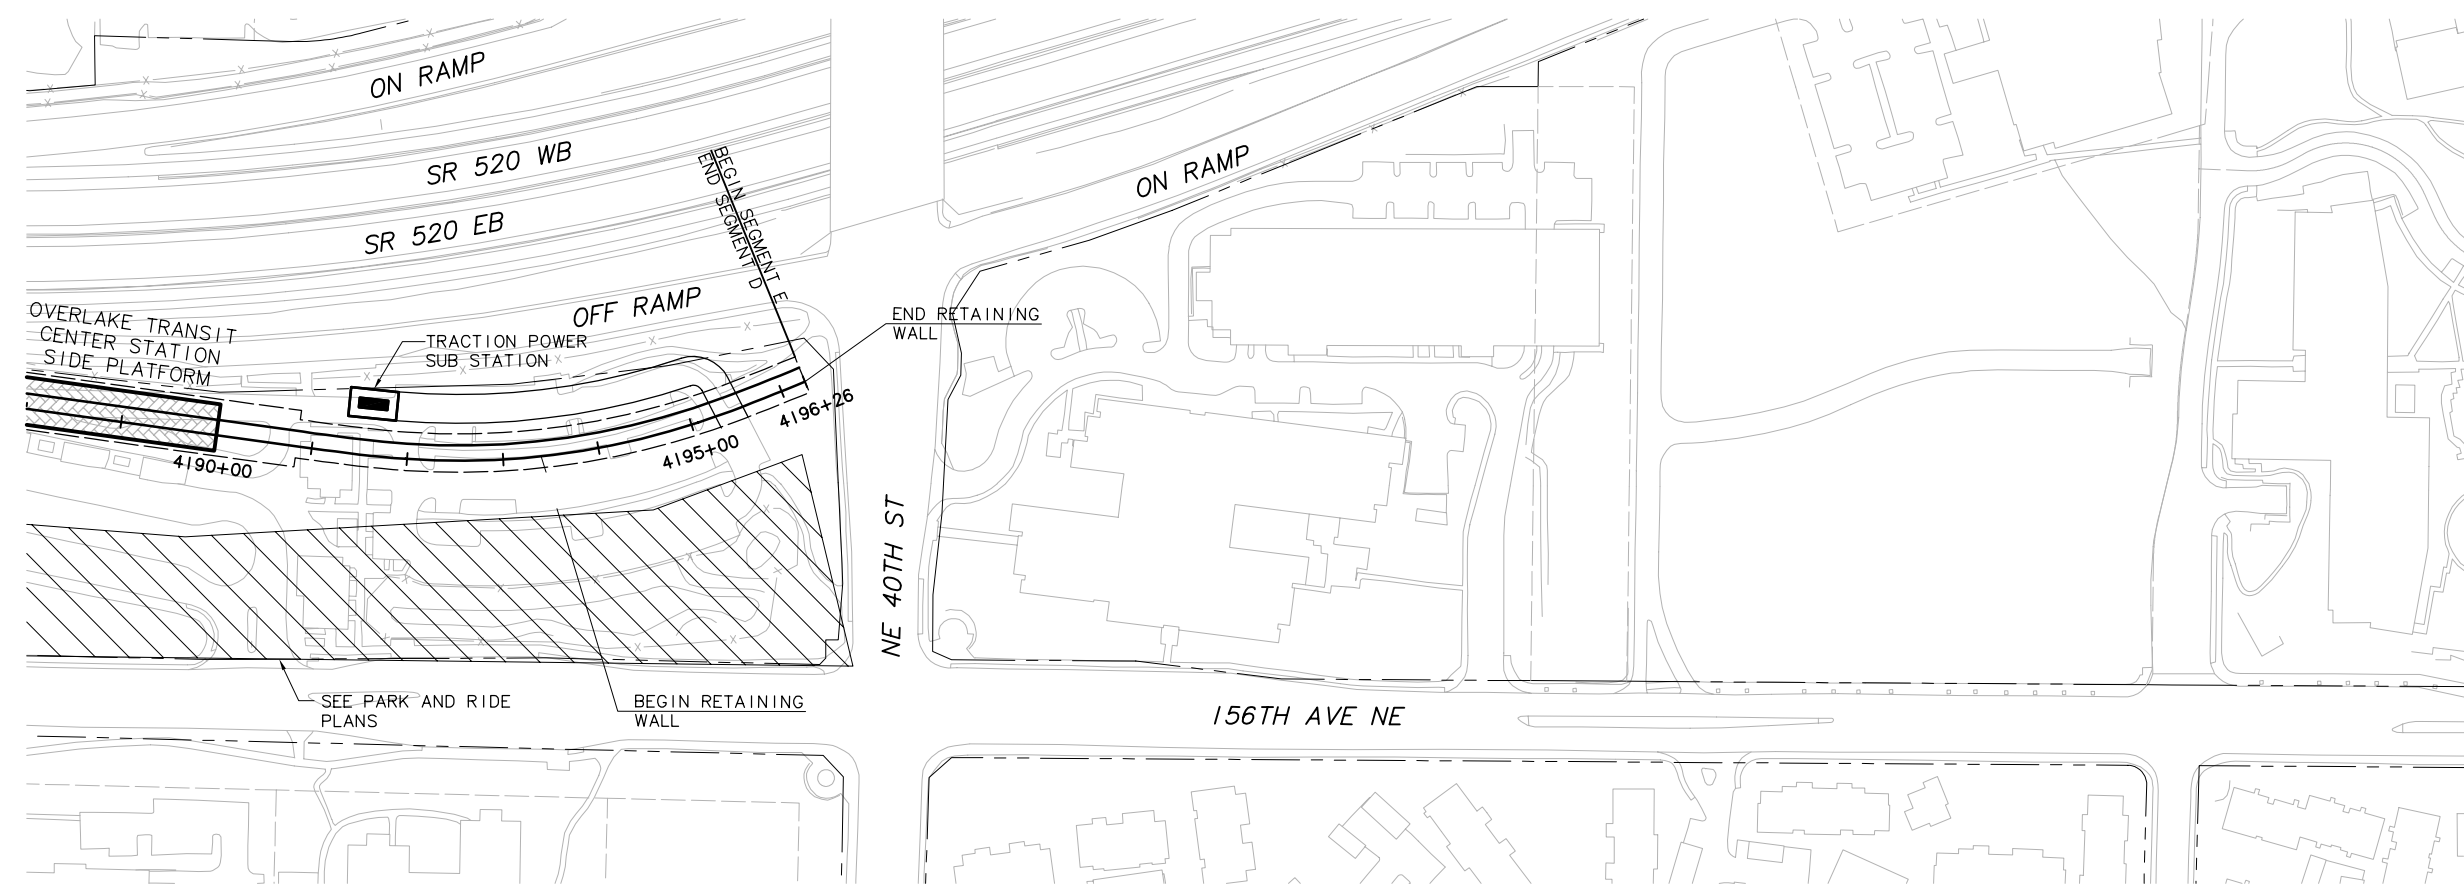

NOTE:
 1. FOR OTC INTERIM TERMINUS, SEE SEGMENT E PLAN DOCUMENTS.

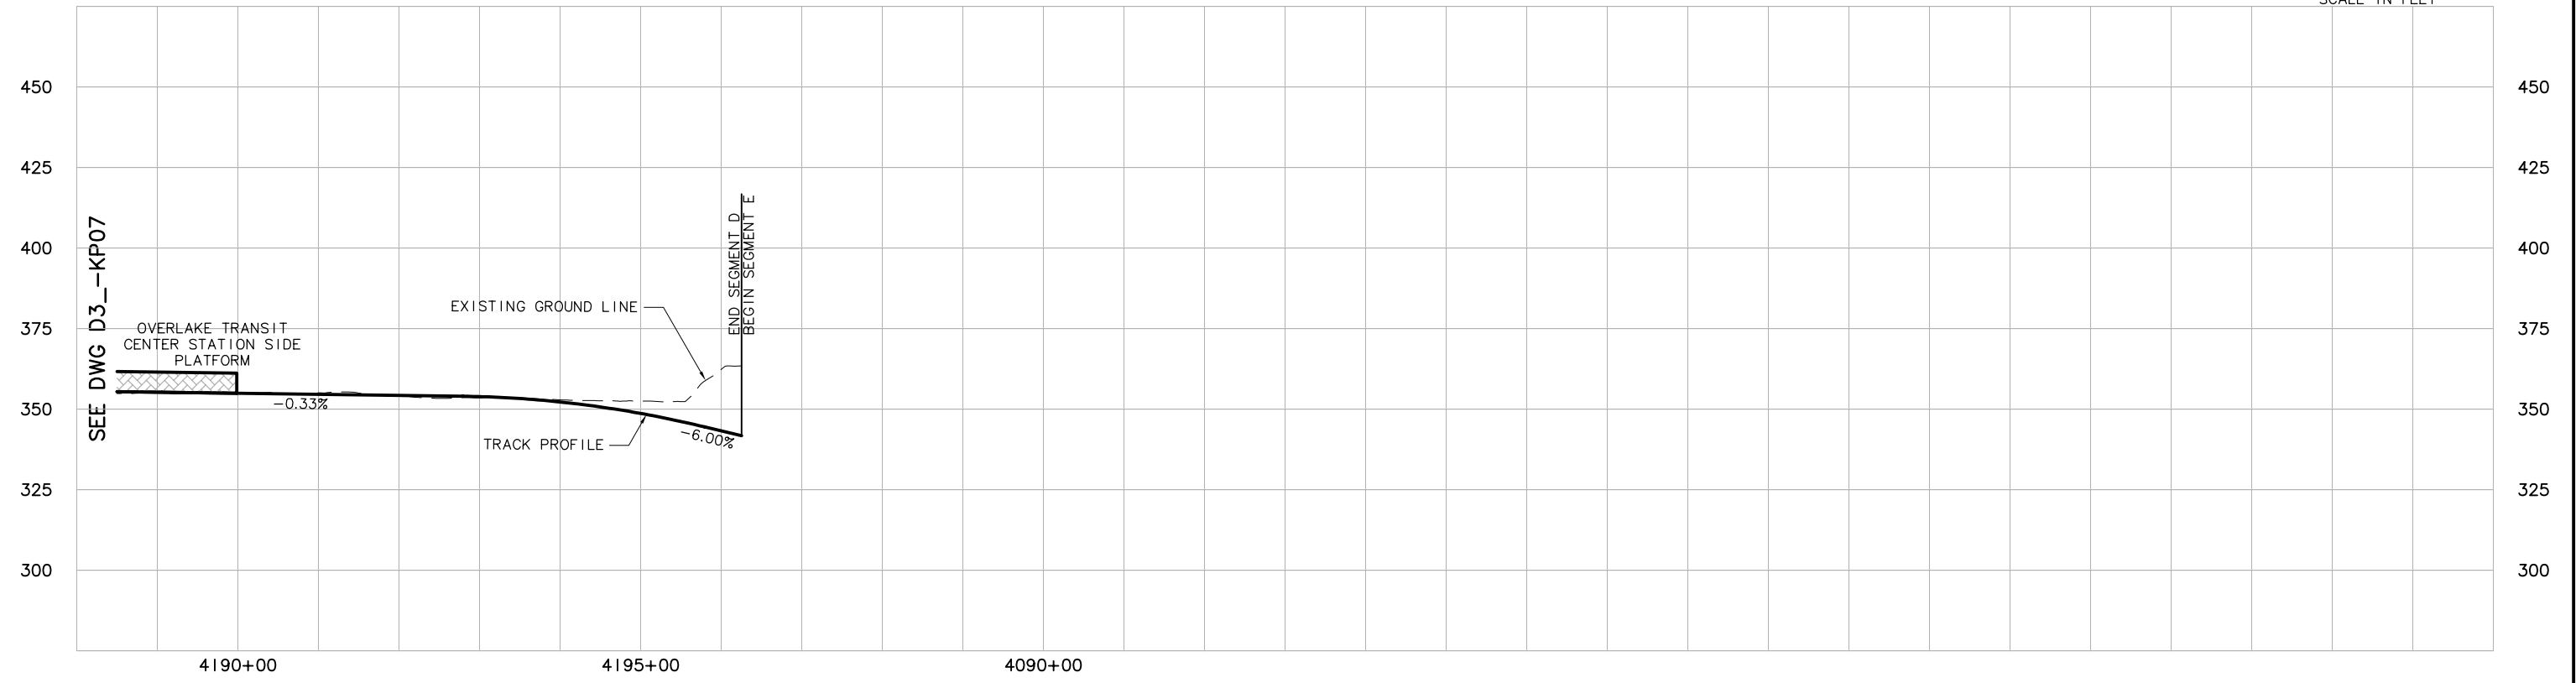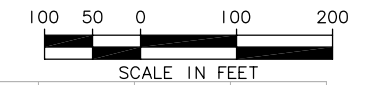


c:\work\ELD\D3_KP08.dwg
 10/16/08 10:52 : eackerm OE5396


					Designed By:
					Drawn By:
					Checked By:
					Approved By:
No.	Date	Dsn.	Chk.	App.	Revisions

FEIS CONCEPTUAL	CH2MHILL		Grijalva Engineering, L.L.C.		Scale: H: 1"=100'; V: 1"=25'	EAST LINK PROJECT SEGMENT D ALTERNATIVE D3 TRACK PLAN & PROFILE		Drawing No.: D3_KP08
	IN ASSOCIATION WITH PARSONS & INCA ENGINEERS INC.				Filename: ELD1D3_KP08.dwg			
	Submitted:	Date:	Approved:	Date:	Contract No.: EL_SEG_D			

XREF'S
 Resolved
 ZG-2234H
 REG-DCON
 Unresolved
 LTSCALE
 1=1

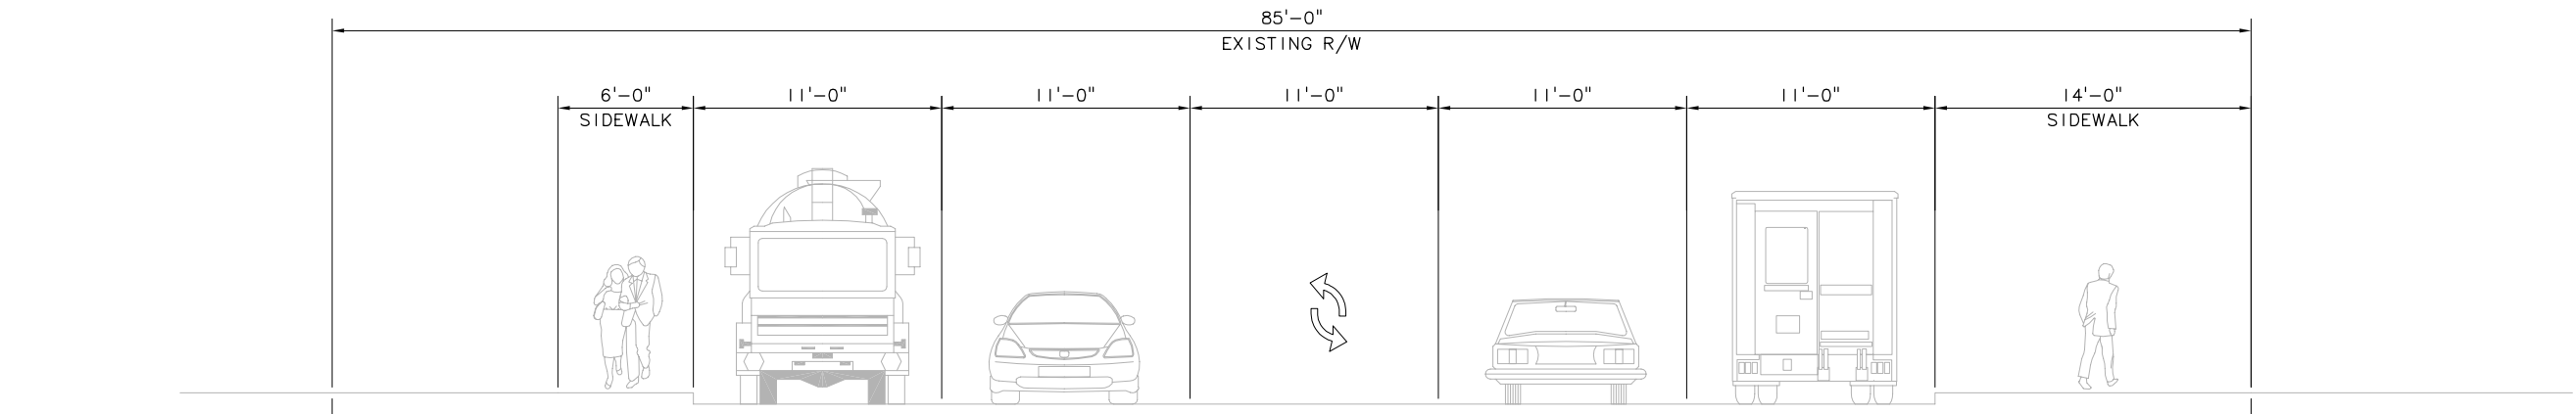

EXISTING ROADWAY SECTION - 20TH AVE NE
 SCALE: NTS

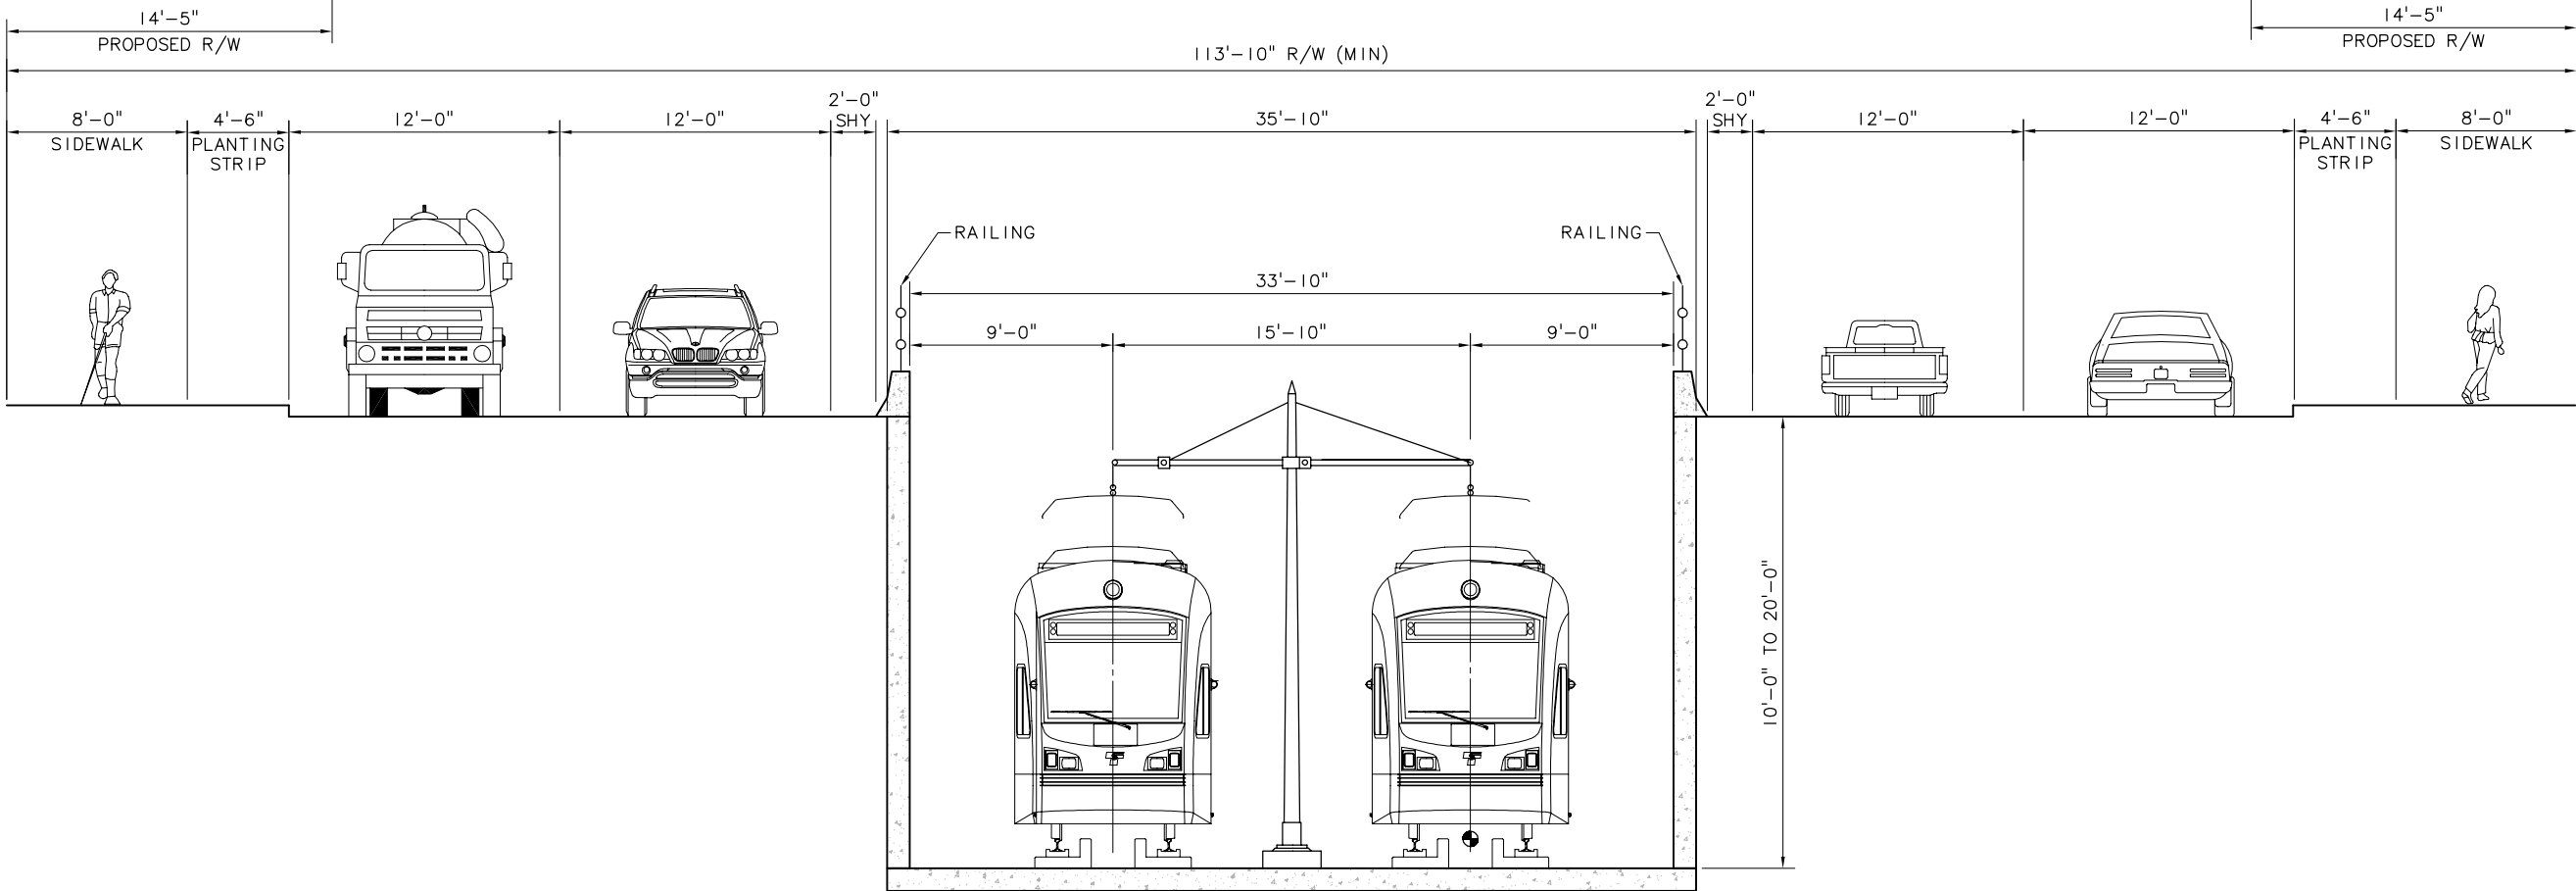

PROPOSED ROADWAY & LRT SECTION - NE 20TH ST
 SCALE: NTS

c:\work\ELD\ID3_KX01.dwg
 10/16/08 10:53 : eackerm OE5396

No.	Date	Dsn.	Chk.	App.	Revisions

Designed By:
 Drawn By:
 Checked By:
 Approved By:

FEIS
 CONCEPTUAL

CH2MHILL
 IN ASSOCIATION WITH
PARSONS & INCA
 ENGINEERS INC.

Grijalva
 Engineering, L.L.C.

SOUNDTRANSIT


Scale: NTS
 Filename: ELD1D3_KX01.dwg
 Contract No.: EL_SEG_D

EAST LINK PROJECT
 SEGMENT D
 ALTERNATIVE D3
 TYPICAL SECTION


THIS PRINT REDUCED
 HALF SCALE

Drawing No.: D3_KX01
 Sheet No.: Rev.:
 D-58


XREF'S
 Resolved
 Zg-2234h
 REG-DCON
 Unresolved
 LTSCALE
 1=1

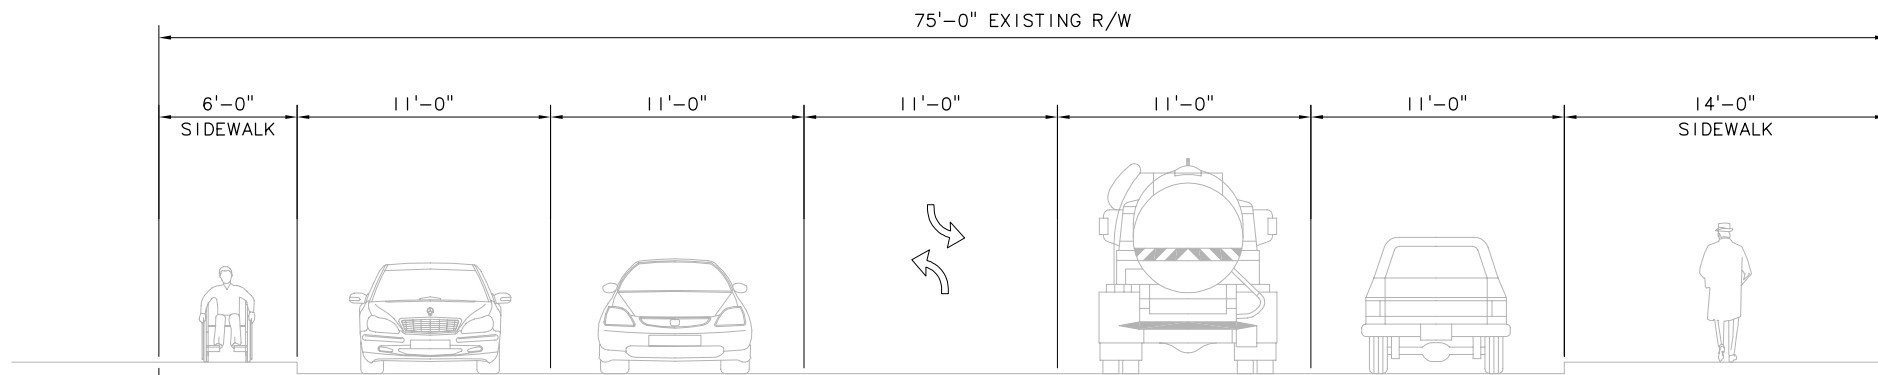

EXISTING ROADWAY SECTION - 20TH ST NE/148TH AVE NE INTERSECTION
 SCALE: NTS

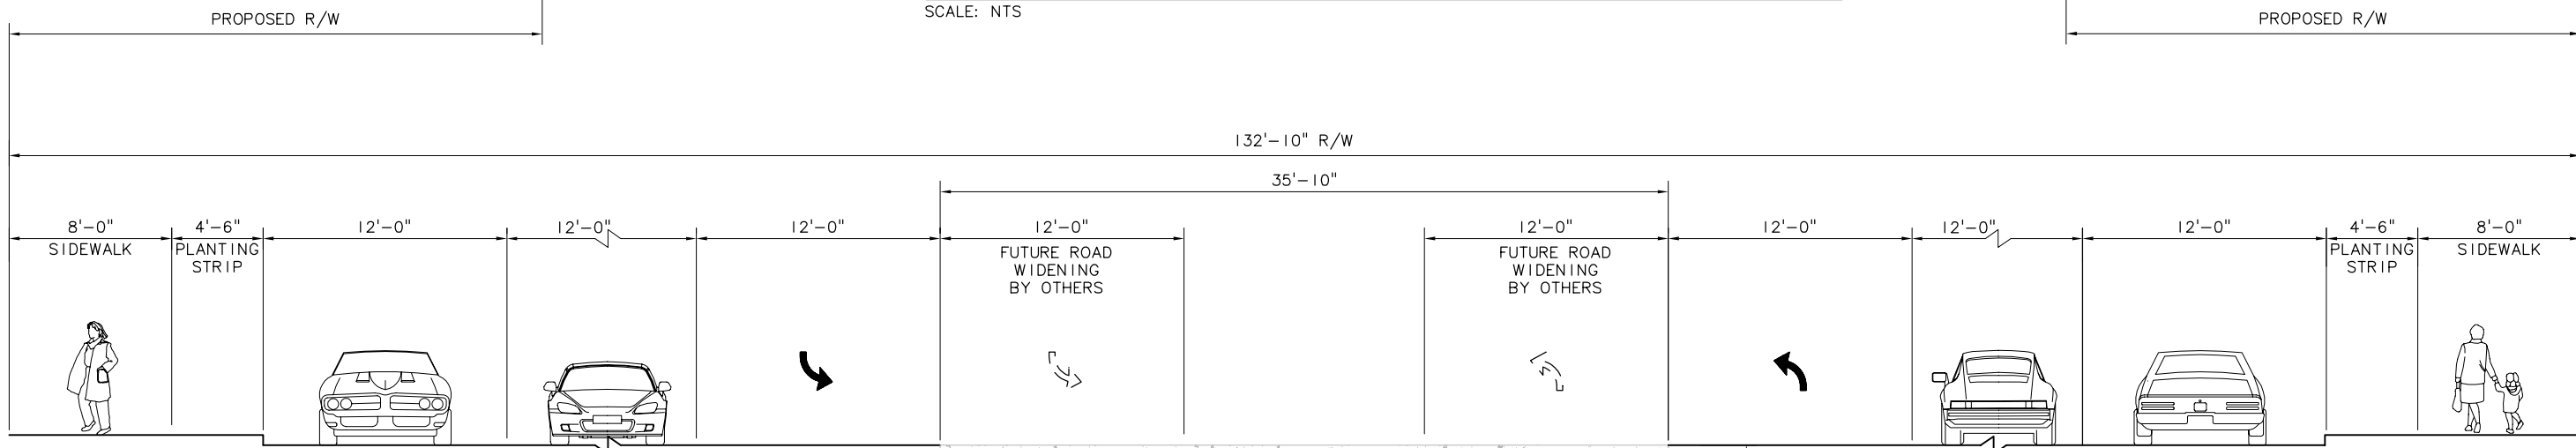

PROPOSED ROADWAY & LRT SECTION - NE 20TH ST /148TH AVE NE INTERSECTION
 SCALE: NTS

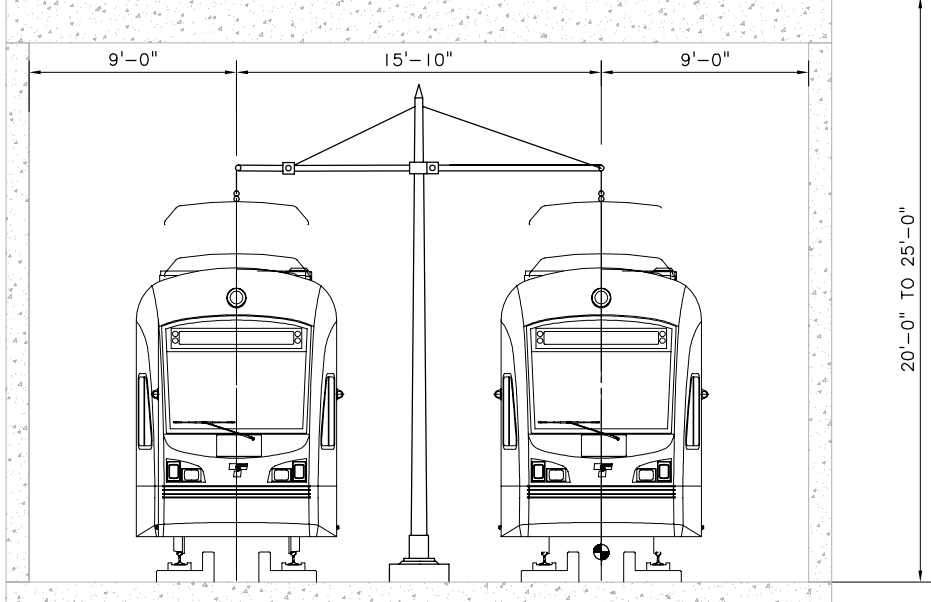

c:\work\ELD1D3_KX02.dwg
 10/16/08 10:54 : eackerm OE5396

No.	Date	Dsn.	Chk.	App.	Revisions

Designed By:
 Drawn By:
 Checked By:
 Approved By:

**FEIS
 CONCEPTUAL**

CH2MHILL
 IN ASSOCIATION WITH
PARSONS & INCA
 ENGINEERS INC.

Grijalva
 Engineering, L.L.C.

SOUNDTRANSIT

Scale: NTS
 Filename: ELD1D3_KX02.dwg
 Contract No.: EL_SEG_D

**EAST LINK PROJECT
 SEGMENT D
 ALTERNATIVE D3
 TYPICAL SECTION**


THIS PRINT REDUCED
 HALF SCALE

Drawing No.: D3_KX02
 Sheet No.: Rev.:
D-59

XREF'S
 Resolved
 ELD_D3_CC01.dwg
 REG-DCON
 Zg-2234h
 x0228rx
 x0228sf
 x0231rx
 x0231sf
 x0528rx
 x0528sf
 x0531rx
 x0531sf
 x0534rx
 x0534sf
 x0828rx
 x0828sf
 x0831rx
 x0831sf
 x0834rx
 x0834sf
 x1131rx
 x1131sf
 x1134rx
 x1134sf
 x1431rx
 x1431sf
 x1434rx
 x1434sf
 x1437rx
 x1437sf
 x1731rx
 x1731sf
 x1734rx
 x1734sf
 x1737rx
 x1737sf
 x1740rx
 x1740sf
 x2037rx
 x2037sf
 x2040rx
 x2040sf
 Unresolved

LTSCALE
 1=1

c:\work\ELD\D3_CC01.dwg
 10/16/08 10:49 : eackerm OE5396

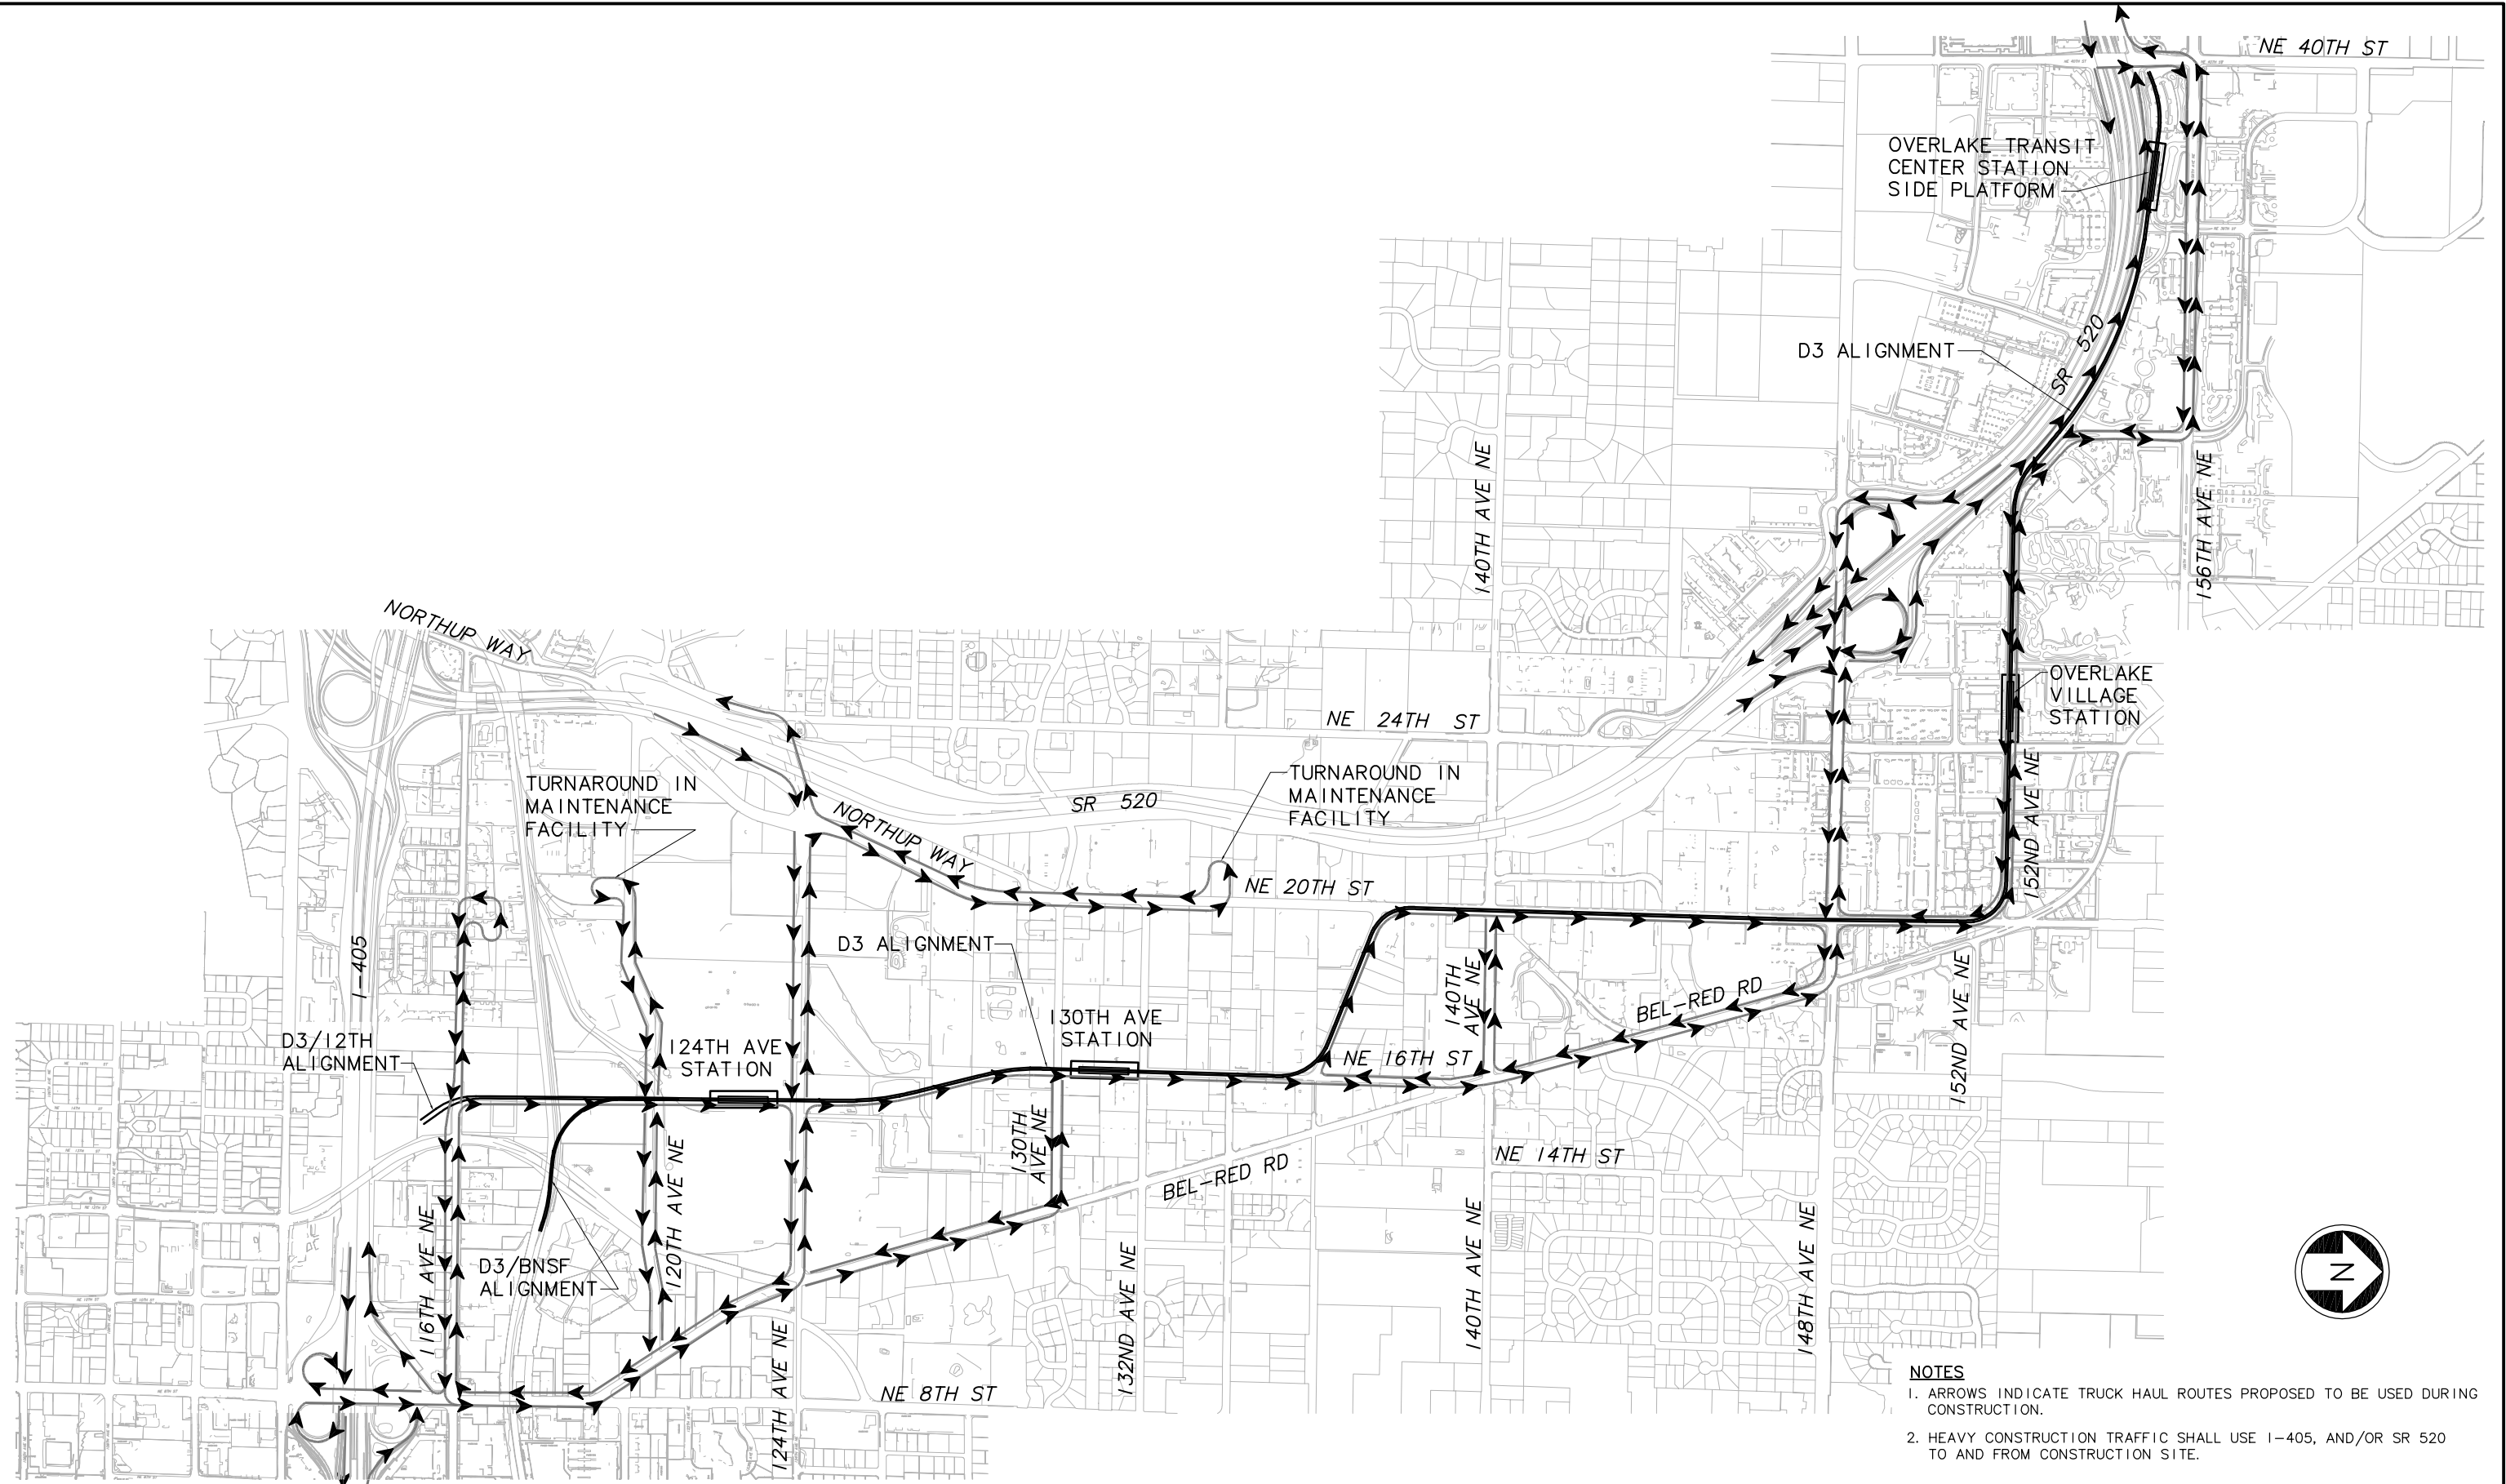

- NOTES**
- ARROWS INDICATE TRUCK HAUL ROUTES PROPOSED TO BE USED DURING CONSTRUCTION.
 - HEAVY CONSTRUCTION TRAFFIC SHALL USE I-405, AND/OR SR 520 TO AND FROM CONSTRUCTION SITE.



Designed By:	
Drawn By:	
Checked By:	
Approved By:	

**FEIS
 CONCEPTUAL**

CH2MHILL

SOUNDTRANSIT

Scale:	NTS
Filename:	ELD1D3_CC01.dwg
Contract No.:	EL_SEG_D
Date:	

**EAST LINK PROJECT
 SEGMENT D
 ALTERNATIVE D3**

CONSTRUCTION TRUCK HAUL ROUTE PLAN

Drawing No.:	D3-CC01
Sheet No.:	D-60
Rev.:	

No.	Date	Dsn.	Chk.	App.	Revisions