


XREF'S  
 Resolved  
 ELD\_BKCA\_A5  
 ELD\_D3\_KA  
 REG-DCON  
 X0831CN  
 X0831SF  
 ZG-2234H  
 x0831rx  
 Unresolved  
 LTSCALE  
 1=1

**NOTES/LEGEND HEADING**

I. ALIGNMENTS D2A AND D3

**SYMBOLS KEY**

- NEW BUS STOP
- EXISTING BUS STOP
- BUS LAYOVER
- BUS SHELTER
- PARATRANSIT STOP
- BUS ROUTE : 235, 249
- BIKE STORAGE
- BIKE SHELTER
- CROSSWALK
- LANDSCAPE
- TICKET VENDING/ INFORMATION
- TRACK

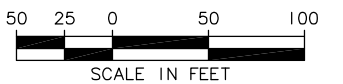


**STATION ACCESS PLAN**

SCALE: 1" = 50'


c:\work\ELD\BKCA_AS01.dwg 11/05/08 08:24 : eackerm OE5396		Designed By:	<b>FEIS CONCEPTUAL</b>	<b>CH2MHILL</b> <small>IN ASSOCIATION WITH</small> <b>PARSONS &amp; INCA</b> <small>ENGINEERS INC.</small>			Scale:	1" = 50'	<b>EAST LINK PROJECT SEGMENT D</b>  120TH AVE NE STATION AT-GRADE STATION STATION ACCESS PLAN	Drawing No.:	BKCA-AS01					
		Drawn By:														
		Checked By:														
		Approved By:														
		Submitted:					Date:									
No.	Date	Dsn.	Chk.	App.	Revisions											

XREF'S  
 Resolved  
 ELD\_BKCA I AX  
 ELD\_BKCA I AE  
 REG-DCON  
 ZG-2234H  
 Unresolved

LTSKALE  
 1"=1

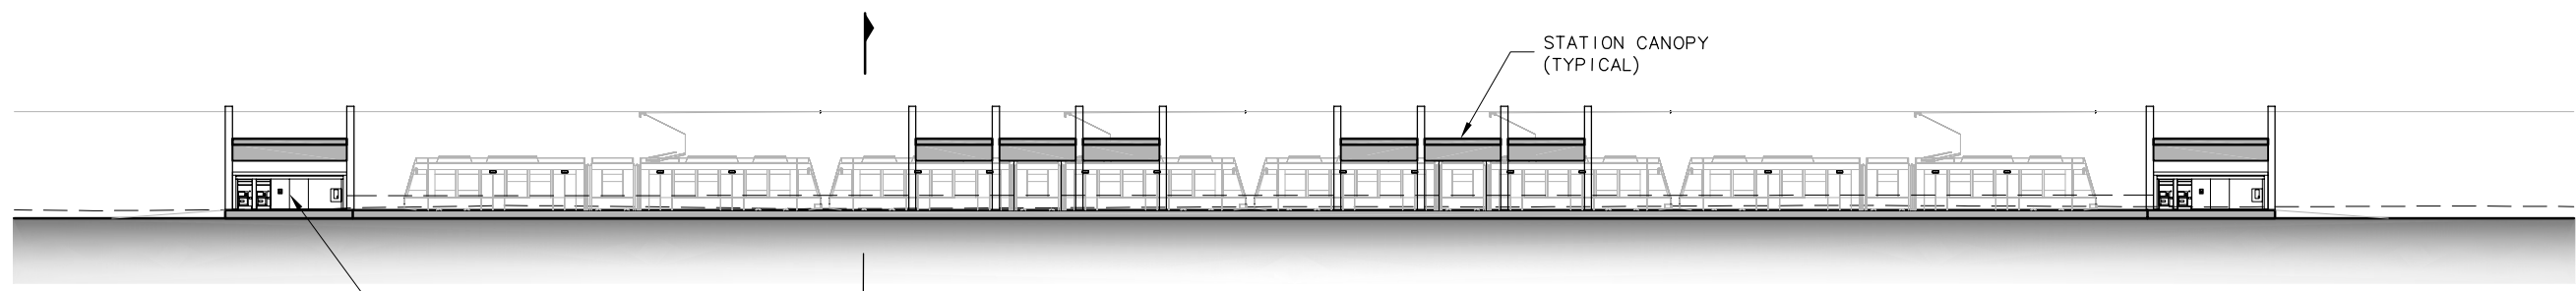

**STATION ELEVATION**  
 SCALE: 1" = 20'

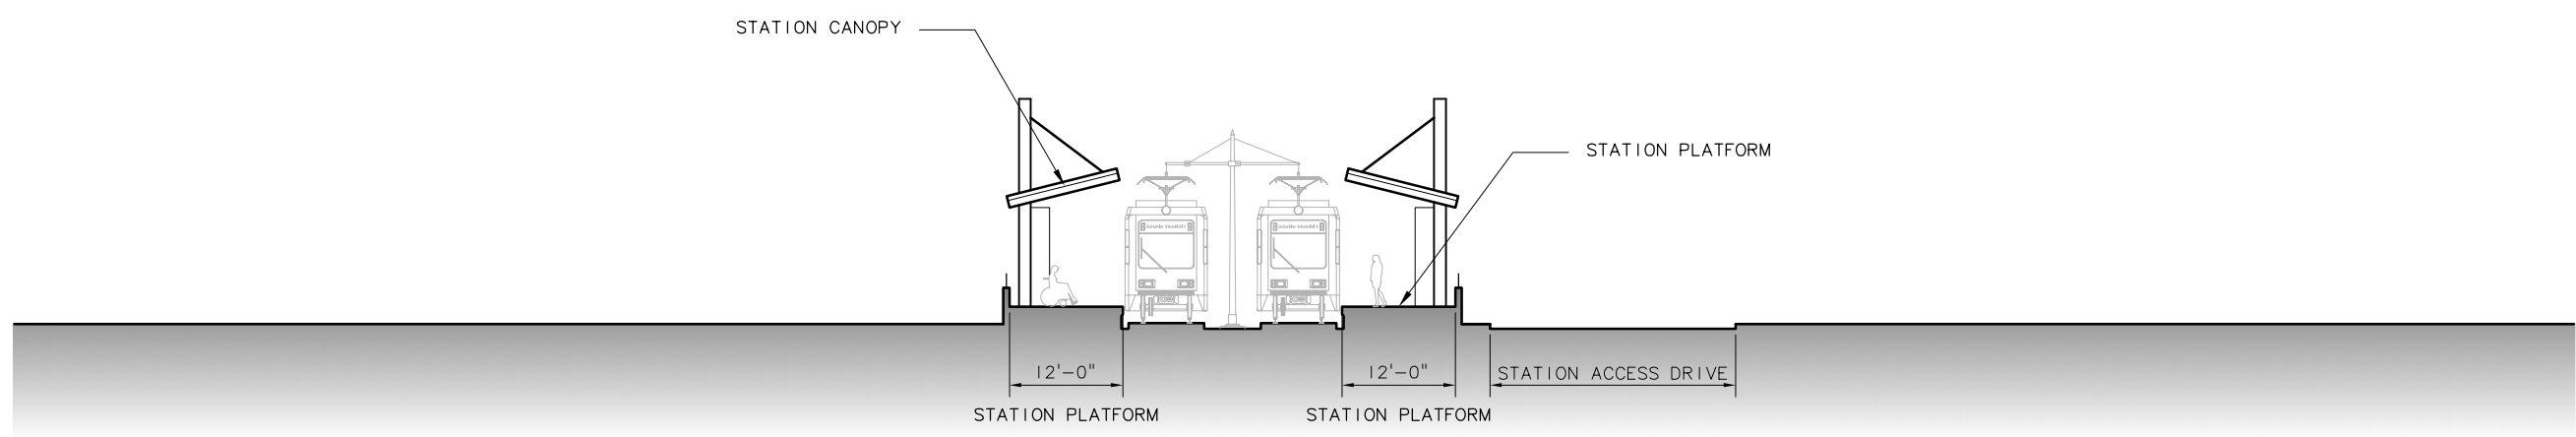

**STATION SECTION** A  
 SCALE: 1" = 10' BKCA-AE01



c:\work\ELD\BKCA\_AE01.dwg  
 10/16/08 10:32 : eackerm OE5396

No.	Date	Dsn.	Chk.	App.	Revisions

Designed By:  
 Drawn By:  
 Checked By:  
 Approved By:

FEIS  
 CONCEPTUAL

**CH2MHILL**  
 IN ASSOCIATION WITH  
**PARSONS & INCA**  
 ENGINEERS INC.

Submitted: \_\_\_\_\_ Date: \_\_\_\_\_

**IBI GROUP**

Approved: \_\_\_\_\_ Date: \_\_\_\_\_

**SOUNDTRANSIT**

Date: \_\_\_\_\_

Scale: 1"=20'  
 Filename: ELD\BKCA\_AE01.dwg  
 Contract No.: EL\_SEG\_D  
 Date: \_\_\_\_\_

**EAST LINK PROJECT  
 SEGMENT D**

120TH AVE NE STATION  
 AT-GRADE STATION  
 STATION ACCESS PLAN



Drawing No.: BKCA-AE01  
 Sheet No.: \_\_\_\_\_ Rev.: \_\_\_\_\_  
**D-77**













XREF'S  
 Resolved  
 ELD\_BKCE\AS  
 ELD\_D2E\_KA  
 REG-DCON  
 X0831CN  
 X0831SF  
 ZG-2234H  
 X0831rx  
 Unresolved

LTSCALE  
 1=1

NOTES/LEGEND HEADING

I. ALIGNMENT D2E


SYMBOLS KEY

-  NEW BUS STOP
-  EXISTING BUS STOP
-  BUS LAYOVER
-  BUS SHELTER
-  PARATRANSIT STOP
-  BUS ROUTE : 235, 249
-  BIKE STORAGE
-  BIKE SHELTER
-  CROSSWALK
-  LANDSCAPE
-  TICKET VENDING/ INFORMATION
-  TRACK OVERHEAD



STATION ACCESS PLAN

SCALE: 1" = 50'

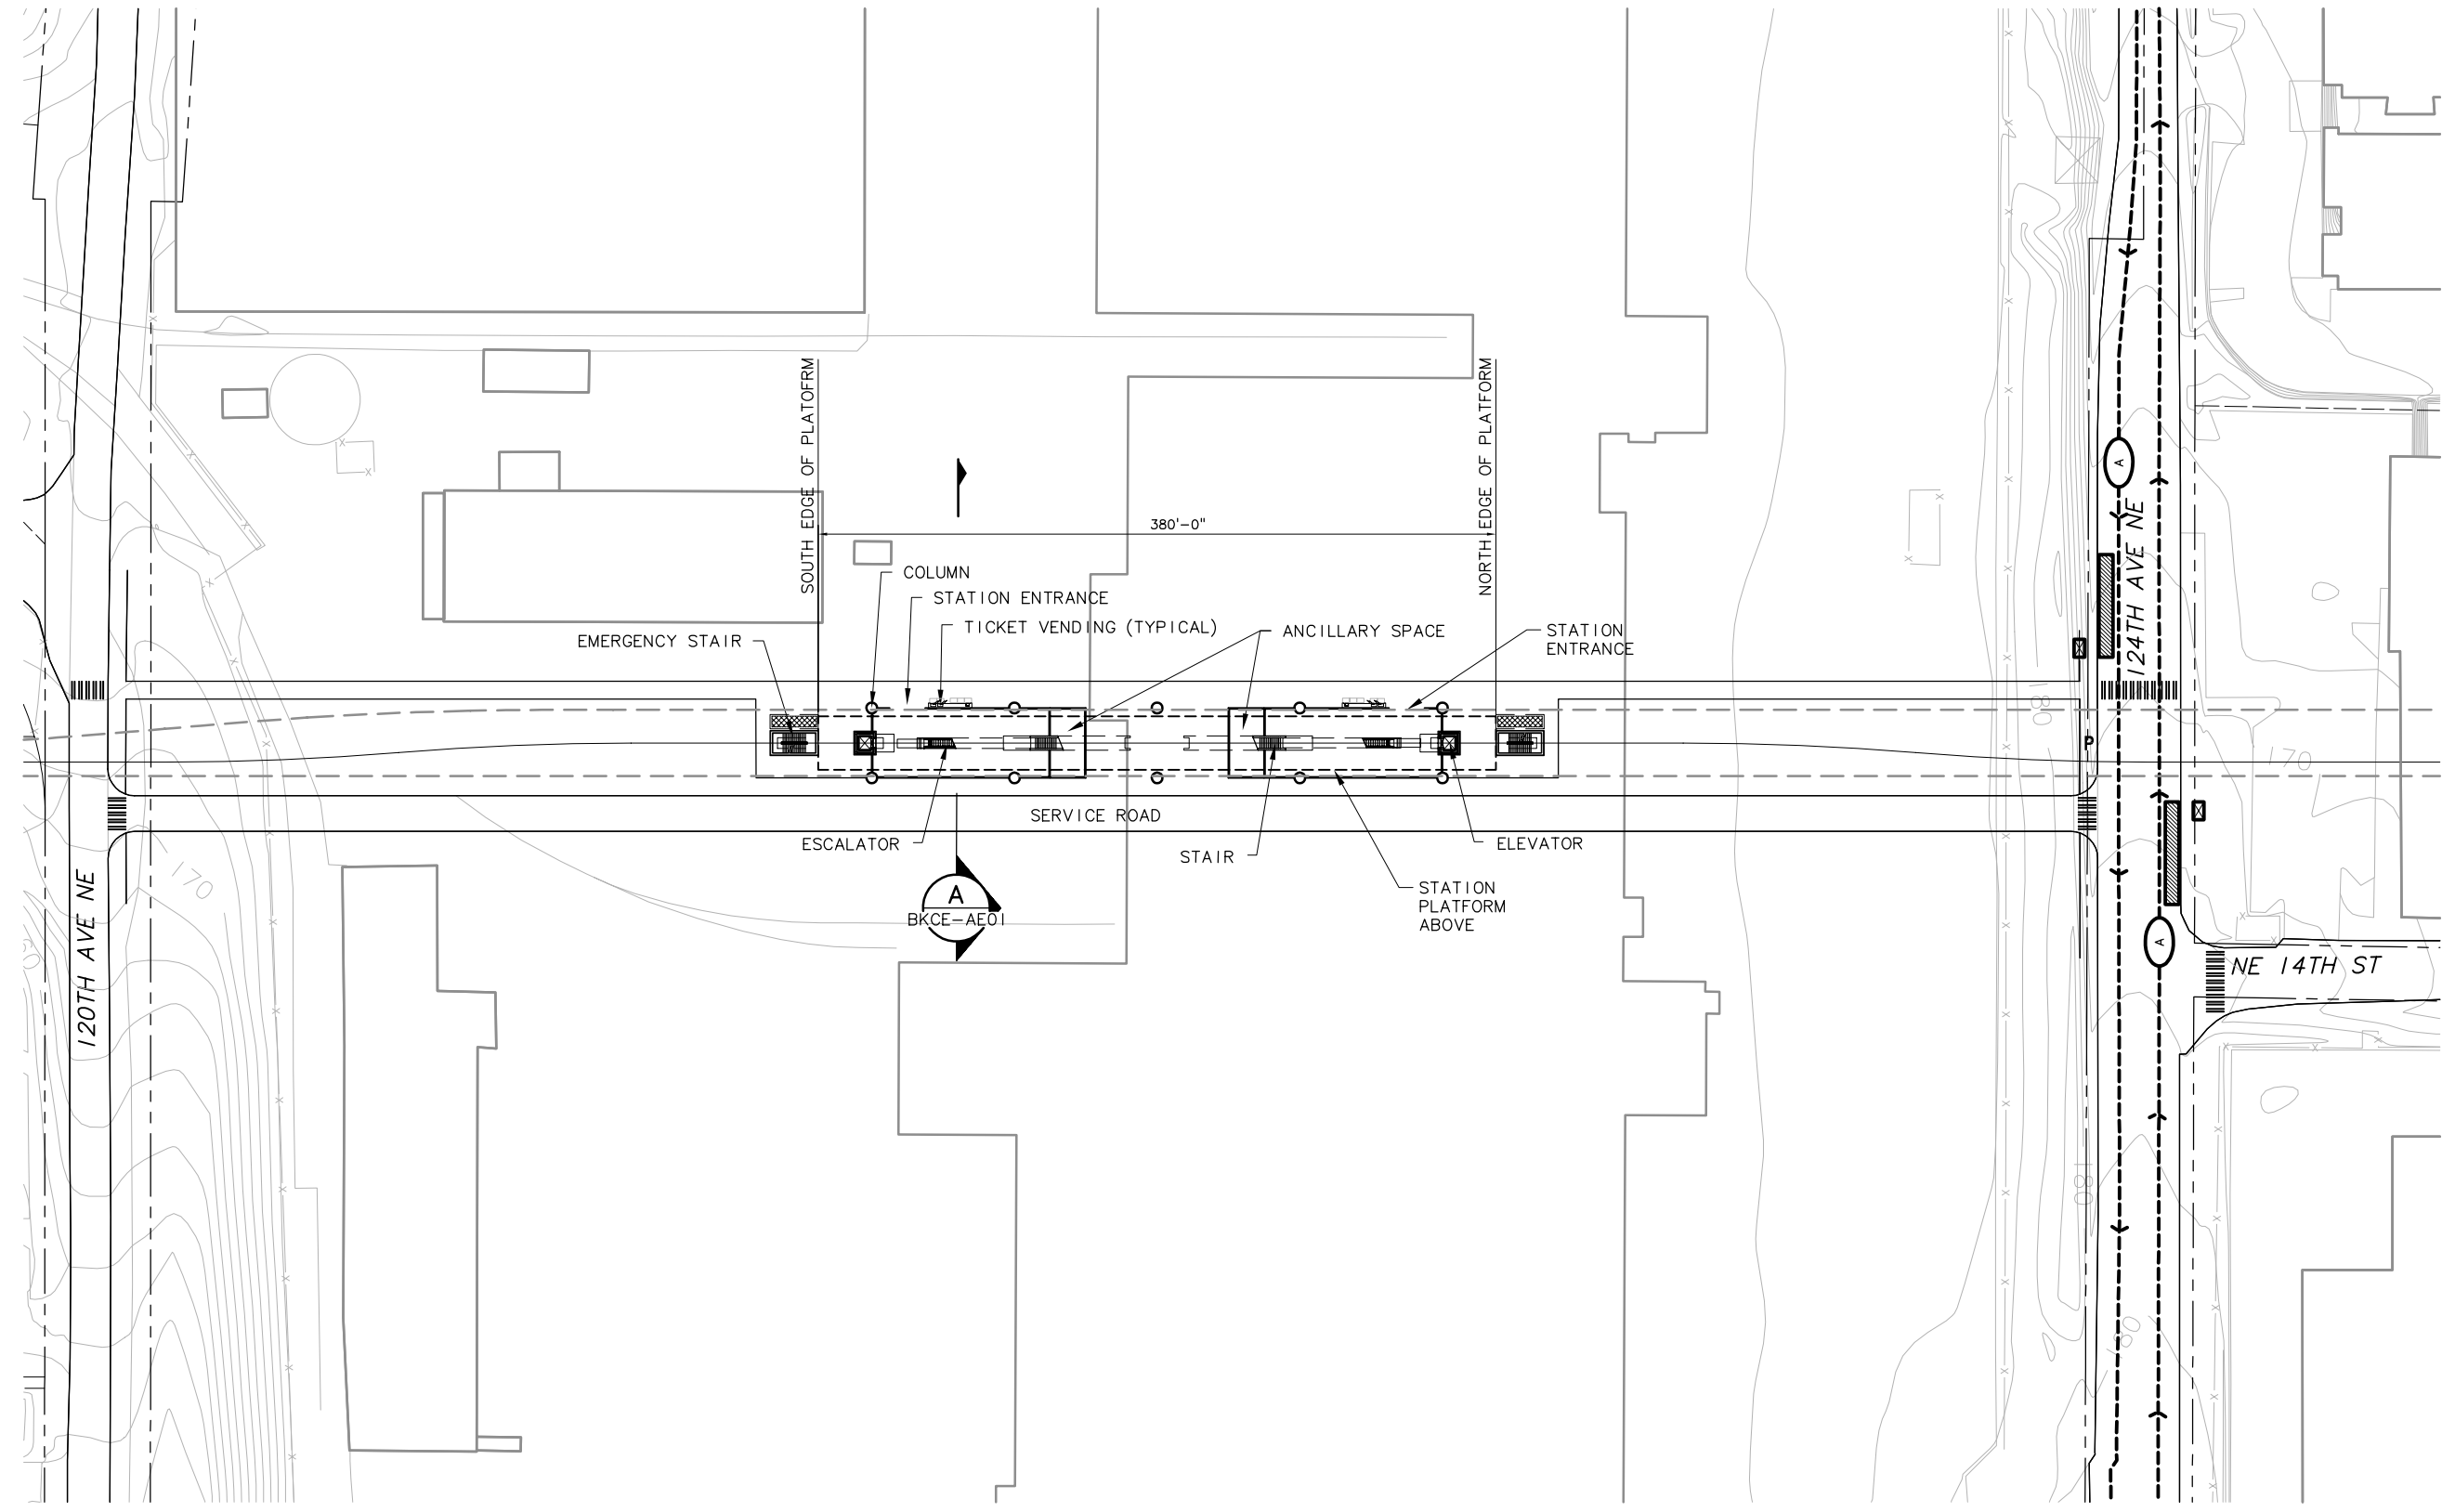

c:\work\ELD\BKCE\_AS01.dwg  
 11/05/08 08:24 : eackerm OE5396

No.	Date	Dsn.	Chk.	App.	Revisions

Designed By:	
Drawn By:	
Checked By:	
Approved By:	

FEIS  
 CONCEPTUAL

**CH2MHILL**  
 IN ASSOCIATION WITH  
**PARSONS & INCA**  
 ENGINEERS INC.

**IBI GROUP**

**SOUNDTRANSIT**


Scale: 1"=50'  
 Filename: ELD\BKCE\_AS01.dwg  
 Contract No.: EL\_SEG\_D

**EAST LINK PROJECT  
 SEGMENT D**


120TH AVE NE STATION  
 AT-GRADE STATION  
 STATION ACCESS PLAN

Drawing No.: BKCE-AS01  
 Sheet No.: D-78  
 Rev.:

XREF'S  
 Resolved  
 ELD\_BKCE\AE  
 ELD\_BKCE\AX  
 REG-DCON  
 ZG-2234H  
 Unresolved  
 LTSCALE  
 1=1

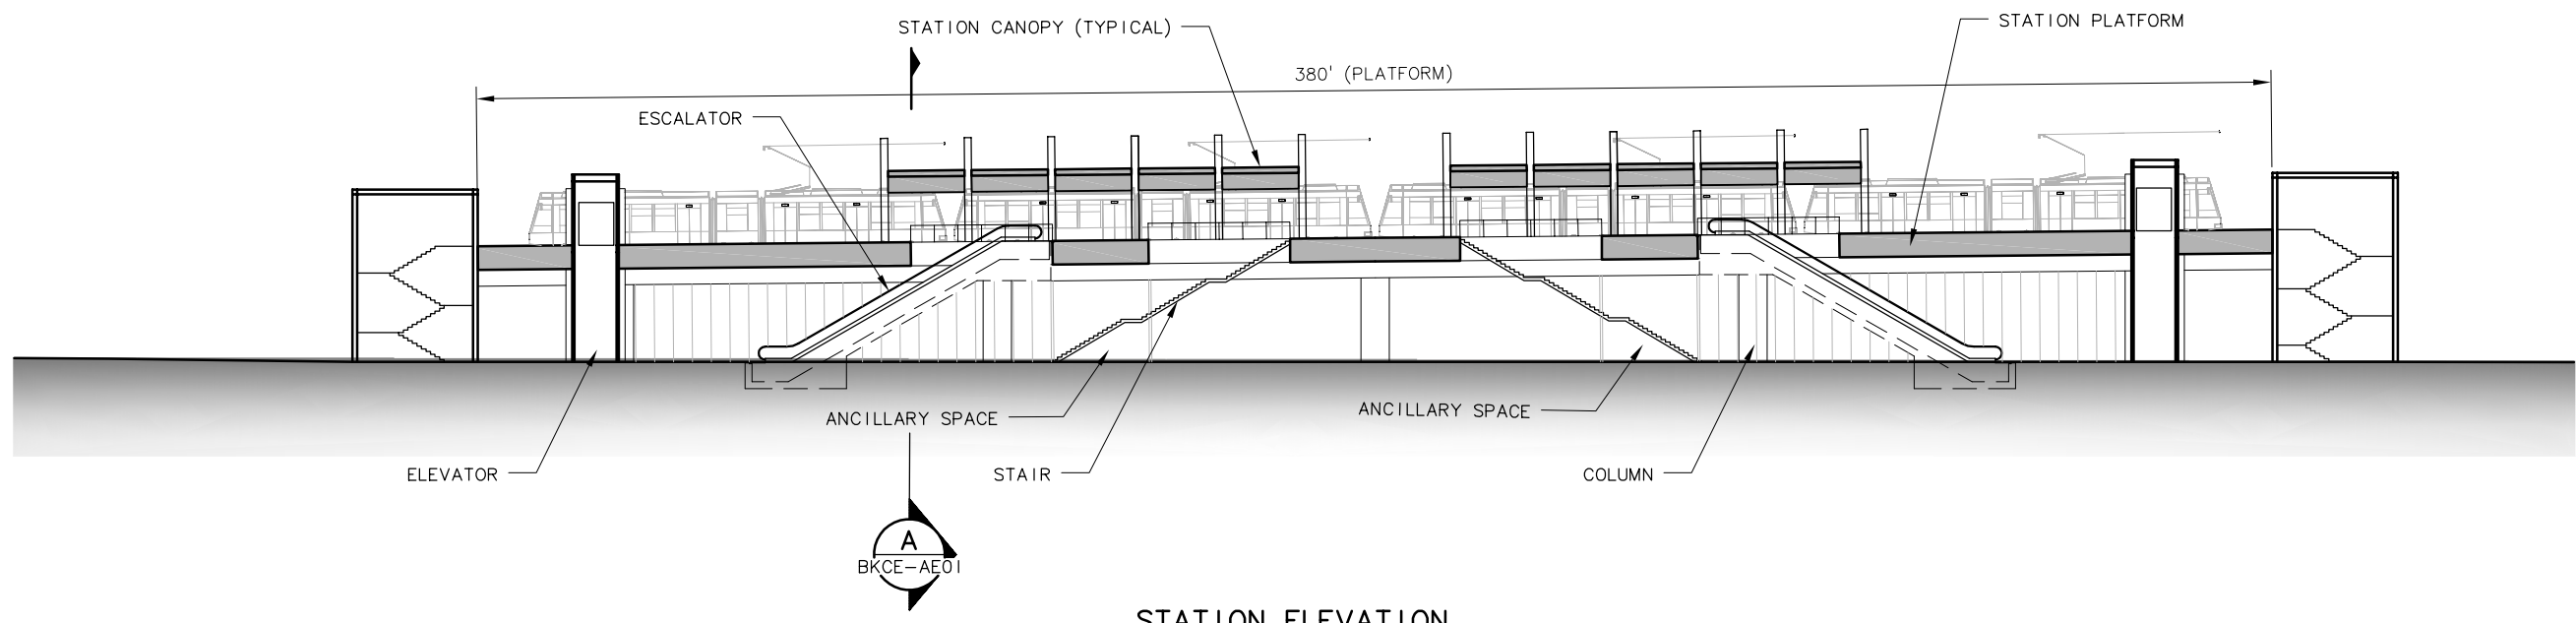

**STATION ELEVATION**  
 SCALE: 1" = 20'

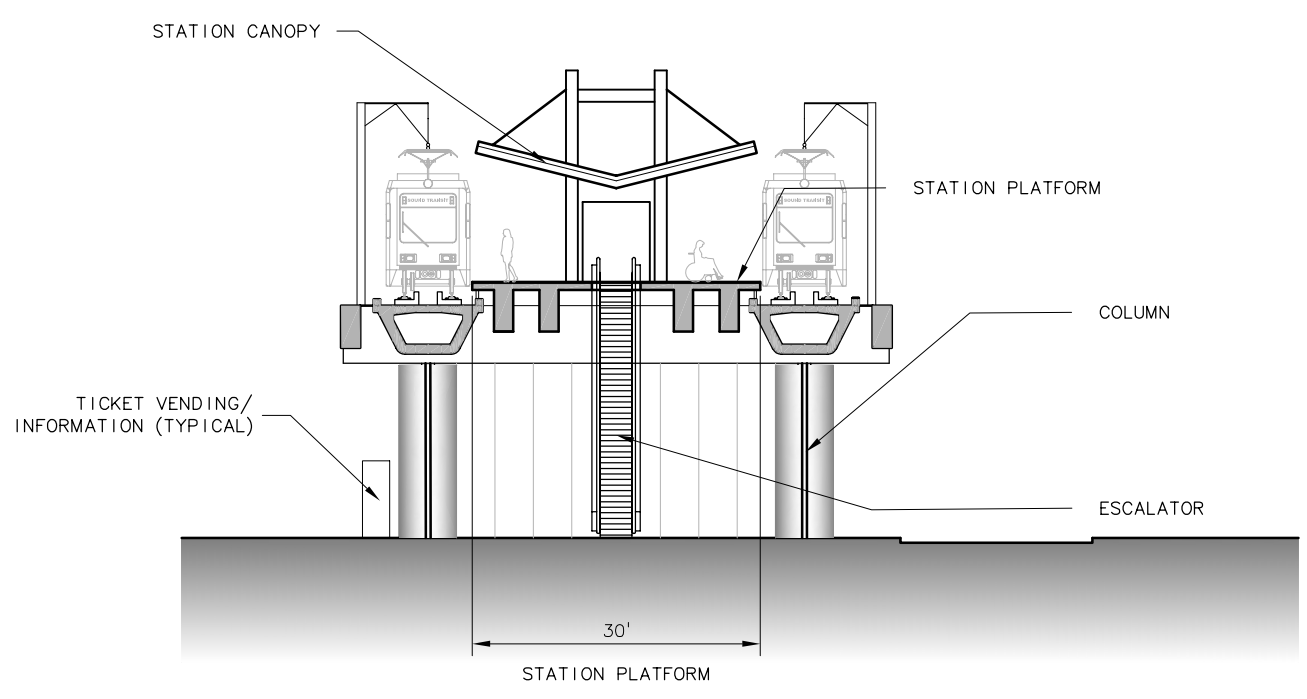

**STATION SECTION (A)**  
 SCALE: 1" = 10' BKCE-AE01



c:\work\ELD\BKCE\_AE01.dwg  
 10/16/08 10:34 : eackerm OE5396

No.	Date	Dsn.	Chk.	App.	Revisions

Designed By:  
 Drawn By:  
 Checked By:  
 Approved By:

**FEIS  
 CONCEPTUAL**

**CH2MHILL**  
 IN ASSOCIATION WITH  
**PARSONS & INCA**  
 ENGINEERS INC.

**IBI GROUP**

**SOUNDTRANSIT**

Scale: 1"=20'  
 Filename: ELD\BKCE\_AE01.dwg  
 Contract No.: EL\_SEG\_D

**EAST LINK PROJECT  
 SEGMENT D**  
 120TH AVE NE STATION  
 AT-GRADE STATION  
 STATION ACCESS PLAN



Drawing No.: BKCE-AE01  
 Sheet No.: Rev.:  
**D-79**