


XREF'S
 Resolved
 ELD_BGCA1AS
 ELD_D3_KA
 REG-DCON
 X1131CN
 X1131SF
 X1134CN
 X1134SF
 Zg-2234h
 x1131rx
 x1134rx
 Unresolved
 LTSCALE
 1=1

NOTES/LEGEND HEADING
 I. ALIGNMENTS D2A AND D3

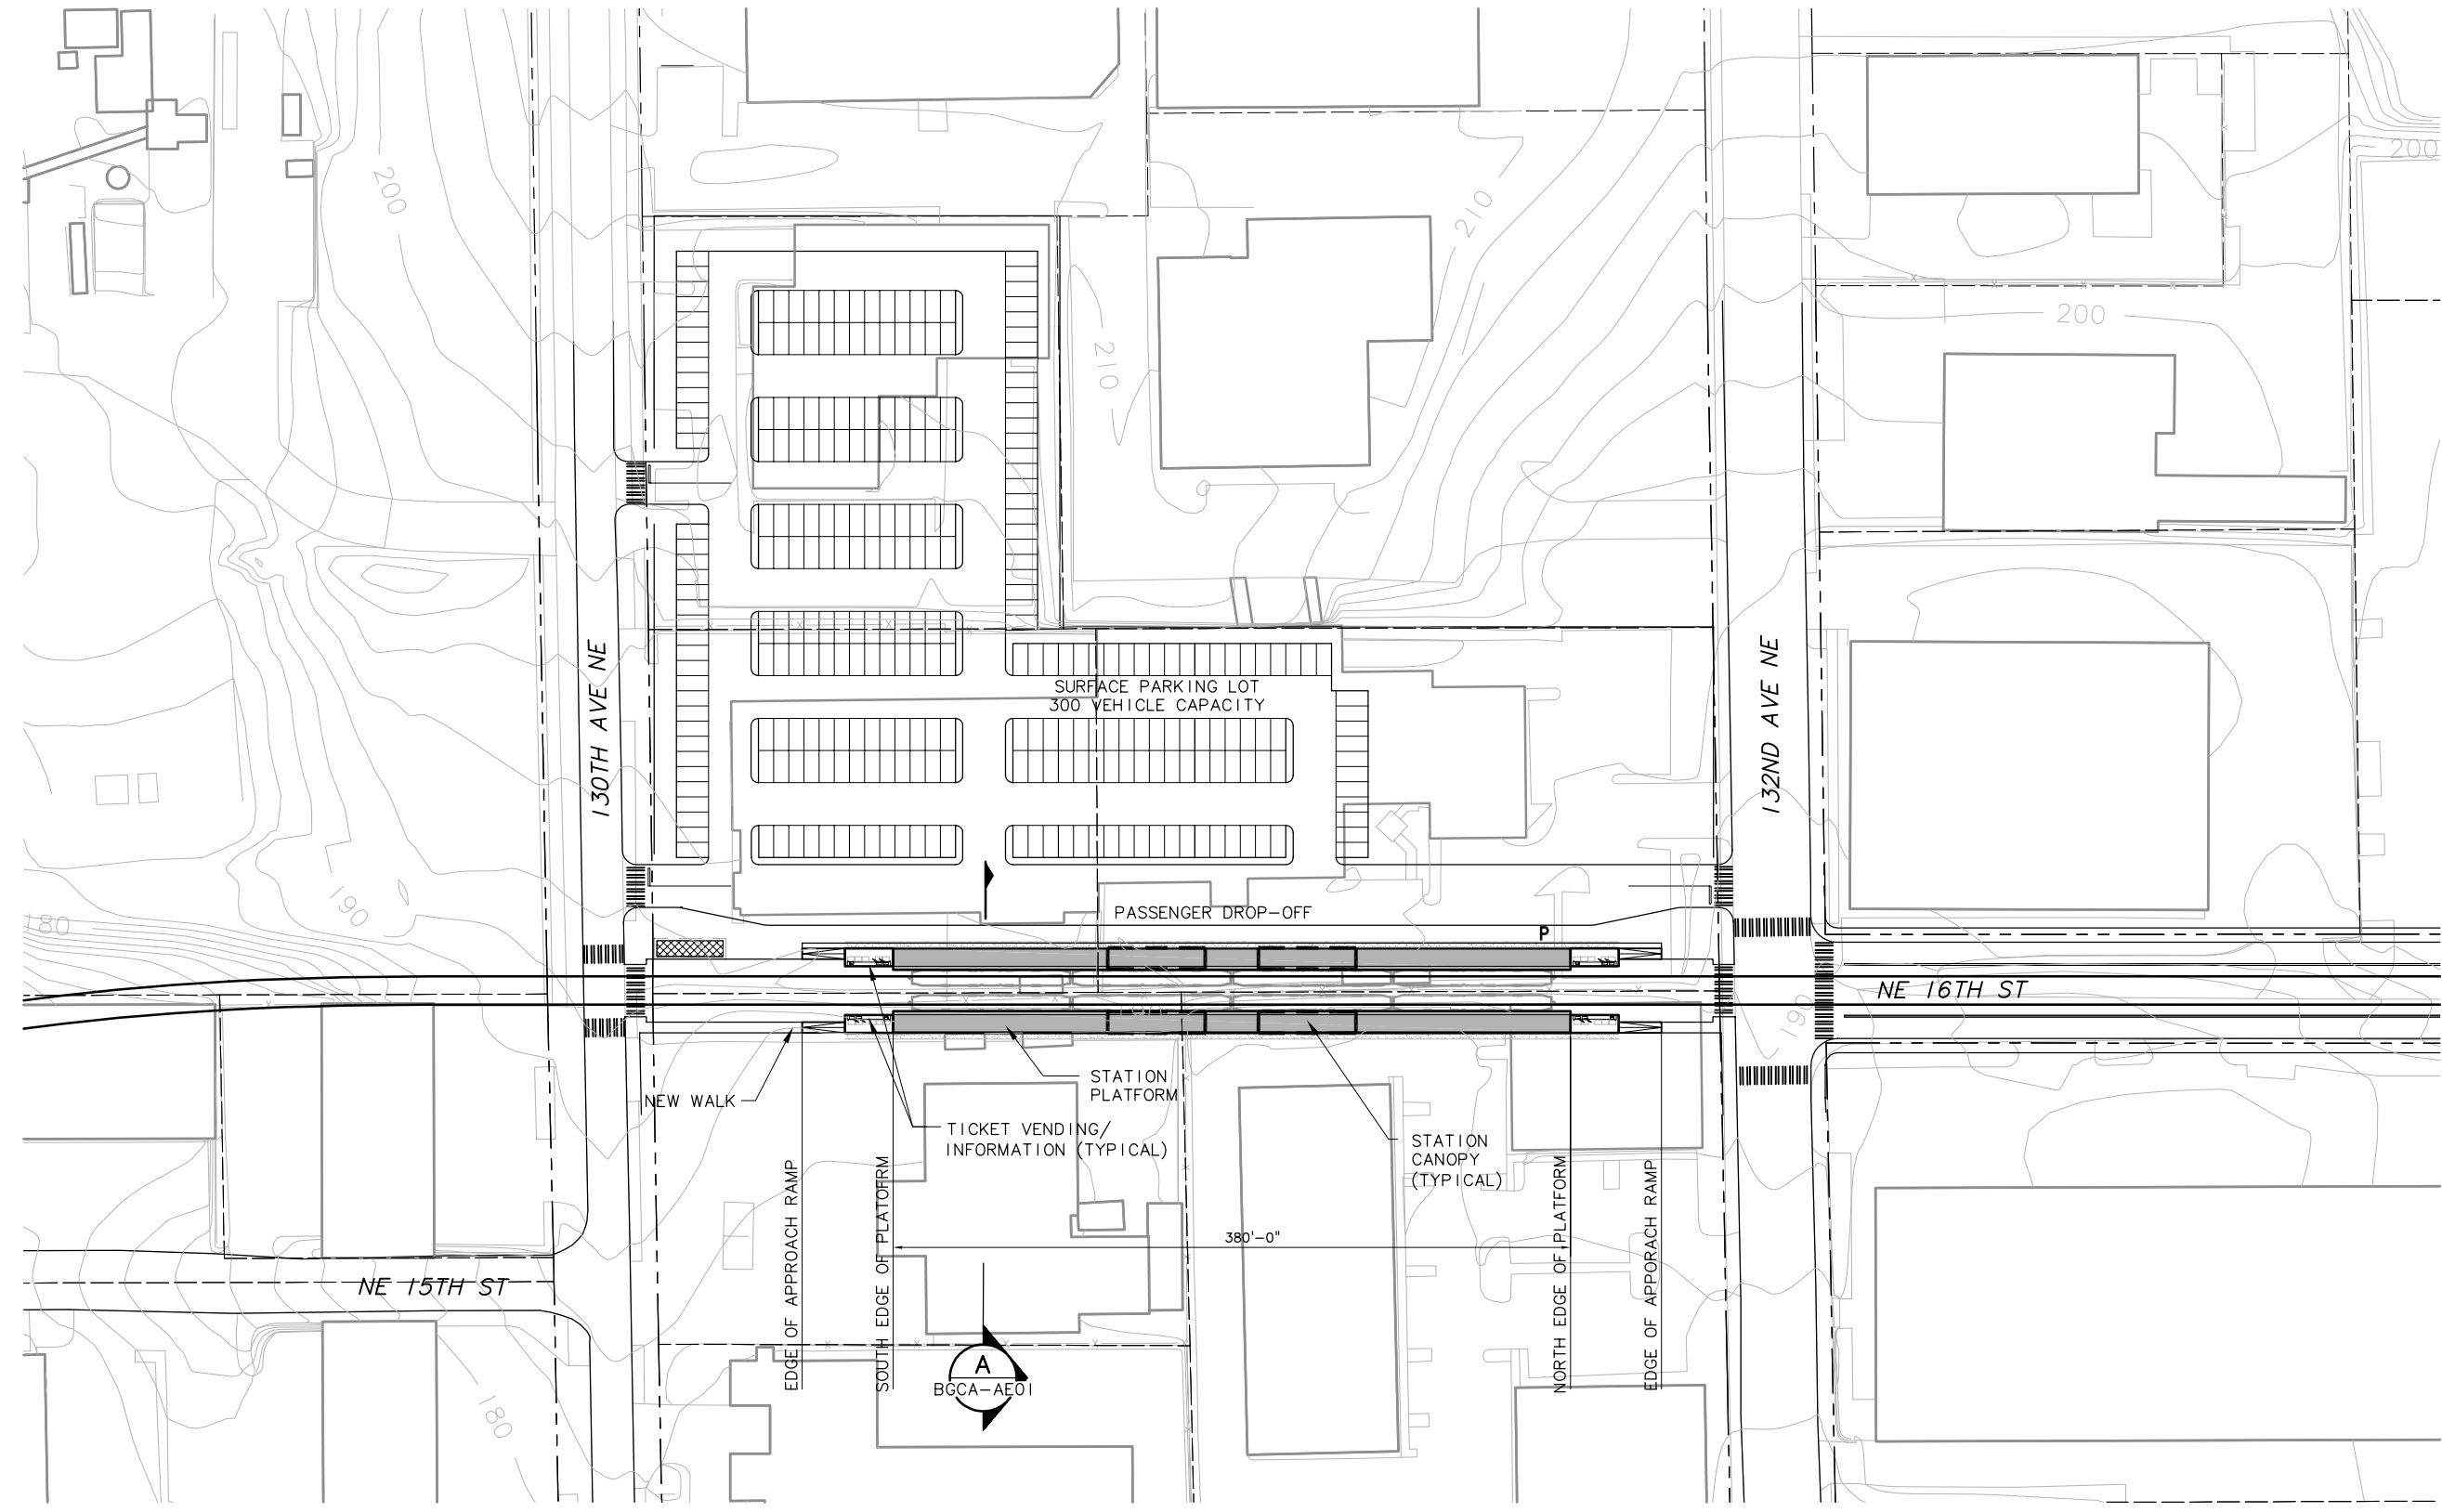

SYMBOLS KEY

- NEW BUS STOP
- EXISTING BUS STOP
- BUS LAYOVER
- BUS SHELTER
- PARATRANSIT STOP
- BUS ROUTE : N/A
- BIKE STORAGE
- BIKE SHELTER
- CROSSWALK
- LANDSCAPE
- TICKET VENDING/ INFORMATION
- TRACK



STATION ACCESS PLAN
 SCALE: 1" = 50'

c:\work\ELD\BGCA_AS01.dwg
 11/05/08 08:23 : eackerm OE5396

No.	Date	Dsn.	Chk.	App.	Revisions

Designed By:
 Drawn By:
 Checked By:
 Approved By:

**FEIS
 CONCEPTUAL**

CH2MHILL
 IN ASSOCIATION WITH
PARSONS & INCA
 ENGINEERS INC.

Submitted: _____ Date: _____

IBI GROUP

Approved: _____ Date: _____

SOUNDTRANSIT

Date: _____


Scale: 1"=50'
 Filename: ELD\BGCA_AS01.dwg
 Contract No.: EL_SEG_D
 Date: _____

**EAST LINK PROJECT
 SEGMENT D**



130TH AVE NE STATION
 AT-GRADE STATION
 STATION ACCESS PLAN

Drawing No.: **BGCA-AS01**
 Sheet No.: _____ Rev.: _____
D-80

XREF'S
 Resolved
 ELD_BGCAIAX
 ELD_BGCAIAE
 REG-DCON
 ZG-2234H
 Unresolved
 LTSCALE
 1=1

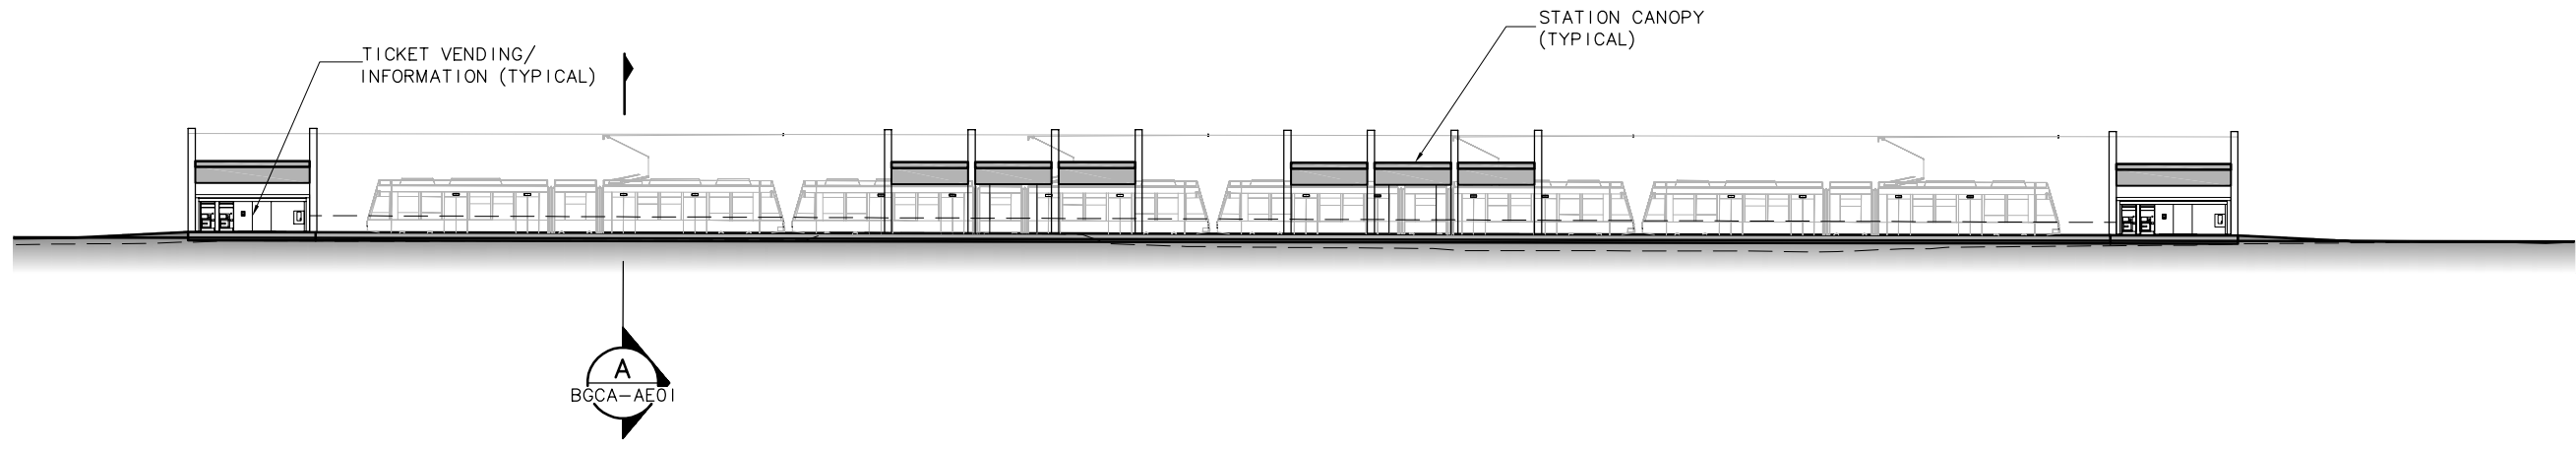

STATION ELEVATION
 SCALE: 1" = 20'

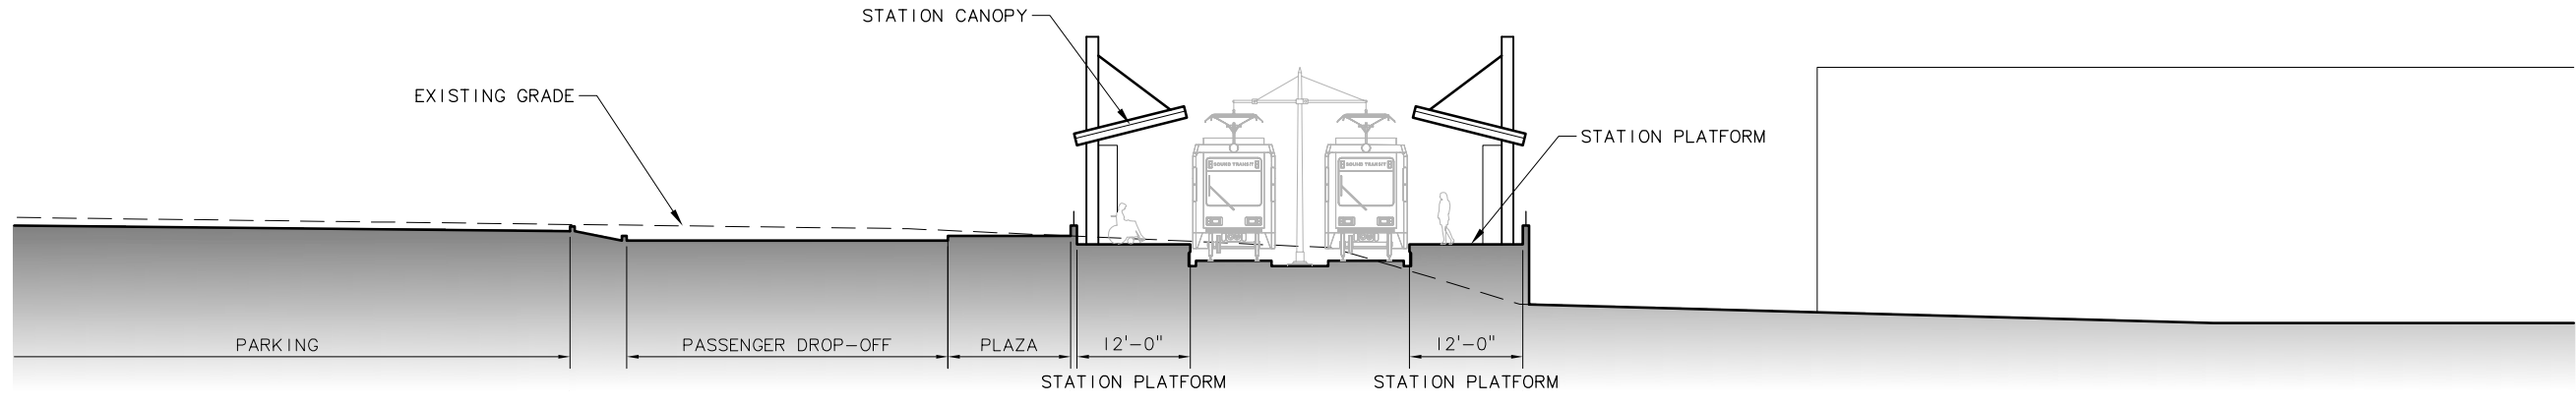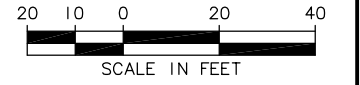

STATION SECTION A
 SCALE: 1" = 10' BGCA-AE01



c:\work\ELD\BGCA-AE01.dwg
 10/16/08 10:30 : eackerm OE5396

No.	Date	Dsn.	Chk.	App.	Revisions

Designed By:
 Drawn By:
 Checked By:
 Approved By:

**FEIS
 CONCEPTUAL**

CH2MHILL
 IN ASSOCIATION WITH
PARSONS & INCA
 ENGINEERS INC.

Submitted: _____ Date: _____

IBI GROUP

Approved: _____ Date: _____

SOUNDTRANSIT

Date: _____

Scale: 1"=20'
 Filename: ELD\BGCA_AE01.dwg
 Contract No.: EL_SEG_D
 Date: _____


**EAST LINK PROJECT
 SEGMENT D**

130TH AVE NE STATION
 AT-GRADE STATION
 ELEVATION, SECTION



Drawing No.: **BGCA-AE01**
 Sheet No.: _____ Rev.: _____
D-81

XREF'S
 Resolved
 ELD_BGCE1AS
 ELD_D2E_KA
 REG-DCON
 X1131CN
 X1131SF
 X1134CN
 X1134SF
 ZG-2234H
 x1131rx
 x1134rx
 Unresolved
 LTSCALE
 1=1

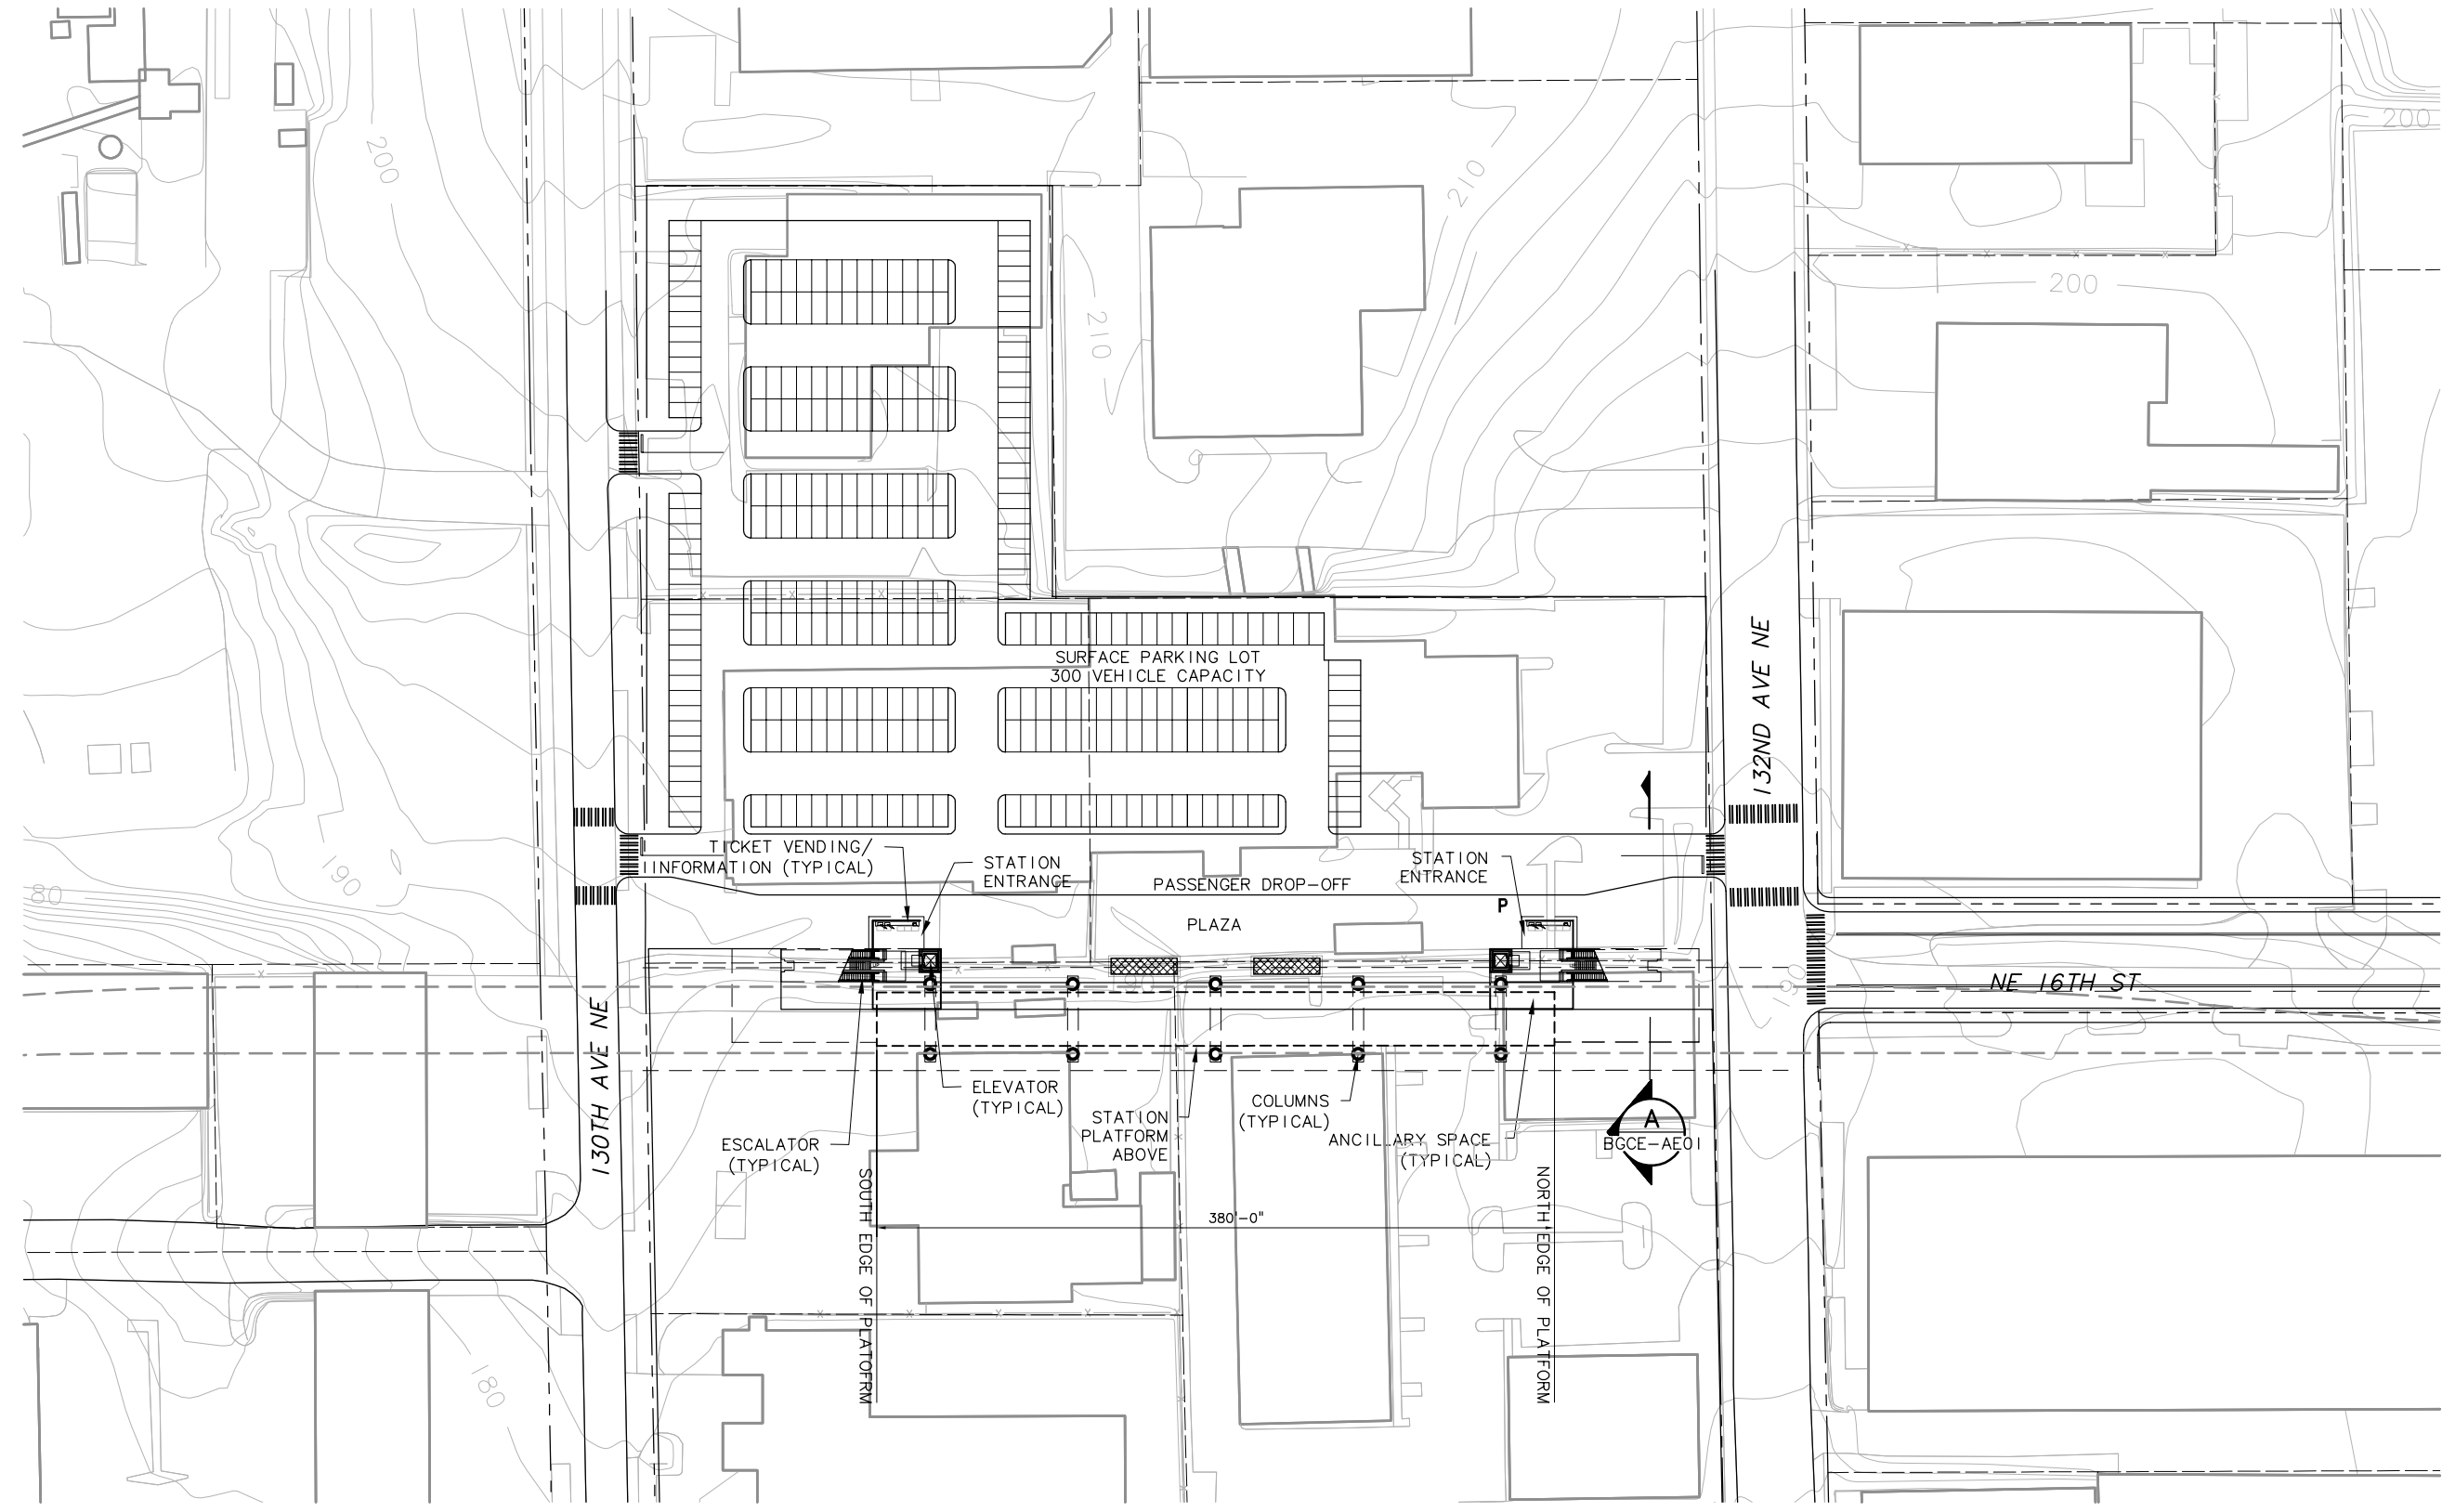

NOTES/LEGEND HEADING
 I. ALIGNMENTS D2E

SYMBOLS KEY

- NEW BUS STOP
- EXISTING BUS STOP
- BUS LAYOVER
- BUS SHELTER
- PARATRANSIT STOP
- BUS ROUTE: N/A
- BIKE STORAGE
- BIKE SHELTER
- CROSSWALK
- LANDSCAPE
- TICKET VENDING/ INFORMATION
- TRACK OVERHEAD




STATION ACCESS PLAN
 SCALE: 1" = 50'

c:\work\ELD\BGCE_AS01.dwg
 11/05/08 08:23 : eackerm OE5396


Designed By:					
Drawn By:					
Checked By:					
Approved By:					
No.	Date	Dsn.	Chk.	App.	Revisions

FEIS CONCEPTUAL	CH2MHILL IN ASSOCIATION WITH PARSONS & INCA ENGINEERS INC.	IBI GROUP	SOUNDTRANSIT	Scale: 1"=50' Filename: ELD\BGCE_AS01.dwg Contract No.: EL_SEG_D	EAST LINK PROJECT SEGMENT D 130TH AVE NE STATION ELEVATED STATION STATION ACCESS PLAN	 THE PRINT REPRODUCED AT HALF SCALE	Drawing No.: BGCE-AS01
	Submitted: _____ Date: _____	Approved: _____ Date: _____	Date: _____	Sheet No.: _____ Rev.: _____ D-82			

XREF'S
 Resolved
 ELD_BGCE\AX
 ELD_BGCE\AE
 REG-DCON
 ZG-2234H
 Unresolved
 LTSCALE
 1=1

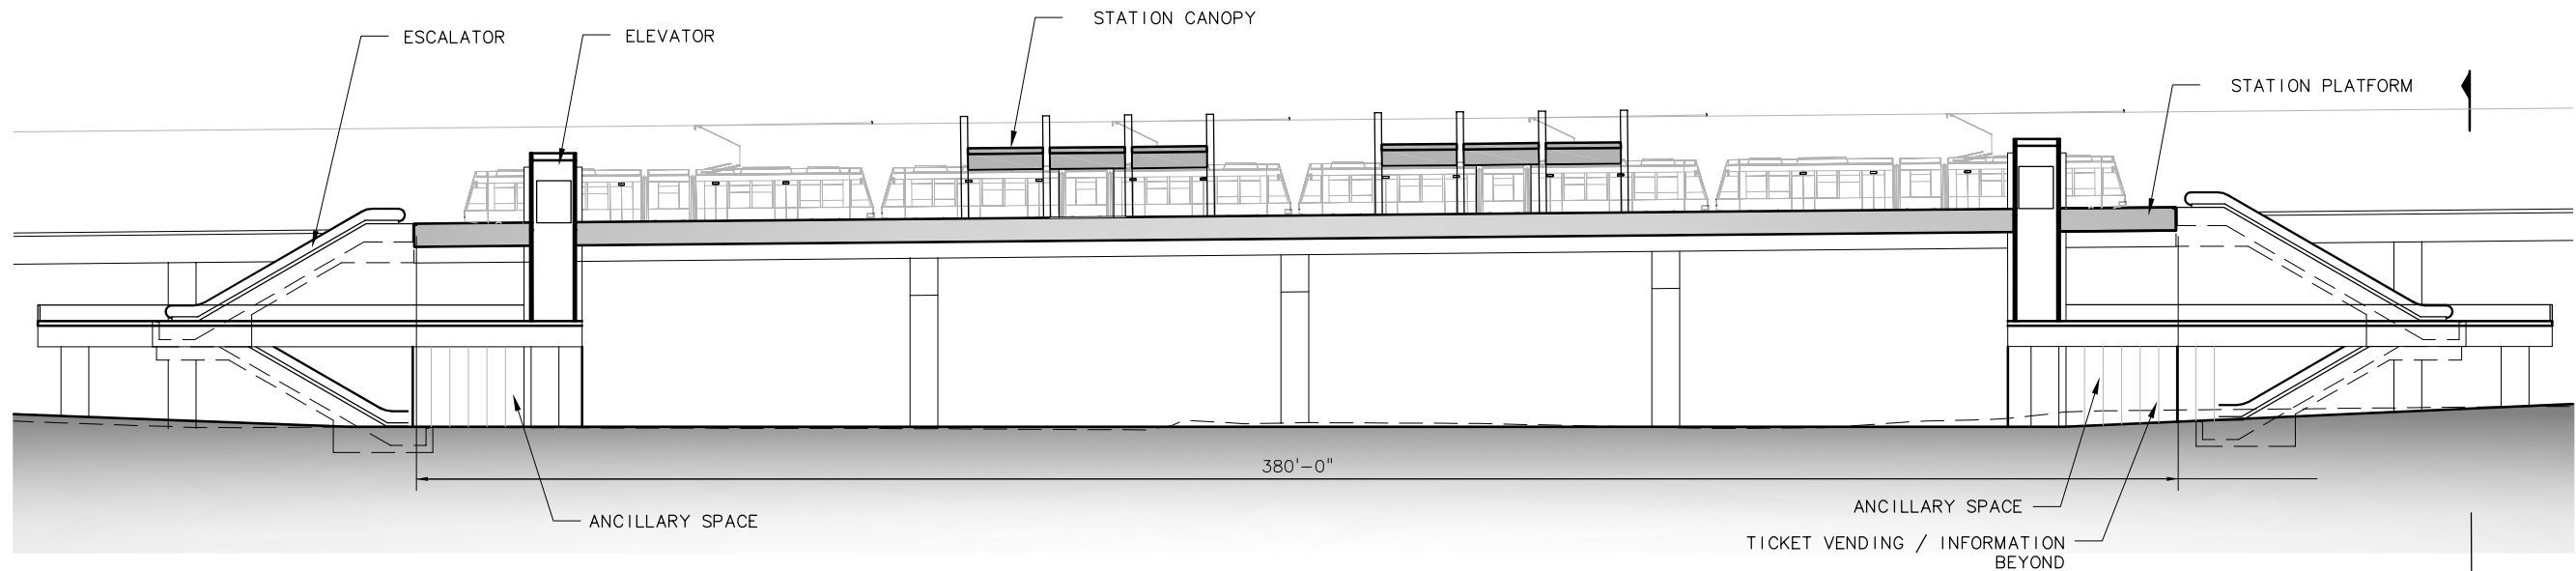

STATION ELEVATION
 SCALE: 1" = 20'

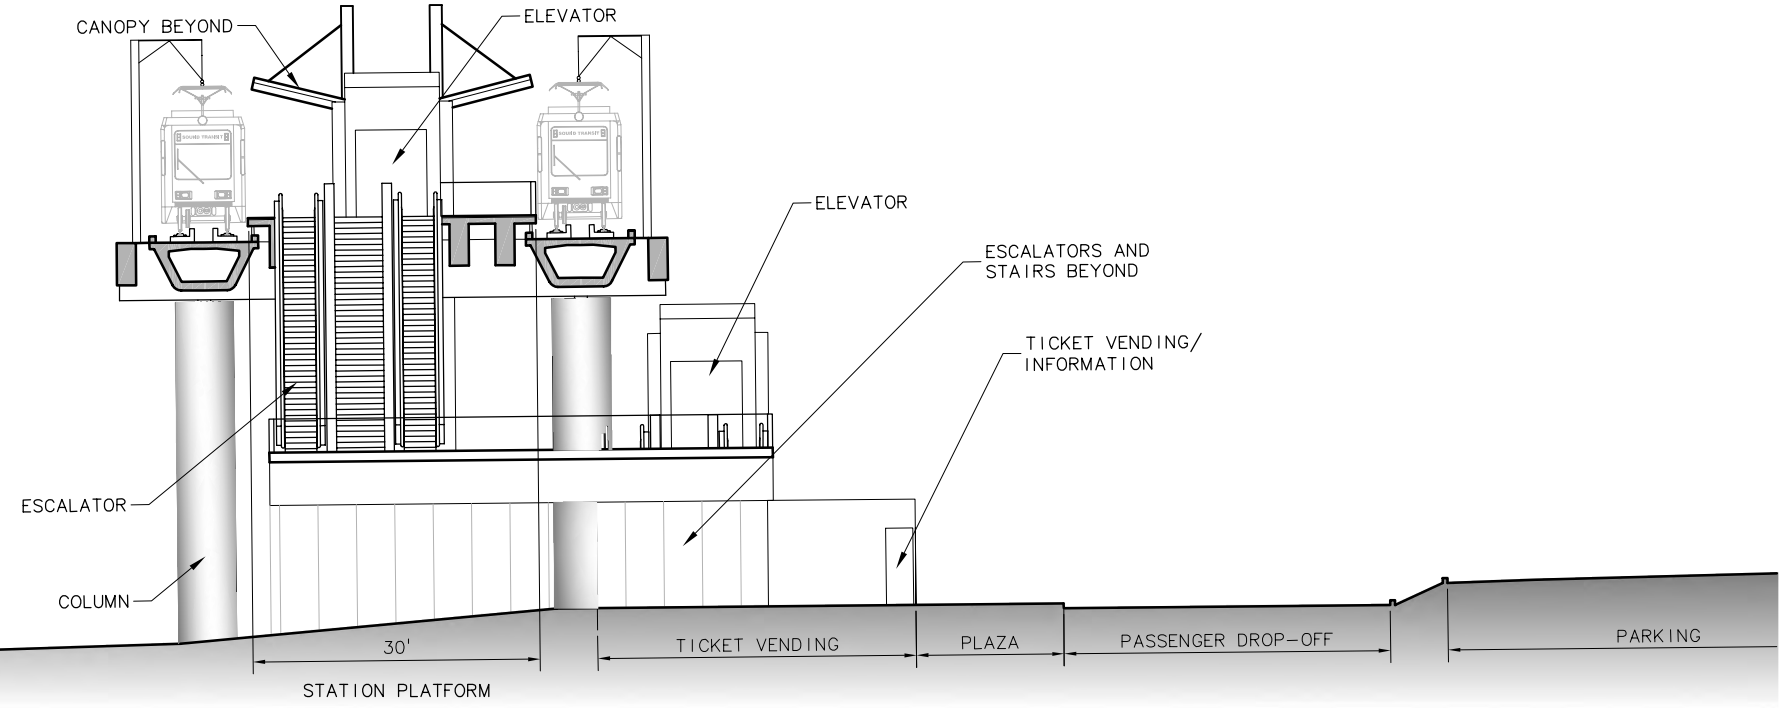

STATION SECTION A
 SCALE: 1" = 10'



c:\work\ELD\BGCE_AE01.dwg
 10/16/08 10:31 : eackerm OE5396

No.	Date	Dsn.	Chk.	App.	Revisions

Designed By:
 Drawn By:
 Checked By:
 Approved By:

**FEIS
 CONCEPTUAL**

CH2MHILL
 IN ASSOCIATION WITH
PARSONS & INCA
 ENGINEERS INC.

IBI GROUP

SOUNDTRANSIT

Scale: 1"=20'
 Filename: ELD\BGCE_AE01.dwg
 Contract No.: EL_SEG_D

**EAST LINK PROJECT
 SEGMENT D**
 130TH AVE NE STATION
 ELEVATED STATION
 ELEVATION, SECTION



Drawing No.: **BGCE-AE01**
 Sheet No.:
 Rev.:
D-83