


XREF'S
 Resolved
 ELD_D2A_KA
 ELD_OTCA1AS
 REG-DCON
 X1737CN
 X1737SF
 X1740CN
 X1740SF
 ZG-2234H
 x1737rx
 x1740rx
 x2037cn
 x2037rx
 x2037sf
 x2040cn
 x2040rx
 x2040sf
 Unresolved

LTSCALE
 1=1

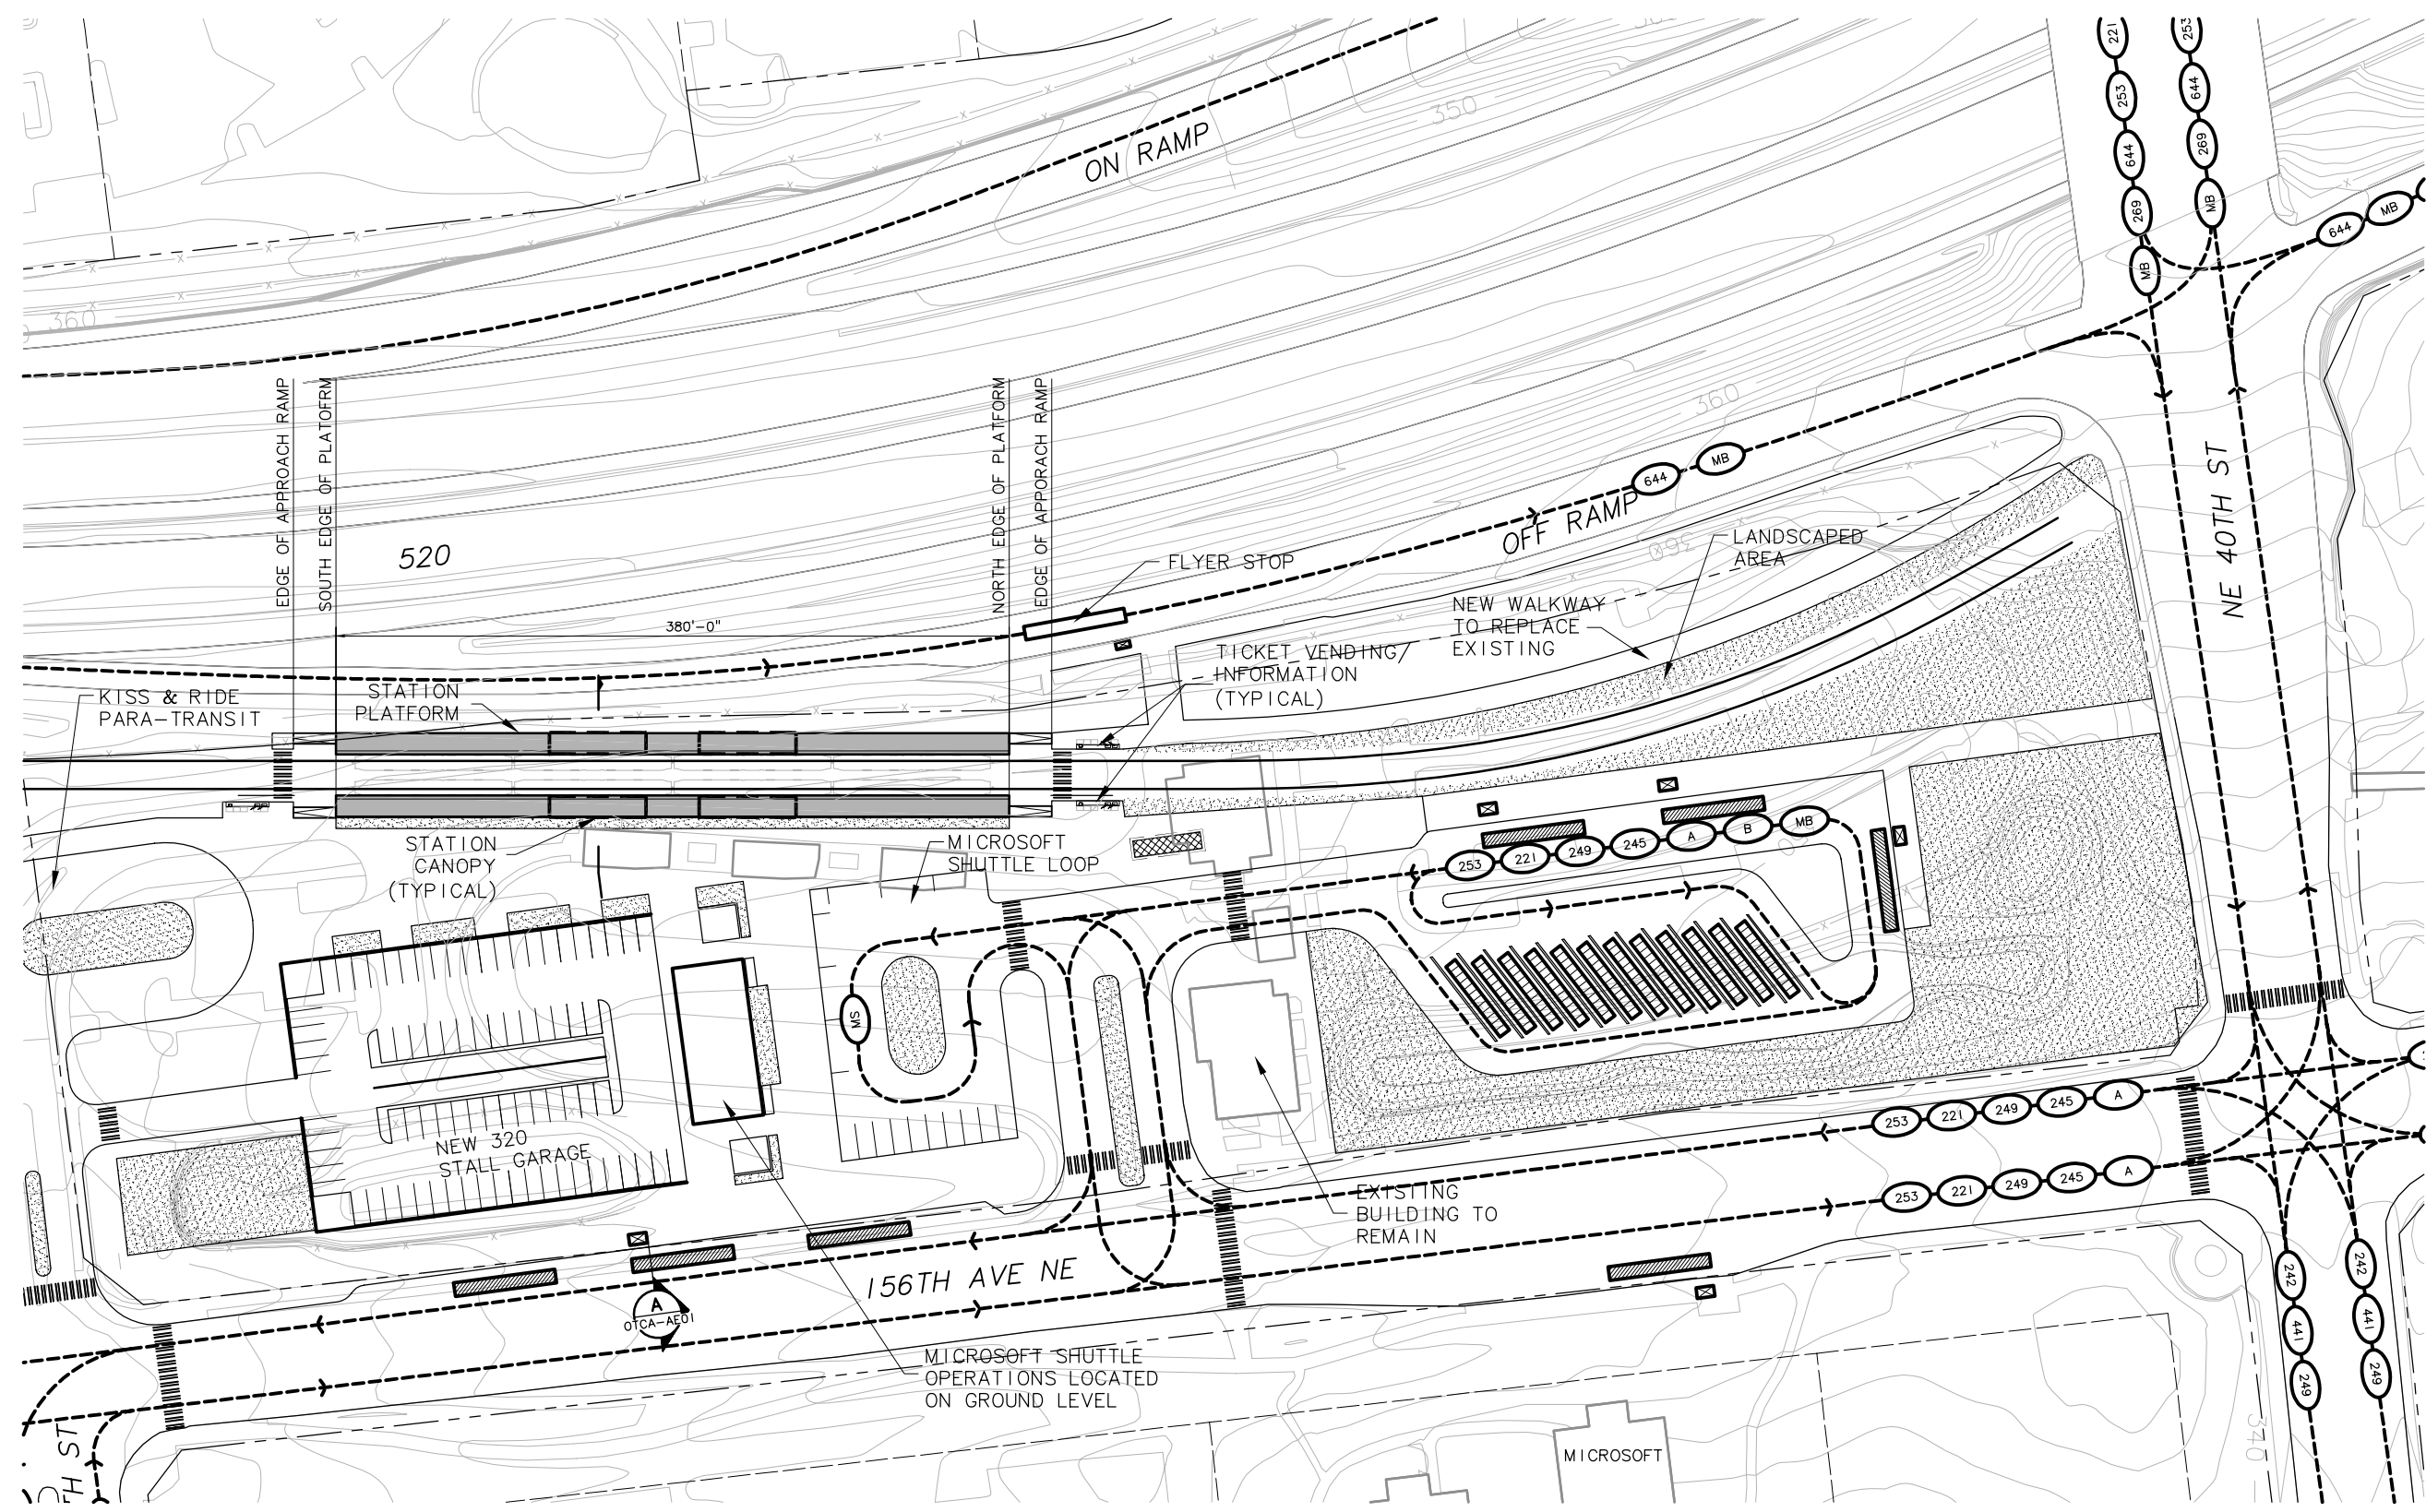


NOTES/LEGEND HEADING

I. ALIGNMENTS D2A, D2E, D3 AND D5

SYMBOLS KEY

- NEW BUS STOP
- EXISTING BUS STOP
- BUS LAYOVER
- BUS SHELTER
- PARATRANSIT STOP
- BUS ROUTE
- BUS ROUTE : 232, 239, 269, 545, 644
- BUS ROUTE : 227, 233
- MICROSOFT BUS ROUTES
- MICROSOFT SHUTTLE ROUTE
- BIKE STORAGE
- BIKE SHELTER
- CROSSWALK
- LANDSCAPE
- TICKET VENDING/ INFORMATION
- TRACK

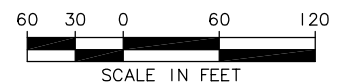

STATION ACCESS PLAN

SCALE: 1" = 50'

c:\work\ELDIOTCA_AS01.dwg
 11/05/08 08:24 : eackerm OE5396

No.	Date	Dsn.	Chk.	App.	Revisions

Designed By:
 Drawn By:
 Checked By:
 Approved By:

FEIS
 CONCEPTUAL

CH2MHILL
 IN ASSOCIATION WITH
PARSONS & INCA
 ENGINEERS INC.

Submitted: _____ Date: _____

IBI GROUP

Approved: _____ Date: _____

SOUNDTRANSIT

Date: _____


Scale: 1" = 50'
 Filename: ELDIOTCA_AS01.dwg
 Contract No.: EL_SEG_D
 Date: _____

**EAST LINK PROJECT
 SEGMENT D**


OVERLAKE TRANSIT CENTER STATION
 AT-GRADE STATION
 STATION ACCESS PLAN

Drawing No.: OTCA-AS01
 Sheet No.: _____ Rev.: _____
D-92

XREF'S
 Resolved
 ELD_OTCA(A)X
 ELD_OTCA(A)E
 REG-DCON
 ZG-2234H
 Unresolved
 LTSCALE
 1=1

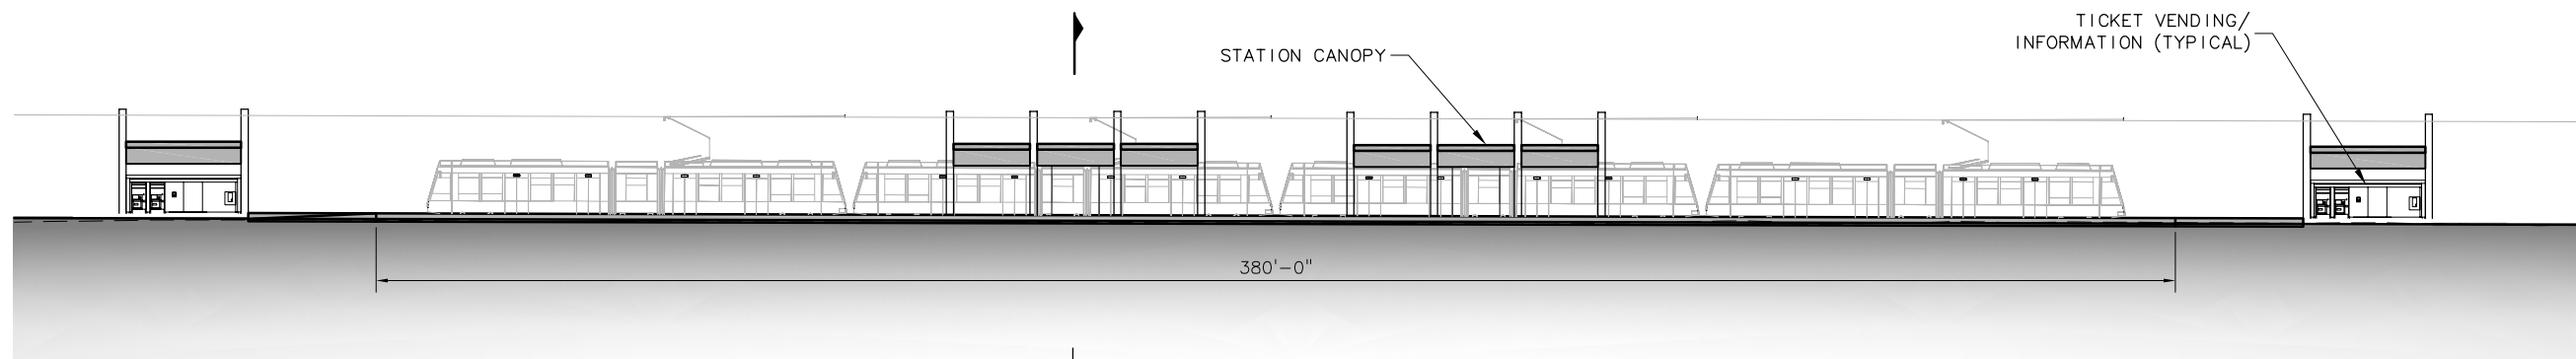

STATION ELEVATION
 SCALE: 1" = 20'

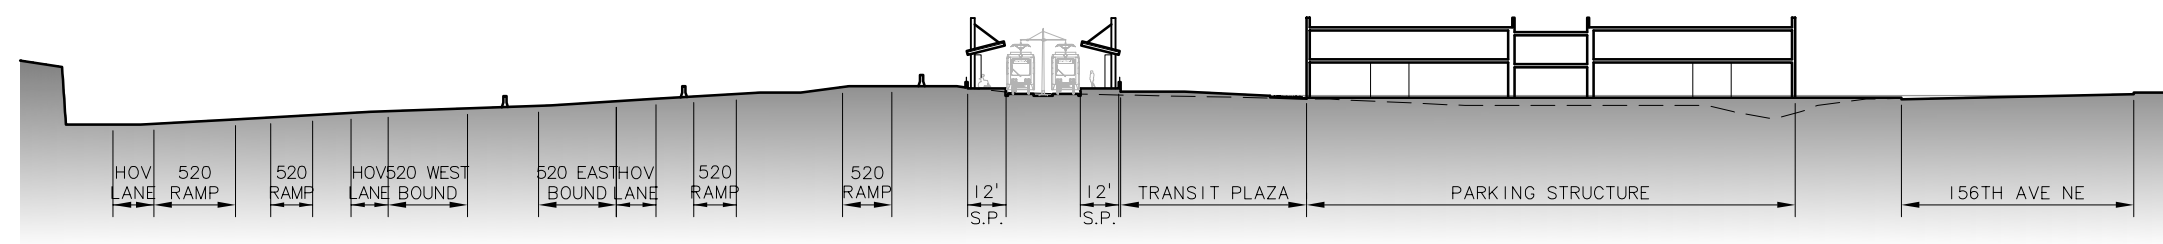

STATION SECTION A
 SCALE: 1" = 30' OTCA-AE01



c:\work\ELD\OTCA_AE01.dwg
 10/16/08 11:03 : eackerm OE5396

No.	Date	Dsn.	Chk.	App.	Revisions

Designed By:
 Drawn By:
 Checked By:
 Approved By:

FEIS CONCEPTUAL

CH2MHILL
 IN ASSOCIATION WITH
PARSONS & INCA
 ENGINEERS INC.

Submitted: _____ Date: _____

IBI GROUP

Approved: _____ Date: _____

SOUNDTRANSIT

Approved: _____ Date: _____

Scale: 1"=20'
 Filename: ELD\OTCA_AE01.dwg
 Contract No.: EL_SEG_D
 Date: _____

**EAST LINK PROJECT
 SEGMENT D**

OVERLAKE TRANSIT CENTER STATION
 AT-GRADE STATION
 ELEVATION, SECTION

THIS PRINT RELEASED AT HALF SCALE

Drawing No.: **OTCA-AE01**
 Sheet No.: _____ Rev.: _____
D-93