

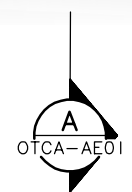
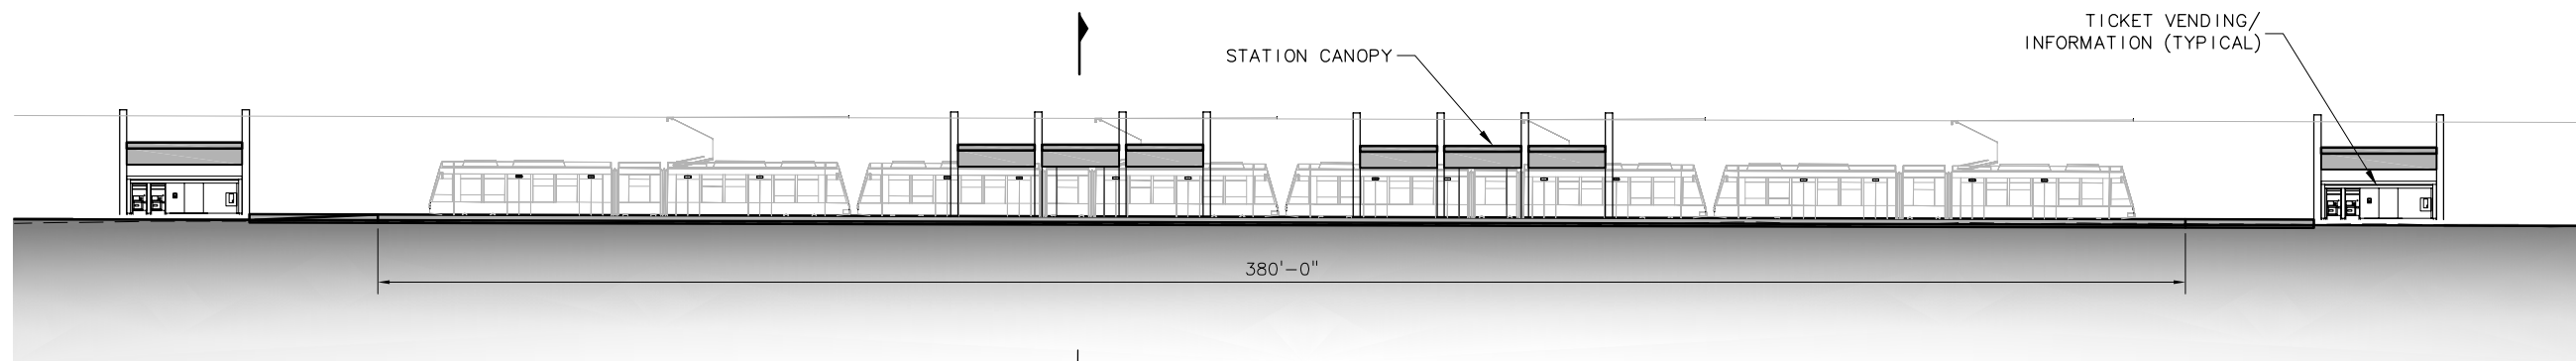


XREF'S
 Resolved
 ELD_OTCA(A)X
 ELD_OTCA(AE)
 REG-DCON
 ZG-2234H
 Unresolved


LTSKALE
 1"=1

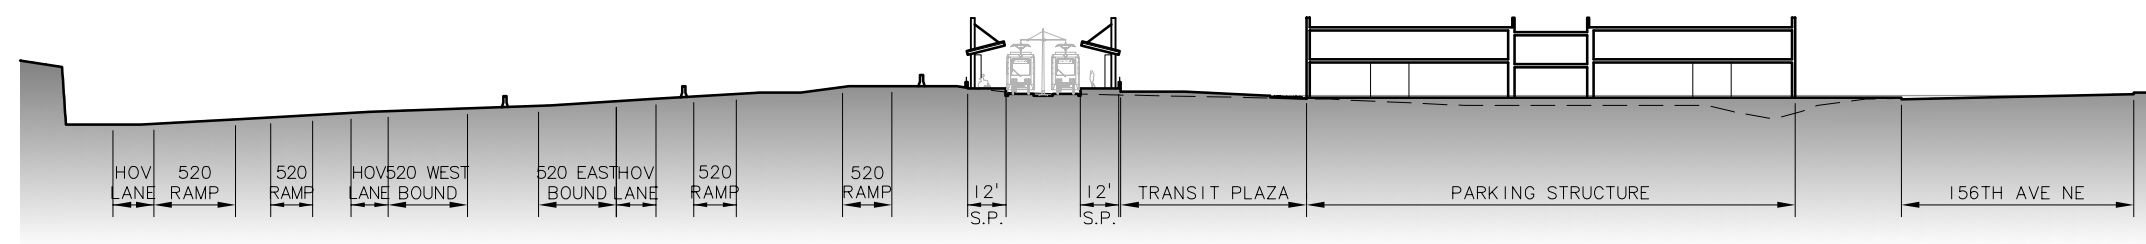

STATION ELEVATION
 SCALE: 1" = 20'

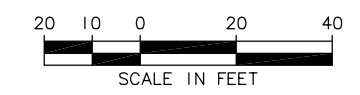

STATION SECTION A
 SCALE: 1" = 30' OTCA-AE01

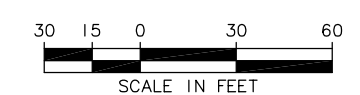

c:\work\ELD\OTCA_AE01.dwg
 10/16/08 11:03 : eackerm OE5396

No.	Date	Dsn.	Chk.	App.	Revisions

Designed By:
 Drawn By:
 Checked By:
 Approved By:

**FEIS
 CONCEPTUAL**

CH2MHILL
 IN ASSOCIATION WITH
PARSONS & INCA
 ENGINEERS INC.

**IBI
 GROUP**

SOUNDTRANSIT

Scale: 1"=20'
 Filename: ELD\OTCA_AE01.dwg
 Contract No.: EL_SEG_D

**EAST LINK PROJECT
 SEGMENT D**
 OVERLAKE TRANSIT CENTER STATION
 AT-GRADE STATION
 ELEVATION, SECTION



Drawing No.: **OTCA-AE01**
 Sheet No.:
 Rev.:
93