

DWG INFO:

LTSCALE:
1=1

XREFs:

-Attach:

-Overlay:

ELF_E2_CM

ELF_E2_VO

ELF_E2_KA

SUB-SDEIS

ZG-2234H

key_Segment

x1734rx

x1740rx

x1743rx

x1746rx

x1749rx

x2037rx

x2040rx

x2043rx

x2046rx

x2049rx

x2052rx

x2346rx

x2349rx


x2352rx

x2646rx

x2649rx

x2652rx

-Unresolved:


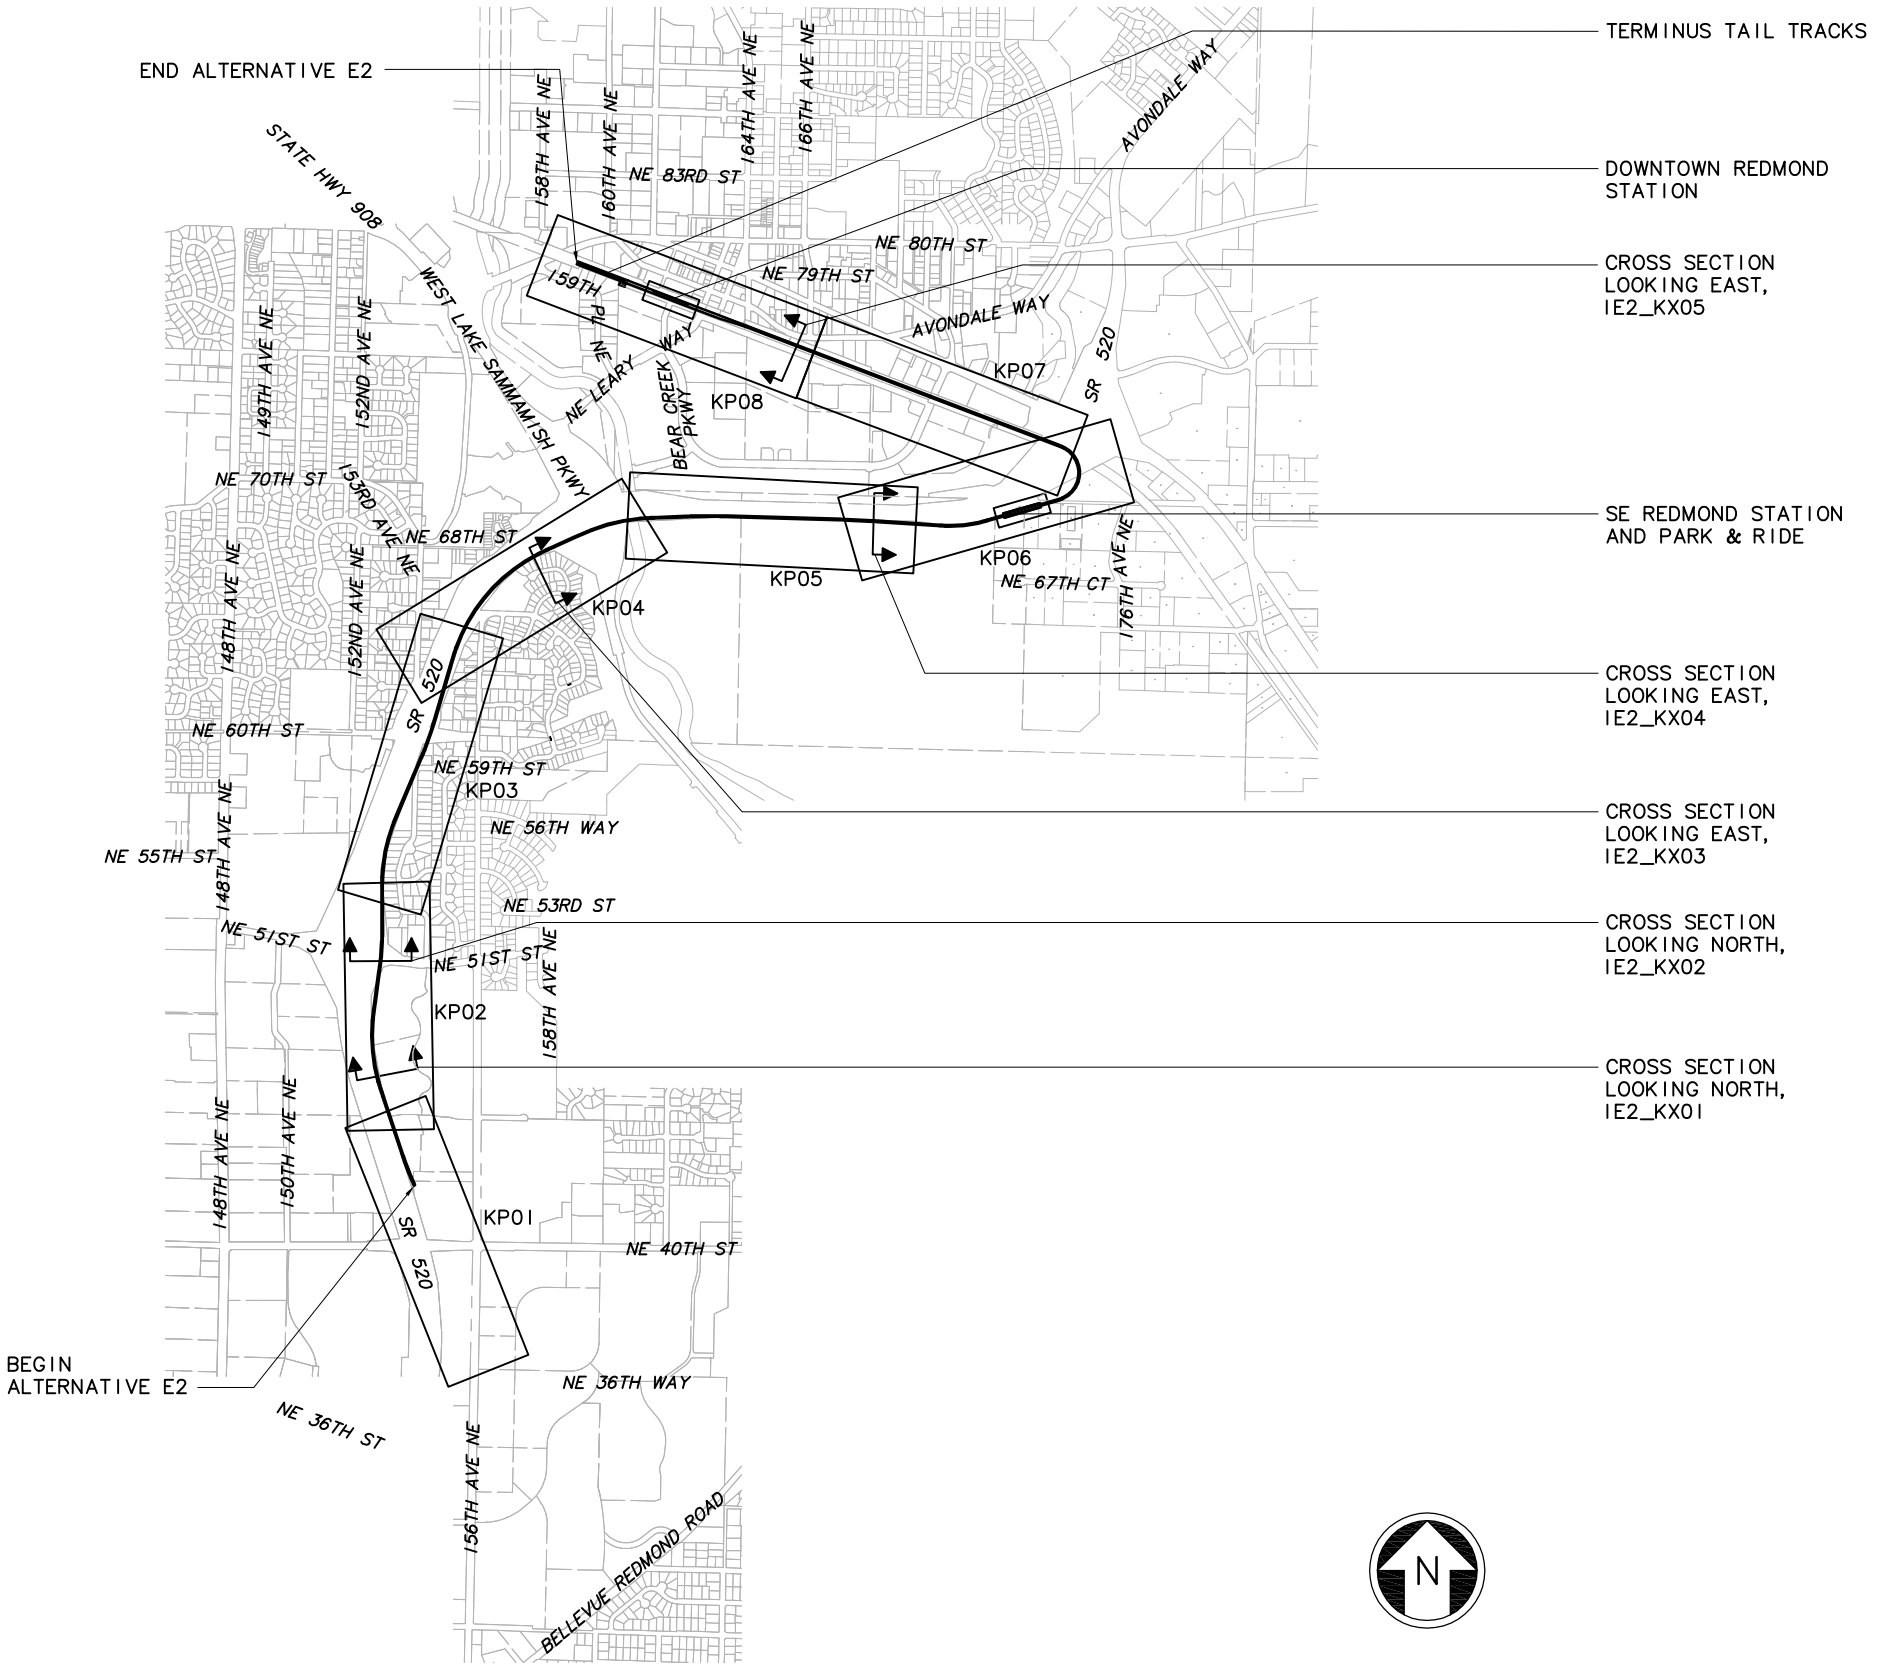


c:\work\sdeis\ELF_E2_GZ05.dwg
10/04/10 14:28 : bolimaf OE6579

						Designed By:	FEIS CONCEPTUAL	CH2MHILL	Grijalva ENGINEERING BOLIMA DRAFTING & DESIGN INC.	SOUNDTRANSIT	Scale:	LINK LIGHT RAIL PROJECT EAST CORRIDOR SEGMENT E - ALT E2 (PREFERRED) KEY PLAN	Drawing No.: E2__GZ05	
						Drawn By:					NTS		Sheet No.:	Rev.:
						Checked By:					Filename: ELF_E2_GZ05.dwg		E-1	
						Approved By:					Contract No.:			
No.	Date	Dsn.	Chk.	App.	Revisions	Submitted:			Date:	Approved:	Date:	07/30/10		

ELD_L75_



69

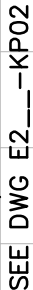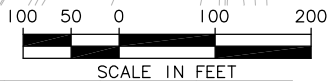

FEIS CONCEPTUAL	CH2MHILL	Grijalva ENGINEERING		 SoundTransit	Scale: H: 1" = 100'; V: 1" = 25'	LINK LIGHT RAIL PROJECT EAST CORRIDOR SEGMENT E – ALT E2 (PREFERRED) TRACK PLAN & PROFILE	Drawing No.: E2___-KP01
		 BOLIMA DRAFTING & DESIGN INC.			Filename: ELE_I E2___KP01.dwg		Contract No.:
	Submitted:	Date:	Approved:	Date:	Date: 07/30/10		

DWG INFO:
LTSKALE:
1=1

XREFs:
-Attach:
-Overlay:
ELE_E2__CM-100
ELE_E2__JO-100
ELE_E2__KA-100
SUB-SDEIS
ZG-2234H
ZG-G10010
key_Segment
x1740rx
x1740sf
x1743rx
x1743sf
-Unresolved:

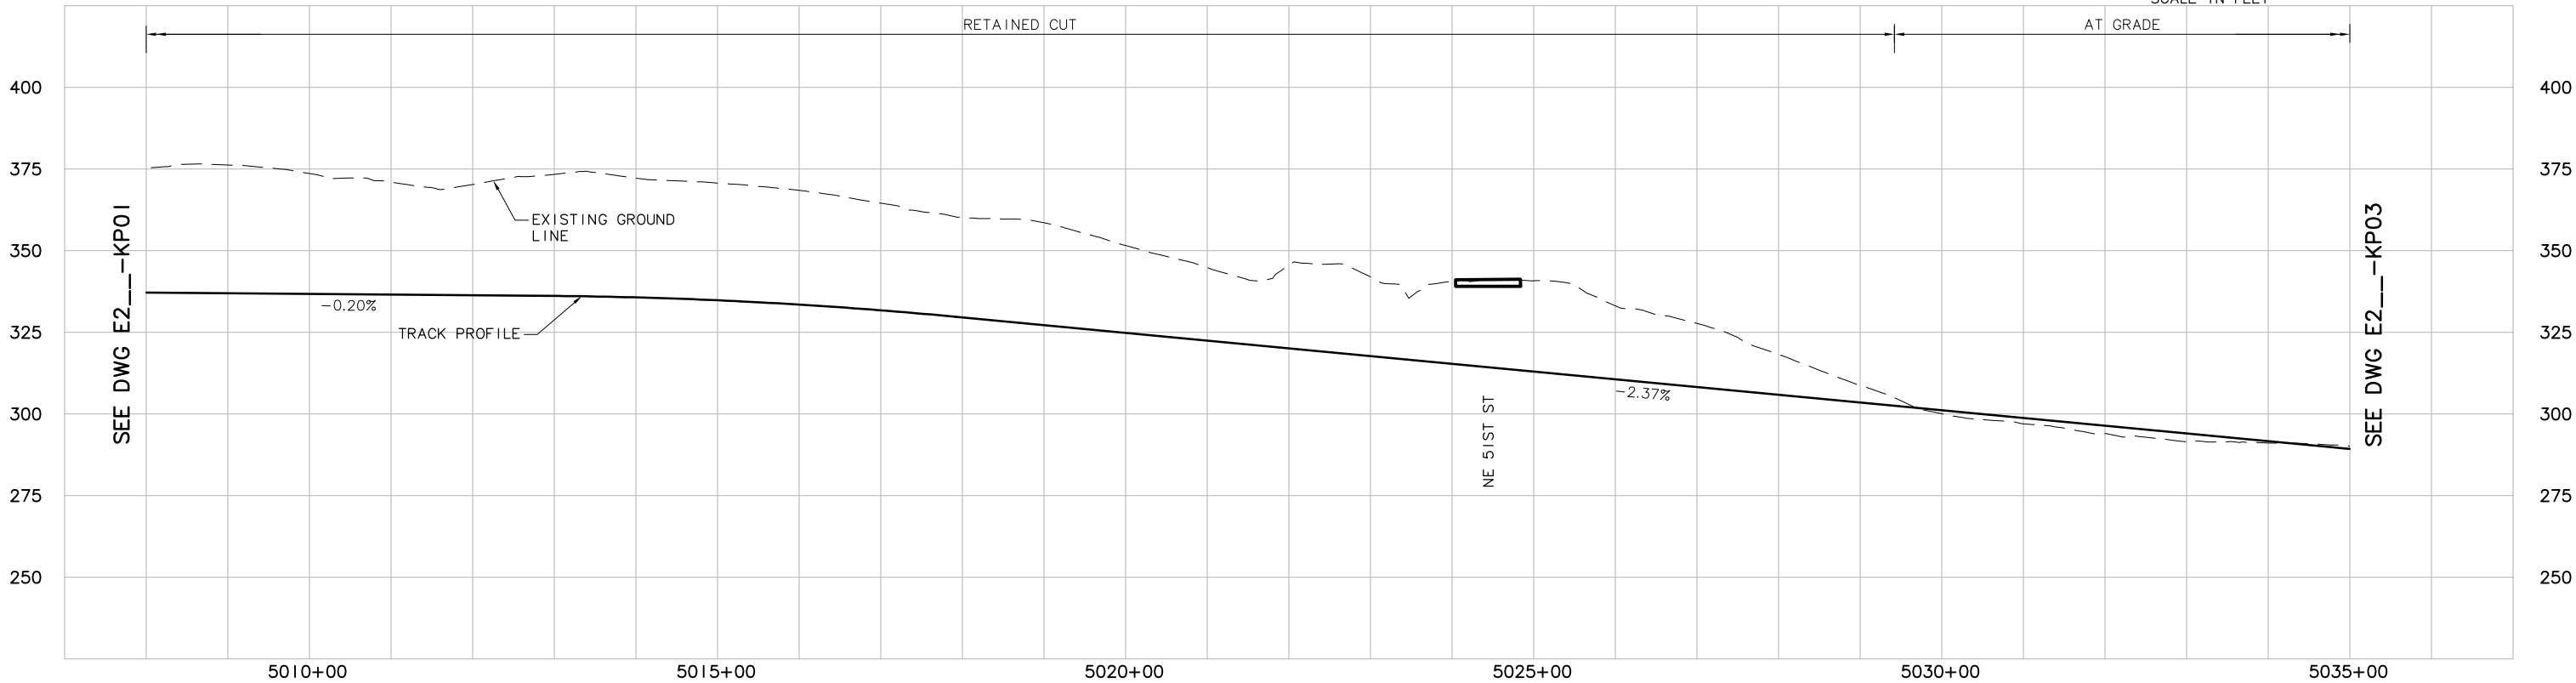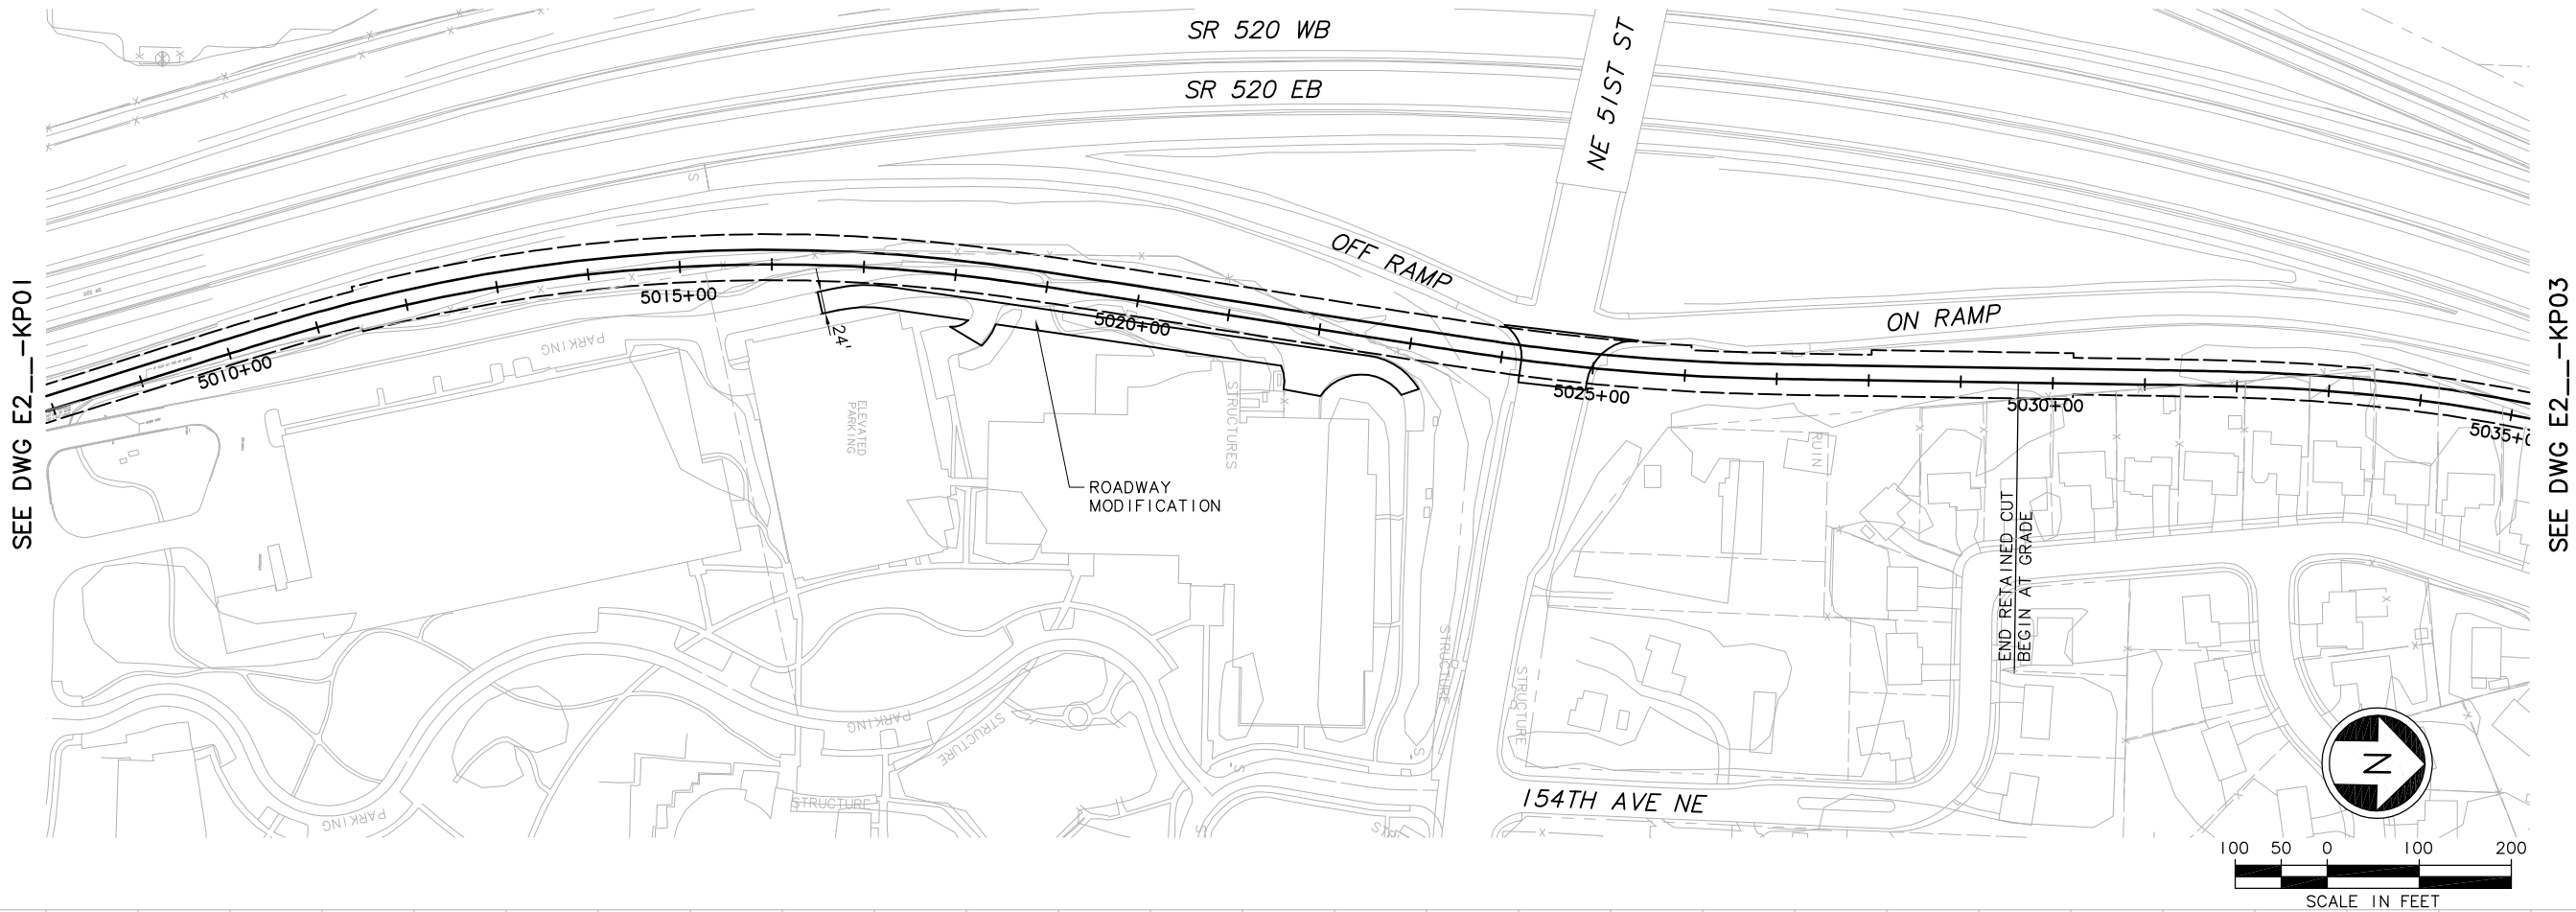

c:\work\sdeis\ELE_IE2__KP02.dwg
10/04/10 14:29 : bolimaf OE6579

No.	Date	Dsn.	Chk.	App.	Revisions

Designed By:
Drawn By:
Checked By:
Approved By:

FEIS
CONCEPTUAL

CH2MHILL

Grijalva
ENGINEERING
BOLIMA
DRAFTING & DESIGN INC.

SOUNDTRANSIT



Scale:
H: 1"=100'; V: 1"=25'
Filename:
ELE_IE2__KP02.dwg
Contract No.:
Date: 07/30/10

LINK LIGHT RAIL PROJECT
EAST CORRIDOR
SEGMENT E - ALT E2 (PREFERRED)
TRACK PLAN & PROFILE

Drawing No.:
E2__-KP02
Sheet No.:
E-3
Rev.:

							Designed By:	FEIS CONCEPTUAL	CH2MHILL	Grijalva ENGINEERING			Scale: H: 1"=100'; V: 1"=25'	LINK LIGHT RAIL PROJECT EAST CORRIDOR SEGMENT E – ALT E2 (PREFERRED) TRACK PLAN & PROFILE 	Drawing No.: E2___-KP03	
							Drawn By:						Filename: ELE_1E2___KP03.dwg		Sheet No.:	Rev.:
							Checked By:						Contract No.:			
							Approved By:						Date:		07/30/10	E-4
No.	Date	Dsn.	Chk.	App.	Revisions				Submitted:	Date:	Approved:	Date:				

DWG INFO:
LTSKALE:
I=I
XREFs:
-Attach:
-Overlay:
ELE_E2__CM-100
ELE_E2__JO-100
ELE_E2__KA-100
ZG-2234H
ZG-G10010
x1746rx
x1746sf
x2046rx
x2046sf
x2049rx
x2049sf
-Unresolved:
key_East
key_Segment

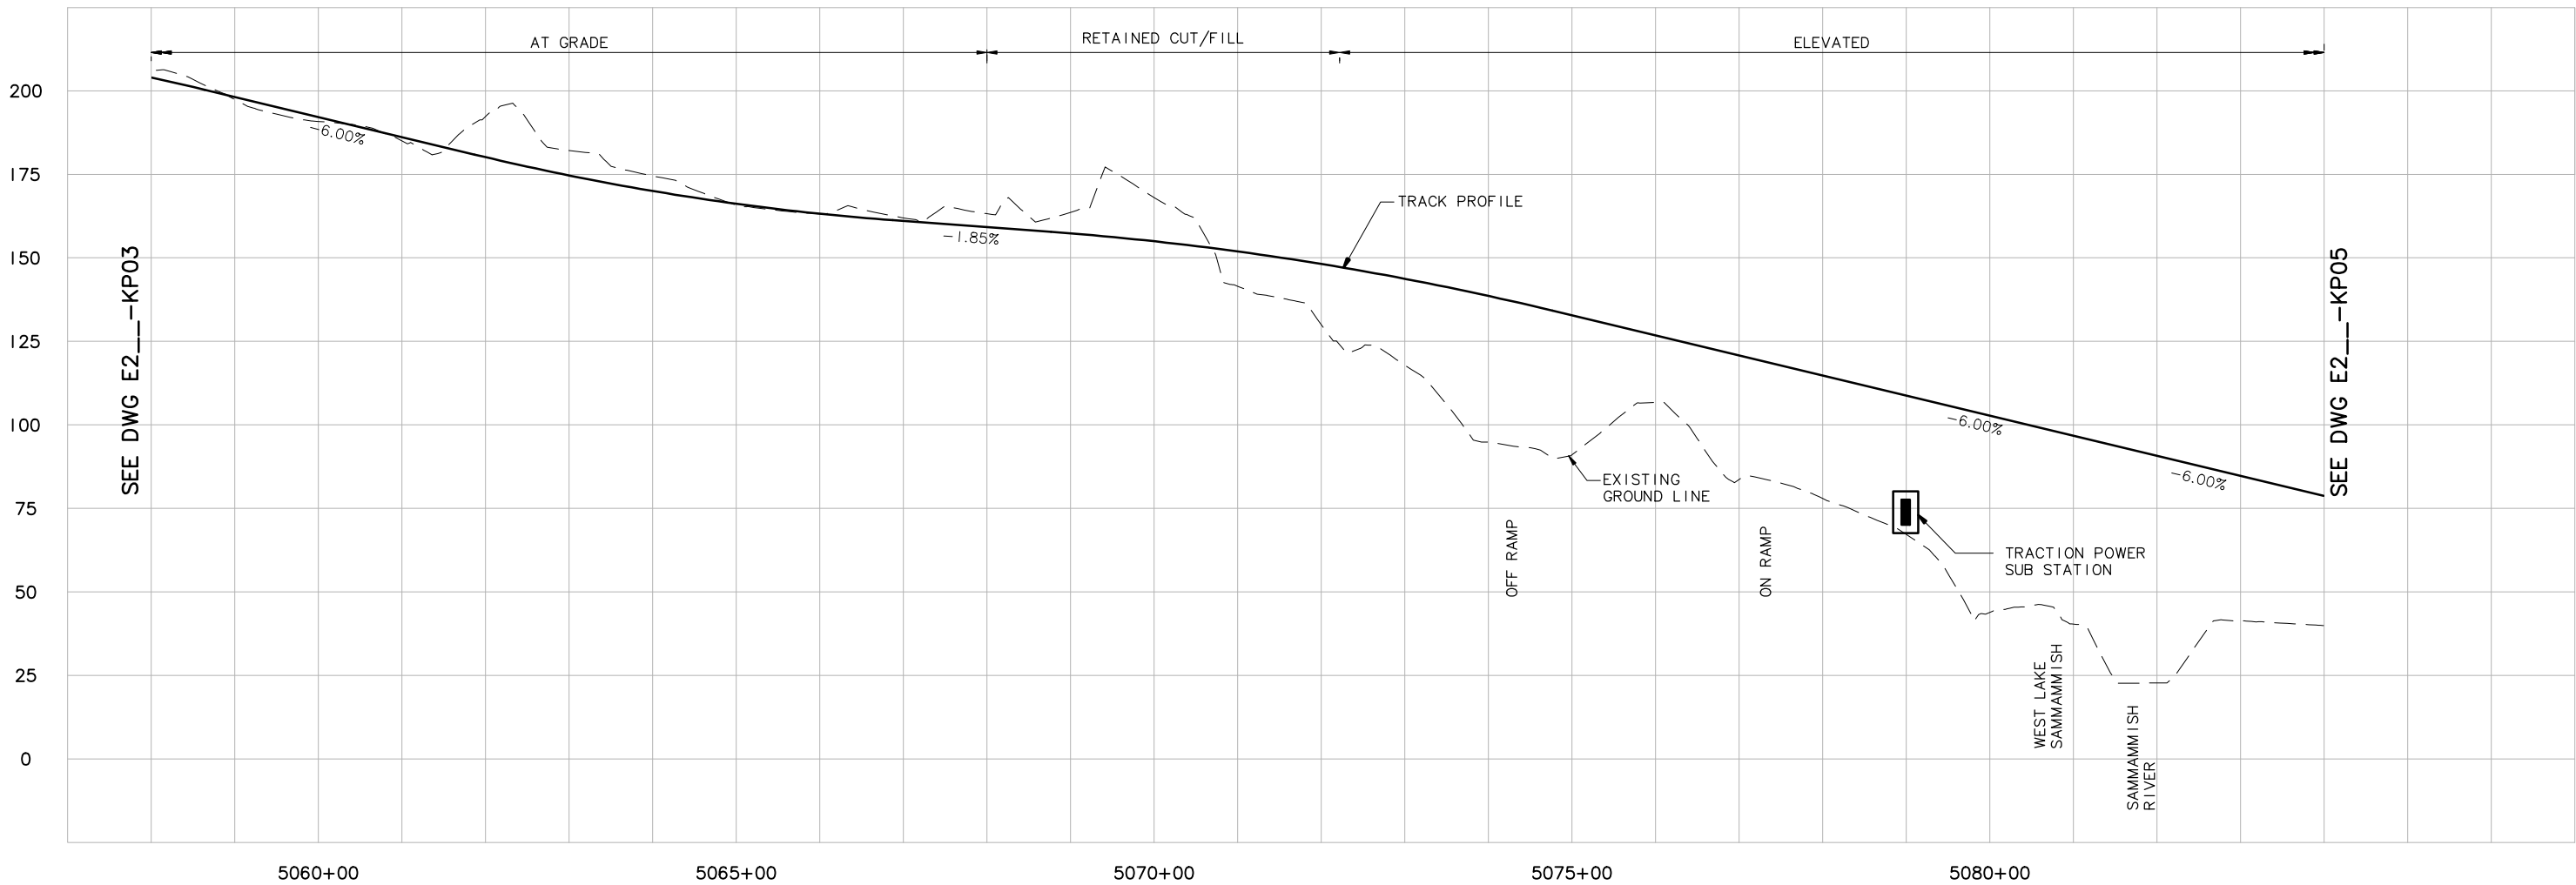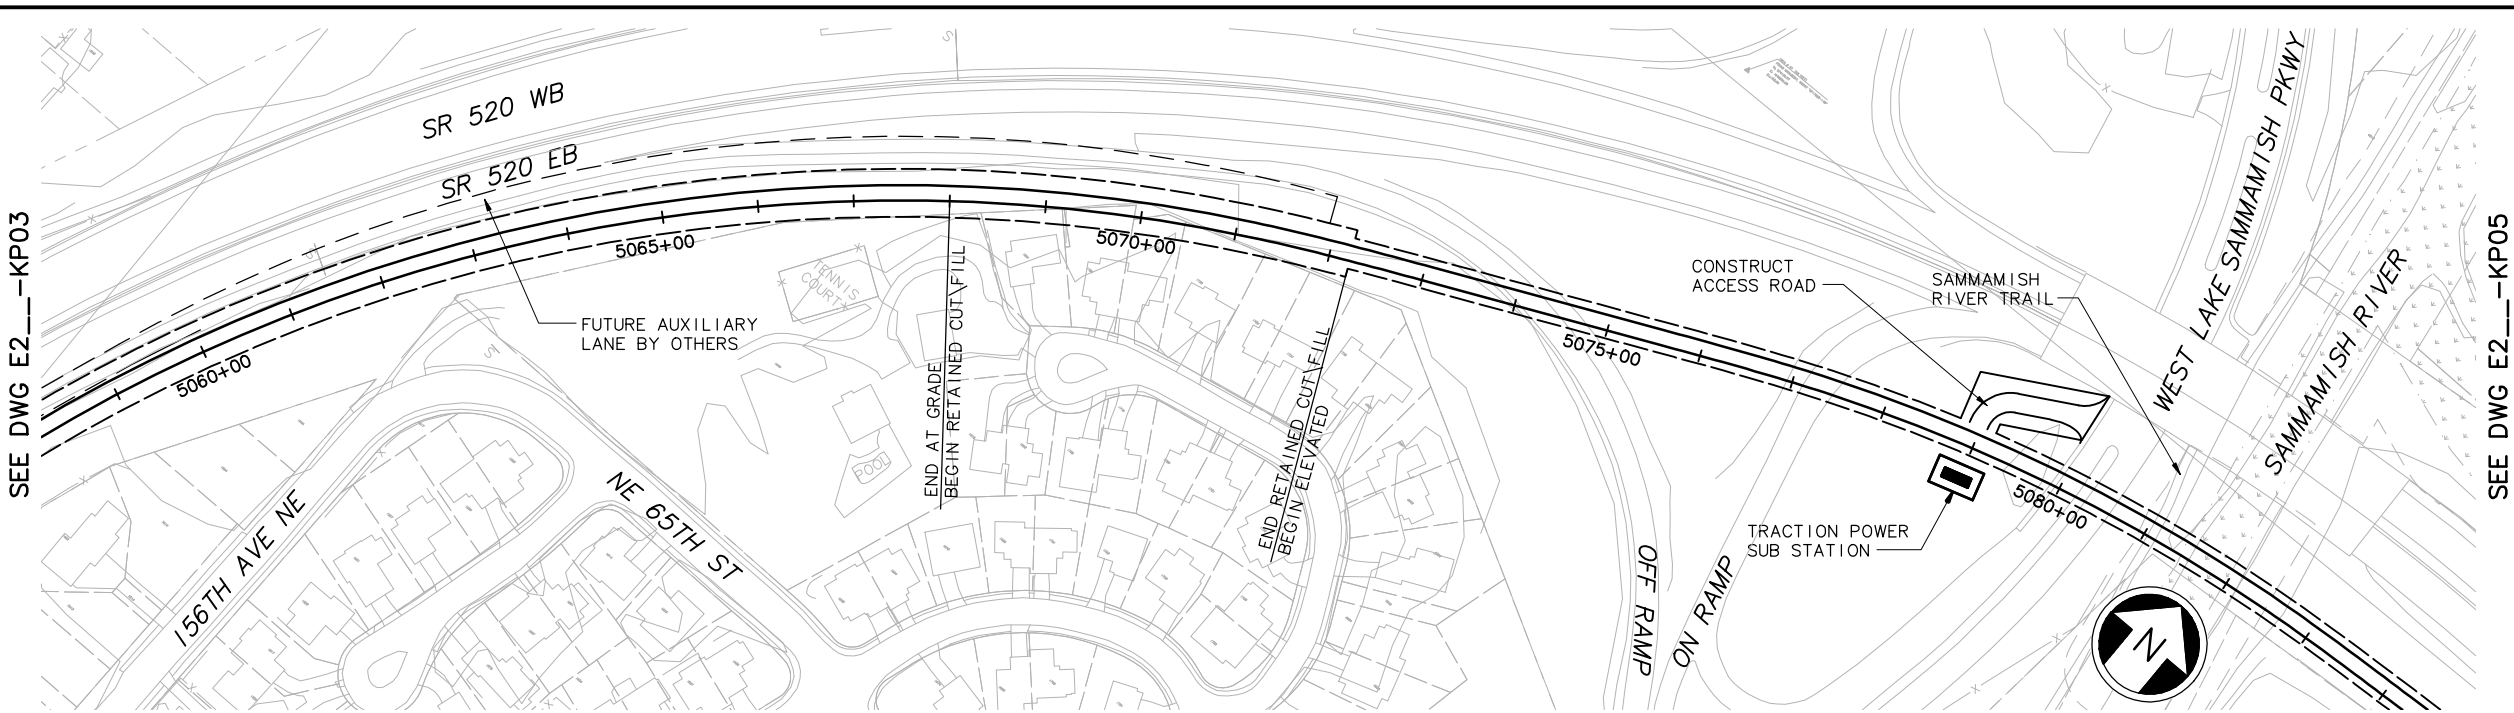

No.	Date	Dsn.	Chk.	App.	Revisions

Designed By:
Drawn By:
Checked By:
Approved By:

FEIS
CONCEPTUAL

CH2MHILL

Submitted:

Grijalva
ENGINEERING

BOLIMA
DRAFTING & DESIGN INC.

Date:

Approved:

Date:

Scale:
H: 1"=100'; V: 1"=25'

Filename:
ELE_IE2__KP04.dwg

Contract No.:

Date:
07/30/10

LINK LIGHT RAIL PROJECT
EAST CORRIDOR
SEGMENT E – ALT E2 (PREFERRED)
TRACK PLAN & PROFILE



THIS PRINT REFLECTS
HALF SCALE


Drawing No.:
E2__–KP04

Sheet No.:
E-5

Rev.:



key_Segn

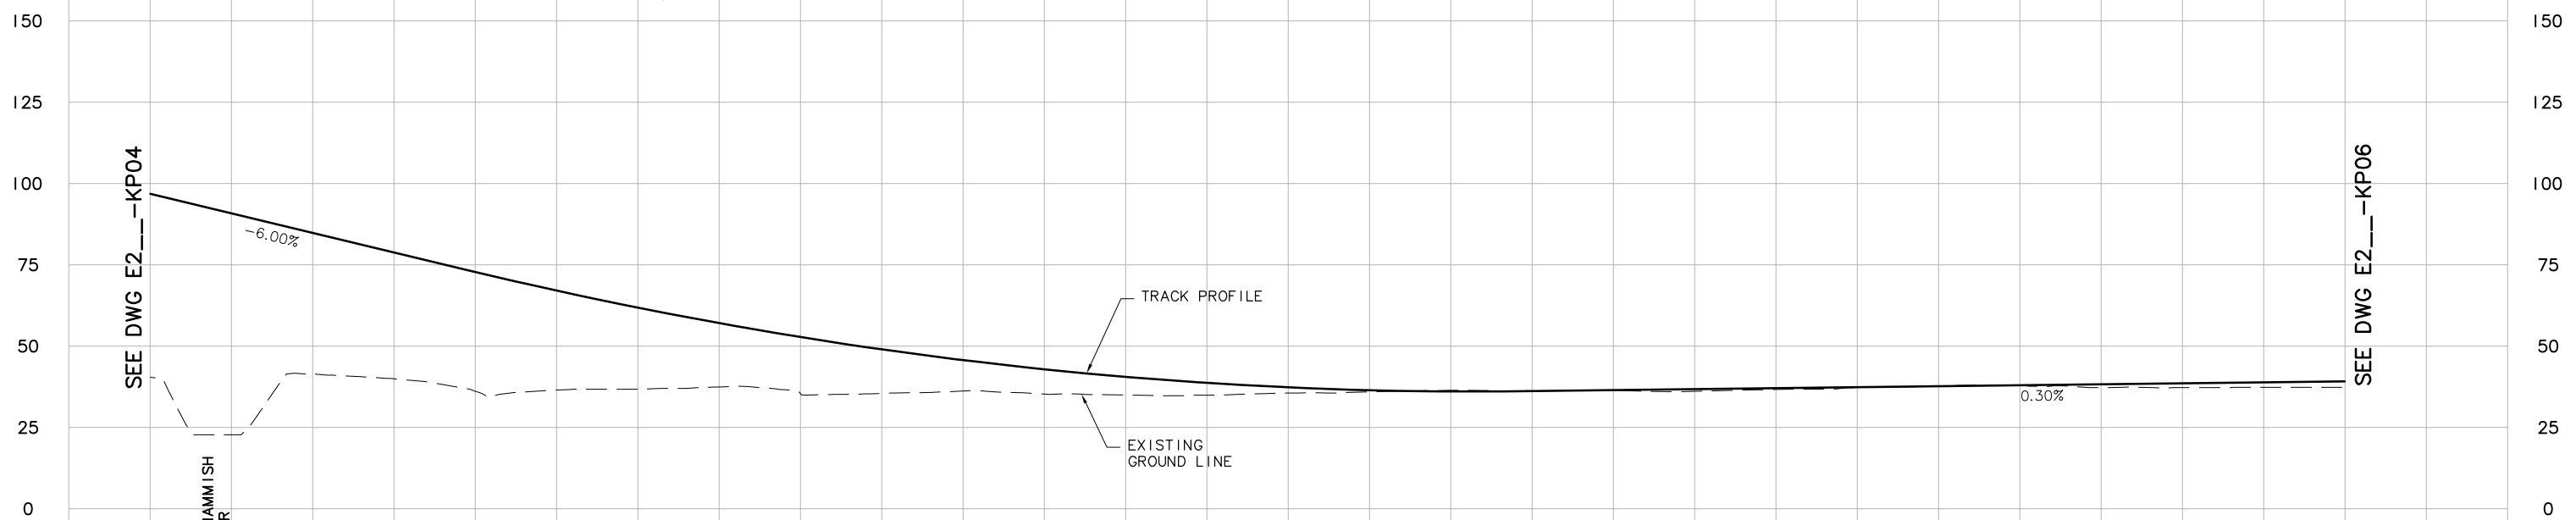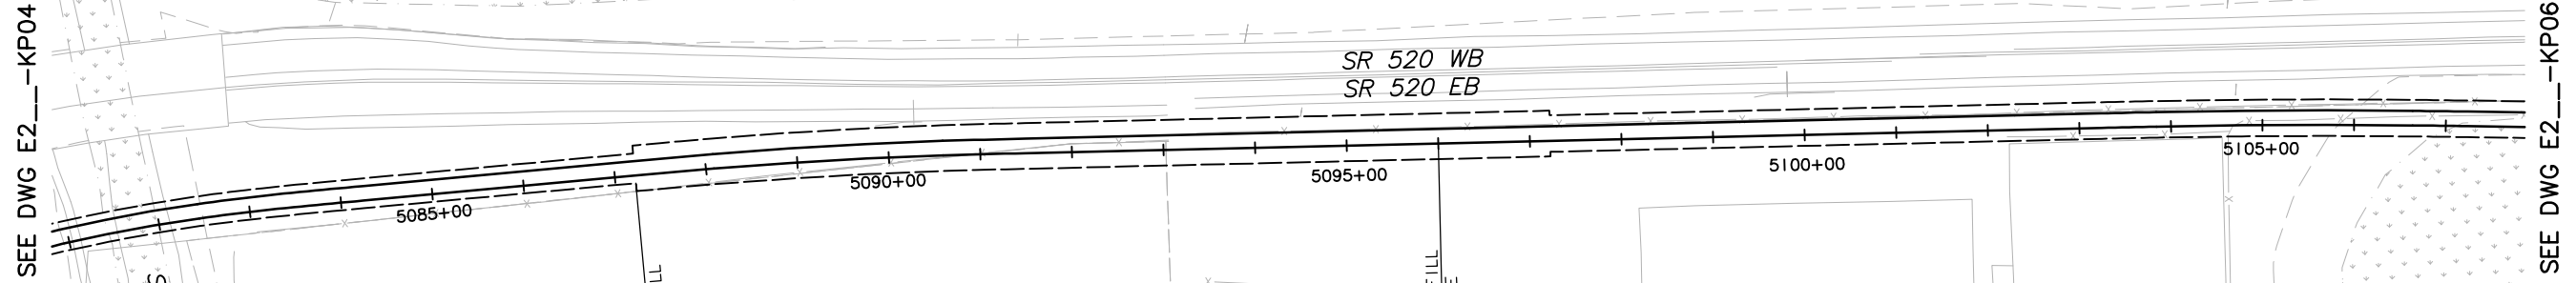

 						Designed By:	FEIS CONCEPTUAL	CH2MHILL	Grijalva ENGINEERING			Scale: H: 1"=100'; V: 1"=25'	LINK LIGHT RAIL PROJECT EAST CORRIDOR SEGMENT E – ALT E2 (PREFERRED) TRACK PLAN & PROFILE 	Drawing No.: E2___-KP05
						Drawn By:						Filename: ELE_1E2___KP05.dwg		Sheet No.: Rev.:
						Checked By:			Contract No.:					
No.	Date	Dsn.	Chk.	App.	Revisions	Approved By:			Submitted:	Date:	Approved:	Date:		Date:

DWG INFO:
LTSKALE:
1=1

XREFs:
-Attach:
-Overlay:
ELE_520_PLAN_2
ELE_BRCK
ELE_E2_CM_00
ELE_E2_J0-100
ELE_E2_KA-100
ZG-2234H
ZG-G10010
x2346sf
x2349sf
x2349sf
x2646sf
x2646sf
x2649sf
x2649sf
-Unresolved:
key_Segment 2

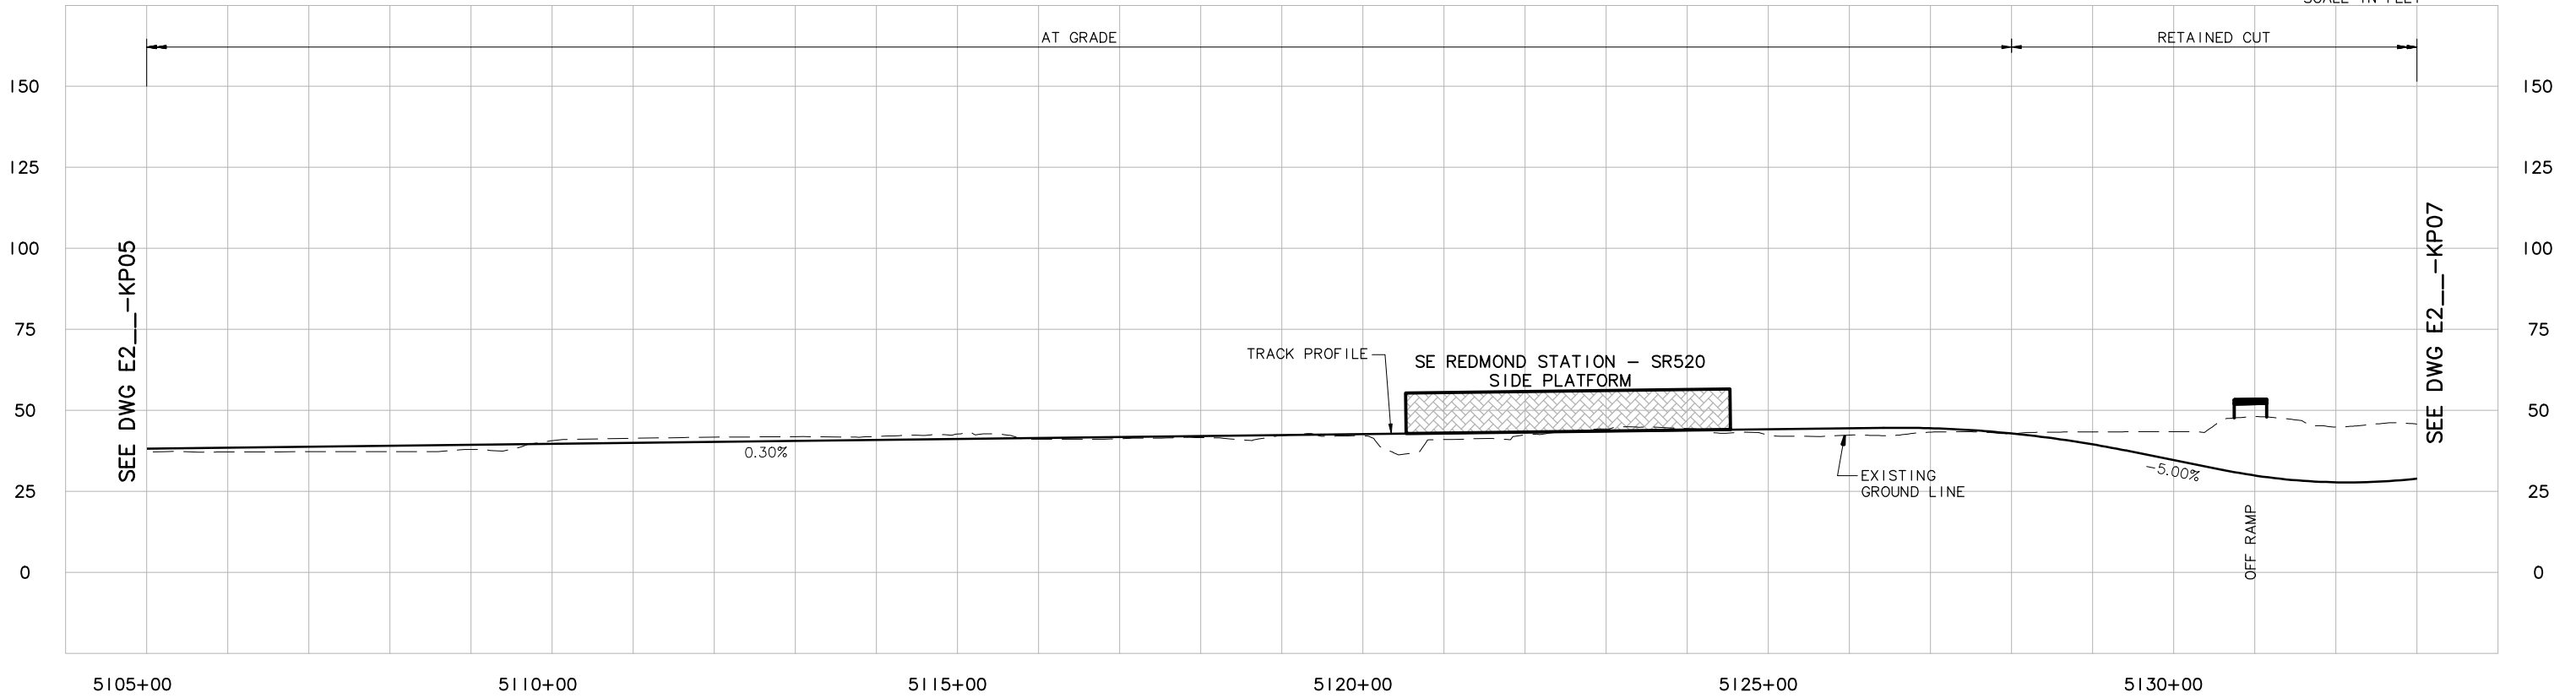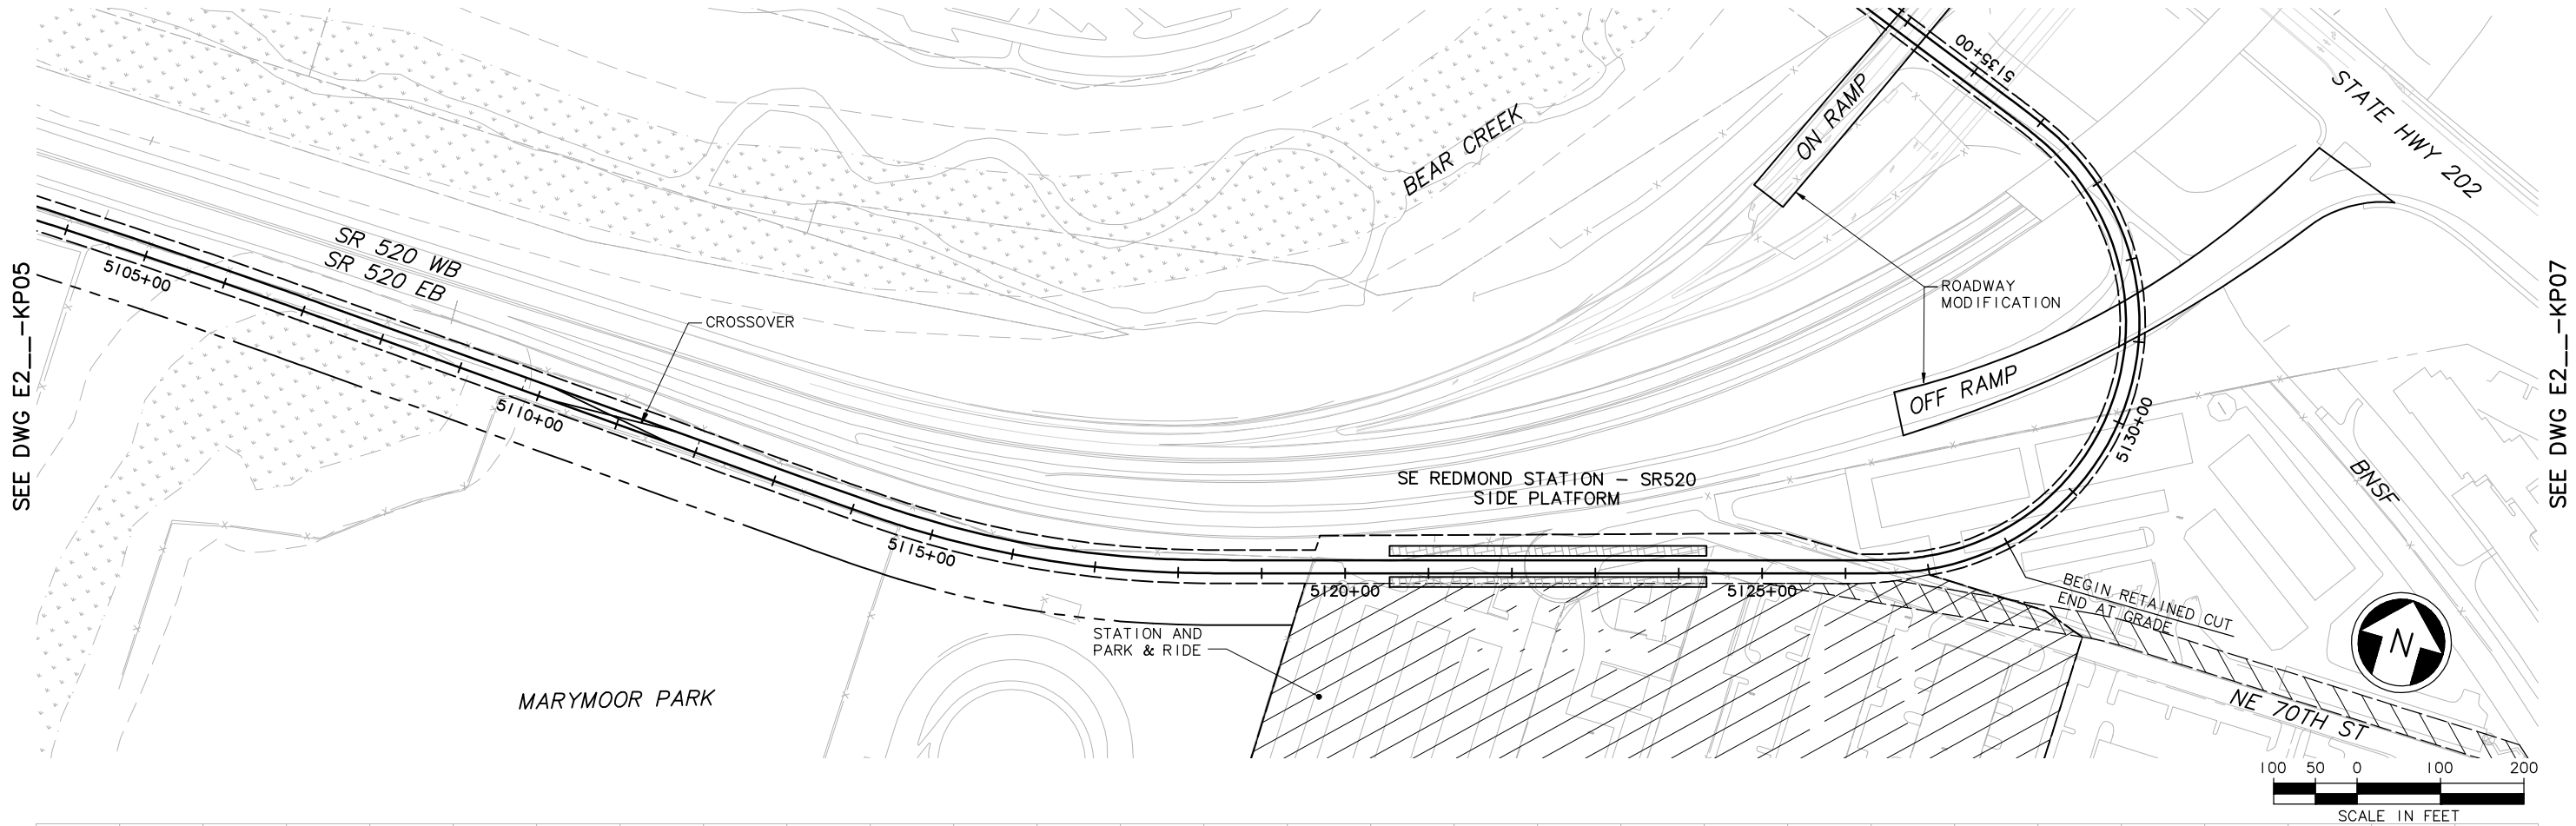

--	--	



c:\work\feis\segment_e\ELE_IE2___KP06.dwg
03/07/11 15:24 : khum OE6585

LTSCALE:
1=1

XREFs:

-Overlay-
 ELE_520_PLAN_2
 ELE_BrCrk
 ELE_E2_CM-100
 ELE_E2_JO-100
 ELE_E2_KA-100
 ELE_E2_US-100
 ZG-2234H
 ZG-G10010
 x2349rx
 x2349sf
 x2646rx
 x2646sf
 x2649rx
 x2649sf

-Unresolved-
 ELE_E2_MF
 key_Segment 2

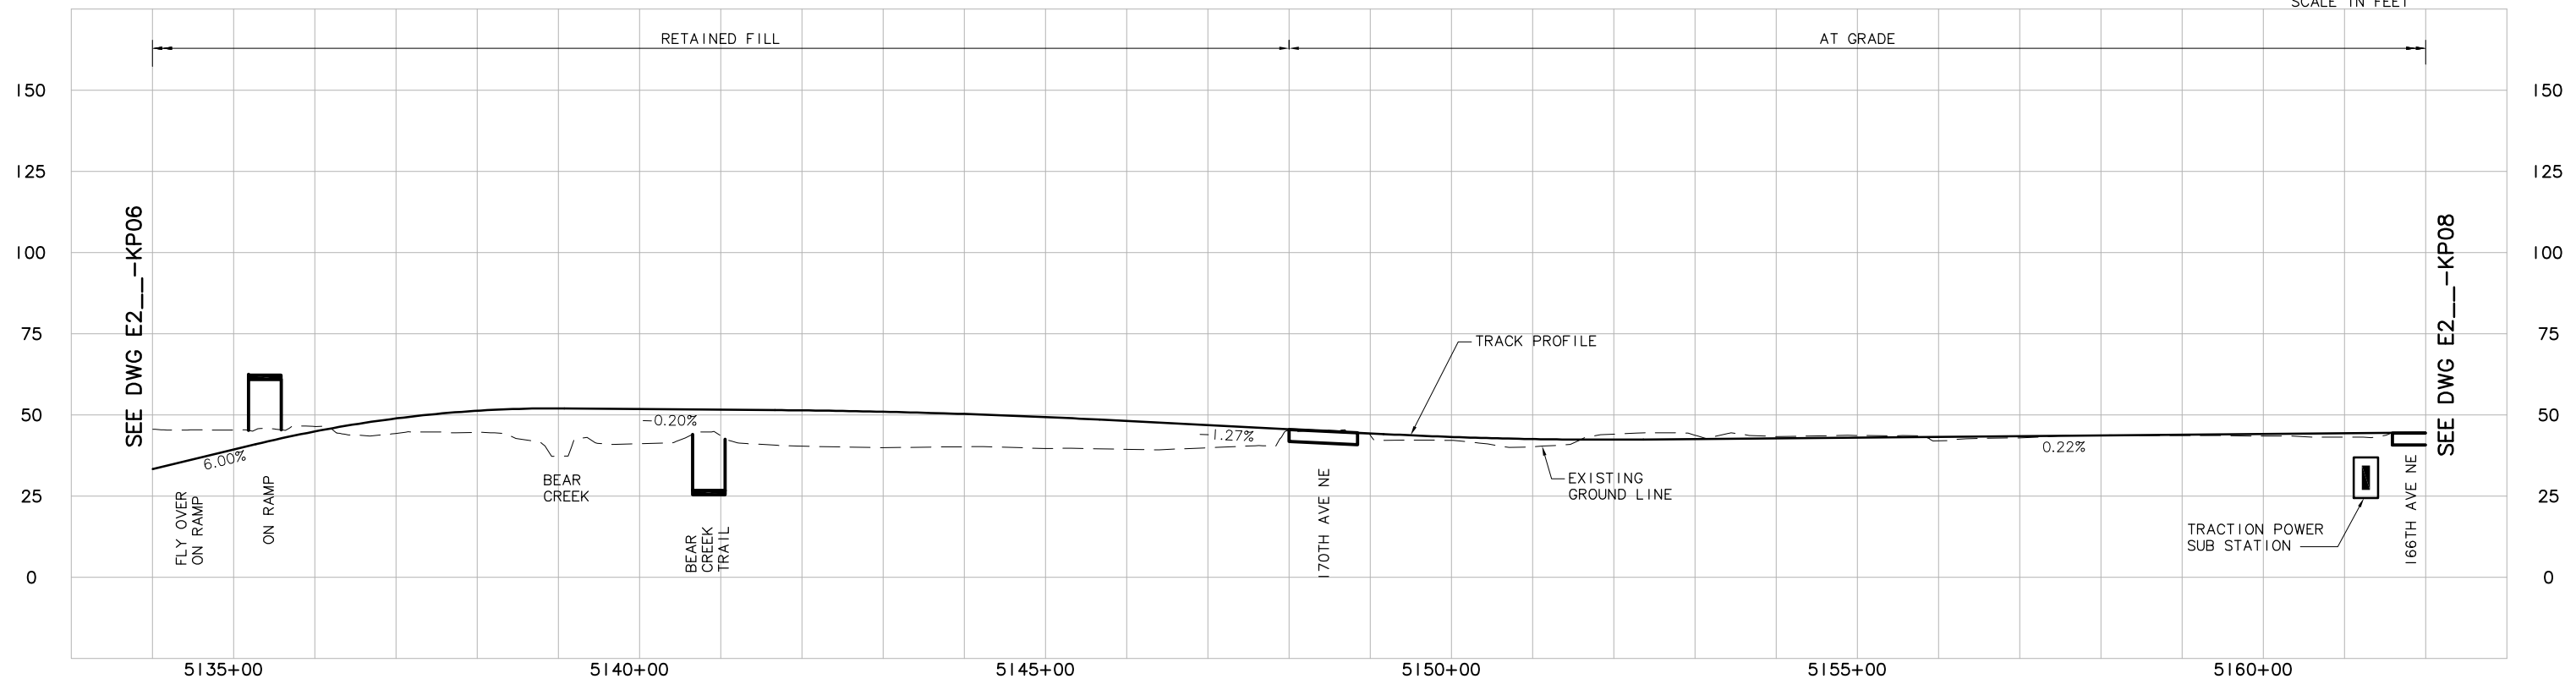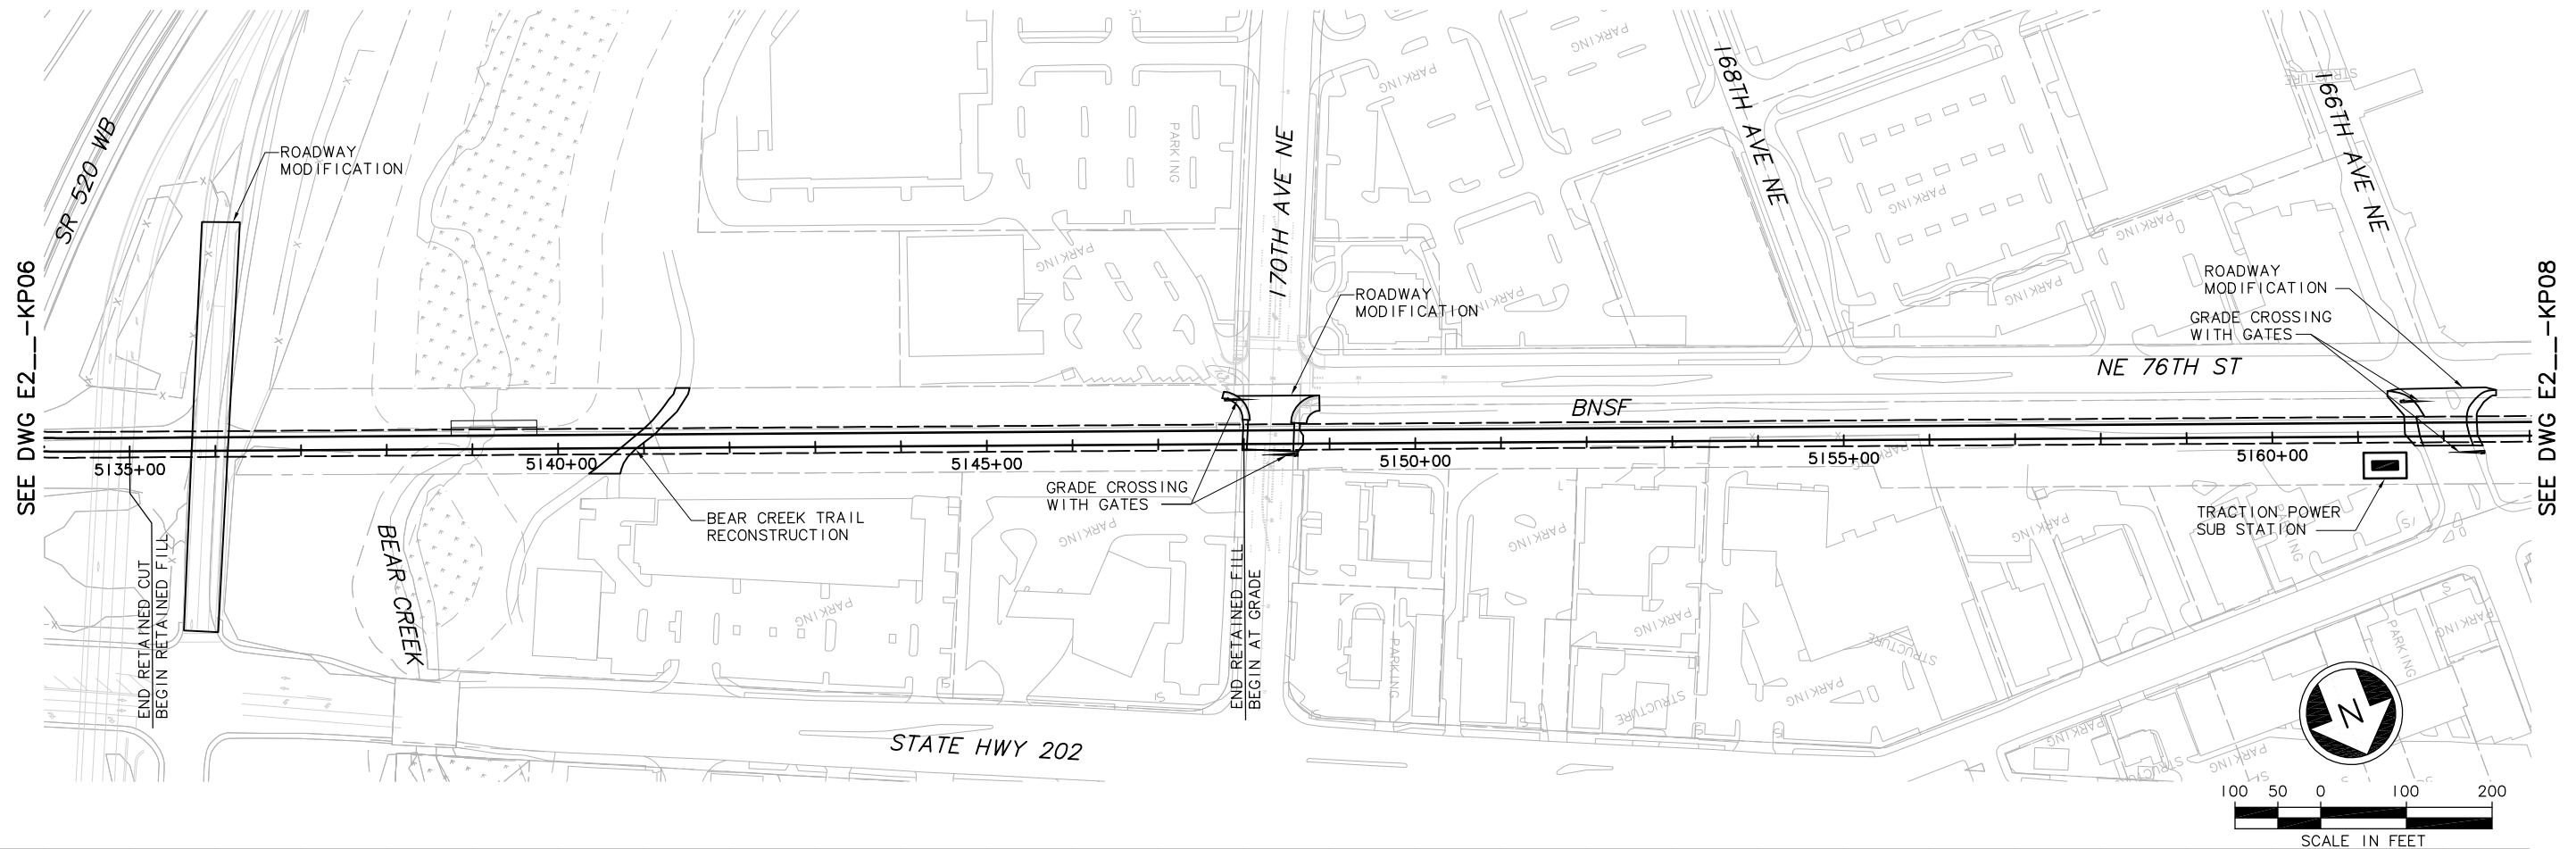

02/25/11 08:30					
No.	Date	Dsn.	Chk.	App.	Revisions

Designed By:	
Drawn By:	
Checked By:	
Approved By:	

FEIS
CONCEPTUAL

CH2MHILL

Submitted:

Grijalva
ENGINEERING

BOLIMA
DRAFTING & DESIGN INC.

Date:

Approved:	
-----------	--



Date:

Scale:	H: 1"=100'; V: 1"=25'
Filename:	ELE_I E2__KP07.dwg
Contract No.:	

Date:

02/22/11





LINK LIGHT RAIL PROJECT
EAST CORRIDOR
SEGMENT E – ALT E2 (PREFERRED)
ALTERNATIVE E2
TRACK PLAN & PROFILE

Drawing No.:
E2 -KP07



Sheet No.:	Rev.:
------------	-------

E-8

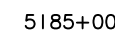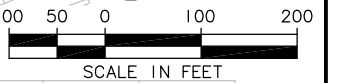E-9

DWG INFO:
LTSCALE:
1=1

XREFs:
-Attach:
-Overlay:
ELE_E2_CM-100
ELE_E2_X0-100
ELE_E2_KA-100
ZG-2234H
ZG-610010
x2049rx
x2049sf
x2052rx
x2052sf
-Unresolved:
ELE_S2O_PLAN_2
key_East
key_Segment
xBrCrk_sfut-non

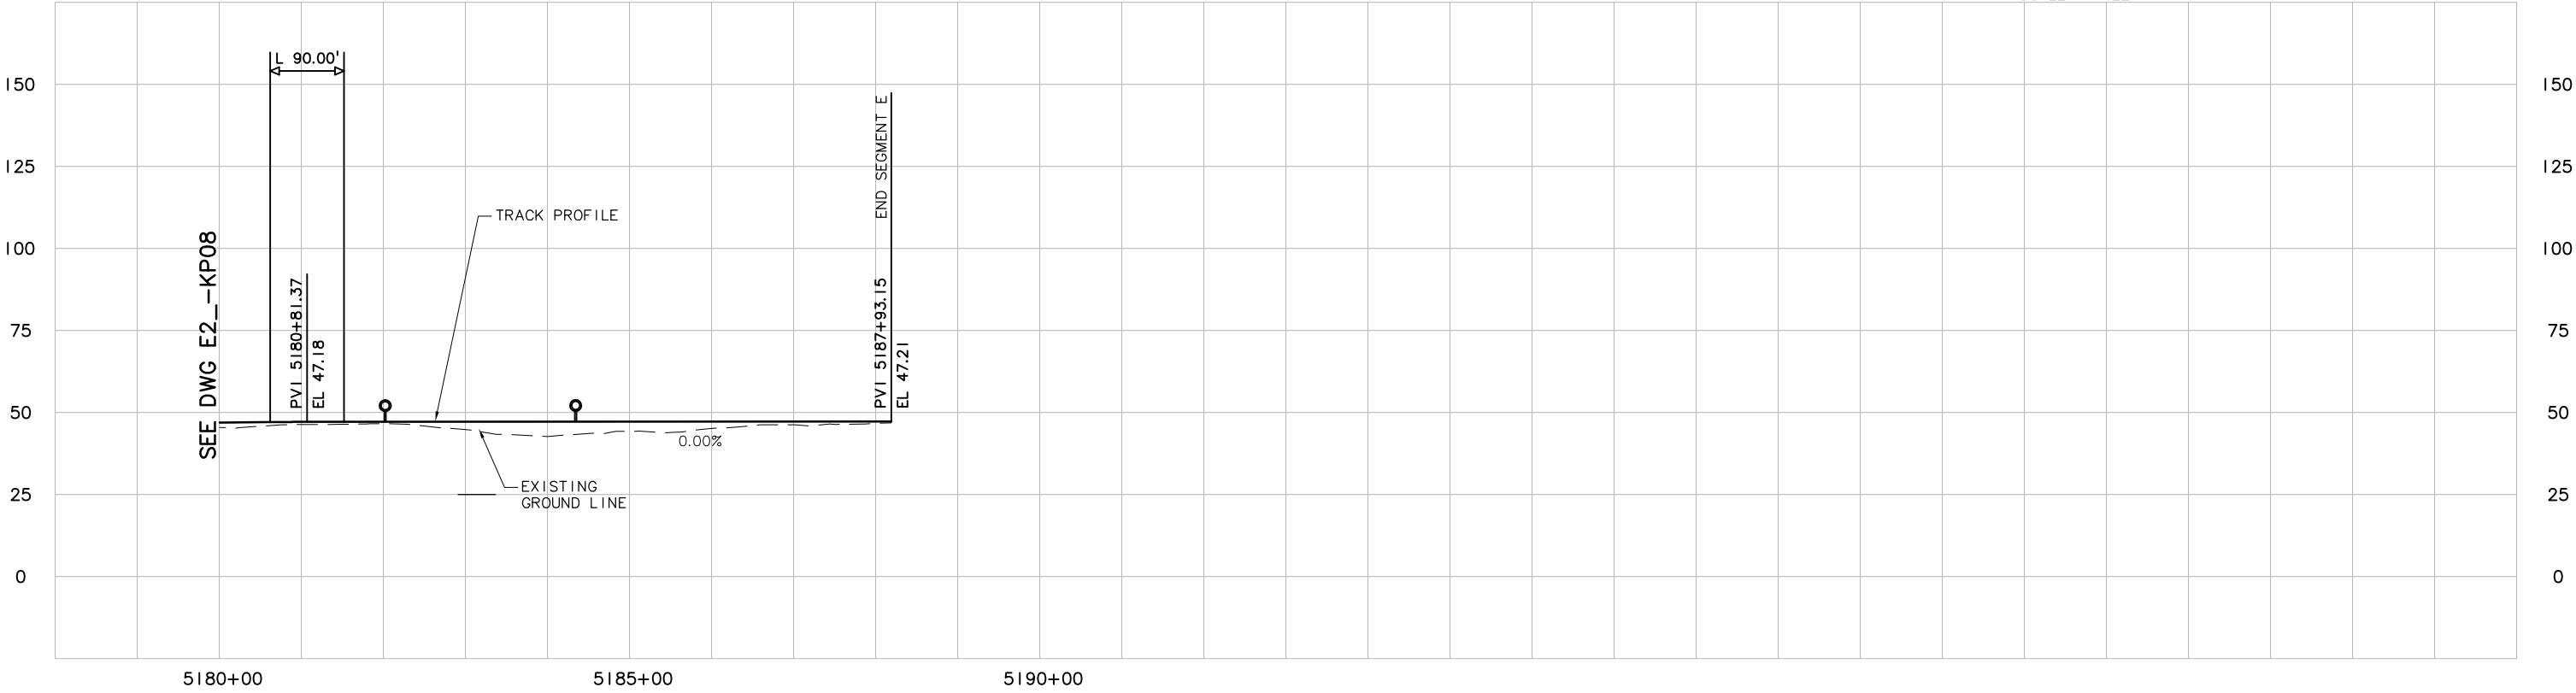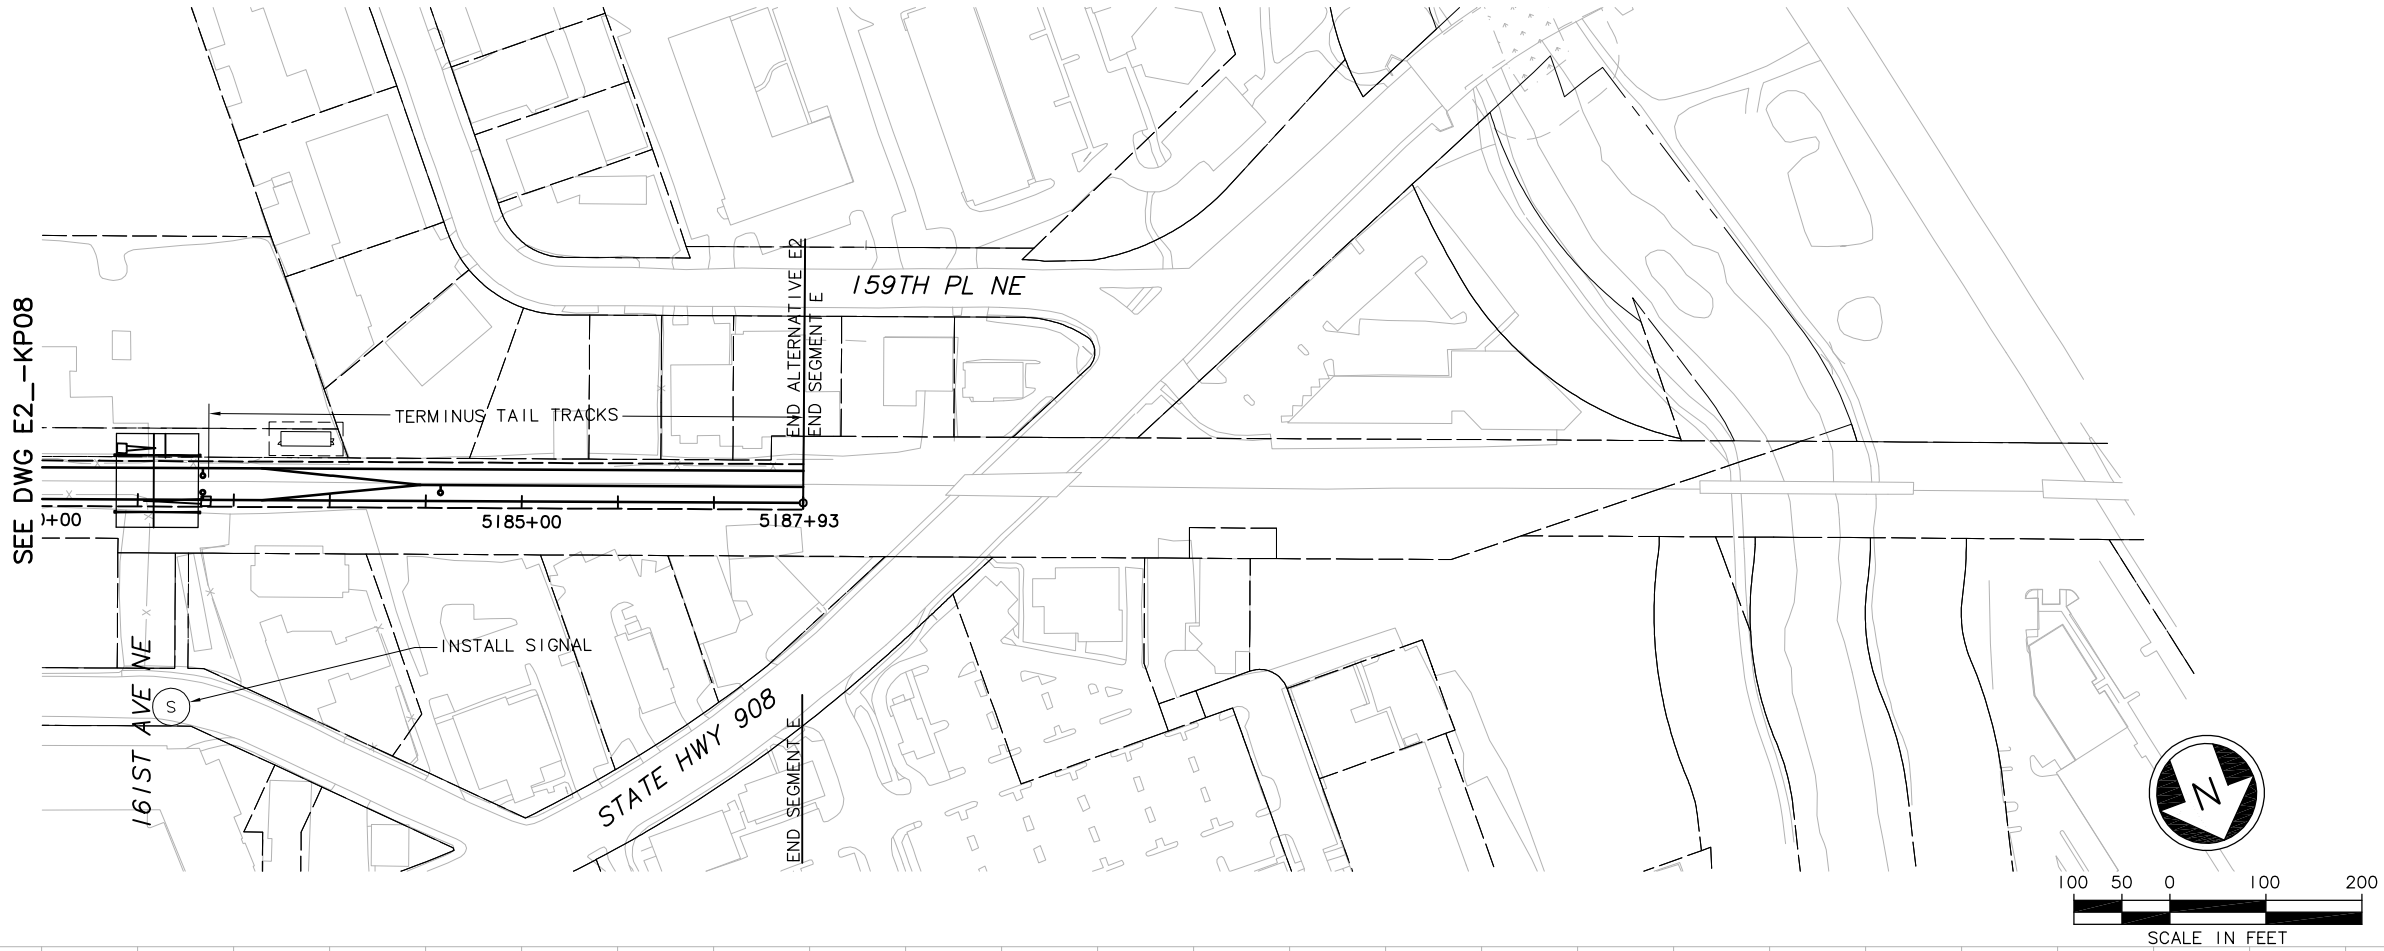


No.						Date	Dsn.	Chk.	App.	Revisions	Designed By:	FEIS CONCEPTUAL	CH2MHILL	Grijalva ENGINEERING BOLIMA DRAFTING & DESIGN INC.	SOUNDTRANSIT	Scale: H: 1"=100'; V: 1"=25'	LINK LIGHT RAIL PROJECT EAST CORRIDOR SEGMENT E - ALT E2 (PREFERRED) TRACK PLAN & PROFILE	Drawing No.: E2A_KP09
						Drawn By:	Submitted:	Date:	Approved:	Date:	File name: ELE_2E2A_KP09.dwg					Sheet No.:		Rev.:
						Checked By:										Contract No.:		
						Approved By:										07/30/10		E-10

DWG INFO:
LTSCALE:
1=1

XREFs:
-Attach:
-Overlay:
SUB-SDE IS
20-2234H
-Unresolved:

c:\work\sdeis\ELE_IE2_KX01.dwg
10/04/10 14:31 : bolimar OE6579

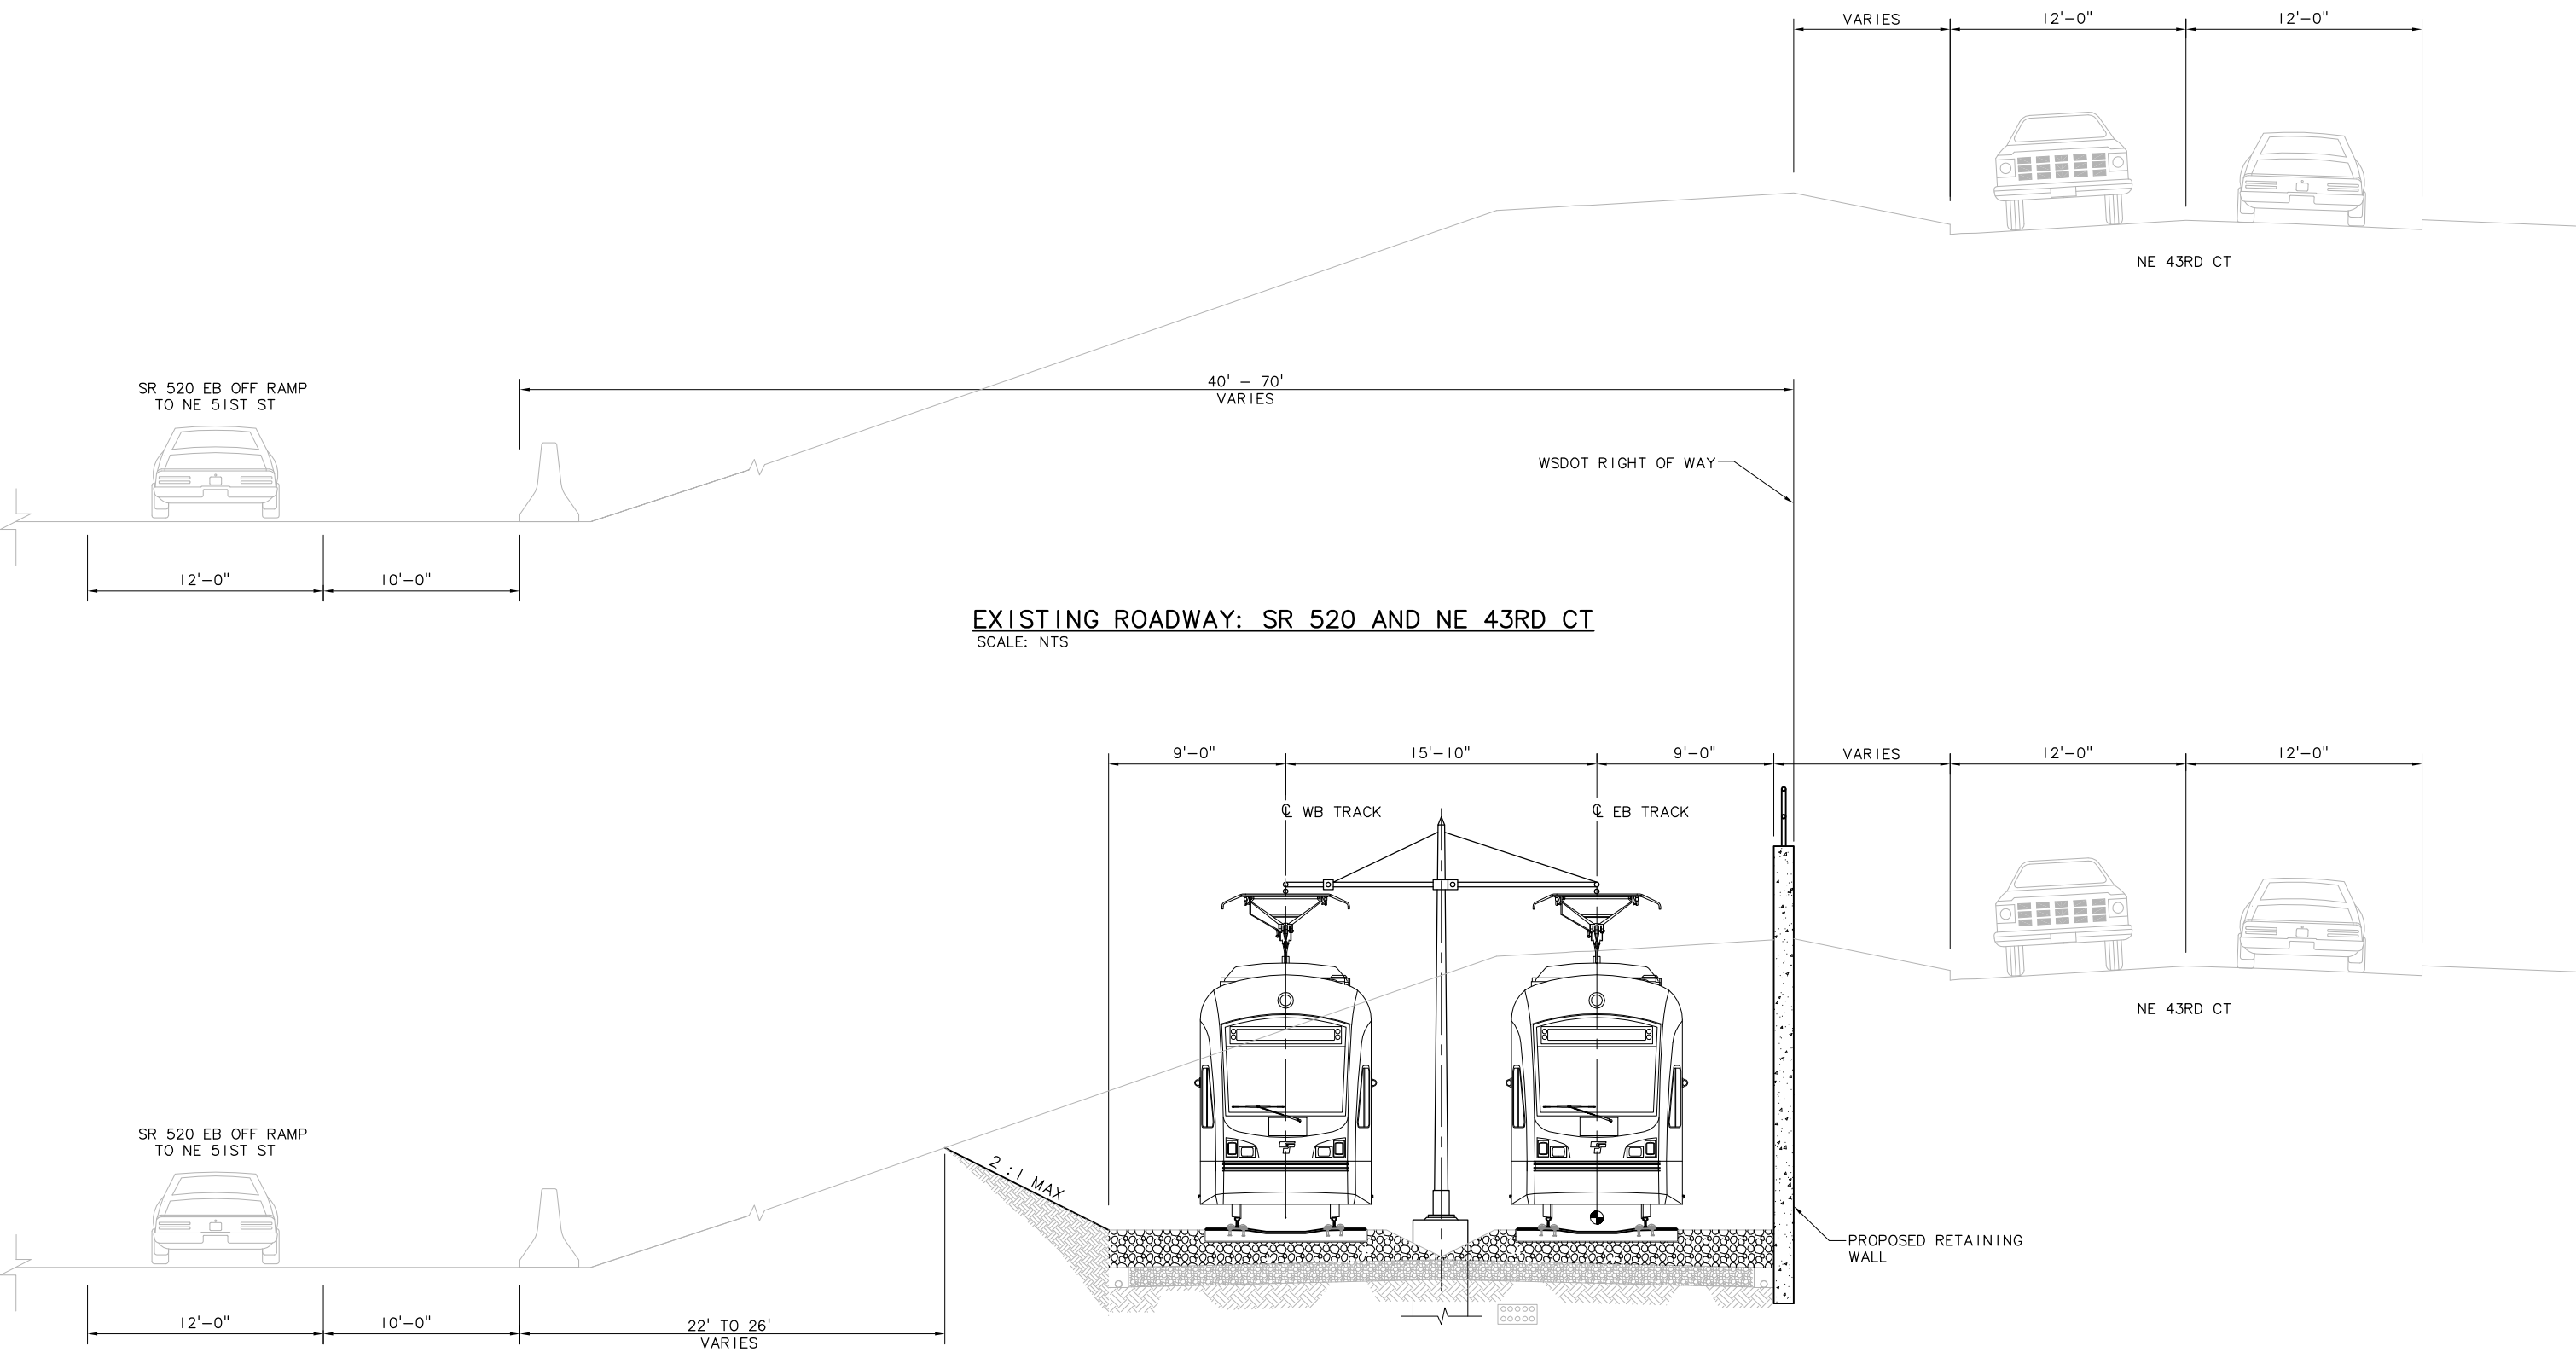

PROPOSED LRT SECTION: SR 520 AND NE 43RD CT
ALTERNATIVE: E2
TRACK TYPE: BALLASTED DOUBLE TRACK GUIDEWAY
SCALE: NTS

No.	Date	Dsn.	Chk.	App.	Revisions

Designed By:
Drawn By:
Checked By:
Approved By:

FEIS
CONCEPTUAL

CH2MHILL

Grijalva
ENGINEERING
BOLIMA
DRAFTING & DESIGN INC.

SOUNDTRANSIT

Scale:
NTS
Filename:
ELE_IE2_KX01.dwg
Contract No.:
Date:
07/30/10

LINK LIGHT RAIL PROJECT
EAST CORRIDOR
SEGMENT E - ALT E2 (PREFERRED)
TYPICAL SECTION
SR 520
AT NE 43RD CT

Drawing No.:
E2_KX01
Sheet No.:
E-11

DWG INFO:
LTSCALE:
1=1

XREFs:
-Attach:
-Overlay:
SUB-SDE IS
20-2234H
-Unresolved:

1

2

3


4

5

c:\work\sdeis\ELE_1E2_KX02.dwg
10/04/10 14:32 : bolimar OE6579

WSDOT R/W VARIES - SEE PLAN FOR LOCATIONS

NE 51ST ST AND NE 60TH ST

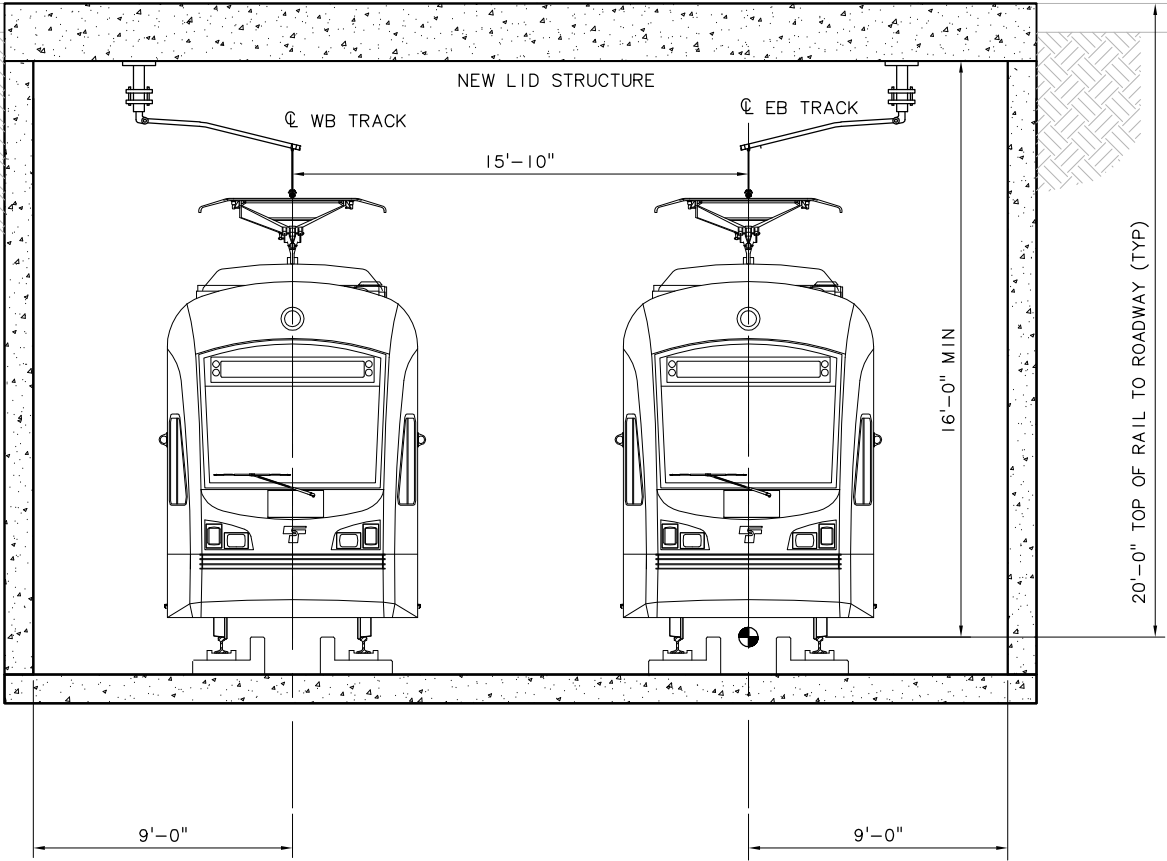

PROPOSED LRT SECTION: UNDER NE 51ST ST AND NE 60TH ST
ALTERNATIVE: E2
TRACK TYPE: DIRECT FIXATION DOUBLE TRACK GUIDEWAY
SCALE: NTS

No.	Date	Dsn.	Chk.	App.	Revisions

Designed By:
Drawn By:
Checked By:
Approved By:

FEIS
CONCEPTUAL

CH2MHILL

Submitted:

Grijalva
ENGINEERING

BOLIMA
DRAFTING & DESIGN INC.

Date:

Date:

Scale:
NTS

Filename:
ELE_1E2_KX02.dwg

Contract No.:

Date:
07/30/10

LINK LIGHT RAIL PROJECT
EAST CORRIDOR
SEGMENT E - ALT E2 (PREFERRED)
TYPICAL SECTION
UNDER NE 51ST AND NE 60TH ST

Drawing No.:
E2_KX02

Sheet No.:
E-12

Rev.:

DWG INFO:
LTSCALE:
1=
XREFs:
-Attach:
-Overlay:
SUB-SDE IS
20-2234H
-Unresolved:

1
2
3
4
5

c:\work\sdeis\ELE_1E2_KX03.dwg
10/04/10 14:32 : bolimaf OE6579

No.	Date	Dsn.	Chk.	App.	Revisions

Designed By:
Drawn By:
Checked By:
Approved By:

FEIS
CONCEPTUAL

CH2MHILL


Grijalva
ENGINEERING
BOLIMA
DRAFTING & DESIGN INC.

SOUNDTRANSIT


Scale: NTS
Filename: ELE_1E2_KX03.dwg
Contract No.:
Date: 07/30/10

LINK LIGHT RAIL PROJECT
EAST CORRIDOR
SEGMENT E – ALT E2 (PREFERRED)
TYPICAL SECTION
SR 520
AT W. LAKE SAMMAMISH INTERCHANGE

Drawing No.: E2_KX03
Sheet No.: E-13
Rev.:

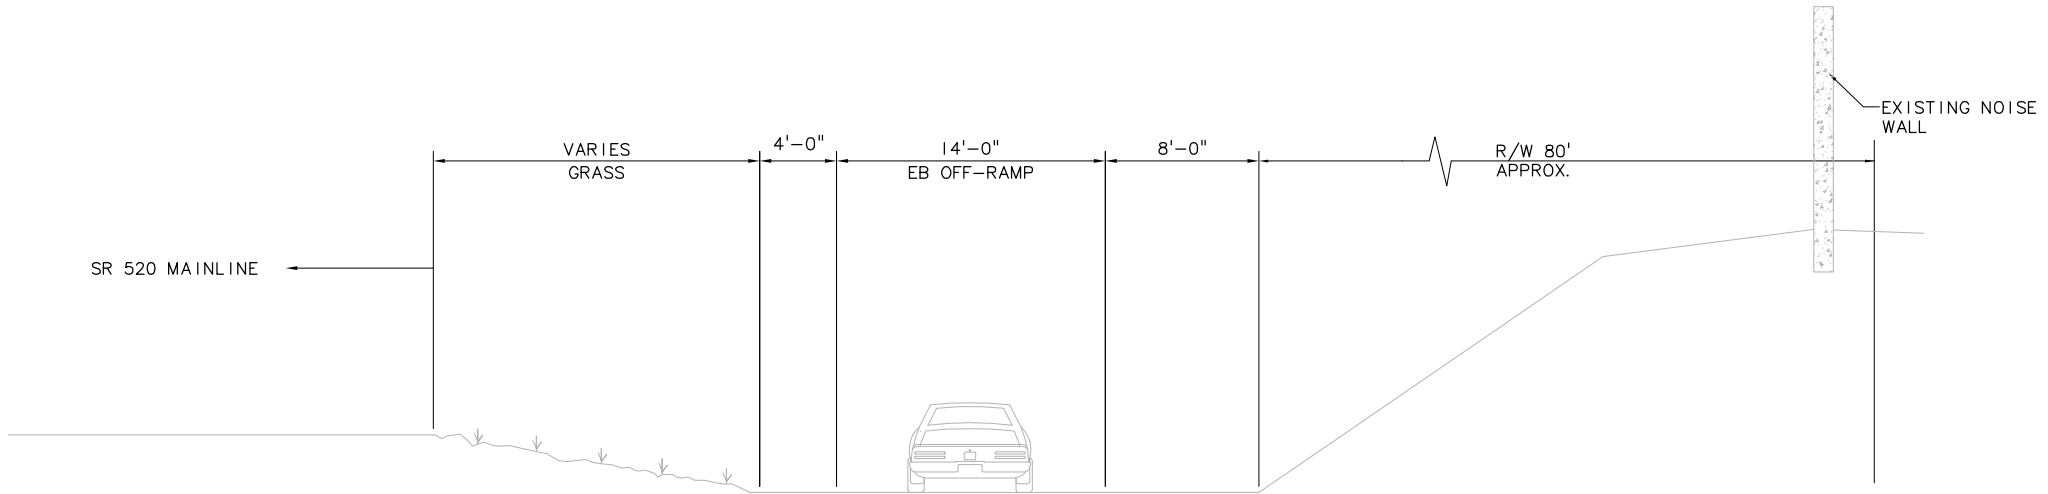

EXISTING ROADWAY SECTION:
SR 520 EB, W LAKE SAMMAMISH INTERCHANGE
SCALE: NTS

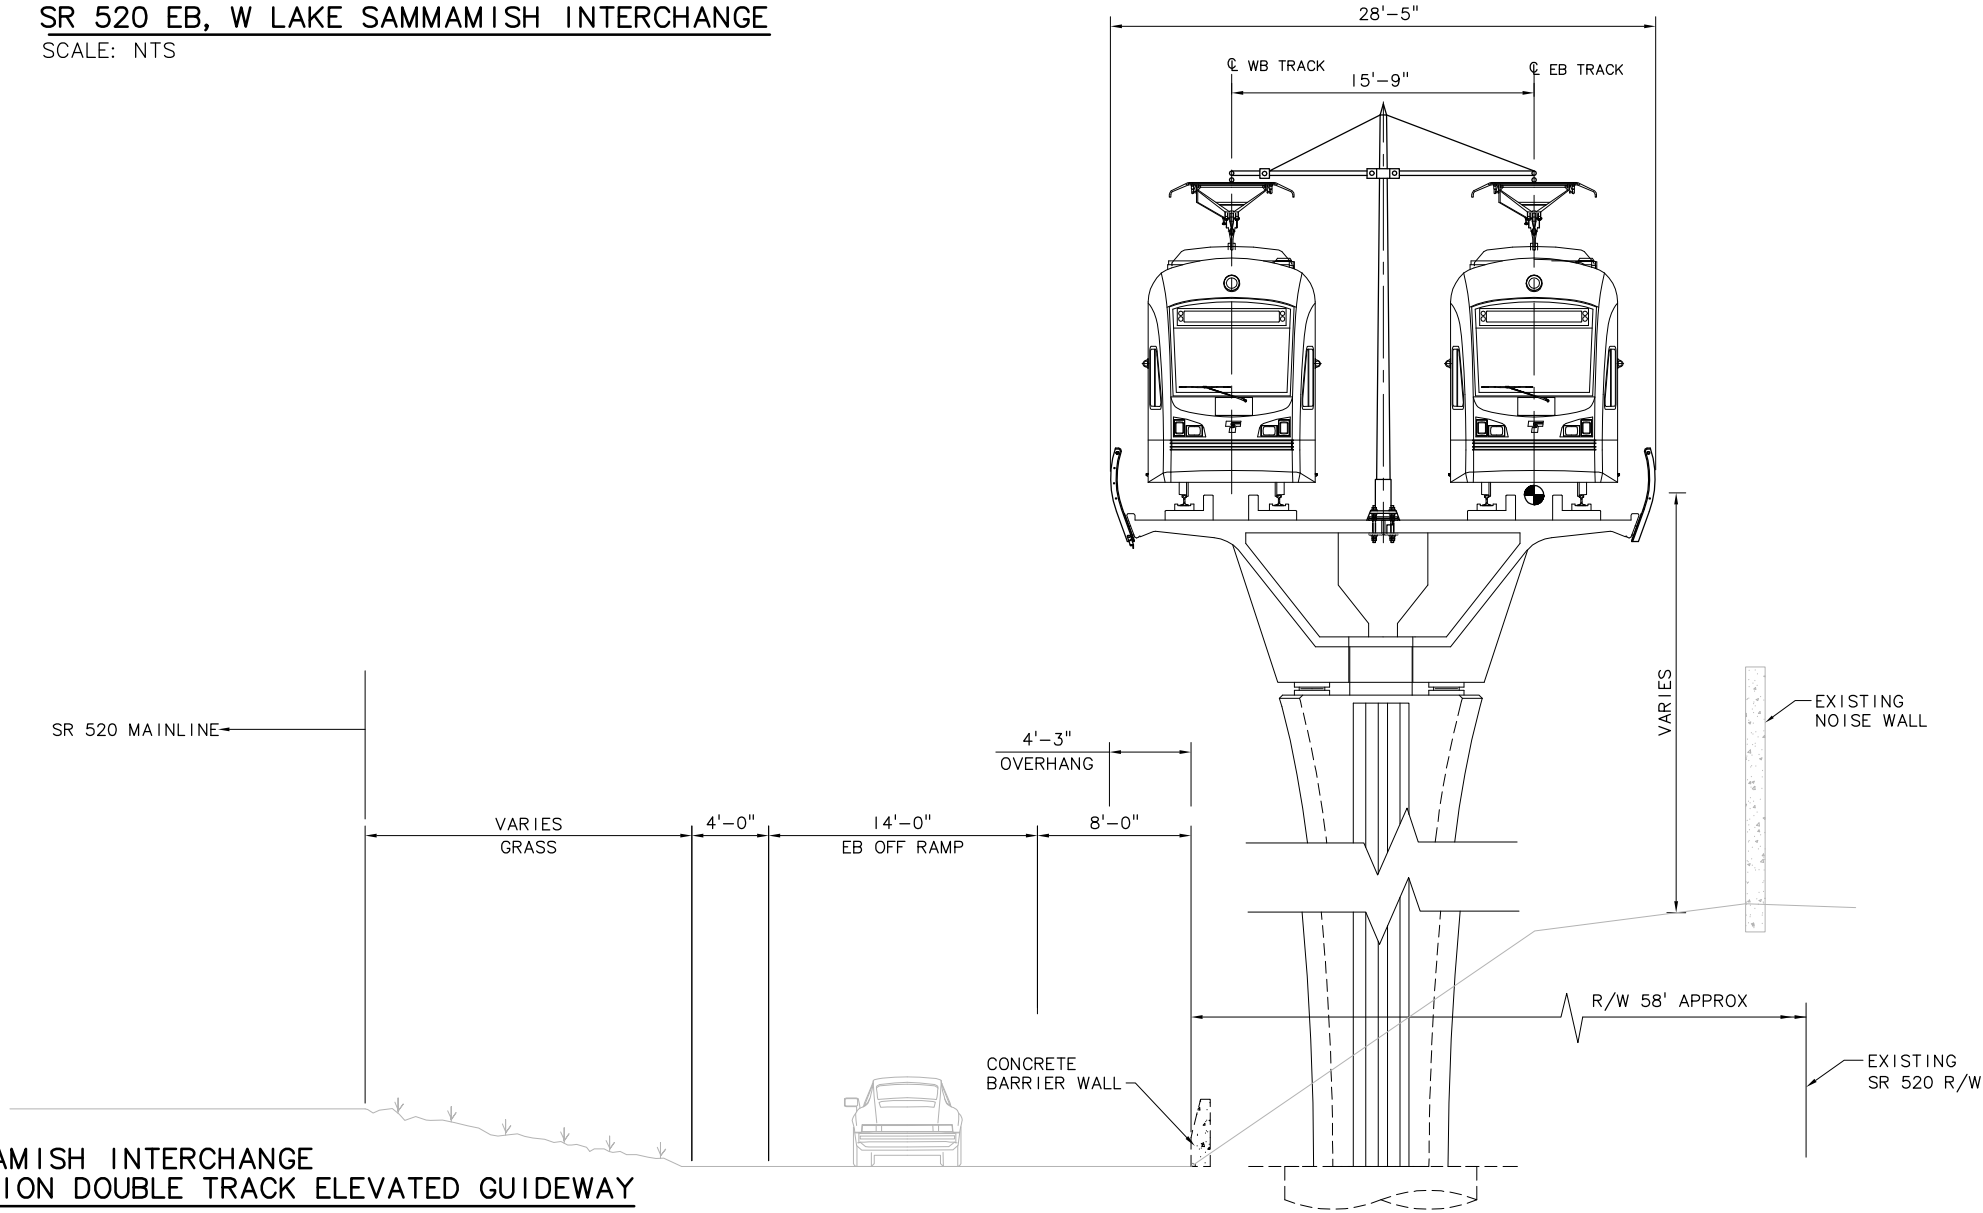

PROPOSED LRT SECTION:
SR 520 EB, W. LAKE SAMMAMISH INTERCHANGE
TRACK TYPE: DIRECT FIXATION DOUBLE TRACK ELEVATED GUIDEWAY
SCALE: NTS

Drawing No.:
E2___-KX04

Sheet No.: Rev.:

E-14

DWG INFO:
LTSCALE:
1=1

XREFs:
-Attach:
-Overlay:
SUB-SDEIS
2g-2234n
-Unresolved:

1


2

3


4

5

c:\work\sdeis\ELE_1E2_KX05.dwg
10/04/10 14:33 : bolimaf OE6579

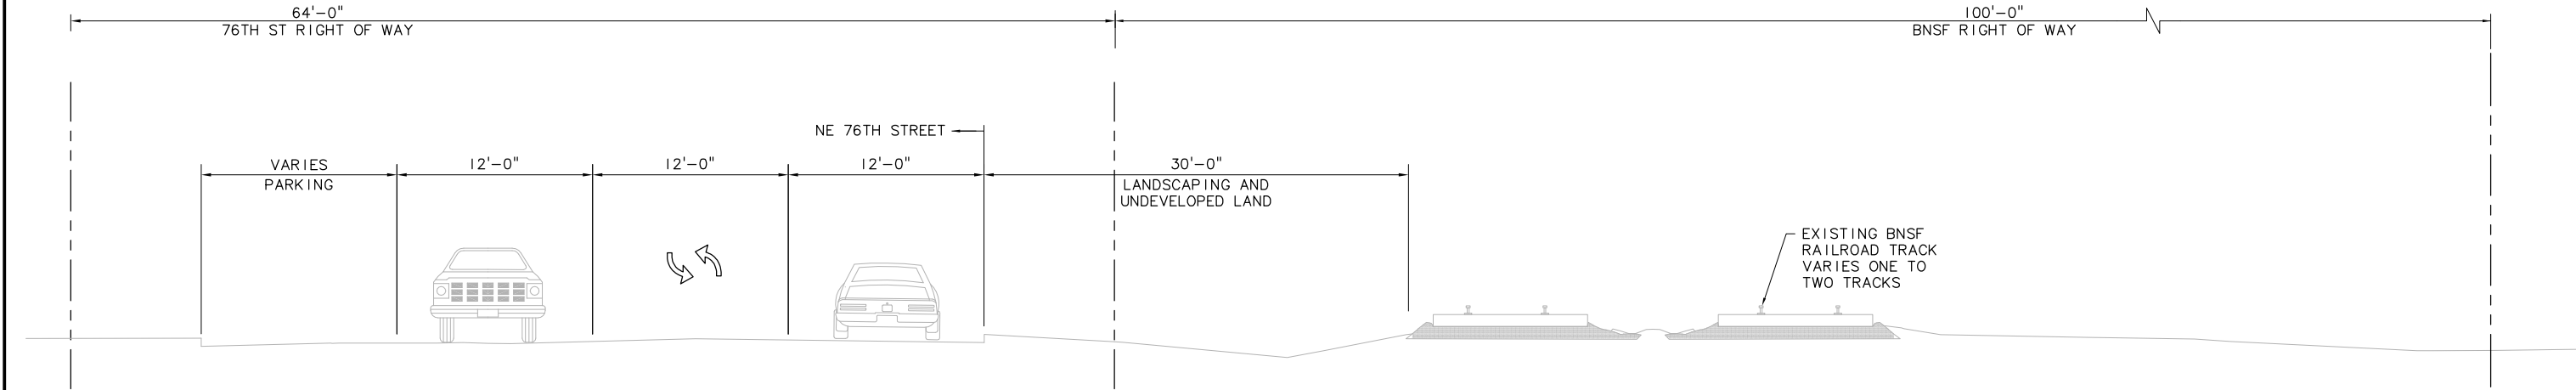

EXISTING ROADWAY: BNSF CORRIDOR AT 166TH AVE NE
SCALE: NTS

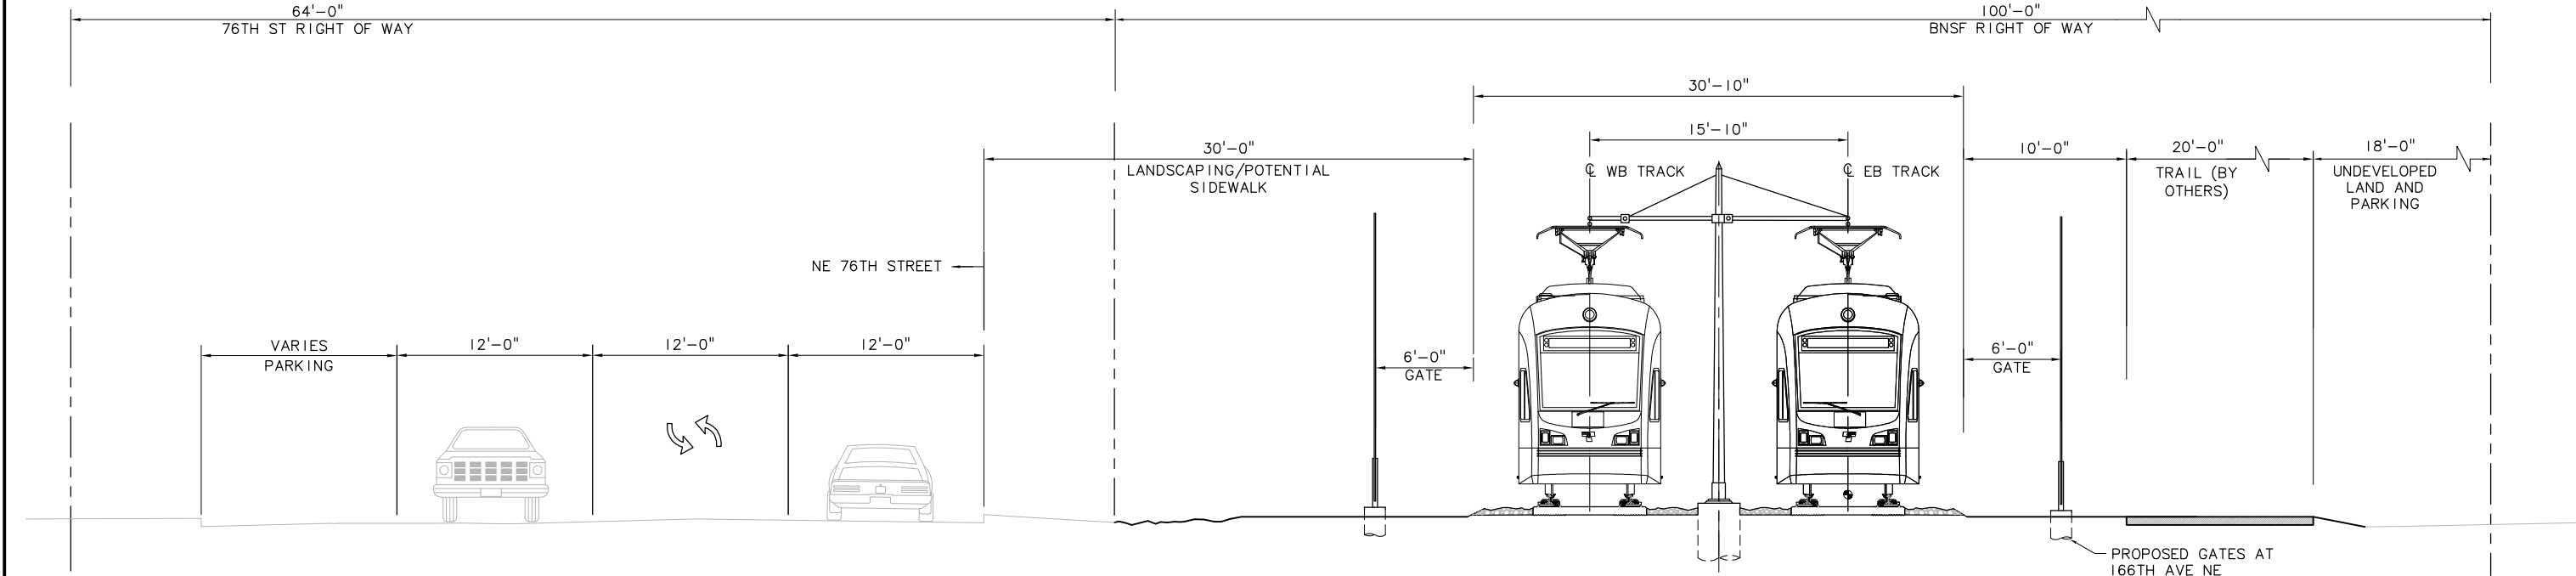

PROPOSED LRT SECTION: BNSF CORRIDOR AT 166TH AVE NE
ALTERNATIVE: E2
TRACK TYPE: BALLASTED DOUBLE TRACK GUIDEWAY
SCALE: NTS

						Designed By:	FEIS CONCEPTUAL	CH2MHILL	Grijalva ENGINEERING			Scale:	NTS	LINK LIGHT RAIL PROJECT EAST CORRIDOR SEGMENT E – ALT E2 (PREFERRED) TYPICAL SECTION BNSF CORRIDOR AT 166TH AVE NE		Drawing No.: E2__–KX05	
						Drawn By:						Filename:					
						Checked By:			Contract No.:			Sheet No.: E-15	Rev.:				
						Approved By:			Date:	Approved:							Date:
No.	Date	Dsn.	Chk.	App.	Revisions				Submitted:	Date:							Date:

XREF'S


Resolved

ELE_RVDA\AX
ELE_RVDA\AE
REG-DCON
ZG-2234H


Unresolved

LTSCALE


1=1

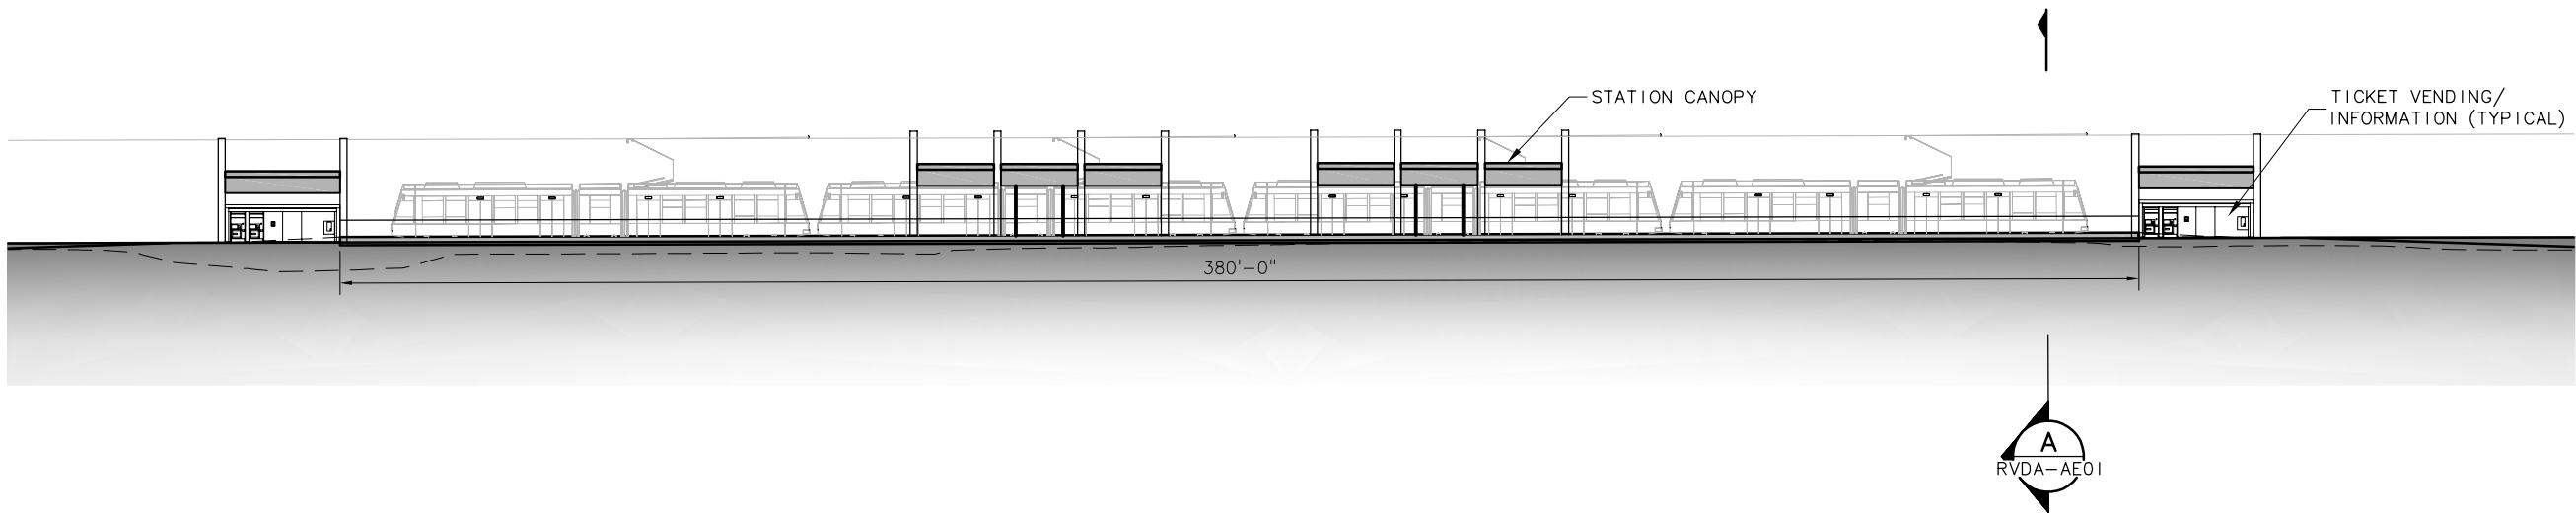

STATION ELEVATION
SCALE: 1" = 20'

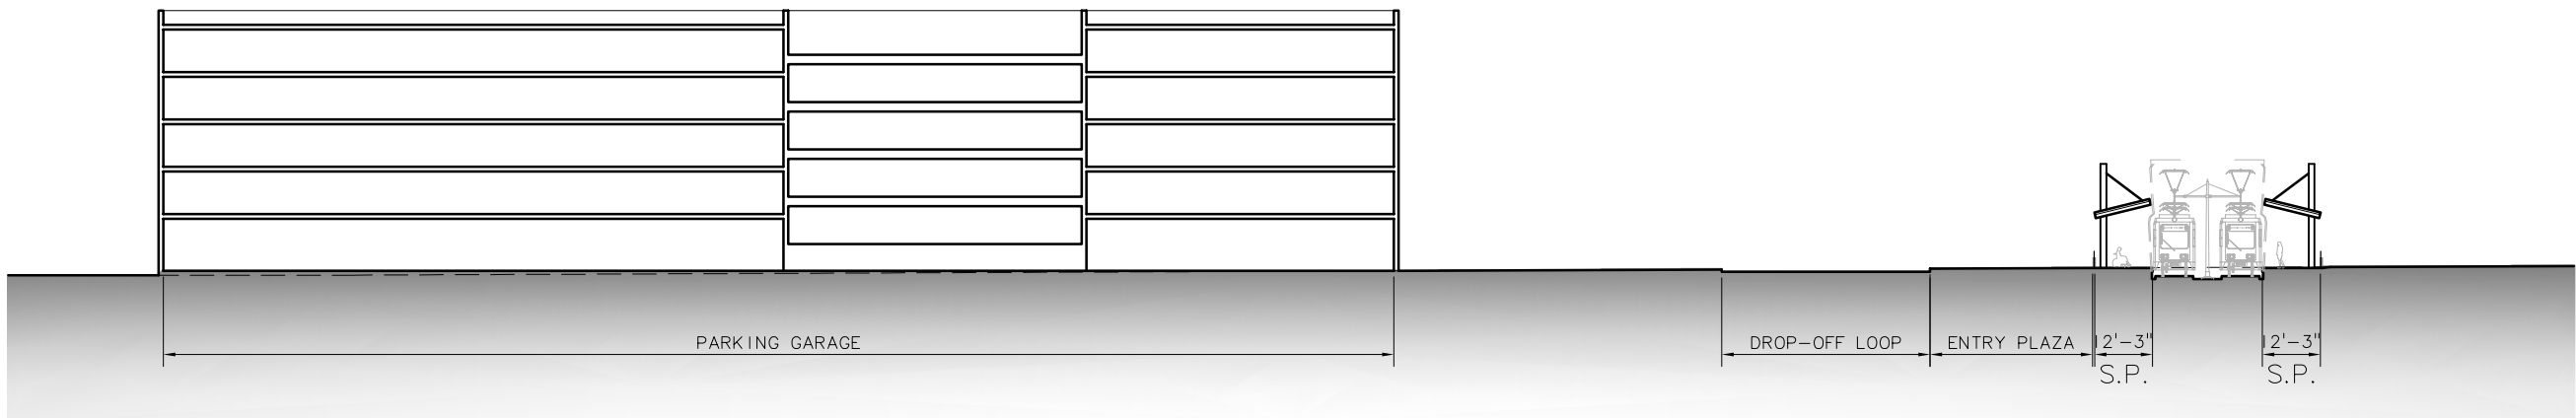

STATION SECTION
SCALE: 1" = 30'

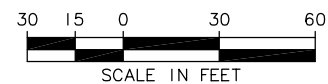

c:\work\ELE\RVDA_AE01.dwg
10/16/08 11:37 : eackerm OE5396

						Designed By:
						Drawn By:
						Checked By:
						Approved By:
No.	Date	Dsn.	Chk.	App.	Revisions	

FEIS
CONCEPTUAL

CH2MHILL
IN ASSOCIATION WITH
PARSONS & INCA
ENGINEERS INC.

IBI
GROUP

SOUNDTRANSIT

Scale: 1"=20'
Filename: ELE\RVDA_AE01.dwg
Contract No.: EL_SEG_E
Date:

**EAST LINK PROJECT
SEGMENT E**

SE REDMOND STATION
SR 520 AT-GRADE STATION
ELEVATION, SECTION

Drawing No.: RVDA-AE01
Sheet No.:
Rev.:
E-17

XREF'S
Resolved
ELE_N29_A
ZG-2234H
x2049sf
x2052sf
x2349sf
Unresolved
ELE_BrCrk
ELE_E2_KA_EWL
LTSCALE
1=1

NOTES

1. ALIGNMENT E2

SYMBOLS KEY

- NEW BUS STOP
- EXISTING BUS STOP
- BUS LAYOVER
- PARATRANSIT SHELTER
- PARATRANSIT STOP
- BUS ROUTE
- BIKE PARKING: CLASS 1
- BIKE PARKING: CLASS 2
- CROSSWALK
- NEW LANDSCAPE
- NEW WALKS
- NEW PLAZA
- TRACK



STATION AREA PLAN


SCALE: 1" = 50'

DESIGNED BY: [] DRAWN BY: [] CHECKED BY: [] APPROVED BY: []						FEIS CONCEPTUAL	CH2MHILL	IBI GROUP	IBI Group 801 Second Avenue - Suite 1400 Seattle WA 98104 1576 USA tel 206.521.9091 fax 206.521.9095	SOUNDTRANSIT	Scale: 1"=50' Filename: ELE_IRDTAAS01.dwg Contract No.: [] Date: 07/30/10		LINK LIGHT RAIL PROJECT EAST CORRIDOR SEGMENT E - ALT E2 DOWNTOWN REDMOND STATION STATION AREA PLAN	Drawing No.: RDTA-AS01 Sheet No.: E-18	
No. Date Dsn. Chk. App. Revisions															

XREF'S
Resolved
ELE_N29_A
ZG-2234H
Unresolved


LTSCALE
1=1

c:\work\sdeis\ELE_IRDTAAAX01.dwg
08/17/10 09:49 : BOLIMAF OE6579

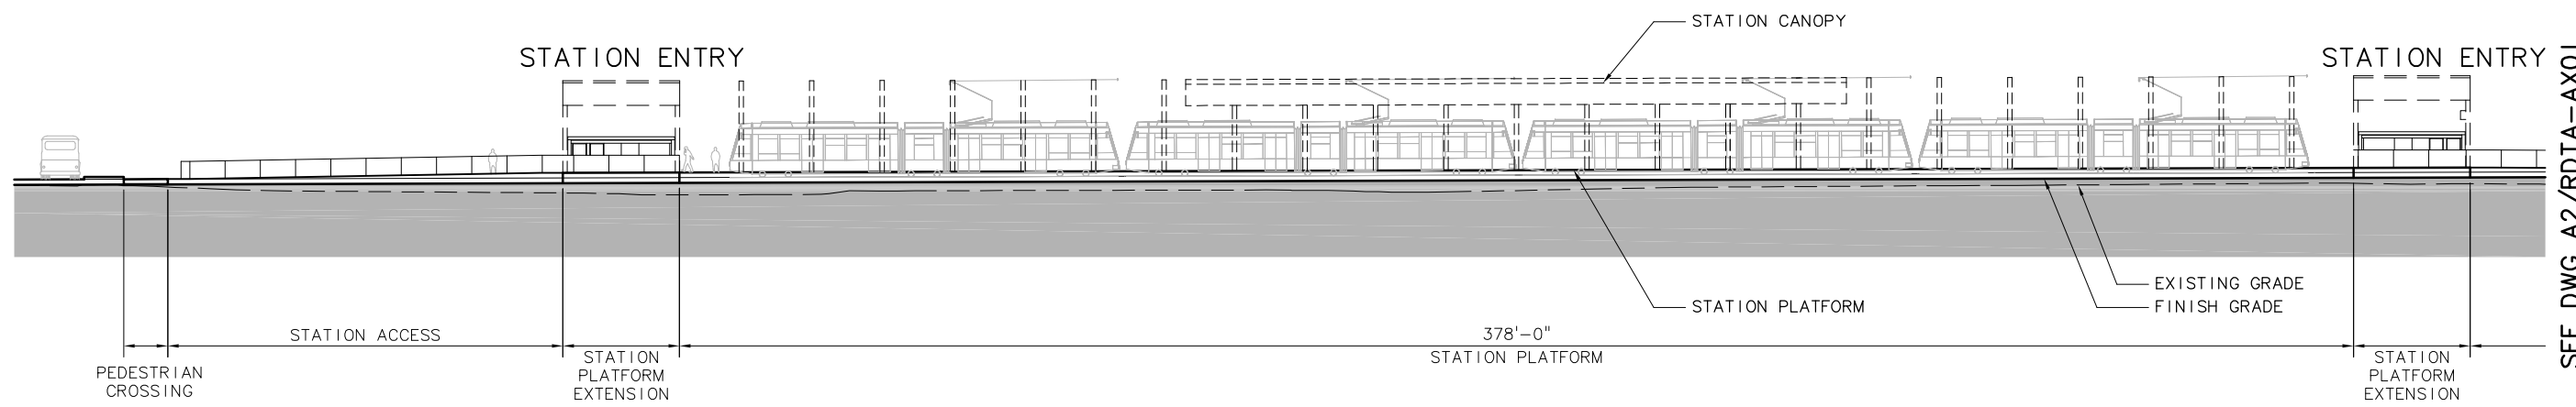


SEE DWG A2/RDTA-AX01

SITE SECTION **A1**
SCALE: 1" = 20' RDТА-AX01

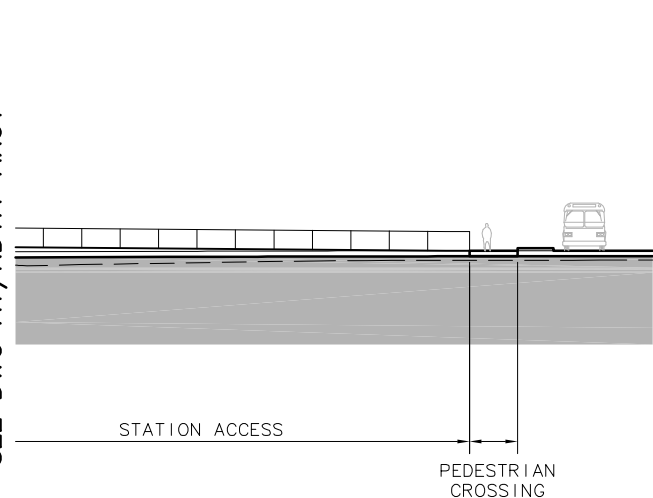


SEE DWG A1/RDTA-AX01

SITE SECTION **A2**
SCALE: 1" = 20' RDТА-AX01

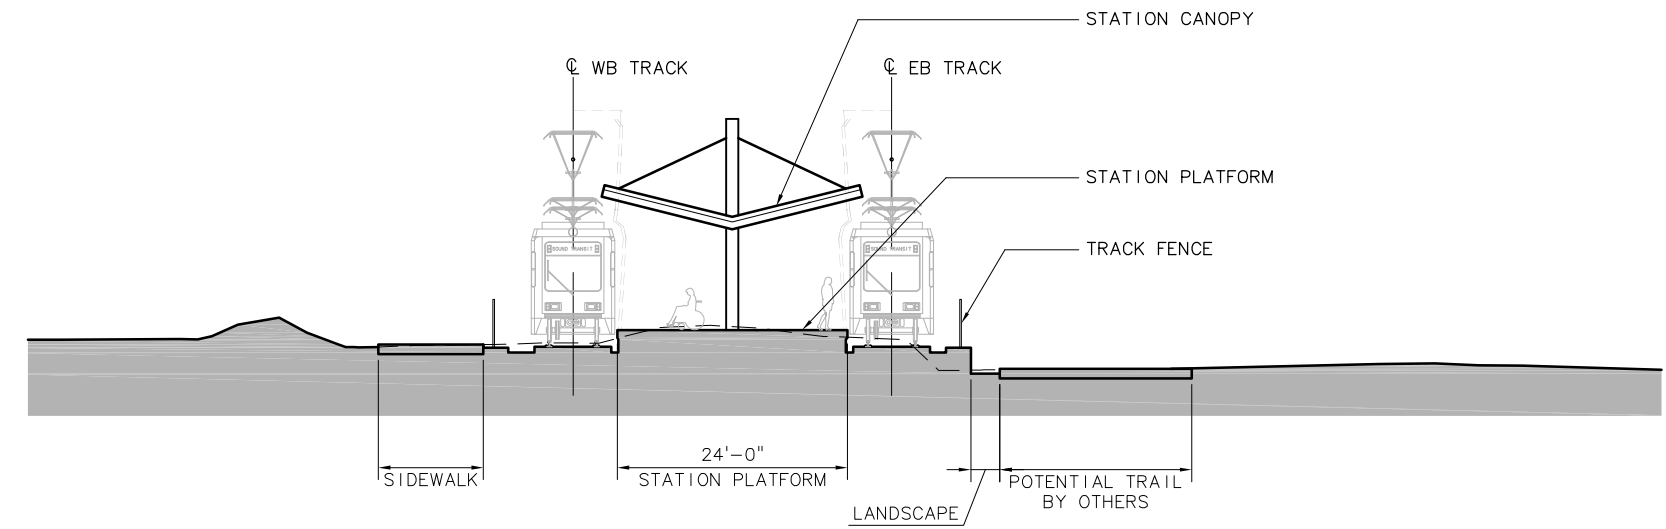

SITE SECTION **B**
SCALE: 1" = 10' RDТА-AX01

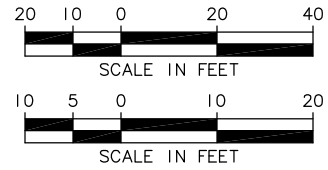

No.	Date	Dsn.	Chk.	App.	Revisions

Designed By:
Drawn By:
Checked By:
Approved By:

FEIS
CONCEPTUAL

CH2MHILL

IBI GROUP

IBI Group
801 Second Avenue - Suite 1400
Seattle WA 98104 1576 USA
tel 206.521.9091
fax 206.521.9095

SOUNDTRANSIT

Submitted: Date: Approved: Date:

Scale: AS NOTED
Filename: ELE_IRDTAAAX01.dwg
Contract No.:
Date: 07/30/10


LINK LIGHT RAIL PROJECT
EAST CORRIDOR
SEGMENT E - ALT E2
DOWNTOWN REDMOND STATION
SITE SECTIONS

Drawing No.: RDТА-AX01
Sheet No.:
Rev.:
E-19

DWG. INFO:
LTSKALE:
1=1

REFS:
-Attach:
Overlay:
ELE E2 KA
ZG-2234H
x1434sf
x1437rx
x1437sf
x1734sf
x1737rx
x1737sf
x1740rx
x1740sf
x1743rx
x1743sf
x1746rx
x1746sf
x1749rx
x1749sf
x2037rx
x2037sf
x2040rx
x2040sf
x2043rx
x2043sf
x2046rx
x2046sf
x2049rx
x2049sf
x2052rx
x2052sf
x2346sf
x2349rx
x2349sf
x2352rx
x2352sf
x2646rx
x2646sf
x2649rx
x2649sf
x2652rx
x2652sf
-Unresolved:

c:\work\feis\ele_1f2_cc01.dwg
02/08/11 11:13 bolimaf OE6579

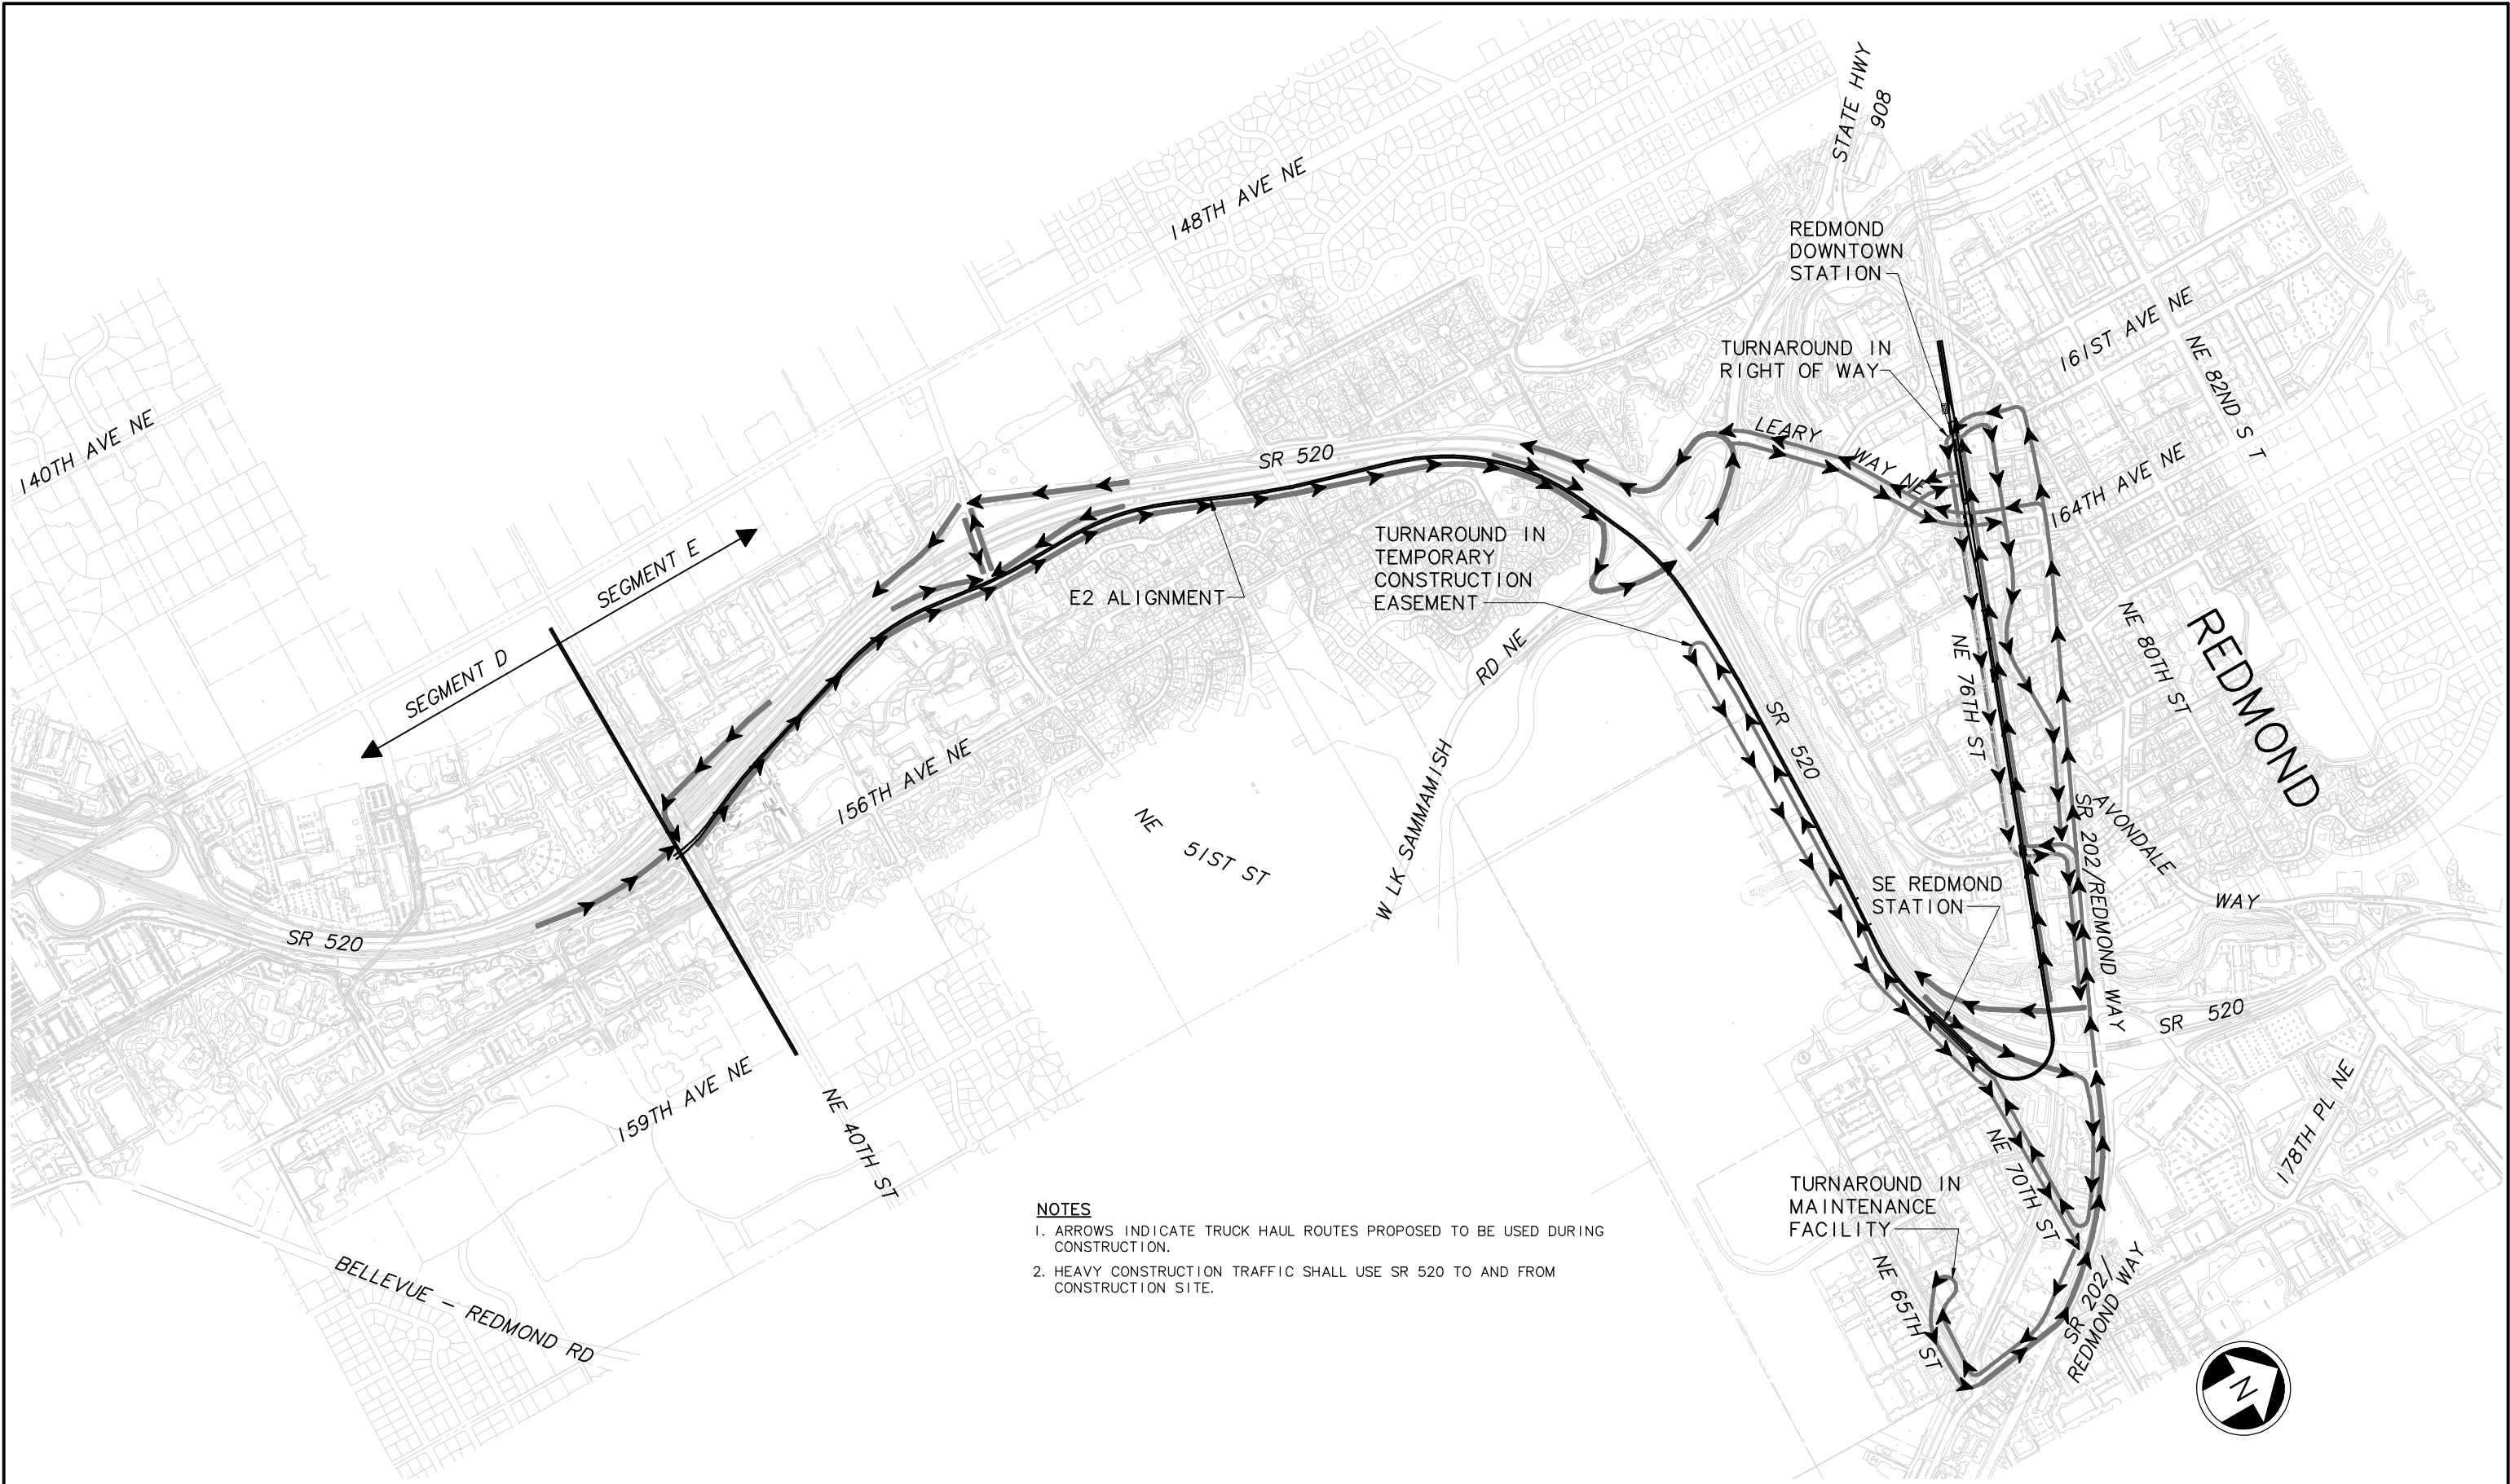

- NOTES**
1. ARROWS INDICATE TRUCK HAUL ROUTES PROPOSED TO BE USED DURING CONSTRUCTION.
 2. HEAVY CONSTRUCTION TRAFFIC SHALL USE SR 520 TO AND FROM CONSTRUCTION SITE.

No.	Date	Dsn.	Chk.	App.	Revisions

Designed By:
Drawn By:
Checked By:
Approved By:

FEIS
CONCEPTUAL

CH2MHILL

IN ASSOCIATION WITH

PARSONS & INCA
ENGINEERS INC.

Submitted:Date:Approved:Date:

SOUNDTRANSIT

Scale: NTS

Filename: ELE_1E2__CC01.dwg

Contract No.:

Date: 07/30/10

LINK LIGHT RAIL PROJECT
EAST CORRIDOR
SEGMENT E
ALTERNATIVE E2 (PREFERRED)
CONSTRUCTION TRUCK HAUL ROUTE PLAN

Drawing No.: E2__-CC01
Sheet No.:Rev.:
E-20