
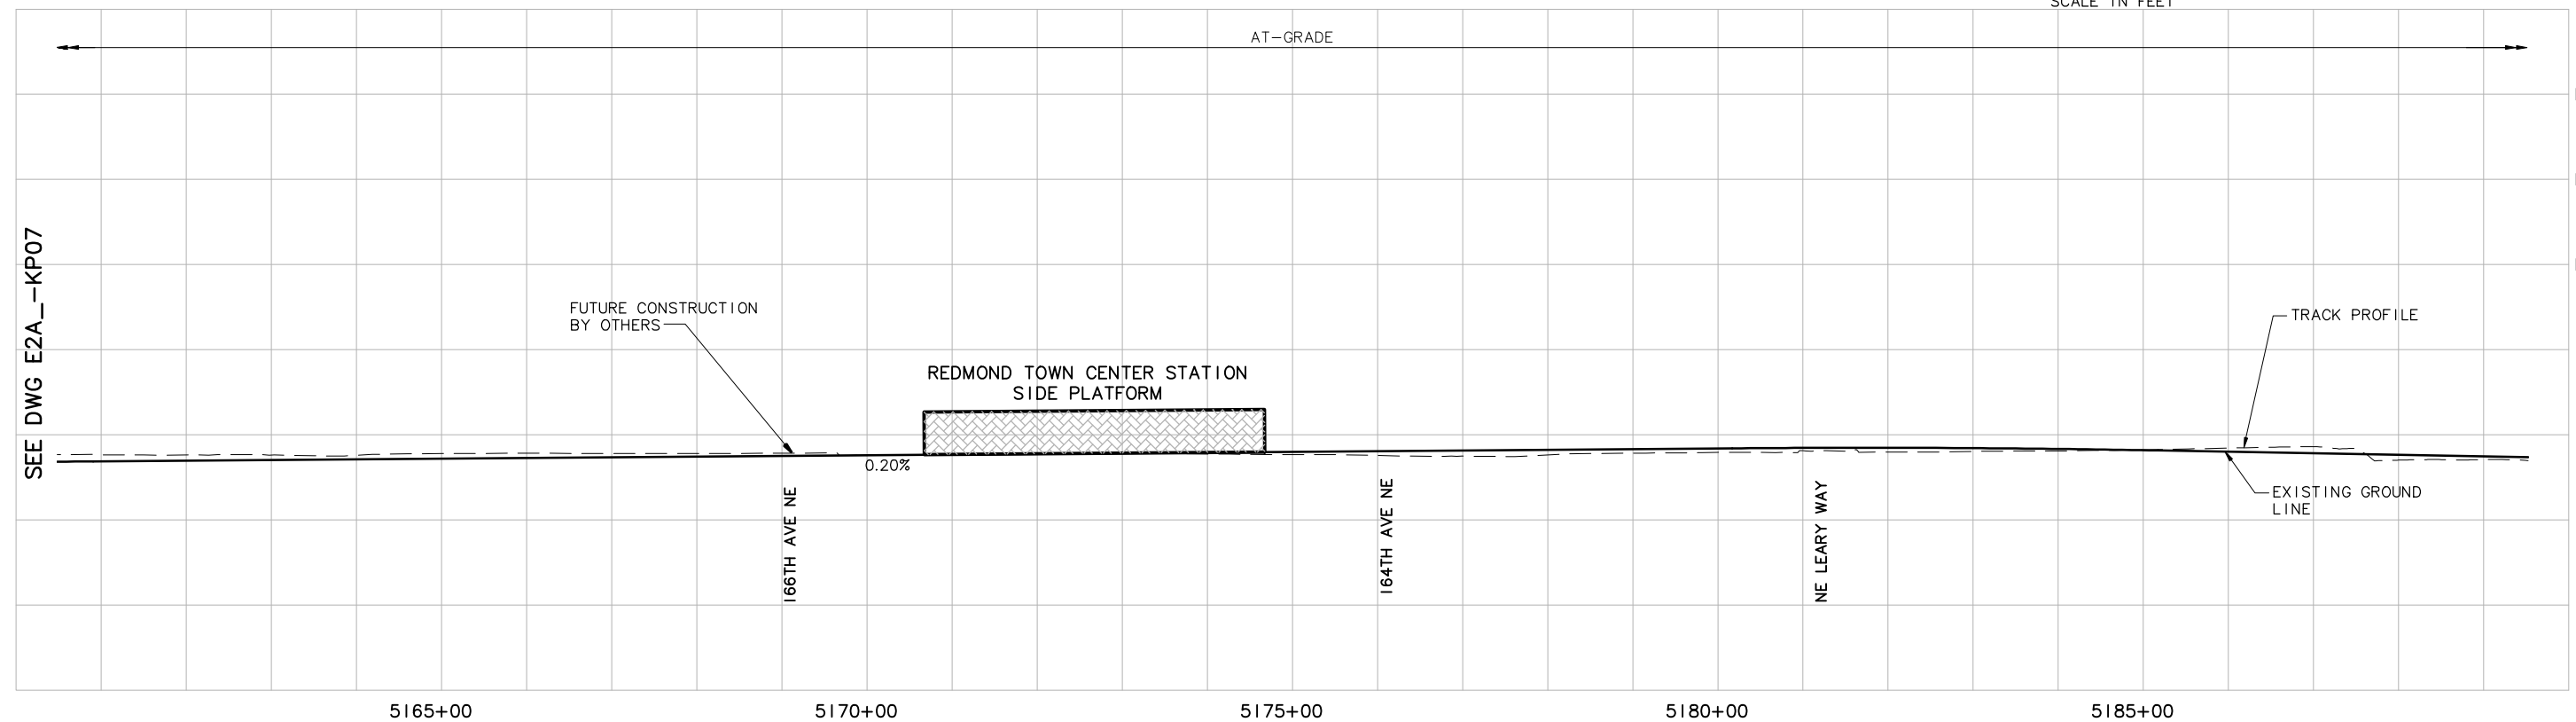


DWG INFO:
 L1SCALE:
 1=1
 XREFs:
 -Attach:
 -Overlay:
 ELE_BPCX
 ELE_E2_CM_16-1001
 ELE_E2_JO
 ELE_E2_KA_CE-100
 SUB-FE1S
 ZG-2234H
 ZG-01001D
 x2049rx
 x2049sf
 x2349rx
 x2349sf
 -Unresolved:
 PROFILE_GRID
 xbrck_stut-non

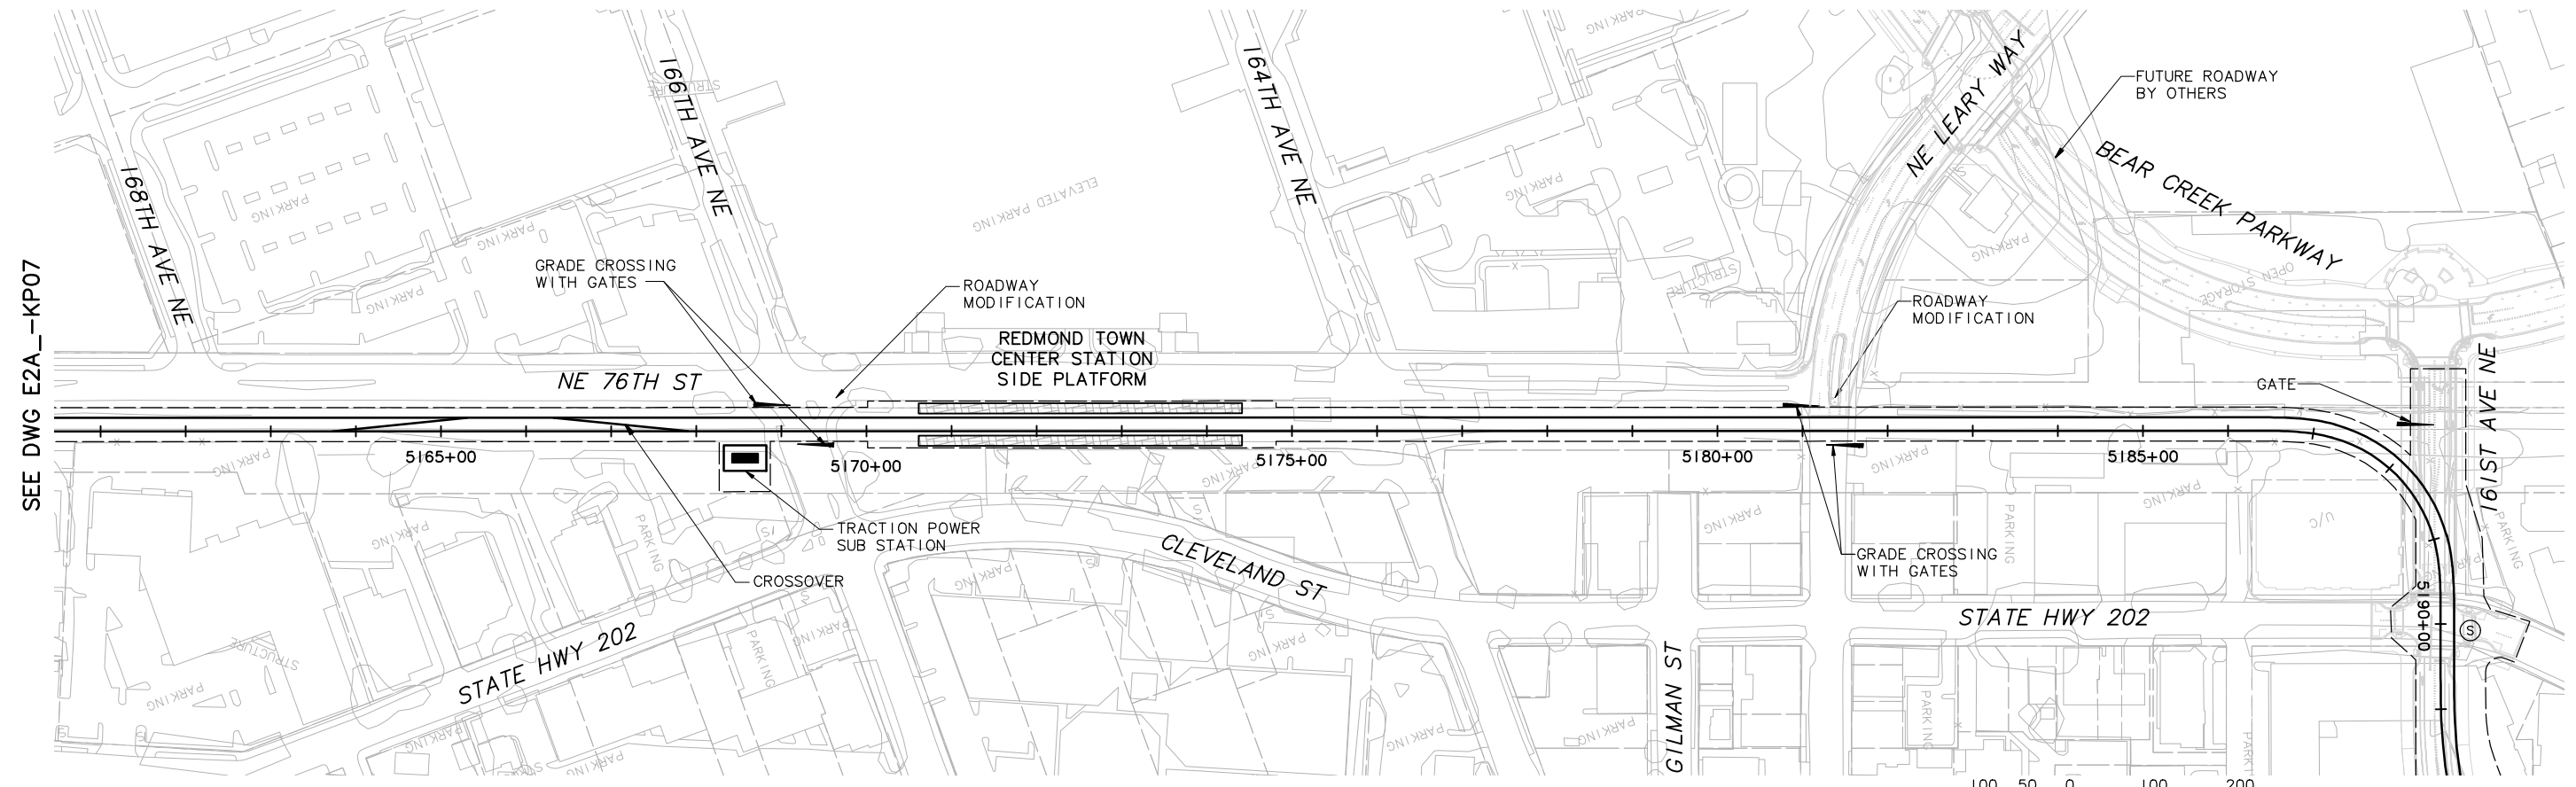

c:\work\feis\segment_e\ELE_IE2A_KP08.dwg
 03/02/11 17:22 : khuum 0E6585

No.	Date	Dsn.	Chk.	App.	Revisions

Designed By:
 Drawn By:
 Checked By:
 Approved By:

FEIS CONCEPTUAL

CH2MHILL

Submitted: _____ Date: _____

Grijalva ENGINEERING

BOLIMA DRAFTING & DESIGN INC.

Approved: _____ Date: _____

SOUNDTRANSIT

Date: _____

Scale:
 H: 1"=100'; V: 1"=25'
 Filename:
 ELE_IE2A_KP08.dwg
 Contract No.:




LINK LIGHT RAIL PROJECT
EAST CORRIDOR
SEGMENT E
 ALTERNATIVE E2 DESIGN OPTION
 TRACK PLAN & PROFILE

Date: 02/22/11

Drawing No.: **E2A_KP08**
 Sheet No.: **E-21**
 Rev: _____

XREF'S
 Resolved
 E2_520_PLAN_2
 E2_BrCrk
 E2_CM
 E2_JO
 E2_KA
 REG-DCON
 ZG-2234H
 ZG-G10010
 x2049rx
 x2049sf
 x2052rx
 x2052sf
 Unresolved
 key_East
 key_Segment
 LTSCALE
 1=1

SEE DWG E2_KP08

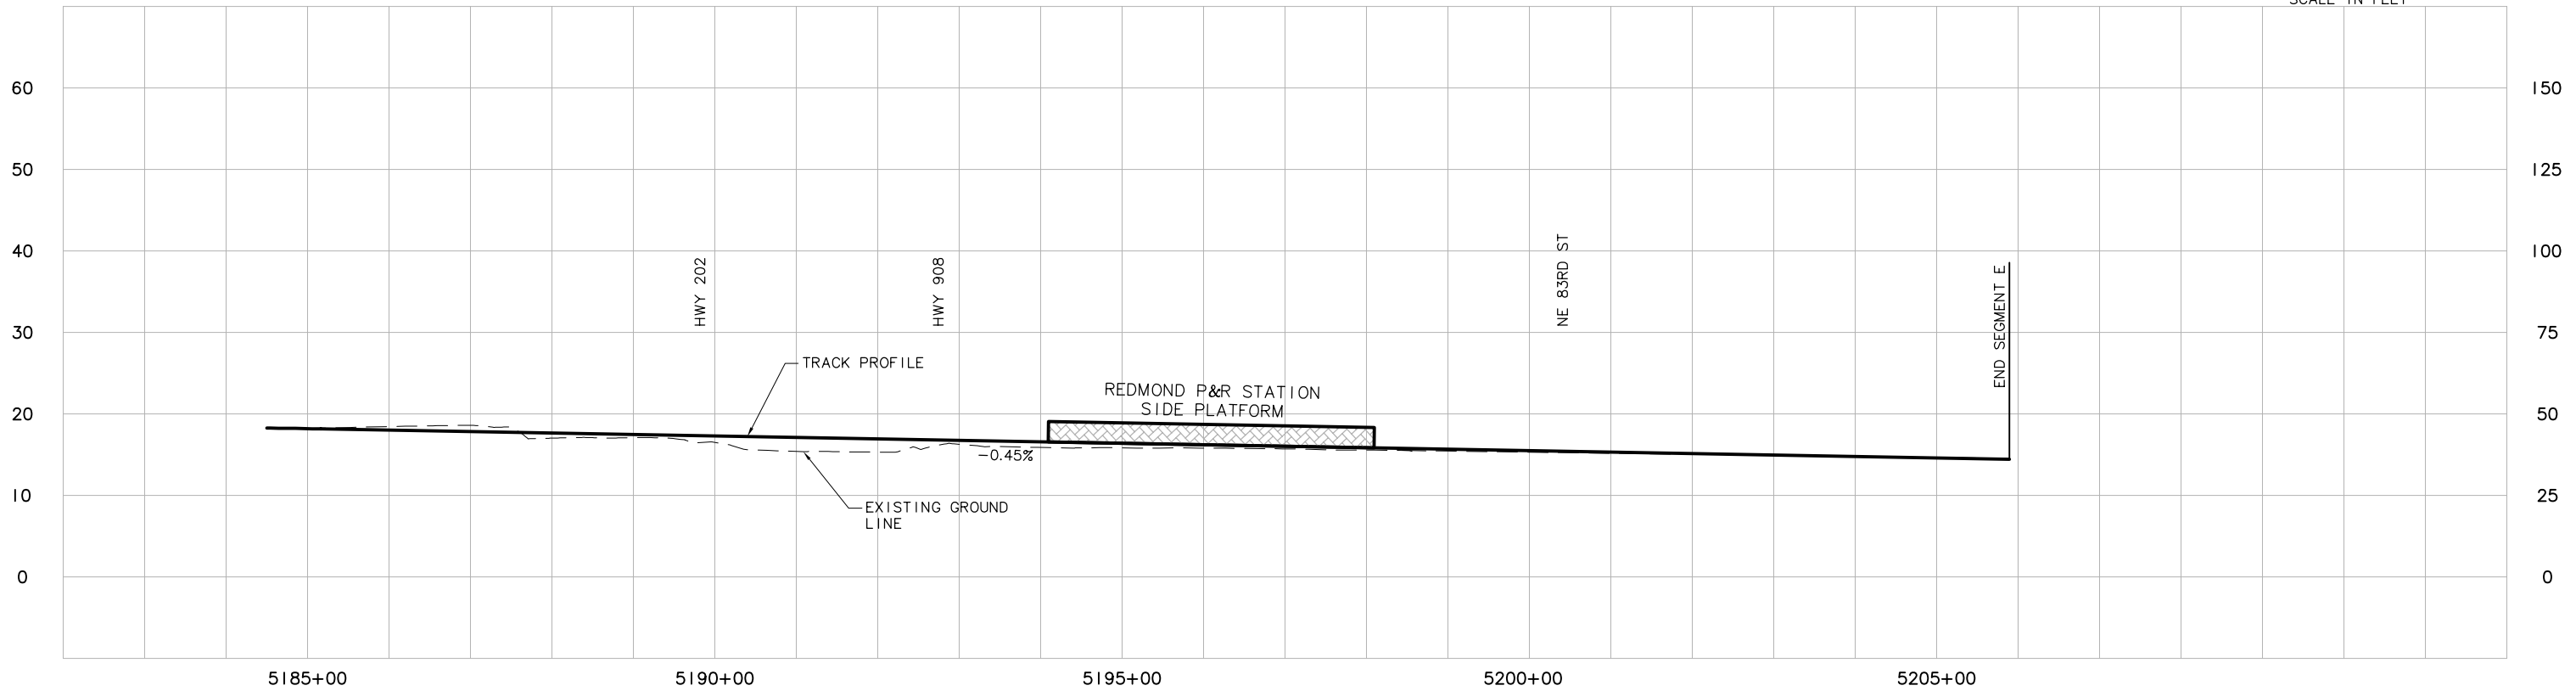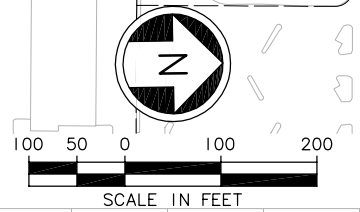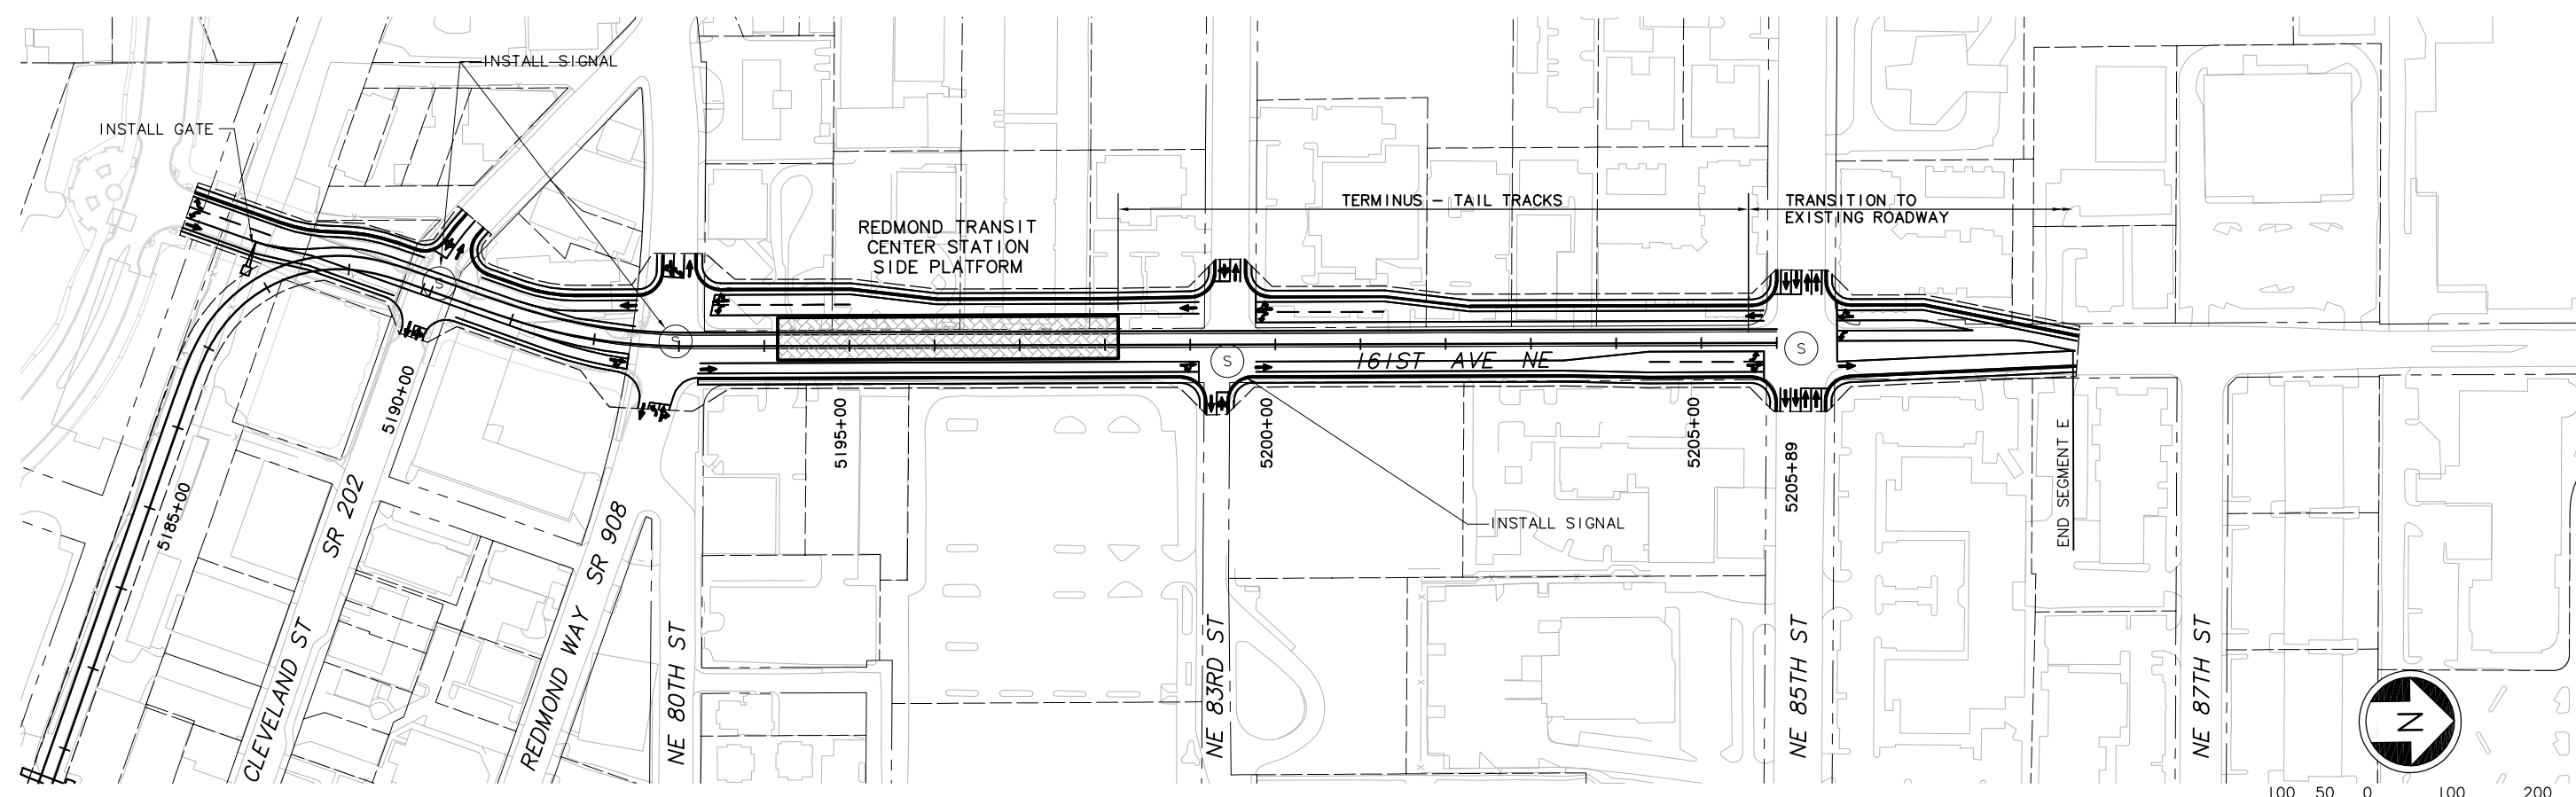


c:\work\ELE\E2_KP09.dwg
 10/16/08 11:23 : eackerm OE5396

No.	Date	Dsn.	Chk.	App.	Revisions

Designed By: Drawn By: Checked By: Approved By:	FEIS CONCEPTUAL	CH2MHILL IN ASSOCIATION WITH PARSONS & INCA ENGINEERS INC.	Grijalva Engineering, L.L.C.		Scale: H: 1" = 100'; V: 1" = 25'	EAST LINK PROJECT SEGMENT E ALTERNATIVE E2 TRACK PLAN & PROFILE		Drawing No.: E2_KP09
					Filename: ELE\E2_KP09.dwg			Contract No.: EL_SEG_E
		Submitted:	Date:	Approved:	Date:			Rev.:


XREF'S
 Resolved
 ELE_E1_KA
 ELE_E2_JO
 ELE_RTCA1AS
 REG-DCON
 ZG-2234H
 x2049cn
 x2049rx
 x2049sf
 x2349cn
 x2349rx
 x2349sf
 Unresolved
 LTSCALE
 1=1

NOTES/LEGEND HEADING
 I. ALIGNMENTS E1, E2, AND E4

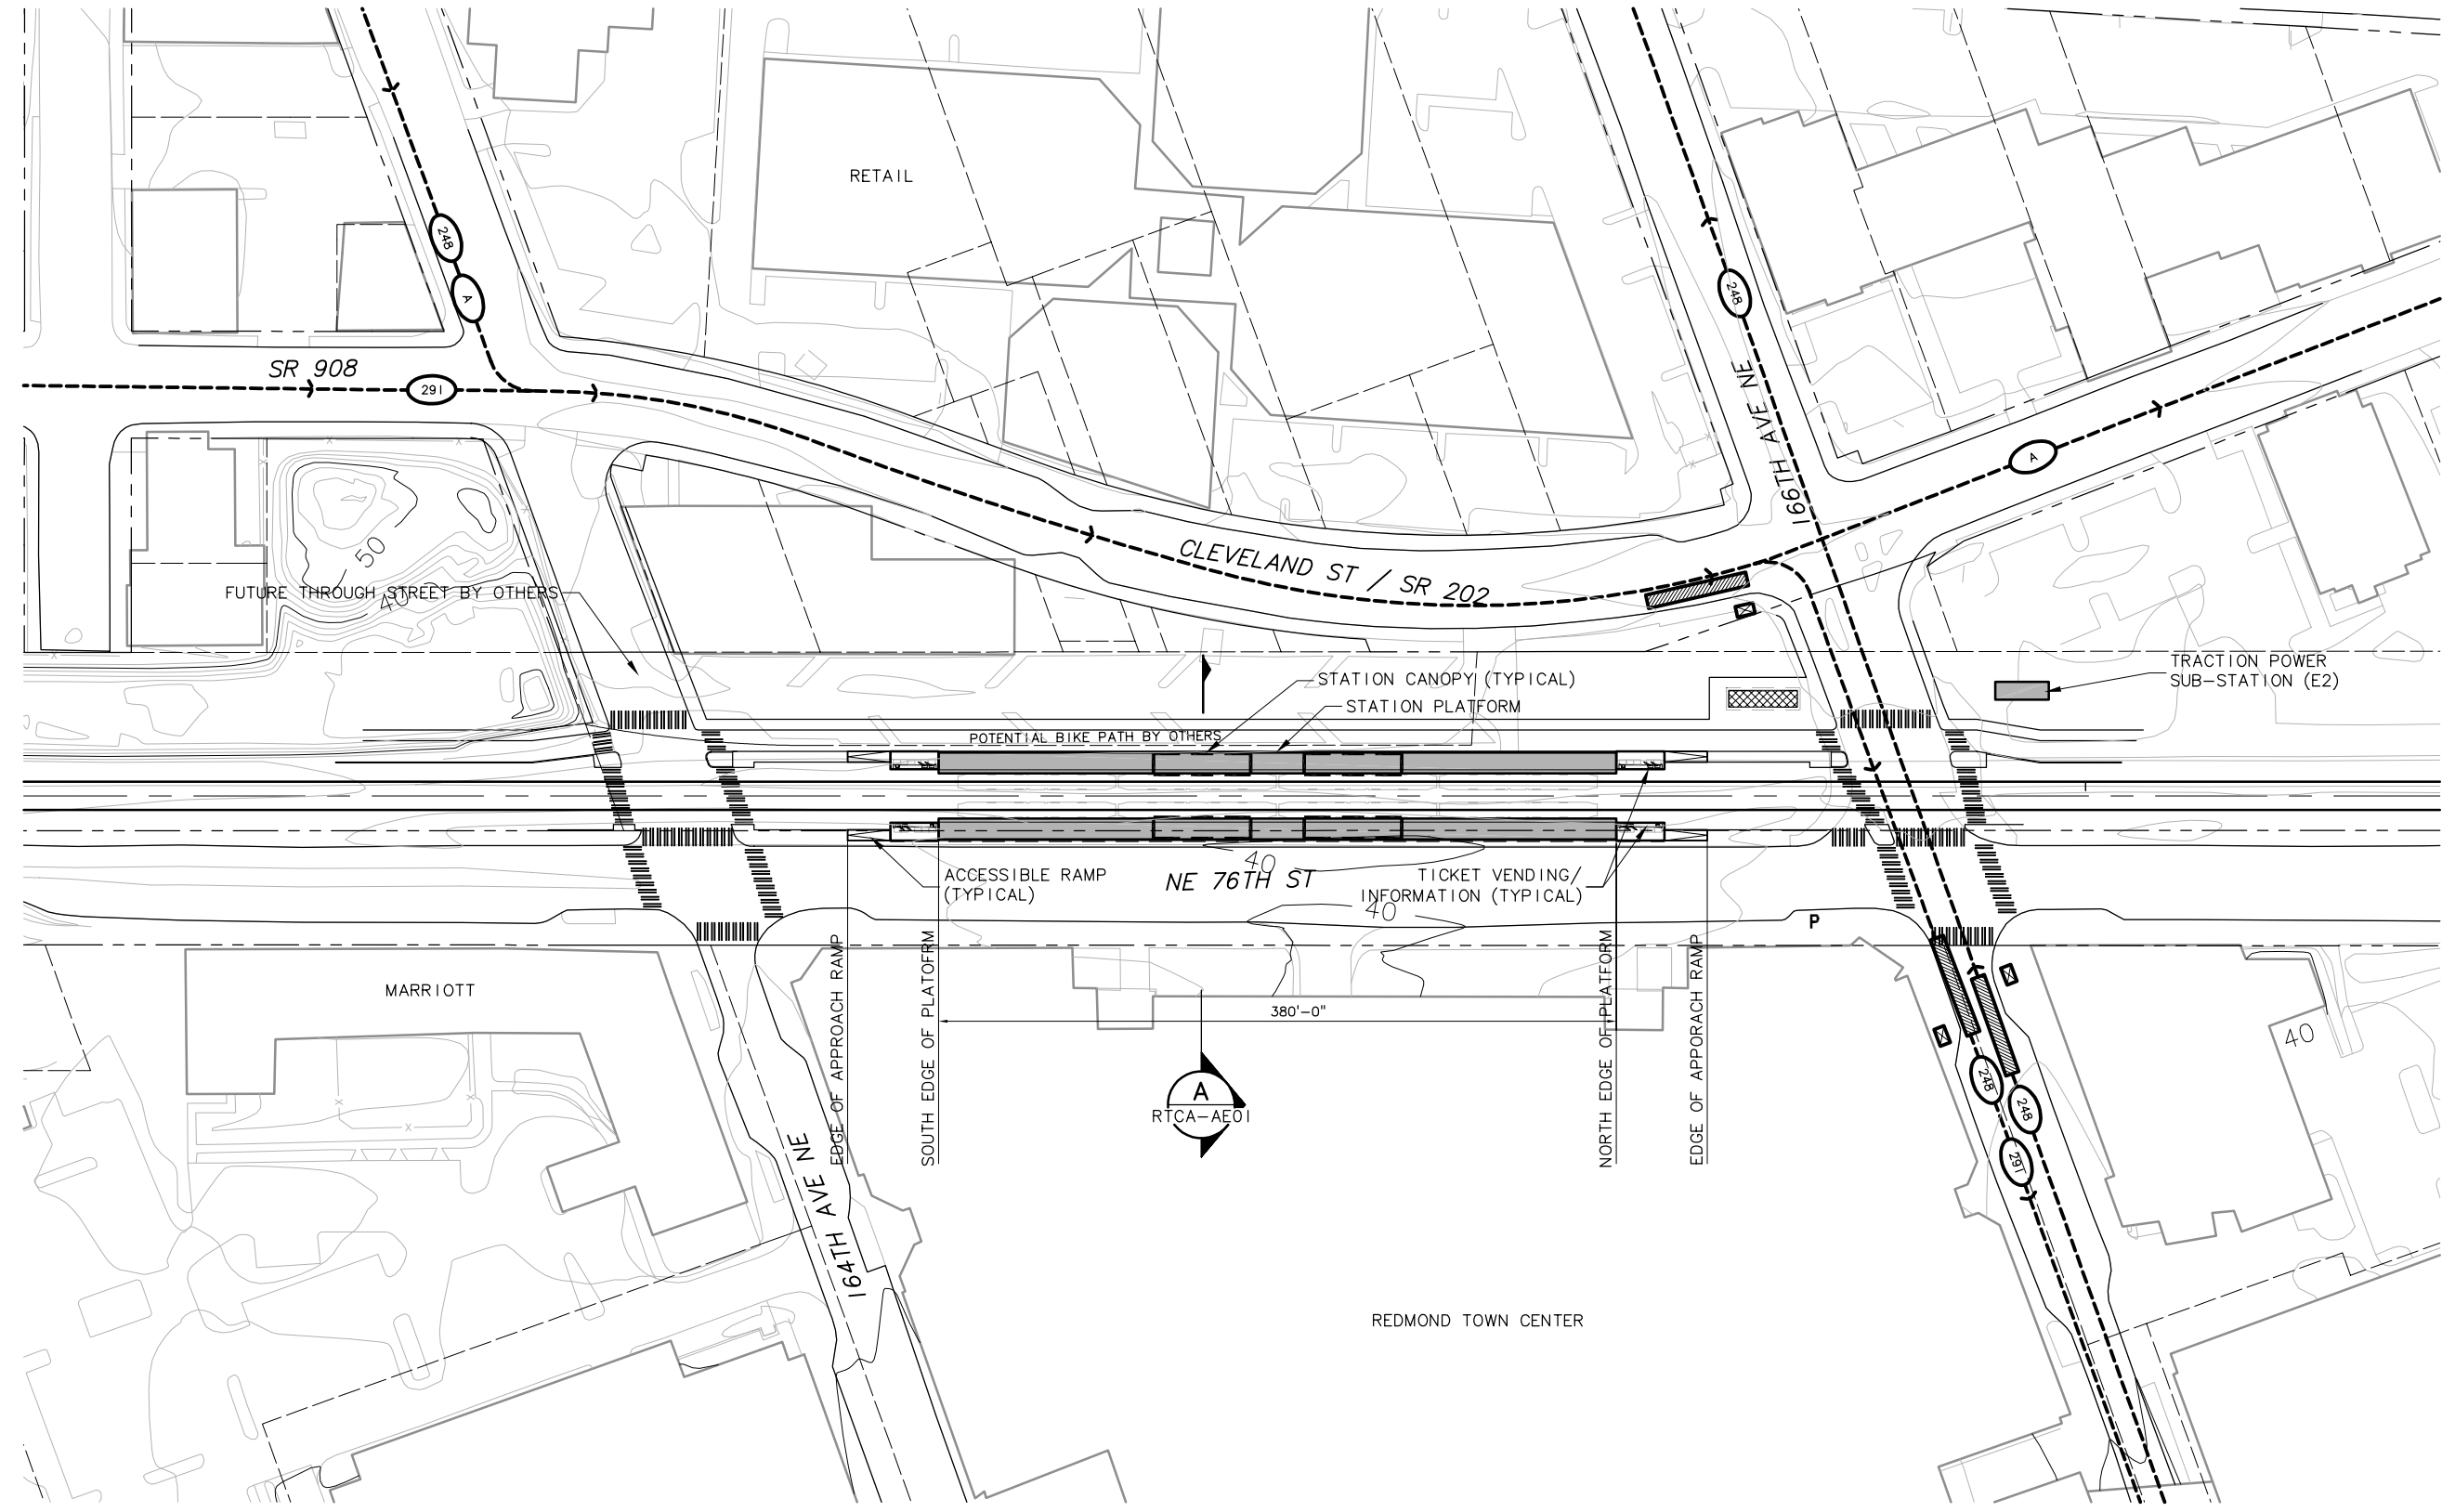

SYMBOLS KEY

- NEW BUS STOP
- EXISTING BUS STOP
- BUS LAYOVER
- BUS SHELTER
- PARATRANSIT STOP
- BUS ROUTE : 232, 929
- BUS ROUTE : 232, 929
- BIKE STORAGE
- BIKE SHELTER
- CROSSWALK
- LANDSCAPE
- TICKET VENDING/ INFORMATION
- TRACK

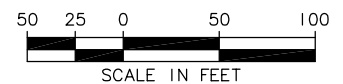

STATION ACCESS PLAN
 SCALE: 1" = 50'

c:\work\ELE\RTCA_AS01.dwg
 10/16/08 11:37 : eackerm OE5396


No.	Date	Dsn.	Chk.	App.	Revisions

FEIS CONCEPTUAL	Designed By:	CH2MHILL IN ASSOCIATION WITH PARSONS & INCA ENGINEERS INC.	IBI GROUP	SOUNDTRANSIT	Scale:	1"=50'
	Drawn By:				Filename:	ELE\RTCA_AS01.dwg
	Checked By:				Contract No.:	EL_SEG_E
	Approved By:				Date:	
Submitted:	Date:	Approved:	Date:	Date:		


EAST LINK PROJECT SEGMENT E		Drawing No.:	RTCA-AS01
REDMOND TOWN CENTER STATION AT-GRADE STATION STATION ACCESS PLAN		Sheet No.:	E-23
		Rev.:	

XREF'S
 Resolved
 ELE_E2_CM
 ELE_E2_KA
 ELE_RPRAIAE
 ELE_RPRAIAX
 REG-DCON
 ZG-2234H
 Unresolved

LTS
 SCALE
 1" = 1'

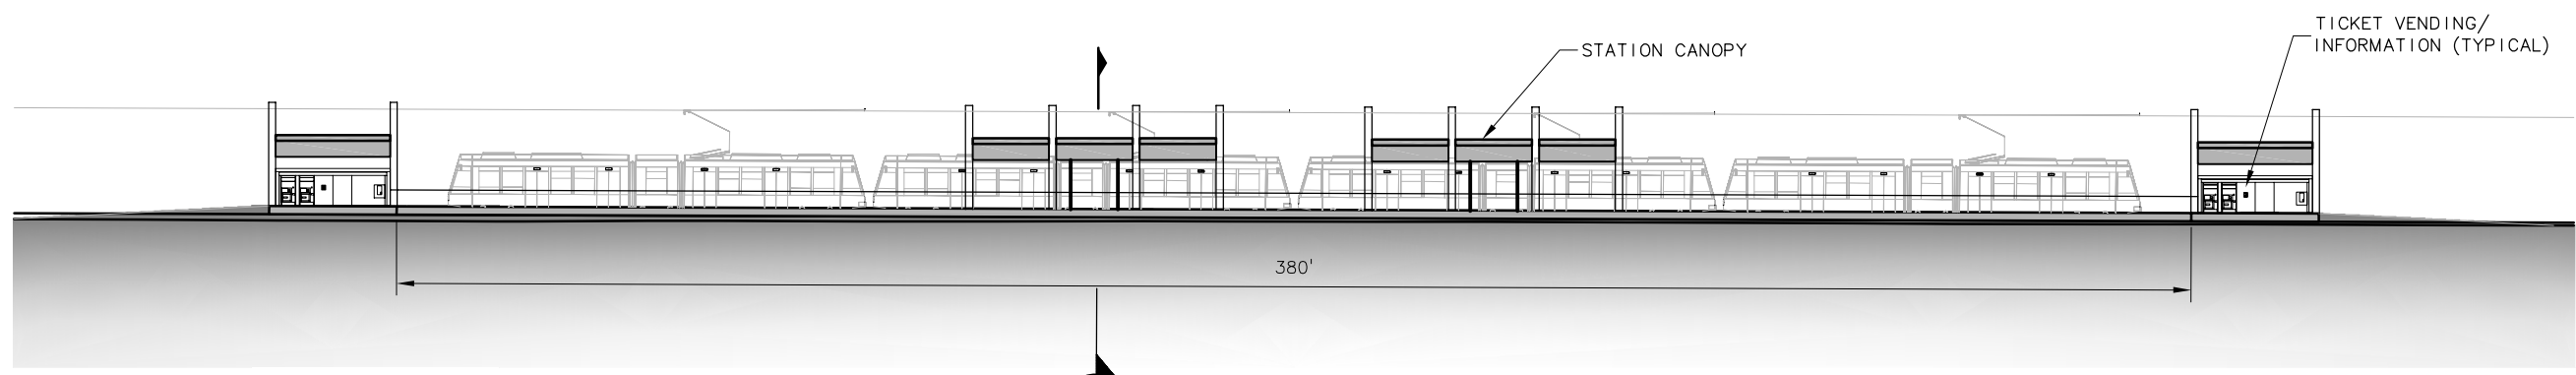

STATION ELEVATION
 SCALE: 1" = 20'

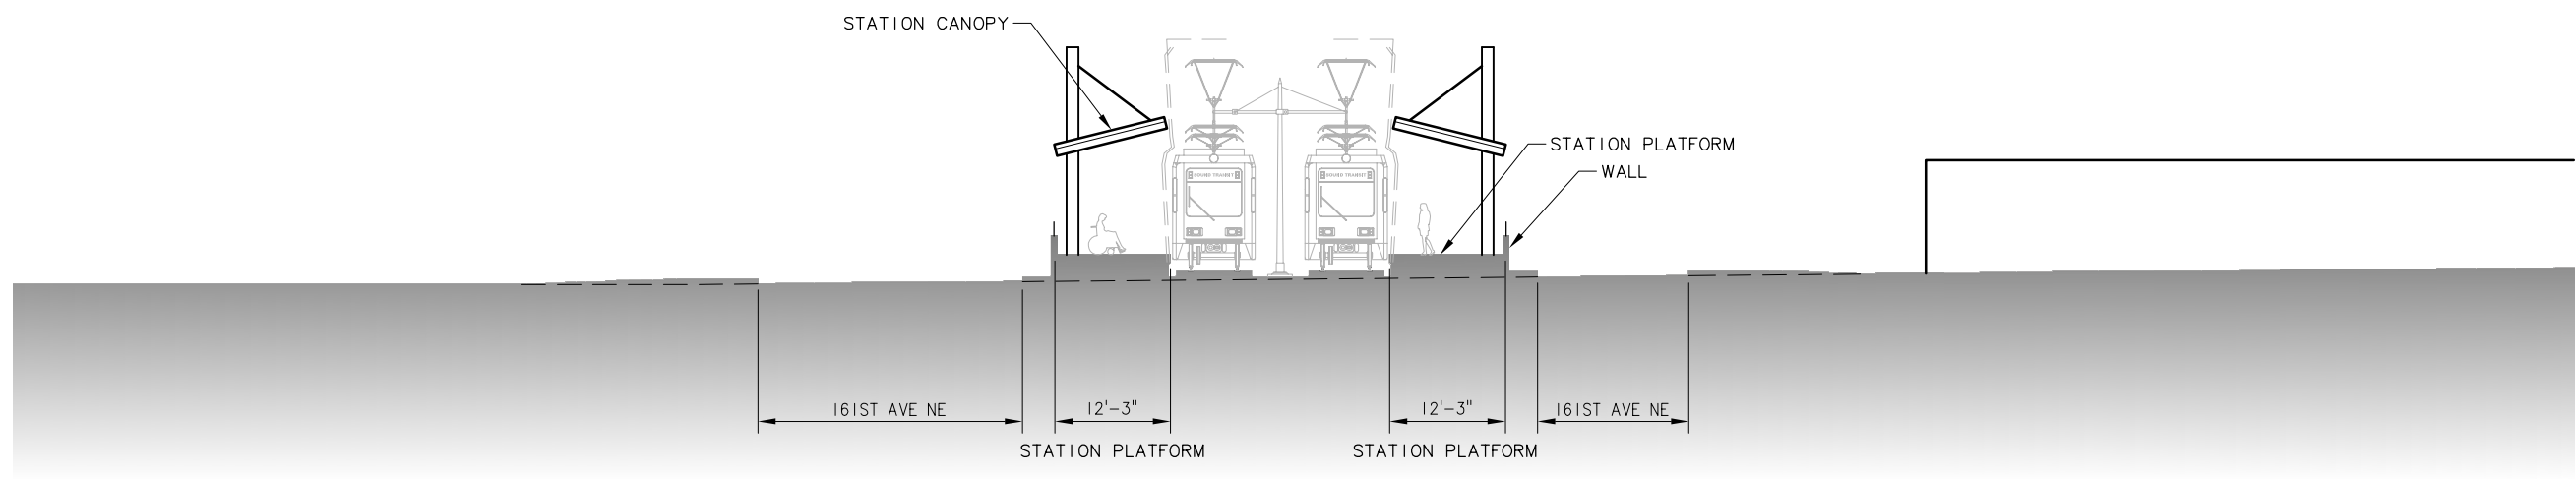

STATION SECTION (A)
 SCALE: 1" = 10' RPRA-AE01



c:\work\ELE\RPRA_AE01.dwg
 11/05/08 08:26 : eackerm OE5396

No.	Date	Dsn.	Chk.	App.	Revisions

Designed By:
 Drawn By:
 Checked By:
 Approved By:

**FEIS
 CONCEPTUAL**

CH2MHILL
 IN ASSOCIATION WITH
PARSONS & INCA
 ENGINEERS INC.

IBI GROUP

SOUNDTRANSIT

Scale: 1" = 20'
 Filename: ELE\RPRA_AE01.dwg
 Contract No.: EL_SEG_E

**EAST LINK PROJECT
 SEGMENT E**
 REDMOND TRANSIT CENTER STATION
 AT-GRADE STATION
 ELEVATION, SECTION



Drawing No.: RPRA-AE01
 Sheet No.:
 Rev.:
E-26

