





XREF'S  
 Resolved  
 ELE\_RTCA1AX  
 ELE\_RTCA1AE  
 REG-DCON  
 Zg-2234h  
 Unresolved  
 LTSCALE  
 1=1

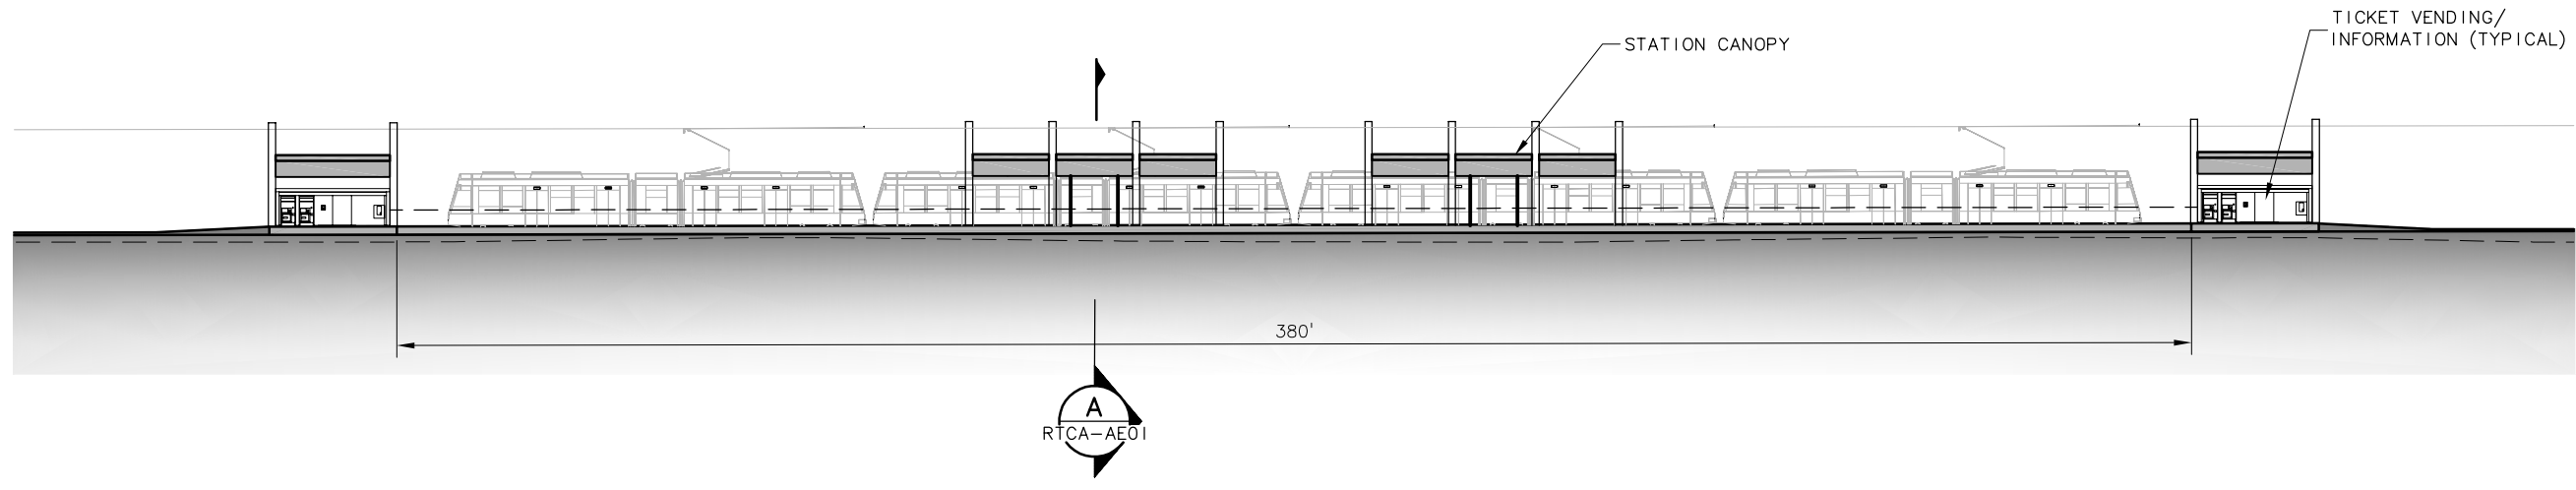

**STATION ELEVATION**  
 SCALE: 1" = 20'

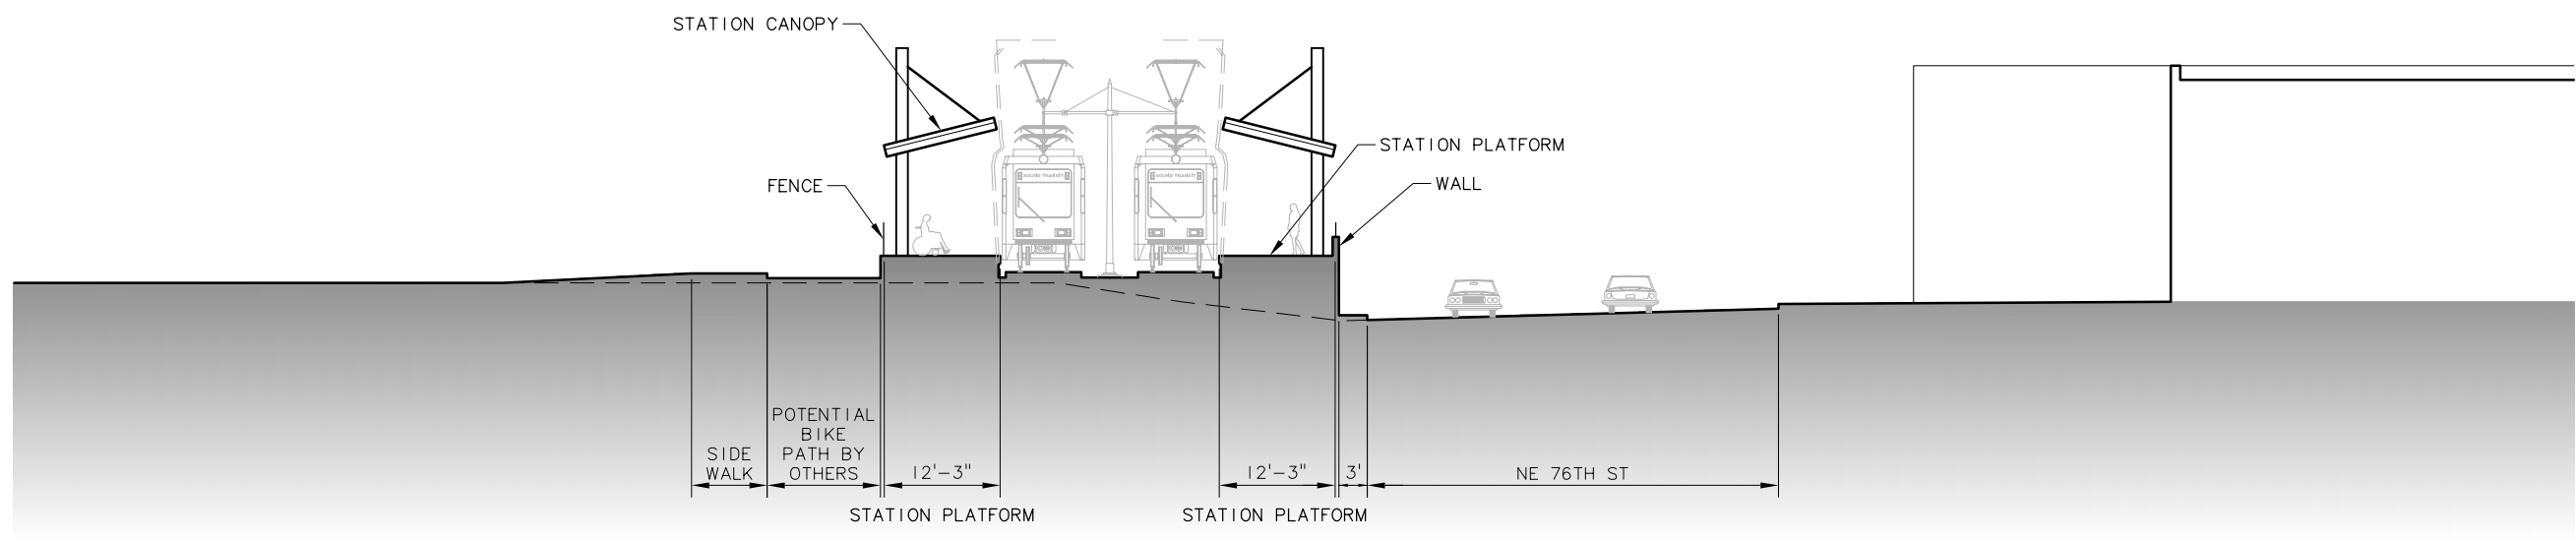

**STATION SECTION A**  
 SCALE: 1" = 10' RTCA-AE01



c:\work\ELE\RTCA-AE01.dwg  
 10/16/08 11:36 : eackerm OE5396

No.	Date	Dsn.	Chk.	App.	Revisions

Designed By:  
 Drawn By:  
 Checked By:  
 Approved By:

FEIS  
 CONCEPTUAL

**CH2MHILL**  
 IN ASSOCIATION WITH  
**PARSONS & INCA**  
 ENGINEERS INC.

**IBI GROUP**

**SOUNDTRANSIT**

Scale: 1"=20'  
 Filename: ELE\RTCA\_AE01.dwg  
 Contract No.: EL\_SEG\_E

**EAST LINK PROJECT  
 SEGMENT E**  
 REDMOND TOWN CENTER STATION  
 AT-GRADE STATION  
 ELEVATION, SECTION



Drawing No.: RTCA-AE01  
 Sheet No.:  
 Rev.:  
**E-62**