

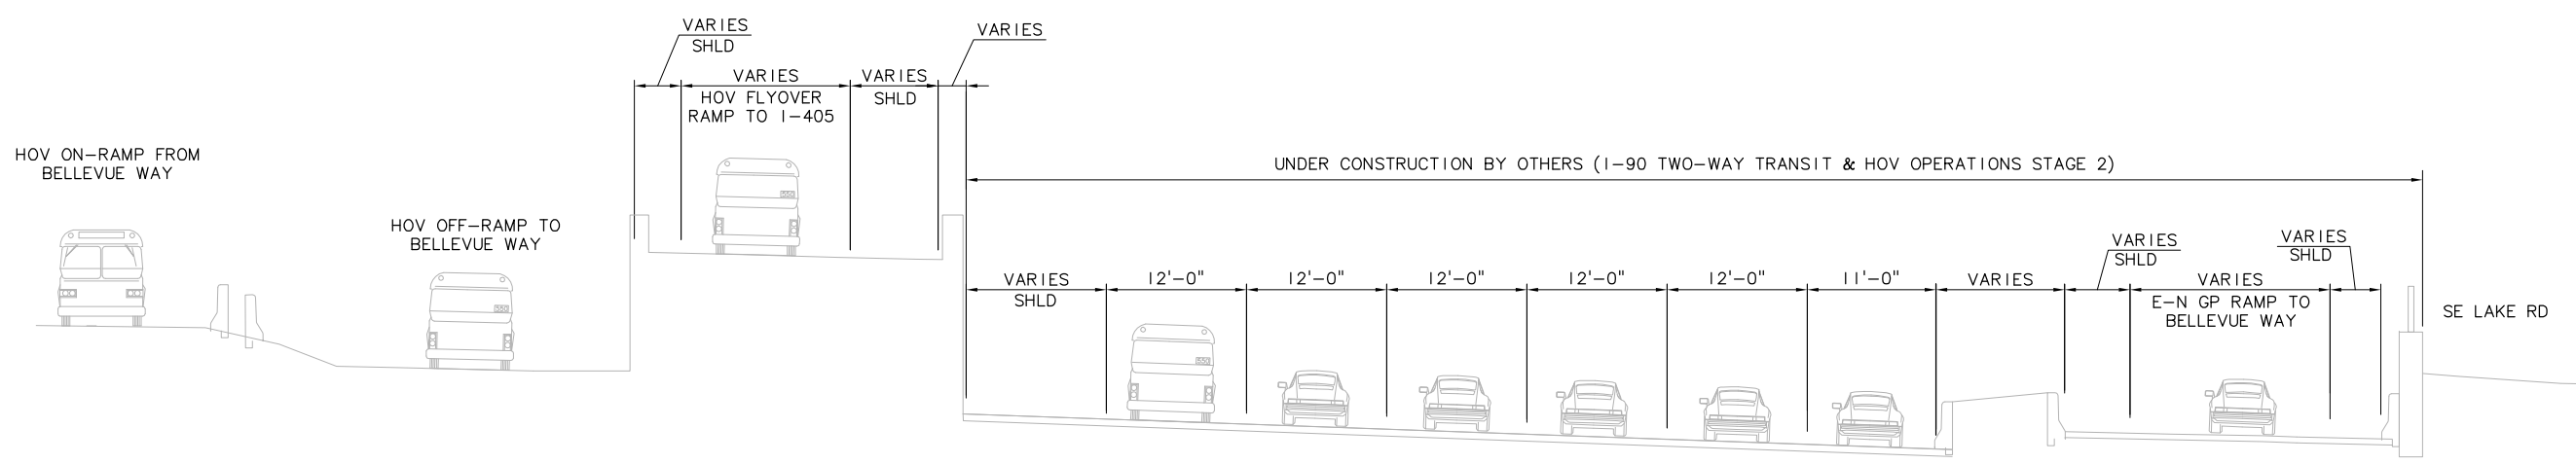


DWG INFO:  
 L1SCALE:  
 1=1  
 XREFS:  
 -Attach:  
 -Overlay:  
 Zg-2234h  
 -Unresolved:

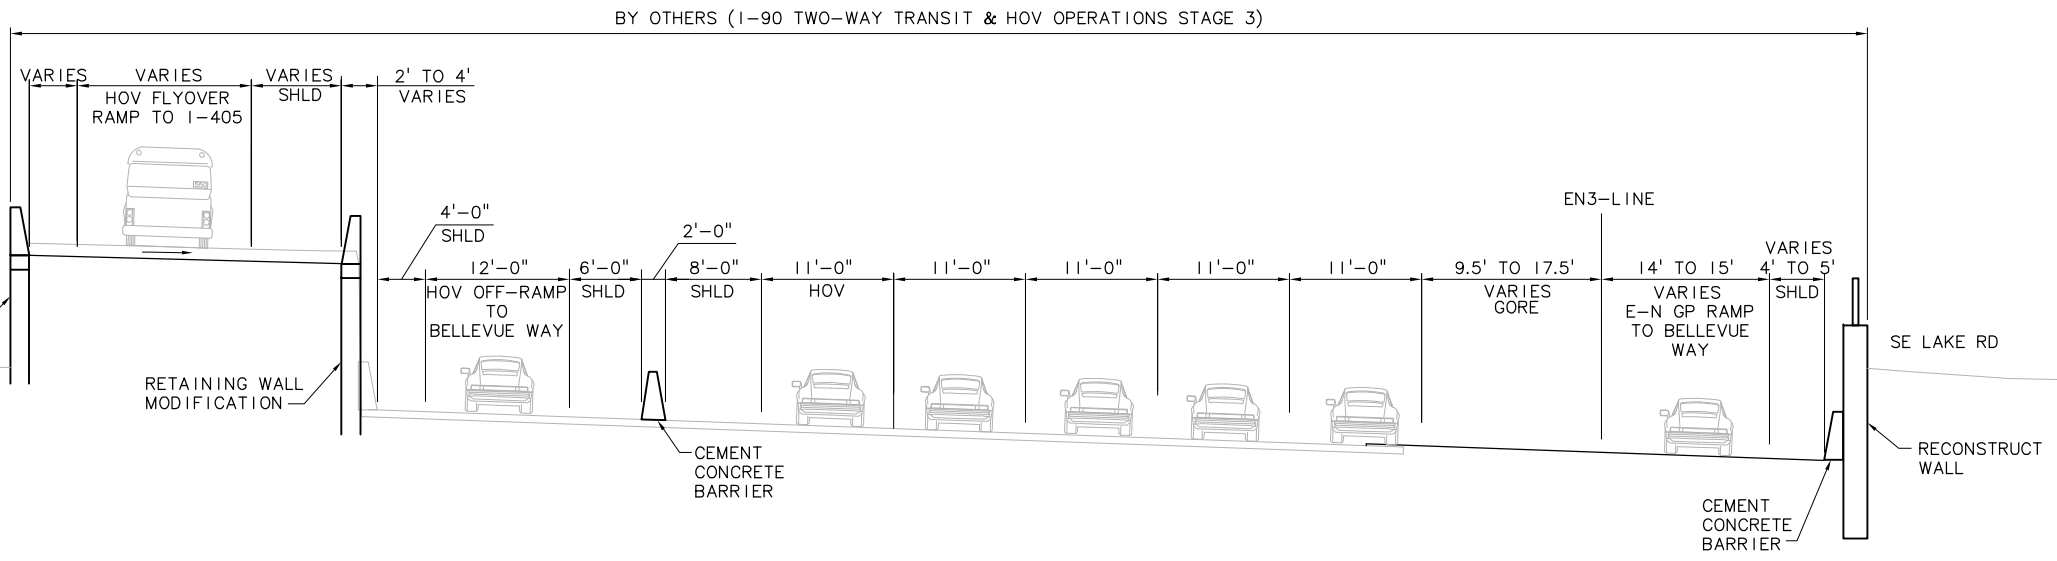

**EXISTING ROADWAY SECTION - I-90 RAMP TO BELLEVUE WAY SE**  
 SCALE: NTS

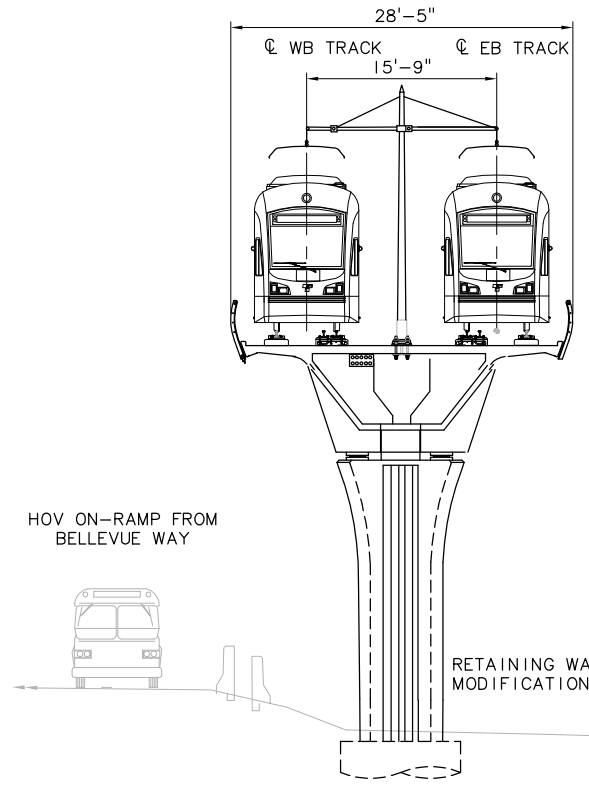

**PROPOSED LRT SECTION I-90 RAMP TO BELLEVUE WAY SE**  
 ALTERNATIVE: B2M (TO WINTERS HOUSE)  
 ELEVATED DIRECT FIXATION DOUBLE TRACK GUIDEWAY  
 SCALE: NTS

c:\work\feis\ELB\_IB2M\_KX01.dwg  
 02/22/11 15:33 : bolimaf OE6579

No.	Date	Dsn.	Chk.	App.	Revisions

Designed By:  
 Drawn By:  
 Checked By:  
 Approved By:

FE IS CONCEPTUAL

**CH2MHILL**

**INCA ENGINEERS INC.**

**BOLIMA DRAFTING & DESIGN INC.**


**SOUNDTRANSIT**

Scale: NTS  
 Filename: ELB\_IB2M\_KX01.dwg  
 Contract No.:  
 Date: 02/22/11



**LINK LIGHT RAIL PROJECT**  
 EAST CORRIDOR  
 SEGMENT B - ALT B2M (PREFERRED)  
 TYPICAL SECTION  
 I-90 RAMP TO BELLEVUE WAY

Drawing No.: B2M\_KX01  
 Sheet No.: B-13  
 Rev.:

DWG INFO:  
 L1SCALE:  
 1=1  
 XREFS:  
 -Attach:  
 -Overlay:  
 SUB-SDE1S  
 20-2234H  
 -Unresolved:

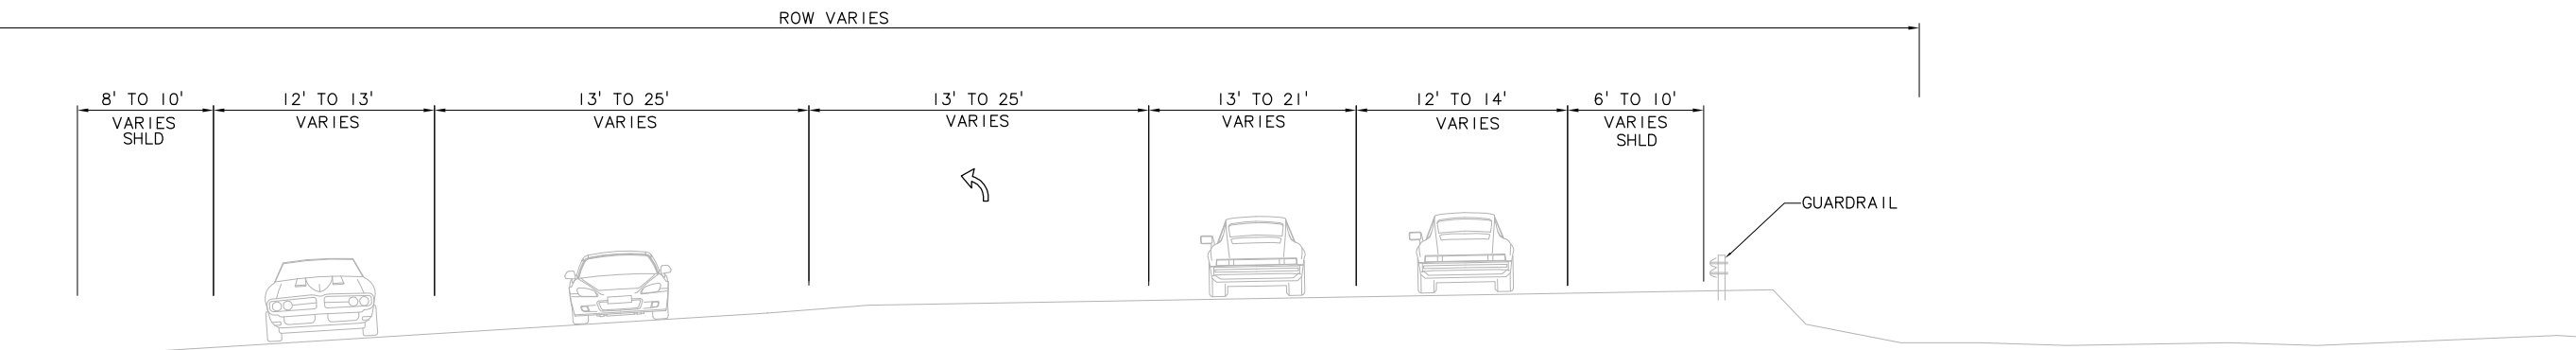

**EXISTING ROADWAY-BELLEVUE WAY RAMP CONNECTIONS**  
 SCALE: NTS

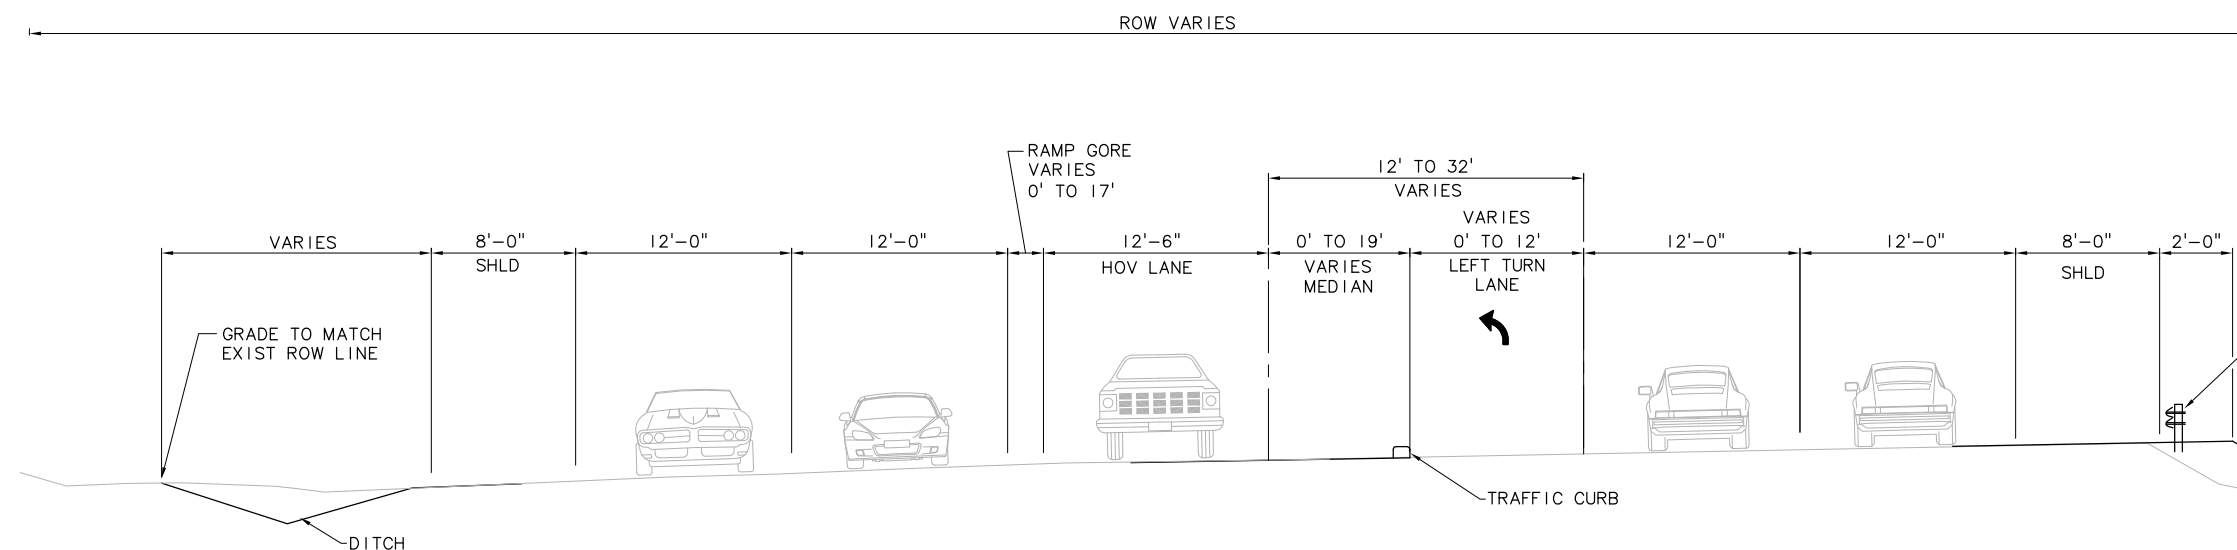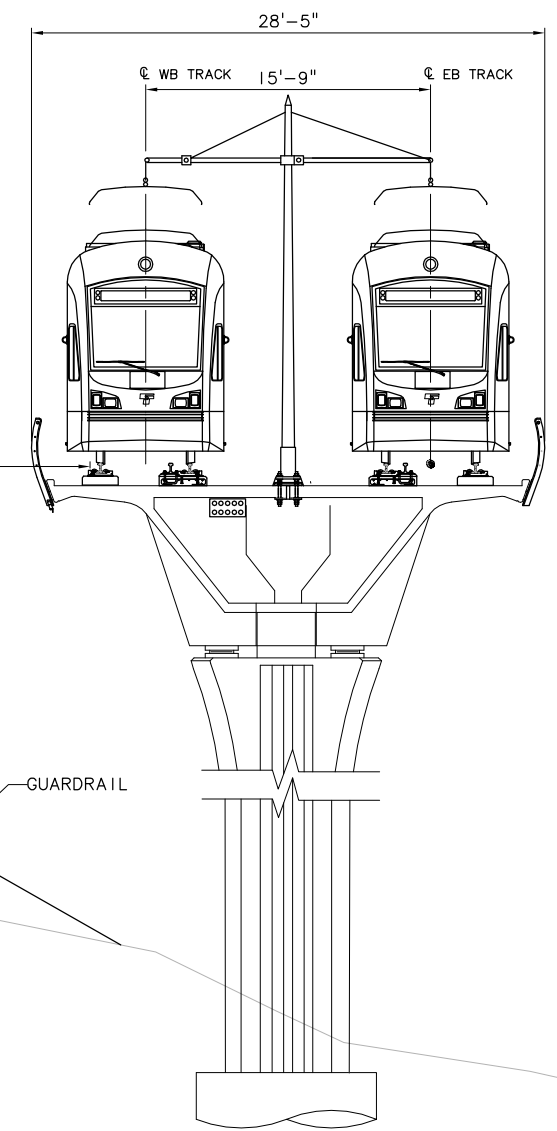

**PROPOSED LRT SECTION**  
 ALTERNATIVE: B2M (AT BELLEVUE WAY RAMP CONNECTIONS)  
 ELEVATED DIRECT FIXATION DOUBLE TRACK GUIDEWAY  
 SCALE: NTS

c:\work\sde1s\ELB\_IB2M\_KX02.dwg  
 10/04/10 13:12 : bolimaf OEG579

No.	Date	Dsn.	Chk.	App.	Revisions

Designed By:  
 Drawn By:  
 Checked By:  
 Approved By:

**FEIS CONCEPTUAL**

**CH2MHILL**

Submitted: \_\_\_\_\_ Date: \_\_\_\_\_ Approved: \_\_\_\_\_ Date: \_\_\_\_\_

**INCA ENGINEERS INC.**

**BOLIMA DRAFTING & DESIGN INC.**

**SOUNDTRANSIT**


Scale: NTS  
 Filename: ELB\_IB2M\_KX02.dwg  
 Contract No.:  
 Date: 07/30/10




**LINK LIGHT RAIL PROJECT**  
 EAST CORRIDOR  
 SEGMENT B - ALT B2M (PREFERRED)  
 TYPICAL SECTION  
 BELLEVUE WAY SE  
 RAMP CONNECTIONS

Drawing No.: **B2M\_KX02**  
 Sheet No.: **B-14**  
 Rev: \_\_\_\_\_

DWG. INFO:  
 L1SCALE:  
 1=1  
 XREFs:  
 -Attach:  
 20-2234H  
 -Opntop:  
 -Unresolved:

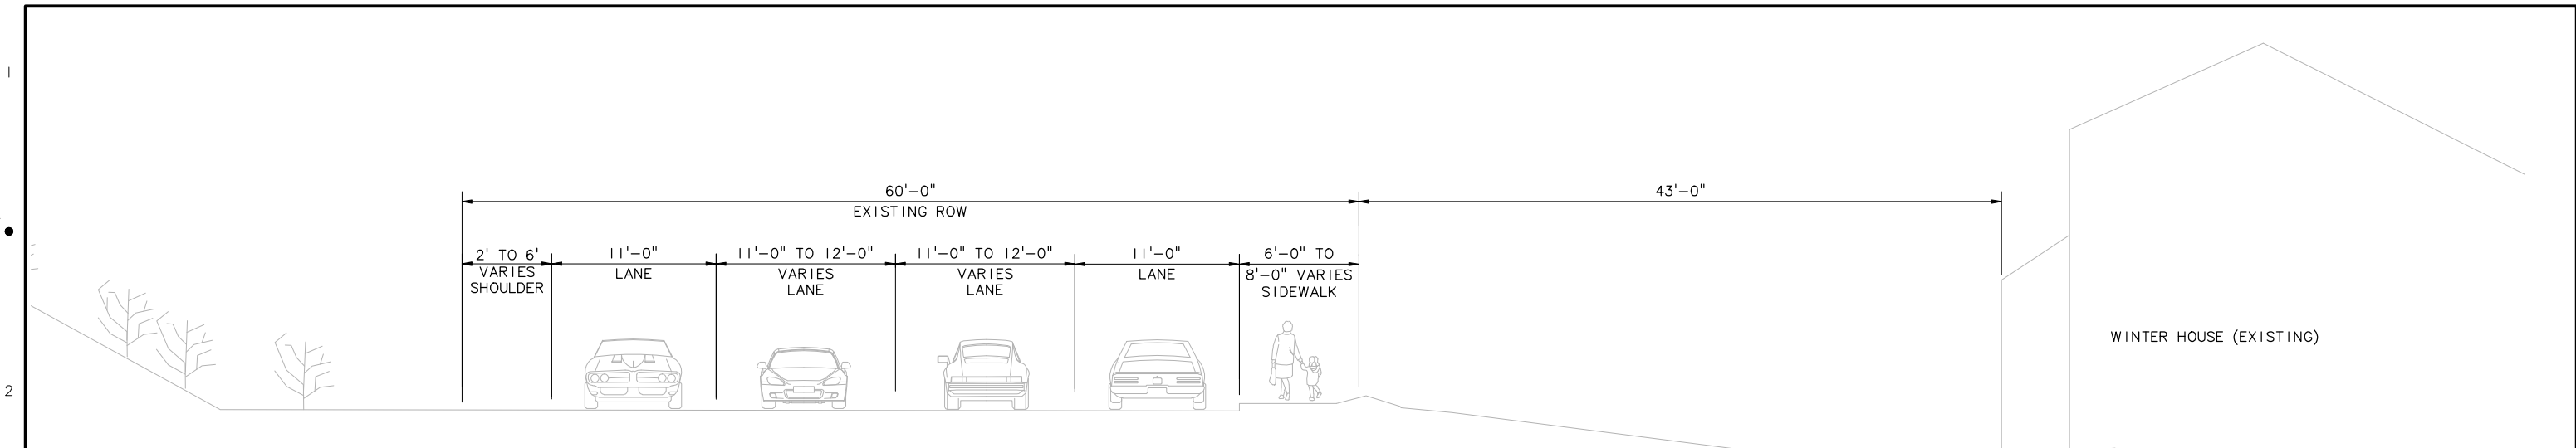

**EXISTING ROADWAY SECTION BELLEVUE WAY SE  
 (AT THE WINTERS HOUSE)**  
 SCALE: NTS

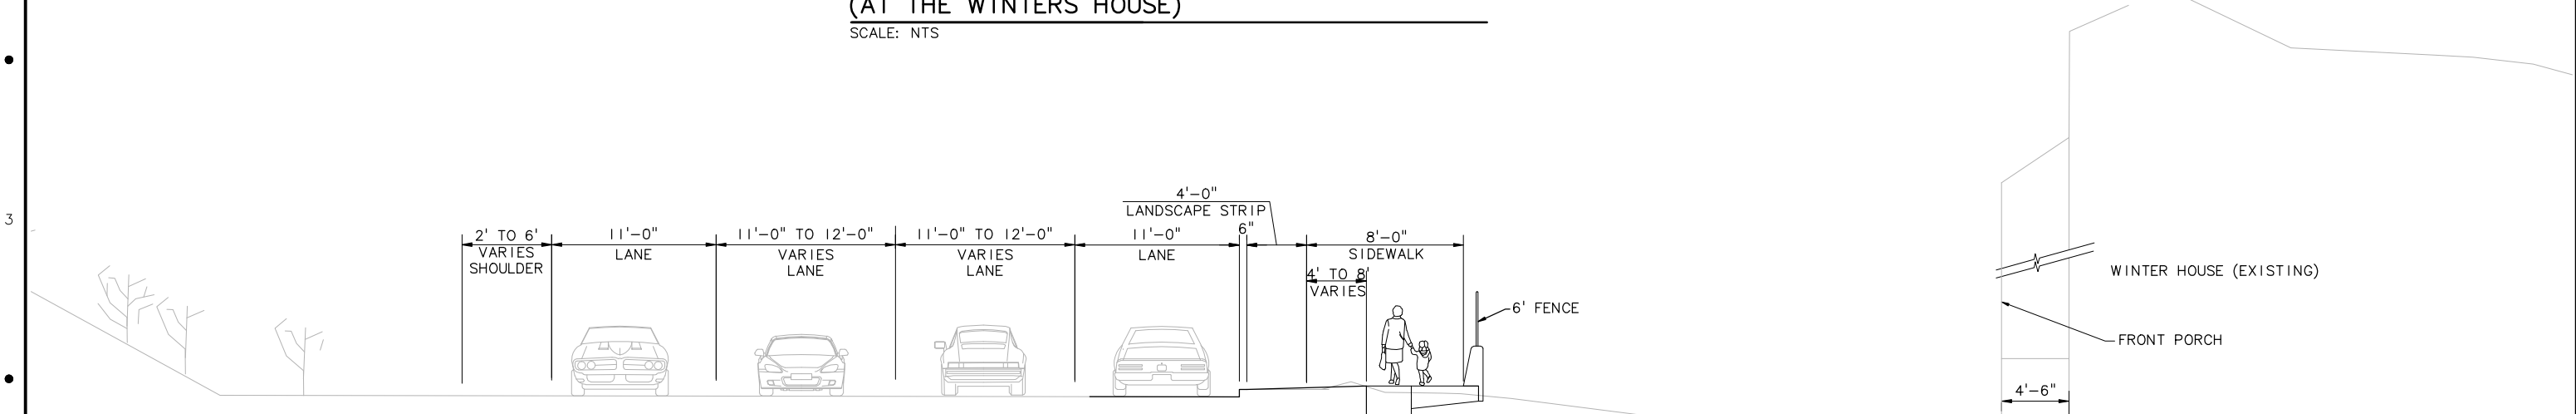

**PROPOSED LRT SECTION BELLEVUE WAY SE  
 ALTERNATIVE: B2M (AT THE WINTERS HOUSE)  
 WINTER HOUSE LID DIRECT FIXATION DOUBLE TRACK GUIDEWAY**  
 SCALE: NTS

\*APPROXIMATE DIMENSION

c:\work\feis\segment\_b\b2m\ELB\_IB2M\_KX03.dwg  
 06/14/11 10:54 : khuum 065585

No.	Date	Dsn.	Chk.	App.	Revisions

Designed By:  
 Drawn By:  
 Checked By:  
 Approved By:

FEIS  
 CONCEPTUAL

**CH2MHILL**

Submitted: \_\_\_\_\_ Date: \_\_\_\_\_ Approved: \_\_\_\_\_ Date: \_\_\_\_\_

**INCA**  
 ENGINEERING INC.

**BOLIMA**  
 DRAFTING & DESIGN INC.

**SOUNDTRANSIT**

Scale: NTS  
 Filename: ELB\_IB2M\_KX03.dwg  
 Contract No.:  
 Date: 07/30/10


**LINK LIGHT RAIL PROJECT**  
 EAST CORRIDOR  
 SEGMENT B - ALT B2M (PREFERRED)

TYPICAL SECTION  
 BELLEVUE WAY SE  
 WINTERS HOUSE LID




Drawing No.: B2M\_KX03  
 Sheet No.: B-15  
 Rev: \_\_\_\_\_

DWG INFO:  
 L1SCALE:  
 1=1  
 XREFS:  
 -Attach:  
 -Overlay:  
 SUB-SDE1S  
 20-2234H  
 -Unresolved:

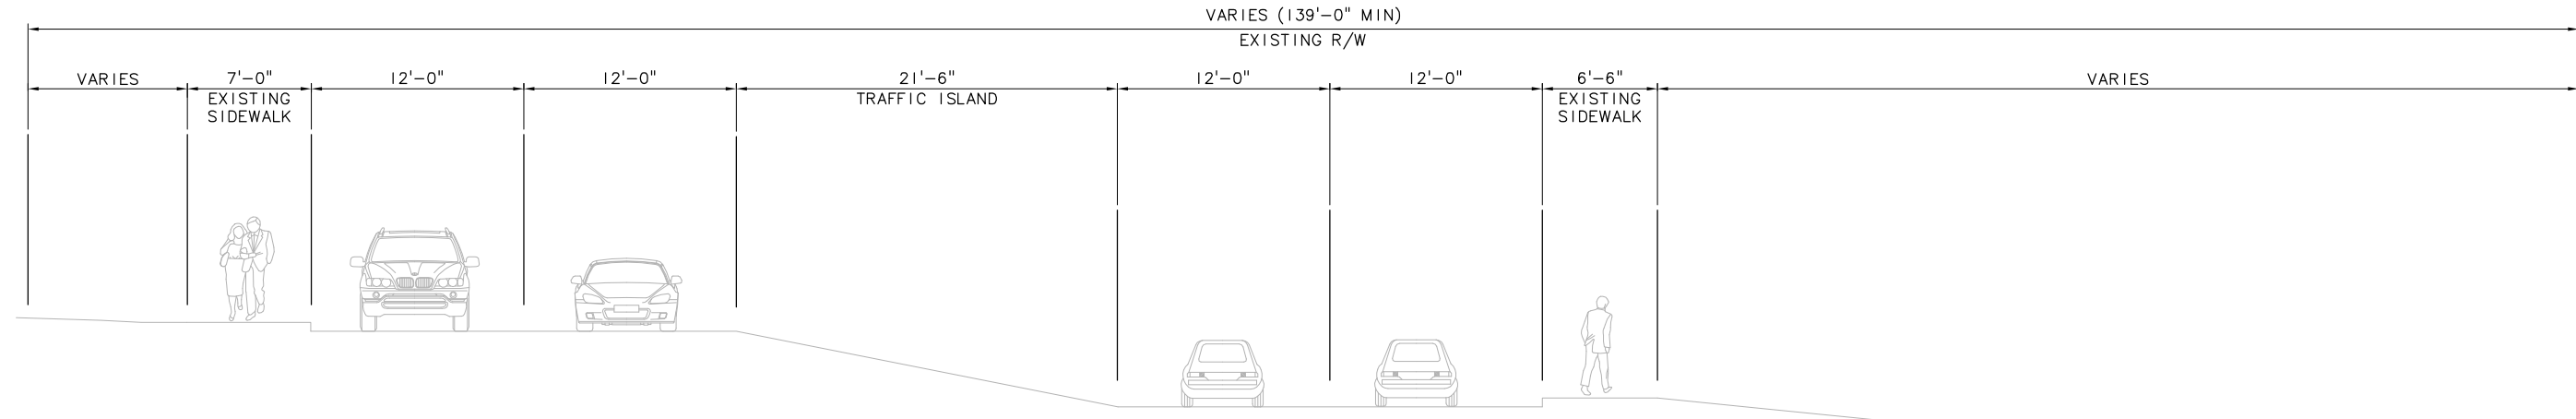

**EXISTING ROADWAY SECTION - 112TH AVE SE (NORTH OF BELLEVUE WAY INTERSECTION)**  
 SCALE: NTS

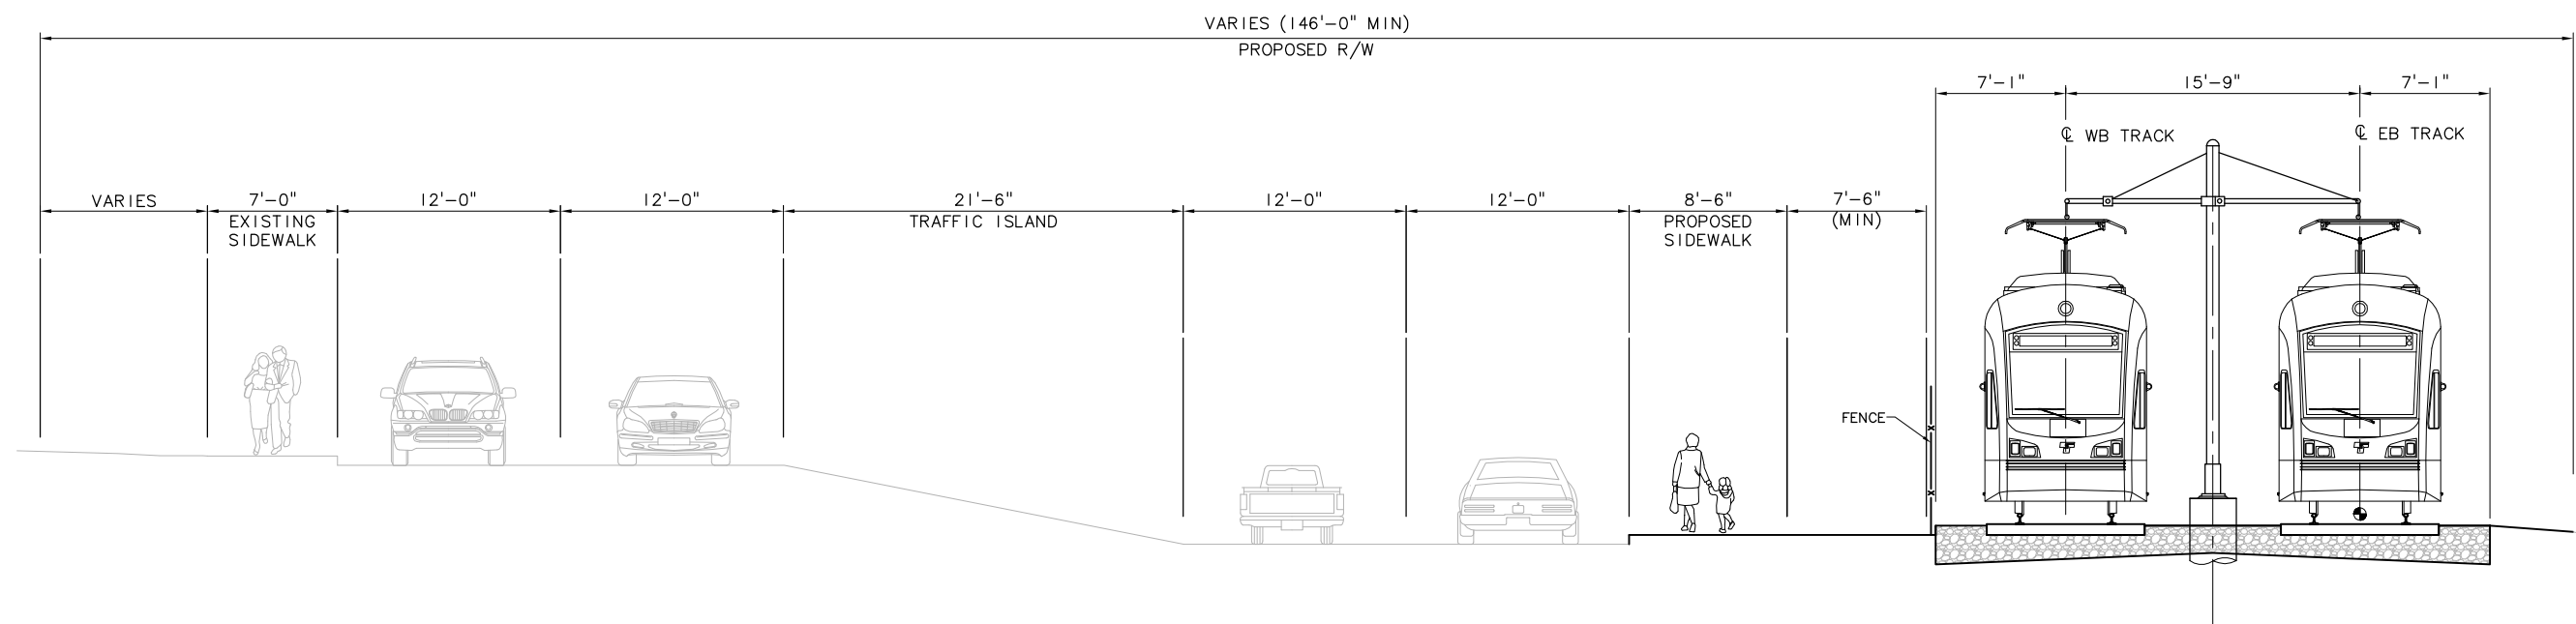

**PROPOSED LRT SECTION - 112TH AVE SE (NORTH OF BELLEVUE WAY INTERSECTION)**  
 ALIGNMENT: B2M-C11A  
 TRACK TYPE: AT-GRADE BALLASTED DOUBLE TRACK GUIDEWAY  
 SCALE: NTS

c:\work\sde1s\ELB\_3B2M2KX01.dwg  
 10/04/10 13:21 : bolimaf OE6579

No.	Date	Dsn.	Chk.	App.	Revisions

Designed By:  
 Drawn By:  
 Checked By:  
 Approved By:

**FEIS CONCEPTUAL**

**CH2MHILL**

**INCA ENGINEERS INC.**

**BOLIMA DRAFTING & DESIGN INC.**


**SOUNDTRANSIT**

Scale: NTS  
 Filename: ELB\_3B2M2KX01.dwg  
 Contract No.:  
 Date: 07/30/10


**LINK LIGHT RAIL PROJECT**  
 EAST CORRIDOR  
 SEGMENT B - ALT B2M-C11A (PREFERRED)  
 TYPICAL SECTION  
 112TH AVE SE  
 NORTH OF BELLEVUE WAY INTERSECTION

Drawing No.: B2M2-KX01  
 Sheet No.: B-16  
 Rev.:

DWG INFO:  
 L1SCALE:  
 1=1  
 XREFs:  
 -Attach:  
 ZG-2234H  
 -Overlay:  
 SUB-SDE1S  
 -Unresolved:

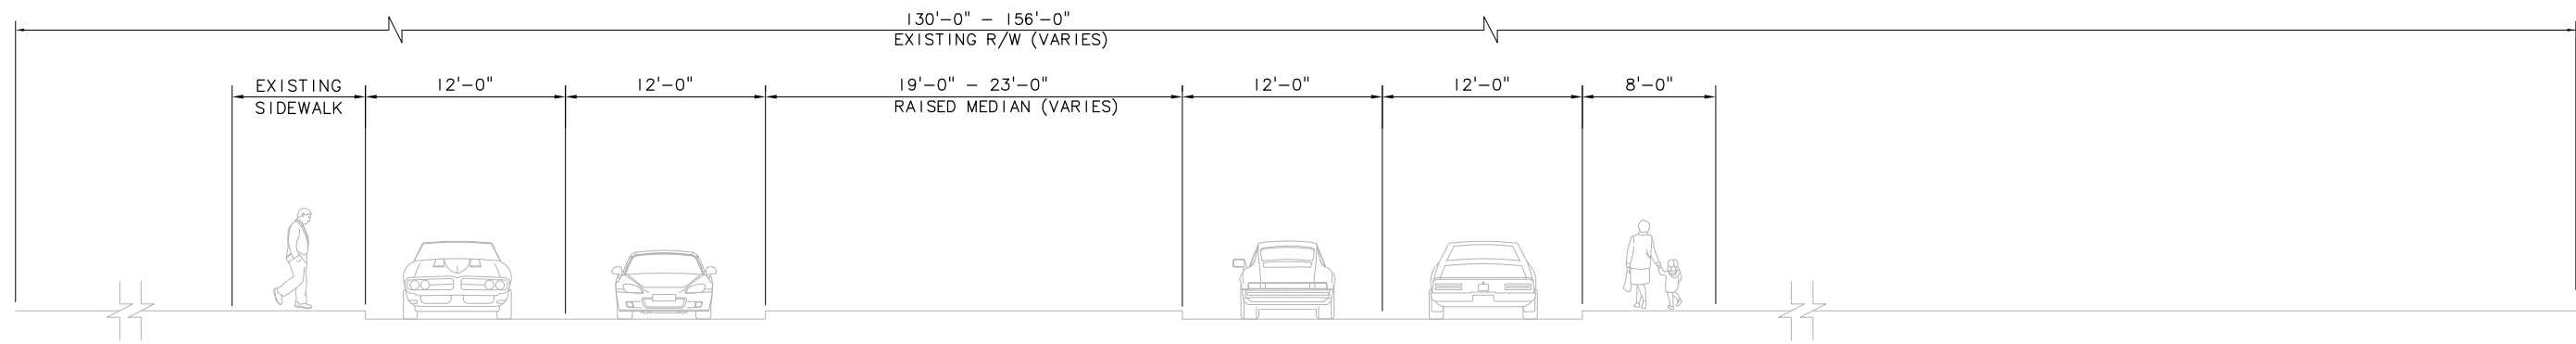

**EXISTING ROADWAY SECTION - 112TH AVE SE (SOUTH OF SE 8TH ST)**  
 SCALE: NTS

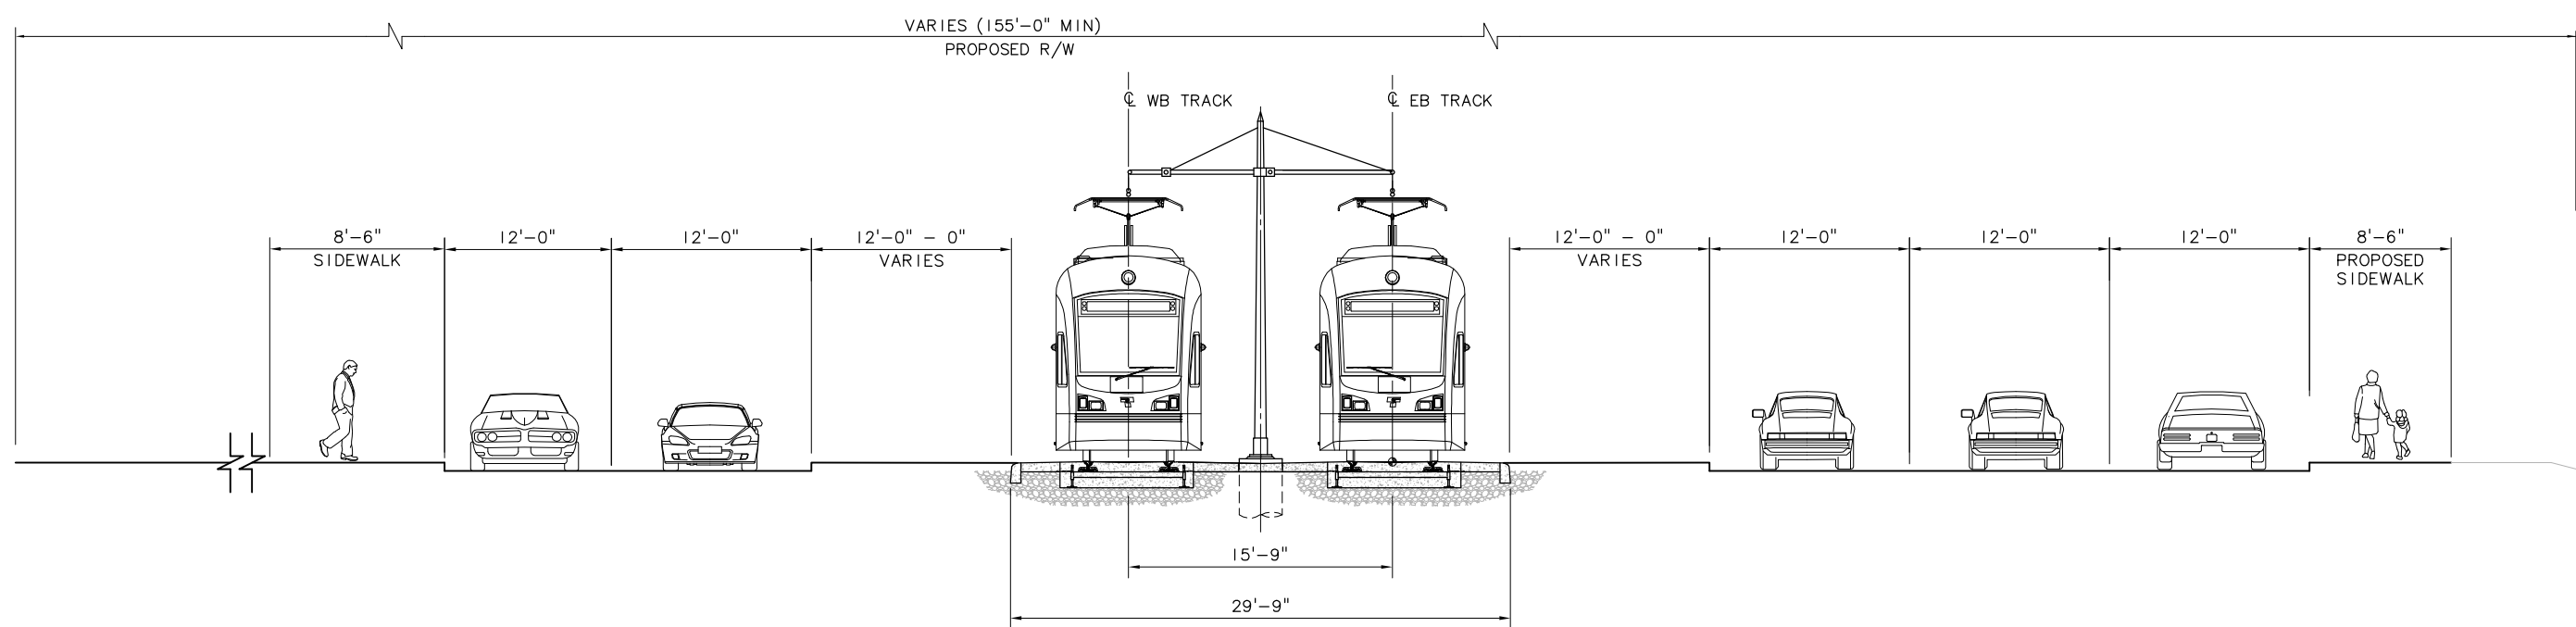

**PROPOSED ROADWAY & LRT SECTION - 112TH AVE SE (SOUTH OF SE 8TH ST)**  
 ALIGNMENT: B2M-C11A  
 TRACK TYPE: AT-GRADE EMBEDDED DOUBLE TRACK GUIDEWAY  
 SCALE: NTS

c:\work\sde1s\ELB\_3B2M2KX02.dwg  
 10/04/10 1:31:22 : bolimaf OE6579

No.	Date	Dsn.	Chk.	App.	Revisions

Designed By:  
 Drawn By:  
 Checked By:  
 Approved By:

**FEIS CONCEPTUAL**

**CH2MHILL**

**INCA ENGINEERS INC.**

**BOLIMA DRAFTING & DESIGN INC.**

**SOUNDTRANSIT**


Scale: NTS  
 Filename: ELB\_3B2M2KX02.dwg  
 Contract No.:  
 Date: 07/30/10

**LINK LIGHT RAIL PROJECT**  
 EAST CORRIDOR  
 SEGMENT B - ALT B2M-C11A (PREFERRED)


TYPICAL SECTION  
 112TH AVE SE  
 SOUTH OF SE 8TH ST

Drawing No.: B2M2-KX02  
 Sheet No.:  
 Rev.: B-17

DWG INFO:  
 LTSCALE:  
 1=1  
 XREFs:  
 -Attach:  
 -Overlay:  
 SUB-SDEIS  
 20-2234H  
 -Unresolved:

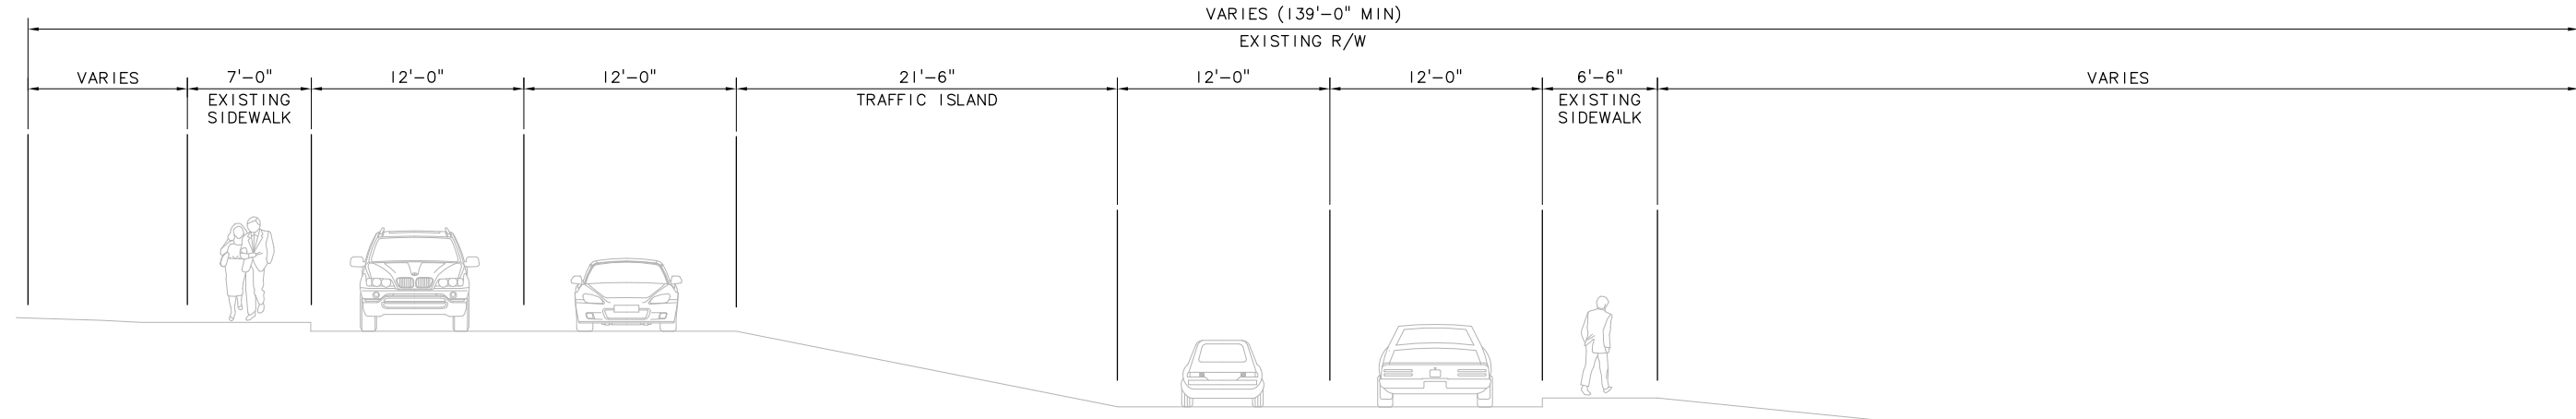

**EXISTING ROADWAY SECTION - 112TH AVE SE (JUST NORTH OF THE WYE)**  
 SCALE: NTS

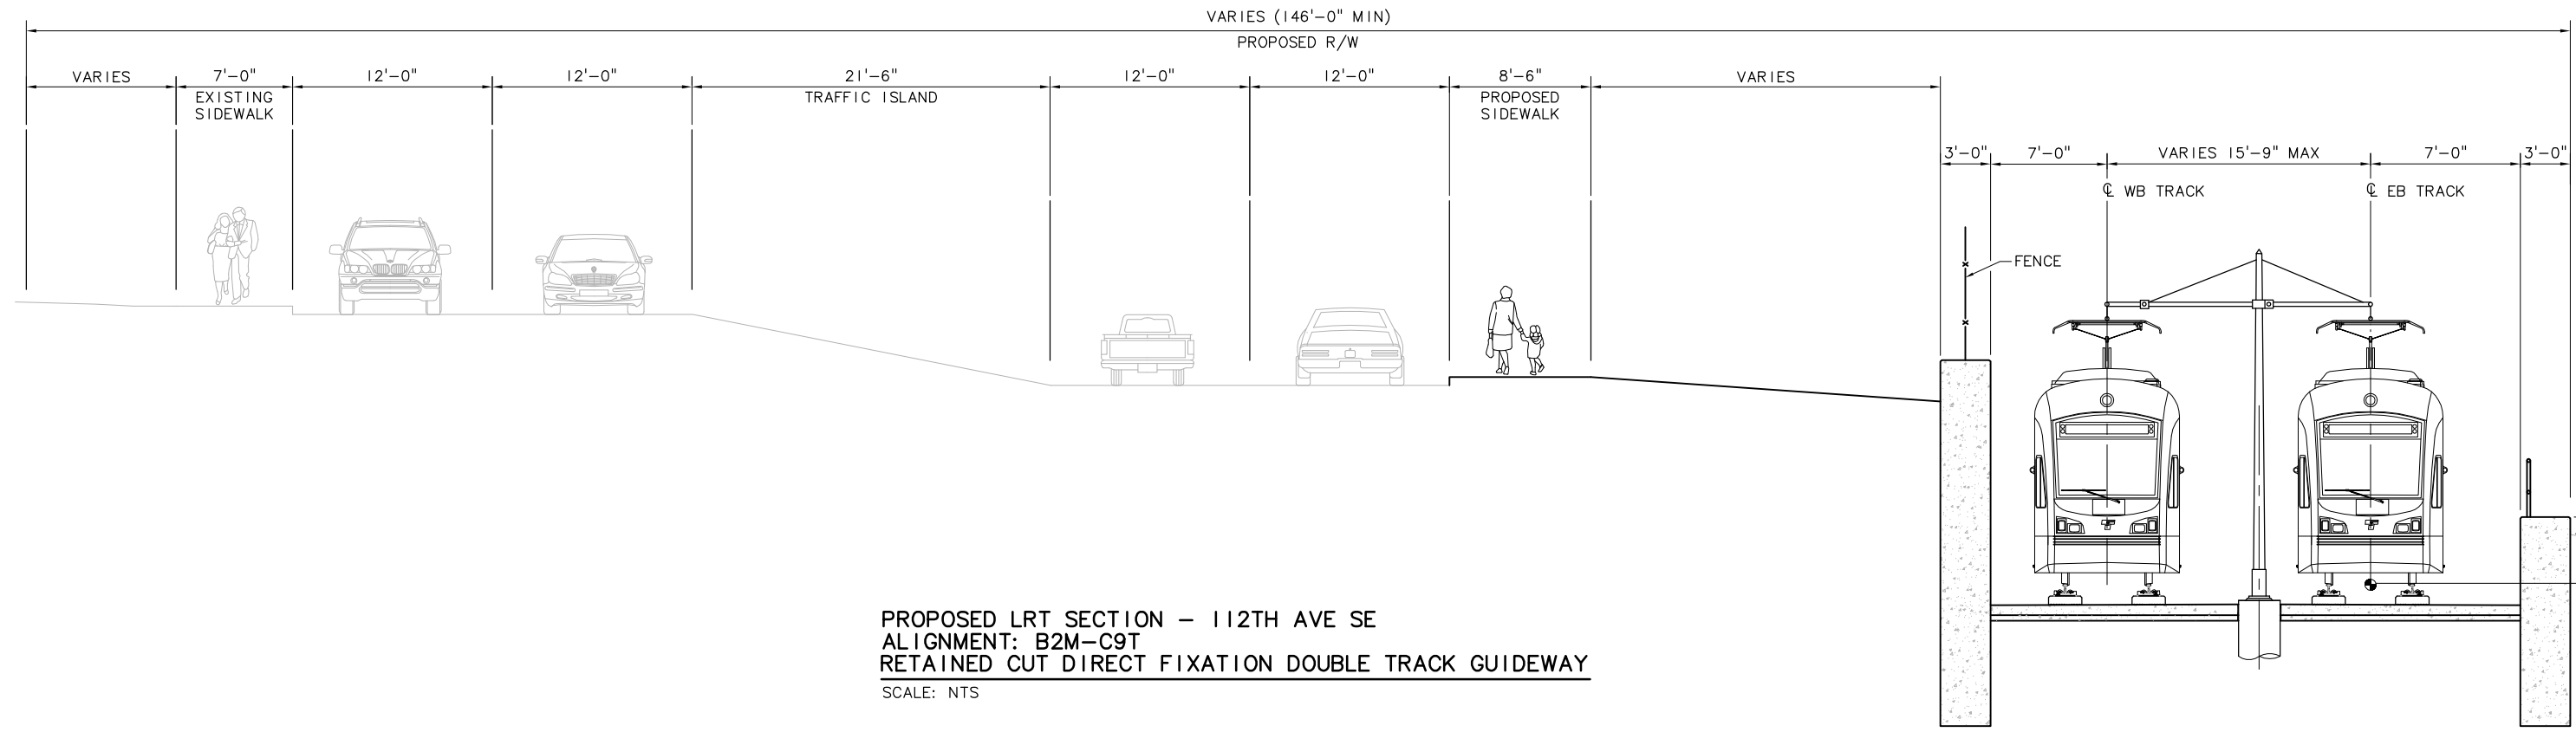

**PROPOSED LRT SECTION - 112TH AVE SE**  
 ALIGNMENT: B2M-C9T  
 RETAINED CUT DIRECT FIXATION DOUBLE TRACK GUIDEWAY  
 SCALE: NTS

c:\work\sdeis\ELB\_2B2M\KX01.dwg  
 10/04/10 13:16 : bolimaf OE6579

No.	Date	Dsn.	Chk.	App.	Revisions

Designed By:  
 Drawn By:  
 Checked By:  
 Approved By:

FEIS CONCEPTUAL

**CH2MHILL**

**INCA ENGINEERS INC.**

**BOLIMA DRAFTING & DESIGN INC.**

**SOUNDTRANSIT**

Submitted:      Date:      Approved:      Date:

Scale: NTS  
 Filename: ELB\_2B2M\KX01.dwg  
 Contract No.:  
 Date: 07/30/10


**LINK LIGHT RAIL PROJECT**  
 EAST CORRIDOR  
 SEGMENT B - ALT B2M-C9T (PREFERRED)

TYPICAL SECTION  
 112TH AVE SE  
 NORTH OF BELLEVUE WAY INTERSECTION


**THIS PRINT NEEDS TO BE AT HALF SCALE**

Drawing No.: **B2M1-KX01**  
 Sheet No.:      Rev.:  
**B-18**

DWG INFO:  
 L1SCALE:  
 1=1  
 XREFS:  
 -Attach:  
 -Overlay:  
 26-2234H  
 -Unresolved:

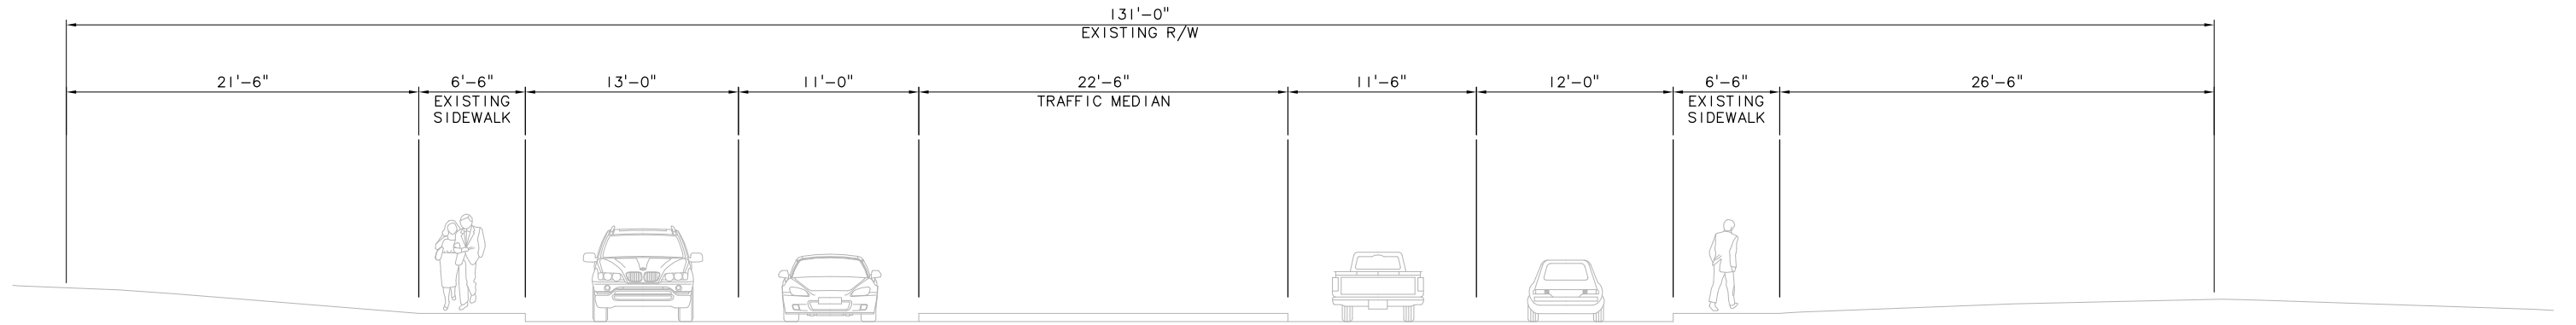

EXISTING ROADWAY SECTION - 112TH AVE SE (SOUTH OF SE 15TH ST)  
 SCALE: NTS

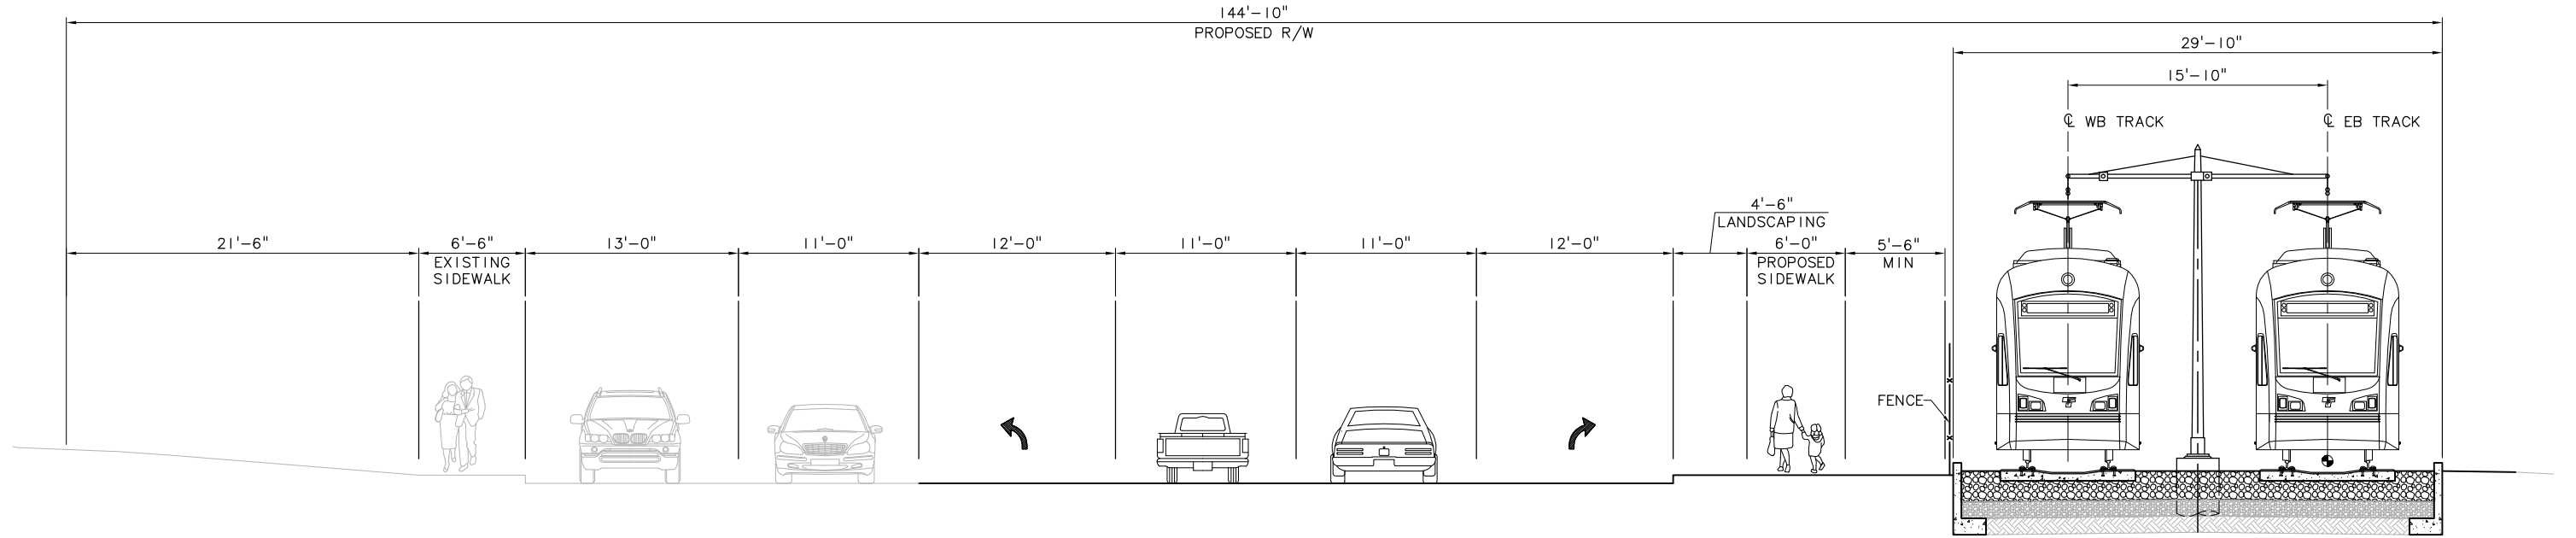

PROPOSED ROADWAY & LRT SECTION - 112TH AVE SE  
 ALIGNMENT: B2M-C9T  
 AT GRADE BALLASTED TRACK GUIDEWAY  
 SCALE: NTS

c:\work\feis\ELB\_2B2M1KX02.dwg  
 02/22/11 15:38 : bolimaf OE6579

No.	Date	Dsn.	Chk.	App.	Revisions

Designed By:  
 Drawn By:  
 Checked By:  
 Approved By:


FE IS  
 CONCEPTUAL

Scale: NTS  
 Filename: ELB\_2B2M1KX02.dwg  
 Contract No.:  
 Date: 02/22/11


LINK LIGHT RAIL PROJECT  
 EAST CORRIDOR  
 SEGMENT B - ALT B2M-C9T (PREFERRED)  
 TYPICAL SECTION  
 112TH AVE SE  
 SOUTH OF SE 15TH ST

Drawing No.: B2M1-KX02  
 Sheet No.: Rev.:  
 B-19

DWG INFO:  
 L1SCALE:  
 1=1  
 XREFS:  
 -Attach:  
 -Overlay:  
 20-2234H  
 -Unresolved:

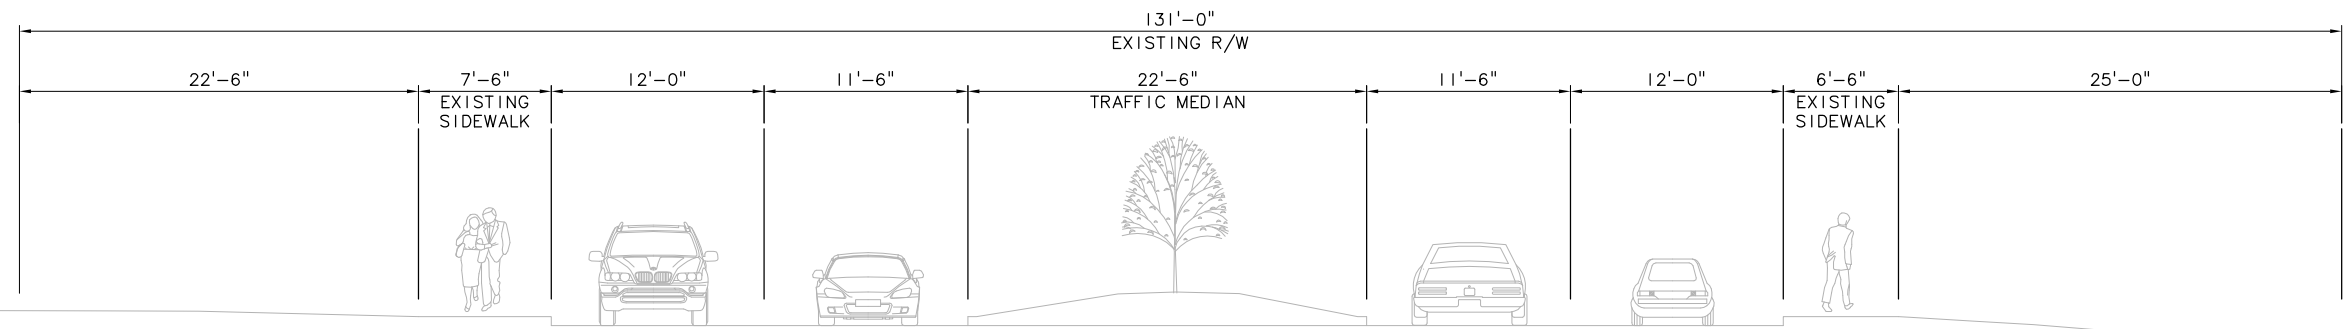

**EXISTING ROADWAY SECTION - 112TH AVE SE (SOUTH OF SE 8TH ST)**  
 SCALE: NTS

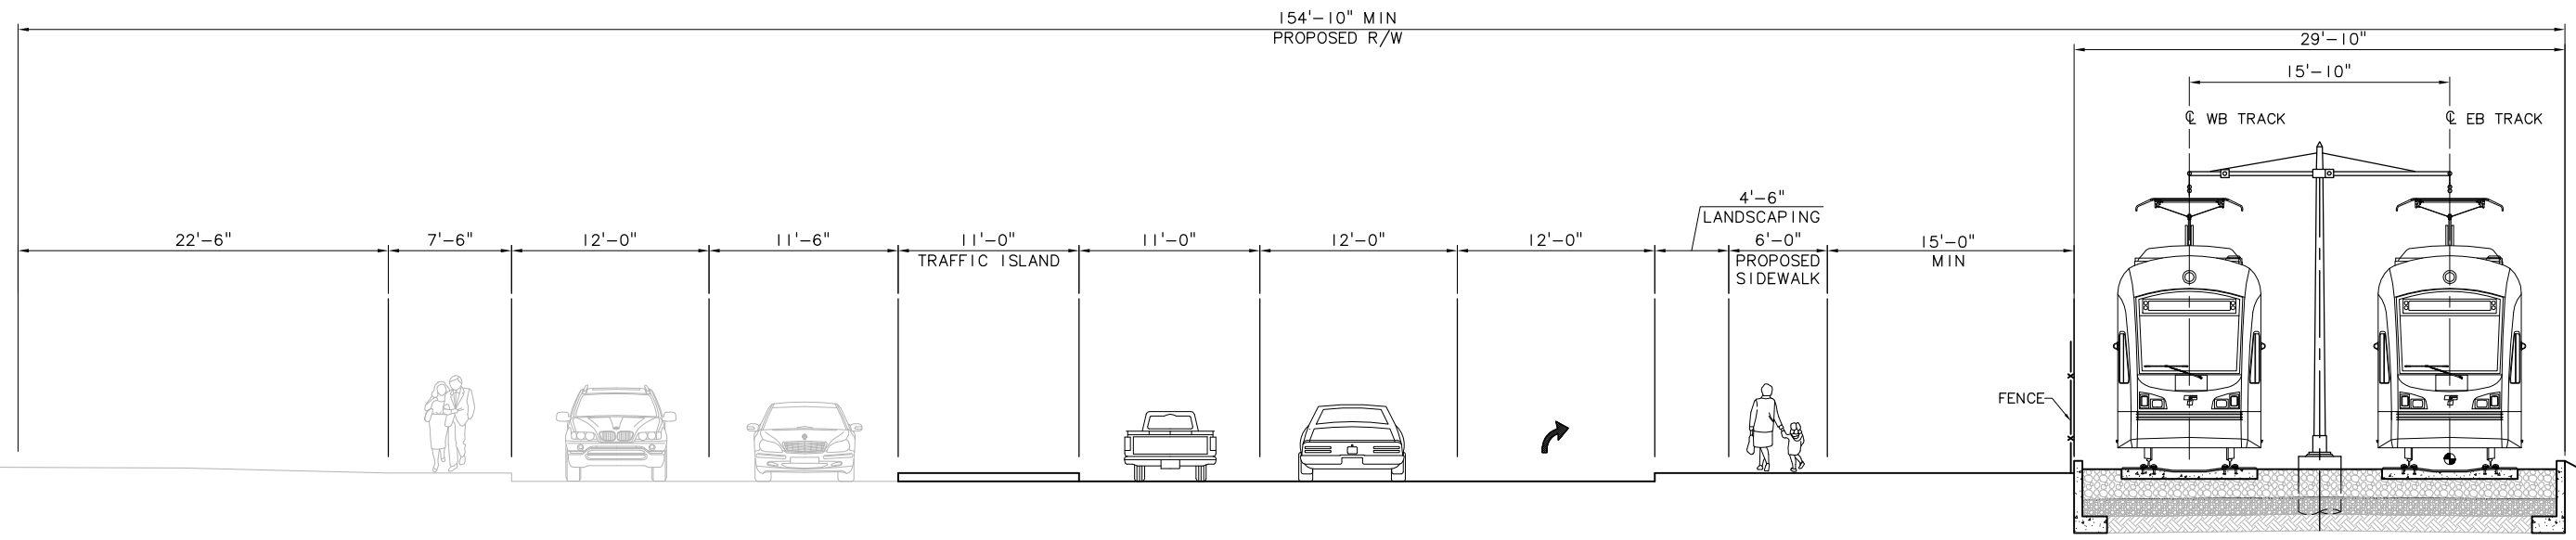

**PROPOSED ROADWAY & LRT SECTION - 112TH AVE SE**  
 ALIGNMENT: B2M-C9T  
 AT GRADE BALLASTED TRACK GUIDEWAY  
 SCALE: NTS

c:\work\feis\ELB\_2B2M1KX03.dwg  
 02/22/11 15:39 : bolimaf OE6579

No.	Date	Dsn.	Chk.	App.	Revisions

Designed By:  
 Drawn By:  
 Checked By:  
 Approved By:

FE IS CONCEPTUAL

**CH2MHILL**

**INCA ENGINEERS INC.**

**BOLIMA DRAFTING & DESIGN INC.**

Submitted: \_\_\_\_\_ Date: \_\_\_\_\_ Approved: \_\_\_\_\_ Date: \_\_\_\_\_

**SOUNDTRANSIT**

Date: \_\_\_\_\_

Scale: NTS  
 Filename: ELB\_2B2M1KX03.dwg  
 Contract No.: \_\_\_\_\_  
 Date: 02/22/11

**LINK LIGHT RAIL PROJECT**  
 EAST CORRIDOR  
 SEGMENT B - ALT B2M-C9T (PREFERRED)

TYPICAL SECTION  
 112TH AVE SE  
 SOUTH OF SE 8TH ST

THIS PRINT NEEDS TO BE AT HALF SCALE


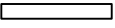
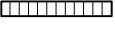



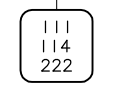

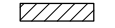

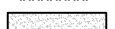
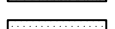
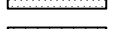
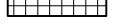
Drawing No.: B2M1-KX03  
 Sheet No.: \_\_\_\_\_ Rev.: \_\_\_\_\_  
**B-20**




**NOTES**

1. ALIGNMENT B2M

**SYMBOLS KEY**


-  NEW BUS STOP
-  EXISTING BUS STOP
-  BUS LAYOVER
-  PARATRANSIT SHELTER
-  PARATRANSIT STOP
-  BUS ROUTE
-    
 111  
114  
222
-  BIKE PARKING: CLASS 1
-  BIKE PARKING: CLASS 2
-  CROSSWALK
-  NEW LANDSCAPE
-  NEW WALKS
-  NEW PLAZA
-  TRACK

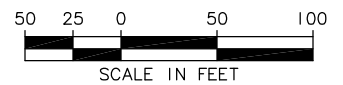

**STATION AREA PLAN**

SCALE: 1" = 50'

DWG INFO:  
LTS/SCALE:  
1=1  
XREFS:  
-Attach:  
-Overlay:  
ELB\_L65\_CA  
ELB\_L65\_CM  
ELB\_L65\_SP  
ELB\_N07\_AG  
ELB\_N07\_AS  
ELB\_P07\_AG  
SUB-SDE/IS  
26-2234H  
x0519en  
x0519r  
x0519ef  
-Unresolved:

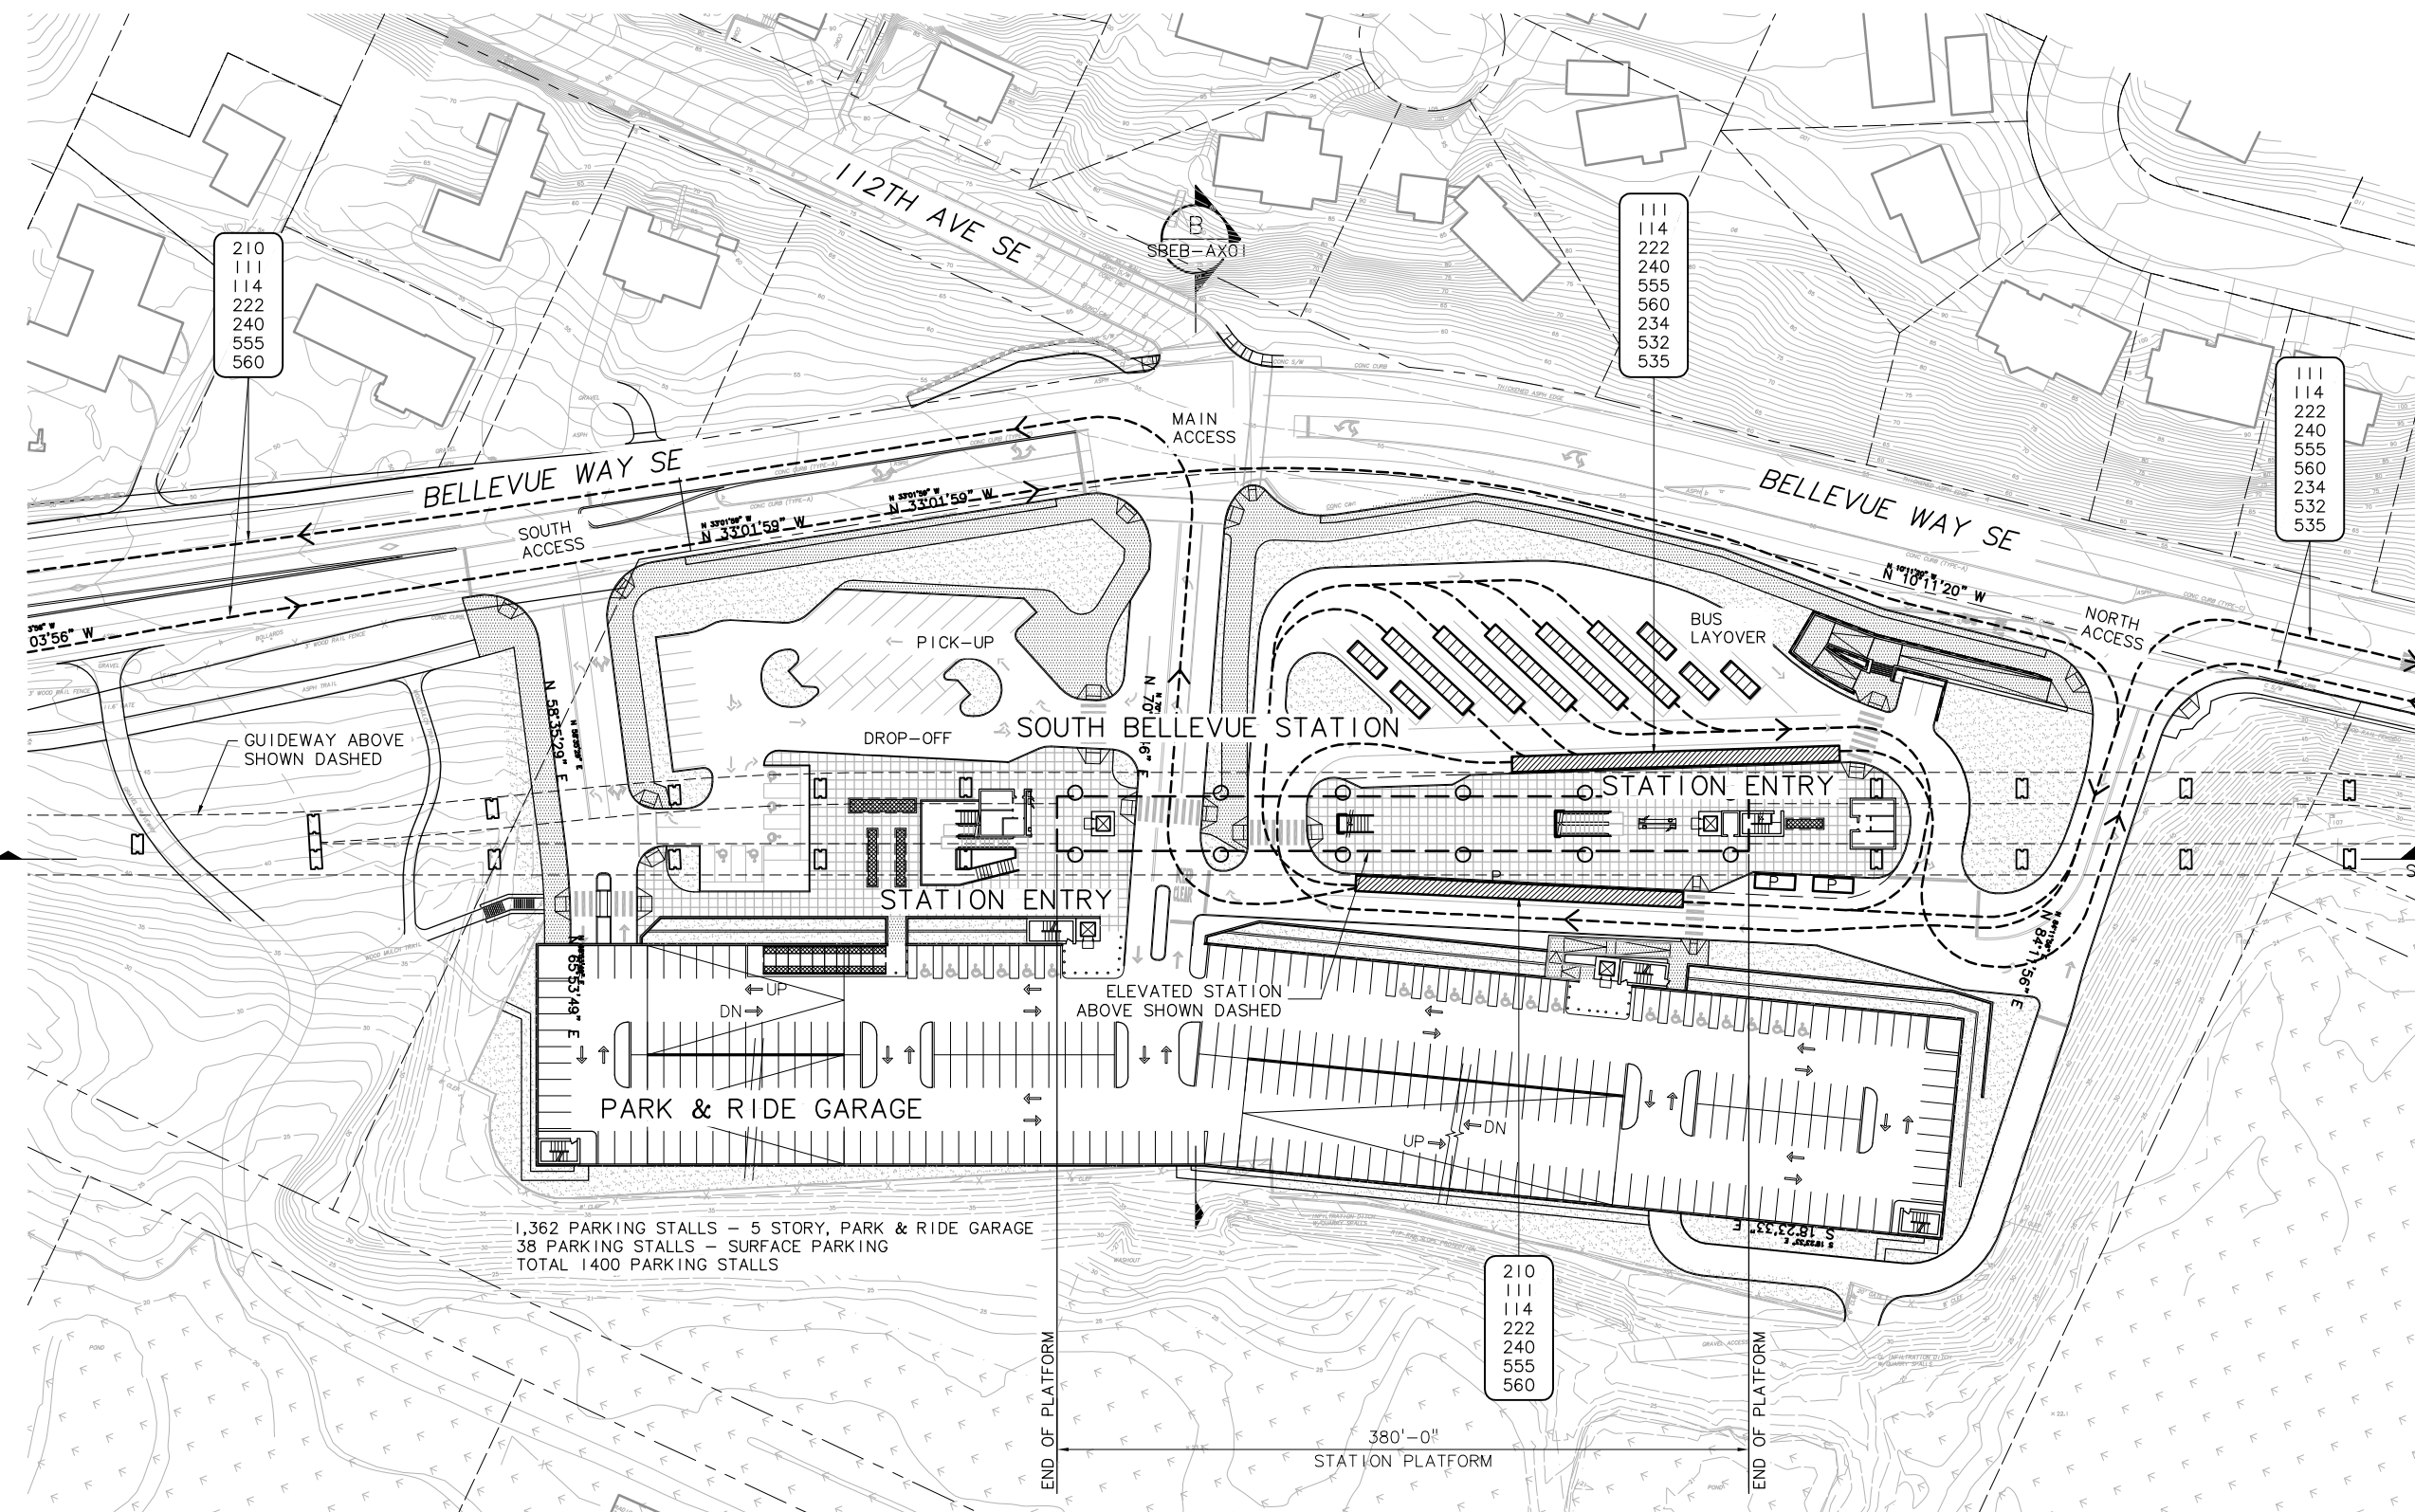

1,362 PARKING STALLS - 5 STORY, PARK & RIDE GARAGE  
38 PARKING STALLS - SURFACE PARKING  
TOTAL 1400 PARKING STALLS

210  
111  
114  
222  
240  
555  
560

210  
111  
114  
222  
240  
555  
560

111  
114  
222  
240  
555  
560  
234  
532  
535

111  
114  
222  
240  
555  
560  
234  
532  
535

c:\work\sdeis\ELB\_2SBEBAS01.dwg  
10/14/10 10:38 : bollmaf OE6579

No.	Date	Dsn.	Chk.	App.	Revisions

Designed By:  
Drawn By:  
Checked By:  
Approved By:

**FEIS  
CONCEPTUAL**



IBI Group  
801 Second Avenue - Suite 1400  
Seattle WA 98104 1576 USA  
tel 206.521.9091  
fax 206.521.9085




Scale: 1"=50'  
Filename: ELB\_2SBEBAS01.dwg  
Contract No.:  
Date: 07/30/10




**LINK LIGHT RAIL PROJECT**  
EAST CORRIDOR  
SEGMENT B  
SOUTH BELLEVUE STATION  
STATION AREA PLAN

Drawing No.: SBEB-AS01  
Sheet No.: B-21  
Rev.:


DWG INFO:  
 LTSCALE:  
 1=1  
 XREFs:  
 -Attach:  
 -Overlay:  
 ELB\_N07\_AX  
 ELB\_P07\_AX  
 SUB-SDEIS  
 ZG-2234H  
 -Unresolved:

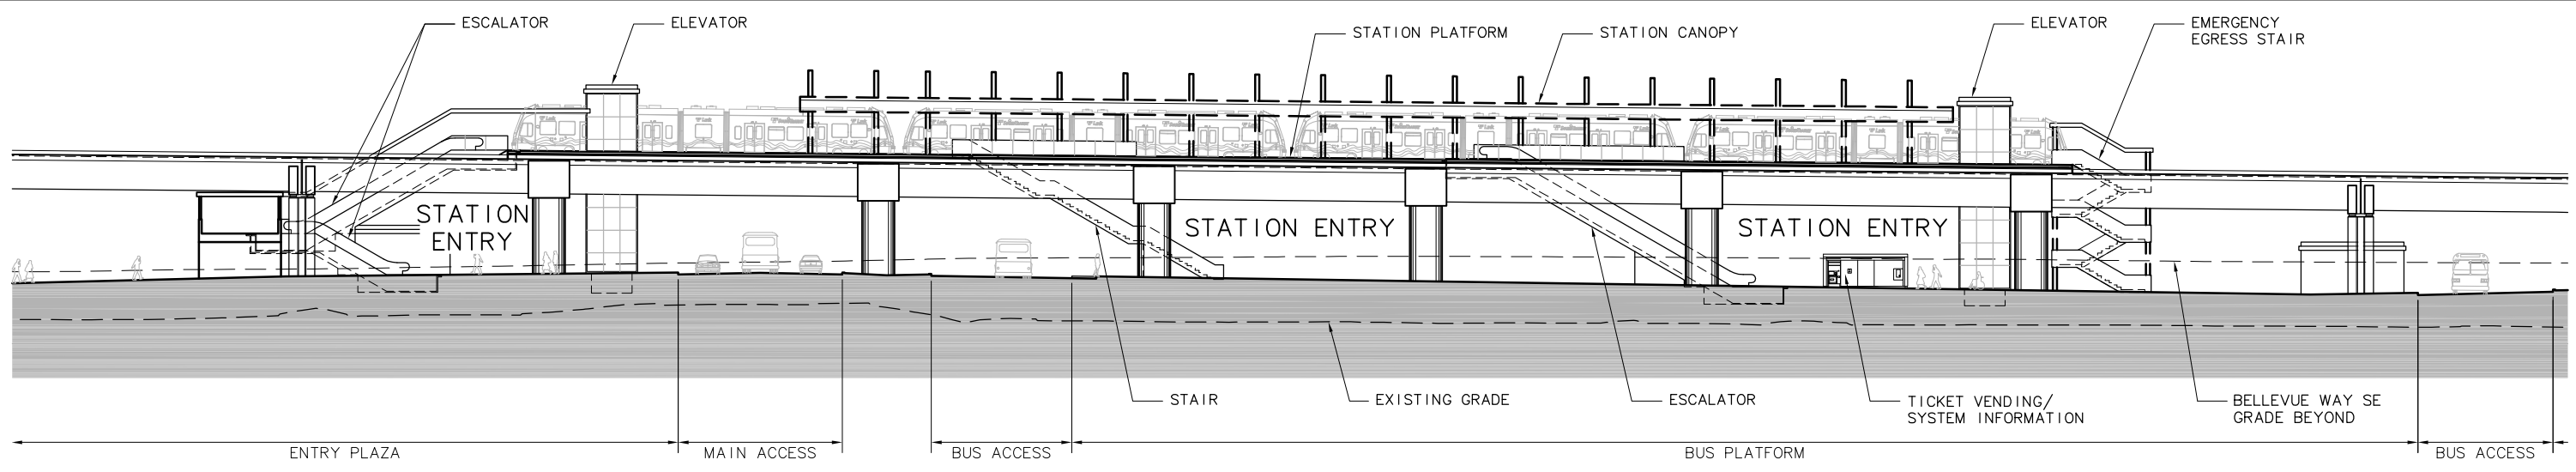

**SITE SECTION A**  
 SCALE: 1" = 20'  
 SBEB-AX01

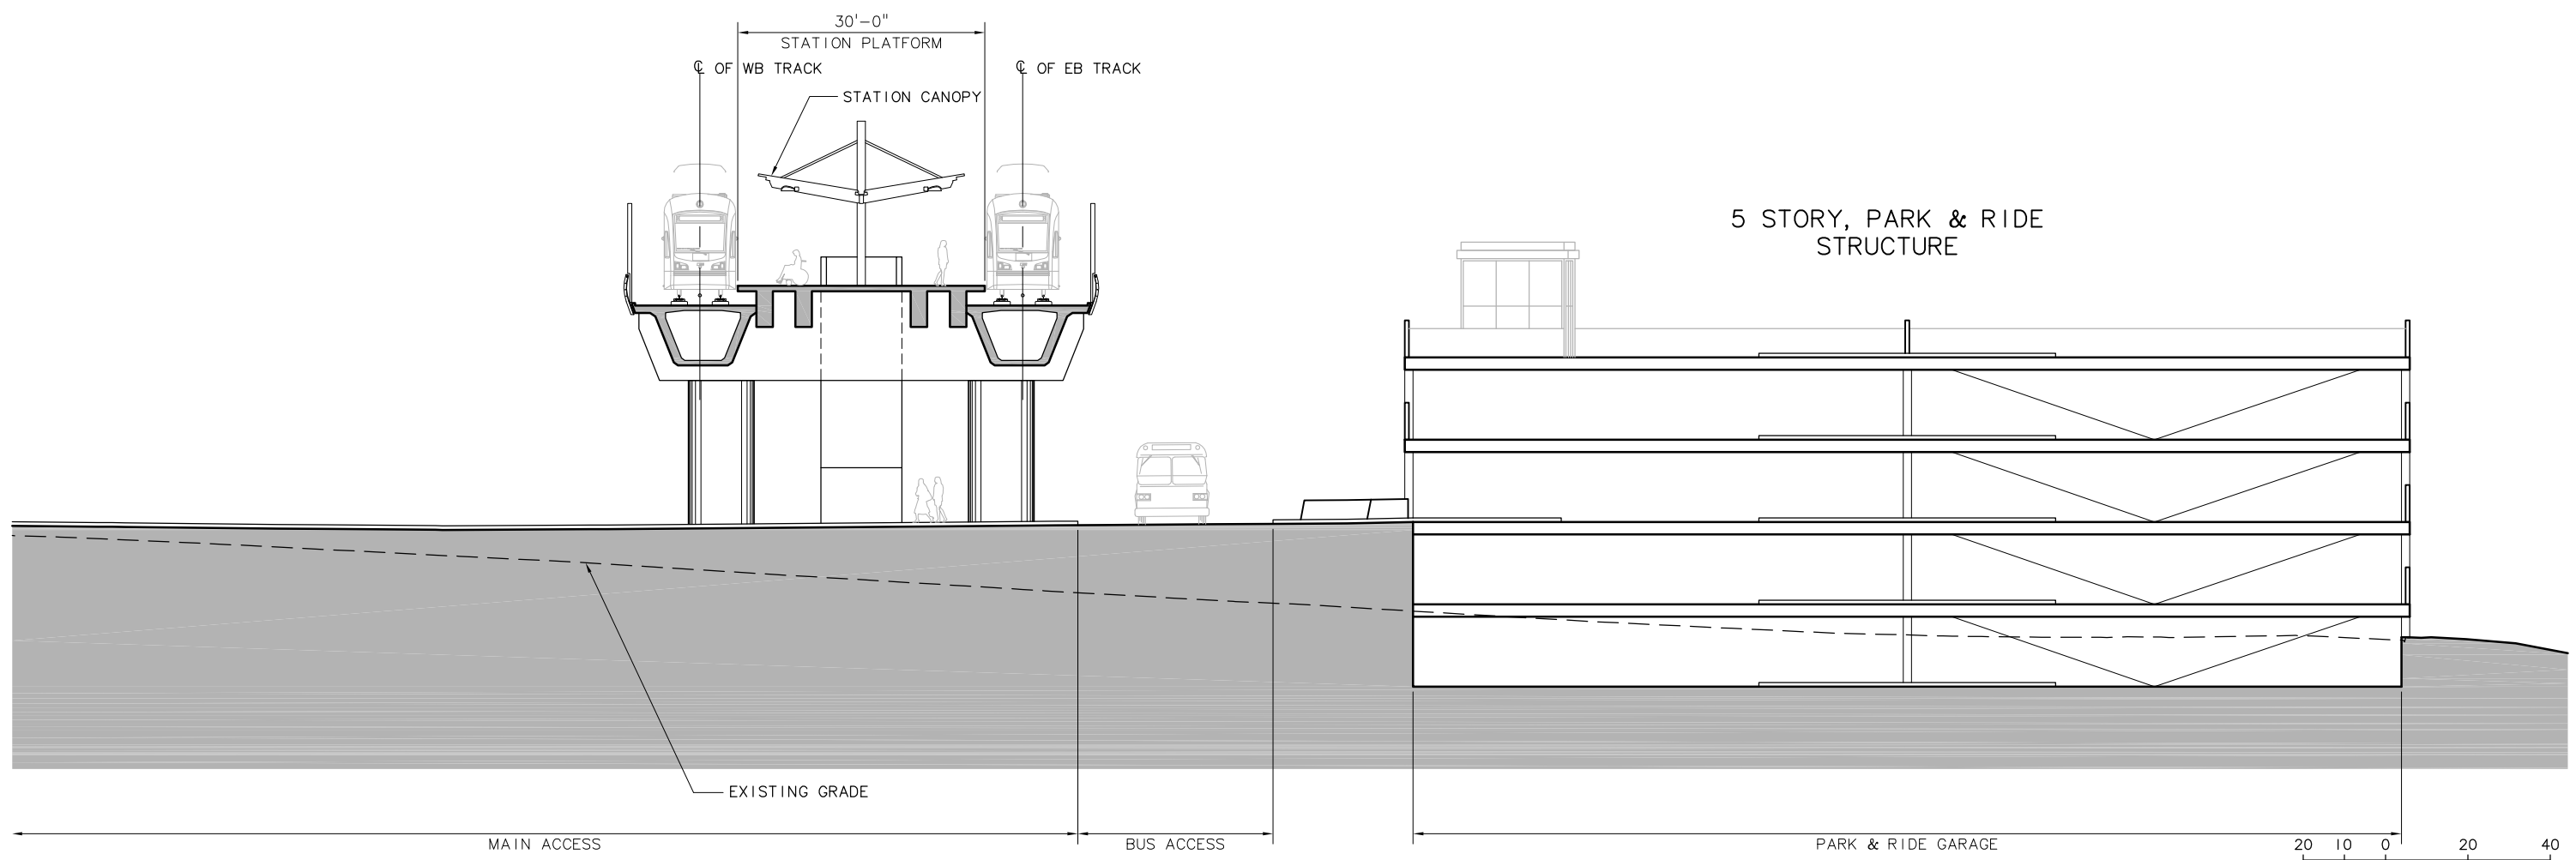

**SITE SECTION B**  
 SCALE: 1" = 10'  
 SBEB-AX01

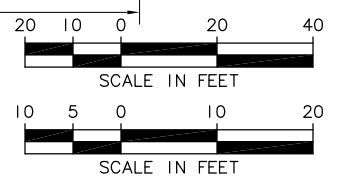

c:\work\sdeis\ELB\_2SBEBAX01.dwg  
 10/14/10 10:37 : bollmaf OE6579

No.	Date	Dsn.	Chk.	App.	Revisions

Designed By:  
 Drawn By:  
 Checked By:  
 Approved By:

**FEIS CONCEPTUAL**

**CH2MHILL**

**IBI GROUP**

IBI Group  
 801 Second Avenue - Suite 1400  
 Seattle WA 98104 1576 USA

tel 206.521.9091  
 fax 206.521.9085

**SOUNDTRANSIT**

Scale: AS NOTED  
 Filename: ELB\_2SBEBAX01.dwg  
 Contract No.:  
 Date: 07/30/10

**LINK LIGHT RAIL PROJECT**  
 EAST CORRIDOR  
 SEGMENT B  
 SOUTH BELLEVUE STATION  
 SITE SECTIONS


Drawing No.: SBEB-AX01  
 Sheet No.: B-22  
 Rev.:





**NOTES**

1. ALIGNMENT B2M-C9T

DWG INFO:  
 L1SCALE:  
 1"=1'  
 XREFs:  
 -Attach:  
 -Overlay:  
 ELB\_L65\_CA-1  
 ELB\_L65\_CM-1  
 ELB\_L65\_JD  
 ELB\_L65\_KA  
 ELB\_N08\_AP  
 ELB\_N08\_AS  
 ELC\_L71\_LP  
 ZG-2234H  
 x0525m  
 x0525r  
 x0525f  
 -Unresolved:

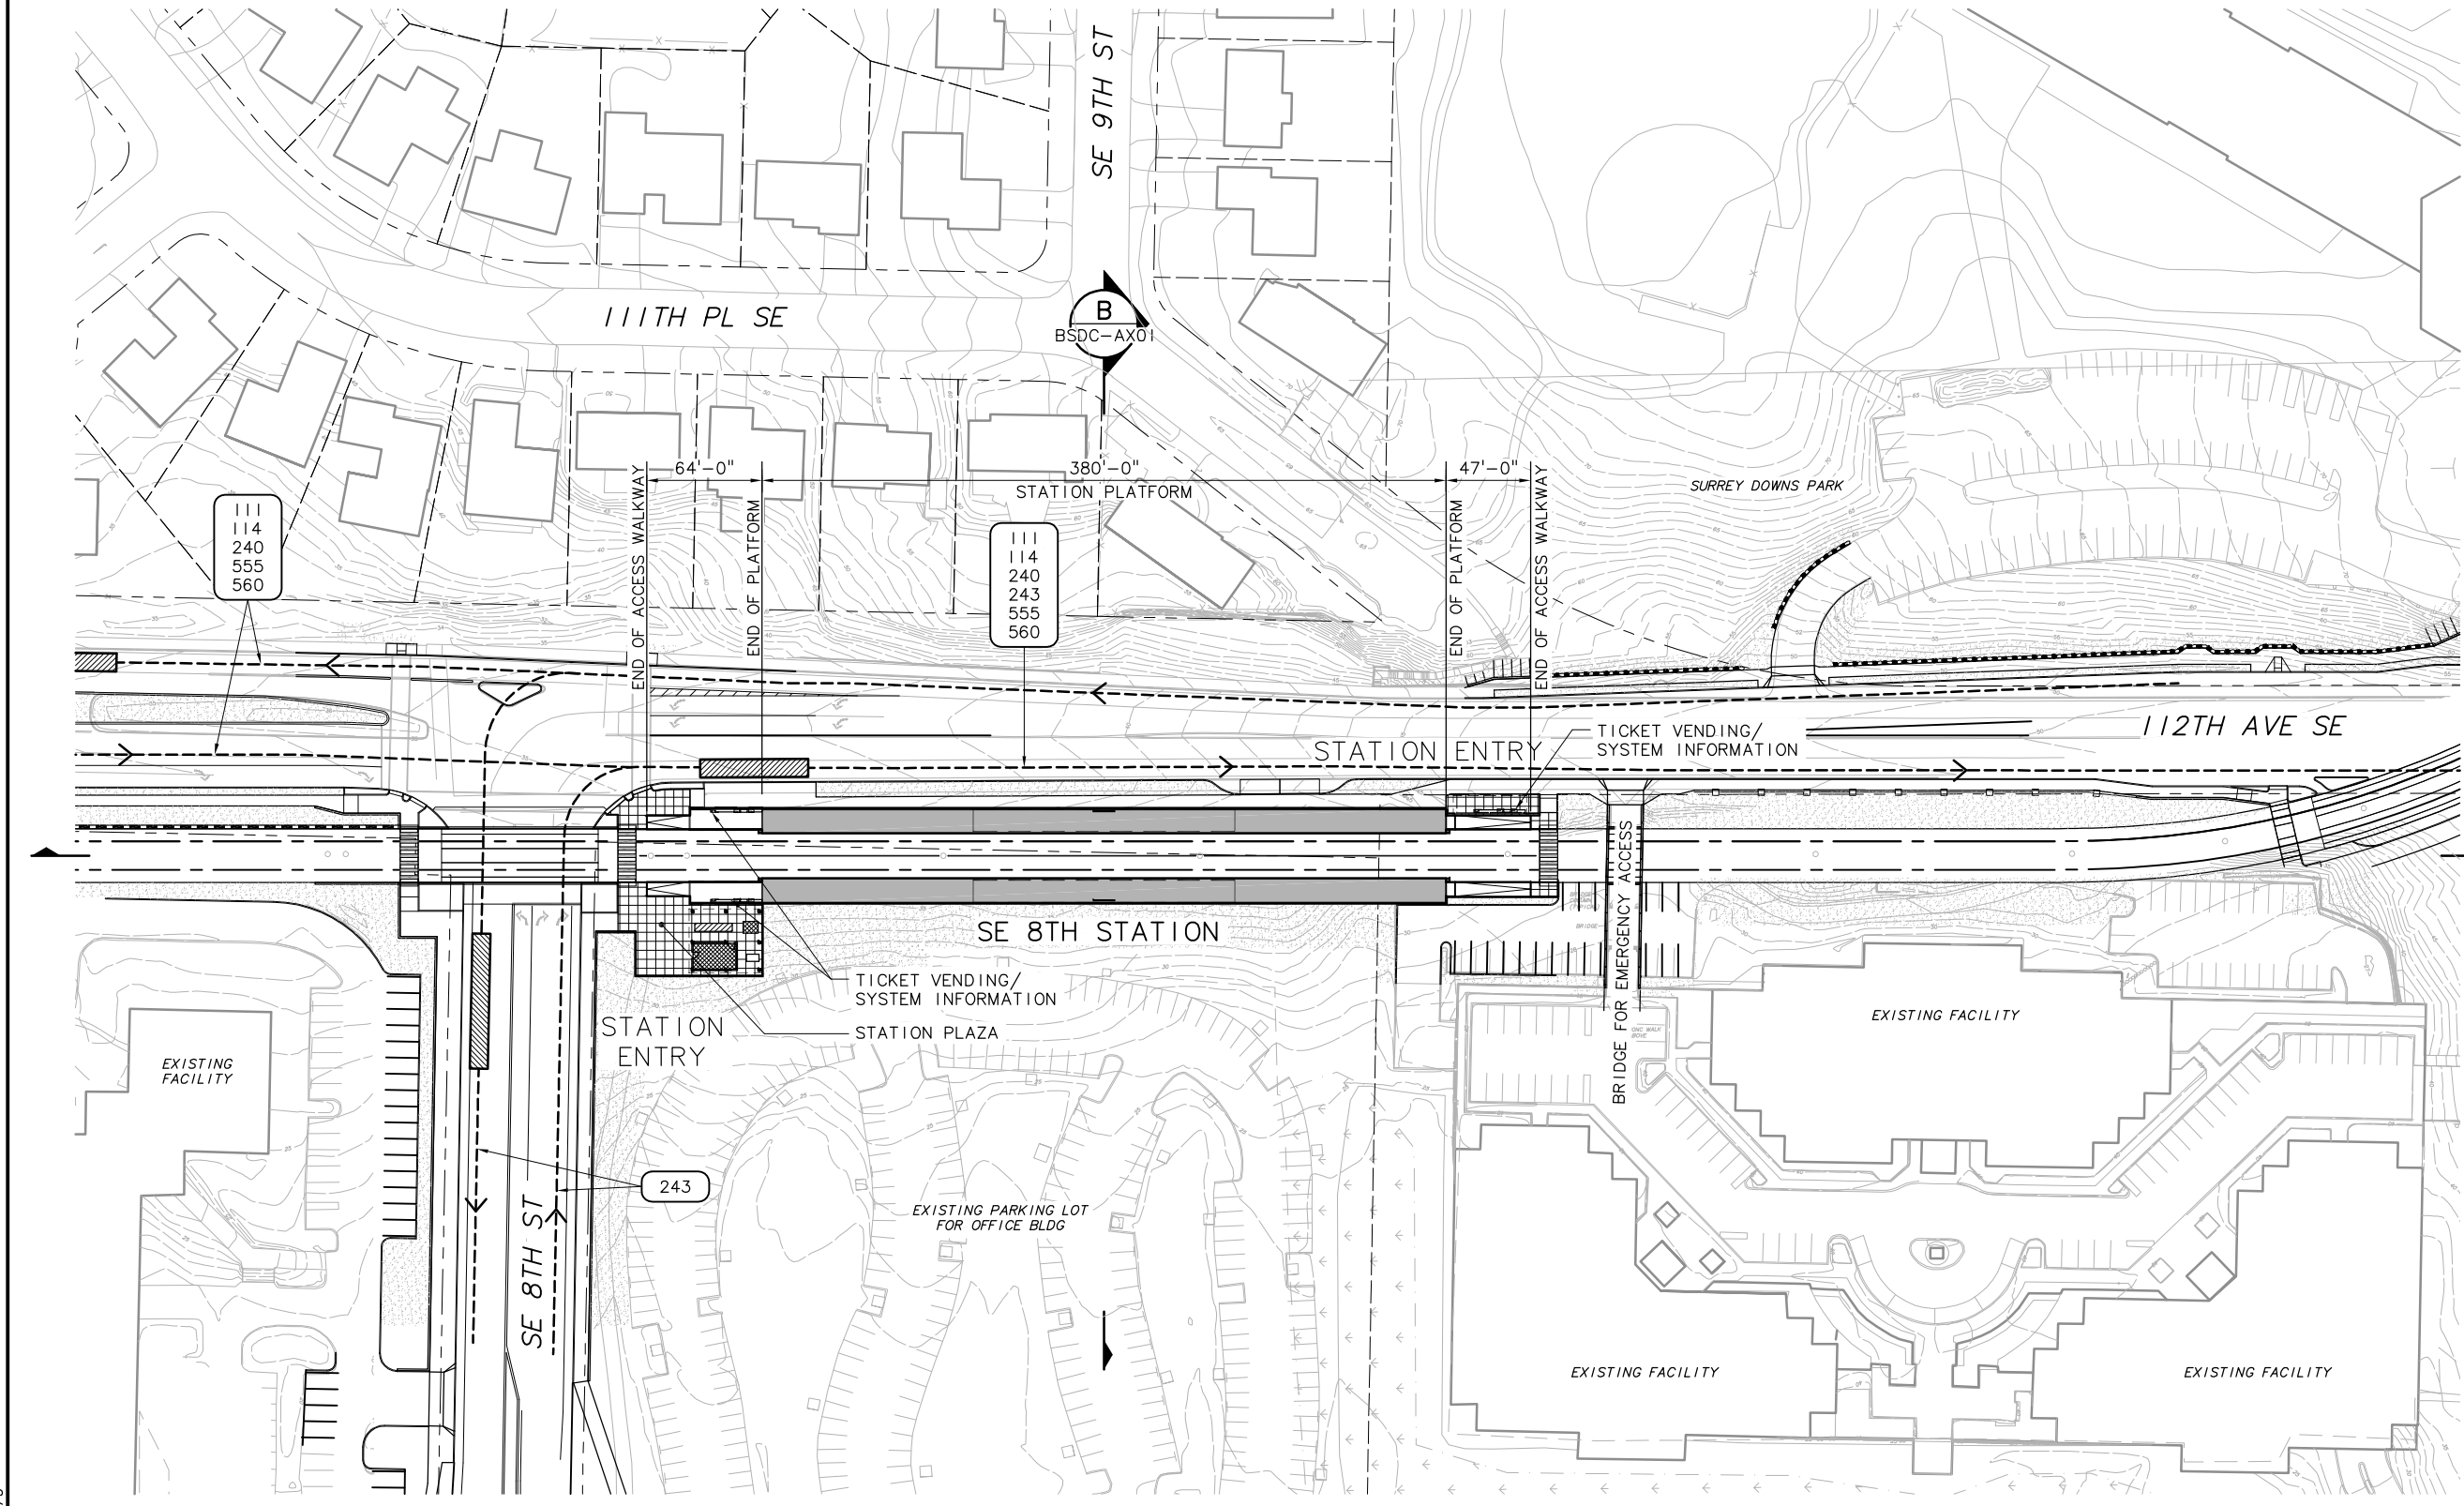

**SYMBOLS KEY**

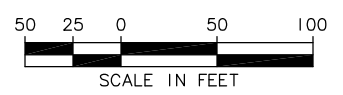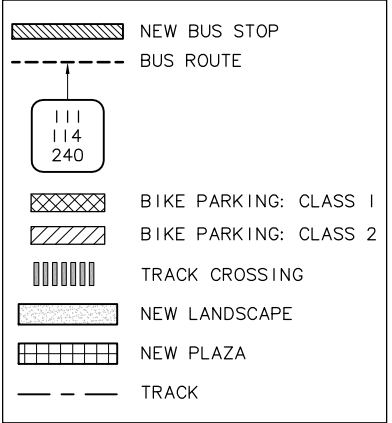

**SITE AREA PLAN**

SCALE: 1" = 50'

c:\work\feis\ELB\_2BSDCASO1.dwg  
 02/22/11 15:40 : bollmaf 0E6579

Designed By:					
Drawn By:					
Checked By:					
Approved By:					
No.	Date	Dsn.	Chk.	App.	Revisions

FE IS CONCEPTUAL

**CH2MHILL**

IBI GROUP

IBI Group  
 801 Second Avenue - Suite 1400  
 Seattle WA 98104 1676 USA

tel 206.521.9091  
 fax 206.521.9085


**SOUNDTRANSIT**

Scale: 1"=50'  
 Filename: ELB\_2BSDCASO1.dwg  
 Contract No.:  
 Date: 02/22/11


**LINK LIGHT RAIL PROJECT**  
 EAST CORRIDOR  
 SEGMENT B - ALT B2M-C9T  
 SE 8TH STATION  
 STATION AREA PLAN

Drawing No.: BSDC-AS01  
 Sheet No.: B-23  
 Rev.:


DWG INFO:  
 L1SCALE:  
 1"=1'  
 XREFS:  
 -Attach:  
 -Overlay:  
 ELB\_N08\_AX  
 ELB\_N08\_SX  
 ZG-2234H  
 -Unresolved:

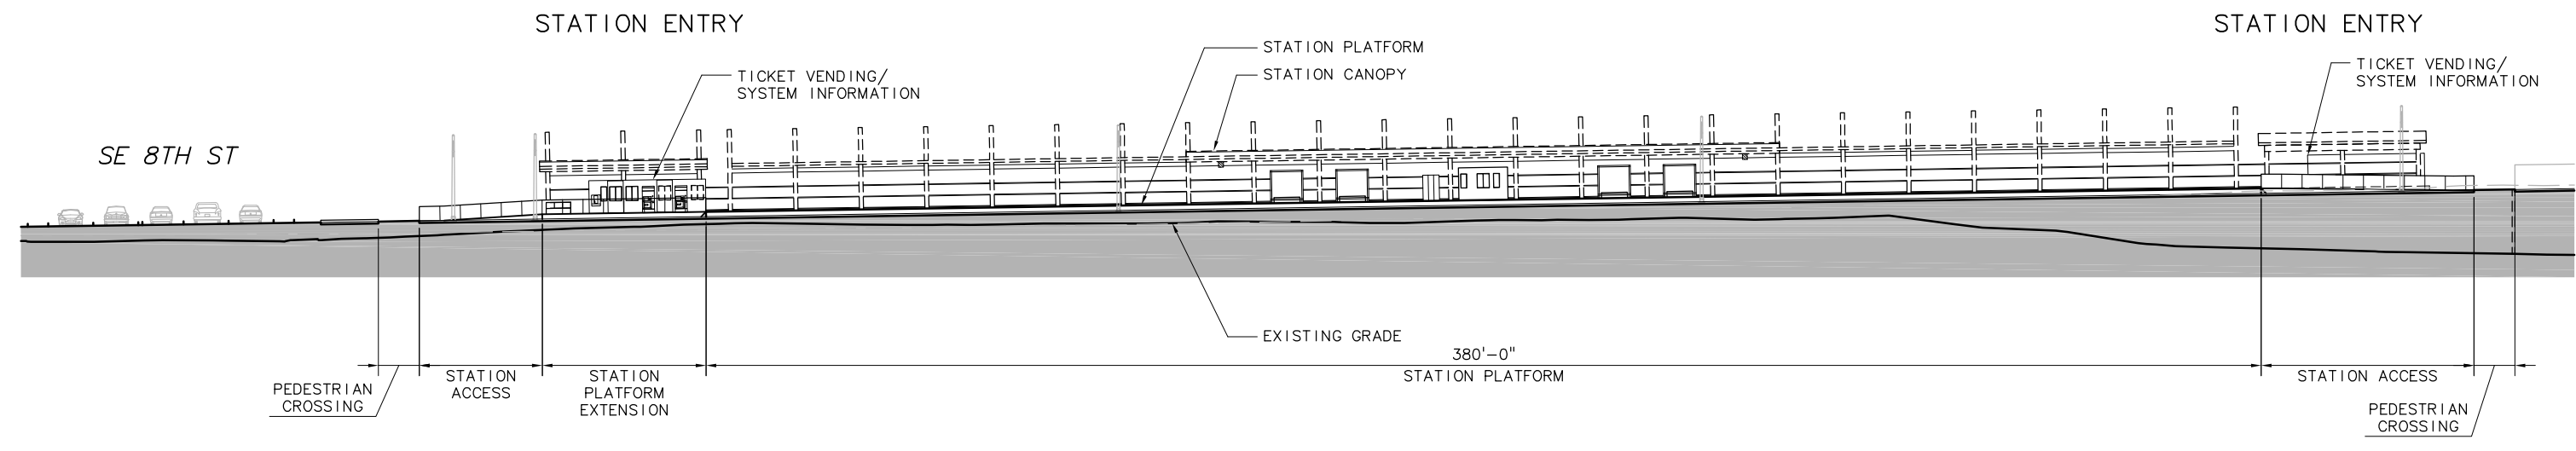

**SITE SECTION A**  
 SCALE: 1" = 20'  
 BSDC-AX01

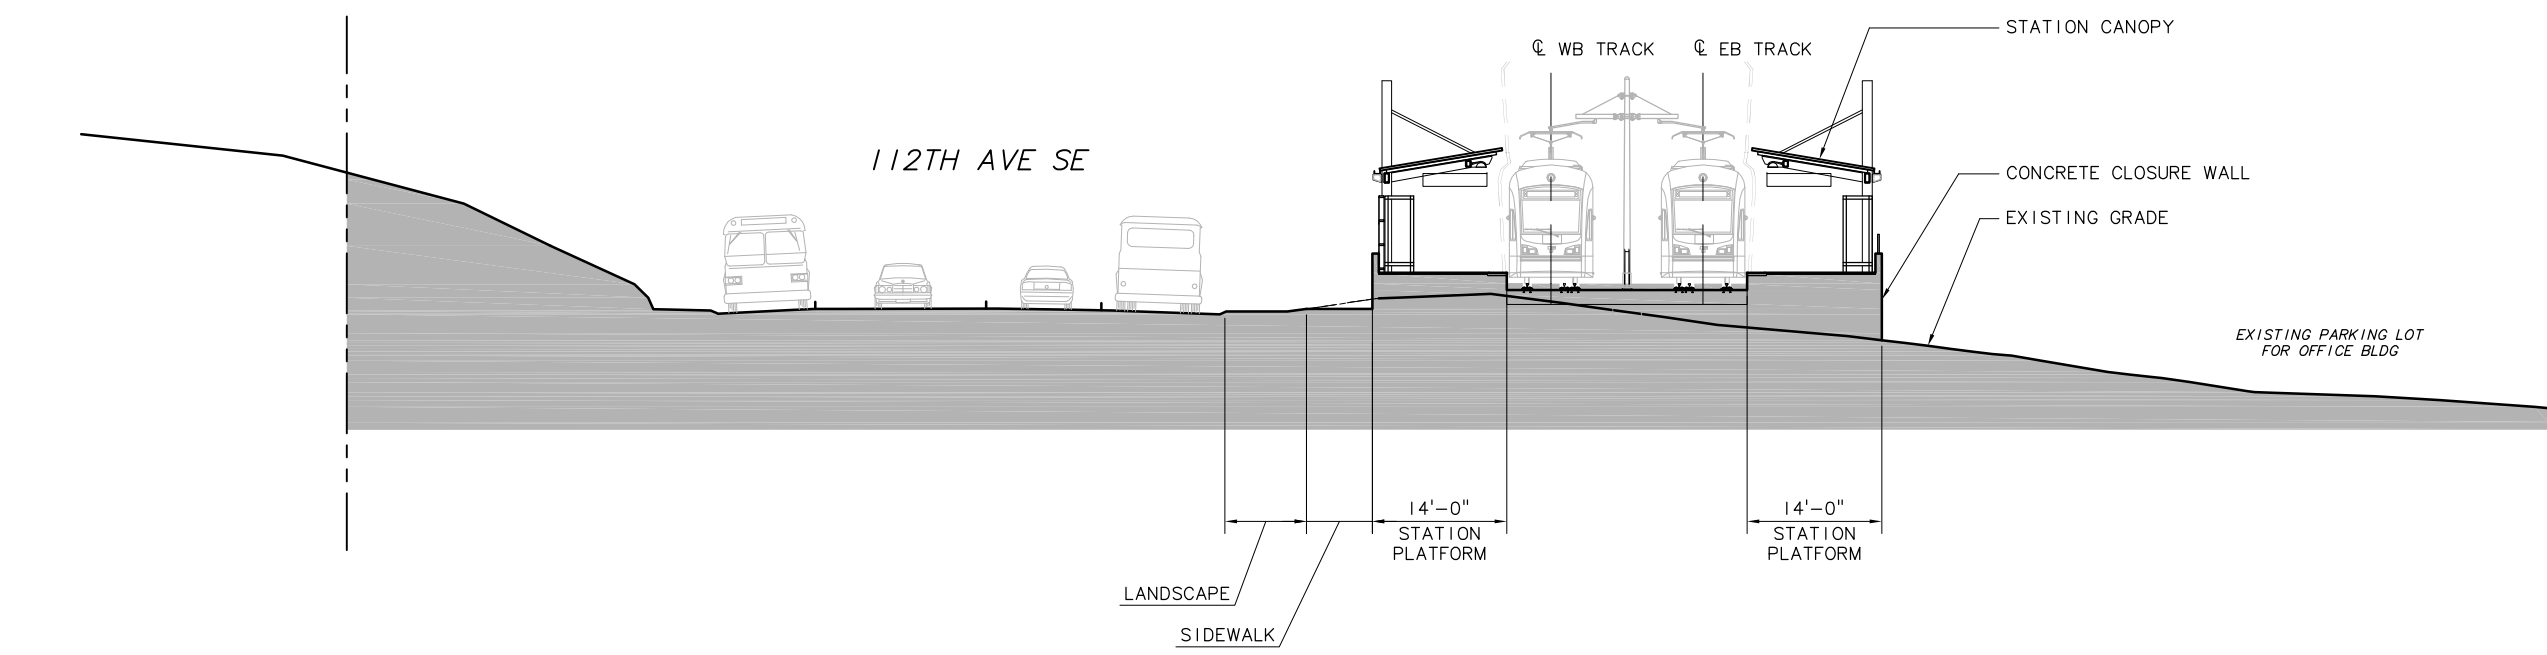

**SITE SECTION B**  
 SCALE: 1" = 10'  
 BSDC-AX01

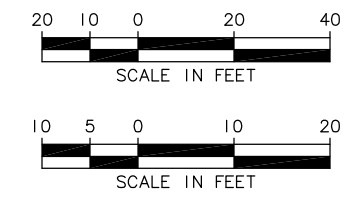

c:\work\feis\ELB\_2BSDCAX01.dwg  
 02/22/11 15:40 : bolimaf OE6579

No.	Date	Dsn.	Chk.	App.	Revisions

Designed By:  
 Drawn By:  
 Checked By:  
 Approved By:

FE IS CONCEPTUAL

**CH2MHILL**

**IBI GROUP**

IBI Group  
 801 Second Avenue - Suite 1400  
 Seattle WA 98104 1576 USA  
 tel 206.521.9091  
 fax 206.521.9085

**SOUNDTRANSIT**


Submitted: \_\_\_\_\_ Date: \_\_\_\_\_ Approved: \_\_\_\_\_ Date: \_\_\_\_\_

Scale: AS NOTED  
 Filename: ELB\_2BSDCAX01.dwg  
 Contract No.: \_\_\_\_\_  
 Date: 02/22/11

**LINK LIGHT RAIL PROJECT**  
 EAST CORRIDOR  
 SEGMENT B - ALT B2M-C9T  
 SE 8TH STATION  
 SITE SECTIONS

Drawing No.: BSDC-AX01  
 Sheet No.: B-24  
 Rev.: \_\_\_\_\_

DWG. INFO:  
 L1SCALE:  
 1=1  
 XREFs:  
 -A11och:  
 -Overlays:  
 C:\11A-B2M-AG-S6TH  
 ELB\_L65\_KA  
 ELB\_L65\_KA  
 SUB-FEIS  
 Zg-2234h  
 key\_Segment  
 x0216rx  
 x0216sf  
 x0219rx  
 x0222rx  
 x0225rx  
 x0228rx  
 x0516rx  
 x0516sf  
 x0519rx  
 x0519sf  
 x0522rx  
 x0522sf  
 x0525rx  
 x0525sf  
 x0528rx  
 x0528sf  
 x0531rx  
 x0531sf  
 x0816rx  
 x0816sf  
 x0819rx  
 x0819sf  
 x0822rx  
 x0822sf  
 x0825rx  
 x0825sf  
 x9616rx  
 x9619rx  
 x9916rx  
 x9919rx  
 -Unresolved:

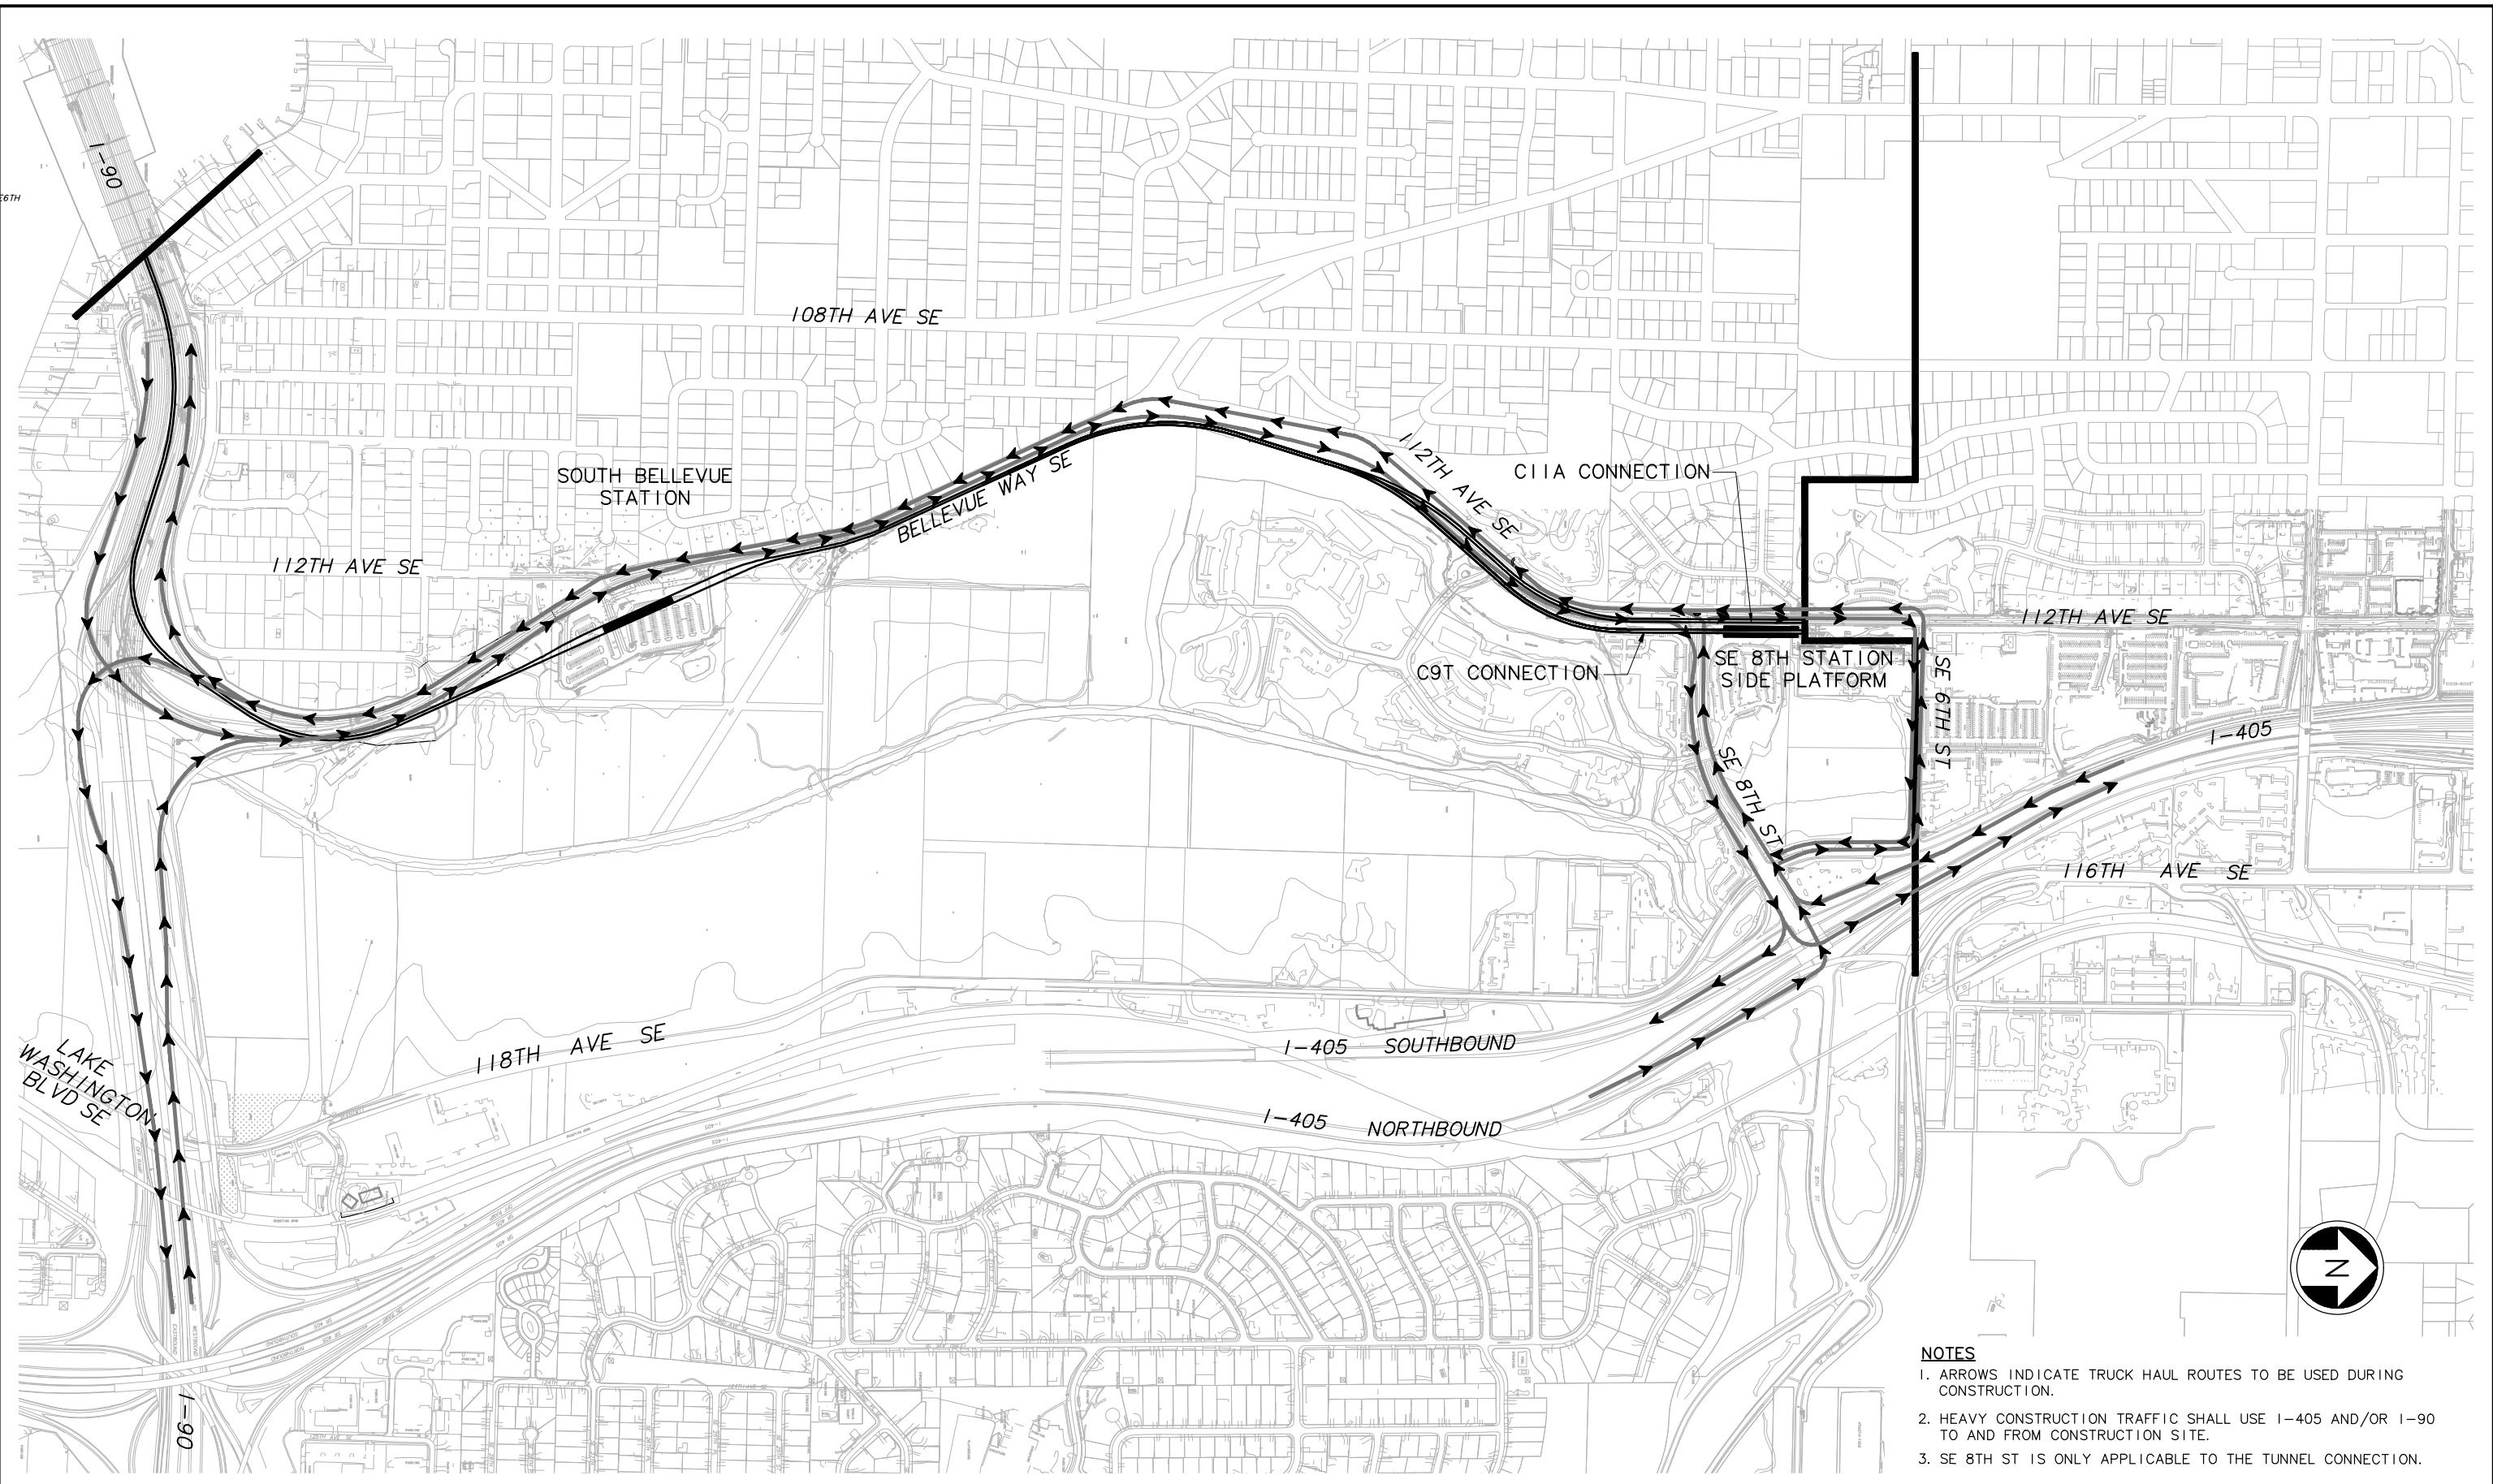

- NOTES**
- ARROWS INDICATE TRUCK HAUL ROUTES TO BE USED DURING CONSTRUCTION.
  - HEAVY CONSTRUCTION TRAFFIC SHALL USE I-405 AND/OR I-90 TO AND FROM CONSTRUCTION SITE.
  - SE 8TH ST IS ONLY APPLICABLE TO THE TUNNEL CONNECTION.

c:\work\feis\segment\_b\B2M\ELB\_B2M\_CC01.dwg  
 06/20/11 13:08 : khuum 065585

No.	Date	Dsn.	Chk.	App.	Revisions

Designed By:  
 Drawn By:  
 Checked By:  
 Approved By:

FEIS  
 CONCEPTUAL

**CH2MHILL**

**INCA**  
 ENGINEERING INC.

**BOLIMA**  
 DRAFTING & DESIGN INC.

**SOUNDTRANSIT**

Scale: NTS  
 Filename: ELB\_B2M\_CC01.dwg  
 Contract No.:  
 Date: 02/22/11

**LINK LIGHT RAIL PROJECT**  
 EAST CORRIDOR  
 SEGMENT B - ALT B2M (PREFERRED)

CONSTRUCTION TRUCK HAUL ROUTE PLAN

Drawing No.: B2M\_-CC01  
 Sheet No.: B-25  
 Rev: