


ROOSEVELT STATION

CONCEPT PLAN

NORTH LINK

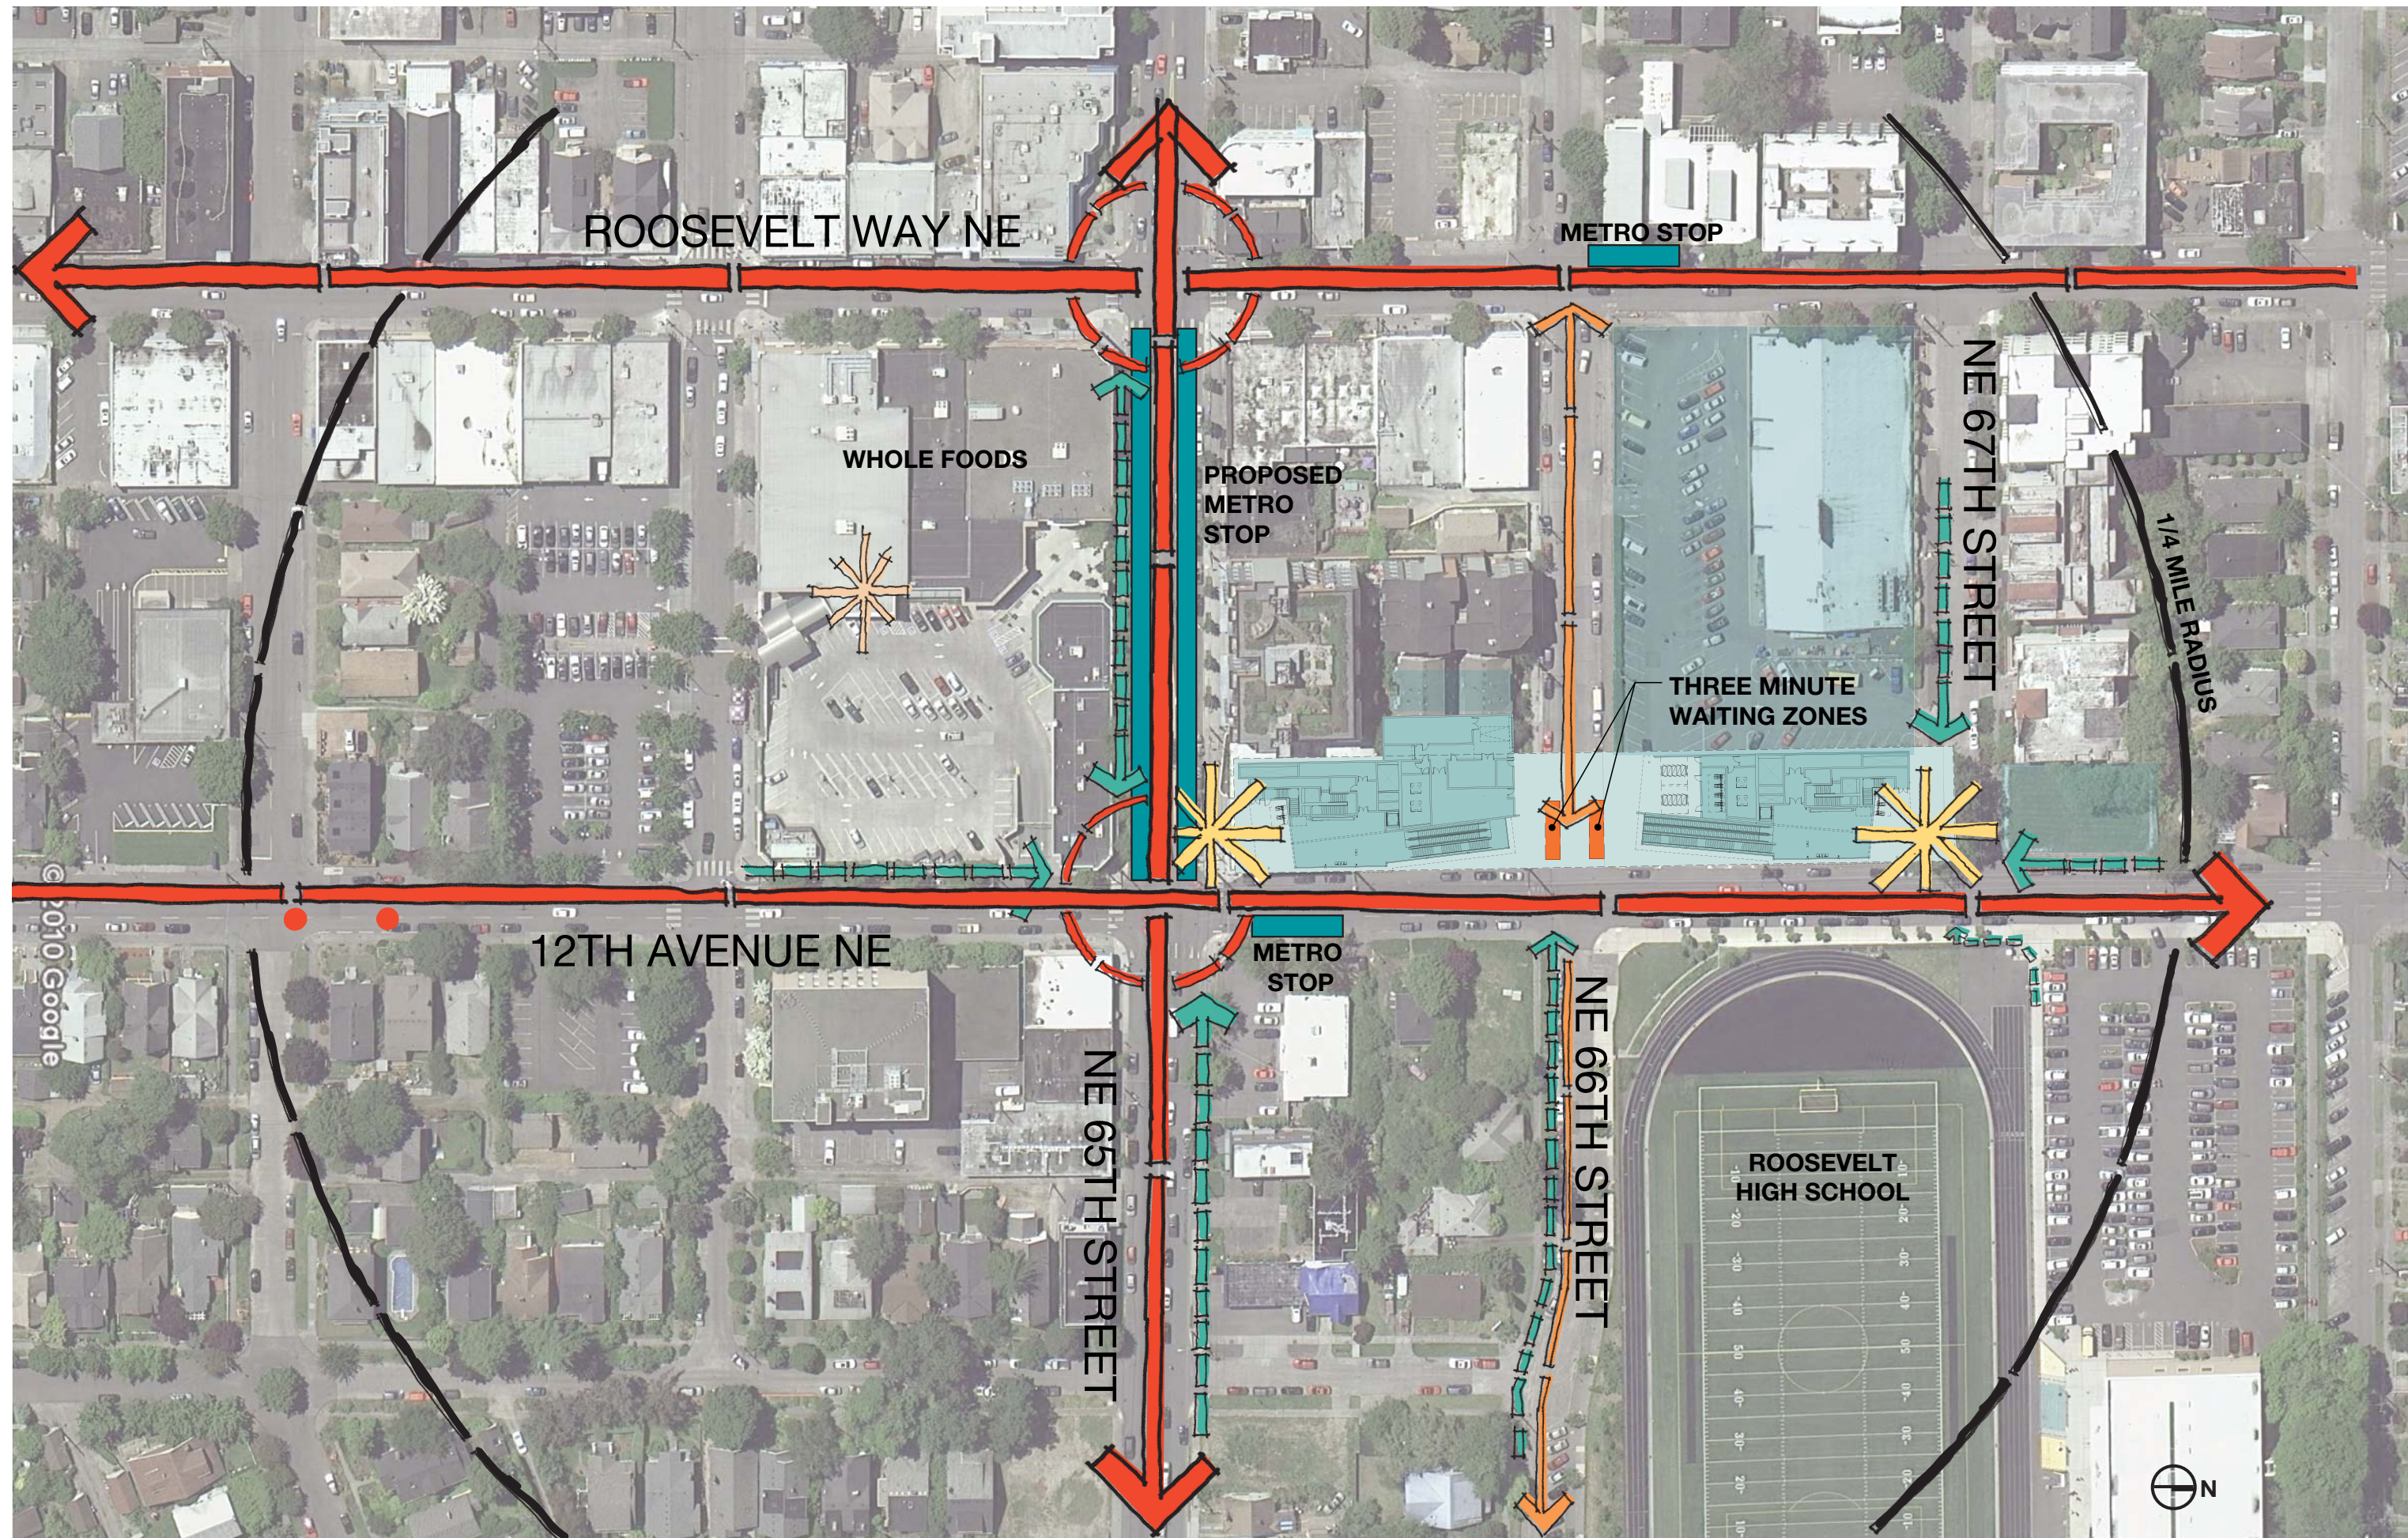

05.2011

JACOBS ASSOCIATES


HEWITT



ROOSEVELT STATION

PERSPECTIVE VIEW LOOKING WEST

NORTH LINK

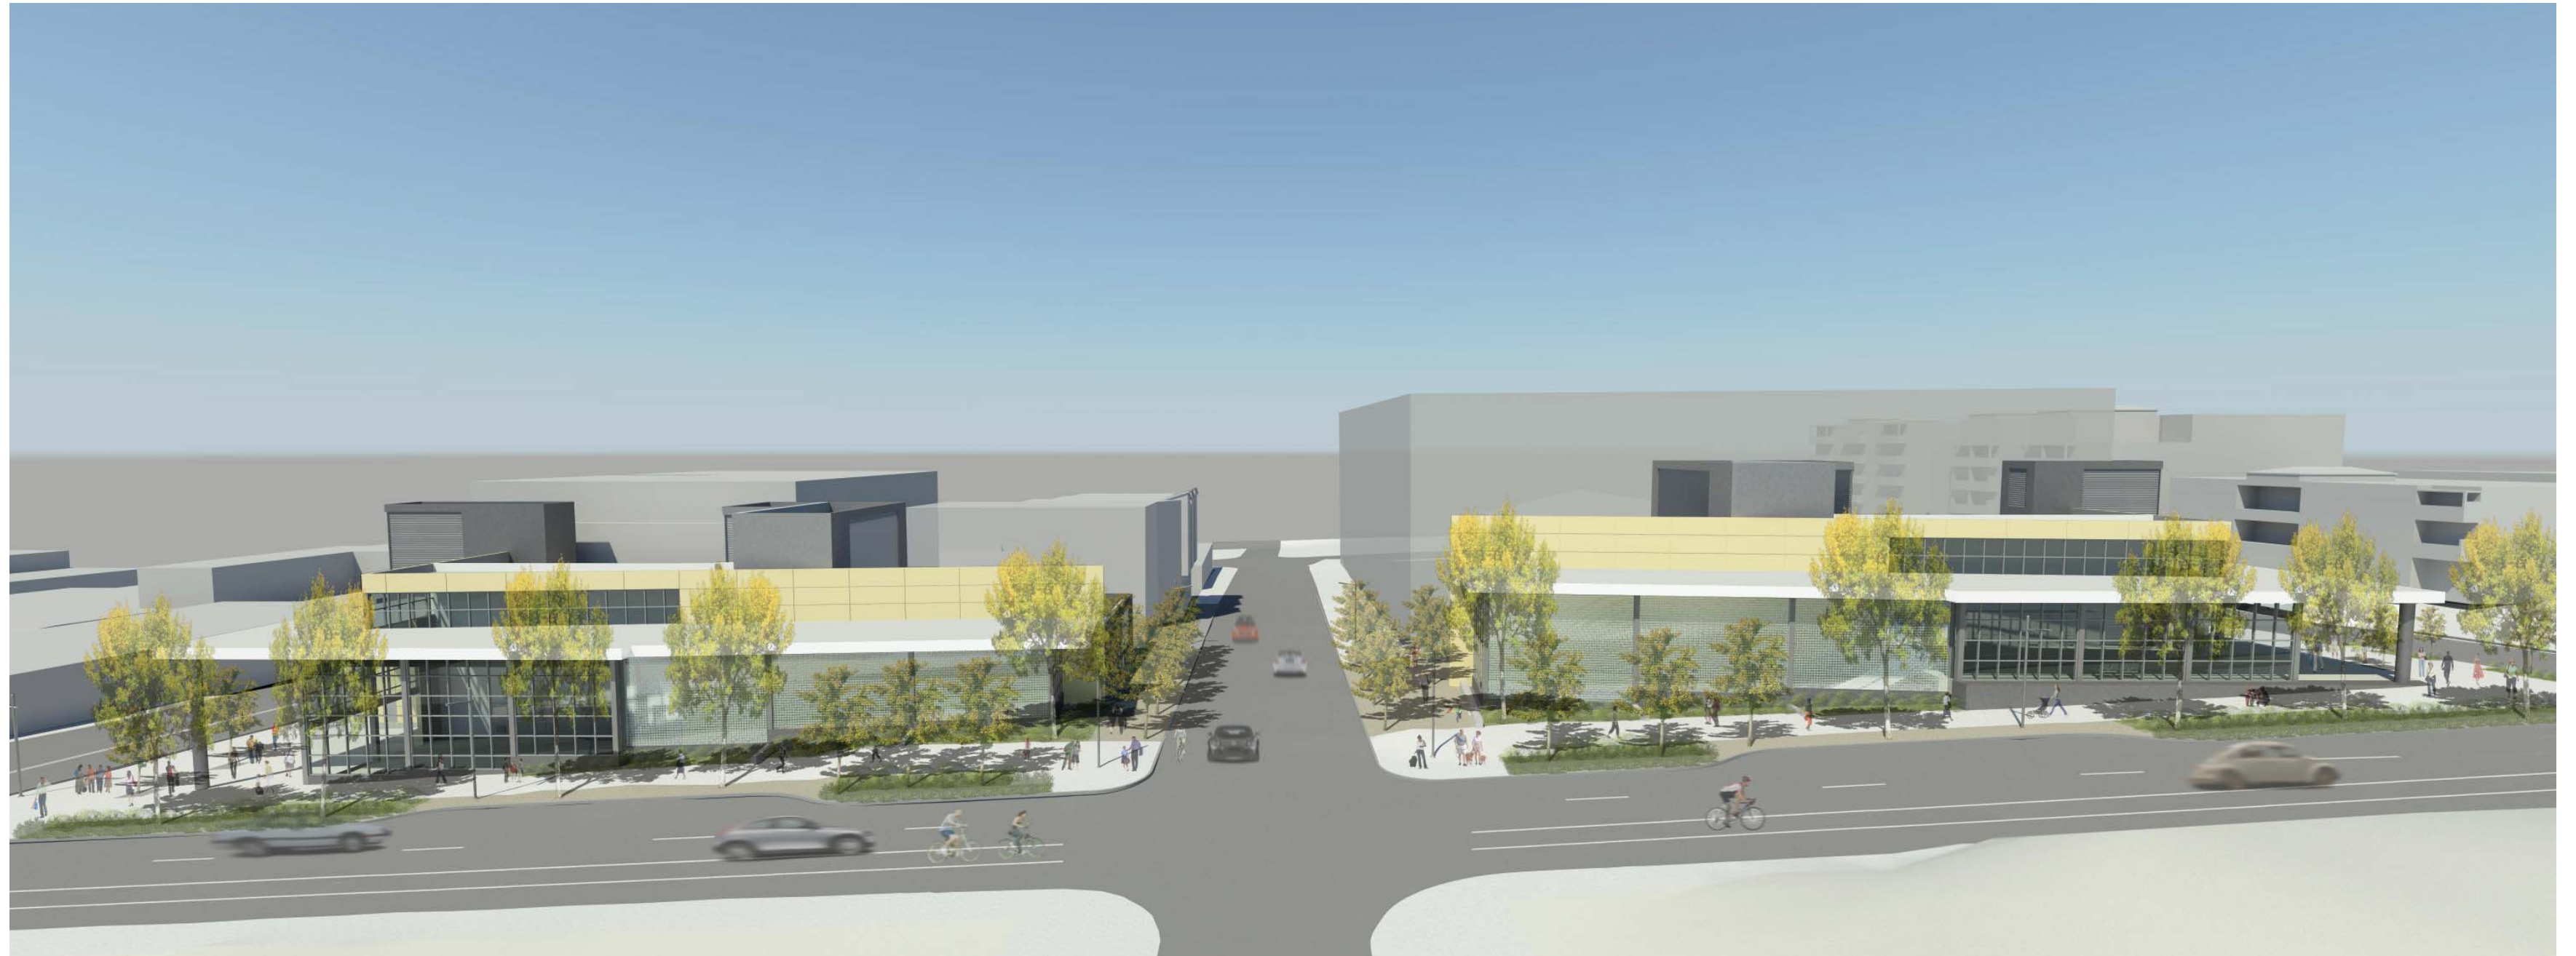

05.2011

JACOBS ASSOCIATES

HEWITT




CENTRAL PUGET SOUND REGIONAL TRANSIT AUTHORITY

ROOSEVELT STATION

GRADE LEVEL PLAN

NORTH LINK

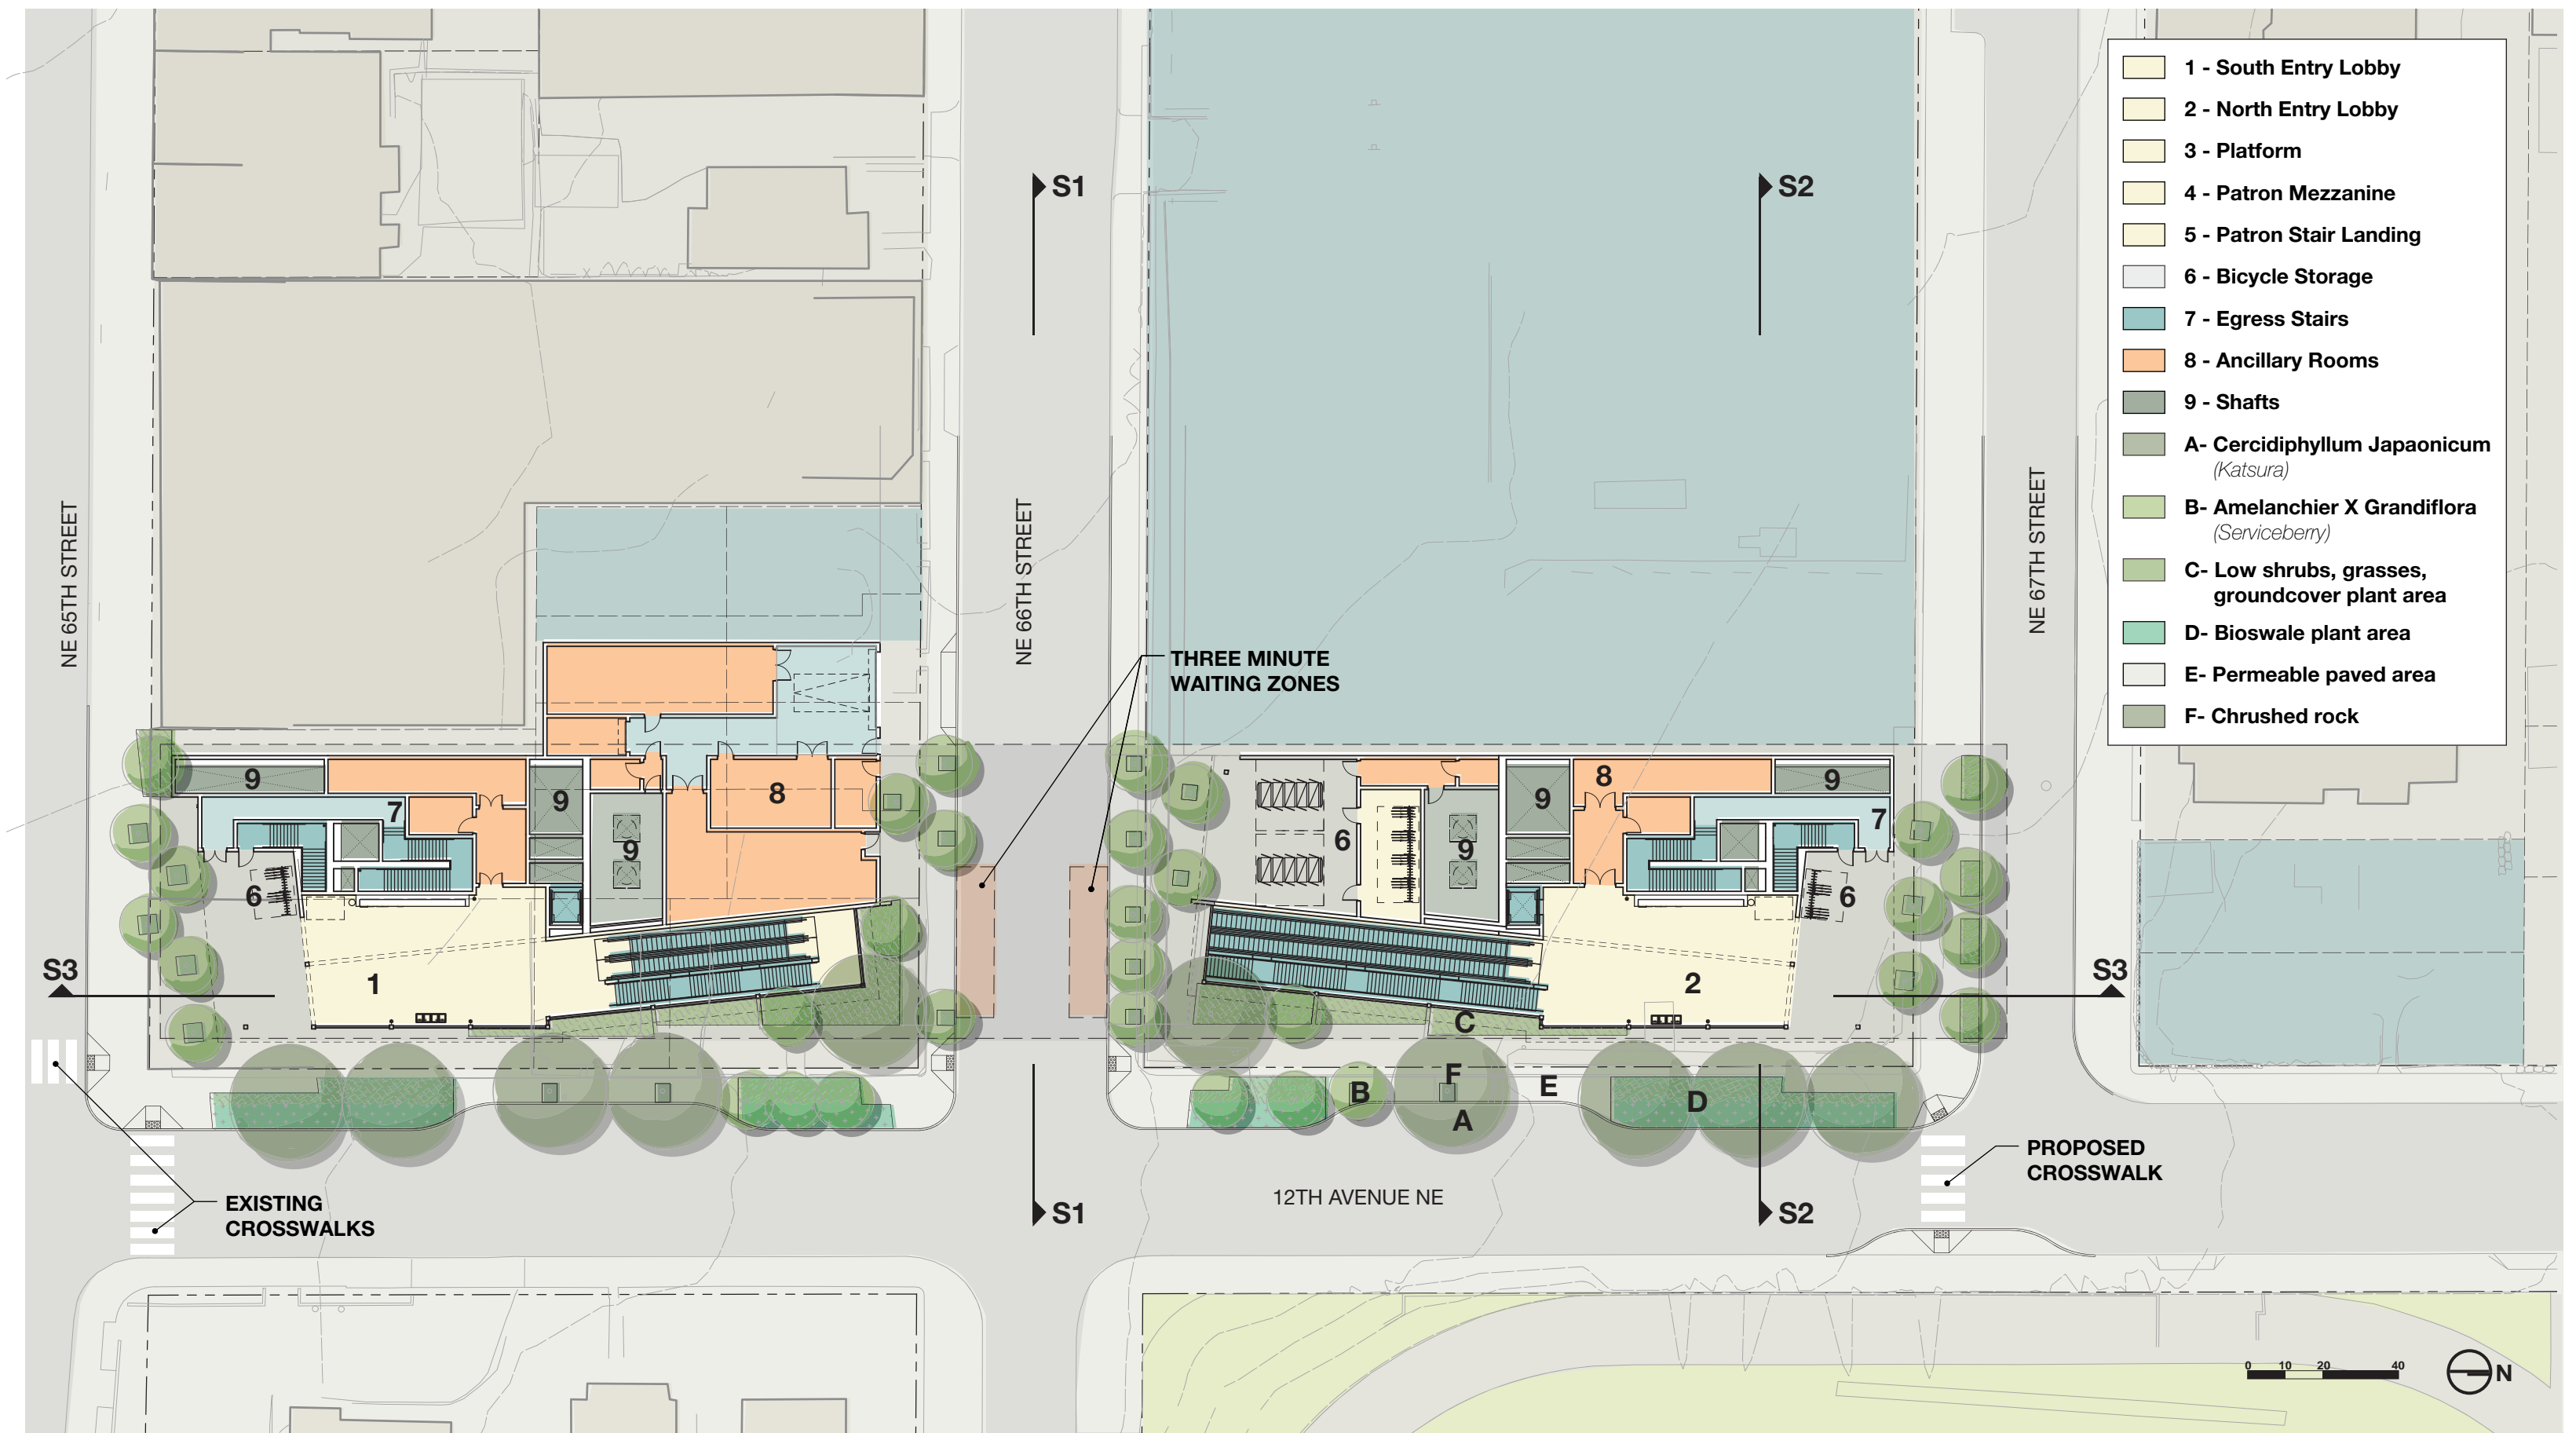

- 1 - South Entry Lobby
- 2 - North Entry Lobby
- 3 - Platform
- 4 - Patron Mezzanine
- 5 - Patron Stair Landing
- 6 - Bicycle Storage
- 7 - Egress Stairs
- 8 - Ancillary Rooms
- 9 - Shafts
- A - Cercidiphyllum Japaonicum (Katsura)
- B - Amelanchier X Grandiflora (Serviceberry)
- C - Low shrubs, grasses, groundcover plant area
- D - Bioswale plant area
- E - Permeable paved area
- F - Chrushed rock

05.2011


JACOBS ASSOCIATES

HEWITT SWIFTCOMPANY^{LLC}




ROOSEVELT STATION


SECTIONS NORTH LINK

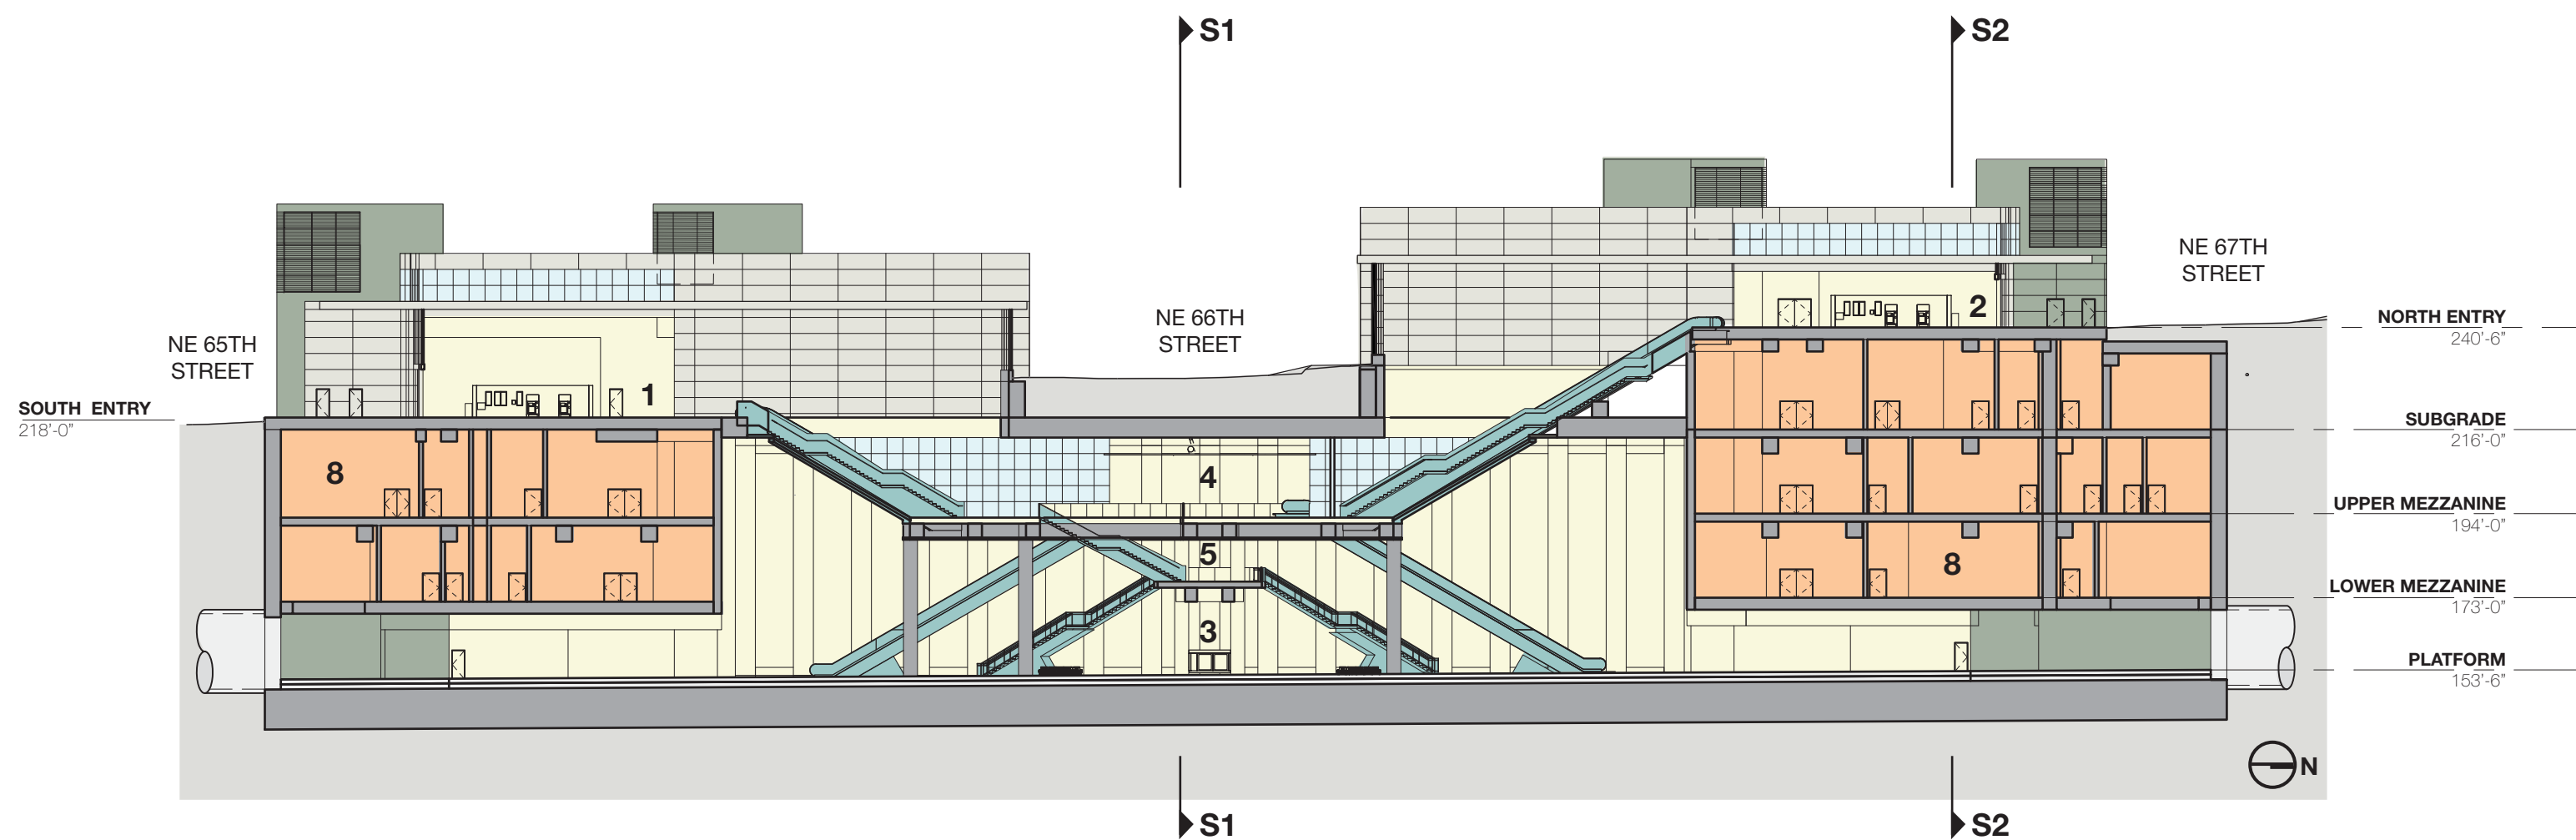

Longitudinal Section - S3

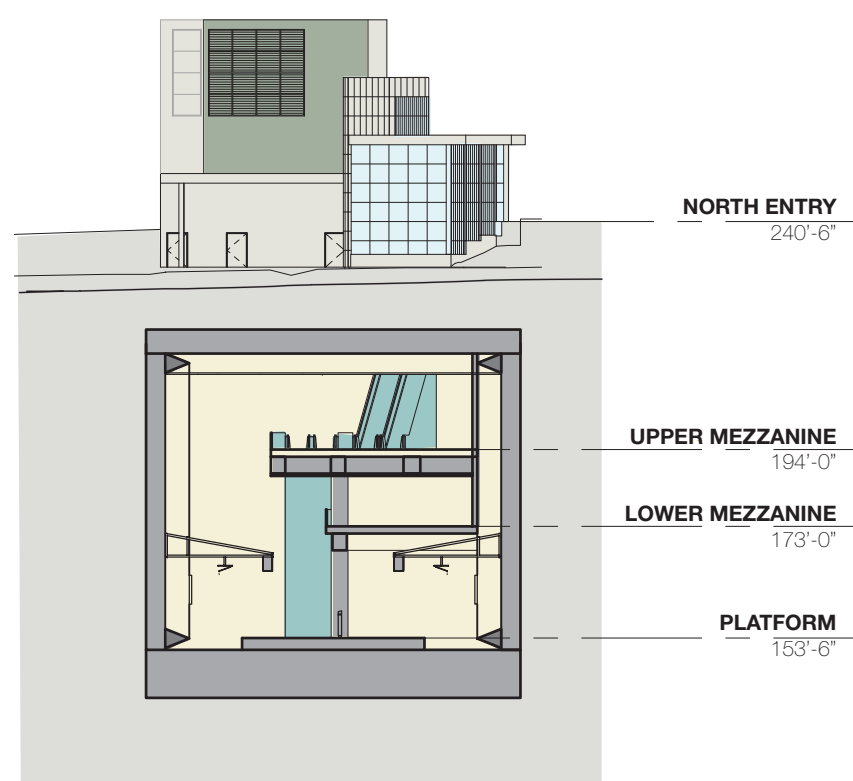


Cross Section - S1

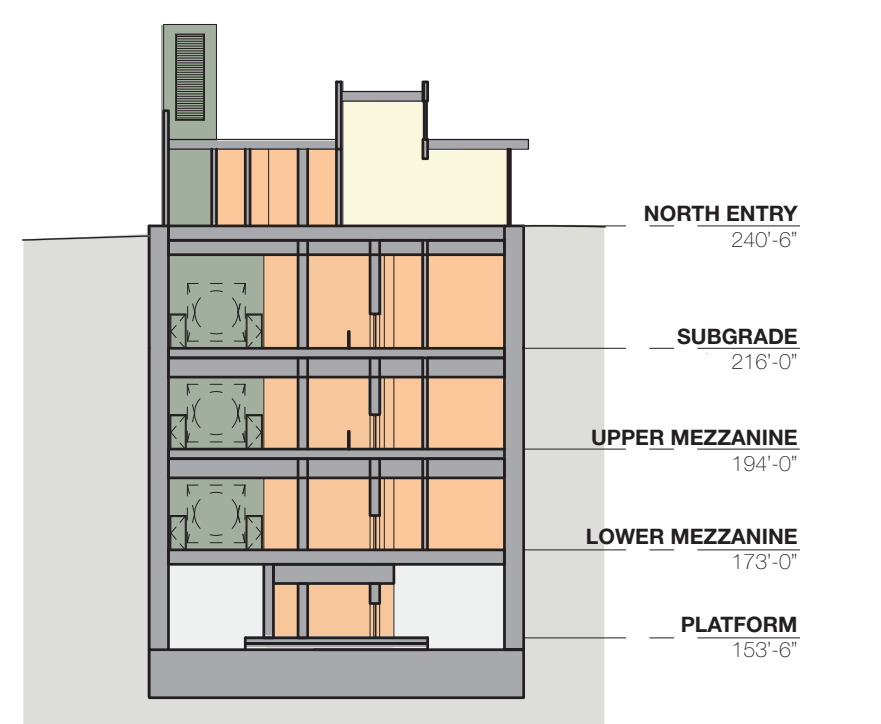

Cross Section - S2

- 1 - South Entry Lobby
- 2 - North Entry Lobby
- 3 - Platform
- 4 - Patron Mezzanine
- 5 - Patron Stair Landing
- 6 - Bicycle Storage
- 7 - Egress Stairs
- 8 - Ancillary Rooms
- 9 - Shafts
- A- *Cercidiphyllum Japaonicum (Katsura)*
- B- *Amelanchier X Grandiflora (Serviceberry)*
- C- Low shrubs, grasses, groundcover plant area
- D- Bioswale plant area
- E- Permeable paved area
- F- Chushed rock

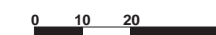

05.2011

JACOBS ASSOCIATES


HEWITT




ROOSEVELT STATION

SUBGRADE/MEZZANINE LEVEL PLANS

NORTH LINK

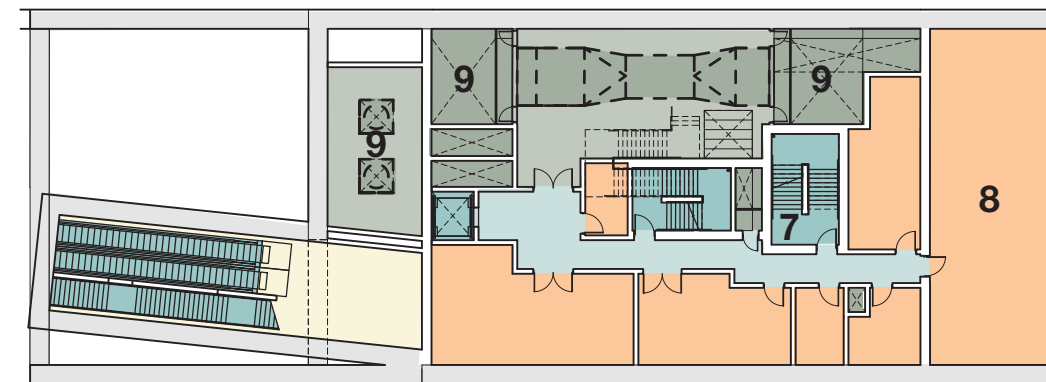

Subgrade Level

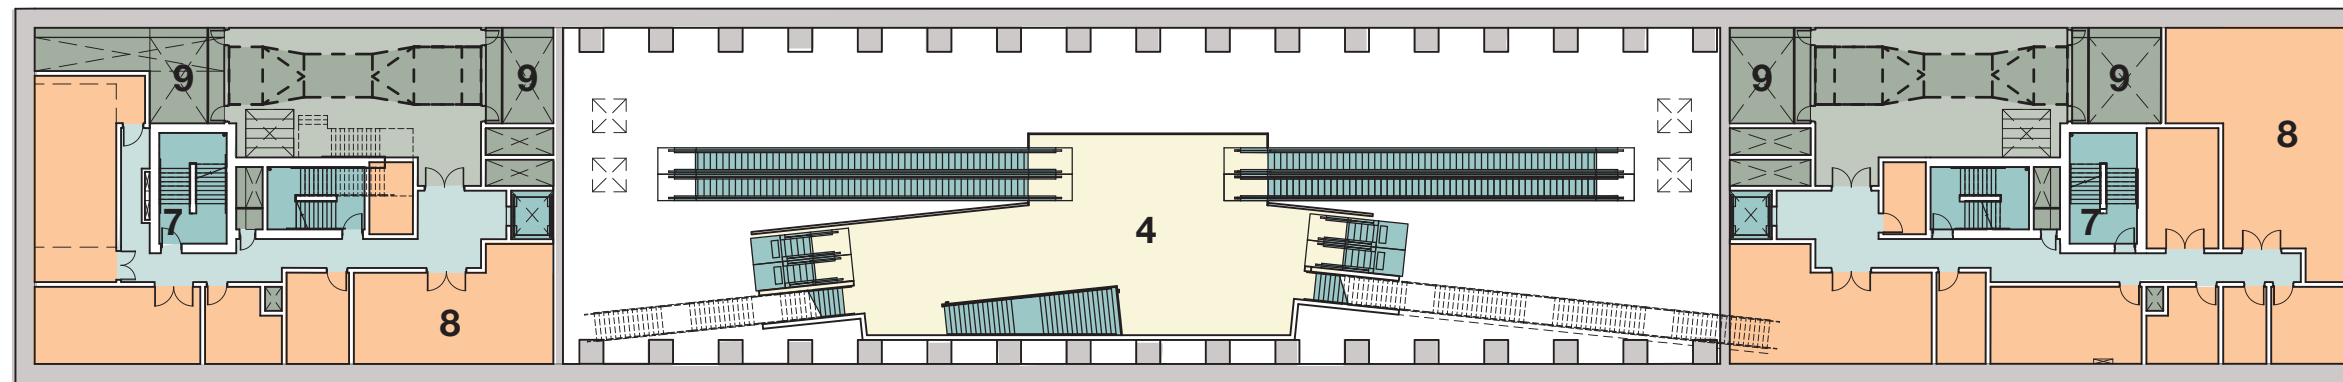

Mezzanine Level


- 1 - South Entry Lobby
- 2 - North Entry Lobby
- 3 - Platform
- 4 - Patron Mezzanine
- 5 - Patron Stair Landing
- 6 - Bicycle Storage
- 7 - Egress Stairs
- 8 - Ancillary Rooms
- 9 - Shafts
- A- Cercidiphyllum Japaonicum
(Katsura)
- B- Amelanchier X Grandiflora
(Serviceberry)
- C- Low shrubs, grasses,
groundcover plant area
- D- Bioswale plant area
- E- Permeable paved area
- F- Chrushed rock




ROOSEVELT STATION

BASEMENT/PLATFORM LEVEL PLANS

NORTH LINK

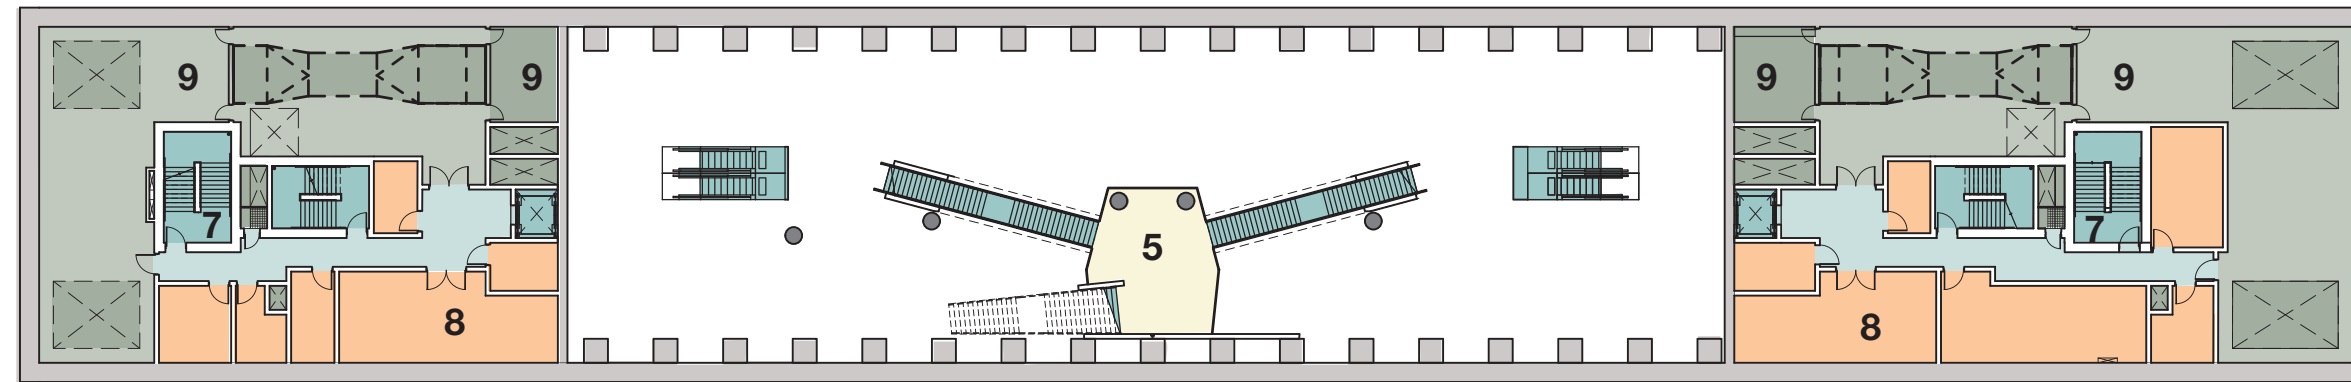

Basement Level

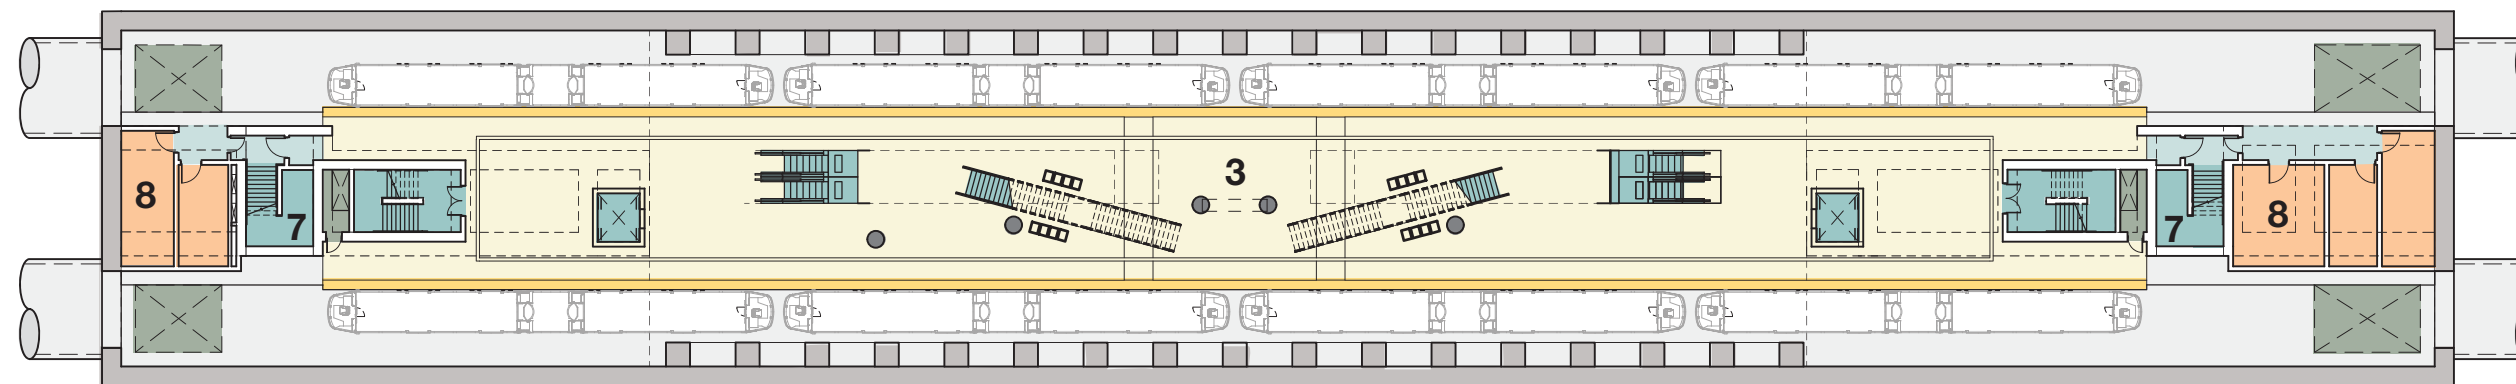

Platform Level

- 1 - South Entry Lobby
- 2 - North Entry Lobby
- 3 - Platform
- 4 - Patron Mezzanine
- 5 - Patron Stair Landing
- 6 - Bicycle Storage
- 7 - Egress Stairs
- 8 - Ancillary Rooms
- 9 - Shafts
- A- Cercidiphyllum Japaonicum
(Katsura)
- B- Amelanchier X Grandiflora
(Serviceberry)
- C- Low shrubs, grasses,
groundcover plant area
- D- Bioswale plant area
- E- Permeable paved area
- F- Chrushed rock



05.2011

JACOBS ASSOCIATES

HEWITT



ROOSEVELT STATION

PERSPECTIVE VIEW LOOKING NORTHWEST
NORTH LINK



05.2011

JACOBS ASSOCIATES

HEWITT



CENTRAL PUGET SOUND REGIONAL TRANSIT AUTHORITY

ROOSEVELT STATION

PERSPECTIVE VIEW LOOKING SOUTHWEST
NORTH LINK



05.2011

JACOBS ASSOCIATES

HEWITT



CENTRAL PUGET SOUND REGIONAL TRANSIT AUTHORITY