


Appendix G

Conceptual Plans

CONCEPTUAL

DRAFT

NOT FOR
CONSTRUCTION

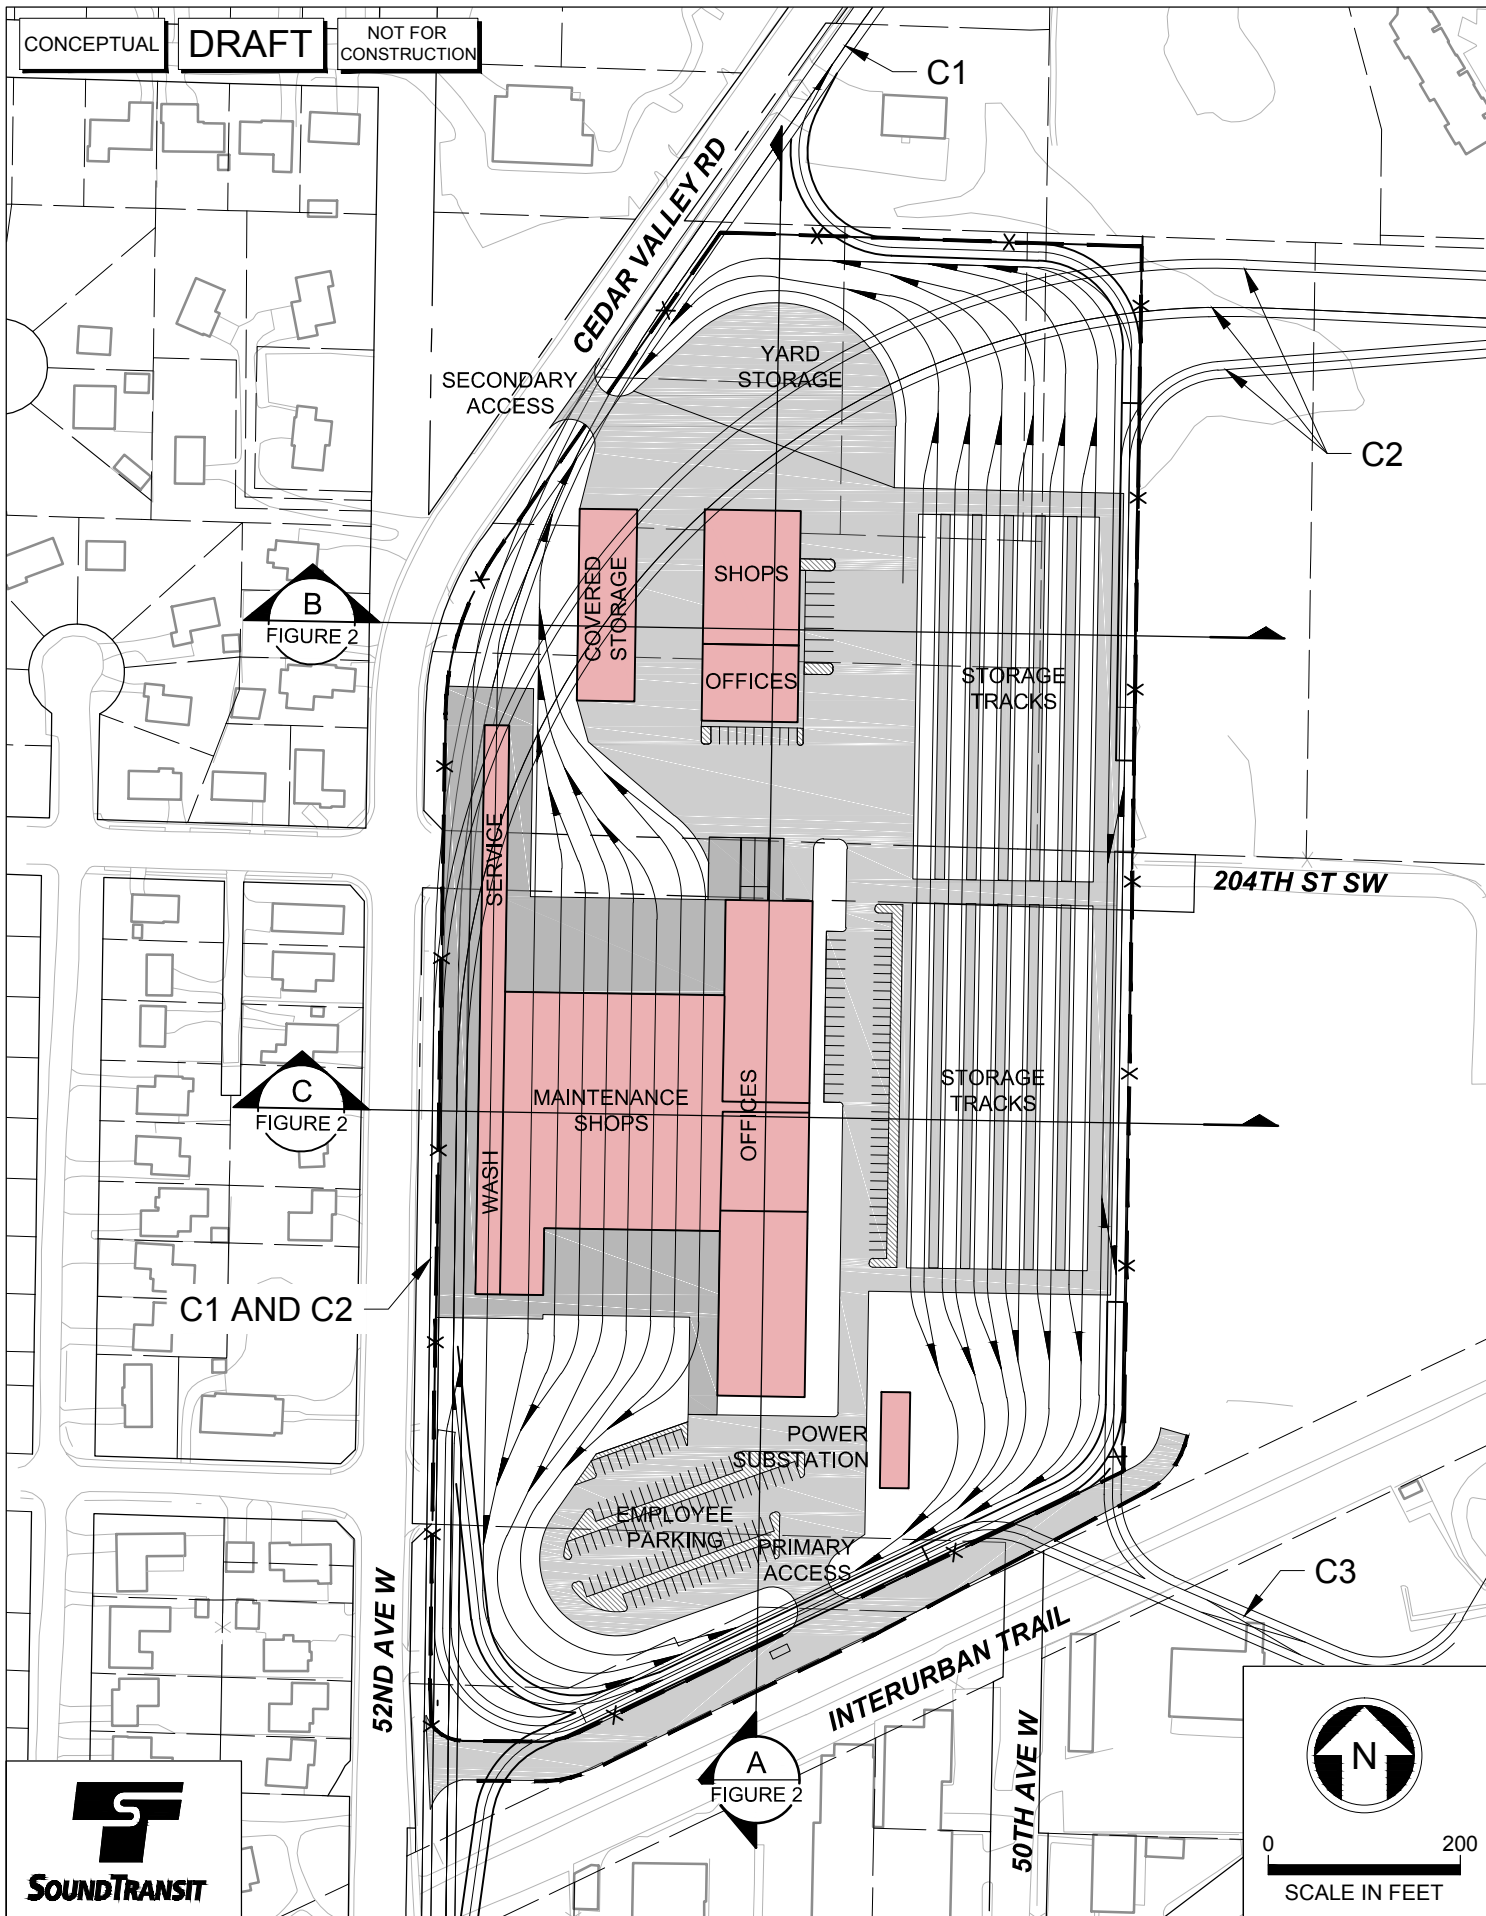

HUITT-ZOLLARS

LYNNWOOD C1, C2 & C3
SITE PLAN





FIGURE

1

CONCEPTUAL

DRAFT

NOT FOR
CONSTRUCTION

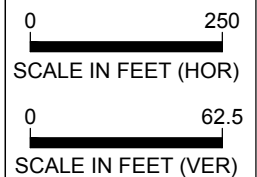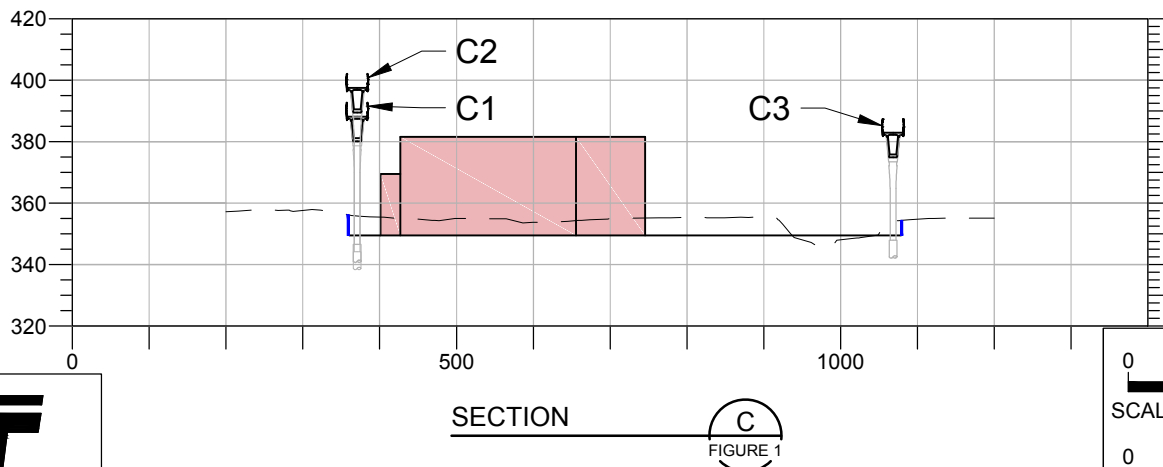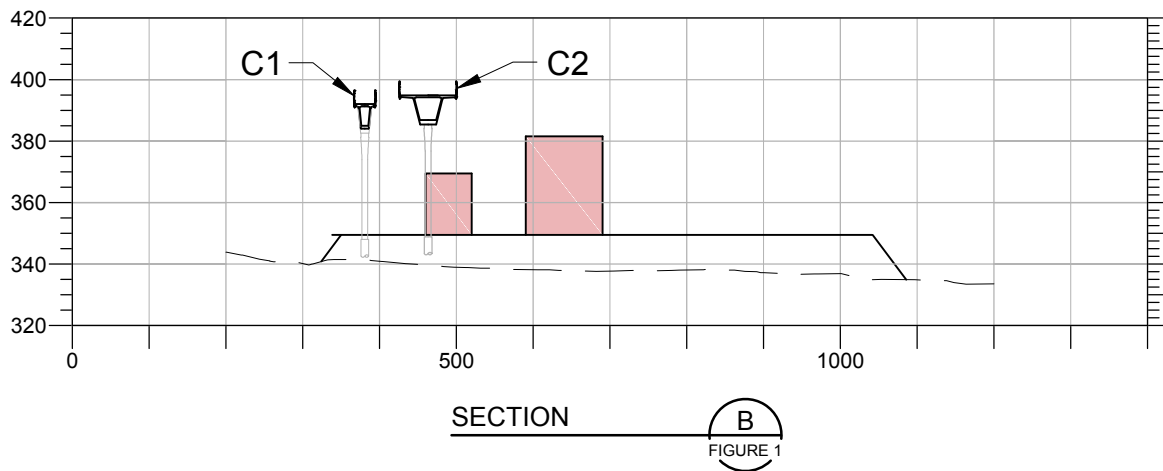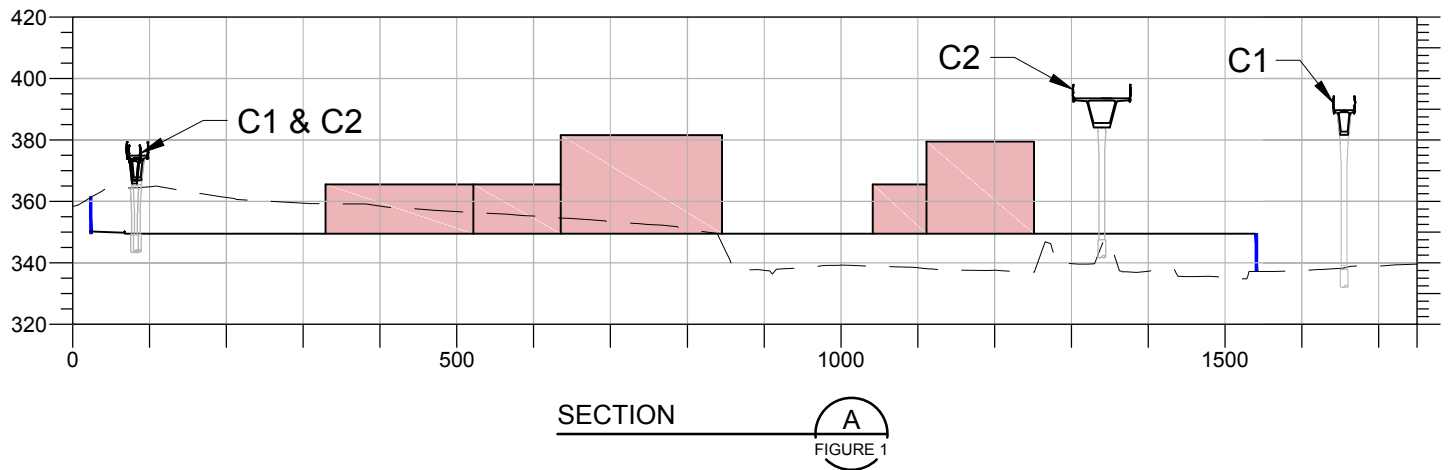

HUITT-ZOLLARS

LYNNWOOD C1, C2 & C3 GRADING CROSS SECTIONS

FIGURE
2

CONCEPTUAL

DRAFT

NOT FOR
CONSTRUCTION

A
FIGURE 4

B
FIGURE 4

OFFICE AND
SUPPORT
BUILDING

PRIMARY
ACCESS

EMPLOYEE
PARKING
YARD
STORAGE

DOCK

120TH AVE NE

FORMER BNSF / ST OWNED RAIL CORRIDOR



HUITT-ZOLLARS

BNSF STORAGE TRACKS SITE PLAN




0 250
SCALE IN FEET

FIGURE
3

CONCEPTUAL


DRAFT

NOT FOR
CONSTRUCTION

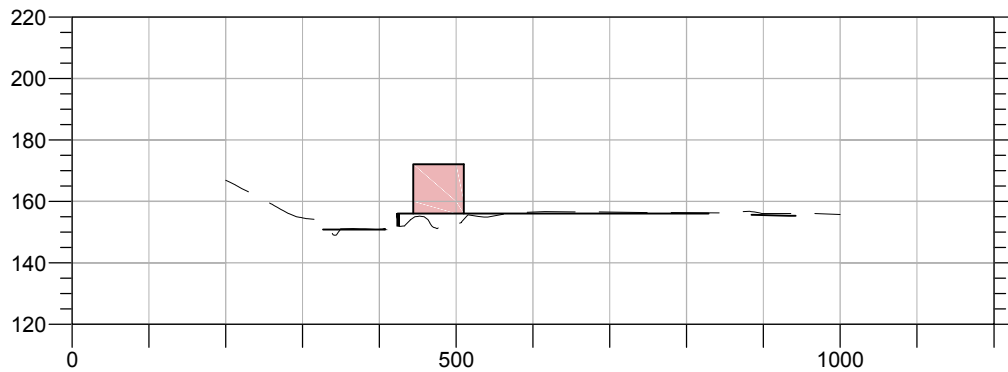

SECTION

A
FIGURE 3

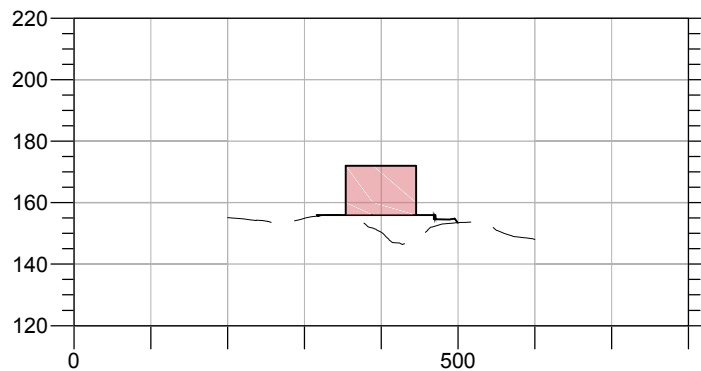

SECTION

B
FIGURE 3



HUITT-ZOLLARS

BNSF STORAGE TRACKS
GRADING CROSS SECTIONS


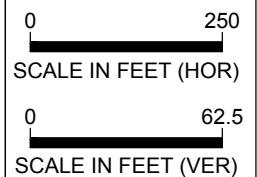


FIGURE
4

CONCEPTUAL

DRAFT

NOT FOR
CONSTRUCTION

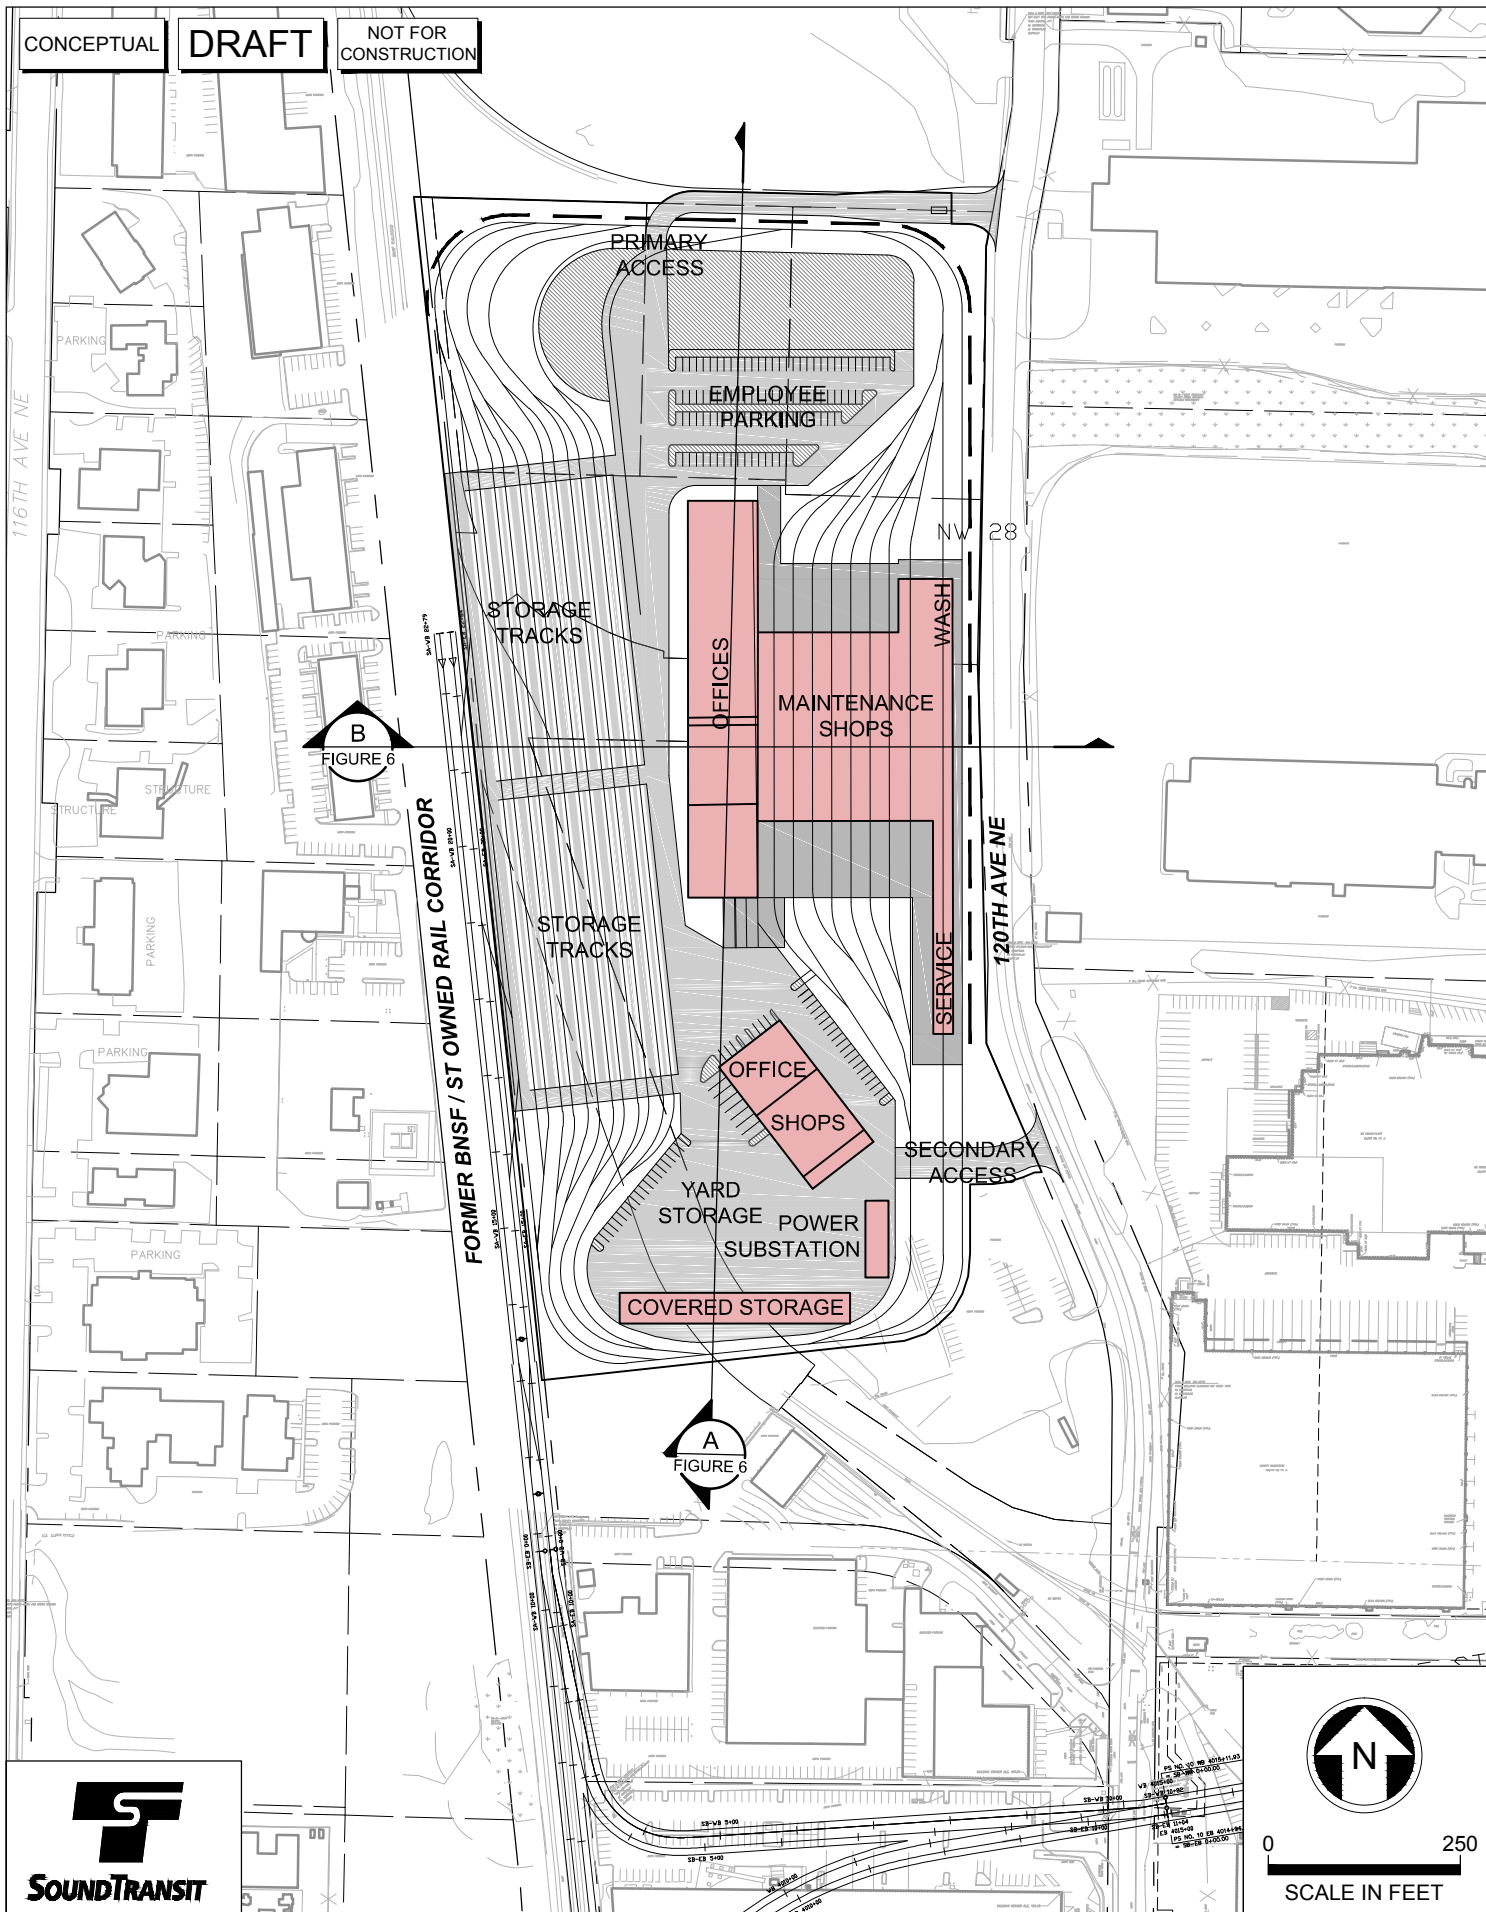

HUITT-ZOLLARS

BNSF
SITE PLAN




0 250
SCALE IN FEET

FIGURE
5

CONCEPTUAL


DRAFT

NOT FOR
CONSTRUCTION

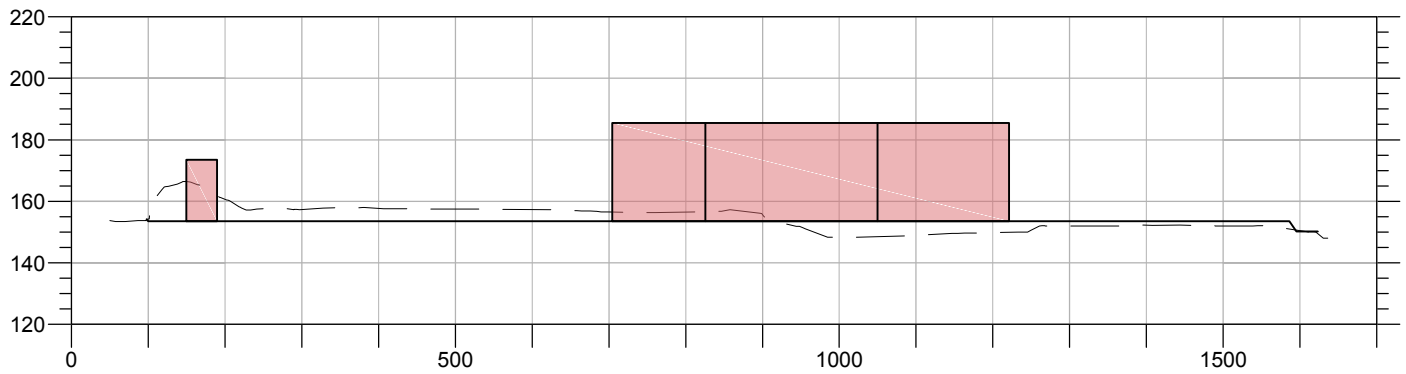

SECTION

A
FIGURE 5

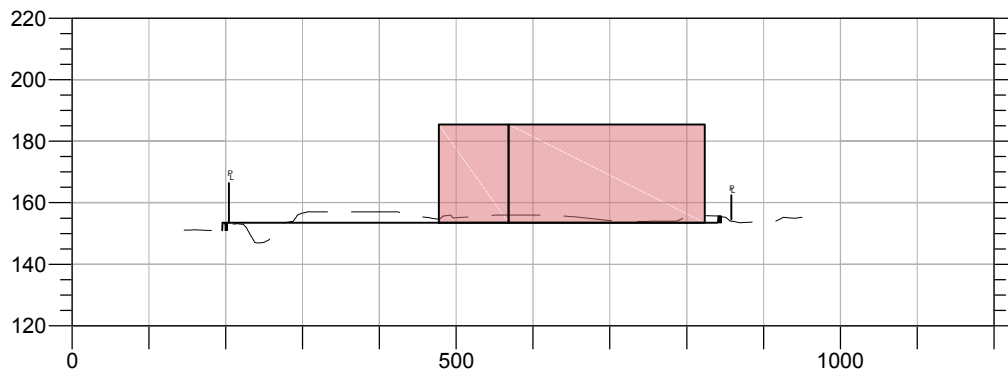

SECTION

B
FIGURE 5



HUITT-ZOLLARS

BNSF
GRADING CROSS SECTIONS


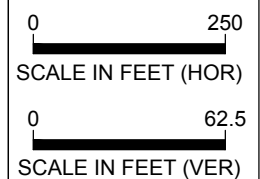


FIGURE
6

CONCEPTUAL

DRAFT

NOT FOR
CONSTRUCTION

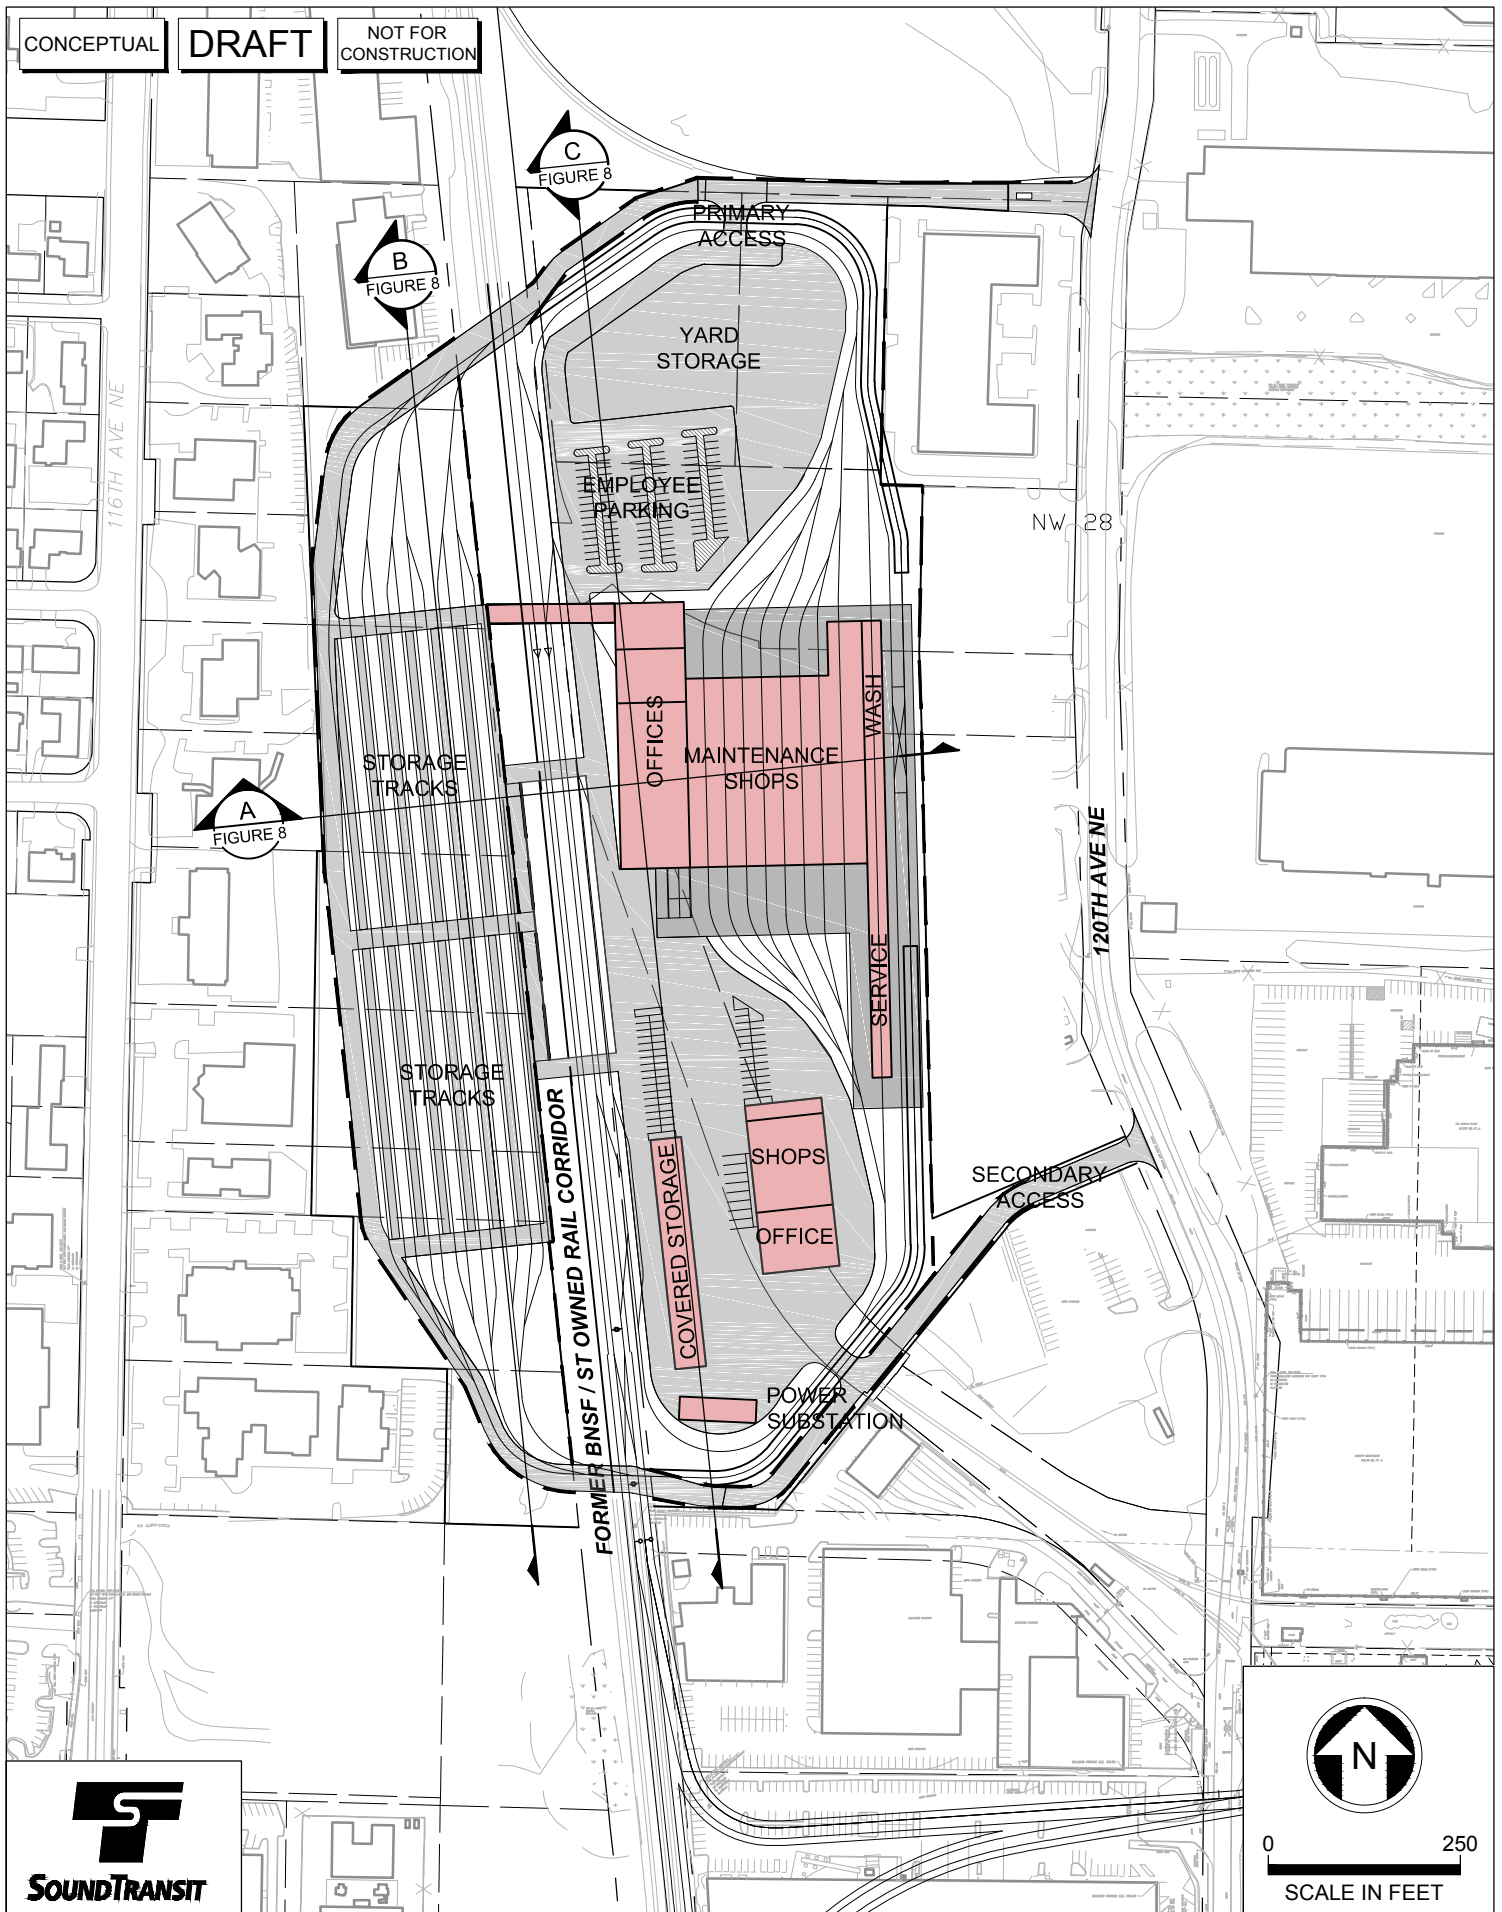

Mar 17, 2014 - 3:50pm - User dbagley
J:\15105001 Sound Transit O&M Satellite Facility\06 DESIGN_CAD\02 Exhibits\20131020 8.5x11 EIS\FIG-07-MA3-CP001-8.5x11.dwg



HUITT-ZOLLARS

BNSF MODIFIED SITE PLAN




0 250
SCALE IN FEET

FIGURE
7

CONCEPTUAL


DRAFT

NOT FOR
CONSTRUCTION

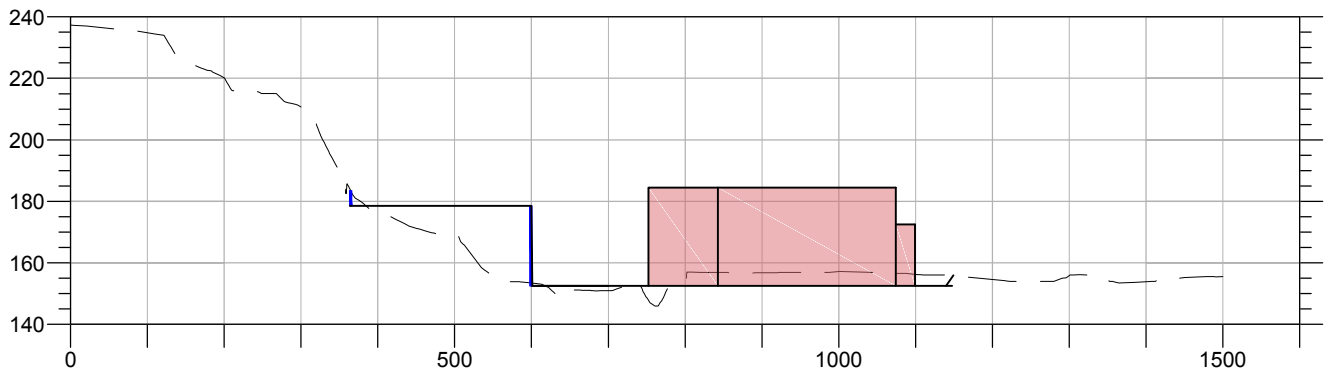


SECTION

A
FIGURE 7

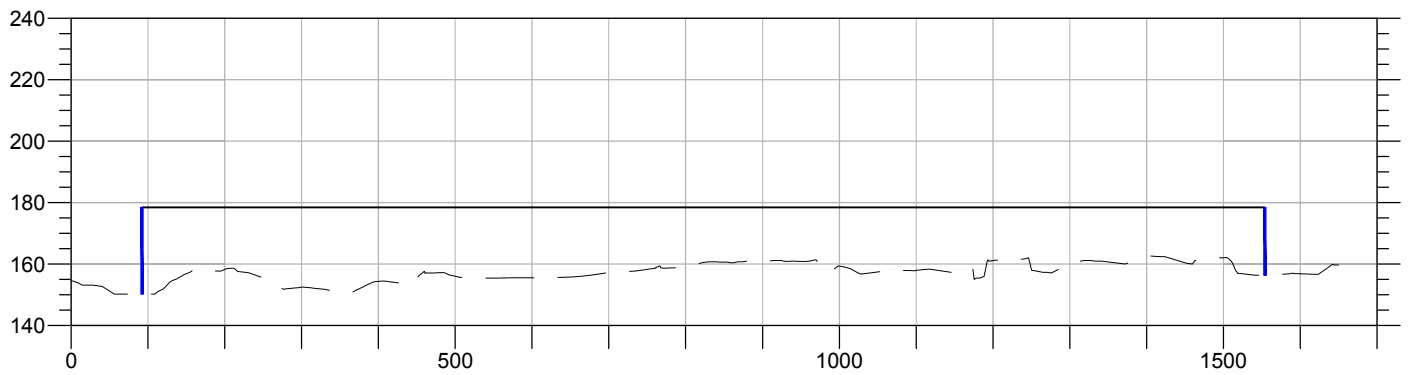


SECTION

B
FIGURE 7

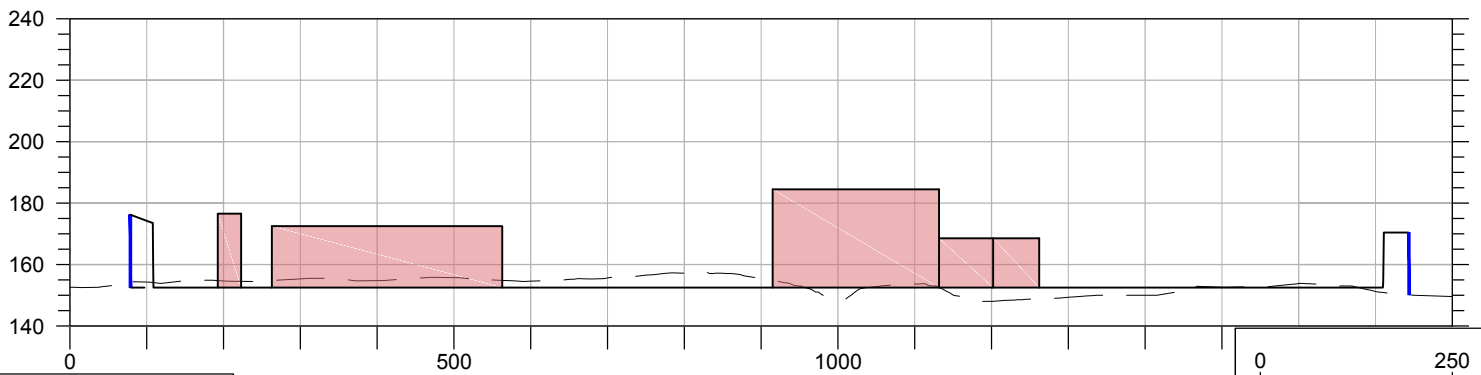

SECTION

C
FIGURE 7

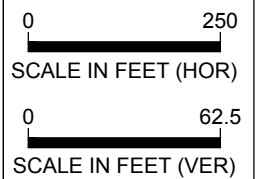

HUITT-ZOLLARS

BNSF MODIFIED
GRADING CROSS SECTIONS

FIGURE
8

CONCEPTUAL

DRAFT

NOT FOR
CONSTRUCTION


Mar 17, 2014 - 3:49pm - User dbagley
J:\15105001 Sound Transit O&M Satellite Facility\06 DESIGN_CAD\02 Exhibits\20131020 8.5x11 EIS\FIG-09-MA4-CP001-8.5x11.dwg



HUITT-ZOLLARS

SR520 SITE PLAN


FIGURE
9

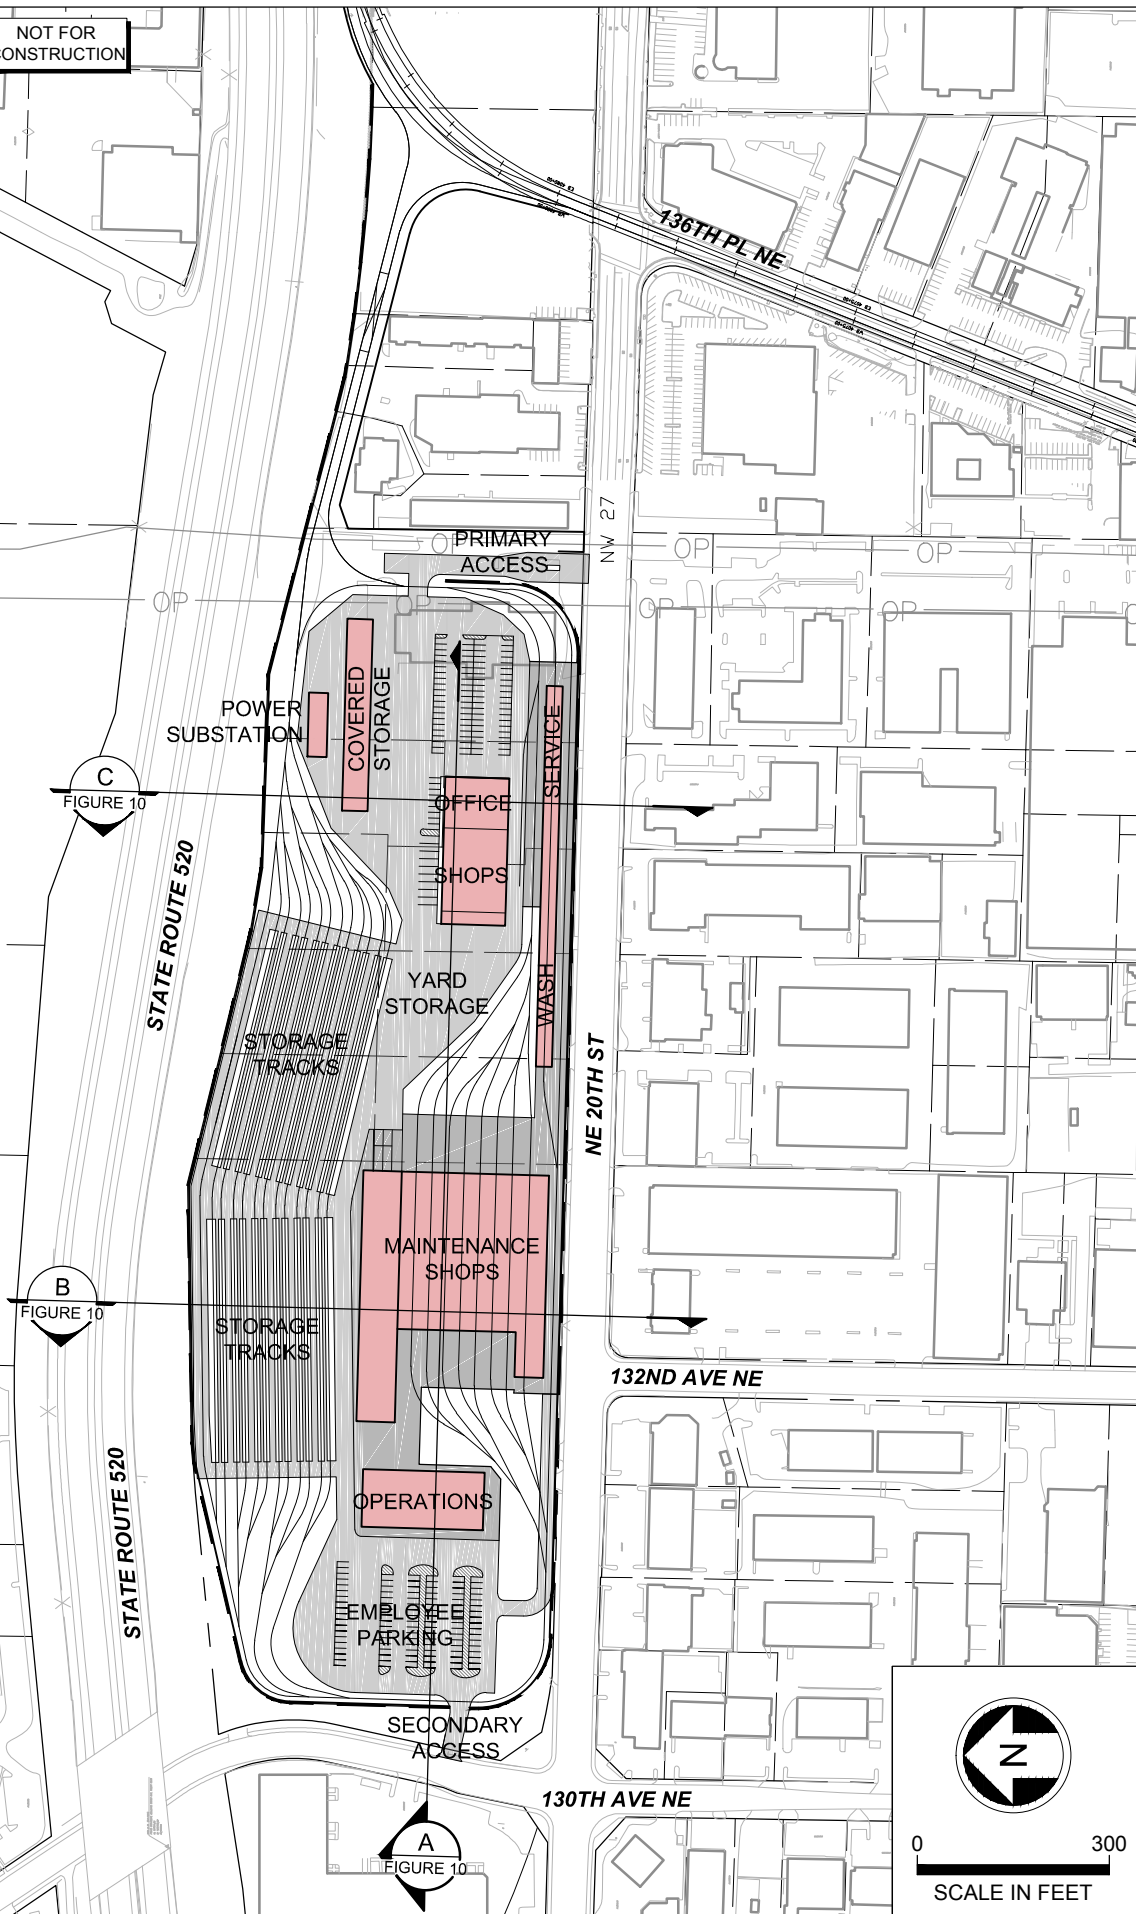

CONCEPTUAL


DRAFT

NOT FOR
CONSTRUCTION

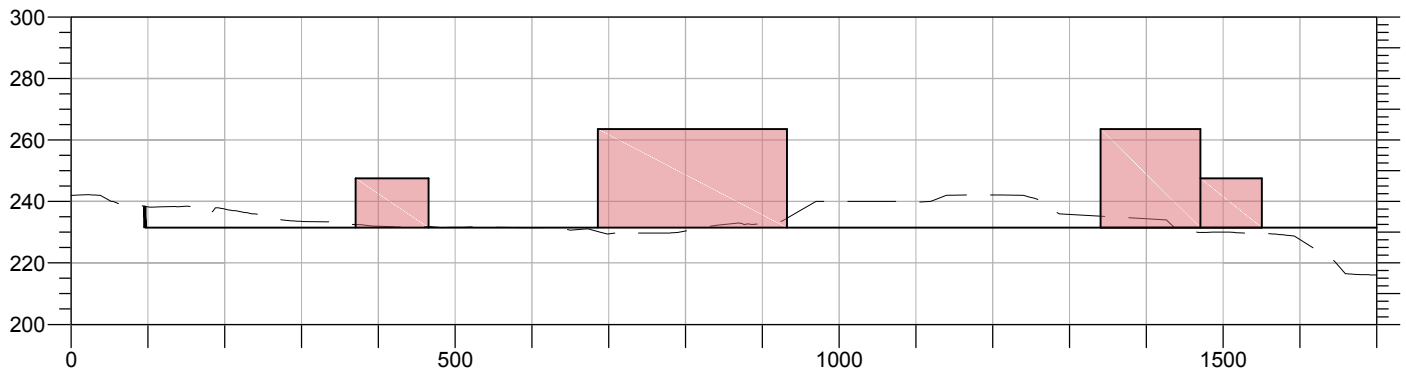


SECTION

A
FIGURE 9

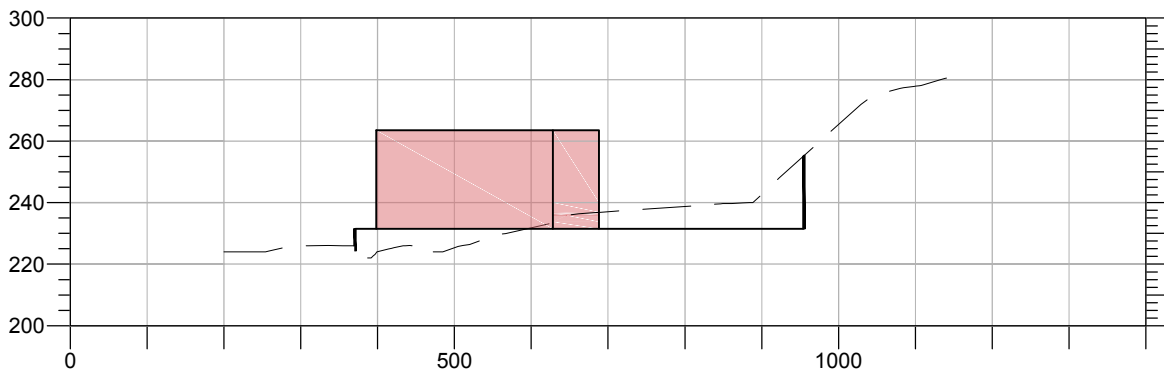


SECTION

B
FIGURE 9

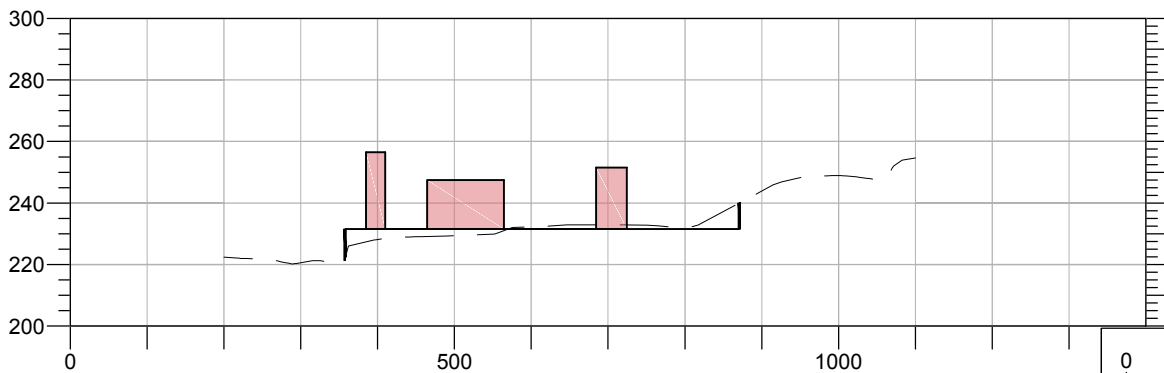

SECTION

C
FIGURE 9

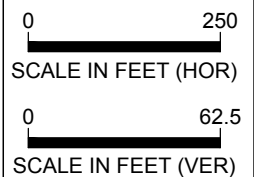

HUITT-ZOLLARS

SR520
GRADING CROSS SECTIONS

FIGURE
10