



ROOSEVELT STATION

12TH AVE STATION

NORTH LINK LIGHT RAIL

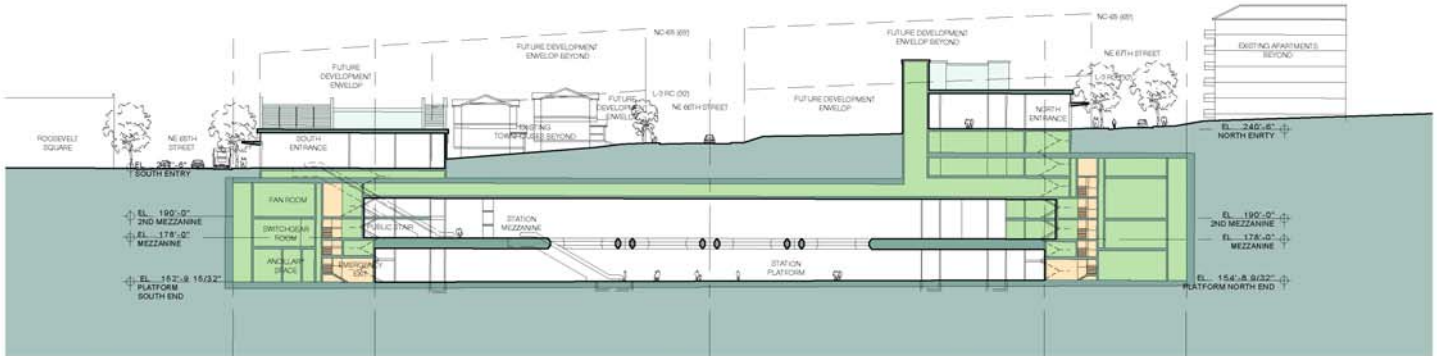

LONGITUDINAL SECTION (FACING WEST)

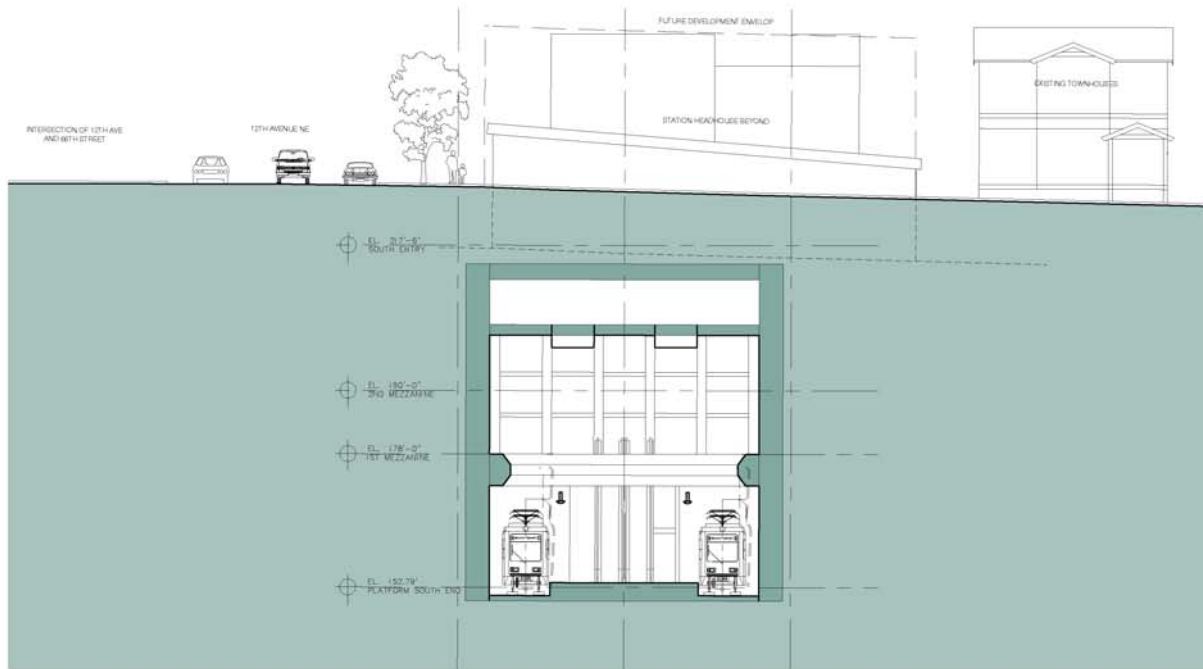

SECTION AT PLATFORM CENTER



FEB-05



HEWITT
ARCHITECTS