



BROOKLYN STATION

NORTH LINK LIGHT RAIL

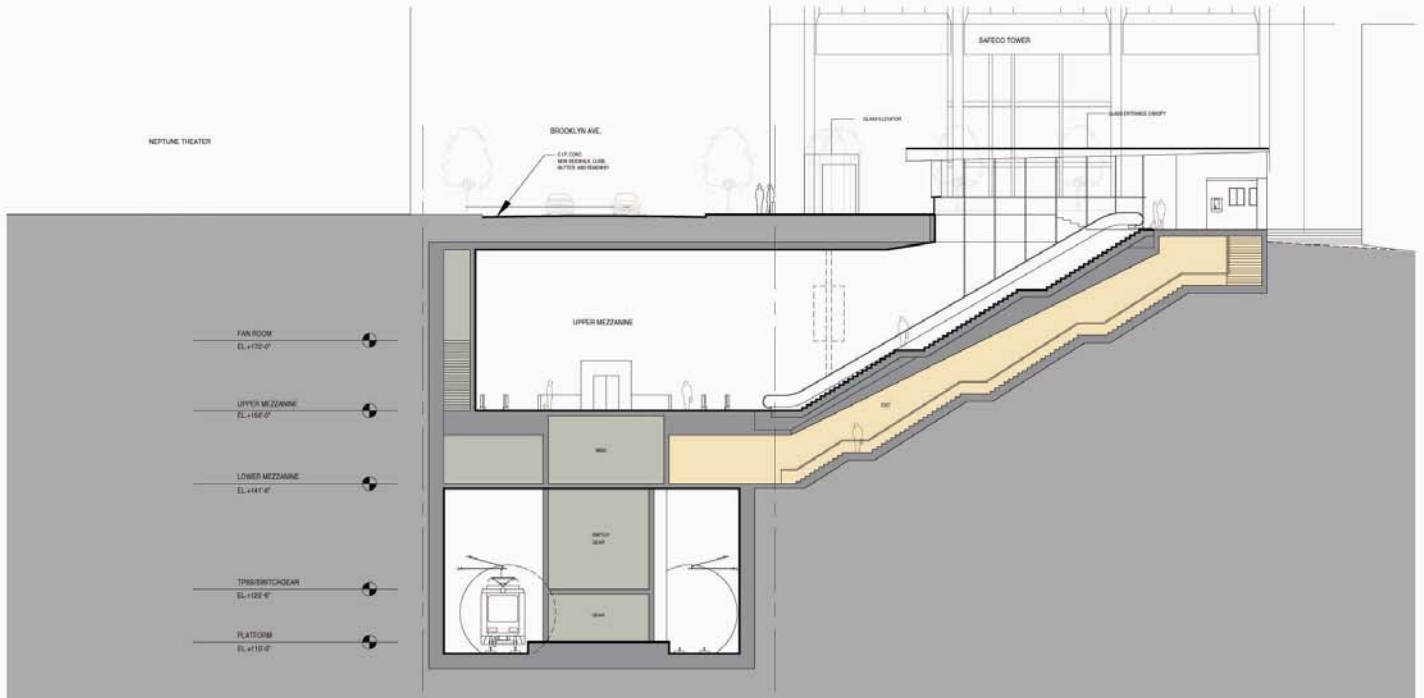

SECTION, NORTH ENTRANCE

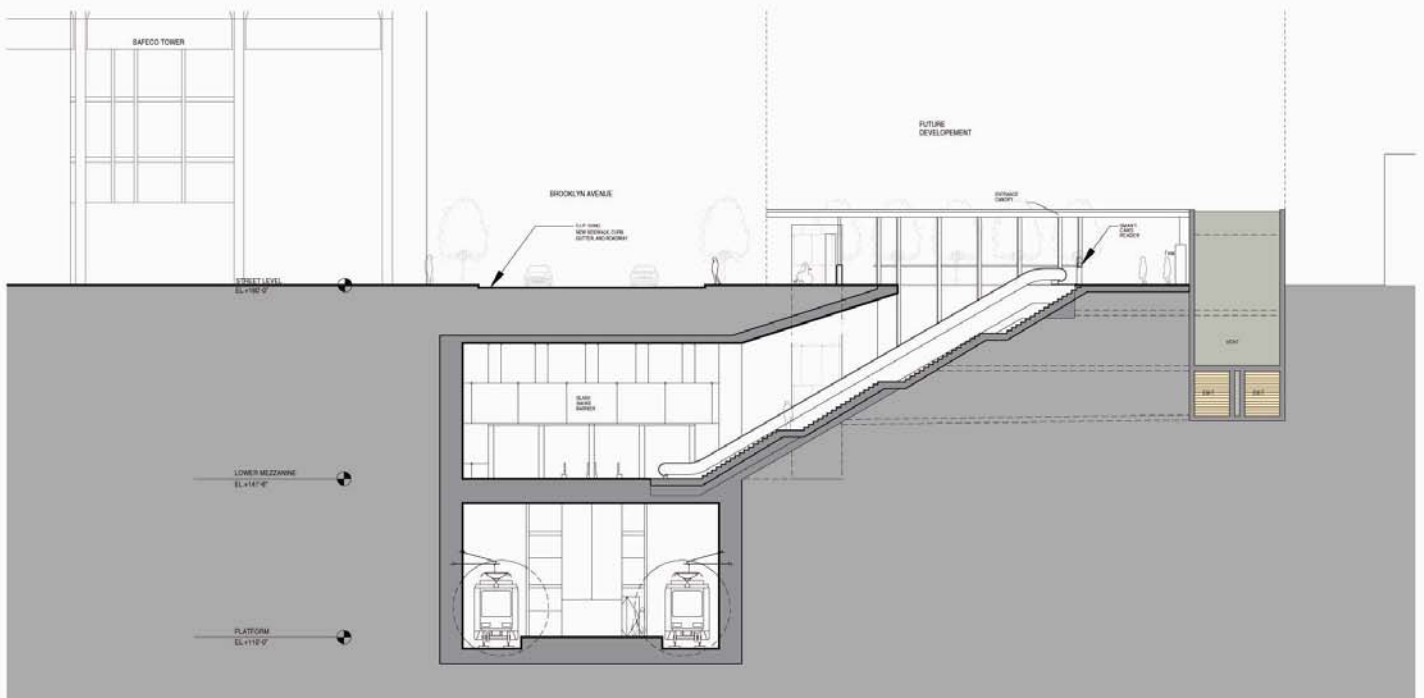

SECTION, SOUTH ENTRANCE

0 5 10 20'  JANUARY 2005

