
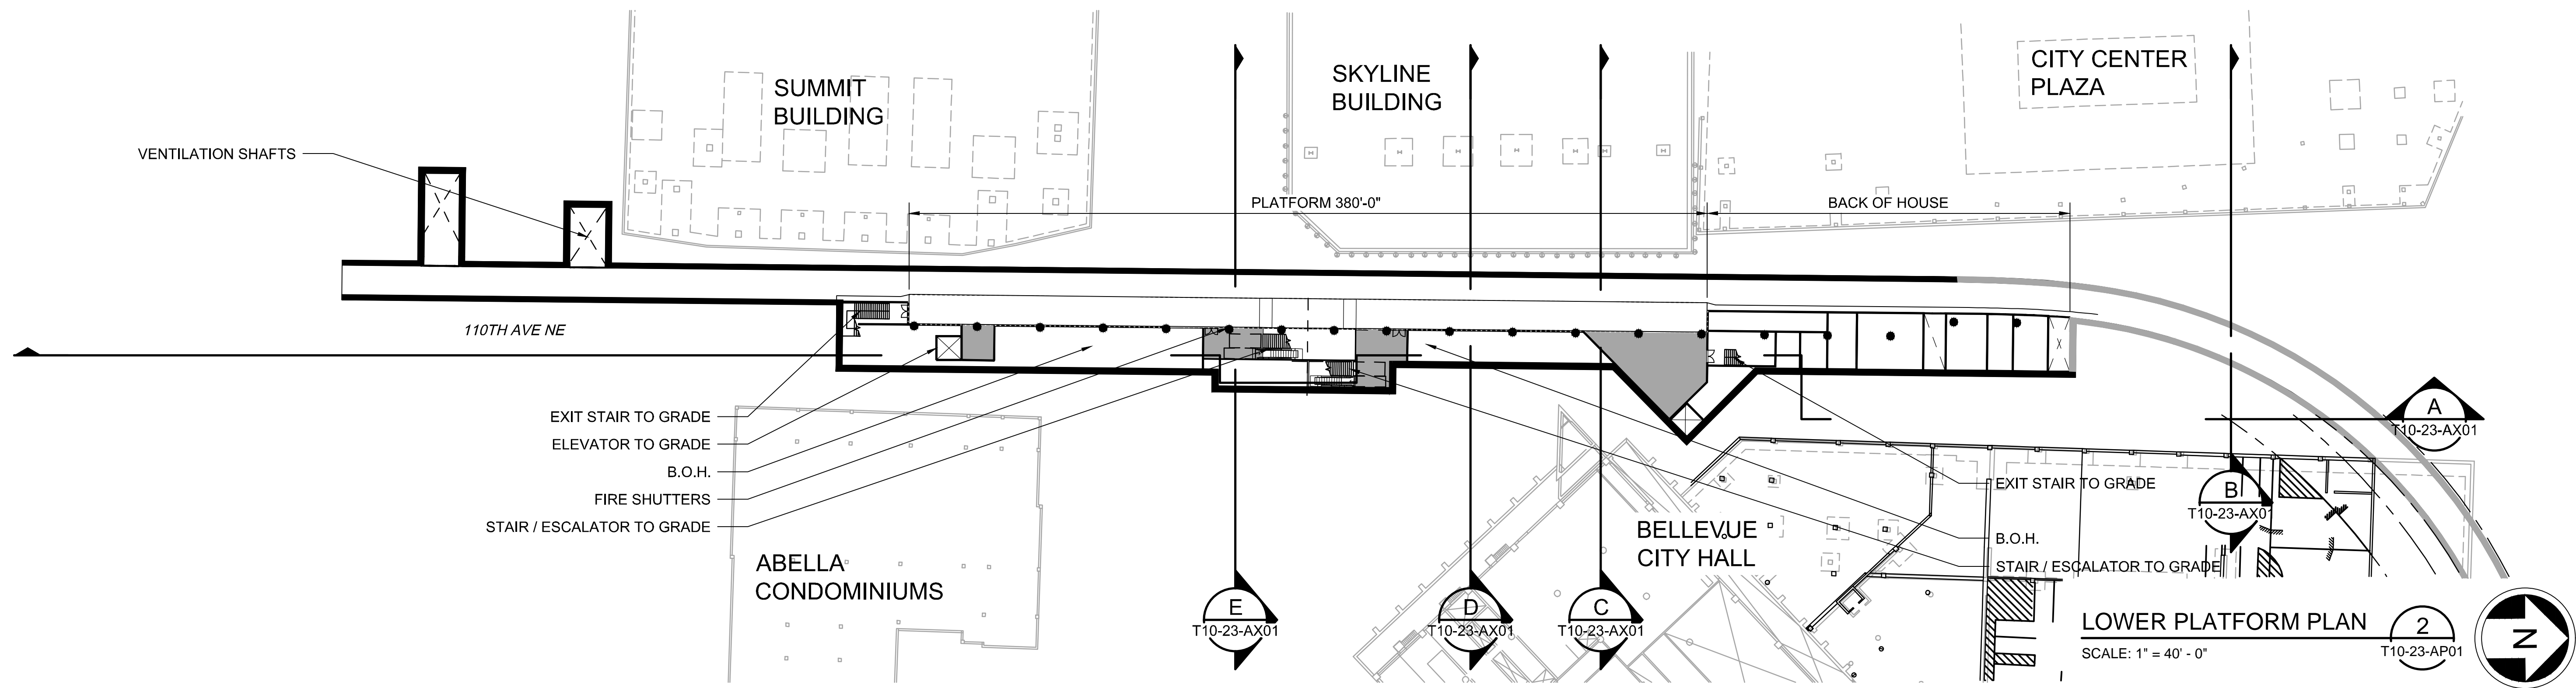


XREF LIST:
 EW, XR, ELC, L71, SP
 ECSI, T10_23_AP_2
 ECSI, T10_23_AP_1
 ECSI, TB_BDR
 REG-JW
 ECSI, T10_SP_1A
 ECSI, GARAGE_GRID
 ECSI, T10_SP_2A



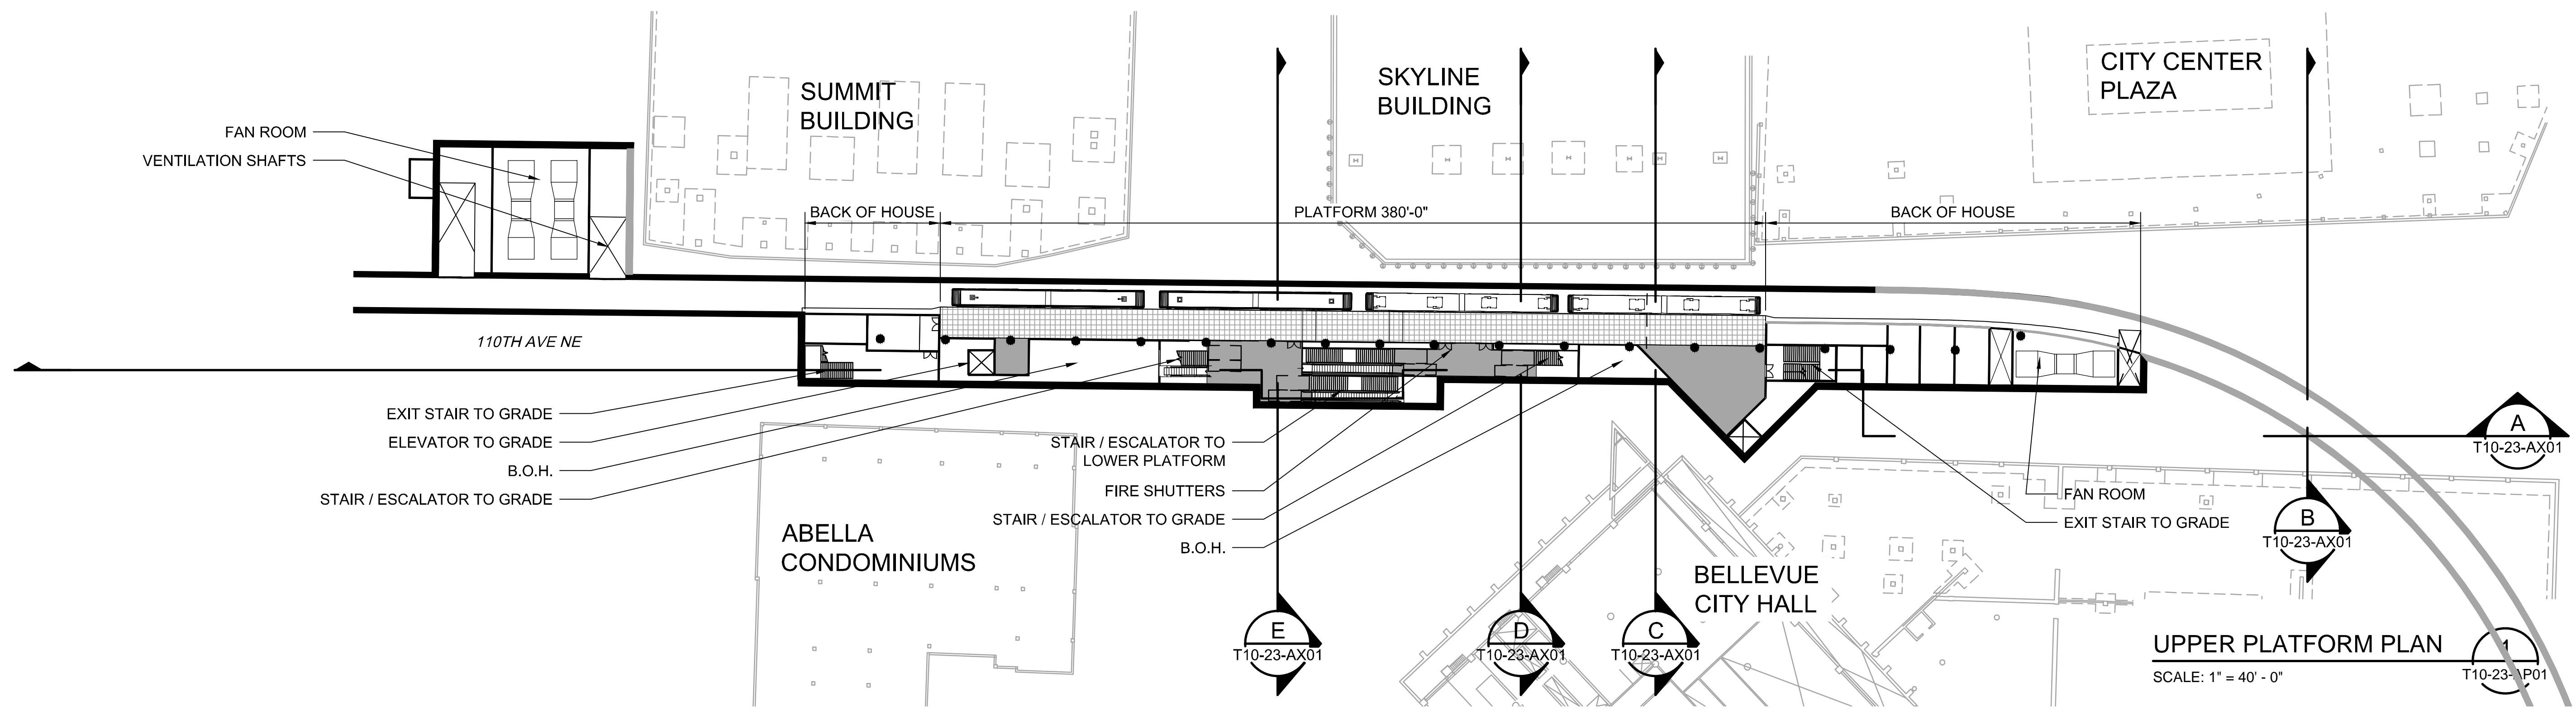


NOT FOR CONSTRUCTION

10/10/12 1:57:12 PM CALDWELLJ C:\USERS\PUBLIC\DOCUMENTS\CALDWELL\HTTPTSRANET\SOUNDTRANSIT.ORG\43\SITES\CAD\ELB2\REWDRAWINGS\T10_23_AP01.DWG

No.	DATE	DSN	CHK	APP	REVISION

DESIGNED BY:
M. REDDINGTON
 DRAWN BY:
J. MILLER
 CHECKED BY:
H. FITZPATRICK
 APPROVED BY:
J. NESHOLM

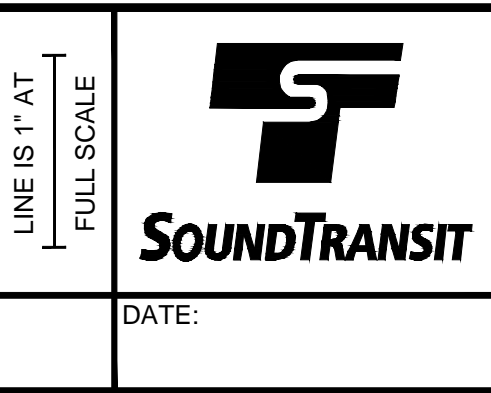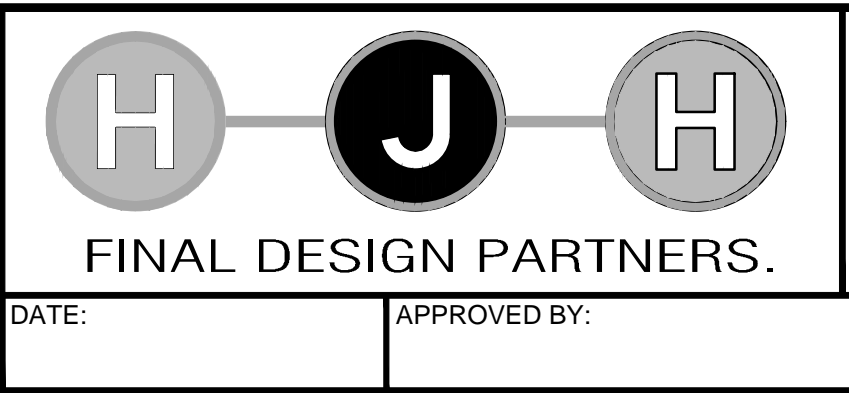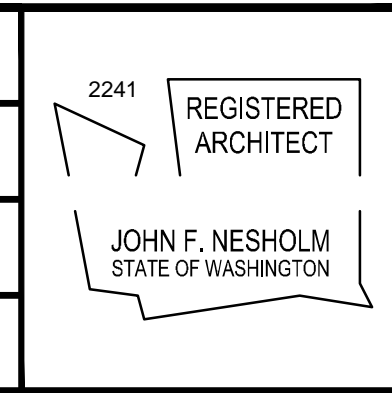

SCALE: AS SHOWN
 FILENAME: ECSI_T10_23_AP01
 CONTRACT UNIT (CUD): TO 5.27
 DATE: 08/27/12

LINK LIGHT RAIL PROJECT
 EAST CORRIDOR
 BELLEVUE TO REDMOND
 COST SAVINGS IDEA T10
 STACKED TUNNEL / STATION, WEST EXIT
 UPPER AND LOWER PLATFORM PLANS

DRAWING No.: T10-23-AP01
 SHEET No.: REV: 0