


# HOSPITAL STATION

## EAST LINK EXTENSION

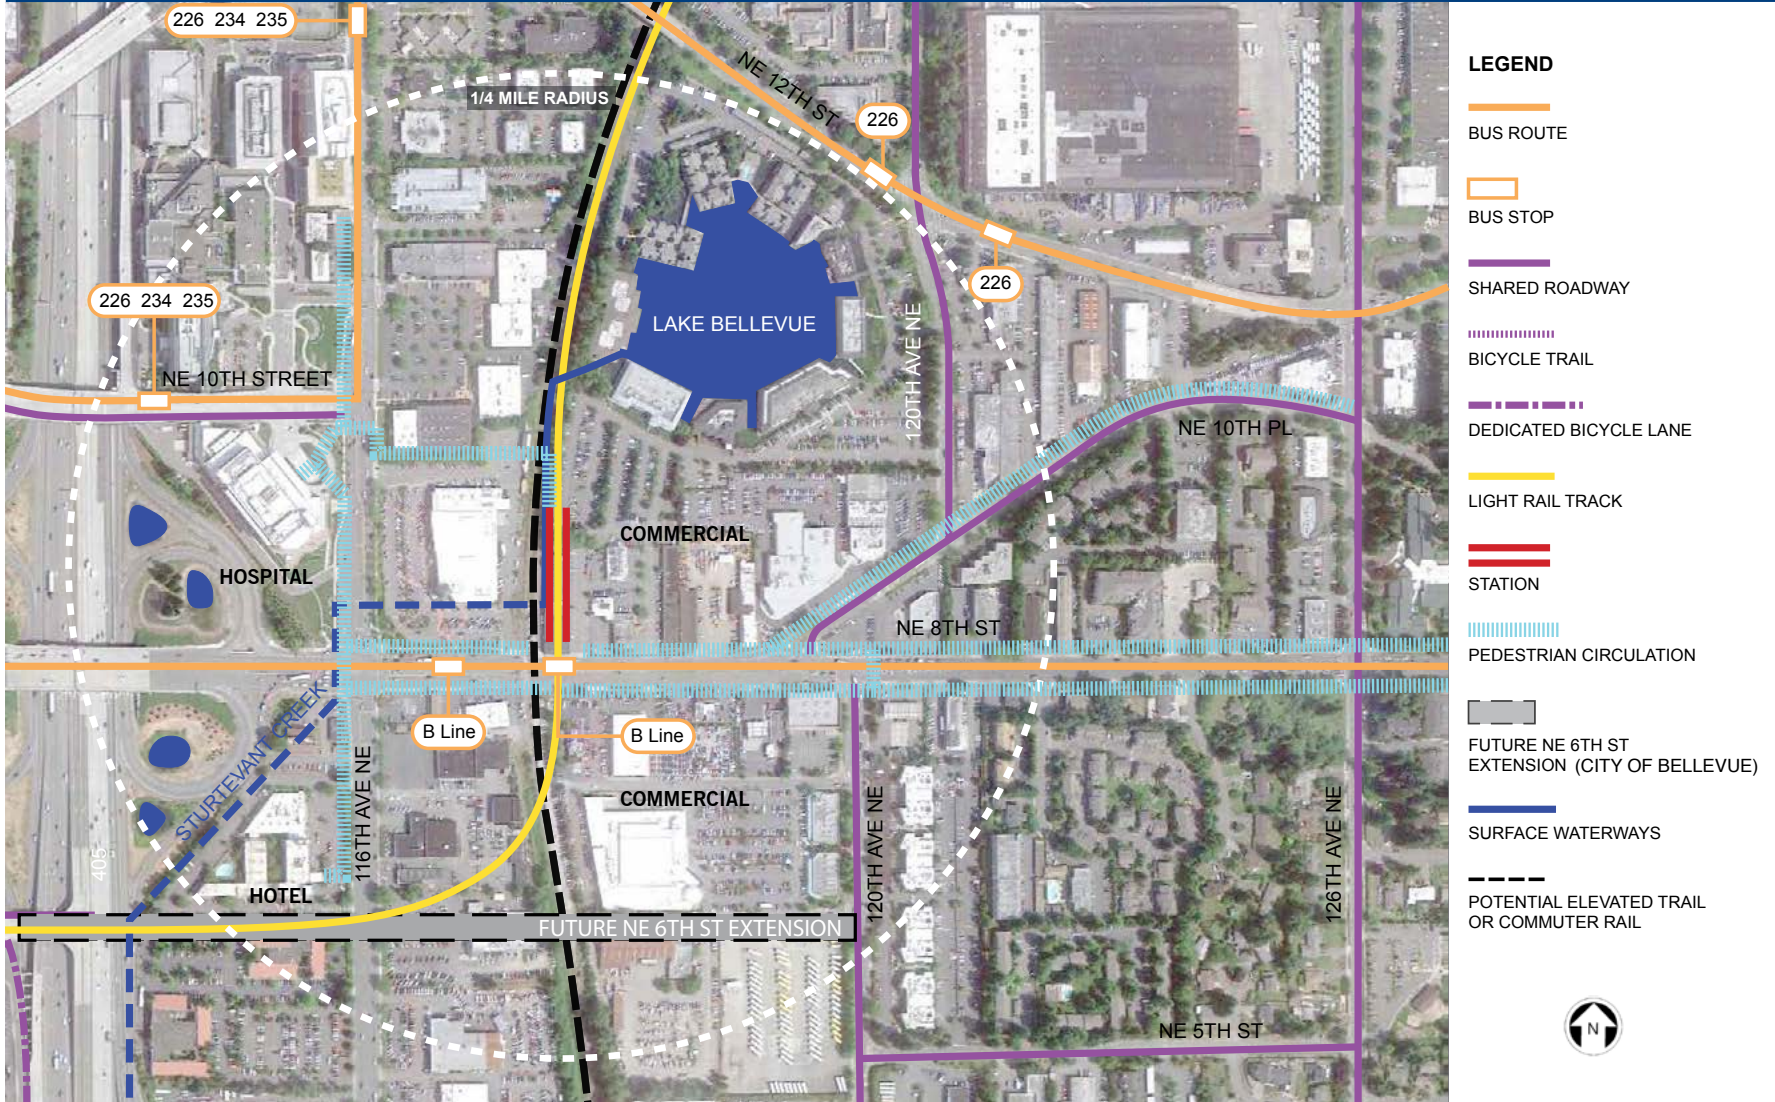

Neighborhood context plan

Station site plan including pedestrian path




MAY 2013




# HOSPITAL STATION

## EAST LINK EXTENSION

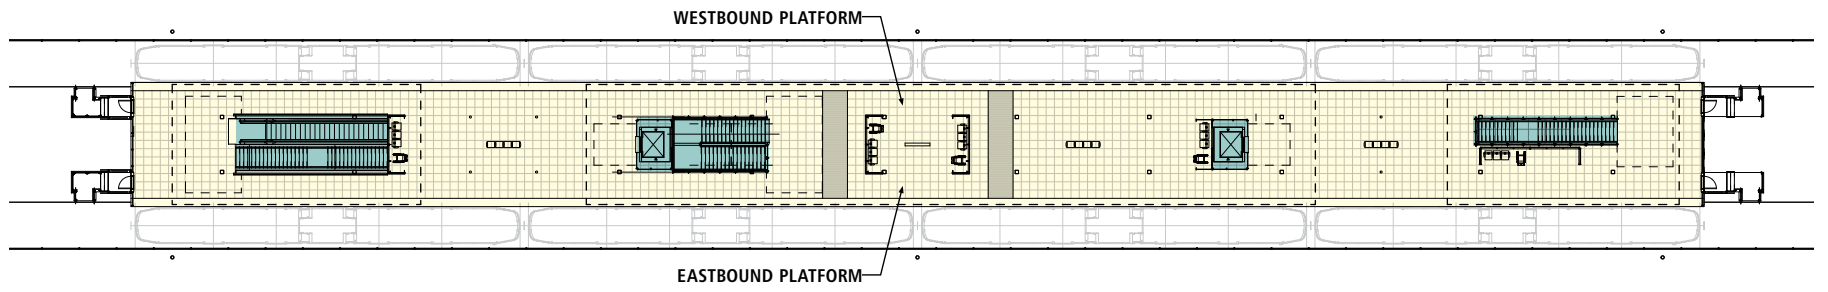


Station site plan - platform level

Station site plan - grade level

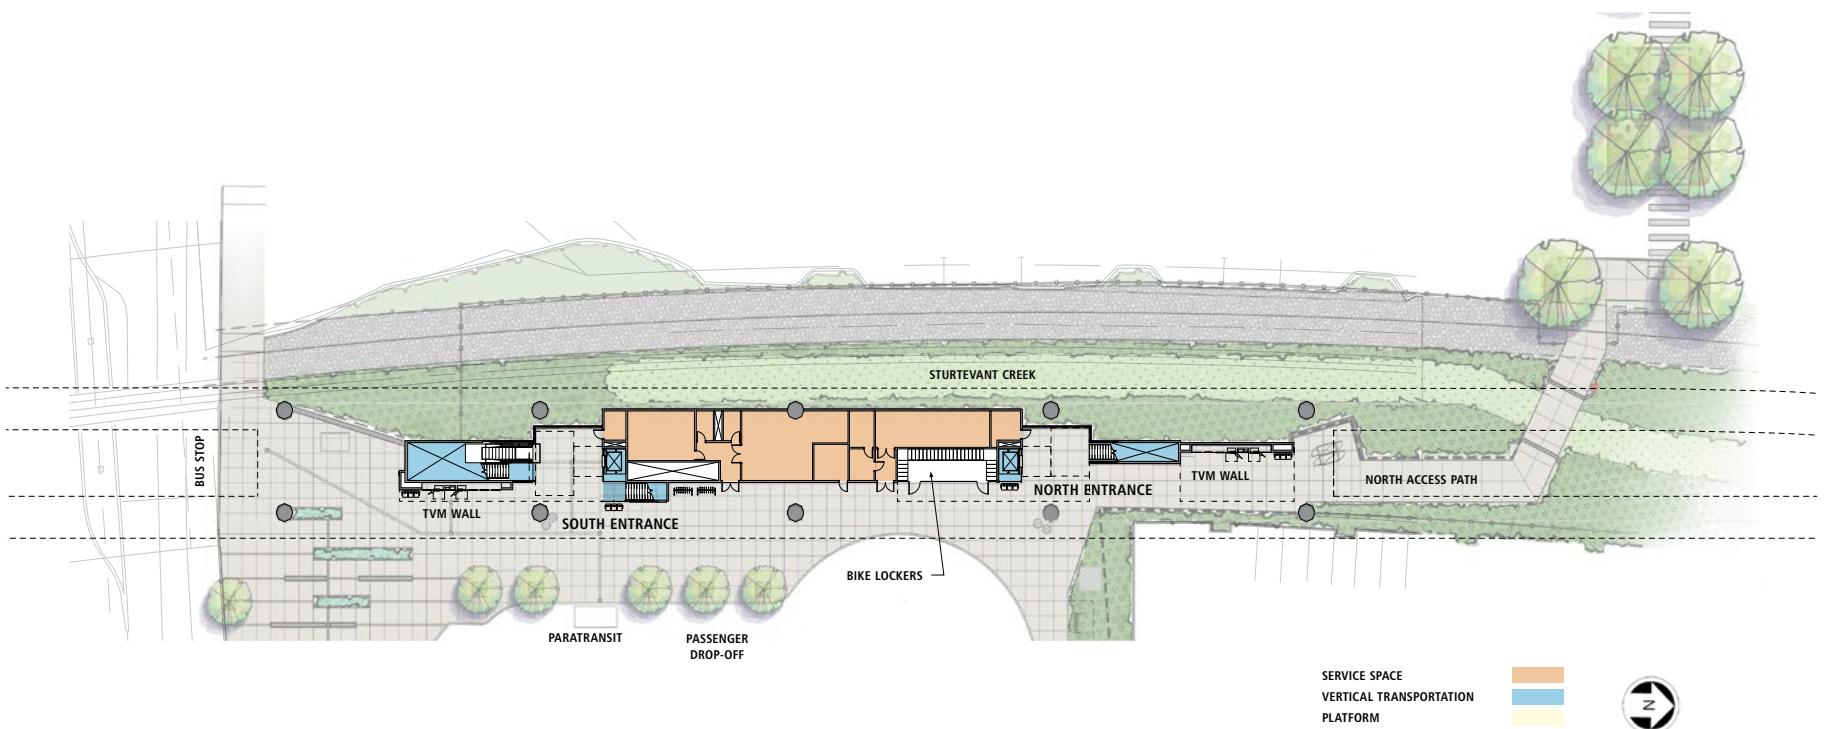

# HOSPITAL STATION

## EAST LINK EXTENSION

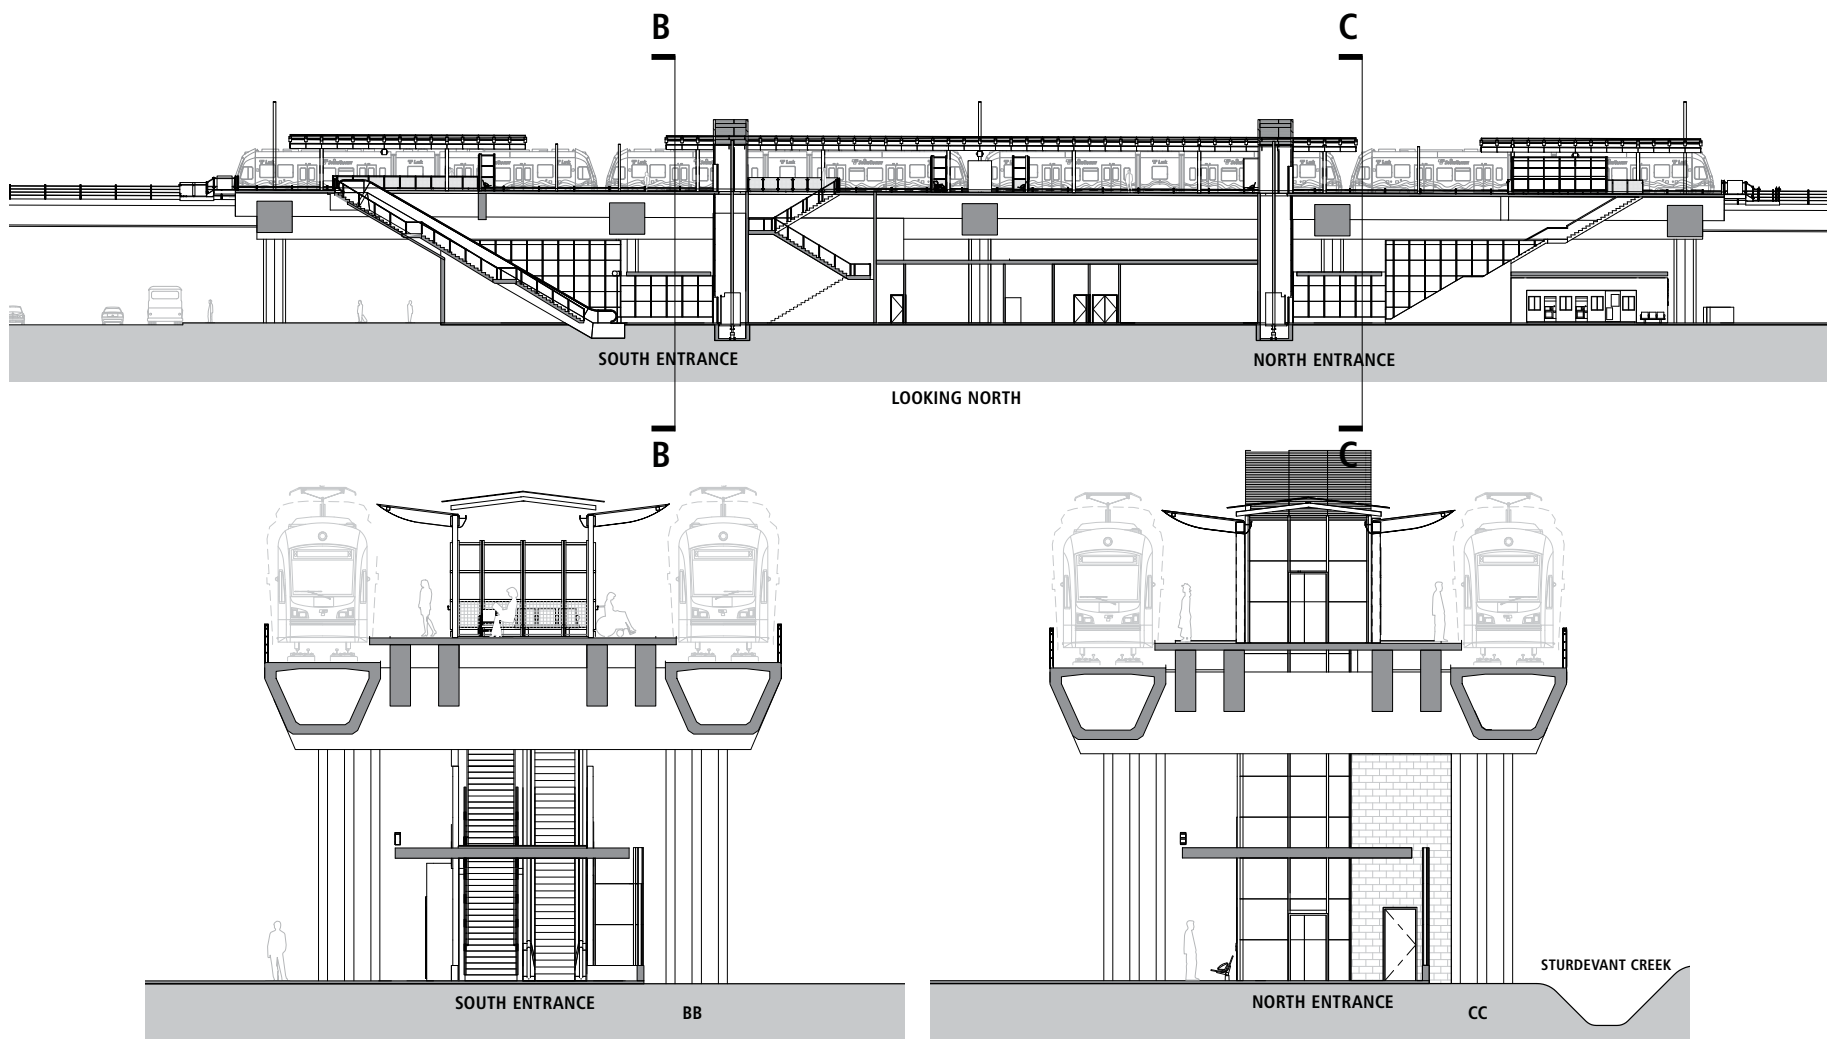

Cross sections

South entrance



MAY 2013



# HOSPITAL STATION

EAST LINK EXTENSION



*Platform view looking north*

*View of station looking northwest*



MAY 2013