



120TH STATION: SITE PLANS (INTERIM AND FUTURE)

EAST LINK EXTENSION

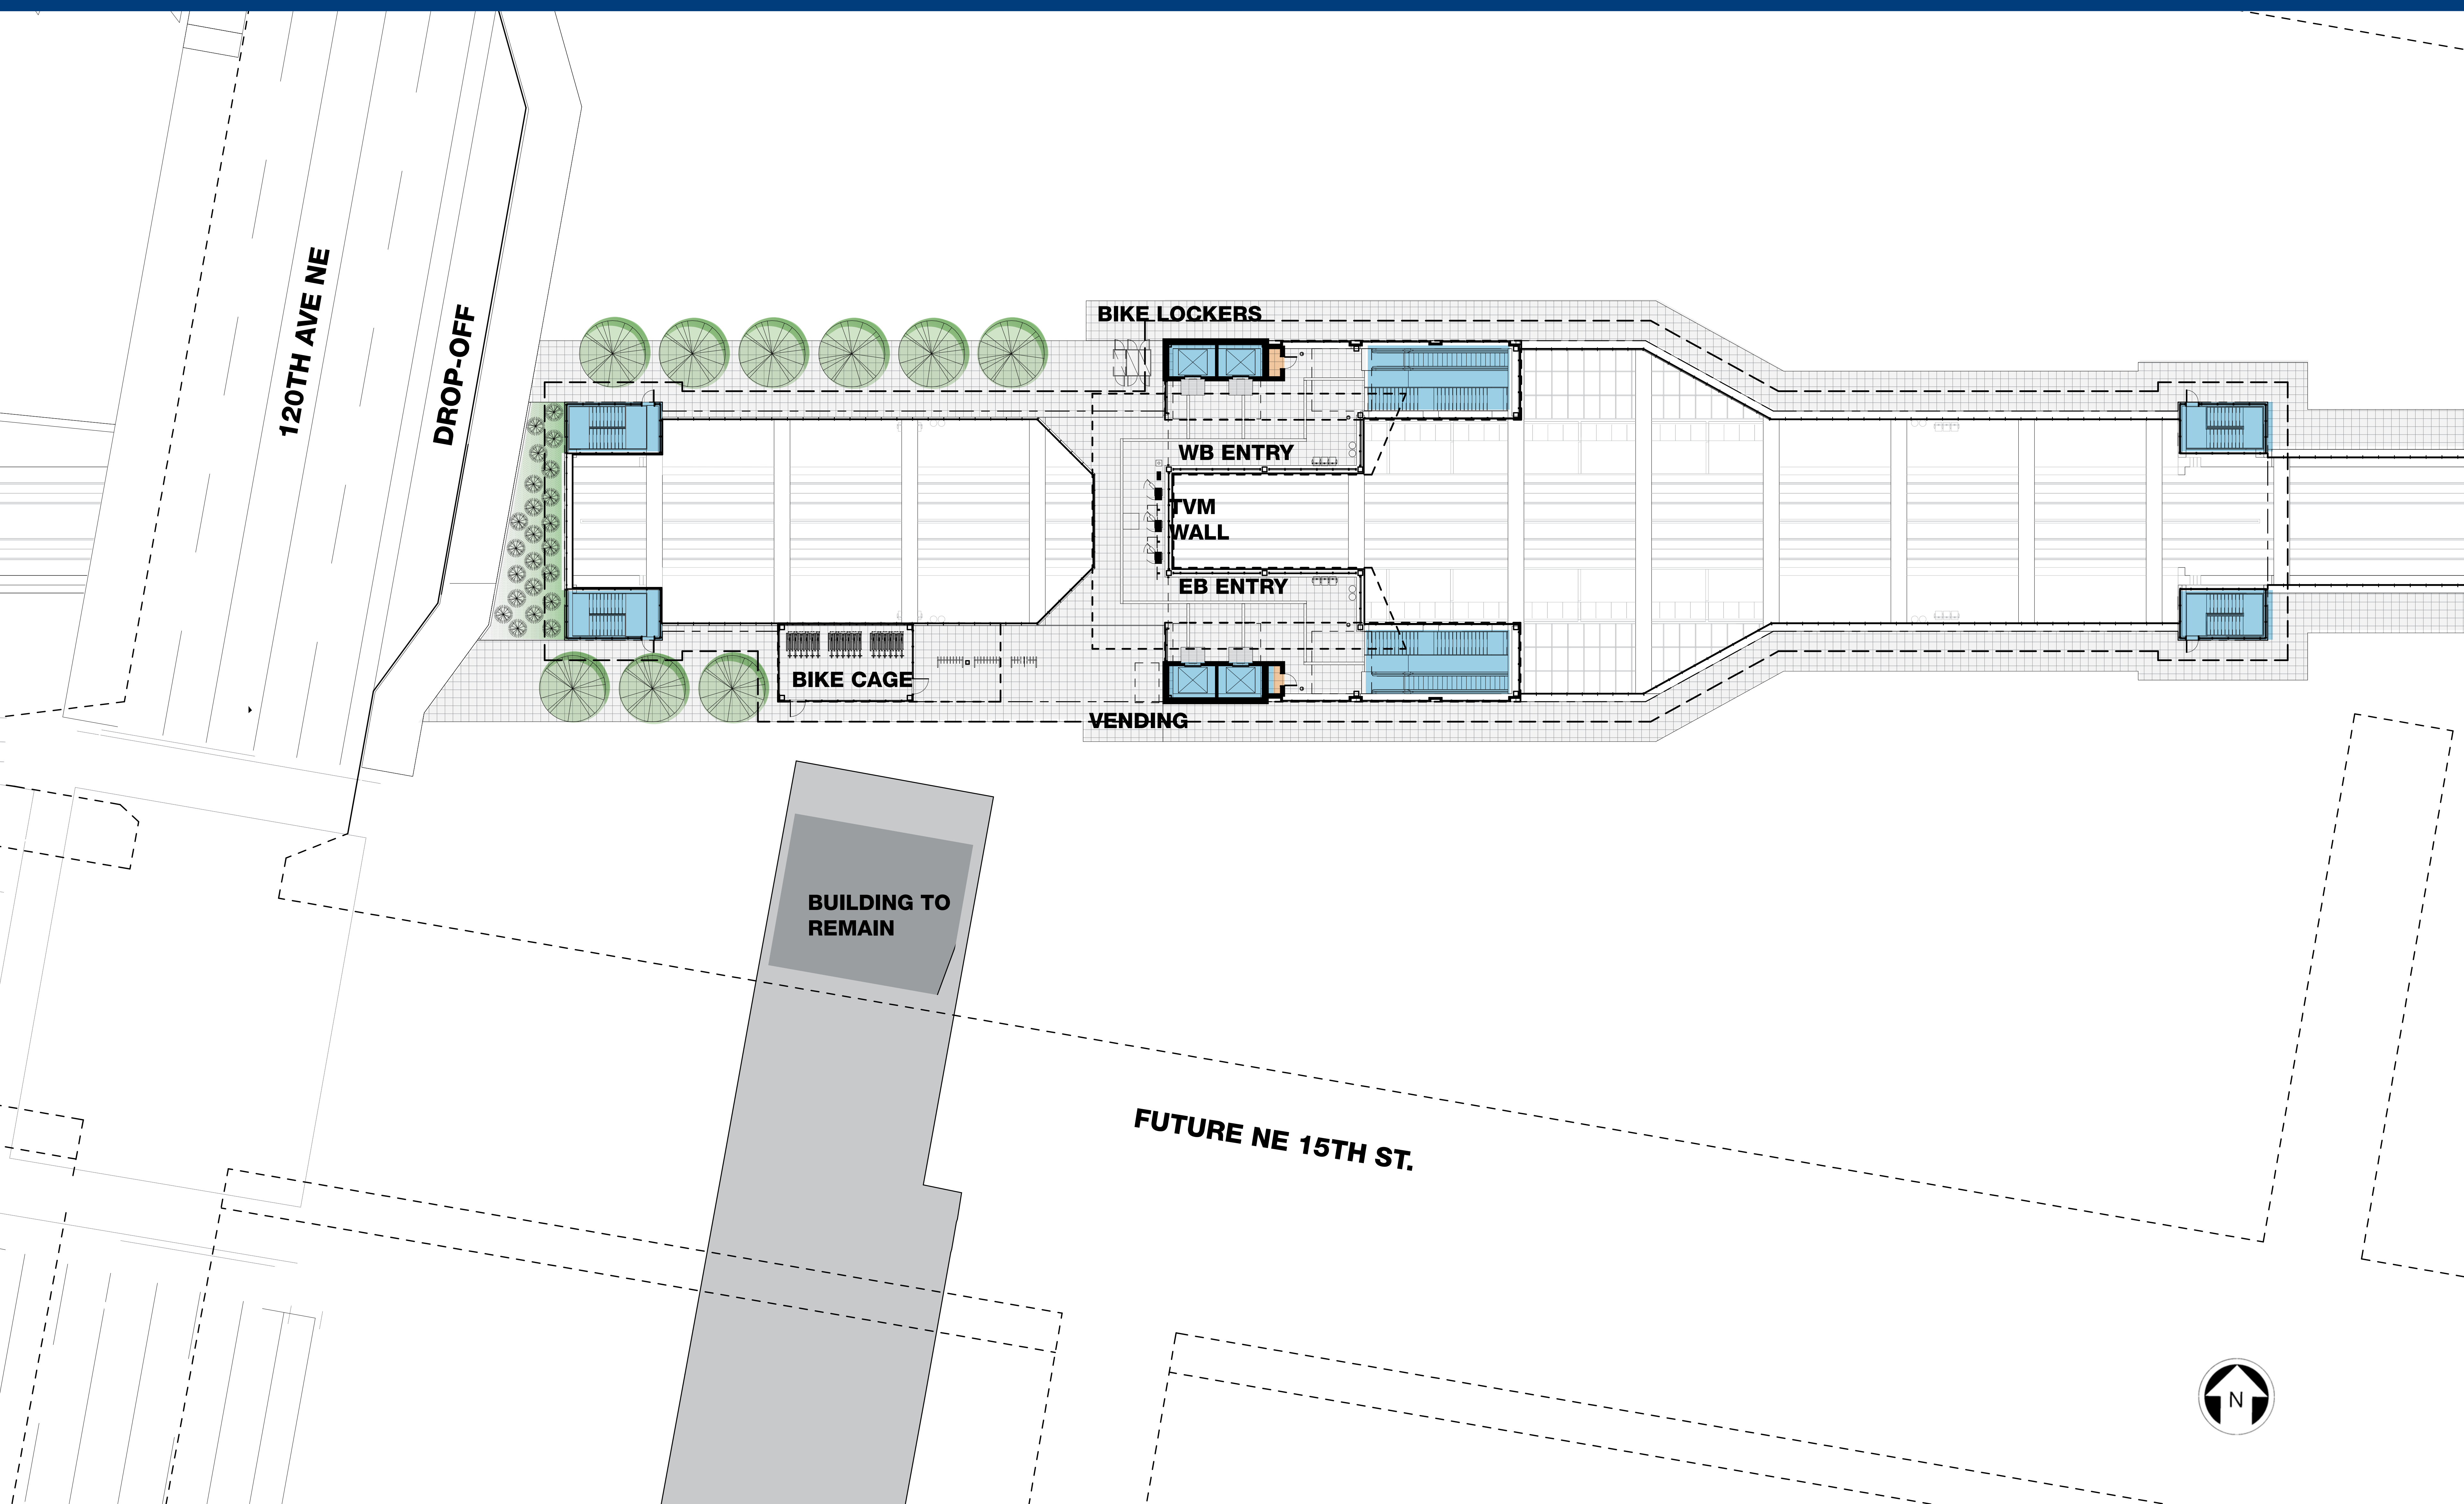


Interim station site plan

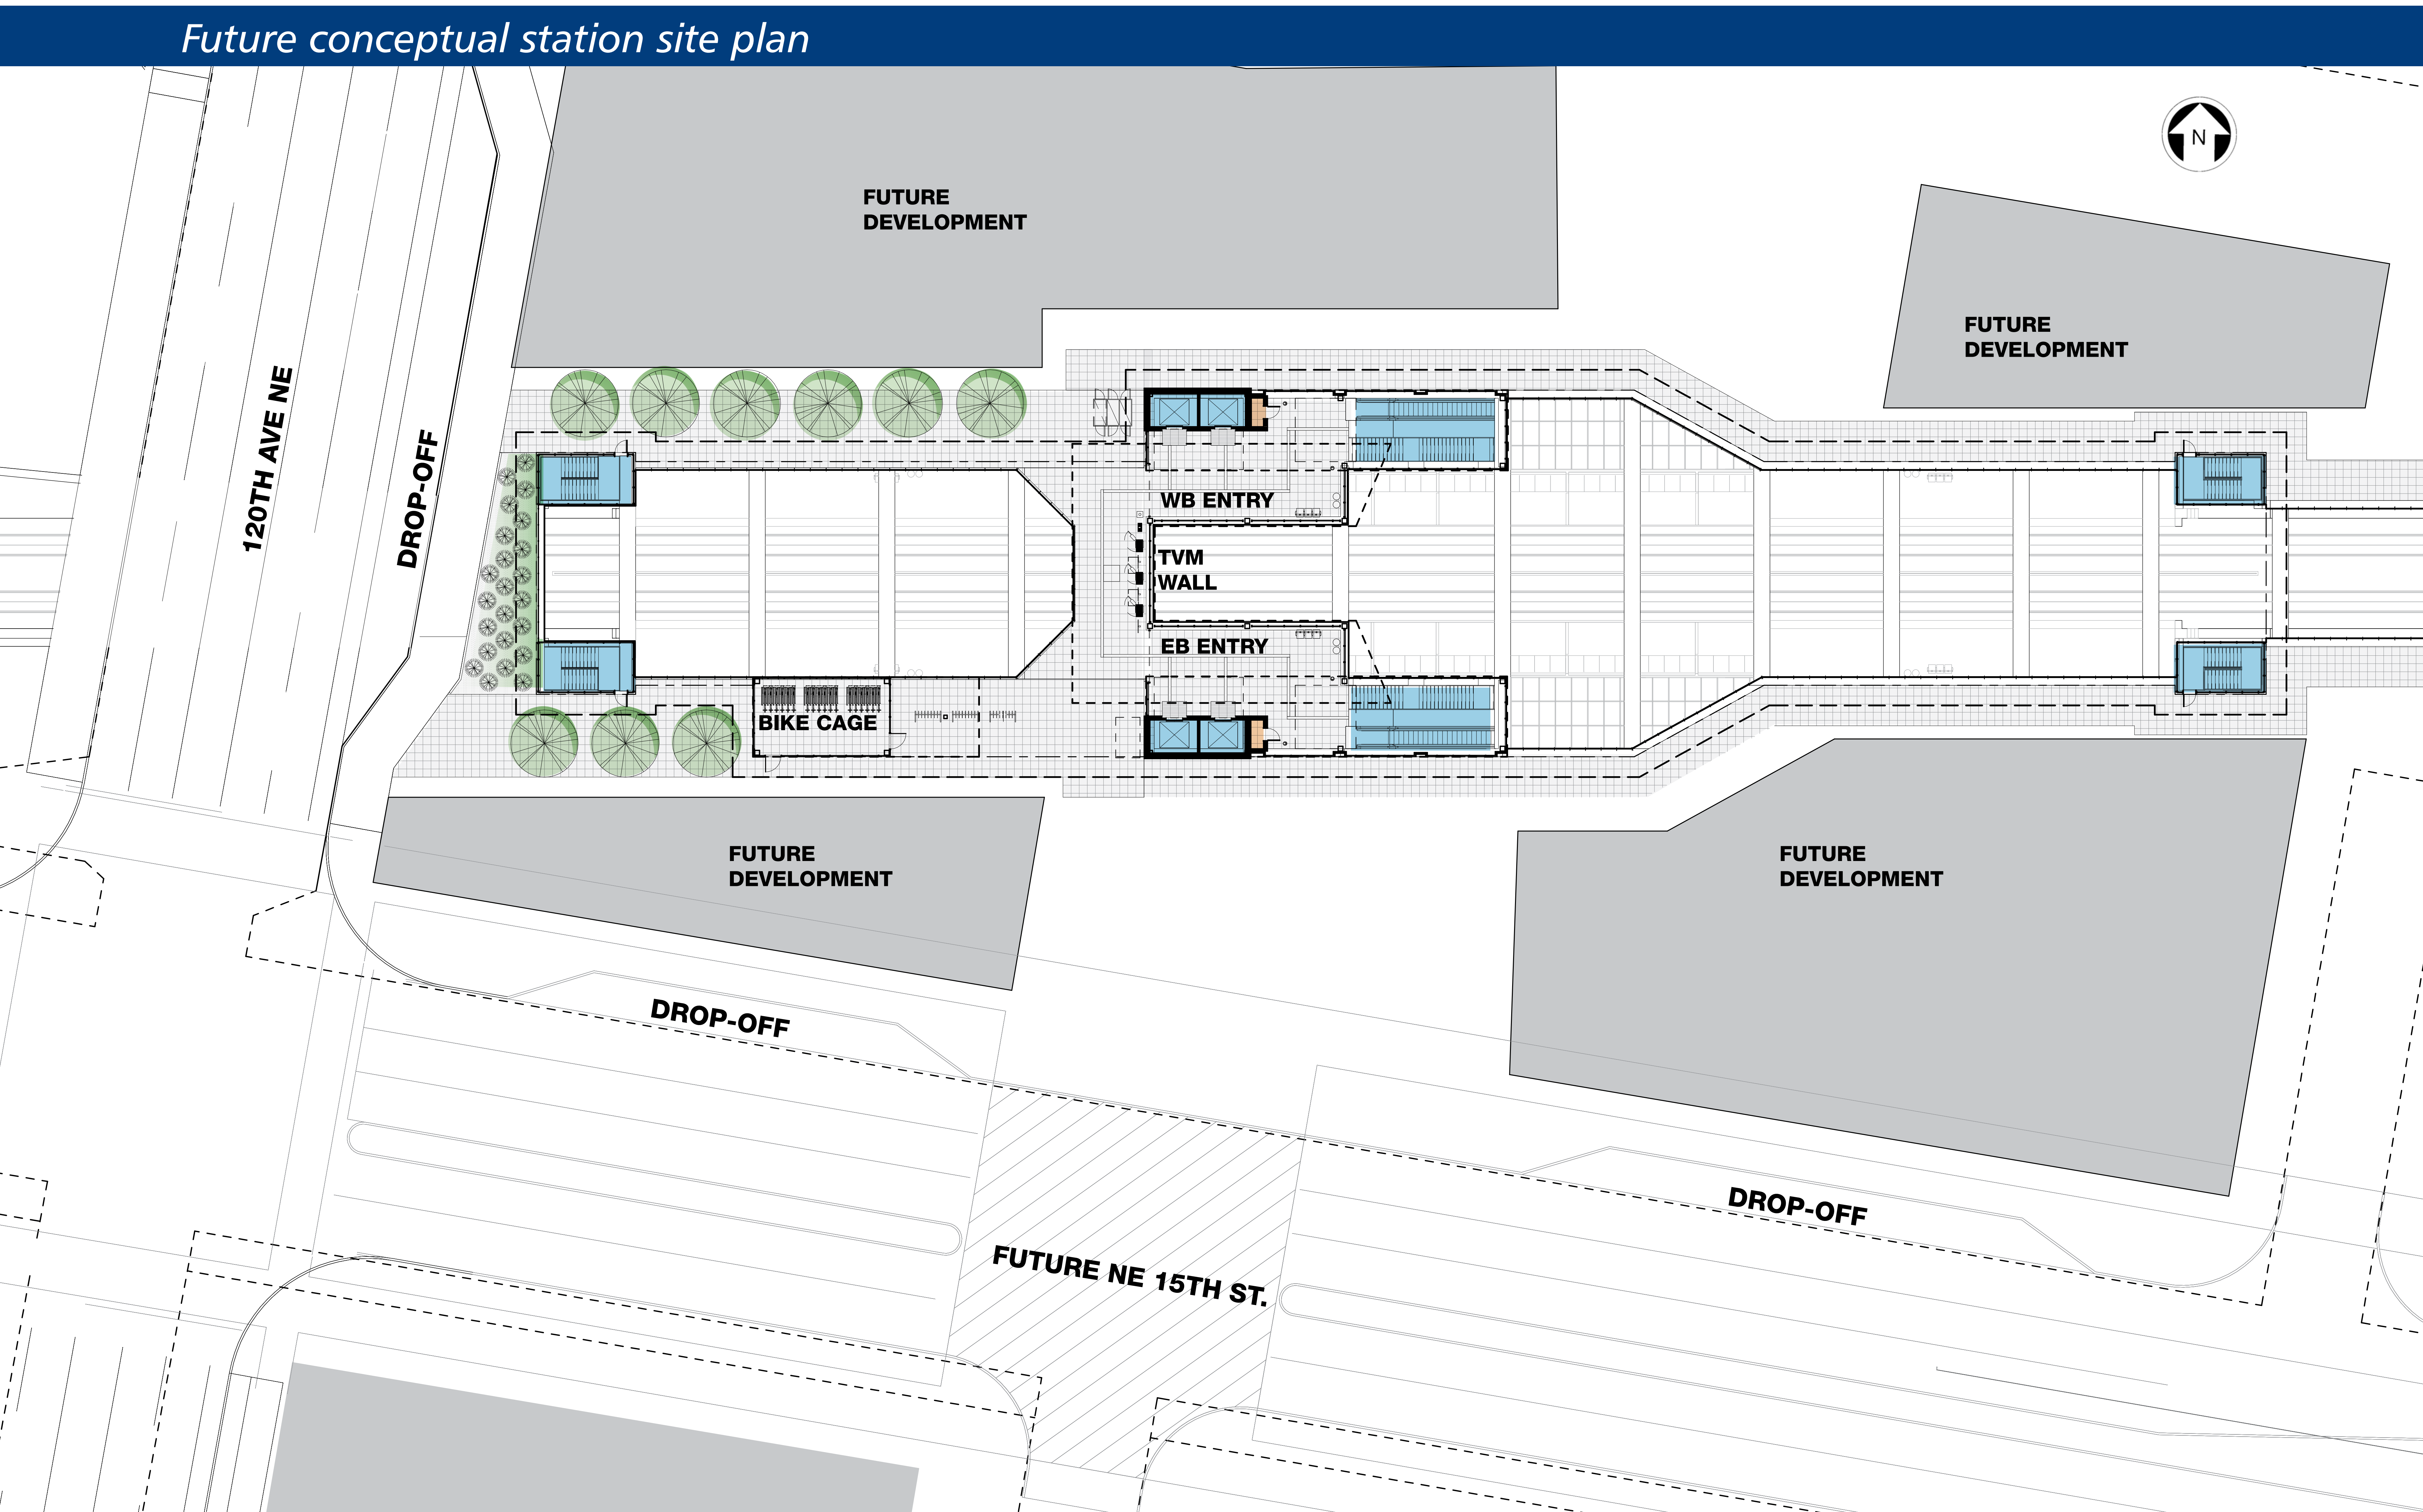

Future conceptual station site plan


120TH STATION: PLATFORM PLAN VIEW AND CROSS SECTIONS

EAST LINK EXTENSION

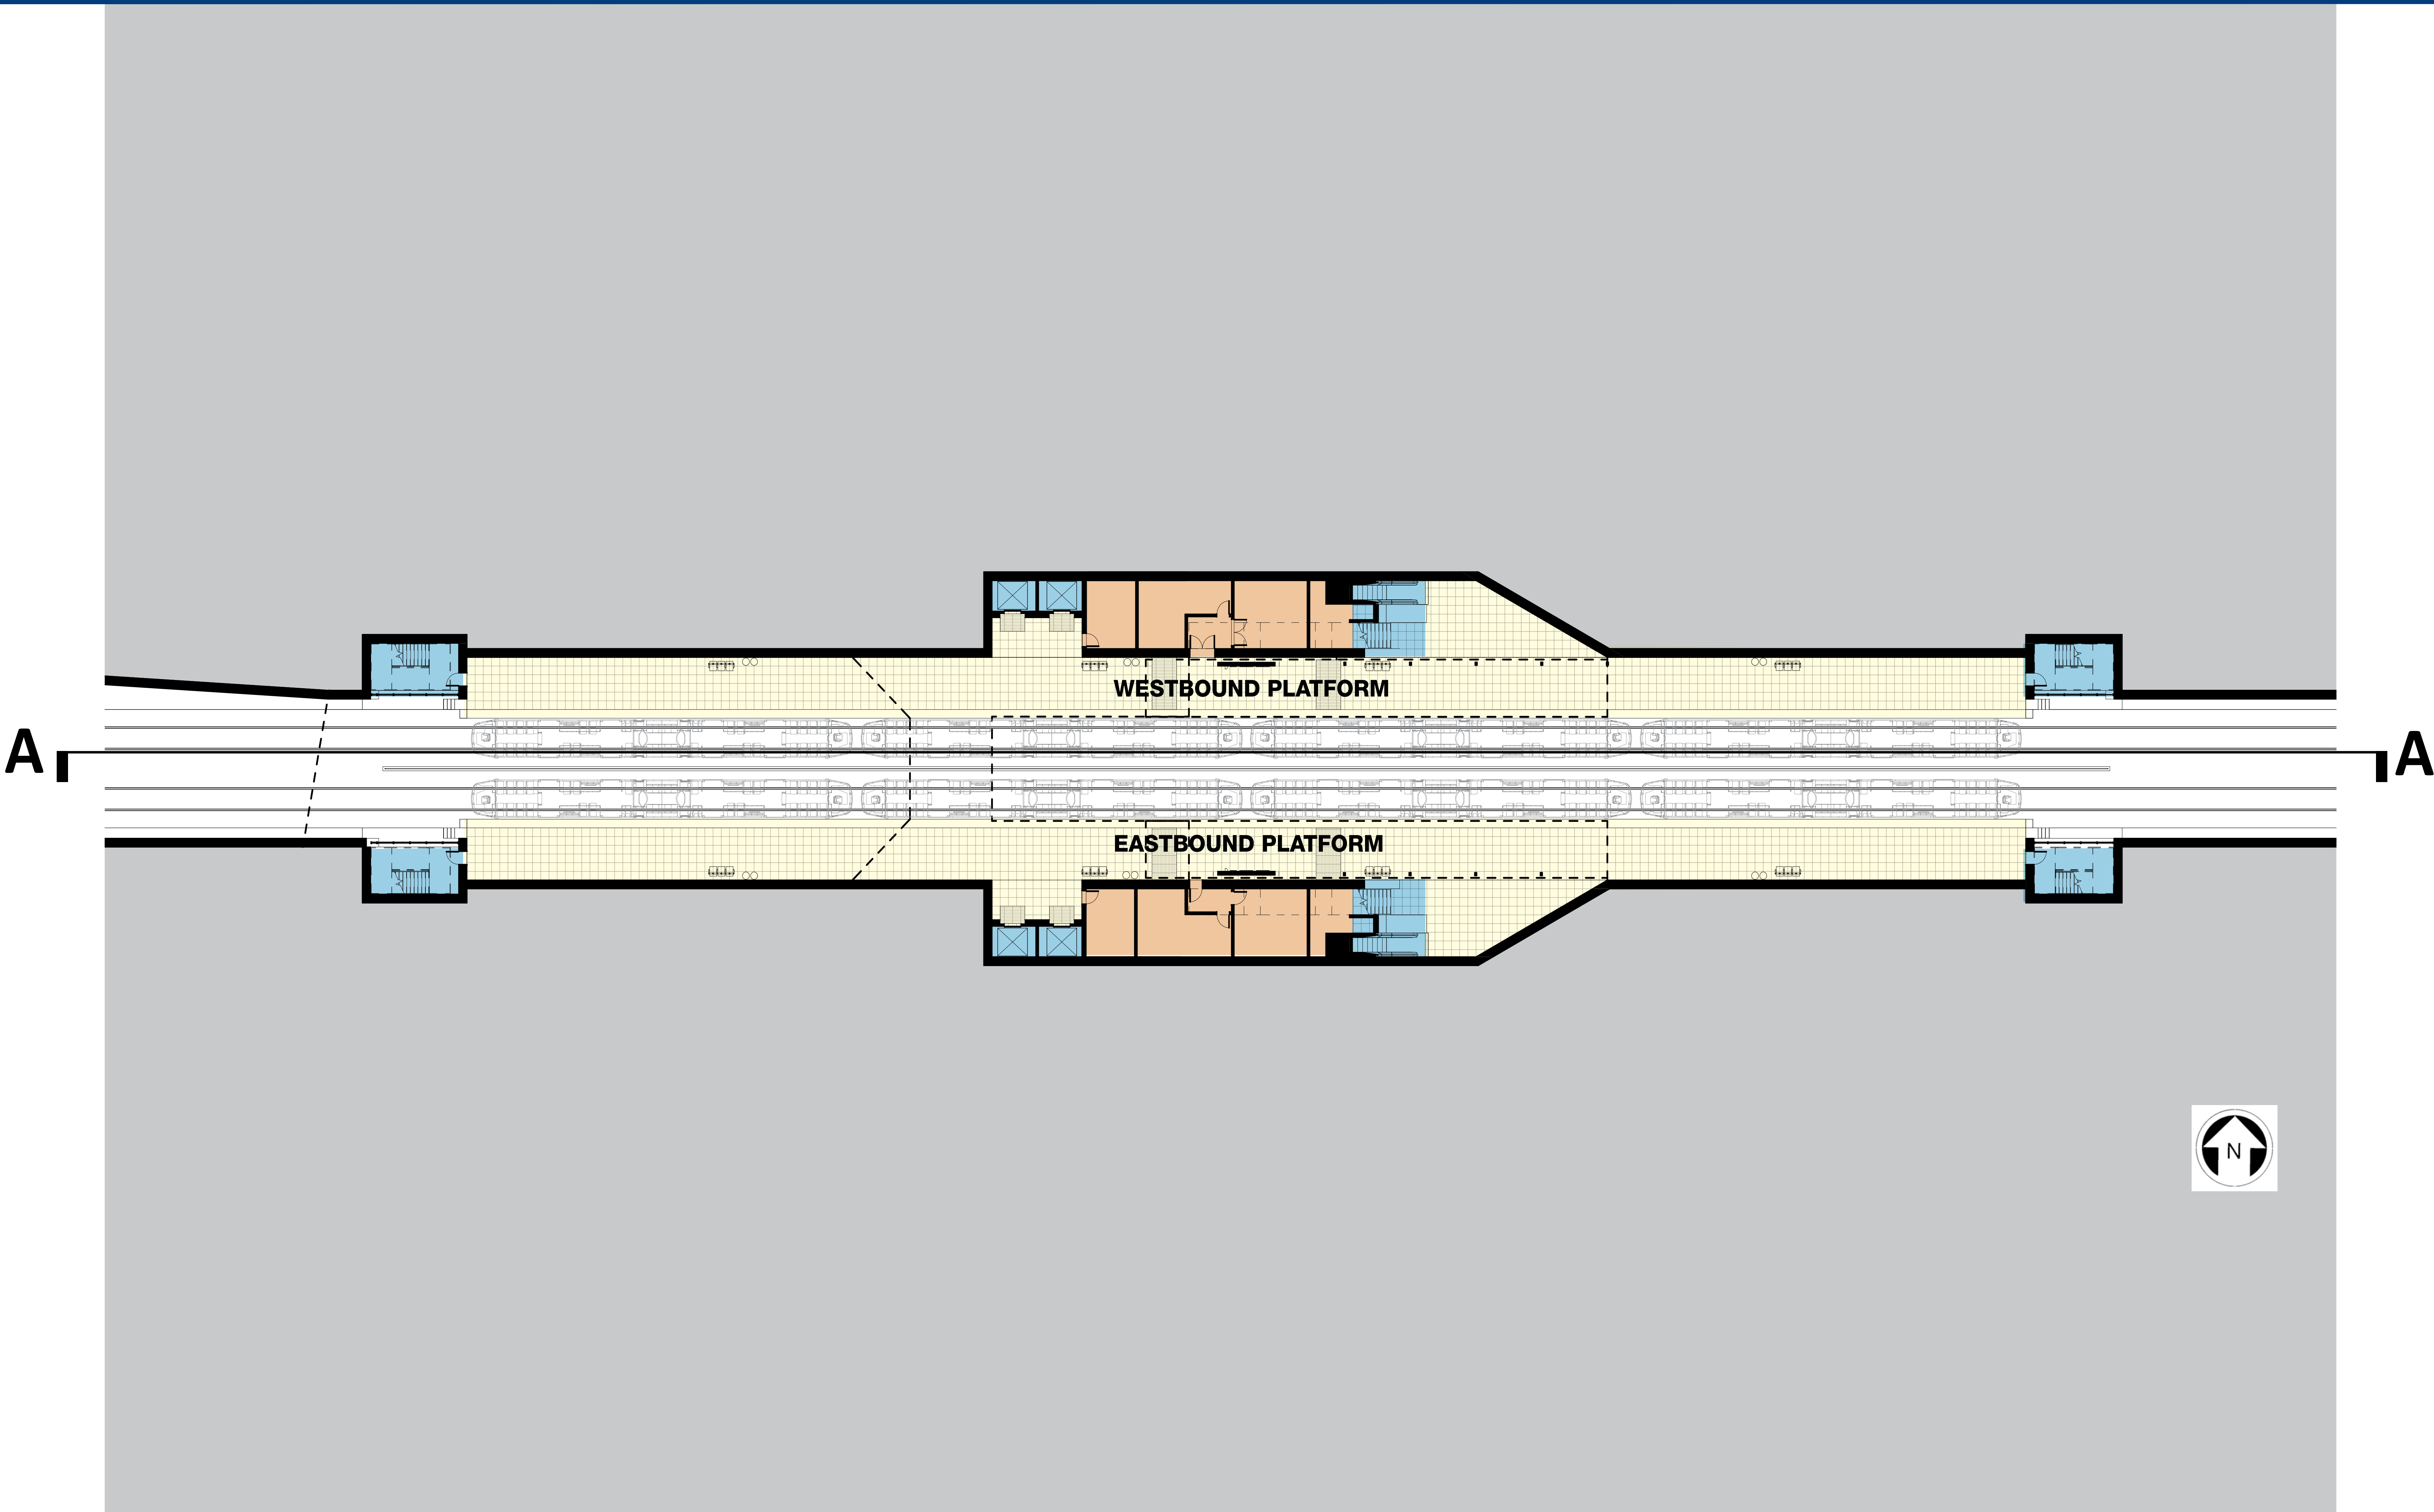

Platform level plan view

Cross sections

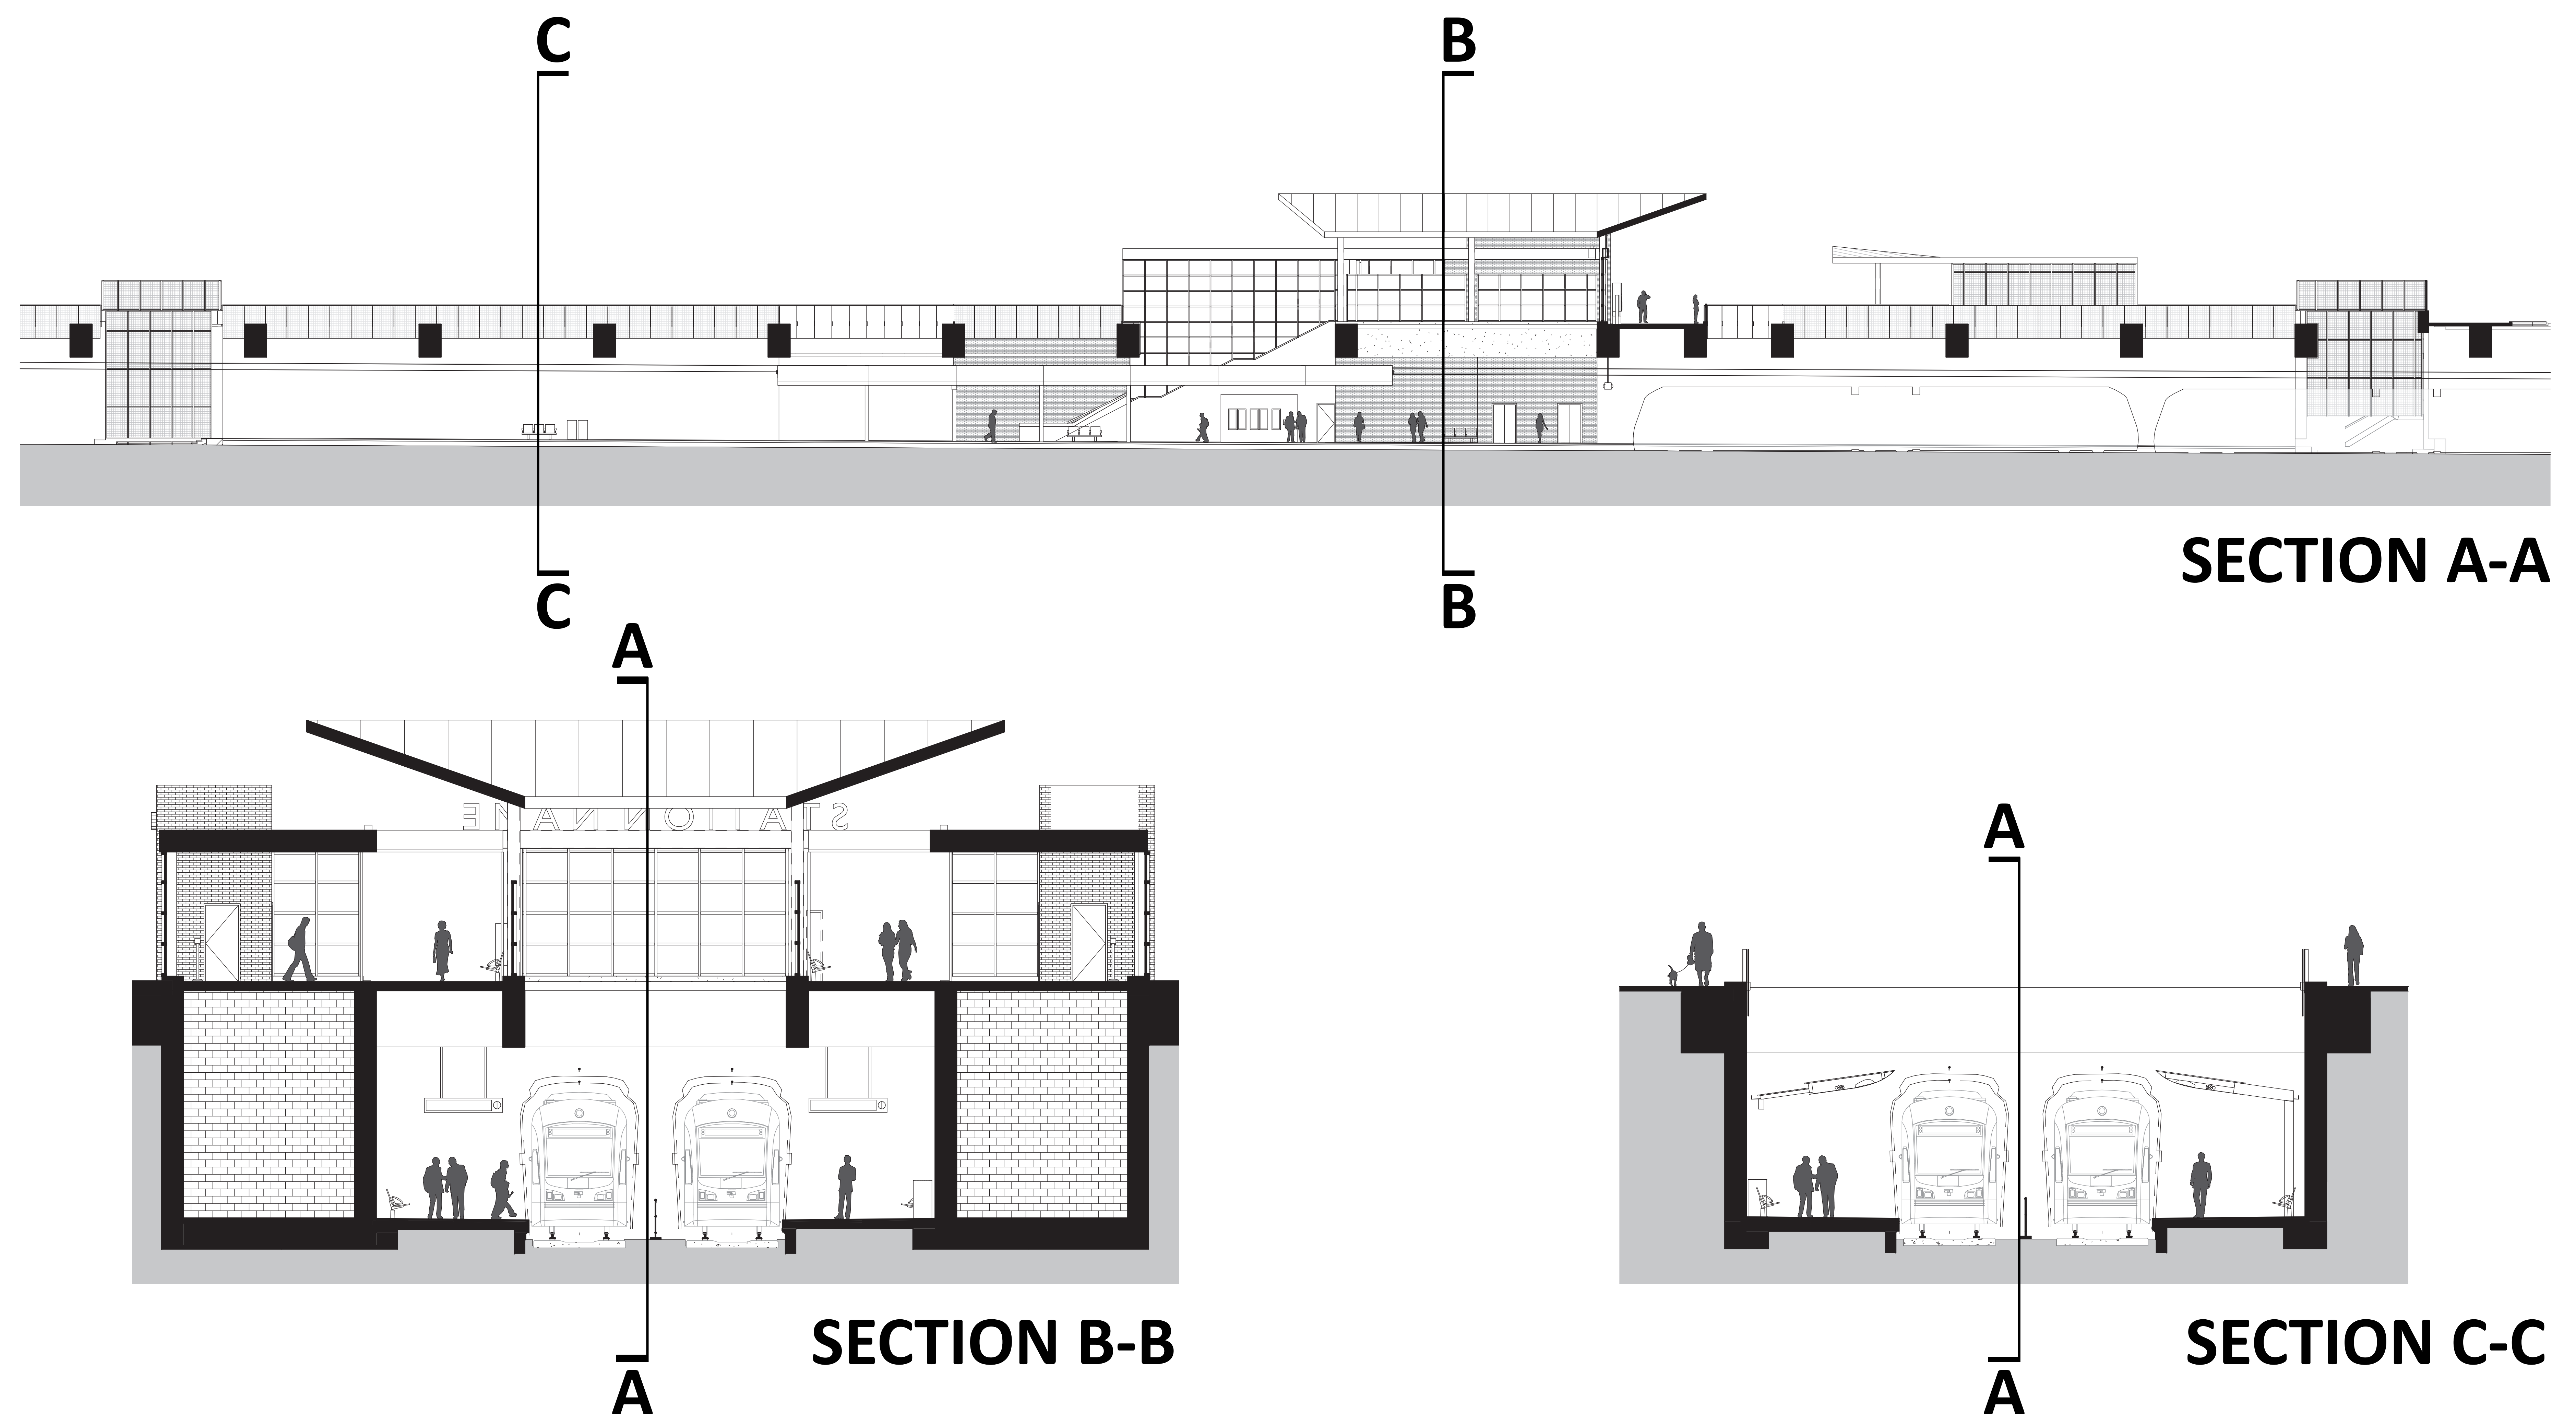


130TH STATION: SITE PLANS (INTERIM AND FUTURE)

EAST LINK EXTENSION



Interim station site plan

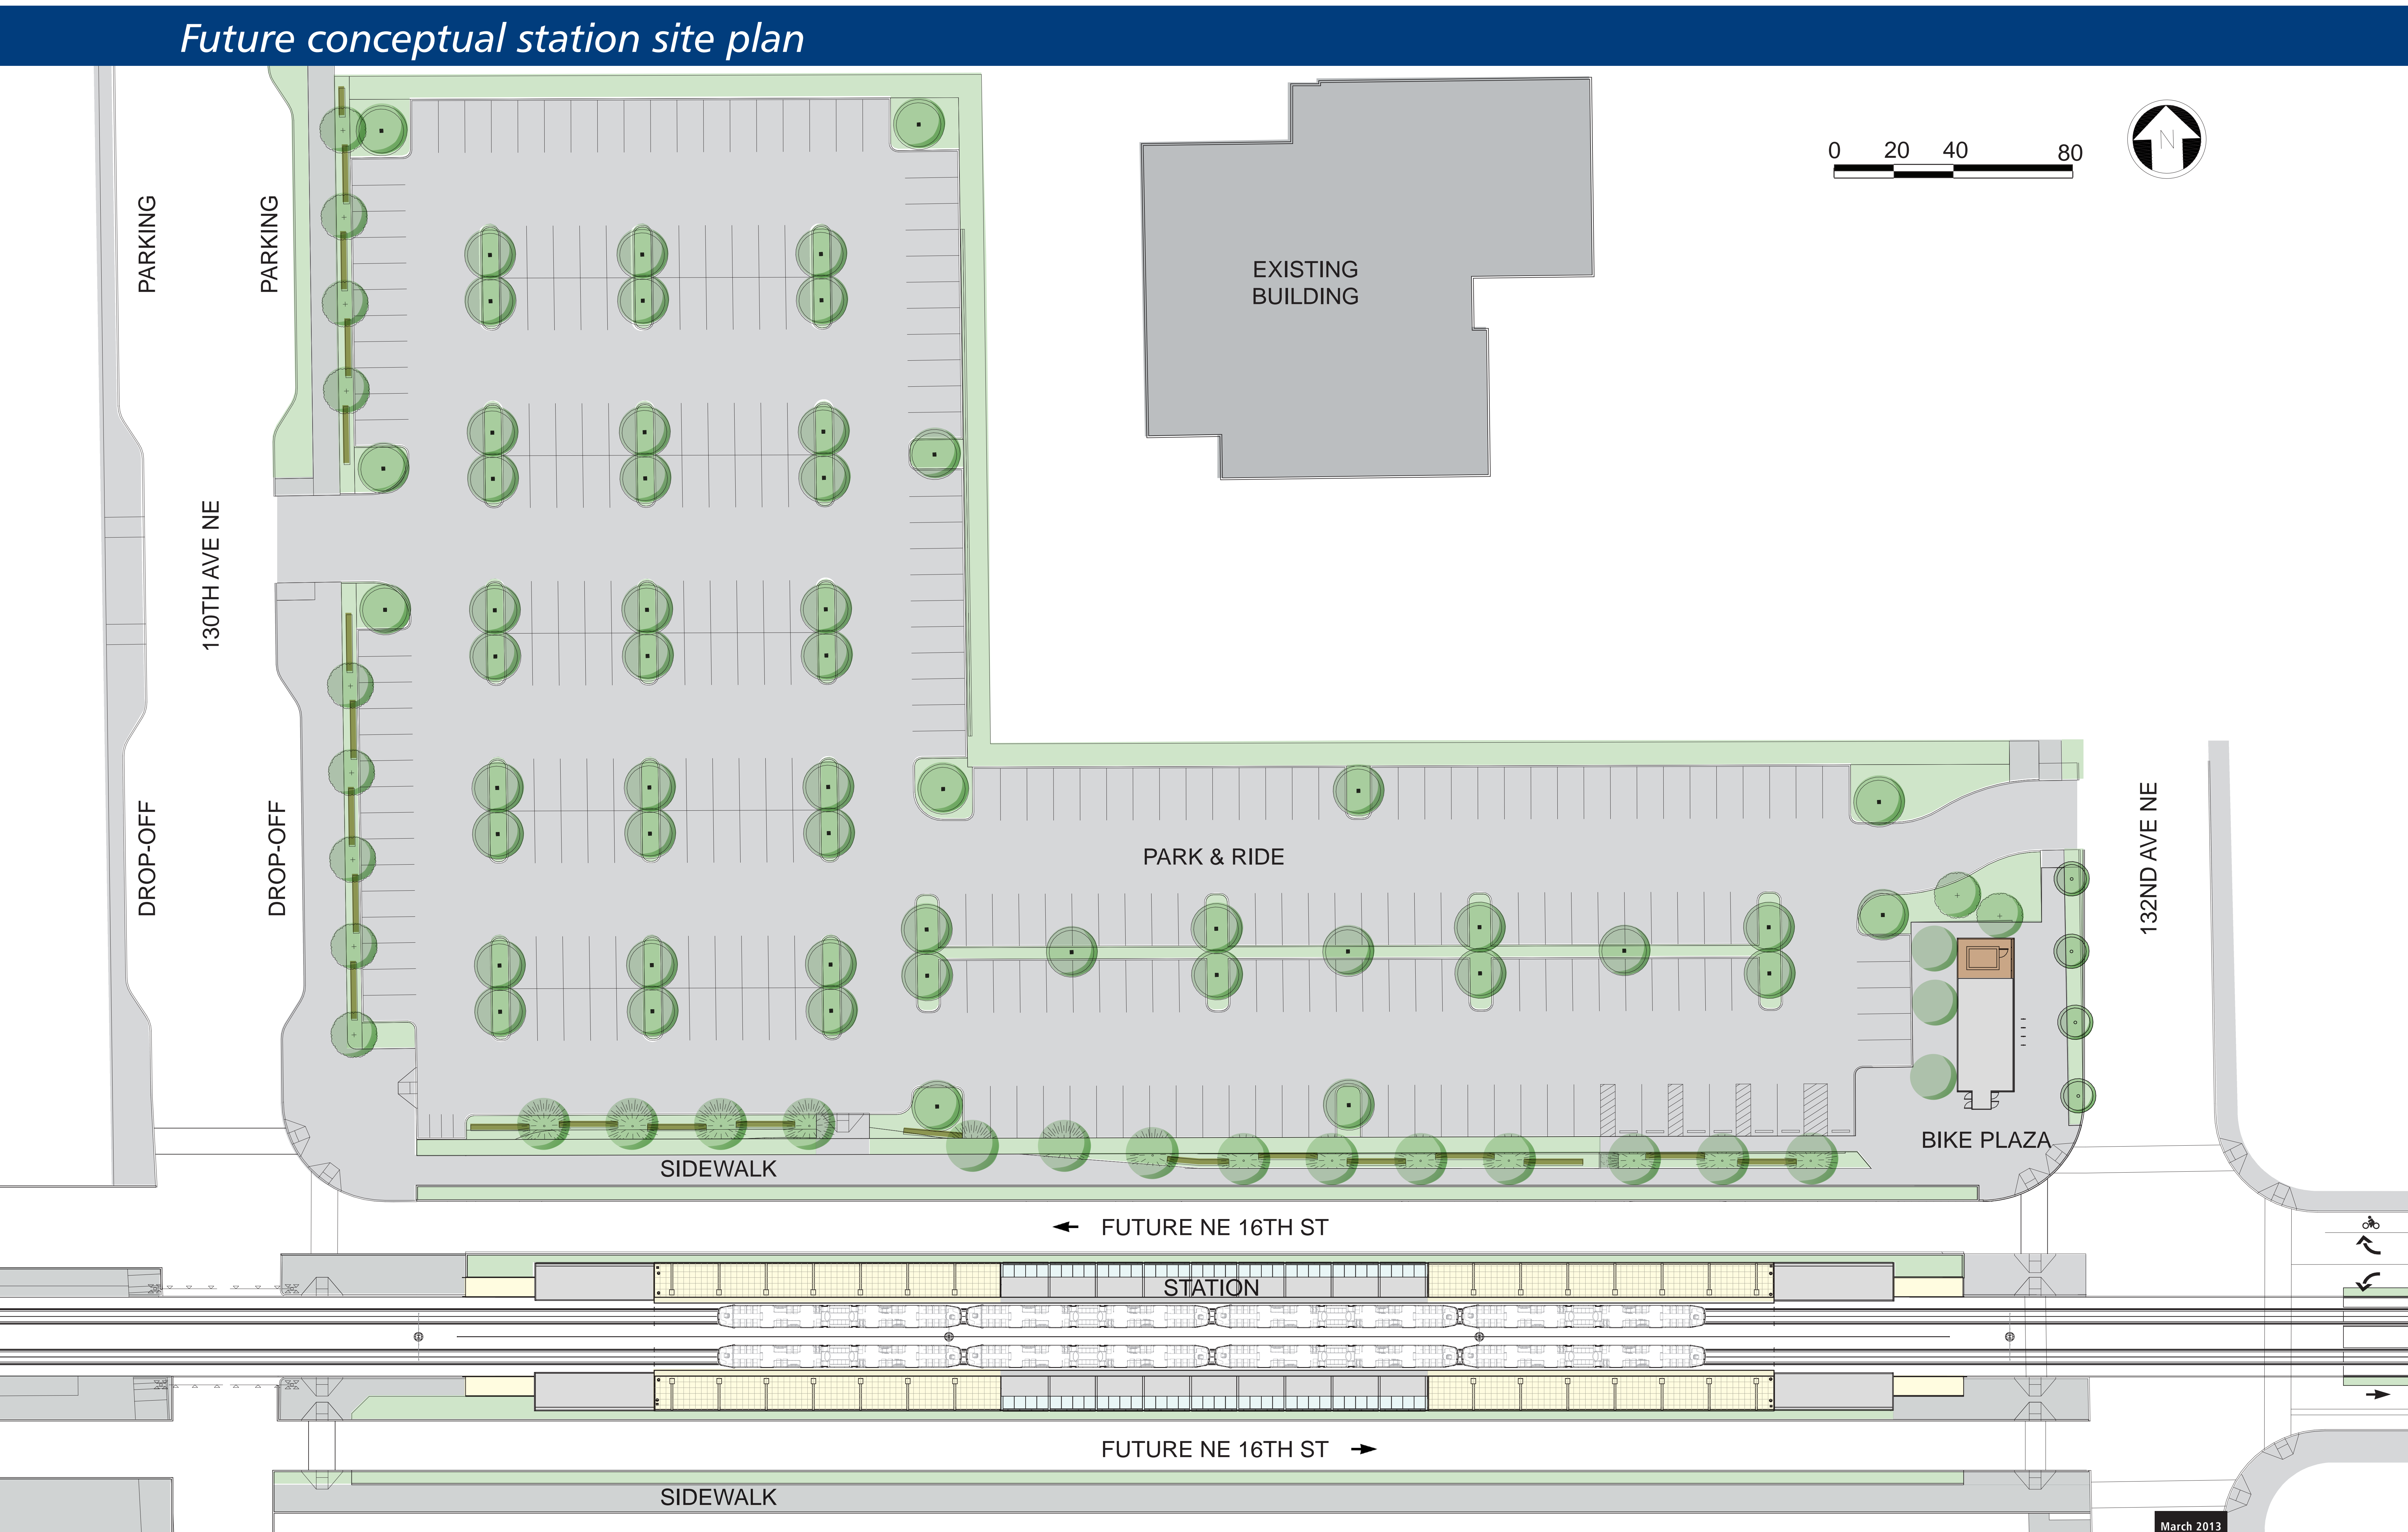

Future conceptual station site plan