



# 130TH STATION: PLATFORM PLAN VIEW AND CROSS SECTIONS

## EAST LINK EXTENSION

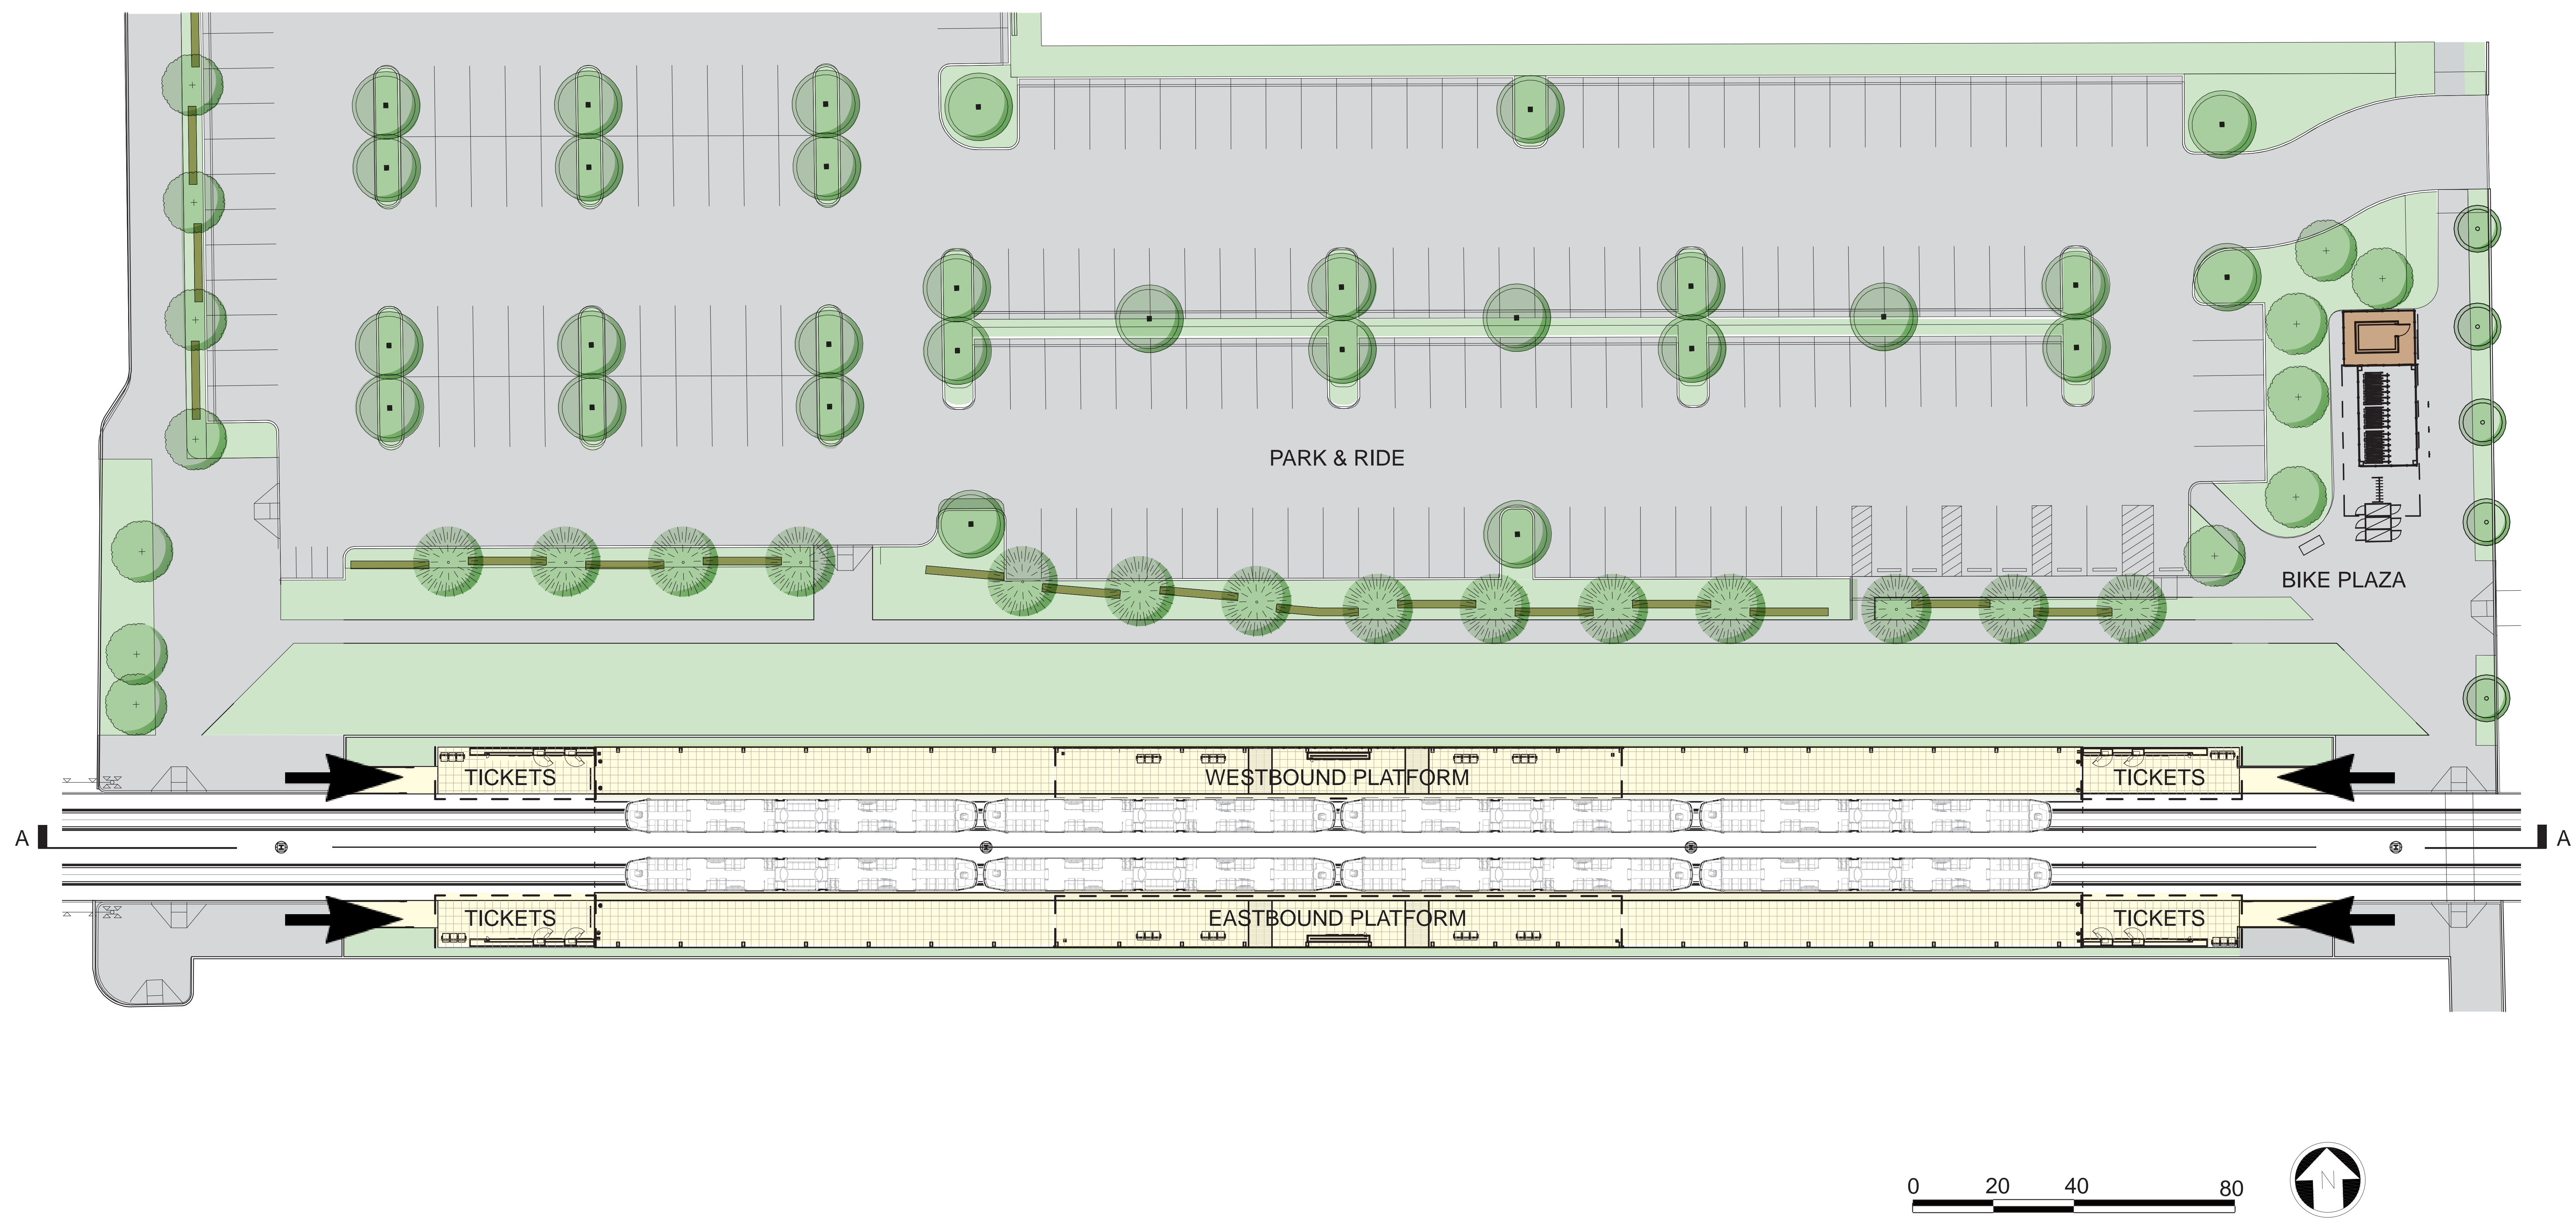


Platform plan view


### Cross sections

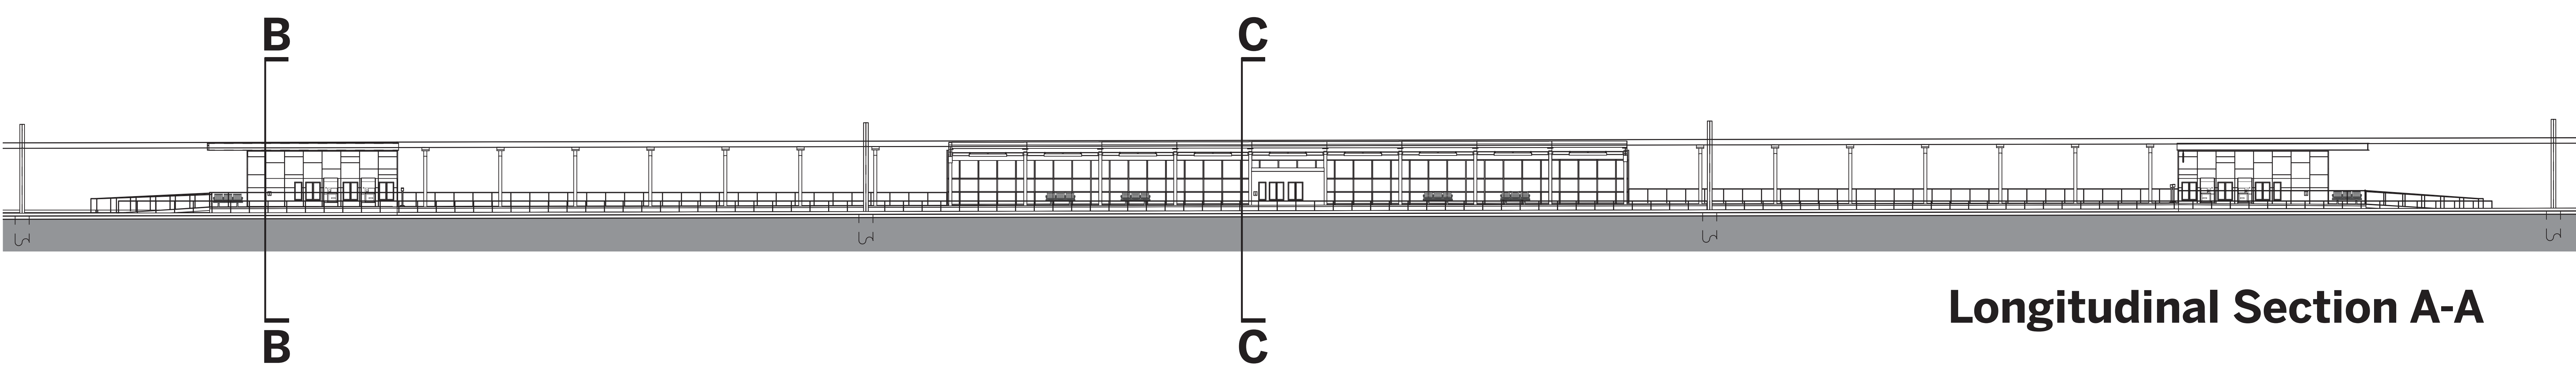

Longitudinal Section A-A

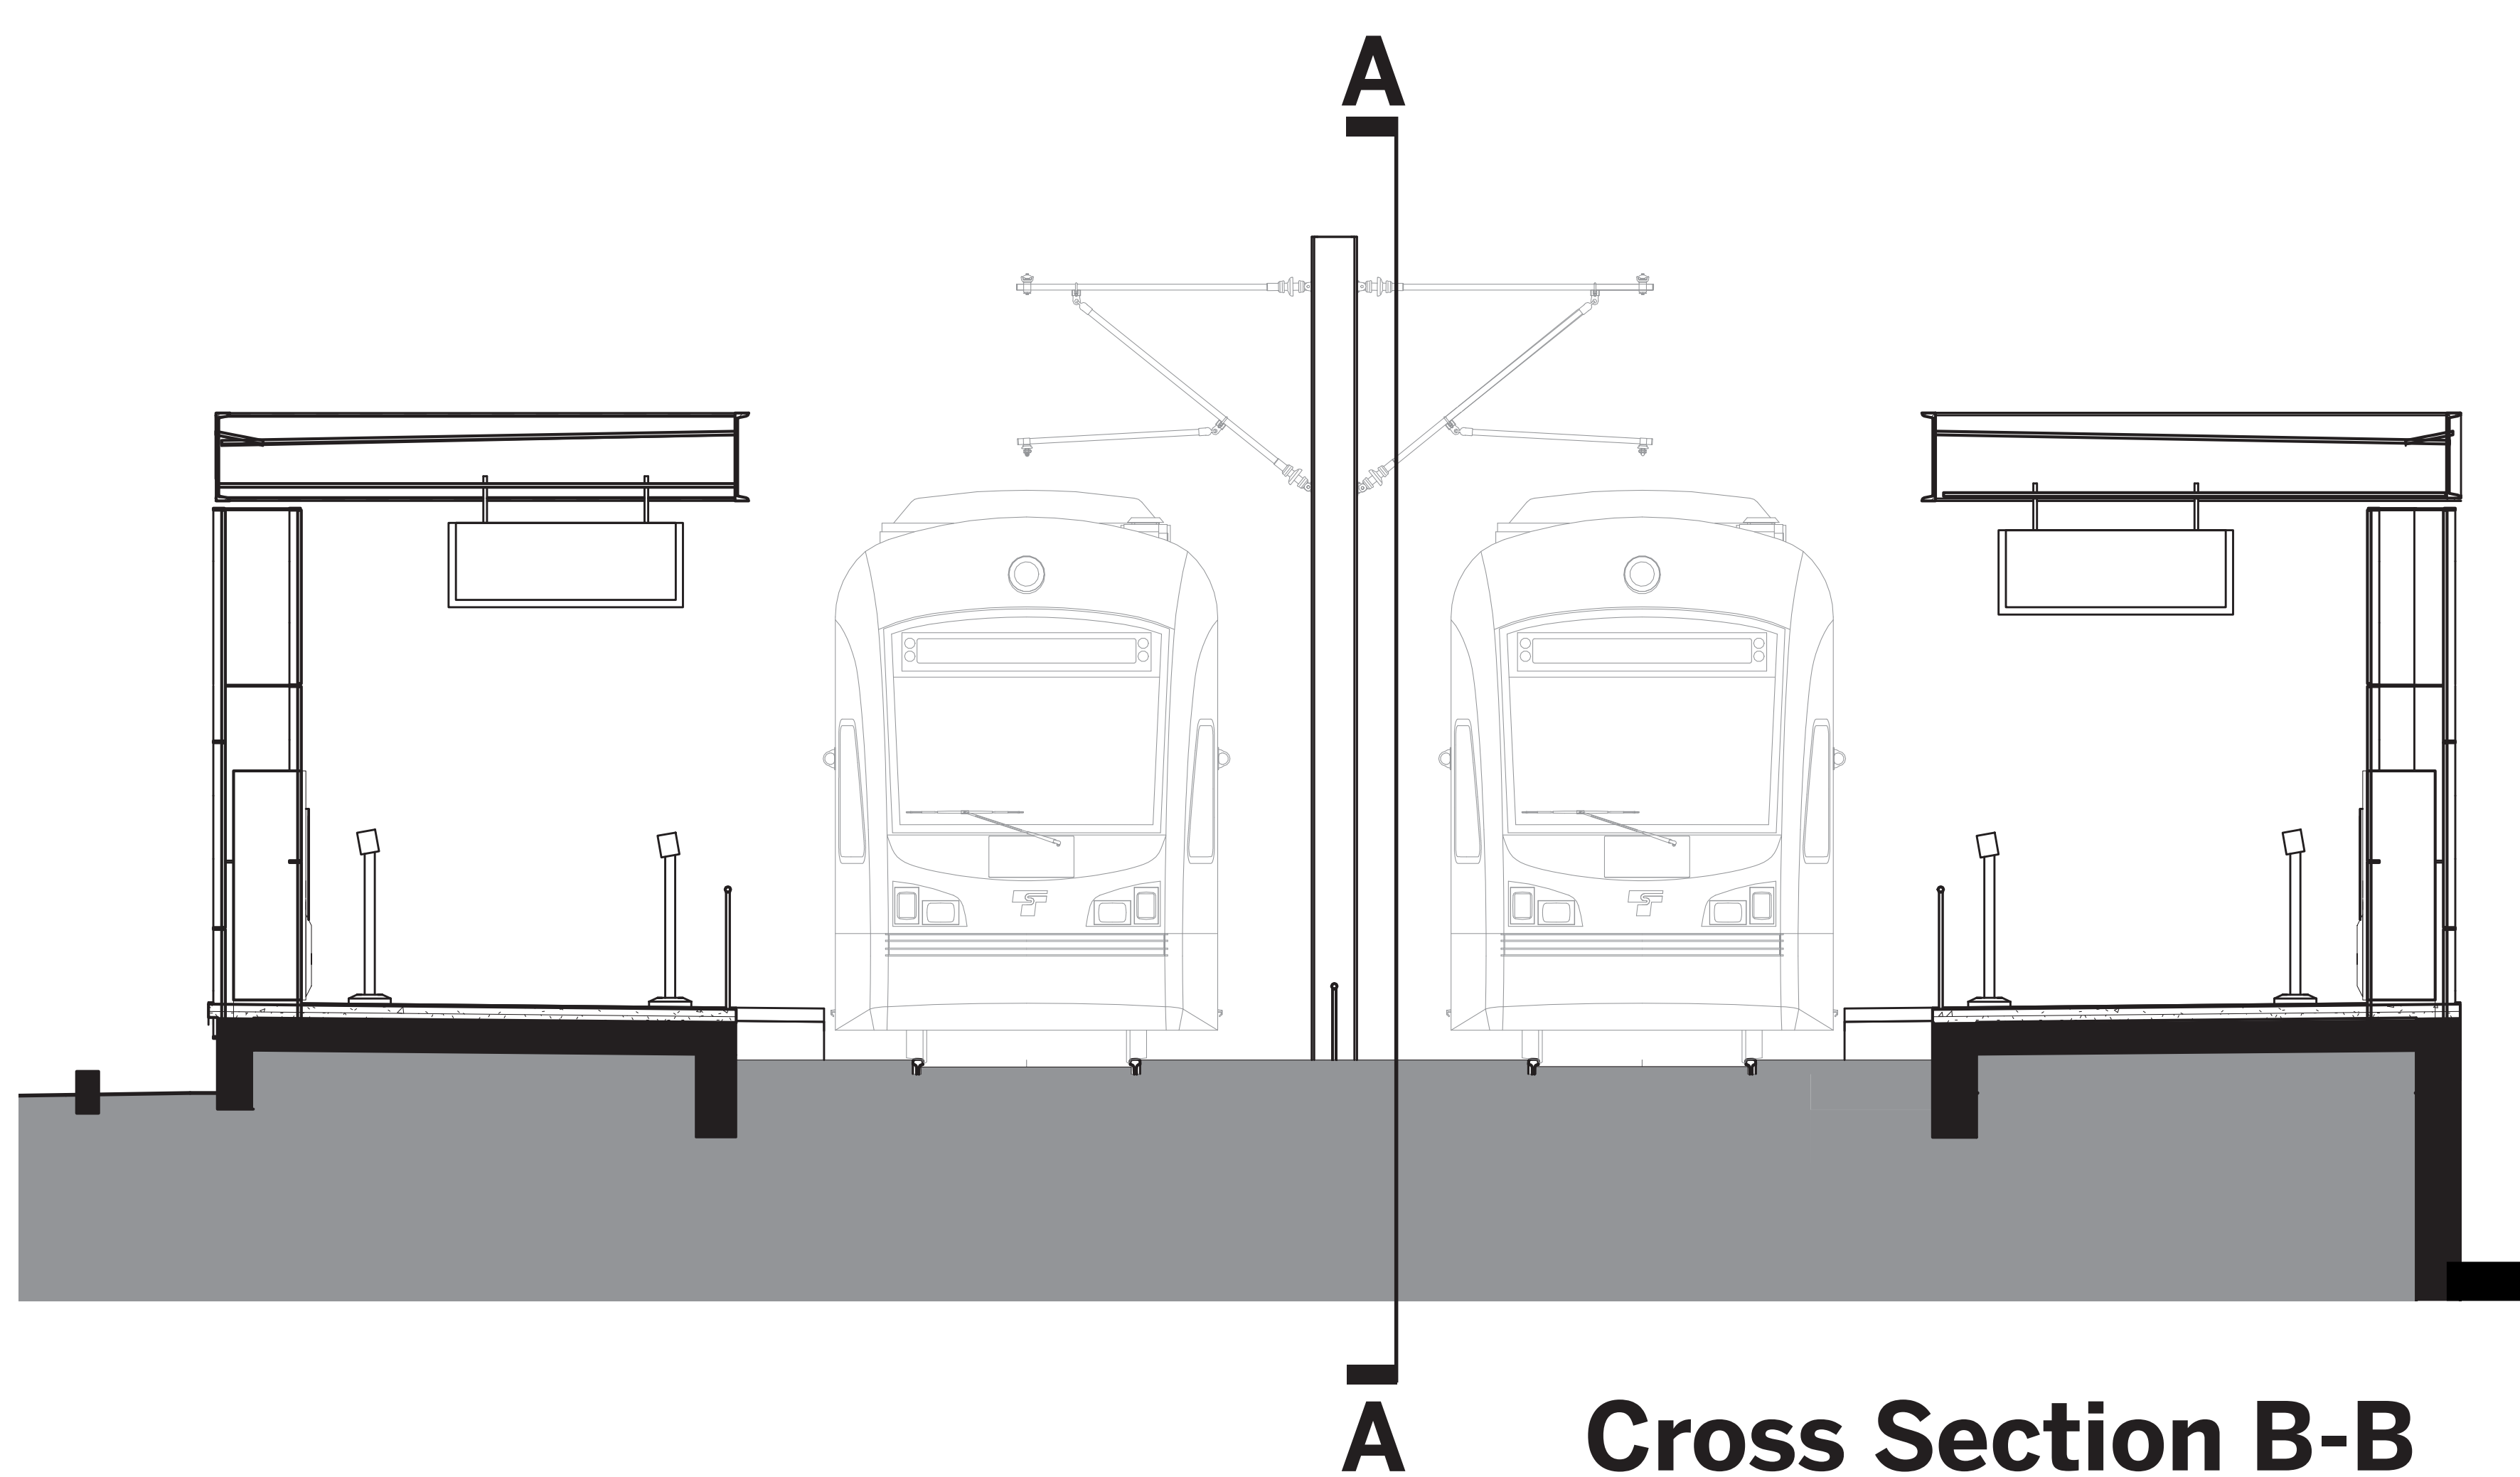

Cross Section B-B

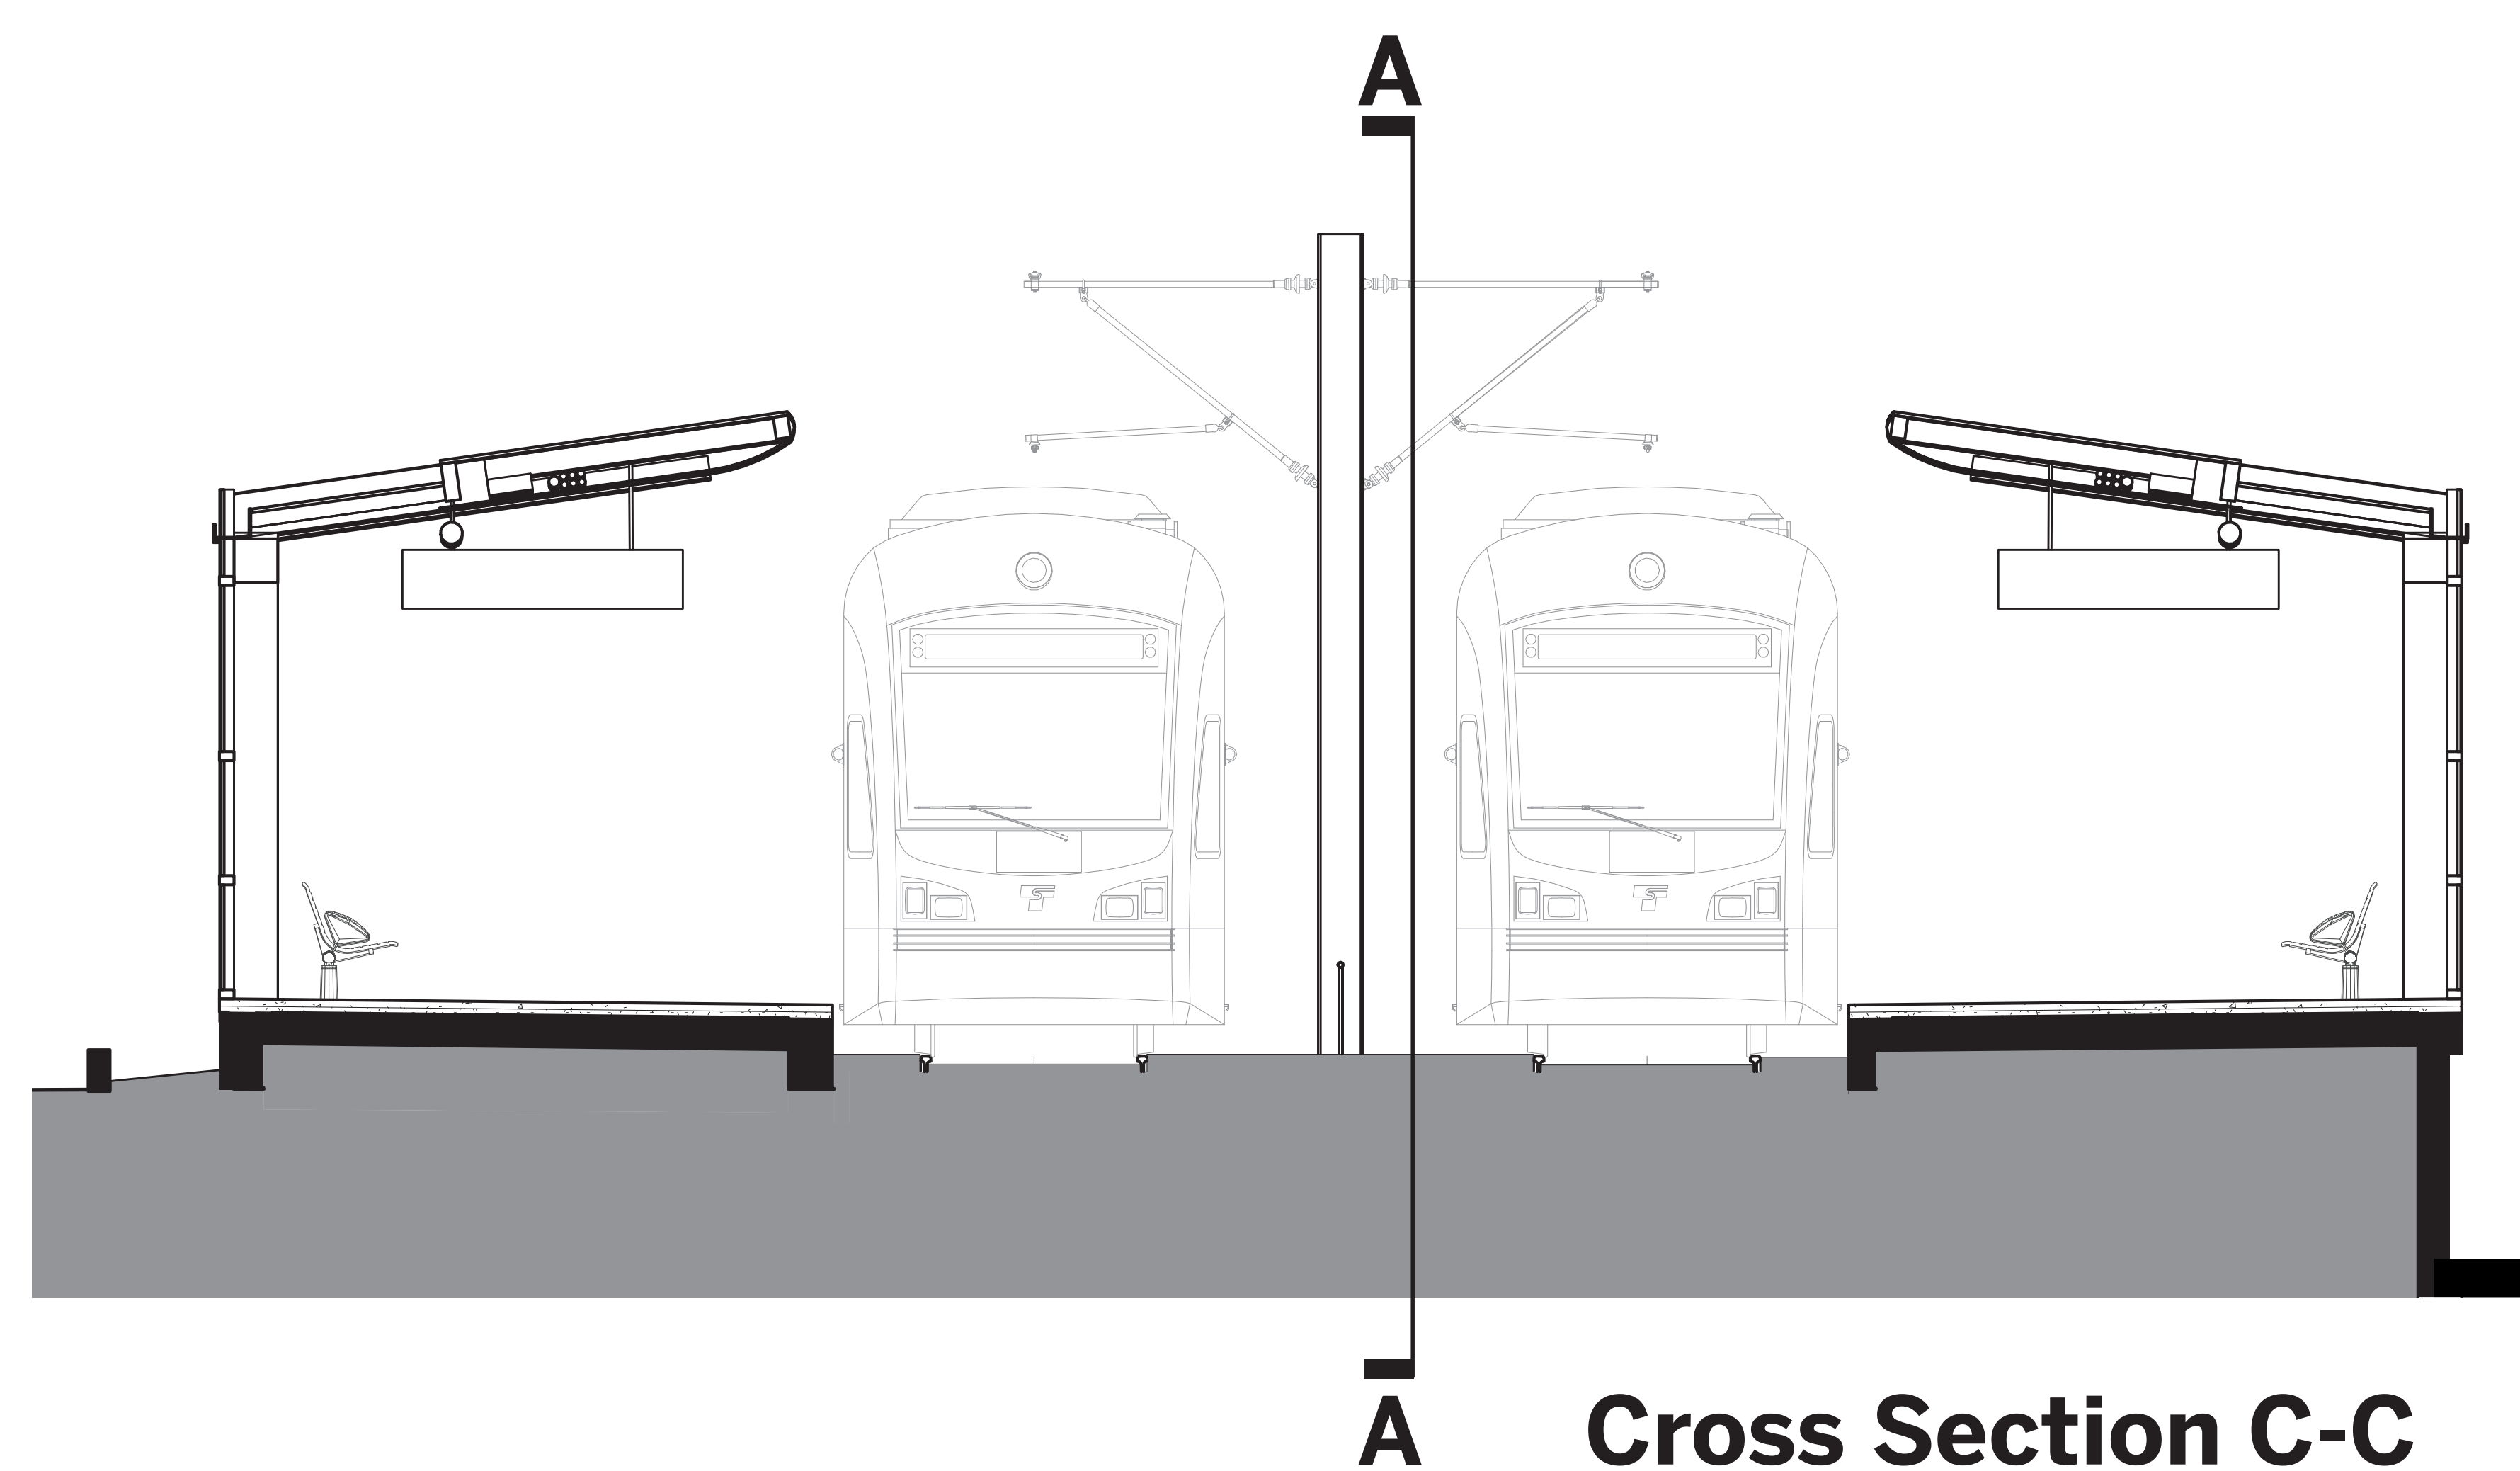

Cross Section C-C



March 2013

# 120TH STATION: ENTRANCES

EAST LINK EXTENSION



*Entrance from 120th Ave. NE*

*Entrance from future NE 15th St.*



March 2013