
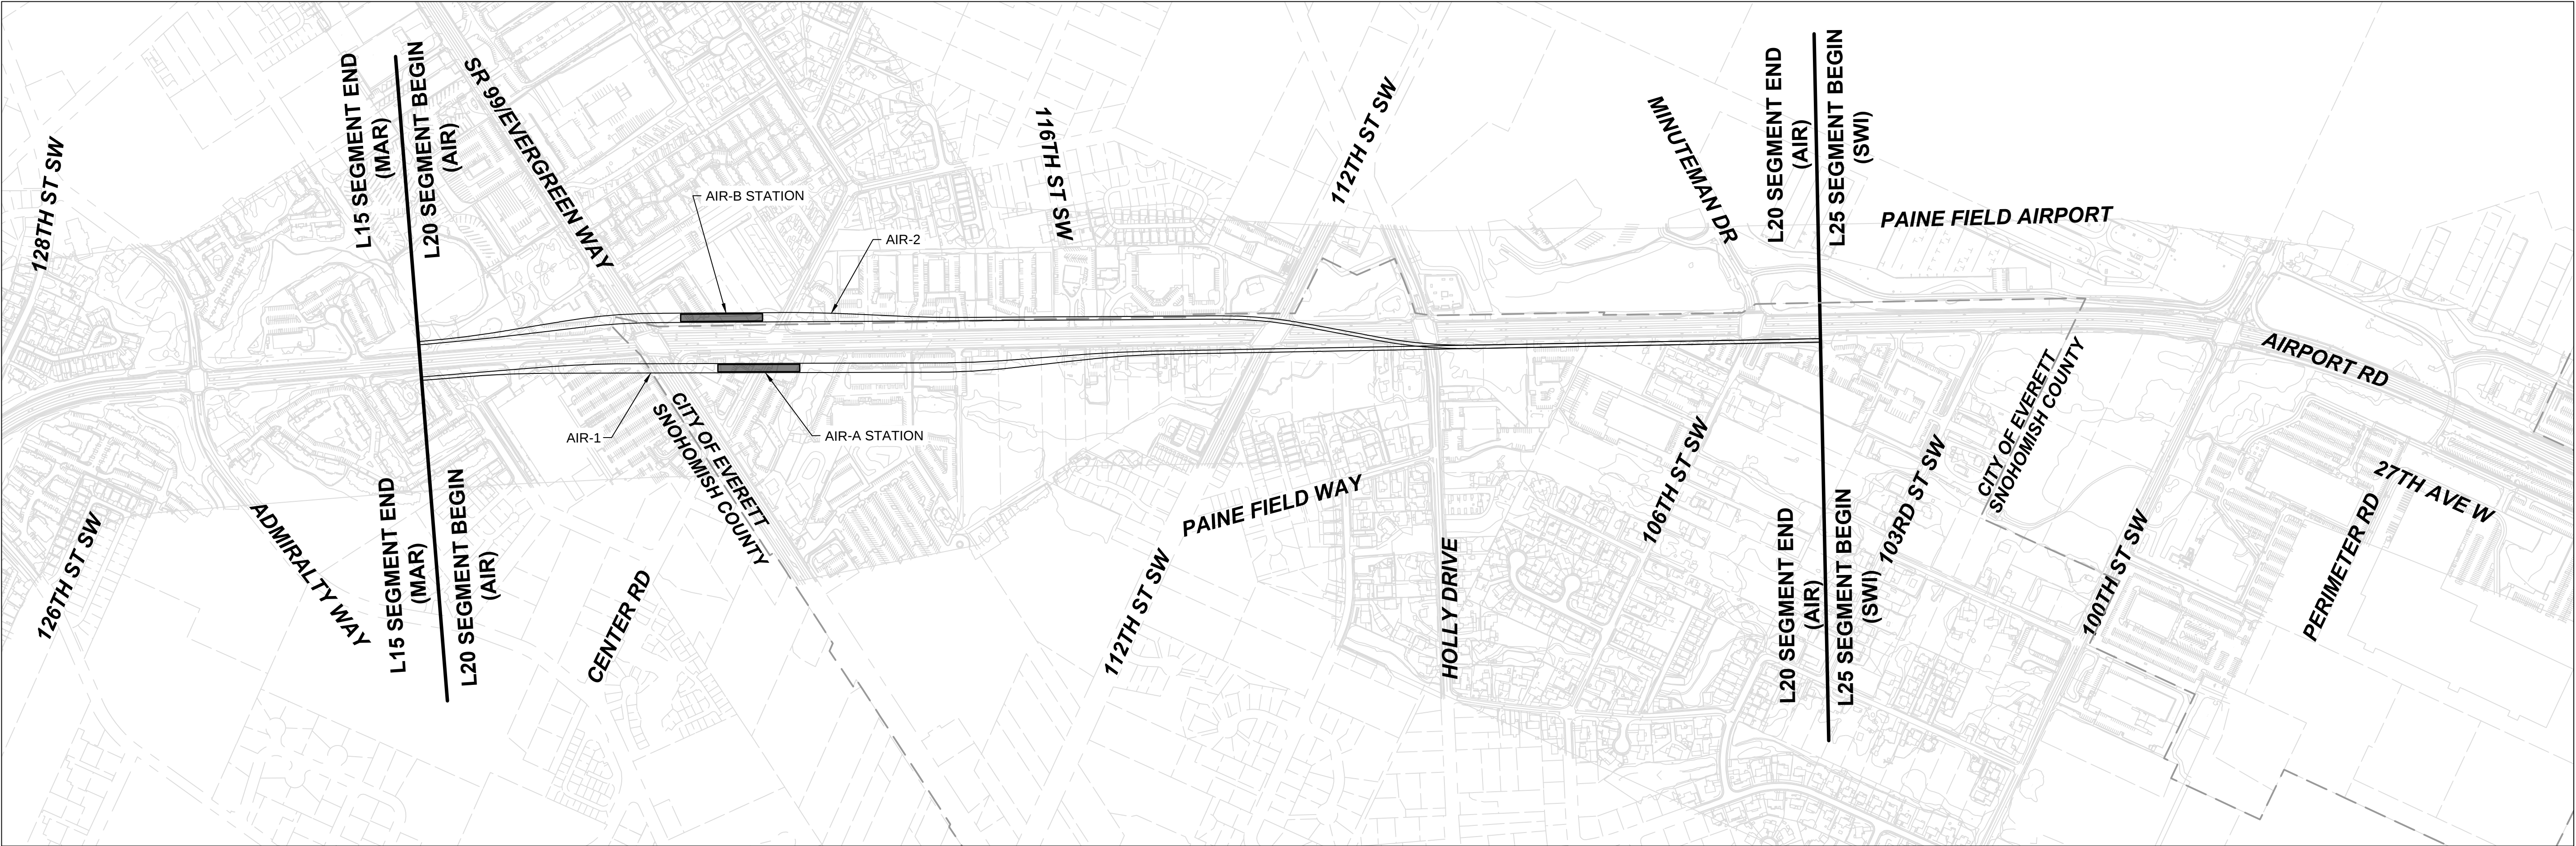


CROSS REFERENCING OF DRAWINGS		
SR 99/AIRPORT ROAD SEGMENT	AIR-1A	AIR-2B
KEY MAP	L20-GZK100	L20-GZK200

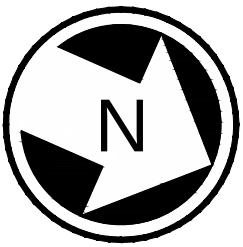



EVERETT LINK EXTENSION
AND OMF NORTH

DRAFT EIS - CONCEPTUAL DESIGN
L20 SEGMENT
EVERETT LINK EXTENSION & OMF NORTH
AIR
OVERALL SEGMENT MAP

L20-GZP100
SHEET 185 OF 387
02/14/2025



CROSS REFERENCING OF DRAWINGS				
AIR-1A SEGMENT	(101)	(102)	(103)	(104)
GENERAL SITE PLANS	L20-GSP101	L20-GSP102	L20-GSP103	L20-GSP104
ROADWAY PLAN & PROFILE PLANS	L20-CRV101	L20-CRV102		
ARCHITECTURAL	AIR-A-ASP100 AIR-A-APP100			
ARCHITECTURAL PLANS ASSOCIATED WITH THIS PORTION OF THE PROJECT ARE WITHIN THIS SECTION BUT NOT DENOTED ON THIS PLAN FOR LOCATION.				

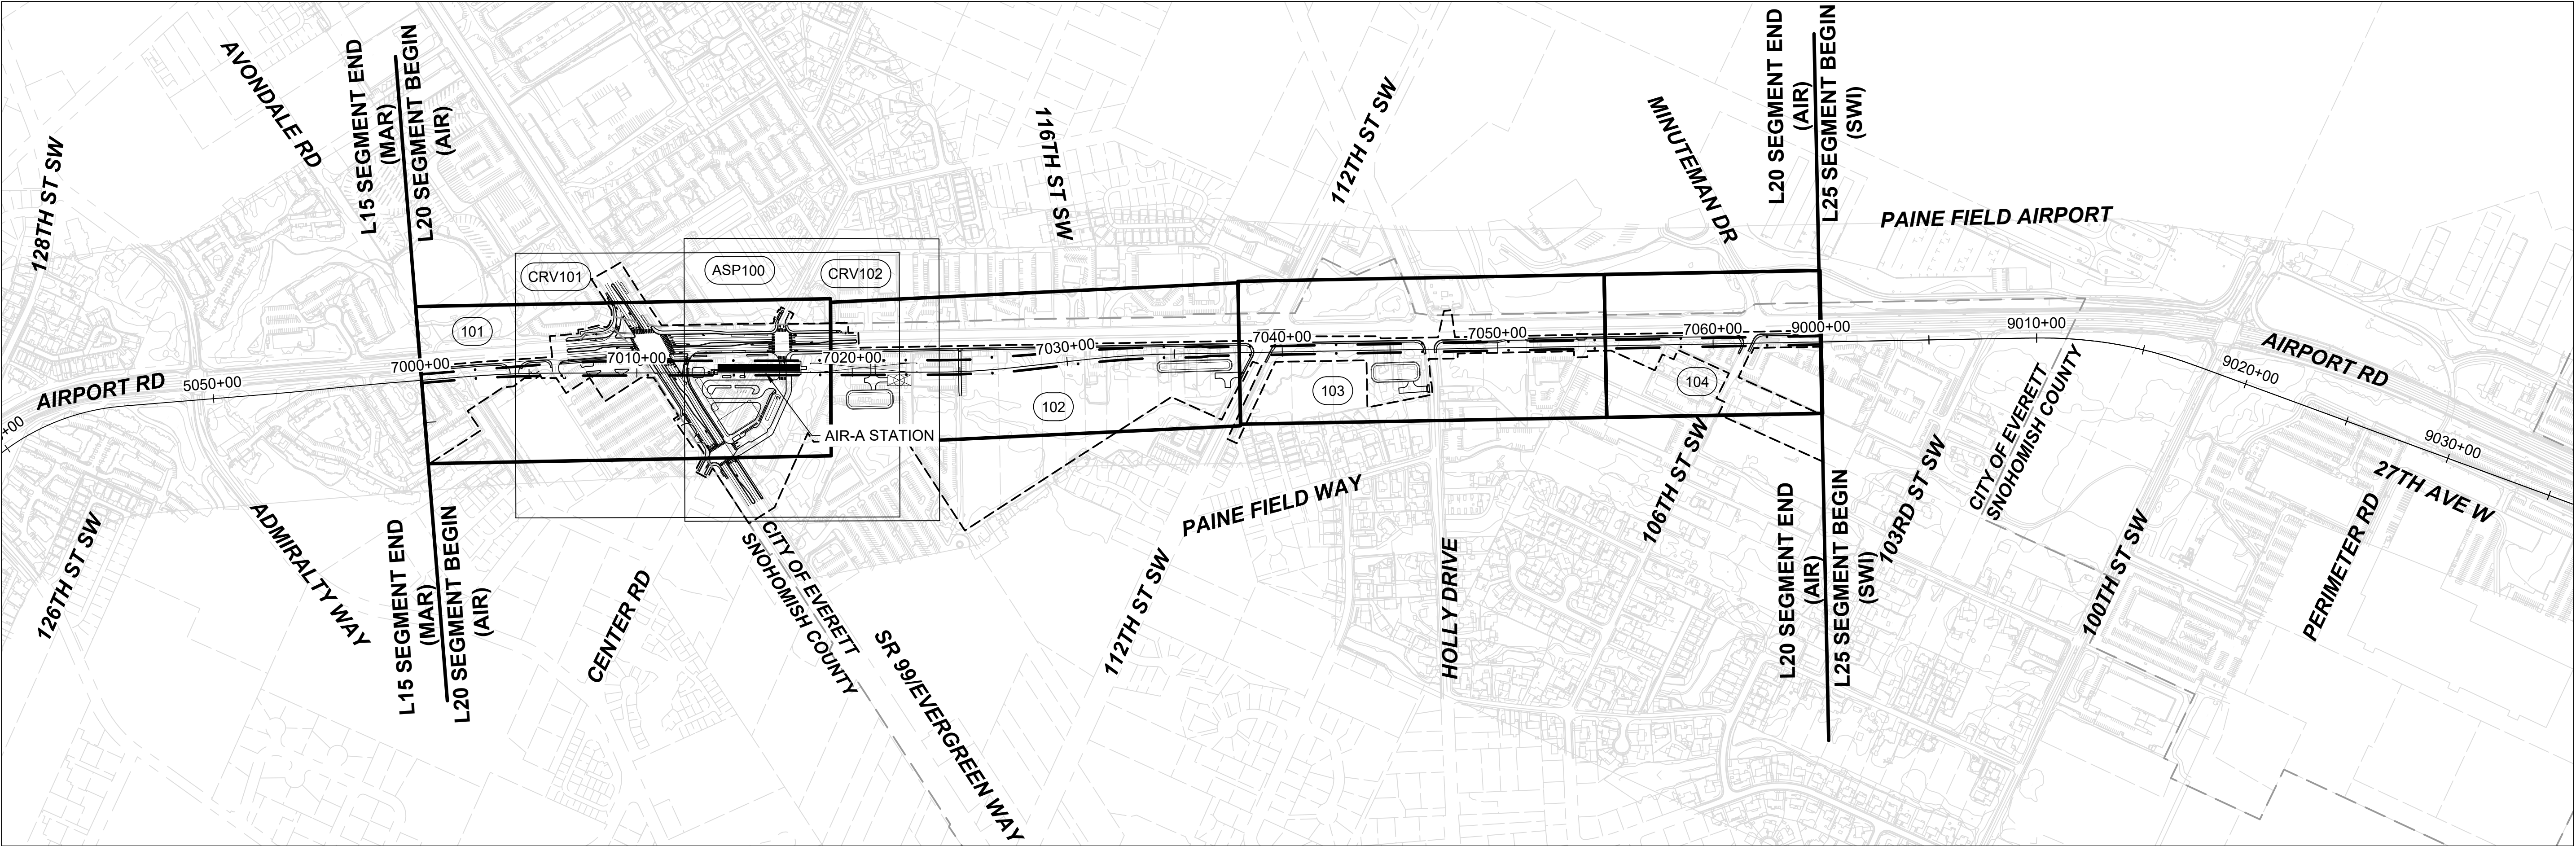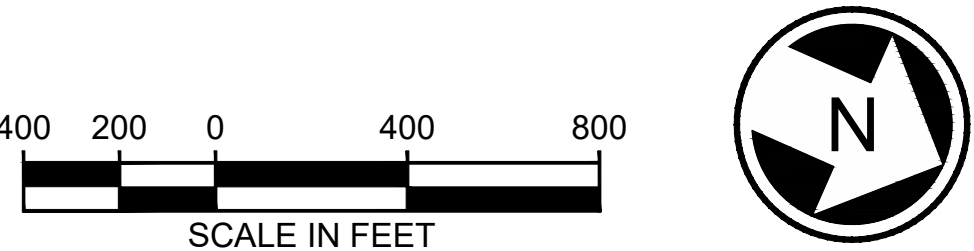

12/12/24 | 12:19 PM | HANAA AHMED
C:\P\W\K\H\1\0288394\L20 - KEY SHEET.DWG.DWG



Kimley»Horn

EVERETT LINK EXTENSION
AND OMF NORTH

DRAFT EIS - CONCEPTUAL DESIGN
L20 SEGMENT
EVERETT LINK EXTENSION & OMF NORTH
AIR-1A
KEY MAP

L20-GZK100
SHEET 186 OF 387
02/14/2025

01/09/25 | 10:38 AM | DANIELLE MIDDLETON
C:\P\W\K\H\1\028890\120-GSP\01.DWG.DWG




Kimley»Horn

EVERETT LINK EXTENSION AND OMF NORTH



DRAFT EIS - CONCEPTUAL DESIGN
L20 SEGMENT
EVERETT LINK EXTENSION & OMF NORTH
AIR-1A
GENERAL SITE PLANS


L20-GSP101
SHEET 187 OF 387
02/14/2025

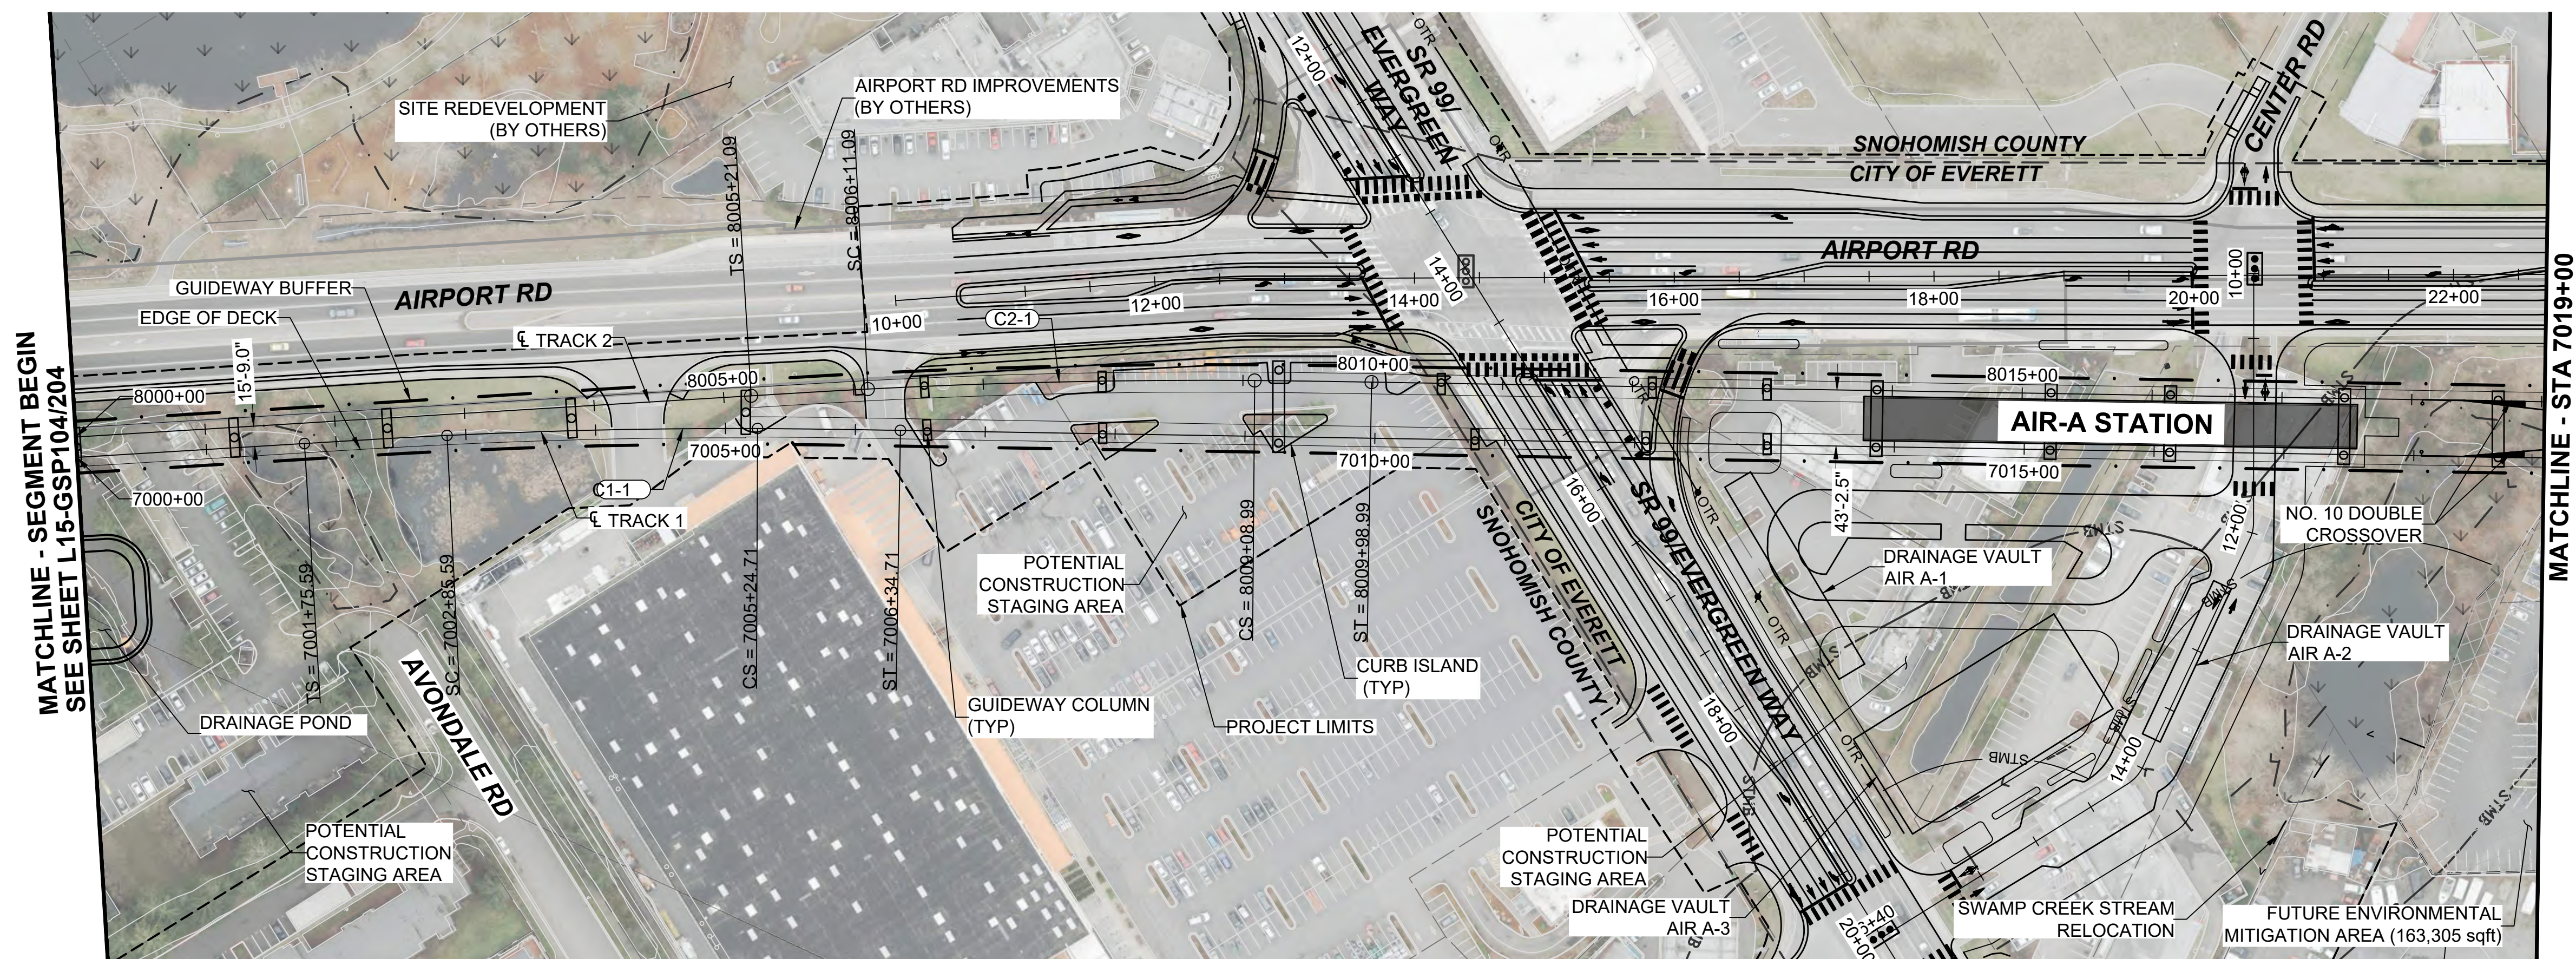




- NOTES:
1. SEE STD SHEETS FOR NOTES, LEGEND, AND ABBREVIATIONS
 2. ELECTRIC OVERHEAD TRANSMISSION LINE RELOCATIONS DUE TO PROPOSED CONSTRUCTION CONFLICTS ARE SHOWN FOR CONTEXT
 3. SEE SHEET L20-CRV101 AND L20-CRV102 FOR ROADWAY PLANS AND PROFILE
 4. FOR ROADWAY TYPICAL SECTIONS SEE SHEETS STD-CRY112 AND STD-CRY113
 5. SEE OMF DEIS PLAN SET FOR OMF DESIGN INFORMATION

CURVE TABLE							
CURVE	RADIUS (FT)	Lc (FT)	L s1 (FT)	L s2 (FT)	Ea (IN)	Eu (IN)	V (MPH)
C1-1	4500.0	239.1	110.0	110.0	1.00	1.66	55
C2-1	5000.0	297.9	90.0	90.0	1.00	1.40	55

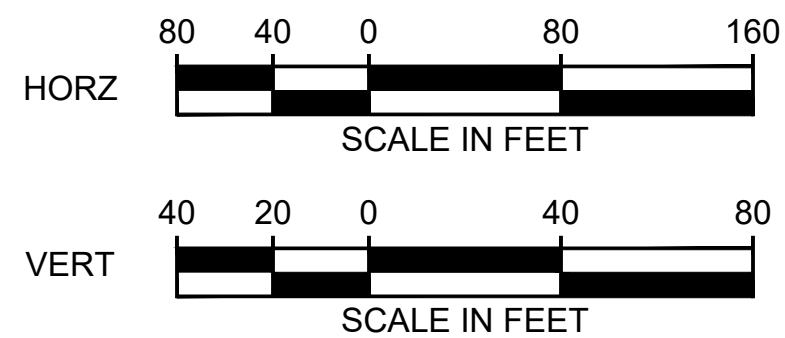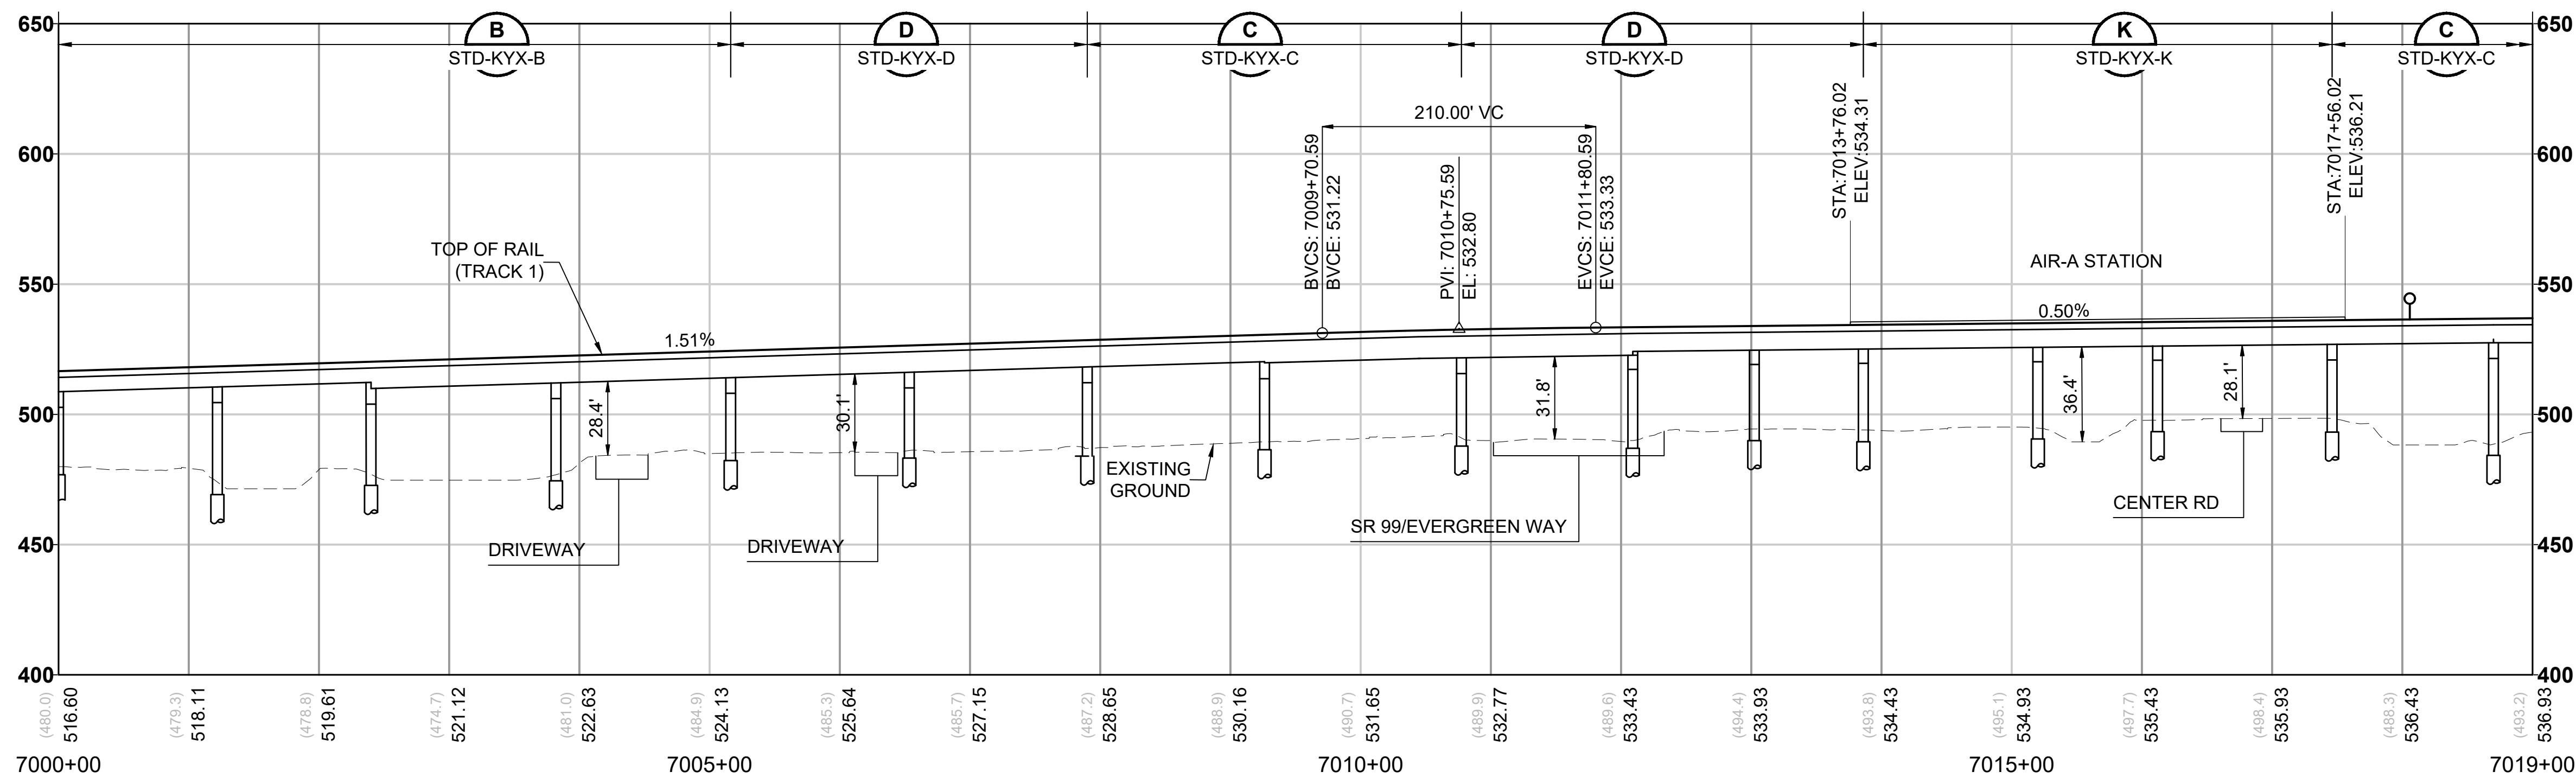

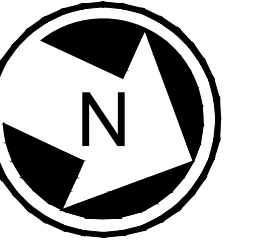

- NOTES:
1. SEE STD SHEETS FOR NOTES, LEGEND, AND ABBREVIATIONS
 2. ELECTRIC OVERHEAD TRANSMISSION LINE RELOCATIONS DUE TO PROPOSED CONSTRUCTION CONFLICTS ARE SHOWN FOR CONTEXT
 3. SEE OMF DEIS PLAN SET FOR OMF DESIGN INFORMATION

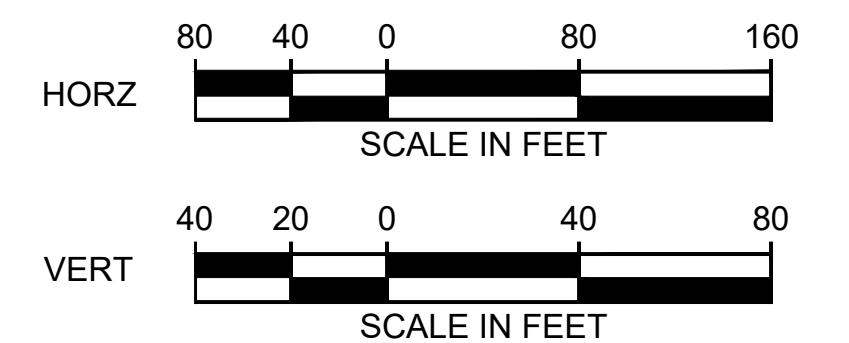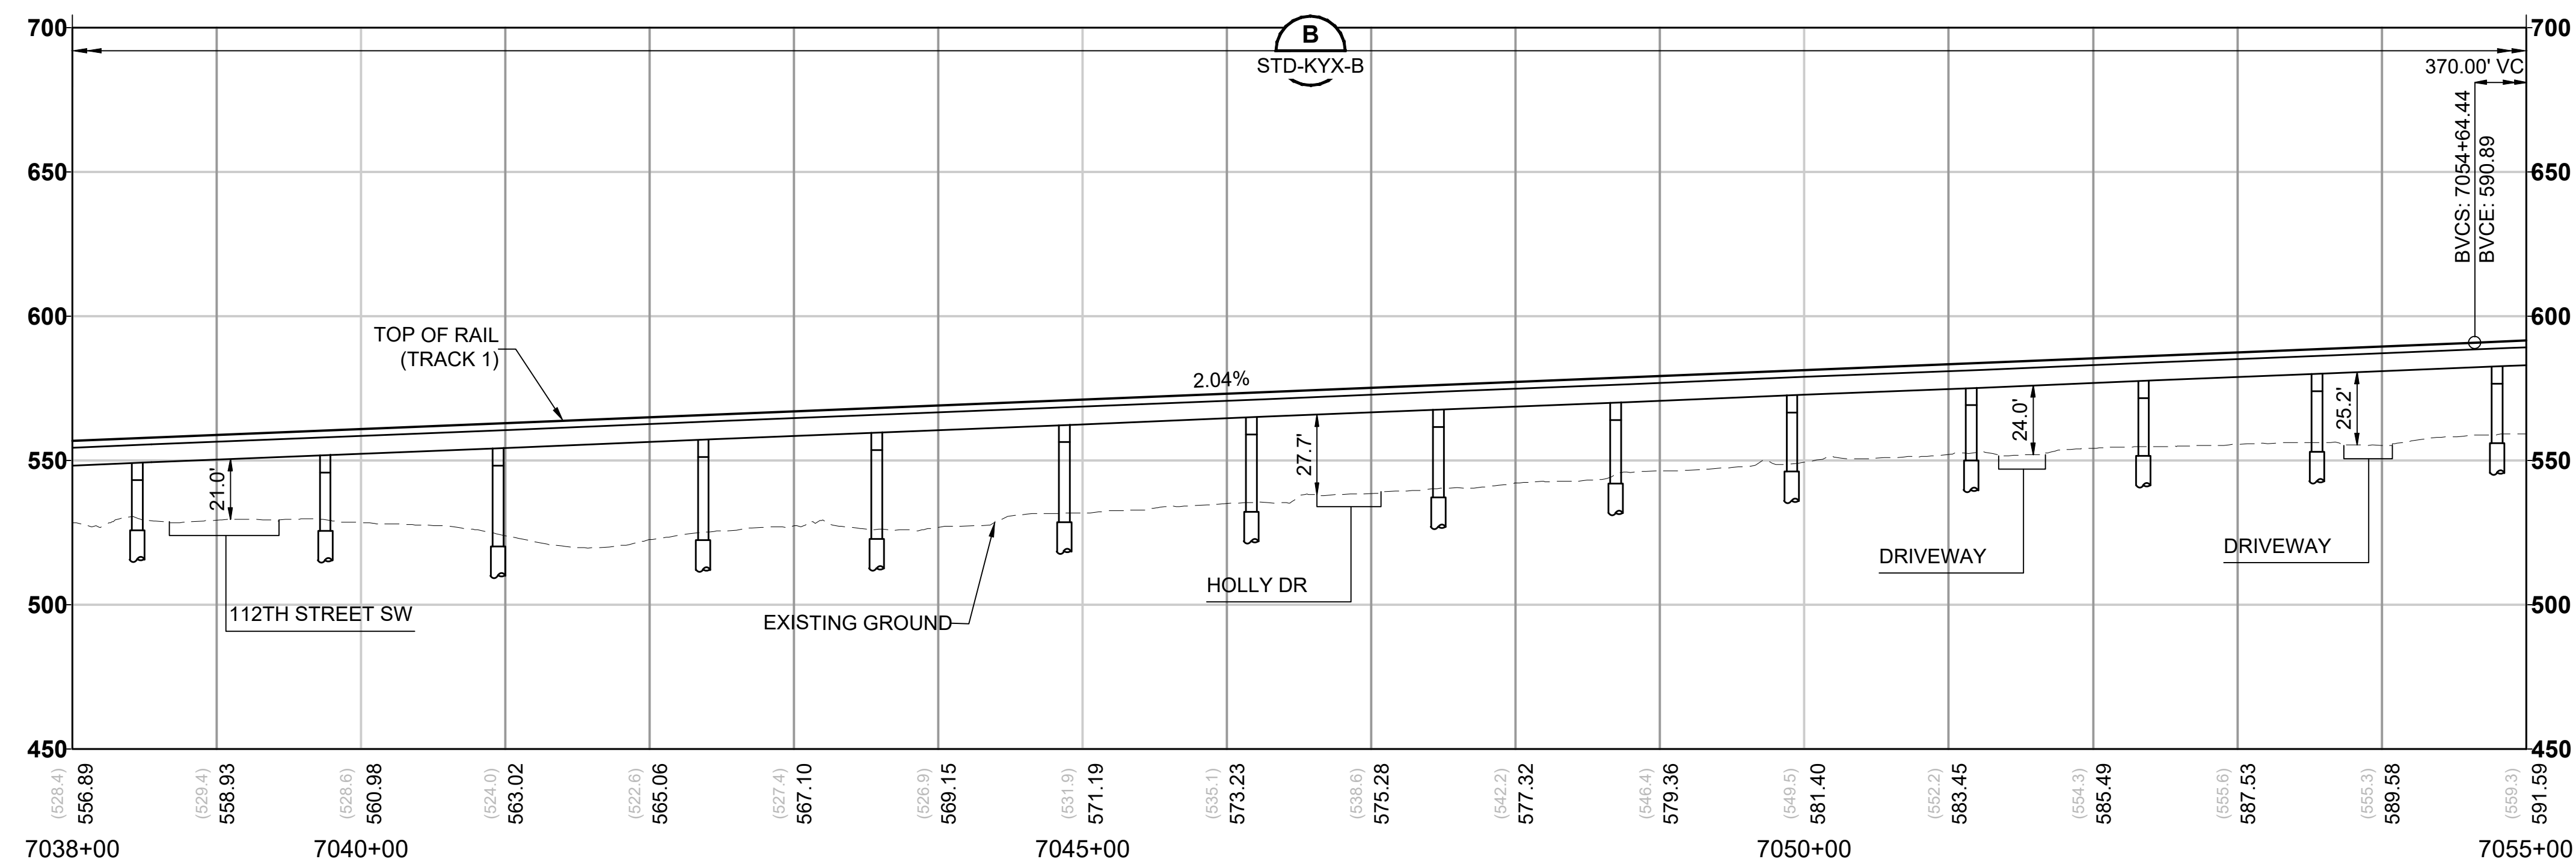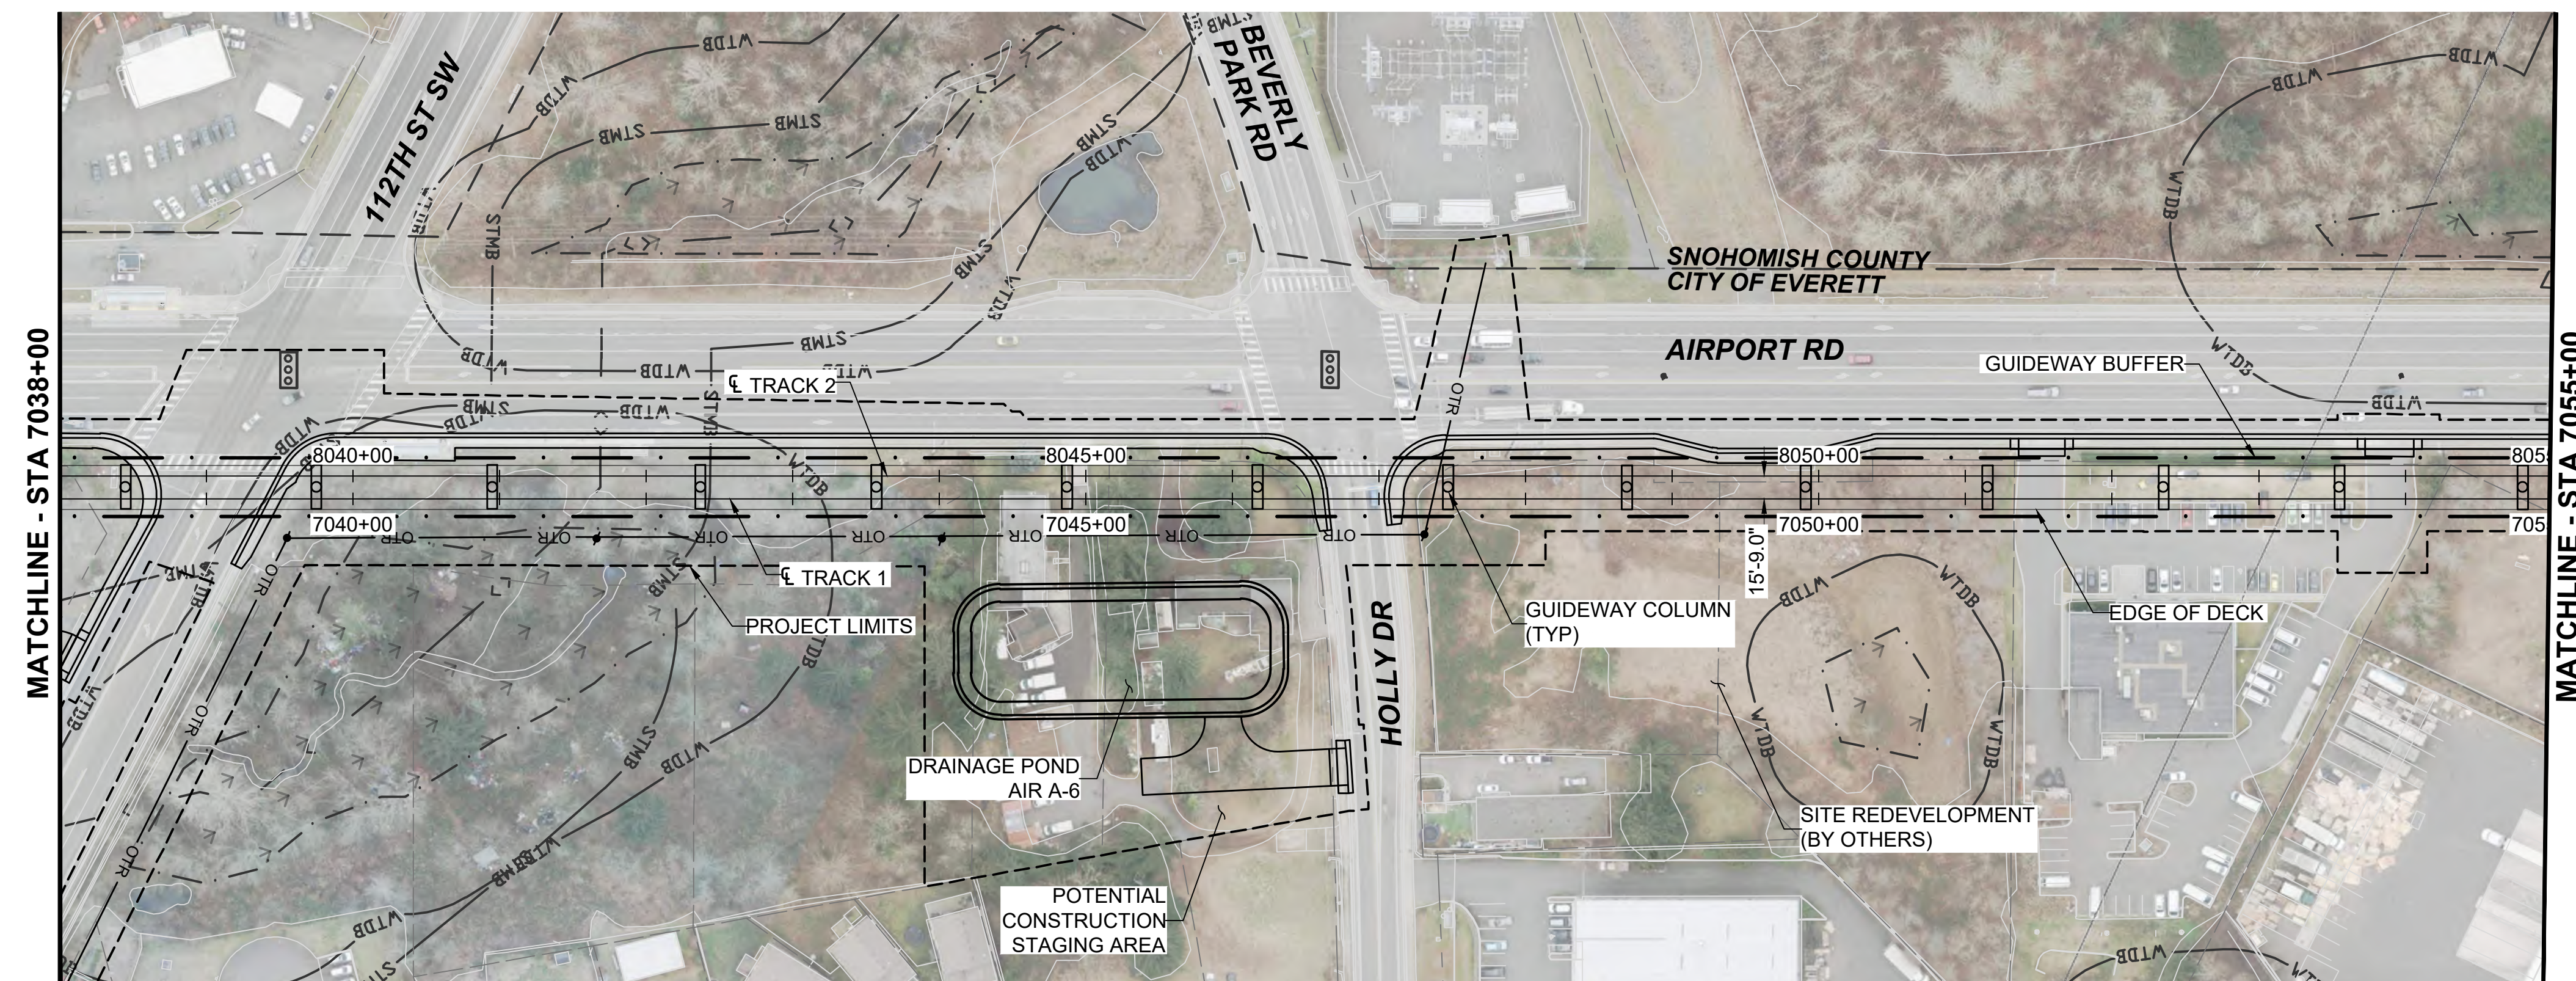

Kimley»Horn

EVERETT LINK EXTENSION AND OMF NORTH

DRAFT EIS - CONCEPTUAL DESIGN
L20 SEGMENT
EVERETT LINK EXTENSION & OMF NORTH
AIR-1A
GENERAL SITE PLANS

L20-GSP103
SHEET 189 OF 387
02/14/2025

01/07/25 | 2:50 PM | ALEKSJ.KRUGER
C:\PW\KH1\02880901\20-GSP101.DWG.DWG





Kimley»Horn


EVERETT LINK EXTENSION AND OMF NORTH


DRAFT EIS - CONCEPTUAL DESIGN
L20 SEGMENT
EVERETT LINK EXTENSION & OMF NORTH
AIR-1A
GENERAL SITE PLANS

L20-GSP104
SHEET 190 OF 387
02/14/2025

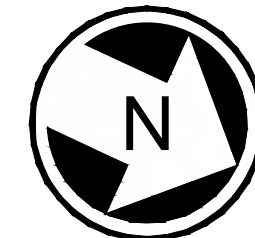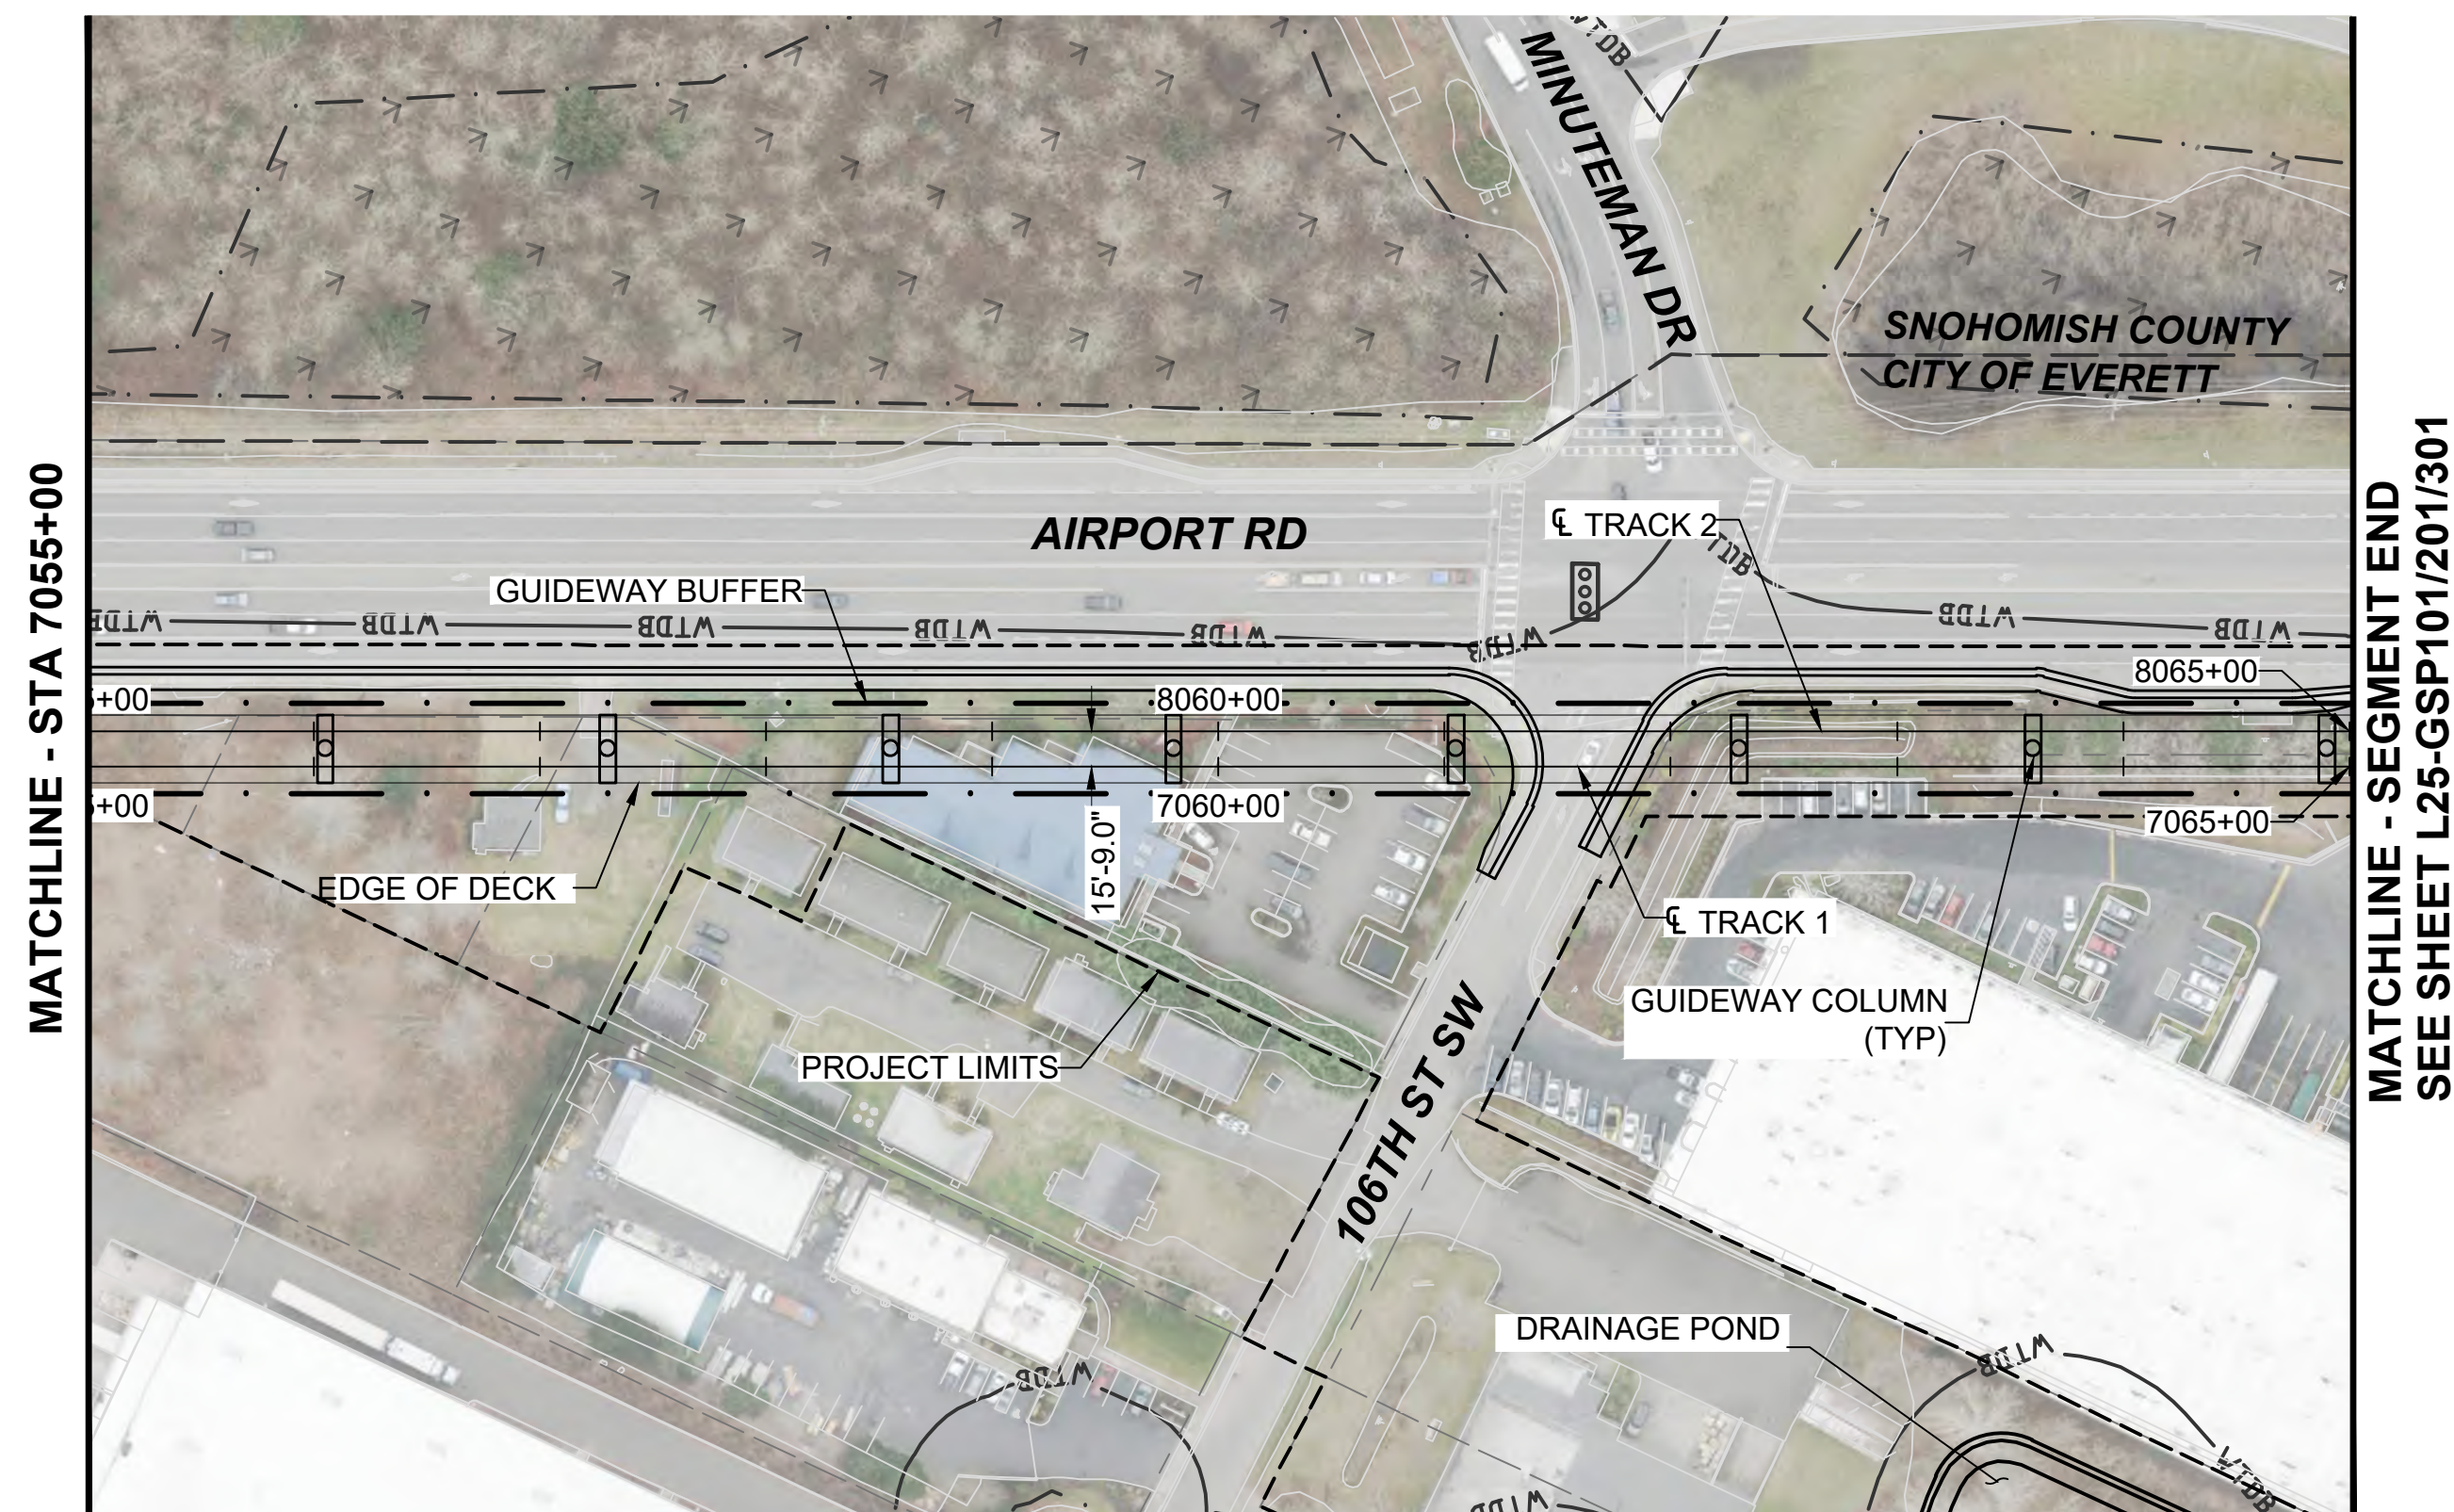

- NOTES:
1. SEE STD SHEETS FOR NOTES, LEGEND, AND ABBREVIATIONS
 2. ELECTRIC OVERHEAD TRANSMISSION LINE RELOCATIONS DUE TO PROPOSED CONSTRUCTION CONFLICTS ARE SHOWN FOR CONTEXT
 3. SEE OMF DEIS PLAN SET FOR OMF DESIGN INFORMATION

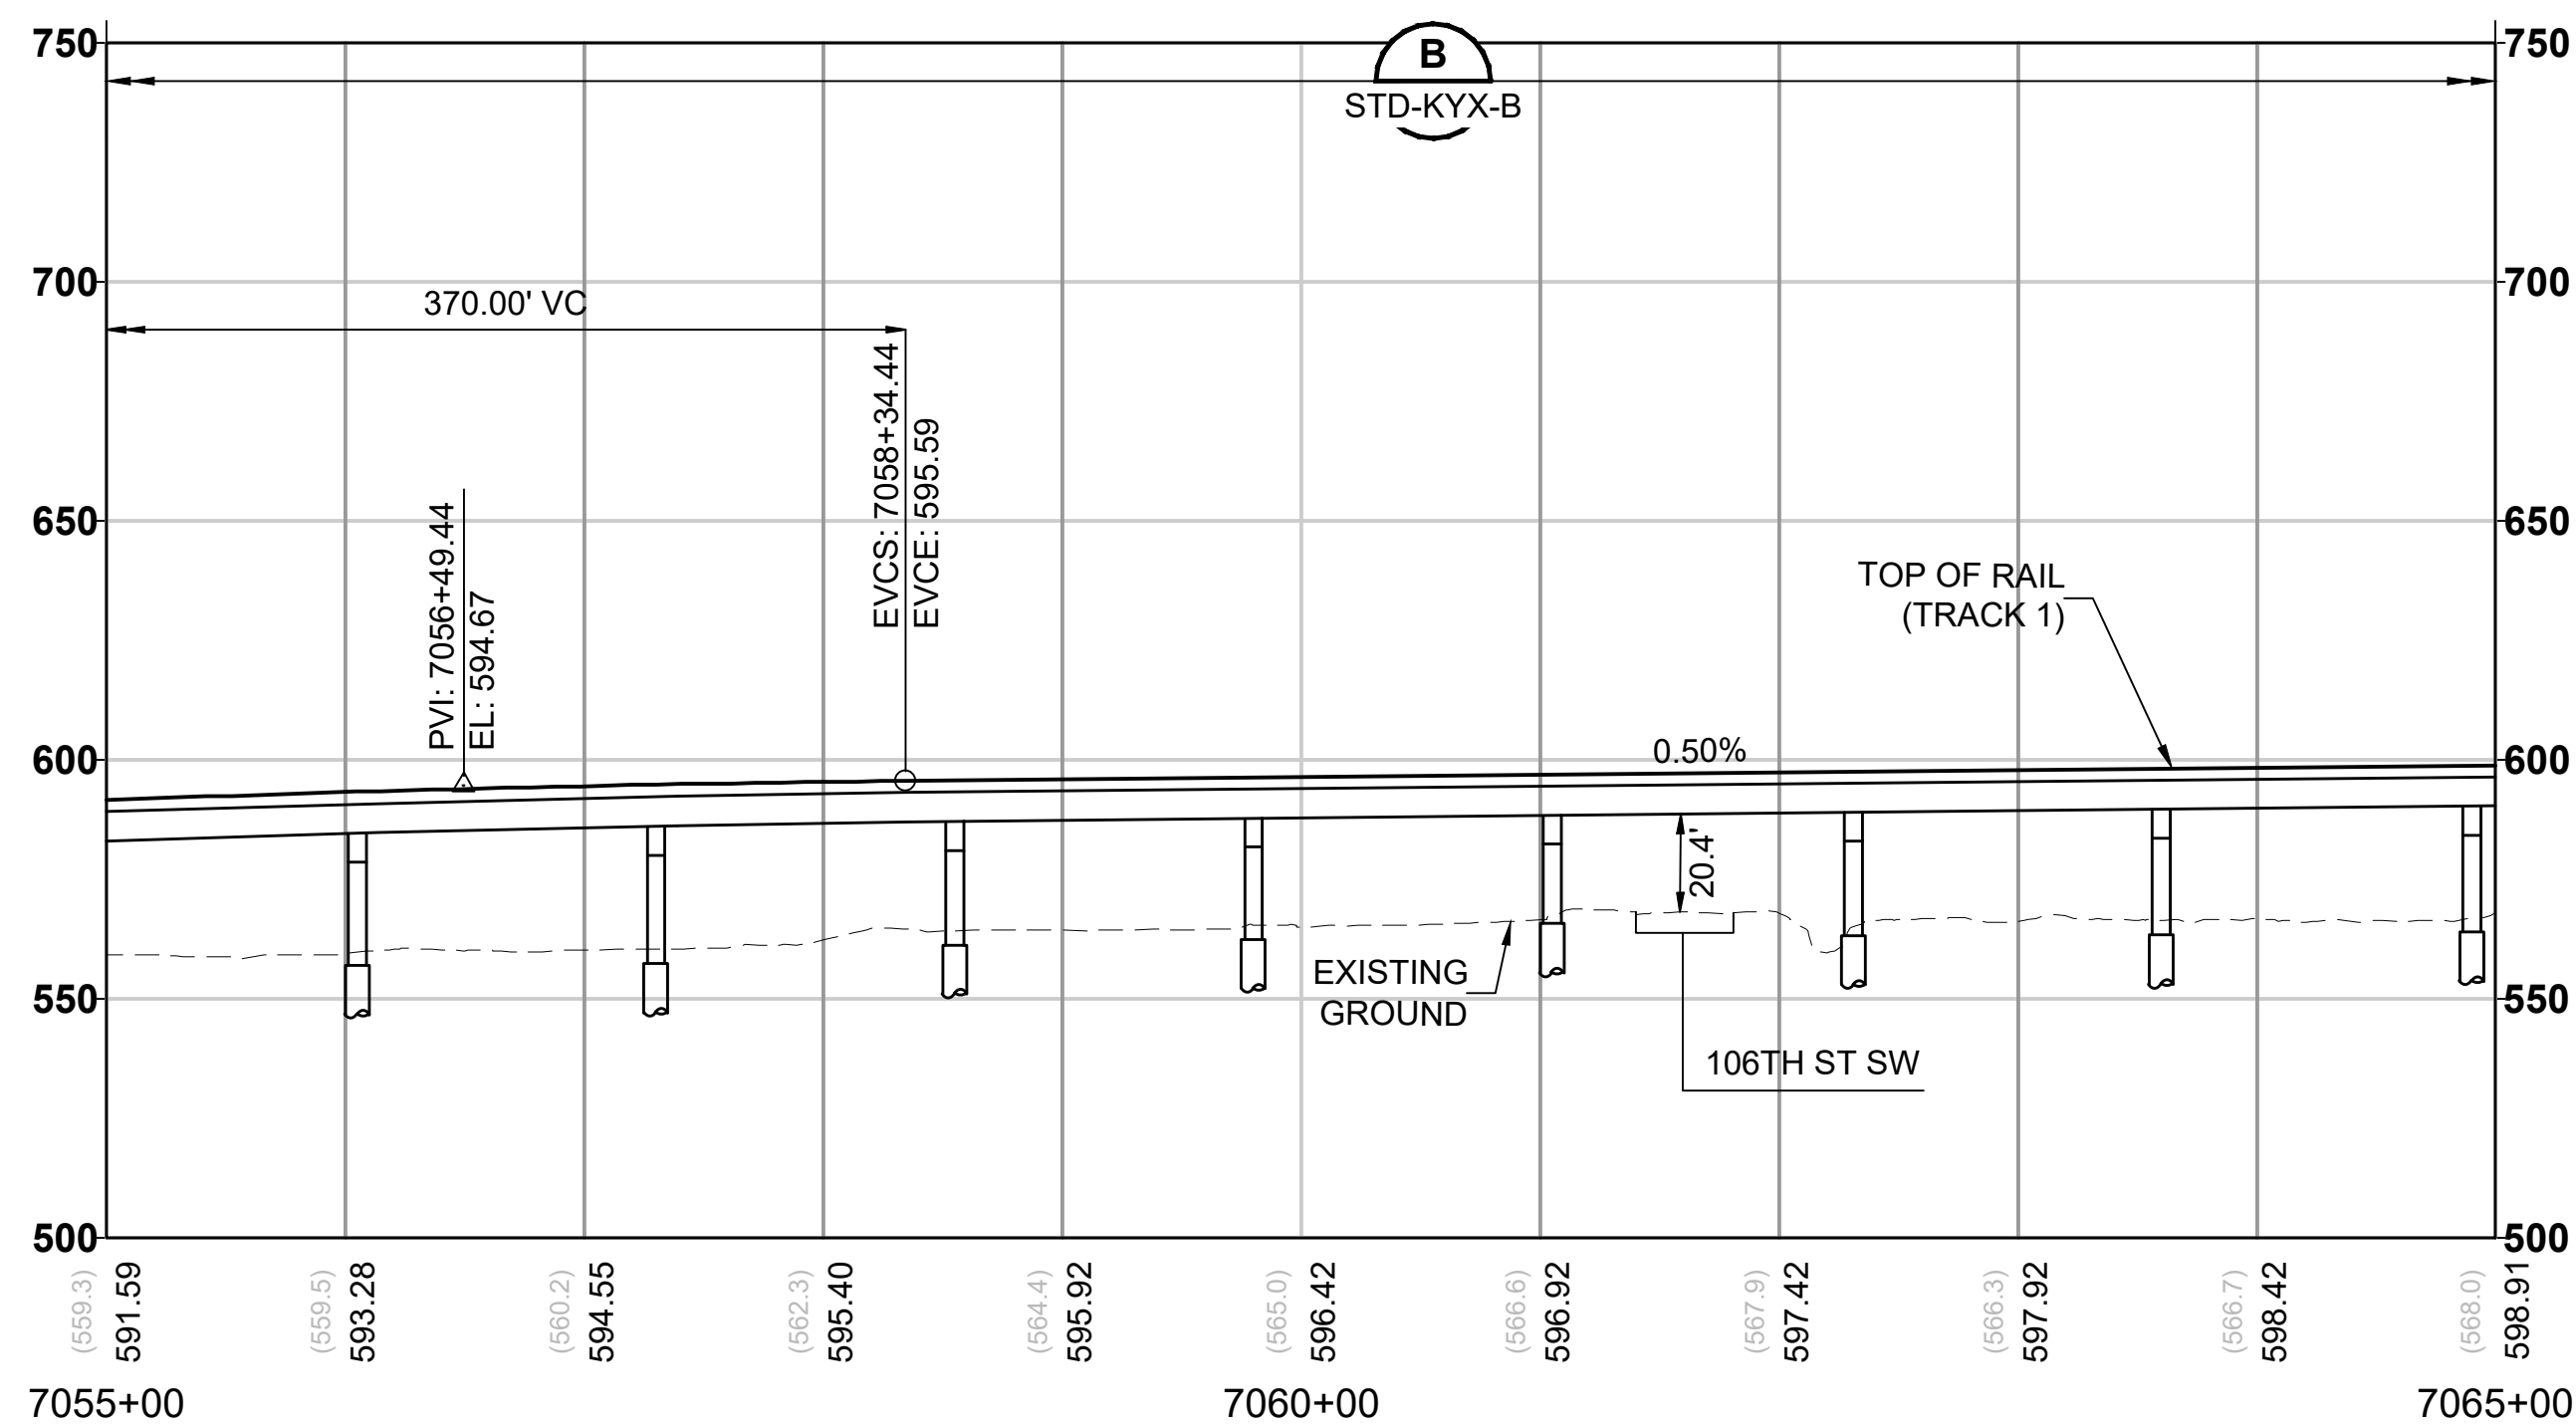

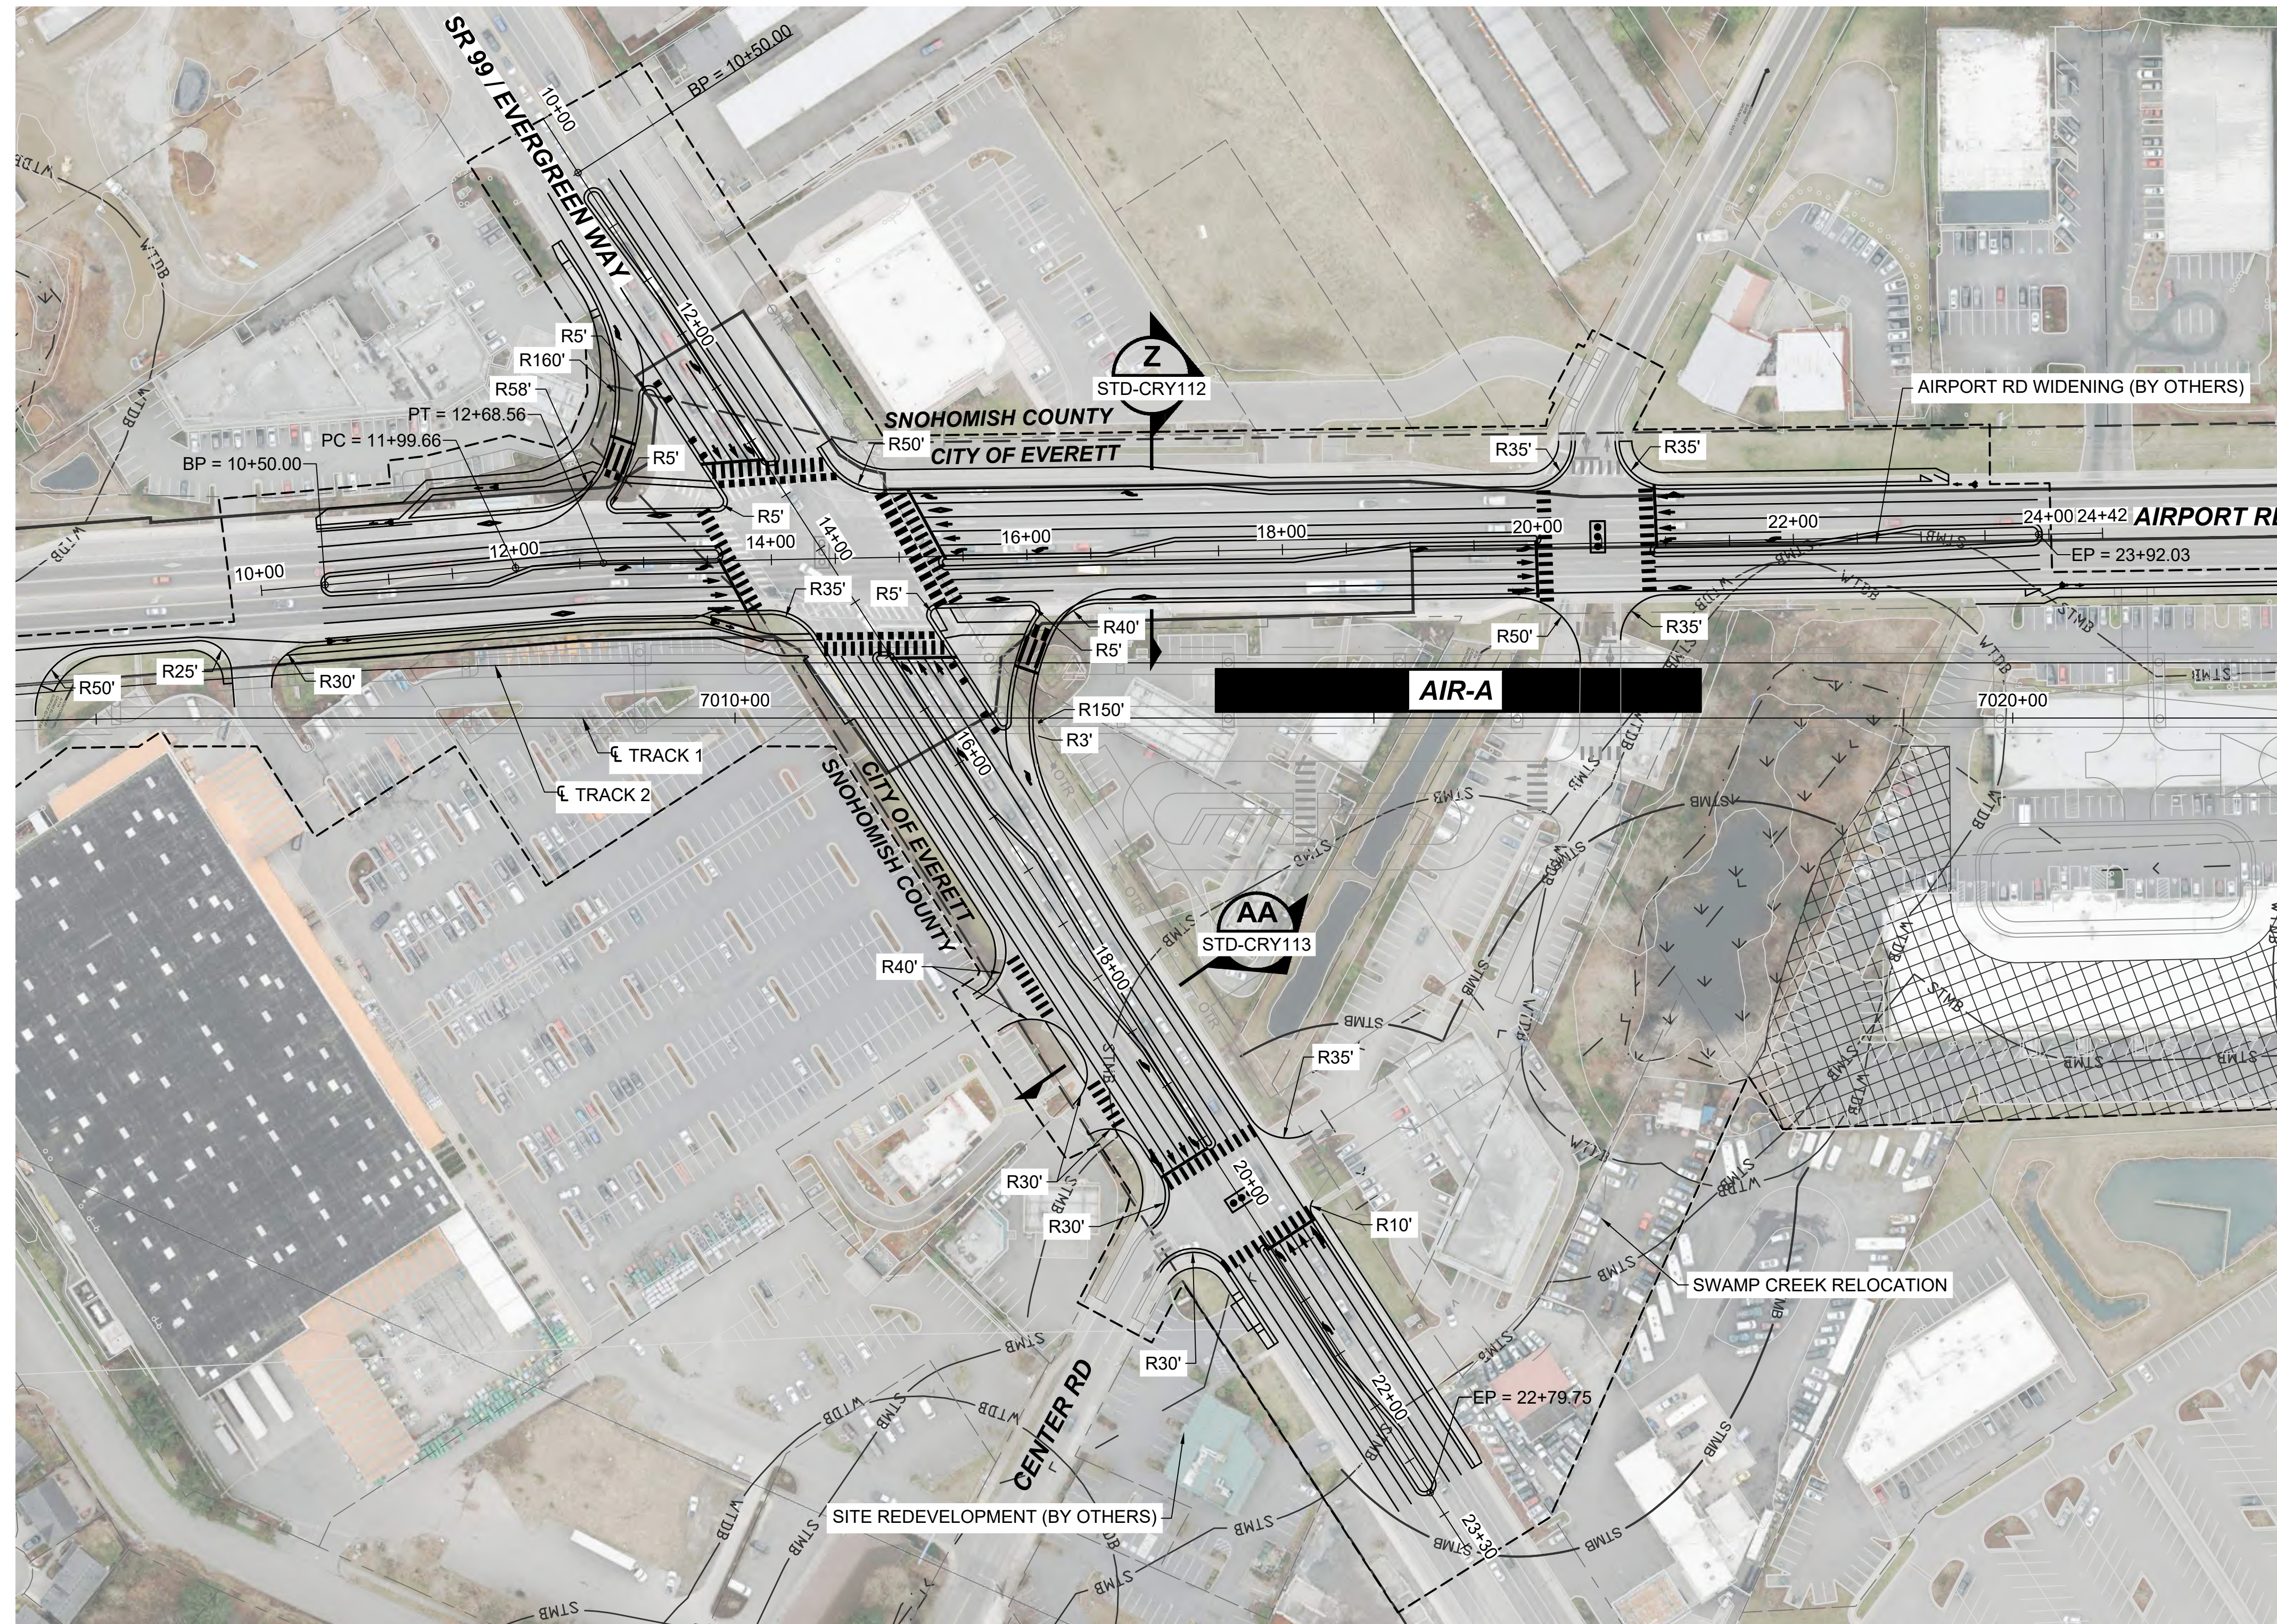

AIRPORT ROAD AND SR 99 / EVERGREEN WAY

- NOTES:
1. SEE STD SHEETS FOR NOTES, LEGEND, AND ABBREVIATIONS.
 2. SEE SHEET L20-GSP101 FOR GENERAL SITE PLAN.
 3. ELECTRIC OVERHEAD TRANSMISSION LINE RELOCATIONS DUE TO PROPOSED CONSTRUCTION CONFLICTS ARE SHOWN FOR CONTEXT.




Kimley»Horn



EVERETT LINK EXTENSION AND OMF NORTH

DRAFT EIS - CONCEPTUAL DESIGN
L20 SEGMENT
EVERETT LINK EXTENSION & OMF NORTH
AIR-1A
ROADWAY PLAN AND PROFILE PLANS

L20-CRV101
SHEET 191 OF 387
02/14/2025

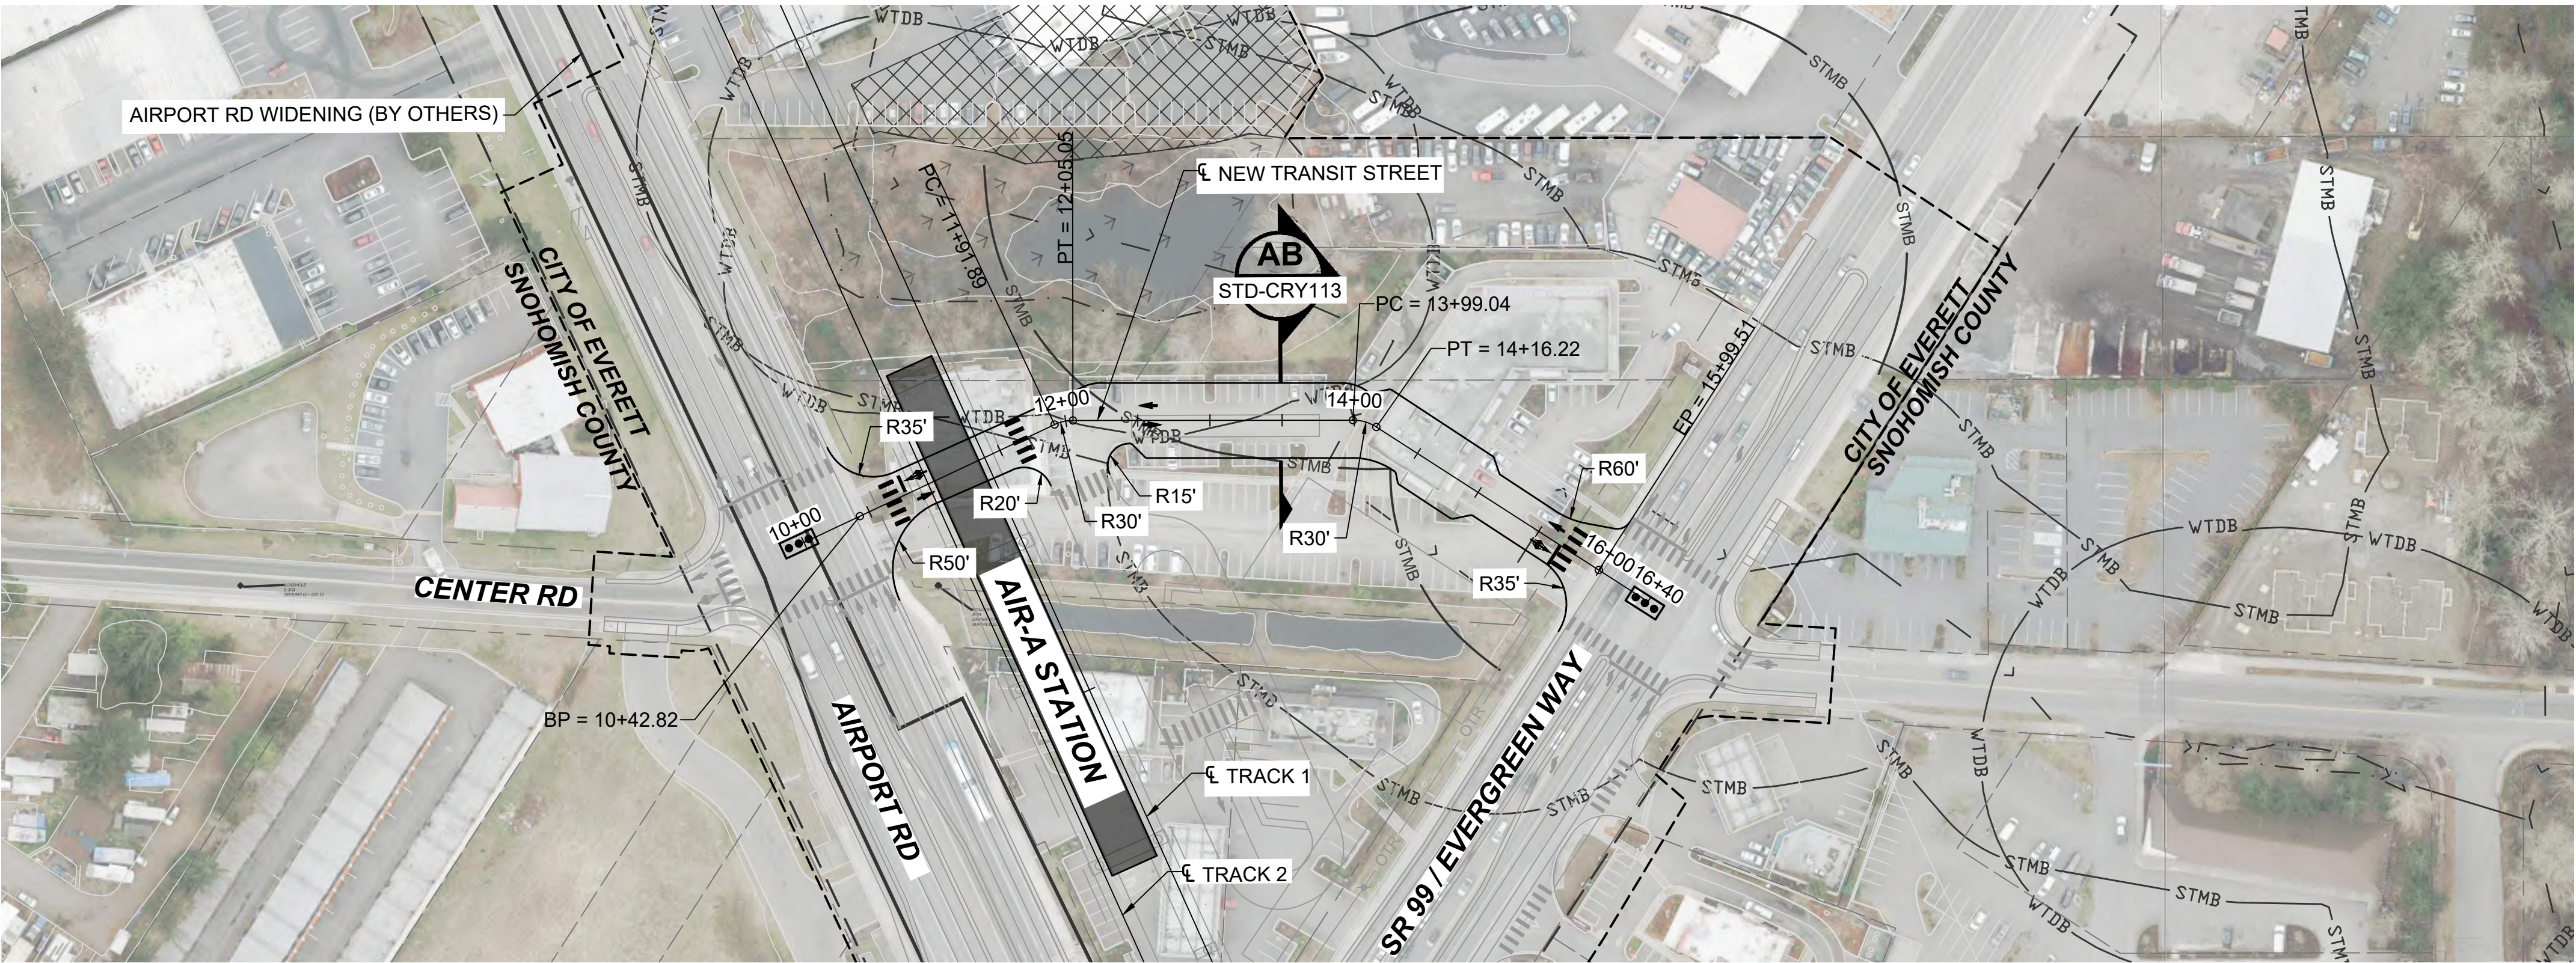


NEW TRANSIT STREET

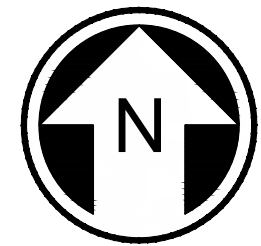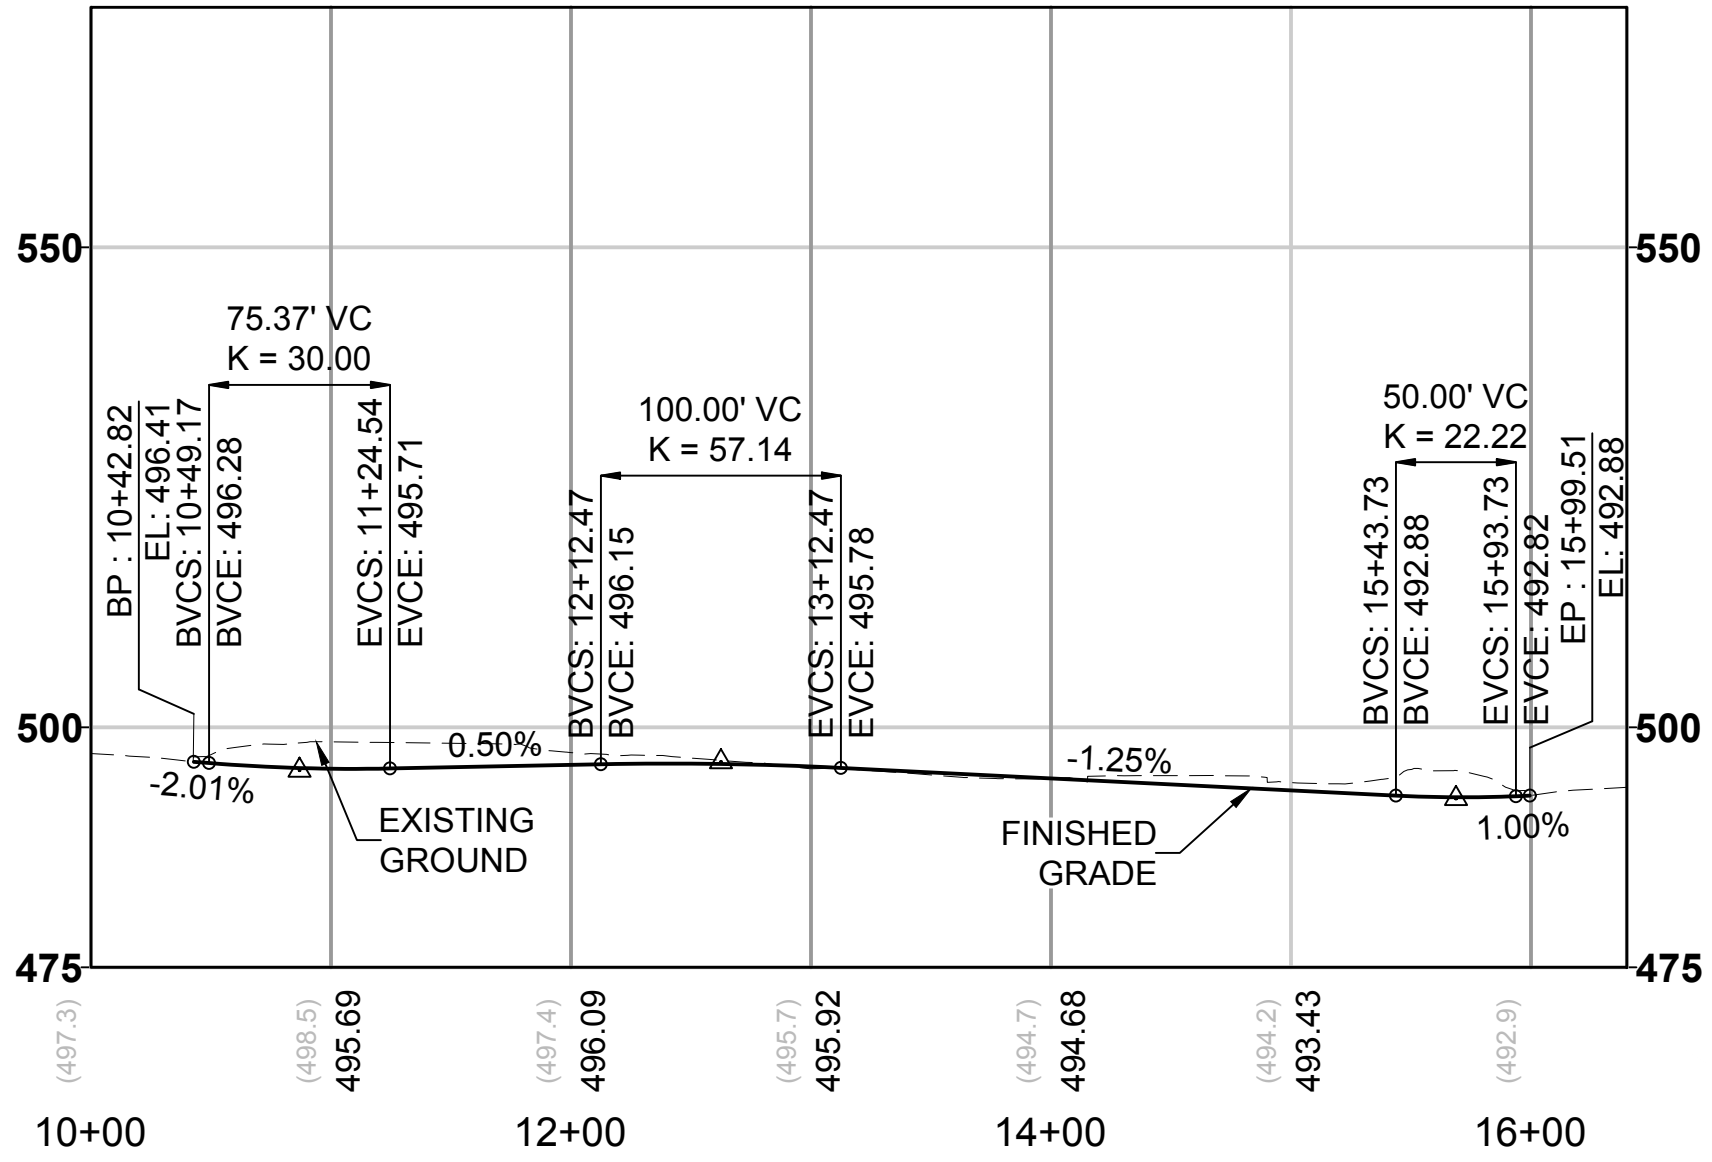

- NOTES:
1. SEE STD SHEETS FOR NOTES, LEGEND, AND ABBREVIATIONS.
 2. SEE SHEET L20-GSP101 FOR GENERAL SITE PLAN.
 3. ELECTRIC OVERHEAD TRANSMISSION LINE RELOCATIONS DUE TO PROPOSED CONSTRUCTION CONFLICTS ARE SHOWN FOR CONTEXT.



2/4/2025 11:07:39 AM
Autodesk Docs/JWA Everett Link Extension Sound Transit/EVLE-AIR-A-A-v2024.rvt

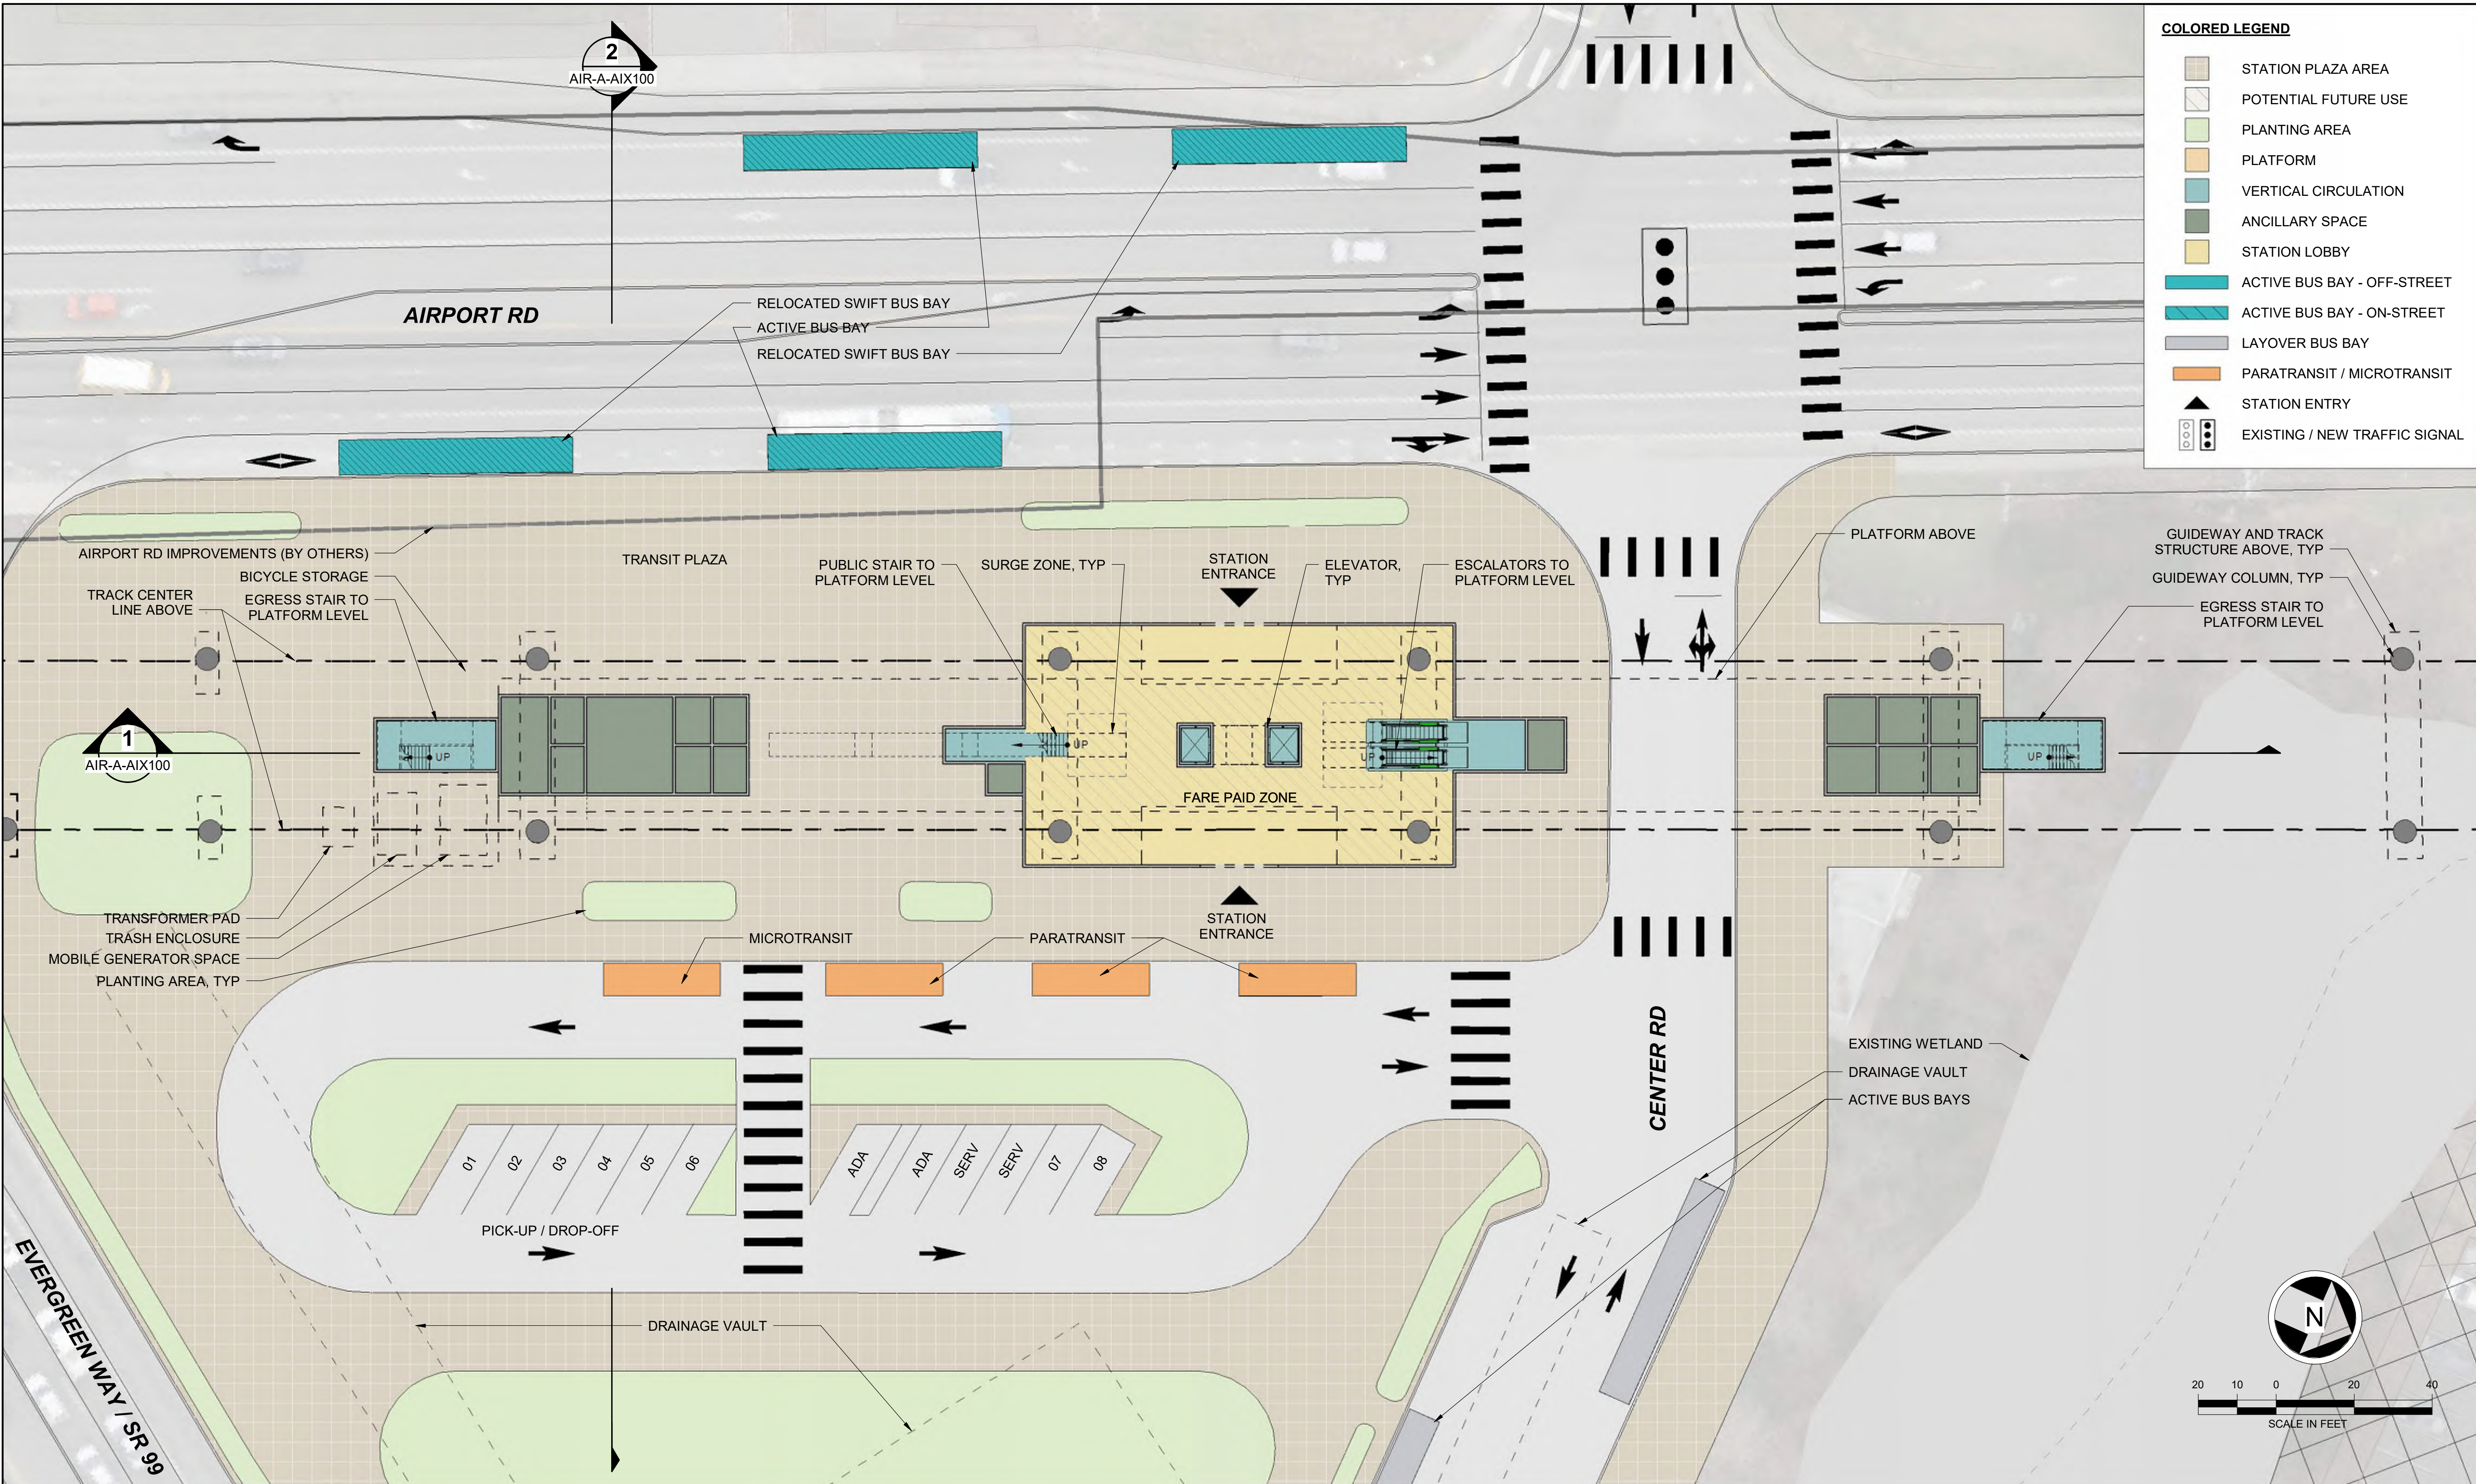

Kimley»Horn

SWIFT COMPANY LLC



EVERETT LINK EXTENSION AND OMF NORTH

DRAFT EIS - CONCEPTUAL DESIGN
L20 SEGMENT
EVERETT LINK EXTENSION & OMF NORTH
SR99 / AIRPORT RD STATION ALTERNATIVE A (AIR-A)
PLAZA PLAN

AIR-A-APP100
SHEET 194 OF 387

02/14/2025

1/29/2025 11:01:06 AM
Autodesk Docs://WA Everett Link Extension Sound Transit/EVLE-AIR-A-v2024.rvt

COLORED LEGEND

 STATION PLAZA AREA

 POTENTIAL FUTURE USE

 PLANTING AREA

 PLATFORM


 VERTICAL CIRCULATION

 ANCILLARY SPACE

 STATION LOBBY

 GUIDEWAY STRUCTURE

 EXISTING BUILDINGS

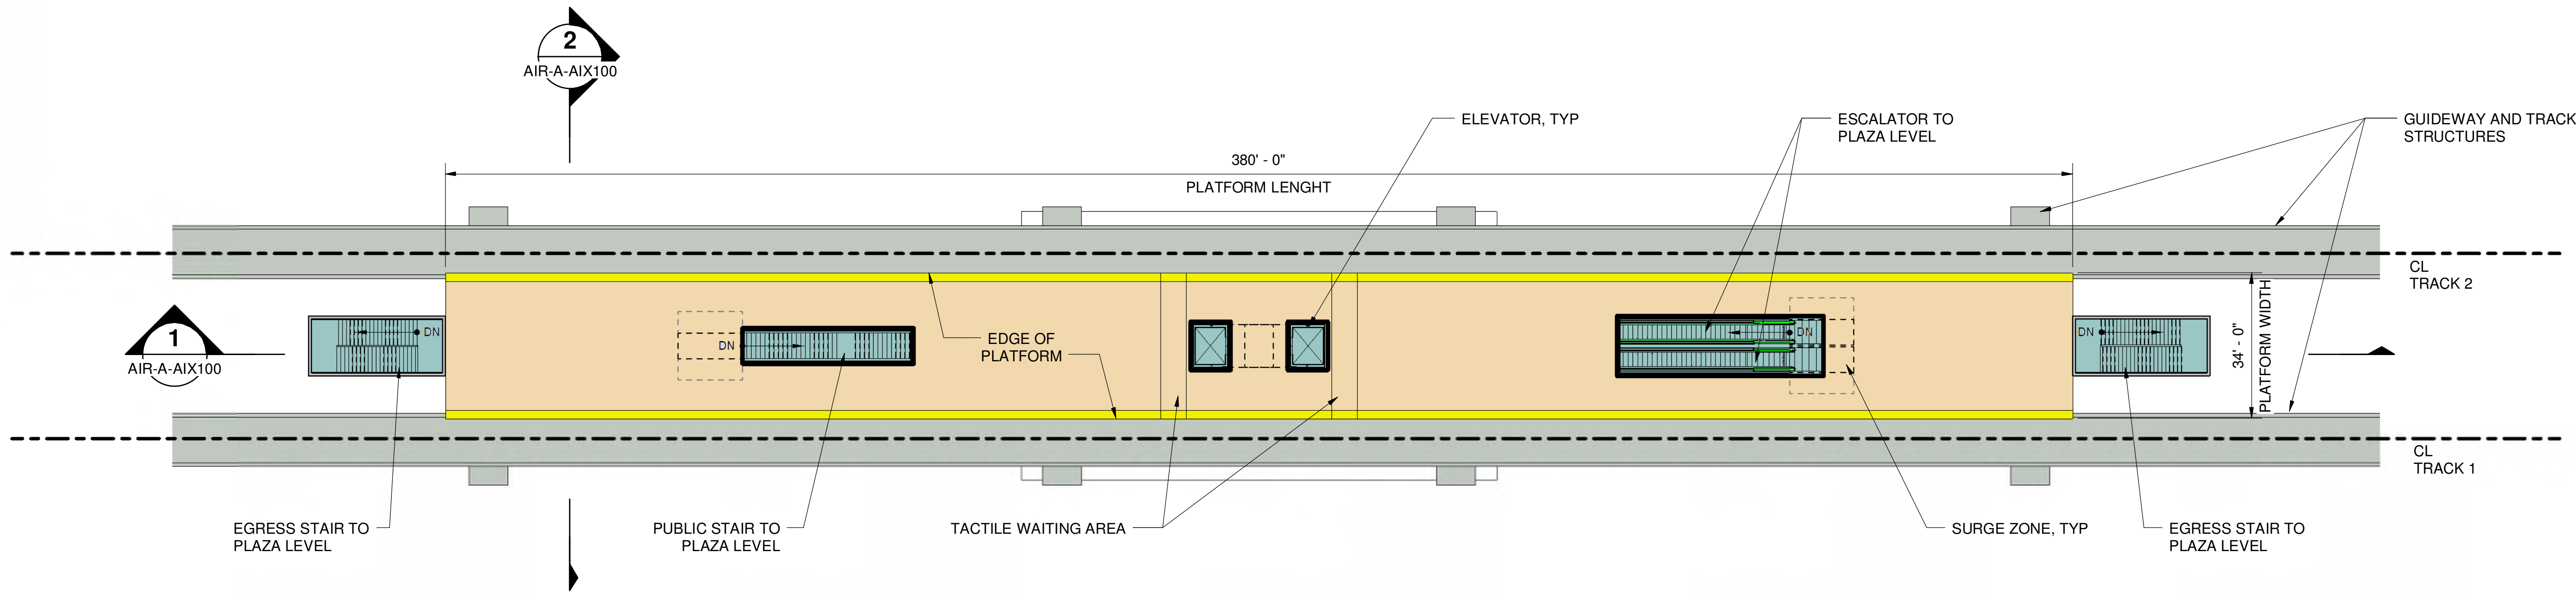


EVERETT LINK EXTENSION AND OMF NORTH

DRAFT EIS - CONCEPTUAL DESIGN
L20 SEGMENT
EVERETT LINK EXTENSION & OMF NORTH
SR99 / AIRPORT RD STATION ALTERNATIVE A (AIR-A)
PLATFORM PLAN

AIR-A-APP200
SHEET 195 OF 387
02/14/2025


COLORED LEGEND

- STATION PLAZA AREA
- POTENTIAL FUTURE USE
- PLANTING AREA
- PLATFORM
- VERTICAL CIRCULATION
- ANCILLARY SPACE
- STATION LOBBY
- GUIDEWAY STRUCTURE
- EXISTING BUILDINGS

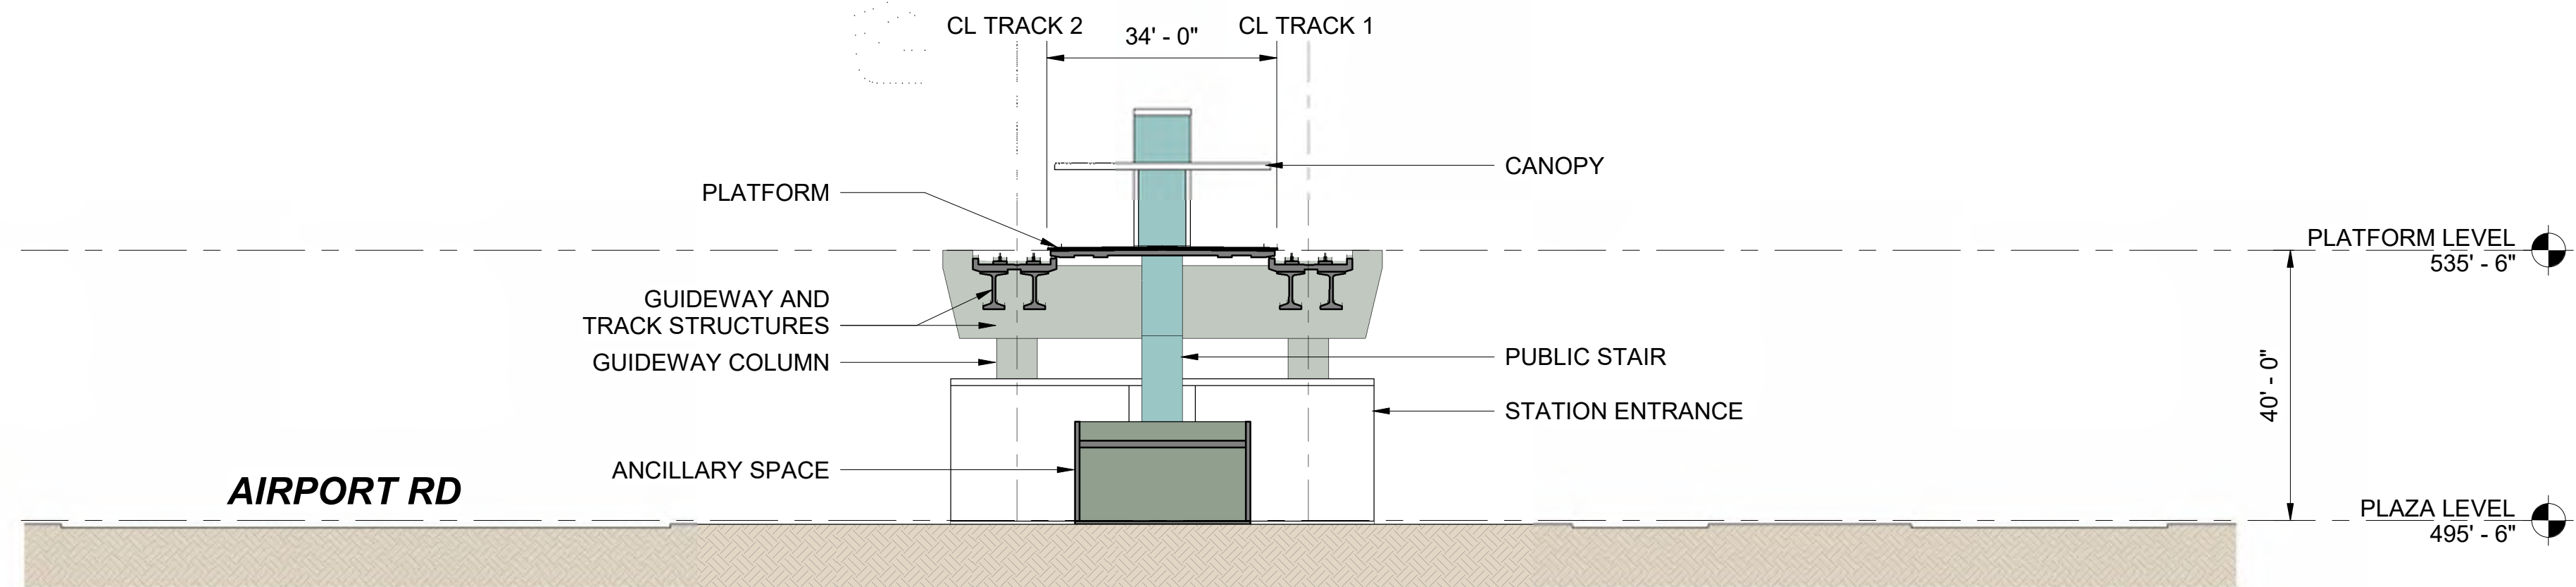

AIR-A CROSS SECTION

2
AIR-A-APP100

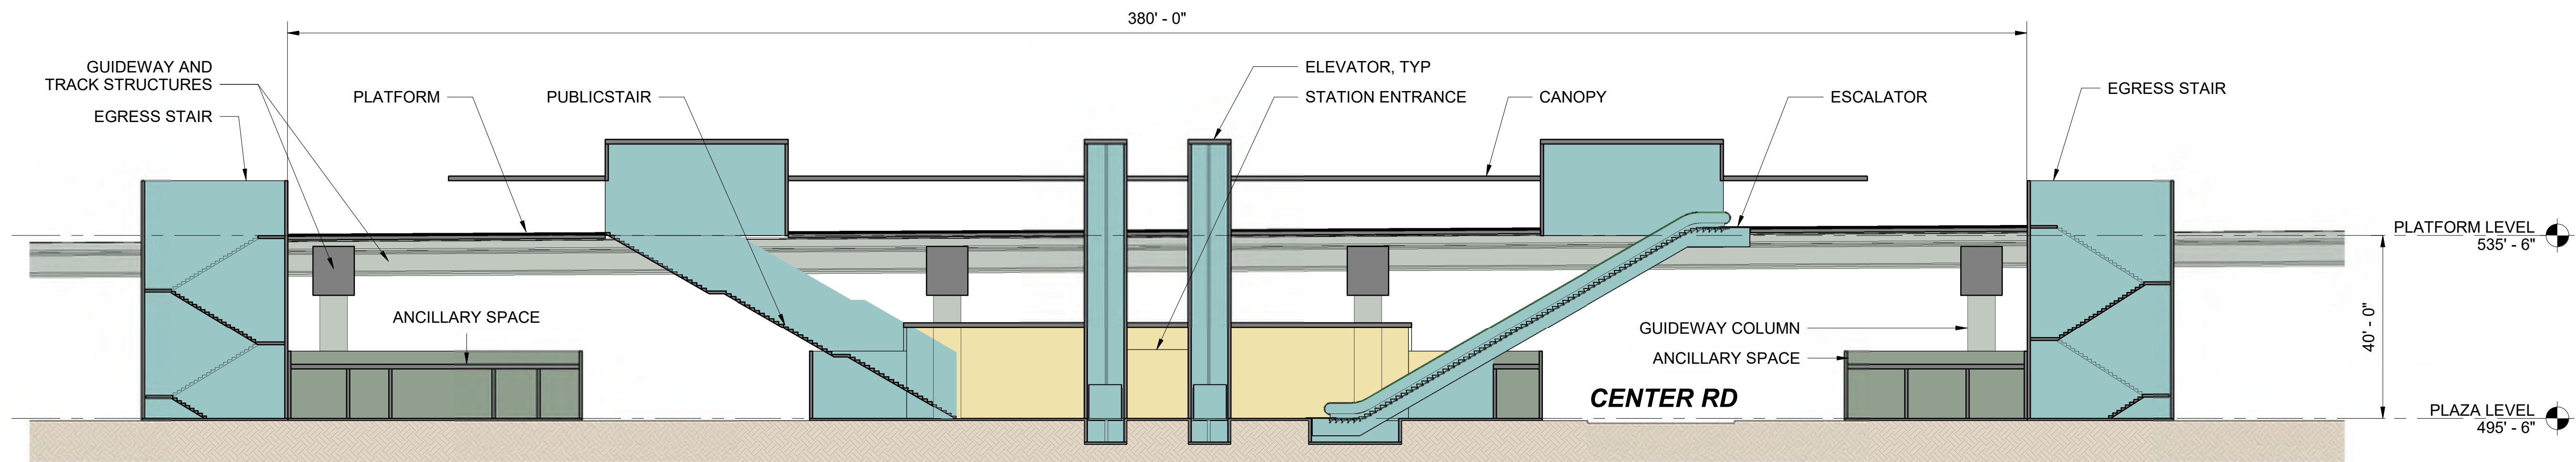

AIR-A LONG SECTION

1
AIR-A-APP100



2/11/2025 5:25:03 PM
Autodesk Docs/WVA Everett Link Extension Sound Transit/EVLE-AIR-A-v2024.rvt



Kimley»Horn

SWIFT COMPANY LLC



PARSONS
SCHARRERAD



EVERETT LINK EXTENSION AND OMF NORTH

**DRAFT EIS - CONCEPTUAL DESIGN
L20 SEGMENT
EVERETT LINK EXTENSION & OMF NORTH
SR99 / AIRPORT RD STATION ALTERNATIVE A (AIR-A)
SECTIONS**

**AIR-A-AIX100
SHEET 196 OF 387**

02/14/2025

CROSS REFERENCING OF DRAWINGS				
AIR-2B SEGMENT	(101)	(102)	(103)	(104)
GENERAL SITE PLANS	L20-GSP201	L20-GSP202	L20-GSP203	L20-GSP204
ROADWAY PLAN & PROFILE PLANS	L20-CRV201	L20-CRV202		
ARCHITECTURAL	AIR-B-ASP100 AIR-B-APP100			
ARCHITECTURAL PLANS ASSOCIATED WITH THIS PORTION OF THE PROJECT ARE WITHIN THIS SECTION BUT NOT DENOTED ON THIS PLAN FOR LOCATION.				

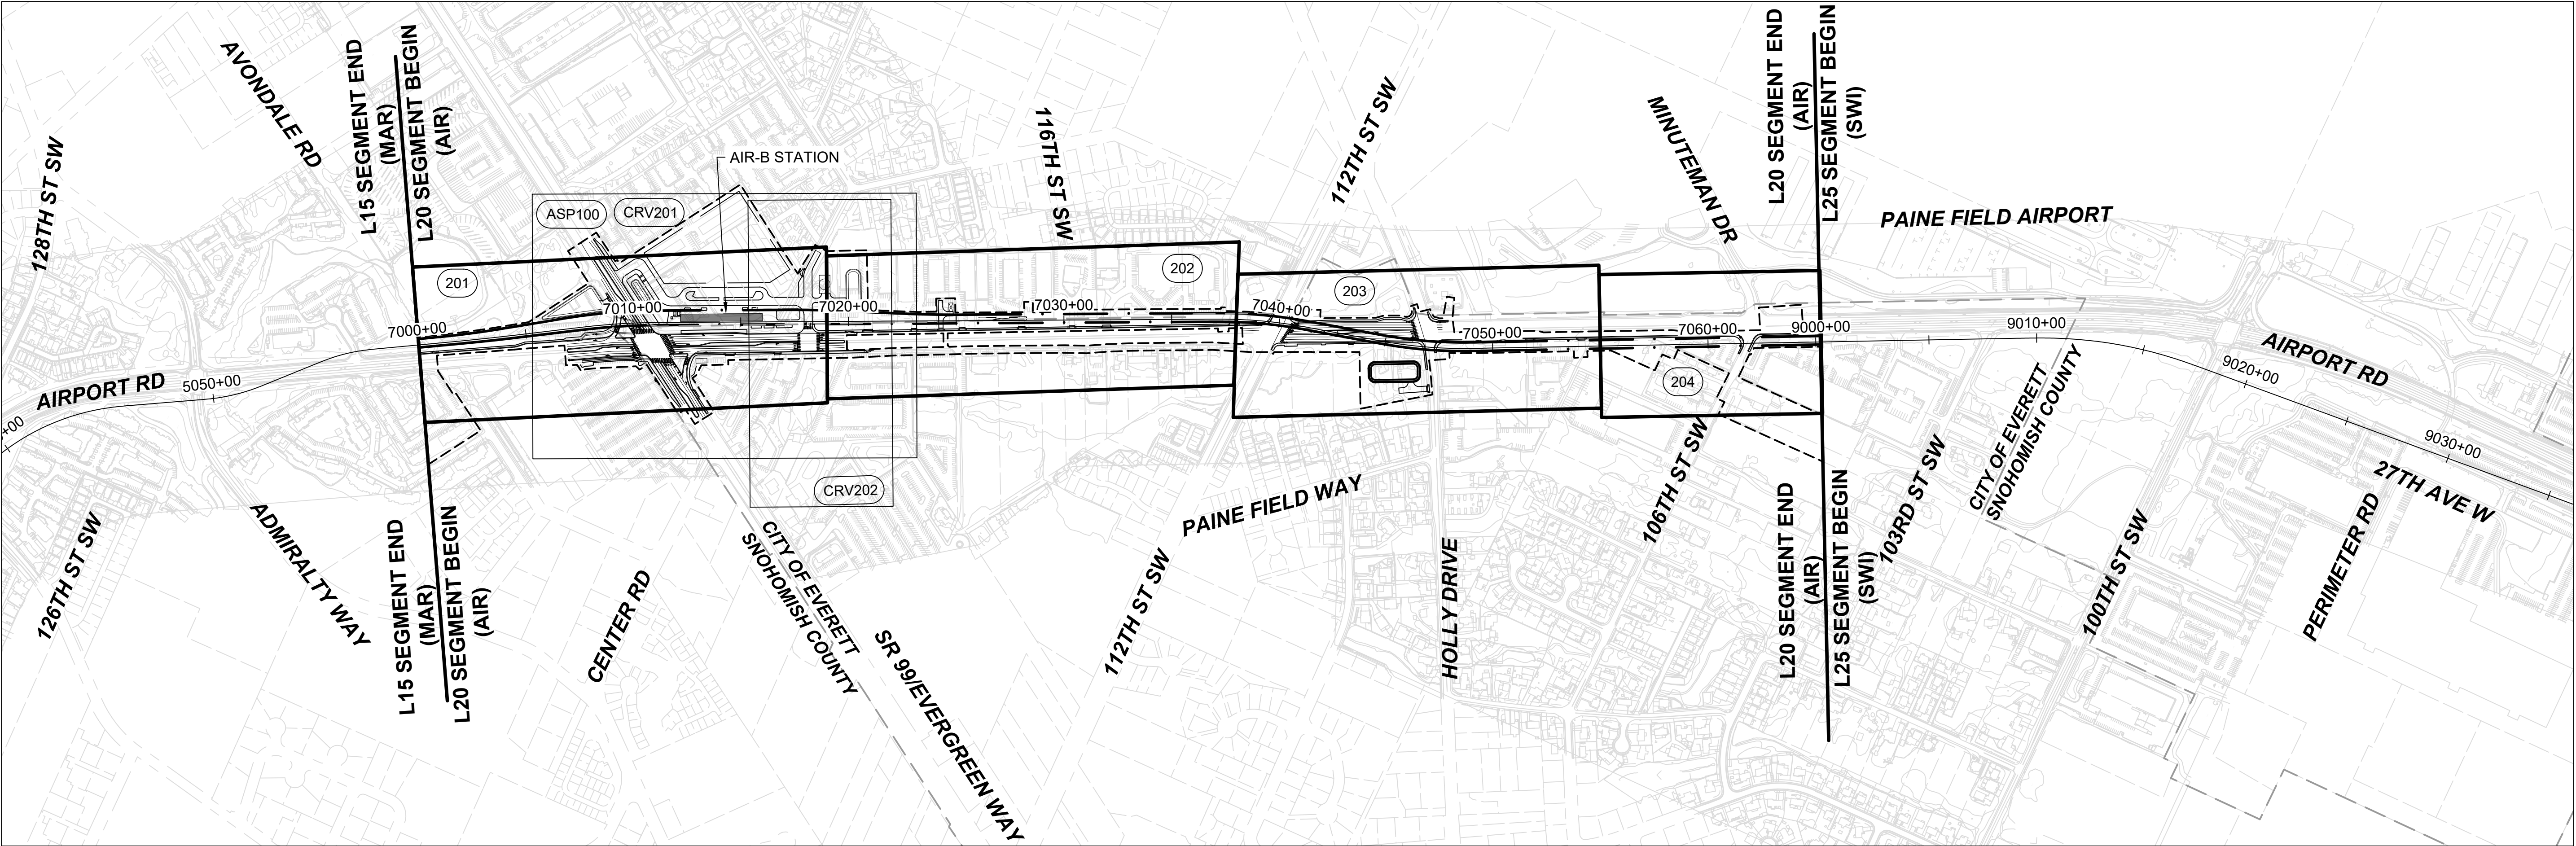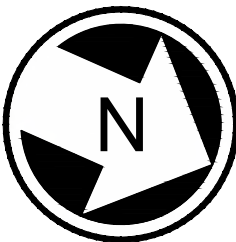

12/12/24 | 12:25 PM | HANAA AHMED
C:\P\W\K\H\1\0288394\L20 - KEY SHEET.DWG.DWG



Kimley»Horn

EVERETT LINK EXTENSION
AND OMF NORTH

DRAFT EIS - CONCEPTUAL DESIGN
L20 SEGMENT
EVERETT LINK EXTENSION & OMF NORTH
AIR-2B
KEY MAP

L20-GZK200
SHEET 197 OF 387
02/14/2025

01/07/25 | 2:36 PM | ALEKSI.KRUGER
C:\P\WKH1\02880901\20-GSP201.DWG.DWG




Kimley»Horn

EVERETT LINK EXTENSION AND OMF NORTH



DRAFT EIS - CONCEPTUAL DESIGN
L20 SEGMENT
EVERETT LINK EXTENSION & OMF NORTH
AIR-2B
GENERAL SITE PLANS


L20-GSP201
SHEET 198 OF 387
02/14/2025

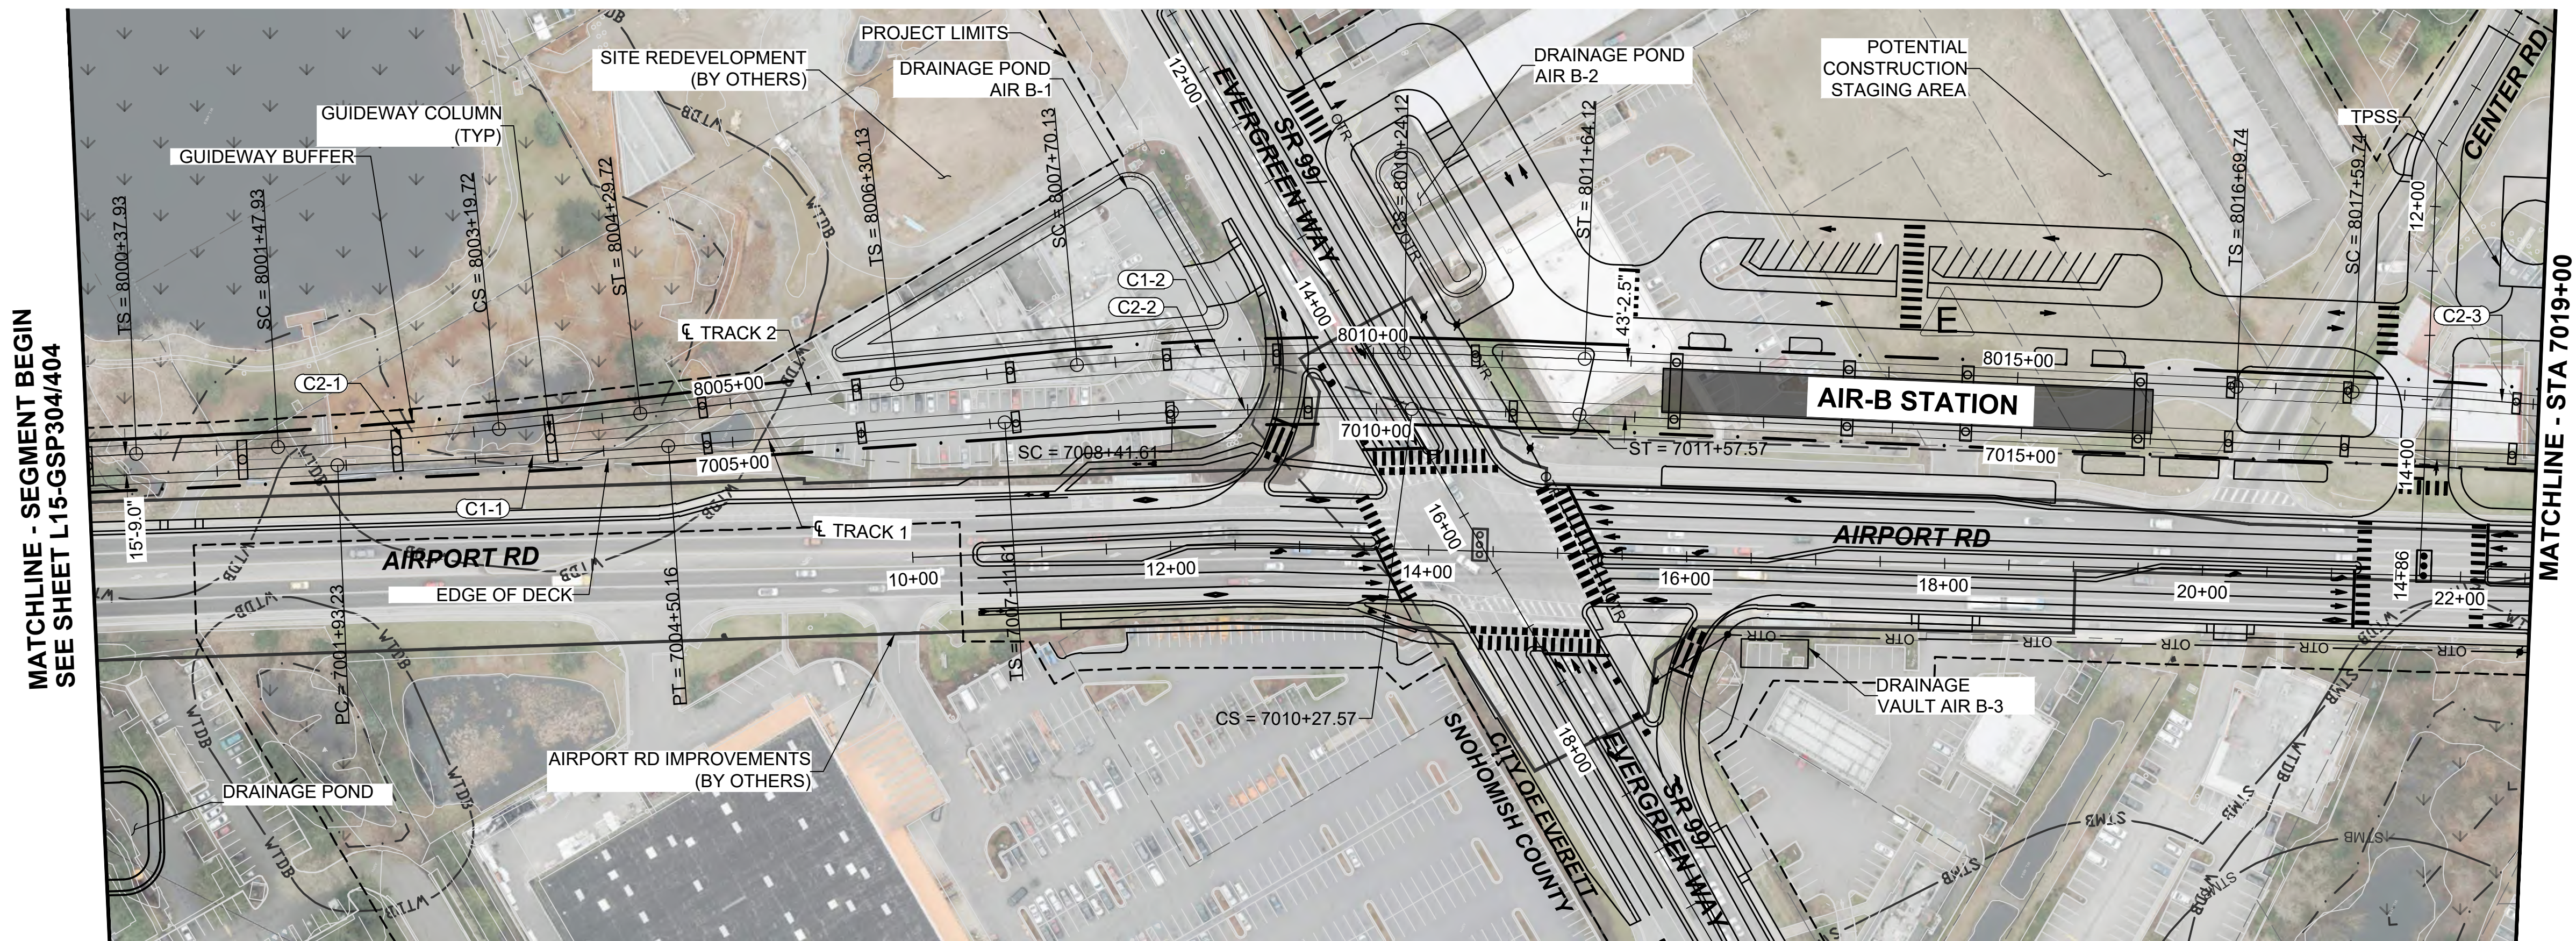

- NOTES:
1. SEE STD SHEETS FOR NOTES, LEGEND, AND ABBREVIATIONS
 2. ELECTRIC OVERHEAD TRANSMISSION LINE RELOCATIONS DUE TO PROPOSED CONSTRUCTION CONFLICTS ARE SHOWN FOR CONTEXT
 3. SEE SHEET L20-CRV201 AND L20-CRV202 FOR ROADWAY PLANS AND PROFILE
 4. FOR ROADWAY TYPICAL SECTIONS SEE SHEETS STD-CRY112 THRU STD-CRY114
 5. SEE OMF DEIS PLAN SET FOR OMF DESIGN INFORMATION




CURVE TABLE							
CURVE	RADIUS (FT)	Lc (FT)	Ls1 (FT)	Ls2 (FT)	Ea (IN)	Eu (IN)	V (MPH)
C1-1	10000.0	256.9	0.0	0.0	0.00	1.20	55
C1-2	2800.0	186.0	130.0	130.0	2.25	2.03	55
C2-1	4000.0	171.8	110.0	110.0	1.25	1.74	55
C2-2	2500.0	254.0	140.0	140.0	2.50	2.29	55
C2-3	5100.0	165.5	90.0	90.0	1.00	1.35	55

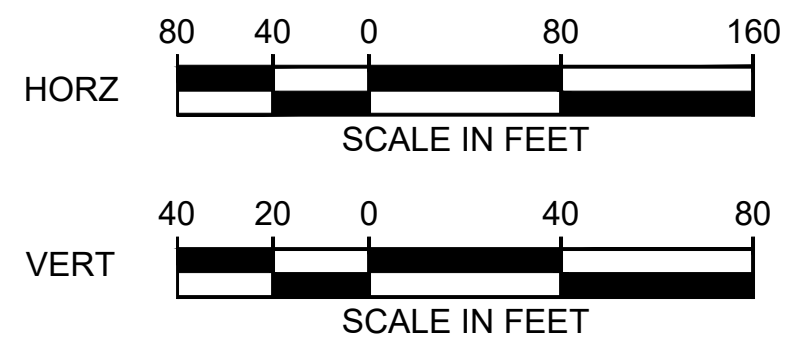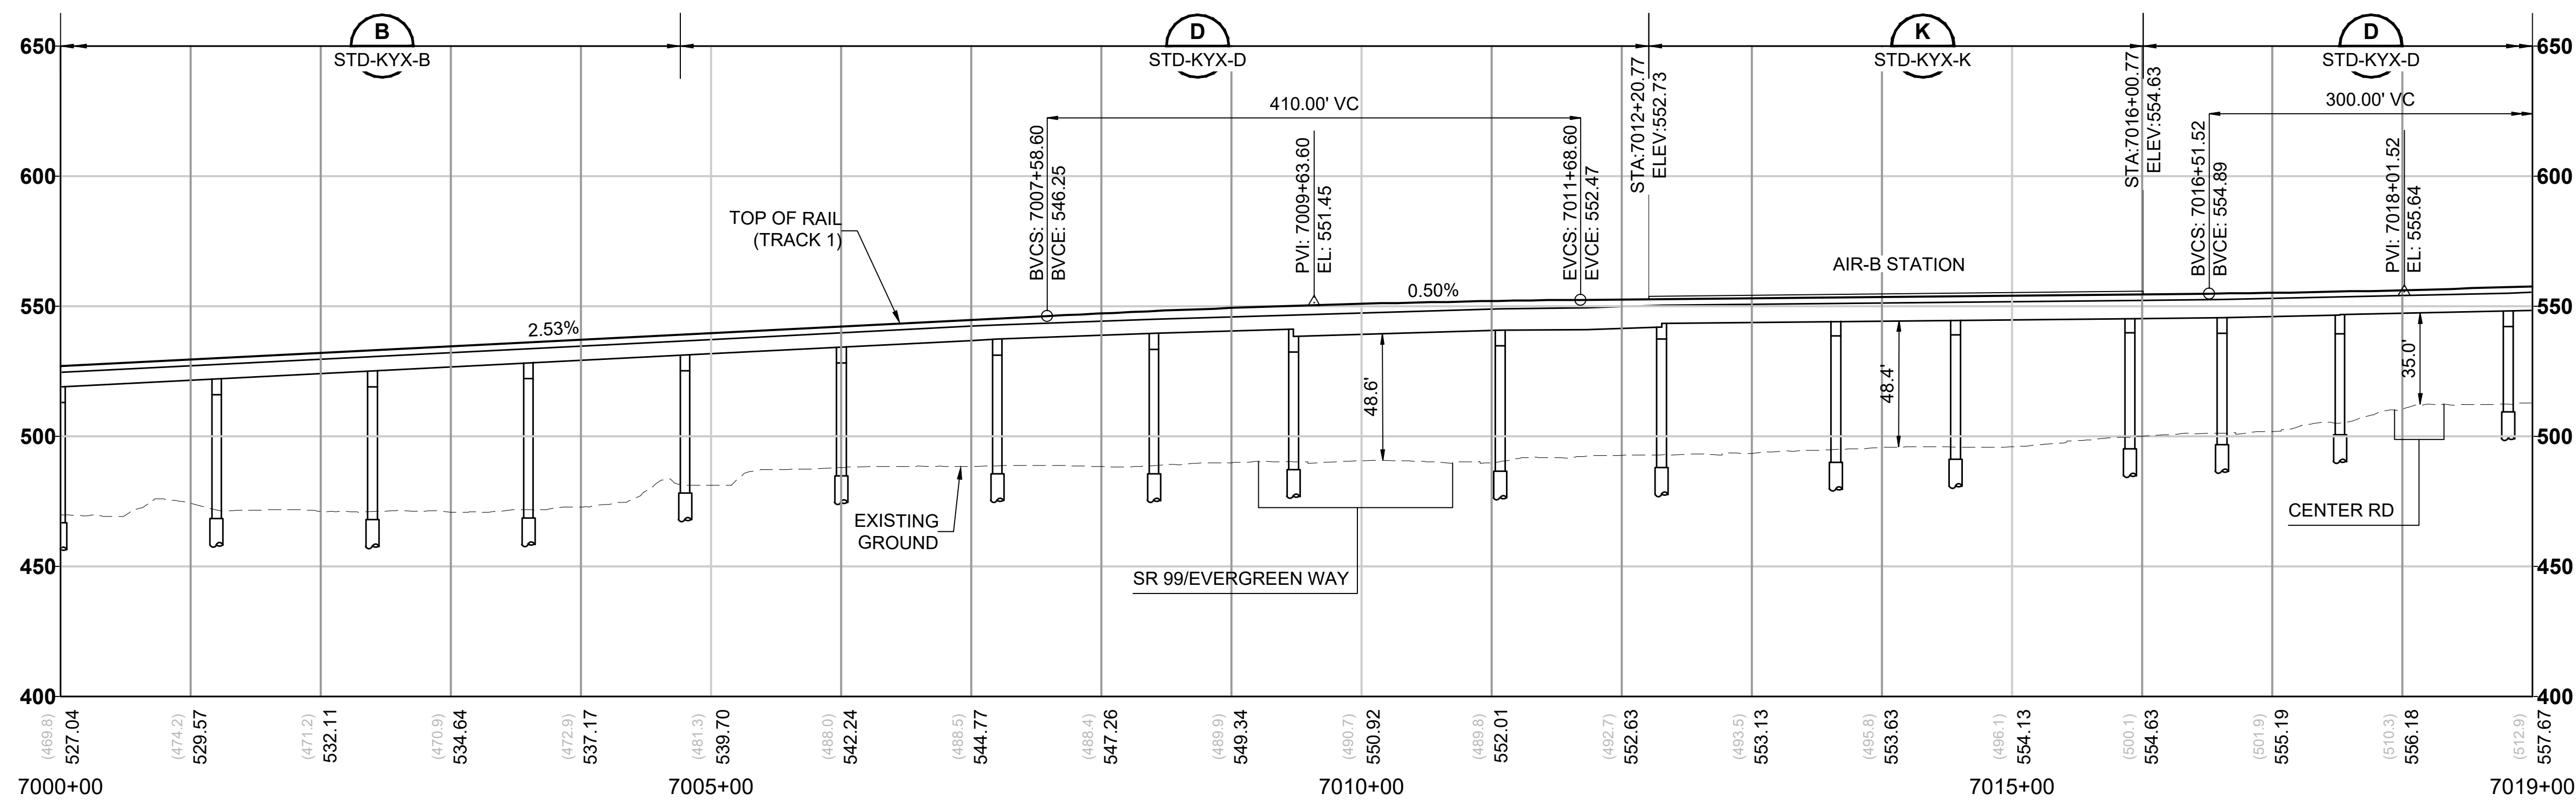

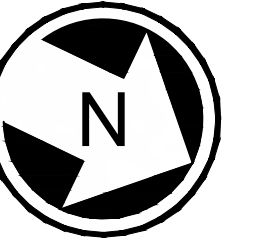

- NOTES:
1. SEE STD SHEETS FOR NOTES, LEGEND, AND ABBREVIATIONS
 2. ELECTRIC OVERHEAD TRANSMISSION LINE RELOCATIONS DUE TO PROPOSED CONSTRUCTION CONFLICTS ARE SHOWN FOR CONTEXT
 3. SEE OMF DEIS PLAN SET FOR OMF DESIGN INFORMATION

CURVE TABLE							
CURVE	RADIUS (FT)	Lc (FT)	Ls1 (FT)	Ls2 (FT)	Ea (IN)	Eu (IN)	V (MPH)
C2-4	5200.0	180.6	80.0	80.0	1.00	1.30	55

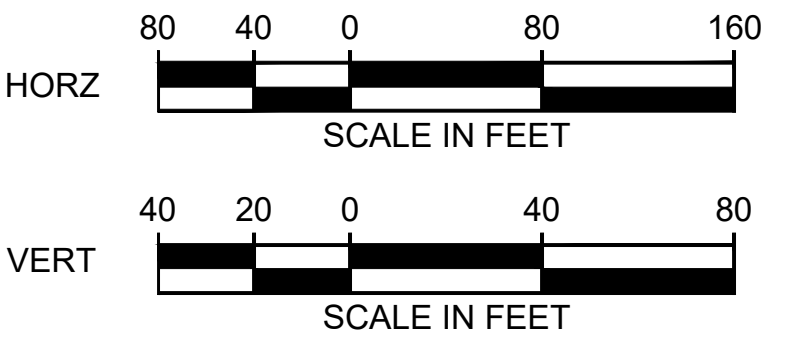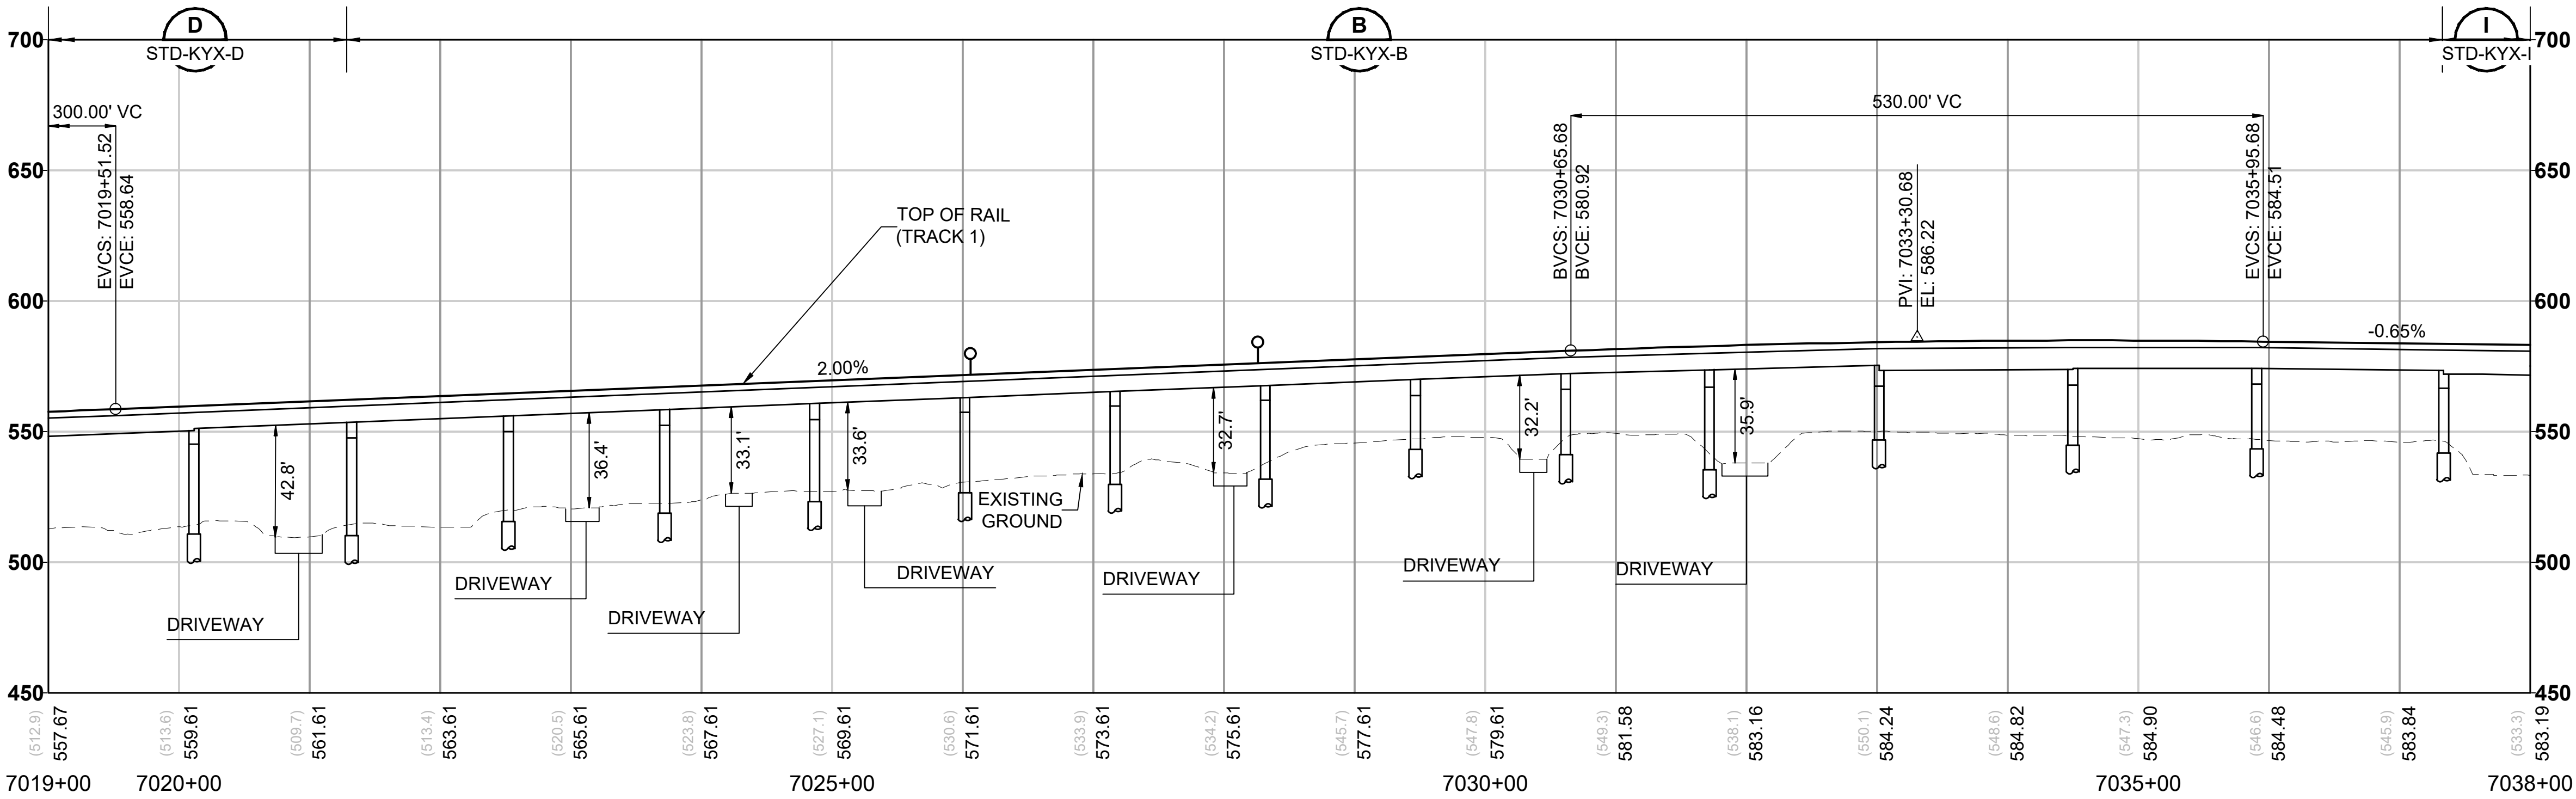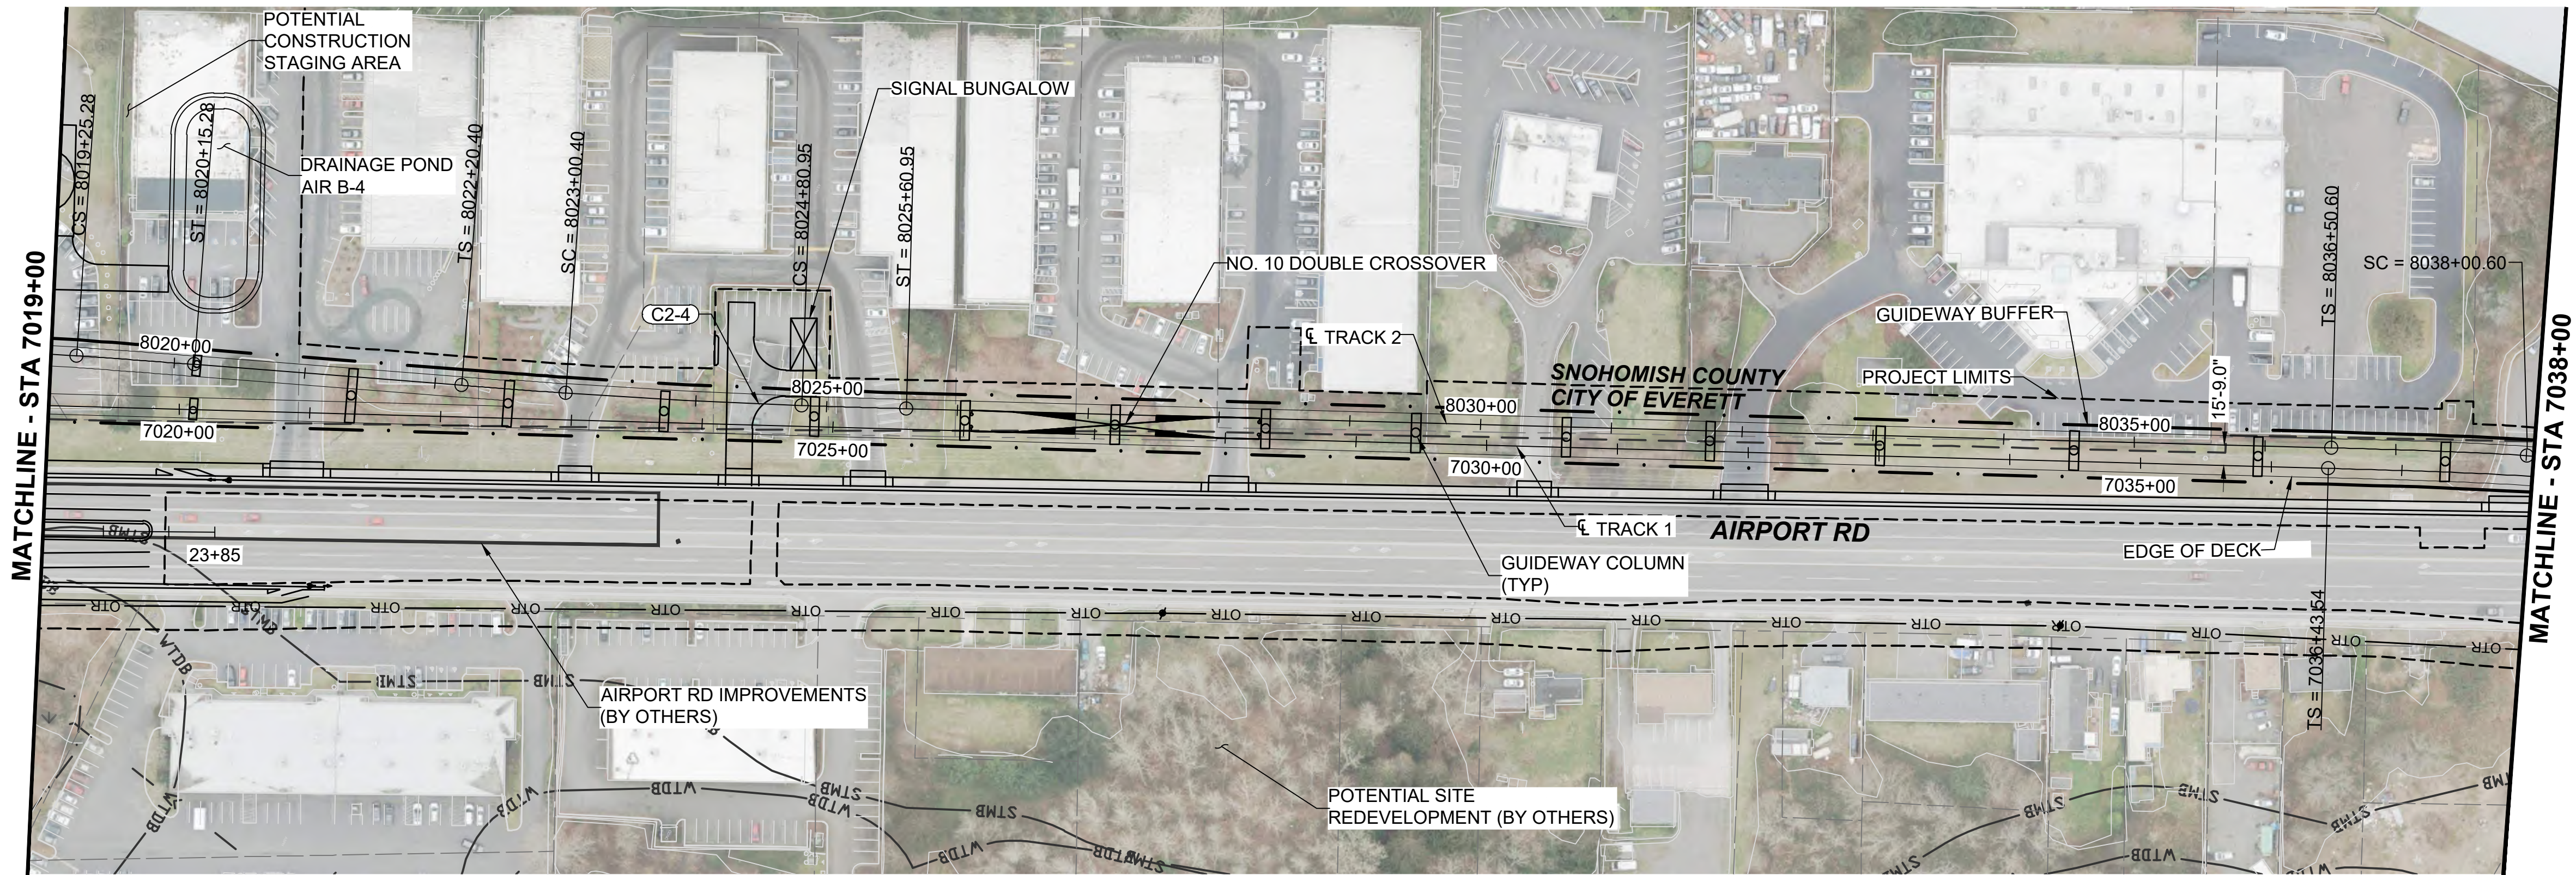

01/07/25 | 2:37 PM | ALEKS KRUGER
C:\PWK\H1\02880901\20-GSP201.DWG.DWG





Kimley»Horn

EVERETT LINK EXTENSION AND OMF NORTH


DRAFT EIS - CONCEPTUAL DESIGN
L20 SEGMENT
EVERETT LINK EXTENSION & OMF NORTH
AIR-2B
GENERAL SITE PLANS

L20-GSP202
SHEET 199 OF 387
02/14/2025

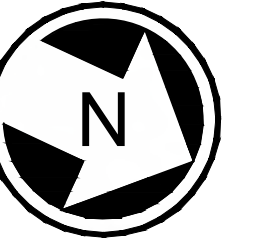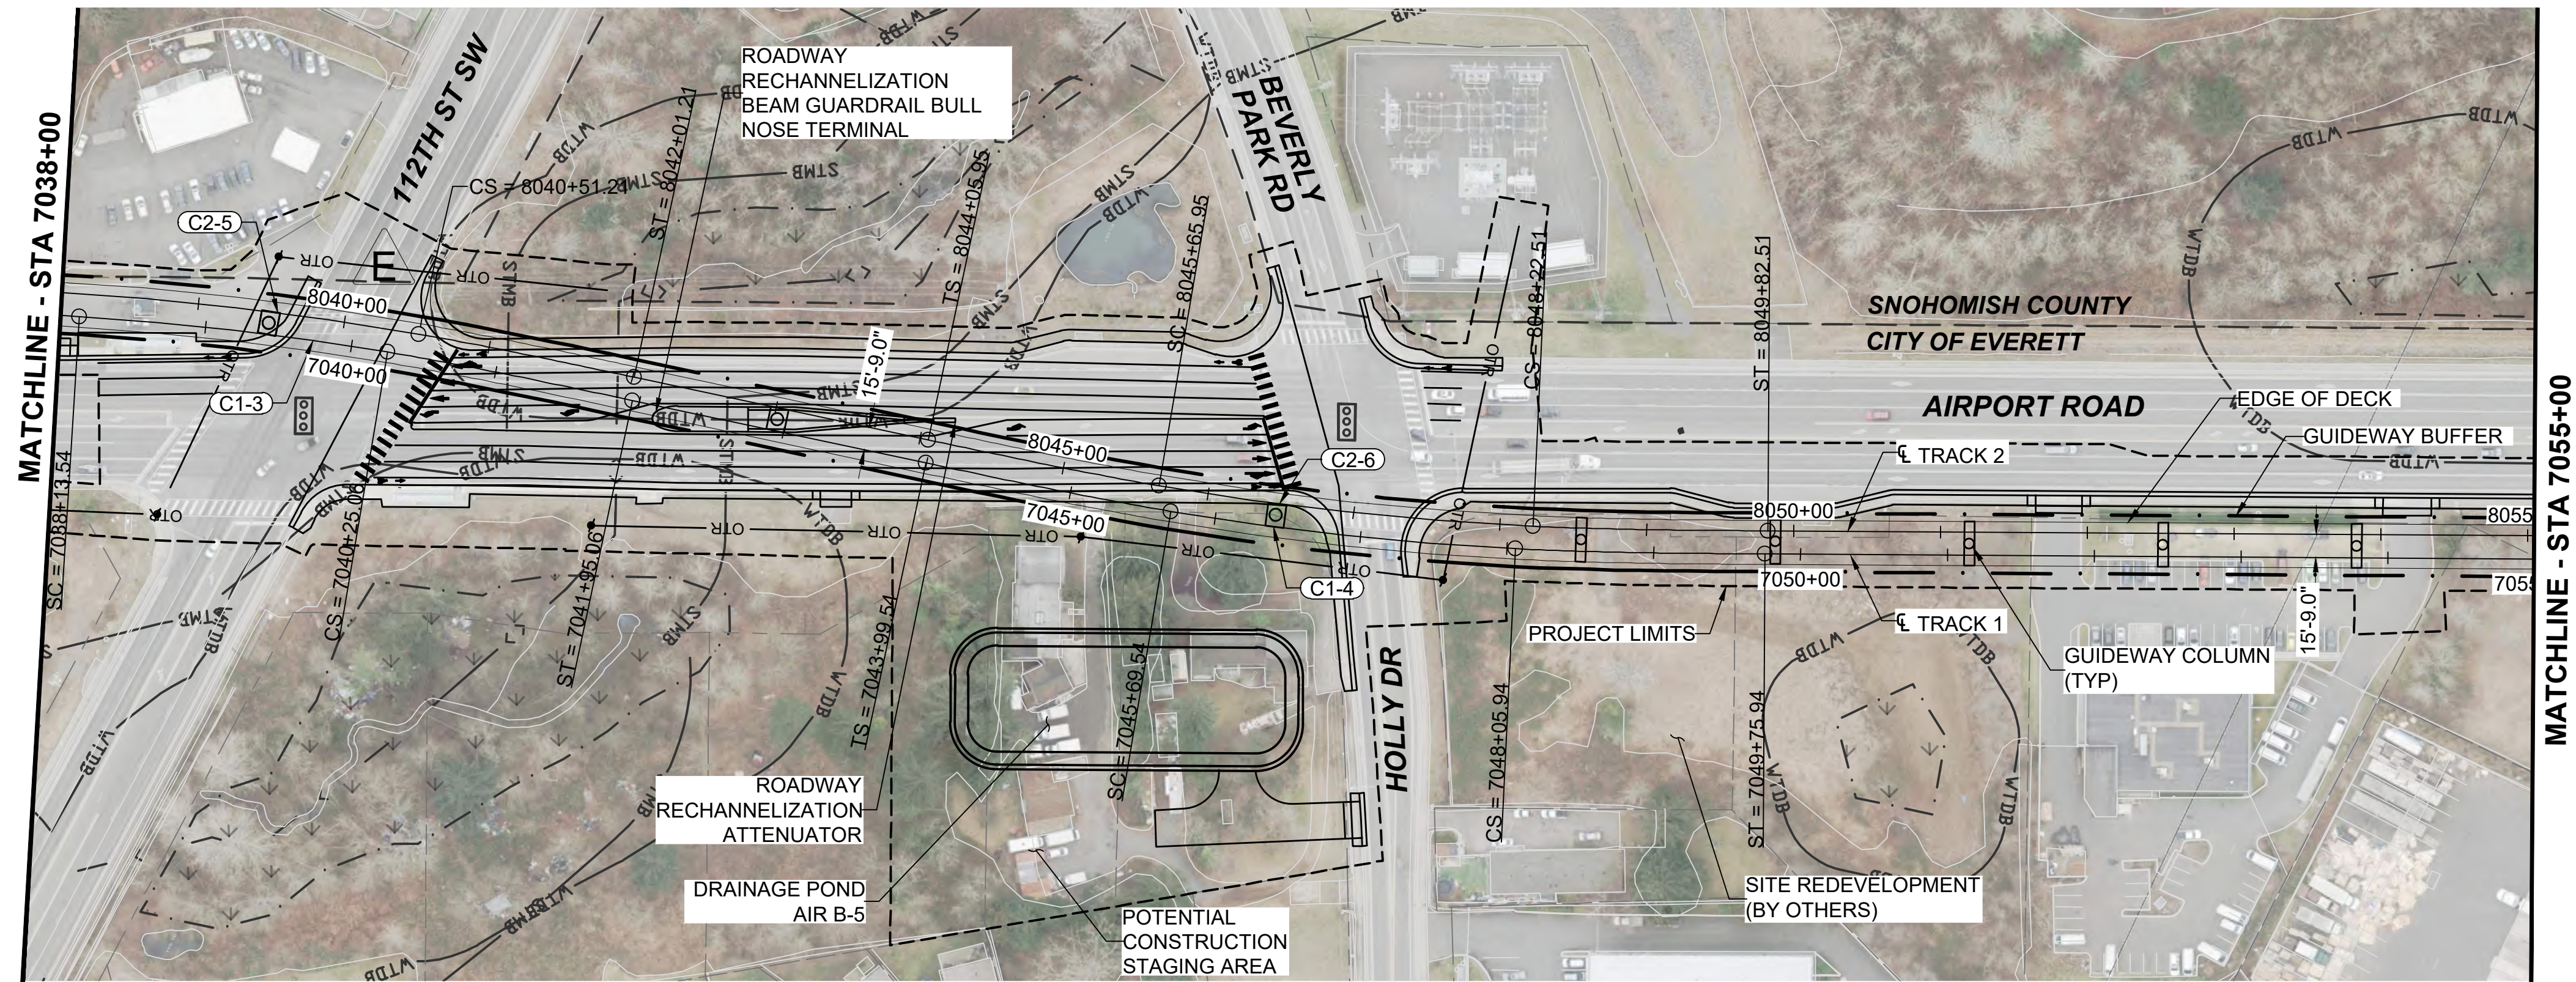

- NOTES:
- 1. SEE STD SHEETS FOR NOTES, LEGEND, AND ABBREVIATIONS
 - 2. ELECTRIC OVERHEAD TRANSMISSION LINE RELOCATIONS DUE TO PROPOSED CONSTRUCTION CONFLICTS ARE SHOWN FOR CONTEXT
 - 3. FOR ROADWAY TYPICAL SECTIONS SEE SHEET STD-CRY114
 - 4. SEE OMF DEIS PLAN SET FOR OMF DESIGN INFORMATION

CURVE TABLE							
CURVE	RADIUS (FT)	Lc (FT)	Ls1 (FT)	Ls2 (FT)	Ea (IN)	Eu (IN)	V (MPH)
C1-3	2000.0	211.5	170.0	170.0	3.25	2.74	55
C1-4	2000.0	236.4	170.0	170.0	3.25	2.74	55
C2-5	2100.0	250.6	150.0	150.0	3.25	2.45	55
C2-6	2050.0	256.6	160.0	160.0	3.25	2.59	55

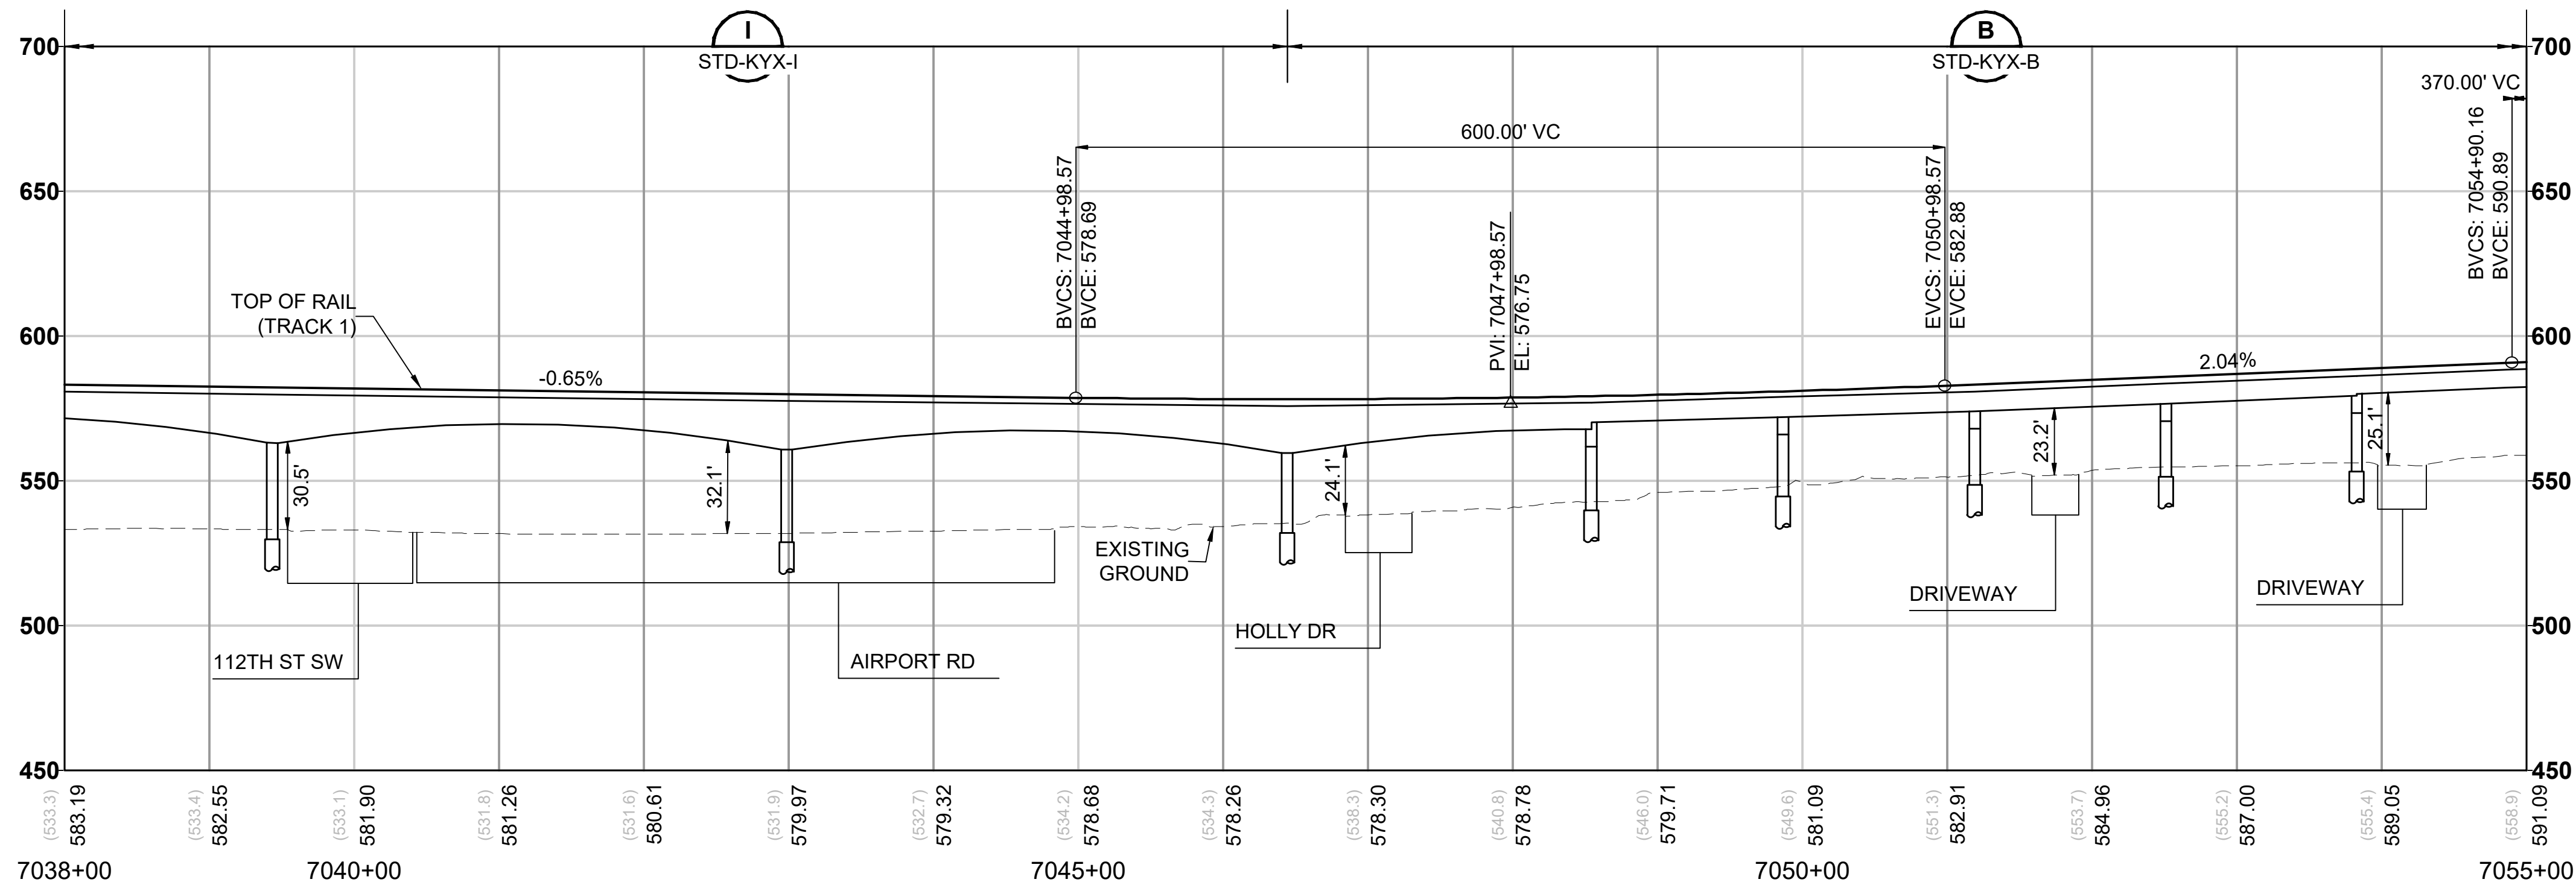

01/07/25 | 2:37 PM | ALEKSJ.KRUGER
C:\P\W\KH1\02880901\20-GSP201.DWG.DWG

01/07/25 | 2:37 PM | ALEKSJ.KRUGER
C:\PW\KH1\02880901\20-GSP201.DWG.DWG




Kimley»Horn


EVERETT LINK EXTENSION AND OMF NORTH


DRAFT EIS - CONCEPTUAL DESIGN
L20 SEGMENT
EVERETT LINK EXTENSION & OMF NORTH
AIR-2B
GENERAL SITE PLANS

L20-GSP204
SHEET 201 OF 387
02/14/2025

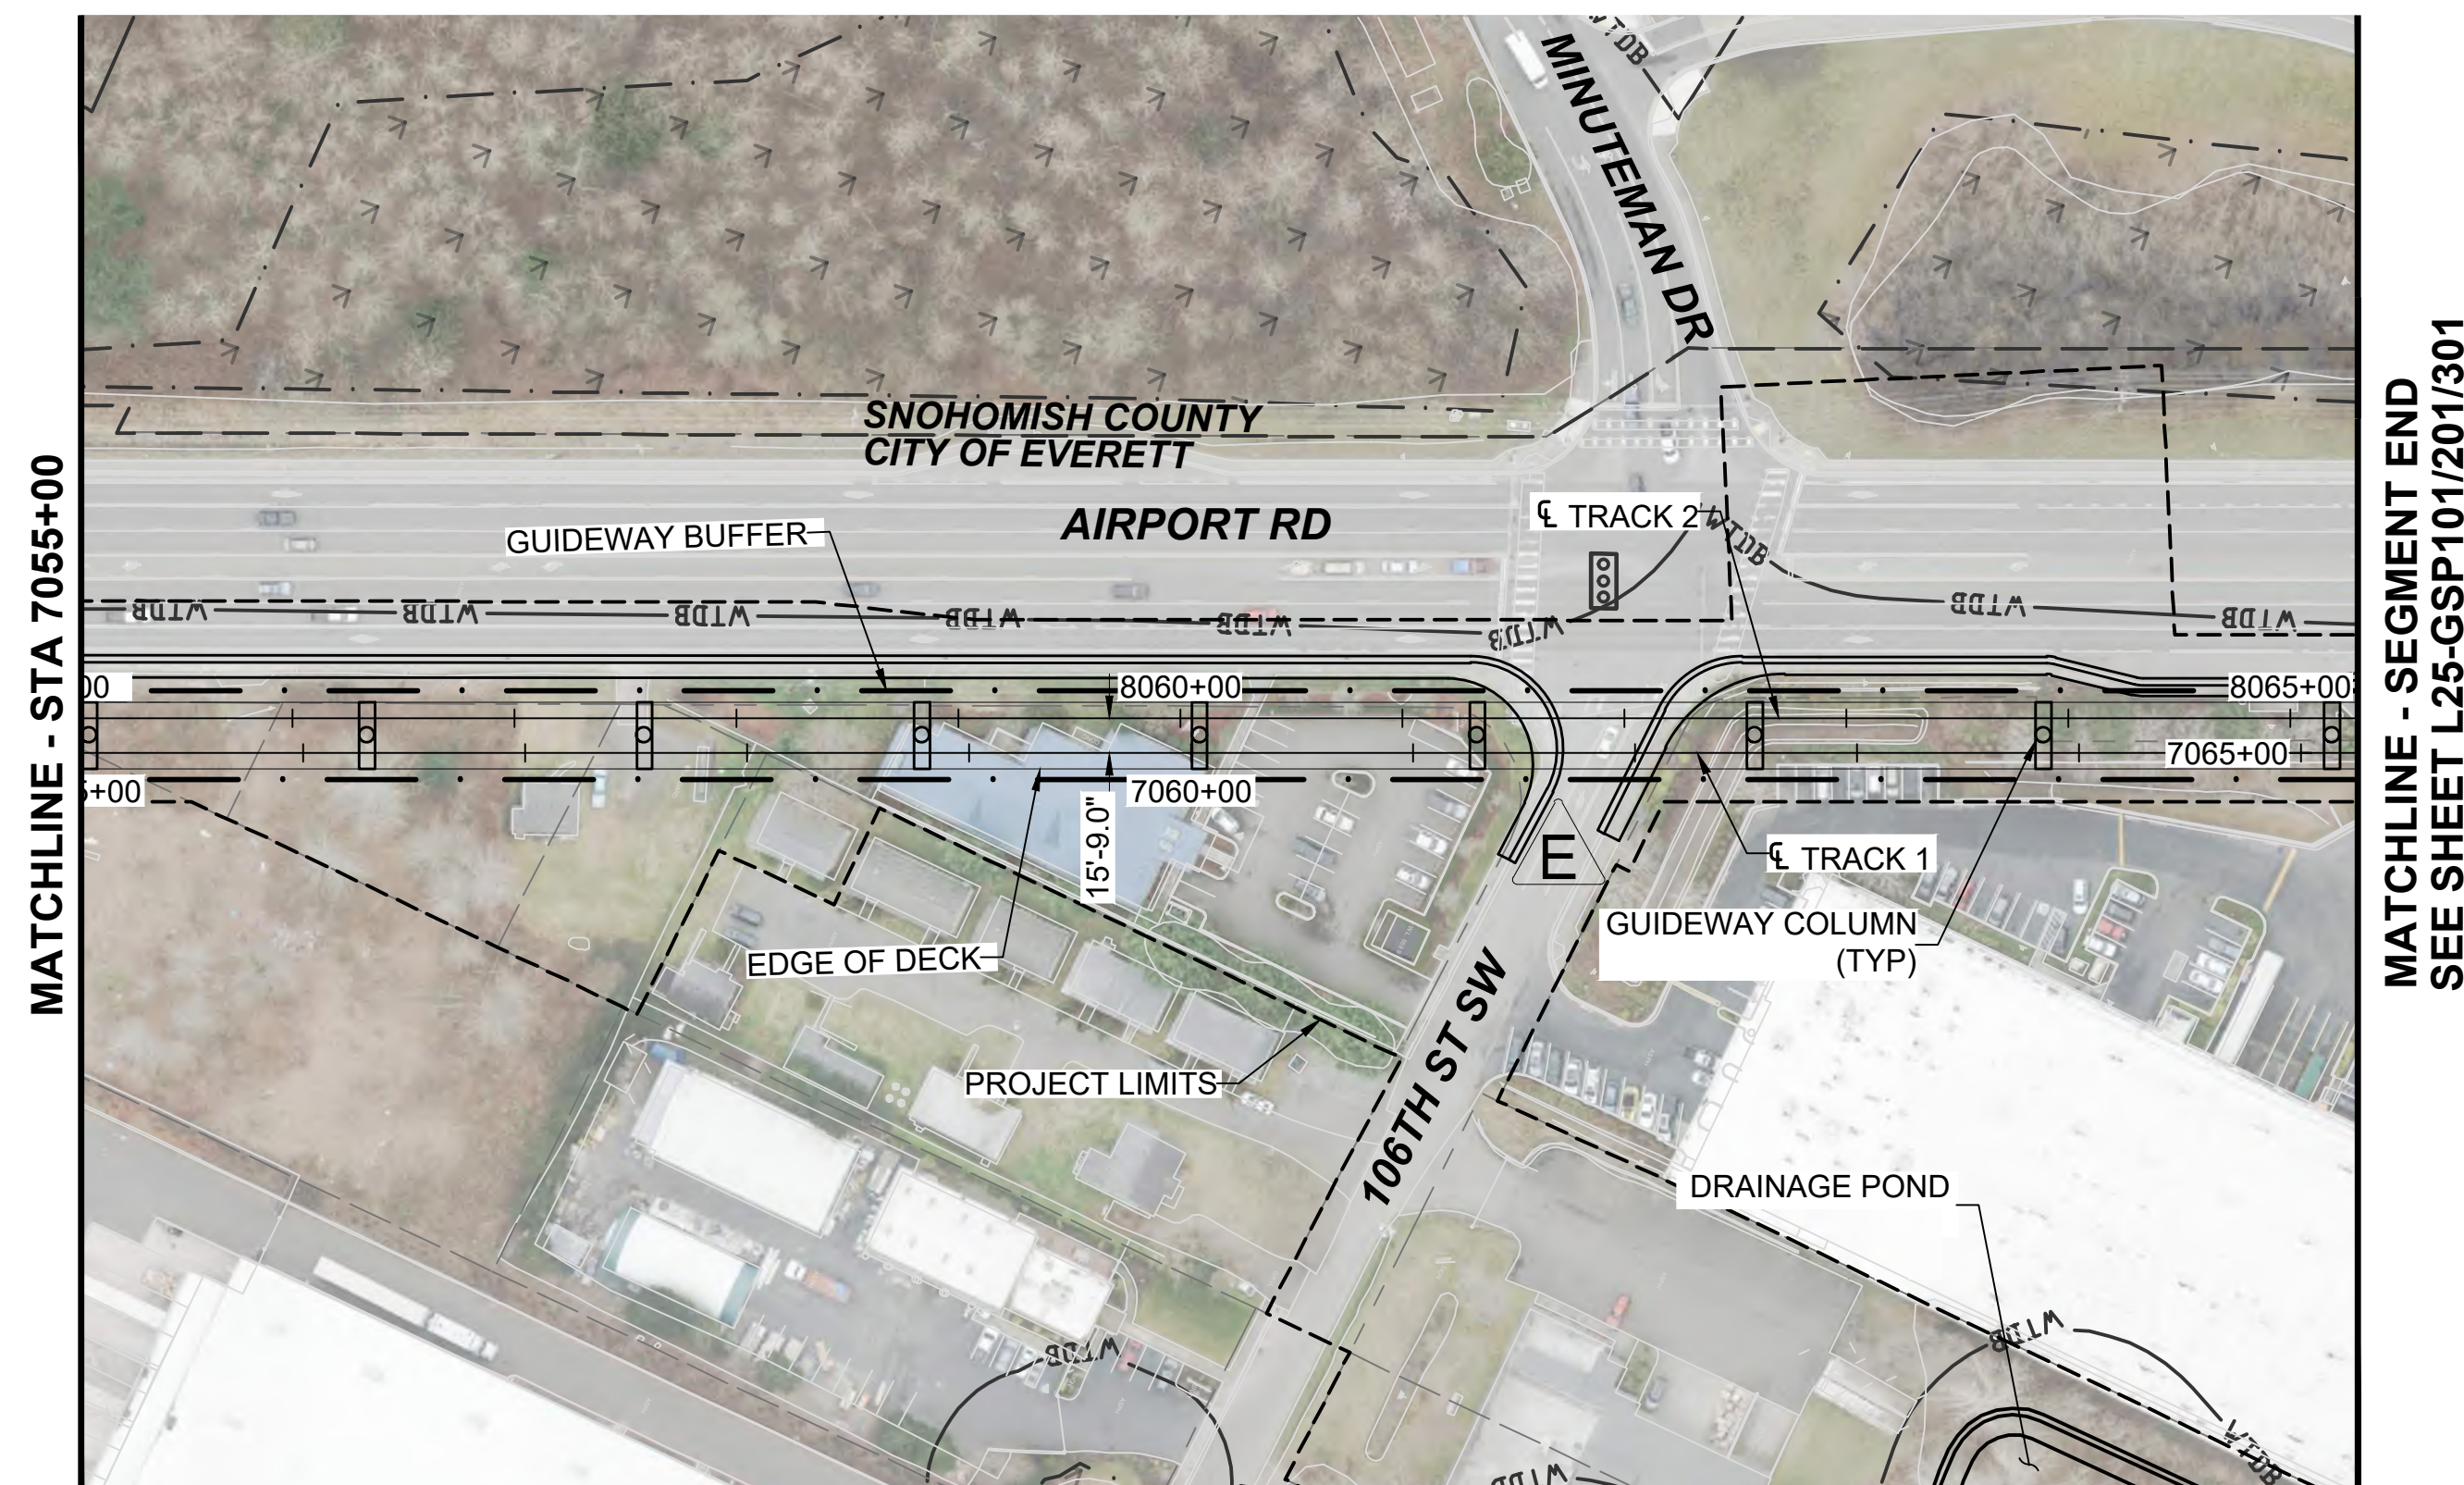


- NOTES:
1. SEE STD SHEETS FOR NOTES, LEGEND, AND ABBREVIATIONS
 2. ELECTRIC OVERHEAD TRANSMISSION LINE RELOCATIONS DUE TO PROPOSED CONSTRUCTION CONFLICTS ARE SHOWN FOR CONTEXT
 3. SEE OMF DEIS PLAN SET FOR OMF DESIGN INFORMATION

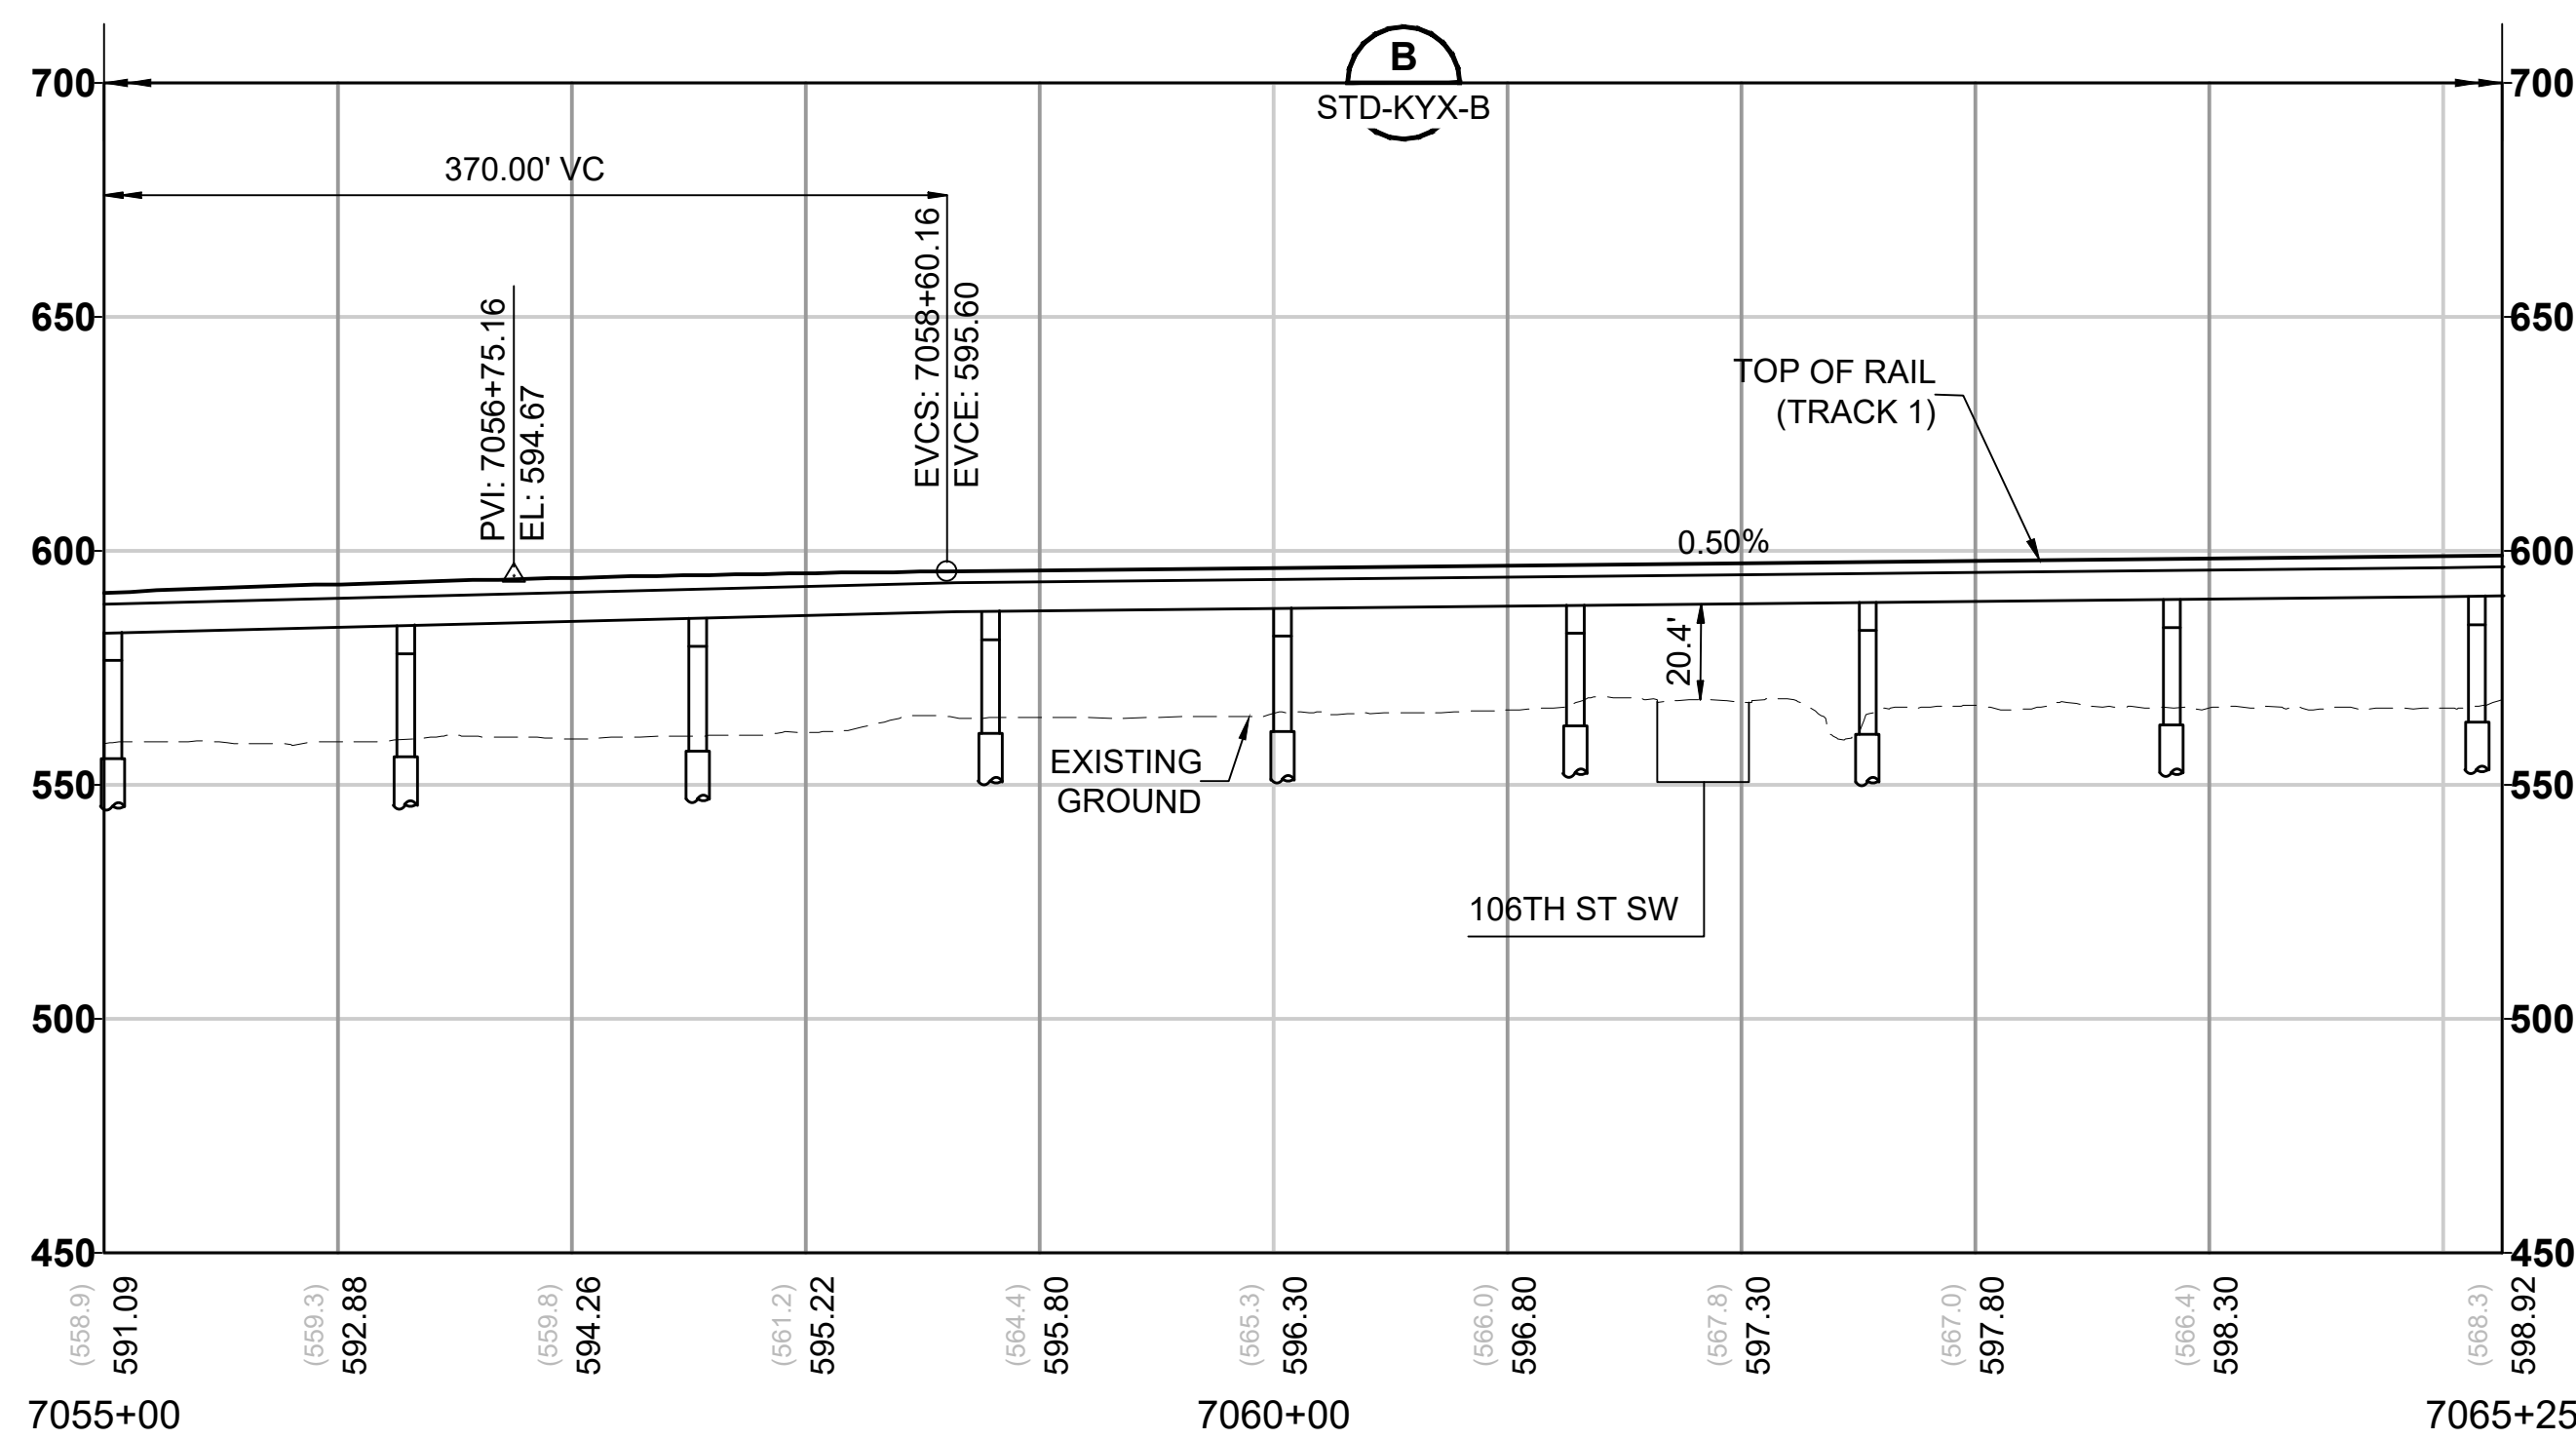


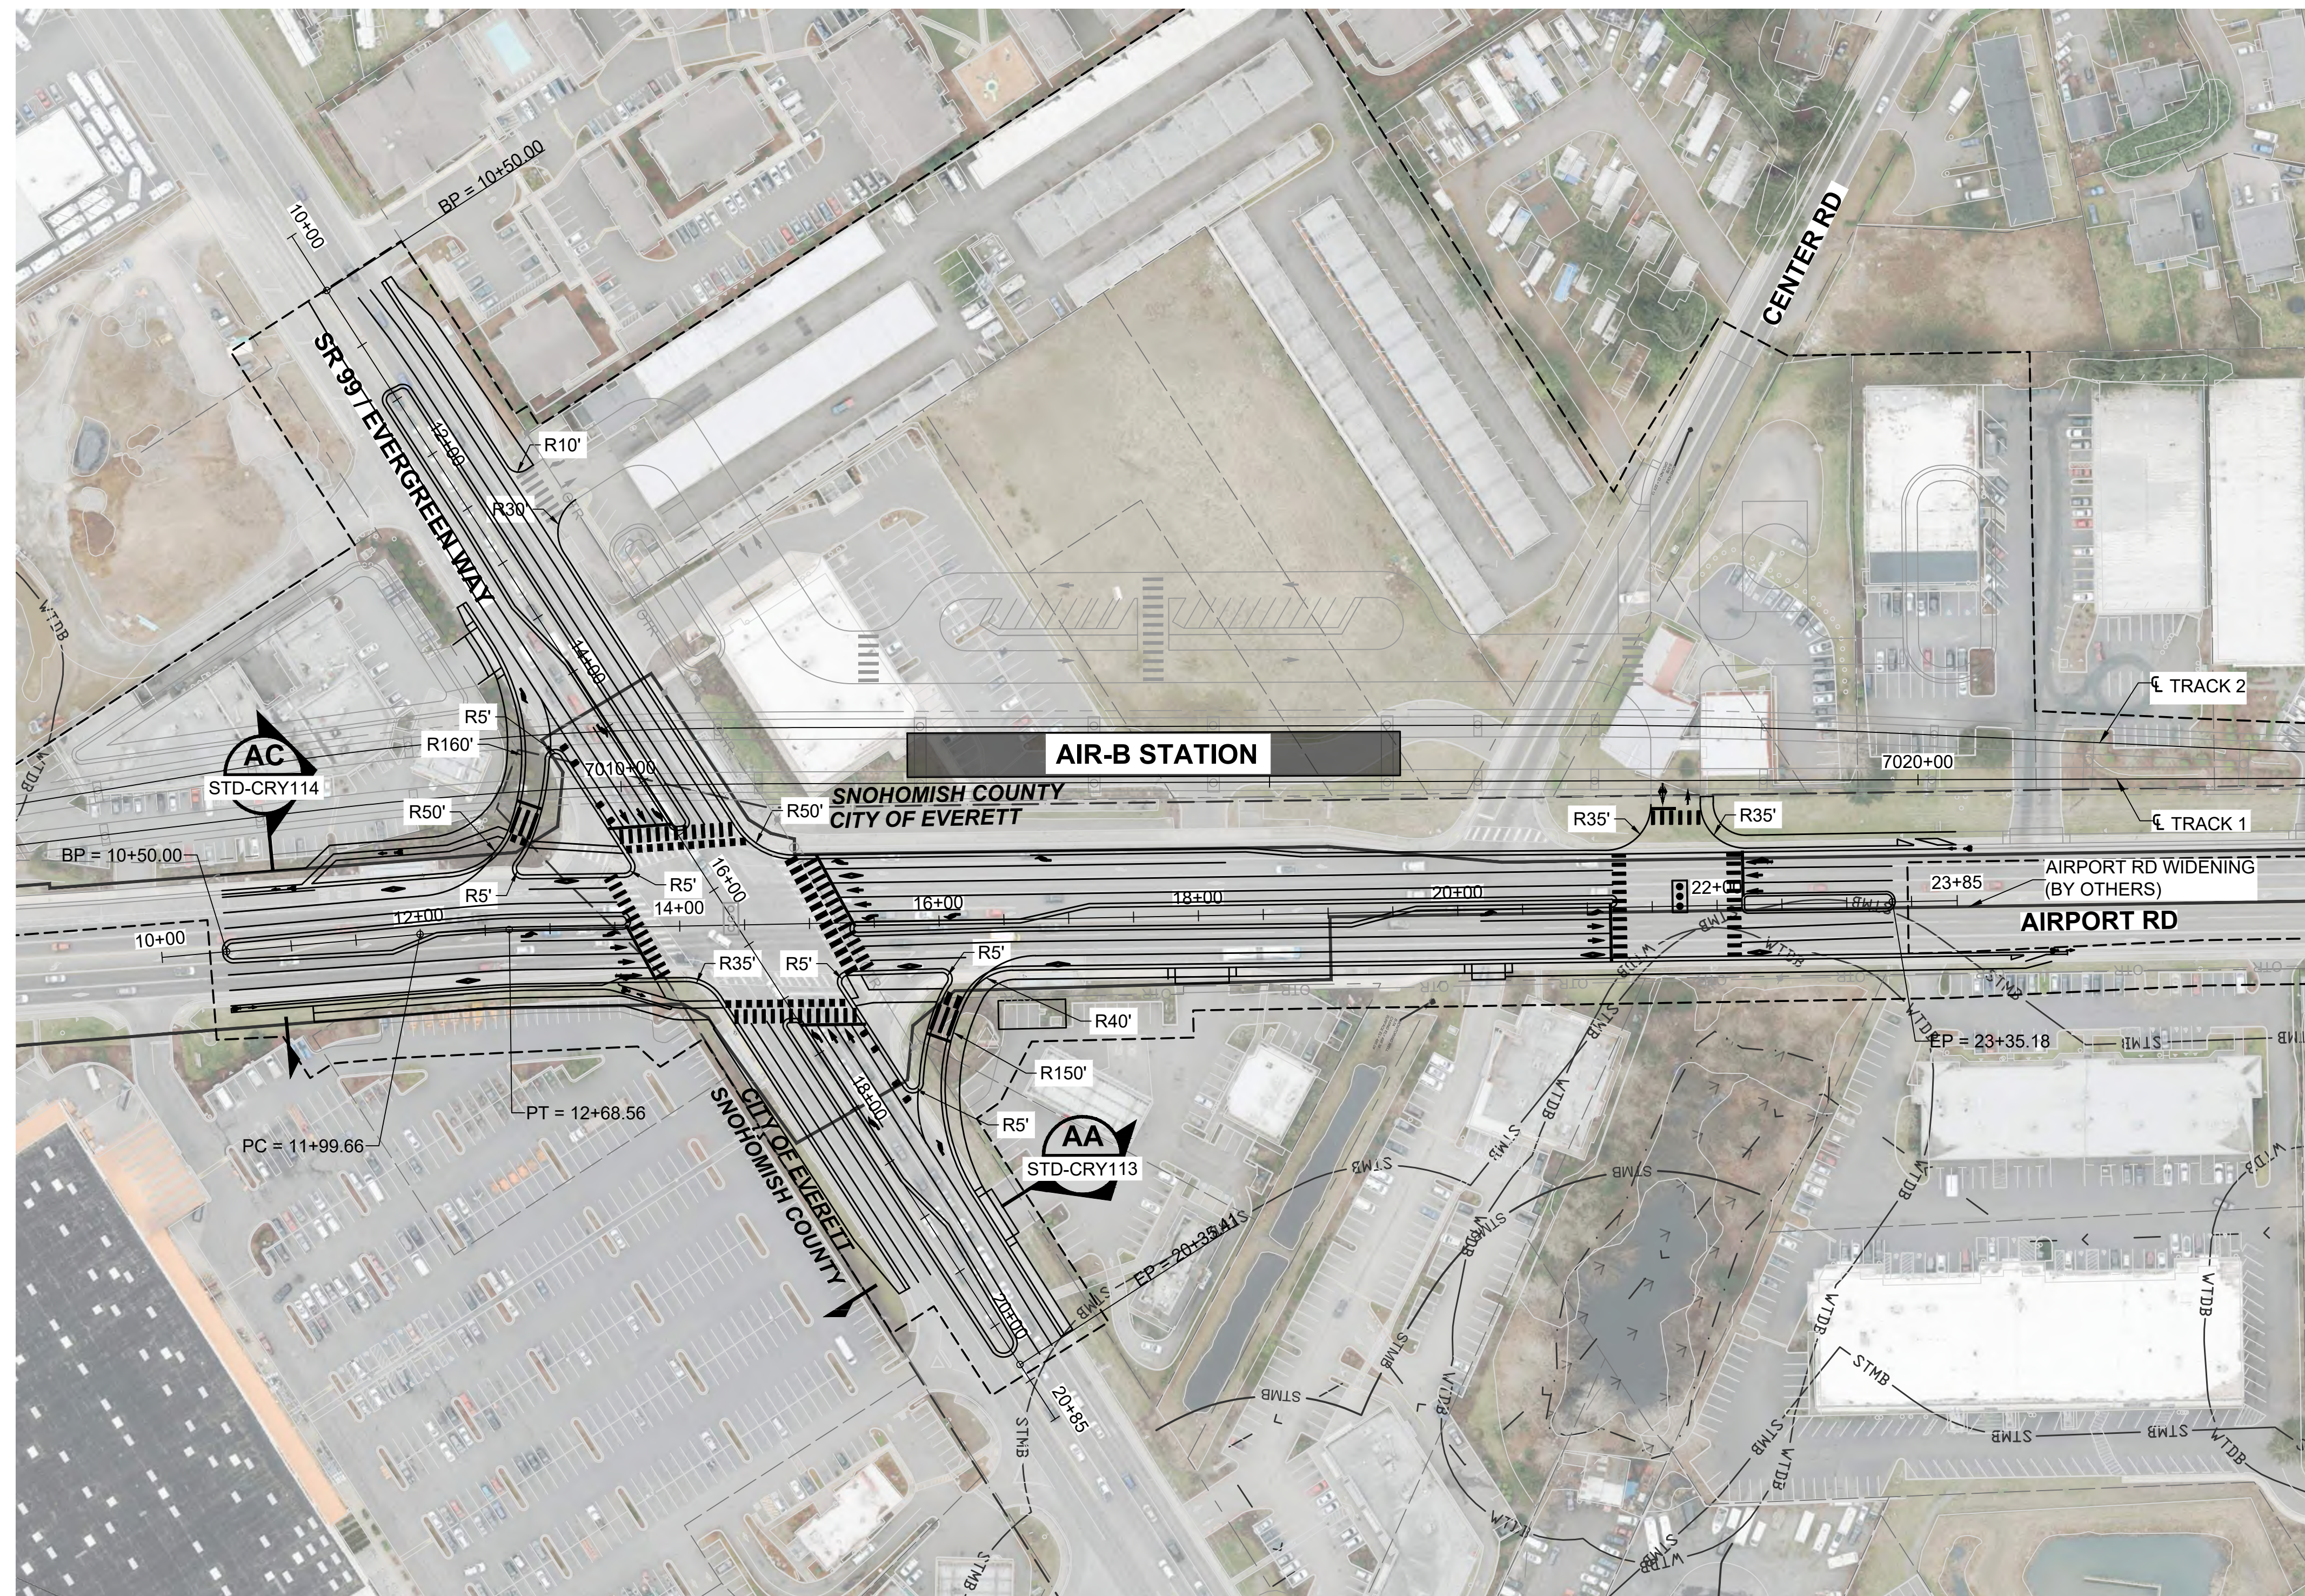

- 01/16/25 | 4:08 PM | ALEKSI.KRUGER
C:\PW\KH1\0288081\L20-CRV201.DWG

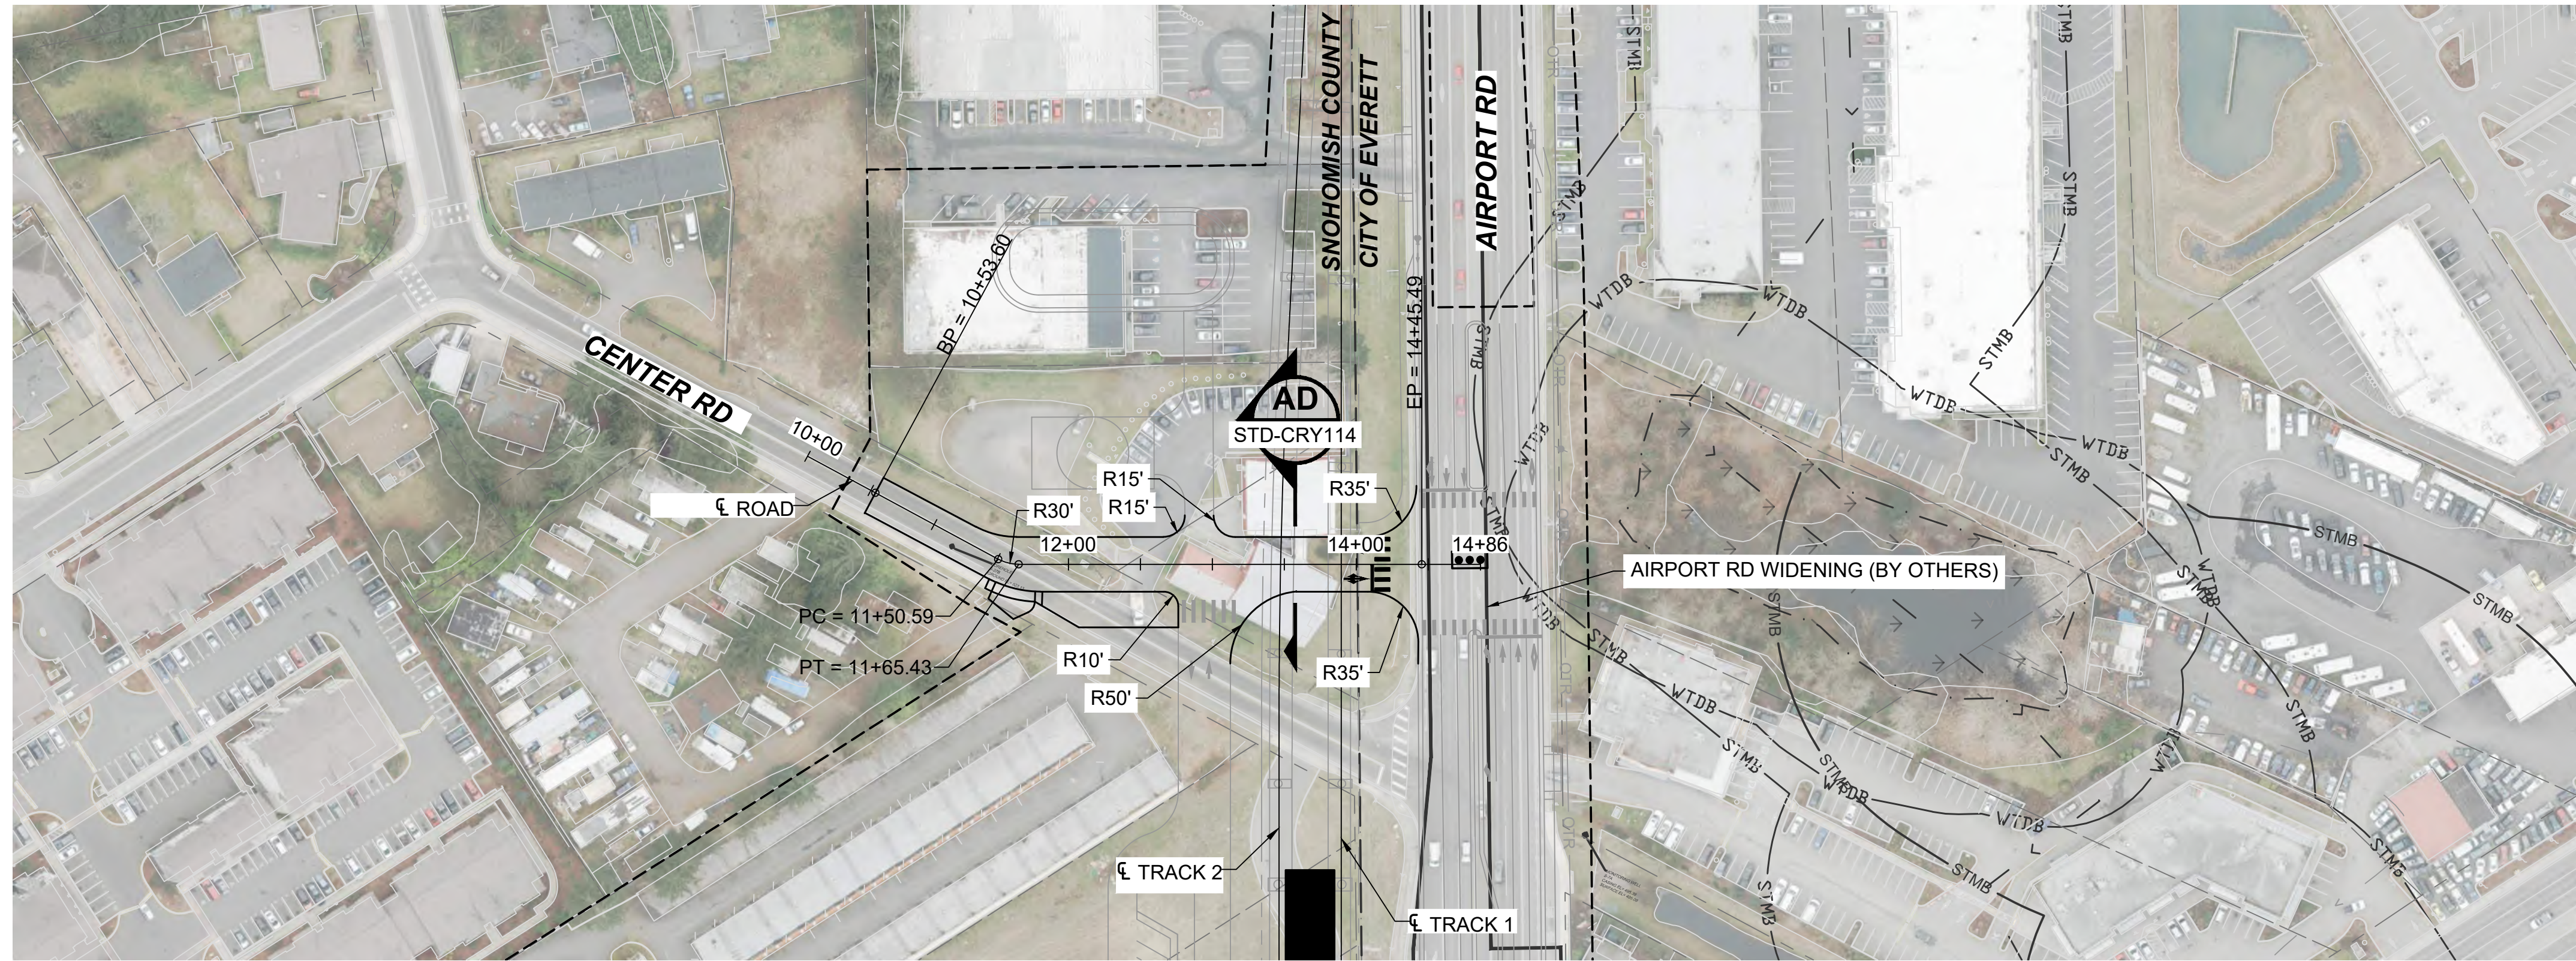

CENTER ROAD REALIGNMENT

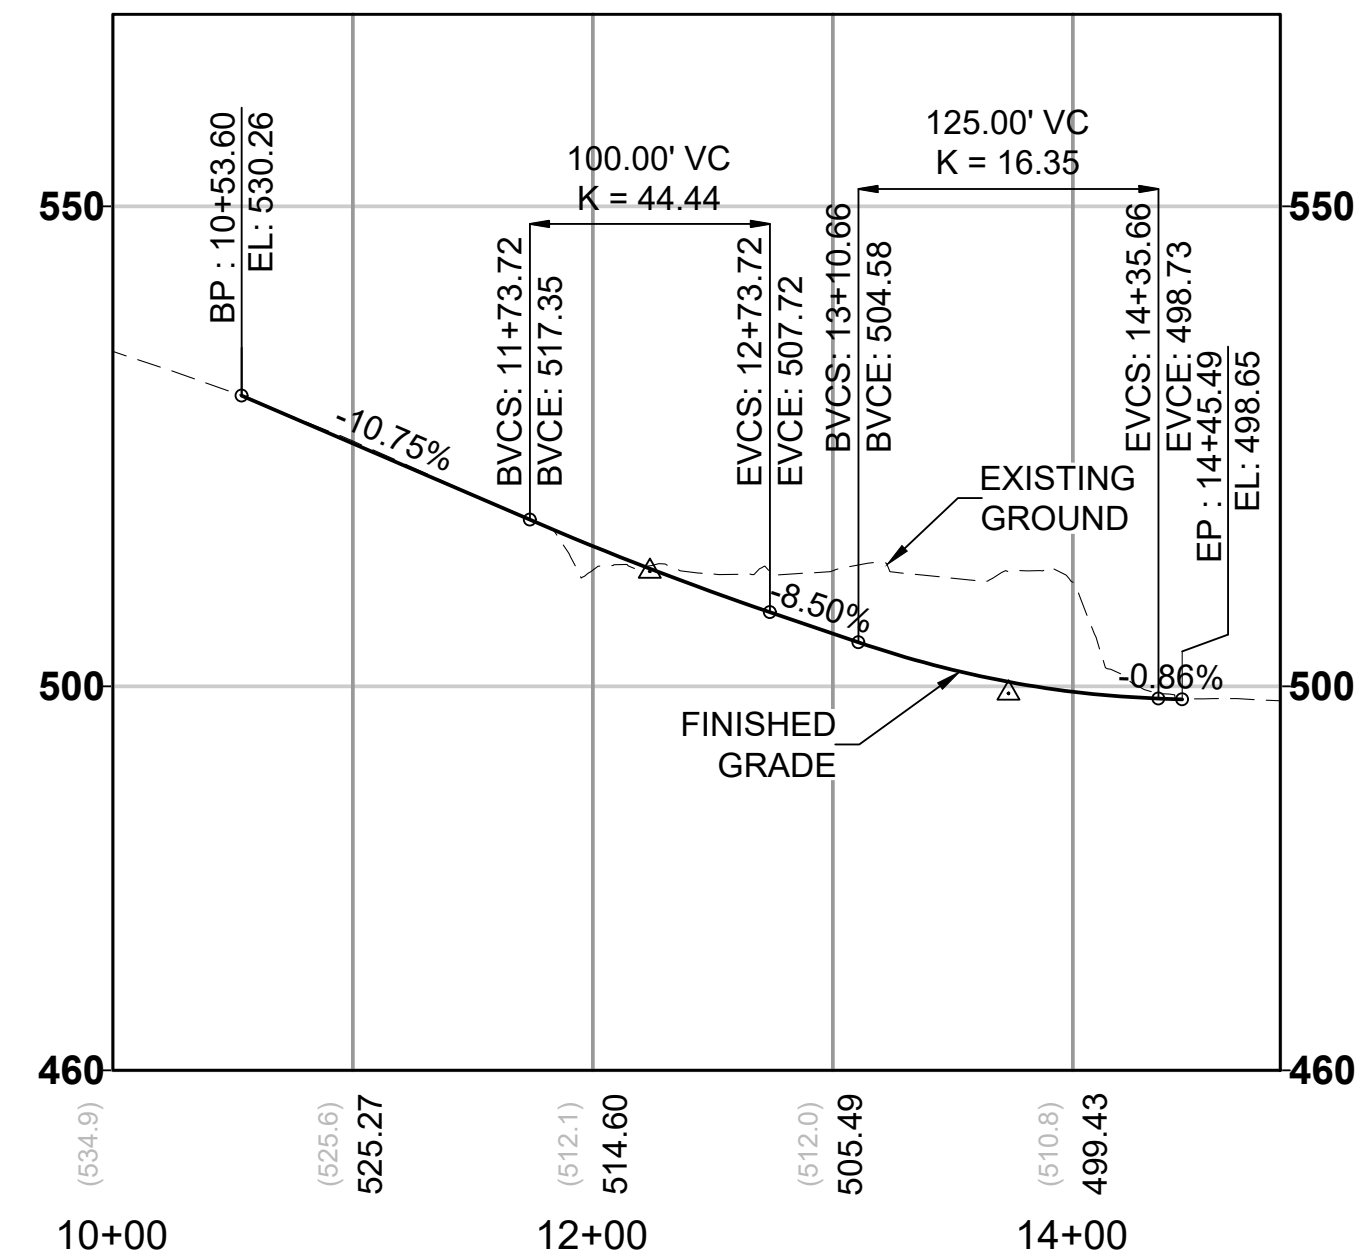

- NOTES:
1. SEE STD SHEETS FOR NOTES, LEGEND, AND ABBREVIATIONS.
 2. SEE SHEET L20-GSP201 FOR GENERAL SITE PLAN.
 3. ELECTRICAL OVERHEAD TRANSMISSION LINE RELOCATIONS DUE TO PROPOSED CONSTRUCTION CONFLICTS ARE SHOWN FOR CONTEXT.



2/4/2025 7:09:28 AM
Autodesk Docs/WA Everett Link Extension Sound Transit/EVLE-AIR-BA-v2024.rvt



Kimley»Horn
SWIFT COMPANY LLC




EVERETT LINK EXTENSION AND OMF NORTH

DRAFT EIS - CONCEPTUAL DESIGN
L20 SEGMENT
EVERETT LINK EXTENSION & OMF NORTH
SR99 / AIRPORT RD STATION ALTERNATIVE B (AIR-B)
SITE PLAN


AIR-B-ASP100
SHEET 204 OF 387
02/14/2025

1/29/2025 11:11:40 AM
Autodesk Docs://WA Everett Link Extension Sound Transit/EV-LE-AIR-B-A-v2024.rvt

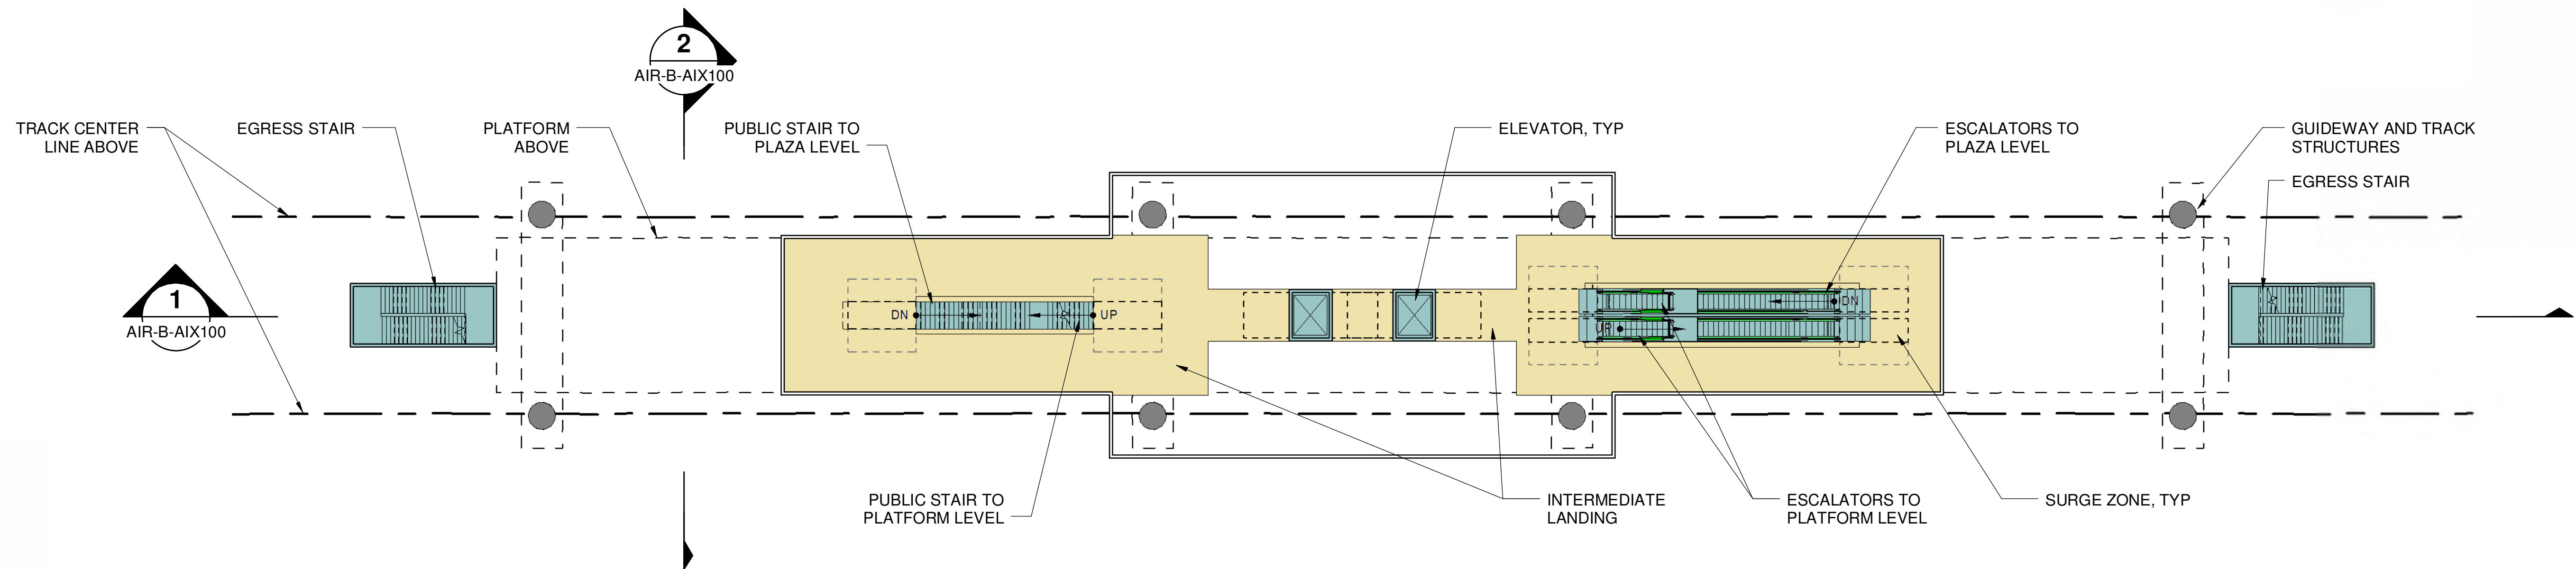

COLORED LEGEND

- STATION PLAZA AREA
- POTENTIAL FUTURE USE
- PLANTING AREA
- PLATFORM
- VERTICAL CIRCULATION
- ANCILLARY SPACE
- STATION LOBBY
- GUIDEWAY STRUCTURE
- EXISTING BUILDINGS

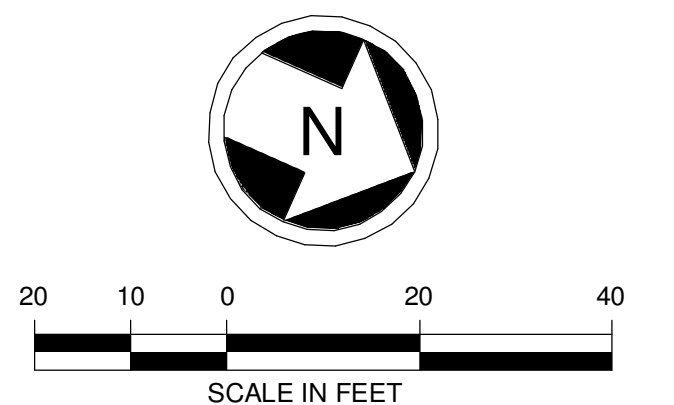

Kimley»Horn

SWIFT COMPANY LLC



SCHARRERAD


EVERETT LINK EXTENSION AND OMF NORTH

DRAFT EIS - CONCEPTUAL DESIGN
L20 SEGMENT
EVERETT LINK EXTENSION & OMF NORTH
SR99 / AIRPORT RD STATION ALTERNATIVE B (AIR-B)
INTERMEDIATE LANDING PLAN

AIR-B-APP200
SHEET 206 OF 387


02/14/2025

1/29/2025 11:11:53 AM
Autodesk Docs://WA Everett Link Extension Sound Transit/EV-LE-AIR-B-A-v2024.rvt

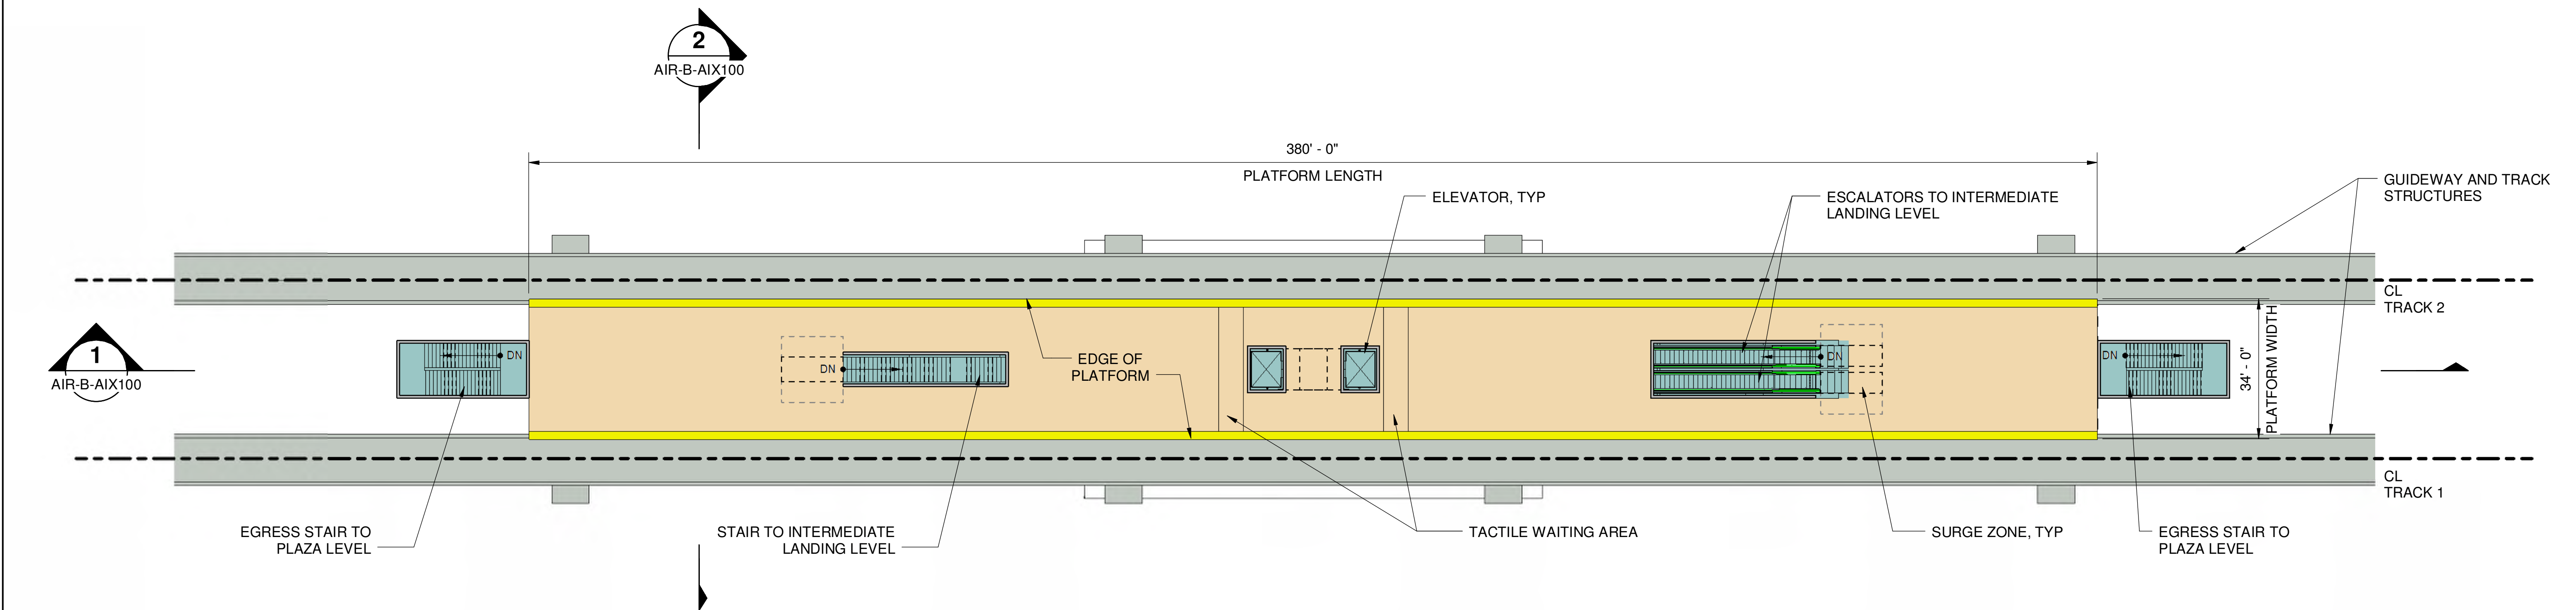

COLORED LEGEND

- STATION PLAZA AREA
- POTENTIAL FUTURE USE
- PLANTING AREA
- PLATFORM
- VERTICAL CIRCULATION
- ANCILLARY SPACE
- STATION LOBBY
- GUIDEWAY STRUCTURE
- EXISTING BUILDINGS

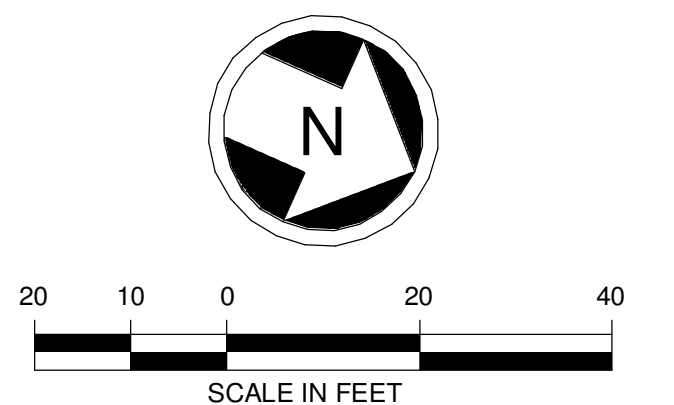

Kimley»Horn

SWIFT COMPANY LLC



SCHARRERAD

EVERETT LINK EXTENSION AND OMF NORTH


DRAFT EIS - CONCEPTUAL DESIGN
L20 SEGMENT
EVERETT LINK EXTENSION & OMF NORTH
SR99 / AIRPORT RD STATION ALTERNATIVE B (AIR-B)
PLATFORM PLAN

AIR-B-APP300
SHEET 207 OF 387

02/14/2025

COLORED LEGEND


- STATION PLAZA AREA
- POTENTIAL FUTURE USE
- PLANTING AREA
- PLATFORM
- VERTICAL CIRCULATION
- ANCILLARY SPACE
- STATION LOBBY
- GUIDEWAY STRUCTURE
- EXISTING BUILDINGS

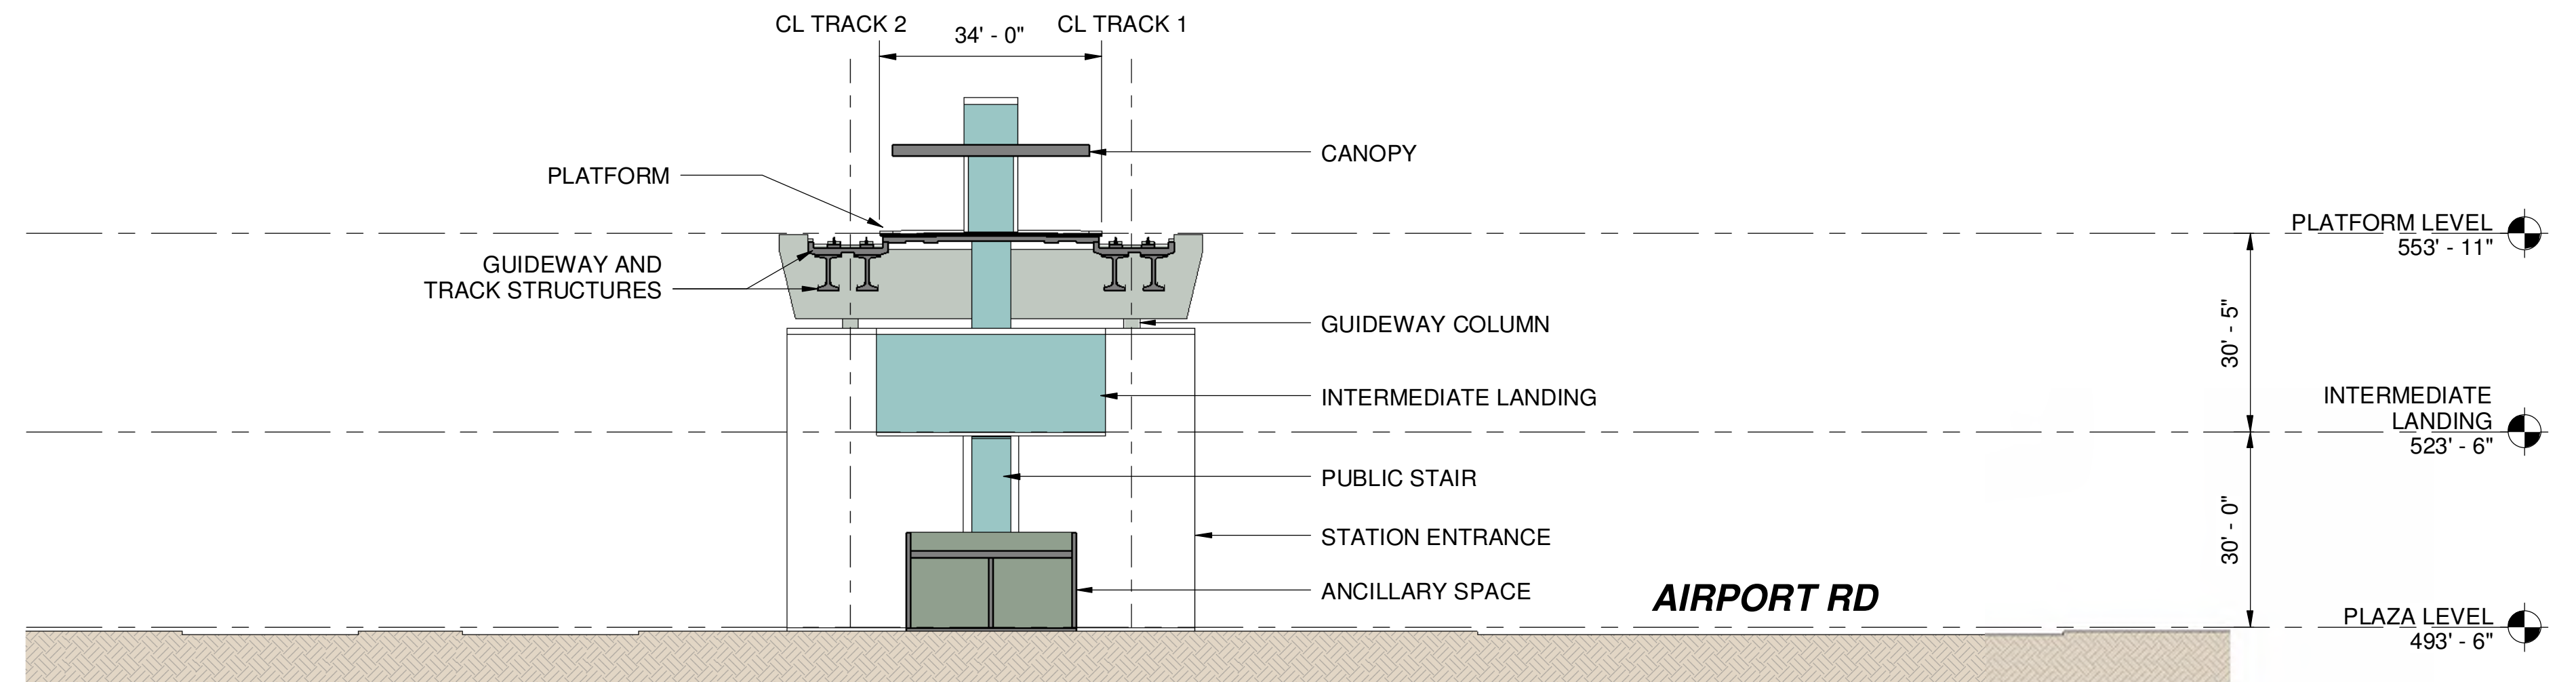

AIR-B CROSS SECTION

2

AIR-B-APP100

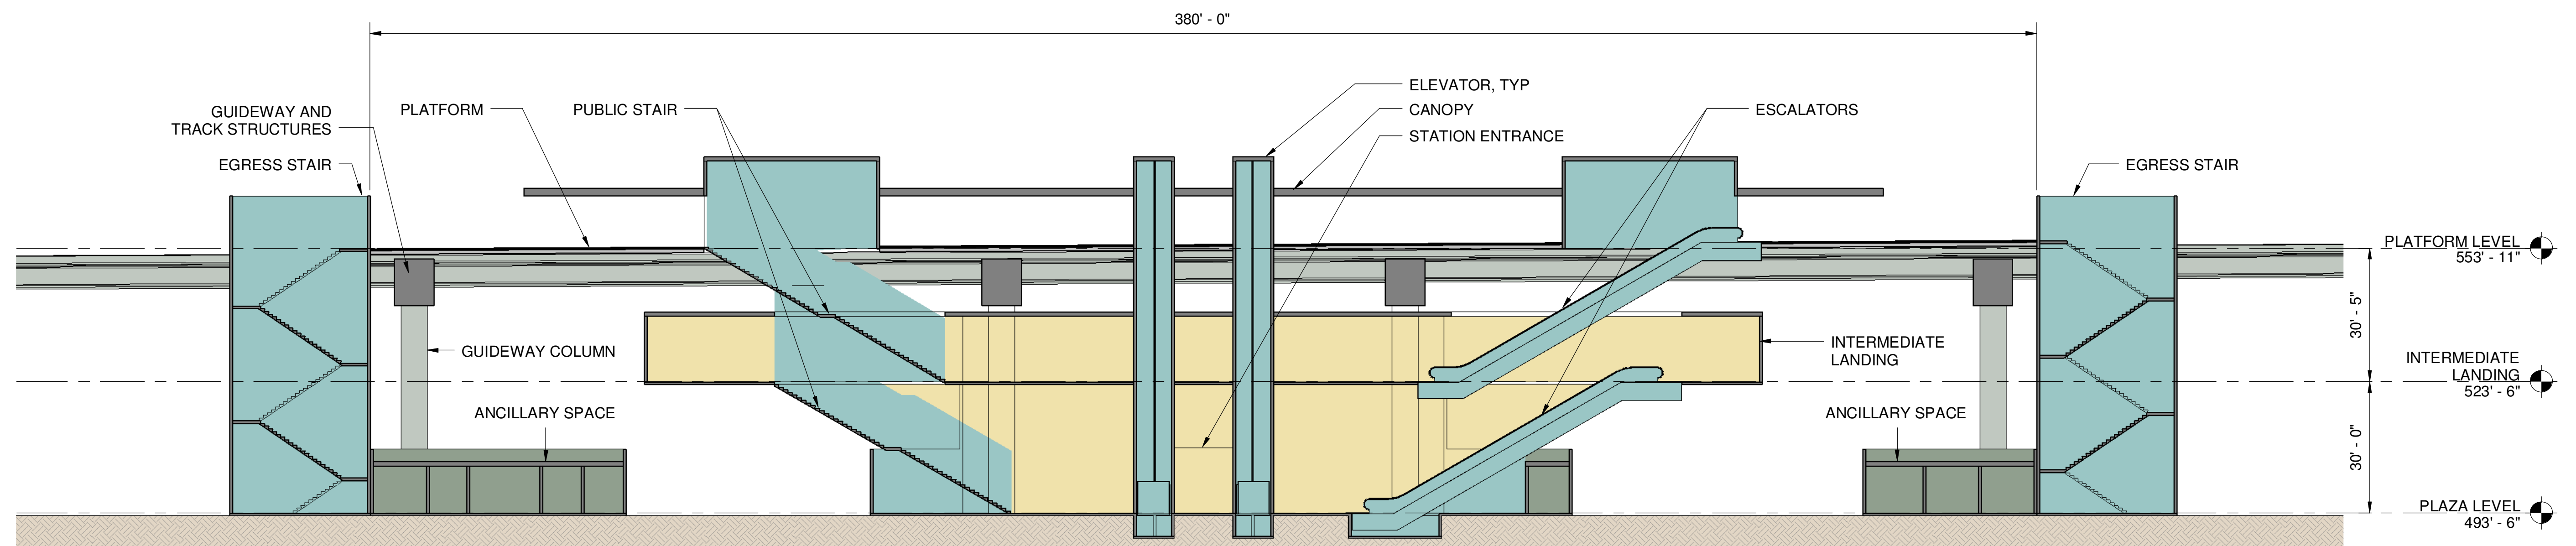

AIR-B LONG SECTION

1

AIR-B-APP100



1/29/2025 11:11:27 AM
Autodesk Docs/JWA Everett Link Extension Sound Transit/EVLE-AIR-B-A-v2024.rvt



Kimley»Horn

SWIFT COMPANY LLC



EVERETT LINK EXTENSION AND OMF NORTH

DRAFT EIS - CONCEPTUAL DESIGN
L20 SEGMENT
EVERETT LINK EXTENSION & OMF NORTH
SR99 / AIRPORT RD STATION ALTERNATIVE B (AIR-B)
SECTIONS

AIR-B-AIX100
SHEET 208 OF 387

02/14/2025