



CROSS REFERENCING OF DRAWINGS			
EVERETT STATION SEGMENT	EVT-2C	EVT-3D	EVT-1A
KEY MAP	L40-GZK100	L40-GZK200	L40-GZK300

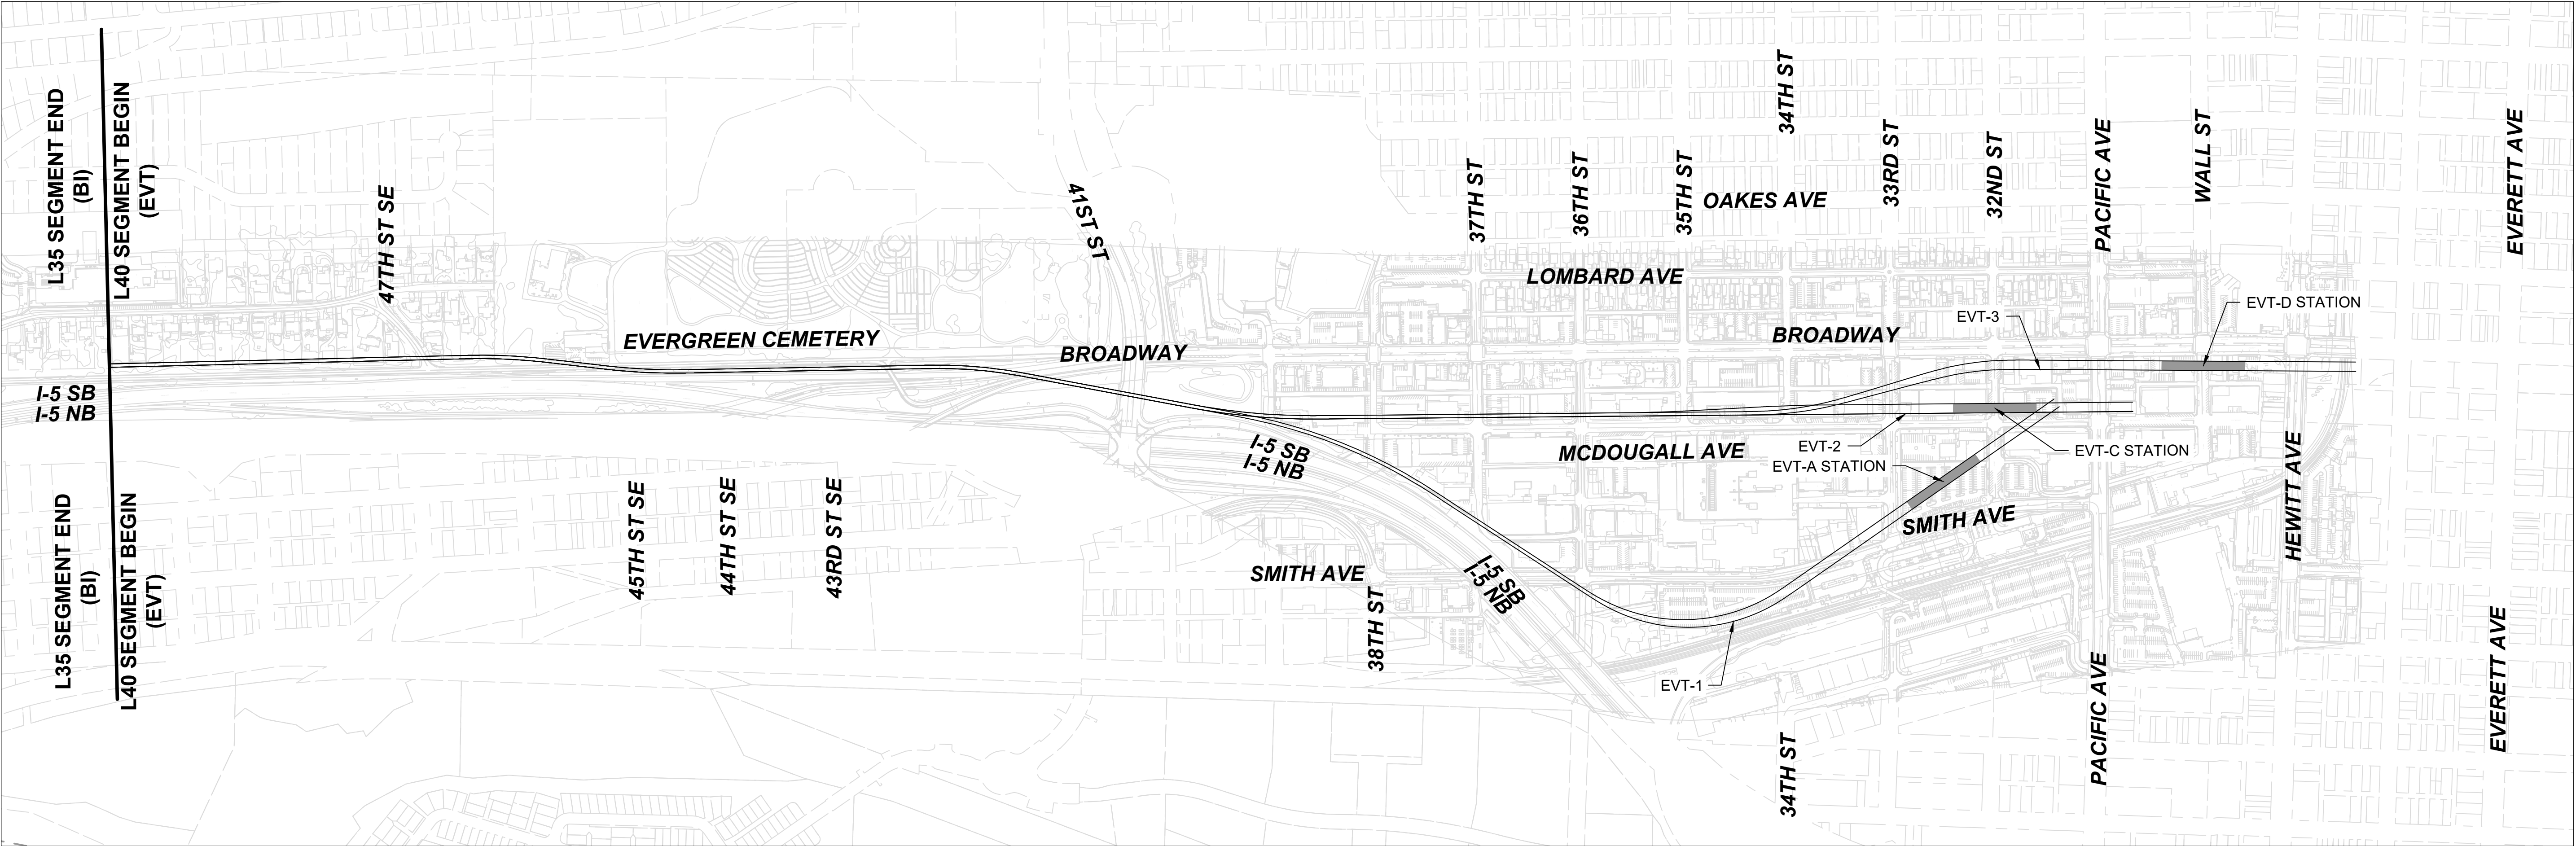

12/05/24 | 11:30 AM | HANAA AHMED
C:\P\W\K\H\1\0288394\L40-OVERALL SAGMENT MAP.DWG

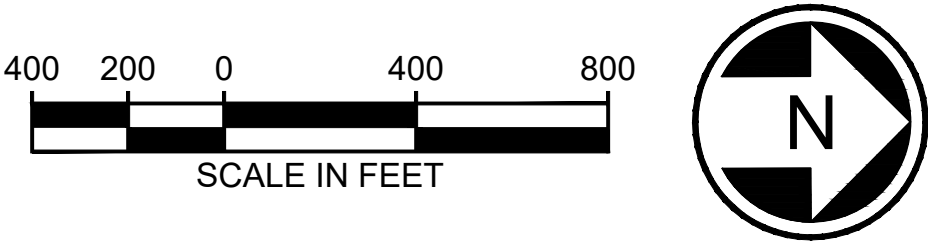



Kimley»Horn

EVERETT LINK EXTENSION
AND OMF NORTH

DRAFT EIS - CONCEPTUAL DESIGN
L40 SEGMENT
EVERETT LINK EXTENSION & OMF NORTH
EVT
OVERALL SEGMENT MAP

L40-GZP100
SHEET 350 OF 387
02/14/2025

CROSS REFERENCING OF DRAWINGS						
EVT - 2C SEGMENT	(101)	(102)	(103)	(104)	(105)	(106)
GENERAL SITE PLANS	L40-GSP101	L40-GSP102	L40-GSP103	L40-GSP104	L40-GSP105	
ROADWAY PLAN & PROFILE PLANS					L40-CRV101 L40-CRV102	
ARCHITECTURAL					EVT-C-ASP100 EVT-C-APP100	
ARCHITECTURAL PLANS ASSOCIATED WITH THIS PORTION OF THE PROJECT ARE WITHIN THIS SECTION BUT NOT DENOTED ON THIS PLAN FOR LOCATION.						

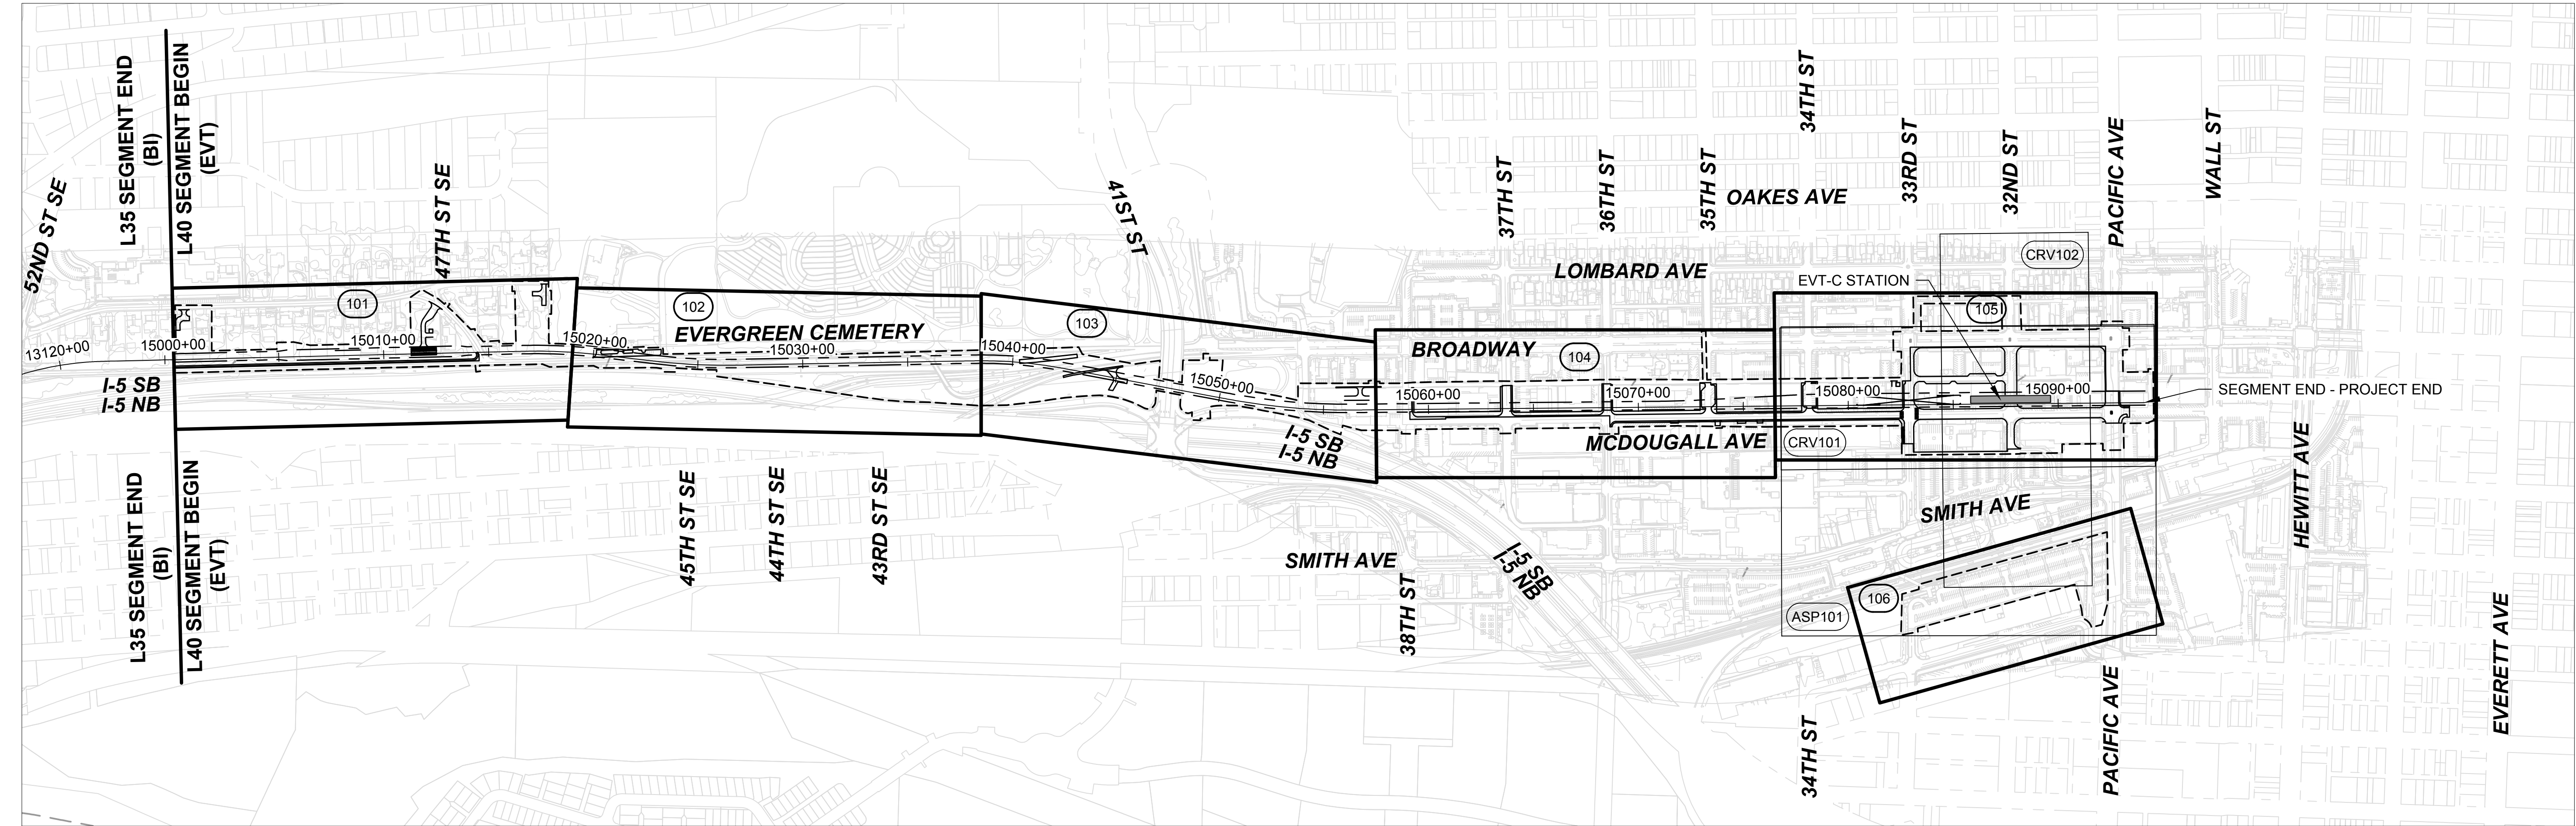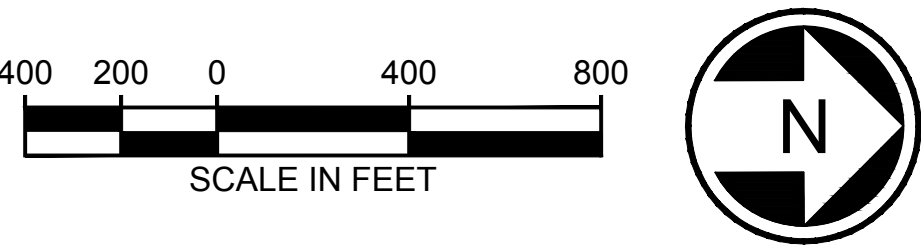

12/18/24 | 9:03 AM | DAVID HUDLOW
C:\P\WK1\1\0288394\L40 - KEYSHEET.DWG



EVERETT LINK EXTENSION
AND OMF NORTH

DRAFT EIS - CONCEPTUAL DESIGN
L40 SEGMENT
EVERETT LINK EXTENSION & OMF NORTH
EVT-2C
KEY MAP

L40-GZK100
SHEET 351 OF 387
02/14/2025

12/06/24 | 3:33 PM | DAVID HUDLOW
C:\P\W\K\H\1\028834\140-GSP\01.DWG.DWG




Kimley»Horn

EVERETT LINK EXTENSION AND OMF NORTH




DRAFT EIS - CONCEPTUAL DESIGN
L40 SEGMENT
EVERETT LINK EXTENSION & OMF NORTH
EVT-2C
GENERAL SITE PLANS

L40-GSP101
SHEET 352 OF 387
02/14/2025

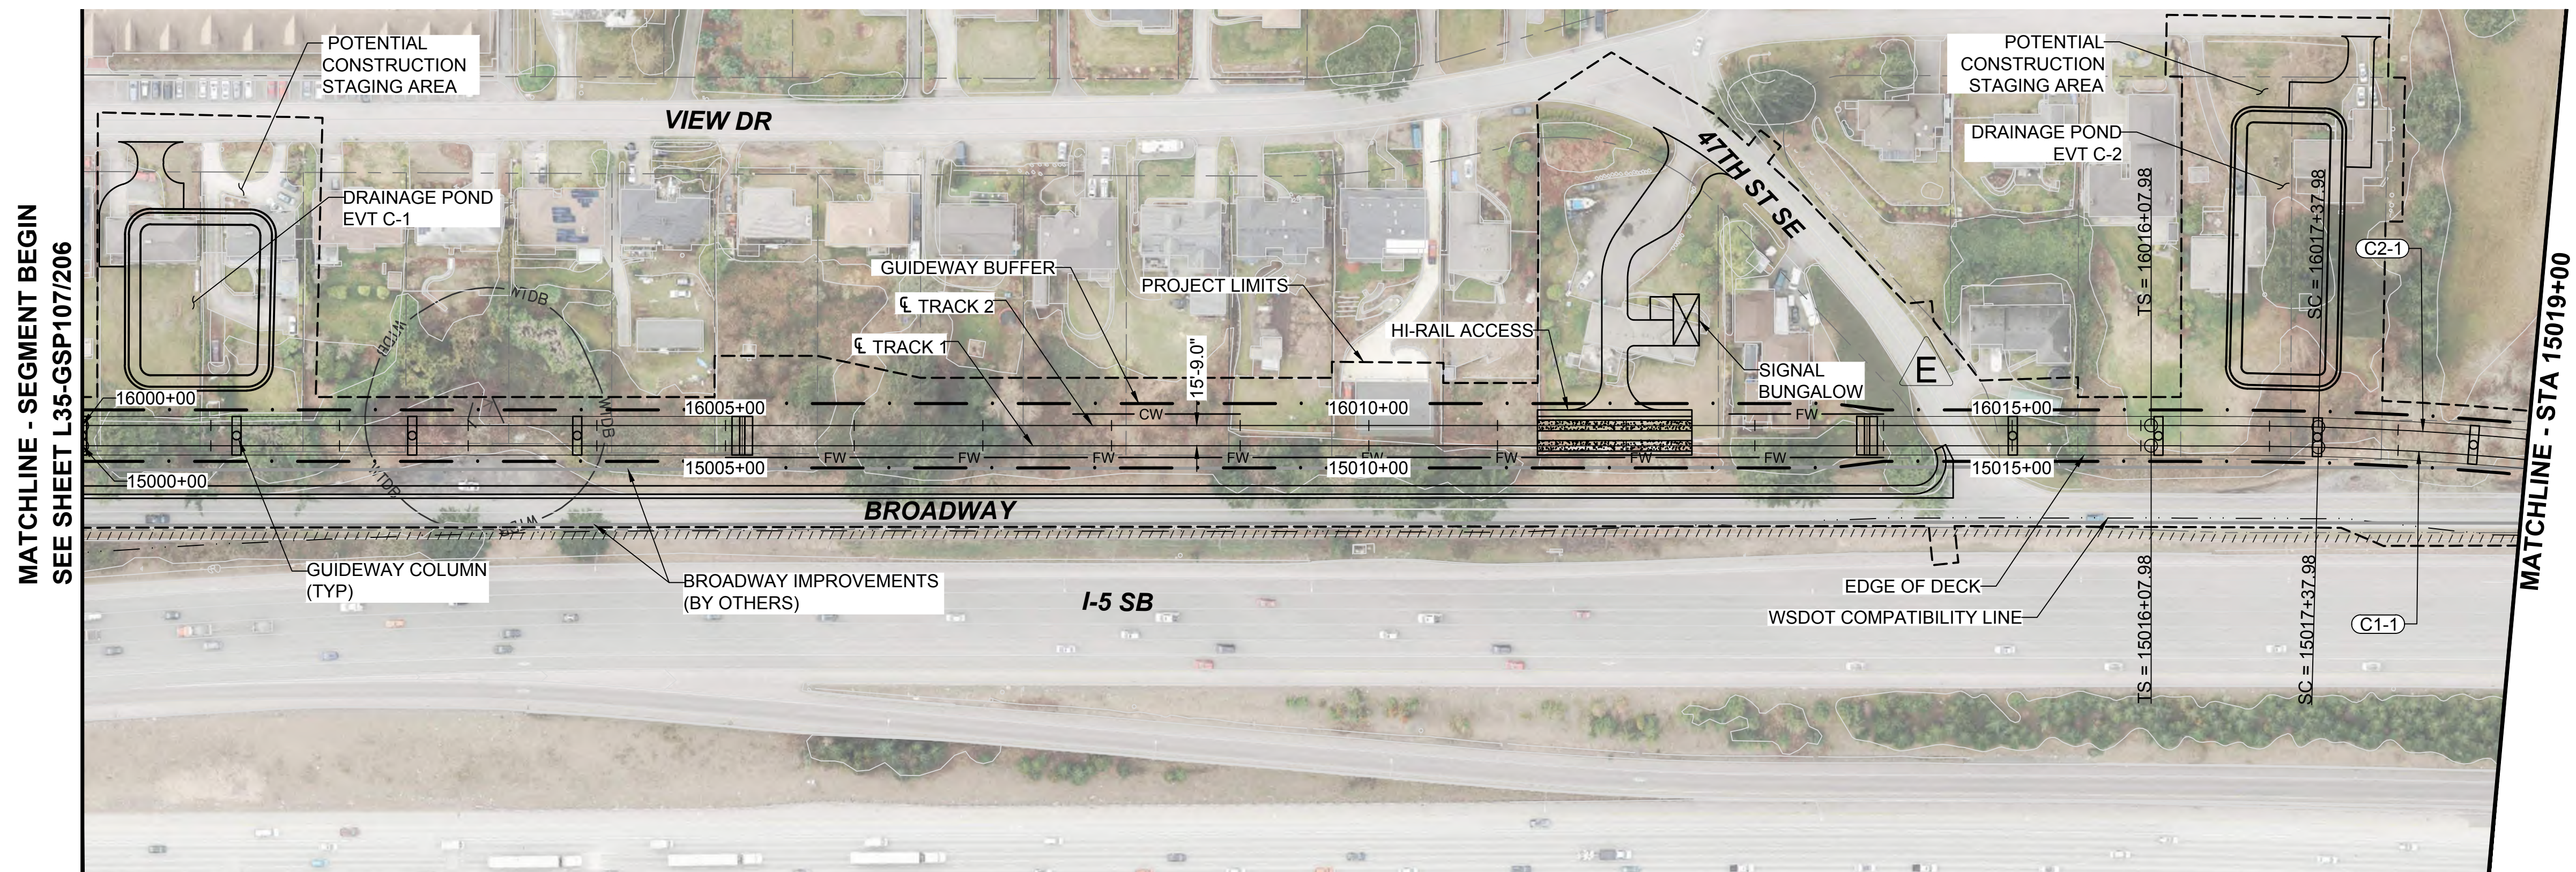

- NOTES:
1. SEE STD SHEETS FOR NOTES, LEGEND, AND ABBREVIATIONS.
 2. ELECTRIC OVERHEAD TRANSMISSION LINE RELOCATIONS DUE TO PROPOSED CONSTRUCTION CONFLICTS ARE SHOWN FOR CONTEXT.
 3. FOR ROADWAY TYPICAL SECTION SEE SHEETS STD-CRY127 AND STDCRY128.

CURVE TABLE							
CURVE	RADIUS (FT)	Lc (FT)	Ls1 (FT)	Ls2 (FT)	Ea (IN)	Eu (IN)	V (MPH)
C1-1	2500.0	217.7	130.0	130.0	2.75	2.04	55
C2-1	2515.8	219.9	130.0	130.0	2.75	2.01	55

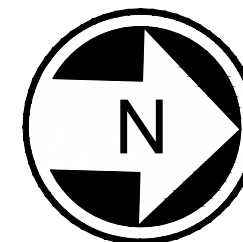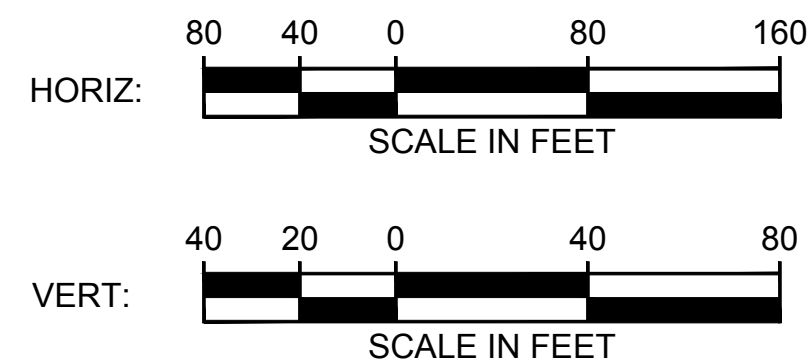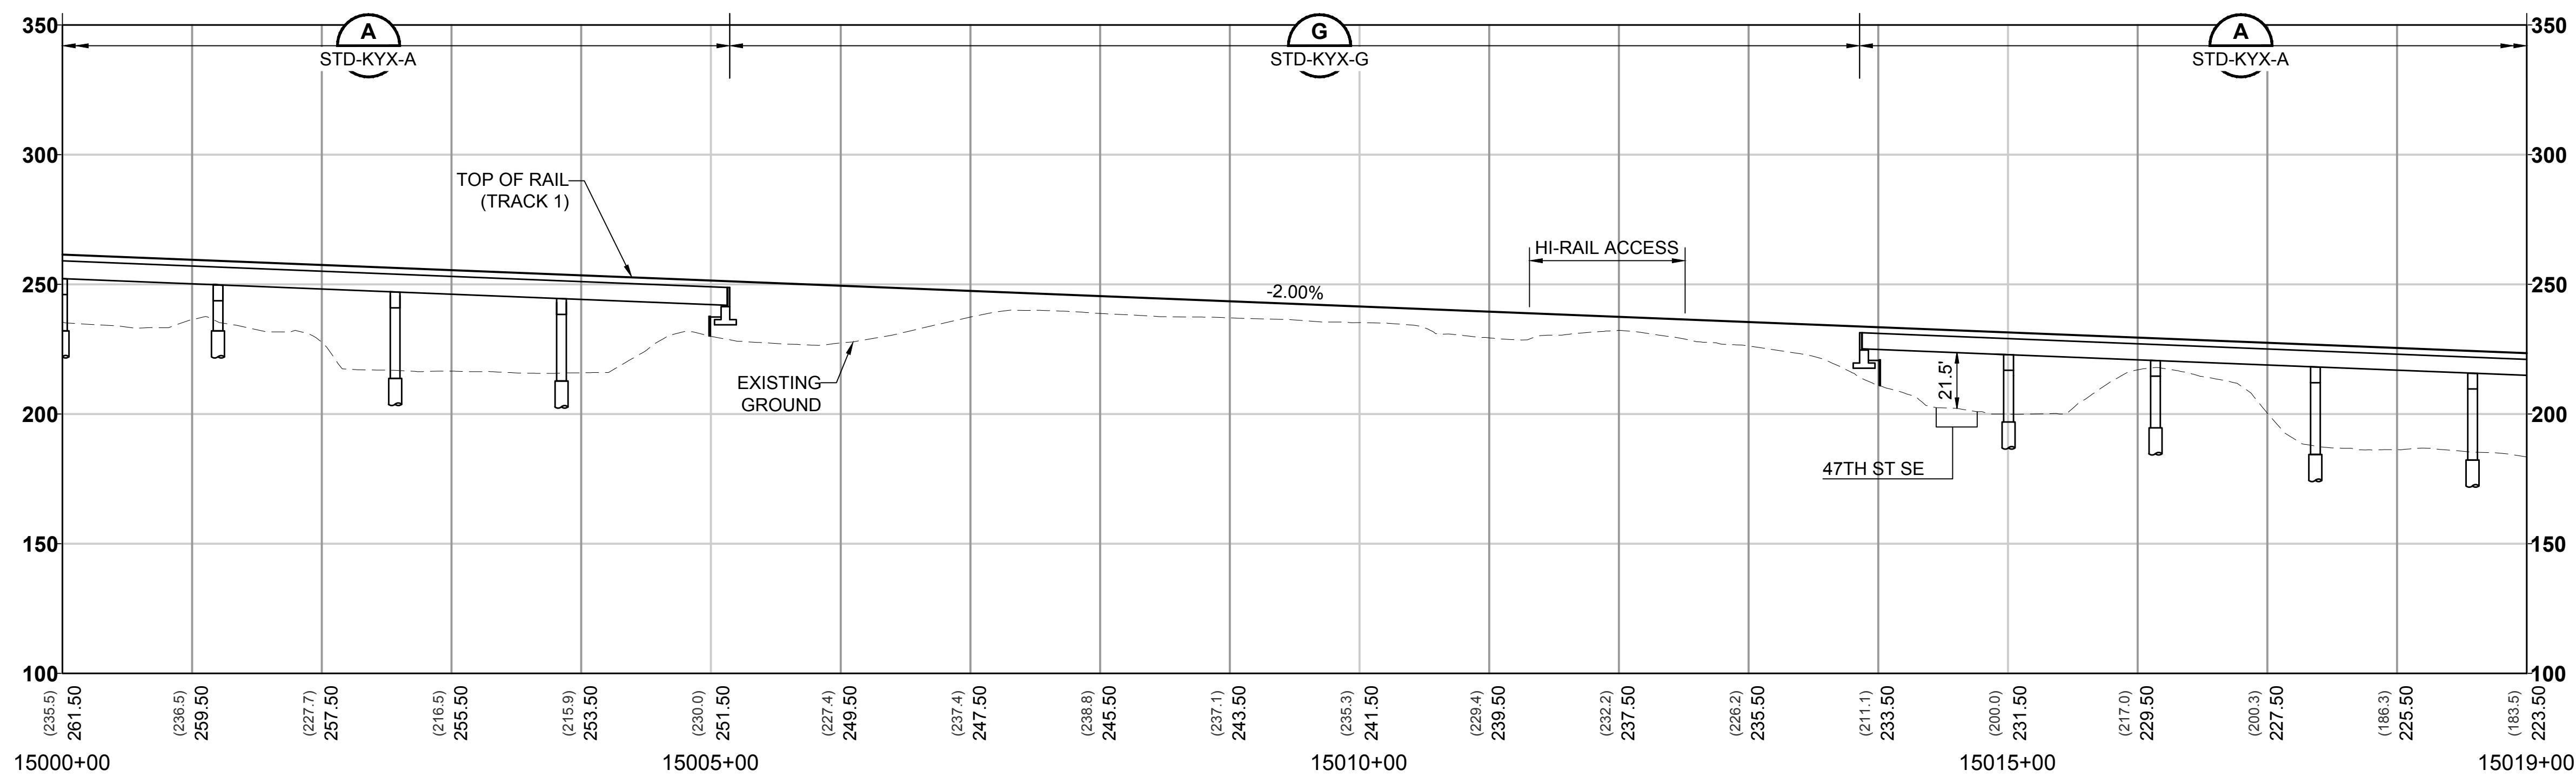

12/06/24 | 3:33 PM | DAVID HUDLOW
C:\P\W\K\H1\028834\40-GSP\01.DWG.DWG




Kimley»Horn

EVERETT LINK EXTENSION AND OMF NORTH



DRAFT EIS - CONCEPTUAL DESIGN
L40 SEGMENT
EVERETT LINK EXTENSION & OMF NORTH
EVT-2C
GENERAL SITE PLANS

L40-GSP102
SHEET 353 OF 387
02/14/2025

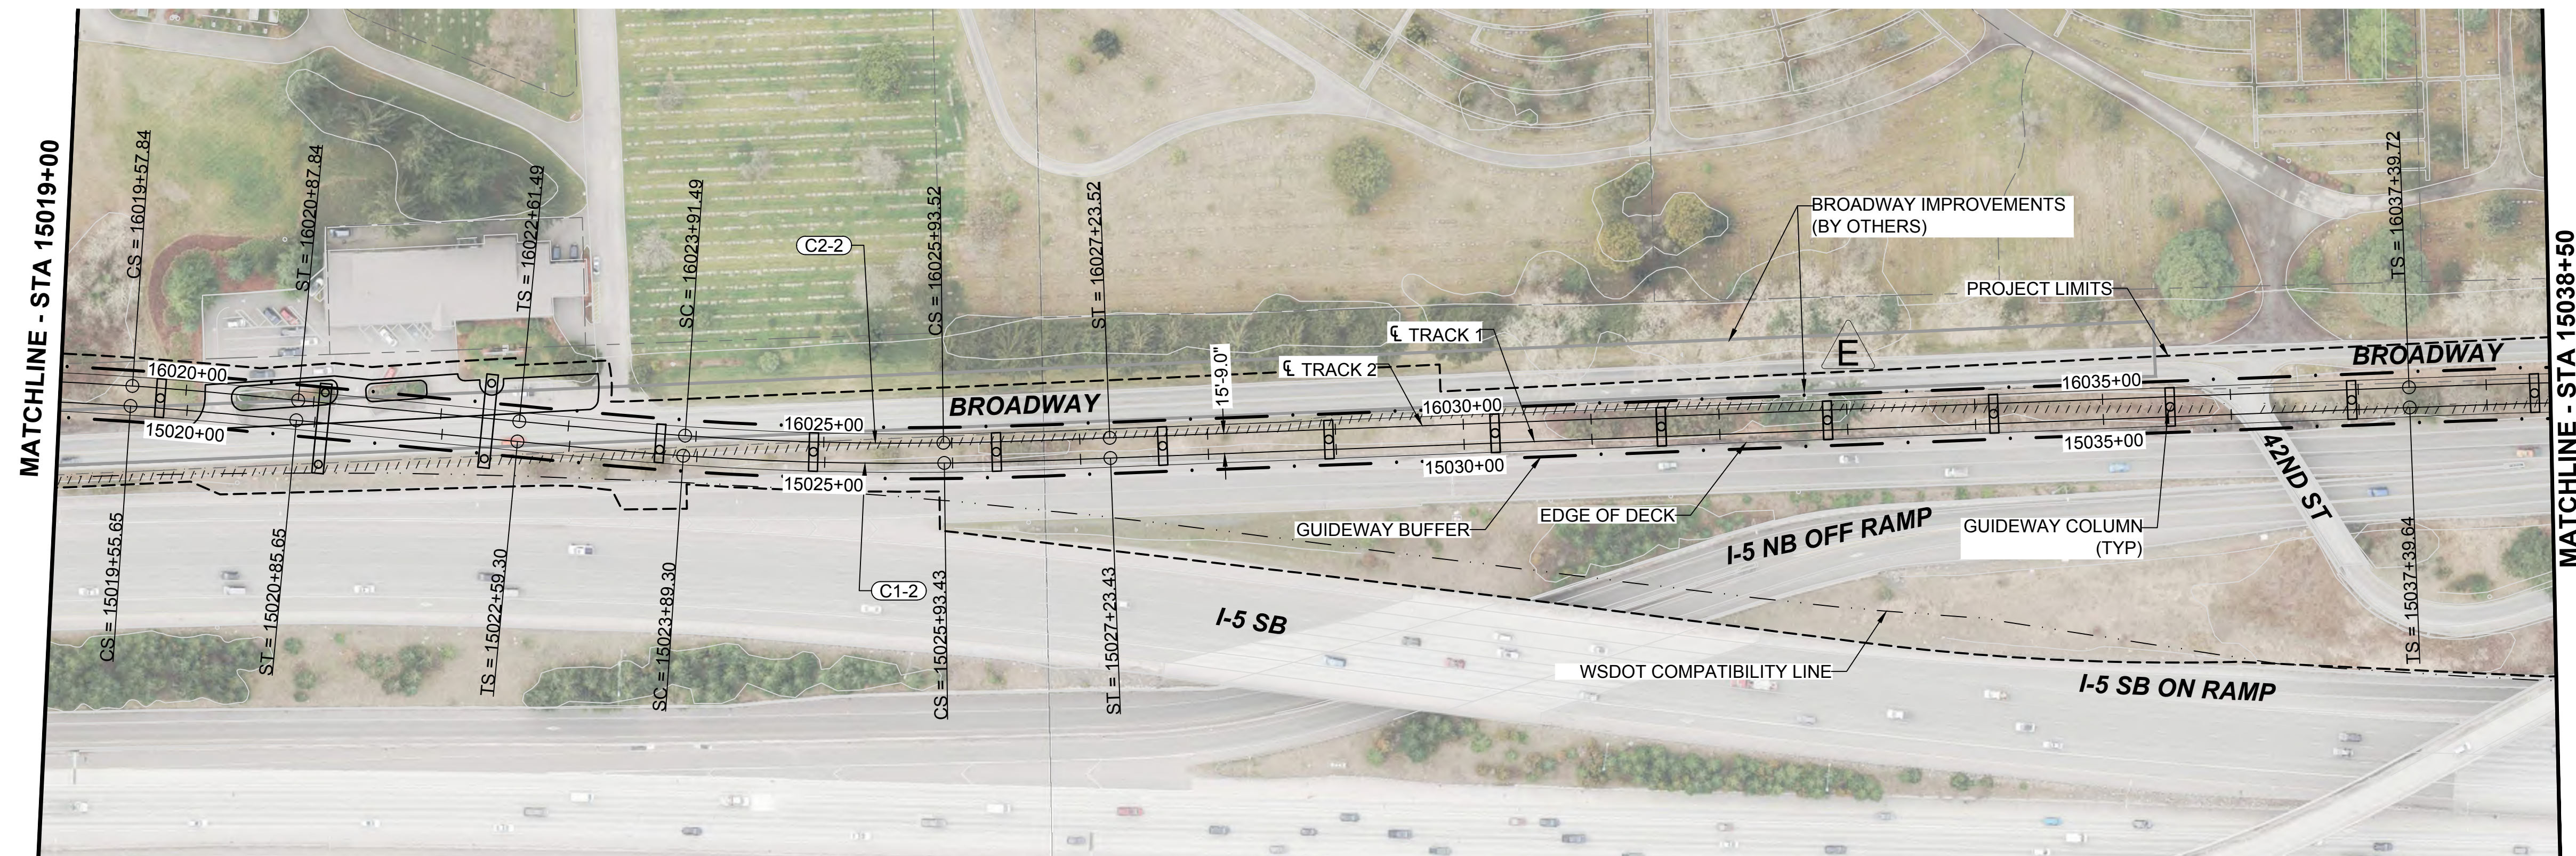

- NOTES:
- SEE STD SHEETS FOR NOTES, LEGEND, AND ABBREVIATIONS.
 - ELECTRIC OVERHEAD TRANSMISSION LINE RELOCATIONS DUE TO PROPOSED CONSTRUCTION CONFLICTS ARE SHOWN FOR CONTEXT.

CURVE TABLE							
CURVE	RADIUS (FT)	Lc (FT)	Ls1 (FT)	Ls2 (FT)	Ea (IN)	Eu (IN)	V (MPH)
C1-2	2500.0	204.1	130.0	130.0	2.75	2.04	55
C2-2	2484.3	202.0	130.0	130.0	2.75	2.07	55

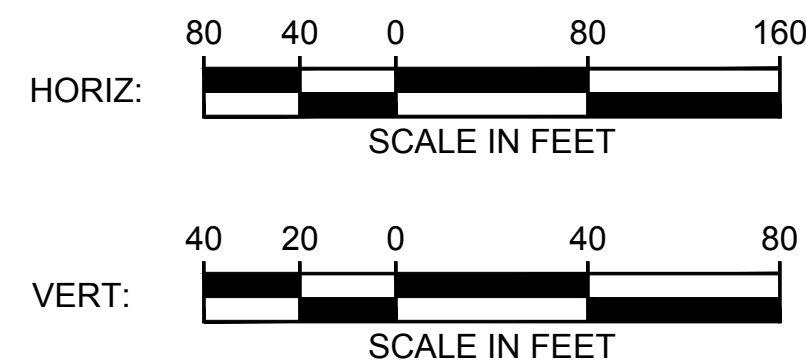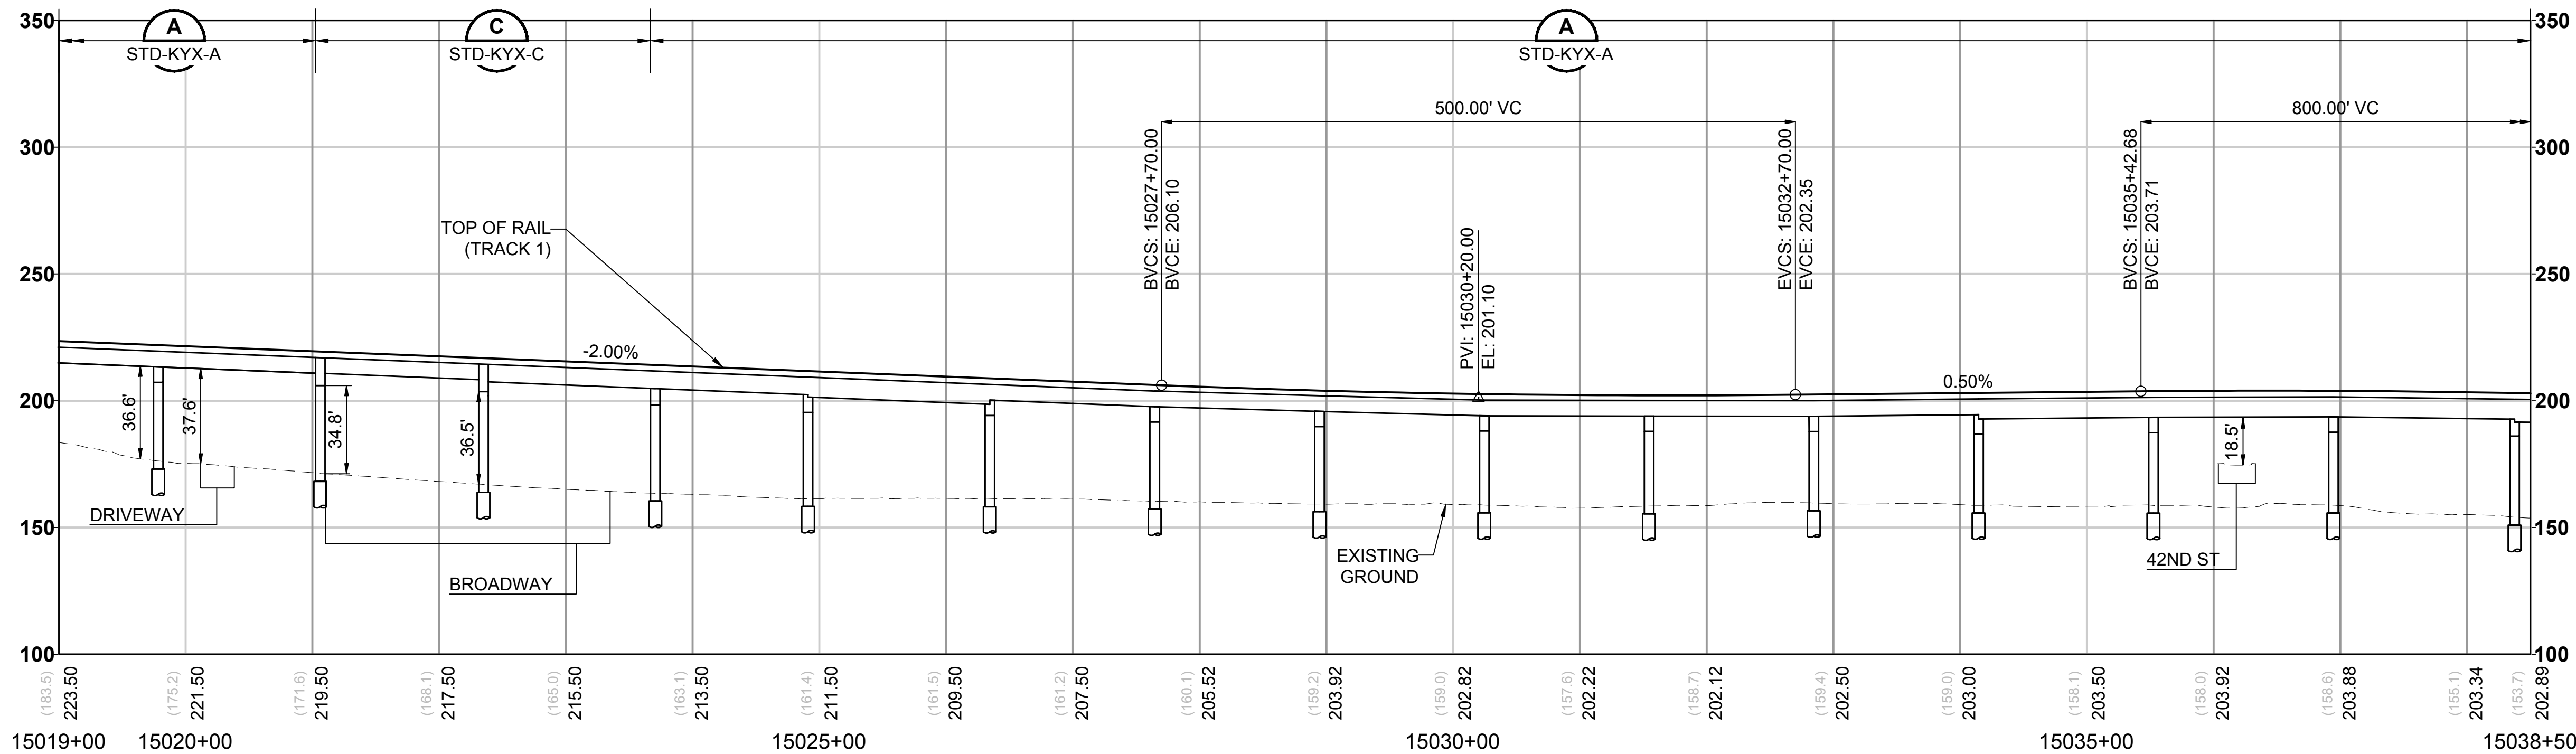

12/06/24 | 3:33 PM | DAVID HUDLOW
C:\P\WK1\1028834\L40-GSP101.DWG.DWG




Kimley»Horn

EVERETT LINK EXTENSION AND OMF NORTH



DRAFT EIS - CONCEPTUAL DESIGN
L40 SEGMENT
EVERETT LINK EXTENSION & OMF NORTH
EVT-2C
GENERAL SITE PLANS


L40-GSP103
SHEET 354 OF 387
02/14/2025

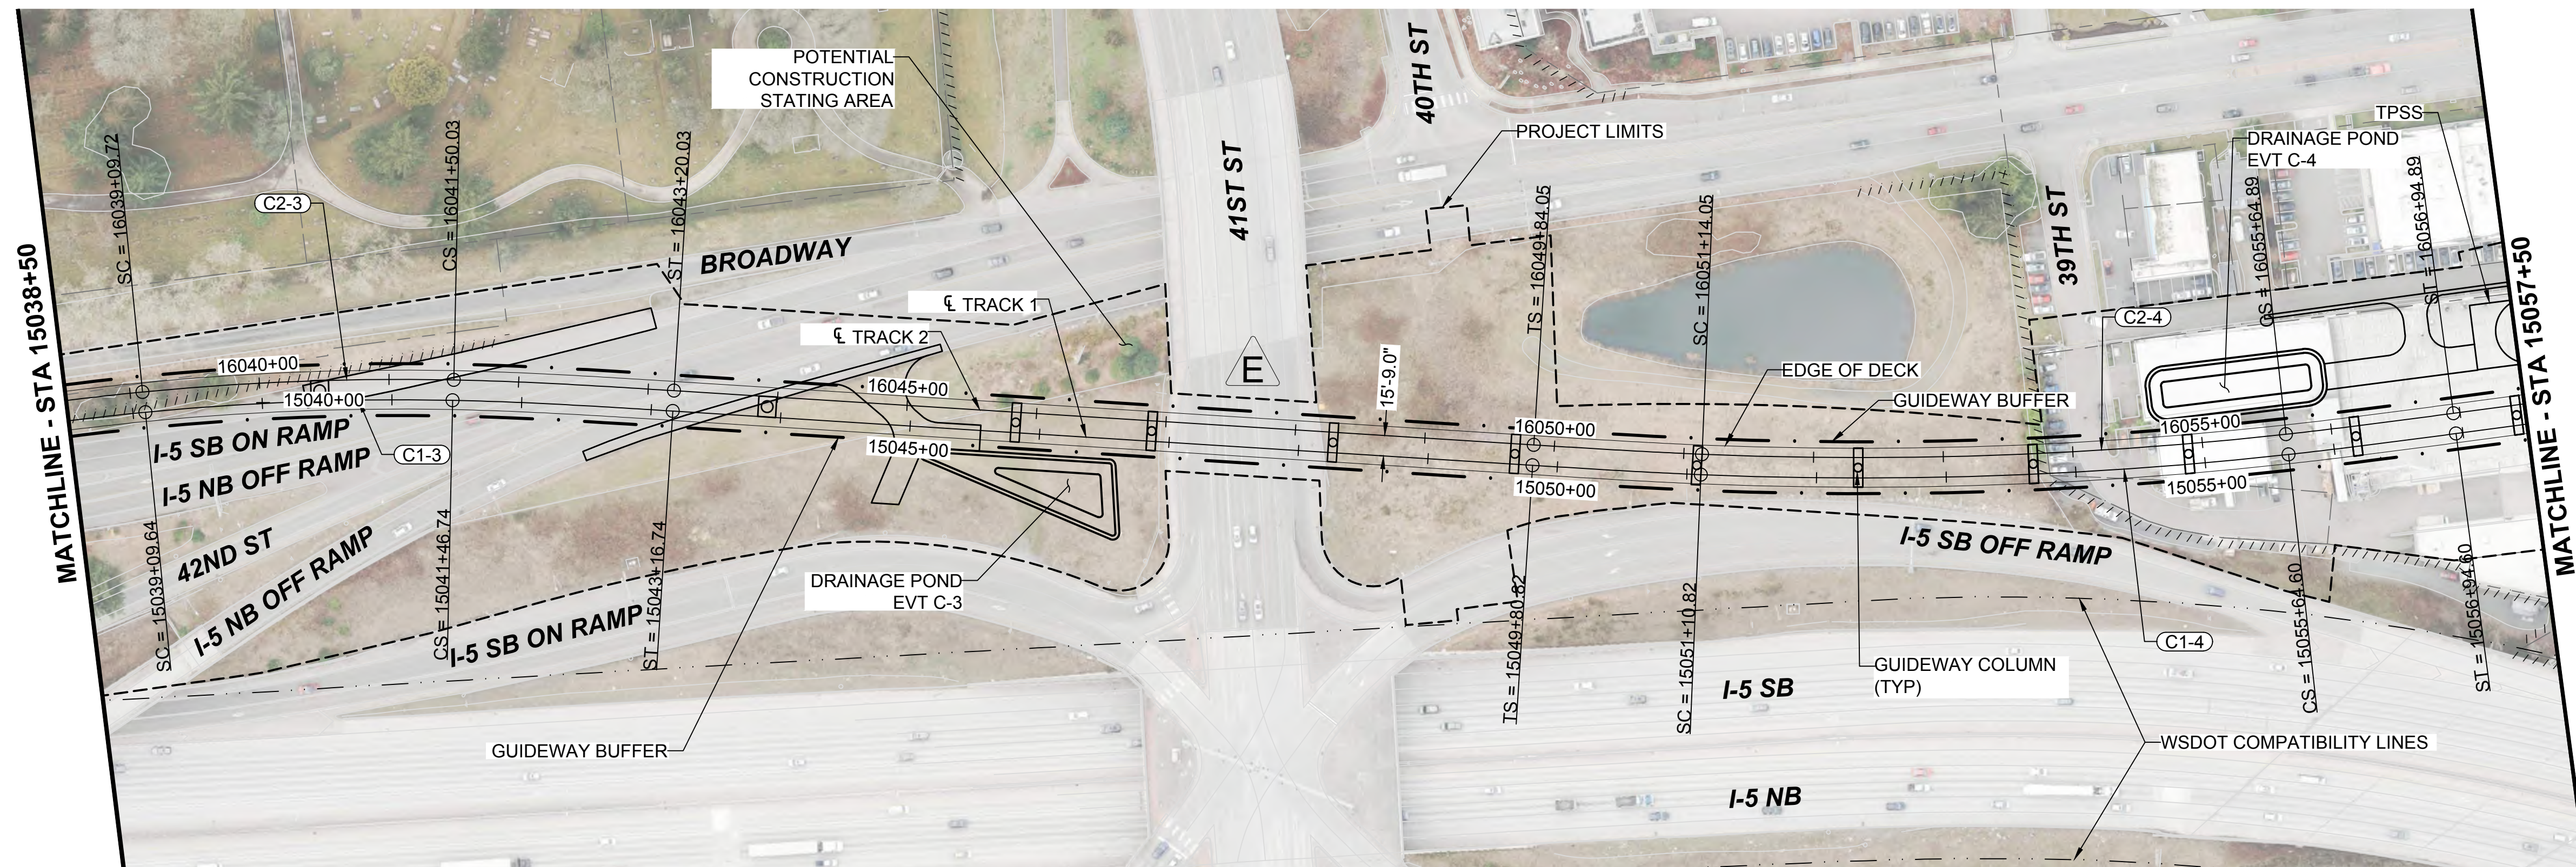

- NOTES:
- SEE STD SHEETS FOR NOTES, LEGEND, AND ABBREVIATIONS.
 - ELECTRIC OVERHEAD TRANSMISSION LINE RELOCATIONS DUE TO PROPOSED CONSTRUCTION CONFLICTS ARE SHOWN FOR CONTEXT.




CURVE TABLE							
CURVE	RADIUS (FT)	Lc (FT)	Ls1 (FT)	Ls2 (FT)	Ea (IN)	Eu (IN)	V (MPH)
C1-3	2000.0	237.1	170.0	170.0	3.25	2.74	55
C1-4	3000.0	453.8	130.0	130.0	2.00	1.99	55
C2-3	2015.8	240.3	170.0	170.0	3.25	2.69	55
C2-4	2984.8	450.8	130.0	130.0	2.00	2.01	55

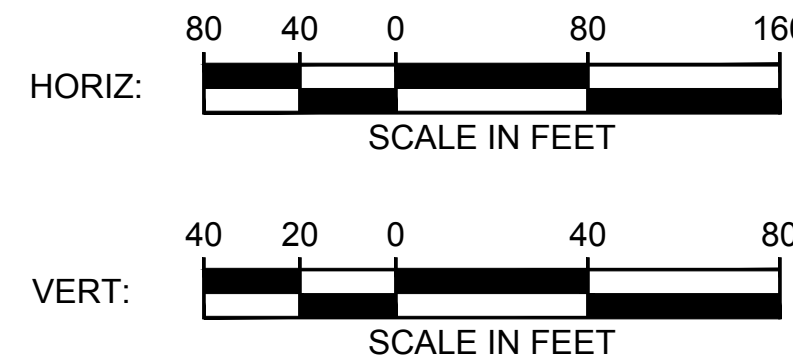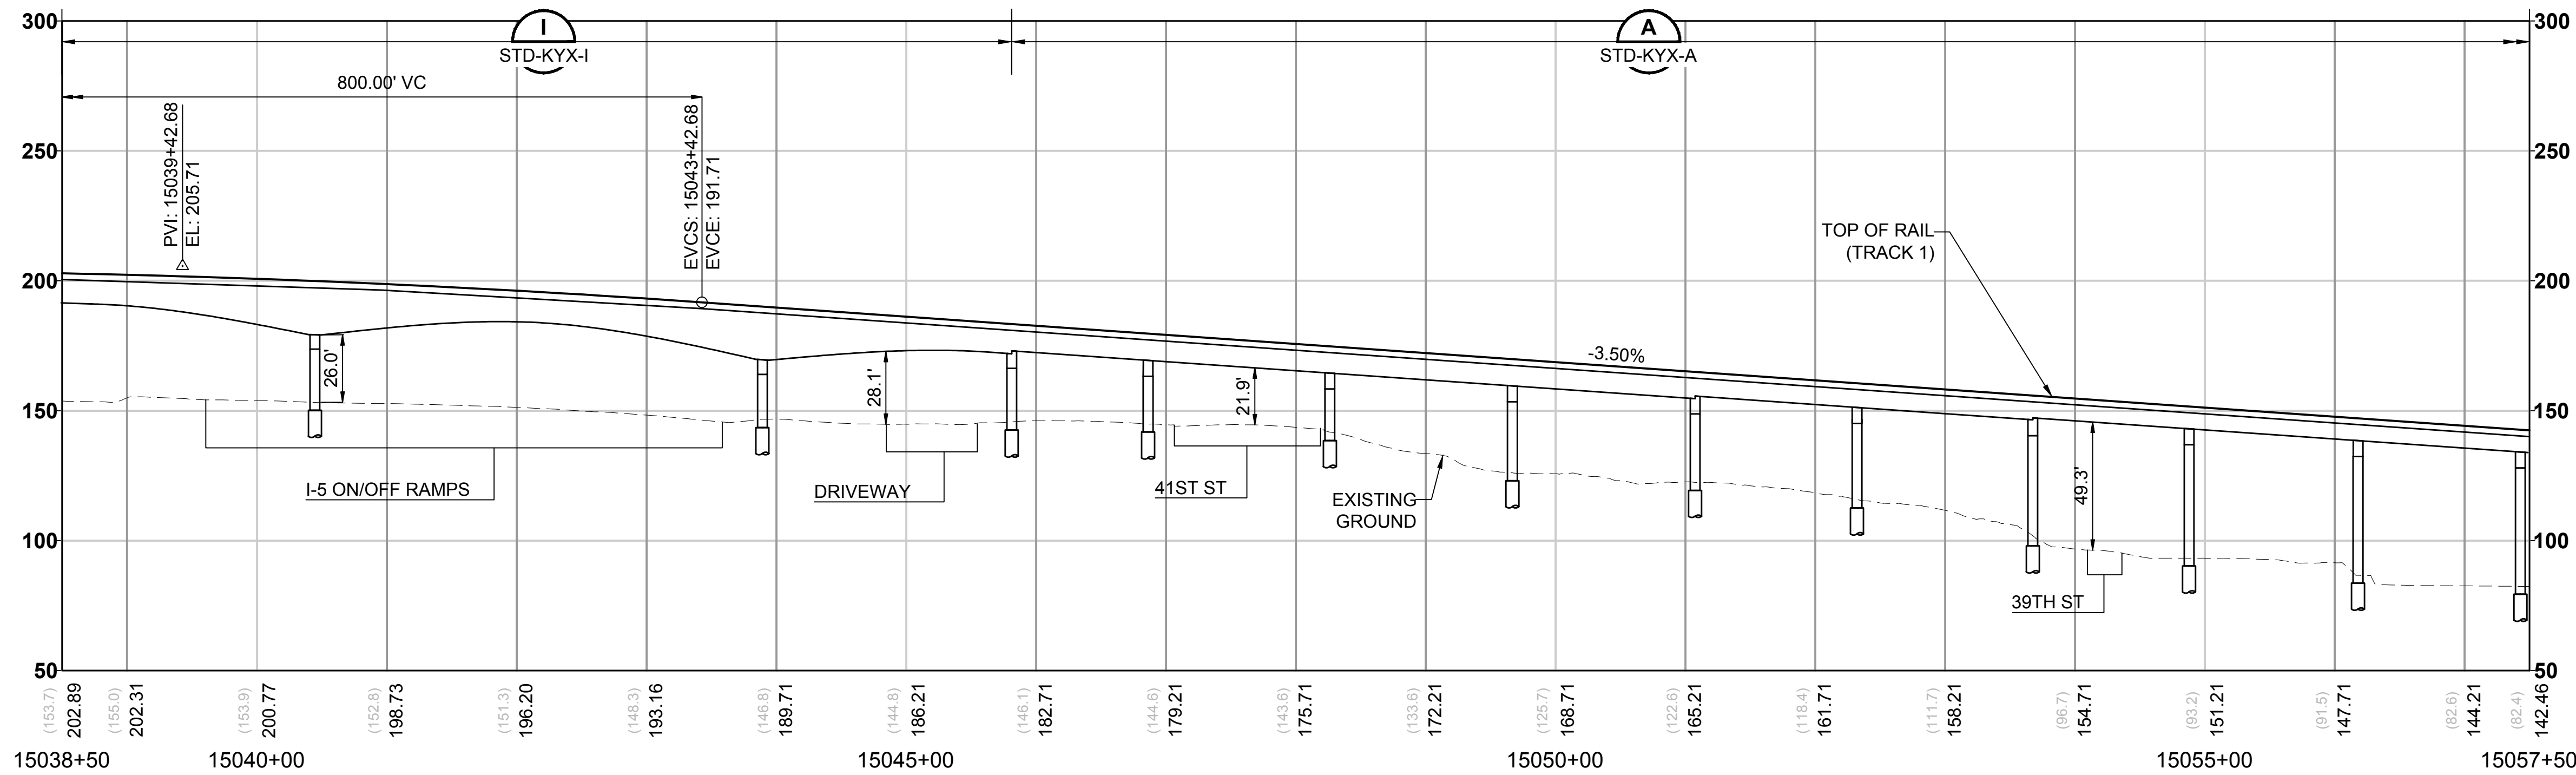

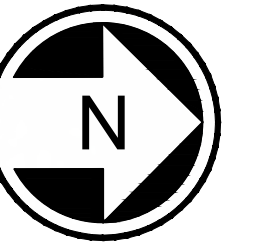

- NOTES:
1. SEE STD SHEETS FOR NOTES, LEGEND, AND ABBREVIATIONS.
 2. ELECTRIC OVERHEAD TRANSMISSION LINE RELOCATIONS DUE TO PROPOSED CONSTRUCTION CONFLICTS ARE SHOWN FOR CONTEXT.
 3. FOR ROADWAY TYPICAL SECTIONS SEE SHEET STD-CRY128.

CURVE TABLE							
CURVE	RADIUS (FT)	Lc (FT)	Ls1 (FT)	Ls2 (FT)	Ea (IN)	Eu (IN)	V (MPH)
C2-5	5000.0	149.8	70.0	70.0	1.25	1.15	55

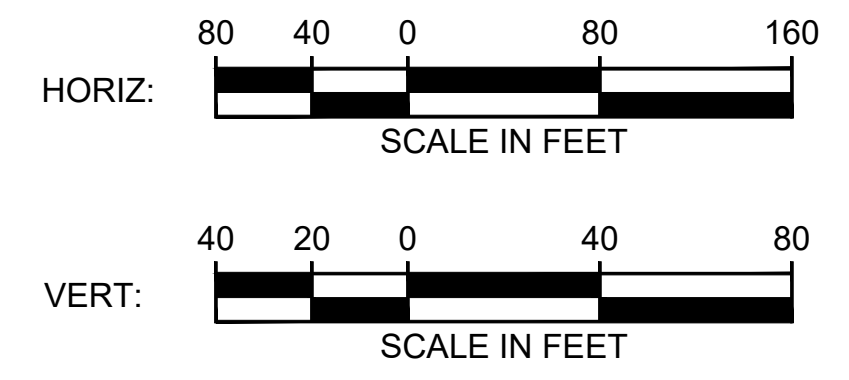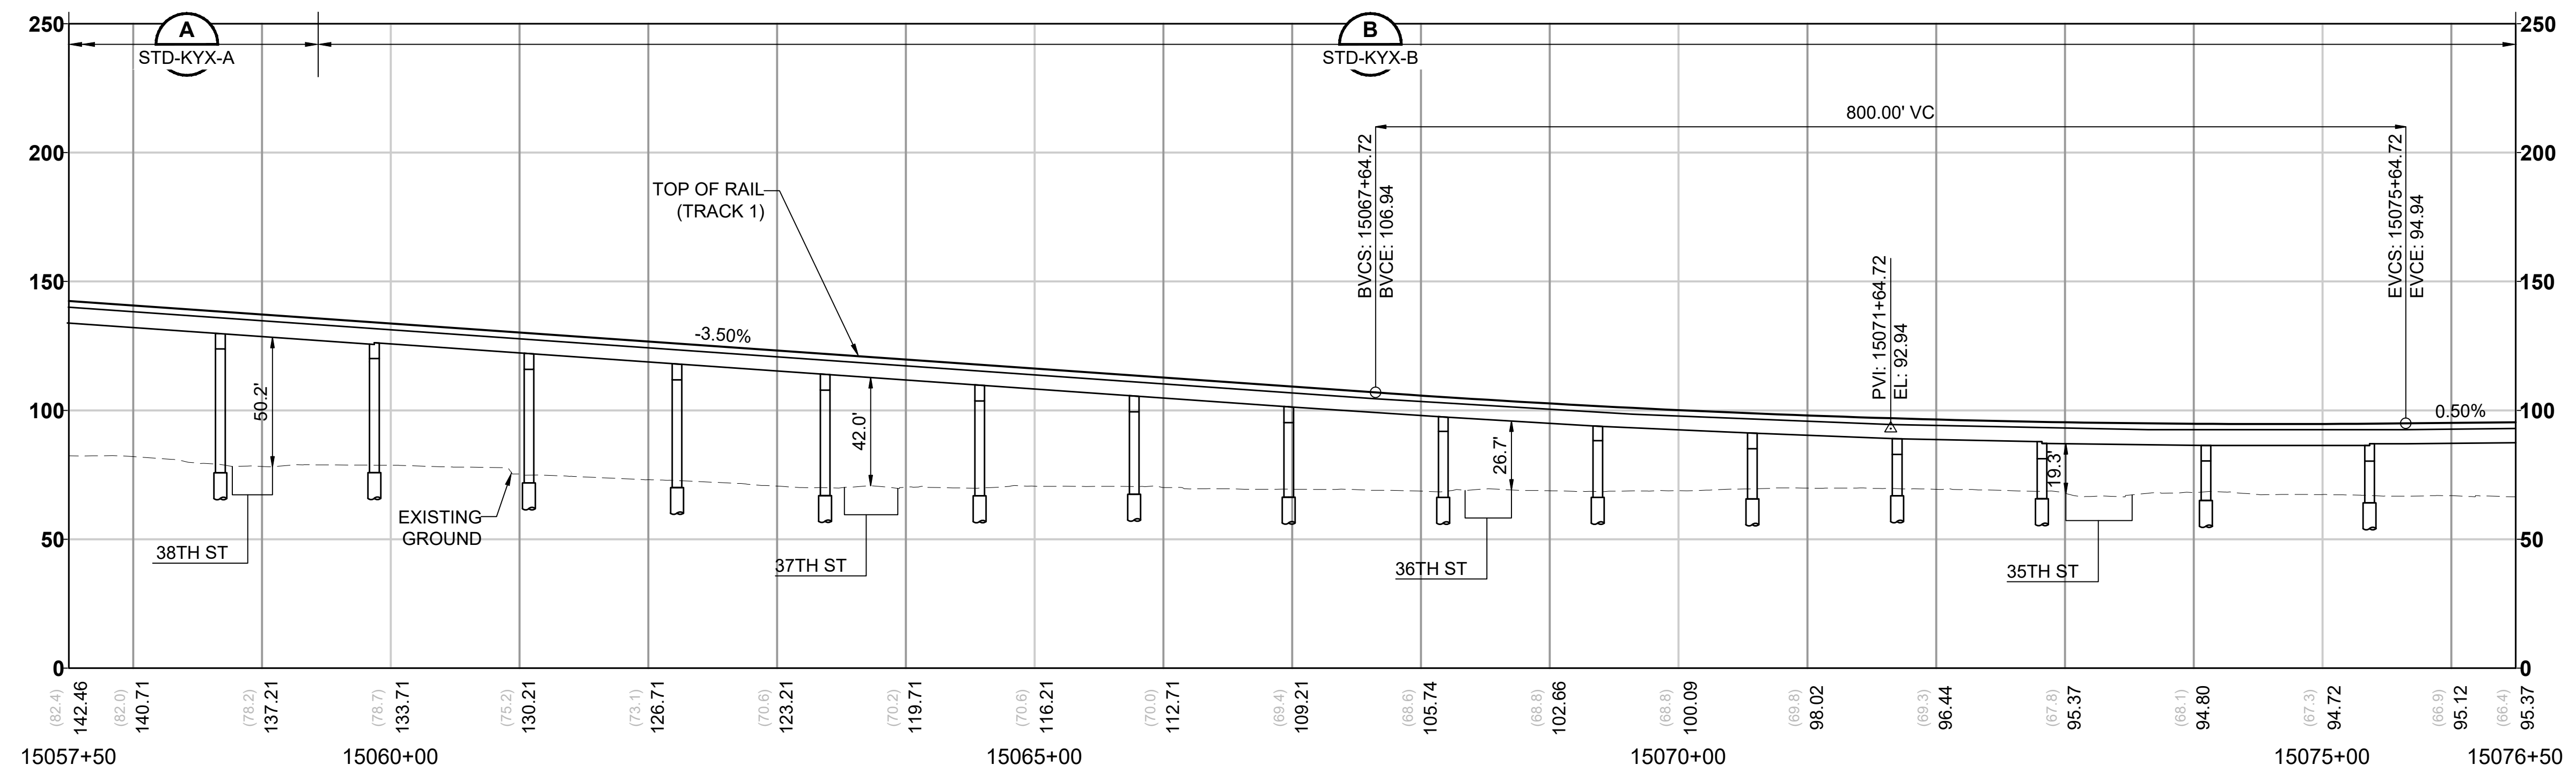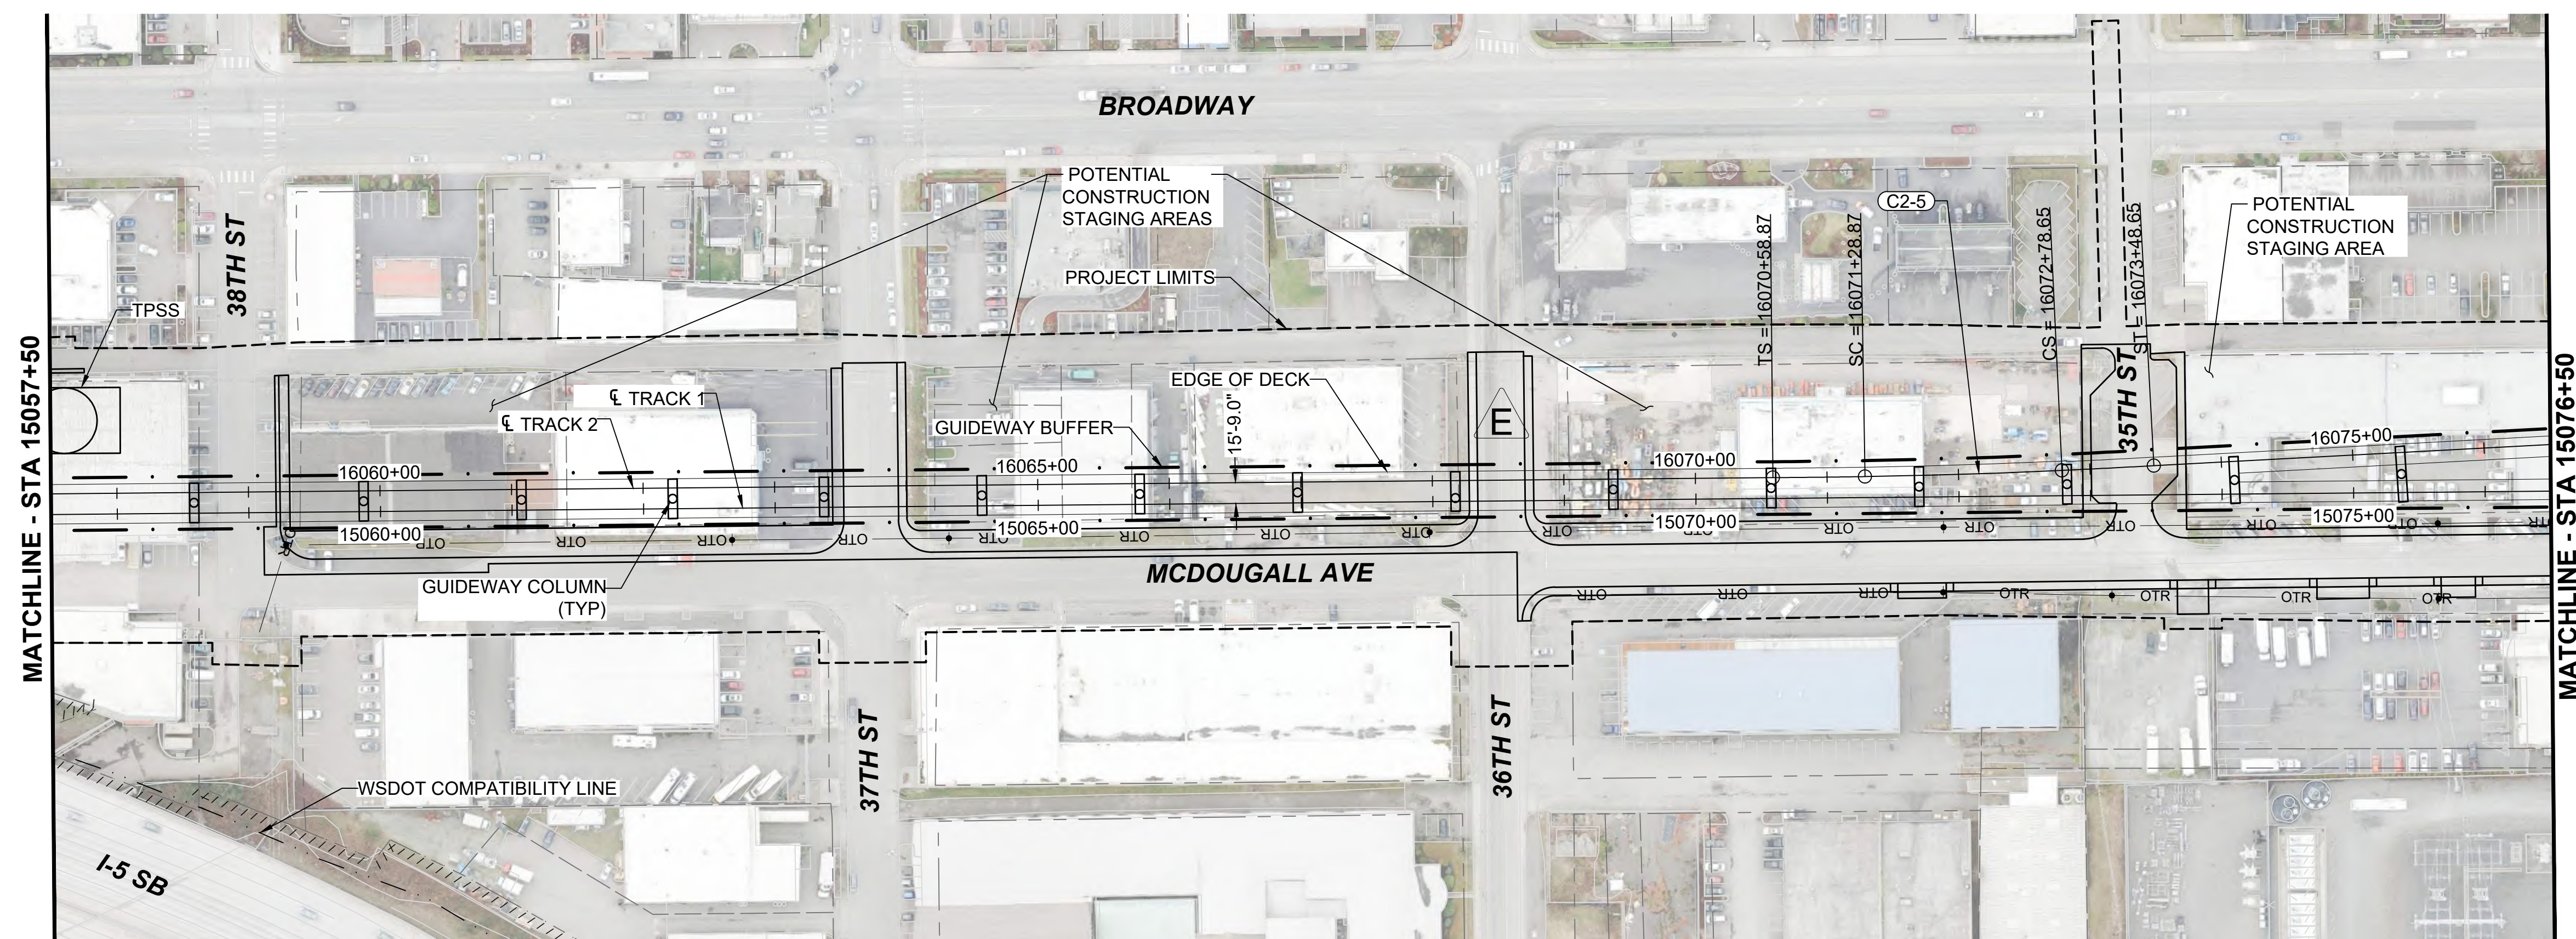

12/06/24 | 3:33 PM | DAVID HUDLOW
C:\P\W\K\H\1\028834\L40-GSP\01.DWG.DWG



EVERETT LINK EXTENSION AND OMF NORTH

DRAFT EIS - CONCEPTUAL DESIGN
L40 SEGMENT
EVERETT LINK EXTENSION & OMF NORTH
EVT-2C
GENERAL SITE PLANS

L40-GSP104
SHEET 355 OF 387
02/14/2025

12/11/24 | 9:32 AM | DAVID HUDLOW
C:\P\WKH1\028834\L40-GSP\01.DWG.DWG






Kimley»Horn

EVERETT LINK EXTENSION AND OMF NORTH


DRAFT EIS - CONCEPTUAL DESIGN
L40 SEGMENT
EVERETT LINK EXTENSION & OMF NORTH
EVT-2C
GENERAL SITE PLANS

L40-GSP105
SHEET 356 OF 387
02/14/2025

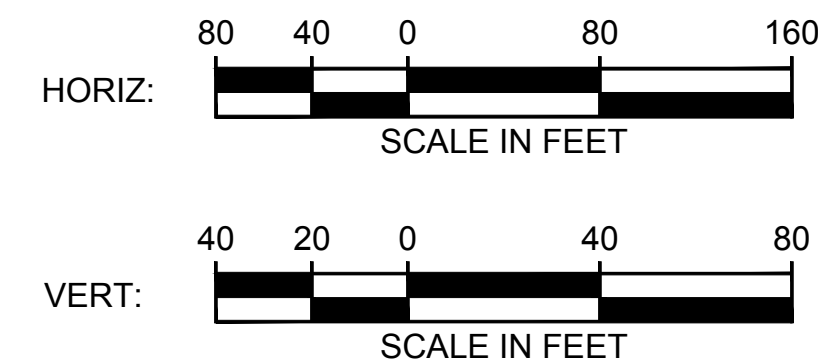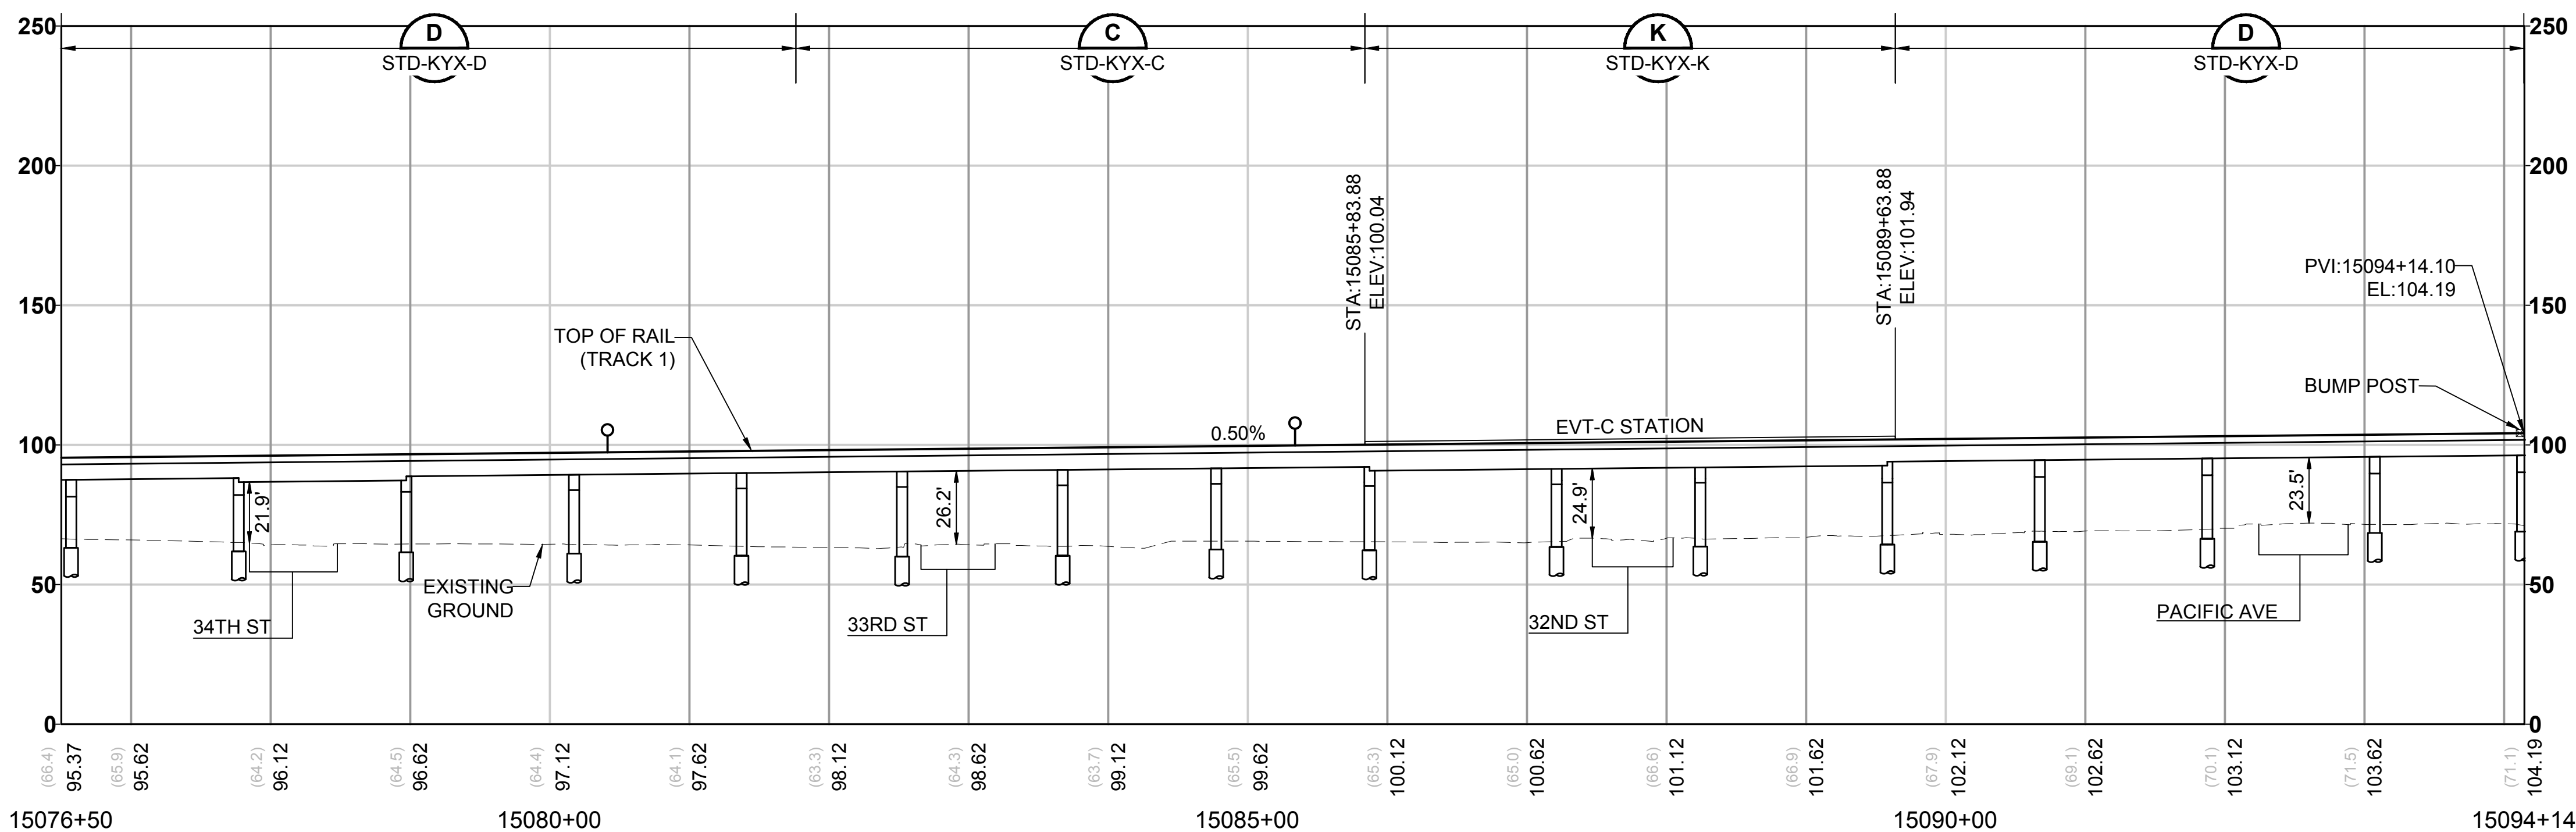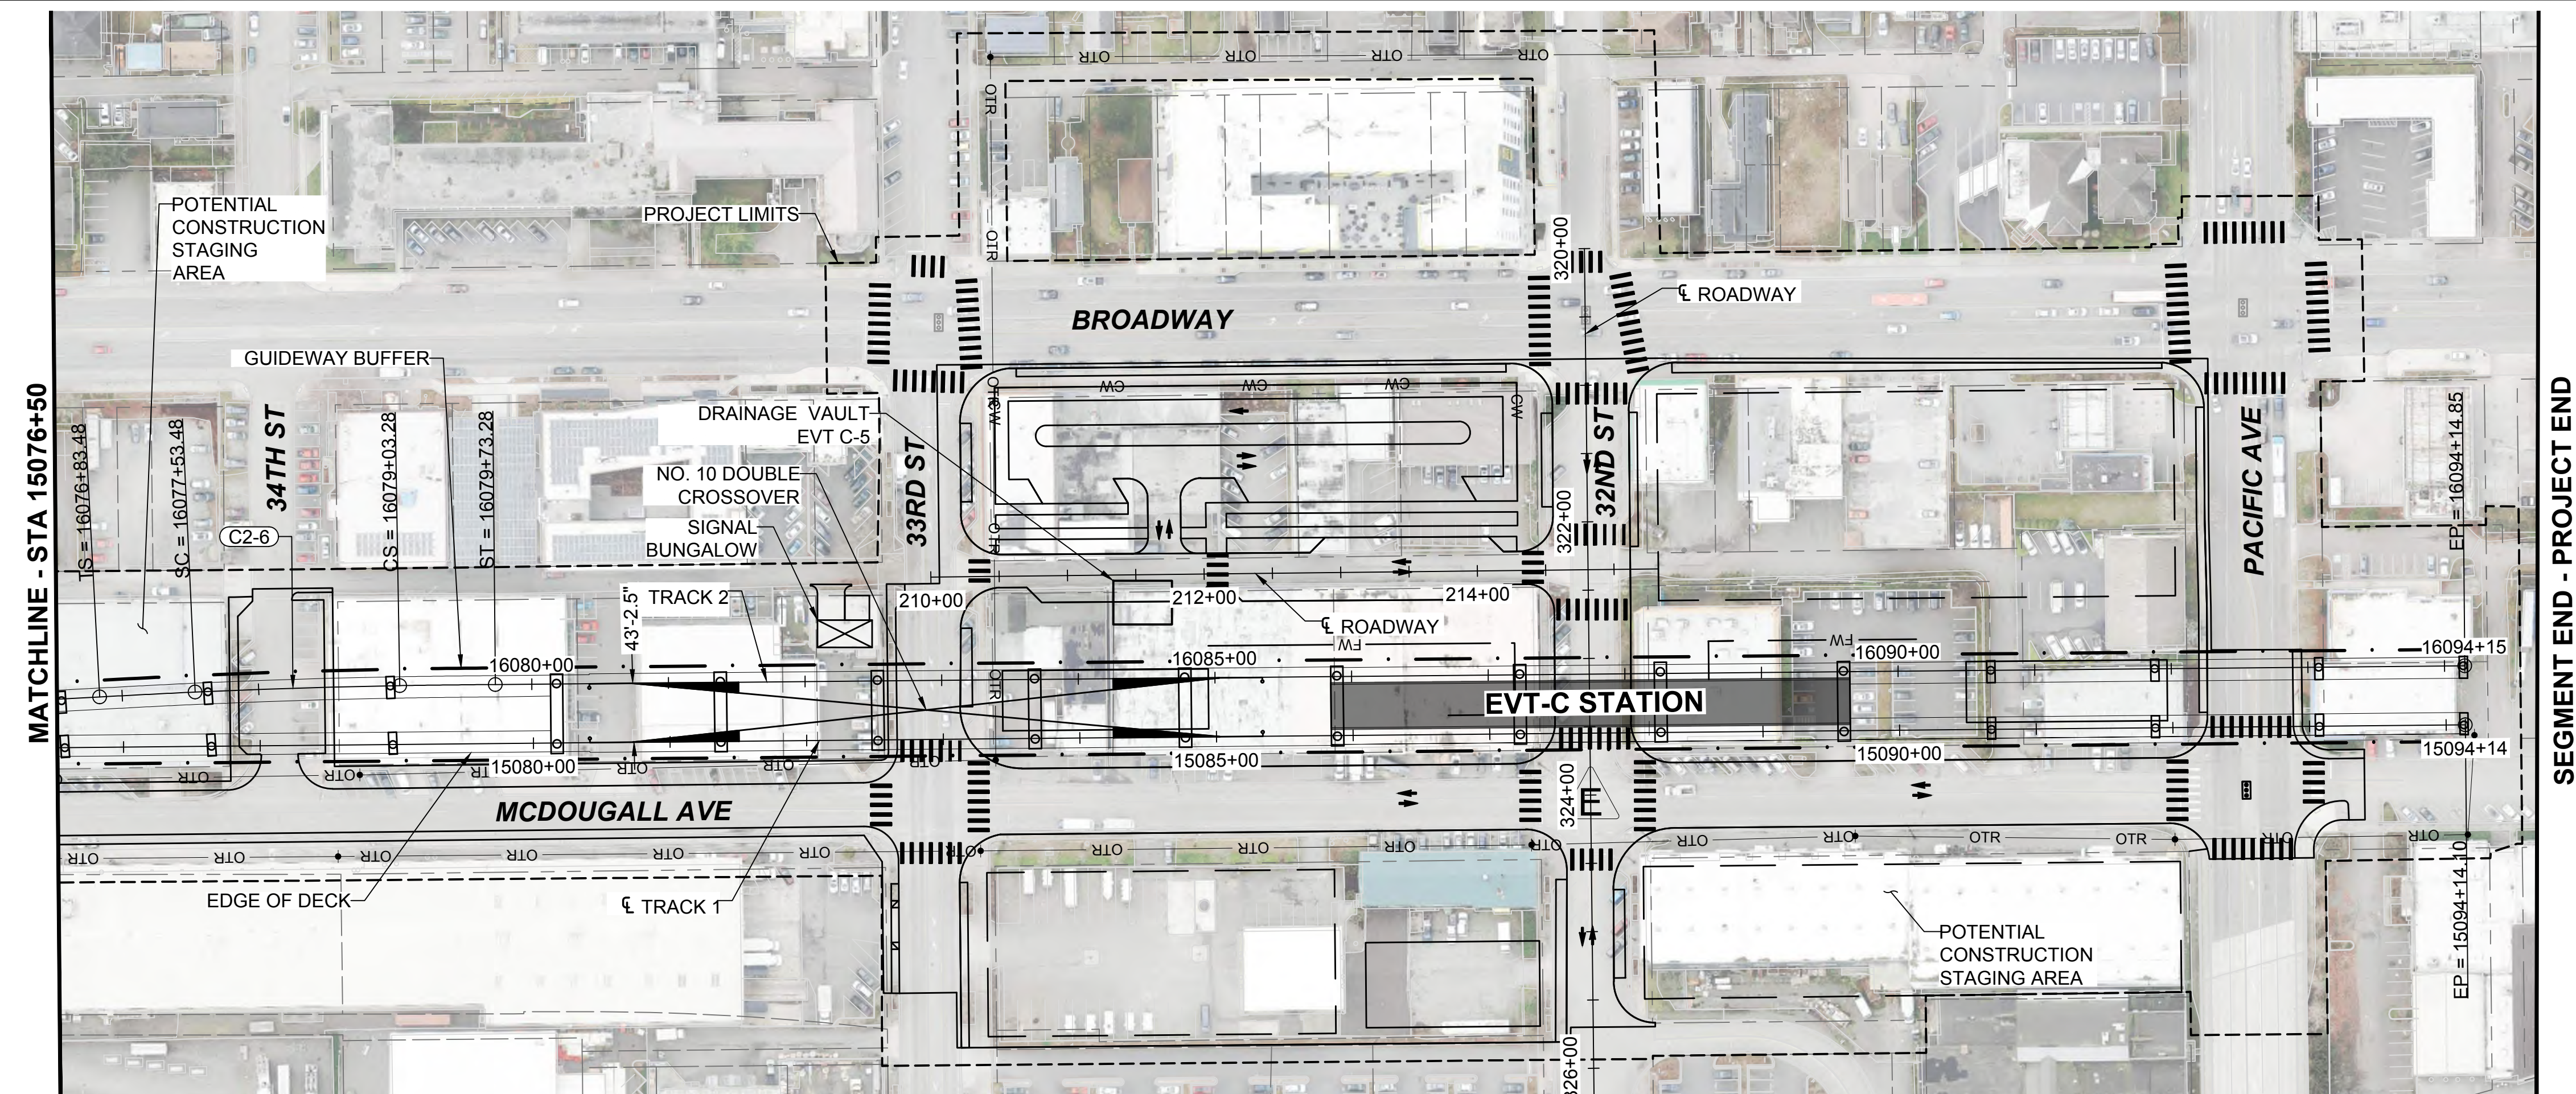

- NOTES:
1. SEE STD SHEETS FOR NOTES, LEGEND, AND ABBREVIATIONS.
 2. ELECTRIC OVERHEAD TRANSMISSION LINE RELOCATIONS DUE TO PROPOSED CONSTRUCTION CONFLICTS ARE SHOWN FOR CONTEXT.
 3. SEE SHEET L40-CRV101 AND L40-CRV102 FOR ROADWAY PLAN AND PROFILE.
 4. FOR ROADWAY TYPICAL SECTIONS SEE SHEETS STD-CRY128 THRU STD-CRY131.

CURVE TABLE							
CURVE	RADIUS (FT)	Lc (FT)	Ls1 (FT)	Ls2 (FT)	Ea (IN)	Eu (IN)	V (MPH)
C2-6	5000.0	149.8	70.0	70.0	1.25	1.15	55

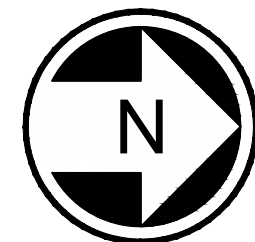

12/10/24 | 9:22 AM | DAVID HUDLOW
C:\P\W\K\11\0288325\DR-L40-CRV-EVT-C-RDWY-021.DWG




Kimley»Horn

EVERETT LINK EXTENSION AND OMF NORTH



DRAFT EIS - CONCEPTUAL DESIGN
L40 SEGMENT
EVERETT LINK EXTENSION & OMF NORTH
EVT-2C
ROADWAY PLAN AND PROFILE PLANS

L40-CRV101
SHEET 357 OF 387
02/14/2025

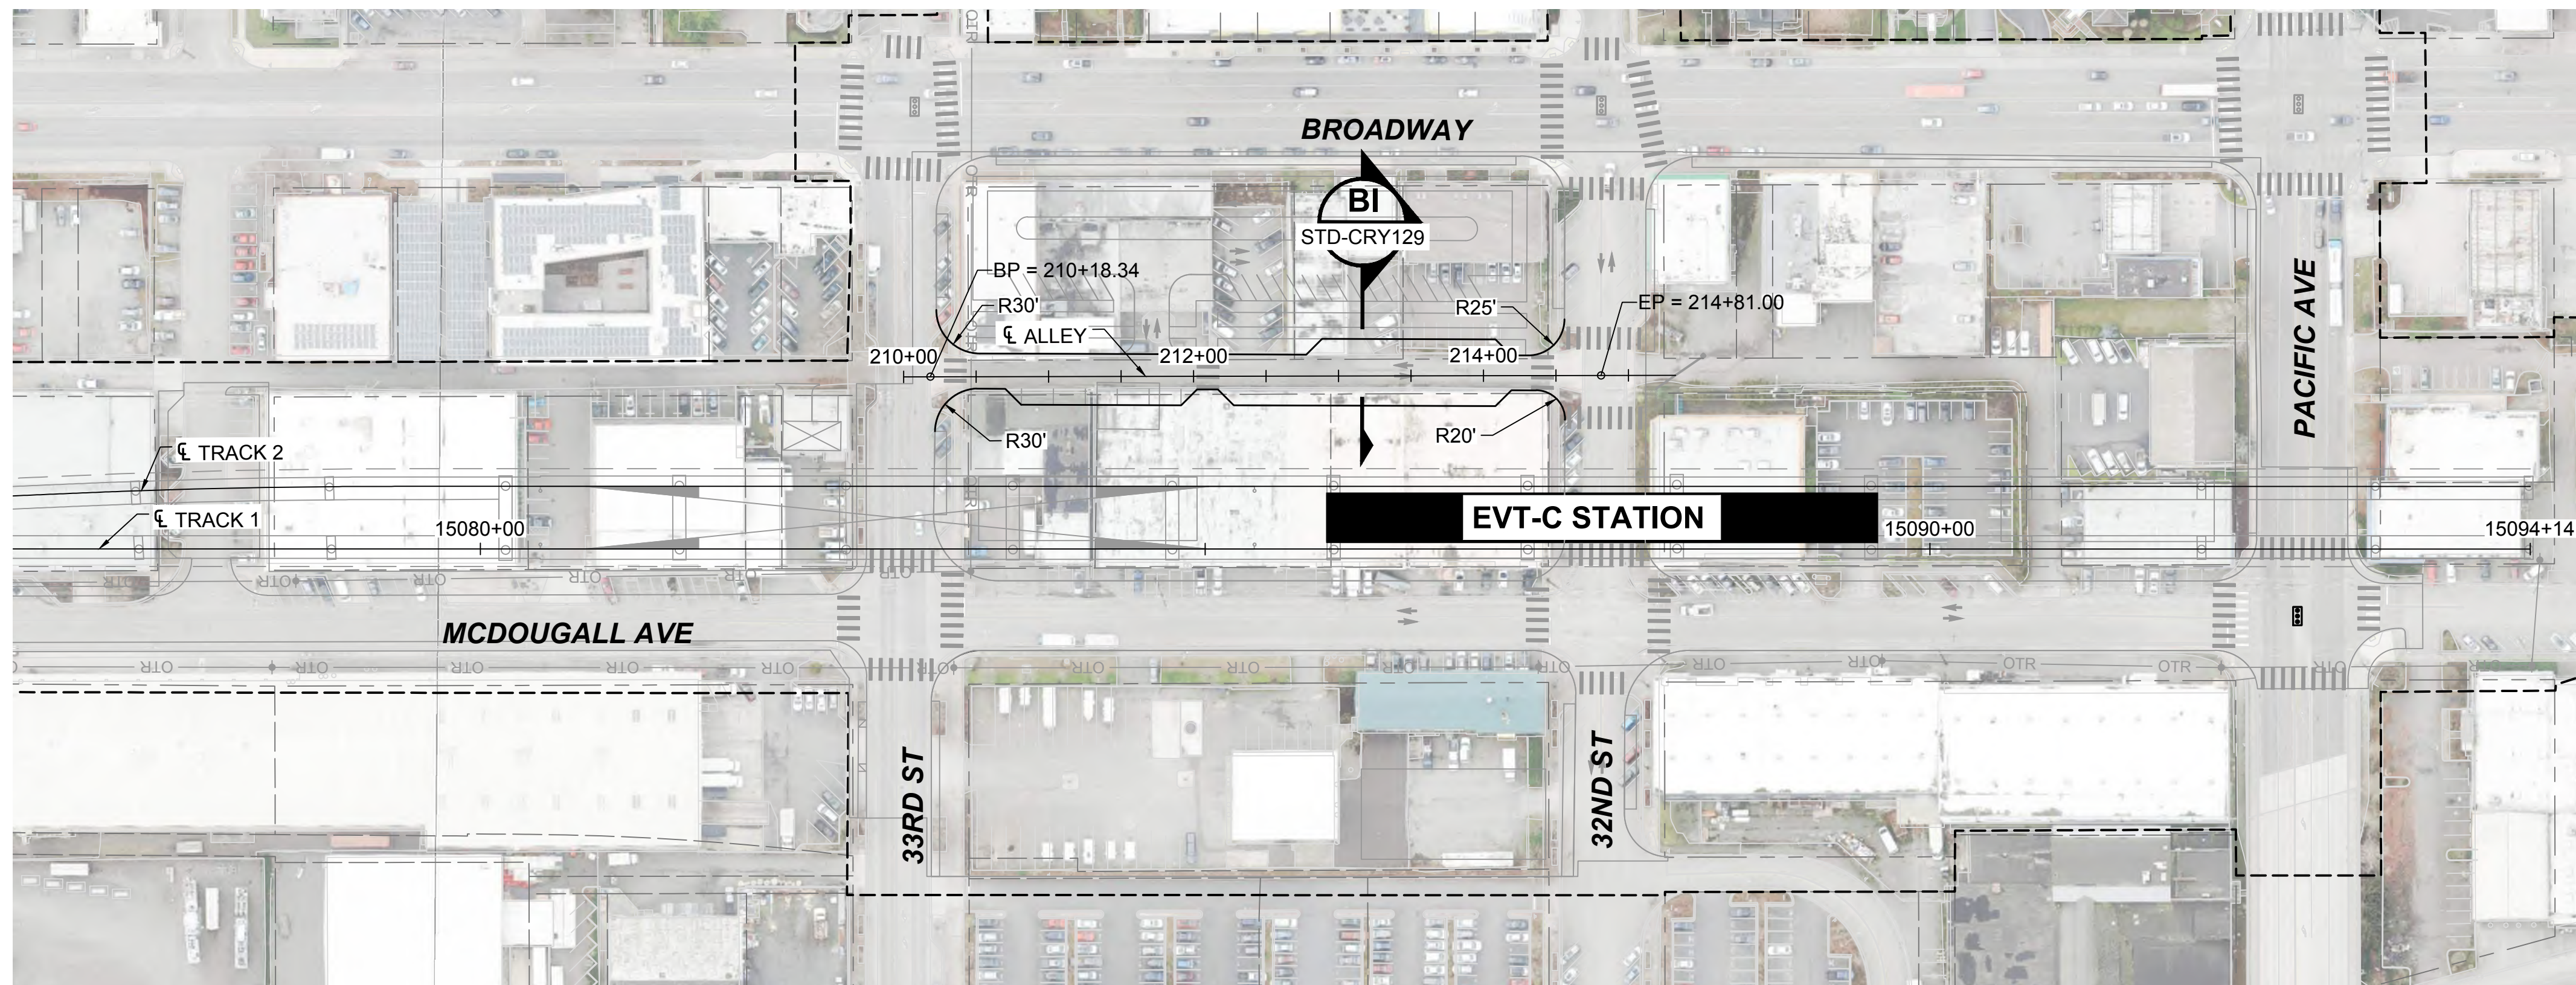

- NOTES:
1. SEE STD SHEETS FOR NOTES, LEGEND, AND ABBREVIATIONS.
 2. SEE SHEET L40-GSP105 FOR GENERAL SITE PLAN.
 3. ELECTRICAL OVERHEAD TRANSMISSION LINE RELOCATIONS DUE TO PROPOSED CONSTRUCTION CONFLICTS ARE SHOWN FOR CONTEXT.

NEW TRANSIT ALLEY

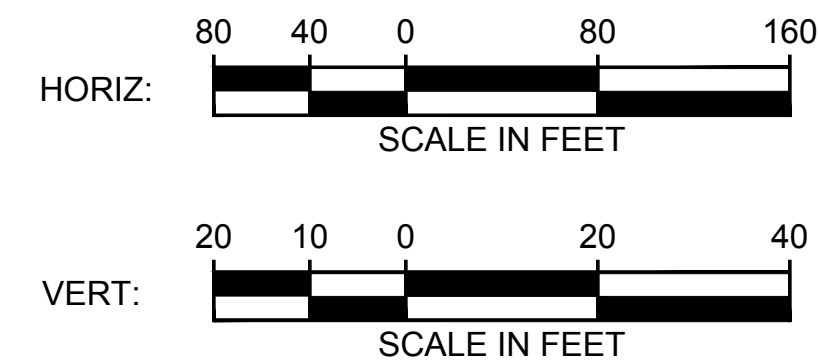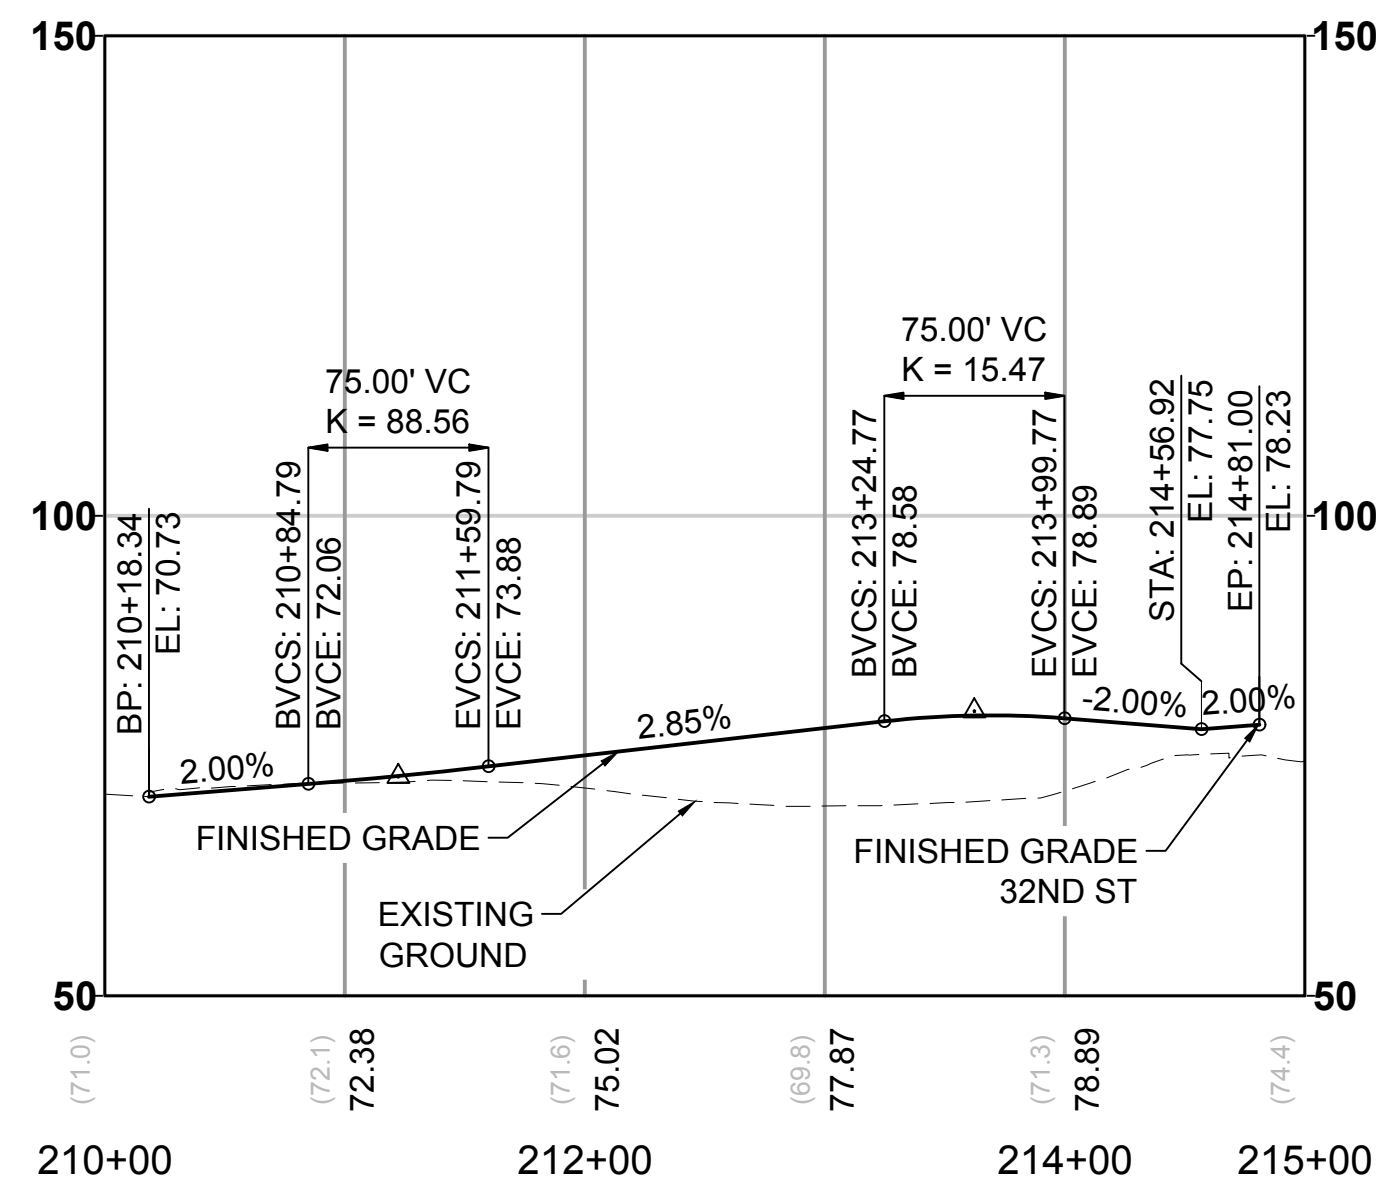

12/10/24 | 9:23 AM | DAVID HUDLOW
C:\P\WK1\10288325\DR-L40-CRV-EVT-C-RDWY-023.DWG




Kimley»Horn



EVERETT LINK EXTENSION AND OMF NORTH

DRAFT EIS - CONCEPTUAL DESIGN
L40 SEGMENT
EVERETT LINK EXTENSION & OMF NORTH
EVT-2C
ROADWAY PLAN AND PROFILE PLANS


L40-CRV102
SHEET 358 OF 387
02/14/2025

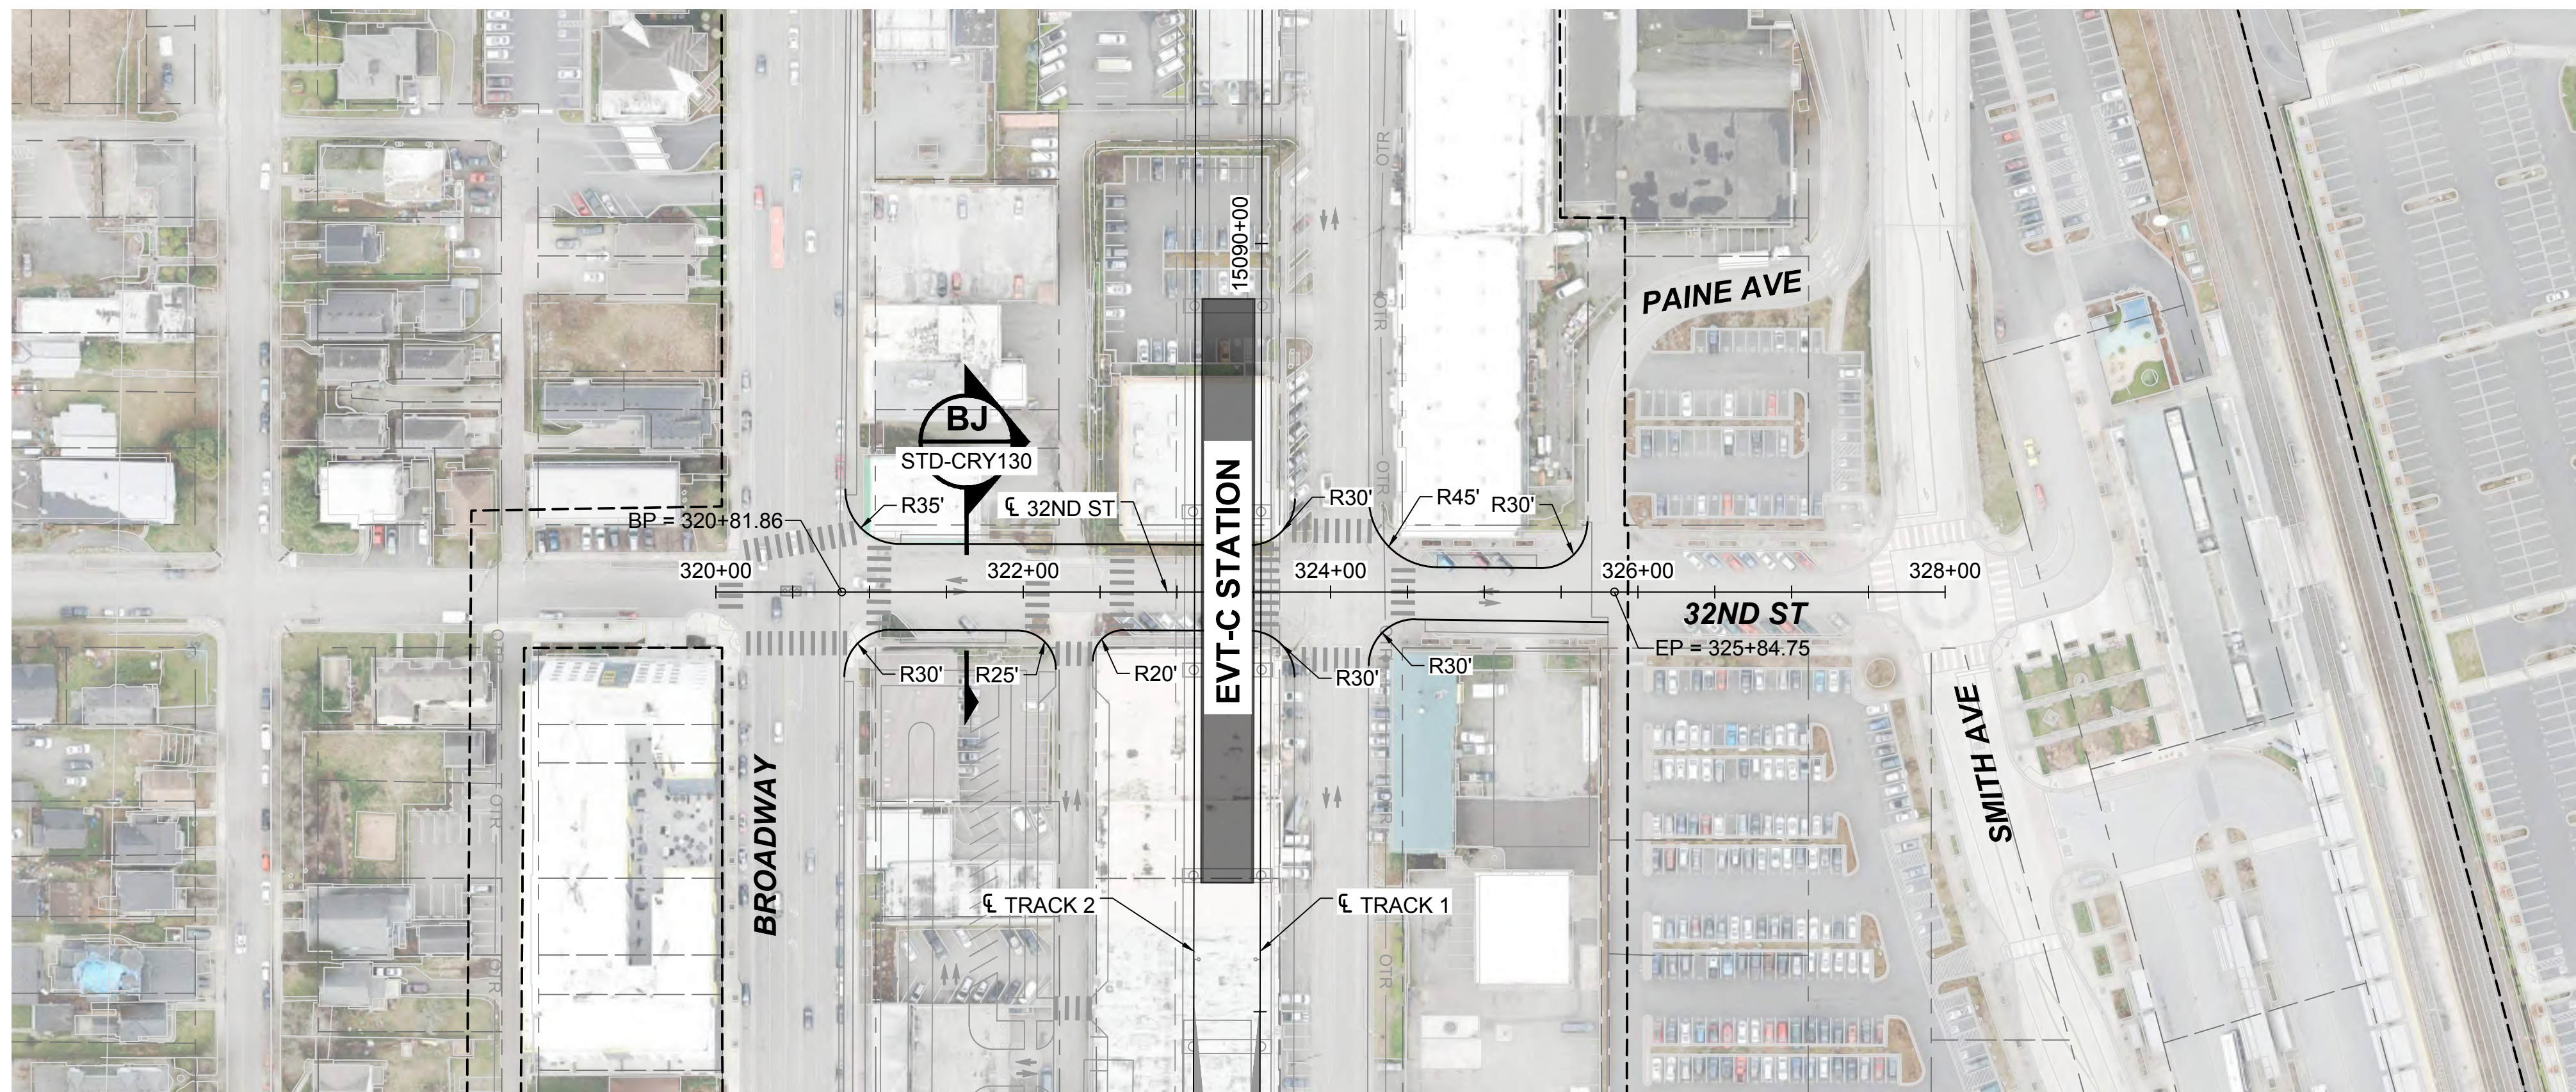


32ND STREET

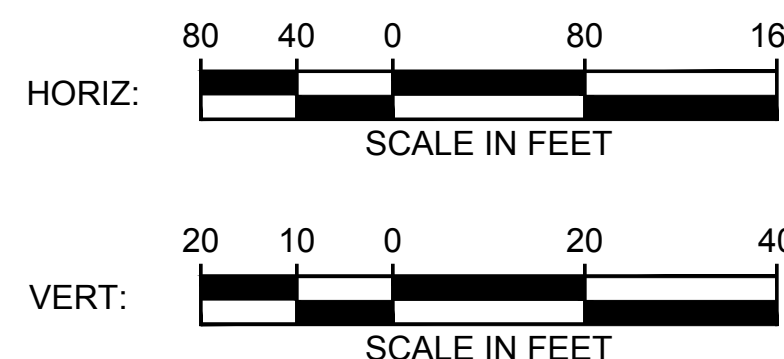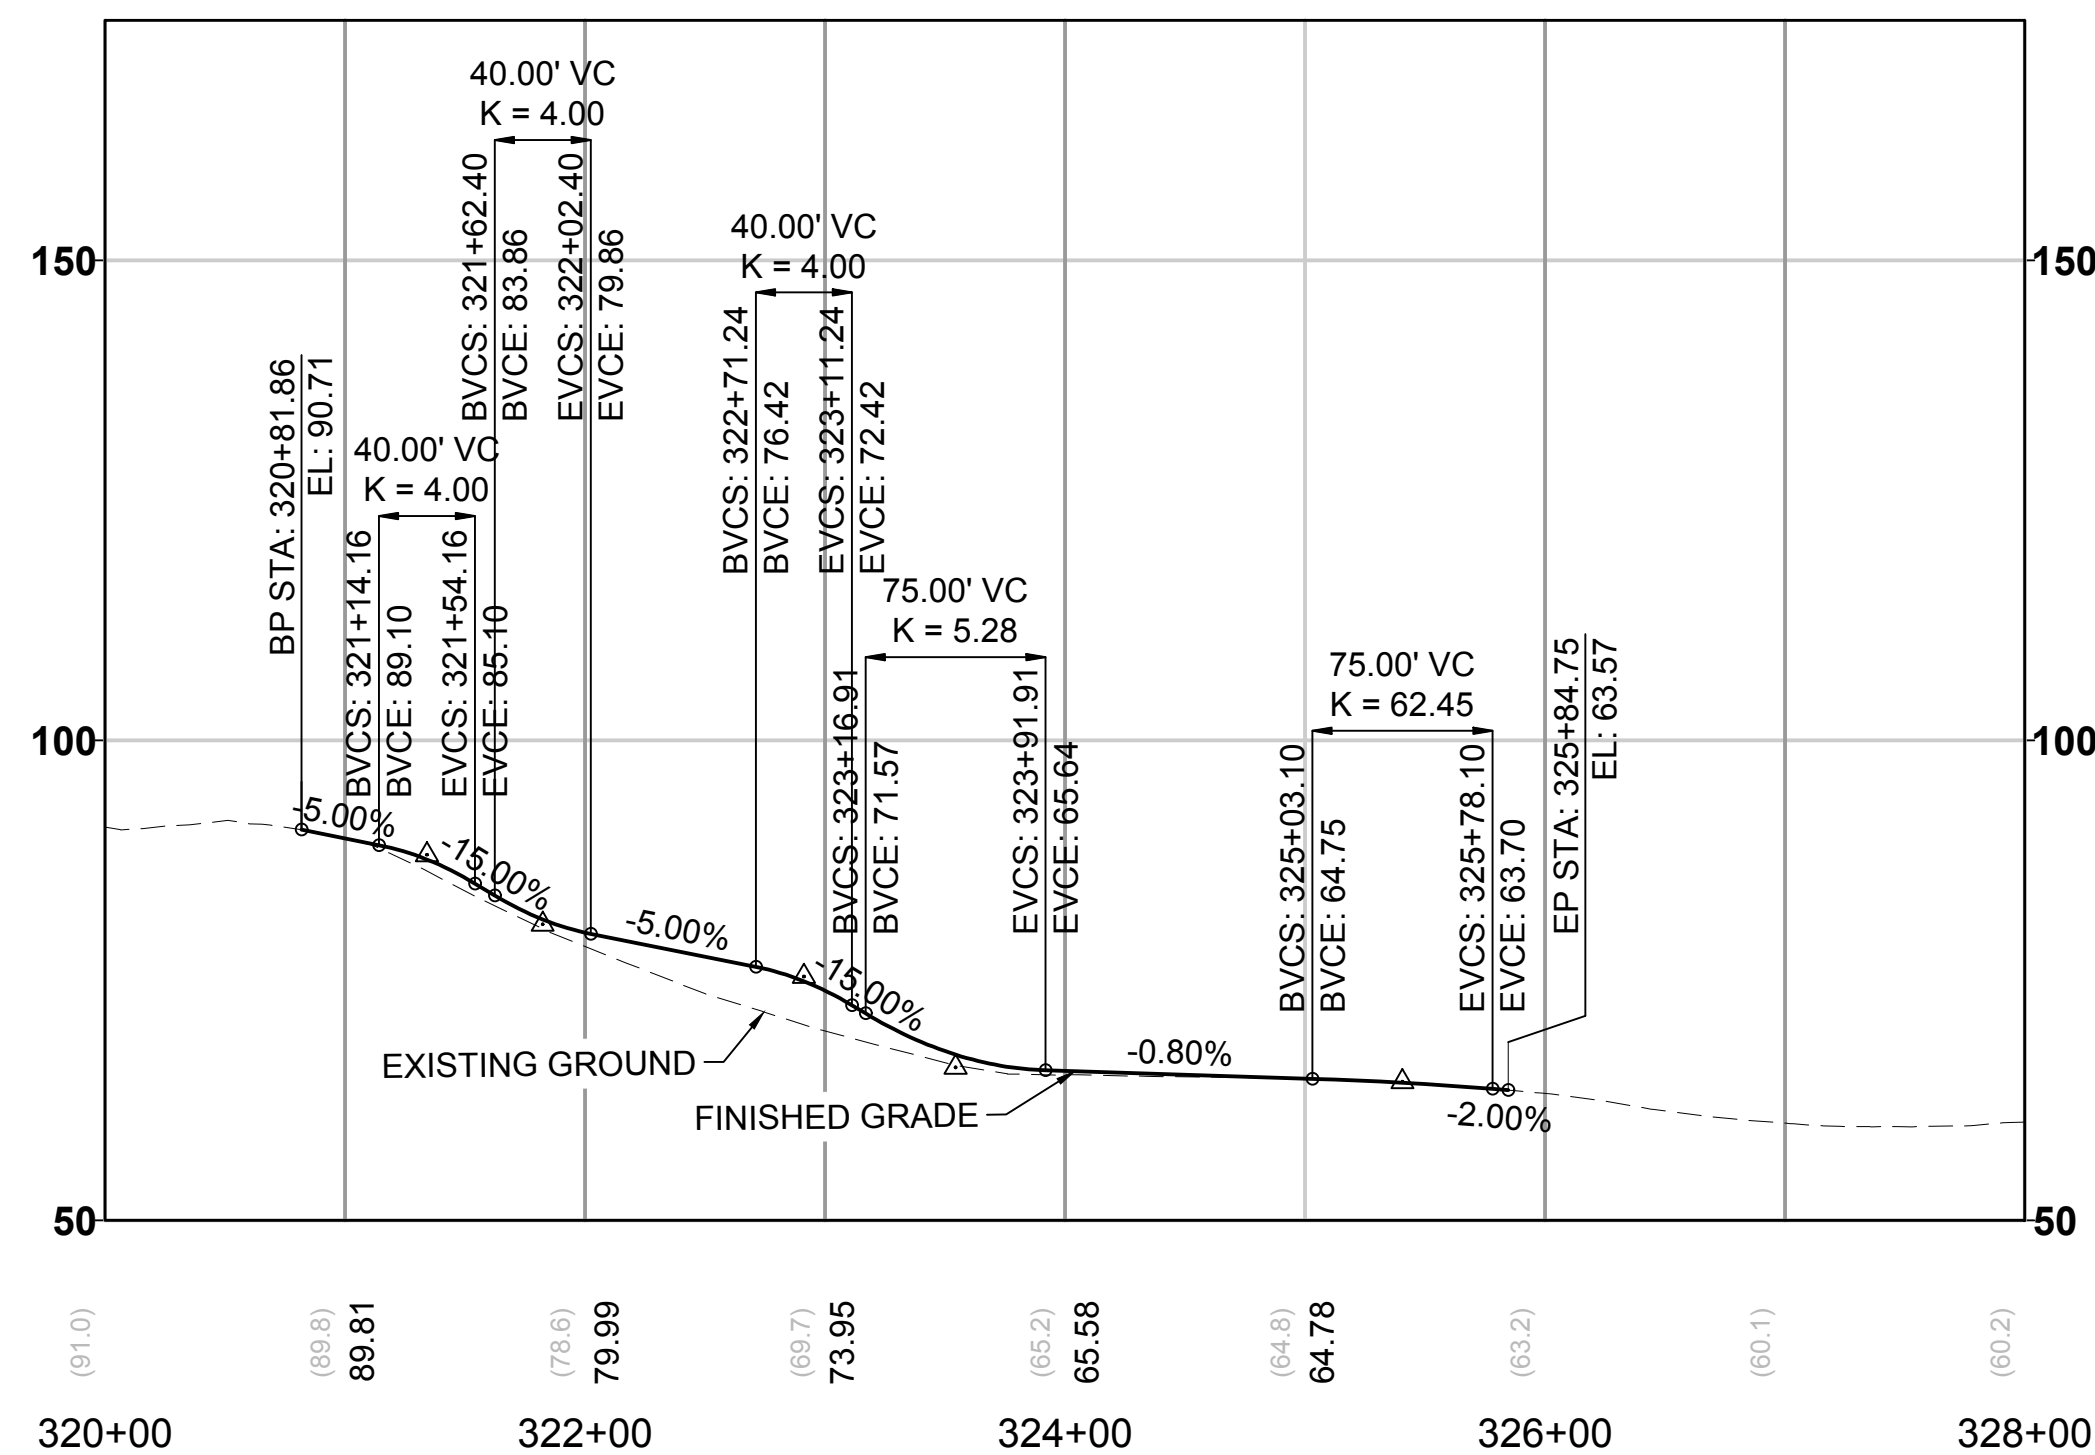

- NOTES:
1. SEE STD SHEETS FOR NOTES, LEGEND, AND ABBREVIATIONS.
 2. SEE SHEET L40-GSP105 FOR GENERAL SITE PLAN.
 3. ELECTRICAL OVERHEAD TRANSMISSION LINE RELOCATIONS DUE TO PROPOSED CONSTRUCTION CONFLICTS ARE SHOWN FOR CONTEXT.

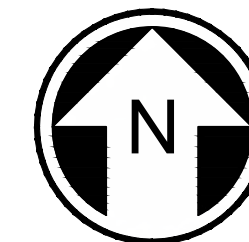

2025-02-04 14:38:49
Autodesk Docs://WA Everett Link Extension Sound Transit/EVL-EVT-C-A-v2024.rvt

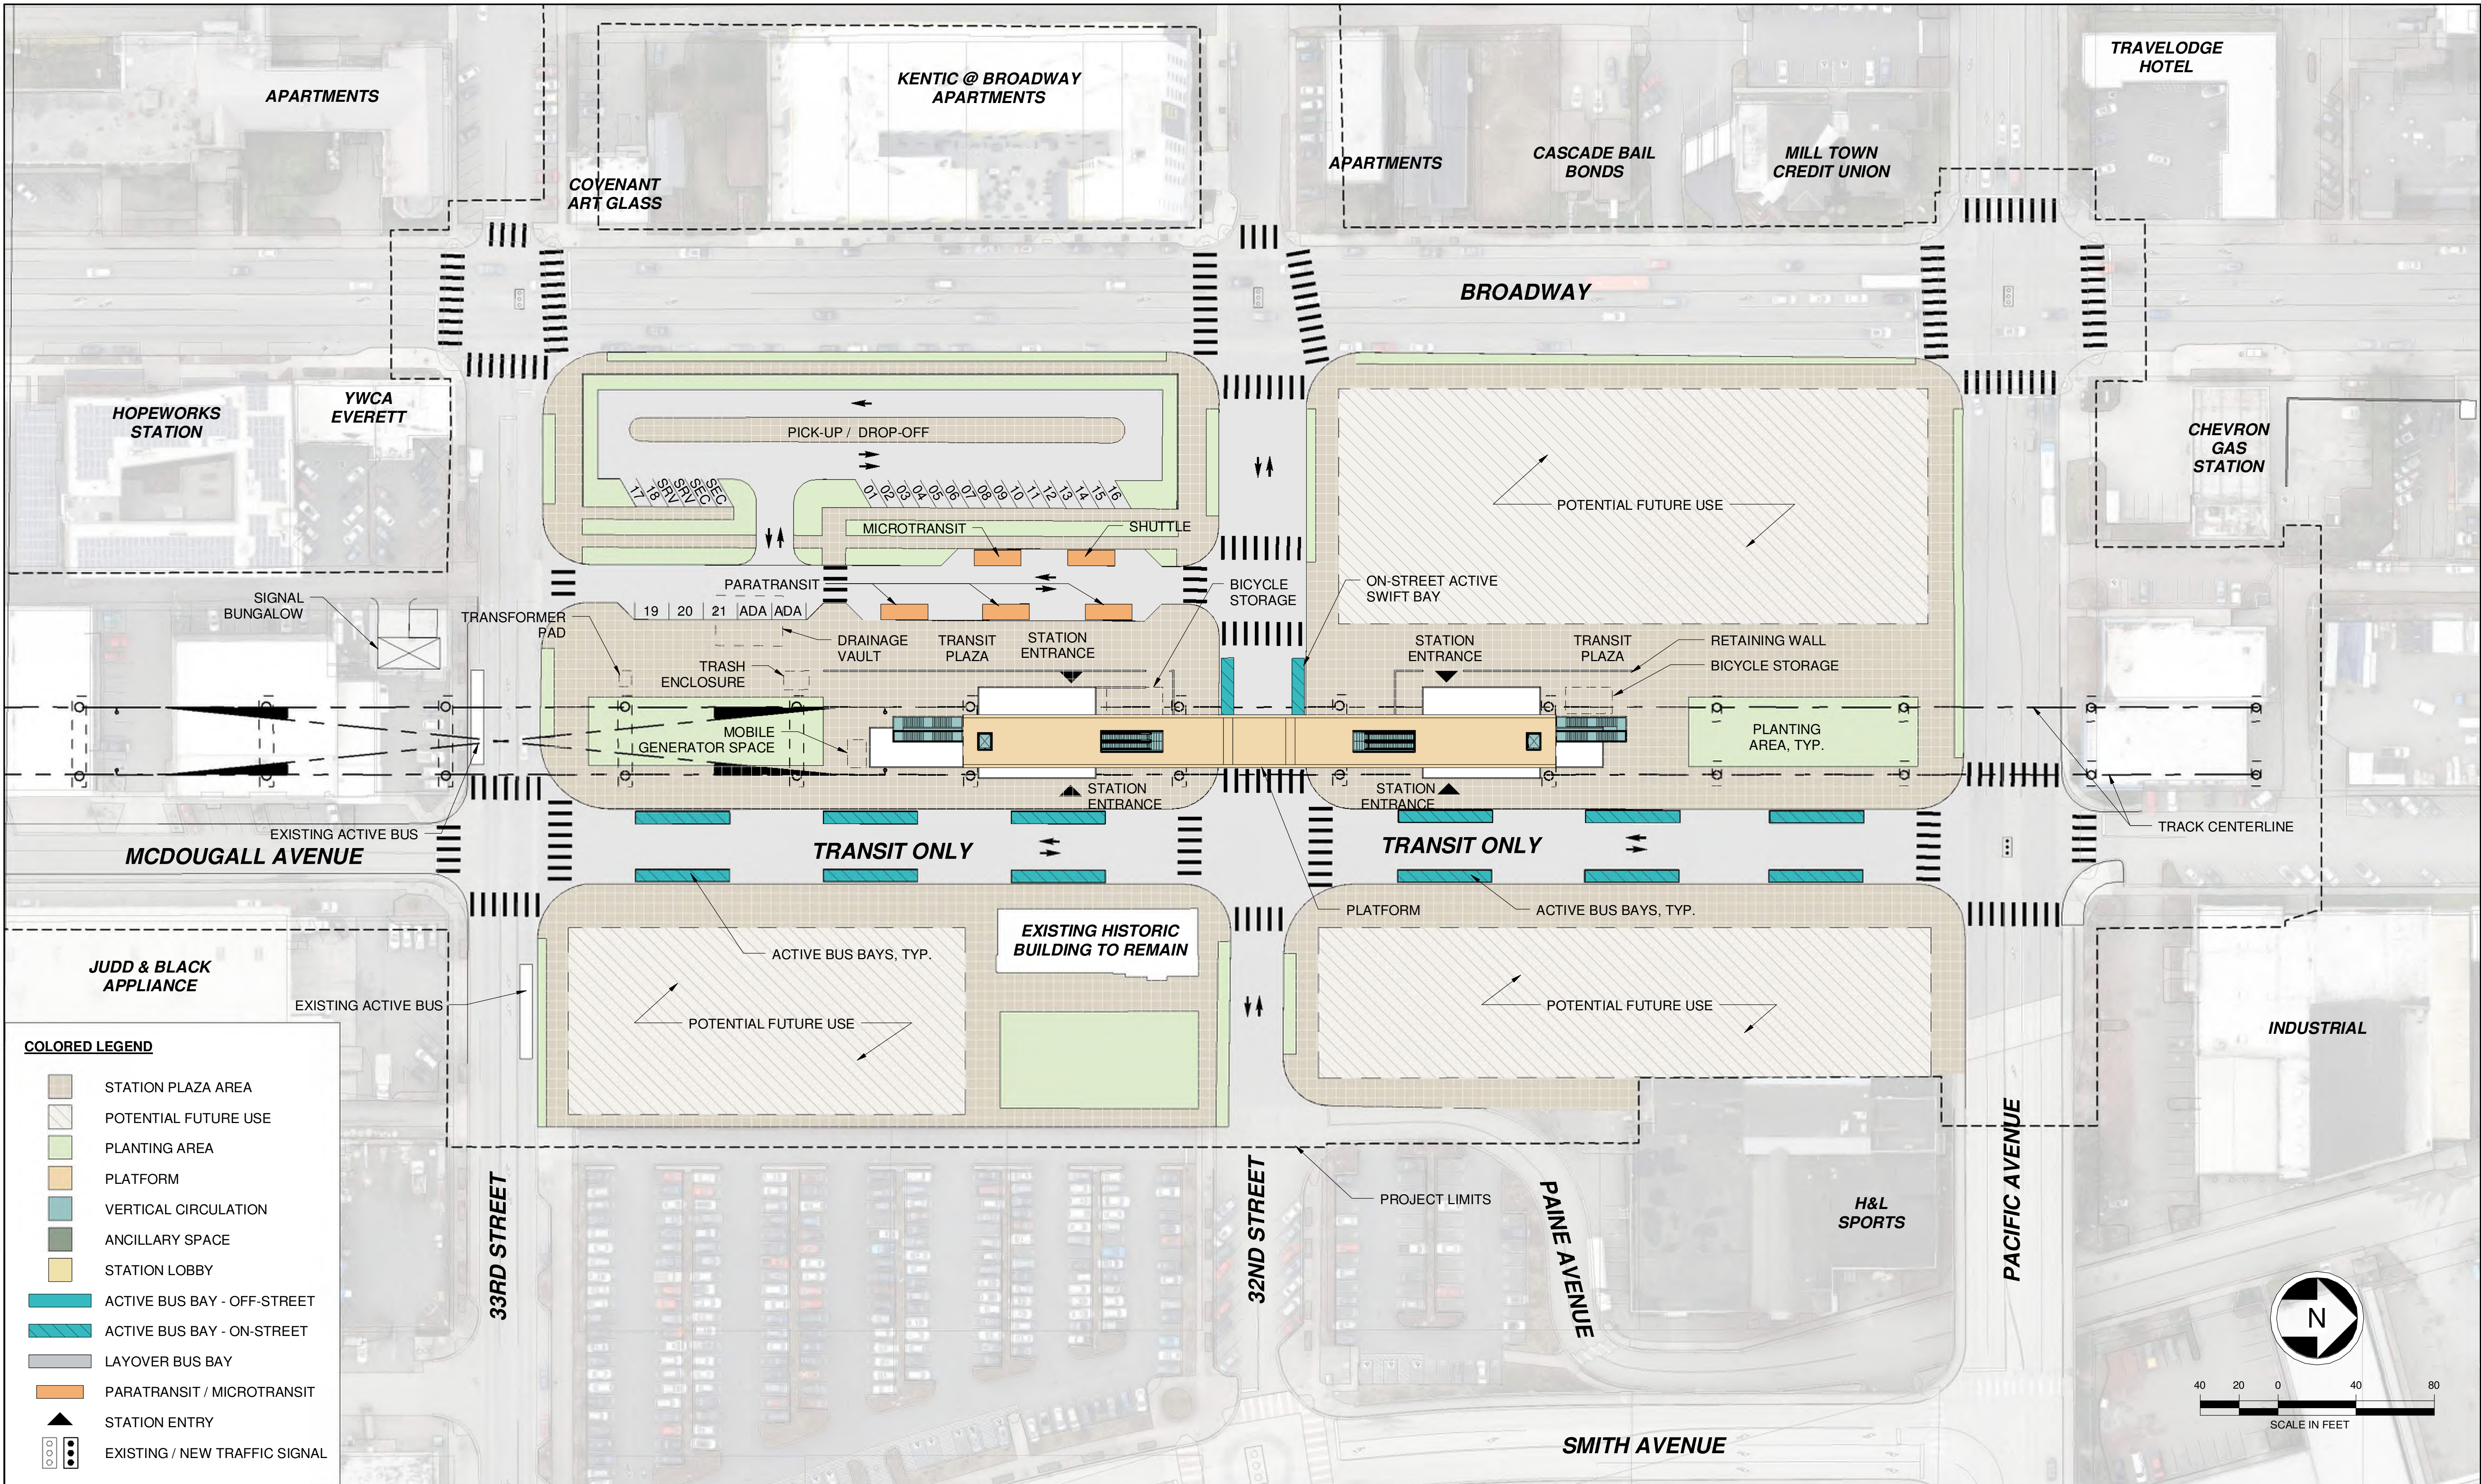

Kimley»Horn

SWIFT COMPANY LLC



PARSONS
SCHARRERAD


EVERETT LINK EXTENSION AND OMF NORTH

DRAFT EIS - CONCEPTUAL DESIGN
L40 SEGMENT
EVERETT LINK EXTENSION & OMF NORTH
EVERETT STATION ALTERNATIVE C (EVT-C)
SITE PLAN

EVT-C-ASP100
SHEET 359 OF 387

02/14/2025

2025-02-04 14:38:57
Autodesk Docs://WA Everett Link Extension Sound Transit/EVLE-EVT-C-A-v2024.rvt

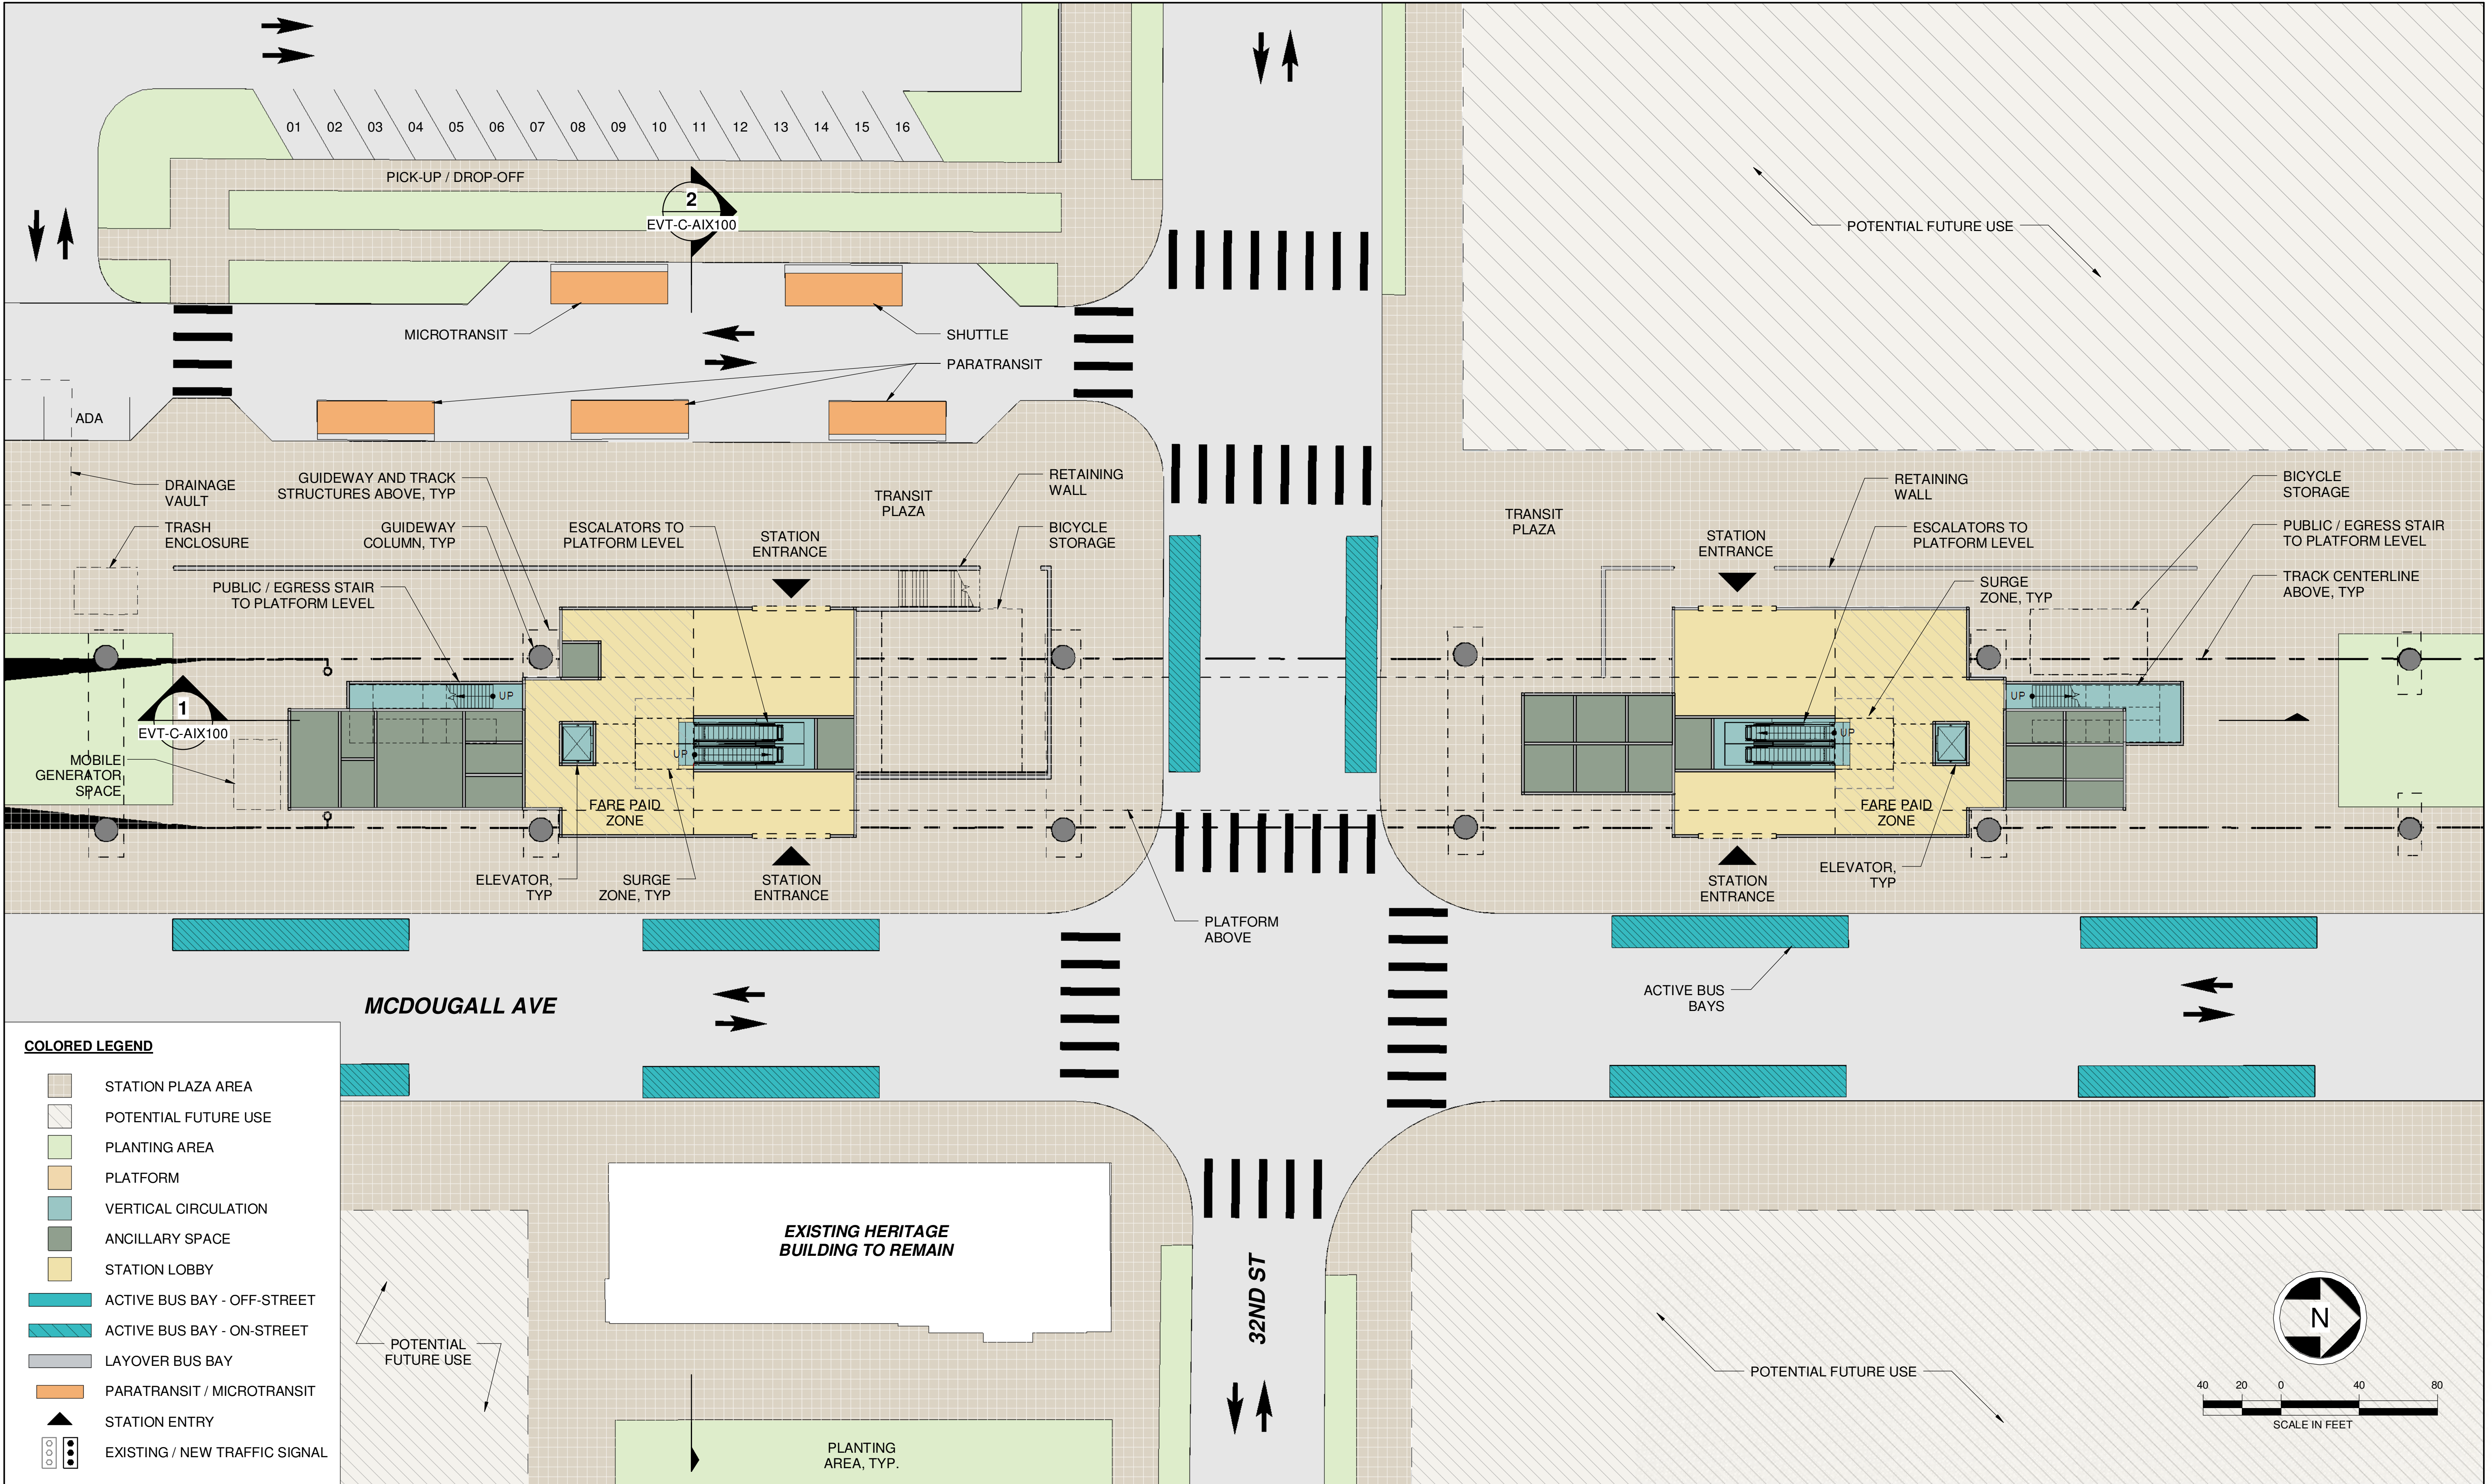

Kimley»Horn

SWIFT COMPANY LLC



SCHARRERAD


EVERETT LINK EXTENSION AND OMF NORTH

DRAFT EIS - CONCEPTUAL DESIGN
L40 SEGMENT
EVERETT LINK EXTENSION & OMF NORTH
EVERETT STATION ALTERNATIVE C (EVT-C)
PLAZA PLAN

EVT-C-APP100
SHEET 360 OF 387

02/14/2025

2025-02-04 14:39:08
Autodesk Docs://WA Everett Link Extension Sound Transit/EVLE-EVT-C-A-v2024.rvt

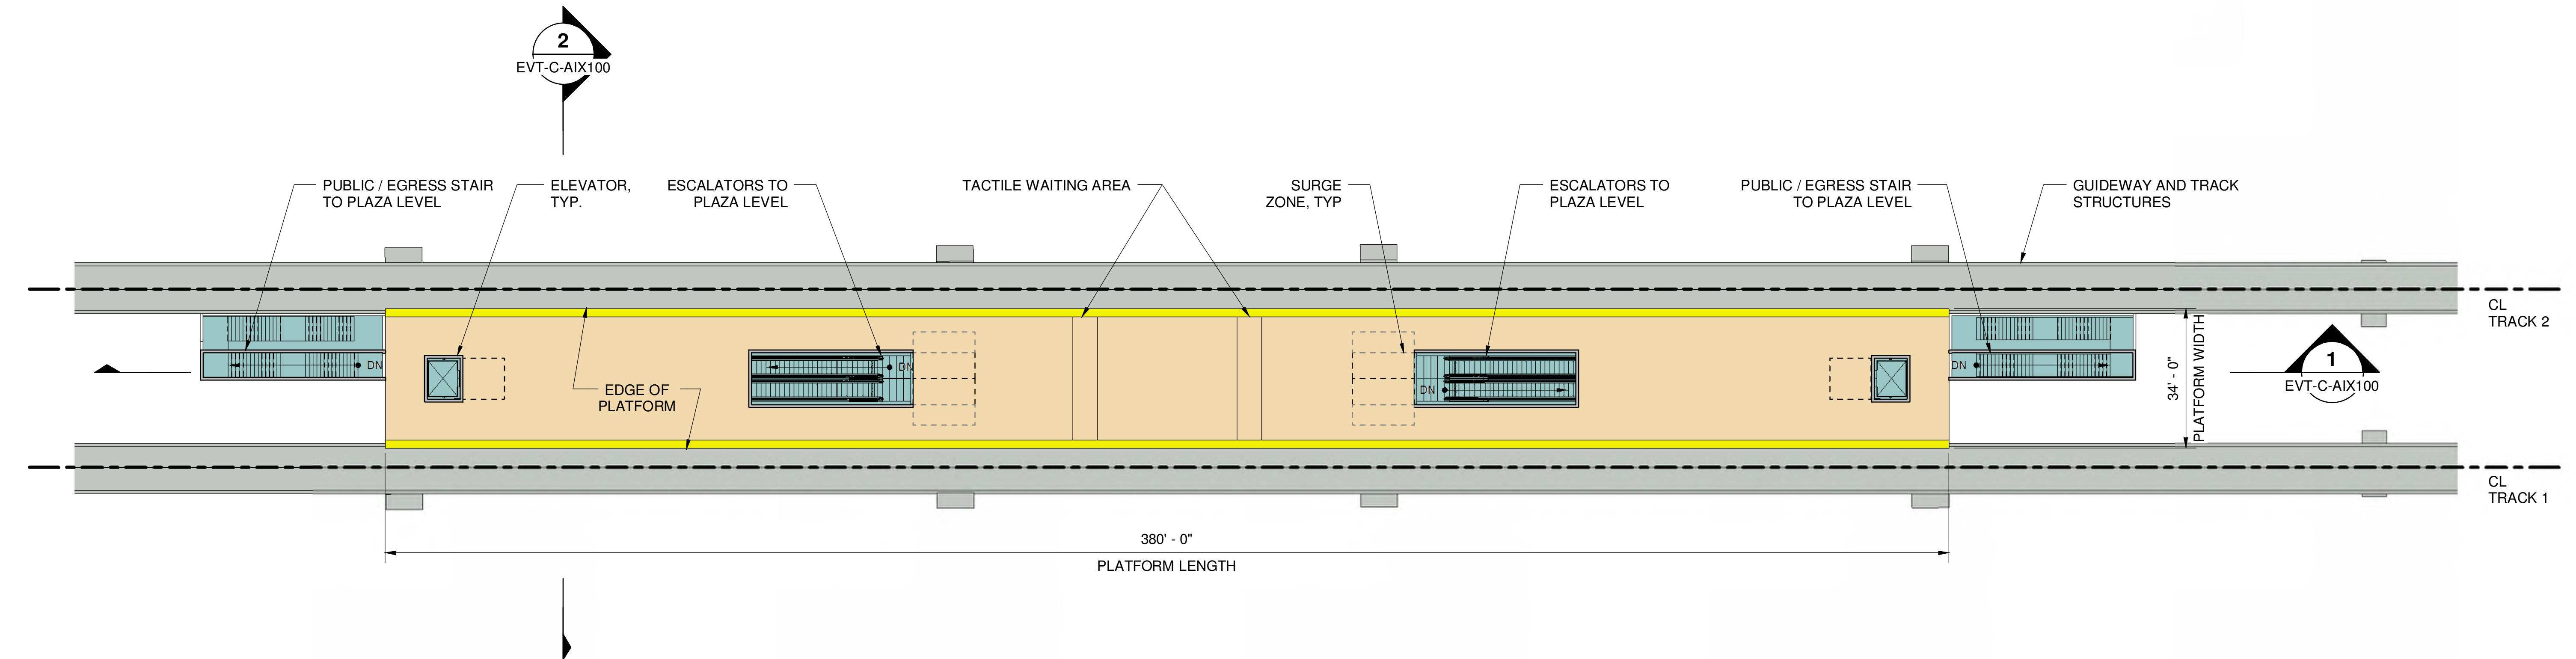

COLORED LEGEND

- STATION PLAZA AREA
- POTENTIAL FUTURE USE
- PLANTING AREA
- PLATFORM
- VERTICAL CIRCULATION
- ANCILLARY SPACE
- STATION LOBBY
- GUIDEWAY STRUCTURE
- EXISTING BUILDINGS



Kimley»Horn

SWIFT COMPANY LLC



SCHARRERAD

EVERETT LINK EXTENSION AND OMF NORTH

DRAFT EIS - CONCEPTUAL DESIGN
L40 SEGMENT
EVERETT LINK EXTENSION & OMF NORTH
EVERETT STATION ALTERNATIVE C (EVT-C)
PLATFORM PLAN


EVT-C-APP200
SHEET 361 OF 387

02/14/2025

2025-02-04 14:39:29
Autodesk Docs\\WA Everett Link Extension Sound Transit\\E\\LE-EVT-C-A-v2024.rvt


COLORED LEGEND

- STATION PLAZA AREA
- POTENTIAL FUTURE USE
- PLANTING AREA
- PLATFORM
- VERTICAL CIRCULATION
- ANCILLARY SPACE
- STATION LOBBY
- GUIDEWAY STRUCTURE
- EXISTING BUILDINGS

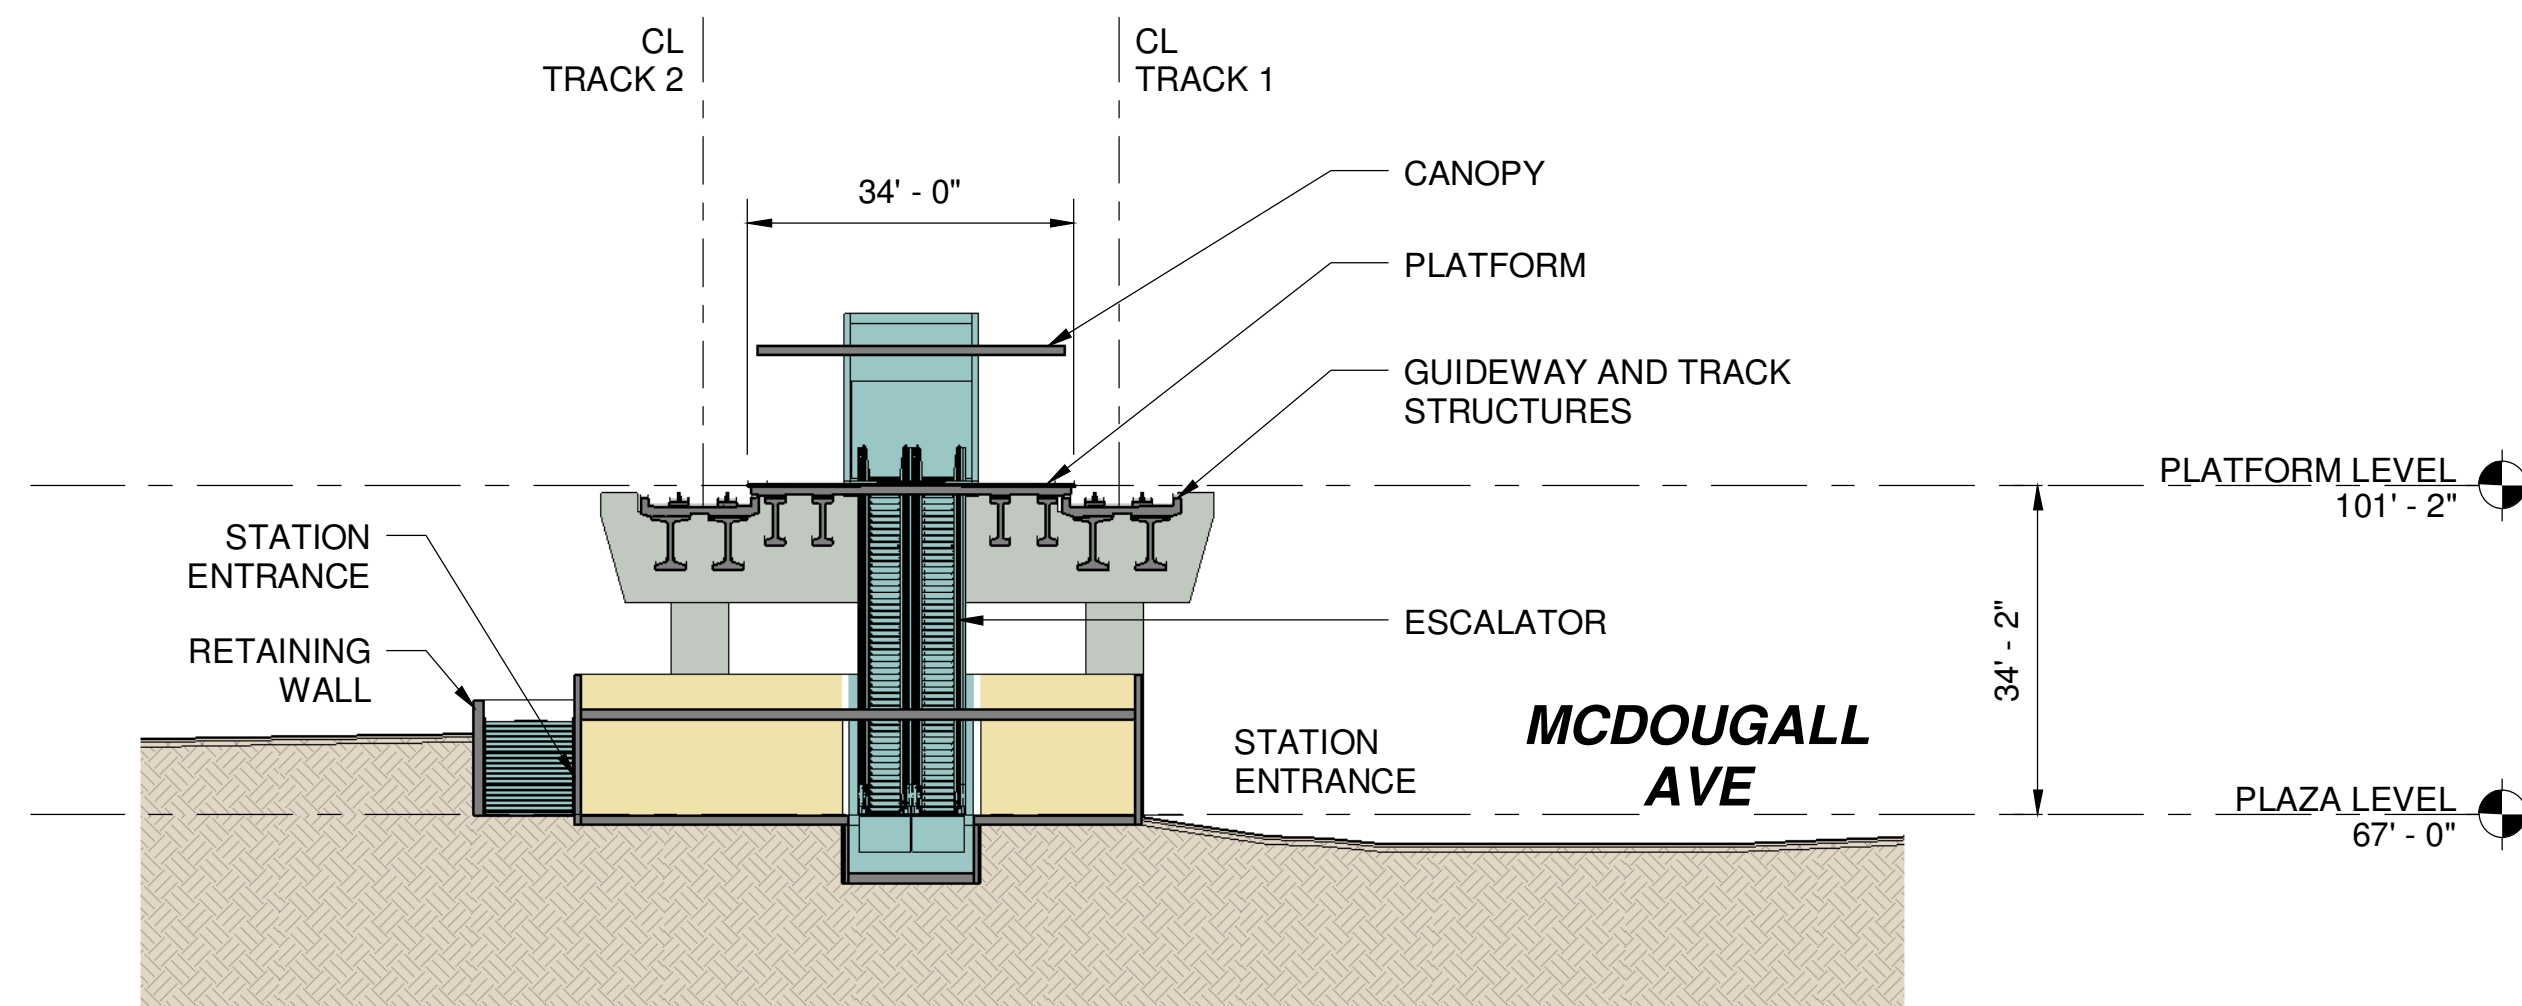

EVT-C CROSS SECTION

2
EVT-C-APP100

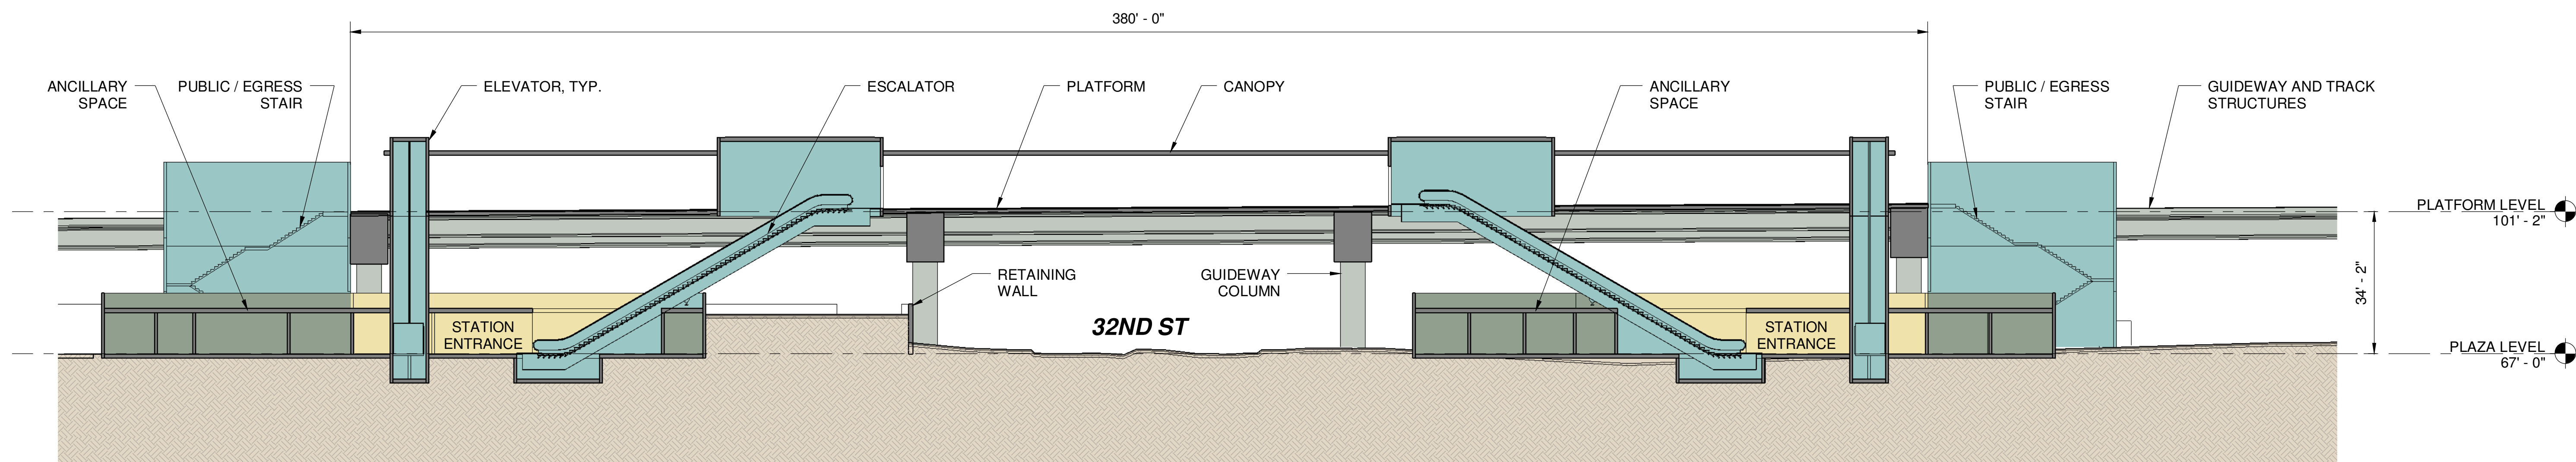

EVT-C LONG SECTION

1
EVT-C-APP100



Kimley»Horn

SWIFT COMPANY LLC



SCHARRERAD



EVERETT LINK EXTENSION AND OMF NORTH

DRAFT EIS - CONCEPTUAL DESIGN
L40 SEGMENT
EVERETT LINK EXTENSION & OMF NORTH
EVERETT STATION ALTERNATIVE C (EVT-C)
SECTIONS

EVT-C-AIX100
SHEET 362 OF 387

02/14/2025

CROSS REFERENCING OF DRAWINGS							
EVT - 3D SEGMENT	(201)	(202)	(203)	(204)	(205)	(206)	(207)
GENERAL SITE PLANS	L40-GSP201	L40-GSP202	L40-GSP203	L40-GSP204	L40-GSP205	L40-GSP206	
ROADWAY & PROFILE PLANS					L40-CRV201	L40-CRV202	
ARCHITECTURAL					EVT-D-ASP100 EVT-D-APP100		
ARCHITECTURAL PLANS ASSOCIATED WITH THIS PORTION OF THE PROJECT ARE WITHIN THIS SECTION BUT NOT DENOTED ON THIS PLAN FOR LOCATION.							

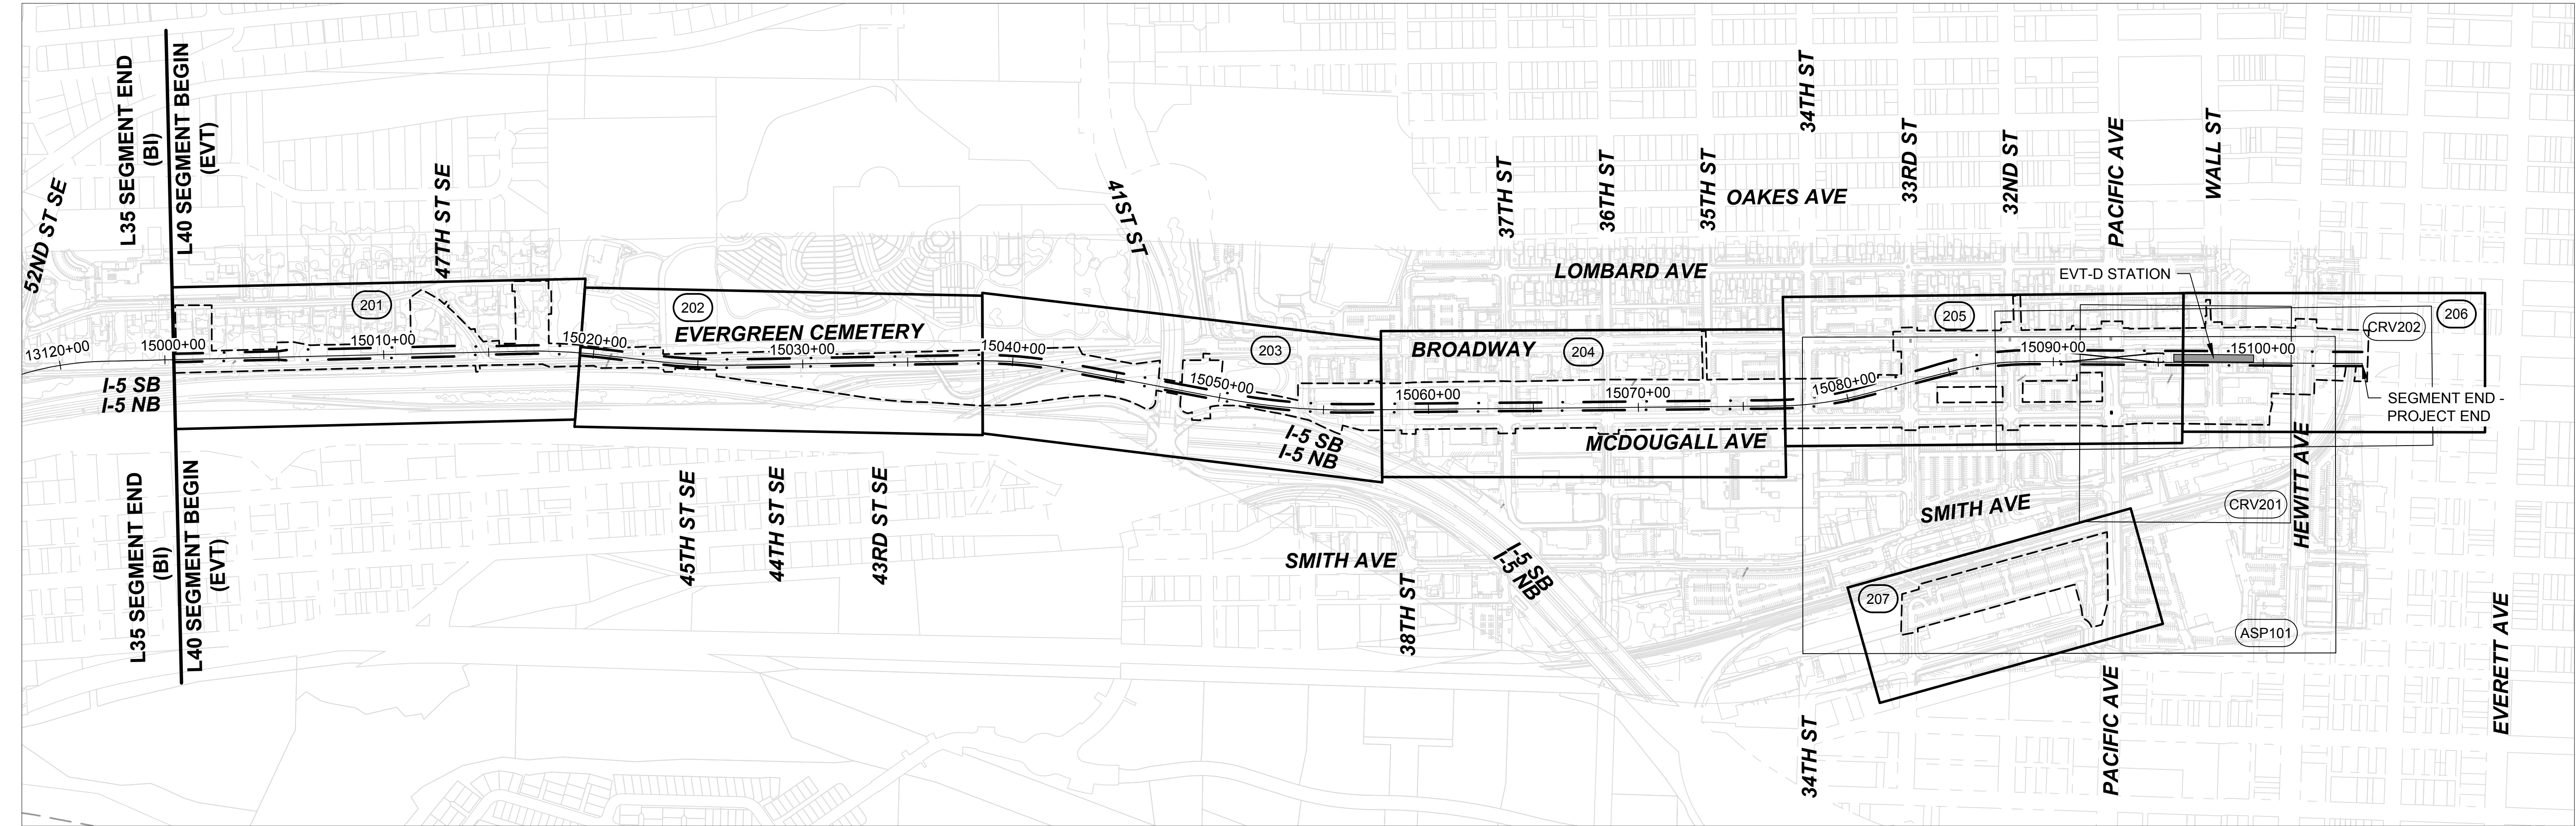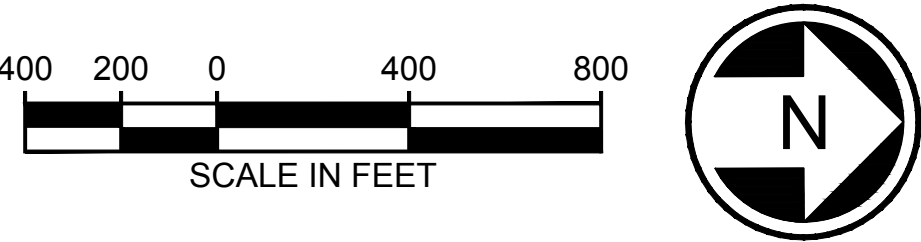


12/18/24 | 9:08 AM | DAVID HUDLOW
C:\P\WK1\1D028839\L40 - KEYSHEET.DWG



EVERETT LINK EXTENSION
AND OMF NORTH



DRAFT EIS - CONCEPTUAL DESIGN
L40 SEGMENT
EVERETT LINK EXTENSION & OMF NORTH
EVT-3D
KEY MAP

L40-GZK200
SHEET 363 OF 387
02/14/2025

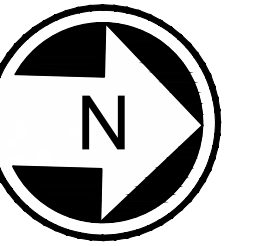

- NOTES:
1. SEE STD SHEETS FOR NOTES, LEGEND, AND ABBREVIATIONS.
 2. ELECTRIC OVERHEAD TRANSMISSION LINE RELOCATIONS DUE TO PROPOSED CONSTRUCTION CONFLICTS ARE SHOWN FOR CONTEXT.
 3. FOR ROADWAY TYPICAL SECTIONS SEE SHEETS STD-CRY127 AND STD-CRY128.

CURVE TABLE						
CURVE	RADIUS (FT)	Lc (FT)	Ls1 (FT)	Ls2 (FT)	Ea (IN)	Eu (IN)
C1-1	2500.0	217.7	130.0	130.0	2.75	2.04
C2-1	2515.8	219.9	130.0	130.0	2.75	2.01

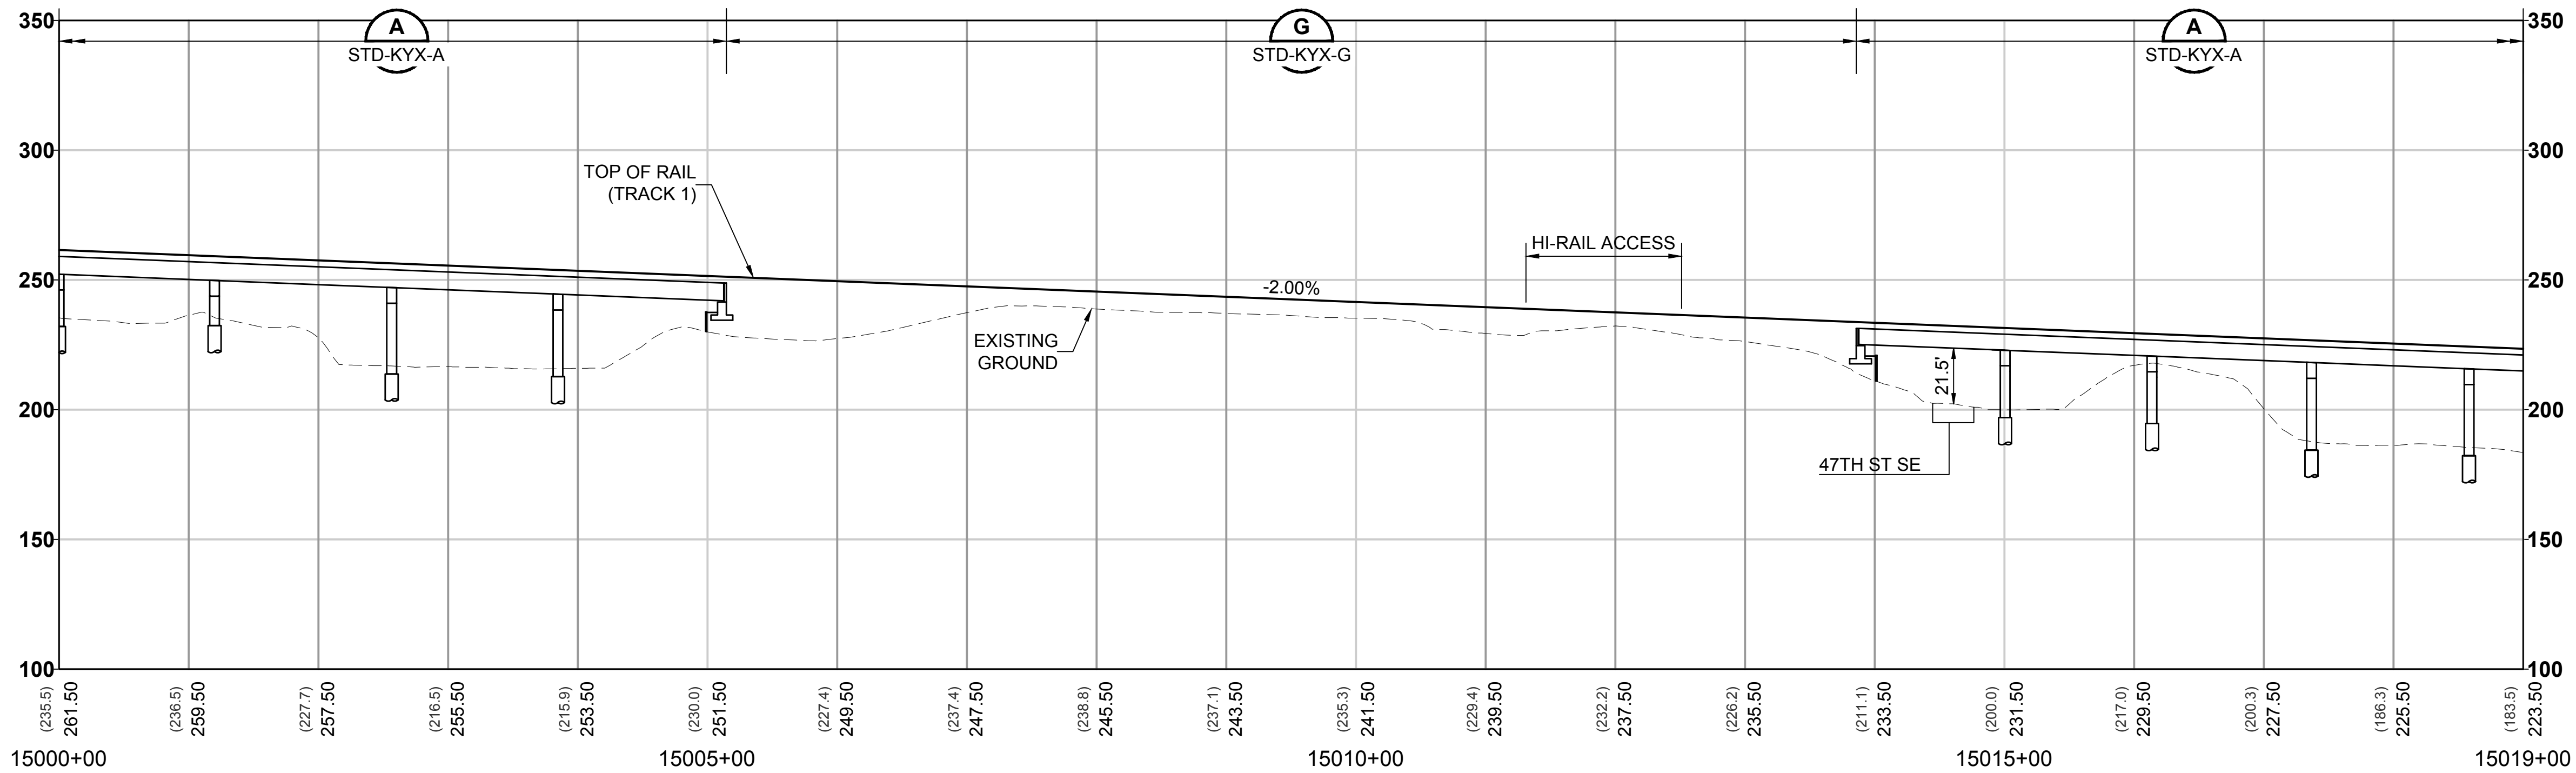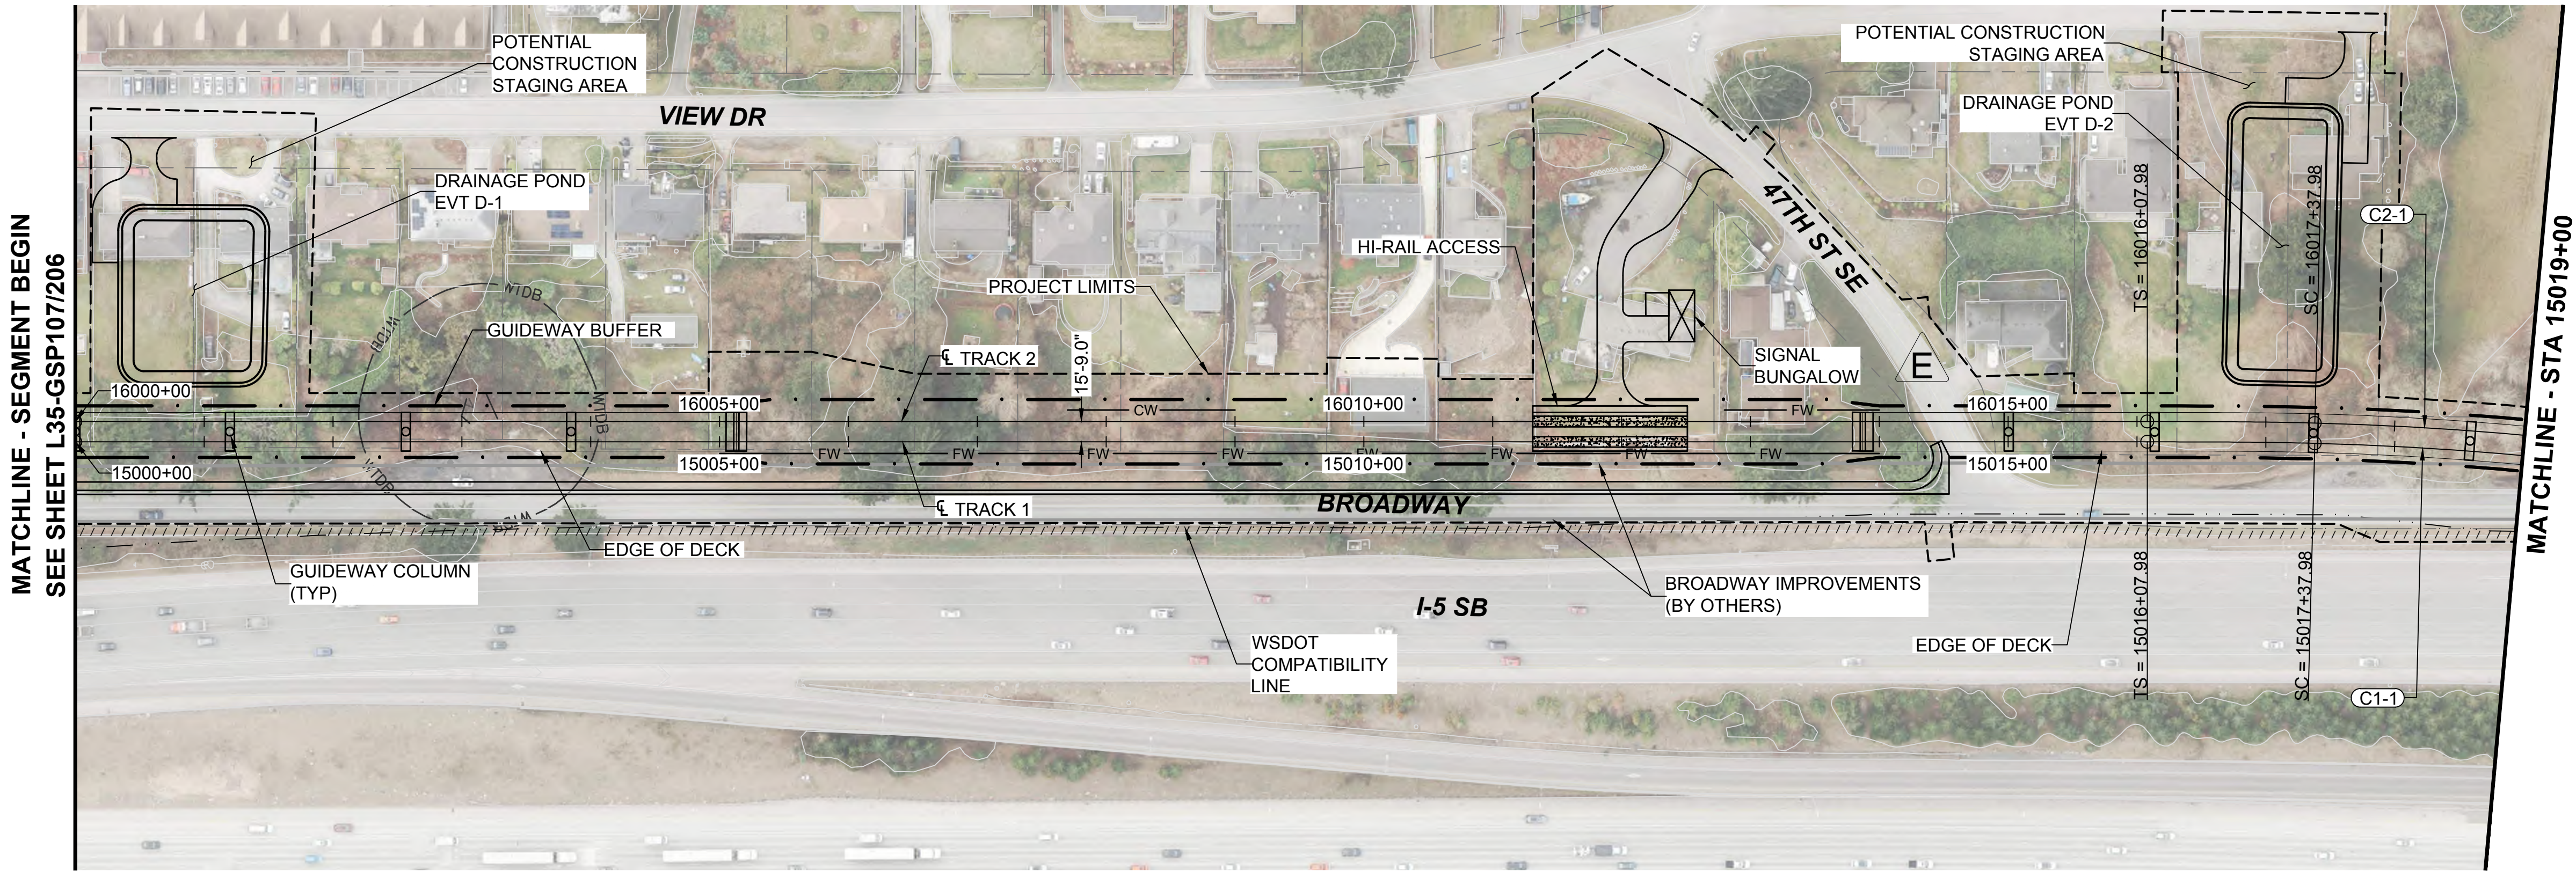

12/11/24 | 10:08 AM | DAVID HUDLOW
C:\P\W\K\1\0208834\40-GSP201.DWG.DWG




Kimley»Horn

EVERETT LINK EXTENSION AND OMF NORTH



DRAFT EIS - CONCEPTUAL DESIGN
L40 SEGMENT
EVERETT LINK EXTENSION & OMF NORTH
EVT-3D
GENERAL SITE PLANS

L40-GSP202
SHEET 365 OF 387
02/14/2025

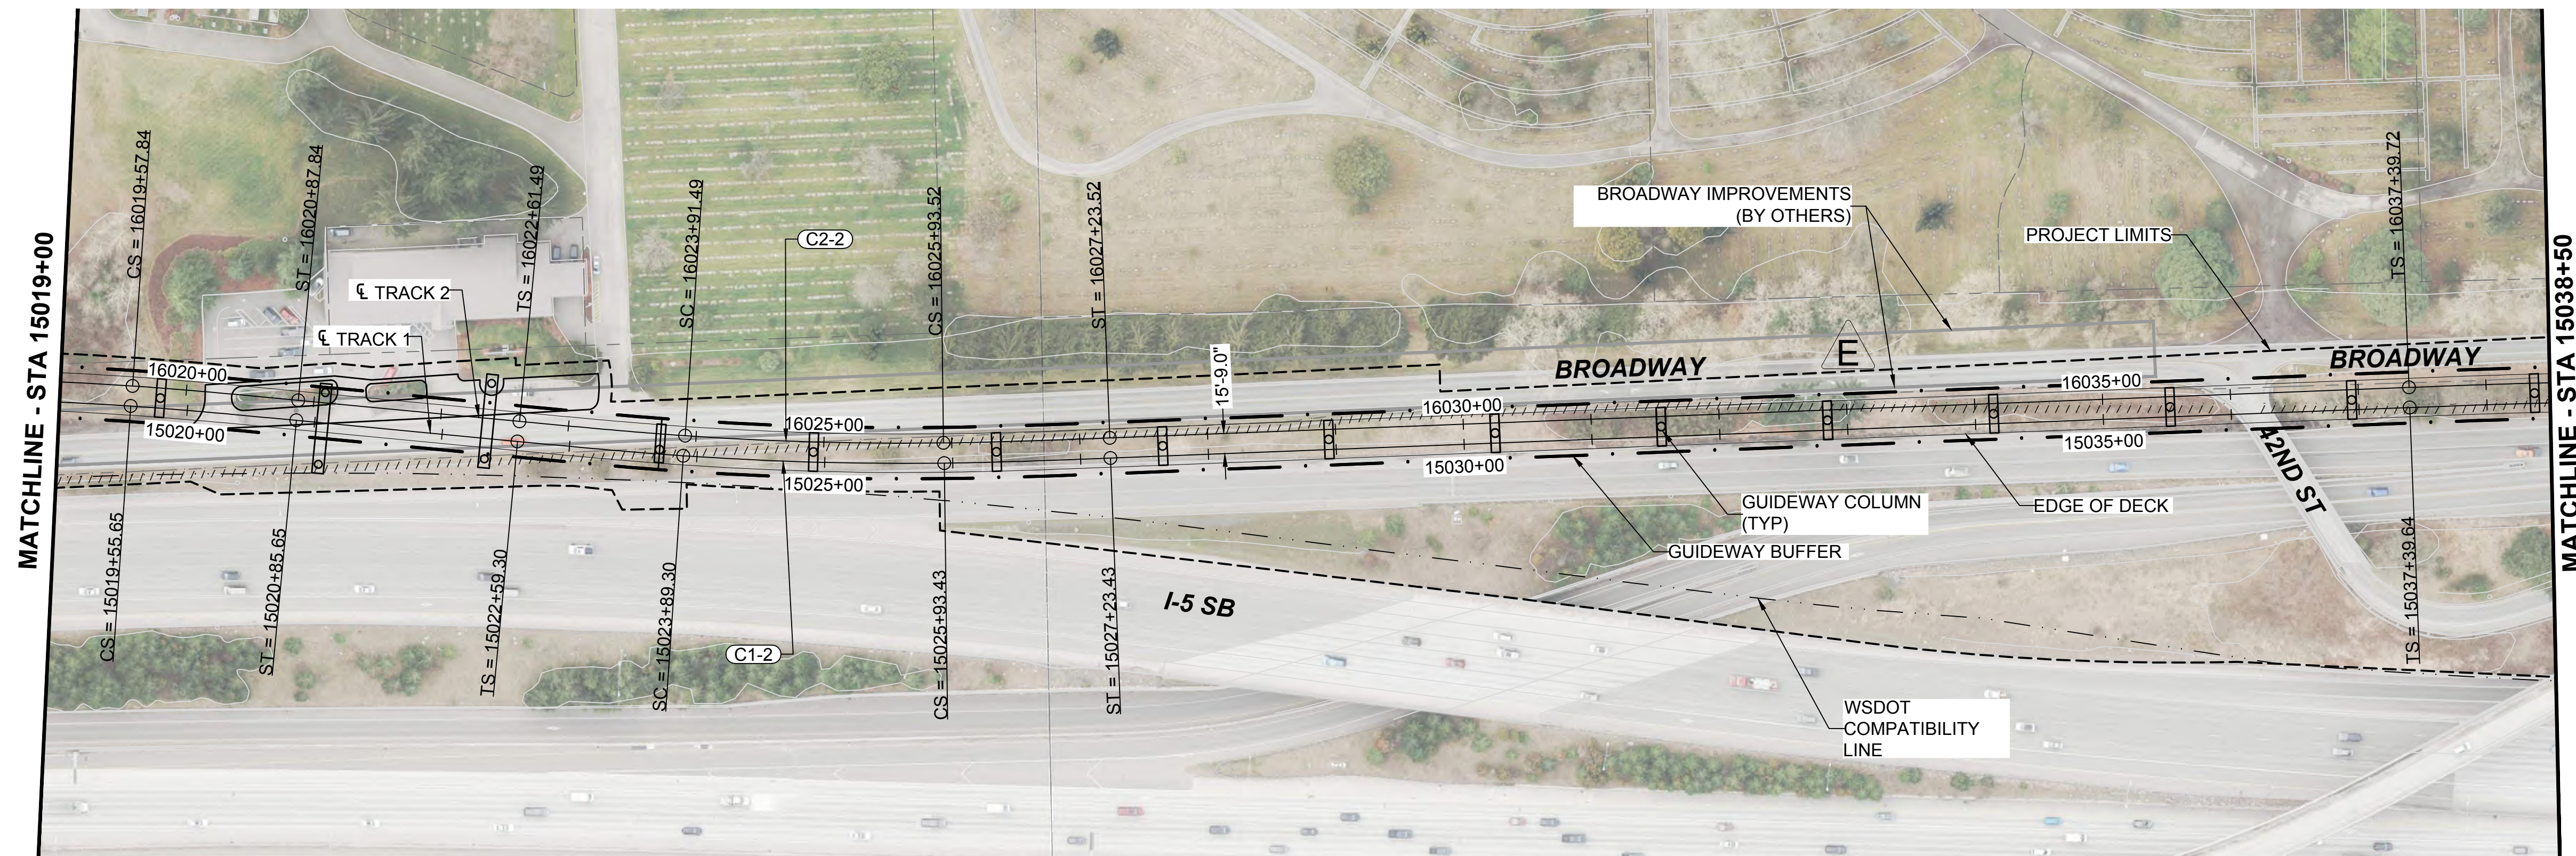

- NOTES:
- SEE STD SHEETS FOR NOTES, LEGEND, AND ABBREVIATIONS.
 - ELECTRIC OVERHEAD TRANSMISSION LINE RELOCATIONS DUE TO PROPOSED CONSTRUCTION CONFLICTS ARE SHOWN FOR CONTEXT.

CURVE TABLE						
CURVE	RADIUS (FT)	Lc (FT)	Ls1 (FT)	Ls2 (FT)	Ea (IN)	Eu (IN)
C1-2	2500.0	204.1	130.0	130.0	2.75	2.04
C2-2	2484.3	202.0	130.0	130.0	2.75	2.07

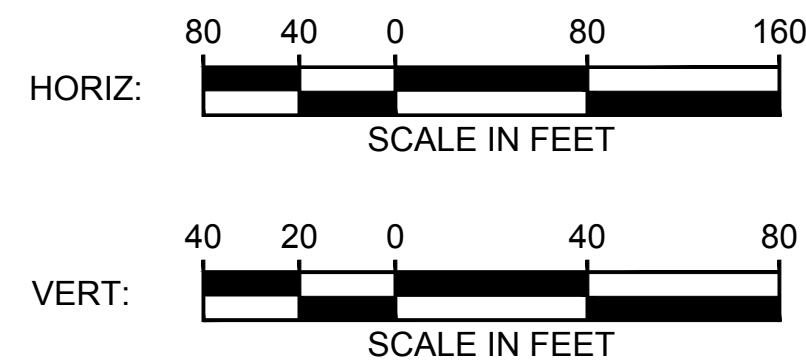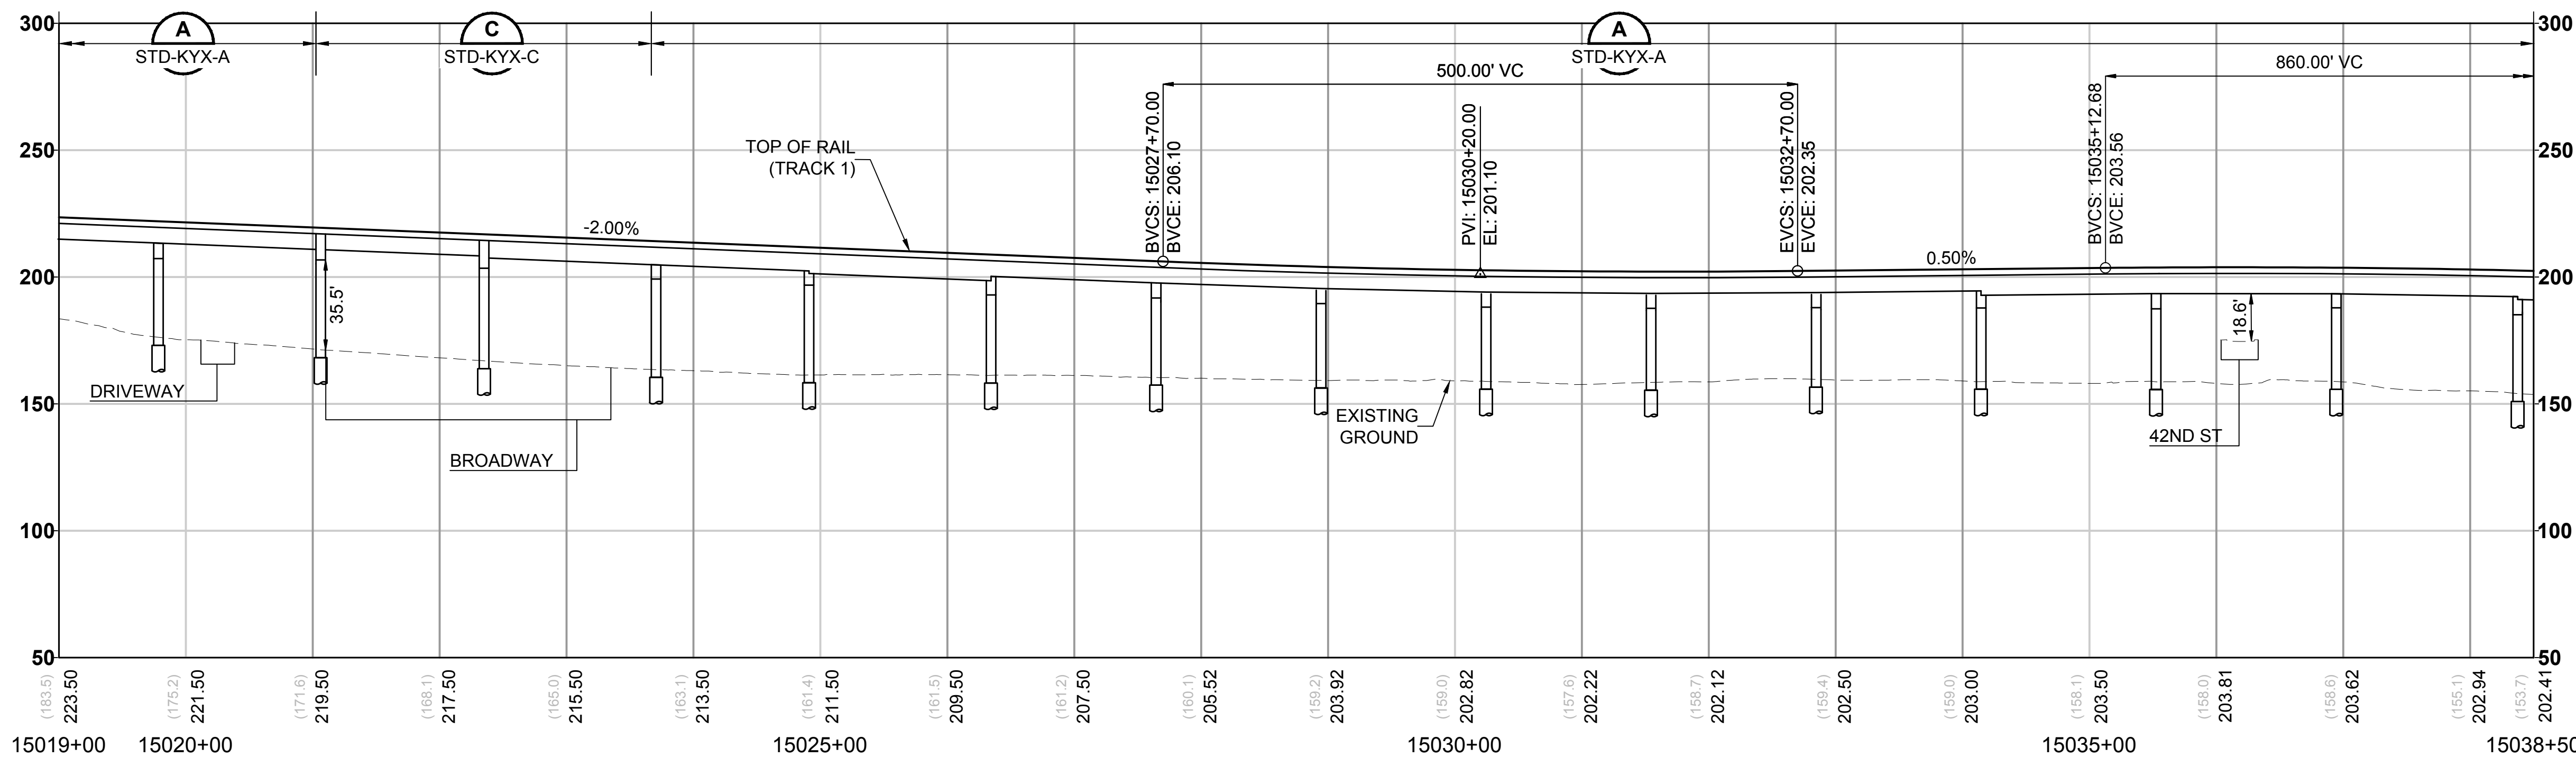

12/11/24 | 10:41 PM | DAVID HUDLOW
C:\P\W\K\H\1\028834\40-GSP201.DWG.DWG




Kimley»Horn

EVERETT LINK EXTENSION AND OMF NORTH



DRAFT EIS - CONCEPTUAL DESIGN
L40 SEGMENT
EVERETT LINK EXTENSION & OMF NORTH
EVT-3D
GENERAL SITE PLANS


L40-GSP203
SHEET 366 OF 387
02/14/2025

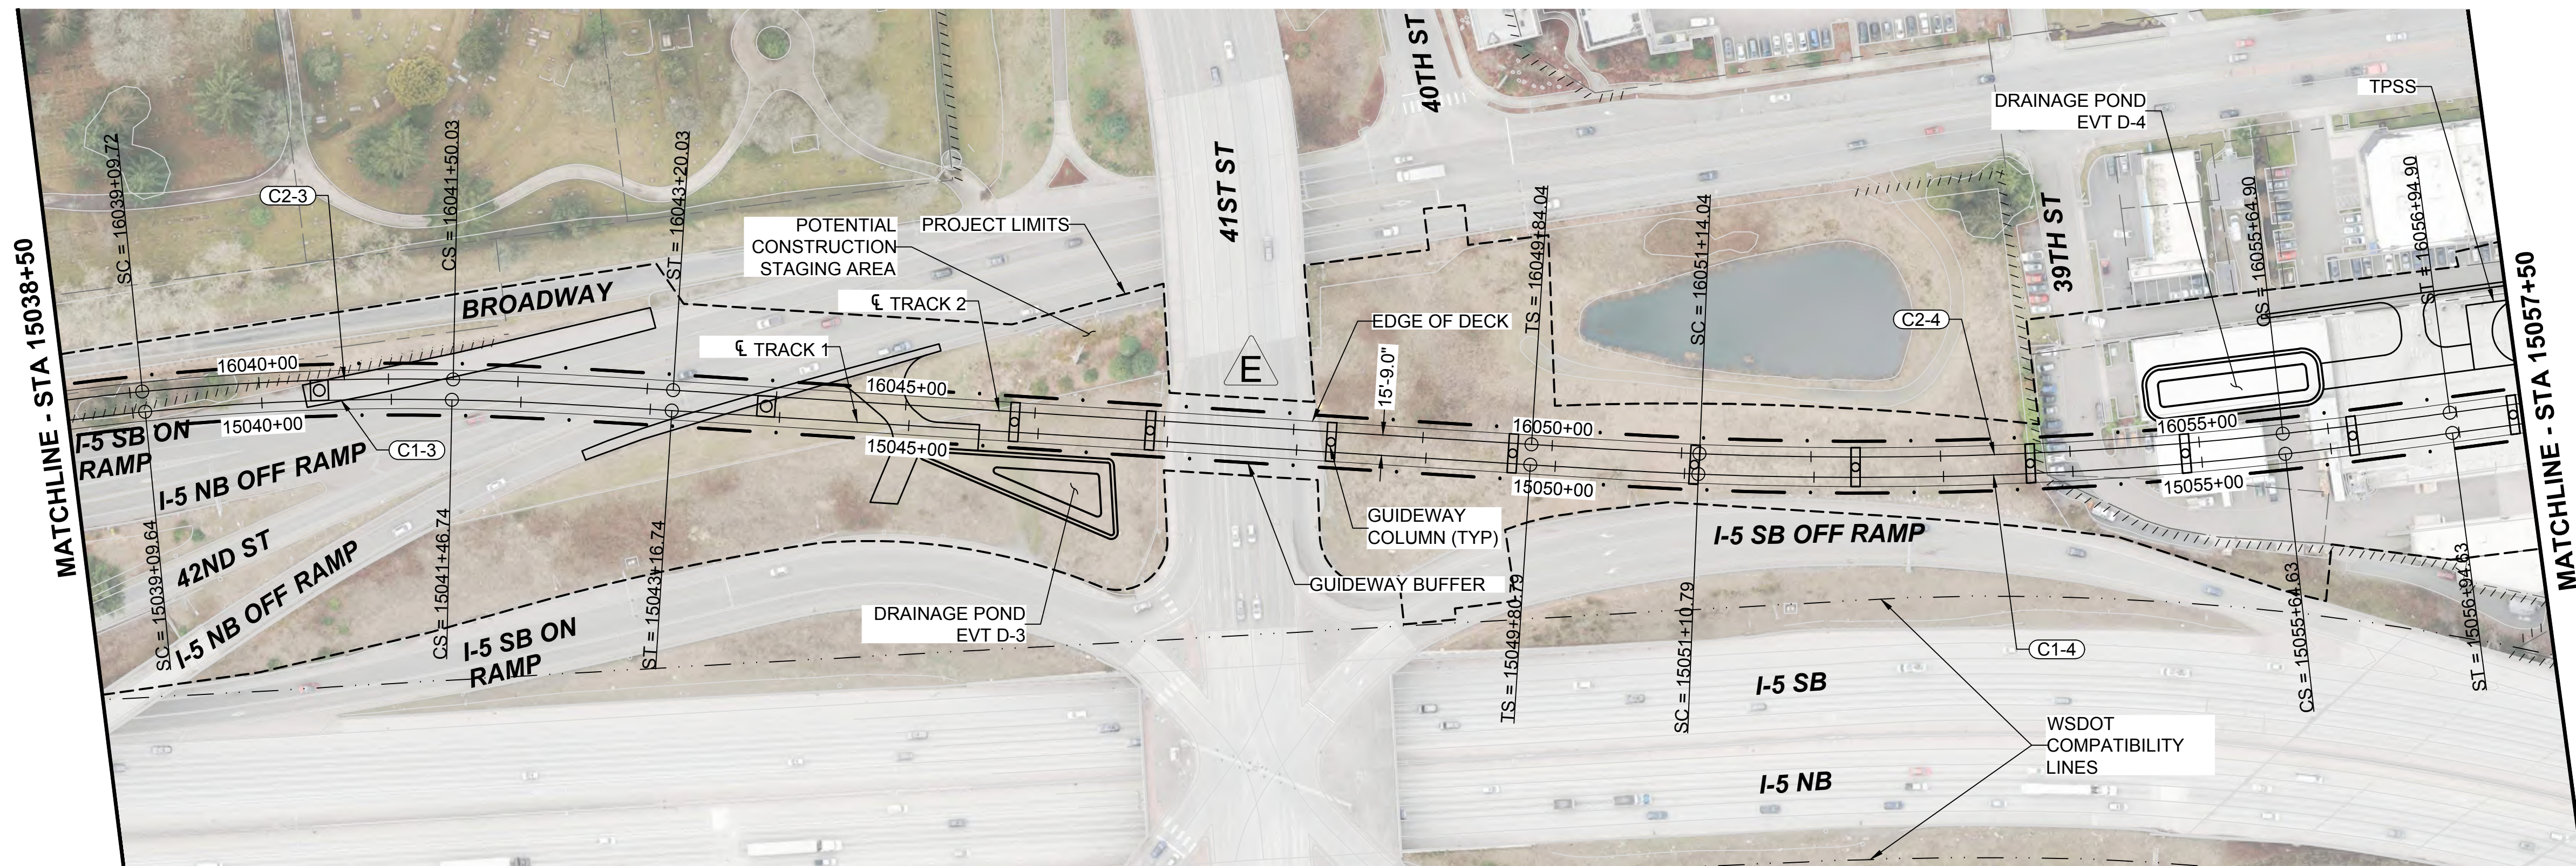



- NOTES:
- SEE STD SHEETS FOR NOTES, LEGEND, AND ABBREVIATIONS.
 - ELECTRIC OVERHEAD TRANSMISSION LINE RELOCATIONS DUE TO PROPOSED CONSTRUCTION CONFLICTS ARE SHOWN FOR CONTEXT.

CURVE TABLE							
CURVE	RADIUS (FT)	Lc (FT)	Ls1 (FT)	Ls2 (FT)	Ea (IN)	Eu (IN)	V (MPH)
C1-3	2000.0	237.1	170.0	170.0	3.25	2.74	55
C1-4	3000.0	453.8	130.0	130.0	2.00	1.99	55
C2-3	2015.8	240.3	170.0	170.0	3.25	2.69	55
C2-4	2984.8	450.9	130.0	130.0	2.00	2.01	55

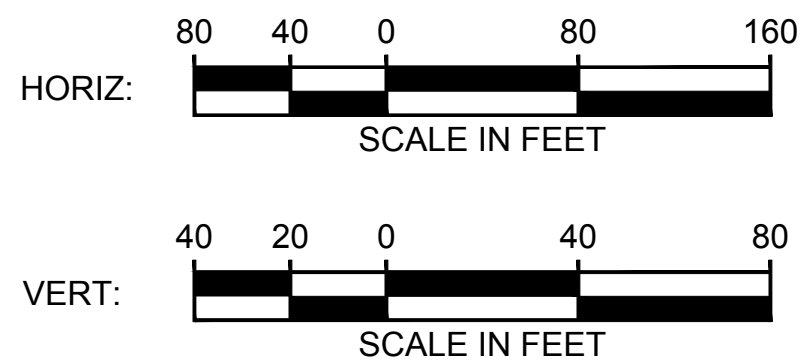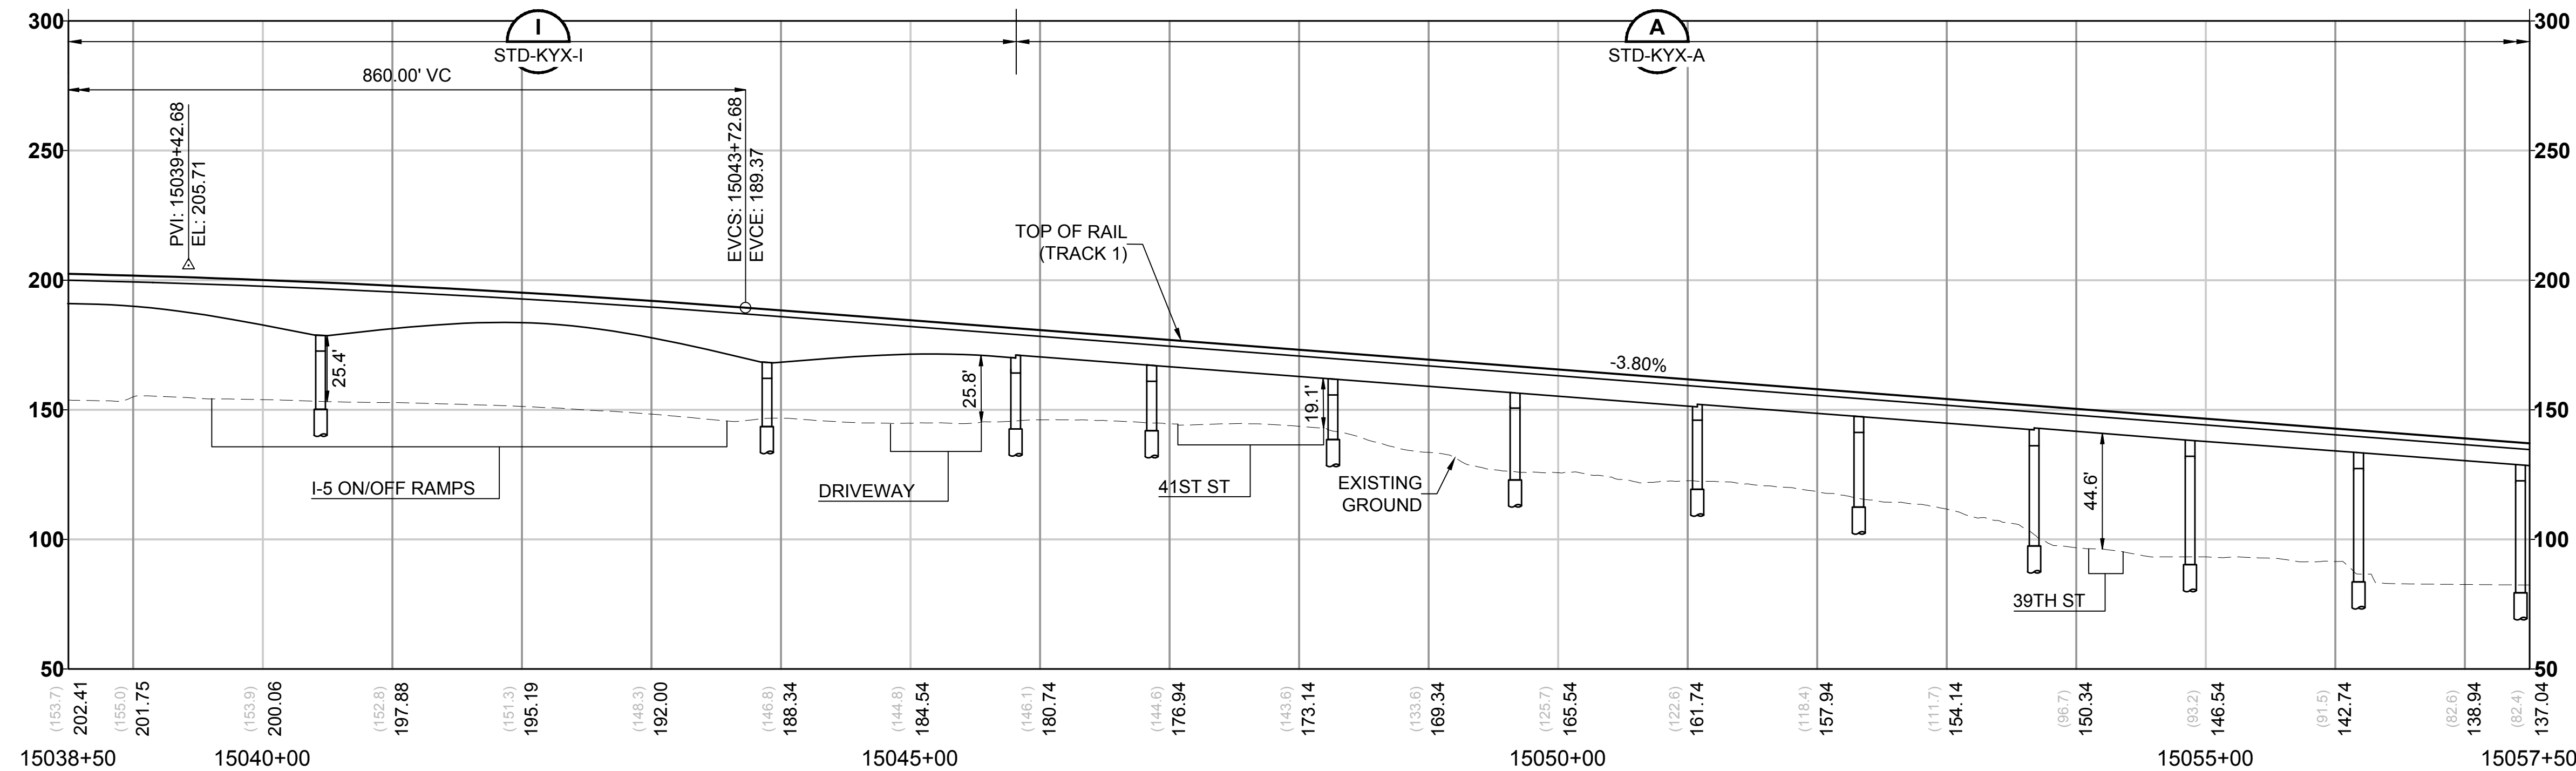

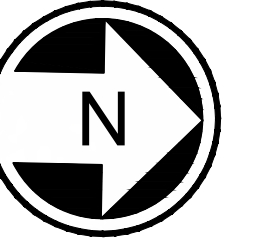

- NOTES:
1. SEE STD SHEETS FOR NOTES, LEGEND, AND ABBREVIATIONS.
 2. ELECTRIC OVERHEAD TRANSMISSION LINE RELOCATIONS DUE TO PROPOSED CONSTRUCTION CONFLICTS ARE SHOWN FOR CONTEXT.
 3. FOR ROADWAY TYPICAL SECTIONS SEE SHEET STD-CRY128.

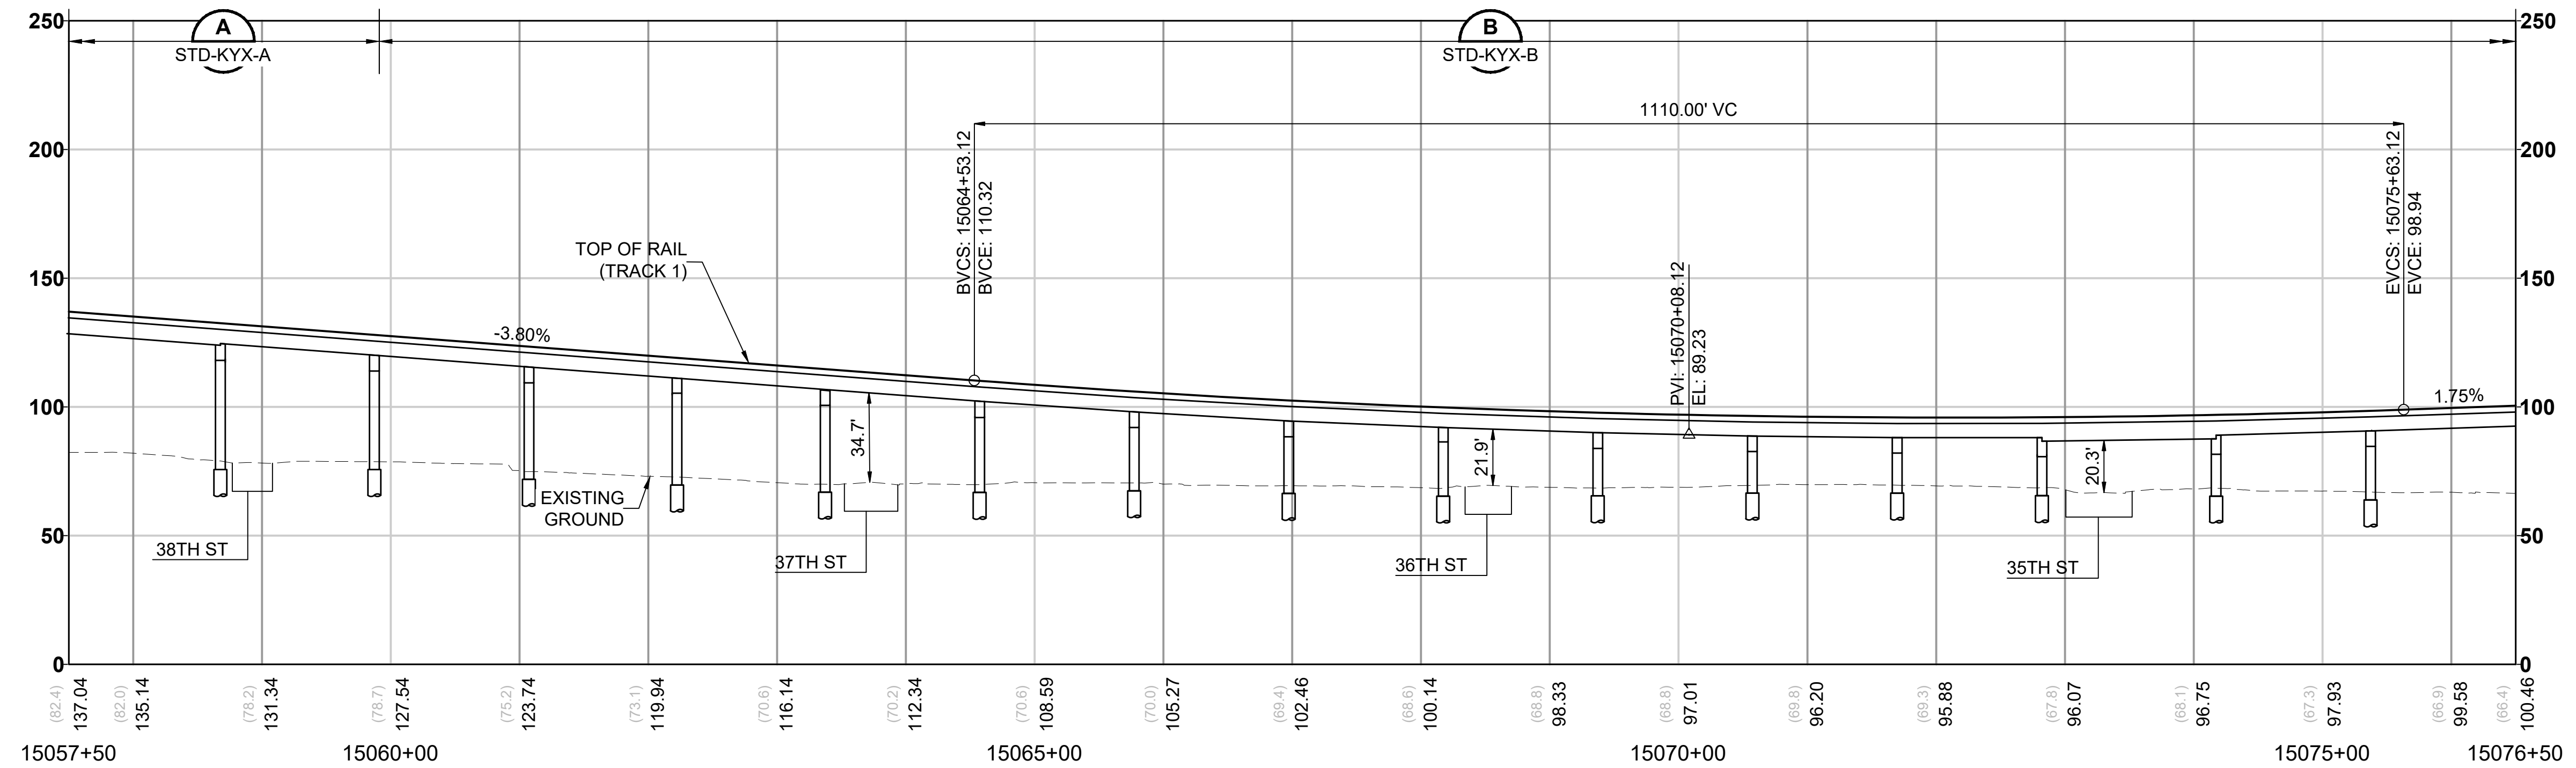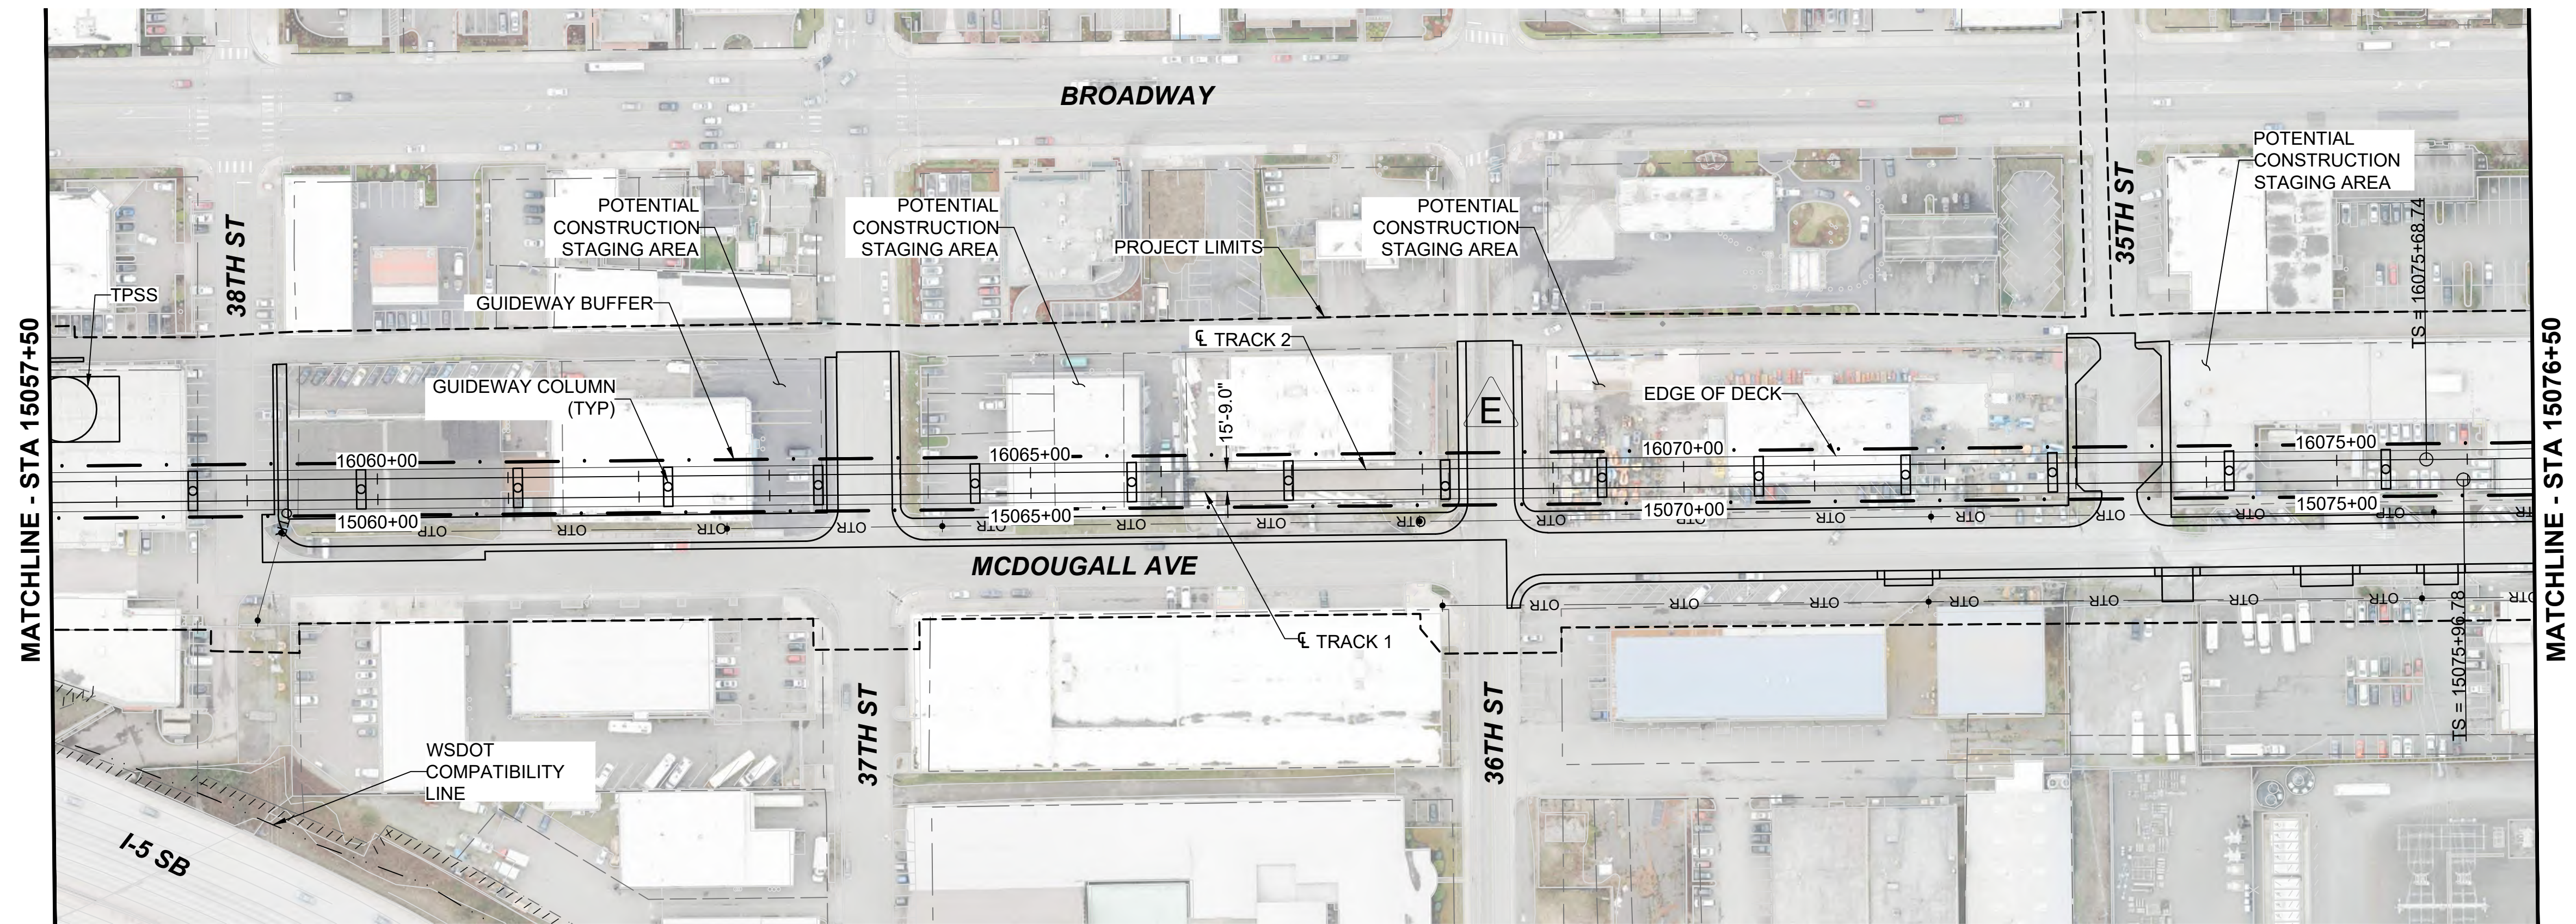

12/11/24 | 10:08 AM | DAVID HUDLOW
C:\P\WK1\1\028834\140-GSP201.DWG.DWG



Kimley»Horn

EVERETT LINK EXTENSION AND OMF NORTH

DRAFT EIS - CONCEPTUAL DESIGN
L40 SEGMENT
EVERETT LINK EXTENSION & OMF NORTH
EVT-3D
GENERAL SITE PLANS

L40-GSP204
SHEET 367 OF 387
02/14/2025

12/11/24 | 10:43 PM | DAVID HUDLOW
C:\P\WK1\1028834\40-GSP201.DWG.DWG






Kimley»Horn

EVERETT LINK EXTENSION AND OMF NORTH


DRAFT EIS - CONCEPTUAL DESIGN
L40 SEGMENT
EVERETT LINK EXTENSION & OMF NORTH
EVT-3D
GENERAL SITE PLANS


L40-GSP205
SHEET 368 OF 387
02/14/2025

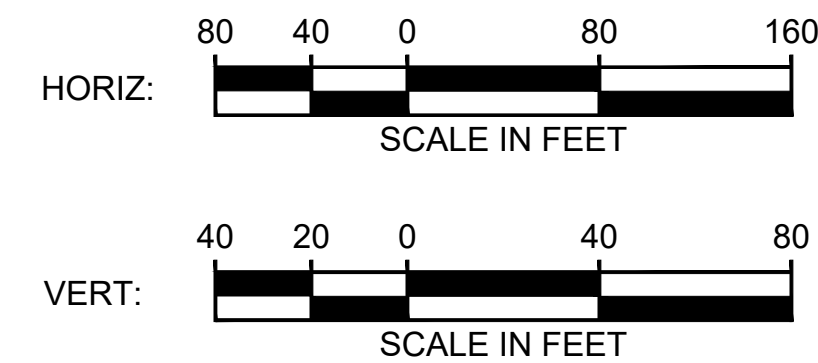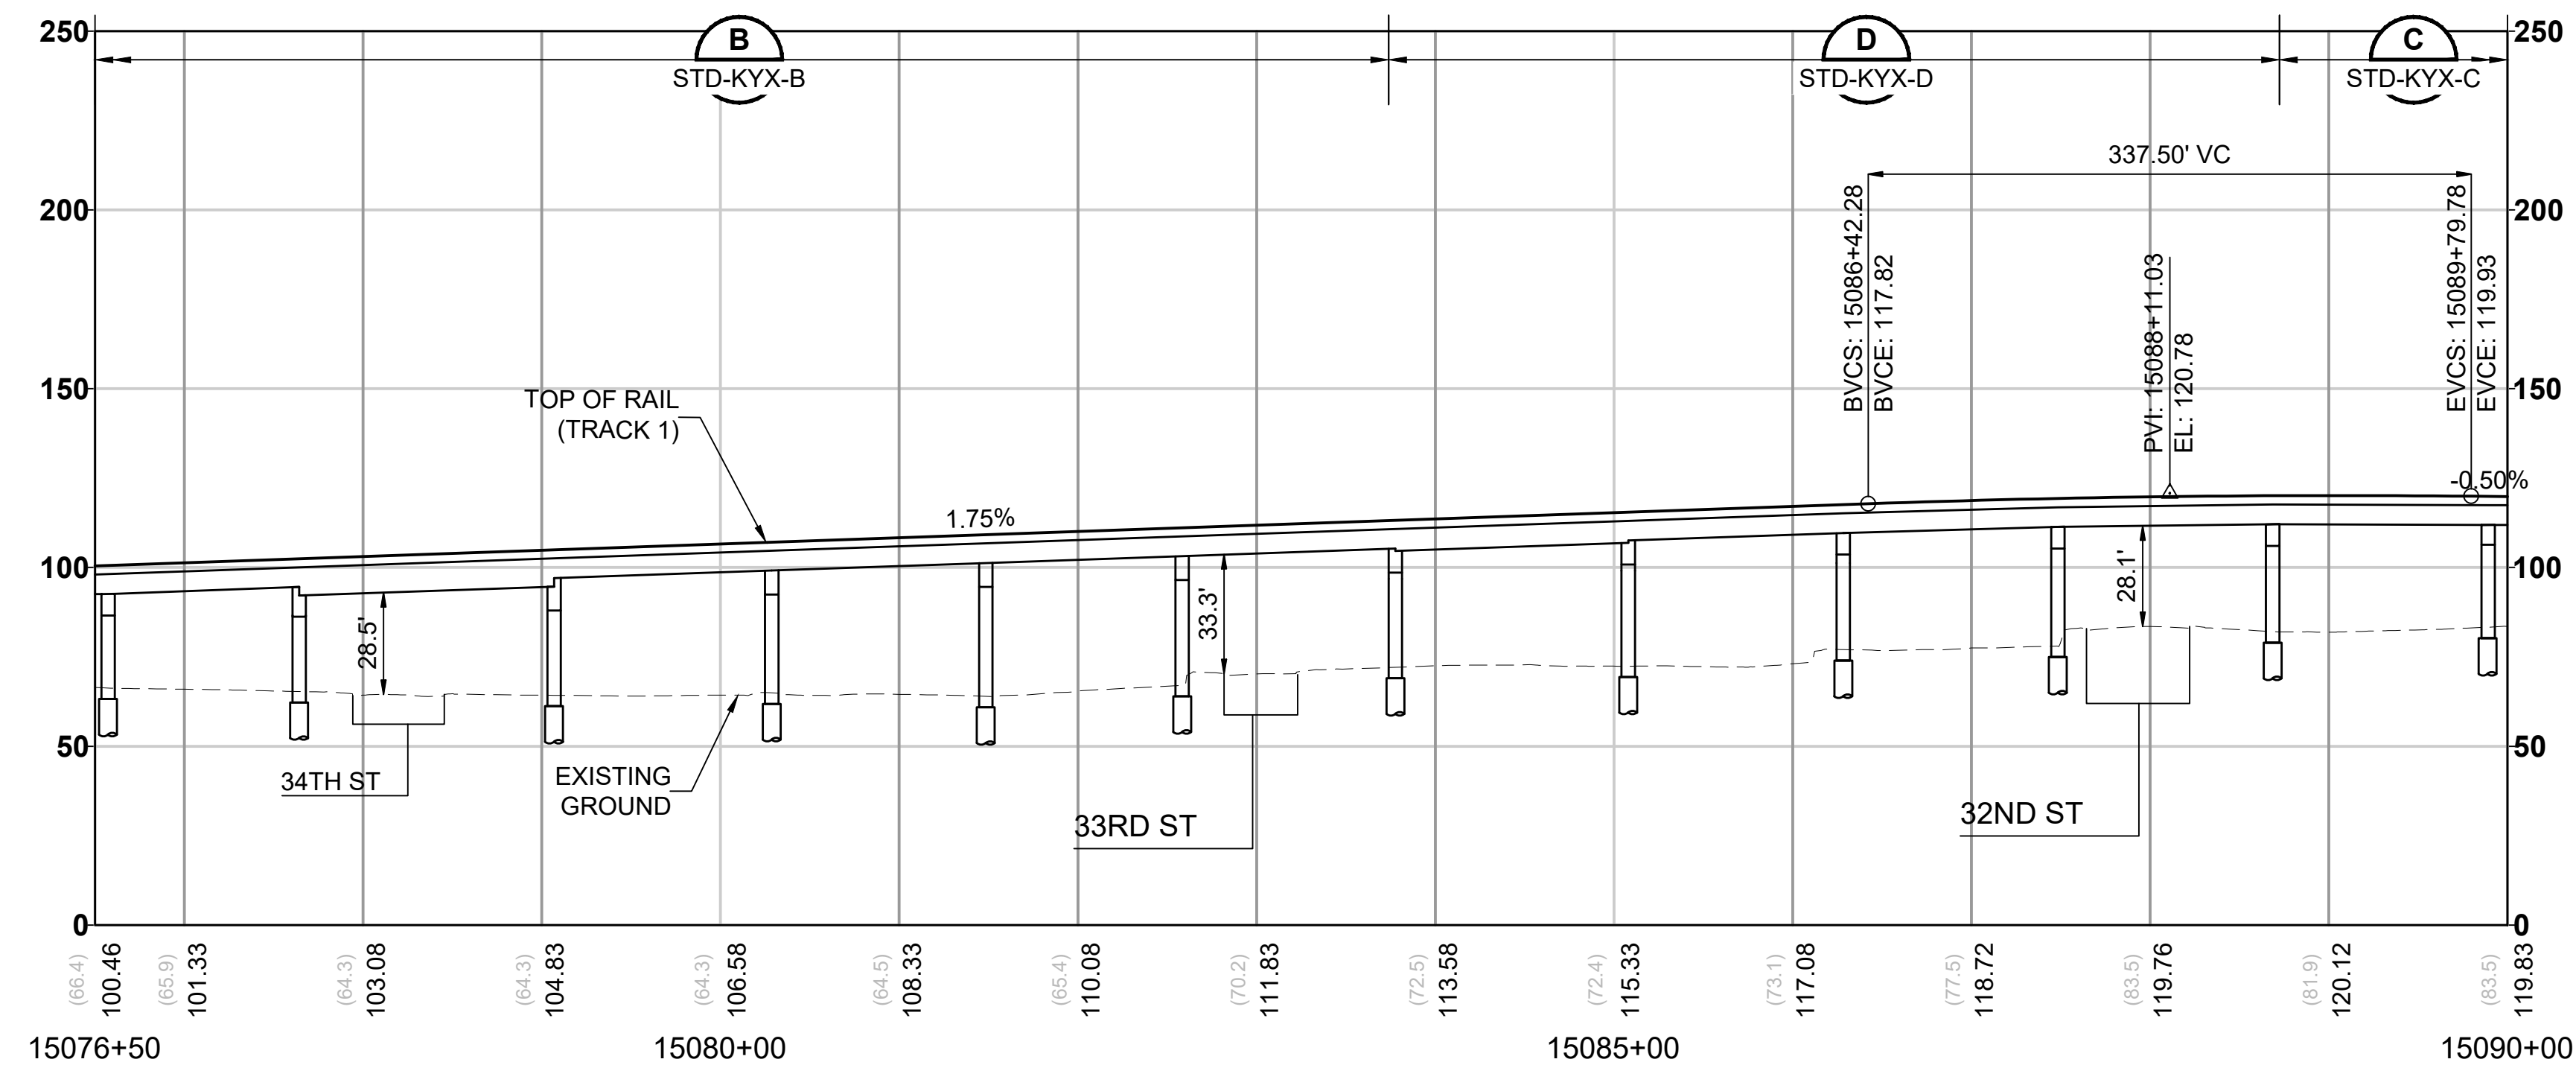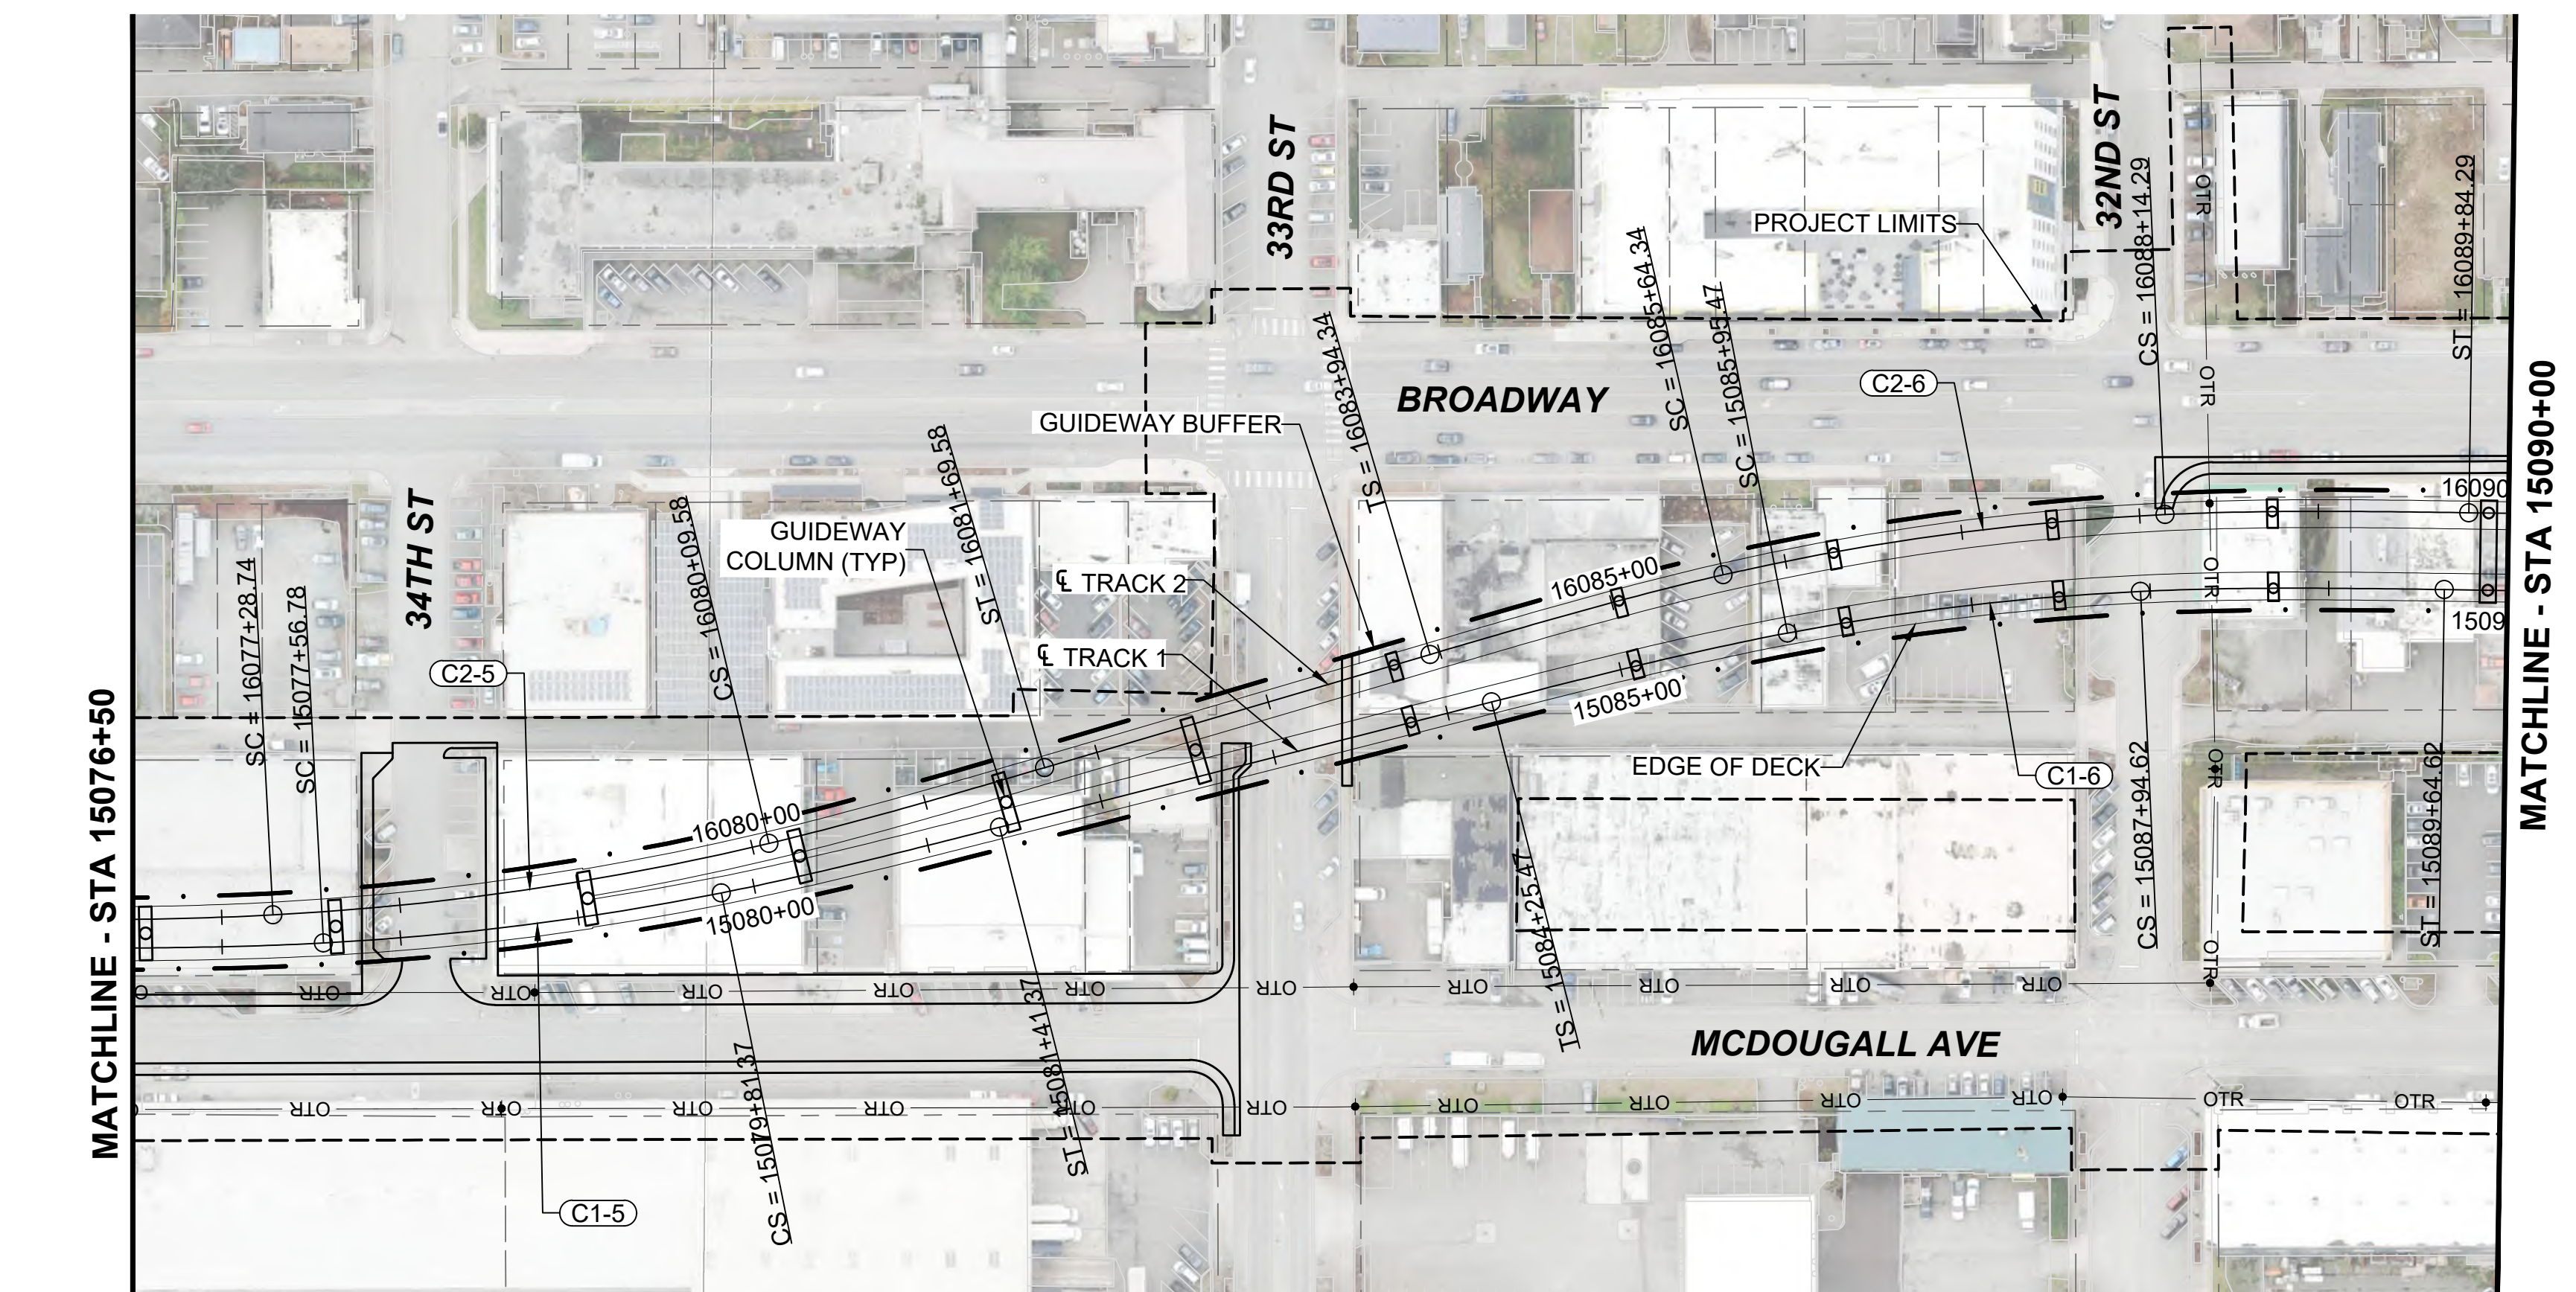




- NOTES:
- SEE STD SHEETS FOR NOTES, LEGEND, AND ABBREVIATIONS.
 - ELECTRIC OVERHEAD TRANSMISSION LINE RELOCATIONS DUE TO PROPOSED CONSTRUCTION CONFLICTS ARE SHOWN FOR CONTEXT.
 - FOR ROADWAY TYPICAL SECTIONS SEE SHEET STD-CRY128.

CURVE TABLE							
CURVE	RADIUS (FT)	Lc (FT)	Ls1 (FT)	Ls2 (FT)	Ea (IN)	Eu (IN)	V (MPH)
C1-5	1550.0	224.6	160.0	160.0	3.50	2.89	50
C1-6	1400.0	199.2	170.0	170.0	3.25	2.48	45
C2-5	1550.0	280.8	160.0	160.0	3.50	2.89	50
C2-6	1400.0	249.9	170.0	170.0	3.25	2.48	45

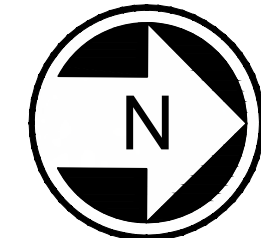

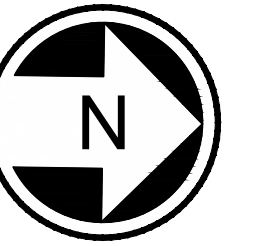

- NOTES:
1. SEE STD SHEETS FOR NOTES, LEGEND, AND ABBREVIATIONS.
 2. ELECTRIC OVERHEAD TRANSMISSION LINE RELOCATIONS DUE TO PROPOSED CONSTRUCTION CONFLICTS ARE SHOWN FOR CONTEXT.
 3. SEE SHEETS L40-CRV201 AND L40-CRV202 FOR ROADWAY PLANS AND PROFILES.
 4. FOR ROADWAY TYPICAL SECTIONS SEE SHEETS STD-CRY129 AND STD-CRY132 THRU STD-CRY134.

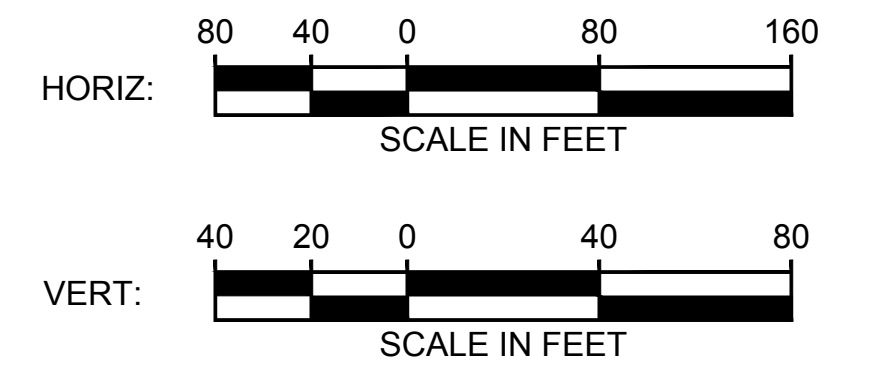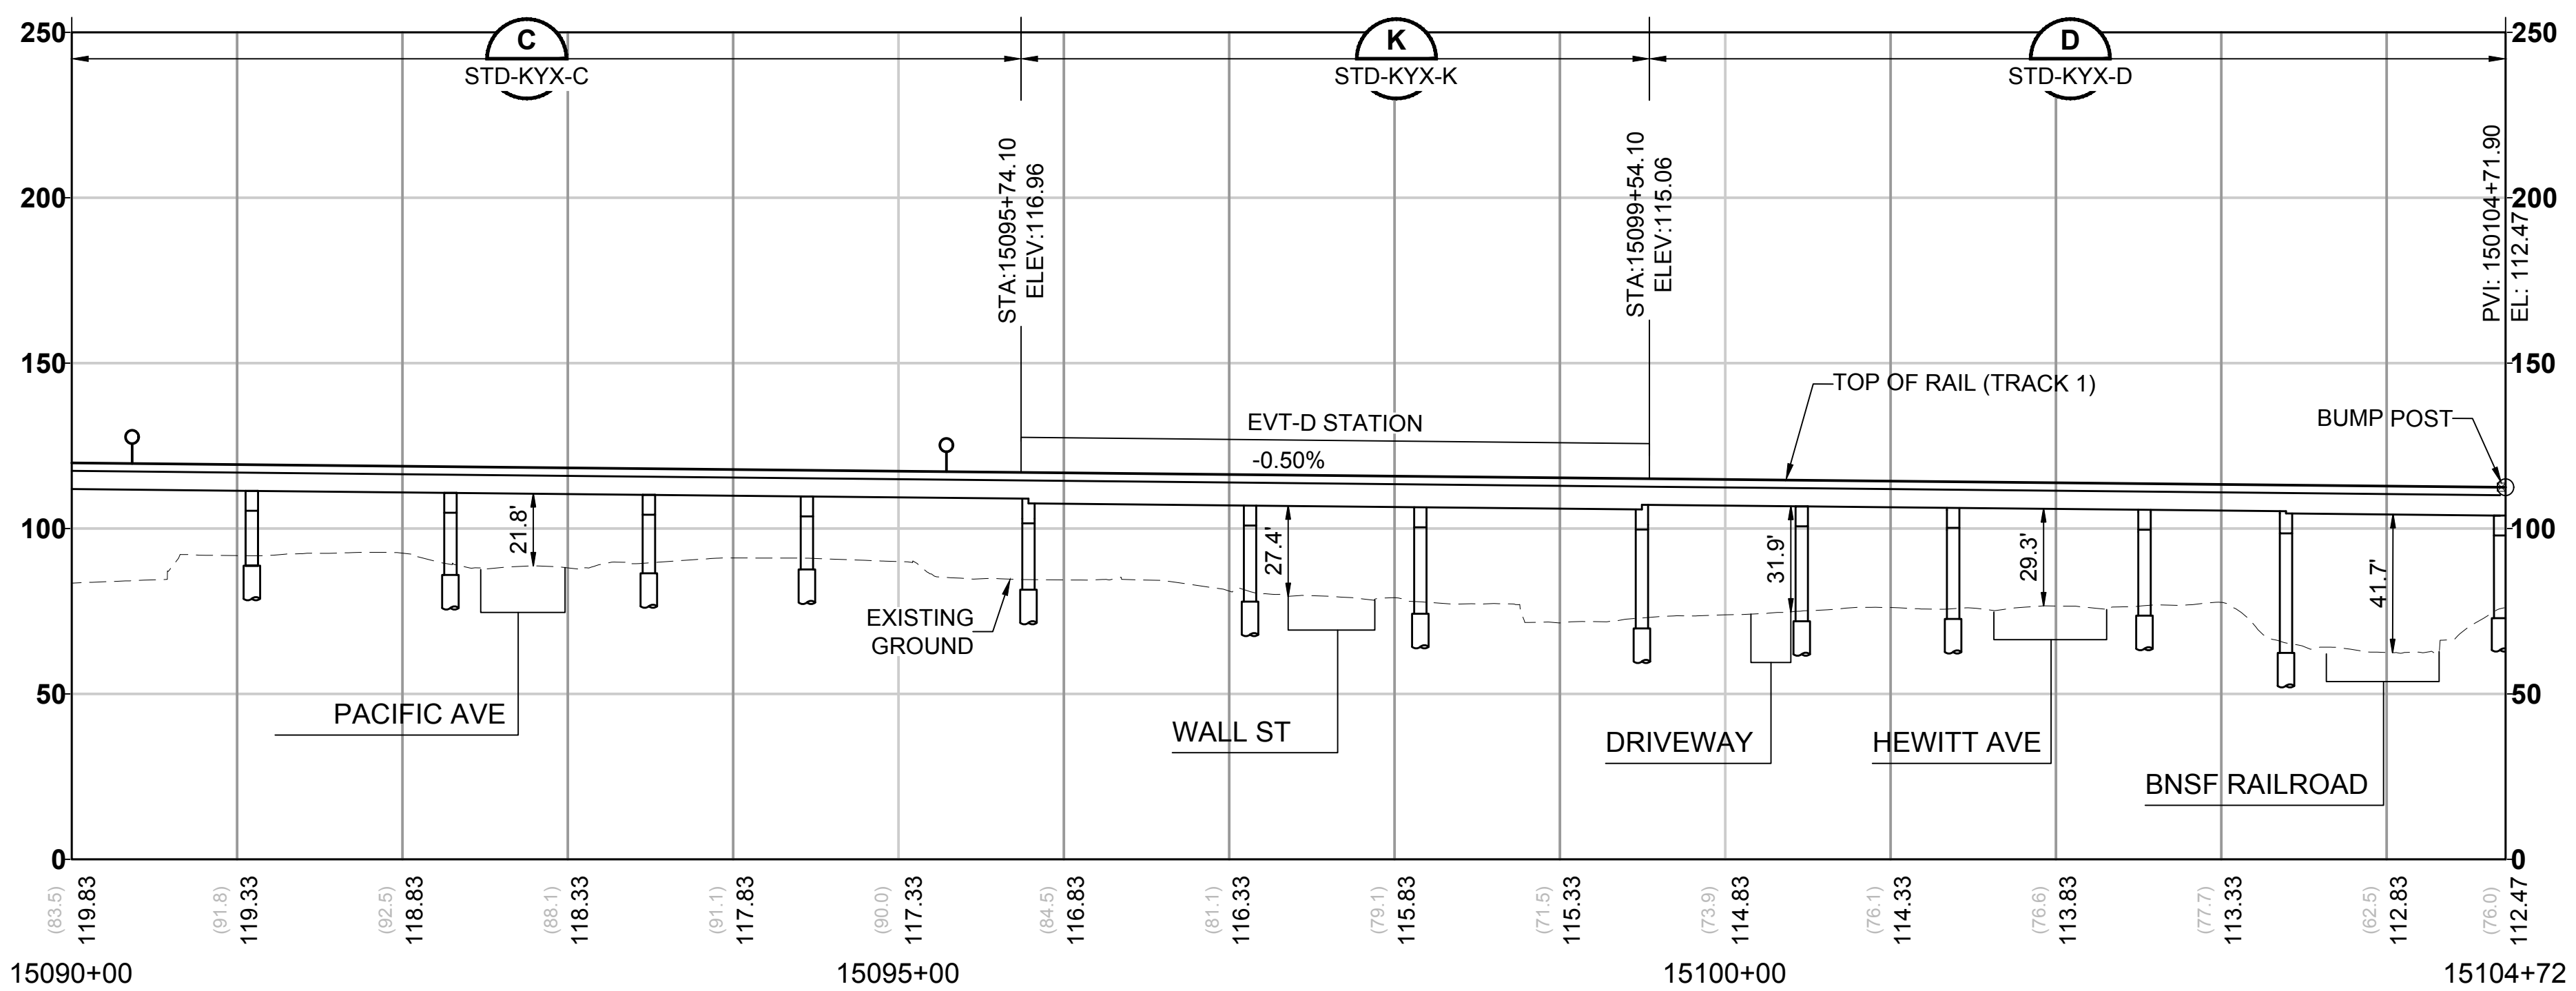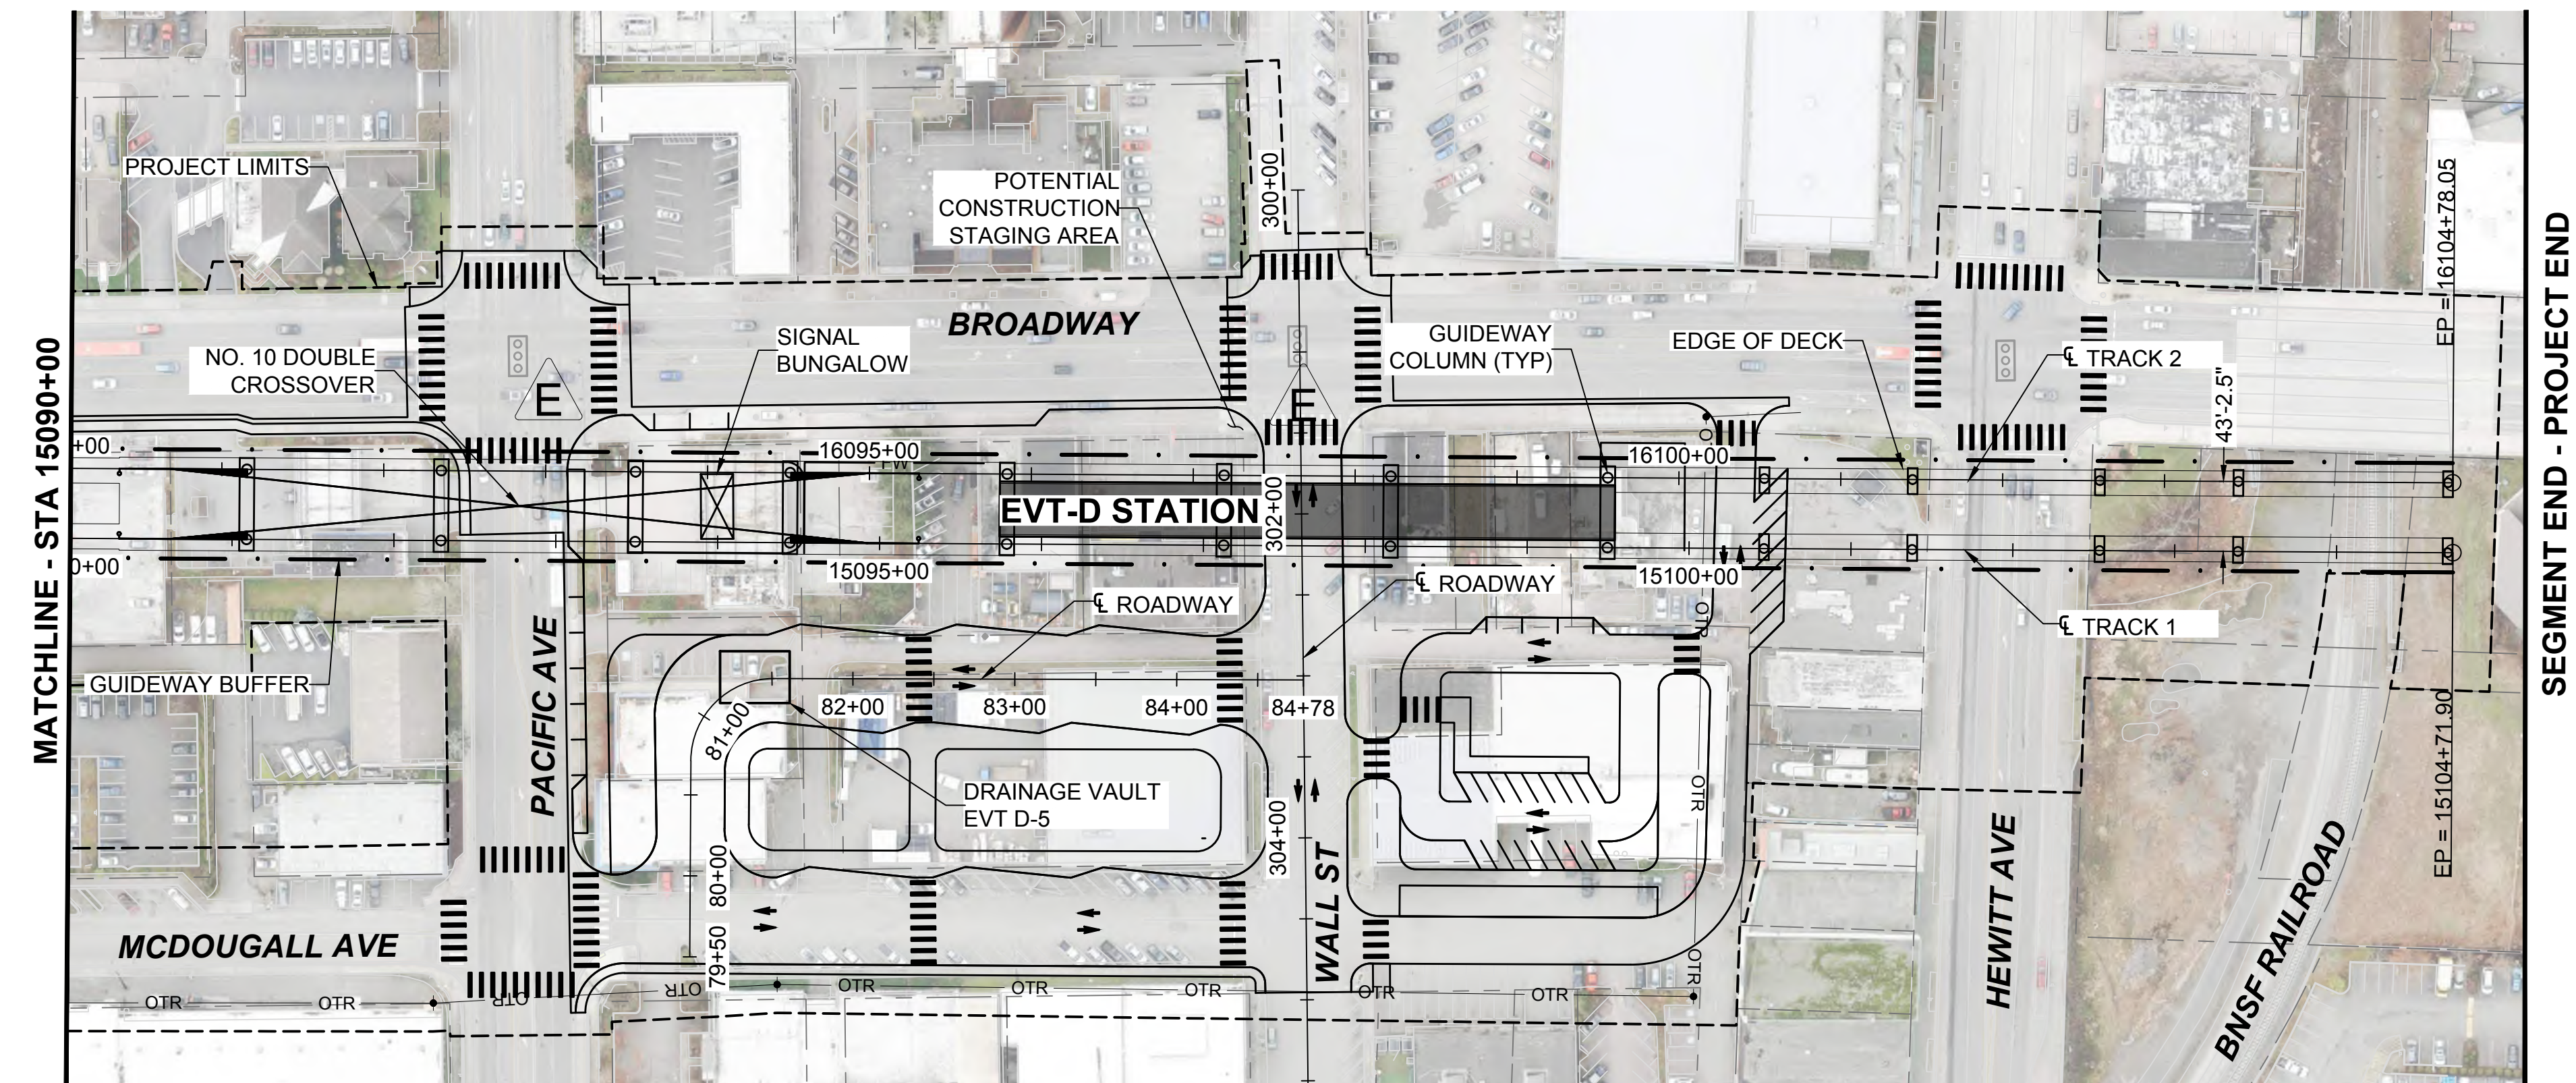

12/12/24 | 2:53 PM | CARALEE JAECKELS
C:\P\W\K\H\1\028834\L40-GSP201.DWG.DWG




Kimley»Horn

EVERETT LINK EXTENSION AND OMF NORTH



DRAFT EIS - CONCEPTUAL DESIGN
L40 SEGMENT
EVERETT LINK EXTENSION & OMF NORTH
EVT-3D
GENERAL SITE PLANS

L40-GSP206
SHEET 369 OF 387
02/14/2025

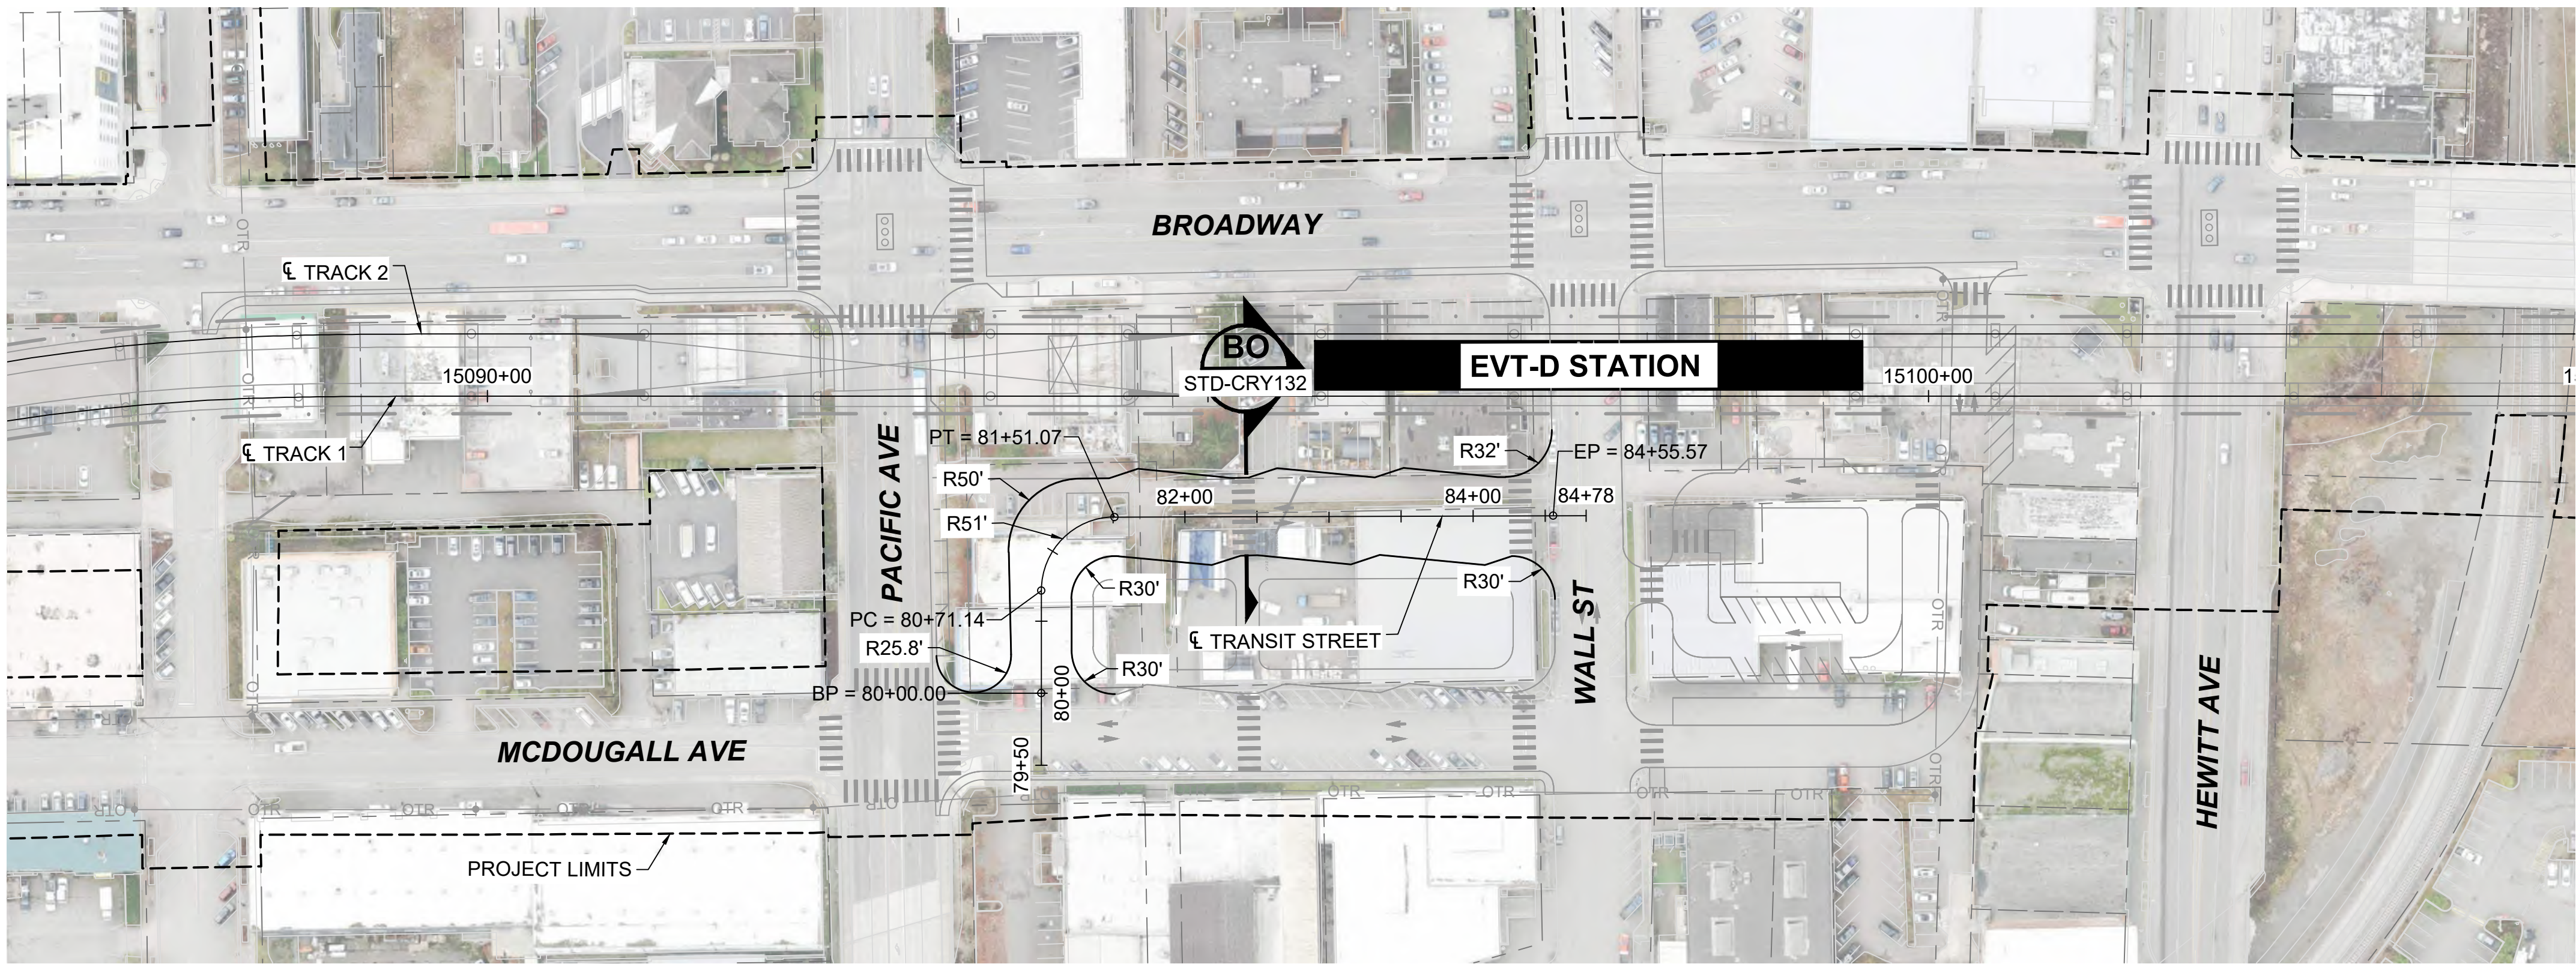

- NOTES:
1. SEE STD SHEETS FOR NOTES, LEGEND, AND ABBREVIATIONS.
 2. SEE SHEET L40-GSP206 FOR GENERAL SITE PLAN.
 3. ELECTRICAL OVERHEAD TRANSMISSION LINE RELOCATIONS DUE TO PROPOSED CONSTRUCTION CONFLICTS ARE SHOWN FOR CONTEXT.

NEW BUS ACCESS

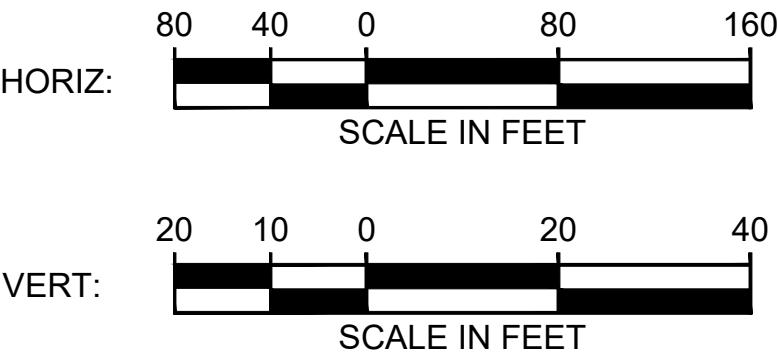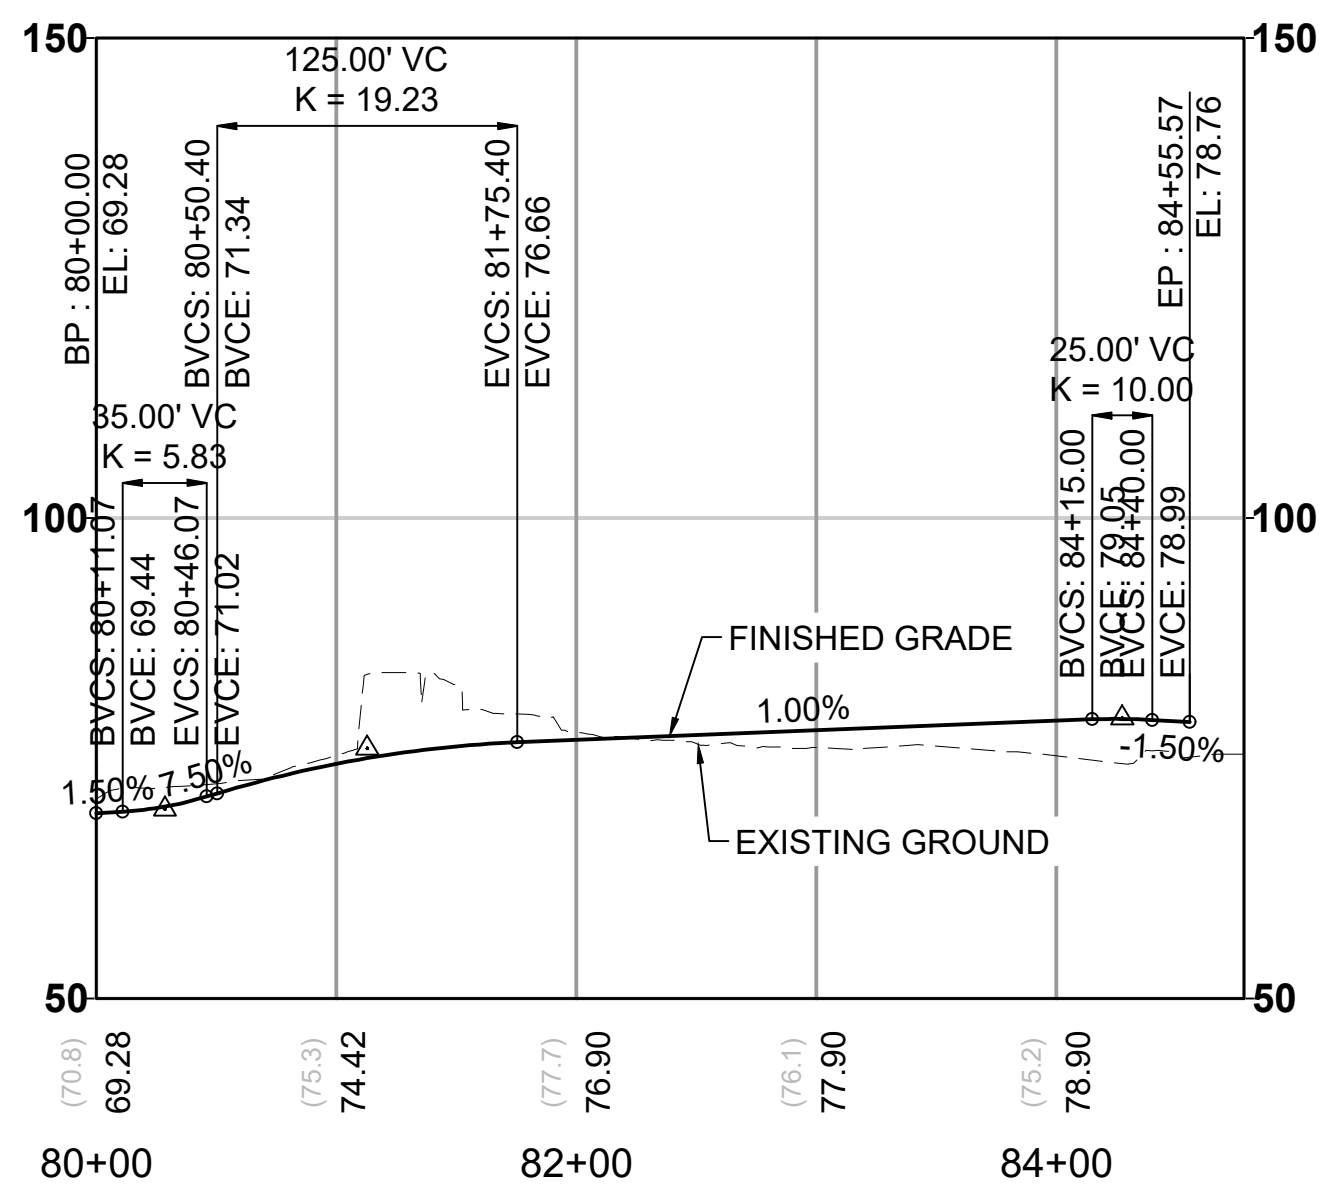

12/24/24 | 11:53 AM | ALEKSI KRUGER
C:\P\W\K\1\0288325\DR-L40-CRV-EVT-D-RDWY-028.DWG



Kimley»Horn

EVERETT LINK EXTENSION
AND OMF NORTH

DRAFT EIS - CONCEPTUAL DESIGN
L40 SEGMENT
EVERETT LINK EXTENSION & OMF NORTH
EVT-3D
ROADWAY PLAN AND PROFILE PLANS

L40-CRV201
SHEET 370 OF 387
02/14/2025

12/24/24 | 11:53 AM | ALEKSI KRUGER
C:\P\WK\11\0288325\DR-L40-CRV-EVT-D-RDWY-027.DWG




Kimley»Horn


EVERETT LINK EXTENSION AND OMF NORTH

DRAFT EIS - CONCEPTUAL DESIGN
L40 SEGMENT
EVERETT LINK EXTENSION & OMF NORTH
EVT-3D
ROADWAY PLAN AND PROFILE PLANS


L40-CRV202
SHEET 371 OF 387
02/14/2025

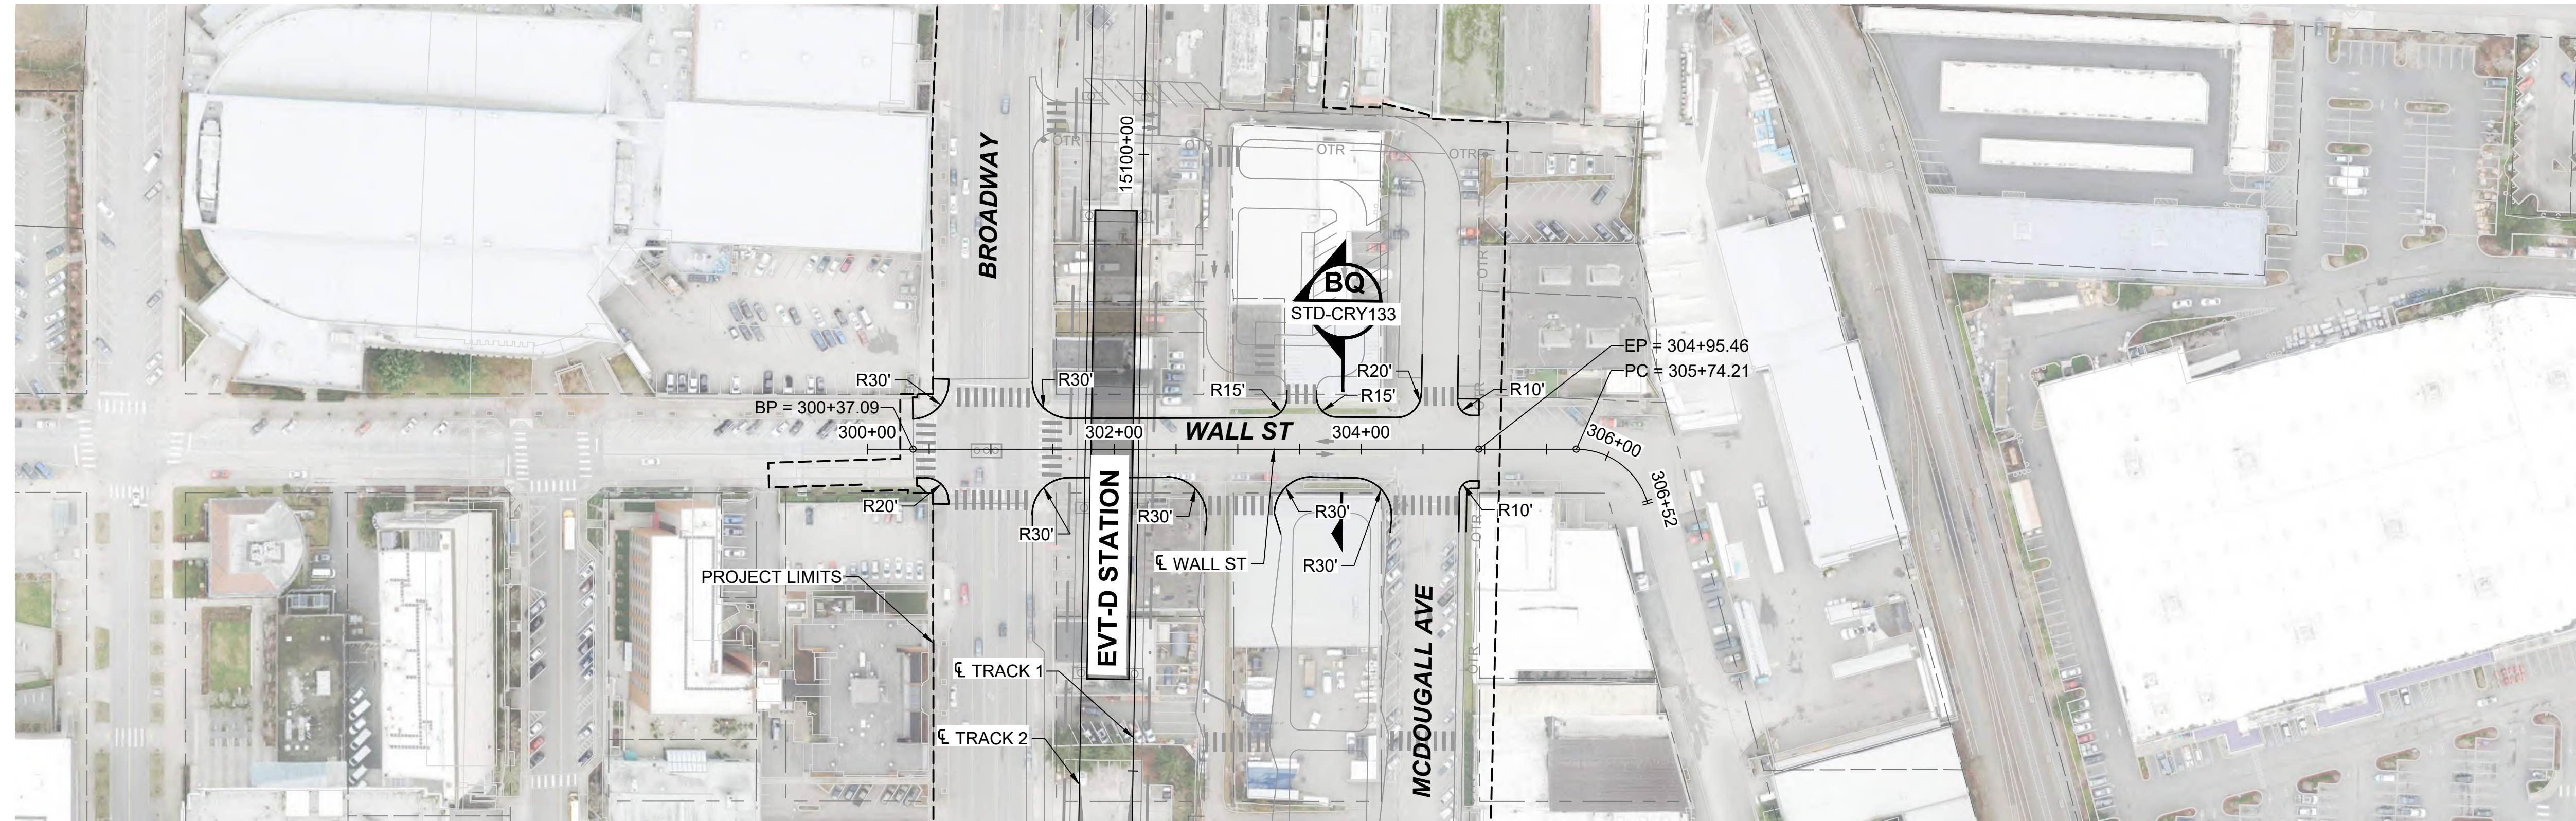

- NOTES:
1. SEE STD SHEETS FOR NOTES, LEGEND, AND ABBREVIATIONS.
 2. SEE SHEET L40-GSP206 FOR GENERAL SITE PLAN.
 3. ELECTRICAL OVERHEAD TRANSMISSION LINE RELOCATIONS DUE TO PROPOSED CONSTRUCTION CONFLICTS ARE SHOWN FOR CONTEXT.

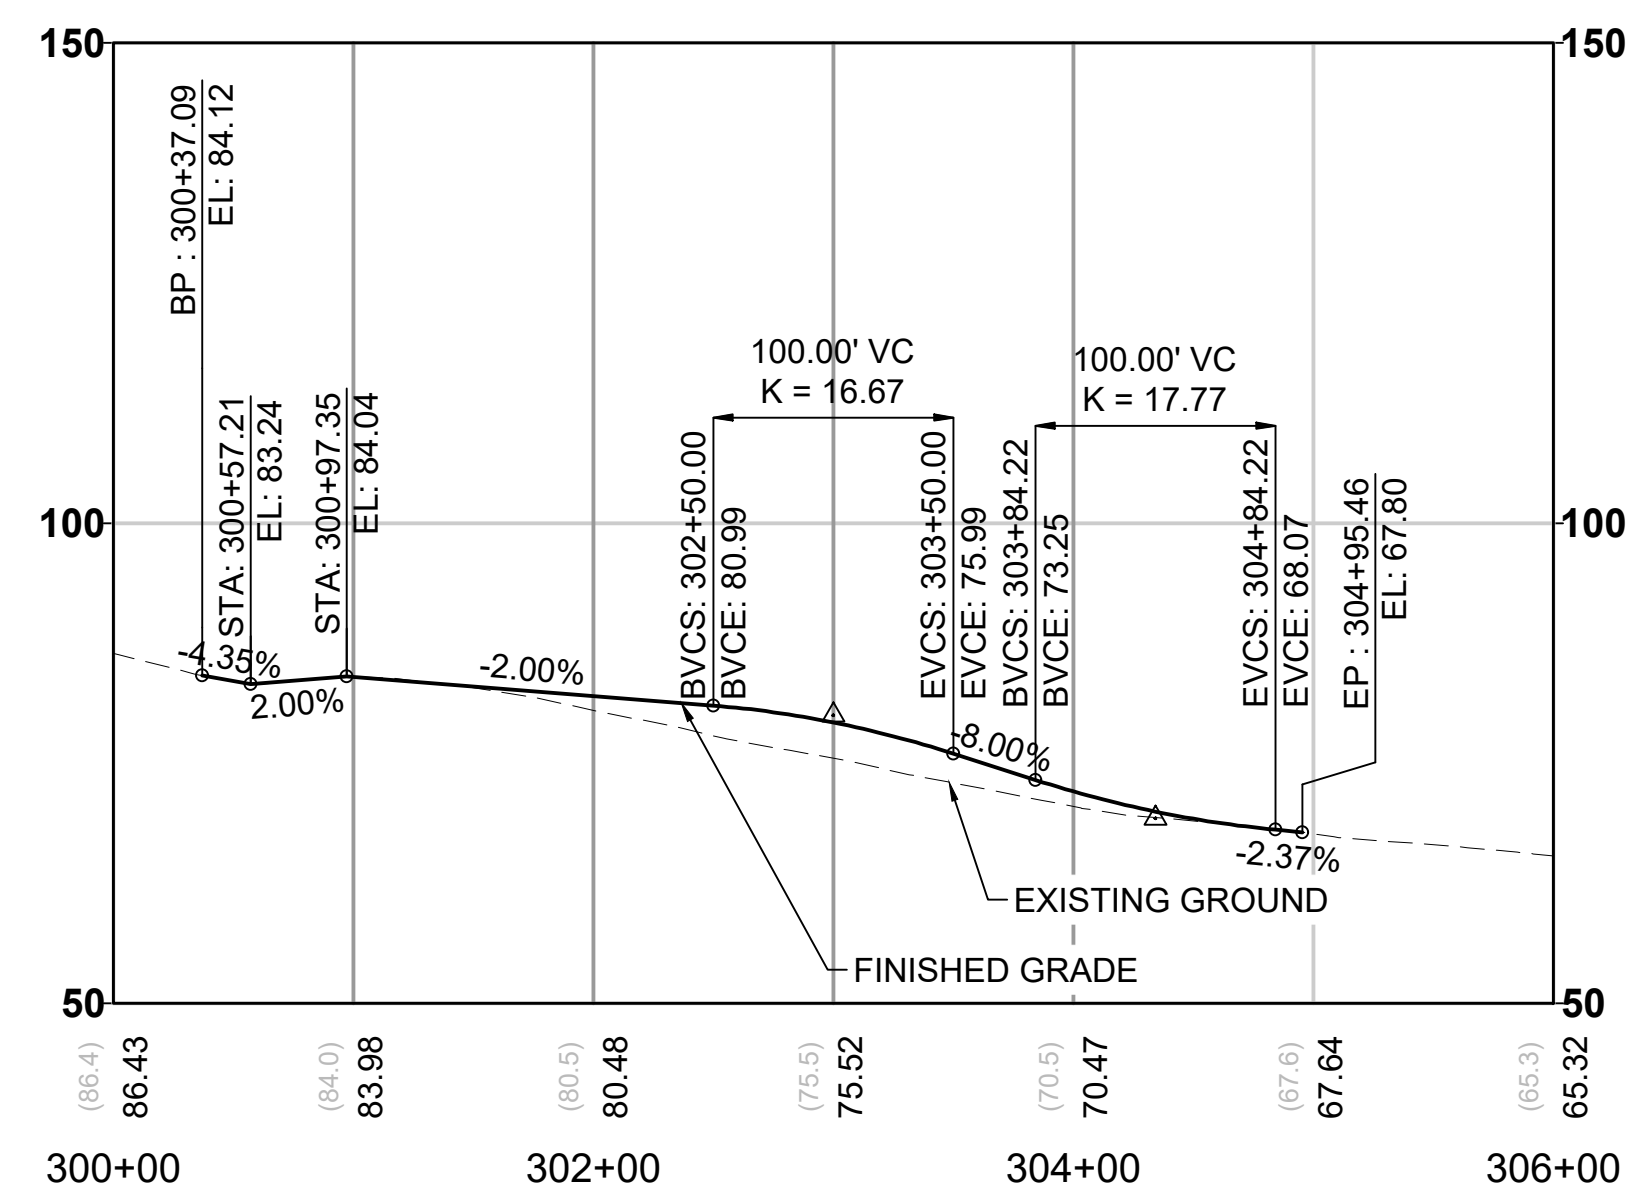

2025-02-04 14:50:46
Autodesk Docs\\WA Everett Link Extension Sound Transit\\EVL-EVT-D-A-v2024.rvt

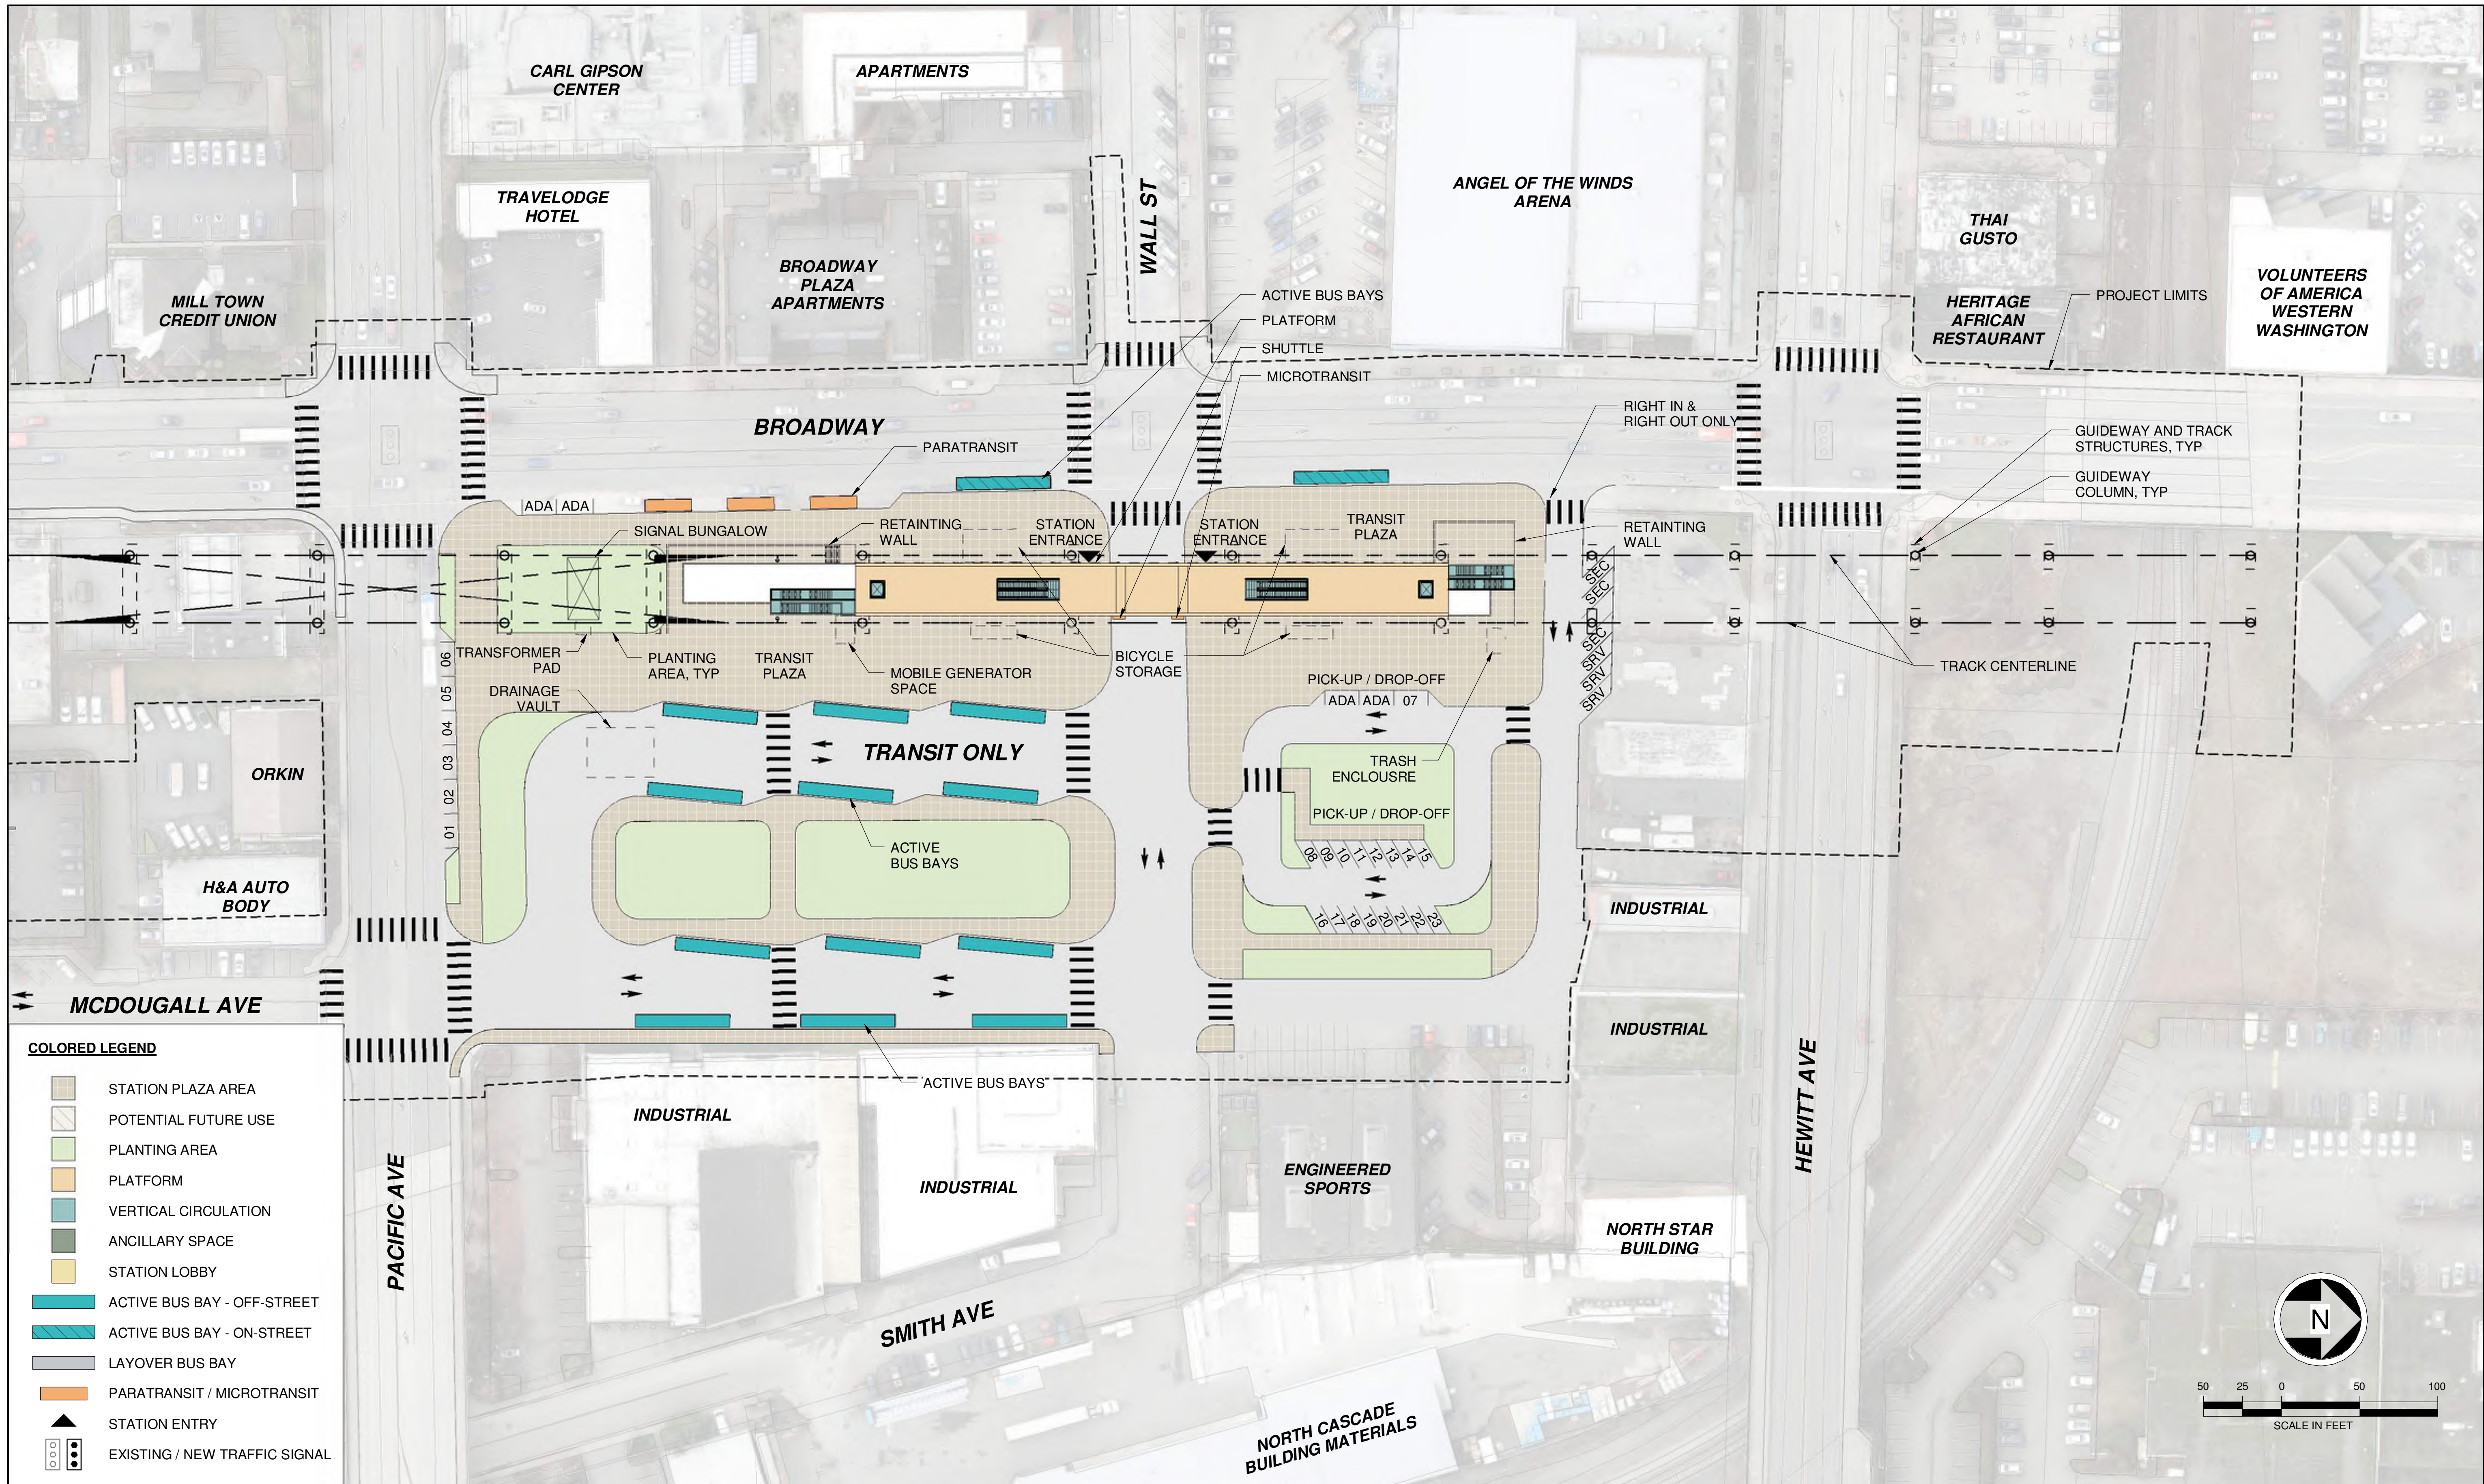

Kimley»Horn

SWIFT COMPANY LLC




EVERETT LINK EXTENSION AND OMF NORTH

DRAFT EIS - CONCEPTUAL DESIGN
L40 SEGMENT
EVERETT LINK EXTENSION & OMF NORTH
EVERETT STATION ALTERNATIVE D (EVT-D)
SITE PLAN

EVT-D-ASP100
SHEET 372 OF 387

02/14/2025

2025-02-04 14:50:52
Autodesk Docs\\WA Everett Link Extension Sound Transit\\EVL-EVT-D-A-v2024.rvt

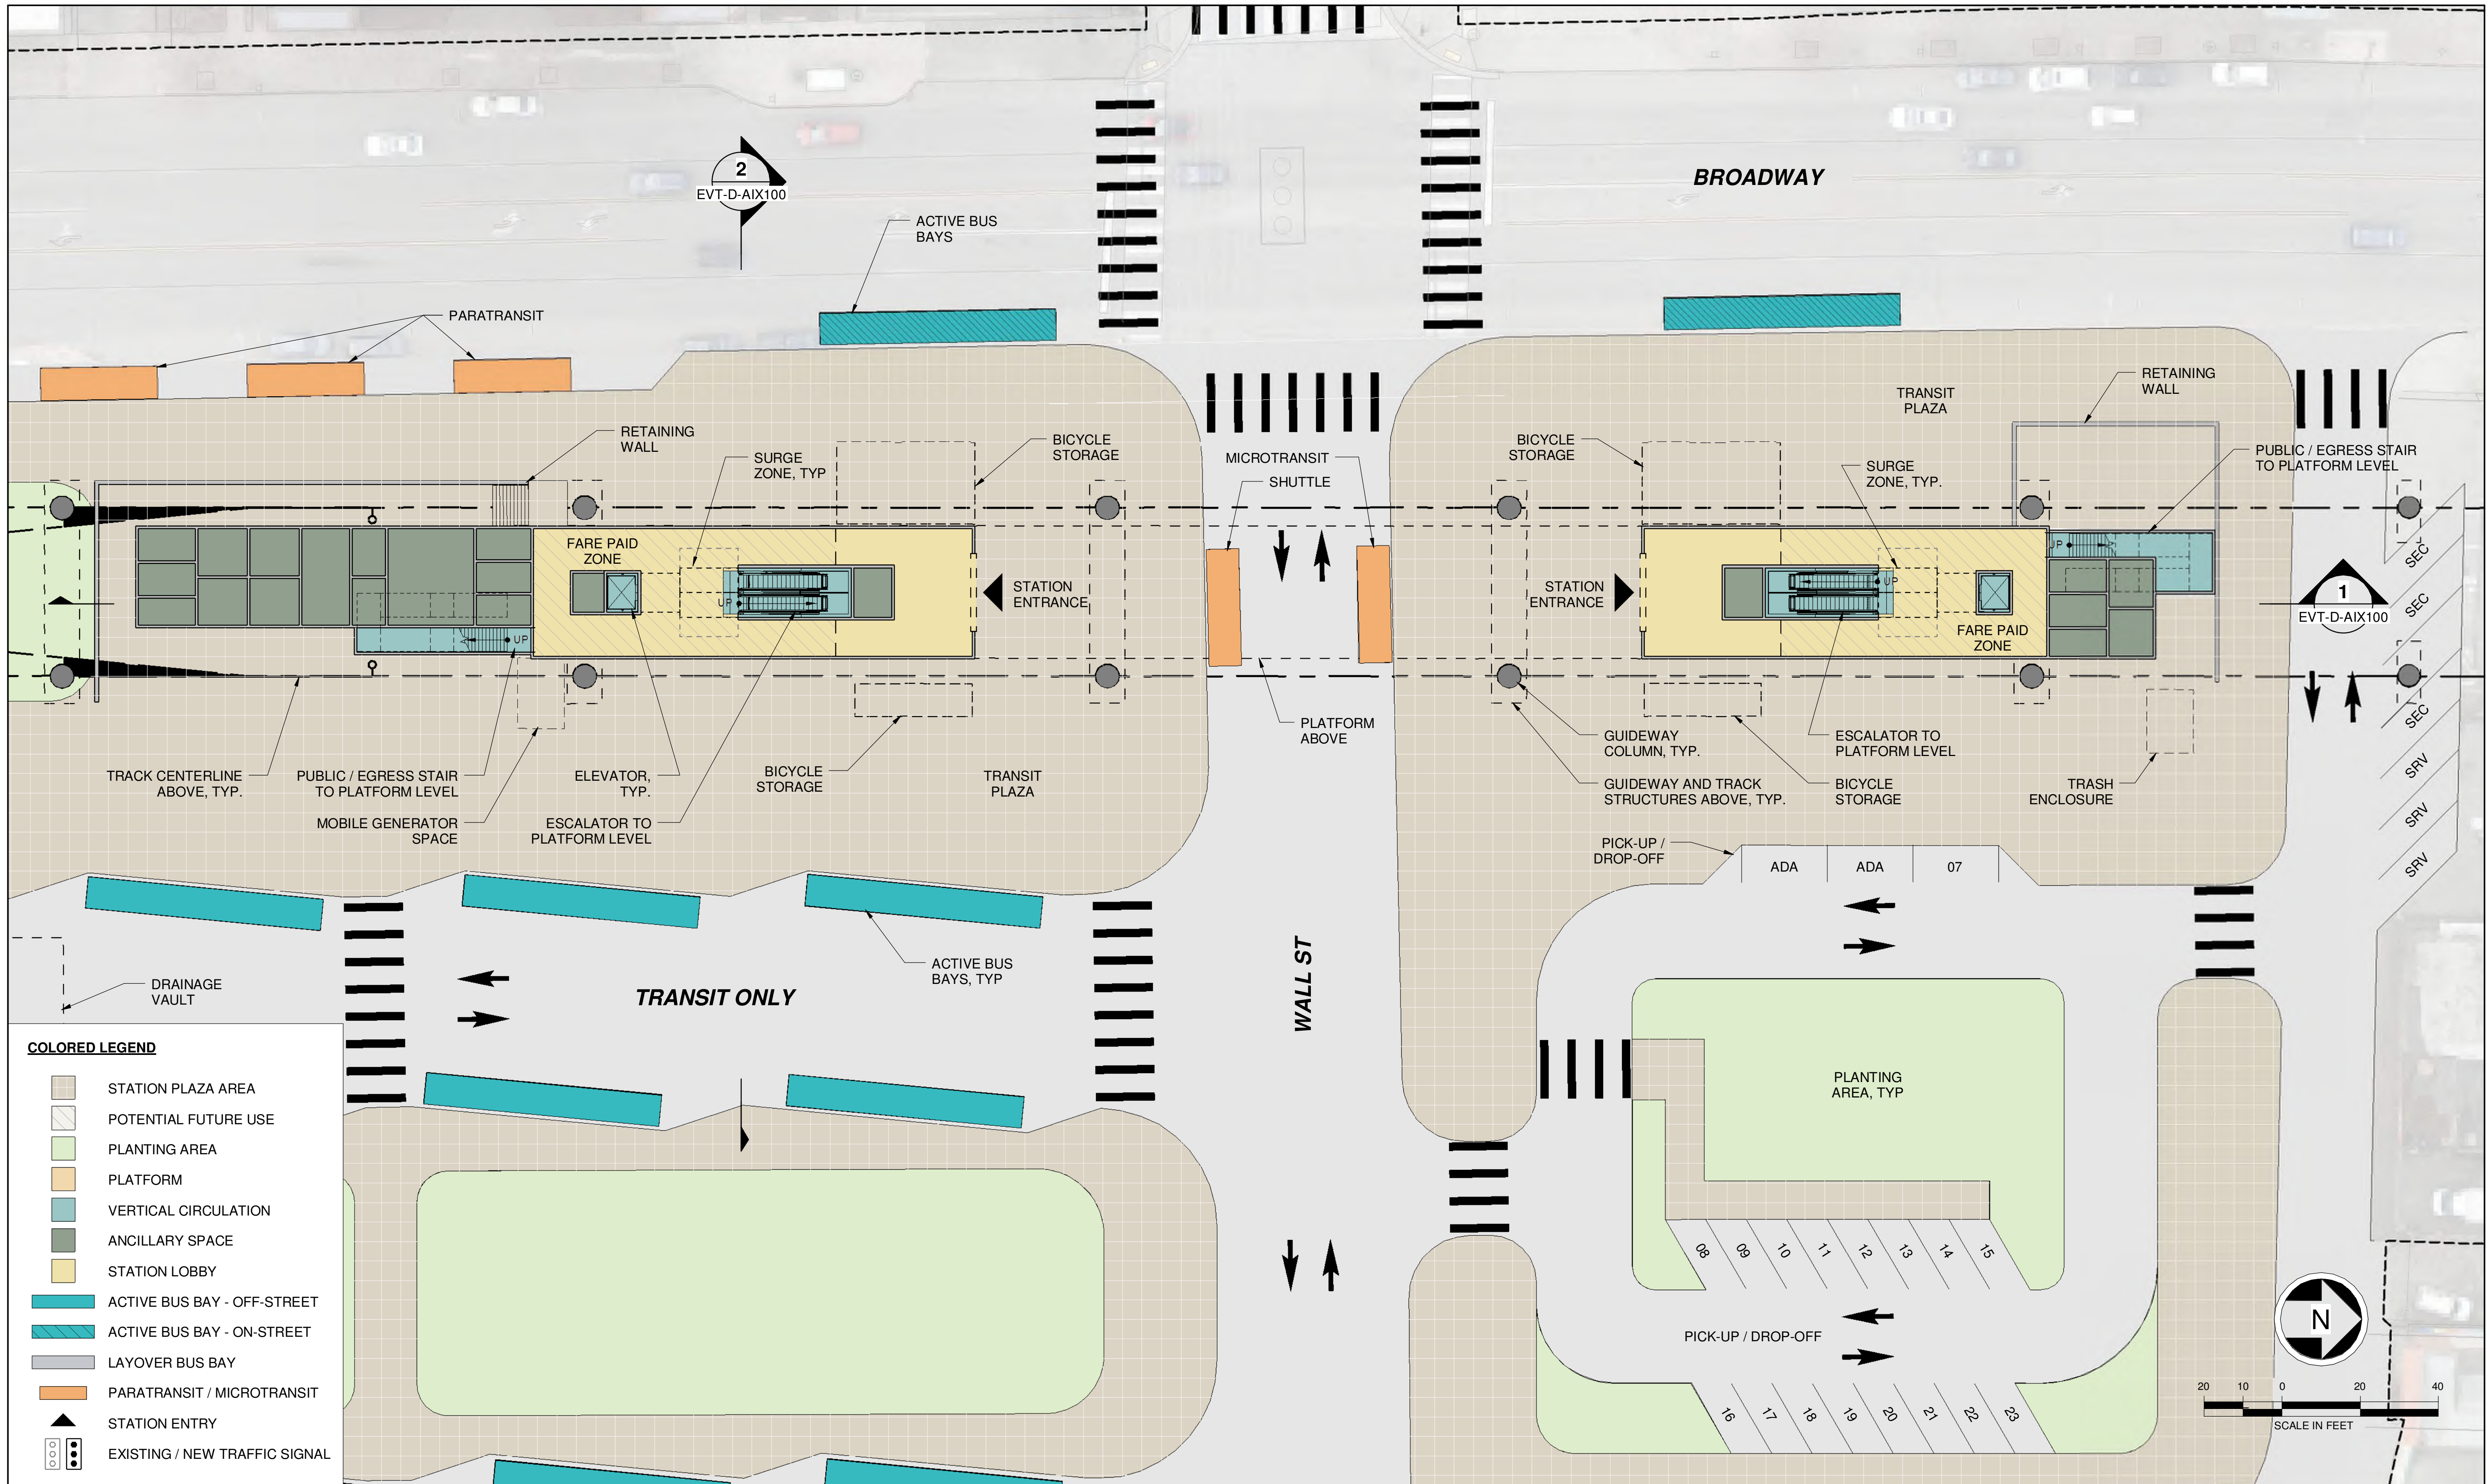

COLORED LEGEND

- STATION PLAZA AREA
- POTENTIAL FUTURE USE
- PLANTING AREA
- PLATFORM
- VERTICAL CIRCULATION
- ANCILLARY SPACE
- STATION LOBBY
- ACTIVE BUS BAY - OFF-STREET
- ACTIVE BUS BAY - ON-STREET
- LAYOVER BUS BAY
- PARATRANSIT / MICROTRANSIT
- STATION ENTRY
- EXISTING / NEW TRAFFIC SIGNAL



Kimley»Horn

SWIFT COMPANY LLC



SCHARRERAD


EVERETT LINK EXTENSION AND OMF NORTH

DRAFT EIS - CONCEPTUAL DESIGN
L40 SEGMENT
EVERETT LINK EXTENSION & OMF NORTH
EVERETT STATION ALTERNATIVE D (EVT-D)
PLAZA PLAN

EVT-D-APP100
SHEET 373 OF 387

02/14/2025

2025-02-04 14:50:58
Autodesk Docs://WA Everett Link Extension Sound Transit/EVLE-EVT-D-A-v2024.rvt

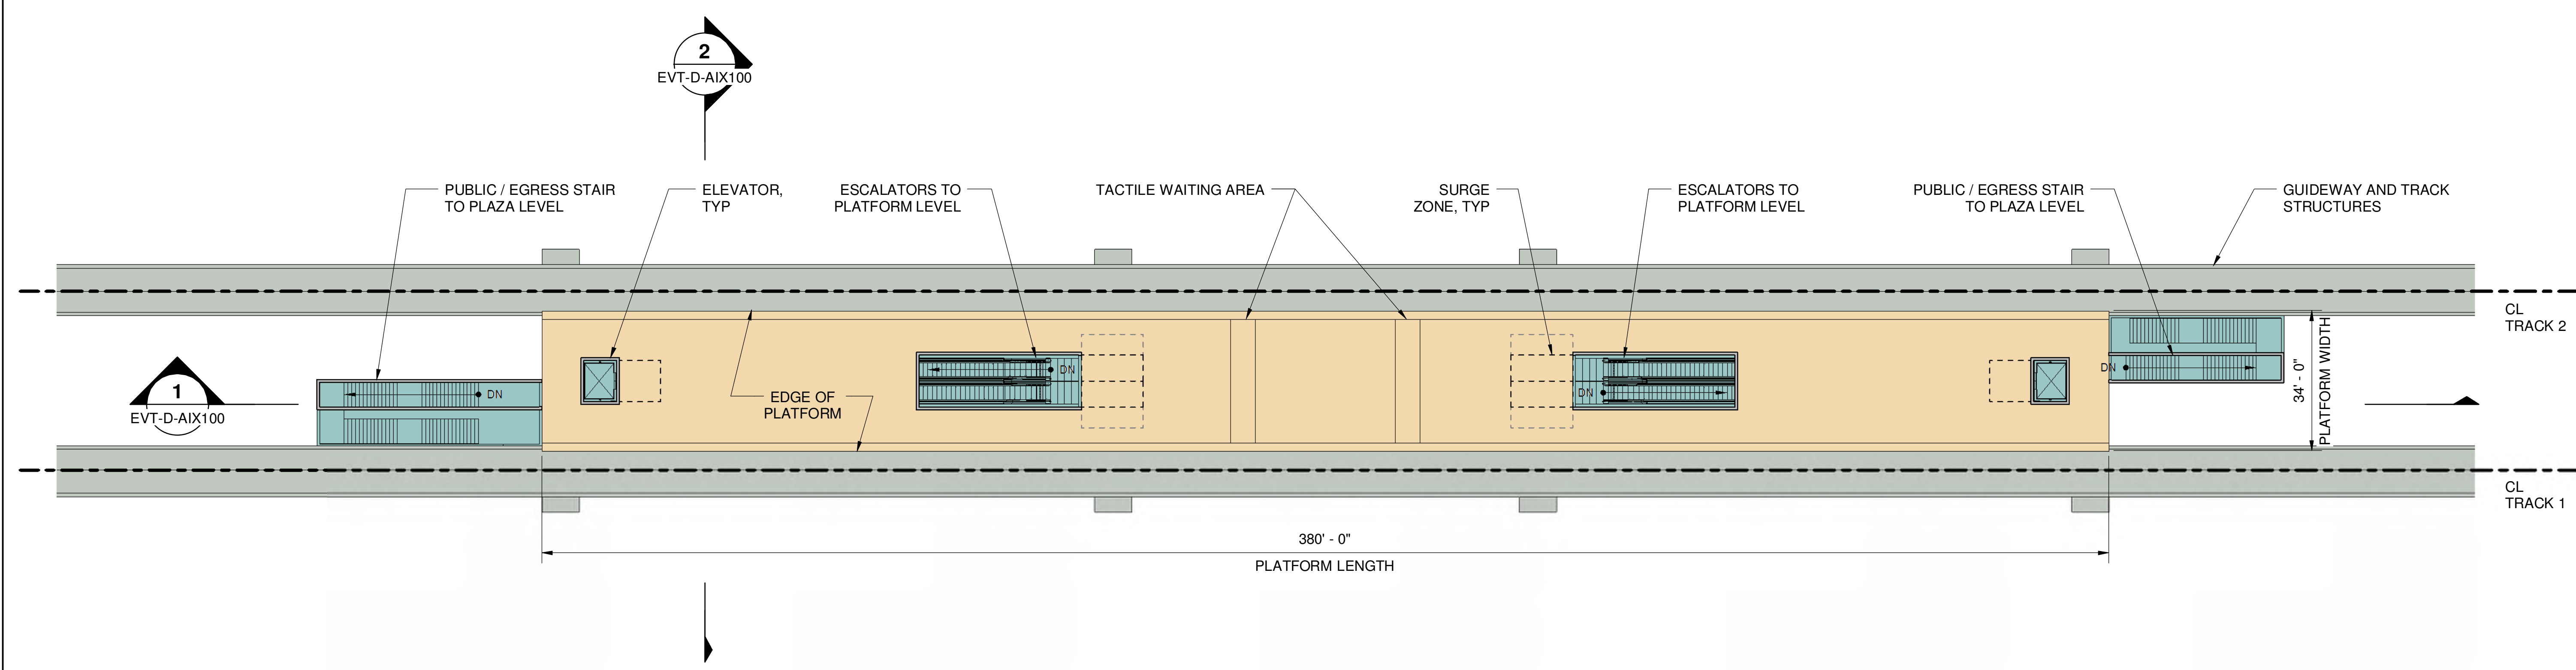

COLORED LEGEND


	STATION PLAZA AREA
	POTENTIAL FUTURE USE
	PLANTING AREA
	PLATFORM
	VERTICAL CIRCULATION
	ANCILLARY SPACE
	STATION LOBBY
	GUIDEWAY STRUCTURE
	EXISTING BUILDINGS

20 10 0 20 40
SCALE IN FEET

2025-02-04 14:51:11
Autodesk Docs://WA Everett Link Extension Sound Transit/EVT-D-A-v2024.rvt

COLORED LEGEND


- STATION PLAZA AREA
- POTENTIAL FUTURE USE
- PLANTING AREA
- PLATFORM
- VERTICAL CIRCULATION
- ANCILLARY SPACE
- STATION LOBBY
- GUIDEWAY STRUCTURE
- EXISTING BUILDINGS

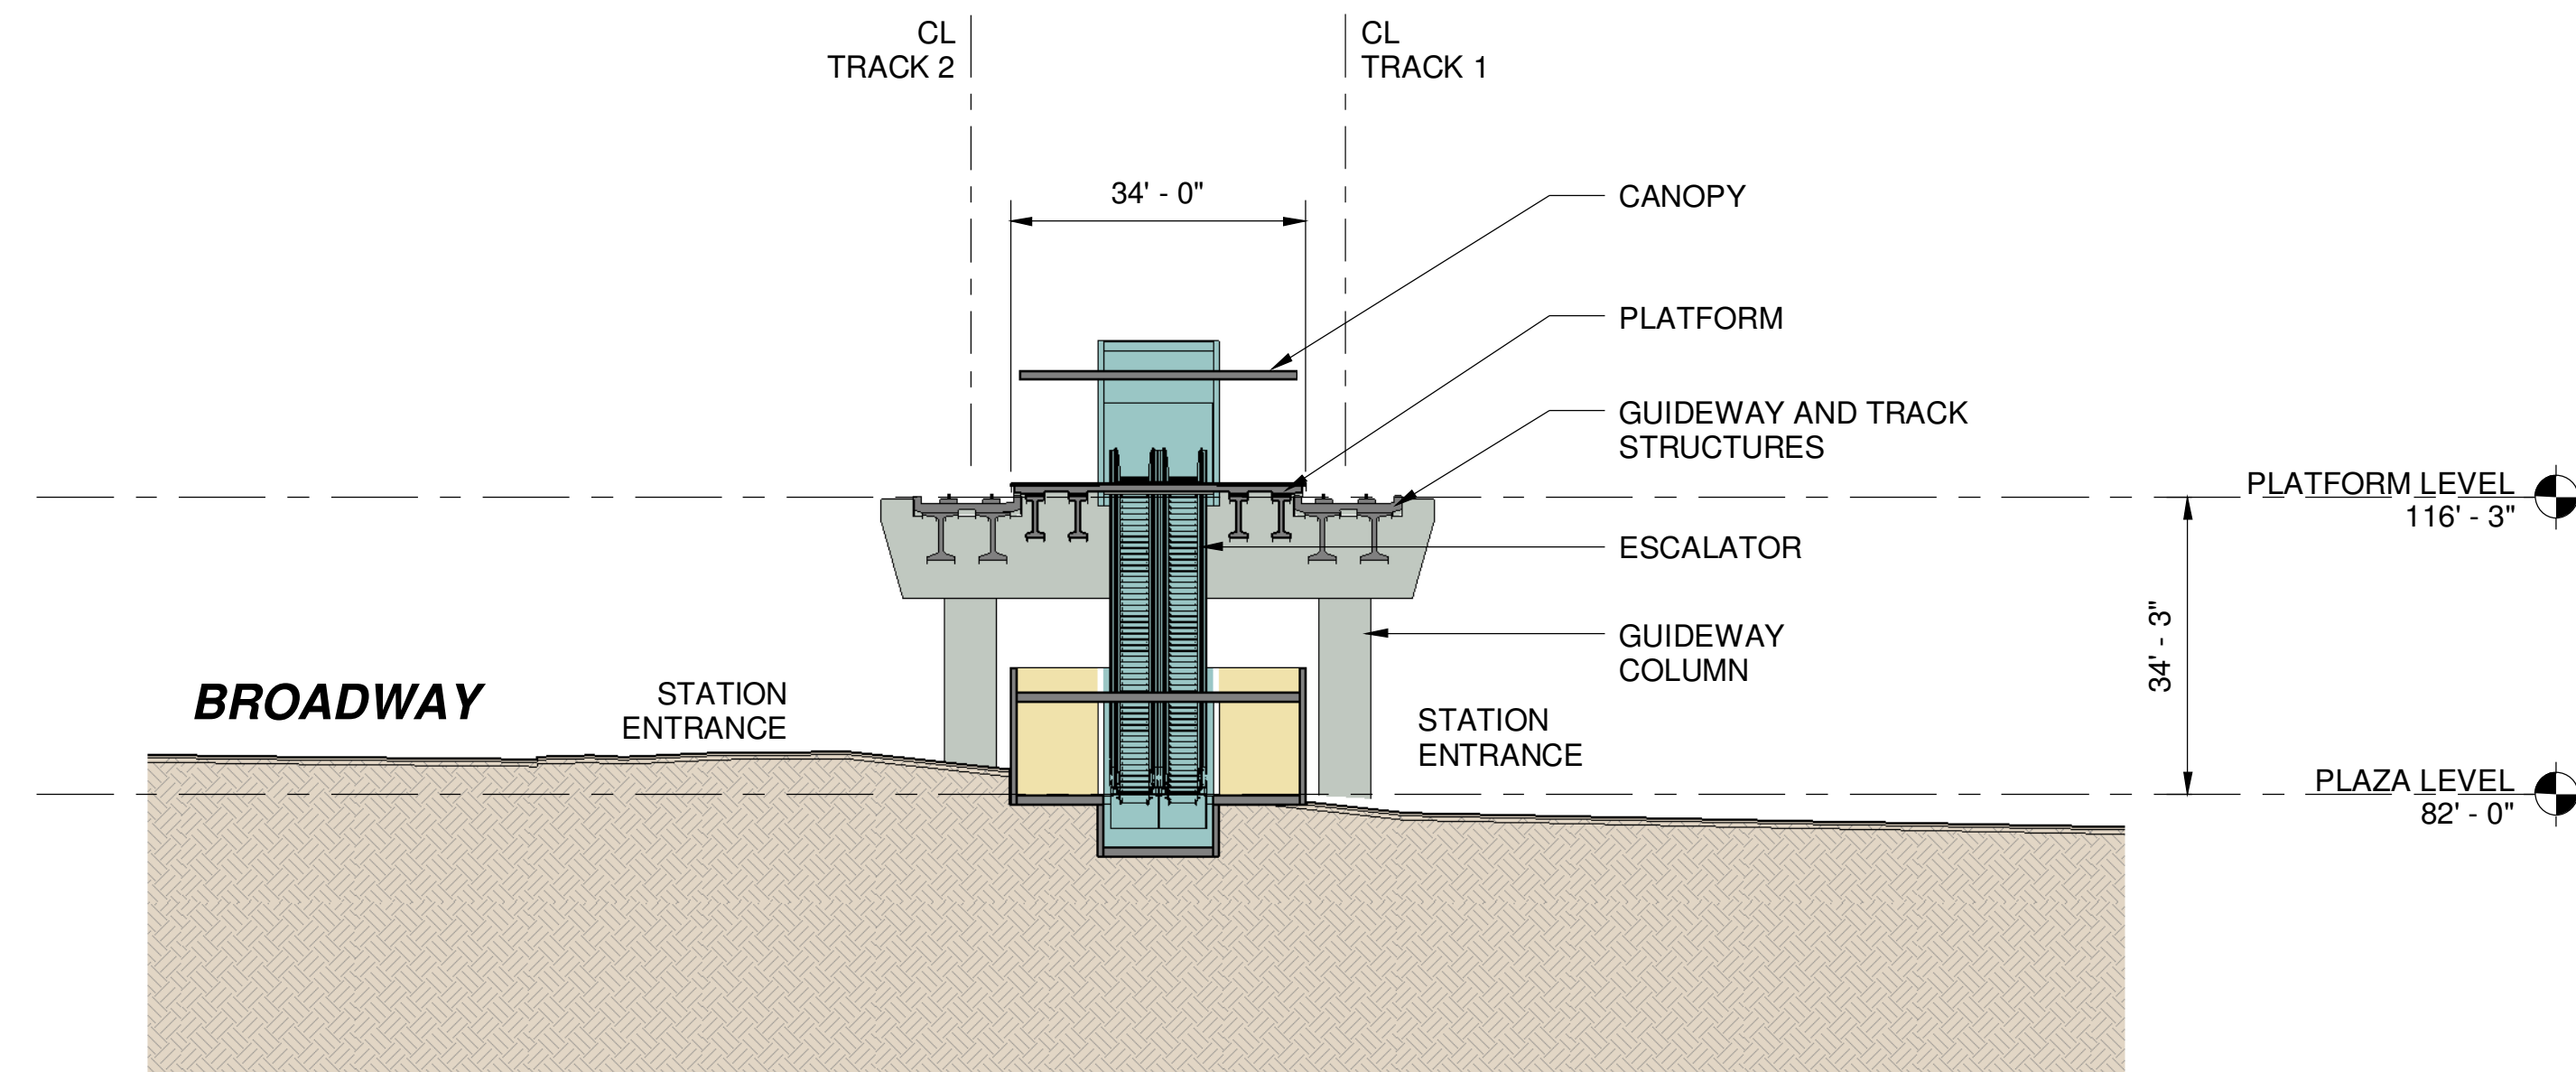

EVT-D CROSS SECTION

2


EVT-D-APP100

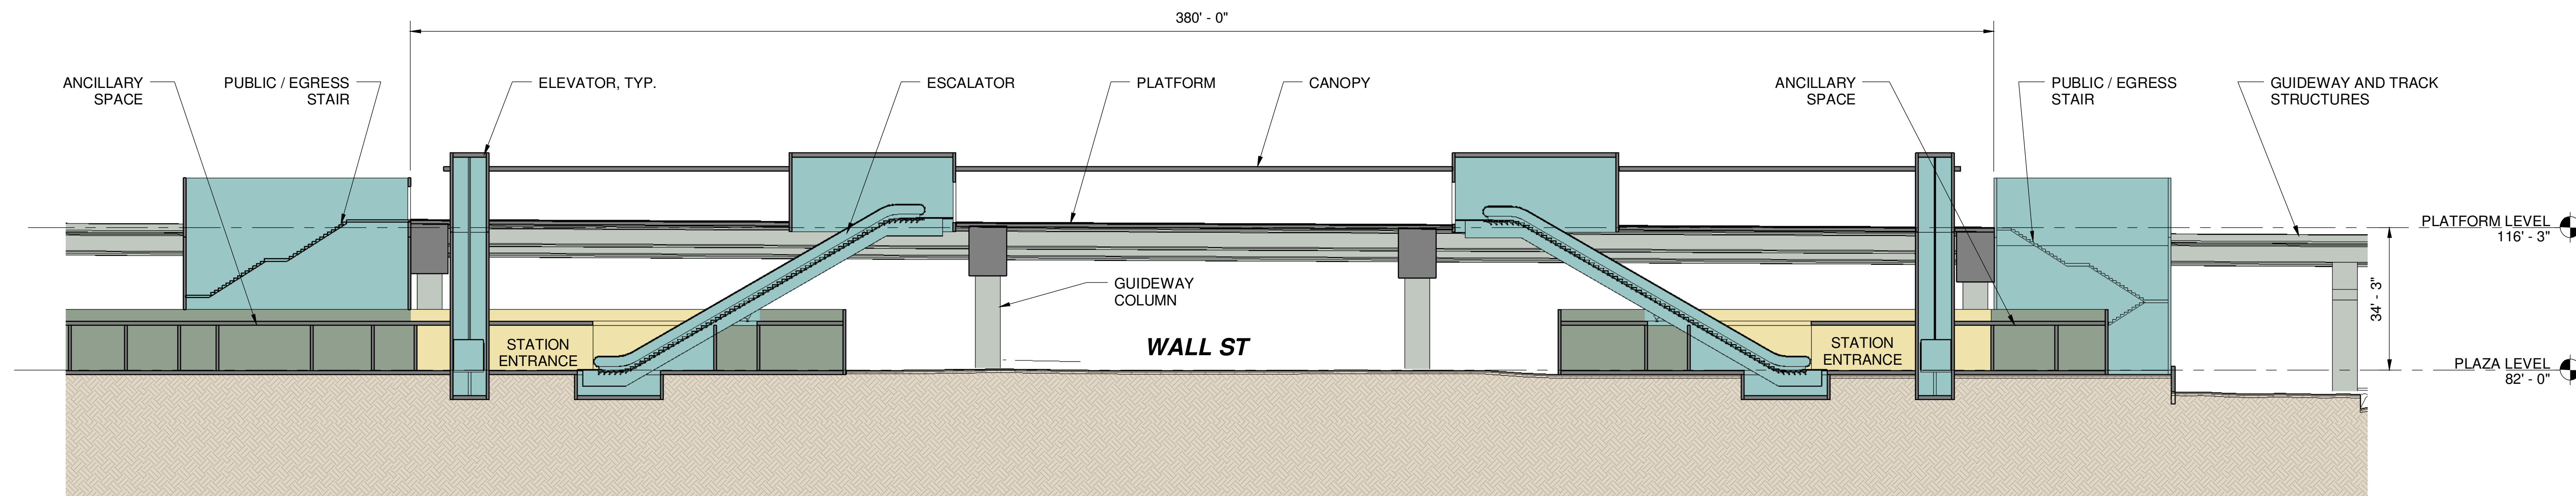

EVT-D LONG SECTION

1

EVT-D-APP100

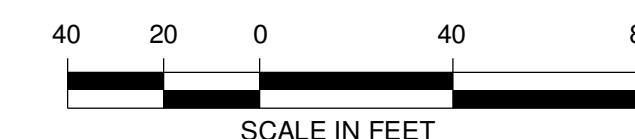

Kimley»Horn

SWIFT COMPANY LLC



SCHARRERAD



EVERETT LINK EXTENSION AND OMF NORTH

DRAFT EIS - CONCEPTUAL DESIGN
L40 SEGMENT
EVERETT LINK EXTENSION & OMF NORTH
EVERETT STATION ALTERNATIVE D (EVT-D)
SECTIONS

EVT-D-AIX100
SHEET 375 OF 387

02/14/2025

CROSS REFERENCING OF DRAWINGS						
EVT - 1A SEGMENT	301	302	303	304	305	306
GENERAL SITE PLANS	L40-GSP301	L40-GSP302	L40-GSP303	L40-GSP304	L40-GSP305	
ROADWAY PLAN & PROFILE PLANS					L40-CRV301	
ARCHITECTURAL					EVT-A-ASP100 EVT-A-APP100 EVT-ACD-GAR-ASP101	
ARCHITECTURAL PLANS ASSOCIATED WITH THIS PORTION OF THE PROJECT ARE WITHIN THIS SECTION BUT NOT DENOTED ON THIS PLAN FOR LOCATION.						

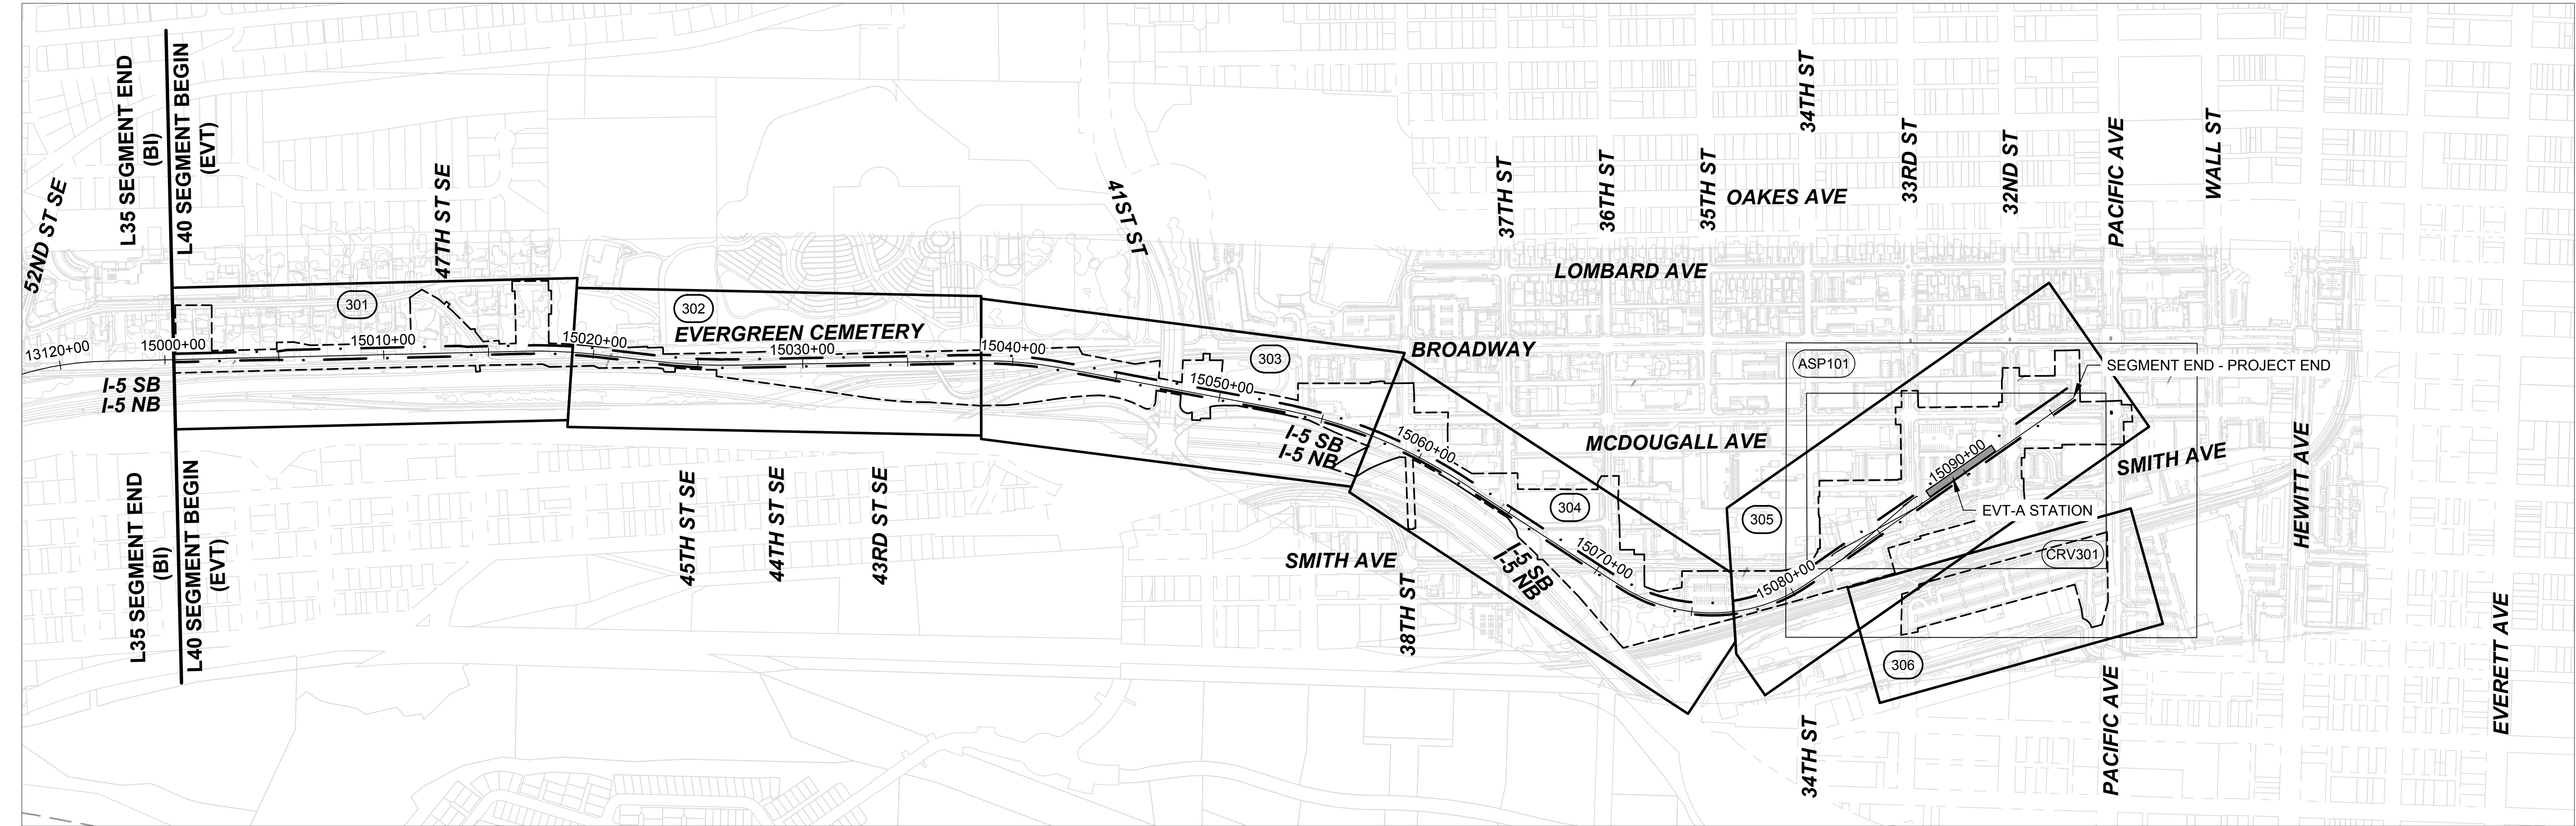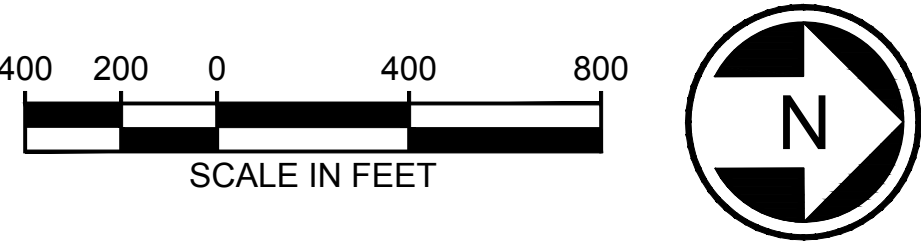

12/18/24 | 9:09 AM | DAVID HUDLOW
C:\P\W\K\11\0288394\L40 - KEYSHEET.DWG



Kimley»Horn

EVERETT LINK EXTENSION
AND OMF NORTH

DRAFT EIS - CONCEPTUAL DESIGN
L40 SEGMENT
EVERETT LINK EXTENSION & OMF NORTH
EVT-1A
KEY MAP

L40-GZK300
SHEET 376 OF 387
02/14/2025

12/06/24 | 9:31 AM | NICOLE GEE
C:\PW\K\H\1\028834\140-GSP301.DWG.DWG




Kimley»Horn

EVERETT LINK EXTENSION AND OMF NORTH




DRAFT EIS - CONCEPTUAL DESIGN
L40 SEGMENT
EVERETT LINK EXTENSION & OMF NORTH
EVT-1A
GENERAL SITE PLANS

L40-GSP301
SHEET 377 OF 387
02/14/2025

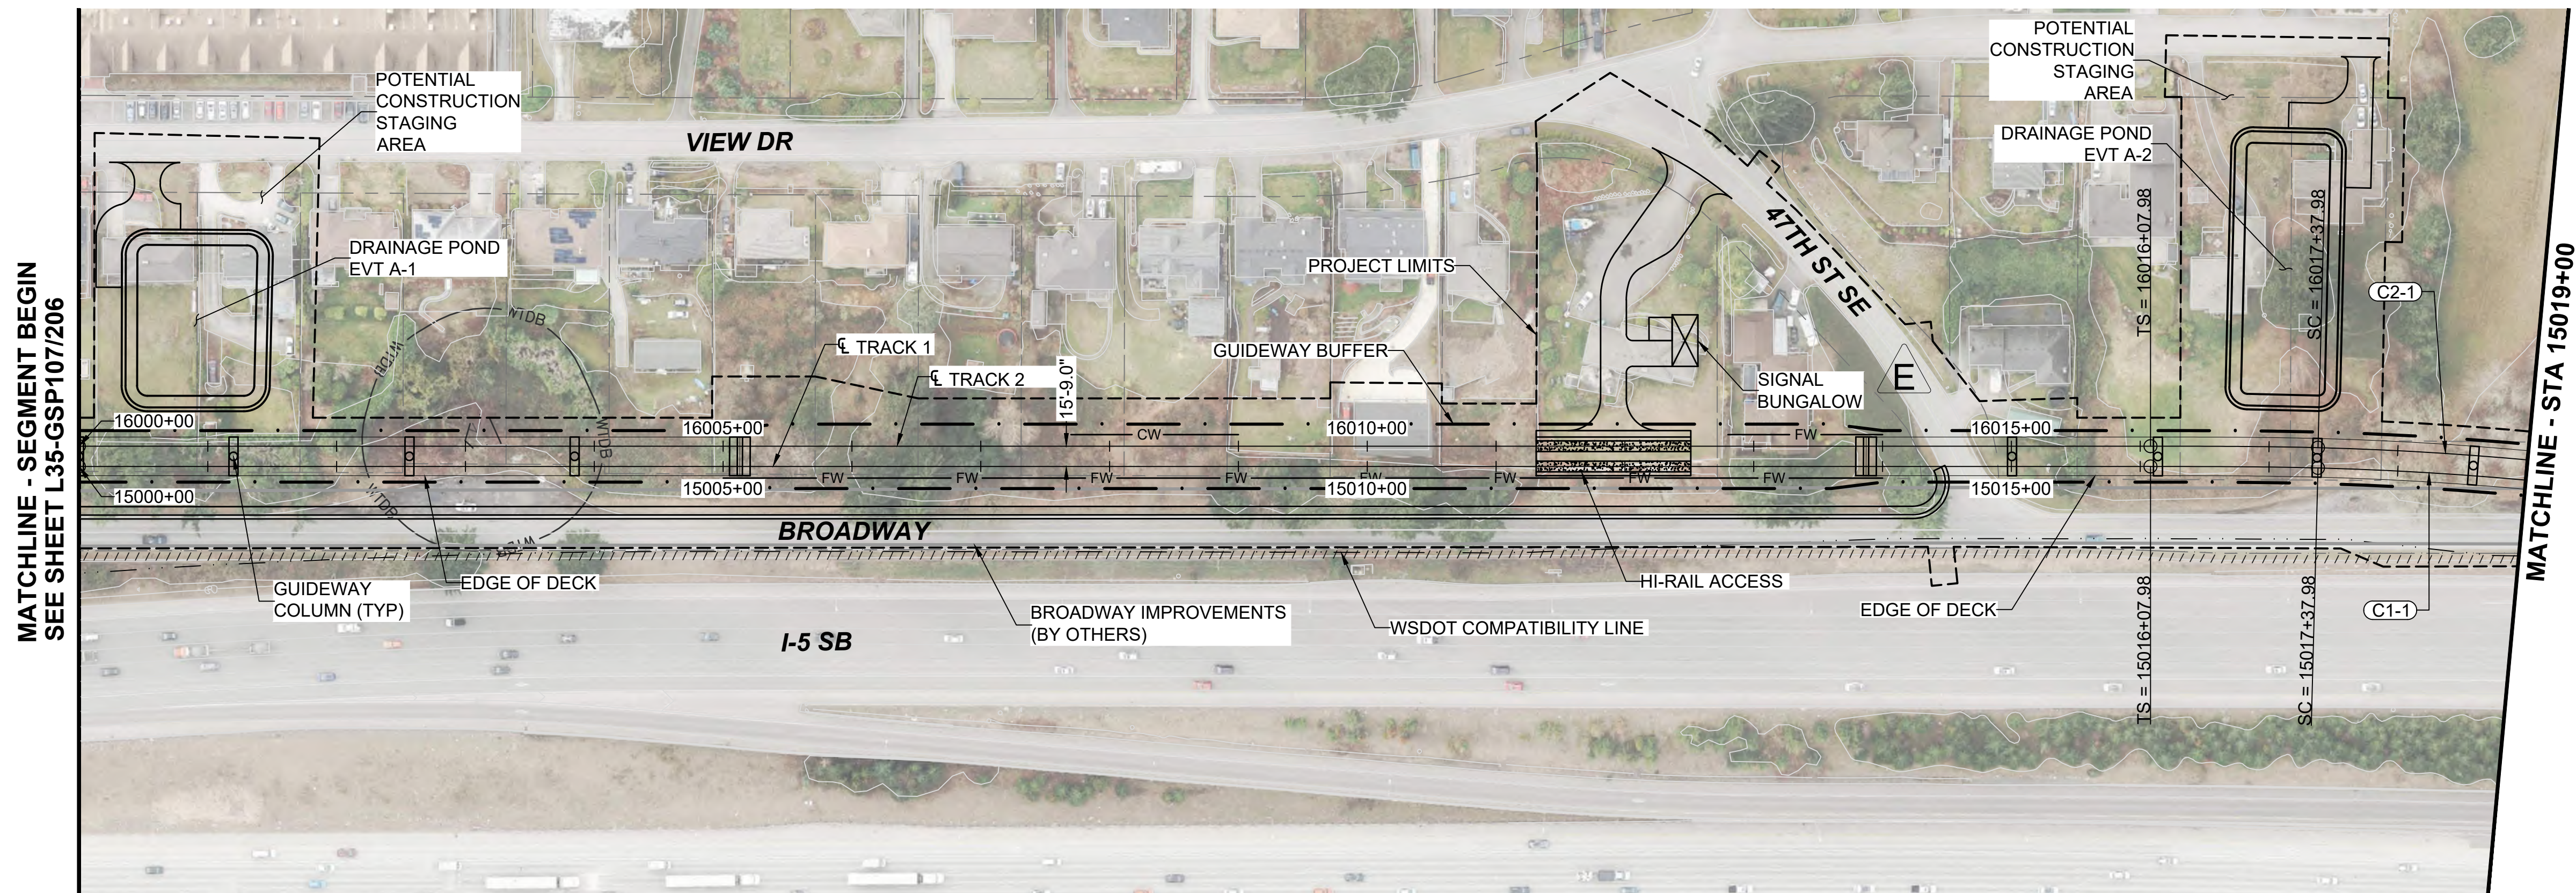

- NOTES:
1. SEE STD SHEETS FOR NOTES, LEGEND, AND ABBREVIATIONS.
 2. ELECTRIC OVERHEAD TRANSMISSION LINE RELOCATIONS DUE TO PROPOSED CONSTRUCTION CONFLICTS ARE SHOWN FOR CONTEXT.
 3. FOR ROADWAY TYPICAL SECTIONS SEE SHEETS STD-CRY127 AND STD-CRY128.

CURVE TABLE							
CURVE	RADIUS (FT)	Lc (FT)	Ls1 (FT)	Ls2 (FT)	Ea (IN)	Eu (IN)	V (MPH)
C1-1	2500.0	217.7	130.0	130.0	2.75	2.04	55
C2-1	2515.8	219.9	130.0	130.0	2.75	2.01	55

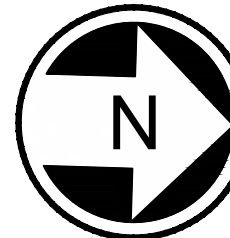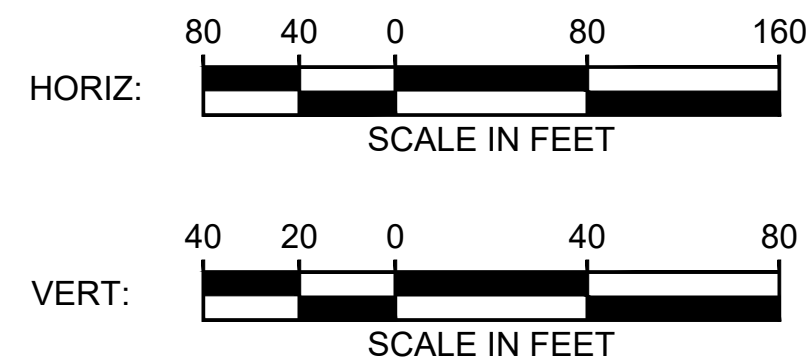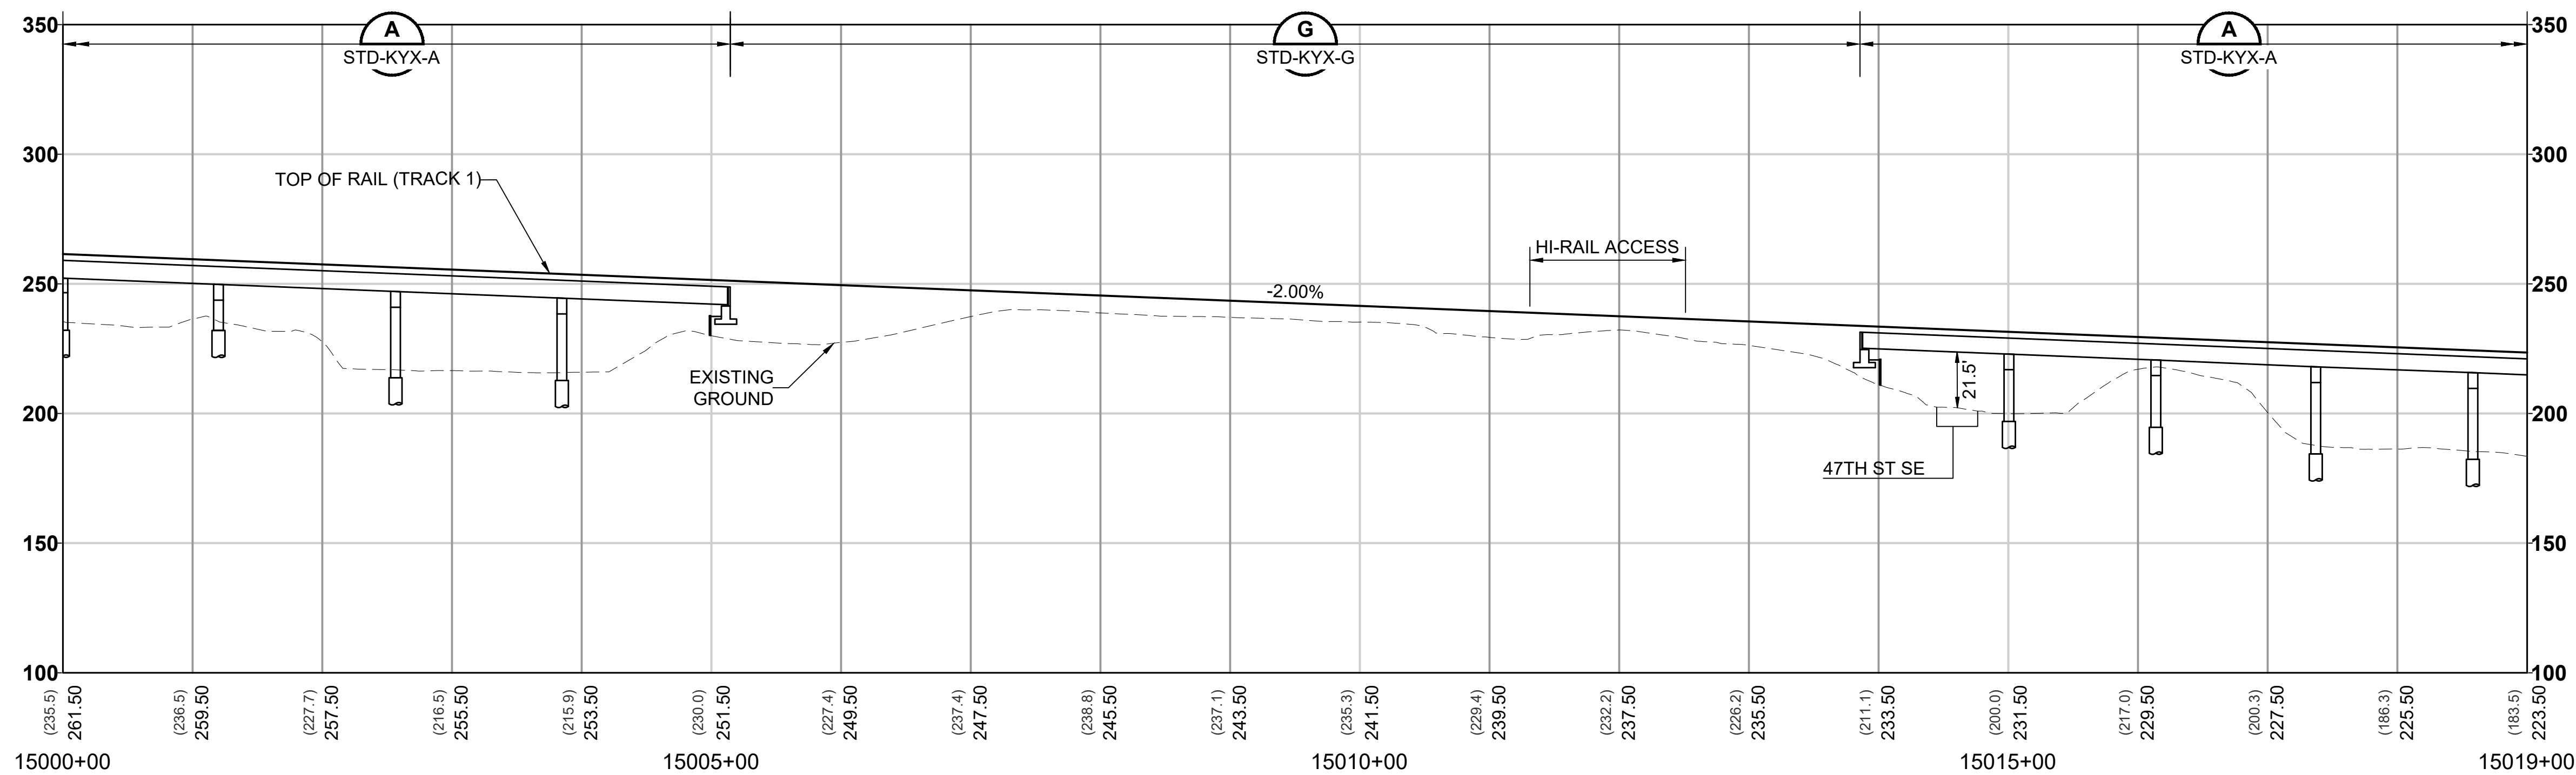

12/06/24 | 9:31 AM | NICOLE GEE
C:\P\W\K\H\1\028834\140-GSP301.DWG.DWG




Kimley»Horn

EVERETT LINK EXTENSION AND OMF NORTH



DRAFT EIS - CONCEPTUAL DESIGN
L40 SEGMENT
EVERETT LINK EXTENSION & OMF NORTH
EVT-1A
GENERAL SITE PLANS

L40-GSP302
SHEET 378 OF 387
02/14/2025


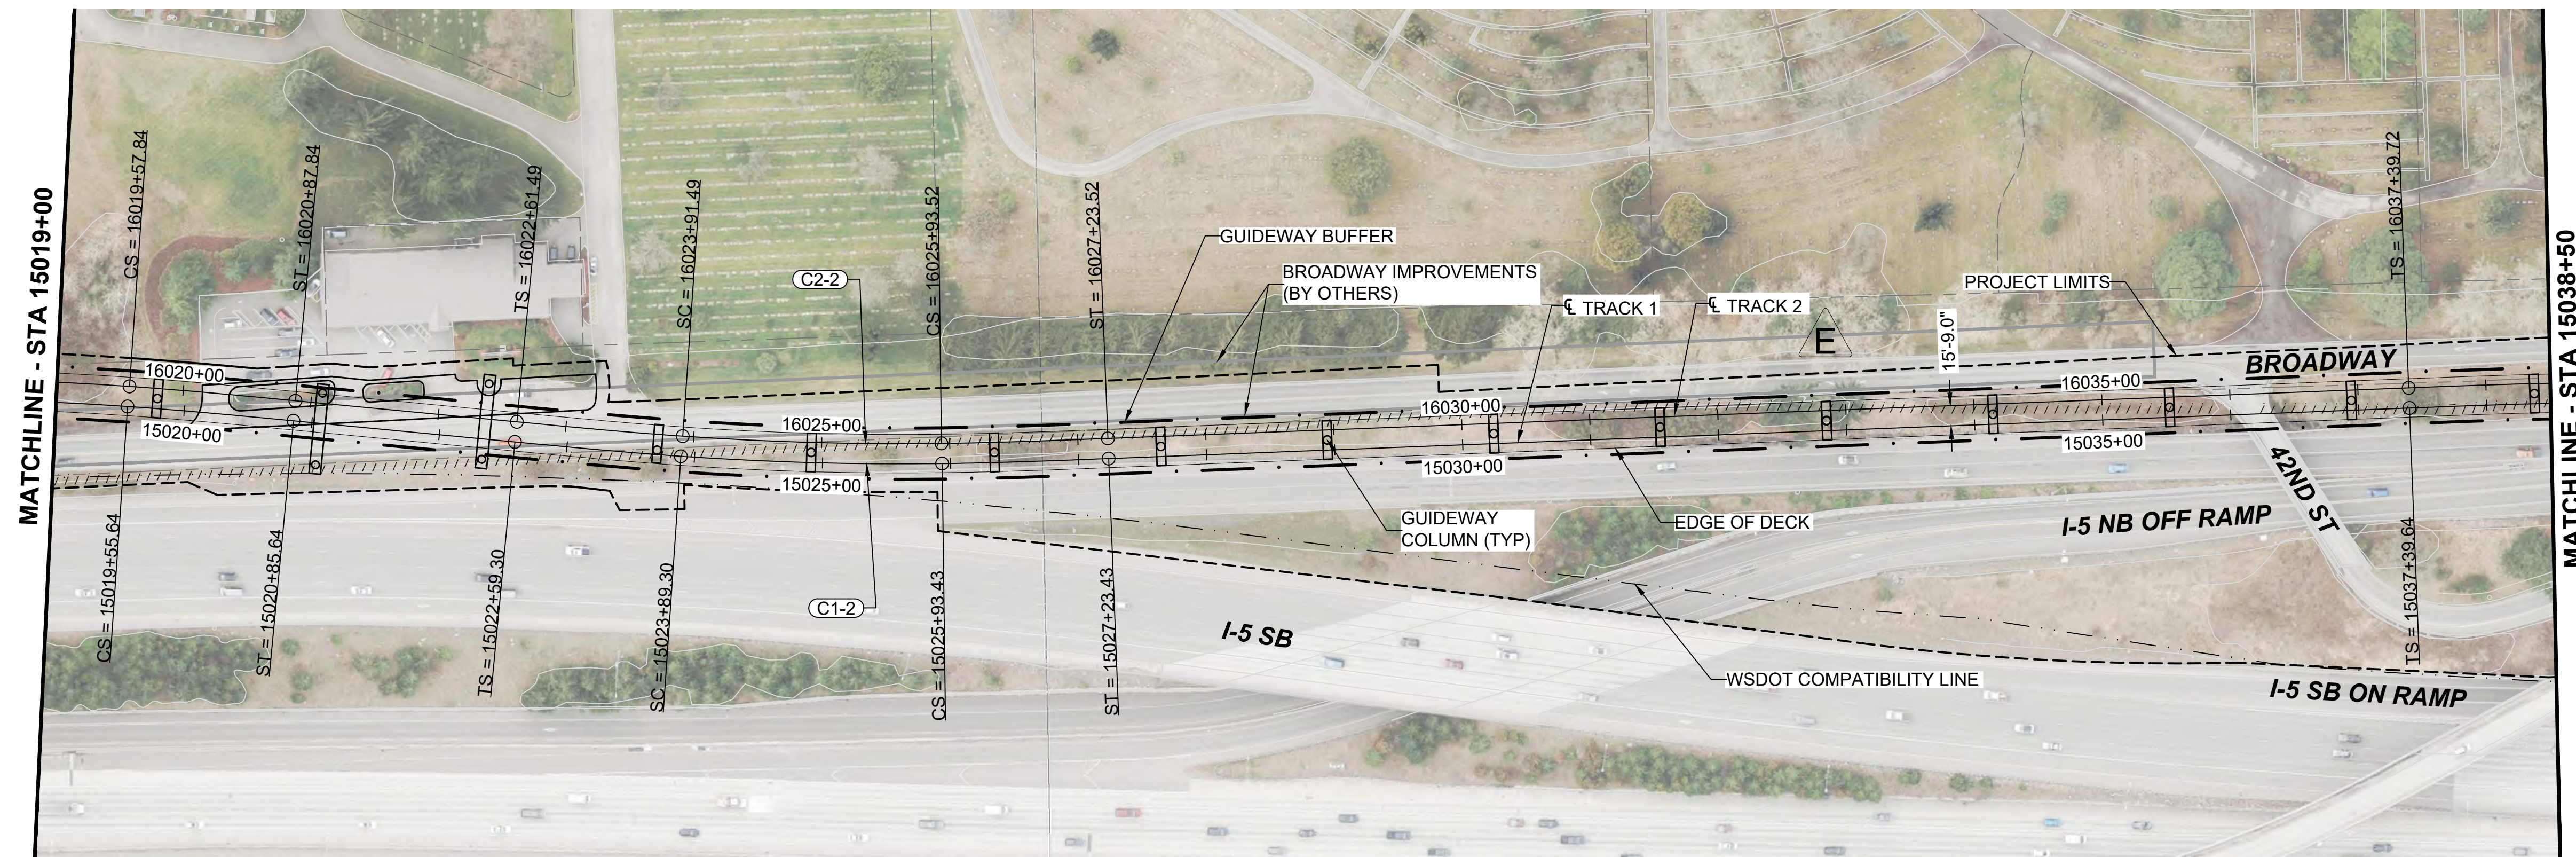


- NOTES:
- SEE STD SHEETS FOR NOTES, LEGEND, AND ABBREVIATIONS.
 - ELECTRIC OVERHEAD TRANSMISSION LINE RELOCATIONS DUE TO PROPOSED CONSTRUCTION CONFLICTS ARE SHOWN FOR CONTEXT.

CURVE TABLE							
CURVE	RADIUS (FT)	Lc (FT)	LS1 (FT)	LS2 (FT)	Ea (IN)	Eu (IN)	V (MPH)
C1-2	2500.0	204.1	130.0	130.0	2.75	2.04	55
C2-2	2484.3	202.0	130.0	130.0	2.75	2.07	55

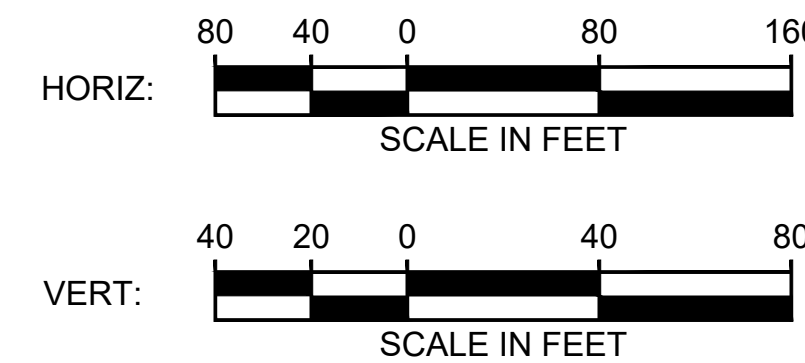
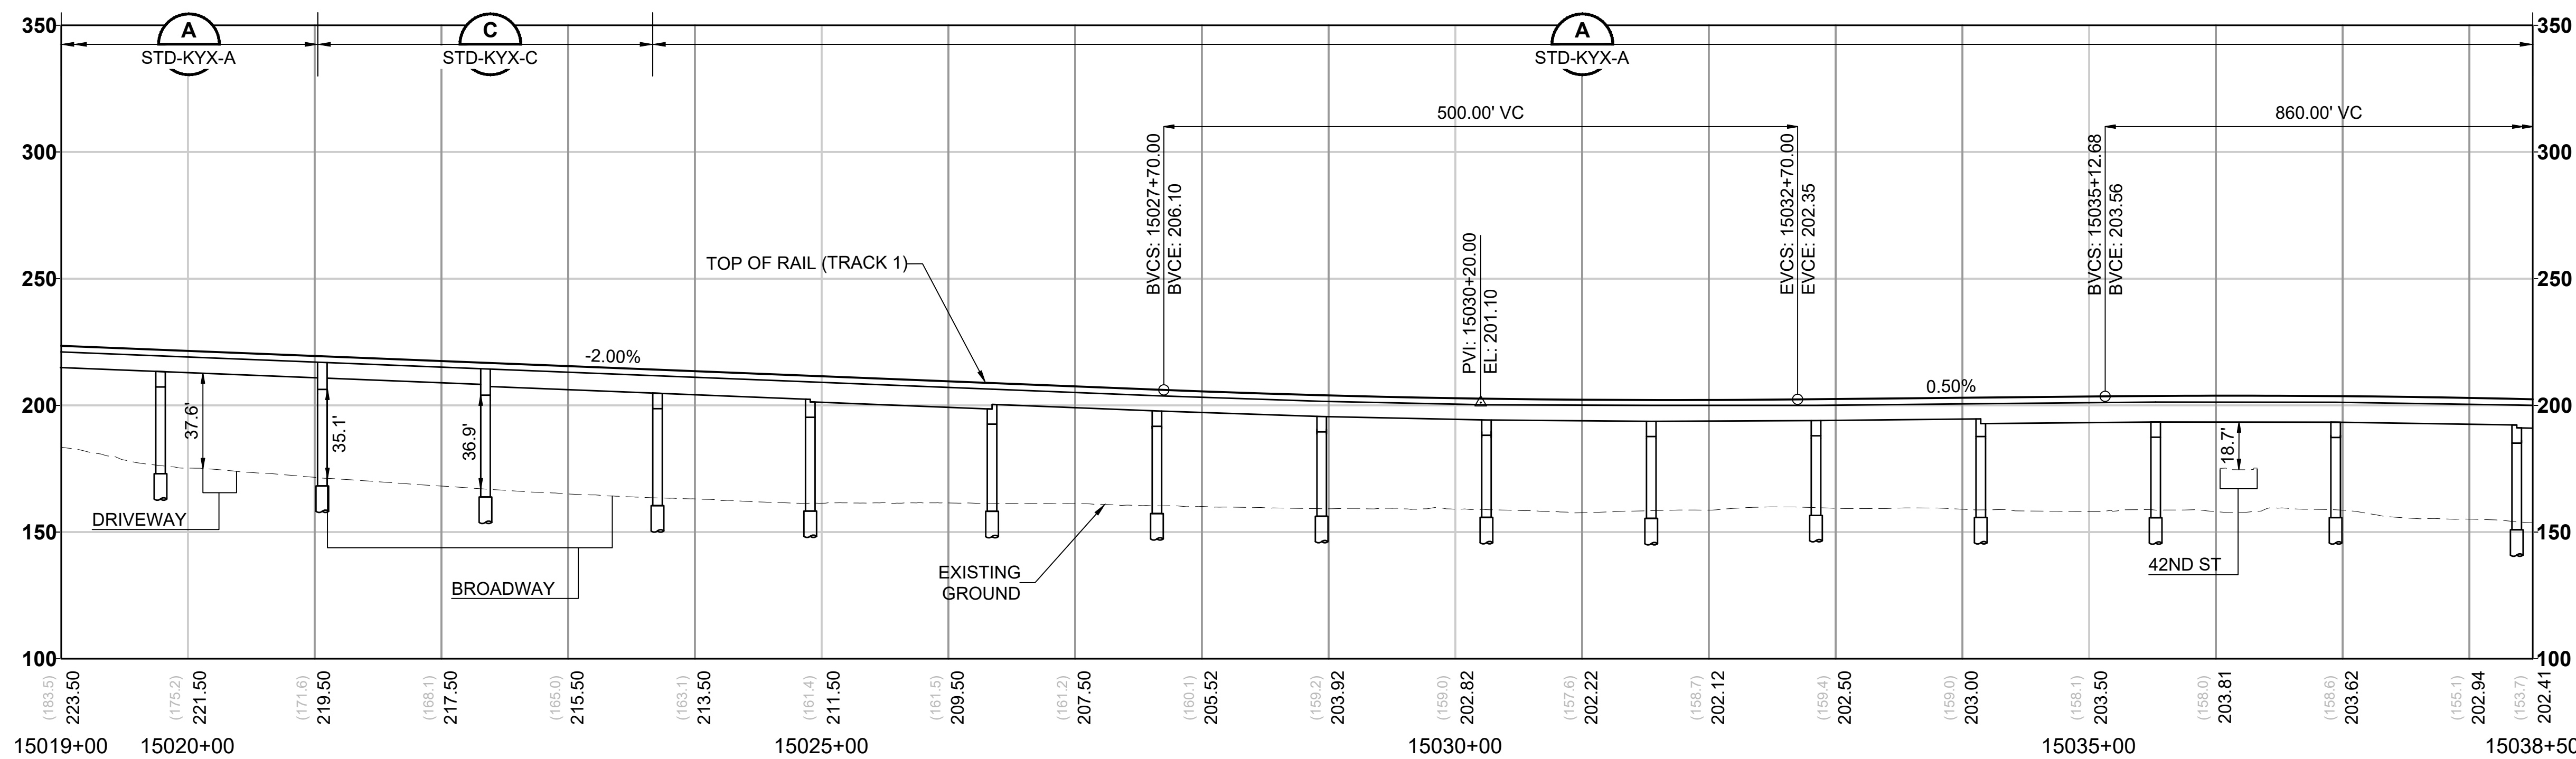


12/06/24 | 9:31 AM | NICOLE GEE
C:\P\W\K\H\1\028834\140-GSP301.DWG.DWG

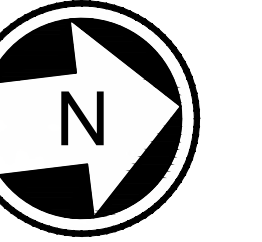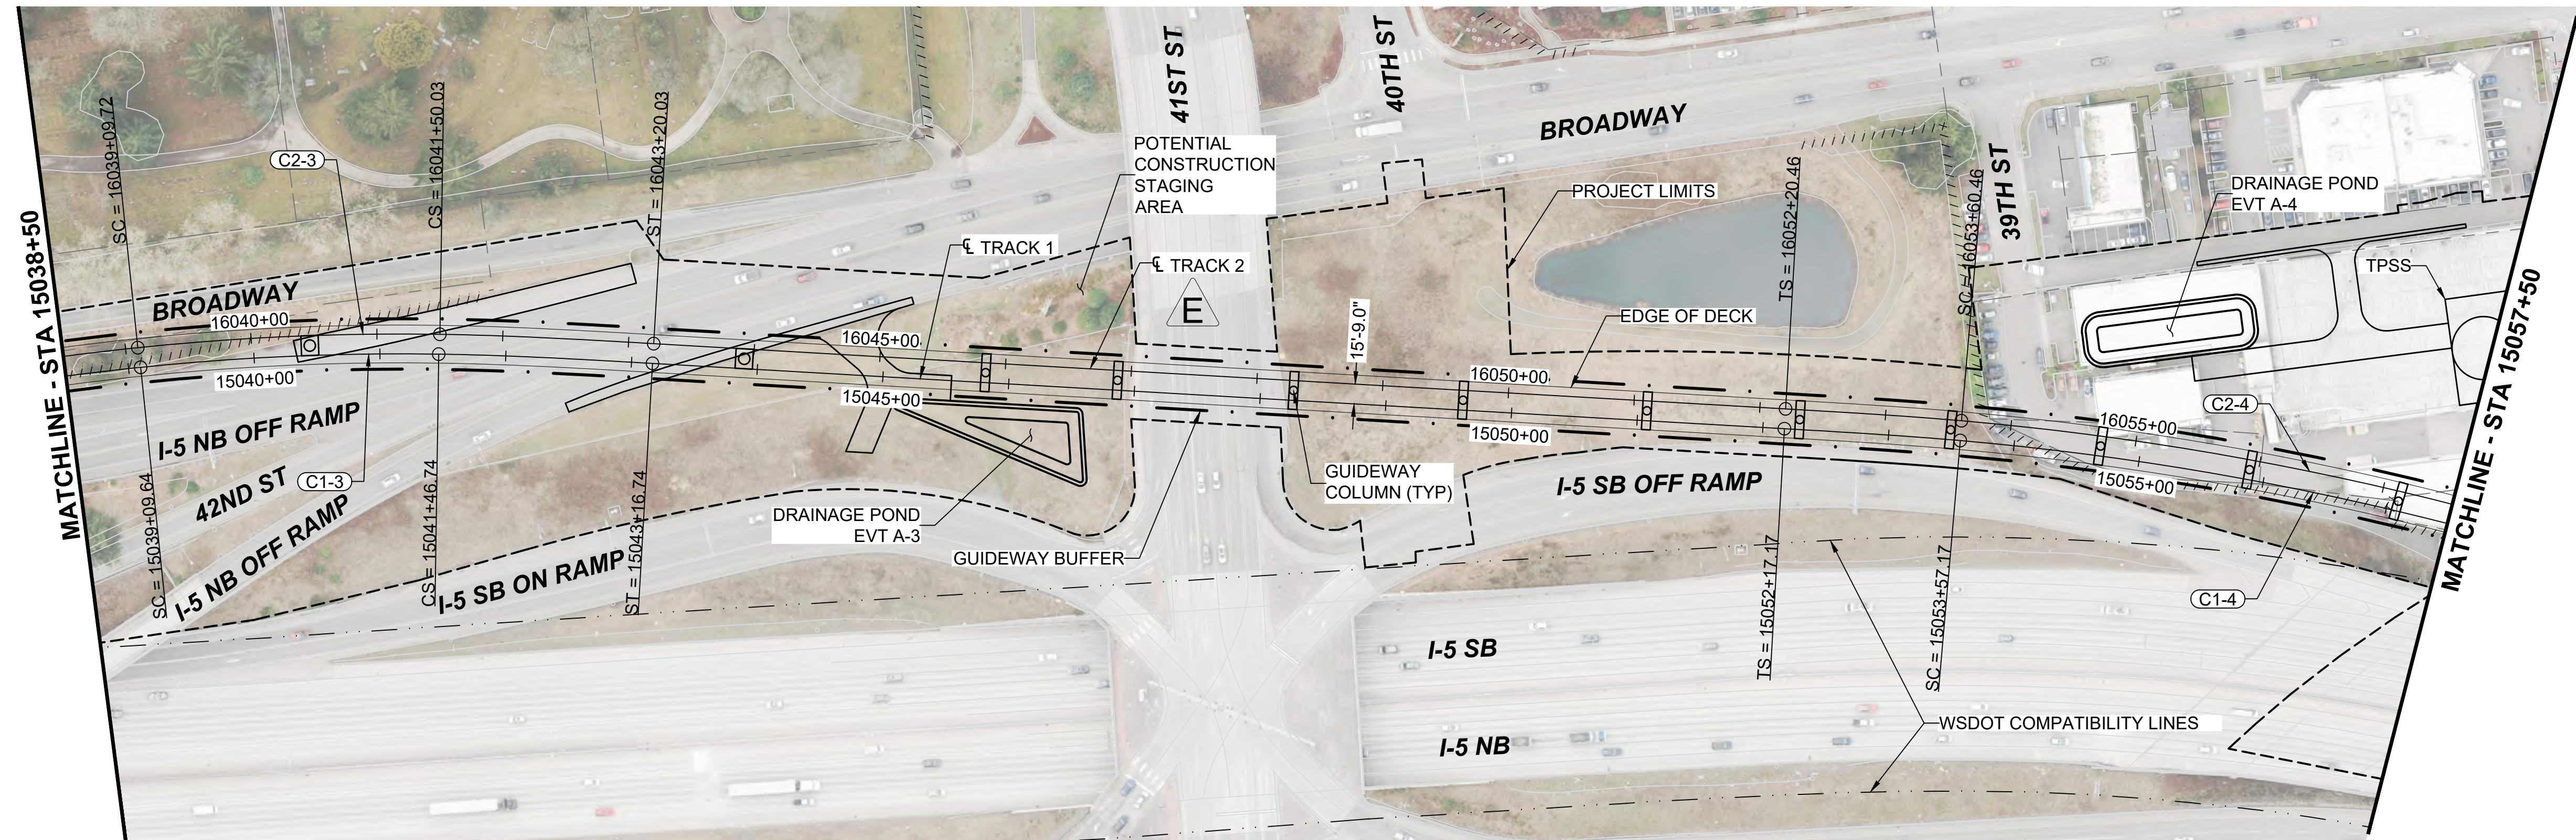

- NOTES:
1. SEE STD SHEETS FOR NOTES, LEGEND, AND ABBREVIATIONS.
 2. ELECTRIC OVERHEAD TRANSMISSION LINE RELOCATIONS DUE TO PROPOSED CONSTRUCTION CONFLICTS ARE SHOWN FOR CONTEXT.

CURVE TABLE						
CURVE	RADIUS (FT)	Lc (FT)	Ls1 (FT)	Ls2 (FT)	Ea (IN)	Eu (IN)
C1-3	2000.0	237.1	170.0	170.0	3.25	2.74
C1-4	2400.0	802.4	140.0	140.0	2.75	2.24
C2-3	2015.8	240.3	170.0	170.0	3.25	2.69
C2-4	2415.8	808.6	140.0	140.0	2.75	2.21

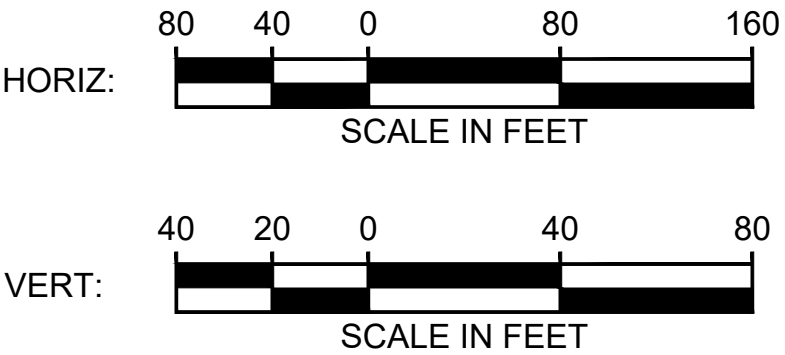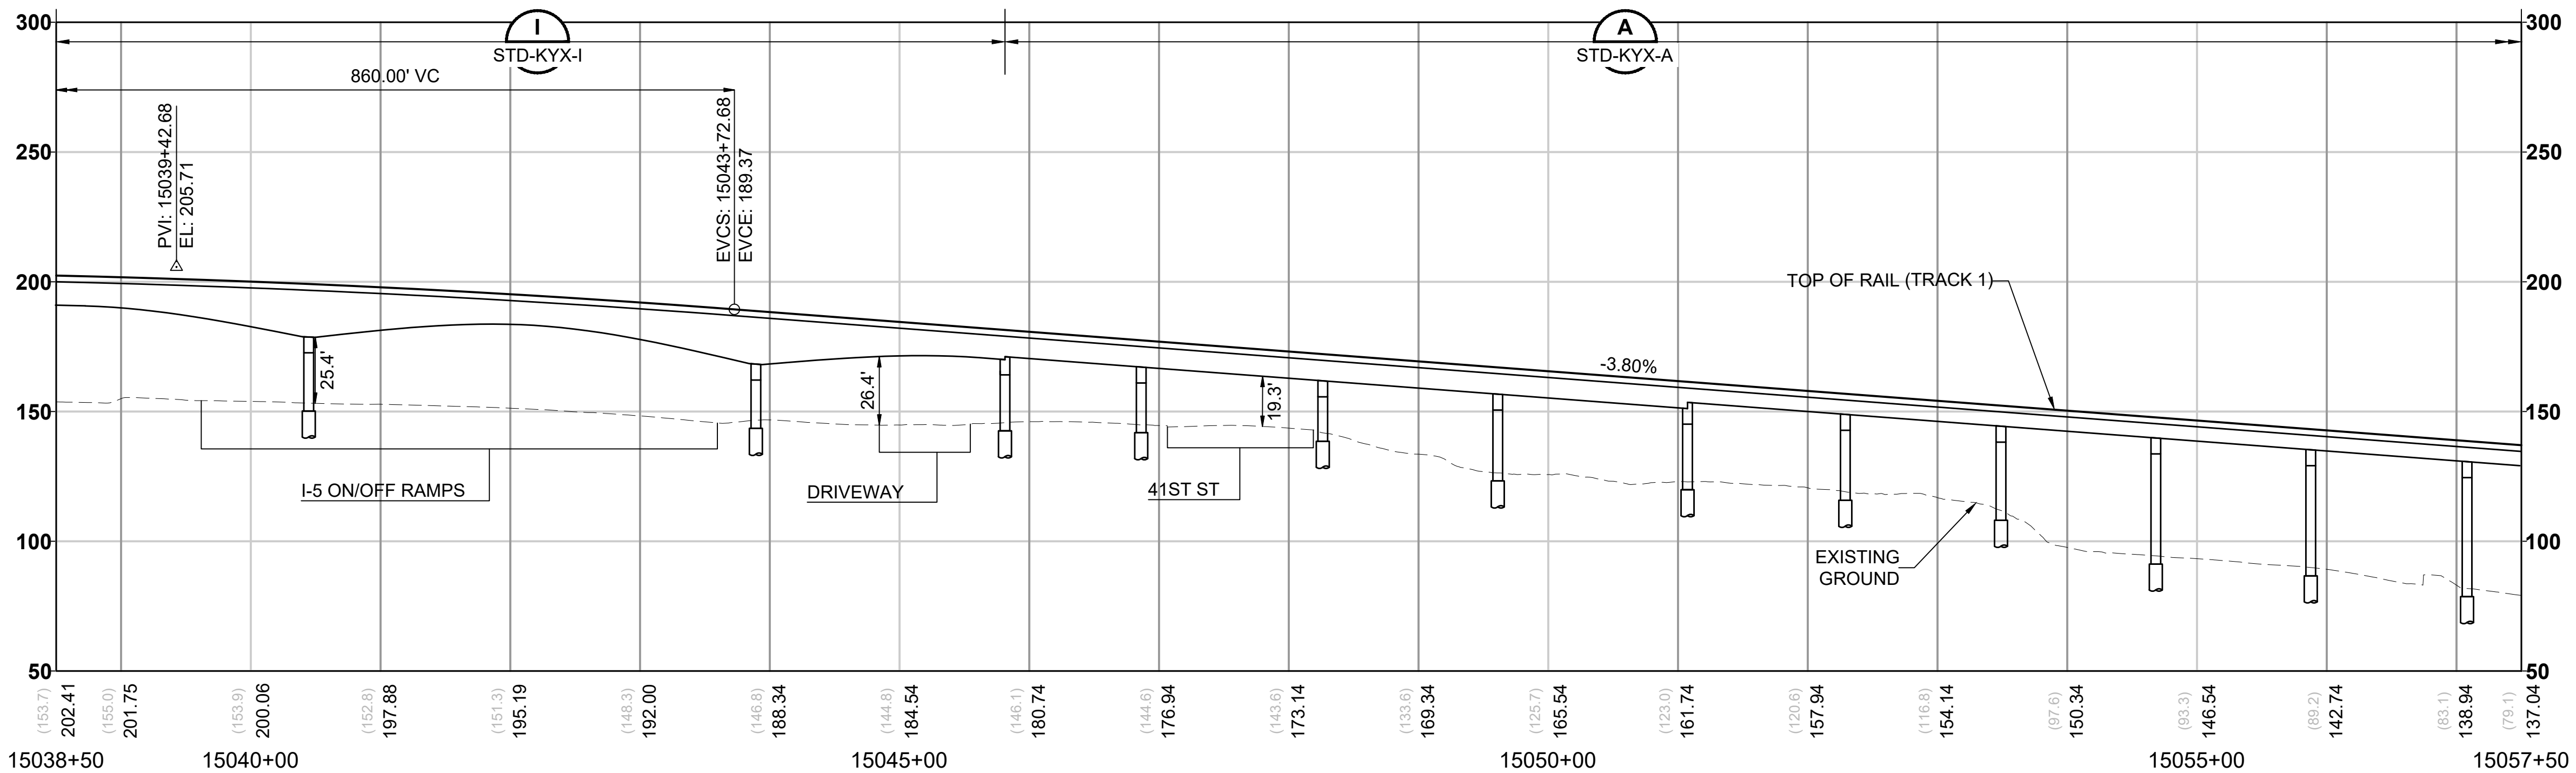

EVERETT LINK EXTENSION AND OMF NORTH

DRAFT EIS - CONCEPTUAL DESIGN
L40 SEGMENT
EVERETT LINK EXTENSION & OMF NORTH
EVT-1A
GENERAL SITE PLANS

L40-GSP303
SHEET 379 OF 387
02/14/2025

12/06/24 | 9:31 AM | NICOLE GEE
C:\P\WKH\1\028834\40-GSP301.DWG.DWG





Kimley»Horn

EVERETT LINK EXTENSION AND OMF NORTH



DRAFT EIS - CONCEPTUAL DESIGN
L40 SEGMENT
EVERETT LINK EXTENSION & OMF NORTH
EVT-1A
GENERAL SITE PLANS

L40-GSP304
SHEET 380 OF 387
02/14/2025

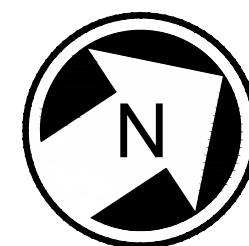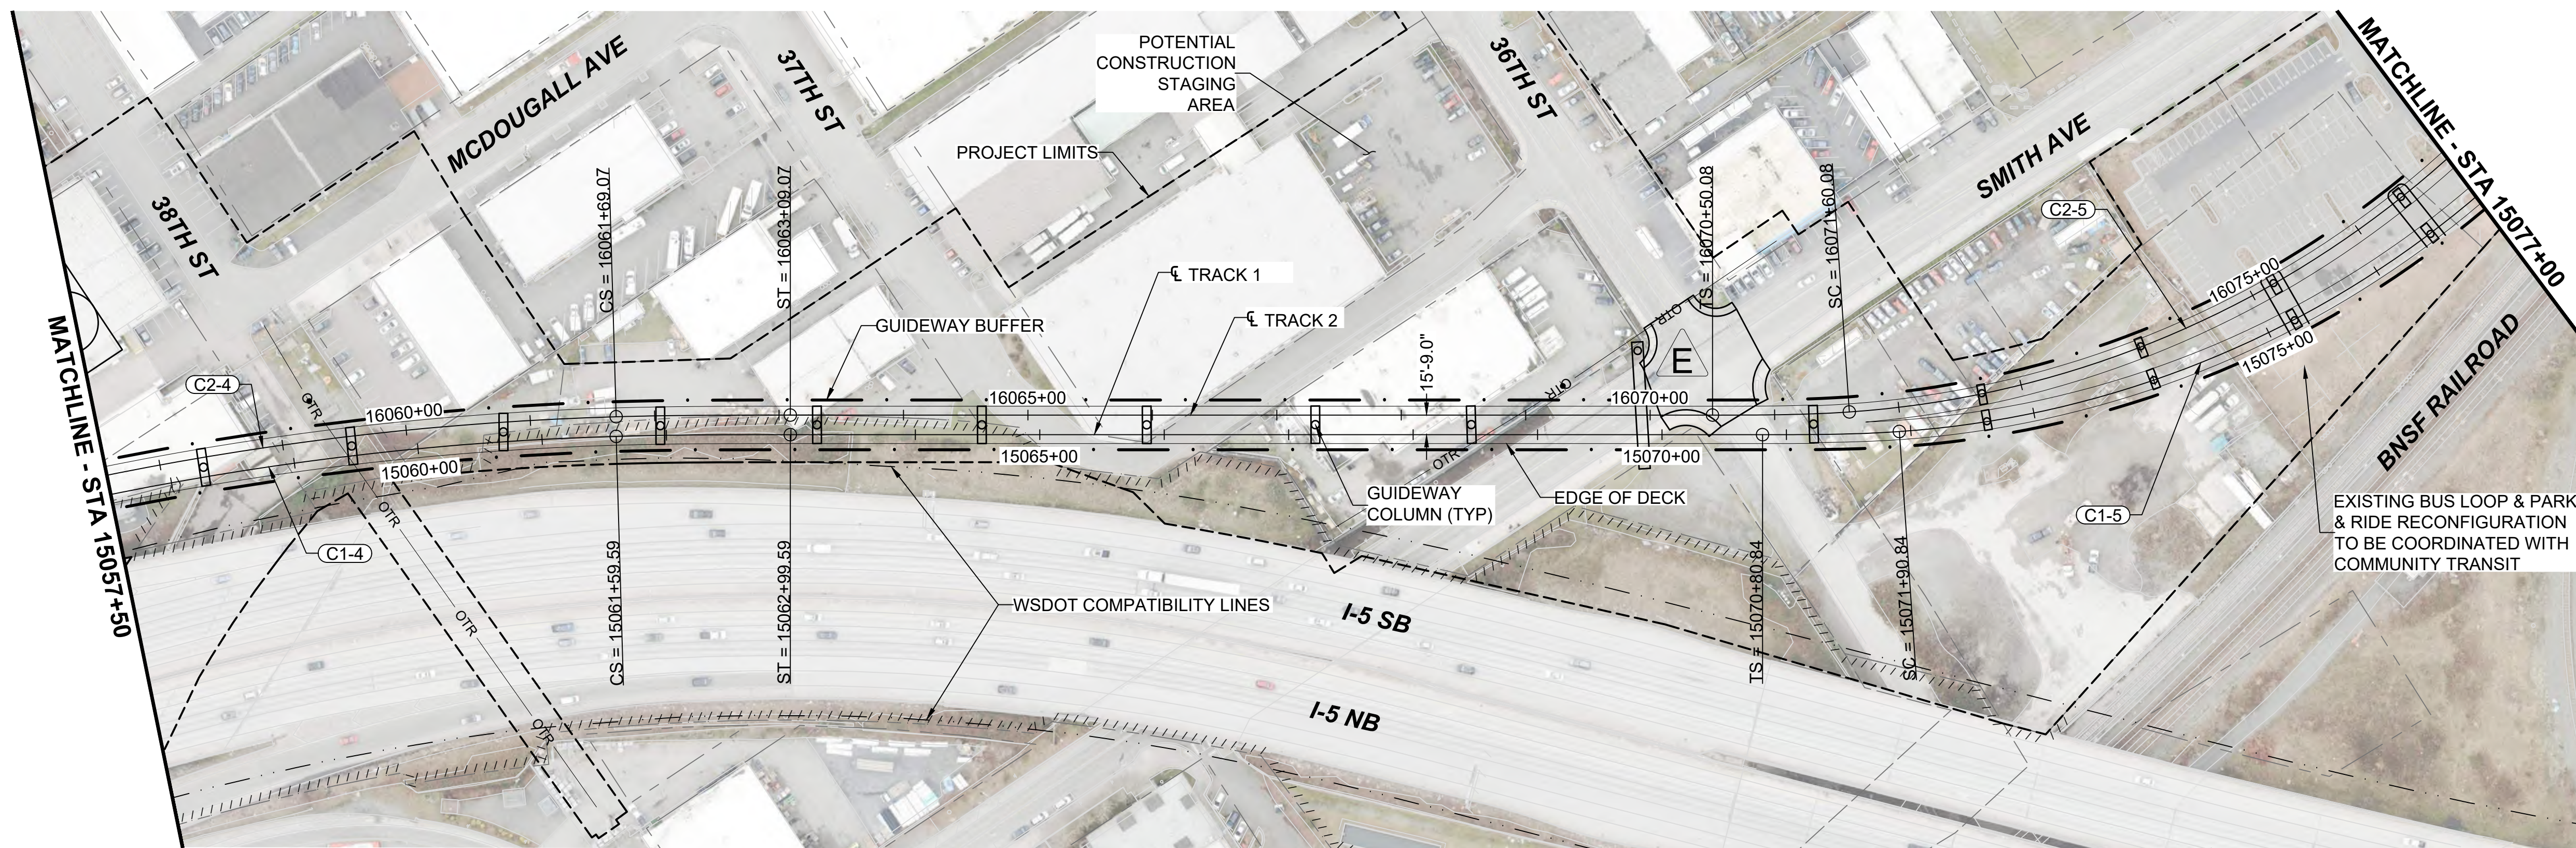

- NOTES:
- SEE STD SHEETS FOR NOTES, LEGEND, AND ABBREVIATIONS.
 - ELECTRIC OVERHEAD TRANSMISSION LINE RELOCATIONS DUE TO PROPOSED CONSTRUCTION CONFLICTS ARE SHOWN FOR CONTEXT.

CURVE TABLE							
CURVE	RADIUS (FT)	Lc (FT)	Ls1 (FT)	Ls2 (FT)	Ea (IN)	Eu (IN)	V (MPH)
C1-5	800.0	839.2	110.0	110.0	3.25	2.81	35
C2-5	800.0	839.2	110.0	110.0	3.25	2.81	35

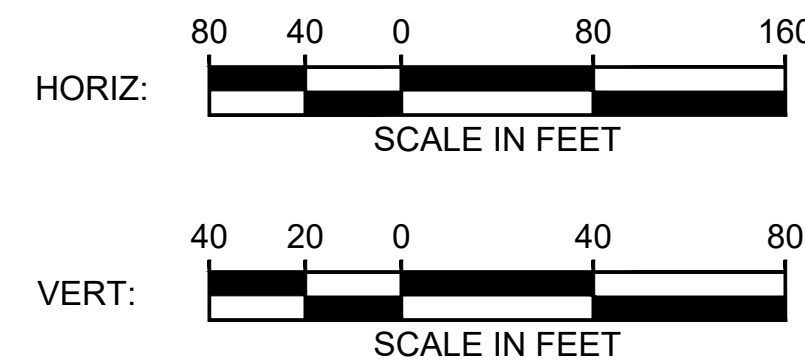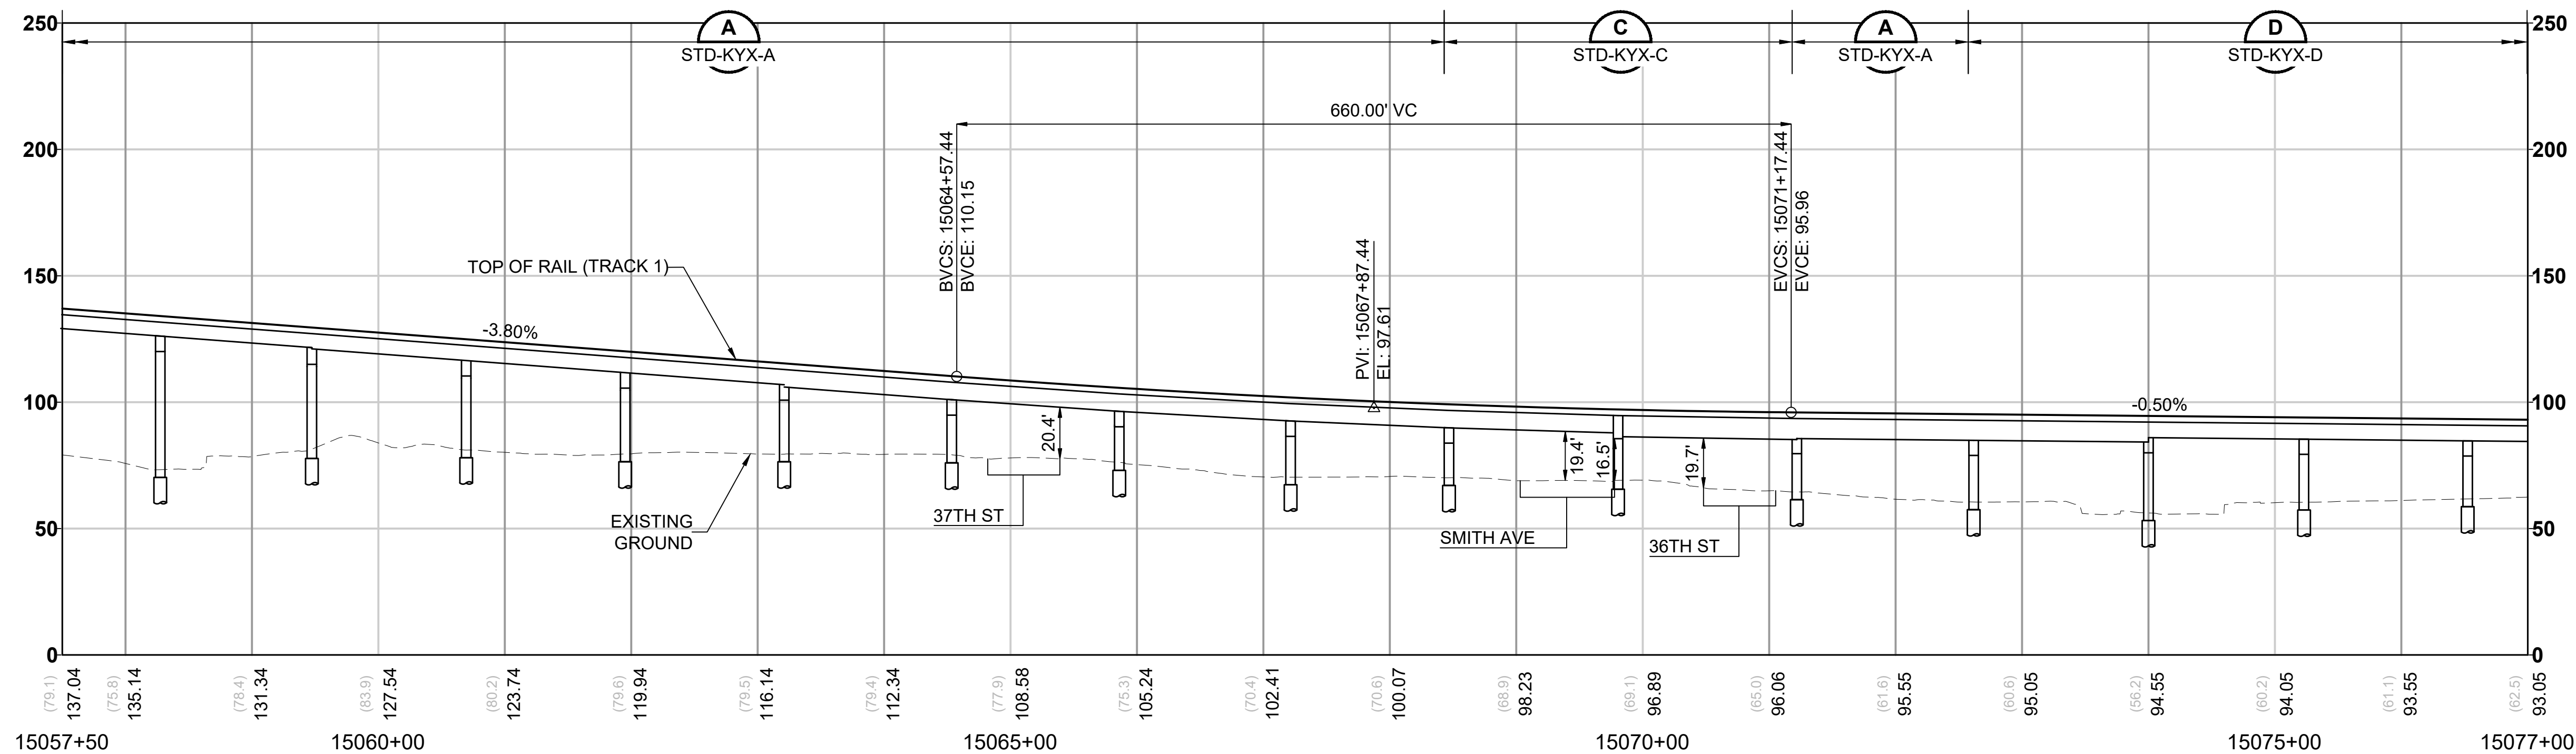

12/06/24 | 9:31 AM | NICOLE GEE
C:\P\W\K\H\1\028834\140-GSP301.DWG.DWG





Kimley»Horn



EVERETT LINK EXTENSION AND OMF NORTH



DRAFT EIS - CONCEPTUAL DESIGN
L40 SEGMENT
EVERETT LINK EXTENSION & OMF NORTH
EVT-1A
GENERAL SITE PLANS

L40-GSP305
SHEET 381 OF 387
02/14/2025

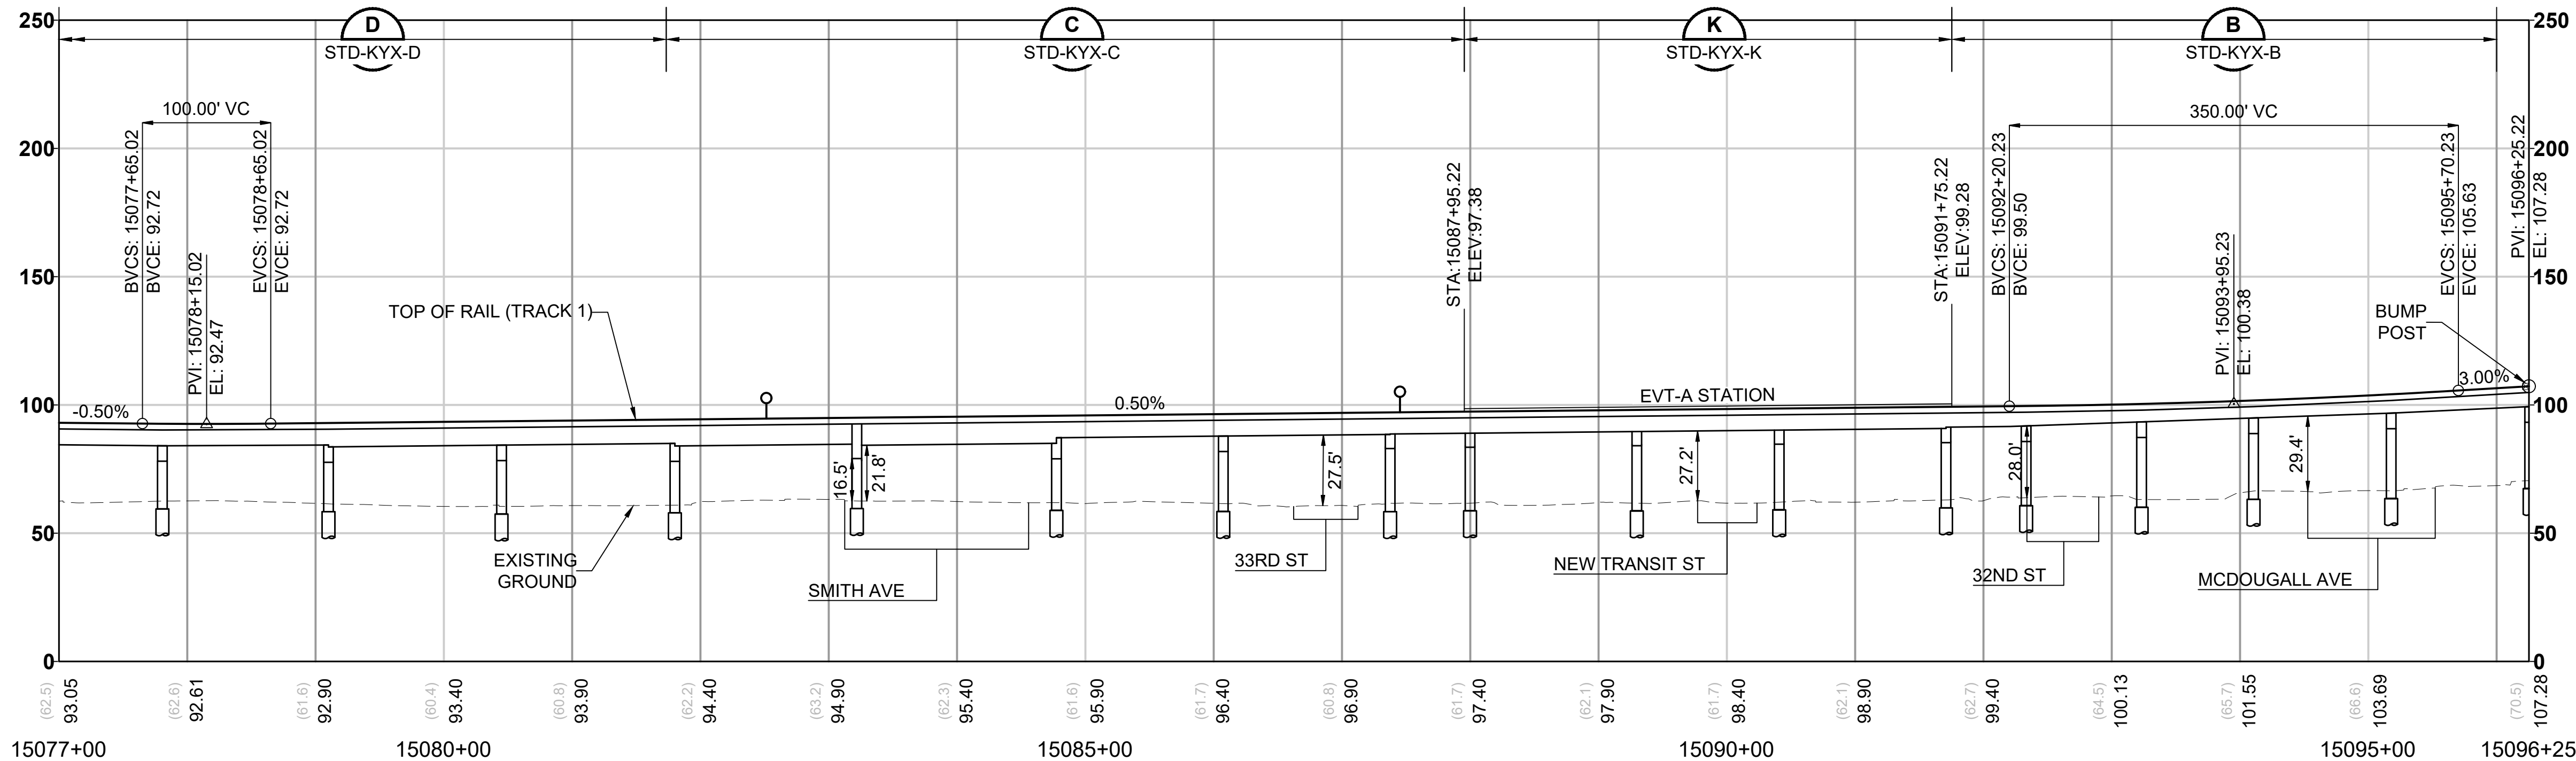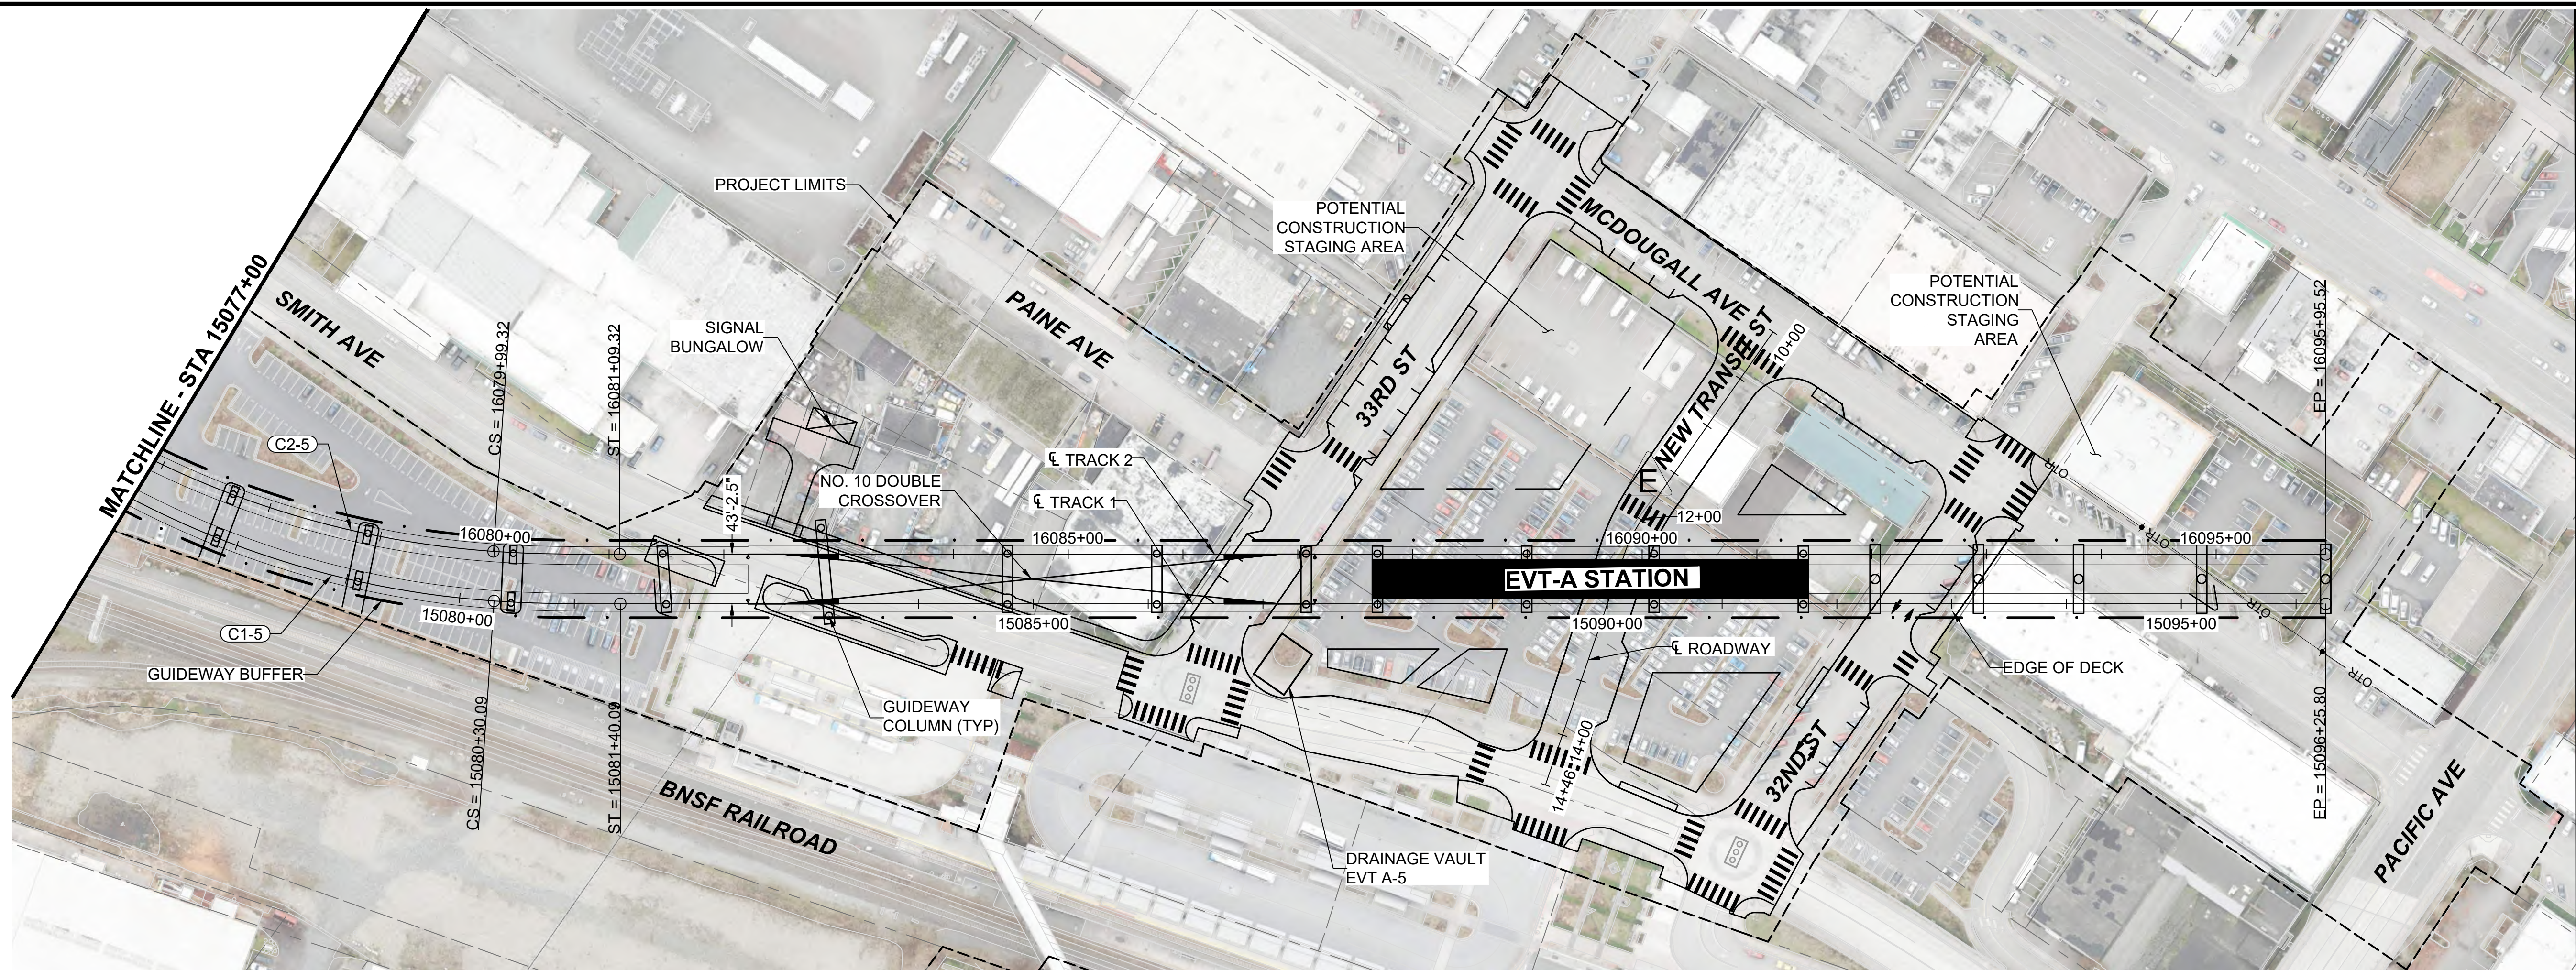


- NOTES:
1. SEE STD SHEETS FOR NOTES, LEGEND, AND ABBREVIATIONS.
 2. ELECTRIC OVERHEAD TRANSMISSION LINE RELOCATIONS DUE TO PROPOSED CONSTRUCTION CONFLICTS ARE SHOWN FOR CONTEXT.
 3. SEE SHEET L40-CRV301 FOR ROADWAY PLAN.
 4. FOR ROADWAY TYPICAL SECTIONS SEE SHEETS STD-CRY134 THRU STD-CRY136.

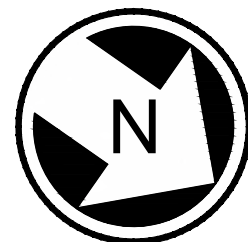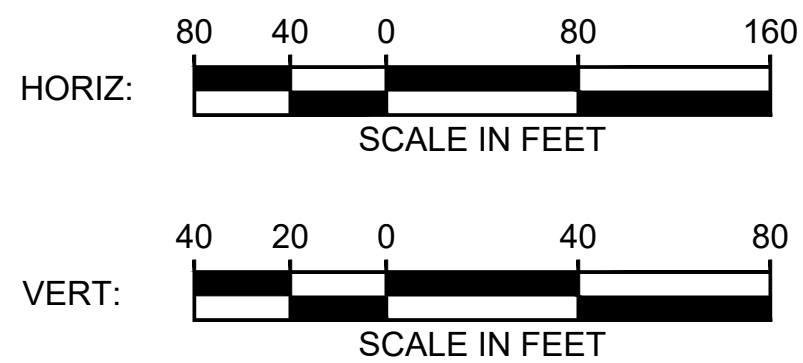

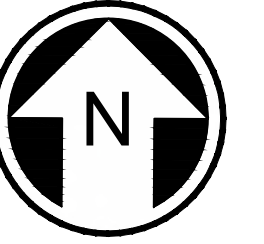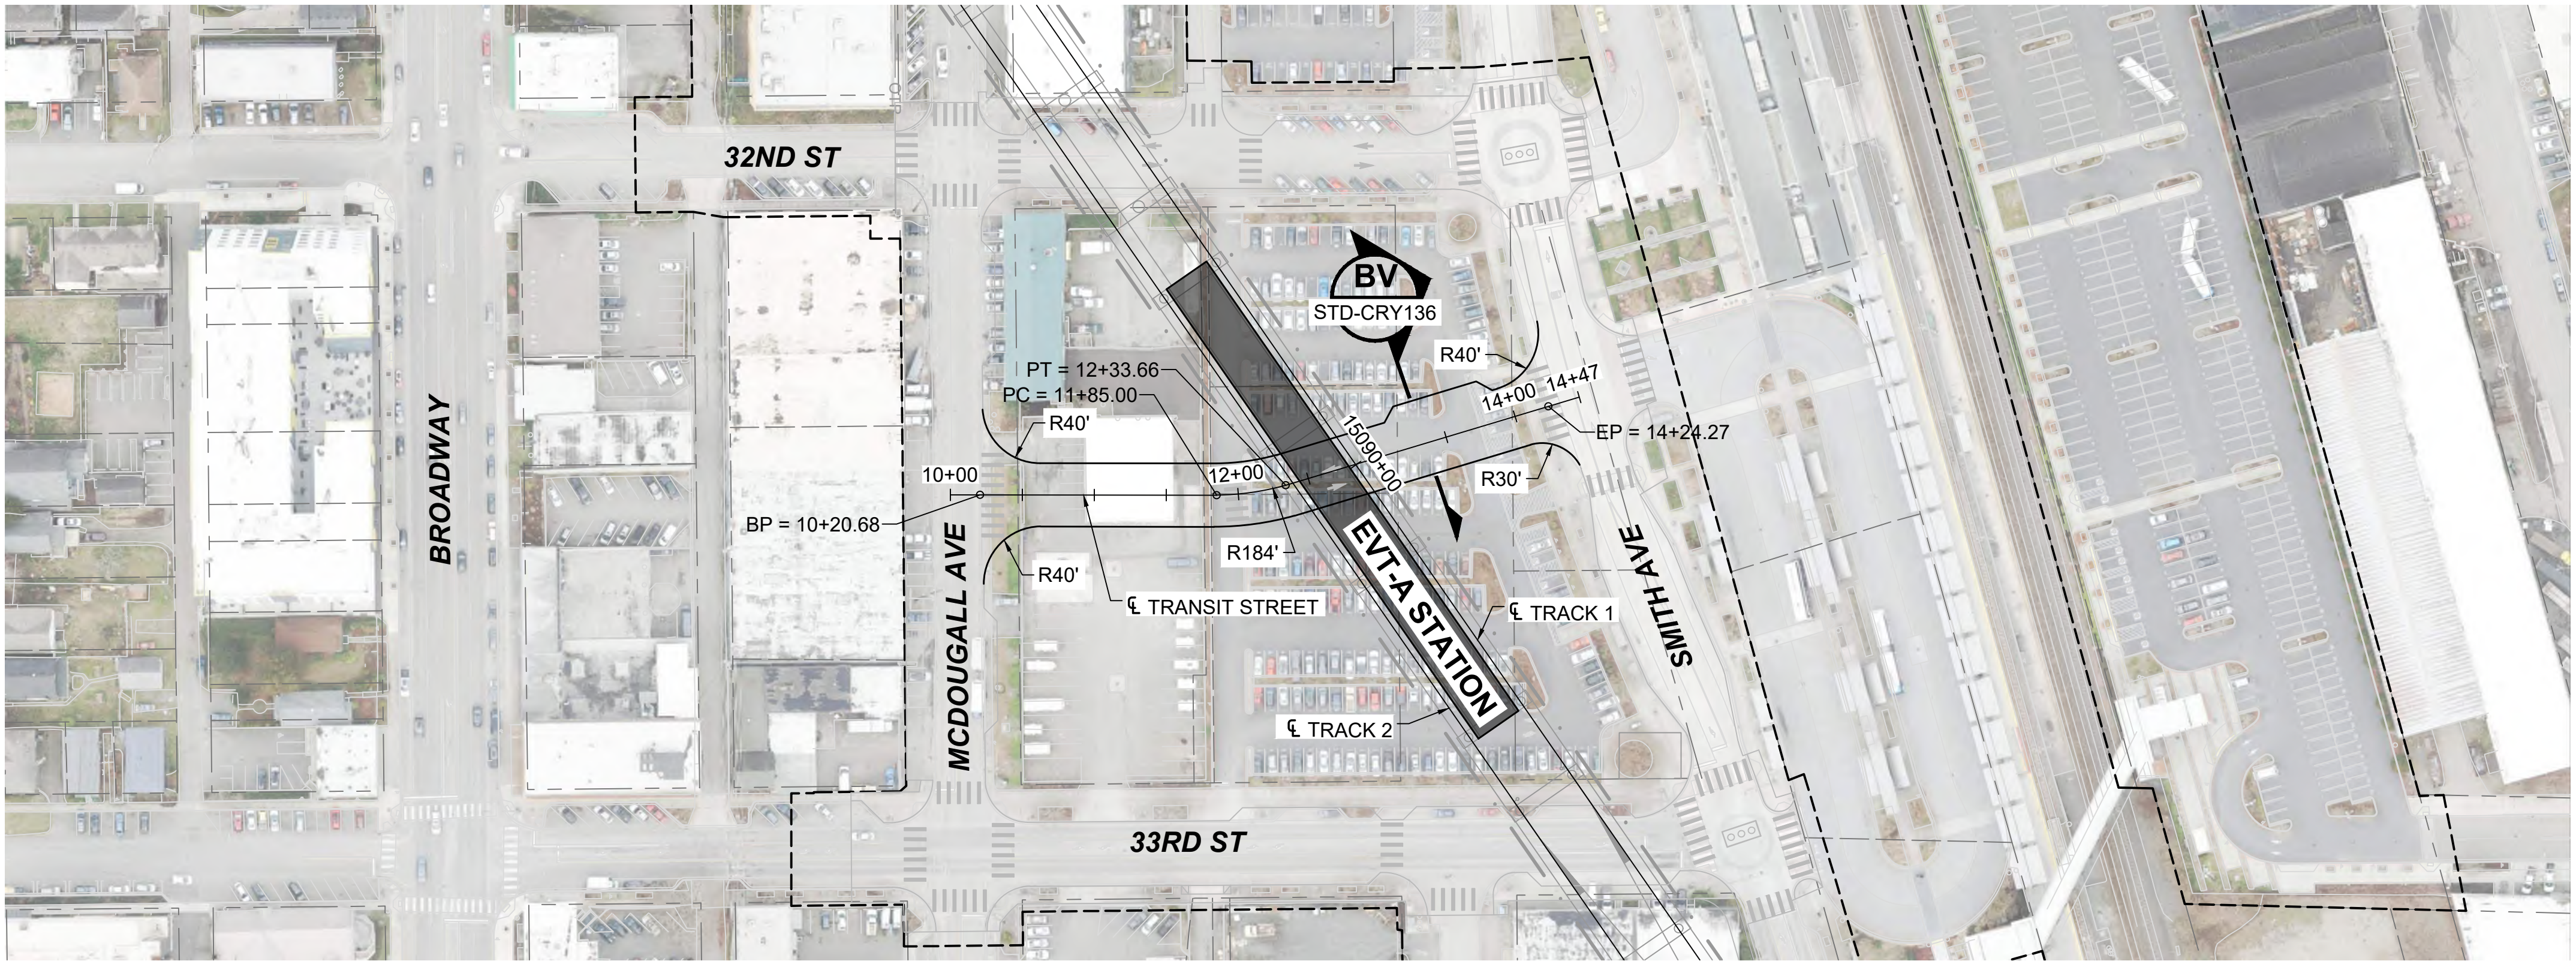

- NOTES:
1. SEE STD SHEETS FOR NOTES, LEGEND, AND ABBREVIATIONS.
 2. SEE SHEET L40-GSP305 FOR GENERAL SITE PLAN.
 3. ELECTRICAL OVERHEAD TRANSMISSION LINE RELOCATIONS DUE TO PROPOSED CONSTRUCTION CONFLICTS ARE SHOWN FOR CONTEXT.

NEW TRANSIT STREET

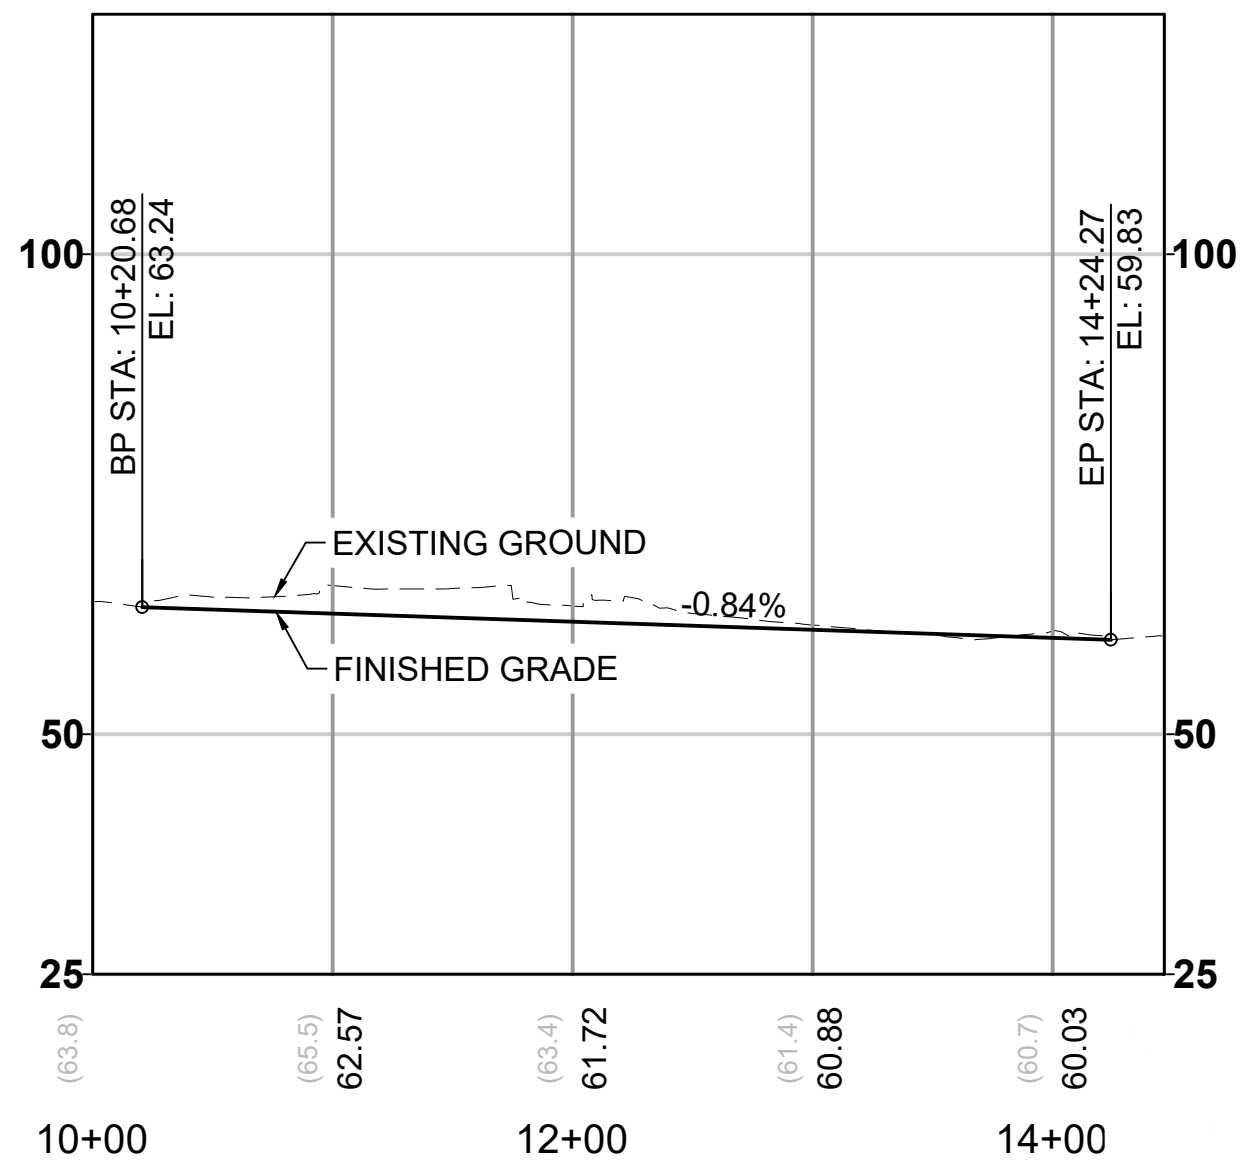

12/05/24 | 6:24 PM | P001765H
C:\P\K\H\1\0208825\DR-L40-CRV-EVT-A-RDWY-029.DWG




EVERETT LINK EXTENSION AND OMF NORTH

DRAFT EIS - CONCEPTUAL DESIGN
L40 SEGMENT
EVERETT LINK EXTENSION & OMF NORTH
EVT-1A
ROADWAY PLAN AND PROFILE PLANS

L40-CRV301
SHEET 382 OF 387
02/14/2025

2025-02-04 14:37:22
Autodesk Docs://WA Everett Link Extension Sound Transit/EVLE-EVT-A-A-v2024.rvt

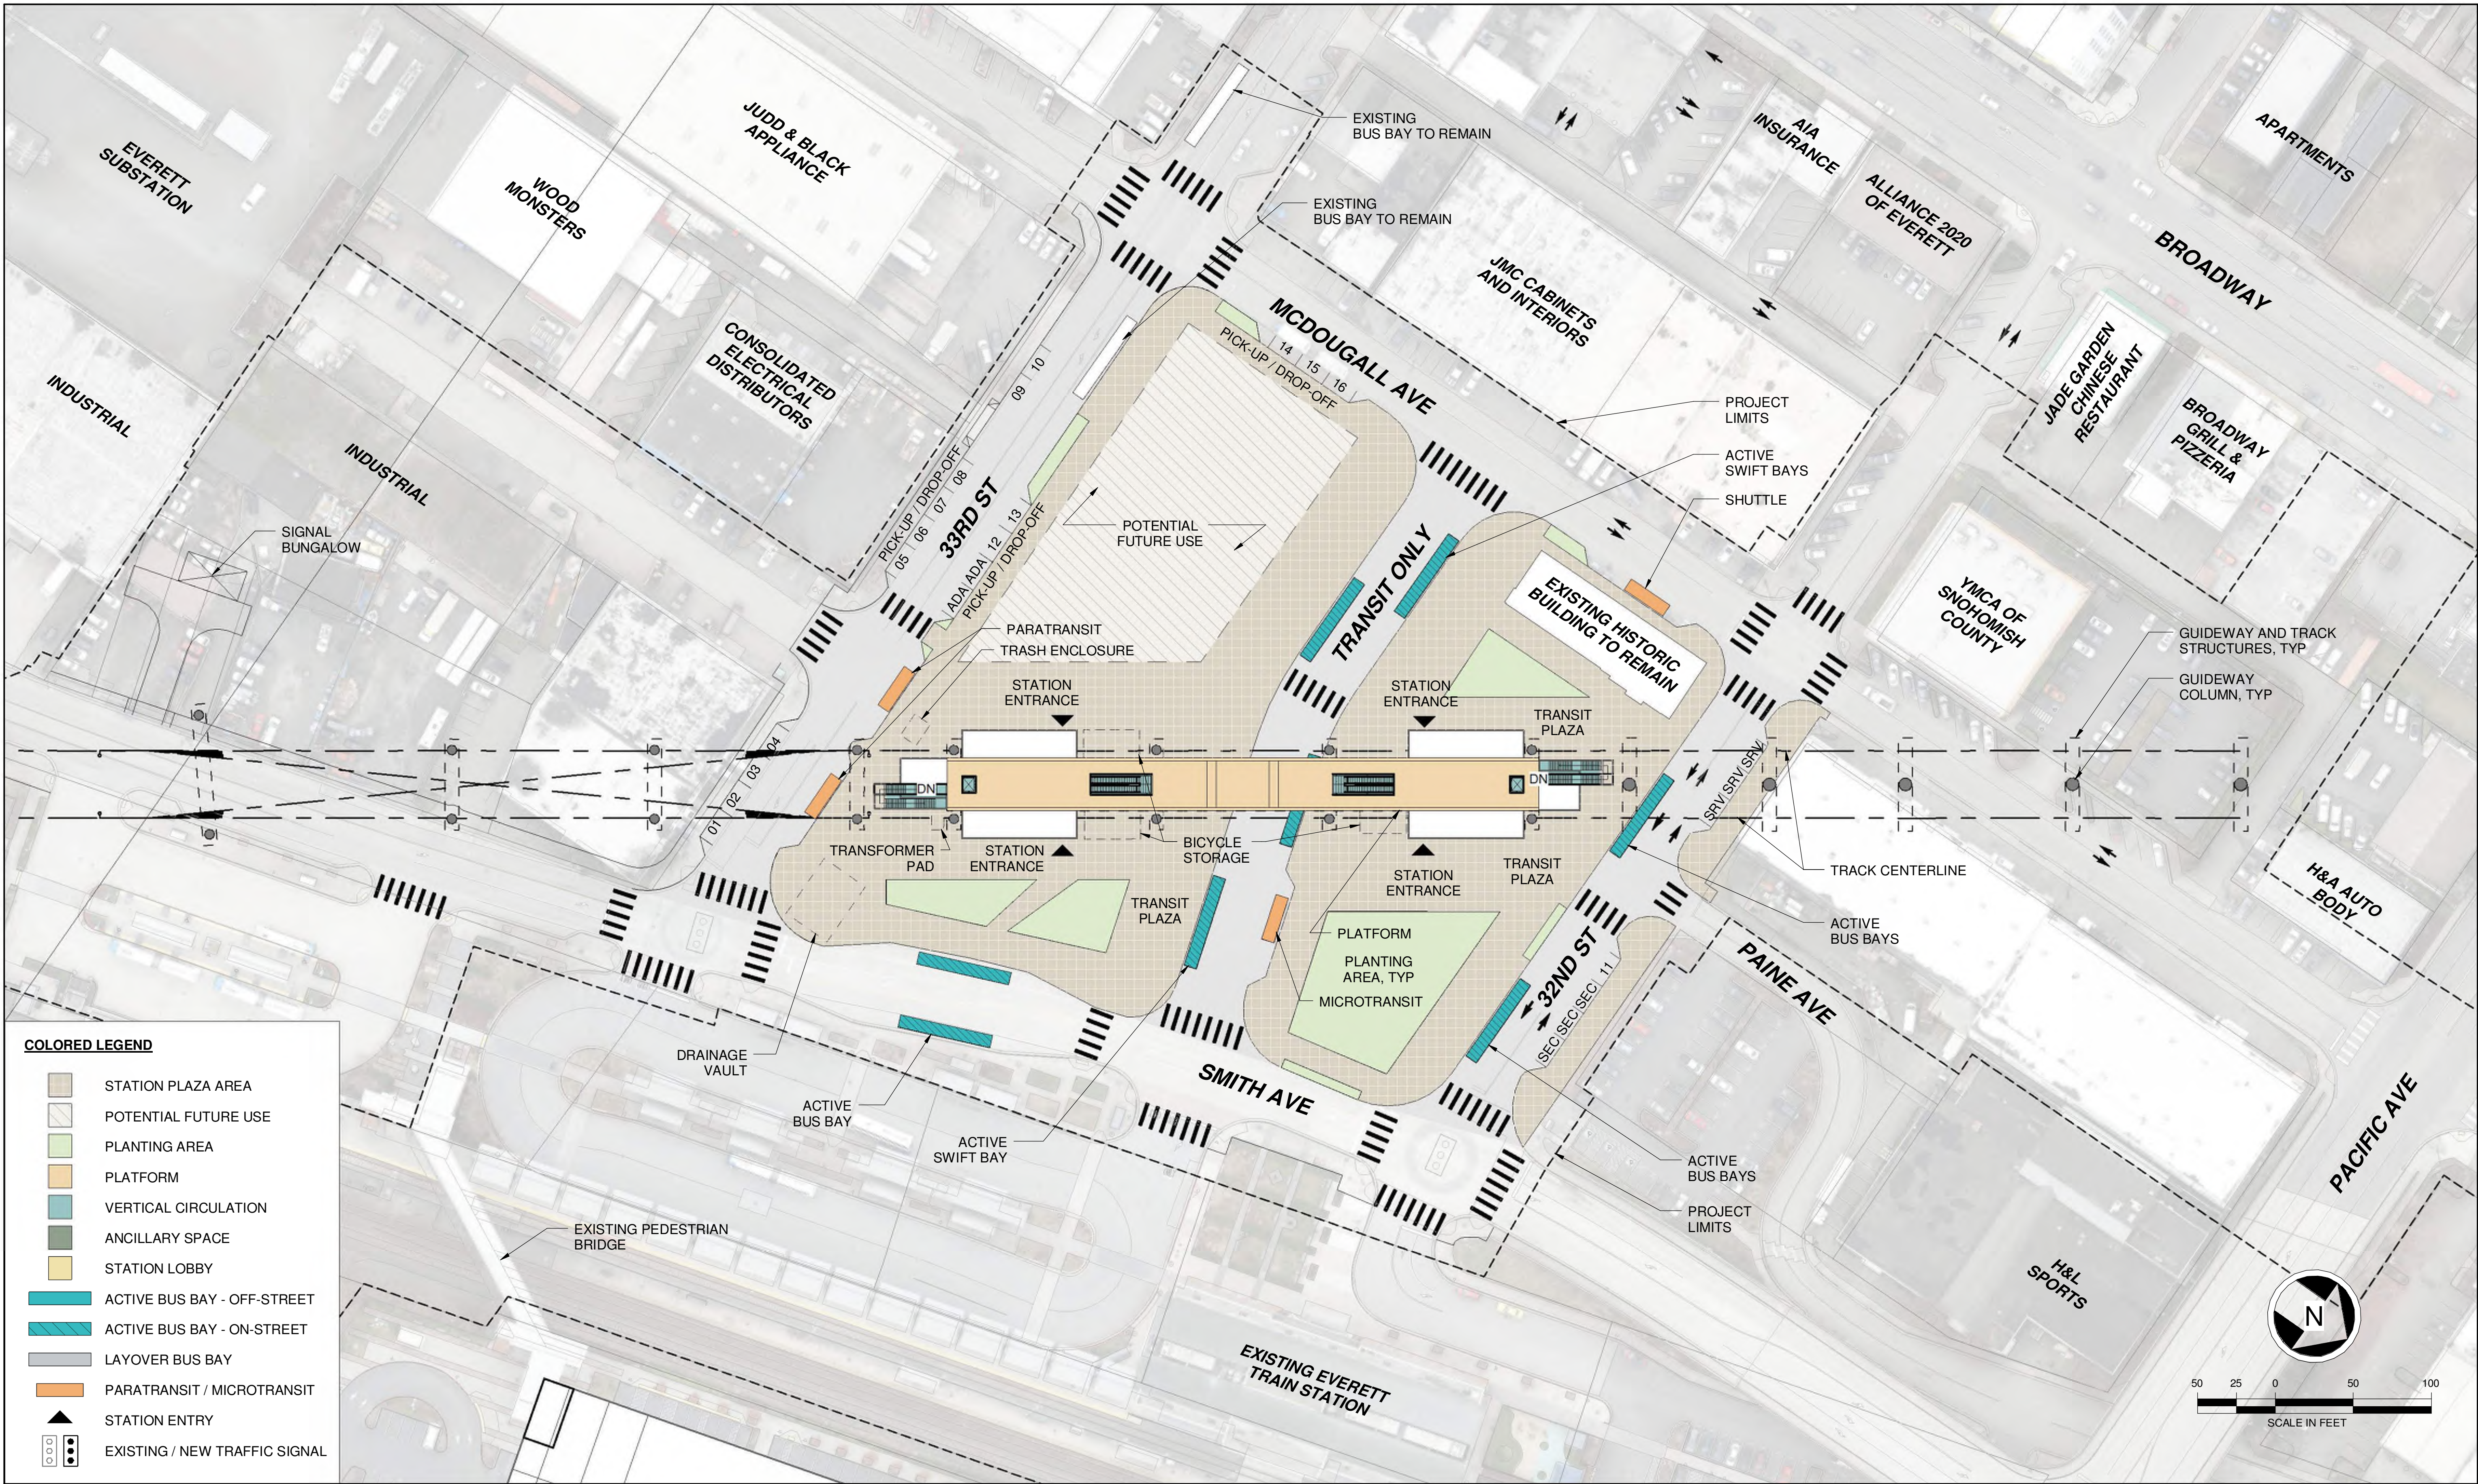

Kimley»Horn

SWIFT COMPANY LLC




EVERETT LINK EXTENSION AND OMF NORTH


DRAFT EIS - CONCEPTUAL DESIGN
L40 SEGMENT
EVERETT LINK EXTENSION & OMF NORTH
EVERETT STATION ALTERNATIVE A (EVT-A)
SITE PLAN

EVT-A-ASP100
SHEET 383 OF 387

02/14/2025

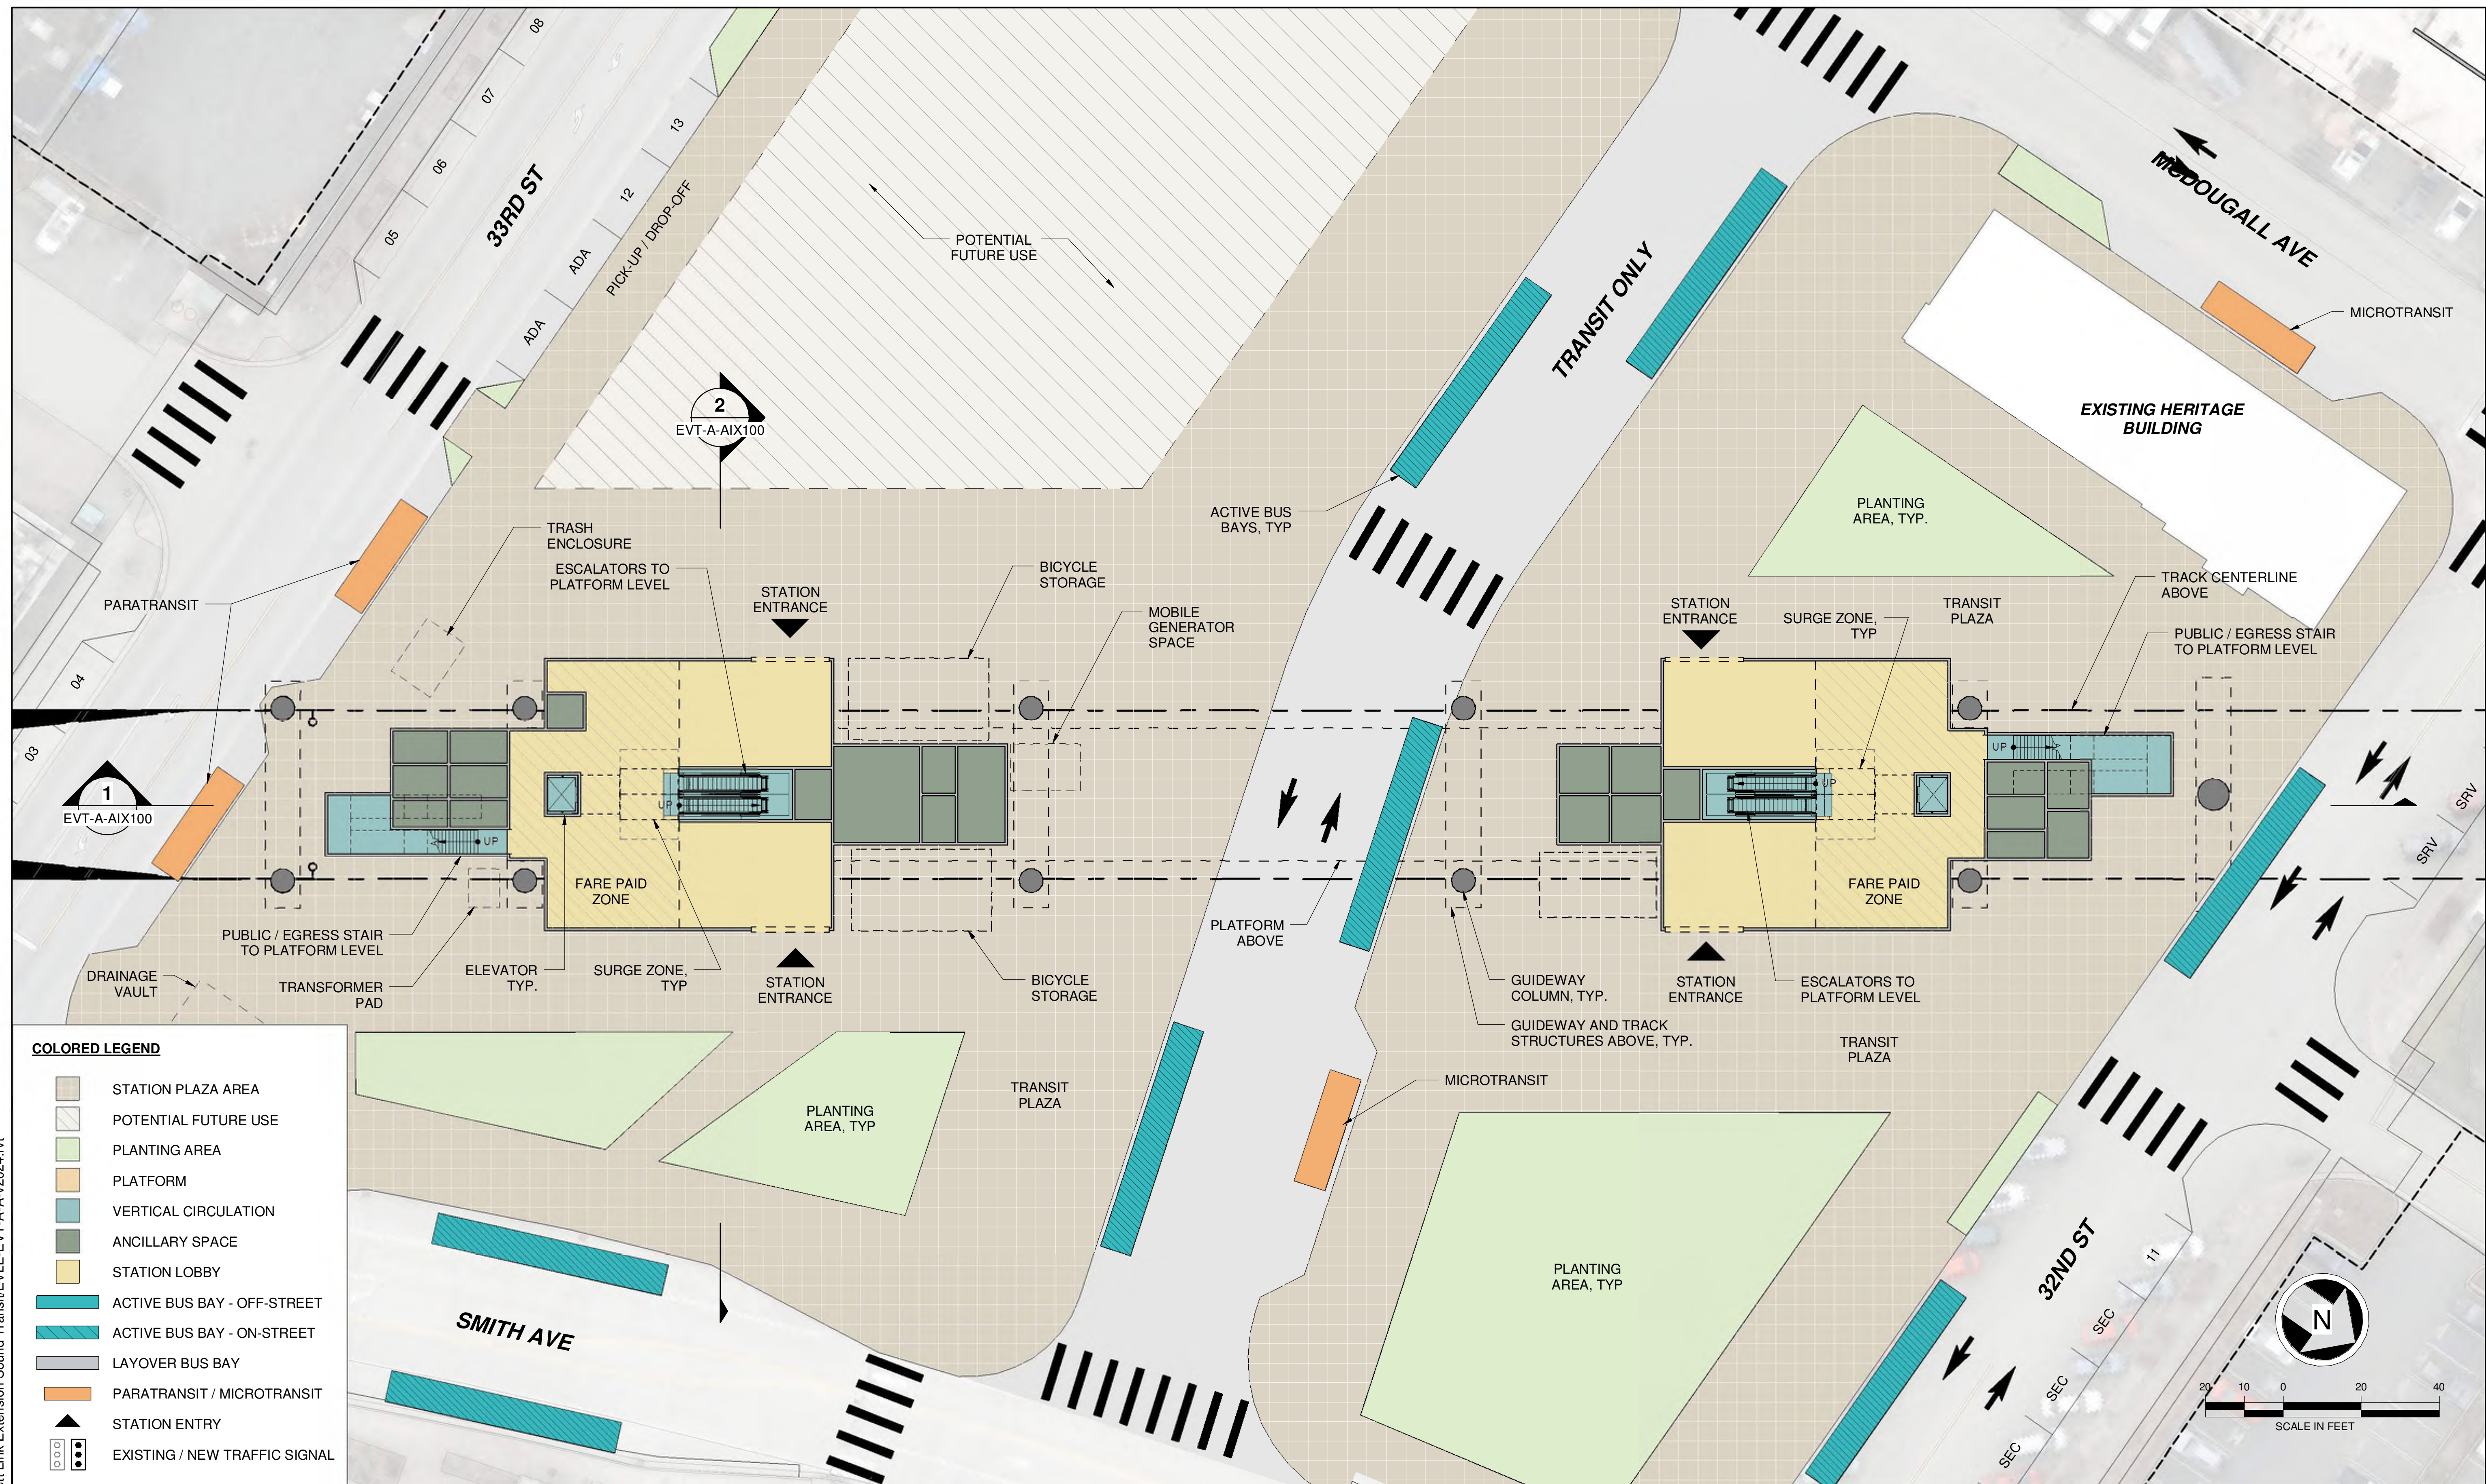


2025-02-04 14:37:36
Autodesk Docs://WA Everett Link Extension Sound Transit/EVLE-EVT-A-A-v2024.rvt

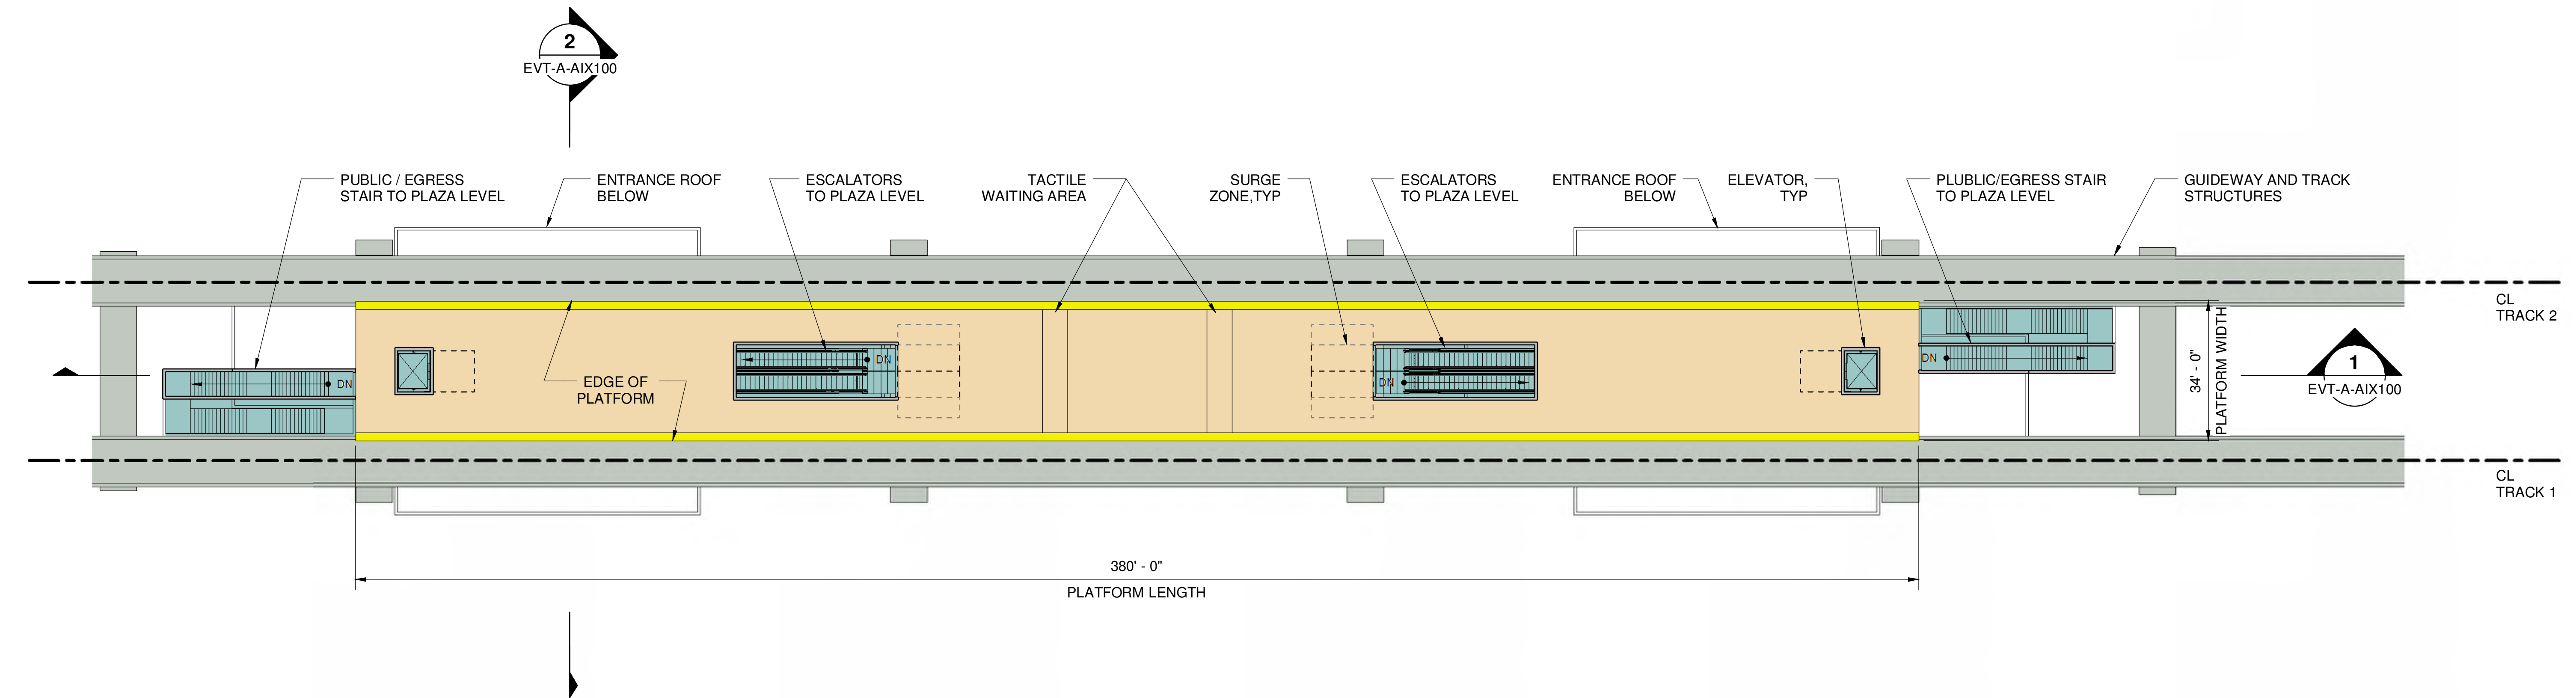

COLORED LEGEND

- STATION PLAZA AREA
- POTENTIAL FUTURE USE
- PLANTING AREA
- PLATFORM
- VERTICAL CIRCULATION
- ANCILLARY SPACE
- STATION LOBBY
- GUIDEWAY STRUCTURE
- EXISTING BUILDINGS

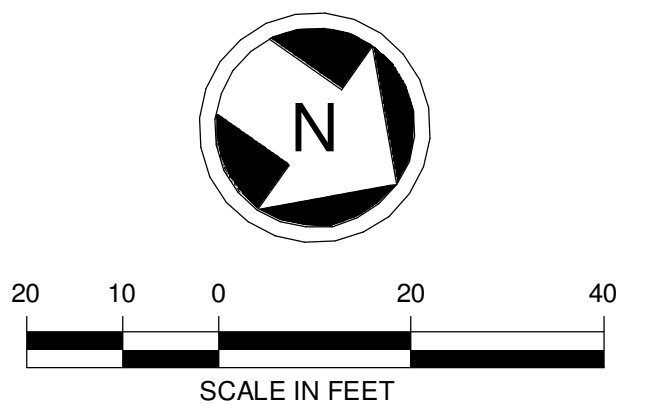

Kimley»Horn

SWIFT COMPANY LLC



SCHARRERAD

EVERETT LINK EXTENSION AND OMF NORTH

DRAFT EIS - CONCEPTUAL DESIGN
L40 SEGMENT
EVERETT LINK EXTENSION & OMF NORTH
EVERETT STATION ALTERNATIVE A (EVT-A)
PLATFORM PLAN


EVT-A-APP200
SHEET 385 OF 387

02/14/2025

2025-02-04 14:38:06
Autodesk Docs://WA Everett Link Extension Sound Transit/EVLE-EVT-A-v2024.rvt

COLORED LEGEND


- STATION PLAZA AREA
- POTENTIAL FUTURE USE
- PLANTING AREA
- PLATFORM
- VERTICAL CIRCULATION
- ANCILLARY SPACE
- STATION LOBBY
- GUIDEWAY STRUCTURE
- EXISTING BUILDINGS

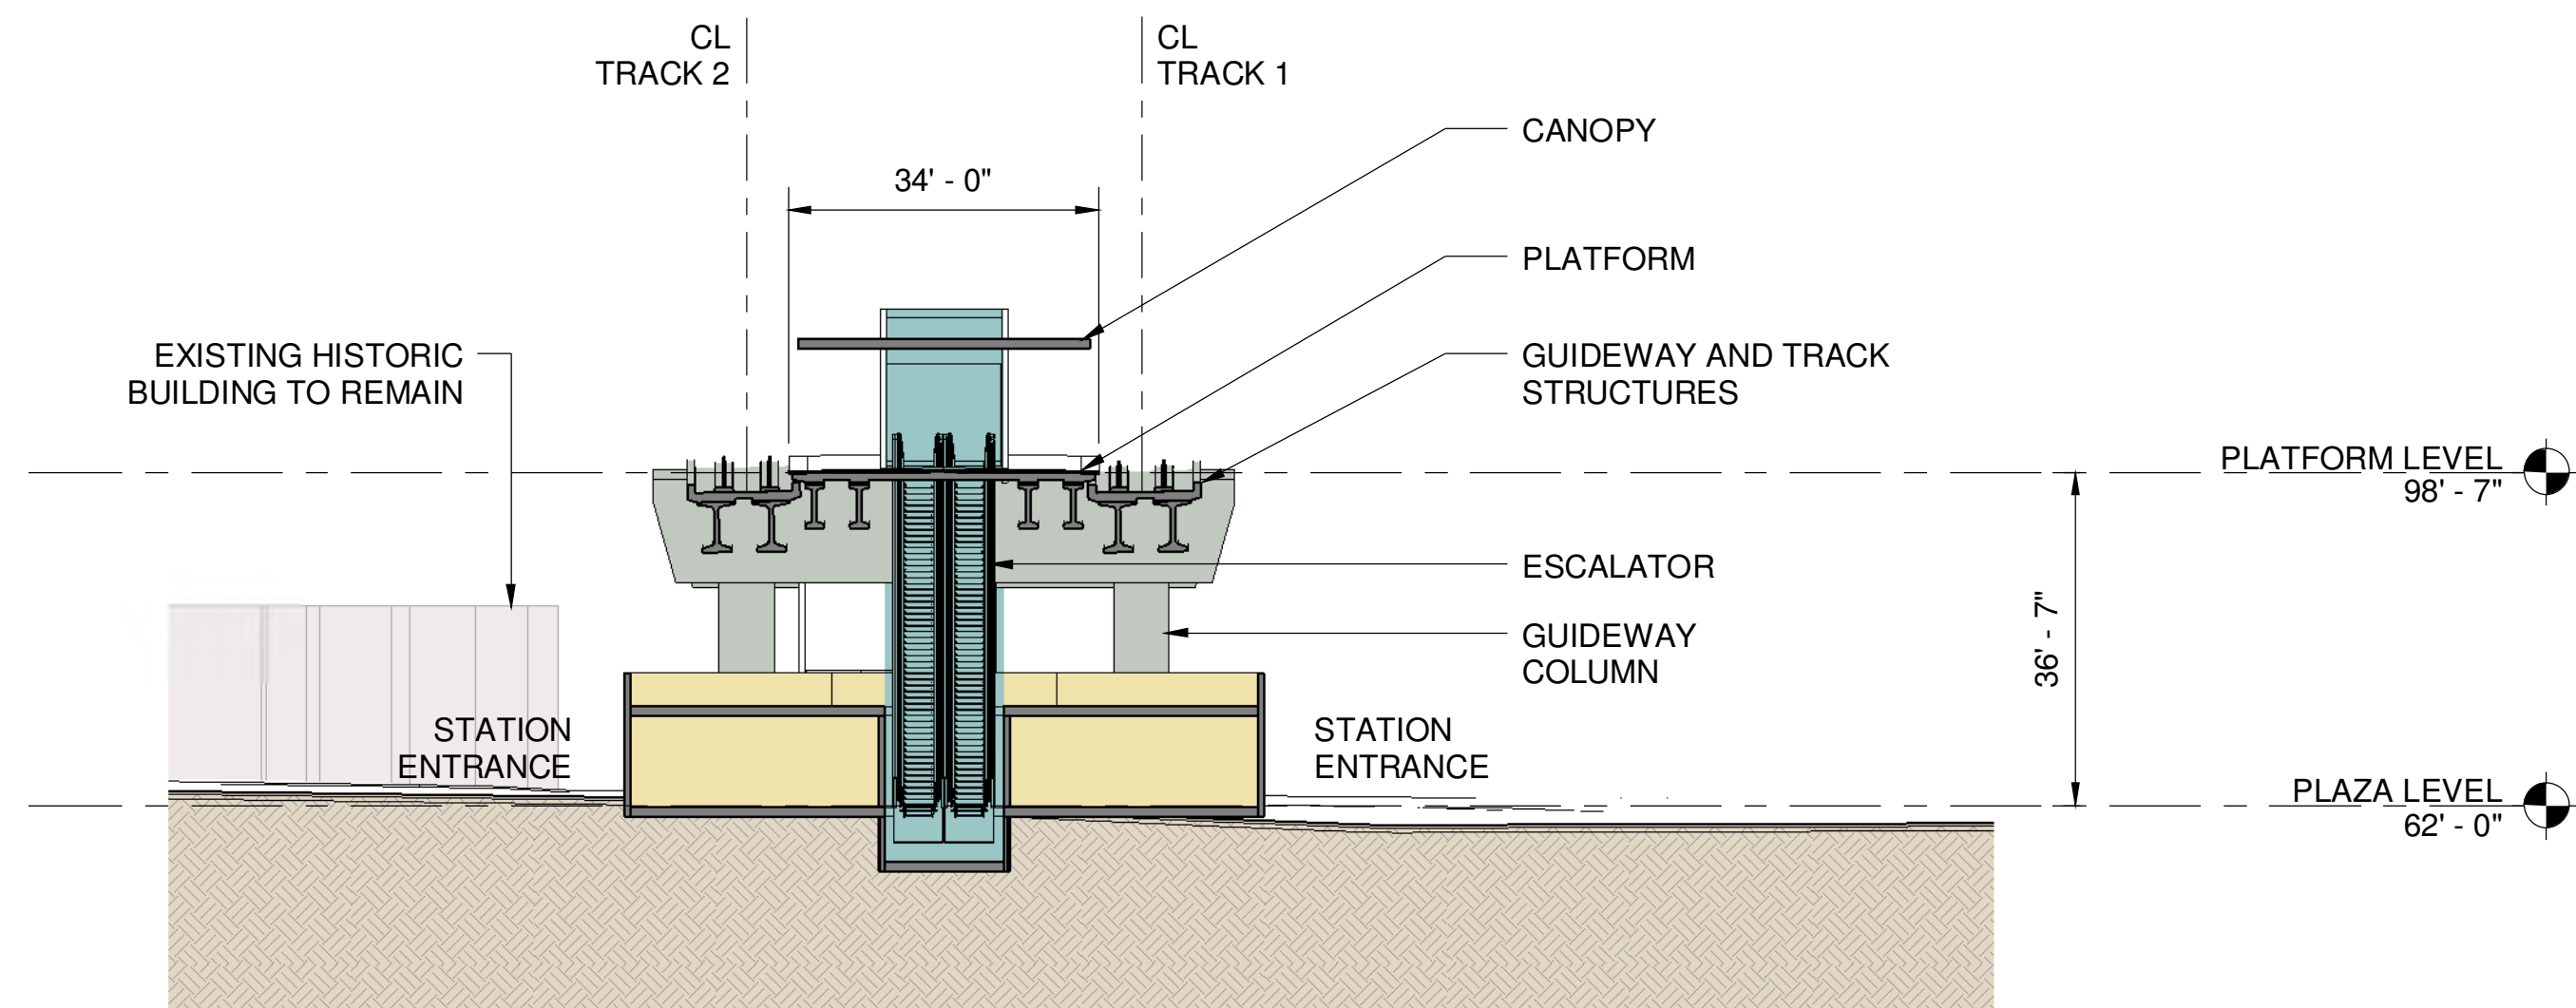

EVT-A CROSS SECTION

2

EVT-A-APP100

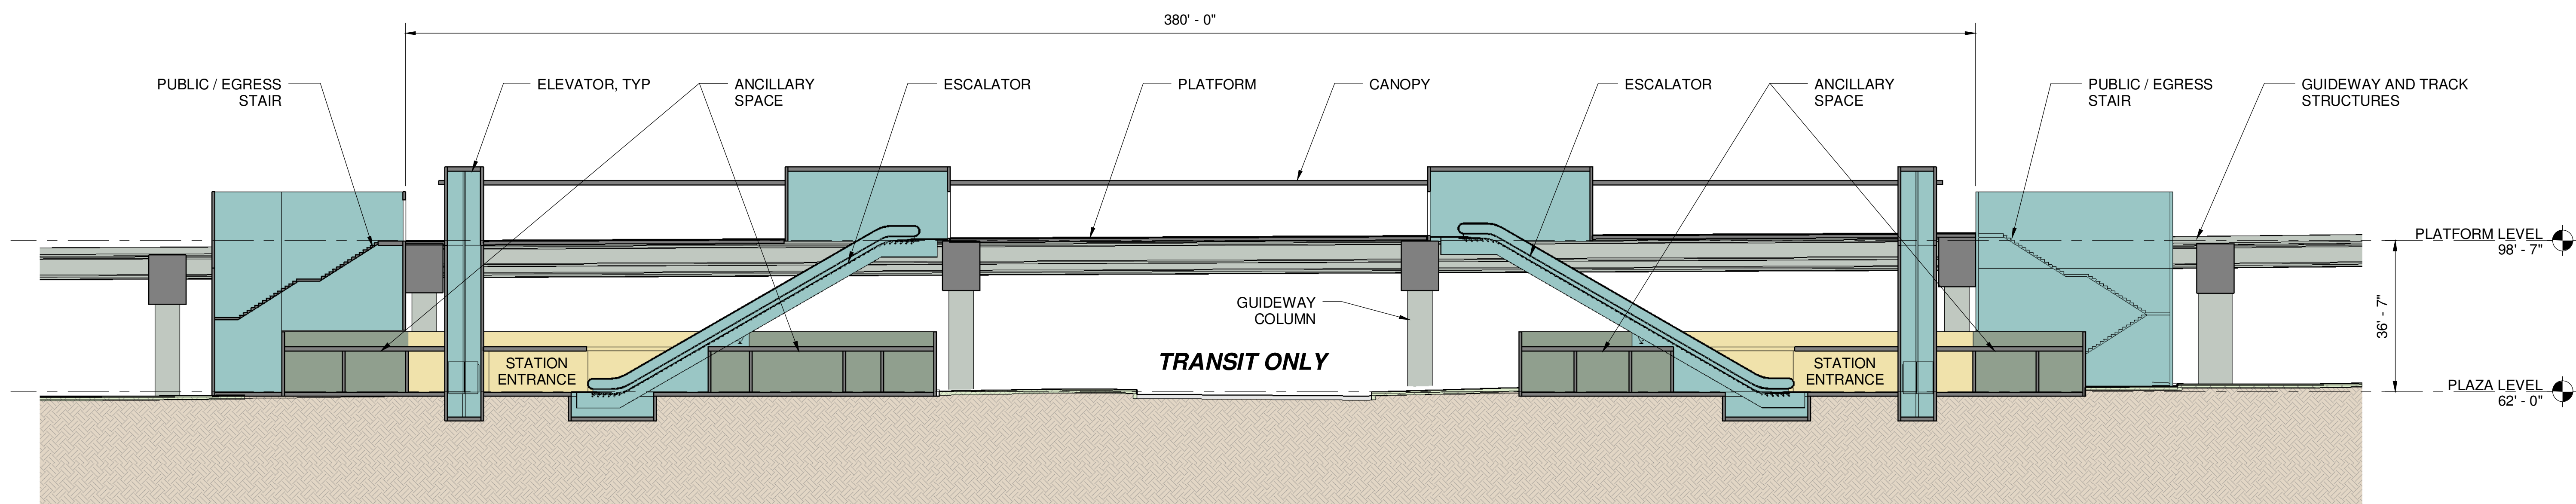

EVT-A LONG SECTION

1

EVT-A-APP100



Kimley»Horn

SWIFT COMPANY LLC



SCHARRERAD

EVERETT LINK EXTENSION AND OMF NORTH

DRAFT EIS - CONCEPTUAL DESIGN
L40 SEGMENT
EVERETT LINK EXTENSION & OMF NORTH
EVERETT STATION ALTERNATIVE A (EVT-A)
SECTIONS

EVT-A-AIX100
SHEET 386 OF 387

02/14/2025

