


MATCHLINE: STA 1549+34
SEE DWG S08-CCP01

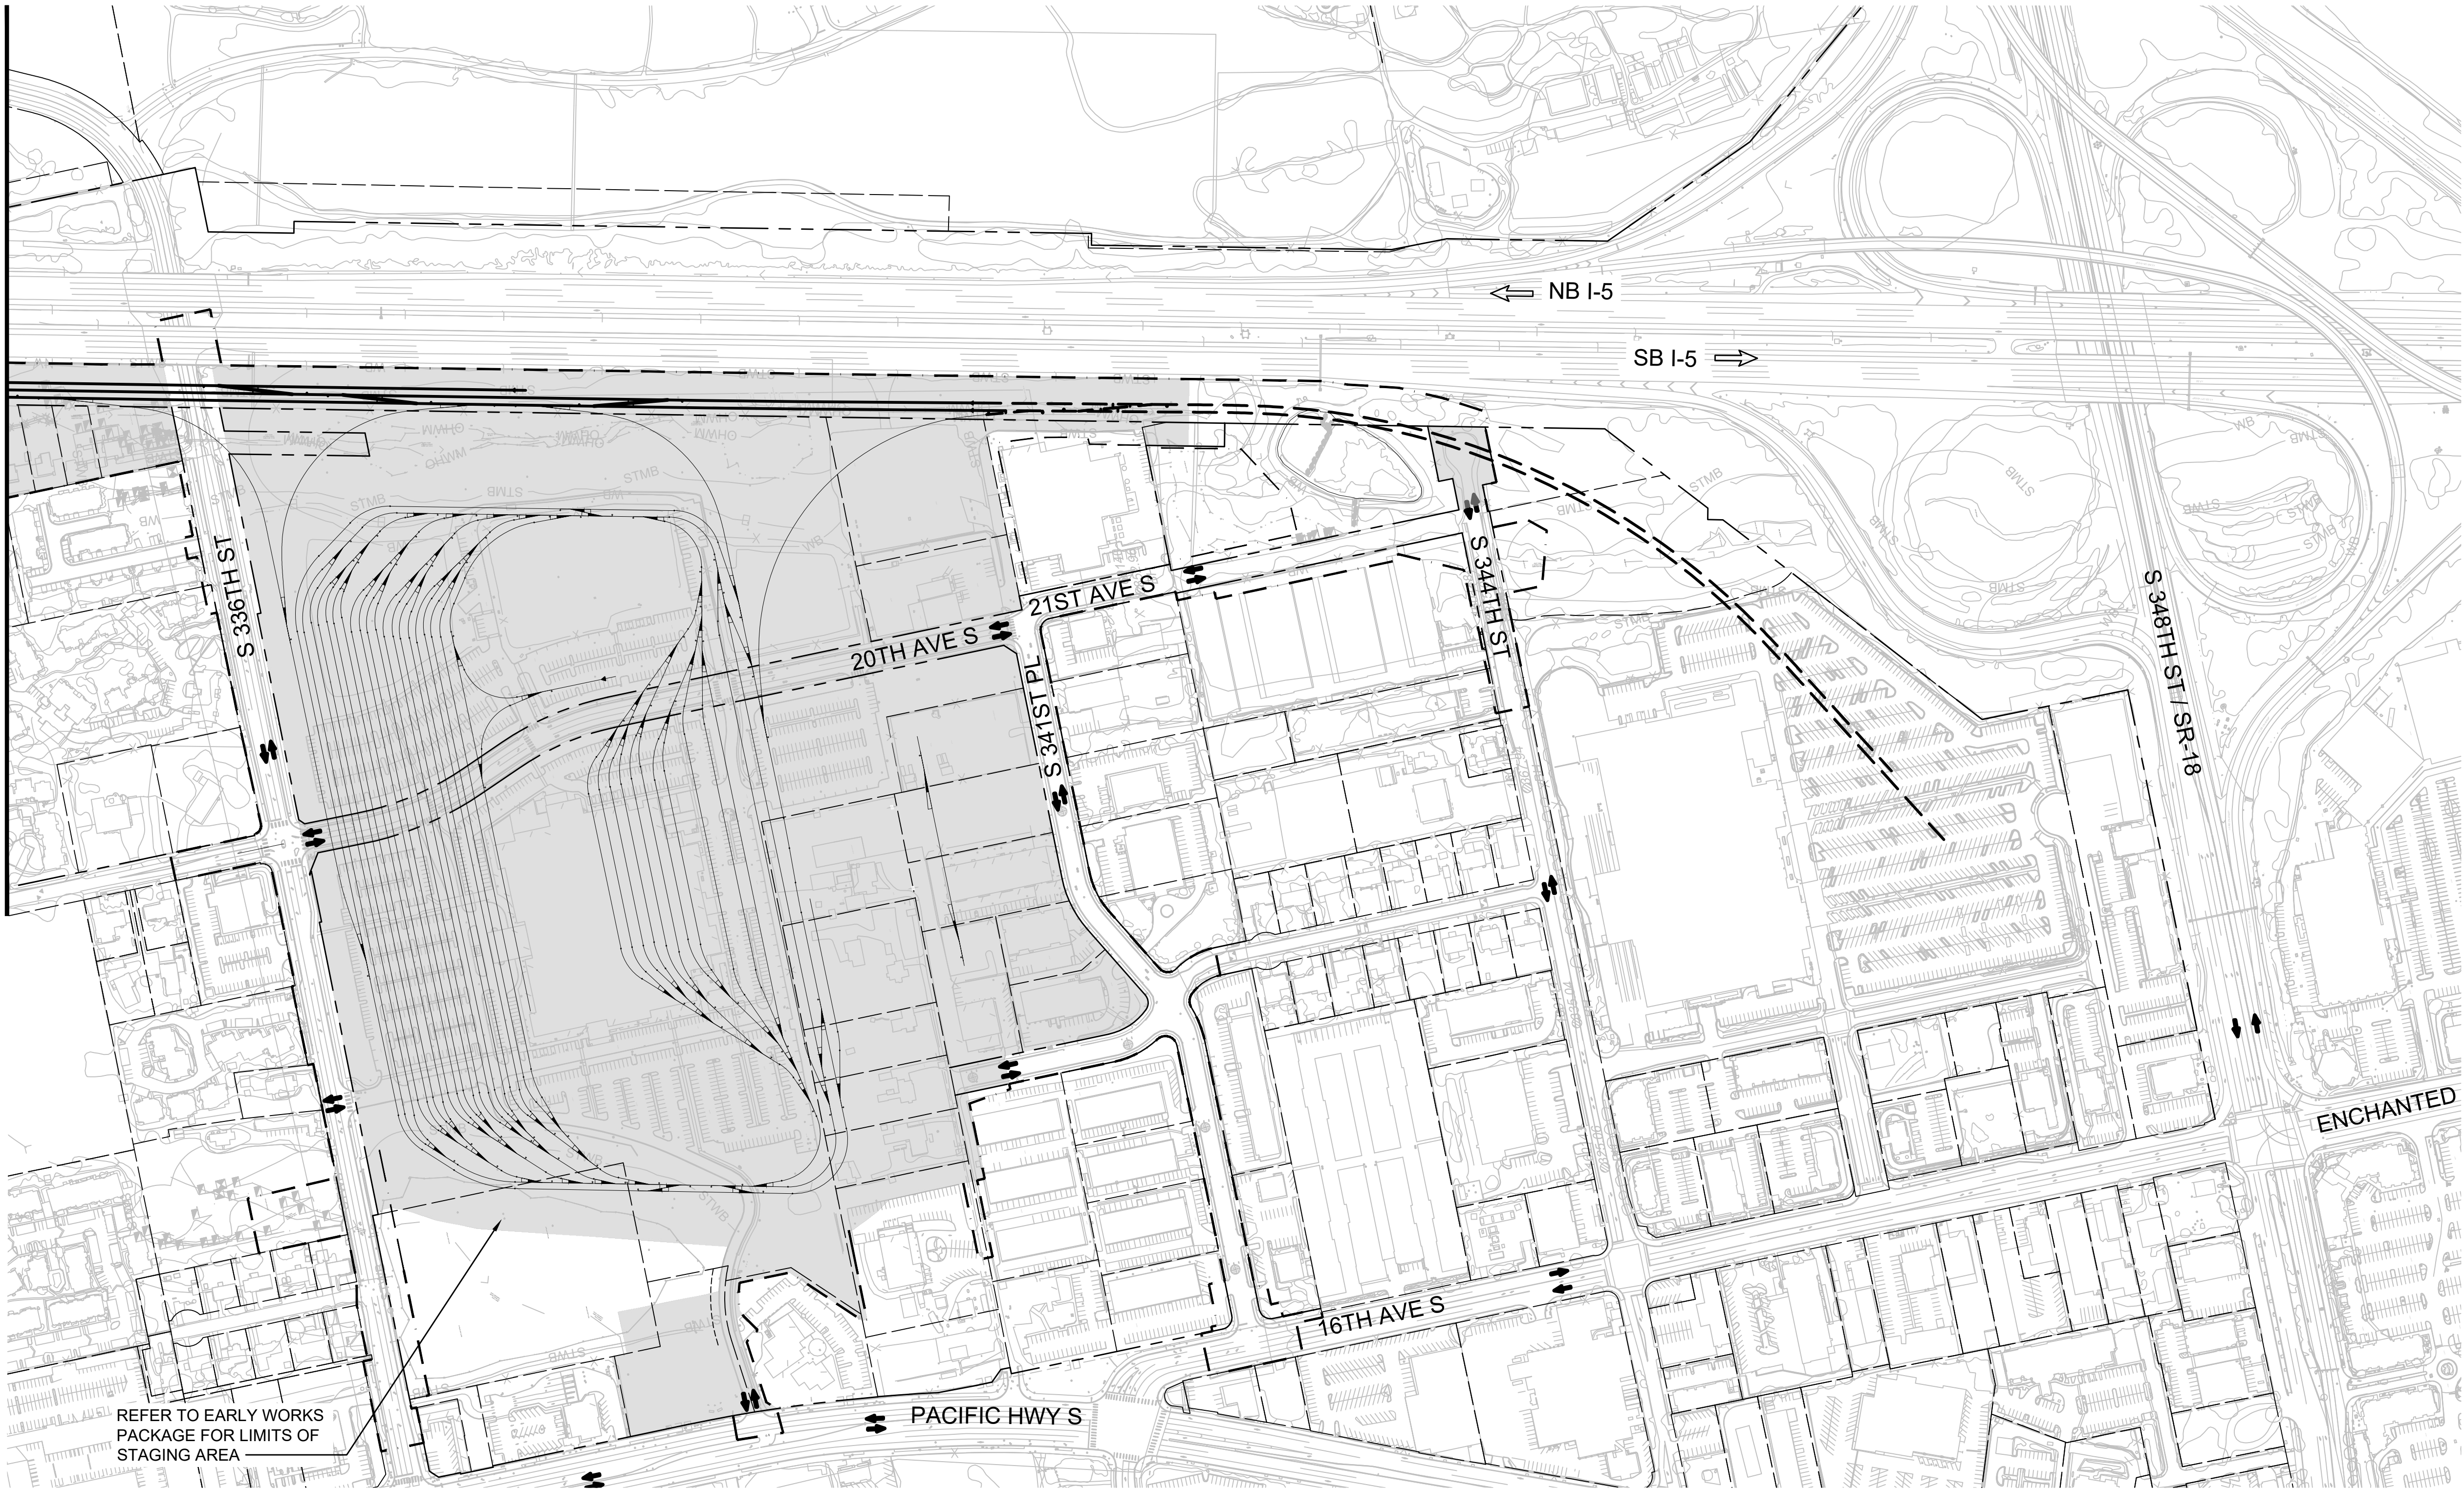


LEGEND:

- POTENTIAL TRUCK ROUTE MOVEMENTS IN, OUT AND THROUGH, CONSTRUCTION AND STAGING AREA
- POTENTIAL GUIDEWAY/ROADWAY CONSTRUCTION AND STAGING AREA
- TEMPORARY CONSTRUCTION IMPACT AREA

NOTES:

- SEE HAUL ROUTE AND DETOUR PLANS FOR TRUCK ROUTES AND PROPOSED DETOUR ROUTES.
- SEE ROW PLANS FOR PERMANENT, TEMPORARY AND ACCESS EASEMENTS.
- MAINTAIN AT ALL TIMES LOCAL, RESIDENTIAL, BUSINESS AND EMERGENCY ACCESS.

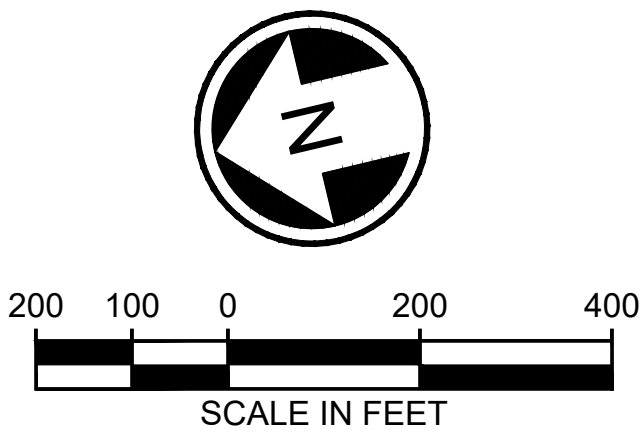

NOT FOR
CONSTRUCTION

Refer to the plan set COVER drawing for disclaimers regarding this drawing.

REFERENCE CONCEPT DRAWINGS						AHJ:		PACKAGE #				DRAWING No.: S08-CCP102	
						DESIGNED BY: K. MCDONALD		SCALE: 1"=200'		SOUND TRANSIT PRELIMINARY ENGINEERING PLANS OPERATIONS & MAINTENANCE FACILITY SOUTH			
						DRAWN BY: J. LUM		FILENAME:				CIVIL CONSTRUCTION STAGING PLANS STA SB1549+34 TO END	
												APPROVED BY: K. MCDONALD	
												SUBMITTED BY: PABLO LOPEZ-HILFIKER	
												DATE: 2/27/2024	
												REVIEWED BY:	
												DATE:	
												DATE:	
Refer to the plan set COVER drawing
for disclaimers regarding this drawing.

02/22/24 | 2:26 PM | WILLIBRE
C:\PWORKING\WEST01\1278050\OMFS-S08-CHP101-102.DWG

GENERAL NOTES

1. PERIODIC SHORT TERM FULL CLOSURES MAY BE REQUIRED.
2. COORDINATE THE DURATION OF CLOSURES OR RESTRICTIONS WITH THE CITY OF FEDERAL WAY.

LEGEND


- CONSTRUCTION STAGING AREA
- EXISTING HAUL ROUTE
- HAUL ROUTE - EXISTING ROAD
- HAUL ROUTE - PROPOSED ROAD
- POTENTIAL ROAD CLOSURE/ ROAD RESTRICTION. SEE NOTE 2.
- DETOUR ROUTE

Refer to the plan set COVER drawing for disclaimers regarding this drawing.

REFERENCE CONCEPT DRAWINGS

No.	DATE	DSN	CHK	APP	REVISION

DESIGNED BY:
K. McDONALD
DRAWN BY:
J. LUM
CHECKED BY:
P. LOPEZ-HILFIKER
APPROVED BY:
K. McDONALD

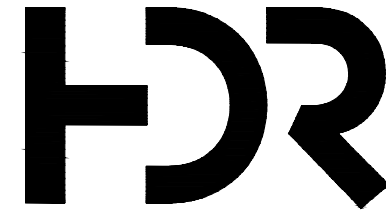

SUBMITTED BY:
PABLO LOPEZ-HILFIKER

DATE:
2/27/2024

REVIEWED BY:

LINE IS 1" AT FULL SCALE



DATE:


PACKAGE #

SCALE:
1"=300'
FILENAME:
OMFS-S08-CHP101-102
CONTRACT No.:
AE-0030-17
DATE:
2/27/2024

SOUND TRANSIT
PRELIMINARY ENGINEERING PLANS
OPERATIONS & MAINTENANCE FACILITY SOUTH
CIVIL
TRUCK HAUL ROUTES

DRAWING No.:
S08-CHP101
FACILITY ID:
S08
SHEET No.:
REV:
0

NOT FOR
CONSTRUCTION

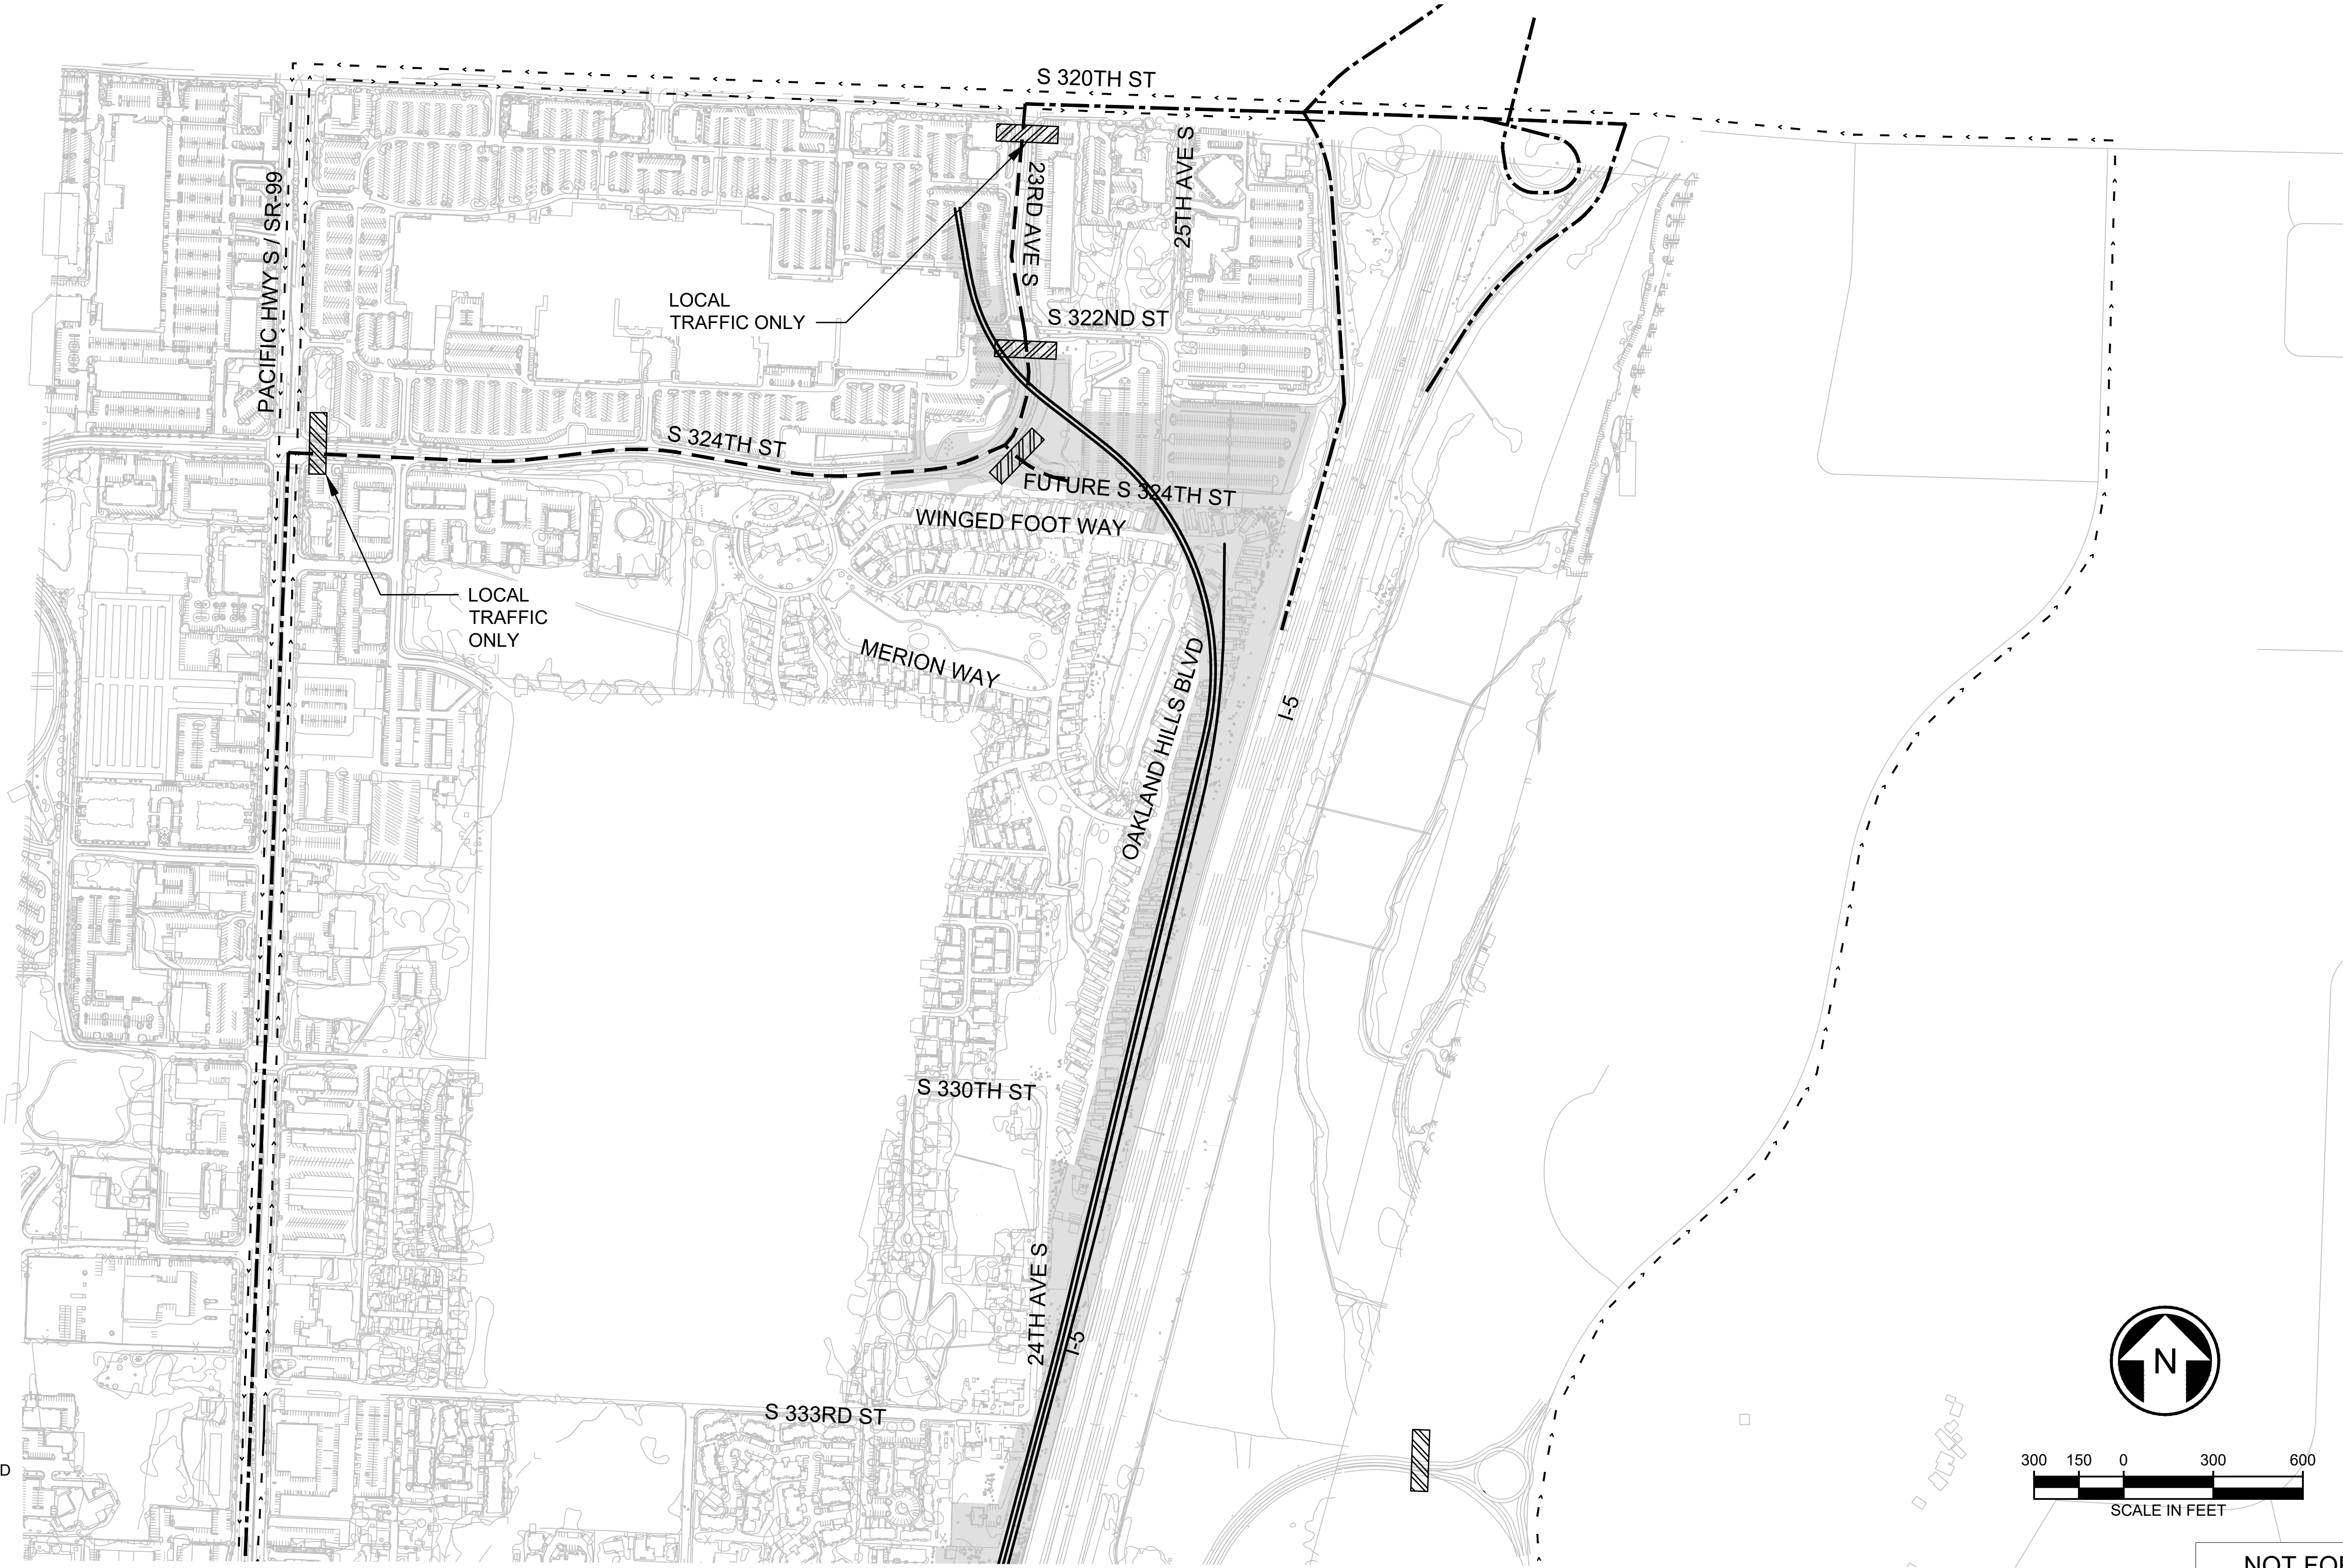

02/22/24 | 2:27 PM | WILLIBRE
C:\PWORKING\WEST01\D278050\OMFS-S08-CHP101-102.DWG

GENERAL NOTES

1. PERIODIC SHORT TERM FULL CLOSURES MAY BE REQUIRED.
2. COORDINATE THE DURATION OF CLOSURES OR RESTRICTIONS WITH THE CITY OF FEDERAL WAY.

LEGEND


- CONSTRUCTION STAGING AREA
- EXISTING HAUL ROUTE
- HAUL ROUTE - EXISTING ROAD
- HAUL ROUTE - PROPOSED ROAD
- POTENTIAL ROAD CLOSURE/ ROAD RESTRICTION. SEE NOTE 2.
- DETOUR ROUTE

Refer to the plan set COVER drawing for disclaimers regarding this drawing.

REFERENCE CONCEPT DRAWINGS

No.	DATE	DSN	CHK	APP	REVISION

DESIGNED BY:
K. McDONALD
DRAWN BY:
J. LUM
CHECKED BY:
P. LOPEZ-HILFIKER
APPROVED BY:
K. McDONALD

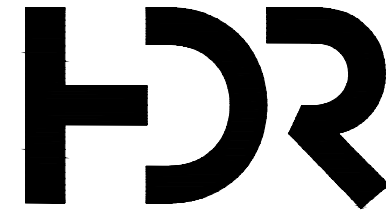

SUBMITTED BY:
PABLO LOPEZ-HILFIKER

DATE:
2/27/2024

REVIEWED BY:

LINE IS 1" AT
FULL SCALE



DATE:


PACKAGE #


SCALE:
1"=300'
FILENAME:
OMFS-S08-CHP101-102
CONTRACT No.:
AE-0030-17
DATE:
2/27/2024

SOUND TRANSIT
PRELIMINARY ENGINEERING PLANS
OPERATIONS & MAINTENANCE FACILITY SOUTH
CIVIL
TRUCK HAUL ROUTES

DRAWING No.:
S08-CHP102
FACILITY ID:
S08
SHEET No.:
REV:
0



NOT FOR
CONSTRUCTION

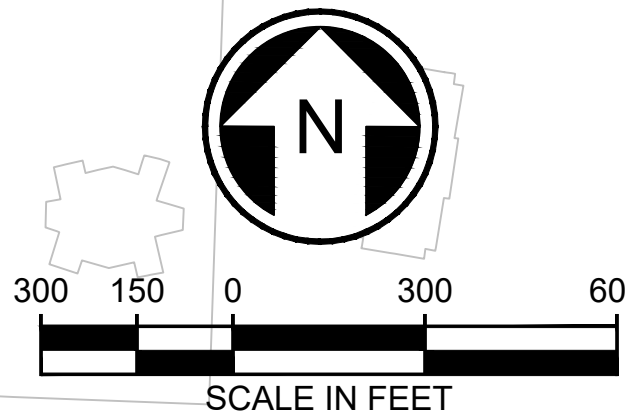

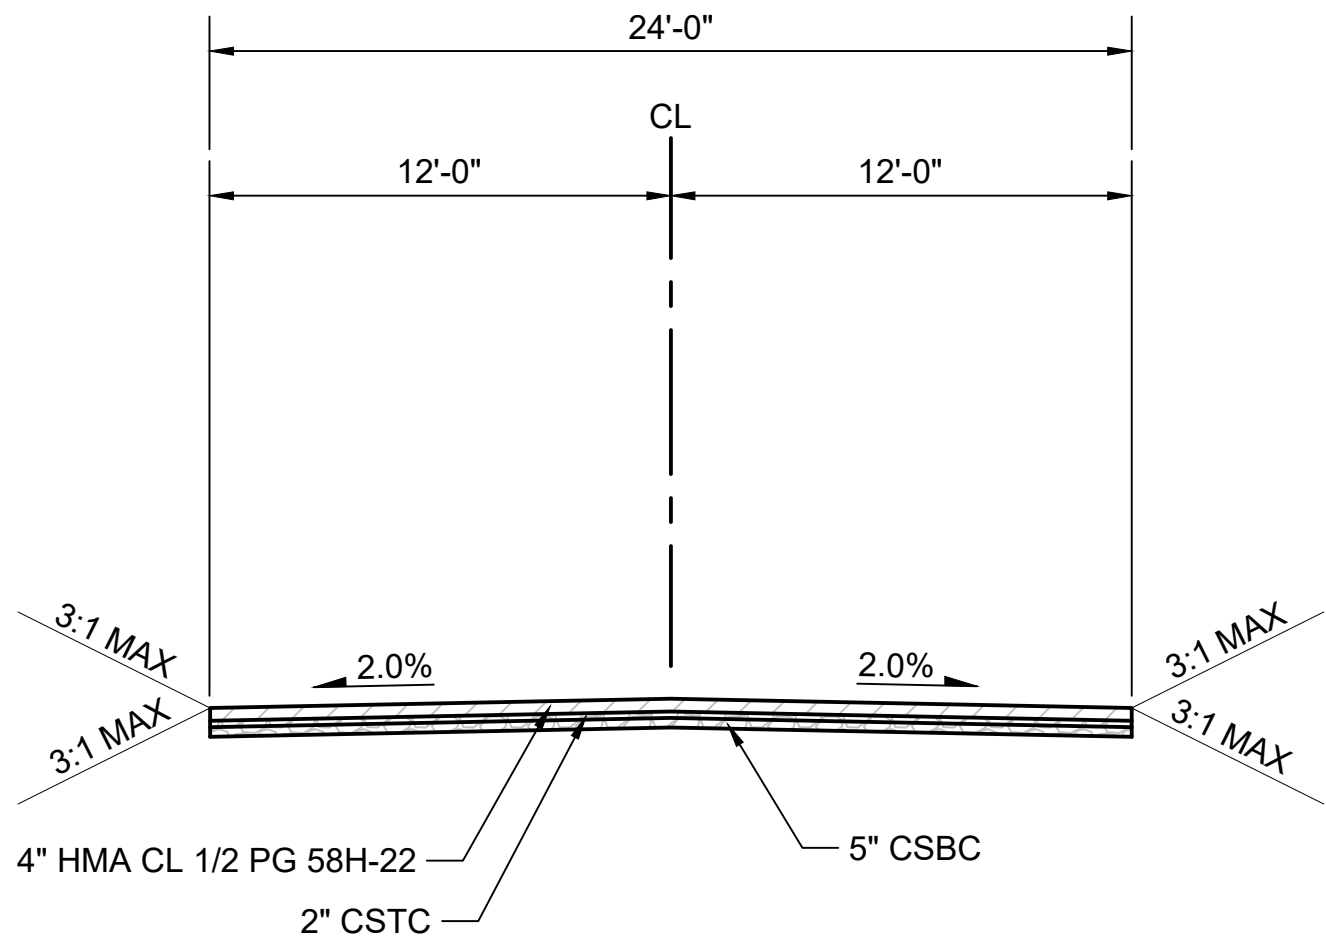


- NOTE(S):**
- 1. PAVEMENT SECTION BASED ON CITY OF FEDERAL WAY DEVELOPMENT STANDARDS FOR LOCAL CLASSIFICATION ROADWAYS.
 - 2. FINAL PAVEMENT SECTION MUST BE CONFIRMED IN FINAL DESIGN.

WINGED FOOT WAY / OAKLAND HILLS BLVD
BELMOR PARK

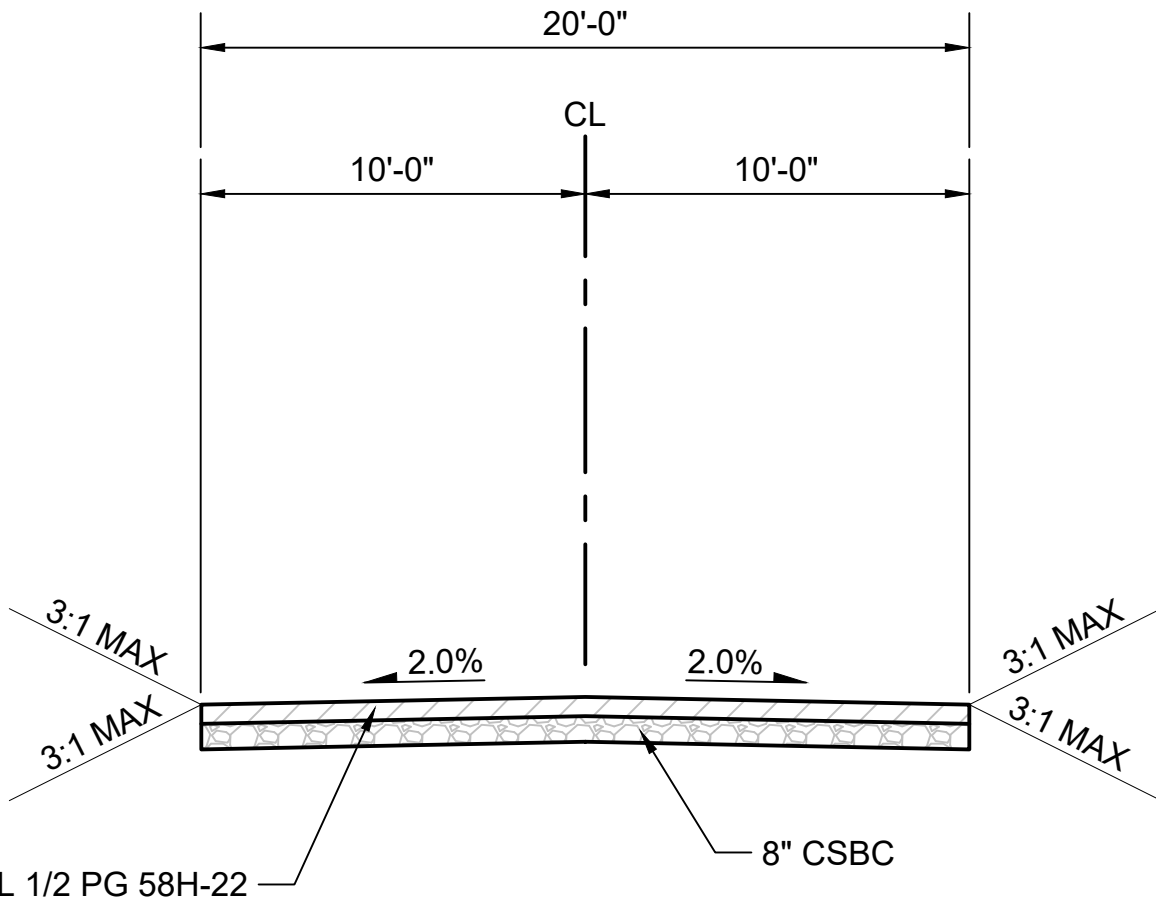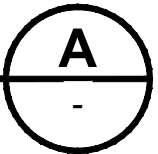

- NOTE(S):**
- 1. PAVEMENT SECTION BASED ON PREVIOUSLY ESTABLISHED SOUND TRANSIT PAVEMENT SECTIONS FROM FEDERAL WAY LINK EXTENSION & OPERATIONS AND MAINTENANCE FACILITY EAST.
 - 2. FINAL PAVEMENT SECTION MUST BE CONFIRMED IN FINAL DESIGN.


GUIDEWAY / TEST TRACK ACCESS ROAD
SOUND TRANSIT

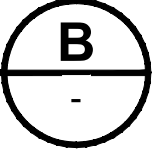

NOT FOR
CONSTRUCTION

Refer to the plan set COVER drawing
for disclaimers regarding this drawing.

REFERENCE CONCEPT DRAWINGS						DESIGNED BY: K. McDONALD			LINE IS 1" AT FULL SCALE		SCALE: NTS	SOUND TRANSIT PRELIMINARY ENGINEERING PLANS OPERATIONS & MAINTENANCE FACILITY SOUTH CIVIL TYPICAL SECTIONS	DRAWING No.: S08-CRY101
						DRAWN BY: J. LUM					FILENAME: OMFS-S08-CRY101-102		FACILITY ID: S08
						CHECKED BY: P. LOPEZ-HILFIKER					CONTRACT No.: AE-0030-17		SHEET No.: REV:
						APPROVED BY: K. McDONALD					DATE: 2/27/2024		0
No.	DATE	DSN	CHK	APP	REVISION						SUBMITTED BY: PABLO LOPEZ-HILFIKER		REVIEWED BY:

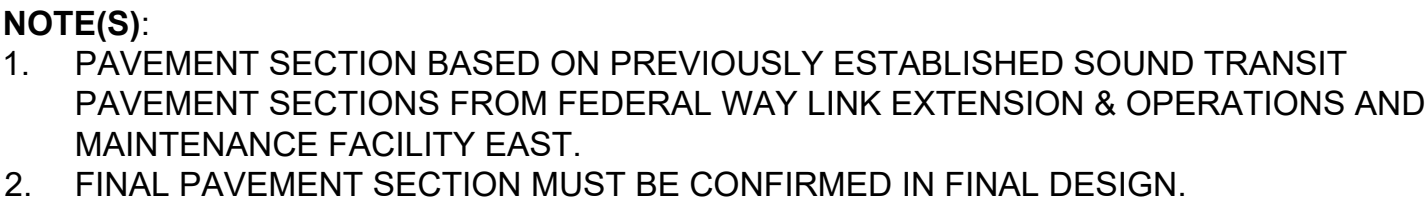

SIGNAL HOUSE ACCESS ROAD (D)

SOUND TRANSIT -

NOT FOR
CONSTRUCTION

*Refer to the plan set COVER drawing
for disclaimers regarding this drawing.*

for disclaimers regarding this drawing.							AHJ:			PRESCRIPTIVE																																					
REFERENCE CONCEPT DRAWINGS <table><tr><td></td><td></td><td></td><td></td><td></td><td></td></tr><tr><td></td><td></td><td></td><td></td><td></td><td></td></tr><tr><td></td><td></td><td></td><td></td><td></td><td></td></tr><tr><td></td><td></td><td></td><td></td><td></td><td></td></tr><tr><td>No.</td><td>DATE</td><td>DSN</td><td>CHK</td><td>APP</td><td>REVISION</td></tr></table>																															No.	DATE	DSN	CHK	APP	REVISION	DESIGNED BY: K. McDONALD				LINE IS 1" AT FULL SCALE		SCALE: NTS		SOUND TRANSIT PRELIMINARY ENGINEERING PLANS OPERATIONS & MAINTENANCE FACILITY SOUTH CIVIL TYPICAL SECTIONS	DRAWING No.: S08-CRY102	
No.	DATE	DSN	CHK	APP	REVISION	
DRAWN BY: J. LUM		FILENAME: OMFS-S08-CRY101-102		FACILITY ID: S08	
CHECKED BY: P. LOPEZ-HILFIKER		CONTRACT No.: AE-0030-17		SHEET No.: REV:	
APPROVED BY: K. McDONALD		DATE: 2/27/2024		REVIEWED BY:		DATE: 2/27/2024	

02/22/24 | 1:34 PM | WILLIBRE
C:\PWORKING\WEST01\1278050\OMFS-S08-CEP101-126.DWG


MATCHLINE: STA SB1505+00
SEE DWG ABOVE

THE UTILITIES SHOWN ON THIS BASEMAP ARE A MIX OF RECORD DRAWING INFORMATION AND SURVEY DATA. ALL SURFACE FEATURES AND INVERT STRUCTURE ELEVATIONS SHOWN HEREON WERE FIELD LOCATED AND MEASURED BY PARAMETRIX OR PARTNERED SURVEY FIRM FOR THIS BASEMAP. UNDERGROUND UTILITY LINES ARE BASED UPON A COMBINATION OF ASBUILT PLANS, SURFACE FEATURE MEASUREMENTS AND ONSITE UNDERGROUND UTILITY MARKINGS PERFORMED BY OTHERS.
THE RECORD DRAWING INFORMATION WENT THROUGH A QUALITY REVIEW DURING THE PRE-FINAL SUBMITTAL (11/2022). SURVEY DATA IS REVIEWED BY THE SURVEY TEAM AS PART OF THEIR QC PROCESS.
SUBSEQUENT ADDITIONAL INFORMATION IN THE FORM OF SPECIFIC UTILITY LOCATES, POTHOLES, AND RECORD INFORMATION HAS BEEN REVIEWED AND INCORPORATED BY THE SURVEY TEAM.

REFERENCE CONCEPT DRAWINGS

No.	DATE	DSN	CHK	APP	REVISION

DESIGNED BY:
K. McDONALD
DRAWN BY:
J. LUM
CHECKED BY:
P. LOPEZ-HILFIKER
APPROVED BY:
K. McDONALD

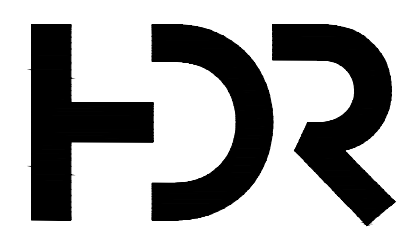

SUBMITTED BY:
PABLO LOPEZ-HILFIKER

DATE:
2/27/2024

REVIEWED BY:

LINE IS 1" AT
FULL SCALE



DATE:

MATCHLINE:
SEE DWG S08-CEP126


PACKAGE

SCALE:
1"=20'
FILENAME:
OMFS-S08-CEP101-126
CONTRACT No.:
AE-0030-17
DATE:
2/27/2024

SOUND TRANSIT
PRELIMINARY ENGINEERING PLANS
OPERATIONS & MAINTENANCE FACILITY SOUTH

CIVIL
EXISTING CONDITIONS
STA SB1500+00 TO STA SB1510+00


DRAWING No.:
S08-CEP101
FACILITY ID:
S08
SHEET No.:
REV:
0

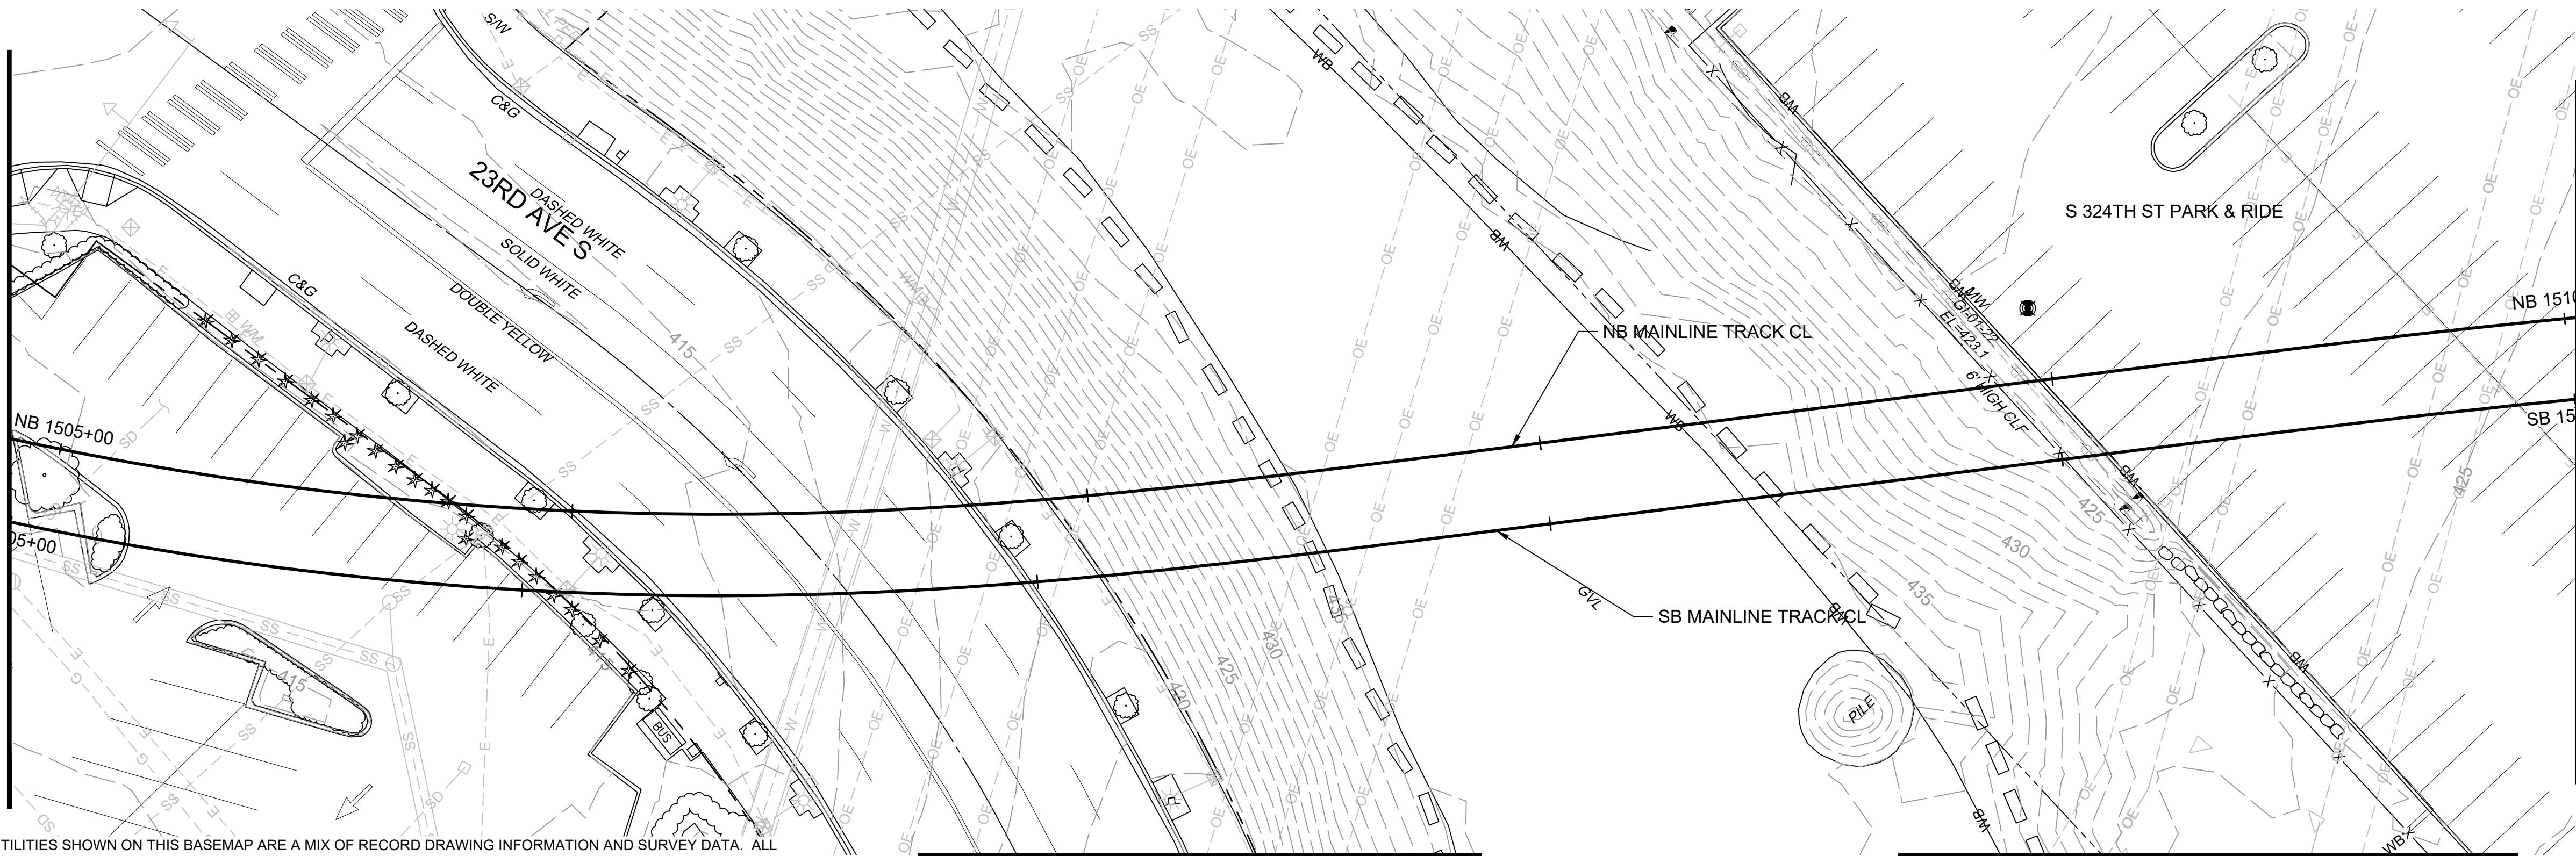

MATCHLINE:
SEE DWG S08-CEP125



MATCHLINE:
SEE DWG S08-CEP126

MATCHLINE: STA SB1510+00
SEE DWG S08-CEP103

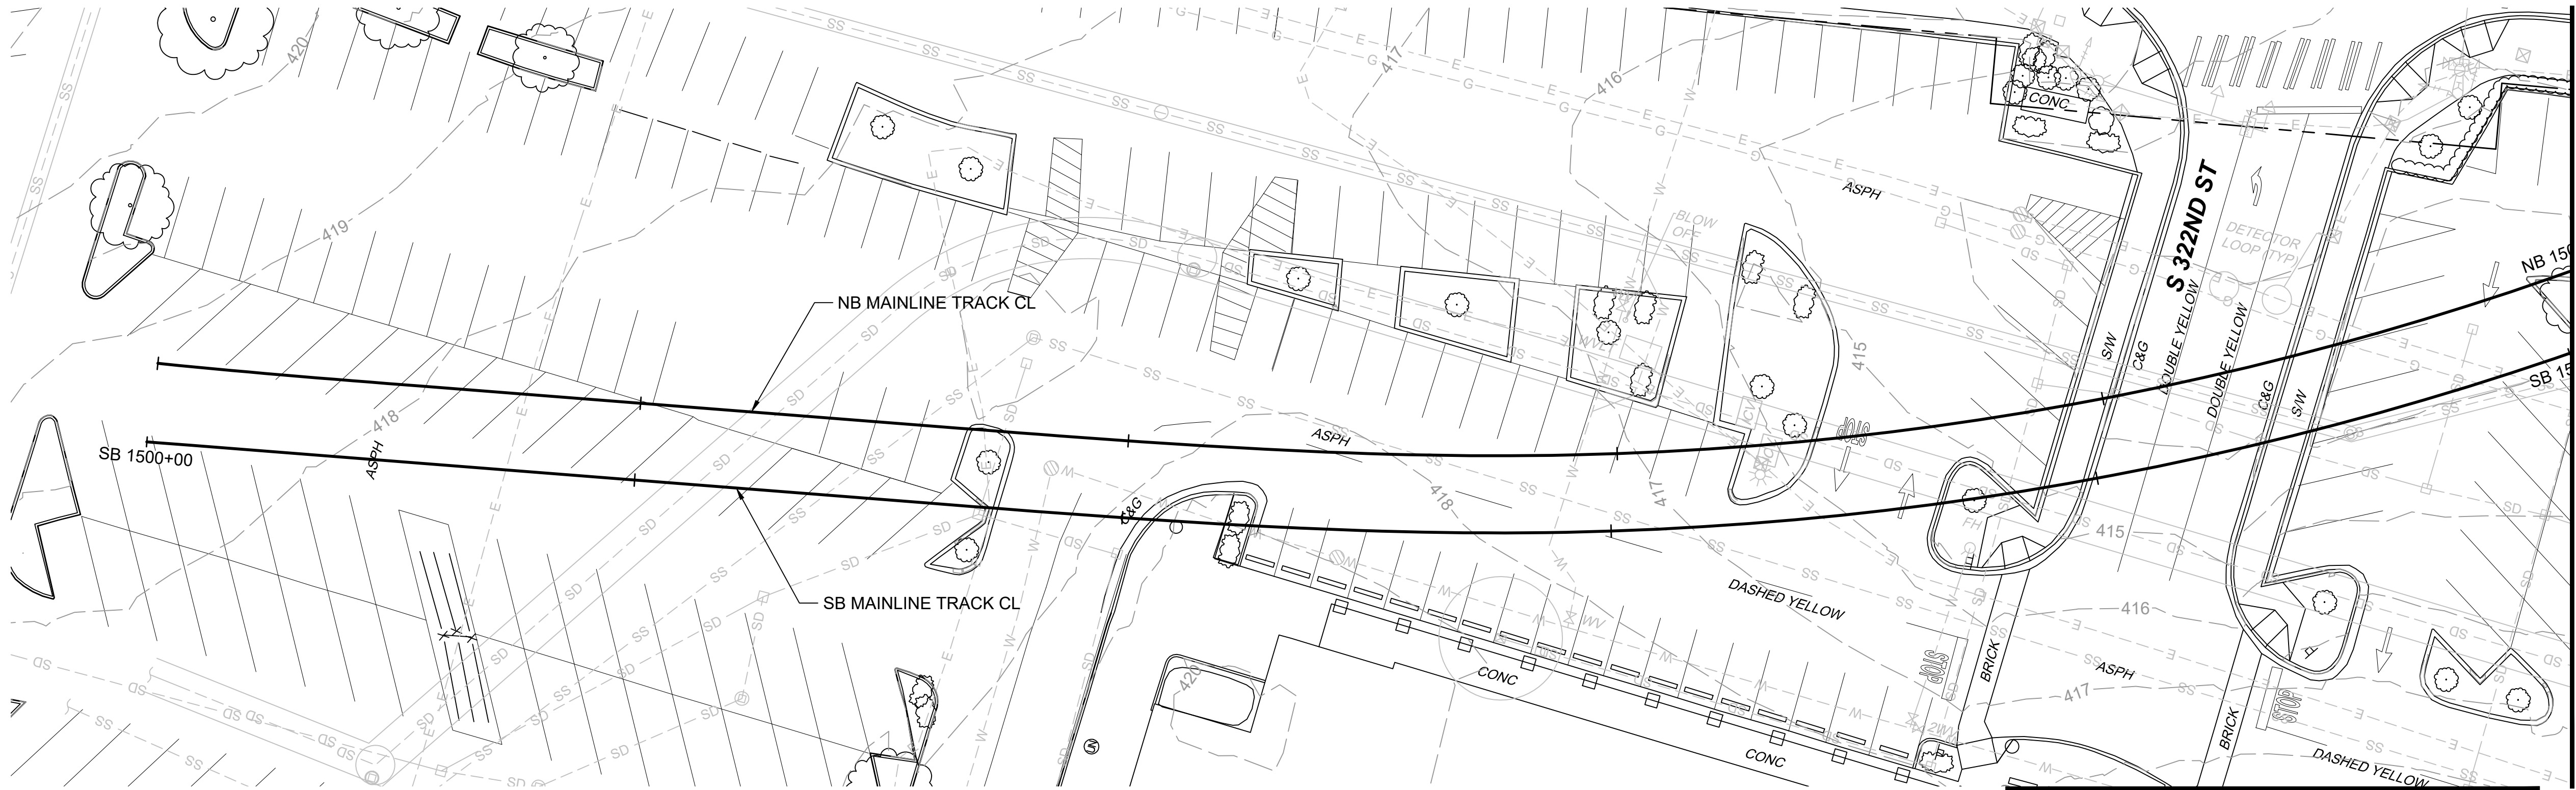

MATCHLINE:
SEE DWG S08-CEP125

MATCHLINE: STA SB1505+00
SEE DWG BELOW

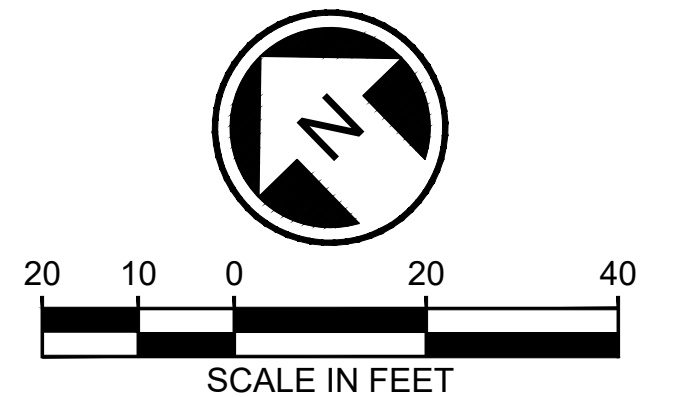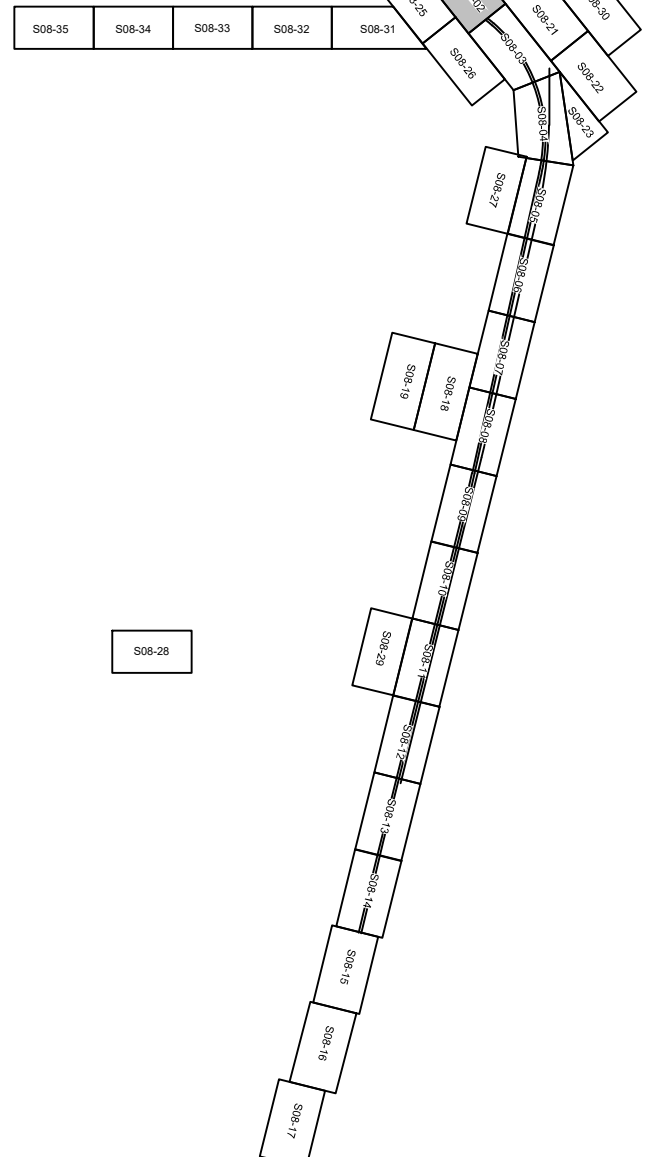

Refer to the plan set COVER drawing
for disclaimers regarding this drawing.

NOT FOR
CONSTRUCTION

02/22/24 | 1:38 PM | WILLIBRE
C:\PWORKING\WEST01\278050\OMFS-S08-CEP101-126.DWG


MATCHLINE: STA SB1510+00
SEE DWG S08-CEP101

MATCHLINE: STA SB1515+00
SEE DWG ABOVE

THE UTILITIES SHOWN ON THIS BASEMAP ARE A MIX OF RECORD DRAWING INFORMATION AND SURVEY DATA. ALL SURFACE FEATURES AND INVERT STRUCTURE ELEVATIONS SHOWN HEREON WERE FIELD LOCATED AND MEASURED BY PARAMETRIX OR PARTNERED SURVEY FIRM FOR THIS BASEMAP. UNDERGROUND UTILITY LINES ARE BASED UPON A COMBINATION OF ASBUILT PLANS, SURFACE FEATURE MEASUREMENTS AND ONSITE UNDERGROUND UTILITY MARKINGS PERFORMED BY OTHERS.
THE RECORD DRAWING INFORMATION WENT THROUGH A QUALITY REVIEW DURING THE PRE-FINAL SUBMITTAL (11/2022). SURVEY DATA IS REVIEWED BY THE SURVEY TEAM AS PART OF THEIR QC PROCESS.
SUBSEQUENT ADDITIONAL INFORMATION IN THE FORM OF SPECIFIC UTILITY LOCATES, POTHOLES, AND RECORD INFORMATION HAS BEEN REVIEWED AND INCORPORATED BY THE SURVEY TEAM.





MATCHLINE:
SEE DWG S08-CEP126

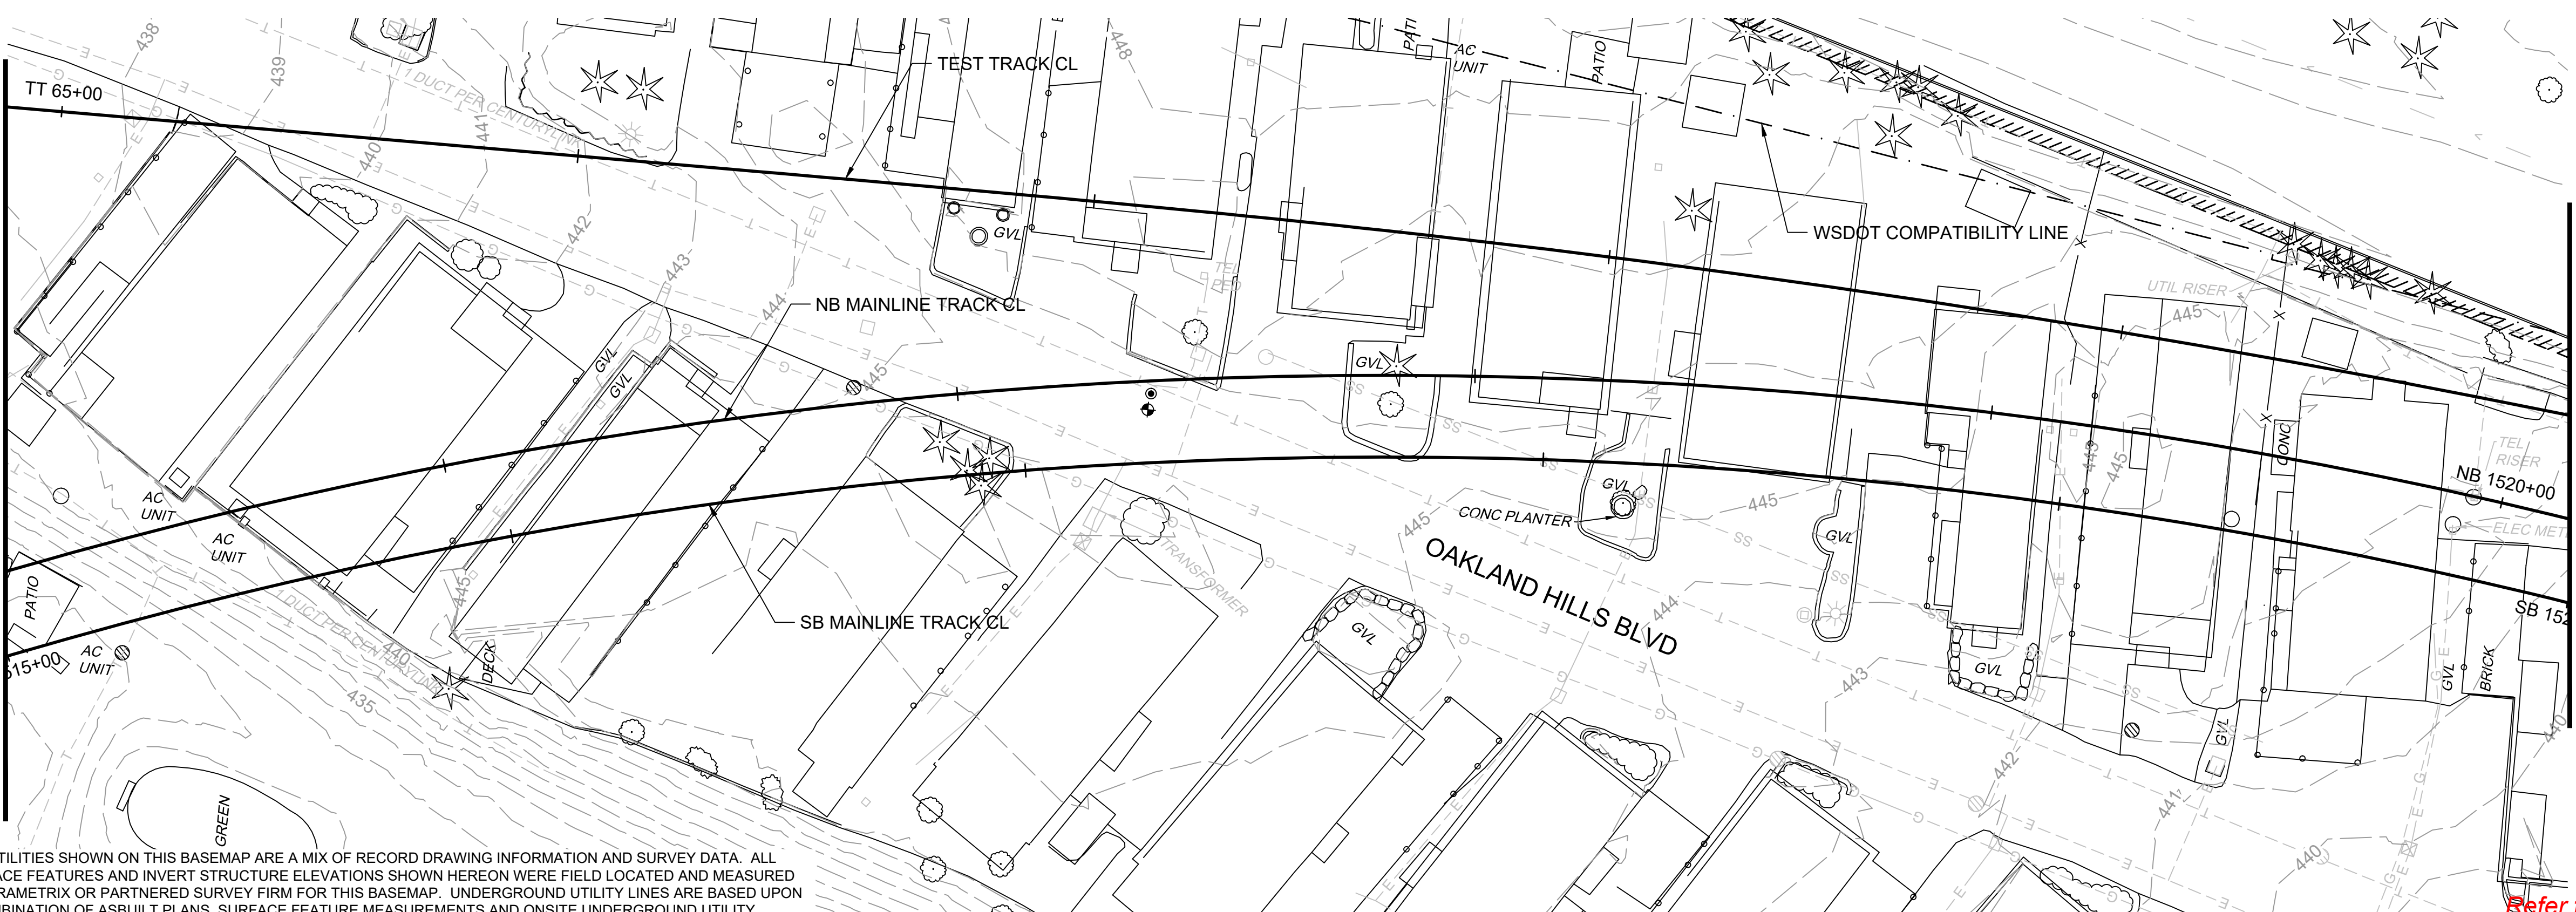

MATCHLINE: STA SB1515+00
SEE DWG BELOW

MATCHLINE: STA SB1520+00
SEE DWG S08-CEP105

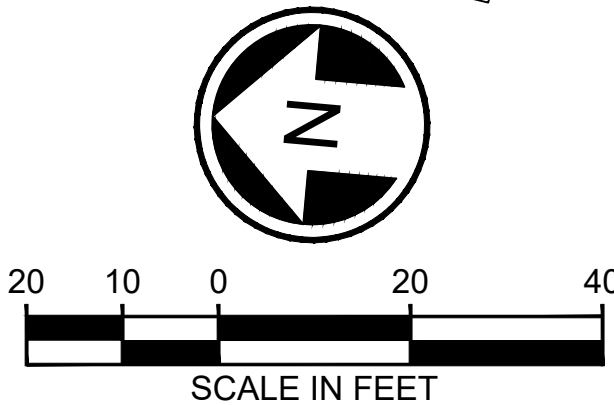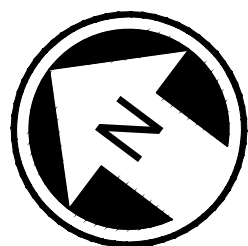


NOT FOR
CONSTRUCTION

Refer to the plan set COVER drawing
for disclaimers regarding this drawing.

REFERENCE CONCEPT DRAWINGS					
No.	DATE	DSN	CHK	APP	REVISION

DESIGNED BY:
K. McDONALD
DRAWN BY:
J. LUM
CHECKED BY:
P. LOPEZ-HILFIKER
APPROVED BY:
K. McDONALD

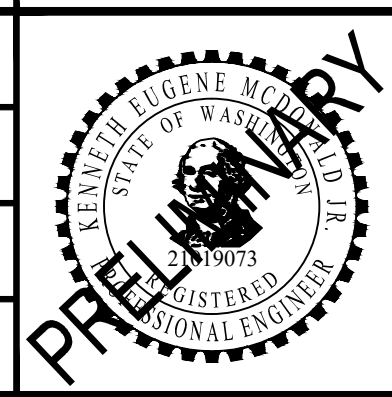

LINE IS 1" AT FULL SCALE

SUBMITTED BY:
PABLO LOPEZ-HILFIKER

DATE:
2/27/2024

REVIEWED BY:

DATE:

PACKAGE #	
SCALE: 1"=20'	FILENAME: OMFS-S08-CEP101-126
CONTRACT No.: AE-0030-17	
DATE: 2/27/2024	

SOUND TRANSIT
PRELIMINARY ENGINEERING PLANS
OPERATIONS & MAINTENANCE FACILITY SOUTH

CIVIL
EXISTING CONDITIONS
STA SB1510+00 TO STA SB1520+00



DRAWING No.: S08-CEP103
FACILITY ID: S08
SHEET No.: REV: 0

02/22/24 | 1:41 PM | WILLIBRE
C:\PWORKING\WEST01\D278050\OMFS-S08-CEP101-126.DWG

MATCHLINE: STA SB1520+00
SEE DWG S08-CEP103



MATCHLINE: STA SB1525+00
SEE DWG ABOVE

THE UTILITIES SHOWN ON THIS BASEMAP ARE A MIX OF RECORD DRAWING INFORMATION AND SURVEY DATA. ALL SURFACE FEATURES AND INVERT STRUCTURE ELEVATIONS SHOWN HEREON WERE FIELD LOCATED AND MEASURED BY PARAMETRIX OR PARTNERED SURVEY FIRM FOR THIS BASEMAP. UNDERGROUND UTILITY LINES ARE BASED UPON A COMBINATION OF ASBUILT PLANS, SURFACE FEATURE MEASUREMENTS AND ONSITE UNDERGROUND UTILITY MARKINGS PERFORMED BY OTHERS.
THE RECORD DRAWING INFORMATION WENT THROUGH A QUALITY REVIEW DURING THE PRE-FINAL SUBMITTAL (11/2022). SURVEY DATA IS REVIEWED BY THE SURVEY TEAM AS PART OF THEIR QC PROCESS.
SUBSEQUENT ADDITIONAL INFORMATION IN THE FORM OF SPECIFIC UTILITY LOCATES, POTHOLES, AND RECORD INFORMATION HAS BEEN REVIEWED AND INCORPORATED BY THE SURVEY TEAM.

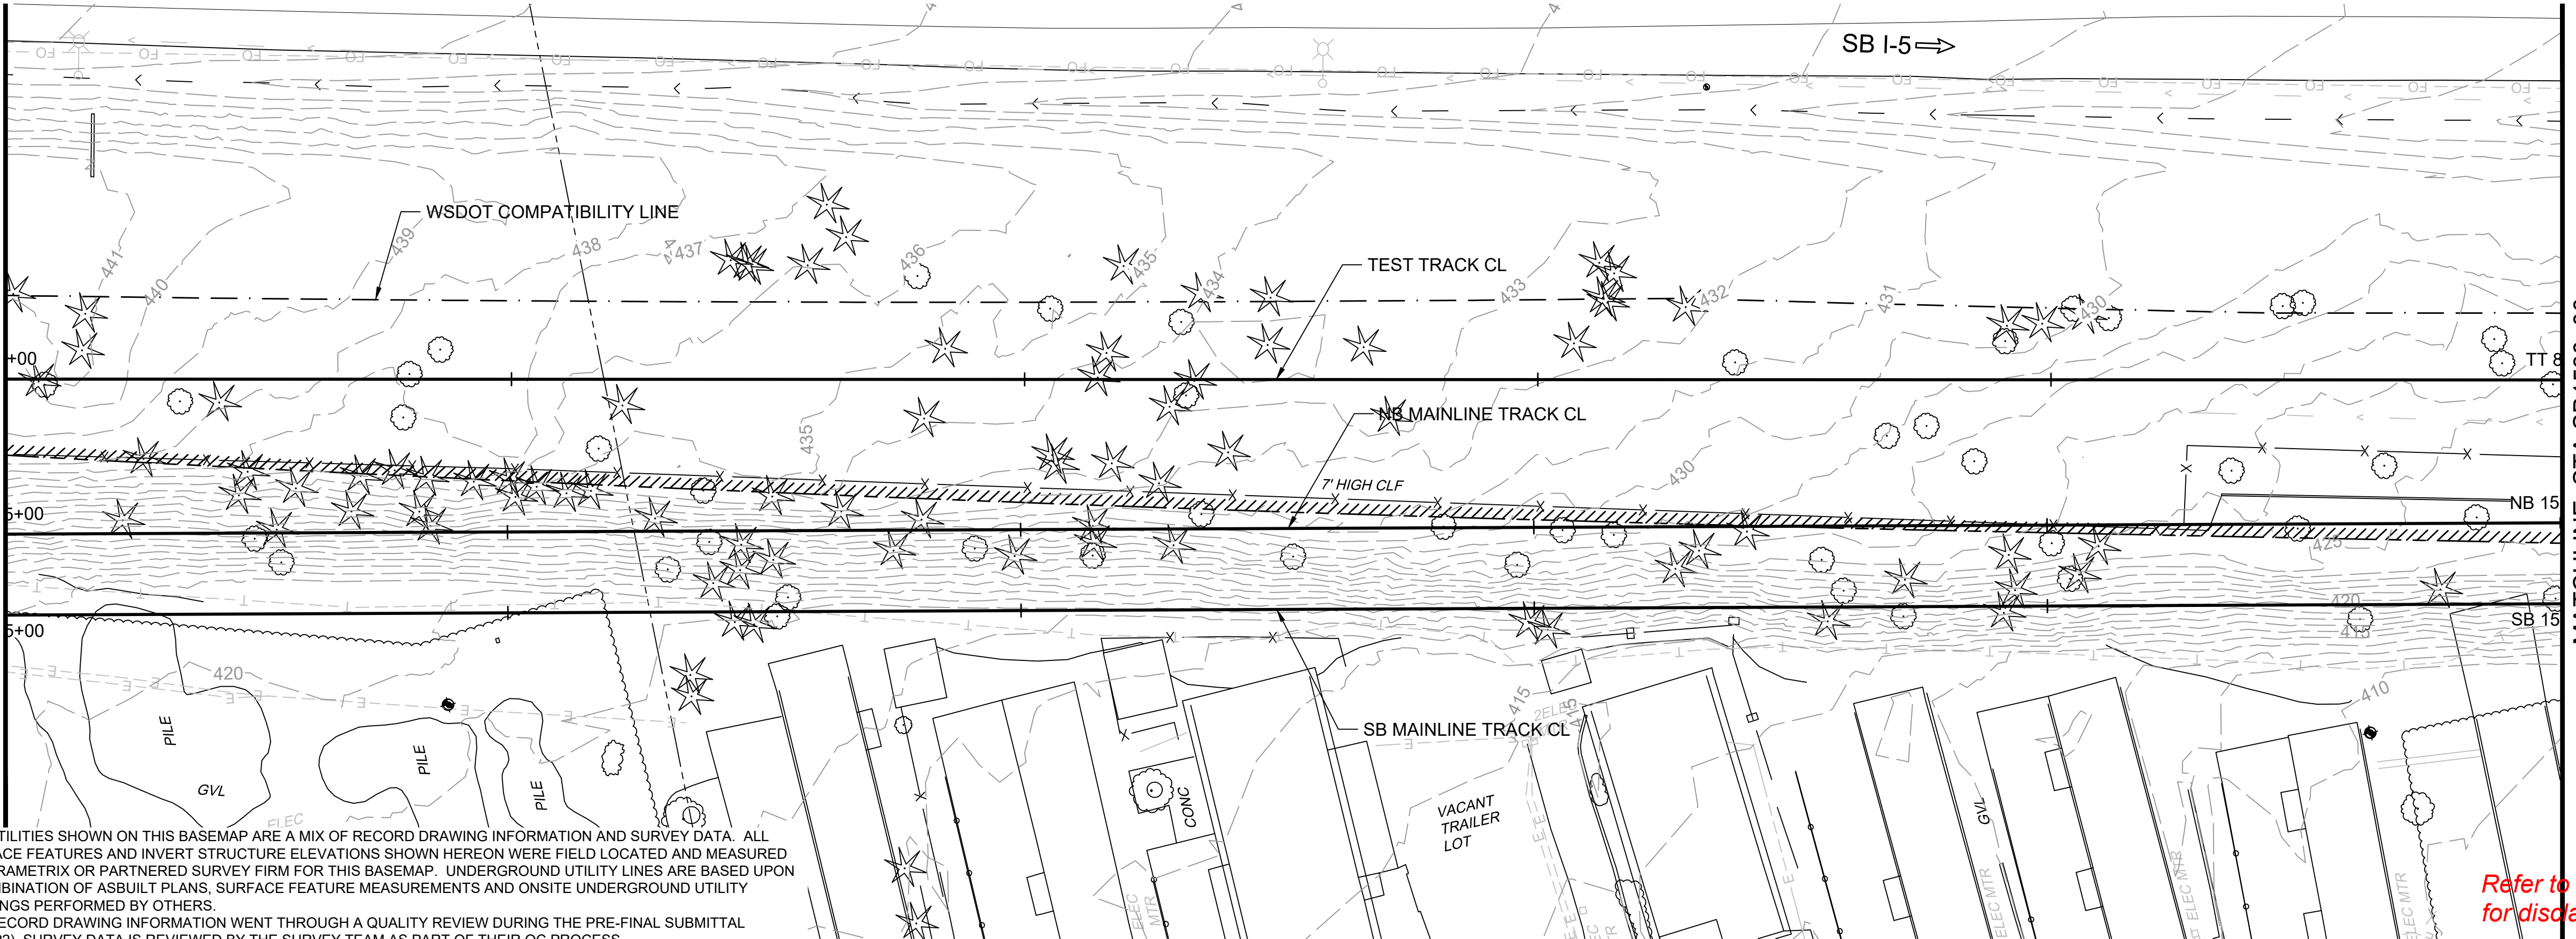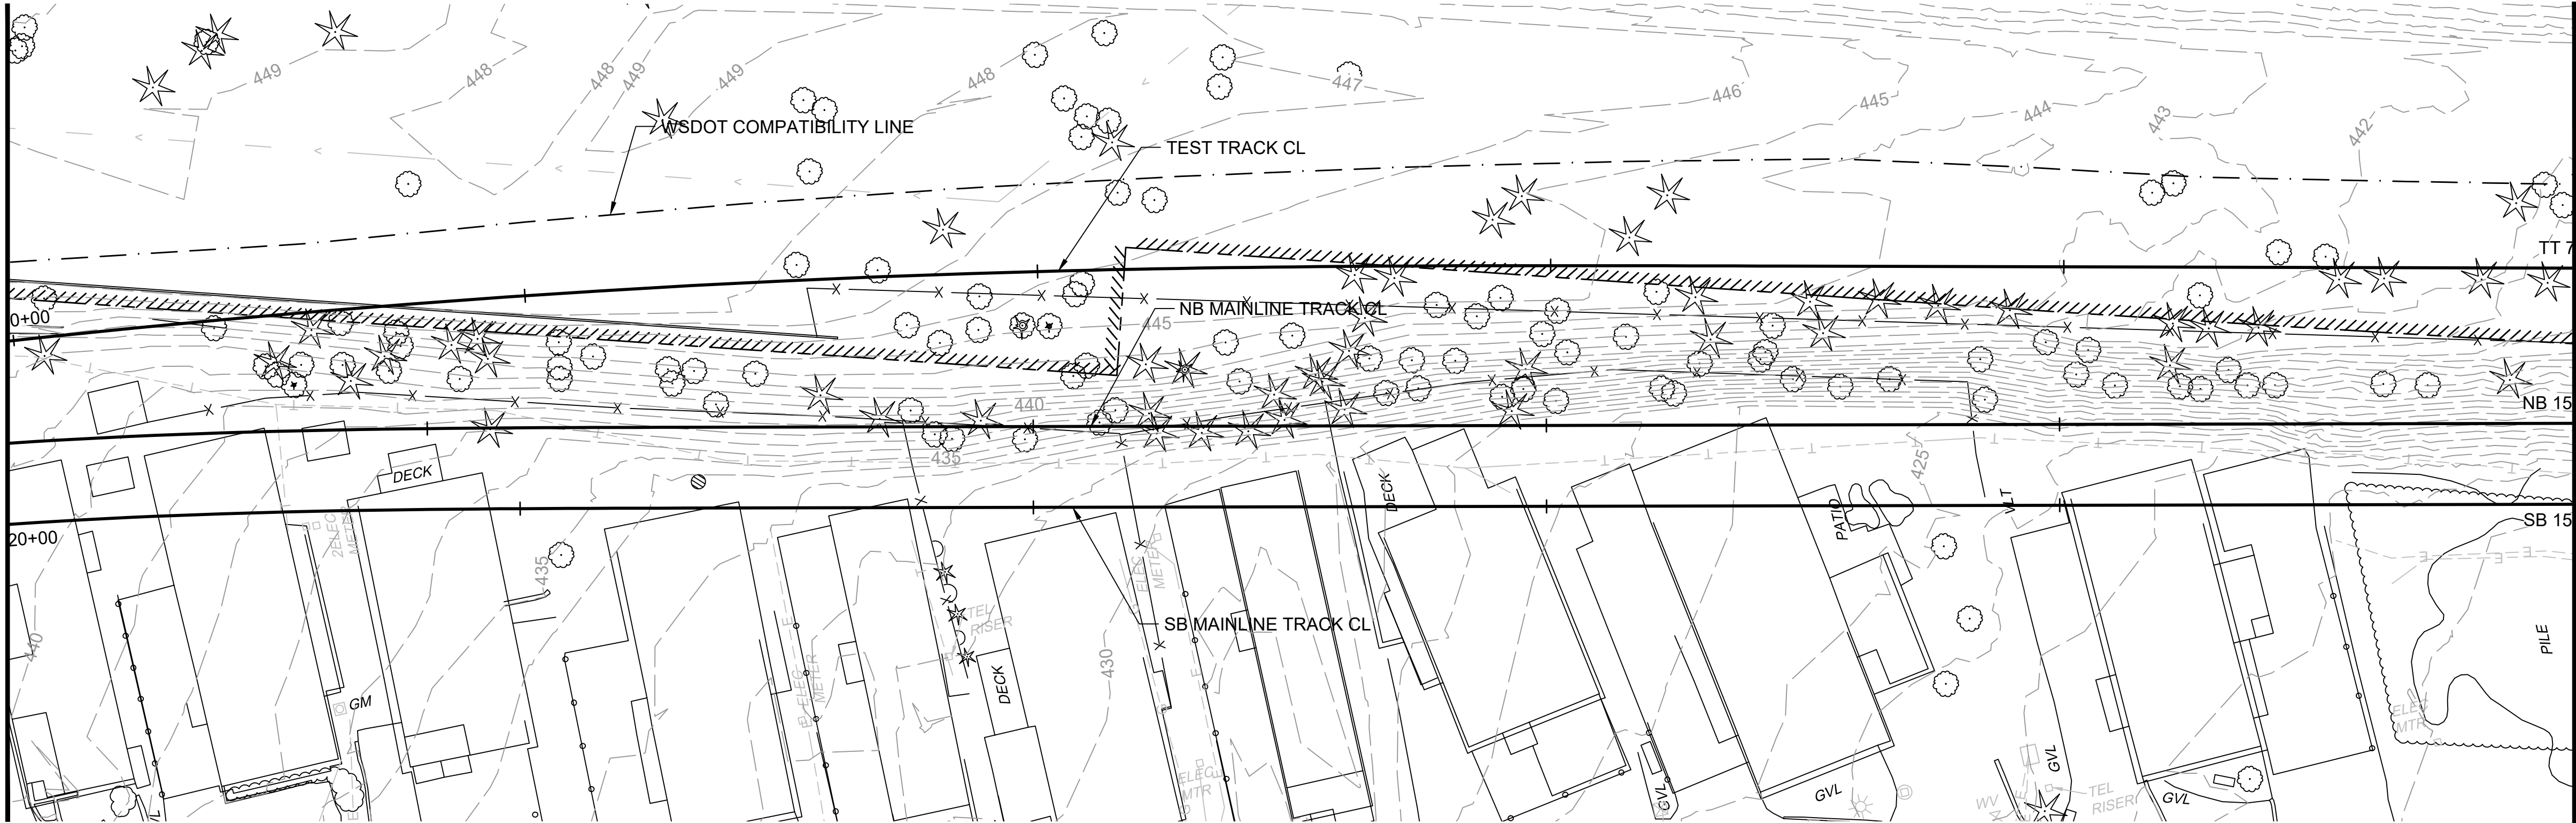

MATCHLINE: STA SB1525+00
SEE DWG BELOW

MATCHLINE: STA SB1530+00
SEE DWG S08-CEP107

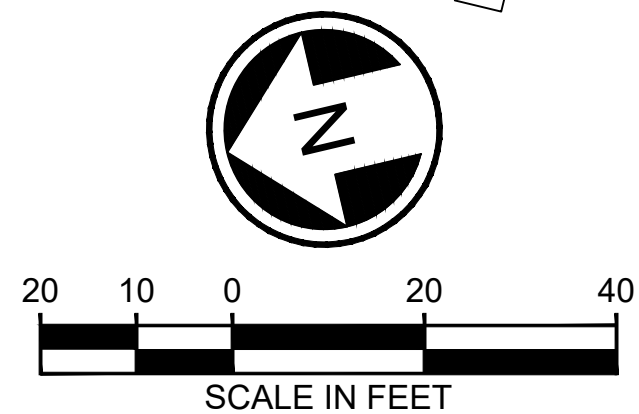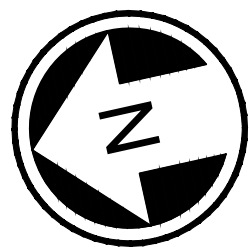


Refer to the plan set COVER drawing
for disclaimers regarding this drawing.

NOT FOR
CONSTRUCTION

REFERENCE CONCEPT DRAWINGS					
No.	DATE	DSN	CHK	APP	REVISION

DESIGNED BY:	K. McDONALD
DRAWN BY:	J. LUM
CHECKED BY:	P. LOPEZ-HILFIKER
APPROVED BY:	K. McDONALD

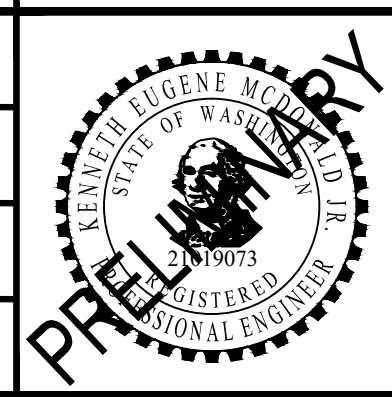

SUBMITTED BY:
PABLO LOPEZ-HILFIKER

DATE:
2/27/2024

REVIEWED BY:

PACKAGE #

SCALE:
1"=20'

FILENAME:
OMFS-S08-CEP101-126

CONTRACT No.:
AE-0030-17

DATE:
2/27/2024

SOUND TRANSIT
PRELIMINARY ENGINEERING PLANS
OPERATIONS & MAINTENANCE FACILITY SOUTH

CIVIL
EXISTING CONDITIONS
STA SB1520+00 TO STA SB1530+00





DRAWING No.:	S08-CEP105
FACILITY ID:	S08
SHEET No.:	REV:
	0

02/22/24 | 1:45 PM | WILLIBRE
C:\PWORKING\WEST01\D278050\OMFS-S08-CEP101-126.DWG

MATCHLINE: STA SB1530+00
SEE DWG S08-CEP105

MATCHLINE: STA SB1535+00
SEE DWG ABOVE



THE UTILITIES SHOWN ON THIS BASEMAP ARE A MIX OF RECORD DRAWING INFORMATION AND SURVEY DATA. ALL SURFACE FEATURES AND INVERT STRUCTURE ELEVATIONS SHOWN HEREON WERE FIELD LOCATED AND MEASURED BY PARAMETRIX OR PARTNERED SURVEY FIRM FOR THIS BASEMAP. UNDERGROUND UTILITY LINES ARE BASED UPON A COMBINATION OF ASBUILT PLANS, SURFACE FEATURE MEASUREMENTS AND ONSITE UNDERGROUND UTILITY MARKINGS PERFORMED BY OTHERS.
THE RECORD DRAWING INFORMATION WENT THROUGH A QUALITY REVIEW DURING THE PRE-FINAL SUBMITTAL (11/2022). SURVEY DATA IS REVIEWED BY THE SURVEY TEAM AS PART OF THEIR QC PROCESS.
SUBSEQUENT ADDITIONAL INFORMATION IN THE FORM OF SPECIFIC UTILITY LOCATES, POTHOLES, AND RECORD INFORMATION HAS BEEN REVIEWED AND INCORPORATED BY THE SURVEY TEAM.

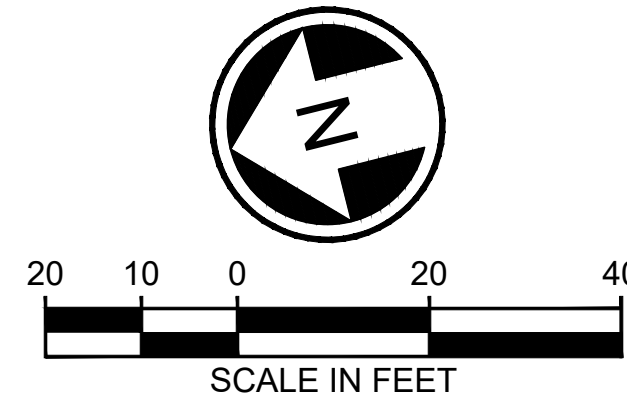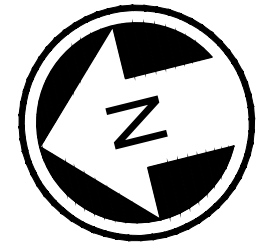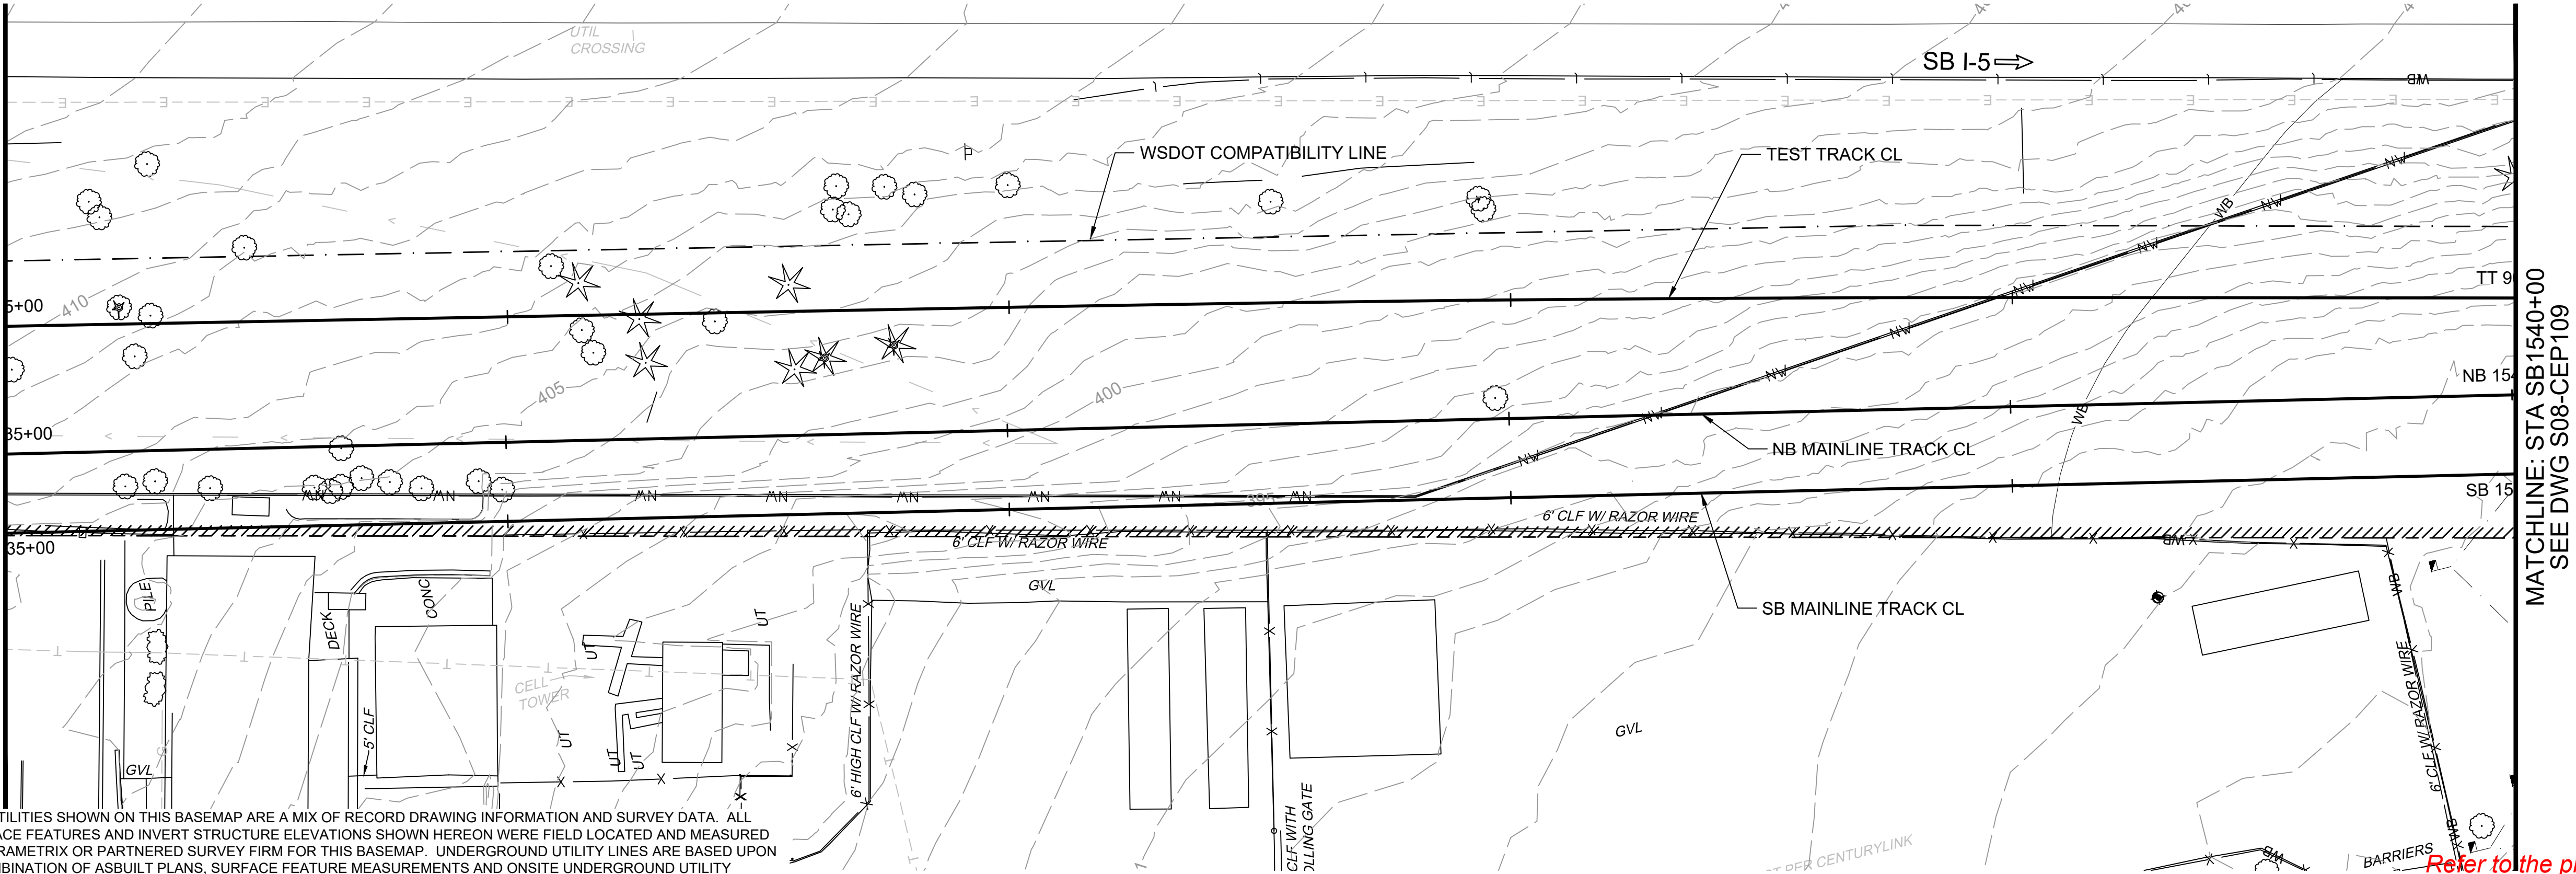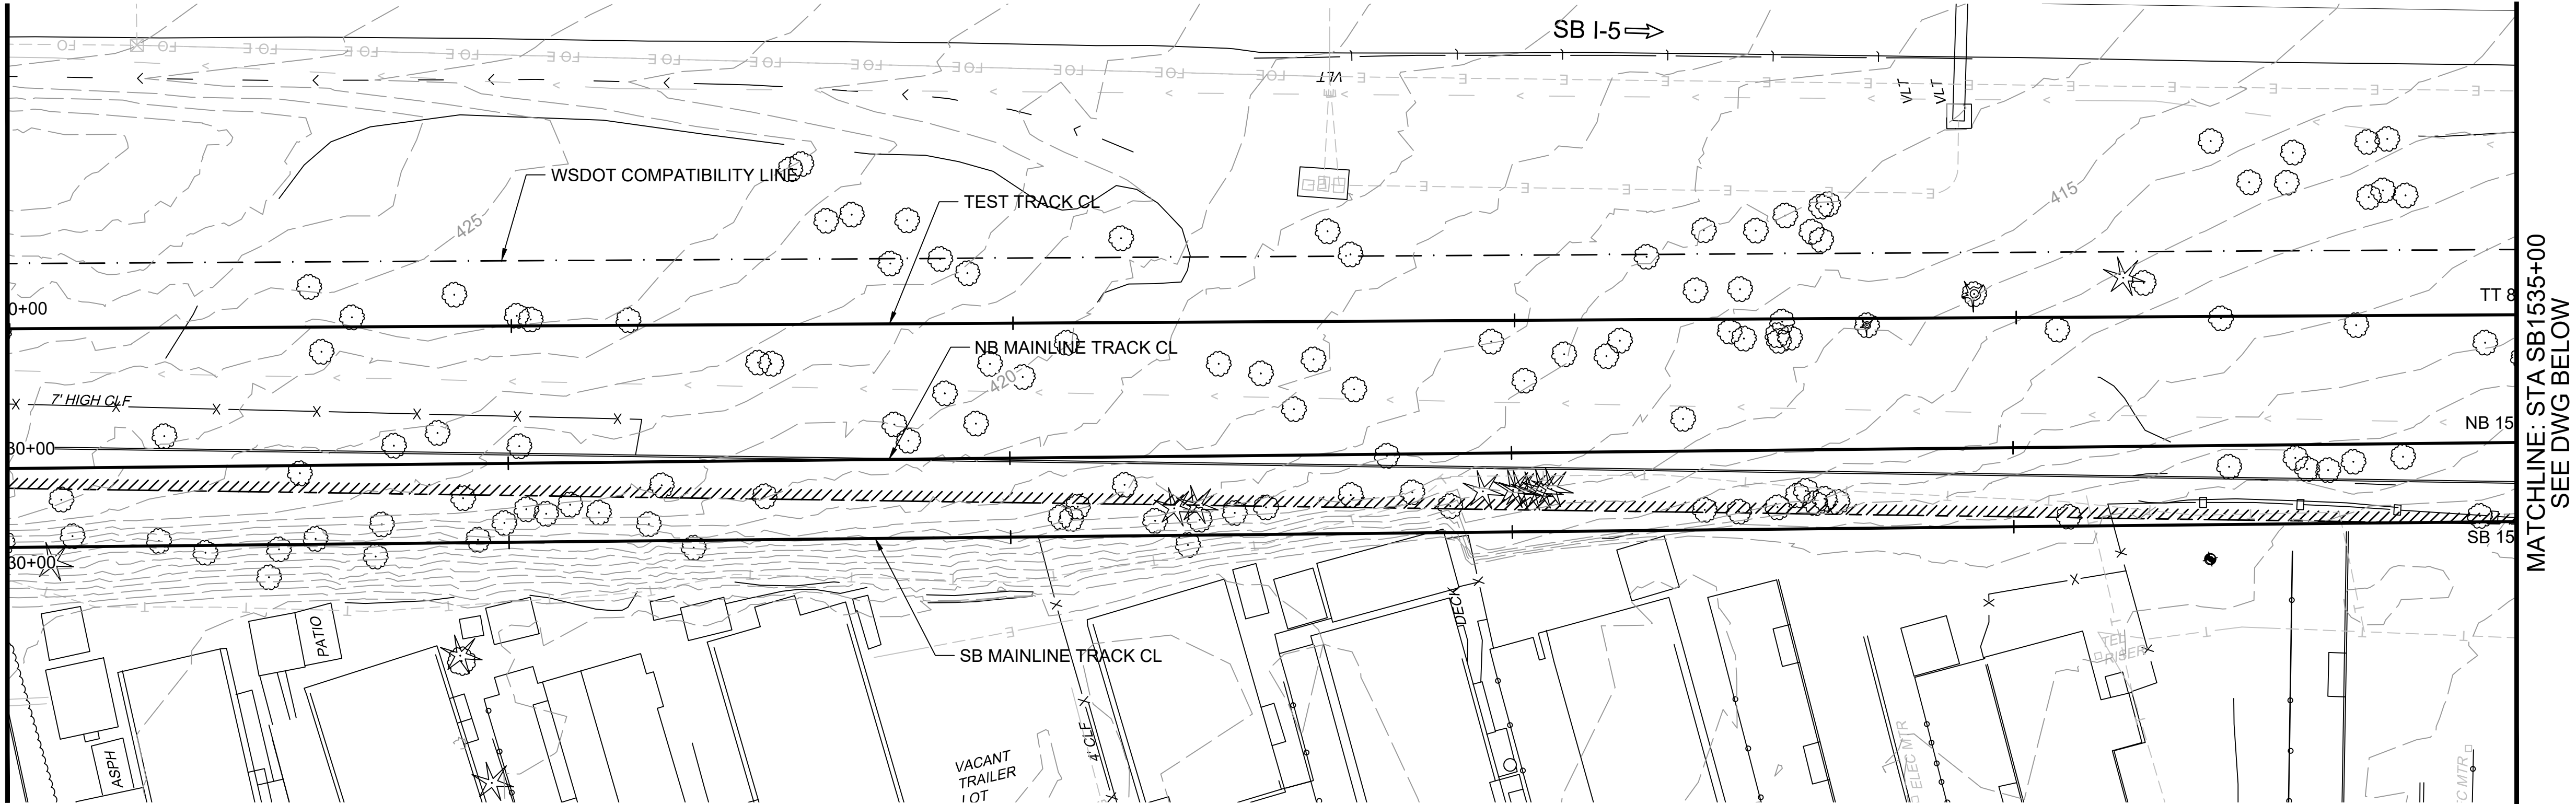

NOT FOR
CONSTRUCTION

Refer to the plan set COVER drawing
for disclaimers regarding this drawing.

AHJ:					PACKAGE #				
 PRELIMINARY				LINE IS 1"=1' AT FULL SCALE  SOUNDTRANSIT	SCALE: 1"=20'	SOUND TRANSIT PRELIMINARY ENGINEERING PLANS OPERATIONS & MAINTENANCE FACILITY SOUTH CIVIL EXISTING CONDITIONS STA SB1530+00 TO STA SB1540+00			DRAWING No.: S08-CEP107
					FILENAME: OMFS-S08-CEP101-126				FACILITY ID: S08
					CONTRACT No.: AE-0030-17				SHEET No.: 0
					AE-0030-17				REV: 0
	SUBMITTED BY: PABLO LOPEZ-HILFIKER		DATE: 2/27/2024	REVIEWED BY:		DATE: 2/27/2024			

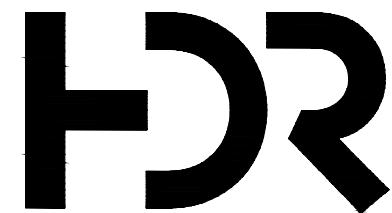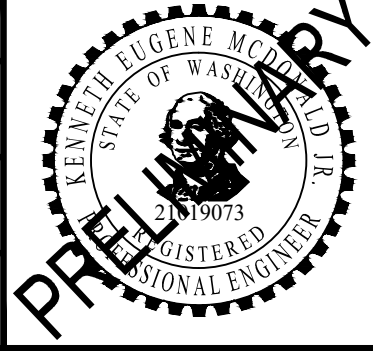

LINE IS 1" AT
FULL SCALE

02/23/24 | 10:19 PM | KMC DONALD
C:\PWORKING\WEST01\278050\OMFS-S08-CEP101-126.DWG

MATCHLINE: STA 1540+00
SEE DWG S08-CEP107

MATCHLINE: STA SB1545+00
SEE DWG ABOVE

THE UTILITIES SHOWN ON THIS BASEMAP ARE A MIX OF RECORD DRAWING INFORMATION AND SURVEY DATA. ALL SURFACE FEATURES AND INVERT STRUCTURE ELEVATIONS SHOWN HEREON WERE FIELD LOCATED AND MEASURED BY PARAMETRIX OR PARTNERED SURVEY FIRM FOR THIS BASEMAP. UNDERGROUND UTILITY LINES ARE BASED UPON A COMBINATION OF ASBUILT PLANS, SURFACE FEATURE MEASUREMENTS AND ONSITE UNDERGROUND UTILITY MARKINGS PERFORMED BY OTHERS.
THE RECORD DRAWING INFORMATION WENT THROUGH A QUALITY REVIEW DURING THE PRE-FINAL SUBMITTAL (11/2022). SURVEY DATA IS REVIEWED BY THE SURVEY TEAM AS PART OF THEIR QC PROCESS.
SUBSEQUENT ADDITIONAL INFORMATION IN THE FORM OF SPECIFIC UTILITY LOCATES, POTHOLES, AND RECORD INFORMATION HAS BEEN REVIEWED AND INCORPORATED BY THE SURVEY TEAM.

REFERENCE CONCEPT DRAWINGS					
No.	DATE	DSN	CHK	APP	REVISION

DESIGNED BY:	K. MCDONALD
DRAWN BY:	J. LUM
CHECKED BY:	P. LOPEZ-HILFIKER
APPROVED BY:	K. MCDONALD

PRELIMINARY




SUBMITTED BY:	DATE:	REVIEWED BY:	DATE:
PABLO LOPEZ-HILFIKER	2/27/2024		


LINE IS 1" AT FULL SCALE	
PACKAGE #	
SCALE:	1"=20'
FILENAME:	OMFS-S08-CEP101-126
CONTRACT No.:	AE-0030-17
DATE:	2/27/2024

SOUND TRANSIT PRELIMINARY ENGINEERING PLANS OPERATIONS & MAINTENANCE FACILITY SOUTH	
CIVIL EXISTING CONDITIONS STA SB1540+00 TO STA SB1550+00	



DRAWING No.:	S08-CEP109
FACILITY ID:	S08
SHEET No.:	REV:
	0

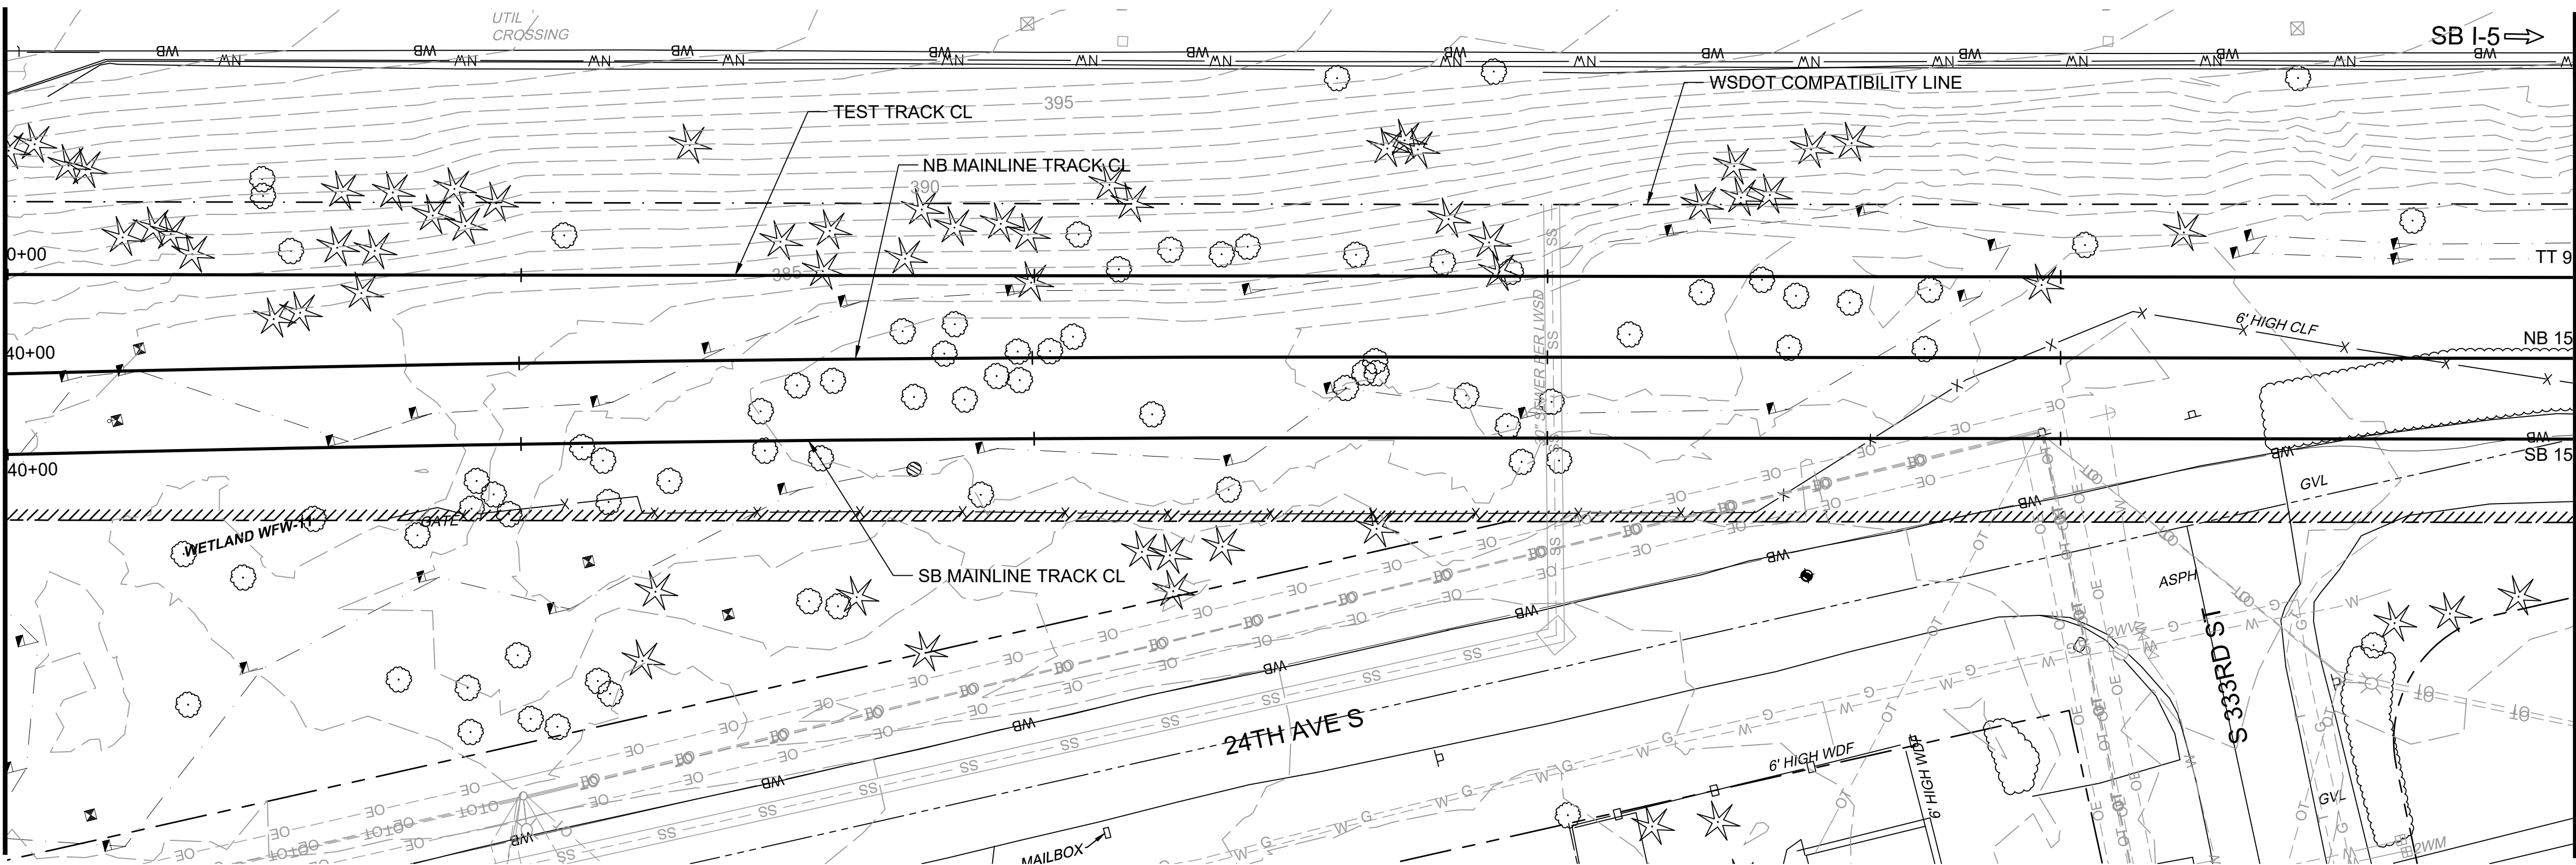

MATCHLINE: STA SB1545+00
SEE DWG BELOW

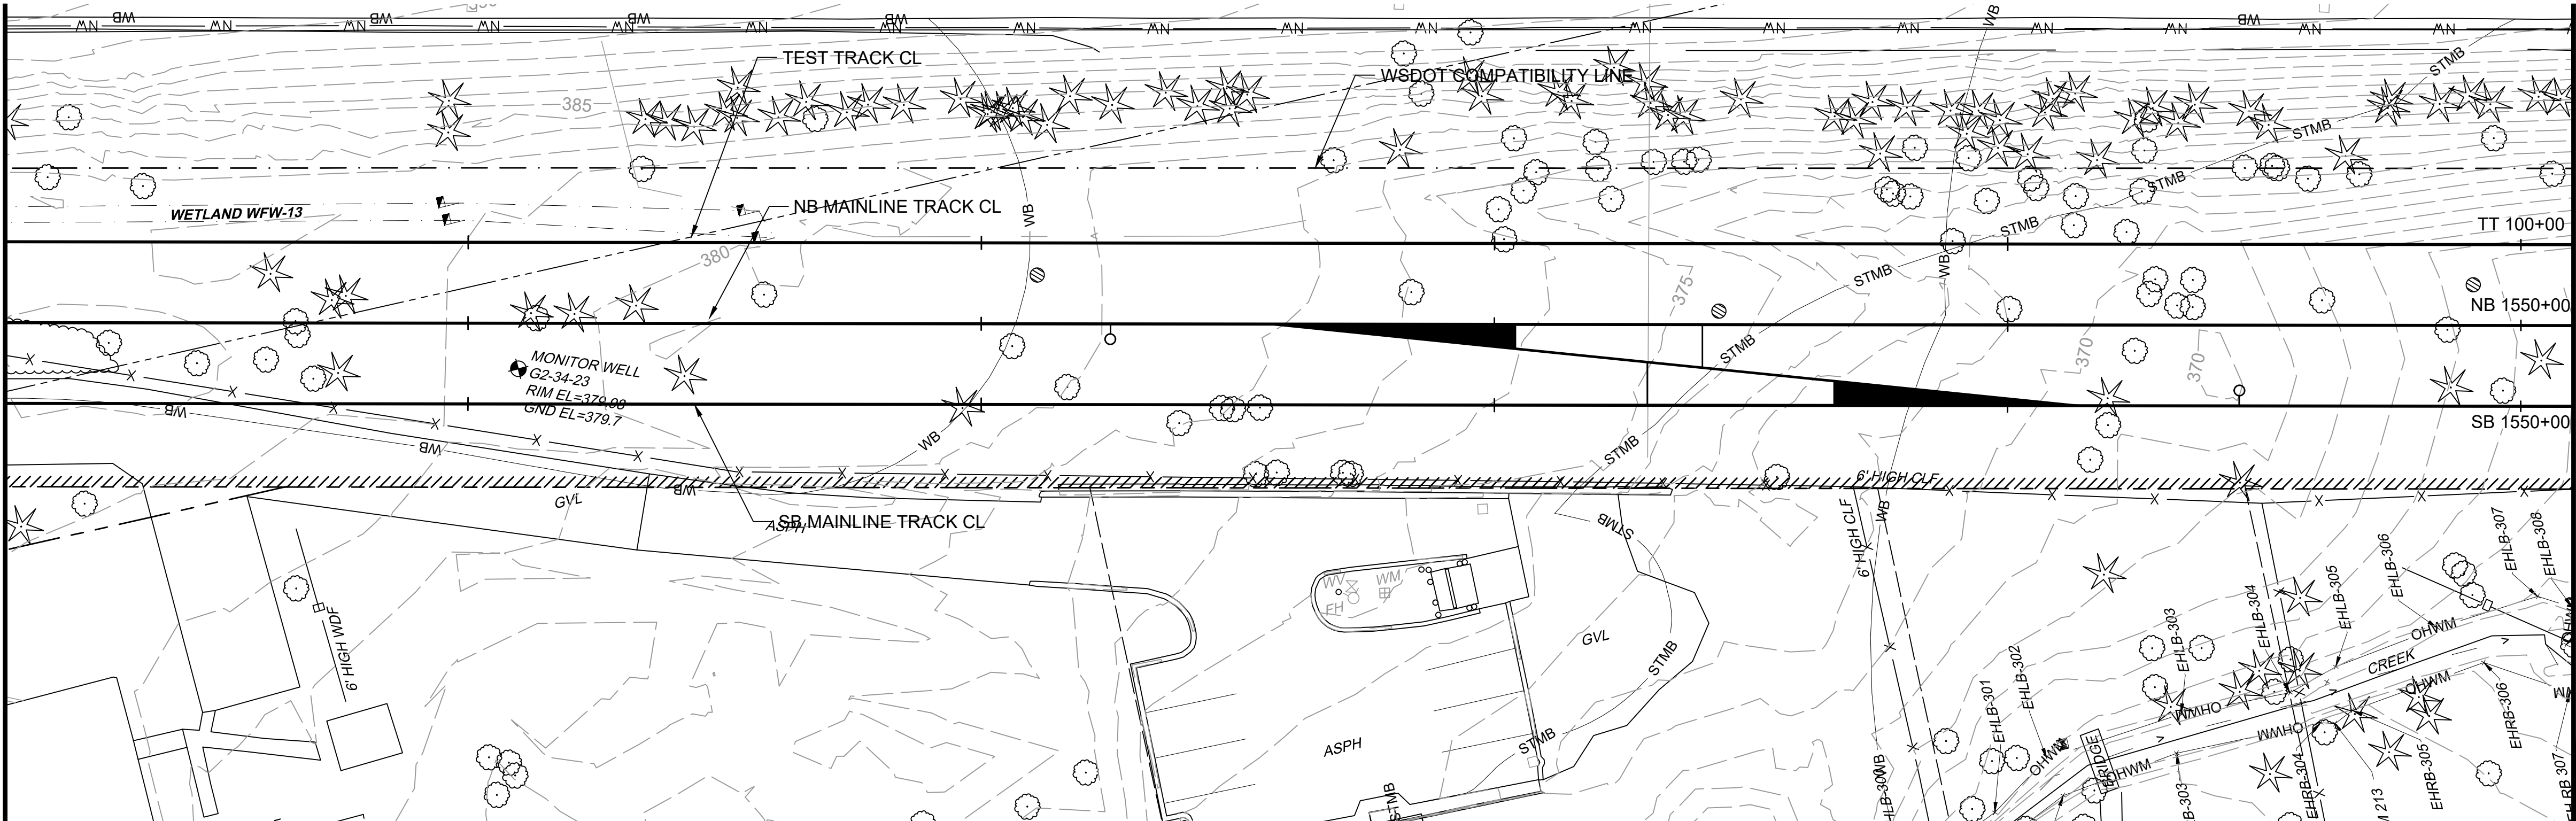

MATCHLINE: STA SB1550+00
SEE DWG S08-CEP111

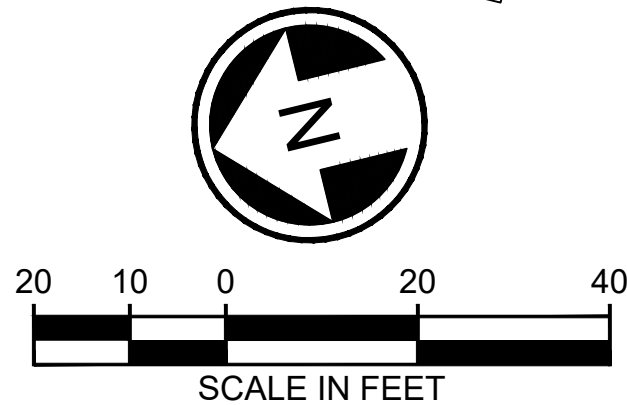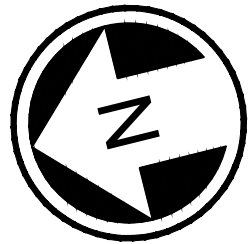

Refer to the plan set COVER drawing
for disclaimers regarding this drawing.

NOT FOR
CONSTRUCTION

02/22/24 | 1:51 PM | WILLIBRE
C:\P\WORKING\WEST01\D278050\OMFS-S08-CEP101-126.DWG

MATCHLINE: STA SB1555+00
SEE DWG ABOVE

MATCHLINE: STA SB1550+00
SEE DWG S08-CEP109

THE UTILITIES SHOWN ON THIS BASEMAP ARE A MIX OF RECORD DRAWING INFORMATION AND SURVEY DATA. ALL SURFACE FEATURES AND INVERT STRUCTURE ELEVATIONS SHOWN HEREON WERE FIELD LOCATED AND MEASURED BY PARAMETRIX OR PARTNERED SURVEY FIRM FOR THIS BASEMAP. UNDERGROUND UTILITY LINES ARE BASED UPON A COMBINATION OF ASBUILT PLANS, SURFACE FEATURE MEASUREMENTS AND ONSITE UNDERGROUND UTILITY MARKINGS PERFORMED BY OTHERS.
THE RECORD DRAWING INFORMATION WENT THROUGH A QUALITY REVIEW DURING THE PRE-FINAL SUBMITTAL (11/2022). SURVEY DATA IS REVIEWED BY THE SURVEY TEAM AS PART OF THEIR QC PROCESS.
SUBSEQUENT ADDITIONAL INFORMATION IN THE FORM OF SPECIFIC UTILITY LOCATES, POTHOLES, AND RECORD INFORMATION HAS BEEN REVIEWED AND INCORPORATED BY THE SURVEY TEAM.

REFERENCE CONCEPT DRAWINGS					
No.	DATE	DSN	CHK	APP	REVISION

DESIGNED BY:
K. McDONALD
DRAWN BY:
J. LUM
CHECKED BY:
P. LOPEZ-HILFIKER
APPROVED BY:
K. McDONALD





HR
SUBMITTED BY:
PABLO LOPEZ-HILFIKER
DATE:
2/27/2024
REVIEWED BY:

LINE IS 1" AT FULL SCALE
SOUNDTRANSIT
DATE:
2/27/2024

PACKAGE #
SCALE:
1"=20'
FILENAME:
OMFS-S08-CEP101-126
CONTRACT No.:
AE-0030-17
DATE:
2/27/2024

SOUND TRANSIT
PRELIMINARY ENGINEERING PLANS
OPERATIONS & MAINTENANCE FACILITY SOUTH
CIVIL
EXISTING CONDITIONS
STA SB1550+00 TO STA SB1560+00




DRAWING No.:
S08-CEP111
FACILITY ID:
S08
SHEET No.:
REV:
0

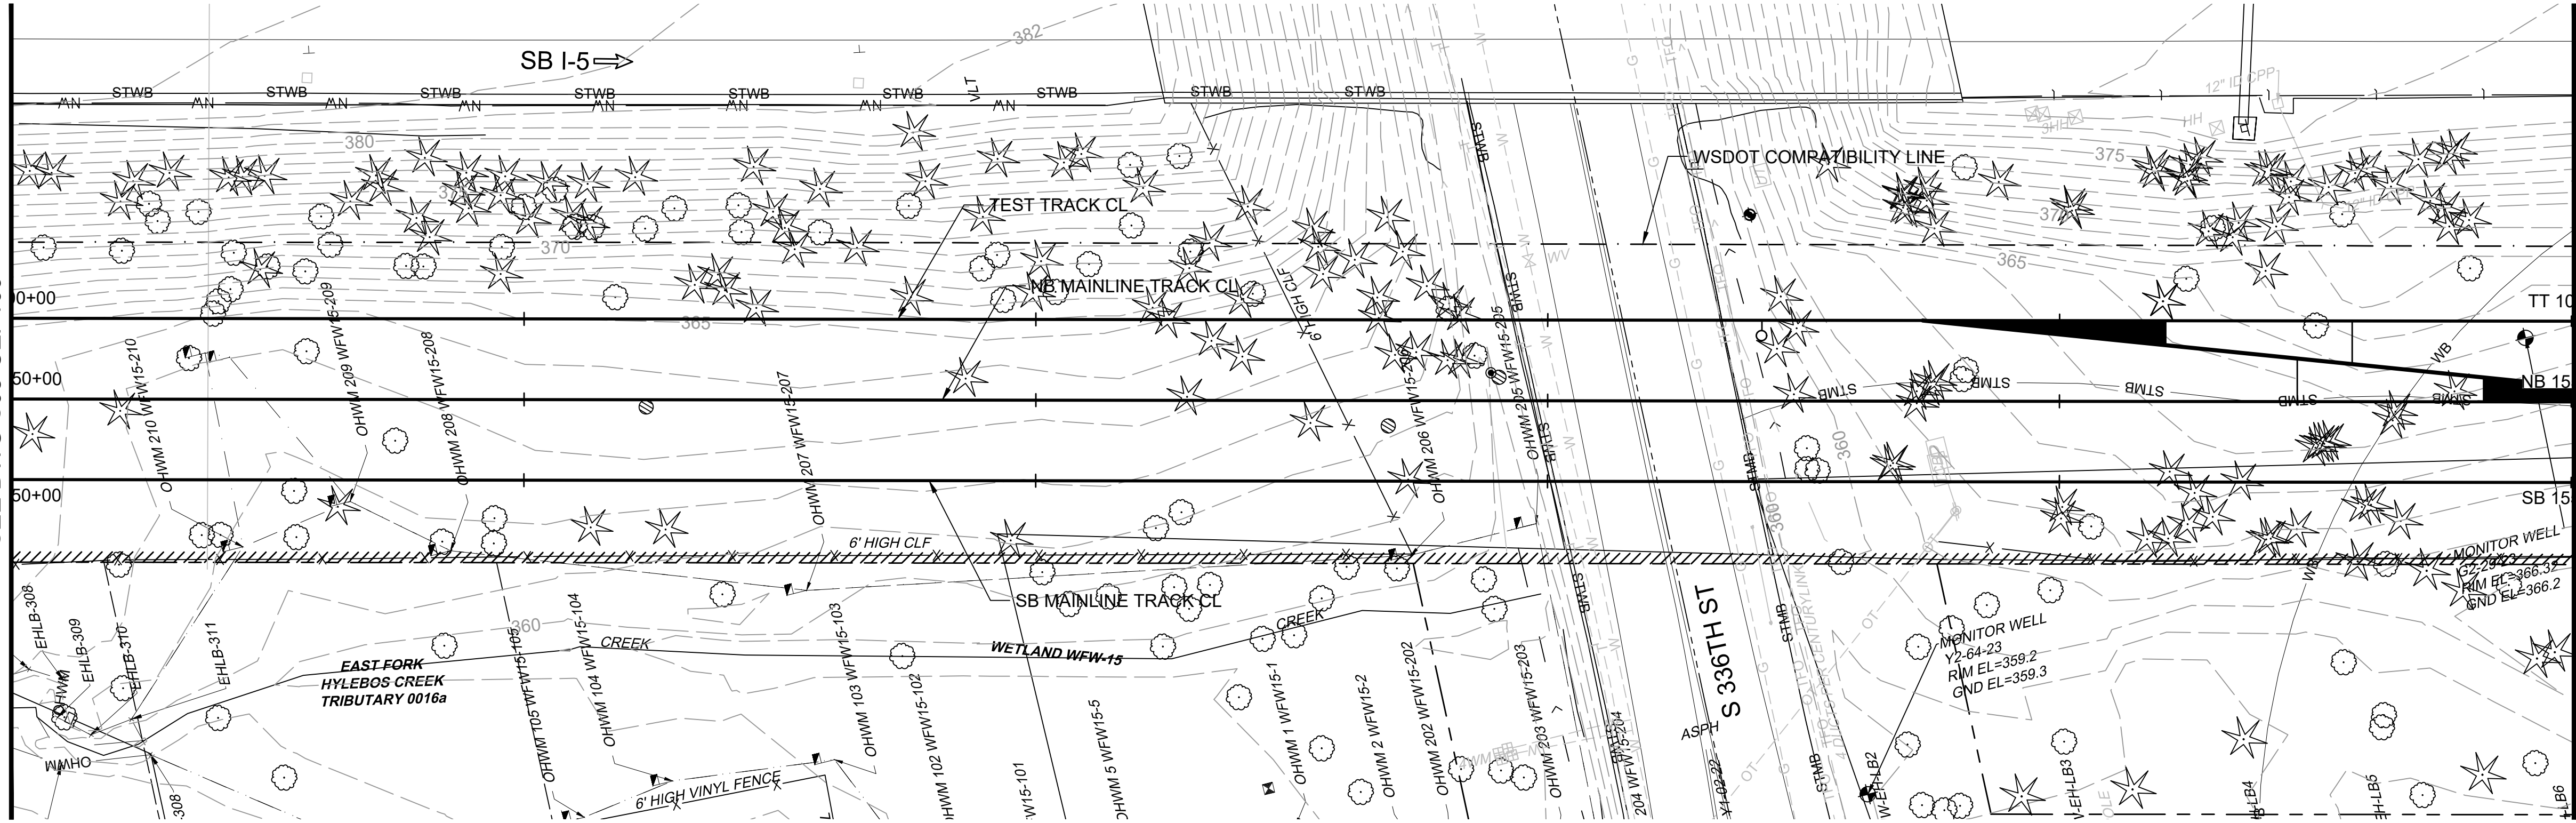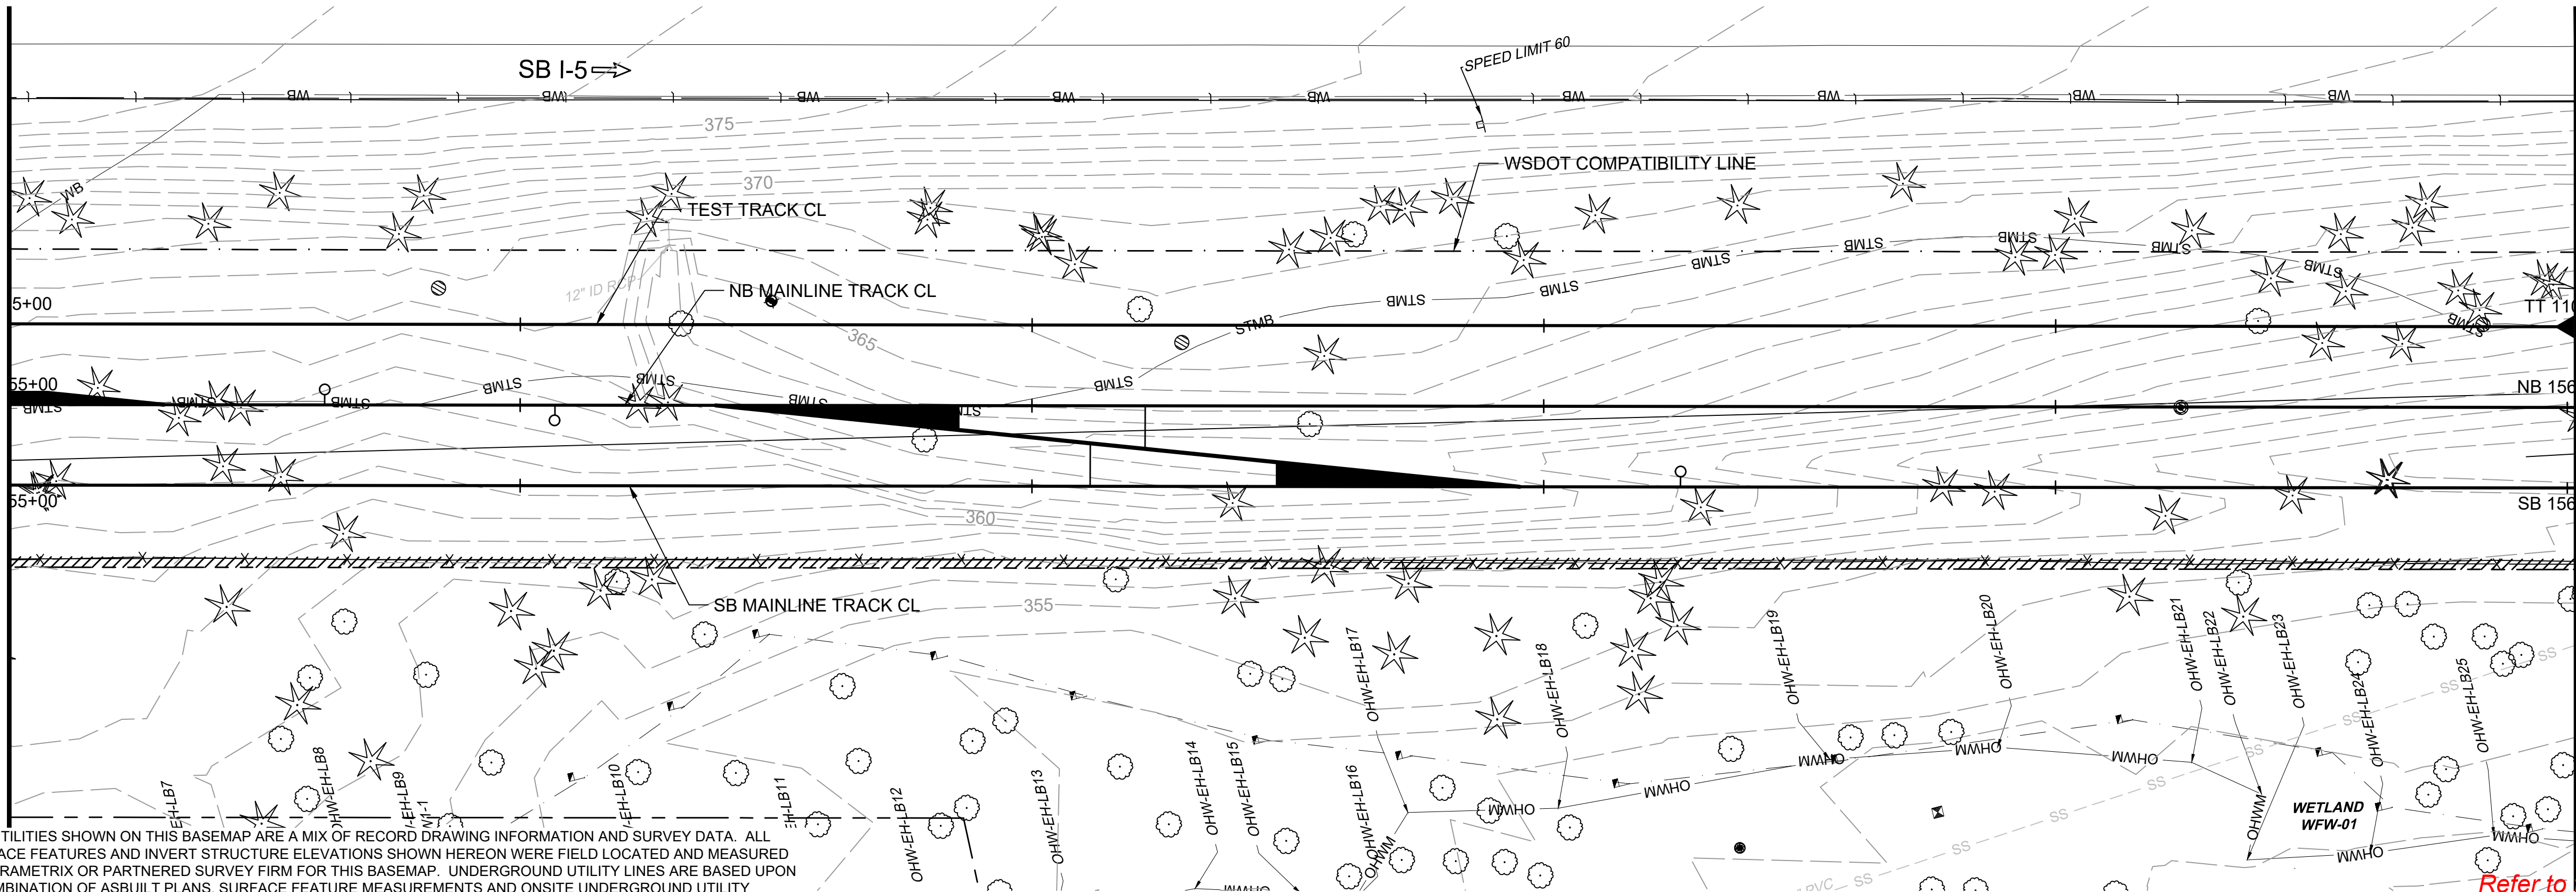

MATCHLINE: STA SB1560+00
SEE DWG S08-CEP113

MATCHLINE: STA SB1555+00
SEE DWG BELOW

Refer to the plan set COVER drawing
for disclaimers regarding this drawing.

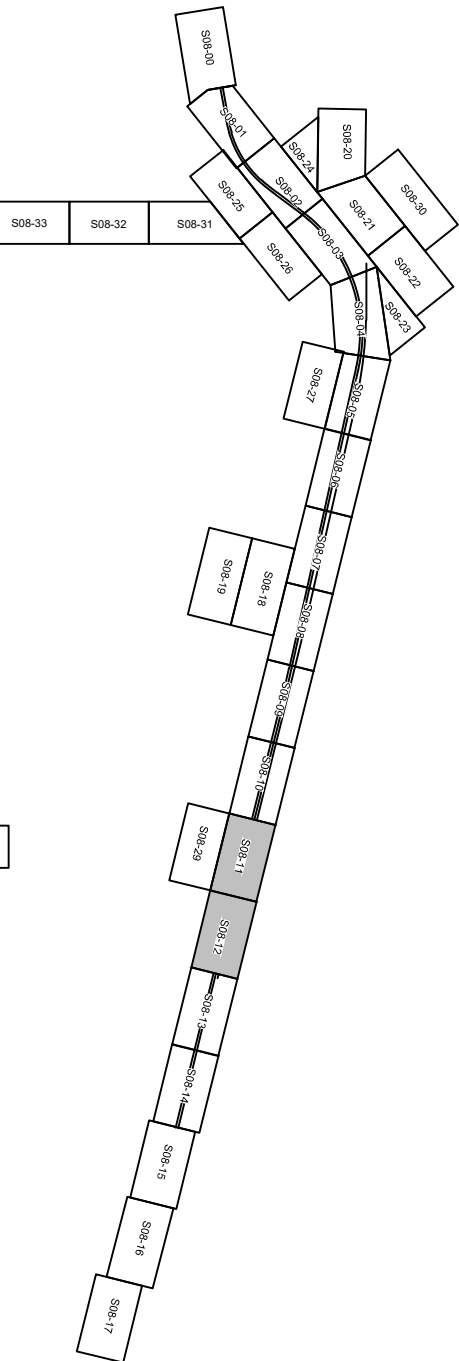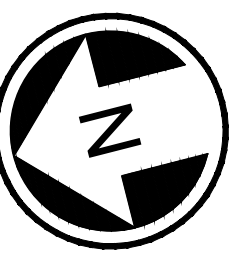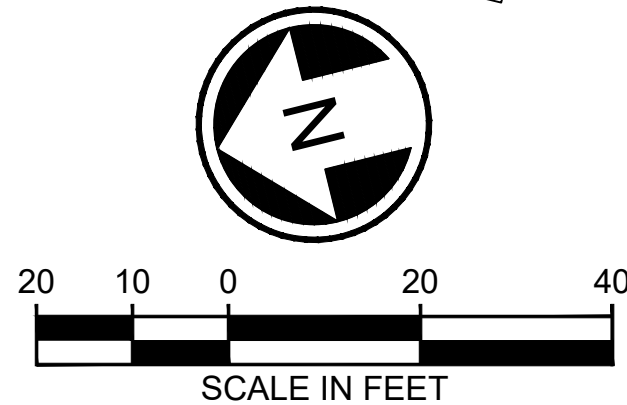

02/22/24 | 1:54 PM | WILLIBRE
C:\PWORKING\WEST01\D278050\OMFS-S08-CEP101-126.DWG

MATCHLINE: STA SB1565+00
SEE DWG ABOVE


MATCHLINE: STA SB1560+00
SEE DWG S08-CEP111

THE UTILITIES SHOWN ON THIS BASEMAP ARE A MIX OF RECORD DRAWING INFORMATION AND SURVEY DATA. ALL SURFACE FEATURES AND INVERT STRUCTURE ELEVATIONS SHOWN HEREON WERE FIELD LOCATED AND MEASURED BY PARAMETRIX OR PARTNERED SURVEY FIRM FOR THIS BASEMAP. UNDERGROUND UTILITY LINES ARE BASED UPON A COMBINATION OF ASBUILT PLANS, SURFACE FEATURE MEASUREMENTS AND ONSITE UNDERGROUND UTILITY MARKINGS PERFORMED BY OTHERS.
THE RECORD DRAWING INFORMATION WENT THROUGH A QUALITY REVIEW DURING THE PRE-FINAL SUBMITTAL (11/2022). SURVEY DATA IS REVIEWED BY THE SURVEY TEAM AS PART OF THEIR QC PROCESS.
SUBSEQUENT ADDITIONAL INFORMATION IN THE FORM OF SPECIFIC UTILITY LOCATES, POTHOLES, AND RECORD INFORMATION HAS BEEN REVIEWED AND INCORPORATED BY THE SURVEY TEAM.

REFERENCE CONCEPT DRAWINGS

No.	DATE	DSN	CHK	APP	REVISION

DESIGNED BY:
K. McDONALD
DRAWN BY:
J. LUM
CHECKED BY:
P. LOPEZ-HILFIKER
APPROVED BY:
K. McDONALD

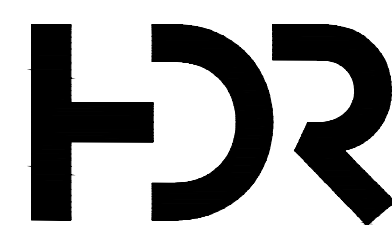

SUBMITTED BY:
PABLO LOPEZ-HILFIKER

DATE:
2/27/2024

REVIEWED BY:



DATE:

PACKAGE

SCALE:
1"=20'
FILENAME:
OMFS-S08-CEP101-126
CONTRACT No.:
AE-0030-17
DATE:
2/27/2024






SOUND TRANSIT
PRELIMINARY ENGINEERING PLANS
OPERATIONS & MAINTENANCE FACILITY SOUTH

CIVIL
EXISTING CONDITIONS
STA SB1560+00 TO STA SB1570+00

DRAWING No.:
S08-CEP113
FACILITY ID:
S08
SHEET No.:
REV:
0

Refer to the plan set COVER drawing
for disclaimers regarding this drawing.



NOT FOR
CONSTRUCTION

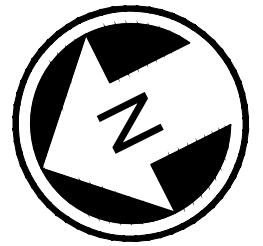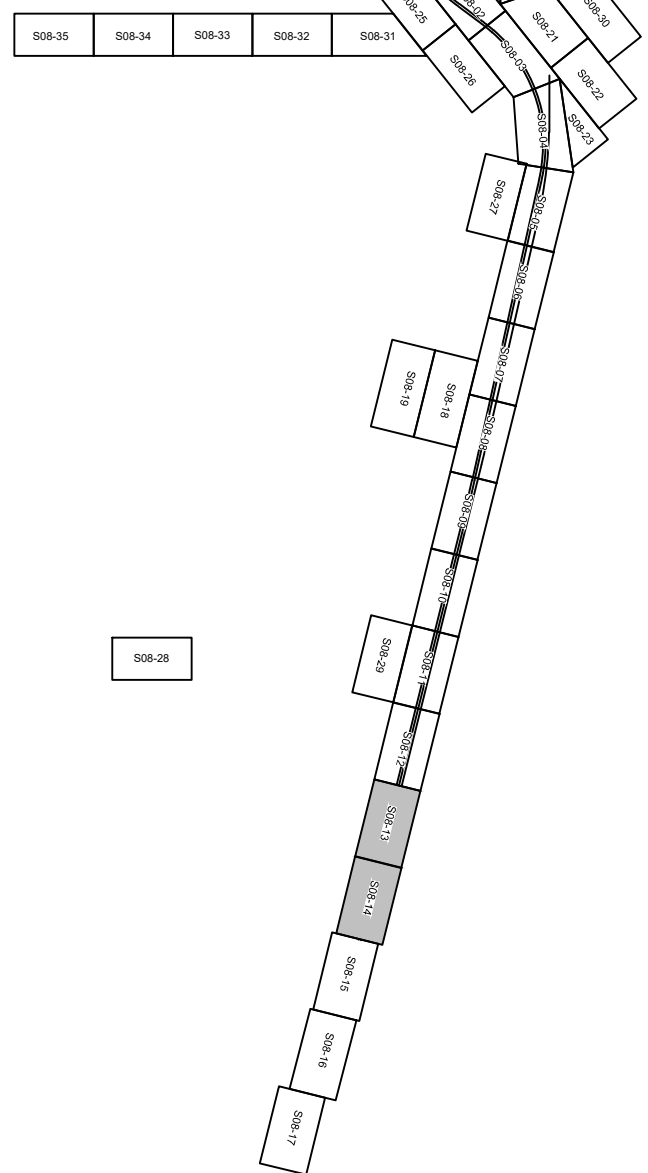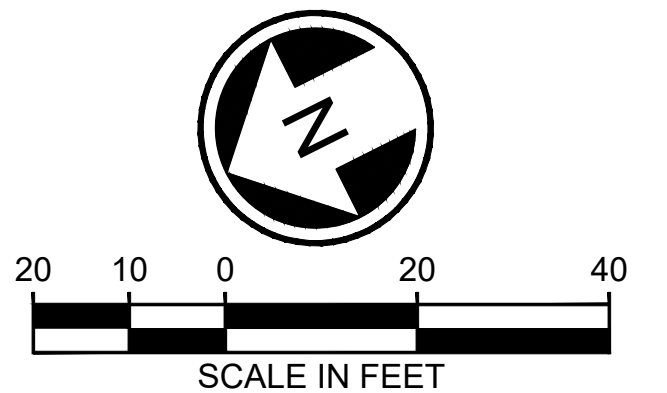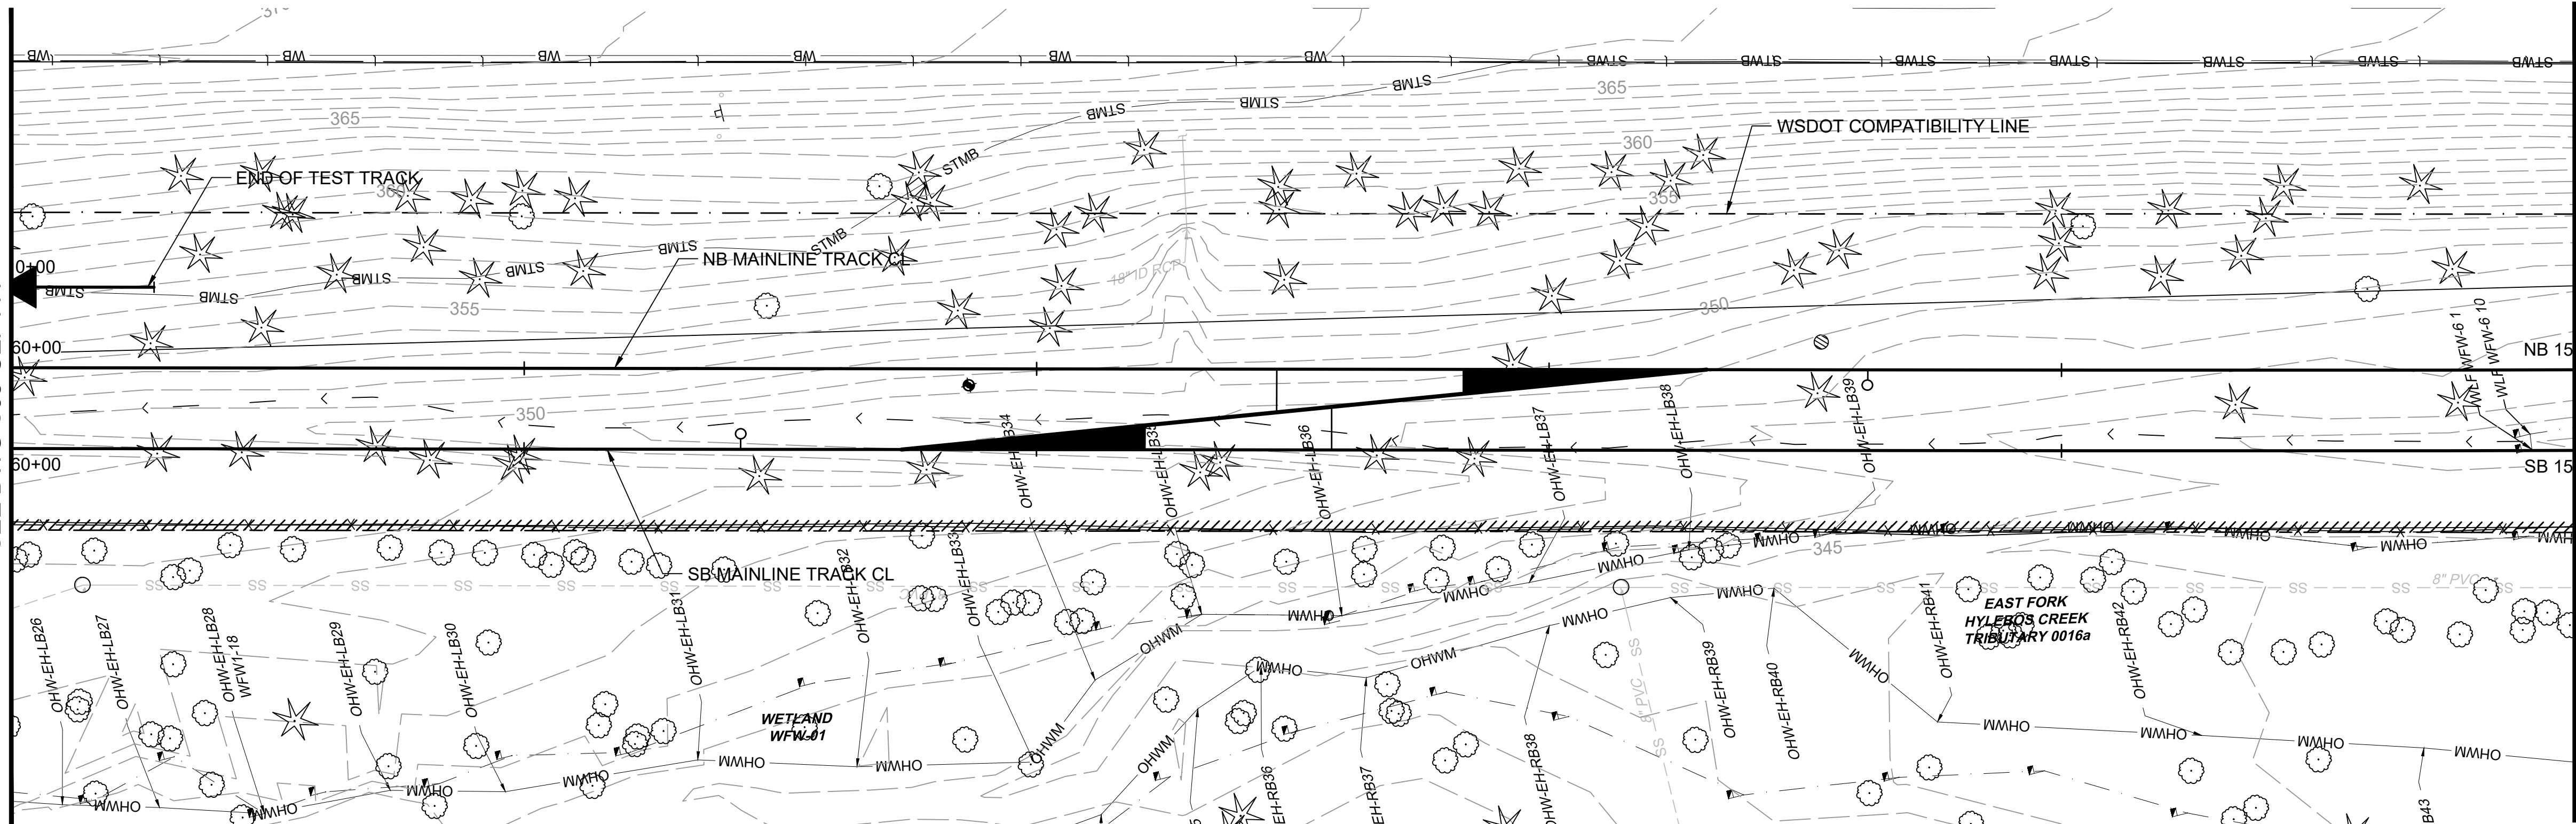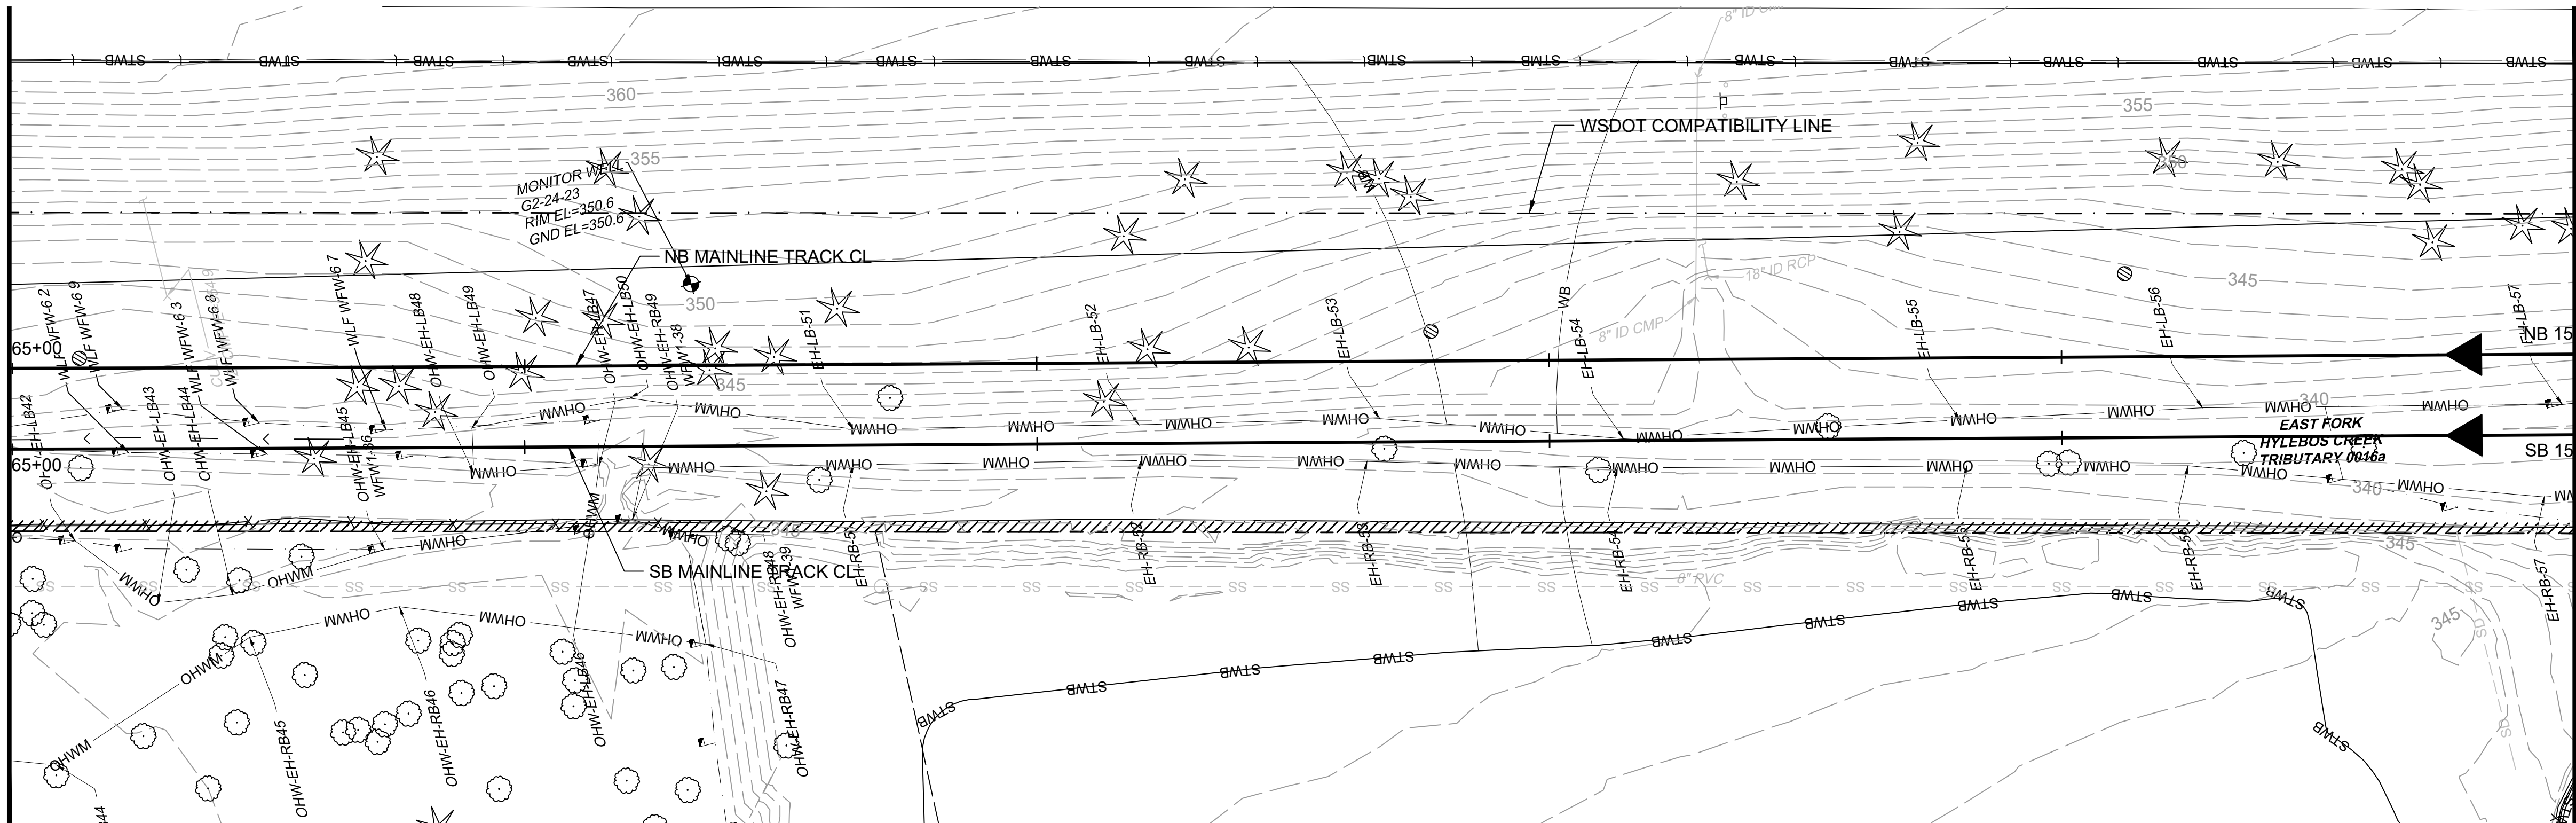

02/22/24 | 1:58 PM | WILLIBRE
C:\PWORKING\WEST01\D278050\OMFS-S08-CEP101-126.DWG

MATCHLINE: STA SB1570+00
SEE DWG S08-CEP113

MATCHLINE: STA SB1575+00
SEE DWG ABOVE

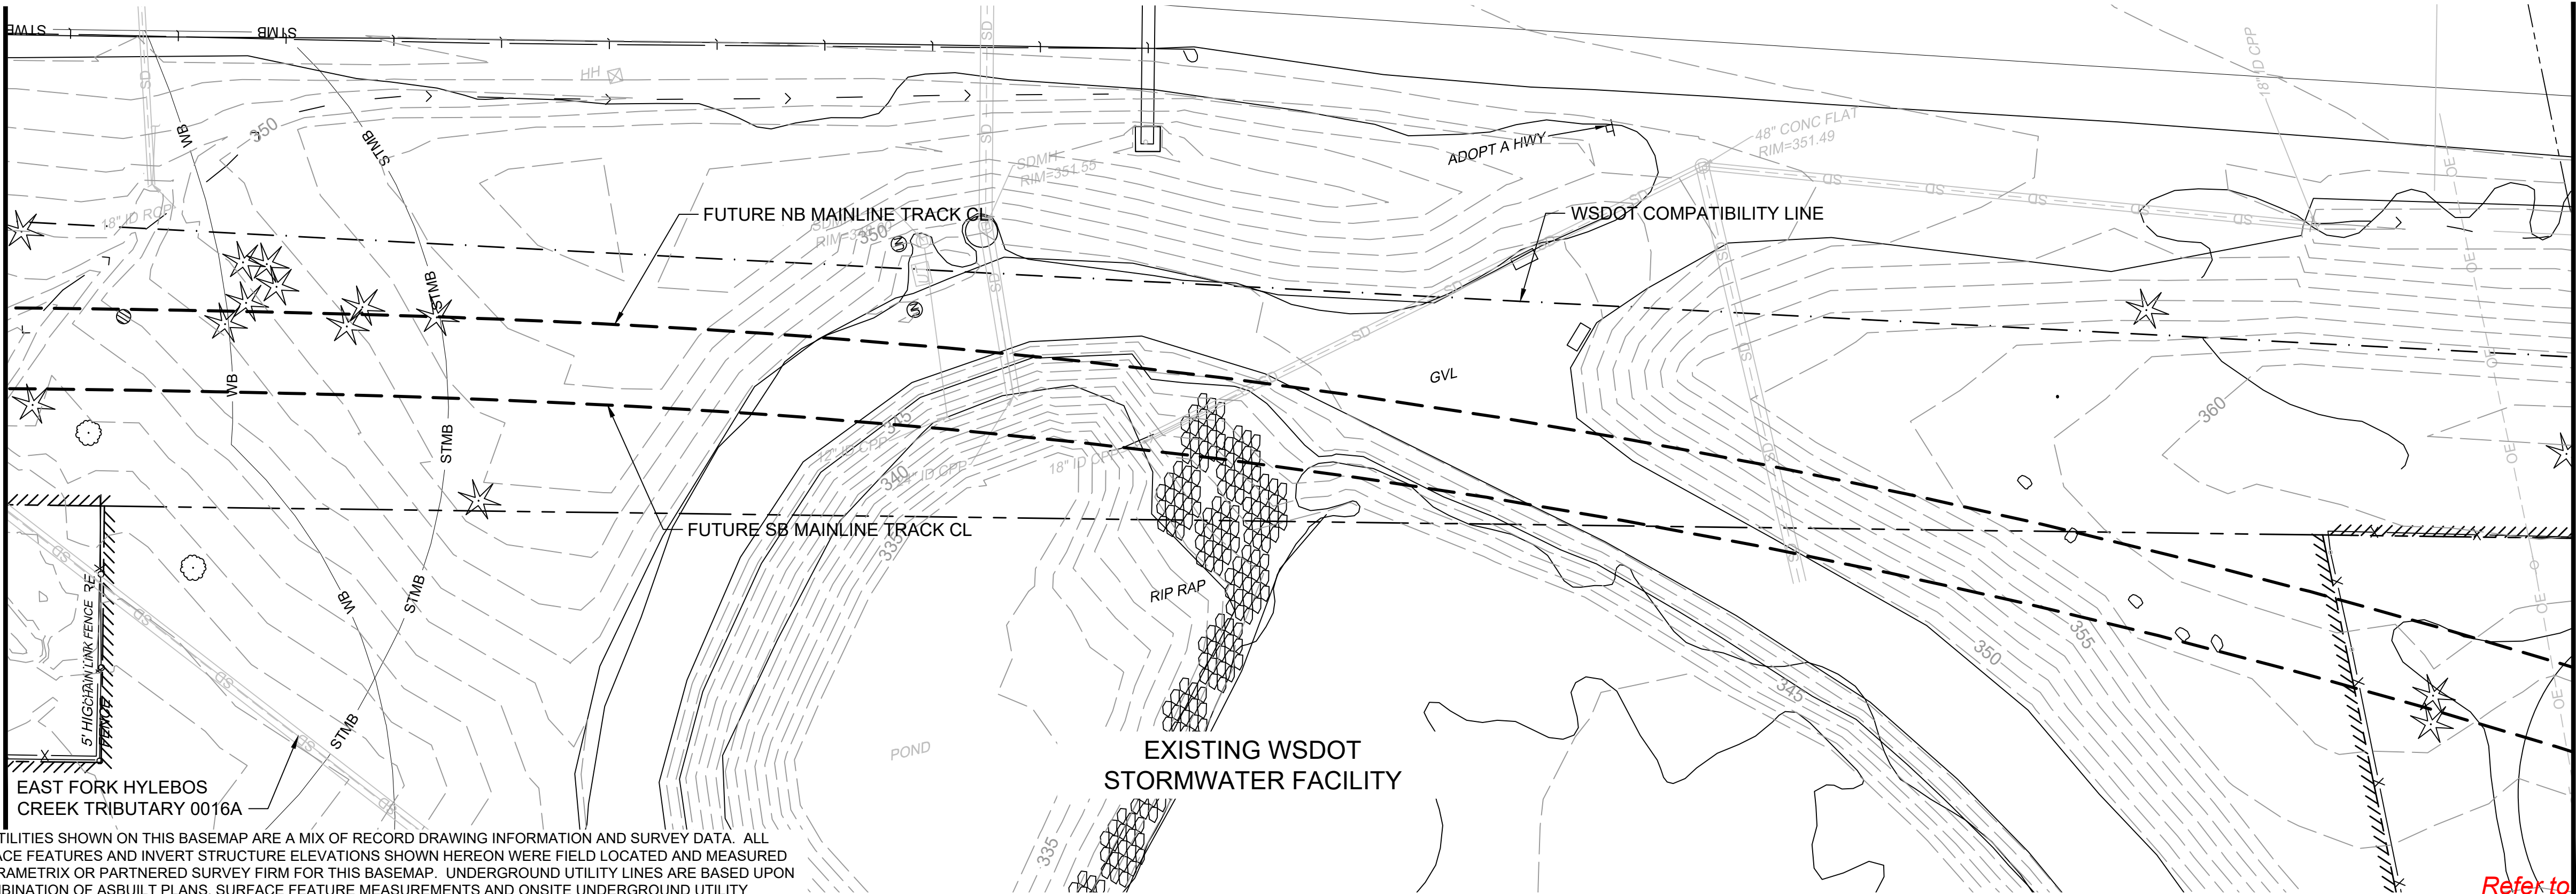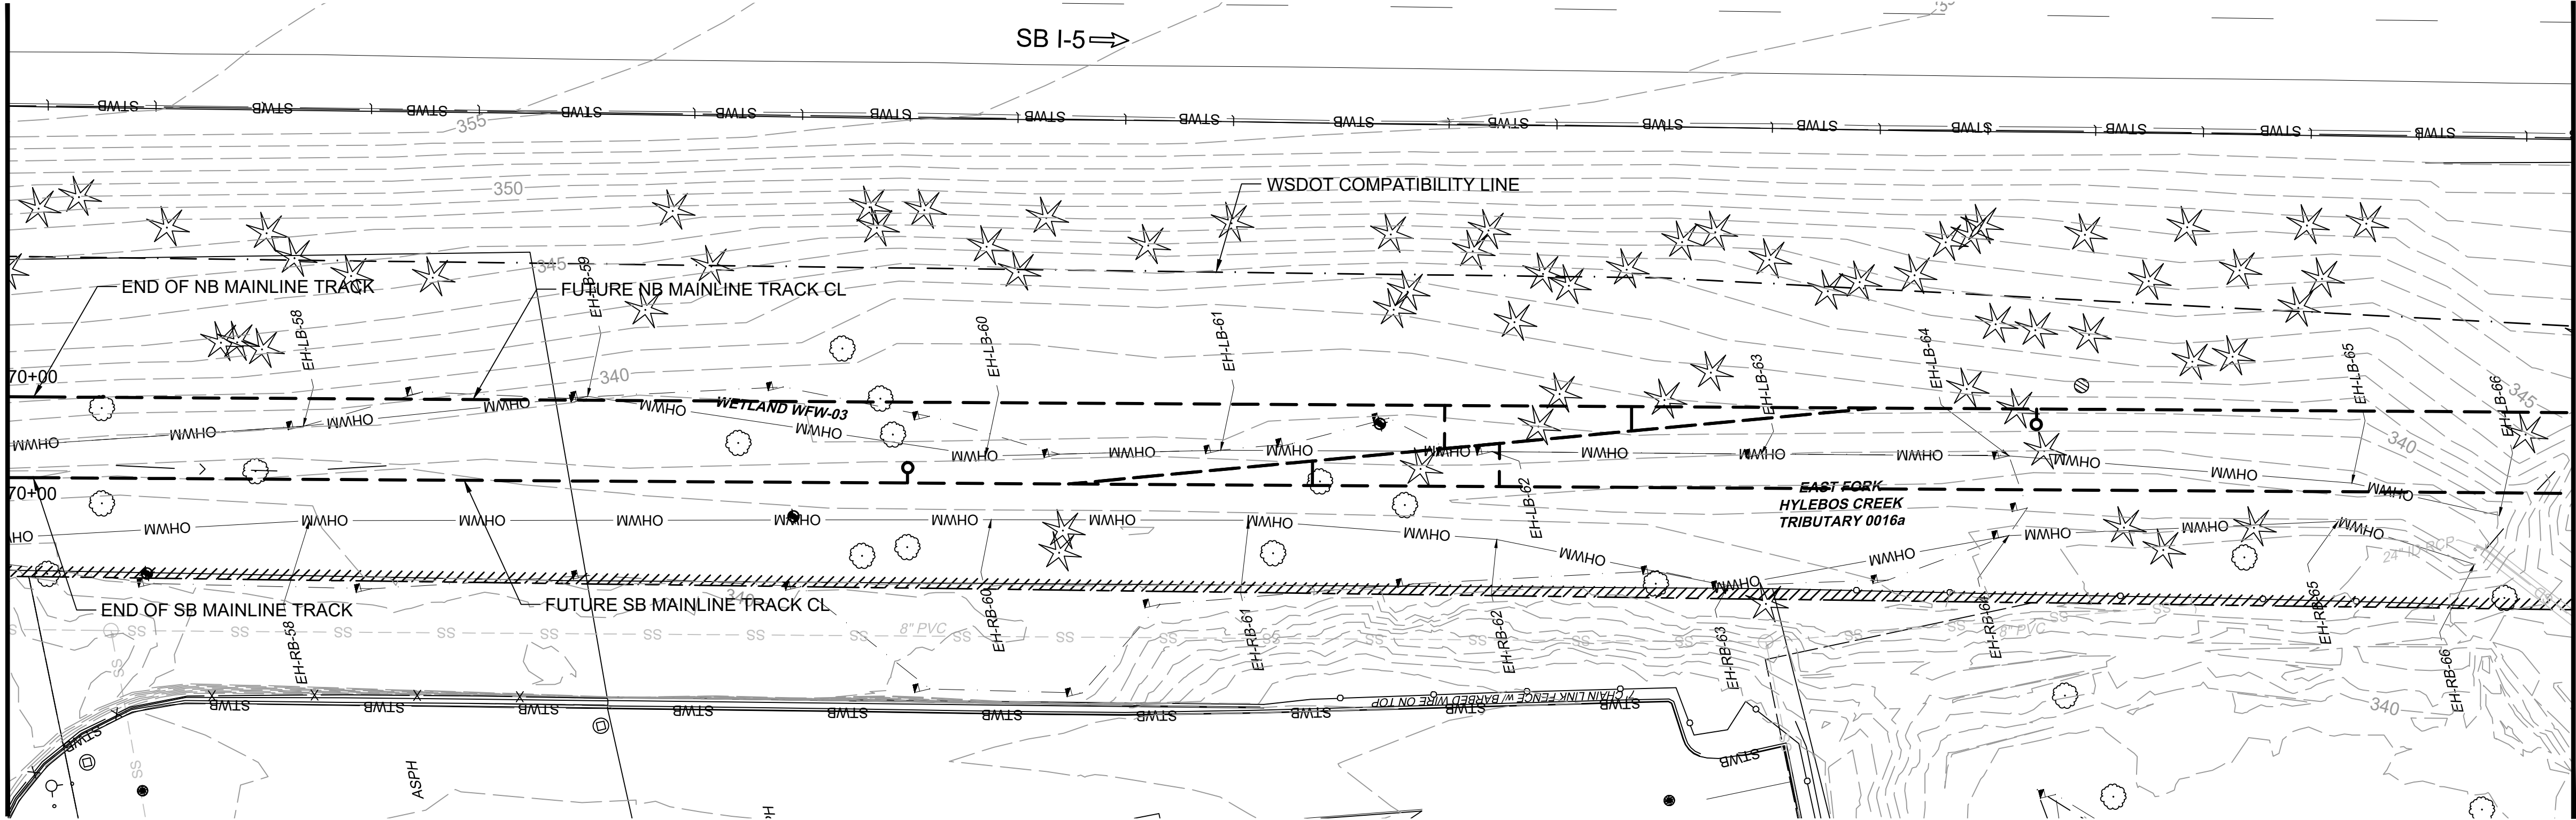


THE UTILITIES SHOWN ON THIS BASEMAP ARE A MIX OF RECORD DRAWING INFORMATION AND SURVEY DATA. ALL SURFACE FEATURES AND INVERT STRUCTURE ELEVATIONS SHOWN HEREON WERE FIELD LOCATED AND MEASURED BY PARAMETRIX OR PARTNERED SURVEY FIRM FOR THIS BASEMAP. UNDERGROUND UTILITY LINES ARE BASED UPON A COMBINATION OF ASBUILT PLANS, SURFACE FEATURE MEASUREMENTS AND ONSITE UNDERGROUND UTILITY MARKINGS PERFORMED BY OTHERS.
THE RECORD DRAWING INFORMATION WENT THROUGH A QUALITY REVIEW DURING THE PRE-FINAL SUBMITTAL (11/2022). SURVEY DATA IS REVIEWED BY THE SURVEY TEAM AS PART OF THEIR QC PROCESS.
SUBSEQUENT ADDITIONAL INFORMATION IN THE FORM OF SPECIFIC UTILITY LOCATES, POTHOLES, AND RECORD INFORMATION HAS BEEN REVIEWED AND INCORPORATED BY THE SURVEY TEAM.

REFERENCE CONCEPT DRAWINGS

No.	DATE	DSN	CHK	APP	REVISION

DESIGNED BY:
K. McDONALD
DRAWN BY:
J. LUM
CHECKED BY:
P. LOPEZ-HILFIKER
APPROVED BY:
K. McDONALD

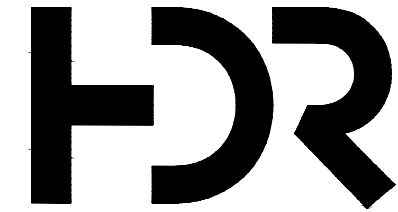

SUBMITTED BY:
PABLO LOPEZ-HILFIKER

DATE:
2/27/2024

REVIEWED BY:



DATE:




PACKAGE

SCALE:
1"=20'
FILENAME:
OMFS-S08-CEP101-126
CONTRACT No.:
AE-0030-17
DATE:
2/27/2024

SOUND TRANSIT
PRELIMINARY ENGINEERING PLANS
OPERATIONS & MAINTENANCE FACILITY SOUTH

CIVIL
EXISTING CONDITIONS
STA SB1570+00 TO END


DRAWING No.:
S08-CEP115
FACILITY ID:
S08
SHEET No.:
REV:
0

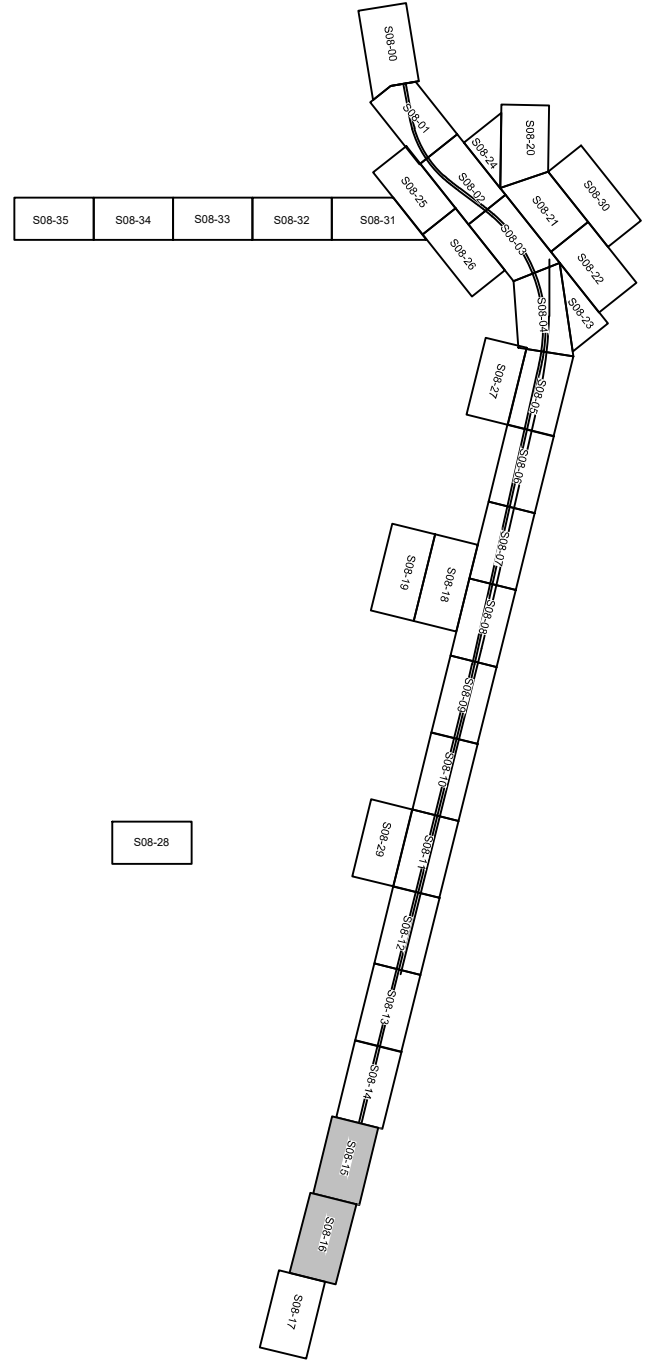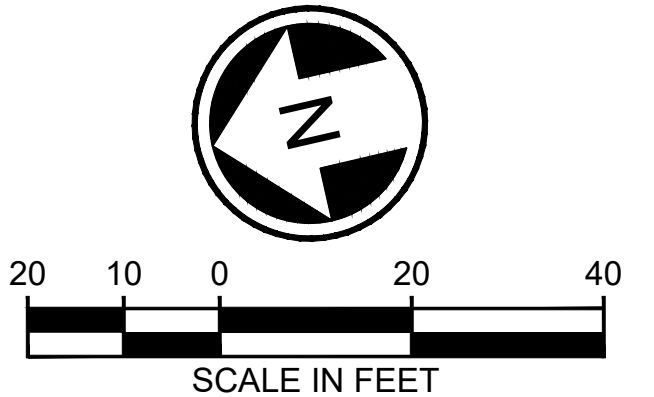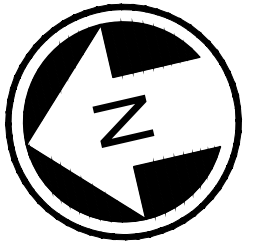

Refer to the plan set COVER drawing
for disclaimers regarding this drawing.

NOT FOR
CONSTRUCTION

02/22/24 | 2:00 PM | WILLIBRE
C:\PWORKING\WEST01\D278050\OMFS-S08-CEP101-126.DWG

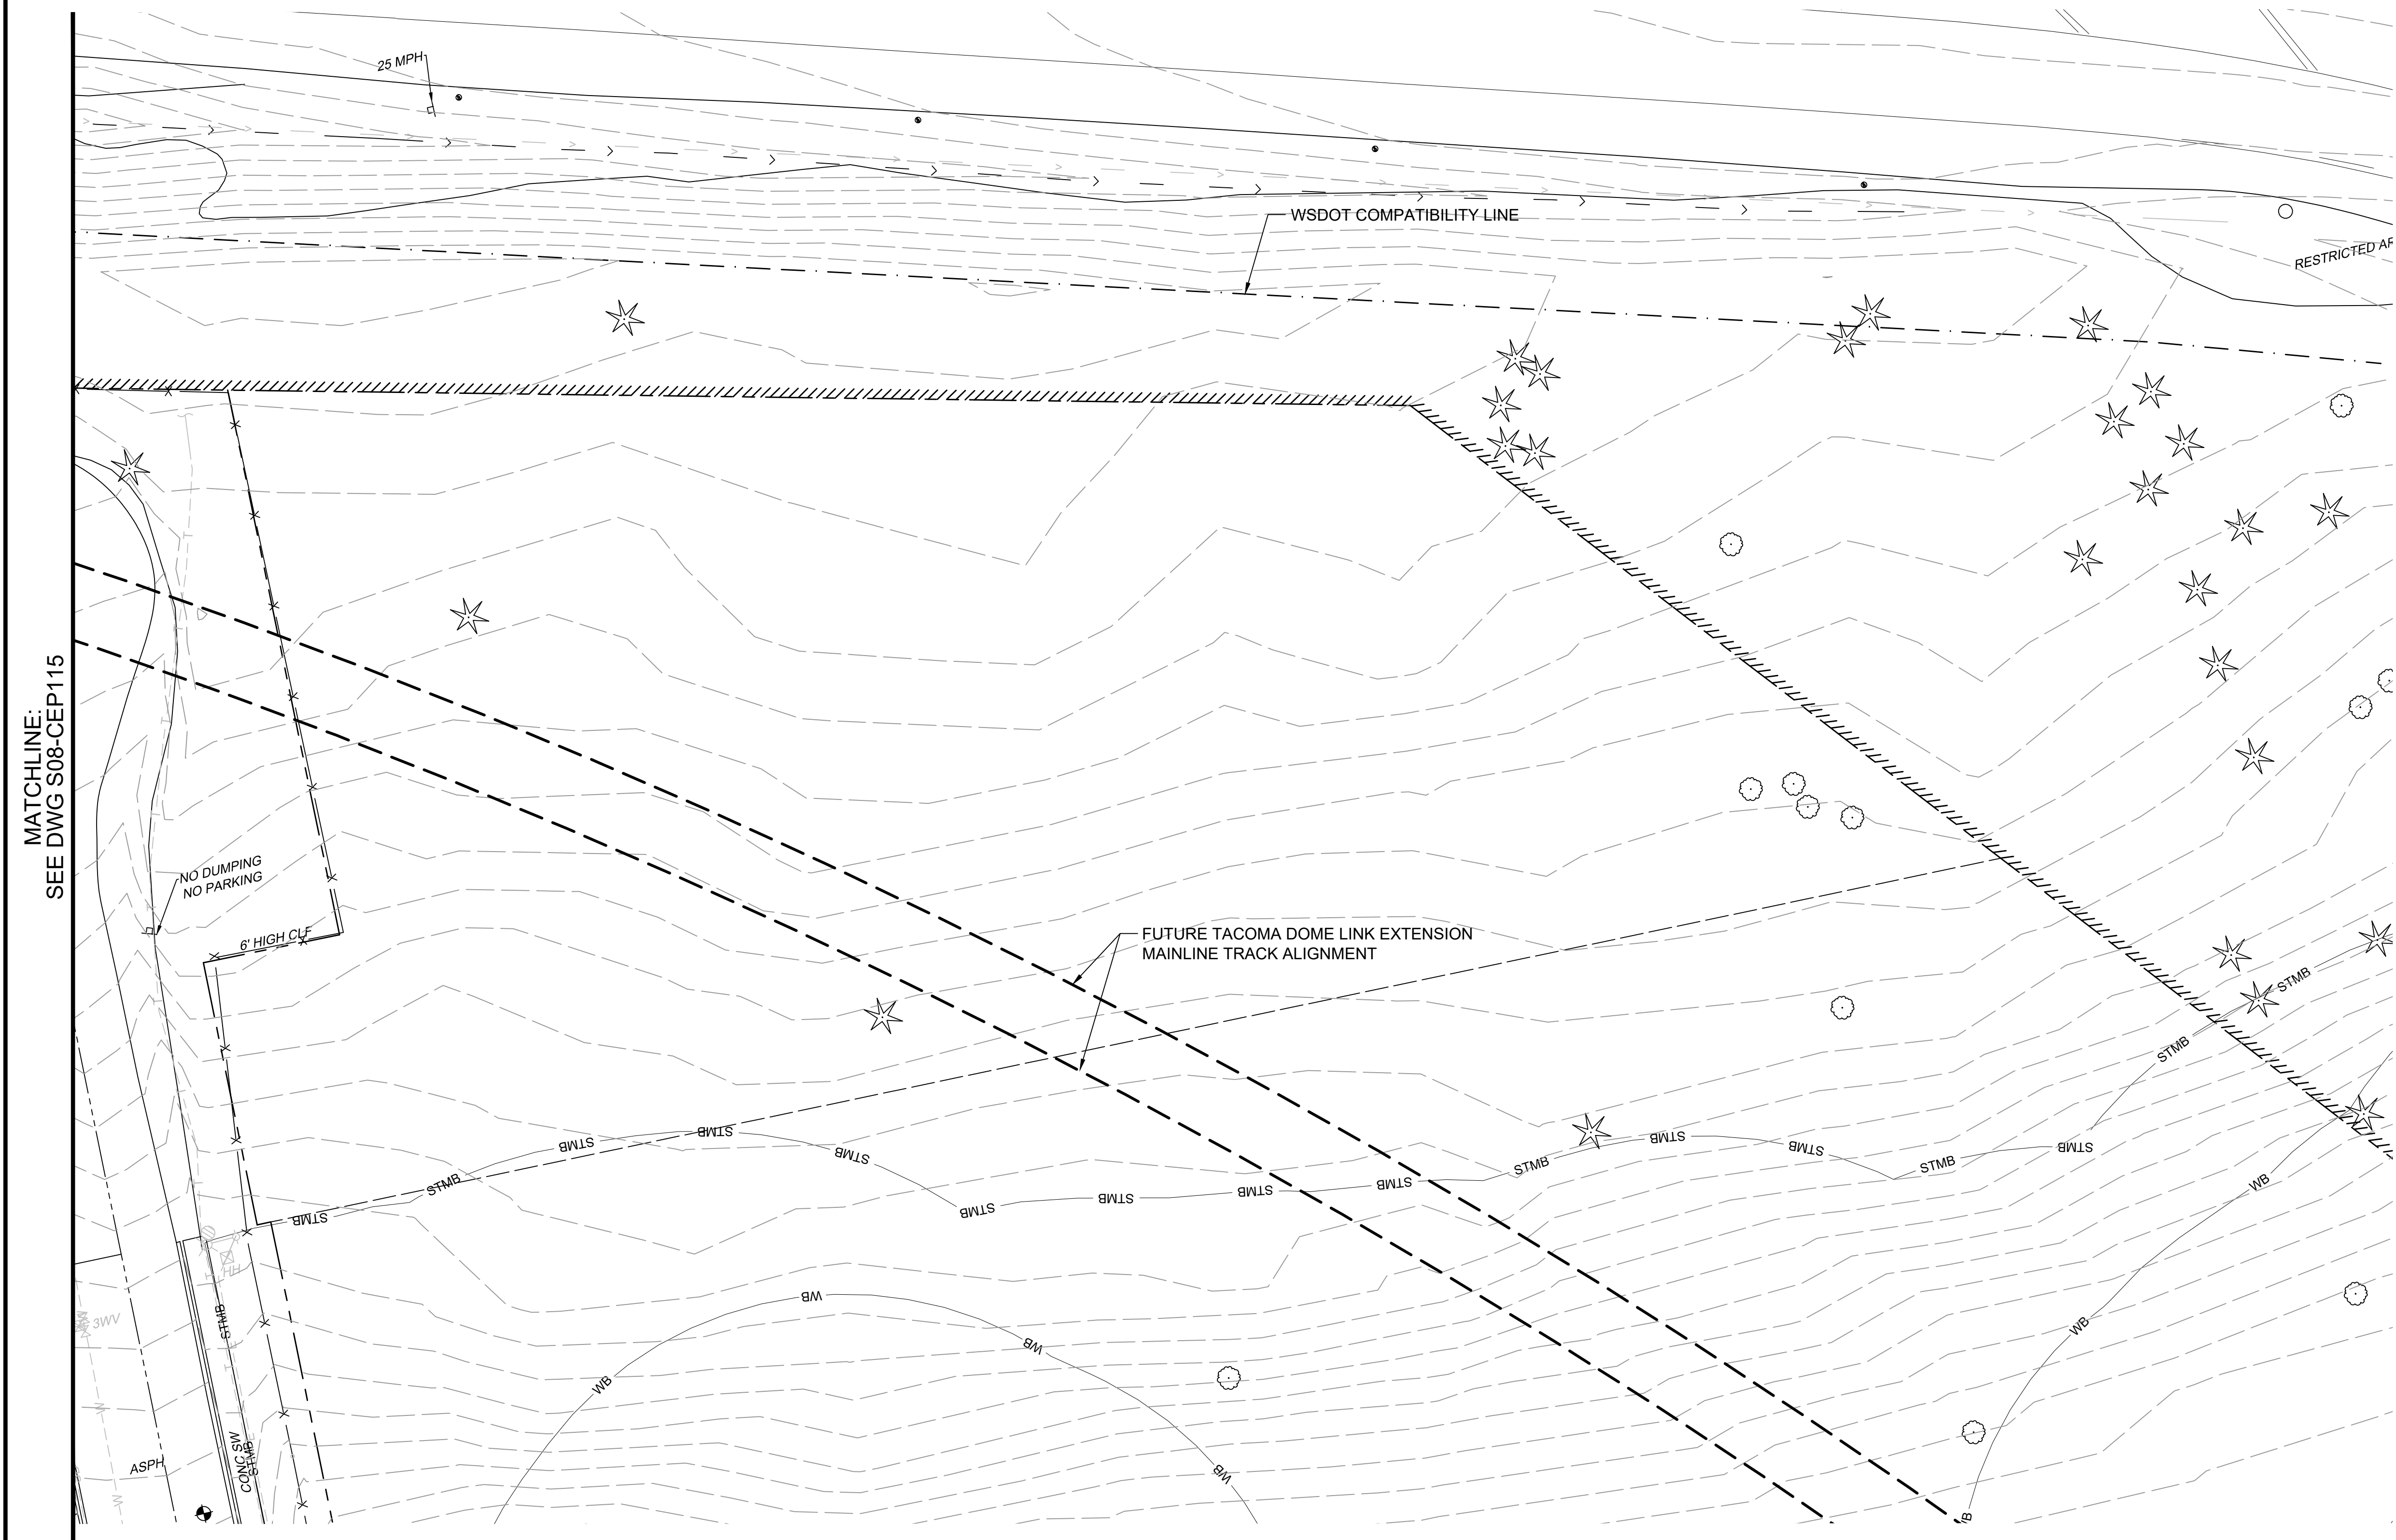

THE UTILITIES SHOWN ON THIS BASEMAP ARE A MIX OF RECORD DRAWING INFORMATION AND SURVEY DATA. ALL SURFACE FEATURES AND INVERT STRUCTURE ELEVATIONS SHOWN HEREON WERE FIELD LOCATED AND MEASURED BY PARAMETRIX OR PARTNERED SURVEY FIRM FOR THIS BASEMAP. UNDERGROUND UTILITY LINES ARE BASED UPON A COMBINATION OF ASBUILT PLANS, SURFACE FEATURE MEASUREMENTS AND ONSITE UNDERGROUND UTILITY MARKINGS PERFORMED BY OTHERS.

THE RECORD DRAWING INFORMATION WENT THROUGH A QUALITY REVIEW DURING THE PRE-FINAL SUBMITTAL (11/2022). SURVEY DATA IS REVIEWED BY THE SURVEY TEAM AS PART OF THEIR QC PROCESS.

SUBSEQUENT ADDITIONAL INFORMATION IN THE FORM OF SPECIFIC UTILITY LOCATES, POTHOLES, AND RECORD INFORMATION HAS BEEN REVIEWED AND INCORPORATED BY THE SURVEY TEAM.


REFERENCE CONCEPT DRAWINGS					
No.	DATE	DSN	CHK	APP	REVISION

DESIGNED BY:
K. McDONALD

DRAWN BY:
J. LUM

CHECKED BY:
P. LOPEZ-HILFIKER

APPROVED BY:
K. McDONALD

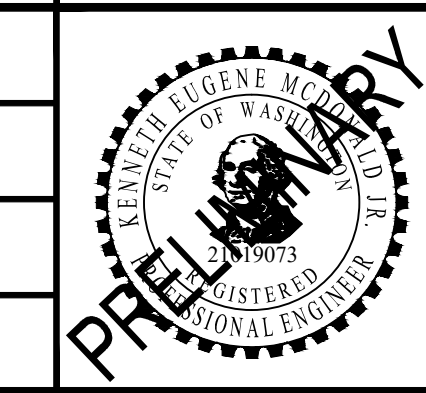

LINE IS 1" AT FULL SCALE

SUBMITTED BY:
PABLO LOPEZ-HILFIKER

DATE:
2/27/2024

REVIEWED BY:


DATE:

PACKAGE #	
SCALE: 1"=20'	FILENAME: OMFS-S08-CEP101-126
CONTRACT No.: AE-0030-17	
DATE: 2/27/2024	

SOUND TRANSIT
PRELIMINARY ENGINEERING PLANS
OPERATIONS & MAINTENANCE FACILITY SOUTH

CIVIL
EXISTING CONDITIONS

DRAWING No.: S08-CEP117
FACILITY ID: S08
SHEET No.: REV: 0

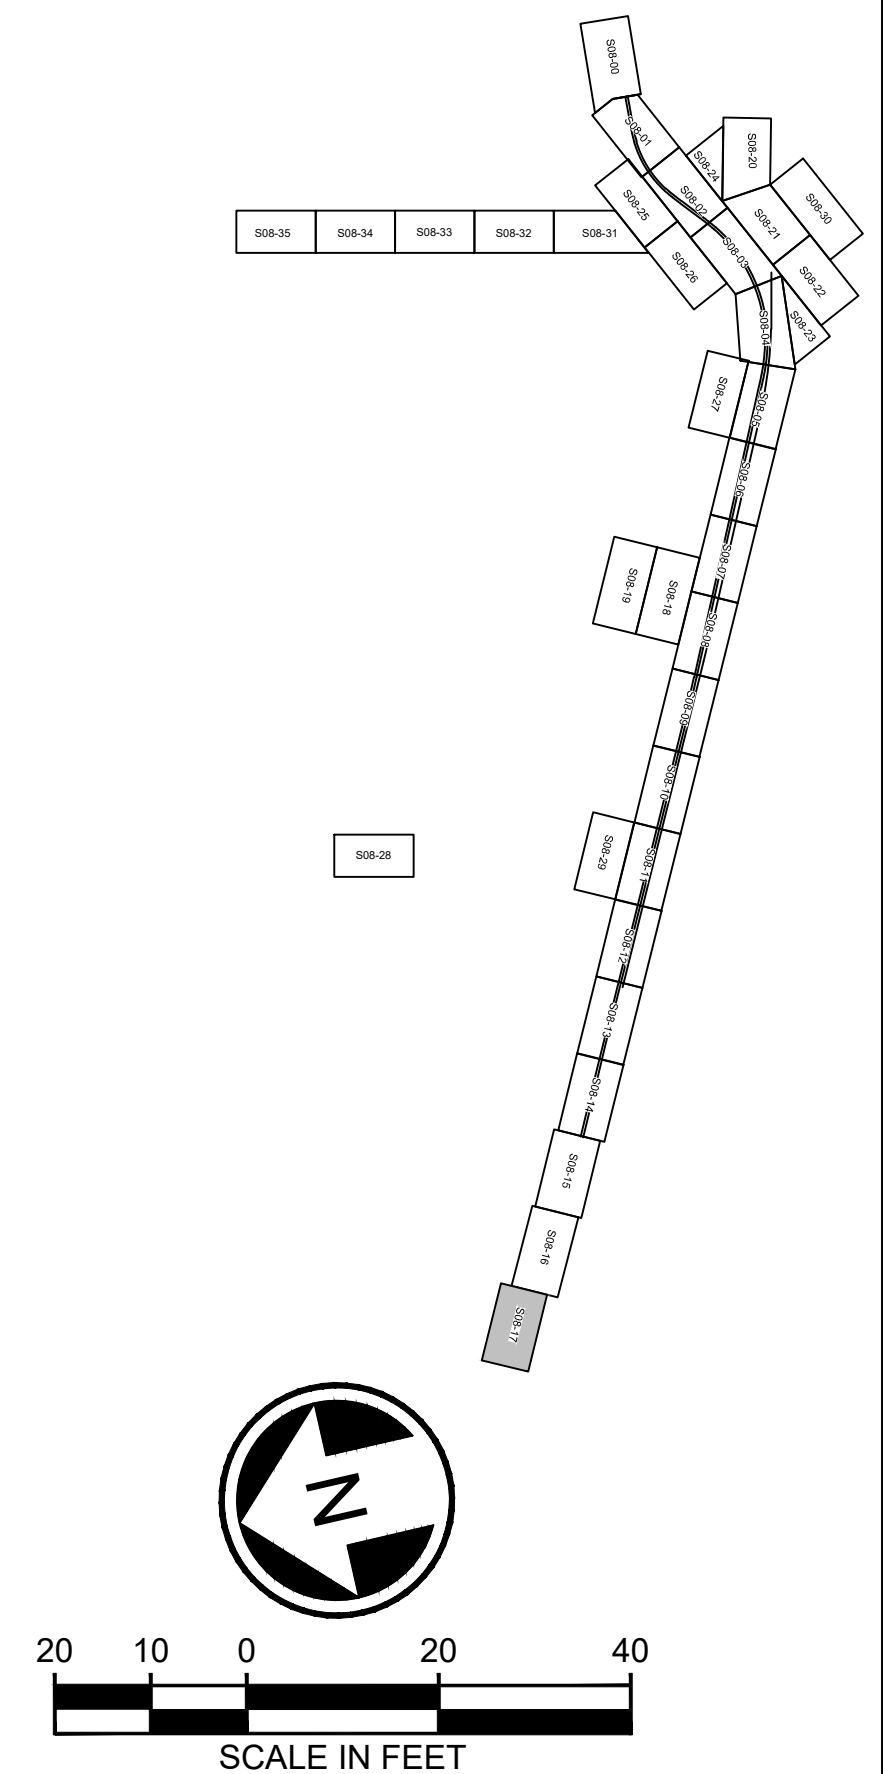

Refer to the plan set COVER drawing for disclaimers regarding this drawing.

NOT FOR CONSTRUCTION

02/22/24 | 2:03 PM | WILLIBRE
C:\PWORKING\WEST01\D278050\OMFS-S08-CEP101-126.DWG

MATCHLINE:
SEE DWG S08-CEP107

MATCHLINE:
SEE DWG S08-CEP108

MATCHLINE:
SEE DWG S08-CEP119

THE UTILITIES SHOWN ON THIS BASEMAP ARE A MIX OF RECORD DRAWING INFORMATION AND SURVEY DATA. ALL SURFACE FEATURES AND INVERT STRUCTURE ELEVATIONS SHOWN HEREON WERE FIELD LOCATED AND MEASURED BY PARAMETRIX OR PARTNERED SURVEY FIRM FOR THIS BASEMAP. UNDERGROUND UTILITY LINES ARE BASED UPON A COMBINATION OF ASBUILT PLANS, SURFACE FEATURE MEASUREMENTS AND ONSITE UNDERGROUND UTILITY MARKINGS PERFORMED BY OTHERS.

THE RECORD DRAWING INFORMATION WENT THROUGH A QUALITY REVIEW DURING THE PRE-FINAL SUBMITTAL (11/2022). SURVEY DATA IS REVIEWED BY THE SURVEY TEAM AS PART OF THEIR QC PROCESS.

SUBSEQUENT ADDITIONAL INFORMATION IN THE FORM OF SPECIFIC UTILITY LOCATES, POTHOLES, AND RECORD INFORMATION HAS BEEN REVIEWED AND INCORPORATED BY THE SURVEY TEAM.

REFERENCE CONCEPT DRAWINGS


No.	DATE	DSN	CHK	APP	REVISION

DESIGNED BY:
K. McDONALD

DRAWN BY:
J. LUM

CHECKED BY:
P. LOPEZ-HILFIKER

APPROVED BY:
K. McDONALD

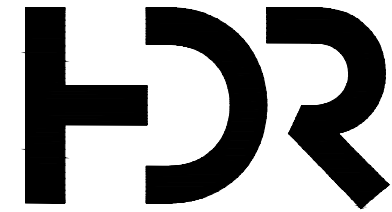

SUBMITTED BY:
PABLO LOPEZ-HILFIKER

DATE:
2/27/2024

REVIEWED BY:

LINE IS 1" AT
FULL SCALE



DATE:

PACKAGE

SCALE:
1"=20'

FILENAME:
OMFS-S08-CEP101-126

CONTRACT No.:
AE-0030-17

DATE:
2/27/2024

SOUND TRANSIT
PRELIMINARY ENGINEERING PLANS
OPERATIONS & MAINTENANCE FACILITY SOUTH

CIVIL
EXISTING CONDITIONS



DRAWING No.:
S08-CEP118

FACILITY ID:
S08




SHEET No.:
REV:
0

Refer to the plan set COVER drawing
for disclaimers regarding this drawing.

NOT FOR
CONSTRUCTION

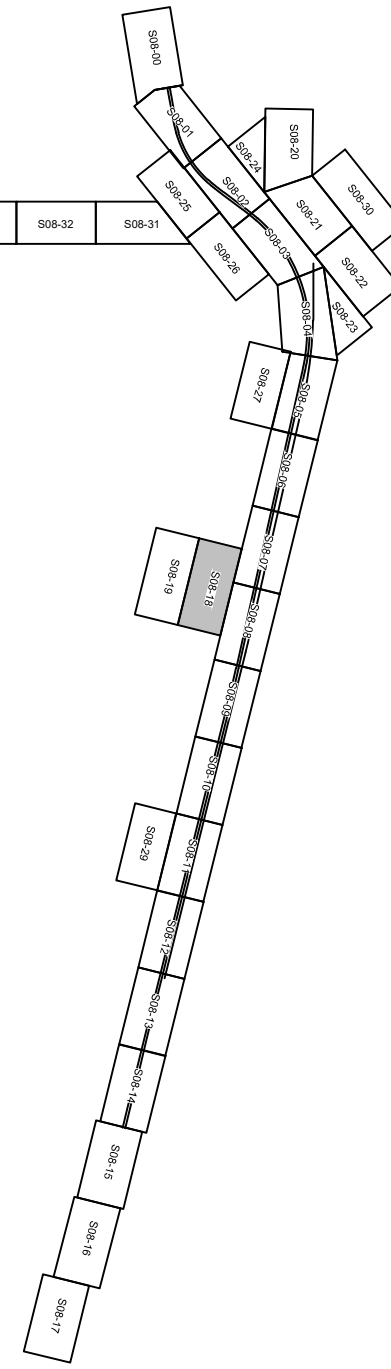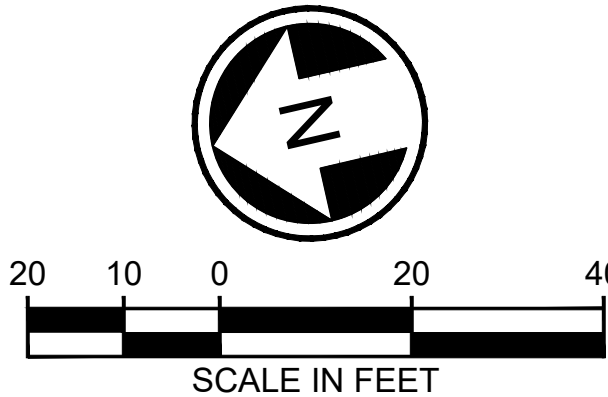



MATCHLINE:
SEE DWG S08-CEP118

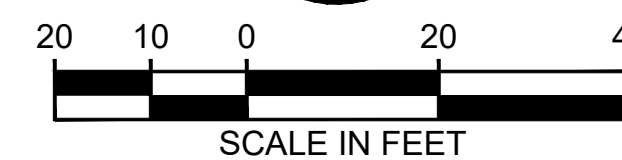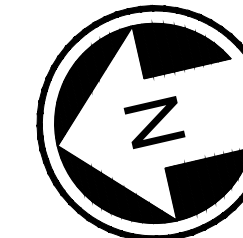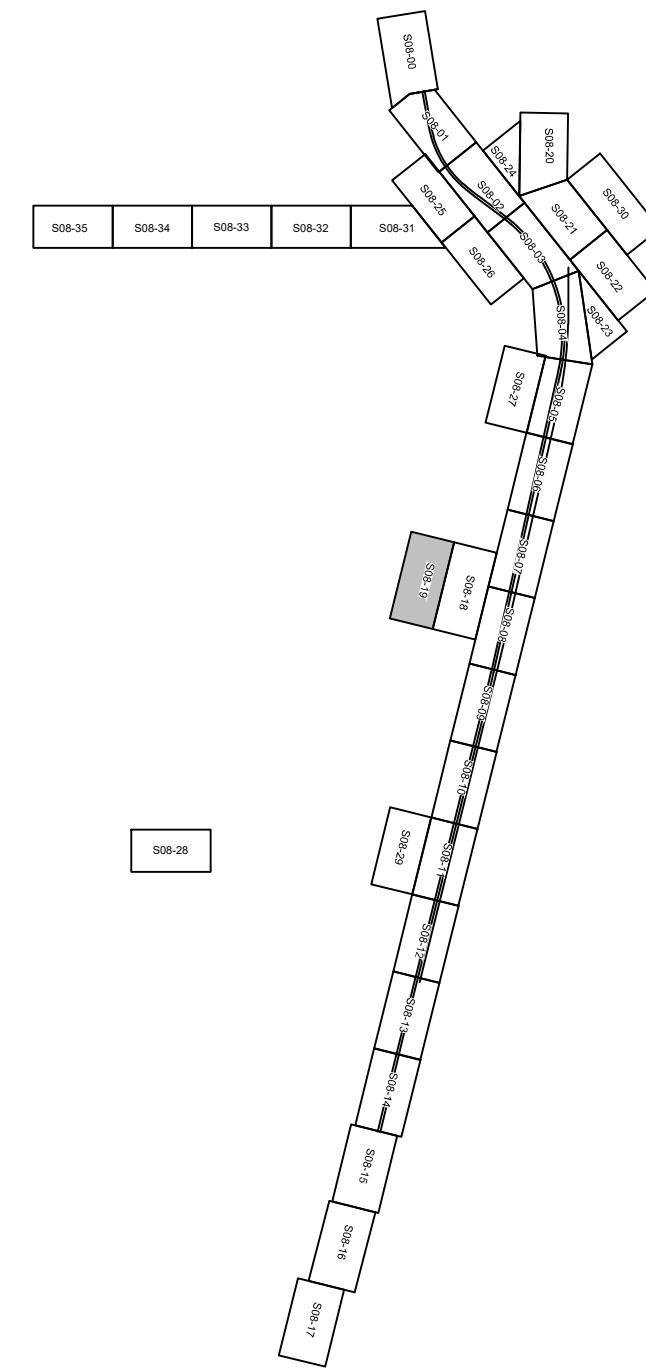

THE UTILITIES SHOWN ON THIS BASEMAP ARE A MIX OF RECORD DRAWING INFORMATION AND SURVEY DATA. ALL SURFACE FEATURES AND INVERT STRUCTURE ELEVATIONS SHOWN HEREON WERE FIELD LOCATED AND MEASURED BY PARAMETRIX OR PARTNERED SURVEY FIRM FOR THIS BASEMAP. UNDERGROUND UTILITY LINES ARE BASED UPON A COMBINATION OF ASBUILT PLANS, SURFACE FEATURE MEASUREMENTS AND ONSITE UNDERGROUND UTILITY MARKINGS PERFORMED BY OTHERS.

THE RECORD DRAWING INFORMATION WENT THROUGH A QUALITY REVIEW DURING THE PRE-FINAL SUBMITTAL (11/2022). SURVEY DATA IS REVIEWED BY THE SURVEY TEAM AS PART OF THEIR QC PROCESS. SUBSEQUENT ADDITIONAL INFORMATION IN THE FORM OF SPECIFIC UTILITY LOCATES, POTHOLES, AND RECORD INFORMATION HAS BEEN REVIEWED AND INCORPORATED BY THE SURVEY TEAM.


AHJ:

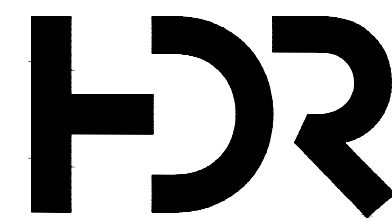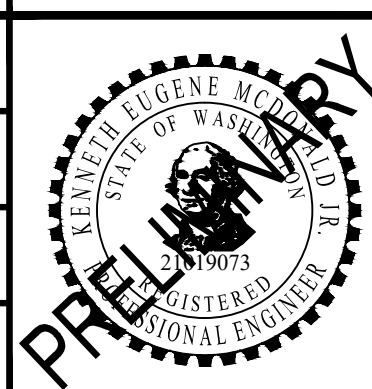

SUBMITTED BY:
PABLO LOPEZ-HILFIKER

DATE:	2/27/2024
-------	-----------

REVIEWED BY:

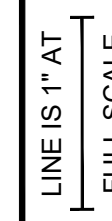

DATE:

PACKAGE #

SCALE:	1"=20'
FILENAME:	OMFS-S08-CEP101-126
CONTRACT No.:	AE-0030-17
DATE:	2/27/2024



SOUND TRANSIT
PRELIMINARY ENGINEERING PLANS
OPERATIONS & MAINTENANCE FACILITY SOUTH
CIVIL
EXISTING CONDITIONS

DRAWING No.:	
S08-CEP119	
FACILITY ID:	
S08	
SHEET No.:	REV:
	0

Refer to the plan set COVER drawing
for disclaimers regarding this drawing.

NOT FOR
CONSTRUCTION

02/22/24 | 2:06 PM | WILLIBRE
C:\P\WORKING\WEST01\D278050\OMFS-S08-CEP101-126.DWG

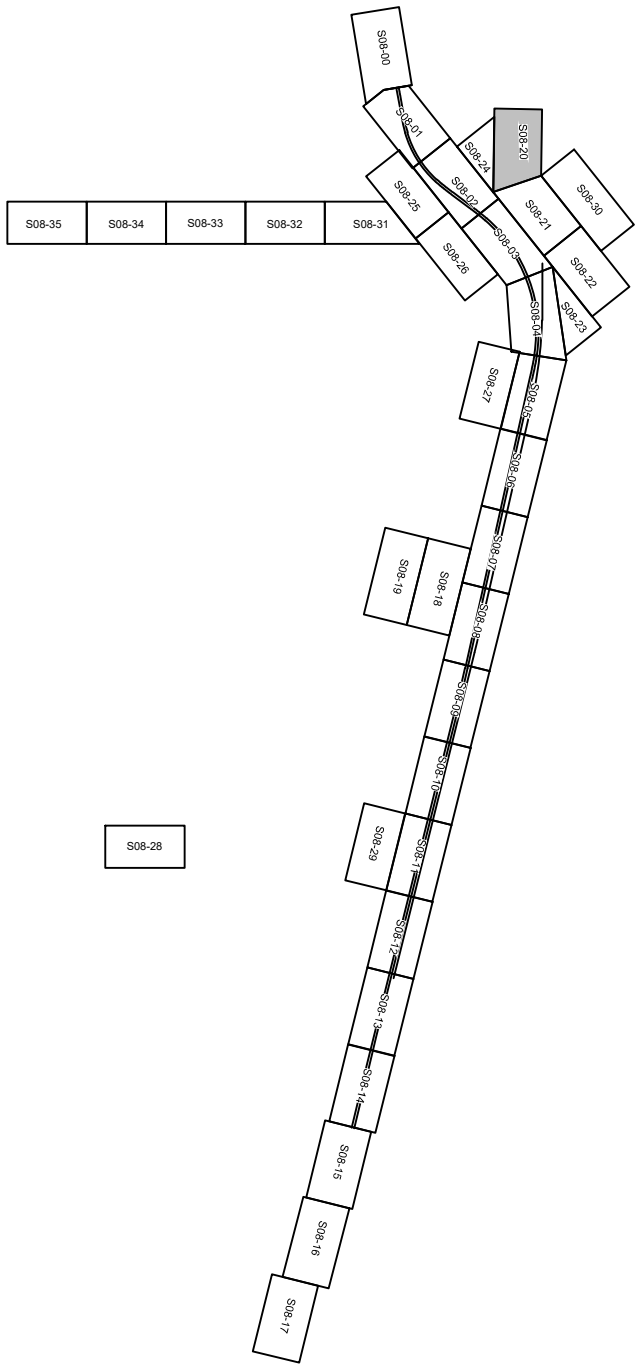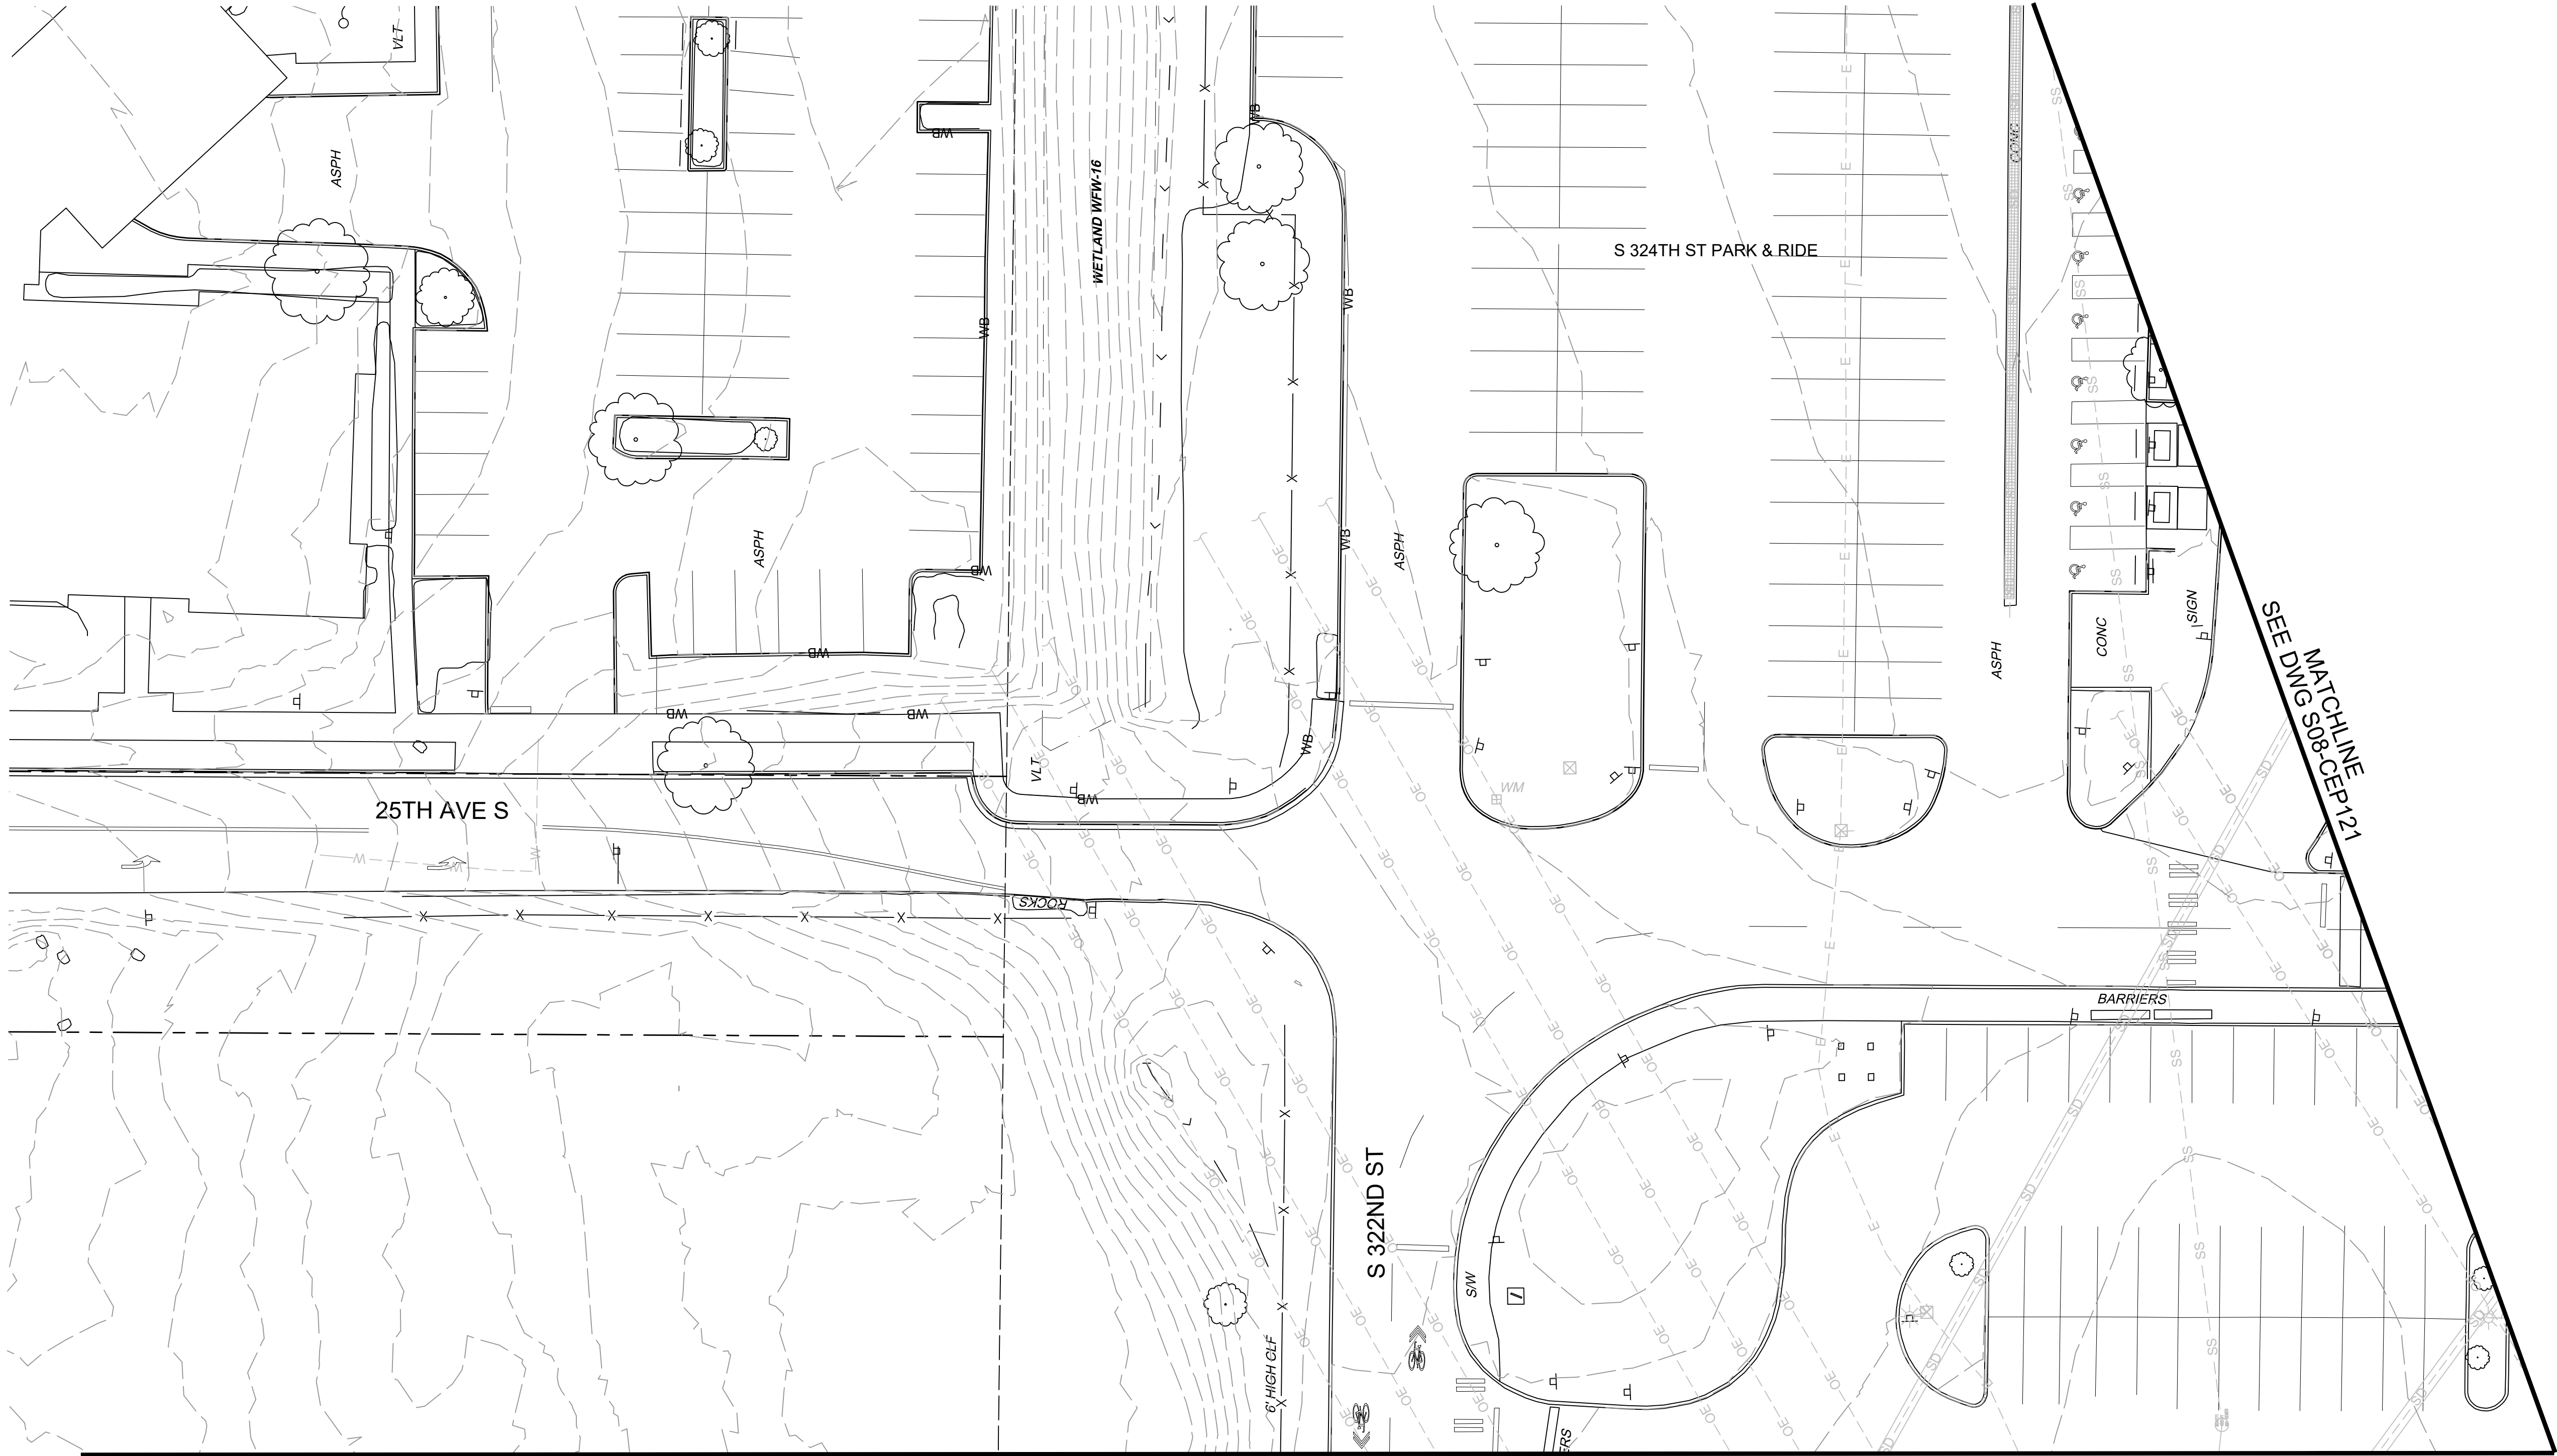

THE UTILITIES SHOWN ON THIS BASEMAP ARE A MIX OF RECORD DRAWING INFORMATION AND SURVEY DATA. ALL SURFACE FEATURES AND INVERT STRUCTURE ELEVATIONS SHOWN HEREON WERE FIELD LOCATED AND MEASURED BY PARAMETRIX OR PARTNERED SURVEY FIRM FOR THIS BASEMAP. UNDERGROUND UTILITY LINES ARE BASED UPON A COMBINATION OF ASBUILT PLANS, SURFACE FEATURE MEASUREMENTS AND ONSITE UNDERGROUND UTILITY MARKINGS PERFORMED BY OTHERS.

THE RECORD DRAWING INFORMATION WENT THROUGH A QUALITY REVIEW DURING THE PRE-FINAL SUBMITTAL (11/2022). SURVEY DATA IS REVIEWED BY THE SURVEY TEAM AS PART OF THEIR QC PROCESS.

SUBSEQUENT ADDITIONAL INFORMATION IN THE FORM OF SPECIFIC UTILITY LOCATES, POTHOLES, AND RECORD INFORMATION HAS BEEN REVIEWED AND INCORPORATED BY THE SURVEY TEAM.

REFERENCE CONCEPT DRAWINGS					
No.	DATE	DSN	CHK	APP	REVISION

DESIGNED BY:
K. McDONALD

DRAWN BY:
J. LUM

CHECKED BY:
P. LOPEZ-HILFIKER


APPROVED BY:
K. McDONALD



SUBMITTED BY: PABLO LOPEZ-HILFIKER

DATE: 2/27/2024

REVIEWED BY:

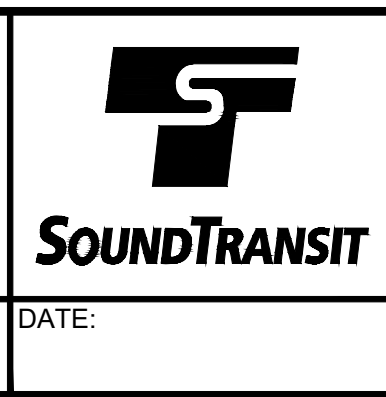

PACKAGE #

SCALE:
1"=20'

FILENAME:
OMFS-S08-CEP101-126

CONTRACT No.:
AE-0030-17

DATE:
2/27/2024

SOUND TRANSIT
PRELIMINARY ENGINEERING PLANS
OPERATIONS & MAINTENANCE FACILITY SOUTH

CIVIL
EXISTING CONDITIONS

DRAWING No.:
S08-CEP120

FACILITY ID:
S08

SHEET No.:
REV:
0

Refer to the plan set COVER drawing
for disclaimers regarding this drawing.

NOT FOR
CONSTRUCTION

02/22/24 | 2:09 PM | WILLIBRE
C:\PWORKING\WEST01\D278050\OMFS-S08-CEP101-126.DWG

THE UTILITIES SHOWN ON THIS BASEMAP ARE A MIX OF RECORD DRAWING INFORMATION AND SURVEY DATA. ALL SURFACE FEATURES AND INVERT STRUCTURE ELEVATIONS SHOWN HEREON WERE FIELD LOCATED AND MEASURED BY PARAMETRIX OR PARTNERED SURVEY FIRM FOR THIS BASEMAP. UNDERGROUND UTILITY LINES ARE BASED UPON A COMBINATION OF ASBUILT PLANS, SURFACE FEATURE MEASUREMENTS AND ONSITE UNDERGROUND UTILITY MARKINGS PERFORMED BY OTHERS.

THE RECORD DRAWING INFORMATION WENT THROUGH A QUALITY REVIEW DURING THE PRE-FINAL SUBMITTAL (11/2022). SURVEY DATA IS REVIEWED BY THE SURVEY TEAM AS PART OF THEIR QC PROCESS.

SUBSEQUENT ADDITIONAL INFORMATION IN THE FORM OF SPECIFIC UTILITY LOCATES, POTHOLES, AND RECORD INFORMATION HAS BEEN REVIEWED AND INCORPORATED BY THE SURVEY TEAM.

REFERENCE CONCEPT DRAWINGS					
No.	DATE	DSN	CHK	APP	REVISION

DESIGNED BY:	K. McDONALD
DRAWN BY:	J. LUM
CHECKED BY:	P. LOPEZ-HILFIKER
APPROVED BY:	K. McDONALD

PRELIMINARY

STATE OF WASHINGTON
REGISTERED PROFESSIONAL ENGINEER
2019073

AE-0030-17

2/27/2024

HR

SUBMITTED BY:
PABLO LOPEZ-HILFIKER

DATE:
2/27/2024

REVIEWED BY:

LINE IS 1" AT FULL SCALE



SOUNDTRANSIT

DATE:
2/27/2024

PACKAGE #

SCALE:
1"=20'

FILENAME:
OMFS-S08-CEP101-126

CONTRACT No.:
AE-0030-17

DATE:
2/27/2024

SOUND TRANSIT
PRELIMINARY ENGINEERING PLANS
OPERATIONS & MAINTENANCE FACILITY SOUTH

CIVIL
EXISTING CONDITIONS

DRAWING No.:
S08-CEP121



FACILITY ID:
S08

SHEET No.:
REV:
0



MATCHLINE:
SEE DWG S08-CEP122


MATCHLINE:
SEE DWG S08-CEP103

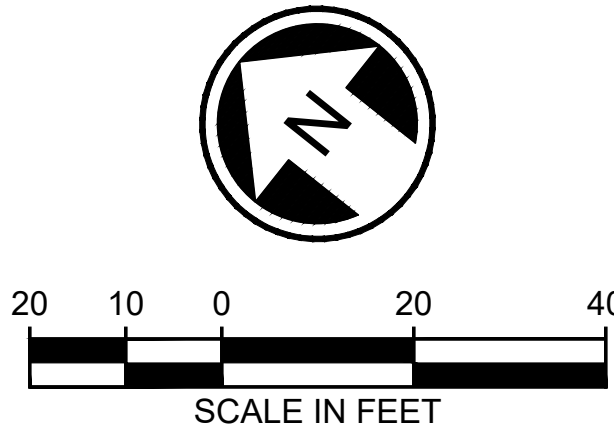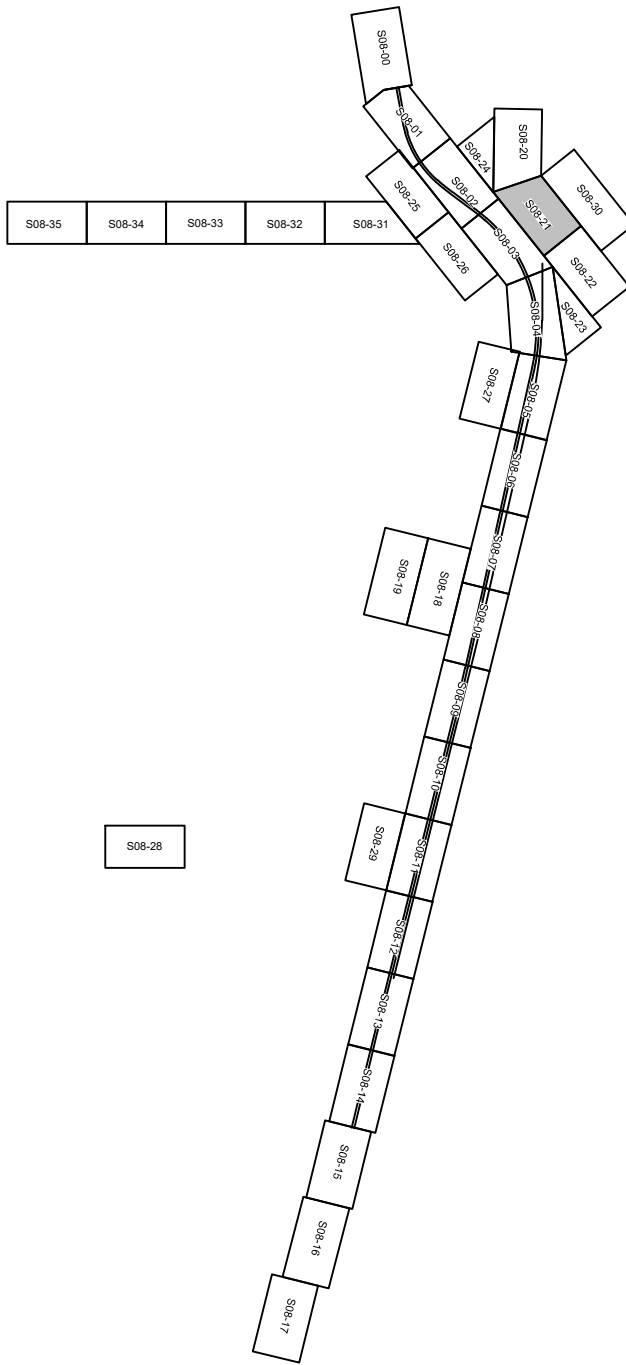

Refer to the plan set COVER drawing
for disclaimers regarding this drawing.

NOT FOR
CONSTRUCTION

02/22/24 | 2:11 PM | WILLIBRE
C:\PWORKING\WEST01\12780550\OMFS-S08-CEP101-126.DWG

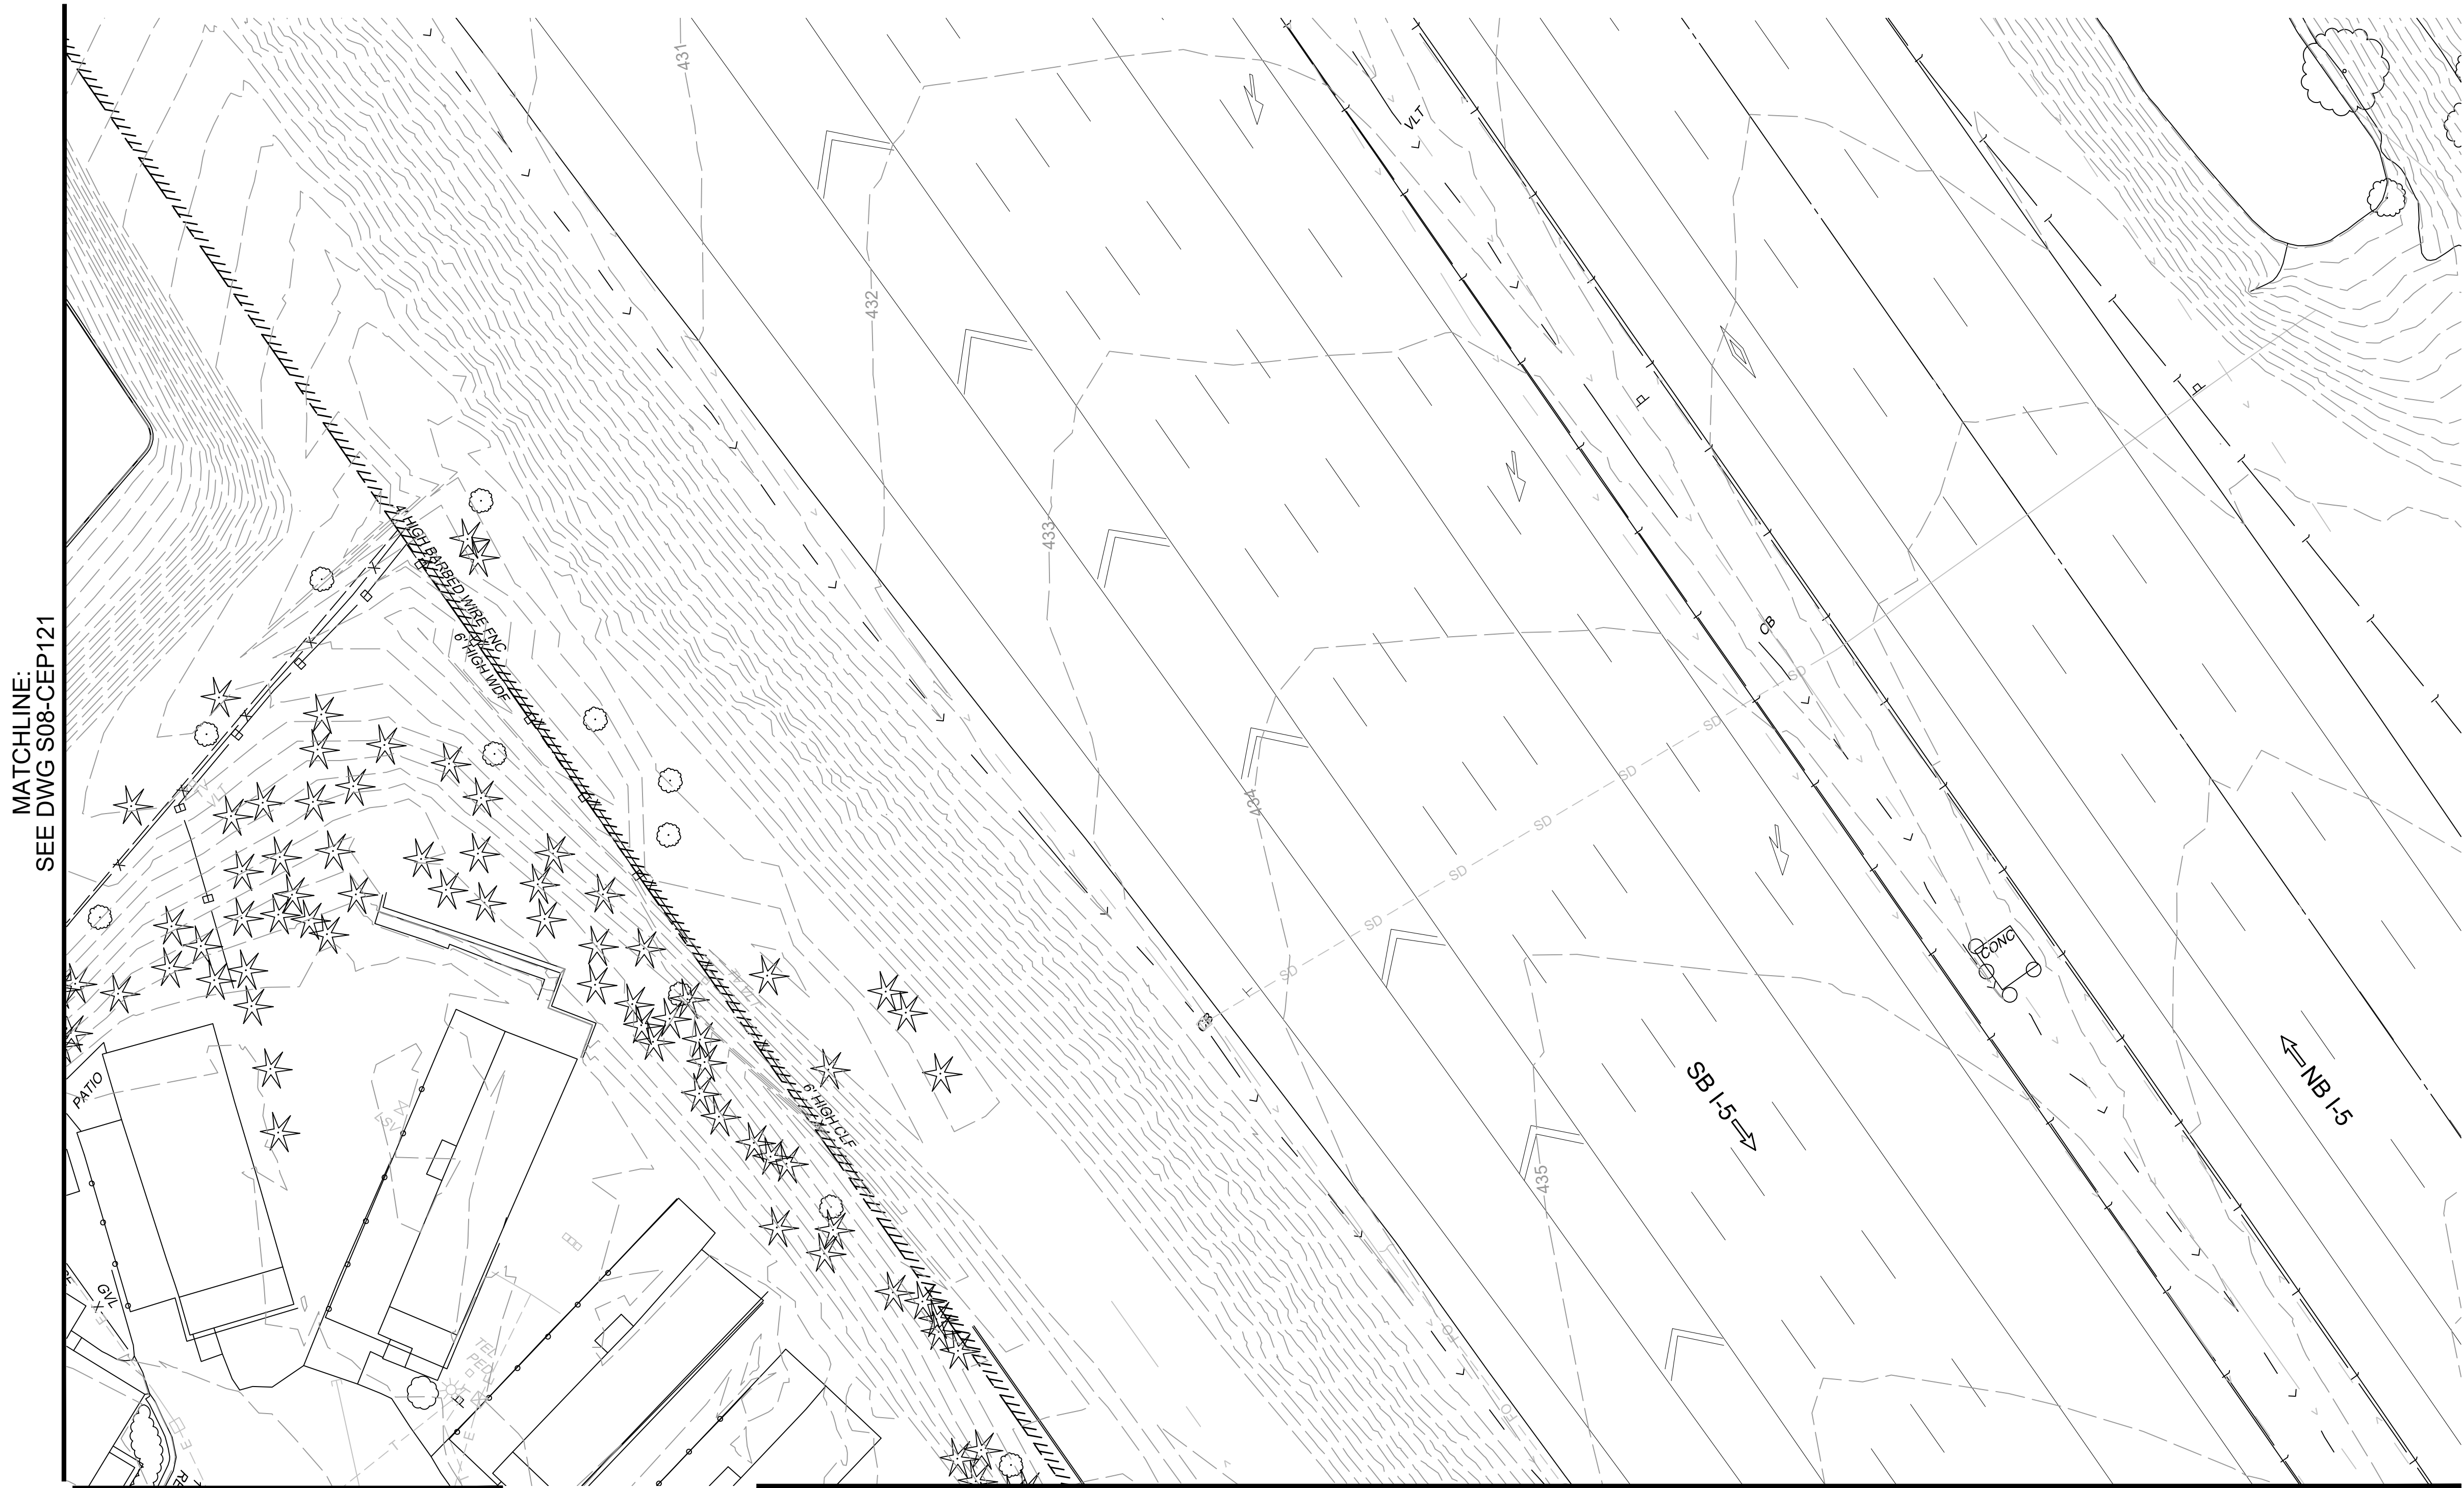

MATCHLINE:
SEE DWG S08-CEP121

MATCHLINE:
SEE DWG S08-CEP103

MATCHLINE:
SEE DWG S08-CEP123

THE UTILITIES SHOWN ON THIS BASEMAP ARE A MIX OF RECORD DRAWING INFORMATION AND SURVEY DATA. ALL SURFACE FEATURES AND INVERT STRUCTURE ELEVATIONS SHOWN HEREON WERE FIELD LOCATED AND MEASURED BY PARAMETRIX OR PARTNERED SURVEY FIRM FOR THIS BASEMAP. UNDERGROUND UTILITY LINES ARE BASED UPON A COMBINATION OF ASBUILT PLANS, SURFACE FEATURE MEASUREMENTS AND ONSITE UNDERGROUND UTILITY MARKINGS PERFORMED BY OTHERS.
THE RECORD DRAWING INFORMATION WENT THROUGH A QUALITY REVIEW DURING THE PRE-FINAL SUBMITTAL (11/2022). SURVEY DATA IS REVIEWED BY THE SURVEY TEAM AS PART OF THEIR QC PROCESS.
SUBSEQUENT ADDITIONAL INFORMATION IN THE FORM OF SPECIFIC UTILITY LOCATES, POTHOLES, AND RECORD INFORMATION HAS BEEN REVIEWED AND INCORPORATED BY THE SURVEY TEAM.

REFERENCE CONCEPT DRAWINGS					
No.	DATE	DSN	CHK	APP	REVISION

DESIGNED BY:
K. McDONALD
DRAWN BY:
J. LUM
CHECKED BY:
P. LOPEZ-HILFIKER
APPROVED BY:
K. McDONALD



SUBMITTED BY:
PABLO LOPEZ-HILFIKER

DATE:
2/27/2024

REVIEWED BY:

LINE IS 1" AT FULL SCALE

DATE:
2/27/2024

PACKAGE #

SCALE:
1"=20'

FILENAME:
OMFS-S08-CEP101-126


CONTRACT No.:
AE-0030-17

DATE:
2/27/2024

SOUND TRANSIT
PRELIMINARY ENGINEERING PLANS
OPERATIONS & MAINTENANCE FACILITY SOUTH

CIVIL
EXISTING CONDITIONS

DRAWING No.:	S08-CEP122
FACILITY ID:	S08
SHEET No.:	REV:
	0

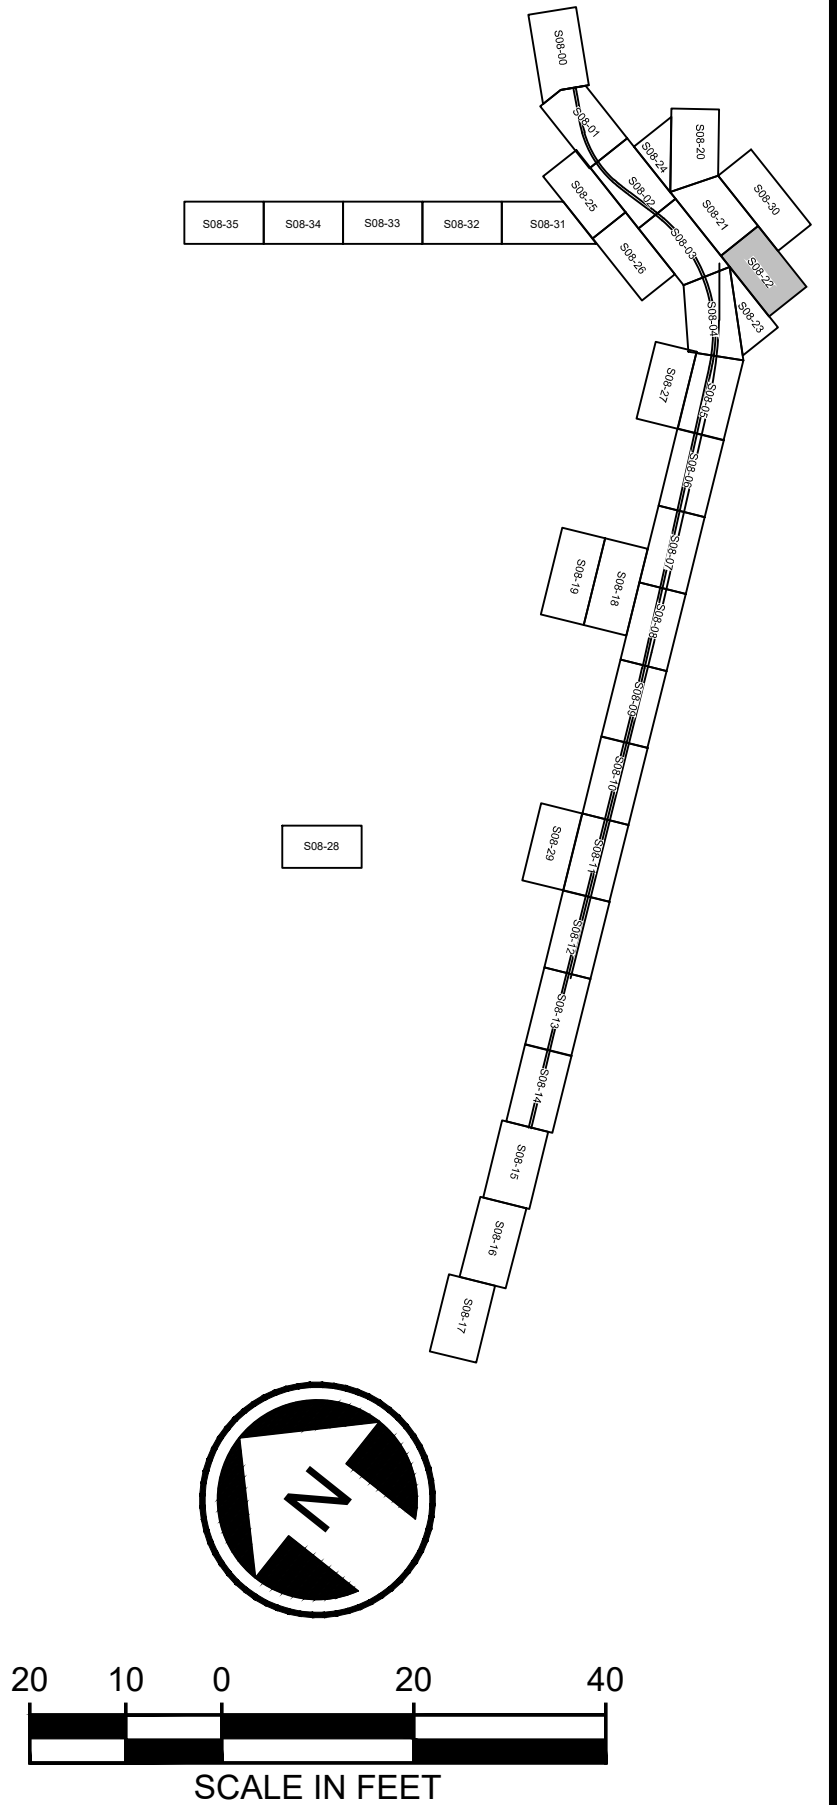

Refer to the plan set COVER drawing
for disclaimers regarding this drawing.

NOT FOR
CONSTRUCTION

MATCHLINE:
SEE DWG S08-CEP122

MATCHLINE:
SEE DWG S08-CEP104

SB I-5⇒

⇐NB I-5

THE UTILITIES SHOWN ON THIS BASEMAP ARE A MIX OF RECORD DRAWING INFORMATION AND SURVEY DATA. ALL SURFACE FEATURES AND INVERT STRUCTURE ELEVATIONS SHOWN HEREON WERE FIELD LOCATED AND MEASURED BY PARAMETRIX OR PARTNERED SURVEY FIRM FOR THIS BASEMAP. UNDERGROUND UTILITY LINES ARE BASED UPON A COMBINATION OF ASBUILT PLANS, SURFACE FEATURE MEASUREMENTS AND ONSITE UNDERGROUND UTILITY MARKINGS PERFORMED BY OTHERS.

THE RECORD DRAWING INFORMATION WENT THROUGH A QUALITY REVIEW DURING THE PRE-FINAL SUBMITTAL (11/2022). SURVEY DATA IS REVIEWED BY THE SURVEY TEAM AS PART OF THEIR QC PROCESS.

SUBSEQUENT ADDITIONAL INFORMATION IN THE FORM OF SPECIFIC UTILITY LOCATES, POTHOLES, AND RECORD INFORMATION HAS BEEN REVIEWED AND INCORPORATED BY THE SURVEY TEAM.

REFERENCE CONCEPT DRAWINGS

No.	DATE	DSN	CHK	APP	REVISION

DESIGNED BY:
K. MCDONALD


DRAWN BY:
J. LUM

CHECKED BY:
P. LOPEZ-HILFIKER

APPROVED BY:
K. MCDONALD

AHJ:

PRELIMINARY

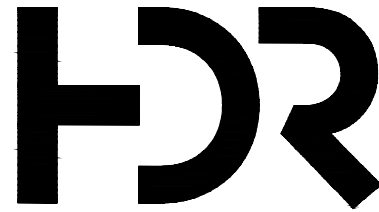

SUBMITTED BY:
PABLO LOPEZ-HILFIKER

DATE:
2/27/2024

REVIEWED BY:

LINE IS 1" AT
FULL SCALE



DATE:

PACKAGE #

SCALE:
1"=20'

FILENAME:
OMFS-S08-CEP101-126

CONTRACT No.:
AE-0030-17

DATE:
2/27/2024


SOUND TRANSIT
PRELIMINARY ENGINEERING PLANS
OPERATIONS & MAINTENANCE FACILITY SOUTH

CIVIL
EXISTING CONDITIONS

DRAWING No.:
S08-CEP123

FACILITY ID:
S08

SHEET No.:
REV:
0

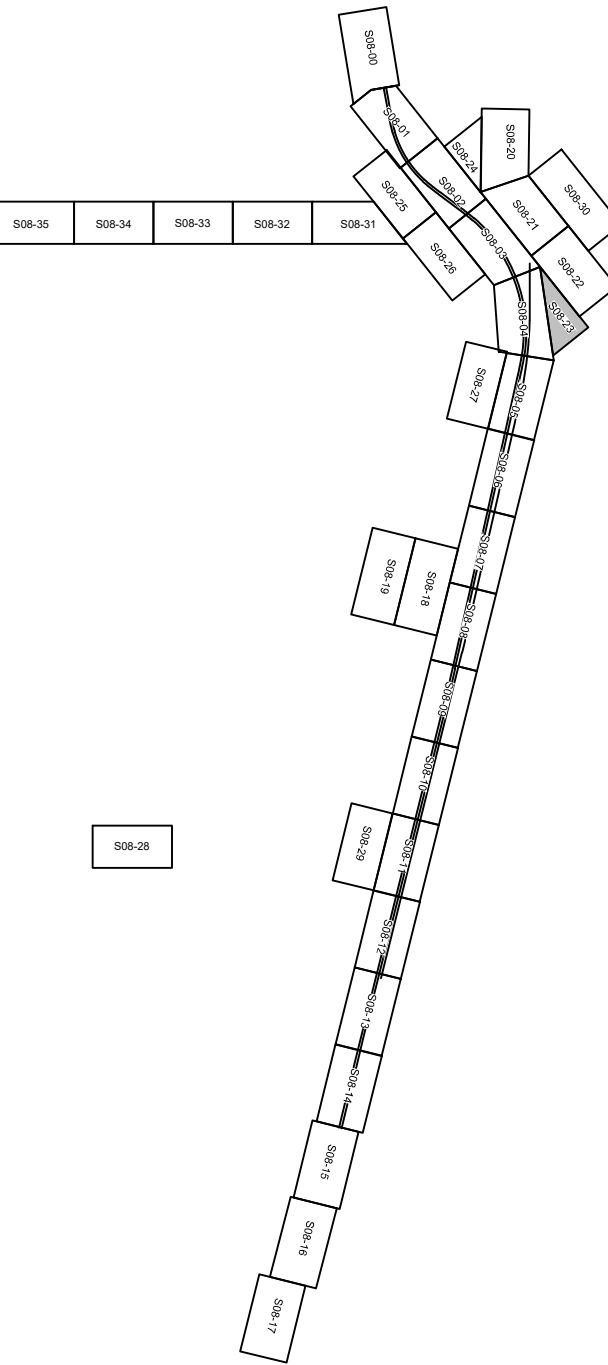

02/22/24 | 2:16 PM | WILLIBRE
C:\P\WORKING\WEST01\D2780550\OMFS-S08-CEP101-126.DWG

THE UTILITIES SHOWN ON THIS BASEMAP ARE A MIX OF RECORD DRAWING INFORMATION AND SURVEY DATA. ALL SURFACE FEATURES AND INVERT STRUCTURE ELEVATIONS SHOWN HEREON WERE FIELD LOCATED AND MEASURED BY PARAMETRIX OR PARTNERED SURVEY FIRM FOR THIS BASEMAP. UNDERGROUND UTILITY LINES ARE BASED UPON A COMBINATION OF ASBUILT PLANS, SURFACE FEATURE MEASUREMENTS AND ONSITE UNDERGROUND UTILITY MARKINGS PERFORMED BY OTHERS.
THE RECORD DRAWING INFORMATION WENT THROUGH A QUALITY REVIEW DURING THE PRE-FINAL SUBMITTAL (11/2022). SURVEY DATA IS REVIEWED BY THE SURVEY TEAM AS PART OF THEIR QC PROCESS.
SUBSEQUENT ADDITIONAL INFORMATION IN THE FORM OF SPECIFIC UTILITY LOCATES, POTHOLES, AND RECORD INFORMATION HAS BEEN REVIEWED AND INCORPORATED BY THE SURVEY TEAM.

REFERENCE CONCEPT DRAWINGS					
No.	DATE	DSN	CHK	APP	REVISION

DESIGNED BY:
K. McDONALD
DRAWN BY:
J. LUM
CHECKED BY:
P. LOPEZ-HILFIKER
APPROVED BY:
K. McDONALD




SUBMITTED BY:
PABLO LOPEZ-HILFIKER

DATE:
2/27/2024

REVIEWED BY:

LINE IS 1" AT
FULL SCALE

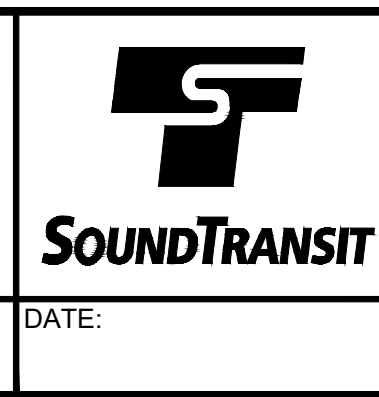

DATE:



PACKAGE #
SCALE:
1"=20'
FILENAME:
OMFS-S08-CEP101-126
CONTRACT No.:
AE-0030-17
DATE:
2/27/2024

SOUND TRANSIT
PRELIMINARY ENGINEERING PLANS
OPERATIONS & MAINTENANCE FACILITY SOUTH
CIVIL
EXISTING CONDITIONS

DRAWING No.:
S08-CEP125
FACILITY ID:
S08
SHEET No.:
REV:
0

Refer to the plan set COVER drawing
for disclaimers regarding this drawing.


NOT FOR
CONSTRUCTION

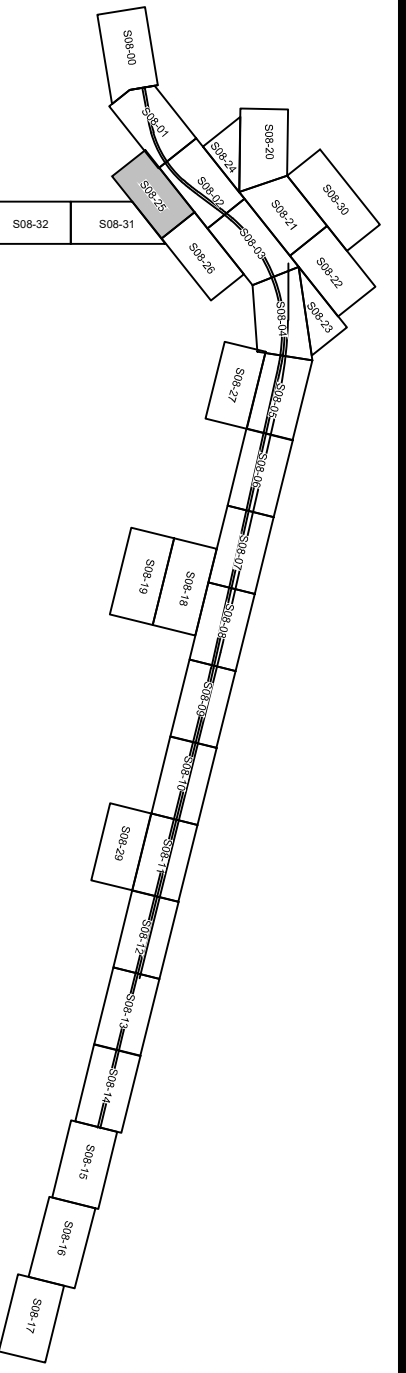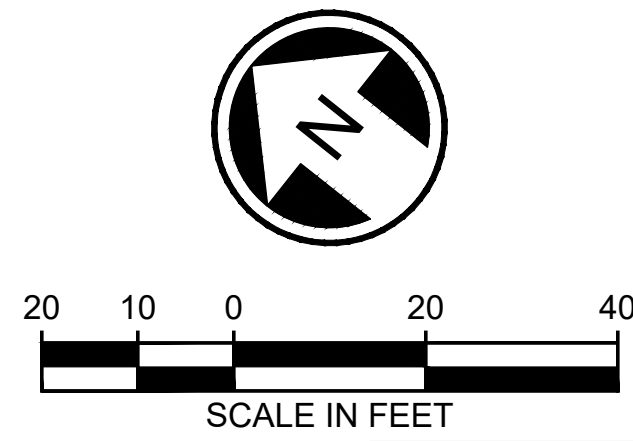

MATCHLINE:
SEE DWG S08-CEP101

MATCHLINE:
SEE DWG S08-CEP102

MATCHLINE:
SEE DWG S08-CEP126

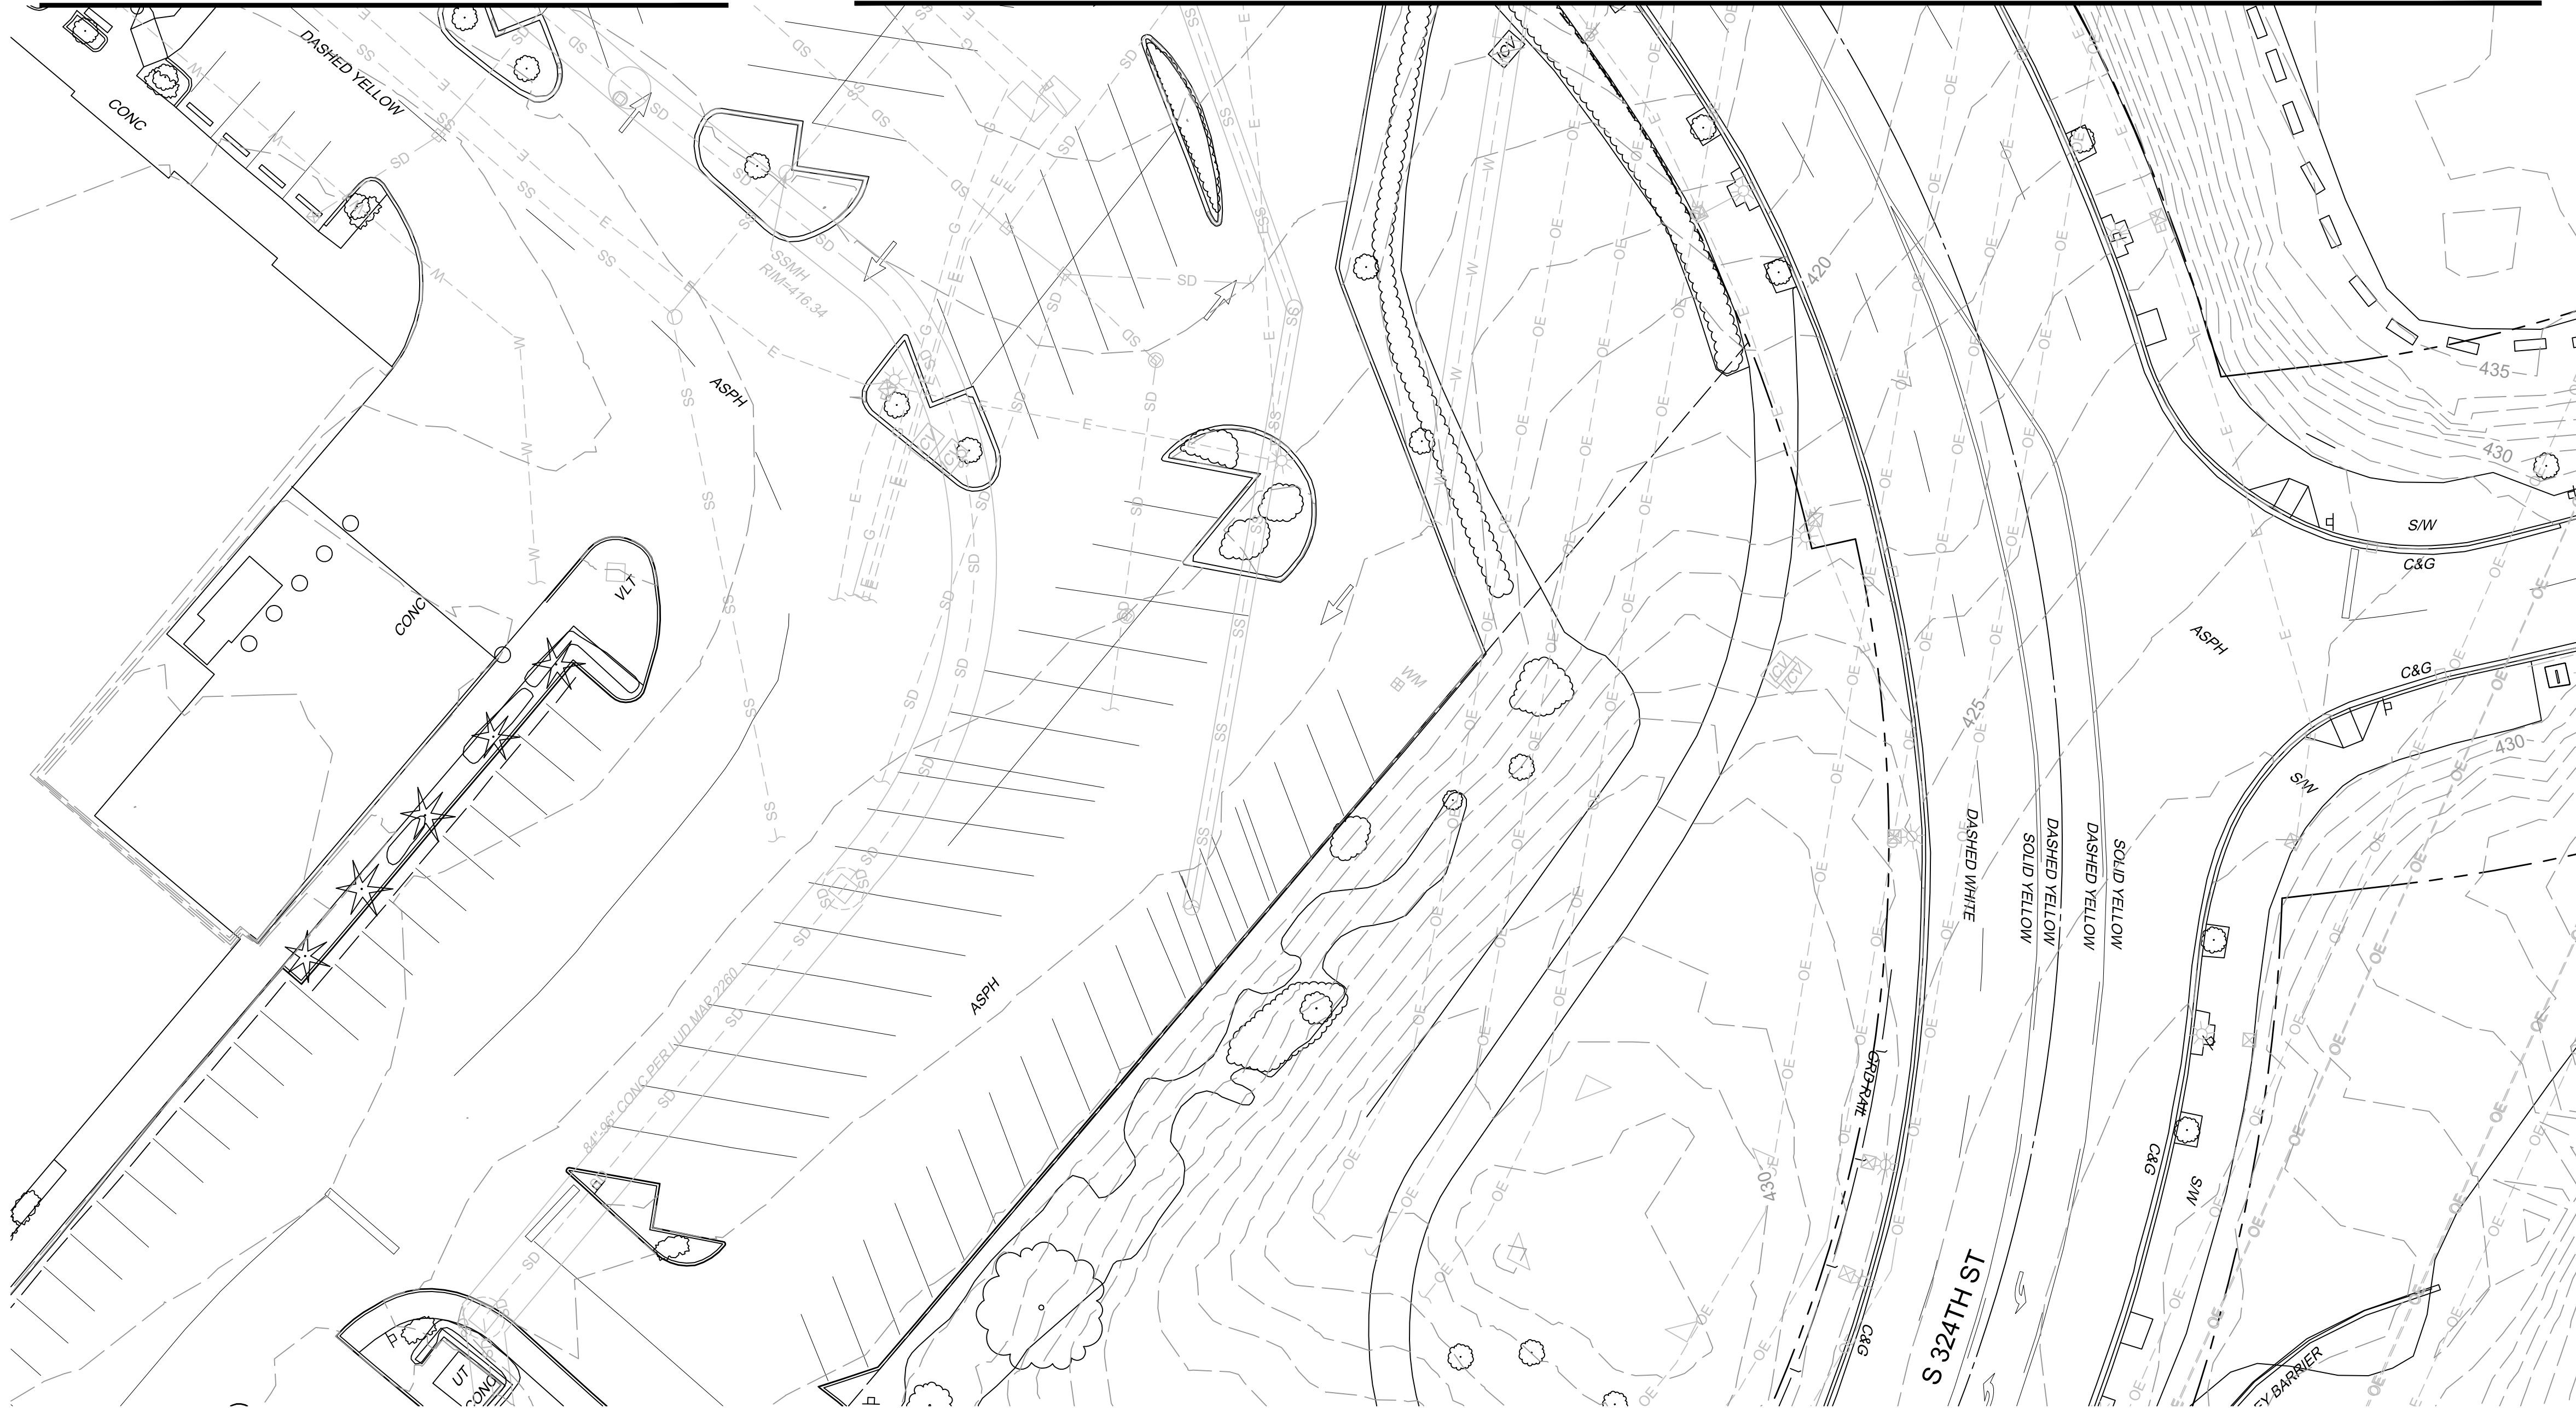

MATCHLINE:
SEE DWG S08-CEP102

MATCHLINE:
SEE DWG S08-CEP103

MATCHLINE:
SEE DWG S08-CEP125



THE UTILITIES SHOWN ON THIS BASEMAP ARE A MIX OF RECORD DRAWING INFORMATION AND SURVEY DATA. ALL SURFACE FEATURES AND INVERT STRUCTURE ELEVATIONS SHOWN HEREON WERE FIELD LOCATED AND MEASURED BY PARAMETRIX OR PARTNERED SURVEY FIRM FOR THIS BASEMAP. UNDERGROUND UTILITY LINES ARE BASED UPON A COMBINATION OF ASBUILT PLANS, SURFACE FEATURE MEASUREMENTS AND ONSITE UNDERGROUND UTILITY MARKINGS PERFORMED BY OTHERS.

THE RECORD DRAWING INFORMATION WENT THROUGH A QUALITY REVIEW DURING THE PRE-FINAL SUBMITTAL (11/2022). SURVEY DATA IS REVIEWED BY THE SURVEY TEAM AS PART OF THEIR QC PROCESS.

SUBSEQUENT ADDITIONAL INFORMATION IN THE FORM OF SPECIFIC UTILITY LOCATES, POTHOLES, AND RECORD INFORMATION HAS BEEN REVIEWED AND INCORPORATED BY THE SURVEY TEAM.

REFERENCE CONCEPT DRAWINGS


No.	DATE	DSN	CHK	APP	REVISION

DESIGNED BY:
K. McDONALD

DRAWN BY:
J. LUM

CHECKED BY:
P. LOPEZ-HILFIKER

APPROVED BY:
K. McDONALD

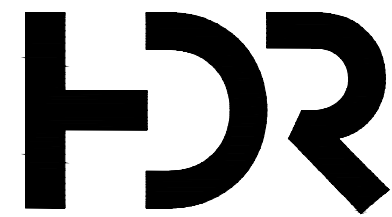


SUBMITTED BY:
PABLO LOPEZ-HILFIKER

DATE:
2/27/2024

REVIEWED BY:

LINE IS 1" AT
FULL SCALE

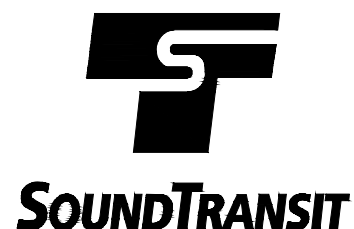

DATE:

PACKAGE

SCALE:
1"=20'

FILENAME:
OMFS-S08-CEP101-126

CONTRACT No.:
AE-0030-17

DATE:
2/27/2024


SOUND TRANSIT
PRELIMINARY ENGINEERING PLANS
OPERATIONS & MAINTENANCE FACILITY SOUTH

CIVIL
EXISTING CONDITIONS

DRAWING No.:
S08-CEP126

FACILITY ID:
S08

SHEET No.:
REV:
0

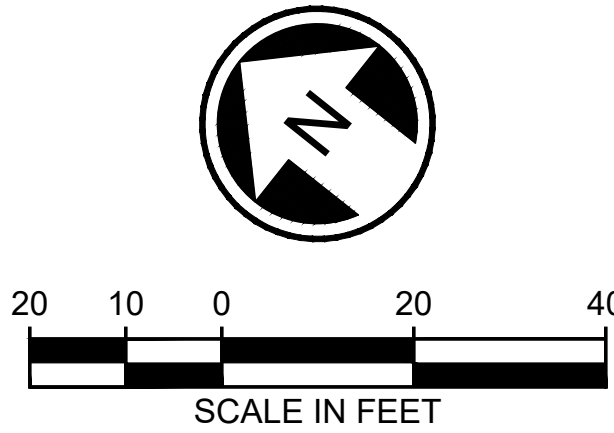

Refer to the plan set COVER drawing
for disclaimers regarding this drawing.

NOT FOR
CONSTRUCTION