


02/23/24 | 11:16 PM | PLOPEZHILF
C:\PWORKING\WEST01\278050\OMFS-S08-CUP101-124.DWG

Refer to the plan set COVER drawing
for disclaimers regarding this drawing.

REFERENCE CONCEPT DRAWINGS

No.	DATE	DSN	CHK	APP	REVISION

DESIGNED BY:
K. McDONALD
DRAWN BY:
J. LUM
CHECKED BY:
P. LOPEZ-HILFIKER
APPROVED BY:
P. LOPEZ-HILFIKER

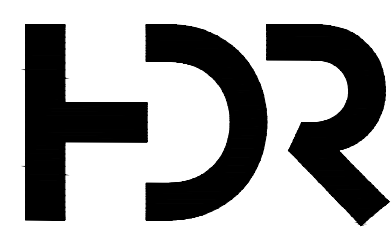

SUBMITTED BY:
PABLO LOPEZ-HILFIKER

DATE:
2/27/2024

REVIEWED BY:



DATE:


PACKAGE

SCALE:
1"=20'
FILENAME:
OMFS-S08-CUP101-124
CONTRACT No.:
AE-0030-17
DATE:
2/27/2024

SOUND TRANSIT
PRELIMINARY ENGINEERING PLANS
OPERATIONS & MAINTENANCE FACILITY SOUTH



CIVIL
EXISTING UTILITIES
STA SB1500+00 TO STA SB1505+00

DRAWING No.:
S08-CUP101
FACILITY ID:
S08
SHEET No.:
REV:
0

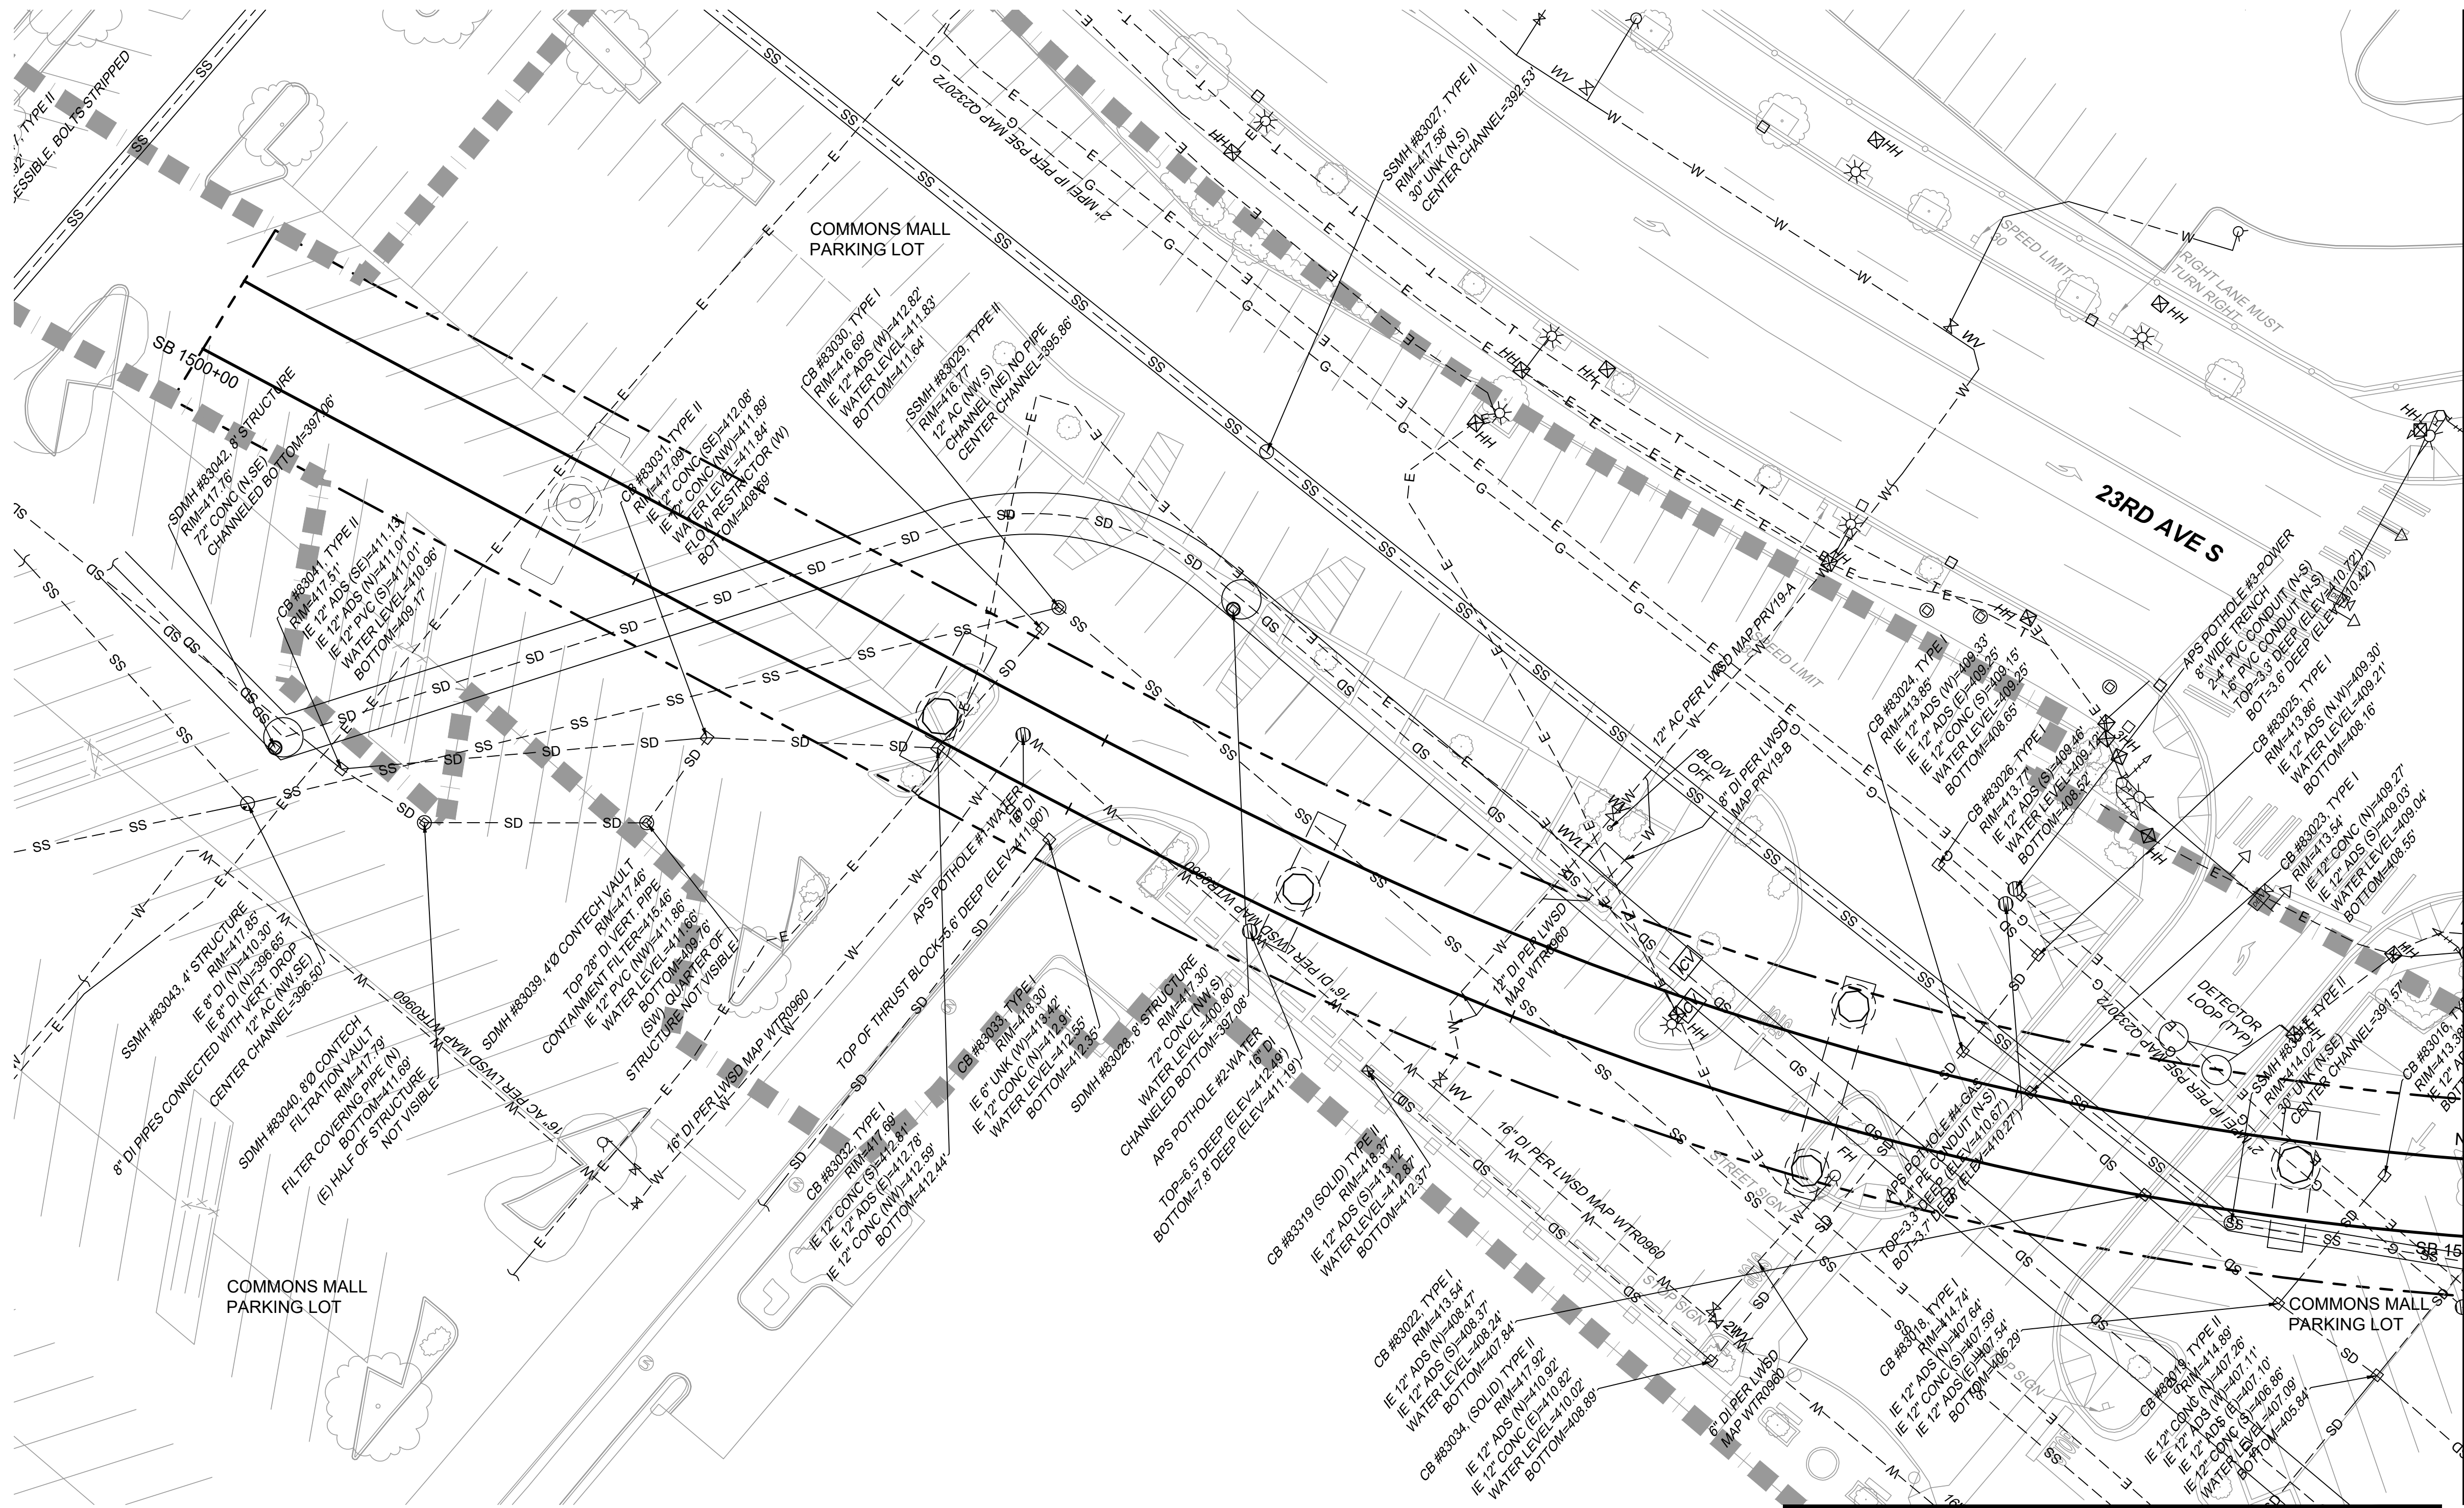

LEGEND:

- IMPACT AREA LINE
- TRANSIT WAY LIMITS

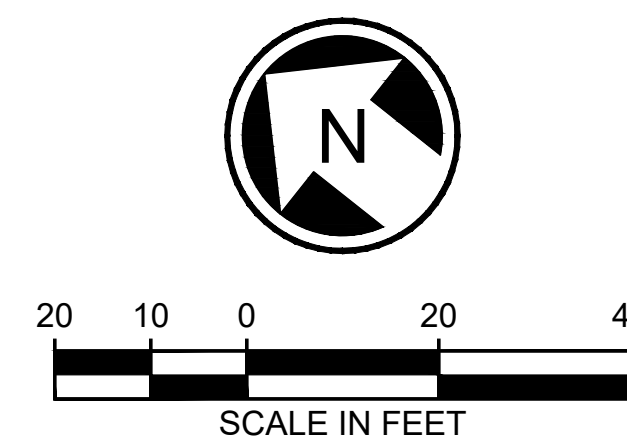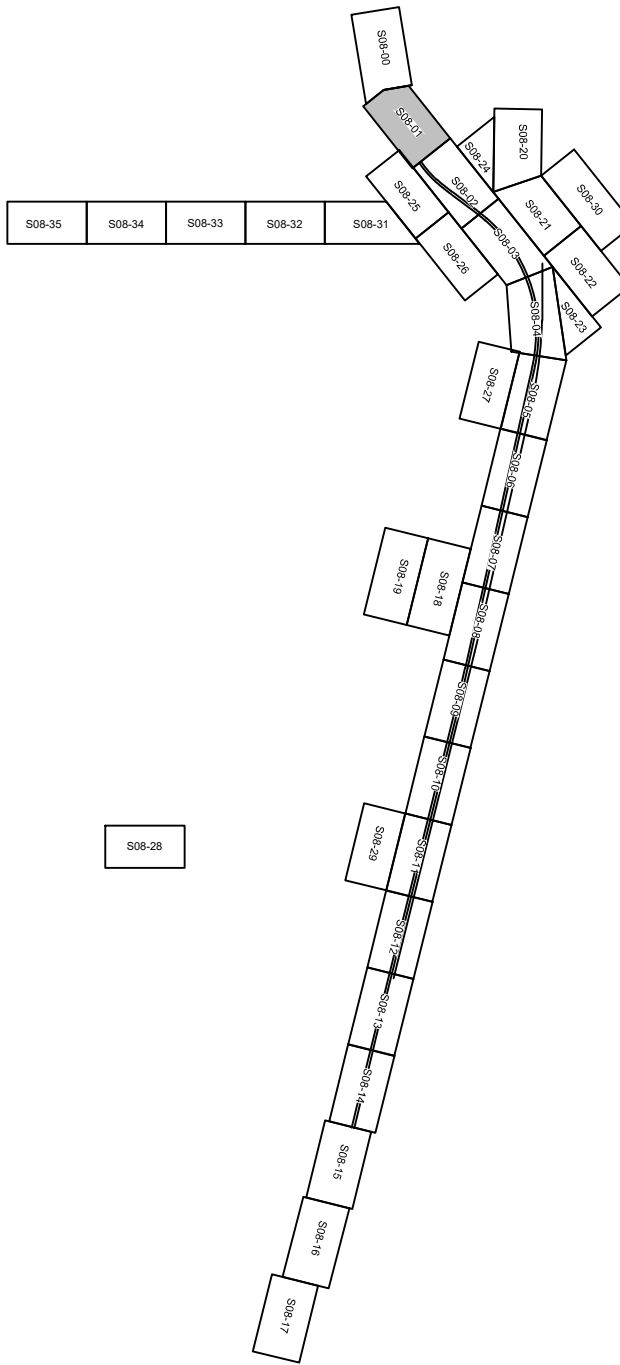


NOT FOR
CONSTRUCTION

02/23/24 | 11:17 PM | PLOPEZHILF
C:\PWORKING\WEST01\278050\OMFS-S08-CUP101-124.DWG



Refer to the plan set COVER drawing
for disclaimers regarding this drawing.

for disclaimers regarding this drawing.						AHJ:				PACKAGE #																																			
REFERENCE CONCEPT DRAWINGS <table><tr><td></td><td></td><td></td><td></td><td></td><td></td></tr><tr><td></td><td></td><td></td><td></td><td></td><td></td></tr><tr><td></td><td></td><td></td><td></td><td></td><td></td></tr><tr><td></td><td></td><td></td><td></td><td></td><td></td></tr><tr><td>No.</td><td>DATE</td><td>DSN</td><td>CHK</td><td>APP</td><td>REVISION</td></tr></table>																														No.	DATE	DSN	CHK	APP	REVISION	DESIGNED BY: K. McDONALD DRAWN BY: J. LUM CHECKED BY: P. LOPEZ-HILFIKER APPROVED BY: P. LOPEZ-HILFIKER		  SUBMITTED BY: PABLO LOPEZ-HILFIKER DATE: 2/27/2024 REVIEWED BY: DATE:		 SCALE: 1"=20' FILENAME: OMFS-S08-CUP101-124 CONTRACT No.: AE-0030-17 DATE: 2/27/2024		SOUND TRANSIT PRELIMINARY ENGINEERING PLANS OPERATIONS & MAINTENANCE FACILITY SOUTH CIVIL EXISTING UTILITIES STA SB1505+00 TO STA SB1510+00		DRAWING No.: S08-CUP102 FACILITY ID: S08 SHEET No.: 0 REV:	
No.	DATE	DSN	CHK	APP	REVISION	

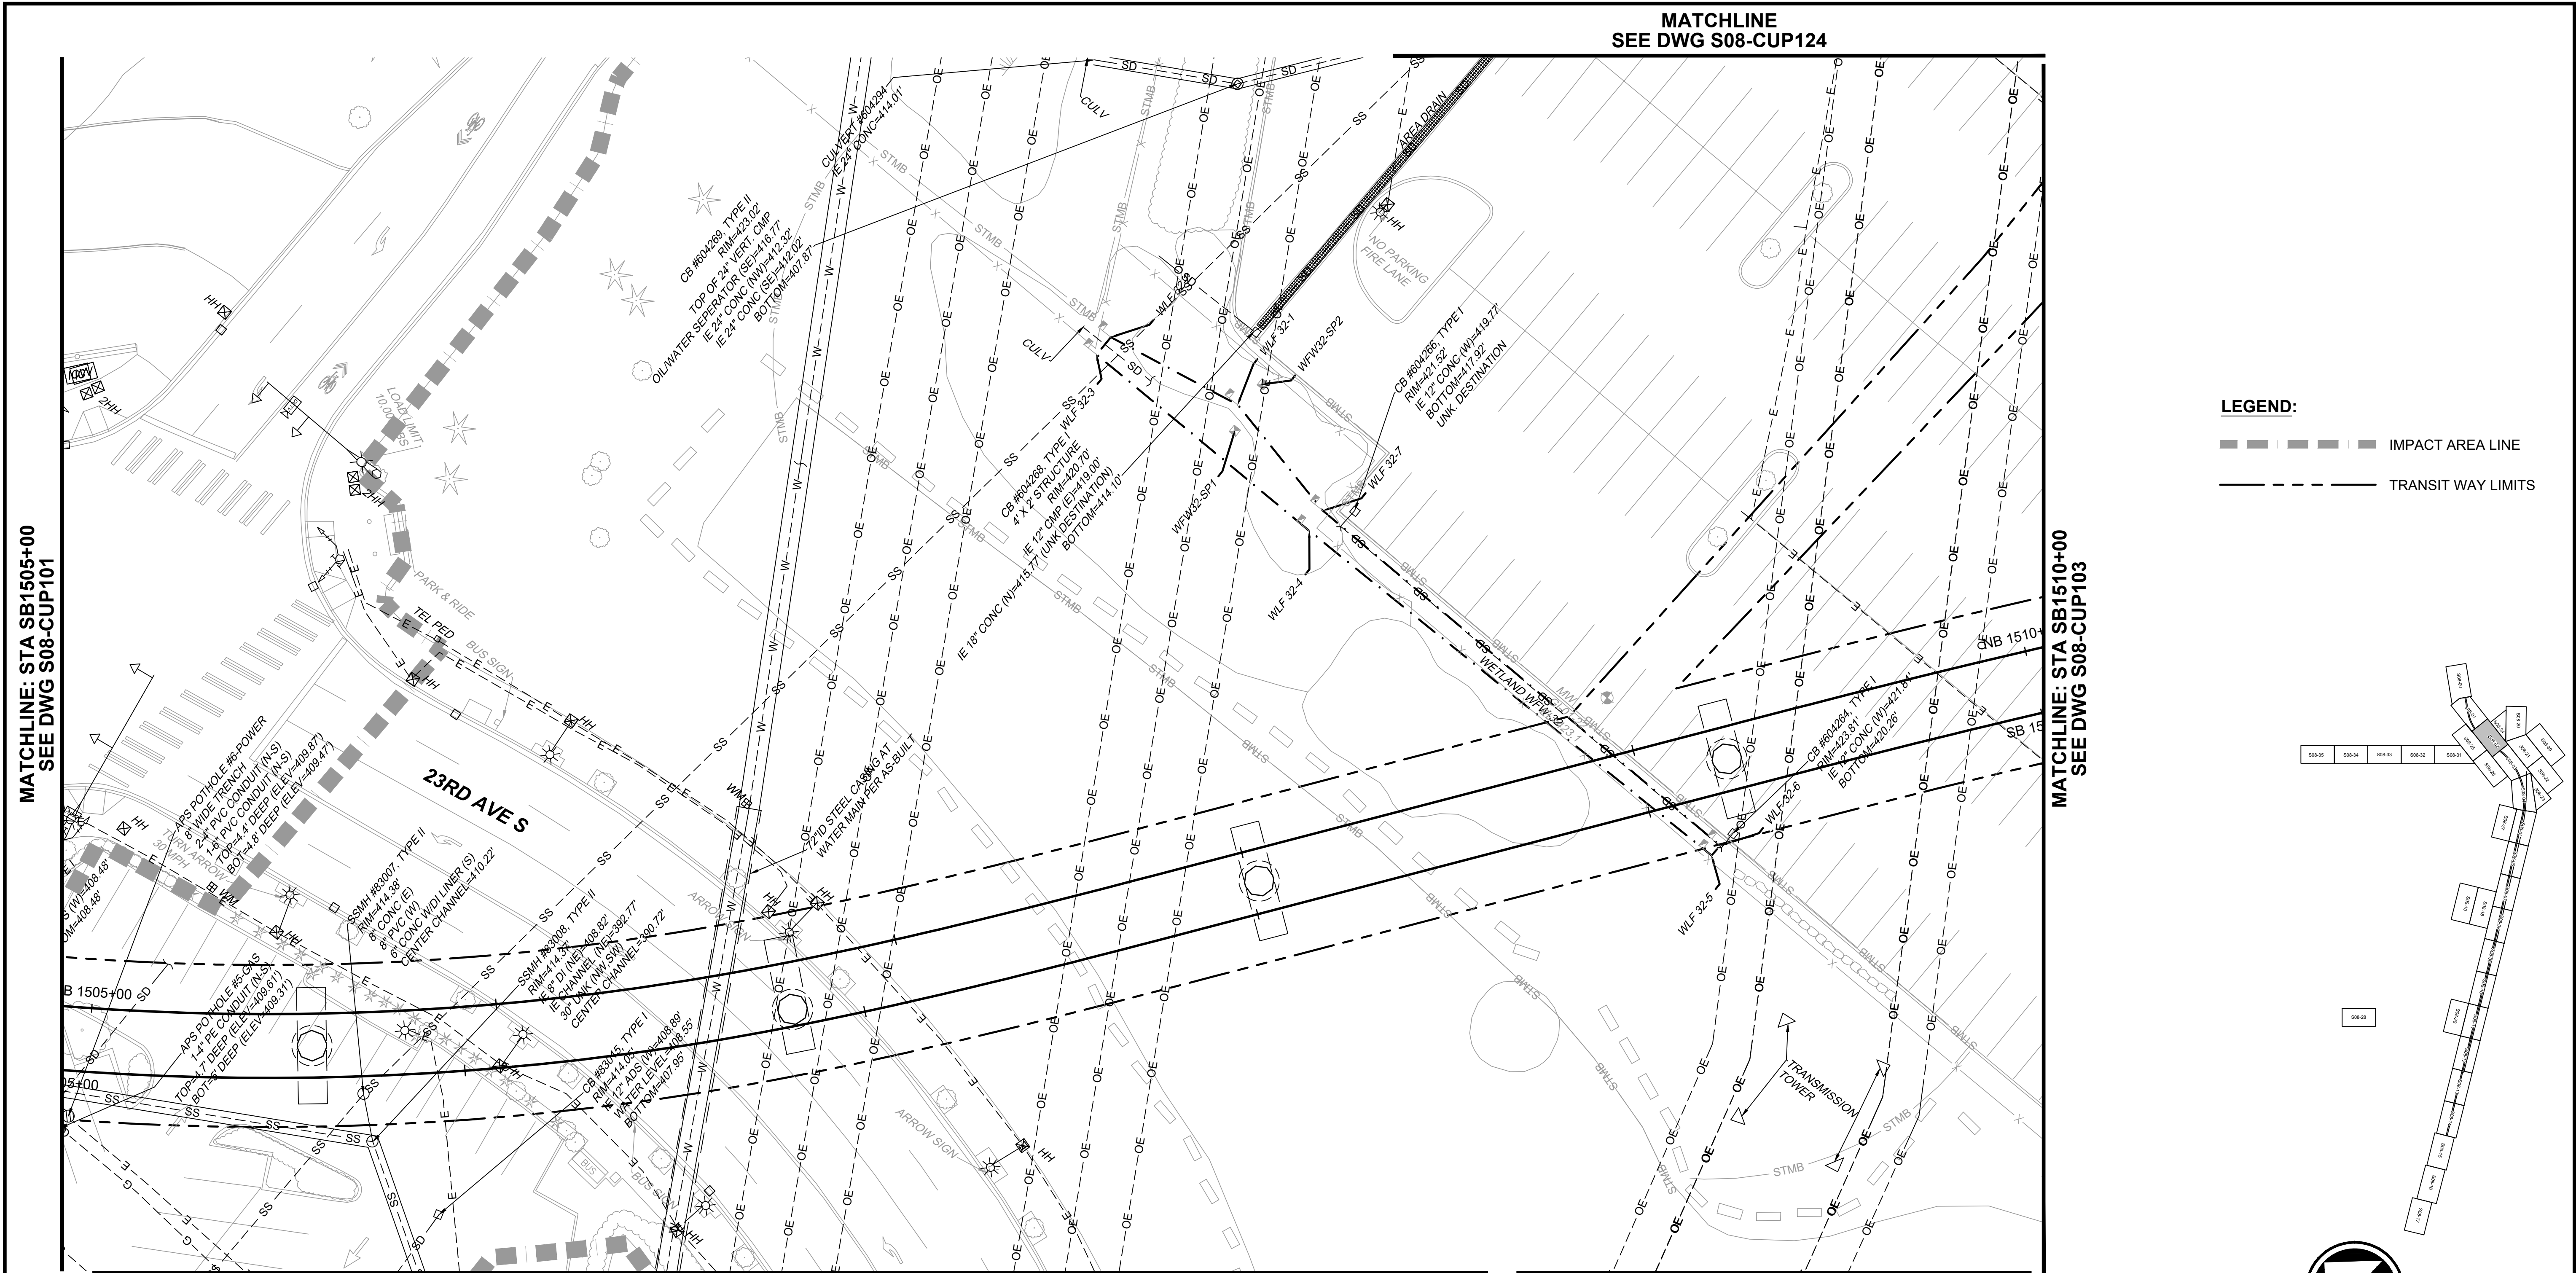

LEGEND:



- IMPACT AREA LINE
- TRANSIT WAY LIMITS

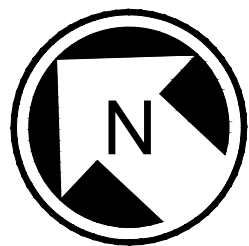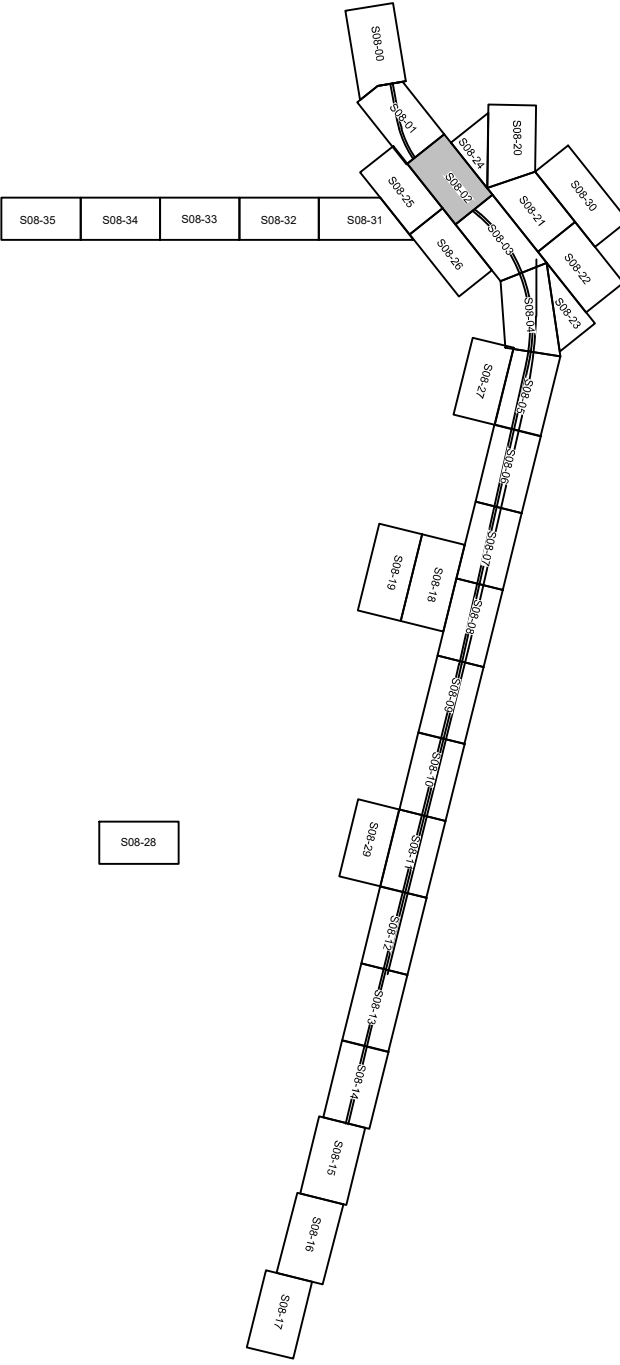

20 10 0 20 40
SCALE IN FEET

NOT FOR
CONSTRUCTION

MATCHLINE
SEE DWG S08-CUP122

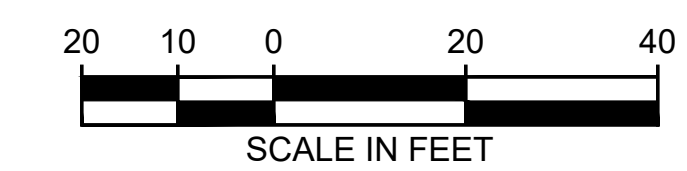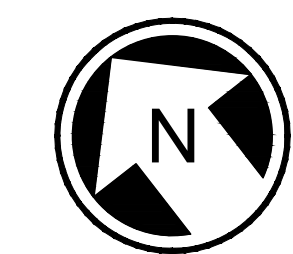

NOT FOR
CONSTRUCTION

**MATCHLINE: STA SB1515+00
SEE DWG S08-CUP104**

WINGED FOOTWAY

PACKAGE #

H2R



SOUNDTRANSIT

SOUND TRANSIT
PRELIMINARY ENGINEERING PLANS
OPERATIONS & MAINTENANCE FACILITY SOUTH
CIVIL
EXISTING UTILITIES
STA SB1510+00 TO STA SB1515+00

DRAWING No.:	
S08-CUP103	
FACILITY ID:	
S08	
SHEET No.:	REV:
	0

No.	DATE	DSN	CHK	APP	REVISION

02/23/24 | 11:17 PM | PLOPEZHILF
C:\PWORKING\WEST01\0278050\OMFS-S08-CUP101-124.DWG

LEGEND:

IMPACT AREA LINE


TRANSIT WAY LIMITS

MATCHLINE
SEE DWG S08-CUP123

MATCHLINE: STA SB1515+00
SEE DWG S08-CUP103

MATCHLINE: STA SB1520+00
SEE DWG S08-CUP105

OAKLAND HILLS BLVD

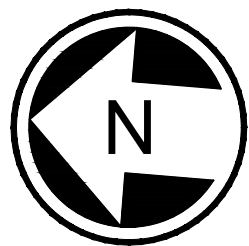

20 10 0 20 40
SCALE IN FEET


NOT FOR
CONSTRUCTION

Refer to the plan set COVER drawing
for disclaimers regarding this drawing.

REFERENCE CONCEPT DRAWINGS

No.	DATE	DSN	CHK	APP	REVISION

DESIGNED BY:
K. McDONALD
DRAWN BY:
J. LUM
CHECKED BY:
P. LOPEZ-HILFIKER
APPROVED BY:
P. LOPEZ-HILFIKER

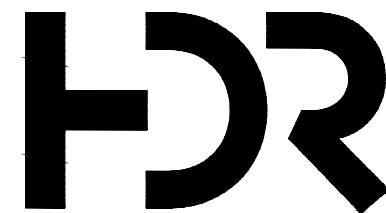

SUBMITTED BY:
PABLO LOPEZ-HILFIKER

DATE:
2/27/2024

REVIEWED BY:

LINE IS 1" AT
FULL SCALE



DATE:

PACKAGE #

SCALE:
1"=20'
FILENAME:
OMFS-S08-CUP101-124
CONTRACT No.:
AE-0030-17
DATE:
2/27/2024

SOUND TRANSIT
PRELIMINARY ENGINEERING PLANS
OPERATIONS & MAINTENANCE FACILITY SOUTH


CIVIL
EXISTING UTILITIES
STA SB1515+00 TO STA SB1520+00

DRAWING No.:
S08-CUP104
FACILITY ID:
S08
SHEET No.:
REV:
0


02/23/24 | 11:18 PM | PLOPEZHILF
C:\PWORKING\WEST01\0278050\OMFS-S08-CUP101-124.DWG

MATCHLINE: STA SB1520+00
SEE DWG S08-CUP104

MATCHLINE: STA SB1525+00
SEE DWG S08-CUP106

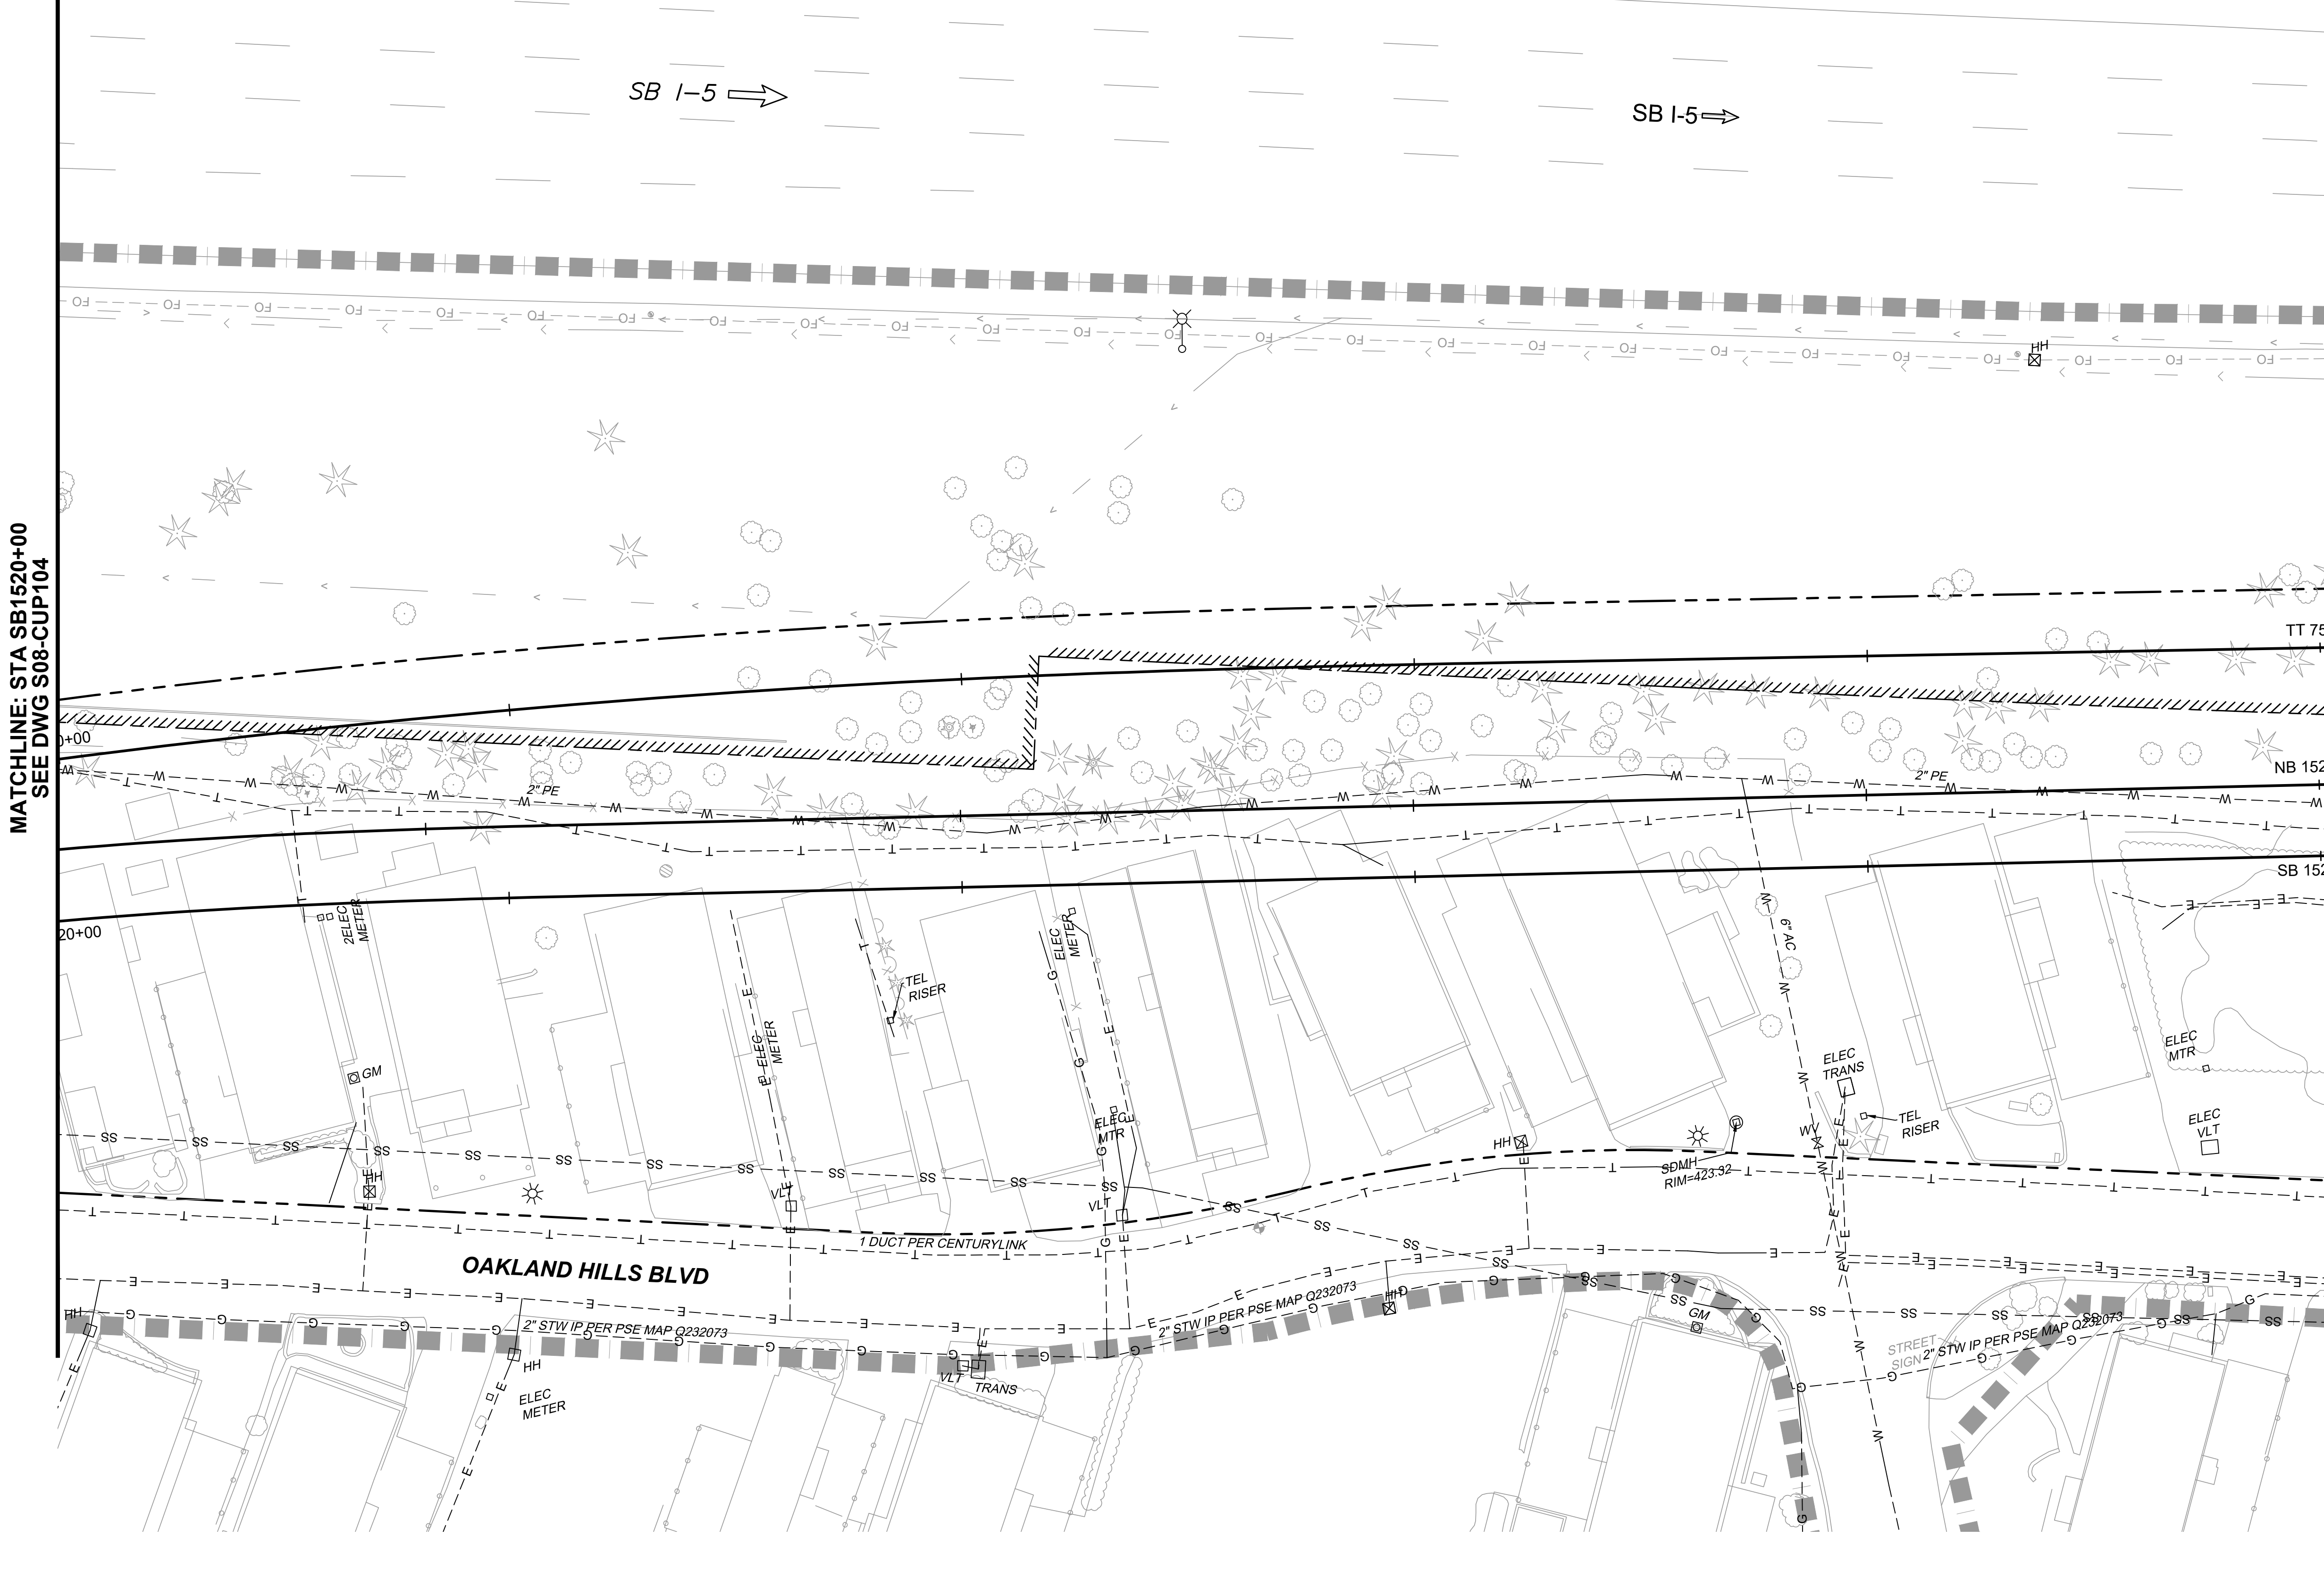

- LEGEND:**
- IMPACT AREA LINE
 - TRANSIT WAY LIMITS

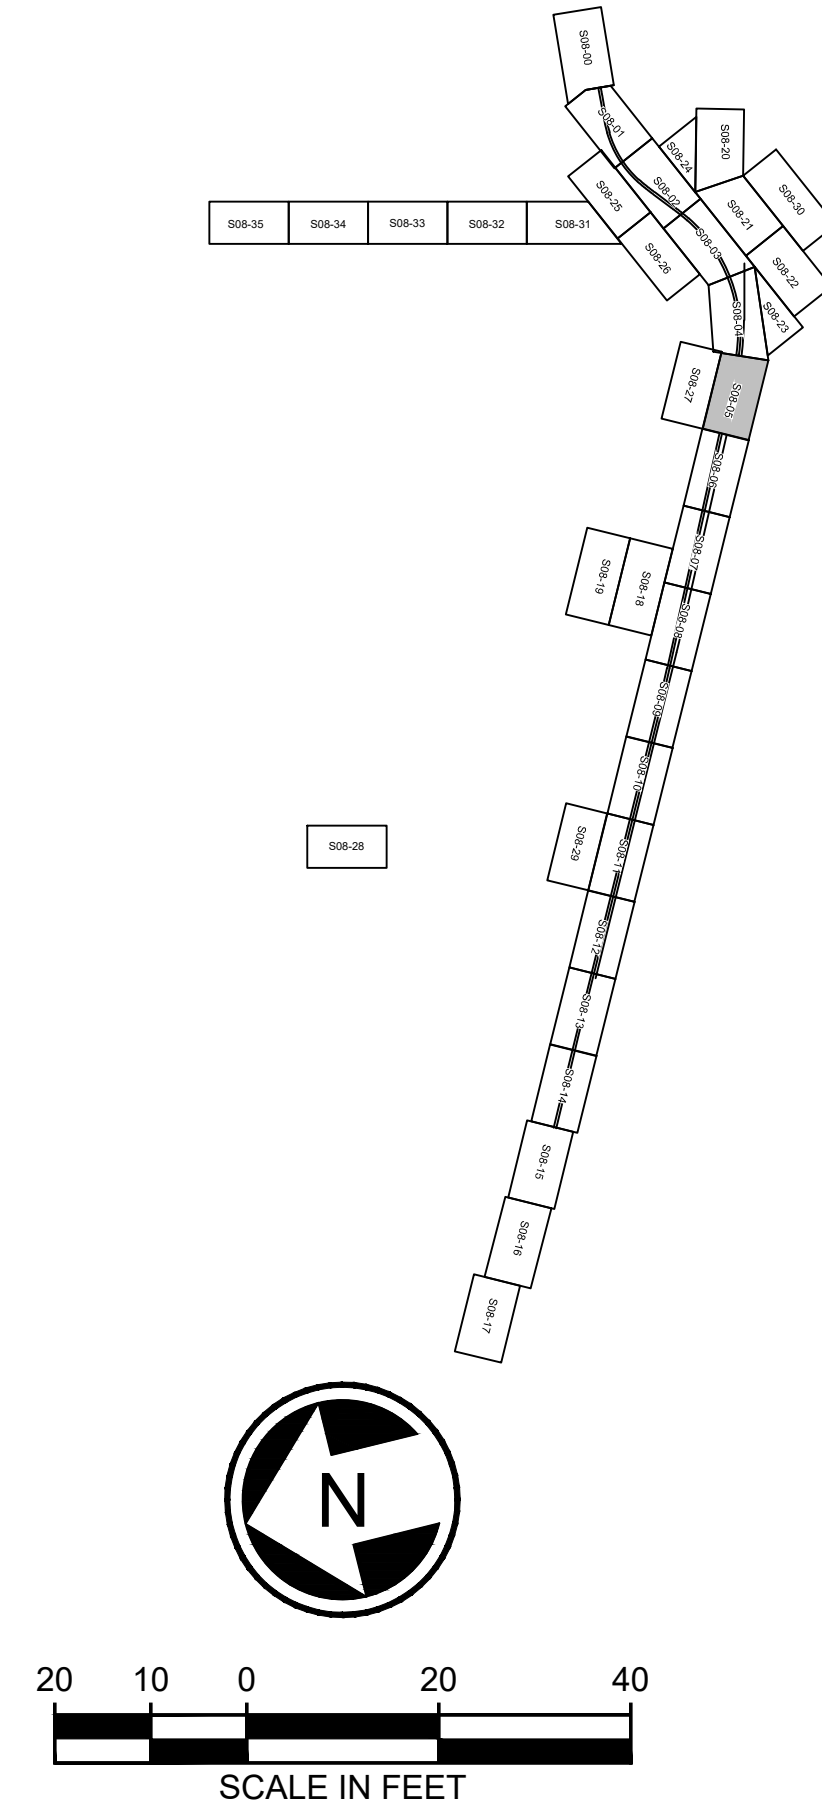


Refer to the plan set COVER drawing
for disclaimers regarding this drawing.

REFERENCE CONCEPT DRAWINGS

No.	DATE	DSN	CHK	APP	REVISION

DESIGNED BY:
K. McDONALD
DRAWN BY:
J. LUM
CHECKED BY:
P. LOPEZ-HILFIKER
APPROVED BY:
P. LOPEZ-HILFIKER

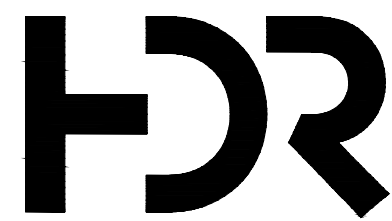

SUBMITTED BY:
PABLO LOPEZ-HILFIKER

DATE:
2/27/2024

REVIEWED BY:

LINE IS 1" AT
FULL SCALE



DATE:

PACKAGE

SCALE:
1"=20'
FILENAME:
OMFS-S08-CUP101-124
CONTRACT No.:
AE-0030-17
DATE:
2/27/2024

SOUND TRANSIT
PRELIMINARY ENGINEERING PLANS
OPERATIONS & MAINTENANCE FACILITY SOUTH


CIVIL
EXISTING UTILITIES
STA SB1520+00 TO STA SB1525+00

DRAWING No.:
S08-CUP105
FACILITY ID:
S08
SHEET No.:
REV:
0

NOT FOR
CONSTRUCTION

**MATCHLINE: STA SB1525+00
SEE DWG S08-CUP105**



**MATCHLINE: STA SB1530+00
SEE DWG S08-CUP107**

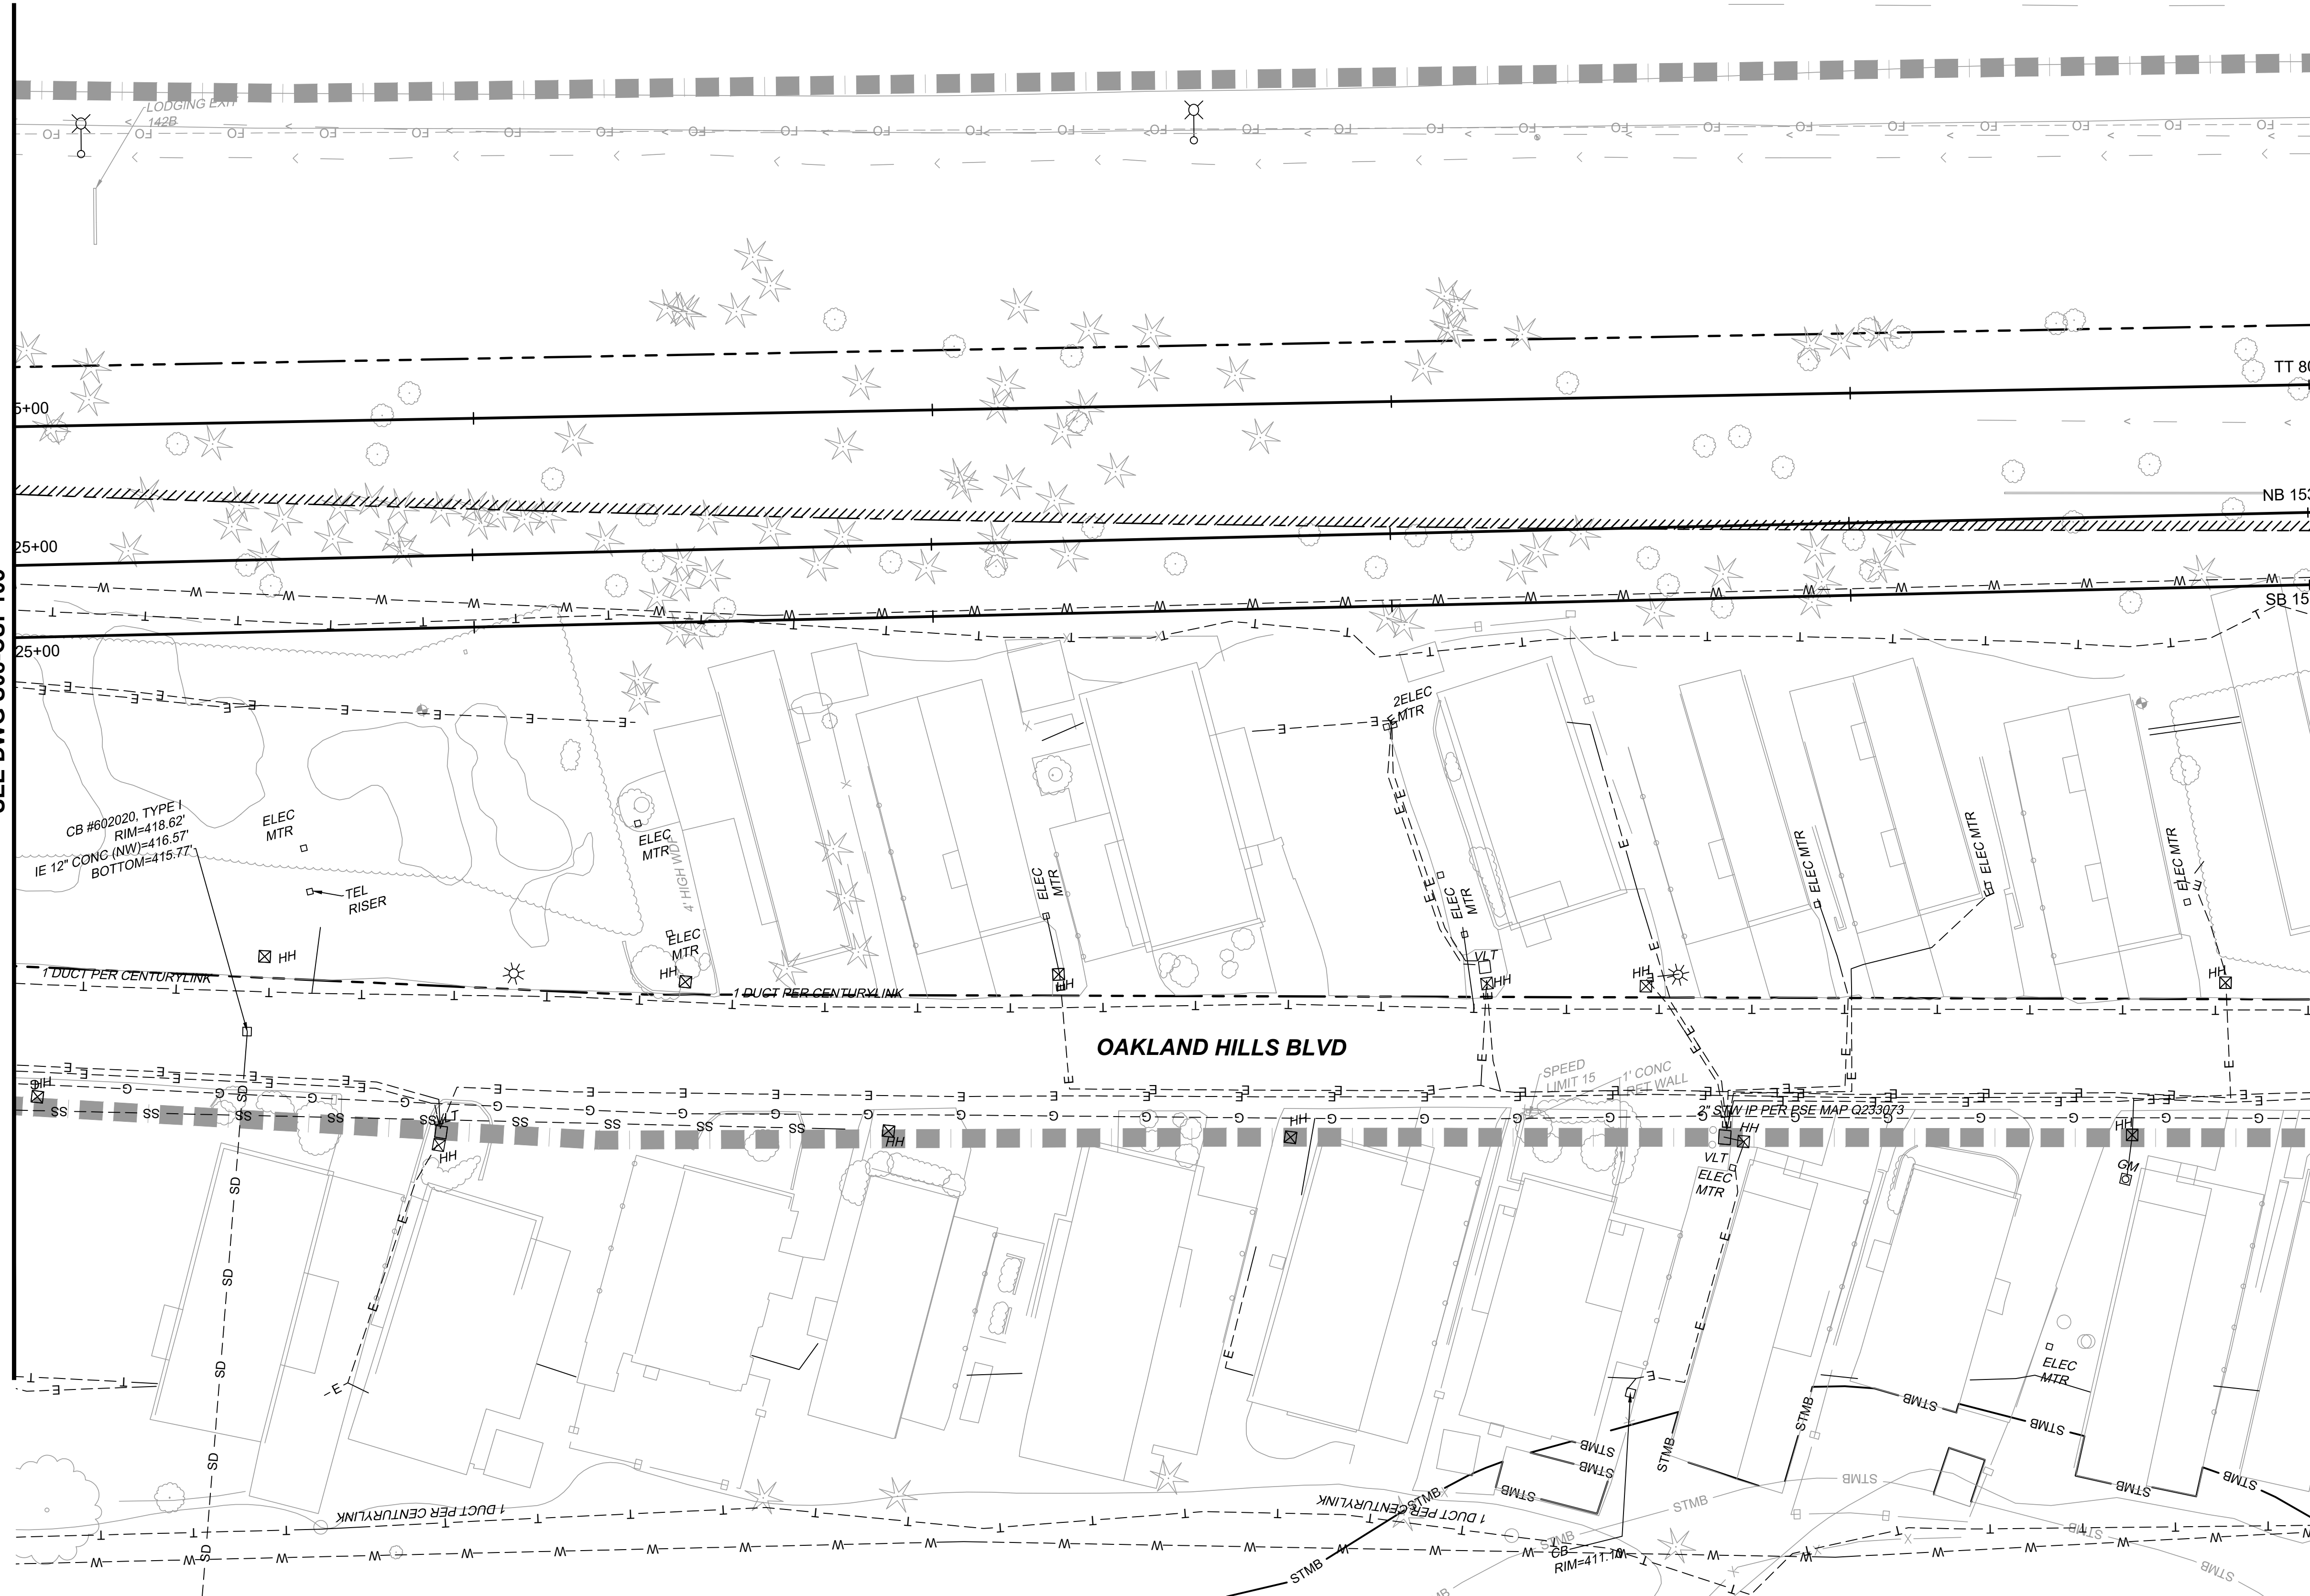

LEGEND:

■ ■ ■ | ■ ■ ■ | ■ ■ ■ IMPACT AREA LINE

———— ———— TRANSIT WAY LIMITS

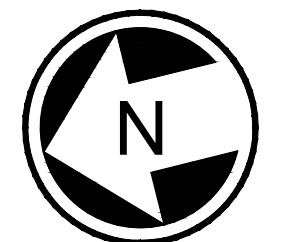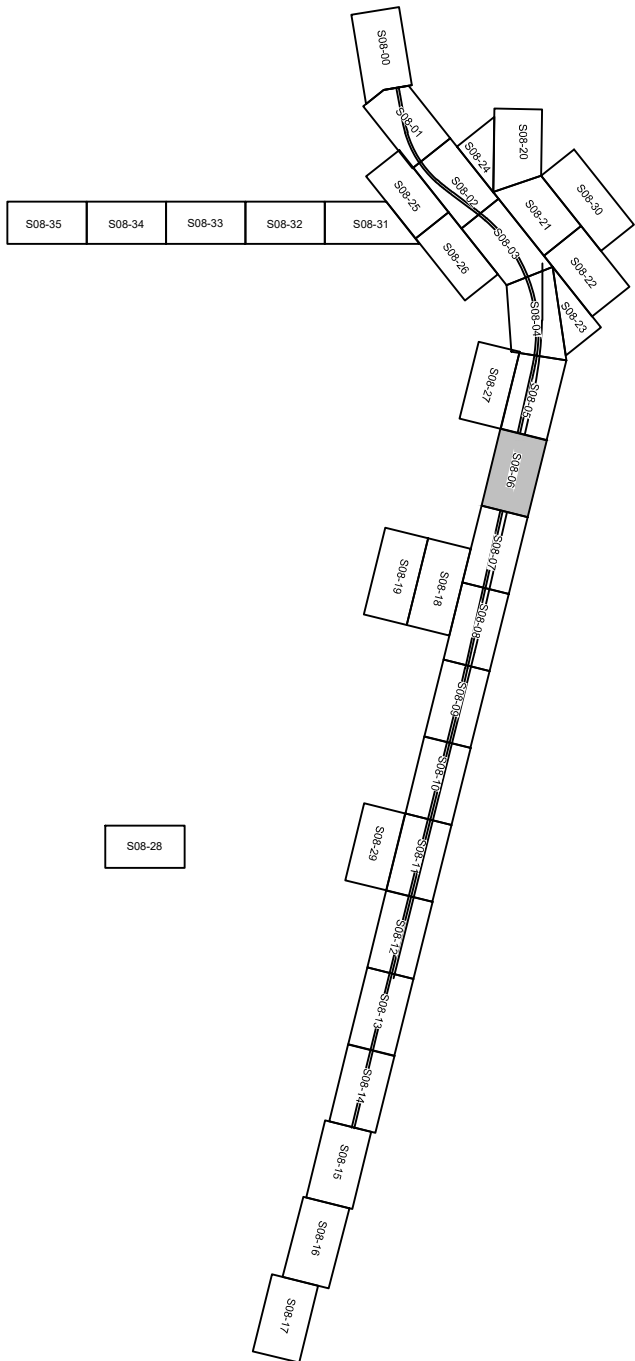

20 10 0 20 40



SCALE IN FEET

NOT FOR
CONSTRUCTION

*Refer to the plan set COVER drawing
for disclaimers regarding this drawing.*

REFERENCE CONCEPT DRAWINGS						DESIGNED BY: K. McDONALD
						DRAWN BY: J. LUM
						CHECKED BY: P. LOPEZ-HILFIKER
						APPROVED BY: P. LOPEZ-HILFIKER
No.	DATE	DSN	CHK	APP	REVISION	

AHJ:

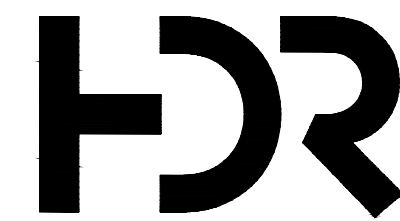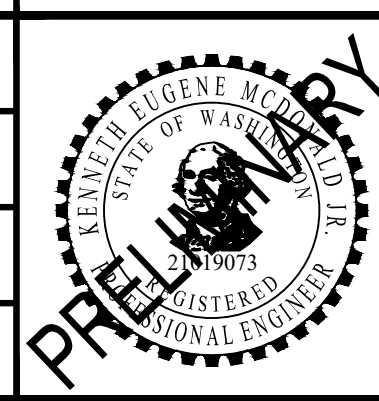

SUBMITTED BY:
PABLO LOPEZ-HILFIKER

DATE:	2/27/2024
-------	-----------

REVIEWED BY:

LINE IS 1" AT FULL SCALE



DATE:

PACKAGE #

SCALE:	1"=20'
FILENAME:	OMFS-S08-CUP101-124
CONTRACT No.:	AE-0030-17
DATE:	2/27/2024

SOUND TRANSIT
PRELIMINARY ENGINEERING PLANS
OPERATIONS & MAINTENANCE FACILITY SOUTH


CIVIL
EXISTING UTILITIES
STA SB1525+00 TO STA SB1530+00

DRAWING No.:	
S08-CUP106	
FACILITY ID:	
S08	
SHEET No.:	REV:
	0

02/23/24 | 11:18 PM | PLOPEZHILF
C:\PWORKING\WEST01\278050\OMFS-S08-CUP101-124.DWG



MATCHLINE: STA SB1530+00
SEE DWG S08-CUP106

MATCHLINE: STA SB1535+00
SEE DWG S08-CUP108

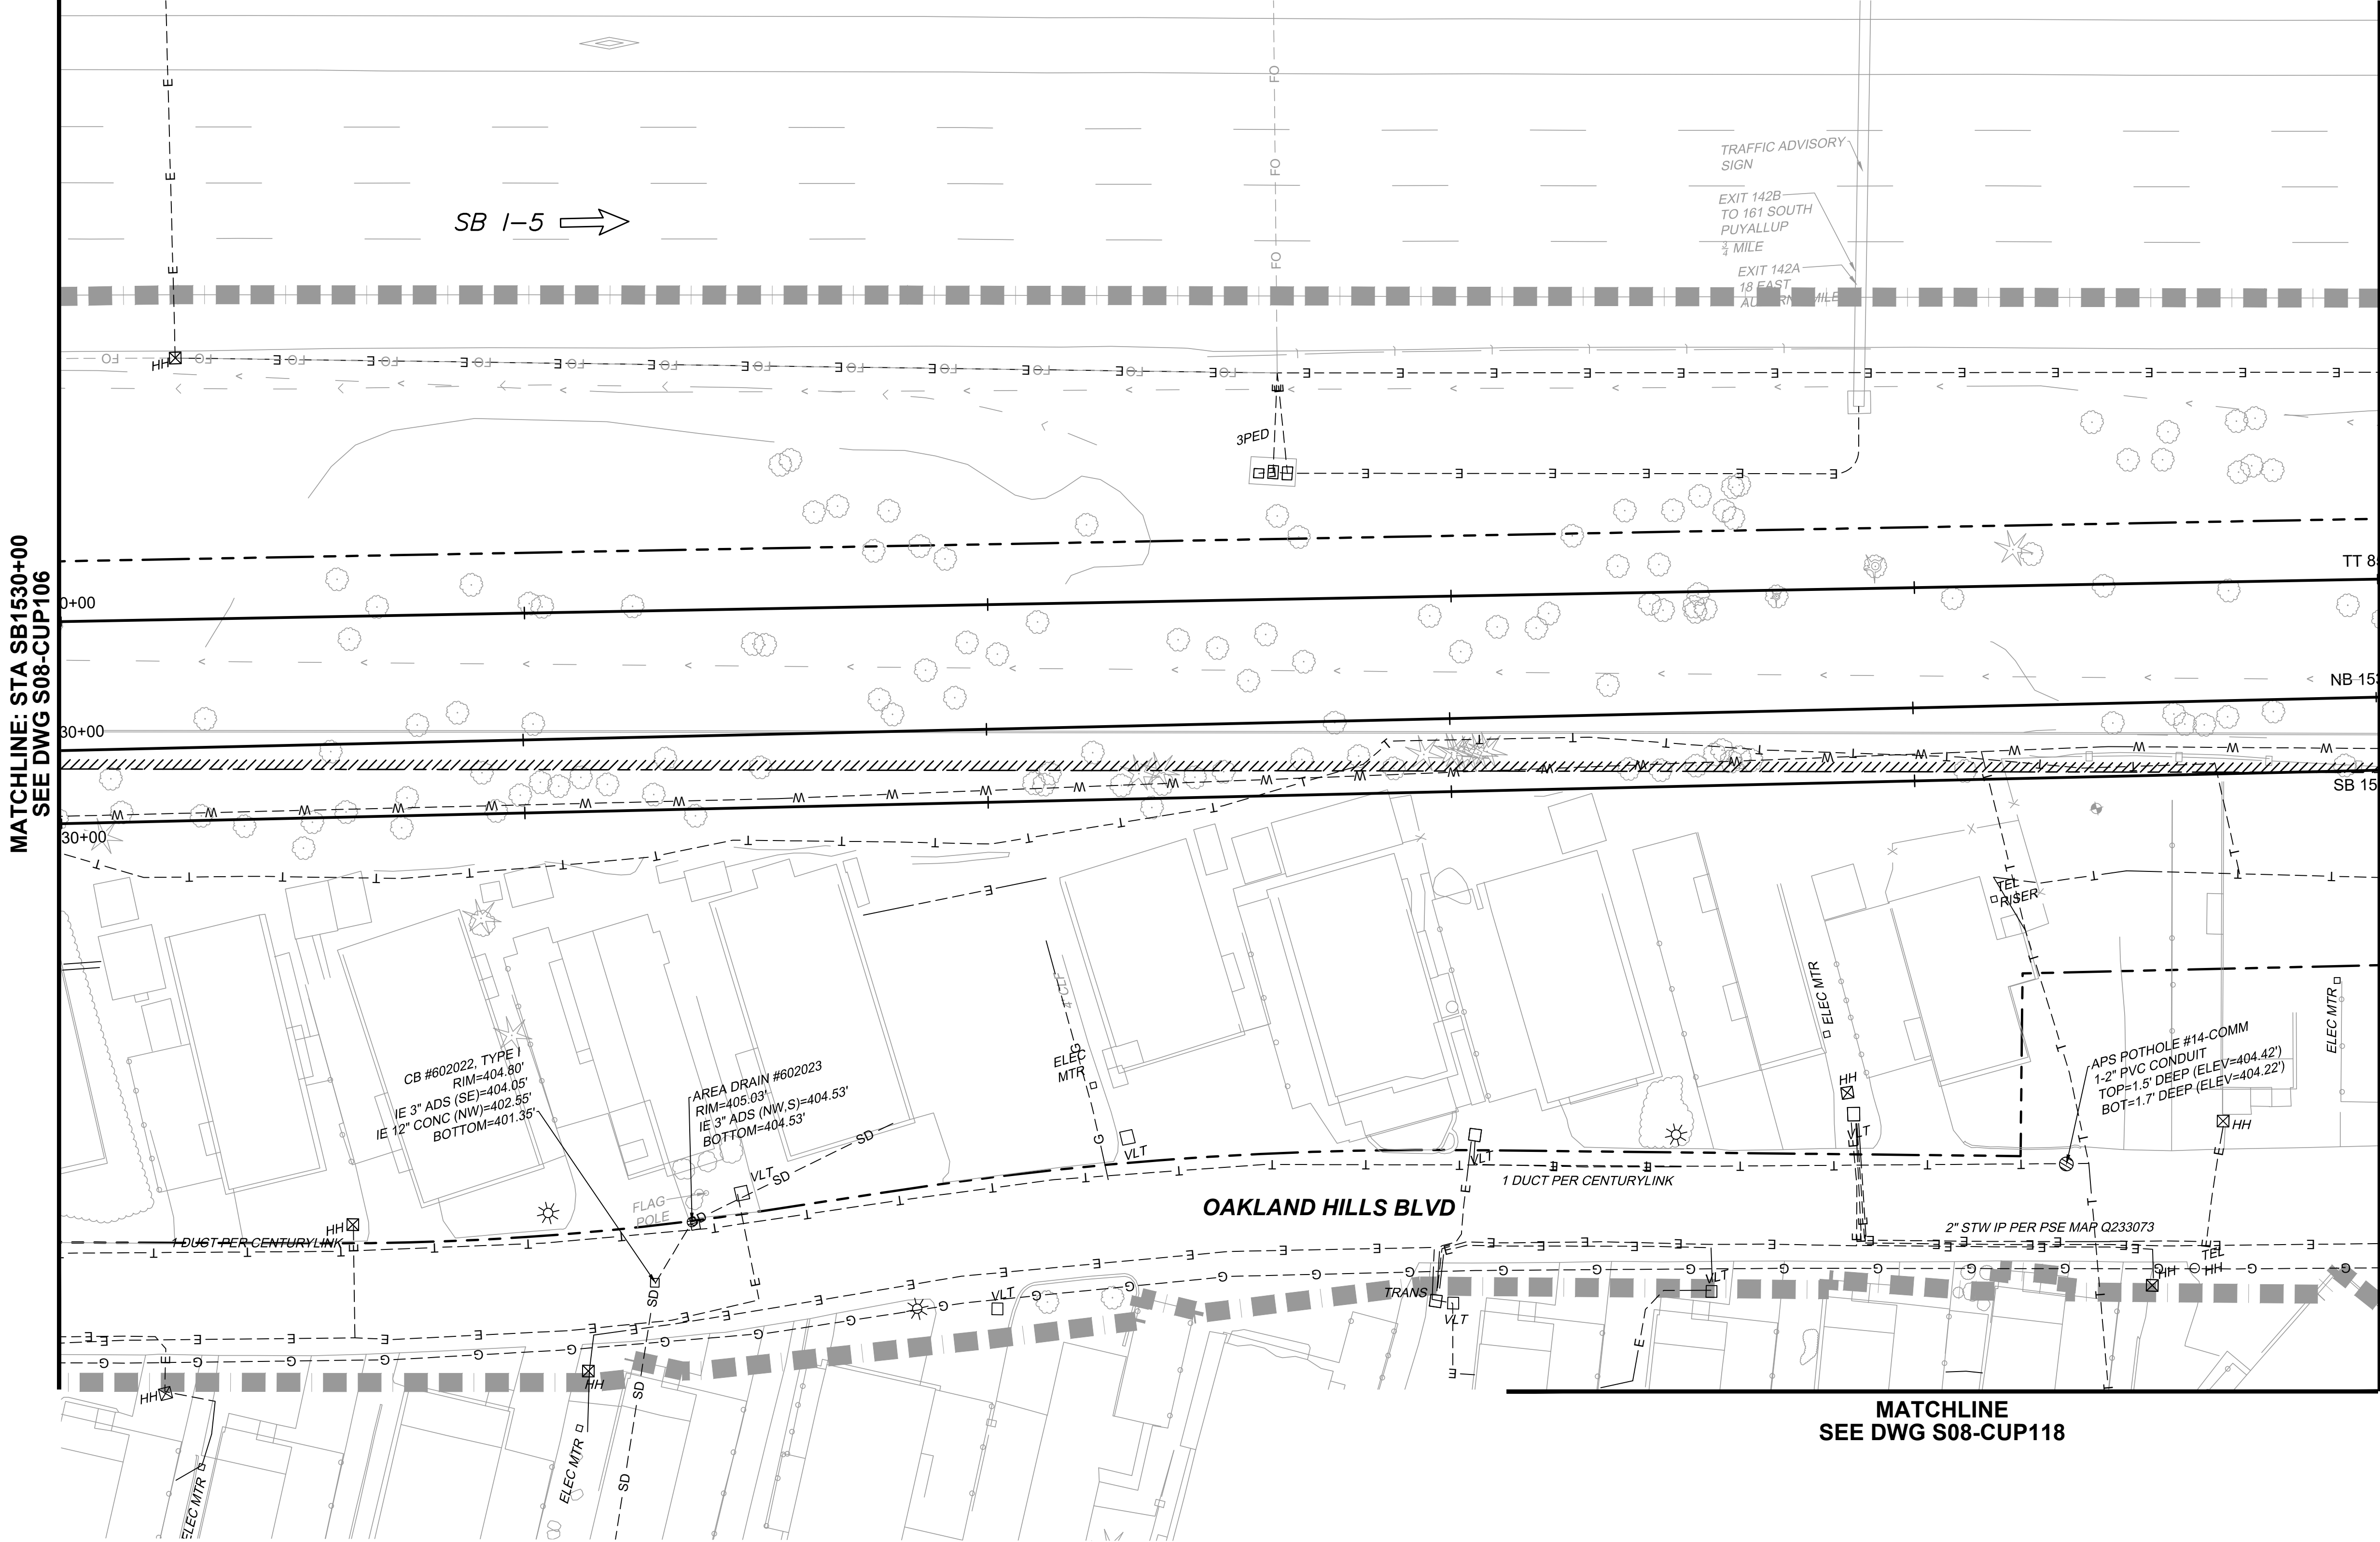

LEGEND:

- IMPACT AREA LINE
- TRANSIT WAY LIMITS

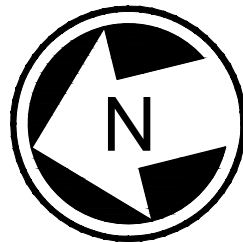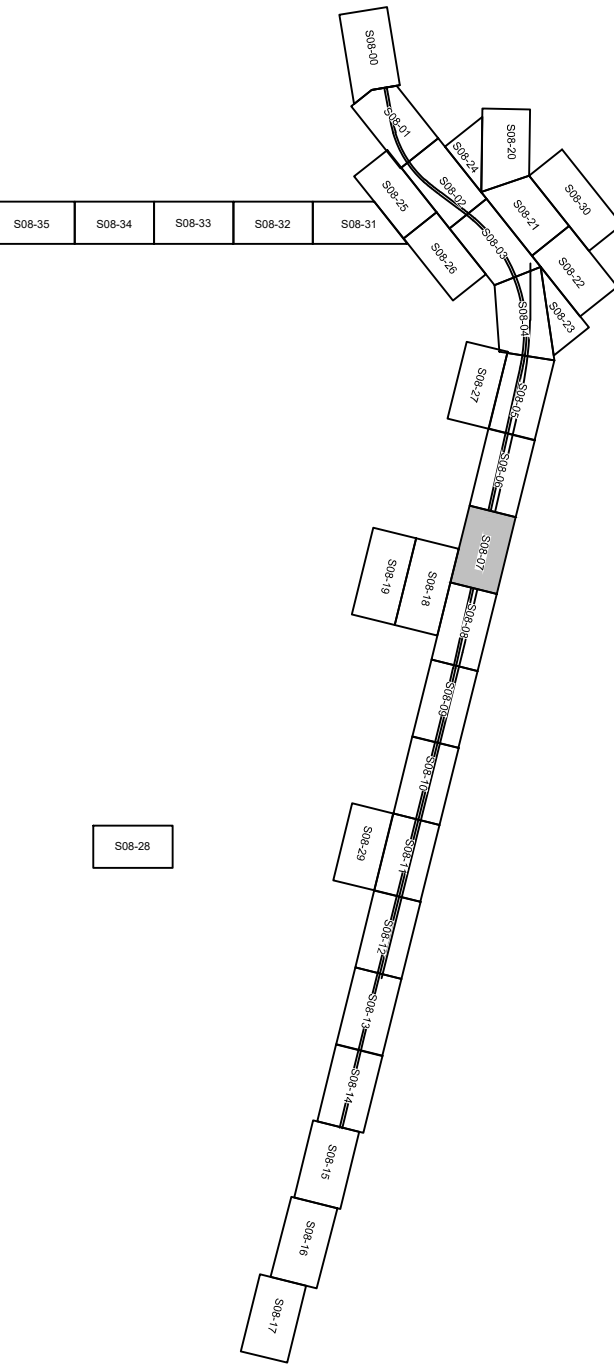

20 10 0 20 40
SCALE IN FEET


NOT FOR
CONSTRUCTION

Refer to the plan set COVER drawing for disclaimers regarding this drawing.						AHJ:				PACKAGE #									
REFERENCE CONCEPT DRAWINGS						DESIGNED BY: K. McDONALD						LINE IS 1" AT FULL SCALE		SCALE: 1"=20'		SOUND TRANSIT PRELIMINARY ENGINEERING PLANS OPERATIONS & MAINTENANCE FACILITY SOUTH CIVIL EXISTING UTILITIES STA SB1530+00 TO STA SB1535+00		DRAWING No.: S08-CUP107	
						DRAWN BY: J. LUM								FILENAME: OMFS-S08-CUP101-124				FACILITY ID: S08	
						CHECKED BY: P. LOPEZ-HILFIKER								CONTRACT No.: AE-0030-17				SHEET No.:	
						APPROVED BY: P. LOPEZ-HILFIKER								DATE: 2/27/2024				REV:	
						SUBMITTED BY: PABLO LOPEZ-HILFIKER								REVIEWED BY:				DATE: 2/27/2024	
No.	DATE	DSN	CHK	APP	REVISION														



02/23/24 | 11:18 PM | PLOPEZHILF
C:\PWORKING\WEST01\278050\OMFS-S08-CUP101-124.DWG

MATCHLINE: STA SB1535+00
SEE DWG S08-CUP107

MATCHLINE: STA SB1540+00
SEE DWG S08-CUP109

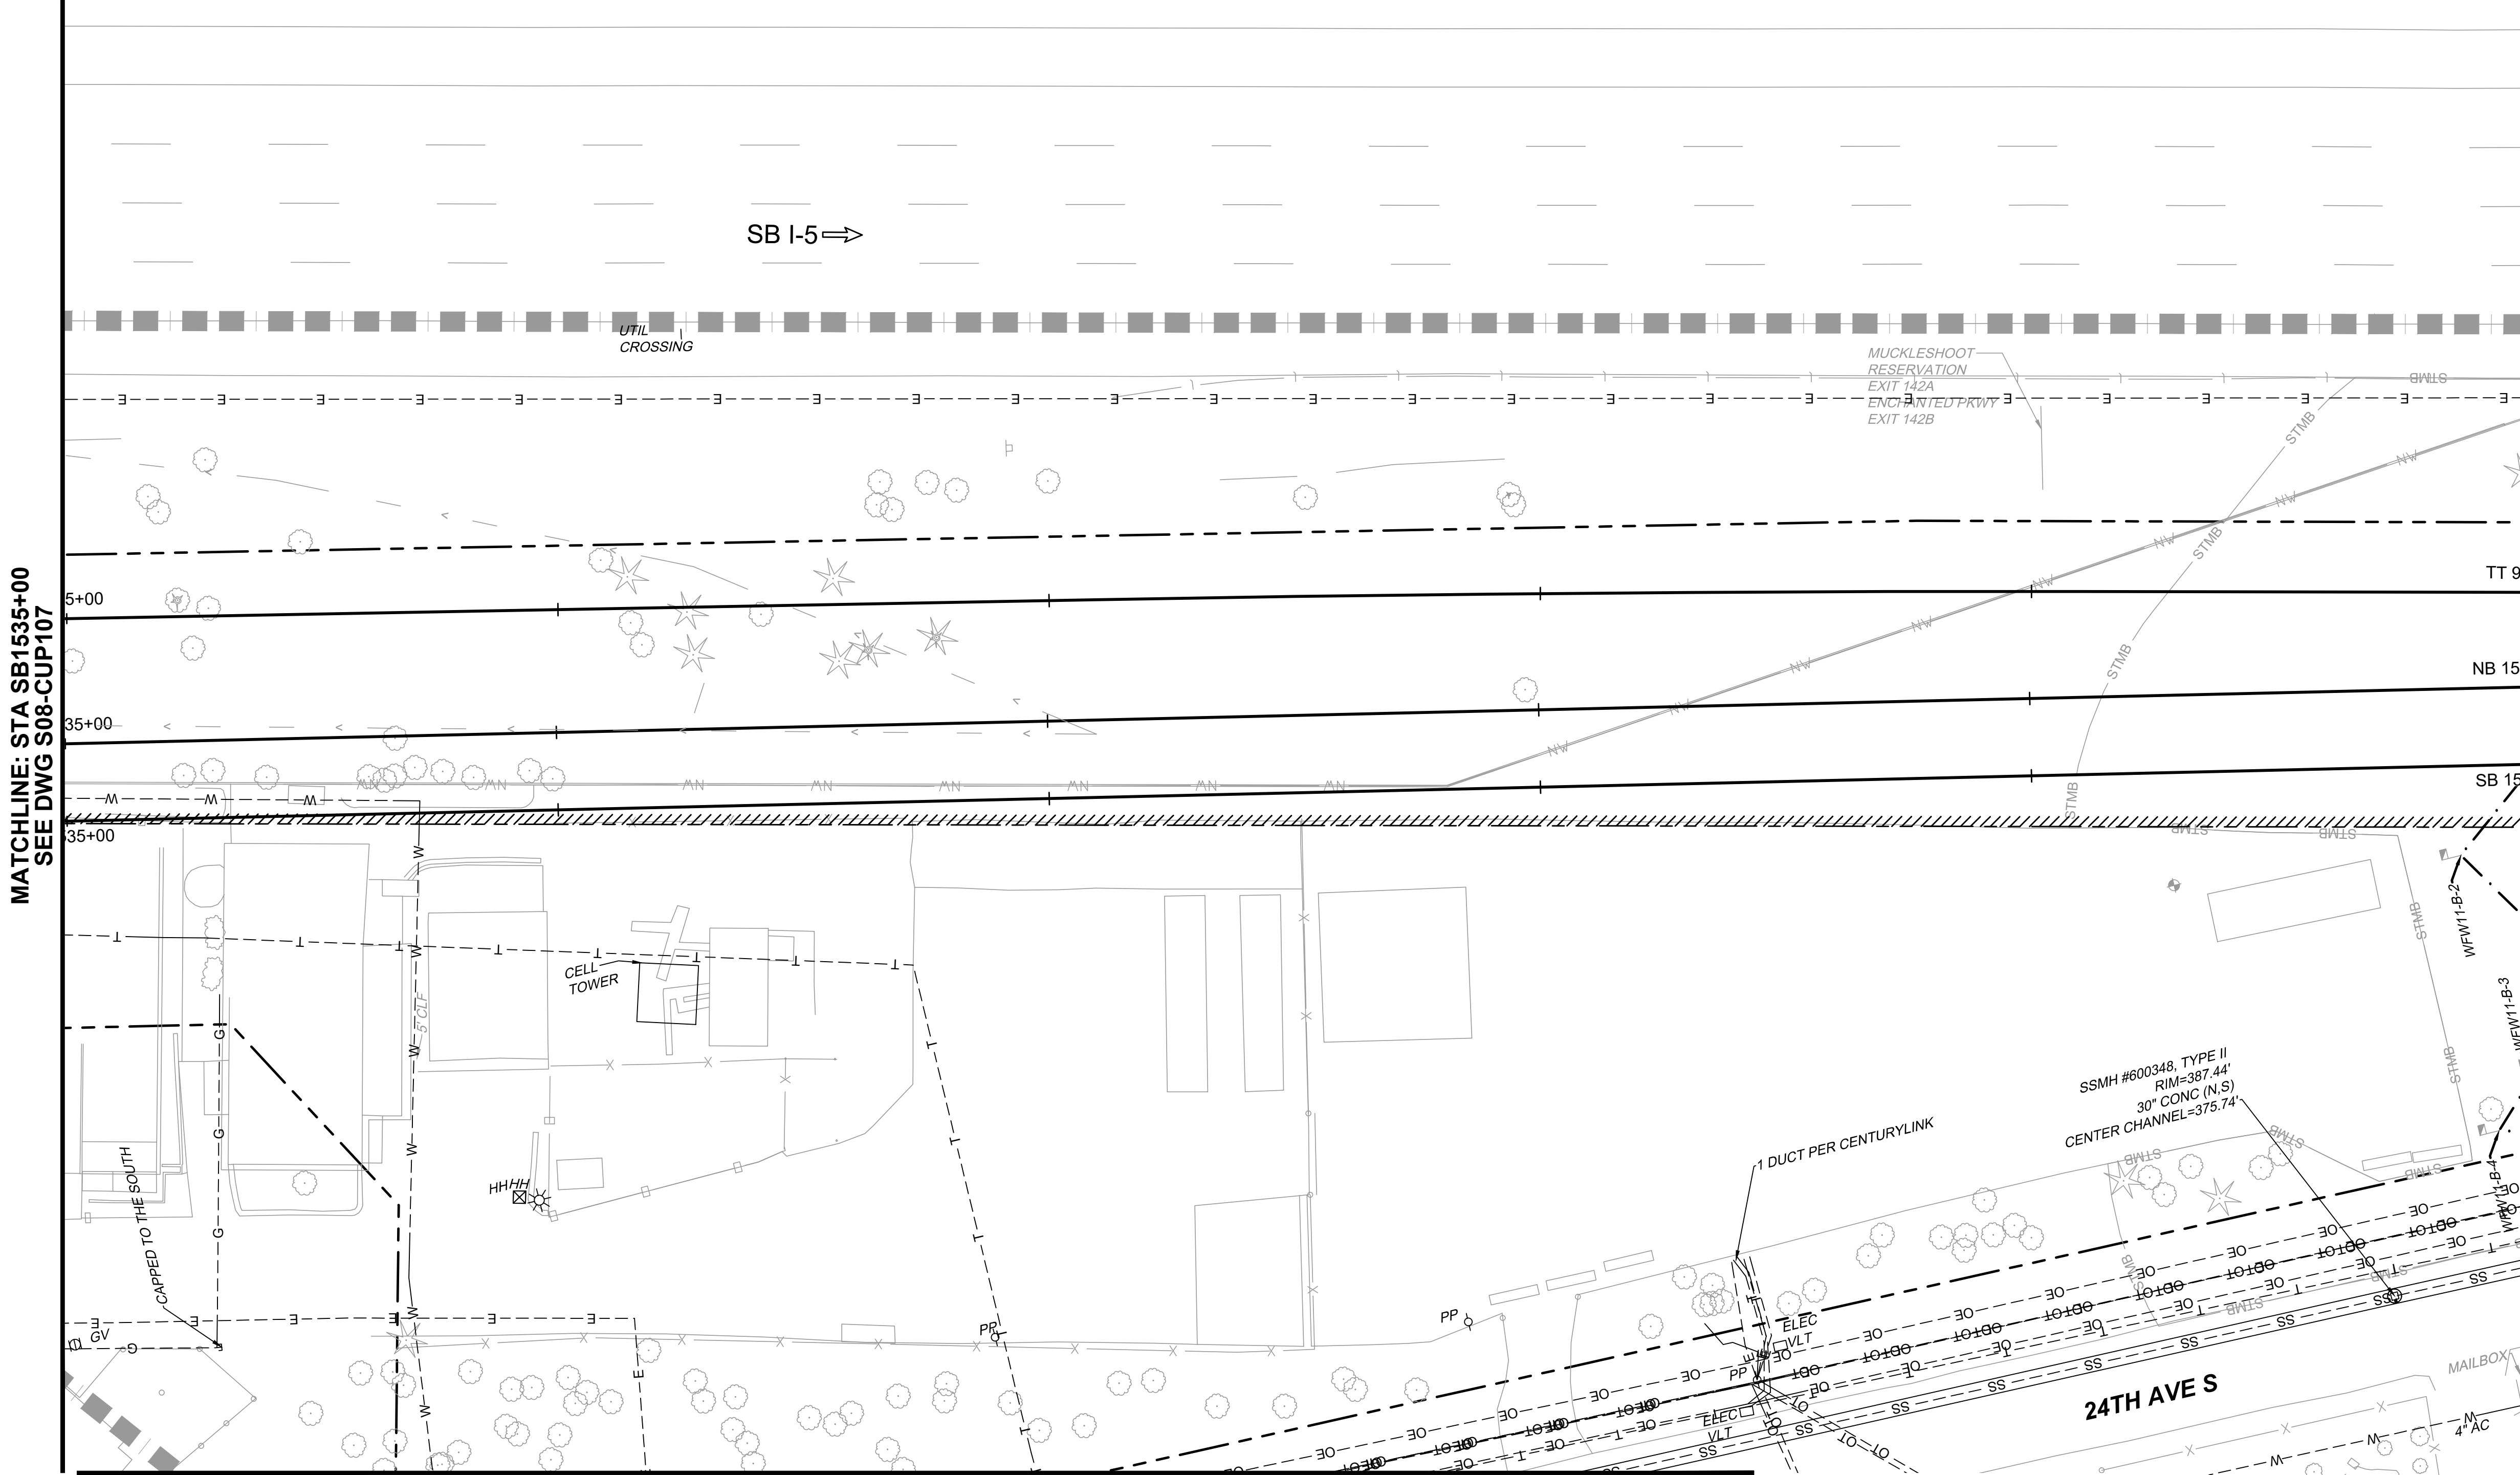

- LEGEND:**
- IMPACT AREA LINE
 - TRANSIT WAY LIMITS

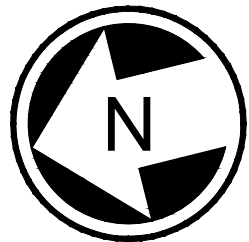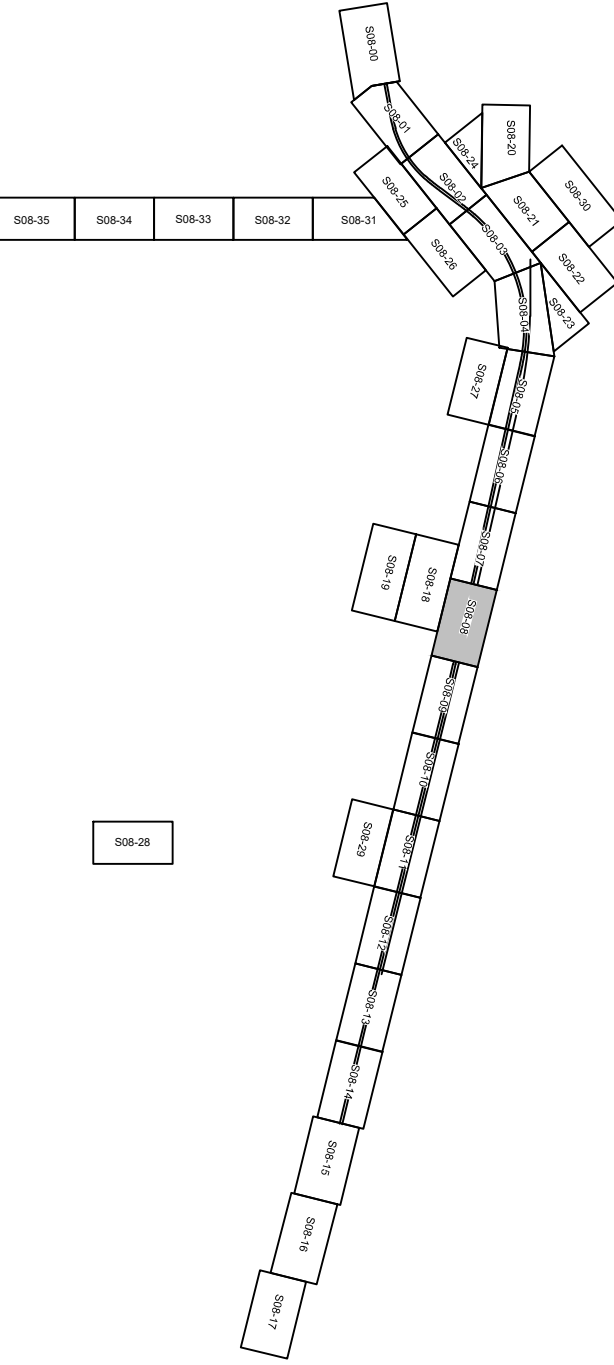

NOT FOR
CONSTRUCTION

Refer to the plan set COVER drawing
for disclaimers regarding this drawing.

for disclaimers regarding this drawing.										AHJ:				PACKAGE #						
REFERENCE CONCEPT DRAWINGS						DESIGNED BY: K. McDONALD							LINE IS 1" AT FULL SCALE		SCALE: 1"=20'		SOUND TRANSIT PRELIMINARY ENGINEERING PLANS OPERATIONS & MAINTENANCE FACILITY SOUTH CIVIL EXISTING UTILITIES STA SB1535+00 TO STA SB1540+00		DRAWING No.: S08-CUP108	
						FILENAME: OMFS-S08-CUP101-124									FACILITY ID: S08					
						CONTRACT No.: AE-0030-17									SHEET No.: REV:					
						DATE: 2/27/2024									0					
						APPROVED BY: P. LOPEZ-HILFIKER									SUBMITTED BY: PABLO LOPEZ-HILFIKER				DATE: 2/27/2024	
No.	DATE	DSN	CHK	APP	REVISION	P. LOPEZ-HILFIKER														


02/23/24 | 11:19 PM | PLOPEZHILF
C:\PWORKING\WEST01\2780550\OMFS-S08-CUP101-124.DWG

Refer to the plan set COVER drawing
for disclaimers regarding this drawing.

REFERENCE CONCEPT DRAWINGS					
No.	DATE	DSN	CHK	APP	REVISION

DESIGNED BY:
K. McDONALD
DRAWN BY:
J. LUM
CHECKED BY:
P. LOPEZ-HILFIKER
APPROVED BY:
P. LOPEZ-HILFIKER



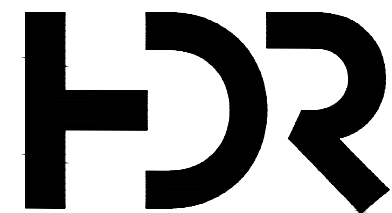

SUBMITTED BY:
PABLO LOPEZ-HILFIKER

DATE:
2/27/2024

REVIEWED BY:

DATE:

LINE IS 1" AT
FULL SCALE




DATE:

PACKAGE #	
SCALE: 1"=20'	FILENAME: OMFS-S08-CUP101-124 CONTRACT No.: AE-0030-17 DATE: 2/27/2024
DATE:	
DATE:	

SOUND TRANSIT
PRELIMINARY ENGINEERING PLANS
OPERATIONS & MAINTENANCE FACILITY SOUTH

CIVIL
EXISTING UTILITIES
STA SB1540+00 TO STA SB1545+00


DRAWING No.:
S08-CUP109
FACILITY ID:
S08
SHEET No.:
REV:
0

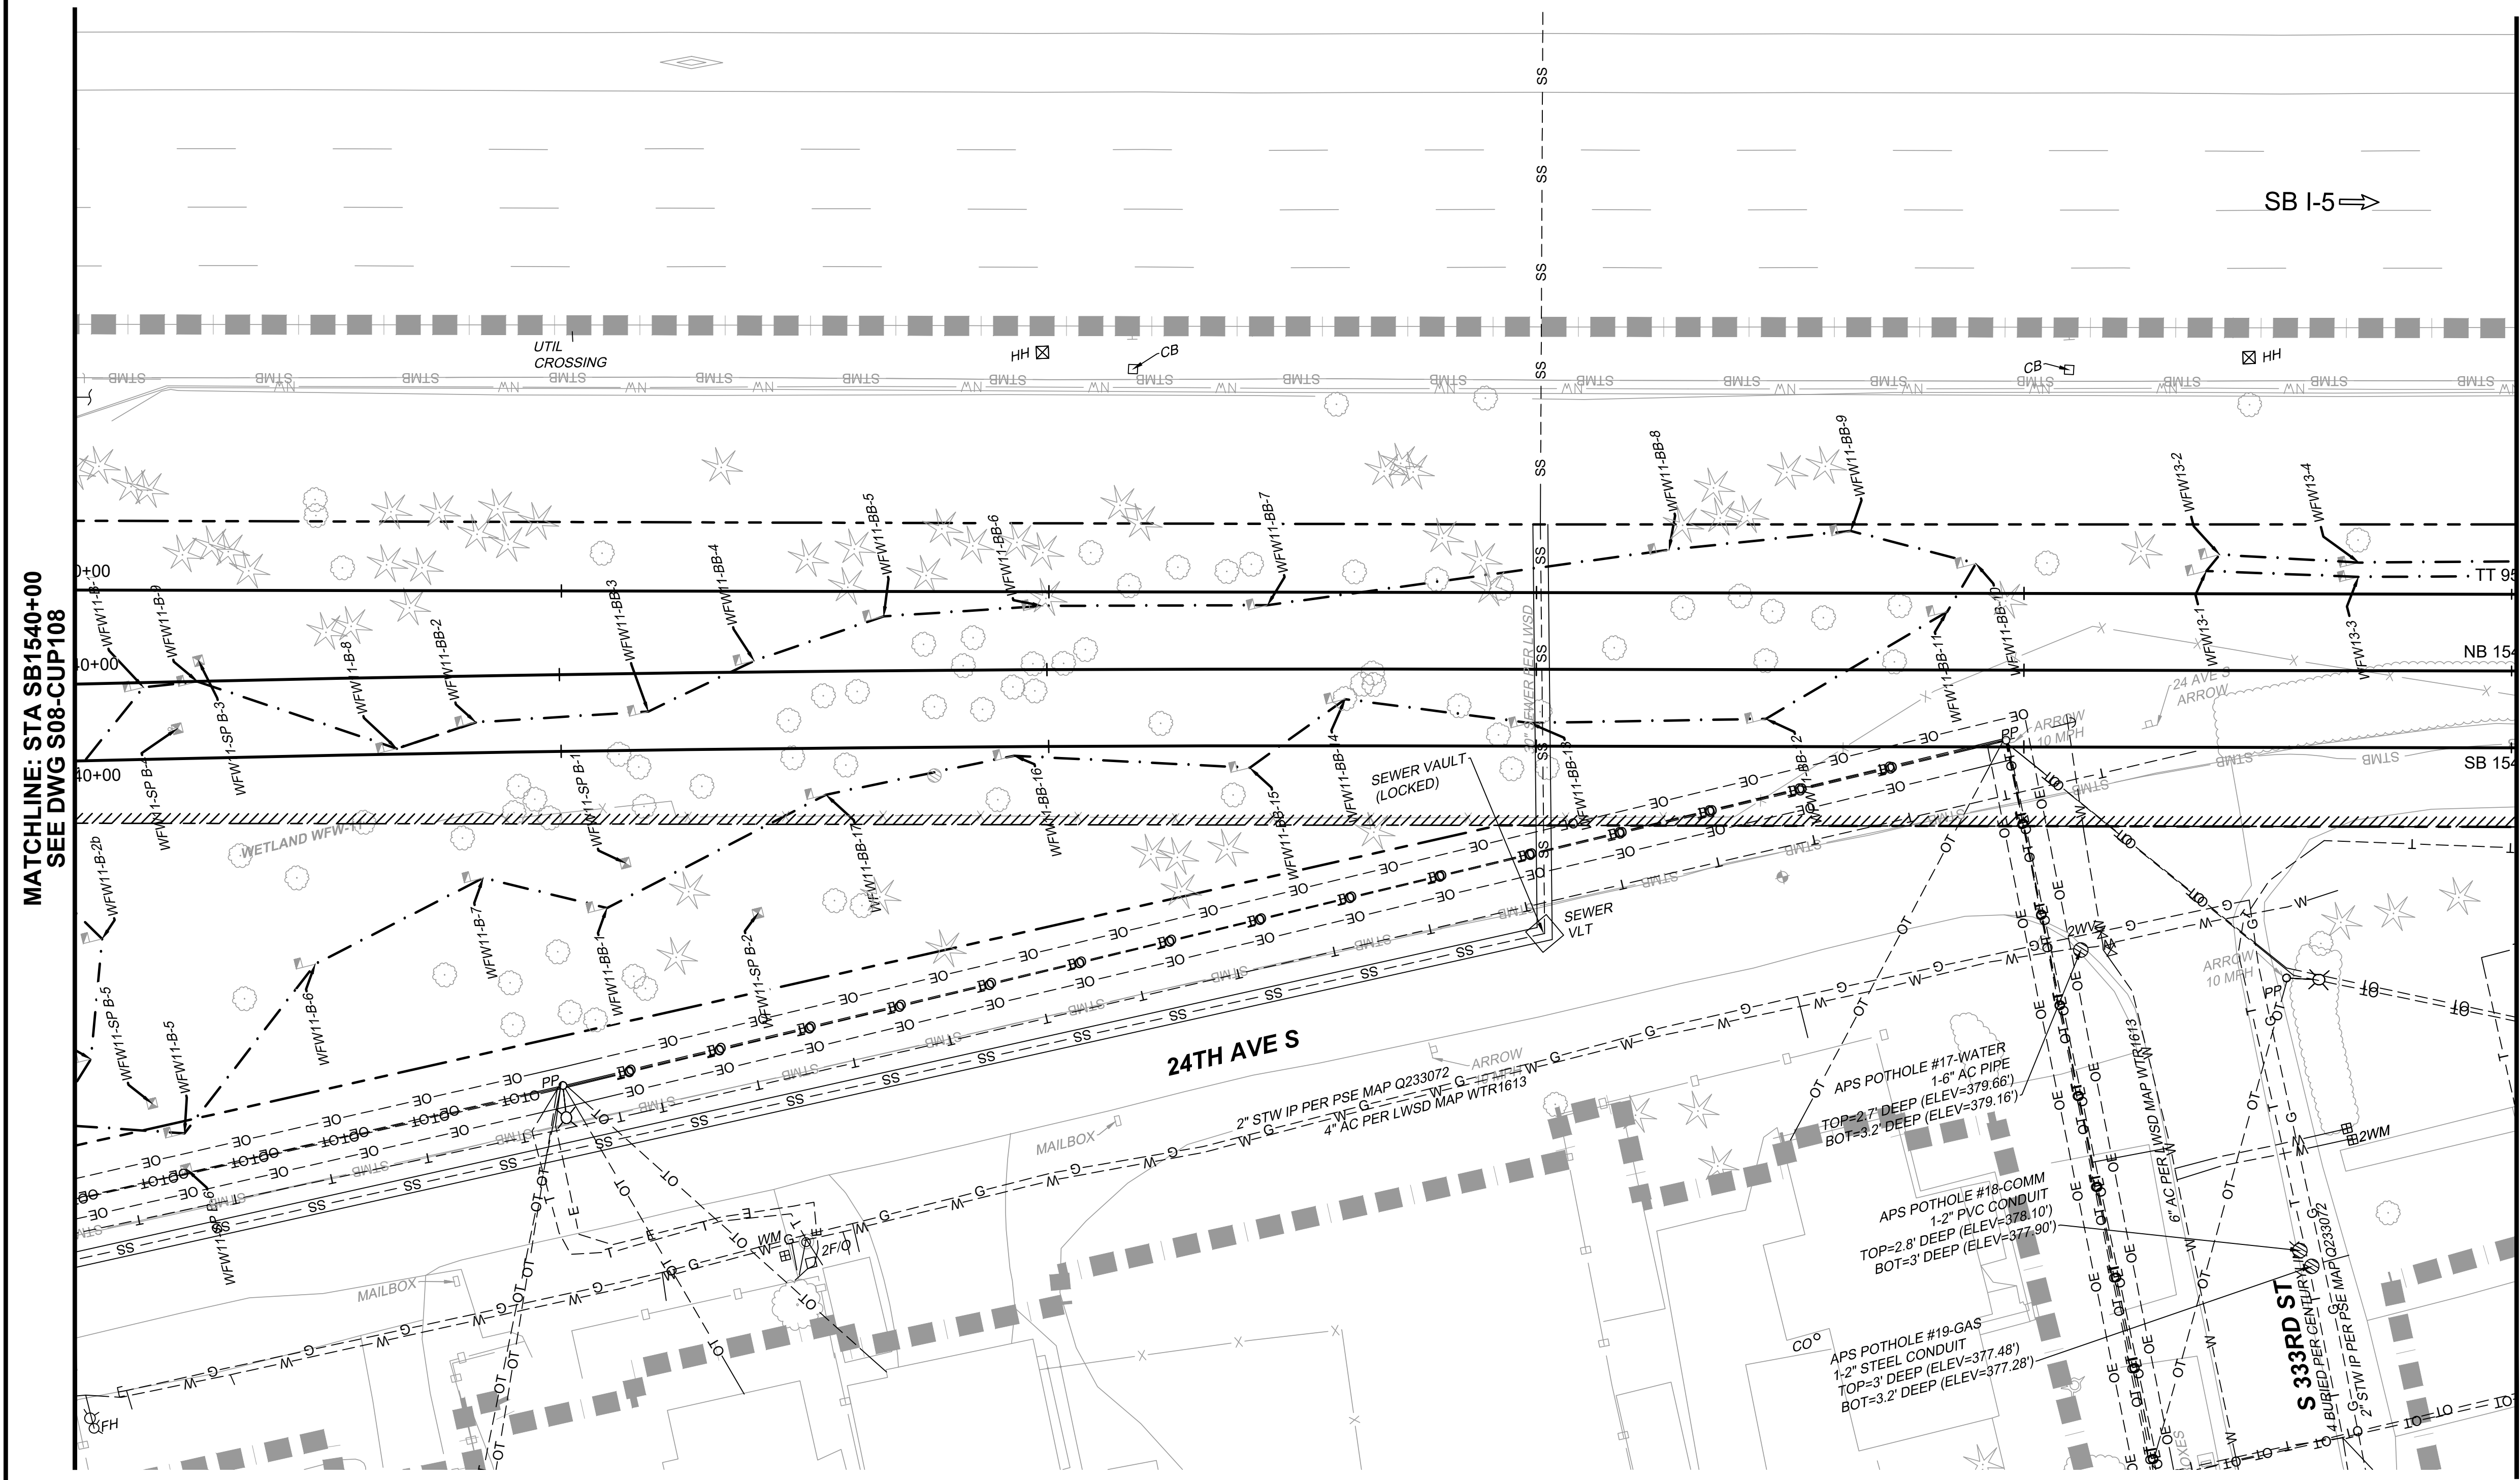

LEGEND:


IMPACT AREA LINE

TRANSIT WAY LIMITS

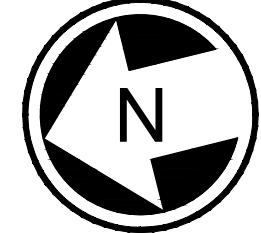

SCALE IN FEET

20 10 0 20 40

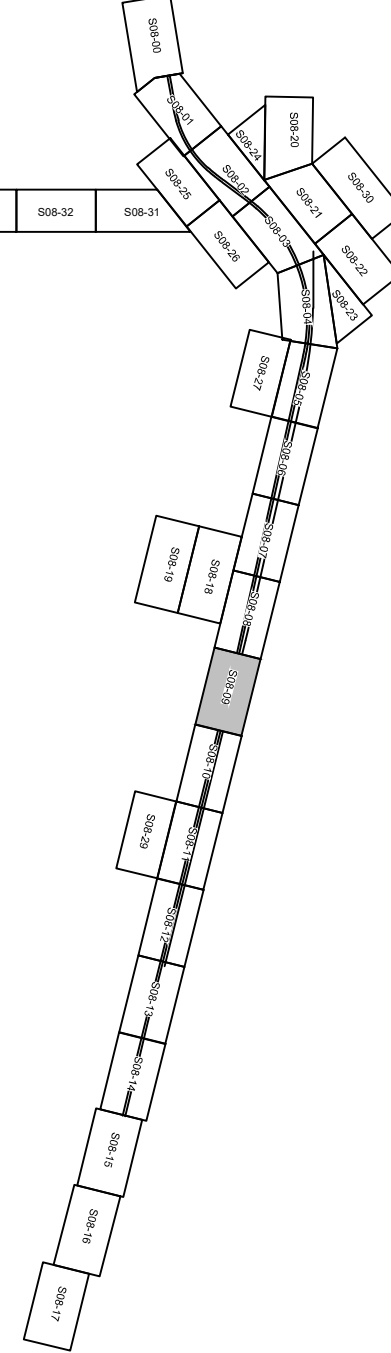

NOT FOR
CONSTRUCTION

02/23/24 | 11:19 PM | PLOPEZHILF
C:\PWORKING\WEST01\278050\OMFS-S08-CUP101-124.DWG

MATCHLINE: STA SB1545+00
SEE DWG S08-CUP109

MATCHLINE: STA SB1550+00
SEE DWG S08-CUP111

Refer to the plan set COVER drawing
for disclaimers regarding this drawing.

REFERENCE CONCEPT DRAWINGS					
No.	DATE	DSN	CHK	APP	REVISION

DESIGNED BY:	K. McDONALD
DRAWN BY:	J. LUM
CHECKED BY:	P. LOPEZ-HILFIKER
APPROVED BY:	P. LOPEZ-HILFIKER



SUBMITTED BY:
PABLO LOPEZ-HILFIKER

DATE:
2/27/2024

REVIEWED BY:

LINE IS 1" AT
FULL SCALE

DATE:

PACKAGE #

SCALE:
1"=20'

FILENAME:
OMFS-S08-CUP101-124

CONTRACT No.:
AE-0030-17


DATE:
2/27/2024

**SOUND TRANSIT
PRELIMINARY ENGINEERING PLANS**

OPERATIONS & MAINTENANCE FACILITY SOUTH

CIVIL
EXISTING UTILITIES
STA SB1545+00 TO STA SB1550+00

DRAWING No.:	S08-CUP110
FACILITY ID:	S08
SHEET No.:	REV:
	0

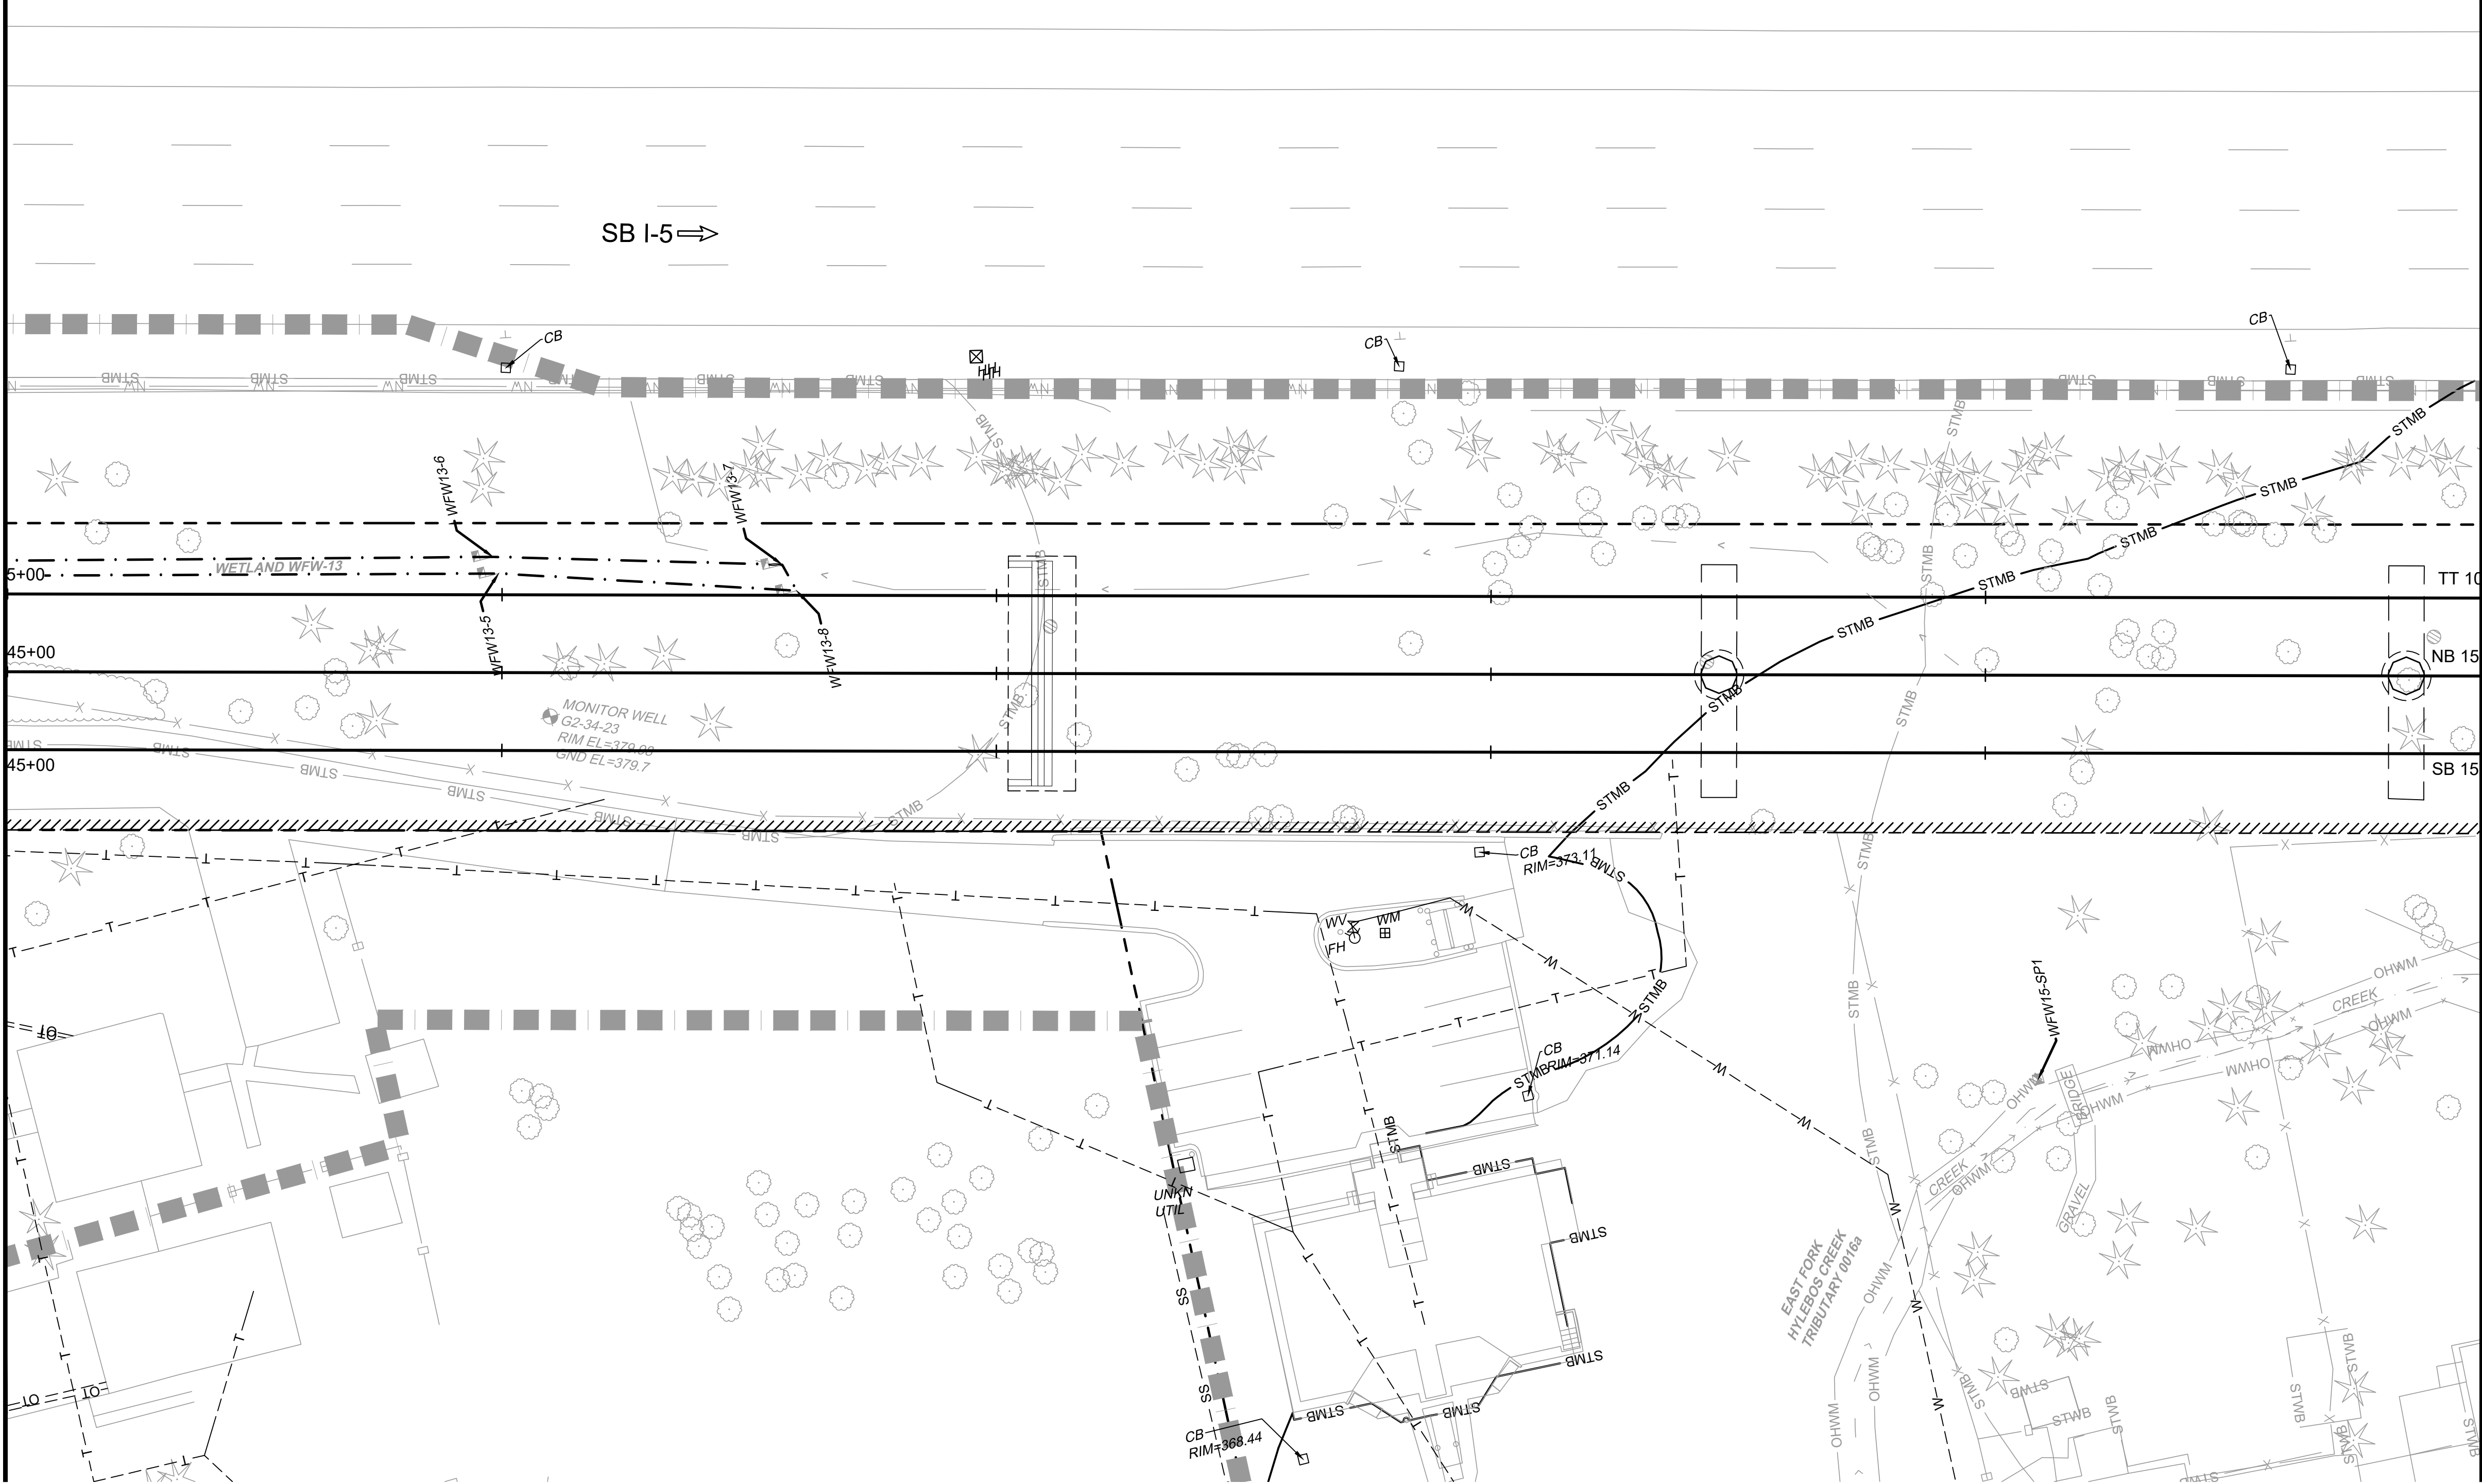

LEGEND:

--- IMPACT AREA LINE

--- TRANSIT WAY LIMITS

SCALE IN FEET

NOT FOR
CONSTRUCTION

02/23/24 | 11:20 PM | PLOPEZHILF
C:\PWORKING\WEST01\278050\OMFS-S08-CUP101-124.DWG


MATCHLINE: STA SB1550+00
SEE DWG S08-CUP110

Refer to the plan set COVER drawing
for disclaimers regarding this drawing.

REFERENCE CONCEPT DRAWINGS

No.	DATE	DSN	CHK	APP	REVISION

DESIGNED BY:
K. McDONALD
DRAWN BY:
J. LUM
CHECKED BY:
P. LOPEZ-HILFIKER
APPROVED BY:
P. LOPEZ-HILFIKER

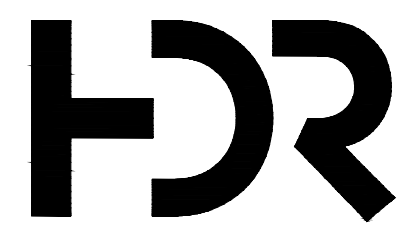

SUBMITTED BY:
PABLO LOPEZ-HILFIKER

DATE:
2/27/2024

REVIEWED BY:

LINE IS 1" AT
FULL SCALE



DATE:

PACKAGE

SCALE:
1"=20'
FILENAME:
OMFS-S08-CUP101-124
CONTRACT No.:
AE-0030-17
DATE:
2/27/2024

SOUND TRANSIT
PRELIMINARY ENGINEERING PLANS
OPERATIONS & MAINTENANCE FACILITY SOUTH


CIVIL
EXISTING UTILITIES
STA SB1550+00 TO STA SB1555+00

DRAWING No.:
S08-CUP111
FACILITY ID:
S08
SHEET No.:
REV:
0



LEGEND:

- IMPACT AREA LINE
- TRANSIT WAY LIMITS

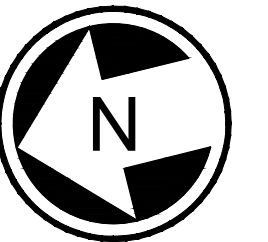

NOT FOR
CONSTRUCTION

02/23/24 | 11:20 PM | PLOPEZHILF
C:\PWORKING\WEST01\278050\OMFS-S08-CUP101-124.DWG


MATCHLINE: STA SB1555+00
SEE DWG S08-CUP111


MATCHLINE: STA SB1560+00
SEE DWG S08-CUP113

Refer to the plan set COVER drawing
for disclaimers regarding this drawing.

REFERENCE CONCEPT DRAWINGS					
No.	DATE	DSN	CHK	APP	REVISION

DESIGNED BY:	K. McDONALD
DRAWN BY:	J. LUM
CHECKED BY:	P. LOPEZ-HILFIKER
APPROVED BY:	P. LOPEZ-HILFIKER

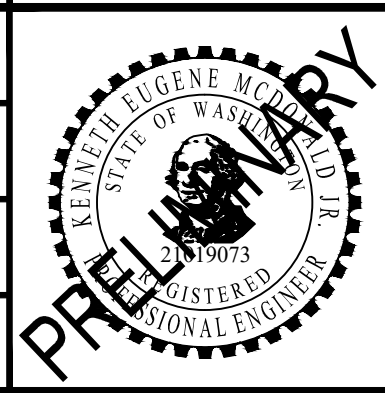

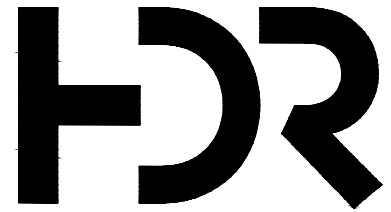

SUBMITTED BY:

PABLO LOPEZ-HILFIKER

DATE:

2/27/2024

REVIEWED BY:



DATE:

2/27/2024

PACKAGE #

SCALE: 1"=20'

FILENAME: OMFS-S08-CUP101-124


CONTRACT No.: AE-0030-17

DATE: 2/27/2024

SOUND TRANSIT
PRELIMINARY ENGINEERING PLANS
OPERATIONS & MAINTENANCE FACILITY SOUTH


CIVIL
EXISTING UTILITIES
STA SB1555+00 TO STA SB1560+00


DRAWING No.:	S08-CUP112
FACILITY ID:	S08
SHEET No.:	REV:
	0

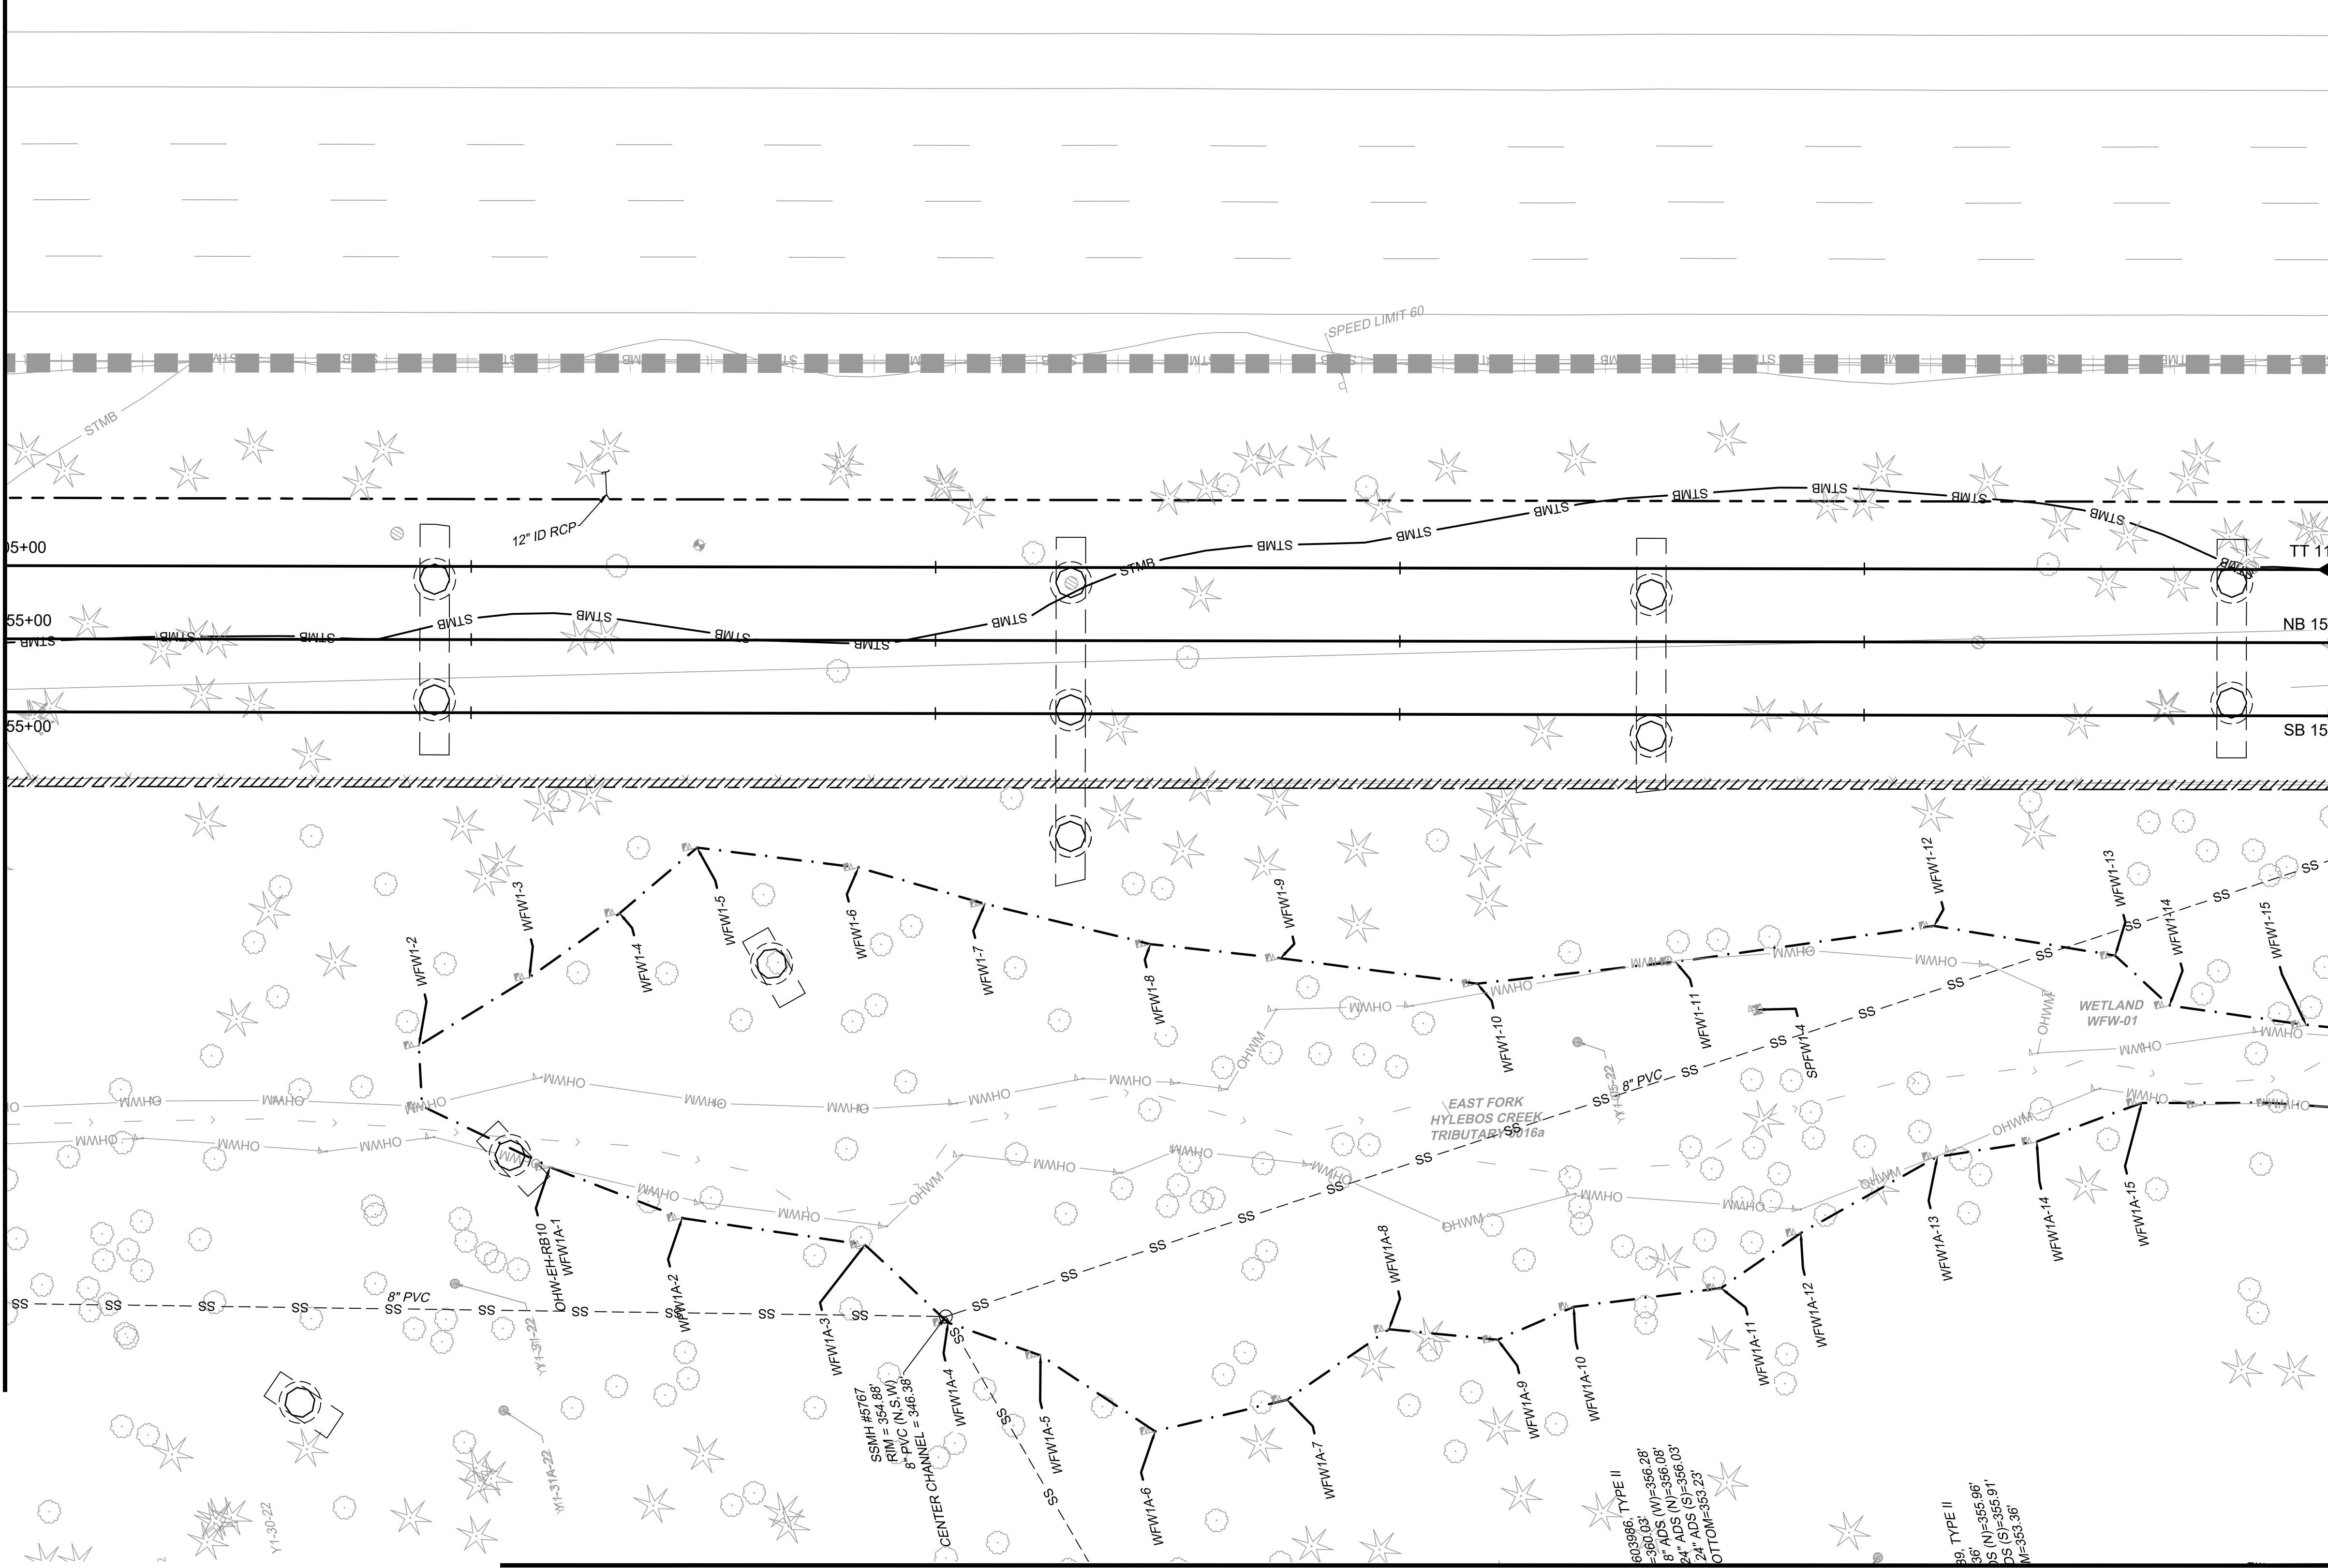



LEGEND:

- IMPACT AREA LINE
- TRANSIT WAY LIMITS

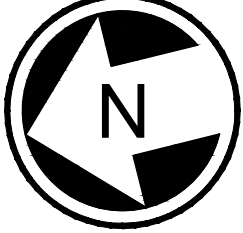

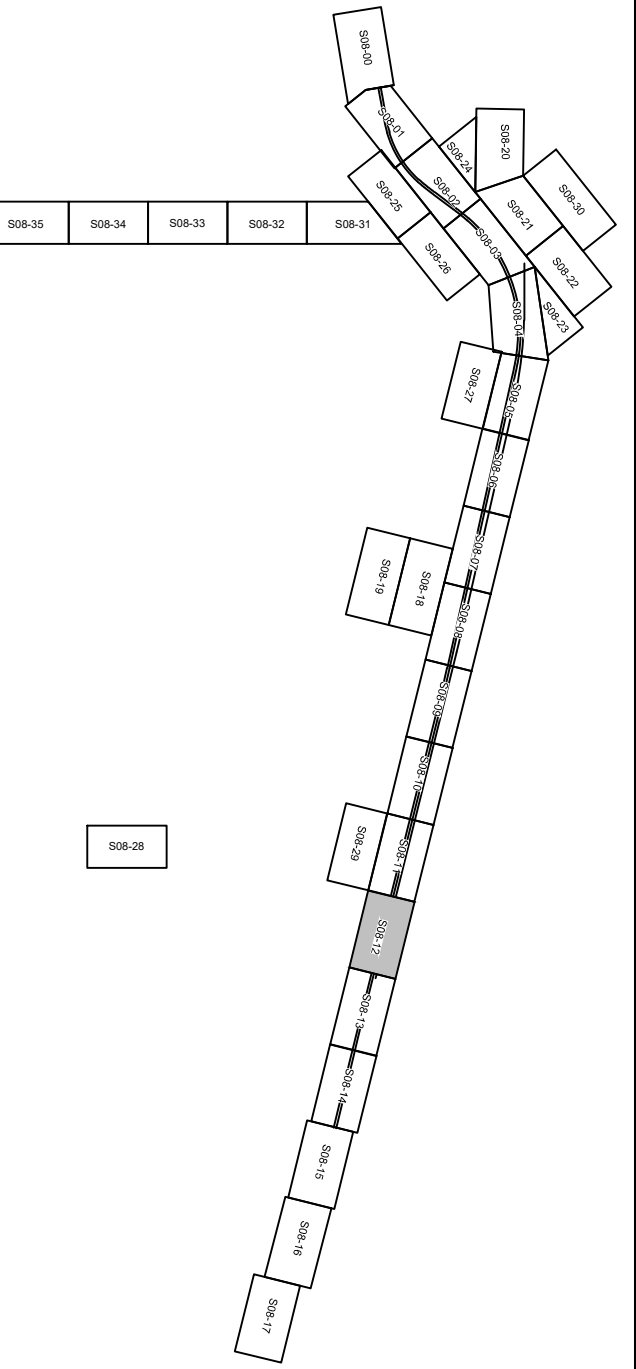


NOT FOR
CONSTRUCTION

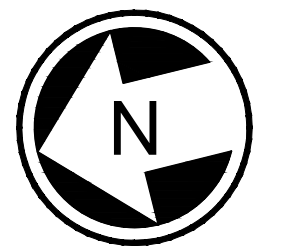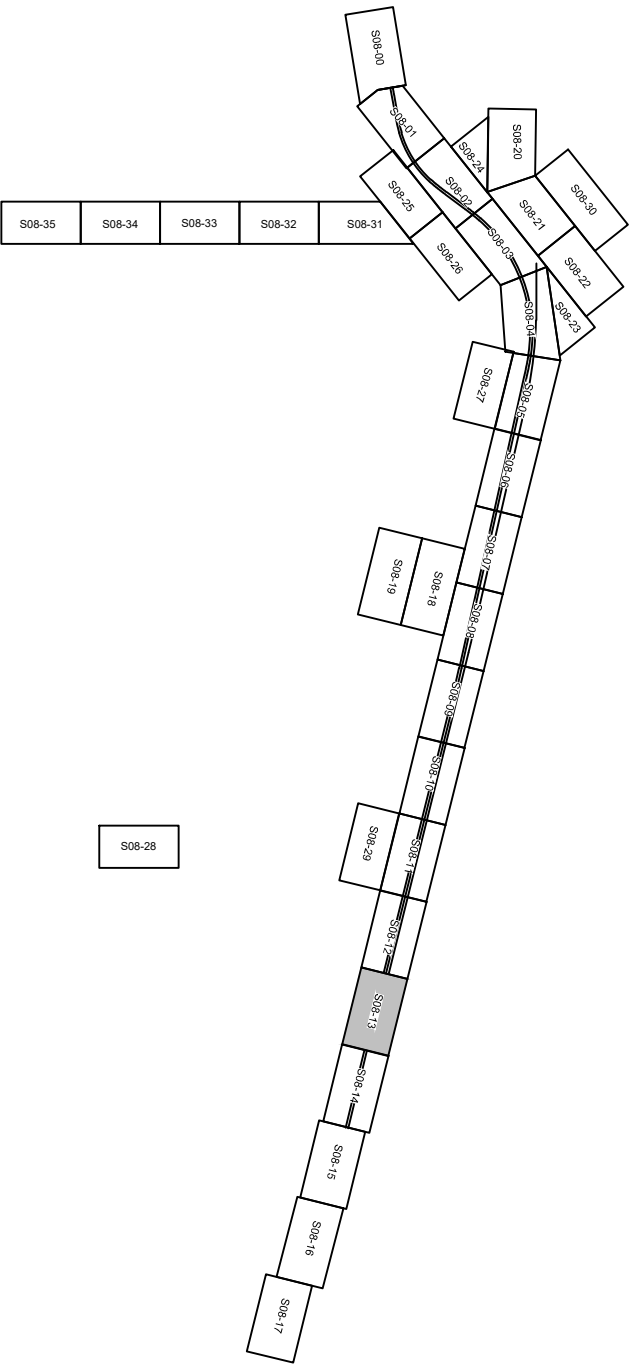

NOT FOR
CONSTRUCTION

Refer to the plan set COVER drawing for disclaimers regarding this drawing.										AHJ:										PACKAGE #	
REFERENCE CONCEPT DRAWINGS						DESIGNED BY:		PRELIMINARY SEAL OF THE PROFESSIONAL ENGINEER KENNETH EUGENE McDONALD STATE OF WASHINGTON 000073 CIVIL ENGINEER HDR SUBMITTED BY: PABLO LOPEZ-HILFIKER DATE: 2/27/2024 REVIEWED BY: DATE: LINE IS 1" AT FULL SCALE ST SOUNDTRANSIT										DRAWN BY:		SCALE:		SOUND TRANSIT PRELIMINARY ENGINEERING PLANS OPERATIONS & MAINTENANCE FACILITY SOUTH CIVIL EXISTING UTILITIES STA SB1560+00 TO STA SB1565+00						DRAWING No.:	
						J. LUM												1"=20'		S08-CUP113	
						CHECKED BY:												FILENAME:		FACILITY ID:	
						P. LOPEZ-HILFIKER												OMFS-S08-CUP101-124		S08	
						APPROVED BY:												CONTRACT No.:		SHEET No.:	
P. LOPEZ-HILFIKER		AE-0030-17		REV:	
No.	DATE	DSN	CHK	APP	REVISION	

**MATCHLINE: STA SB1565+00
SEE DWG S08-CUP113**

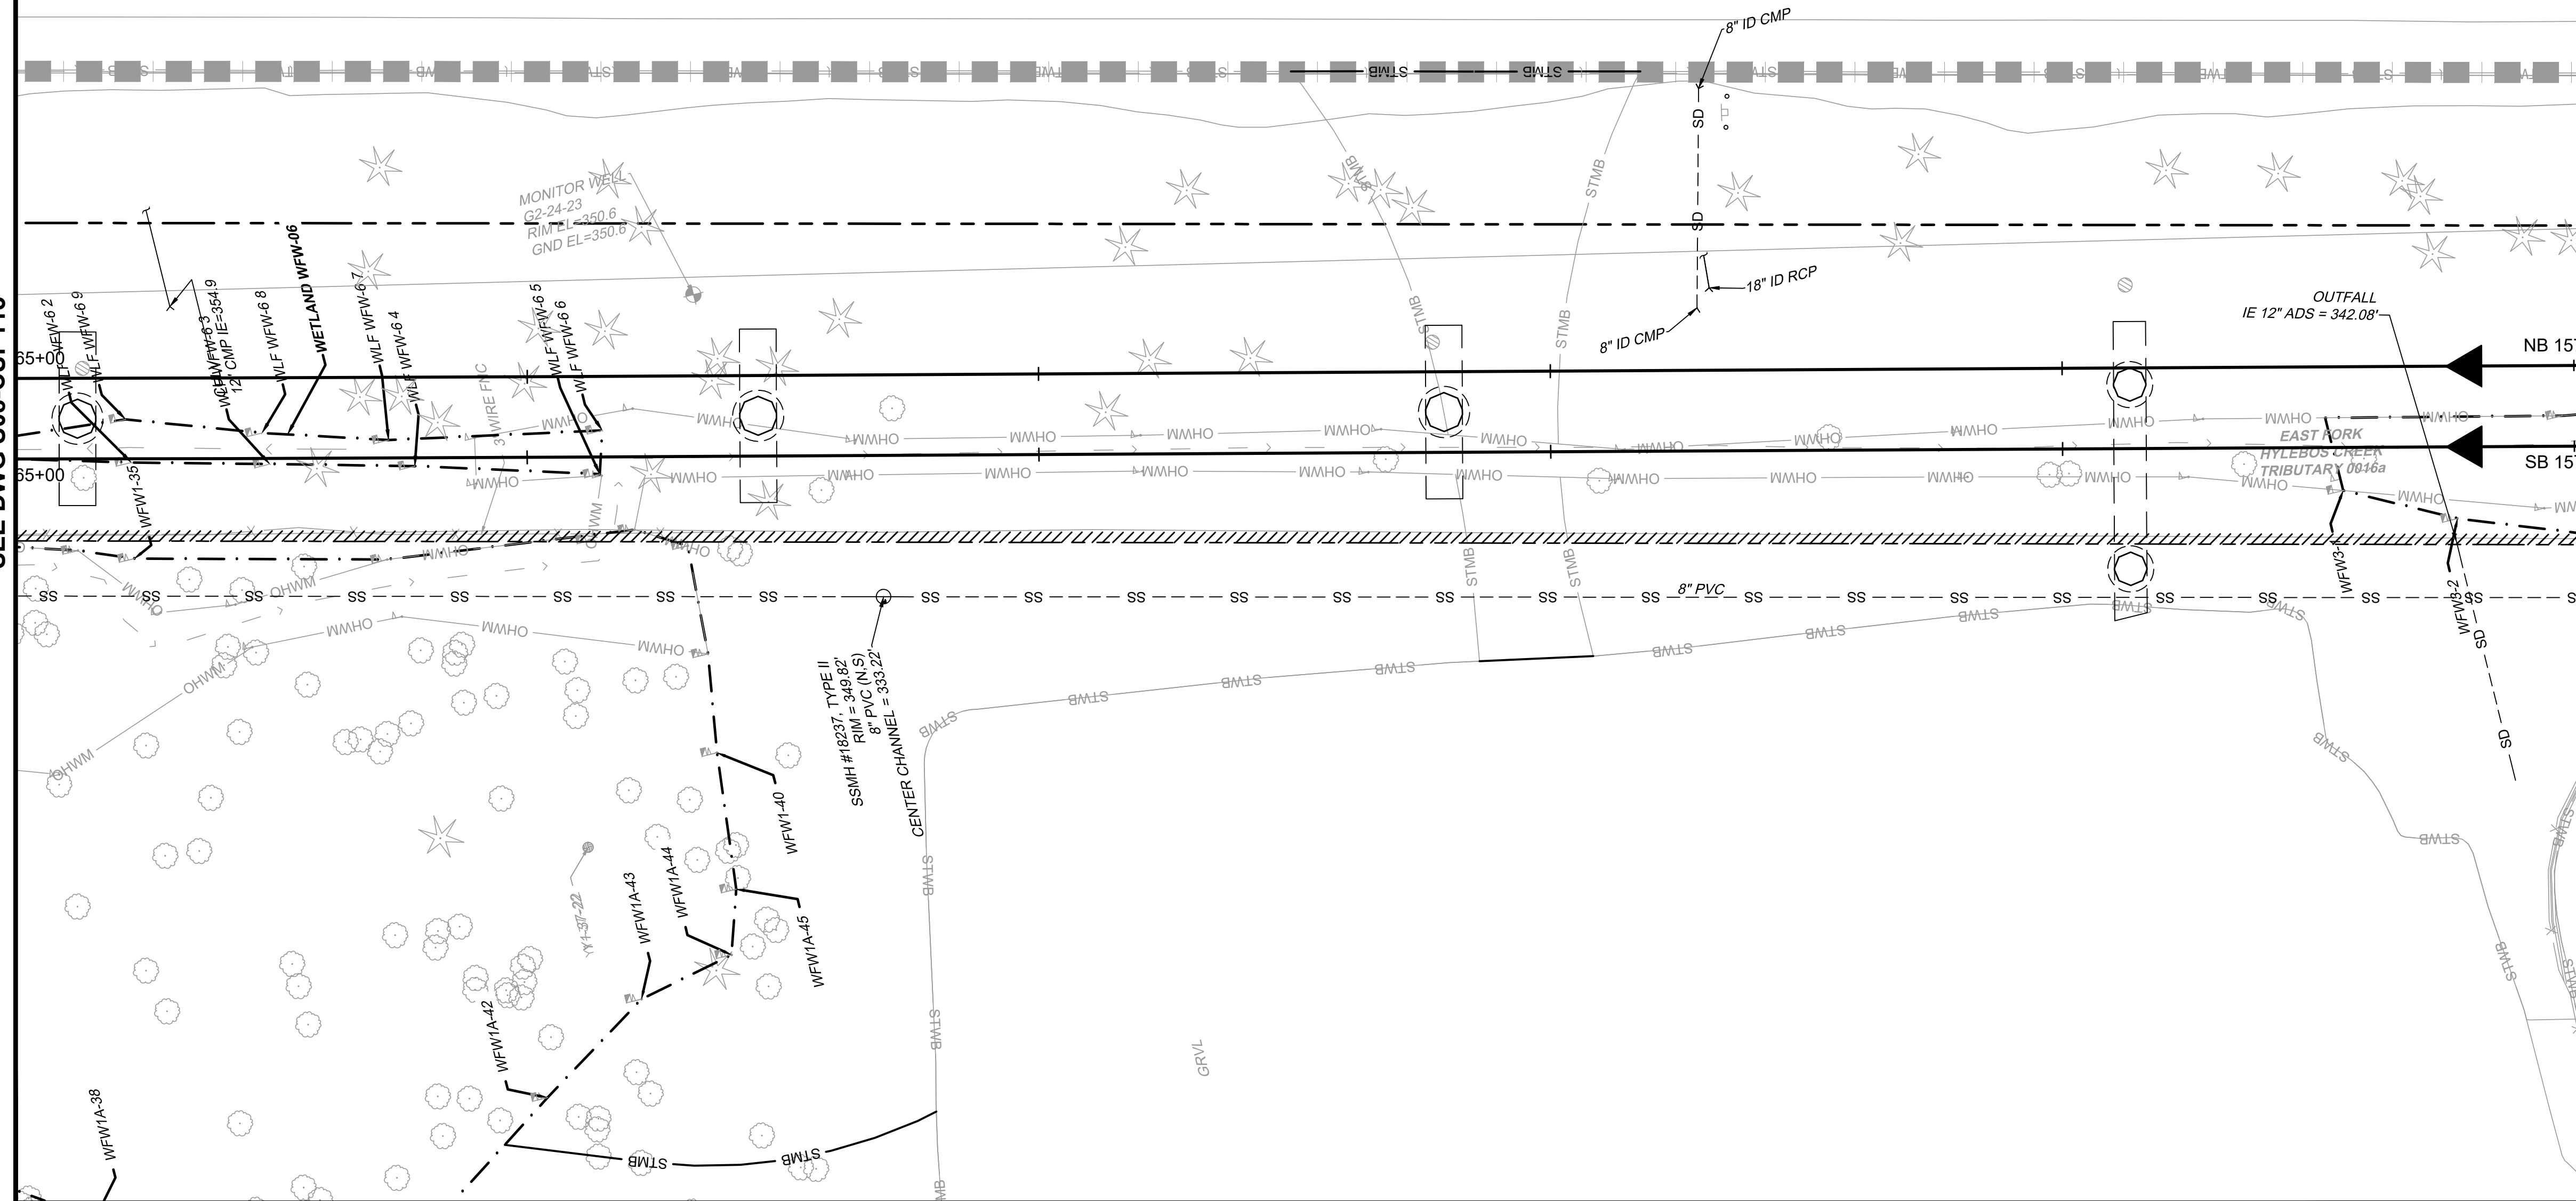


**MATCHLINE
SEE M08-CUP SHEETS**

LEGEND:

■ ■ ■ | ■ ■ | ■ IMPACT AREA LINE

— — — — — TRANSIT WAY LIMITS

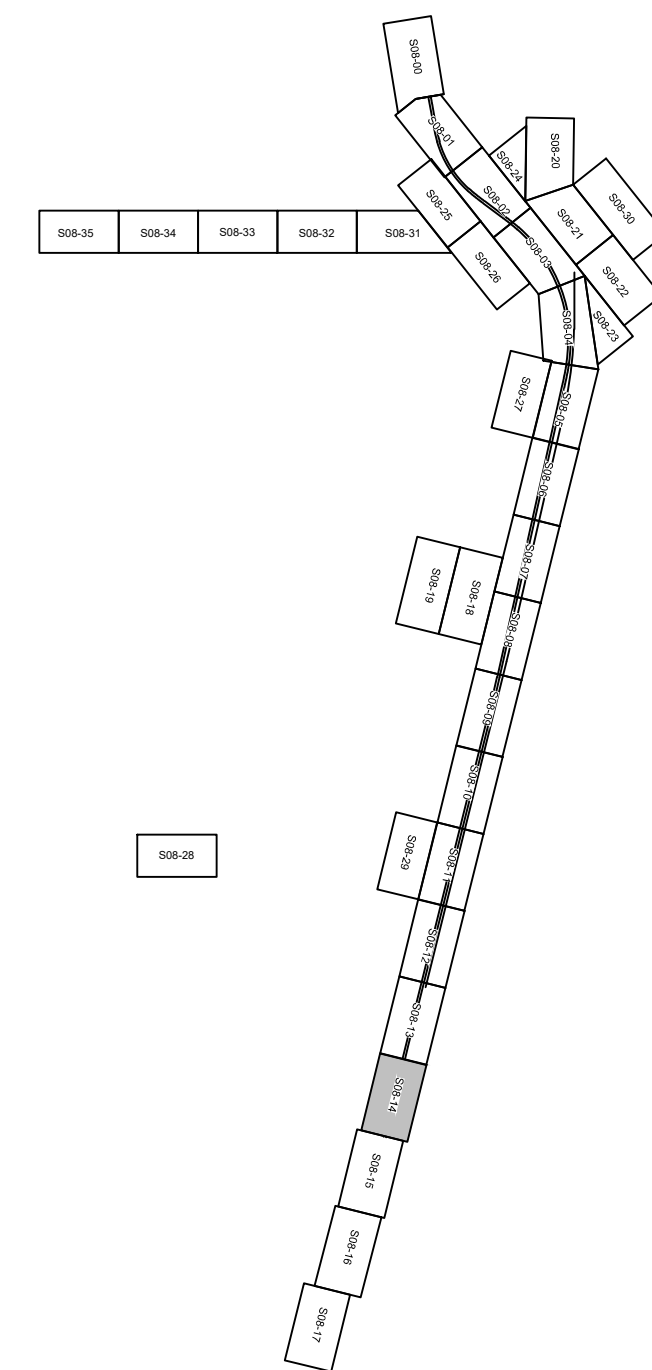

20 10 0 20 40



SCALE IN FEET

NOT FOR
CONSTRUCTION

Refer to the plan set COVER drawing
for disclaimers regarding this drawing.

REFERENCE CONCEPT DRAWINGS					
No.	DATE	DSN	CHK	APP	REVISION

DESIGNED BY:	K. MCDONALD
DRAWN BY:	J. LUM
CHECKED BY:	P. LOPEZ-HILFIKER
APPROVED BY:	P. LOPEZ-HILFIKER

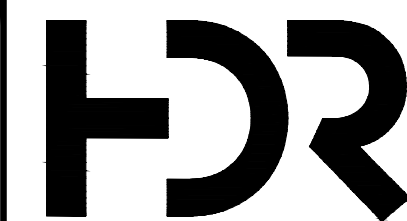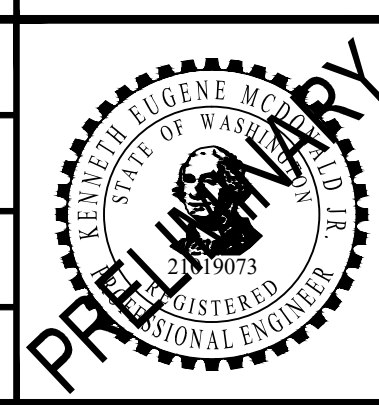SUBMITTED BY:
PABLO LOPEZ-HILFIKER

DATE:	2/27/2024
-------	-----------

REVIEWED BY:



	DATE
--	------

PACKAGE #

SCALE:	1"=20'
FILENAME:	OMFS-S08-CUP101-124
CONTRACT No.:	AE-0030-17
DATE:	2/27/2024


SOUND TRANSIT
PRELIMINARY ENGINEERING PLANS
OPERATIONS & MAINTENANCE FACILITY SOUTH

CIVIL
EXISTING UTILITIES
STA SB1565+00 TO STA SB1570+00


DRAWING No.:	
S08-CUP114	
FACILITY ID:	
S08	
SHEET No.:	REV:
	0

02/23/24 | 11:21 PM | PLOPEZHILF
C:\PWORKING\WEST01\0278050\OMFS-S08-CUP101-124.DWG

Refer to the plan set COVER drawing
for disclaimers regarding this drawing.

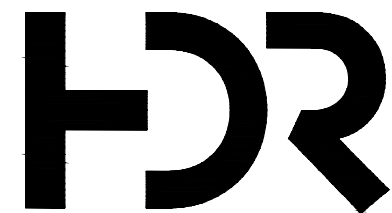REFERENCE CONCEPT DRAWINGS						AHJ:		PACKAGE #		DRAWING No.: S08-CUP115		
									SCALE: 1"=20' FILENAME: OMFS-S08-CUP101-124 CONTRACT No.: AE-0030-17 DATE: 2/27/2024	SOUND TRANSIT PRELIMINARY ENGINEERING PLANS OPERATIONS & MAINTENANCE FACILITY SOUTH CIVIL EXISTING UTILITIES STA SB1570+00 TO STA SB1575+00		
No.	DATE	DSN	CHK	APP	REVISION	DESIGNED BY: K. McDONALD DRAWN BY: J. LUM CHECKED BY: P. LOPEZ-HILFIKER APPROVED BY: P. LOPEZ-HILFIKER	SUBMITTED BY: PABLO LOPEZ-HILFIKER	DATE: 2/27/2024	REVIEWED BY:	FACILITY ID: S08 SHEET No.: REV: 0		

MATCHLINE: STA SB1570+00
SEE DWG S08-CUP114

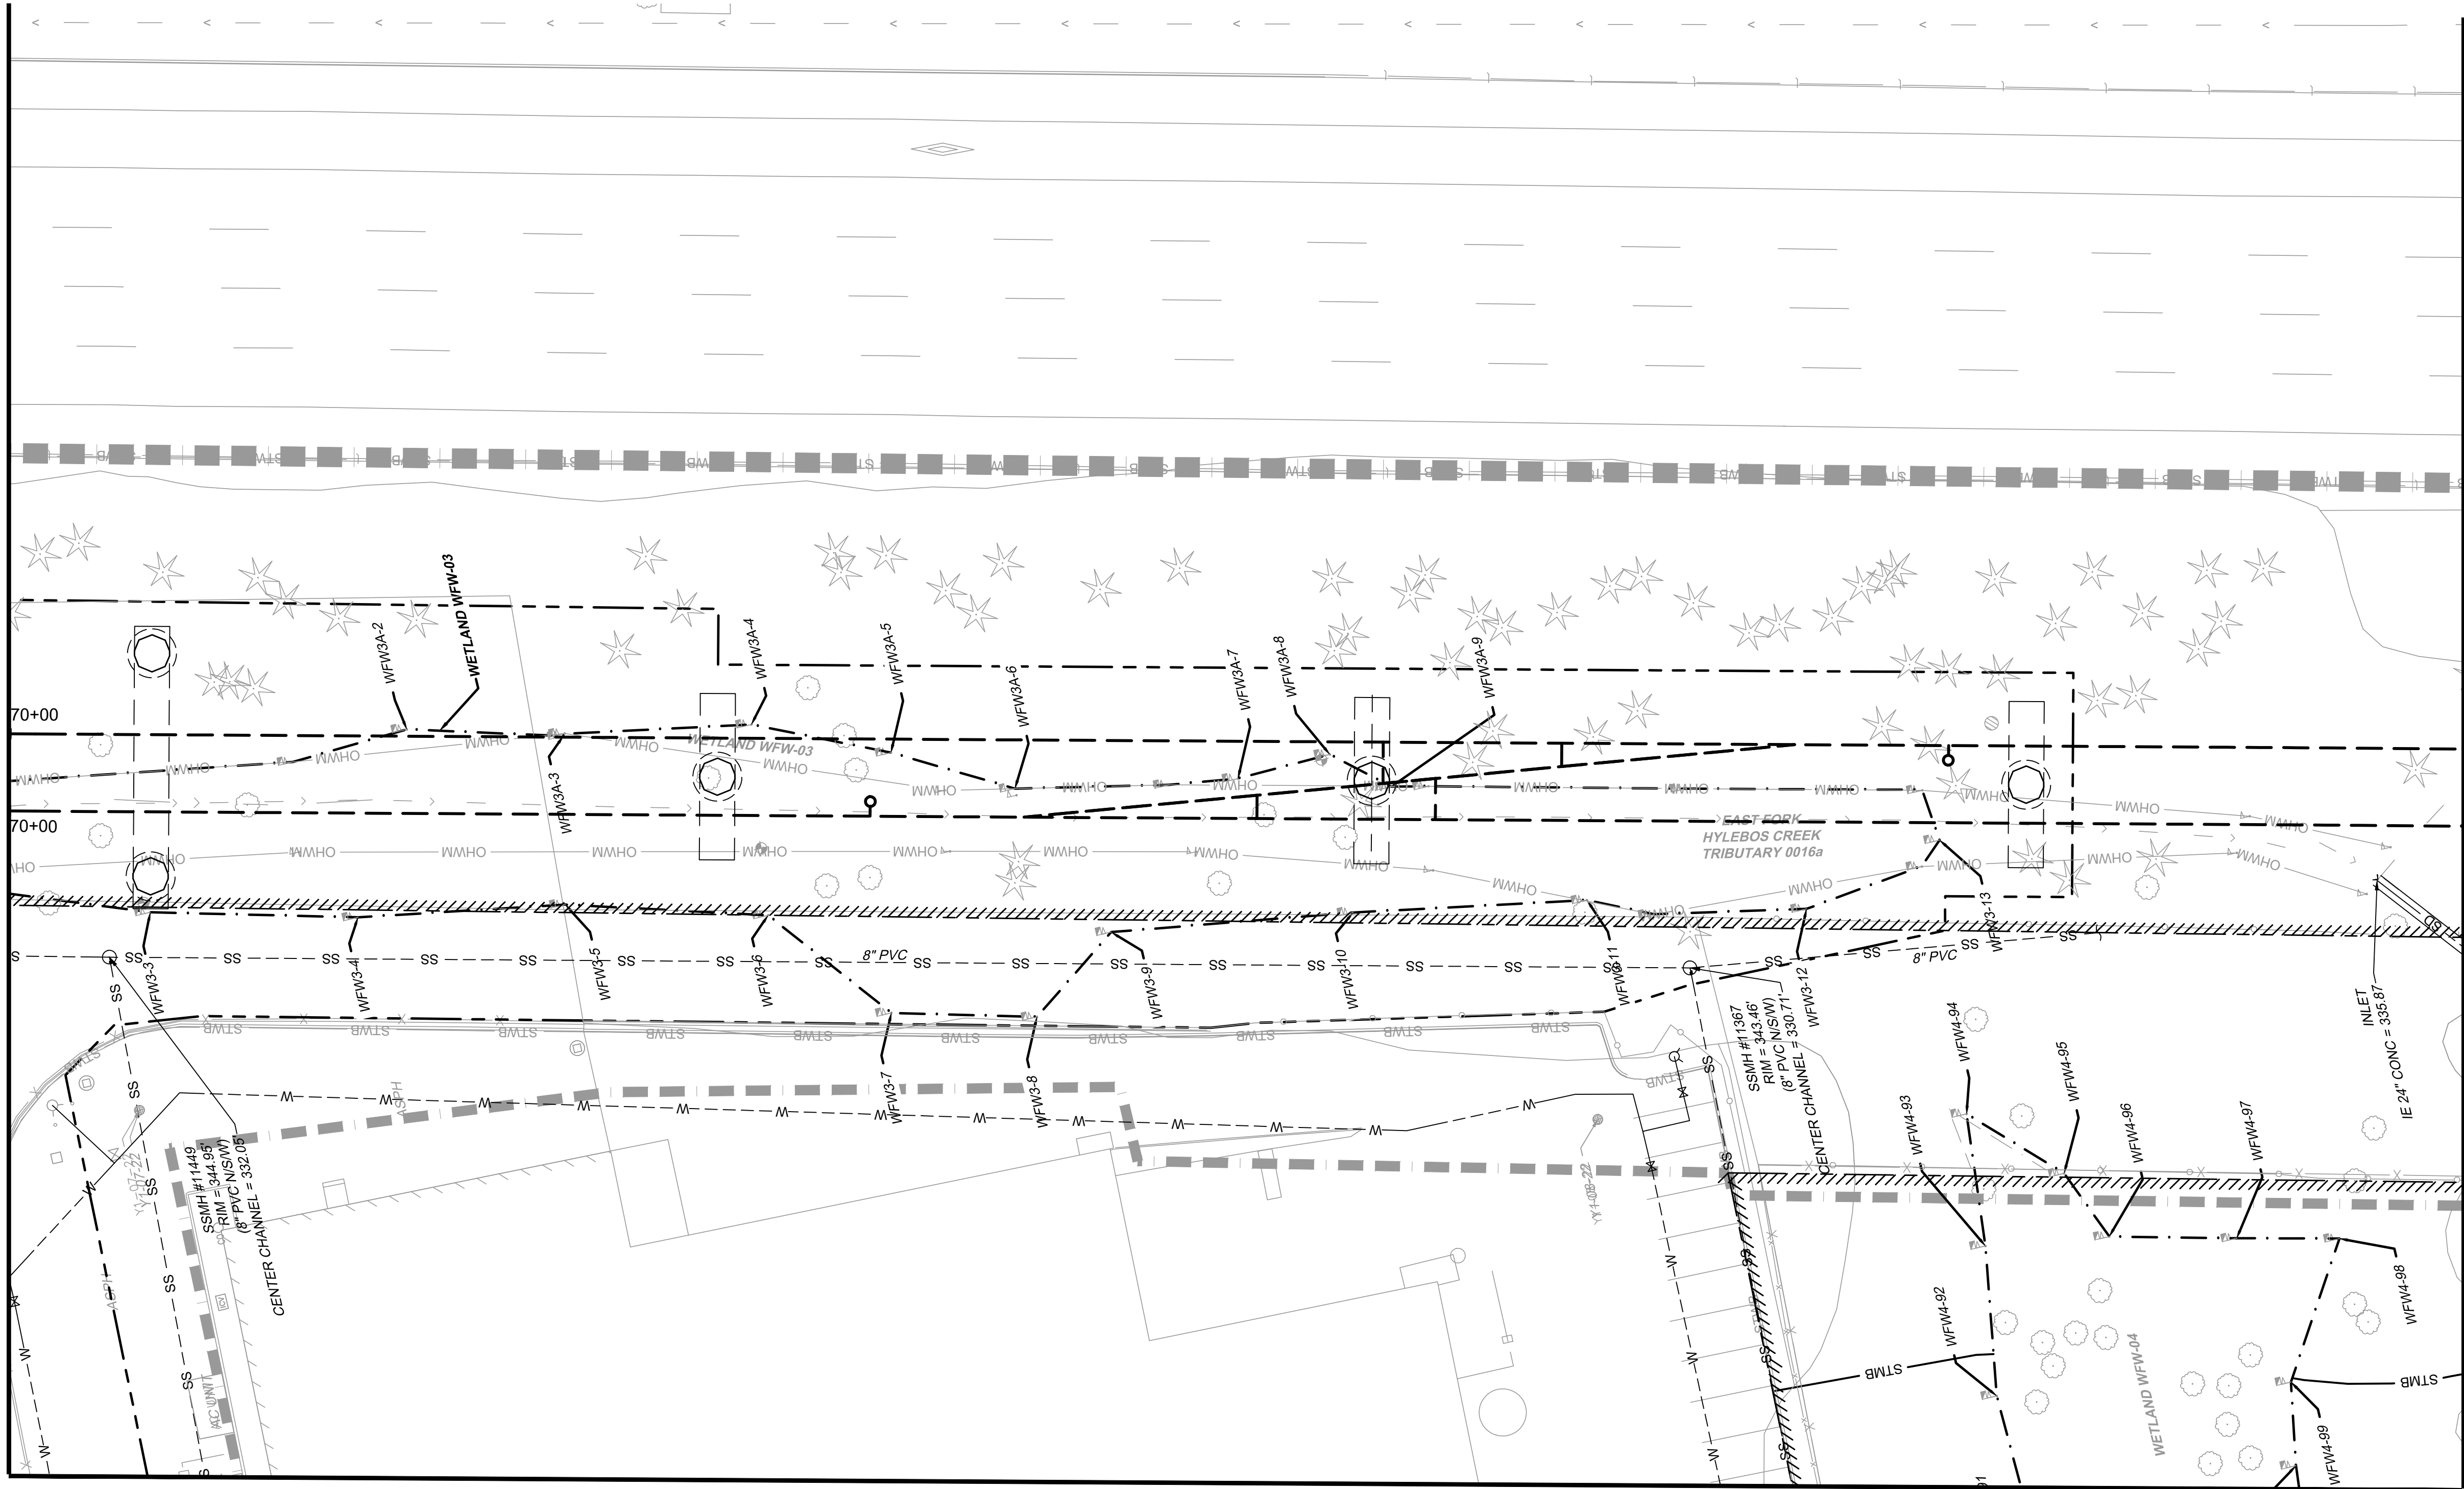


MATCHLINE
SEE M08-CUP SHEETS


MATCHLINE: STA SB1575+00
SEE DWG S08-CUP116

LEGEND:

- IMPACT AREA LINE
- TRANSIT WAY LIMITS

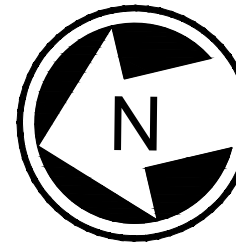

NOT FOR
CONSTRUCTION

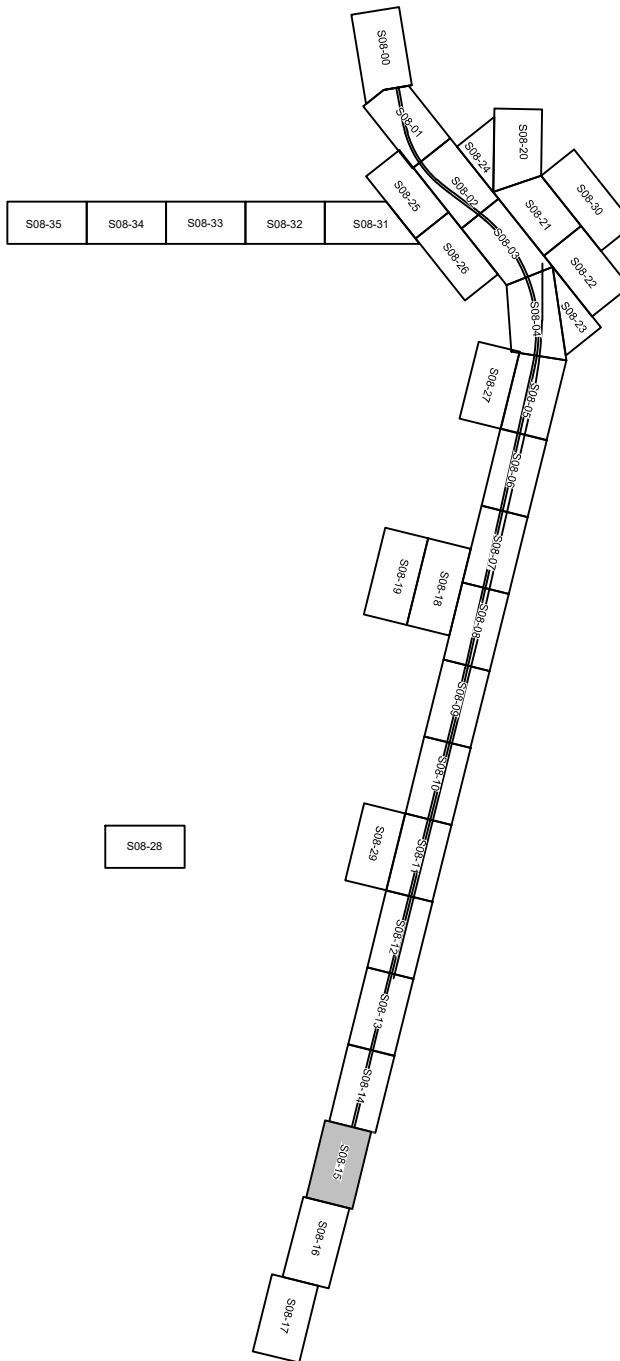

02/23/24 | 11:21 PM | PLOPEZHILF
C:\P\WORKING\WEST01\2780550\OMFS-S08-CUP101-124.DWG



MATCHLINE: STA SB1575+00
SEE DWG S08-CUP115

Refer to the plan set COVER drawing
for disclaimers regarding this drawing.

REFERENCE CONCEPT DRAWINGS

No.	DATE	DSN	CHK	APP	REVISION

DESIGNED BY:
K. McDONALD
DRAWN BY:
J. LUM
CHECKED BY:
P. LOPEZ-HILFIKER
APPROVED BY:
P. LOPEZ-HILFIKER

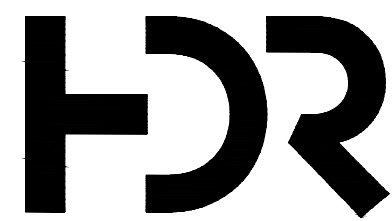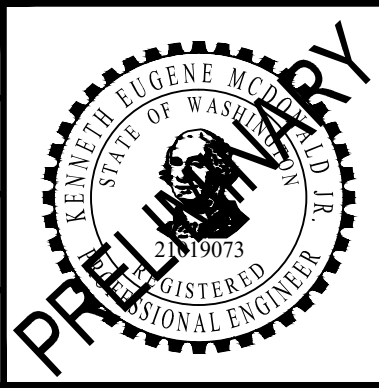

SUBMITTED BY:
PABLO LOPEZ-HILFIKER

DATE:
2/27/2024

REVIEWED BY:

LINE IS 1" AT
FULL SCALE



DATE:


PACKAGE

SCALE:
1"=20'
FILENAME:
OMFS-S08-CUP101-124
CONTRACT No.:
AE-0030-17
DATE:
2/27/2024

SOUND TRANSIT
PRELIMINARY ENGINEERING PLANS
OPERATIONS & MAINTENANCE FACILITY SOUTH

CIVIL
EXISTING UTILITIES
STA SB1575+00 TO END



DRAWING No.:
S08-CUP116
FACILITY ID:
S08
SHEET No.:
REV:
0

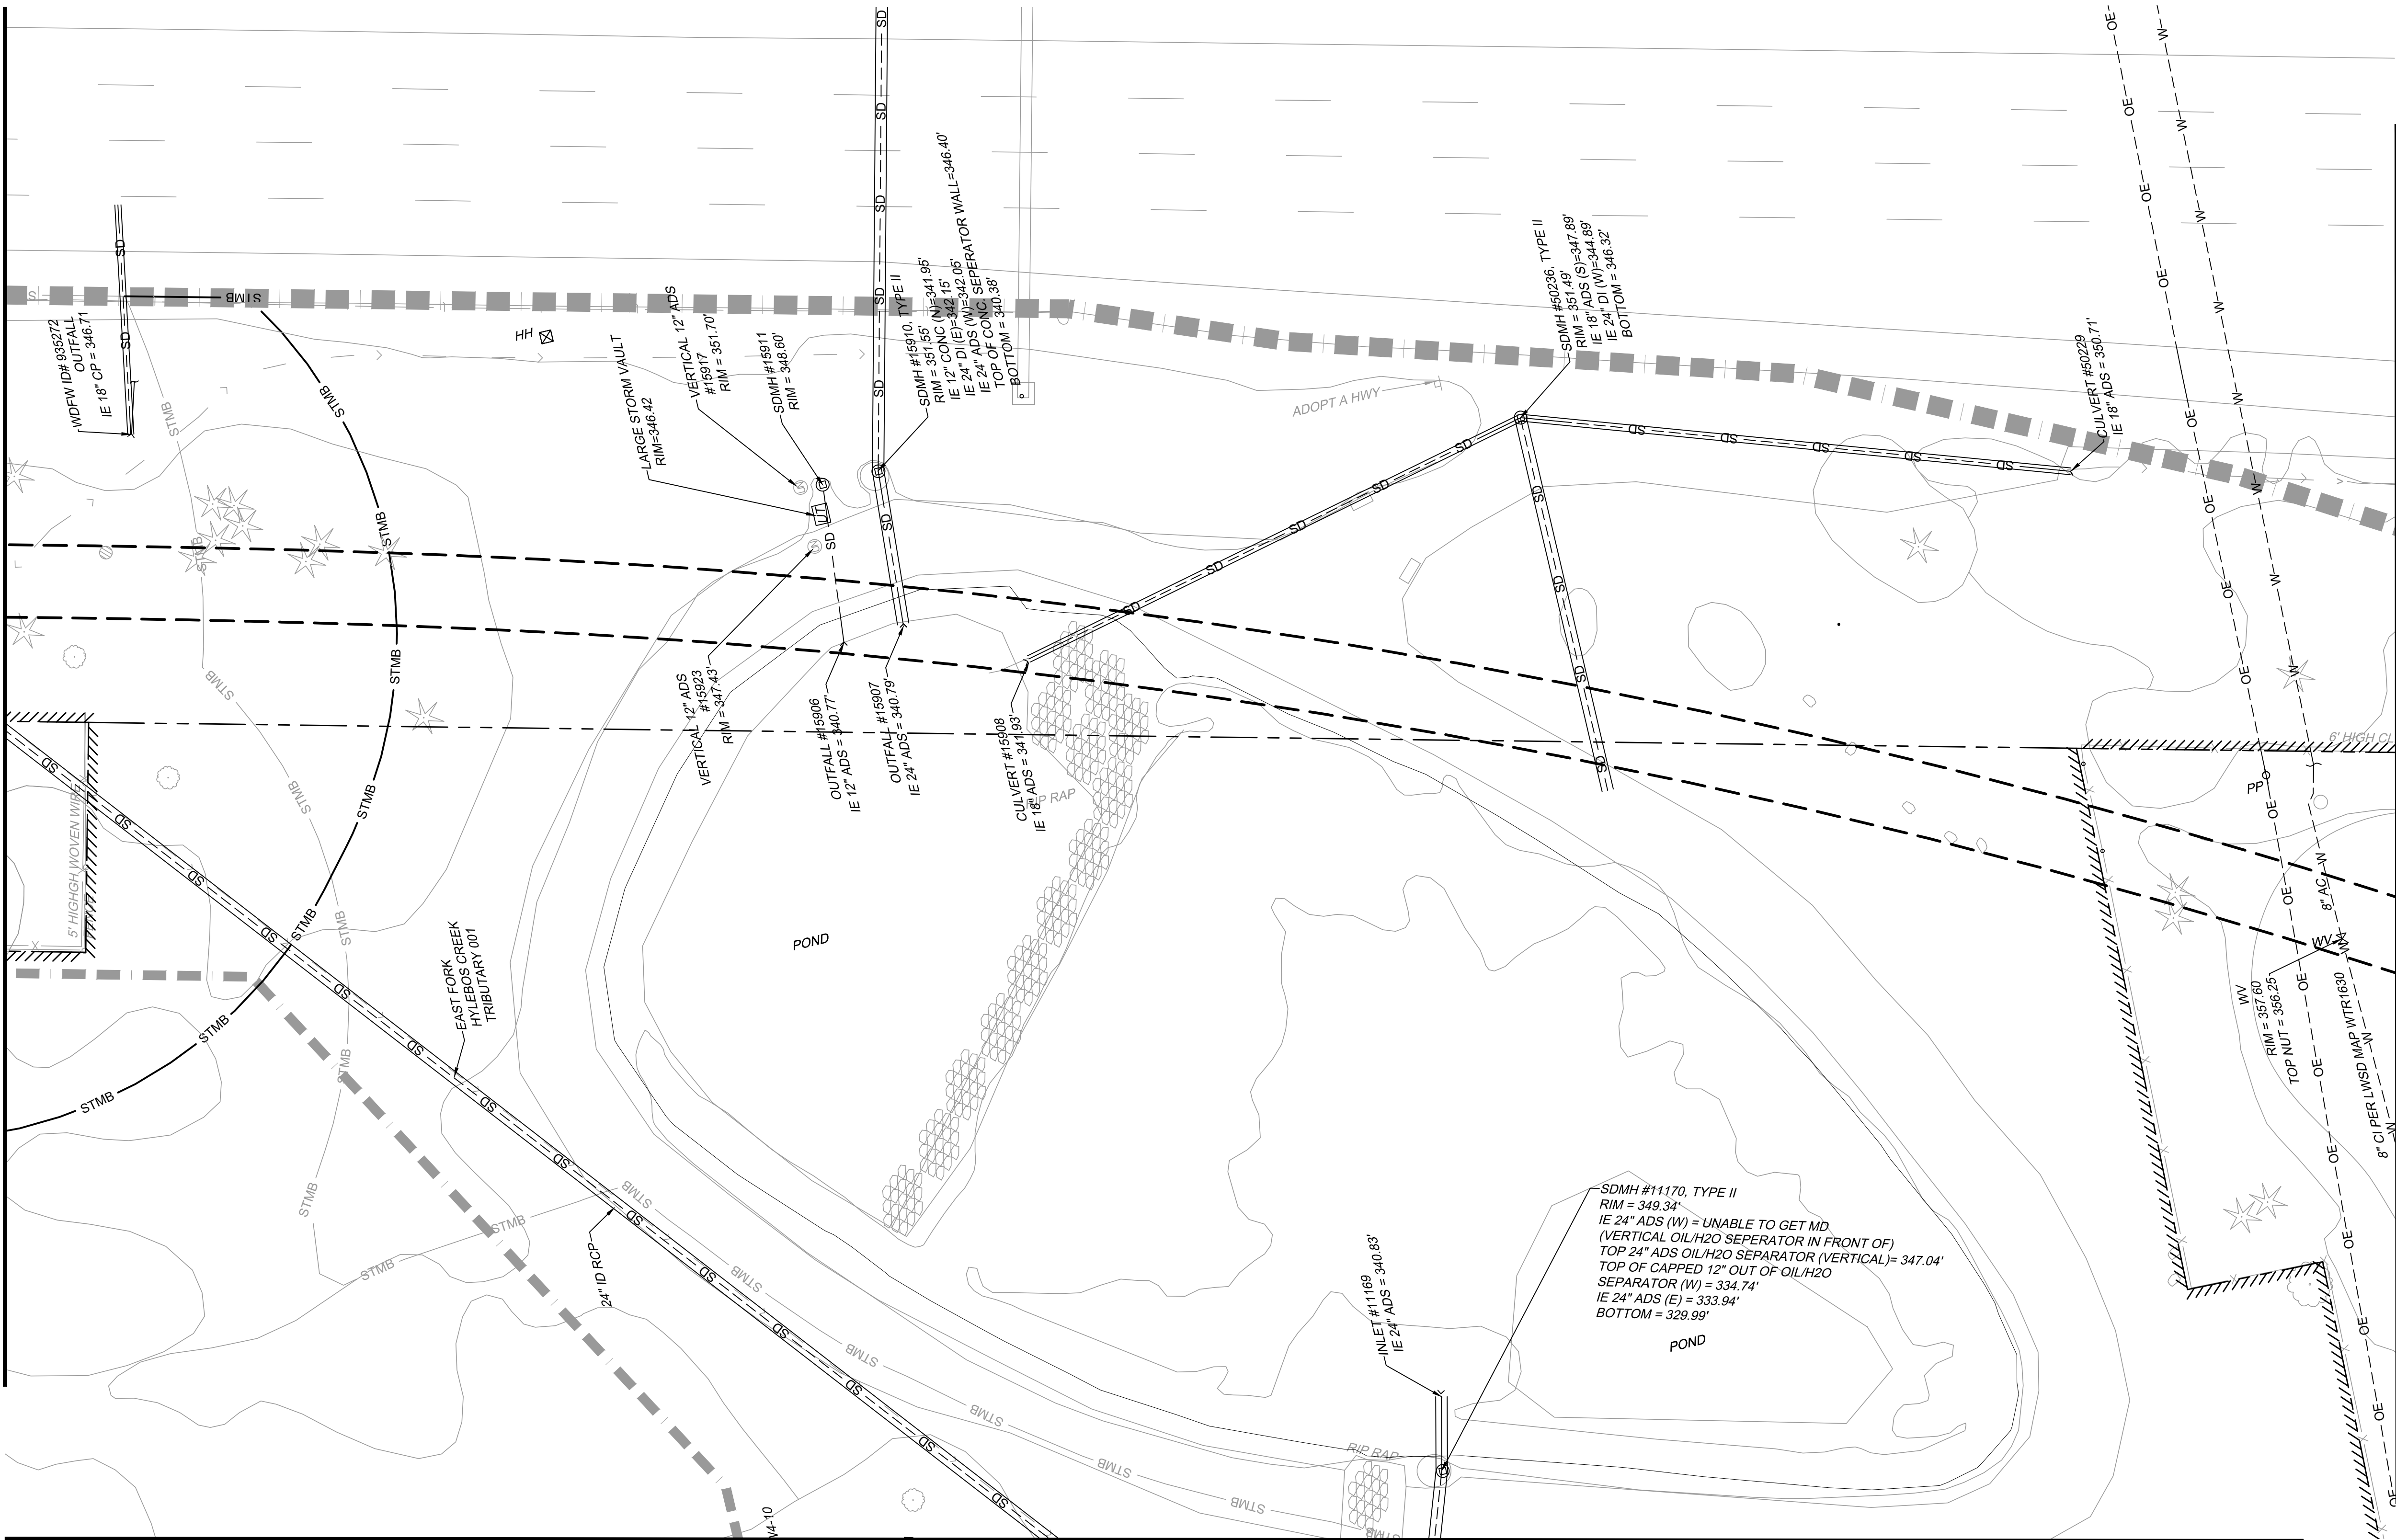

LEGEND:

- IMPACT AREA LINE
- TRANSIT WAY LIMITS


MATCHLINE
SEE DWG S08-CUP117

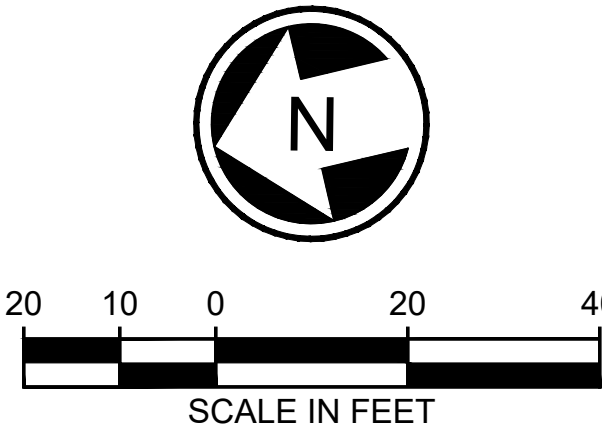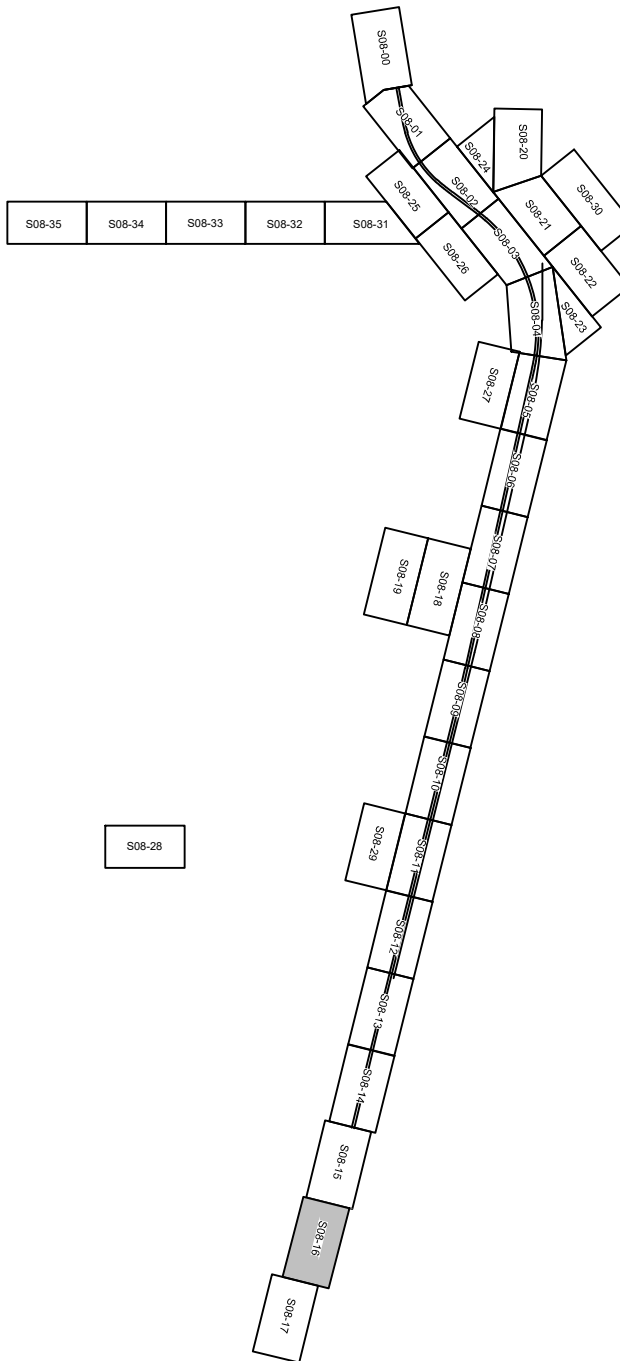

NOT FOR
CONSTRUCTION

02/23/24 | 11:21 PM | PLOPEZHILF
C:\PWWWORKING\WEST01\ID2780550\OMFS-S08-CUP101-124.DWG


MATCHLINE
SEE DWG S08-CUP118

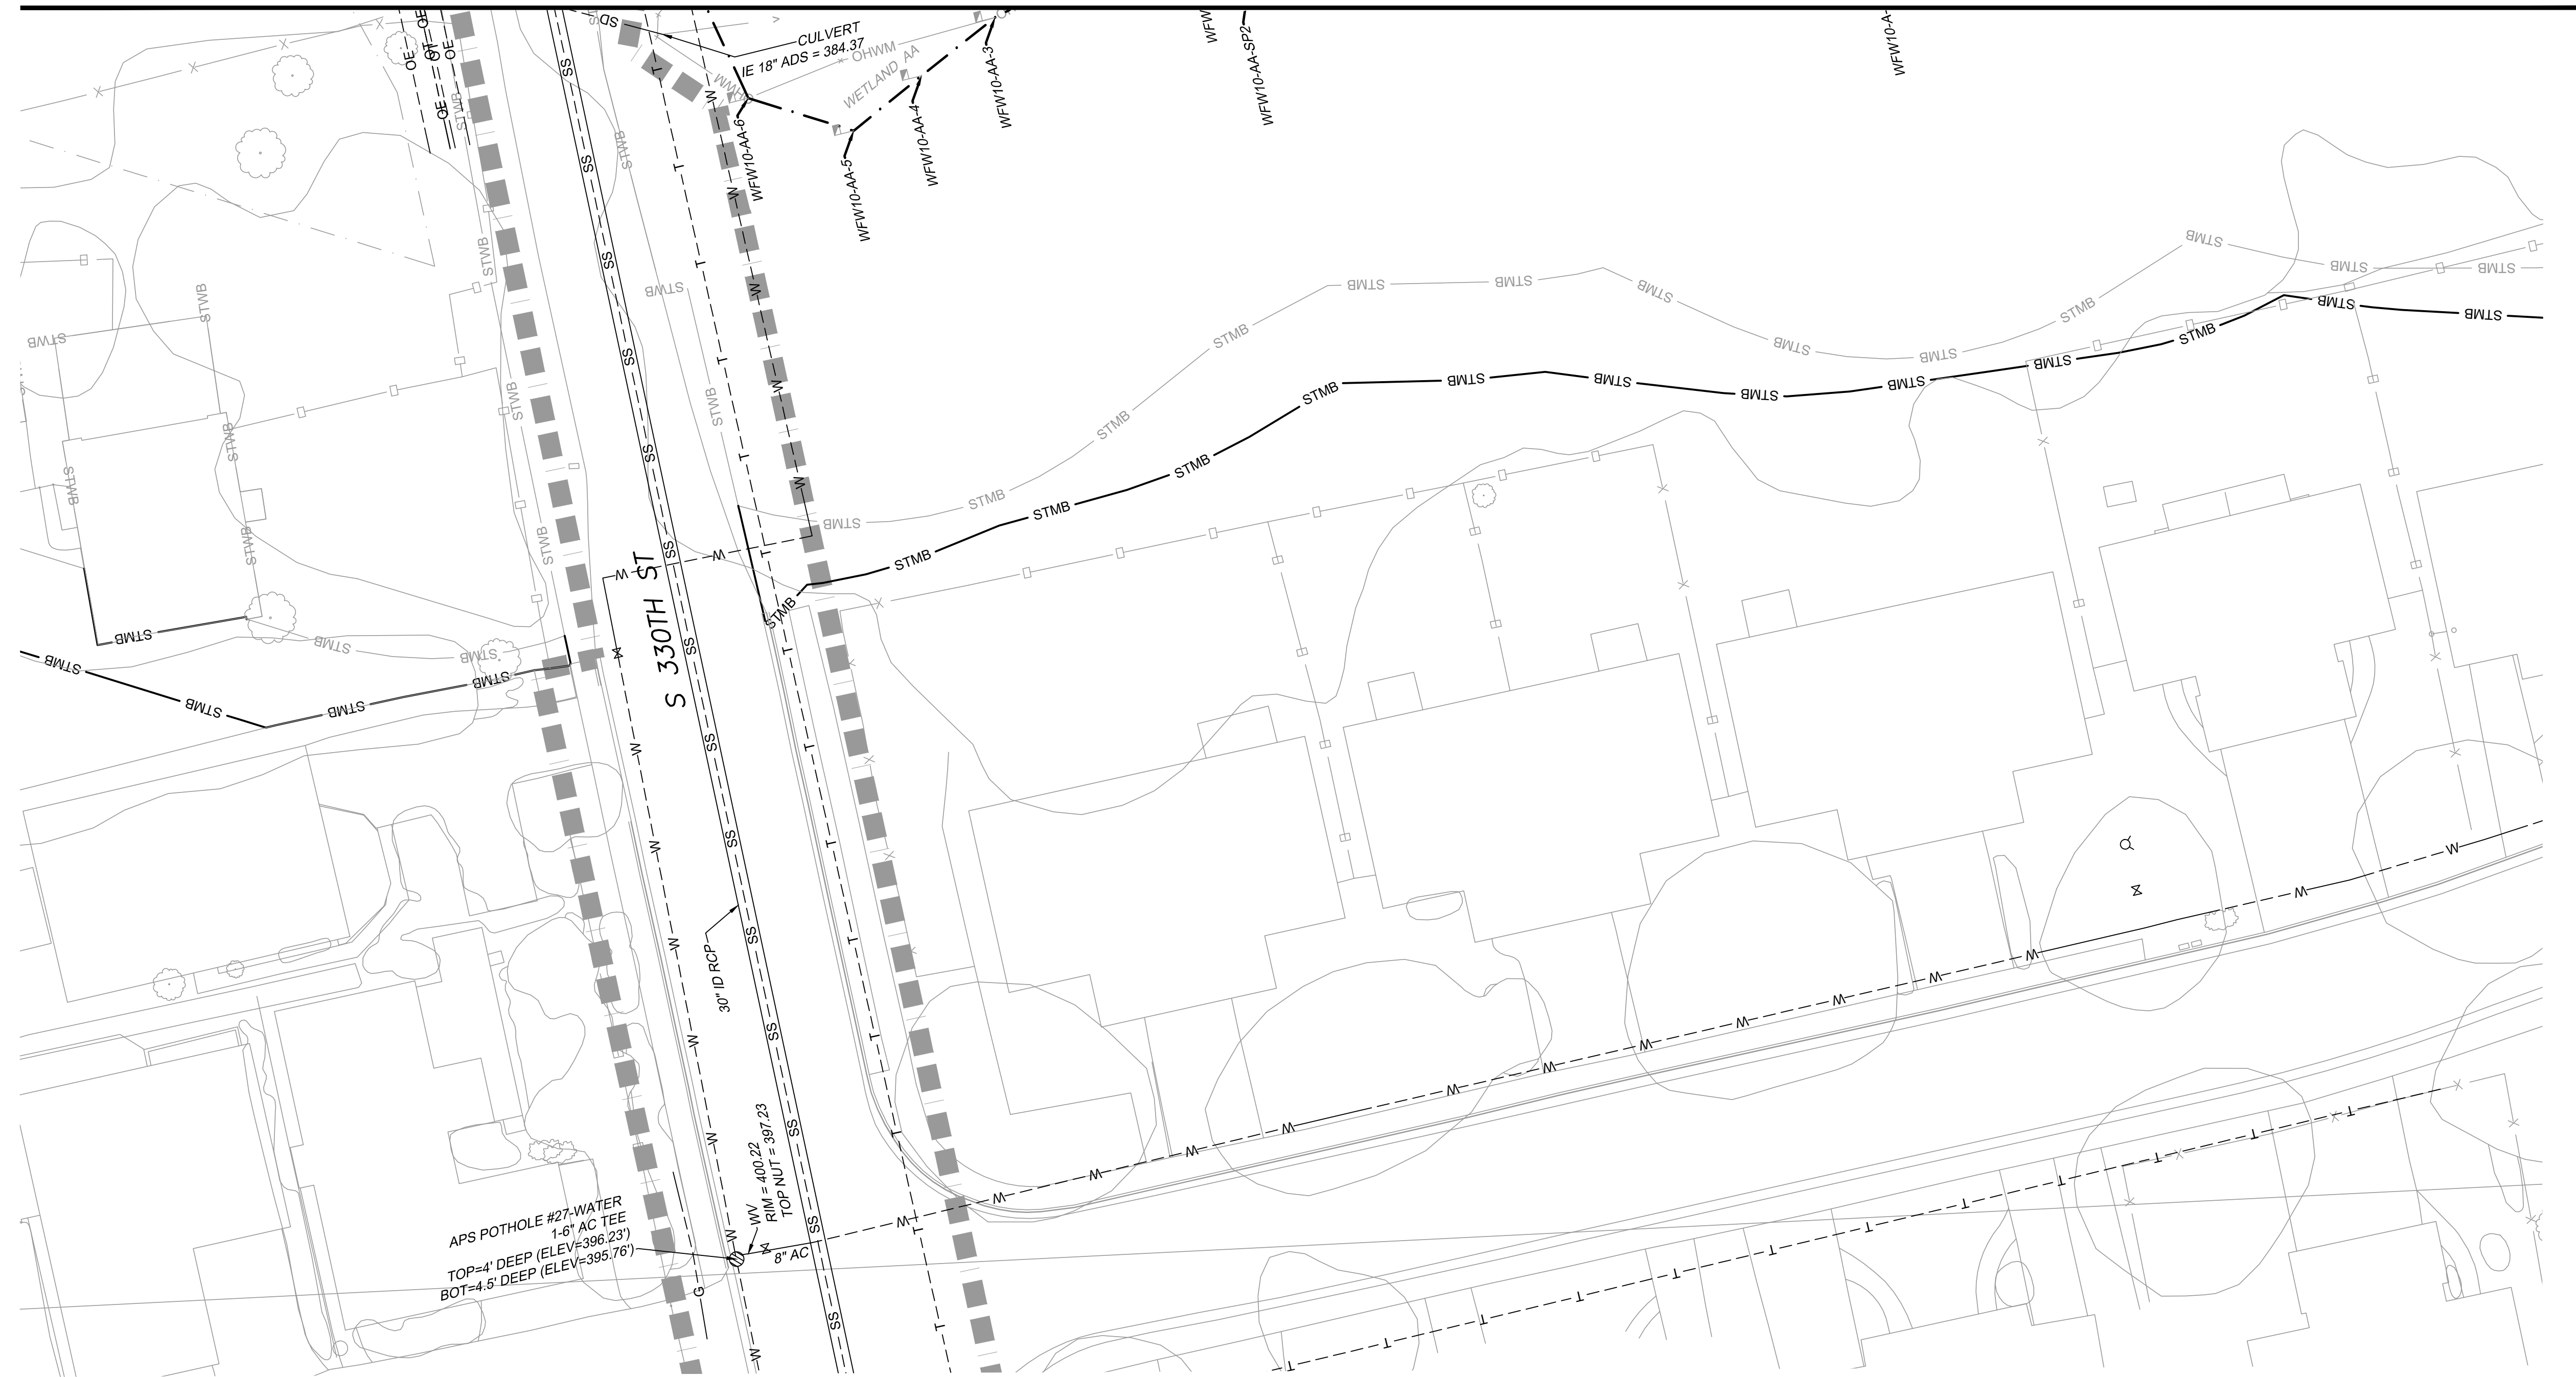

LEGEND:

■ ■ | ■ ■ | ■ IMPACT AREA LINE

— — — — — TRANSIT WAY LIMITS

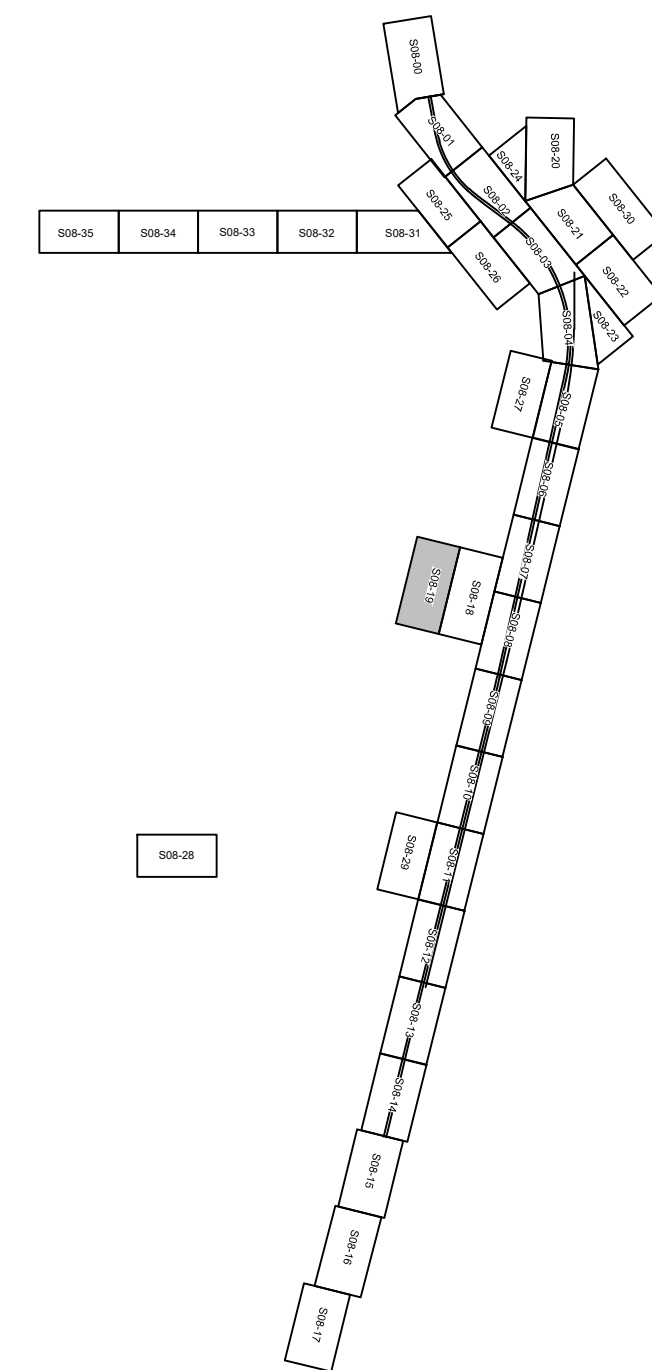

20 10 0 20 40

SCALE IN FEET



NOT FOR
CONSTRUCTION

*Refer to the plan set COVER drawing
for disclaimers regarding this drawing.*

REFERENCE CONCEPT DRAWINGS

No.	DATE	DSN	CHK	APP	REVISION

DESIGNED BY:	K. MCDONALD
DRAWN BY:	J. LUM
CHECKED BY:	P. LOPEZ-HILFIKER
APPROVED BY:	P. LOPEZ-HILFIKER

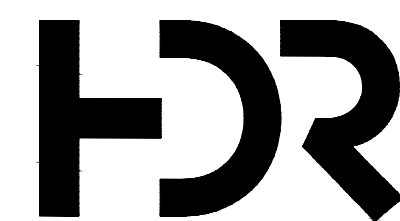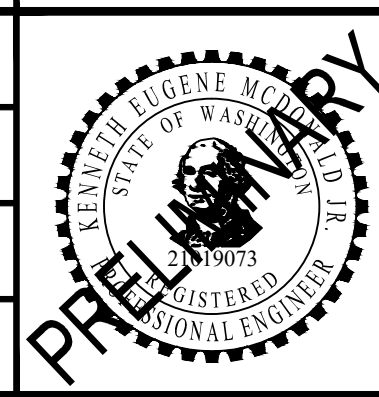

SUBMITTED BY:
PABLO LOPEZ-HILFIKER

DATE:	2/27/2024
-------	-----------

REVIEWED BY:

LINE IS 1" AT



DATE:

PACKAGE #

SCALE:	1"=20'
FILENAME:	OMFS-S08-CUP101-124
CONTRACT No.:	AE-0030-17
DATE:	2/27/2024

SOUND TRANSIT
PRELIMINARY ENGINEERING PLANS
OPERATIONS & MAINTENANCE FACILITY SOUTH
CIVIL
EXISTING UTILITIES

DRAWING No.:	
S08-CUP119	
FACILITY ID:	
S08	
SHEET No.:	REV:
	0

02/23/24 | 11:22 PM | PLOPEZHILF
C:\PWORKING\WEST01\278050\OMFS-S08-CUP101-124.DWG

Refer to the plan set COVER drawing
for disclaimers regarding this drawing.

REFERENCE CONCEPT DRAWINGS						
No.	DATE	DSN	CHK	APP	REVISION	


DESIGNED BY:
K. McDONALD
DRAWN BY:
J. LUM
CHECKED BY:
P. LOPEZ-HILFIKER
APPROVED BY:
P. LOPEZ-HILFIKER



SUBMITTED BY:
PABLO LOPEZ-HILFIKER

DATE:
2/27/2024

REVIEWED BY:

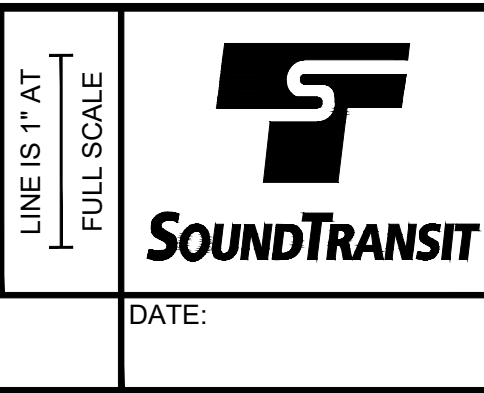

DATE:




PACKAGE #
SCALE:
1"=20'
FILENAME:
OMFS-S08-CUP101-124
CONTRACT No.:
AE-0030-17
DATE:
2/27/2024

**SOUND TRANSIT
PRELIMINARY ENGINEERING PLANS**
OPERATIONS & MAINTENANCE FACILITY SOUTH
CIVIL
EXISTING UTILITIES

DRAWING No.:
S08-CUP120
FACILITY ID:
S08
SHEET No.:
REV:
0



LEGEND:
IMPACT AREA LINE
TRANSIT WAY LIMITS

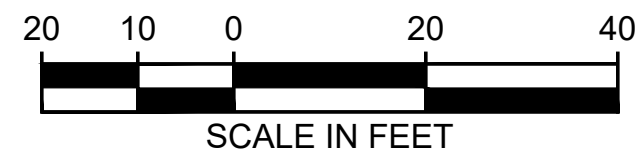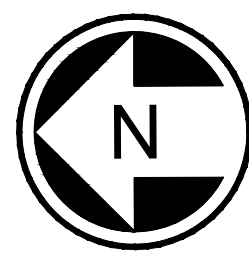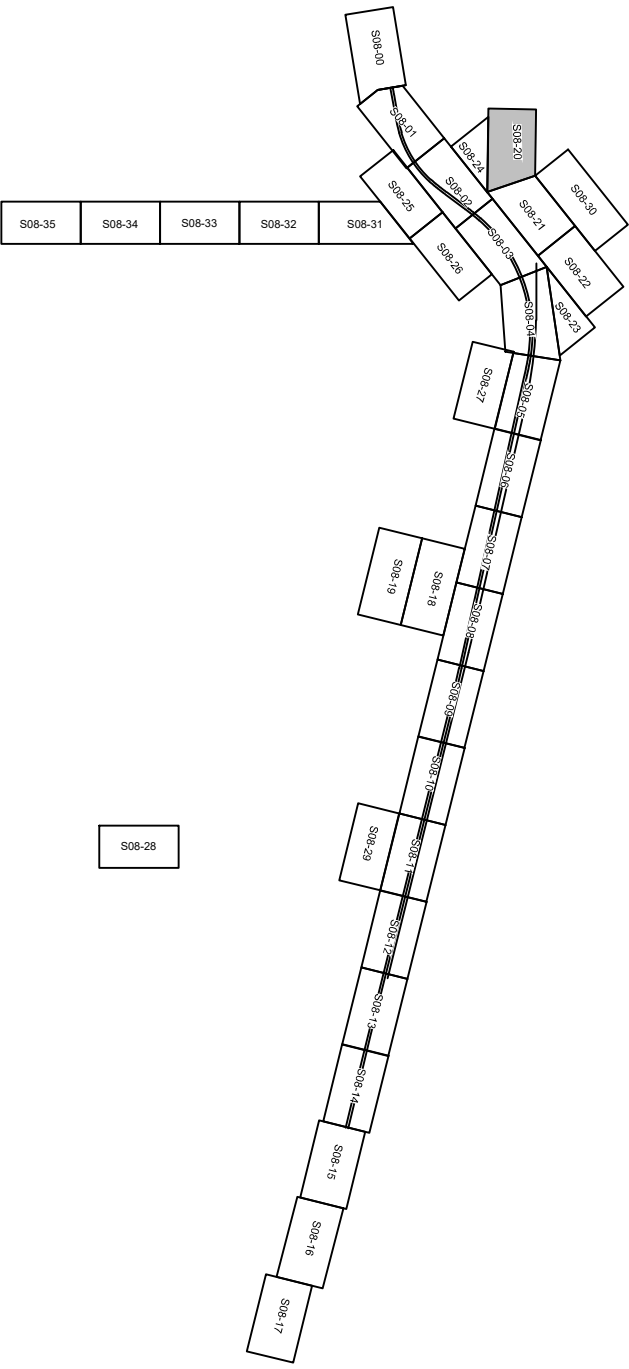

**NOT FOR
CONSTRUCTION**


02/23/24 | 11:22 PM | PLOPEZHILF
C:\PWORKING\WEST01\278050\OMFS-S08-CUP101-124.DWG

Refer to the plan set COVER drawing
for disclaimers regarding this drawing.

REFERENCE CONCEPT DRAWINGS					
No.	DATE	DSN	CHK	APP	REVISION

DESIGNED BY:
K. McDONALD
DRAWN BY:
J. LUM
CHECKED BY:
P. LOPEZ-HILFIKER
APPROVED BY:
P. LOPEZ-HILFIKER



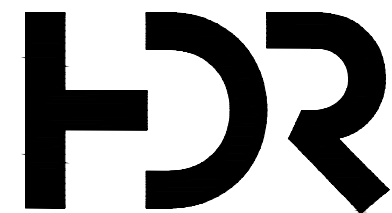

SUBMITTED BY:
PABLO LOPEZ-HILFIKER

DATE:
2/27/2024

REVIEWED BY:



DATE:

2/27/2024

PACKAGE #

SCALE:
1"=20'

FILENAME:
OMFS-S08-CUP101-124

CONTRACT No.:
AE-0030-17

DATE:

SOUND TRANSIT
PRELIMINARY ENGINEERING PLANS
OPERATIONS & MAINTENANCE FACILITY SOUTH

CIVIL
EXISTING UTILITIES

DRAWING No.:
S08-CUP121

FACILITY ID:
S08


SHEET No.:
REV:
0




LEGEND:

--- IMPACT AREA LINE

--- TRANSIT WAY LIMITS

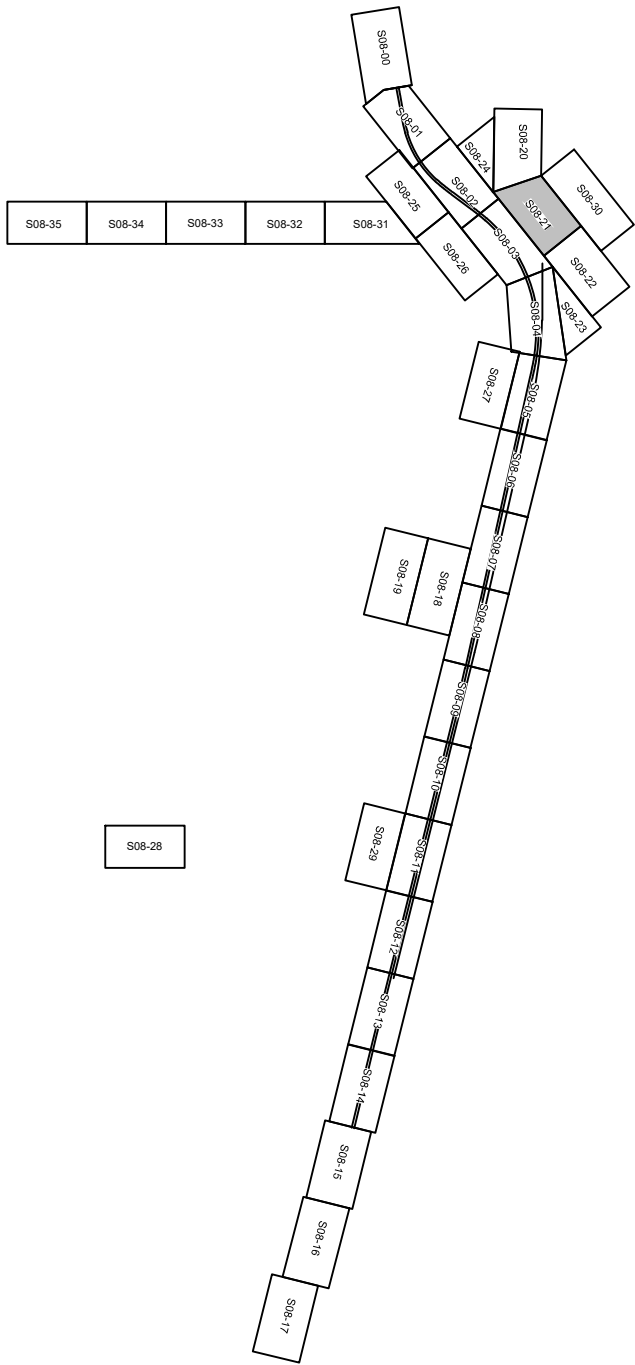

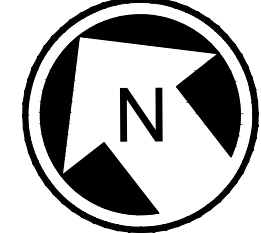

SCALE IN FEET


20 10 0 20 40

NOT FOR
CONSTRUCTION


*Refer to the plan set COVER drawing
for disclaimers regarding this drawing.*

REFERENCE CONCEPT DRAWINGS					
No.	DATE	DSN	CHK	APP	REVISION

DESIGNED BY:	K. MCDONALD
DRAWN BY:	J. LUM
CHECKED BY:	P. LOPEZ-HILFIKER
APPROVED BY:	P. LOPEZ-HILFIKER

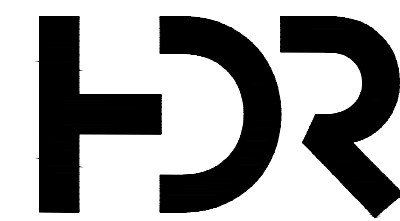

SUBMITTED BY:	DATE:	REVIEWED BY:
PABLO LOPEZ-HILFIKER	2/27/2024	

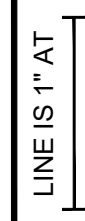


PACKAGE #	
SCALE:	1"=20'
FILENAME:	OMFS-S08-CUP101-124
CONTRACT No.:	AE-0030-17
DATE:	2/27/2024

SOUND TRANSIT
PRELIMINARY ENGINEERING PLANS
OPERATIONS & MAINTENANCE FACILITY SOUTH

CIVIL
EXISTING UTILITIES


DRAWING No.:	
S08-CUP124	
FACILITY ID:	
S08	
SHEET No.:	REV:
	0

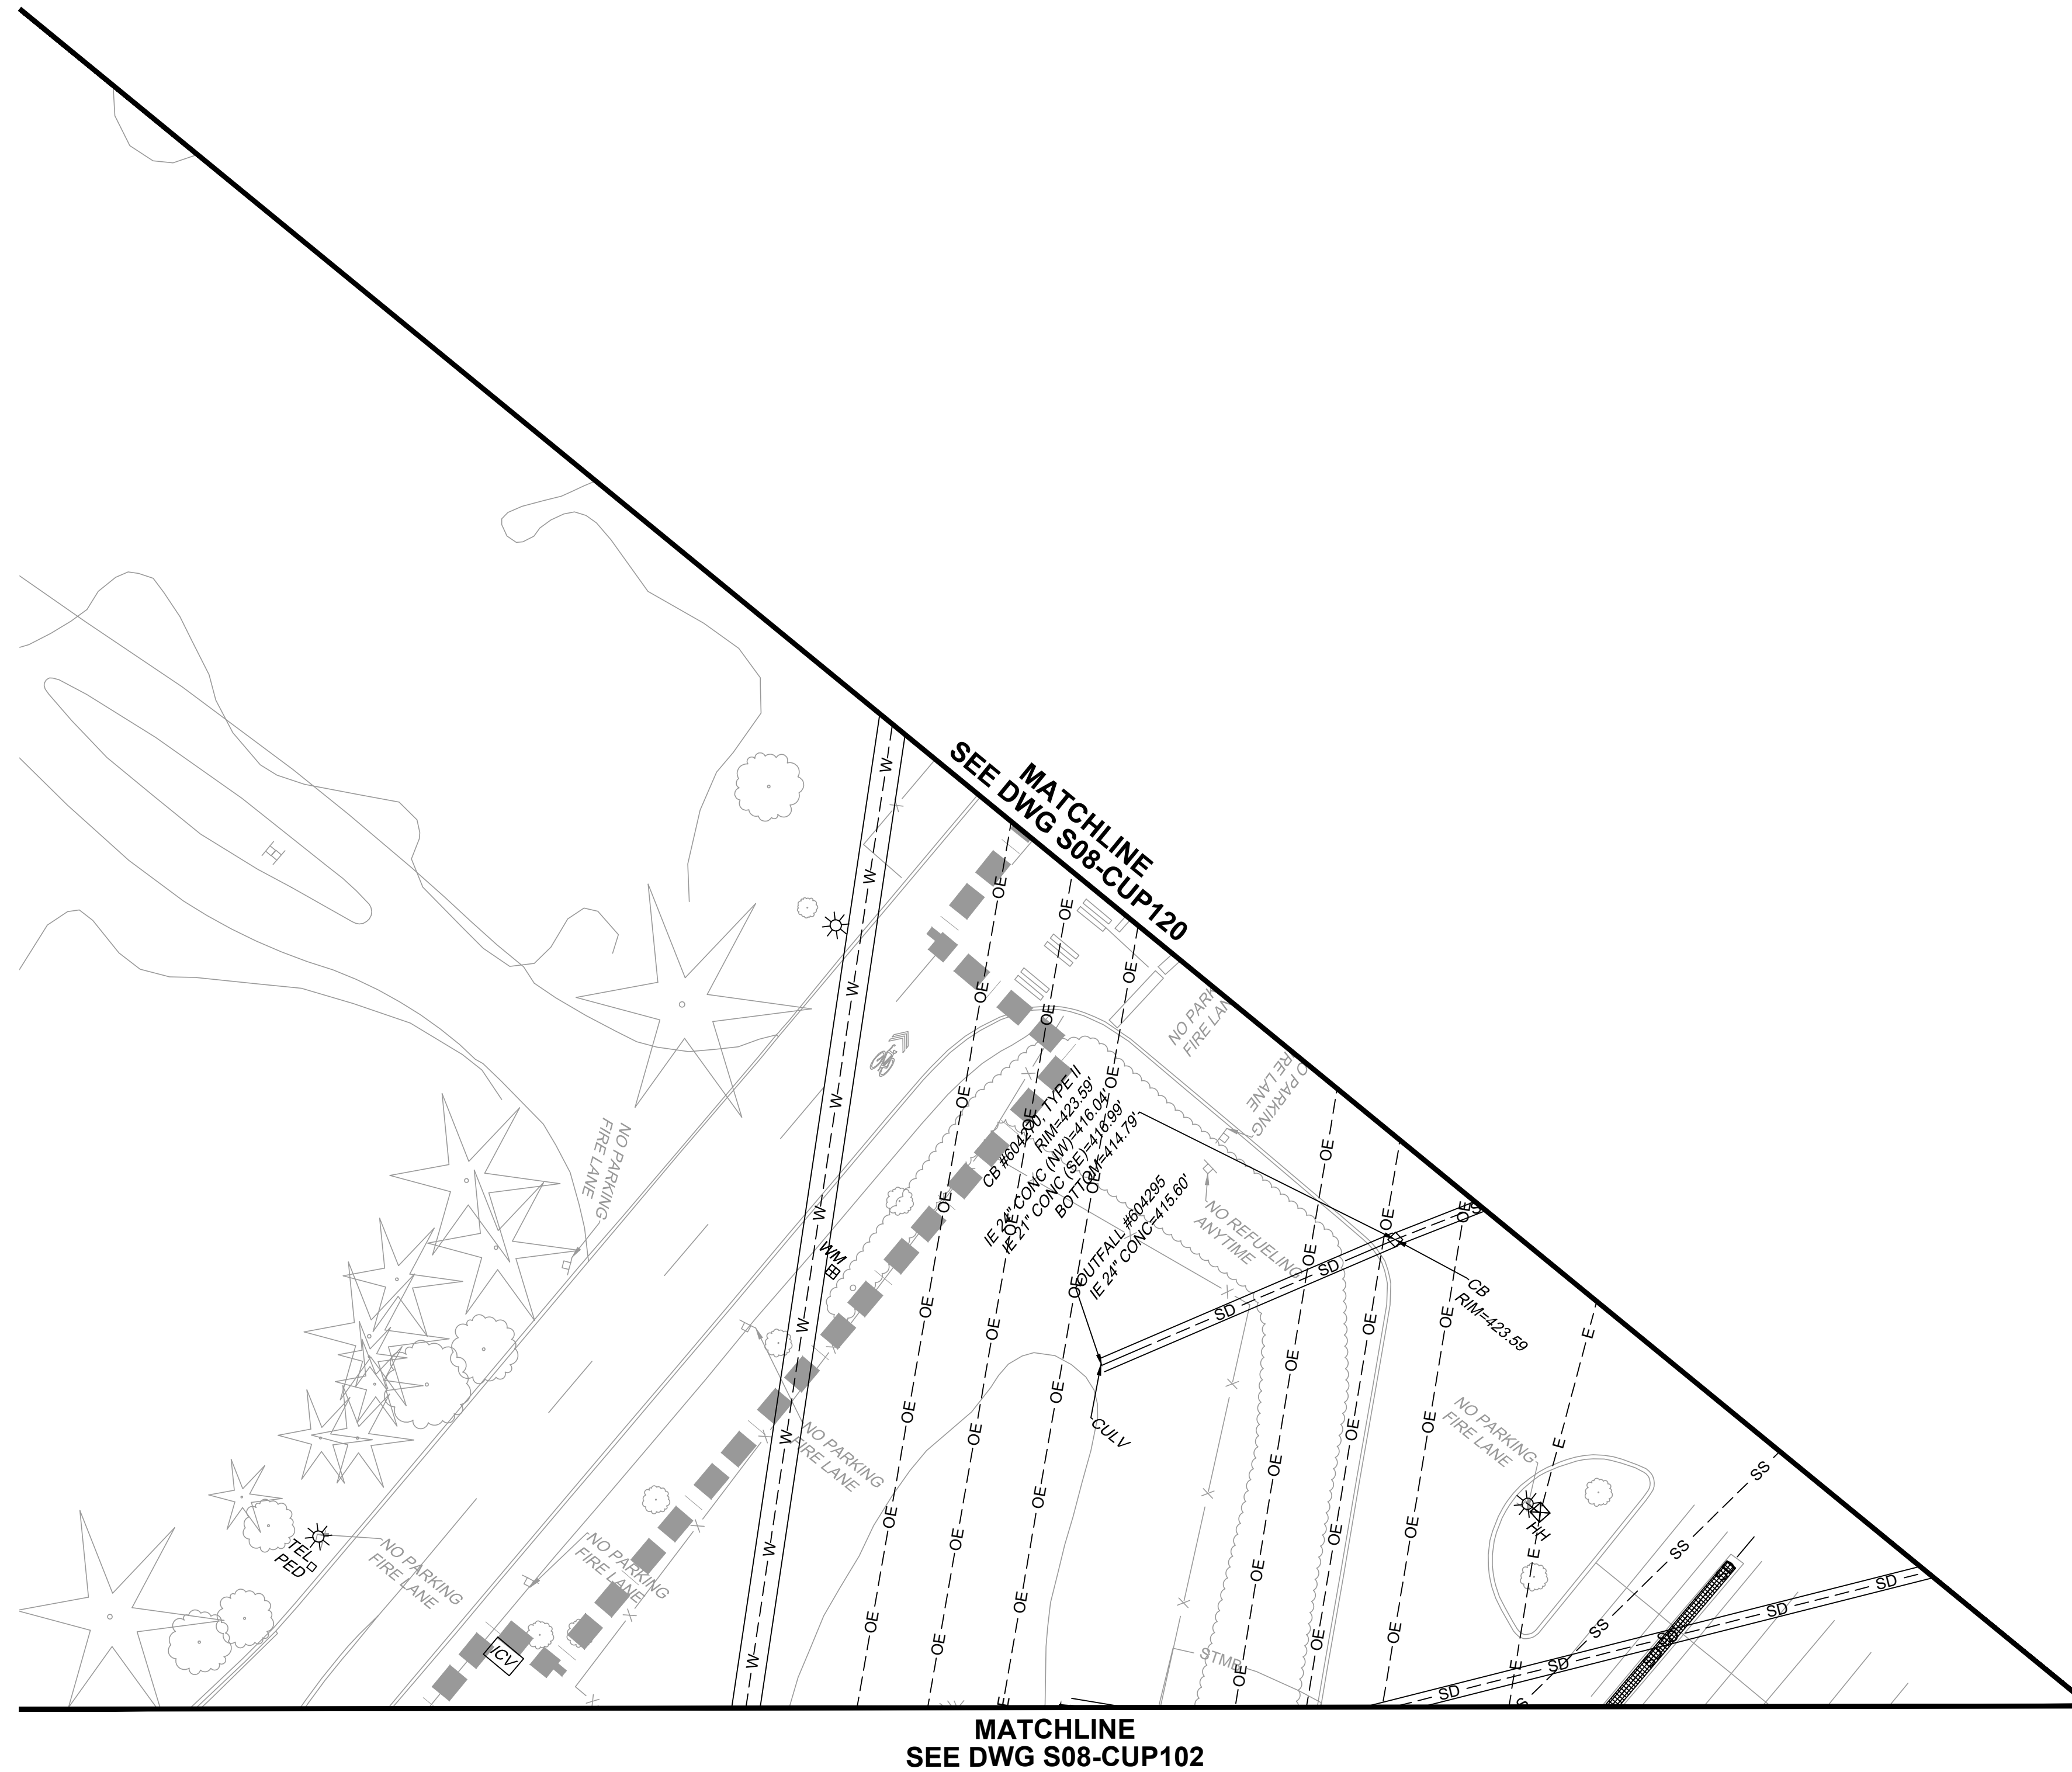

LEGEND:

■ ■ ■ | ■ ■ ■ IMPACT AREA LINE

— — — — — TRANSIT WAY LIMITS

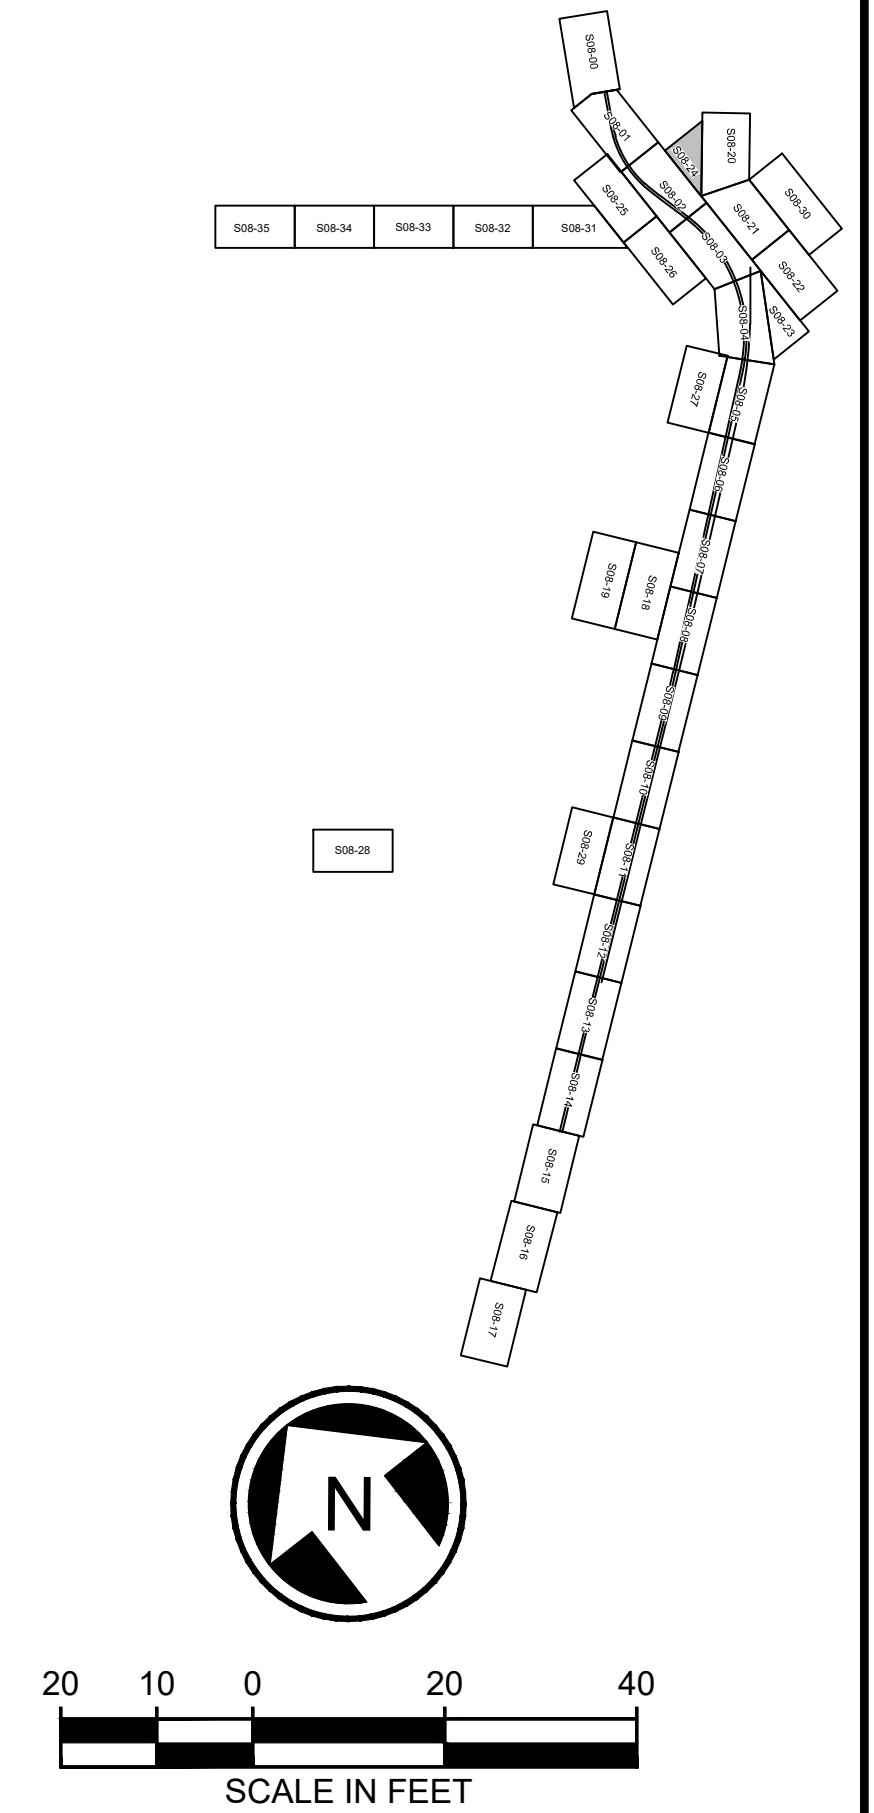

NOT FOR
CONSTRUCTION