


02/23/24 | 9:22 PM | PLOPEZHILF
C:\PWORKING\WEST01\D2780550\OMFS-S08-CRP101-118.DWG

Refer to the plan set COVER drawing
for disclaimers regarding this drawing.

REFERENCE CONCEPT DRAWINGS

No.	DATE	DSN	CHK	APP	REVISION

DESIGNED BY:
K. McDONALD
DRAWN BY:
J. LUM
CHECKED BY:
P. LOPEZ-HILFIKER
APPROVED BY:
P. LOPEZ-HILFIKER

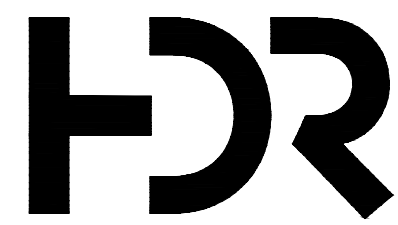

SUBMITTED BY:
PABLO LOPEZ-HILFIKER

DATE:
2/27/2024

REVIEWED BY:




DATE:
2/27/2024

PACKAGE

SCALE:
1"=20'
FILENAME:
OMFS-S08-CRP101-118
CONTRACT No.:
AE-0030-17
DATE:
2/28/2024



SOUND TRANSIT
PRELIMINARY ENGINEERING PLANS
OPERATIONS & MAINTENANCE FACILITY SOUTH
CIVIL
ROADWAY PLAN

DRAWING No.:
S08-CRP100
FACILITY ID:
S09
SHEET No.: REV:
0

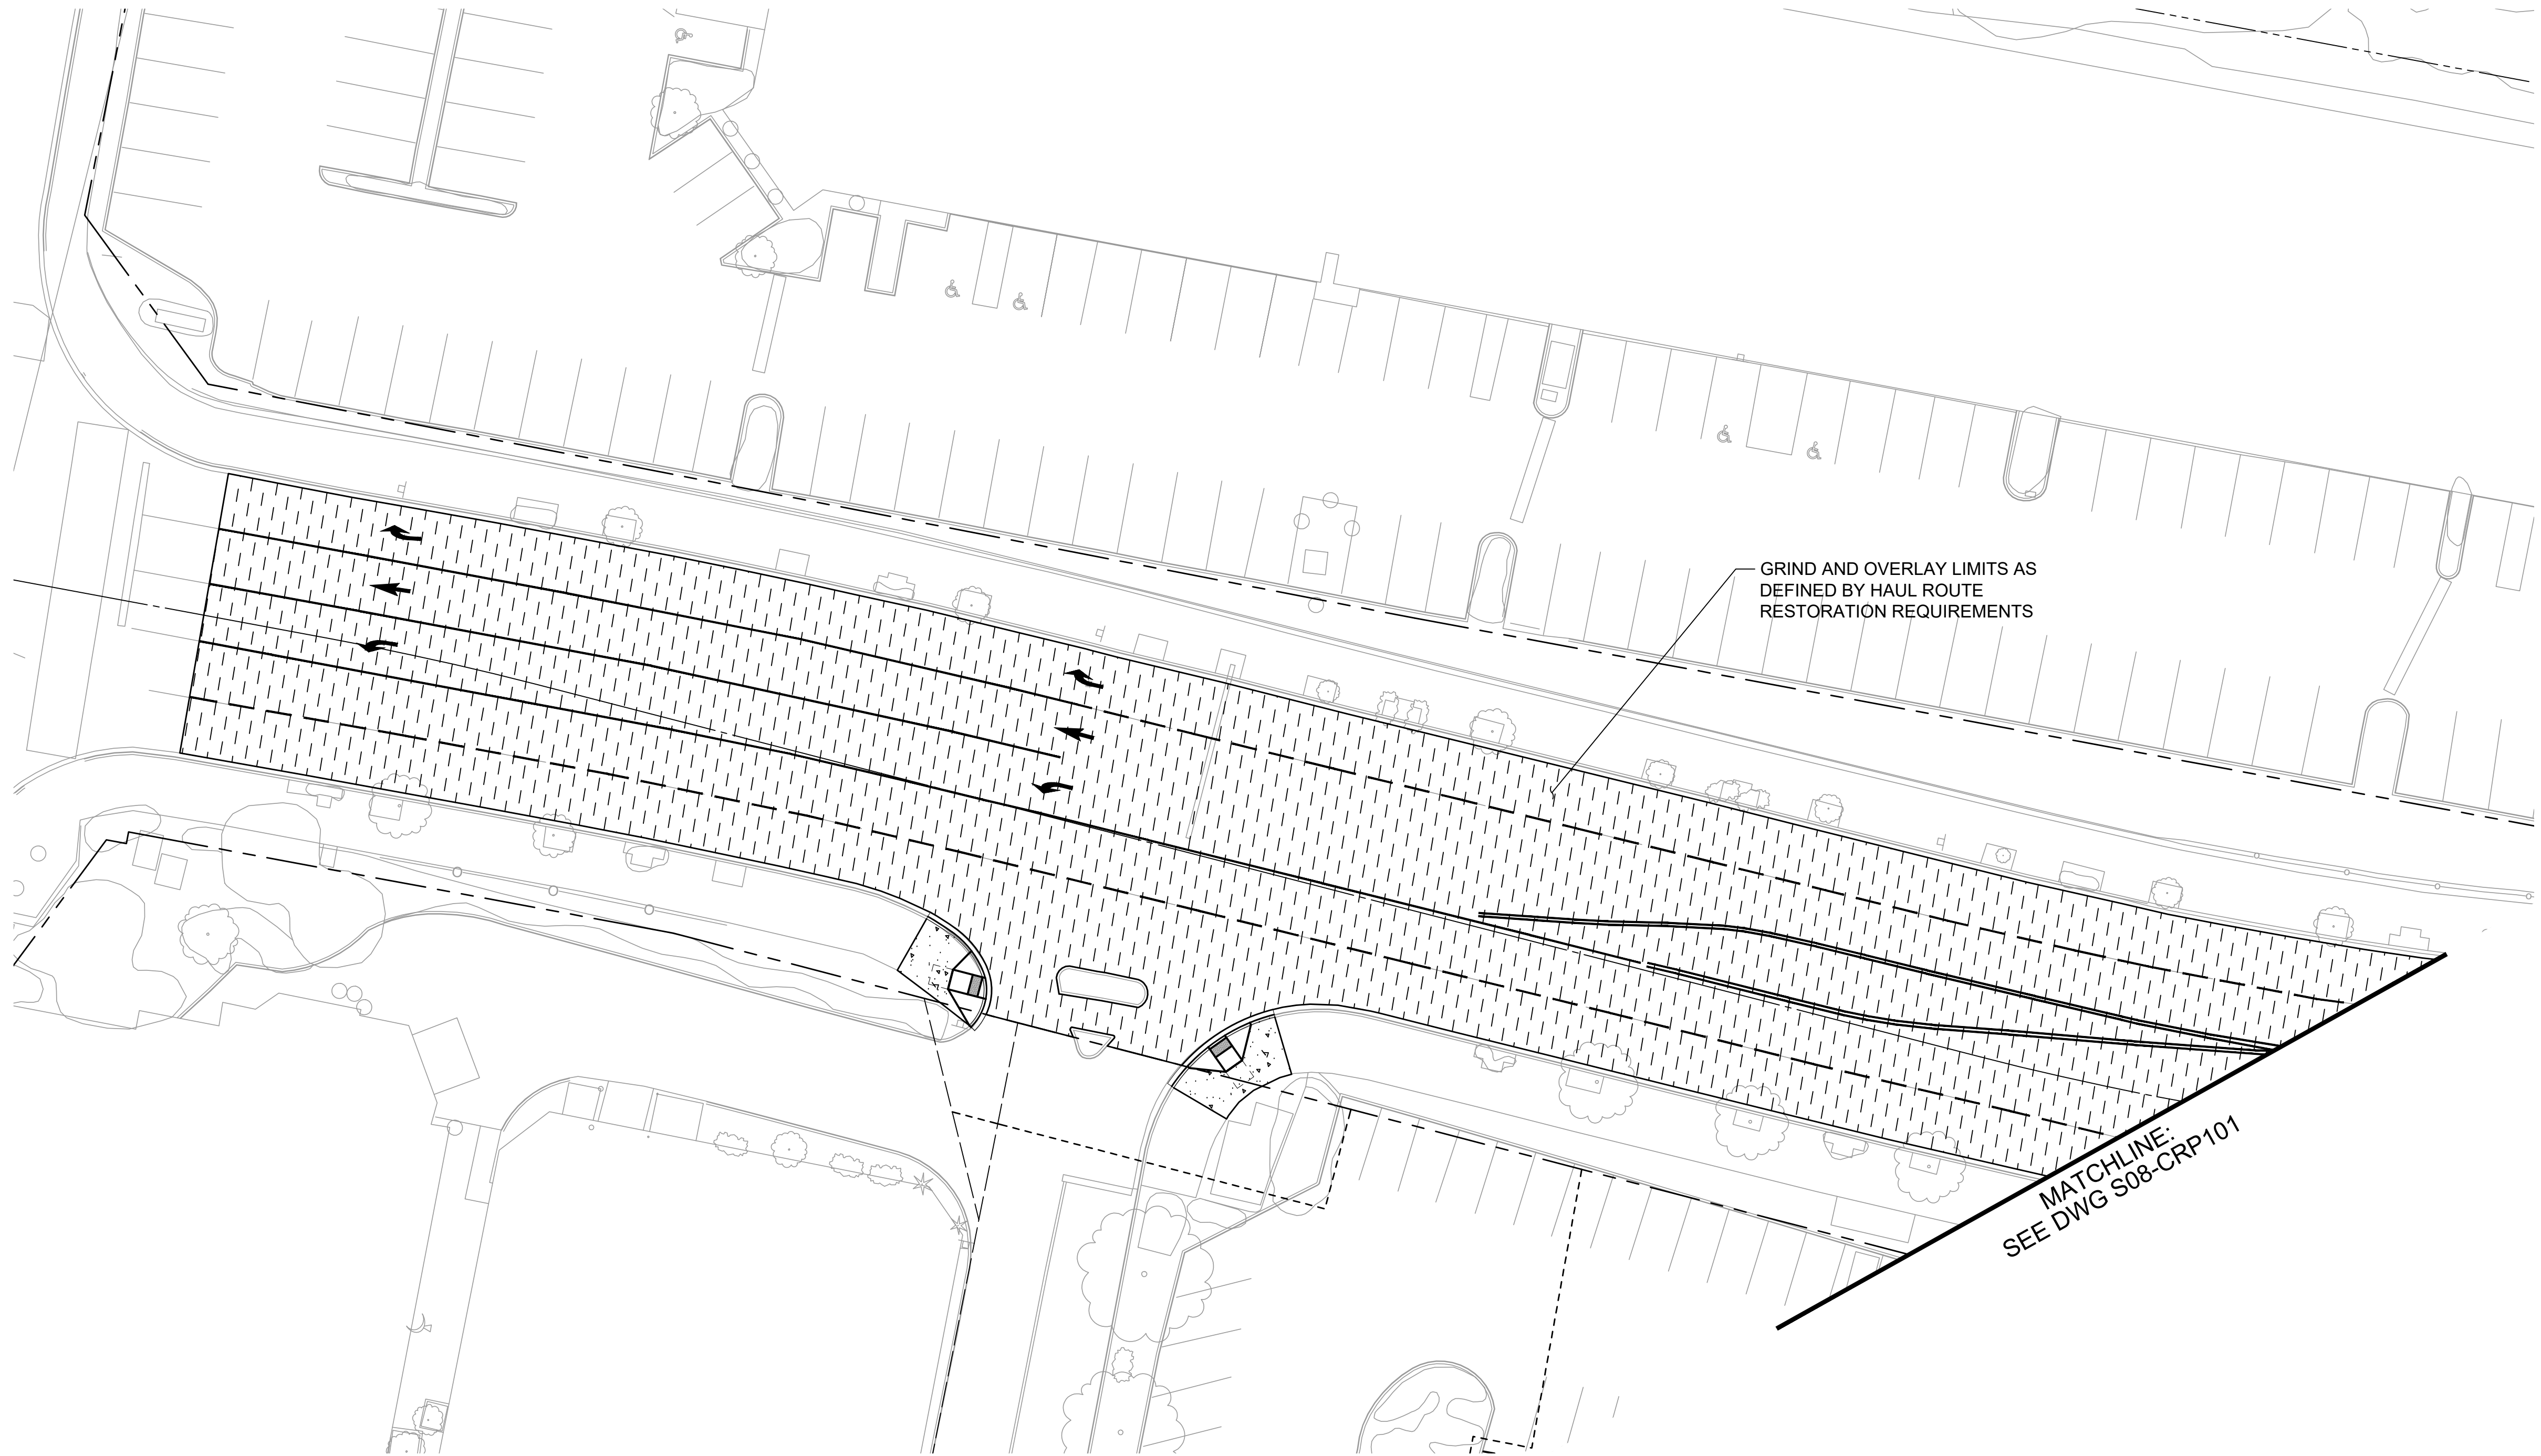

LEGEND

- ASPHALT CONCRETE PAVEMENT
- GRIND AND OVERLAY LIMITS AS DEFINED BY HAUL ROUTE RESTORATION REQUIREMENTS
- FUTURE CITY CENTER ACCESS IMPROVEMENTS

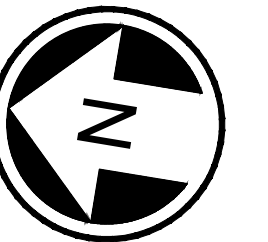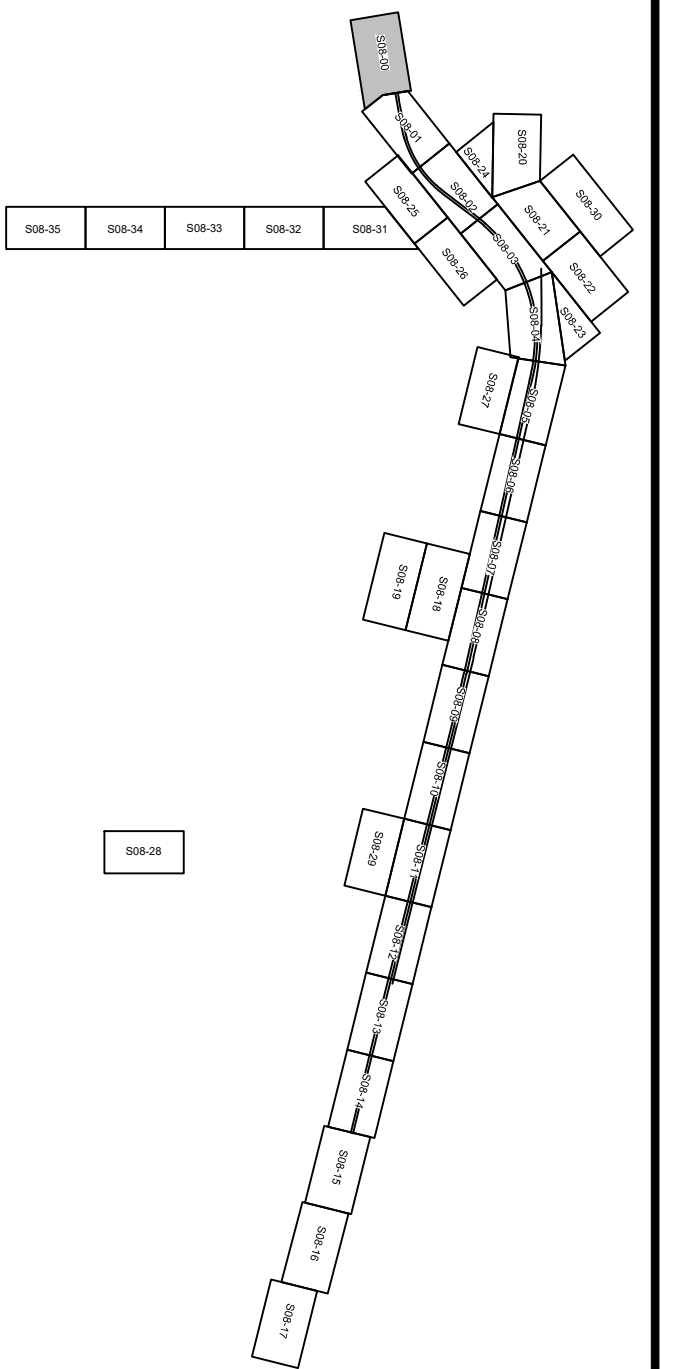


NOT FOR
CONSTRUCTION


02/23/24 | 9:34 PM | PLOPEZHILF
C:\PWORKING\WEST01\2780550\OMFS-S08-CRP101-118.DWG

Refer to the plan set COVER drawing
for disclaimers regarding this drawing.

REFERENCE CONCEPT DRAWINGS					
No.	DATE	DSN	CHK	APP	REVISION

DESIGNED BY:	K. McDONALD
DRAWN BY:	J. LUM
CHECKED BY:	P. LOPEZ-HILFIKER
APPROVED BY:	P. LOPEZ-HILFIKER

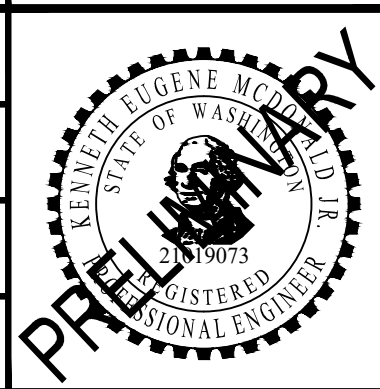

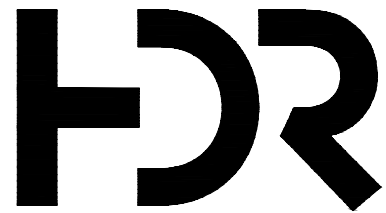

SUBMITTED BY:
PABLO LOPEZ-HILFIKER

DATE:
2/27/2024

REVIEWED BY:

LINE IS 1" AT
FULL SCALE



DATE:
2/27/2024


PACKAGE #
SCALE: 1"=20'
FILENAME: OMFS-S08-CRP101-118
CONTRACT No.: AE-0030-17
DATE: 2/27/2024

SOUND TRANSIT
PRELIMINARY ENGINEERING PLANS
OPERATIONS & MAINTENANCE FACILITY SOUTH

CIVIL
ROADWAY PLAN
STA SB1500+00 TO STA SB1505+00


DRAWING No.:	S08-CRP101
FACILITY ID:	S08
SHEET No.:	REV:
	0


MATCHLINE
SEE DWG S08-CRP100

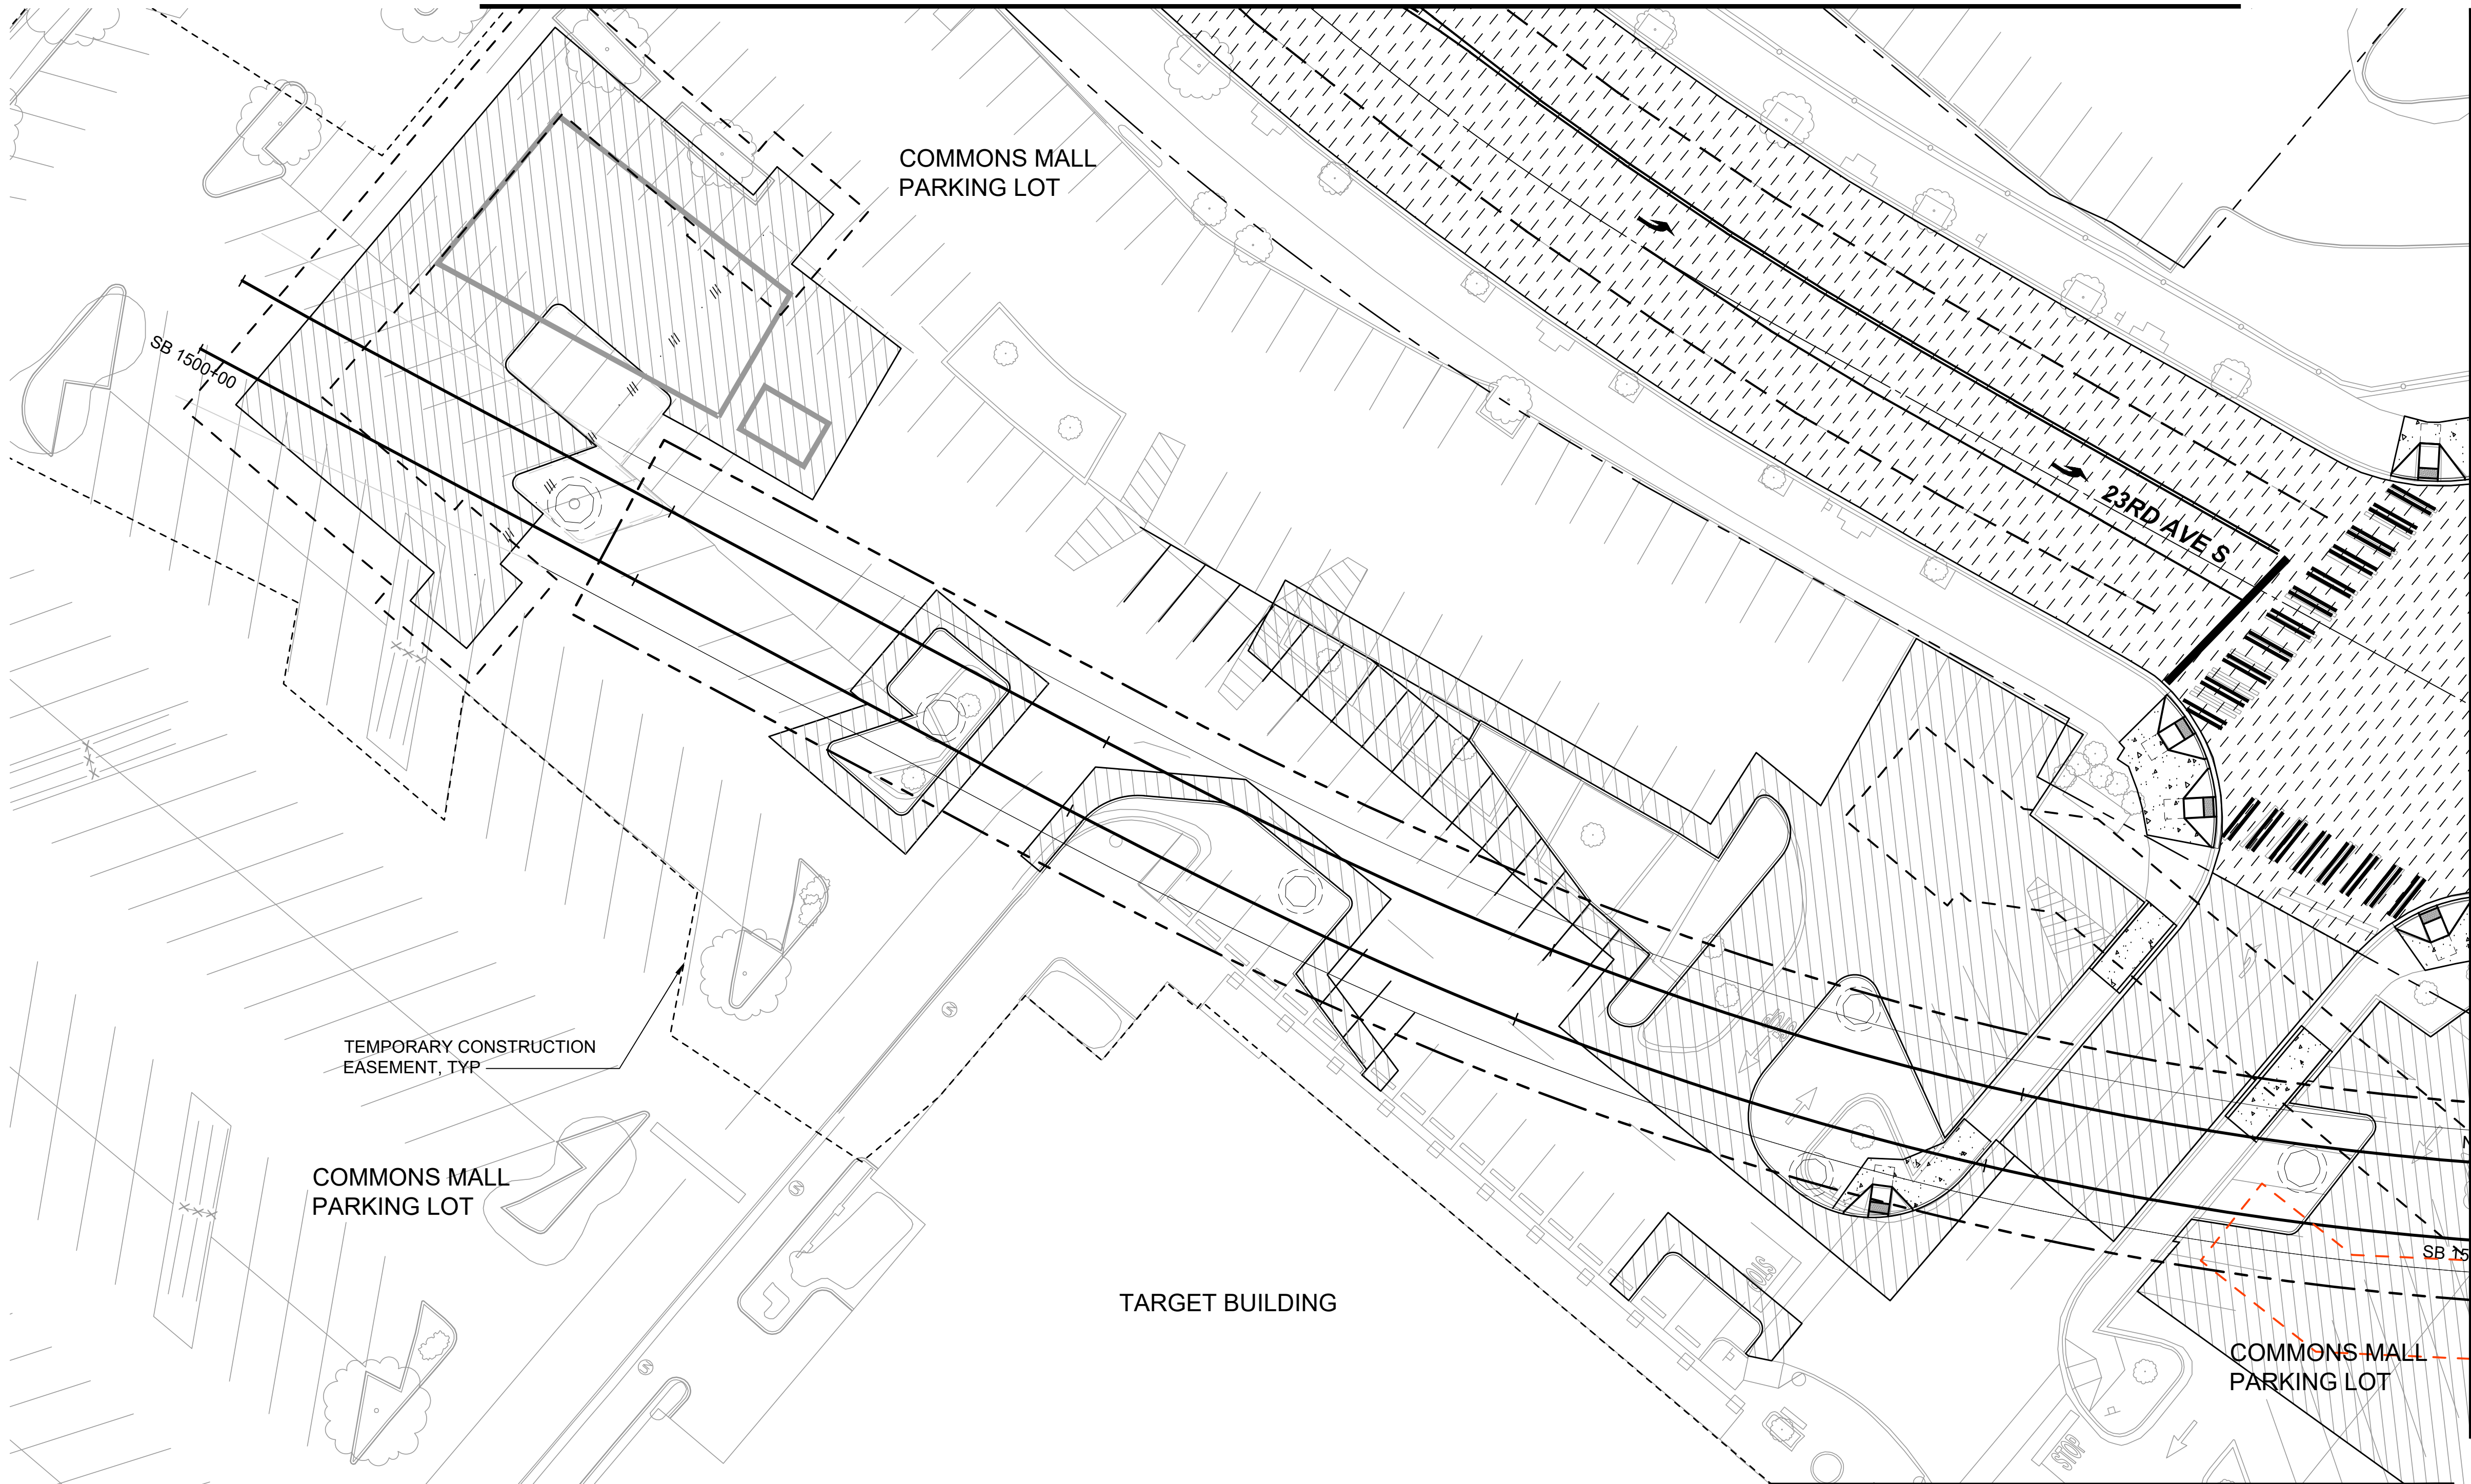

LEGEND

- ASPHALT CONCRETE PAVEMENT
- GRIND AND OVERLAY LIMITS AS DEFINED BY HAUL ROUTE RESTORATION REQUIREMENTS
- FUTURE CITY CENTER ACCESS IMPROVEMENTS

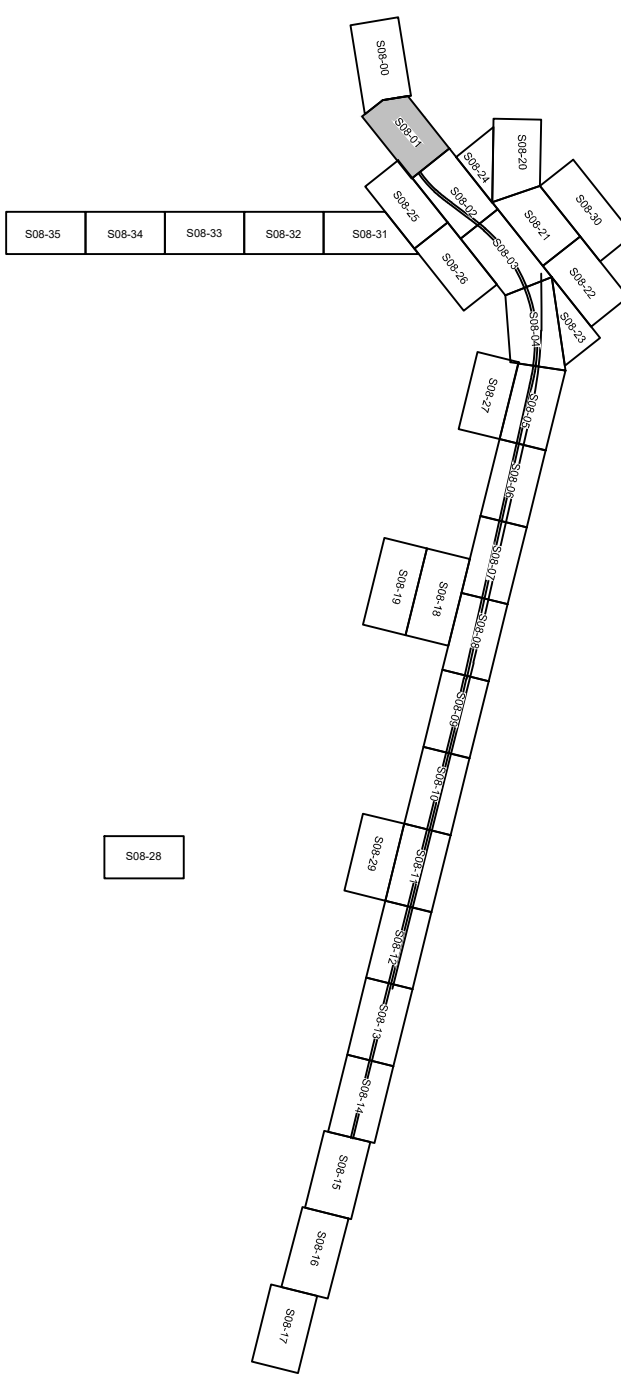

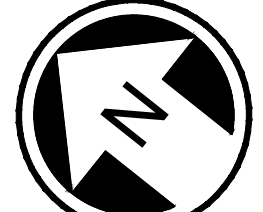


20 10 0 20 40
SCALE IN FEET

NOT FOR
CONSTRUCTION

02/23/24 | 9:34 PM | PLOPEZHILF
C:\PWORKING\WEST01\D2780550\OMFS-S08-CRP\01-118.DWG

MATCHLINE: STA SB1505+00
SEE DWG S08-CRP101

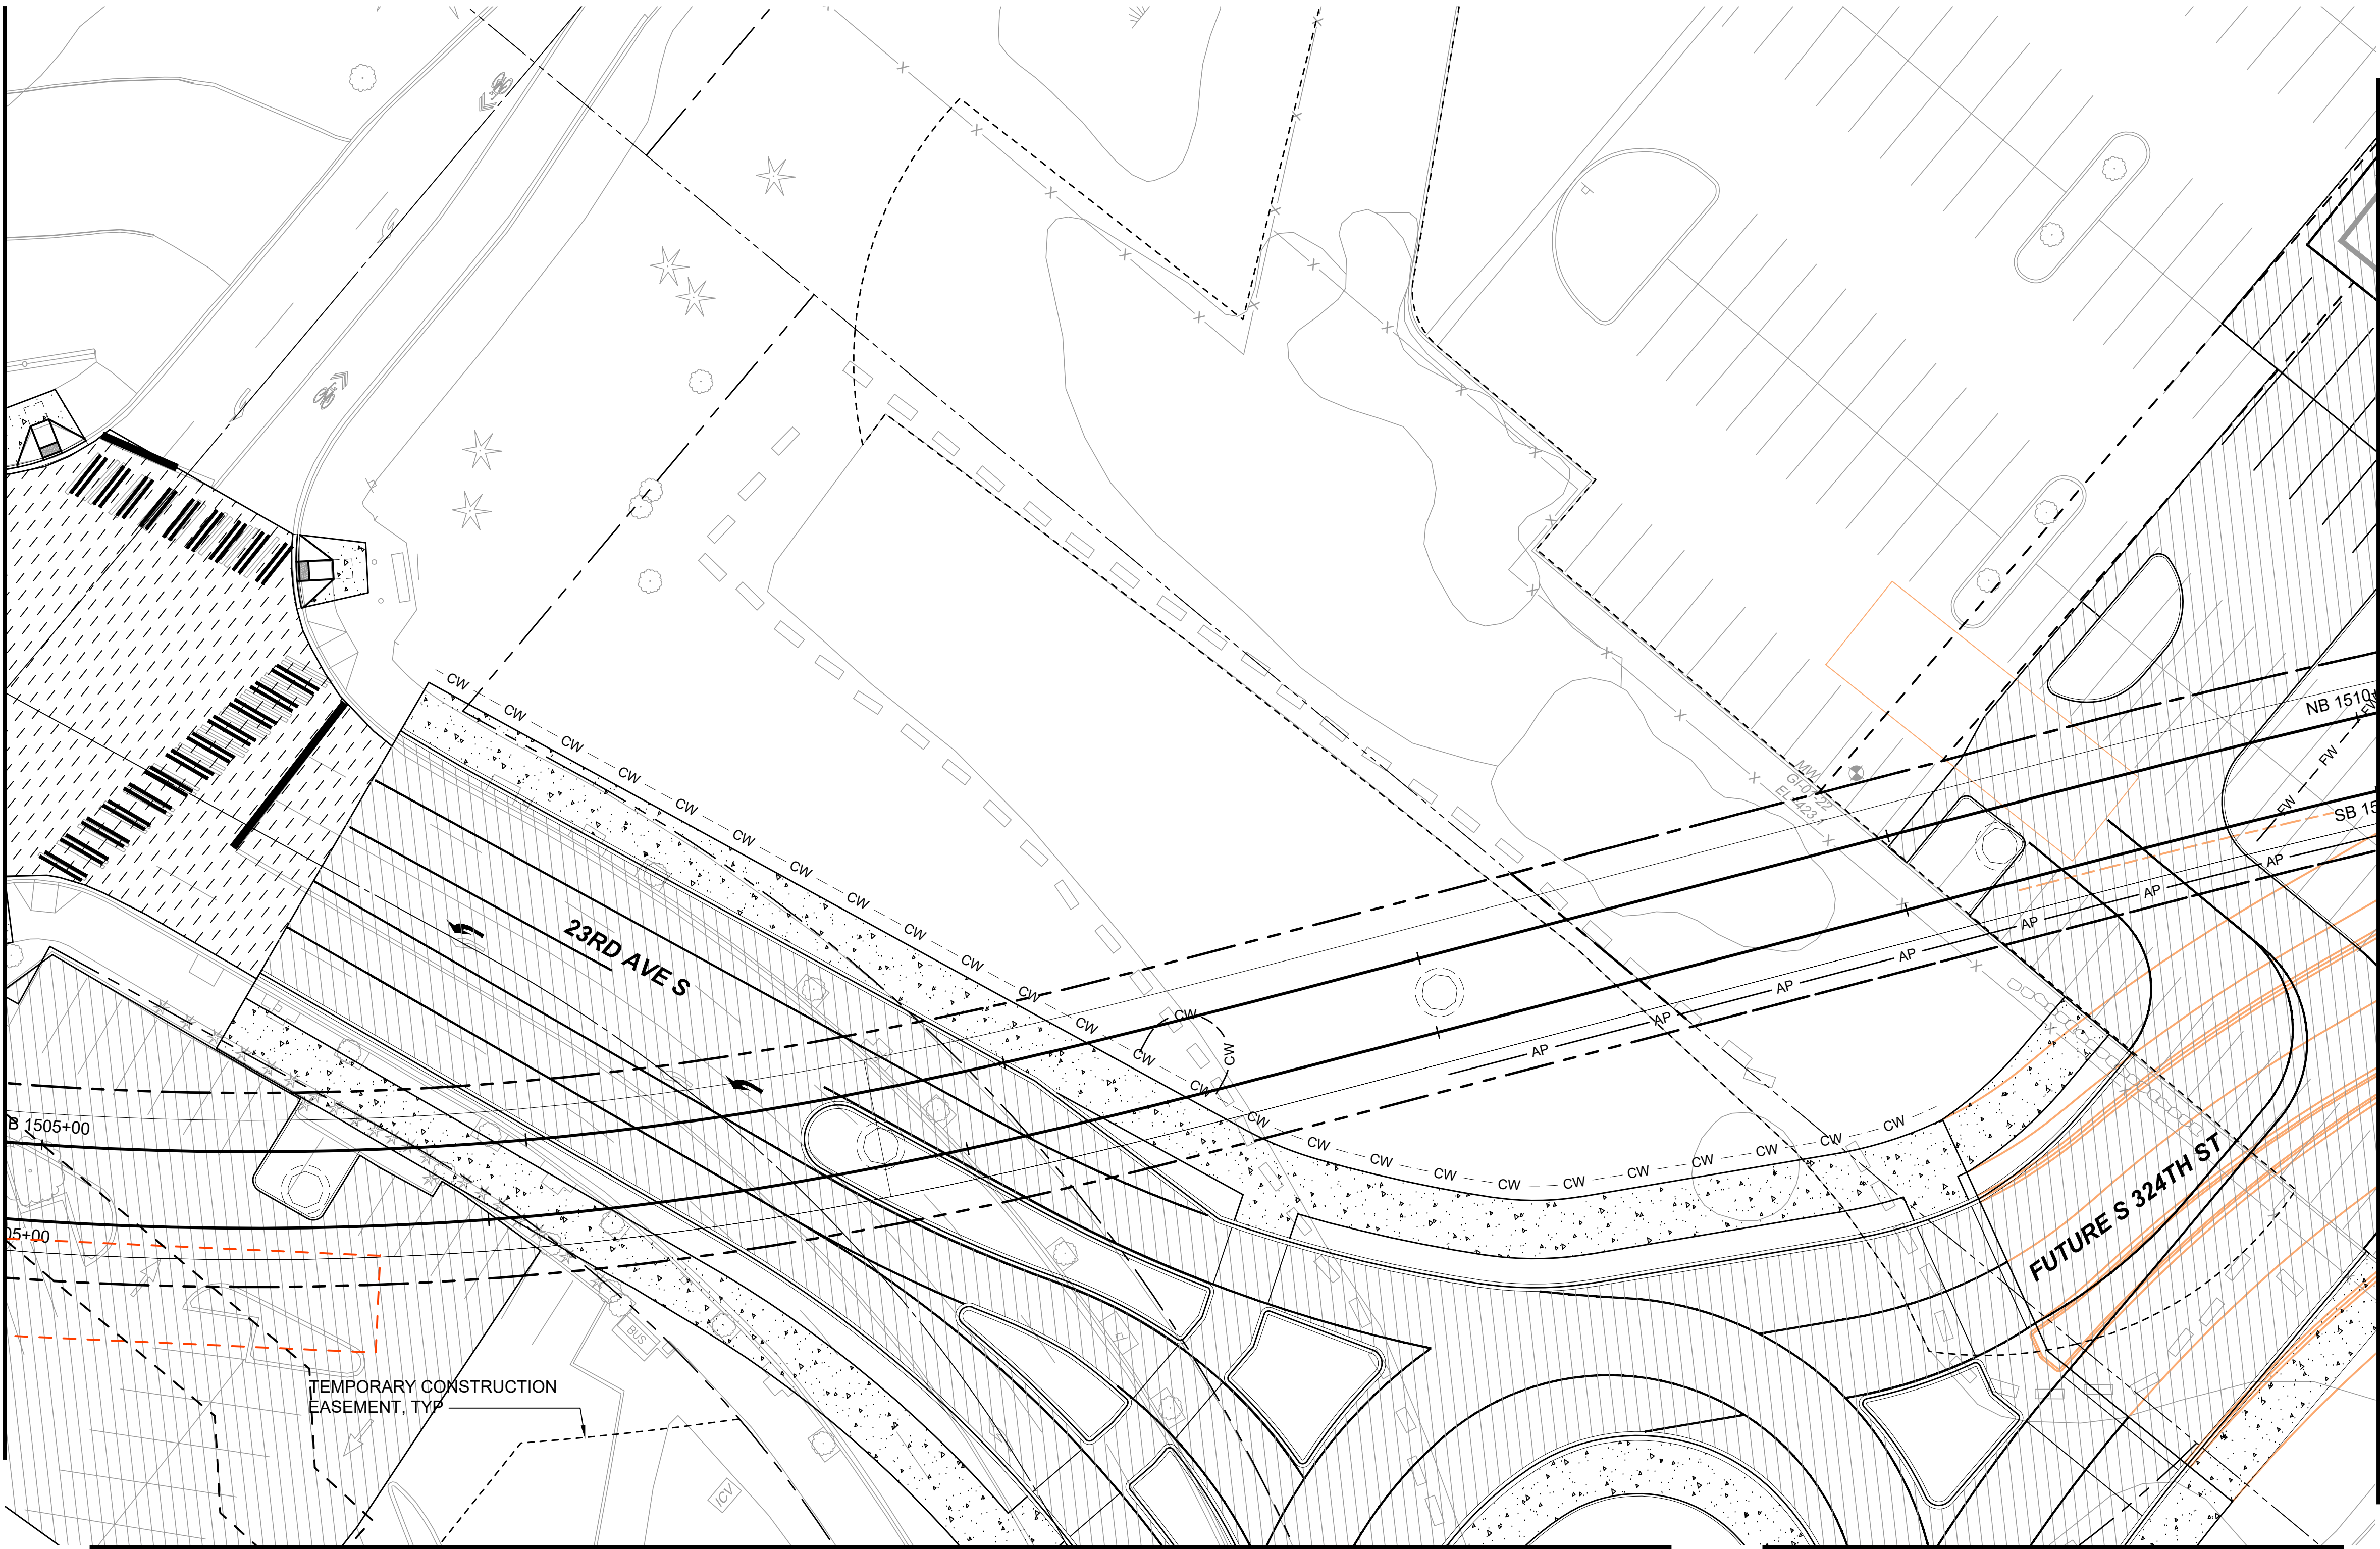



MATCHLINE:
SEE DWG S08-CRP125

MATCHLINE:
SEE DWG S08-CGP126

MATCHLINE: STA SB1510+00
SEE DWG S08-CRP103

LEGEND

- ASPHALT CONCRETE PAVEMENT
- GRIND AND OVERLAY LIMITS AS DEFINED BY HAUL ROUTE RESTORATION REQUIREMENTS
- FUTURE CITY CENTER ACCESS IMPROVEMENTS

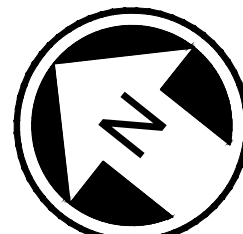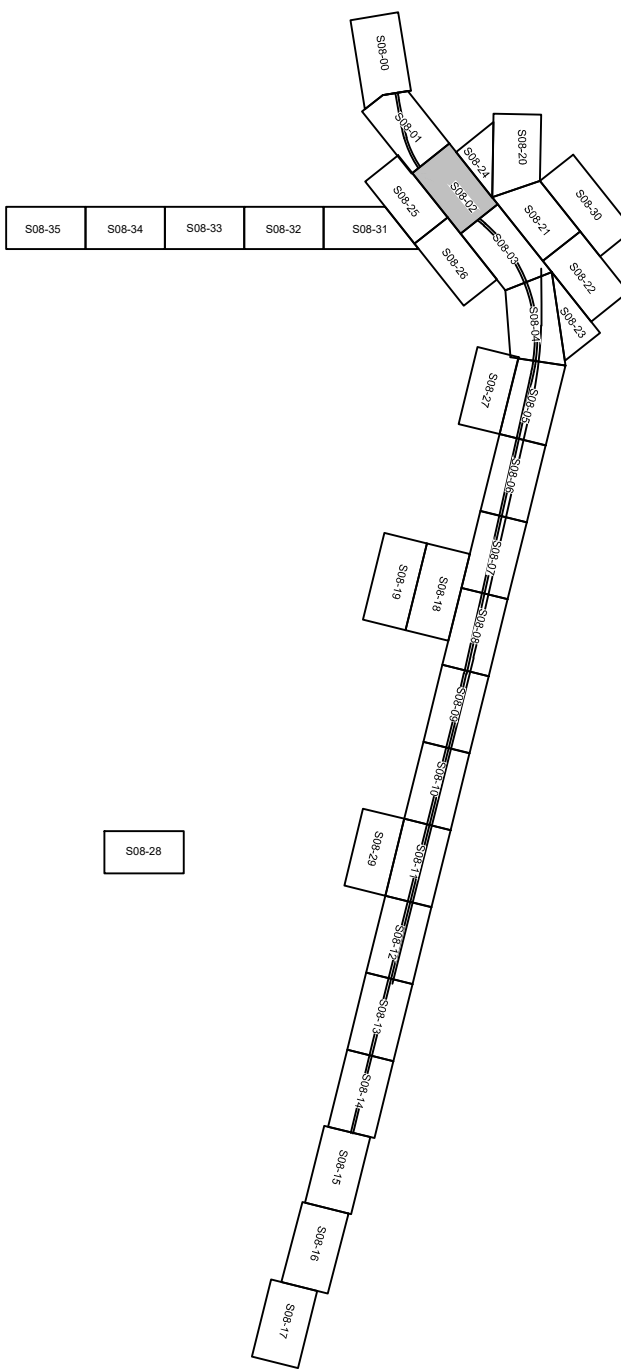



NOT FOR
CONSTRUCTION

Refer to the plan set COVER drawing
for disclaimers regarding this drawing.

REFERENCE CONCEPT DRAWINGS

No.	DATE	DSN	CHK	APP	REVISION

DESIGNED BY:
K. McDONALD
DRAWN BY:
J. LUM
CHECKED BY:
P. LOPEZ-HILFIKER
APPROVED BY:
P. LOPEZ-HILFIKER

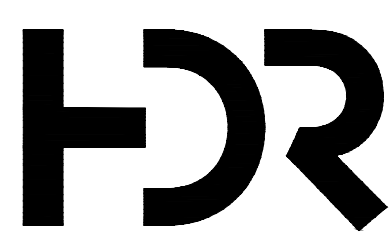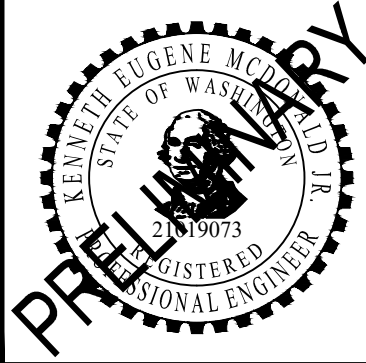

SUBMITTED BY:
PABLO LOPEZ-HILFIKER

DATE:
2/27/2024

REVIEWED BY:



DATE:

PACKAGE #

SCALE:
1"=20'
FILENAME:
OMFS-S08-CRP101-118
CONTRACT No.:
AE-0030-17
DATE:
2/27/2024

SOUND TRANSIT
PRELIMINARY ENGINEERING PLANS
OPERATIONS & MAINTENANCE FACILITY SOUTH

CIVIL
ROADWAY PLAN
STA SB1505+00 TO STA SB1510+00

DRAWING No.:
S08-CRP102
FACILITY ID:
S08
SHEET No.: REV:
0


MATCHLINE:
SEE DWG S08-CRP121

MATCHLINE: STA SB1510+00
SEE DWG S08-CRP102

MATCHLINE
SEE DWG S08-CRP126


LEGEND

- ASPHALT CONCRETE PAVEMENT
- GRIND AND OVERLAY LIMITS AS DEFINED BY HAUL ROUTE RESTORATION REQUIREMENTS
- FUTURE CITY CENTER ACCESS IMPROVEMENTS

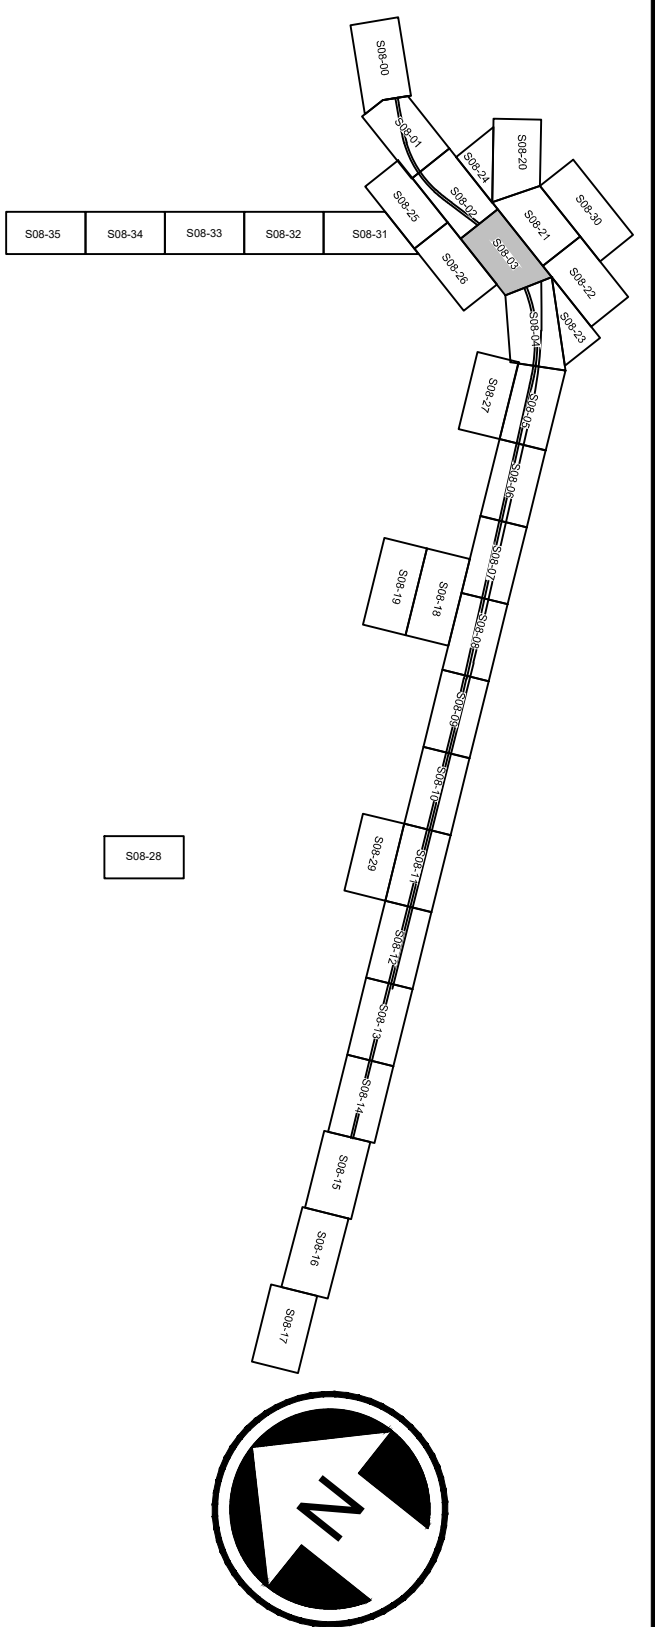

20 10 0 20 40
SCALE IN FEET

NOT FOR
CONSTRUCTION


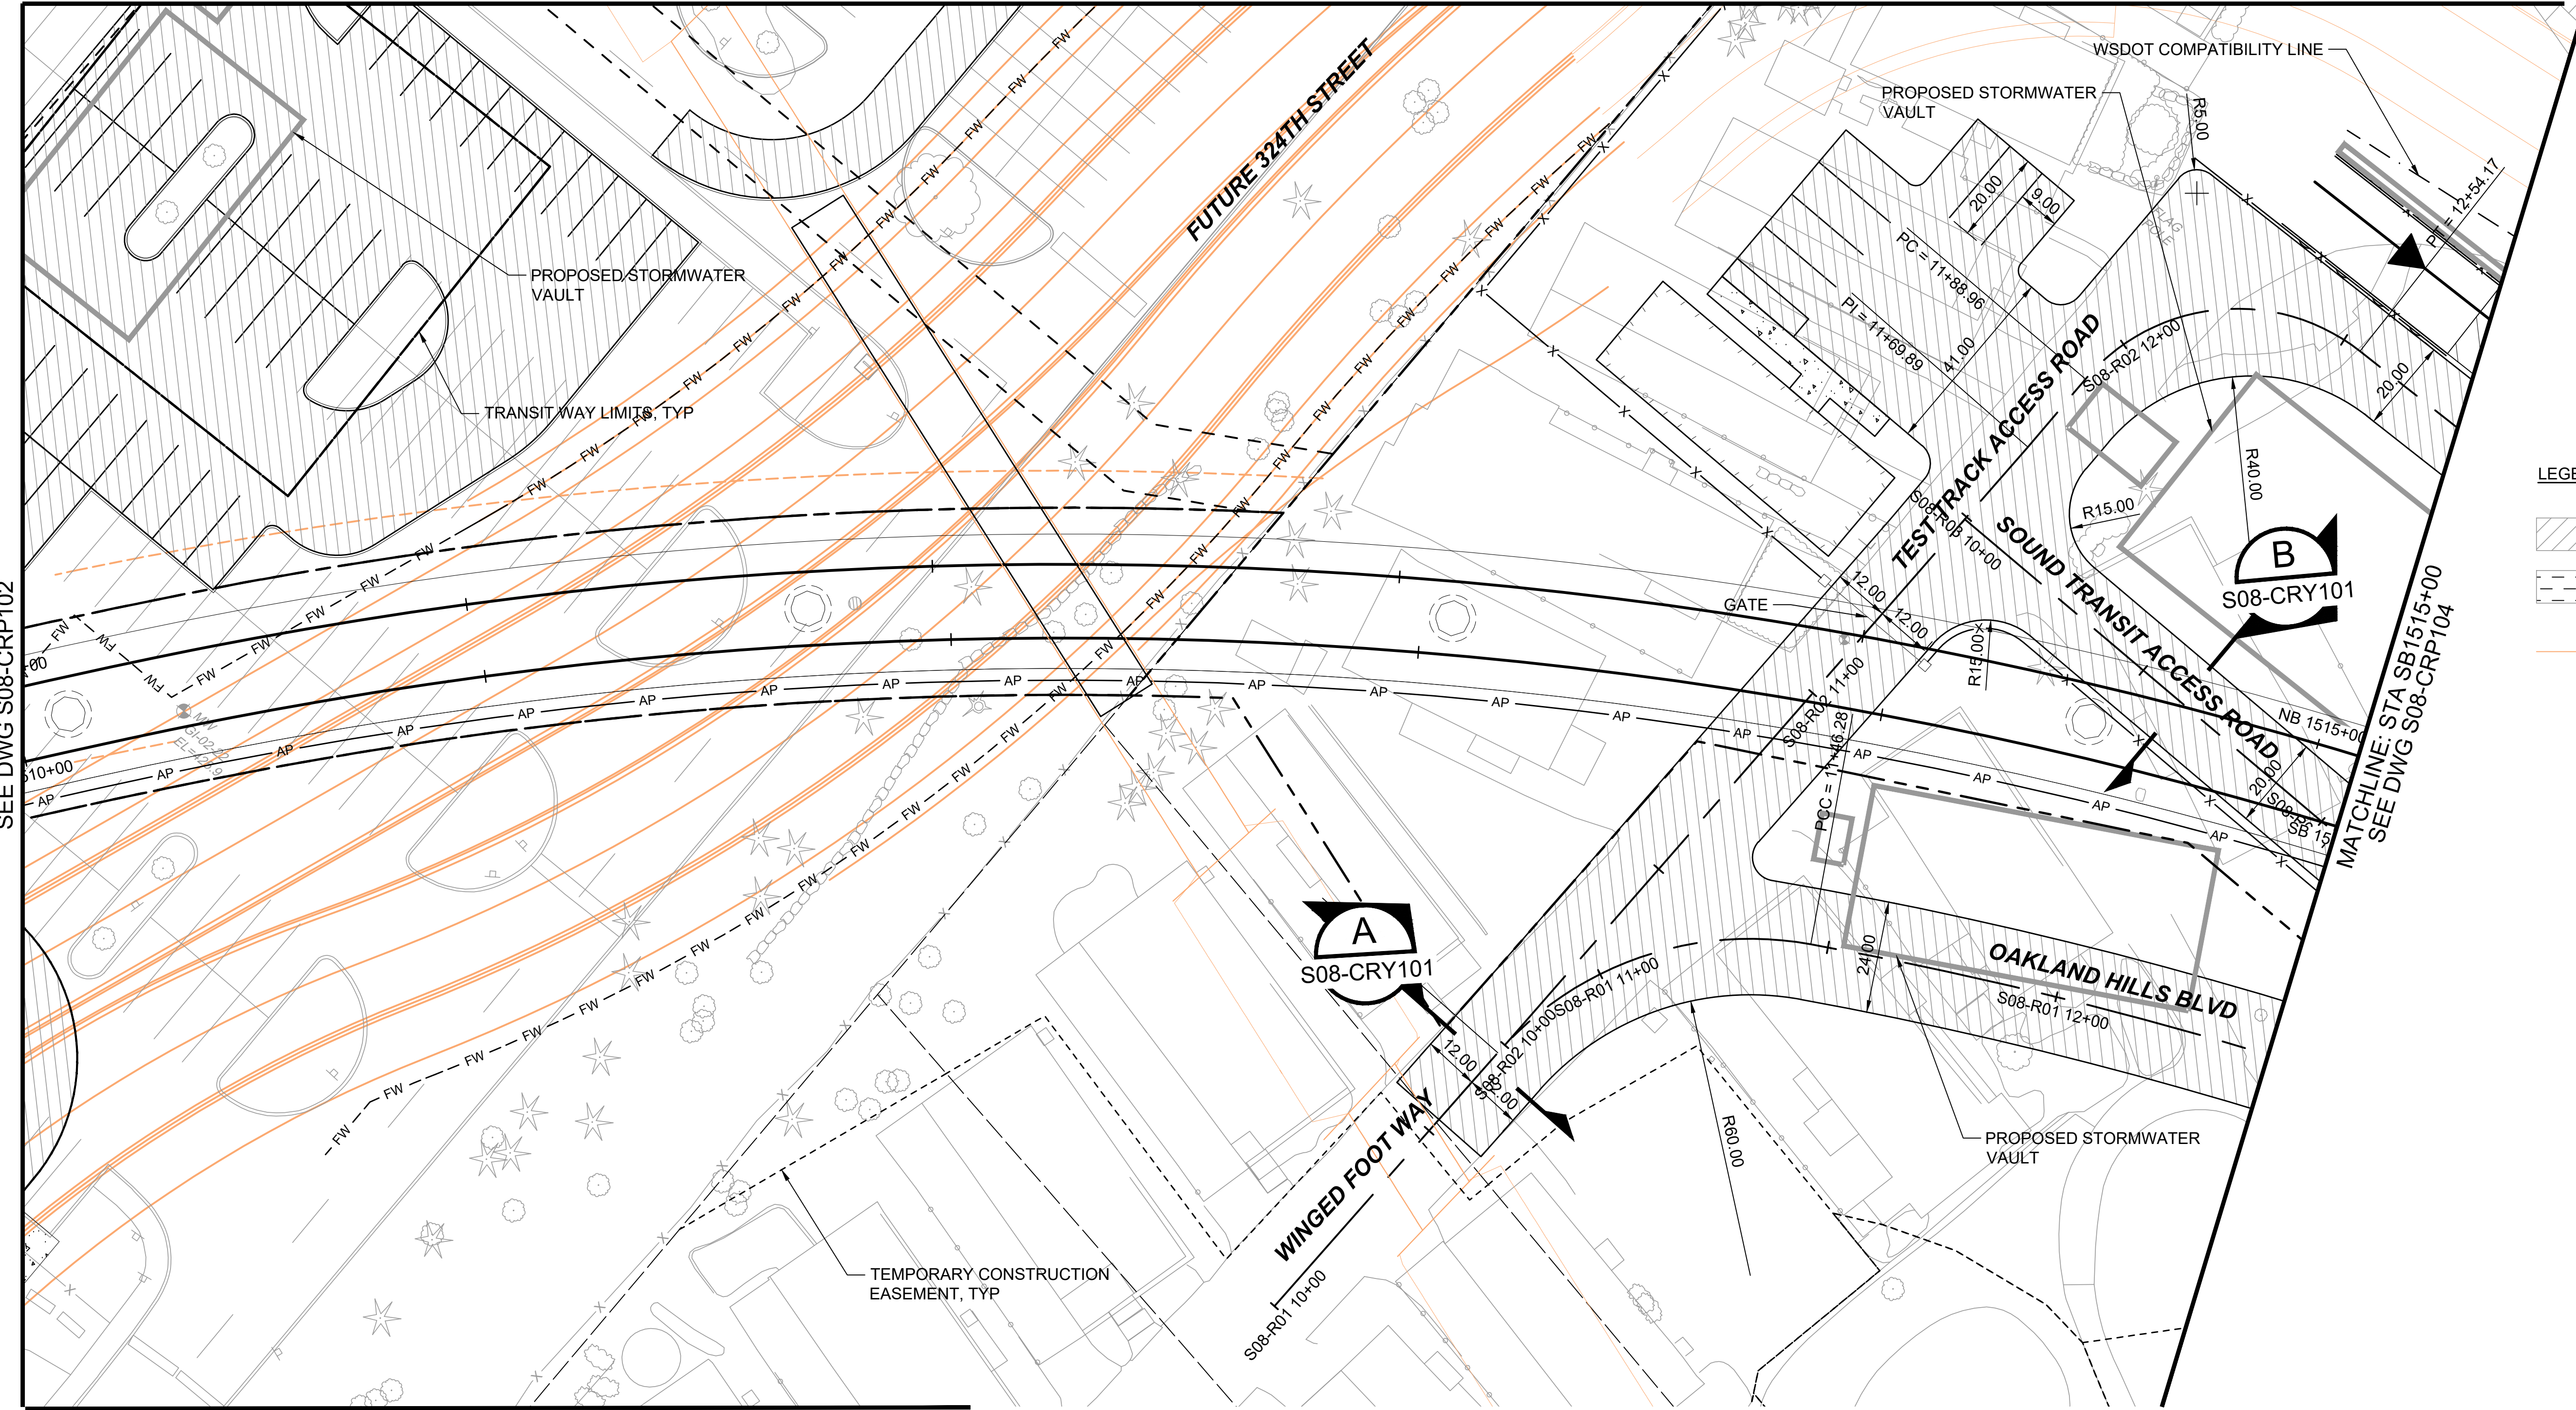


Refer to the plan set COVER drawing
for disclaimers regarding this drawing.

REFERENCE CONCEPT DRAWINGS

No.	DATE	DSN	CHK	APP	REVISION

DESIGNED BY:
K. McDONALD
DRAWN BY:
J. LUM
CHECKED BY:
P. LOPEZ-HILFIKER
APPROVED BY:
P. LOPEZ-HILFIKER

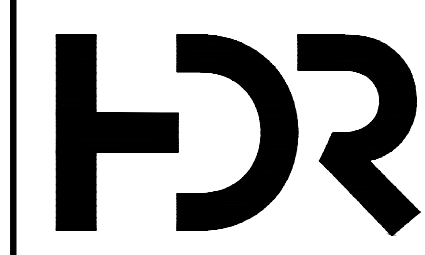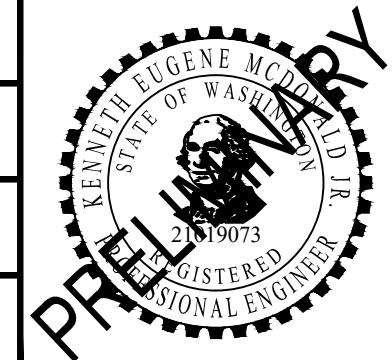

SUBMITTED BY:
PABLO LOPEZ-HILFIKER

DATE:
2/27/2024

REVIEWED BY:

LINE IS 1" AT
FULL SCALE



DATE:

PACKAGE #

SCALE:
1"=20'
FILENAME:
OMFS-S08-CRP101-118
CONTRACT No.:
AE-0030-17
DATE:
2/27/2024

SOUND TRANSIT
PRELIMINARY ENGINEERING PLANS
OPERATIONS & MAINTENANCE FACILITY SOUTH
CIVIL
ROADWAY PLAN
STA SB1510+00 TO STA SB1515+00

DRAWING No.:
S08-CRP103
FACILITY ID:
S08
SHEET No.:
REV:
0


02/27/2024 | 5:27 PM | JLUM
C:\P\WORKING\WEST01\02780550\OMFS-S08-CRP101-118.DWG

Refer to the plan set COVER drawing
for disclaimers regarding this drawing.

REFERENCE CONCEPT DRAWINGS

No.	DATE	DSN	CHK	APP	REVISION

DESIGNED BY:
K. McDONALD
DRAWN BY:
J. LUM
CHECKED BY:
P. LOPEZ-HILFIKER
APPROVED BY:
P. LOPEZ-HILFIKER

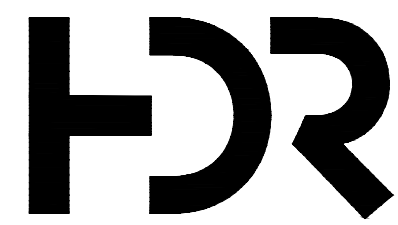

SUBMITTED BY:
PABLO LOPEZ-HILFIKER

DATE:
2/27/2024

REVIEWED BY:



DATE:
2/27/2024


PACKAGE

SCALE:
1"=20'
FILENAME:
OMFS-S08-CRP101-118
CONTRACT No.:
AE-0030-17
DATE:
2/27/2024

SOUND TRANSIT
PRELIMINARY ENGINEERING PLANS
OPERATIONS & MAINTENANCE FACILITY SOUTH


CIVIL
ROADWAY PLAN
STA SB1515+00 TO STA SB1520+00

DRAWING No.:
S08-CRP104
FACILITY ID:
S08
SHEET No.: REV:
0

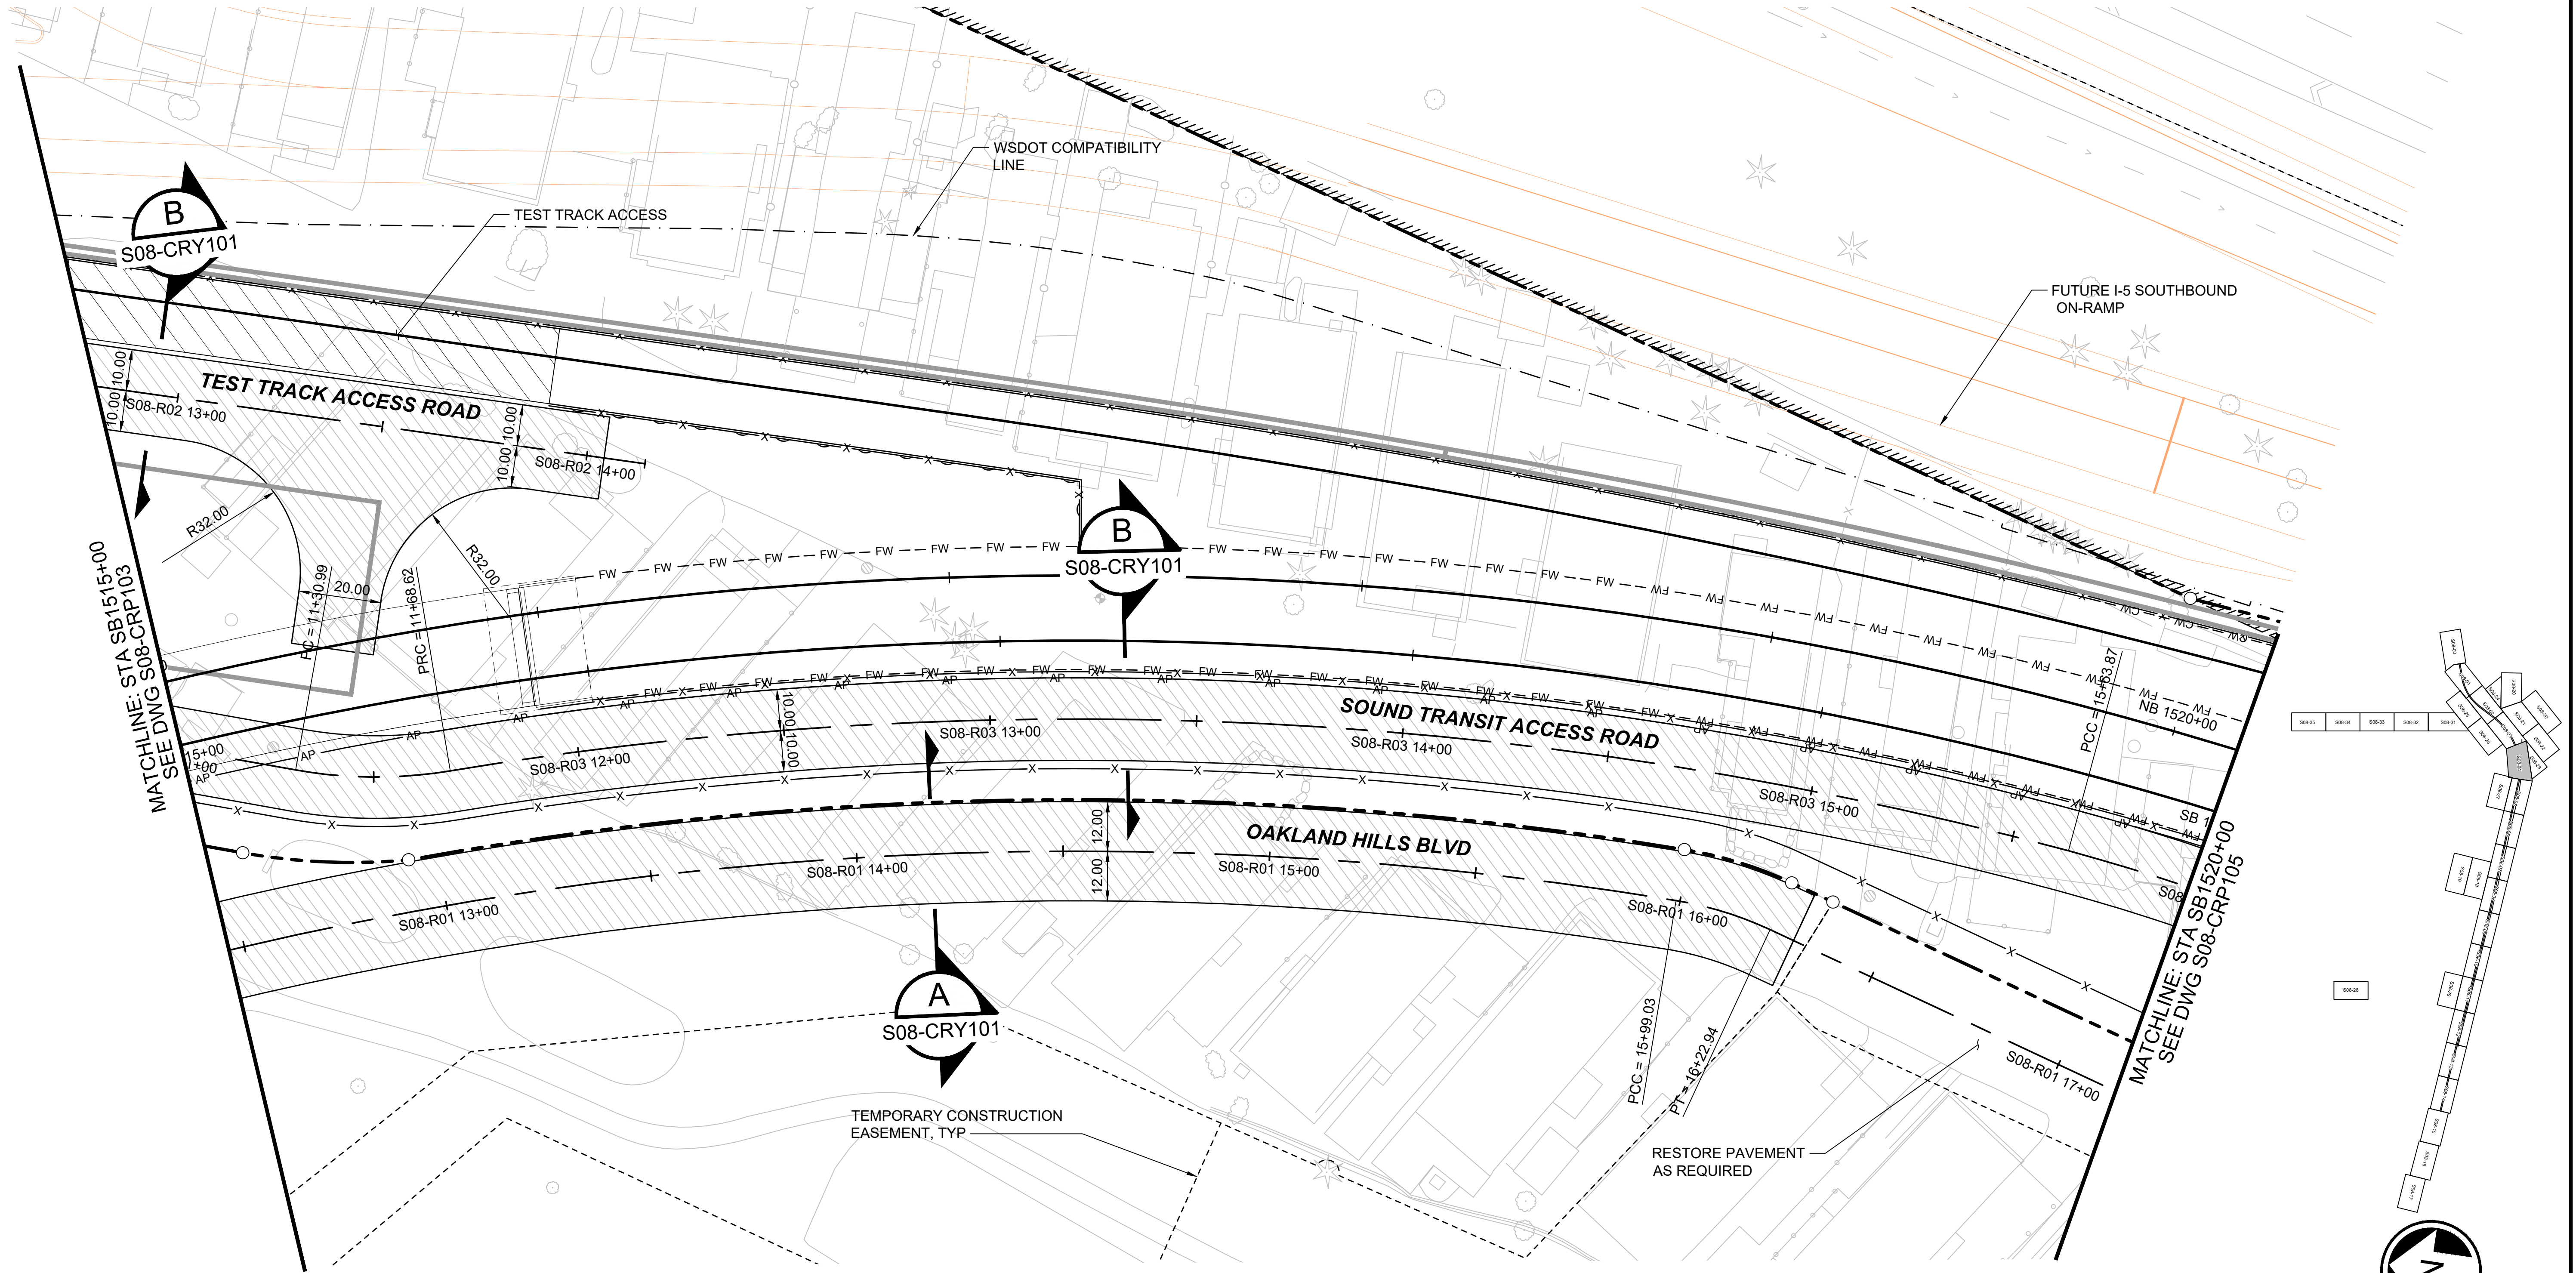

LEGEND

- ASPHALT CONCRETE PAVEMENT
- GRIND AND OVERLAY LIMITS AS DEFINED BY HAUL ROUTE RESTORATION REQUIREMENTS
- FUTURE CITY CENTER ACCESS IMPROVEMENTS

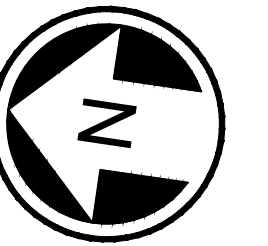

NOT FOR
CONSTRUCTION


02/27/24 | 5:27 PM | JLUM
C:\P\WORKING\WEST01\2780550\OMFS-S08-CRP101-118.DWG

Refer to the plan set COVER drawing
for disclaimers regarding this drawing.

REFERENCE CONCEPT DRAWINGS

No.	DATE	DSN	CHK	APP	REVISION

DESIGNED BY:
K. McDONALD
DRAWN BY:
J. LUM
CHECKED BY:
P. LOPEZ-HILFIKER
APPROVED BY:
P. LOPEZ-HILFIKER

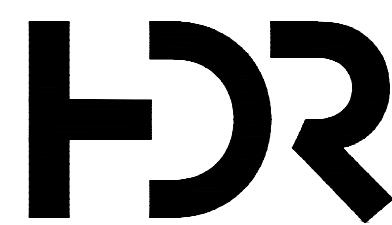

SUBMITTED BY:
PABLO LOPEZ-HILFIKER

DATE:
2/27/2024

REVIEWED BY:



DATE:
2/27/2024

PACKAGE

SCALE:
1"=20'
FILENAME:
OMFS-S08-CRP101-118
CONTRACT No.:
AE-0030-17
DATE:
2/27/2024

SOUND TRANSIT
PRELIMINARY ENGINEERING PLANS
OPERATIONS & MAINTENANCE FACILITY SOUTH

CIVIL
ROADWAY PLAN
STA SB1520+00 TO STA SB1525+00



DRAWING No.:
S08-CRP105
FACILITY ID:
S08
SHEET No.: REV:
0

MATCHLINE: STA SB1520+00
SEE DWG S08-CRP104


MATCHLINE: STA SB1525+00
SEE DWG S08-CRP106

LEGEND


- ASPHALT CONCRETE PAVEMENT
- GRIND AND OVERLAY LIMITS AS DEFINED BY HAUL ROUTE RESTORATION REQUIREMENTS
- FUTURE CITY CENTER ACCESS IMPROVEMENTS

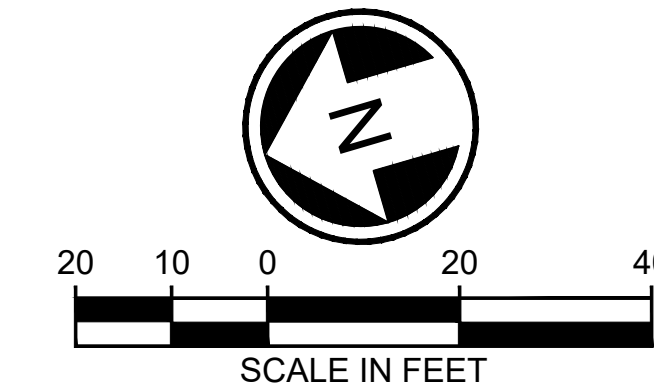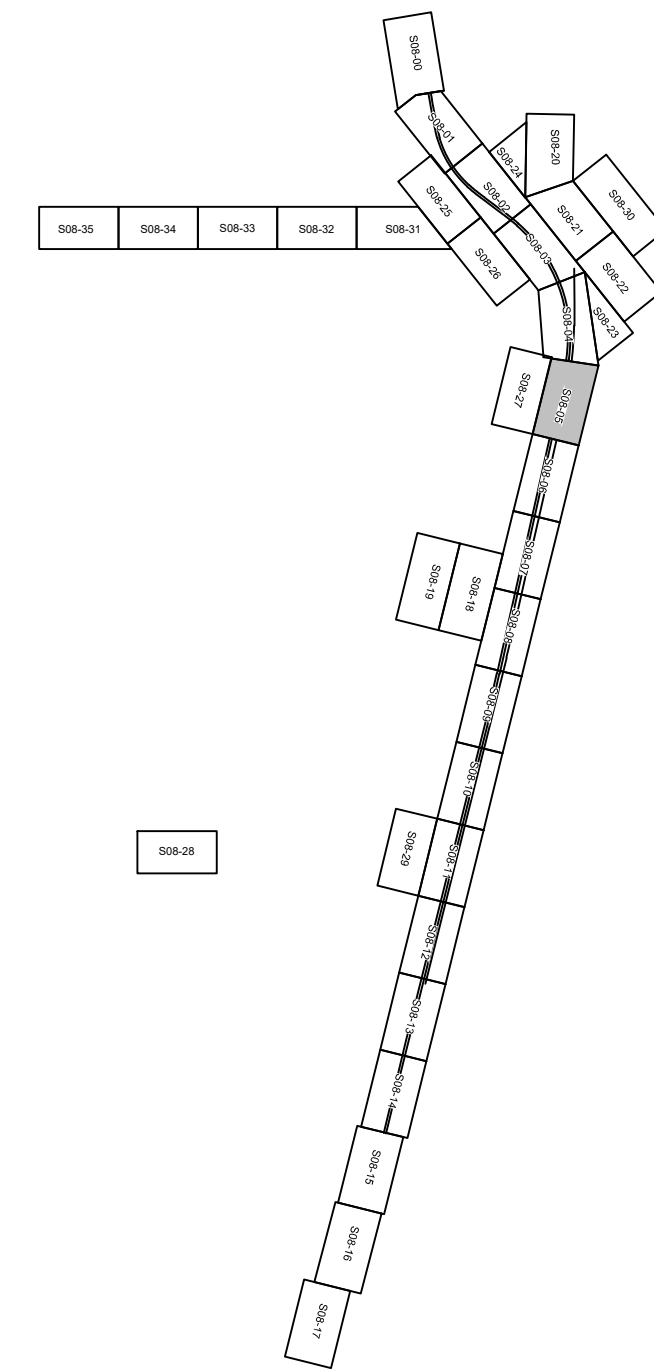

NOT FOR
CONSTRUCTION

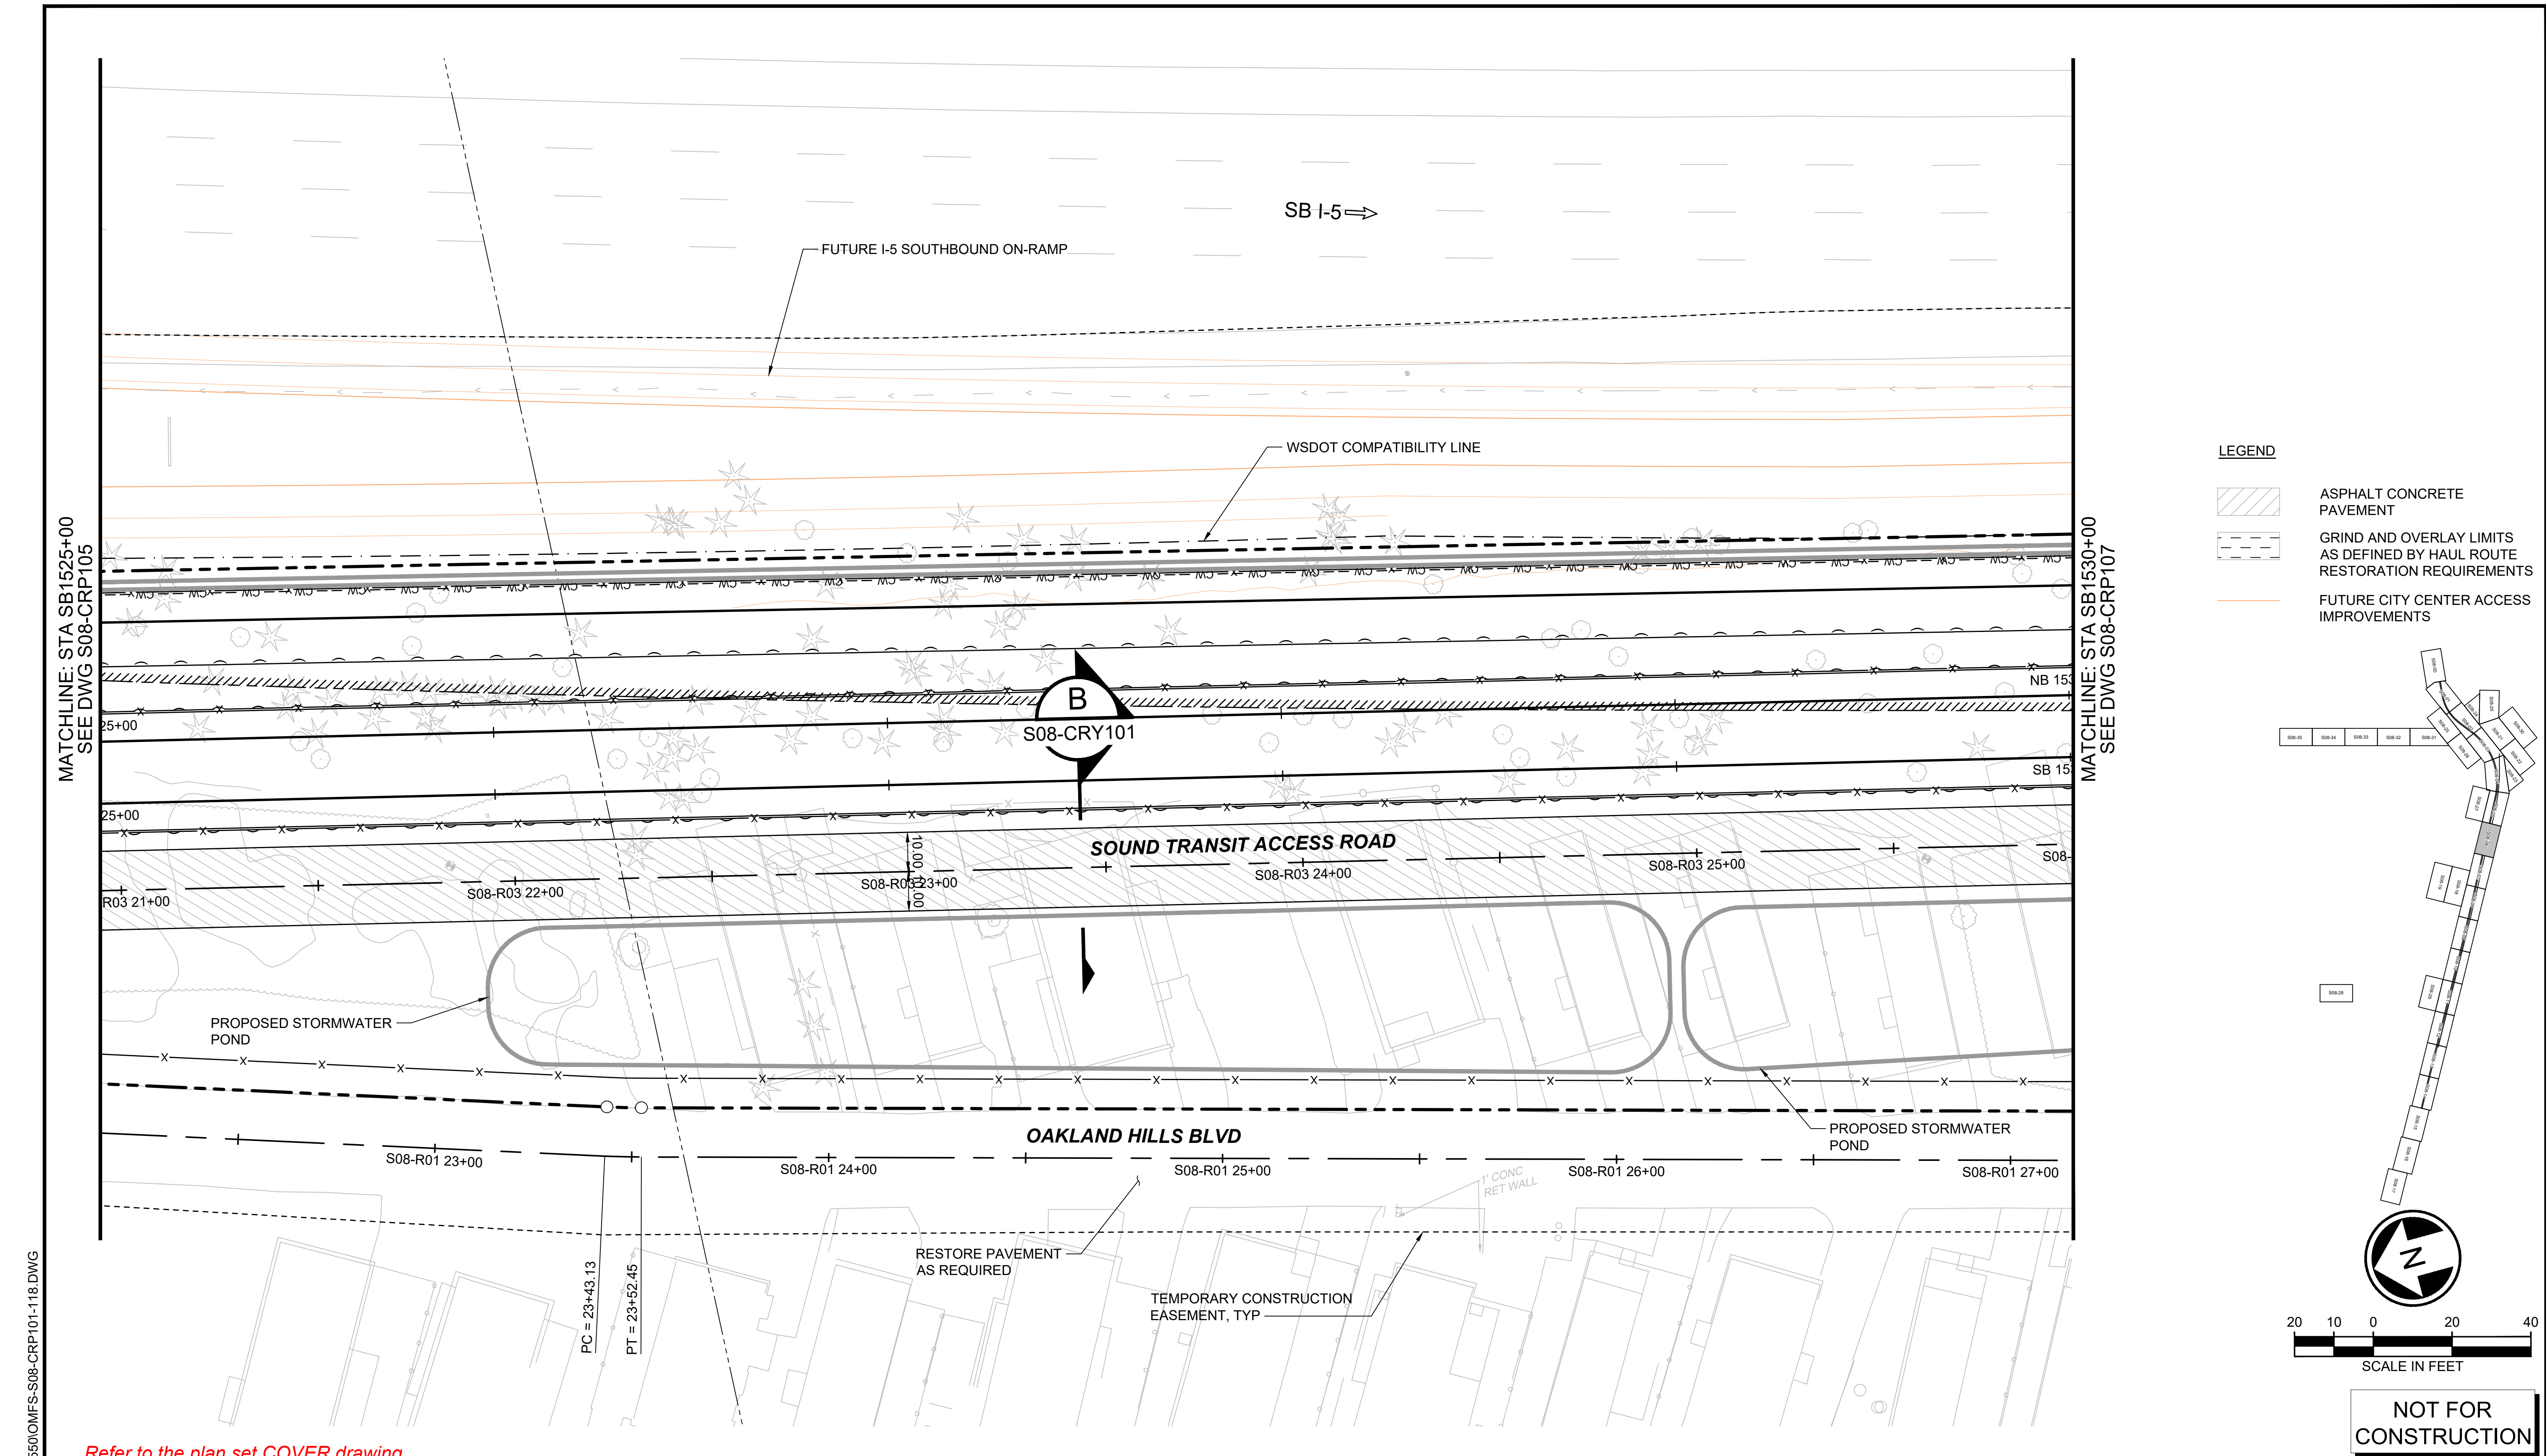

- LEGEND**
- ASPHALT CONCRETE PAVEMENT
 - GRIND AND OVERLAY LIMITS AS DEFINED BY HAUL ROUTE RESTORATION REQUIREMENTS
 - FUTURE CITY CENTER ACCESS IMPROVEMENTS


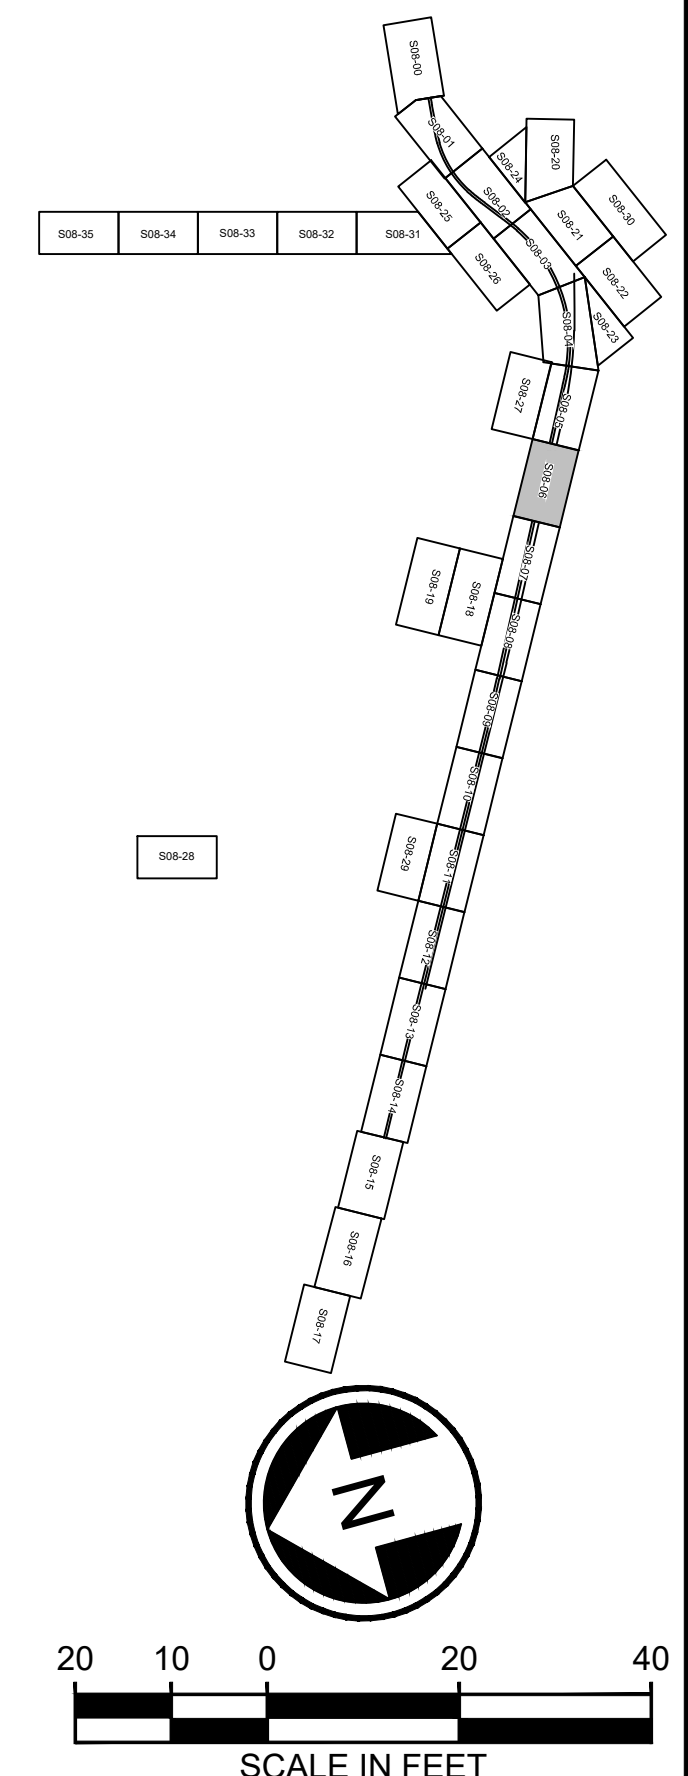


Refer to the plan set COVER drawing for disclaimers regarding this drawing.

NOT FOR CONSTRUCTION


02/22/24 | 5:28 PM | JLUM
C:\P\WORKING\WEST01\D2780550\OMFS-S08-CRP101-118.DWG

for disclaimers regarding this drawing.

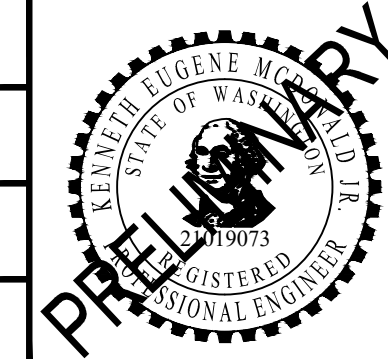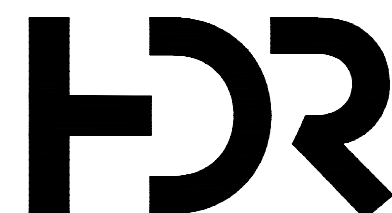REFERENCE CONCEPT DRAWINGS						AHJ:		PACKAGE #						
						DESIGNED BY: K. McDONALD				LINE IS 1" AT FULL SCALE		SCALE: 1"=20'	SOUND TRANSIT PRELIMINARY ENGINEERING PLANS OPERATIONS & MAINTENANCE FACILITY SOUTH CIVIL ROADWAY PLAN STA SB1525+00 TO STA SB1530+00	DRAWING No.: S08-CRP106
						DRAWN BY: J. LUM						FILENAME: OMFS-S08-CRP101-118		FACILITY ID: S08
						CHECKED BY: P. LOPEZ-HILFIKER						CONTRACT No.: AE-0030-17		SHEET No.: REV: 0
						APPROVED BY: P. LOPEZ-HILFIKER						DATE: 2/27/2024		REVIEWED BY:
No.	DATE	DSN	CHK	APP	REVISION	SUBMITTED BY: PABLO LOPEZ-HILFIKER								


02/27/24 | 5:28 PM | JLUM
C:\P\WORKING\WEST01\2780550\OMFS-S08-CRP101-118.DWG

MATCHLINE: STA SB1530+00
SEE DWG S08-CRP106

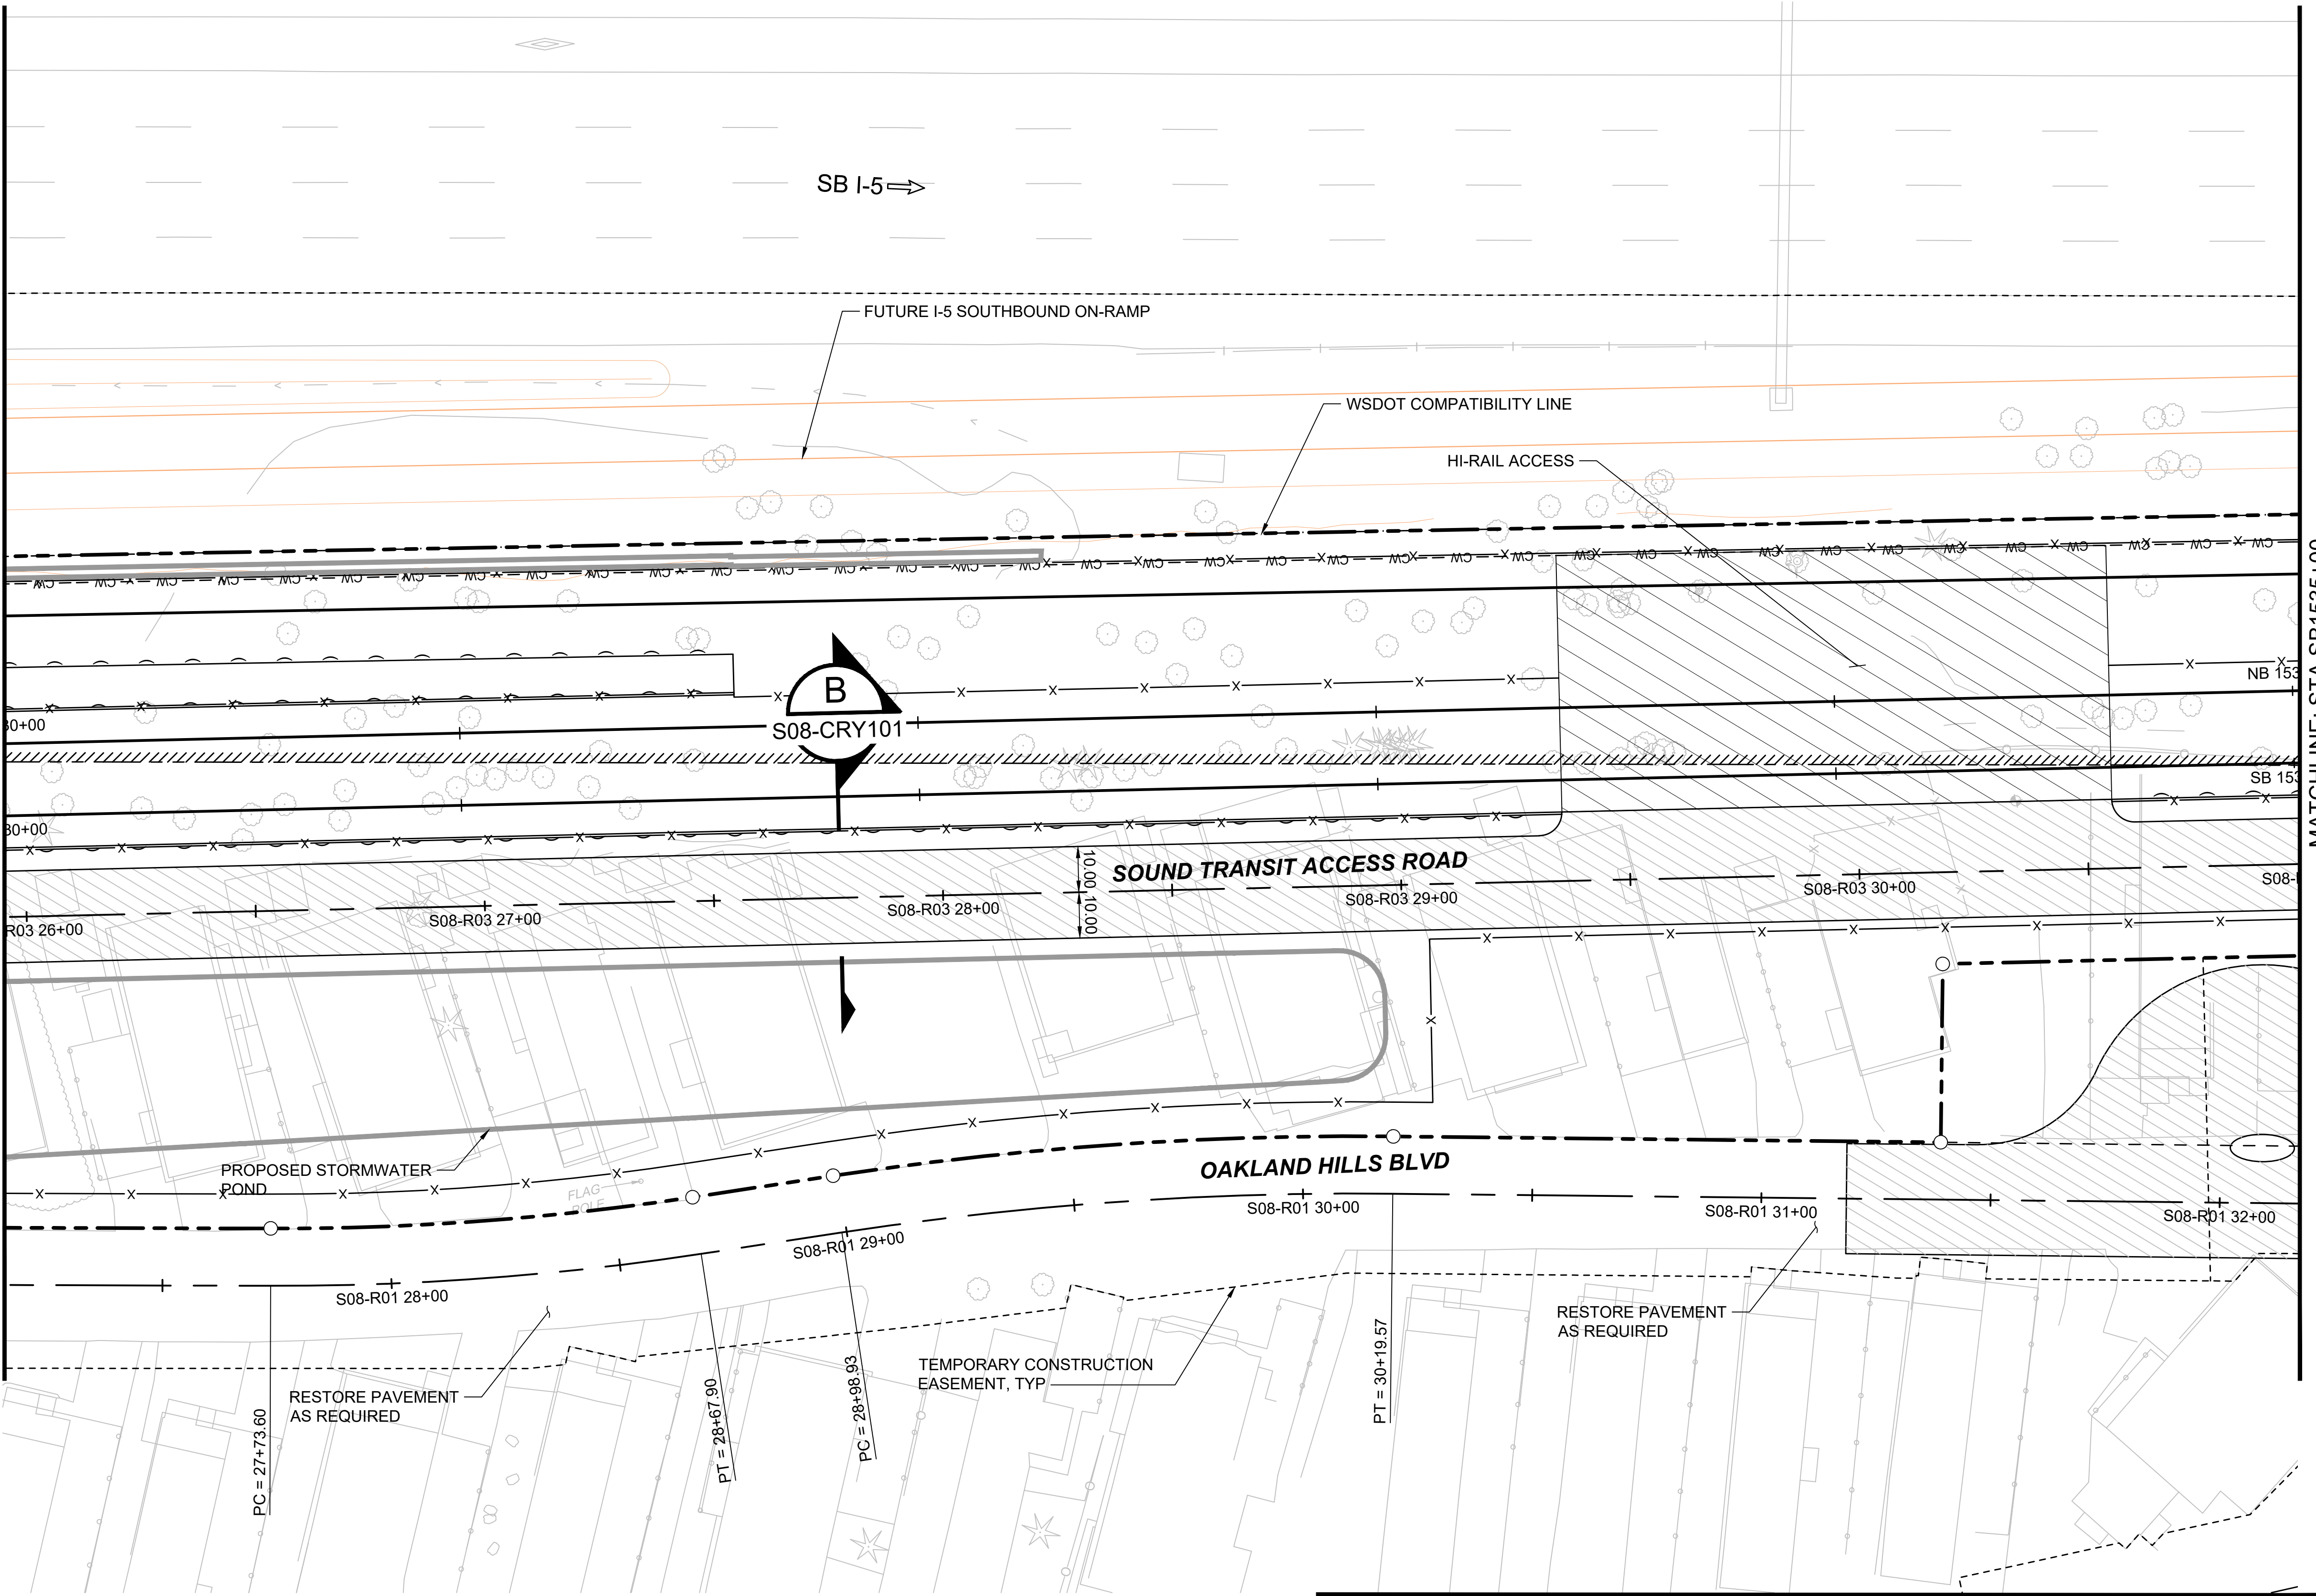

MATCHLINE: STA SB1535+00
SEE DWG S08-CRP108

- LEGEND**
- ASPHALT CONCRETE PAVEMENT
 - GRIND AND OVERLAY LIMITS AS DEFINED BY HAUL ROUTE RESTORATION REQUIREMENTS
 - FUTURE CITY CENTER ACCESS IMPROVEMENTS

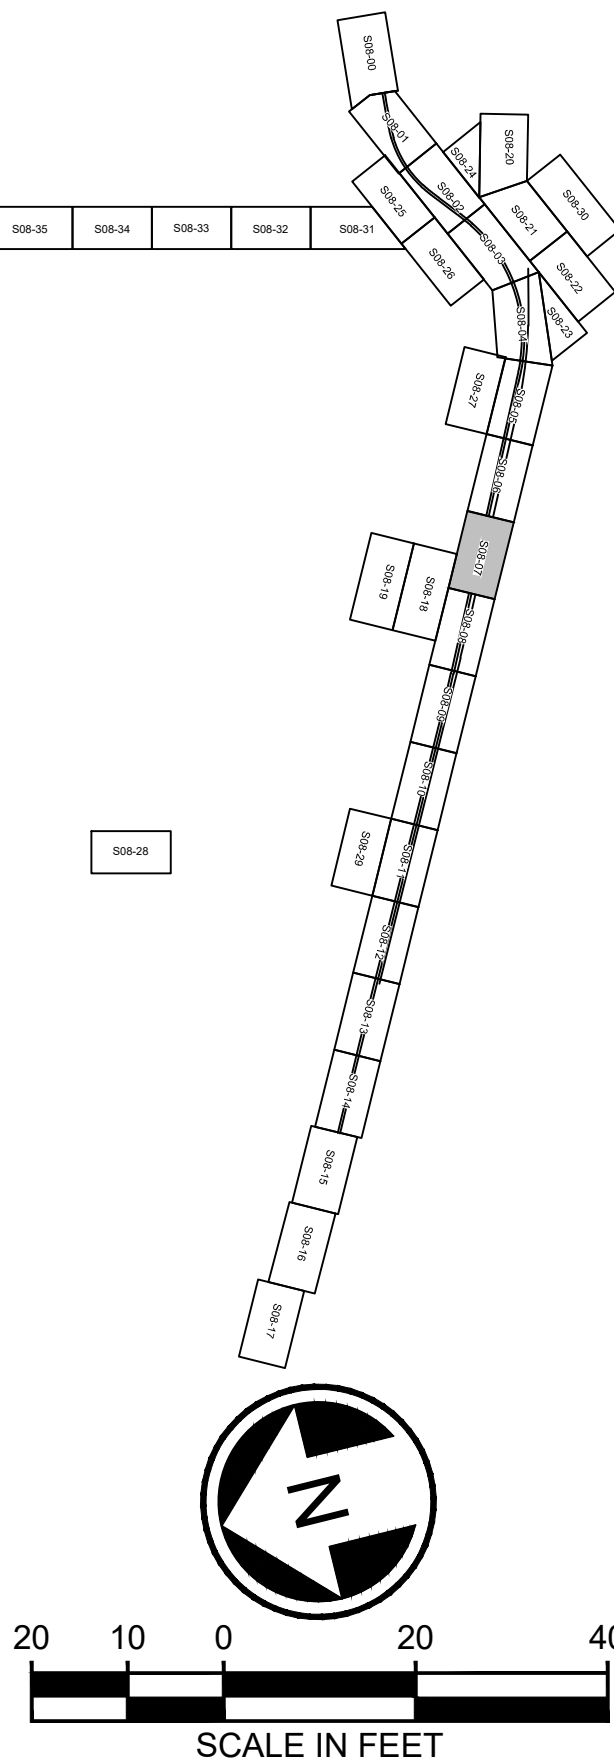

Refer to the plan set COVER drawing
for disclaimers regarding this drawing.


MATCHLINE
SEE DWG S08-CRP118

NOT FOR
CONSTRUCTION

for disclaimers regarding this drawing.

REFERENCE CONCEPT DRAWINGS										DESIGNED BY: K. McDONALD							LINE IS 1" AT FULL SCALE		SCALE: 1"=20'		SOUND TRANSIT PRELIMINARY ENGINEERING PLANS OPERATIONS & MAINTENANCE FACILITY SOUTH CIVIL ROADWAY PLAN STA SB1530+00 TO STA SB1535+00				DRAWING No.: S08-CRP107	
										DRAWN BY: J. LUM									FILENAME: OMFS-S08-CRP101-118						FACILITY ID: S08	
										CHECKED BY: P. LOPEZ-HILFIKER									CONTRACT No.: AE-0030-17						SHEET No.: REV:	
										APPROVED BY: P. LOPEZ-HILFIKER									DATE: 2/27/2024						0	
No.	DATE	DSN	CHK	APP	REVISION											SUBMITTED BY: PABLO LOPEZ-HILFIKER		REVIEWED BY:		DATE: 2/27/2024						


02/22/24 | 5:28 PM | JLUM
C:\P\WORKING\WEST01\D2780550\OMFS-S08-CRP101-118.DWG

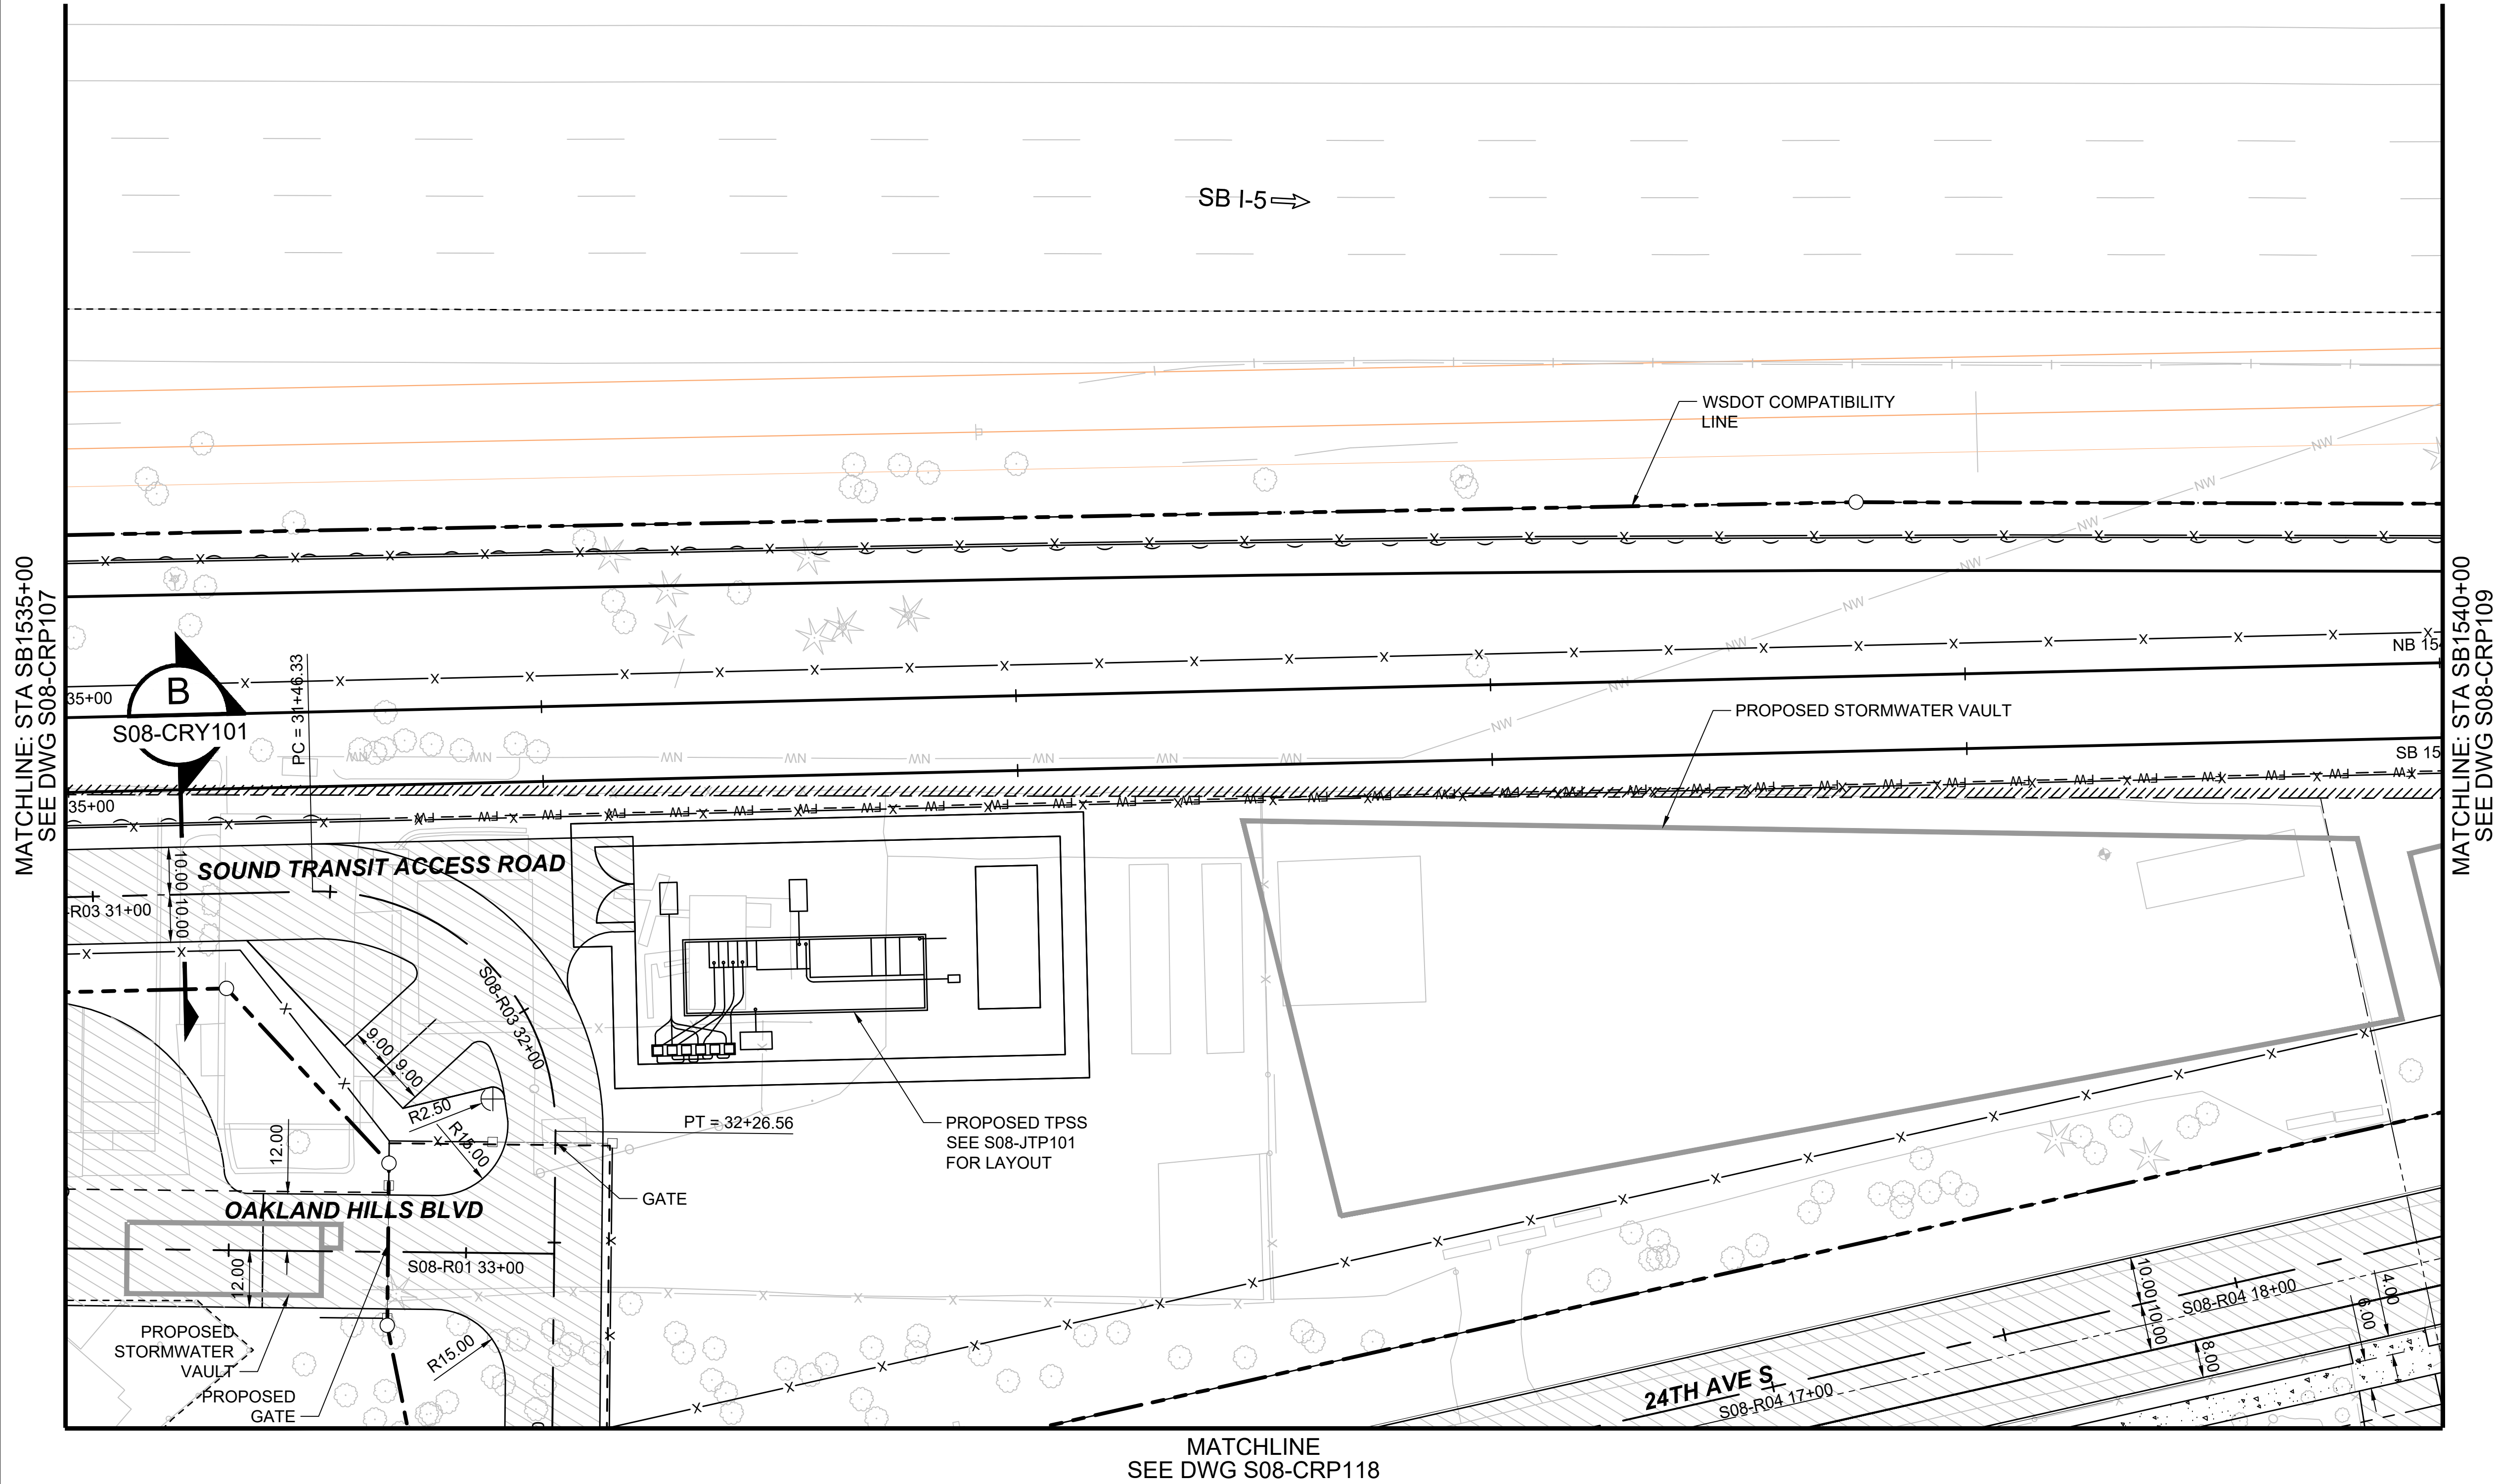

Refer to the plan set COVER drawing
for disclaimers regarding this drawing.

REFERENCE CONCEPT DRAWINGS					
No.	DATE	DSN	CHK	APP	REVISION

DESIGNED BY:	K. McDONALD
DRAWN BY:	J. LUM
CHECKED BY:	P. LOPEZ-HILFIKER
APPROVED BY:	P. LOPEZ-HILFIKER

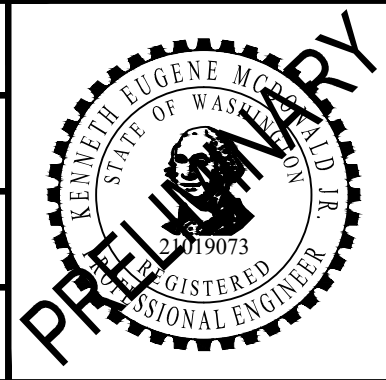


SUBMITTED BY:	DATE:	REVIEWED BY:	DATE:
PABLO LOPEZ-HILFIKER	2/27/2024		2/27/2024

PACKAGE #	SCALE:
	1"=20'
	FILENAME:
	OMFS-S08-CRP101-118
	CONTRACT No.:
	AE-0030-17
	DATE:
	2/27/2024


SOUND TRANSIT PRELIMINARY ENGINEERING PLANS OPERATIONS & MAINTENANCE FACILITY SOUTH CIVIL ROADWAY PLAN STA SB1535+00 TO STA SB1540+00
--

DRAWING No.:	S08-CRP108
FACILITY ID:	S08
SHEET No.:	REV:
	0

02/27/24 | 5:28 PM | JLUM
C:\P\WORKING\WEST01\D2780550\OMFS-S08-CRP101-118.DWG

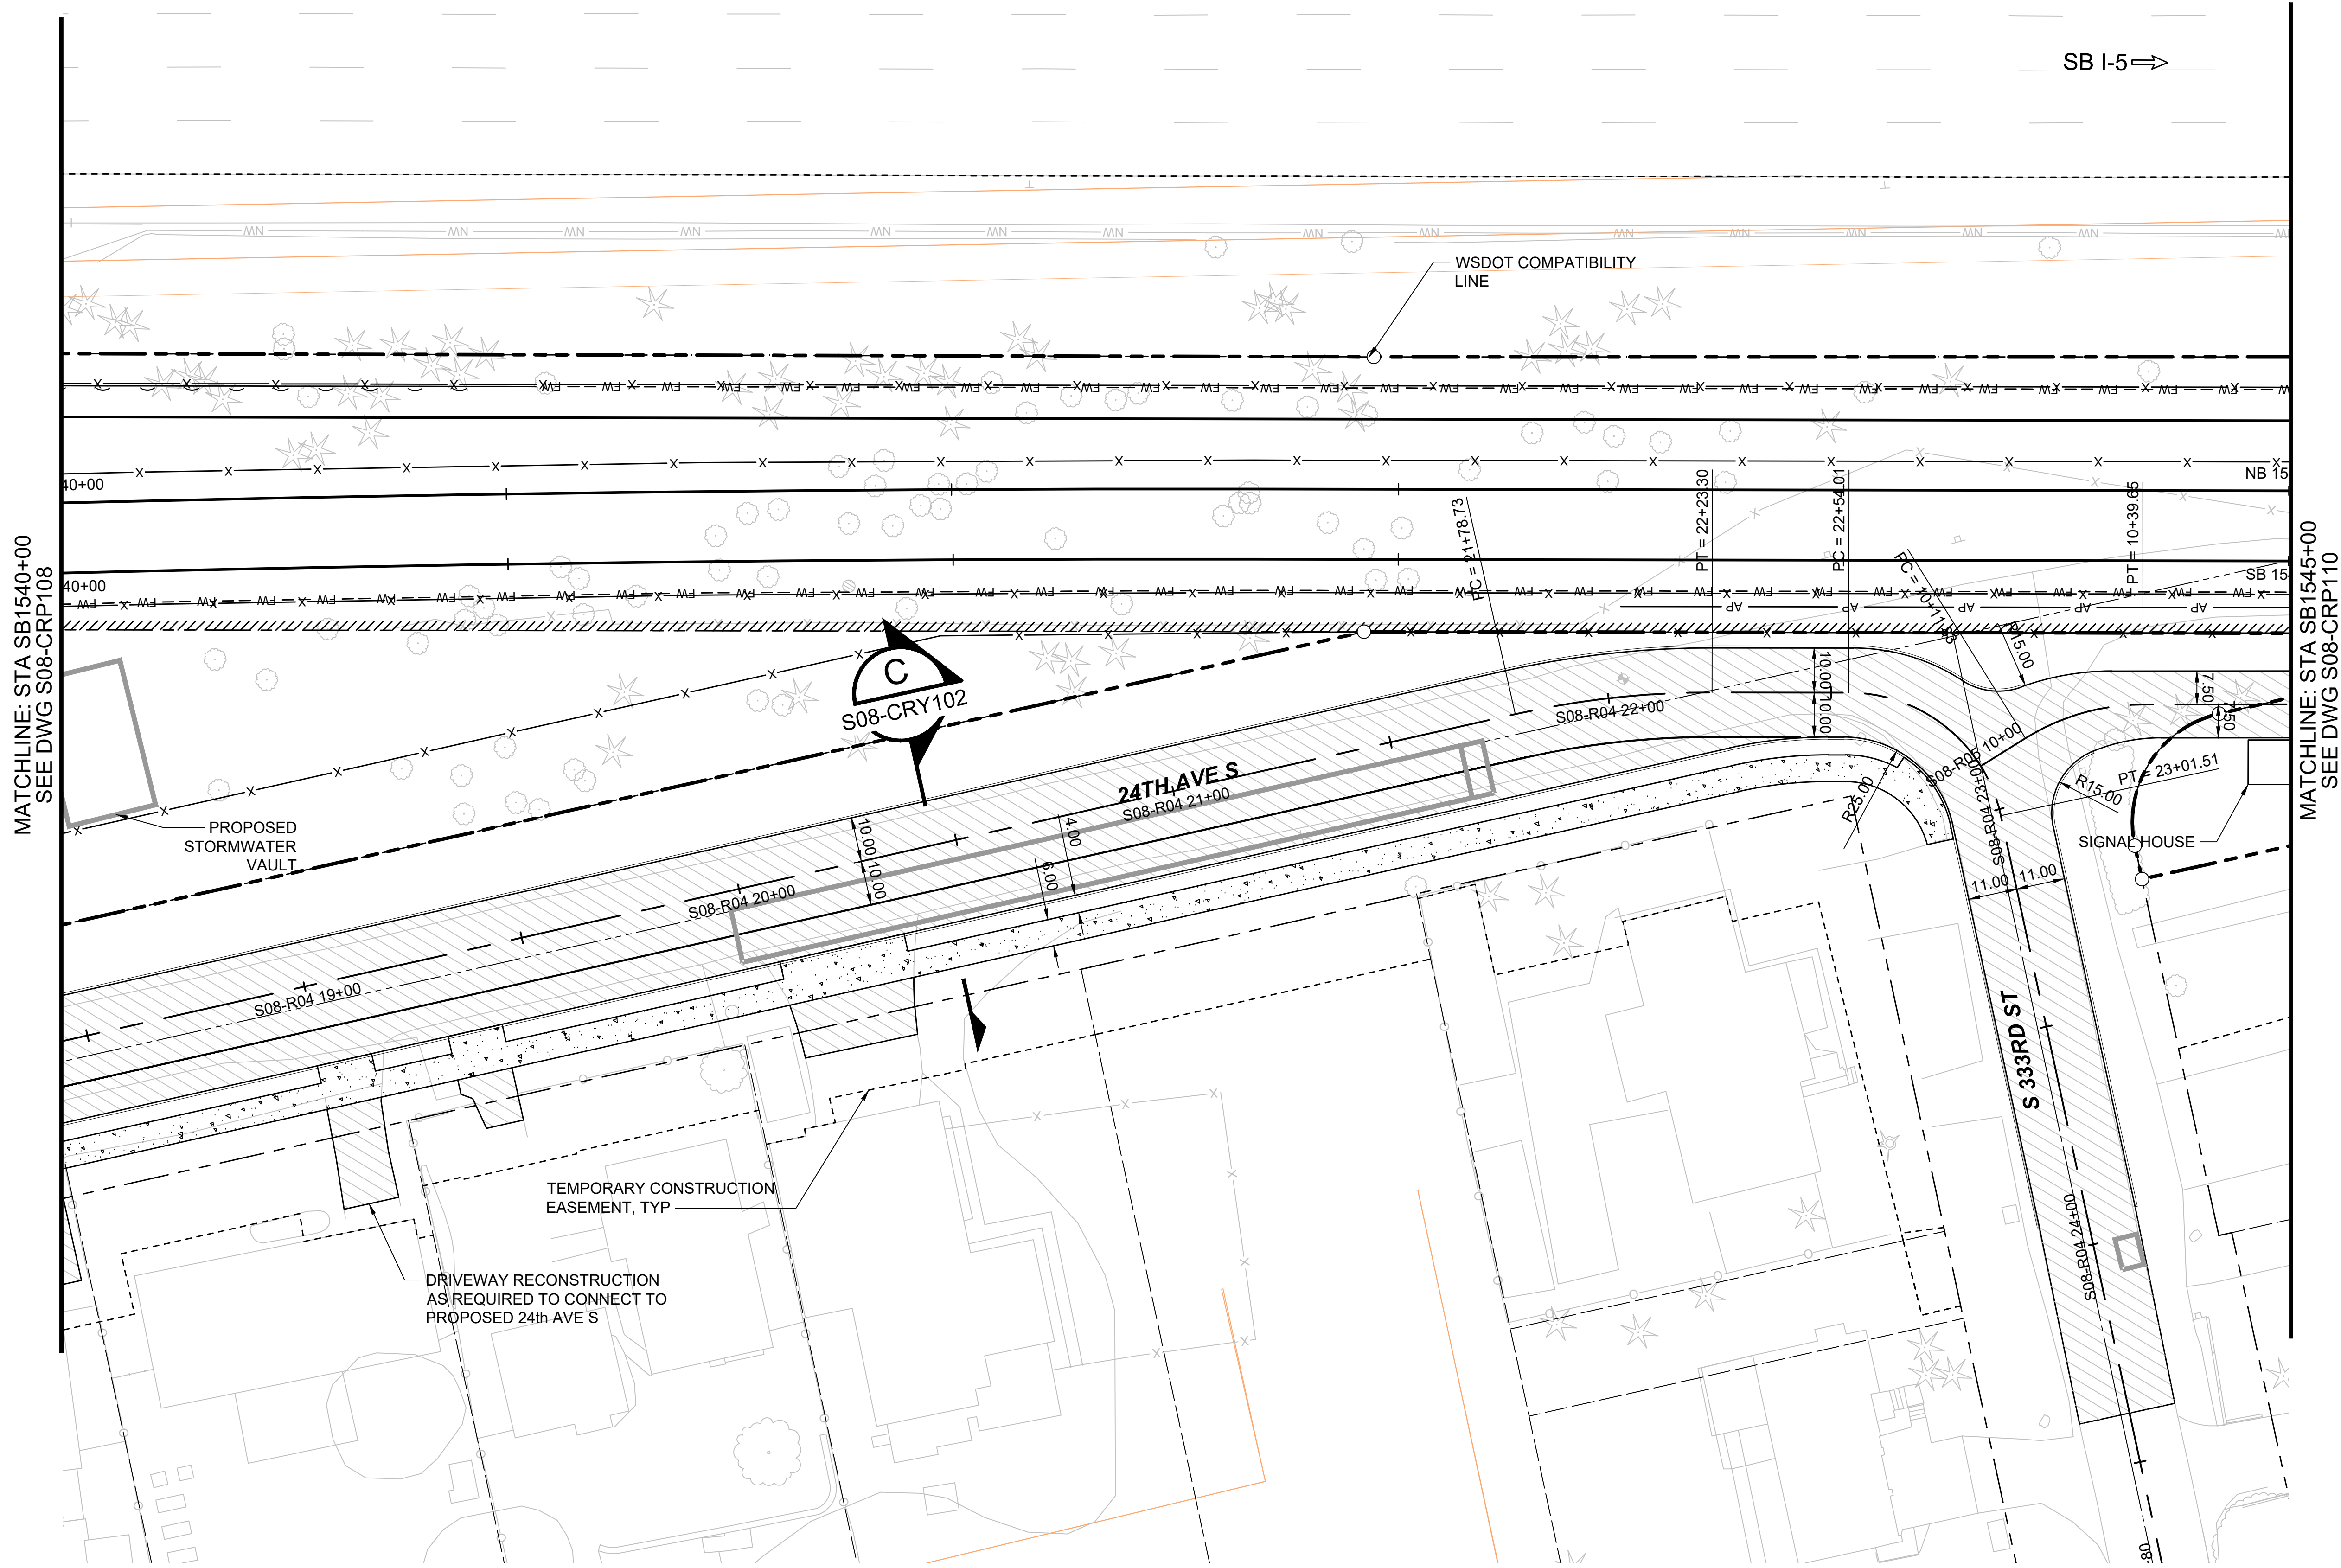

- LEGEND**
- ASPHALT CONCRETE PAVEMENT
 - GRIND AND OVERLAY LIMITS AS DEFINED BY HAUL ROUTE RESTORATION REQUIREMENTS
 - FUTURE CITY CENTER ACCESS IMPROVEMENTS

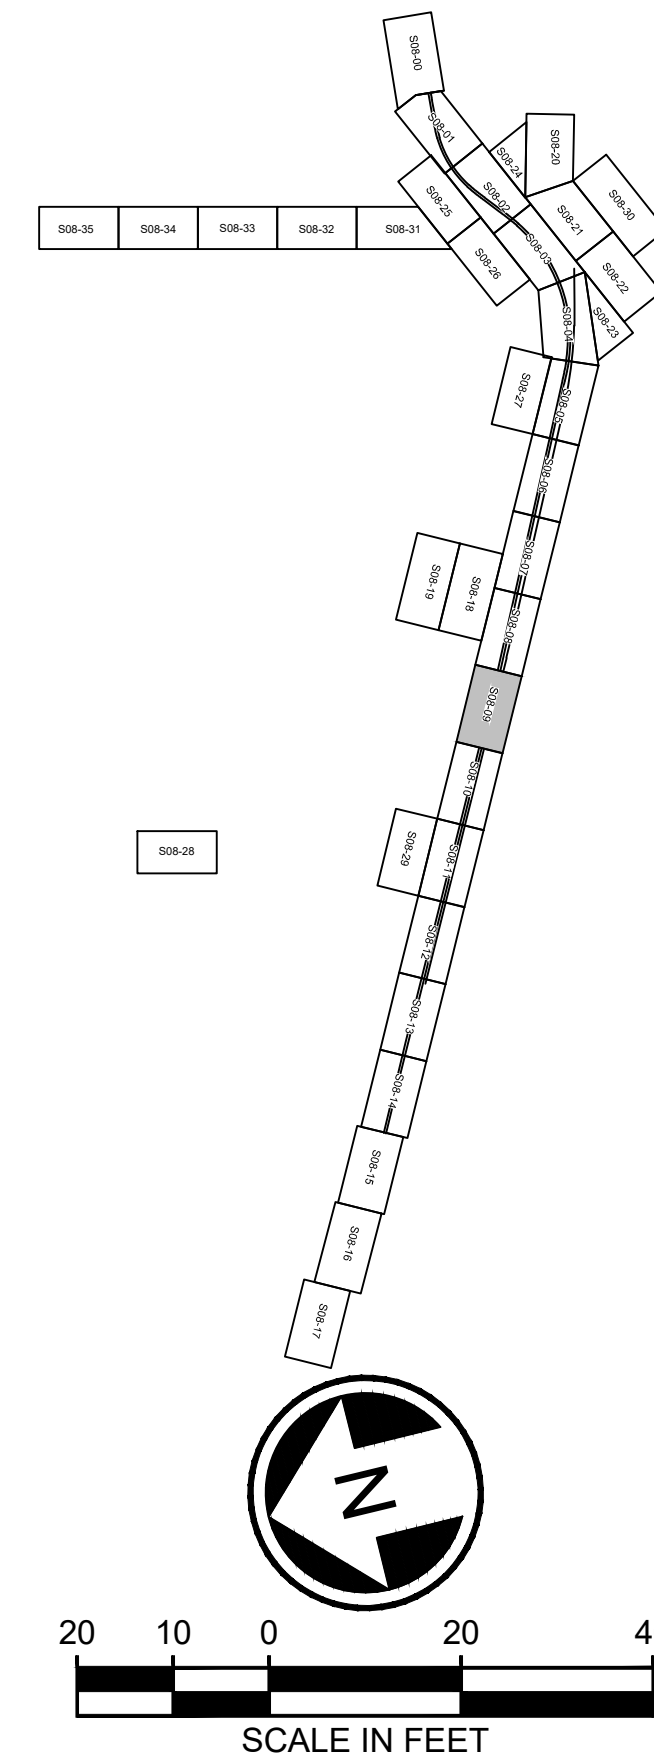

Refer to the plan set COVER drawing for disclaimers regarding this drawing.

NOT FOR CONSTRUCTION

AHJ:

PACKAGE #

REFERENCE CONCEPT DRAWINGS					
No.	DATE	DSN	CHK	APP	REVISION

DESIGNED BY: K. McDONALD
DRAWN BY: J. LUM
CHECKED BY: P. LOPEZ-HILFIKER
APPROVED BY: P. LOPEZ-HILFIKER



SUBMITTED BY:
PABLO LOPEZ-HILFIKER

DATE:
2/27/2024

REVIEWED BY:

DATE:
2/27/2024

LINE IS 1" AT FULL SCALE

SCALE: 1"=20'
FILENAME: OMFS-S08-CRP101-118
CONTRACT No.: AE-0030-17
DATE: 2/27/2024


SOUND TRANSIT
PRELIMINARY ENGINEERING PLANS
OPERATIONS & MAINTENANCE FACILITY SOUTH

CIVIL
ROADWAY PLAN
STA SB1540+00 TO STA SB1545+00

DRAWING No.: S08-CRP109
FACILITY ID: S08
SHEET No.: 0


MATCHLINE:
SEE DWG S08-CRP107

MATCHLINE:
SEE DWG S08-CRP108

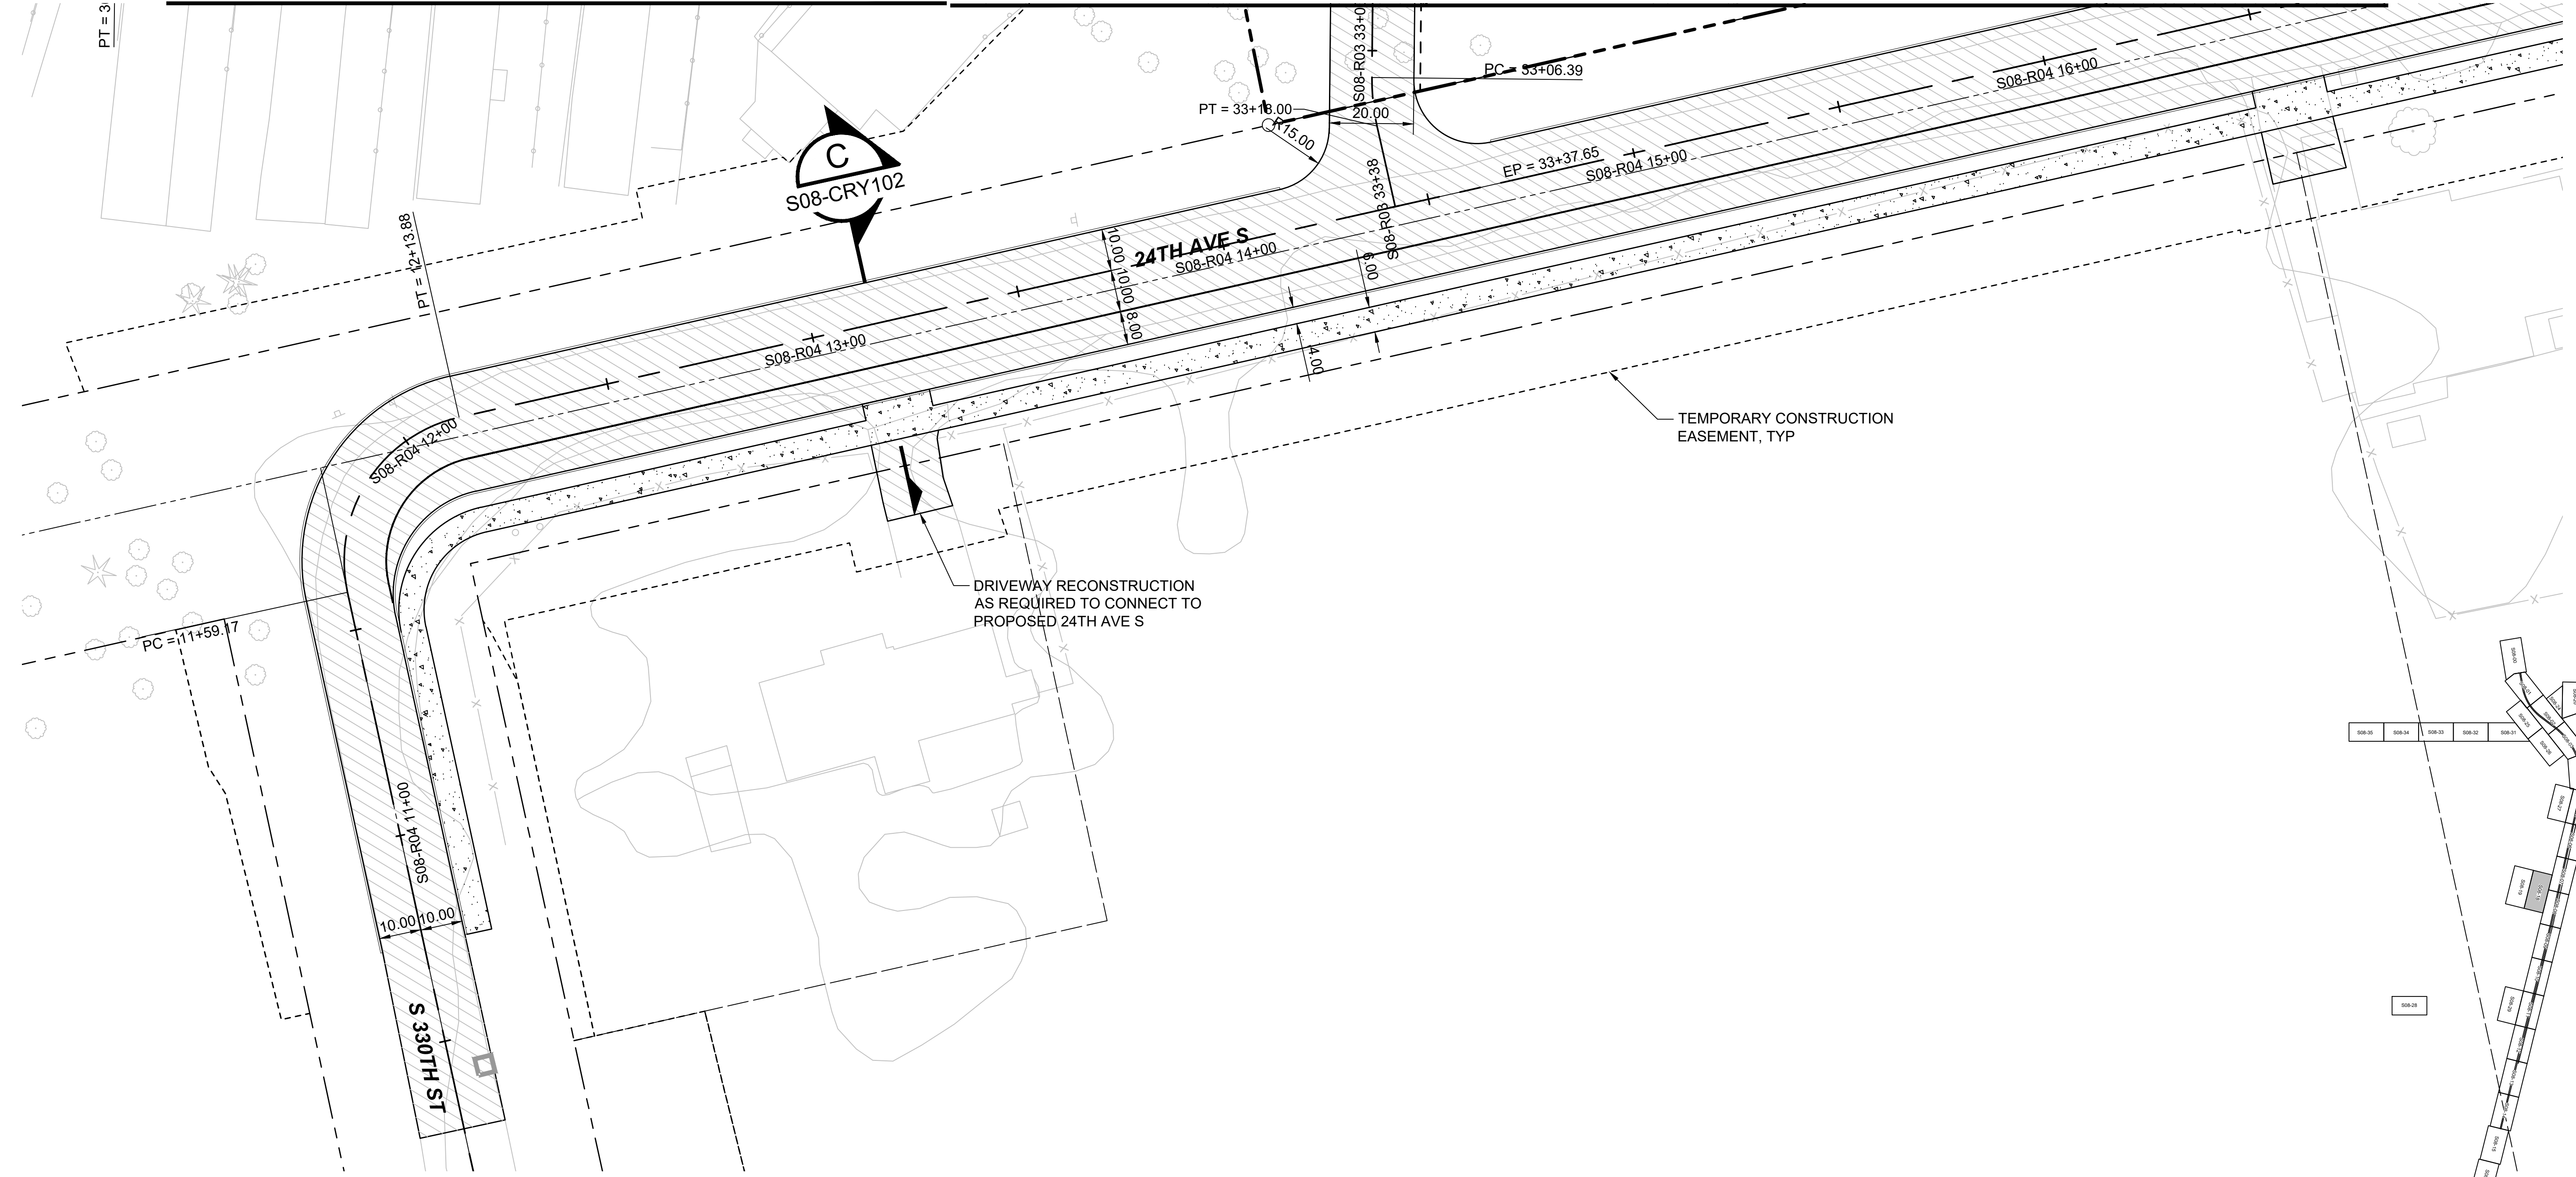

LEGEND

- ASPHALT CONCRETE PAVEMENT
- GRIND AND OVERLAY LIMITS AS DEFINED BY HAUL ROUTE RESTORATION REQUIREMENTS
- FUTURE CITY CENTER ACCESS IMPROVEMENTS

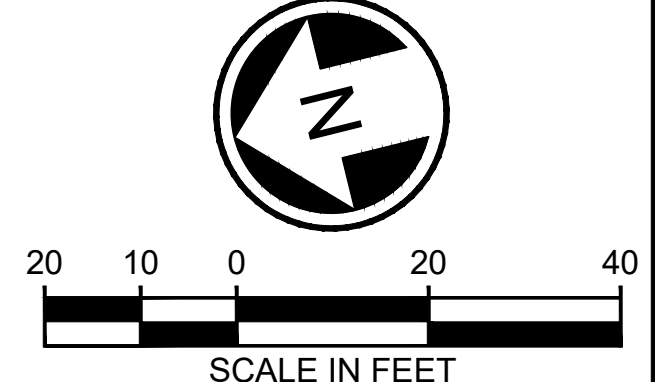

NOT FOR
CONSTRUCTION

Refer to the plan set COVER drawing
for disclaimers regarding this drawing.

AHJ:

PACKAGE #

REFERENCE CONCEPT DRAWINGS					
No.	DATE	DSN	CHK	APP	REVISION

DESIGNED BY: K. McDONALD
DRAWN BY: J. LUM
CHECKED BY: P. LOPEZ-HILFIKER
APPROVED BY: P. LOPEZ-HILFIKER



SUBMITTED BY:
PABLO LOPEZ-HILFIKER

DATE:
2/27/2024

REVIEWED BY:

DATE:
2/27/2024

LINE IS 1" AT
FULL SCALE

SCALE: 1"=20'
FILENAME: OMFS-S08-CRP101-118
CONTRACT No.: AE-0030-17
DATE: 2/27/2024

SOUND TRANSIT
PRELIMINARY ENGINEERING PLANS
OPERATIONS & MAINTENANCE FACILITY SOUTH

CIVIL
ROADWAY PLAN

DRAWING No.: S08-CRP118
FACILITY ID: S08
SHEET No.: 0


02/22/24 | 5:29 PM | JLUM
C:\PWORKING\WEST01D2780550\OMFS-S08-CRP101-118.DWG

Refer to the plan set COVER drawing
for disclaimers regarding this drawing.

REFERENCE CONCEPT DRAWINGS					
No.	DATE	DSN	CHK	APP	REVISION

DESIGNED BY:	K. McDONALD
DRAWN BY:	J. LUM
CHECKED BY:	P. LOPEZ-HILFIKER
APPROVED BY:	P. LOPEZ-HILFIKER



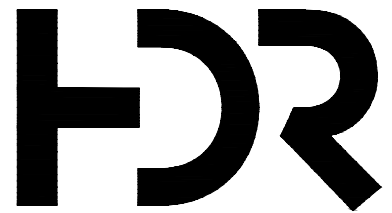

SUBMITTED BY:
PABLO LOPEZ-HILFIKER

DATE:
2/27/2024

REVIEWED BY:

LINE IS 1" AT
FULL SCALE




DATE:
2/27/2024

PACKAGE #
SCALE: 1"=20'
FILENAME: OMFS-S08-CRP101-118
CONTRACT No.: AE-0030-17
DATE: 2/27/2024

SOUND TRANSIT
PRELIMINARY ENGINEERING PLANS
OPERATIONS & MAINTENANCE FACILITY SOUTH

CIVIL
ROADWAY PLAN

DRAWING No.:	S08-CRP121
FACILITY ID:	S08
SHEET No.:	REV:
	0

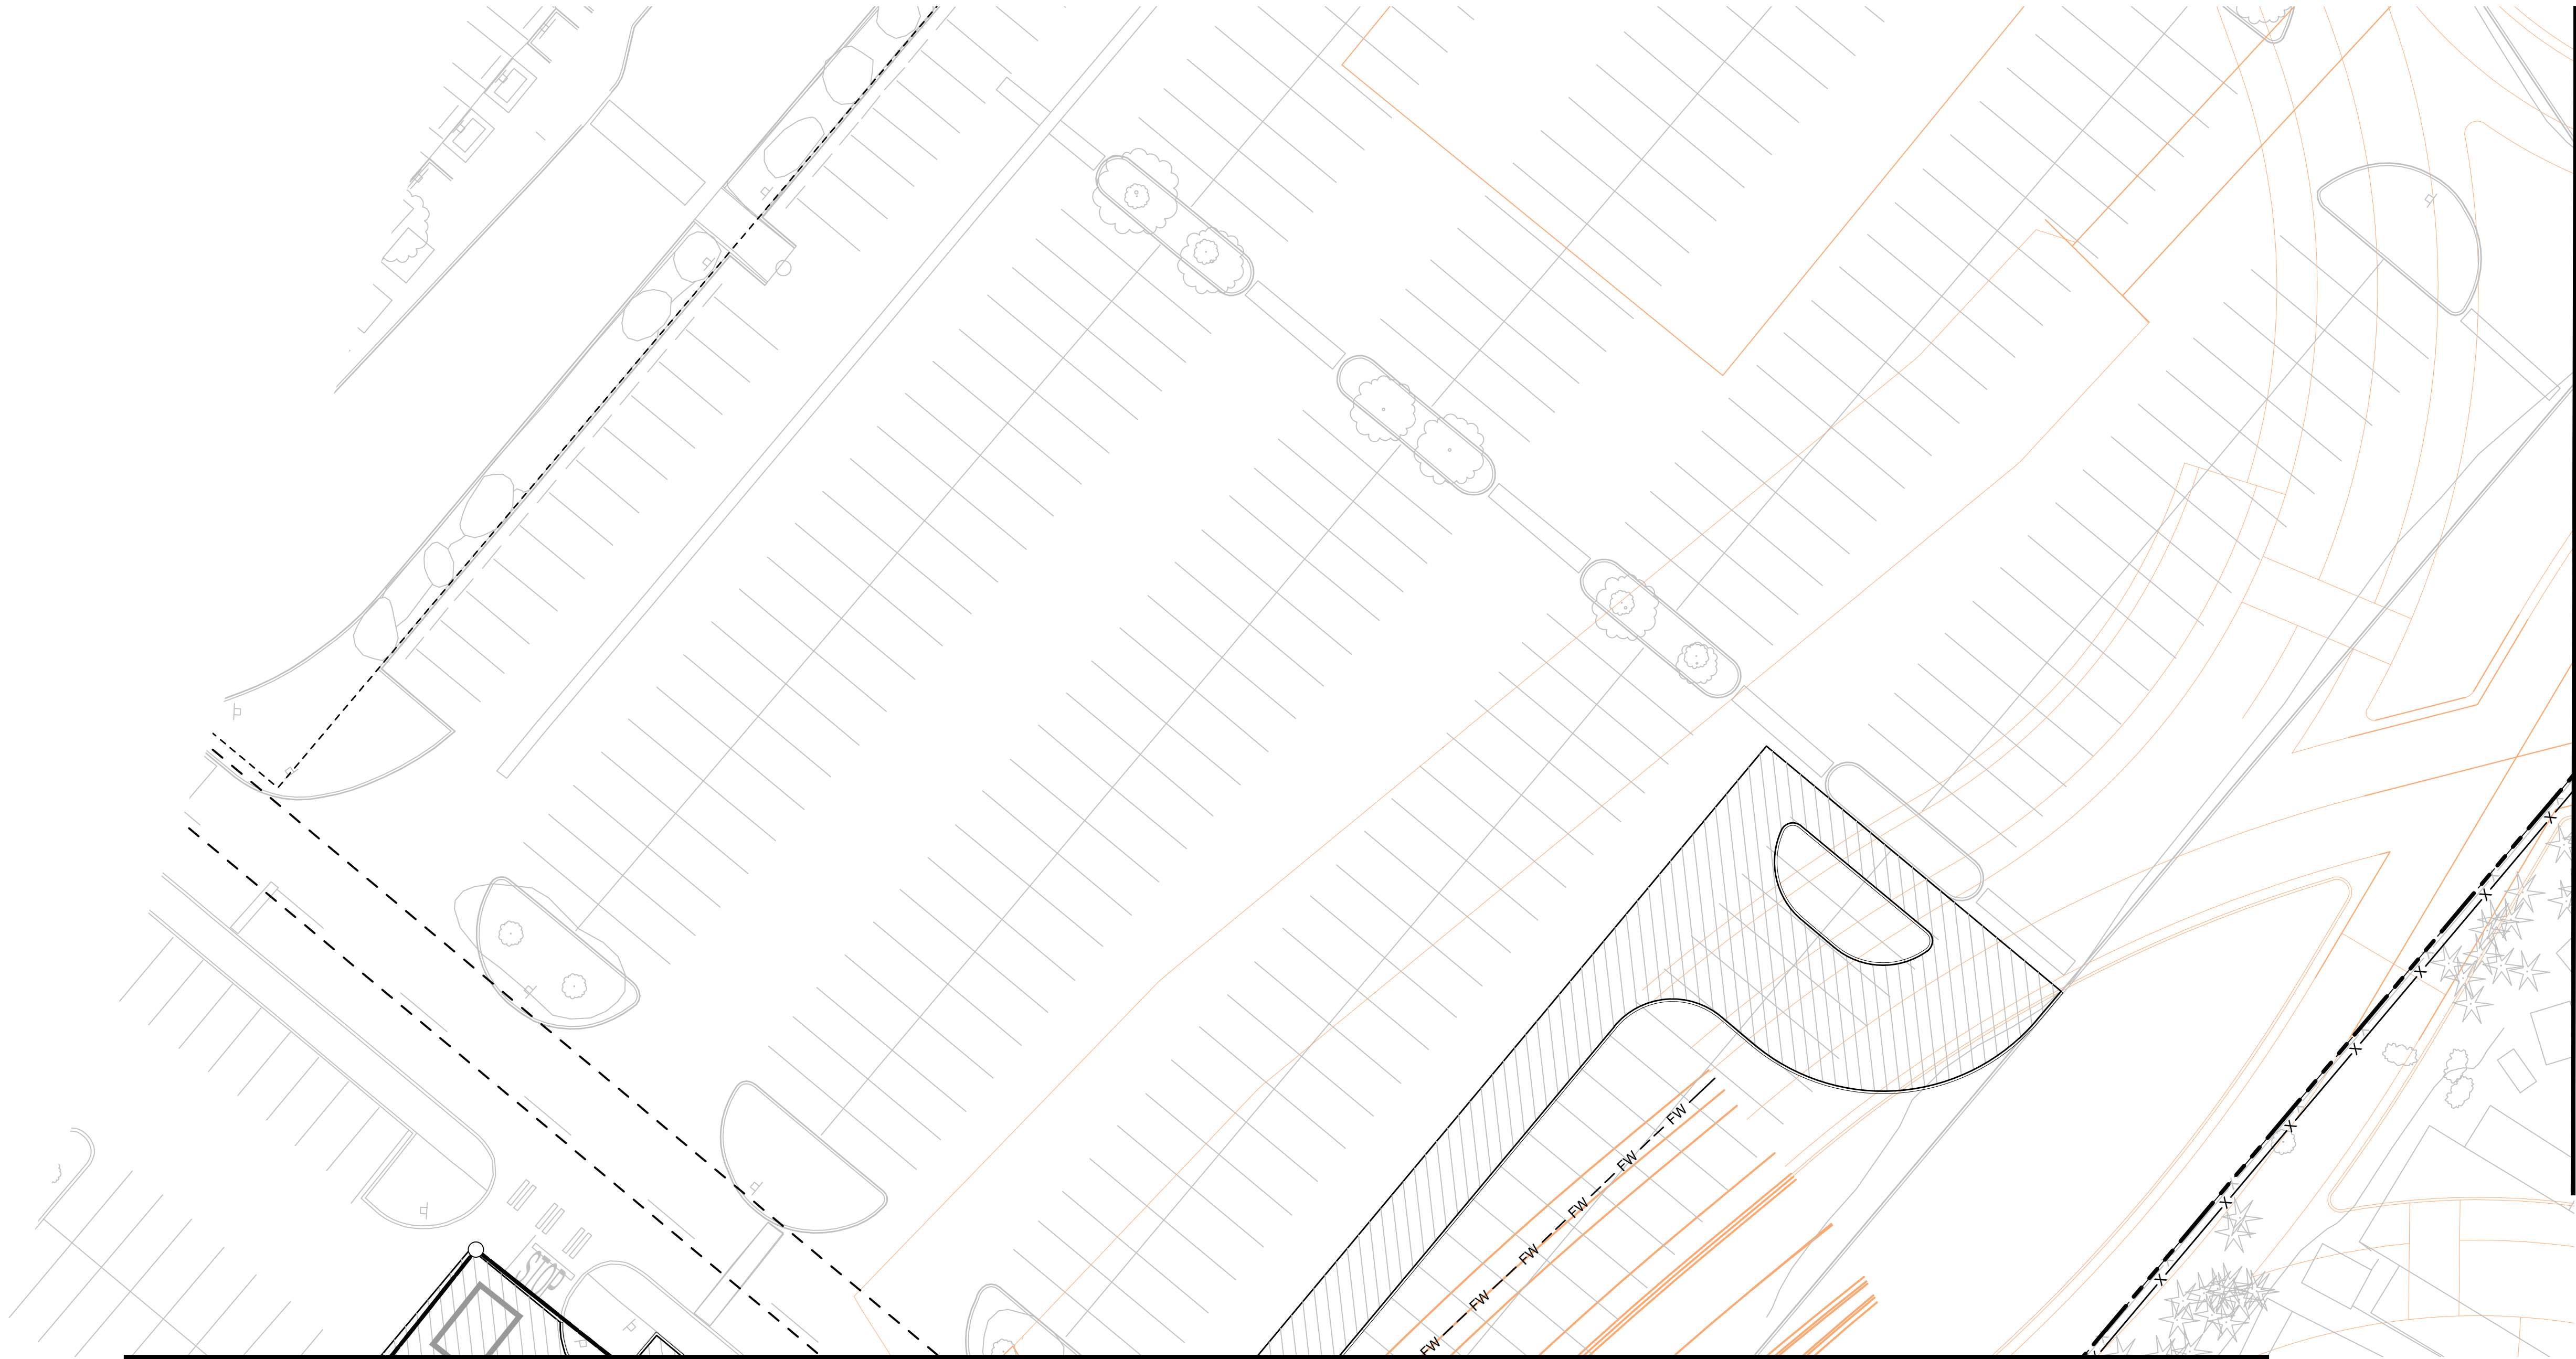


MATCHLINE
SEE DWG S08-CRP122

LEGEND




ASPHALT CONCRETE PAVEMENT

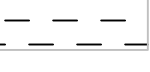


GRIND AND OVERLAY LIMITS
AS DEFINED BY HAUL ROUTE
RESTORATION REQUIREMENTS



FUTURE CITY CENTER ACCESS
IMPROVEMENTS

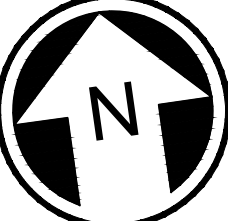

20 10 0 20 40
SCALE IN FEET

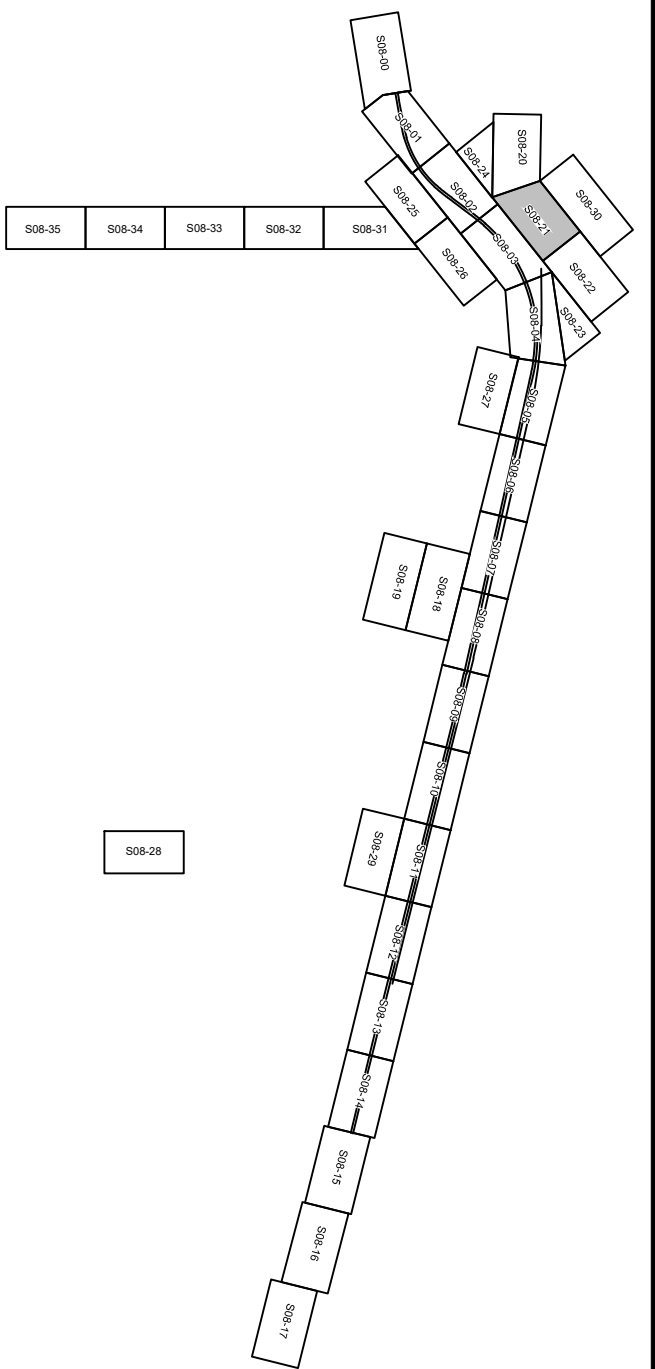



NOT FOR
CONSTRUCTION

02/26/24 | 10:32 AM | K McDONALD
C:\P\WORKING\WEST01\D2780550\OMFS-S08-CRP101-118.DWG

MATCHLINE
SEE DWG S08-CRP121



- LEGEND**
- ASPHALT CONCRETE PAVEMENT
 - GRIND AND OVERLAY LIMITS AS DEFINED BY HAUL ROUTE RESTORATION REQUIREMENTS
 - FUTURE CITY CENTER ACCESS IMPROVEMENTS

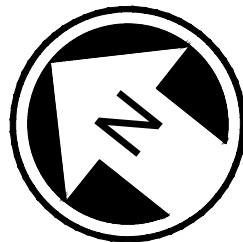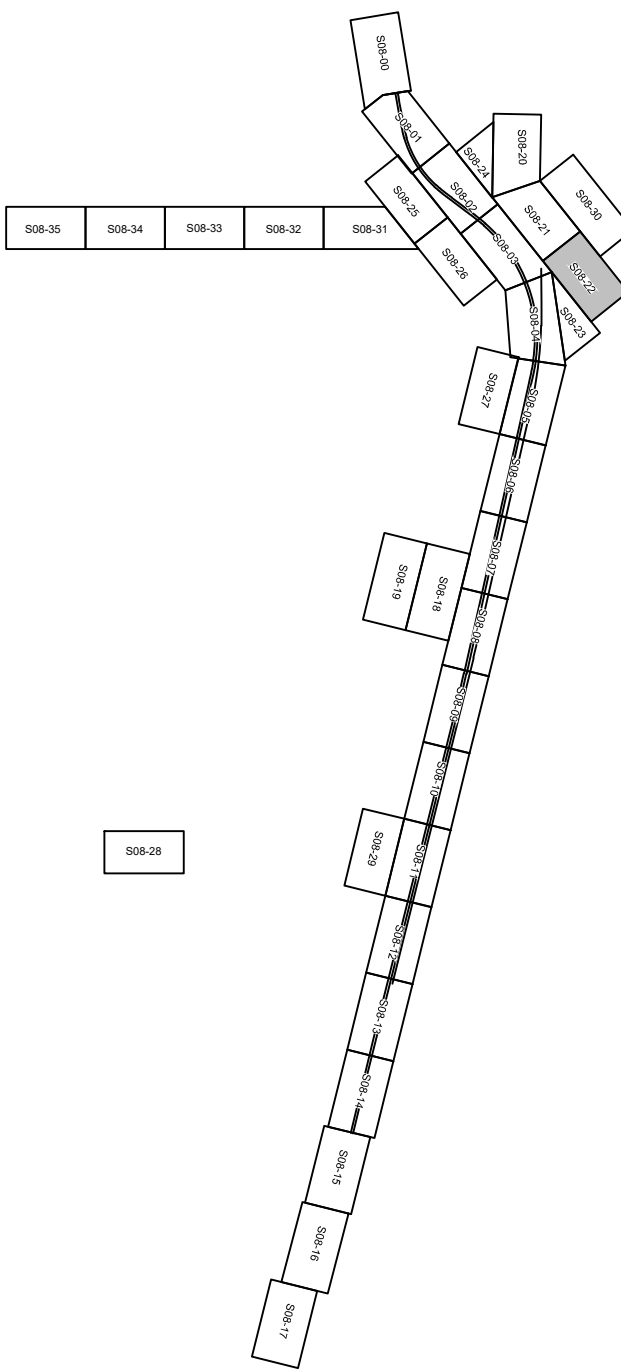


NOT FOR
CONSTRUCTION

Refer to the plan set COVER drawing
for disclaimers regarding this drawing.

REFERENCE CONCEPT DRAWINGS					
No.	DATE	DSN	CHK	APP	REVISION

DESIGNED BY:	K. McDONALD
DRAWN BY:	J. LUM
CHECKED BY:	P. LOPEZ-HILFIKER
APPROVED BY:	P. LOPEZ-HILFIKER

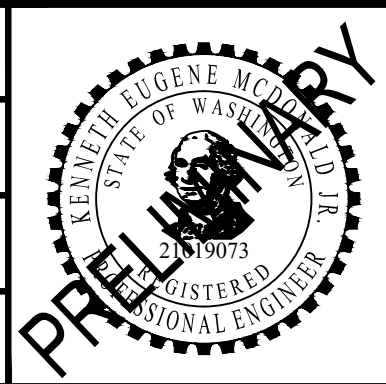

SUBMITTED BY:
PABLO LOPEZ-HILFIKER

DATE:
2/27/2024

REVIEWED BY:

DATE:

LINE IS 1" AT
FULL SCALE

PACKAGE #
SCALE: 1"=20'
FILENAME: OMFS-S08-CRP101-118
CONTRACT No.: AE-0030-17
DATE: 2/27/2024

SOUND TRANSIT
PRELIMINARY ENGINEERING PLANS
OPERATIONS & MAINTENANCE FACILITY SOUTH

CIVIL
ROADWAY PLAN

DRAWING No.:	S08-CRP122
FACILITY ID:	S08
SHEET No.:	REV:
	0


MATCHLINE:
SEE DWG S08-CRP101

MATCHLINE:
SEE DWG S08-CRP102

MATCHLINE:
SEE DWG S08-CRP126

MATCHLINE:
SEE DWG S08-CRP131

- LEGEND
- ASPHALT CONCRETE PAVEMENT
 - GRIND AND OVERLAY LIMITS AS DEFINED BY HAUL ROUTE RESTORATION REQUIREMENTS
 - FUTURE CITY CENTER ACCESS IMPROVEMENTS

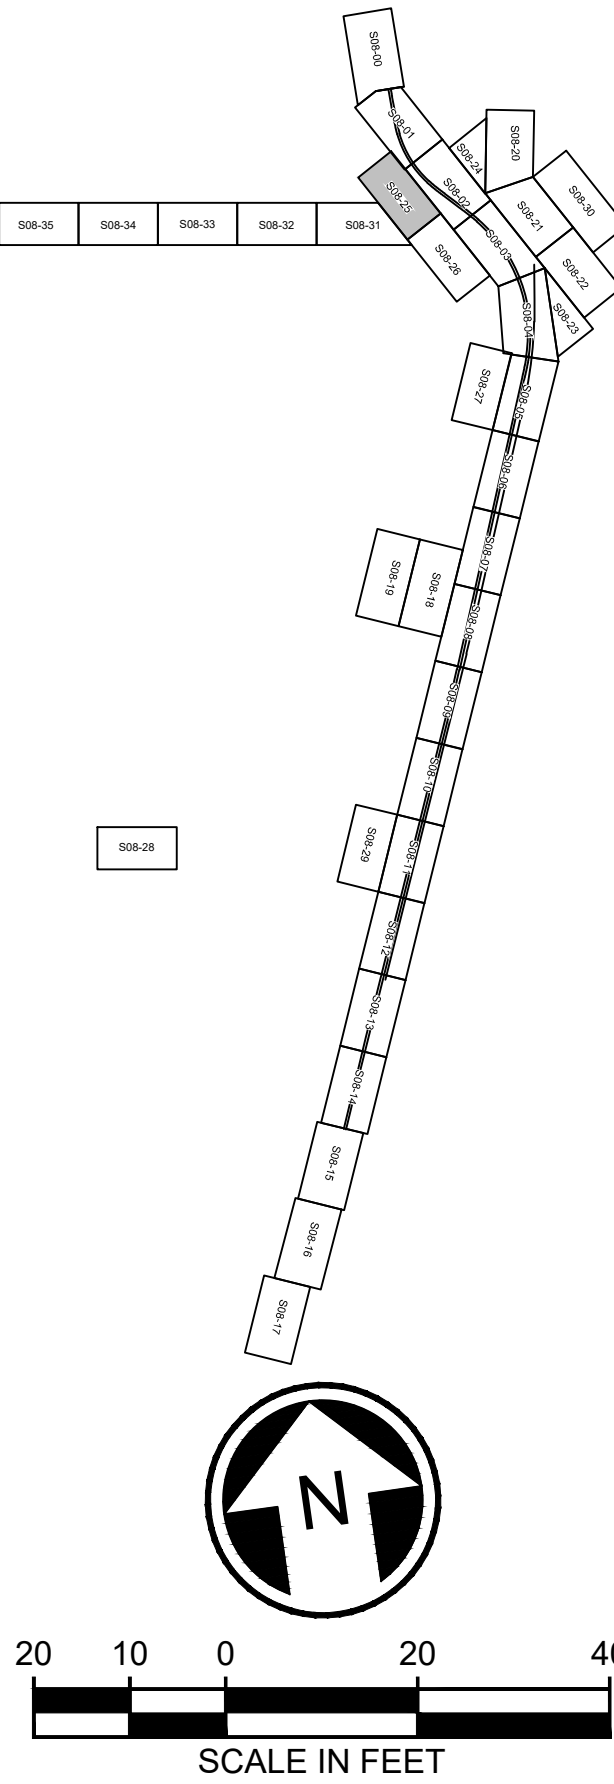


NOT FOR
CONSTRUCTION

Refer to the plan set COVER drawing
for disclaimers regarding this drawing.

REFERENCE CONCEPT DRAWINGS					
No.	DATE	DSN	CHK	APP	REVISION

DESIGNED BY: K. McDONALD
DRAWN BY: J. LUM
CHECKED BY: P. LOPEZ-HILFIKER
APPROVED BY: P. LOPEZ-HILFIKER

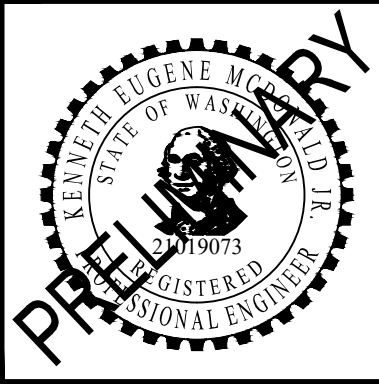

SUBMITTED BY:
PABLO LOPEZ-HILFIKER

DATE:
2/27/2024

REVIEWED BY:

DATE:
2/27/2024

PACKAGE #
SCALE: 1"=20'
FILENAME: OMFS-S08-CRP101-118
CONTRACT No.: AE-0030-17
DATE: 2/27/2024

SOUND TRANSIT
PRELIMINARY ENGINEERING PLANS
OPERATIONS & MAINTENANCE FACILITY SOUTH

CIVIL
ROADWAY PLAN

DRAWING No.: S08-CRP125
FACILITY ID: S08
SHEET No.: 0

MATCHLINE:
SEE DWG S08-CRP102


MATCHLINE:
SEE DWG S08-CRP103

MATCHLINE:
SEE DWG S08-CRP125

WINGED FOOT WAY

LEGEND

- ASPHALT CONCRETE PAVEMENT
- GRIND AND OVERLAY LIMITS AS DEFINED BY HAUL ROUTE RESTORATION REQUIREMENTS
- FUTURE CITY CENTER ACCESS IMPROVEMENTS

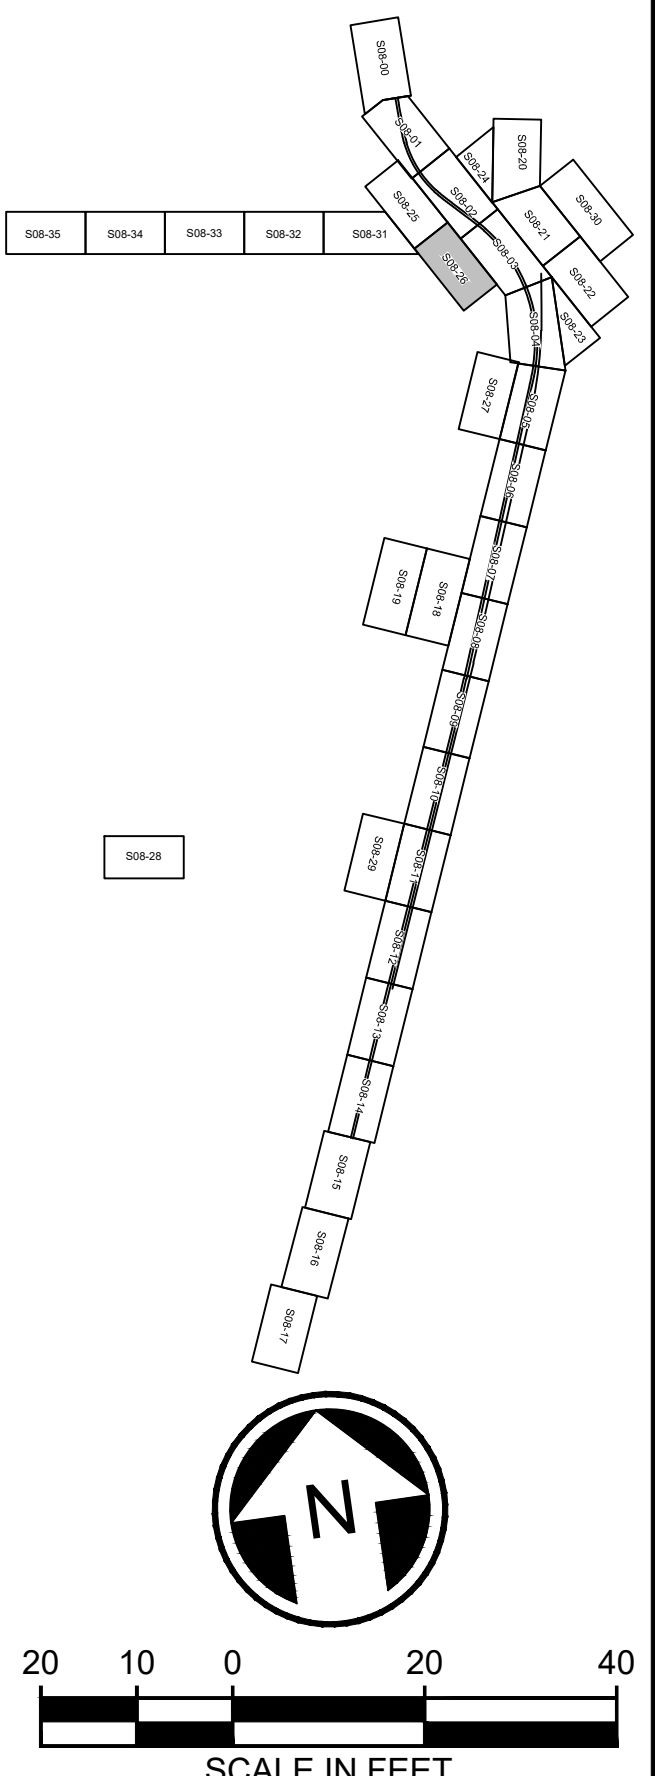

NOT FOR
CONSTRUCTION

Refer to the plan set COVER drawing
for disclaimers regarding this drawing.

AHJ:

PACKAGE #

REFERENCE CONCEPT DRAWINGS

DESIGNED BY:
K. McDONALD
DRAWN BY:
J. LUM
CHECKED BY:
P. LOPEZ-HILFIKER
APPROVED BY:
P. LOPEZ-HILFIKER



SUBMITTED BY:
PABLO LOPEZ-HILFIKER

DATE:
2/27/2024

REVIEWED BY:




DATE:
2/27/2024

SCALE:
1"=20'
FILENAME:
OMFS-S08-CRP101-118
CONTRACT No.:
AE-0030-17
DATE:
2/27/2024

SOUND TRANSIT
PRELIMINARY ENGINEERING PLANS
OPERATIONS & MAINTENANCE FACILITY SOUTH
CIVIL
ROADWAY PLAN

DRAWING No.:
S08-CRP126
FACILITY ID:
S08
SHEET No.:
REV:
0

02/22/24 | 5:29 PM | JLUM
C:\P\WORKING\WEST01\D2780550\OMFS-S08-CRP101-118.DWG

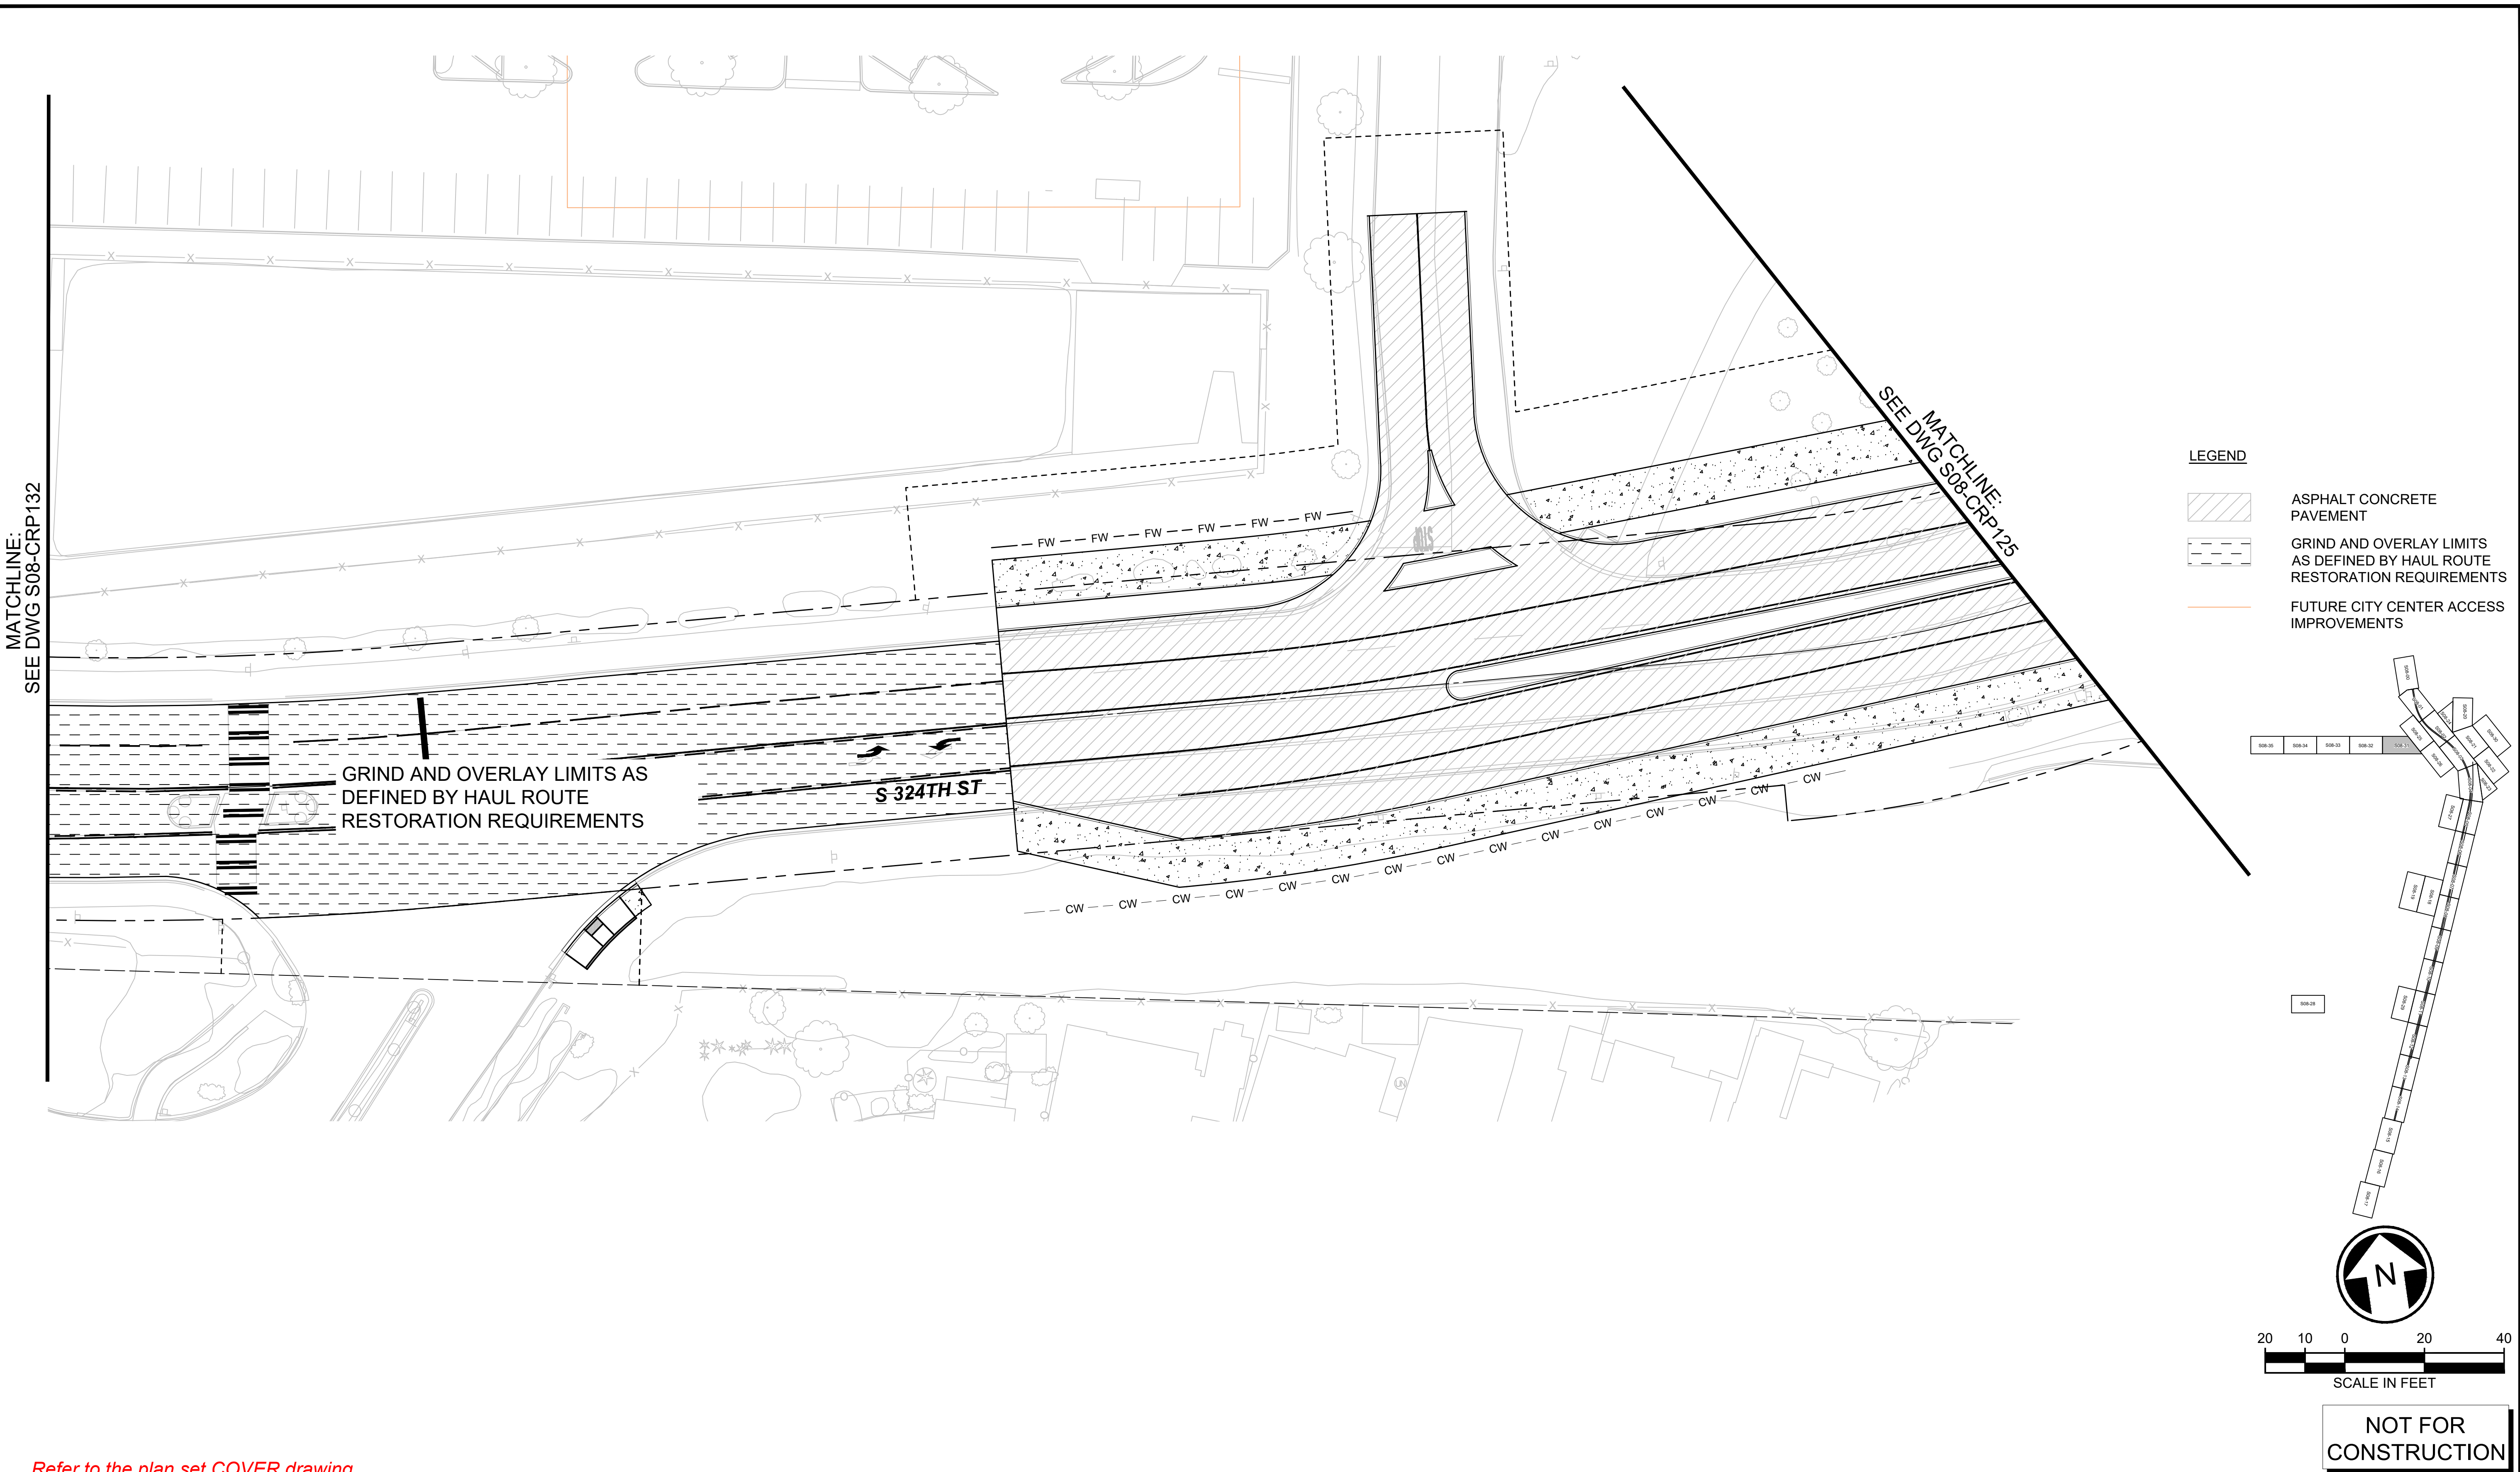



Refer to the plan set COVER drawing
for disclaimers regarding this drawing.

for disclaimers regarding this drawing.										AHJ:		PACKAGE #		SOUND TRANSIT PRELIMINARY ENGINEERING PLANS OPERATIONS & MAINTENANCE FACILITY SOUTH CIVIL ROADWAY PLAN		DRAWING No.: S08-CRP131	
REFERENCE CONCEPT DRAWINGS						DESIGNED BY: K. MCDONALD				LINE IS 1" AT FULL SCALE		SCALE: 1"=20'				FACILITY ID: S08	
						DRAWN BY: J. LUM						FILENAME:				SHEET No.: REV:	
						CHECKED BY: P. LOPEZ-HILFIKER						OMFS-S08-CRP101-118				0	
						APPROVED BY: P. LOPEZ-HILFIKER						CONTRACT No.: AE-0030-17					
No.	DATE	DSN	CHK	APP	REVISION	SUBMITTED BY: PABLO LOPEZ-HILFIKER		DATE: 2/27/2024	REVIEWED BY:		DATE: 2/27/2024	DATE: 2/27/2024					

REFERENCE CONCEPT DRAWINGS

No.	DATE	DSN	CHK	APP	REVISION

AHJ:

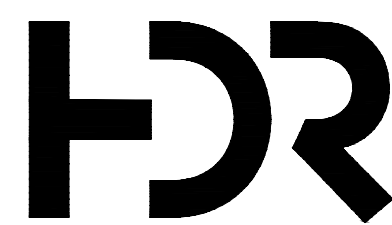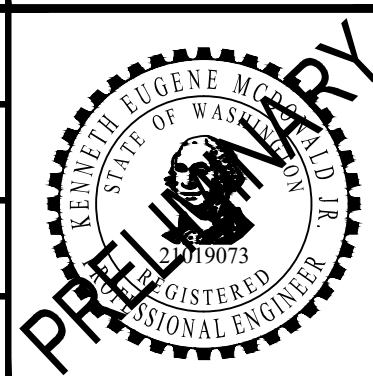

DATE:
2/27/2024

REVIEWED BY:



DATE:	2/27/2024
-------	-----------

PACKAGE #


SCALE:	1"=20'
FILENAME:	OMFS-S08-CRP101-118
CONTRACT No.:	AE-0030-17
DATE:	2/27/2024

DRAWING No.:	
S08-CRP132	
FACILITY ID:	
S08	
SHEET No.:	REV:
	0


ASPHALT CONCRETE PAVEMENT

GRIND AND OVERLAY LIMITS AS DEFINED BY HAUL ROUTE RESTORATION REQUIREMENTS

FUTURE CITY CENTER ACCESS IMPROVEMENTS

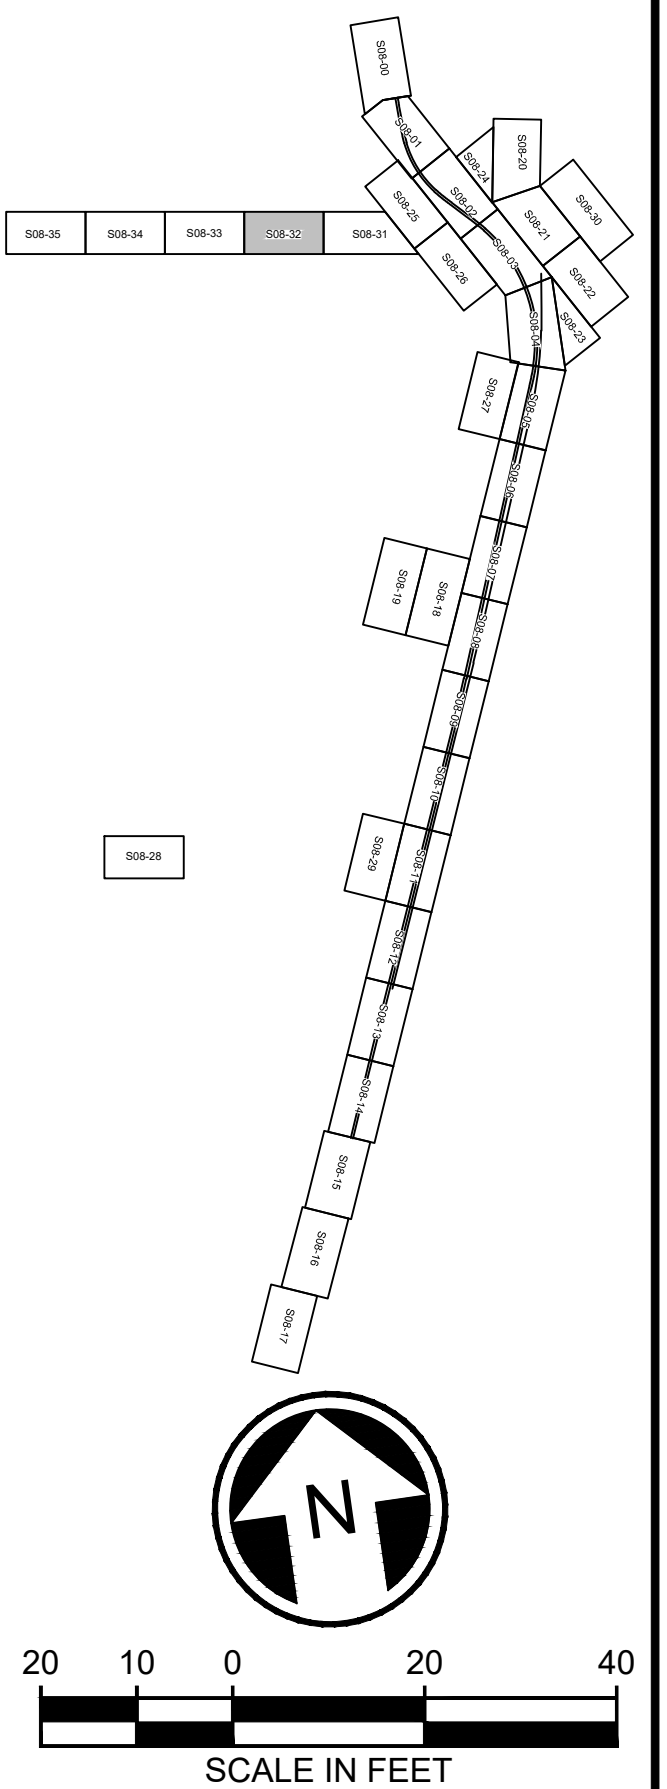

NOT FOR
CONSTRUCTION

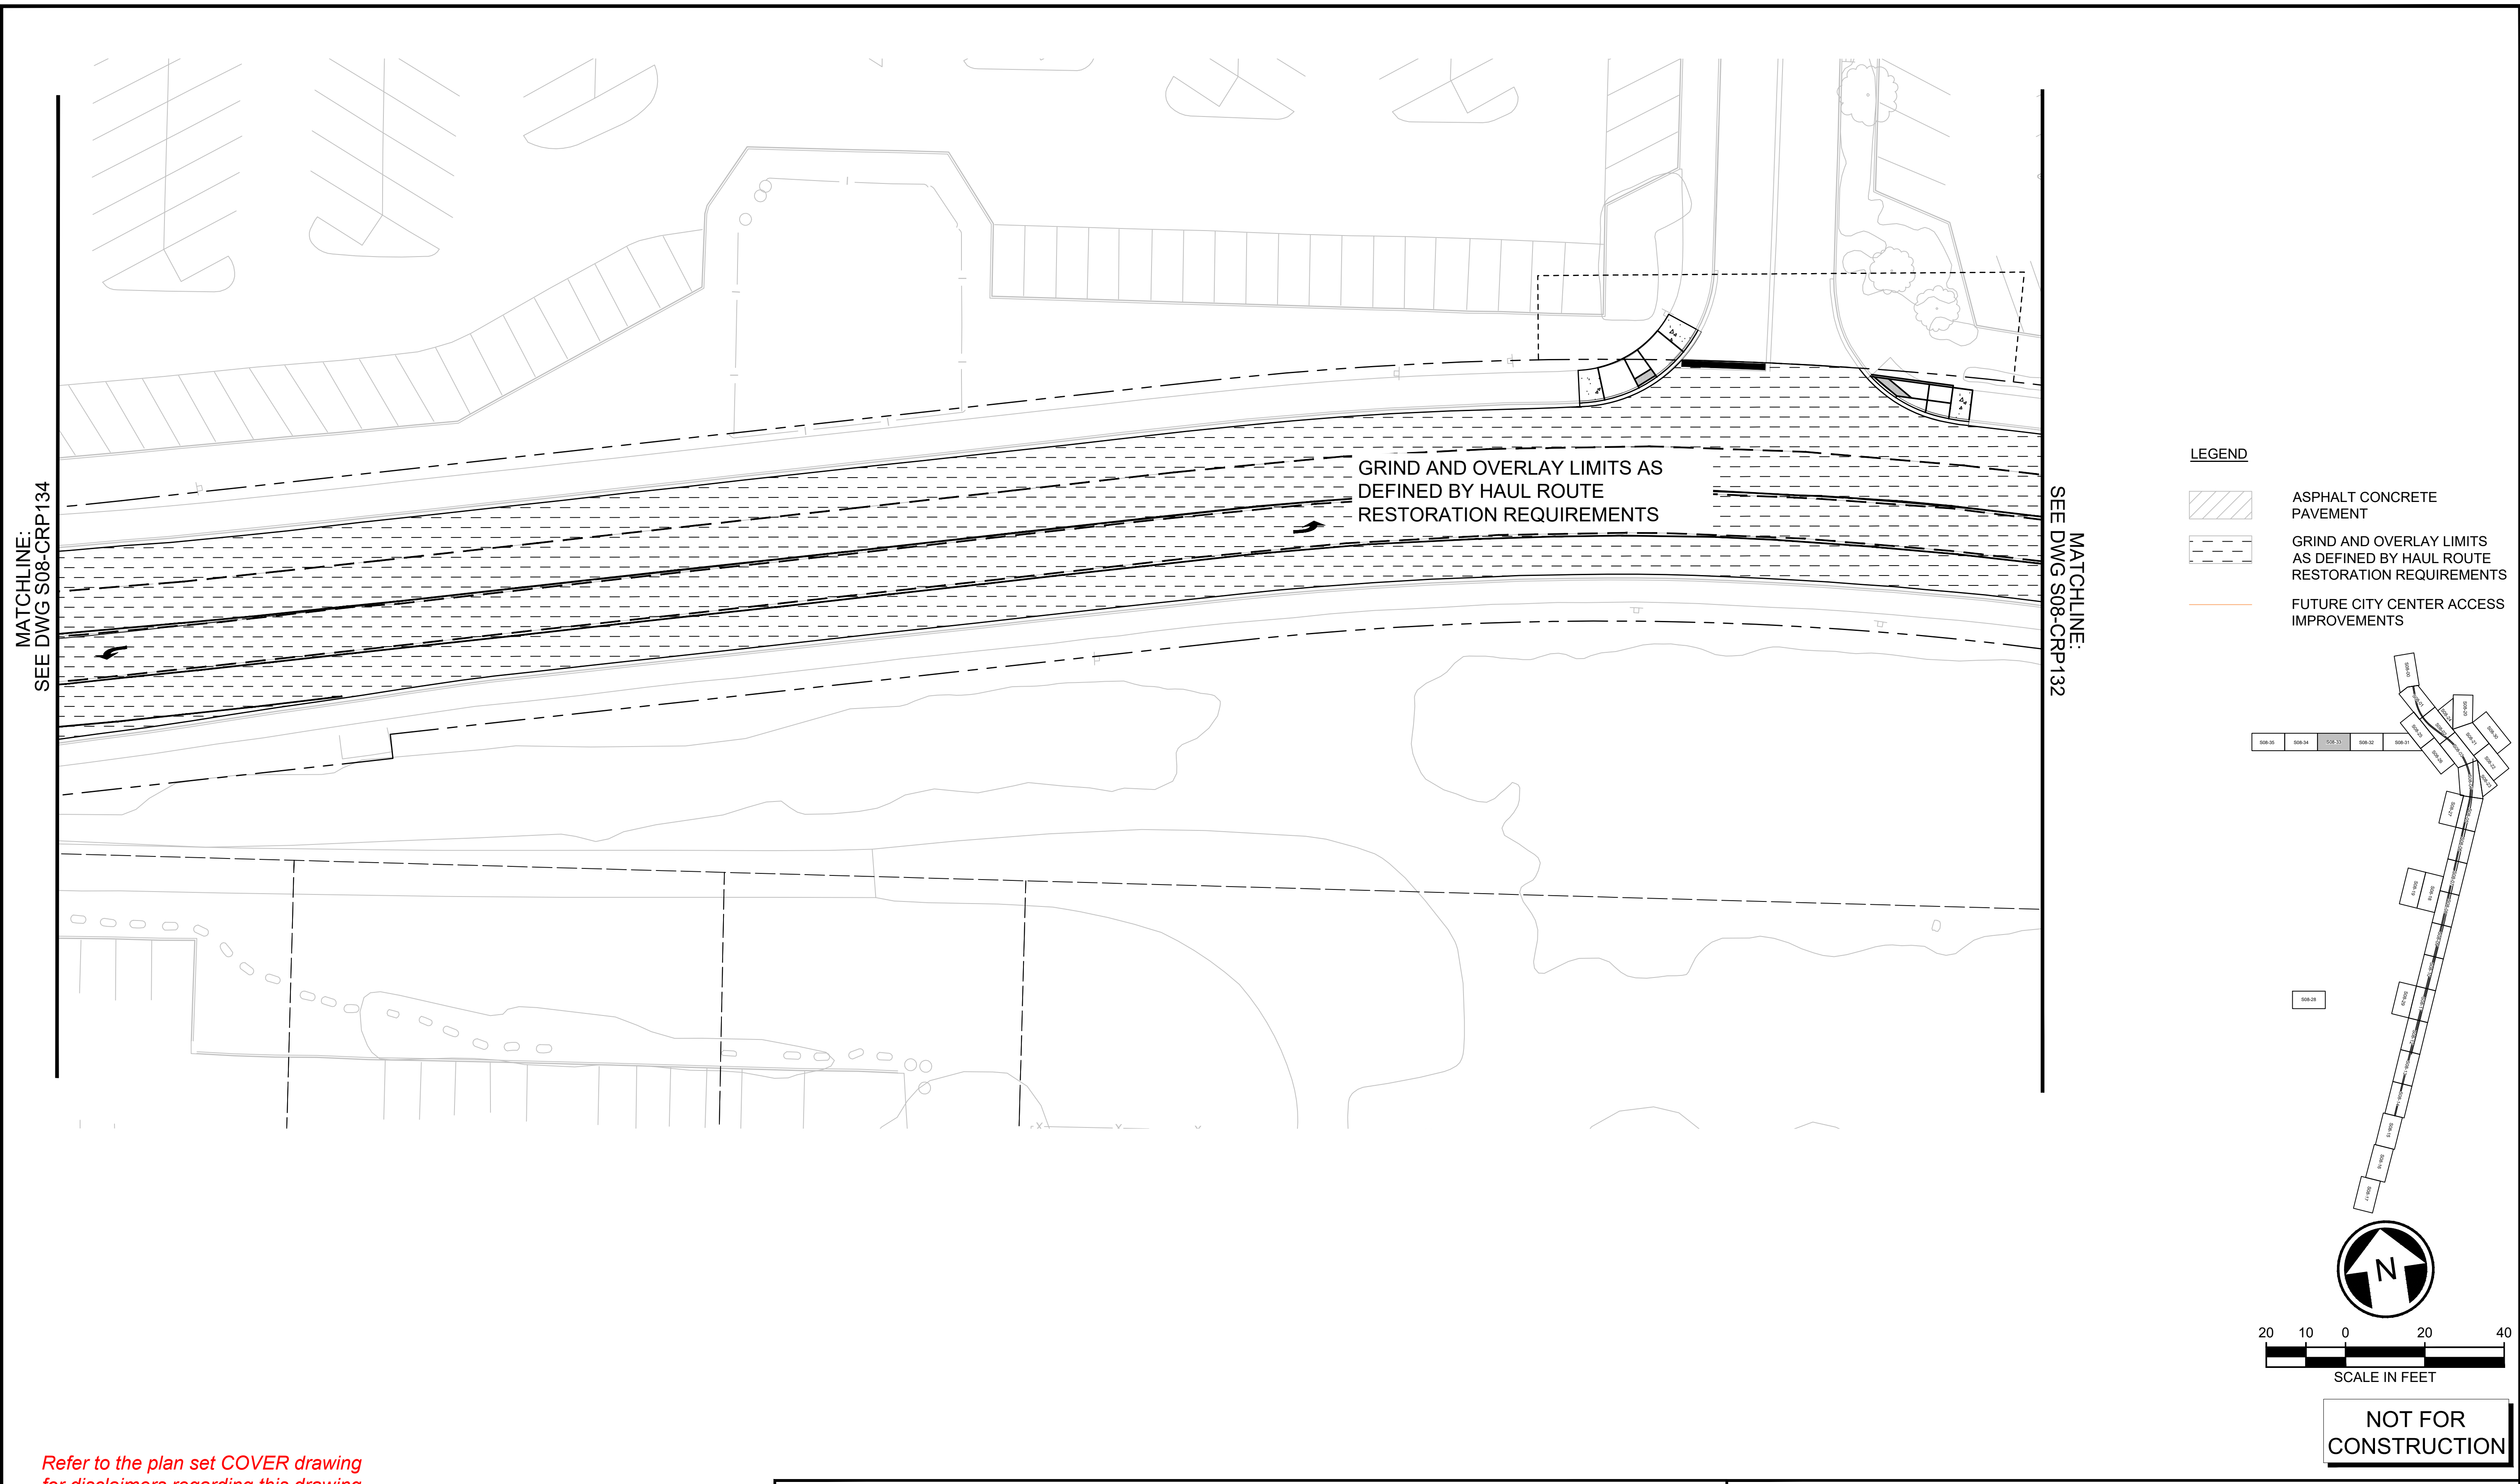


for disclaimers regarding this drawing.										AHJ:		PACKAGE #					
REFERENCE CONCEPT DRAWINGS						DESIGNED BY: K. McDONALD				LINE IS 1" AT FULL SCALE		SCALE: 1"=20'		SOUND TRANSIT PRELIMINARY ENGINEERING PLANS OPERATIONS & MAINTENANCE FACILITY SOUTH CIVIL ROADWAY PLAN		DRAWING No.: S08-CRP133	
						DRAWN BY: J. LUM						FILENAME: OMFS-S08-CRP101-118				FACILITY ID: S08	
						CHECKED BY: P. LOPEZ-HILFIKER						CONTRACT No.: AE-0030-17				SHEET No.: REV:	
						APPROVED BY:						DATE:				0	
						P. LOPEZ-HILFIKER						2/27/2024					
No.	DATE	DSN	CHK	APP	REVISION	SUBMITTED BY: PABLO LOPEZ-HILFIKER		DATE: 2/27/2024		REVIEWED BY:		DATE: 2/27/2024		2/27/2024			

02/23/24 | 9:21 PM | PLOPEZHILF
C:\PWORKING\WEST01\D2780550\OMFS-S08-CRP101-118.DWG

Refer to the plan set COVER drawing
for disclaimers regarding this drawing.

REFERENCE CONCEPT DRAWINGS					
No.	DATE	DSN	CHK	APP	REVISION

DESIGNED BY:	K. McDONALD
DRAWN BY:	J. LUM
CHECKED BY:	P. LOPEZ-HILFIKER
APPROVED BY:	P. LOPEZ-HILFIKER

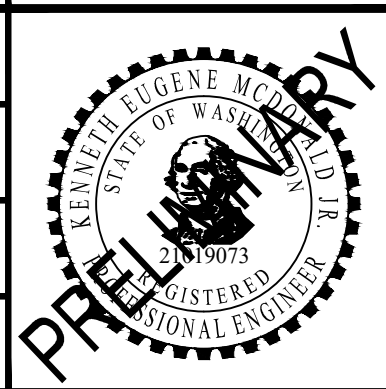

SUBMITTED BY:
PABLO LOPEZ-HILFIKER

DATE:
2/27/2024

REVIEWED BY:

DATE:
2/27/2024


LINE IS 1" AT
FULL SCALE

PACKAGE #
SCALE: 1"=20'
FILENAME: OMFS-S08-CRP101-118
CONTRACT No.: AE-0030-17
DATE: 2/27/2024

SOUND TRANSIT
PRELIMINARY ENGINEERING PLANS
OPERATIONS & MAINTENANCE FACILITY SOUTH

CIVIL
ROADWAY PLAN

DRAWING No.:	S08-CRP134
FACILITY ID:	S08
SHEET No.:	REV:
	0

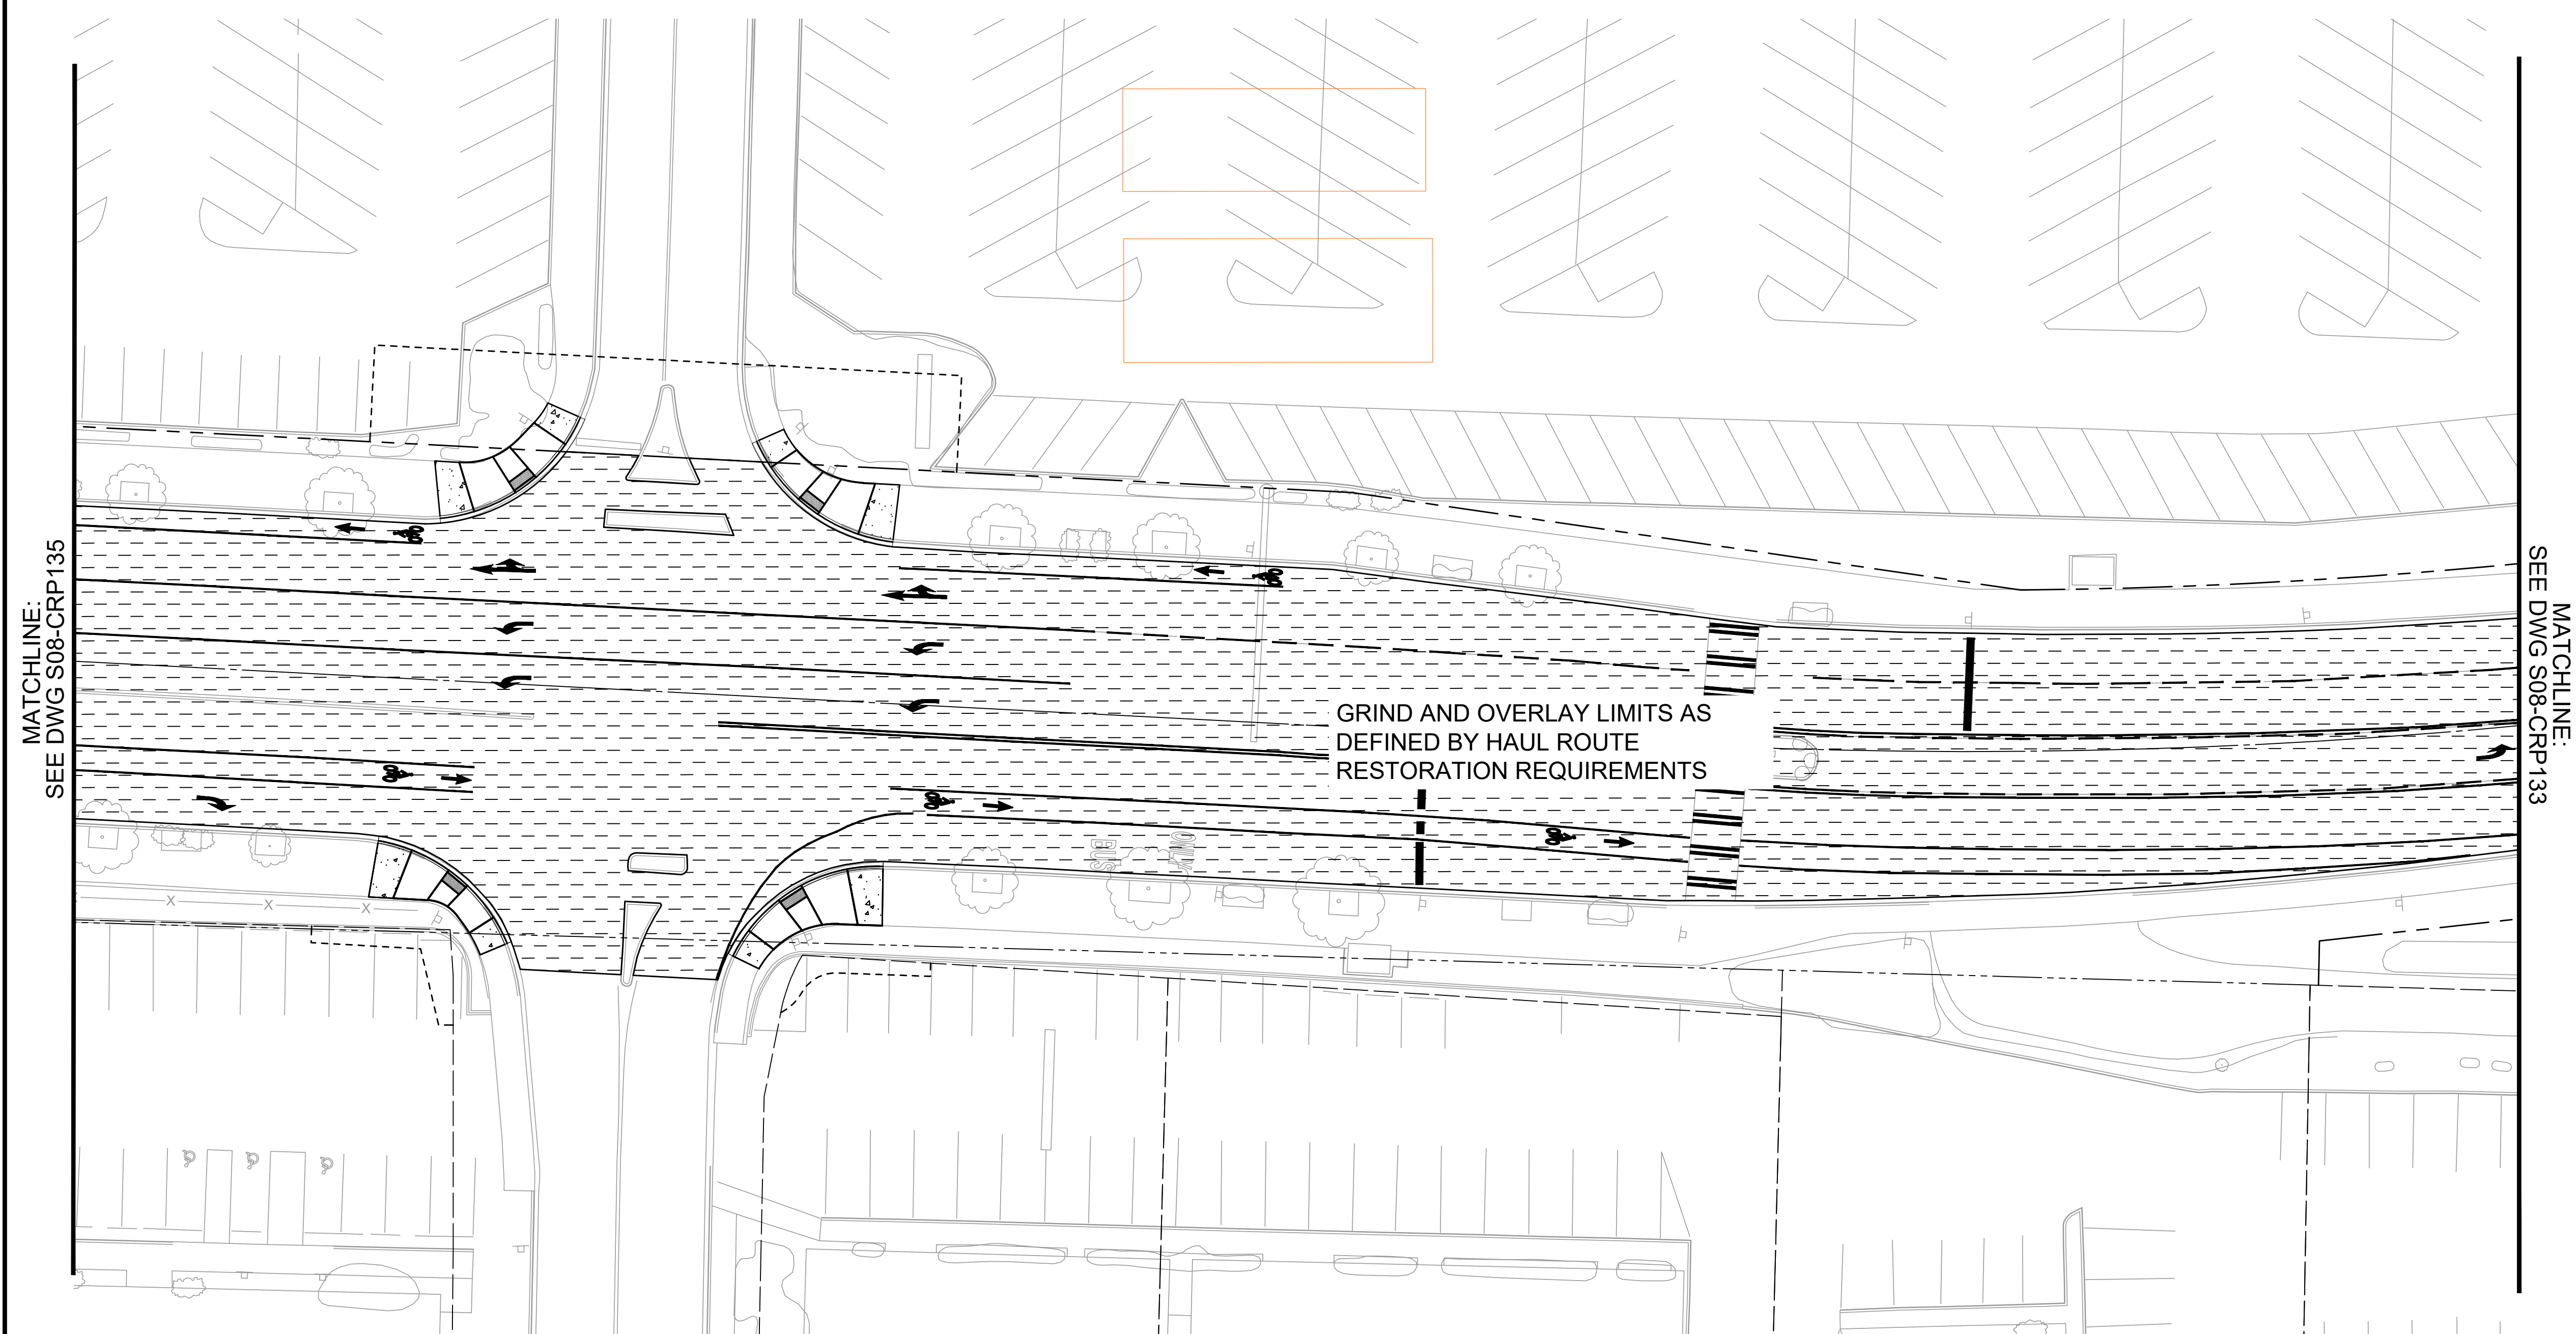

LEGEND

ASPHALT CONCRETE PAVEMENT

GRIND AND OVERLAY LIMITS AS DEFINED BY HAUL ROUTE RESTORATION REQUIREMENTS

FUTURE CITY CENTER ACCESS IMPROVEMENTS

SCALE IN FEET

NOT FOR
CONSTRUCTION



02/23/24 | 9:19 PM | PLOPEZHILF
C:\PWORKING\WEST01\D278050\OMFS-S08-CRP101-118.DWG

Refer to the plan set COVER drawing
for disclaimers regarding this drawing.

REFERENCE CONCEPT DRAWINGS

No.	DATE	DSN	CHK	APP	REVISION


DESIGNED BY:
K. McDONALD
DRAWN BY:
J. LUM
CHECKED BY:
P. LOPEZ-HILFIKER
APPROVED BY:
P. LOPEZ-HILFIKER

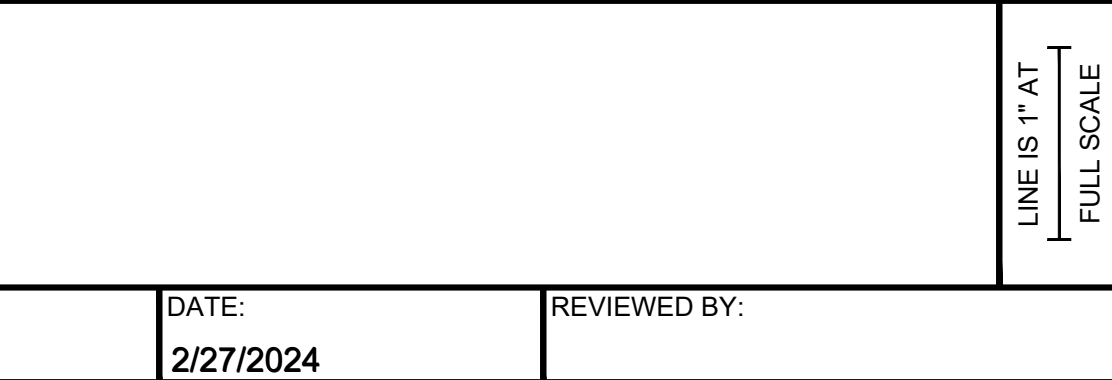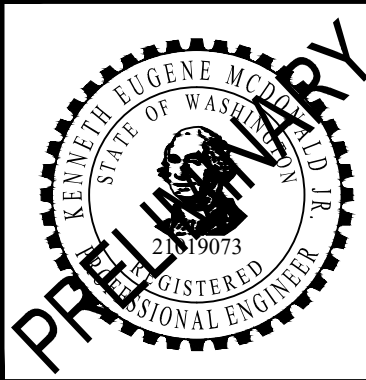


PACKAGE #
SCALE:
1"=20'
FILENAME:
OMFS-S08-CRP101-118
CONTRACT No.:
AE-0030-17
DATE:
2/27/2024

SOUND TRANSIT
PRELIMINARY ENGINEERING PLANS
OPERATIONS & MAINTENANCE FACILITY SOUTH
CIVIL
ROADWAY PLAN

DRAWING No.:
S08-CRP135
FACILITY ID:
S08
SHEET No.: REV:
0

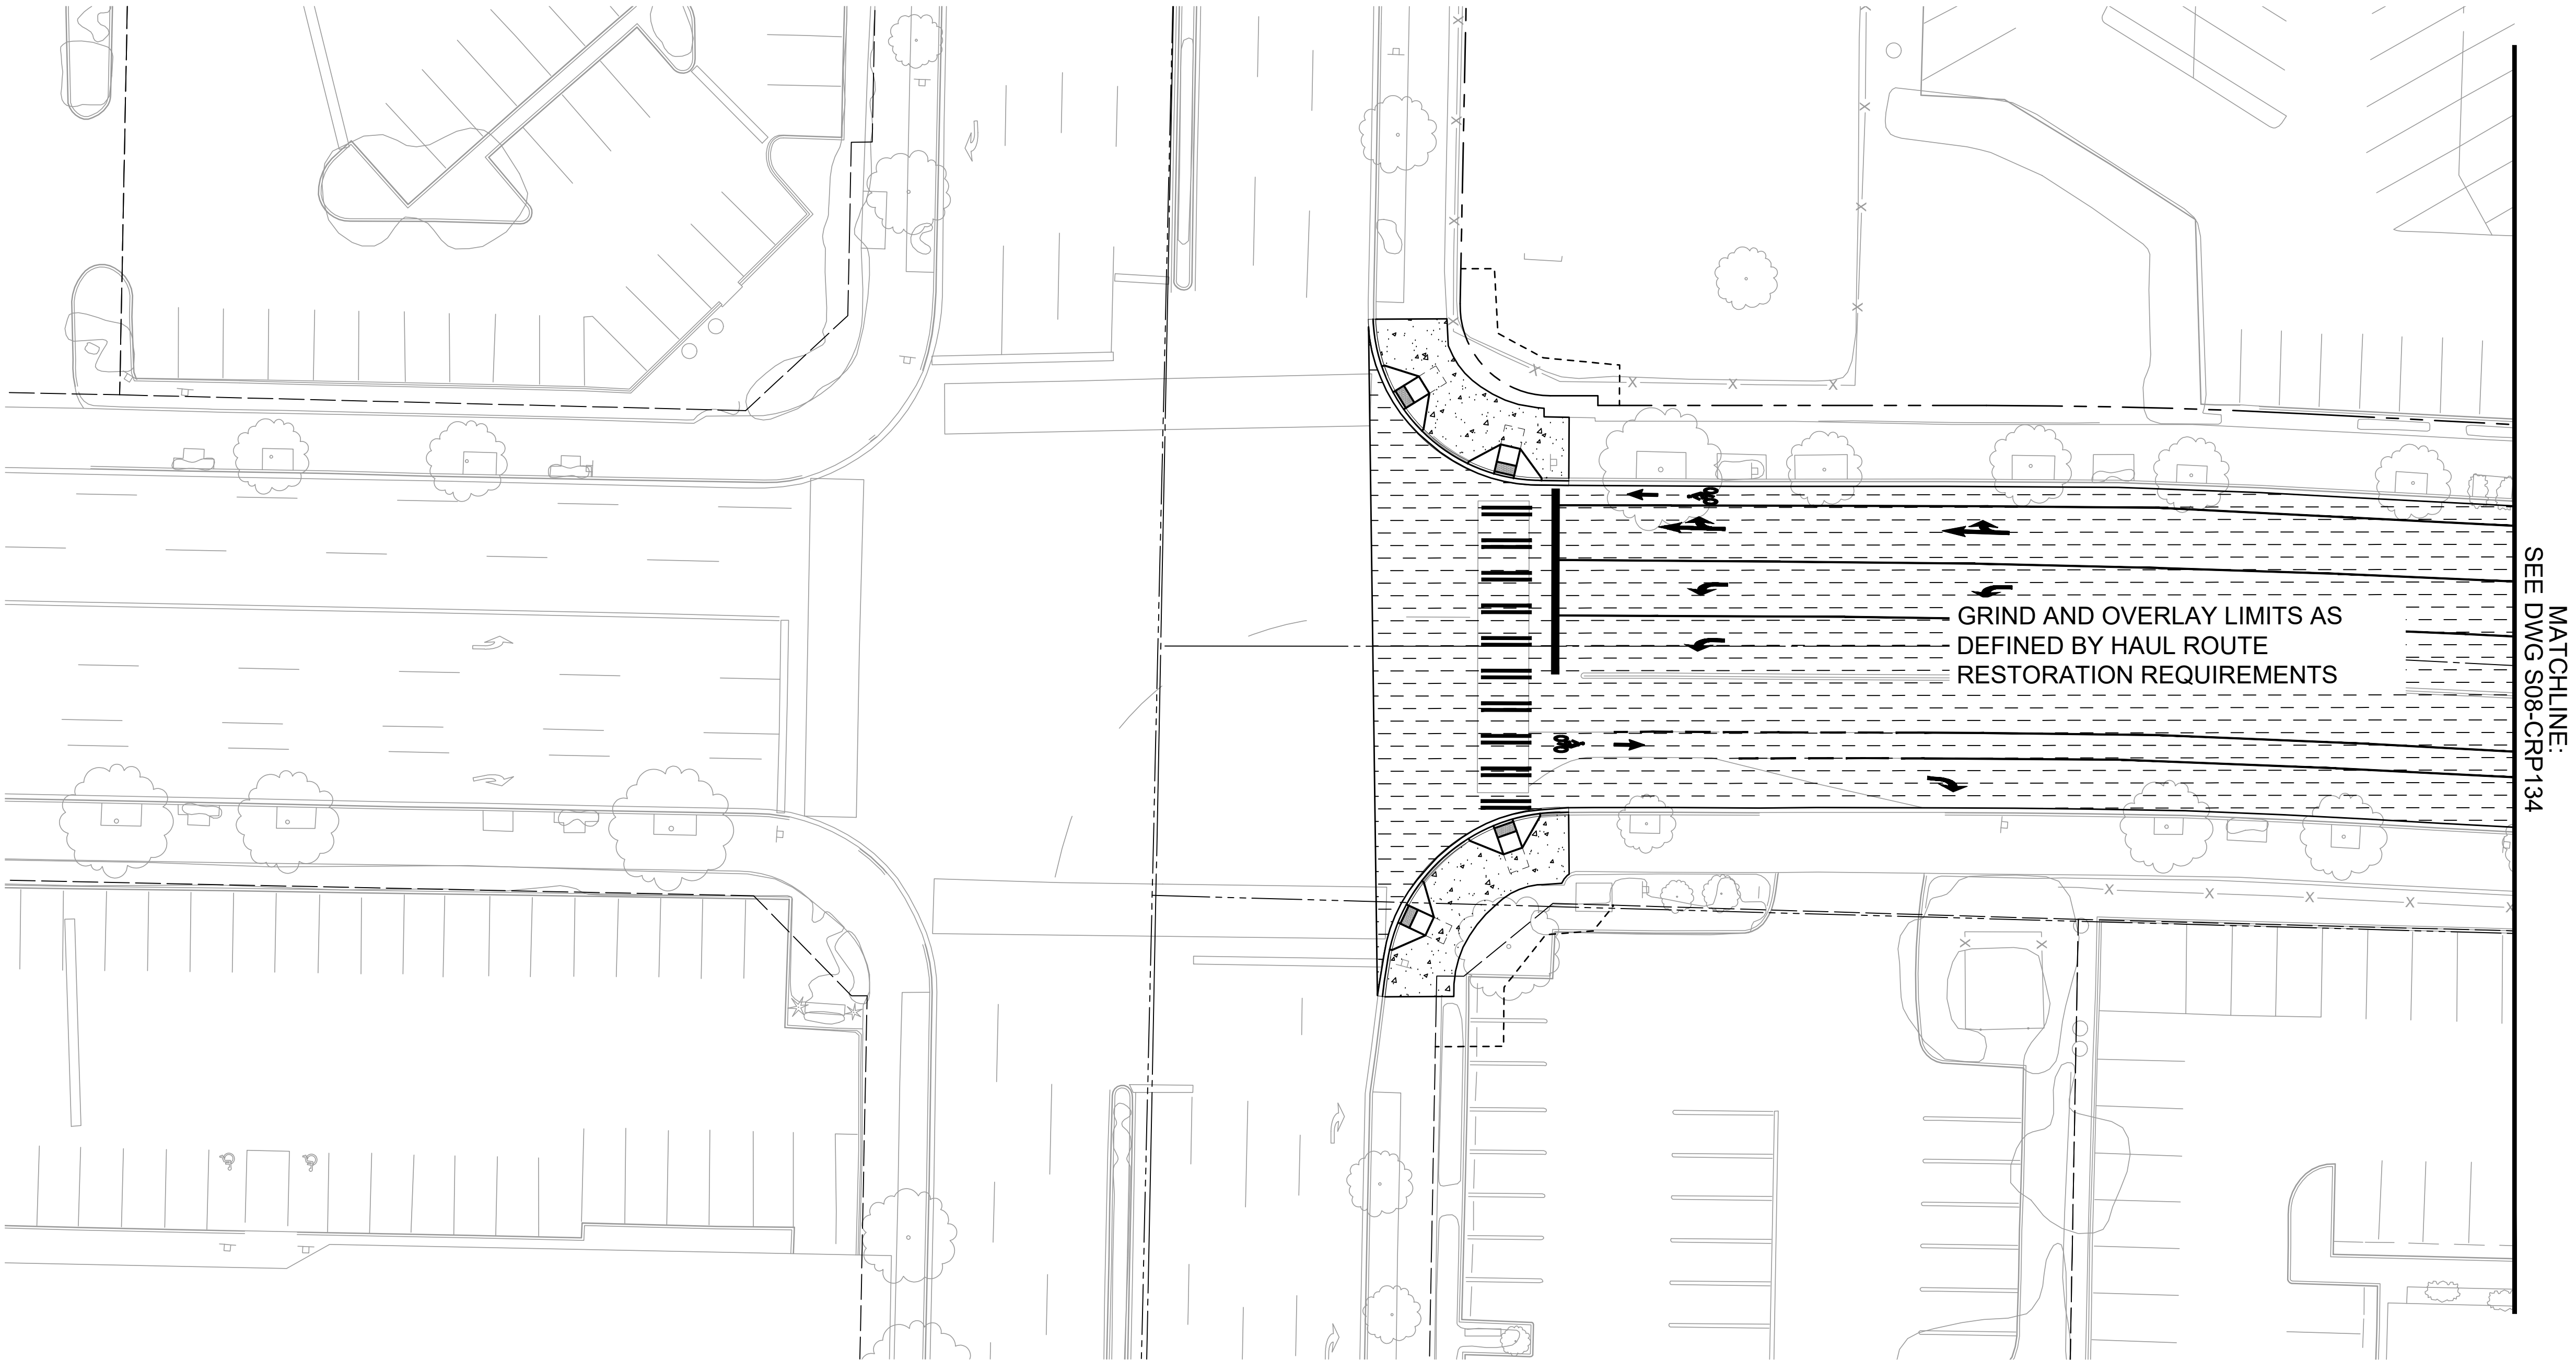

- LEGEND
- ASPHALT CONCRETE PAVEMENT
 - GRIND AND OVERLAY LIMITS AS DEFINED BY HAUL ROUTE RESTORATION REQUIREMENTS
 - FUTURE CITY CENTER ACCESS IMPROVEMENTS

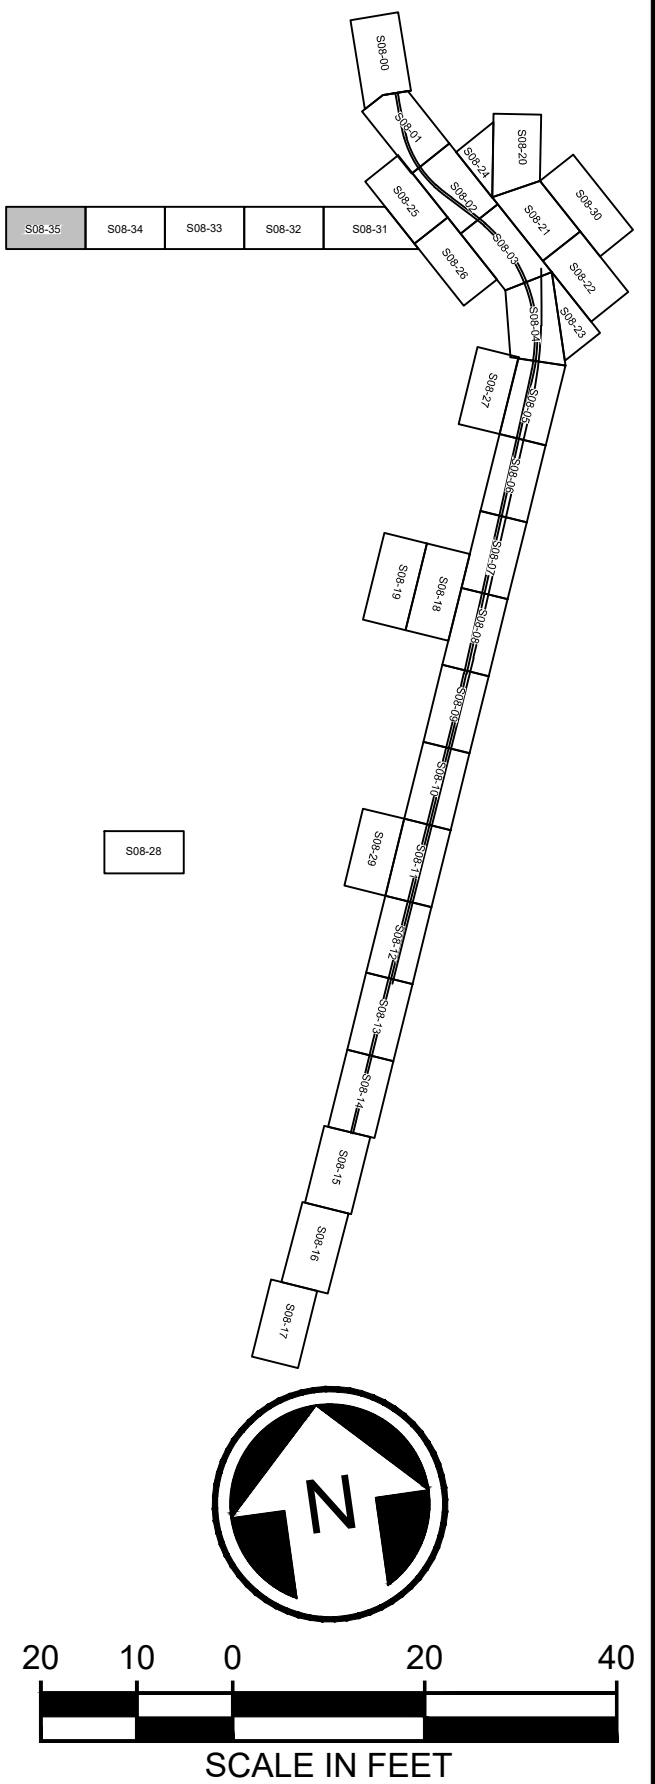

NOT FOR
CONSTRUCTION


02/23/24 | 2:15 PM | ASCHEPPE
C:\PWORKING\WEST01\D278050\OMFS-S08-CRV101-106.DWG

Refer to the plan set COVER drawing
for disclaimers regarding this drawing.

REFERENCE CONCEPT DRAWINGS

No.	DATE	DSN	CHK	APP	REVISION

DESIGNED BY:	K. McDONALD
DRAWN BY:	J. LUM
CHECKED BY:	P. LOPEZ-HILFIKER
APPROVED BY:	P. LOPEZ-HILFIKER

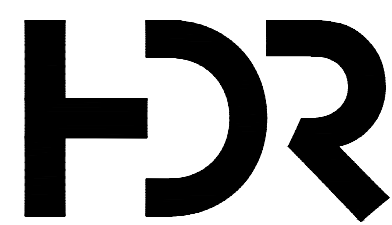

SUBMITTED BY:	DATE:	REVIEWED BY:
PABLO LOPEZ-HILFIKER	2/27/2024	

LINE IS 1" AT
FULL SCALE



DATE:
2/27/2024

PACKAGE #


SCALE:	1"=20'
FILENAME:	OMFS-S08-CRV101-106
CONTRACT No.:	AE-0030-17
DATE:	2/27/2024

SOUND TRANSIT
PRELIMINARY ENGINEERING PLANS
OPERATIONS & MAINTENANCE FACILITY SOUTH


CIVIL
ROADWAY PROFILE WINGED FOOT WAY /
OAKLAND HILLS BLVD STA 11+25 TO STA 17+25

DRAWING No.:	S08-CRV101
FACILITY ID:	S08
SHEET No.:	REV:
	0

NOT FOR
CONSTRUCTION

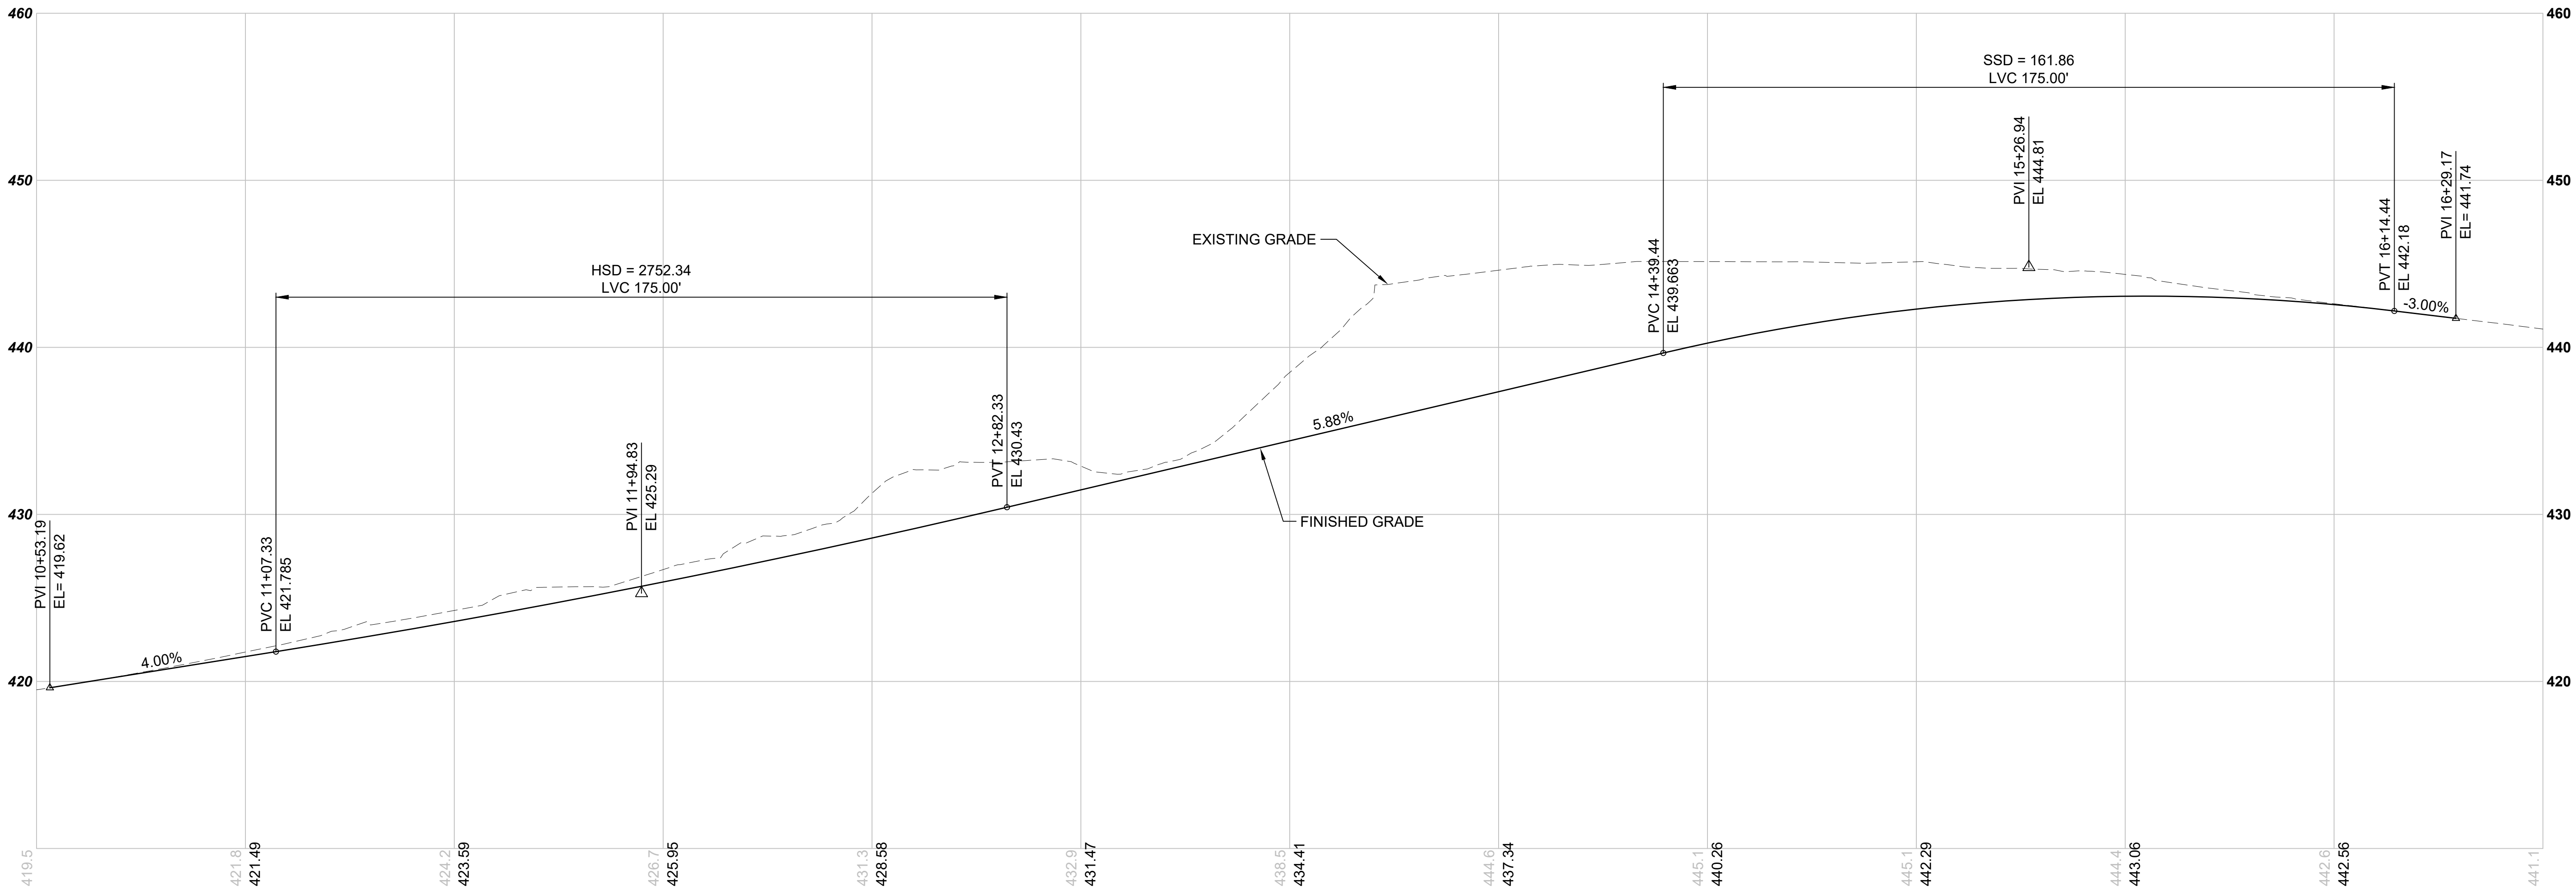

S08-R01 - WINGED FOOT WAY / OAKLAND HILLS BLVD STA 11+25 TO STA 17+25
SCALE: 1" = 20' HORIZONTAL, 1" = 5' VERTICAL

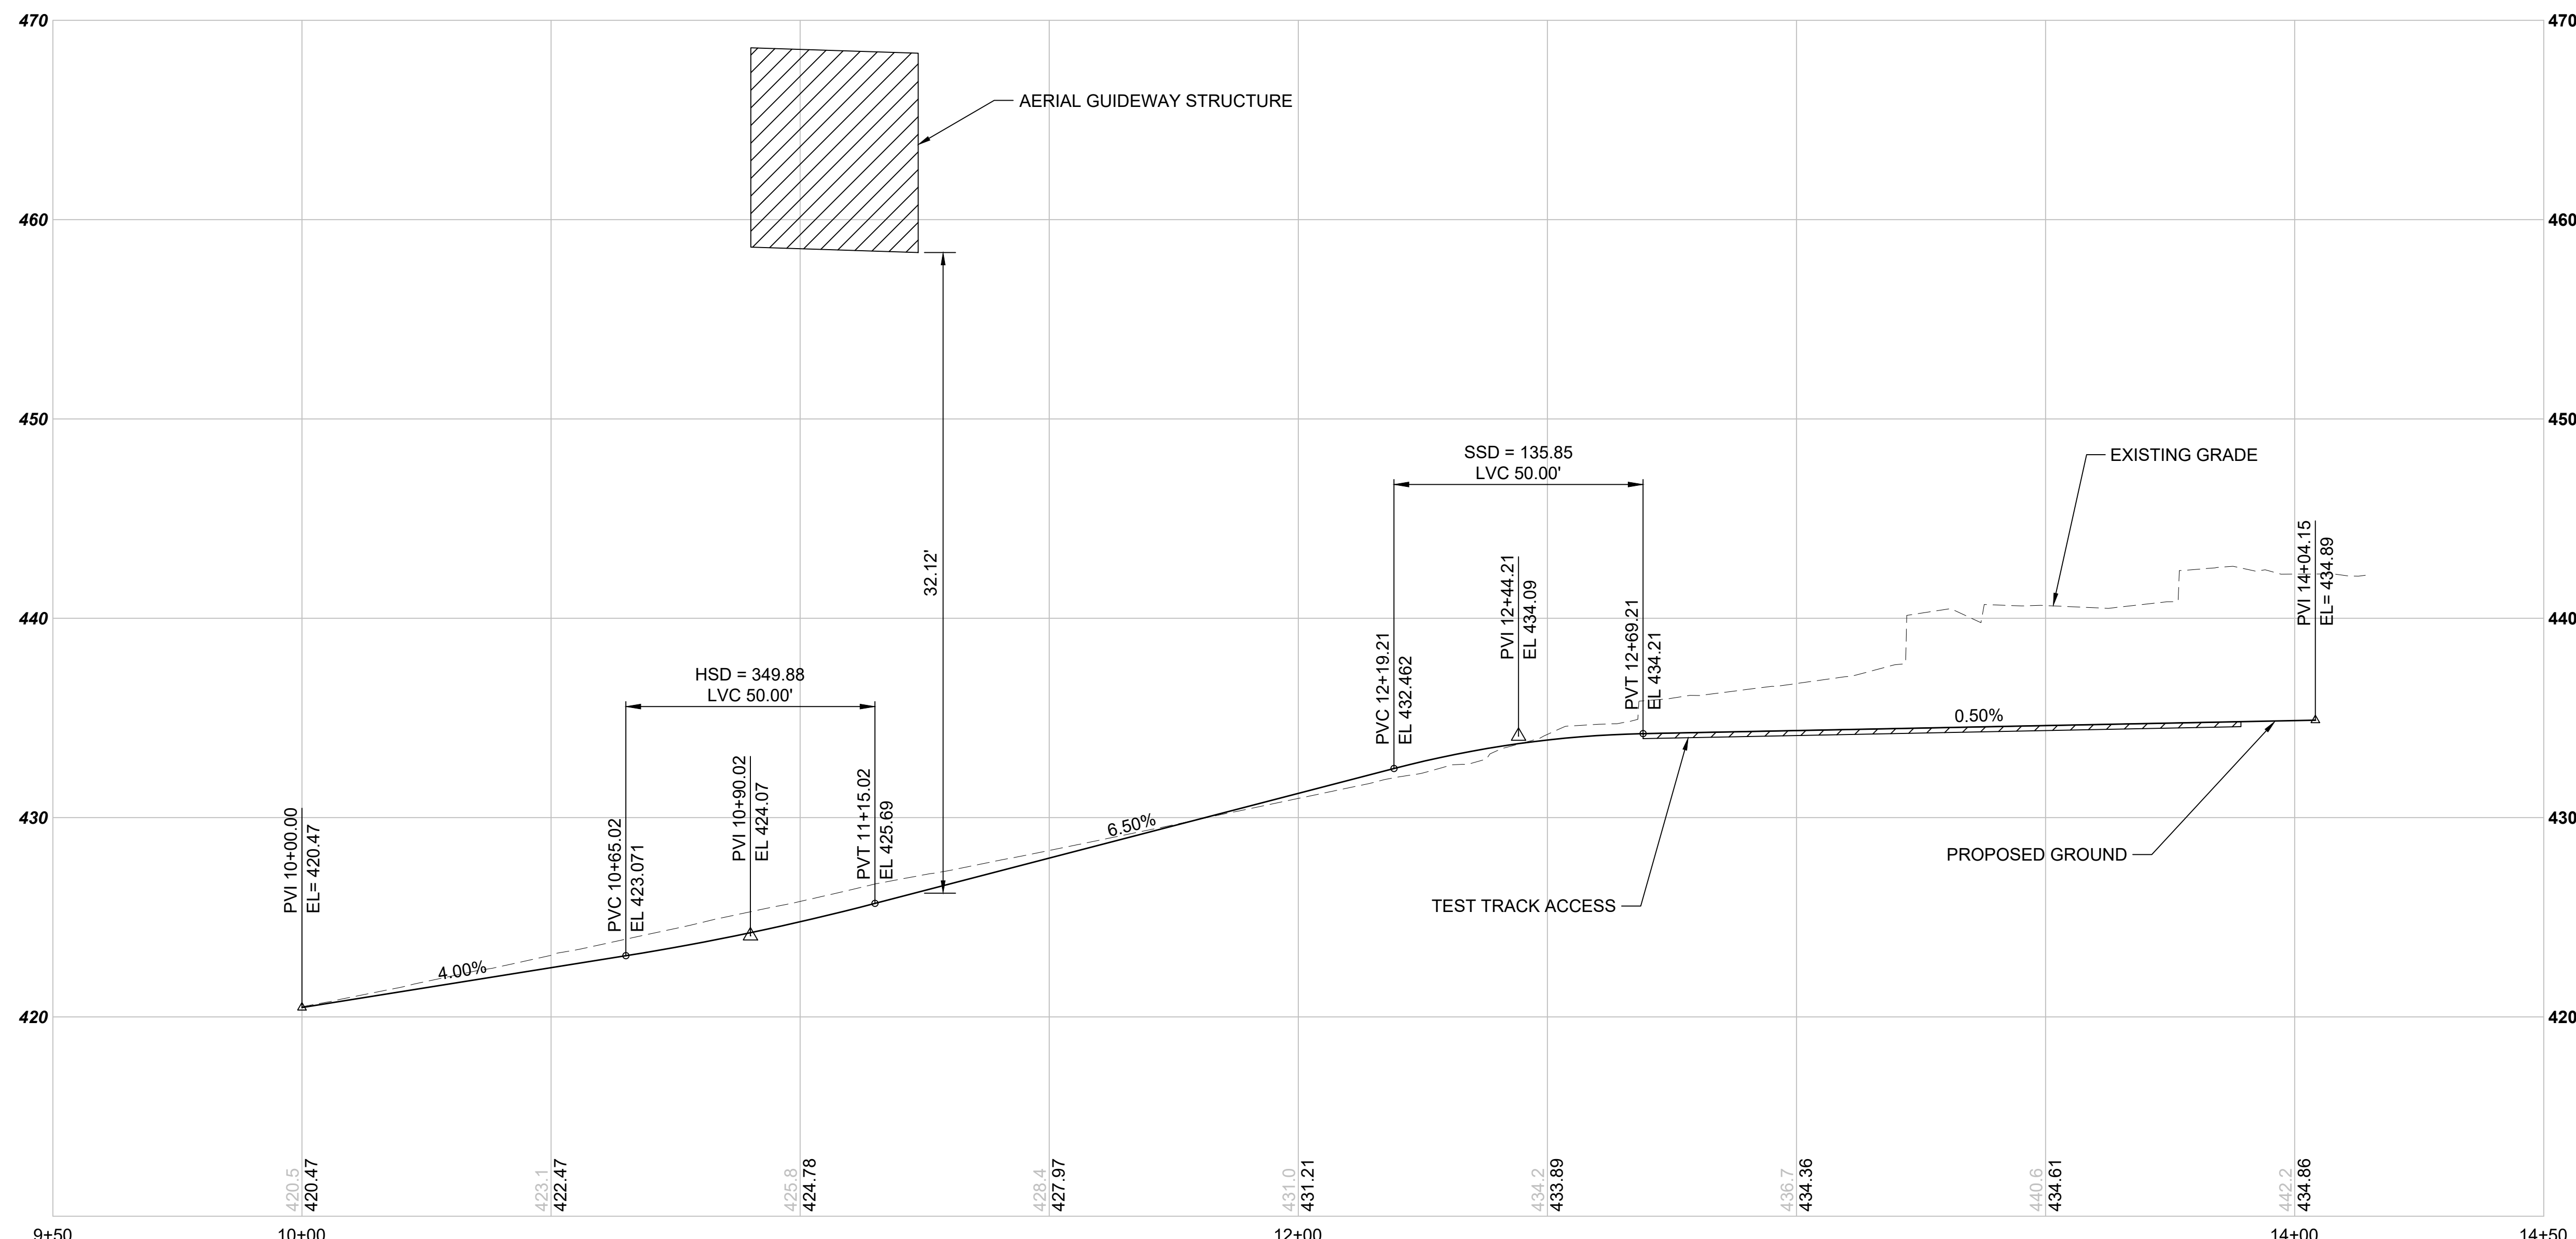

S08-R02-- TEST TRACK ACCESS ROAD STA 9+50 TO 14+50
SCALE: 1" = 20' HORIZONTAL, 1" = 5' VERTICAL


NOT FOR
CONSTRUCTION

Refer to the plan set COVER drawing
for disclaimers regarding this drawing.

REFERENCE CONCEPT DRAWINGS						
No.	DATE	DSN	CHK	APP	REVISION	

DESIGNED BY:	K. McDONALD
DRAWN BY:	J. LUM
CHECKED BY:	P. LOPEZ-HILFIKER
APPROVED BY:	P. LOPEZ-HILFIKER

AHJ:			PACKAGE #		
				SCALE:	SOUND TRANSIT PRELIMINARY ENGINEERING PLANS OPERATIONS & MAINTENANCE FACILITY SOUTH CIVIL ROADWAY PROFILE TEST TRACK ACCESS ROAD STA 9+50 TO STA 14+50
				1"=20'	
				FILENAME:	
				OMFS-S08-CRV101-106	
SUBMITTED BY:		DATE:	REVIEWED BY:	DATE:	DRAWING No.: S08-CRV102
PABLO LOPEZ-HILFIKER		2/27/2024		2/27/2024	
					FACILITY ID: S08
					SHEET No.:
					REV: 0

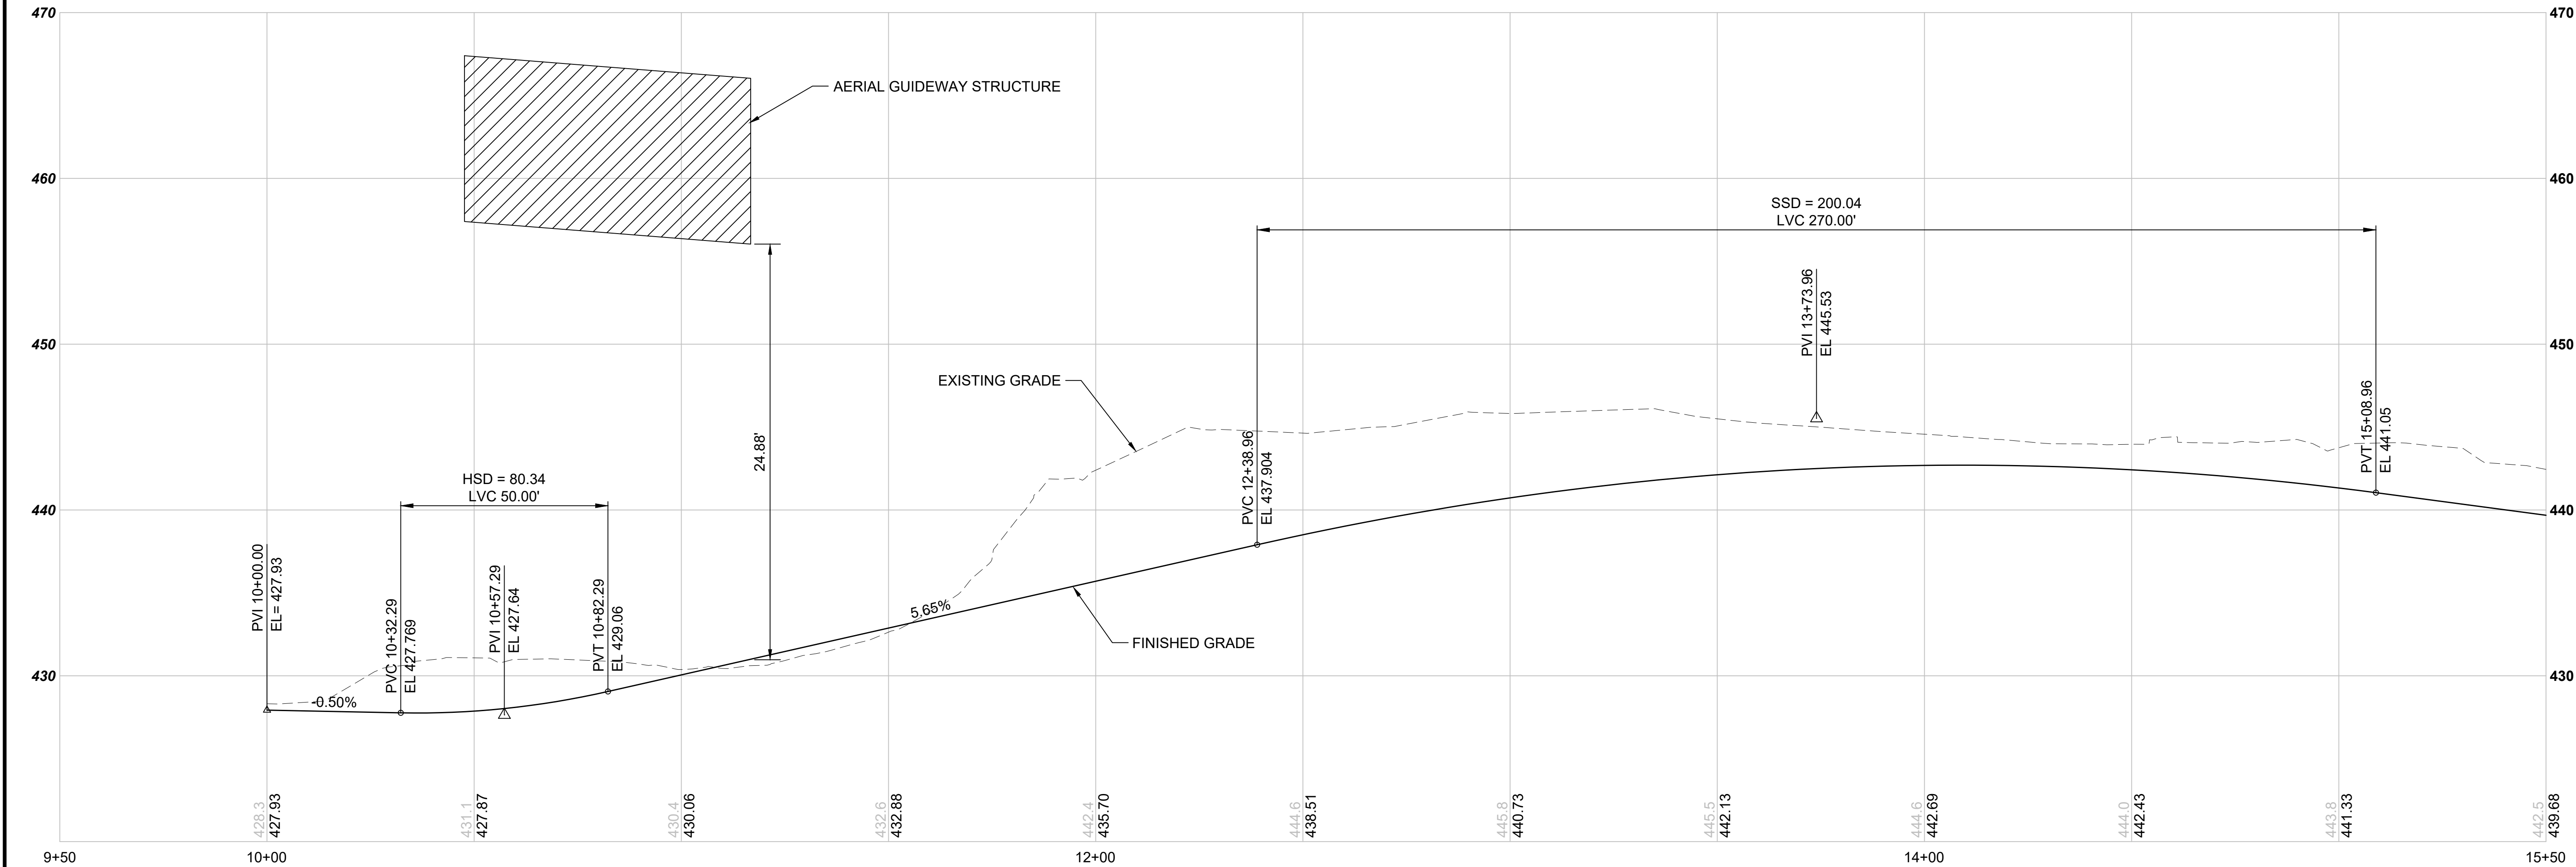

S08-R03 -- ACCESS ROAD STA 9+50 TO 15+50
SCALE: 1" = 20' HORIZONTAL, 1" = 5' VERTICAL


NOT FOR
CONSTRUCTION

REFERENCE CONCEPT DRAWINGS					
No.	DATE	DSN	CHK	APP	REVISION


DESIGNED BY:
K. McDONALD
DRAWN BY:
J. LUM
CHECKED BY:
P. LOPEZ-HILFIKER
APPROVED BY:
P. LOPEZ-HILFIKER

AHJ:			PACKAGE #		
				SCALE: 1"=20'	SOUND TRANSIT PRELIMINARY ENGINEERING PLANS OPERATIONS & MAINTENANCE FACILITY SOUTH CIVIL ROADWAY PROFILE ACCESS ROAD STA 9+50 TO STA 15+50
				FILENAME: OMFS-S08-CRV101-106	
				CONTRACT No.: AE-0030-17	
				DATE: 2/27/2024	
SUBMITTED BY: PABLO LOPEZ-HILFIKER		DATE: 2/27/2024	REVIEWED BY:		DRAWING No.: S08-CRV103
					FACILITY ID: S08
					SHEET No.: REV: 0

02/23/24 | 2:15 PM | ASCHEPPE
C:\PWORKING\WEST01\1278050\OMFS-S08-CRV101-106.DWG

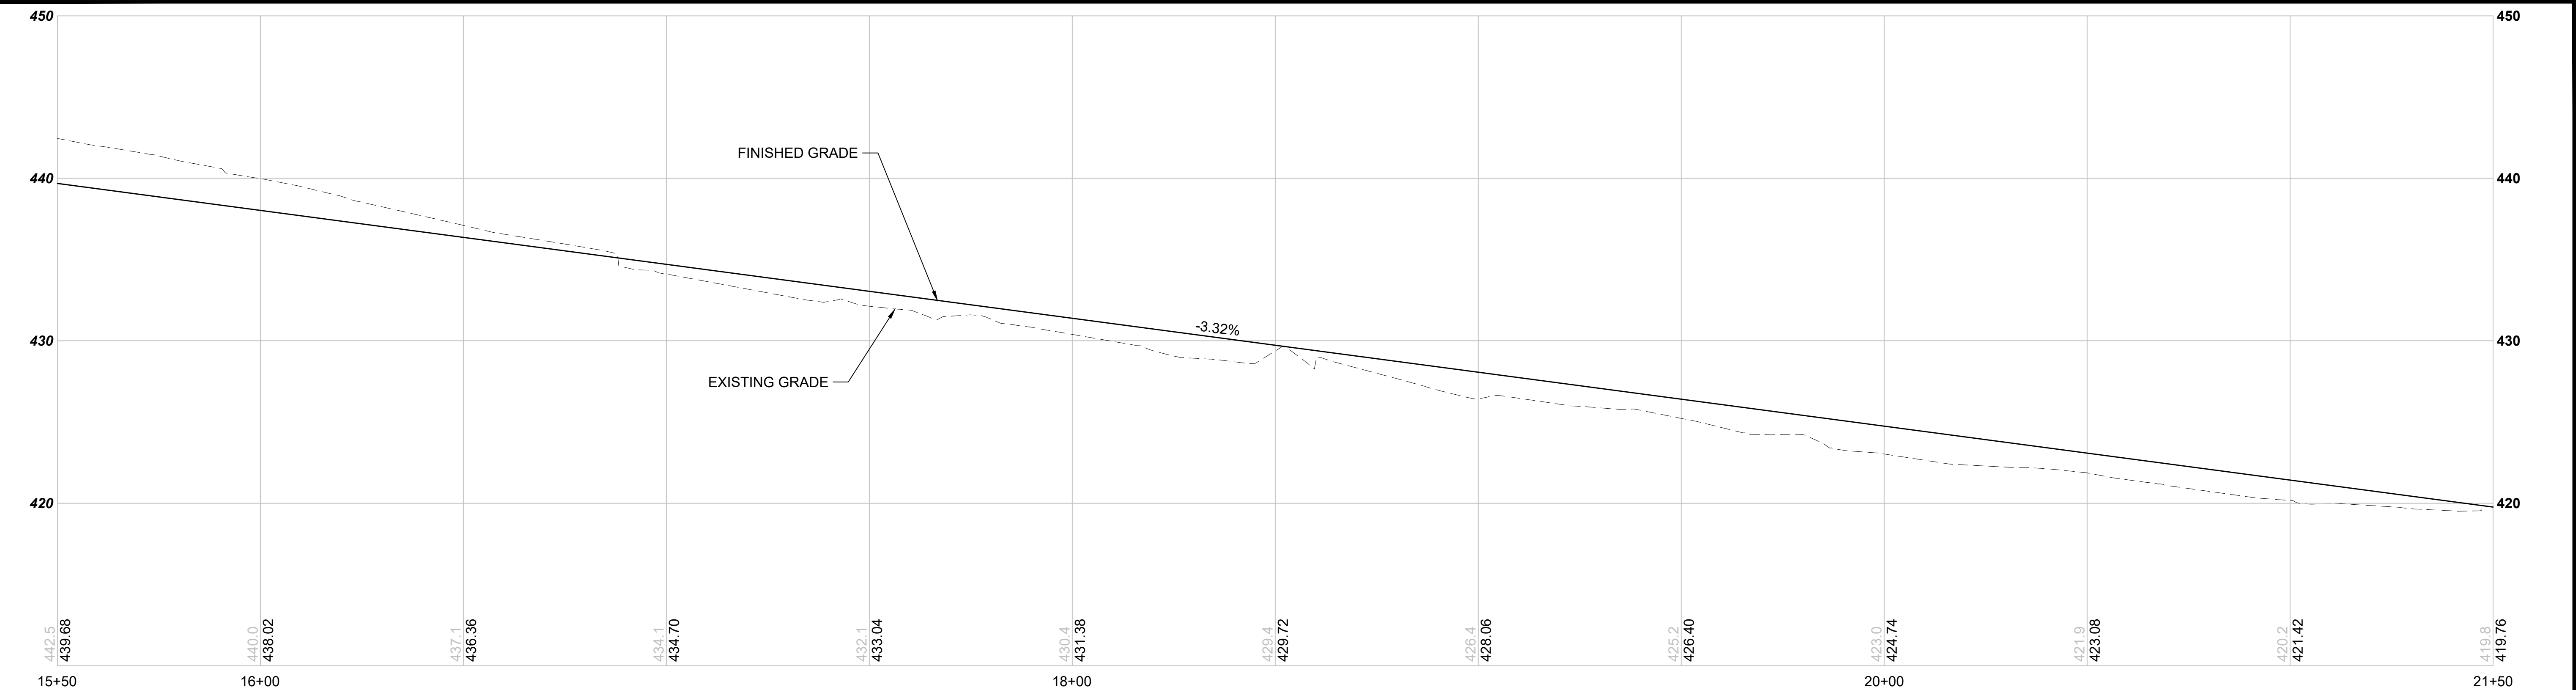

S08-R03 -- ACCESS ROAD STA 15+50 TO 21+50
SCALE: 1" = 20' HORIZONTAL, 1" = 5' VERTICAL

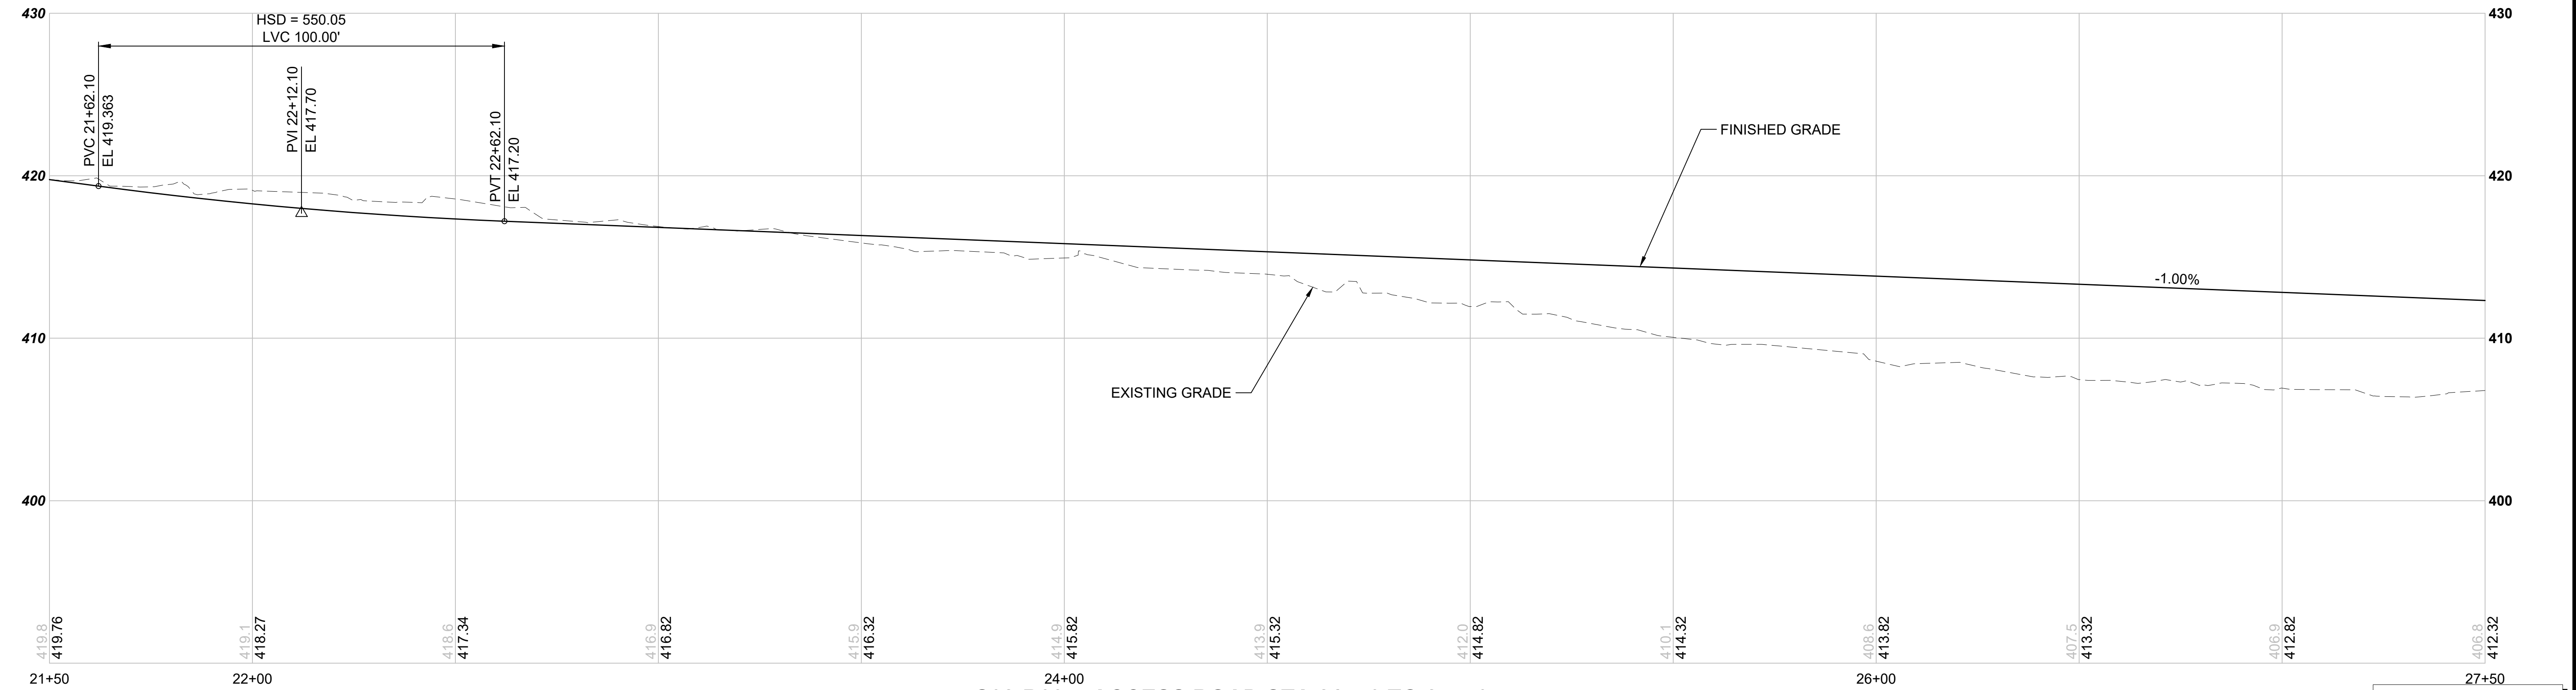


S08-R03 -- ACCESS ROAD STA 21+50 TO 27+50
SCALE: 1" = 20' HORIZONTAL, 1" = 5' VERTICAL

NOT FOR
CONSTRUCTION

Refer to the plan set COVER drawing
for disclaimers regarding this drawing.

REFERENCE CONCEPT DRAWINGS						DESIGNED BY: K. McDONALD		AHJ:		PACKAGE #		DRAWING No.: S08-CRV104	
						DRAWN BY: J. LUM		PRELIMINARY		SCALE: 1"=20'		SOUND TRANSIT PRELIMINARY ENGINEERING PLANS OPERATIONS & MAINTENANCE FACILITY SOUTH	
						CHECKED BY: P. LOPEZ-HILFIKER		H&R		FILENAME: OMFS-S08-CRV101-106		CIVIL	
						APPROVED BY: P. LOPEZ-HILFIKER		SUBMITTED BY: PABLO LOPEZ-HILFIKER		CONTRACT No.: AE-0030-17		ROADWAY PROFILE	
								DATE: 2/27/2024		DATE: 2/27/2024		ACCESS ROAD STA 15+50 TO STA 27+50	
								REVIEWED BY:		DATE:		SHEET No.: 0	
No.	DATE	DSN	CHK	APP	REVISION							REV: 0	

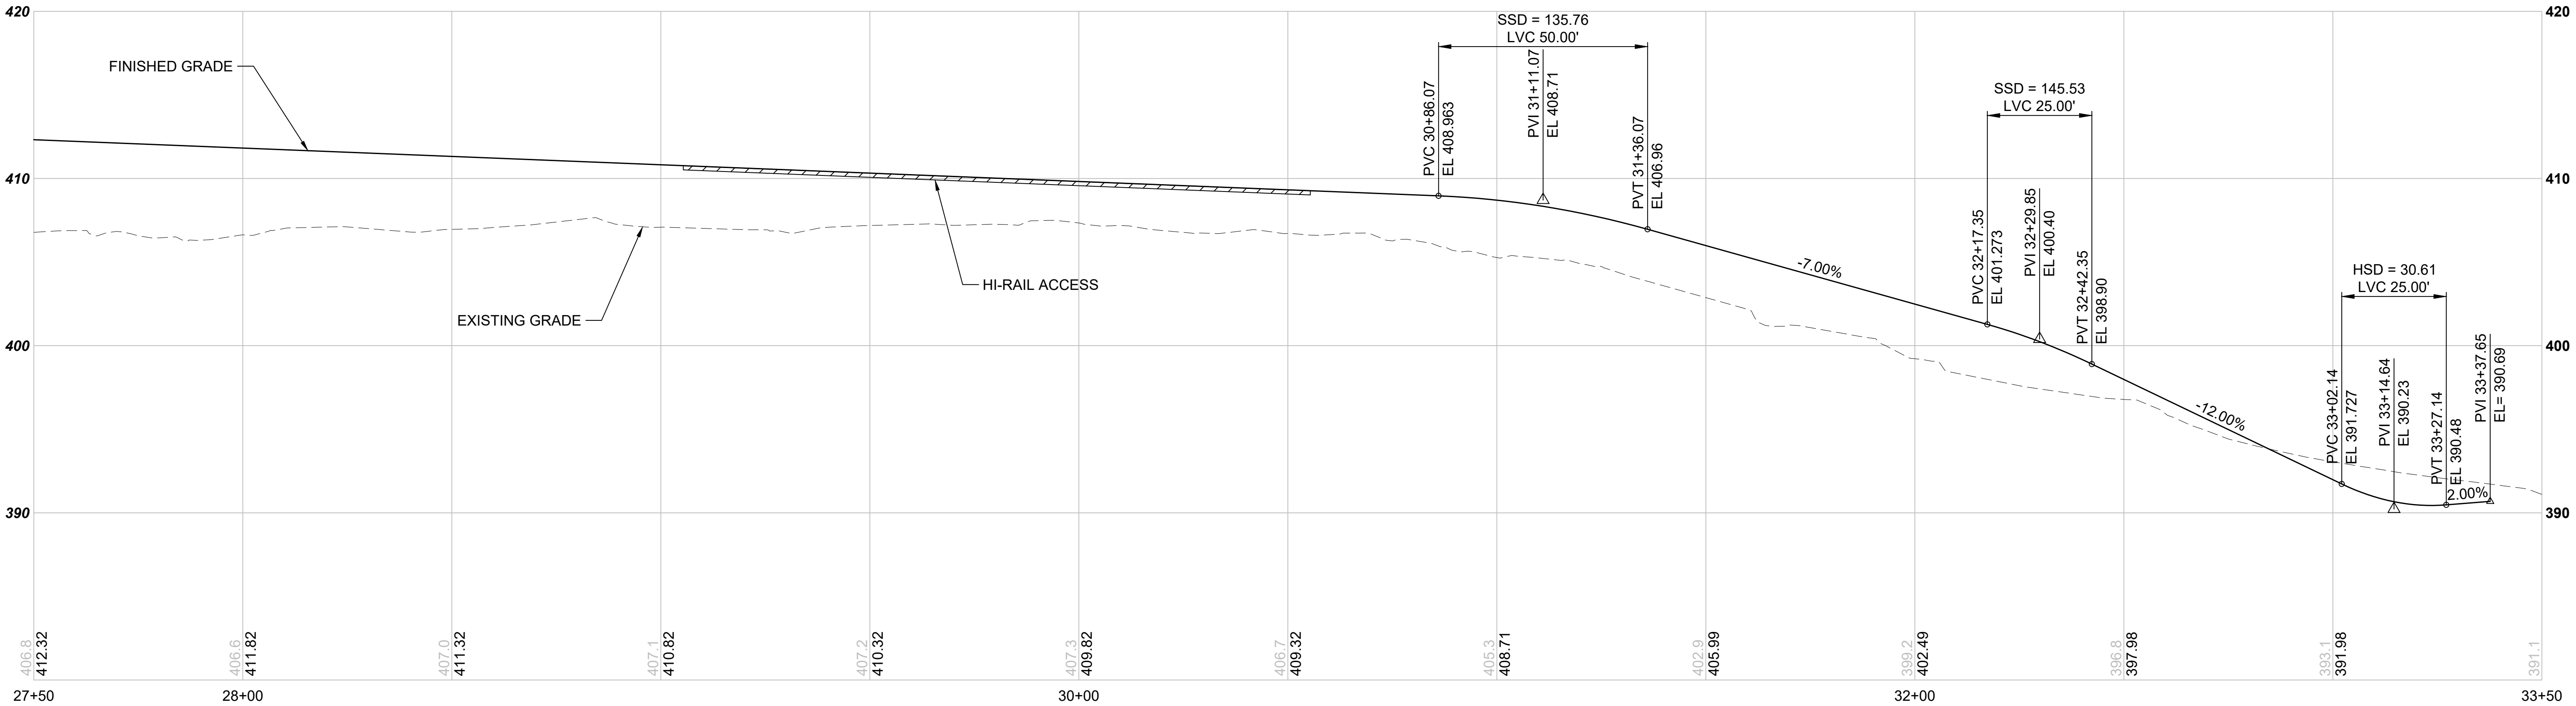

S08-R03 -- ACCESS ROAD STA 27+50 TO 33+50
SCALE: 1" = 20' HORIZONTAL, 1" = 5' VERTICAL


NOT FOR
CONSTRUCTION

Refer to the plan set COVER drawing
for disclaimers regarding this drawing.

REFERENCE CONCEPT DRAWINGS

No.	DATE	DSN	CHK	APP	REVISION

DESIGNED BY:
K. McDONALD
DRAWN BY:
J. LUM
CHECKED BY:
P. LOPEZ-HILFIKER
APPROVED BY:
P. LOPEZ-HILFIKER

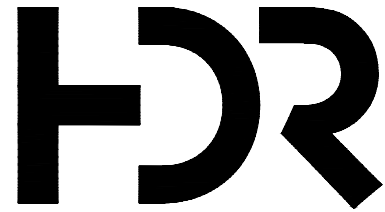

SUBMITTED BY: PABLO LOPEZ-HILFIKER
DATE: 2/27/2024
REVIEWED BY:
DATE:

LINE IS 1" AT
FULL SCALE




PACKAGE #
SCALE:
1"=20'
FILENAME:
OMFS-S08-CRV101-106
CONTRACT No.:
AE-0030-17
DATE:
2/27/2024


SOUND TRANSIT
PRELIMINARY ENGINEERING PLANS
OPERATIONS & MAINTENANCE FACILITY SOUTH
CIVIL
ROADWAY PROFILE
ACCESS ROAD STA 27+50 TO STA 35+00

DRAWING No.:
S08-CRV105
FACILITY ID:
S08
SHEET No.:
REV:
0

02/23/24 | 2:15 PM | ASCHEPPE
C:\PWORKING\WEST01\1278050\OMFS-S08-CRV101-106.DWG

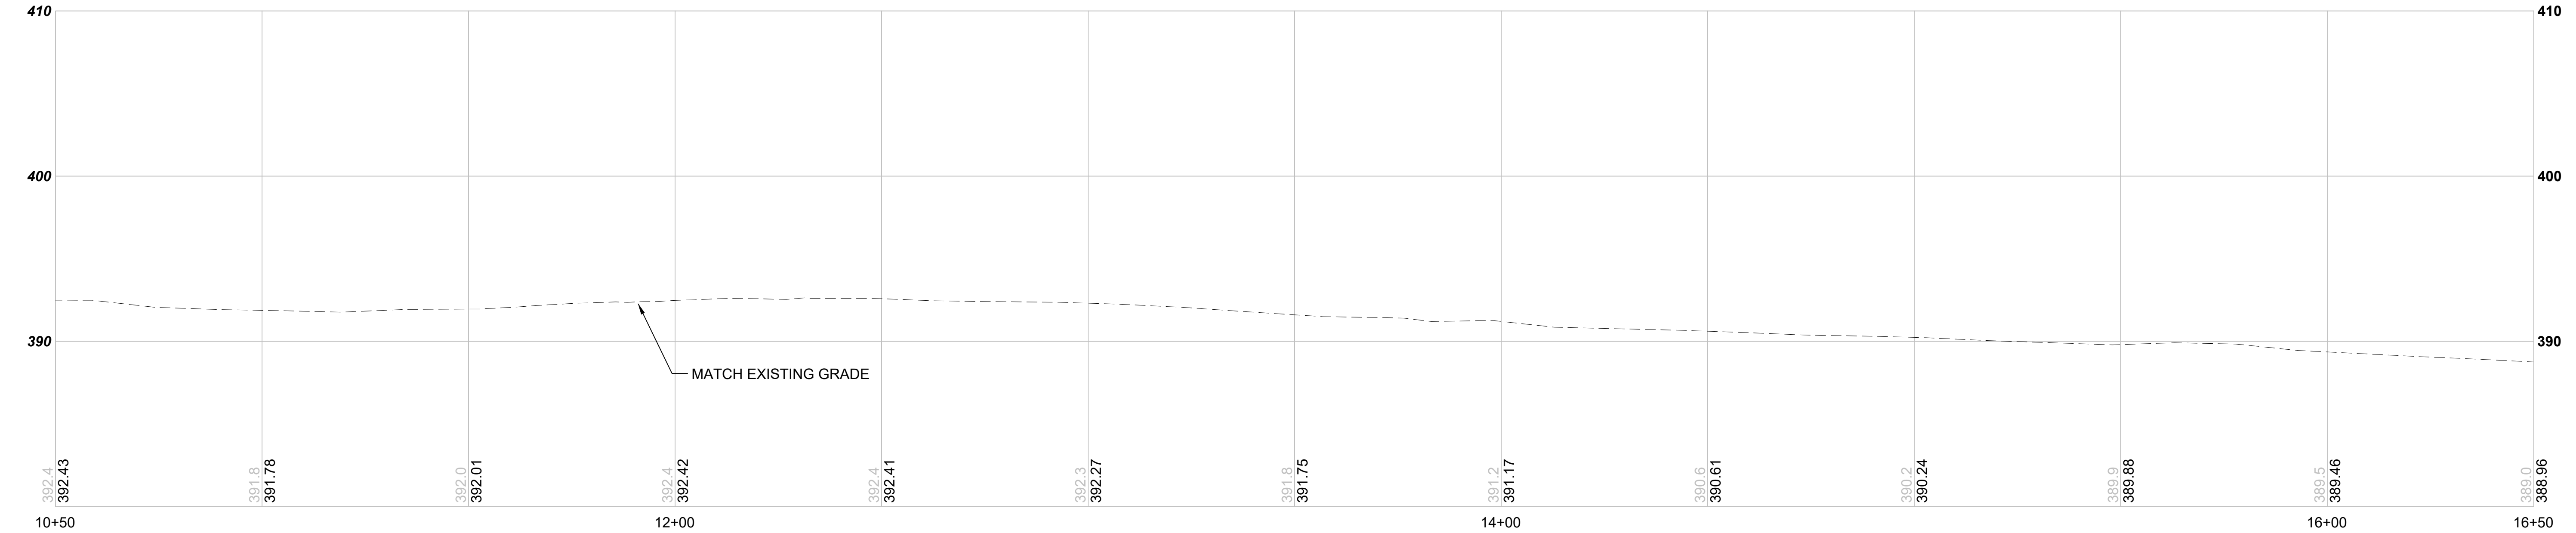

S08-R04 -- 24TH AVE S STA 10+50 TO 16+50
SCALE: 1" = 20' HORIZONTAL, 1" = 5' VERTICAL

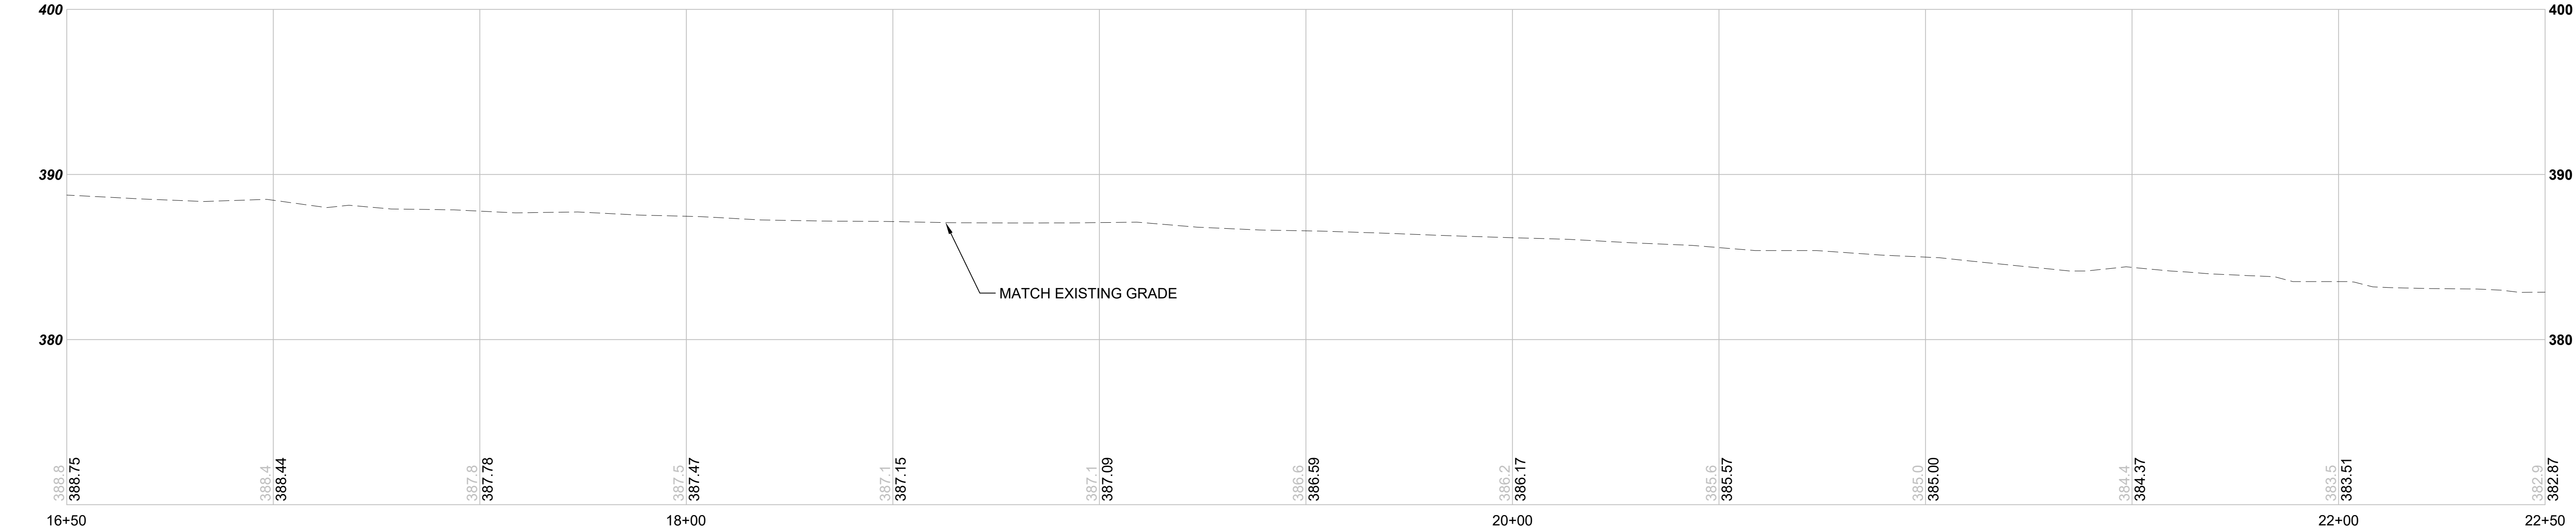

S08-R04 -- 24TH AVE S STA 16+50 TO 22+50
SCALE: 1" = 20' HORIZONTAL, 1" = 5' VERTICAL

NOT FOR
CONSTRUCTION


Refer to the plan set COVER drawing
for disclaimers regarding this drawing.

for disclaimers regarding this drawing.						AHJ:				PACKAGE #									
REFERENCE CONCEPT DRAWINGS						DESIGNED BY:						LINE IS 1" AT FULL SCALE 		SCALE:		SOUND TRANSIT PRELIMINARY ENGINEERING PLANS OPERATIONS & MAINTENANCE FACILITY SOUTH		DRAWING No.:	
						1"=20'								S08-CRV106					
						FILENAME:								FACILITY ID:					
						OMFS-S08-CRV101-106								S08					
						CONTRACT No.:								SHEET No.:					
AE-0030-17		REV:																	
DATE:		2/27/2024		SUBMITTED BY:		DATE:		REVIEWED BY:		DATE:		CIVIL ROADWAY PROFILE 24TH AVE STA 10+50 TO STA 22+50		0					
PABLO LOPEZ-HILFIKER		2/27/2024		P. LOPEZ-HILFIKER		2/27/2024													

02/23/24 | 2:15 PM | ASCHEPPE
C:\PWORKING\WEST01\D278050\OMFS-S08-CRV101-106.DWG

Refer to the plan set COVER drawing
for disclaimers regarding this drawing.


REFERENCE CONCEPT DRAWINGS						AHJ:		PACKAGE #			
						DESIGNED BY: K. McDONALD		DRAWING No.: S08-CRV107			
						DRAWN BY: J. LUM		FACILITY ID: S08			
						CHECKED BY: P. LOPEZ-HILFIKER		SHEET No.: REV:			
						APPROVED BY:		DATE:			
						P. LOPEZ-HILFIKER		2/27/2024			
No.	DATE	DSN	CHK	APP	REVISION	SUBMITTED BY: PABLO LOPEZ-HILFIKER		DATE: 2/27/2024	REVIEWED BY:	DATE: 2/27/2024	SOUND TRANSIT PRELIMINARY ENGINEERING PLANS OPERATIONS & MAINTENANCE FACILITY SOUTH CIVIL ROADWAY PROFILE 24TH AVE STA 22+50 TO 24+00 / PVT. DRIVEWAY

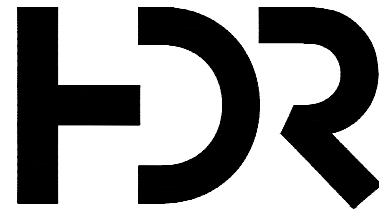


LINE IS 1" AT
FULL SCALE



NOT FOR
CONSTRUCTION

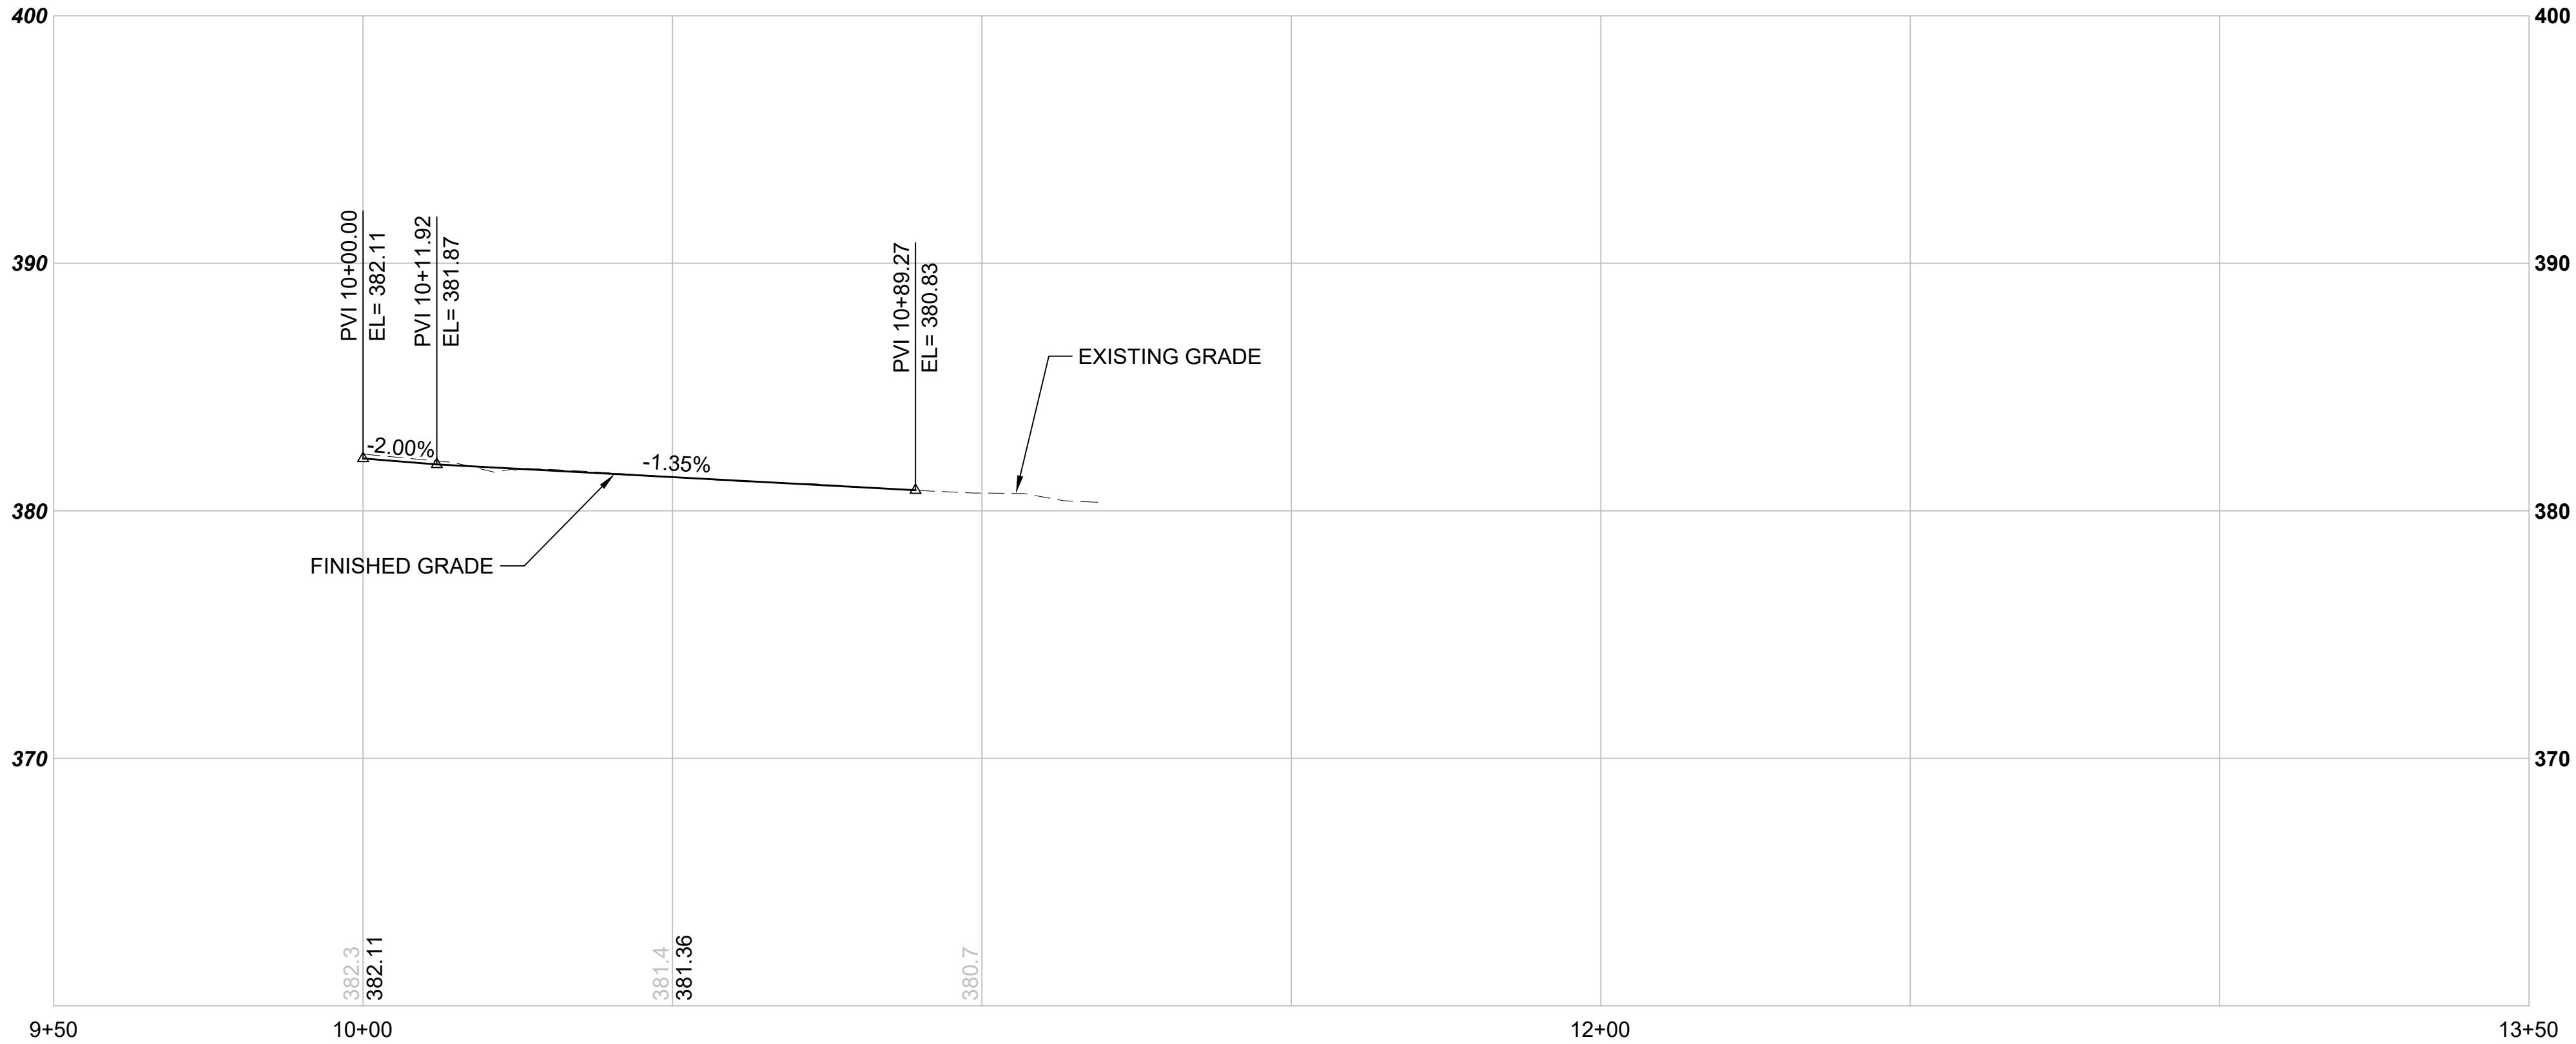

S08-R05 -- PRIVATE RESIDENTIAL DRIVEWAY STA 9+50 TO 13+50
SCALE: 1" = 20' HORIZONTAL, 1" = 5' VERTICAL

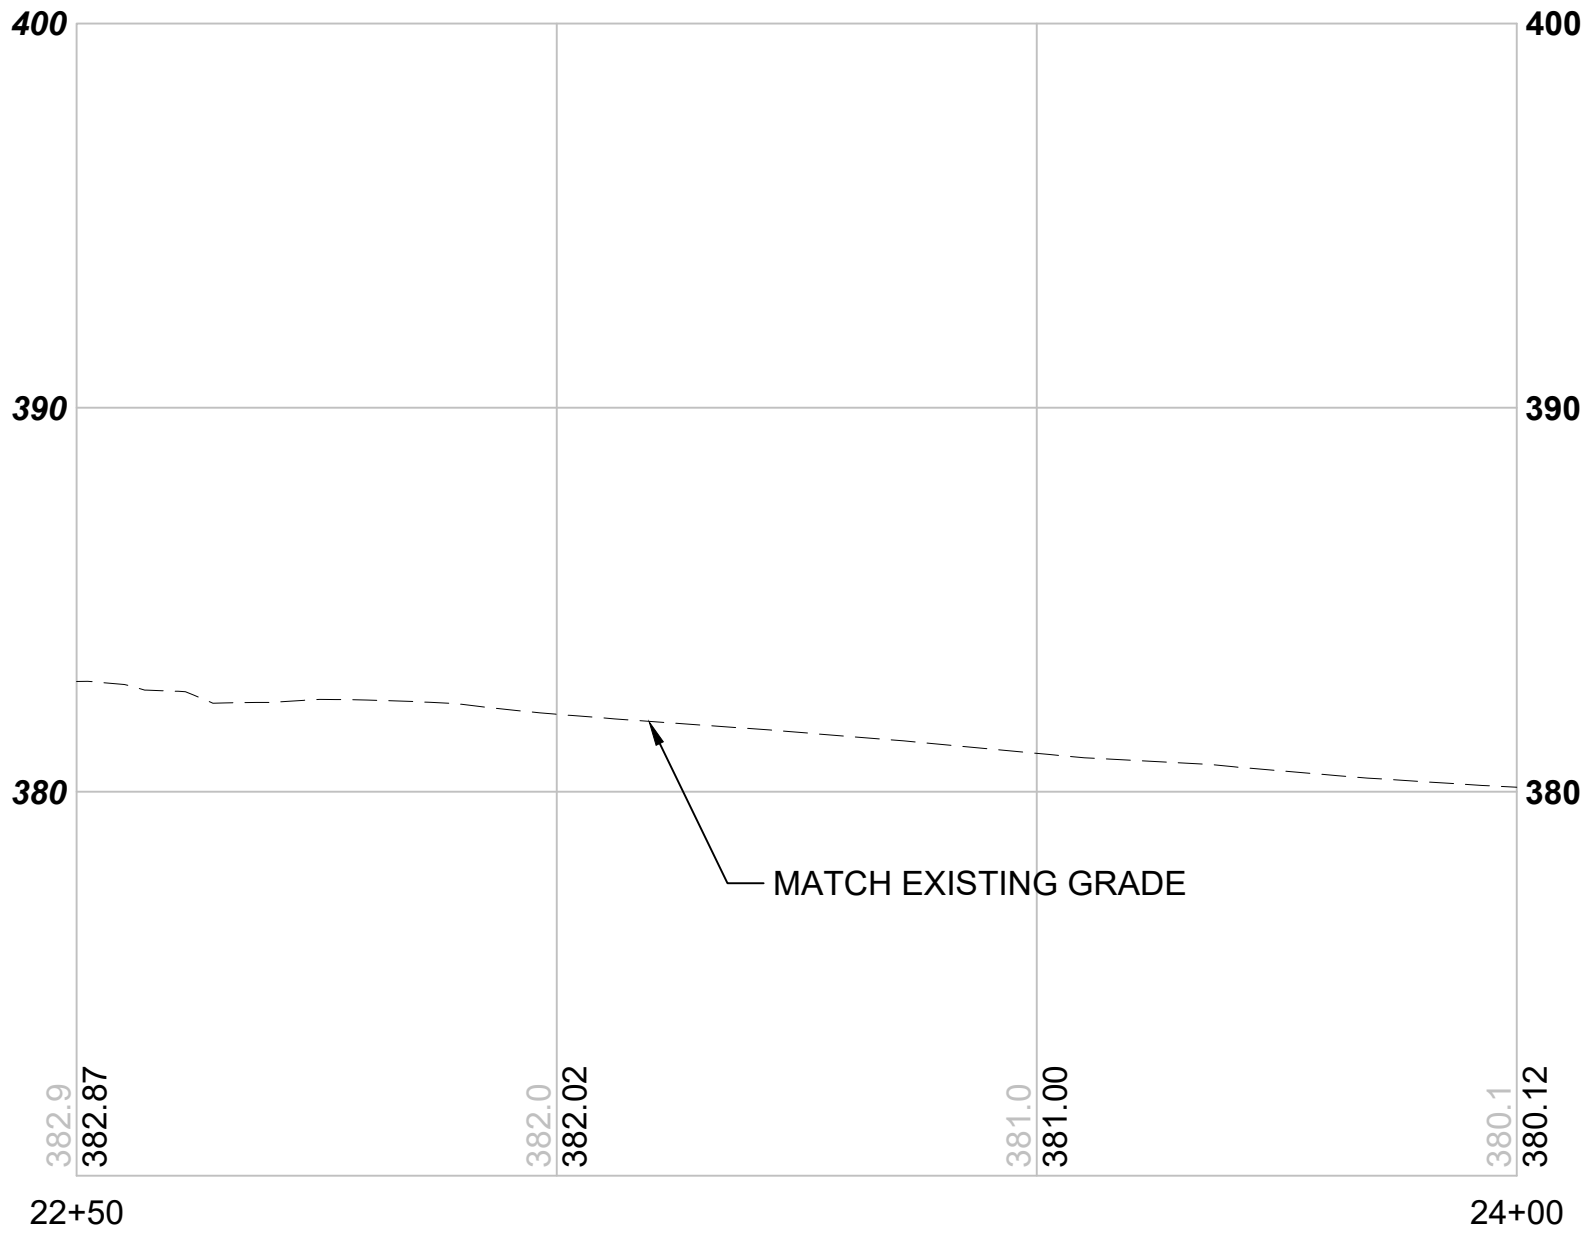

S08-R04 -- 24TH AVE S STA 22+50 TO 24+00
SCALE: 1" = 20' HORIZONTAL, 1" = 5' VERTICAL