





*Refer to the plan set COVER drawing
for disclaimers regarding this drawing.*

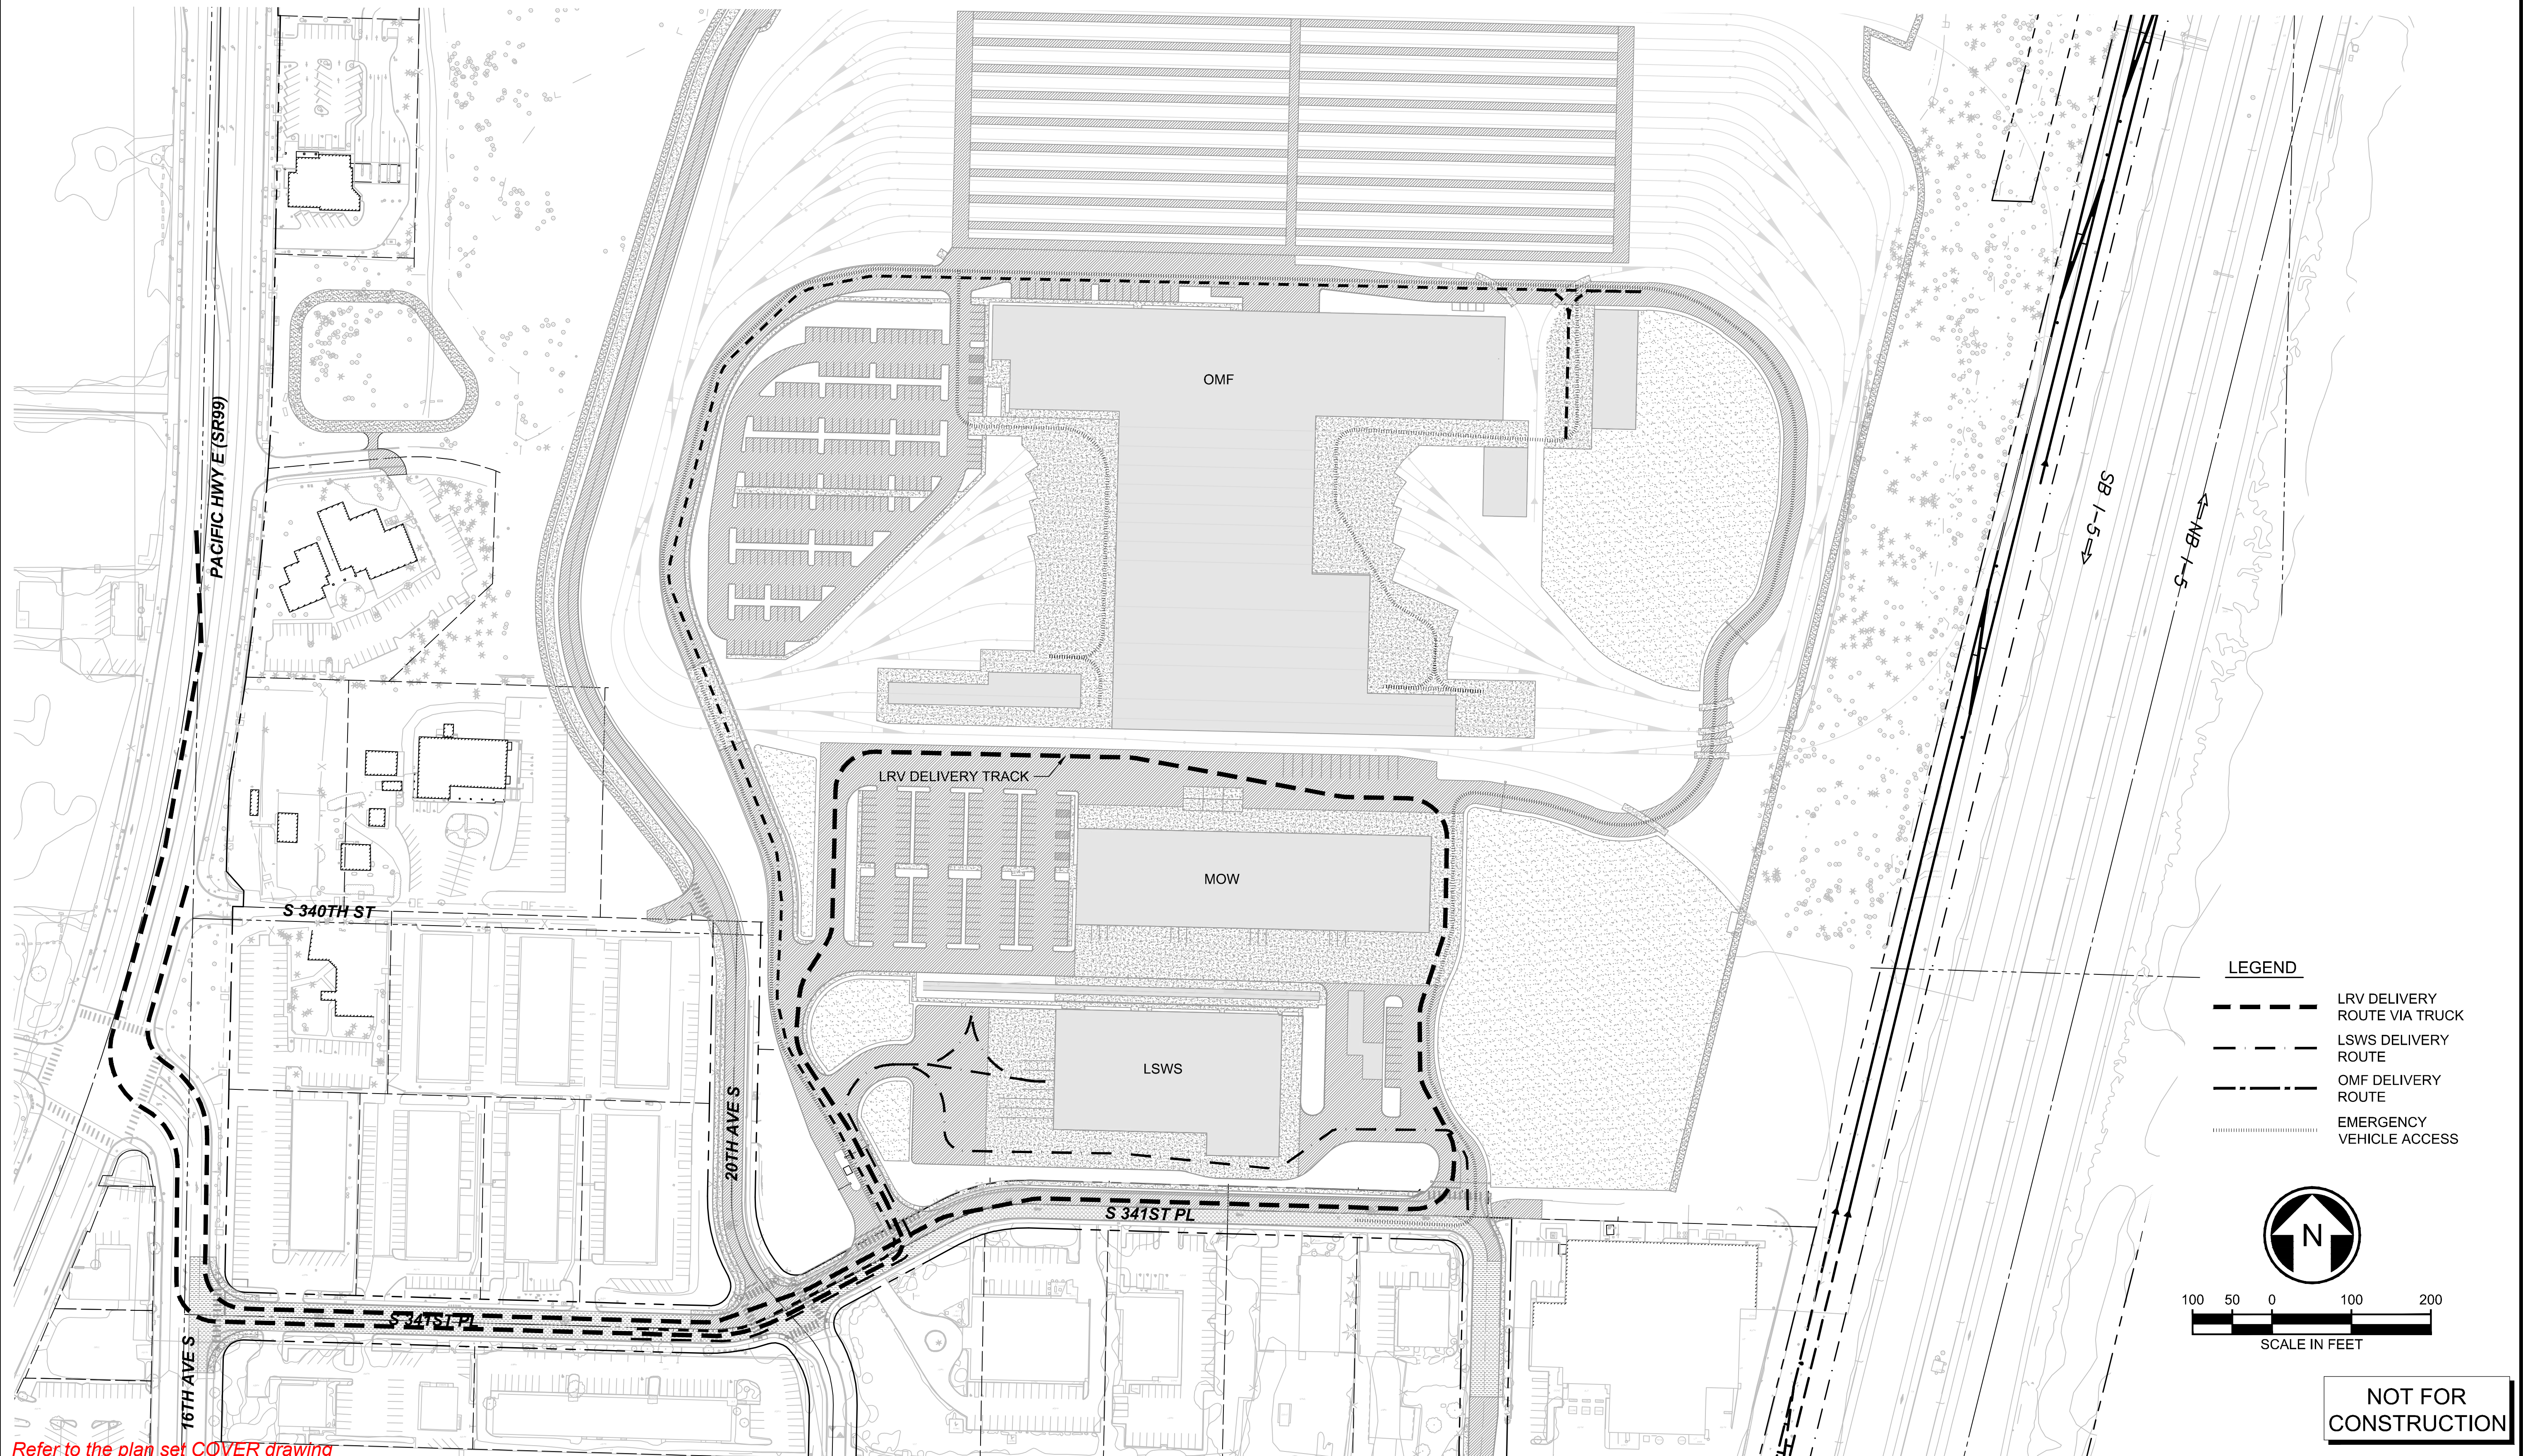


for disclaimers regarding this drawing.										AHJ:										PACKAGE #																																							
REFERENCE CONCEPT DRAWINGS										DESIGNED BY: K. McDONALD										  LINE IS 1" AT FULL SCALE 										SCALE:										SOUND TRANSIT PRELIMINARY ENGINEERING PLANS OPERATIONS & MAINTENANCE FACILITY SOUTH CIVIL DELIVERY ROUTE										DRAWING No.: M08-CHP101									
										DRAWN BY: J. LUM																				FILENAME: OMFS-M08-CHP101																				FACILITY ID: M08									
										CHECKED BY: P. LOPEZ-HILFIKER																				CONTRACT No.: AE-0030-17																				SHEET No.: REV:									
										APPROVED BY:																				DATE:																				DATE:									
										P. LOPEZ-HILFIKER																				SUBMITTED BY: PABLO LOPEZ-HILFIKER																				2/27/2024									
No.	DATE	DSN	CHK	APP	REVISION	

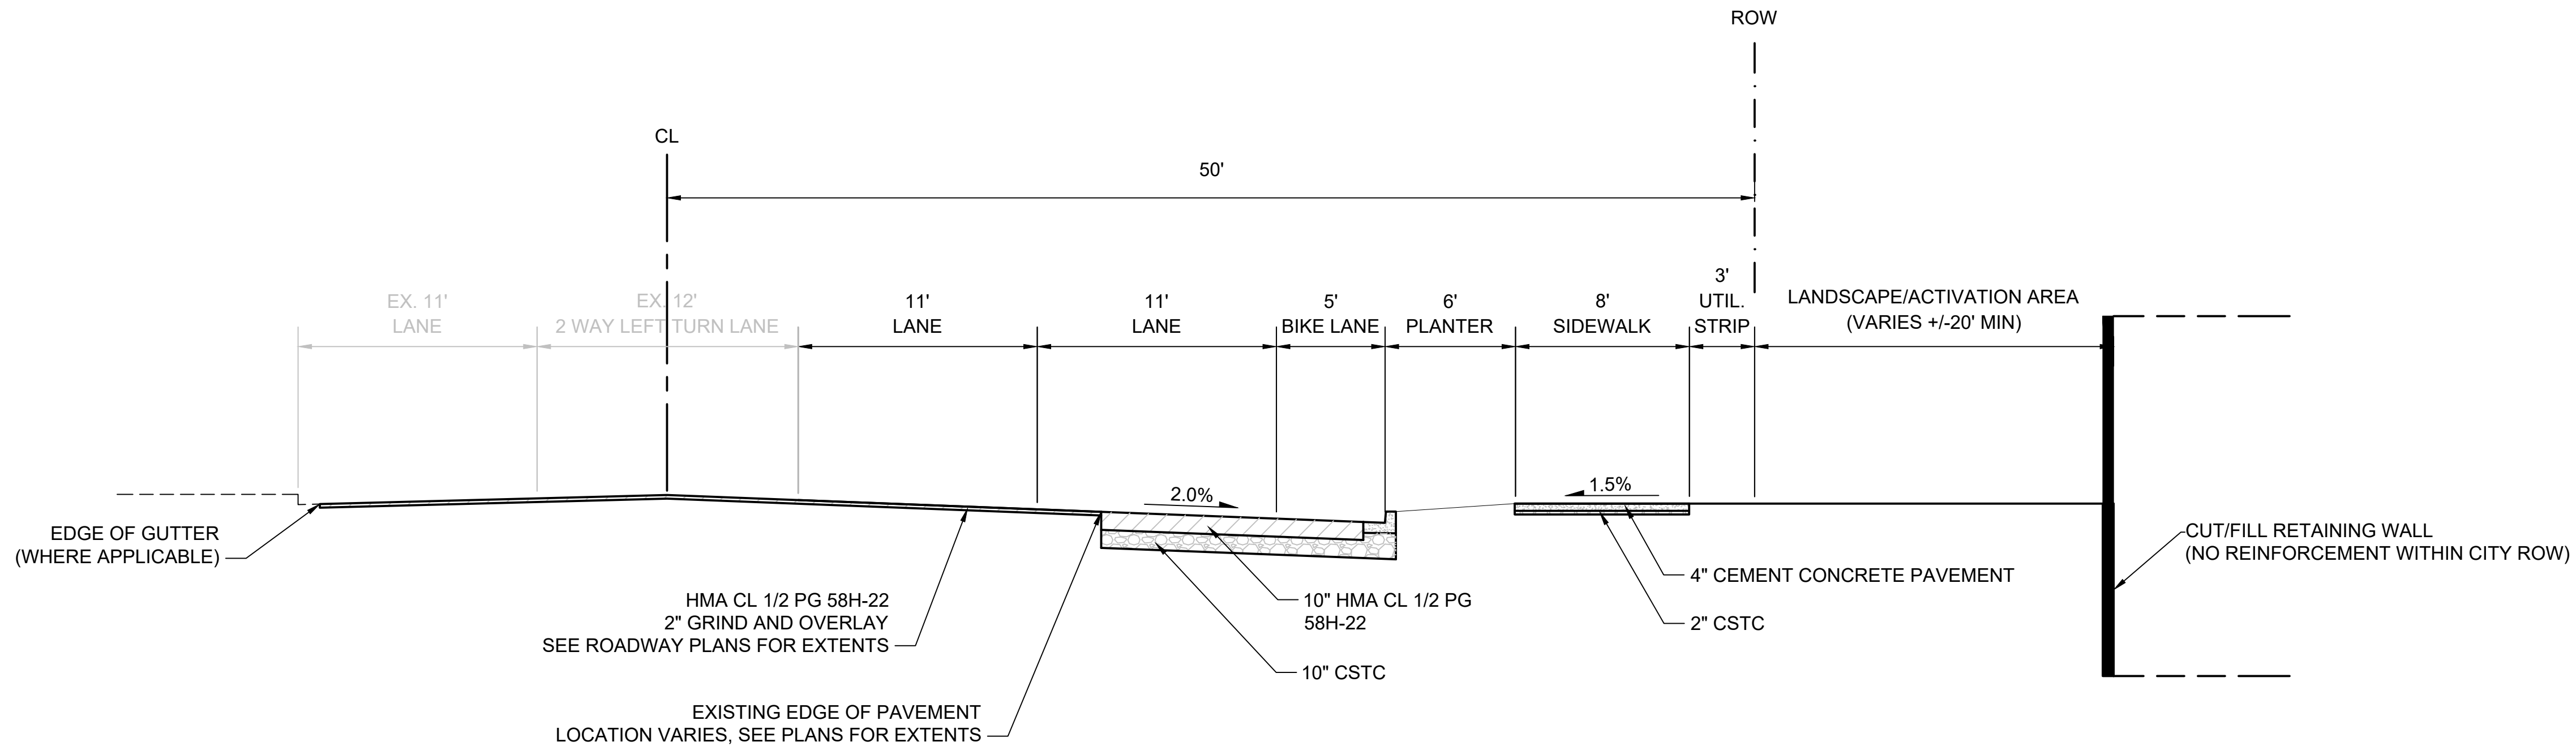

S 336TH ST HALF-STREET FRONTAGE IMPROVEMENTS
FEDERAL WAY TYPICAL SECTION 3-2G PER DEVELOPMENT STANDARDS

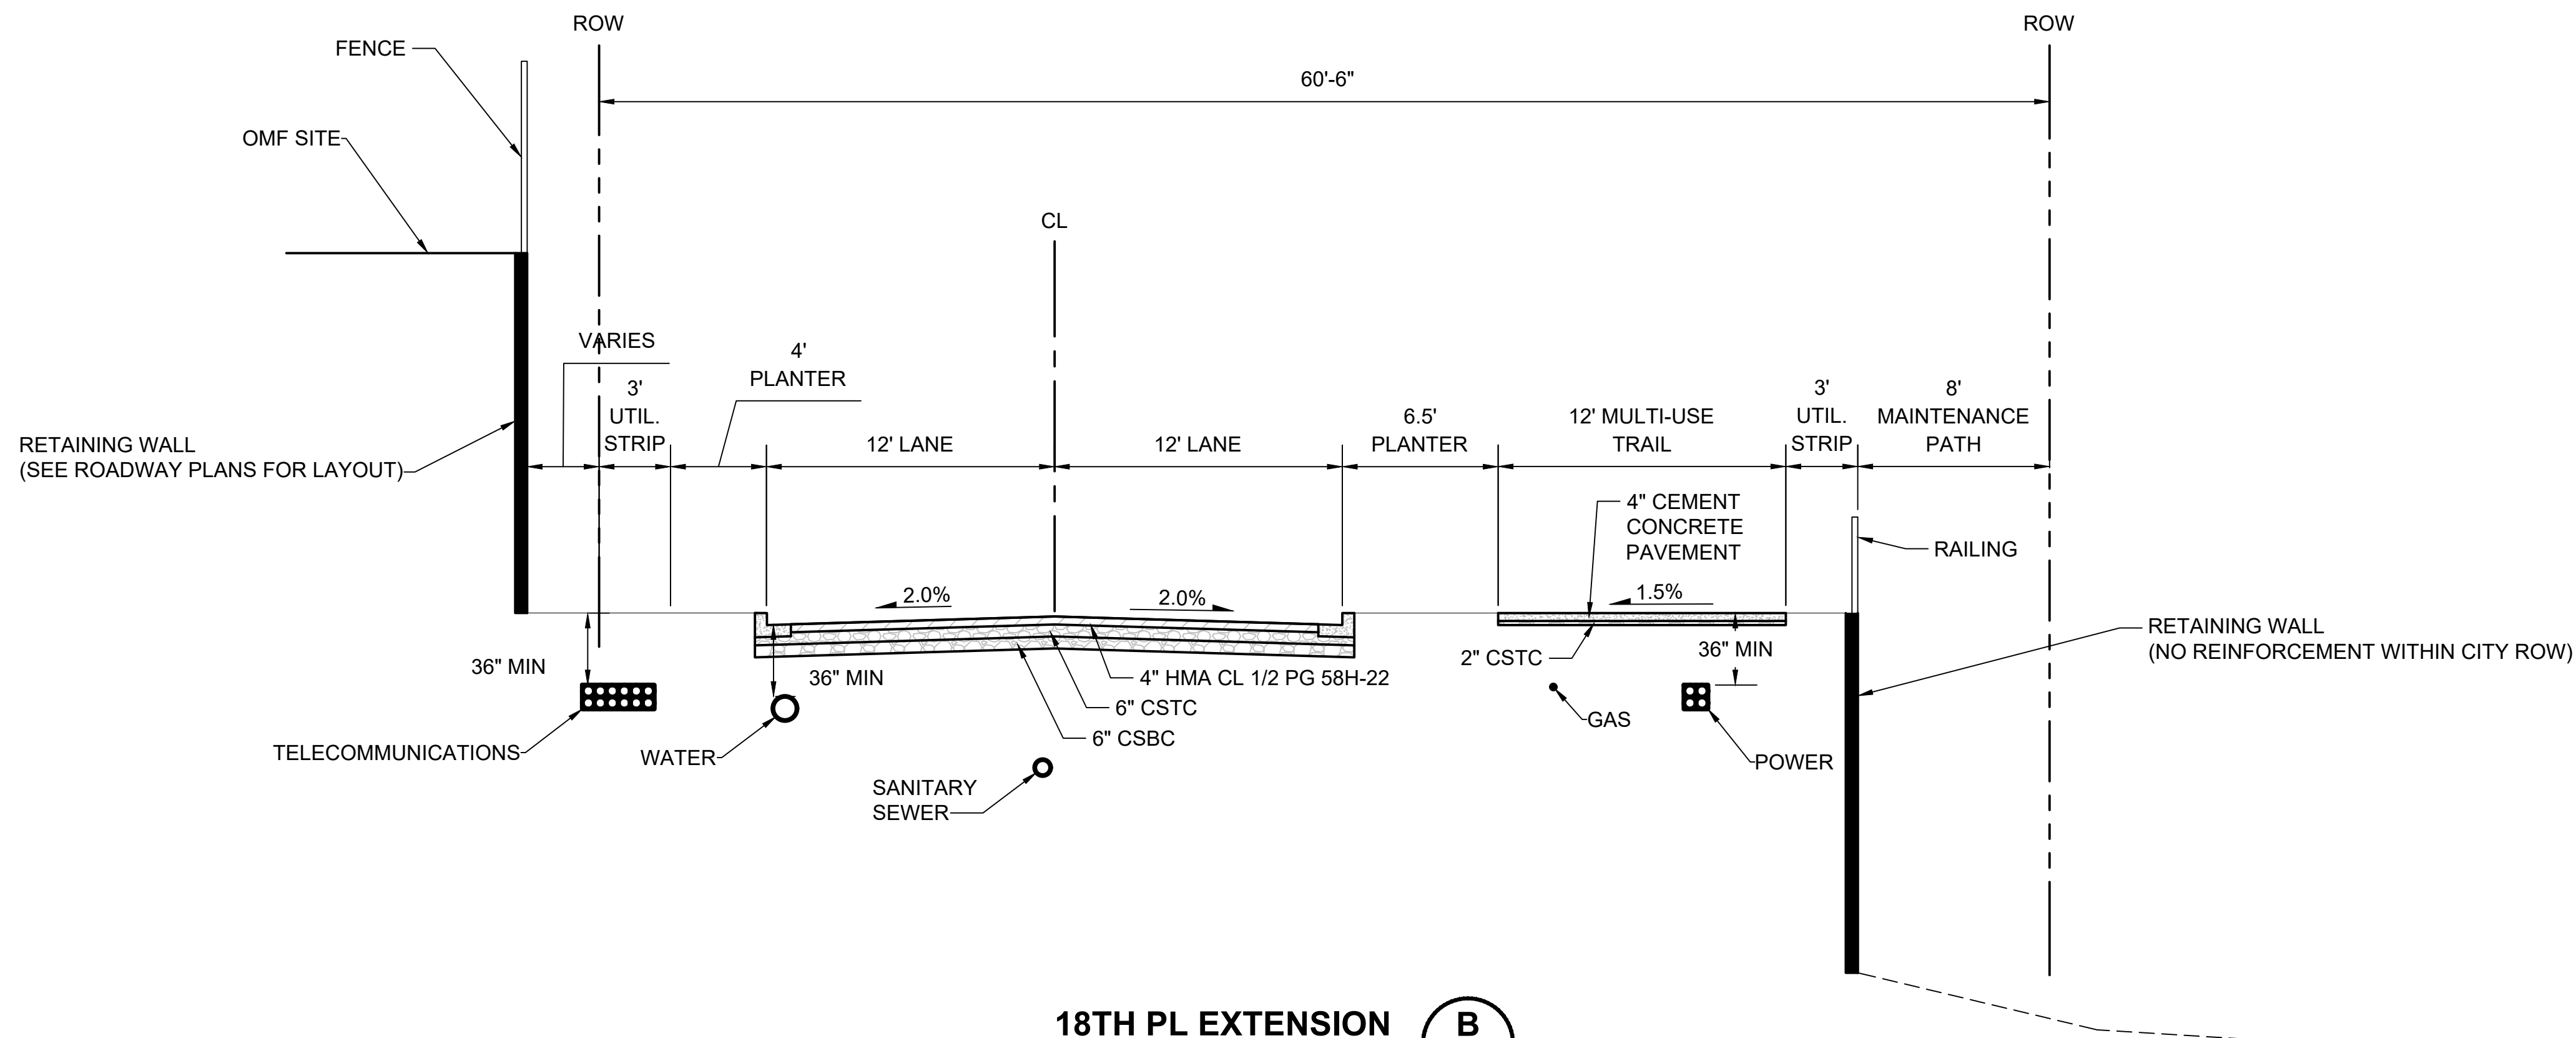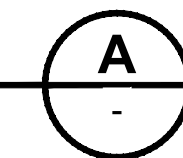

18TH PL EXTENSION
FEDERAL WAY

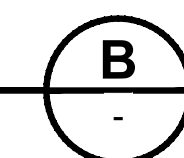


GENERAL NOTES:

1. SEE M08-CRP300 FOR PAVING MATERIAL TYPES
2. SEE M08-LPP100 FOR FENCING AND LANDSCAPING EXTENTS



*Refer to the plan set COVER drawing
for disclaimers regarding this drawing.*

**NOT FOR
CONSTRUCTION**

REFERENCE CONCEPT DRAWINGS					AHJ:		PRESCRIPTIVE			SOUND TRANSIT PRELIMINARY ENGINEERING PLANS OPERATIONS & MAINTENANCE FACILITY SOUTH CIVIL TYPICAL SECTIONS		DRAWING No.: M08-CRY301	
No.	DATE	DSN	CHK	APP	REVISION	DESIGNED BY: K. McDONALD				SCALE: NTS		FACILITY ID: M08	SHEET No.: REV:
						DRAWN BY: J. LUM				FILENAME: OMFS-M08-CRY301-303			
						CHECKED BY: P. LOPEZ-HILFIKER				CONTRACT No.: AE-0030-17			
						APPROVED BY: P. LOPEZ-HILFIKER				DATE: 2/27/2024			
						SUBMITTED BY: PABLO LOPEZ-HILFIKER	DATE: 2/27/2024	REVIEWED BY:	DATE:				


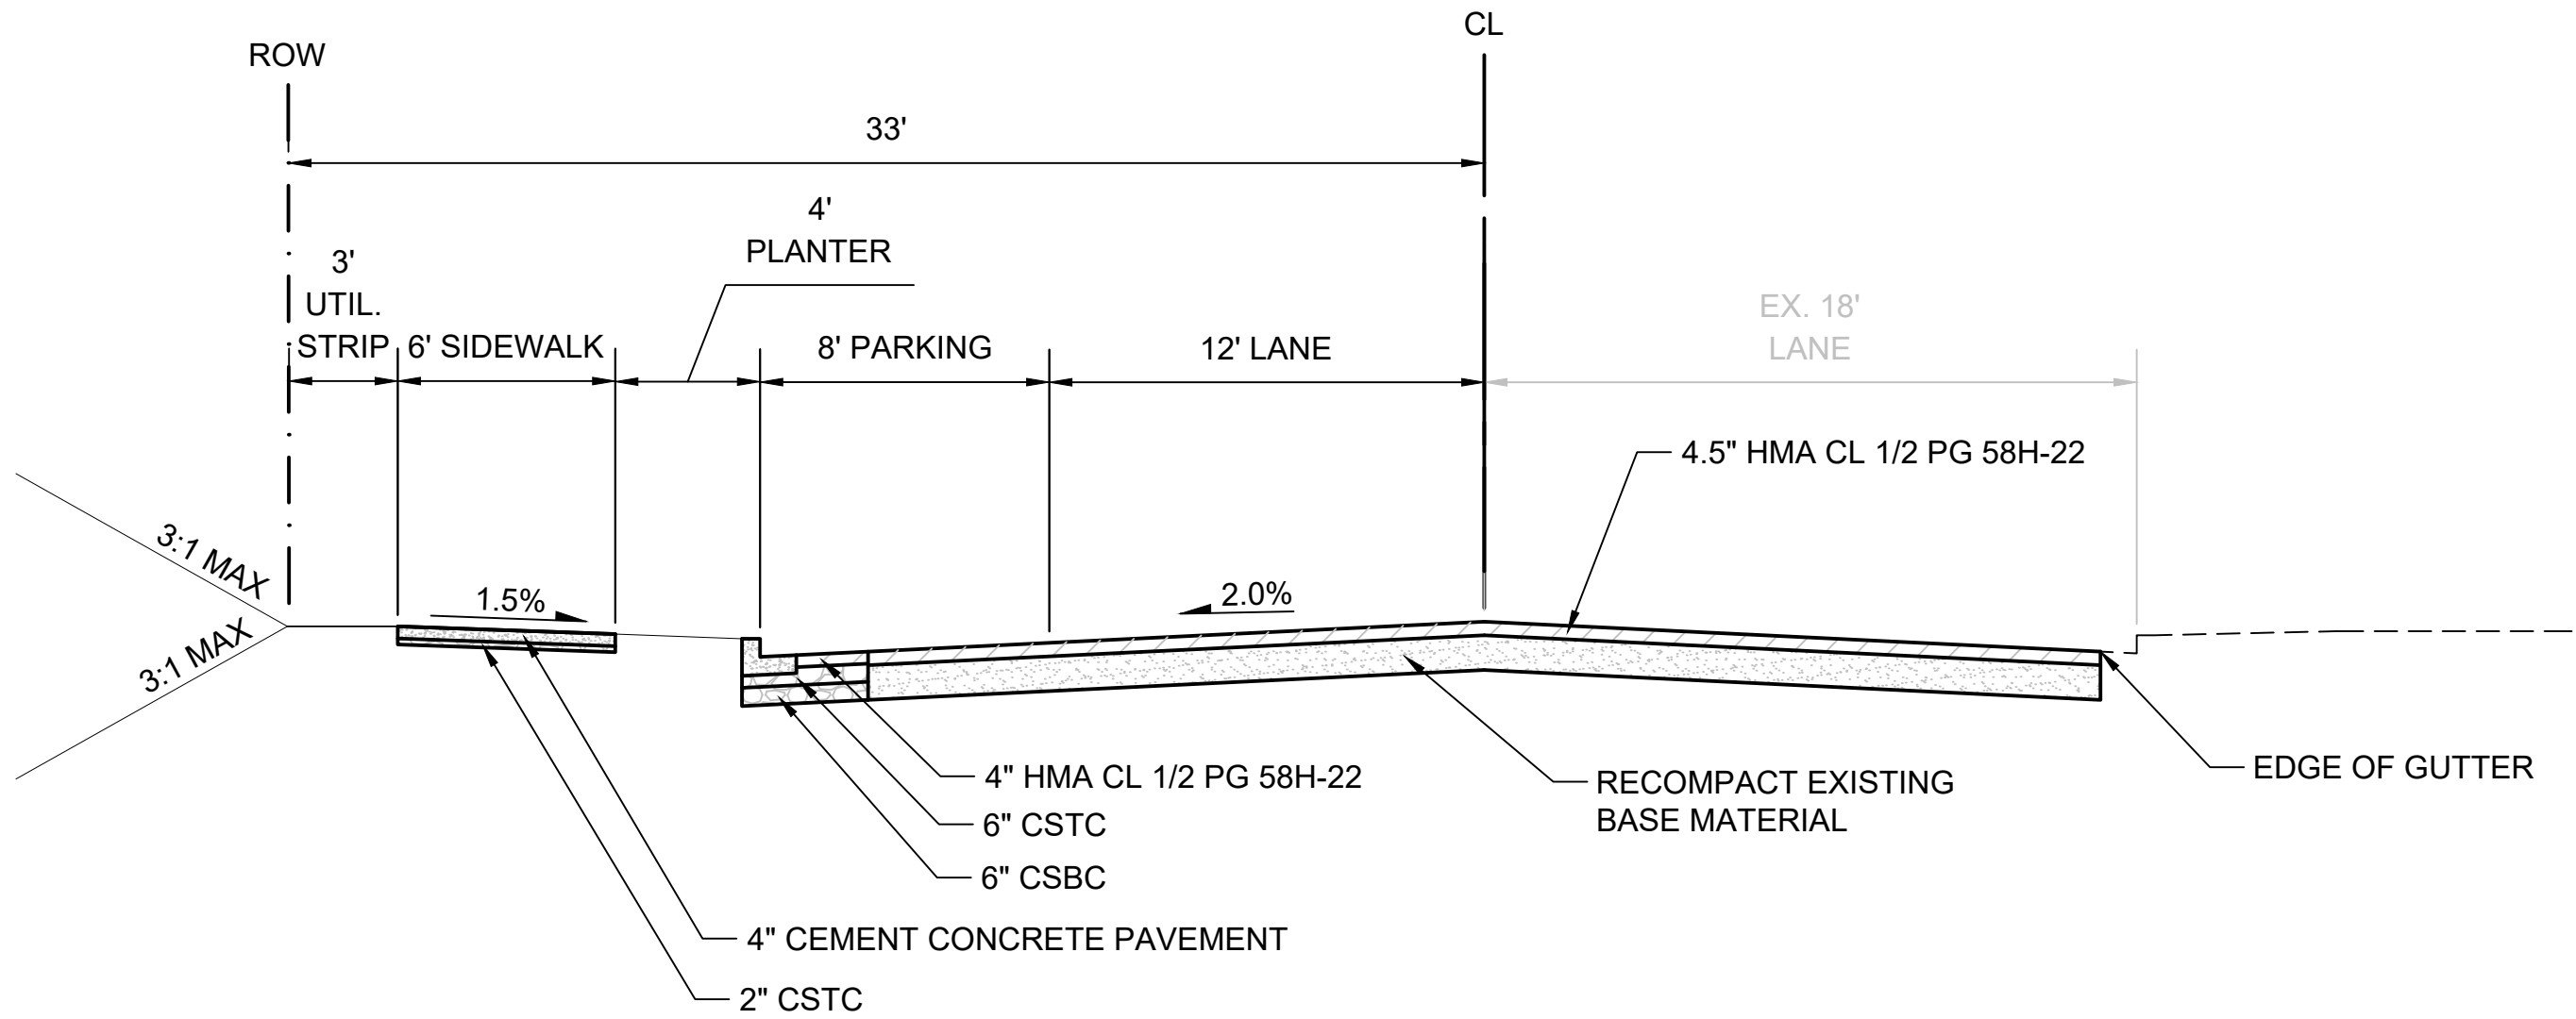


S 341ST PL HALF-STREET FRONTAGE IMPROVEMENTS
FEDERAL WAY TYPICAL SECTION 3-2R PER DEVELOPMENT STANDARDS

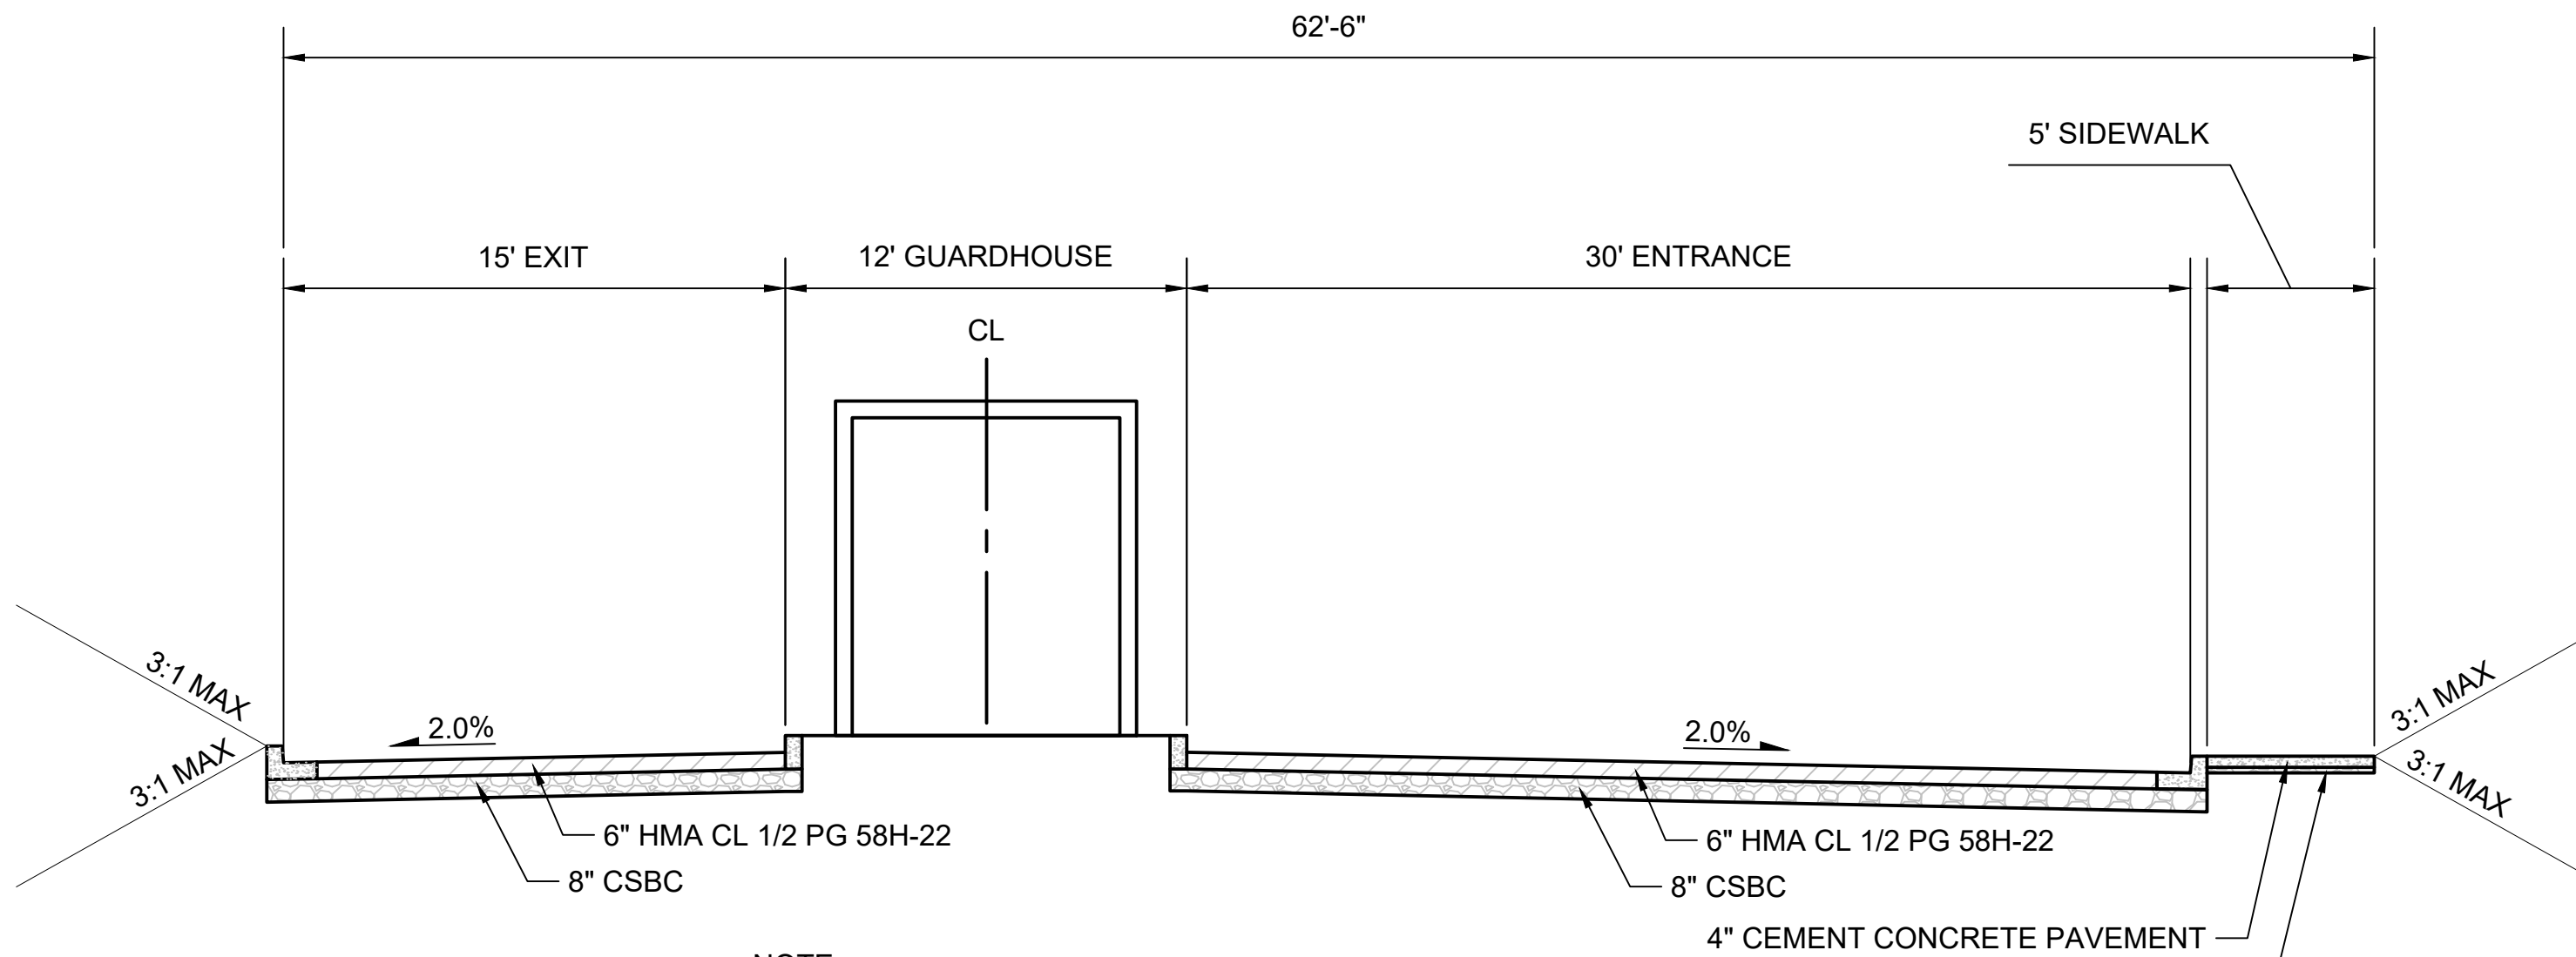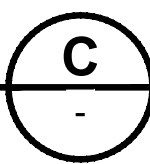



- NOTE:
- PAVEMENT SECTION BASED ON PREVIOUSLY ESTABLISHED SOUND TRANSIT PAVEMENT 2\"/>
 - PAVEMENT SECTION MUST BE CONFIRMED IN FINAL DESIGN.

GUARD GATE ENTRANCE
SOUND TRANSIT

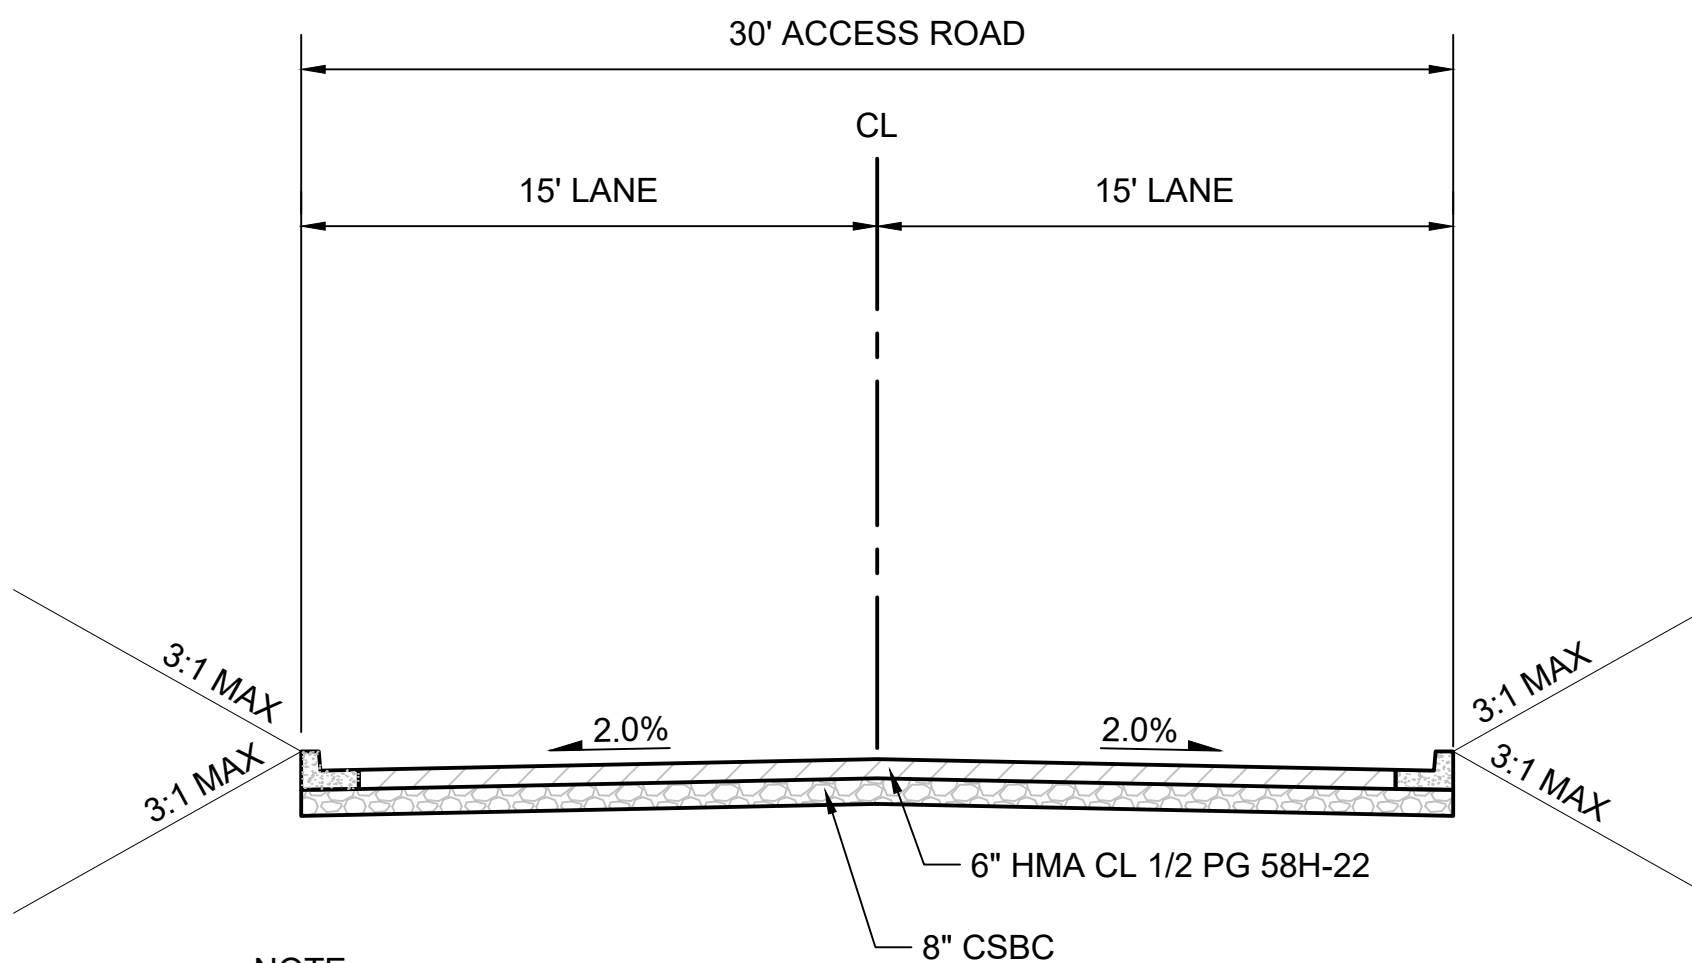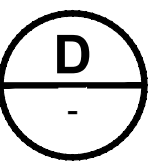


- NOTE:
- PAVEMENT SECTION BASED ON PREVIOUSLY ESTABLISHED SOUND TRANSIT PAVEMENT SECTIONS FROM FEDERAL WAY LINK EXTENSION & OPERATIONS AND MAINTENANCE FACILITY EAST.
 - FINAL PAVEMENT SECTION MUST BE CONFIRMED IN FINAL DESIGN.

ACCESS ROAD
SOUND TRANSIT

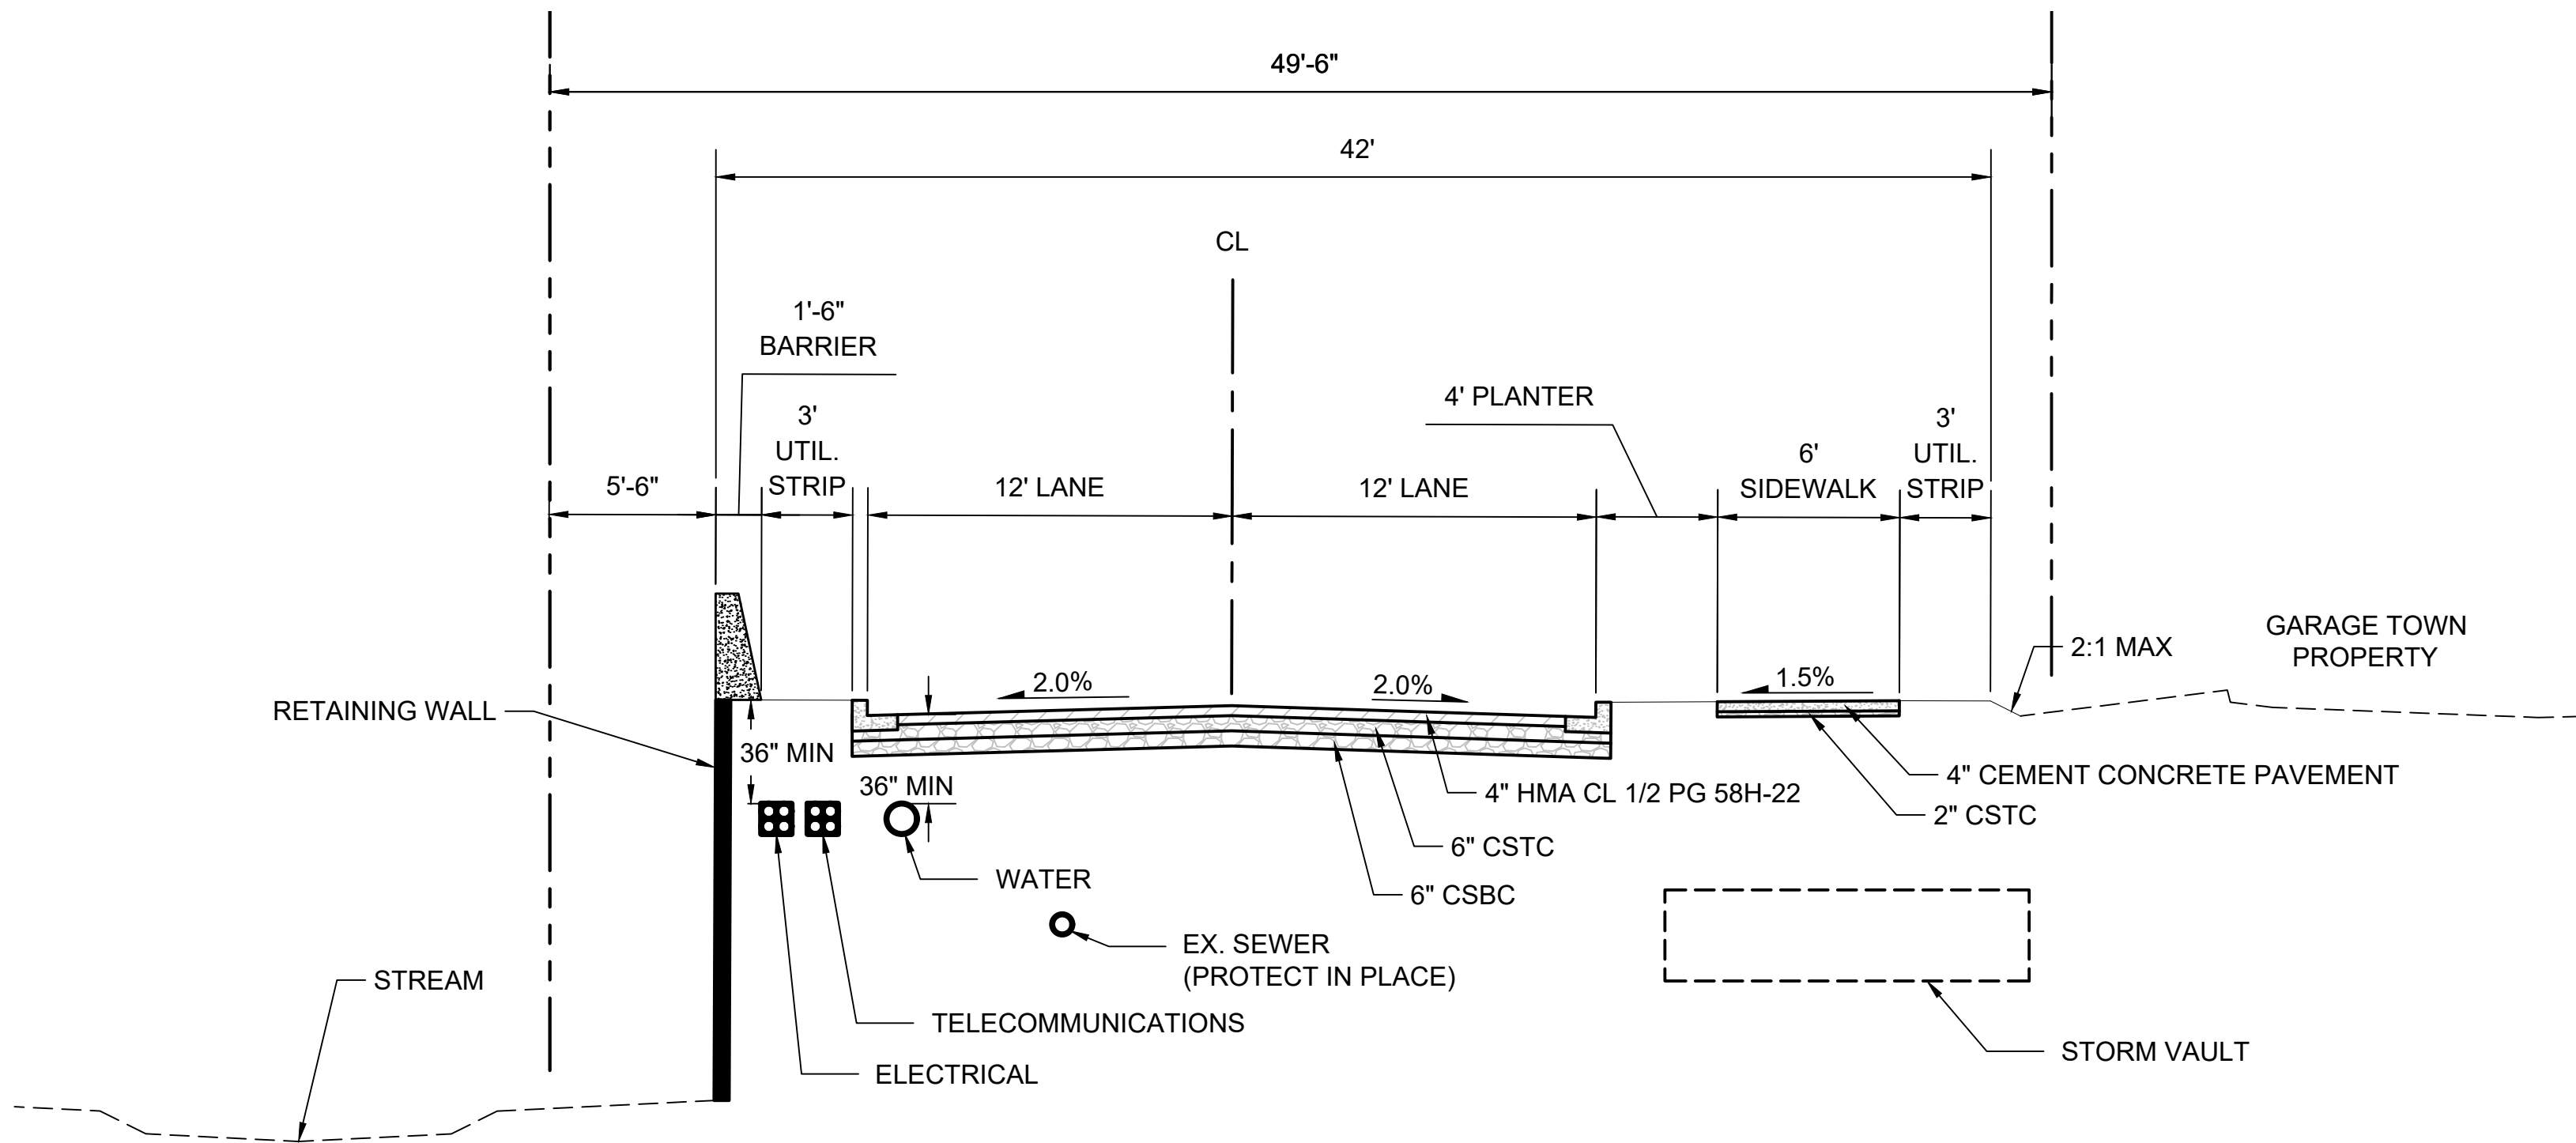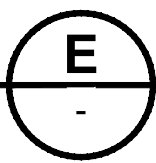

S 21ST AVE EXTENSION
FEDERAL WAY

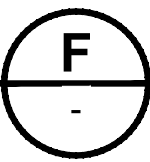

GENERAL NOTES:

- SEE M08-CRP300 FOR PAVING MATERIAL TYPES
- SEE M08-LPP100 FOR FENCING AND LANDSCAPING EXTENTS


Refer to the plan set COVER drawing for disclaimers regarding this drawing.

**NOT FOR
CONSTRUCTION**

REFERENCE CONCEPT DRAWINGS

No.	DATE	DSN	CHK	APP	REVISION

DESIGNED BY:
K. McDONALD
DRAWN BY:
J. LUM
CHECKED BY:
P. LOPEZ-HILFIKER
APPROVED BY:
P. LOPEZ-HILFIKER

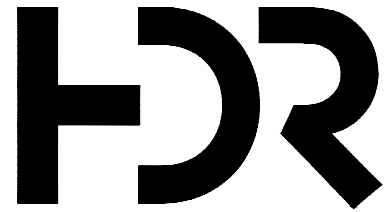

SUBMITTED BY:
PABLO LOPEZ-HILFIKER

DATE:
2/27/2024

REVIEWED BY:

LINE IS 1\"/>



DATE:


PRESCRIPTIVE

SCALE:
NTS
FILENAME:
OMFS-M08-CRY301-303
CONTRACT No.:
AE-0030-17
DATE:
2/27/2024


**SOUND TRANSIT
PRELIMINARY ENGINEERING PLANS**
OPERATIONS & MAINTENANCE FACILITY SOUTH

CIVIL
TYPICAL SECTIONS

DRAWING No.:
M08-CRY302
FACILITY ID:
M08
SHEET No.: REV:

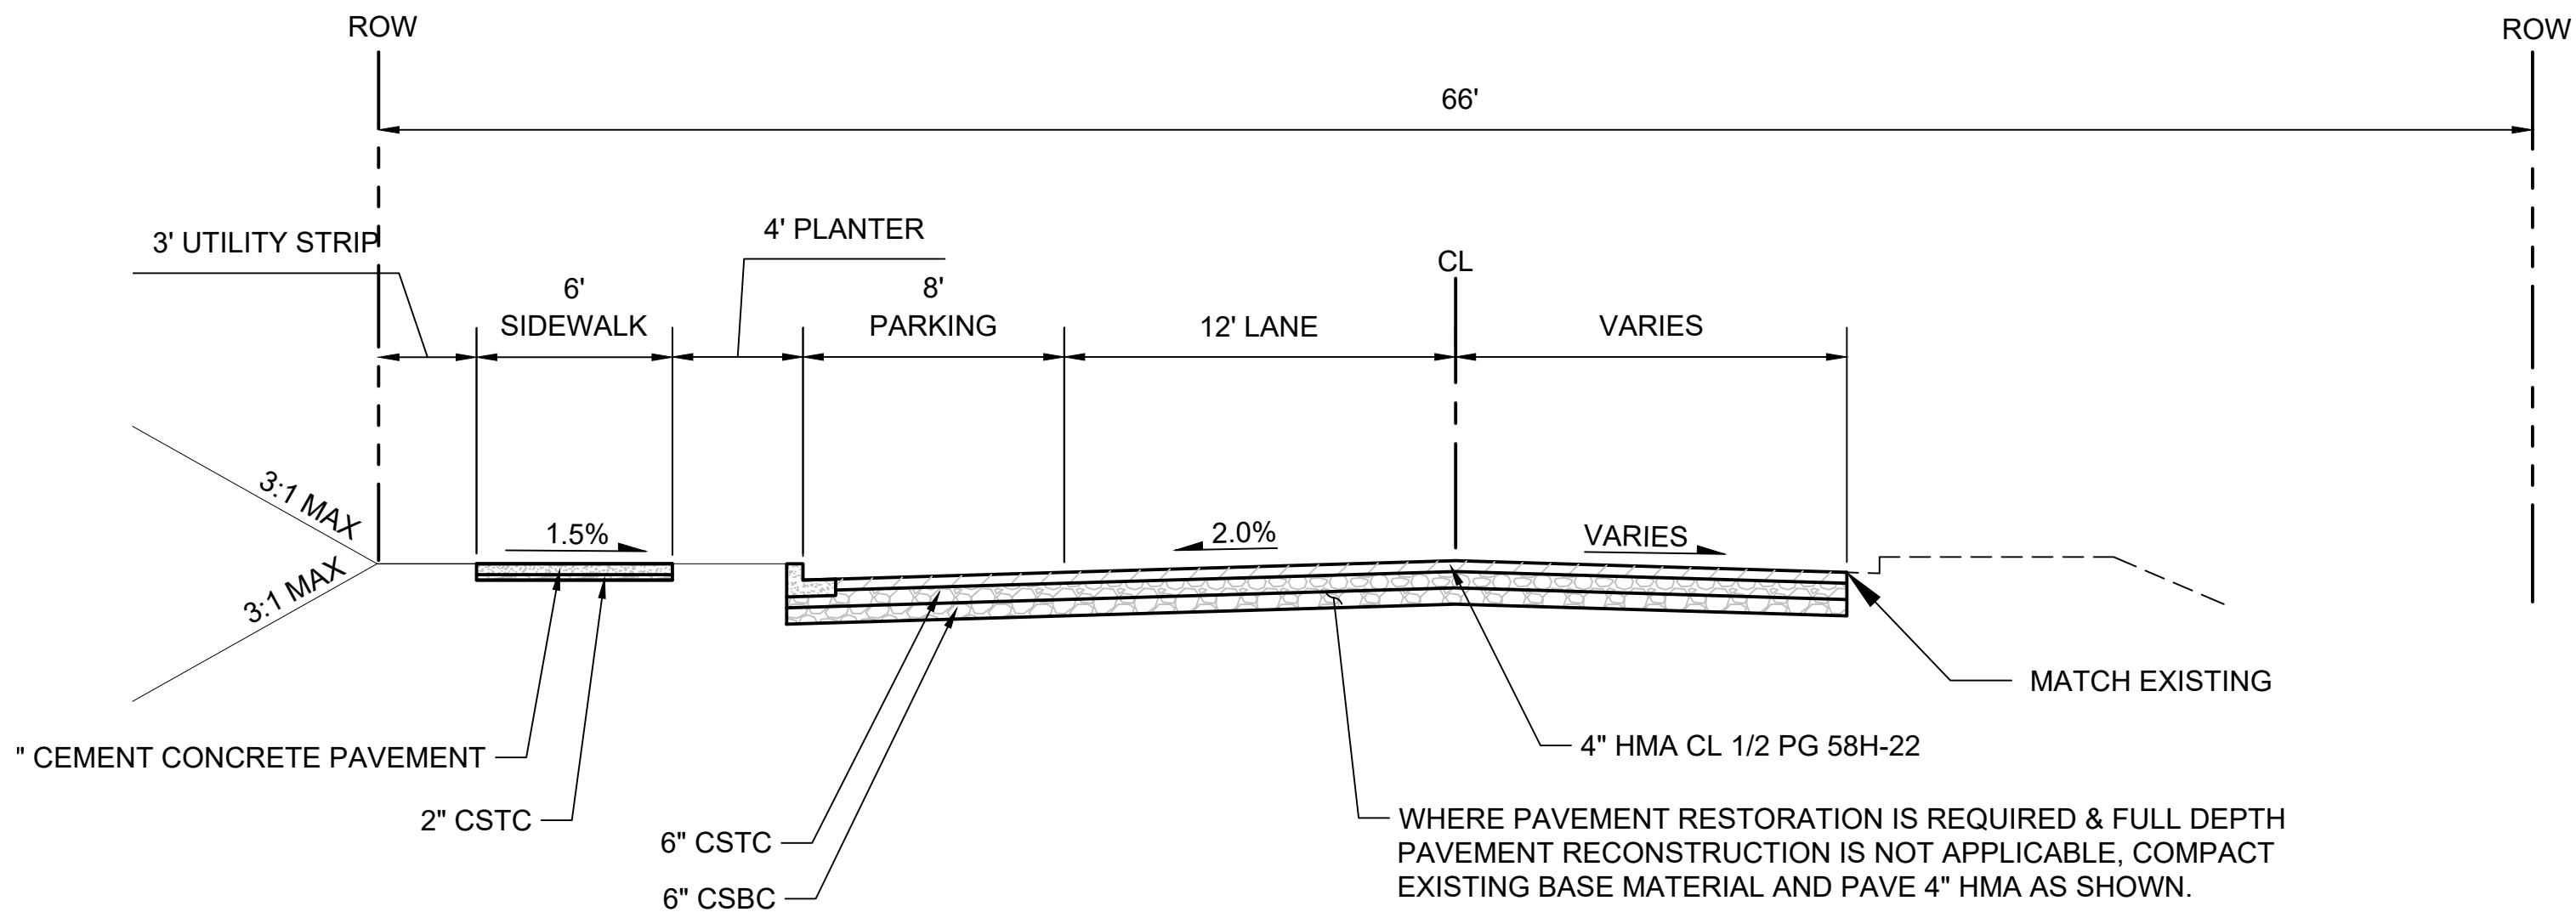


S 344TH ST IMPROVEMENTS
FEDERAL WAY TYPICAL SECTION 3-2R PER DEVELOPMENT STANDARDS

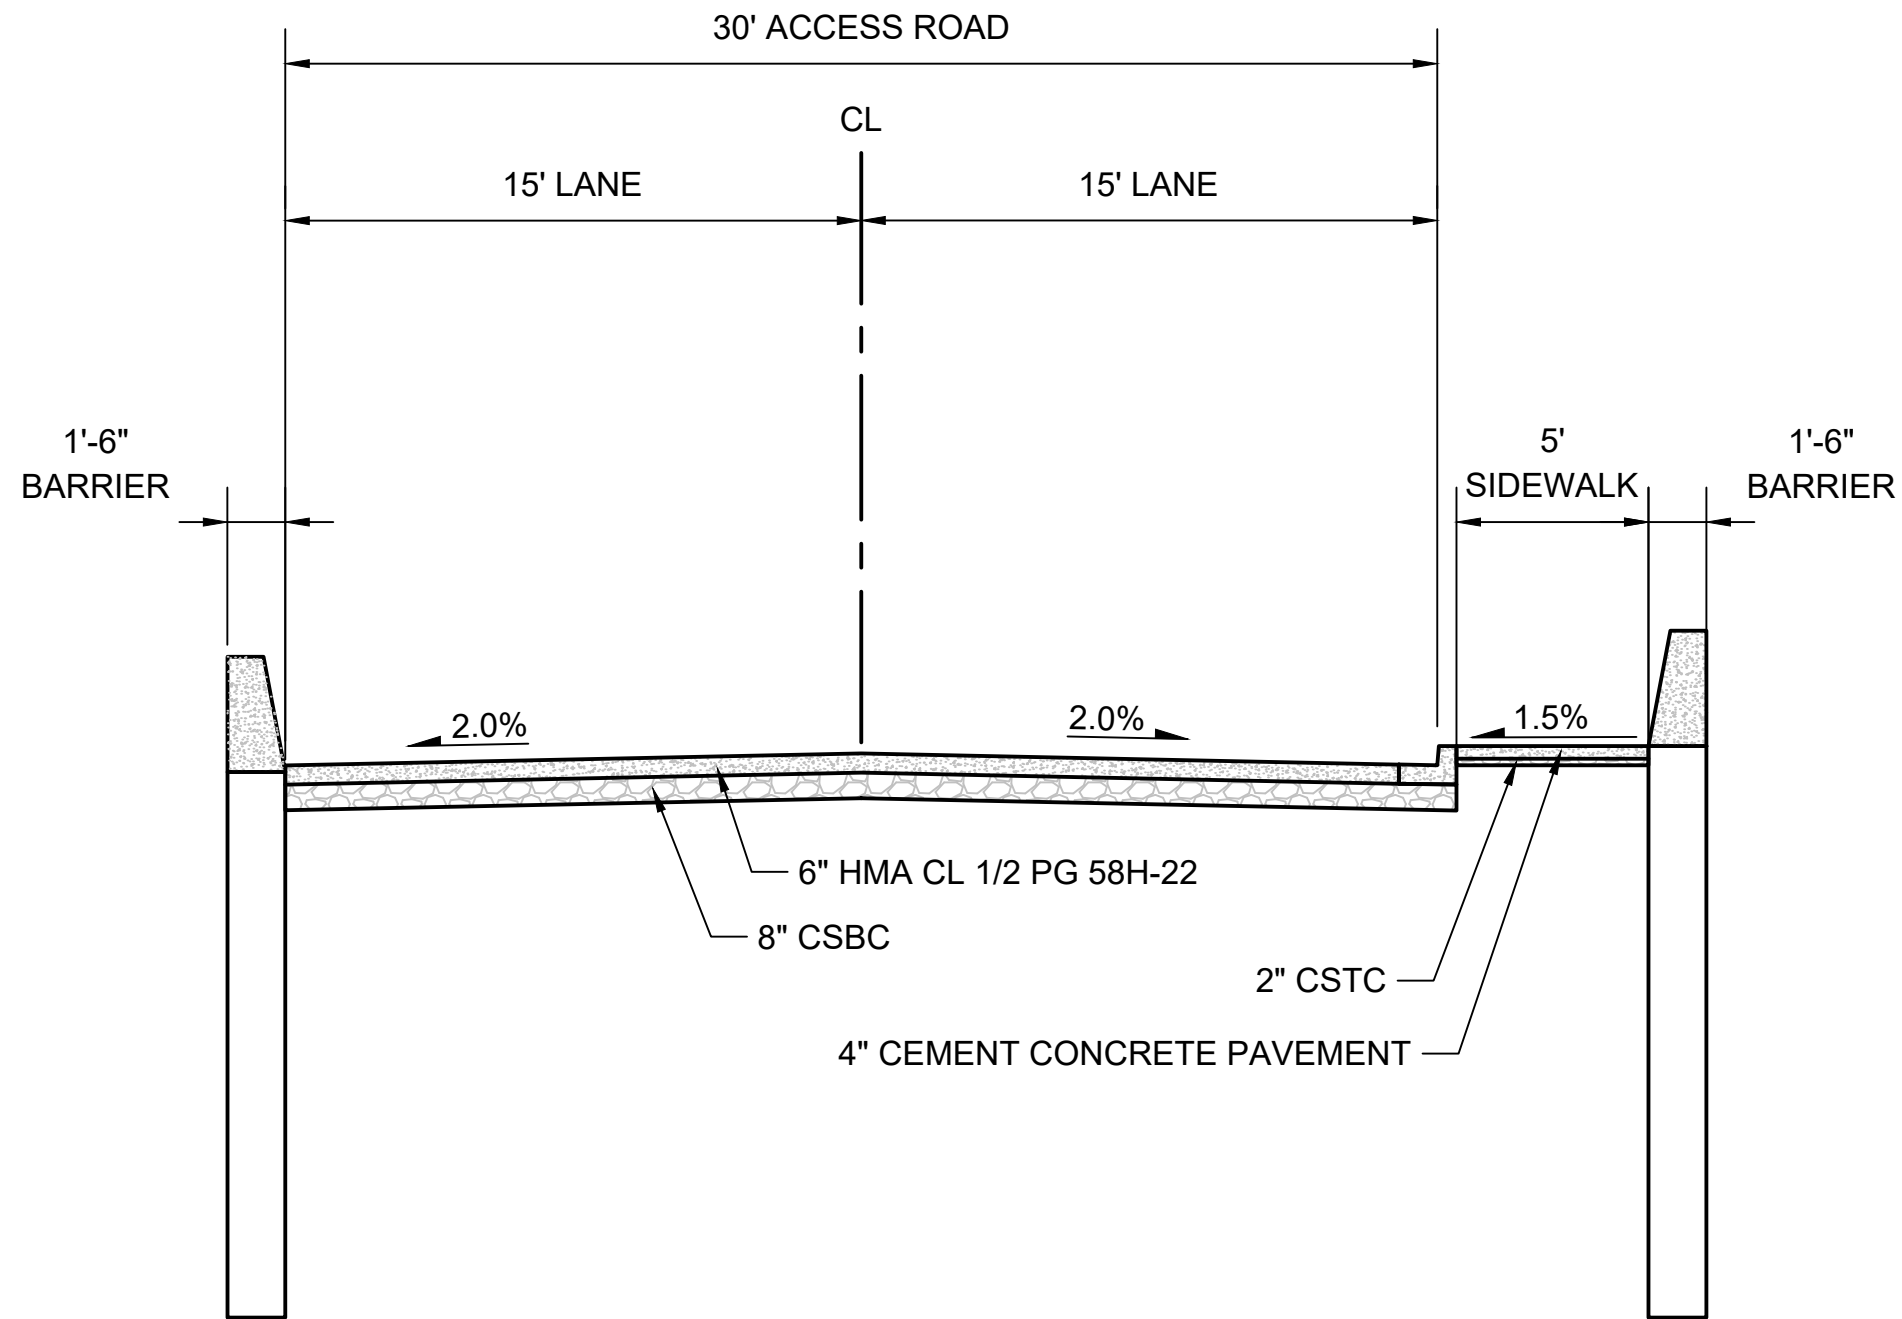


- NOTE:
- PAVEMENT SECTION BASED ON PREVIOUSLY ESTABLISHED SOUND TRANSIT PAVEMENT SECTIONS FROM FEDERAL WAY LINK EXTENSION & OPERATIONS AND MAINTENANCE FACILITY EAST.
 - PAVEMENT SECTION MUST BE CONFIRMED IN FINAL DESIGN

GUARD GATE ACCESS ROAD
SOUND TRANSIT

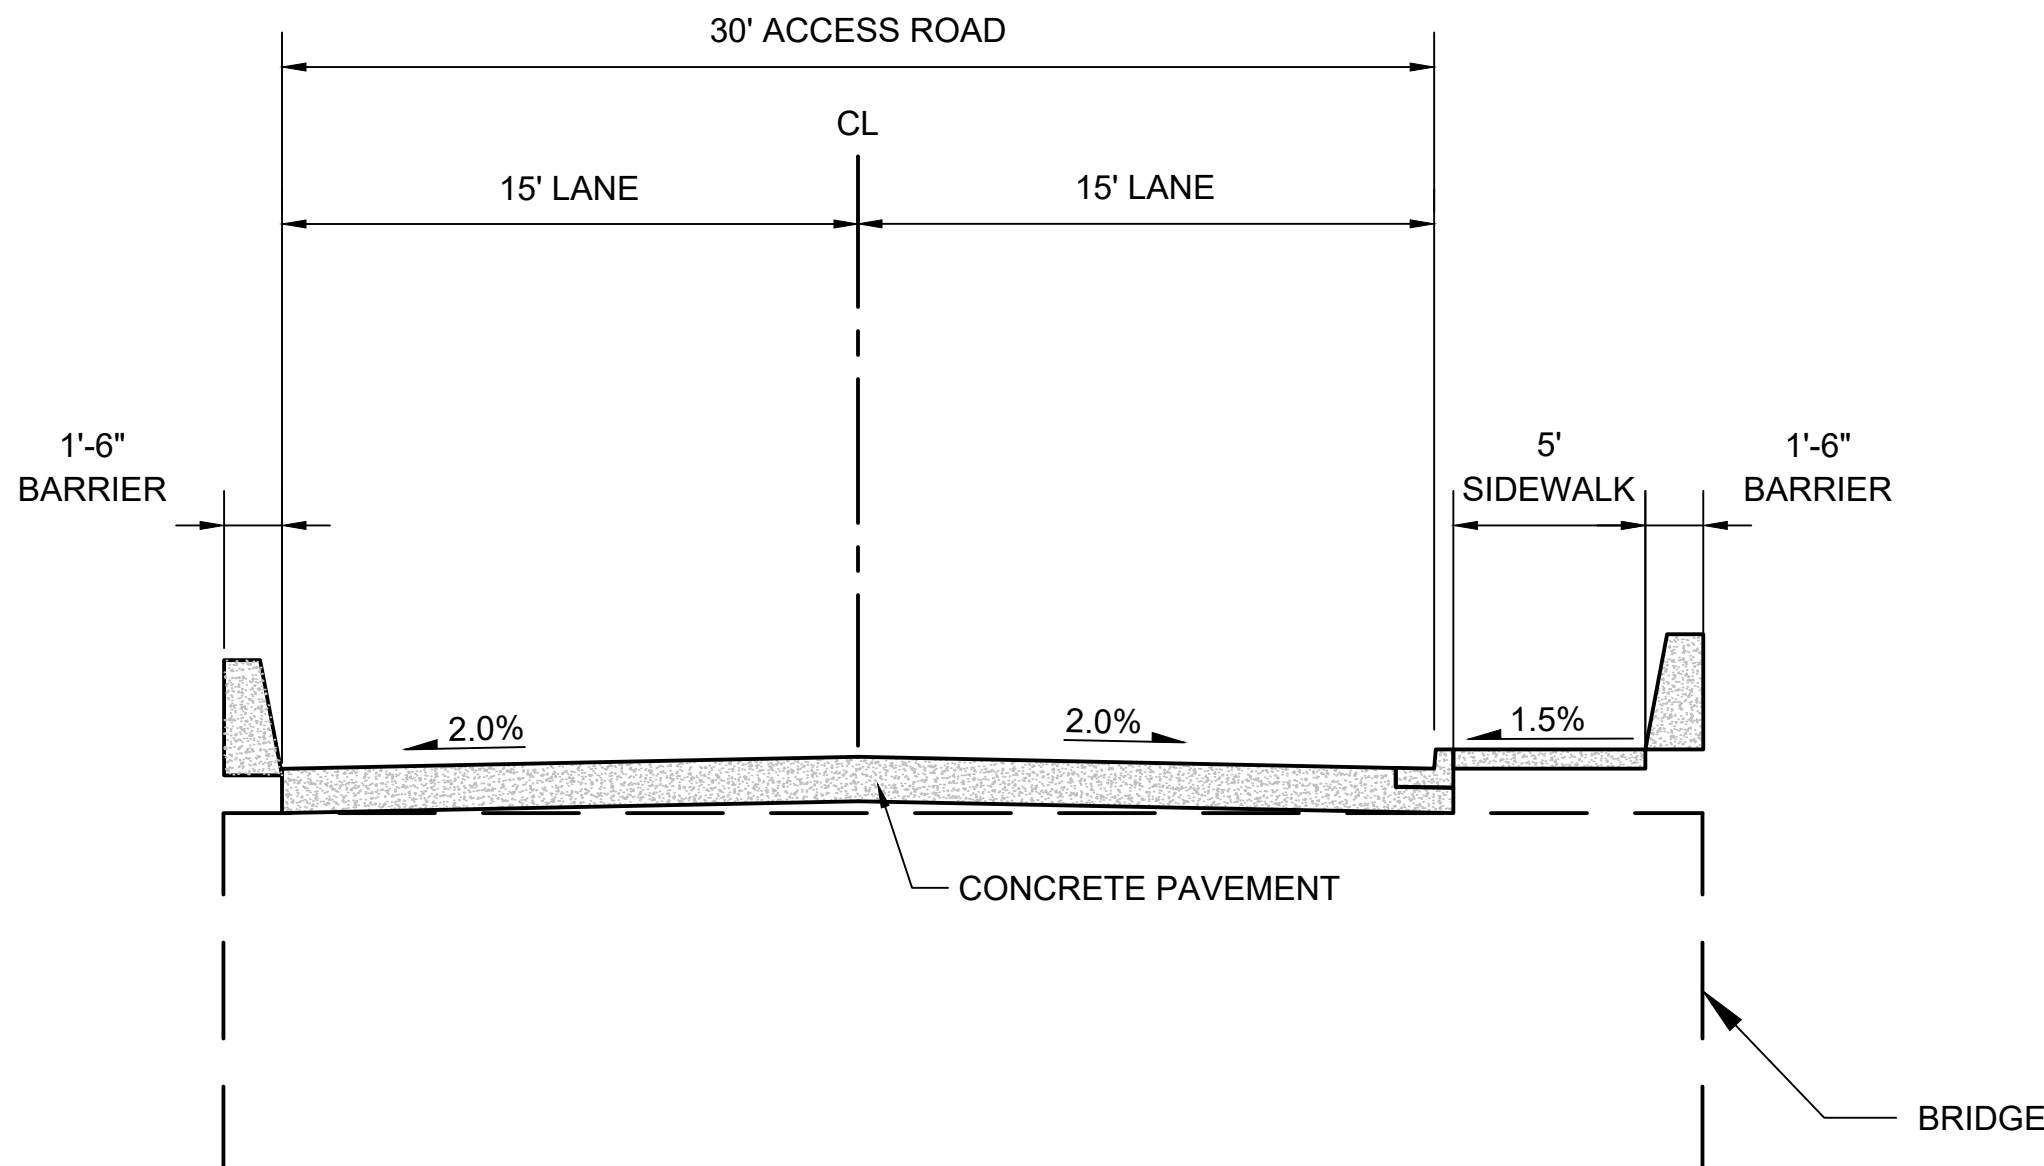

- NOTE:
- PAVEMENT SECTION BASED ON PREVIOUSLY ESTABLISHED SOUND TRANSIT PAVEMENT SECTIONS FROM FEDERAL WAY LINK EXTENSION & OPERATIONS AND MAINTENANCE FACILITY EAST.
 - PAVEMENT SECTION MUST BE CONFIRMED IN FINAL DESIGN

ACCESS ROAD BRIDGE
SOUND TRANSIT

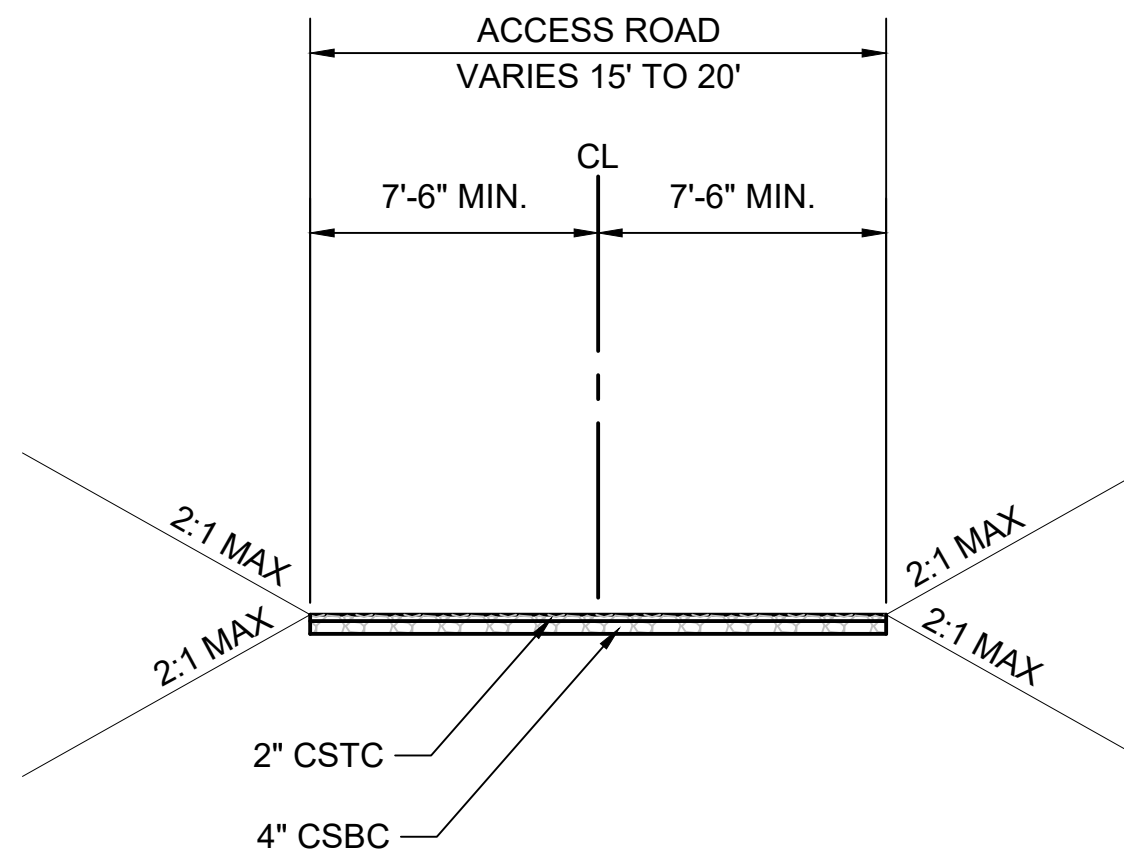

- NOTE:
- PAVEMENT SECTION BASED ON PREVIOUSLY ESTABLISHED PAVEMENT SECTIONS FROM FEDERAL WAY LINK EXTENSION & OPERATIONS AND MAINTENANCE FACILITY EAST.
 - PAVEMENT SECTION MUST BE CONFIRMED IN FINAL DESIGN

POND ACCESS ROAD
FEDERAL WAY

- GENERAL NOTES:
- SEE M08-CRP300 FOR PAVING MATERIAL TYPES
 - SEE M08-LPP100 FOR FENCING AND LANDSCAPING EXTENTS
- Refer to the plan set COVER drawing for disclaimers regarding this drawing.


NOT FOR
CONSTRUCTION

REFERENCE CONCEPT DRAWINGS						
No.	DATE	DSN	CHK	APP	REVISION	

DESIGNED BY:
K. McDONALD
DRAWN BY:
J. LUM
CHECKED BY:
P. LOPEZ-HILFIKER
APPROVED BY:
P. LOPEZ-HILFIKER



SUBMITTED BY: PABLO LOPEZ-HILFIKER
DATE: 2/27/2024
REVIEWED BY:
DATE:

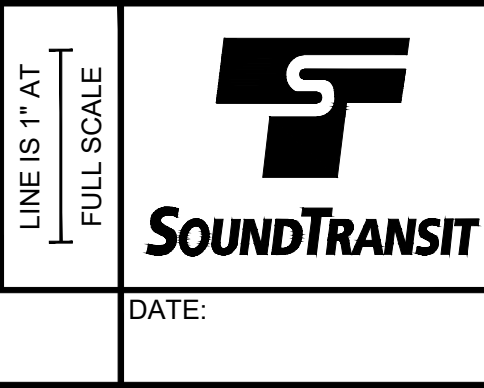

SCALE: NTS
FILENAME: OMFS-M08-CRY301-303
CONTRACT No.: AE-0030-17
DATE: 2/27/2024

SOUND TRANSIT
PRELIMINARY ENGINEERING PLANS
OPERATIONS & MAINTENANCE FACILITY SOUTH
CIVIL
TYPICAL SECTIONS


DRAWING No.: M08-CRY303
FACILITY ID: M08
SHEET No.: REV:

02/23/24 | 10:55 PM | KMC DONALD
C:\PWORKING\WEST01\02727714\OMFS-M08-CEP101-128.DWG

Refer to the plan set COVER drawing
for disclaimers regarding this drawing.

REFERENCE CONCEPT DRAWINGS					
No.	DATE	DSN	CHK	APP	REVISION


DESIGNED BY:	K. McDONALD
DRAWN BY:	J. LUM
CHECKED BY:	P. LOPEZ-HILFIKER
APPROVED BY:	P. LOPEZ-HILFIKER

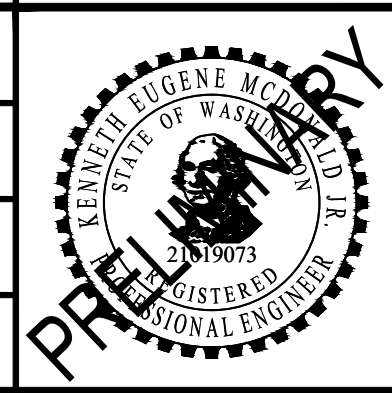

SUBMITTED BY:
PABLO LOPEZ-HILFIKER

DATE:
2/27/2024

REVIEWED BY:

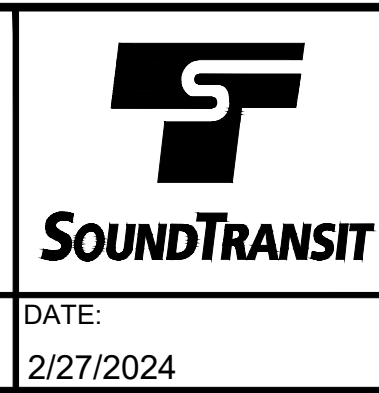

DATE:
2/27/2024


PACKAGE #

SCALE:	1"=20'
FILENAME:	OMFS-M08-CEP101-128
CONTRACT No.:	AE-0030-17
DATE:	2/27/2024

SOUND TRANSIT
PRELIMINARY ENGINEERING PLANS
OPERATIONS & MAINTENANCE FACILITY SOUTH

CIVIL
EXISTING CONDITIONS




DRAWING No.:	M08-CEP101
FACILITY ID:	M08
SHEET No.:	REV:

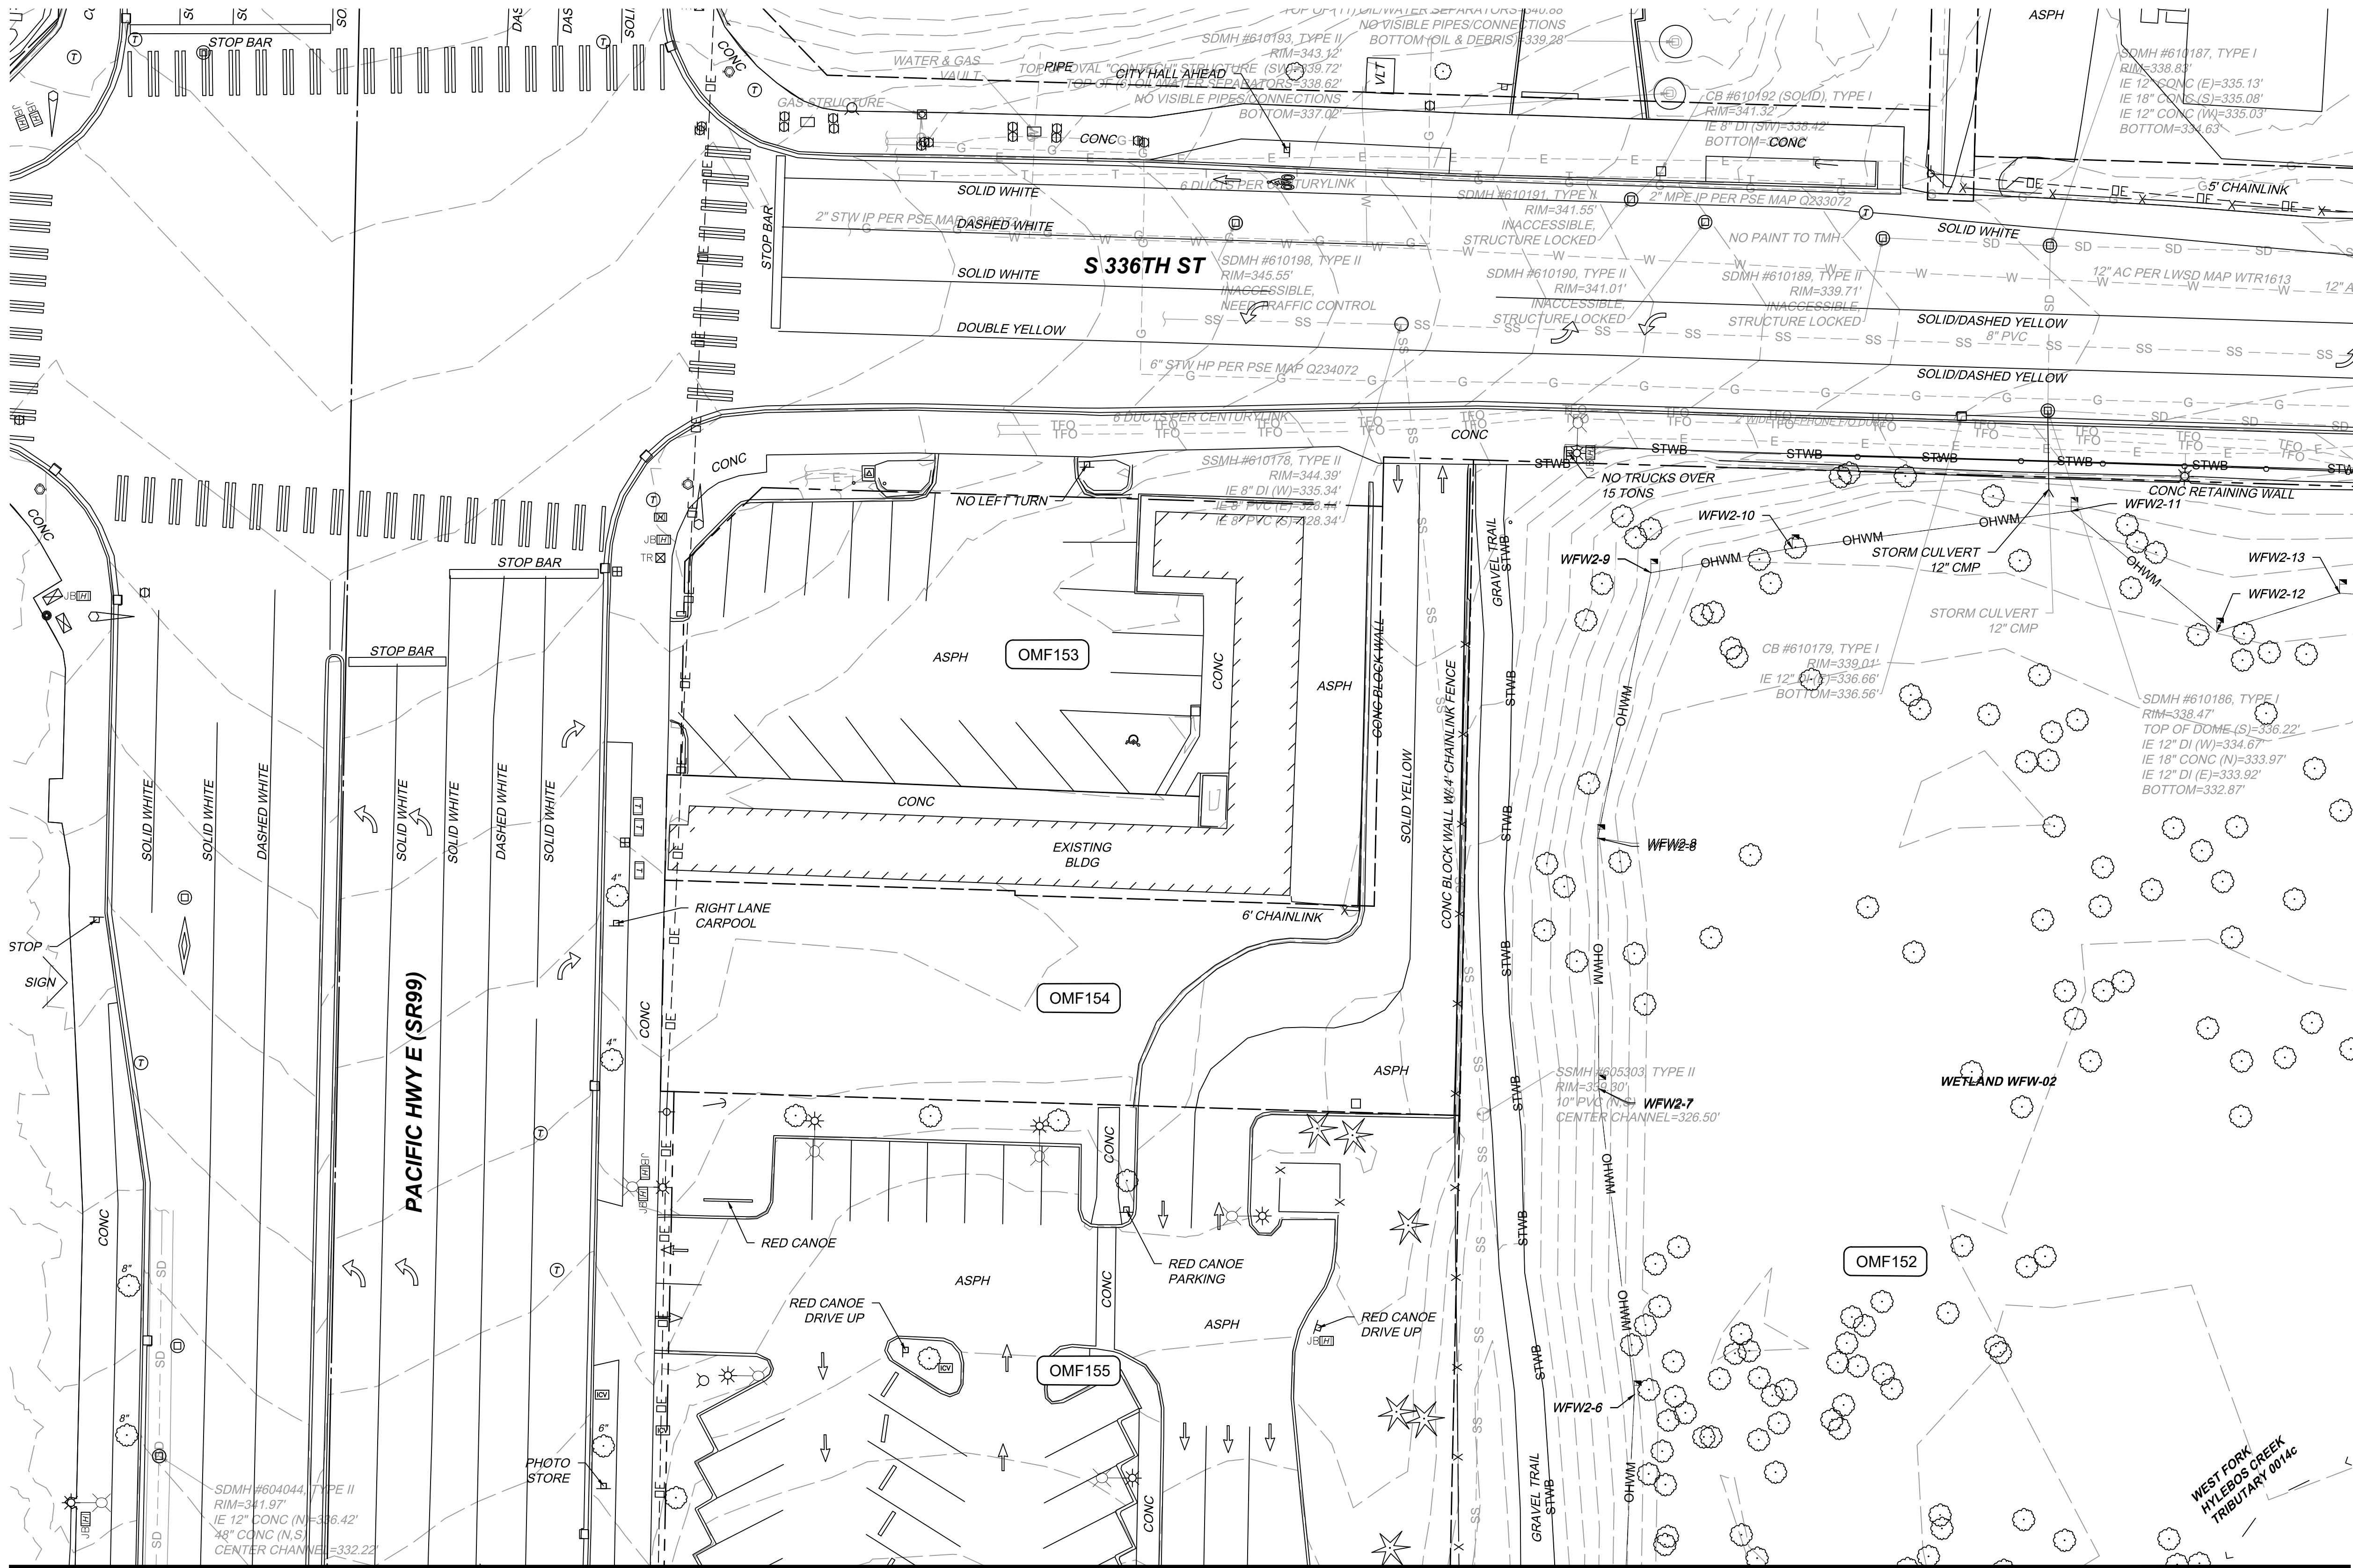

MATCHLINE:
SEE DWG M08-CEP102

NOTES:

1. REFER TO RPP SHEETS FOR EASEMENT INFORMATION.

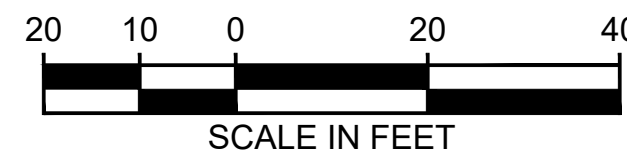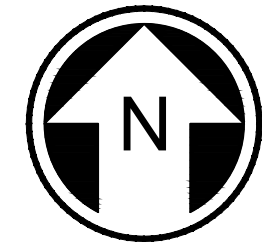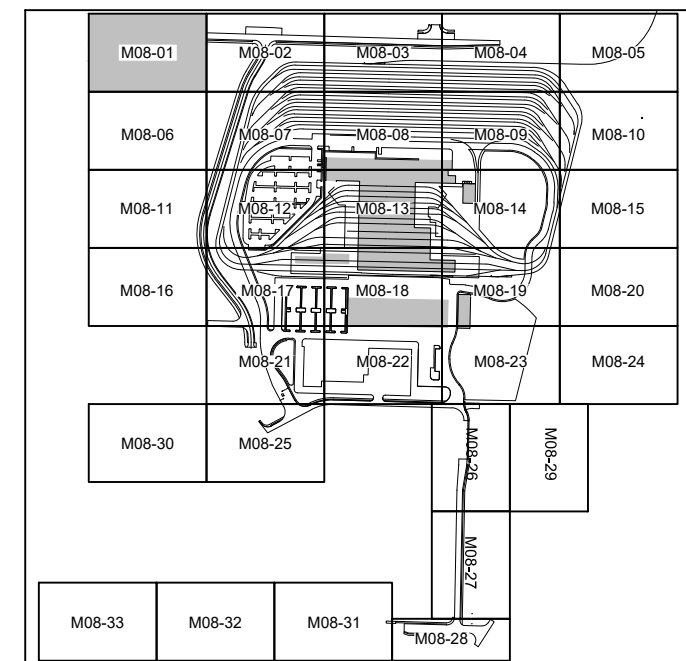



NOT FOR
CONSTRUCTION

MATCHLINE:
SEE DWG M08-CEP101

NOTES:

1. REFER TO RPP SHEETS FOR EASEMENT INFORMATION.

MATCHLINE:
SEE DWG M08-CEP103

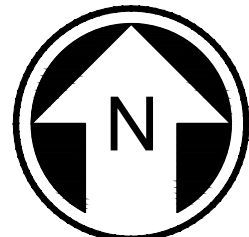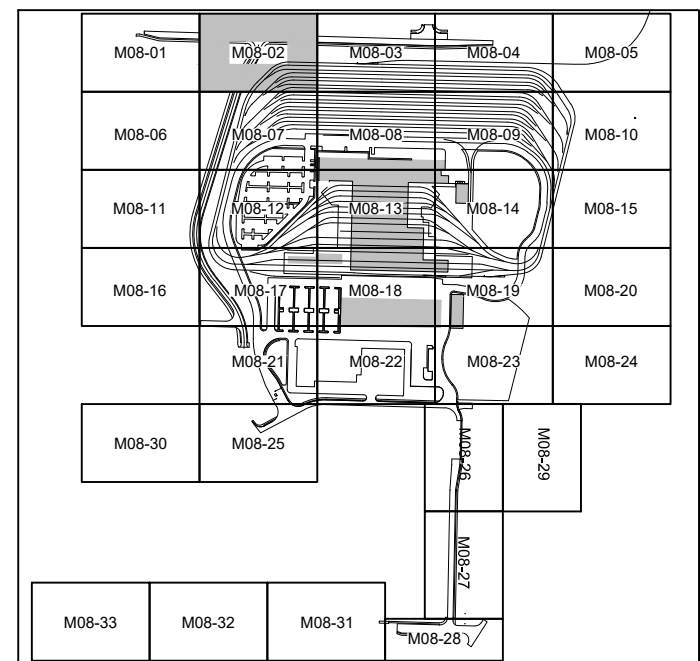

NOT FOR
CONSTRUCTION

Refer to the plan set COVER drawing
for disclaimers regarding this drawing.

MATCHLINE:
SEE DWG M08-CEP107

REFERENCE CONCEPT DRAWINGS

No.	DATE	DSN	CHK	APP	REVISION

DESIGNED BY:
K. McDONALD
DRAWN BY:
J. LUM
CHECKED BY:
P. LOPEZ-HILFIKER
APPROVED BY:
P. LOPEZ-HILFIKER



SUBMITTED BY:
PABLO LOPEZ-HILFIKER

DATE:
2/27/2024

REVIEWED BY:



DATE:
2/27/2024


PACKAGE #

SCALE:
1"=20'
FILENAME:
OMFS-M08-CEP101-128
CONTRACT No.:
AE-0030-17
DATE:
2/27/2024

SOUND TRANSIT
PRELIMINARY ENGINEERING PLANS
OPERATIONS & MAINTENANCE FACILITY SOUTH
CIVIL
EXISTING CONDITIONS

DRAWING No.:
M08-CEP102
FACILITY ID:
M08
SHEET No.:
REV:



MATCHLINE:
SEE DWG M08-CEP102

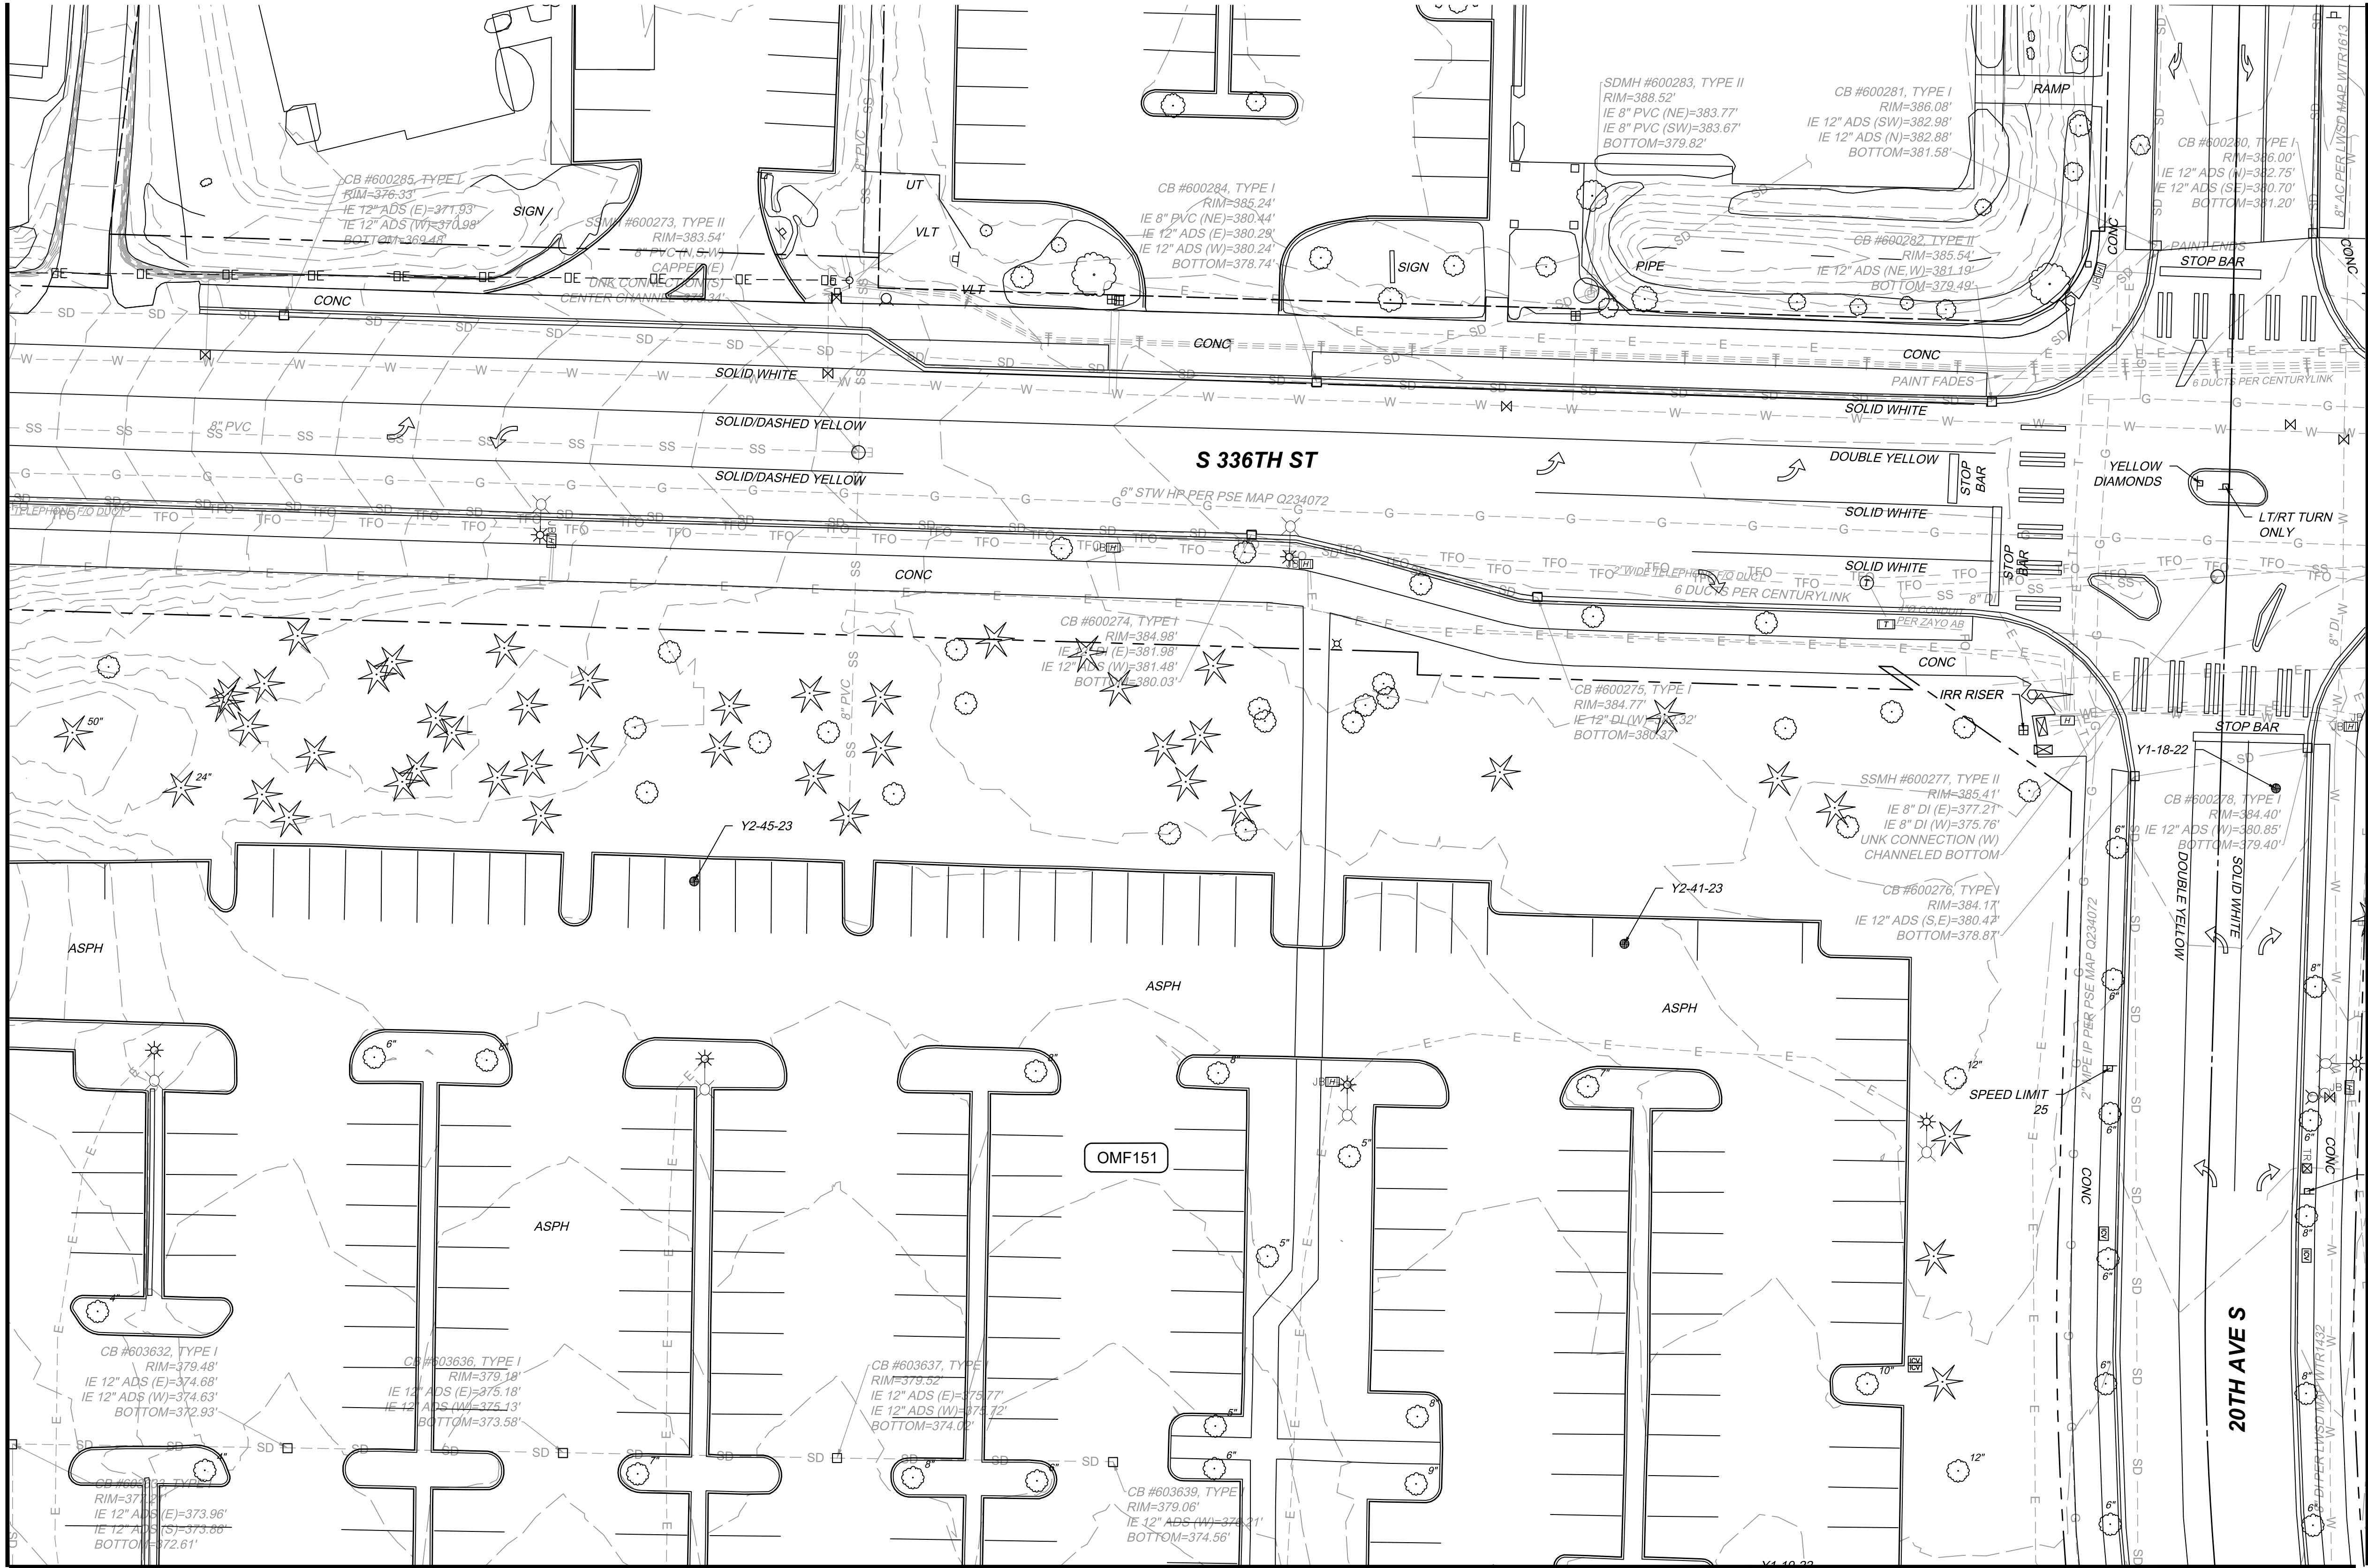

MATCHLINE:
SEE DWG M08-CEP104

NOTES:

1. REFER TO RPP SHEETS FOR EASEMENT INFORMATION.

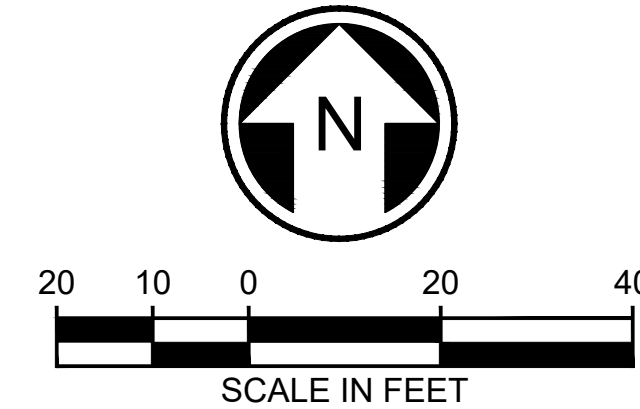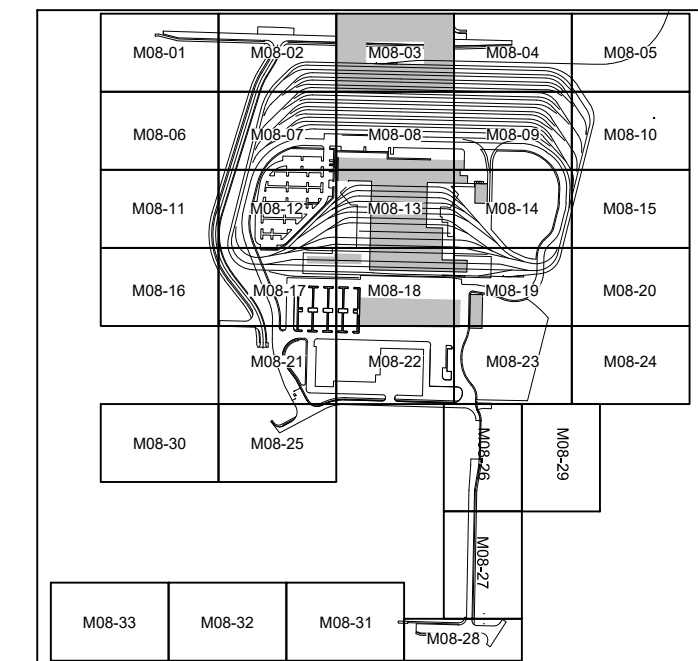

NOT FOR
CONSTRUCTION



Refer to the plan set COVER drawing
for disclaimers regarding this drawing.

MATCHLINE:
SEE DWG M08-CEP108

REFERENCE CONCEPT DRAWINGS

No.	DATE	DSN	CHK	APP	REVISION

DESIGNED BY:
K. McDONALD
DRAWN BY:
J. LUM
CHECKED BY:
P. LOPEZ-HILFIKER
APPROVED BY:
P. LOPEZ-HILFIKER

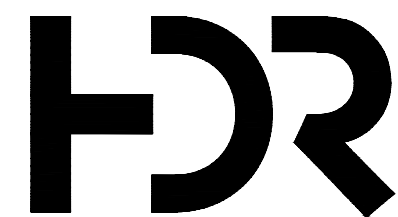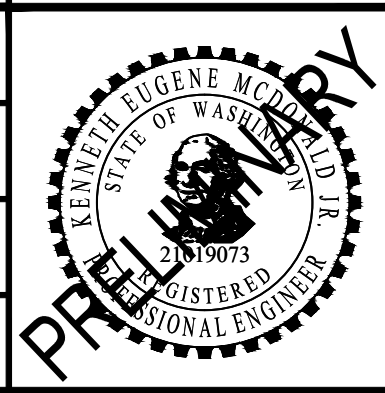

SUBMITTED BY:
PABLO LOPEZ-HILFIKER

DATE:
2/27/2024

REVIEWED BY:



DATE:
2/27/2024

PACKAGE #

SCALE:
1"=20'
FILENAME:
OMFS-M08-CEP101-128
CONTRACT No.:
AE-0030-17
DATE:
2/27/2024

SOUND TRANSIT
PRELIMINARY ENGINEERING PLANS
OPERATIONS & MAINTENANCE FACILITY SOUTH

CIVIL
EXISTING CONDITIONS

DRAWING No.:
M08-CEP103
FACILITY ID:
M08
SHEET No.: REV:


02/23/24 | 11:01 PM | KMC DONALD
C:\PWORKING\WEST01\02727714\OMFS-M08-CEP101-128.DWG

MATCHLINE:
SEE DWG M08-CEP103

Refer to the plan set COVER drawing
for disclaimers regarding this drawing.

REFERENCE CONCEPT DRAWINGS					
No.	DATE	DSN	CHK	APP	REVISION


DESIGNED BY:
K. McDONALD
DRAWN BY:
J. LUM
CHECKED BY:
P. LOPEZ-HILFIKER
APPROVED BY:
P. LOPEZ-HILFIKER

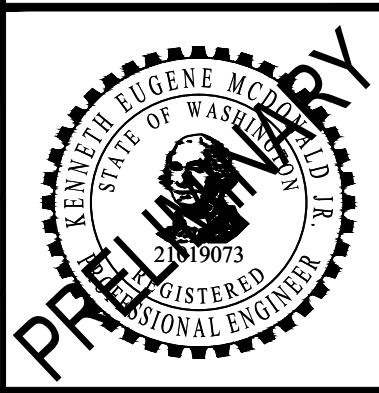

SUBMITTED BY:
PABLO LOPEZ-HILFIKER

DATE:
2/27/2024

REVIEWED BY:

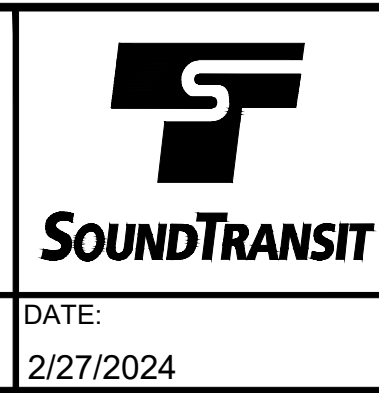


DATE:
2/27/2024

PACKAGE #
SCALE:
1"=20'
FILENAME:
OMFS-M08-CEP101-128
CONTRACT No.:
AE-0030-17
DATE:
2/27/2024

SOUND TRANSIT
PRELIMINARY ENGINEERING PLANS
OPERATIONS & MAINTENANCE FACILITY SOUTH
CIVIL
EXISTING CONDITIONS

DRAWING No.:
M08-CEP104
FACILITY ID:
M08
SHEET No.:
REV:



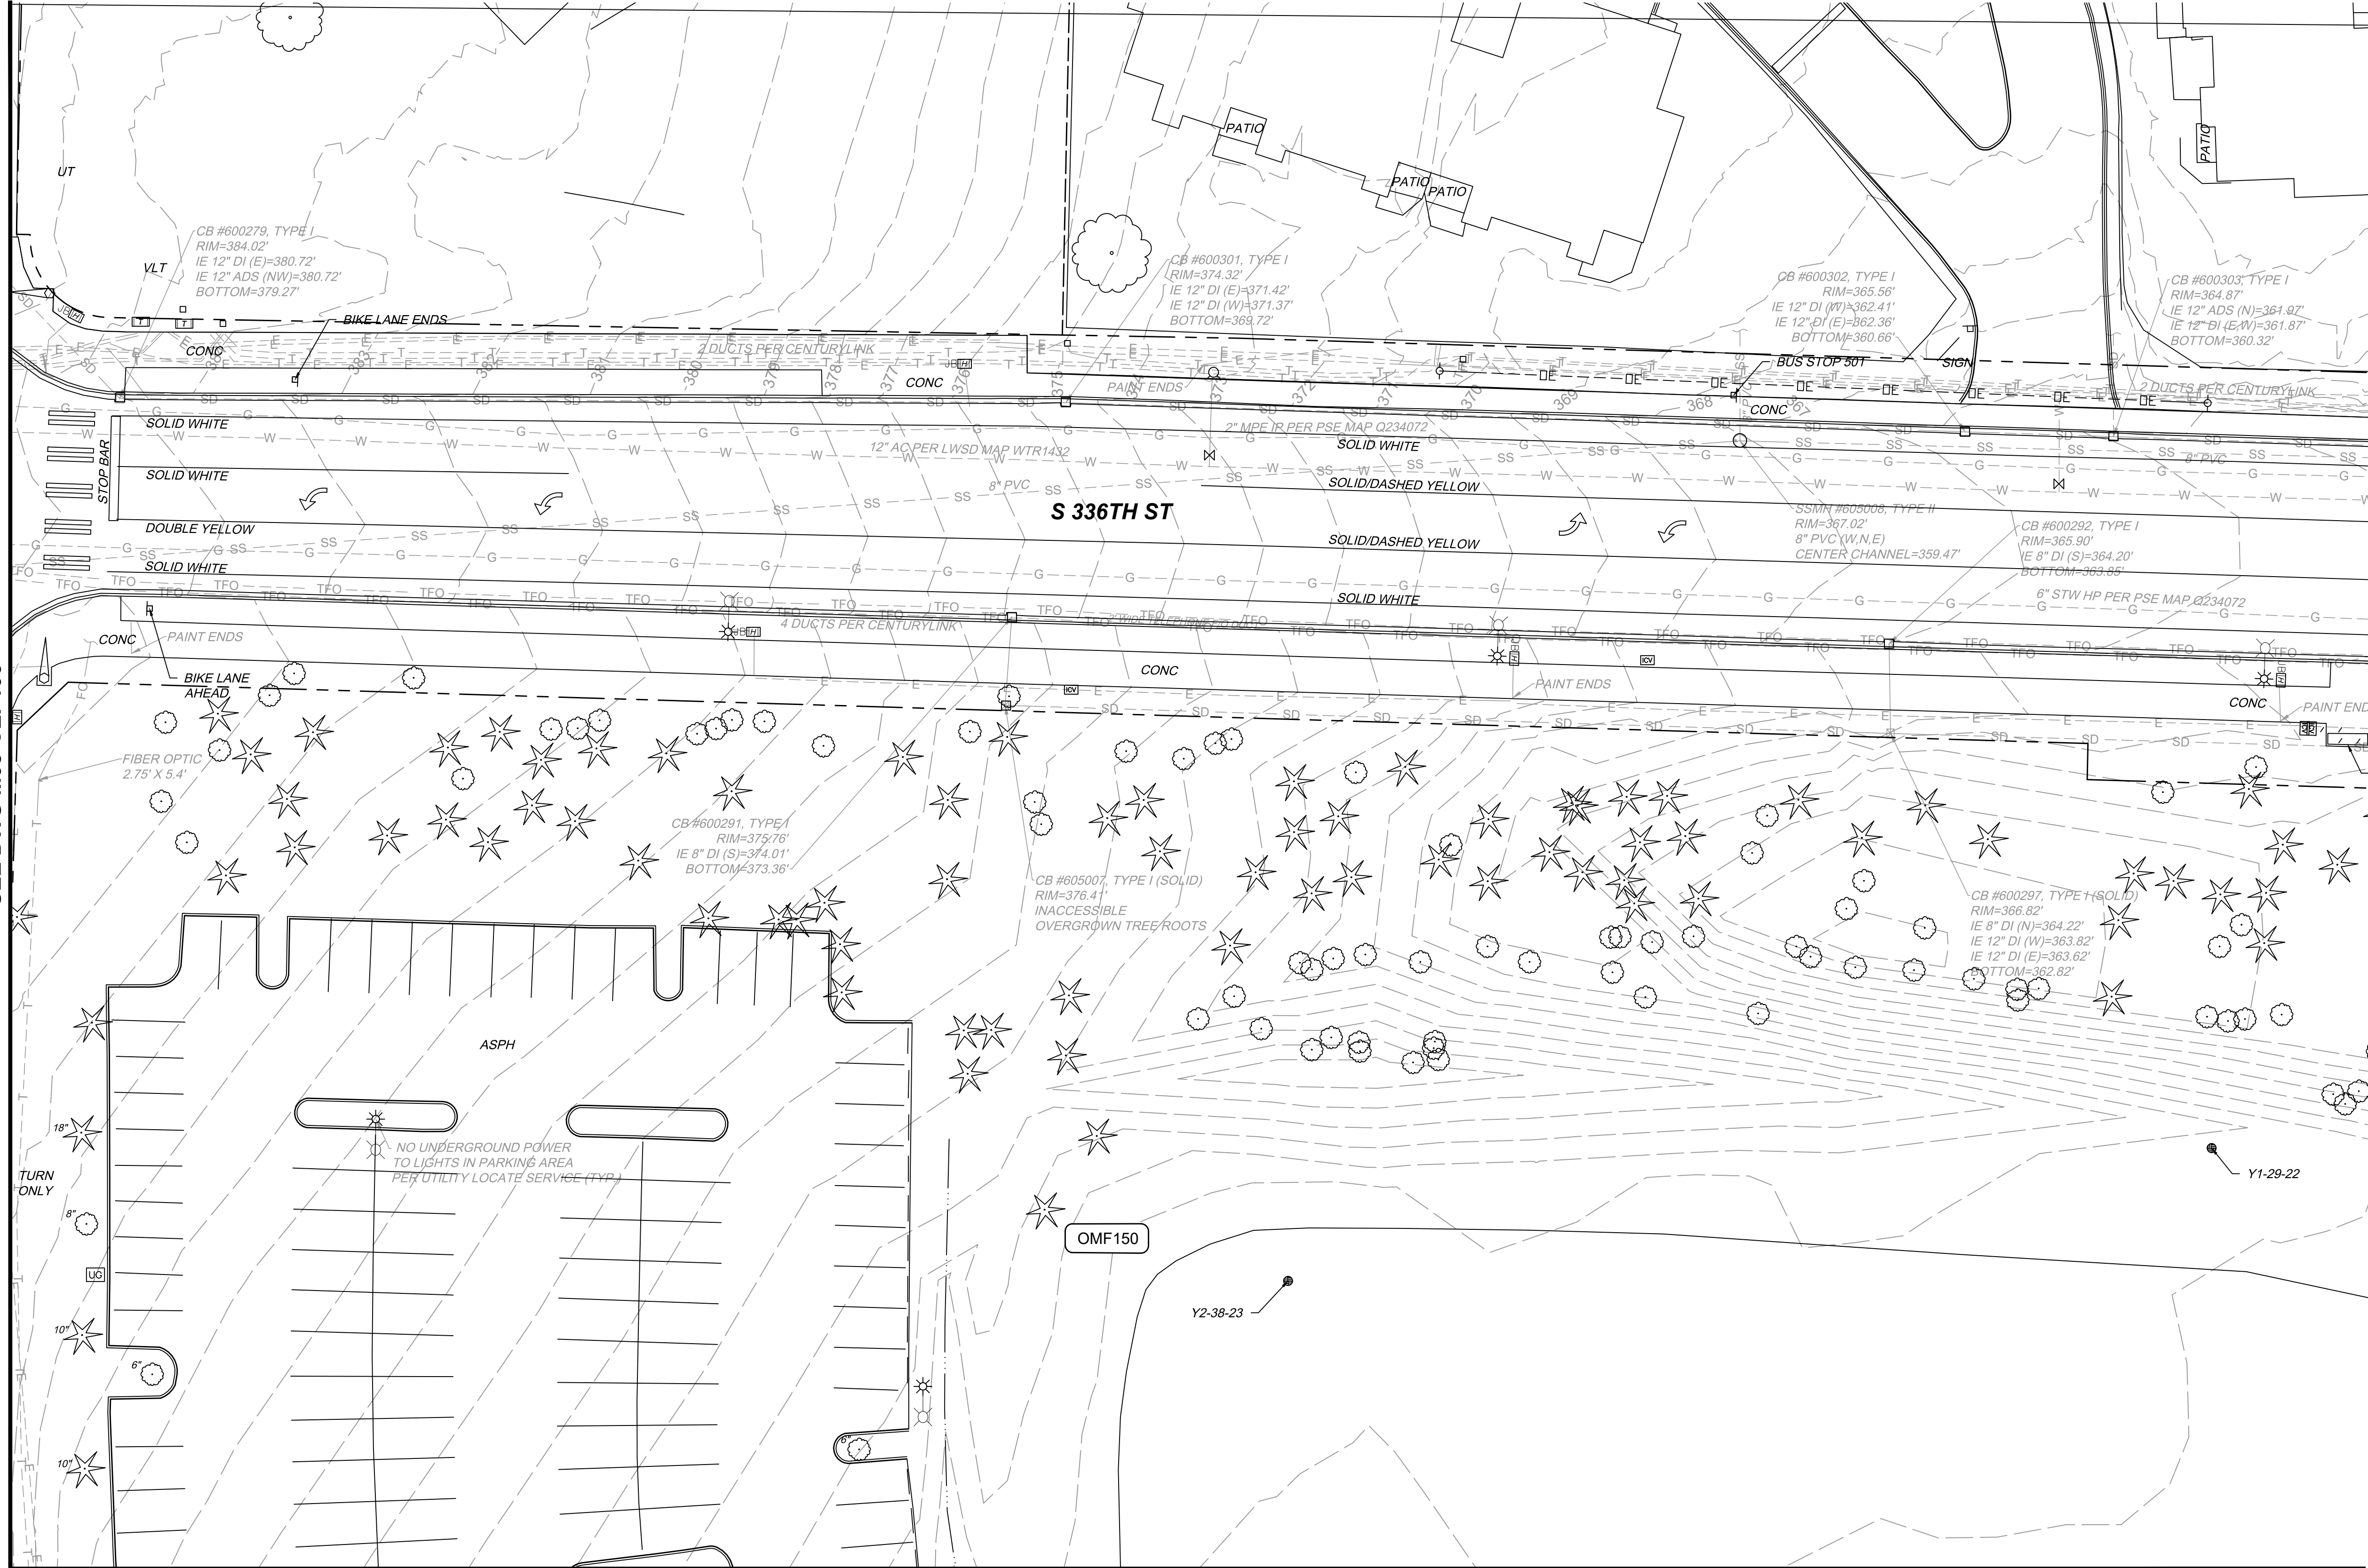


MATCHLINE:
SEE DWG M08-CEP109

NOTES:

- REFER TO RPP SHEETS FOR EASEMENT INFORMATION.

MATCHLINE:
SEE DWG M08-CEP105

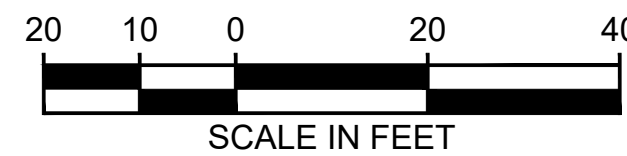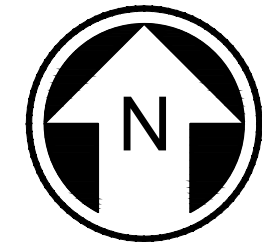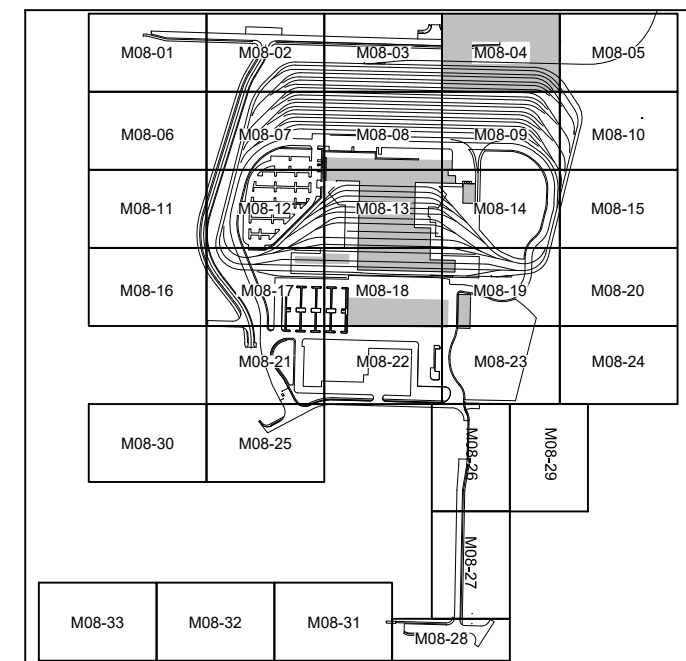

NOT FOR
CONSTRUCTION



MATCHLINE:
SEE DWG M08-CEP104

Refer to the plan set COVER drawing
for disclaimers regarding this drawing.

REFERENCE CONCEPT DRAWINGS

No.	DATE	DSN	CHK	APP	REVISION

DESIGNED BY:
K. McDONALD
DRAWN BY:
J. LUM
CHECKED BY:
P. LOPEZ-HILFIKER
APPROVED BY:
P. LOPEZ-HILFIKER

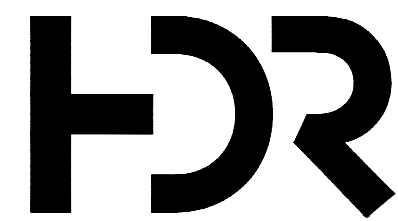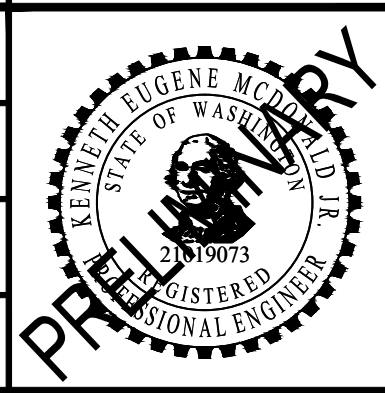

SUBMITTED BY:
PABLO LOPEZ-HILFIKER

DATE:
2/27/2024

REVIEWED BY:



DATE:
2/27/2024


PACKAGE

SCALE:
1"=20'
FILENAME:
OMFS-M08-CEP101-128
CONTRACT No.:
AE-0030-17
DATE:
2/27/2024

SOUND TRANSIT
PRELIMINARY ENGINEERING PLANS
OPERATIONS & MAINTENANCE FACILITY SOUTH



CIVIL
EXISTING CONDITIONS

DRAWING No.:
M08-CEP105
FACILITY ID:
M08
SHEET No.: REV:

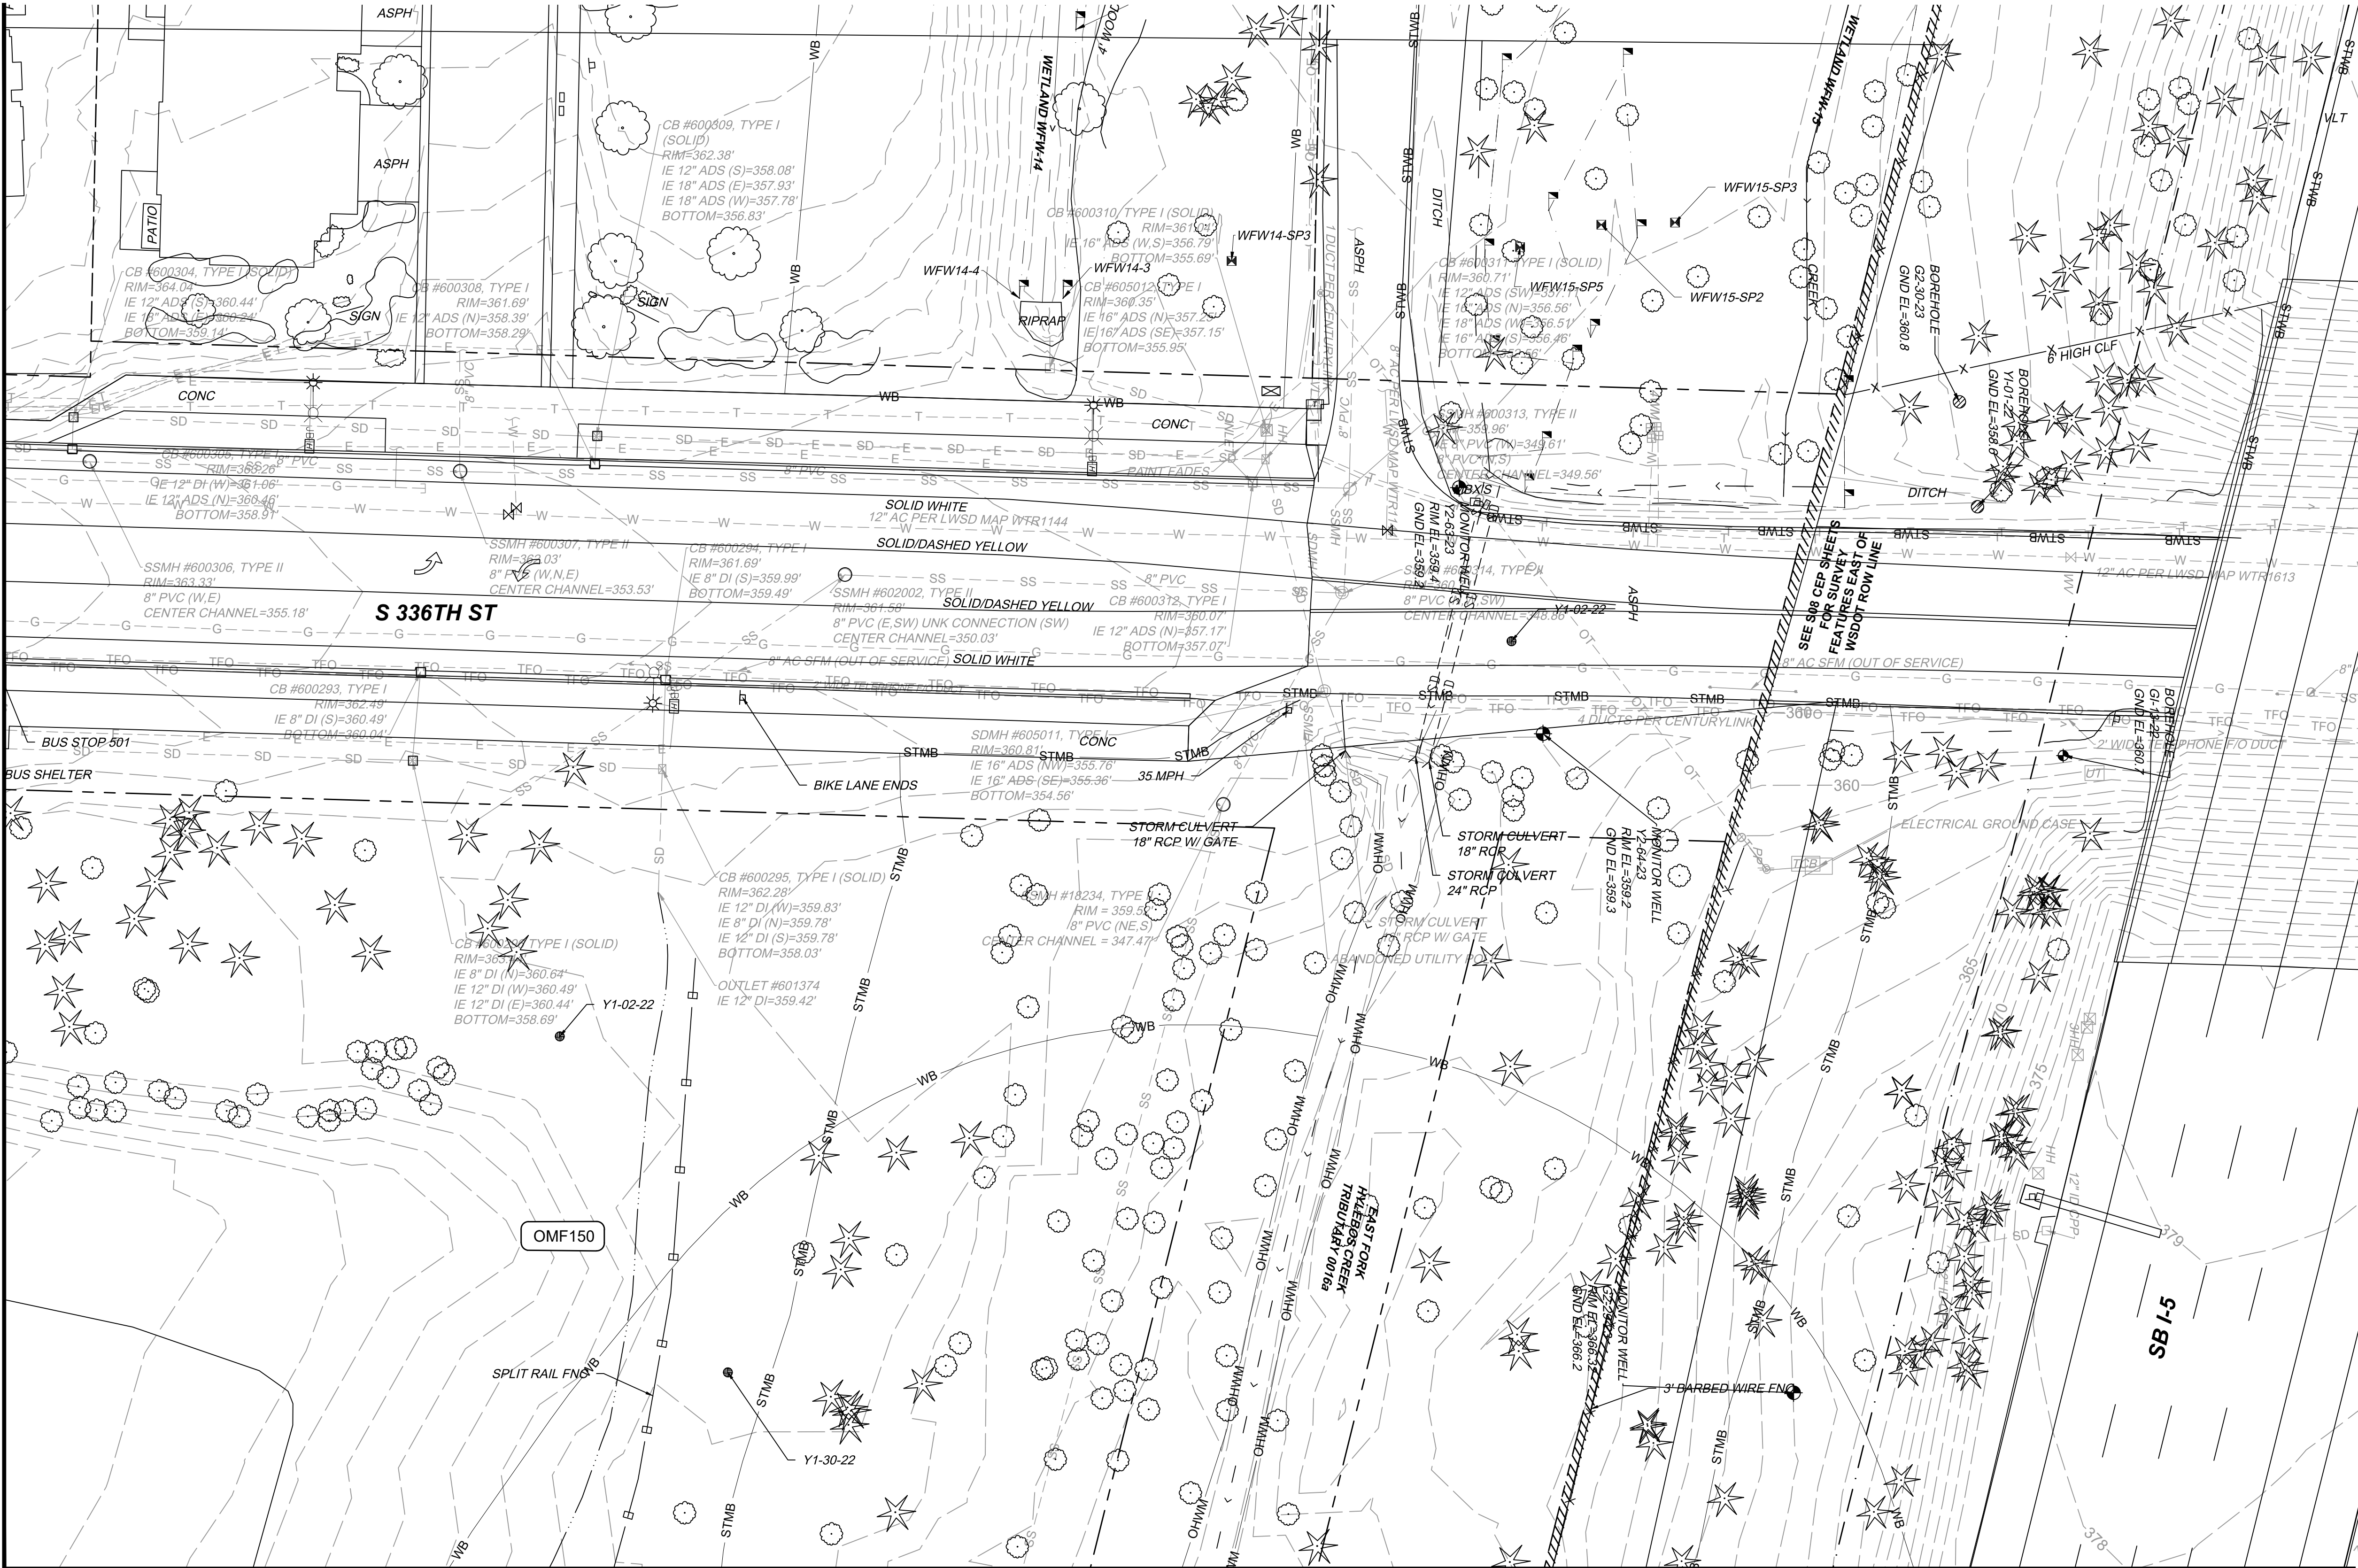

NOTES:

1. REFER TO RPP SHEETS FOR EASEMENT INFORMATION.

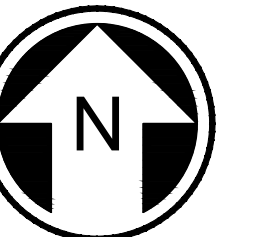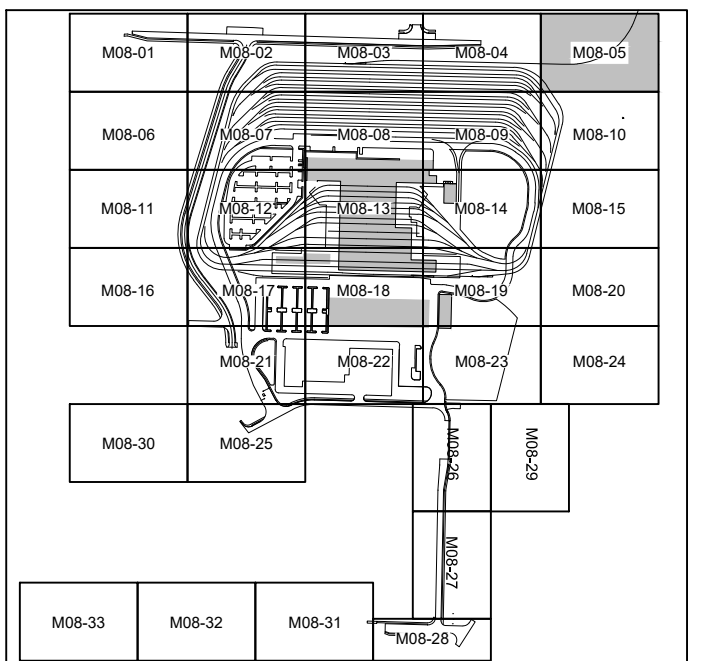



20 10 0 20 40
SCALE IN FEET

NOT FOR
CONSTRUCTION

MATCHLINE:
SEE DWG M08-CEP101

- NOTES:**
- REFER TO RPP SHEETS FOR EASEMENT INFORMATION.

MATCHLINE:
SEE DWG M08-CEP107

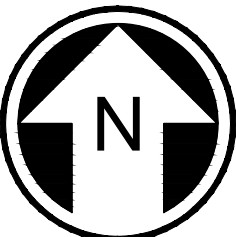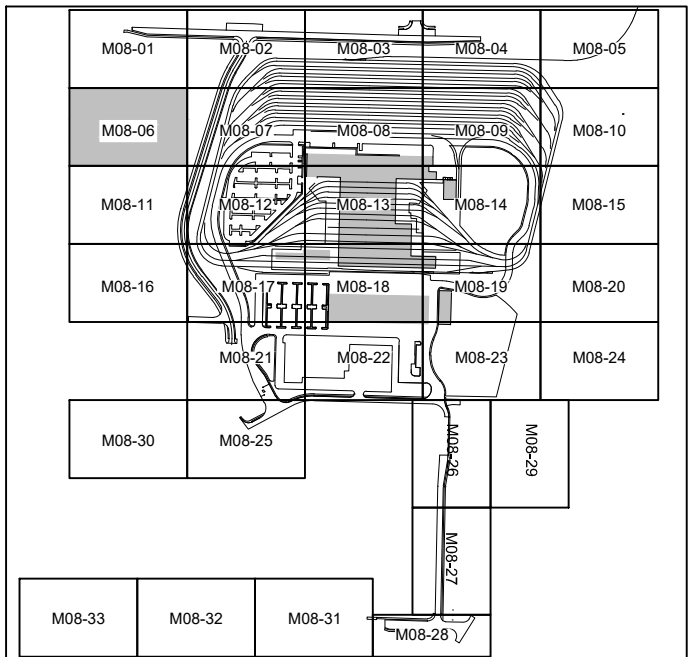


20 10 0 20 40
SCALE IN FEET

NOT FOR
CONSTRUCTION

Refer to the plan set COVER drawing
for disclaimers regarding this drawing.

MATCHLINE:
SEE DWG M08-CEP111

REFERENCE CONCEPT DRAWINGS					AHJ:		PACKAGE #		DRAWING No.:	
No.	DATE	DSN	CHK	APP	DESIGNED BY: K. McDONALD	DRAWN BY: J. LUM	SCALE: 1"=20'	FILENAME: OMFS-M08-CEP101-128	SOUND TRANSIT PRELIMINARY ENGINEERING PLANS OPERATIONS & MAINTENANCE FACILITY SOUTH CIVIL EXISTING CONDITIONS	M08-CEP106
DATE	DSN	CHK	APP	REVISION	CHECKED BY: P. LOPEZ-HILFIKER	APPROVED BY: P. LOPEZ-HILFIKER	SUBMITTED BY: PABLO LOPEZ-HILFIKER	DATE: 2/27/2024	REVIEWED BY:	DATE: 2/27/2024


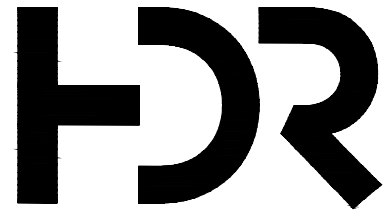


MATCHLINE:
SEE DWG M08-CEP102

- NOTES:
- REFER TO RPP SHEETS FOR EASEMENT INFORMATION.

MATCHLINE:
SEE DWG M08-CEP106

MATCHLINE:
SEE DWG M08-CEP108

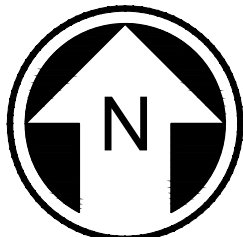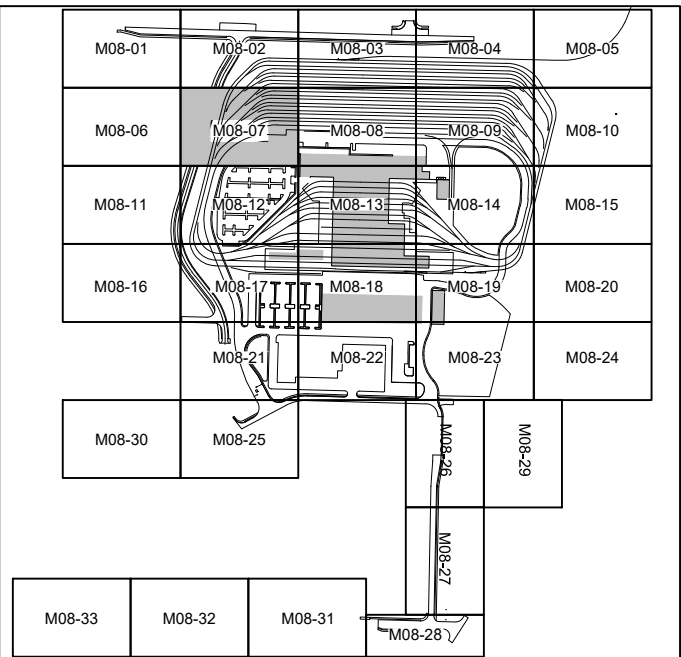



20 10 0 20 40
SCALE IN FEET

NOT FOR
CONSTRUCTION


Refer to the plan set COVER drawing
for disclaimers regarding this drawing.

MATCHLINE:
SEE DWG M08-CEP112

AHJ:					PACKAGE #				
 PRELIMINARY				LINE IS 1" AT FULL SCALE  SOUNDTRANSIT	SCALE: 1"=20'	SOUND TRANSIT PRELIMINARY ENGINEERING PLANS OPERATIONS & MAINTENANCE FACILITY SOUTH CIVIL EXISTING CONDITIONS			DRAWING No.: M08-CEP107
					FILENAME: OMFS-M08-CEP101-128				FACILITY ID: M08
					CONTRACT No.: AE-0030-17				SHEET No.: REV:
					DATE: 2/27/2024				
	SUBMITTED BY: PABLO LOPEZ-HILFIKER	DATE: 2/27/2024	REVIEWED BY:	DATE: 2/27/2024					

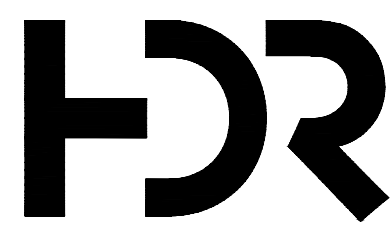
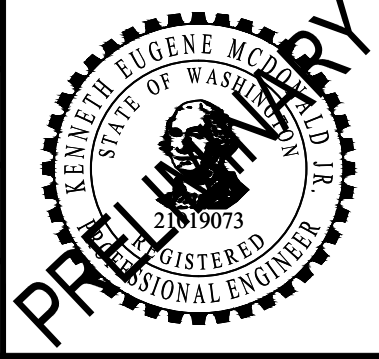


MATCHLINE:
SEE DWG M08-CEP103

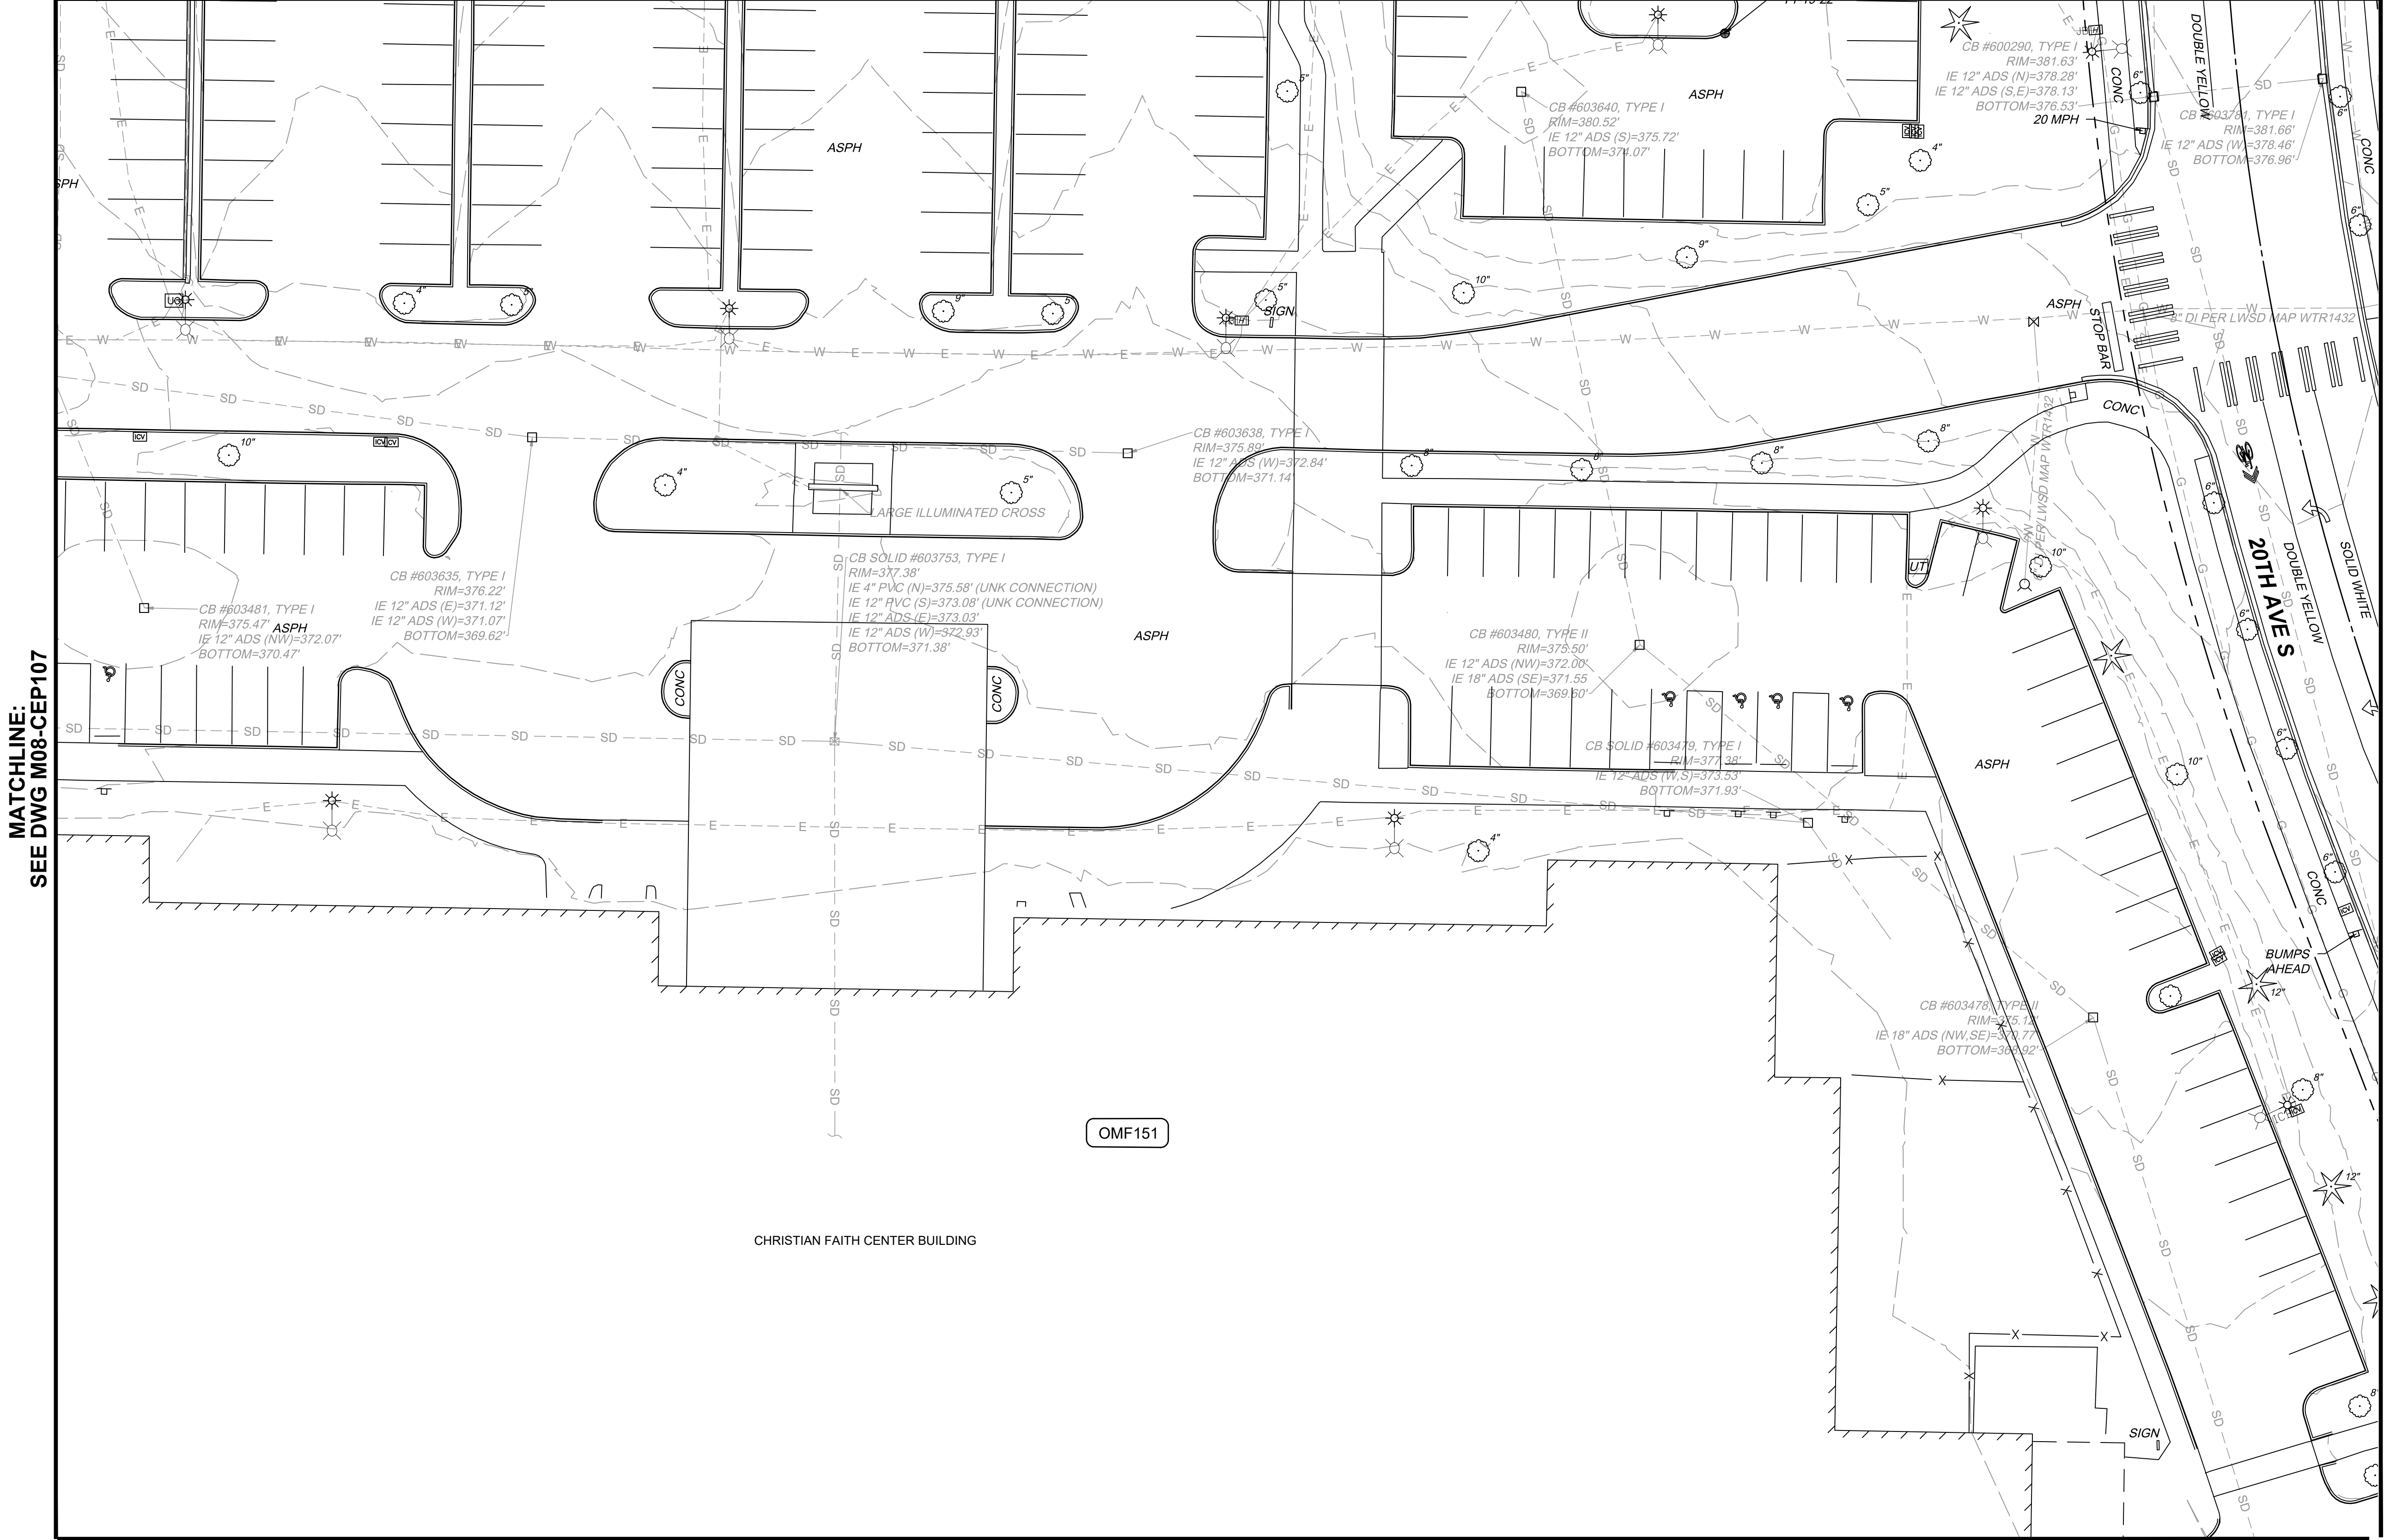

- NOTES:**
1. REFER TO RPP SHEETS FOR EASEMENT INFORMATION.

MATCHLINE:
SEE DWG M08-CEP109

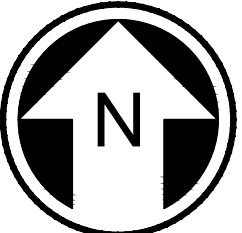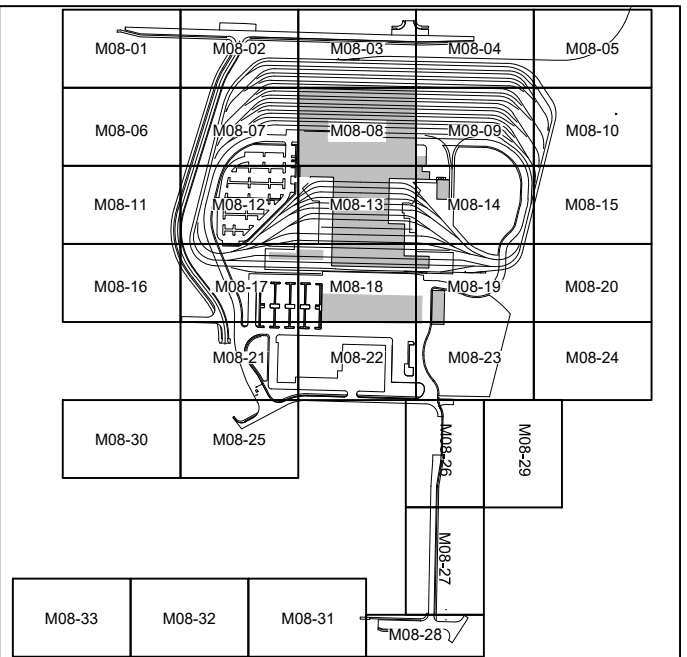

NOT FOR
CONSTRUCTION

Refer to the plan set COVER drawing
for disclaimers regarding this drawing.



MATCHLINE:
SEE DWG M08-CEP113

AHJ:

PACKAGE #

REFERENCE CONCEPT DRAWINGS

DESIGNED BY:
K. McDONALD
DRAWN BY:
J. LUM
CHECKED BY:
P. LOPEZ-HILFIKER
APPROVED BY:
P. LOPEZ-HILFIKER

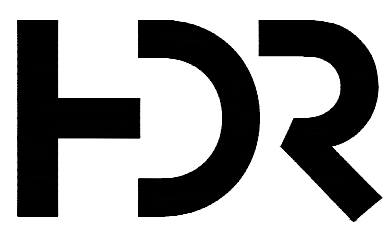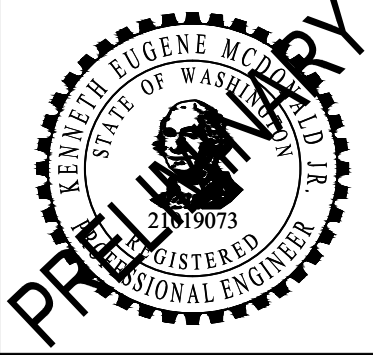

SUBMITTED BY:
PABLO LOPEZ-HILFIKER

DATE:
2/27/2024

REVIEWED BY:



DATE:
2/27/2024

SCALE:
1"=20'
FILENAME:
OMFS-M08-CEP101-128
CONTRACT No.:
AE-0030-17
DATE:
2/27/2024

SOUND TRANSIT
PRELIMINARY ENGINEERING PLANS
OPERATIONS & MAINTENANCE FACILITY SOUTH

CIVIL
EXISTING CONDITIONS

DRAWING No.:
M08-CEP108
FACILITY ID:
M08
SHEET No.: REV:



**MATCHLINE:
SEE DWG M08-CEP104**

NOTES:

1. REFER TO RPP SHEETS FOR EASEMENT INFORMATION.

**MATCHLINE:
SEE DWG M08-CEP108**

**MATCHLINE:
SEE DWG M08-CEP110**

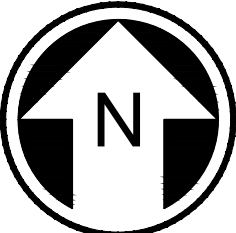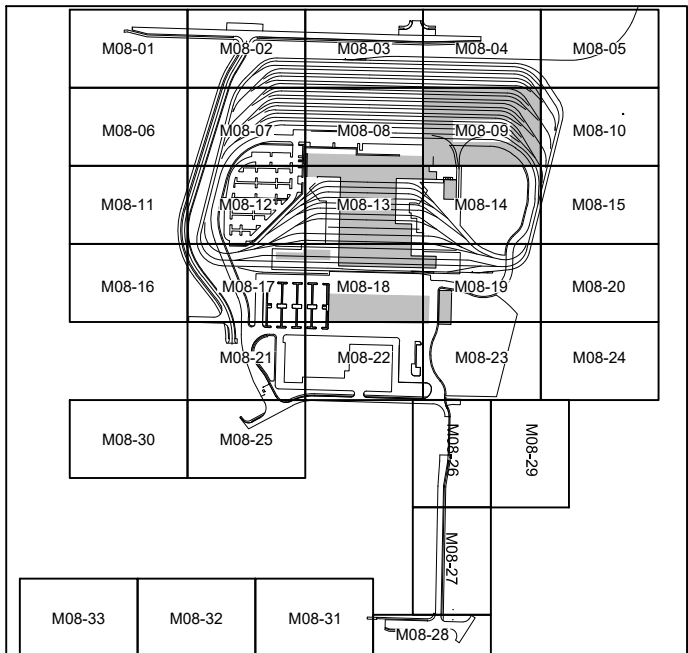

20 10 0 20 40


SCALE IN FEET

NOT FOR
CONSTRUCTION

*Refer to the plan set COVER drawing
for disclaimers regarding this drawing.*

**MATCHLINE:
SEE DWG M08-CEP114**

AHJ:

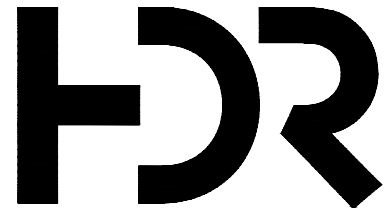

SUBMITTED BY:
PABLO LOPEZ-HILFIKER

DATE:
2/27/2024

REVIEWED BY:

DATE:
2/27/2024

PACKAGE #

SCALE:	1"=20'
FILENAME:	OMFS-M08-CEP101-128
CONTRACT No.:	AE-0030-17
DATE:	2/27/2024

SOUND TRANSIT
PRELIMINARY ENGINEERING PLANS
OPERATIONS & MAINTENANCE FACILITY SOUTH
CIVIL
EXISTING CONDITIONS

DRAWING No.:	
M08-CEP109	
FACILITY ID:	
M08	
SHEET No.:	REV:

No.	DATE	DSN	CHK	APP	REVISION



DESIGNED BY:
K. MCDONALD
DRAWN BY:
J. LUM
CHECKED BY:
P. LOPEZ-HILFIKER
APPROVED BY:
P. LOPEZ-HILFIKER

MATCHLINE:
SEE DWG M08-CEP105

MATCHLINE:
SEE DWG M08-CEP109

NOTES:

1. REFER TO RPP SHEETS FOR EASEMENT INFORMATION.

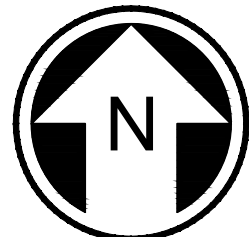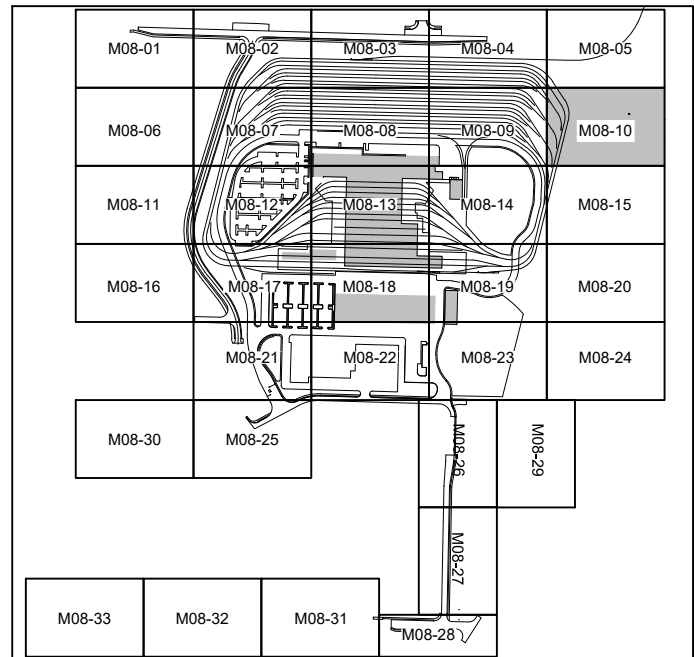


NOT FOR
CONSTRUCTION

MATCHLINE:
SEE DWG M08-CEP115

Refer to the plan set COVER drawing
for disclaimers regarding this drawing.

REFERENCE CONCEPT DRAWINGS

DESIGNED BY:
K. McDONALD
DRAWN BY:
J. LUM
CHECKED BY:
P. LOPEZ-HILFIKER
APPROVED BY:
P. LOPEZ-HILFIKER

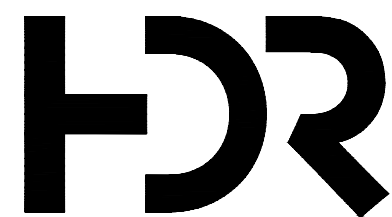

SUBMITTED BY:
PABLO LOPEZ-HILFIKER

DATE:
2/27/2024

REVIEWED BY:



DATE:
2/27/2024


PACKAGE #

SCALE:
1"=20'
FILENAME:
OMFS-M08-CEP101-128
CONTRACT No.:
AE-0030-17
DATE:
2/27/2024

SOUND TRANSIT
PRELIMINARY ENGINEERING PLANS
OPERATIONS & MAINTENANCE FACILITY SOUTH
CIVIL
EXISTING CONDITIONS

DRAWING No.:
M08-CEP110
FACILITY ID:
M08
SHEET No.: REV:



MATCHLINE:
SEE DWG M08-CEP106

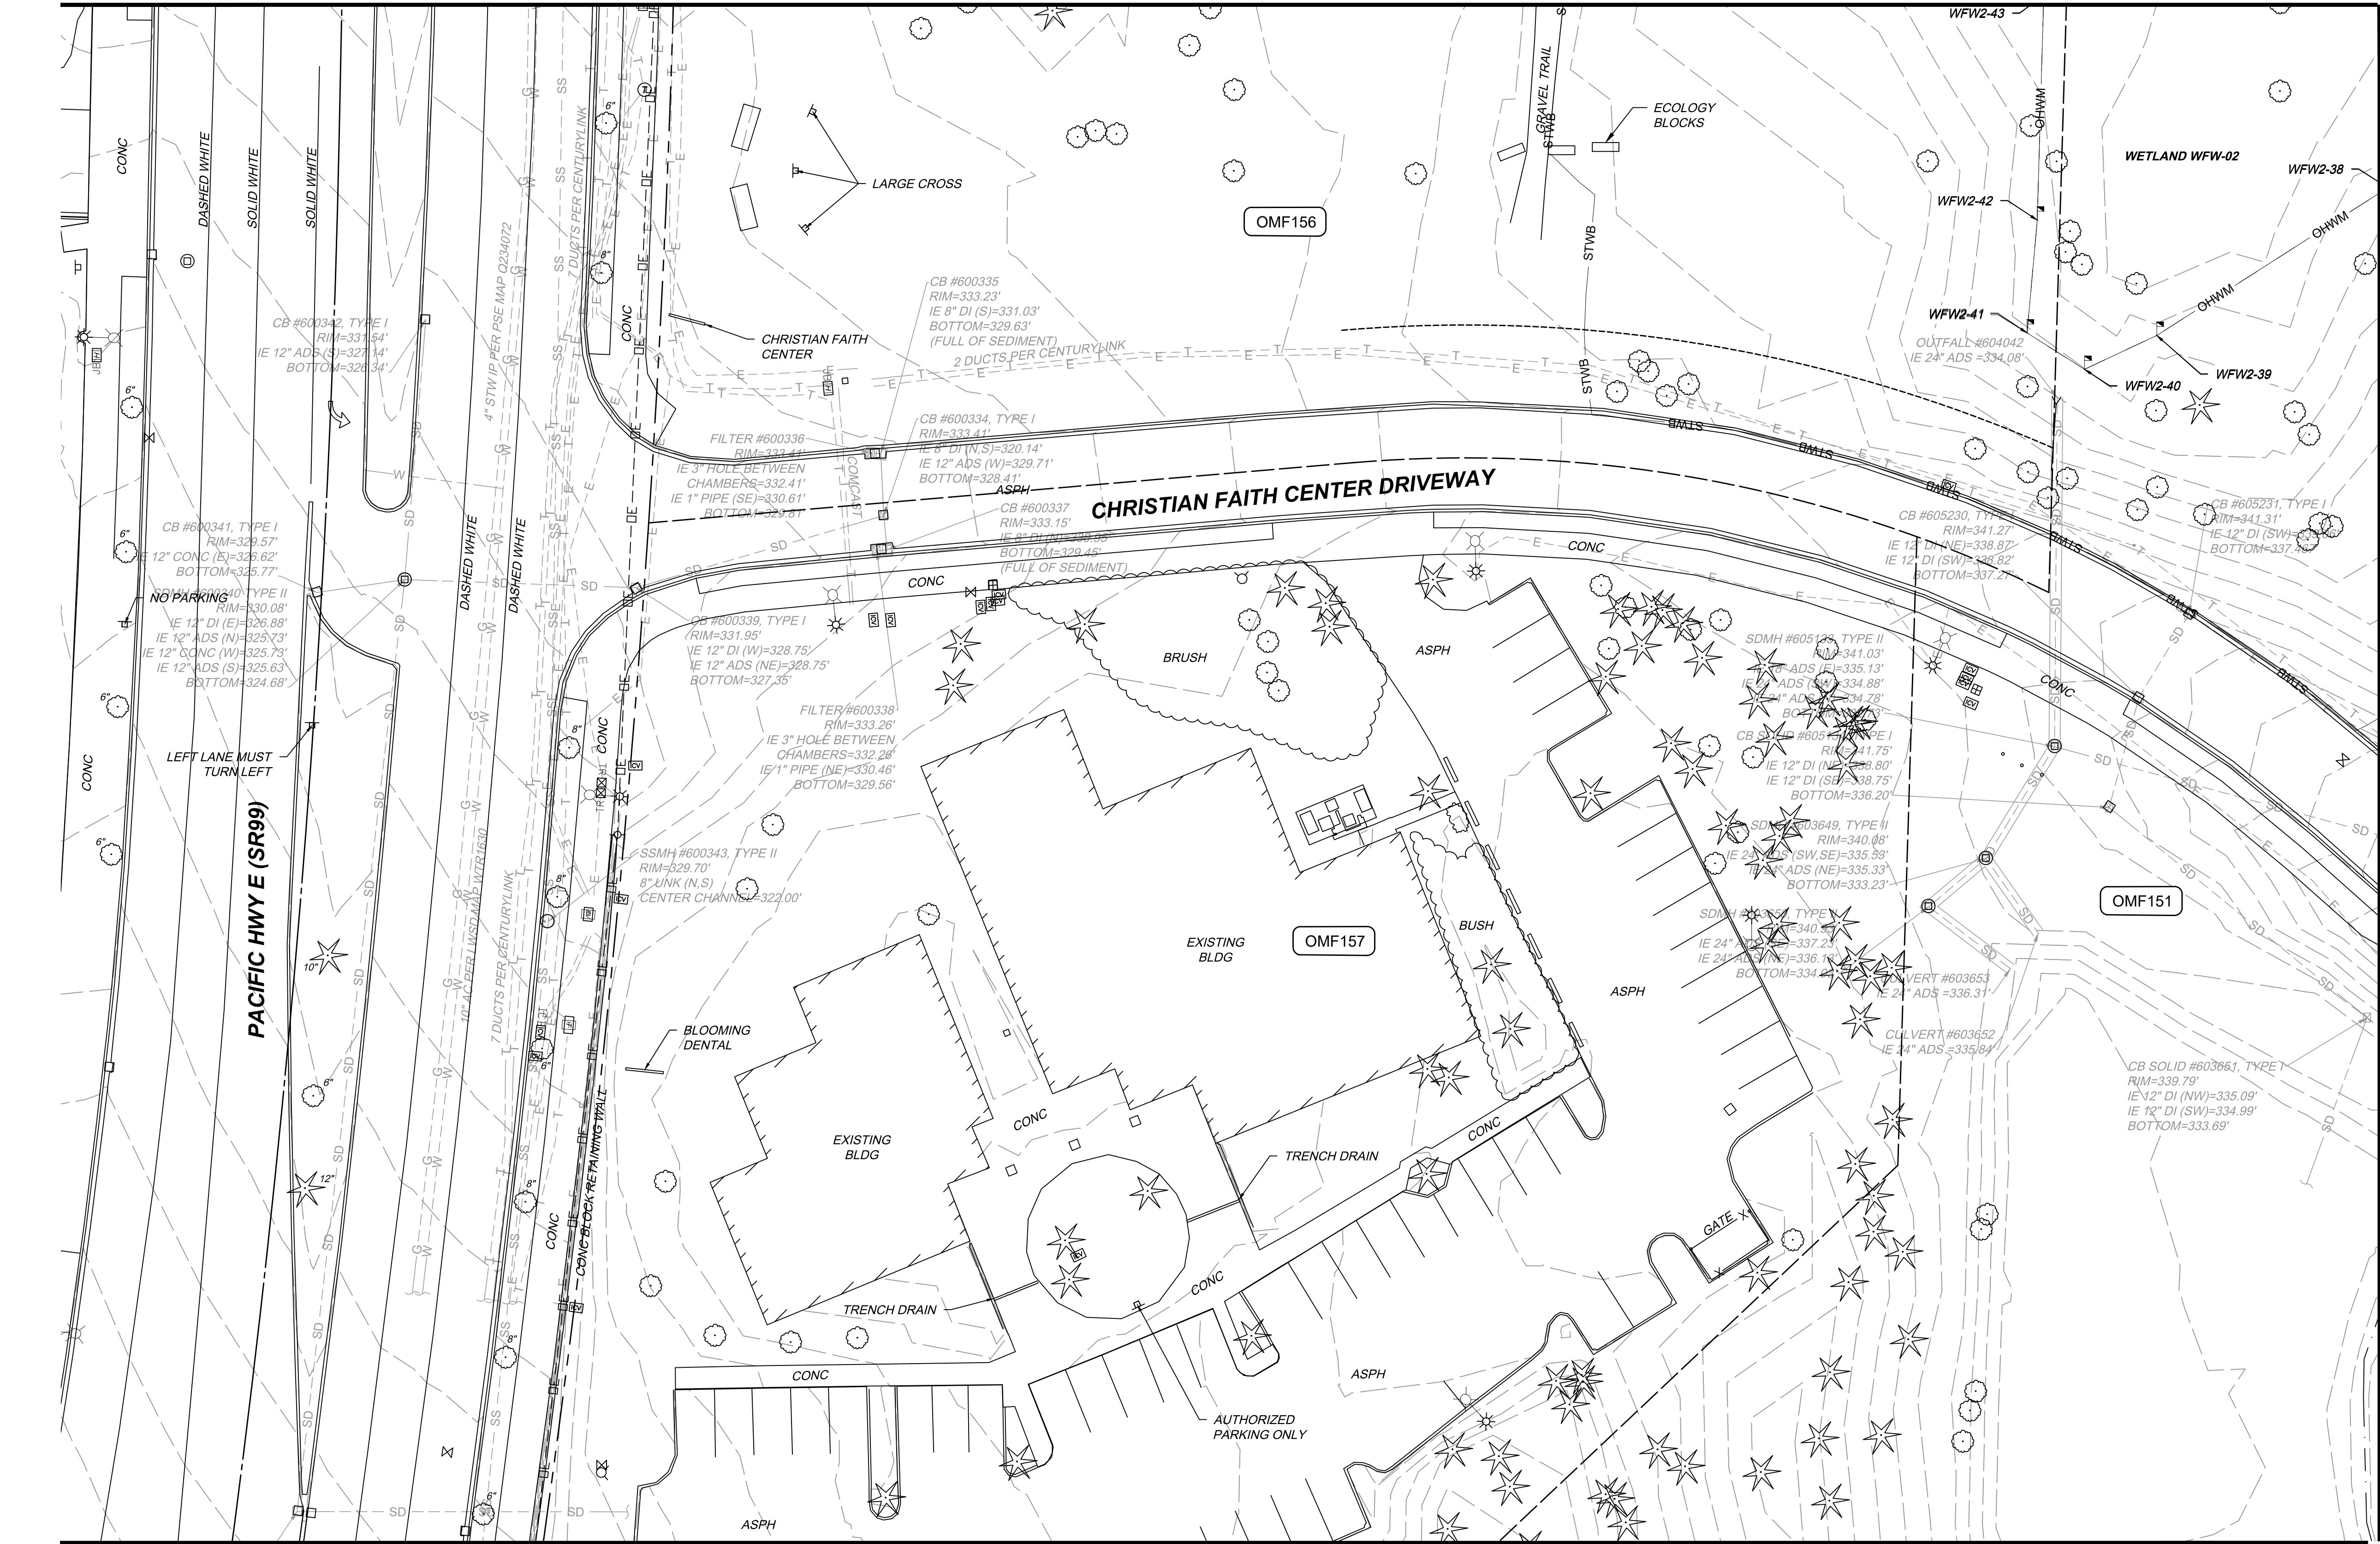

NOTES:

1. REFER TO RPP SHEETS FOR EASEMENT INFORMATION.


MATCHLINE:
SEE DWG M08-CEP112

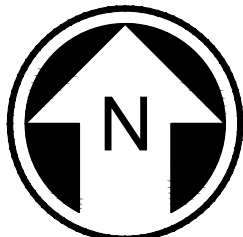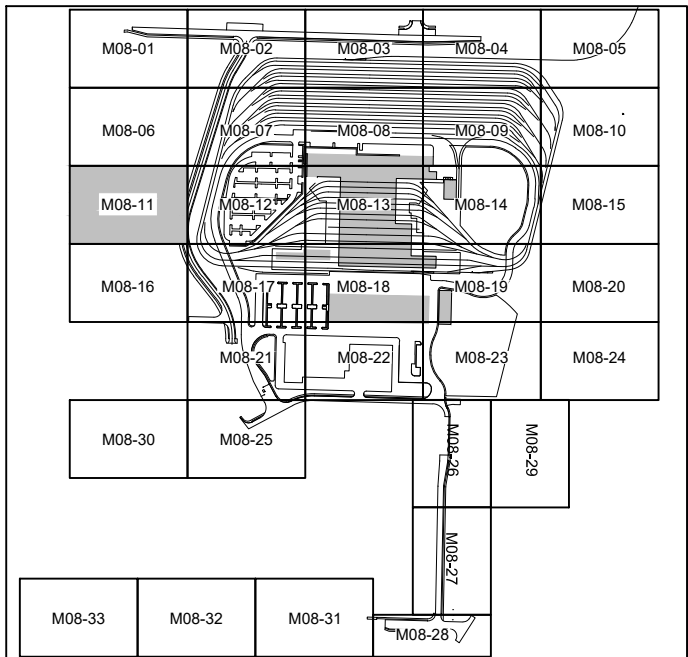

NOT FOR
CONSTRUCTION

Refer to the plan set COVER drawing
for disclaimers regarding this drawing.

MATCHLINE:
SEE DWG M08-CEP116

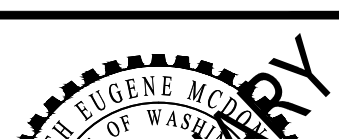AHJ:					PACKAGE #					
 PRELIMINARY				LINE IS 1" AT FULL SCALE  SOUNDTRANSIT	SCALE: 1"=20'		SOUND TRANSIT PRELIMINARY ENGINEERING PLANS OPERATIONS & MAINTENANCE FACILITY SOUTH CIVIL EXISTING CONDITIONS		DRAWING No.: M08-CEP111	
					FILENAME: OMFS-M08-CEP101-128				FACILITY ID: M08	
					CONTRACT No.: AE-0030-17				SHEET No.: REV:	
					DATE: 2/27/2024					
	SUBMITTED BY: PABLO LOPEZ-HILFIKER		DATE: 2/27/2024		REVIEWED BY:		DATE: 2/27/2024			

02/23/24 | 11:21 PM | KMC DONALD
C:\PWORKING\WEST01\02727714\OMFS-M08-CEP101-128.DWG



MATCHLINE:
SEE DWG M08-CEP107

MATCHLINE:
SEE DWG M08-CEP111

NOTES:

1. REFER TO RPP SHEETS FOR EASEMENT INFORMATION.

MATCHLINE:
SEE DWG M08-CEP113

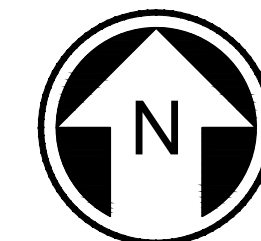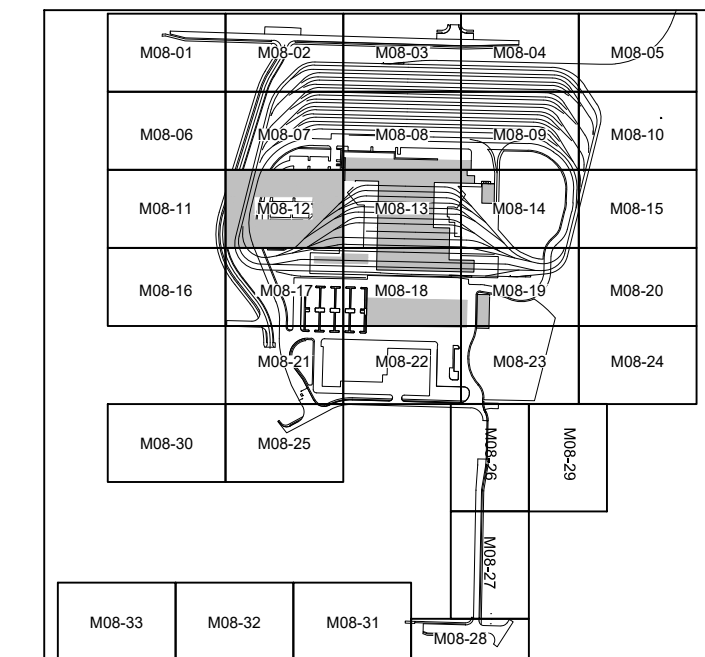

NOT FOR
CONSTRUCTION


Refer to the plan set COVER drawing
for disclaimers regarding this drawing.

MATCHLINE:
SEE DWG M08-CEP117

REFERENCE CONCEPT DRAWINGS

No.	DATE	DSN	CHK	APP	REVISION

DESIGNED BY:
K. MCDONALD
DRAWN BY:
J. LUM
CHECKED BY:
P. LOPEZ-HILFIKER
APPROVED BY:
P. LOPEZ-HILFIKER

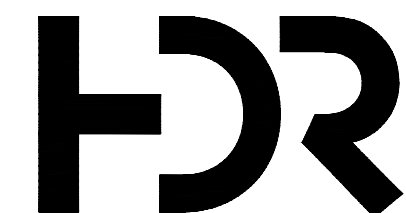

SUBMITTED BY:
PABLO LOPEZ-HILFIKER

DATE:
2/27/2024

REVIEWED BY:



DATE:
2/27/2024

PACKAGE #

SCALE:
1"=20'
FILENAME:
OMFS-M08-CEP101-128
CONTRACT No.:
AE-0030-17
DATE:
2/27/2024

SOUND TRANSIT
PRELIMINARY ENGINEERING PLANS
OPERATIONS & MAINTENANCE FACILITY SOUTH
CIVIL
EXISTING CONDITIONS

DRAWING No.:
M08-CEP112
FACILITY ID:
M08
SHEET No.:
REV: