


**MATCHLINE:
SEE DWG M08-CEP108**


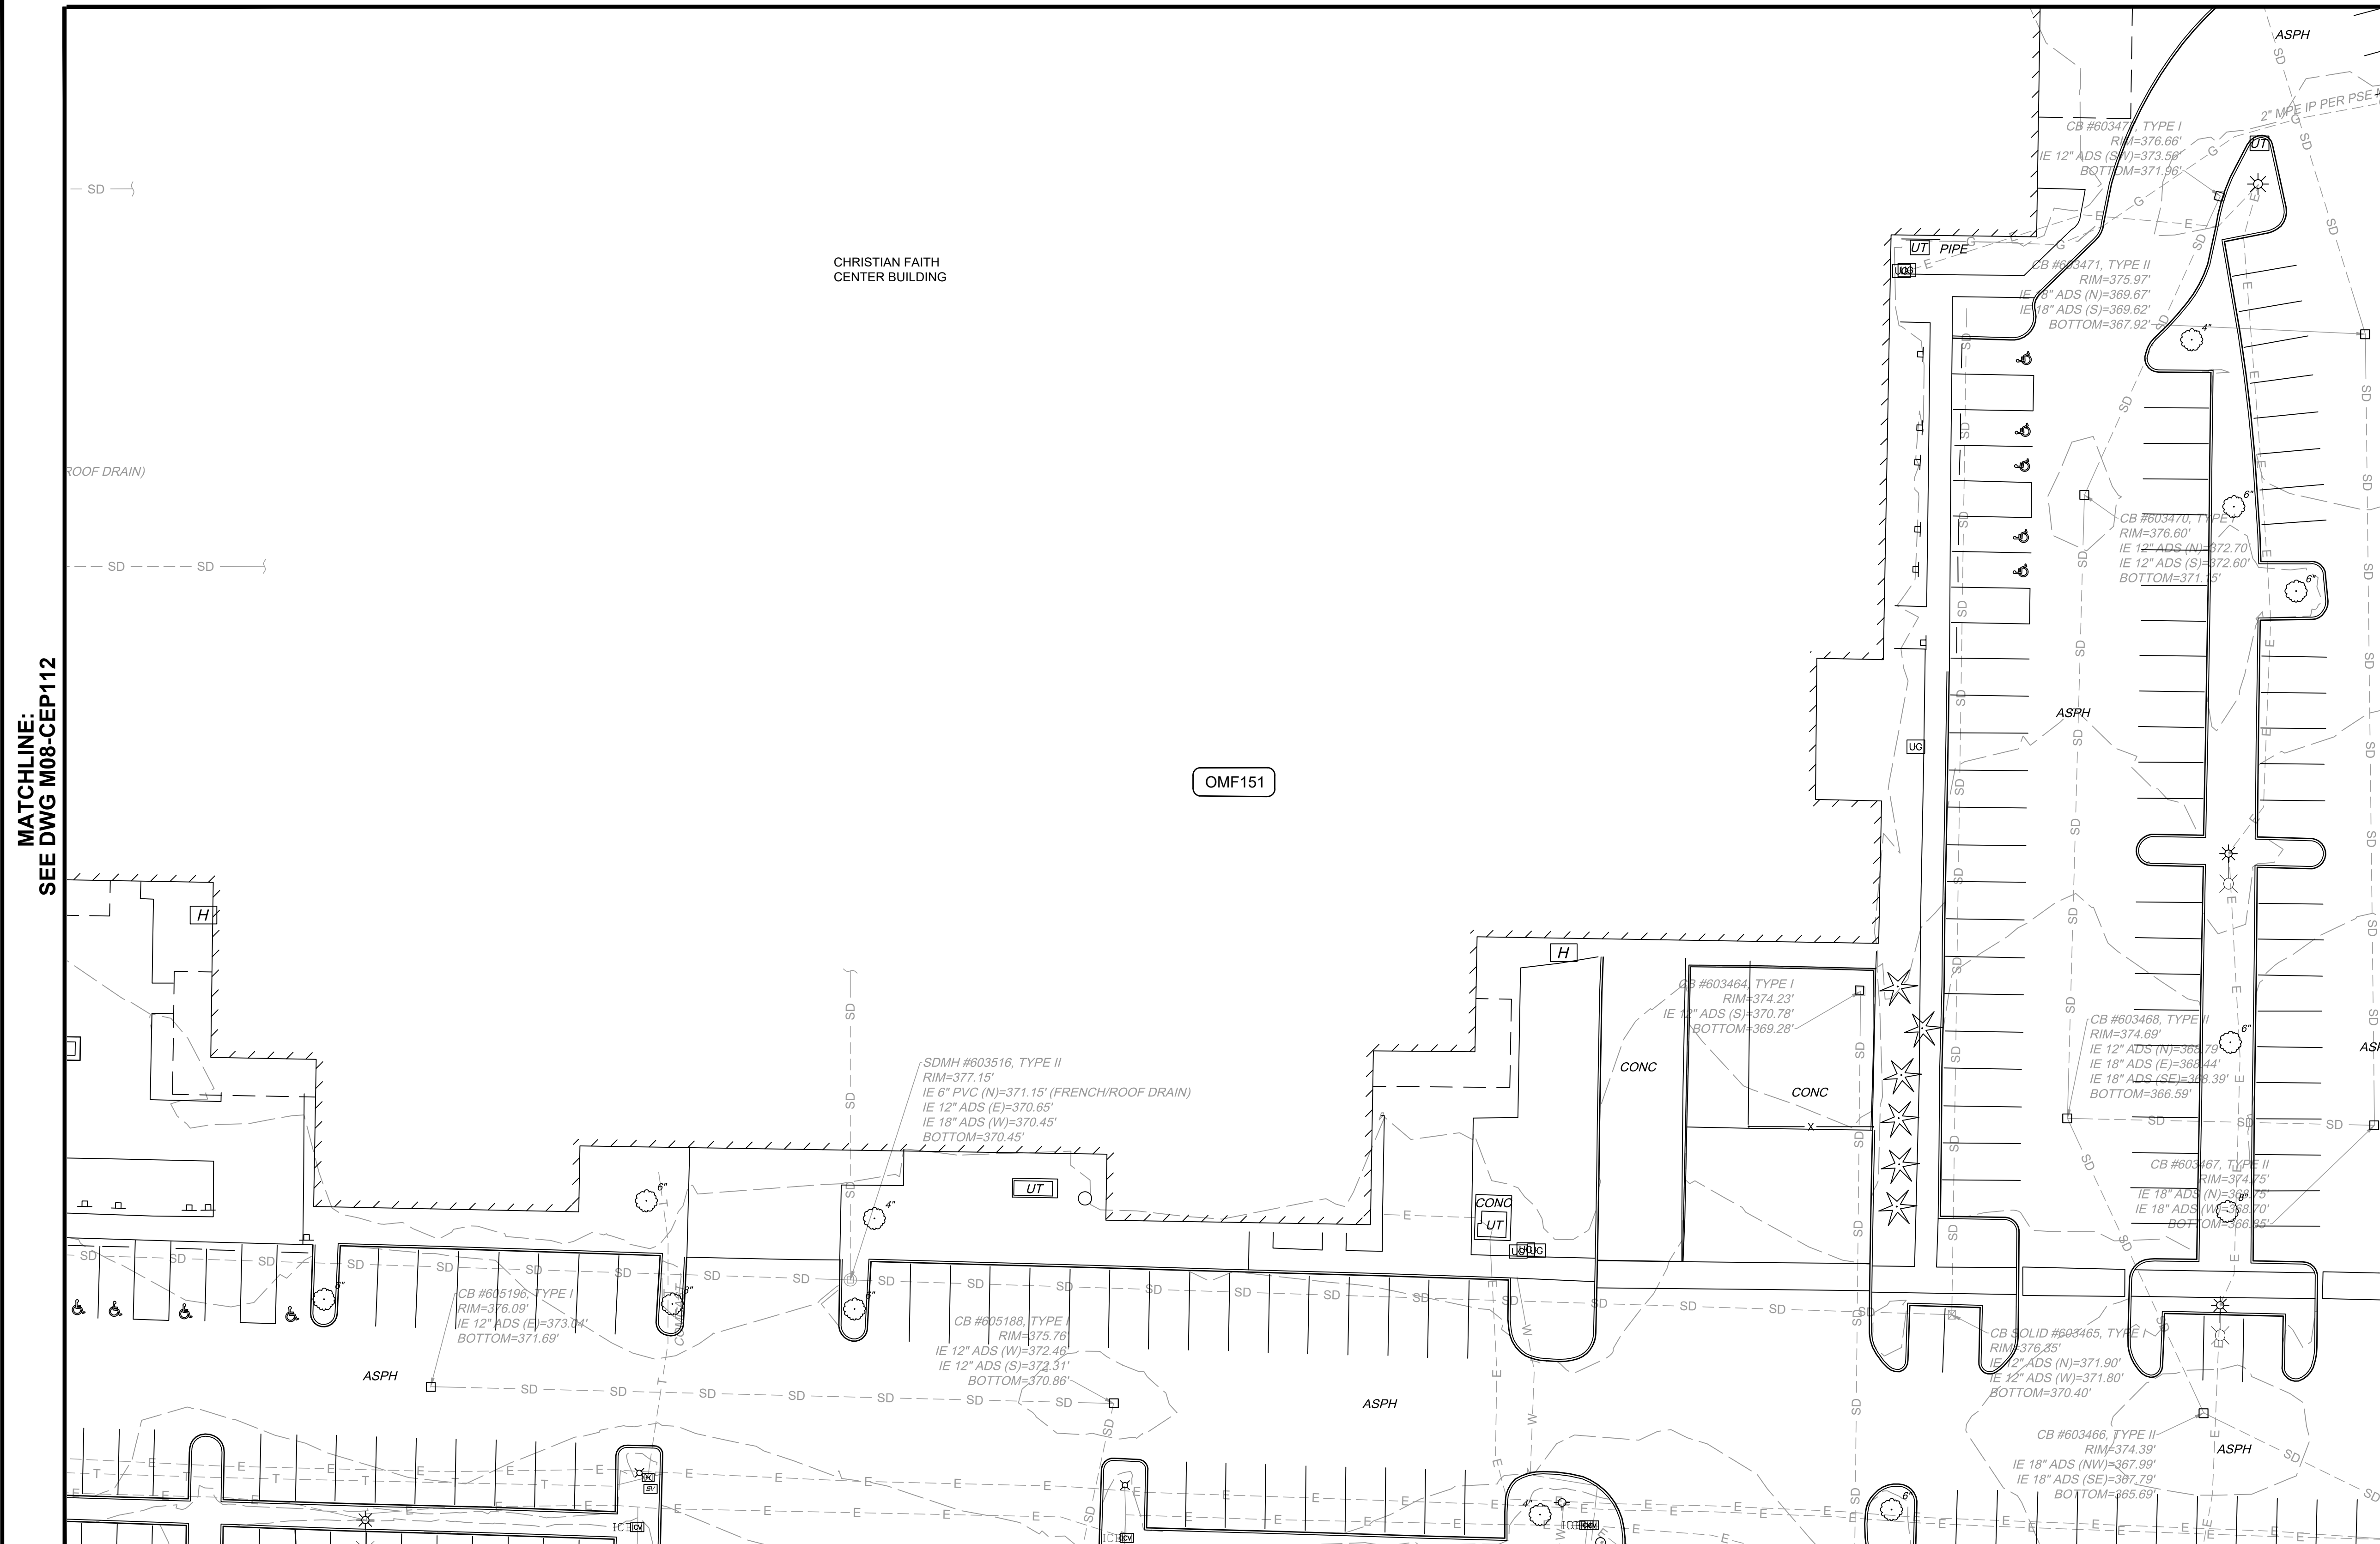


NOTES:

1. REFER TO RPP SHEETS FOR EASEMENT INFORMATION.

**MATCHLINE:
SEE DWG M08-CEP112**

MATCHLINE:
SEE DWG M08-CEP114

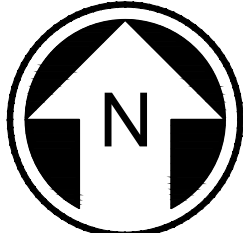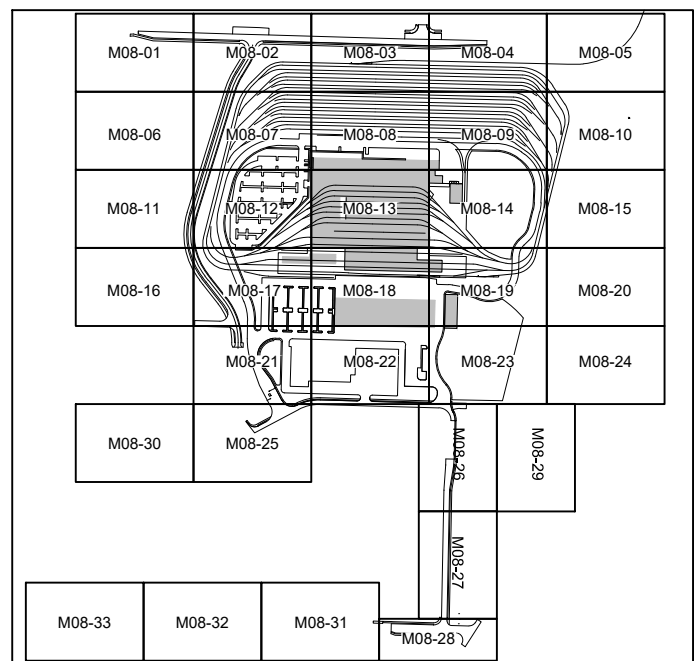

20 10 0 20 40

SCALE IN FEET


NOT FOR
CONSTRUCTION

**MATCHLINE:
SEE DWG M08-CEP118**

*Refer to the plan set COVER drawing
for disclaimers regarding this drawing*

REFERENCE CONCEPT DRAWINGS						DESIGNED BY: K. McDONALD
						DRAWN BY: J. LUM
						CHECKED BY: P. LOPEZ-HILFIKER
						APPROVED BY: P. LOPEZ-HILFIKER
No.	DATE	DSN	CHK	APP	REVISION	

AHJ:

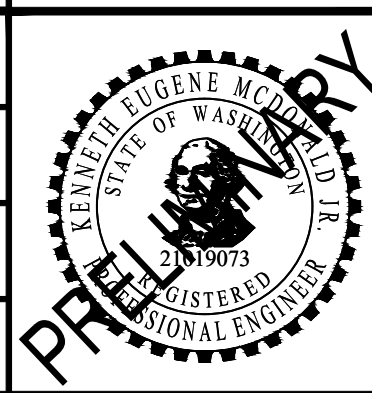SUBMITTED BY:
PABLO LOPEZ-HILFIKER

DATE:
2/27/2024

REVIEWED BY



DATE:
2/27/2024

PACKAGE #

SCALE:
1"=20'
FILENAME:
OMFS-M08-CEP101-128
CONTRACT No.:
AE-0030-17
DATE:
2/27/2024

SOUND TRANSIT
PRELIMINARY ENGINEERING PLANS
OPERATIONS & MAINTENANCE FACILITY SOUTH
CIVIL
EXISTING CONDITIONS

DRAWING No.:	
M08-CEP113	
FACILITY ID:	
M08	
SHEET No.:	REV.

02/23/24 | 11:26 PM | KMC DONALD
C:\PWORKING\WEST01\DWG\OMFS-M08-CEP101-128.DWG



MATCHLINE:
SEE DWG M08-CEP113

Refer to the plan set COVER drawing
for disclaimers regarding this drawing.

REFERENCE CONCEPT DRAWINGS

No.	DATE	DSN	CHK	APP	REVISION

DESIGNED BY:
K. McDONALD
DRAWN BY:
J. LUM
CHECKED BY:
P. LOPEZ-HILFIKER
APPROVED BY:
P. LOPEZ-HILFIKER

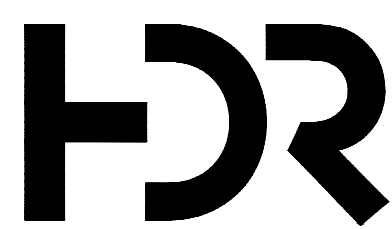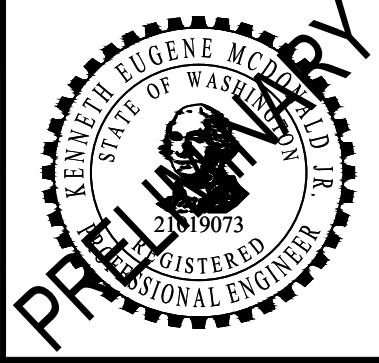

SUBMITTED BY:
PABLO LOPEZ-HILFIKER

DATE:
2/27/2024

REVIEWED BY:



DATE:
2/27/2024

PACKAGE

SCALE:
1"=20'
FILENAME:
OMFS-M08-CEP101-128
CONTRACT No.:
AE-0030-17
DATE:
2/27/2024

SOUND TRANSIT
PRELIMINARY ENGINEERING PLANS
OPERATIONS & MAINTENANCE FACILITY SOUTH

CIVIL
EXISTING CONDITIONS

DRAWING No.:
M08-CEP114
FACILITY ID:
M08
SHEET No.: REV:



MATCHLINE:
SEE DWG M08-CEP109



MATCHLINE:
SEE DWG M08-CEP115

NOTES:


1. REFER TO RPP SHEETS FOR EASEMENT INFORMATION.

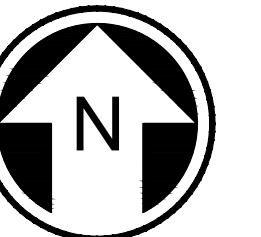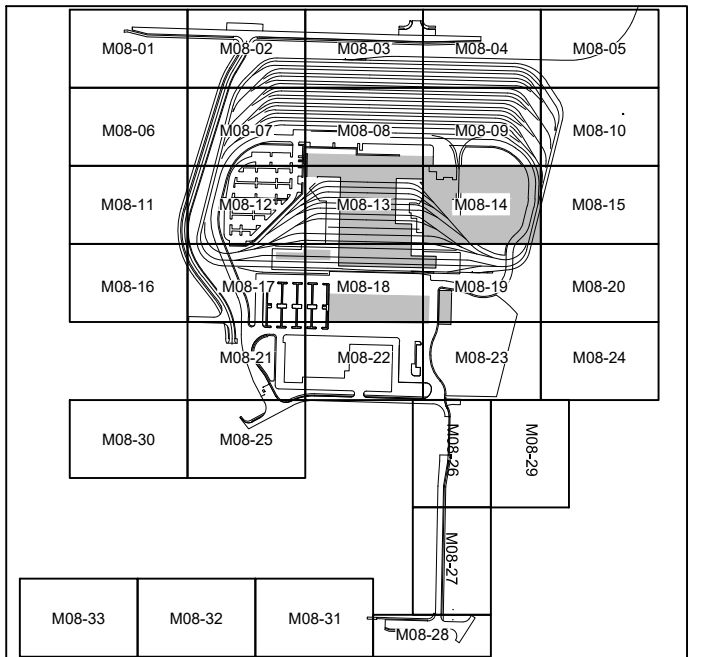

NOT FOR
CONSTRUCTION



**MATCHLINE:
SEE DWG M08-CEP114**

1. REFER TO RPP SHEETS FOR EASEMENT INFORMATION.

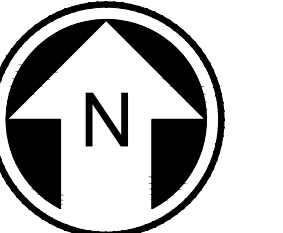

*Refer to the plan set COVER drawing
for disclaimers regarding this drawing.*

DESIGNED BY:	K. MCDONALD
DRAWN BY:	J. LUM
CHECKED BY:	P. LOPEZ-HILFIKER
APPROVED BY:	P. LOPEZ-HILFIKER

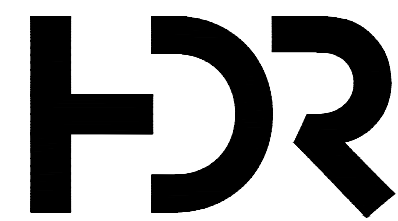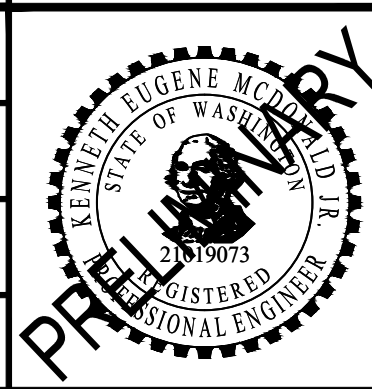

SOUNDTRANSIT

SOUND TRANSIT
PRELIMINARY ENGINEERING PLANS
OPERATIONS & MAINTENANCE FACILITY SOUTH
CIVIL
EXISTING CONDITIONS

DRAWING No.:
M08-CEP115

FACILITY ID:
M08



SHEET No.: REV:

MATCHLINE:
SEE DWG M08-CEP111

NOTES:

1. REFER TO RPP SHEETS FOR EASEMENT INFORMATION.

MATCHLINE:
SEE DWG M08-CEP117

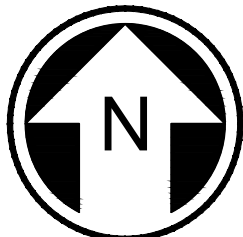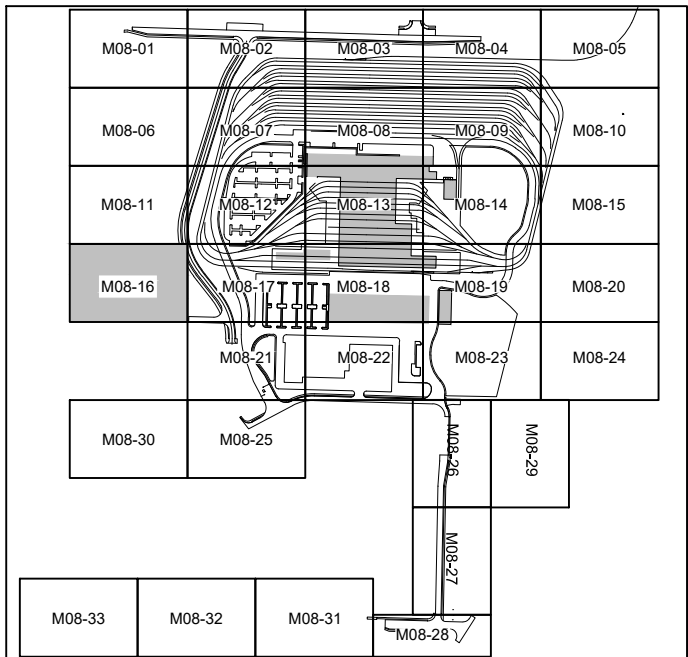

NOT FOR
CONSTRUCTION



Refer to the plan set COVER drawing
for disclaimers regarding this drawing.

REFERENCE CONCEPT DRAWINGS

No.	DATE	DSN	CHK	APP	REVISION

DESIGNED BY:
K. McDONALD
DRAWN BY:
J. LUM
CHECKED BY:
P. LOPEZ-HILFIKER
APPROVED BY:
P. LOPEZ-HILFIKER

AHJ:

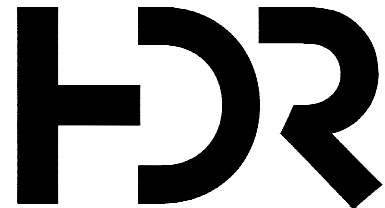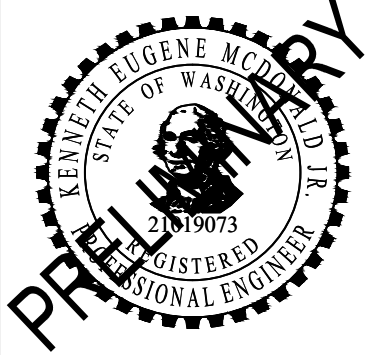

SUBMITTED BY:
PABLO LOPEZ-HILFIKER

DATE:
2/27/2024

REVIEWED BY:



DATE:
2/27/2024

PACKAGE #

SCALE:
1"=20'
FILENAME:
OMFS-M08-CEP101-128
CONTRACT No.:
AE-0030-17
DATE:
2/27/2024

SOUND TRANSIT
PRELIMINARY ENGINEERING PLANS
OPERATIONS & MAINTENANCE FACILITY SOUTH


CIVIL
EXISTING CONDITIONS

DRAWING No.:
M08-CEP116
FACILITY ID:
M08
SHEET No.: REV:

02/23/24 | 11:34 PM | KMC DONALD
C:\PWORKING\WEST01\2727714\OMFS-M08-CEP-01-128.DWG

MATCHLINE:
SEE DWG M08-CEP116



MATCHLINE:
SEE DWG M08-CEP112

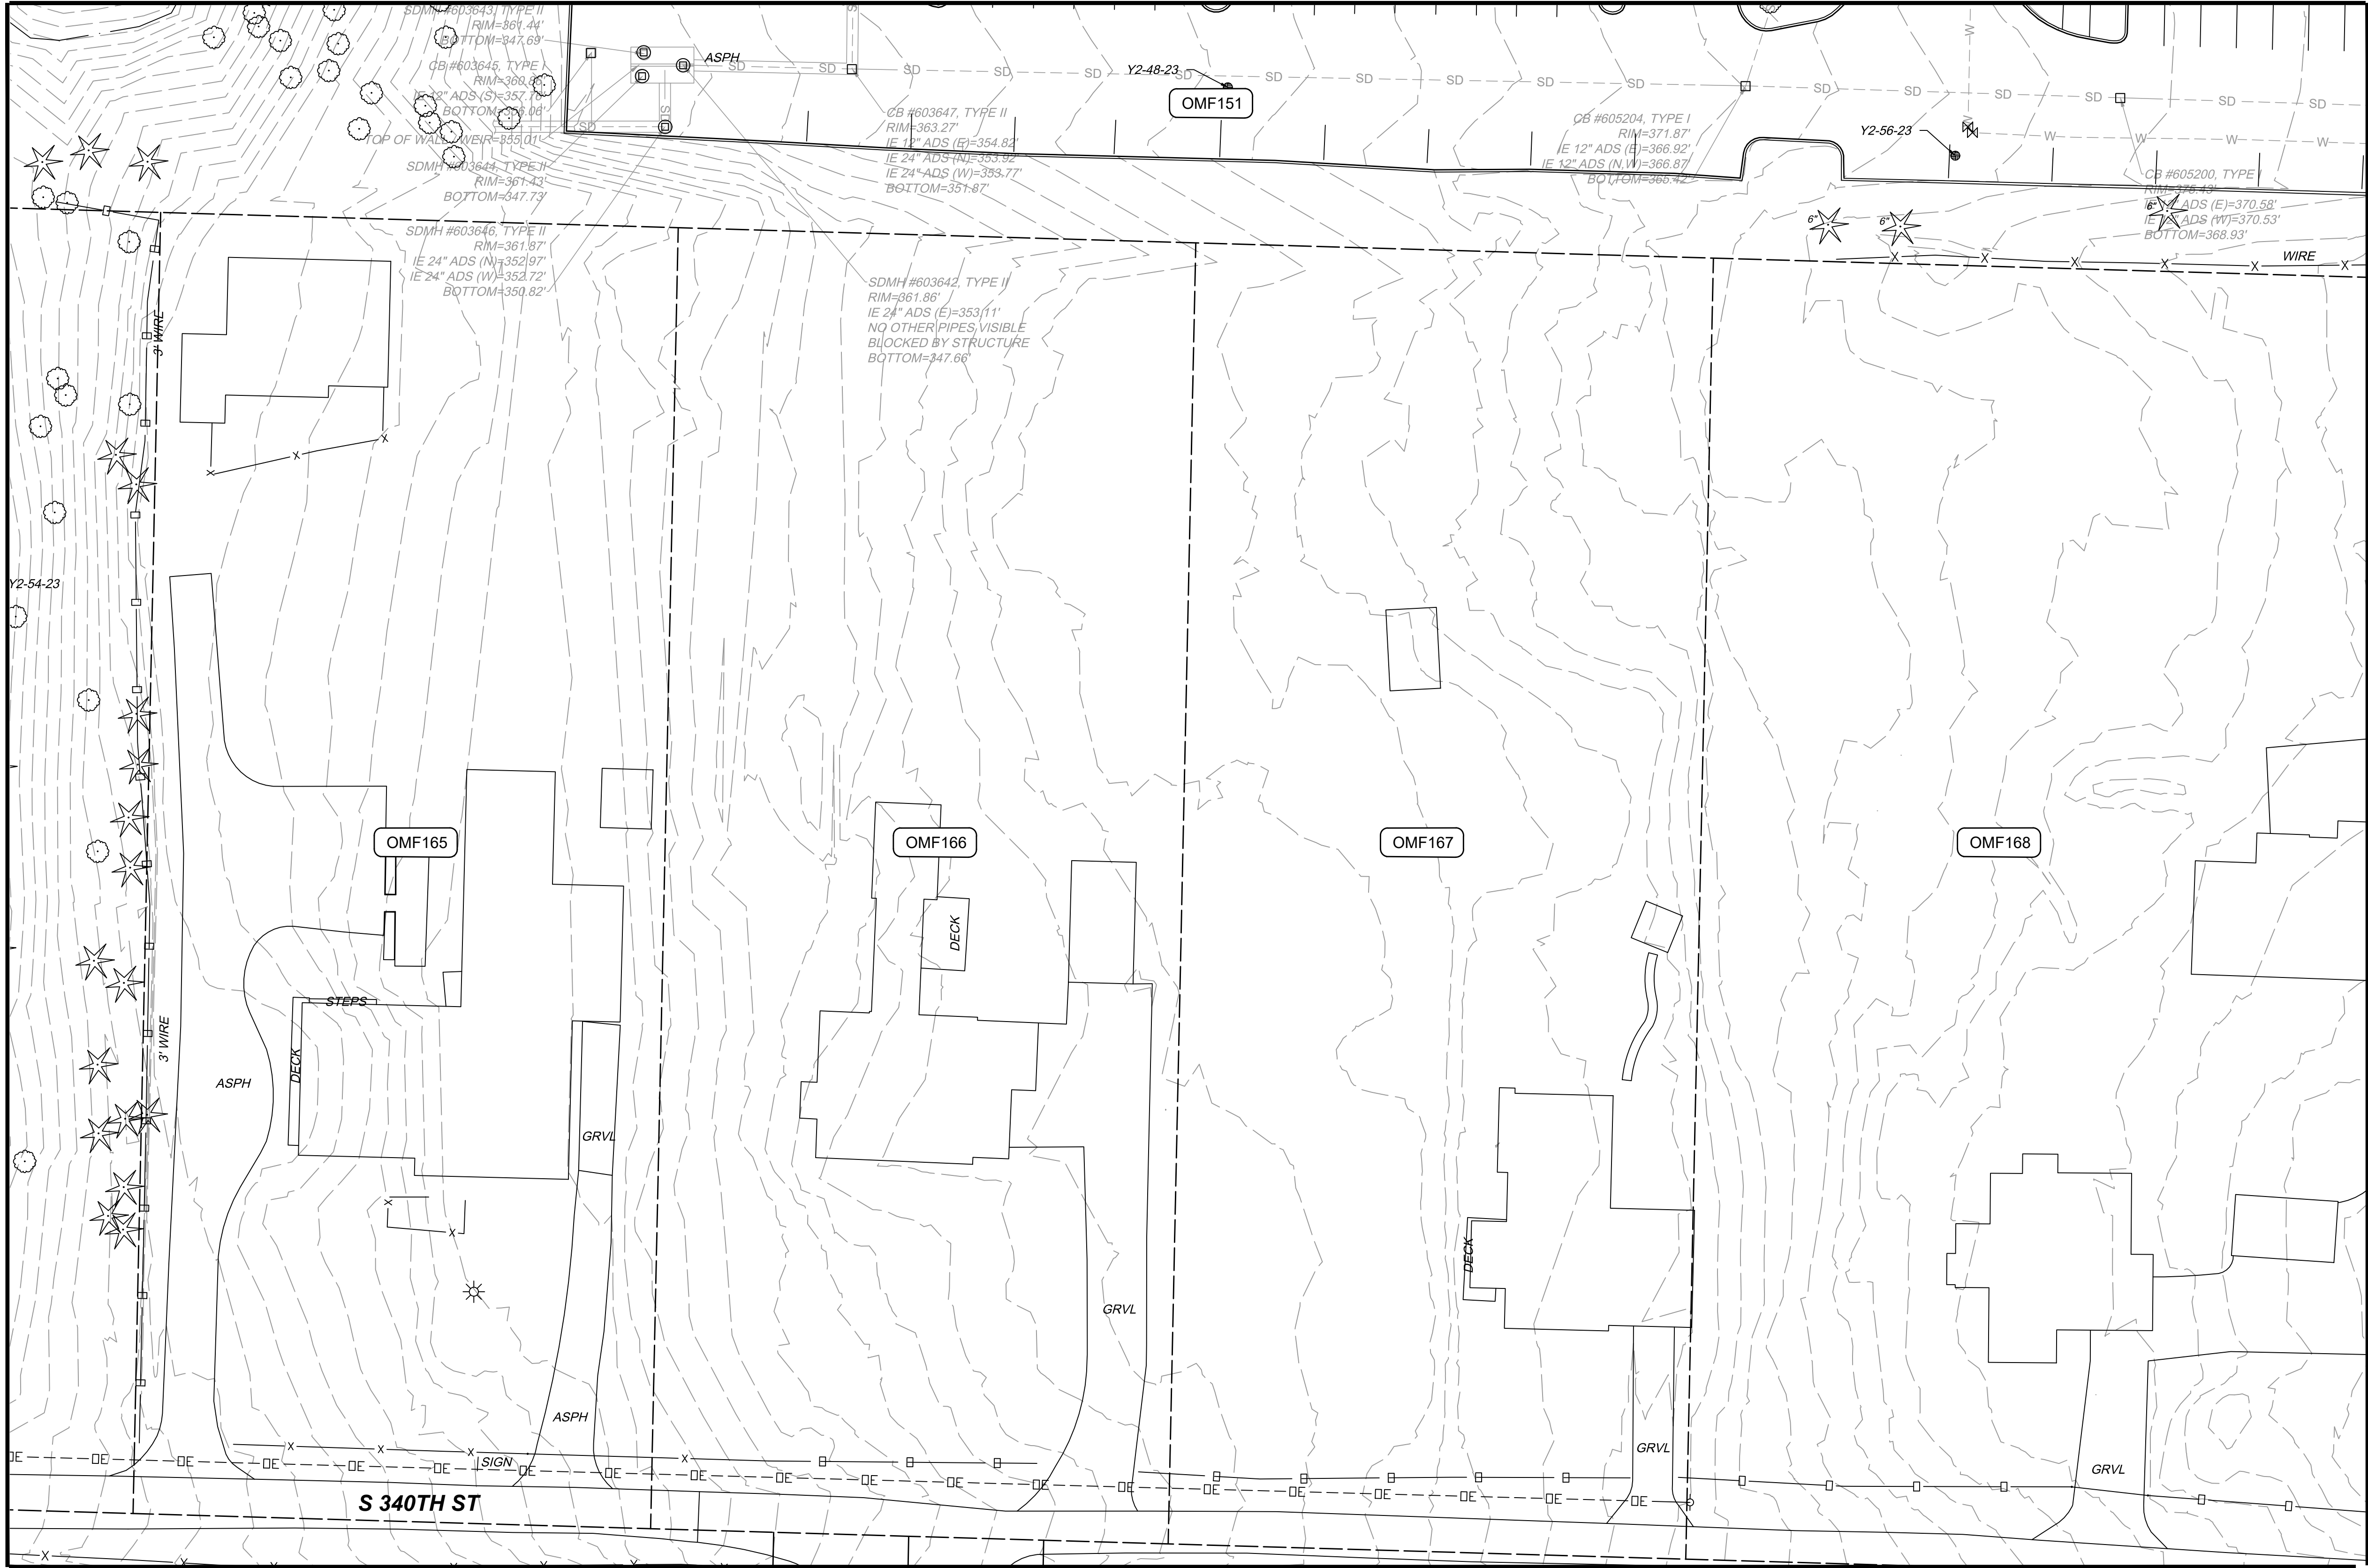

MATCHLINE:
SEE DWG M08-CEP118

NOTES:

1. REFER TO RPP SHEETS FOR EASEMENT INFORMATION.

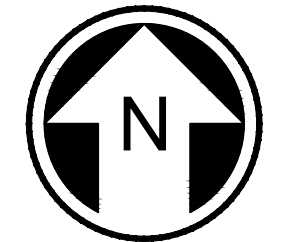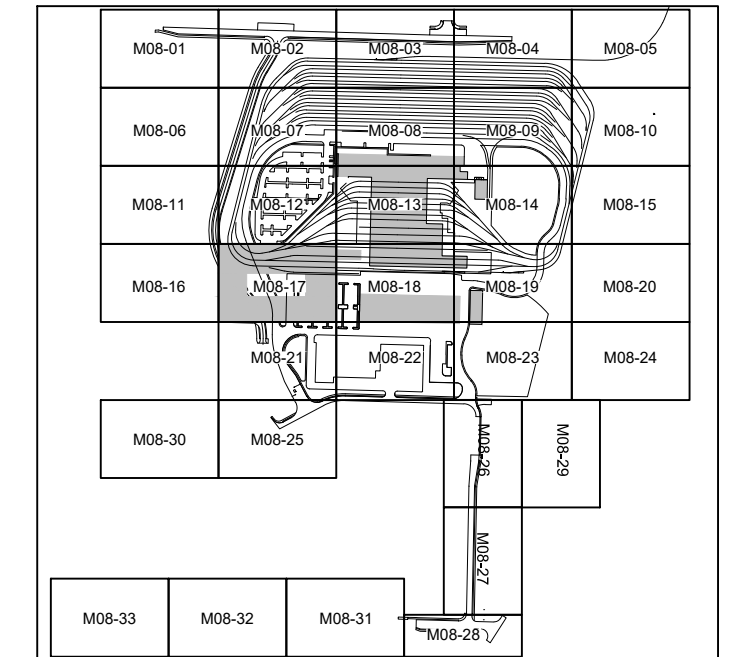

NOT FOR
CONSTRUCTION

Refer to the plan set COVER drawing
for disclaimers regarding this drawing.


MATCHLINE:
SEE DWG M08-CEP121

AHJ:					PACKAGE #					
				LINE IS " AT FULL SCALE	SCALE: 1"=20'	SOUND TRANSIT PRELIMINARY ENGINEERING PLANS OPERATIONS & MAINTENANCE FACILITY SOUTH CIVIL EXISTING CONDITIONS			DRAWING No.: M08-CEP117	
					FILENAME: OMFS-M08-CEP101-128				FACILITY ID: M08	
					CONTRACT No.: AE-0030-17				SHEET No.: REV:	
					DATE: 2/27/2024					
	SUBMITTED BY: PABLO LOPEZ-HILFIKER		DATE: 2/27/2024	REVIEWED BY:		DATE: 2/27/2024				

02/23/24 | 11:37 PM | K McDONALD
C:\PWORKING\WEST01\DWG\OMFS-M08-CEP101-128.DWG

MATCHLINE:
SEE DWG M08-CEP117




MATCHLINE:
SEE DWG M08-CEP113

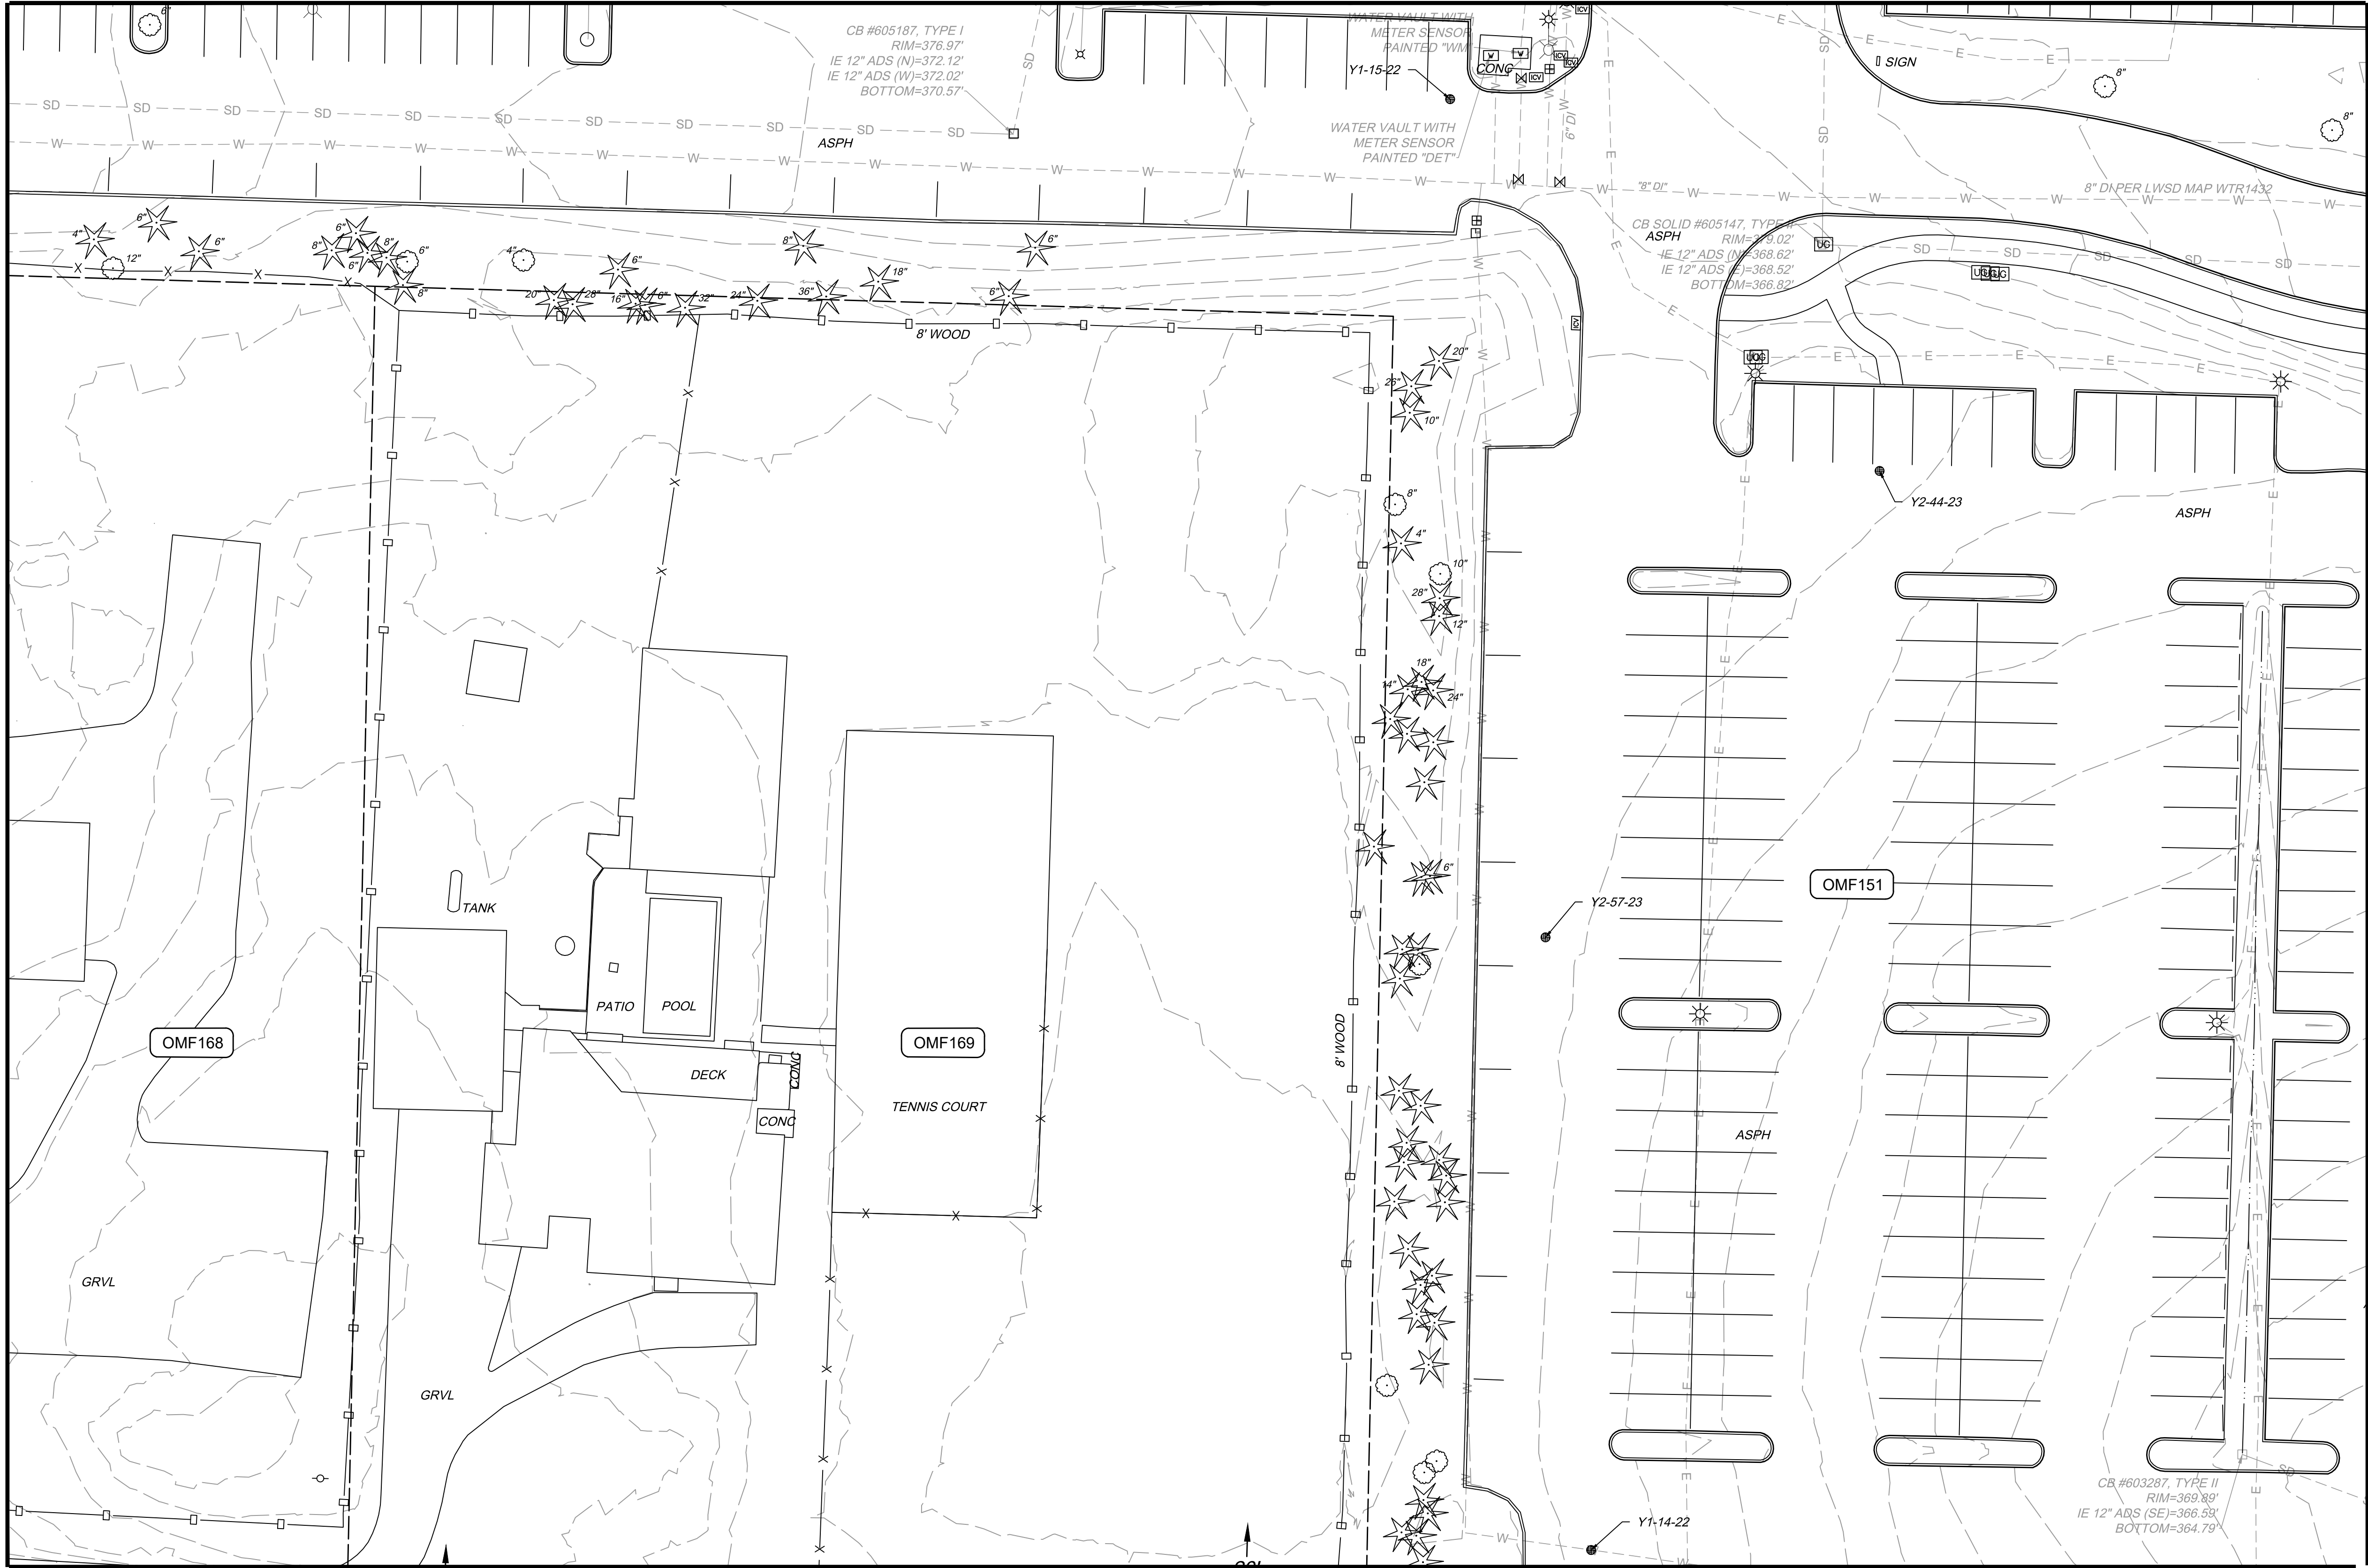

NOTES:

1. REFER TO RPP SHEETS FOR EASEMENT INFORMATION.

MATCHLINE:
SEE DWG M08-CEP119

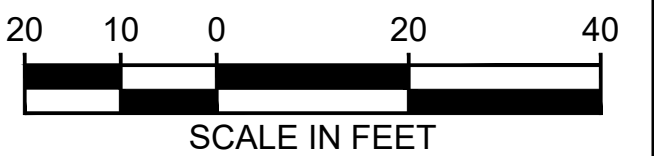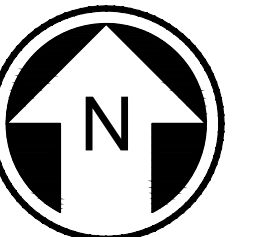
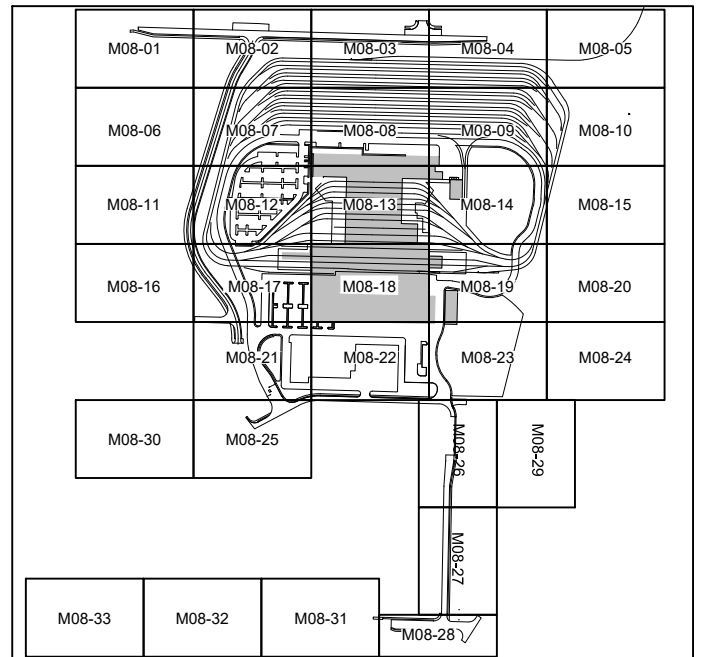


NOT FOR
CONSTRUCTION

Refer to the plan set COVER drawing
for disclaimers regarding this drawing.

MATCHLINE:
SEE DWG M08-CEP122

AHJ:					PACKAGE #					
				LINE IS 1" AT FULL SCALE	 SoundTransit	SCALE: 1"=20'	SOUND TRANSIT PRELIMINARY ENGINEERING PLANS OPERATIONS & MAINTENANCE FACILITY SOUTH CIVIL EXISTING CONDITIONS		DRAWING No.: M08-CEP118	
						FILENAME: OMFS-M08-CEP101-128			FACILITY ID: M08	
						CONTRACT No.: AE-0030-17			SHEET No.: REV:	
						DATE: 2/27/2024				
	SUBMITTED BY: PABLO LOPEZ-HILFIKER	DATE: 2/27/2024	REVIEWED BY:	DATE: 2/27/2024						

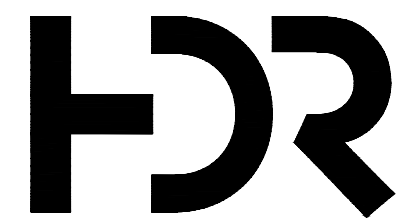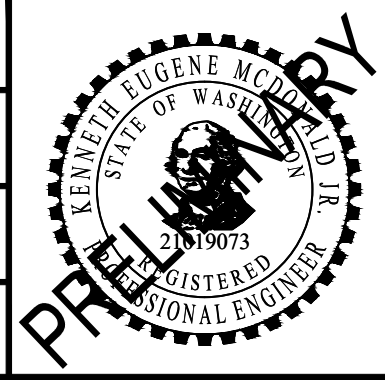



LINE IS 1" AT
FULL SCALE



**MATCHLINE:
SEE DWG M08-CEP118**

1. REFER TO RPP SHEETS FOR EASEMENT INFORMATION.

**MATCHLINE:
SEE DWG M08-CEP120**

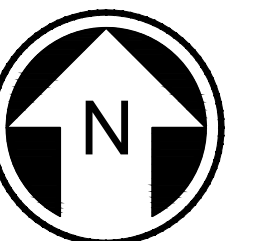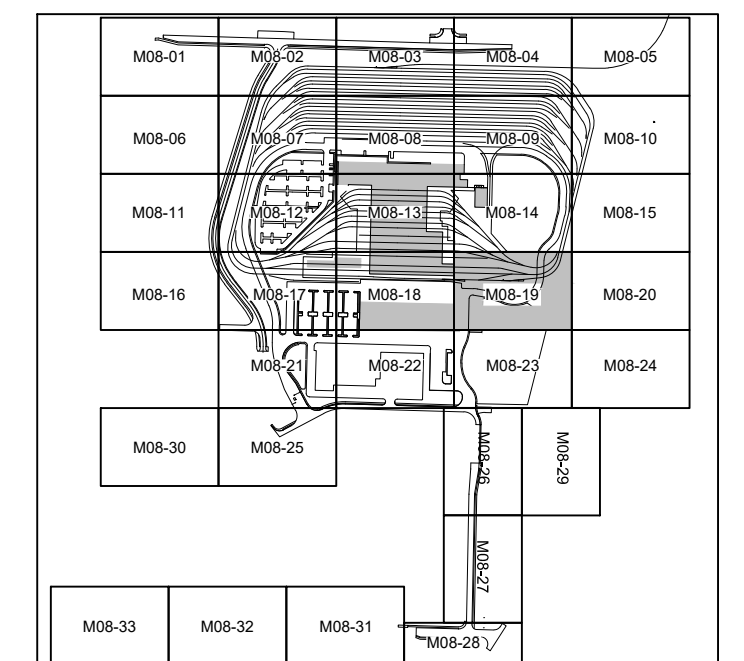


20 10 0 20 40

SCALE IN FEET

NOT FOR
CONSTRUCTION

**MATCHLINE:
SEE DWG M08-CEP123**

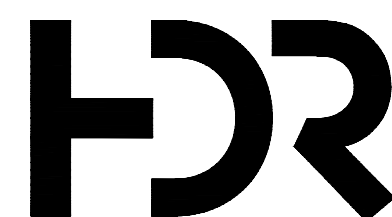SUBMITTED BY:
PABLO LOPEZ-HILFIKER

DATE:
2/27/2024

REVIEWED BY:

Full Scale

ST

SOUNDTRANSIT

DATE:	2/27/2024
-------	-----------

SCALE:	1"=20'
FILENAME:	OMFS-M08-CEP101-128
CONTRACT No.:	AE-0030-17
DATE:	2/27/2024

SOUND TRANSIT
PRELIMINARY ENGINEERING PLANS
OPERATIONS & MAINTENANCE FACILITY SOUTH
CIVIL
EXISTING CONDITIONS

DRAWING No.:
M08-CEP119
FACILITY ID:
M08
SHEET No.: REV:

REFERENCE CONCEPT DRAWINGS

No.	DATE	DSN	CHK	APP	REVISION

DESIGNED BY:	K. MCDONALD
DRAWN BY:	J. LUM
CHECKED BY:	P. LOPEZ-HILFIKER
APPROVED BY:	P. LOPEZ-HILFIKER



*Refer to the plan set COVER drawing
for disclaimers regarding this drawing.*

02/23/24 | 11:39 PM | KMC DONALD
C:\PWORKING\WEST01\27272714\OMFS-M08-CEP101-128.DWG

MATCHLINE:
SEE DWG M08-CEP115



- NOTES:**
1. REFER TO RPP SHEETS FOR EASEMENT INFORMATION.

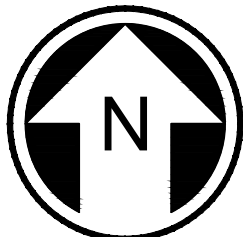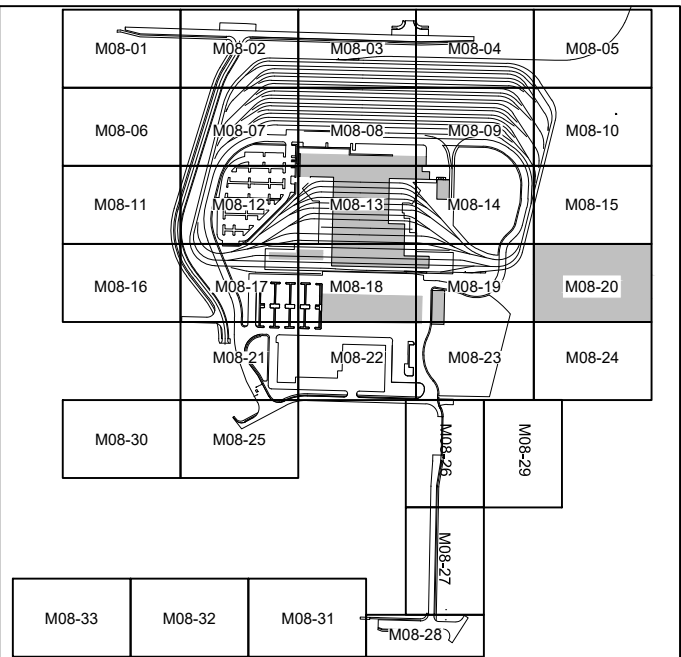

NOT FOR
CONSTRUCTION



MATCHLINE:
SEE DWG M08-CEP124

Refer to the plan set COVER drawing
for disclaimers regarding this drawing.

REFERENCE CONCEPT DRAWINGS

No.	DATE	DSN	CHK	APP	REVISION

DESIGNED BY:
K. McDONALD
DRAWN BY:
J. LUM
CHECKED BY:
P. LOPEZ-HILFIKER
APPROVED BY:
P. LOPEZ-HILFIKER

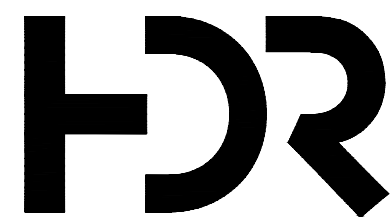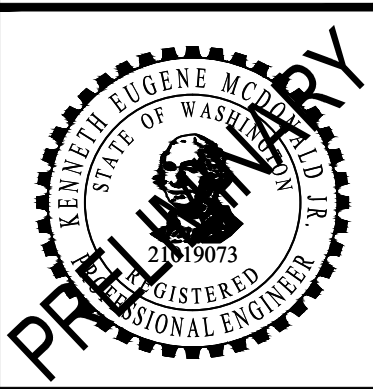

SUBMITTED BY:
PABLO LOPEZ-HILFIKER

DATE:
2/27/2024

REVIEWED BY:



DATE:
2/27/2024


PACKAGE

SCALE:
1"=20'
FILENAME:
OMFS-M08-CEP101-128
CONTRACT No.:
AE-0030-17
DATE:
2/27/2024

SOUND TRANSIT
PRELIMINARY ENGINEERING PLANS
OPERATIONS & MAINTENANCE FACILITY SOUTH
CIVIL
EXISTING CONDITIONS

DRAWING No.:
M08-CEP120
FACILITY ID:
M08
SHEET No.:
REV:



MATCHLINE:
SEE DWG M08-CEP117

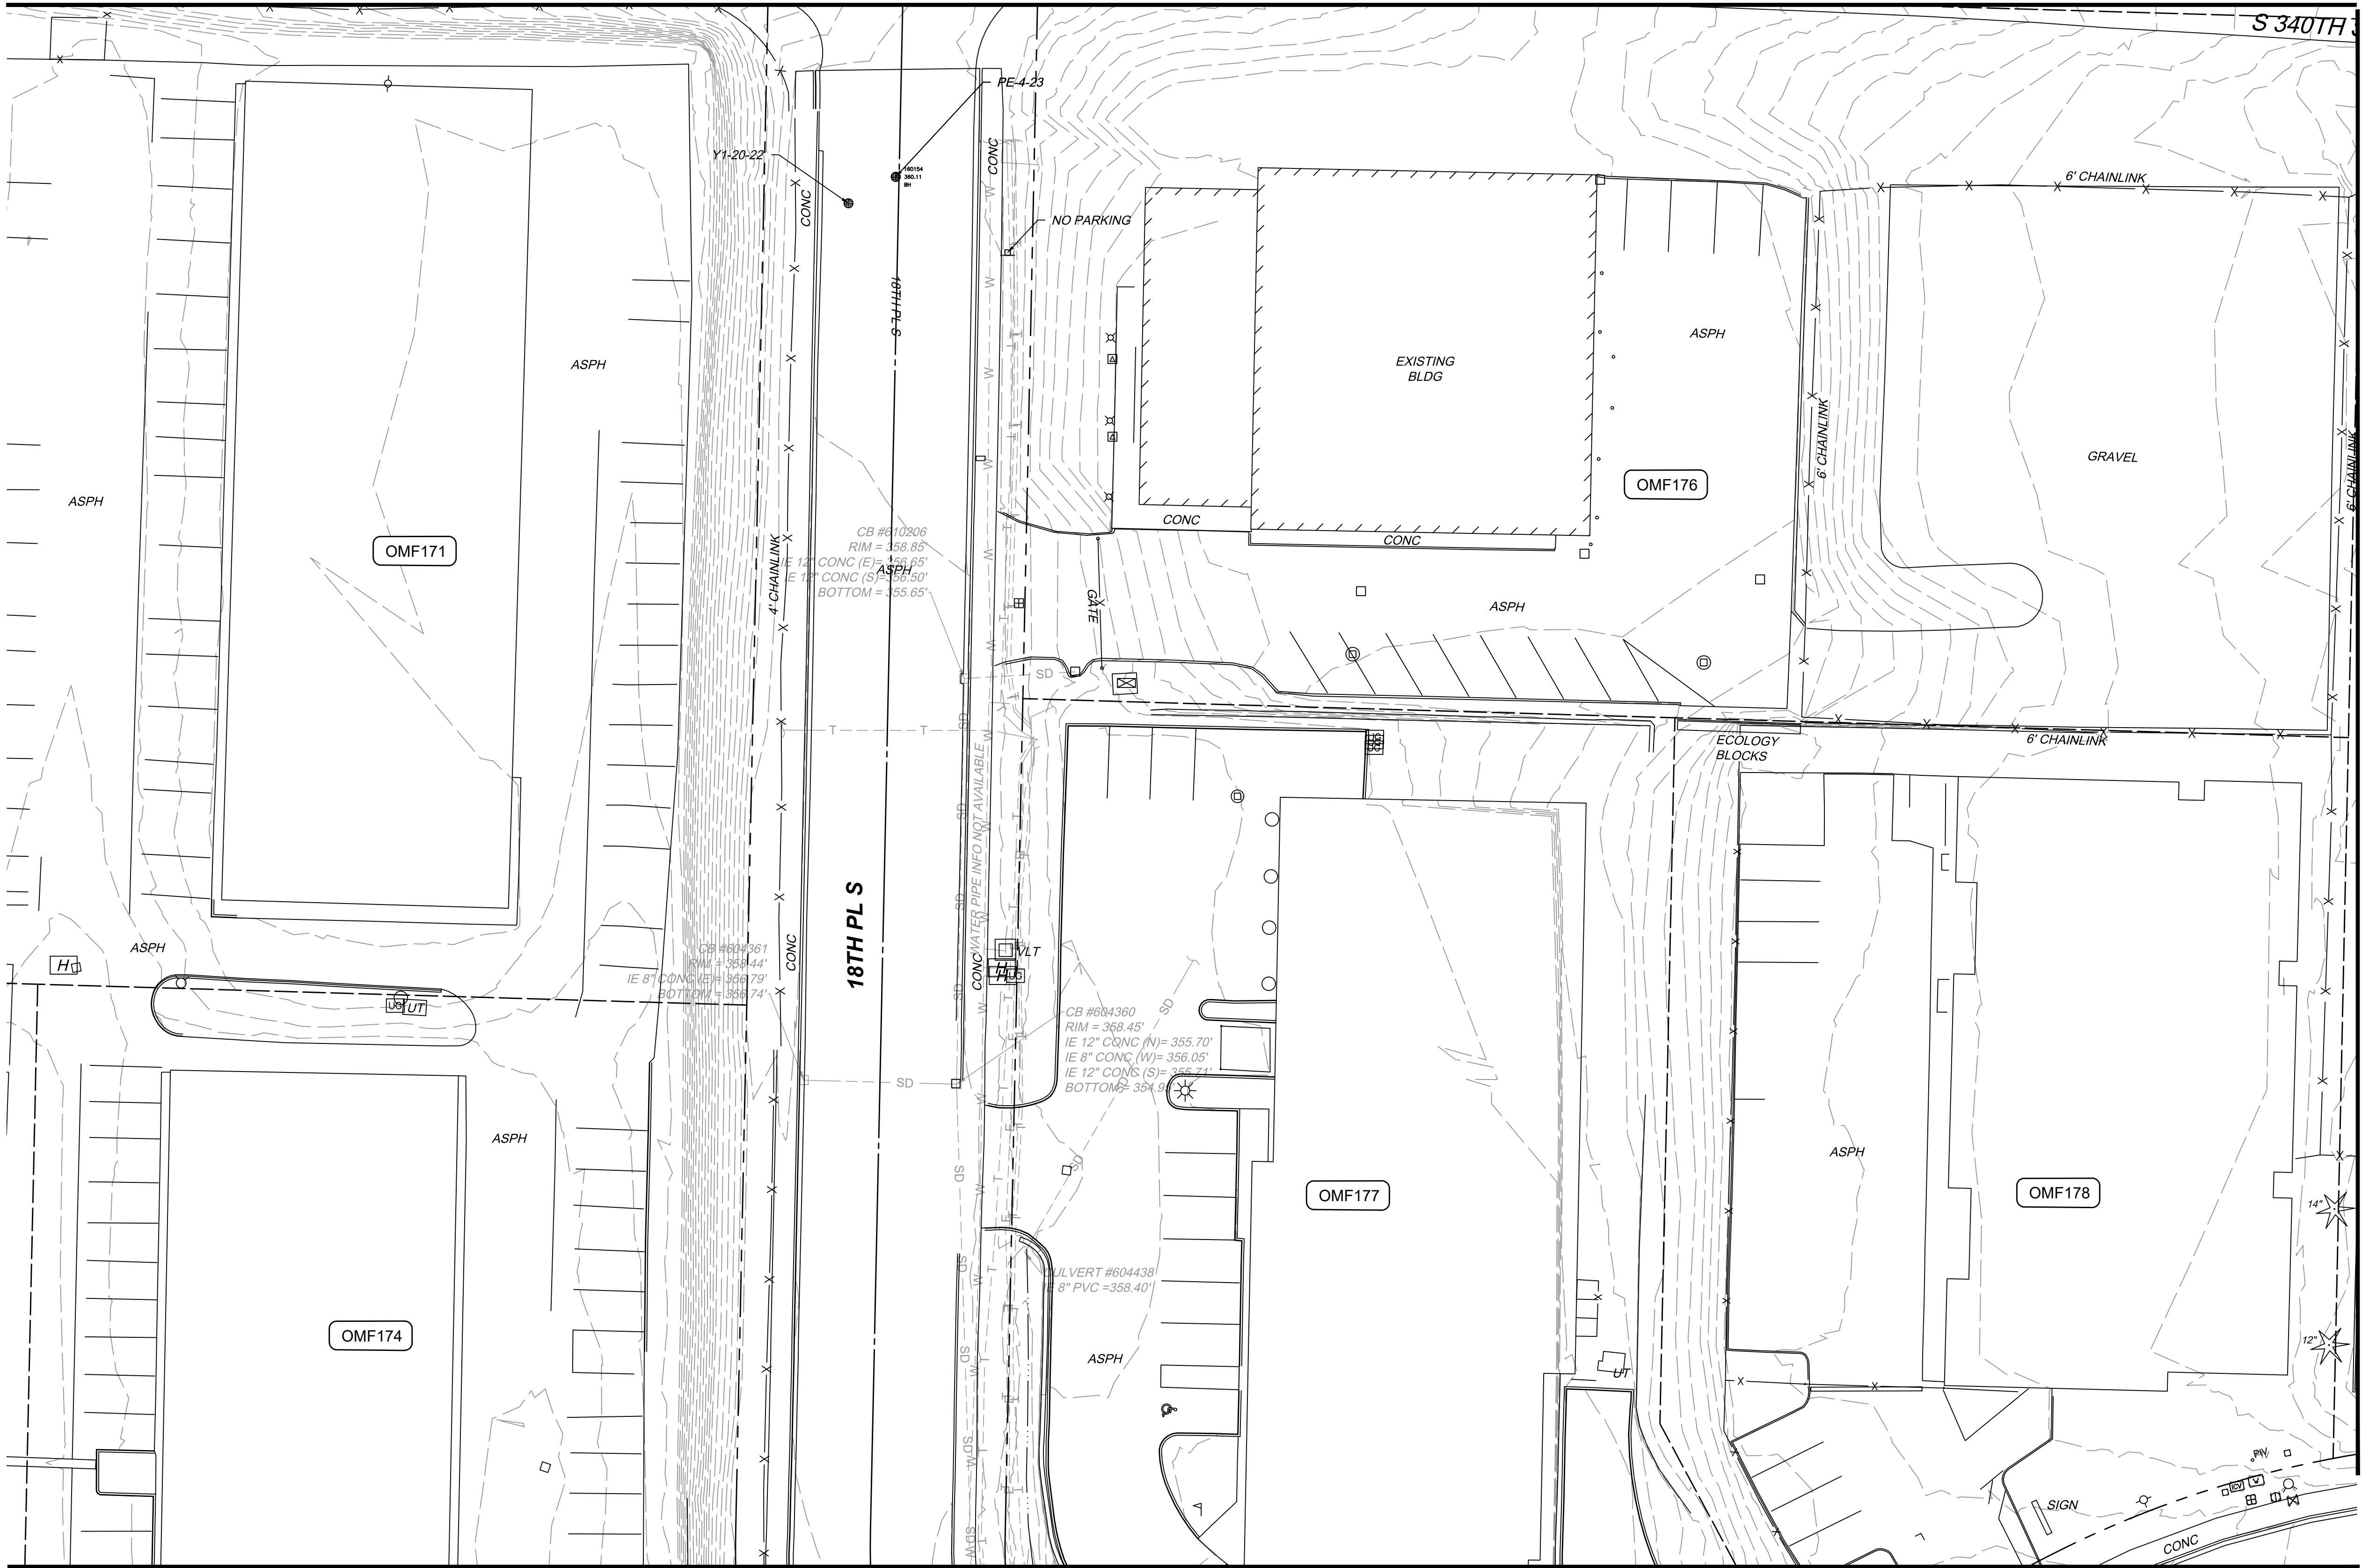

NOTES:

1. REFER TO RPP SHEETS FOR EASEMENT INFORMATION.

MATCHLINE:
SEE DWG M08-CEP122

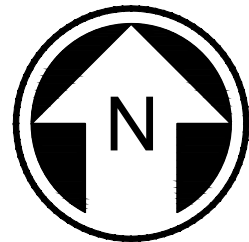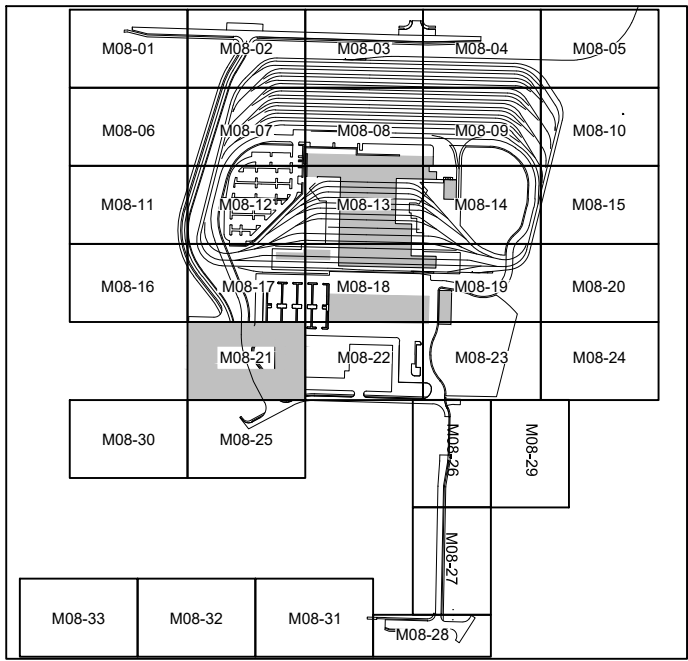

NOT FOR
CONSTRUCTION

Refer to the plan set COVER drawing
for disclaimers regarding this drawing.



MATCHLINE:
SEE DWG M08-CEP125

AHJ:

PACKAGE #

REFERENCE CONCEPT DRAWINGS

DESIGNED BY:
K. McDONALD
DRAWN BY:
J. LUM
CHECKED BY:
P. LOPEZ-HILFIKER
APPROVED BY:
P. LOPEZ-HILFIKER

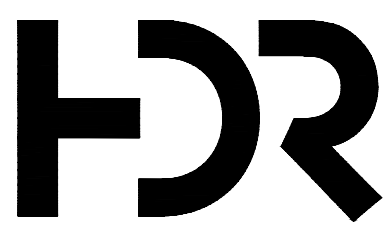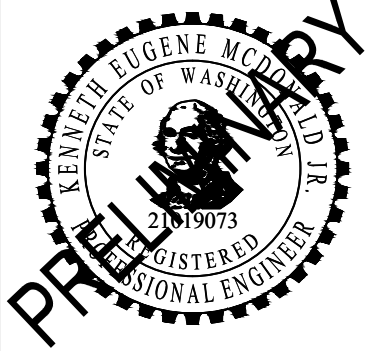

SUBMITTED BY:
PABLO LOPEZ-HILFIKER

DATE:
2/27/2024

REVIEWED BY:



DATE:
2/27/2024

SCALE:
1"=20'
FILENAME:
OMFS-M08-CEP101-128
CONTRACT No.:
AE-0030-17
DATE:
2/27/2024

SOUND TRANSIT
PRELIMINARY ENGINEERING PLANS
OPERATIONS & MAINTENANCE FACILITY SOUTH
CIVIL
EXISTING CONDITIONS

DRAWING No.:
M08-CEP121
FACILITY ID:
M08
SHEET No.:
REV:



MATCHLINE:
SEE DWG M08-CEP118

NOTES:

1. REFER TO RPP SHEETS FOR EASEMENT INFORMATION.

MATCHLINE:
SEE DWG M08-CEP121

MATCHLINE:
SEE DWG M08-CEP123

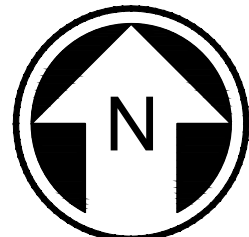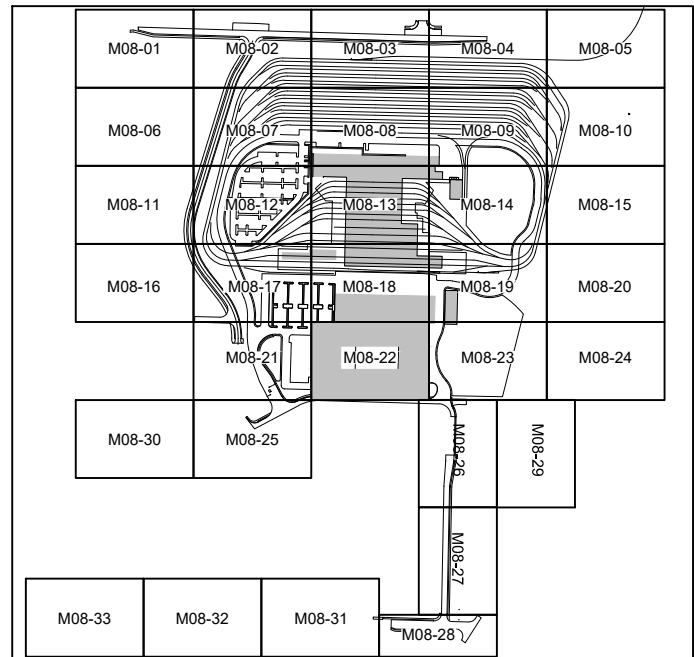

20 10 0 20 40
SCALE IN FEET


NOT FOR
CONSTRUCTION

Refer to the plan set COVER drawing
for disclaimers regarding this drawing.

MATCHLINE:
SEE DWG M08-CEP126

AHJ:					PACKAGE #				
					SCALE:	SOUND TRANSIT PRELIMINARY ENGINEERING PLANS OPERATIONS & MAINTENANCE FACILITY SOUTH	DRAWING No.:		
					1"=20'		M08-CEP122		
					FILENAME:		FACILITY ID:		
					OMFS-M08-CEP101-128		M08		
	CONTRACT No.:	SHEET No.:							
AE-0030-17	REV:								
DATE:									
2/27/2024									
SUBMITTED BY:		DATE:	REVIEWED BY:	DATE:					
PABLO LOPEZ-HILFIKER		2/27/2024		2/27/2024					

**MATCHLINE:
SEE DWG M08-CEP119**


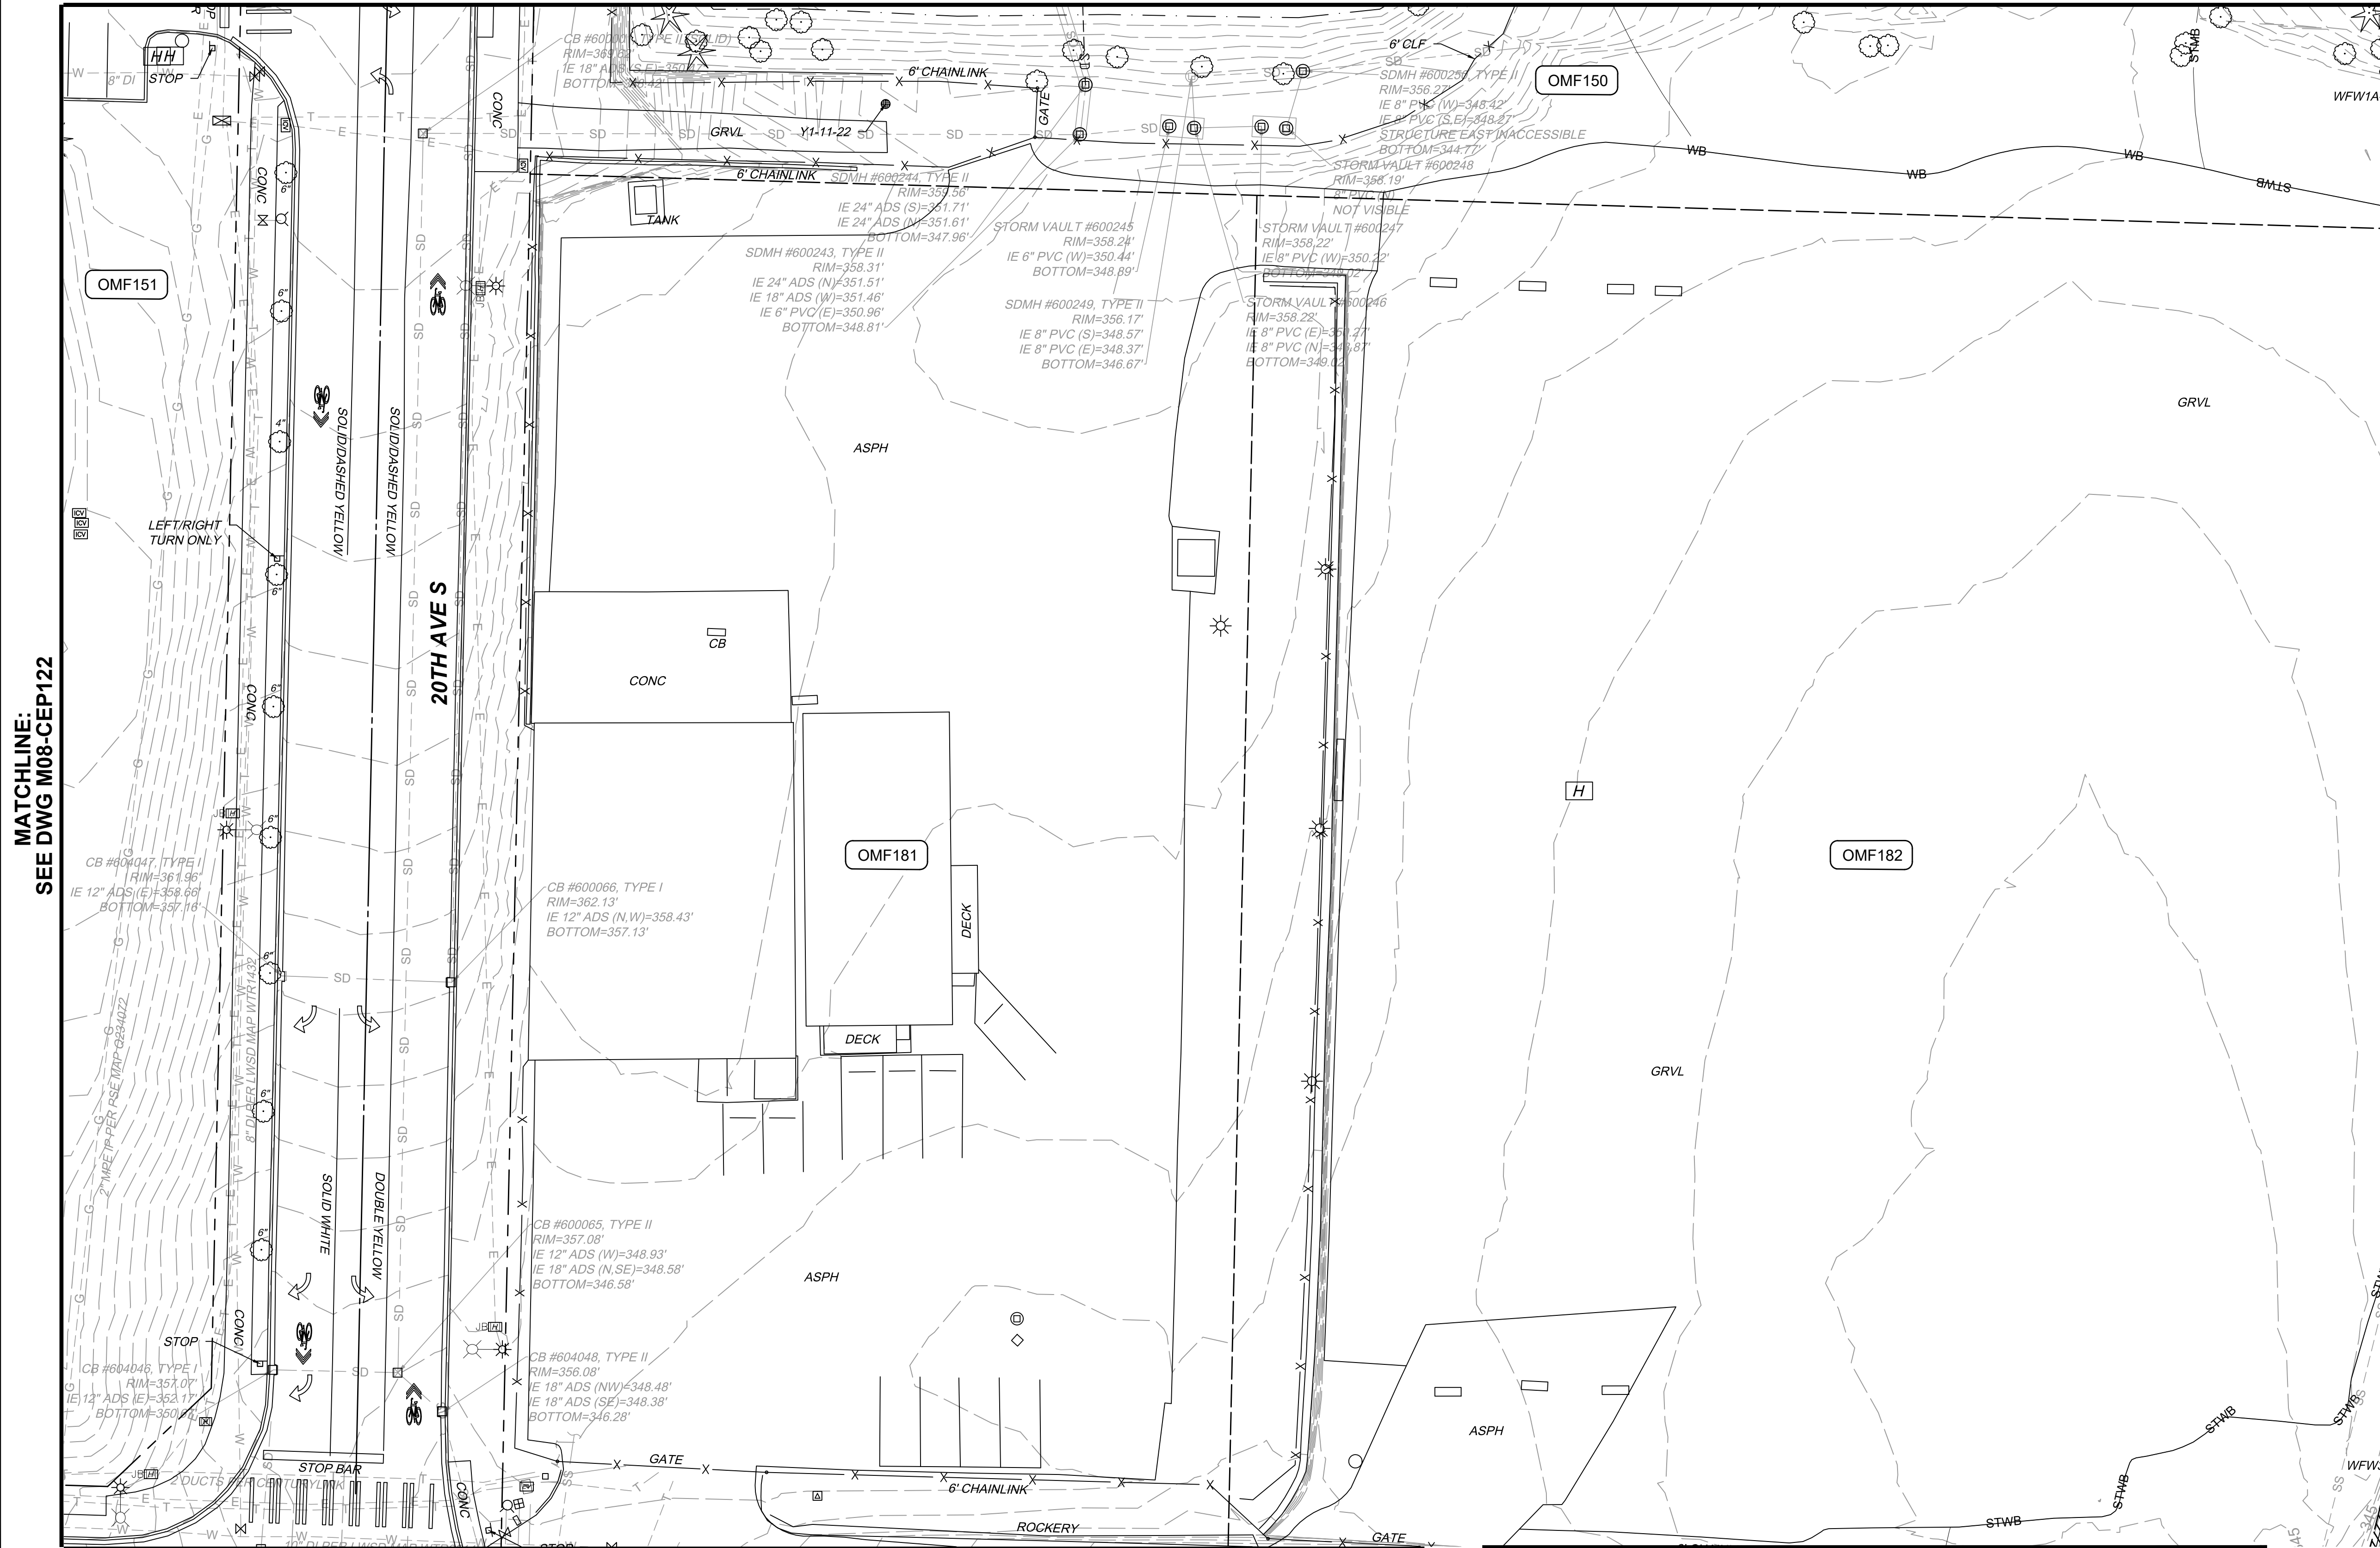


NOTES:

1. REFER TO RPP SHEETS FOR EASEMENT INFORMATION.

**MATCHLINE:
SEE DWG M08-CEP122**

MATCHLINE:
SEE DWG M08-CEP124

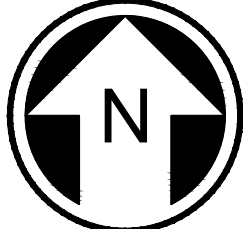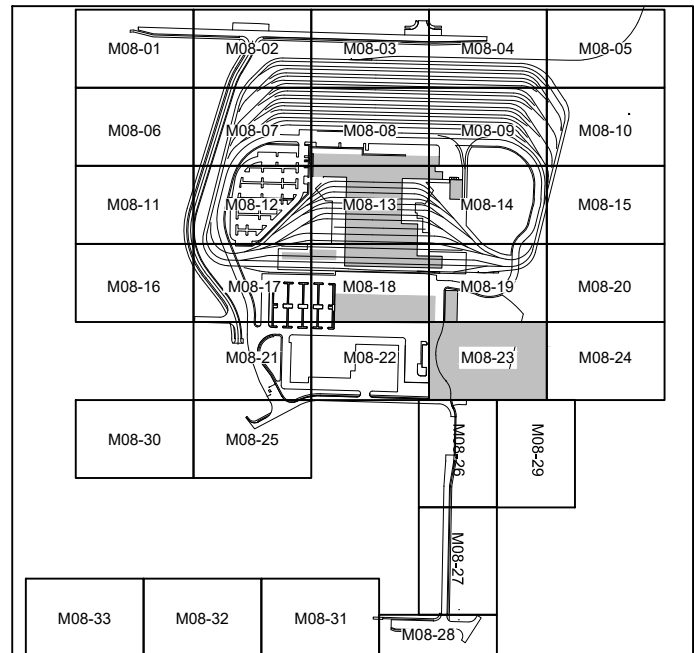

20 10 0 20 40

SCALE IN FEET

NOT FOR
CONSTRUCTION

**MATCHLINE:
SEE DWG M08-CEP126**

**MATCHLINE:
SEE DWG M08-CEP129**

*Refer to the plan set COVER drawing
for disclaimers regarding this drawing*



REFERENCE CONCEPT DRAWINGS						DESIGNED BY: K. McDONALD			LINE IS 1" AT FULL SCALE		SCALE: 1"=20'	SOUND TRANSIT PRELIMINARY ENGINEERING PLANS OPERATIONS & MAINTENANCE FACILITY SOUTH CIVIL EXISTING CONDITIONS	DRAWING No.: M08-CEP123
						DRAWN BY: J. LUM					FILENAME: OMFS-M08-CEP101-128		
						CHECKED BY: P. LOPEZ-HILFIKER					CONTRACT No.: AE-0030-17		FACILITY ID: M08
						APPROVED BY: P. LOPEZ-HILFIKER							SHEET No.: REV:
No.	DATE	DSN	CHK	APP	REVISION								
						SUBMITTED BY: PABLO LOPEZ-HILFIKER	DATE: 2/27/2024	REVIEWED BY:	DATE: 2/27/2024	DATE: 2/27/2024			

MATCHLINE:
SEE DWG M08-CEP120

MATCHLINE:
SEE DWG M08-CEP123

NOTES:

1. REFER TO RPP SHEETS FOR EASEMENT INFORMATION.

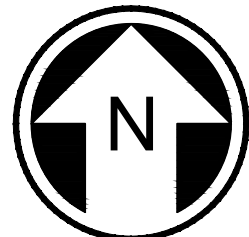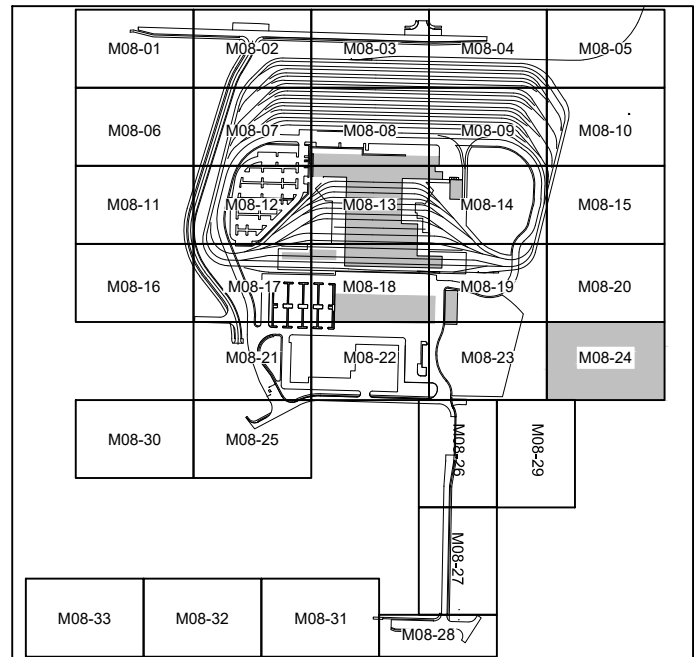

NOT FOR
CONSTRUCTION

Refer to the plan set COVER drawing
for disclaimers regarding this drawing.

MATCHLINE:
SEE DWG M08-CEP129

REFERENCE CONCEPT DRAWINGS

No.	DATE	DSN	CHK	APP	REVISION



DESIGNED BY:
K. McDONALD

DRAWN BY:
J. LUM

CHECKED BY:
P. LOPEZ-HILFIKER

APPROVED BY:
P. LOPEZ-HILFIKER

AHJ:

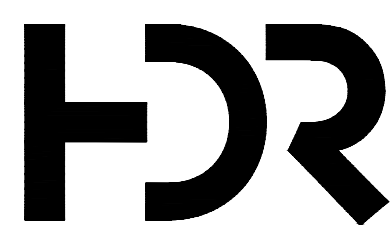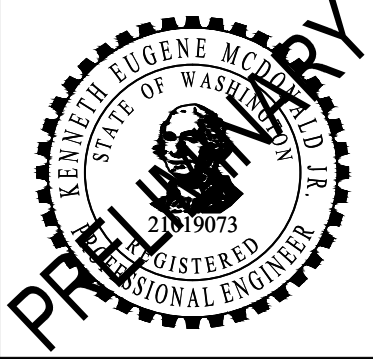

SUBMITTED BY:
PABLO LOPEZ-HILFIKER

DATE:
2/27/2024

REVIEWED BY:



DATE:
2/27/2024

PACKAGE #

SCALE:
1"=20'

FILENAME:
OMFS-M08-CEP101-128

CONTRACT No.:
AE-0030-17

DATE:
2/27/2024

SOUND TRANSIT
PRELIMINARY ENGINEERING PLANS
OPERATIONS & MAINTENANCE FACILITY SOUTH


CIVIL
EXISTING CONDITIONS

DRAWING No.:
M08-CEP124



FACILITY ID:
M08

SHEET No.: REV:

MATCHLINE:
SEE DWG M08-CEP121

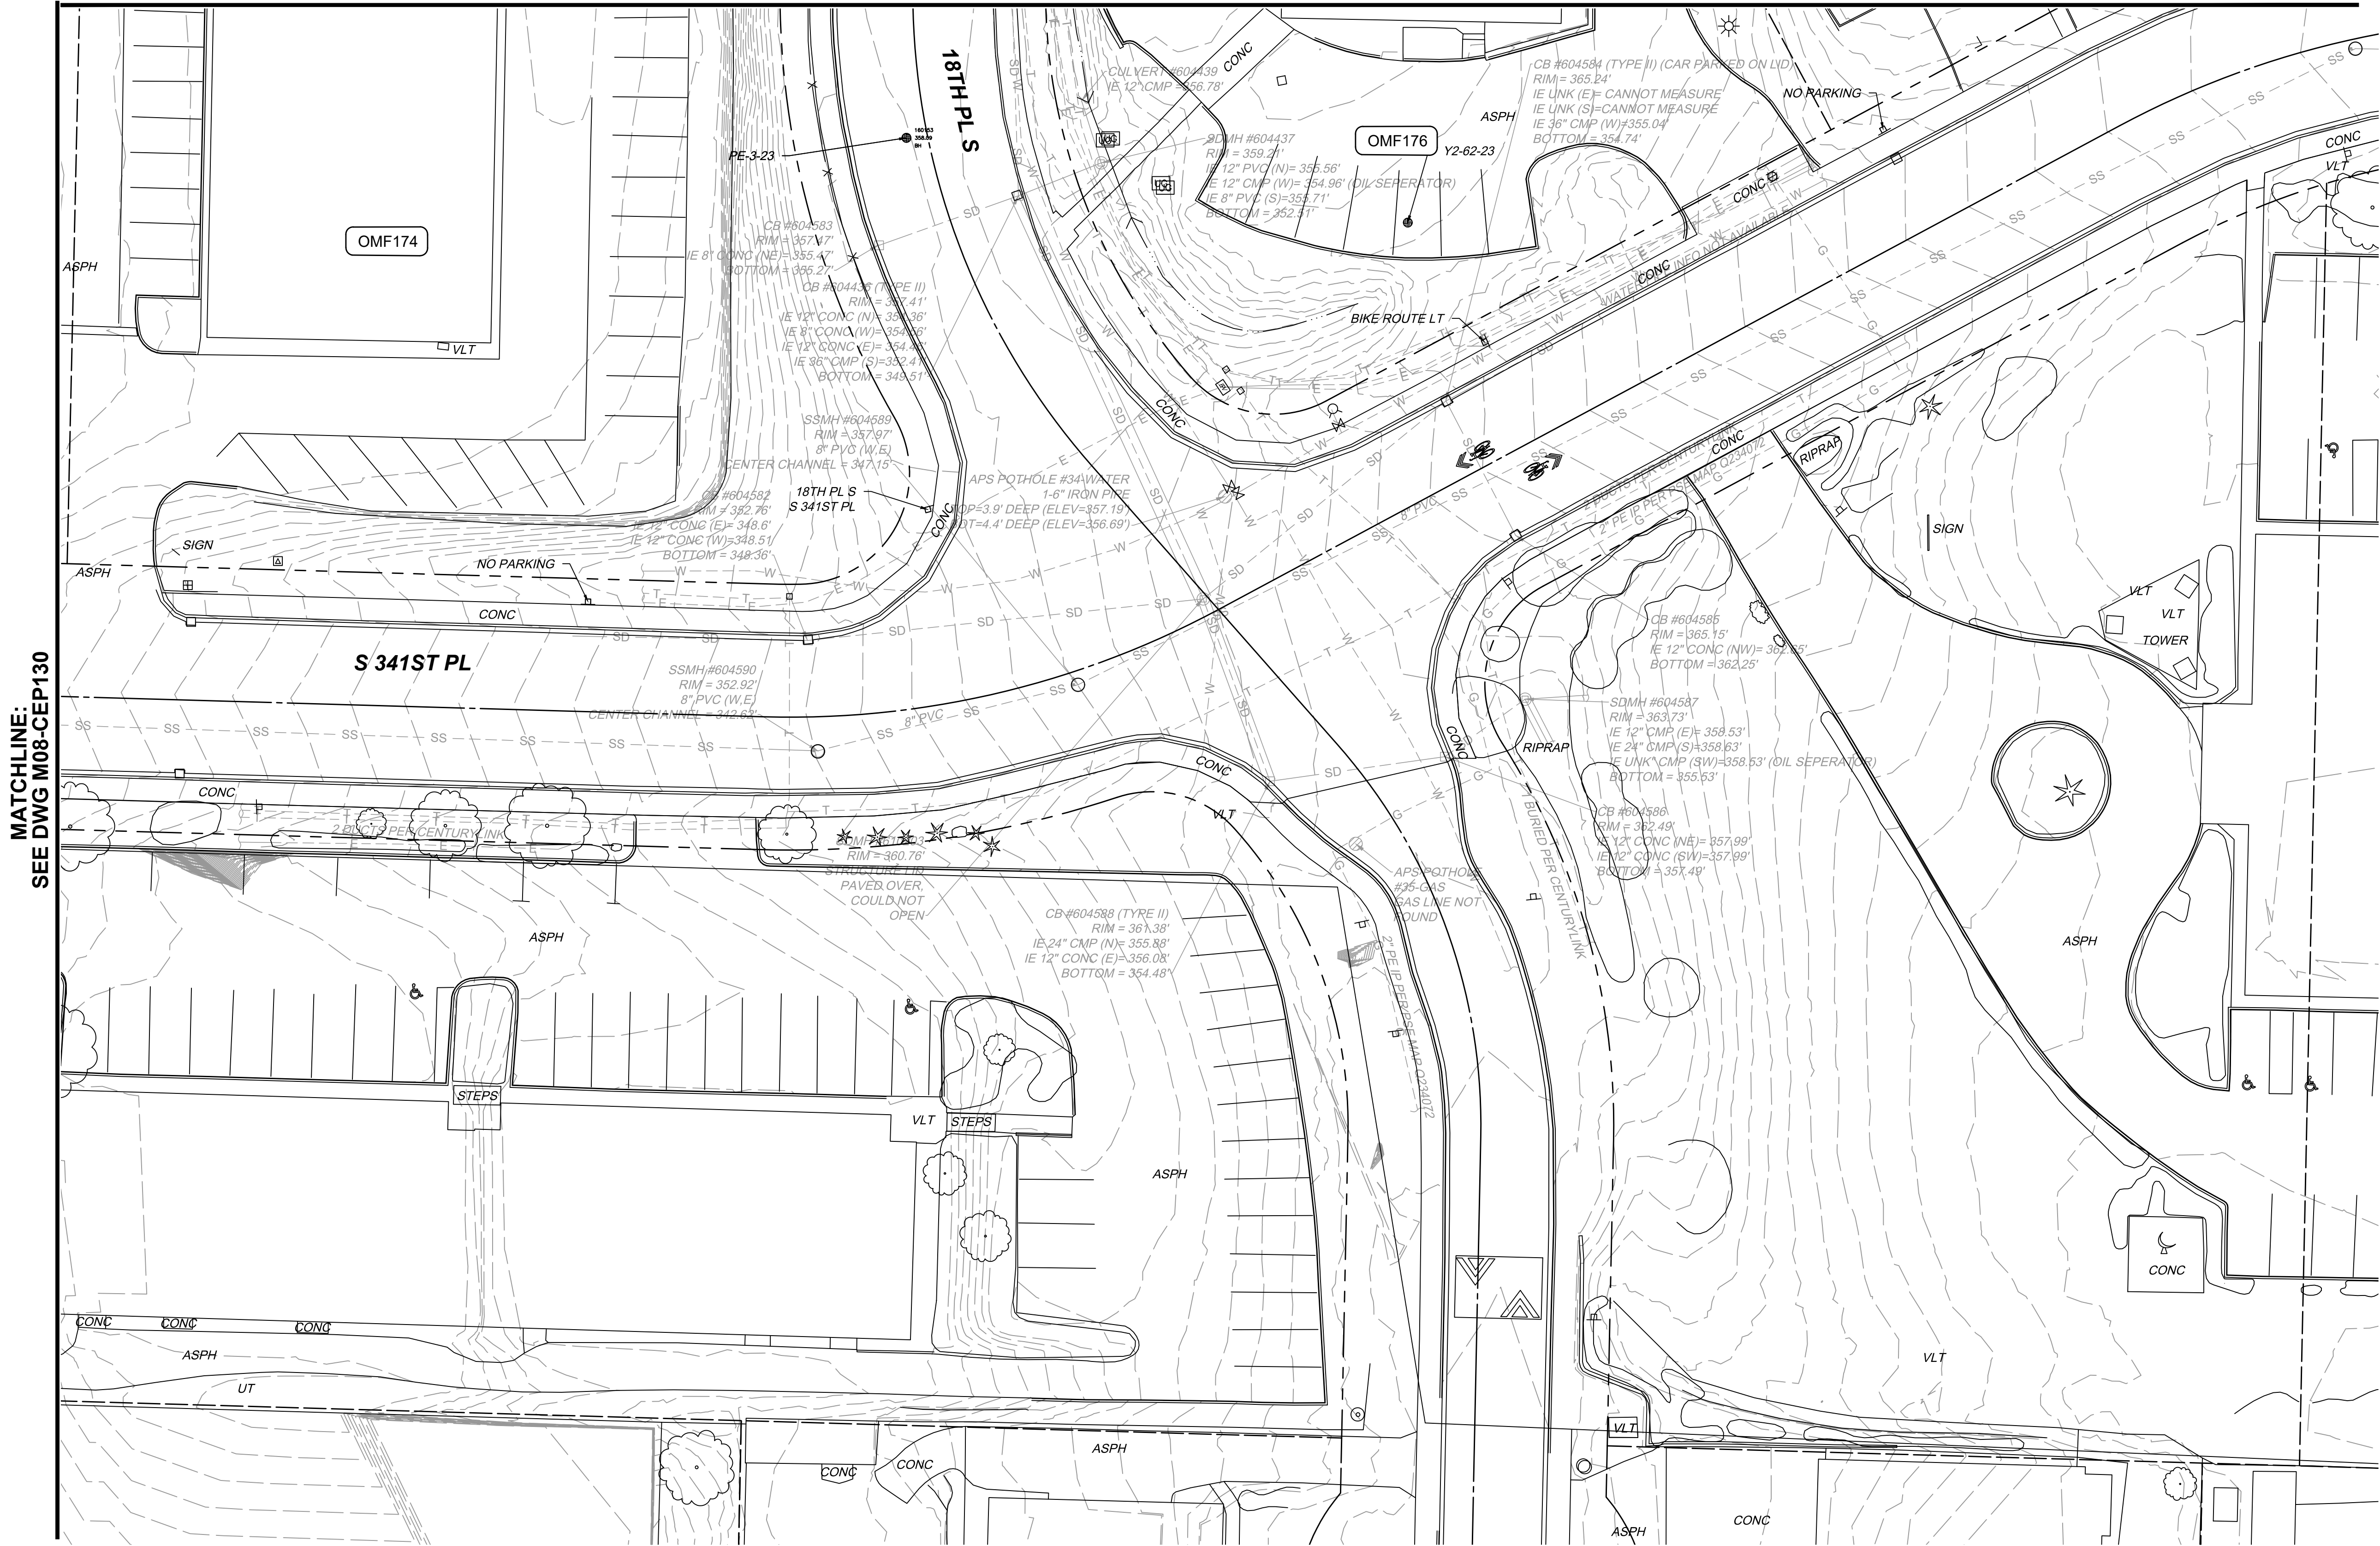

- NOTES:**
1. REFER TO RPP SHEETS FOR EASEMENT INFORMATION.

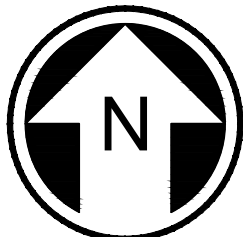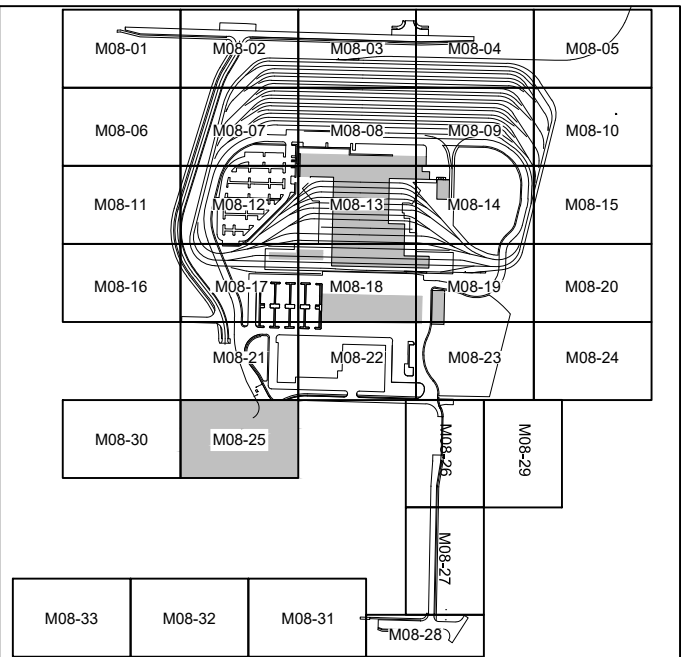



NOT FOR
CONSTRUCTION

Refer to the plan set COVER drawing
for disclaimers regarding this drawing.

REFERENCE CONCEPT DRAWINGS

No.	DATE	DSN	CHK	APP	REVISION

DESIGNED BY:
K. McDONALD
DRAWN BY:
J. LUM
CHECKED BY:
P. LOPEZ-HILFIKER
APPROVED BY:
P. LOPEZ-HILFIKER

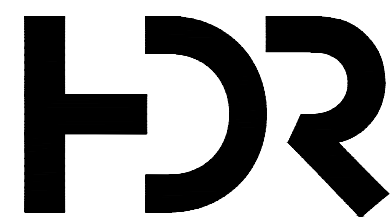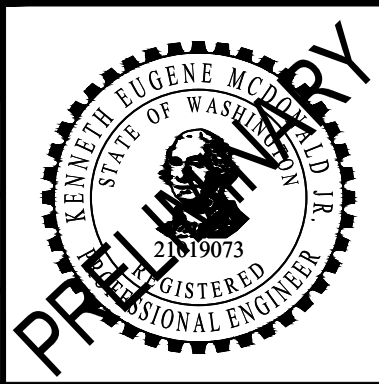

SUBMITTED BY:
PABLO LOPEZ-HILFIKER

DATE:
2/27/2024

REVIEWED BY:



DATE:
2/27/2024

PACKAGE


SCALE:
1"=20'
FILENAME:
OMFS-M08-CEP101-128
CONTRACT No.:
AE-0030-17
DATE:
2/27/2024

SOUND TRANSIT
PRELIMINARY ENGINEERING PLANS
OPERATIONS & MAINTENANCE FACILITY SOUTH

CIVIL
EXISTING CONDITIONS

DRAWING No.:
M08-CEP125
FACILITY ID:
M08
SHEET No.:
REV:

Refer to the plan set COVER drawing
for disclaimers regarding this drawing.

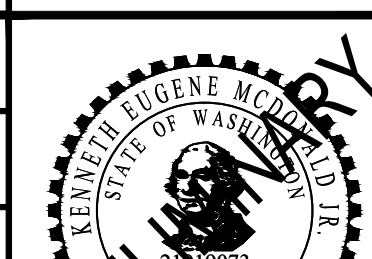for disclaimers regarding this drawing.						AHJ:		PACKAGE #								
REFERENCE CONCEPT DRAWINGS						DESIGNED BY: K. McDONALD				LINE IS 1" AT FULL SCALE		SCALE: 1"=20'		SOUND TRANSIT PRELIMINARY ENGINEERING PLANS OPERATIONS & MAINTENANCE FACILITY SOUTH CIVIL EXISTING CONDITIONS	DRAWING No.: M08-CEP126	
						DRAWN BY: J. LUM						FILENAME: OMFS-M08-CEP101-128			FACILITY ID: M08	
CHECKED BY: P. LOPEZ-HILFIKER		CONTRACT No.: AE-0030-17		SHEET No.: REV:												
APPROVED BY:		DATE:		REVIEWED BY:		DATE:										
P. LOPEZ-HILFIKER		2/27/2024				2/27/2024										
No.	DATE	DSN	CHK	APP	REVISION											



MATCHLINE:
SEE DWG M08-CEP129

MATCHLINE:
SEE DWG M08-CEP123

NOTES:

- REFER TO RPP SHEETS FOR EASEMENT INFORMATION.

MATCHLINE:
SEE DWG M08-CEP127

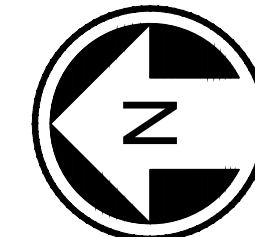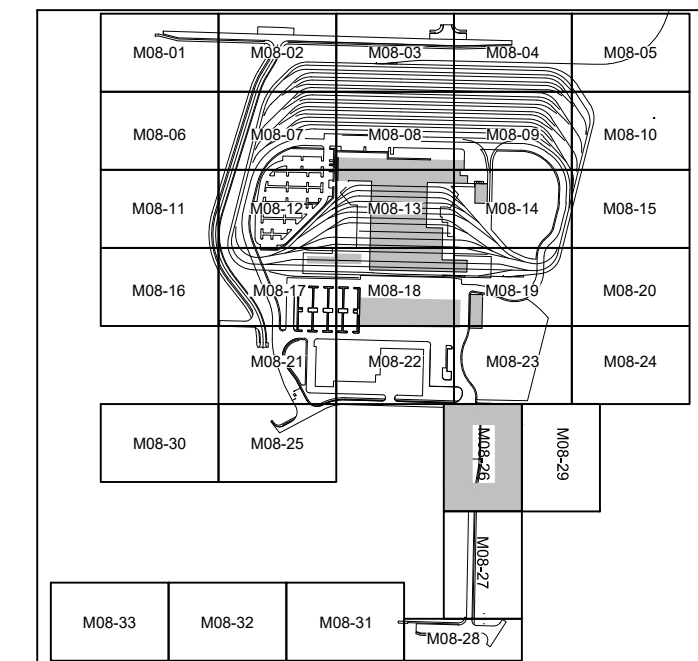

20 10 0 20 40
SCALE IN FEET

NOT FOR
CONSTRUCTION

02/23/24 | 11:54 PM | KMC DONALD
C:\PWORKING\WEST01\DWG\CEP101-128.DWG

Refer to the plan set COVER drawing
for disclaimers regarding this drawing.

REFERENCE CONCEPT DRAWINGS					
No.	DATE	DSN	CHK	APP	REVISION

DESIGNED BY:
K. McDONALD
DRAWN BY:
J. LUM
CHECKED BY:
P. LOPEZ-HILFIKER
APPROVED BY:
P. LOPEZ-HILFIKER




SUBMITTED BY:
PABLO LOPEZ-HILFIKER

DATE:
2/27/2024

REVIEWED BY:

LINE IS 1" AT
FULL SCALE

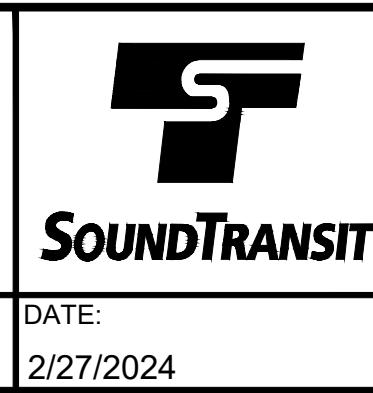

DATE:
2/27/2024

PACKAGE #
SCALE:
1"=20'
FILENAME:
OMFS-M08-CEP101-128
CONTRACT No.:
AE-0030-17
DATE:
2/27/2024



SOUND TRANSIT
PRELIMINARY ENGINEERING PLANS
OPERATIONS & MAINTENANCE FACILITY SOUTH
CIVIL
EXISTING CONDITIONS

DRAWING No.:
M08-CEP128
FACILITY ID:
M08
SHEET No.:
REV:



MATCHLINE:
SEE DWG M08-CEP127

- NOTES:
- REFER TO RPP SHEETS FOR EASEMENT INFORMATION.

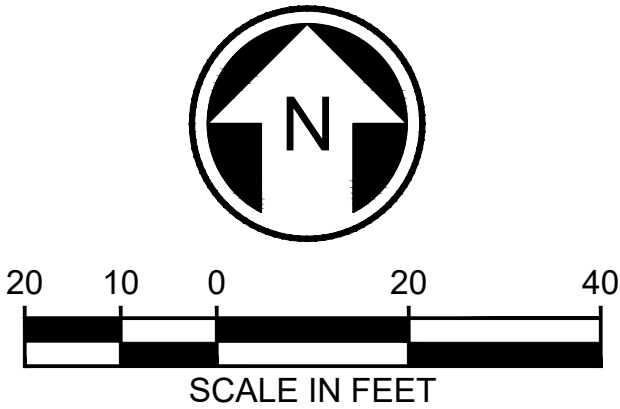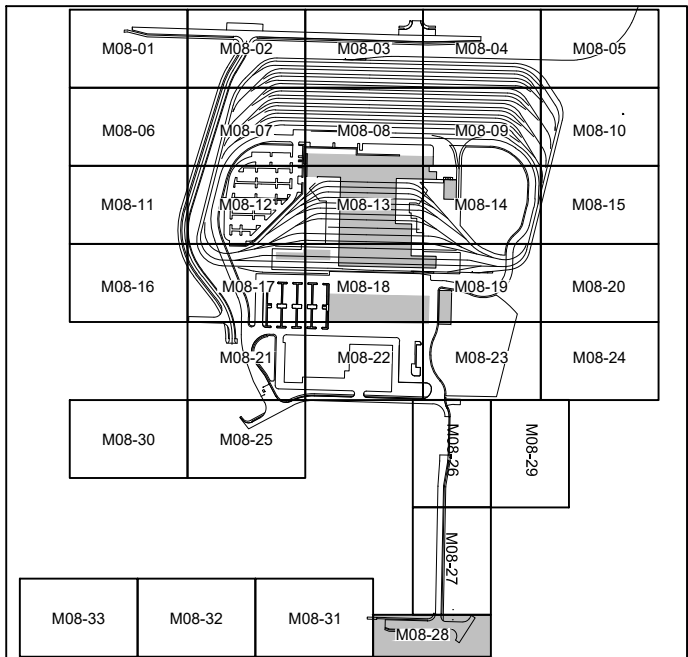

NOT FOR
CONSTRUCTION



02/23/24 | 11:56 PM | KMC DONALD
C:\PWORKING\WEST01\02727714\OMFS-M08-CEP\01-128.DWG

Refer to the plan set COVER drawing
for disclaimers regarding this drawing.

REFERENCE CONCEPT DRAWINGS

No.	DATE	DSN	CHK	APP	REVISION

DESIGNED BY:
K. McDONALD
DRAWN BY:
J. LUM
CHECKED BY:
P. LOPEZ-HILFIKER
APPROVED BY:
P. LOPEZ-HILFIKER

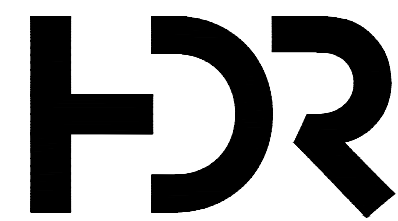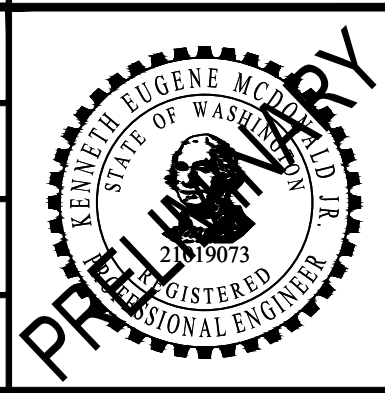

SUBMITTED BY:
PABLO LOPEZ-HILFIKER

DATE:
2/27/2024

REVIEWED BY:



DATE:
2/27/2024

PACKAGE

SCALE:
1"=20'
FILENAME:
OMFS-M08-CEP101-128
CONTRACT No.:
AE-0030-17
DATE:
2/27/2024


**SOUND TRANSIT
PRELIMINARY ENGINEERING PLANS**
OPERATIONS & MAINTENANCE FACILITY SOUTH

CIVIL
EXISTING CONDITIONS

DRAWING No.:
M08-CEP129
FACILITY ID:
M08
SHEET No.: REV:

MATCHLINE:
SEE DWG M08-CEP123



MATCHLINE:
SEE DWG M08-CEP124

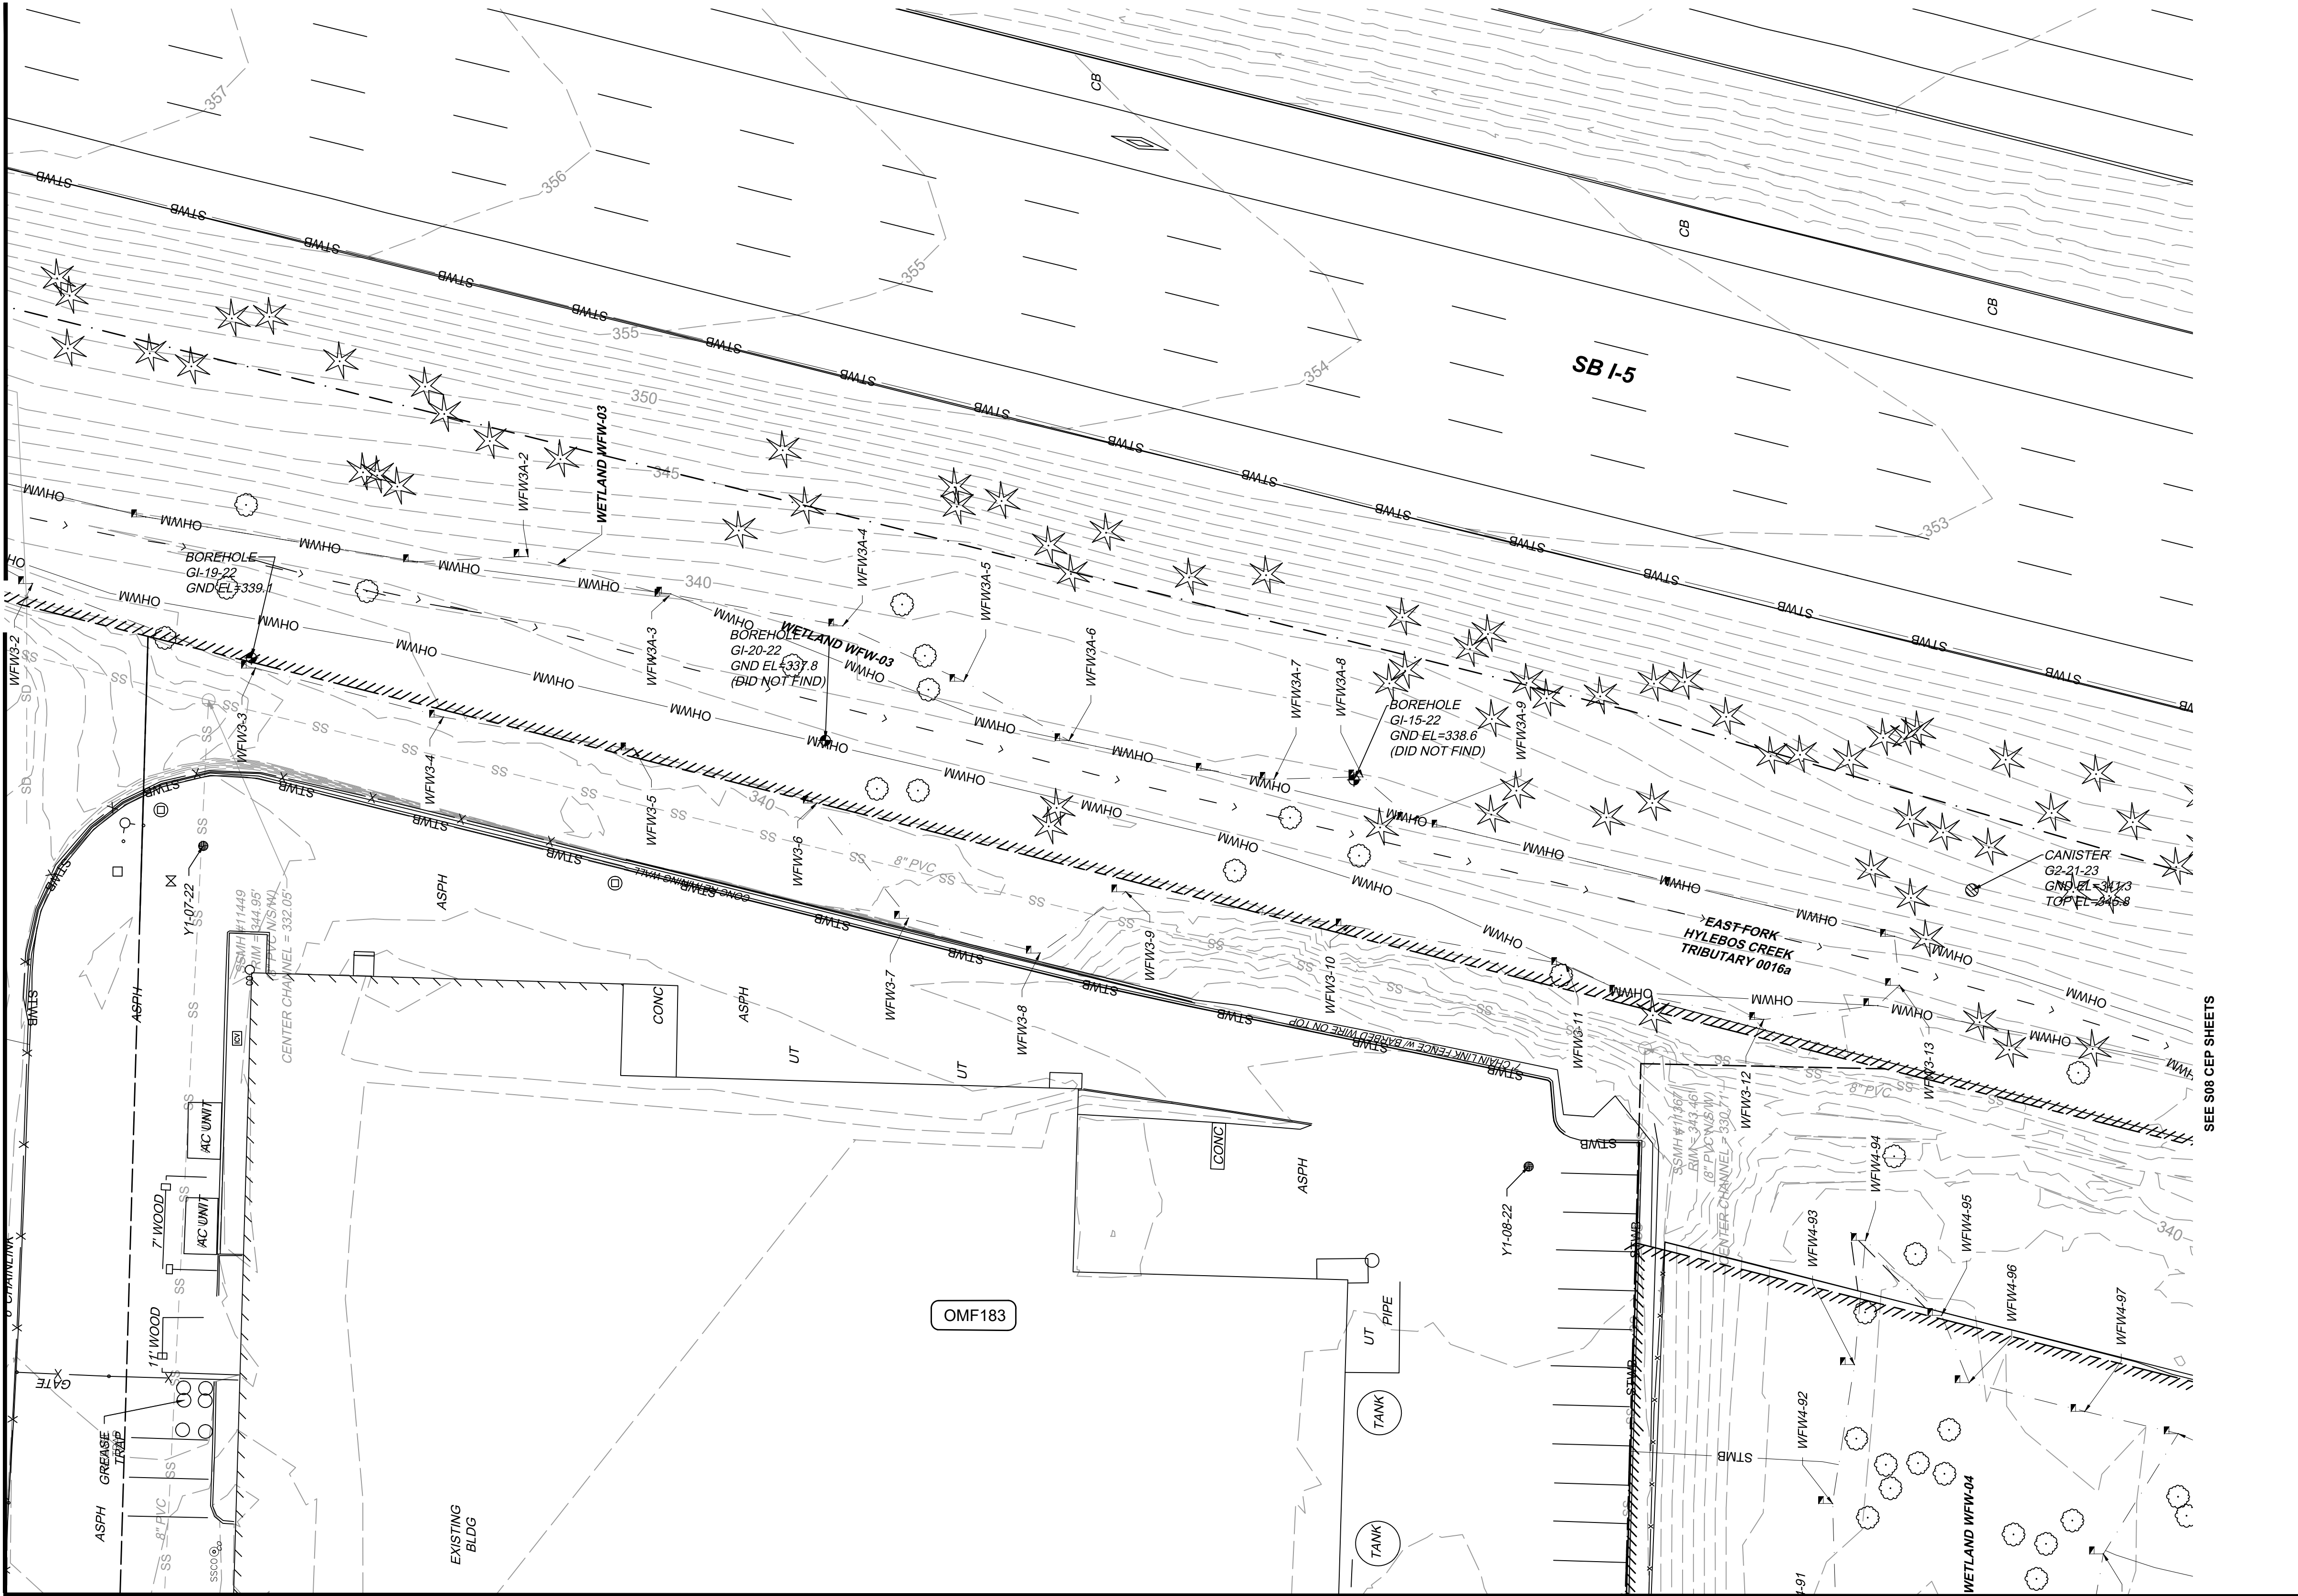

SEE S08 CEP SHEETS

NOTES:

1. REFER TO RPP SHEETS FOR EASEMENT INFORMATION.

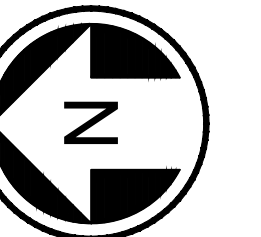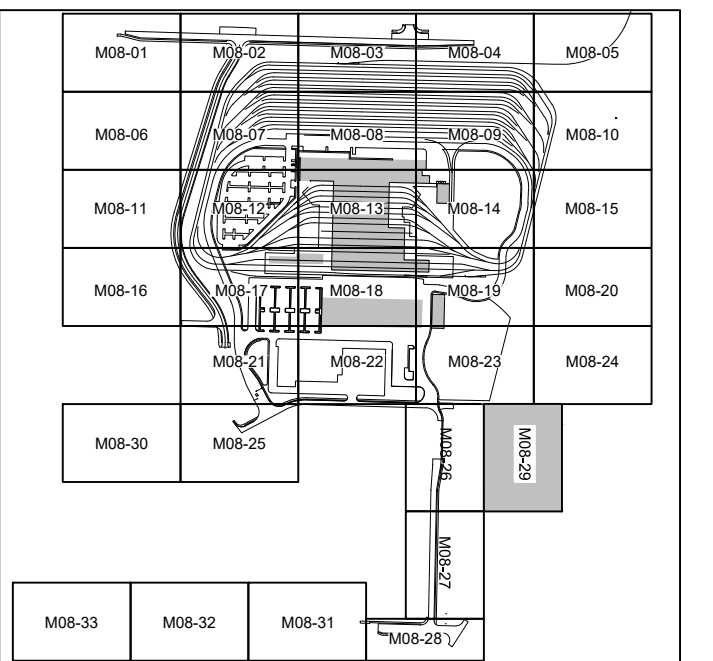

**NOT FOR
CONSTRUCTION**

02/23/24 | 11:57 PM | KMC DONALD
C:\PWORKING\WEST01\02727714\OMFS-M08-CEP101-128.DWG

Refer to the plan set COVER drawing
for disclaimers regarding this drawing.

REFERENCE CONCEPT DRAWINGS					
No.	DATE	DSN	CHK	APP	REVISION

DESIGNED BY:	K. McDONALD
DRAWN BY:	J. LUM
CHECKED BY:	P. LOPEZ-HILFIKER
APPROVED BY:	P. LOPEZ-HILFIKER




SUBMITTED BY:
PABLO LOPEZ-HILFIKER

DATE:
2/27/2024

REVIEWED BY:

LINE IS 1" AT
FULL SCALE

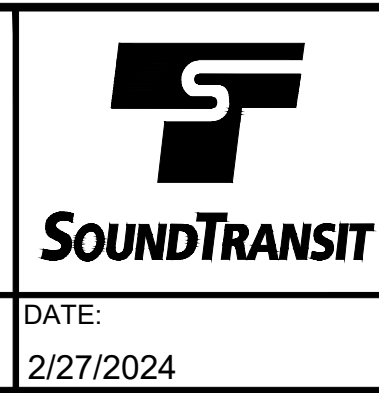


DATE:
2/27/2024

PACKAGE #	
SCALE:	1"=20'
FILENAME:	OMFS-M08-CEP101-128
CONTRACT No.:	AE-0030-17
DATE:	2/27/2024

SOUND TRANSIT
PRELIMINARY ENGINEERING PLANS
OPERATIONS & MAINTENANCE FACILITY SOUTH



CIVIL
EXISTING CONDITIONS

DRAWING No.:	M08-CEP130
FACILITY ID:	M08
SHEET No.:	REV:

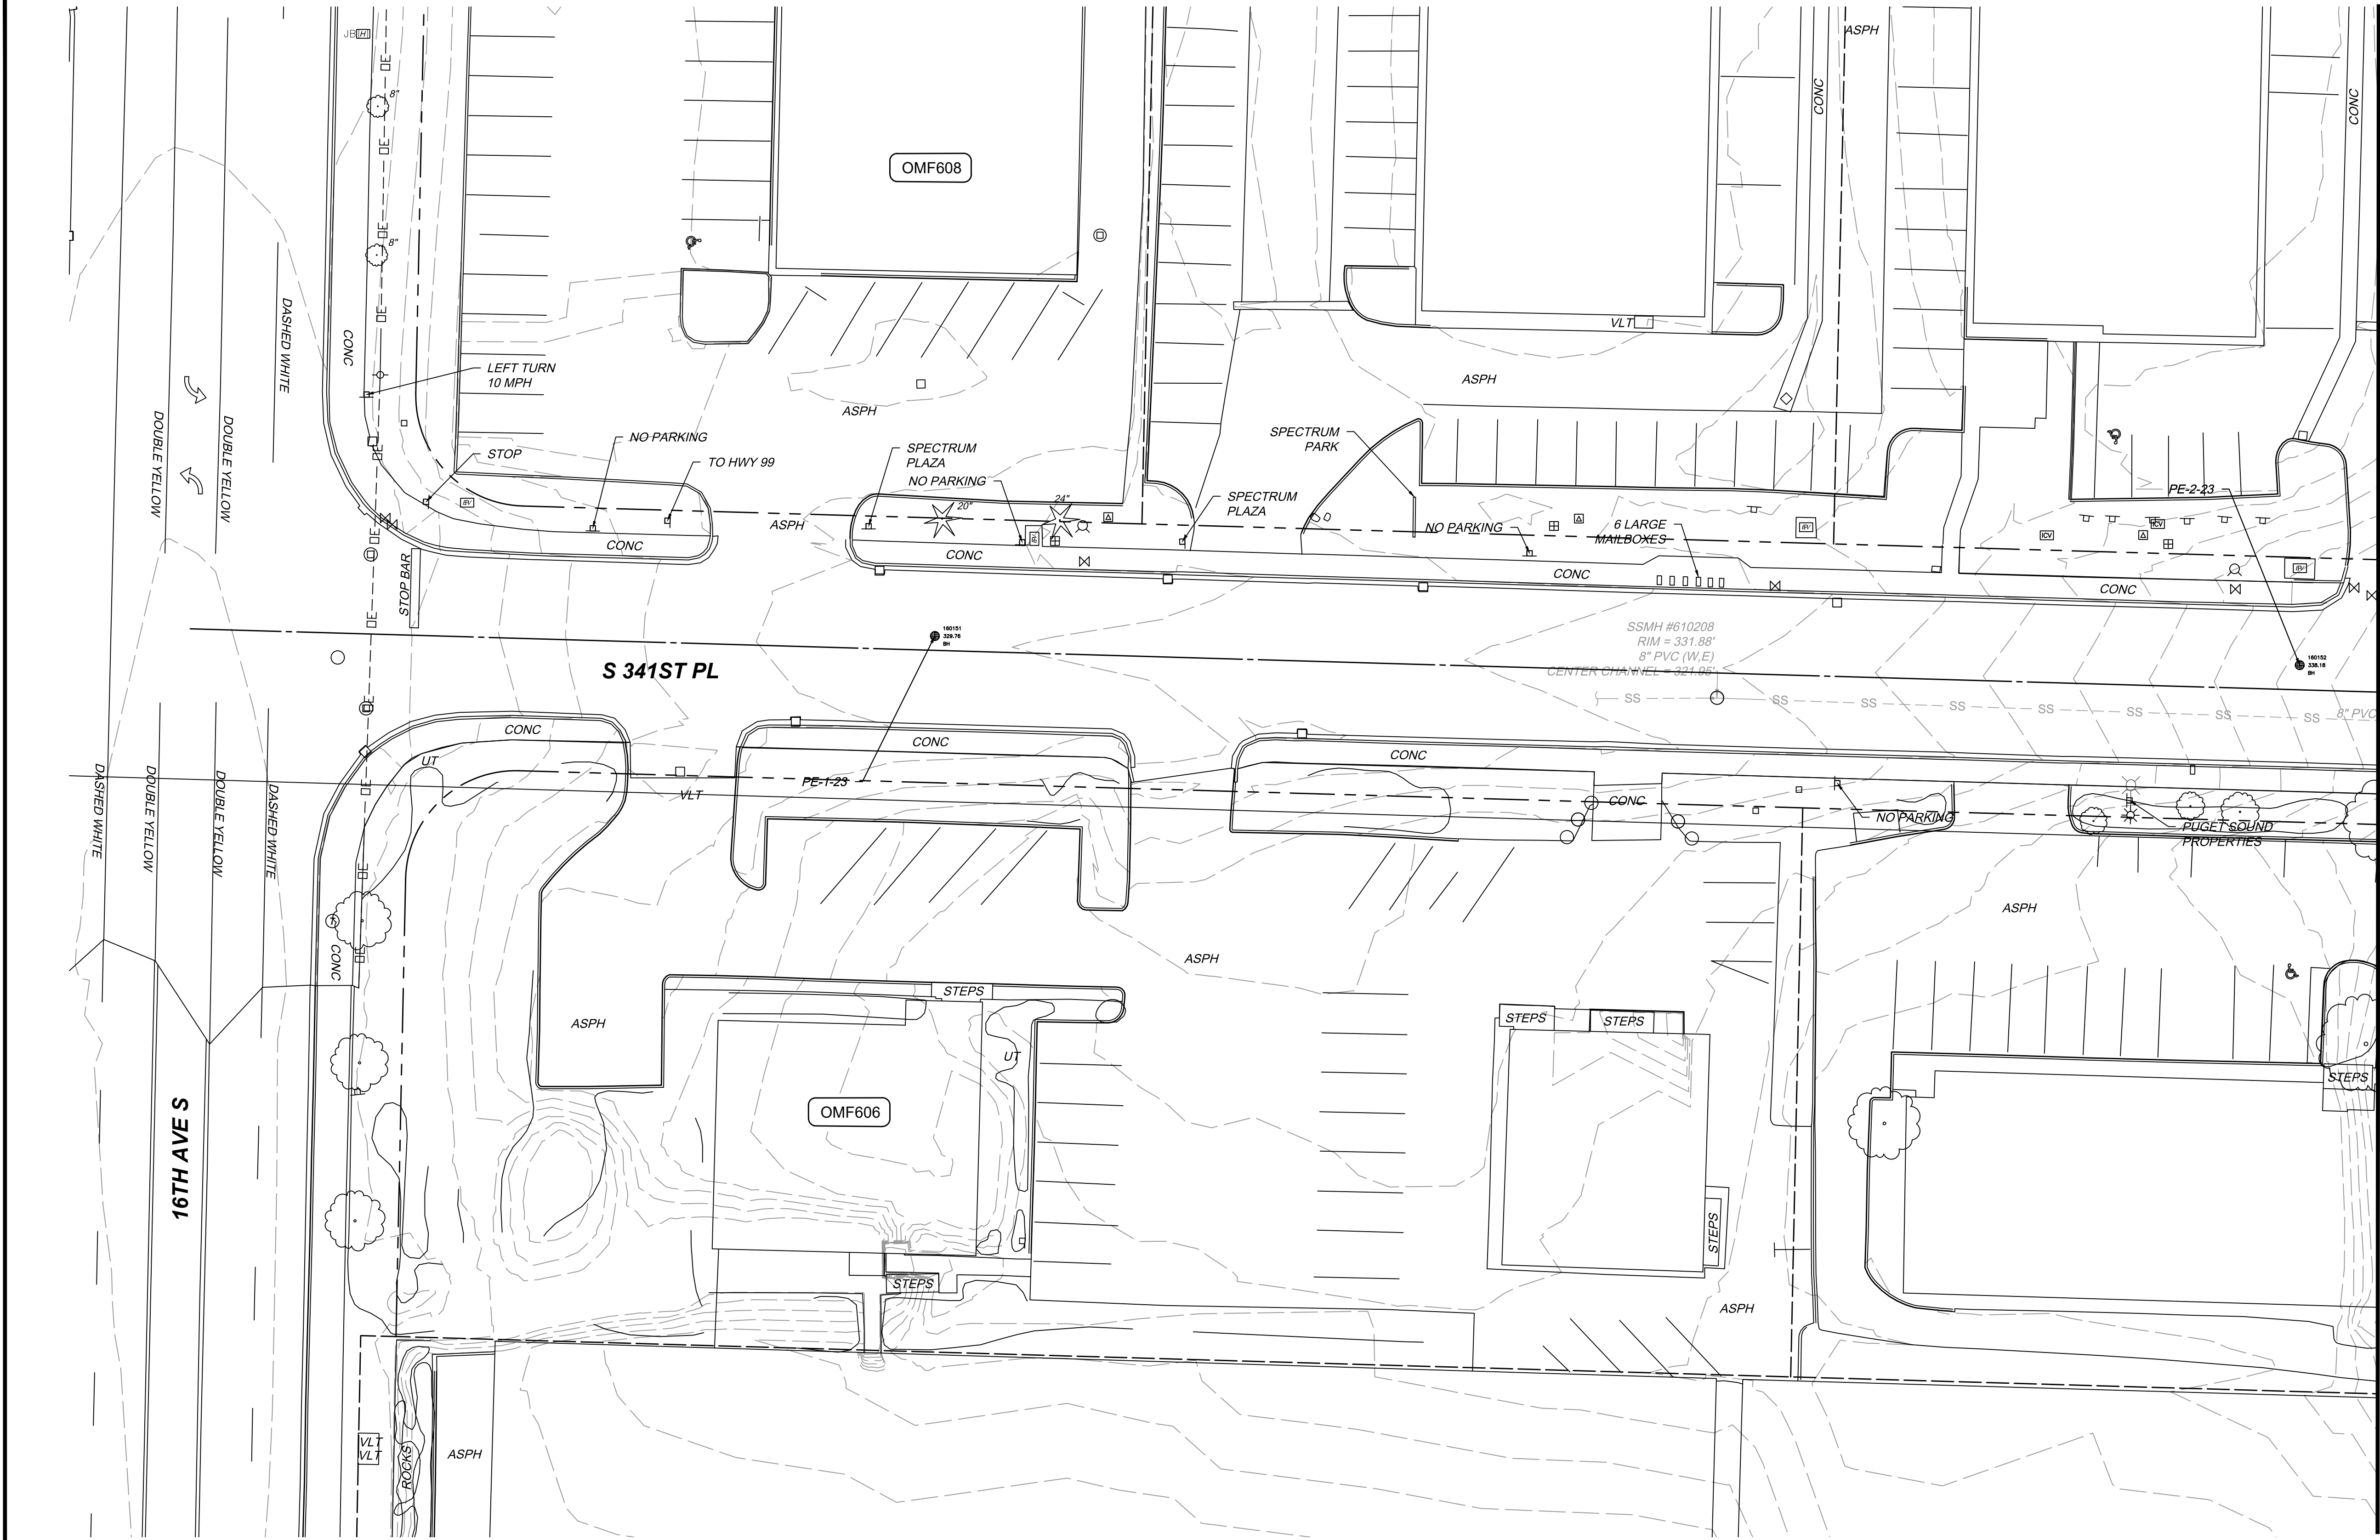

MATCHLINE:
SEE DWG M08-CEP125

- NOTES:**
- REFER TO RPP SHEETS FOR EASEMENT INFORMATION.

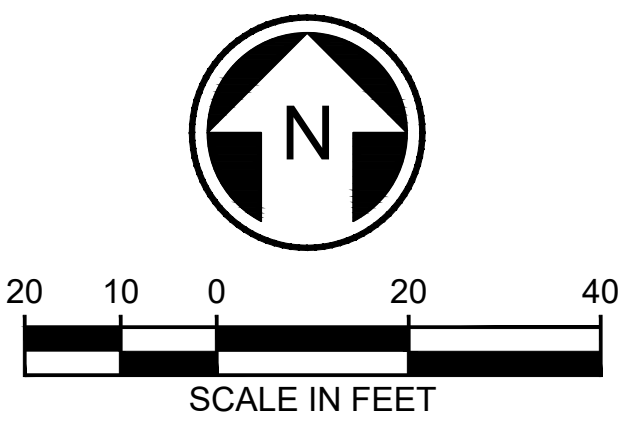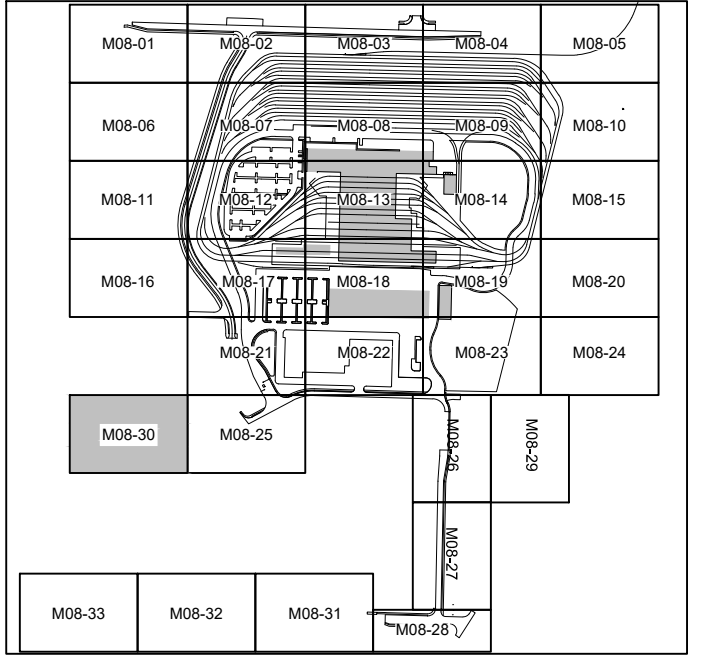


NOT FOR
CONSTRUCTION

02/23/24 | 11:59 PM | K.MCDONALD
C:\PWORKING\WEST01\DWG\OMFS-M08-CEP101-128.DWG



MATCHLINE:
SEE DWG M08-CEP132

Refer to the plan set COVER drawing
for disclaimers regarding this drawing.

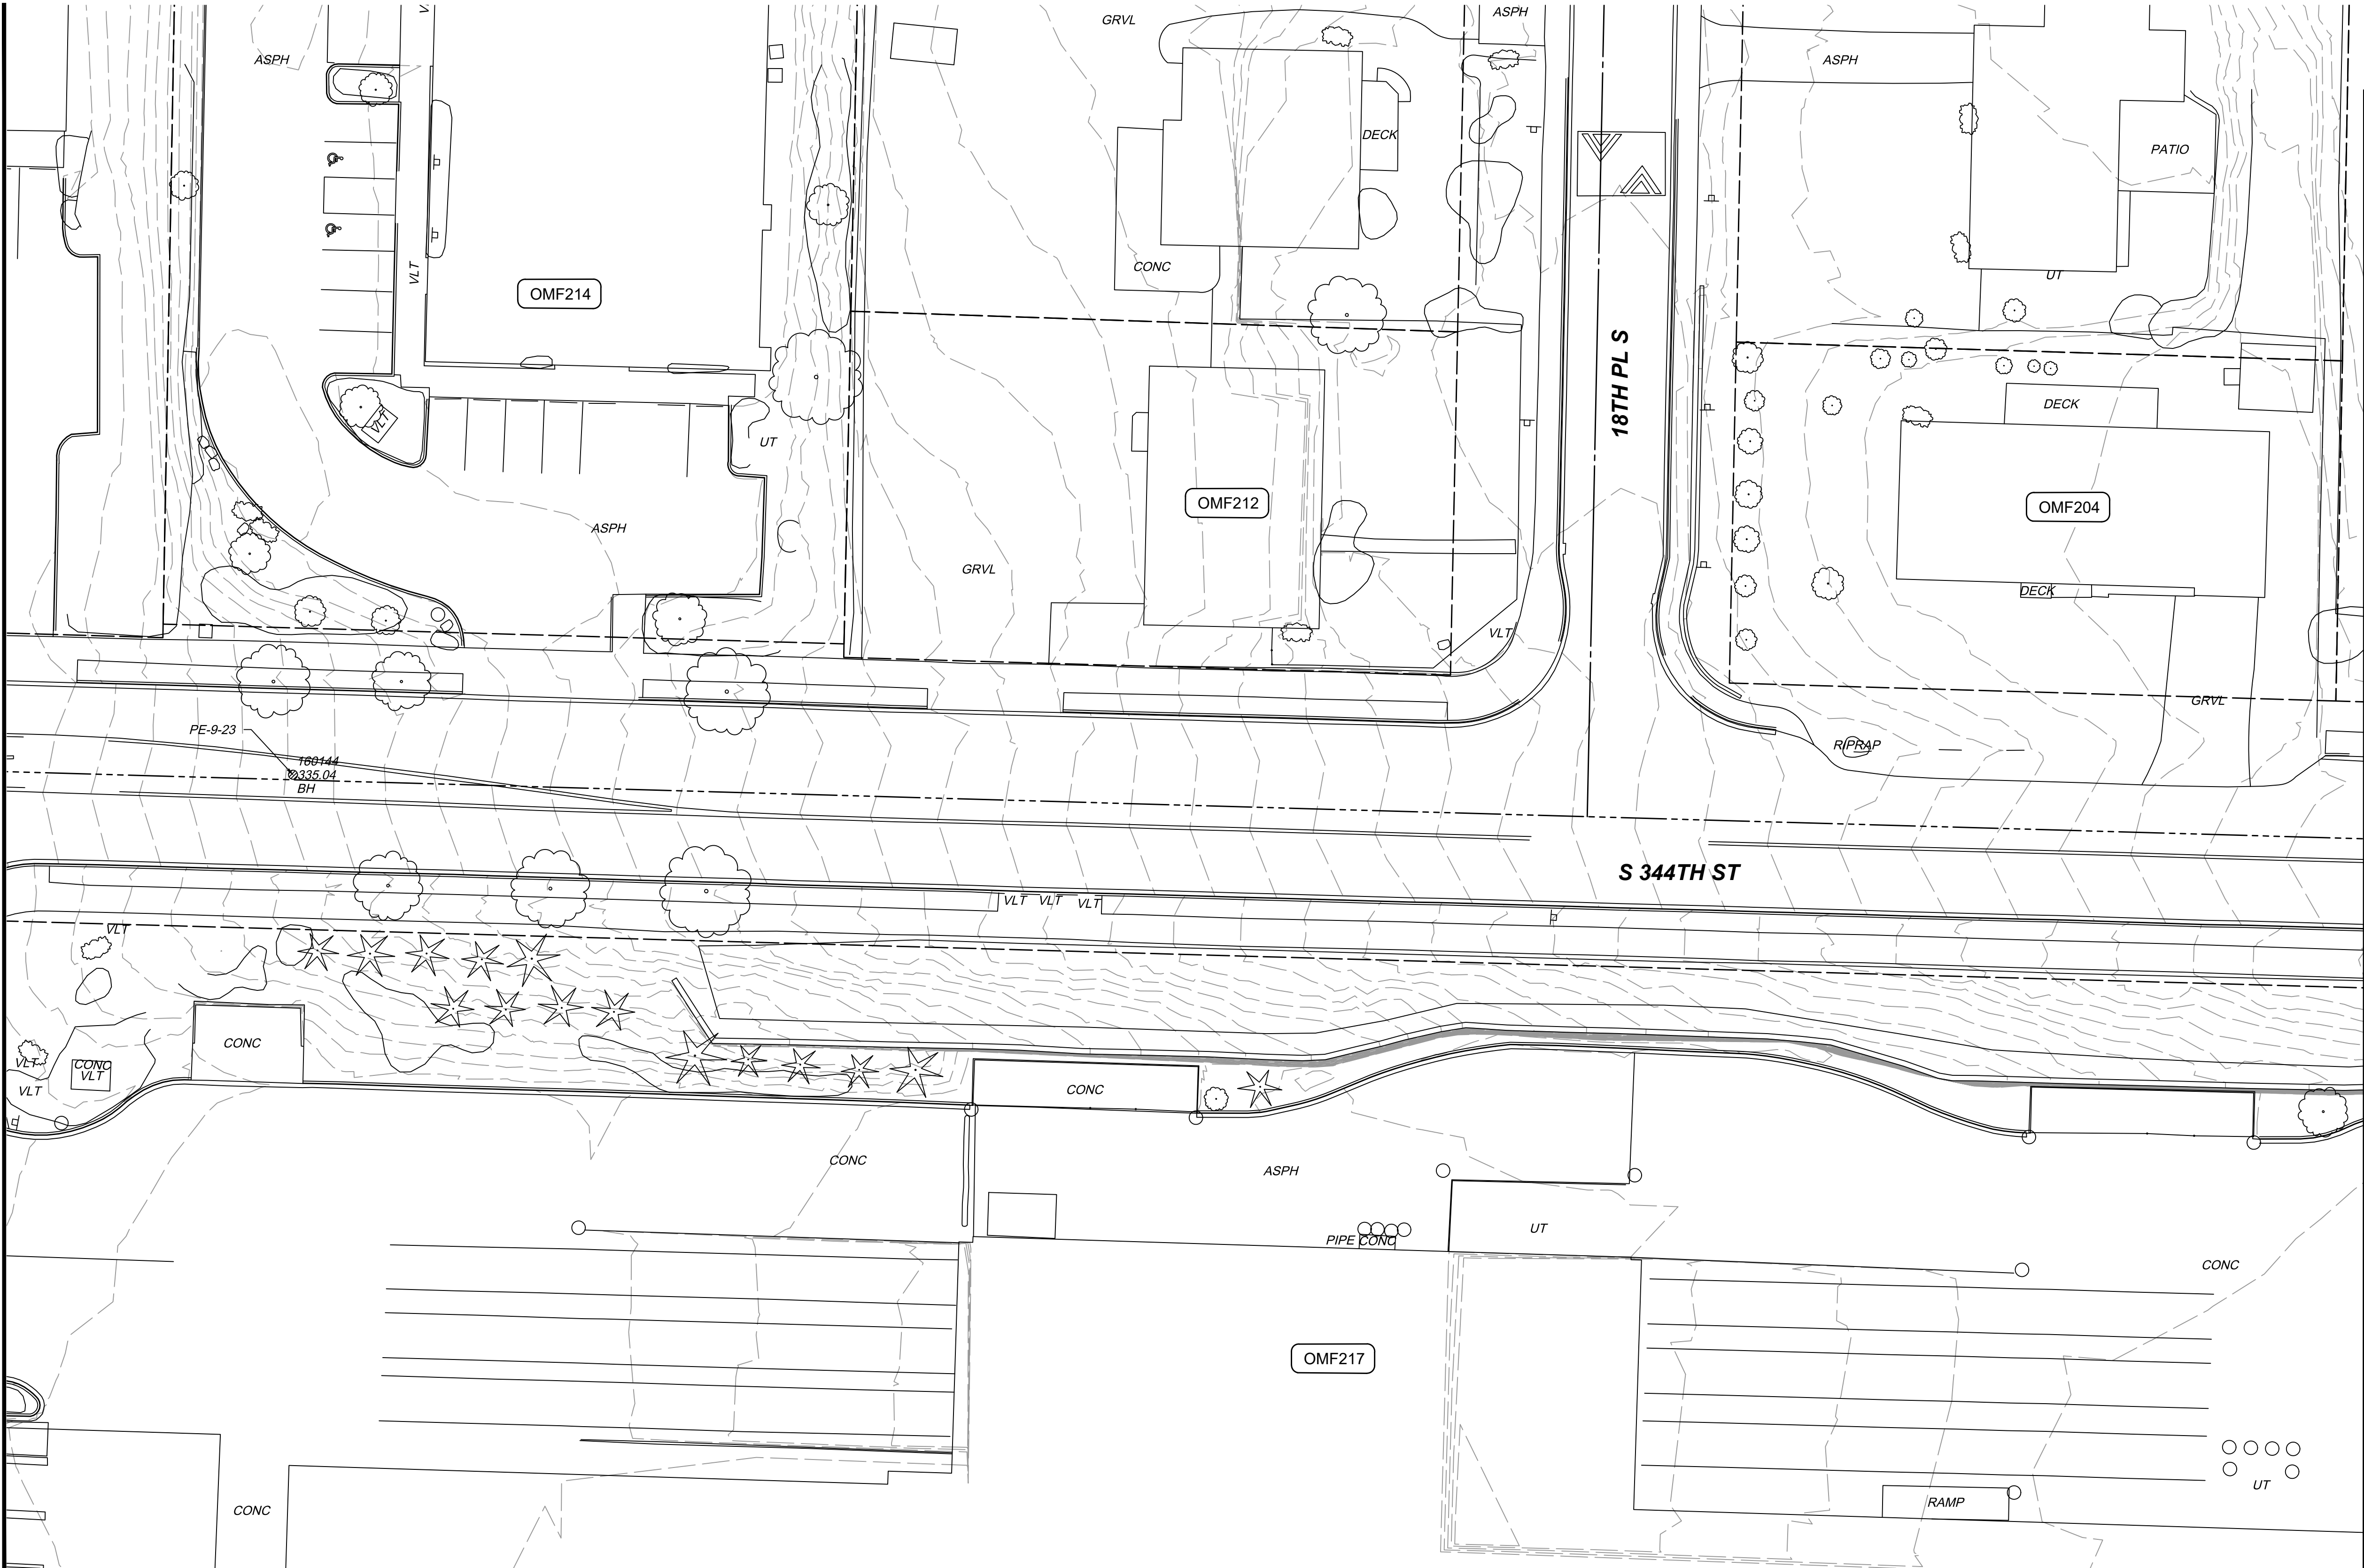

- NOTES:**
1. REFER TO RPP SHEETS FOR EASEMENT INFORMATION.

MATCHLINE:
SEE DWG M08-CEP128

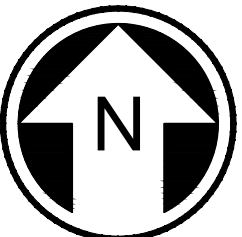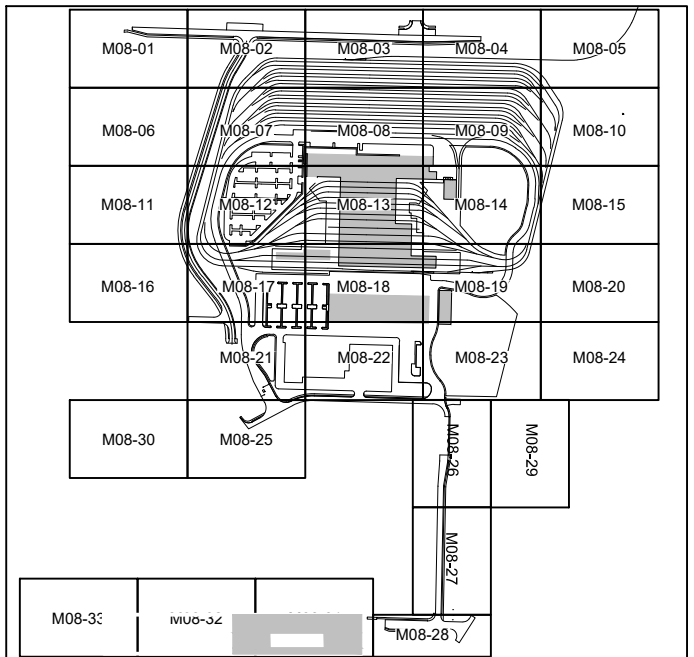

NOT FOR
CONSTRUCTION

REFERENCE CONCEPT DRAWINGS					
No.	DATE	DSN	CHK	APP	REVISION

DESIGNED BY:
K. McDONALD
DRAWN BY:
J. LUM
CHECKED BY:
P. LOPEZ-HILFIKER
APPROVED BY:
P. LOPEZ-HILFIKER




SUBMITTED BY:
PABLO LOPEZ-HILFIKER

DATE:
2/27/2024

REVIEWED BY:

LINE IS 1" AT
FULL SCALE

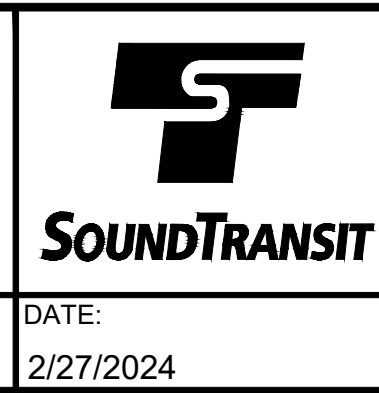

DATE:
2/27/2024

PACKAGE #
SCALE:
1"=20'
FILENAME:
OMFS-M08-CEP101-128
CONTRACT No.:
AE-0030-17
DATE:
2/27/2024

SOUND TRANSIT
PRELIMINARY ENGINEERING PLANS
OPERATIONS & MAINTENANCE FACILITY SOUTH
CIVIL
EXISTING CONDITIONS

DRAWING No.:
M08-CEP131
FACILITY ID:
M08
SHEET No.:
REV:

02/24/24 | 12:02 AM | KMC DONALD
C:\PWORKING\WEST01\2727714\OMFS-M08-CEP101-128.DWG

Refer to the plan set COVER drawing
for disclaimers regarding this drawing.

REFERENCE CONCEPT DRAWINGS					
No.	DATE	DSN	CHK	APP	REVISION

DESIGNED BY:
K. MCDONALD
DRAWN BY:
J. LUM
CHECKED BY:
P. LOPEZ-HILFIKER
APPROVED BY:
P. LOPEZ-HILFIKER



PRELIMINARY

LINE IS 1" AT FULL SCALE

SUBMITTED BY:
PABLO LOPEZ-HILFIKER

DATE:
2/27/2024

REVIEWED BY:

DATE:
2/27/2024


PACKAGE #

SCALE: 1"=20'
FILENAME: OMFS-M08-CEP101-128
CONTRACT No.: AE-0030-17
DATE: 2/27/2024

**SOUND TRANSIT
PRELIMINARY ENGINEERING PLANS**
OPERATIONS & MAINTENANCE FACILITY SOUTH

CIVIL
EXISTING CONDITIONS

DRAWING No.:
M08-CEP132
FACILITY ID:
M08
SHEET No.: REV:

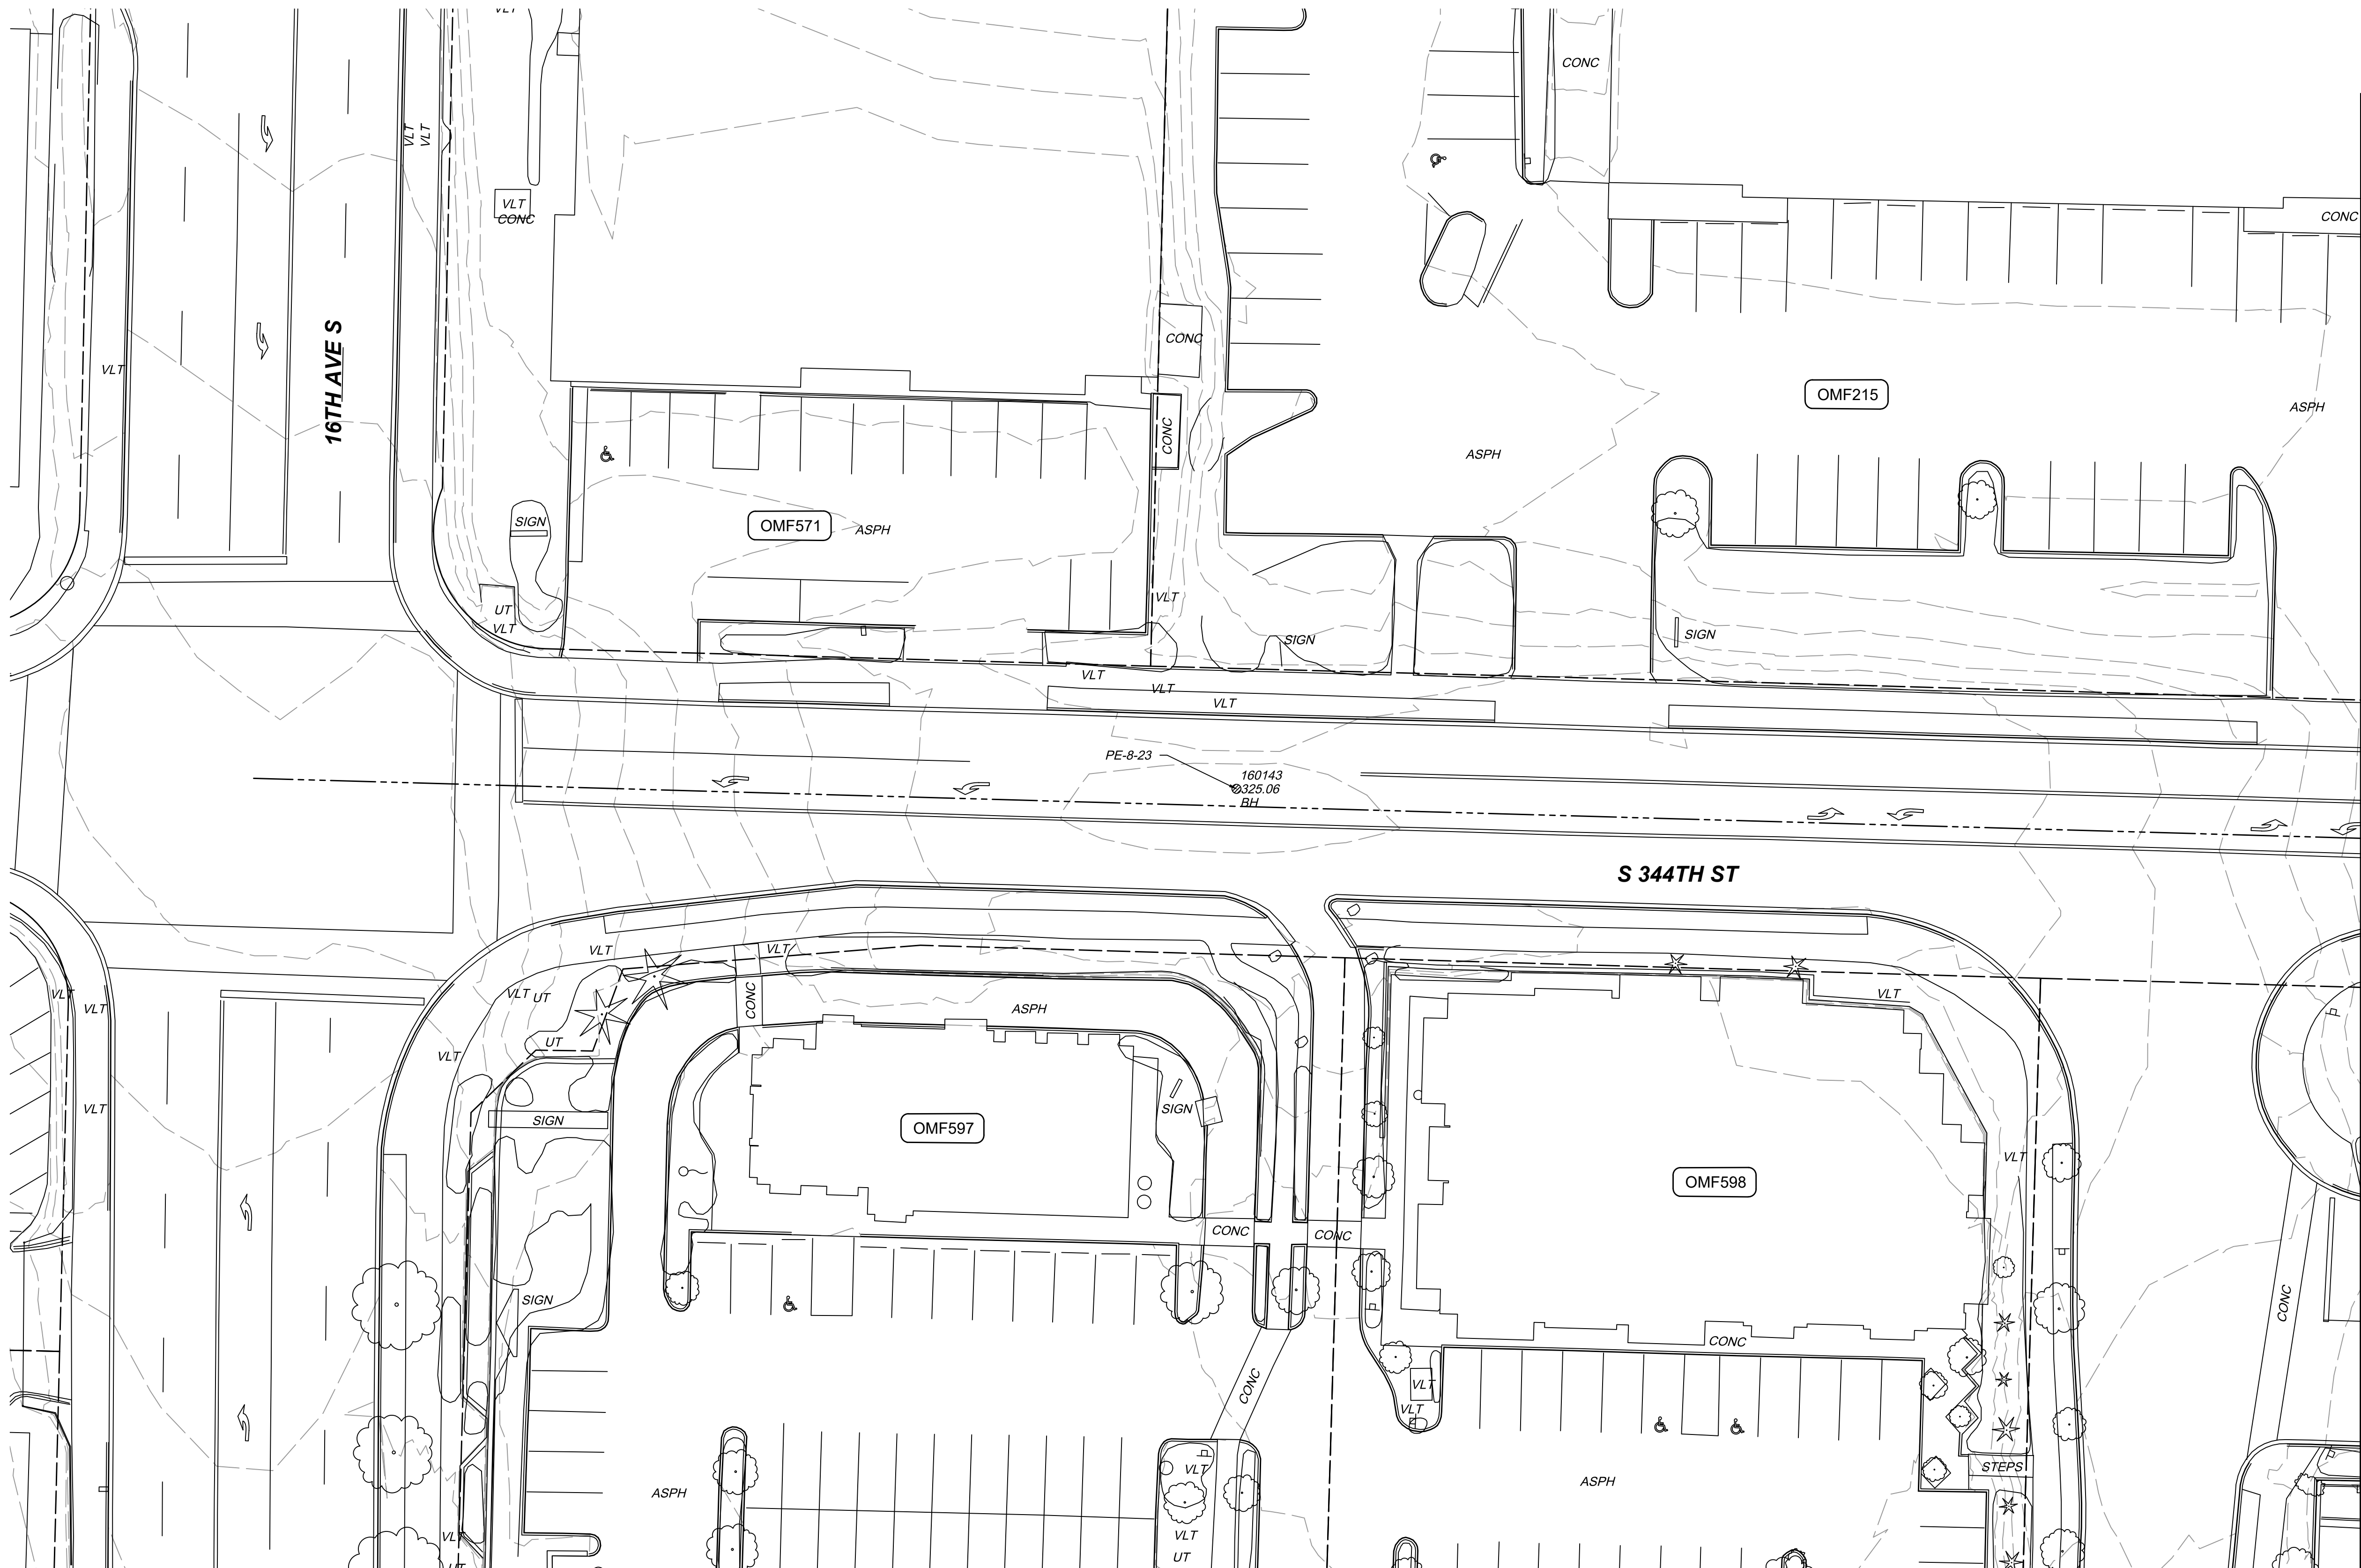

NOTES:

- REFER TO RPP SHEETS FOR EASEMENT INFORMATION.

MATCHLINE:
SEE DWG M08-CEP131

SCALE IN FEET

**NOT FOR
CONSTRUCTION**