




- LEGEND:**
- CONCRETE PAVEMENT
 - ASPHALT PAVEMENT

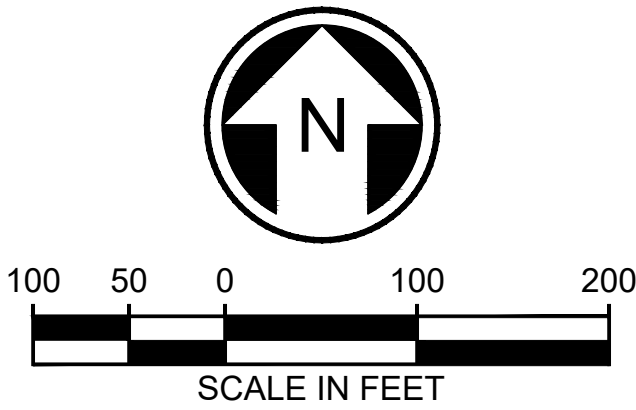

NOT FOR
CONSTRUCTION

MATCHLINE:
SEE DWG MO8-CRP300B

Refer to the plan set COVER drawing
for disclaimers regarding this drawing.

REFERENCE CONCEPT DRAWINGS						DESIGNED BY: K. McDONALD								SCALE: 1"=100'		SOUND TRANSIT PRELIMINARY ENGINEERING PLANS OPERATIONS & MAINTENANCE FACILITY SOUTH CIVIL OVERALL ROADWAY PLAN				DRAWING No.: M08-CRP300A			
						DRAWN BY: J. LUM								FILENAME: OMFS-M08-CRP300-330						FACILITY ID: M08			
						CHECKED BY: P. LOPEZ-HILFIKER								CONTRACT No.: AE-0030-17						SHEET No.:		REV:	
						APPROVED BY:								DATE:						REVIEWED BY:		DATE:	
						P. LOPEZ-HILFIKER								2/27/2024								2/27/2024	
No.	DATE	DSN	CHK	APP	REVISION																		


MATCHLINE:
SEE DWG M08-CRP300A



LEGEND:

 CONCRETE PAVEMENT

 ASPHALT PAVEMENT

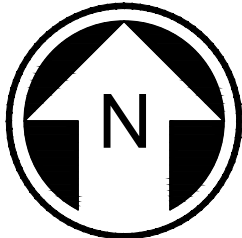

N



100 50 0 100 200

SCALE IN FEET

NOT FOR
CONSTRUCTION

Refer to the plan set COVER drawing
for disclaimers regarding this drawing.

REFERENCE CONCEPT DRAWINGS


No.	DATE	DSN	CHK	APP	REVISION

DESIGNED BY:
K. McDONALD

DRAWN BY:
J. LUM

CHECKED BY:
P. LOPEZ-HILFIKER

APPROVED BY:
P. LOPEZ-HILFIKER

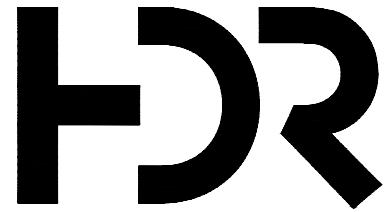

SUBMITTED BY:
PABLO LOPEZ-HILFIKER

DATE:
2/27/2024

REVIEWED BY:

LINE IS 1" AT
FULL SCALE



DATE:
2/27/2024

PACKAGE #

SCALE:
1"=100'

FILENAME:
OMFS-M08-CRP300-330

CONTRACT No.:
AE-0030-17

DATE:
2/27/2024

SOUND TRANSIT
PRELIMINARY ENGINEERING PLANS
OPERATIONS & MAINTENANCE FACILITY SOUTH

CIVIL
OVERALL ROADWAY PLAN

DRAWING No.:
M08-CRP300B

FACILITY ID:
M08

SHEET No.: REV:

Refer to the plan set COVER drawing
for disclaimers regarding this drawing.

REFERENCE CONCEPT DRAWINGS					
No.	DATE	DSN	CHK	APP	REVISION

DESIGNED BY:	K. McDONALD
DRAWN BY:	J. LUM
CHECKED BY:	P. LOPEZ-HILFIKER
APPROVED BY:	P. LOPEZ-HILFIKER




SUBMITTED BY:	DATE:	REVIEWED BY:
PABLO LOPEZ-HILFIKER	2/27/2024	

	SCALE:
	1"=20'
	FILENAME:
	OMFS-M08-CRP300-330
CONTRACT No.:	AE-0030-17
	DATE:
	2/27/2024



SOUND TRANSIT PRELIMINARY ENGINEERING PLANS OPERATIONS & MAINTENANCE FACILITY SOUTH CIVIL ROADWAY PLAN	
--	--

DRAWING No.:	M08-CRP301
FACILITY ID:	M08
SHEET No.:	REV:

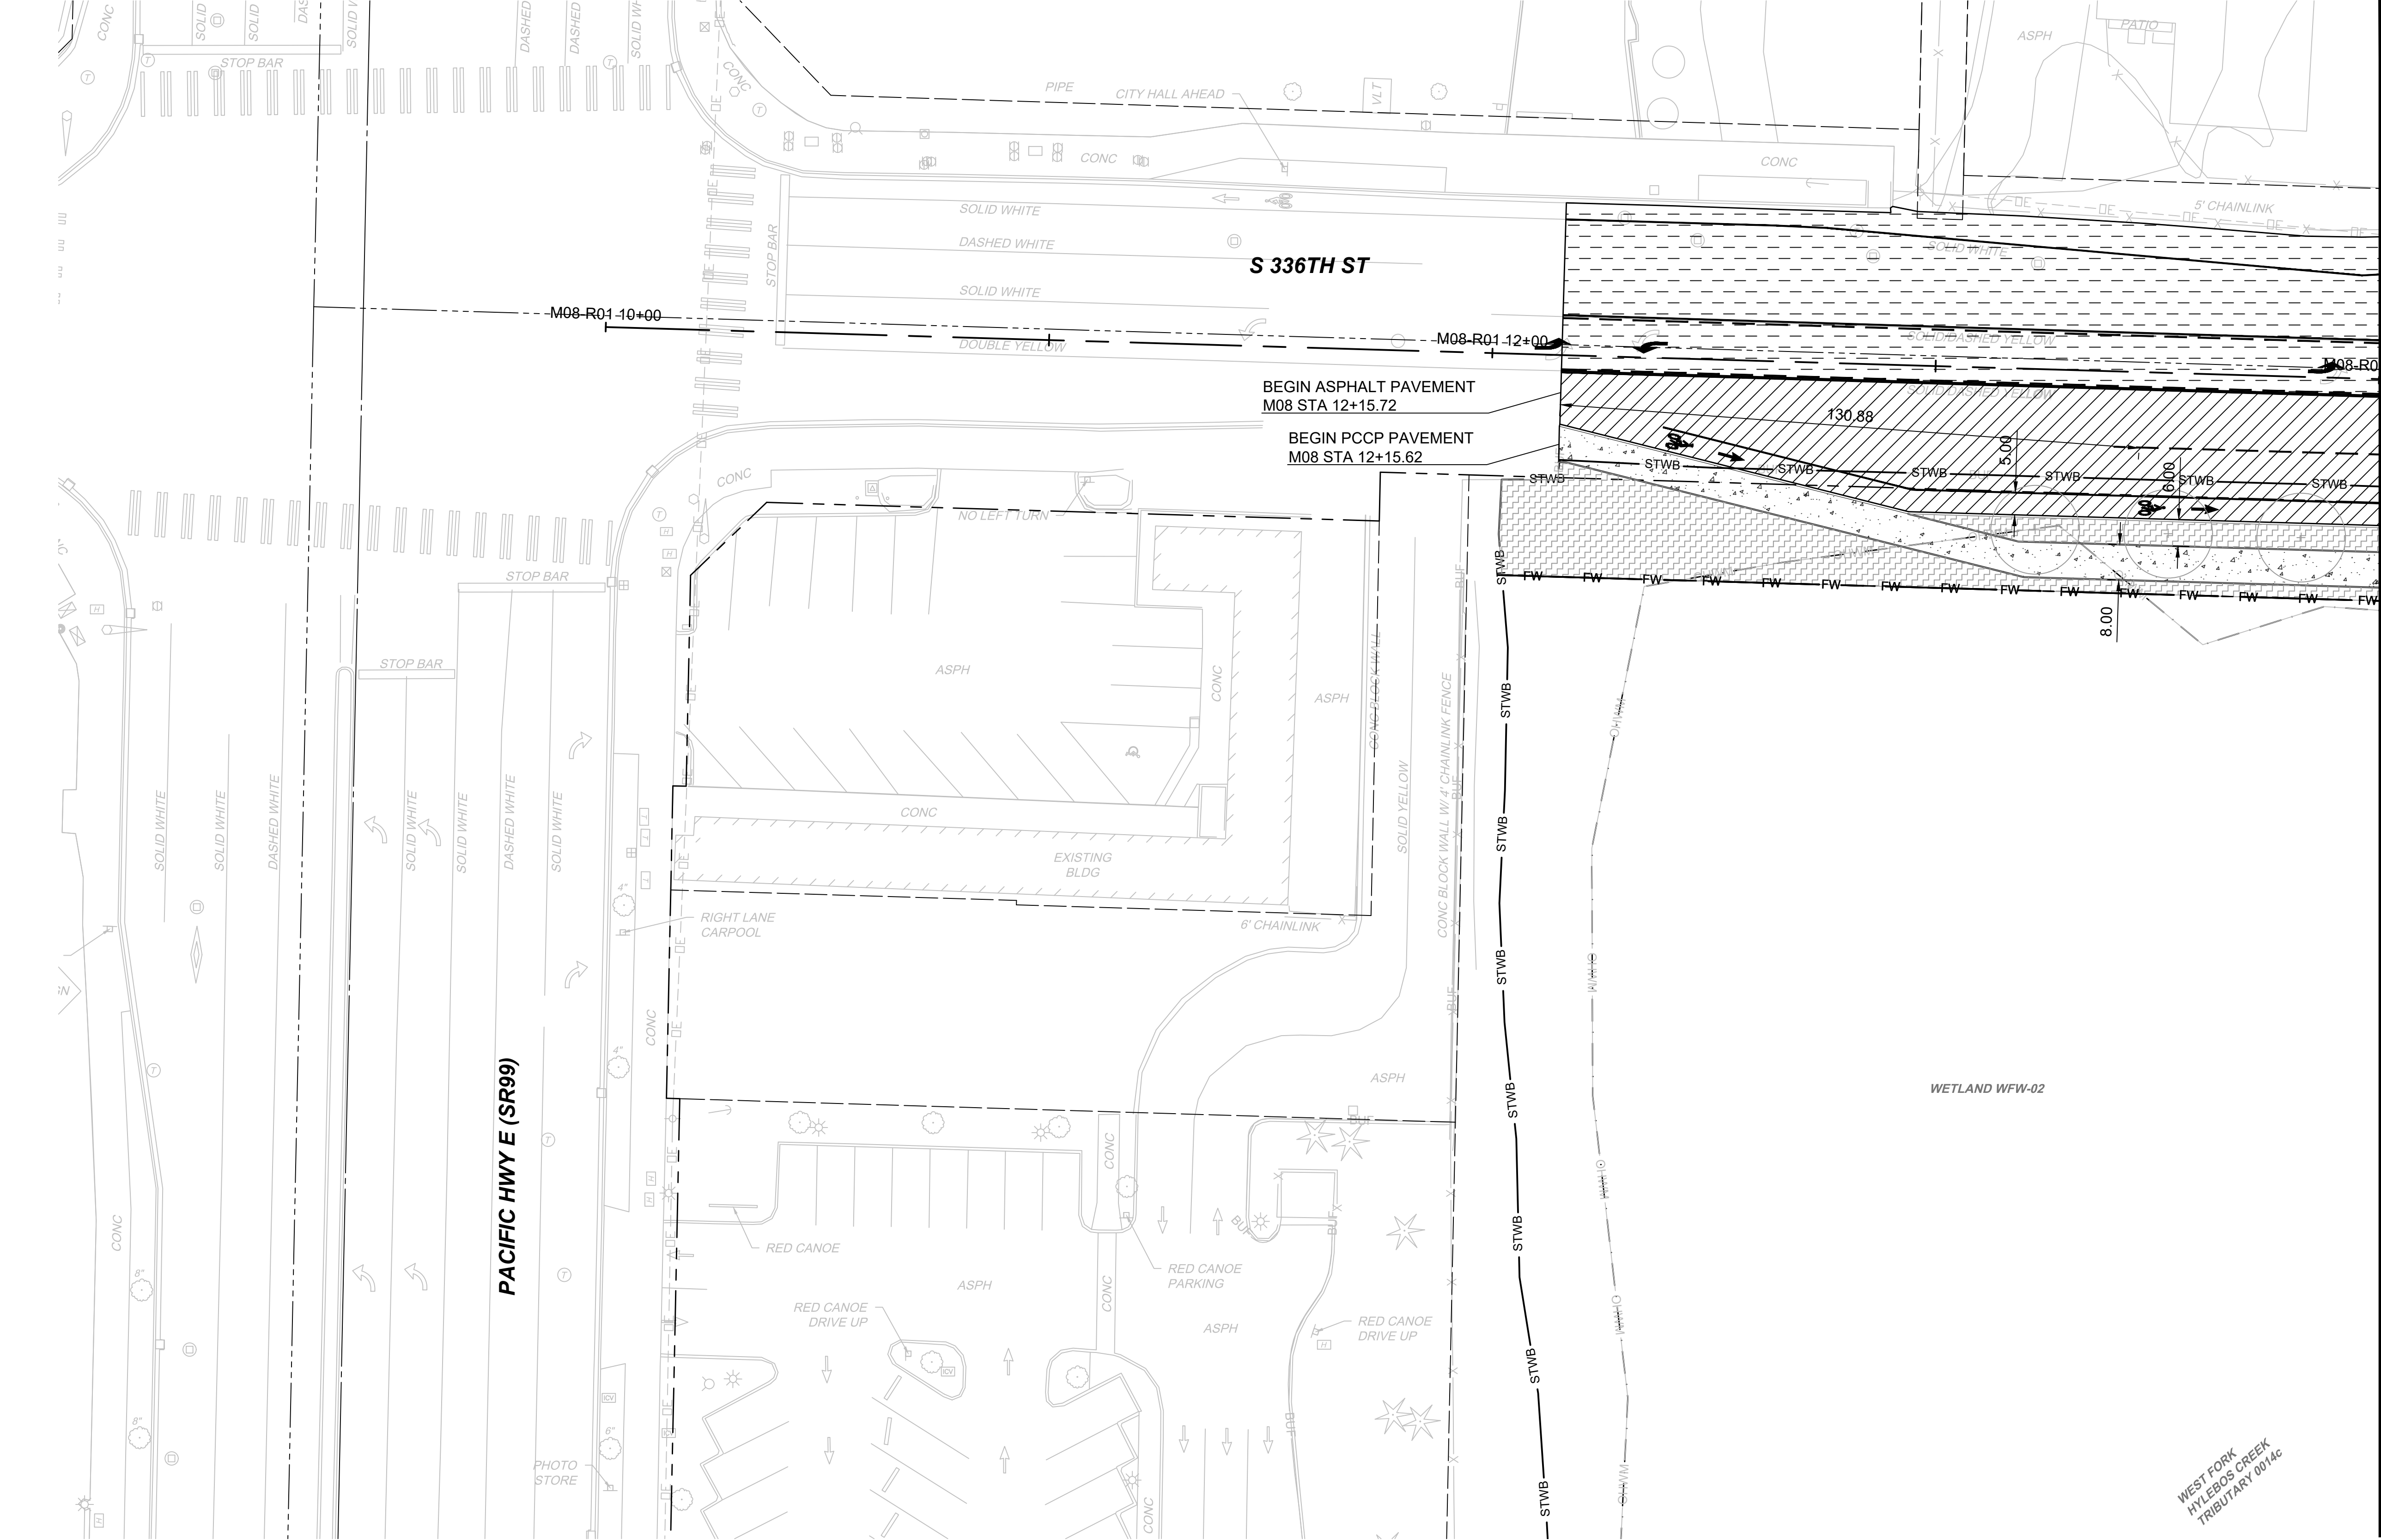

MATCHLINE:
SEE DWG M08-CRP302

LEGEND:	
	PAVEMENT SECTION RESTORATION
	CONCRETE PAVEMENT
	ASPHALT PAVEMENT
	RAIL BALLAST
	CW CUT WALL
	FW FILL WALL

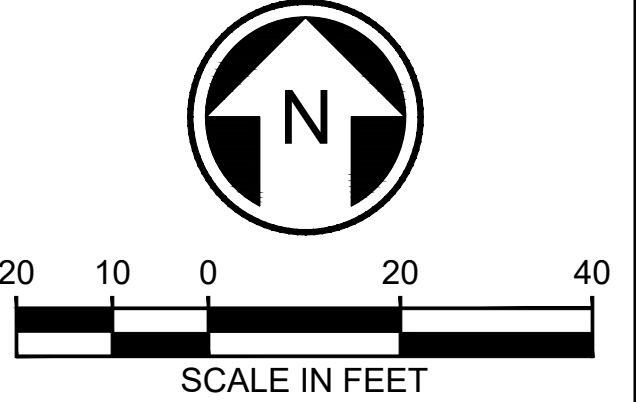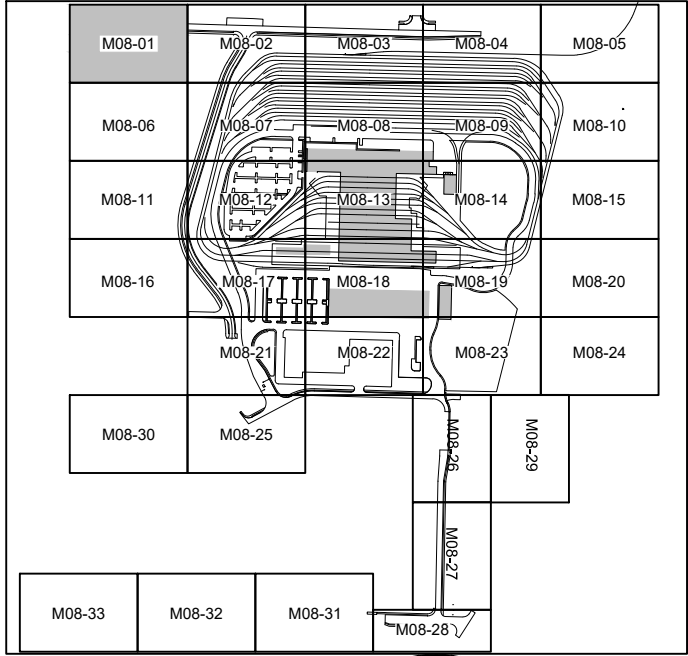

NOT FOR
CONSTRUCTION


02/23/24 | 8:47 PM | ASCHEPPE
C:\PWORKING\WEST01\2727714\OMFS-M08-CRP300-330.DWG

MATCHLINE:
SEE DWG M08-CRP301

Refer to the plan set COVER drawing
for disclaimers regarding this drawing.

REFERENCE CONCEPT DRAWINGS					
No.	DATE	DSN	CHK	APP	REVISION

DESIGNED BY:
K. McDONALD
DRAWN BY:
J. LUM
CHECKED BY:
P. LOPEZ-HILFIKER
APPROVED BY:
P. LOPEZ-HILFIKER

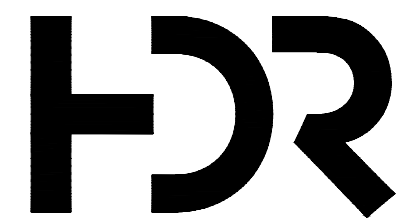

SUBMITTED BY:
PABLO LOPEZ-HILFIKER

DATE:
2/27/2024

REVIEWED BY:

LINE IS 1" AT
FULL SCALE



DATE:


PACKAGE #

SCALE:
1"=20'
FILENAME:
OMFS-M08-CRP300-330
CONTRACT No.:
AE-0030-17
DATE:
2/27/2024

SOUND TRANSIT
PRELIMINARY ENGINEERING PLANS
OPERATIONS & MAINTENANCE FACILITY SOUTH

CIVIL
ROADWAY PLAN



DRAWING No.:
M08-CRP302
FACILITY ID:
M08
SHEET No.: REV:

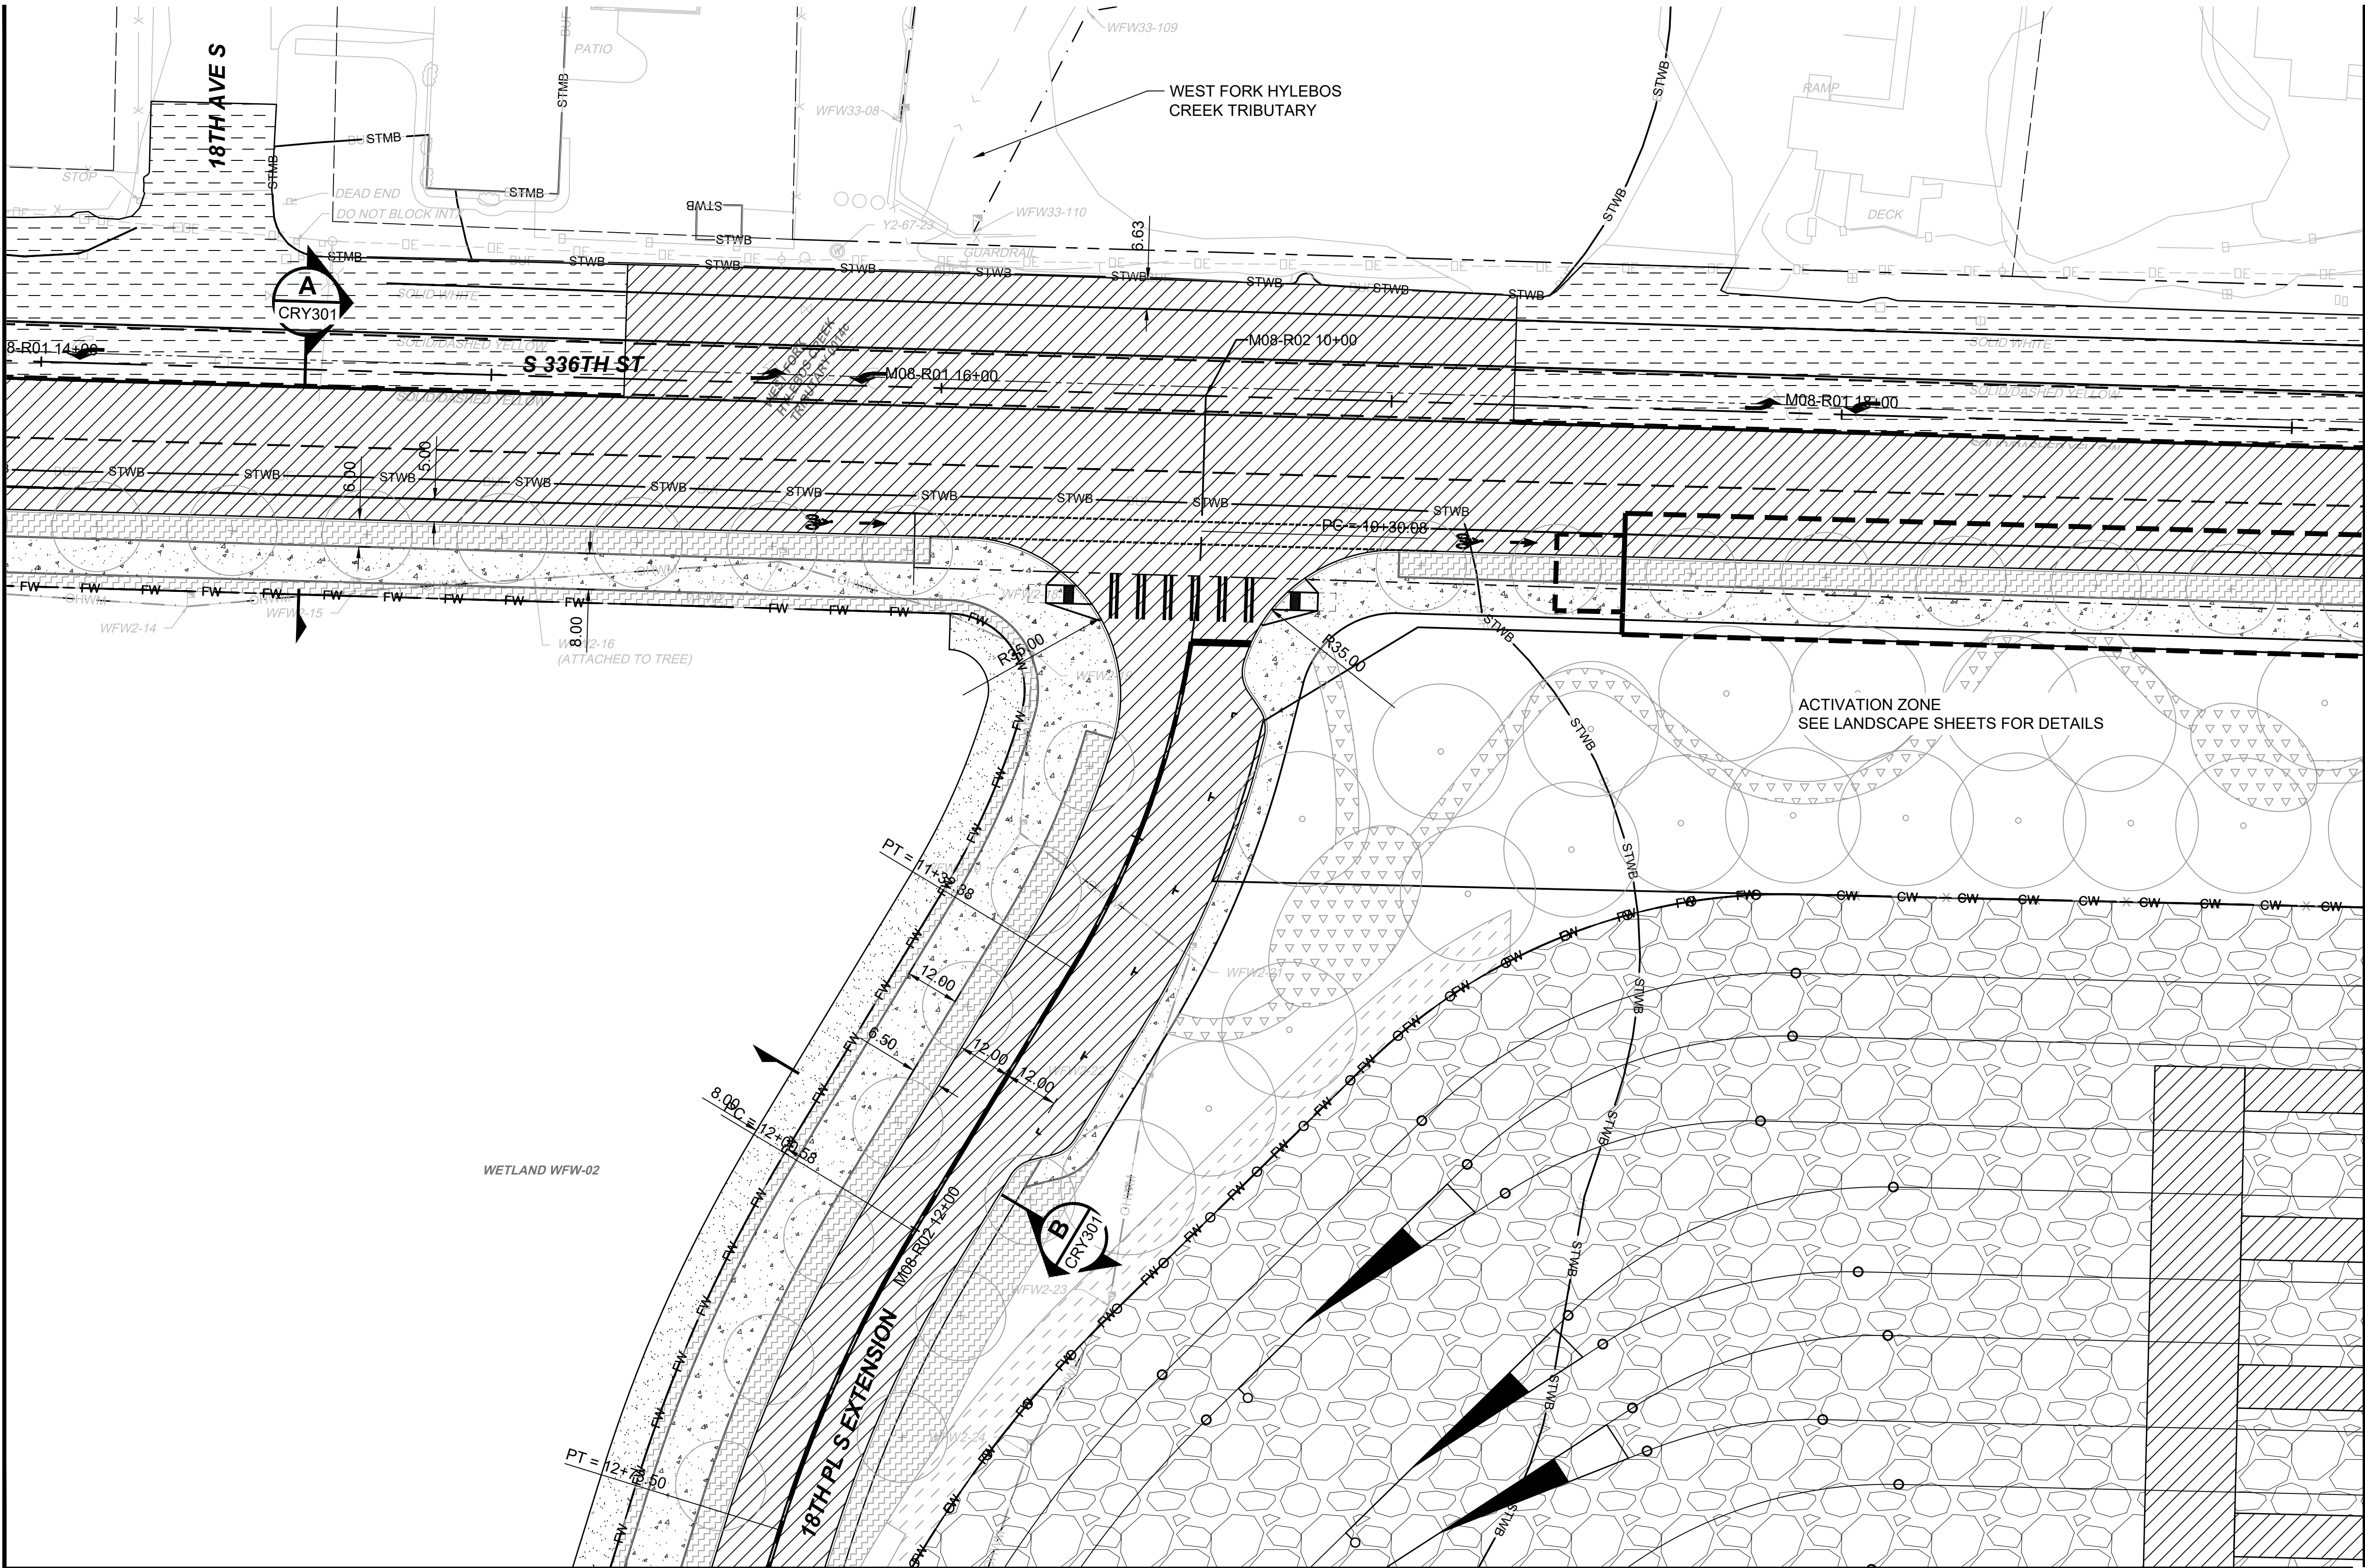

MATCHLINE:
SEE DWG M08-CRP307

MATCHLINE:
SEE DWG M08-CRP303

- LEGEND:**
- PAVEMENT SECTION RESTORATION
 - CONCRETE PAVEMENT
 - ASPHALT PAVEMENT
 - RAIL BALLAST
 - CW CUT WALL
 - FW FILL WALL

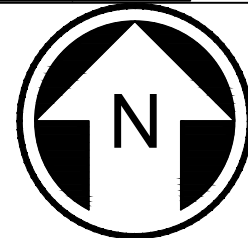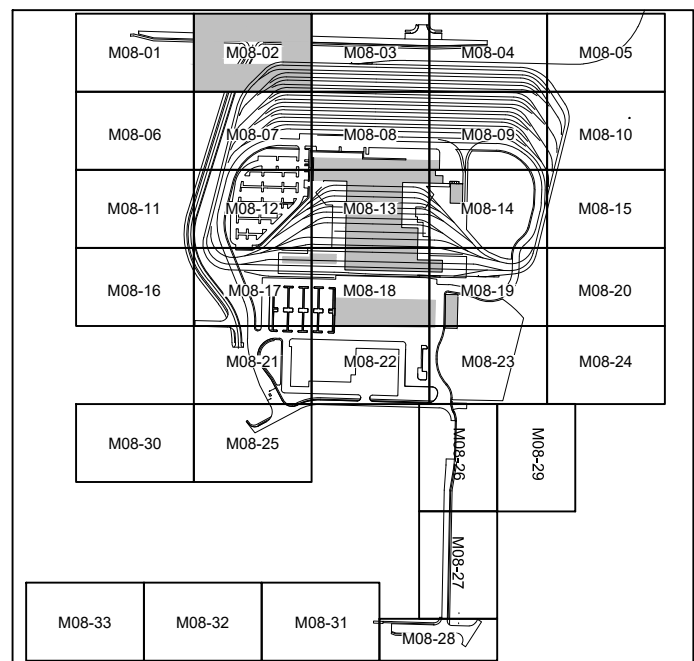

NOT FOR
CONSTRUCTION


02/23/24 | 8:48 PM | ASCHEPPE
C:\PWORKING\WEST01\2772714\OMFS-M08-CRP300-330.DWG

MATCHLINE:
SEE DWG M08-CRP302

Refer to the plan set COVER drawing
for disclaimers regarding this drawing.

REFERENCE CONCEPT DRAWINGS					
No.	DATE	DSN	CHK	APP	REVISION

DESIGNED BY:
K. McDONALD
DRAWN BY:
J. LUM
CHECKED BY:
P. LOPEZ-HILFIKER
APPROVED BY:
P. LOPEZ-HILFIKER

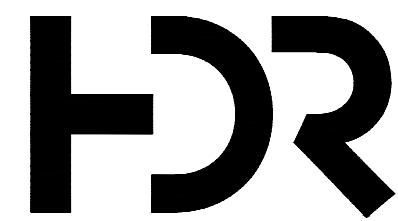

SUBMITTED BY:
PABLO LOPEZ-HILFIKER

DATE:
2/27/2024

REVIEWED BY:

LINE IS 1" AT
FULL SCALE




DATE:

PACKAGE #


SCALE:
1"=20'
FILENAME:
OMFS-M08-CRP300-330
CONTRACT No.:
AE-0030-17
DATE:
2/27/2024

SOUND TRANSIT
PRELIMINARY ENGINEERING PLANS
OPERATIONS & MAINTENANCE FACILITY SOUTH
CIVIL
ROADWAY PLAN

DRAWING No.:
M08-CRP303
FACILITY ID:
M08
SHEET No.: REV:

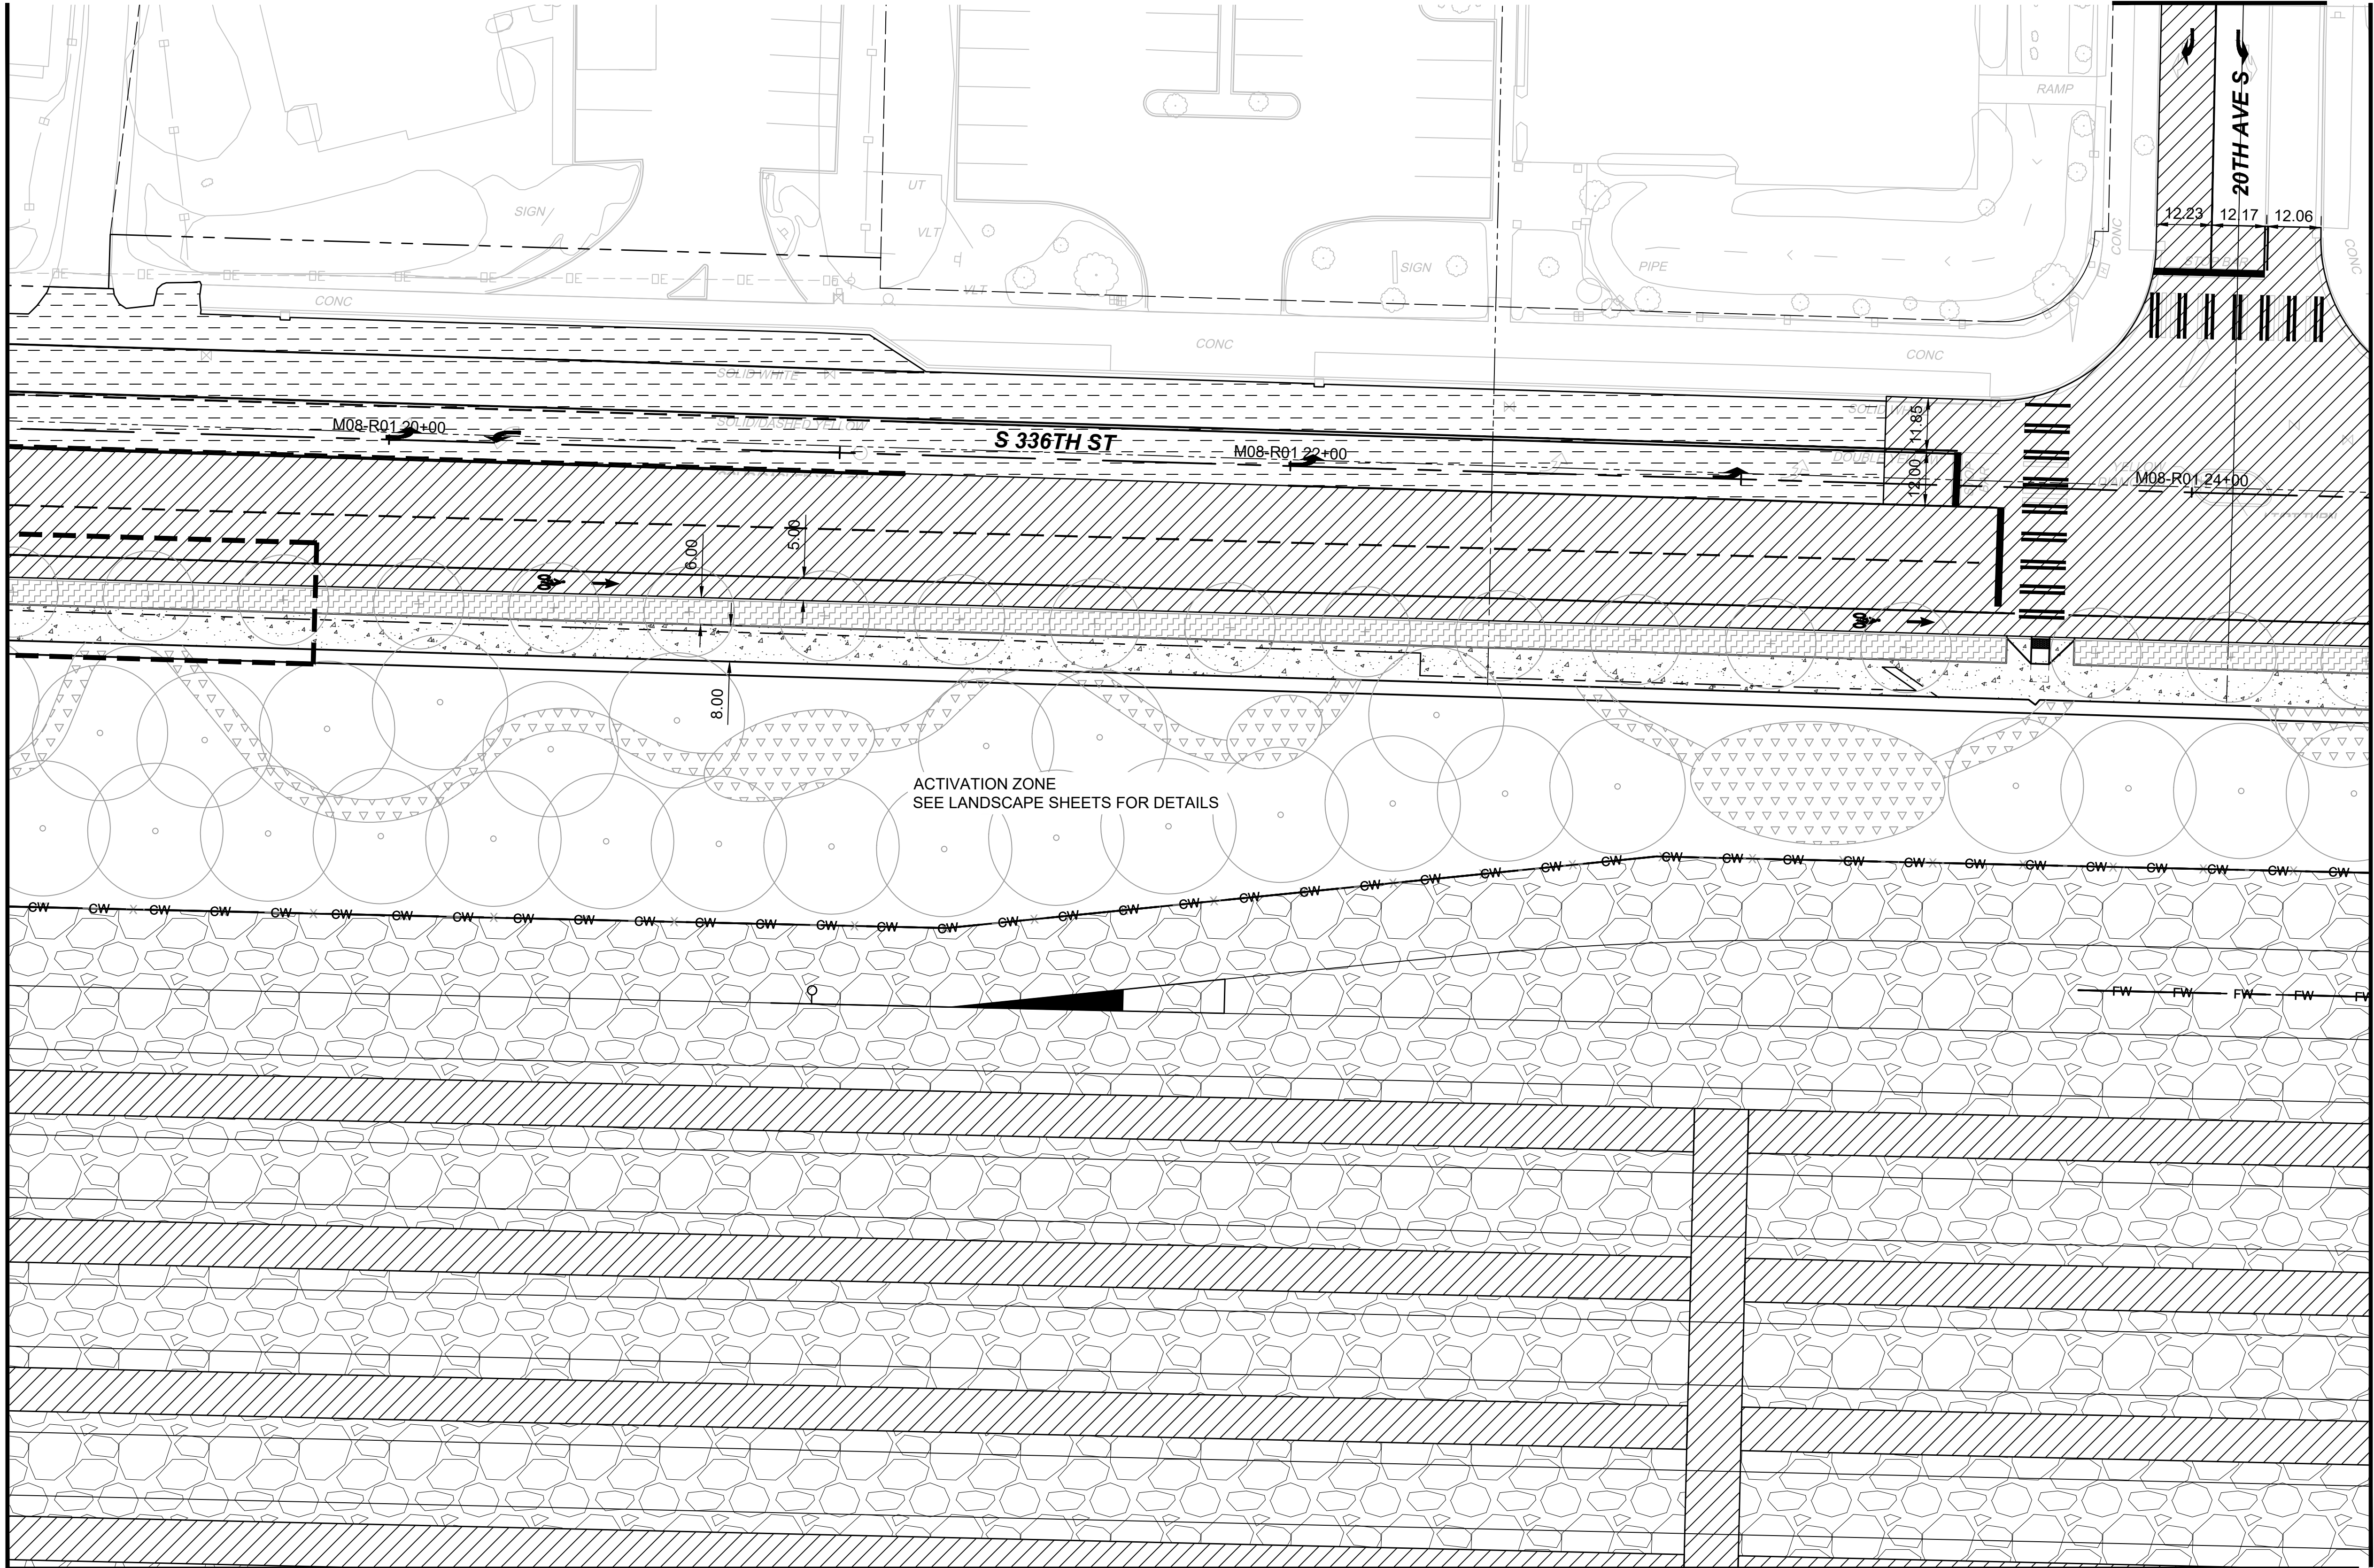


INSERT MATCHLINE

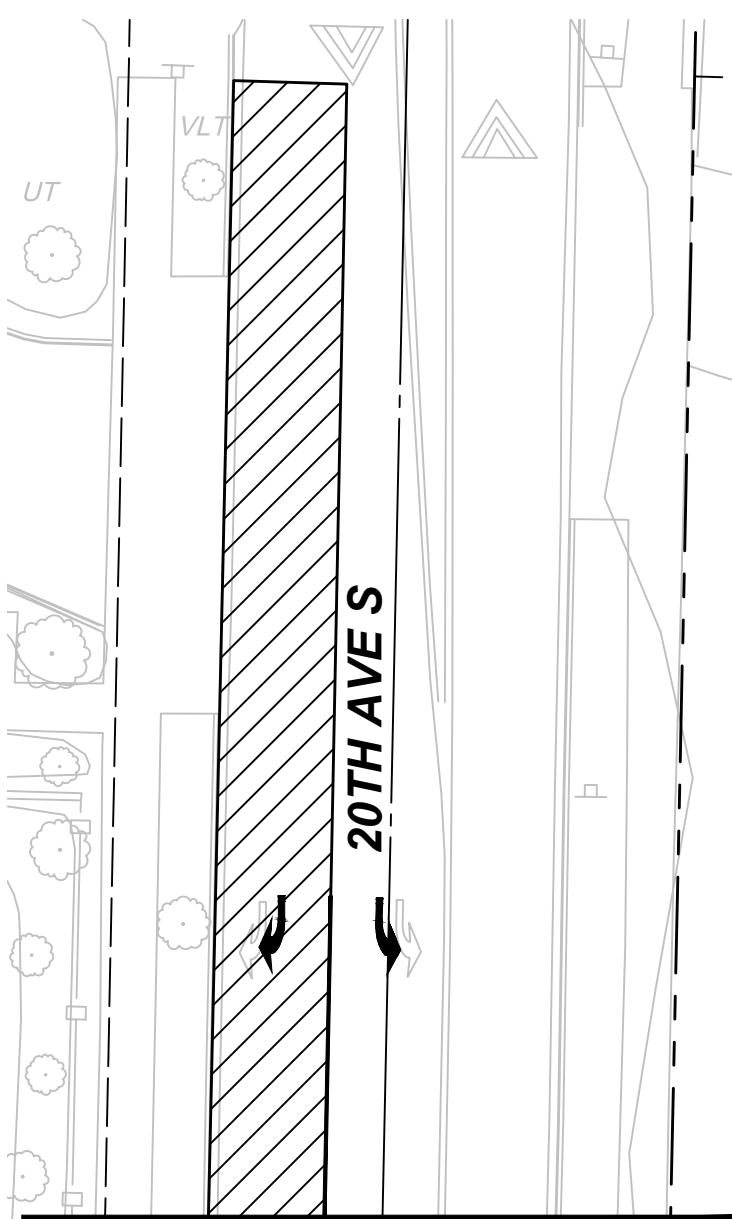

INSERT MATCHLINE

MATCHLINE:
SEE DWG M08-CRP304

- LEGEND:**
- PAVEMENT SECTION RESTORATION
 - CONCRETE PAVEMENT
 - ASPHALT PAVEMENT
 - RAIL BALLAST
 - CW — CUT WALL
 - FW — FILL WALL

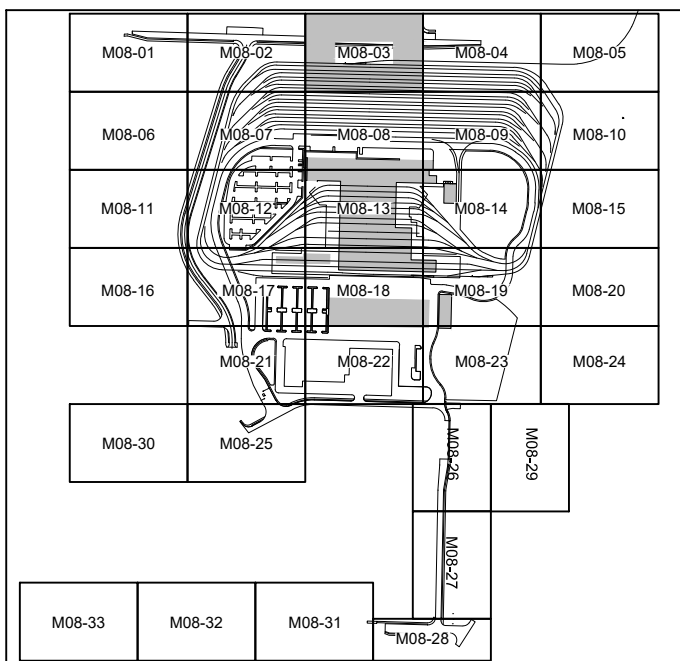


NOT FOR CONSTRUCTION

02/23/24 | 8:48 PM | ASCHEPPE
C:\PWORKING\WEST01\02772714\OMFS-M08-CRP300-330.DWG

Refer to the plan set COVER drawing
for disclaimers regarding this drawing.

REFERENCE CONCEPT DRAWINGS					
No.	DATE	DSN	CHK	APP	REVISION

DESIGNED BY:
K. McDONALD
DRAWN BY:
J. LUM
CHECKED BY:
P. LOPEZ-HILFIKER
APPROVED BY:
P. LOPEZ-HILFIKER

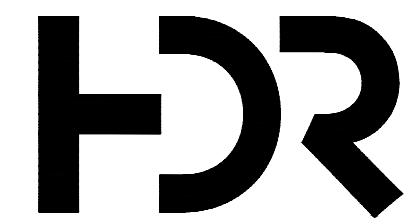

SUBMITTED BY:
PABLO LOPEZ-HILFIKER

DATE:
2/27/2024

REVIEWED BY:

LINE IS 1" AT
FULL SCALE



DATE:

PACKAGE #


SCALE:
1"=20'
FILENAME:
OMFS-M08-CRP300-330
CONTRACT No.:
AE-0030-17
DATE:
2/27/2024

SOUND TRANSIT
PRELIMINARY ENGINEERING PLANS
OPERATIONS & MAINTENANCE FACILITY SOUTH

CIVIL
ROADWAY PLAN



DRAWING No.:
M08-CRP304
FACILITY ID:
M08
SHEET No.: REV:

MATCHLINE:
SEE DWG M08-CRP303

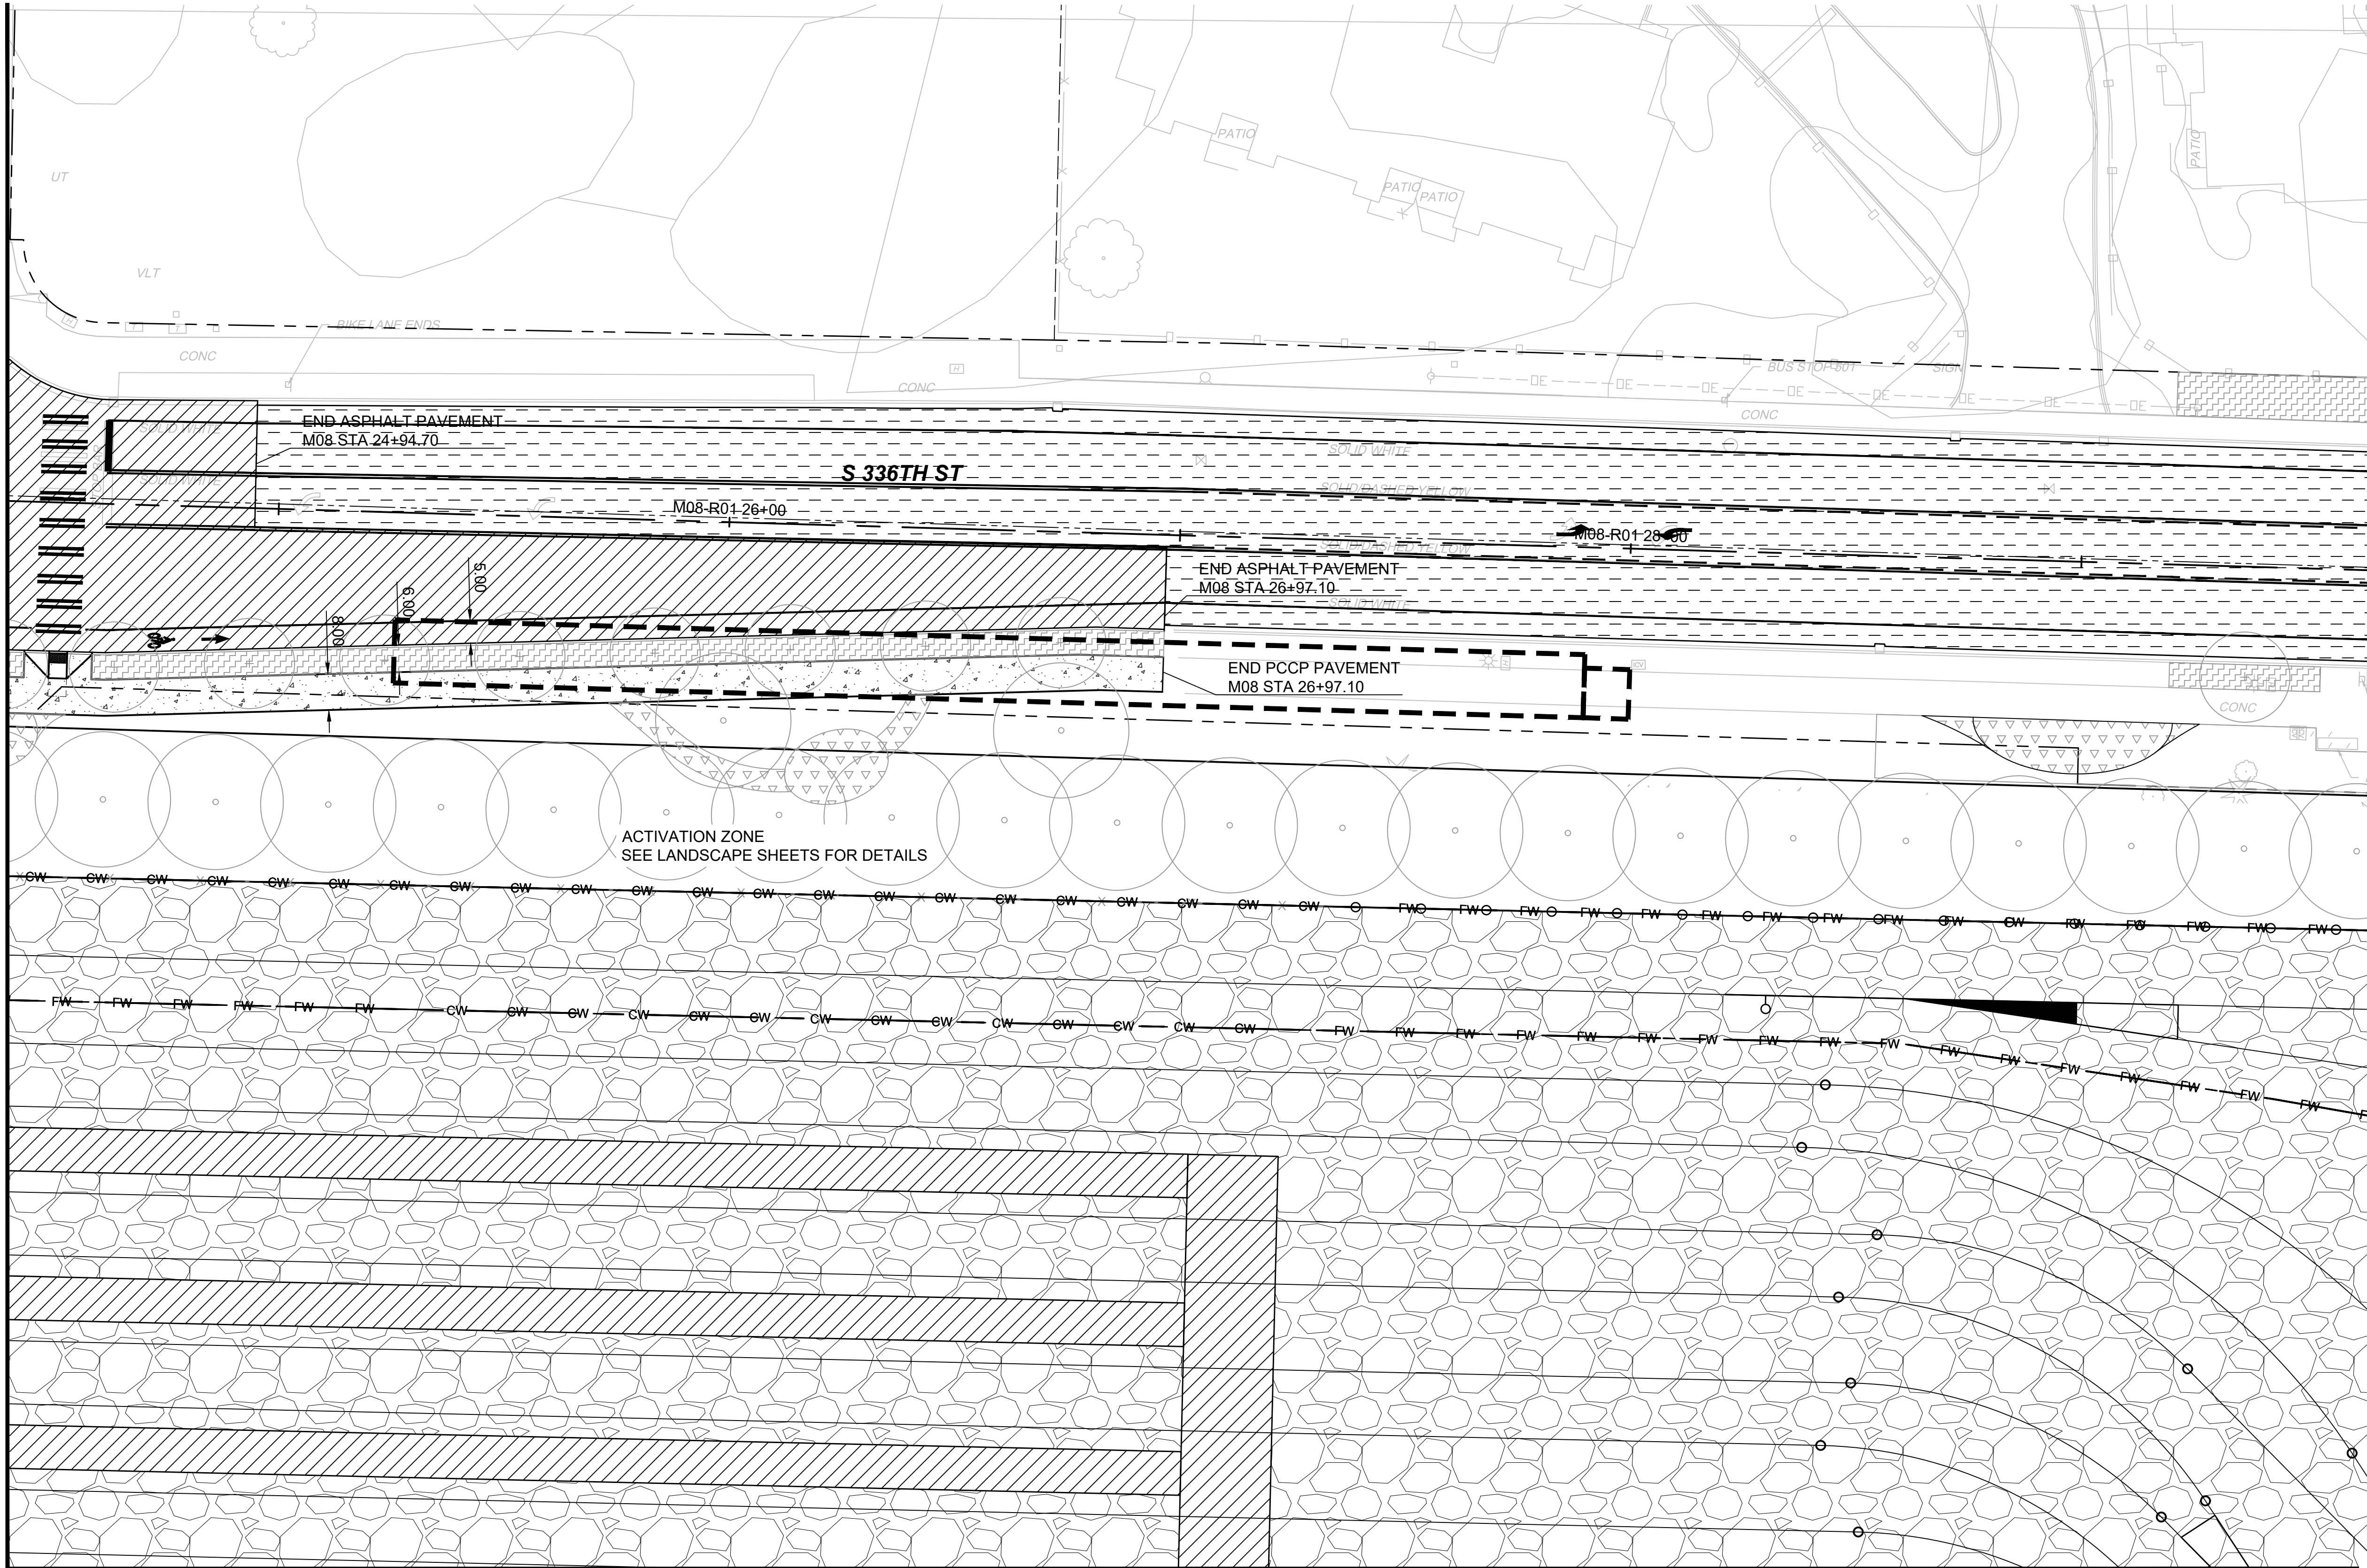

MATCHLINE:
SEE DWG M08-CRP305

- LEGEND:**
- PAVEMENT SECTION RESTORATION
 - CONCRETE PAVEMENT
 - ASPHALT PAVEMENT
 - RAIL BALLAST
 - CW — CUT WALL
 - FW — FILL WALL

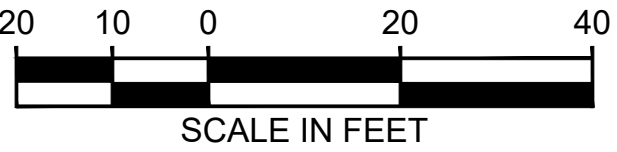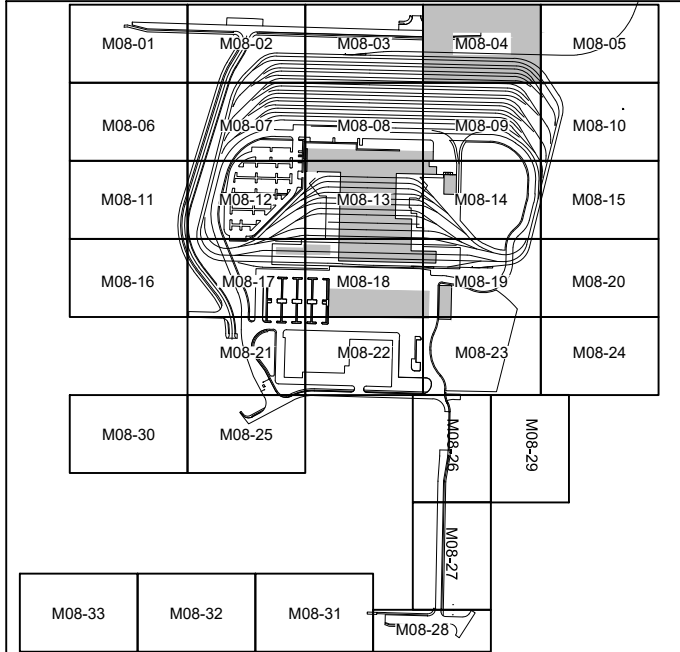

NOT FOR CONSTRUCTION

02/23/24 | 8:49 PM | ASCHEPPE
C:\PWORKING\WEST01\2727714\OMFS-M08-CRP300-330.DWG



MATCHLINE:
SEE DWG M08-CRP304

Refer to the plan set COVER drawing
for disclaimers regarding this drawing.

REFERENCE CONCEPT DRAWINGS

No.	DATE	DSN	CHK	APP	REVISION

DESIGNED BY:
K. McDONALD
DRAWN BY:
J. LUM
CHECKED BY:
P. LOPEZ-HILFIKER
APPROVED BY:
P. LOPEZ-HILFIKER

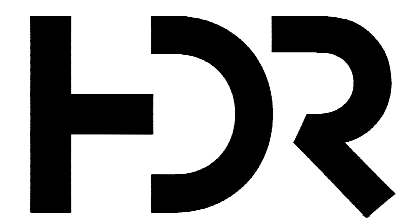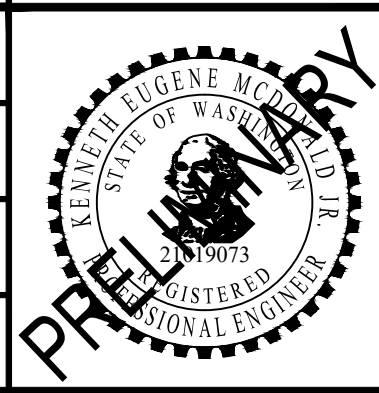

SUBMITTED BY:
PABLO LOPEZ-HILFIKER

DATE:
2/27/2024

REVIEWED BY:




DATE:

PACKAGE

SCALE:
1"=20'
FILENAME:
OMFS-M08-CRP300-330
CONTRACT No.:
AE-0030-17
DATE:
2/27/2024

SOUND TRANSIT
PRELIMINARY ENGINEERING PLANS
OPERATIONS & MAINTENANCE FACILITY SOUTH
CIVIL
ROADWAY PLAN

DRAWING No.:
M08-CRP305
FACILITY ID:
M08
SHEET No.: REV:

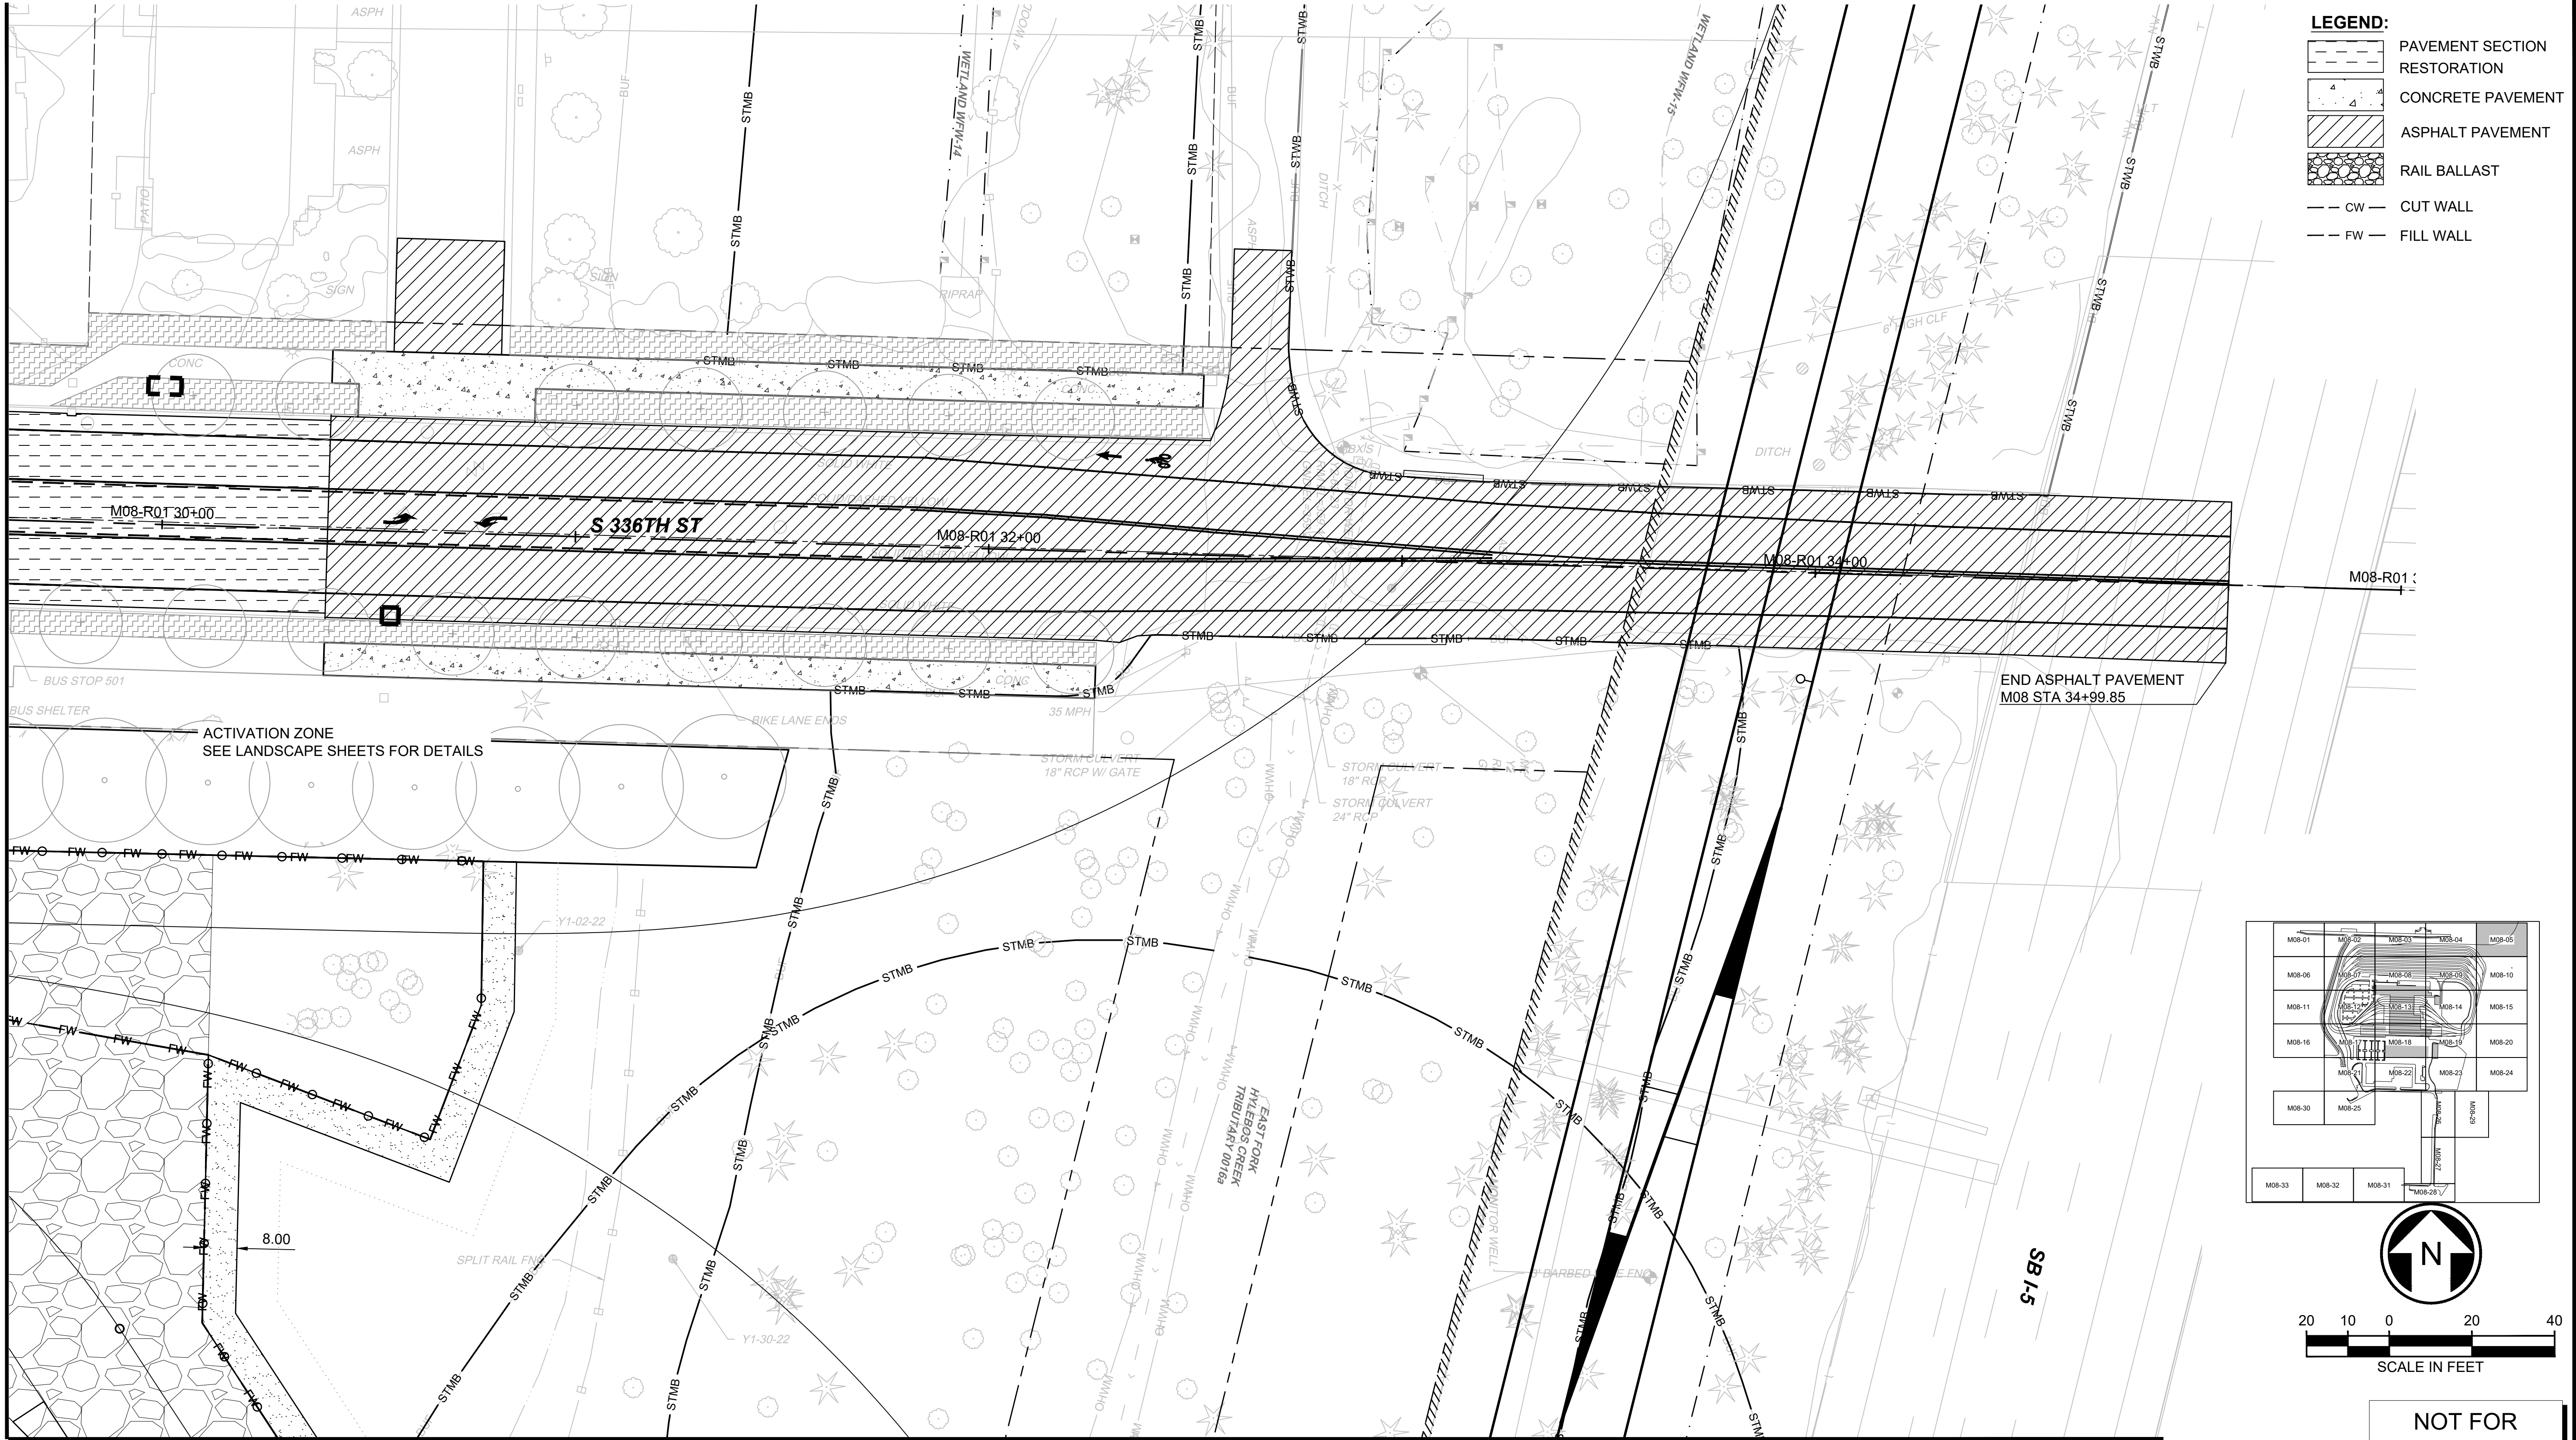

02/23/24 | 8:49 PM | ASCHEPPE
C:\PWORKING\WEST01\02772714\OMFS-M08-CRP300-330.DWG

Refer to the plan set COVER drawing
for disclaimers regarding this drawing.

REFERENCE CONCEPT DRAWINGS					
No.	DATE	DSN	CHK	APP	REVISION

DESIGNED BY:
K. McDONALD
DRAWN BY:
J. LUM
CHECKED BY:
P. LOPEZ-HILFIKER
APPROVED BY:
P. LOPEZ-HILFIKER



SUBMITTED BY:
PABLO LOPEZ-HILFIKER

DATE:
2/27/2024

REVIEWED BY:

DATE:

PACKAGE #

SCALE:
1"=20'

FILENAME:
OMFS-M08-CRP300-330

CONTRACT No.:
AE-0030-17


DATE:
2/27/2024

SOUND TRANSIT
PRELIMINARY ENGINEERING PLANS
OPERATIONS & MAINTENANCE FACILITY SOUTH

CIVIL
ROADWAY PLAN

DRAWING No.: M08-CRP307
FACILITY ID: M08
SHEET No.: REV:



MATCHLINE:
SEE DWG M08-CRP302

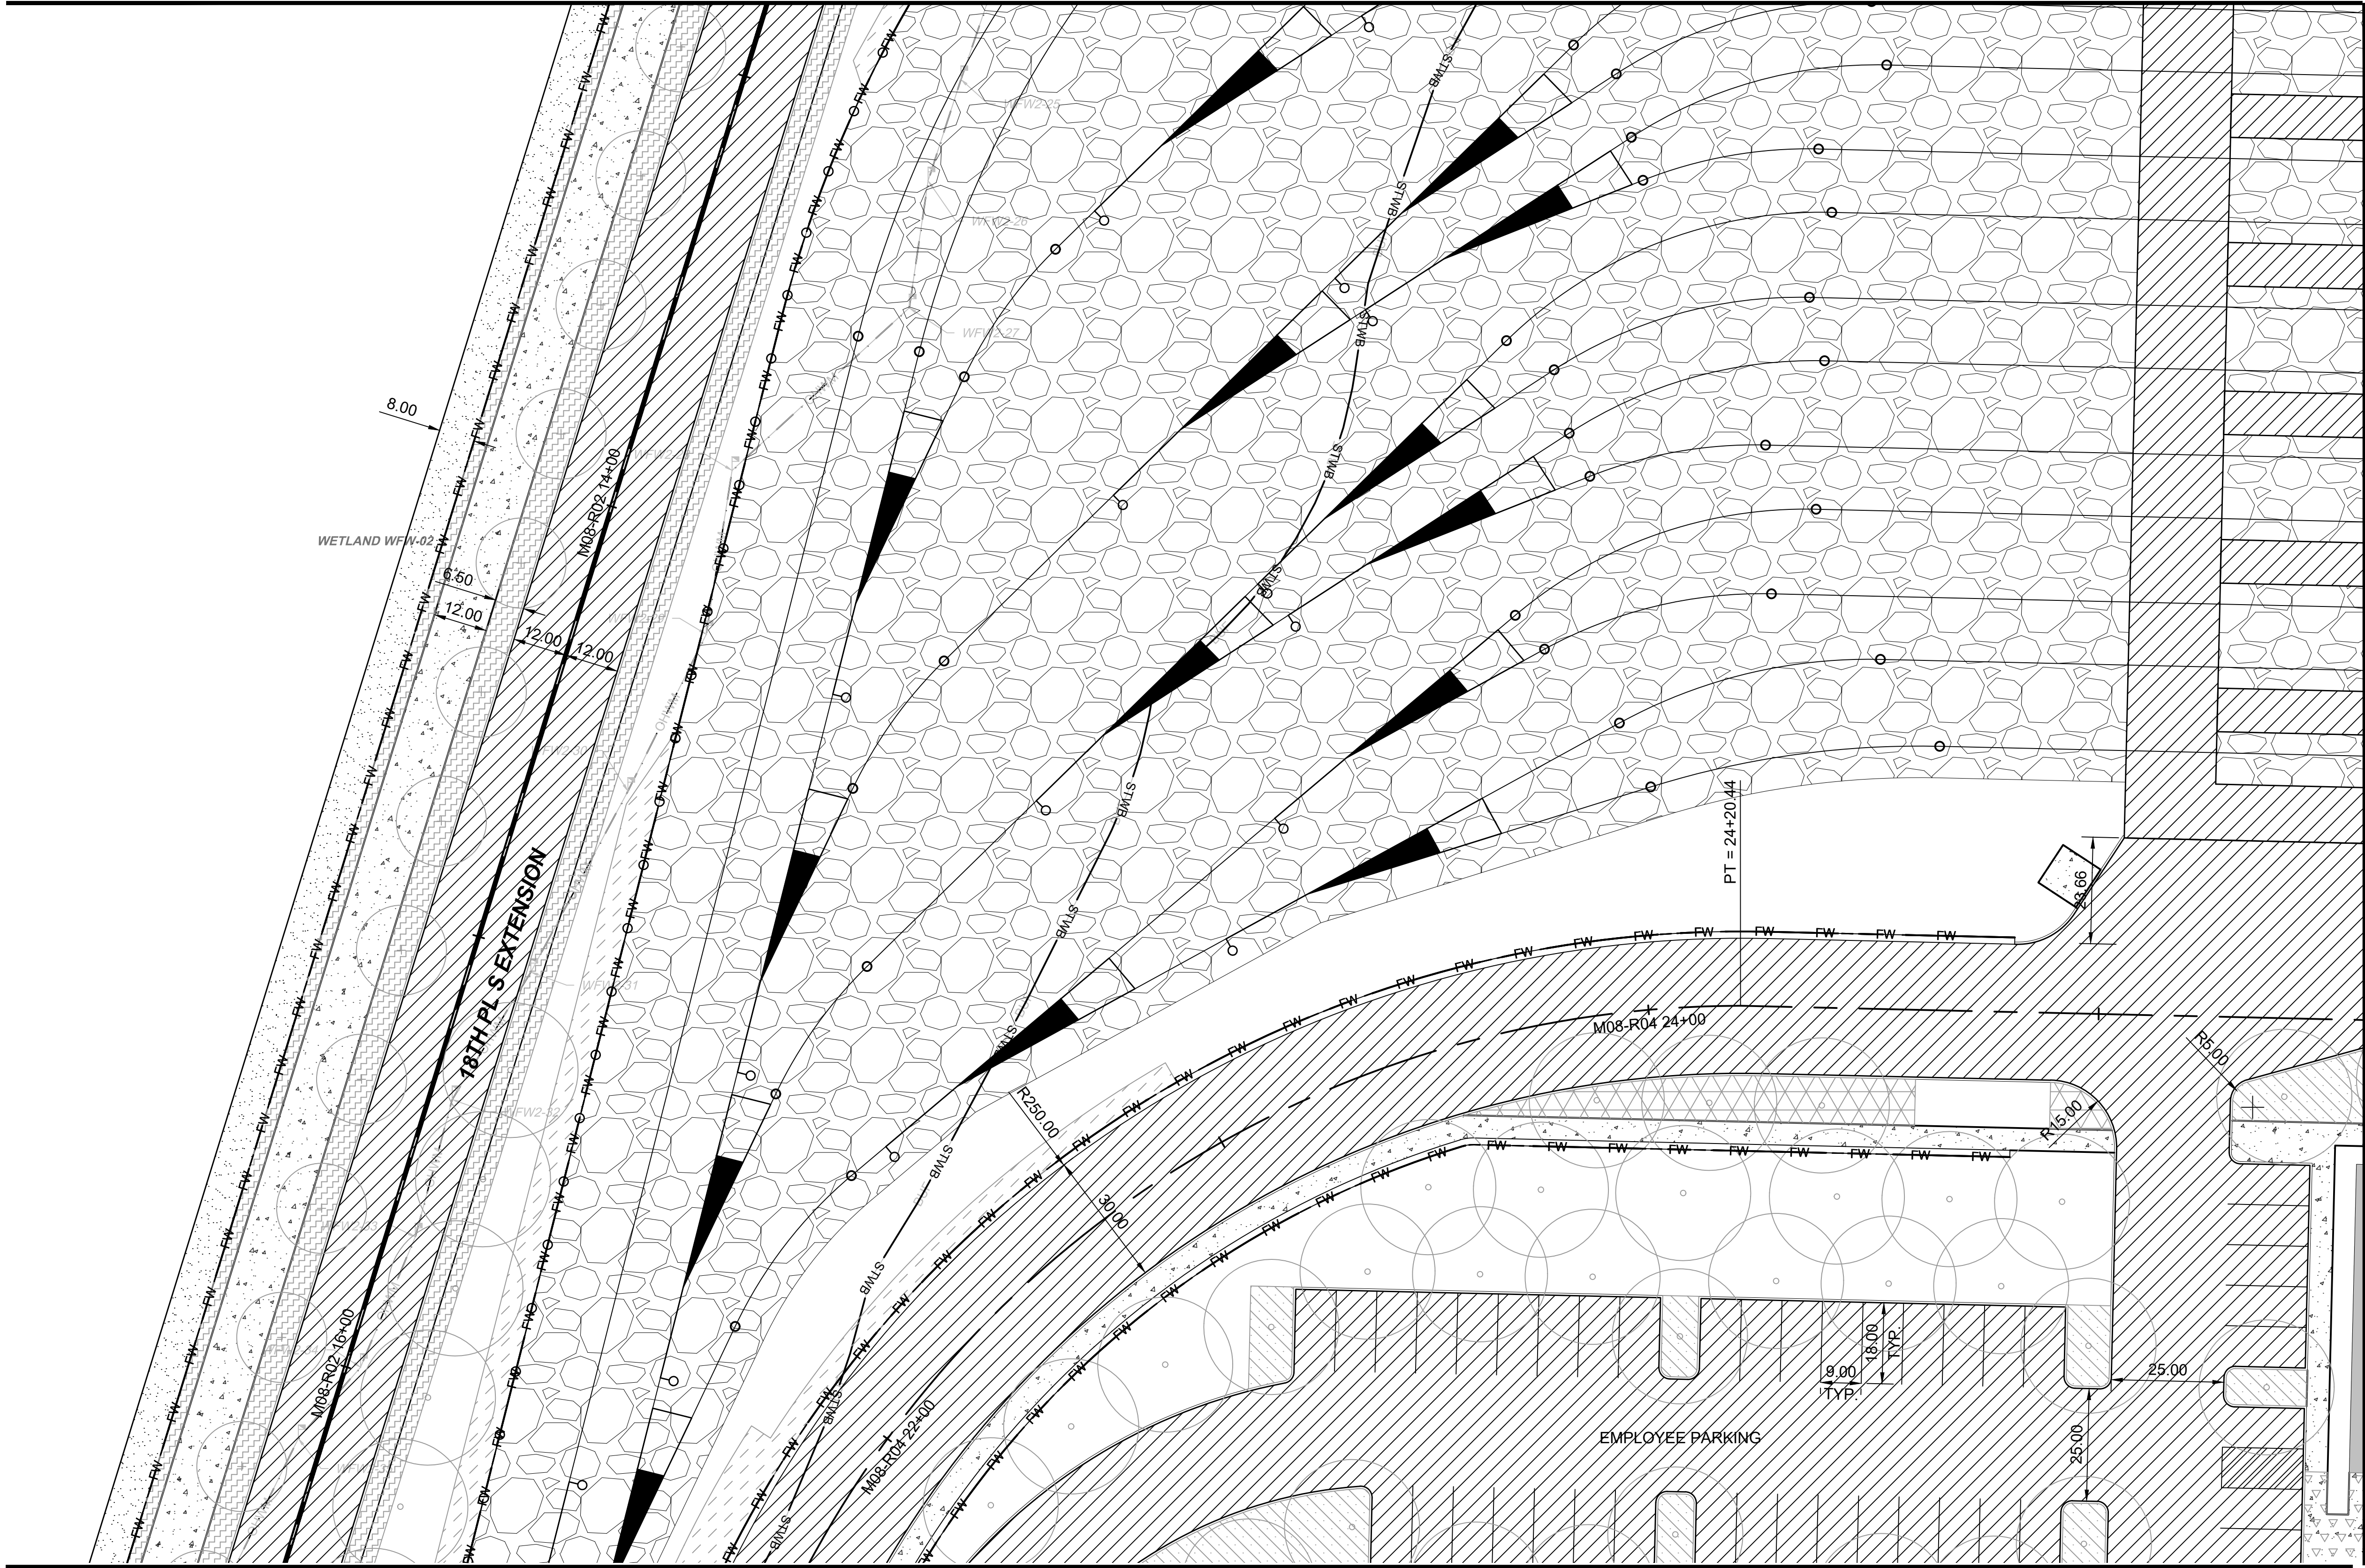

MATCHLINE:
SEE DWG M08-CRP308

LEGEND:


	PAVEMENT SECTION RESTORATION
	CONCRETE PAVEMENT
	ASPHALT PAVEMENT
	RAIL BALLAST
	CW CUT WALL
	FW FILL WALL

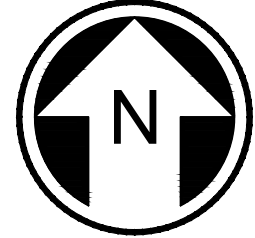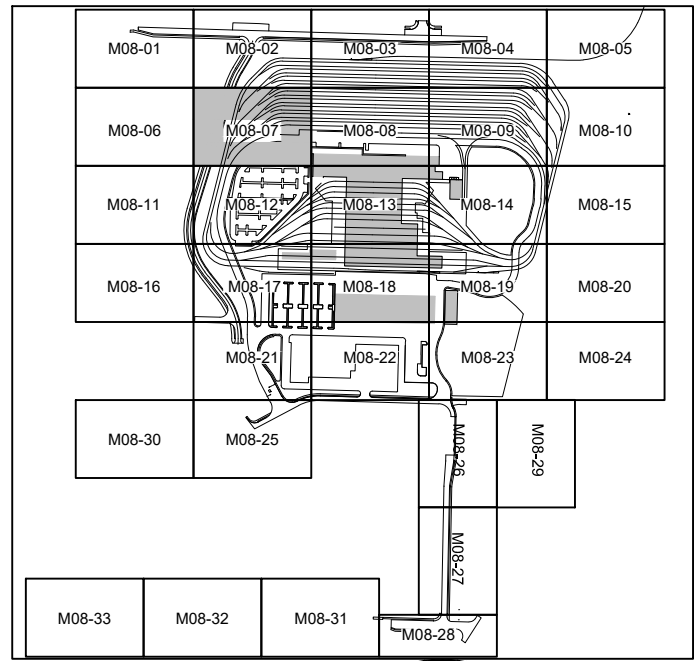

NOT FOR
CONSTRUCTION



02/23/24 | 8:50 PM | ASCHEPPE
C:\PWORKING\WEST01\2727714\OMFS-M08-CRP300-330.DWG

MATCHLINE:
SEE DWG M08-CRP307

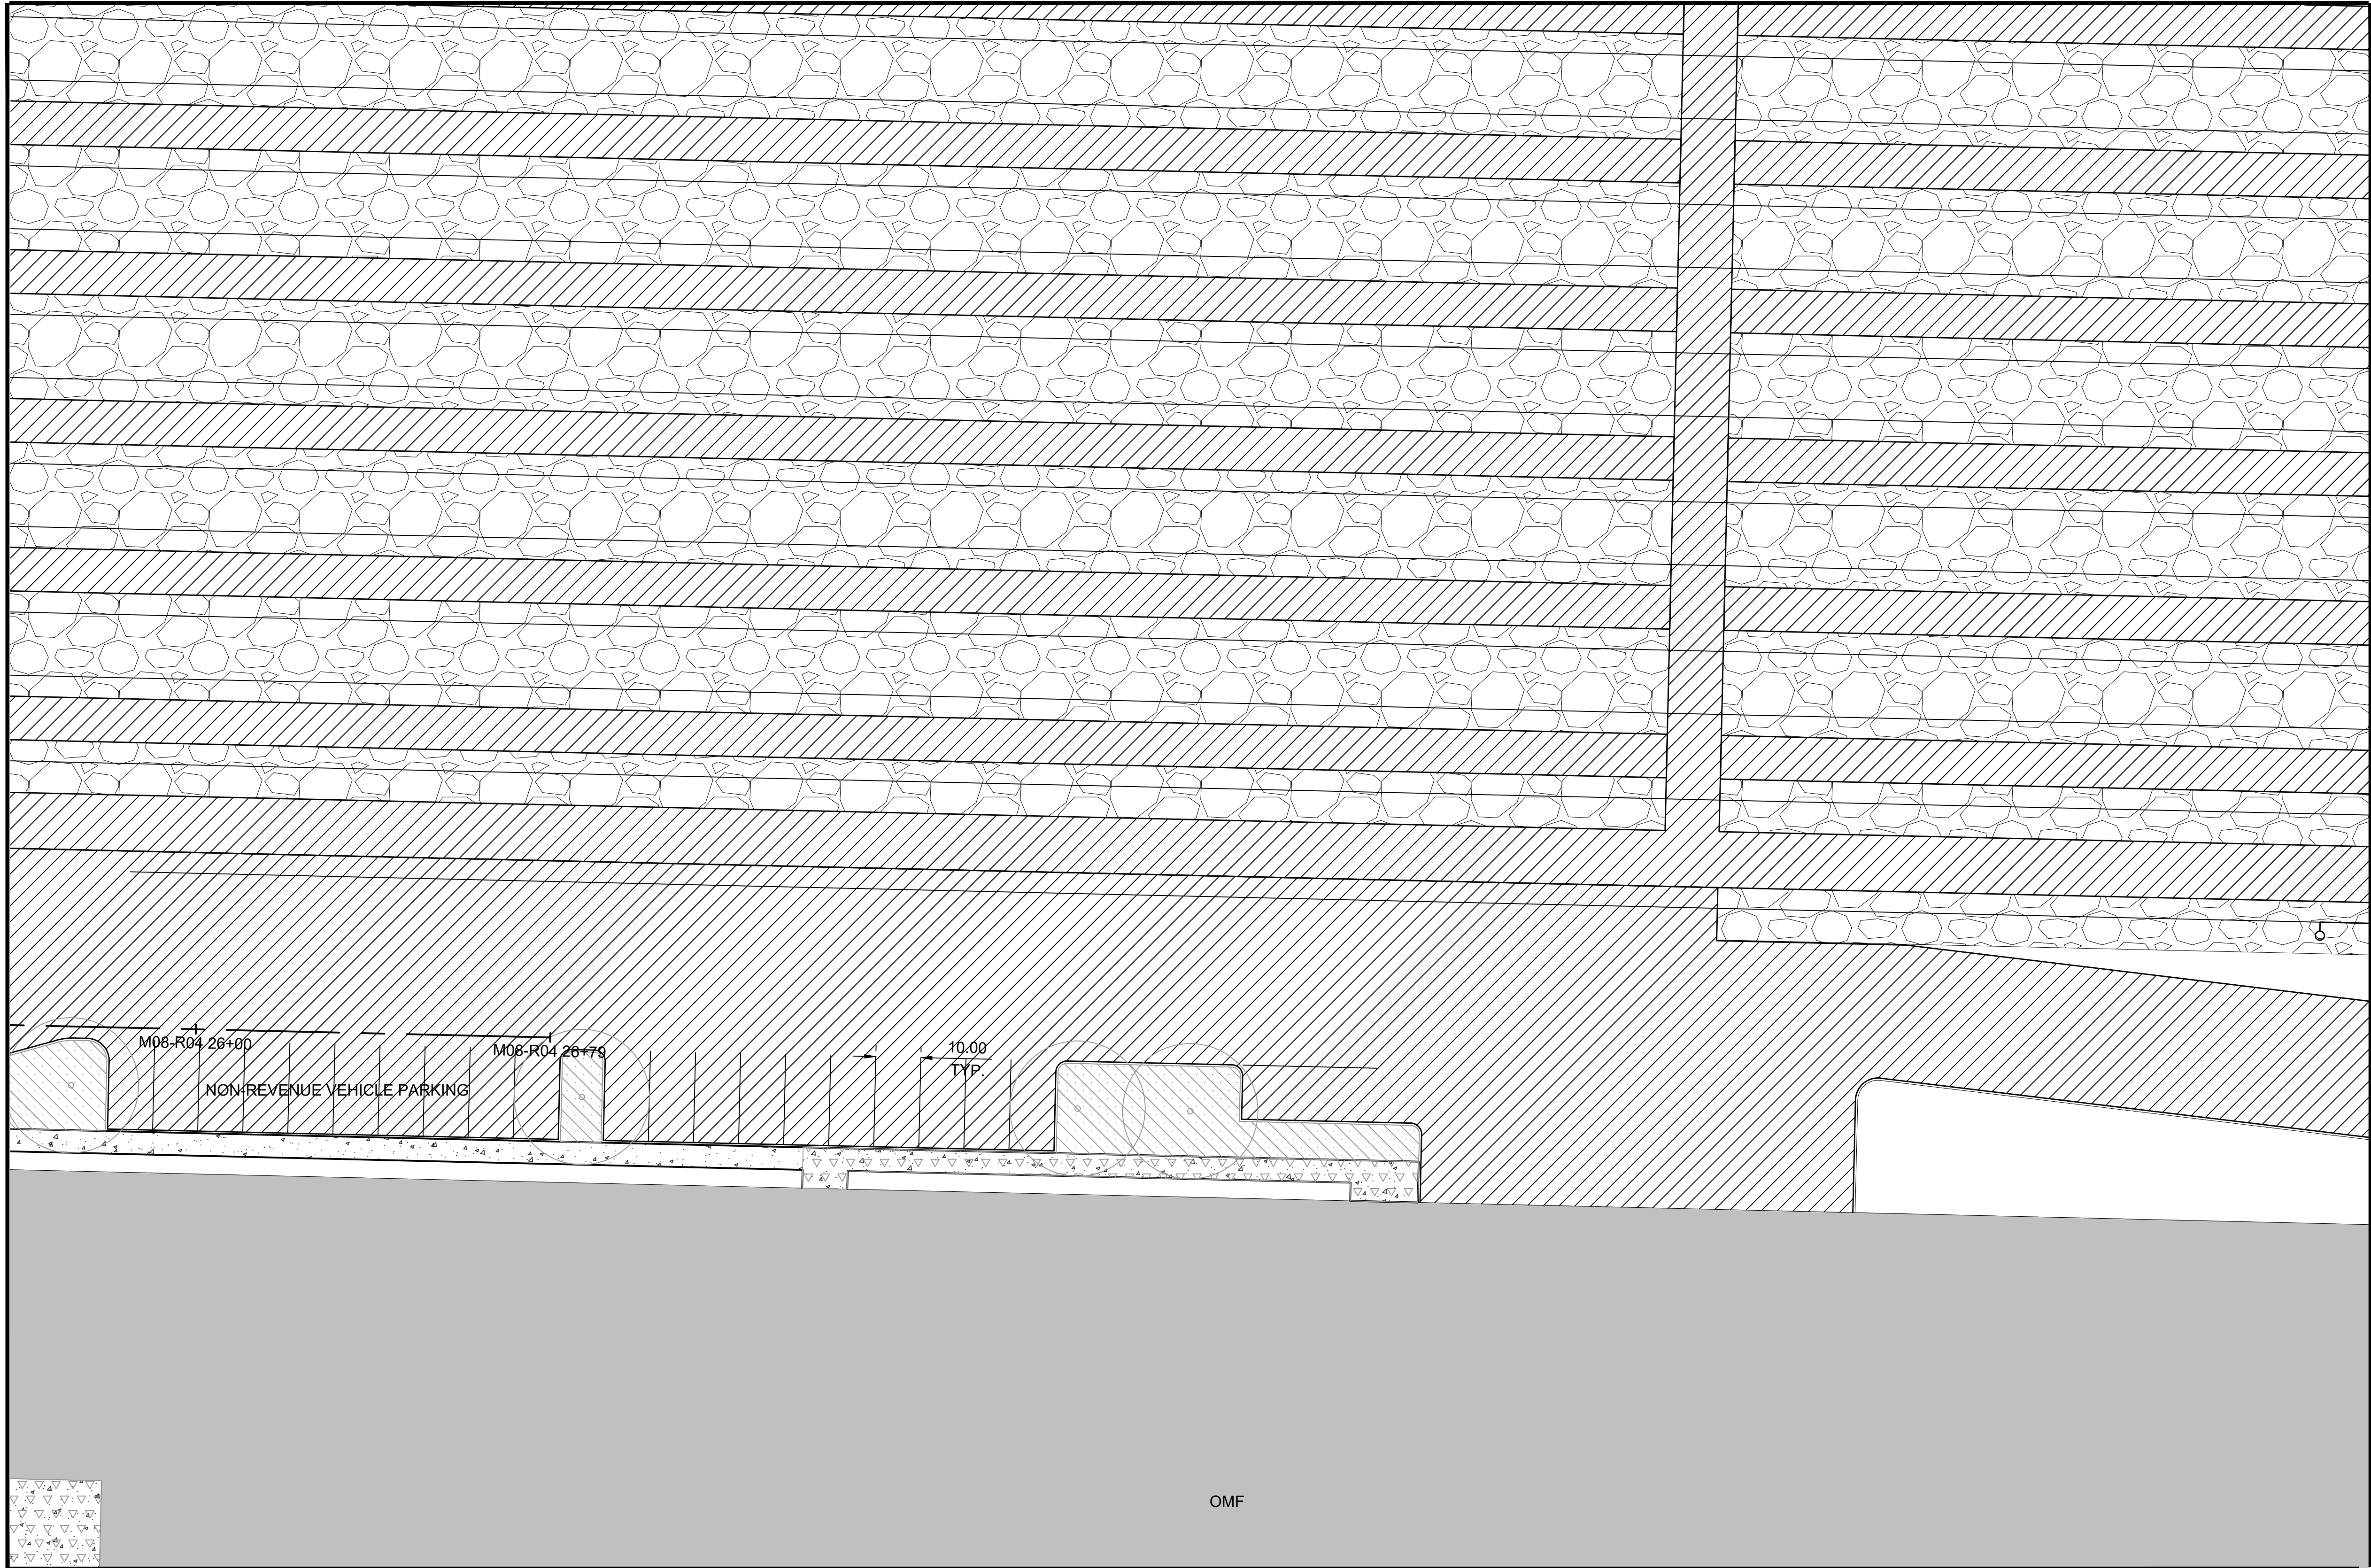

MATCHLINE:
SEE DWG M08-CRP309

- LEGEND:**
- PAVEMENT SECTION RESTORATION
 - CONCRETE PAVEMENT
 - ASPHALT PAVEMENT
 - RAIL BALLAST
 - CW CUT WALL
 - FW FILL WALL

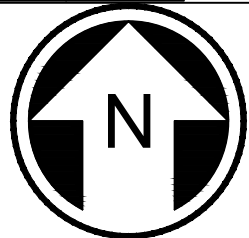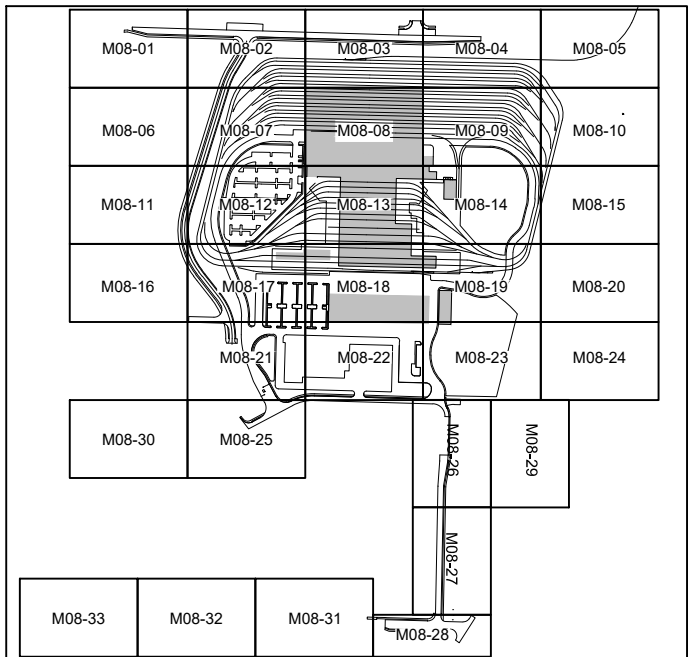

NOT FOR
CONSTRUCTION

MATCHLINE:
SEE DWG M08-CRP303


MATCHLINE:
SEE DWG M08-CRP313

Refer to the plan set COVER drawing
for disclaimers regarding this drawing.

REFERENCE CONCEPT DRAWINGS

No.	DATE	DSN	CHK	APP	REVISION

DESIGNED BY:
K. McDONALD
DRAWN BY:
J. LUM
CHECKED BY:
P. LOPEZ-HILFIKER
APPROVED BY:
P. LOPEZ-HILFIKER

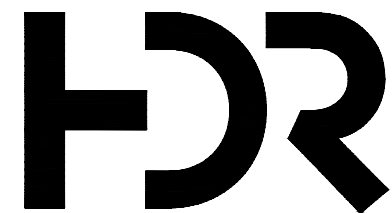

SUBMITTED BY:
PABLO LOPEZ-HILFIKER

DATE:
2/27/2024

REVIEWED BY:



DATE:

PACKAGE

SCALE:
1"=20'
FILENAME:
OMFS-M08-CRP300-330
CONTRACT No.:
AE-0030-17
DATE:
2/27/2024

SOUND TRANSIT
PRELIMINARY ENGINEERING PLANS
OPERATIONS & MAINTNANCE FACILITY SOUTH

CIVIL
ROADWAY PLAN


DRAWING No.:
M08-CRP308
FACILITY ID:
M08
SHEET No.: REV:

02/23/24 | 8:50 PM | ASCHEPPE
C:\PWORKING\WEST01\2772714\OMFS-M08-CRP300-330.DWG



MATCHLINE:
SEE DWG M08-CRP308

MATCHLINE:
SEE DWG M08-CRP304

MATCHLINE:
SEE DWG M08-CRP310

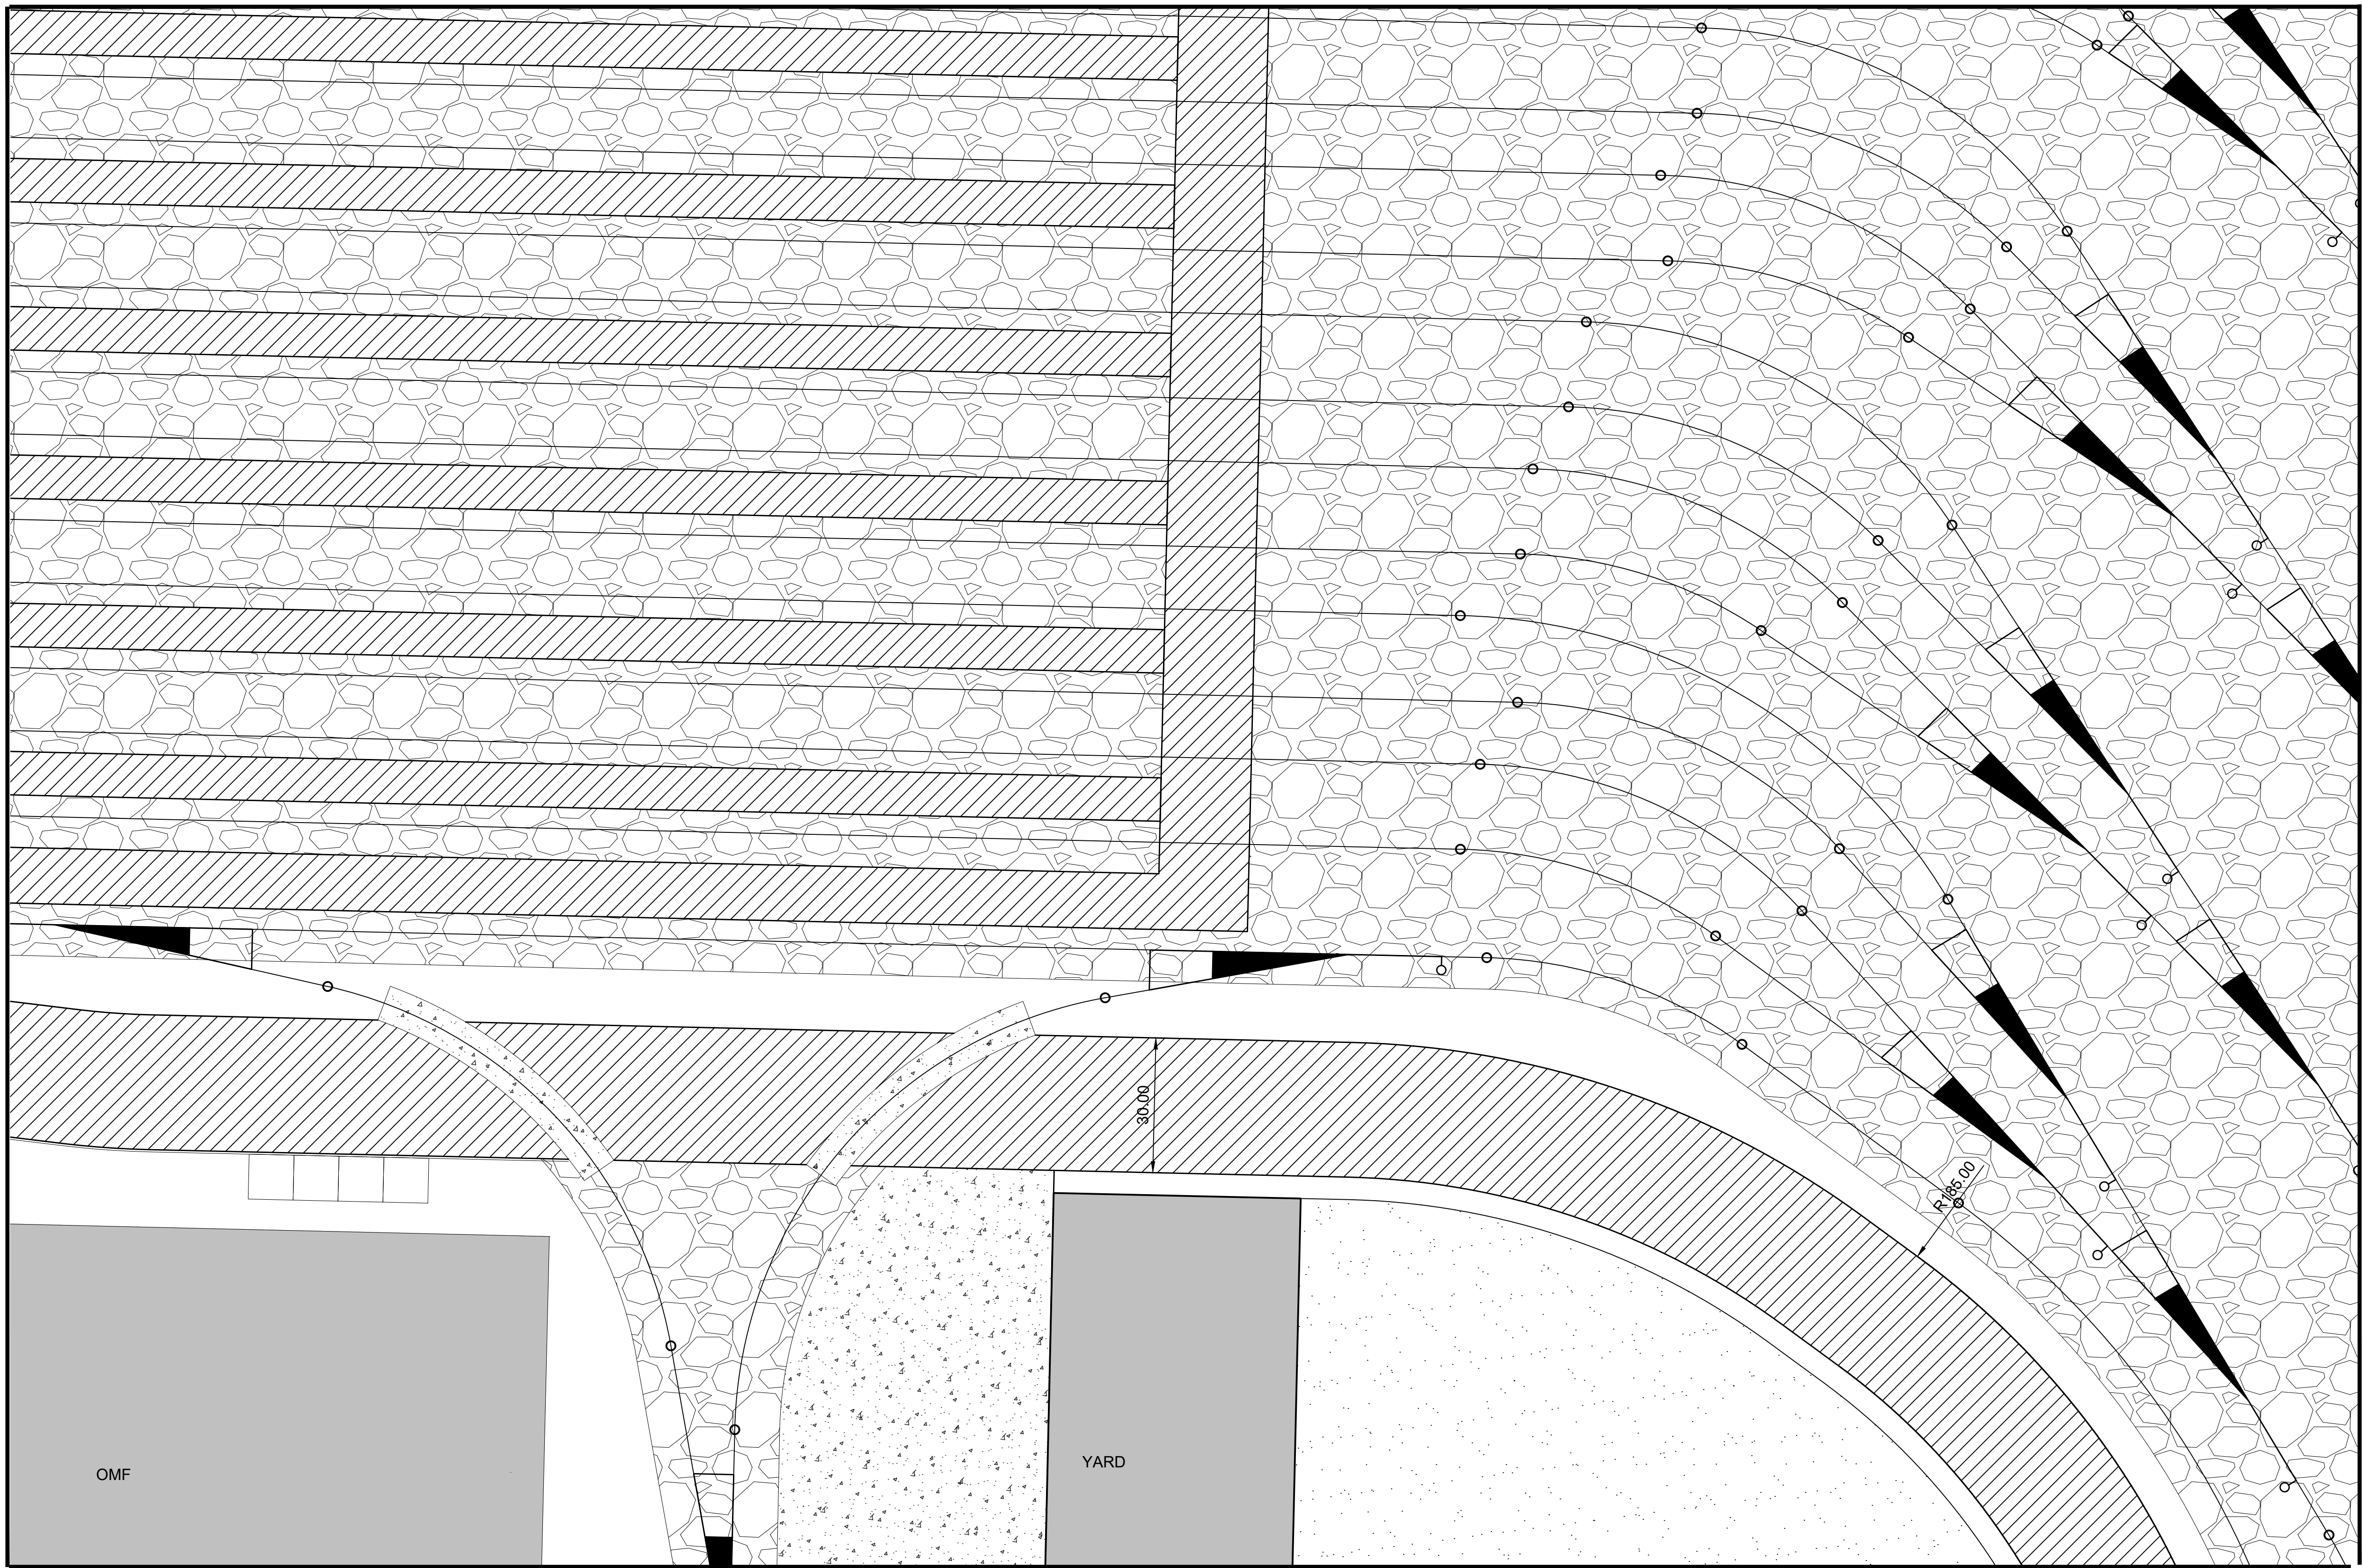

- LEGEND:**
- PAVEMENT SECTION RESTORATION
 - CONCRETE PAVEMENT
 - ASPHALT PAVEMENT
 - RAIL BALLAST
 - CW CUT WALL
 - FW FILL WALL

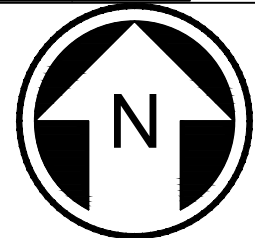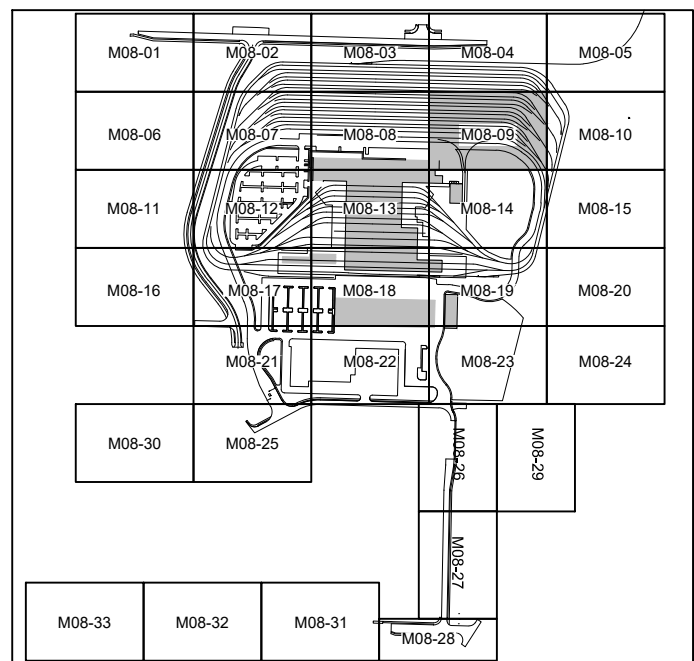

NOT FOR
CONSTRUCTION


MATCHLINE:
SEE DWG M08-CRP314

Refer to the plan set COVER drawing
for disclaimers regarding this drawing.

REFERENCE CONCEPT DRAWINGS

No.	DATE	DSN	CHK	APP	REVISION

DESIGNED BY:
K. McDONALD
DRAWN BY:
J. LUM
CHECKED BY:
P. LOPEZ-HILFIKER
APPROVED BY:
P. LOPEZ-HILFIKER

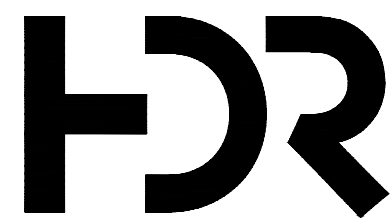

SUBMITTED BY:
PABLO LOPEZ-HILFIKER

DATE:
2/27/2024

REVIEWED BY:

LINE IS 1" AT
FULL SCALE



DATE:

PACKAGE

SCALE:
1"=20'
FILENAME:
OMFS-M08-CRP300-330
CONTRACT No.:
AE-0030-17
DATE:
2/27/2024


SOUND TRANSIT
PRELIMINARY ENGINEERING PLANS
OPERATIONS & MAINTENANCE FACILITY SOUTH
CIVIL
ROADWAY PLAN

DRAWING No.:
M08-CRP309
FACILITY ID:
M08
SHEET No.:
REV:



02/23/24 | 8:51 PM | ASCHEPPE
C:\PWORKING\WEST01\02772714\OMFS-M08-CRP300-330.DWG

MATCHLINE:
SEE DWG M08-CRP309

MATCHLINE:
SEE DWG M08-CRP305

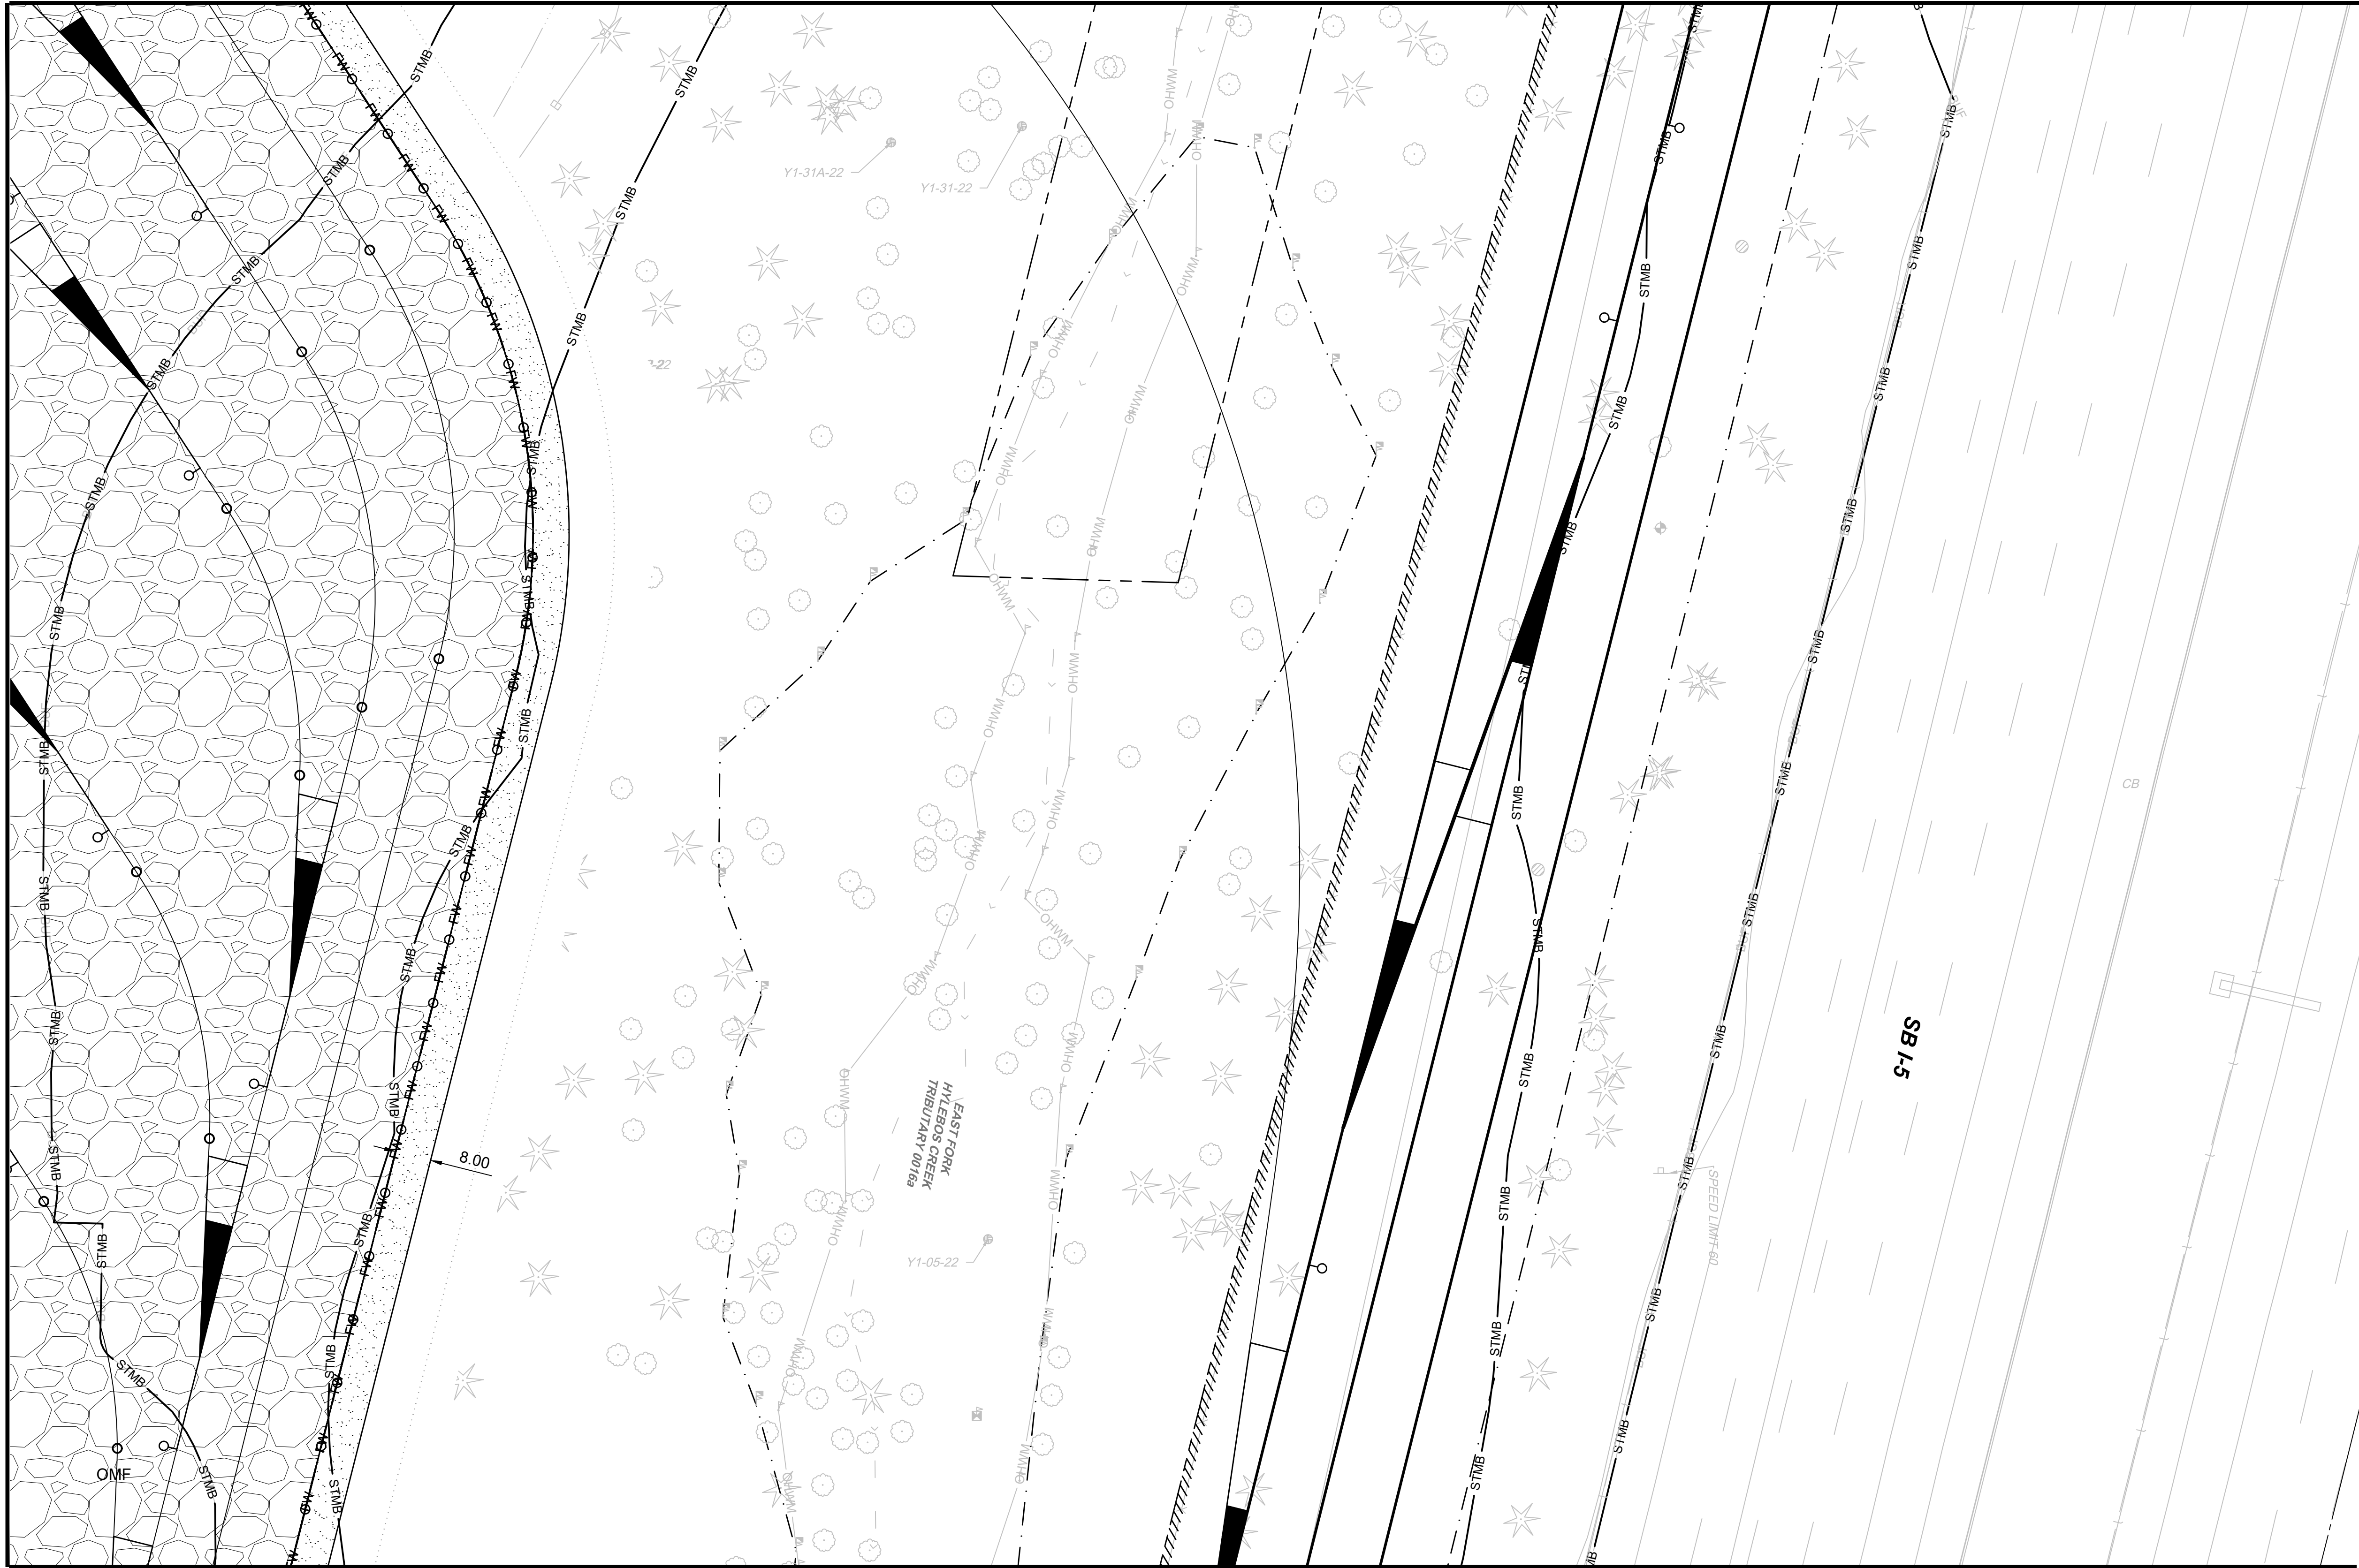

- LEGEND:**
- PAVEMENT SECTION RESTORATION
 - CONCRETE PAVEMENT
 - ASPHALT PAVEMENT
 - RAIL BALLAST
 - CW CUT WALL
 - FW FILL WALL

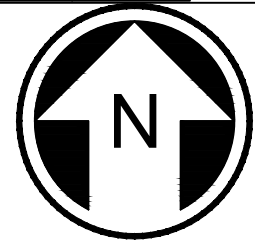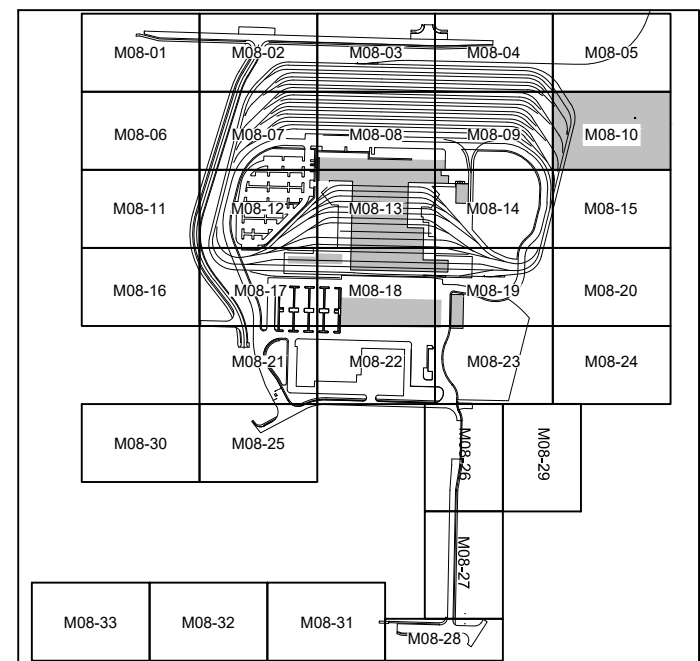

NOT FOR
CONSTRUCTION


MATCHLINE:
SEE DWG M08-CRP315

Refer to the plan set COVER drawing
for disclaimers regarding this drawing.

REFERENCE CONCEPT DRAWINGS

No.	DATE	DSN	CHK	APP	REVISION

DESIGNED BY:
K. McDONALD
DRAWN BY:
J. LUM
CHECKED BY:
P. LOPEZ-HILFIKER
APPROVED BY:
P. LOPEZ-HILFIKER

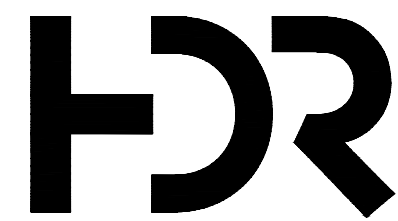

SUBMITTED BY:
PABLO LOPEZ-HILFIKER

DATE:
2/27/2024

REVIEWED BY:

LINE IS 1" AT
FULL SCALE



DATE:

PACKAGE

SCALE:
1"=20'
FILENAME:
OMFS-M08-CRP300-330
CONTRACT No.:
AE-0030-17
DATE:
2/27/2024

SOUND TRANSIT
PRELIMINARY ENGINEERING PLANS
OPERATIONS & MAINTENANCE FACILITY SOUTH
CIVIL
ROADWAY PLAN


DRAWING No.:
M08-CRP310
FACILITY ID:
M08
SHEET No.: REV:

02/23/24 | 8:51 PM | ASCHEPPE
C:\PWORKING\WEST01\02772714\OMFS-M08-CRP300-330.DWG

Refer to the plan set COVER drawing
for disclaimers regarding this drawing.

REFERENCE CONCEPT DRAWINGS					
No.	DATE	DSN	CHK	APP	REVISION

DESIGNED BY:
K. McDONALD
DRAWN BY:
J. LUM
CHECKED BY:
P. LOPEZ-HILFIKER
APPROVED BY:
P. LOPEZ-HILFIKER

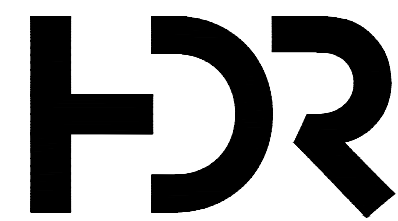

SUBMITTED BY:
PABLO LOPEZ-HILFIKER

DATE:
2/27/2024

REVIEWED BY:

LINE IS 1" AT
FULL SCALE



DATE:


PACKAGE #

SCALE:
1"=20'
FILENAME:
OMFS-M08-CRP300-330
CONTRACT No.:
AE-0030-17
DATE:
2/27/2024

SOUND TRANSIT
PRELIMINARY ENGINEERING PLANS
OPERATIONS & MAINTNANCE FACILITY SOUTH



CIVIL
ROADWAY PLAN

DRAWING No.:
M08-CRP311
FACILITY ID:
M08
SHEET No.: REV:

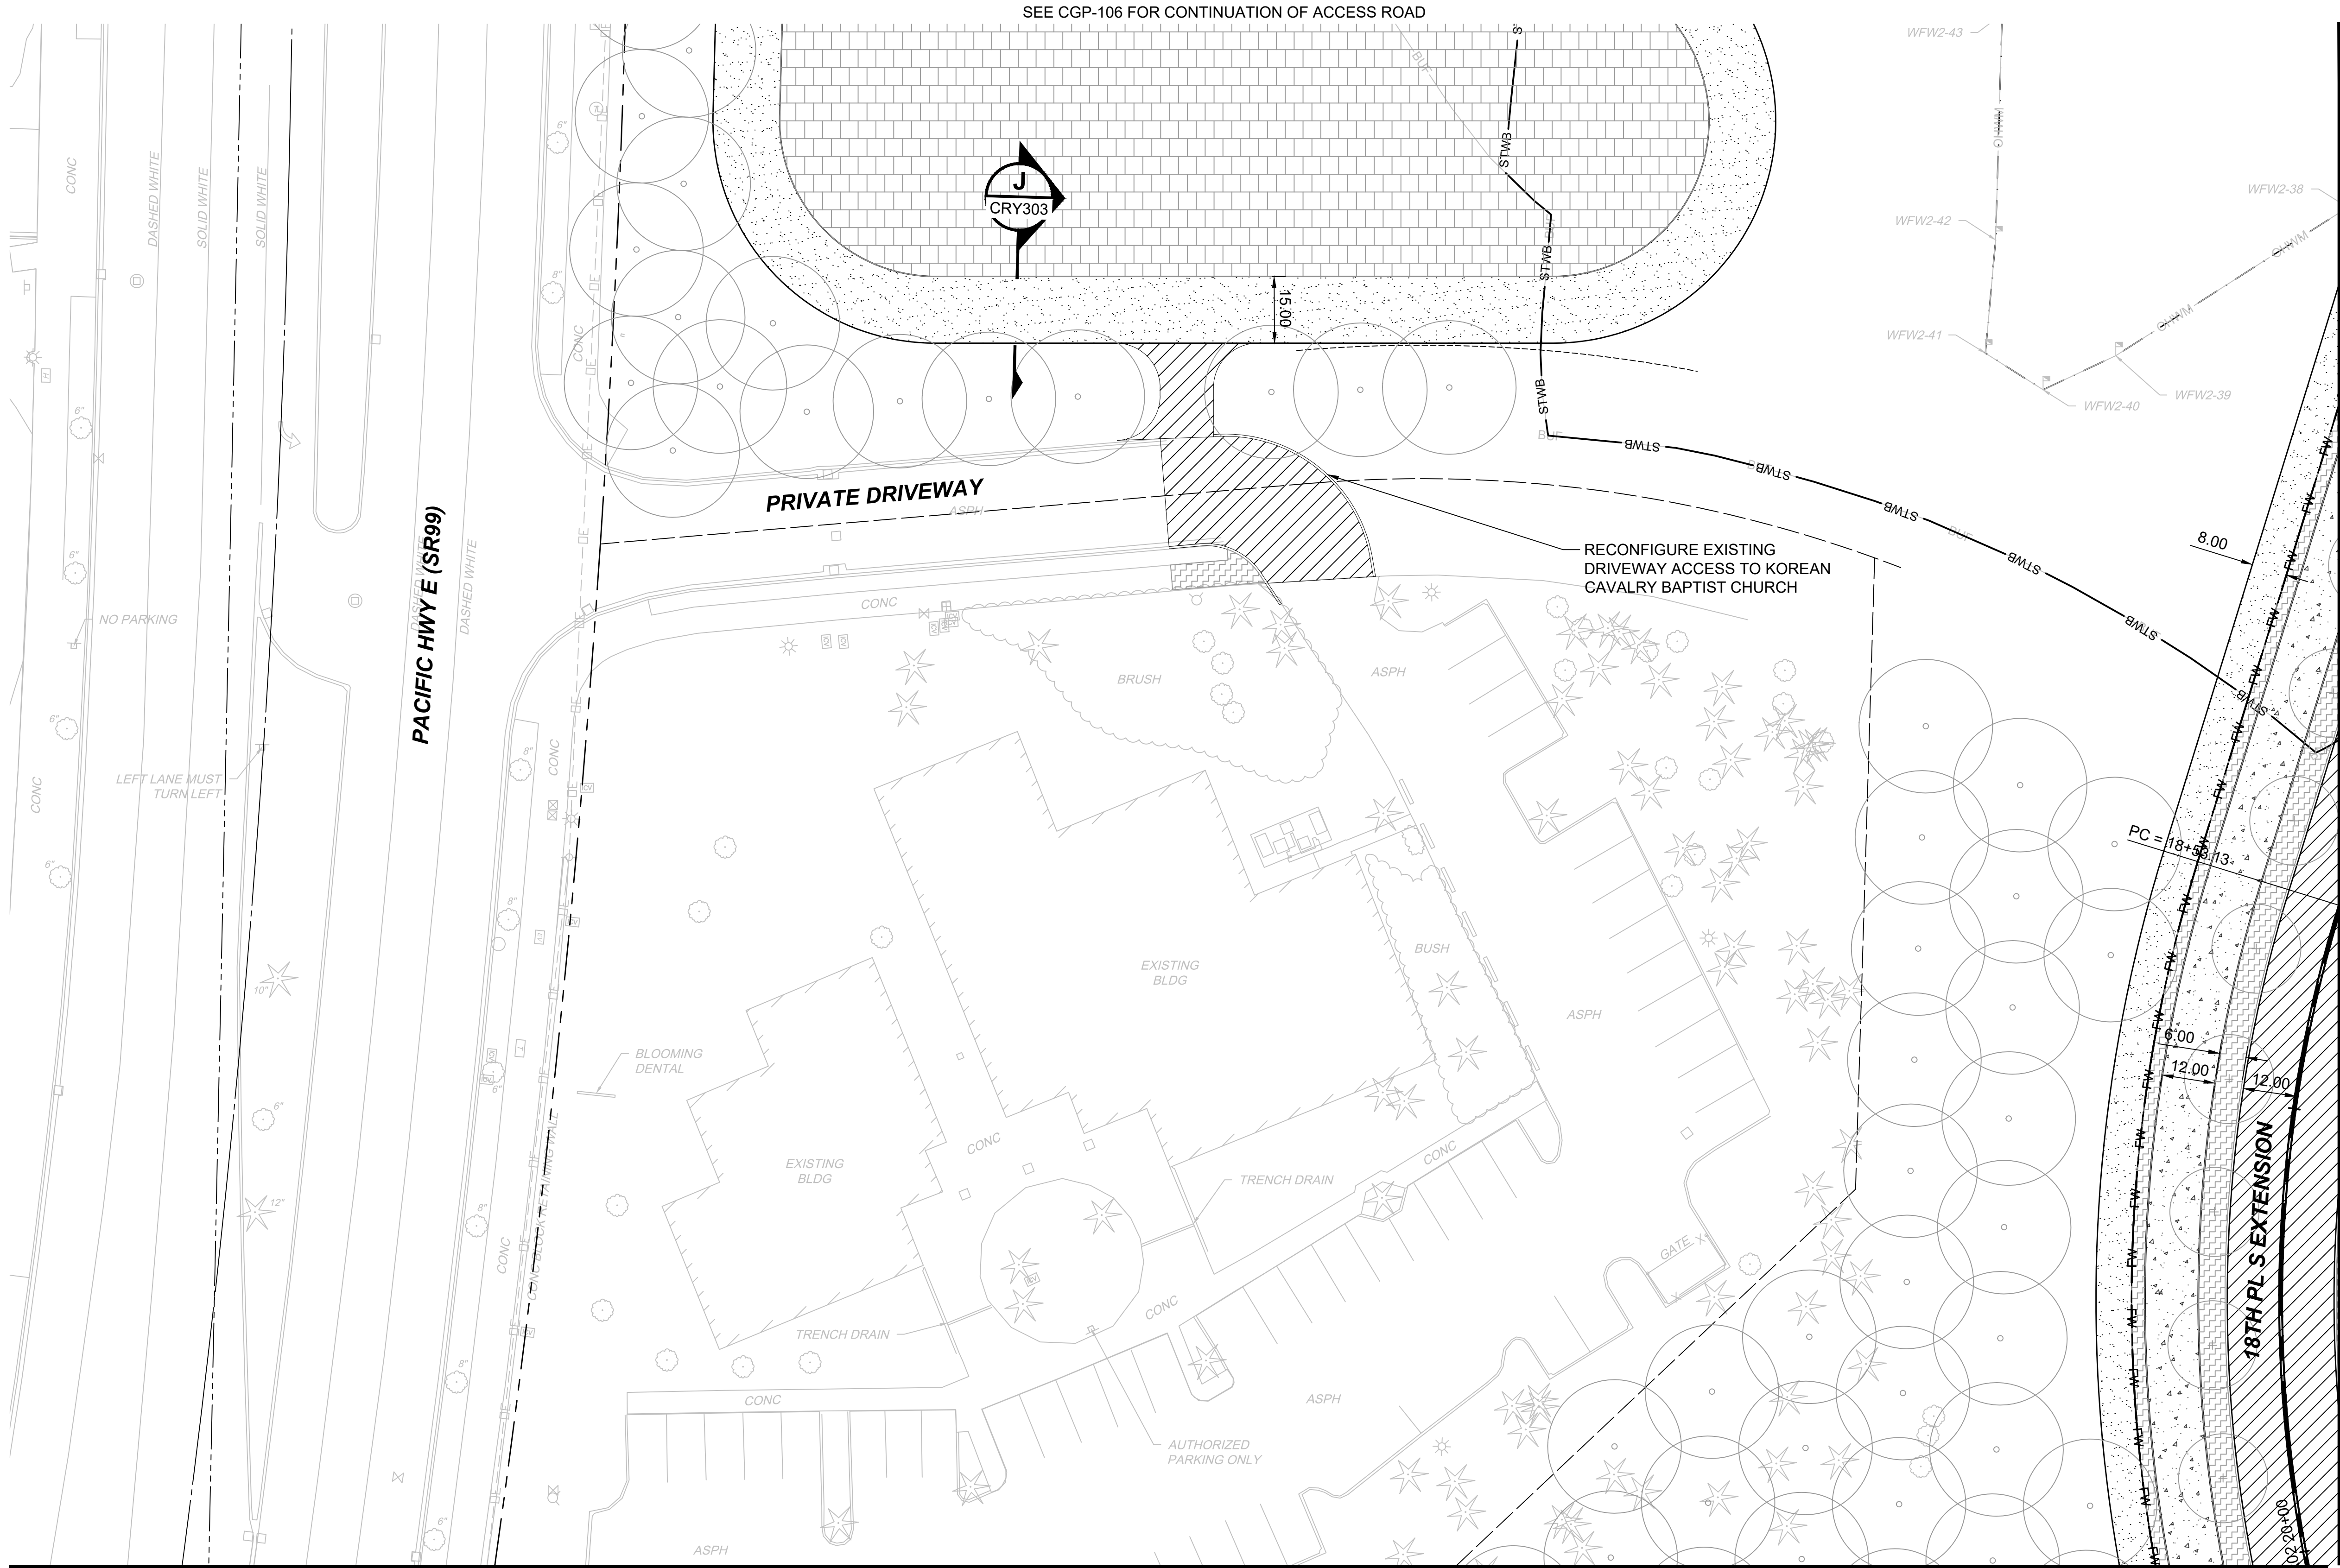

MATCHLINE:
SEE DWG M08-CRP312

- LEGEND:**
- PAVEMENT SECTION RESTORATION
 - CONCRETE PAVEMENT
 - ASPHALT PAVEMENT
 - RAIL BALLAST
 - CW — CUT WALL
 - FW — FILL WALL

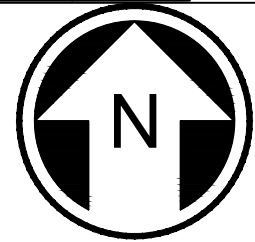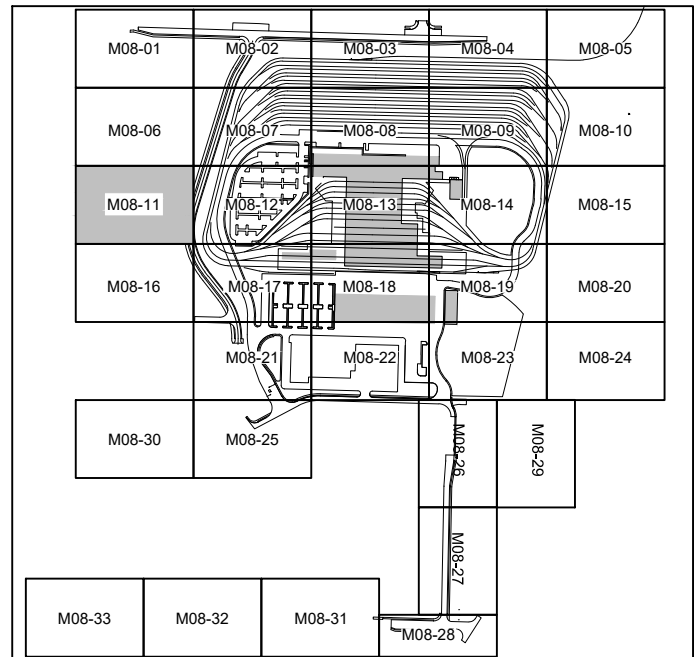


**NOT FOR
CONSTRUCTION**

02/23/24 | 8:51 PM | ASCHELPE
C:\PWORKING\WEST01\DWG\OMFS-M08-CRP300-330.DWG

Refer to the plan set COVER drawing
for disclaimers regarding this drawing.

REFERENCE CONCEPT DRAWINGS					
No.	DATE	DSN	CHK	APP	REVISION

DESIGNED BY:
K. McDONALD
DRAWN BY:
J. LUM
CHECKED BY:
P. LOPEZ-HILFIKER
APPROVED BY:
P. LOPEZ-HILFIKER

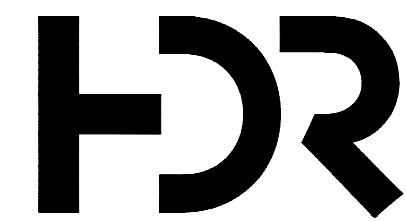

SUBMITTED BY:
PABLO LOPEZ-HILFIKER

DATE:
2/27/2024

REVIEWED BY:

LINE IS 1" AT
FULL SCALE



DATE:

PACKAGE #

SCALE:
1"=20'
FILENAME:
OMFS-M08-CRP300-330
CONTRACT No.:
AE-0030-17
DATE:
2/27/2024


SOUND TRANSIT
PRELIMINARY ENGINEERING PLANS
OPERATIONS & MAINTENANCE FACILITY SOUTH

CIVIL
ROADWAY PLAN

DRAWING No.:
M08-CRP312
FACILITY ID:
M08
SHEET No.: REV:


MATCHLINE:
SEE DWG M08-CRP307

MATCHLINE:
SEE DWG M08-CRP311

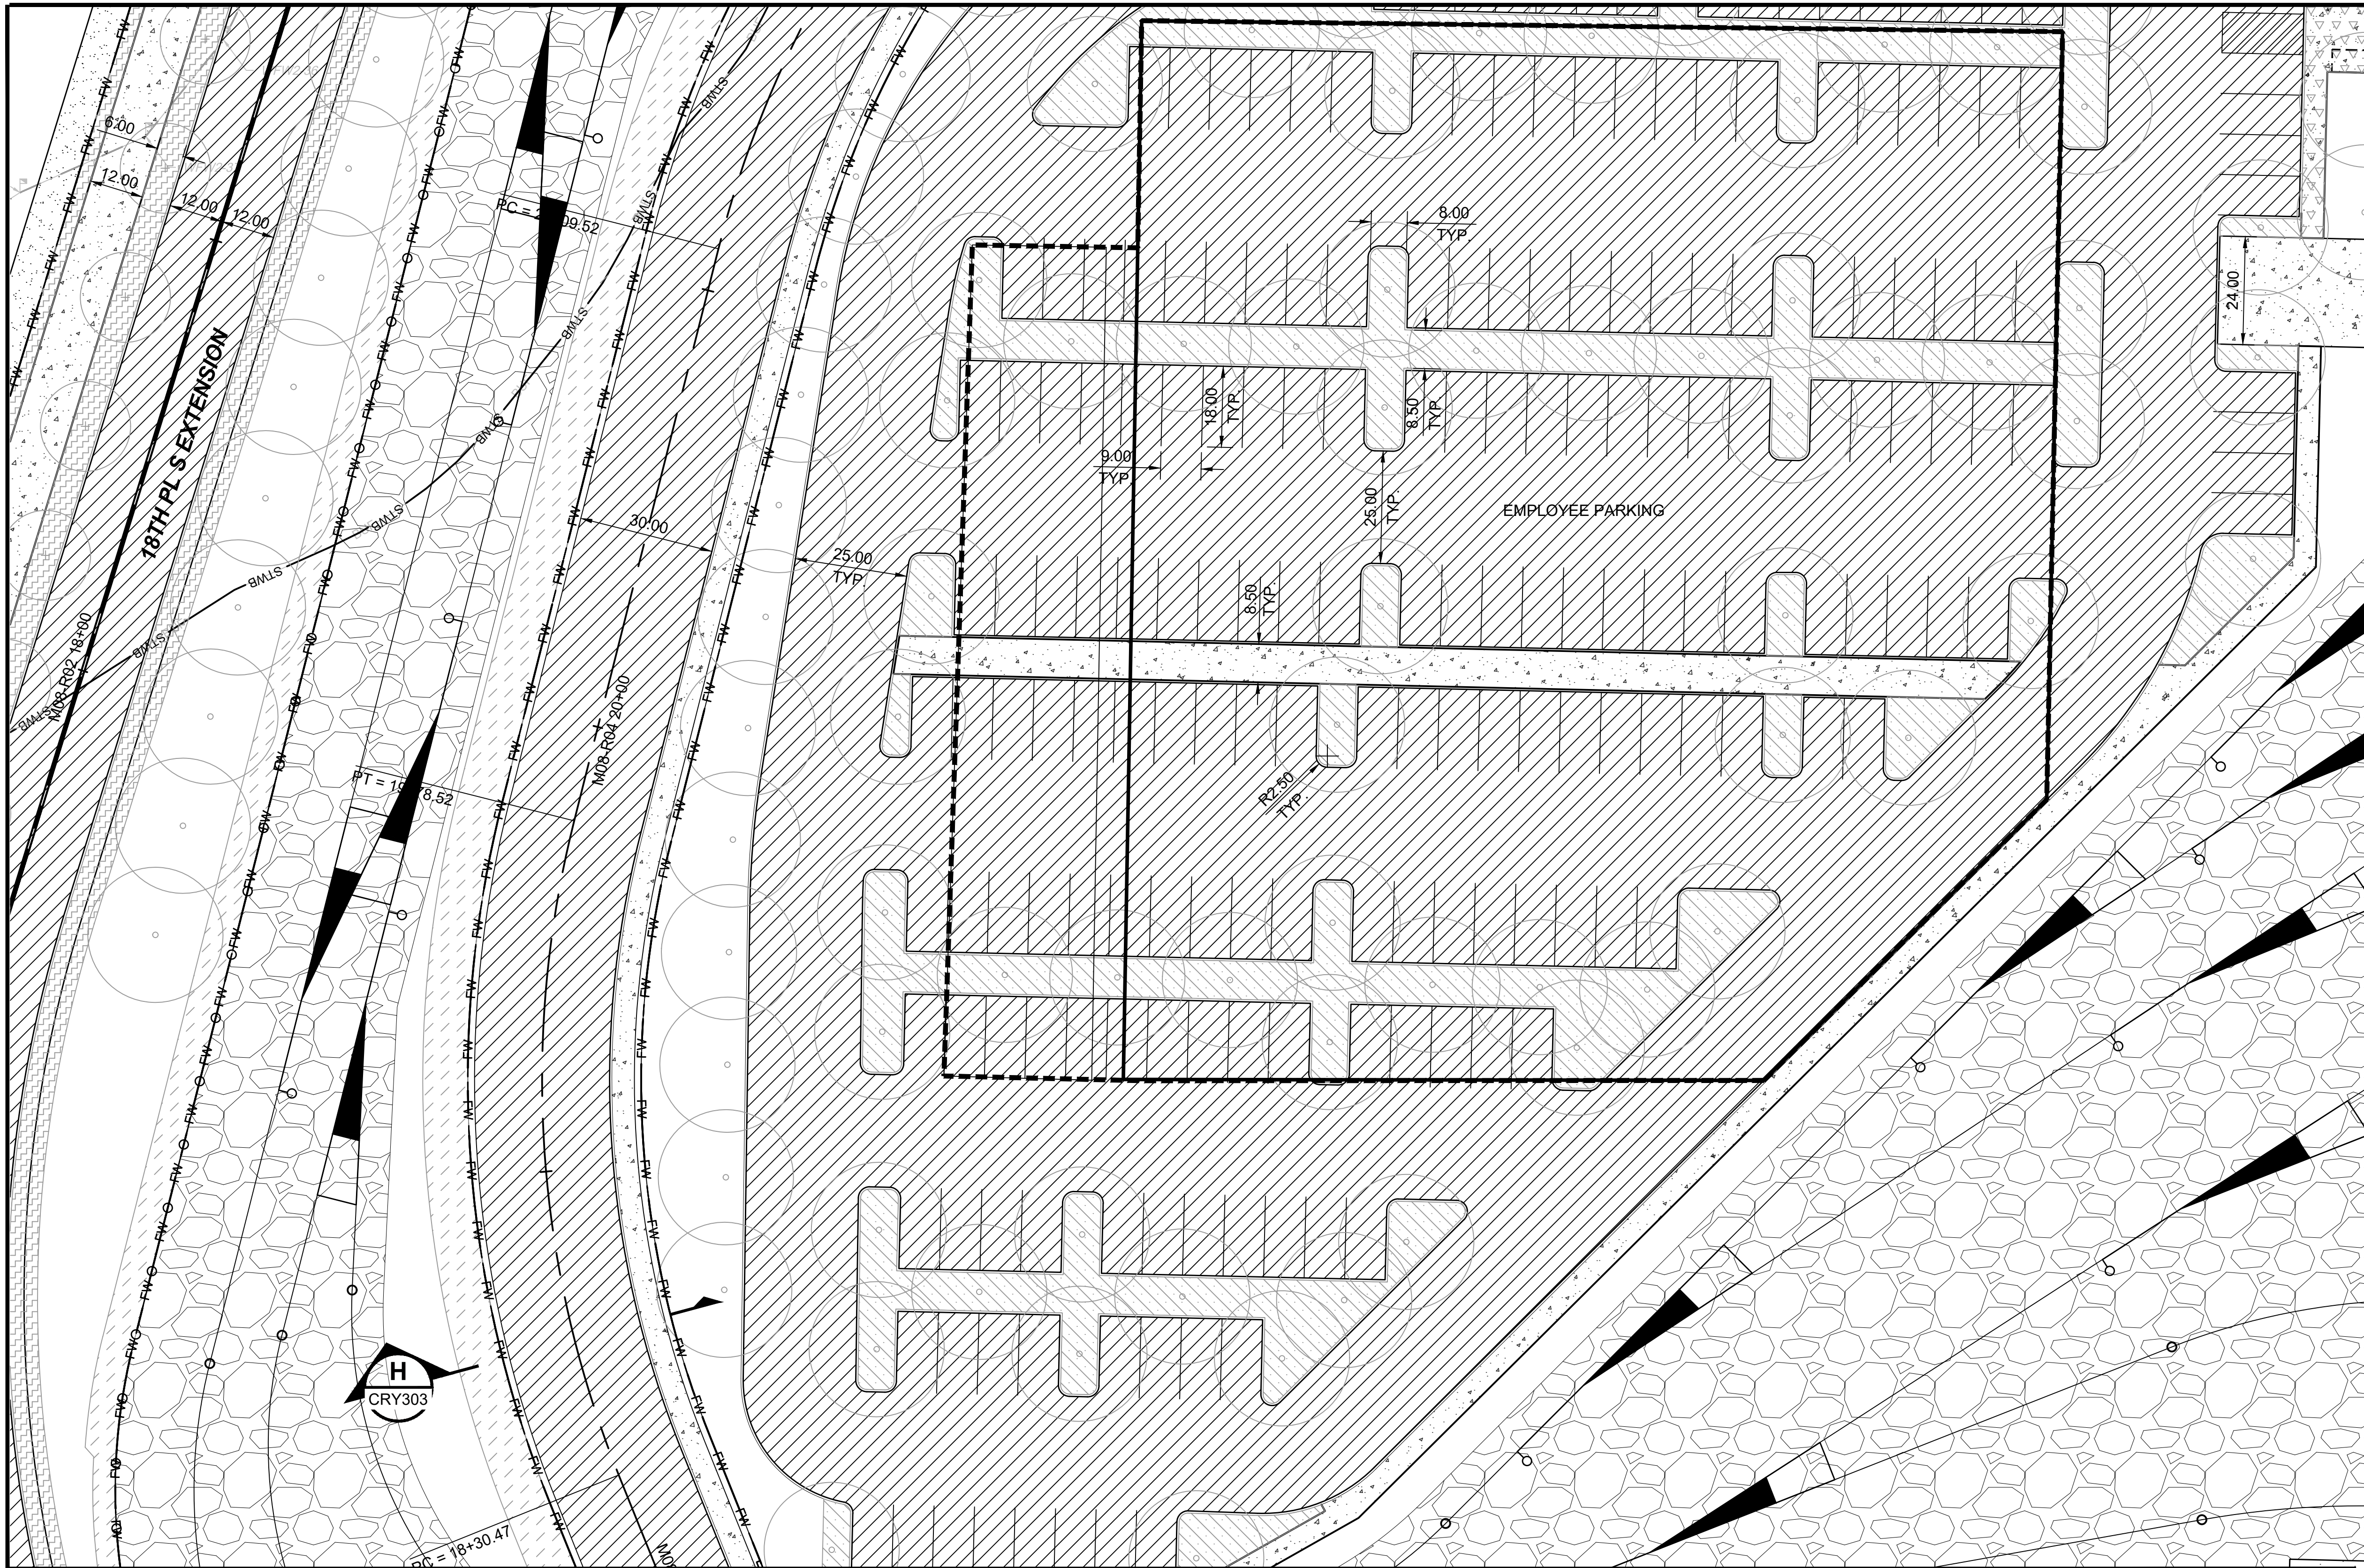


MATCHLINE:
SEE DWG M08-CRP313

- LEGEND:**
- PAVEMENT SECTION RESTORATION
 - CONCRETE PAVEMENT
 - ASPHALT PAVEMENT
 - RAIL BALLAST
 - CW — CUT WALL
 - FW — FILL WALL


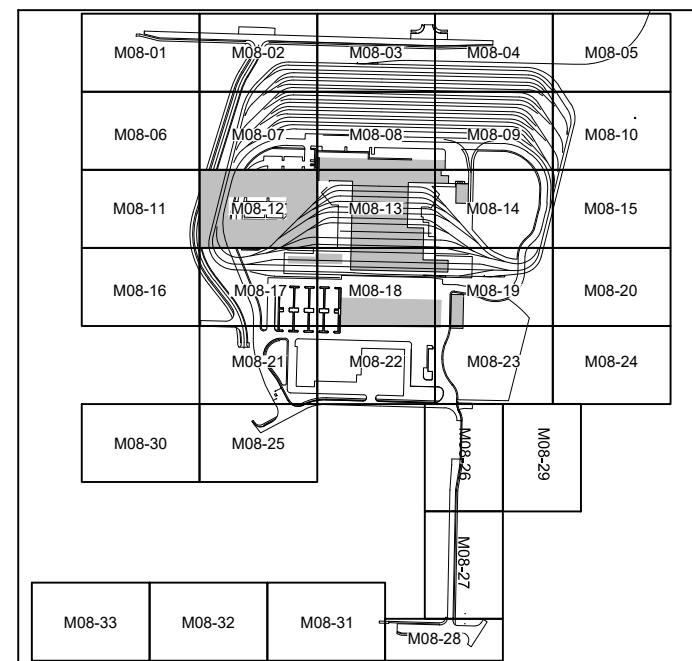


**NOT FOR
CONSTRUCTION**

MATCHLINE:
SEE DWG M08-CRP308

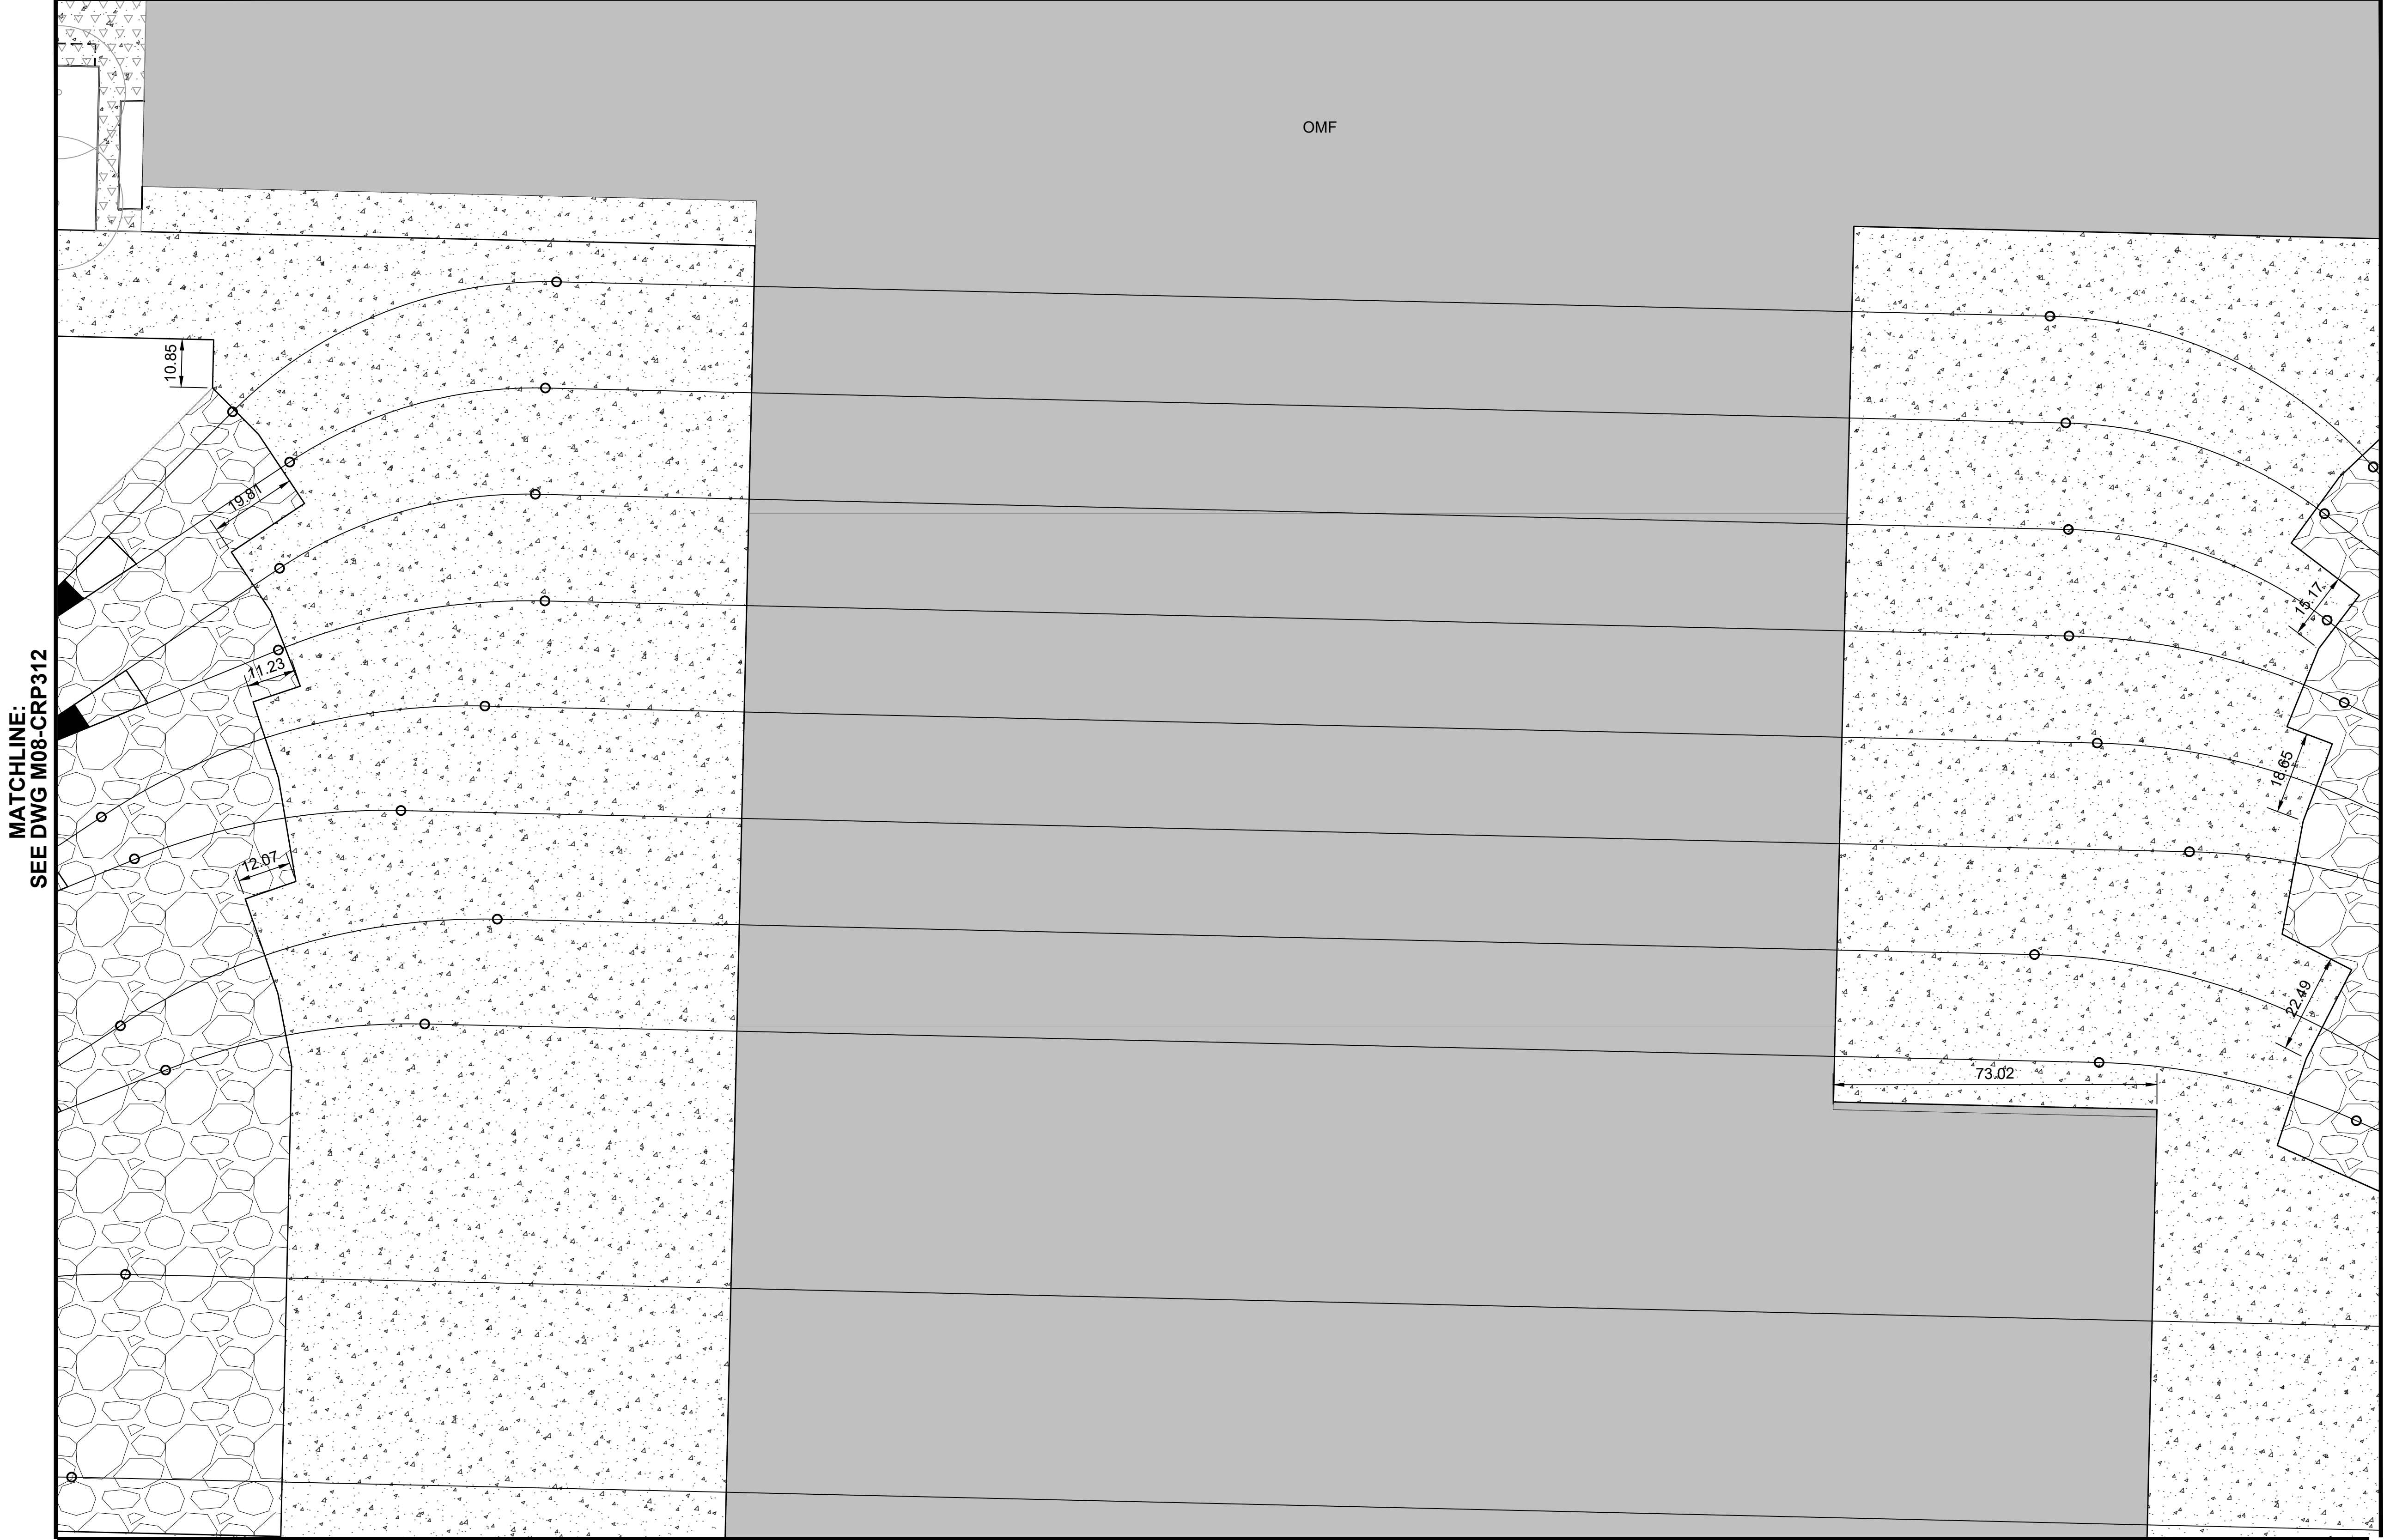

- LEGEND:**
- PAVEMENT SECTION RESTORATION
 - CONCRETE PAVEMENT
 - ASPHALT PAVEMENT
 - RAIL BALLAST
 - CW CUT WALL
 - FW FILL WALL

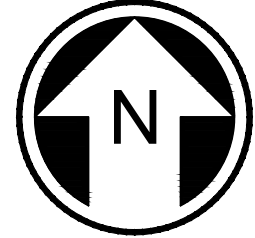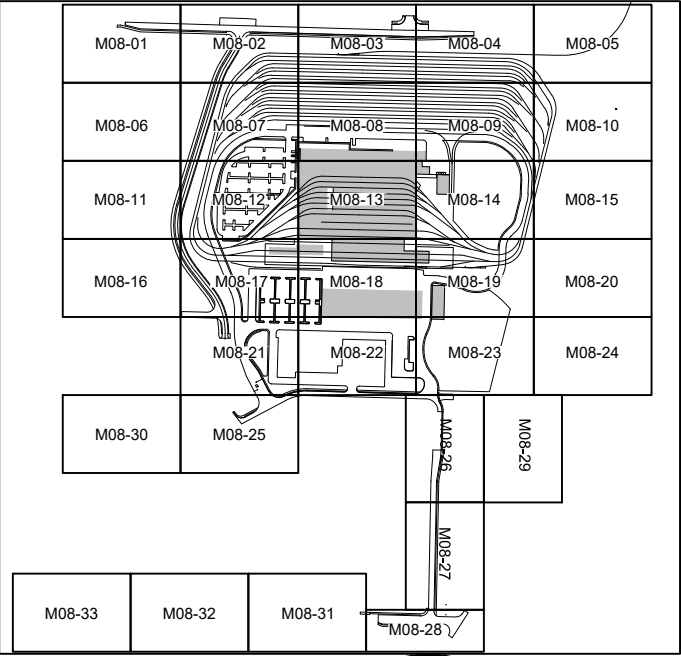

NOT FOR
CONSTRUCTION



MATCHLINE:
SEE DWG M08-CRP318

Refer to the plan set COVER drawing
for disclaimers regarding this drawing.

REFERENCE CONCEPT DRAWINGS

No.	DATE	DSN	CHK	APP	REVISION

DESIGNED BY:
K. McDONALD
DRAWN BY:
J. LUM
CHECKED BY:
P. LOPEZ-HILFIKER
APPROVED BY:
P. LOPEZ-HILFIKER

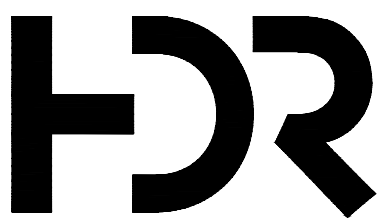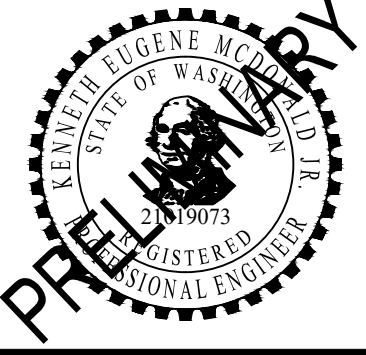

SUBMITTED BY:
PABLO LOPEZ-HILFIKER

DATE:
2/27/2024

REVIEWED BY:

LINE IS 1" AT
FULL SCALE



DATE:

PACKAGE

SCALE:
1"=20'
FILENAME:
OMFS-M08-CRP300-330
CONTRACT No.:
AE-0030-17
DATE:
2/27/2024

SOUND TRANSIT
PRELIMINARY ENGINEERING PLANS
OPERATIONS & MAINTENANCE FACILITY SOUTH
CIVIL
ROADWAY PLAN


DRAWING No.:
M08-CRP313
FACILITY ID:
M08
SHEET No.: REV:

02/23/24 | 8:52 PM | ASCHELPE
C:\PWORKING\WEST01\DWG\M08\OMFS-M08-CRP300-330.DWG

Refer to the plan set COVER drawing
for disclaimers regarding this drawing.

REFERENCE CONCEPT DRAWINGS					
No.	DATE	DSN	CHK	APP	REVISION

DESIGNED BY:	K. McDONALD
DRAWN BY:	J. LUM
CHECKED BY:	P. LOPEZ-HILFIKER
APPROVED BY:	P. LOPEZ-HILFIKER

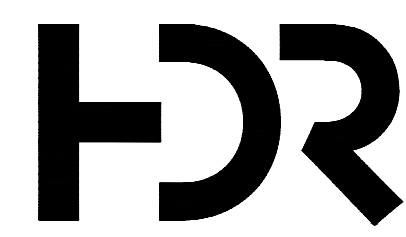

SUBMITTED BY:	DATE:	REVIEWED BY:	DATE:
PABLO LOPEZ-HILFIKER	2/27/2024		



PACKAGE #
SCALE: 1"=20'
FILENAME: OMFS-M08-CRP300-330
CONTRACT No.: AE-0030-17
DATE: 2/27/2024

SOUND TRANSIT
PRELIMINARY ENGINEERING PLANS
OPERATIONS & MAINTENANCE FACILITY SOUTH

CIVIL
ROADWAY PLAN

DRAWING No.:	M08-CRP314
FACILITY ID:	M08
SHEET No.:	REV:

MATCHLINE:
SEE DWG M08-CRP309

MATCHLINE:
SEE DWG M08-CRP313

MATCHLINE:
SEE DWG M08-CRP315

LEGEND:

PAVEMENT SECTION RESTORATION

CONCRETE PAVEMENT

ASPHALT PAVEMENT


RAIL BALLAST

CW

CUT WALL

FW

FILL WALL

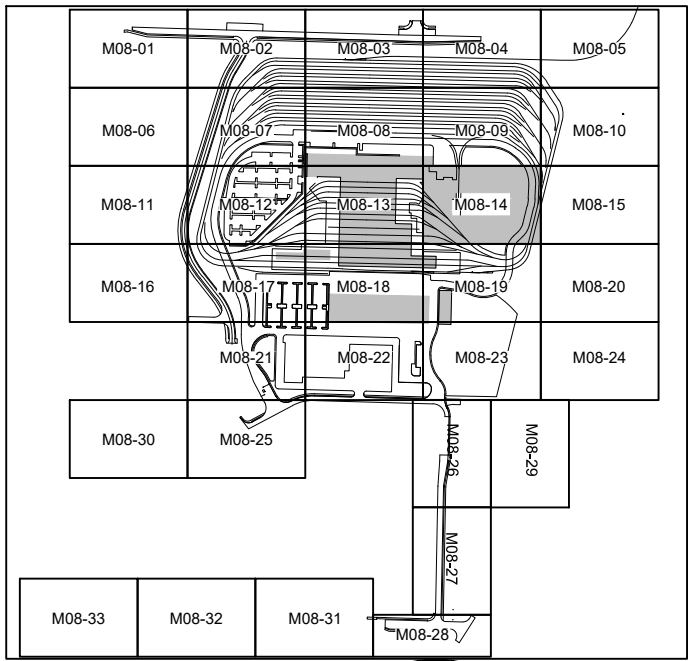


SCALE IN FEET

NOT FOR
CONSTRUCTION

MATCHLINE:
SEE DWG M08-CRP319



MATCHLINE:
SEE DWG M08-CRP311

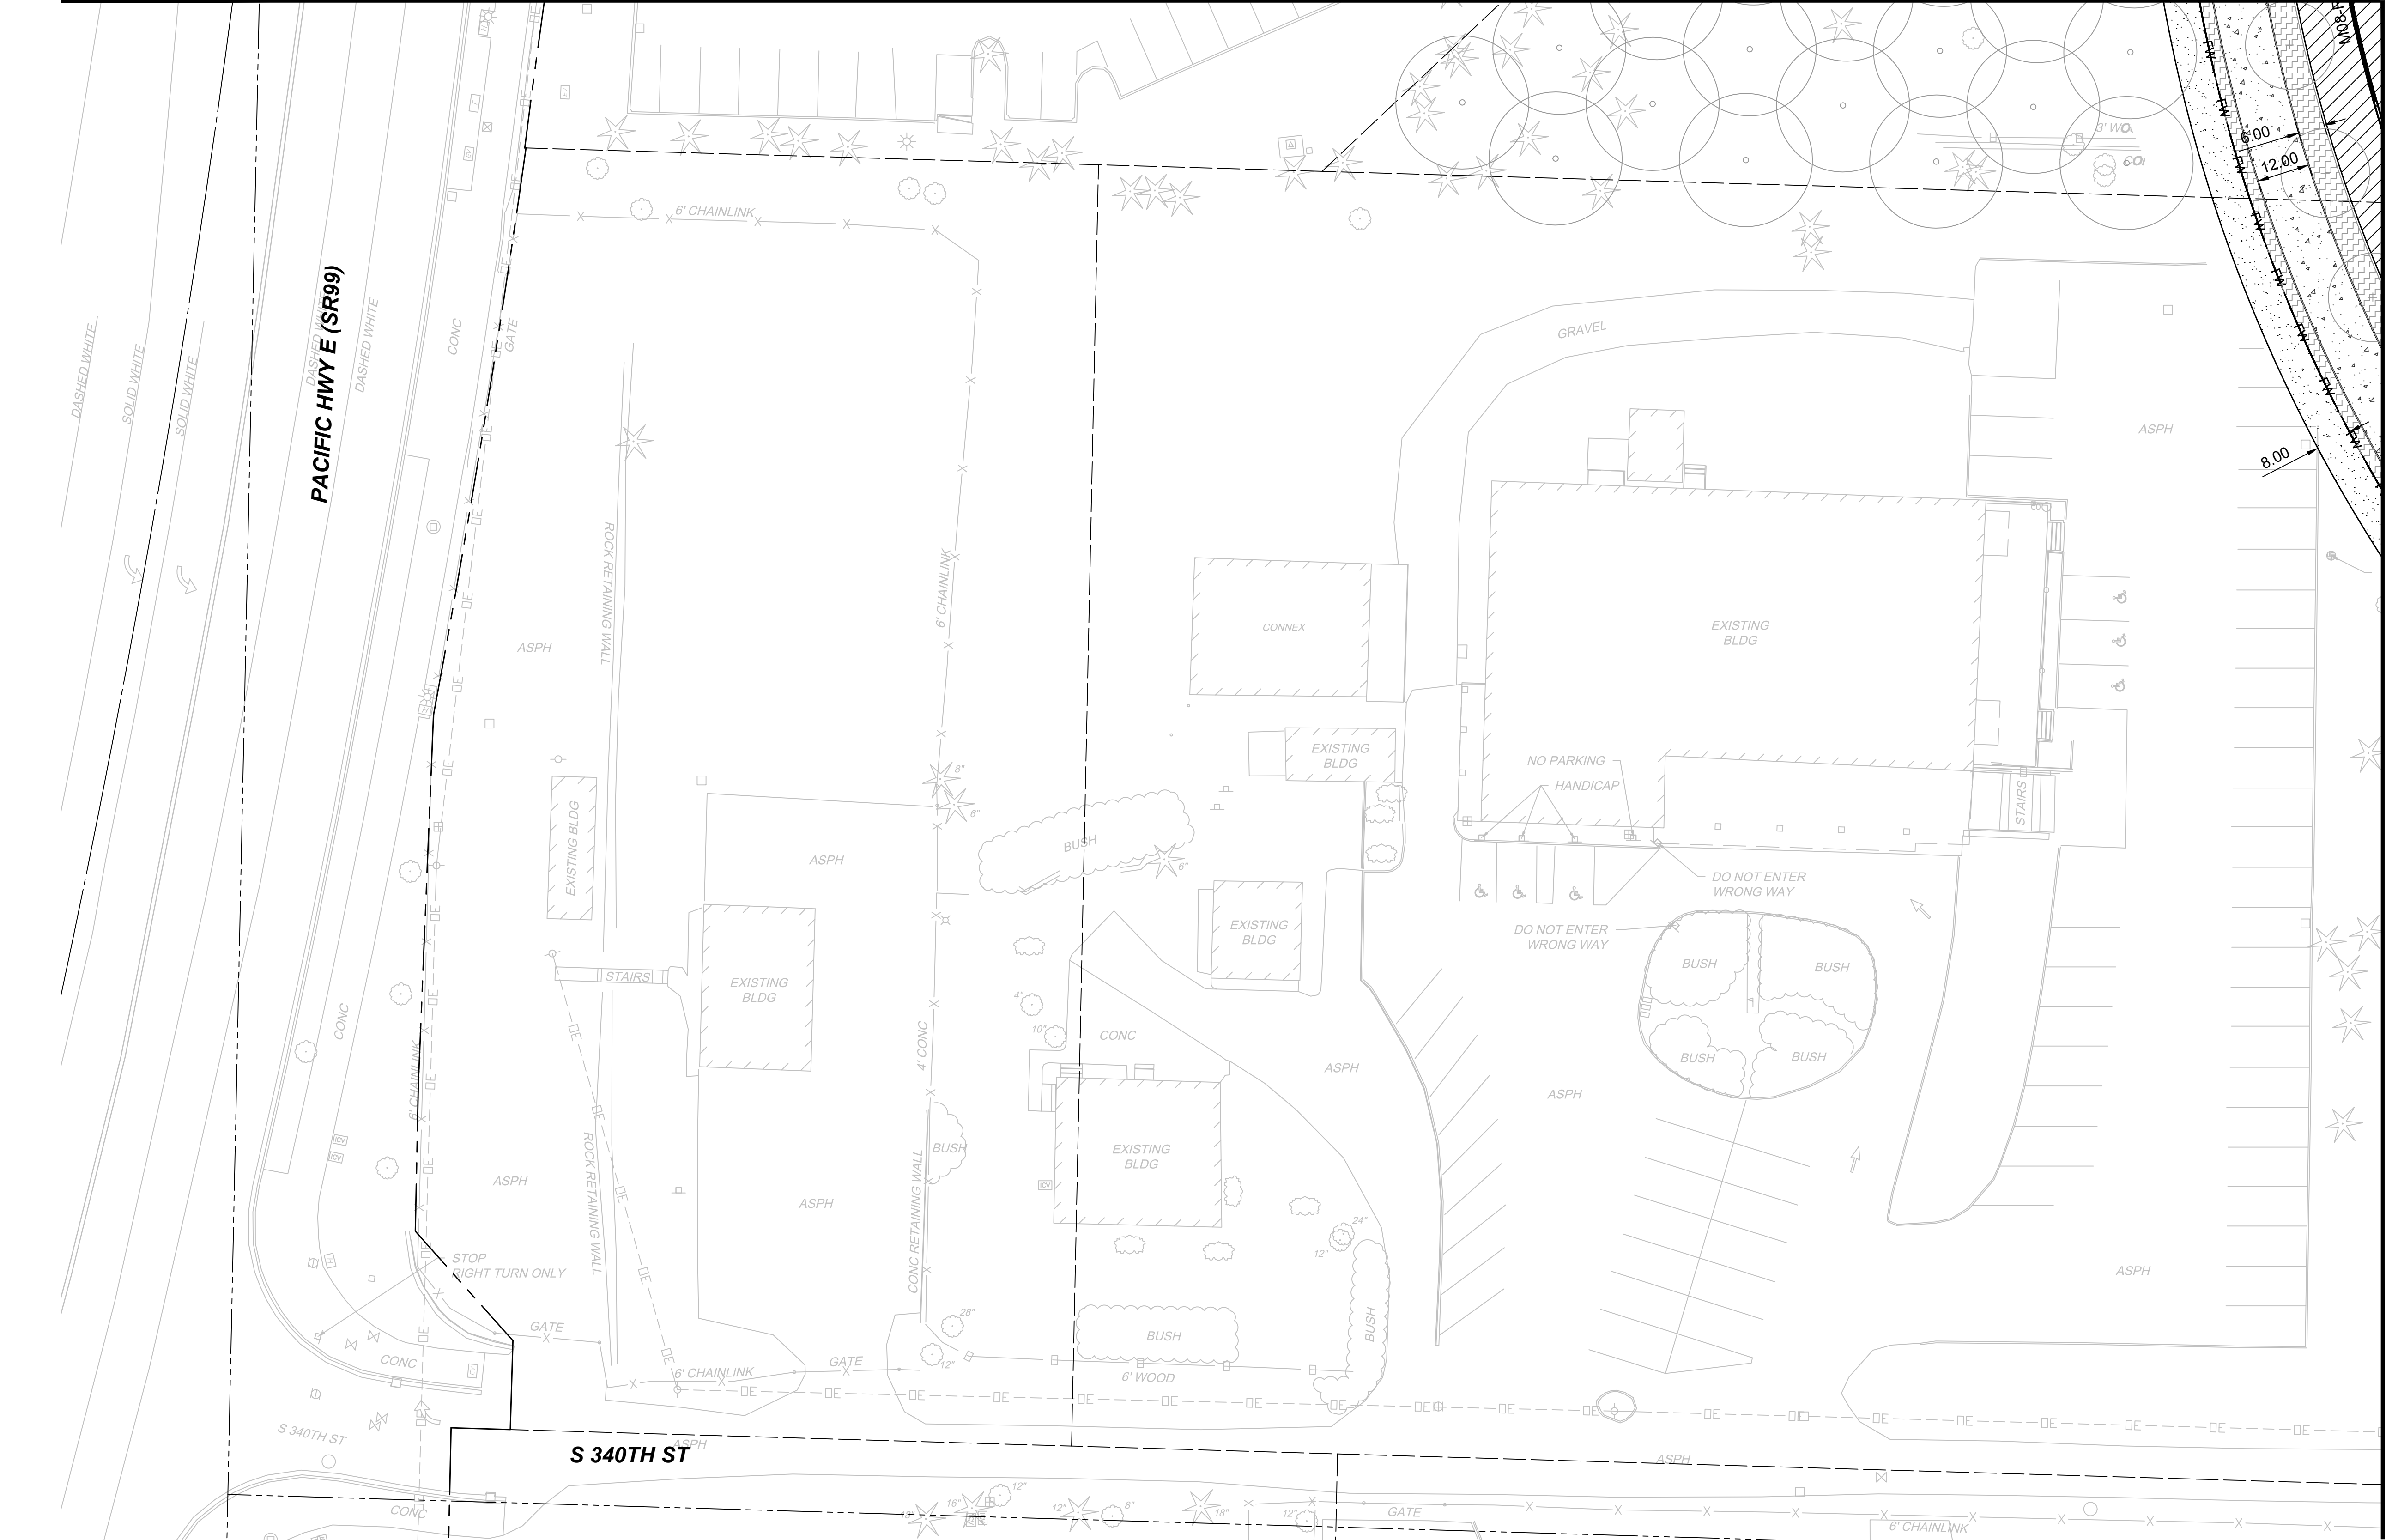

MATCHLINE:
SEE DWG M08-CRP317

LEGEND:

- PAVEMENT SECTION RESTORATION
- CONCRETE PAVEMENT
- ASPHALT PAVEMENT
- RAIL BALLAST
- CW CUT WALL
- FW FILL WALL

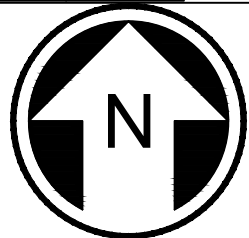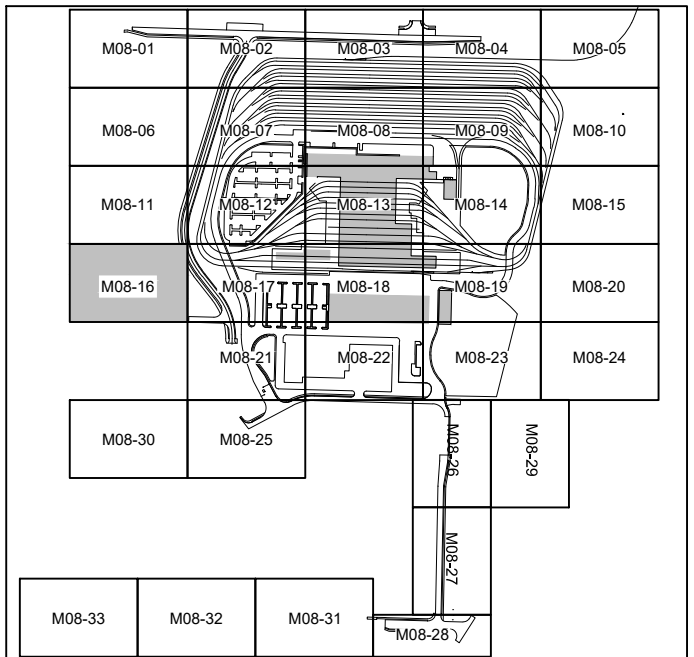


NOT FOR
CONSTRUCTION

Refer to the plan set COVER drawing
for disclaimers regarding this drawing.

REFERENCE CONCEPT DRAWINGS

No.	DATE	DSN	CHK	APP	REVISION

DESIGNED BY:
K. McDONALD
DRAWN BY:
J. LUM
CHECKED BY:
P. LOPEZ-HILFIKER
APPROVED BY:
P. LOPEZ-HILFIKER

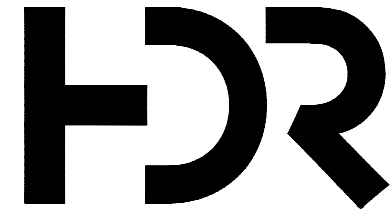

SUBMITTED BY:
PABLO LOPEZ-HILFIKER

DATE:
2/27/2024

REVIEWED BY:

LINE IS 1" AT
FULL SCALE



DATE:

PACKAGE #

SCALE:
1"=20'
FILENAME:
OMFS-M08-CRP300-330
CONTRACT No.:
AE-0030-17
DATE:
2/27/2024


SOUND TRANSIT
PRELIMINARY ENGINEERING PLANS
OPERATIONS & MAINTNANCE FACILITY SOUTH
CIVIL
ROADWAY PLAN

DRAWING No.:
M08-CRP316
FACILITY ID:
M08
SHEET No.:
REV:

02/23/24 | 8:54 PM | ASCHEPPE
C:\PWORKING\WEST01\2727714\OMFS-M08-CRP300-330.DWG



MATCHLINE:
SEE DWG M08-CRP316

MATCHLINE:
SEE DWG M08-CRP312

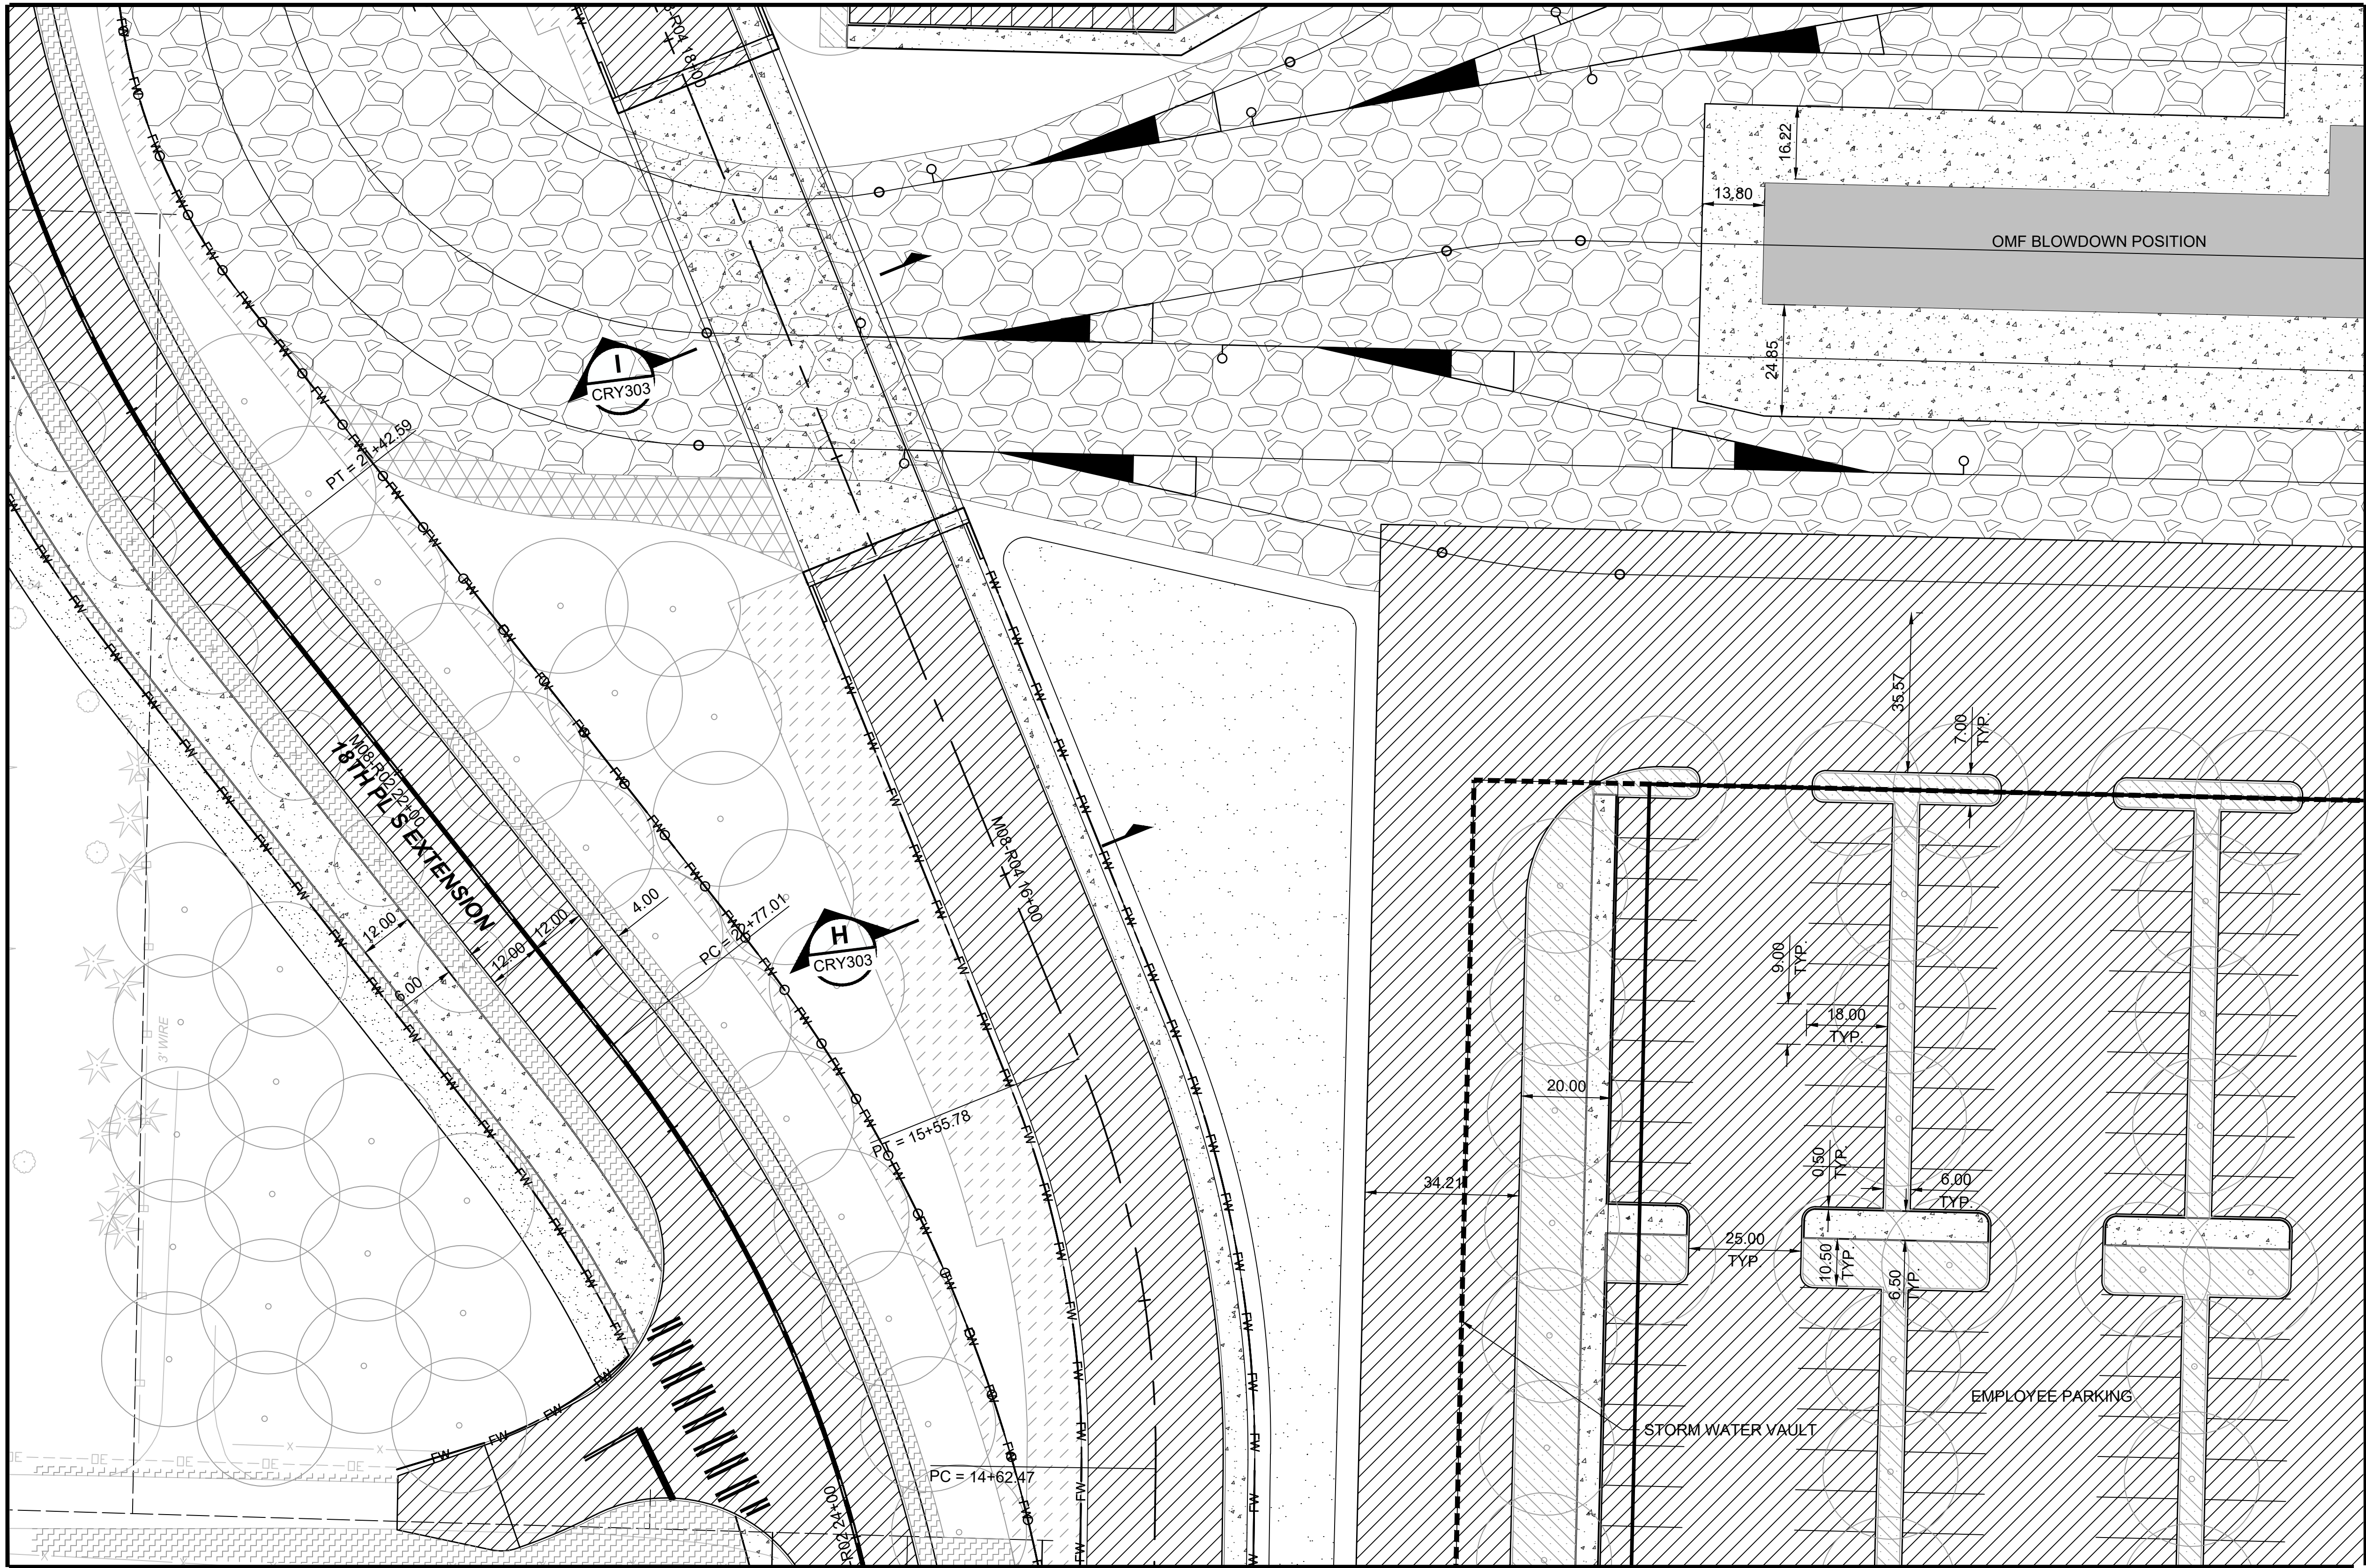

MATCHLINE:
SEE DWG M08-CRP318


- LEGEND:**
- PAVEMENT SECTION RESTORATION
 - CONCRETE PAVEMENT
 - ASPHALT PAVEMENT
 - RAIL BALLAST
 - CW — CUT WALL
 - FW — FILL WALL

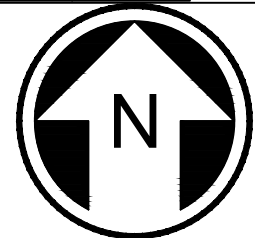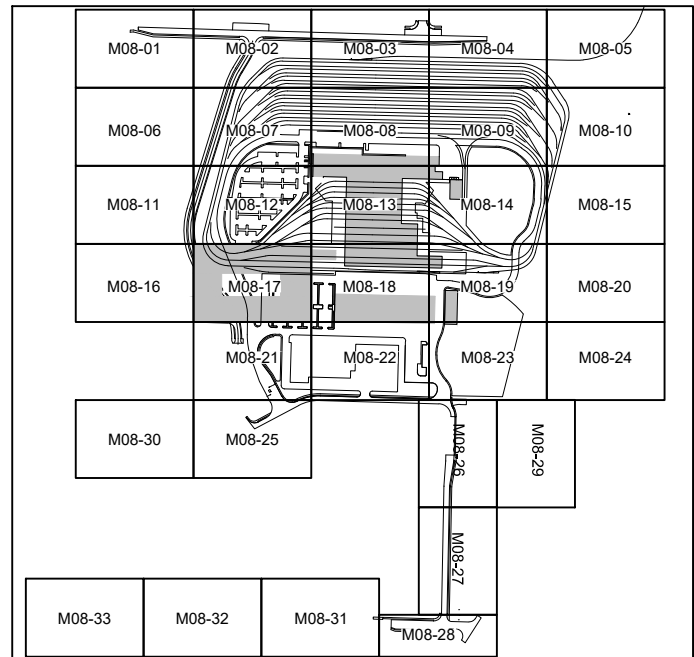

NOT FOR
CONSTRUCTION

REFERENCE CONCEPT DRAWINGS						AHJ:		PACKAGE #		DRAWING No.:	
						DESIGNED BY: K. McDONALD		SCALE: 1"=20'		M08-CRP317	
						DRAWN BY: J. LUM		FILENAME: OMFS-M08-CRP300-330		FACILITY ID: M08	
						CHECKED BY: P. LOPEZ-HILFIKER		CONTRACT No.: AE-0030-17		SHEET No.:	
						APPROVED BY: P. LOPEZ-HILFIKER		DATE: 2/27/2024		REV:	
No.	DATE	DSN	CHK	APP	REVISION	SUBMITTED BY: PABLO LOPEZ-HILFIKER		DATE: 2/27/2024		CIVIL ROADWAY PLAN	

Refer to the plan set COVER drawing
for disclaimers regarding this drawing.

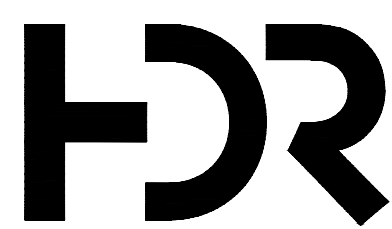


SOUND TRANSIT
PRELIMINARY ENGINEERING PLANS
OPERATIONS & MAINTENANCE FACILITY SOUTH
CIVIL
ROADWAY PLAN

02/23/24 | 8:54 PM | ASCHEPPE
C:\PWORKING\WEST01\DWG\2772714\OMFS-M08-CRP300-330.DWG



MATCHLINE:
SEE DWG M08-CRP317

MATCHLINE:
SEE DWG M08-CRP313


MATCHLINE:
SEE DWG M08-CRP319

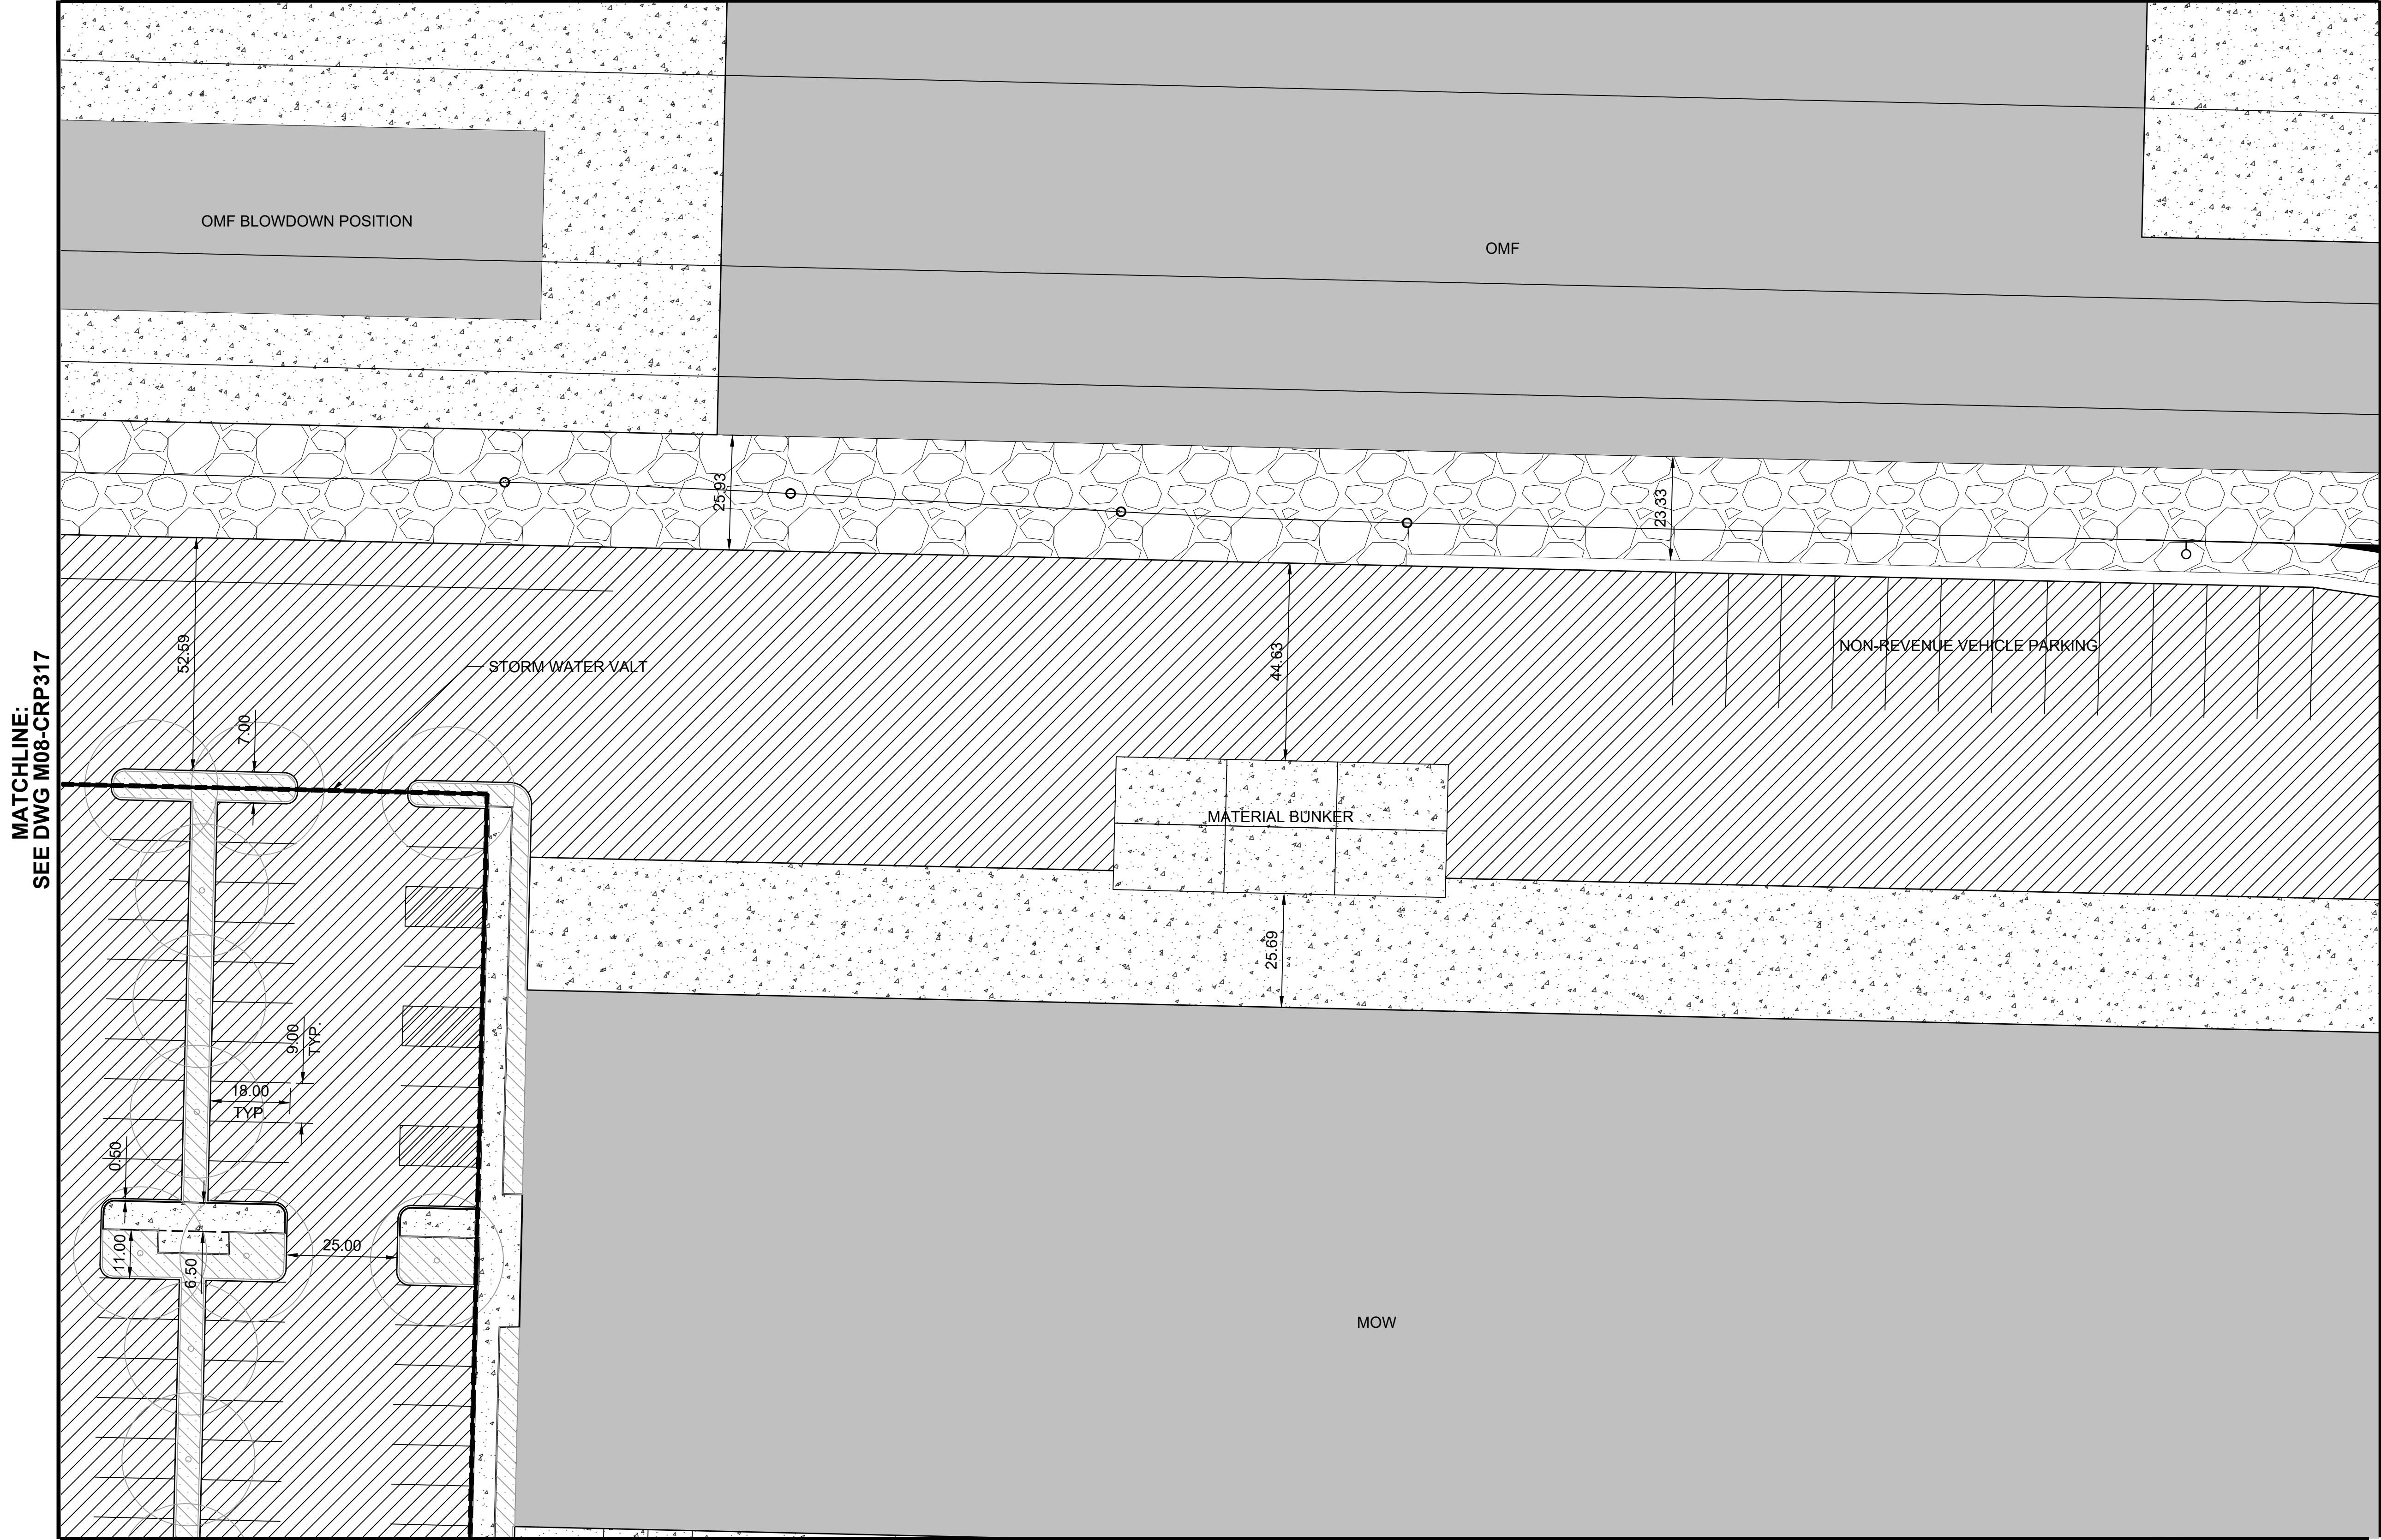

- LEGEND:**
- PAVEMENT SECTION RESTORATION
 - CONCRETE PAVEMENT
 - ASPHALT PAVEMENT
 - RAIL BALLAST
 - CW CUT WALL
 - FW FILL WALL

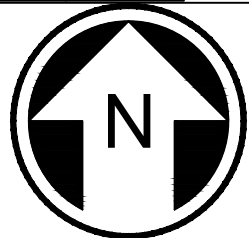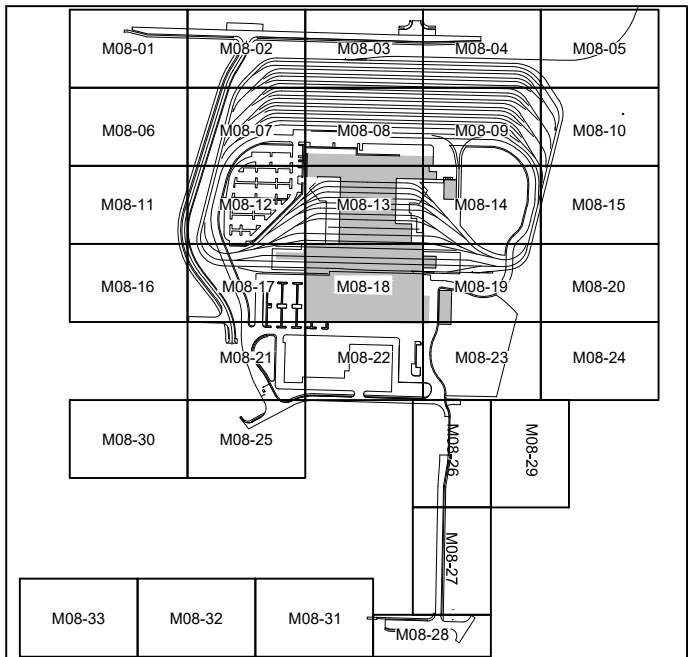

NOT FOR
CONSTRUCTION

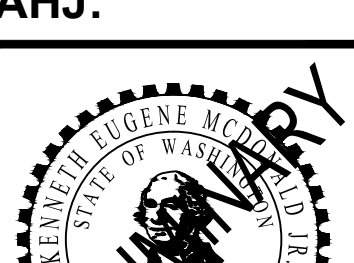
Refer to the plan set COVER drawing for disclaimers regarding this drawing.										SEE DWG M08-CRP322																														
REFERENCE CONCEPT DRAWINGS										AHJ:										PACKAGE #																				
										DESIGNED BY: K. McDONALD																SCALE: 1"=20'					SOUND TRANSIT PRELIMINARY ENGINEERING PLANS OPERATIONS & MAINTENANCE FACILITY SOUTH CIVIL ROADWAY PLAN					DRAWING No.: M08-CRP318				
										DRAWN BY: J. LUM																FILENAME: OMFS-M08-CRP300-330										FACILITY ID: M08				
										CHECKED BY: P. LOPEZ-HILFIKER																CONTRACT No.: AE-0030-17										SHEET No.: REV:				
										APPROVED BY: P. LOPEZ-HILFIKER																SUBMITTED BY: PABLO LOPEZ-HILFIKER										DATE: 2/27/2024				
No. DATE DSN CHK APP REVISION	

02/23/24 | 8:55 PM | ASCHEPPE
C:\PWORKING\WEST01\02772714\OMFS-M08-CRP300-330.DWG

Refer to the plan set COVER drawing
for disclaimers regarding this drawing.

REFERENCE CONCEPT DRAWINGS						
No.	DATE	DSN	CHK	APP	REVISION	

DESIGNED BY:
K. McDONALD
DRAWN BY:
J. LUM
CHECKED BY:
P. LOPEZ-HILFIKER
APPROVED BY:
P. LOPEZ-HILFIKER

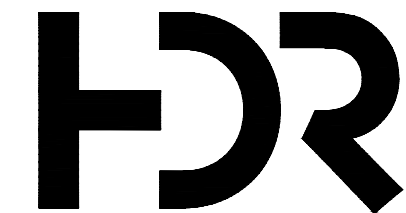

SUBMITTED BY: PABLO LOPEZ-HILFIKER
DATE: 2/27/2024
REVIEWED BY:
DATE:

LINE IS 1" AT
FULL SCALE



DATE: 2/27/2024

PACKAGE #
SCALE: 1"=20'
FILENAME: OMFS-M08-CRP300-330
CONTRACT No.: AE-0030-17
DATE: 2/27/2024

SOUND TRANSIT
PRELIMINARY ENGINEERING PLANS
OPERATIONS & MAINTENANCE FACILITY SOUTH
CIVIL
ROADWAY PLAN

DRAWING No.: M08-CRP319
FACILITY ID: M08
SHEET No.: REV:



MATCHLINE:
SEE DWG M08-CRP318

MATCHLINE:
SEE DWG M08-CRP314



MATCHLINE:
SEE DWG M08-CRP323

- LEGEND:
- PAVEMENT SECTION RESTORATION
 - CONCRETE PAVEMENT
 - ASPHALT PAVEMENT
 - RAIL BALLAST
 - CW CUT WALL
 - FW FILL WALL

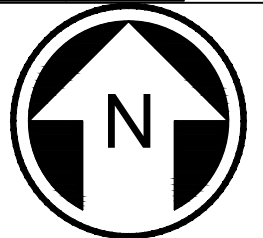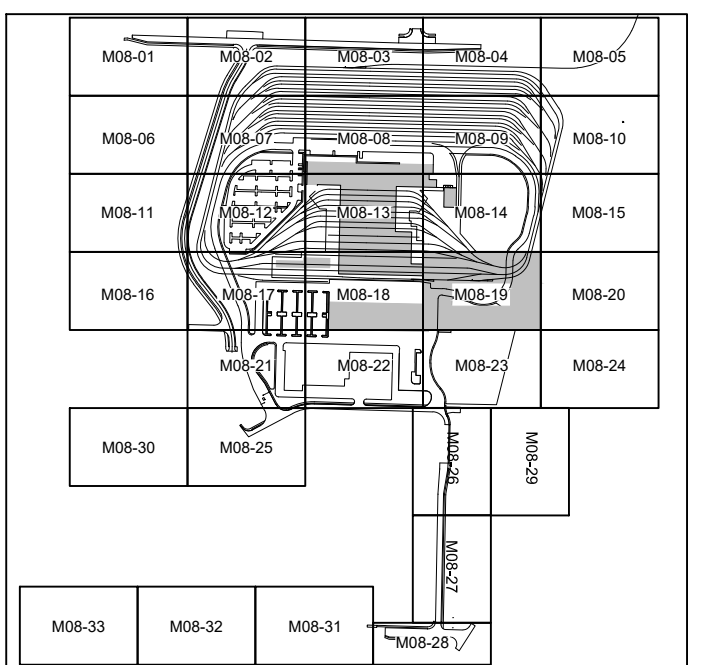


NOT FOR
CONSTRUCTION

02/23/24 | 8:55 PM | ASCHEPPE
C:\PWORKING\WEST01\02772714\OMFS-M08-CRP300-330.DWG

Refer to the plan set COVER drawing
for disclaimers regarding this drawing.

REFERENCE CONCEPT DRAWINGS					
No.	DATE	DSN	CHK	APP	REVISION

DESIGNED BY:
K. McDONALD
DRAWN BY:
J. LUM
CHECKED BY:
P. LOPEZ-HILFIKER
APPROVED BY:
P. LOPEZ-HILFIKER

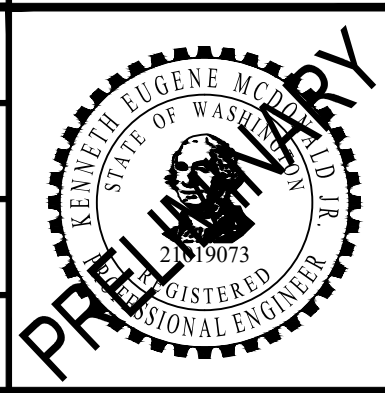


SUBMITTED BY:
PABLO LOPEZ-HILFIKER

DATE:
2/27/2024

REVIEWED BY:

LINE IS 1" AT
FULL SCALE

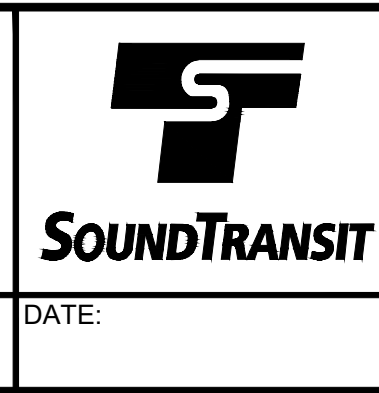


PACKAGE #
SCALE:
1"=20'
FILENAME:
OMFS-M08-CRP300-330
CONTRACT No.:
AE-0030-17
DATE:
2/27/2024

SOUND TRANSIT
PRELIMINARY ENGINEERING PLANS
OPERATIONS & MAINTENANCE FACILITY SOUTH
CIVIL
ROADWAY PLAN




DRAWING No.:
M08-CRP321
FACILITY ID:
M08
SHEET No.: REV:

MATCHLINE:
SEE DWG M08-CRP317

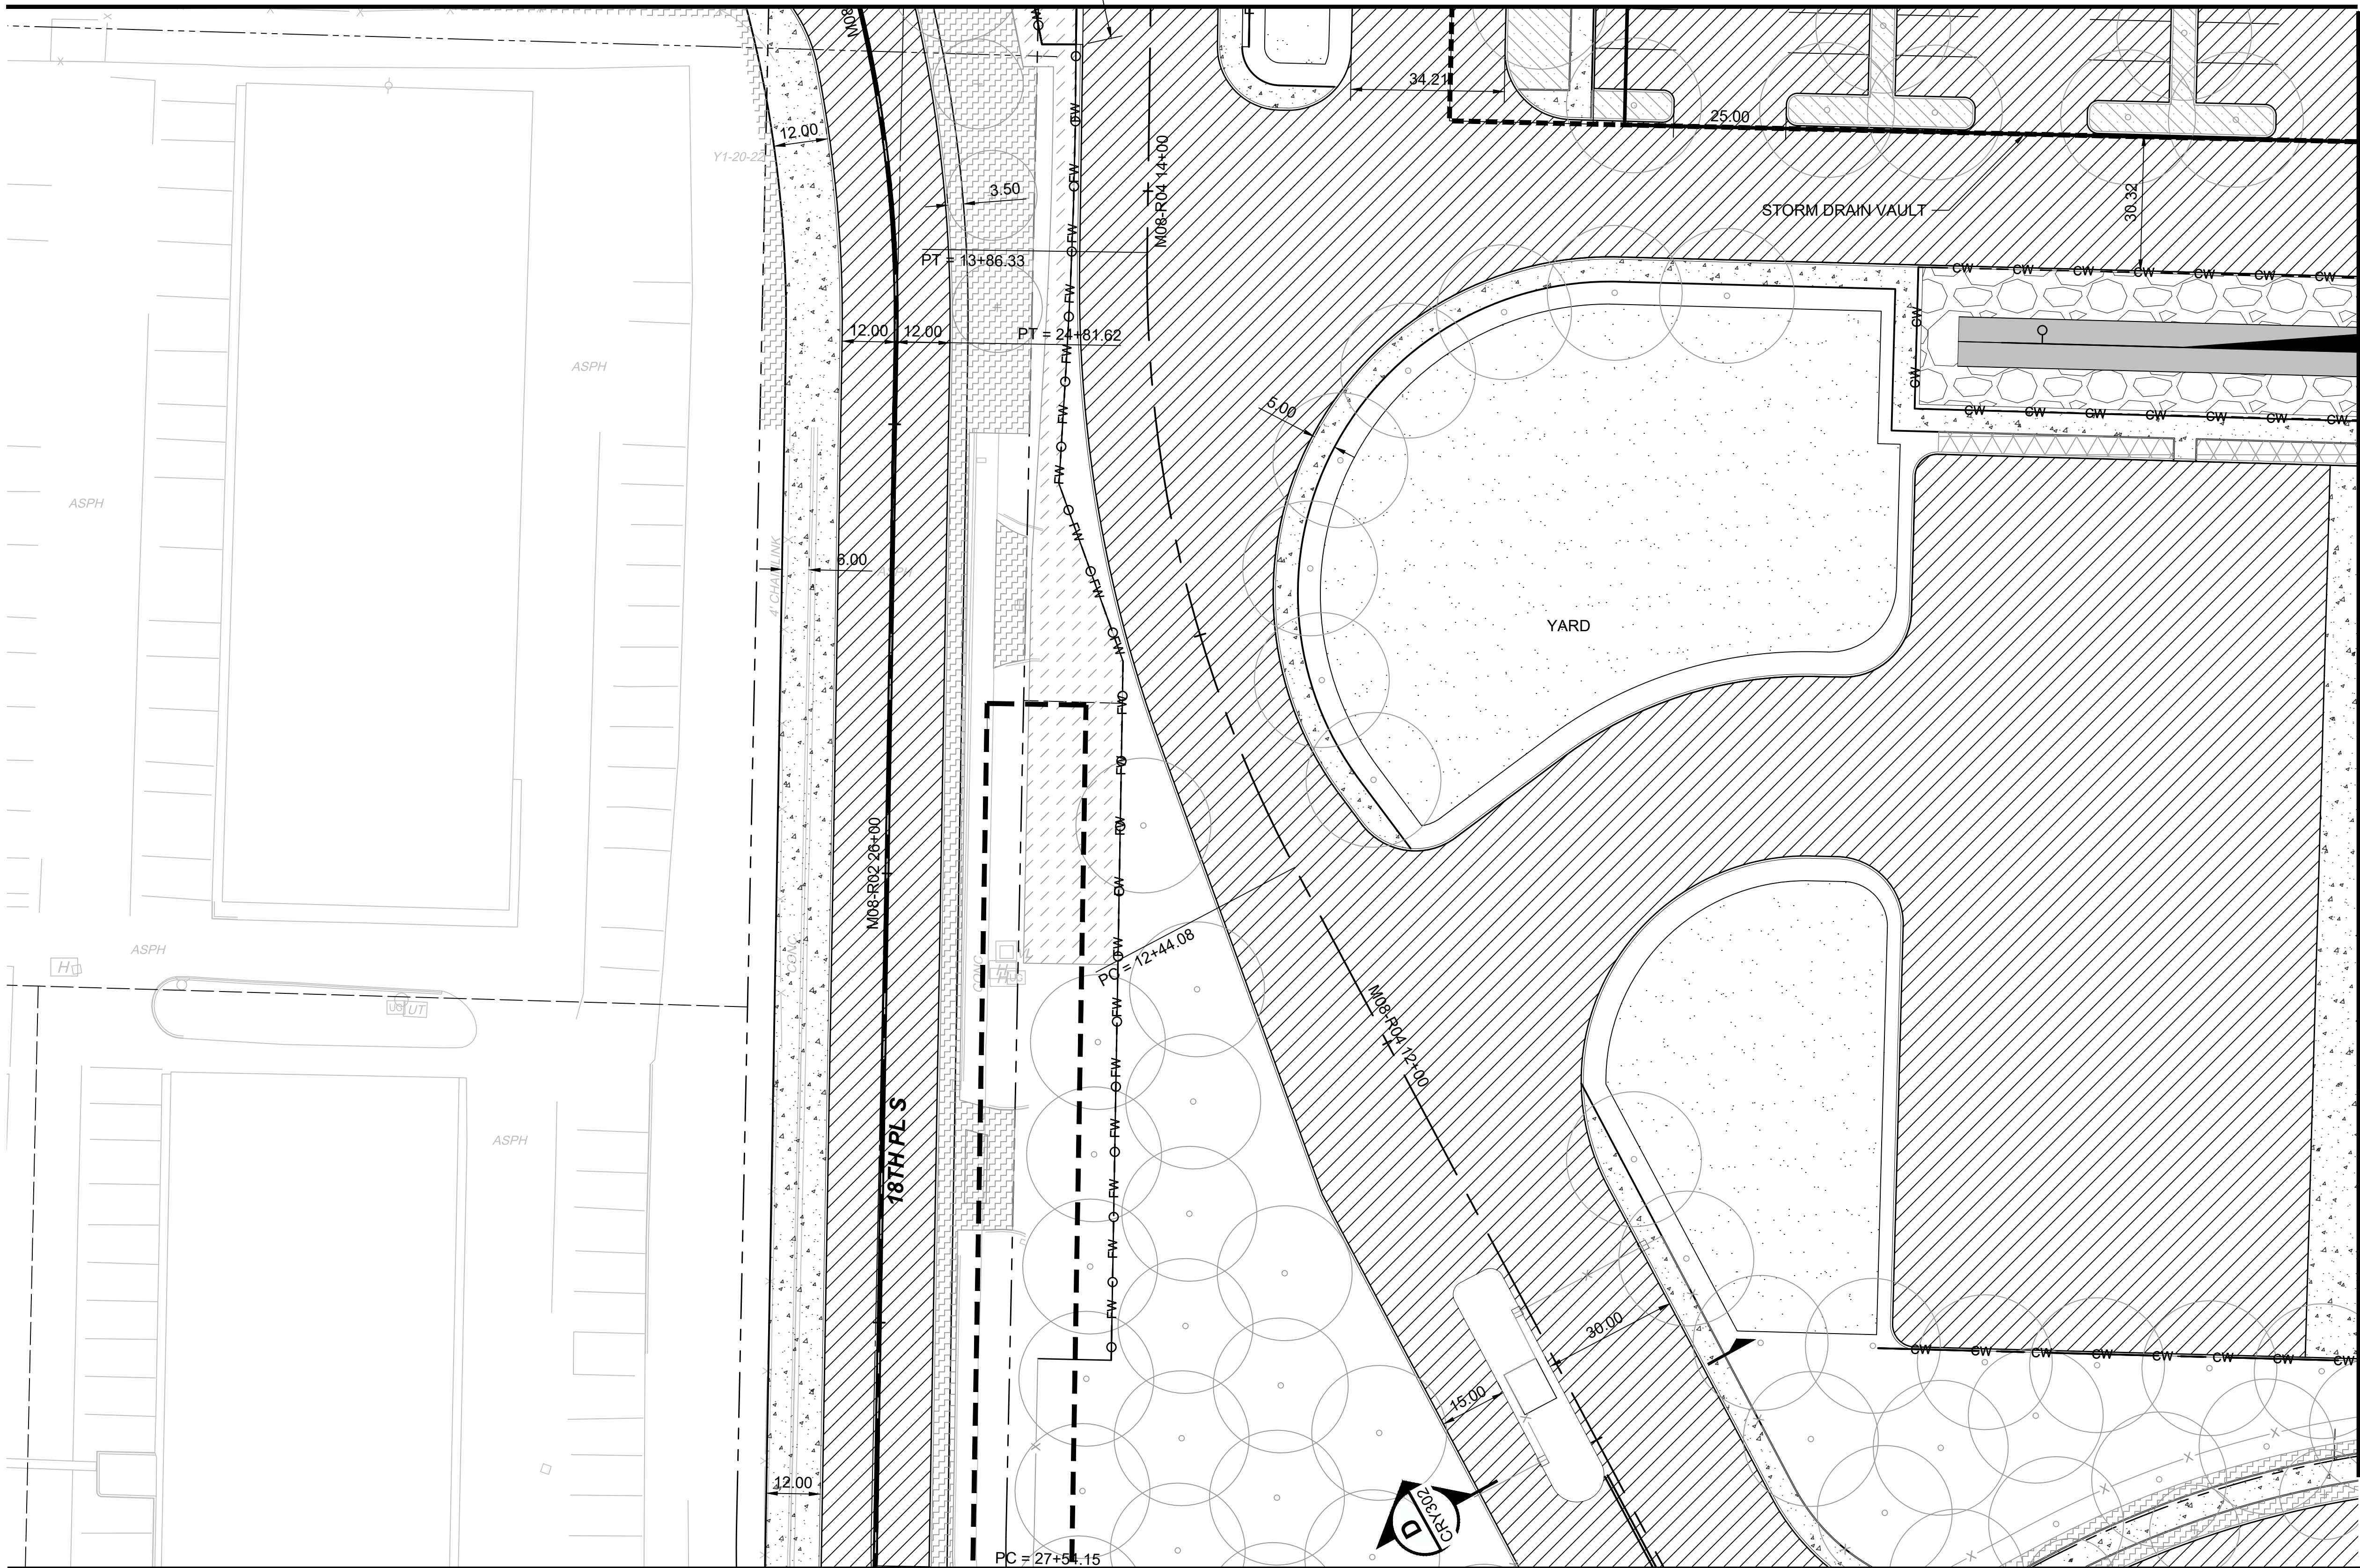

MATCHLINE:
SEE DWG M08-CRP322

- LEGEND:**
- PAVEMENT SECTION RESTORATION
 - CONCRETE PAVEMENT
 - ASPHALT PAVEMENT
 - RAIL BALLAST
 - CW CUT WALL
 - FW FILL WALL

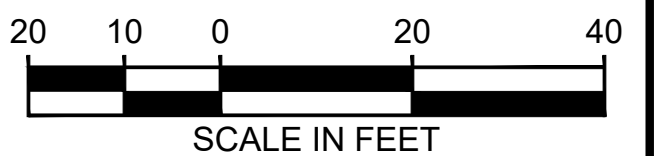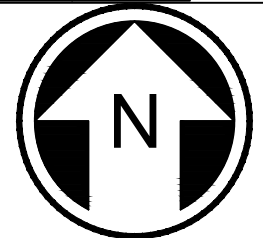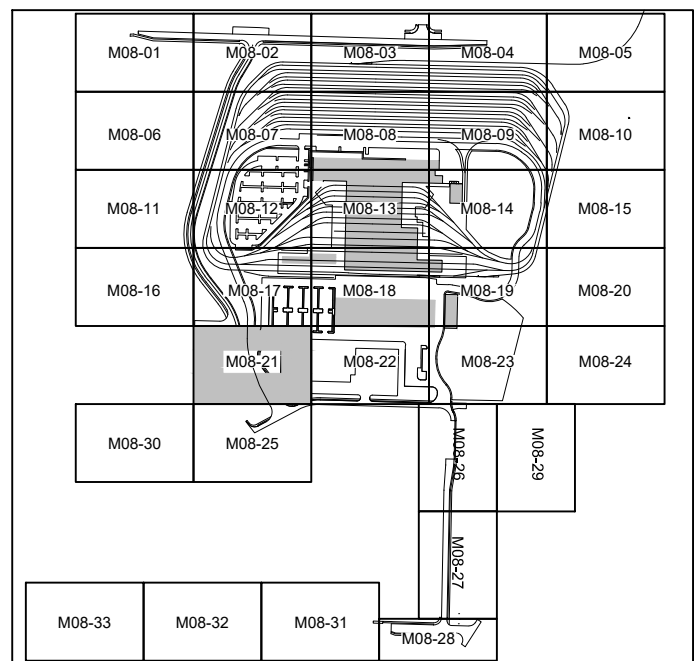

NOT FOR
CONSTRUCTION



MATCHLINE:
SEE DWG M08-CRP318

MATCHLINE:
SEE DWG M08-CRP321

MATCHLINE:
SEE DWG M08-CRP323

MATCHLINE:
SEE DWG M08-CRP326

- LEGEND:**
- PAVEMENT SECTION RESTORATION
 - CONCRETE PAVEMENT
 - ASPHALT PAVEMENT
 - RAIL BALLAST
 - CW CUT WALL
 - FW FILL WALL

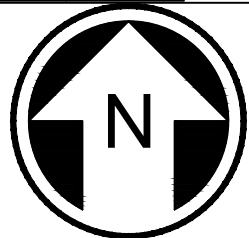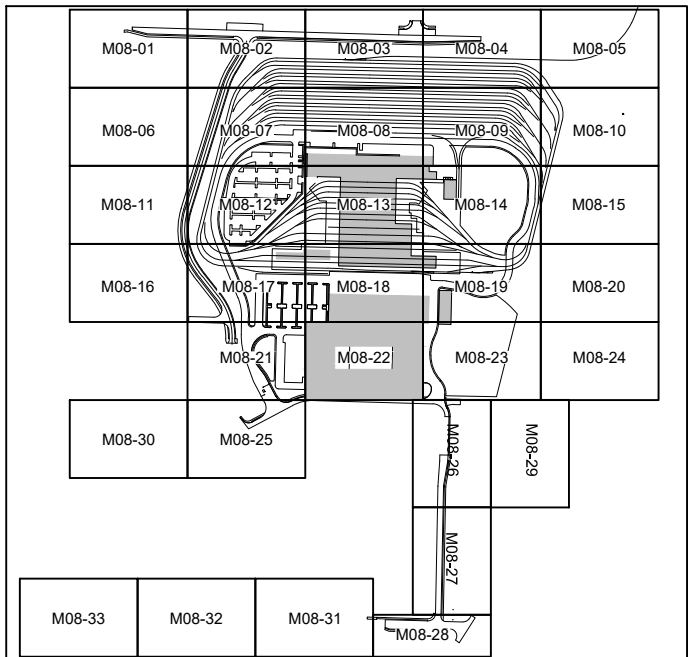

NOT FOR
CONSTRUCTION



02/23/24 | 8:56 PM | ASCHPEPE
C:\PWORKING\WEST01\2727714\OMFS-M08-CRP300-330.DWG

Refer to the plan set COVER drawing
for disclaimers regarding this drawing.

REFERENCE CONCEPT DRAWINGS

No.	DATE	DSN	CHK	APP	REVISION

DESIGNED BY:
K. McDONALD
DRAWN BY:
J. LUM
CHECKED BY:
P. LOPEZ-HILFIKER
APPROVED BY:
P. LOPEZ-HILFIKER

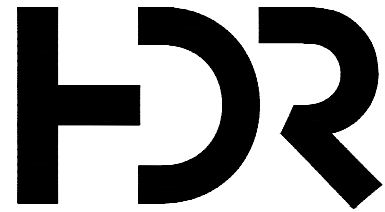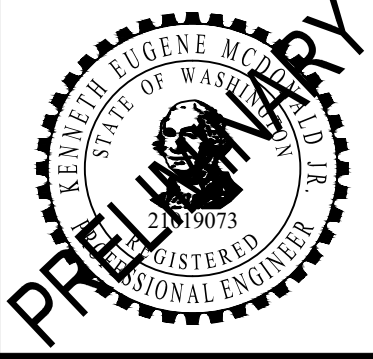

SUBMITTED BY:
PABLO LOPEZ-HILFIKER

DATE:
2/27/2024

REVIEWED BY:

LINE IS 1" AT
FULL SCALE



DATE:

PACKAGE

SCALE:
1"=20'
FILENAME:
OMFS-M08-CRP300-330
CONTRACT No.:
AE-0030-17
DATE:
2/27/2024

SOUND TRANSIT
PRELIMINARY ENGINEERING PLANS
OPERATIONS & MAINTENANCE FACILITY SOUTH
CIVIL
ROADWAY PLAN


DRAWING No.:
M08-CRP322
FACILITY ID:
M08
SHEET No.: REV:

02/23/24 | 8:56 PM | ASCHEPPE
C:\PWORKING\WEST01\DWG\OMFS-M08-CRP300-330.DWG



MATCHLINE:
SEE DWG M08-CRP322

MATCHLINE:
SEE DWG M08-CRP319

MATCHLINE:
SEE DWG M08-CRP324

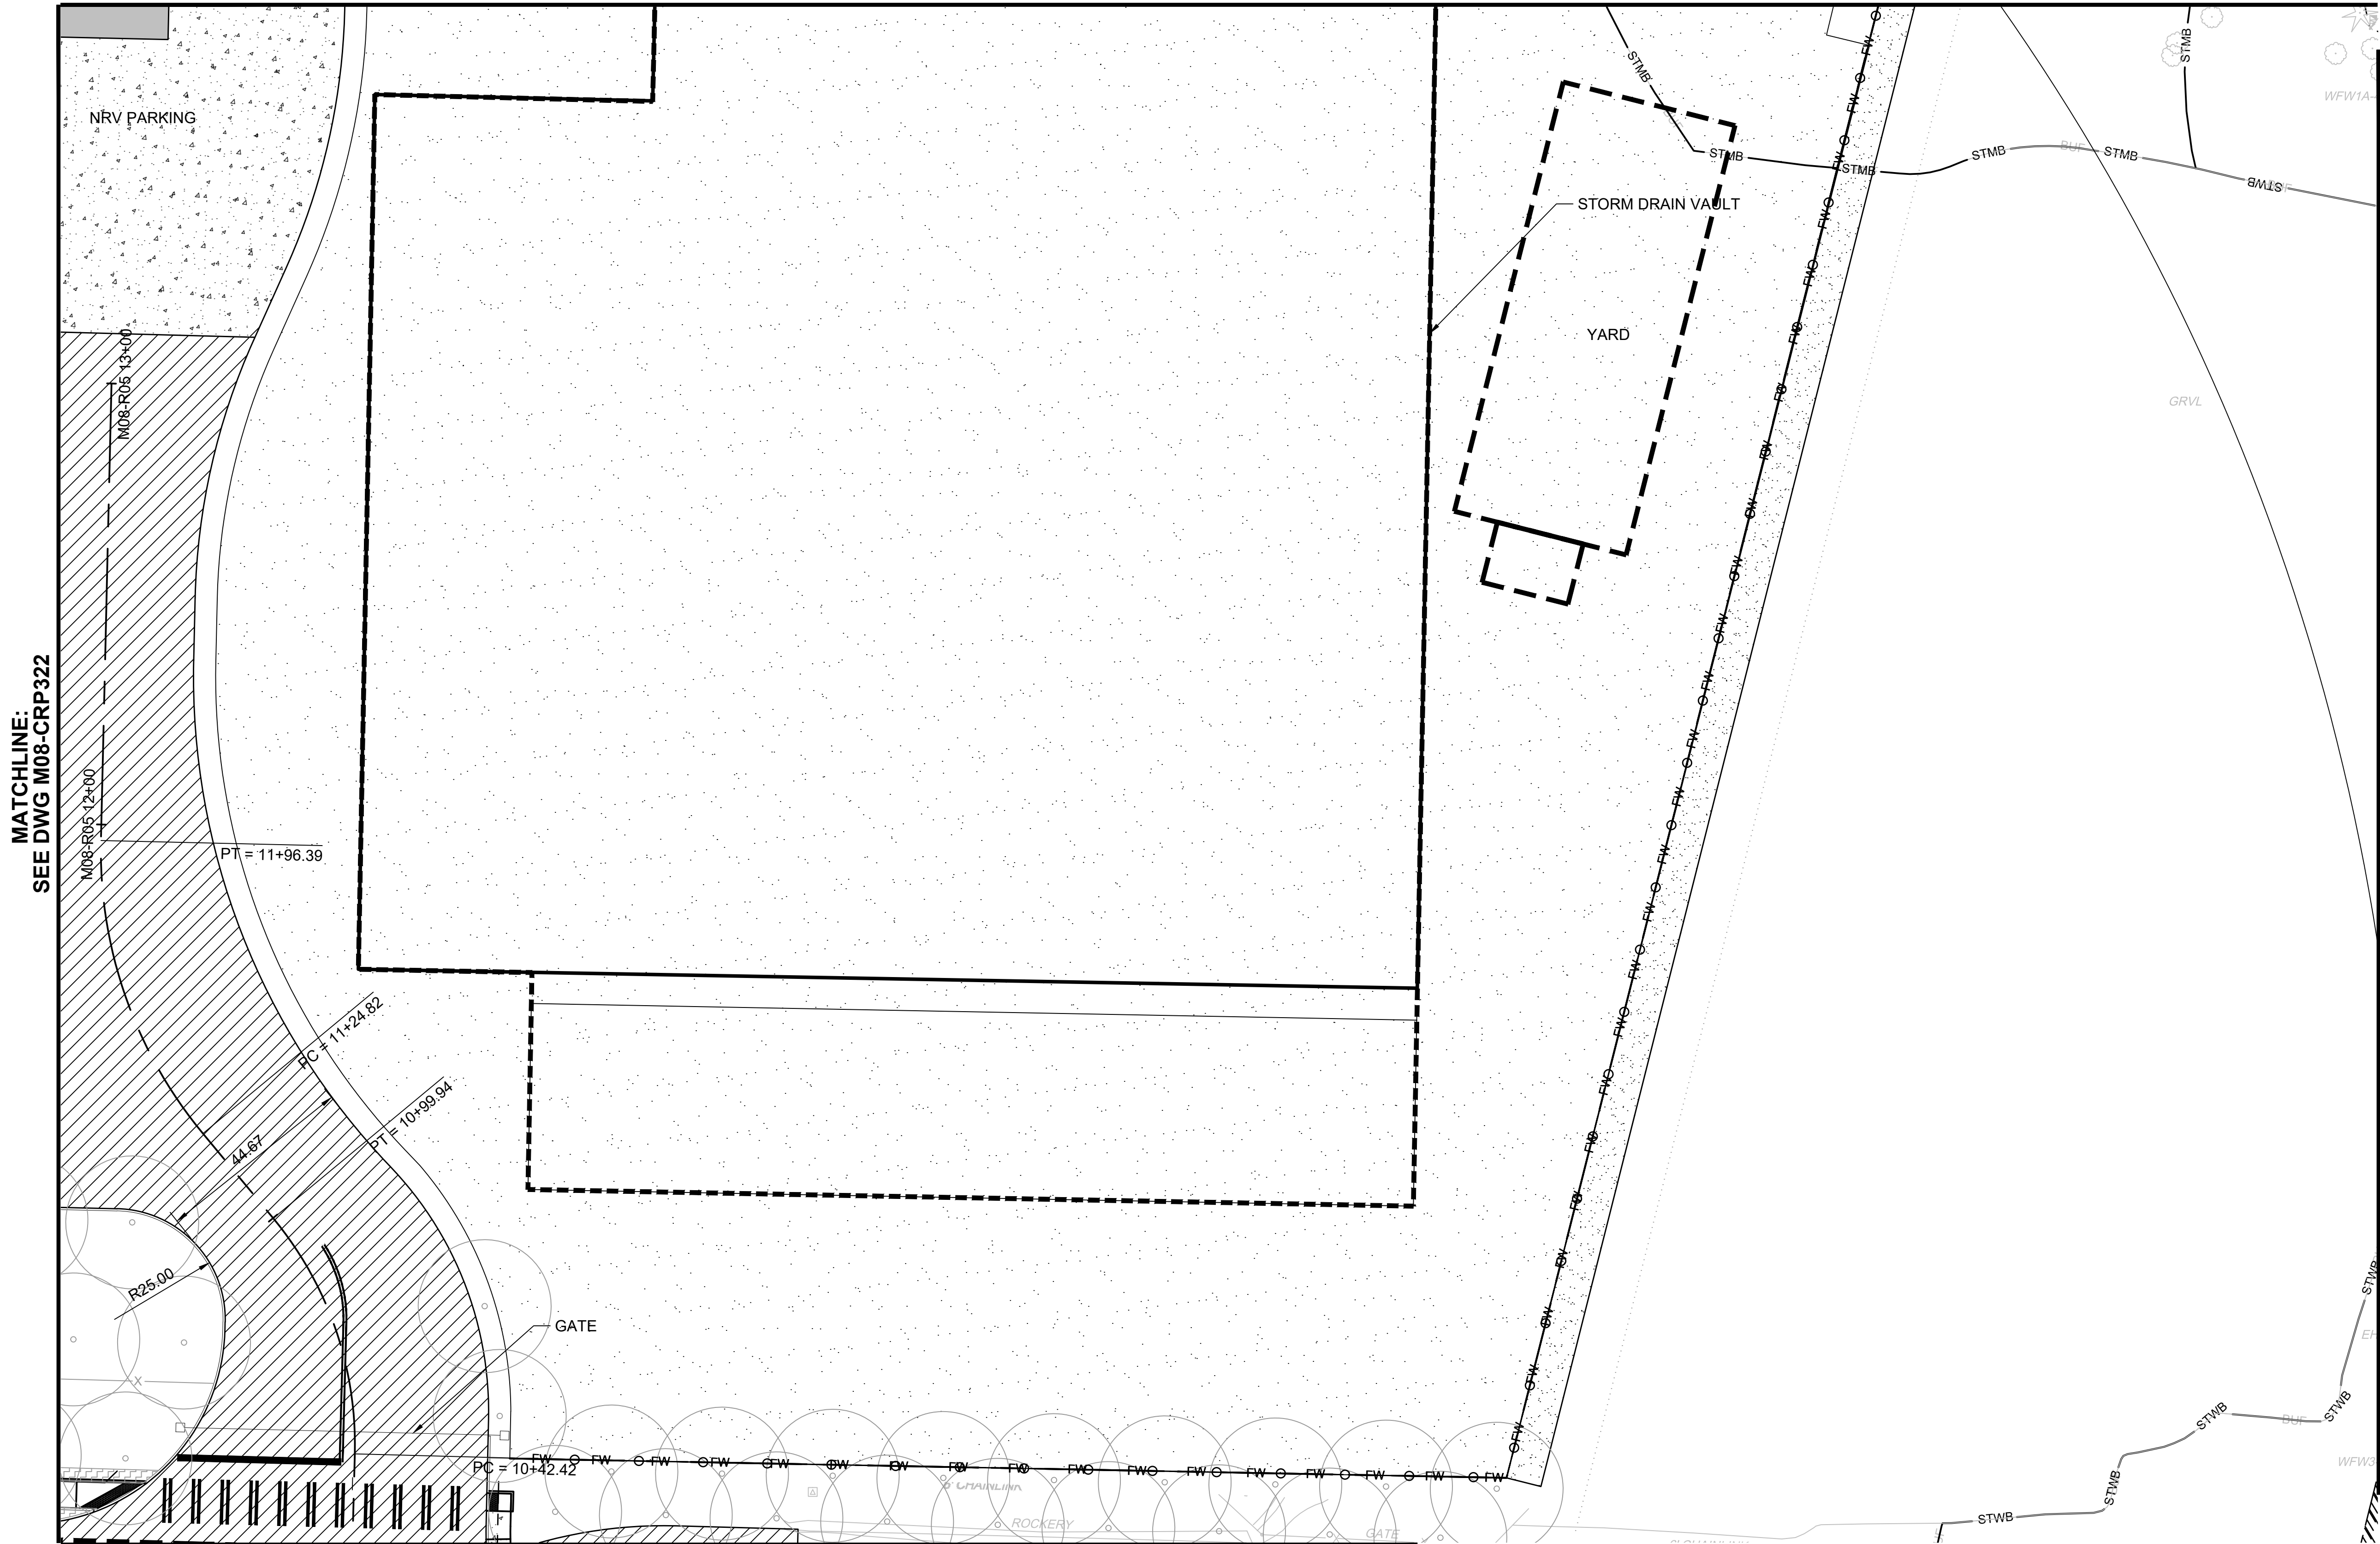

- LEGEND:**
- PAVEMENT SECTION RESTORATION
 - CONCRETE PAVEMENT
 - ASPHALT PAVEMENT
 - RAIL BALLAST
 - CW — CUT WALL
 - FW — FILL WALL

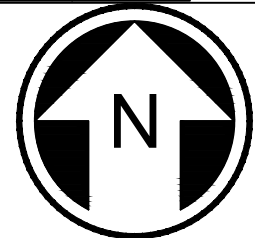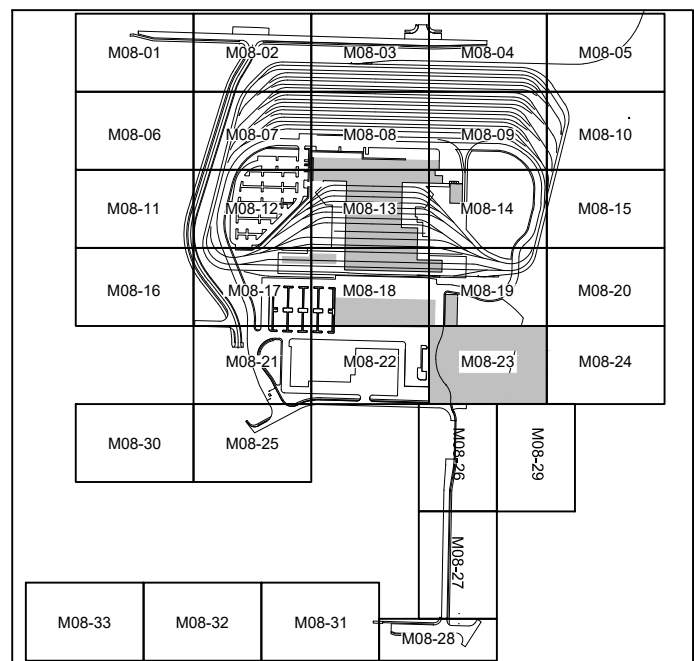

NOT FOR
CONSTRUCTION

MATCHLINE:
SEE DWG M08-CRP326

REFERENCE CONCEPT DRAWINGS						DESIGNED BY: K. McDONALD		DRAWN BY: J. LUM		CHECKED BY: P. LOPEZ-HILFIKER		APPROVED BY: P. LOPEZ-HILFIKER	
No.	DATE	DSN	CHK	APP	REVISION								

AHJ:		PACKAGE #	
SUBMITTED BY: PABLO LOPEZ-HILFIKER		SCALE: 1"=20'	
DATE: 2/27/2024		FILENAME: OMFS-M08-CRP300-330	
REVIEWED BY:		CONTRACT No.: AE-0030-17	
		DATE: 2/27/2024	



SOUND TRANSIT PRELIMINARY ENGINEERING PLANS OPERATIONS & MAINTENANCE FACILITY SOUTH CIVIL ROADWAY PLAN	
--	--

DRAWING No.: M08-CRP323	
FACILITY ID: M08	
SHEET No.: REV:	

**MATCHLINE:
SEE DWG M08-CRP330**

02/23/24 | 8:57 PM | ASCHEPPE
C:\P\WORKING\WEST01\ID2727214\IOMFS-M08-CRP300-330.DWG

DESIGNED BY:	K. MCDONALD
DRAWN BY:	J. LUM
CHECKED BY:	P. LOPEZ-HILFIKER
APPROVED BY:	P. LOPEZ-HILFIKER

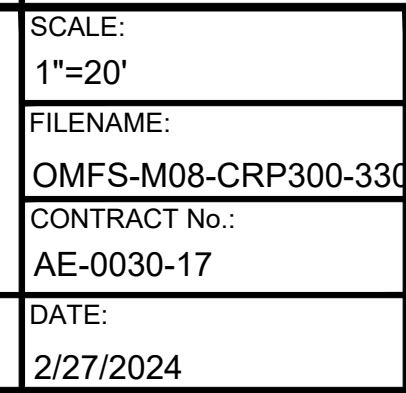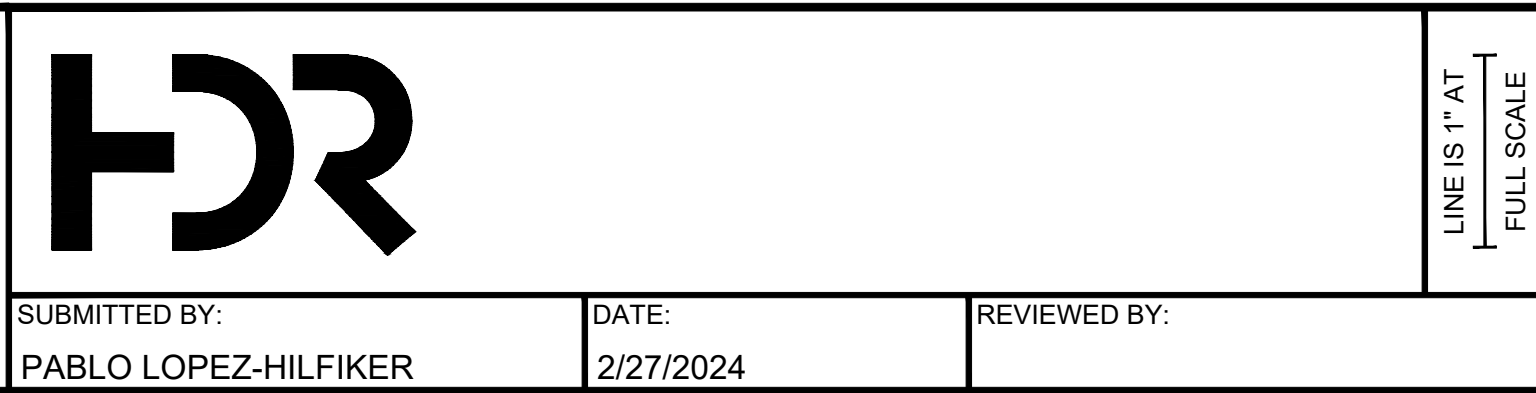


DRAWING No.:	
M08-CRP325	
FACILITY ID:	
M08	
SHEET No.:	REV:

NOT FOR
CONSTRUCTION

*Refer to the plan set COVER drawing
for disclaimers regarding this drawing.*

REFERENCE CONCEPT DRAWINGS						DESIGNED BY: K. McDONALD
						DRAWN BY: J. LUM
						CHECKED BY: P. LOPEZ-HILFIKER
						APPROVED BY: P. LOPEZ-HILFIKER
No.	DATE	DSN	CHK	APP	REVISION	


AHJ:					PACKAGE #				
					SCALE: 1"=20'	SOUND TRANSIT PRELIMINARY ENGINEERING PLANS OPERATIONS & MAINTENANCE FACILITY SOUTH CIVIL ROADWAY PLAN			DRAWING No.: M08-CRP326
					FILENAME: OMFS-M08-CRP300-330				FACILITY ID: M08
					CONTRACT No.: AE-0030-17				SHEET No.: REV:
					DATE: 2/27/2024				
SUBMITTED BY: PABLO LOPEZ-HILFIKER		DATE: 2/27/2024	REVIEWED BY:		DATE:				

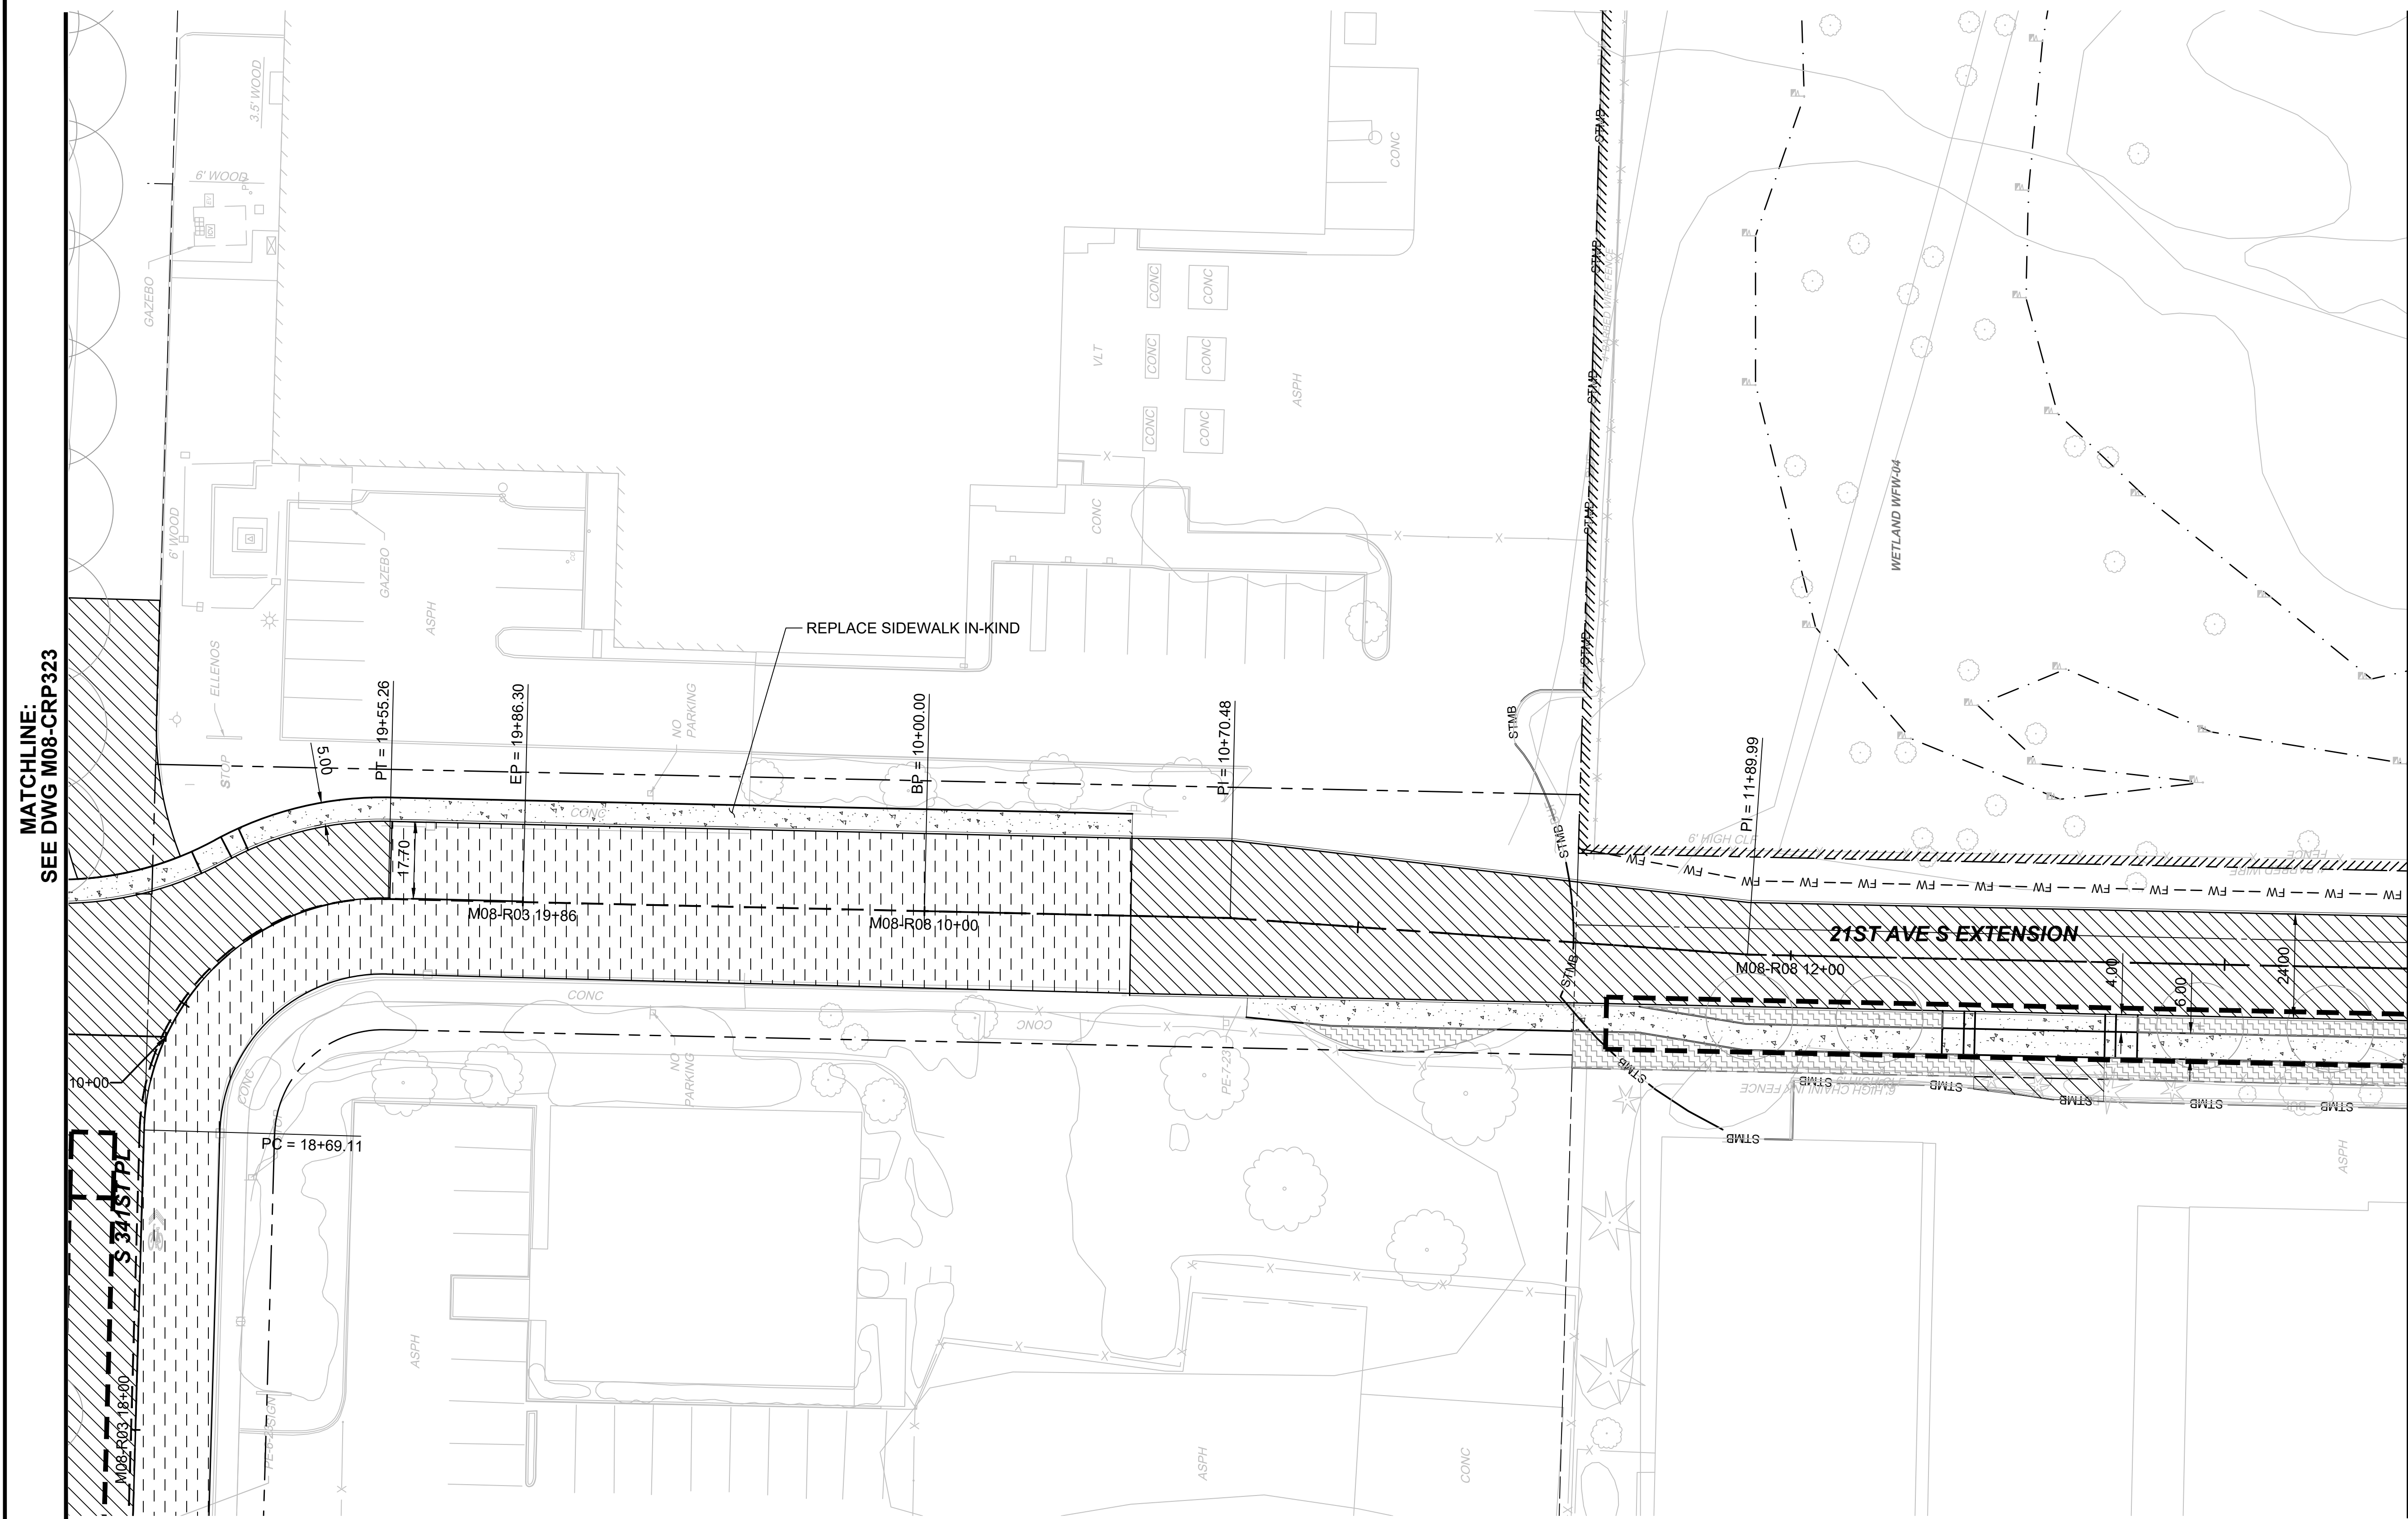

MATCHLINE:
SEE DWG MO8-CRP327

LEGEND:

	PAVEMENT SECTION RESTORATION
	CONCRETE PAVEMENT
	ASPHALT PAVEMENT
	RAIL BALLAST
	CUT WALL
	FILL WALL

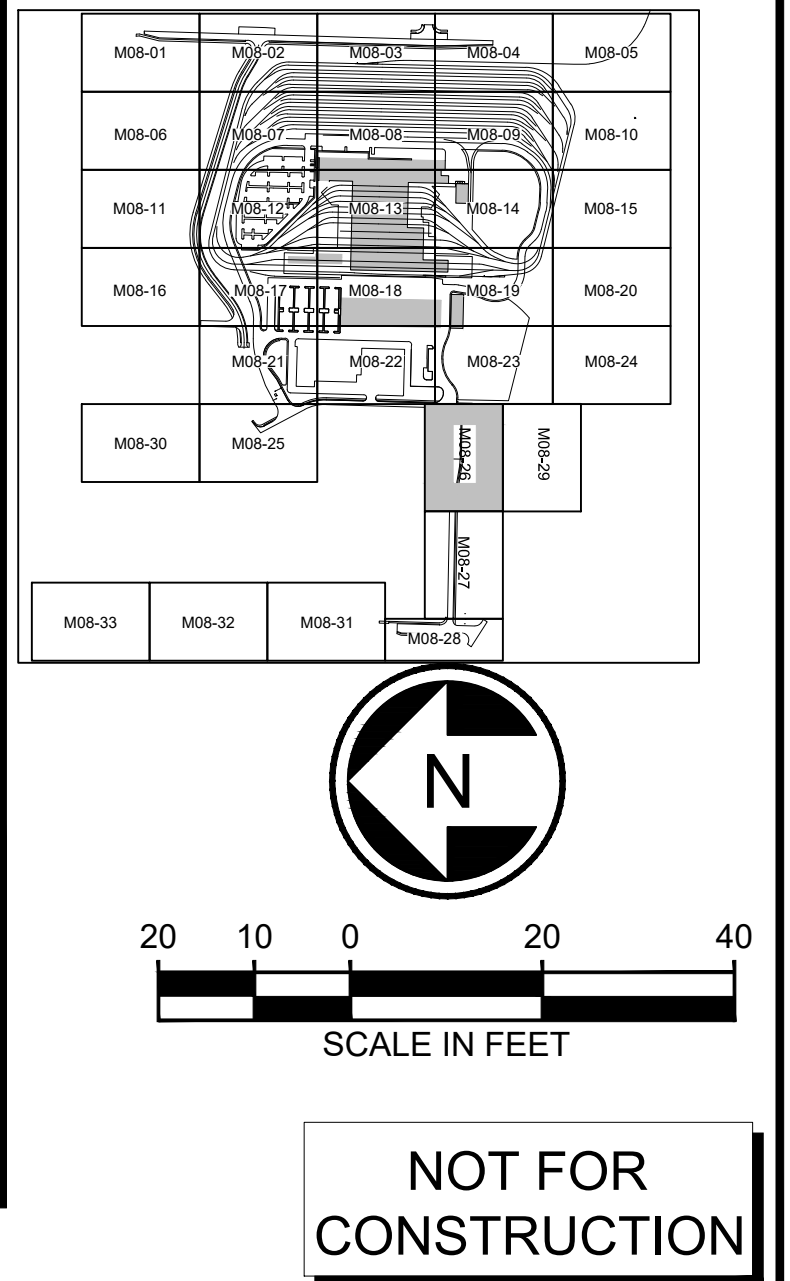


02/23/24 | 8:58 PM | ASCHEPPE
C:\PWORKING\WEST01\2727714\OMFS-M08-CRP300-330.DWG

Refer to the plan set COVER drawing
for disclaimers regarding this drawing.

REFERENCE CONCEPT DRAWINGS					
No.	DATE	DSN	CHK	APP	REVISION

DESIGNED BY:
K. McDONALD
DRAWN BY:
J. LUM
CHECKED BY:
P. LOPEZ-HILFIKER
APPROVED BY:
P. LOPEZ-HILFIKER

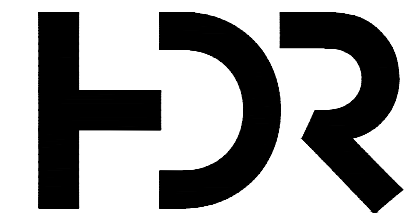


SUBMITTED BY: PABLO LOPEZ-HILFIKER
DATE: 2/27/2024
REVIEWED BY:
DATE:





PACKAGE #
SCALE: 1"=20'
FILENAME: OMFS-M08-CRP300-330
CONTRACT No.: AE-0030-17
DATE: 2/27/2024

SOUND TRANSIT
PRELIMINARY ENGINEERING PLANS
OPERATIONS & MAINTENANCE FACILITY SOUTH
CIVIL
ROADWAY PLAN

DRAWING No.: M08-CRP327
FACILITY ID: M08
SHEET No.: REV:

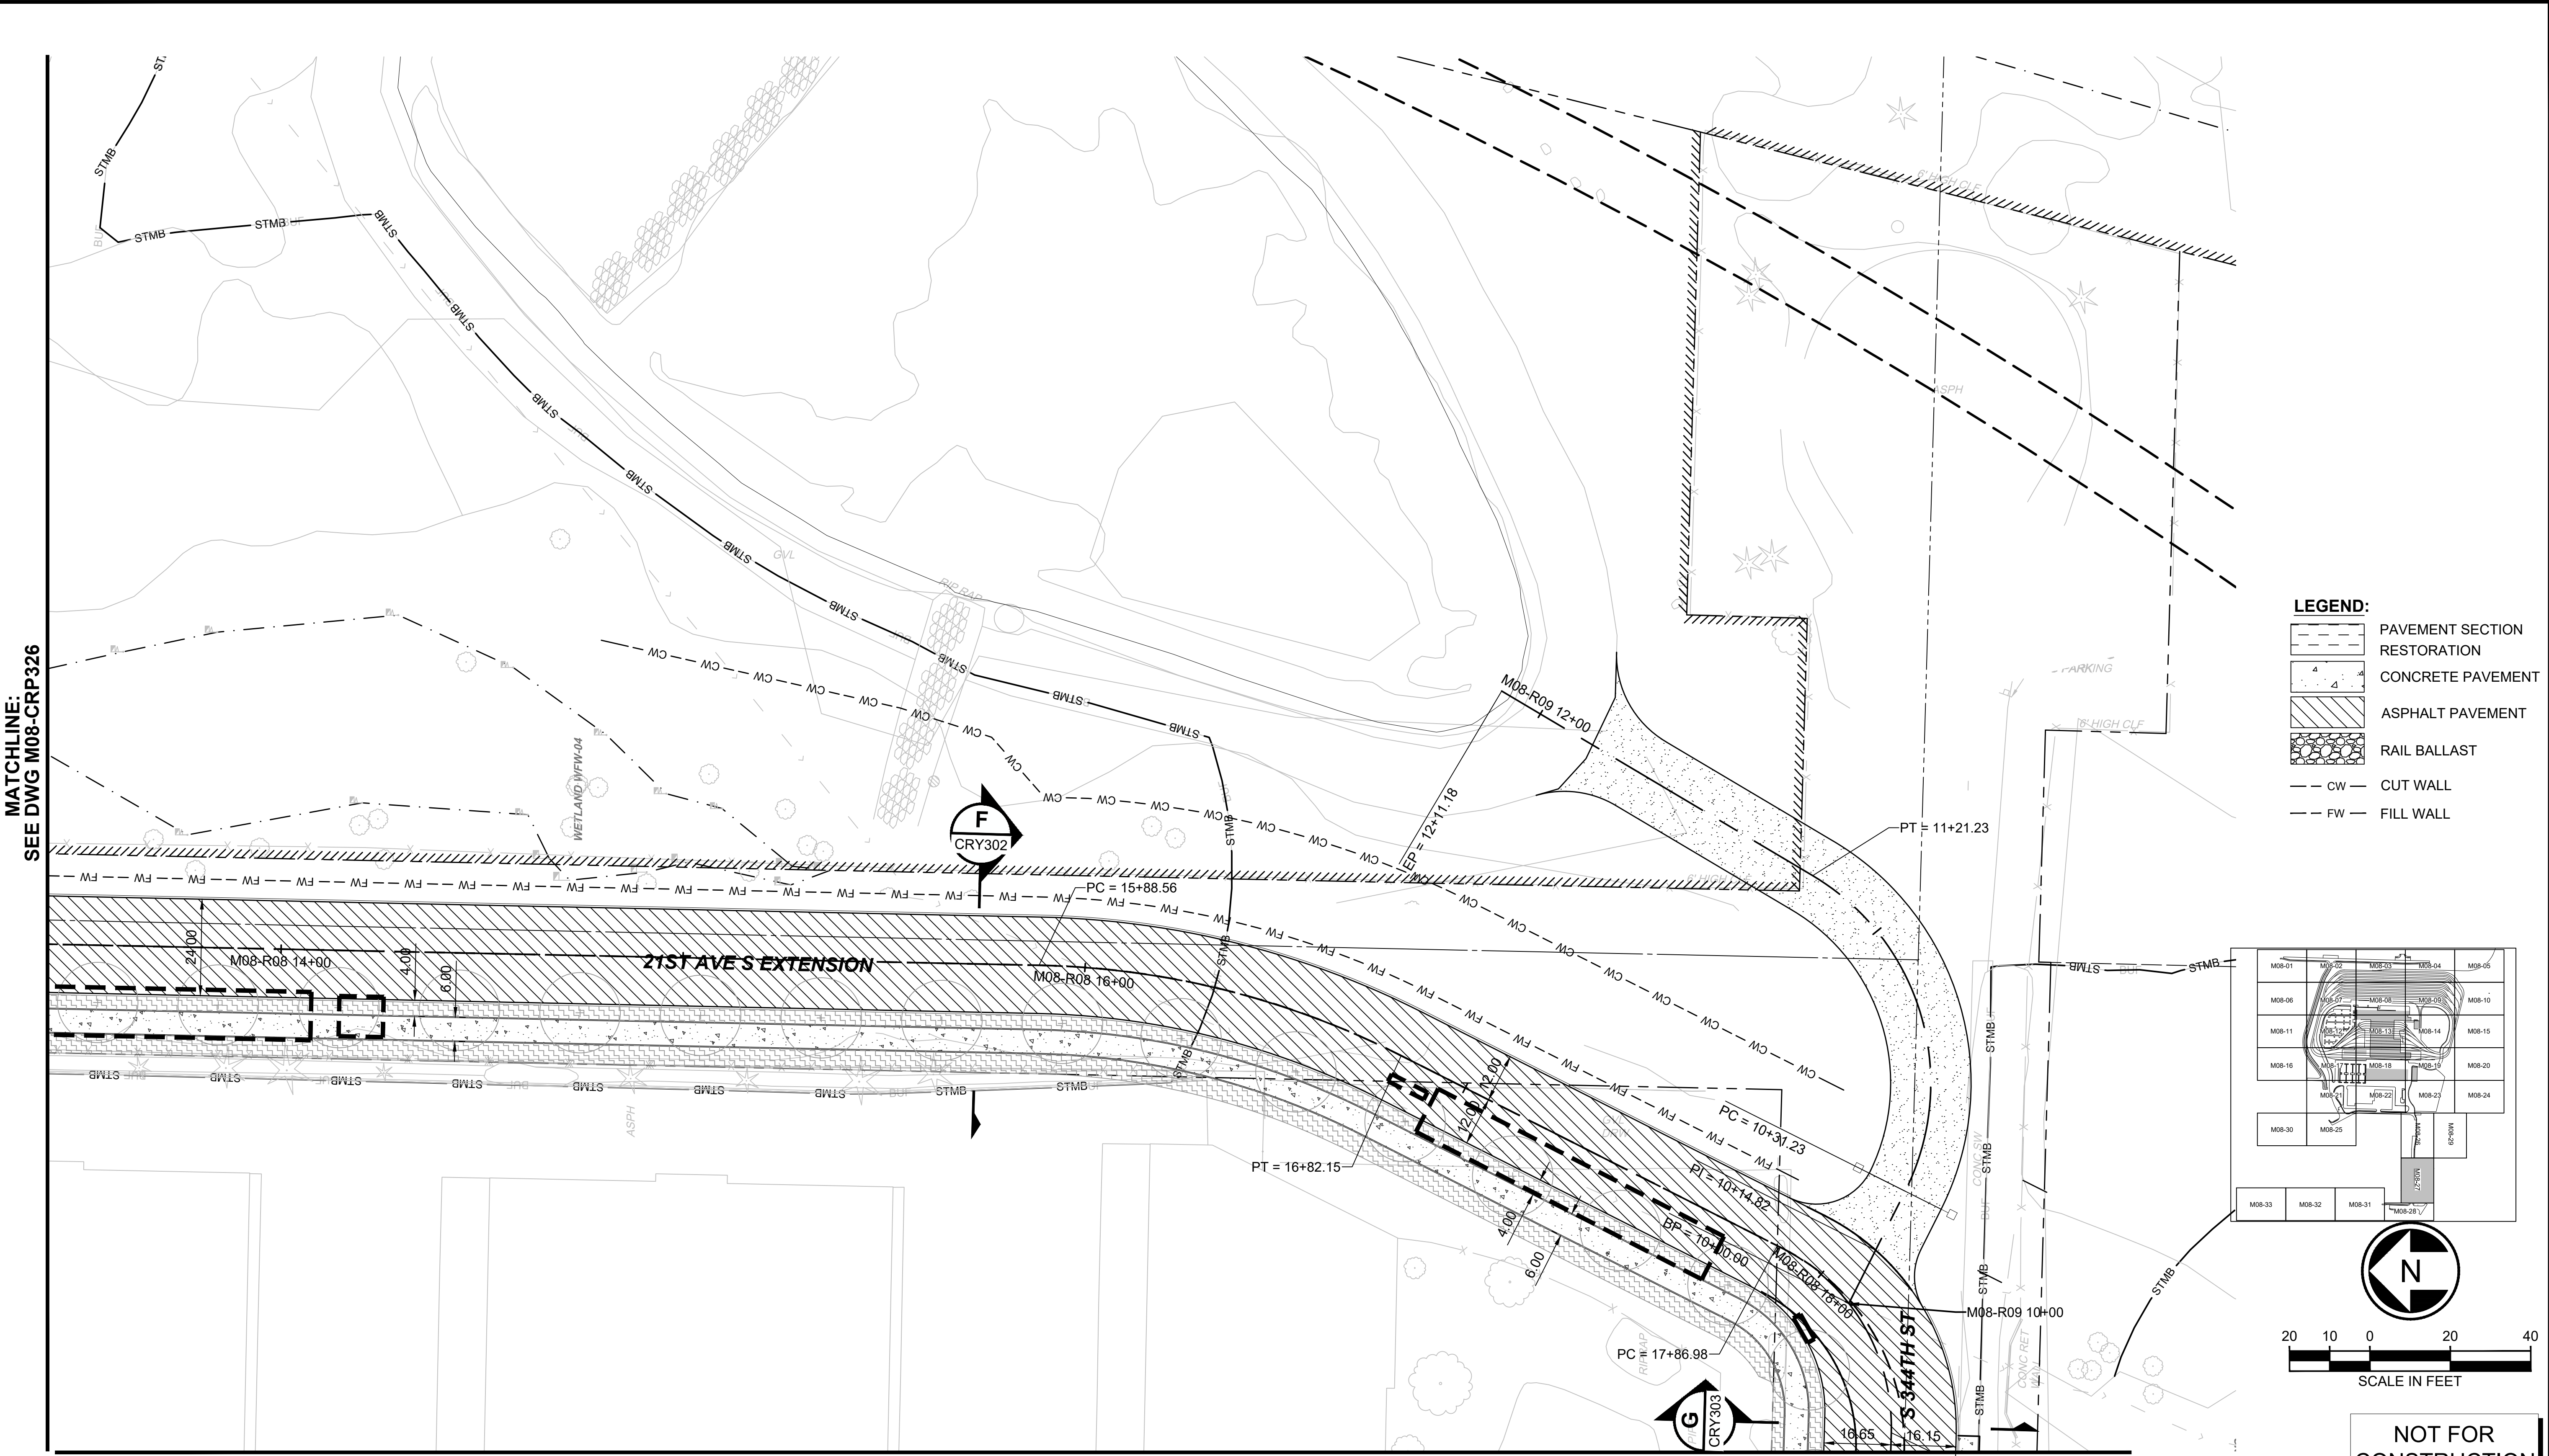

- LEGEND:
- PAVEMENT SECTION RESTORATION
 - CONCRETE PAVEMENT
 - ASPHALT PAVEMENT
 - RAIL BALLAST
 - CW CUT WALL
 - FW FILL WALL

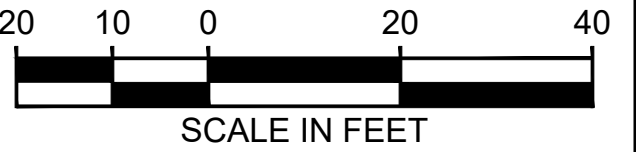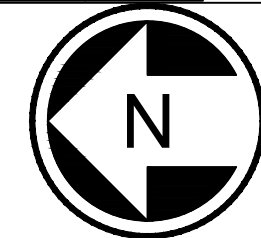

NOT FOR CONSTRUCTION


02/23/24 | 8:58 PM | ASCHEPPE
C:\PWORKING\WEST01\02772714\OMFS-M08-CRP300-330.DWG

Refer to the plan set COVER drawing
for disclaimers regarding this drawing.

REFERENCE CONCEPT DRAWINGS						
No.	DATE	DSN	CHK	APP	REVISION	

DESIGNED BY:
K. McDONALD
DRAWN BY:
J. LUM
CHECKED BY:
P. LOPEZ-HILFIKER
APPROVED BY:
P. LOPEZ-HILFIKER



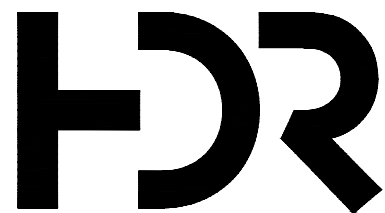

SUBMITTED BY:
PABLO LOPEZ-HILFIKER

DATE:
2/27/2024

REVIEWED BY:



DATE:

2/27/2024

PACKAGE #

SCALE:
1"=20'

FILENAME:
OMFS-M08-CRP300-330


CONTRACT No.:
AE-0030-17

DATE:

SOUND TRANSIT
PRELIMINARY ENGINEERING PLANS
OPERATIONS & MAINTENANCE FACILITY SOUTH


CIVIL
ROADWAY PLAN

DRAWING No.: M08-CRP328
FACILITY ID: M08
SHEET No.: REV:

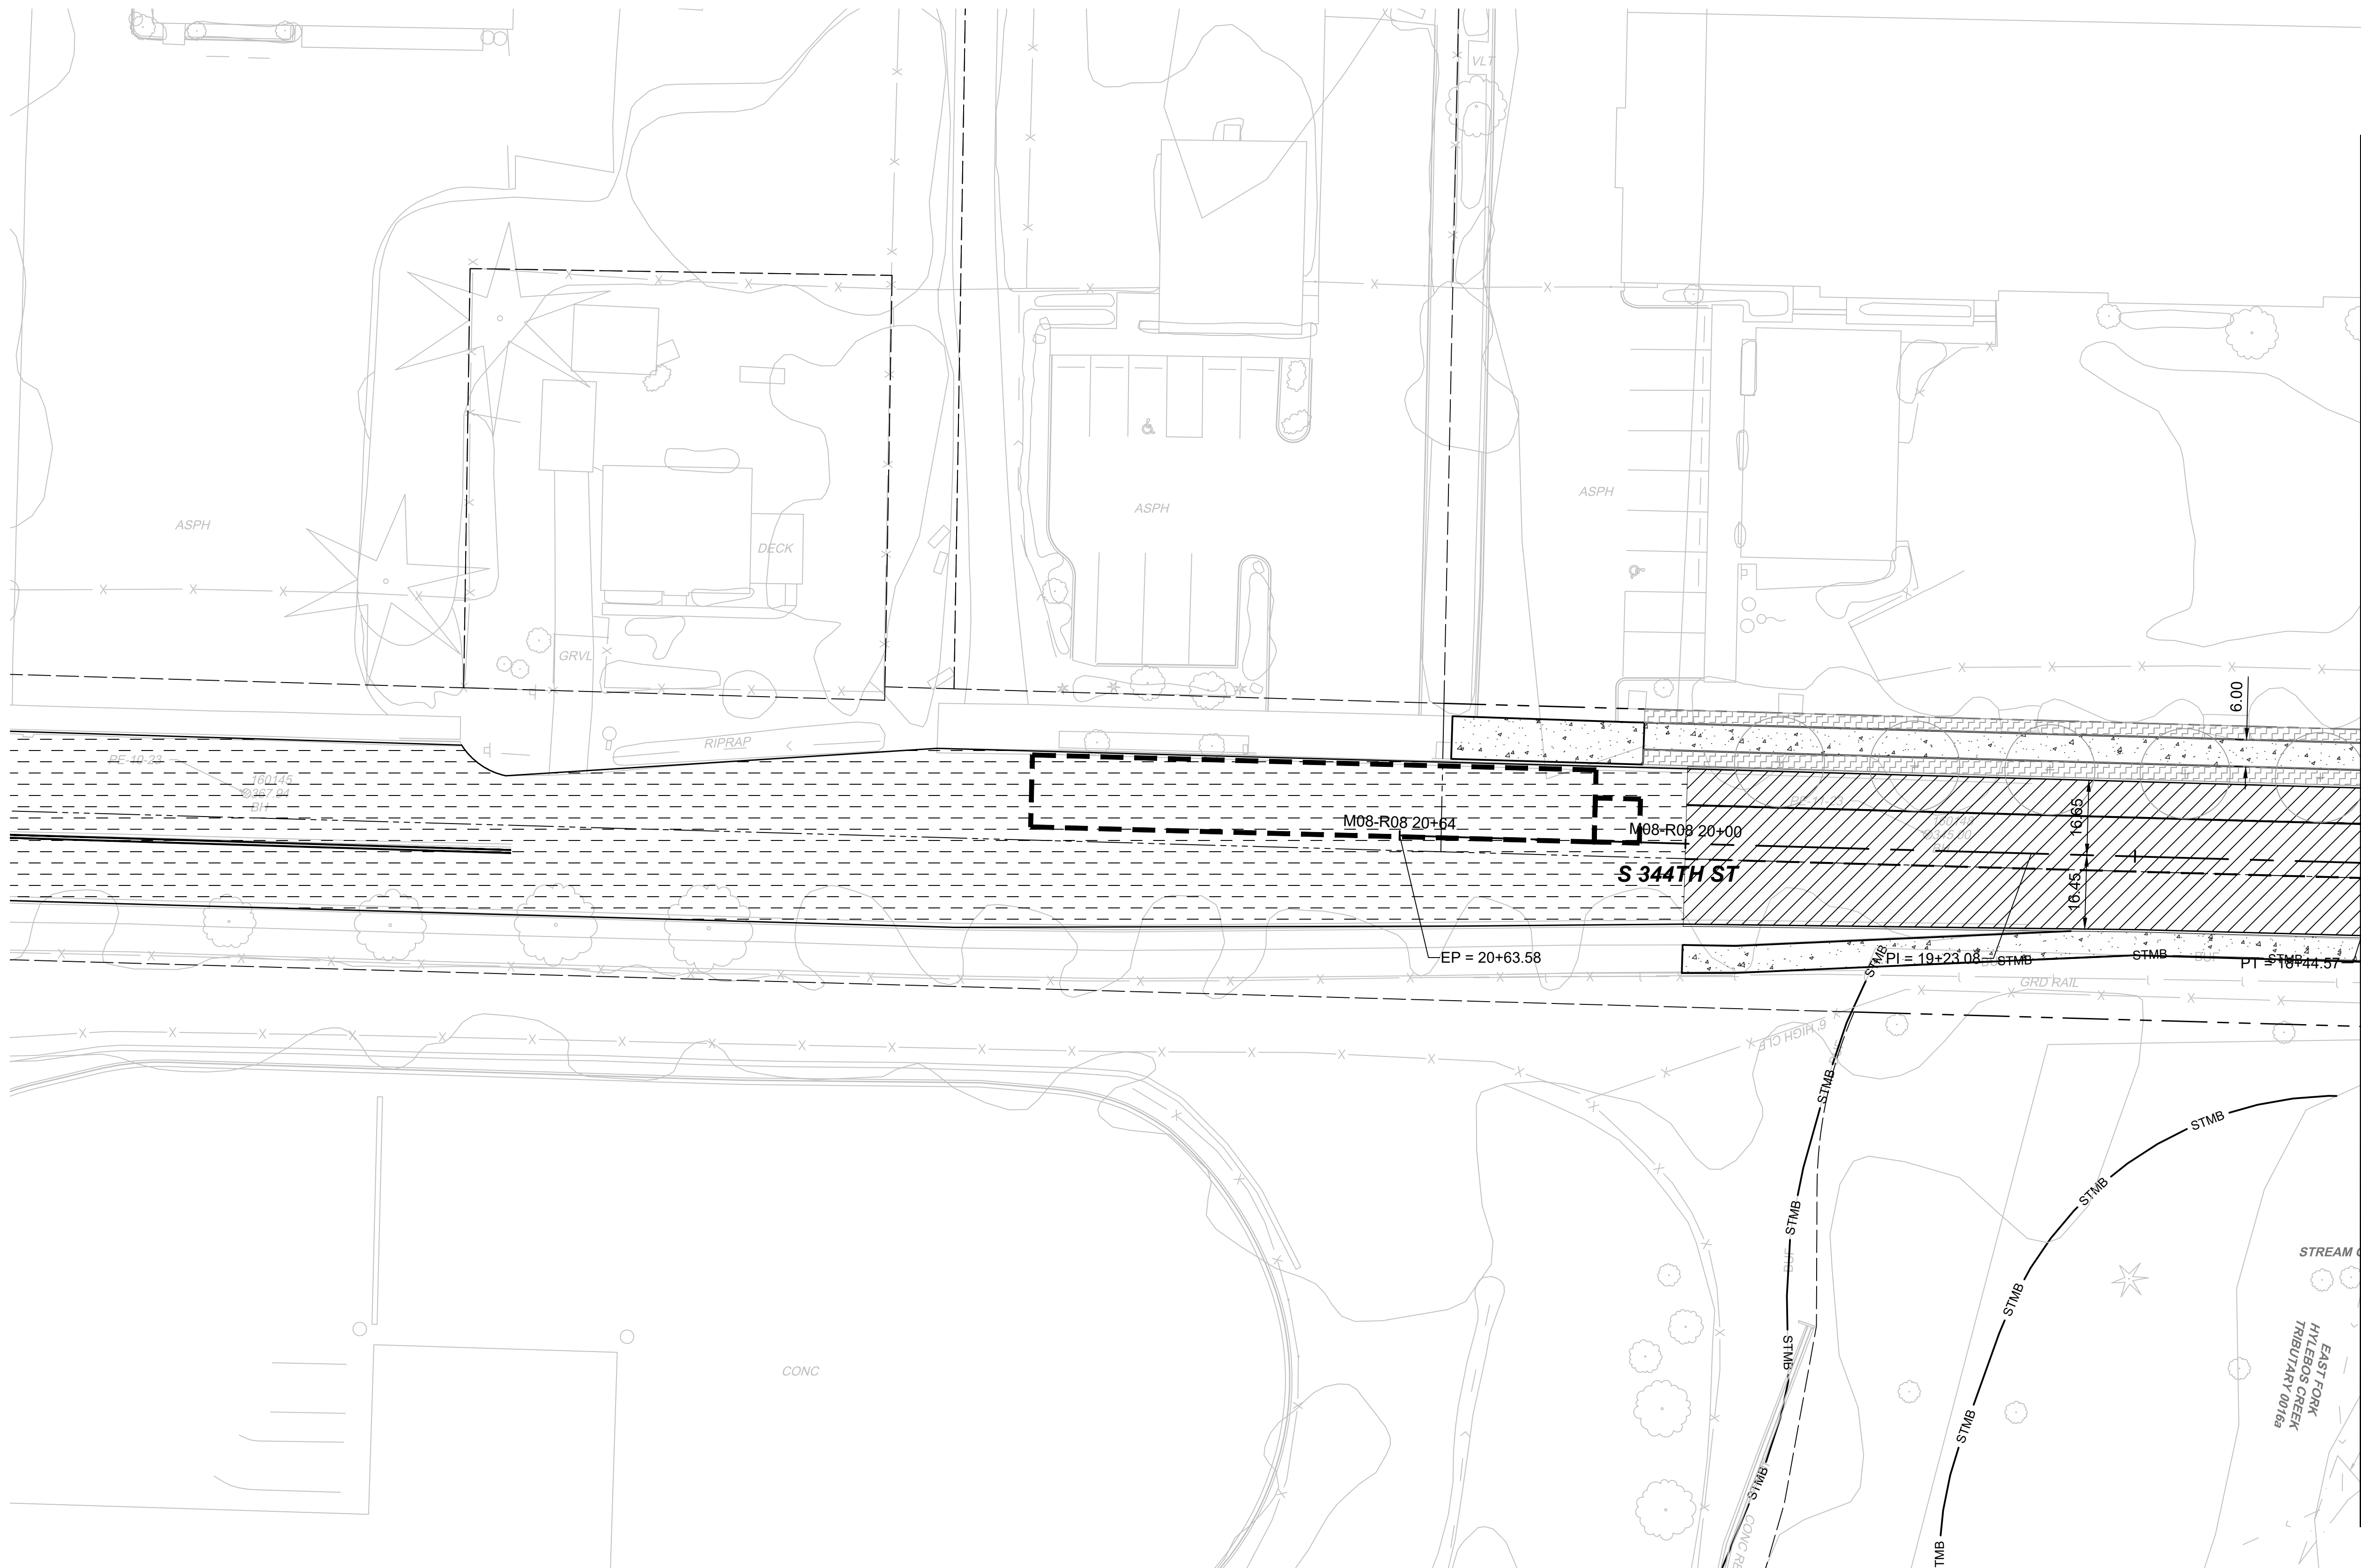

LEGEND:

- PAVEMENT SECTION RESTORATION
- CONCRETE PAVEMENT
- ASPHALT PAVEMENT
- RAIL BALLAST
- CW — CUT WALL
- FW — FILL WALL

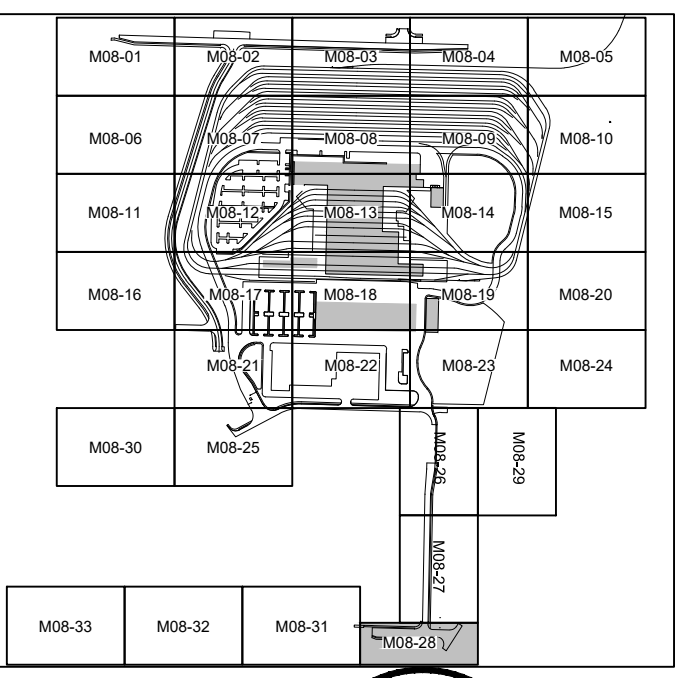


20 10 0 20 40
SCALE IN FEET

NOT FOR CONSTRUCTION

02/23/24 | 8:59 PM | ASCHEPPE
C:\PWORKING\WEST01\02772714\OMFS-M08-CRP300-330.DWG

Refer to the plan set COVER drawing
for disclaimers regarding this drawing.

REFERENCE CONCEPT DRAWINGS						DESIGNED BY: K. McDONALD		AHJ:				PACKAGE #					
						DRAWN BY: J. LUM		CHECKED BY: P. LOPEZ-HILFIKER		APPROVED BY: P. LOPEZ-HILFIKER		SCALE: 1"=20'		SOUND TRANSIT PRELIMINARY ENGINEERING PLANS OPERATIONS & MAINTENANCE FACILITY SOUTH CIVIL ROADWAY PLAN		DRAWING No.: M08-CRP330	
DATE		DSN	CHK	APP	REVISION	SUBMITTED BY: PABLO LOPEZ-HILFIKER		DATE: 2/27/2024		REVIEWED BY:		DATE: 2/27/2024				FACILITY ID: M08	
																SHEET No.: REV:	

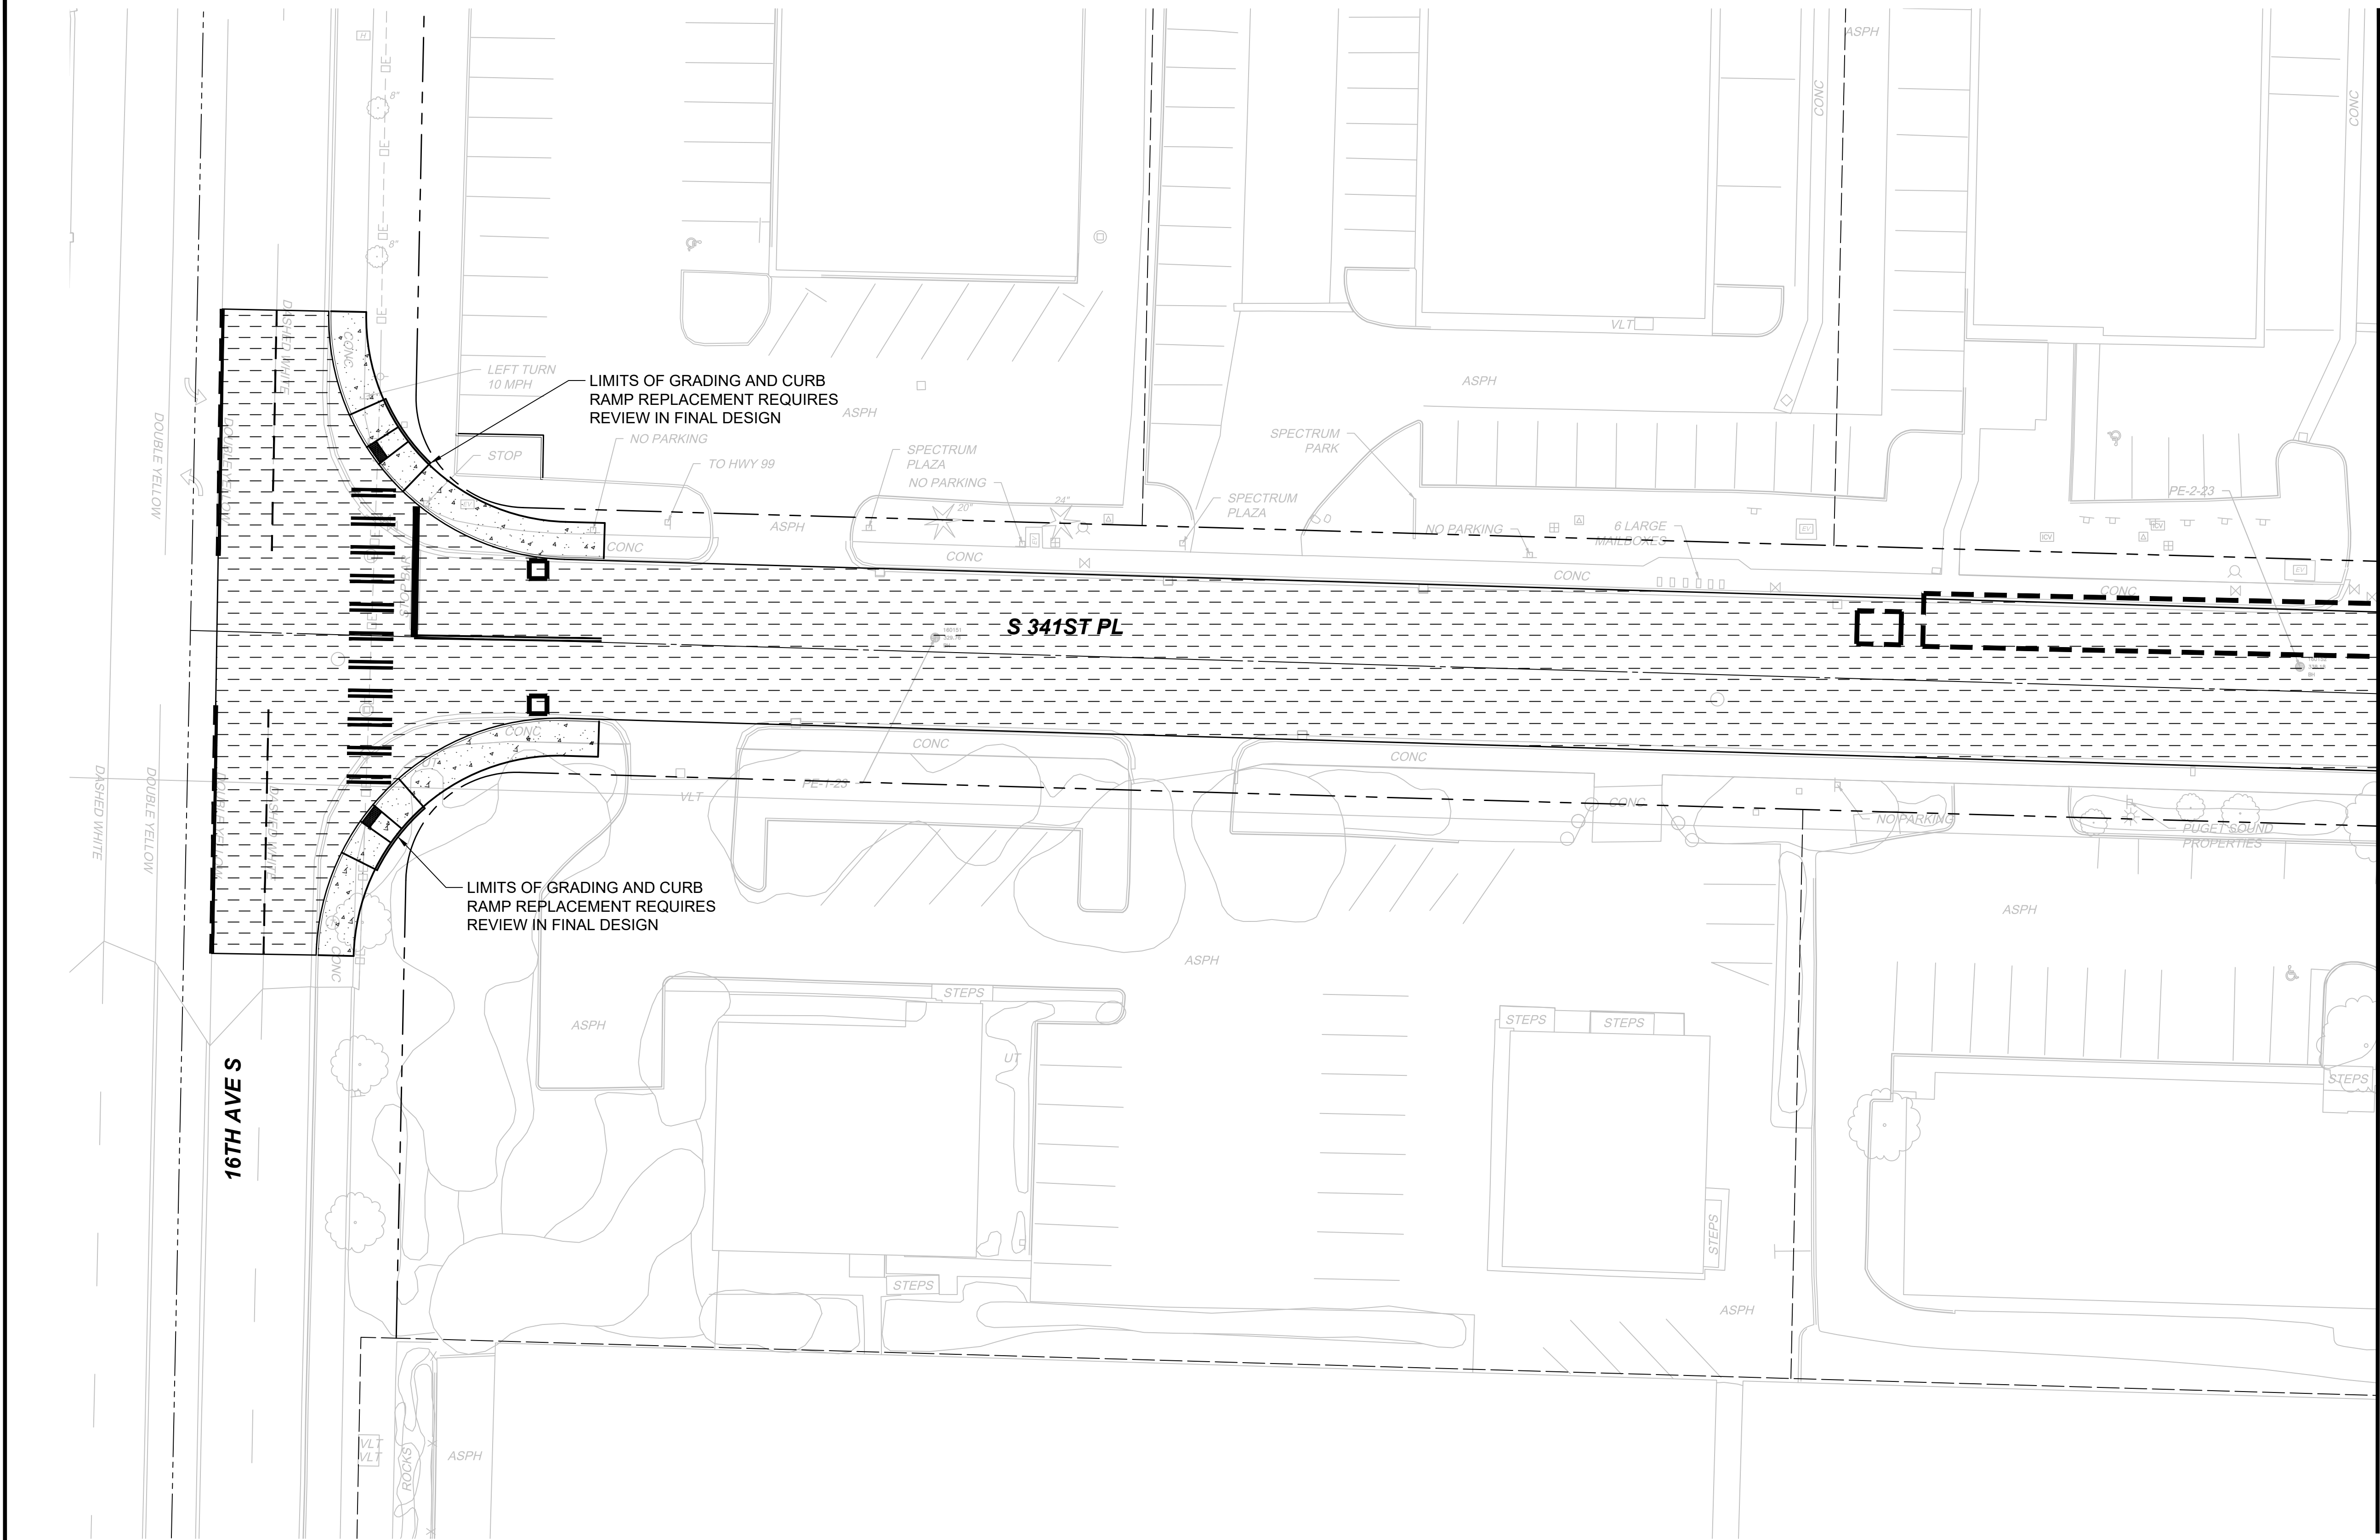

LEGEND:

- PAVEMENT SECTION RESTORATION
- CONCRETE PAVEMENT
- ASPHALT PAVEMENT
- RAIL BALLAST
- CW CUT WALL
- FW FILL WALL

MATCHLINE:
SEE DWG M08-CRP325


INDEX MAP:


SCALE:
20 10 0 20 40
SCALE IN FEET

NOT FOR CONSTRUCTION



02/23/24 | 8:59 PM | ASCHEPPE
C:\PWORKING\WEST01\2772714\OMFS-M08-CRP300-330.DWG

Refer to the plan set COVER drawing
for disclaimers regarding this drawing.

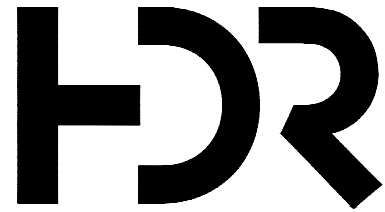REFERENCE CONCEPT DRAWINGS						DESIGNED BY: K. McDONALD		AHJ:				PACKAGE #		SOUND TRANSIT PRELIMINARY ENGINEERING PLANS OPERATIONS & MAINTENANCE FACILITY SOUTH CIVIL ROADWAY PLAN		DRAWING No.: M08-CRP331			
						DRAWN BY: J. LUM		 SUBMITTED BY: PABLO LOPEZ-HILFIKER DATE: 2/27/2024 REVIEWED BY:				SCALE: 1"=20'				FACILITY ID: M08			
						CHECKED BY: P. LOPEZ-HILFIKER						FILENAME: OMFS-M08-CRP300-330				CONTRACT No.: AE-0030-17		SHEET No.: REV:	
						APPROVED BY:						CONTRACT No.: AE-0030-17				DATE: 2/27/2024			
No. DATE DSN CHK APP REVISION						P. LOPEZ-HILFIKER						DATE: 2/27/2024							

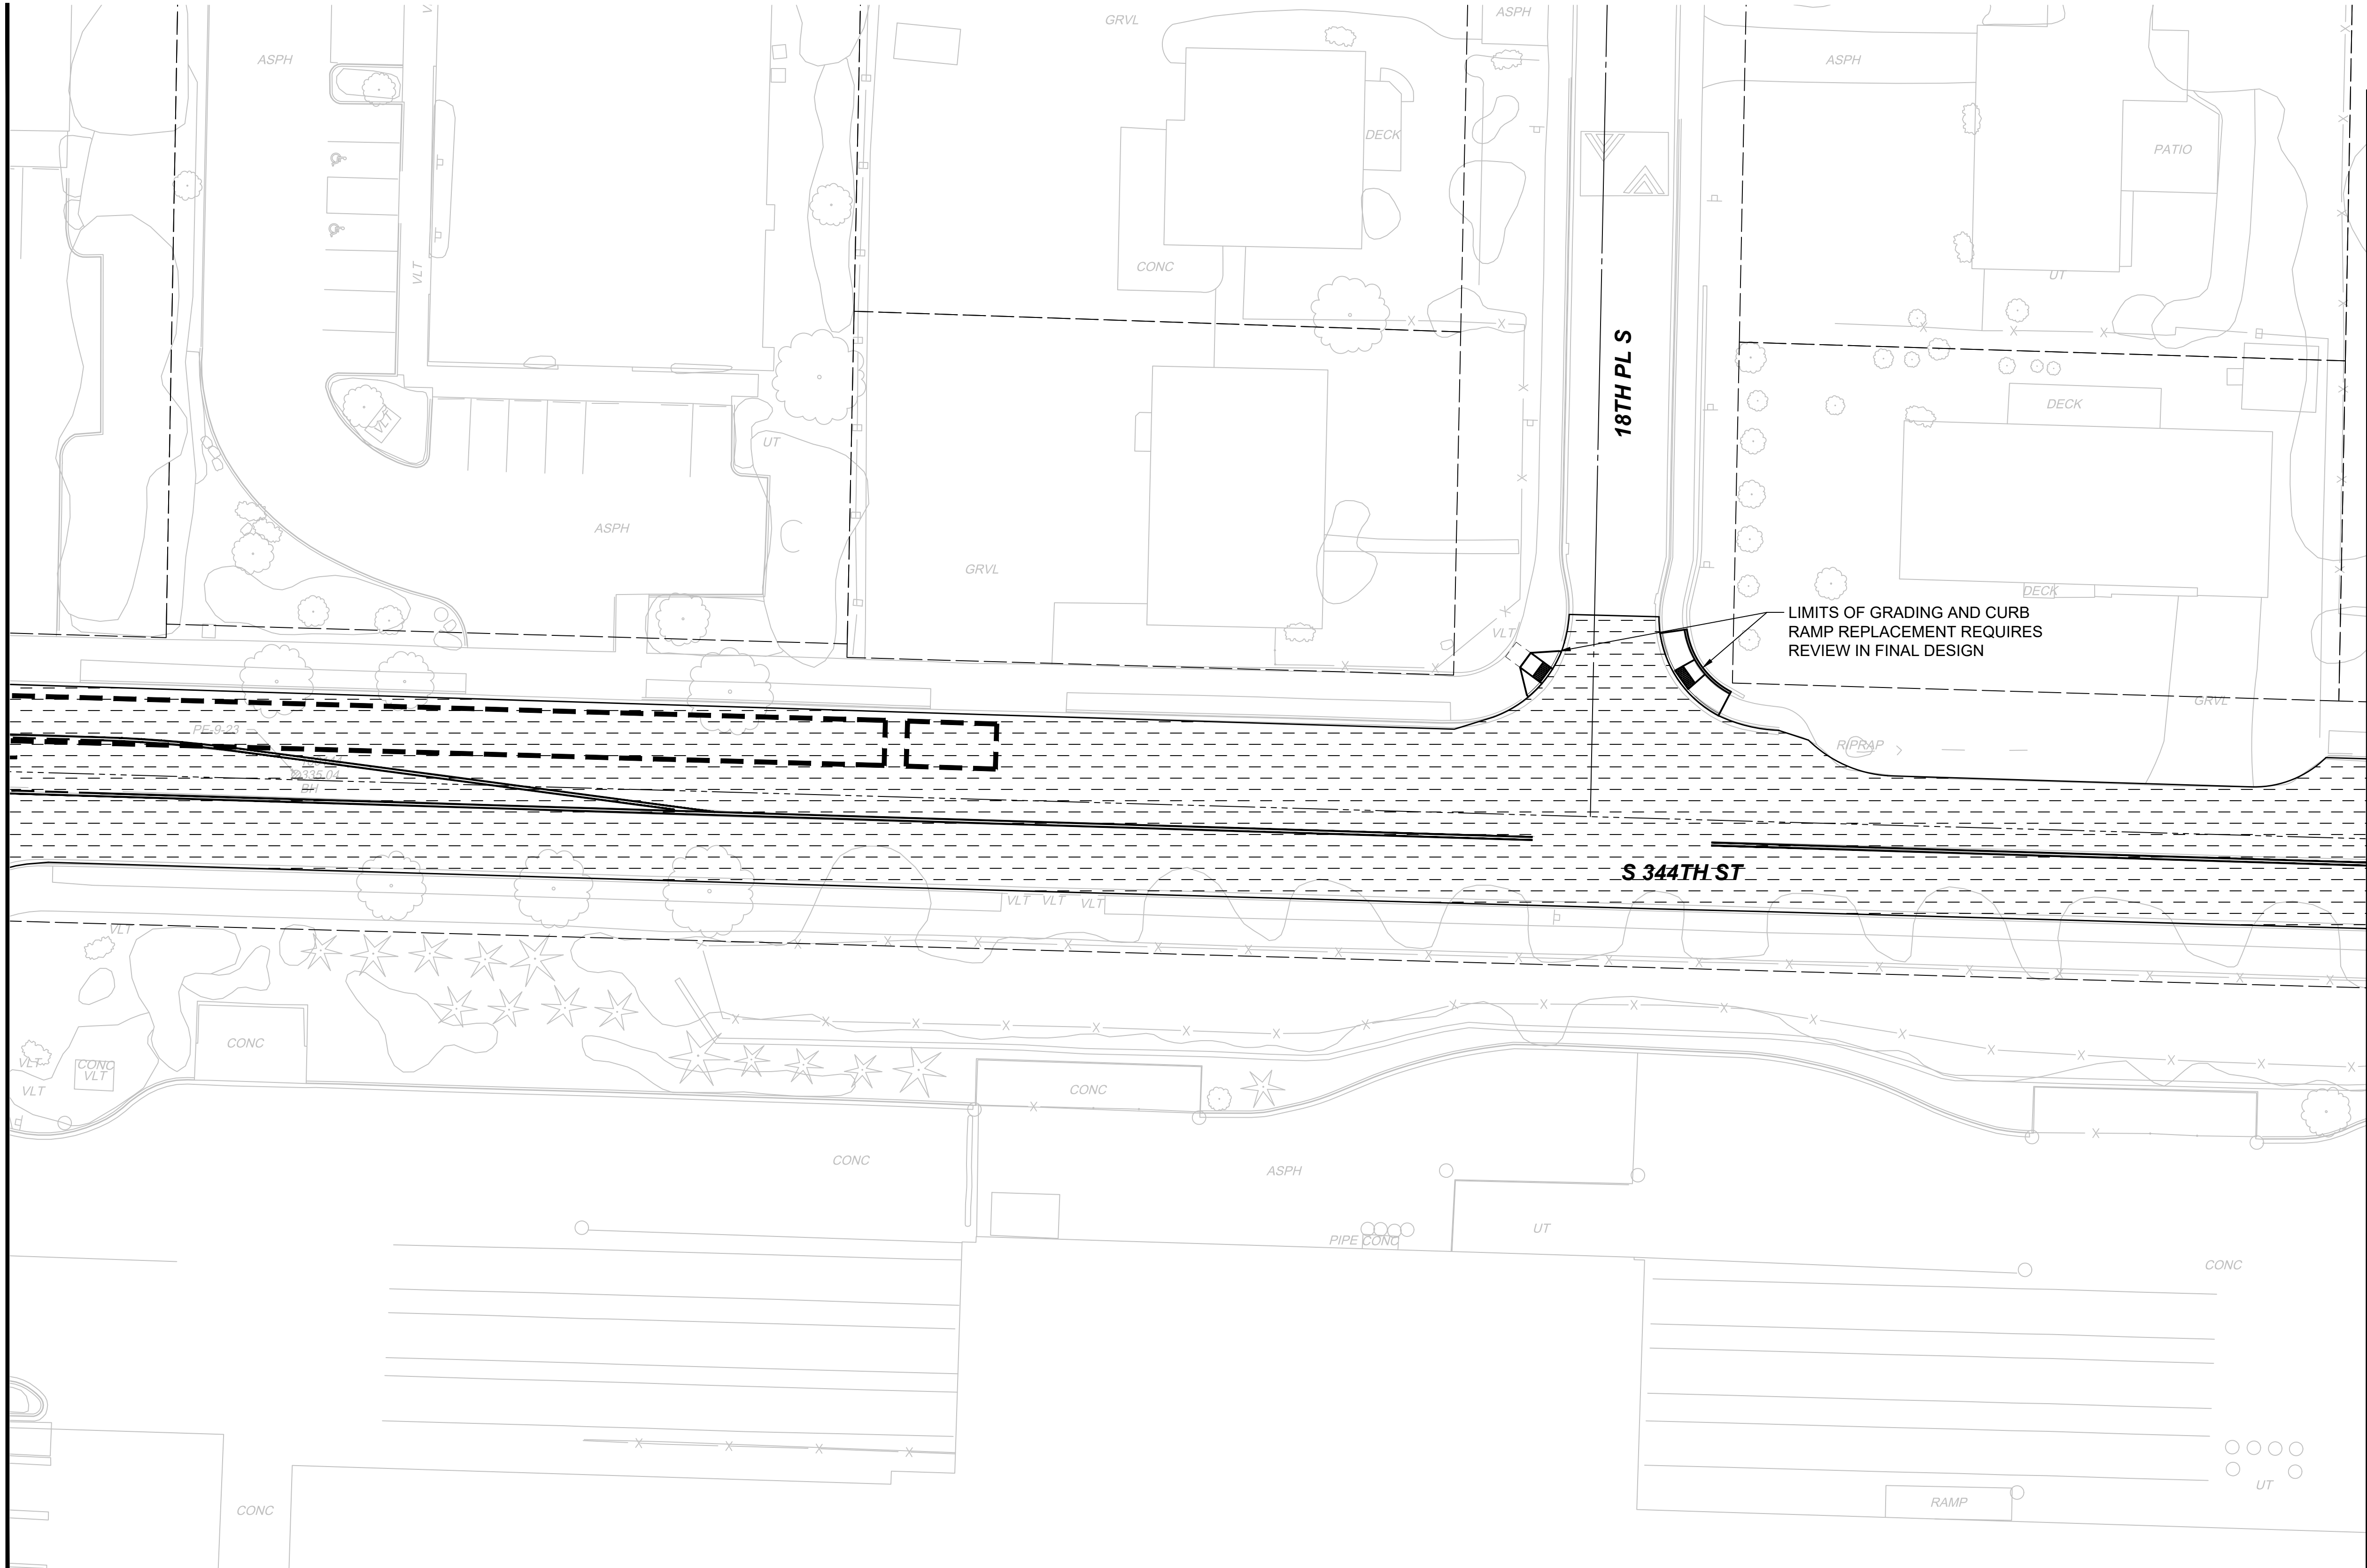


- LEGEND:
- PAVEMENT SECTION RESTORATION
 - CONCRETE PAVEMENT
 - ASPHALT PAVEMENT
 - RAIL BALLAST
 - CW CUT WALL
 - FW FILL WALL

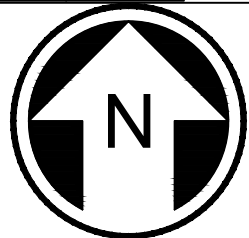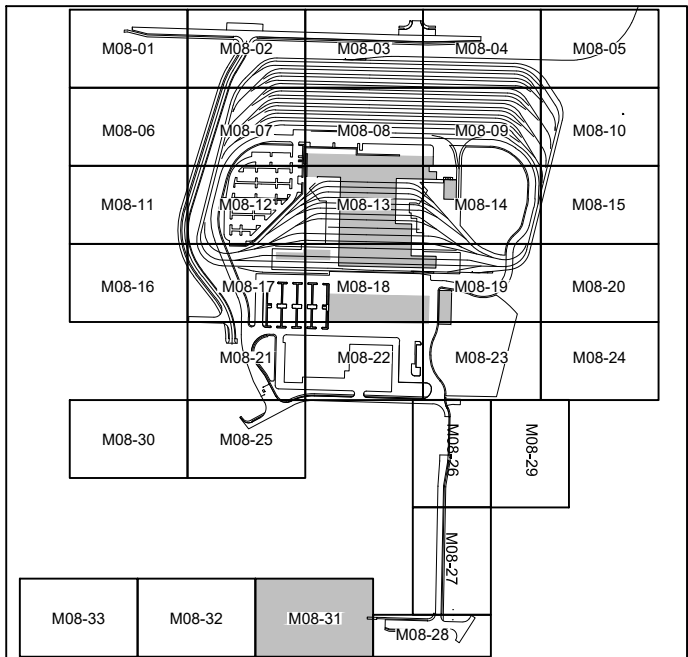


NOT FOR
CONSTRUCTION

02/23/24 | 9:00 PM | ASCHEPPE
C:\PWORKING\WEST01\2727714\OMFS-M08-CRP300-330.DWG

Refer to the plan set COVER drawing
for disclaimers regarding this drawing.


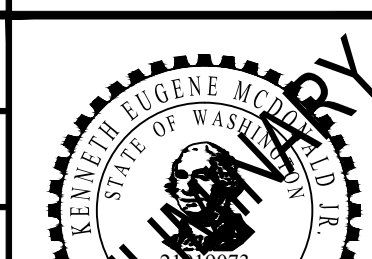
REFERENCE CONCEPT DRAWINGS										DESIGNED BY: K. MCDONALD		AHJ:										PACKAGE #										DRAWING No.: M08-CRP332																													
										DRAWN BY: J. LUM																																SOUND TRANSIT PRELIMINARY ENGINEERING PLANS OPERATIONS & MAINTENANCE FACILITY SOUTH CIVIL ROADWAY PLAN										FACILITY ID: M08									
										CHECKED BY: P. LOPEZ-HILFIKER	
										APPROVED BY: P. LOPEZ-HILFIKER	
No.	DATE	DSN	CHK	APP	REVISION					SUBMITTED BY: PABLO LOPEZ-HILFIKER		DATE: 2/27/2024		REVIEWED BY:		DATE:		2/27/2024												SHEET No.: REV:																															

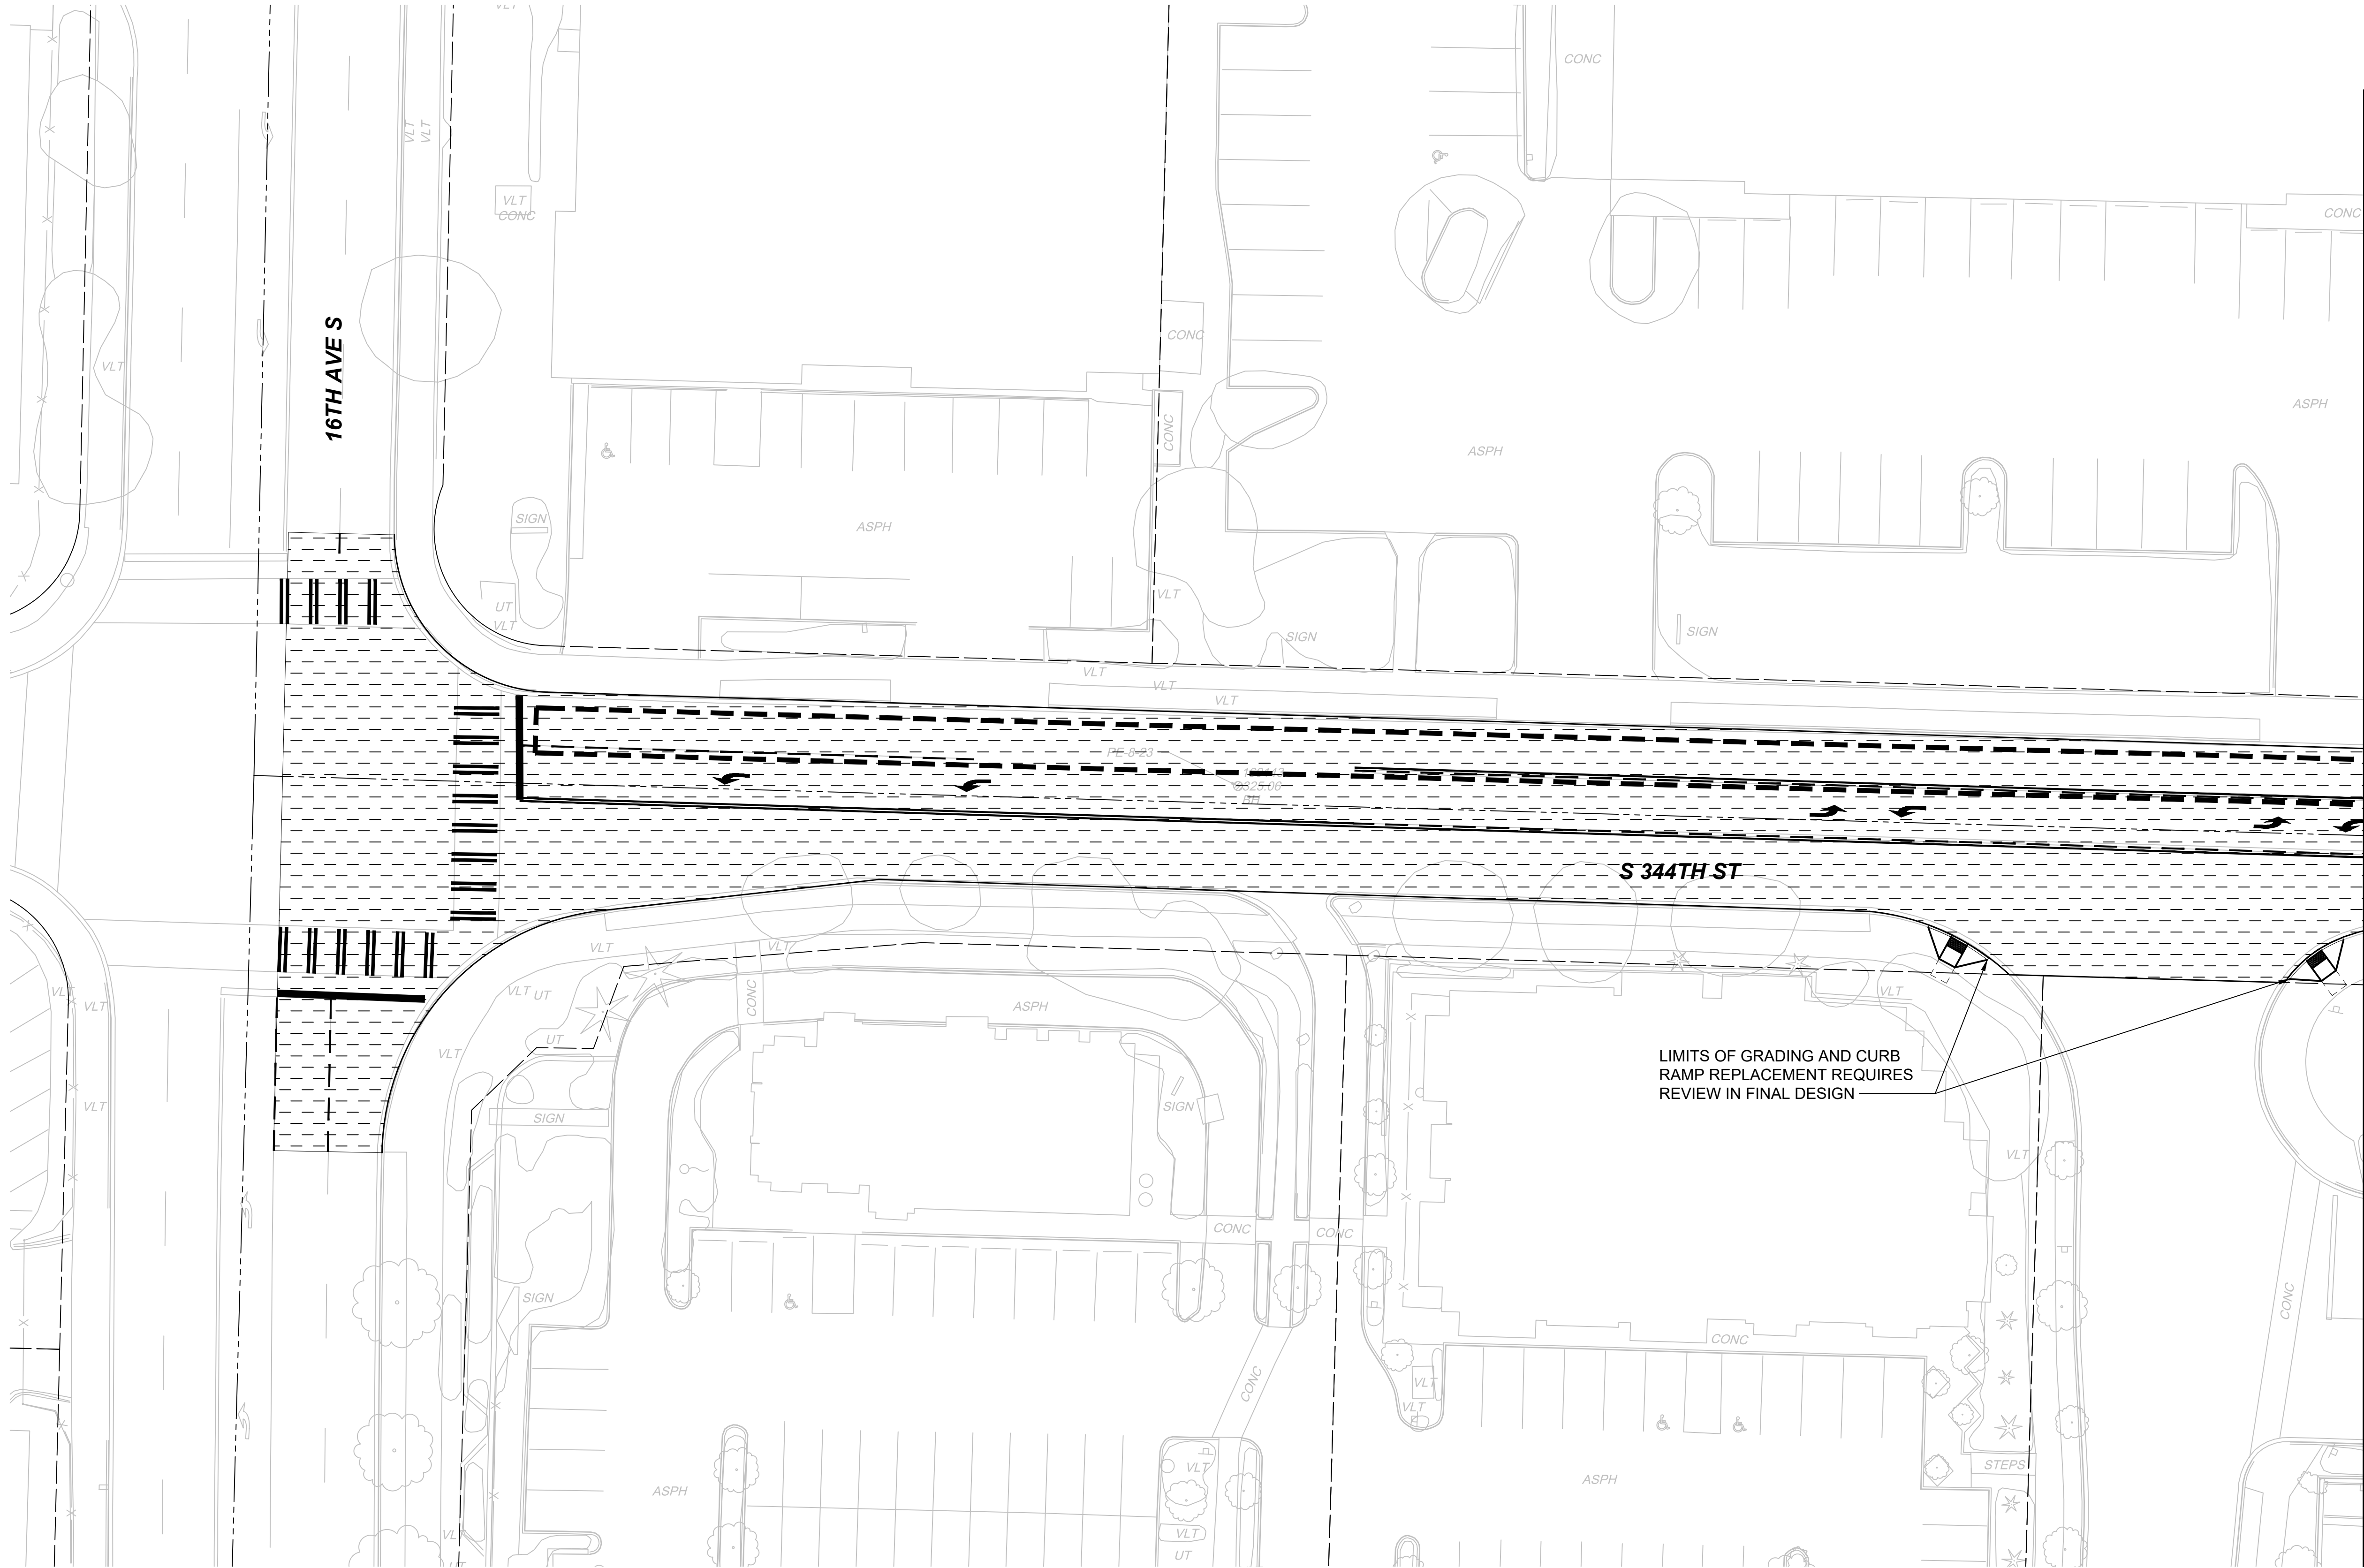

MATCHLINE:
SEE DWG M08-CRP331

LEGEND:

	PAVEMENT SECTION RESTORATION
	CONCRETE PAVEMENT
	ASPHALT PAVEMENT
	RAIL BALLAST
	CW CUT WALL
	FW FILL WALL

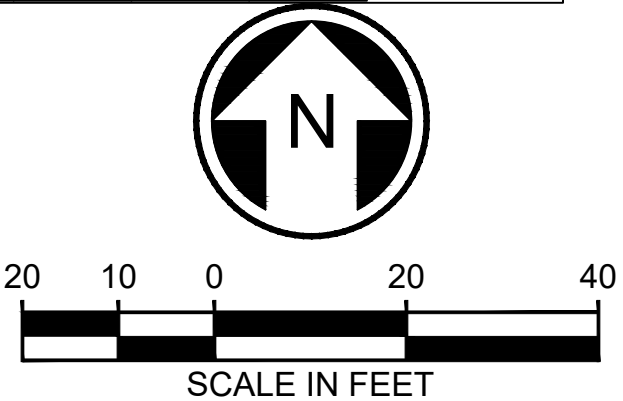
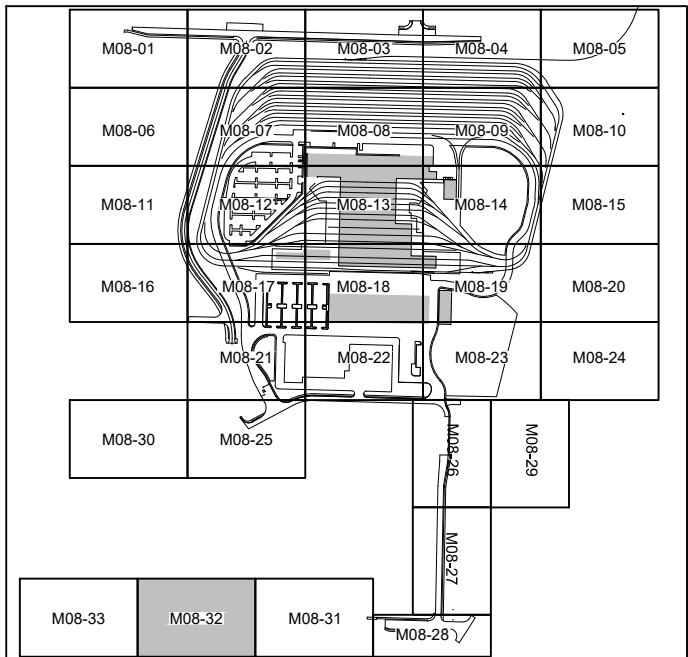



NOT FOR
CONSTRUCTION

02/22/24 | 2:47 PM | ASCHEPPE
C:\PWORKING\WEST01\02772714\OMFS-M08-CRV\01-113.DWG

Refer to the plan set COVER drawing
for disclaimers regarding this drawing.

NOT FOR
CONSTRUCTION

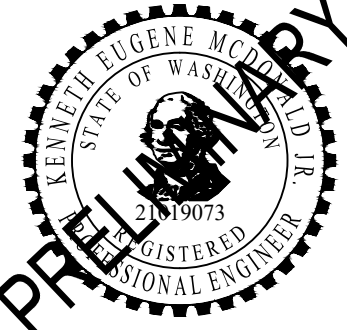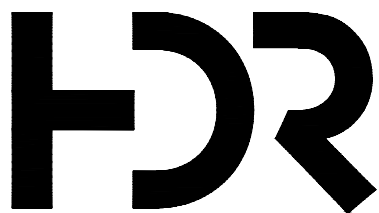REFERENCE CONCEPT DRAWINGS						DESIGNED BY: K. MCDONALD		AHJ:				PACKAGE #		SCALE:		DRAWING No.: M08-CRV101	
						DRAWN BY: J. LUM								FILENAME:			
						CHECKED BY: P. LOPEZ-HILFIKER		 				CONTRACT No.: AE-0030-17		SOUND TRANSIT PRELIMINARY ENGINEERING PLANS OPERATIONS & MAINTENANCE FACILITY SOUTH		FACILITY ID: M08	
						APPROVED BY: P. LOPEZ-HILFIKER						DATE: 2/27/2024				DATE: 2/27/2024	
No.	DATE	DSN	CHK	APP	REVISION	SUBMITTED BY: PABLO LOPEZ-HILFIKER		DATE: 2/27/2024		REVIEWED BY:		DATE: 2/27/2024		CIVIL ROADWAY PROFILE S 336TH ST STA 12+00 TO STA 18+00			

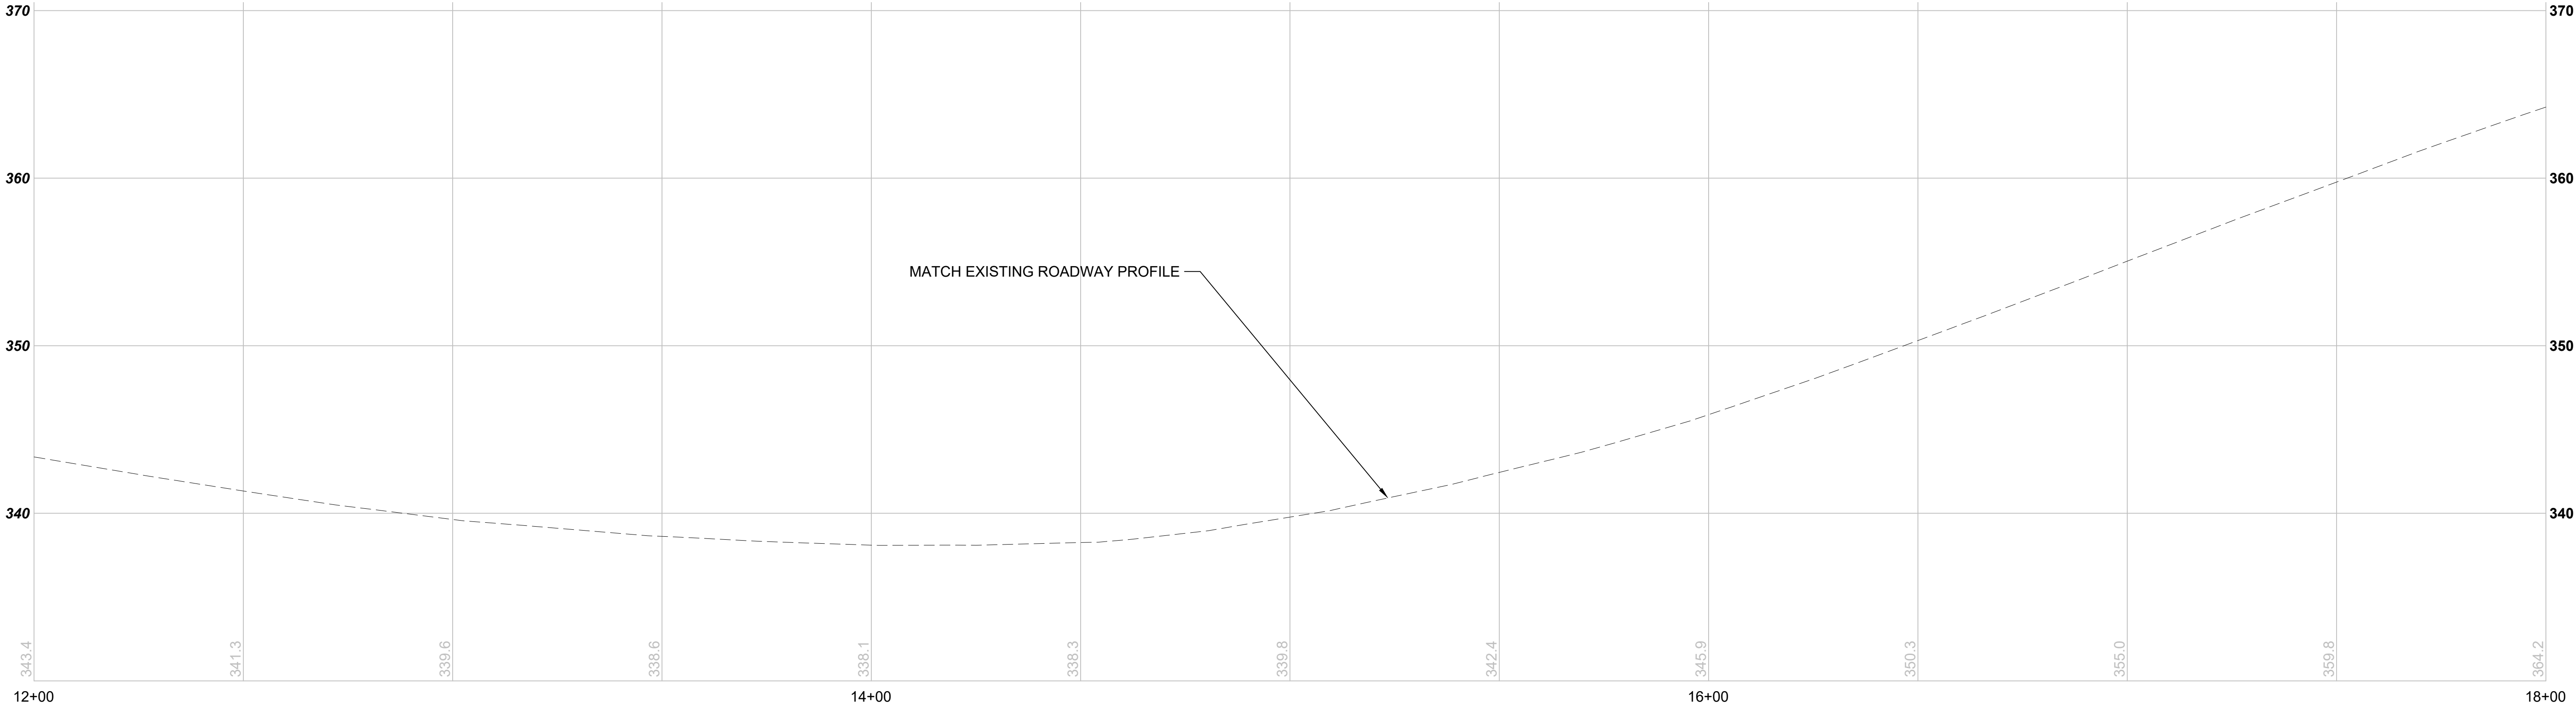


M08-R01 -- S 336TH ST STA 12+00 TO 18+00
SCALE: 1" = 20' HORIZONTAL, 1" = 5' VERTICAL

02/22/24 | 2:47 PM | ASCHEPPE
C:\PWORKING\WEST01\02772714\OMFS-M08-CRV\01-113.DWG

Refer to the plan set COVER drawing
for disclaimers regarding this drawing.

NOT FOR
CONSTRUCTION

REFERENCE CONCEPT DRAWINGS						DESIGNED BY: K. McDONALD		AHJ:				PACKAGE #		SCALE:		DRAWING No.: M08-CRV102	
						DRAWN BY: J. LUM								FILENAME:			
						CHECKED BY: P. LOPEZ-HILFIKER		PRELIMINARY SEAL KEVIN H. EUGENE MC DONALD STATE OF WASHINGTON REGISTERED PROFESSIONAL ENGINEER NO. 2919073 EXPIRATION DATE 12/31/2025 HDR Submitted By: PABLO LOPEZ-HILFIKER DATE: 2/27/2024 LINE IS 1" AT FULL SCALE SOUNDTRANSIT				CONTRACT No.: AE-0030-17		SOUND TRANSIT PRELIMINARY ENGINEERING PLANS OPERATIONS & MAINTENANCE FACILITY SOUTH		FACILITY ID: M08	
						APPROVED BY: P. LOPEZ-HILFIKER						DATE:				DATE:	
No.	DATE	DSN	CHK	APP	REVISION									CIVIL ROADWAY PROFILE S 336TH ST STA 18+00 TO STA 24+00			

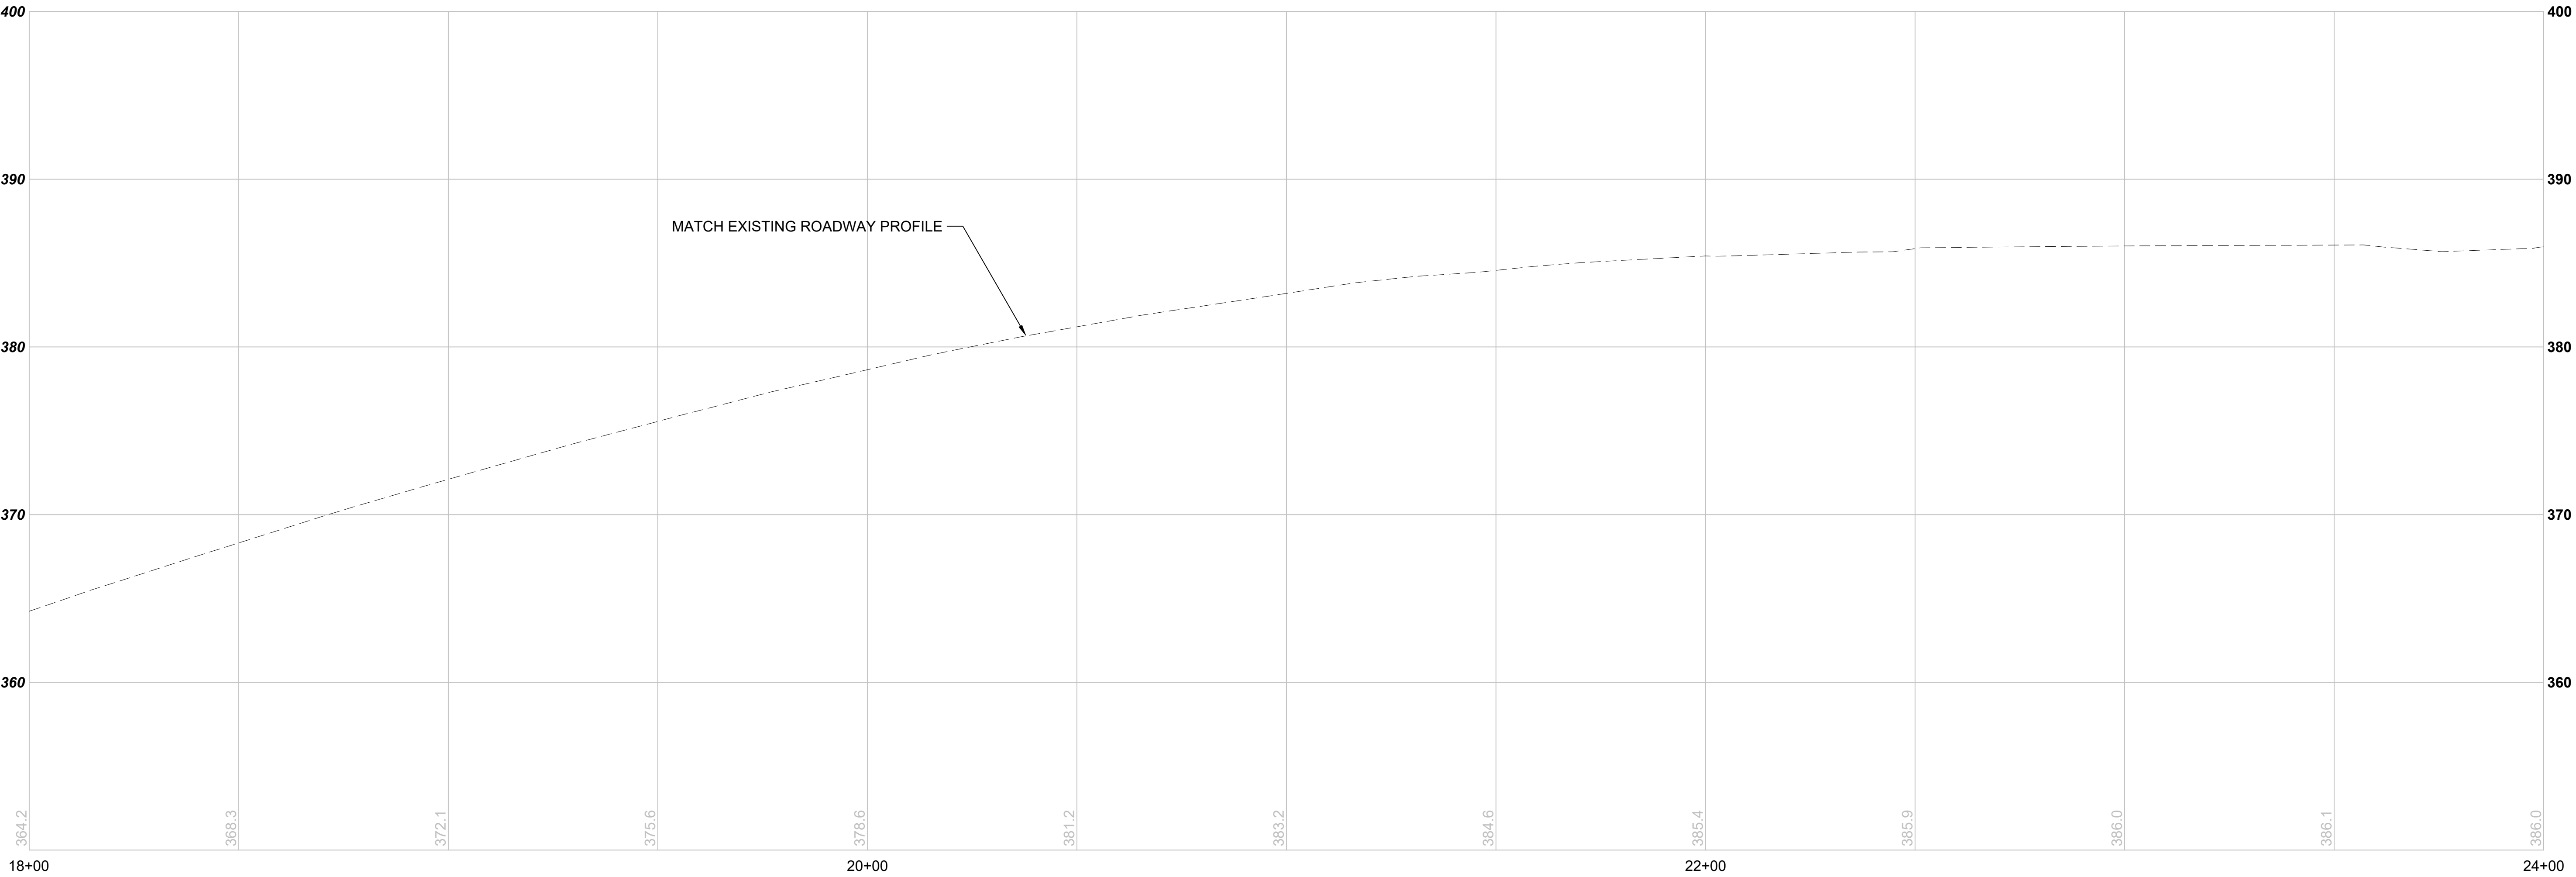


M08-R01 -- S 336TH ST STA 18+00 TO 24+00
SCALE: 1" = 20' HORIZONTAL, 1" = 5' VERTICAL

M08-R01 -- S 336TH ST STA 24+00 TO 27+00
SCALE: 1" = 20' HORIZONTAL, 1" = 5' VERTICAL

NOT FOR
CONSTRUCTION

*Refer to the plan set COVER drawing
for disclaimers regarding this drawing.*

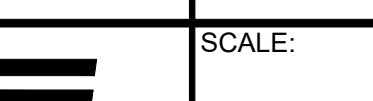
Refer to the plan set COVER drawing for disclaimers regarding this drawing.										AHJ:										PACKAGE #																													
REFERENCE CONCEPT DRAWINGS										DESIGNED BY: K. McDONALD										SCALE: FILENAME: OMFS-M08-CRV101-113 CONTRACT No.: AE-0030-17 DATE: 2/27/2024										SOUND TRANSIT PRELIMINARY ENGINEERING PLANS OPERATIONS & MAINTENANCE FACILITY SOUTH CIVIL ROADWAY PROFILE S 336TH ST STA 24+00 TO STA 27+00										DRAWING No.: M08-CRV103									
										DRAWN BY: J. LUM																														FACILITY ID: M08									
										CHECKED BY: P. LOPEZ-HILFIKER																														SHEET No.: REV:									
										APPROVED BY: P. LOPEZ-HILFIKER																																							
										No. DATE DSN CHK APP REVISION																																							
	
										SUBMITTED BY: PABLO LOPEZ-HILFIKER										DATE: 2/27/2024										REVIEWED BY:										DATE: 2/27/2024									

02/22/24 | 2:47 PM | ASCHEPPE
C:\PWORKING\WEST01\02772714\OMFS-M08-CRV101-113.DWG

Refer to the plan set COVER drawing
for disclaimers regarding this drawing.

NOT FOR
CONSTRUCTION

for disclaimers regarding this drawing.						AHJ:				PACKAGE #											
REFERENCE CONCEPT DRAWINGS						DESIGNED BY:						LINE IS 1" AT FULL SCALE		SCALE:	SOUND TRANSIT PRELIMINARY ENGINEERING PLANS OPERATIONS & MAINTENANCE FACILITY SOUTH CIVIL ROADWAY PROFILE S 336TH ST STA 27+00 TO STA 35+50			DRAWING No.:			
						FILENAME:	M08-CRV104														
						CONTRACT No.:	AE-0030-17														
						DATE:	2/27/2024														
						DRAWN BY:		CHECKED BY:		APPROVED BY:		SUBMITTED BY:		DATE:		REVIEWED BY:		DATE:			
						K. McDONALD		J. LUM		P. LOPEZ-HILFIKER		P. LOPEZ-HILFIKER		PABLO LOPEZ-HILFIKER		2/27/2024					

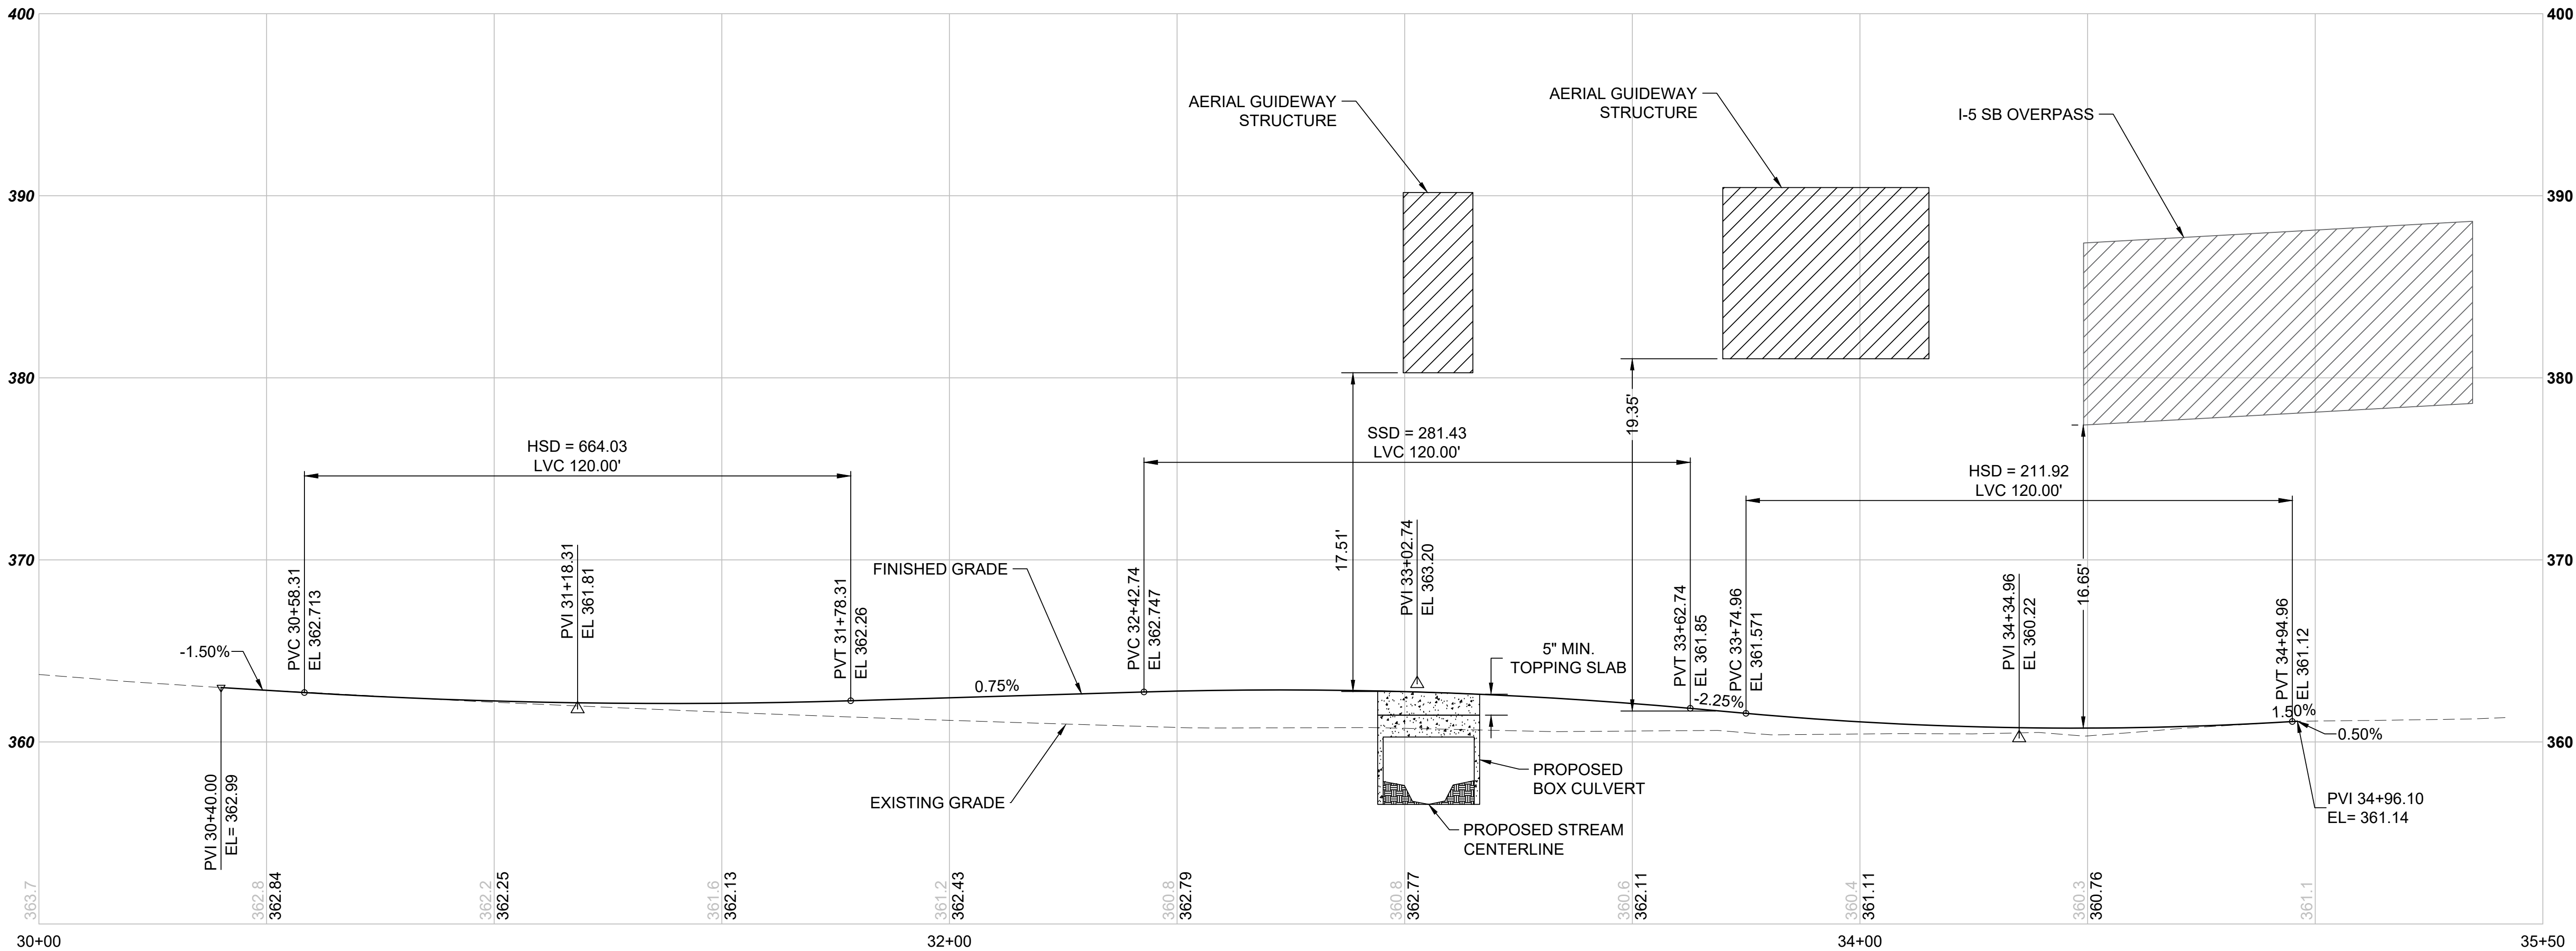

M08-R01 -- S 336TH ST STA 30+00 TO 35+50
SCALE: 1" = 20' HORIZONTAL, 1" = 5' VERTICAL




*Refer to the plan set COVER drawing
for disclaimers regarding this drawing.*


02/22/24 | 2:47 PM | ASCHEPPE
C:\PWWORKING\WEST01\2772714\OMFS-M08-CRV101-113.DWG

02/22/24 | 2:47 PM | ASCHEPPE
C:\PWORKING\WEST01\02772714\OMFS-M08-CRV\01-113.DWG

Refer to the plan set COVER drawing
for disclaimers regarding this drawing.

NOT FOR
CONSTRUCTION

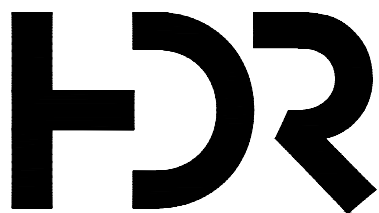REFERENCE CONCEPT DRAWINGS						DESIGNED BY: K. MCDONALD		AHJ:				PACKAGE #		SCALE:		DRAWING No.: M08-CRV106			
						DRAWN BY: J. LUM								FILENAME:					
						CHECKED BY: P. LOPEZ-HILFIKER		 				LINE IS 1" AT FULL SCALE				CONTRACT No.: AE-0030-17		FACILITY ID: M08	
						APPROVED BY: P. LOPEZ-HILFIKER										DATE:			
No.	DATE	DSN	CHK	APP	REVISION	SUBMITTED BY: PABLO LOPEZ-HILFIKER		DATE: 2/27/2024		REVIEWED BY:		DATE:		DATE: 2/27/2024		CIVIL ROADWAY PROFILE 18TH PL S EXTENSION STA 15+50 TO STA 21+50			

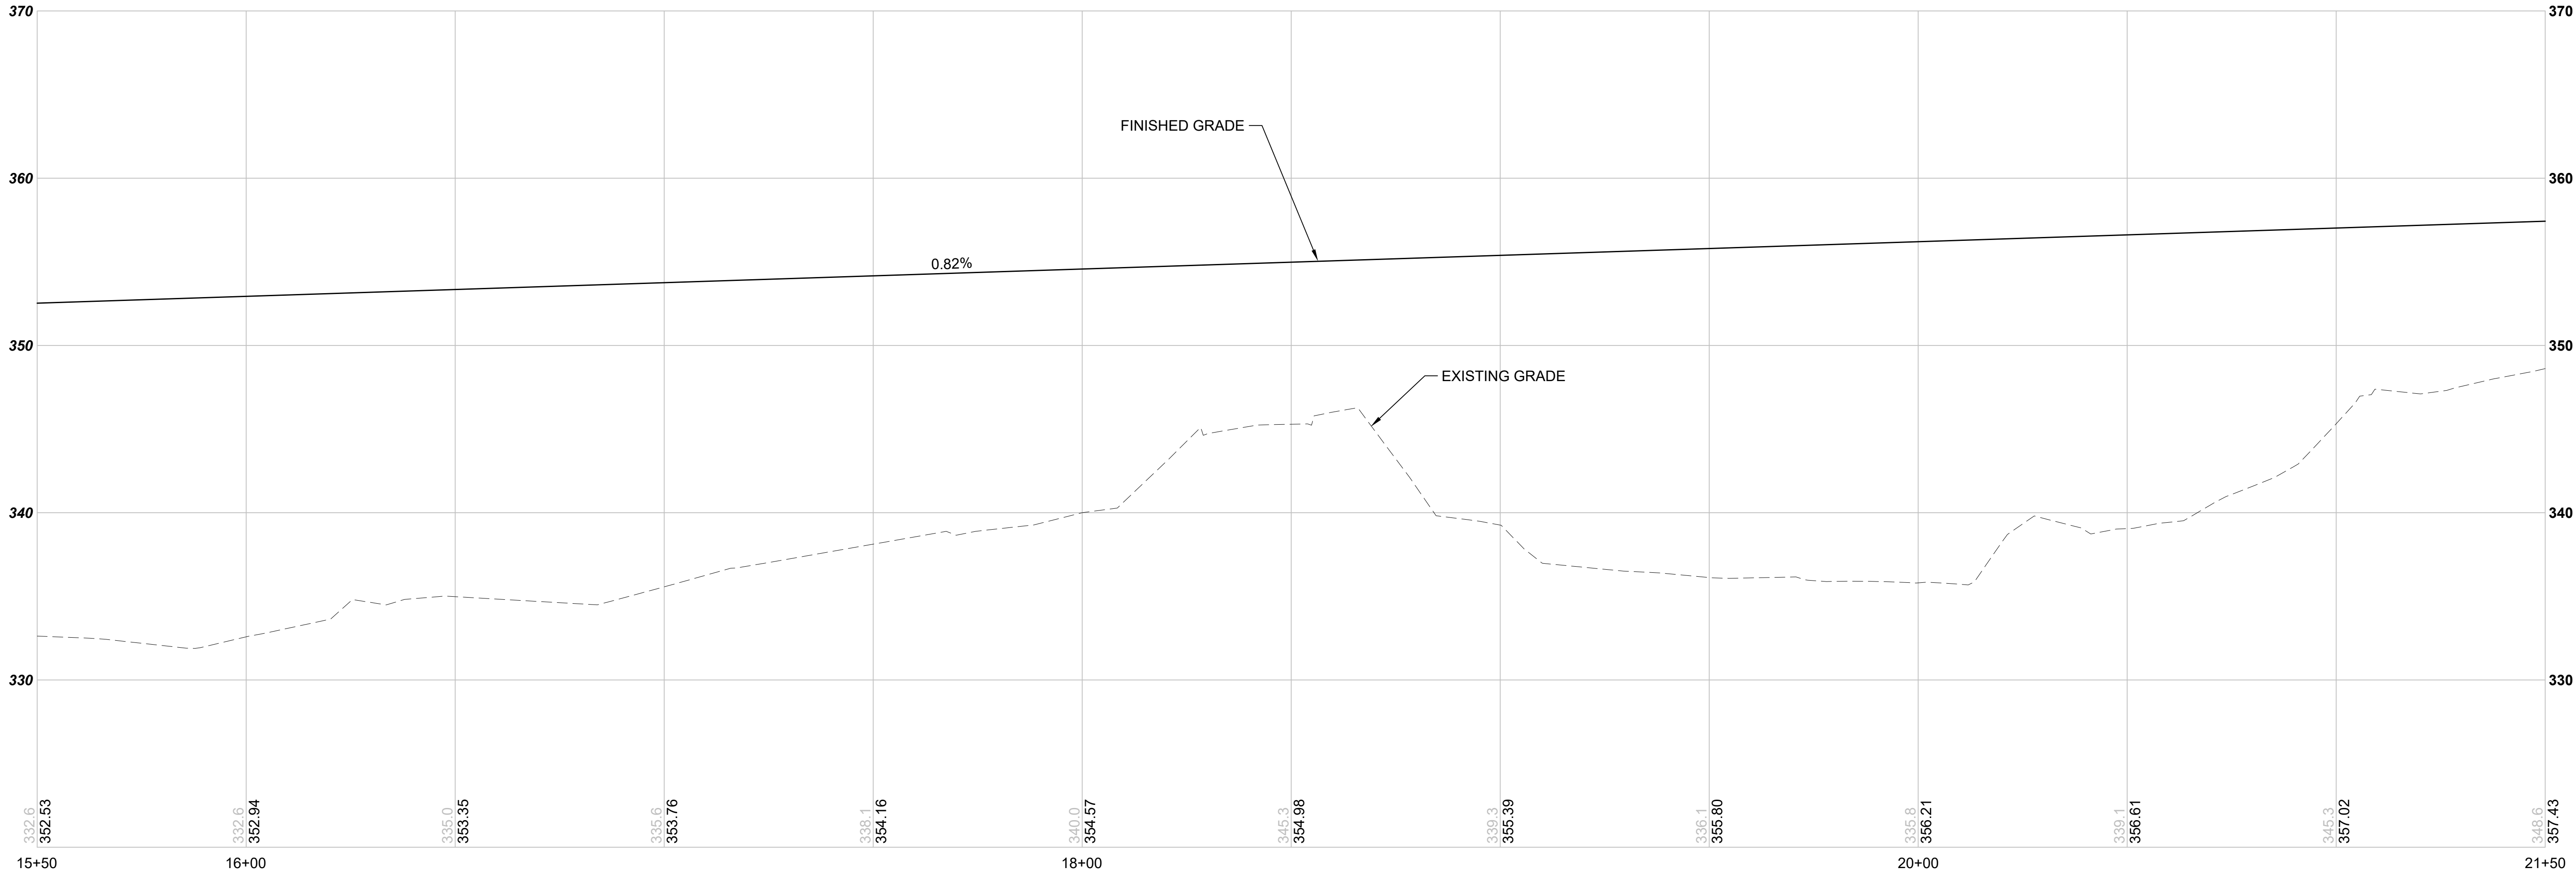


M08-R02 -- 18TH PL S EXTENSION STA 15+50 TO 21+50
SCALE: 1" = 20' HORIZONTAL, 1" = 5' VERTICAL

02/22/24 | 2:47 PM | ASCHEPPE
C:\PWORKING\WEST01\02772714\OMFS-M08-CRV\01-113.DWG

Refer to the plan set COVER drawing
for disclaimers regarding this drawing.


NOT FOR
CONSTRUCTION

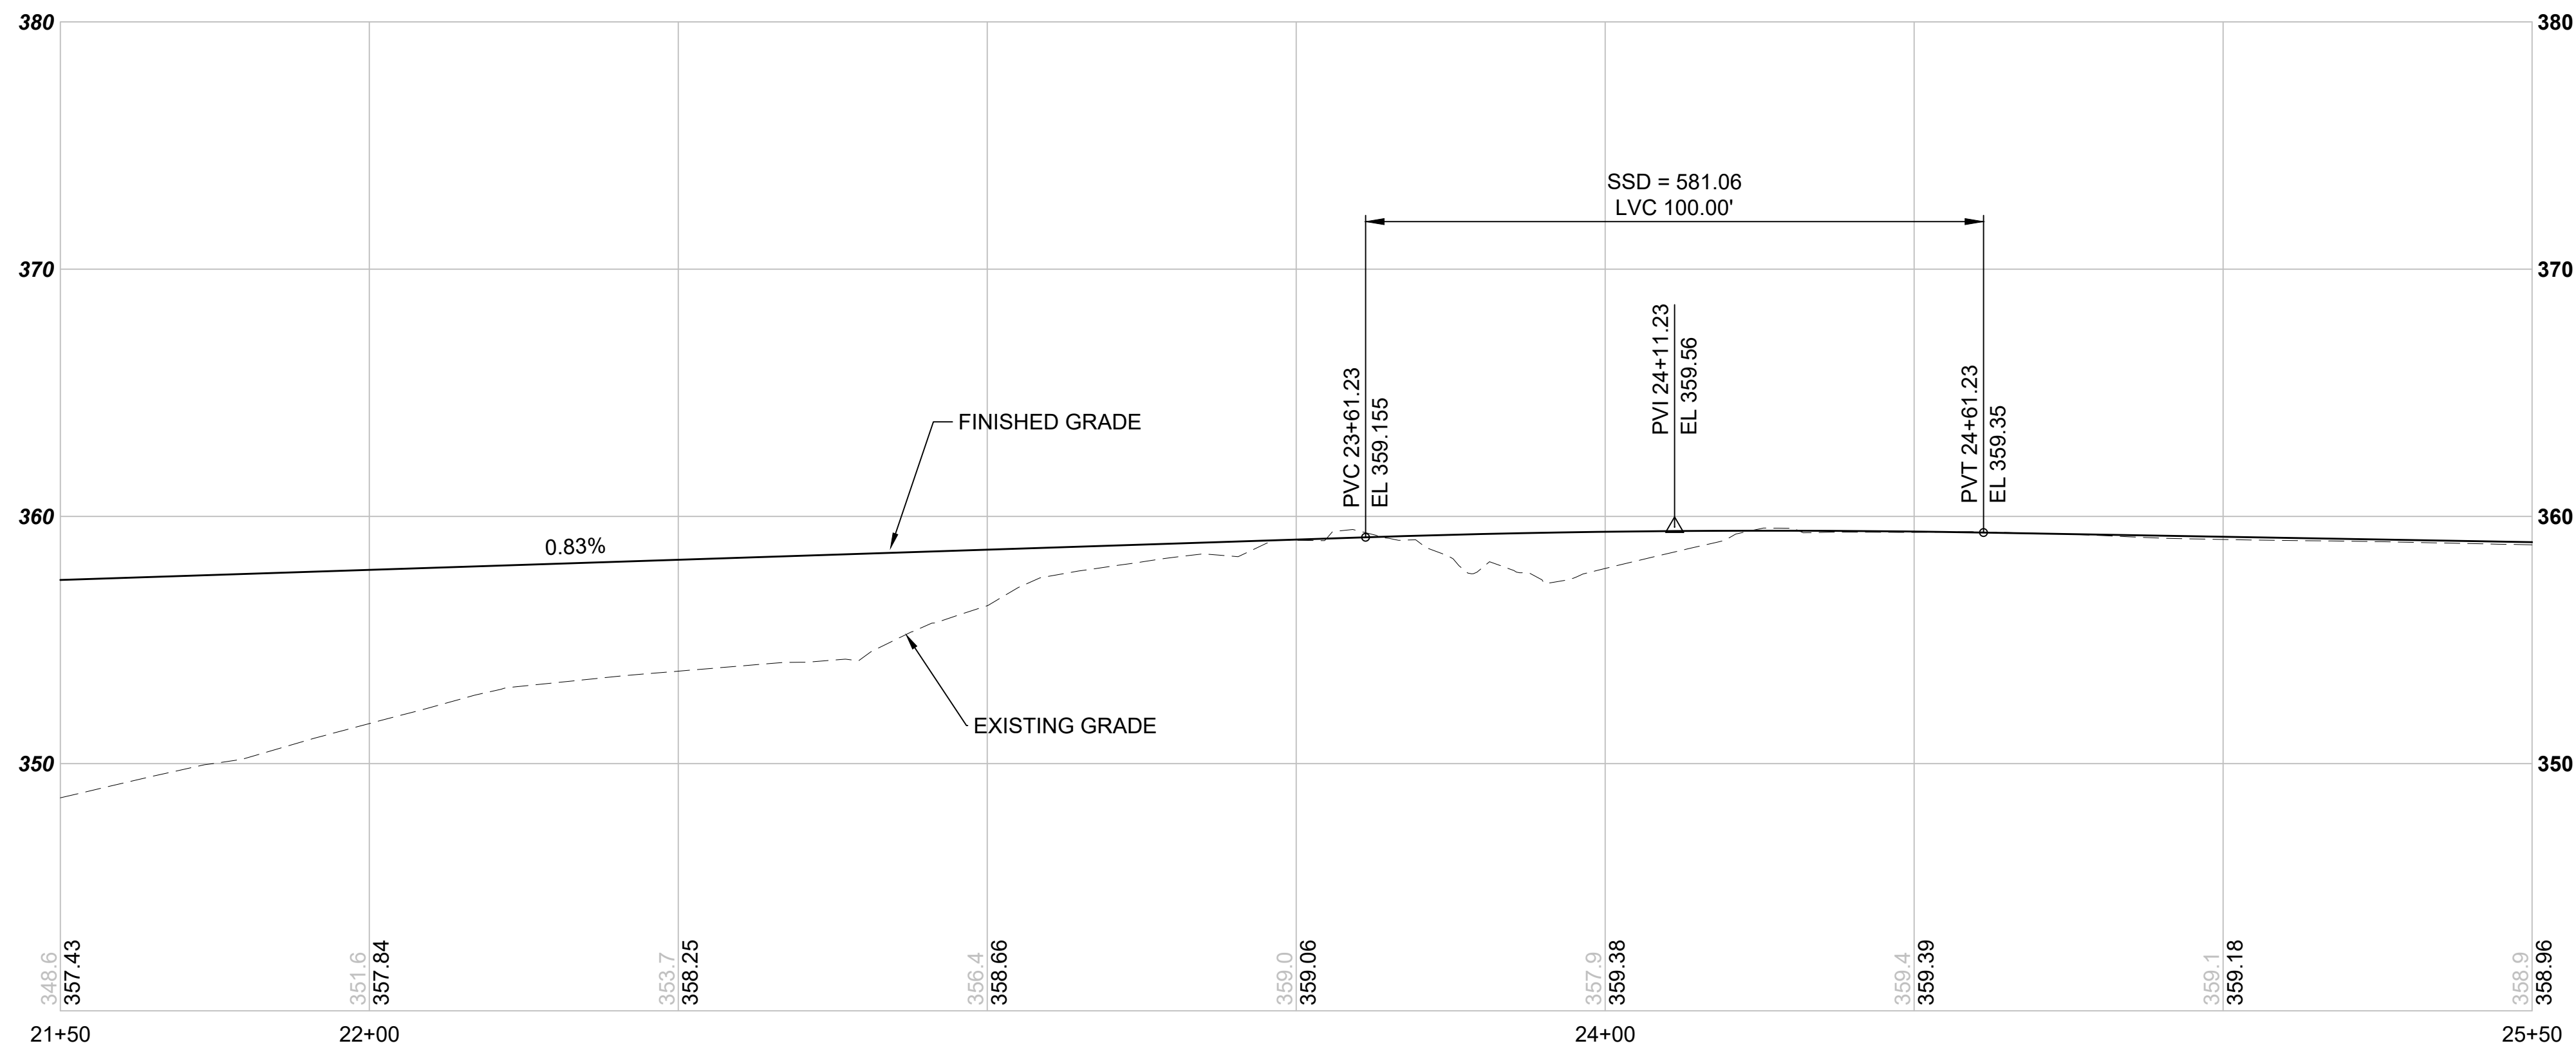

M08-R02 -- 18TH PL S EXTENSION STA 21+50 TO 25+50
SCALE: 1" = 20' HORIZONTAL, 1" = 5' VERTICAL

REFERENCE CONCEPT DRAWINGS					
No.	DATE	DSN	CHK	APP	REVISION

DESIGNED BY:	K. MCDONALD
DRAWN BY:	J. LUM
CHECKED BY:	P. LOPEZ-HILFIKER
APPROVED BY:	P. LOPEZ-HILFIKER

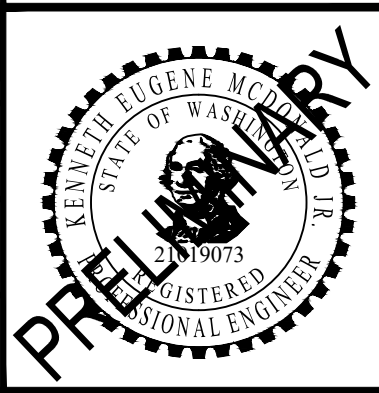

SUBMITTED BY:
PABLO LOPEZ-HILFIKER

DATE:
2/27/2024

REVIEWED BY:

LINE IS 1" AT
FULL SCALE

DATE:
2/27/2024

PACKAGE #
SCALE:
FILENAME: OMFS-M08-CRV101-113
CONTRACT No.: AE-0030-17
DATE: 2/27/2024



SOUND TRANSIT
PRELIMINARY ENGINEERING PLANS
OPERATIONS & MAINTENANCE FACILITY SOUTH

CIVIL
ROADWAY PROFILE
18TH PL S EXTENSION STA 21+50 TO STA 25+50


DRAWING No.:	M08-CRV107
FACILITY ID:	M08
SHEET No.:	REV:

02/22/24 | 2:47 PM | ASCHEPPE
C:\PWORKING\WEST01\02727714\OMFS-M08-CRV\01-113.DWG

Refer to the plan set COVER drawing
for disclaimers regarding this drawing.

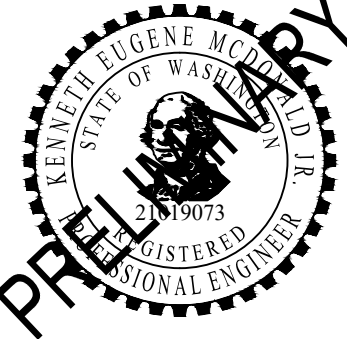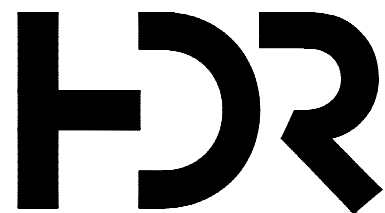REFERENCE CONCEPT DRAWINGS						DESIGNED BY: K. MCDONALD		AHJ:				PACKAGE #		SCALE:		DRAWING No.: M08-CRV108					
						DRAWN BY: J. LUM															
						CHECKED BY: P. LOPEZ-HILFIKER								LINE IS 1" AT FULL SCALE				FILENAME: OMFS-M08-CRV101-113		FACILITY ID: M08	
						APPROVED BY: P. LOPEZ-HILFIKER															
No.	DATE	DSN	CHK	APP	REVISION	SUBMITTED BY: PABLO LOPEZ-HILFIKER		DATE: 2/27/2024		REVIEWED BY:		DATE:		DATE: 2/27/2024		SOUND TRANSIT PRELIMINARY ENGINEERING PLANS OPERATIONS & MAINTENANCE FACILITY SOUTH CIVIL ROADWAY PROFILE S 341ST PL STA 10+00 TO STA 16+00					


NOT FOR
CONSTRUCTION

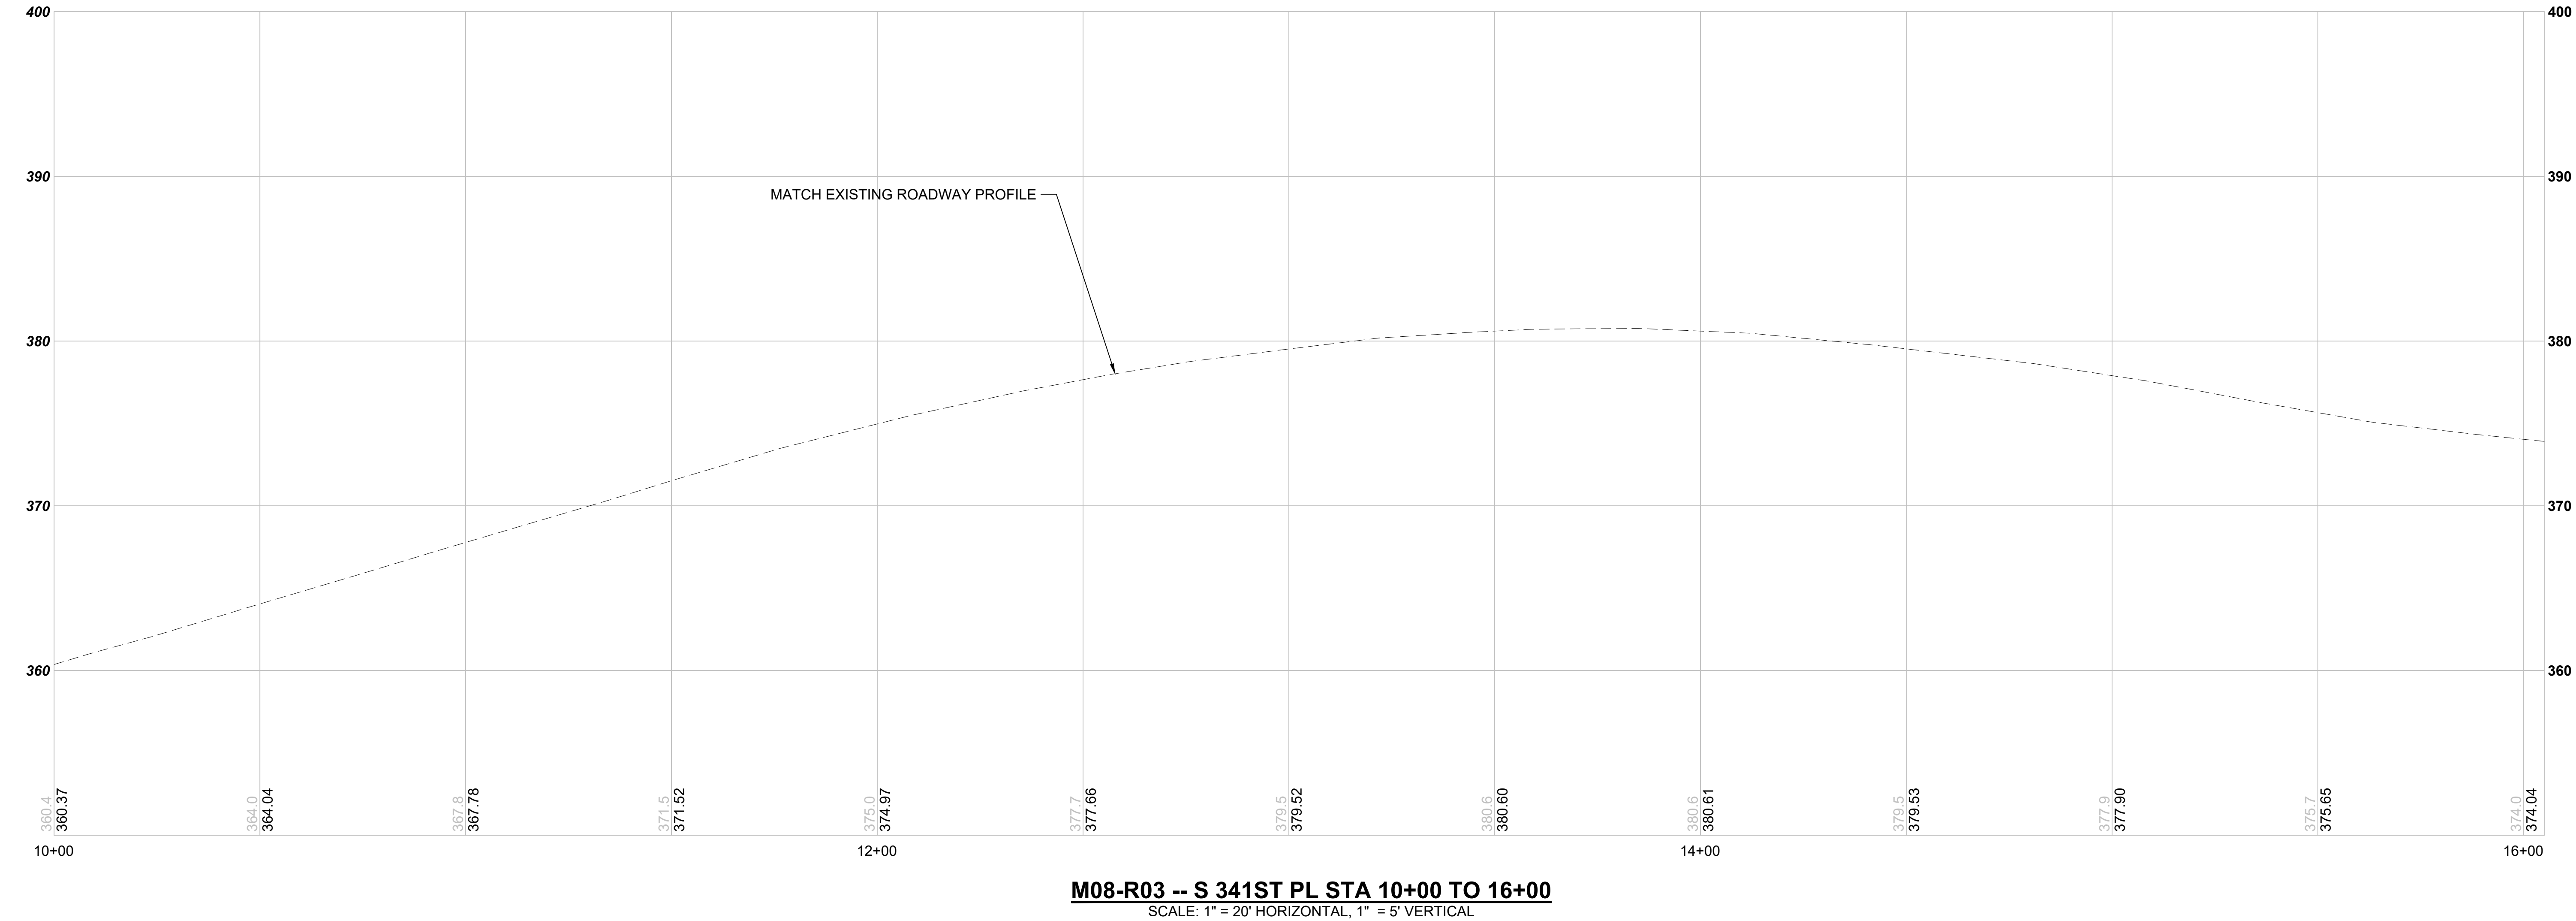


02/22/24 | 2:47 PM | ASCHEPPE
C:\PWORKING\WEST01\02772714\OMFS-M08-CRV\01-113.DWG


Refer to the plan set COVER drawing
for disclaimers regarding this drawing.

NOT FOR
CONSTRUCTION

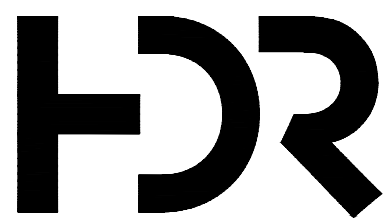REFERENCE CONCEPT DRAWINGS						DESIGNED BY: K. McDONALD		AHJ:				PACKAGE #		SCALE:				DRAWING No.: M08-CRV109											
						DRAWN BY: J. LUM																							
						CHECKED BY: P. LOPEZ-HILFIKER		 				SUBMITTED BY: PABLO LOPEZ-HILFIKER		DATE: 2/27/2024		REVIEWED BY:		DATE:		FILENAME: OMFS-M08-CRV101-113				SOUND TRANSIT PRELIMINARY ENGINEERING PLANS OPERATIONS & MAINTENANCE FACILITY SOUTH				FACILITY ID: M08	
						APPROVED BY: P. LOPEZ-HILFIKER																							
No.						DATE		DSN		CHK		APP		REVISION		CONTRACT No.: AE-0030-17		DATE: 2/27/2024		CIVIL ROADWAY PROFILE S 341ST PL STA 16+00 TO STA 20+00				SHEET No.: REV:					

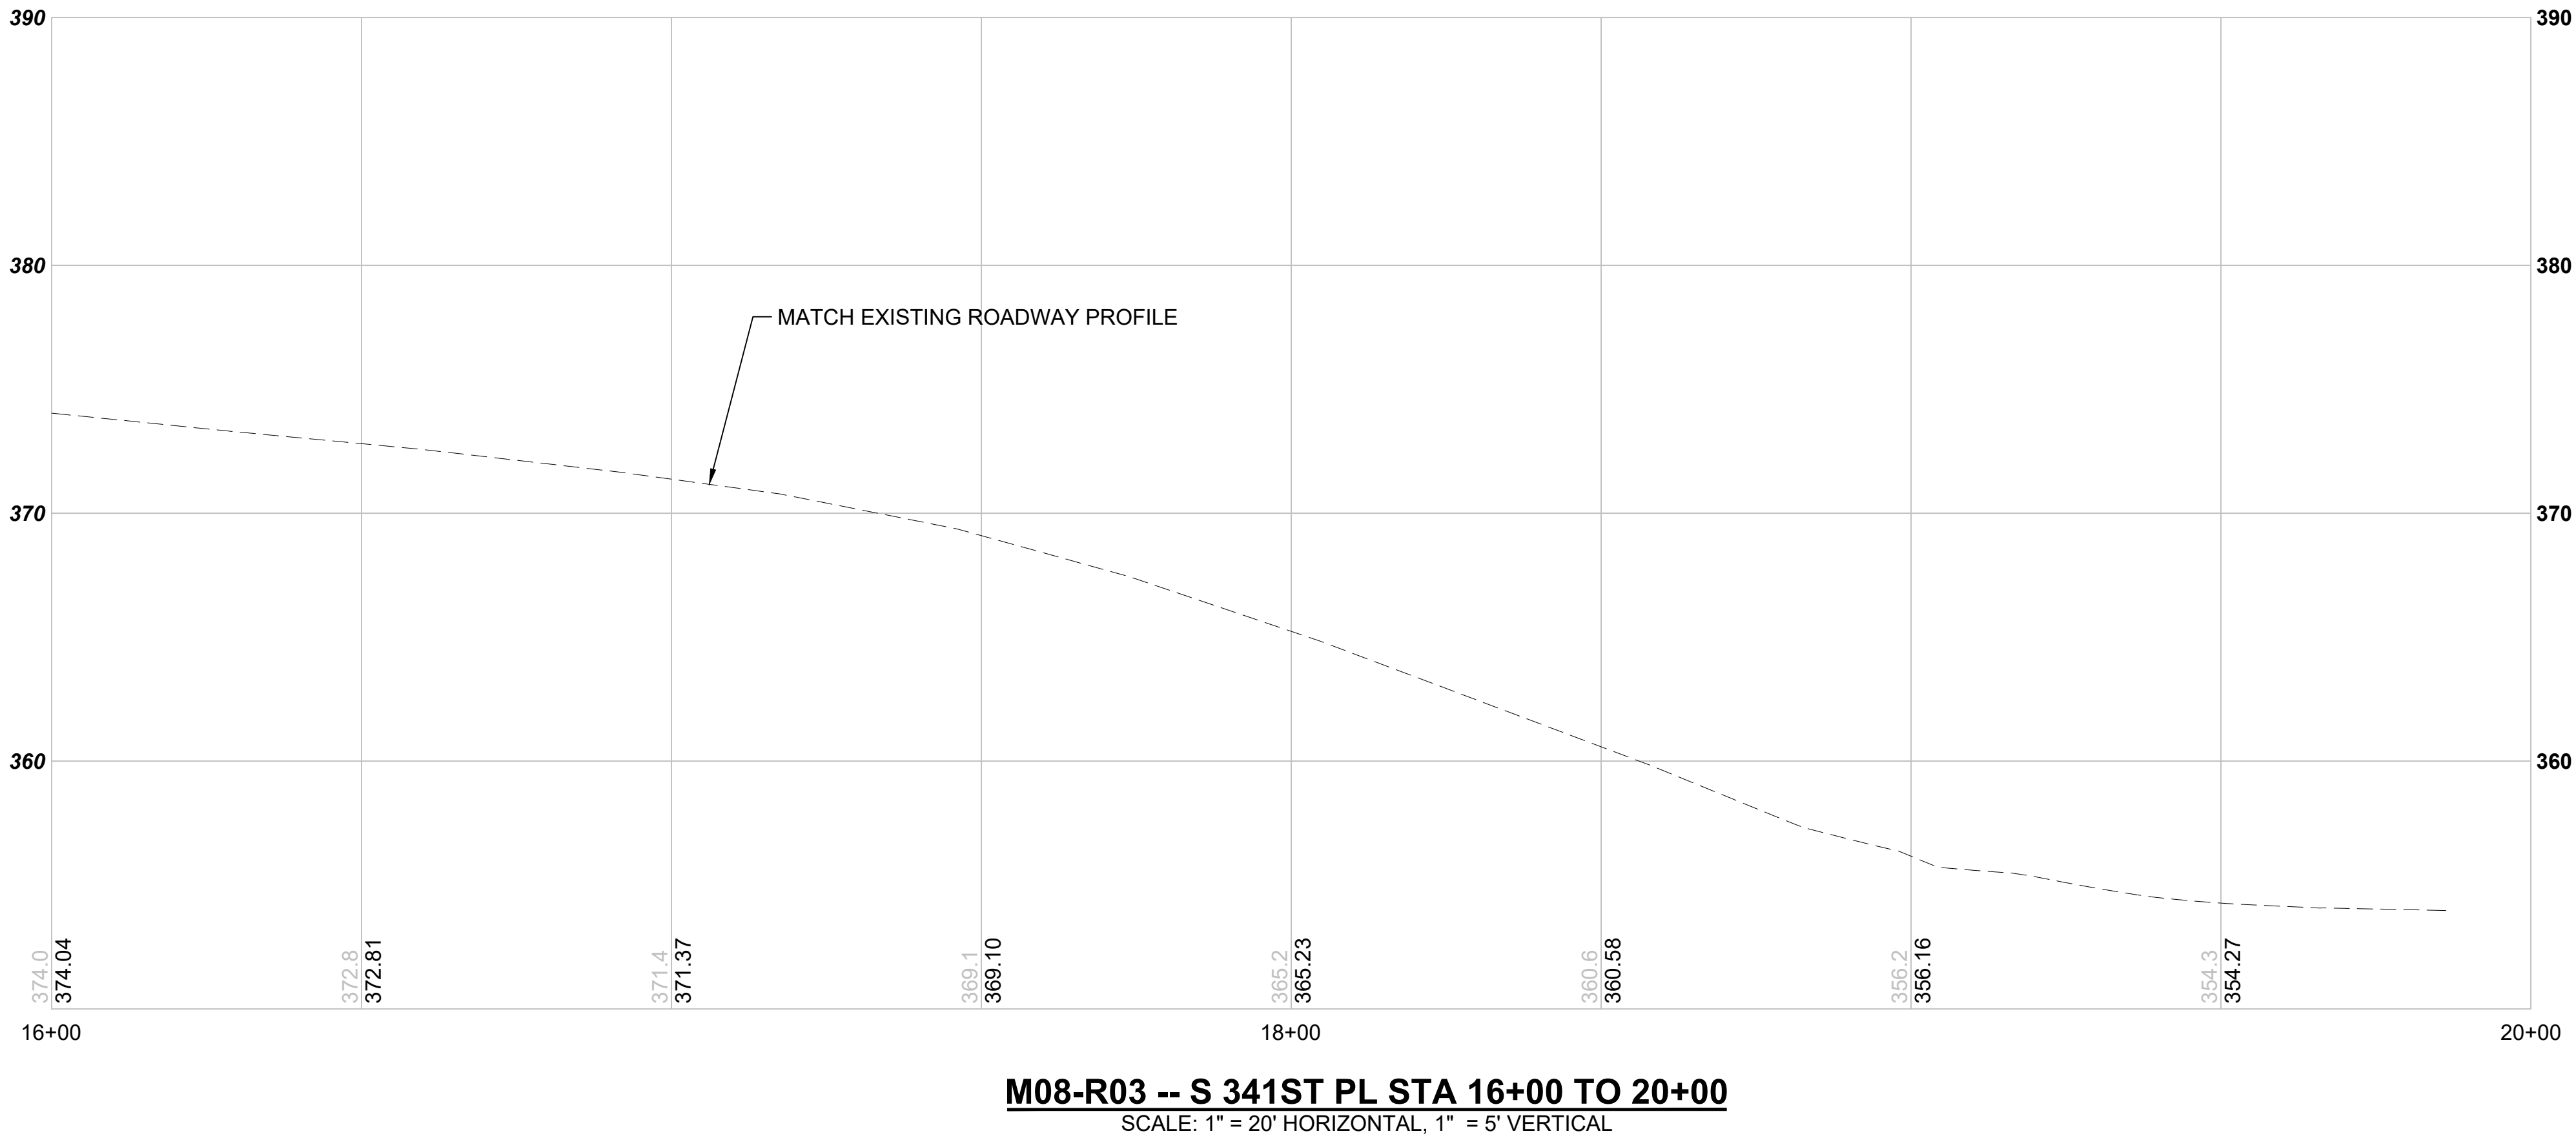


02/22/24 | 2:47 PM | ASCHEPPE
C:\PWORKING\WEST01\02772714\OMFS-M08-CRV101-113.DWG

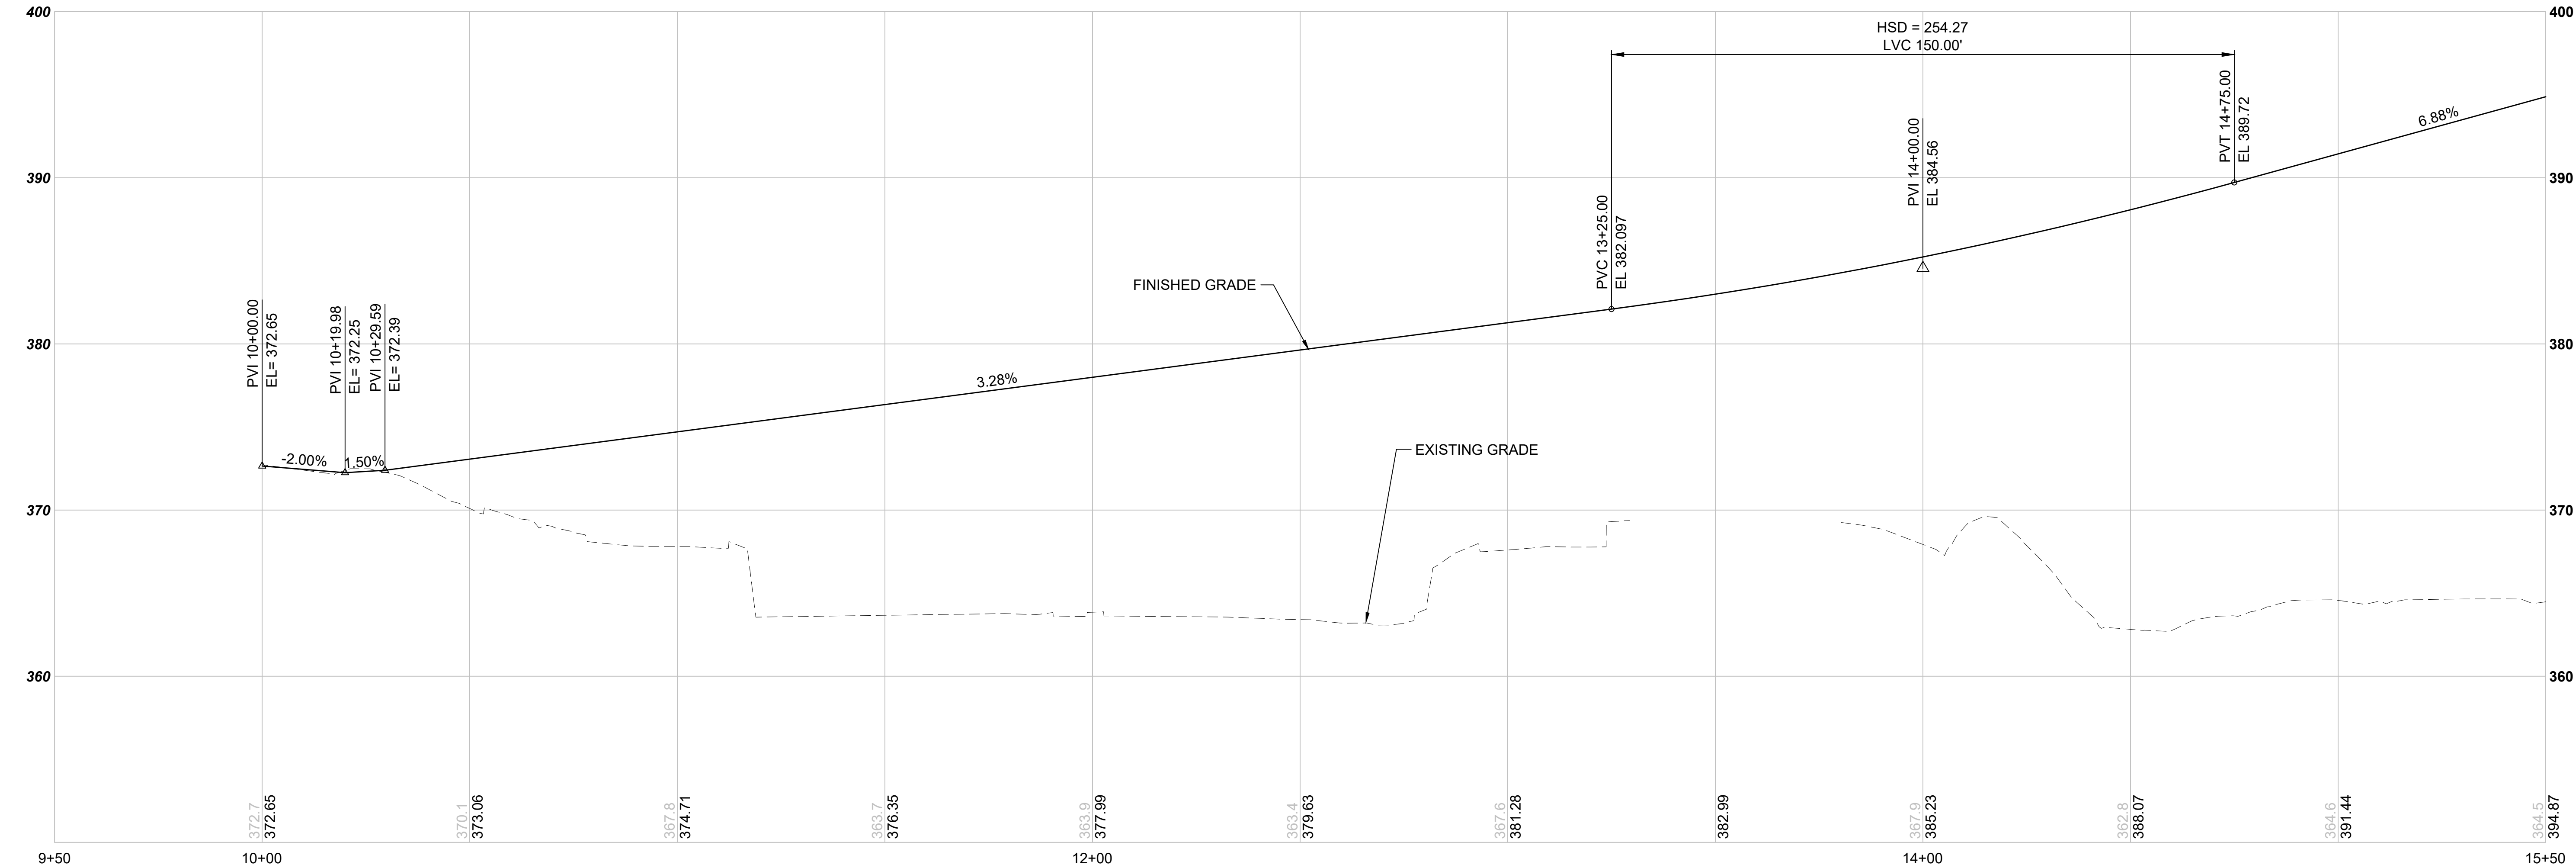


M08-R04 -- GUARD GATE ENTRANCE & OMF ACCESS ROAD STA 9+50 TO 15+50
SCALE: 1" = 20' HORIZONTAL, 1" = 5' VERTICAL

NOT FOR
CONSTRUCTION

Refer to the plan set COVER drawing
for disclaimers regarding this drawing.

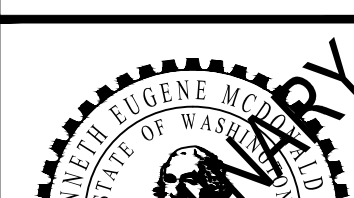REFERENCE CONCEPT DRAWINGS										DESIGNED BY: K. MCDONALD				LINE IS 1" AT FULL SCALE		PACKAGE #		SOUND TRANSIT PRELIMINARY ENGINEERING PLANS OPERATIONS & MAINTENANCE FACILITY SOUTH CIVIL ROADWAY PROFILE GUARD GATE ENTRANCE STA 9+50 TO STA 15+50	DRAWING No.: M08-CRV110	
										DRAWN BY: J. LUM						FACILITY ID: M08				
										CHECKED BY: P. LOPEZ-HILFIKER						SHEET No.: REV:				
										APPROVED BY: P. LOPEZ-HILFIKER										
										SUBMITTED BY: PABLO LOPEZ-HILFIKER						DATE: 2/27/2024				
										REVIEWED BY:		DATE:								
												2/27/2024								

02/22/24 | 2:47 PM | ASCHEPPE
C:\PWORKING\WEST01\02772714\OMFS-M08-CRV101-113.DWG

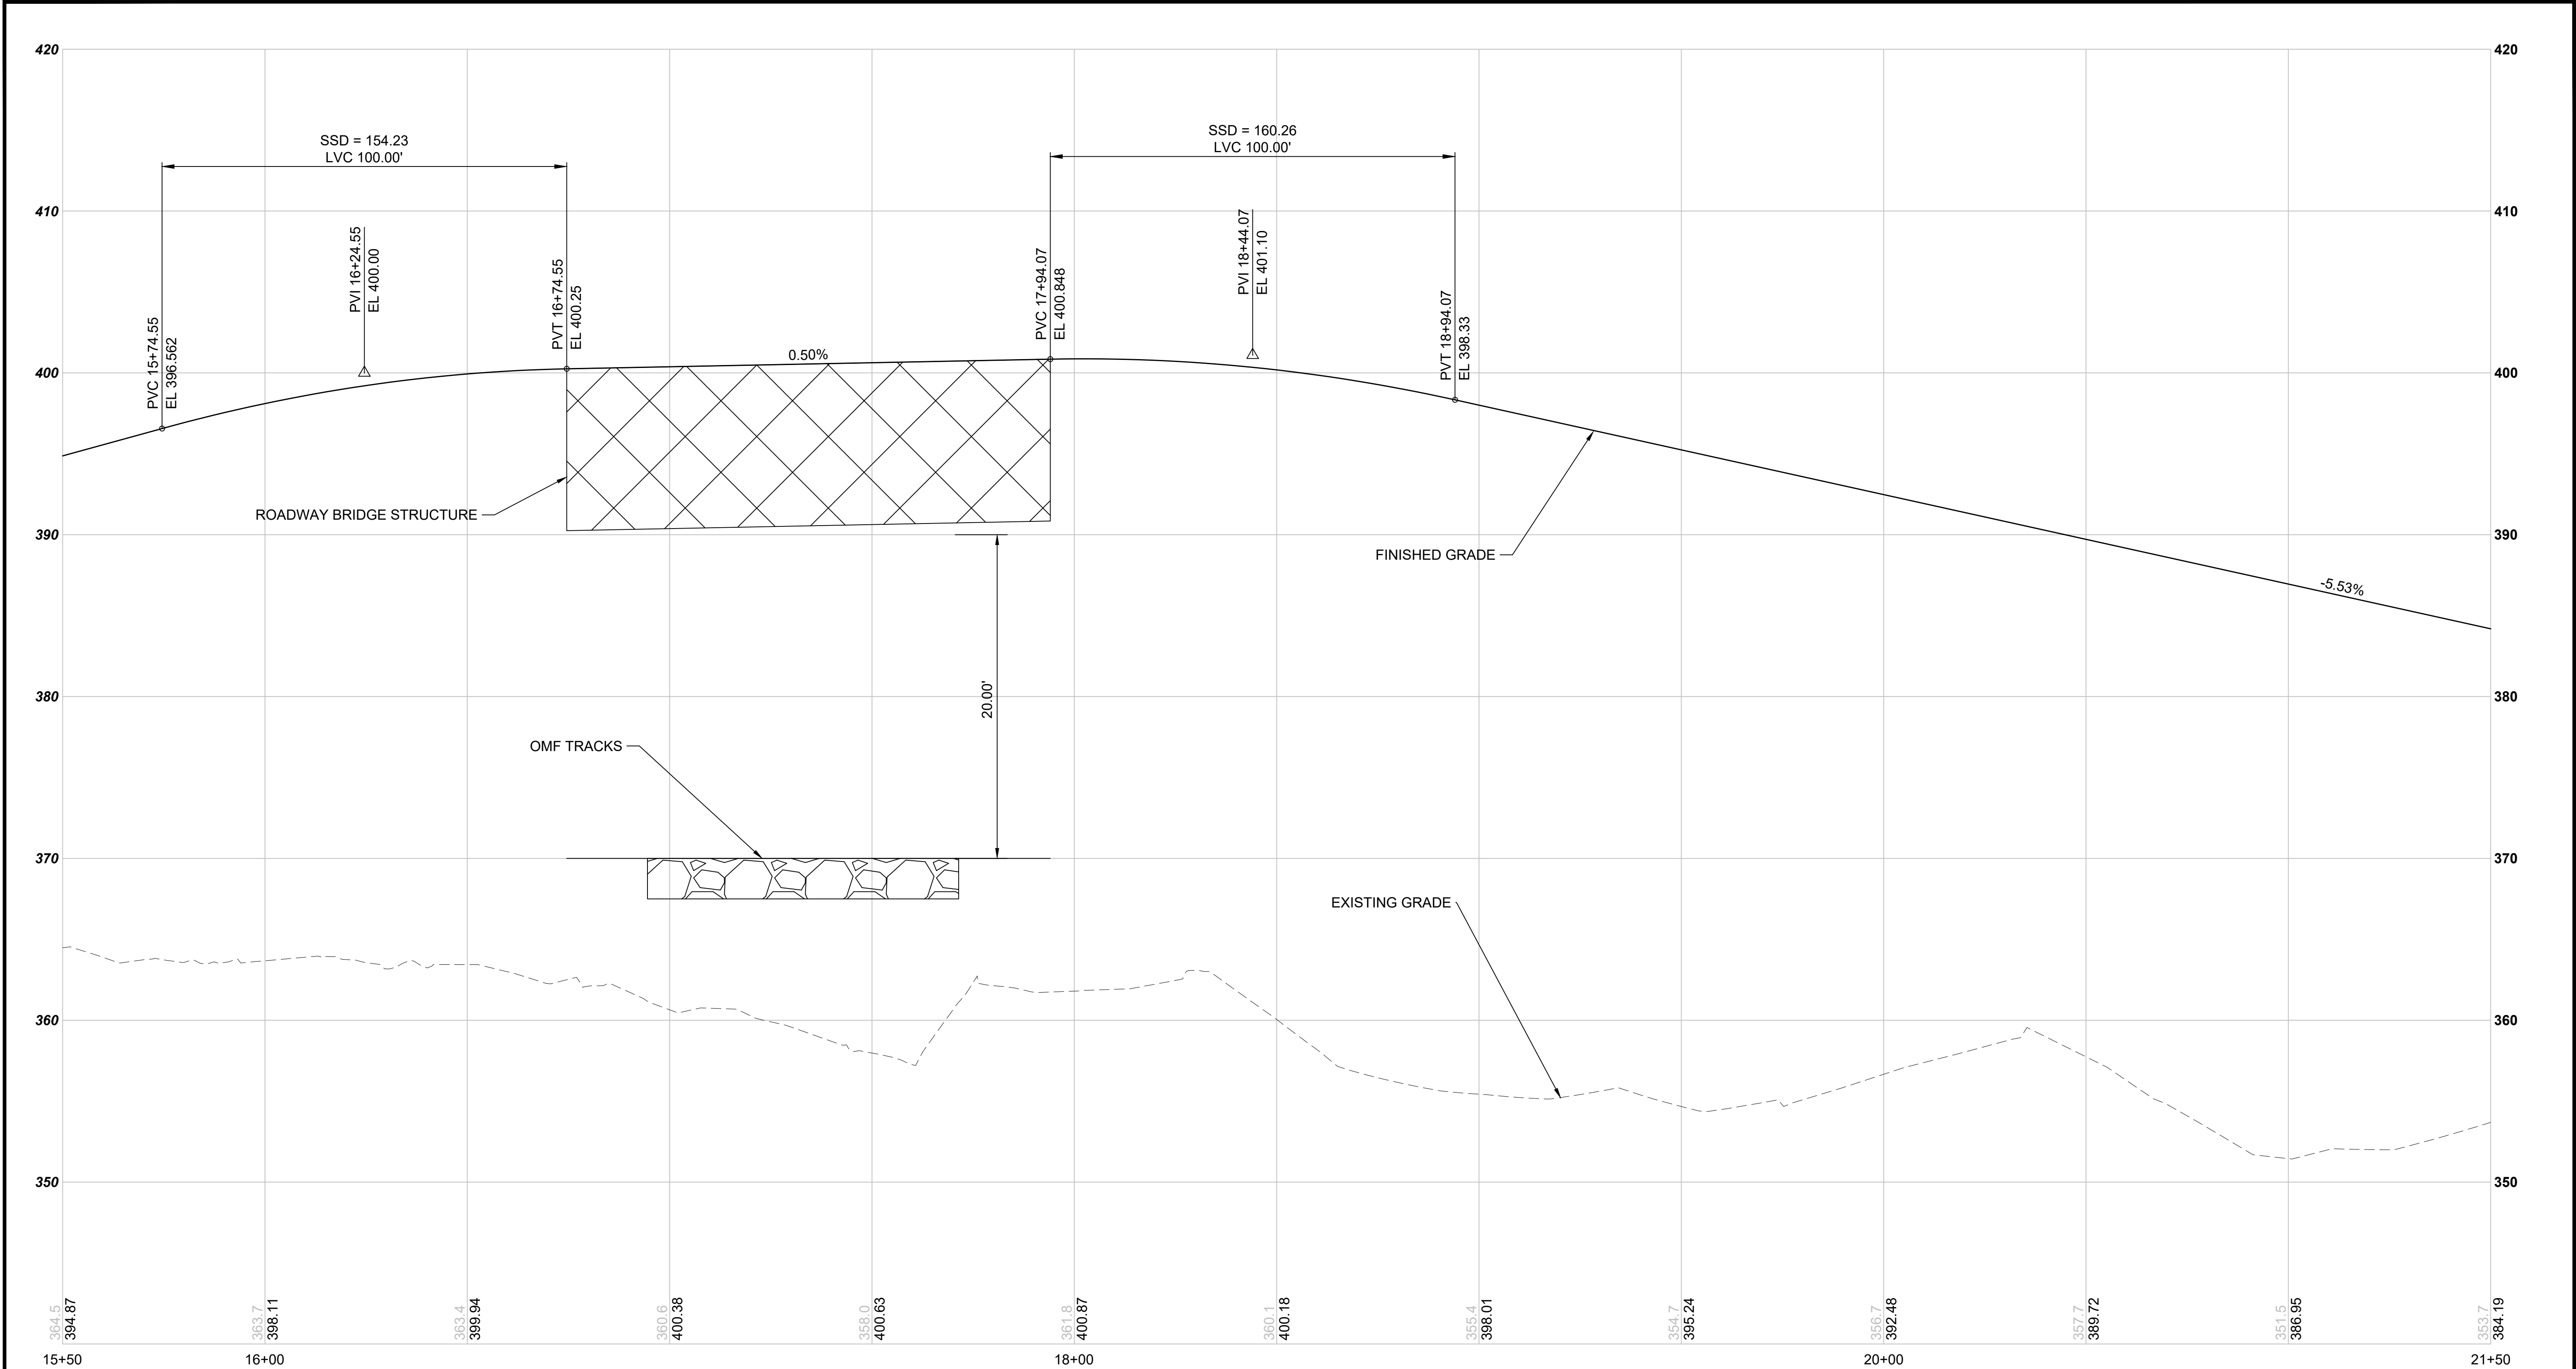

M08-R04 -- GUARD GATE ENTRANCE & OMF ACCESS ROAD STA 15+50 TO 21+50
SCALE: 1" = 20' HORIZONTAL, 1" = 5' VERTICAL

NOT FOR
CONSTRUCTION

Refer to the plan set COVER drawing
for disclaimers regarding this drawing.

REFERENCE CONCEPT DRAWINGS						AHJ:		PACKAGE #		
						DESIGNED BY:		SCALE:		
						K. McDONALD		FILENAME:		
						DRAWN BY:		OMFS-M08-CRV101-113		
						J. LUM		CONTRACT No.:		
						CHECKED BY:		AE-0030-17		
						P. LOPEZ-HILFIKER		DATE:		
						APPROVED BY:		2/27/2024		
						P. LOPEZ-HILFIKER				
No.	DATE	DSN	CHK	APP	REVISION					

PRELIMINARY

KEENE/EUGENE MCDONALD

STATE OF WASHINGTON

REGISTERED PROFESSIONAL ENGINEER

NO. 2019073

CDR

HDR

SUBMITTED BY:

PABLO LOPEZ-HILFIKER

DATE:

2/27/2024

REVIEWED BY:

DATE:

LINE IS 1" AT FULL SCALE

SOUNDTRANSIT

SCALE:

FILENAME:

OMFS-M08-CRV101-113

CONTRACT No.:

AE-0030-17

DATE:

2/27/2024

SOUND TRANSIT
PRELIMINARY ENGINEERING PLANS
OPERATIONS & MAINTENANCE FACILITY SOUTH

CIVIL
ROADWAY PROFILE
GUARD GATE ENTRANCE STA 15+50 TO STA 21+50

DRAWING No.:

M08-CRV111


FACILITY ID:

M08

SHEET No.:

REV:

02/22/24 | 2:47 PM | ASCHEPPE
C:\PWORKING\WEST01\2772714\OMFS-M08-CRV\01-113.DWG

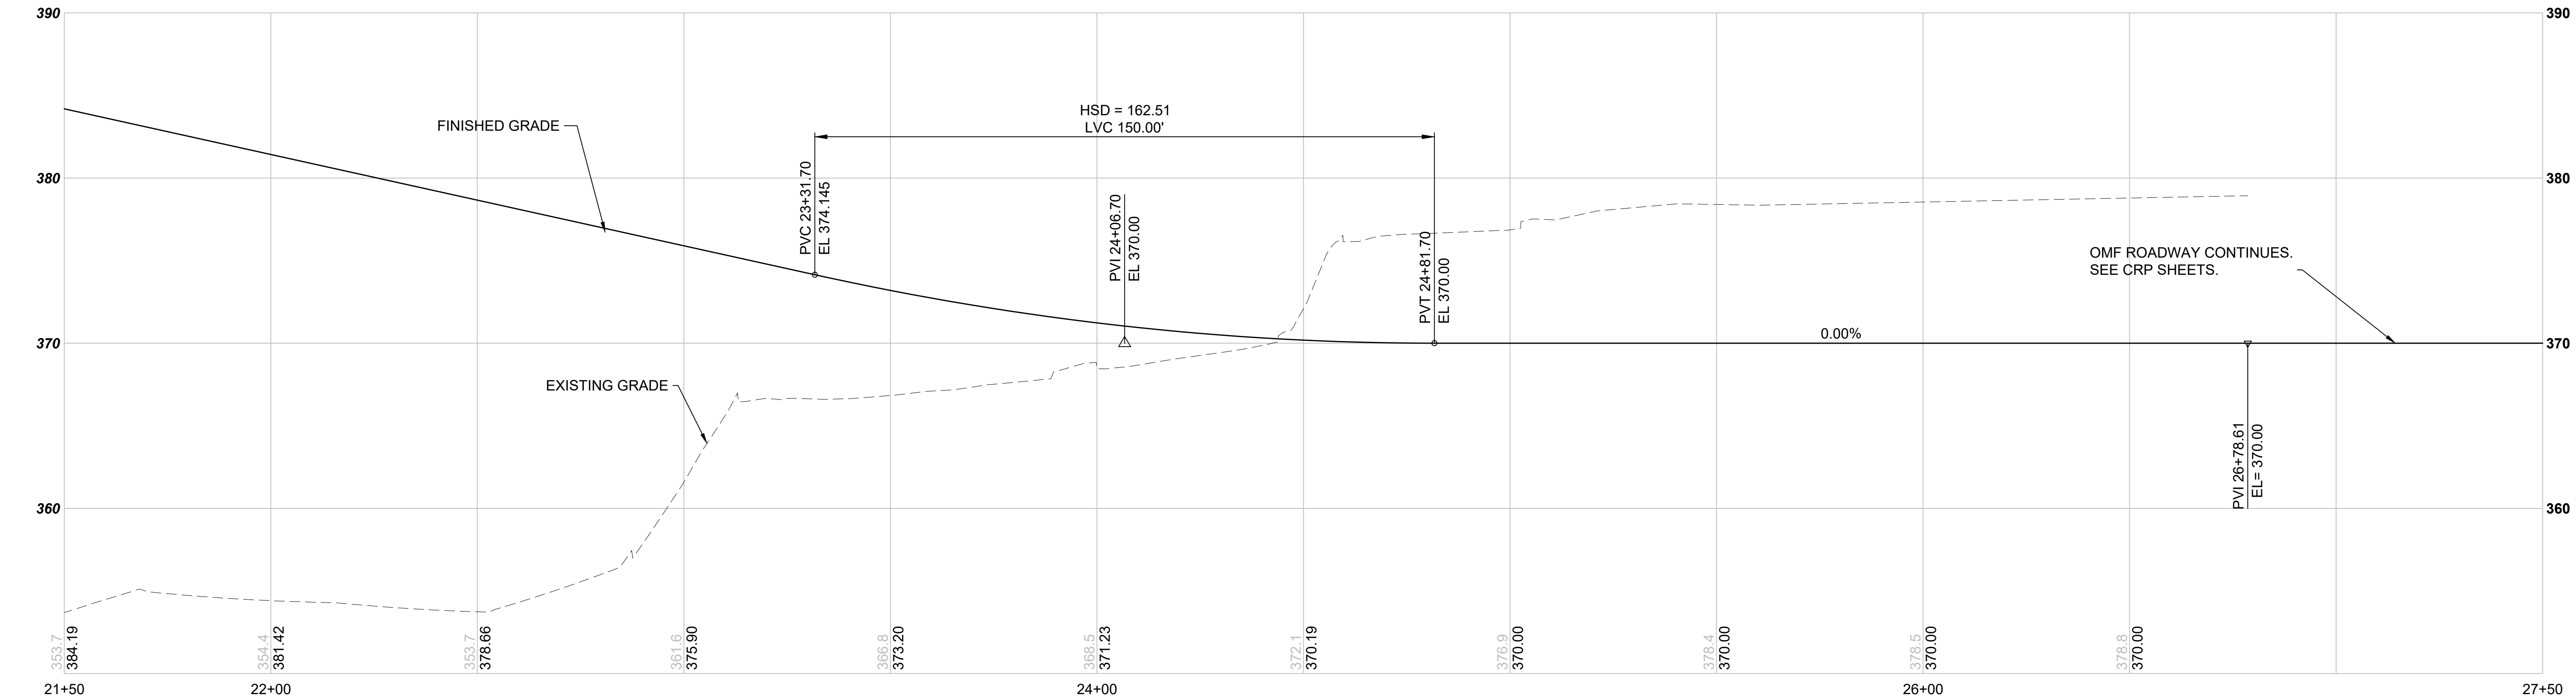

M08-R04 -- GUARD GATE ENTRANCE & OMF ACCESS ROAD STA 21+50 TO 27+50
SCALE: 1" = 20' HORIZONTAL, 1" = 5' VERTICAL

NOT FOR
CONSTRUCTION

Refer to the plan set COVER drawing
for disclaimers regarding this drawing.

REFERENCE CONCEPT DRAWINGS						AHJ:		PACKAGE #	
						DESIGNED BY:		SCALE:	
						K. McDONALD		FILENAME:	
						DRAWN BY:		OMFS-M08-CRV101-113	
						J. LUM		CONTRACT No.:	
						CHECKED BY:		AE-0030-17	
						P. LOPEZ-HILFIKER		DATE:	
						APPROVED BY:		2/27/2024	
						P. LOPEZ-HILFIKER			
No.	DATE	DSN	CHK	APP	REVISION	SUBMITTED BY:		DATE:	
						PABLO LOPEZ-HILFIKER		2/27/2024	
						REVIEWED BY:		DATE:	
								2/27/2024	

PRELIMINARY

STATE OF WASHINGTON

REGISTERED PROFESSIONAL ENGINEER

2019073

KEVIN H. EUGENE

REGISTERED PROFESSIONAL ENGINEER

2019073

HDR

SUBMITTED BY: PABLO LOPEZ-HILFIKER

DATE: 2/27/2024

REVIEWED BY:

DATE:

LINE IS 1" AT FULL SCALE

DATE: 2/27/2024

SCALE:

FILENAME: OMFS-M08-CRV101-113

CONTRACT No.: AE-0030-17

DATE: 2/27/2024

SOUND TRANSIT

PRELIMINARY ENGINEERING PLANS

OPERATIONS & MAINTENANCE FACILITY SOUTH

CIVIL

ROADWAY PROFILE

GUARD GATE ENT. STA 21+50 TO STA 27+50

DRAWING No.: M08-CRV112

FACILITY ID: M08

SHEET No.: REV:

02/22/24 | 2:47 PM | ASCHELPE
C:\PWORKING\WEST01\02772714\OMFS-M08-CRV101-113.DWG

Refer to the plan set COVER drawing
for disclaimers regarding this drawing.

REFERENCE CONCEPT DRAWINGS					
No.	DATE	DSN	CHK	APP	REVISION

DESIGNED BY:
K. McDONALD
DRAWN BY:
J. LUM
CHECKED BY:
P. LOPEZ-HILFIKER
APPROVED BY:
P. LOPEZ-HILFIKER



SUBMITTED BY:
PABLO LOPEZ-HILFIKER

DATE:
2/27/2024

REVIEWED BY:

DATE:

LINE IS 1" AT
FULL SCALE

PACKAGE #

SCALE:

FILENAME:
OMFS-M08-CRV101-113

CONTRACT No.:
AE-0030-17

DATE:
2/27/2024


SOUND TRANSIT
PRELIMINARY ENGINEERING PLANS
OPERATIONS & MAINTENANCE FACILITY SOUTH

CIVIL
ROADWAY PROFILE
21ST AVE S EXT. STA 16+00 TO STA 18+50/ S 344TH ST


DRAWING No.:
M08-CRV114

FACILITY ID:
M08

SHEET No.: REV:

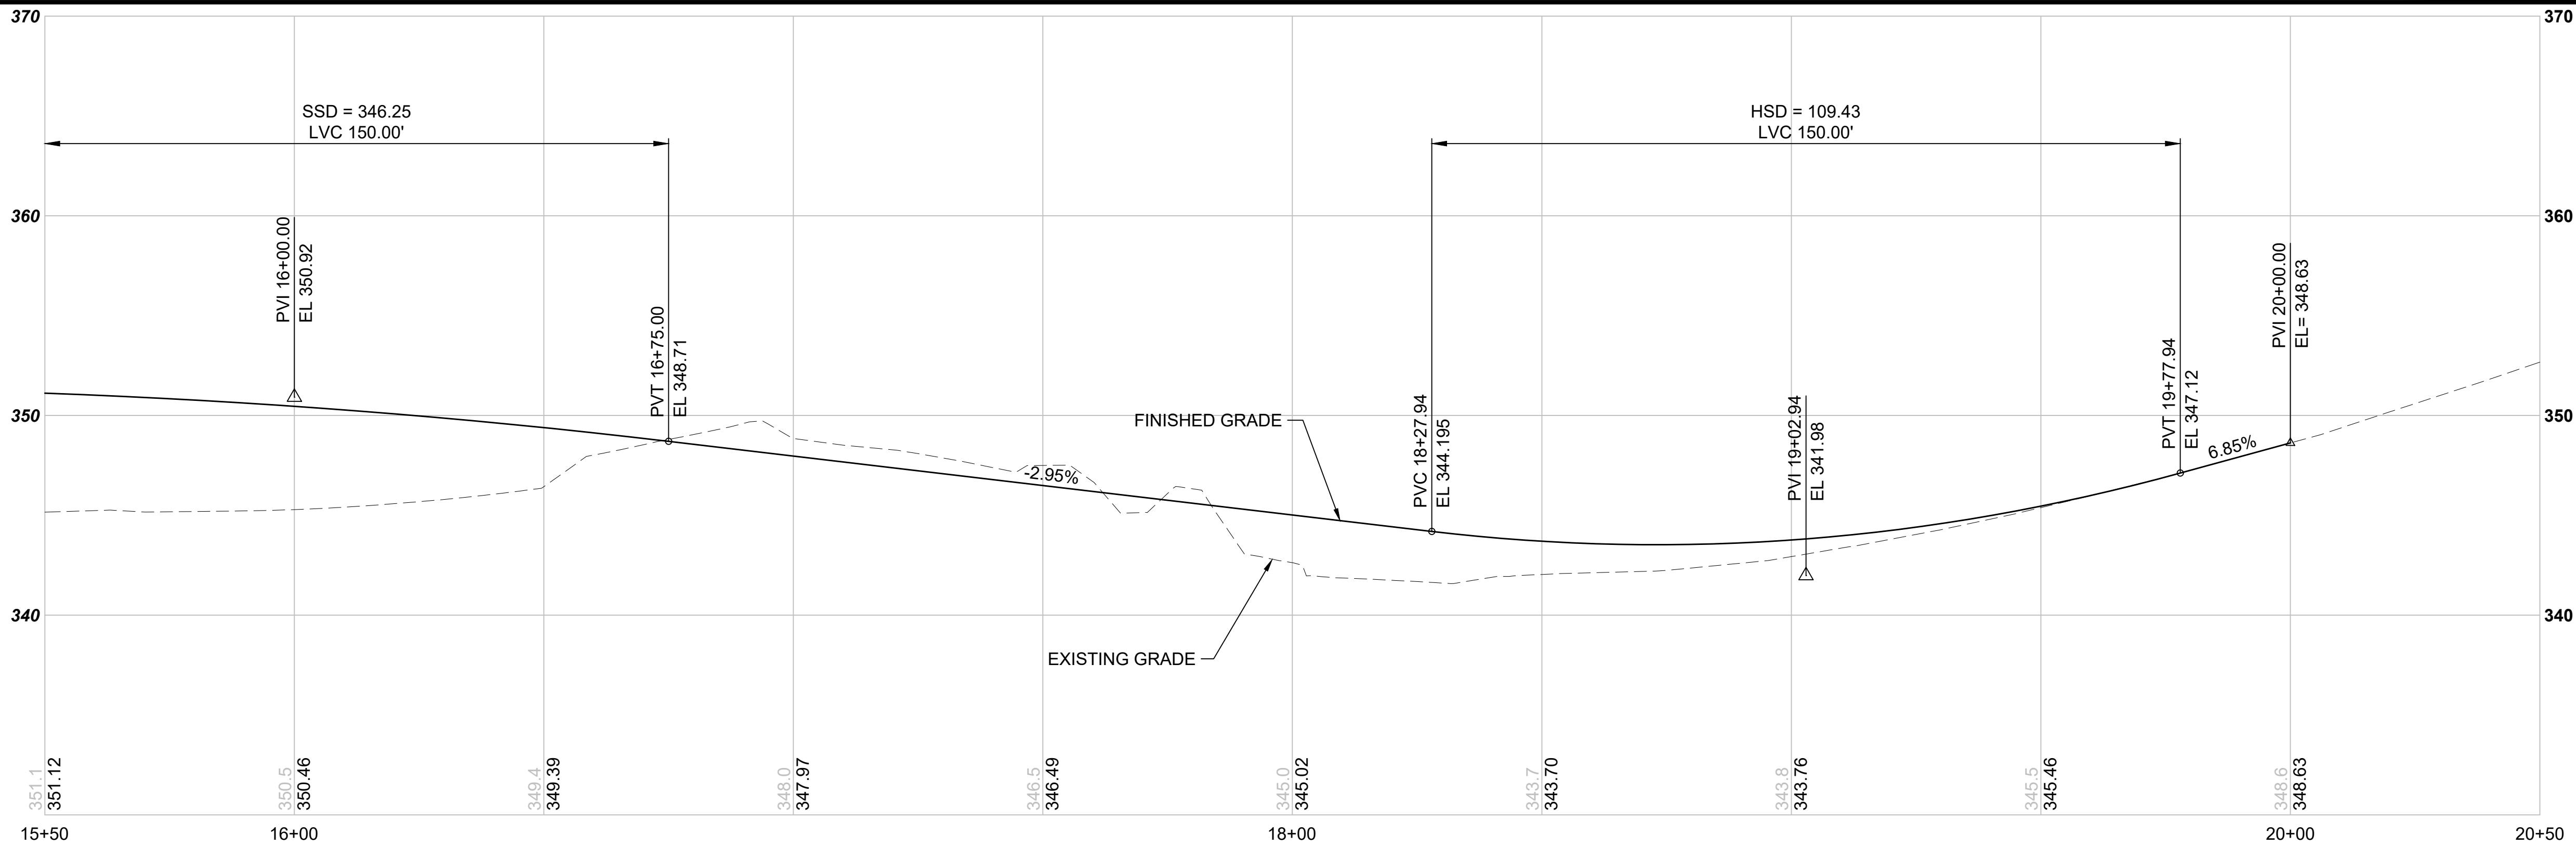

M08-R08 -- 21ST AVE S EXTENSION STA 15+50 TO 20+50
SCALE: 1" = 20' HORIZONTAL, 1" = 5' VERTICAL

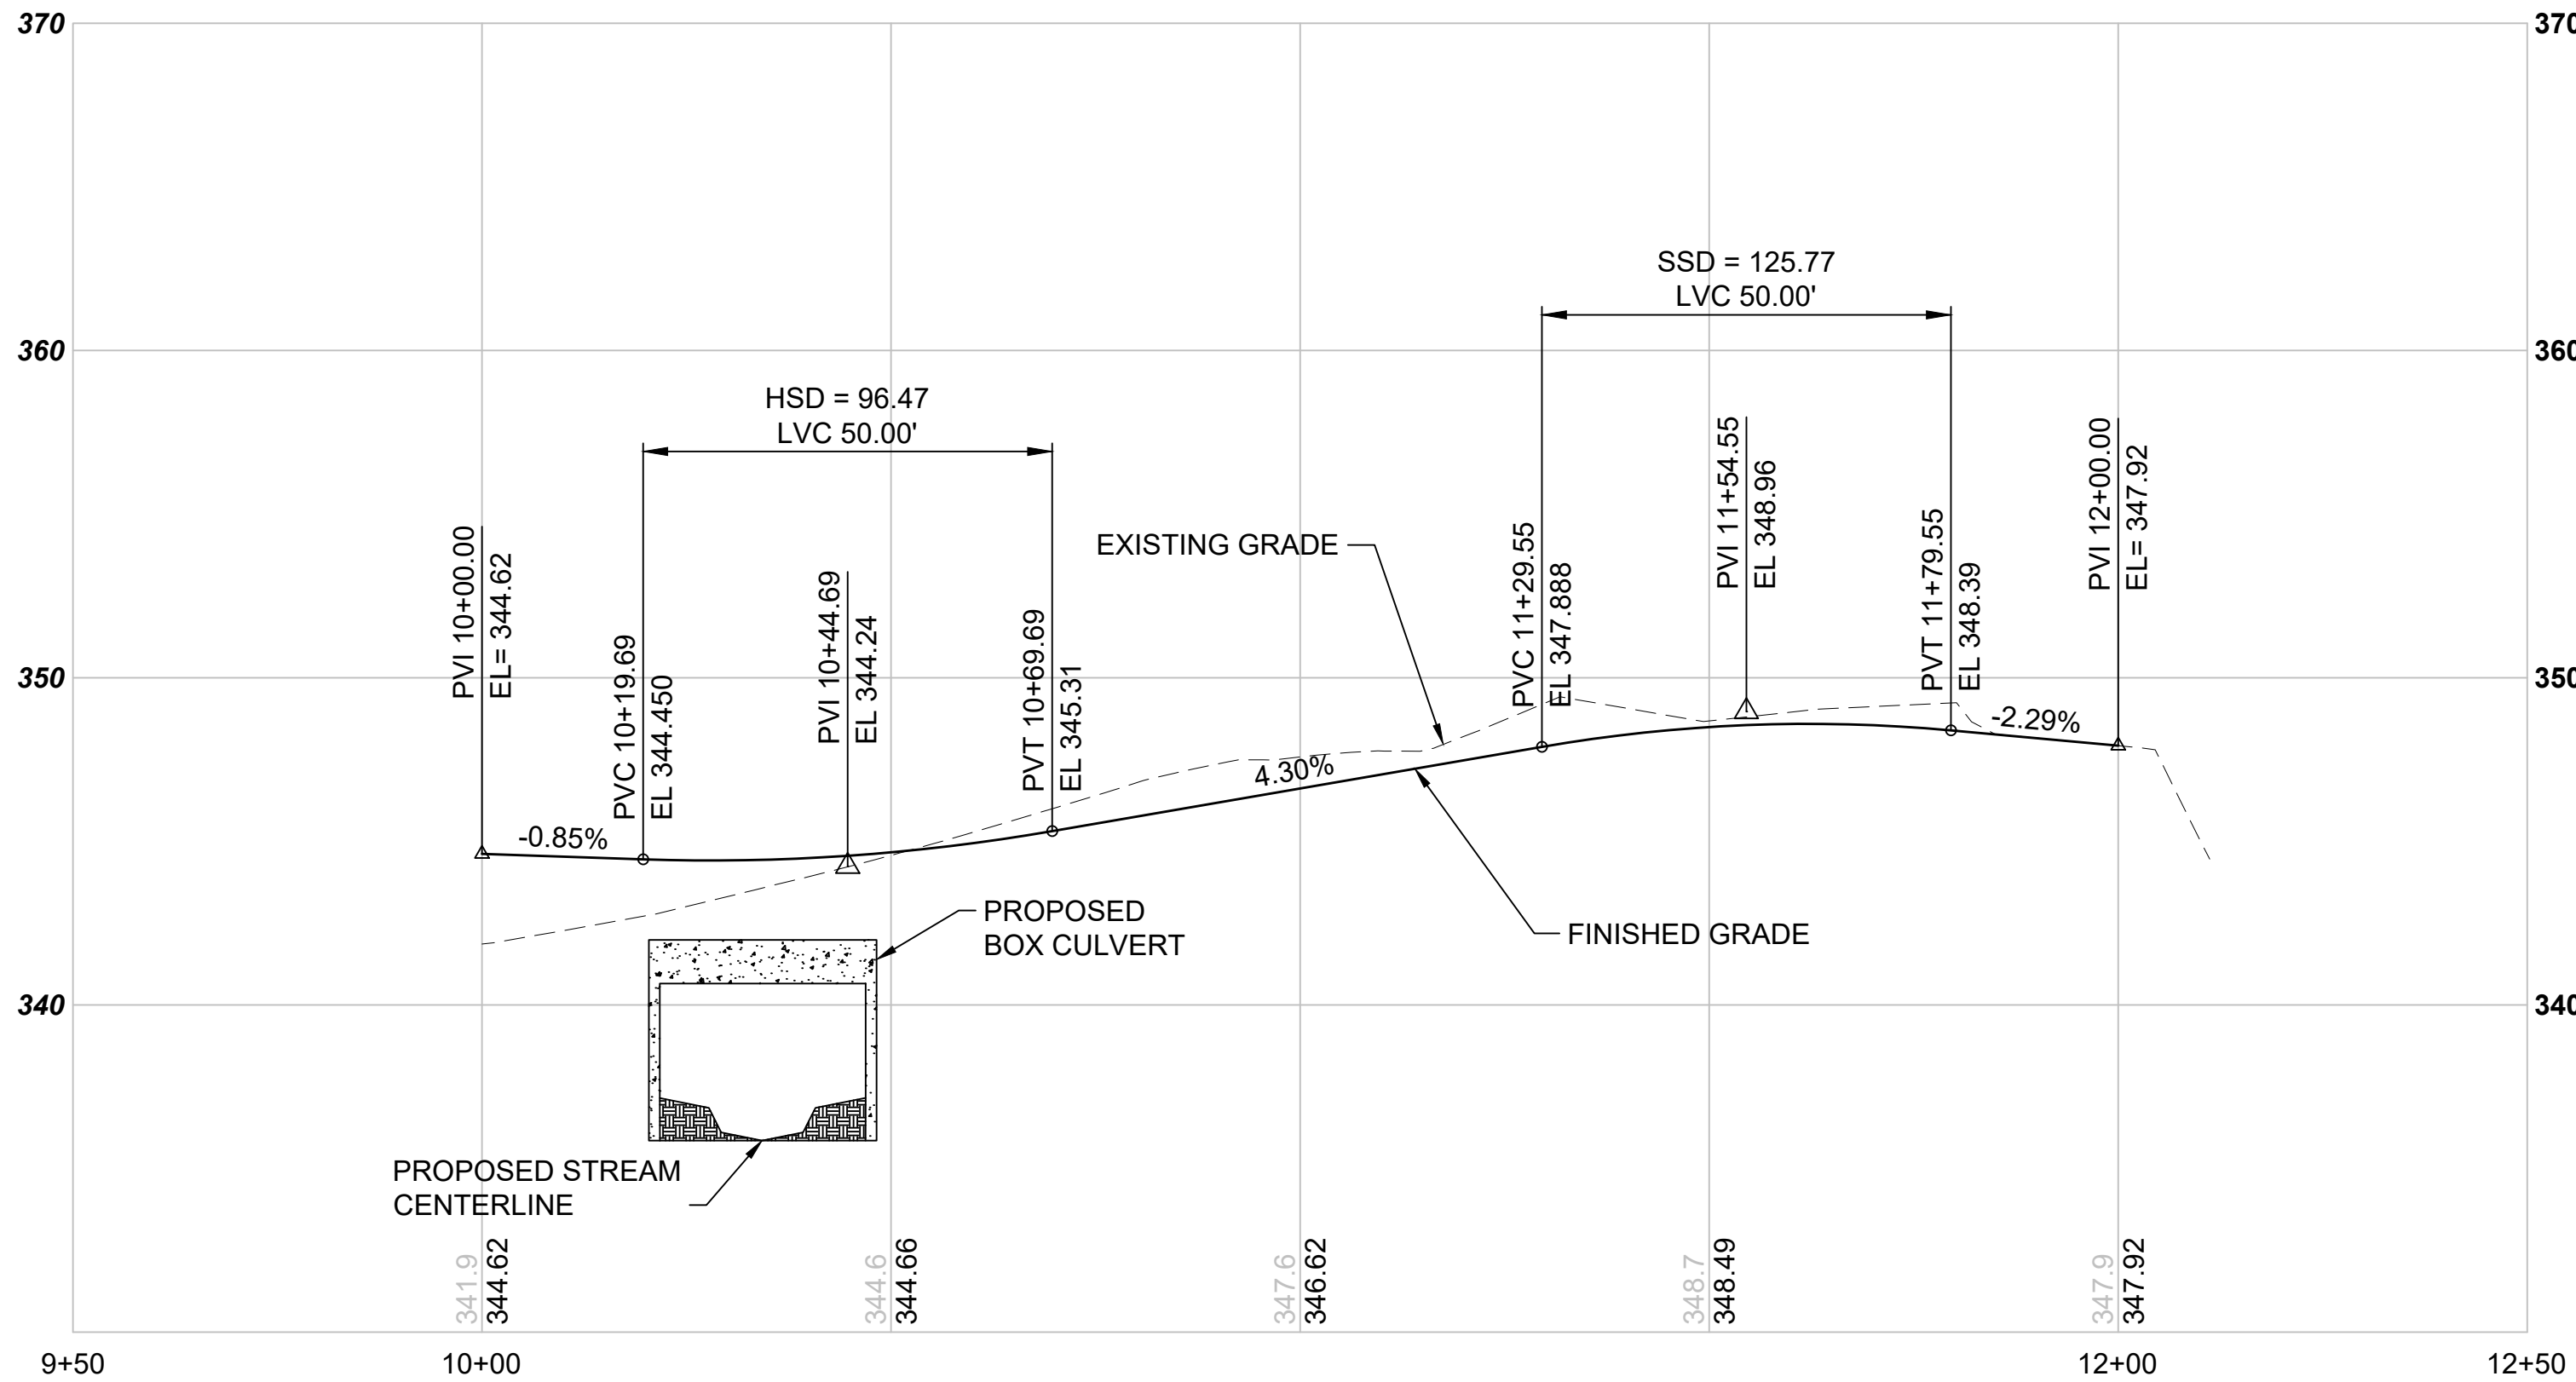

M08-R09 -- WSDOT POND ACCESS ROAD STA 9+50 TO 12+50
SCALE: 1" = 20' HORIZONTAL, 1" = 5' VERTICAL

NOT FOR
CONSTRUCTION