


2/27/2024 3:48:46 PM
Autodesk Docs:/103339152 TDLE - OMFS Phase III 2021OMFS-M08-Q-v2022.rvt

EQUIPMENT GENERAL NOTES

1. ALL CONTRACTOR FURNISHED (CF) EQUIPMENT SHOWN ON THESE DRAWINGS WITH A FOUR DIGIT IDENTIFICATION NUMBER IS BASED ON A SPECIFIED MANUFACTURER. ANY MODIFICATION AND/OR SUBSTITUTION OF SAID EQUIPMENT IS SUBJECT TO COMPLETE COORDINATION BY THE CONTRACTOR OF ALL CONNECTIONS SERVICES, OPENING SIZE AND ANY OTHER CONSTRUCTION RELATED REQUIREMENTS.
2. CONTRACTOR TO VERIFY AND COORDINATE ALL STRUCTURAL, MECHANICAL, ELECTRICAL AND PLUMBING REQUIREMENTS OF EQUIPMENT WITH MANUFACTURER'S APPROVED SHOP DRAWINGS PRIOR TO INSTALLATION.
3. THIS LAYOUT IS PROVIDED FOR GENERAL LOCATION OF EQUIPMENT. UNLESS SPECIFICALLY LOCATED BY DIMENSIONS ON THE DRAWINGS, THE EQUIPMENT SHALL BE PLACED NEAR THE LOCATION ON THE DRAWINGS BUT IN THE MOST OPERATIONALLY EFFICIENT POSITION AND ORIENTATION.
4. SEISMICALLY BRACE ALL FIXED EQUIPMENT AND STORAGE EQUIPMENT PER LOCAL AND STATE SEISMIC RESTRAINT GUIDELINES.
5. CONTRACTOR SHALL REFER TO EQUIPMENT LAYOUT DRAWINGS FOR EXACT LOCATIONS AND COORDINATION OF ALL EQUIPMENT. REFERENCE M08-QZP001 FOR EQUIPMENT IDENTIFIERS AND DESCRIPTION.
6. COORDINATE WORK WITH ARCHITECTURAL FEATURES SO THE INTERFERENCE BETWEEN PIPING, EQUIPMENT, MECHANICAL WORK AND BUILDING STRUCTURE IS AVOIDED.

EQUIPMENT LINE TYPE LEGEND

CF/CI	_____
OF/CI	_____
OF/OI	- - - - -

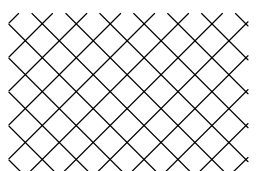HATCH NAME	EXAMPLE	DESCRIPTION
AREA OF USE		OVERHEAD CRANE AREA OF USE

ABBREVIATIONS

AFF	ABOVE FINISH FLOOR
CA	COMPRESSED AIR
CC	CONTROL CONSOLE
CF/CI	CONTRACTOR FURNISHED / CONTRACTOR INSTALLED
CFM	CUBIC FEET PER MINUTE
CG	CHASSIS GREASE
CL	CENTERLINE
CNG	COMPRESSED NATURAL GAS
D	DIESEL
DEF	DIESEL EXHAUST FLUID
EQ	EQUAL
EQ ID	EQUIPMENT IDENTIFIER
F/R	FILTER REGULATOR
FF	FINISH FLOOR
FMS	FLUID MANAGEMENT SYSTEM
FRL	FILTER, REGULATOR, LUBRICATOR
GO	GEAR OIL
GPM	GALLONS PER MINUTE
HP	HIGH PRESSURE
ID	IDENTIFICATION
LWA	LOWER WORK AREA
NTS	NOT TO SCALE
OF/CI	OWNER FURNISHED / CONTRACTOR INSTALLED
OF/OI	OWNER FURNISHED / OWNER INSTALLED
OH	OVERHEAD
PAC	PUMP AIR CONTROLLER
S/O	SAND/OIL SEPARATOR
SPEC	SPECIFICATION
TLM	TANK LEVEL MONITOR
TYP	TYPICAL
UC	USED COOLANT
UG	UNDERGROUND
UNO	UNLESS NOTED OTHERWISE
UO	USED OIL
W	WATER
WWF	WINDSHIELD WASHER FLUID

CF/CI EQUIPMENT SCHEDULE

EQ ID #	DESCRIPTION
1098	BOARD, PEG, TOOL
1106	CABINET, SIX DRAWER, MODULAR, UNDERBENCH
1110	CABINET, 10 DRAWER, MODULAR
1125	CABINET, COMPUTER, FIXED
1182	CABINET, STORAGE, HEAVY DUTY
1183	CABINET, STORAGE, HEAVY DUTY
1195	CART, BATTERY, 22 INCHES HIGH
1200	CART, PARTS
1204	CART, CLEANING
1215	CHAIR, SHOP, ELECTRONIC, STATIC DISSIPATIVE
1220	DESK, STAND-UP
1397	PLATFORM, WORK, ROOF, MOBILE
1397A	PLATFORM, WORK, ROOF, MOBILE - PLATFORM
1397B	PLATFORM, WORK, ROOF, MOBILE - STAIR
1420	RACK, ARM, SINGLE FACE, THREE FOOT WIDE, 4,000 POUND
1421	RACK, ARM, SINGLE FACE, SIX FOOT WIDE
1443	STORAGE UNIT, 36 BIN
1456	RACK, BULK STORAGE, SIX FOOT
1500	STORAGE SYSTEM PALLET, WITH RACK MOUNTED CRANE
1535	RACK, PALLET, EIGHT FOOT, TWO TIER
1540	RACK, PALLET, TWELVE FOOT, THREE TIER
1542	RACK, PALLET, NINE FOOT, FOUR TIER
1570	RACK, SPOOL, WIRE
1571	RACK, SPOOL, WIRE, LARGE
1625	RACK, SHEET METAL, FIVE BAY
1688	SHELVING UNIT, EIGHT SHELF
1721	STEP, ONE, ADJUSTABLE
1731	STORAGE SYSTEM, AUTOMATED, VERTICAL TRAY
1753	TABLE, LAYOUT, STAINLESS STEEL TOP, EIGHT FOOT
1791	TABLE, WELDING, 5 FOOT x 2 - 1/2 FOOT
1805	WORKBENCH, ELECTRONICS, STATIC DISSIPATIVE, 5 FOOT, WITH SHELF
1860	WORKBENCH, SEVERE USE, SIX FEET
1861	WORKBENCH, SEVERE USE, SIX FEET, ON CASTERS
1950	CABINET, FLAMMABLE MATERIALS, LARGE
1960	CAGE, STORAGE, GAS CYLINDER, VERTICAL
1965	PALLET, CONTAINMENT, TWO DRUM
1966	PALLET, CONTAINMENT, HAZARDOUS MATERIALS, FOUR DRUM
1975	HOPPER, SELF TIPPING, 1/3 CUBIC YARD, PORTABLE
1978	HOPPER, SELF DUMPING, 1-1/2 YARD
2030	BENCH, BATTERY
2041	CHARGER, BATTERY, SHORE POWER
2130	PRESS, ELECTRIC/HYDRAULIC, 100 TON
2250	LATHE, ENGINE, 15 INCH SWING
2491	DROPS, AIR/ELECTRIC/VACUUM, TRAPEZE
2495	REEL, ELECTRICAL
2585	PRESS, WHEEL/AXLE
2585 A	PRESS, WHEEL/AXLE, DUAL END (ONE EACH)
2585 B	PRESS, WHEEL/AXLE, DUAL END - MAIN CONTROL STATION (ONE EACH)
2585 C	PRESS, WHEEL/AXLE, DUAL END - ELECTRICAL ENCLOSURE (ONE EACH)
2585D	PRESS, WHEEL/AXLE, DUAL END - FREESTANDING CRANE SYSTEM (ONE EACH)
2610	DRILL PRESS, VARIABLE SPEED, 20 INCH
2690	SAW, BAND, HORIZONTAL, SMALL
2694	SAW, BAND, VERTICAL, 20 INCHES
2696	SAW, COLD
2740	WELDER, MIG, WITH CART
2742	WELDER, MIG, PORTABLE
2755	WELDER, STICK, DC
2758	OVEN, WELDING ROD WITH THERMOMETER INSTALLED
2760	WELDER, TIG
2765	TORCH, OXYACETYLENE, WITH CART
2770	SCREEN, WELDING
2780	CUTTER, PLASMA
2781	TABLE, CUTTING, PLASMA, HD
2835	WISE, 5-1/2 INCH
2851	CRIMPER, FITTINGS/HOSE, 1-1/4 INCH, ELECTRIC/HYDRAULIC
2880	BUFFER/GRINDER, EIGHT INCH, WITH DUST COLLECTOR
2901	STAND, TEST, TRUCK, ASSEMBLY
2901A	STAND, TEST, TRUCK, ASSEMBLY - ELECTRICAL CABINET
2901B	STAND, TEST, TRUCK, ASSEMBLY - HYDRAULIC POWER UNIT
2901C	STAND, TEST, TRUCK, ASSEMBLY - CONTROL CONSOLE
2905	STAND, TEST, TRUCK, ASSEMBLY
2905A	STAND, TEST, TRUCK, ASSEMBLY - CONTROL CONSOLE
2905B	STAND, TEST, TRUCK, ASSEMBLY - ELECTRICAL CABINET
2905C	STAND, TEST, TRUCK, ASSEMBLY - HYDRAULIC POWER UNIT
2911	SYSTEM, SANDING, RAILCAR
2911A	SYSTEM, SANDING, RAILCAR - DISPENSER
2911B	SYSTEM, SANDING, RAILCAR - PLC
2911C	SYSTEM, SANDING, RAILCAR - AIR COMPRESSOR
2911D	SYSTEM, SANDING, RAILCAR - AIR DRYER
2911E	SYSTEM, SANDING, RAILCAR - AIR RECEIVER
2911F	SYSTEM, SANDING, RAILCAR - SILO
2930	SHUNTER, VEHICLE, RAIL AND ROAD, BATTERY POWERED
2931	PUSHER, ELECTRIC, WALK BEHIND
2950	TURNTABLE, TRUCK ASSEMBLY
2970	OVEN, BEARING
2981	MACHINE, TRUING, WHEEL, UNDERFLOOR
2981A	MACHINE, TRUING, WHEEL, UNDERFLOOR
2981B	MACHINE, TRUING, WHEEL, UNDERFLOOR - CONTROL PANEL

CF/CI EQUIPMENT SCHEDULE

EQ ID #	DESCRIPTION
2981C	MACHINE, TRUING, WHEEL, UNDERFLOOR - HYDRAULIC POWER UNIT
2981D	MACHINE, TRUING, WHEEL, UNDERFLOOR - CONVEYOR SYSTEM
2986	MACHINE, LATHE, WHEEL, ABOVE FLOOR
2986A	MACHINE, LATHE, WHEEL, ABOVE FLOOR - CONTROL CONSOLE
3085	CABINET, ABRASIVE BLAST, WITH DUST COLLECTOR
3086	BOOTH, BLAST
3086 A	BOOTH, BLAST- VACCUUM DUST COLLECTION SYSTEM
3086 B	BOOTH, BLAST - CARTRIDGE DUST COLLECTION SYSTEM
3086 C	BOOTH, BLAST - CONTROL PANEL
3145	SYSTEM, DUST COLLECTOR, BODY SHOP
3145A	SYSTEM, DUST COLLECTOR, BODY SHOP - PULSE JET SEPARATOR
3145B	SYSTEM, DUST COLLECTOR, BODY SHOP - MULTISTAGE EXHAUSTER
3145C	SYSTEM, BODY SHOP, DUST COLLECTOR - CONTROL PANEL
3279	EXTRACTOR, FUME, PORTABLE, 115 CFM
3280	EXTRACTOR, FUME, WELDING, PORTABLE, 800 CFM
3290	FUME EXTRACTION ARM, WELDING
3300	TANK, MOP, WITH WRINGER
3556	WASHER, PARTS, AUTOMATIC, FRONT LOAD, 140 GALLON
3642	VACUUM SYSTEM, MULTI-STATION, 1-1/2 INCH HOSE
3642A	VACUUM SYSTEM, MULTI-STATION, 1-1/2 INCH HOSE - PRE-SEPARATOR WITH 2 CUBIC YARD SELF-TIPPING DUMPSTER
3642B	VACUUM SYSTEM, MULTI-STATION, 1-1/2 INCH HOSE - PULSE JET FILTER SEPERATOR W/30 GALLON CANISTER
3642C	VACUUM SYSTEM, MULTI-STATION, 1-1/2 INCH HOSE - MULTISTAGE EXHAUSTER
3642D	VACUUM SYSTEM, MULTI-STATION, 1-1/2 INCH HOSE - CONTROL PANEL
3642E	VACUUM SYSTEM, MULTI-STATION, 1-1/2" INCH HOSE - HOSE REEL
3717	WASHER, HIGH PRESSURE, HOT WATER, ELECTRIC, 4.2 GPM
5010	CRANE, BRIDGE, TOP RUNNING
5011	CRANE, BRIDGE, TOP RUNNING
5012	CRANE, BRIDGE, TOP RUNNING
5013	CRANE, BRIDGE, TOP RUNNING
5014	CRANE, BRIDGE, TOP RUNNING
5021	CRANE, BRIDGE, TOP RUNNING, DOUBLE GIRDER
5022	CRANE, BRIDGE, TOP RUNNING, DOUBLE GIRDER
5031	CRANE, BRIDGE, TOP RUNNING
5032	CRANE, BRIDGE, TOP RUNNING
5110	CRANE, JIB, FOUNDATION MOUNTED
5140	CRANE, JIB, CANTILEVER
5150	CRANE, JIB, WALL-TRAVELING
5160	CRANE, JIB, WORKSTATION, FREESTANDING, 250 POUND
5215	LIFT, PLATFORM, DOCK, RECESSED
5390	HOIST, CHAIN, ELECTRIC, WITH PUSH TROLLEY, 250 LBS
5391	HOIST, CHAIN, ELECTRIC, MOTORIZED TROLLEY, ONE TON
5392	HOIST, CHAIN, ELECTRIC, MOTORIZED TROLLEY, TWO TON
5393	HOIST, CHAIN, ELECTRIC, MOTORIZED TROLLEY, THREE TON
5404	FORKLIFT, ELECTRIC, STAND UP
5404A	FORKLIFT CHARGER
5410	FORKLIFT, ELECTRIC, 10,000 POUND
5410A	FORKLIFT CHARGER
5442	LIFT, PARTS, STRADDLE
5460	LIFT, TABLE, PORTABLE, 1,500 POUND
5556	LIFT, MAN, PNEUMATIC, THREE AXIS
5670	LIFT, MAN, HIGH LIFTING, MOBILE
5905	CART, LOAD, TRANSFER, ON RAIL
5951	HOIST, TRUCK/BOGIE, UNDERFLOOR
5951A	HOIST, TRUCK/BOGIE, UNDERFLOOR - CONTROL CONSOLE
5956	HOIST, TRUCK/BOGIE, UNDERFLOOR WITH BODY SUPPORT
5956A	IN-GROUND, CONTROL CONSOLE
5961	LIFT, COLUMN, PORTABLE, SCREWTYPE, RAIL
5976	HOIST, RAILCAR, UNDERFLOOR, WITH BODY STANDS
5976A	HOIST, RAILCAR, UNDERFLOOR, WITH BODY STANDS - ELECTRICAL CABINET
5976B	HOIST, RAILCAR, UNDERFLOOR, WITH BODY STANDS - CONTROL CONSOLE
6070	BOOTH, PAINT, DOWNDRAFT
6070 A	BOOTH, PAINT, DOWNDRAFT - AIR MAKEUP UNIT
6070 B	BOOTH, PAINT, DOWNDRAFT - EXHAUST FAN
6070 C	BOOTH, PAINT, DOWNDRAFT - CONTROL PANEL
6070 D	OVERHEAD DOOR
6080	BOOTH, PAINT, OPEN FACE WITH FILTER DOORS
6080 A	BOOTH, PAINT, OPEN FACE WITH FILTER DOORS - AIR MAKEUP UNIT
6080 B	BOOTH, PAINT, OPEN FACE WITH FILTER DOORS - EXHAUST FAN
6080 C	BOOTH, PAINT, OPEN FACE WITH FILTER DOORS - CONTROL PANEL
6090	PAINT, MIX ROOM
6090 A	PAINT, MIX ROOM - CONTROL PANEL
6090 B	PAINT, MIX ROOM - EXHAUST FAN
6620	ANCHOR, FLOOR
6675	SHAKER, PAINT, MULTI-SIZE
6680	CRUSHER, PAINT CAN
7510	PUMP, AIR PISTON, 55 GALLON (CG), WITH HOIST
7520	PUMP, AIR PISTON, 10:1 RATIO
7530	PUMP, DIAPHRAGM, NON-MIXING
7540	PUMP, DIAPHRAGM, USED FLUID EVACUATION (UO)
7710	REEL BANK (ONE COMMODITY)
7711	REEL BANK (ONE COMMODITY)
7721	REEL BANK (TWO COMMODITY)
7730	REEL BANK (THREE COMMODITY)
7970	TANK, DOUBLE WALL, CUBE, 500 GALLON
7996	RECEIVER, 25 GALLON, PORTABLE (UO)
9151	DISPENSING SYSTEM, FLUID, CLEANING
9151A	DISPENSING SYSTEM, FLUID, CLEANING - DISPENSERS

NOT FOR
CONSTRUCTION


Refer to the plan set COVER drawing
for disclaimers regarding this drawing.

REFERENCE CONCEPT DRAWINGS


No.	DATE	DSN	CHK	APP	REVISION

AHJ:				PACKAGE #							
DESIGNED BY: J. BOND				LINE IS AT FULL SCALE 		SCALE:		SOUND TRANSIT OPERATIONS & MAINTENANCE FACILITY SOUTH PRELIMINARY ENGINEERING		DRAWING No.: M08-QZP001	
DRAWN BY: J. BOND						FILENAME: OMFS-M08-Q-v2022.RVT				FACILITY ID: M08	
CHECKED BY: J. LOHR						CONTRACT No.: AE-0030-17				SHEET No:	
APPROVED BY: S. ZIMMERMAN						DATE: 2/27/2024				DATE: 2/27/2024	
SUBMITTED BY: PABLO LOPEZ-HILFIKER				DATE: 2/27/2024		REVIEWED BY:		DATE: 2/27/2024		EQUIPMENT OMF EQUIPMENT SCHEDULE	

2/27/2024 3:46:56 PM
Autodesk Docs://10339152 TDLE - OMFS Phase III 2021/OMFS-M08-Q-v2022.rvt

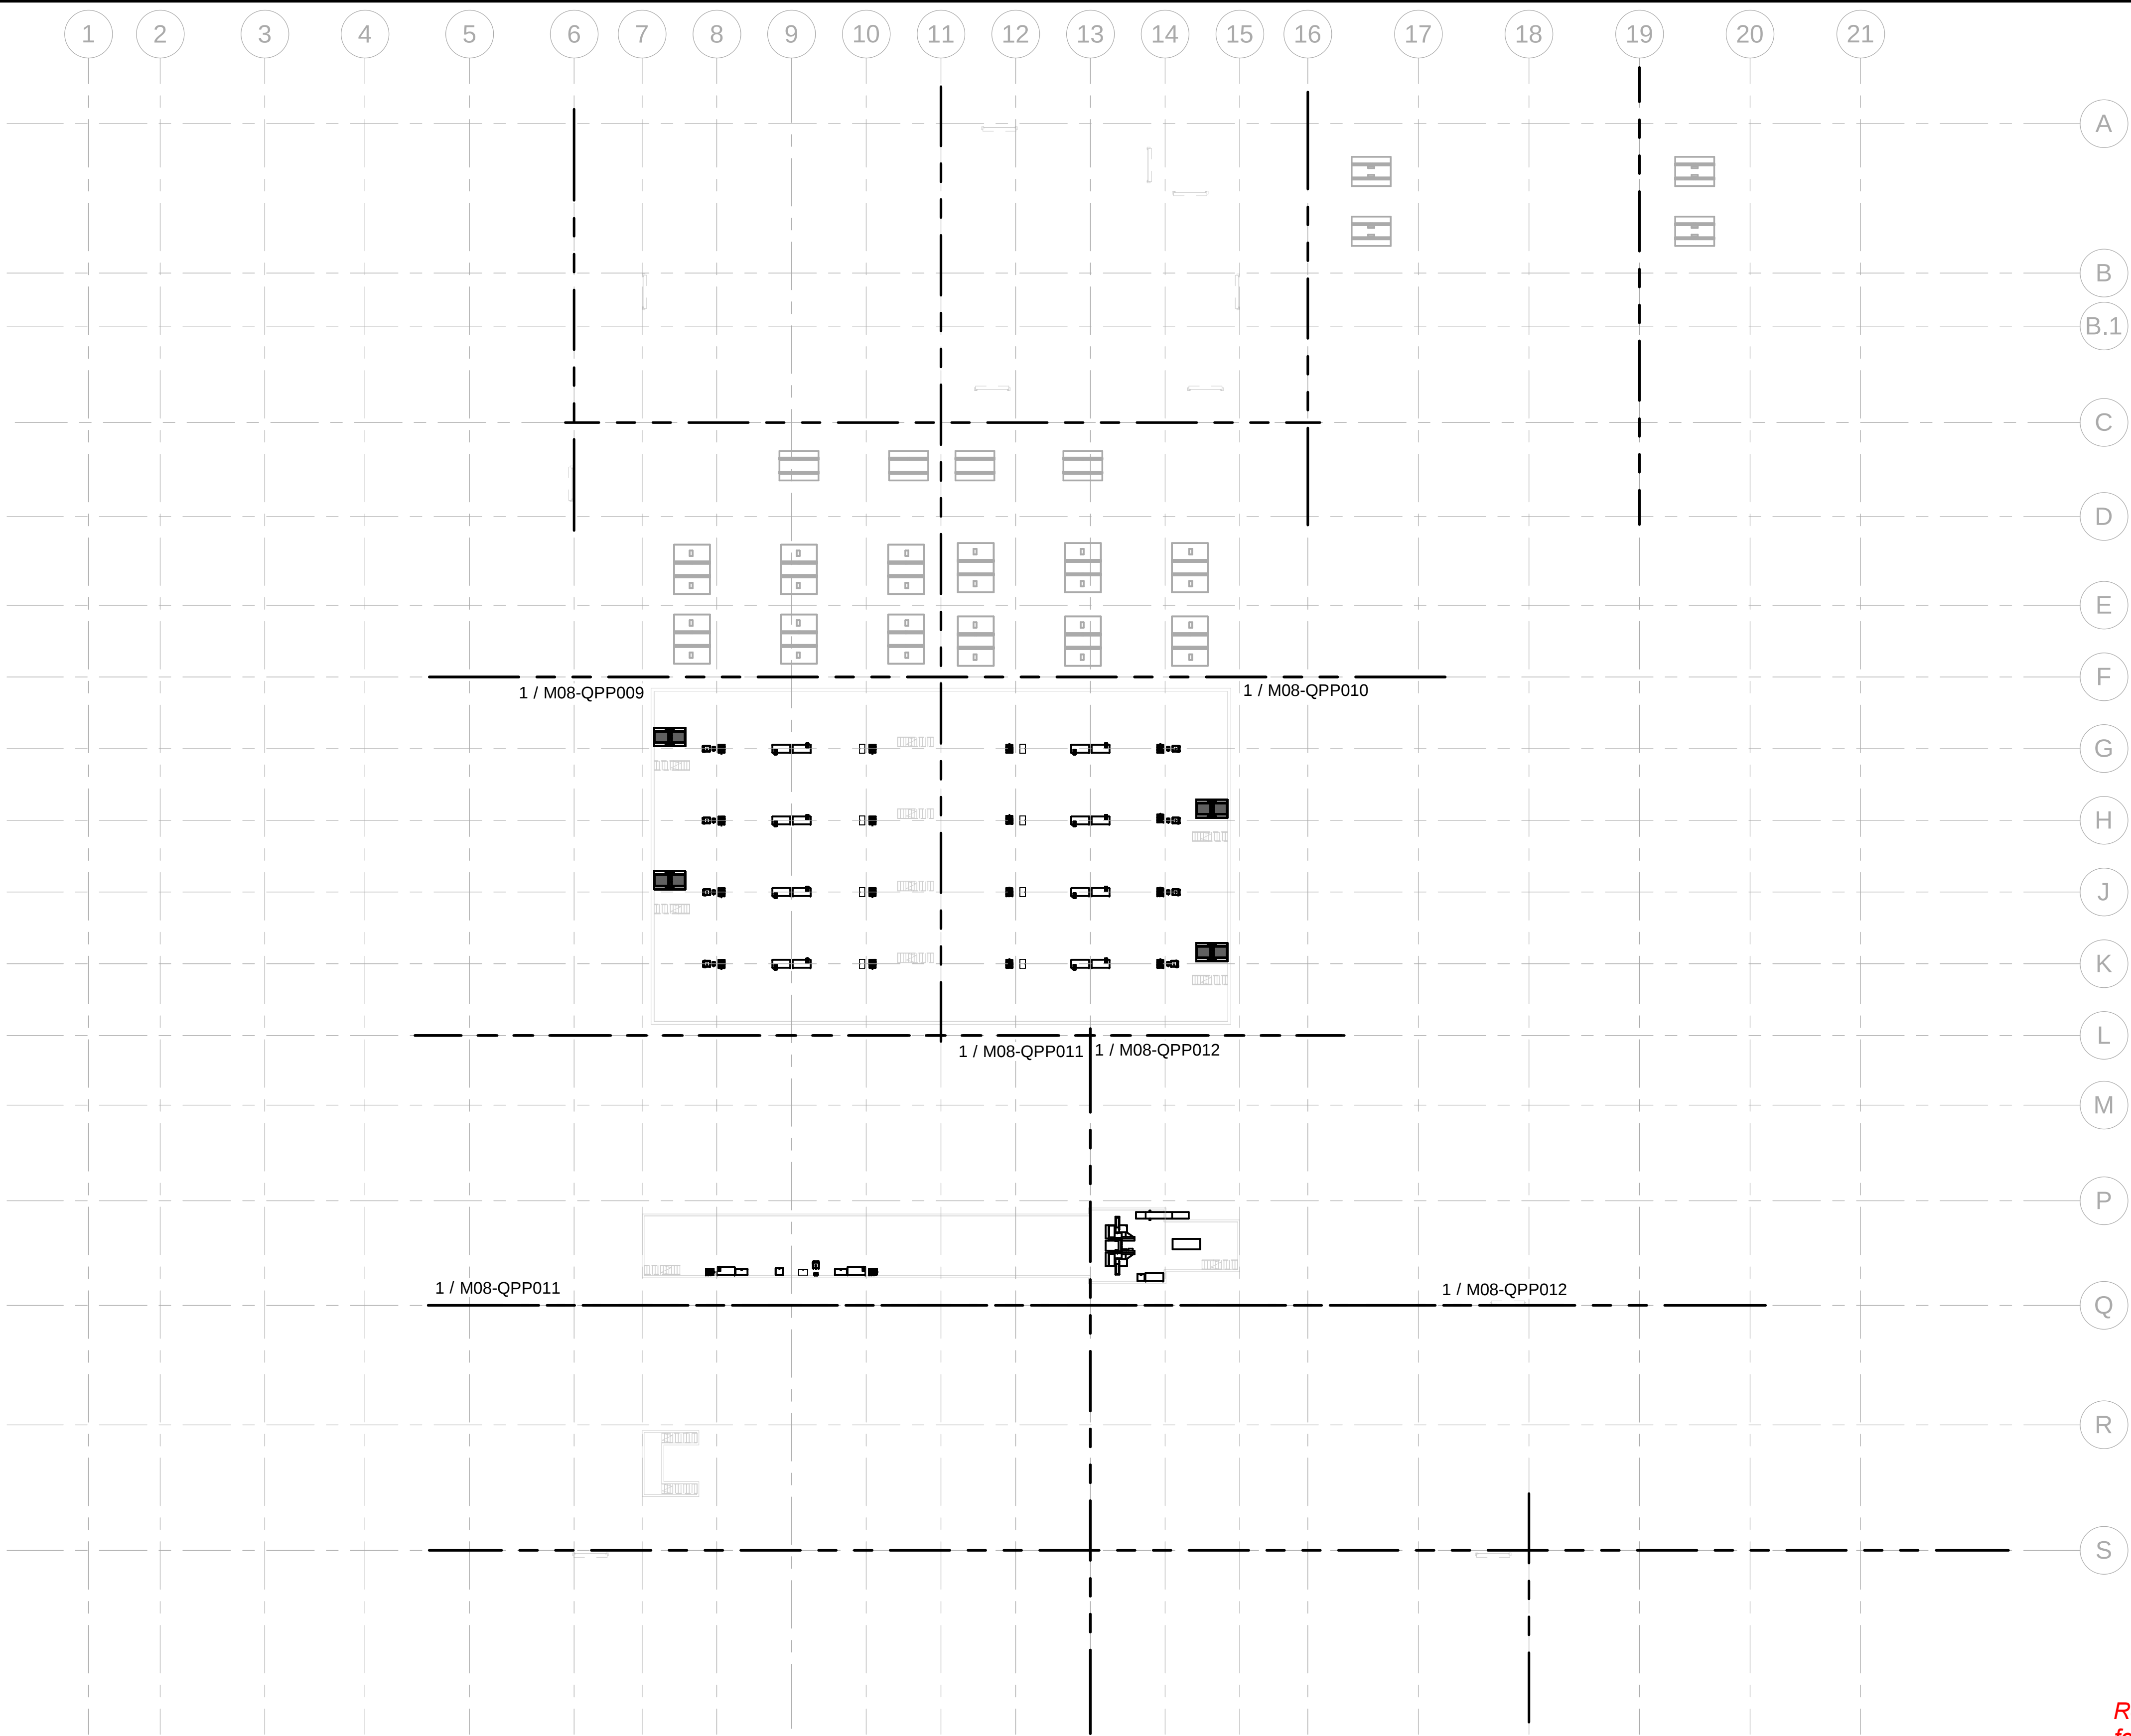

KEY PLAN - M08

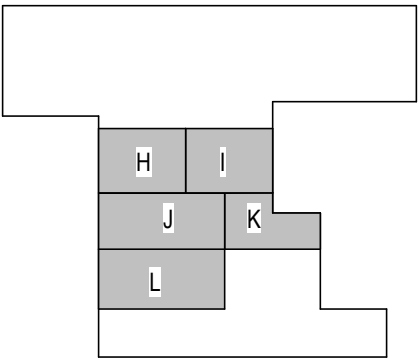

DRAWING SHEET NOTES

- 1 REFERENCE SHEET M08-QZP001 FOR ALL EQUIPMENT DESCRIPTIONS.
- 2 REFERENCE SHEET M08-QZP001 FOR ALL GENERAL EQUIPMENT NOTES.
- 3 REFERENCE SHEET M08-QZP001 FOR ALL ABBREVIATIONS.

OMF OVERALL LOWER LEVEL


SCALE: 1/32" = 1'-0"

REFERENCE CONCEPT DRAWINGS

No.	DATE	DSN	CHK	APP	REVISION

AHJ:

DESIGNED BY:
J. BOND
DRAWN BY:
J. BOND
CHECKED BY:
J. LOHR
APPROVED BY:
S. ZIMMERMAN

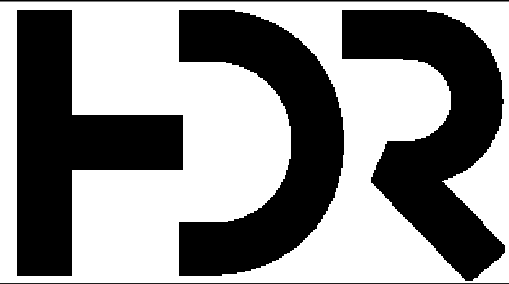

SUBMITTED BY:
PABLO LOPEZ-HILFIKER

DATE:
2/27/2024

REVIEWED BY:

PACKAGE #



DATE:

SCALE:
1/32" = 1'-0"

FILENAME:
OMFS-M08-Q-v2022.RVT

CONTRACT No.:

AE-0030-17

DATE:
2/27/2024

SOUND TRANSIT
OPERATIONS & MAINTENANCE FACILITY SOUTH
PRELIMINARY ENGINEERING

EQUIPMENT
OMF OVERALL LOWER LEVEL

DRAWING No.:
M08-QPP001


FACILITY ID:
M08

SHEET No: REV:

Refer to the plan set COVER drawing
for disclaimers regarding this drawing.

NOT FOR
CONSTRUCTION

2/27/2024 3:46:58 PM
Autodesk Docs//I0339152 TDLE - OMFS Phase III 2021/OMFS-M08-Q-v2022.rvt

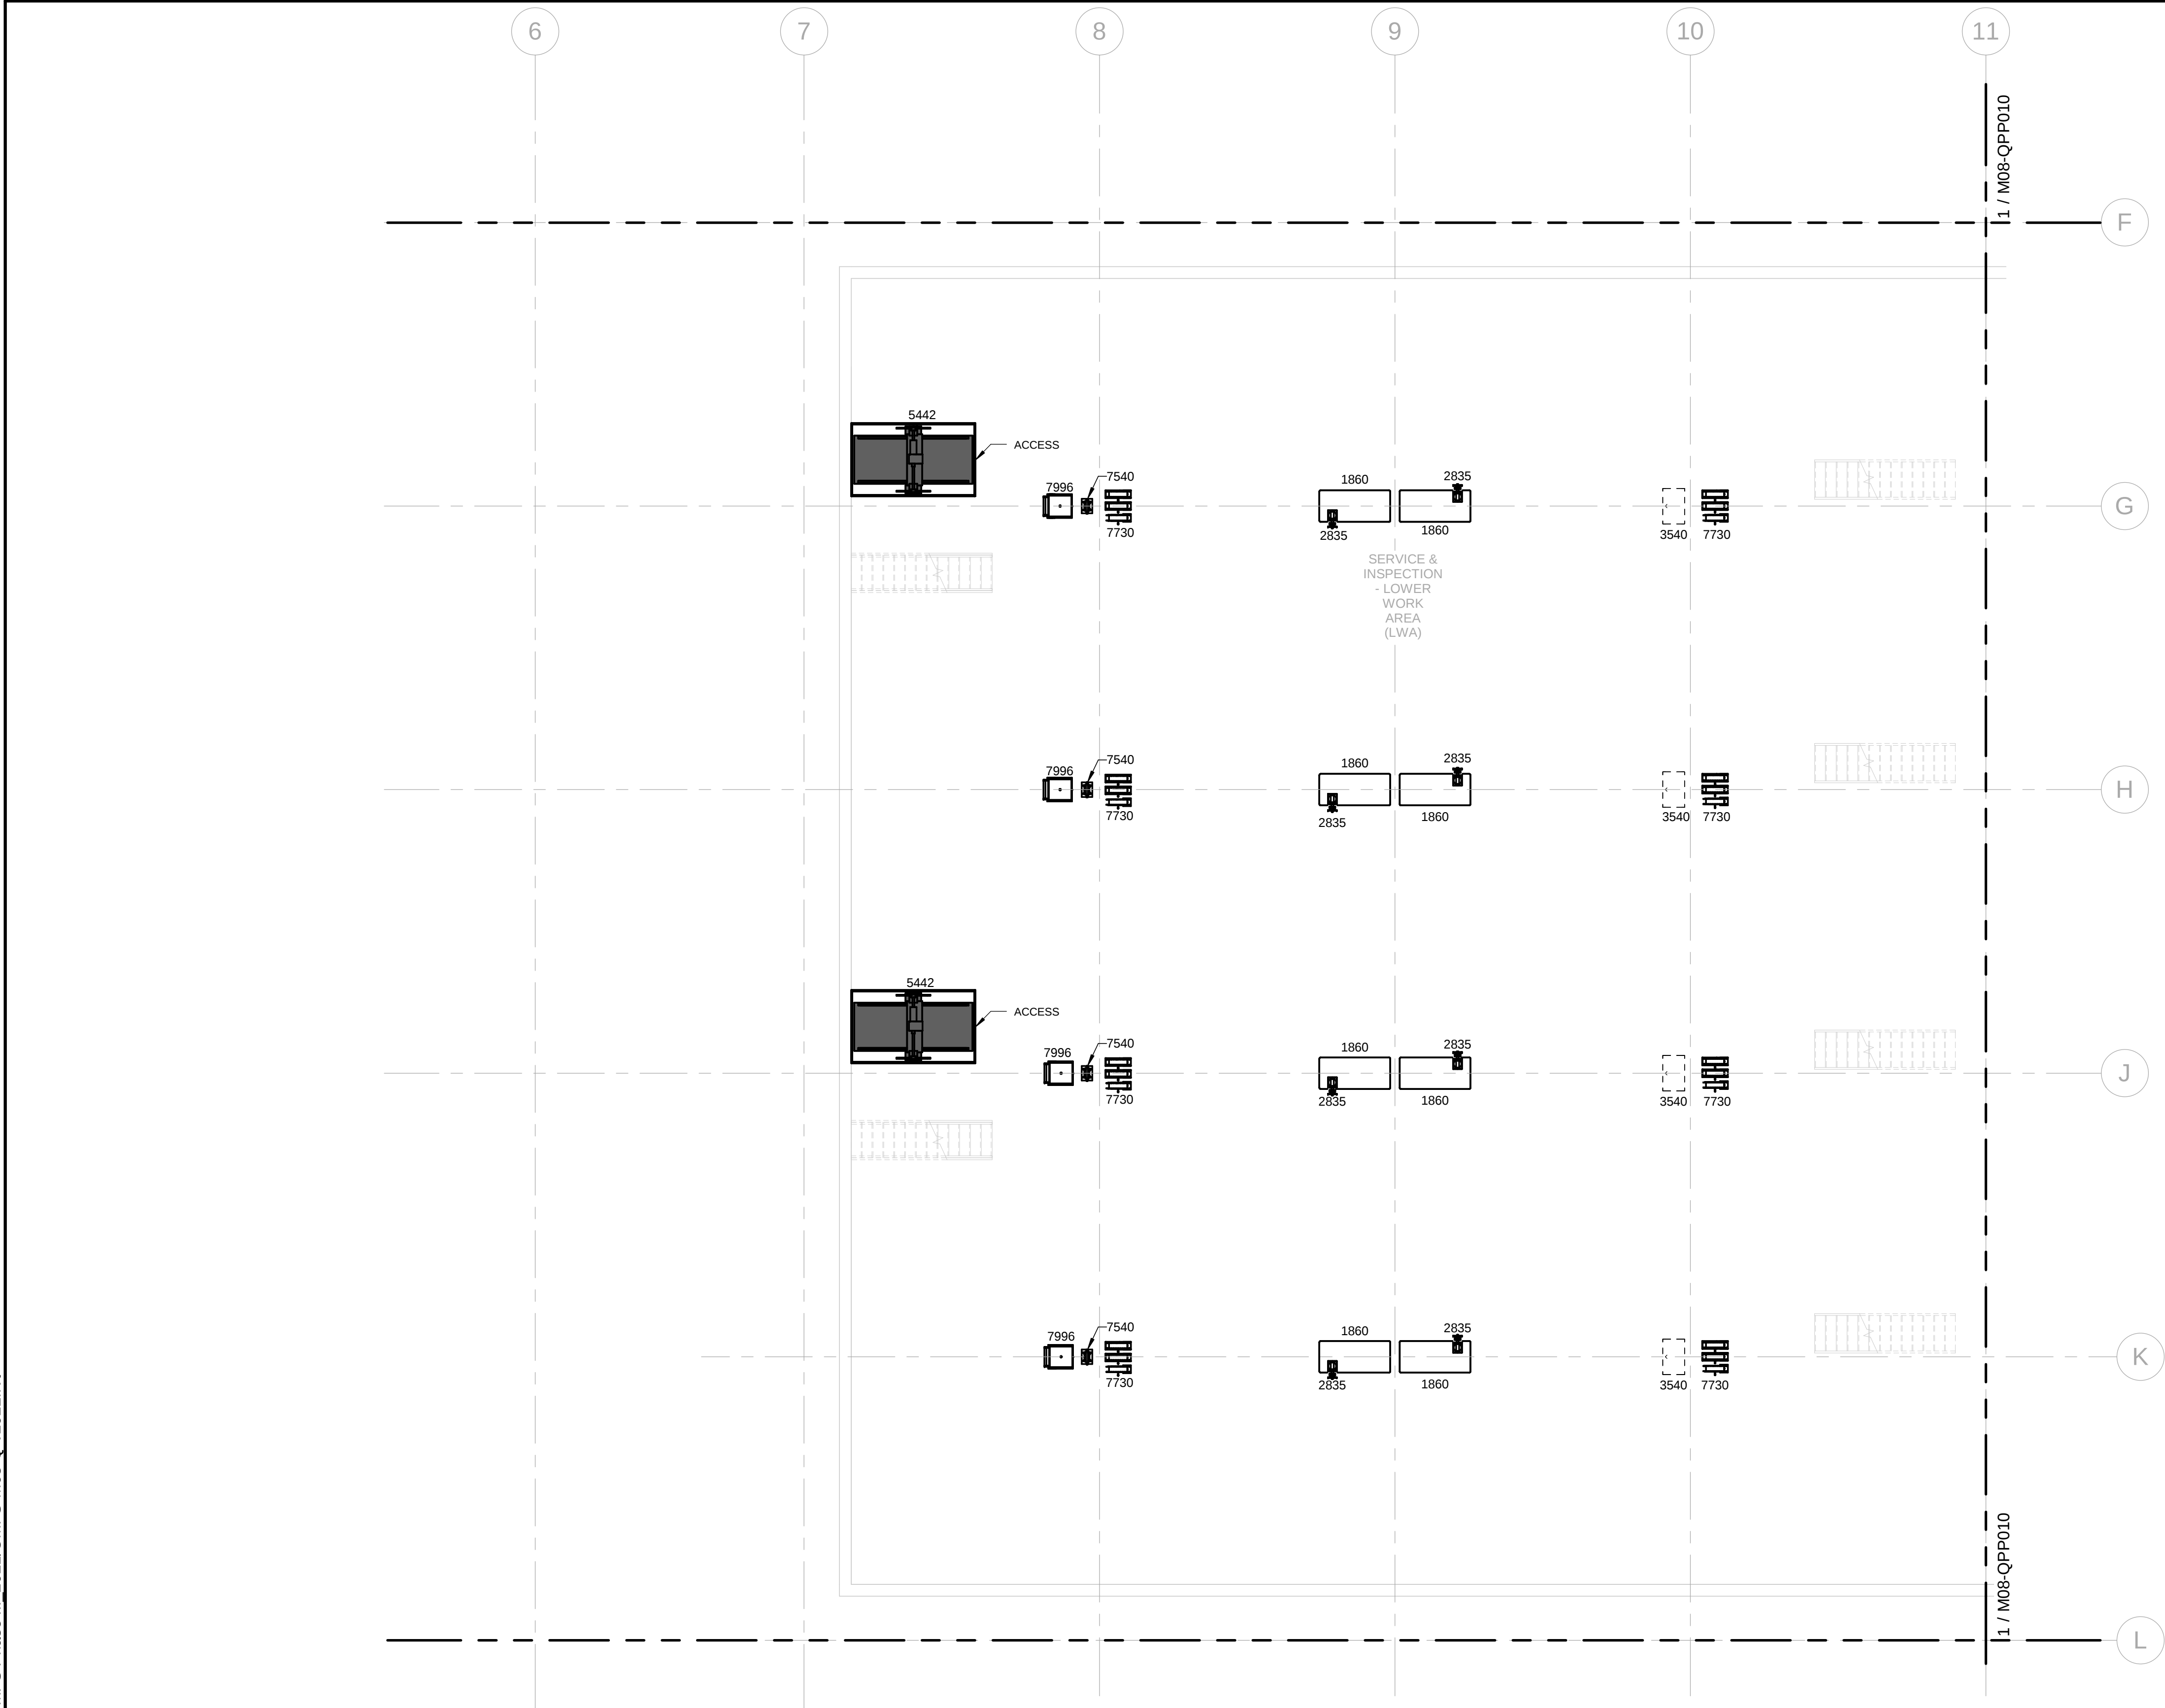

OMF LOWER LEVEL 0H LAYOUT PLAN


1

SCALE: 1/8" = 1'-0"

REFERENCE CONCEPT DRAWINGS					
No.	DATE	DSN	CHK	APP	REVISION


AHJ:					PACKAGE #				
DESIGNED BY: J. BOND		LINE IS 1" AT FULL SCALE		SCALE: 1/8" = 1'-0"	SOUND TRANSIT OPERATIONS & MAINTENANCE FACILITY SOUTH PRELIMINARY ENGINEERING	DRAWING No.: M08-QPP009			
DRAWN BY: J. BOND				FILENAME: OMFS-M08-Q-v2022.RVT			FACILITY ID: M08		
CHECKED BY: J. LOHR				CONTRACT No.: AE-0030-17					
APPROVED BY: S. ZIMMERMAN				DATE: 2/27/2024				SHEET No:REV:	
				SUBMITTED BY: PABLO LOPEZ-HILFIKER			DATE: 2/27/2024	REVIEWED BY:	DATE:

KEY PLAN - M08

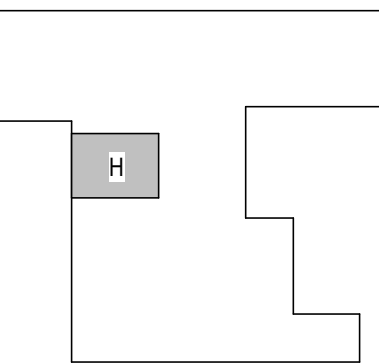

DRAWING SHEET NOTES

- 1 REFERENCE SHEET M08-QZP001 FOR ALL EQUIPMENT DESCRIPTIONS.
- 2 REFERENCE SHEET M08-QZP001 FOR ALL GENERAL EQUIPMENT NOTES.
- 3 REFERENCE SHEET M08-QZP001 FOR ALL ABBREVIATIONS.

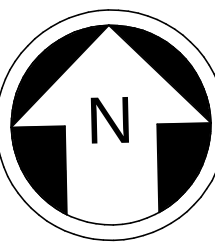

Refer to the plan set COVER drawing
for disclaimers regarding this drawing.

NOT FOR
CONSTRUCTION

2/27/2024 3:46:59 PM
Autodesk Docs\\J10339152 TDLE - OMFS Phase III 2021\\OMFS-M08-Q-v2022.rvt


OMF LOWER LEVEL 0I LAYOUT PLAN

SCALE: 1/8" = 1'-0"


REFERENCE CONCEPT DRAWINGS

No.	DATE	DSN	CHK	APP	REVISION

AHJ:			PACKAGE #			DRAWING No.: M08-QPP010		
DESIGNED BY:	J. BOND		LINE IS 1" AT FULL SCALE		SCALE: 1/8" = 1'-0"	SOUND TRANSIT		
DRAWN BY:	J. BOND				FILENAME: OMFS-M08-Q-v2022.RVT	OPERATIONS & MAINTENANCE FACILITY SOUTH		
CHECKED BY:	J. LOHR				CONTRACT No.: AE-0030-17	PRELIMINARY ENGINEERING		
APPROVED BY:	S. ZIMMERMAN				DATE: 2/27/2024	EQUIPMENT		
SUBMITTED BY:		PABLO LOPEZ-HILFIKER	DATE: 2/27/2024	REVIEWED BY:	DATE:	OMF LOWER LEVEL 0I LAYOUT PLAN		

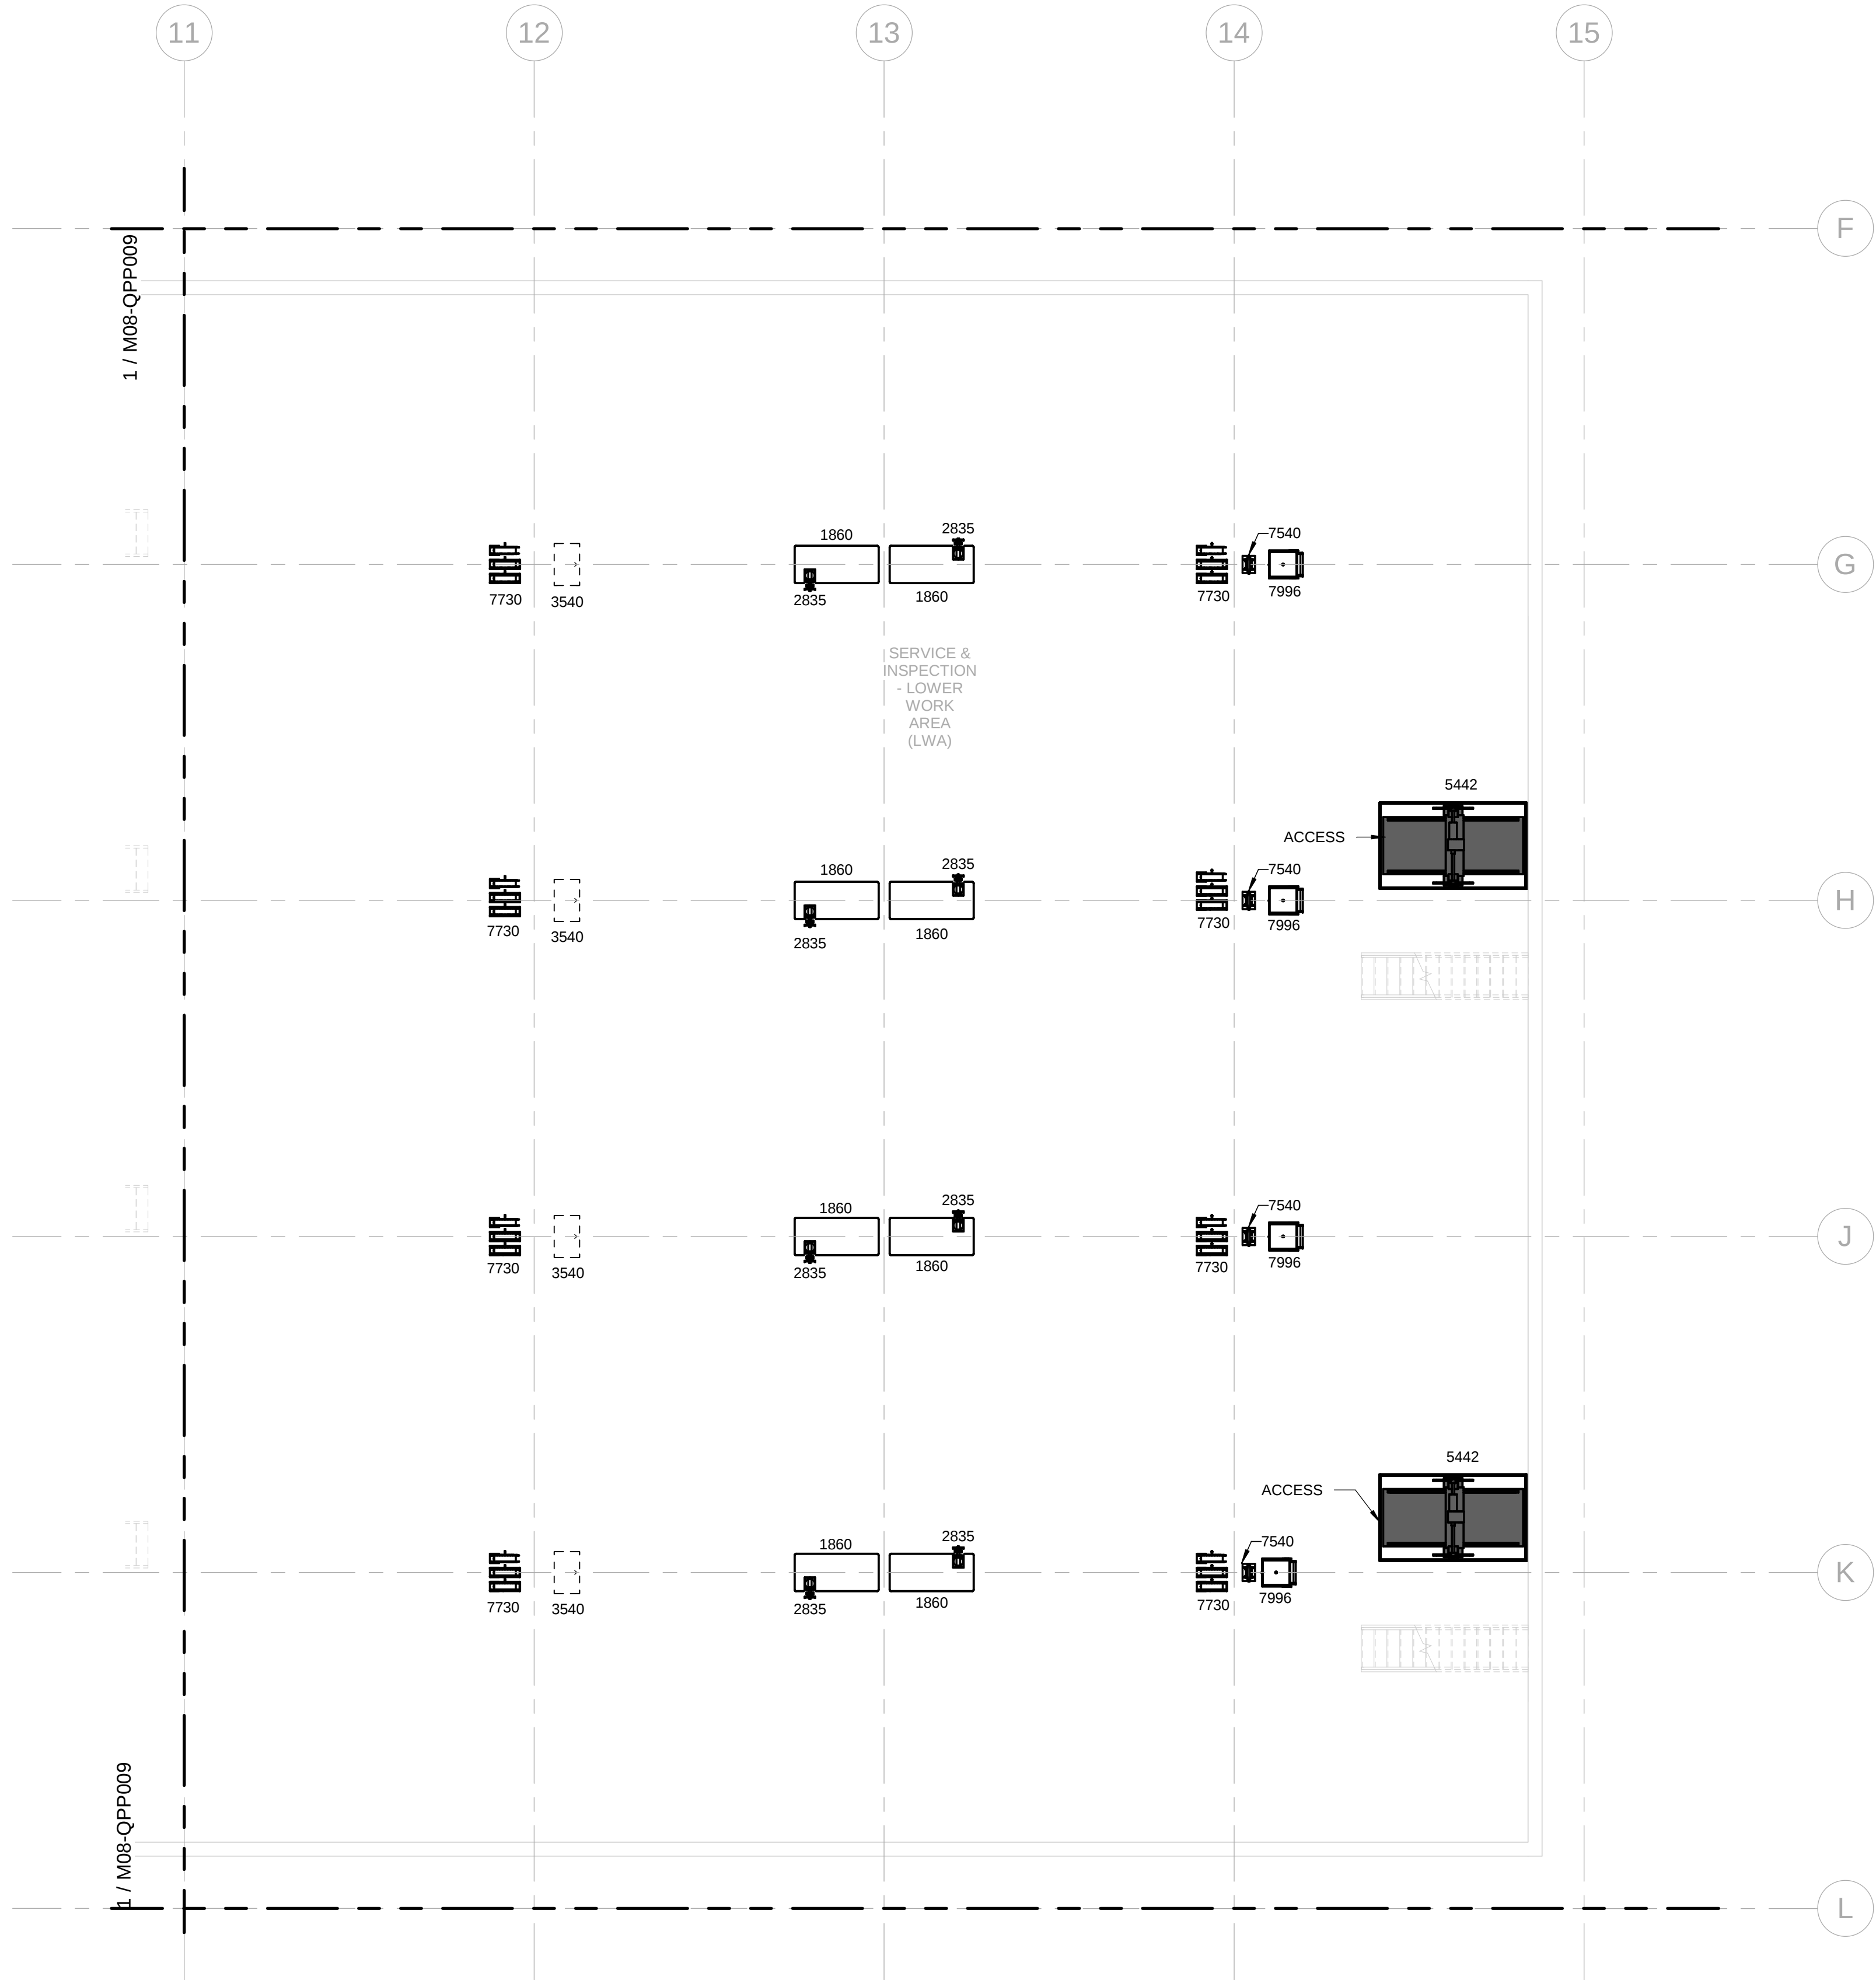


KEY PLAN - M08

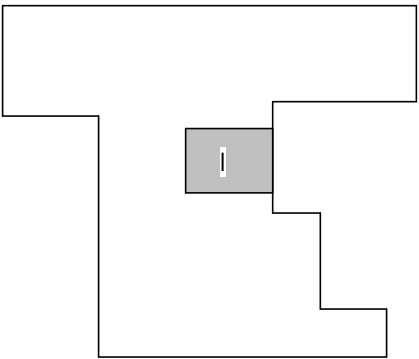

DRAWING SHEET NOTES

- 1 REFERENCE SHEET M08-QZP001 FOR ALL EQUIPMENT DESCRIPTIONS.
- 2 REFERENCE SHEET M08-QZP001 FOR ALL GENERAL EQUIPMENT NOTES.
- 3 REFERENCE SHEET M08-QZP001 FOR ALL ABBREVIATIONS.

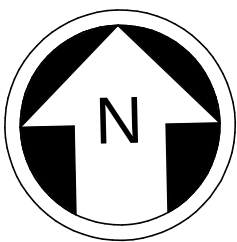

Refer to the plan set COVER drawing for disclaimers regarding this drawing.

NOT FOR CONSTRUCTION

2/27/2024 3:47:00 PM
Autodesk Docs://10339152 TDLE - OMFS Phase III 2021/OMFS-M08-Q-v2022.rvt

OMF LEVEL 0J LAYOUT PLAN

SCALE: 1/8" = 1'-0"

REFERENCE CONCEPT DRAWINGS

No.	DATE	DSN	CHK	APP	REVISION

AHJ:

DESIGNED BY:	J. BOND
DRAWN BY:	J. BOND
CHECKED BY:	J. LOHR
APPROVED BY:	S. ZIMMERMAN



SUBMITTED BY:	PABLO LOPEZ-HILFIKER	DATE:	2/27/2024	REVIEWED BY:	
---------------	----------------------	-------	-----------	--------------	--


PACKAGE #

	SCALE:	1/8" = 1'-0"
	FILENAME:	OMFS-M08-Q-v2022.RVT
	CONTRACT No.:	AE-0030-17
	DATE:	2/27/2024

SOUND TRANSIT OPERATIONS & MAINTENANCE FACILITY SOUTH PRELIMINARY ENGINEERING
EQUIPMENT OMF LOWER LEVEL 0J LAYOUT PLAN


DRAWING No.:	M08-QPP011
FACILITY ID:	M08
SHEET No:	REV:

KEY PLAN - M08

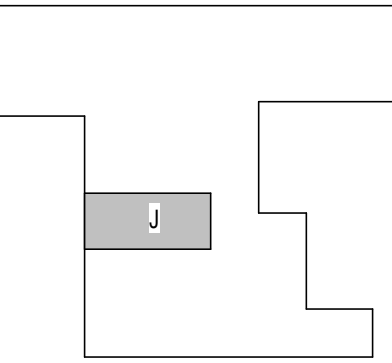

DRAWING SHEET NOTES


- REFERENCE SHEET M08-QZP001 FOR ALL EQUIPMENT DESCRIPTIONS.
- REFERENCE SHEET M08-QZP001 FOR ALL GENERAL EQUIPMENT NOTES.
- REFERENCE SHEET M08-QZP001 FOR ALL ABBREVIATIONS.

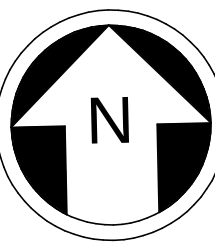


NOT FOR CONSTRUCTION

Refer to the plan set COVER drawing for disclaimers regarding this drawing.

2/27/2024 3:47:00 PM
Autodesk Docs://10339152 TDLE - OMFS Phase III 2021/OMFS-M08-Q-v2022.rvt

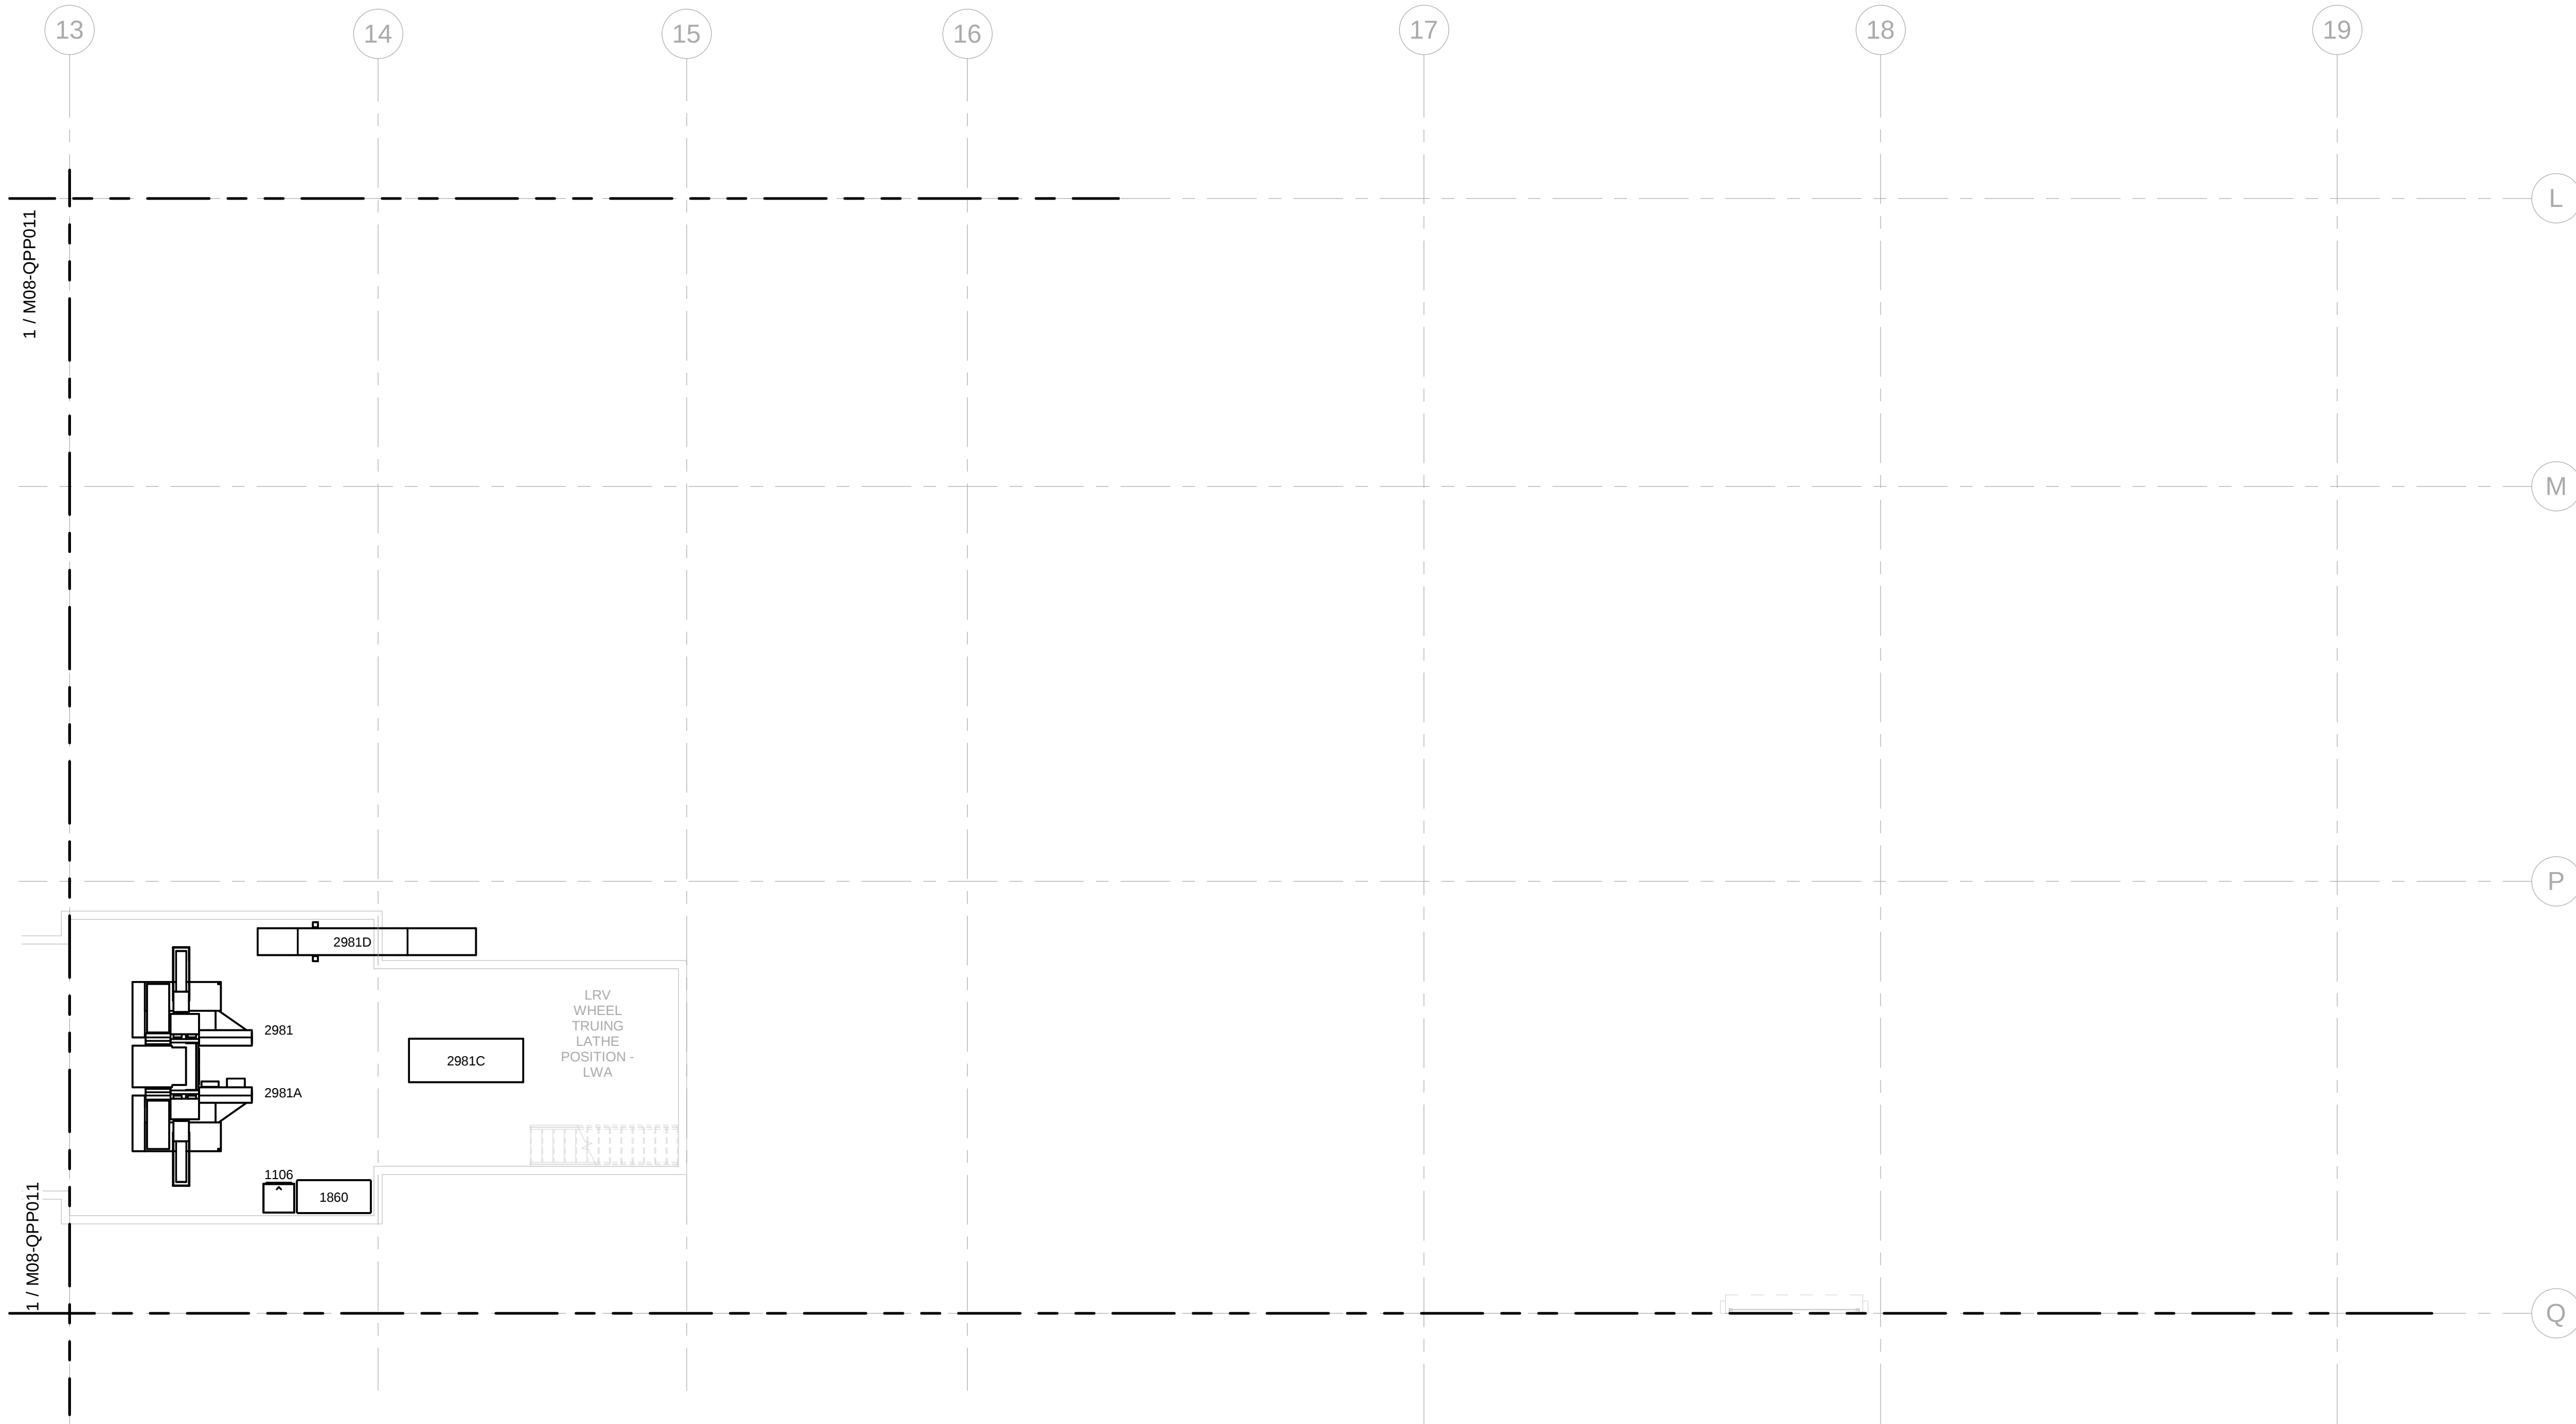


KEY PLAN - M08

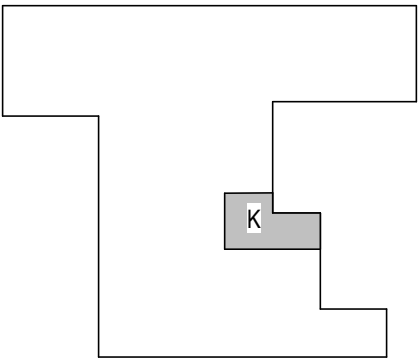

DRAWING SHEET NOTES

- 1 REFERENCE SHEET M08-QZP001 FOR ALL EQUIPMENT DESCRIPTIONS.
- 2 REFERENCE SHEET M08-QZP001 FOR ALL GENERAL EQUIPMENT NOTES.
- 3 REFERENCE SHEET M08-QZP001 FOR ALL ABBREVIATIONS.

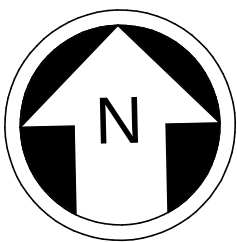

NOT FOR
CONSTRUCTION

Refer to the plan set COVER drawing
for disclaimers regarding this drawing.

OMF LEVEL OK LAYOUT PLAN

SCALE: 1/8" = 1'-0"


1

REFERENCE CONCEPT DRAWINGS

No.	DATE	DSN	CHK	APP	REVISION

AHJ:

DESIGNED BY:
J. BOND
DRAWN BY:
J. BOND
CHECKED BY:
J. LOHR
APPROVED BY:
S. ZIMMERMAN

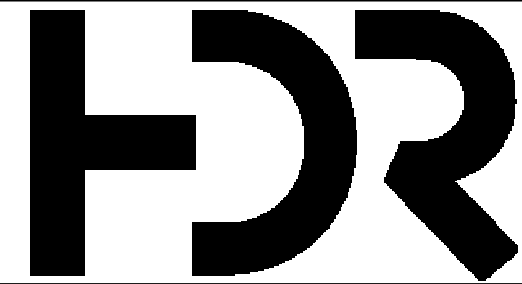

SUBMITTED BY:
PABLO LOPEZ-HILFIKER

DATE:
2/27/2024

REVIEWED BY:

PACKAGE #



DATE:

SCALE:

1/8" = 1'-0"

FILENAME:

OMFS-M08-Q-v2022.RVT

CONTRACT No.:

AE-0030-17

DATE:

2/27/2024

SOUND TRANSIT
OPERATIONS & MAINTENANCE FACILITY SOUTH
PRELIMINARY ENGINEERING

EQUIPMENT
OMF OK LOWER LEVEL OK LAYOUT PLAN

DRAWING No.:

M08-QPP012


FACILITY ID:

M08

SHEET No:

REV:

2/27/2024 3:47:10 PM
Autodesk Docs://10339152 TDLE - OMFS Phase III 2021/OMFS-M08-Q-v2022.rvt

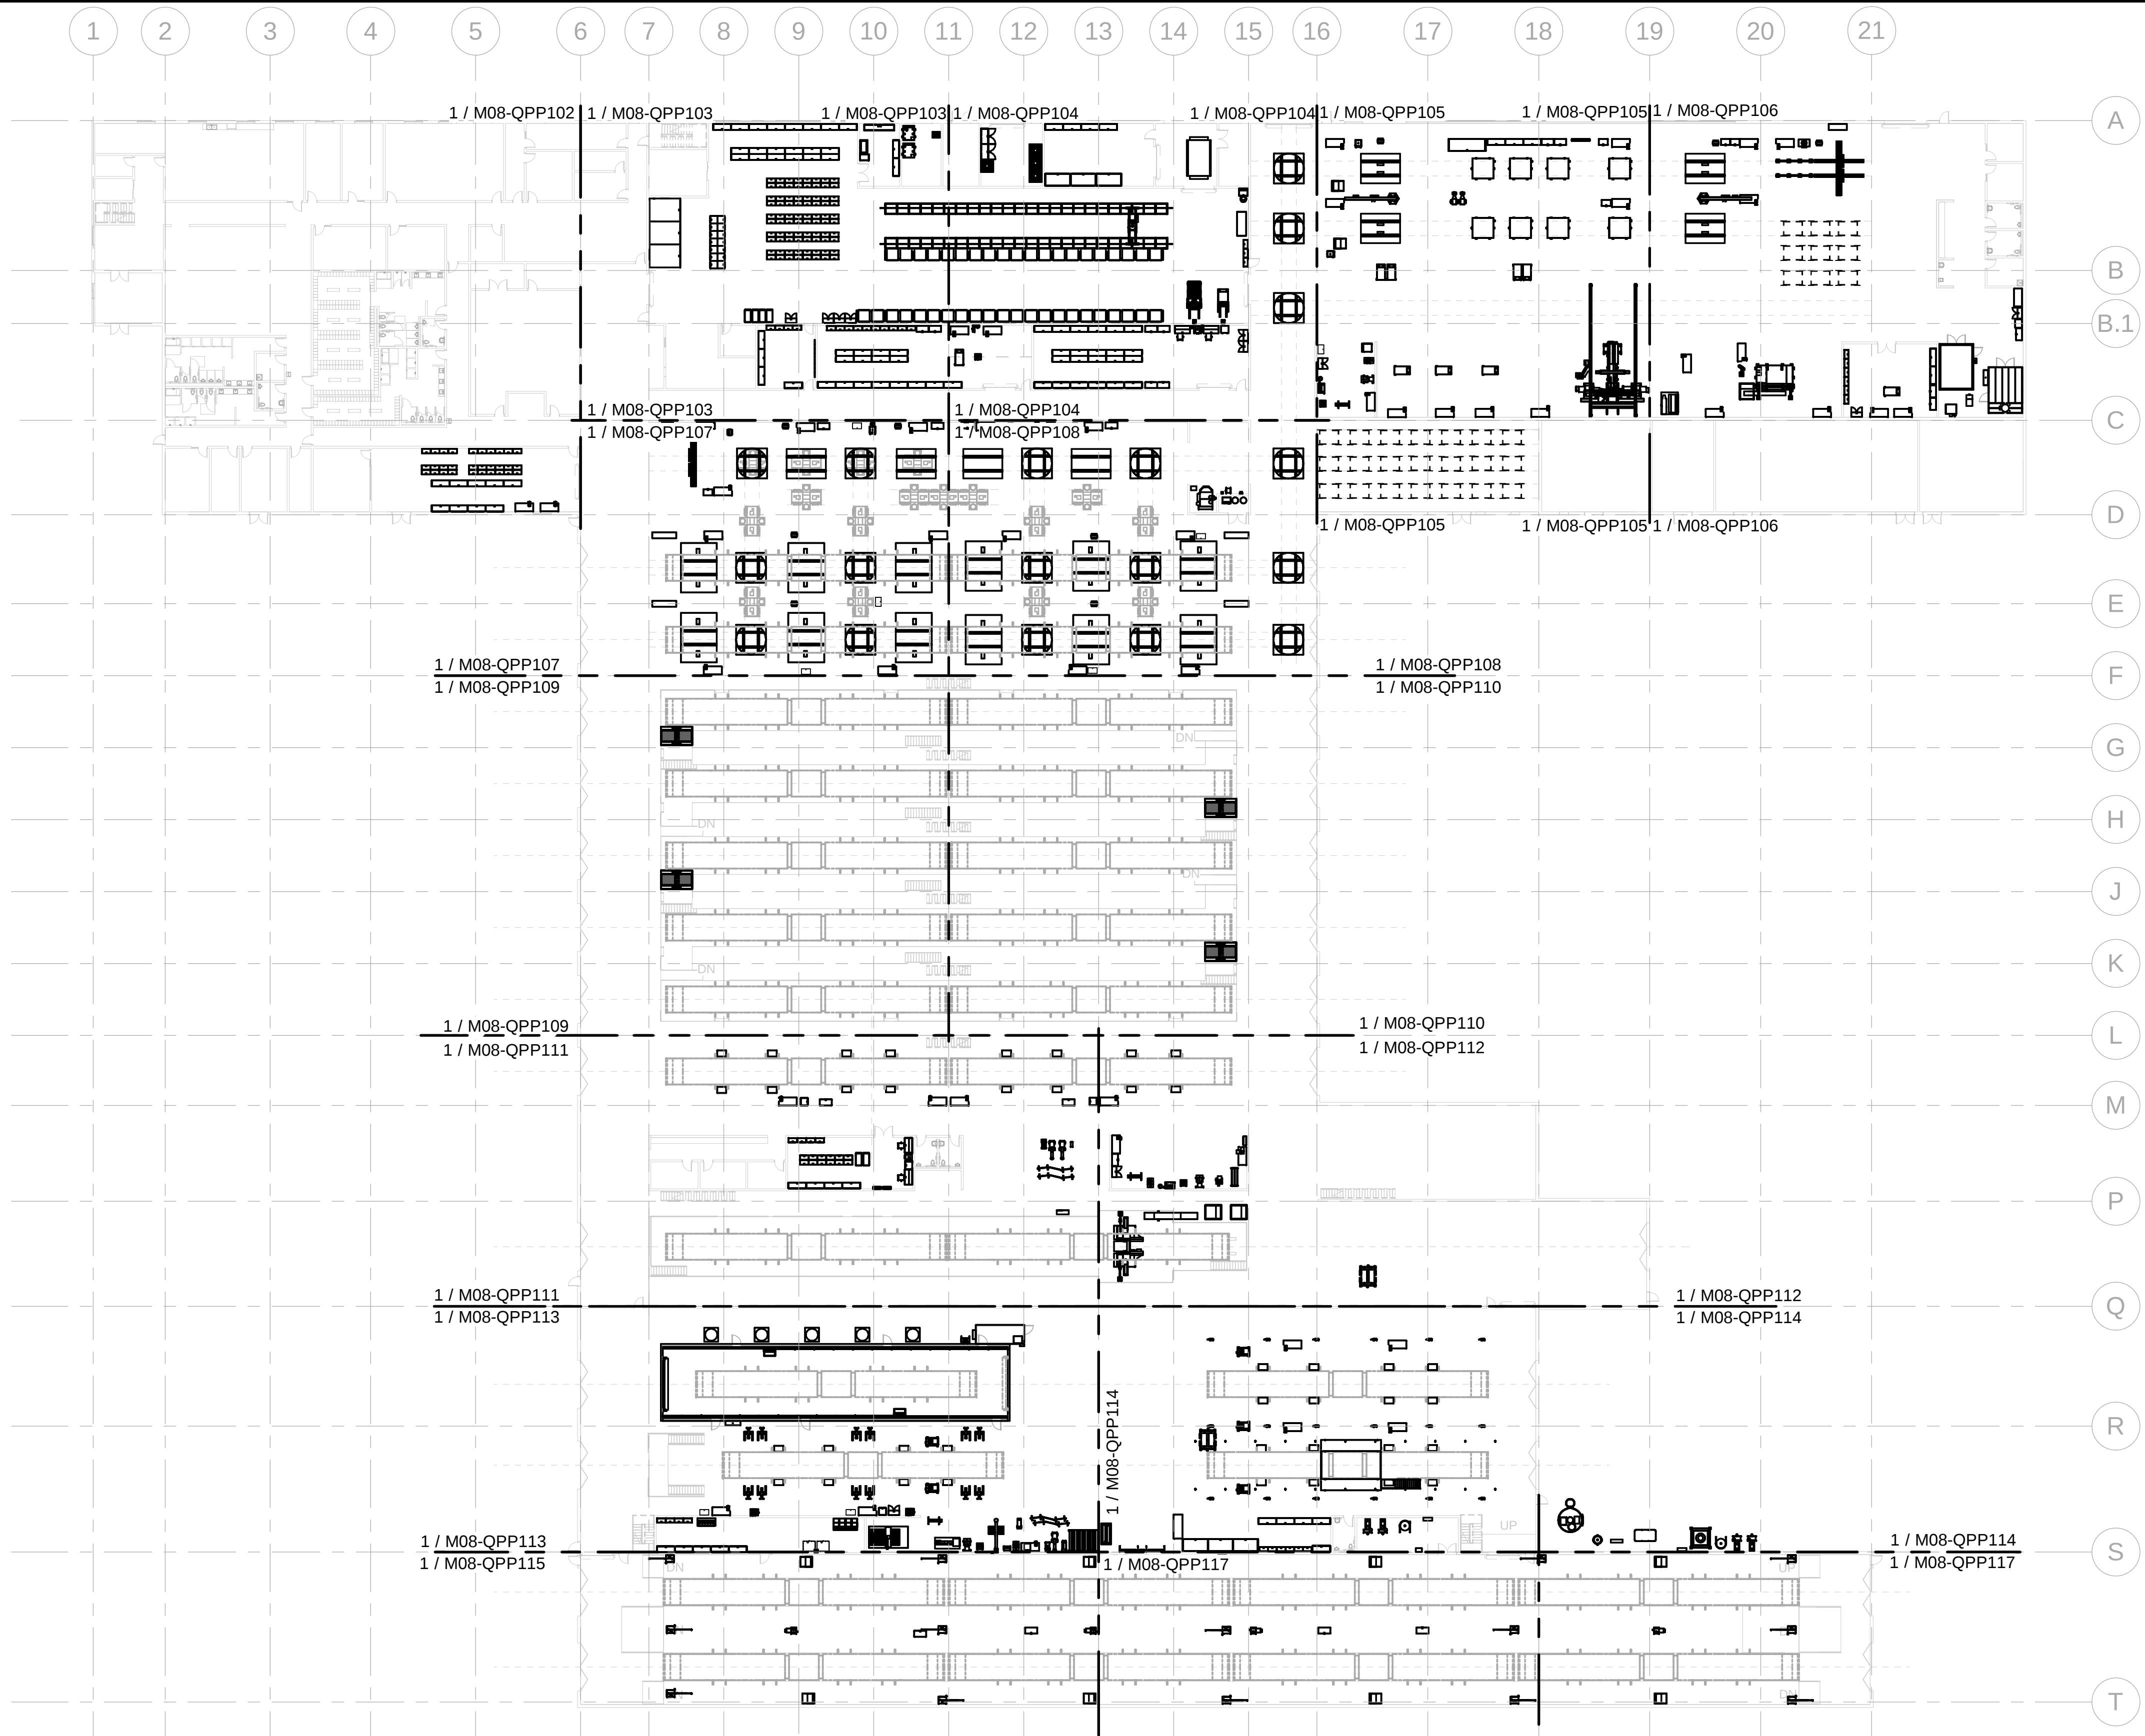

OMF OVERALL 1 LEVEL LAYOUT PLAN

SCALE: 1/32" = 1'-0"

REFERENCE CONCEPT DRAWINGS

No.	DATE	DSN	CHK	APP	REVISION

AHJ:

DESIGNED BY:
J. BOND
DRAWN BY:
J. BOND
CHECKED BY:
J. LOHR
APPROVED BY:
S. ZIMMERMAN



SUBMITTED BY:
PABLO LOPEZ-HILFIKER

DATE:
2/27/2024

REVIEWED BY:

PACKAGE #



DATE:


SCALE:
1/32" = 1'-0"
FILENAME:
OMFS-M08-Q-v2022.RVT
CONTRACT No.:
AE-0030-17
DATE:
2/27/2024

SOUND TRANSIT
OPERATIONS & MAINTENANCE FACILITY SOUTH
PRELIMINARY ENGINEERING

EQUIPMENT
OMF OVERALL LEVEL 1 LAYOUT PLAN


DRAWING No.:
M08-QPP101
FACILITY ID:
M08
SHEET No: REV:
107

KEY PLAN - M08

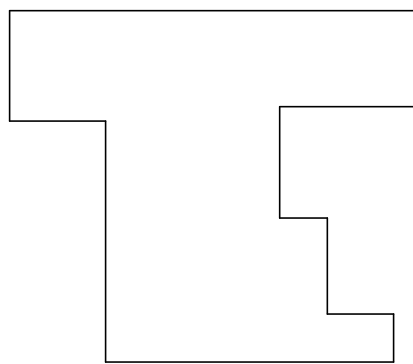

DRAWING SHEET NOTES

- REFERENCE SHEET M08-QZP001 FOR ALL EQUIPMENT DESCRIPTIONS.
- REFERENCE SHEET M08-QZP001 FOR ALL GENERAL EQUIPMENT NOTES.
- REFERENCE SHEET M08-QZP001 FOR ALL ABBREVIATIONS.

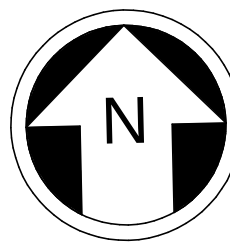

32 16 0 32 64
SCALE IN FEET

Refer to the plan set COVER drawing
for disclaimers regarding this drawing.

NOT FOR
CONSTRUCTION

2/27/2024 3:47:12 PM
Autodesk Docs//I0339152 TDLE - OMFS Phase III 2021/OMFS-M08-Q-v2022.MT



OMF LEVEL 1A LAYOUT PLAN


SCALE: 1/8" = 1'-0"

REFERENCE CONCEPT DRAWINGS

No.	DATE	DSN	CHK	APP	REVISION


AHJ:		PACKAGE #			SOUND TRANSIT			DRAWING No.:	
DESIGNED BY:	J. BOND	LINE IS AT FULL SCALE 			SCALE:	1/8" = 1'-0"	OPERATIONS & MAINTENANCE FACILITY SOUTH PRELIMINARY ENGINEERING		M08-QPP102
DRAWN BY:	J. BOND				FILENAME:	OMFS-M08-Q-v2022.RVT			FACILITY ID:
CHECKED BY:	J. LOHR				CONTRACT No.:	AE-0030-17			M08
APPROVED BY:	S. ZIMMERMAN				DATE:	2/27/2024	EQUIPMENT		SHEET No:
SUBMITTED BY:		DATE:		REVIEWED BY:		DATE:		OMF LEVEL 1A LAYOUT PLAN	
PABLO LOPEZ-HILFIKER		2/27/2024				2/27/2024		108	

KEY PLAN - M08

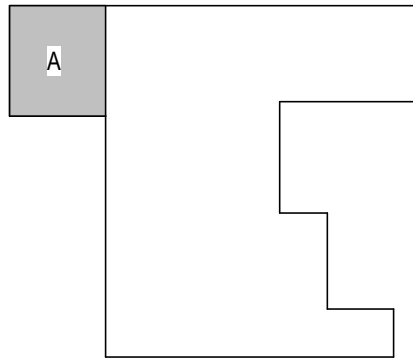

DRAWING SHEET NOTES


- REFERENCE SHEET M08-QZP001 FOR ALL EQUIPMENT DESCRIPTIONS.
- REFERENCE SHEET M08-QZP001 FOR ALL GENERAL EQUIPMENT NOTES.
- REFERENCE SHEET M08-QZP001 FOR ALL ABBREVIATIONS.

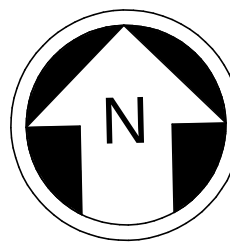

8 4 0 8 16
SCALE IN FEET

NOT FOR CONSTRUCTION

Refer to the plan set COVER drawing for disclaimers regarding this drawing.

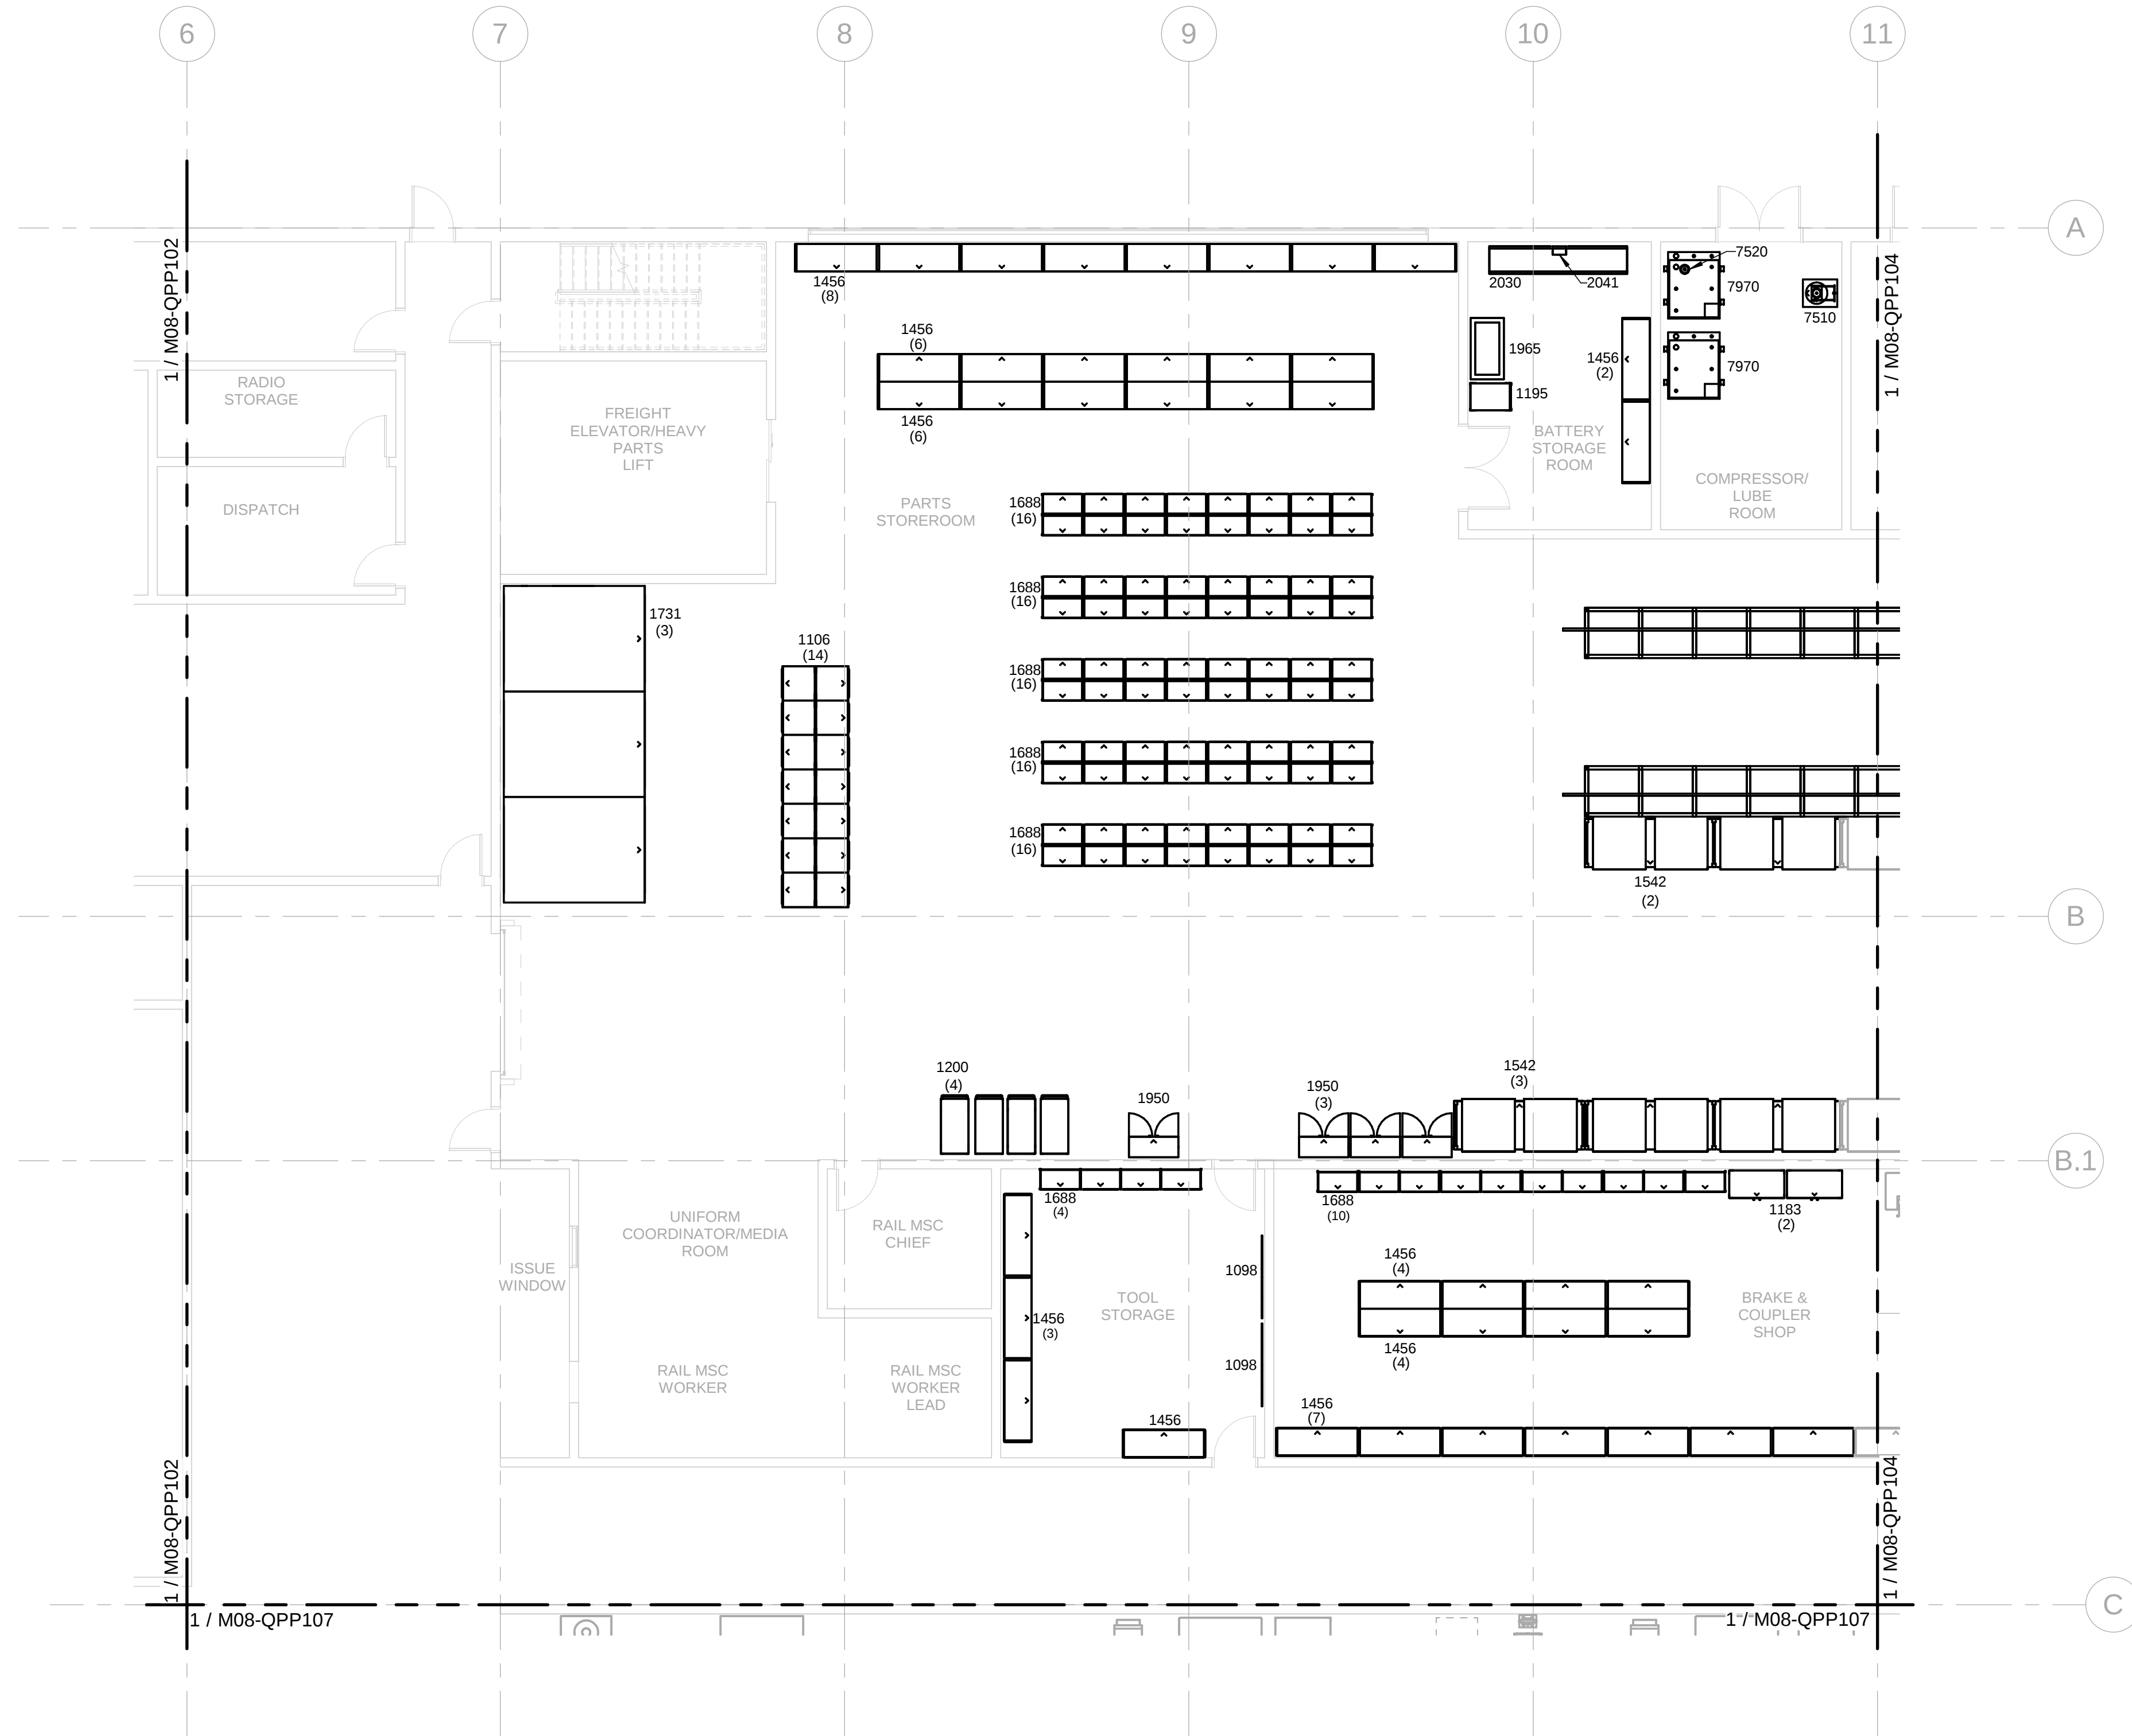

OMF LEVEL 1B LAYOUT PLAN

SCALE: 1/8" = 1'-0"

REFERENCE CONCEPT DRAWINGS

No.	DATE	DSN	CHK	APP	REVISION

AHJ:

DESIGNED BY:

DRAWN BY:

CHECKED BY:

APPROVED BY:

S. ZIMMERMAN

HDR

SUBMITTED BY:
PABLO LOPEZ-HILFIKER

DATE:	2/27/2024
-------	-----------

REVIEWED BY:

PACKAGE #	
-----------	--



SCALE:

FILENAME:

CONTRACT No.	
--------------	--

DATE:	2/27/2024
-------	-----------

SOUND TRANSIT OPERATIONS & MAINTENANCE FACILITY SOUTH PRELIMINARY ENGINEERING	DP FA
---	---

EQUIPMENT
OMF LEVEL 1B LAYOUT PLAN


DRAWING No.:

108-QPP103

ITY ID:


T No:

KEY PLAN - M08

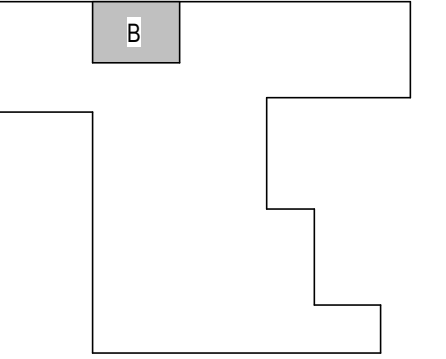

DRAWING SHEET NOTES

- 1 REFERENCE SHEET M08-QZP001 FOR ALL EQUIPMENT DESCRIPTIONS.
- 2 REFERENCE SHEET M08-QZP001 FOR ALL GENERAL EQUIPMENT NOTES.
- 3 REFERENCE SHEET M08-QZP001 FOR ALL ABBREVIATIONS.

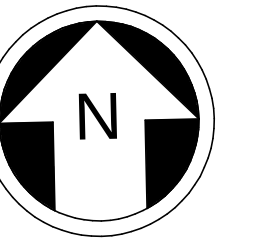

8 4 0 8 16

SCALE IN FEET

NOT FOR
CONSTRUCTION

*Refer to the plan set COVER drawing
for disclaimers regarding this drawing.*

2/27/2024 3:47:18 PM
Autodesk Docs\\J10339152 TDLE - OMFS Phase III 2021\\OMFS-M08-Q-v2022.rvt

OMF LEVEL 1C LAYOUT PLAN


SCALE: 1/8" = 1'-0"

REFERENCE CONCEPT DRAWINGS

No.	DATE	DSN	CHK	APP	REVISION

AHJ:

DESIGNED BY:	J. BOND
DRAWN BY:	J. BOND
CHECKED BY:	J. LOHR
APPROVED BY:	S. ZIMMERMAN

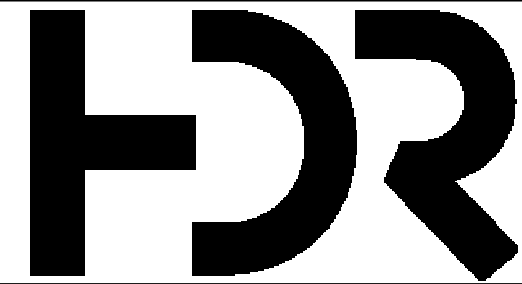

SUBMITTED BY:
PABLO LOPEZ-HILFIKER

DATE:
2/27/2024

REVIEWED BY:

PACKAGE #



DATE:


SCALE: 1/8" = 1'-0"
FILENAME: OMFS-M08-Q-v2022.RVT
CONTRACT No.: AE-0030-17
DATE: 2/27/2024

SOUND TRANSIT
OPERATIONS & MAINTENANCE FACILITY SOUTH
PRELIMINARY ENGINEERING

EQUIPMENT
OMF LEVEL 1C LAYOUT PLAN


DRAWING No.:	
M08-QPP104	
FACILITY ID:	
M08	
SHEET No:	REV:

KEY PLAN - M08

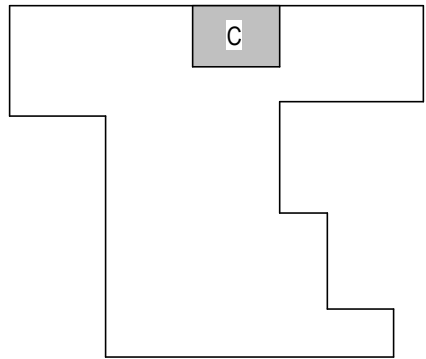

DRAWING SHEET NOTES

- 1 REFERENCE SHEET M08-QZP001 FOR ALL EQUIPMENT DESCRIPTIONS.
- 2 REFERENCE SHEET M08-QZP001 FOR ALL GENERAL EQUIPMENT NOTES.
- 3 REFERENCE SHEET M08-QZP001 FOR ALL ABBREVIATIONS.

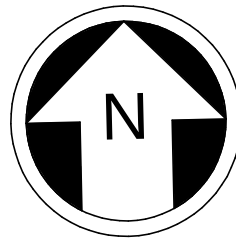

8 4 0 8 16
SCALE IN FEET

Refer to the plan set COVER drawing
for disclaimers regarding this drawing.

NOT FOR
CONSTRUCTION

2/27/2024 3:47:20 PM
Autodesk Docs\\J10339152 TDLE - OMFS Phase III 2021\\OMFS-M08-Q-v2022.rvt


OMF LEVEL 1D LAYOUT PLAN

SCALE: 1/8" = 1'-0"

REFERENCE CONCEPT DRAWINGS

No.	DATE	DSN	CHK	APP	REVISION

AHJ:	DESIGNED BY: J. BOND
	DRAWN BY: J. BOND
	CHECKED BY: J. LOHR
	APPROVED BY: S. ZIMMERMAN

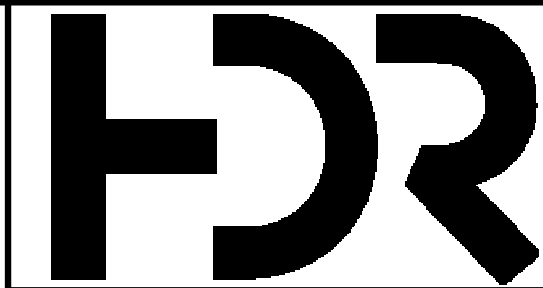

SUBMITTED BY:
PABLO LOPEZ-HILFIKER

DATE:
2/27/2024

REVIEWED BY:


PACKAGE #




SCALE: 1/8" = 1'-0"
FILENAME: OMFS-M08-Q-v2022.RVT
CONTRACT No.: AE-0030-17
DATE: 2/27/2024

SOUND TRANSIT OPERATIONS & MAINTENANCE FACILITY SOUTH PRELIMINARY ENGINEERING
EQUIPMENT OMF LEVEL 1D LAYOUT PLAN

DRAWING No.: M08-QPP105
FACILITY ID: M08
SHEET No: REV:

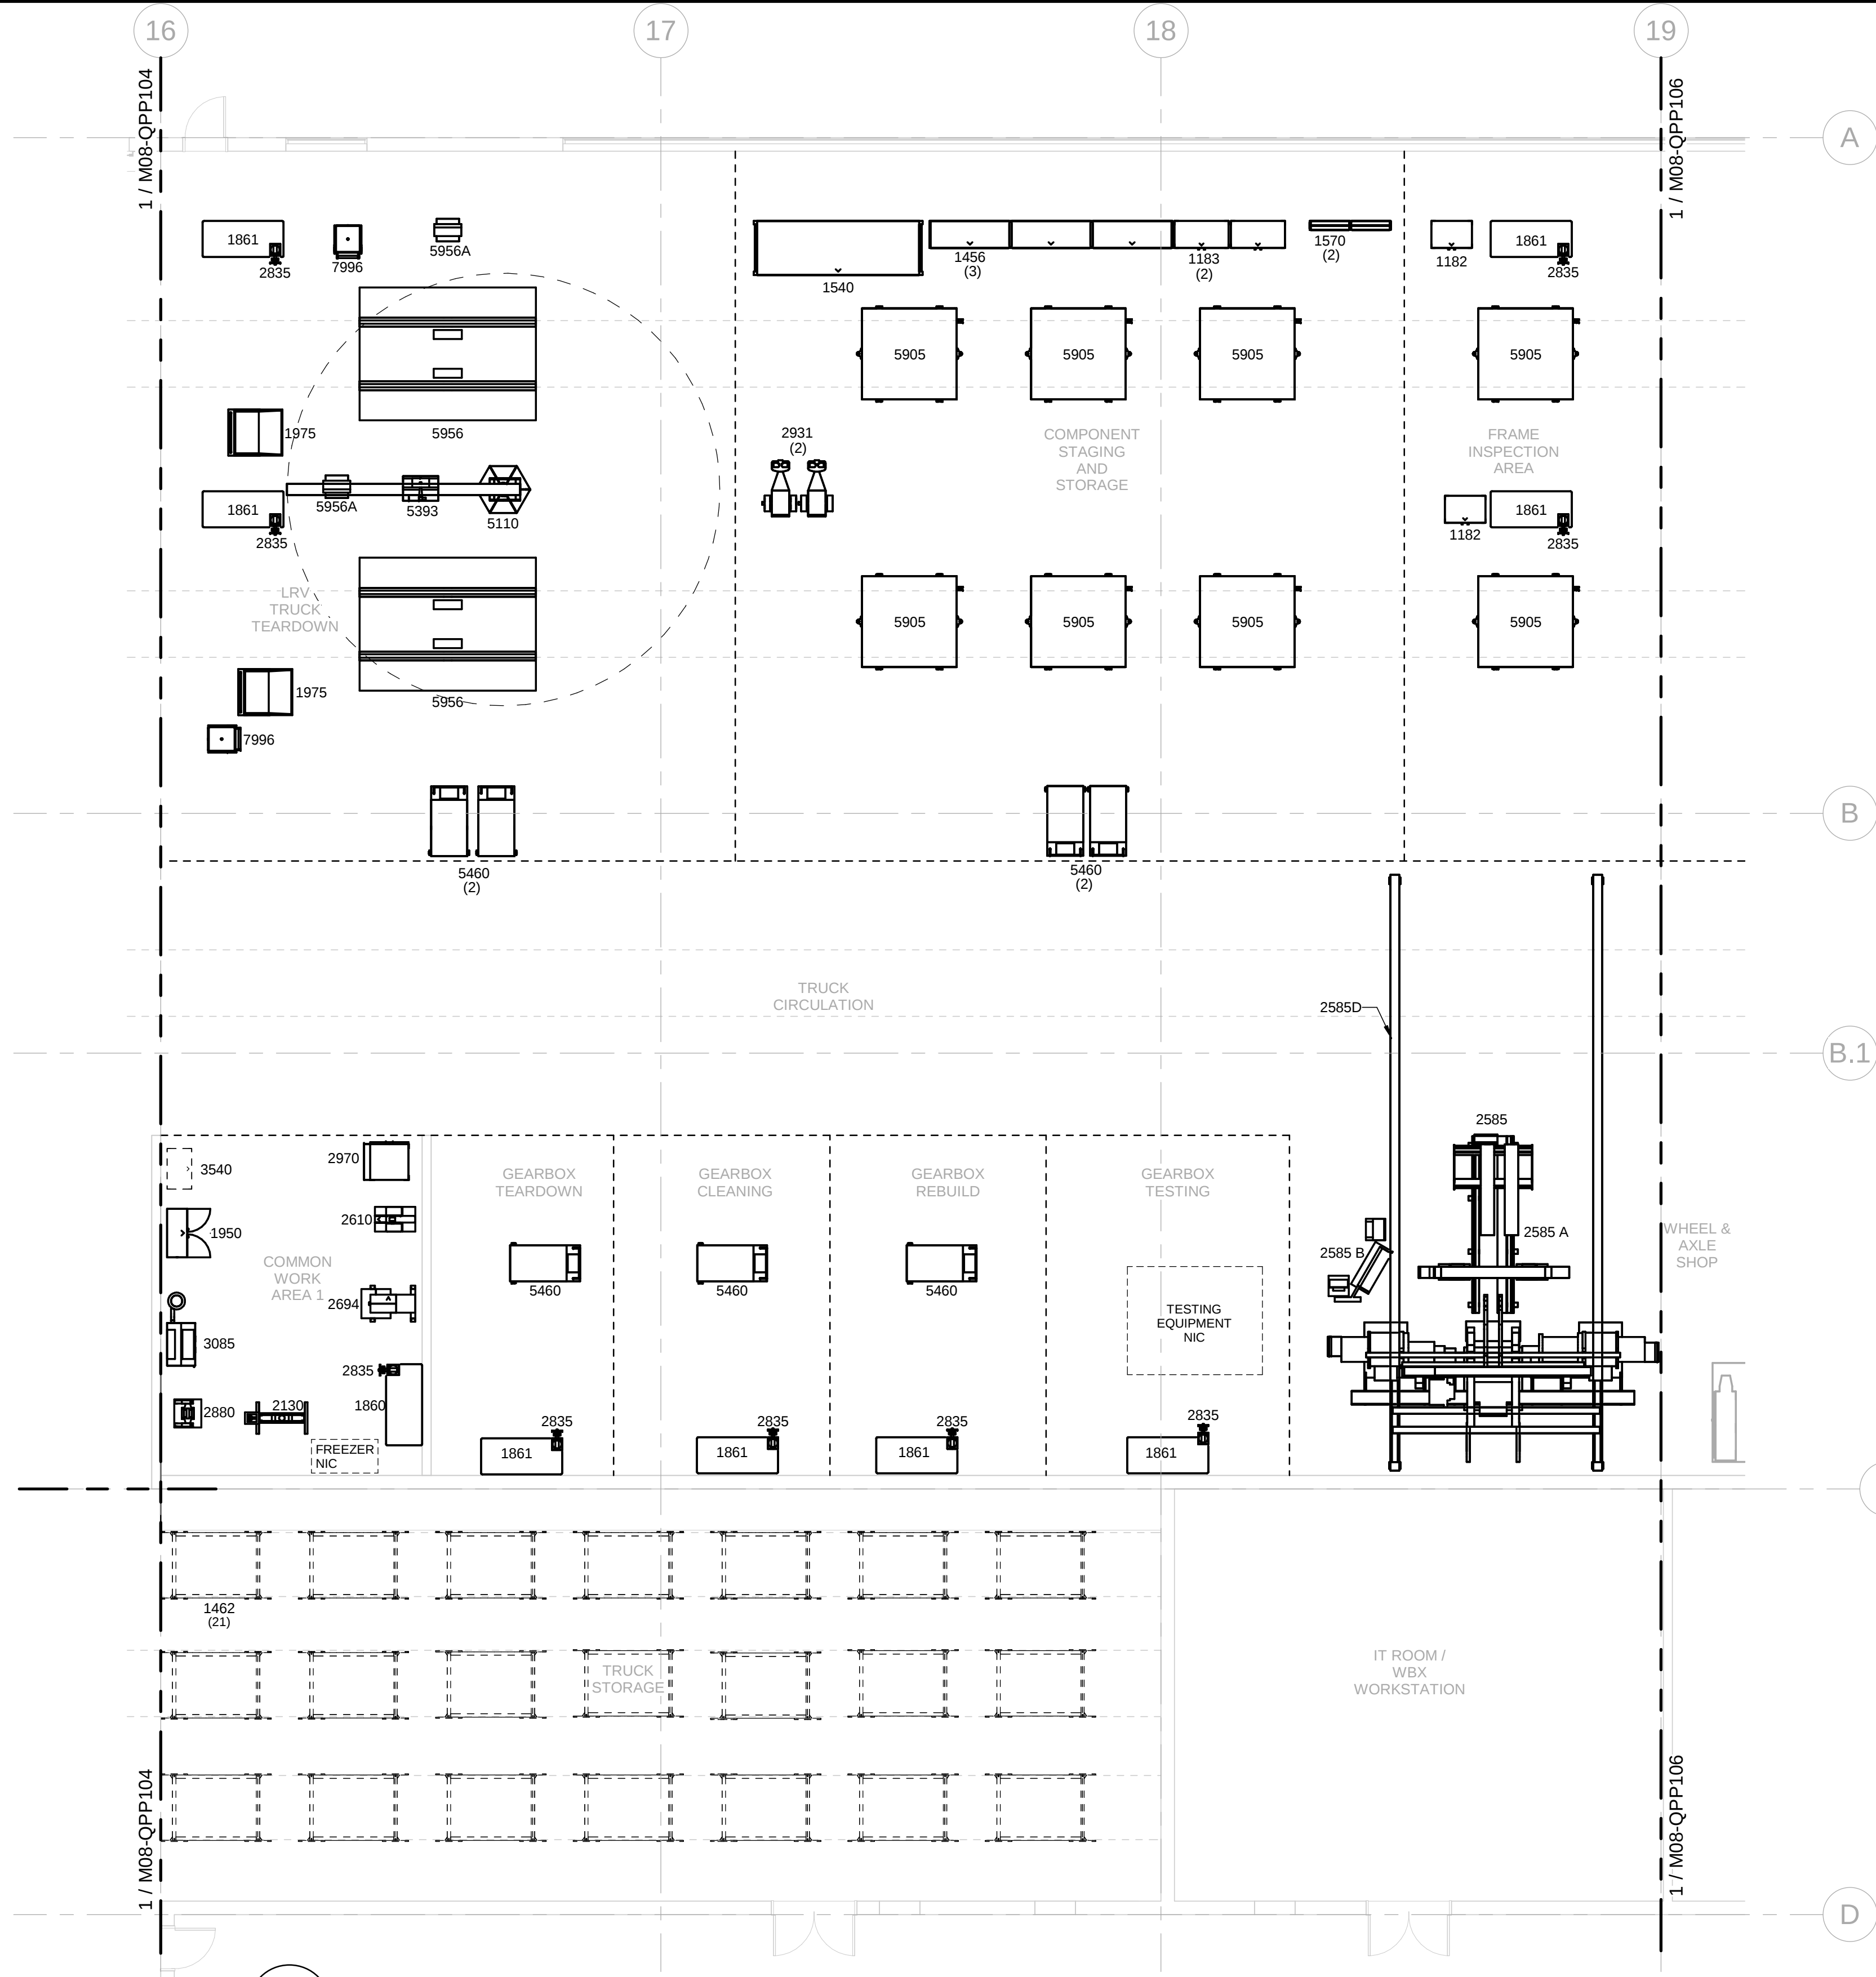


KEY PLAN - M08

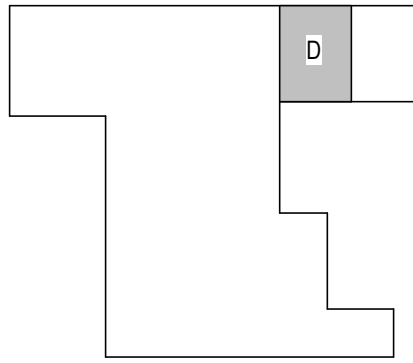

DRAWING SHEET NOTES

- 1 REFERENCE SHEET M08-QZP001 FOR ALL EQUIPMENT DESCRIPTIONS.
- 2 REFERENCE SHEET M08-QZP001 FOR ALL GENERAL EQUIPMENT NOTES.
- 3 REFERENCE SHEET M08-QZP001 FOR ALL ABBREVIATIONS.

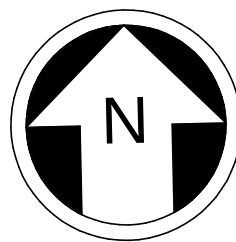

8 4 0 8 16
SCALE IN FEET

Refer to the plan set COVER drawing
for disclaimers regarding this drawing.

NOT FOR
CONSTRUCTION

2/27/2024 3:47:23 PM
Autodesk Docs://10339152_TDLE - OMFS Phase III_2021/OMFS-M08-Q-v2022.rvt


OMF LEVEL 1E LAYOUT PLAN

SCALE: 1/8" = 1'-0"


REFERENCE CONCEPT DRAWINGS

No.	DATE	DSN	CHK	APP	REVISION

AHJ:					PACKAGE #							
DESIGNED BY: J. BOND					LINE IS 1" AT FULL SCALE	SCALE: 1/8" = 1'-0"		SOUND TRANSIT OPERATIONS & MAINTENANCE FACILITY SOUTH PRELIMINARY ENGINEERING			DRAWING No.: M08-QPP106	
DRAWN BY: J. BOND						FILENAME: OMFS-M08-Q-v2022.RVT					FACILITY ID: M08	
CHECKED BY: J. LOHR						CONTRACT No.: AE-0030-17					SHEET No: REV:	
APPROVED BY: S. ZIMMERMAN						DATE: 2/27/2024					112	
SUBMITTED BY: PABLO LOPEZ-HILFIKER		DATE: 2/27/2024		REVIEWED BY:		DATE:						

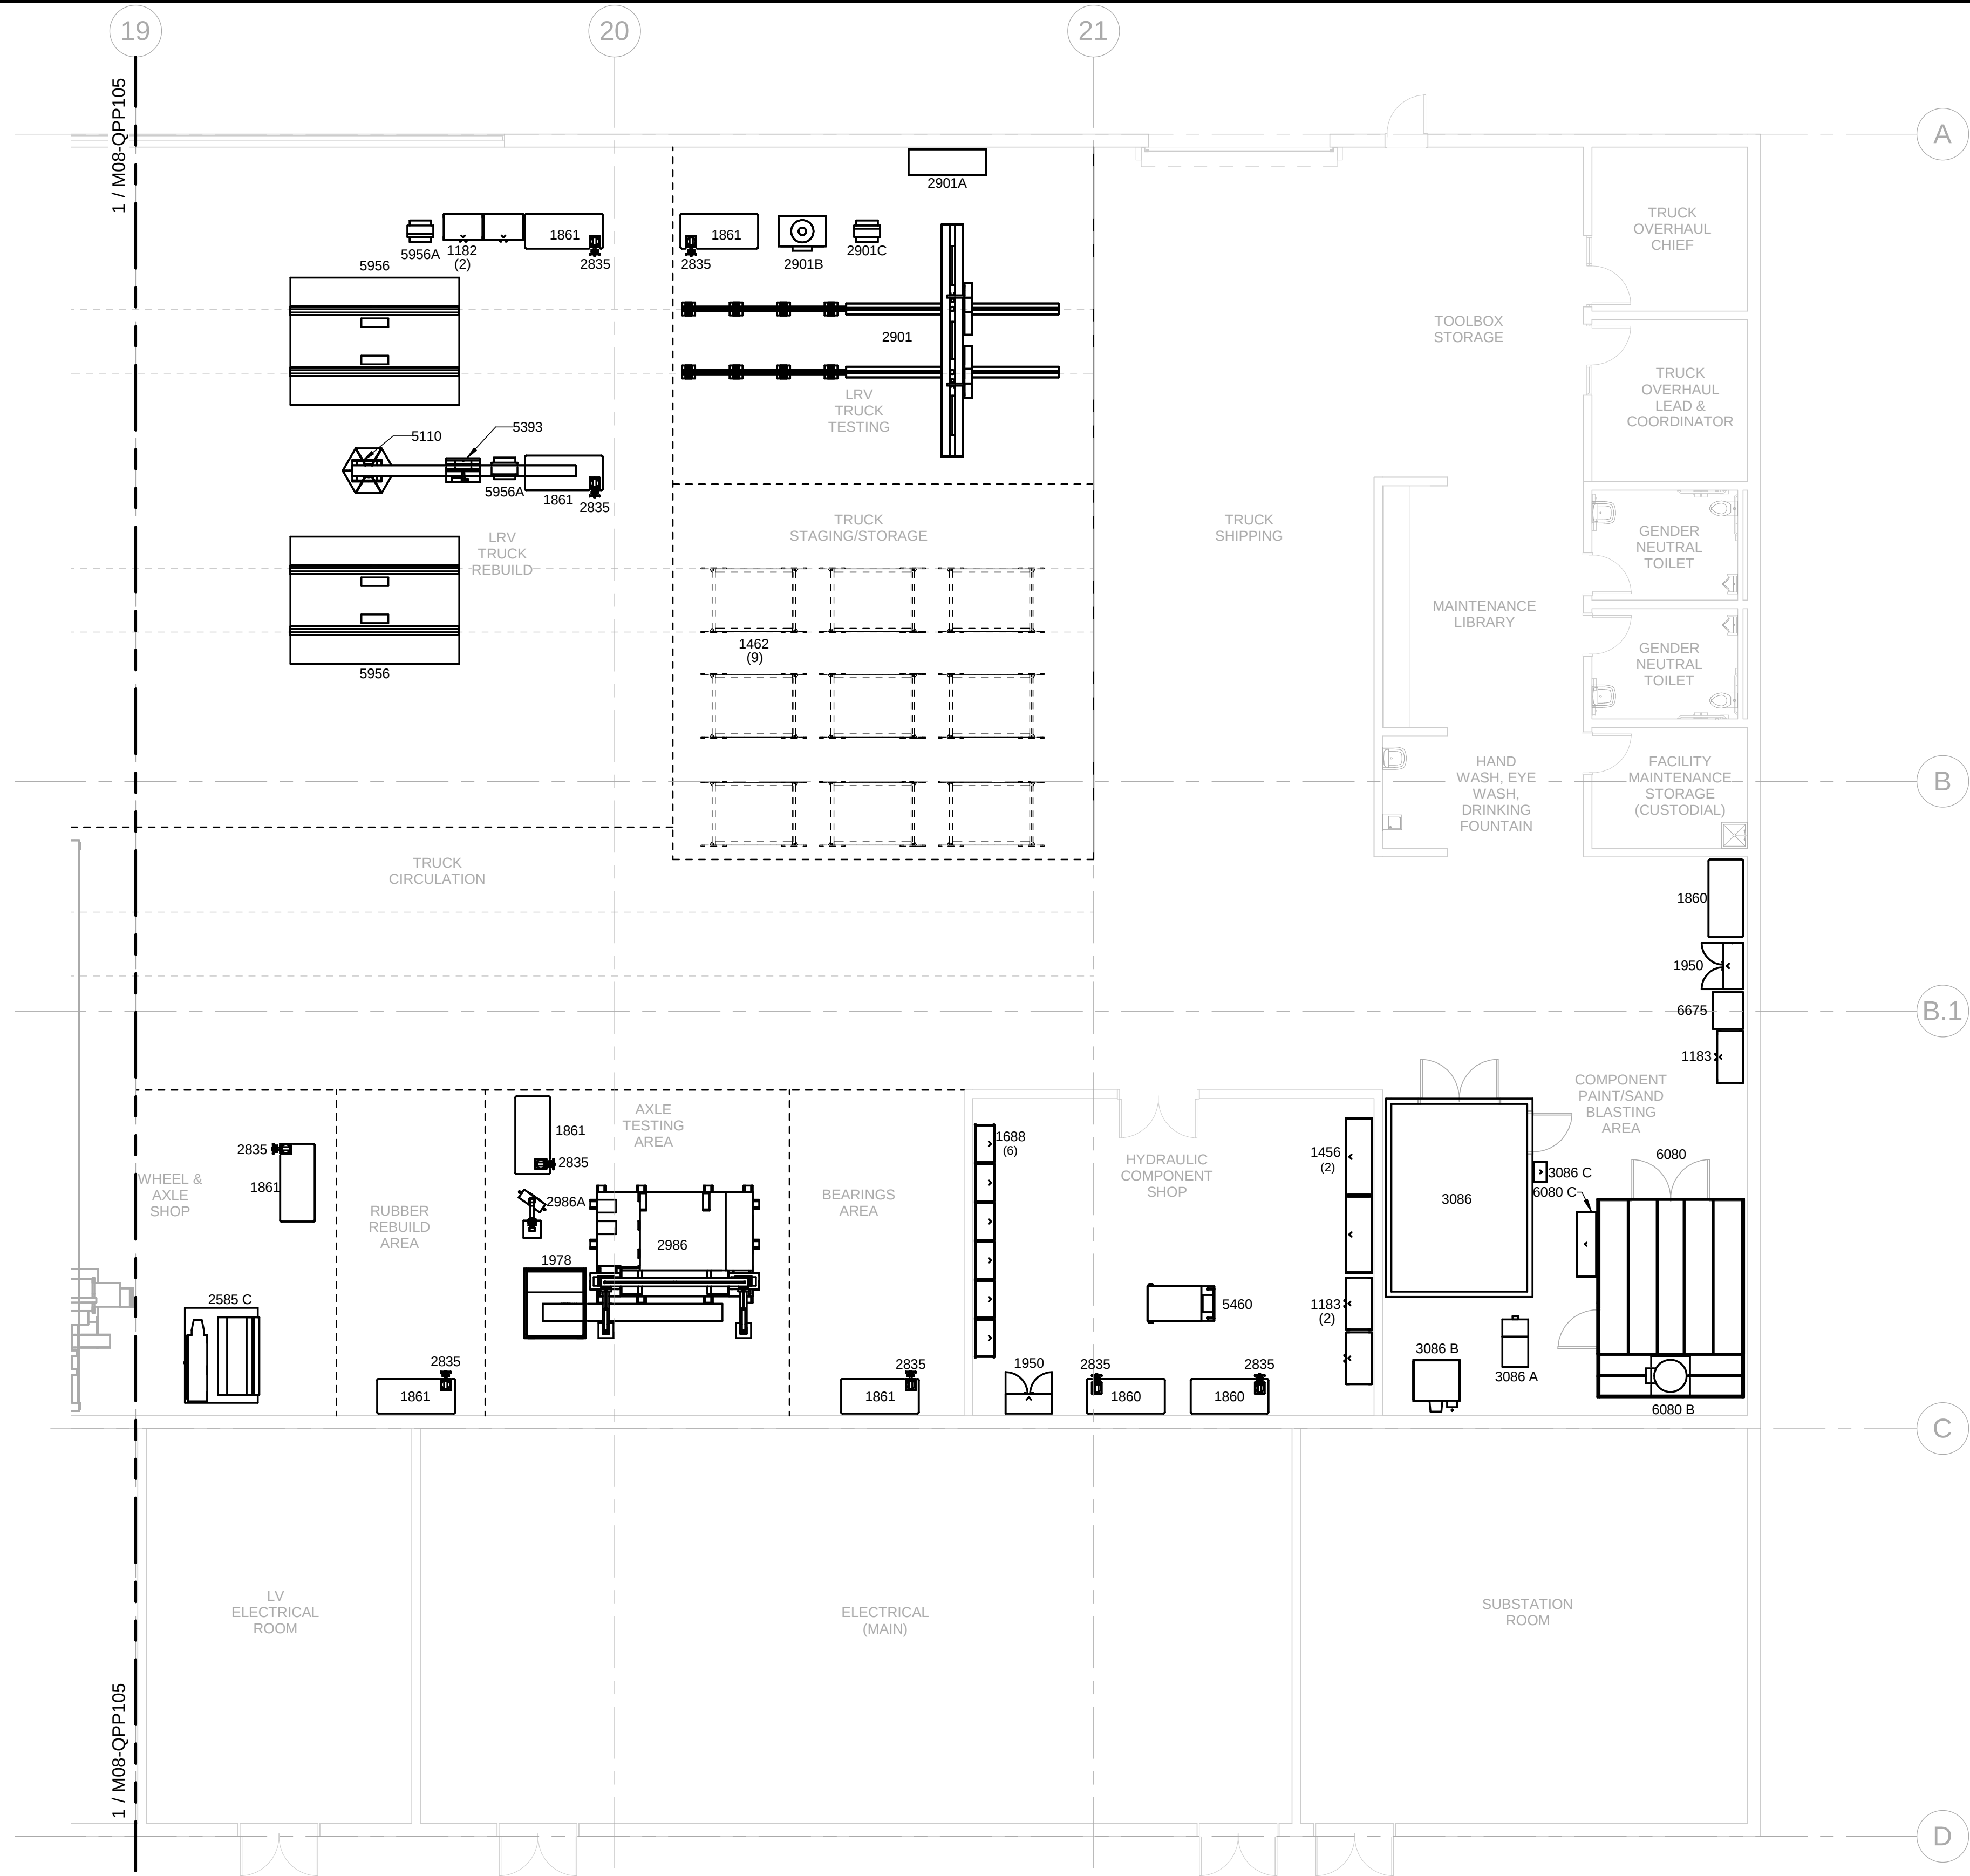

KEY PLAN - M08

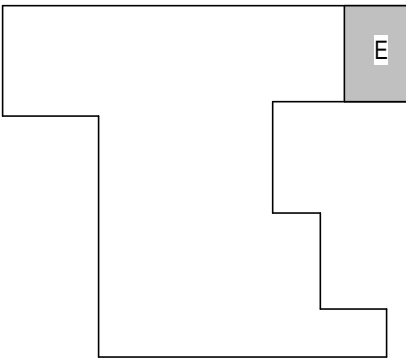

DRAWING SHEET NOTES

- 1 REFERENCE SHEET M08-QZP001 FOR ALL EQUIPMENT DESCRIPTIONS.
- 2 REFERENCE SHEET M08-QZP001 FOR ALL GENERAL EQUIPMENT NOTES.
- 3 REFERENCE SHEET M08-QZP001 FOR ALL ABBREVIATIONS.

Refer to the plan set COVER drawing for disclaimers regarding this drawing.

NOT FOR CONSTRUCTION

2/27/2024 3:47:25 PM
Autodesk Docs//I0339152 TDLE - OMFS Phase III 2021/OMFS-M08-Q-v2022.rvt


OMF LEVEL 1F LAYOUT PLAN

SCALE: 1/8" = 1'-0"


REFERENCE CONCEPT DRAWINGS

No.	DATE	DSN	CHK	APP	REVISION

AHJ:					PACKAGE #				
DESIGNED BY: J. BOND			LINE IS 1" AT FULL SCALE	SCALE: 1/8" = 1'-0"	SOUND TRANSIT OPERATIONS & MAINTENANCE FACILITY SOUTH PRELIMINARY ENGINEERING	DRAWING No.: M08-QPP107			
DRAWN BY: J. BOND				FILENAME: OMFS-M08-Q-v2022.RVT			FACILITY ID: M08		
CHECKED BY: J. LOHR				CONTRACT No.: AE-0030-17				SHEET No: REV:	
APPROVED BY: S. ZIMMERMAN				DATE: 2/27/2024					
				SUBMITTED BY: PABLO LOPEZ-HILFIKER			DATE: 2/27/2024	REVIEWED BY:	

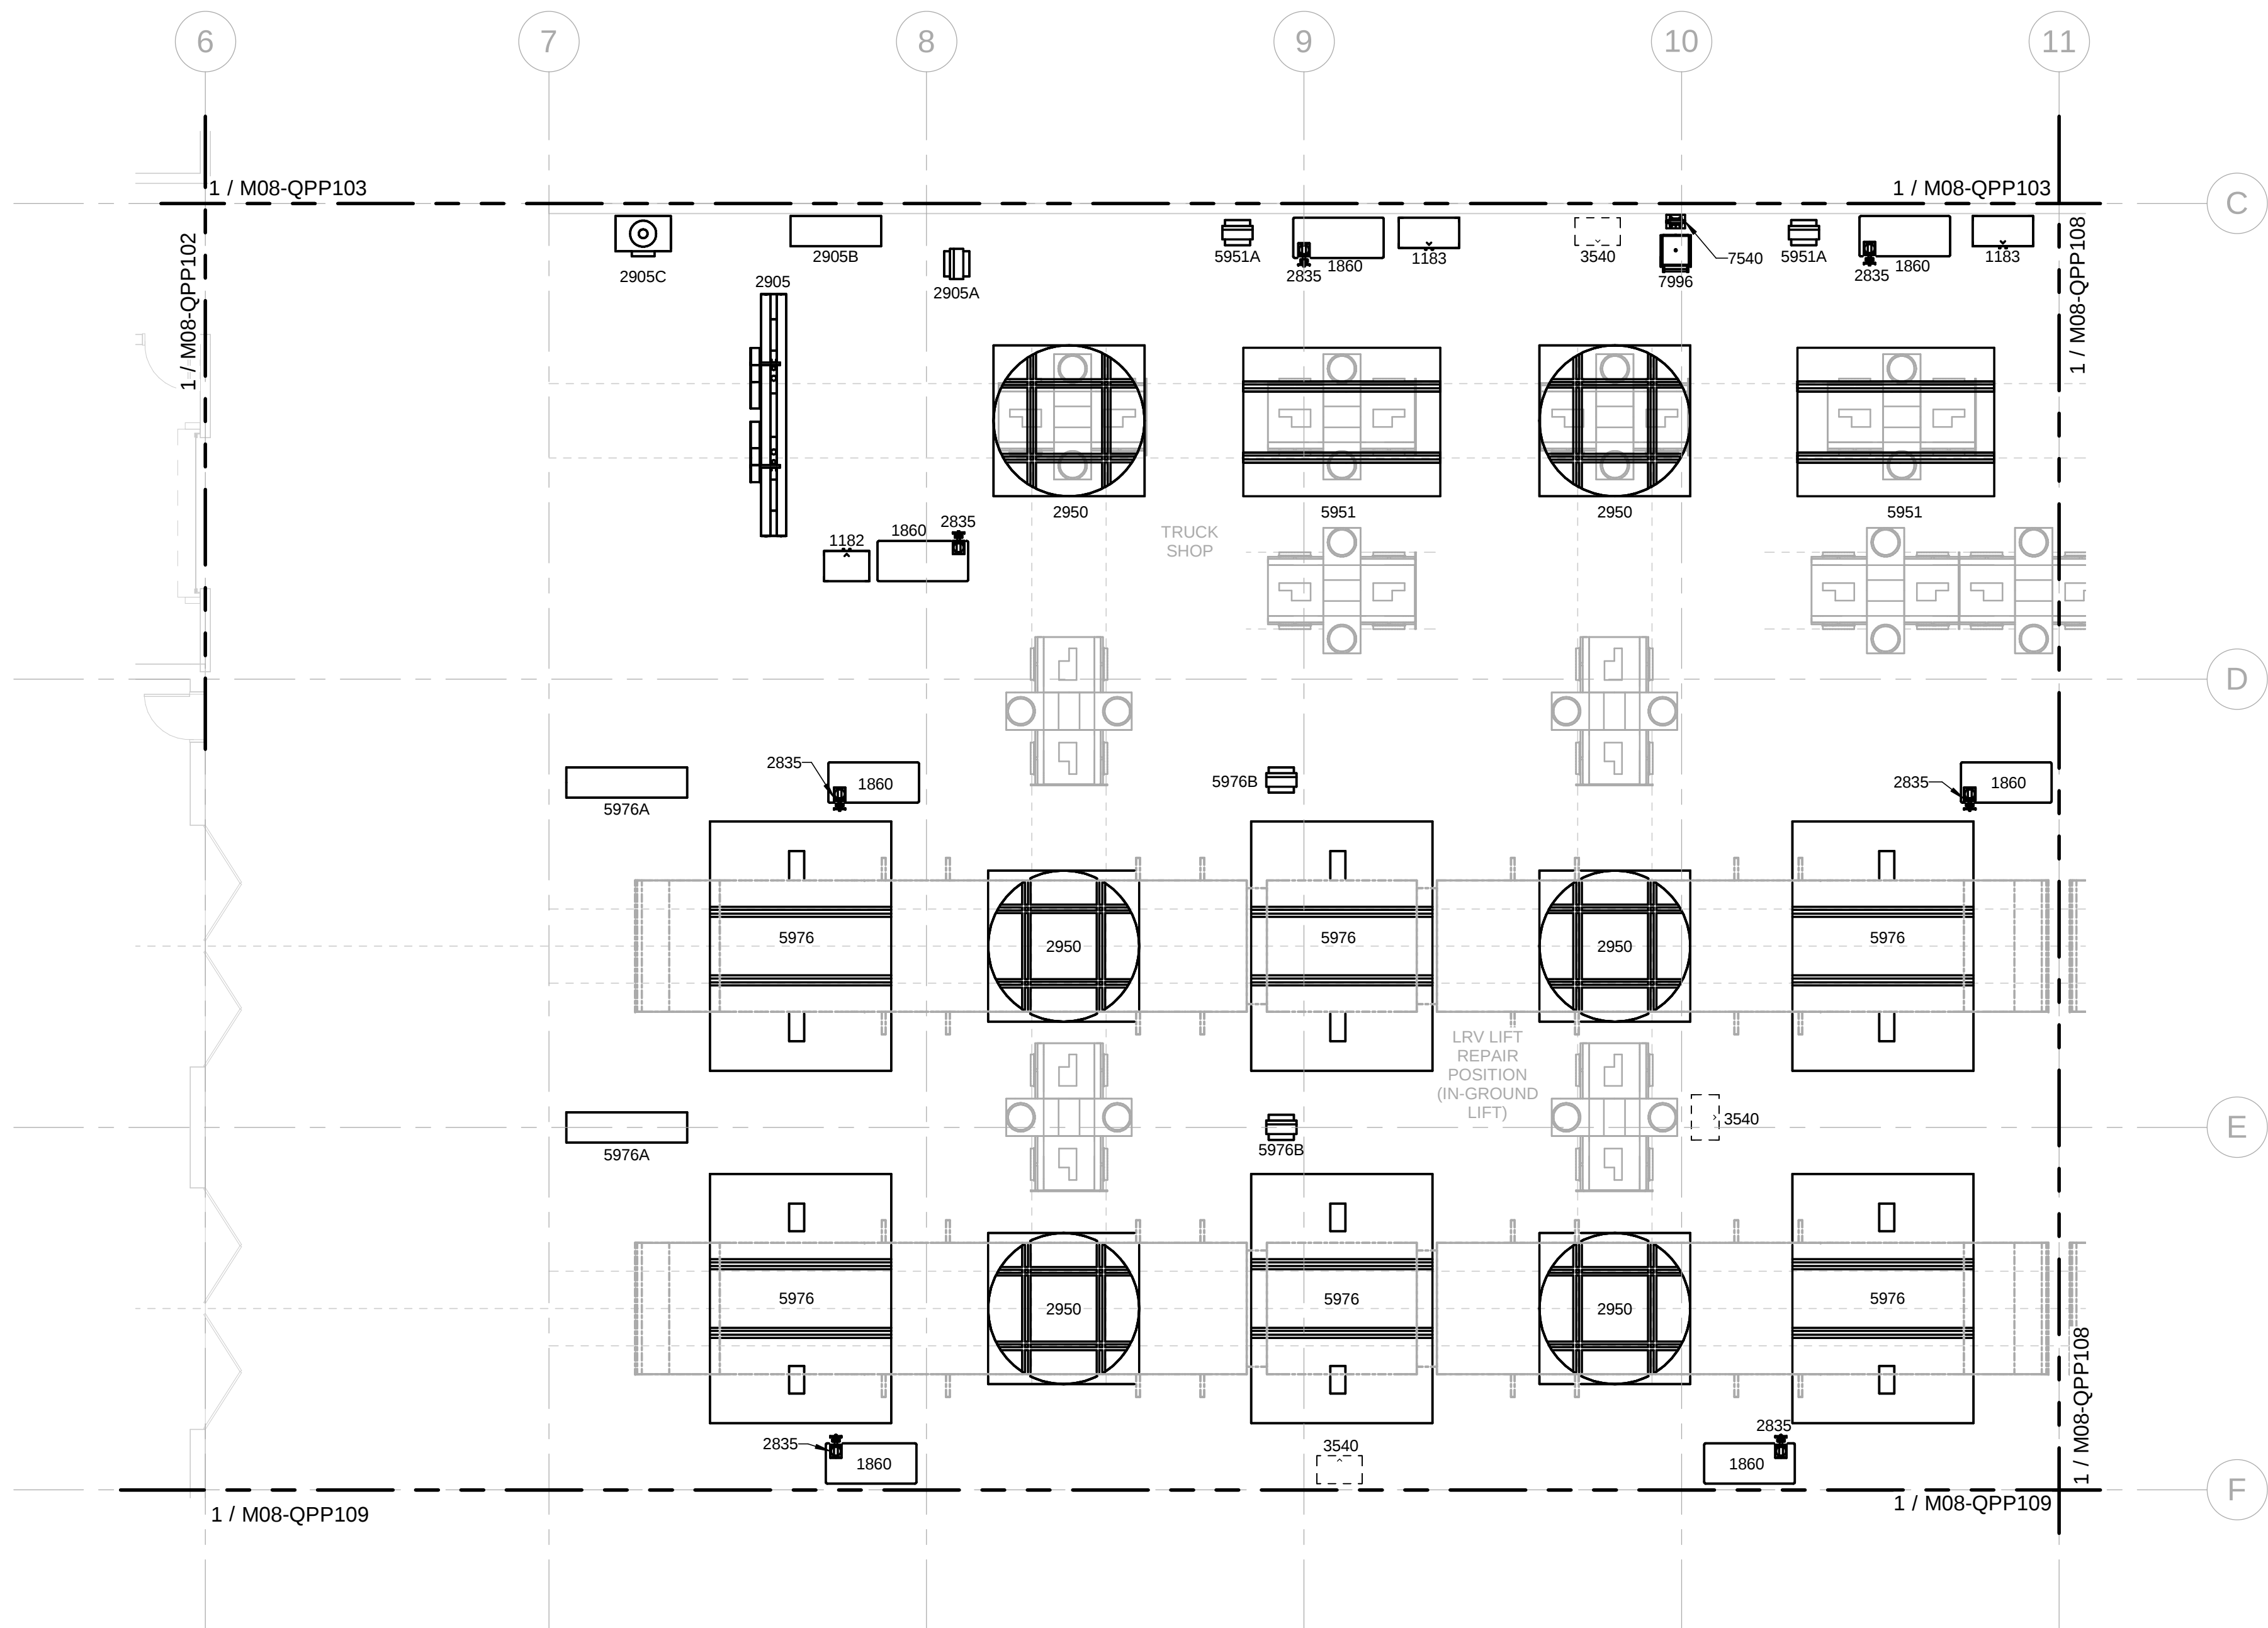


KEY PLAN - M08

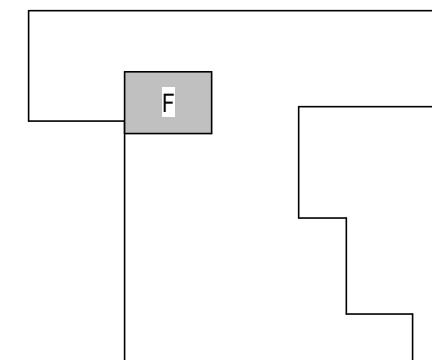

DRAWING SHEET NOTES

- 1 REFERENCE SHEET M08-QZP001 FOR ALL EQUIPMENT DESCRIPTIONS.
- 2 REFERENCE SHEET M08-QZP001 FOR ALL GENERAL EQUIPMENT NOTES.
- 3 REFERENCE SHEET M08-QZP001 FOR ALL ABBREVIATIONS.

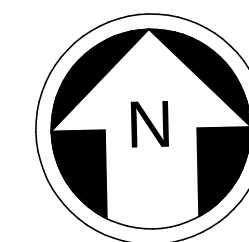

Refer to the plan set COVER drawing for disclaimers regarding this drawing.

NOT FOR CONSTRUCTION

2/27/2024 3:47:27 PM
Autodesk Docs\\J10339152 TDLE - OMFS Phase III 2021\\OMFS-M08-Q-v2022.rvt

OMF LEVEL 1G LAYOUT PLAN

SCALE: 1/8" = 1'-0"

REFERENCE CONCEPT DRAWINGS

No.	DATE	DSN	CHK	APP	REVISION

AHJ:

DESIGNED BY:	J. BOND
DRAWN BY:	J. BOND
CHECKED BY:	J. LOHR
APPROVED BY:	S. ZIMMERMAN



SUBMITTED BY:	DATE:	REVIEWED BY:
PABLO LOPEZ-HILFIKER	2/27/2024	

PACKAGE #




DATE:	DATE:
	2/27/2024

SCALE:	1/8" = 1'-0"
FILENAME:	OMFS-M08-Q-v2022.RVT
CONTRACT No.:	AE-0030-17

SOUND TRANSIT OPERATIONS & MAINTENANCE FACILITY SOUTH PRELIMINARY ENGINEERING
EQUIPMENT OMF LEVEL 1G LAYOUT PLAN


DRAWING No.:	M08-QPP108
FACILITY ID:	M08
SHEET No:	REV:

KEY PLAN - M08

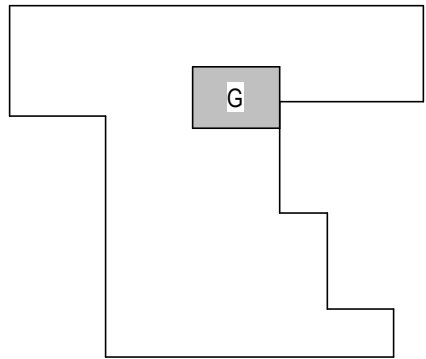

DRAWING SHEET NOTES


- 1 REFERENCE SHEET M08-QZP001 FOR ALL EQUIPMENT DESCRIPTIONS.
- 2 REFERENCE SHEET M08-QZP001 FOR ALL GENERAL EQUIPMENT NOTES.
- 3 REFERENCE SHEET M08-QZP001 FOR ALL ABBREVIATIONS.

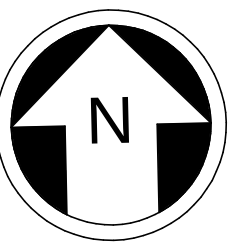


NOT FOR
CONSTRUCTION

Refer to the plan set COVER drawing
for disclaimers regarding this drawing.

2/27/2024 3:47:30 PM
Autodesk Docs//I0339152 TDLE - OMFS Phase III 2021/OMFS-M08-Q-v2022.rvt

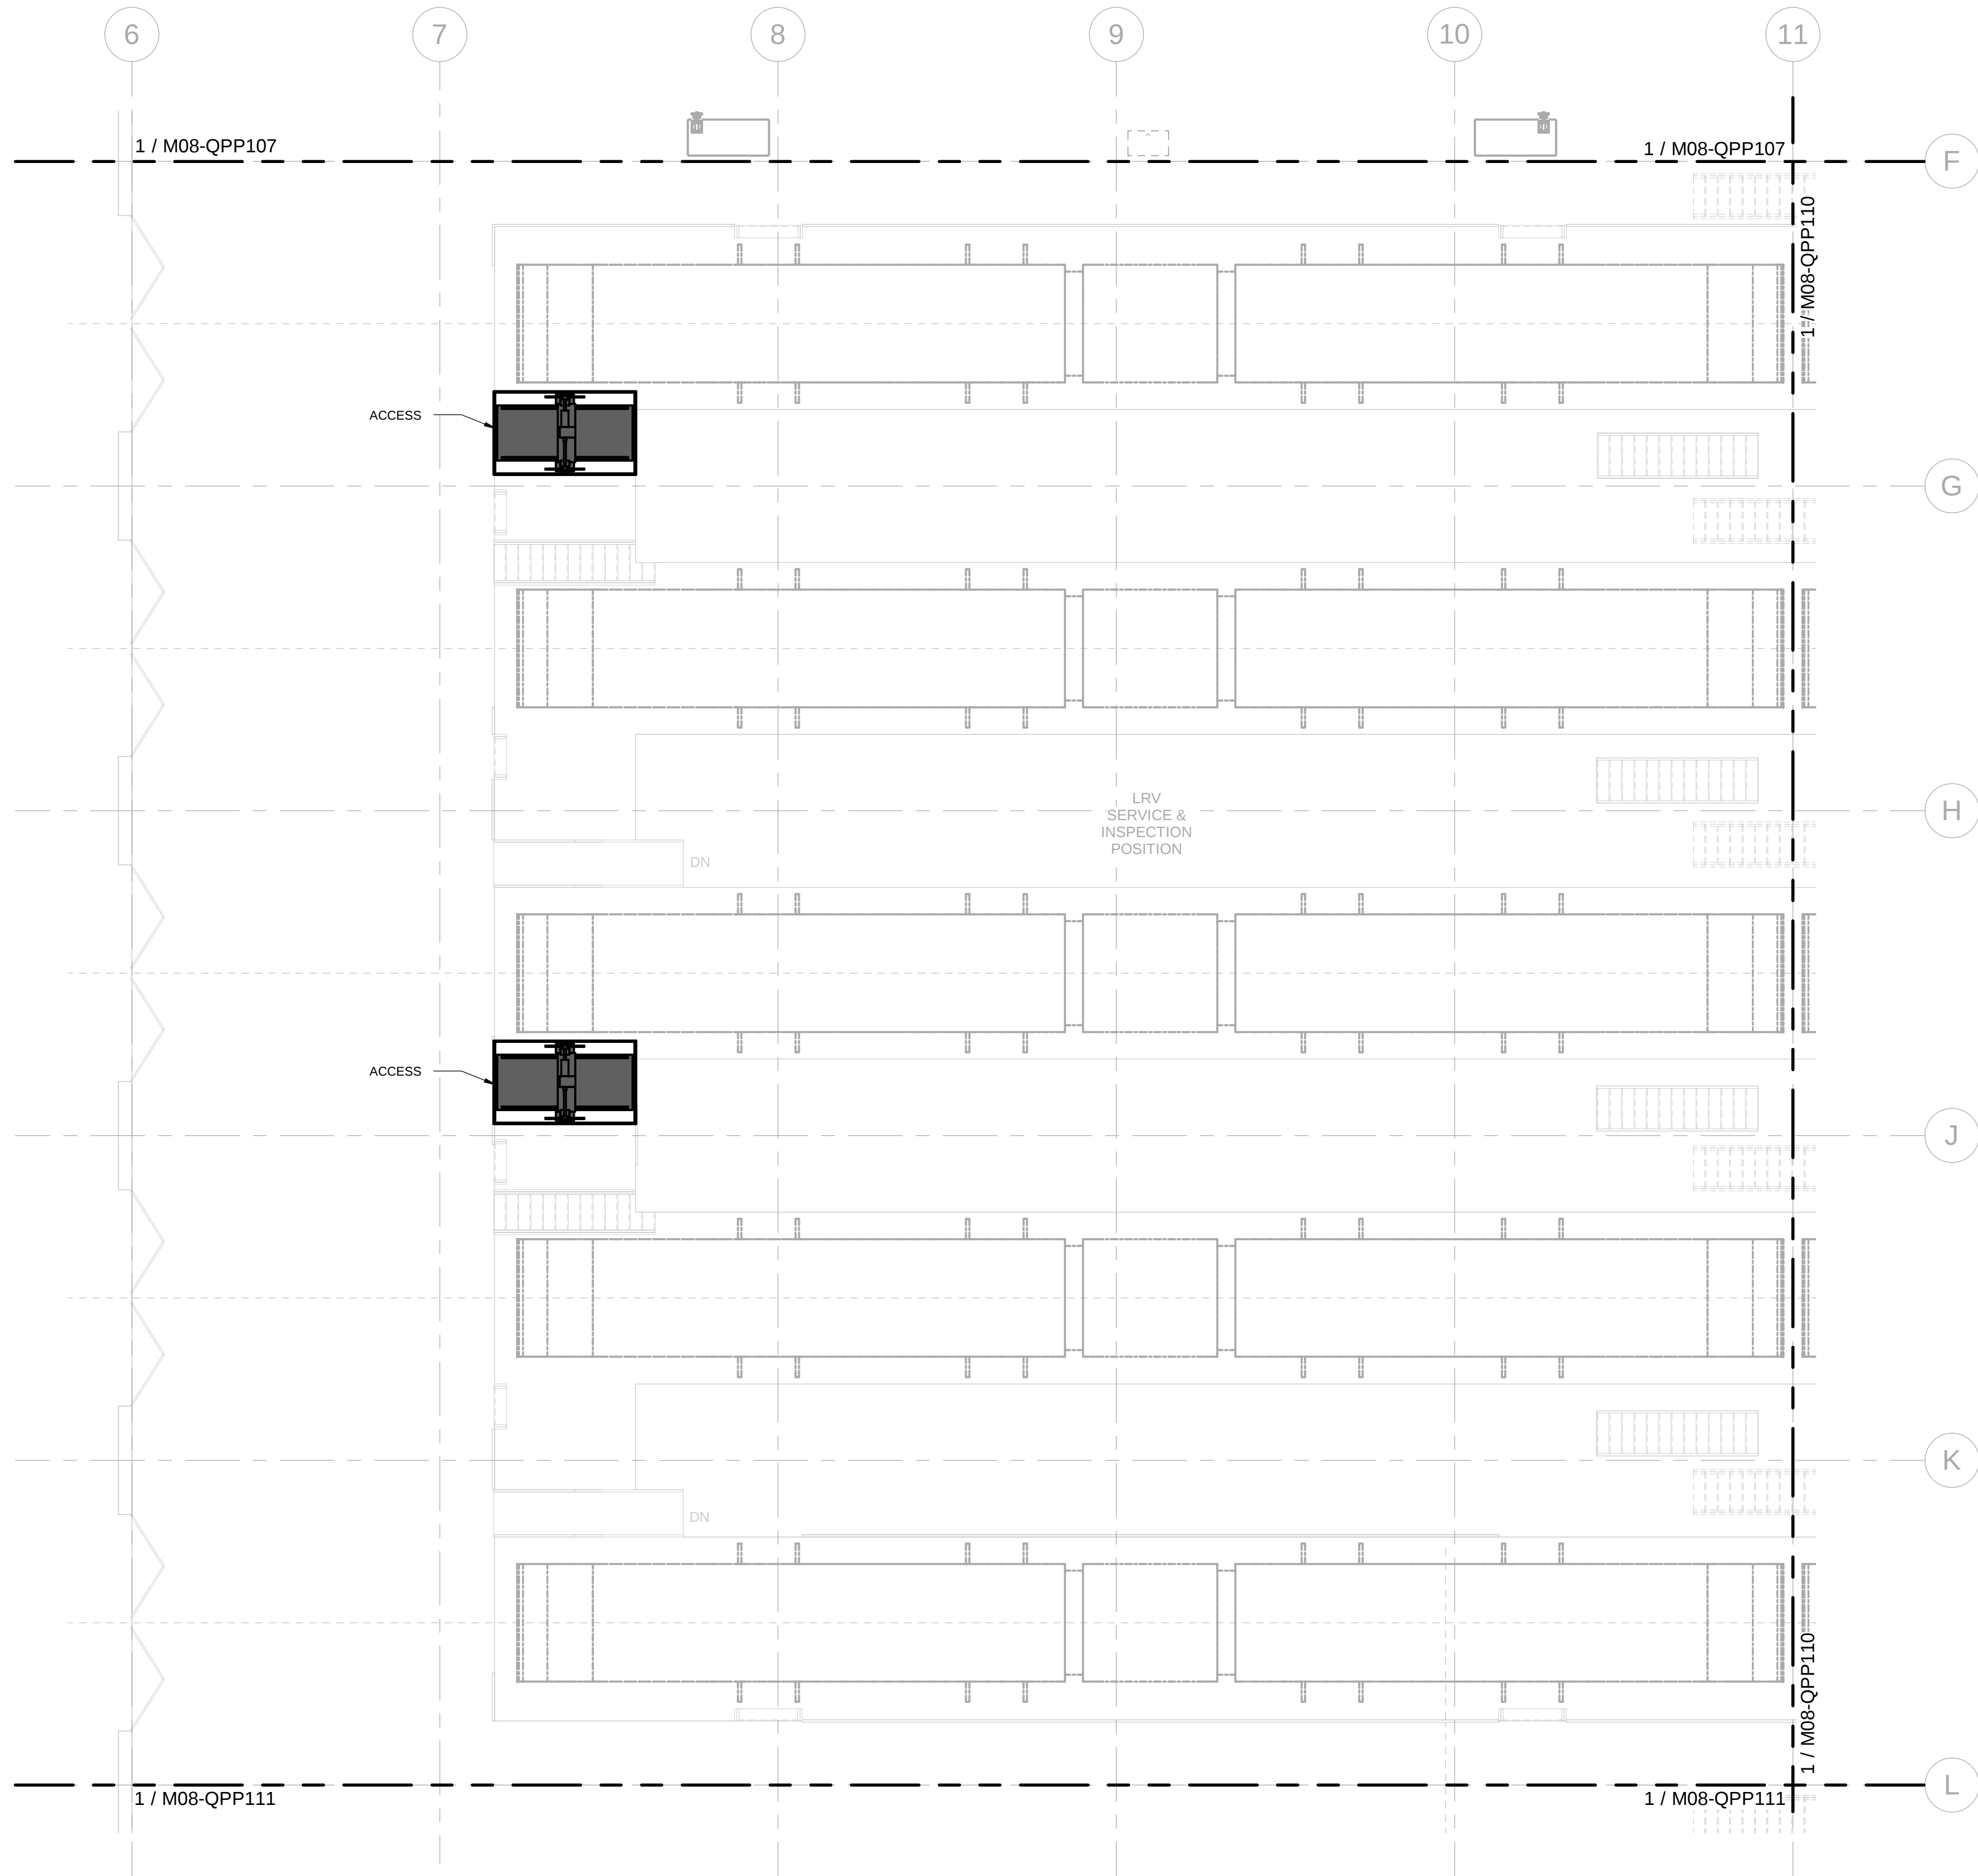


KEY PLAN - M08

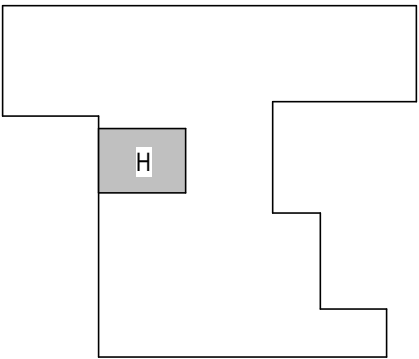

DRAWING SHEET NOTES

- 1 REFERENCE SHEET M08-QZP001 FOR ALL EQUIPMENT DESCRIPTIONS.
- 2 REFERENCE SHEET M08-QZP001 FOR ALL GENERAL EQUIPMENT NOTES.
- 3 REFERENCE SHEET M08-QZP001 FOR ALL ABBREVIATIONS.

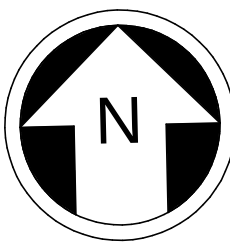

NOT FOR
CONSTRUCTION

Refer to the plan set COVER drawing
for disclaimers regarding this drawing.

OMF LEVEL 1H LAYOUT PLAN

SCALE: 1/8" = 1'-0"


1

REFERENCE CONCEPT DRAWINGS

No.	DATE	DSN	CHK	APP	REVISION

AHJ:

DESIGNED BY:
J. BOND
DRAWN BY:
J. BOND
CHECKED BY:
J. LOHR
APPROVED BY:
S. ZIMMERMAN

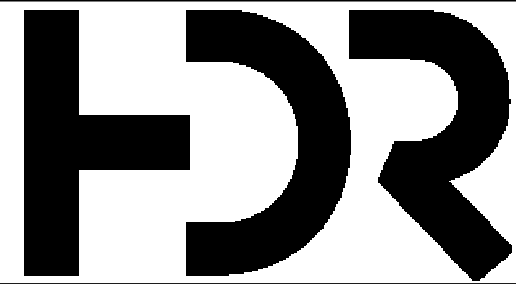

SUBMITTED BY:
PABLO LOPEZ-HILFIKER

DATE:
2/27/2024

REVIEWED BY:

PACKAGE #



DATE:

SCALE:
1/8" = 1'-0"

FILENAME:
OMFS-M08-Q-v2022.RVT

CONTRACT No.:
AE-0030-17

DATE:
2/27/2024

SOUND TRANSIT
OPERATIONS & MAINTENANCE FACILITY SOUTH
PRELIMINARY ENGINEERING


EQUIPMENT
OMF LEVEL 1H LAYOUT PLAN

DRAWING No.:
M08-QPP109

FACILITY ID:
M08

SHEET No: REV:

2/27/2024 3:47:32 PM
Autodesk Docs//I0339152 TDLE - OMFS Phase III 2021/OMFS-M08-Q-v2022.rvt

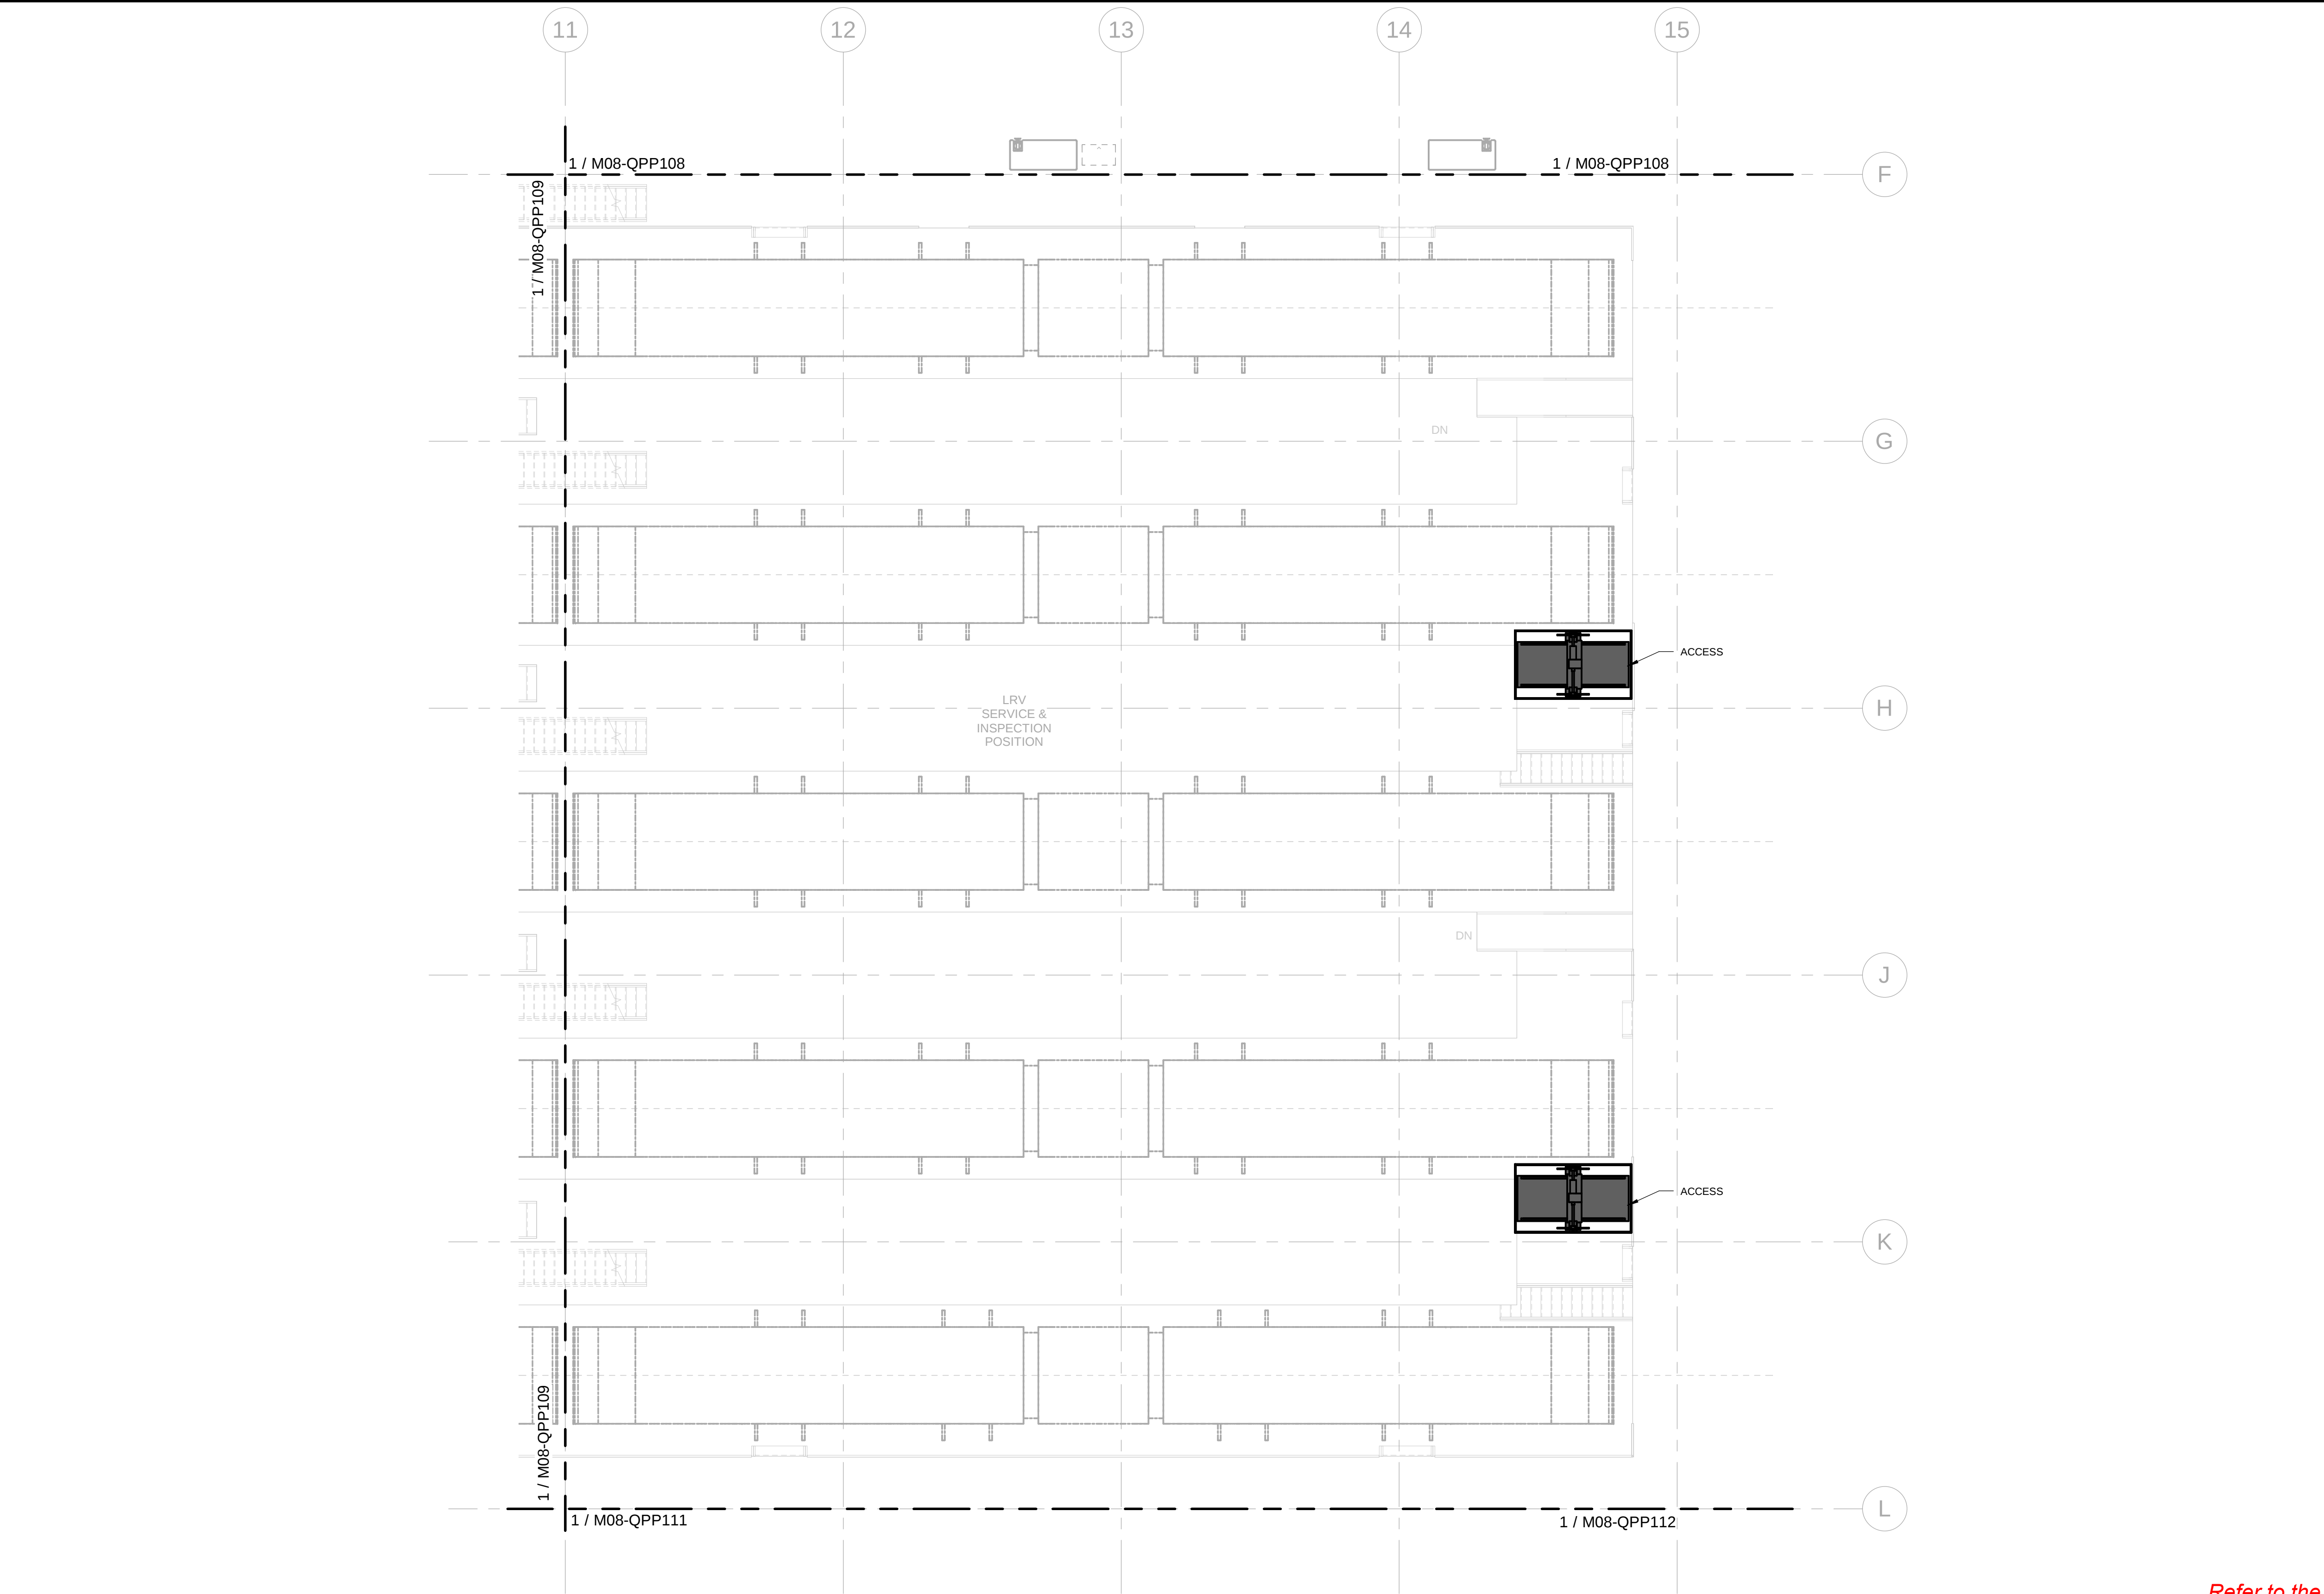

OMF LEVEL 1I LAYOUT PLAN

SCALE: 1/8" = 1'-0"


REFERENCE CONCEPT DRAWINGS

No.	DATE	DSN	CHK	APP	REVISION

AHJ:		PACKAGE #	
DESIGNED BY: J. BOND			SCALE: 1/8" = 1'-0"
DRAWN BY: J. BOND			FILENAME: OMFS-M08-Q-v2022.RVT
CHECKED BY: J. LOHR			CONTRACT No.: AE-0030-17
APPROVED BY: S. ZIMMERMAN			DATE: 2/27/2024
SUBMITTED BY: PABLO LOPEZ-HILFIKER		DATE: 2/27/2024	REVIEWED BY:
		DATE: 2/27/2024	


SOUND TRANSIT		DRAWING No.: M08-QPP110
OPERATIONS & MAINTENANCE FACILITY SOUTH		FACILITY ID: M08
PRELIMINARY ENGINEERING		SHEET No: REV:
EQUIPMENT		
OMF LEVEL 1I LAYOUT PLAN		

KEY PLAN - M08

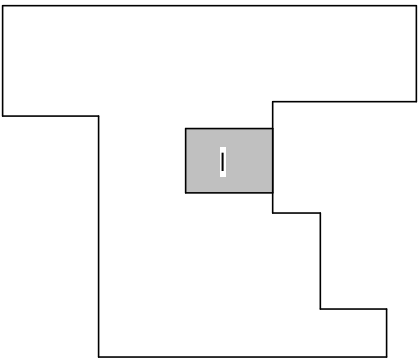

DRAWING SHEET NOTES


- 1 REFERENCE SHEET M08-QZP001 FOR ALL EQUIPMENT DESCRIPTIONS.
- 2 REFERENCE SHEET M08-QZP001 FOR ALL GENERAL EQUIPMENT NOTES.
- 3 REFERENCE SHEET M08-QZP001 FOR ALL ABBREVIATIONS.

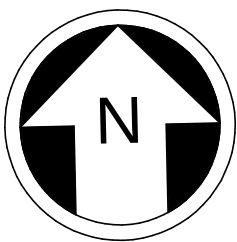


Refer to the plan set COVER drawing for disclaimers regarding this drawing.

NOT FOR CONSTRUCTION

2/27/2024 3:47:34 PM
Autodesk Docs\\J10339152 TDLE - OMFS Phase III 2021\\OMFS-M08-Q-v2022.rvt

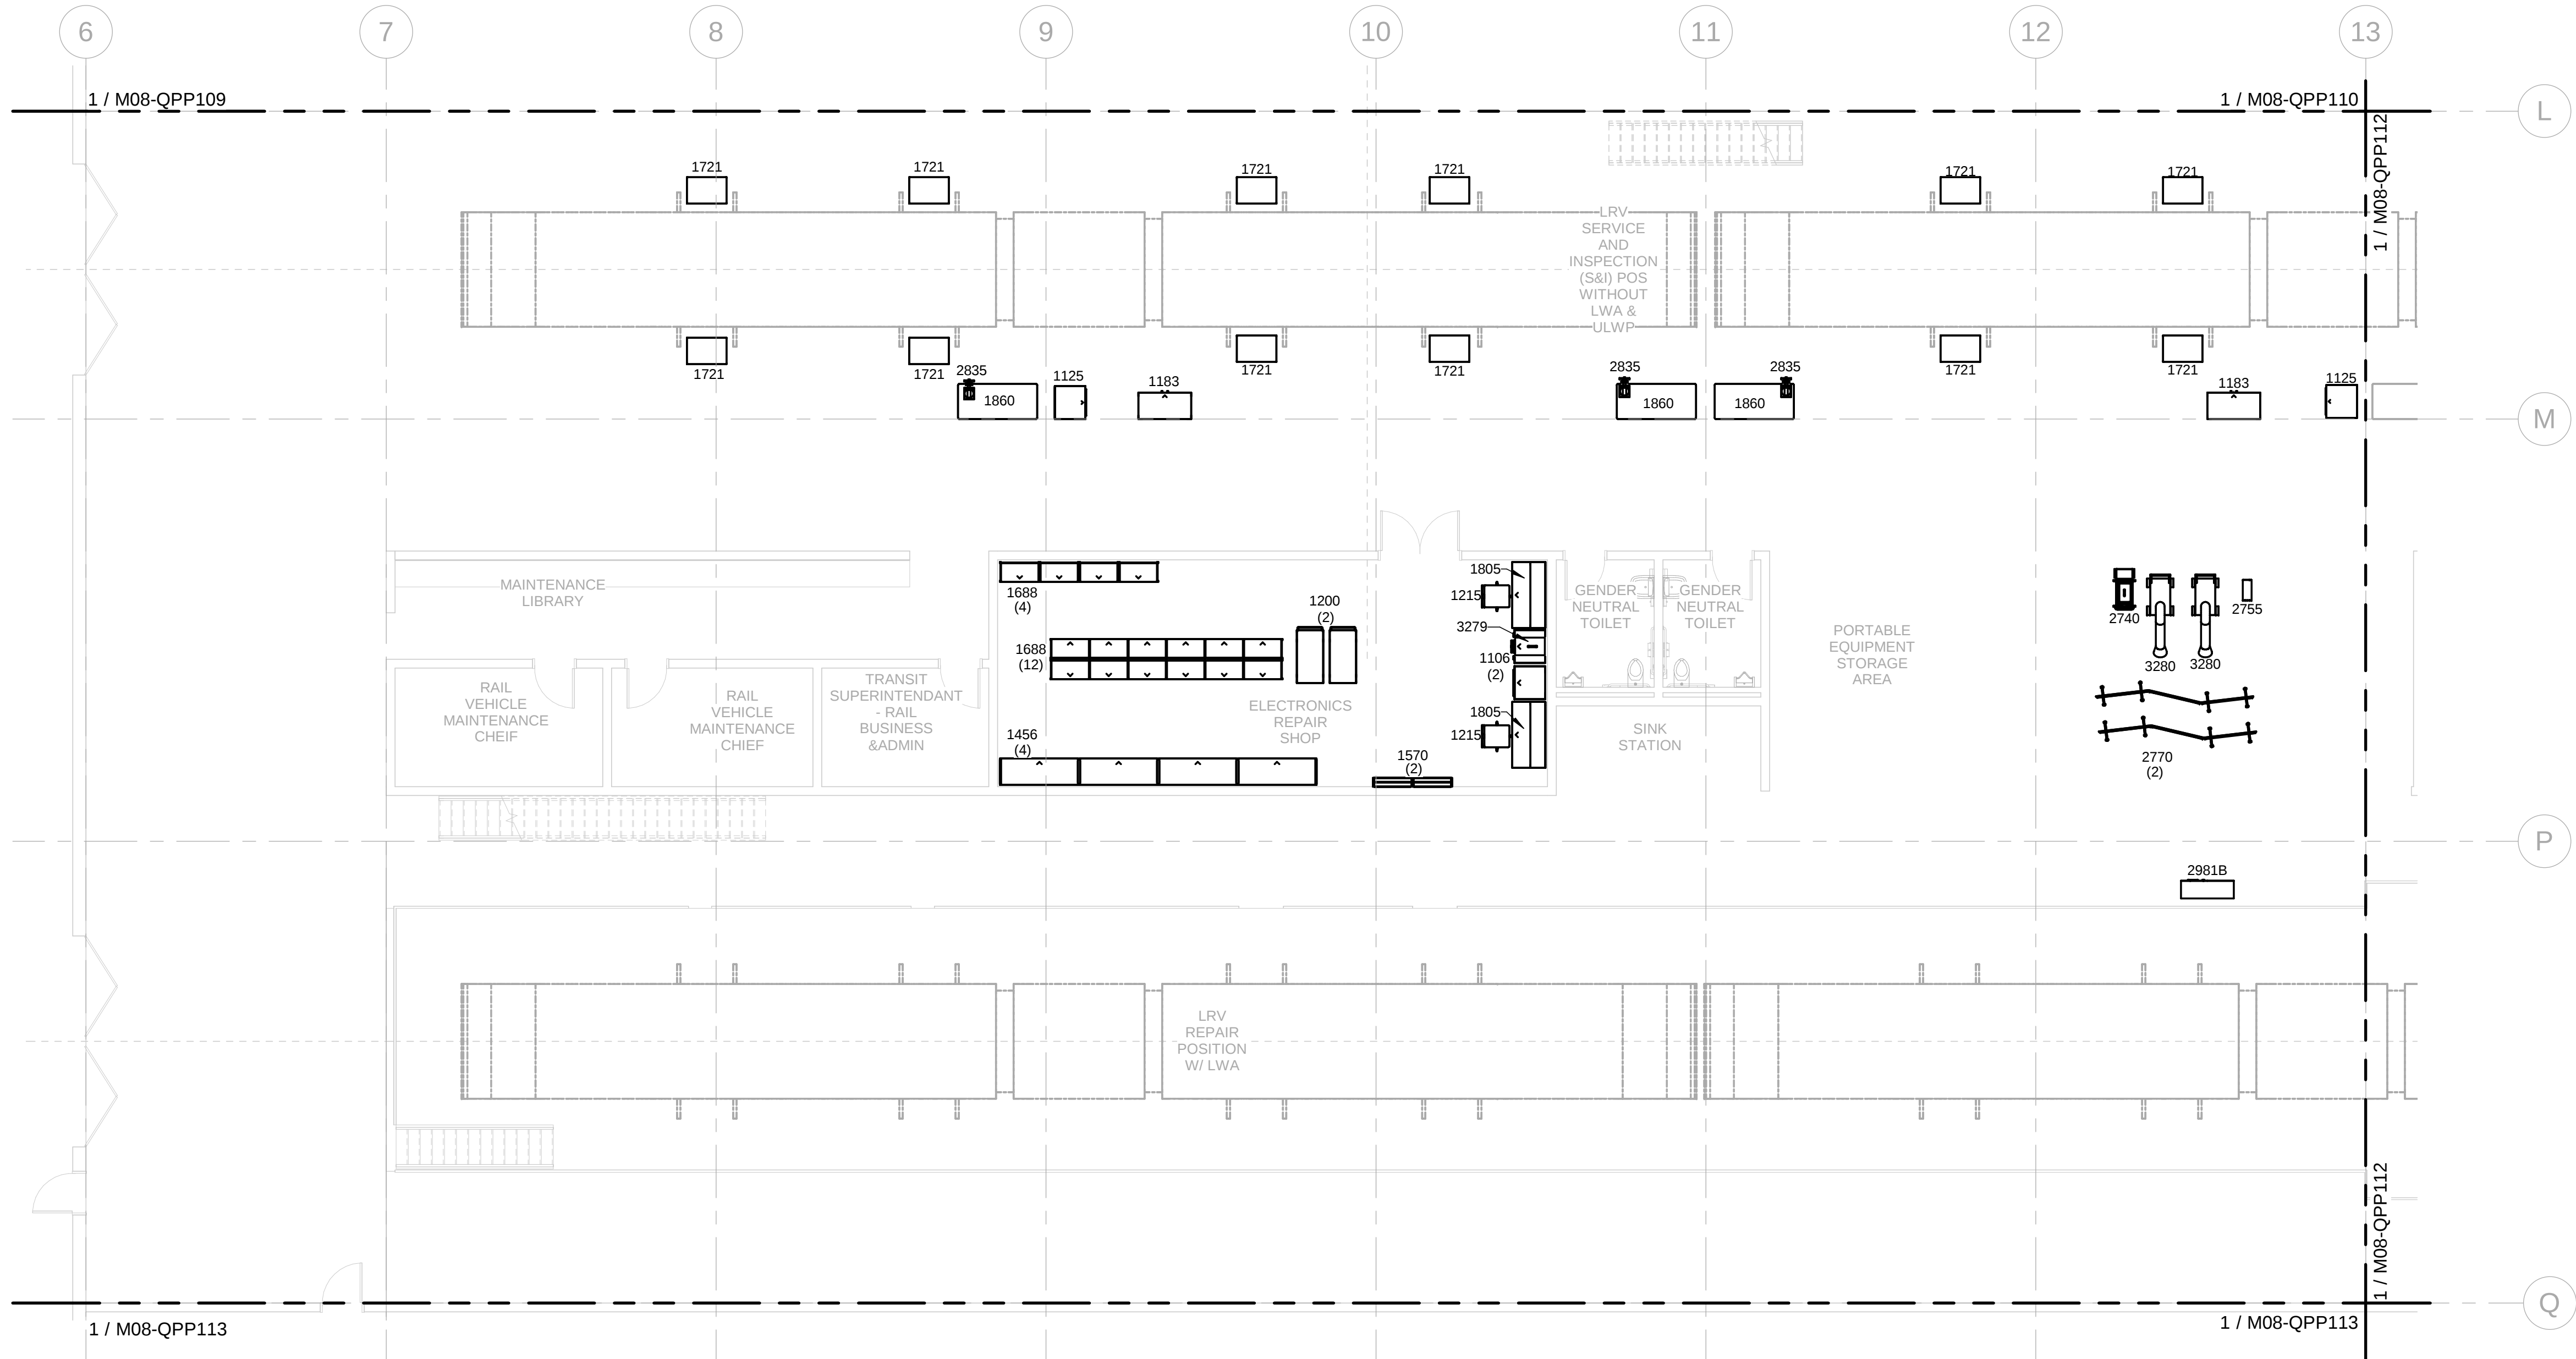


KEY PLAN - M08

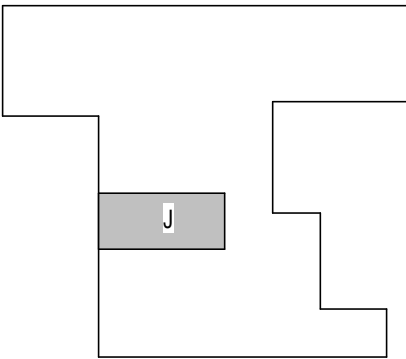

DRAWING SHEET NOTES

- 1 REFERENCE SHEET M08-QZP001 FOR ALL EQUIPMENT DESCRIPTIONS.
- 2 REFERENCE SHEET M08-QZP001 FOR ALL GENERAL EQUIPMENT NOTES.
- 3 REFERENCE SHEET M08-QZP001 FOR ALL ABBREVIATIONS.

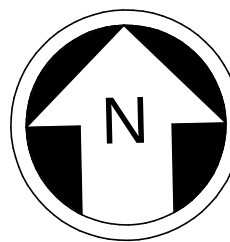

NOT FOR
CONSTRUCTION

Refer to the plan set COVER drawing
for disclaimers regarding this drawing.

OMF LEVEL 1J LAYOUT PLAN

SCALE: 1/8" = 1'-0"

1

REFERENCE CONCEPT DRAWINGS

No.	DATE	DSN	CHK	APP	REVISION

AHJ:

DESIGNED BY:

J. BOND

DRAWN BY:

J. BOND

CHECKED BY:

J. LOHR

APPROVED BY:

S. ZIMMERMAN



SUBMITTED BY:

PABLO LOPEZ-HILFIKER

DATE:

2/27/2024

REVIEWED BY:

PACKAGE #



DATE:

SCALE:

1/8" = 1'-0"

FILENAME:

OMFS-M08-Q-v2022.RVT

CONTRACT No.:

AE-0030-17

DATE:

2/27/2024

SOUND TRANSIT
OPERATIONS & MAINTENANCE FACILITY SOUTH
PRELIMINARY ENGINEERING

EQUIPMENT
OMF LEVEL 1J LAYOUT PLAN

DRAWING No.:

M08-QPP111

FACILITY ID:

M08

SHEET No:

REV:

2/27/2024 3:54:57 PM
Autodesk Docs\\J10339152 TDLE - OMFS Phase III 2021\\OMFS-M08-Q-v2022.rvt

OMF LEVEL 1K LAYOUT PLAN


SCALE: 1/8" = 1'-0"

REFERENCE CONCEPT DRAWINGS

No.	DATE	DSN	CHK	APP	REVISION

AHJ:

DESIGNED BY:	J. BOND
DRAWN BY:	J. BOND
CHECKED BY:	J. LOHR
APPROVED BY:	S. ZIMMERMAN

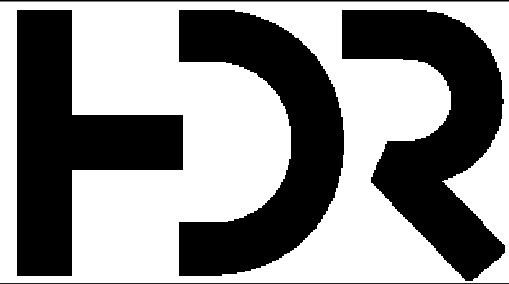

SUBMITTED BY:	DATE:	REVIEWED BY:
PABLO LOPEZ-HILFIKER	2/27/2024	

PACKAGE #




SCALE:	1/8" = 1'-0"
FILENAME:	OMFS-M08-Q-v2022.RVT
CONTRACT No.:	AE-0030-17
DATE:	2/27/2024

SOUND TRANSIT OPERATIONS & MAINTENANCE FACILITY SOUTH PRELIMINARY ENGINEERING
EQUIPMENT OMF LEVEL 1K LAYOUT PLAN


DRAWING No.:	M08-QPP112
FACILITY ID:	M08
SHEET No:	REV:

KEY PLAN - M08

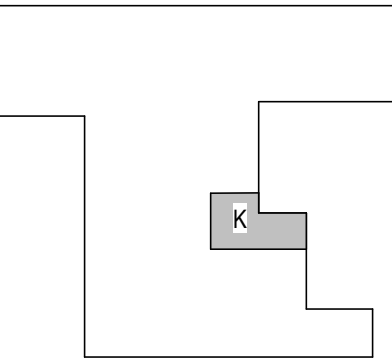

DRAWING SHEET NOTES

- REFERENCE SHEET M08-QZP001 FOR ALL EQUIPMENT DESCRIPTIONS.
- REFERENCE SHEET M08-QZP001 FOR ALL GENERAL EQUIPMENT NOTES.
- REFERENCE SHEET M08-QZP001 FOR ALL ABBREVIATIONS.

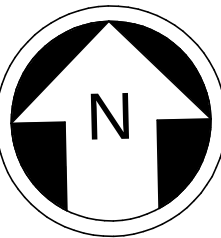

Refer to the plan set COVER drawing for disclaimers regarding this drawing.

NOT FOR CONSTRUCTION

2/27/2024 3:47:39 PM
Autodesk Docs//I0339152 TDLE - OMFS Phase III 2021/OMFS-M08-Q-v2022.RV

OMF LEVEL 1L LAYOUT PLAN

SCALE: 1/8" = 1'-0"

REFERENCE CONCEPT DRAWINGS

No.	DATE	DSN	CHK	APP	REVISION

AHJ:	DESIGNED BY: J. BOND
	DRAWN BY: J. BOND
	CHECKED BY: J. LOHR
	APPROVED BY: S. ZIMMERMAN



SUBMITTED BY:
PABLO LOPEZ-HILFIKER

DATE:
2/27/2024

REVIEWED BY:

PACKAGE #



DATE:


SCALE: 1/8" = 1'-0"
FILENAME: OMFS-M08-Q-v2022.RV
CONTRACT No.: AE-0030-17
DATE: 2/27/2024

SOUND TRANSIT
OPERATIONS & MAINTENANCE FACILITY SOUTH
PRELIMINARY ENGINEERING

EQUIPMENT
OMF LEVEL 1 L LAYOUT


DRAWING No.:	
M08-QPP113	
FACILITY ID:	
M08	
SHEET No:	REV

KEY PLAN - M08

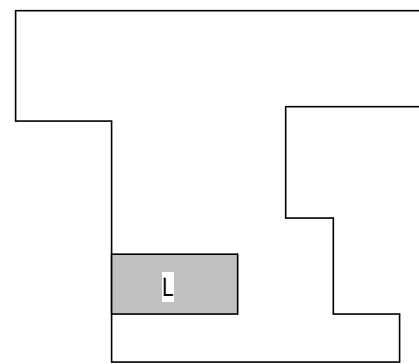

DRAWING SHEET NOTES

- 1 REFERENCE SHEET M08-QZP001 FOR ALL EQUIPMENT DESCRIPTIONS.
- 2 REFERENCE SHEET M08-QZP001 FOR ALL GENERAL EQUIPMENT NOTES.
- 3 REFERENCE SHEET M08-QZP001 FOR ALL ABBREVIATIONS.

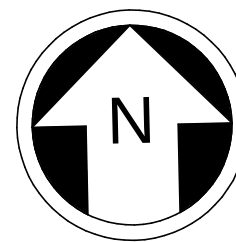

Refer to the plan set COVER drawing
for disclaimers regarding this drawing.

NOT FOR
CONSTRUCTION

2/27/2024 3:47:42 PM
Autodesk Docs//I0339152 TDLE - OMFS Phase III 2021/OMFS-M08-Q-v2022.rvt

OMF LEVEL 1M LAYOUT PLAN

SCALE: 1/8" = 1'-0"

REFERENCE CONCEPT DRAWINGS

No.	DATE	DSN	CHK	APP	REVISION

AHJ:

DESIGNED BY:	J. BOND
DRAWN BY:	J. BOND
CHECKED BY:	J. LOHR
APPROVED BY:	S. ZIMMERMAN



SUBMITTED BY:
PABLO LOPEZ-HILFIKER

DATE:
2/27/2024

REVIEWED BY:

PACKAGE #



DATE:


SCALE: 1/8" = 1'-0"
FILENAME: OMFS-M08-Q-v2022.RVT
CONTRACT No.: AE-0030-17
DATE: 2/27/2024

SOUND TRANSIT
OPERATIONS & MAINTENANCE FACILITY SOUTH
PRELIMINARY ENGINEERING

EQUIPMENT
OMF LEVEL 1M LAYOUT


DRAWING No.:	M08-QPP114
FACILITY ID:	M08
SHEET No:	REV:

KEY PLAN - M08

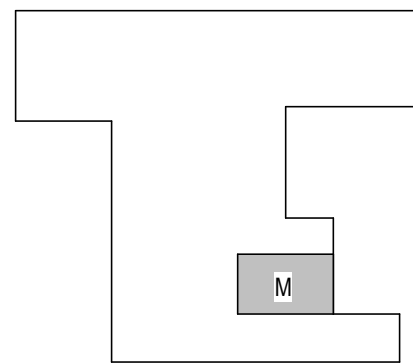

DRAWING SHEET NOTES

- 1 REFERENCE SHEET M08-QZP001 FOR ALL EQUIPMENT DESCRIPTIONS.
- 2 REFERENCE SHEET M08-QZP001 FOR ALL GENERAL EQUIPMENT NOTES.
- 3 REFERENCE SHEET M08-QZP001 FOR ALL ABBREVIATIONS.

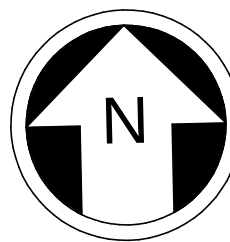

8 4 0 8 16
SCALE IN FEET

Refer to the plan set COVER drawing
for disclaimers regarding this drawing.

NOT FOR
CONSTRUCTION

2/27/2024 3:47:45 PM
Autodesk Docs\\J10339152 TDLE - OMFS Phase III 2021\\OMFS-M08-Q-v2022.rvt

OMF LEVEL 1N LAYOUT PLAN


SCALE: 1/8" = 1'-0"

REFERENCE CONCEPT DRAWINGS


No.	DATE	DSN	CHK	APP	REVISION

1

AHJ:					PACKAGE #				
DESIGNED BY: J. BOND		LINE IS 1" AT FULL SCALE		SCALE: 1/8" = 1'-0"	SOUND TRANSIT OPERATIONS & MAINTENANCE FACILITY SOUTH PRELIMINARY ENGINEERING	DRAWING No.: M08-QPP115			
DRAWN BY: J. BOND				FILENAME: OMFS-M08-Q-v2022.RVT			FACILITY ID: M08		
CHECKED BY: J. LOHR				CONTRACT No.: AE-0030-17					
APPROVED BY: S. ZIMMERMAN				DATE: 2/27/2024				SHEET No: REV:	
SUBMITTED BY: PABLO LOPEZ-HILFIKER				DATE: 2/27/2024					
		REVIEWED BY:	EQUIPMENT OMF LEVEL 1N LAYOUT						

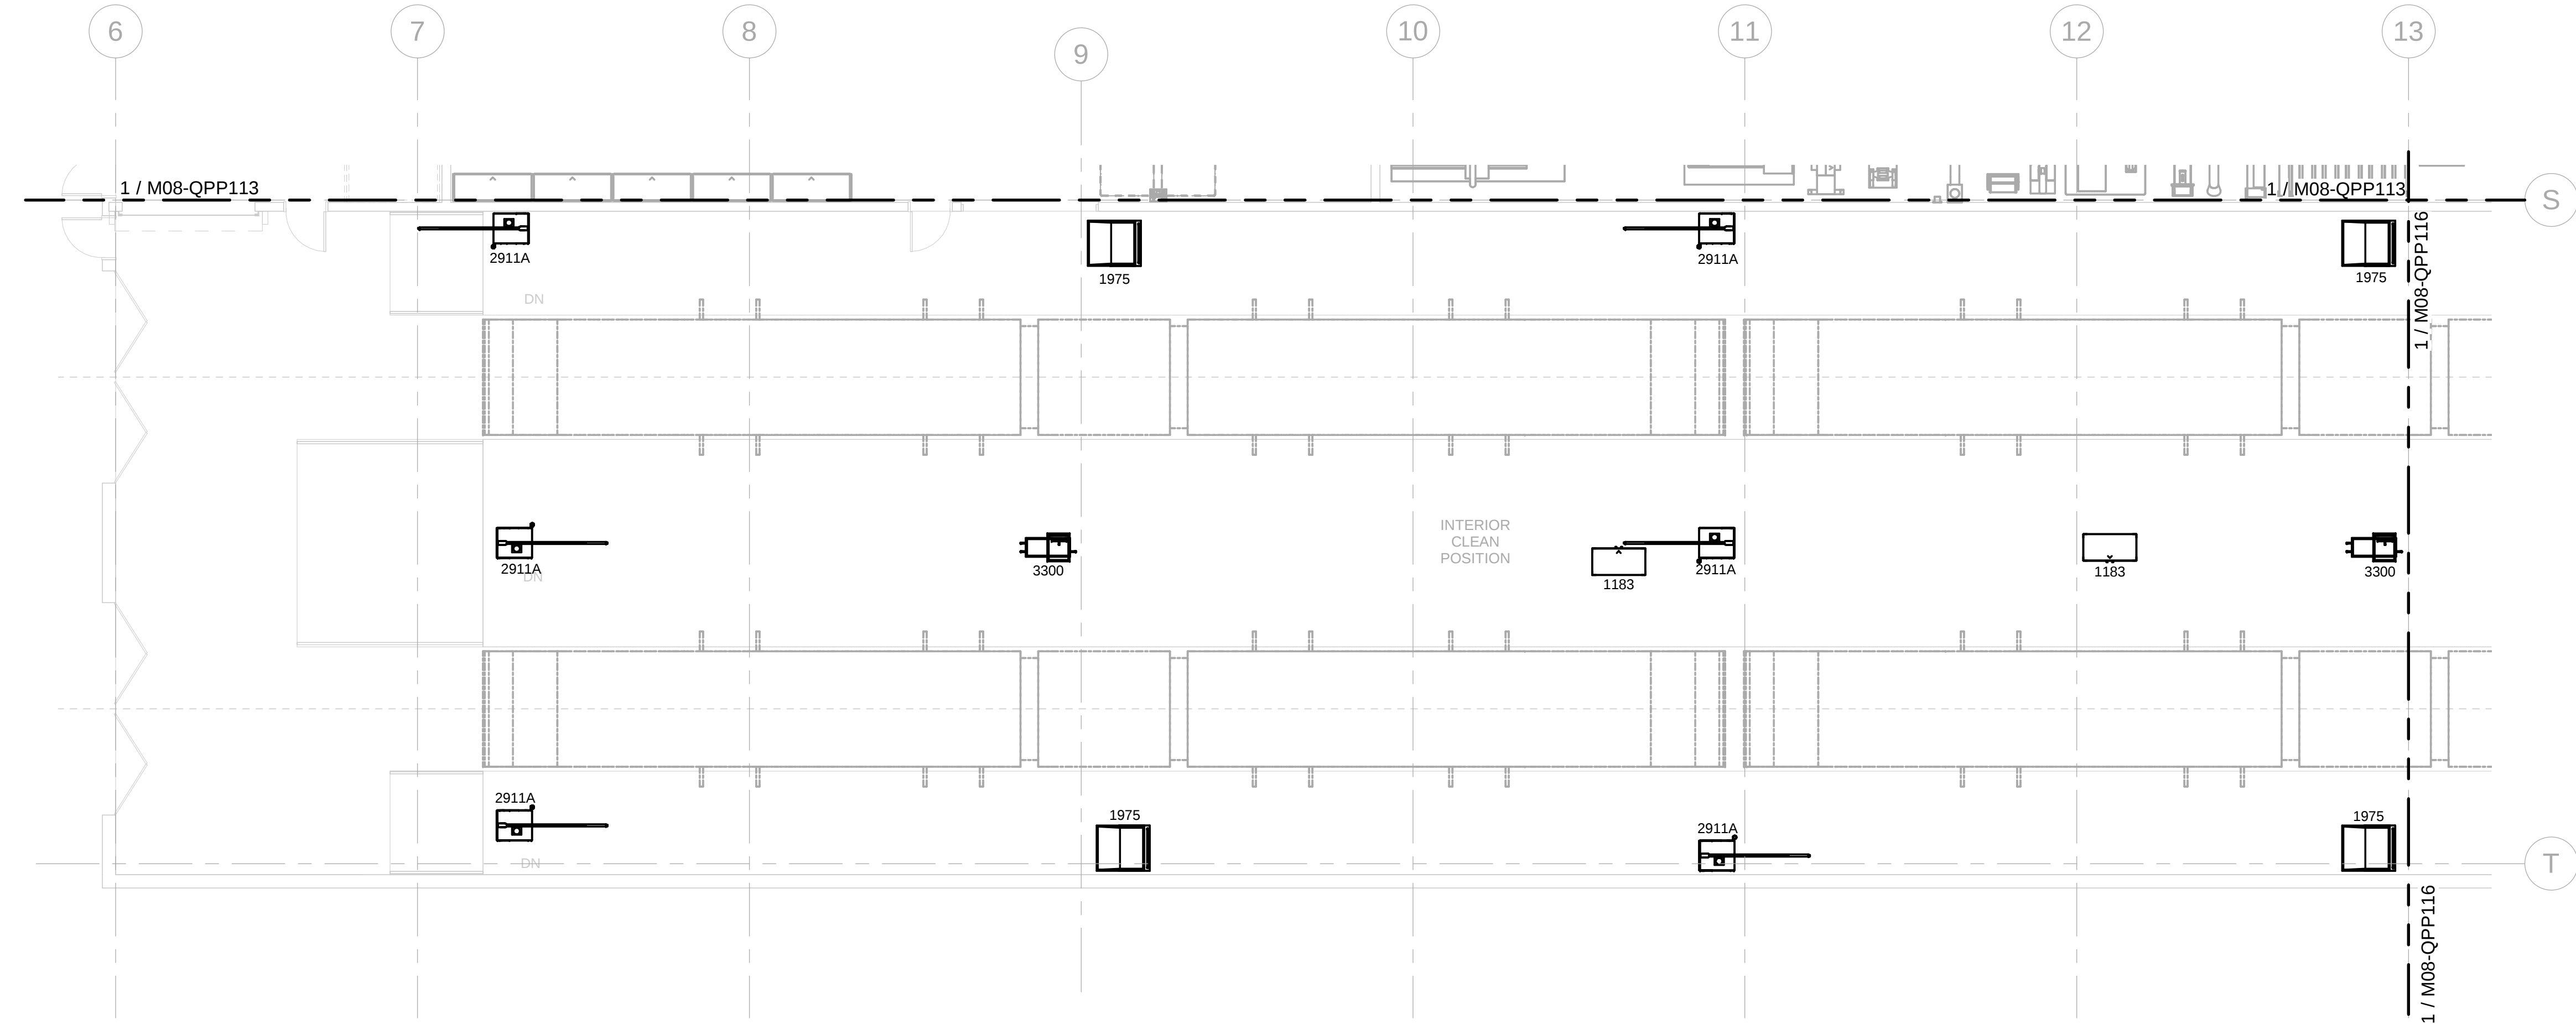


KEY PLAN - M08

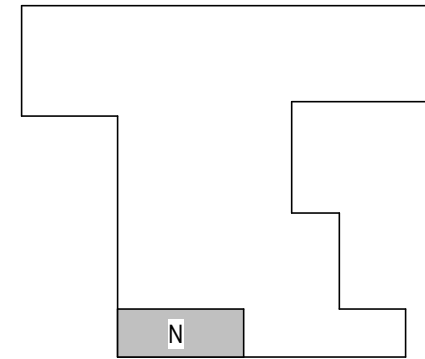

DRAWING SHEET NOTES

- REFERENCE SHEET M08-QZP001 FOR ALL EQUIPMENT DESCRIPTIONS.
- REFERENCE SHEET M08-QZP001 FOR ALL GENERAL EQUIPMENT NOTES.
- REFERENCE SHEET M08-QZP001 FOR ALL ABBREVIATIONS.

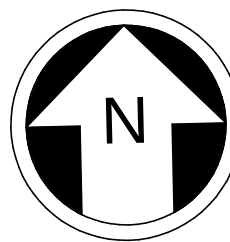

Refer to the plan set COVER drawing for disclaimers regarding this drawing.

NOT FOR CONSTRUCTION

2/27/2024 3:47:47 PM
Autodesk Docs\\J10339152 TDLE - OMFS Phase III 2021\\OMFS-M08-Q-v2022.rvt

PRT_M08_10

SCALE: 1/8" = 1'-0"

REFERENCE CONCEPT DRAWINGS

No.	DATE	DSN	CHK	APP	REVISION

1

AHJ:

DESIGNED BY:	J. BOND
DRAWN BY:	J. BOND
CHECKED BY:	J. LOHR
APPROVED BY:	S. ZIMMERMAN



SUBMITTED BY:	DATE:	REVIEWED BY:
PABLO LOPEZ-HILFIKER	2/27/2024	

PACKAGE #




SCALE:	1/8" = 1'-0"
FILENAME:	OMFS-M08-Q-v2022.RVT
CONTRACT No.:	AE-0030-17
DATE:	2/27/2024

SOUND TRANSIT OPERATIONS & MAINTENANCE FACILITY SOUTH PRELIMINARY ENGINEERING
EQUIPMENT OMF LEVEL 10 LAYOUT PLAN


DRAWING No.:	M08-QPP116
FACILITY ID:	M08
SHEET No:	REV:

KEY PLAN - M08

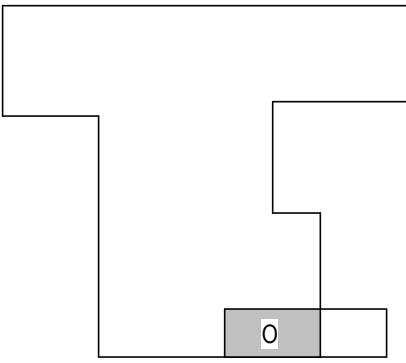

DRAWING SHEET NOTES


- 1 REFERENCE SHEET M08-QZP001 FOR ALL EQUIPMENT DESCRIPTIONS.
- 2 REFERENCE SHEET M08-QZP001 FOR ALL GENERAL EQUIPMENT NOTES.
- 3 REFERENCE SHEET M08-QZP001 FOR ALL ABBREVIATIONS.

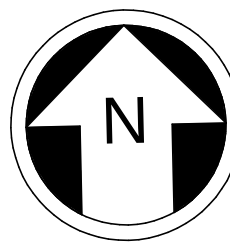

Refer to the plan set COVER drawing for disclaimers regarding this drawing.

NOT FOR CONSTRUCTION

2/27/2024 3:47:57 PM
Autodesk Docs\\J10339152 TDLE - OMFS Phase III 2021\\OMFS-M08-Q-v2022.rvt

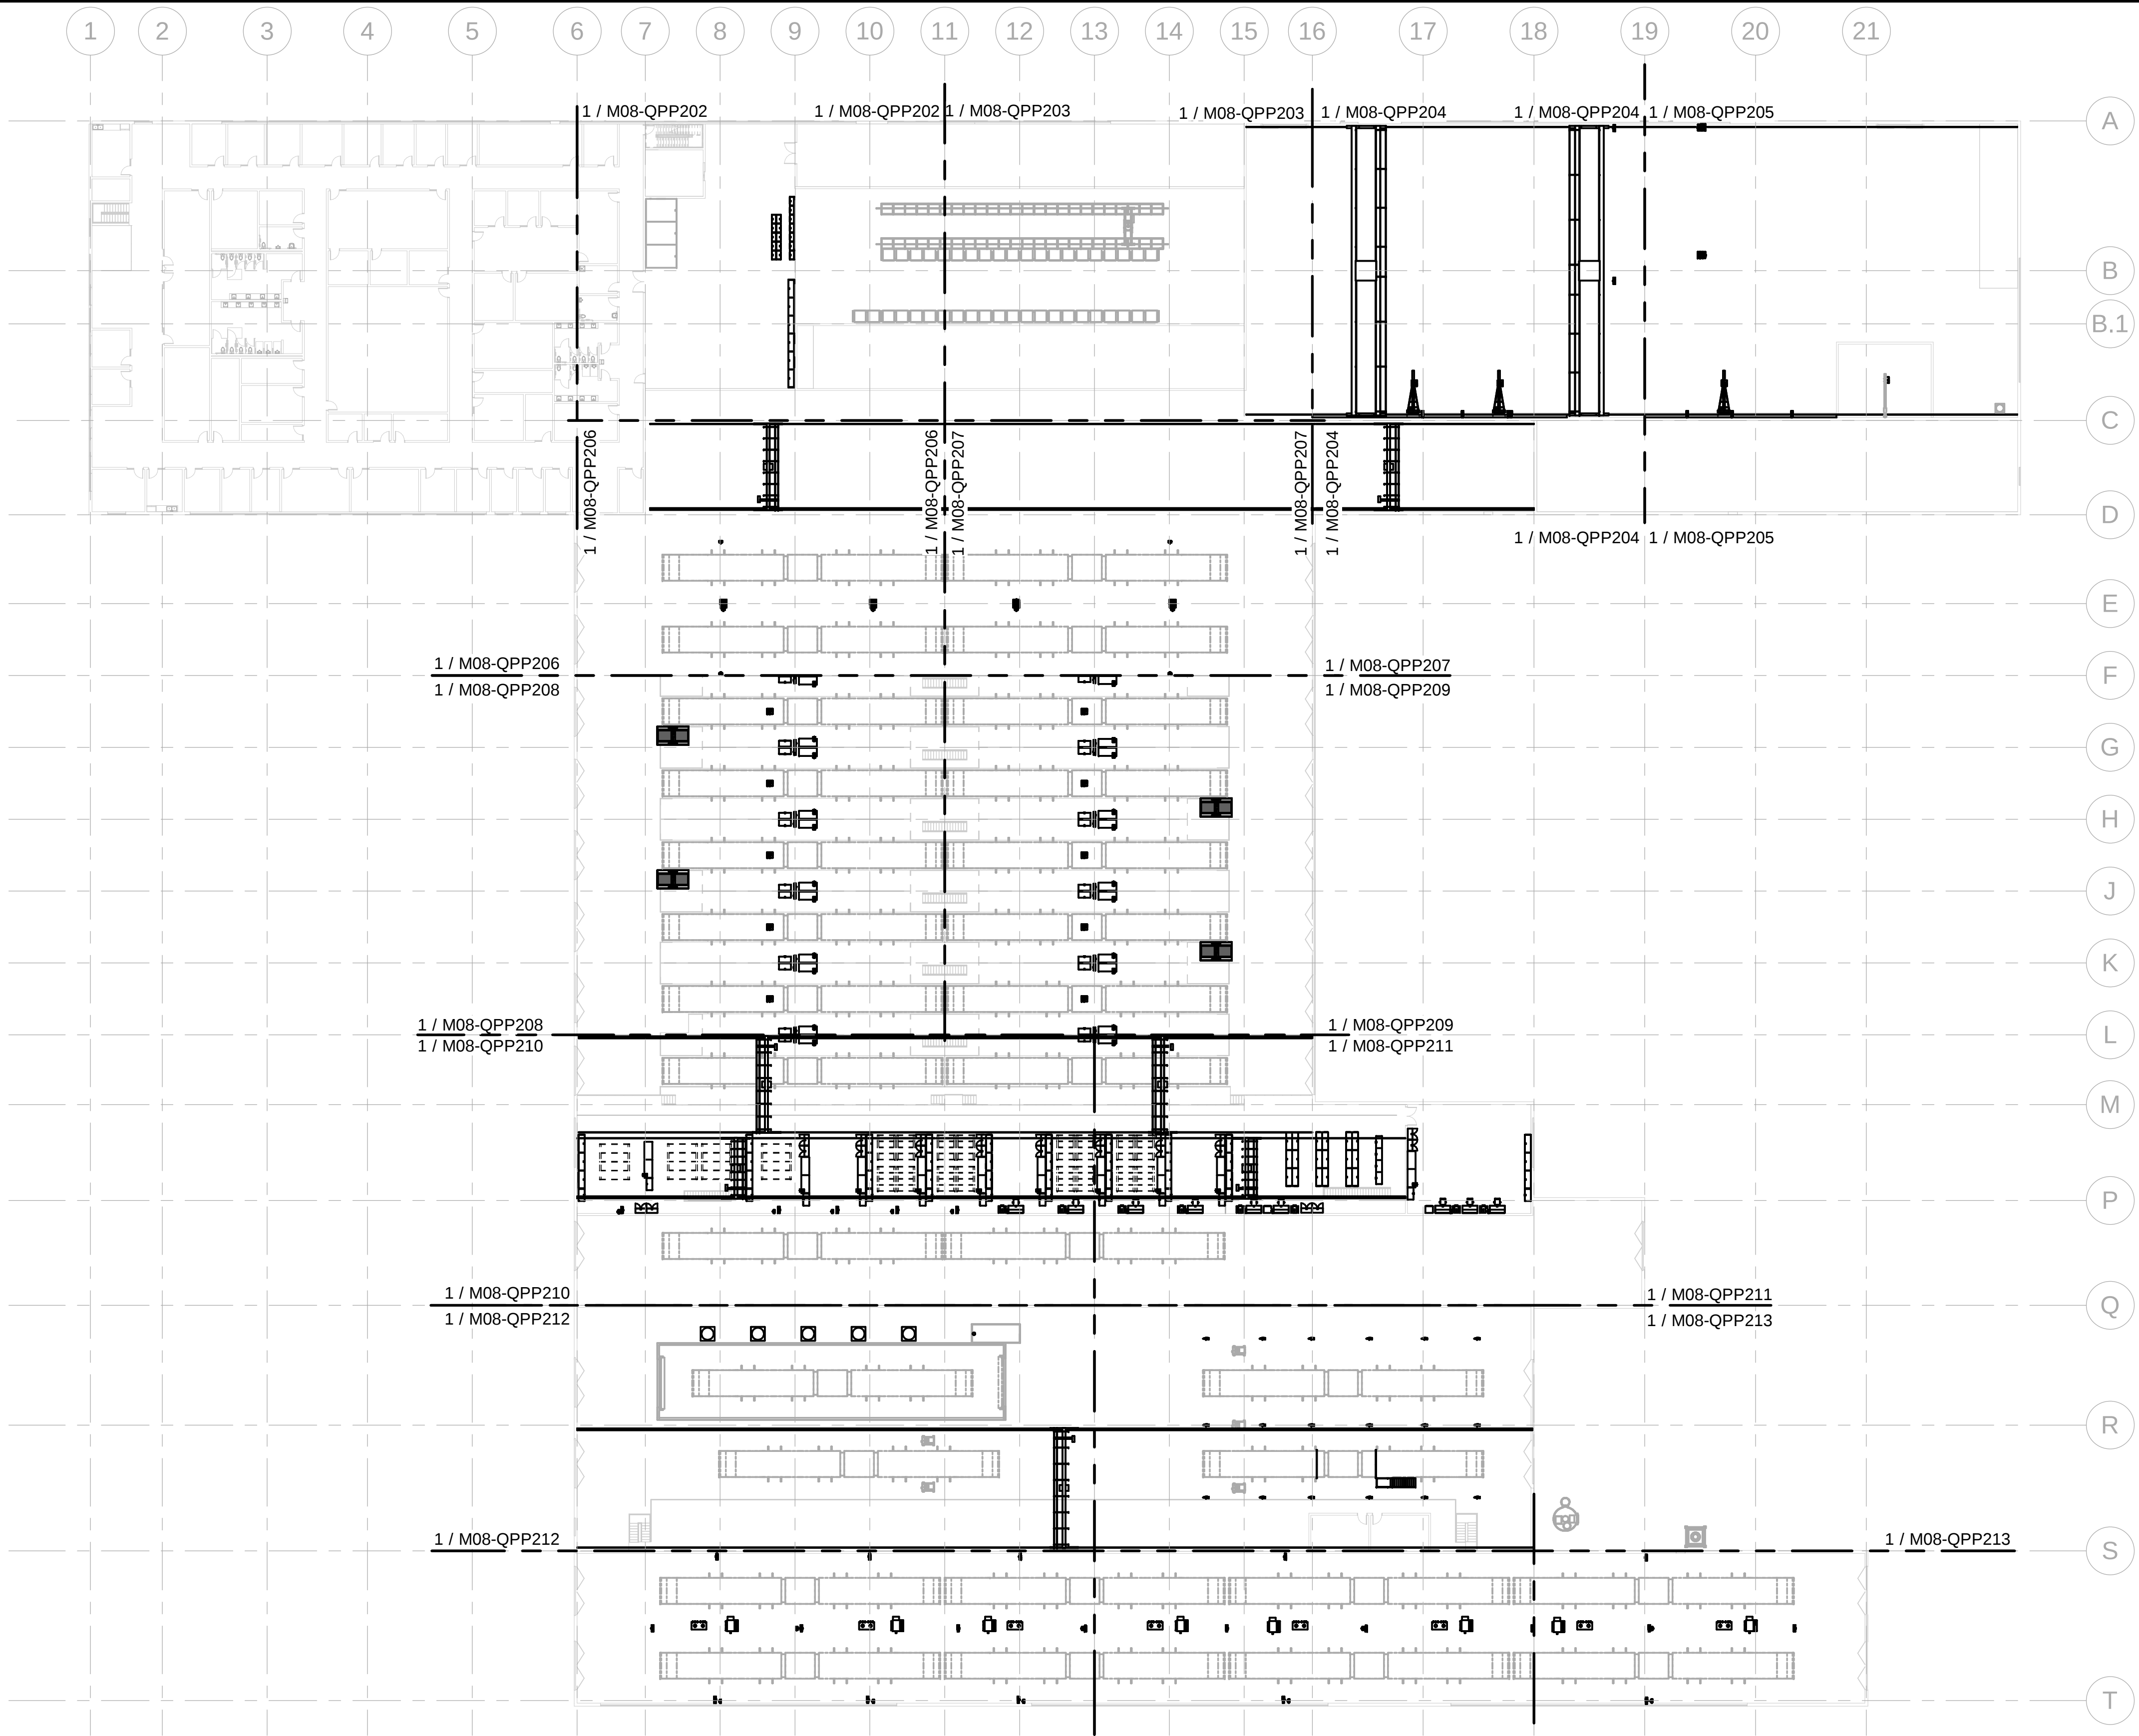

OMF LEVEL 2 OVERALL LAYOUT PLAN

SCALE: 1/32" = 1'-0"

1

REFERENCE CONCEPT DRAWINGS

No.	DATE	DSN	CHK	APP	REVISION

AHJ:	DESIGNED BY: J. BOND
	DRAWN BY: J. BOND
	CHECKED BY: J. LOHR
	APPROVED BY: S. ZIMMERMAN



SUBMITTED BY: PABLO LOPEZ-HILFIKER	DATE: 2/27/2024	REVIEWED BY:
---------------------------------------	--------------------	--------------

PACKAGE




DATE:	DATE: 2/27/2024
-------	--------------------

SCALE: 1/32" = 1'-0"
FILENAME: OMFS-M08-Q-v2022.RVT
CONTRACT No.: AE-0030-17

SOUND TRANSIT OPERATIONS & MAINTENANCE FACILITY SOUTH PRELIMINARY ENGINEERING
EQUIPMENT OMF OVERALL LEVEL 2 LAYOUT PLAN


DRAWING No.: M08-QPP201
FACILITY ID: M08
SHEET No.: REV:

KEY PLAN - M08

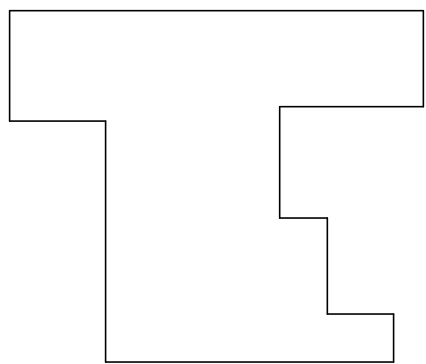

DRAWING SHEET NOTES

- 1 REFERENCE SHEET M08-QZP001 FOR ALL EQUIPMENT DESCRIPTIONS.
- 2 REFERENCE SHEET M08-QZP001 FOR ALL GENERAL EQUIPMENT NOTES.
- 3 REFERENCE SHEET M08-QZP001 FOR ALL ABBREVIATIONS.

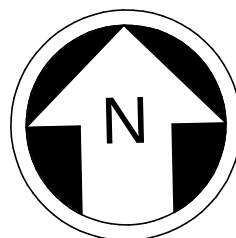

NOT FOR
CONSTRUCTION

Refer to the plan set COVER drawing
for disclaimers regarding this drawing.

2/27/2024 3:47:59 PM
Autodesk Docs://10339152 TDLE - OMFS Phase III 2021/OMFS-M08-Q-v2022.rvt

OMF LEVEL 2B LAYOUT PLAN

SCALE: 1/8" = 1'-0"

REFERENCE CONCEPT DRAWINGS

No.	DATE	DSN	CHK	APP	REVISION

AHJ:

DESIGNED BY:	J. BOND
DRAWN BY:	J. BOND
CHECKED BY:	J. LOHR
APPROVED BY:	S. ZIMMERMAN



SUBMITTED BY:	DATE:	REVIEWED BY:
PABLO LOPEZ-HILFIKER	2/27/2024	

PACKAGE #




DATE:	DATE:
	2/27/2024

SCALE:	1/8" = 1'-0"
FILENAME:	OMFS-M08-Q-v2022.RVT
CONTRACT No.:	AE-0030-17

SOUND TRANSIT OPERATIONS & MAINTENANCE FACILITY SOUTH PRELIMINARY ENGINEERING
EQUIPMENT OMF LEVEL 2B LAYOUT PLAN


DRAWING No.:	M08-QPP202
FACILITY ID:	M08
SHEET No:	REV:

KEY PLAN - M08

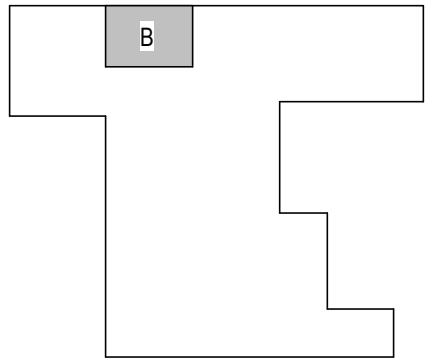

DRAWING SHEET NOTES

- REFERENCE SHEET M08-QZP001 FOR ALL EQUIPMENT DESCRIPTIONS.
- REFERENCE SHEET M08-QZP001 FOR ALL GENERAL EQUIPMENT NOTES.
- REFERENCE SHEET M08-QZP001 FOR ALL ABBREVIATIONS.

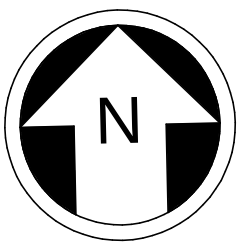

NOT FOR CONSTRUCTION

Refer to the plan set COVER drawing for disclaimers regarding this drawing.

2/27/2024 3:48:01 PM
Autodesk Docs://10339152 TDLE - OMFS Phase III 2021/OMFS-M08-Q-v2022.rvt

OMF LEVEL 2C LAYOUT PLAN

SCALE: 1/8" = 1'-0"

REFERENCE CONCEPT DRAWINGS

No.	DATE	DSN	CHK	APP	REVISION

AHJ:

DESIGNED BY:	J. BOND
DRAWN BY:	J. BOND
CHECKED BY:	J. LOHR
APPROVED BY:	S. ZIMMERMAN



SUBMITTED BY:	DATE:	REVIEWED BY:
PABLO LOPEZ-HILFIKER	2/27/2024	


PACKAGE #




SCALE:	1/8" = 1'-0"
FILENAME:	OMFS-M08-Q-v2022.RVT
CONTRACT No.:	AE-0030-17
DATE:	2/27/2024

SOUND TRANSIT OPERATIONS & MAINTENANCE FACILITY SOUTH PRELIMINARY ENGINEERING
EQUIPMENT OMF LEVEL 2C LAYOUT PLAN

DRAWING No.:	M08-QPP203
FACILITY ID:	M08
SHEET No:	REV:

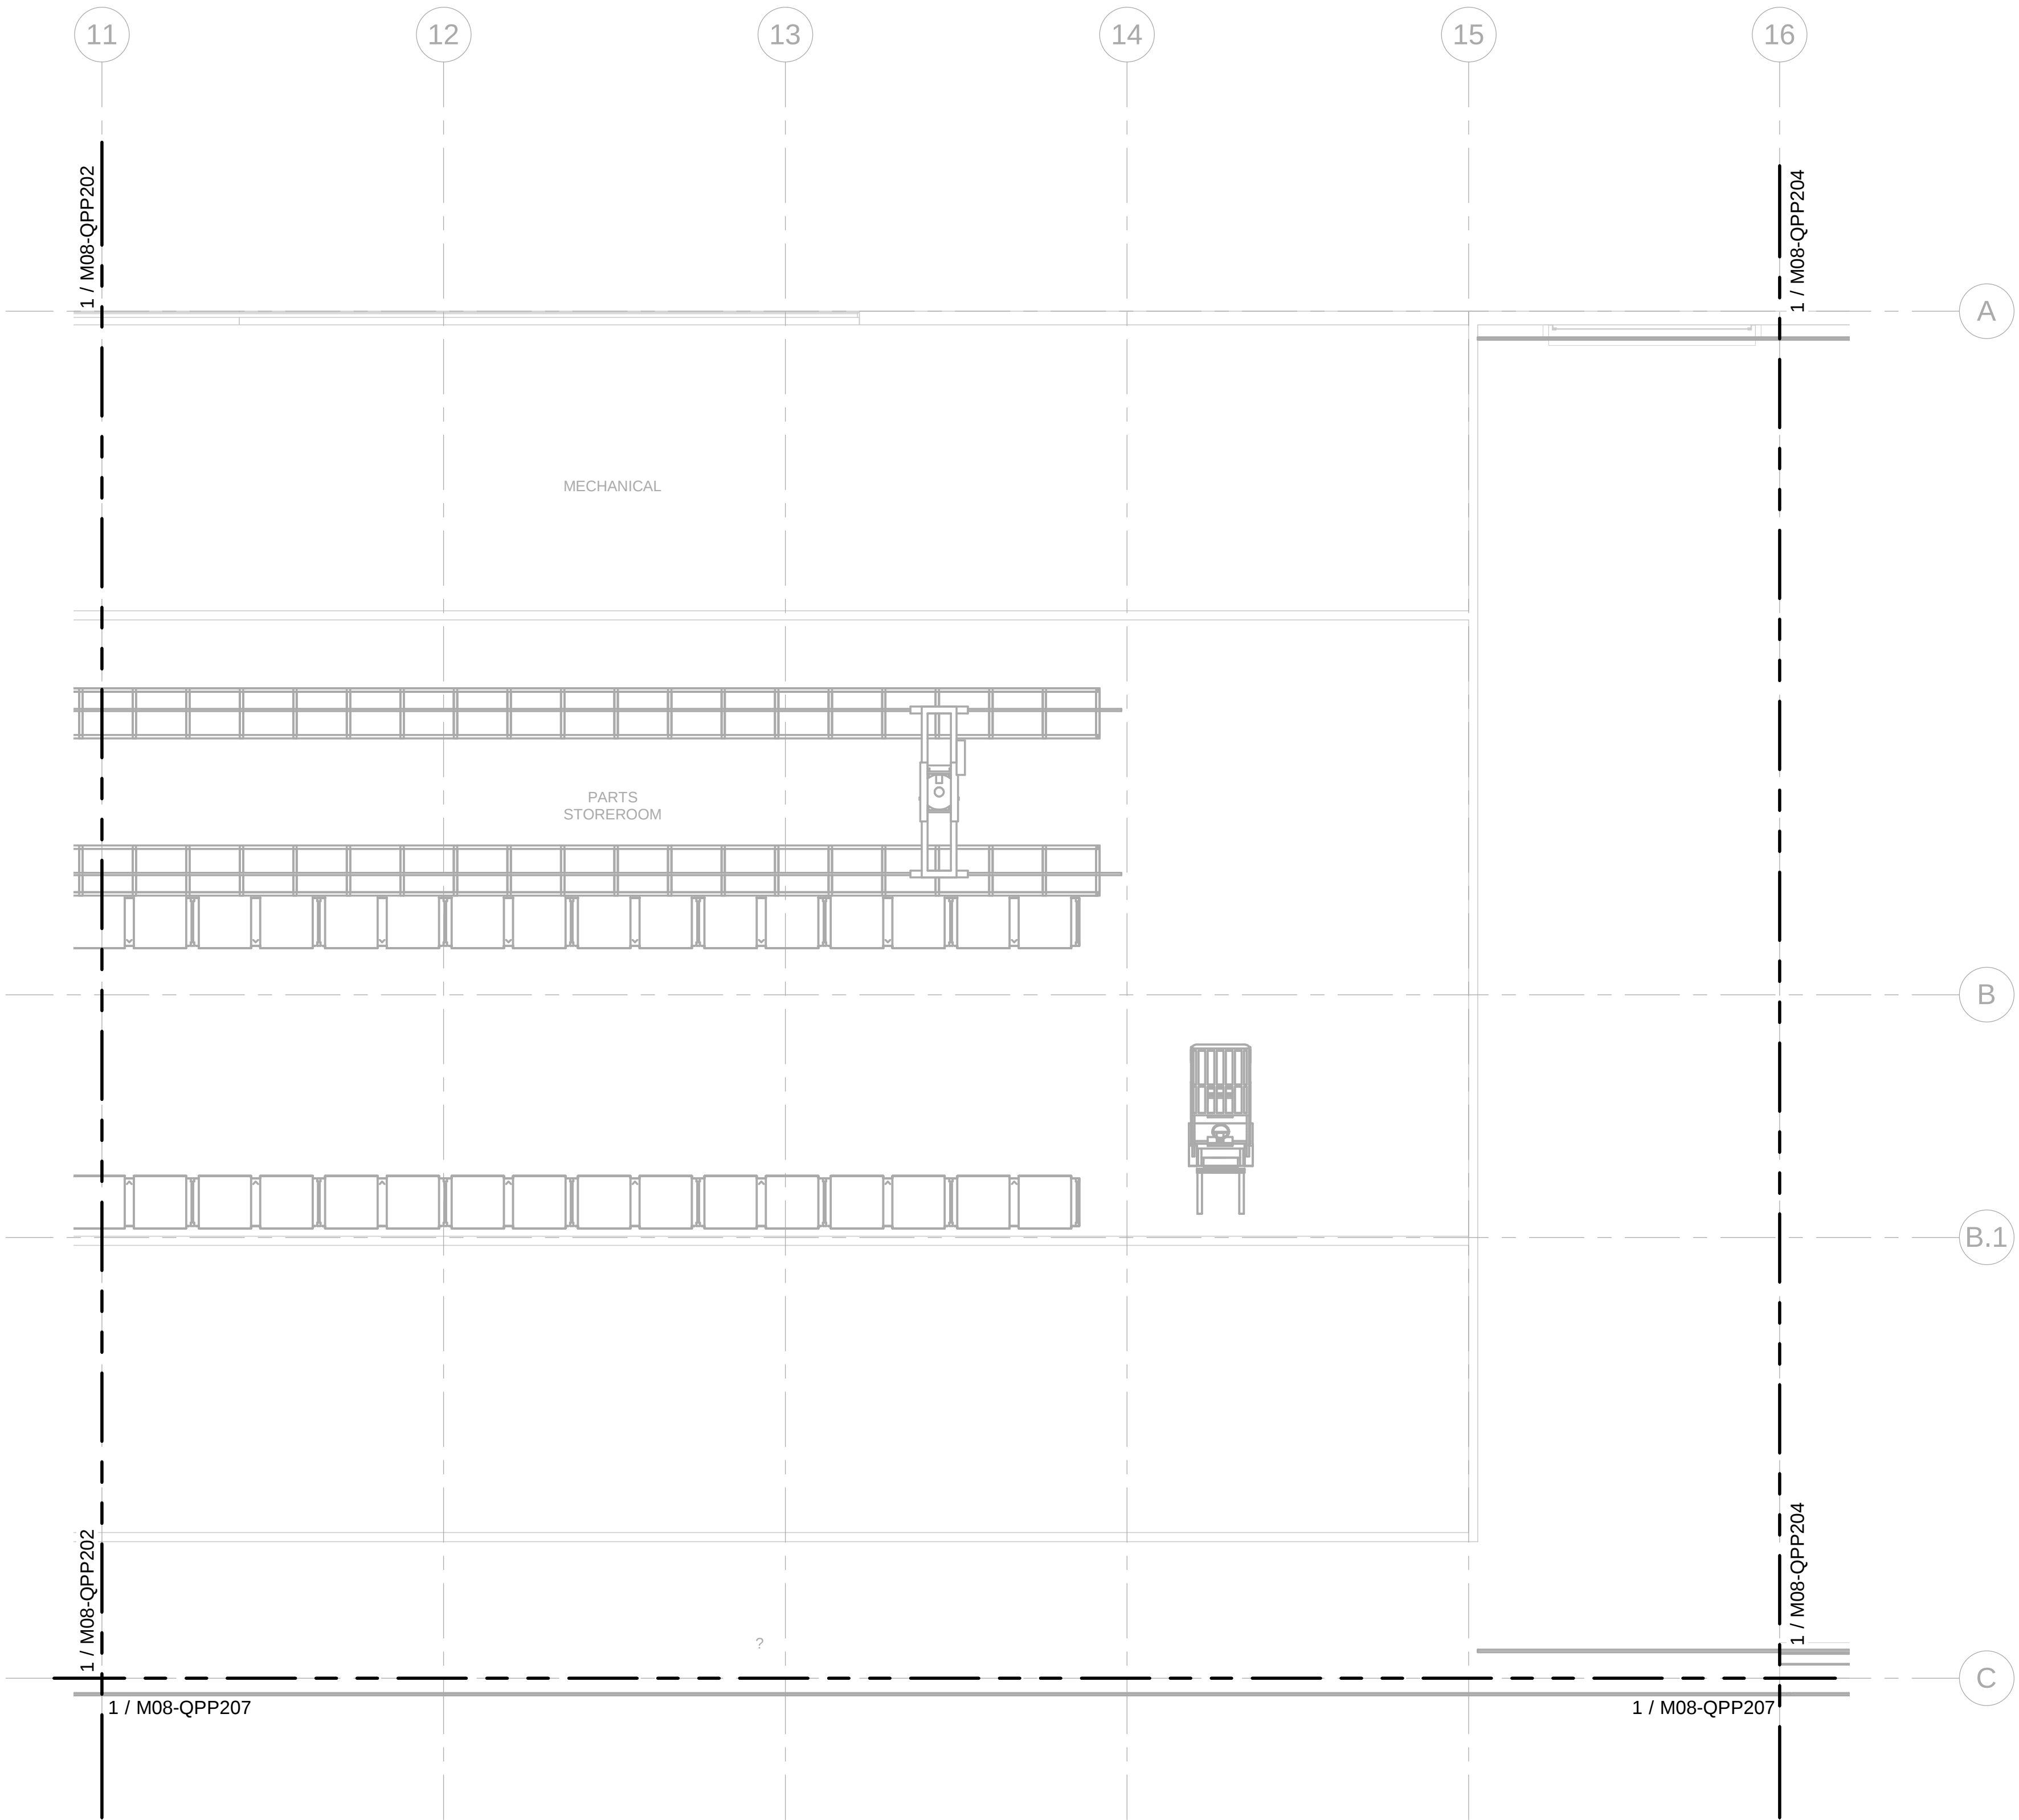


KEY PLAN - M08

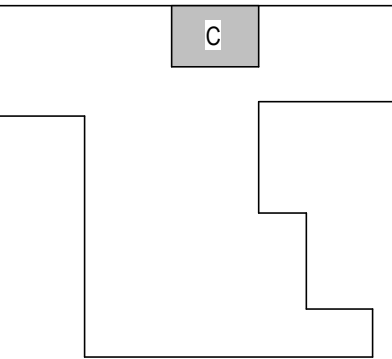

DRAWING SHEET NOTES

- 1 REFERENCE SHEET M08-QZP001 FOR ALL EQUIPMENT DESCRIPTIONS.
- 2 REFERENCE SHEET M08-QZP001 FOR ALL GENERAL EQUIPMENT NOTES.
- 3 REFERENCE SHEET M08-QZP001 FOR ALL ABBREVIATIONS.

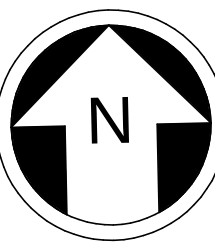

Refer to the plan set COVER drawing for disclaimers regarding this drawing.

NOT FOR CONSTRUCTION

2/27/2024 3:48:03 PM
Autodesk Docs://10339152_TDLE - OMFS Phase III_2021/OMFS-M08-Q-v2022.rvt

OMF LEVEL 2D LAYOUT PLAN

SCALE: 1/8" = 1'-0"

REFERENCE CONCEPT DRAWINGS

No.	DATE	DSN	CHK	APP	REVISION

AHJ:

DESIGNED BY:	J. BOND
DRAWN BY:	J. BOND
CHECKED BY:	J. LOHR
APPROVED BY:	S. ZIMMERMAN



SUBMITTED BY:
PABLO LOPEZ-HILFIKER

DATE:
2/27/2024

REVIEWED BY:

PACKAGE #




SCALE:	1/8" = 1'-0"
FILENAME:	OMFS-M08-Q-v2022.RVT
CONTRACT No.:	AE-0030-17
DATE:	2/27/2024

SOUND TRANSIT
OPERATIONS & MAINTENANCE FACILITY SOUTH
PRELIMINARY ENGINEERING

EQUIPMENT
OMF LEVEL 2D LAYOUT PLAN


DRAWING No.:	M08-QPP204
FACILITY ID:	M08
SHEET No:	REV:

KEY PLAN - M08

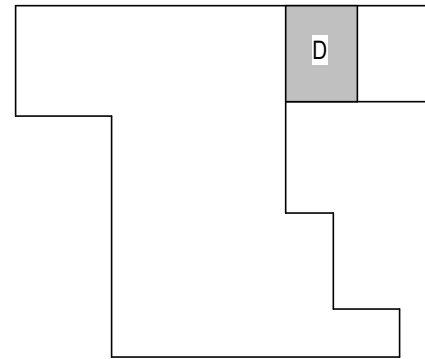

DRAWING SHEET NOTES


- REFERENCE SHEET M08-QZP001 FOR ALL EQUIPMENT DESCRIPTIONS.
- REFERENCE SHEET M08-QZP001 FOR ALL GENERAL EQUIPMENT NOTES.
- REFERENCE SHEET M08-QZP001 FOR ALL ABBREVIATIONS.

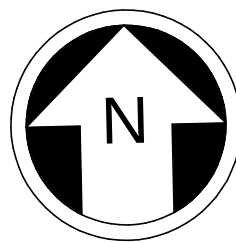


NOT FOR
CONSTRUCTION

Refer to the plan set COVER drawing
for disclaimers regarding this drawing.

2/27/2024 3:48:05 PM
Autodesk Docs://10339152 TDLE - OMFS Phase III 2021/OMFS-M08-Q-v2022.rvt

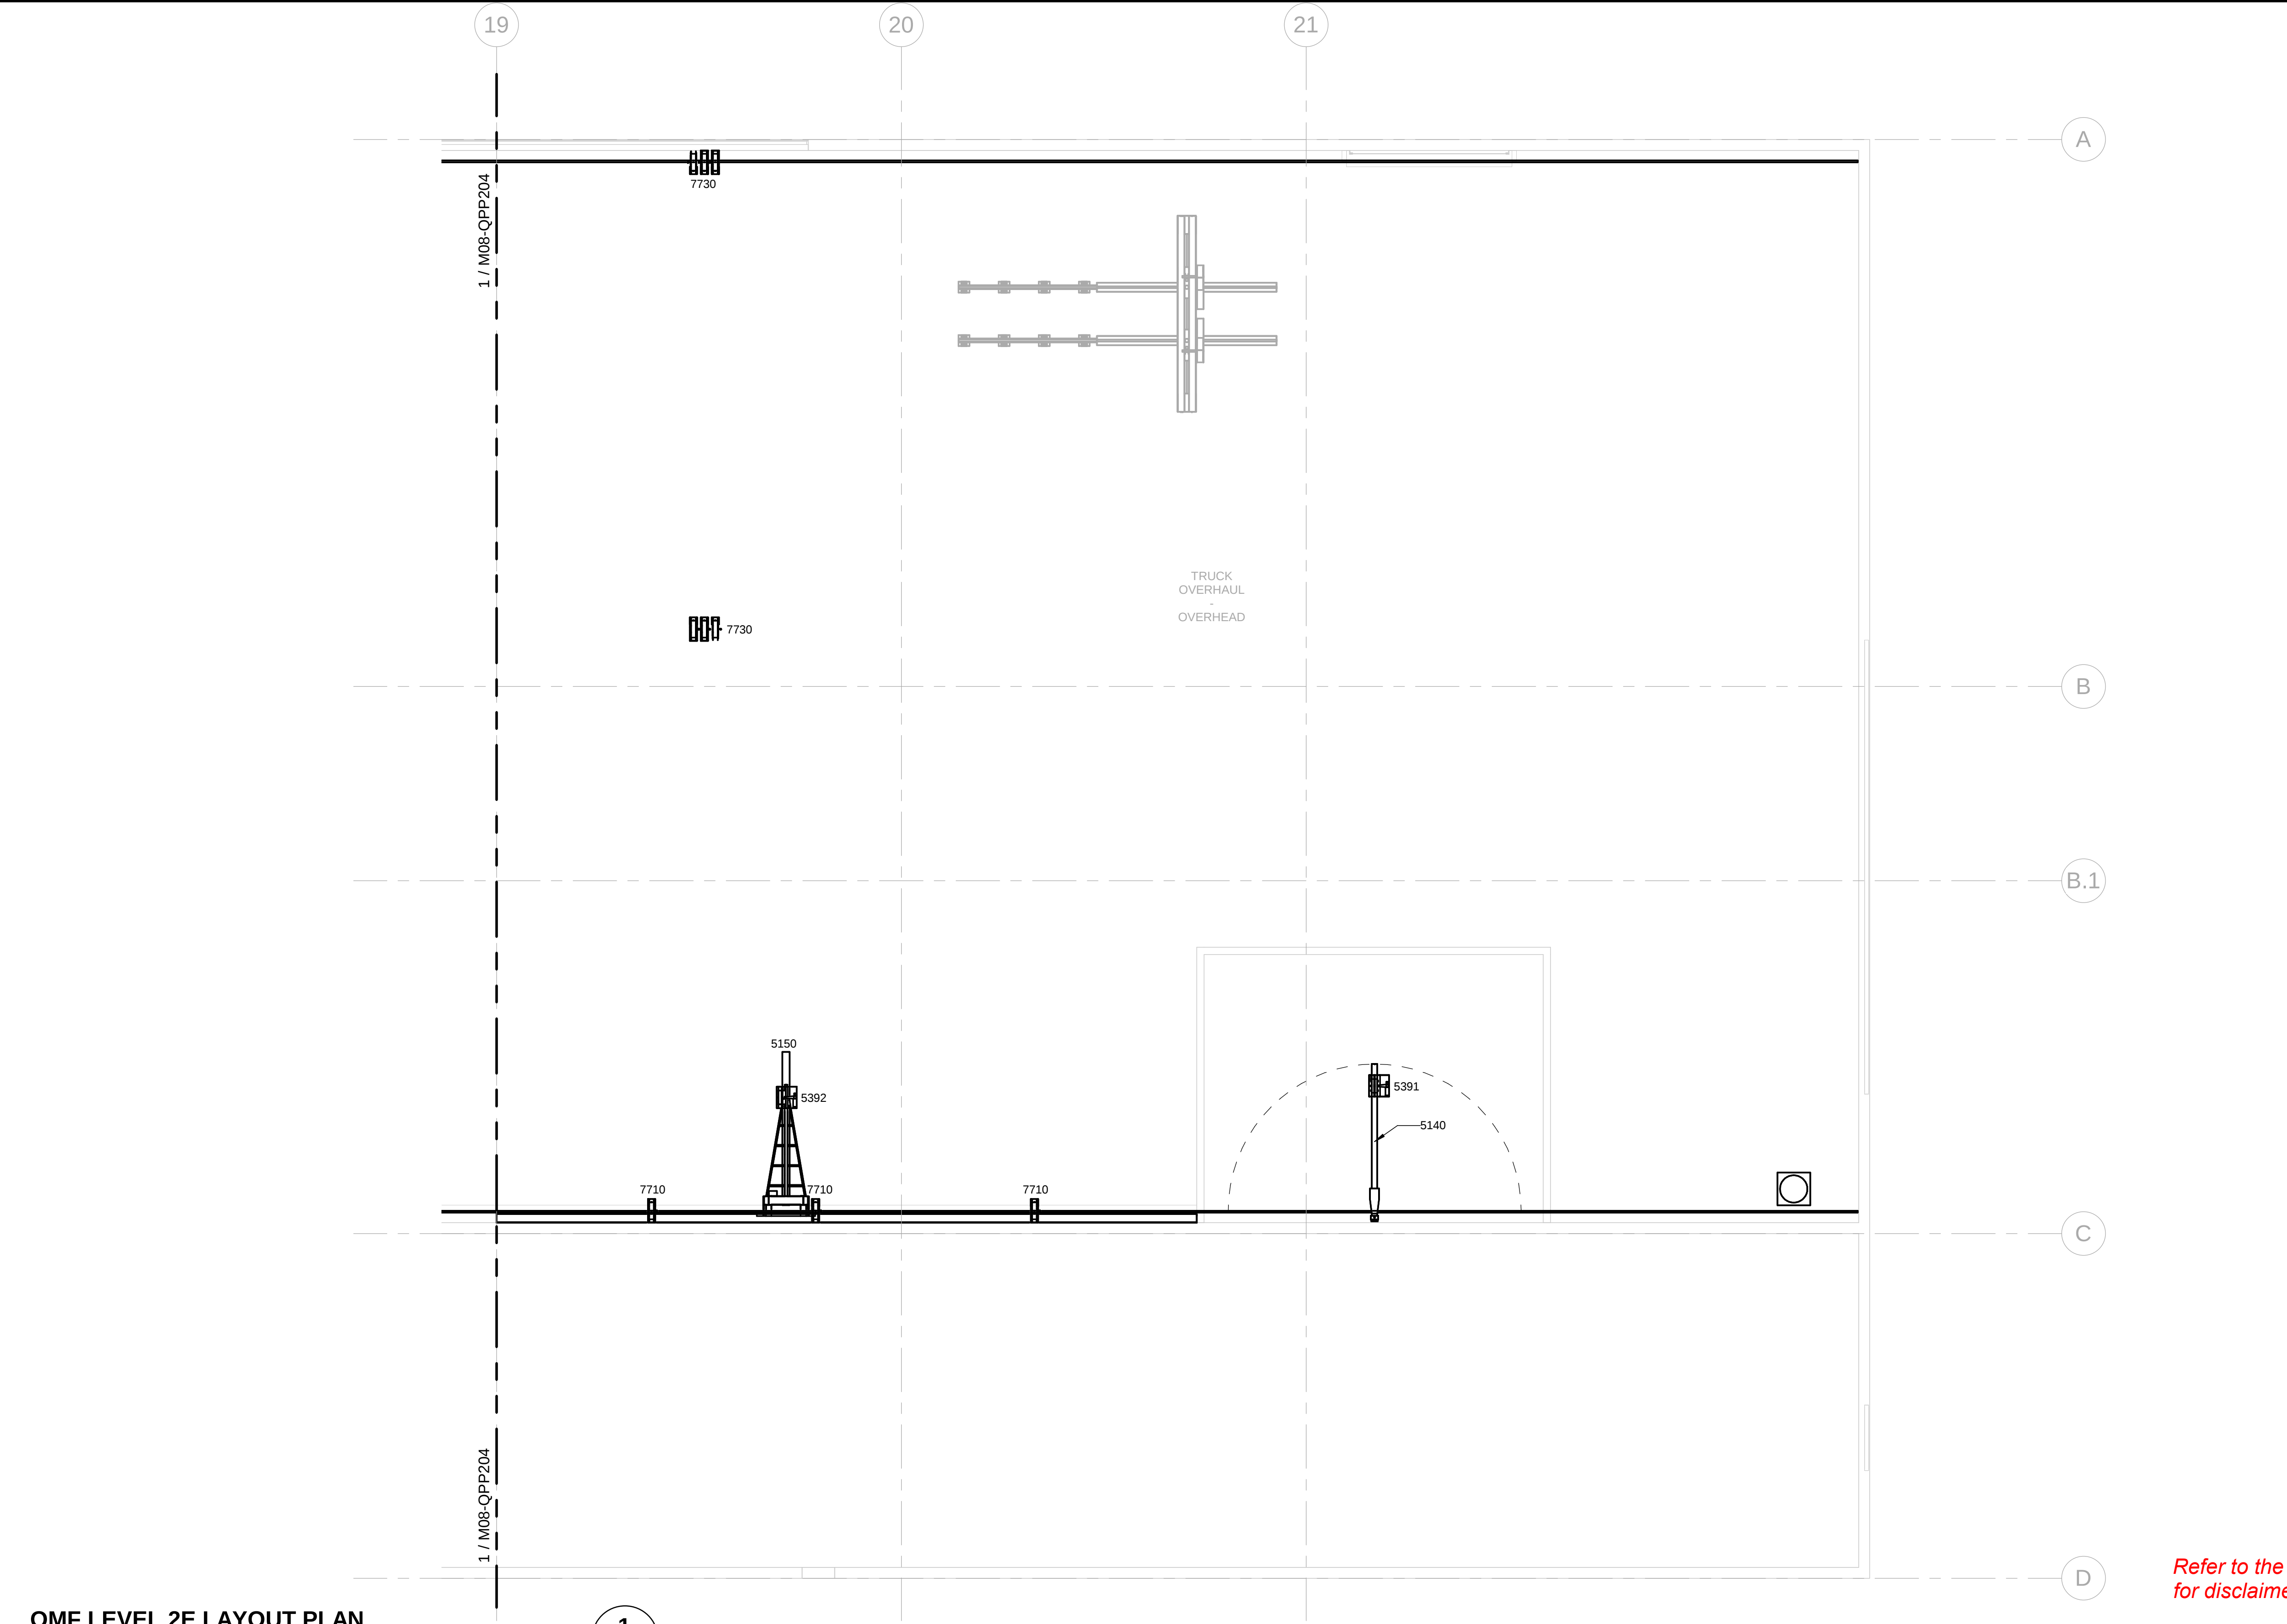


KEY PLAN - M08

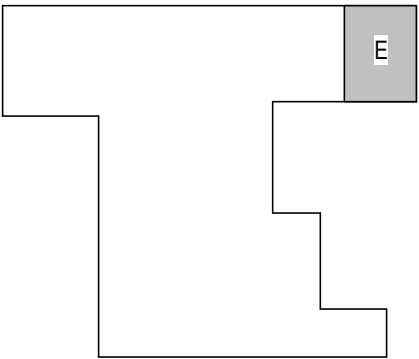

DRAWING SHEET NOTES

- 1 REFERENCE SHEET M08-QZP001 FOR ALL EQUIPMENT DESCRIPTIONS.
- 2 REFERENCE SHEET M08-QZP001 FOR ALL GENERAL EQUIPMENT NOTES.
- 3 REFERENCE SHEET M08-QZP001 FOR ALL ABBREVIATIONS.

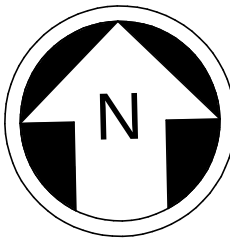

NOT FOR
CONSTRUCTION

Refer to the plan set COVER drawing
for disclaimers regarding this drawing.

OMF LEVEL 2E LAYOUT PLAN


SCALE: 1/8" = 1'-0"

REFERENCE CONCEPT DRAWINGS

No.	DATE	DSN	CHK	APP	REVISION

AHJ:

DESIGNED BY:	J. BOND
DRAWN BY:	J. BOND
CHECKED BY:	J. LOHR
APPROVED BY:	S. ZIMMERMAN

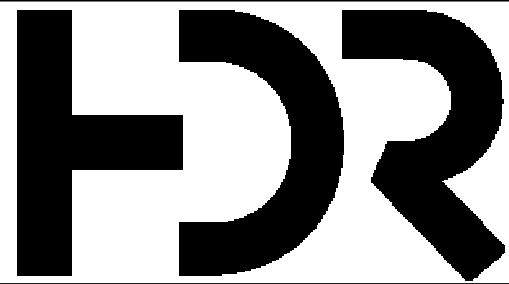

SUBMITTED BY:
PABLO LOPEZ-HILFIKER

DATE:
2/27/2024

REVIEWED BY:

PACKAGE #



DATE:

SCALE: 1/8" = 1'-0"
FILENAME: OMFS-M08-Q-v2022.RVT
CONTRACT No.: AE-0030-17
DATE: 2/27/2024

SOUND TRANSIT
OPERATIONS & MAINTENANCE FACILITY SOUTH
PRELIMINARY ENGINEERING

EQUIPMENT
OMF LEVEL 2E LAYOUT PLAN

DRAWING No.:	
M08-QPP205	
FACILITY ID:	
M08	
SHEET No:	REV:

2/27/2024 3:48:07 PM
Autodesk Docs\\J10339152 TDLE - OMFS Phase III 2021\\OMFS-M08-Q-v2022.rvt

OMF LEVEL 2F LAYOUT PLAN

SCALE: 1/8" = 1'-0"

REFERENCE CONCEPT DRAWINGS

No.	DATE	DSN	CHK	APP	REVISION

DESIGNED BY:	J. BOND
DRAWN BY:	J. BOND
CHECKED BY:	J. LOHR
APPROVED BY:	S. ZIMMERMAN



SUBMITTED BY:	DATE:	REVIEWED BY:
PABLO LOPEZ-HILFIKER	2/27/2024	


PACKAGE #




SCALE:	1/8" = 1'-0"
FILENAME:	OMFS-M08-Q-v2022.RVT
CONTRACT No.:	AE-0030-17
DATE:	2/27/2024

SOUND TRANSIT OPERATIONS & MAINTENANCE FACILITY SOUTH PRELIMINARY ENGINEERING
EQUIPMENT OMF LEVEL 2F LAYOUT PLAN

DRAWING No.:	M08-QPP206
FACILITY ID:	M08
SHEET No:	REV:

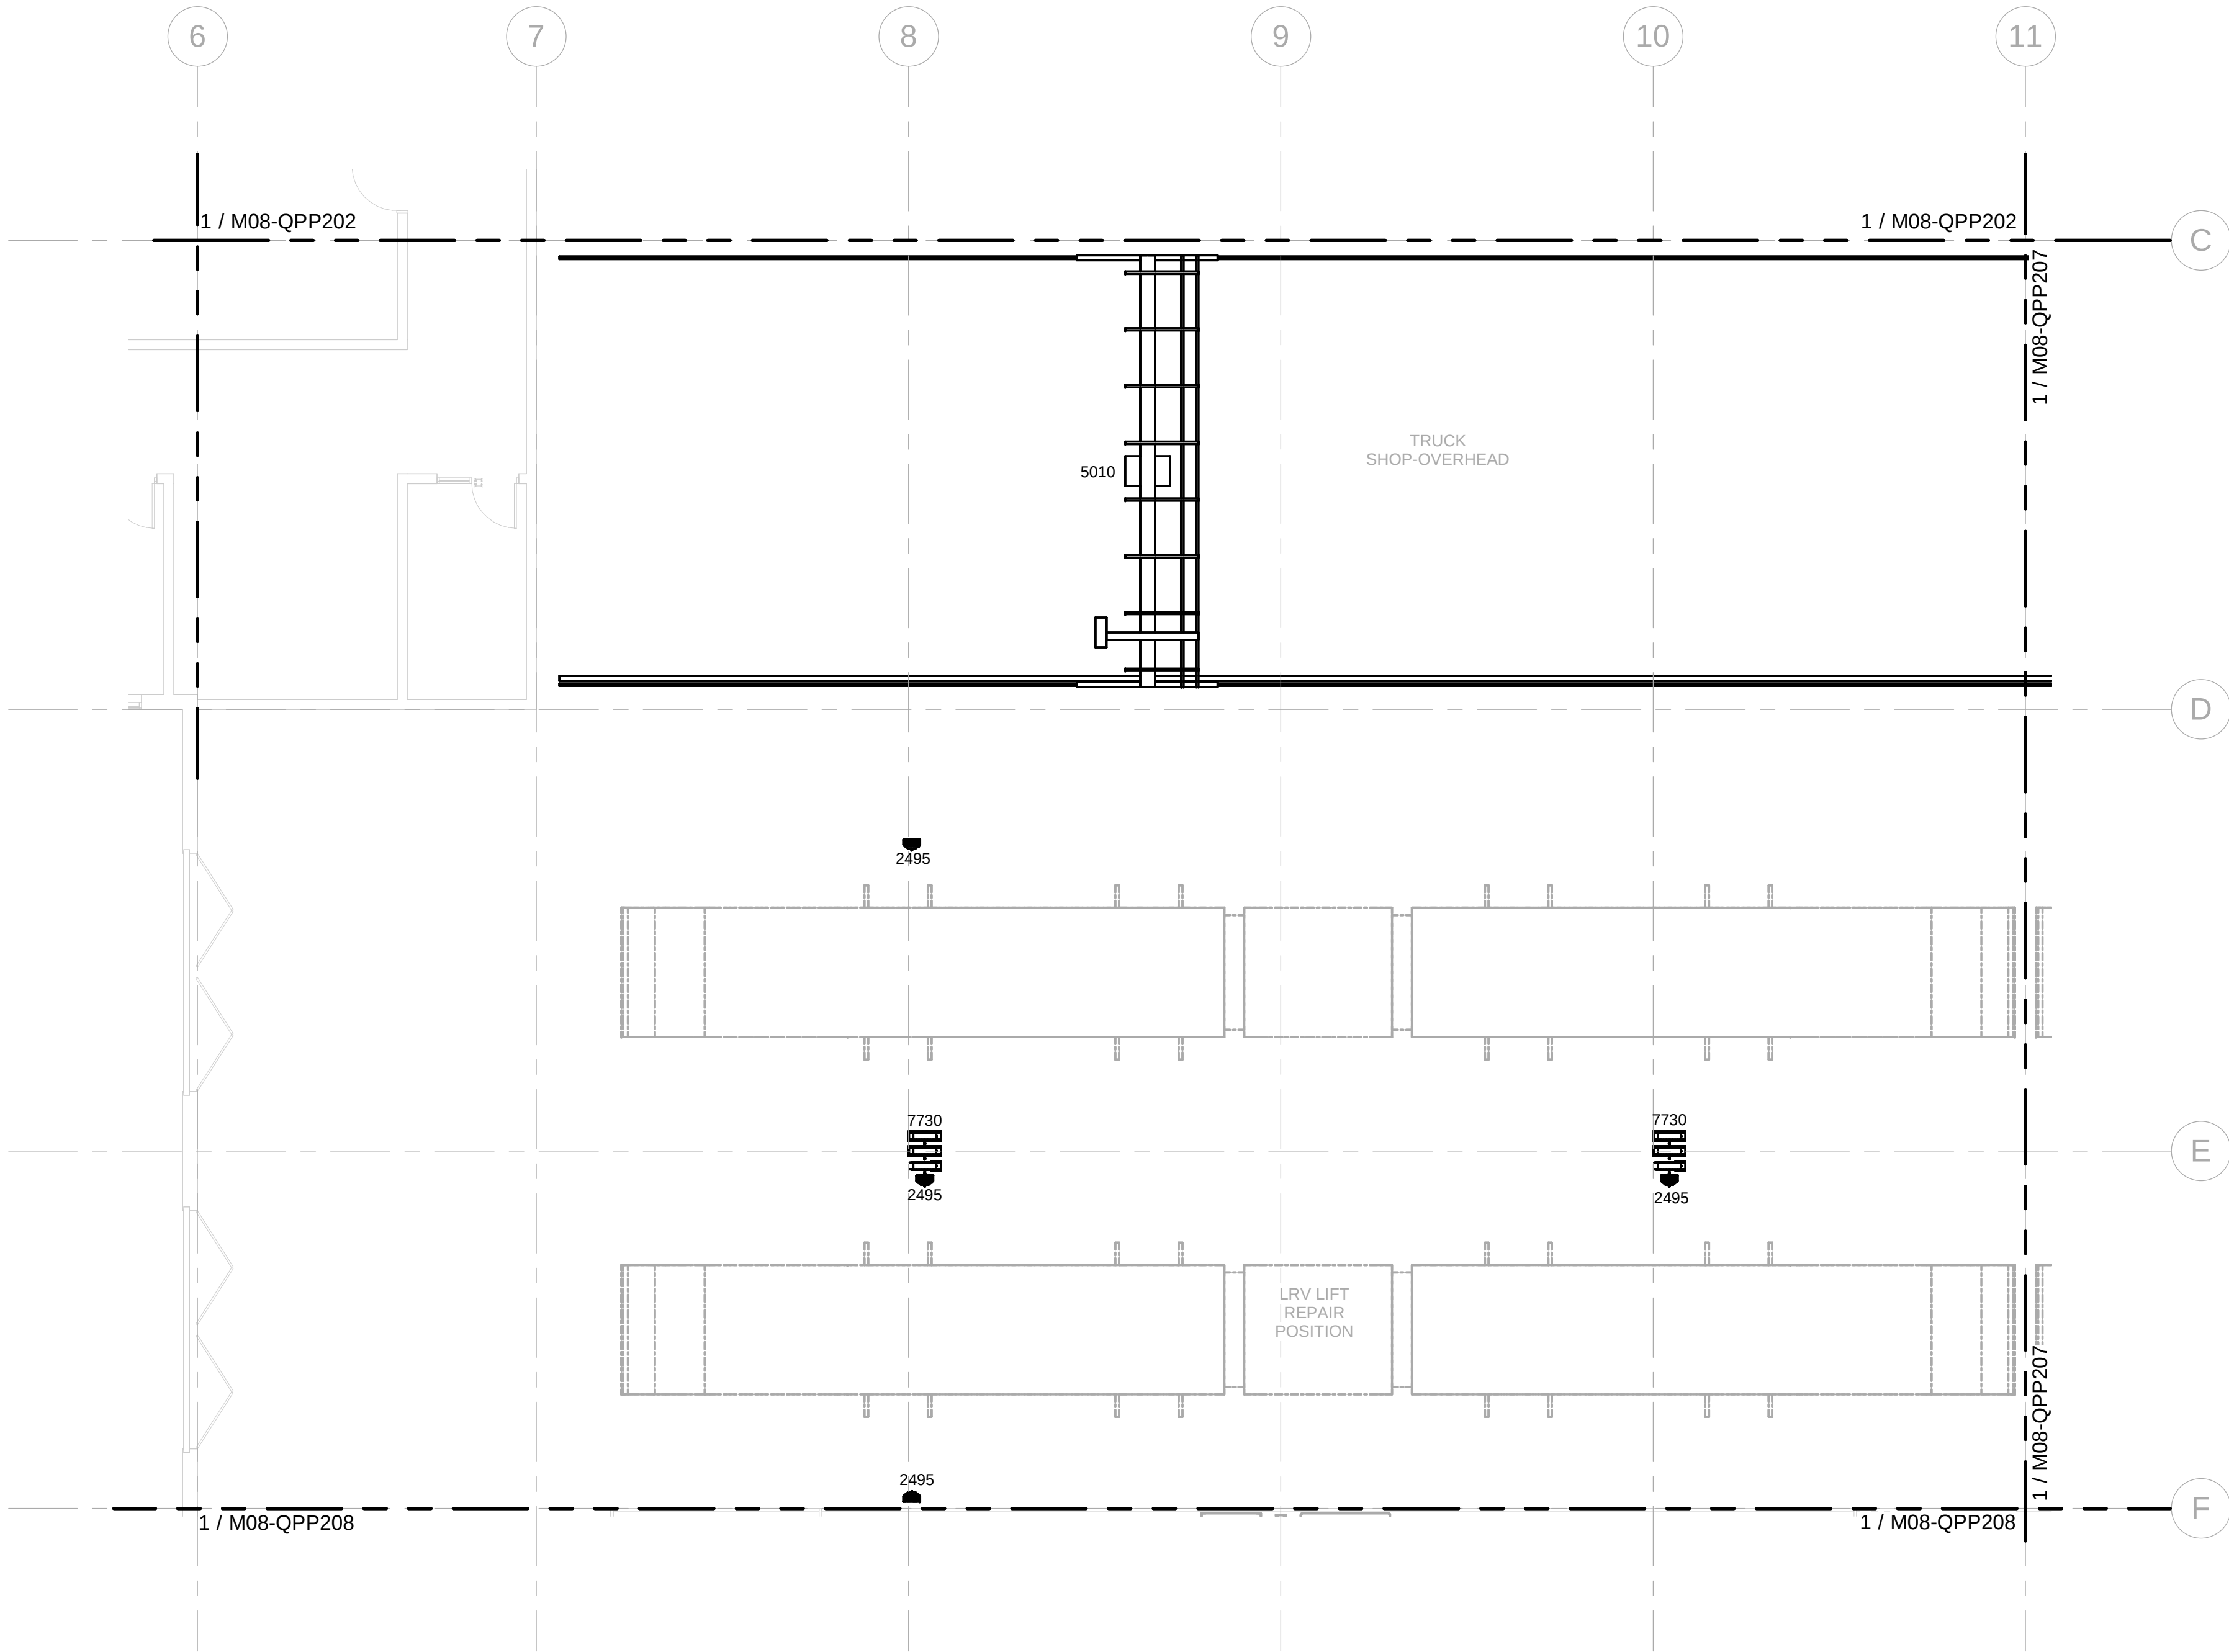


KEY PLAN - M08

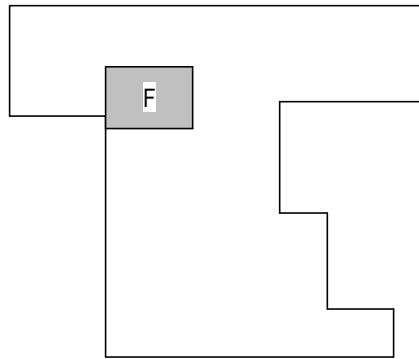

DRAWING SHEET NOTES

- 1 REFERENCE SHEET M08-QZP001 FOR ALL EQUIPMENT DESCRIPTIONS.
- 2 REFERENCE SHEET M08-QZP001 FOR ALL GENERAL EQUIPMENT NOTES.
- 3 REFERENCE SHEET M08-QZP001 FOR ALL ABBREVIATIONS.

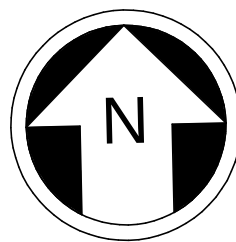

Refer to the plan set COVER drawing for disclaimers regarding this drawing.

NOT FOR CONSTRUCTION

2/27/2024 3:48:09 PM
Autodesk Docs://10339152 TDLE - OMFS Phase III 2021/OMFS-M08-Q-v2022.rvt


OMF LEVEL 2G LAYOUT PLAN

SCALE: 1/8" = 1'-0"


REFERENCE CONCEPT DRAWINGS

No.	DATE	DSN	CHK	APP	REVISION

AHJ:				PACKAGE #							
DESIGNED BY: J. BOND				SCALE: 1/8" = 1'-0"	SOUND TRANSIT OPERATIONS & MAINTENANCE FACILITY SOUTH PRELIMINARY ENGINEERING EQUIPMENT OMF LEVEL 2G LAYOUT PLAN			DRAWING No.: M08-QPP207			
DRAWN BY: J. BOND				FILENAME: OMFS-M08-Q-v2022.RVT				FACILITY ID: M08			
CHECKED BY: J. LOHR				CONTRACT No.: AE-0030-17				SHEET No: REV:			
APPROVED BY: S. ZIMMERMAN				DATE: 2/27/2024							
SUBMITTED BY: PABLO LOPEZ-HILFIKER				DATE: 2/27/2024	REVIEWED BY:		DATE:				

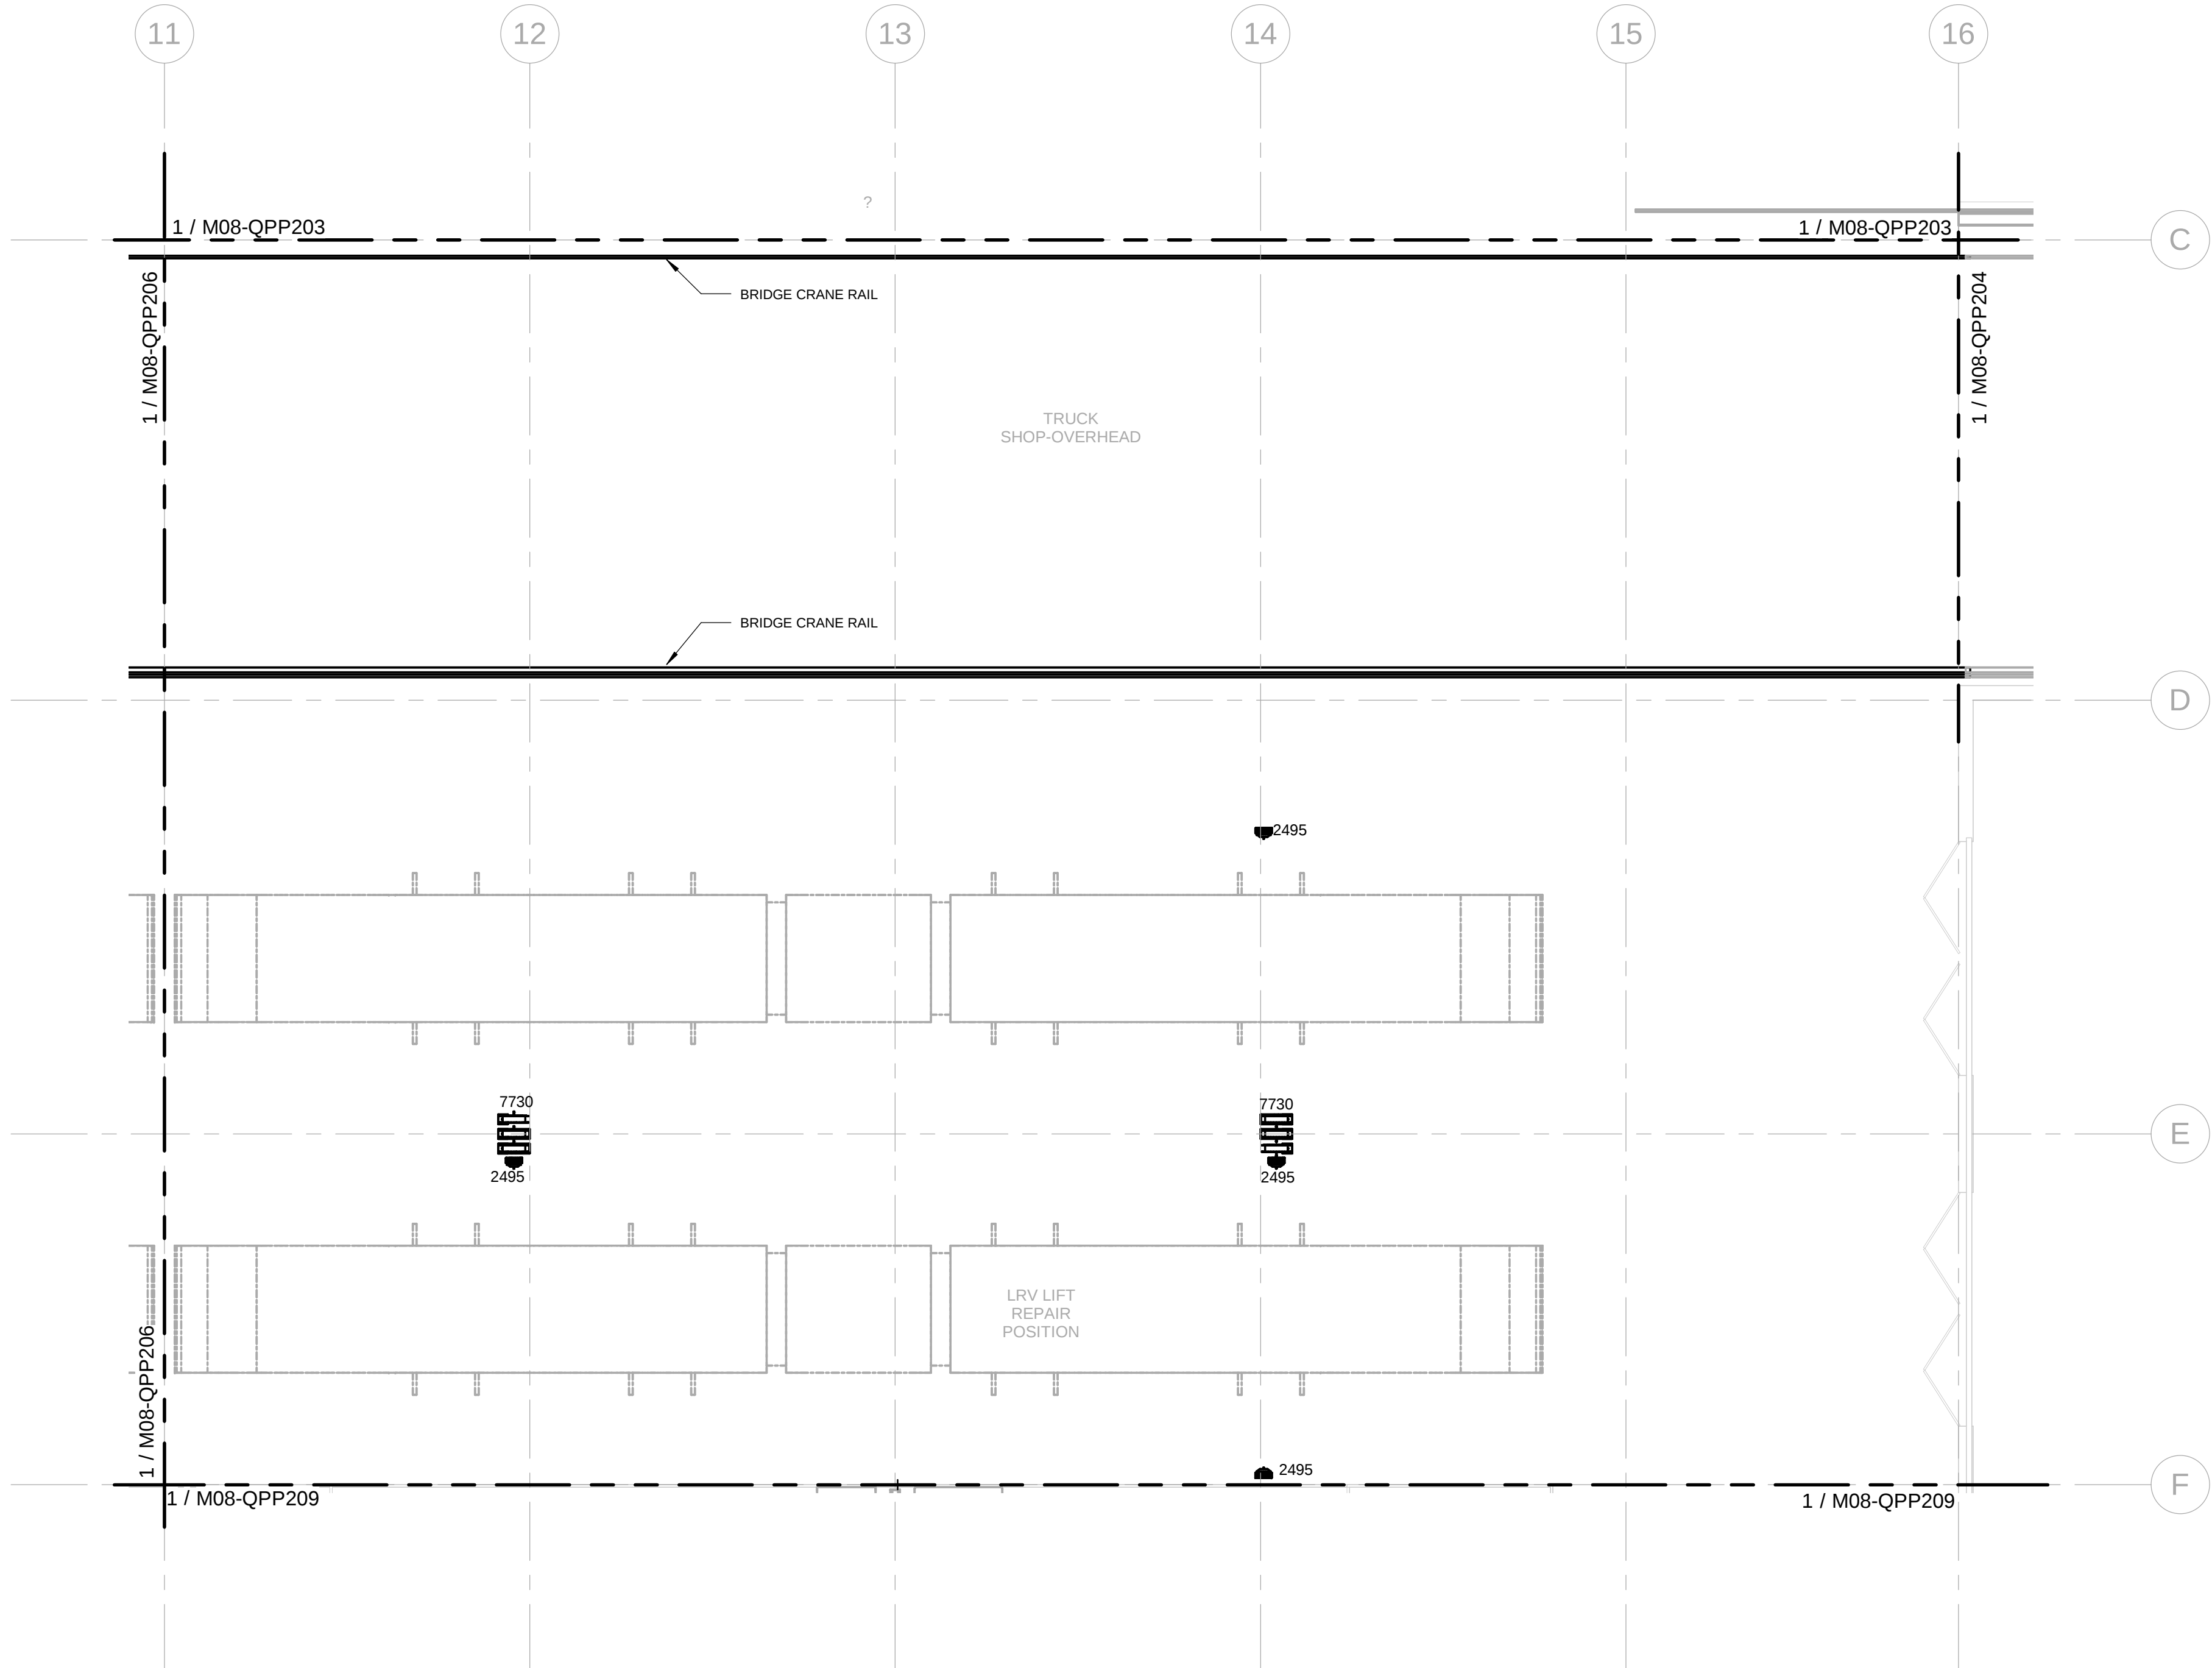


KEY PLAN - M08

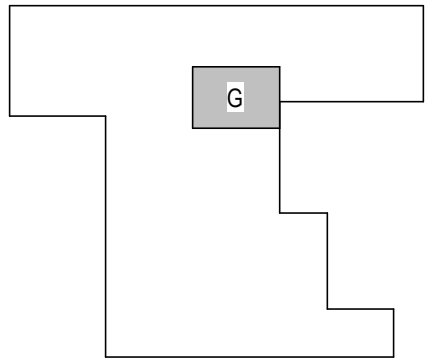

DRAWING SHEET NOTES

- 1 REFERENCE SHEET M08-QZP001 FOR ALL EQUIPMENT DESCRIPTIONS.
- 2 REFERENCE SHEET M08-QZP001 FOR ALL GENERAL EQUIPMENT NOTES.
- 3 REFERENCE SHEET M08-QZP001 FOR ALL ABBREVIATIONS.

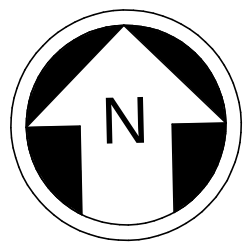

8 4 0 8 16
SCALE IN FEET

Refer to the plan set COVER drawing for disclaimers regarding this drawing.

NOT FOR CONSTRUCTION

2/27/2024 3:48:11 PM
Autodesk Docs//I0339152 TDLE - OMFS Phase III 2021/OMFS-M08-Q-v2022.MT

OMF LEVEL 2H LAYOUT PLAN

SCALE: 1/8" = 1'-0"

REFERENCE CONCEPT DRAWINGS

No.	DATE	DSN	CHK	APP	REVISION

AHJ:

DESIGNED BY:	J. BOND
DRAWN BY:	J. BOND
CHECKED BY:	J. LOHR
APPROVED BY:	S. ZIMMERMAN



SUBMITTED BY:
PABLO LOPEZ-HILFIKER

DATE:
2/27/2024

REVIEWED BY:

PACKAGE #




DATE:

SCALE: 1/8" = 1'-0"
FILENAME: OMFS-M08-Q-v2022.RVT
CONTRACT No.: AE-0030-17
DATE: 2/27/2024


SOUND TRANSIT
OPERATIONS & MAINTENANCE FACILITY SOUTH
PRELIMINARY ENGINEERING

EQUIPMENT
OMF LEVEL 2H LAYOUT PLAN

DRAWING No.:	
M08-QPP208	
FACILITY ID:	
M08	
SHEET No:	REV:

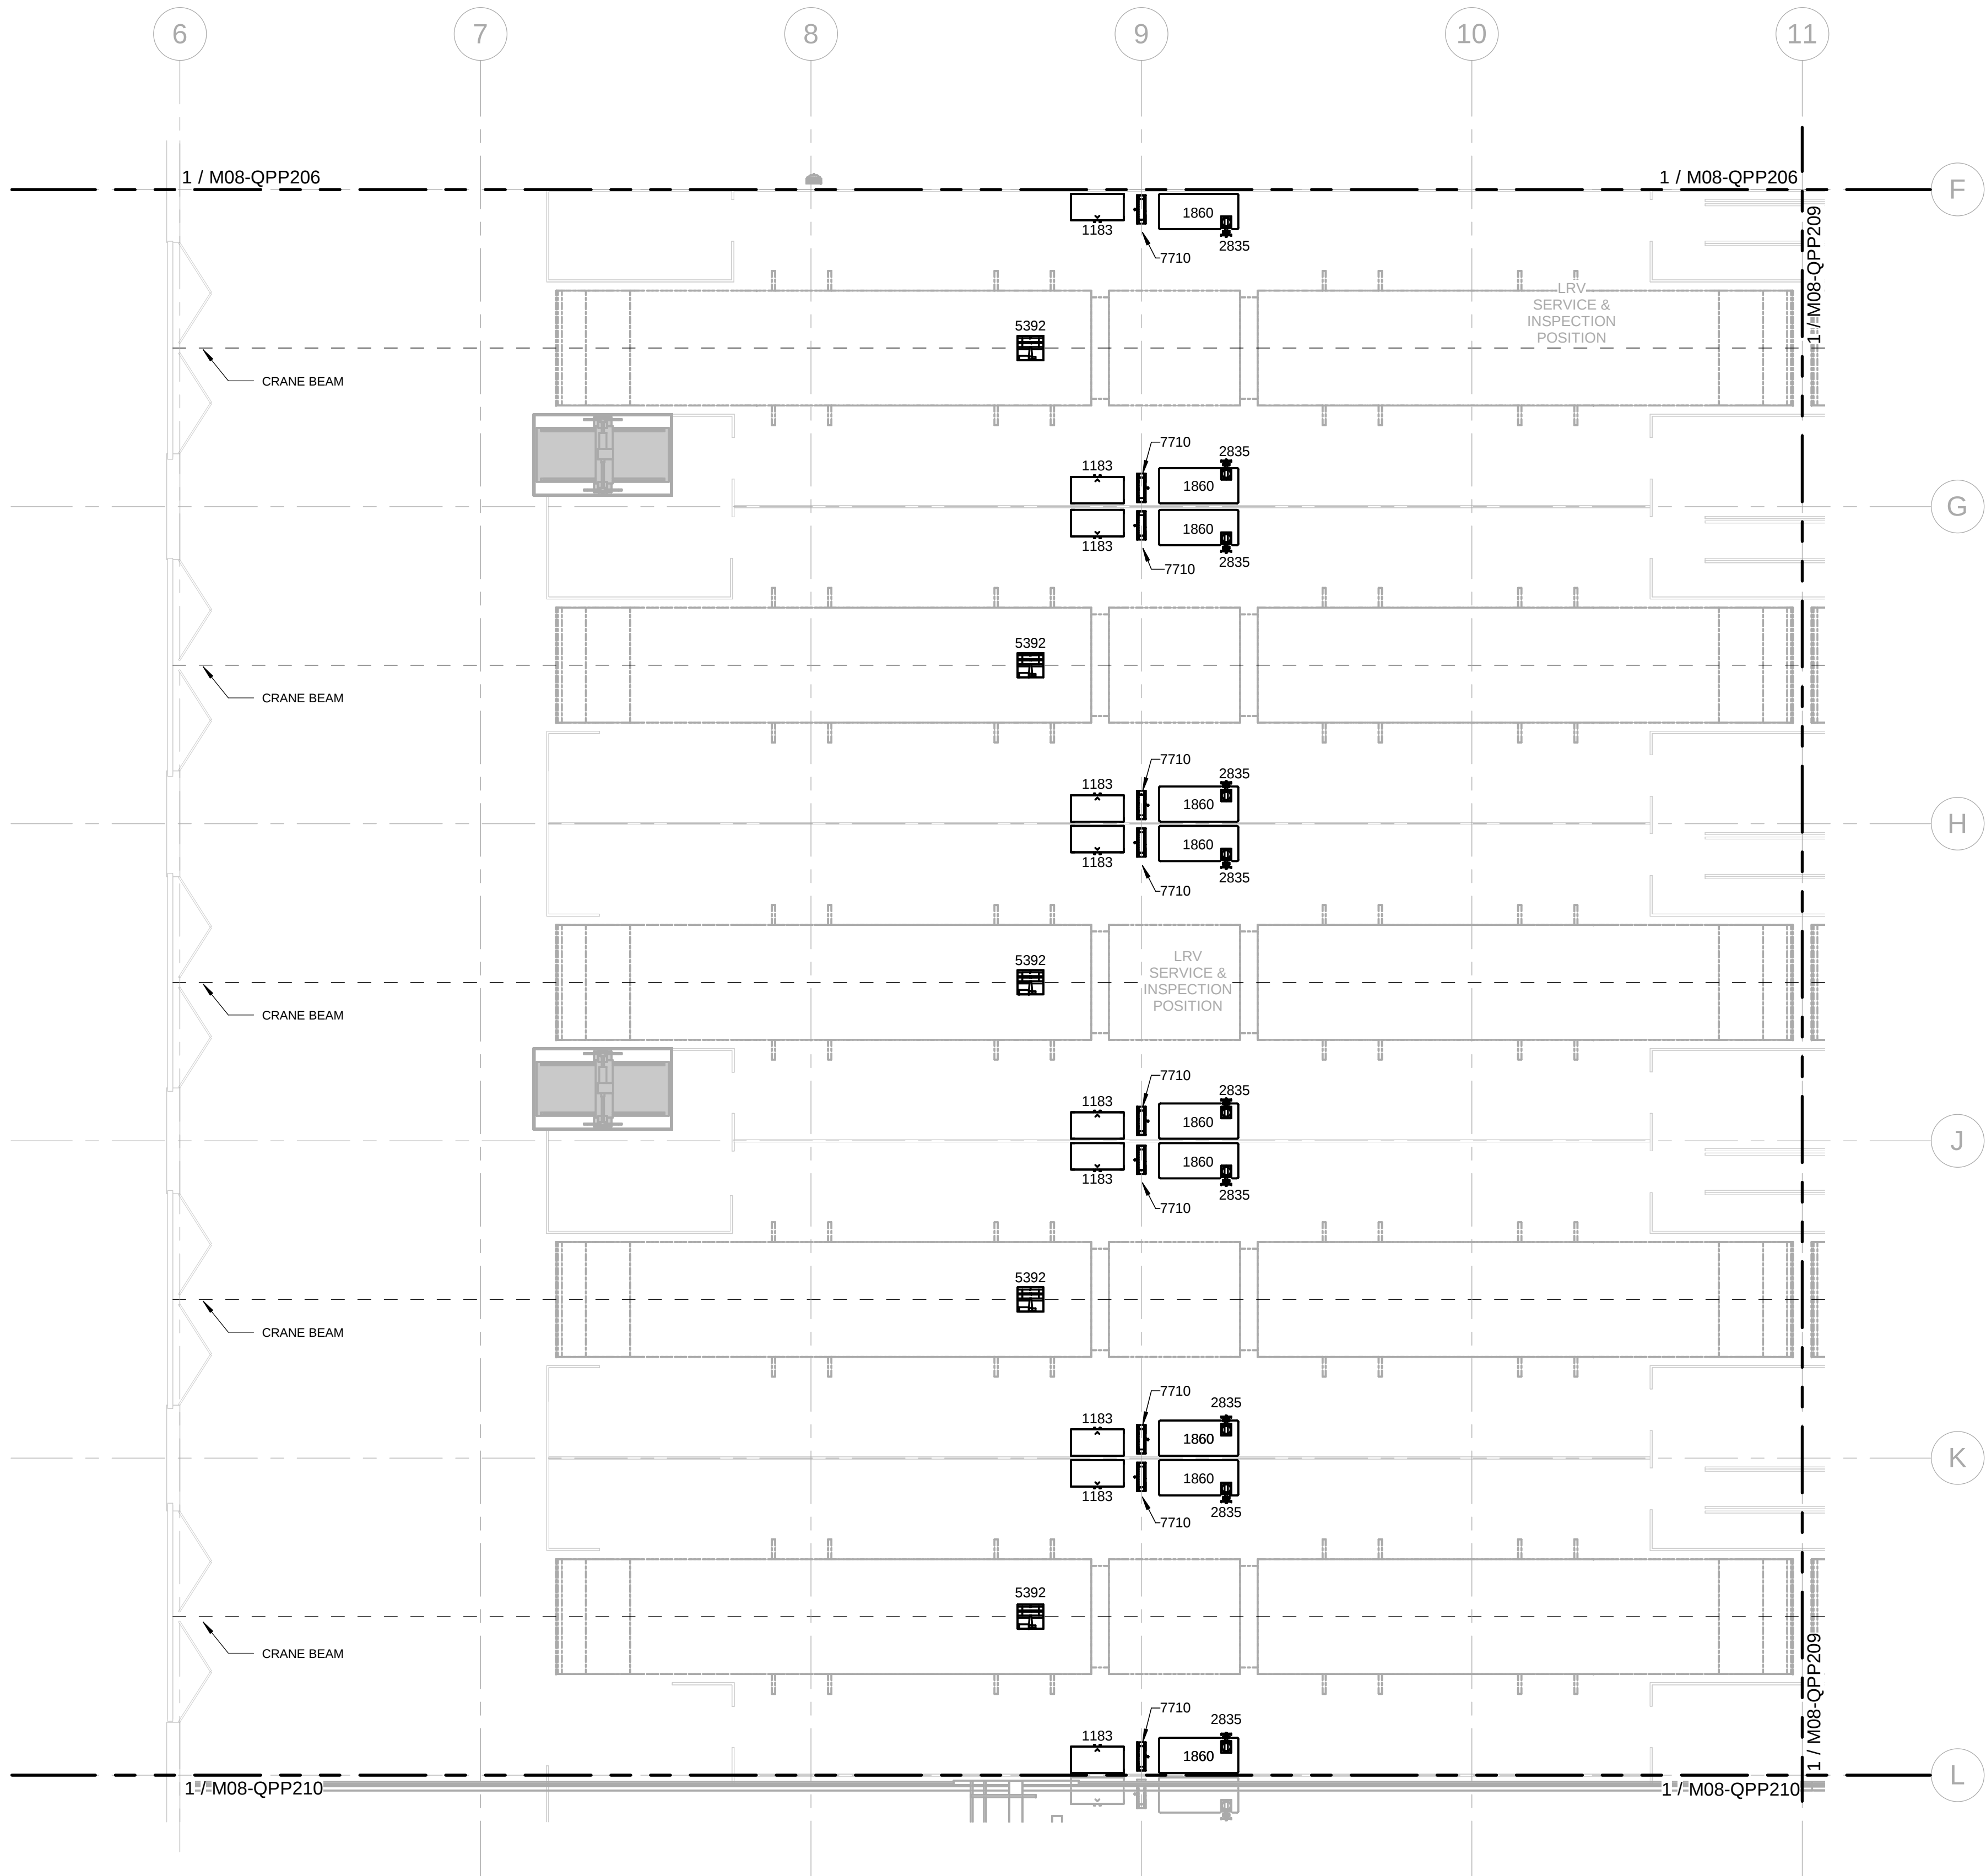


KEY PLAN - M08

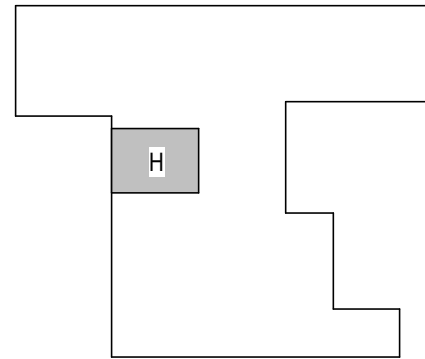

DRAWING SHEET NOTES


- 1 REFERENCE SHEET M08-QZP001 FOR ALL EQUIPMENT DESCRIPTIONS.
- 2 REFERENCE SHEET M08-QZP001 FOR ALL GENERAL EQUIPMENT NOTES.
- 3 REFERENCE SHEET M08-QZP001 FOR ALL ABBREVIATIONS.

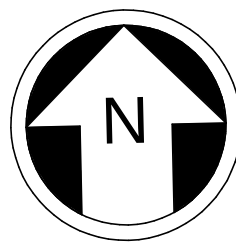

Refer to the plan set COVER drawing
for disclaimers regarding this drawing.

NOT FOR
CONSTRUCTION

2/27/2024 3:48:14 PM
Autodesk Docs://10339152 TDLE - OMFS Phase III 2021/OMFS-M08-Q-v2022.rvt

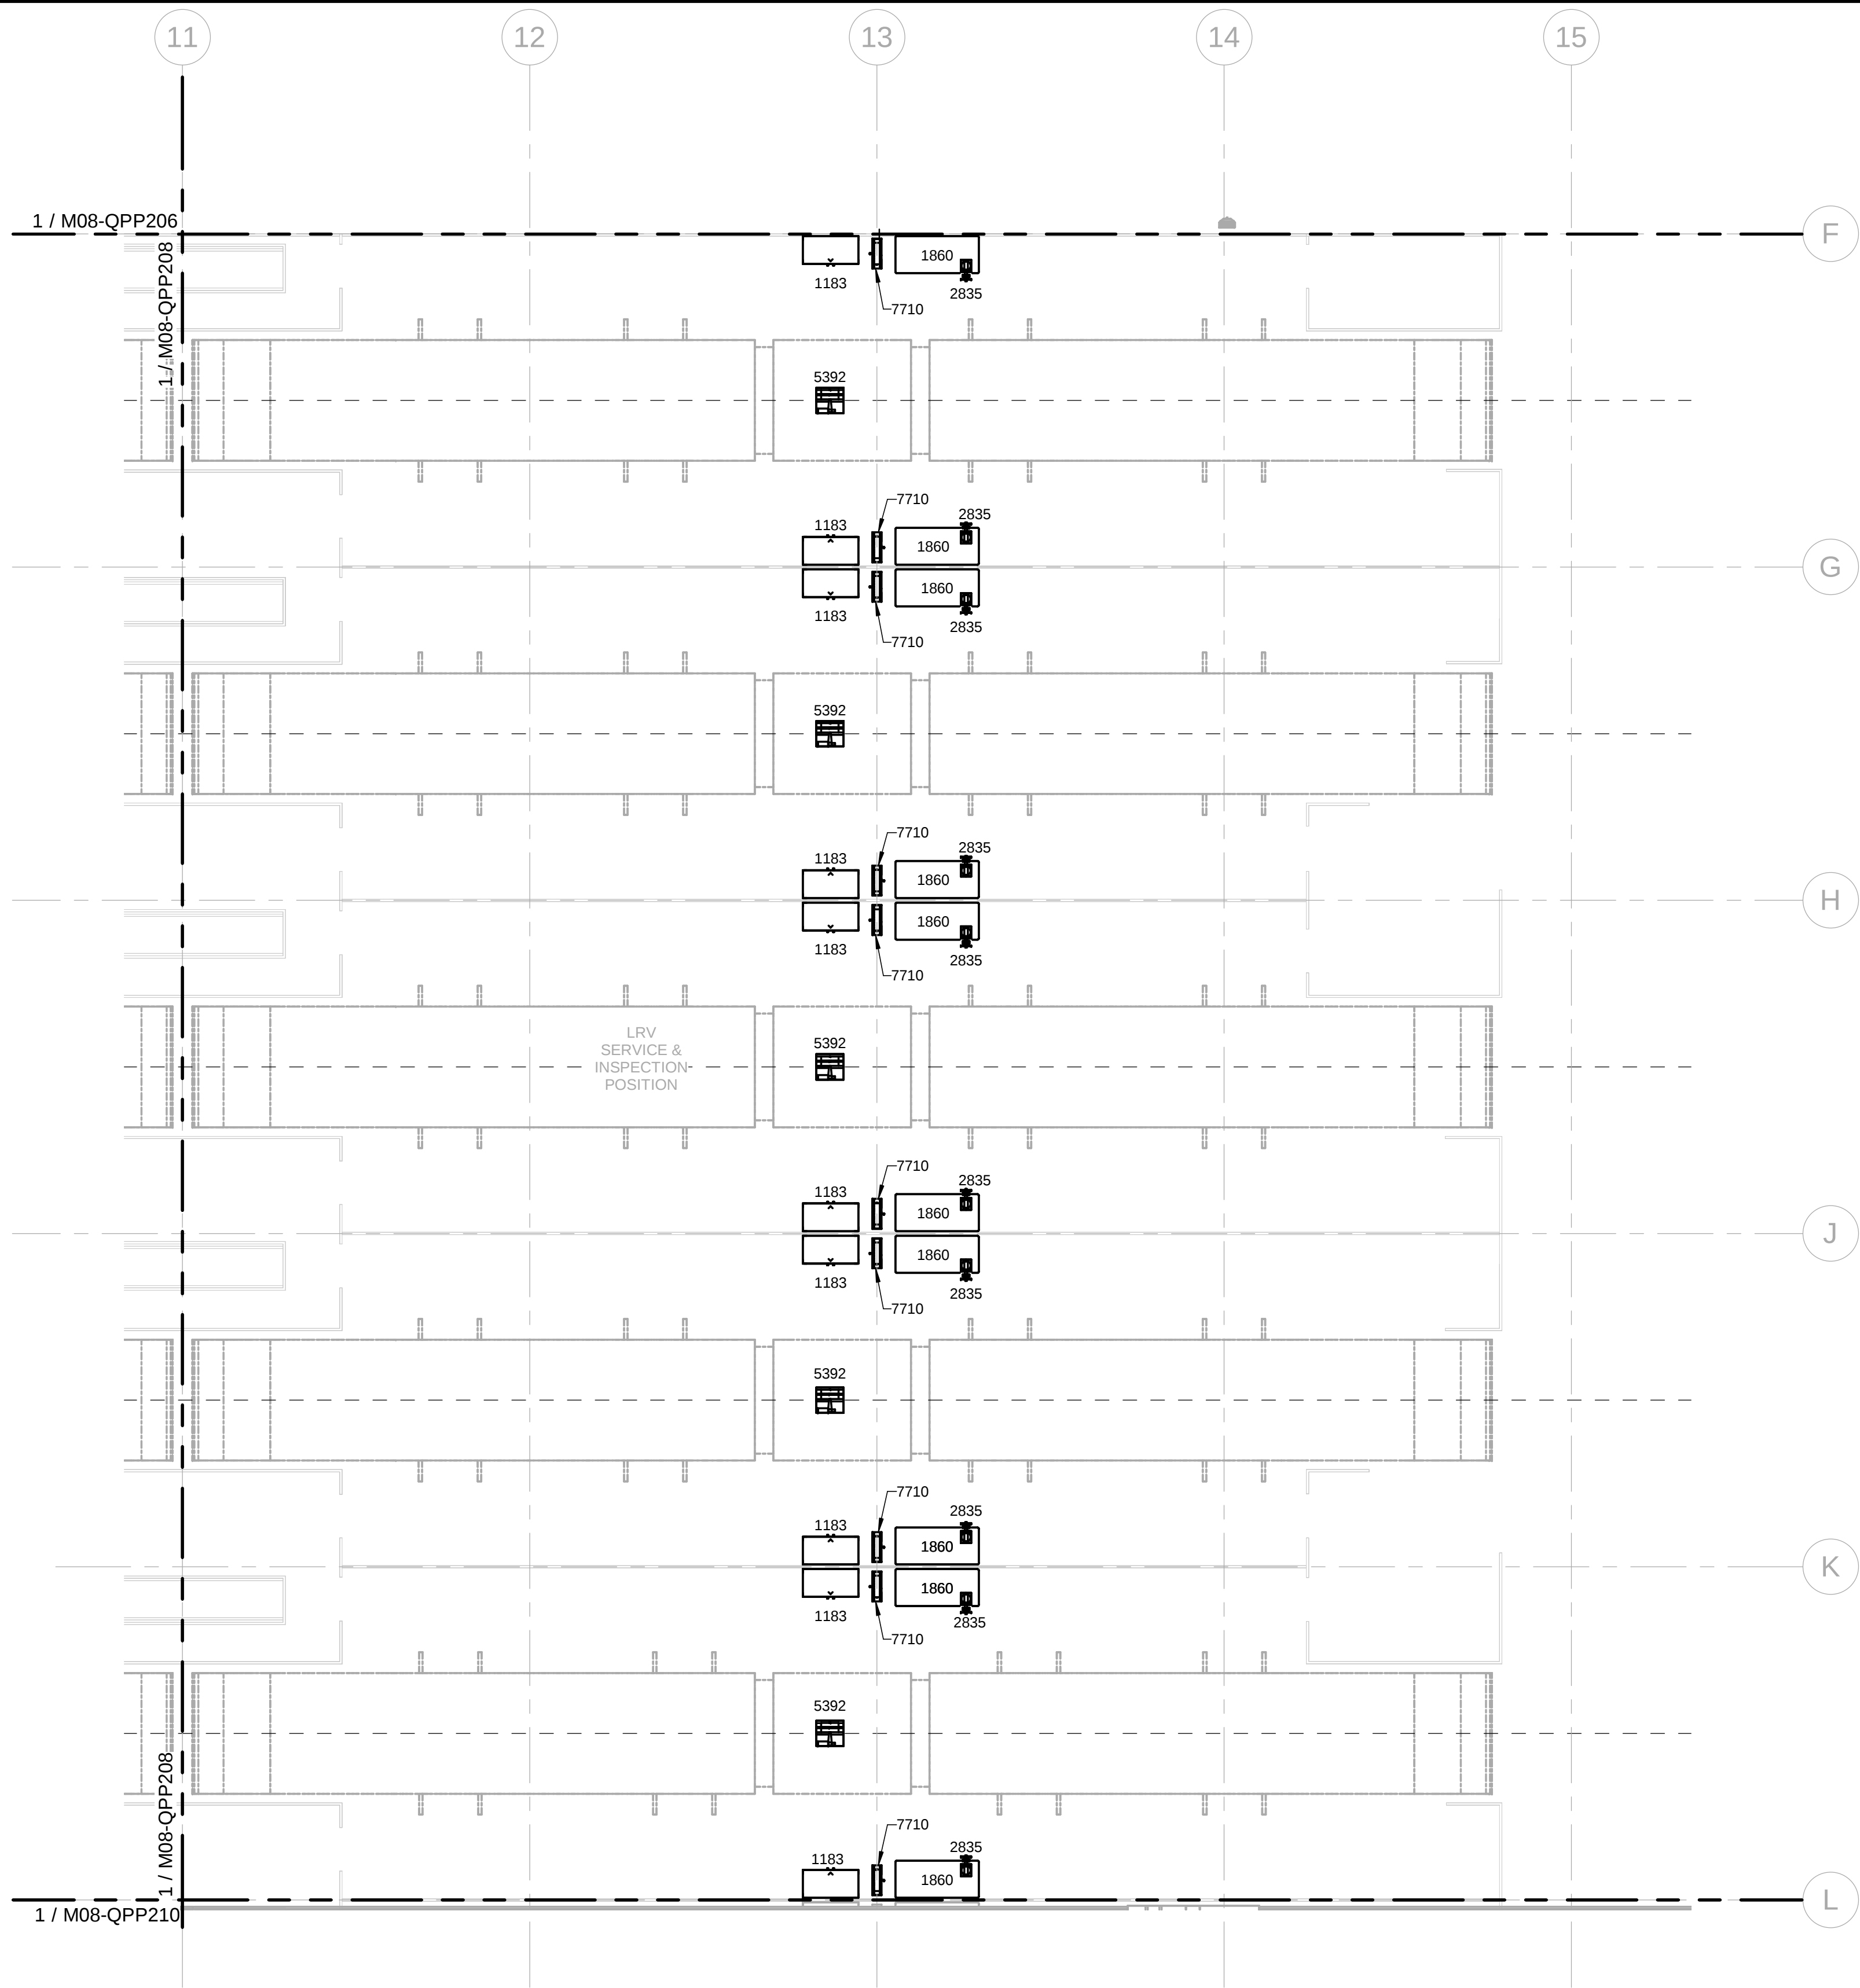

OMF LEVEL 2I LAYOUT PLAN

SCALE: 1/8" = 1'-0"

REFERENCE CONCEPT DRAWINGS

No.	DATE	DSN	CHK	APP	REVISION

AHJ:

DESIGNED BY:
J. BOND
DRAWN BY:
J. BOND
CHECKED BY:
J. LOHR
APPROVED BY:
S. ZIMMERMAN



SUBMITTED BY:
PABLO LOPEZ-HILFIKER

DATE:
2/27/2024

REVIEWED BY:

PACKAGE #



DATE:


SCALE:
1/8" = 1'-0"
FILENAME:
OMFS-M08-Q-v2022.RVT
CONTRACT No.:
AE-0030-17
DATE:
2/27/2024

SOUND TRANSIT
OPERATIONS & MAINTENANCE FACILITY SOUTH
PRELIMINARY ENGINEERING

EQUIPMENT
OMF LEVEL 2I LAYOUT PLAN


DRAWING No.:
M08-QPP209
FACILITY ID:
M08
SHEET No: REV:

KEY PLAN - M08

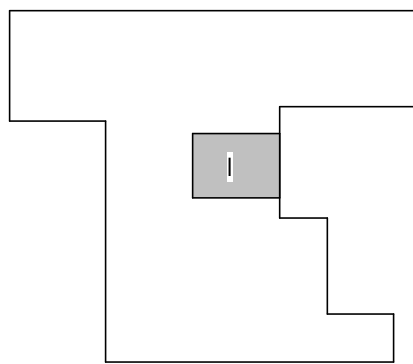

DRAWING SHEET NOTES

- 1 REFERENCE SHEET M08-QZP001 FOR ALL EQUIPMENT DESCRIPTIONS.
- 2 REFERENCE SHEET M08-QZP001 FOR ALL GENERAL EQUIPMENT NOTES.
- 3 REFERENCE SHEET M08-QZP001 FOR ALL ABBREVIATIONS.

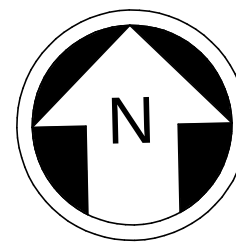

8 4 0 8 16
SCALE IN FEET

Refer to the plan set COVER drawing
for disclaimers regarding this drawing.

NOT FOR
CONSTRUCTION

2/27/2024 3:48:17 PM
Autodesk Docs\\I0339152 TDLE - OMFS Phase III 2021\\OMFS-M08-Q-v2022.rvt

OMF LEVEL 2J LAYOUT PLAN

SCALE: 1/8" = 1'-0"

REFERENCE CONCEPT DRAWINGS

No.	DATE	DSN	CHK	APP	REVISION

AHJ:

DESIGNED BY:

J. BOND

DRAWN BY:

J. BOND

CHECKED BY:

J. LOHR

APPROVED BY:

S. ZIMMERMAN



SUBMITTED BY:
PABLO LOPEZ-HILFIKER

DATE:
2/27/2024

REVIEWED BY:

PACKAGE #



DATE:

SCALE:

1/8" = 1'-0"

FILENAME:

OMFS-M08-Q-v2022.RVT

CONTRACT No.:

AE-0030-17

DATE:

2/27/2024

SOUND TRANSIT
OPERATIONS & MAINTENANCE FACILITY SOUTH
PRELIMINARY ENGINEERING

EQUIPMENT
OMF LEVEL 2J LAYOUT PLAN

DRAWING No.:

M08-QPP210


FACILITY ID:

M08

SHEET No:


REV:

KEY PLAN - M08

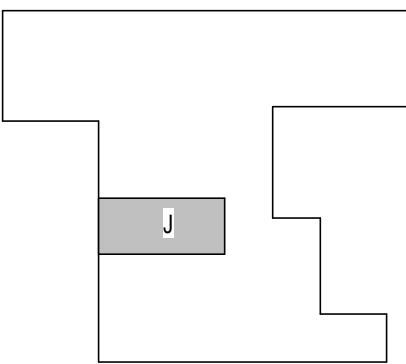

DRAWING SHEET NOTES

- 1 REFERENCE SHEET M08-QZP001 FOR ALL EQUIPMENT DESCRIPTIONS.
- 2 REFERENCE SHEET M08-QZP001 FOR ALL GENERAL EQUIPMENT NOTES.
- 3 REFERENCE SHEET M08-QZP001 FOR ALL ABBREVIATIONS.

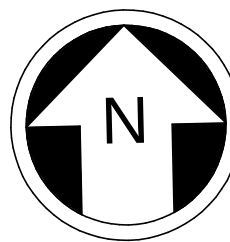


8 4 0 8 16
SCALE IN FEET

Refer to the plan set COVER drawing
for disclaimers regarding this drawing.

NOT FOR
CONSTRUCTION

2/27/2024 3:48:20 PM
Autodesk Docs\\J10339152 TDLE - OMFS Phase III 2021\\OMFS-M08-Q-v2022.rvt

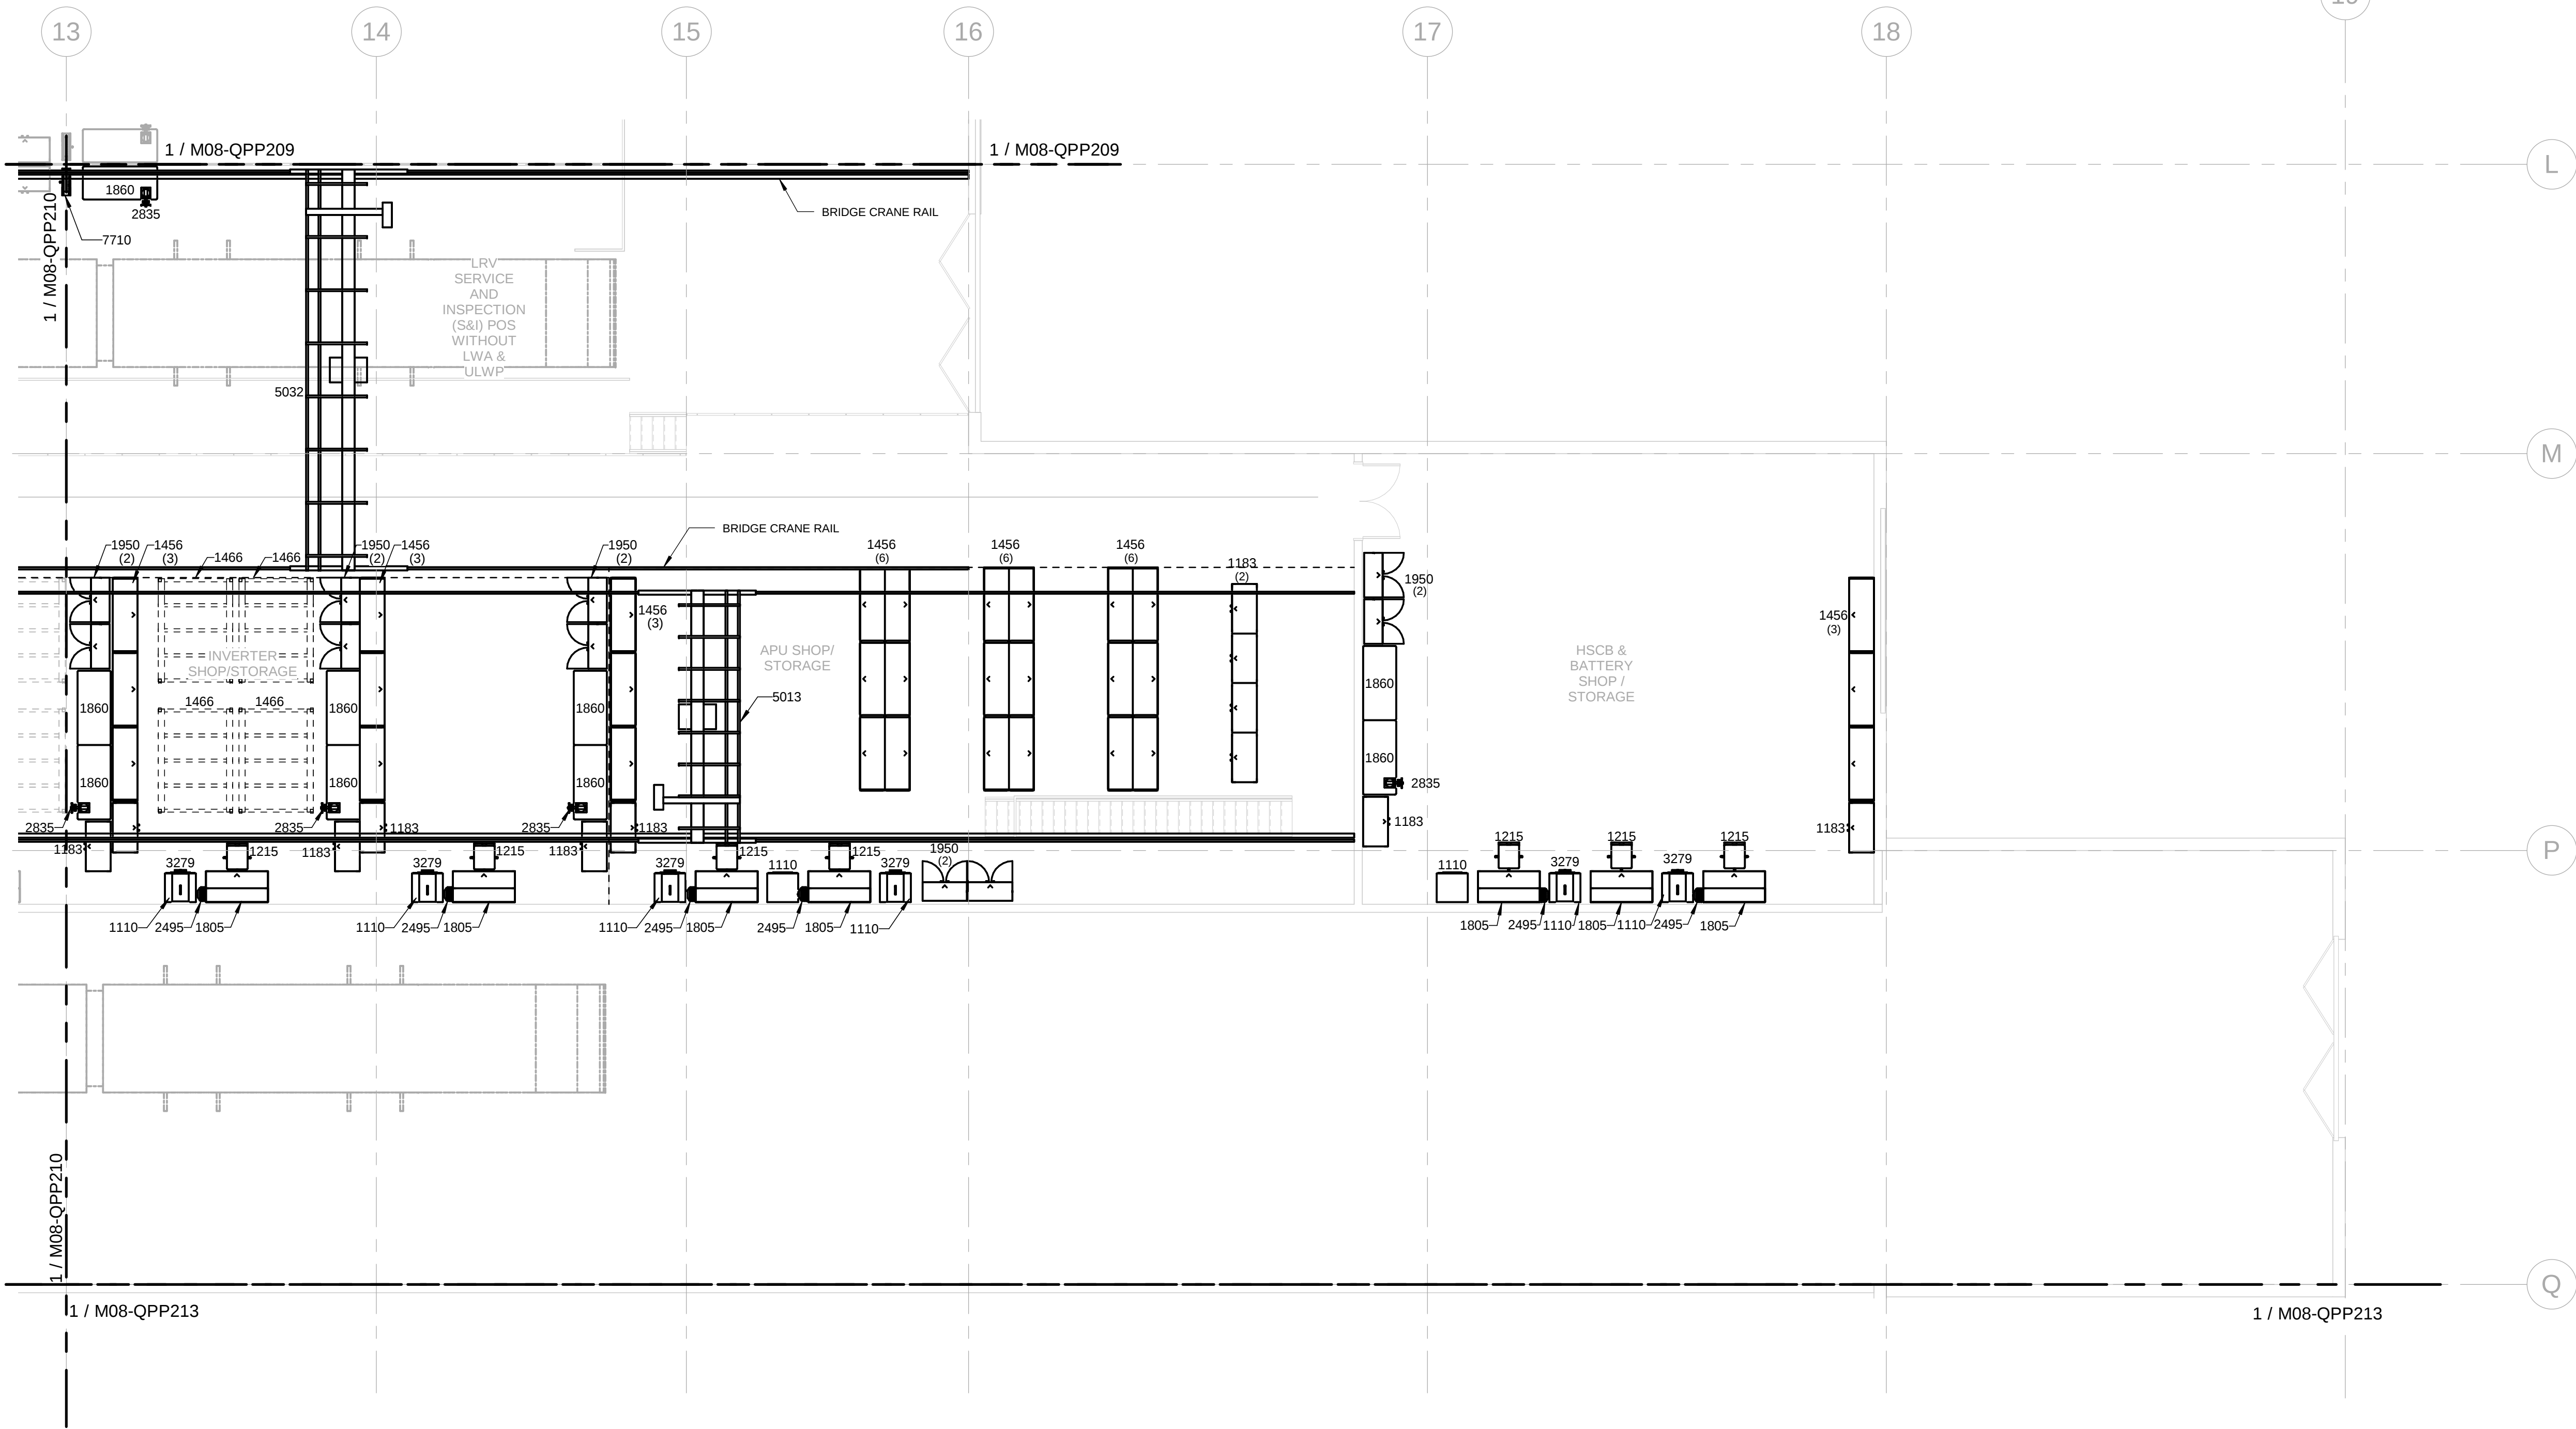

OMF LEVEL 2K LAYOUT PLAN

SCALE: 1/8" = 1'-0"

REFERENCE CONCEPT DRAWINGS

No.	DATE	DSN	CHK	APP	REVISION

AHJ:

DESIGNED BY:	J. BOND
DRAWN BY:	J. BOND
CHECKED BY:	J. LOHR
APPROVED BY:	S. ZIMMERMAN



SUBMITTED BY:
PABLO LOPEZ-HILFIKER

DATE:
2/27/2024

REVIEWED BY:

PACKAGE #



DATE:


SCALE: 1/8" = 1'-0"
FILENAME: OMFS-M08-Q-v2022.RVT
CONTRACT No.: AE-0030-17
DATE: 2/27/2024

SOUND TRANSIT
OPERATIONS & MAINTENANCE FACILITY SOUTH
PRELIMINARY ENGINEERING

EQUIPMENT
OMF LEVEL 2K LAYOUT PLAN


DRAWING No.:	
M08-QPP211	
FACILITY ID:	
M08	
SHEET No:	REV:

KEY PLAN - M08

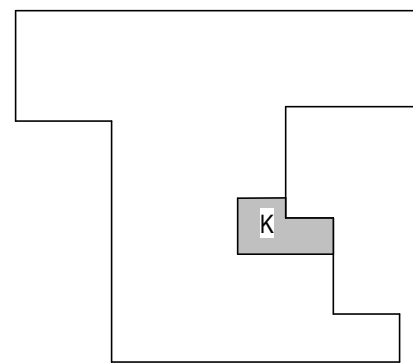

DRAWING SHEET NOTES


- REFERENCE SHEET M08-QZP001 FOR ALL EQUIPMENT DESCRIPTIONS.
- REFERENCE SHEET M08-QZP001 FOR ALL GENERAL EQUIPMENT NOTES.
- REFERENCE SHEET M08-QZP001 FOR ALL ABBREVIATIONS.

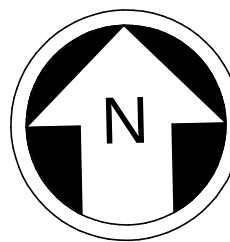

Refer to the plan set COVER drawing
for disclaimers regarding this drawing.

NOT FOR
CONSTRUCTION

- 1 REFERENCE SHEET M08-QZP001 FOR ALL EQUIPMENT DESCRIPTIONS.
- 2 REFERENCE SHEET M08-QZP001 FOR ALL GENERAL EQUIPMENT NOTES.
- 3 REFERENCE SHEET M08-QZP001 FOR ALL ABBREVIATIONS.

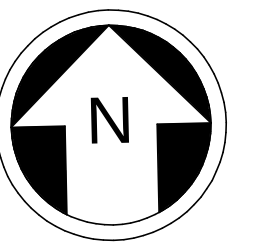

NOT FOR
CONSTRUCTION

REFERENCE CONCEPT DRAWINGS

No.	DATE	DSN	CHK	APP	REVISION

DESIGNED BY:
J. BOND
DRAWN BY:
J. BOND
CHECKED BY:
J. LOHR
APPROVED BY:
S. ZIMMERMAN



LINE IS 1" AT
FULL SCALE



SOUNDTRANSIT

SCALE:	1/8" = 1'-0"
FILENAME:	OMFS-M08-Q-v2022.RV
CONTRACT No.:	AE-0030-17
DATE:	2/27/2024


SOUND TRANSIT
OPERATIONS & MAINTENANCE FACILITY SOUTH
PRELIMINARY ENGINEERING

EQUIPMENT
OMF LEVEL 2L LAYOUT PLAN

DRAWING No.:	
M08-QPP212	
FACILITY ID:	
M08	
SHEET No:	REV:

Refer to the plan set COVER drawing
for disclaimers regarding this drawing.


2/27/2024 3:48:24 PM
Autodesk Docs\\J10339152 TDLE - OMFS Phase III 2021\\OMFS-M08-Q-v2022.dwg

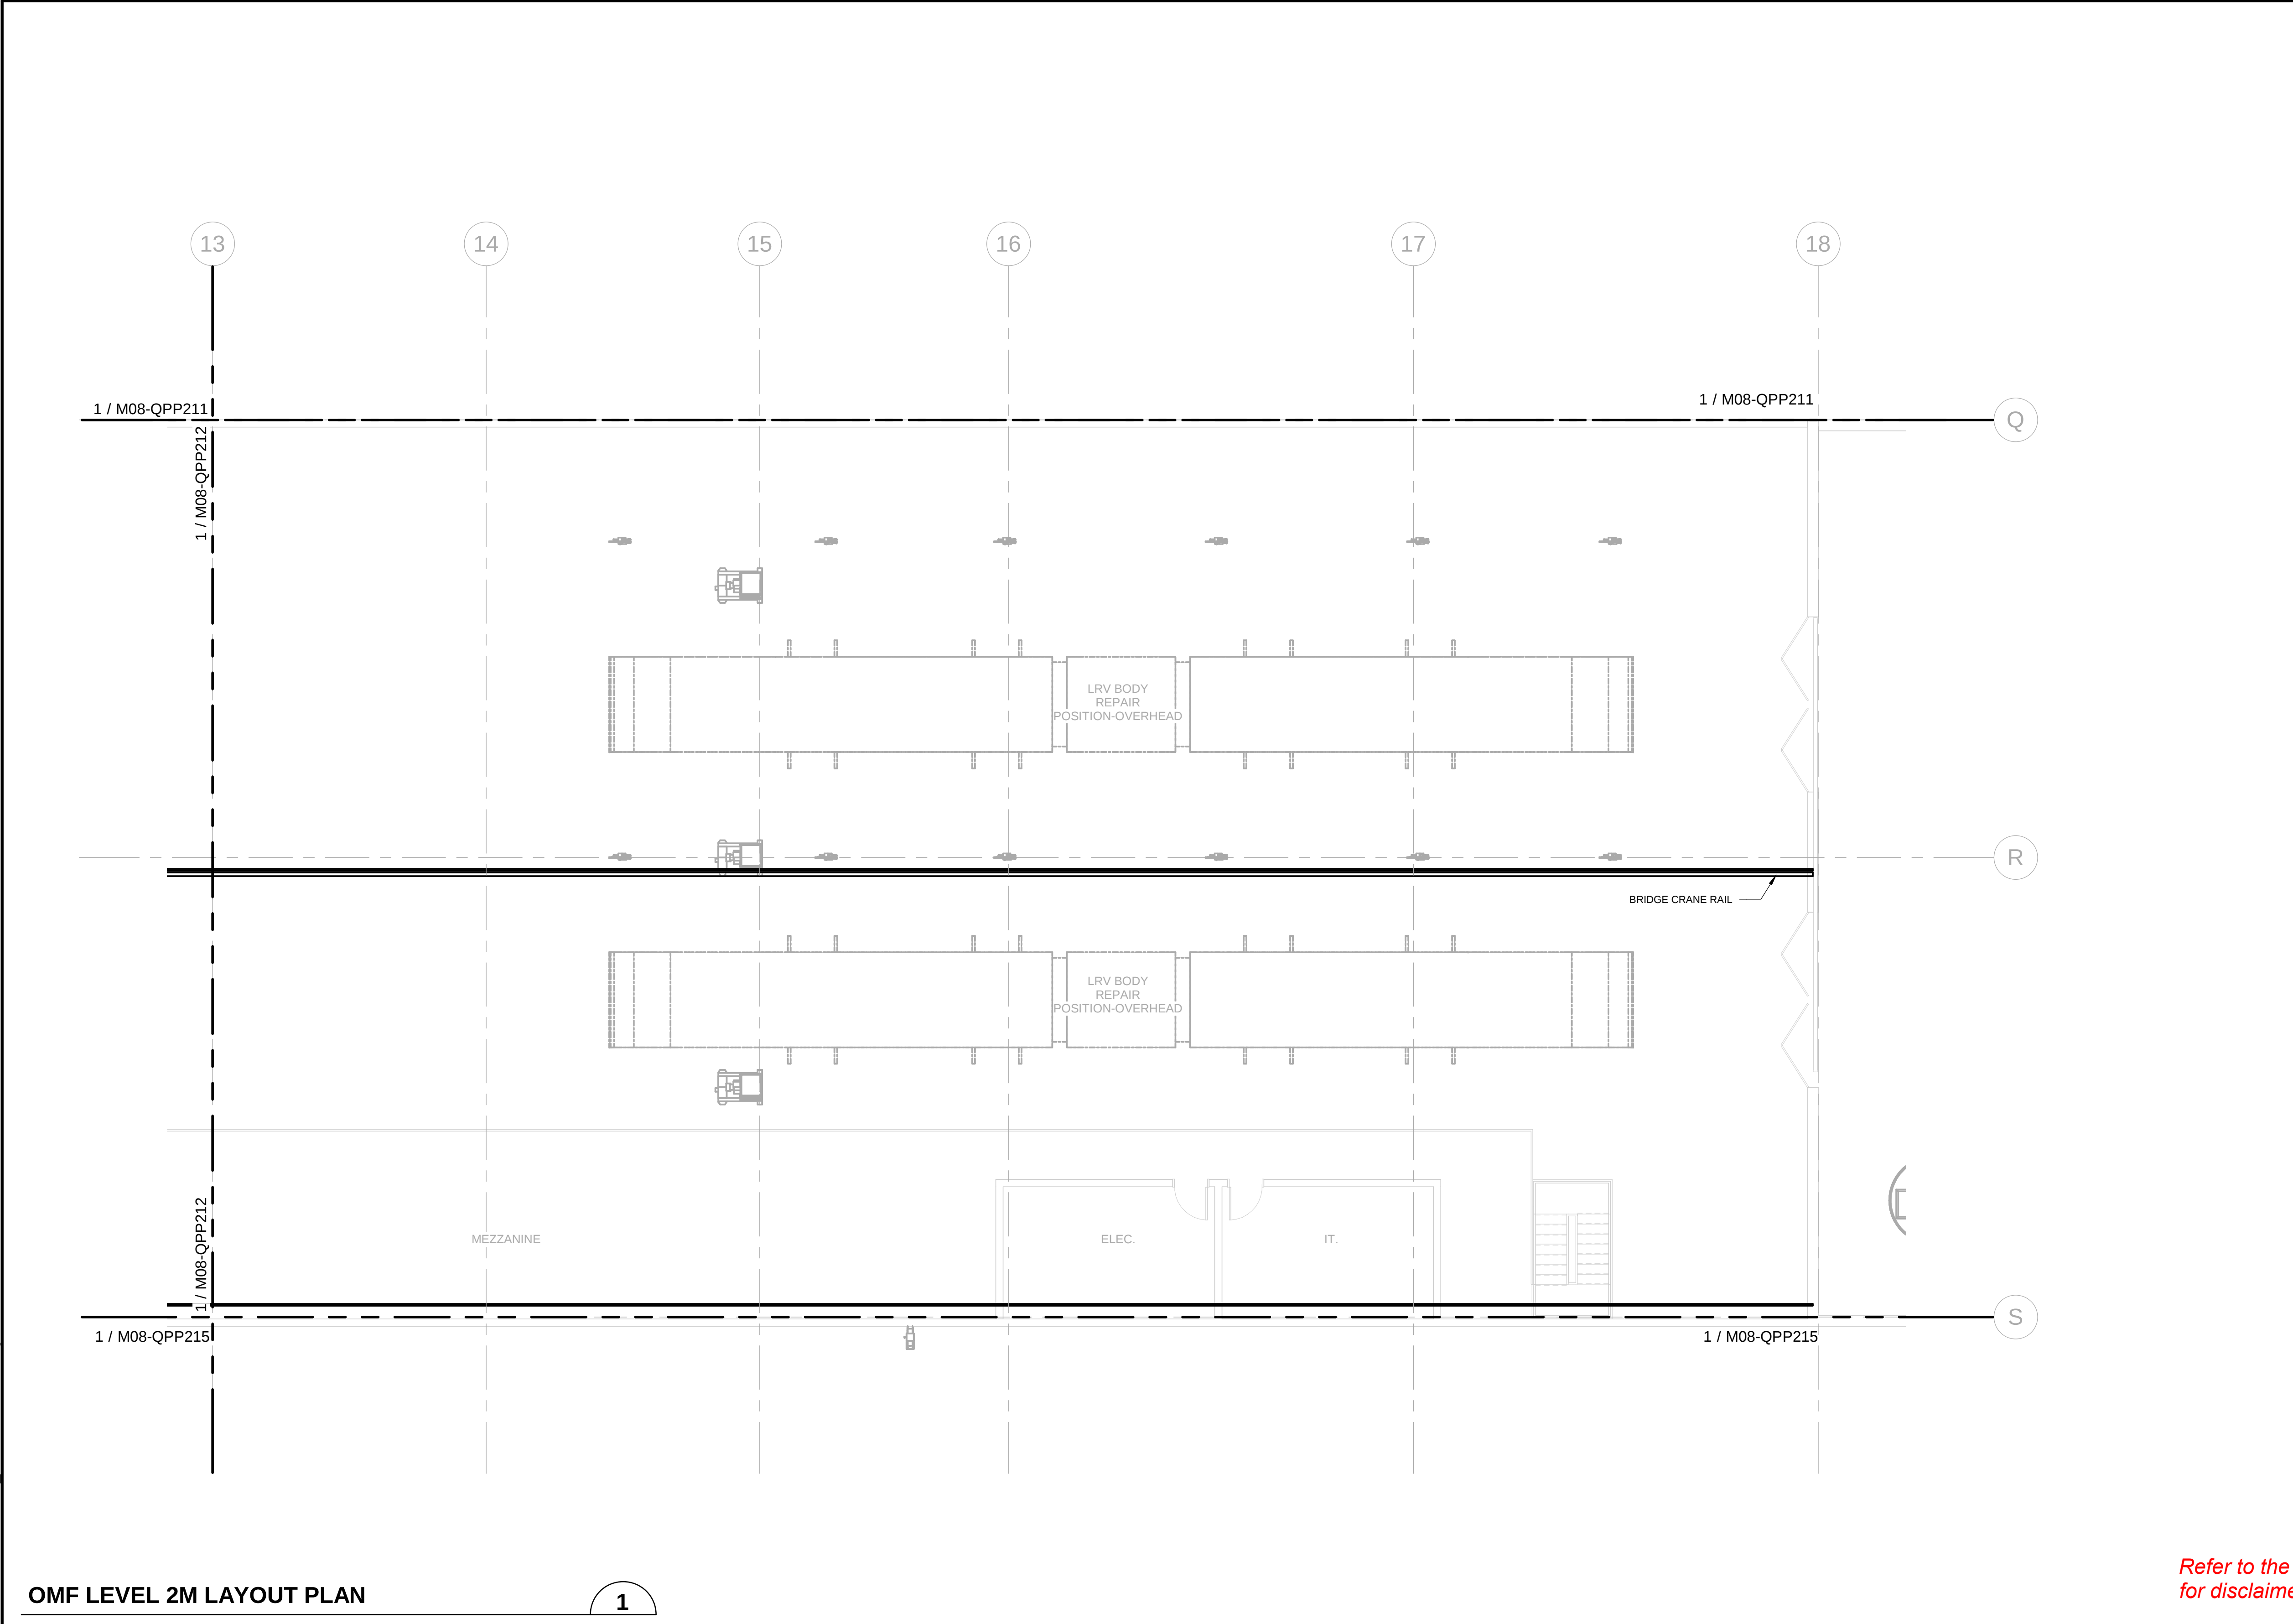


OMF LEVEL 2M LAYOUT PLAN

REFERENCE CONCEPT DRAWINGS

No.	DATE	DSN	CHK	APP	REVISION

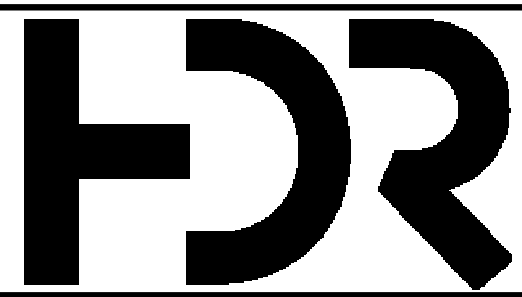
AHJ:				PACKAGE #							
DESIGNED BY: J. BOND						SCALE: 1/8" = 1'-0"		SOUND TRANSIT OPERATIONS & MAINTENANCE FACILITY SOUTH PRELIMINARY ENGINEERING		DRAWING No.: M08-QPP213	
DRAWN BY: J. BOND						FILENAME: OMFS-M08-Q-v2022.RVT				FACILITY ID: M08	
CHECKED BY: J. LOHR						CONTRACT No.: AE-0030-17				SHEET No:	
APPROVED BY: S. ZIMMERMAN						DATE: 2/27/2024				REV:	
SUBMITTED BY: PABLO LOPEZ-HILFIKER		DATE: 2/27/2024		REVIEWED BY:		DATE: 2/27/2024		EQUIPMENT OMF LEVEL 2M LAYOUT PLAN			

KEY PLAN - M08

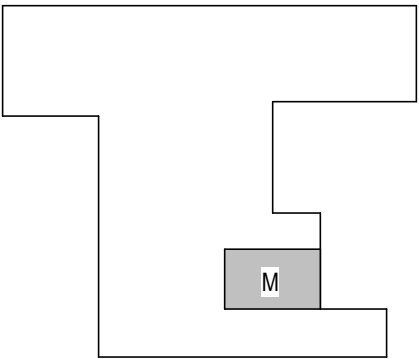

DRAWING SHEET NOTES

- 1 REFERENCE SHEET M08-QZP001 FOR ALL EQUIPMENT DESCRIPTIONS.
- 2 REFERENCE SHEET M08-QZP001 FOR ALL GENERAL EQUIPMENT NOTES.
- 3 REFERENCE SHEET M08-QZP001 FOR ALL ABBREVIATIONS.

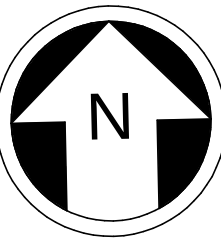

8 4 0 8 16
SCALE IN FEET

Refer to the plan set COVER drawing
for disclaimers regarding this drawing.

NOT FOR
CONSTRUCTION

2/27/2024 3:48:25 PM
Autodesk Docs//I0339152 TDLE - OMFS Phase III 2021/OMFS-M08-Q-v2022.rvt

OMF LEVEL 2N LAYOUT PLAN


SCALE: 1/8" = 1'-0"

REFERENCE CONCEPT DRAWINGS

No.	DATE	DSN	CHK	APP	REVISION

AHJ:

DESIGNED BY:	J. BOND
DRAWN BY:	J. BOND
CHECKED BY:	J. LOHR
APPROVED BY:	S. ZIMMERMAN

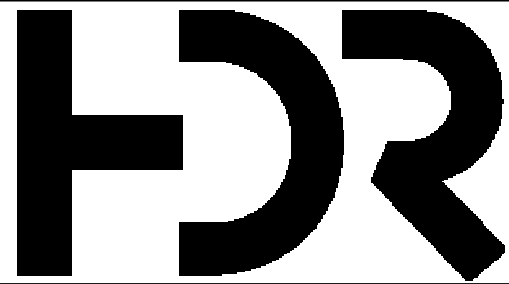

SUBMITTED BY:	DATE:	REVIEWED BY:
PABLO LOPEZ-HILFIKER	2/27/2024	

PACKAGE #




SCALE:	1/8" = 1'-0"
FILENAME:	OMFS-M08-Q-v2022.RVT
CONTRACT No.:	AE-0030-17
DATE:	2/27/2024

SOUND TRANSIT
OPERATIONS & MAINTENANCE FACILITY SOUTH
PRELIMINARY ENGINEERING

EQUIPMENT
OMF LEVEL 2N LAYOUT PLAN


DRAWING No.:	M08-QPP214
FACILITY ID:	M08
SHEET No:	REV:

KEY PLAN - M08

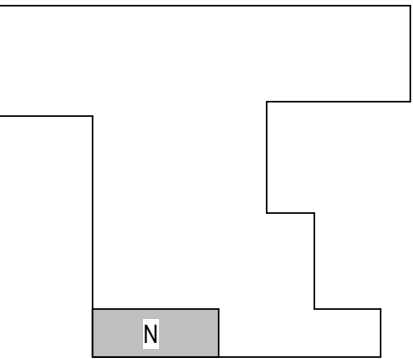

DRAWING SHEET NOTES

- 1
- REFERENCE SHEET M08-QZP001 FOR ALL EQUIPMENT DESCRIPTIONS.
- 2
- REFERENCE SHEET M08-QZP001 FOR ALL GENERAL EQUIPMENT NOTES.
- 3
- REFERENCE SHEET M08-QZP001 FOR ALL ABBREVIATIONS.

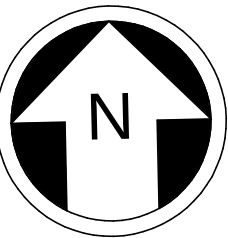

Refer to the plan set COVER drawing for disclaimers regarding this drawing.

NOT FOR CONSTRUCTION

2/27/2024 3:48:26 PM
Autodesk Docs\\J10339152 TDLE - OMFS Phase III 2021\\OMFS-M08-Q-v2022.rvt

PRT_M08_2P


SCALE: 1/8" = 1'-0"

REFERENCE CONCEPT DRAWINGS

No.	DATE	DSN	CHK	APP	REVISION

AHJ:

DESIGNED BY:	J. BOND
DRAWN BY:	J. BOND
CHECKED BY:	J. LOHR
APPROVED BY:	S. ZIMMERMAN

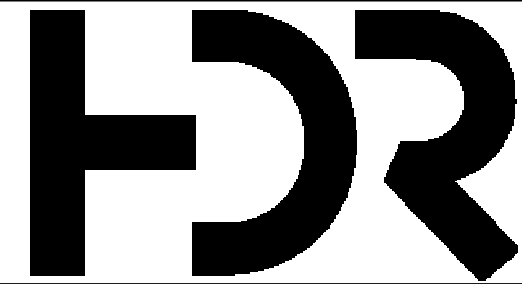

SUBMITTED BY:	DATE:	REVIEWED BY:
PABLO LOPEZ-HILFIKER	2/27/2024	

PACKAGE #




SCALE:	1/8" = 1'-0"
FILENAME:	OMFS-M08-Q-v2022.RVT
CONTRACT No.:	AE-0030-17
DATE:	2/27/2024

SOUND TRANSIT
OPERATIONS & MAINTENANCE FACILITY SOUTH
PRELIMINARY ENGINEERING

EQUIPMENT
OMF LEVEL 2P LAYOUT PLAN


DRAWING No.:	M08-QPP216
FACILITY ID:	M08
SHEET No:	REV:

KEY PLAN - M08

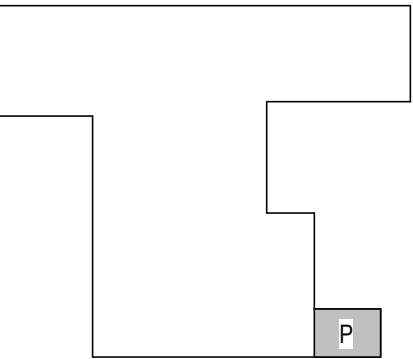


DRAWING SHEET NOTES

- REFERENCE SHEET M08-QZP001 FOR ALL EQUIPMENT DESCRIPTIONS.
- REFERENCE SHEET M08-QZP001 FOR ALL GENERAL EQUIPMENT NOTES.
- REFERENCE SHEET M08-QZP001 FOR ALL ABBREVIATIONS.

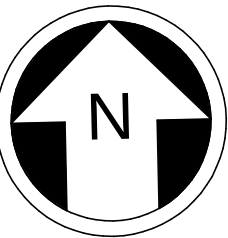

Refer to the plan set COVER drawing for disclaimers regarding this drawing.

NOT FOR CONSTRUCTION

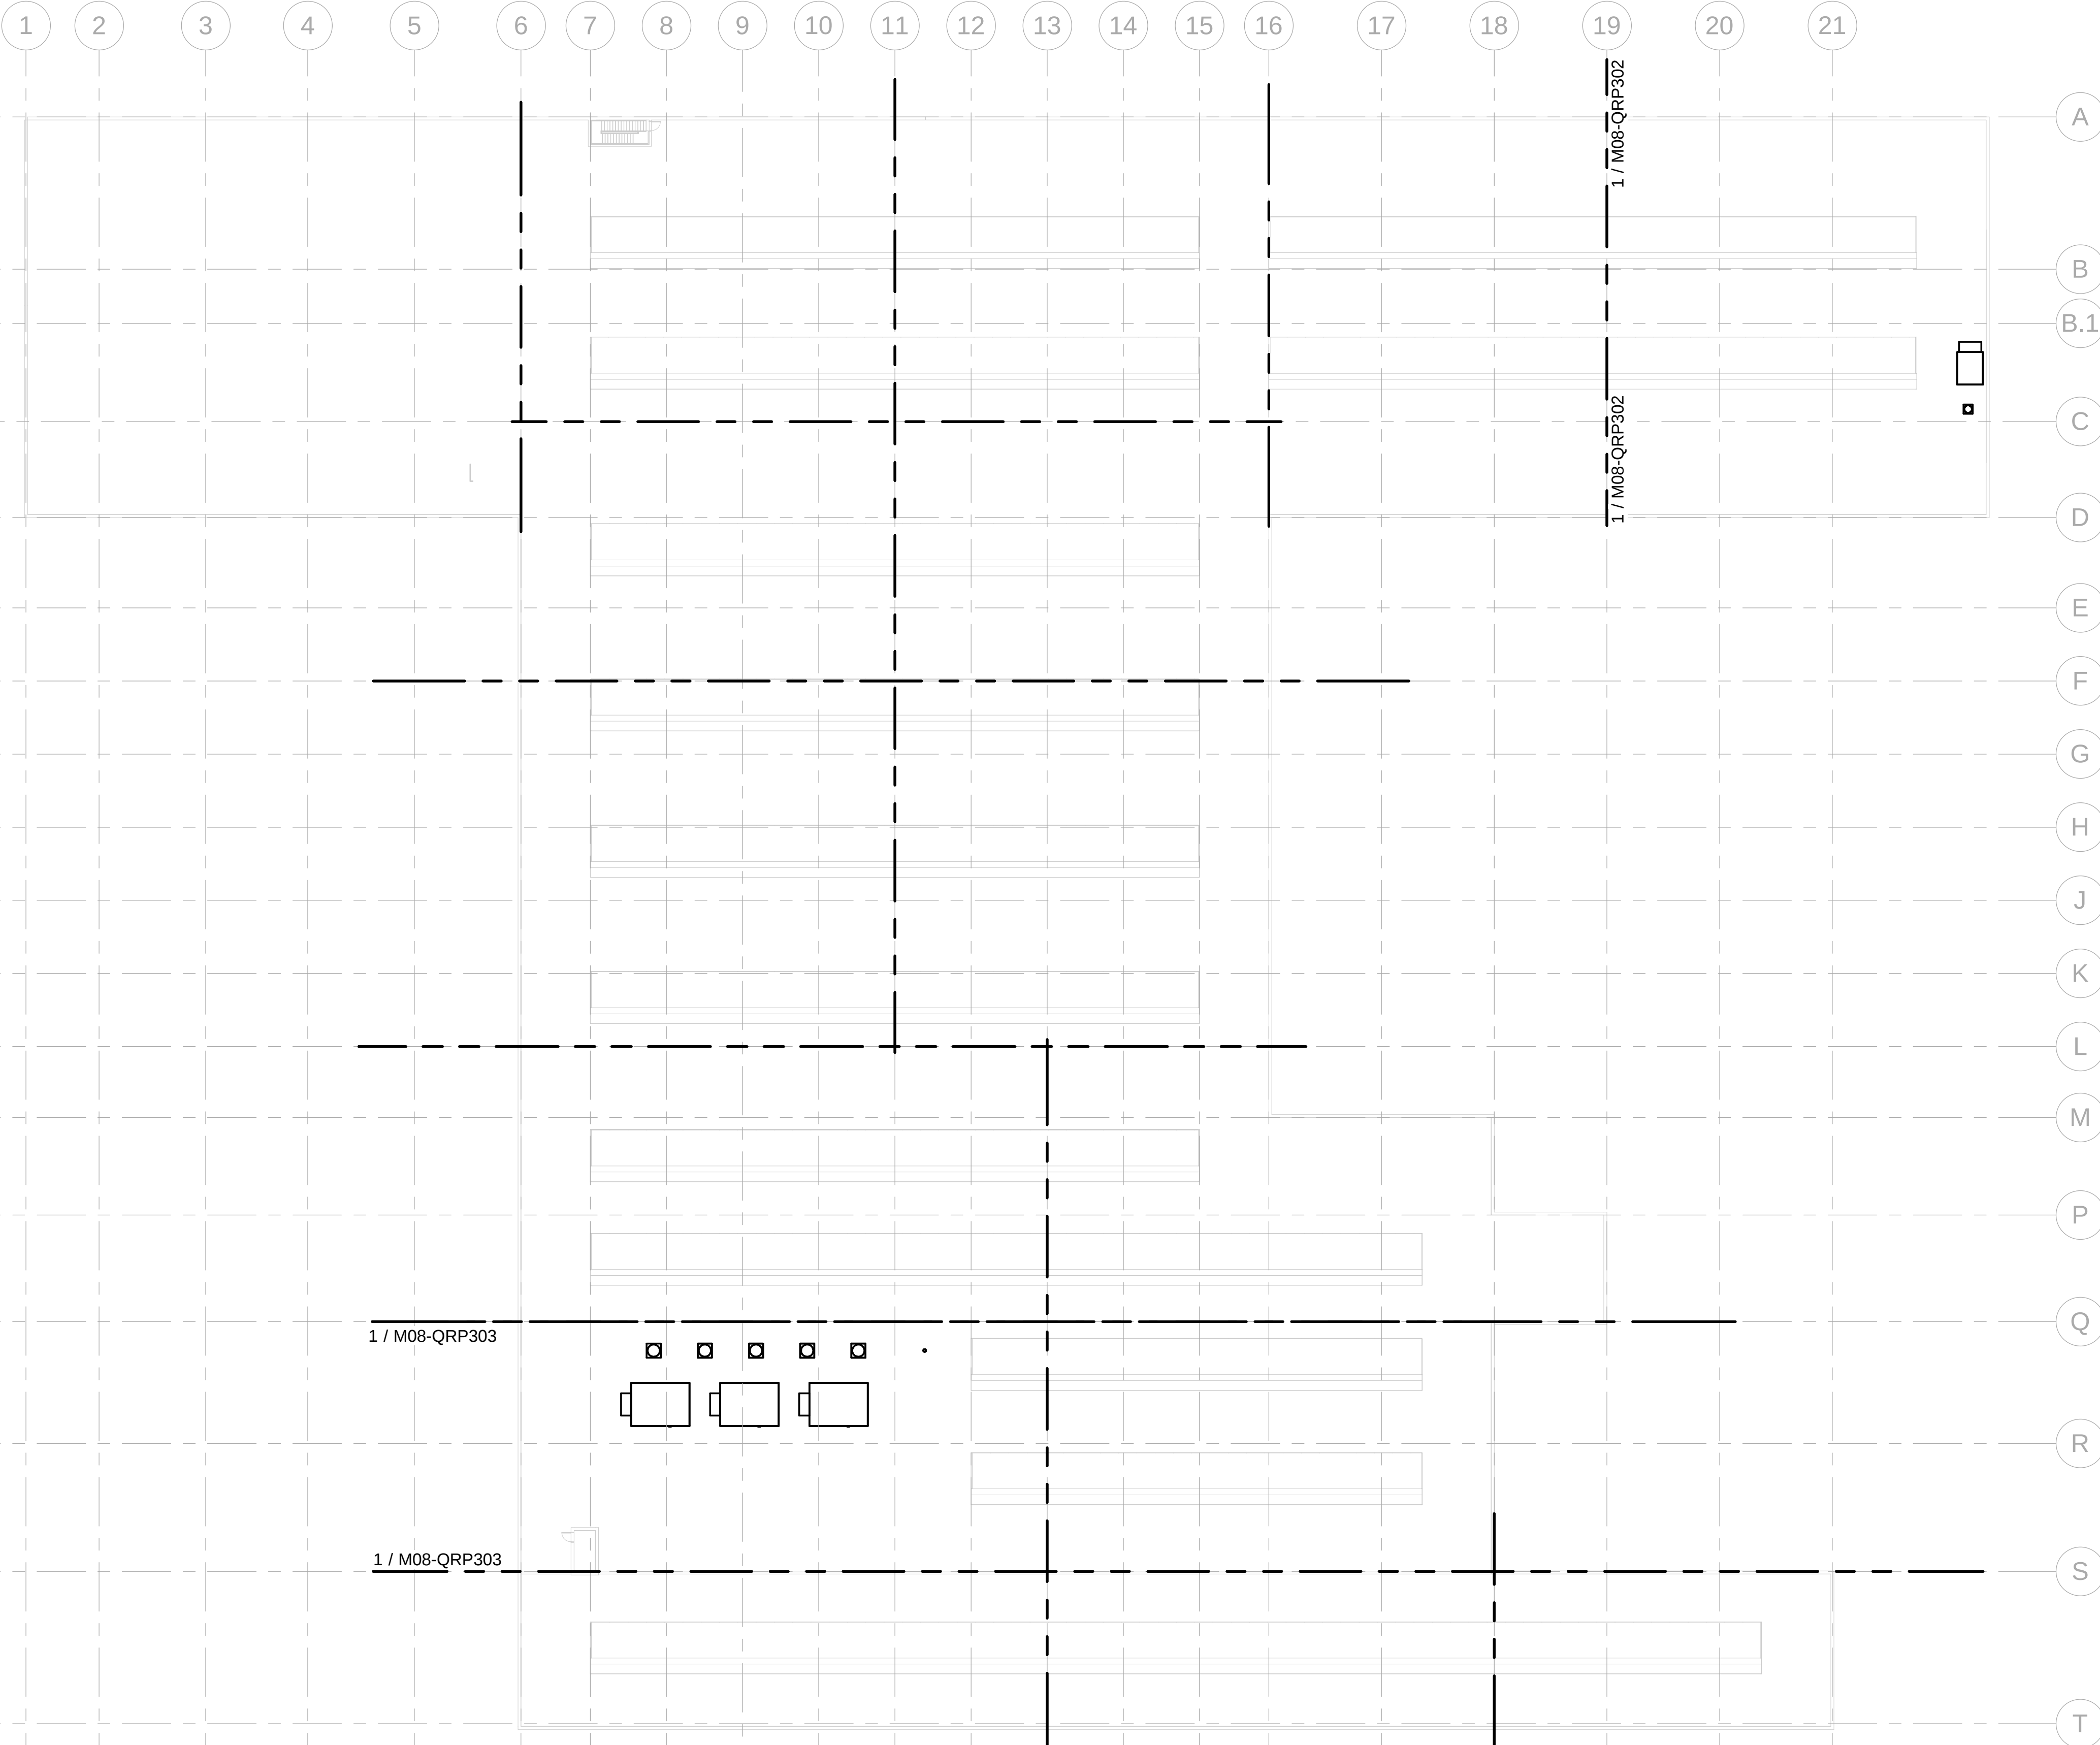

PRT_M08_RP03 OVERALL

SCALE: 1/32" = 1'-0"

1

REFERENCE CONCEPT DRAWINGS

No.	DATE	DSN	CHK	APP	REVISION

AHJ:

DESIGNED BY:

DRAWN BY:

CHECKED BY:

APPROVED BY:
S. ZIMMERMAN

HJR

SUBMITTED BY:
PABLO LOPEZ-HILFIKER

DATE:
2/27/2024

REVIEWED BY:

PACKAGE #	
-----------	--



SCALE:

FILENAME:

CONTRACT No

DATE:
2/27/2024

SOUND TRANSIT OPERATIONS & MAINTENANCE FACILITY SOUTH PRELIMINARY ENGINEERING


EQUIPMENT

OMF OVERALL ROOF LAYOUT PLAN

RAWING No.:
M08-QRP301


FACILITY ID:	
M08	
HEET No:	REV:

KEY PLAN - M08

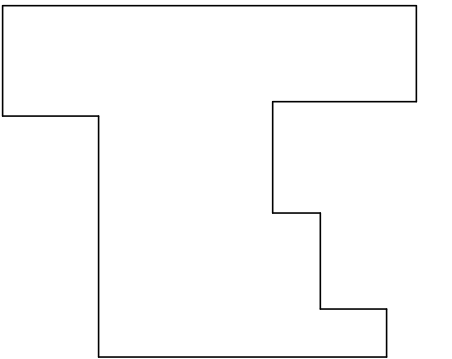

DRAWING SHEET NOTES

- 1 REFERENCE SHEET M08-QZP001 FOR ALL EQUIPMENT DESCRIPTIONS.
- 2 REFERENCE SHEET M08-QZP001 FOR ALL GENERAL EQUIPMENT NOTES.
- 3 REFERENCE SHEET M08-QZP001 FOR ALL ABBREVIATIONS.

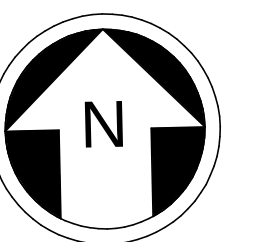

32 16 0 32 64

SCALE IN FEET

Refer to the plan set COVER drawing
for disclaimers regarding this drawing.

NOT FOR
CONSTRUCTION

OMF ROOF 3E LAYOUT PLAN

SCALE: 1/8" = 1'-0"

1

REFERENCE CONCEPT DRAWINGS

No.	DATE	DSN	CHK	APP	REVISION

AHJ:

DESIGNED BY:

DRAWN BY:

CHECKED BY:	
-------------	--

APPROVED BY:

S. ZIMMERMAN

HDR

SUBMITTED BY:
PABLO LOPEZ-HILFIKER

DATE:	2/27/2024
-------	-----------

REVIEWED BY:

PACKAGE #	
-----------	--



SCALE:

$$1/8" = 1'-0"$$

FILENAME:

CONTRACT No.:

DATE:

2/27/2024

SOUND TRANSIT OPERATIONS & MAINTENANCE FACILITY SOUTH PRELIMINARY ENGINEERING

EQUIPMENT

OMF ROOF E2 LAYOUT PLAN

DRAWING No.:

M08-QRP302


FACILITY ID:

HEET No: REV:

[illegible]


Abstract

KEY PLAN - M08

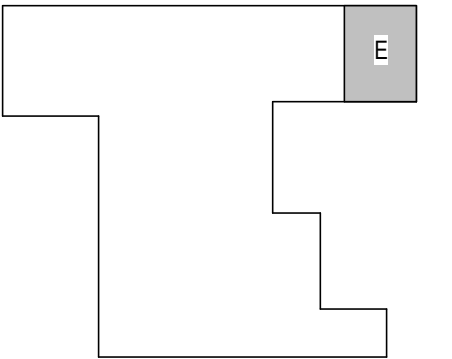

DRAWING SHEET NOTES


- 1 REFERENCE SHEET M08-QZP001 FOR ALL EQUIPMENT DESCRIPTIONS.
- 2 REFERENCE SHEET M08-QZP001 FOR ALL GENERAL EQUIPMENT NOTES.
- 3 REFERENCE SHEET M08-QZP001 FOR ALL ABBREVIATIONS.

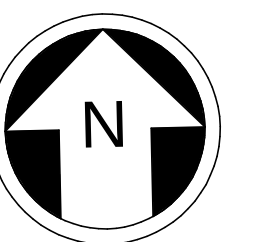

NOT FOR
CONSTRUCTION

Refer to the plan set COVER drawing
for disclaimers regarding this drawing.

2/27/2024 3:48:27 PM
Autodesk Docs\\J10339152 TDLE - OMFS Phase III 2021\\OMFS-M08-Q-v2022.rvt

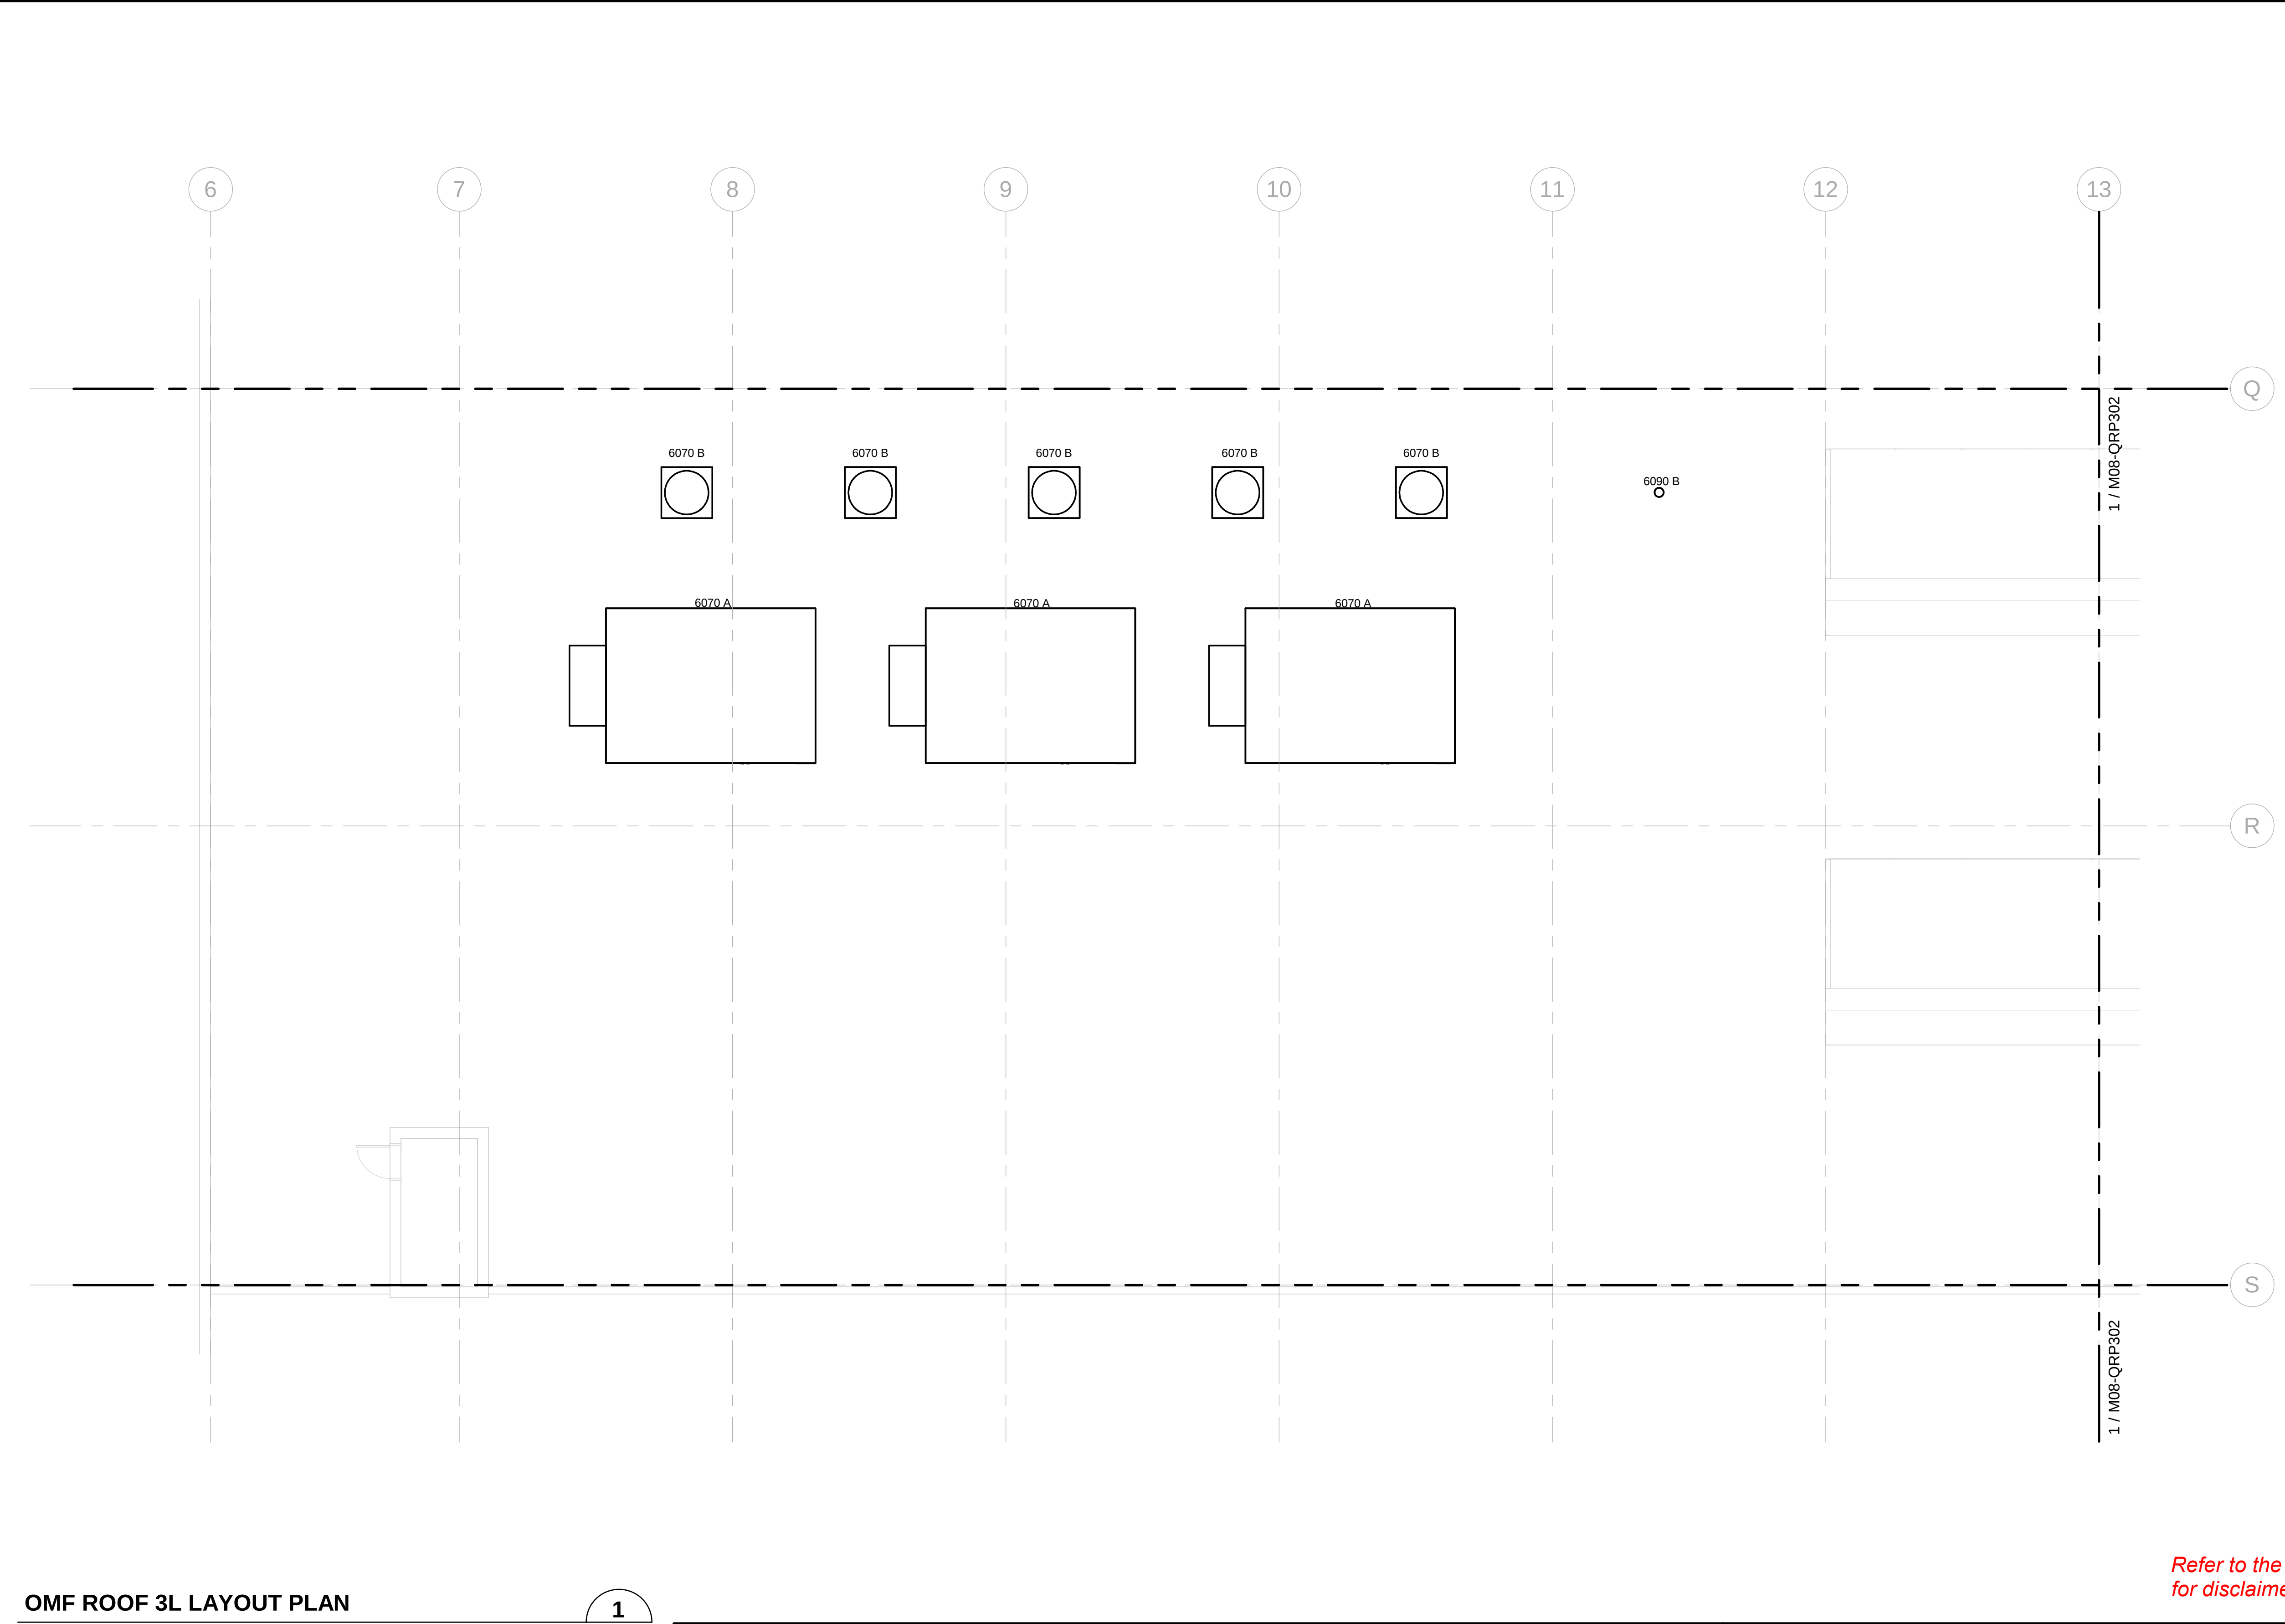

KEY PLAN - M08

DRAWING SHEET NOTES

- REFERENCE SHEET M08-QZP001 FOR ALL EQUIPMENT DESCRIPTIONS.
- REFERENCE SHEET M08-QZP001 FOR ALL GENERAL EQUIPMENT NOTES.
- REFERENCE SHEET M08-QZP001 FOR ALL ABBREVIATIONS.


8 4 0 8 16
SCALE IN FEET

NOT FOR CONSTRUCTION

OMF ROOF 3L LAYOUT PLAN					
SCALE: 1/8" = 1'-0"					
REFERENCE CONCEPT DRAWINGS					
No.	DATE	DSN	CHK	APP	REVISION

AHJ:					PACKAGE #				
DESIGNED BY: J. BOND			LINE IS 1" AT FULL SCALE	SCALE: 1/8" = 1'-0"		SOUND TRANSIT OPERATIONS & MAINTENANCE FACILITY SOUTH PRELIMINARY ENGINEERING	DRAWING No.: M08-QRP303		
DRAWN BY: J. BOND				FILENAME: OMFS-M08-Q-v2022.RVT			FACILITY ID: M08		
CHECKED BY: J. LOHR				CONTRACT No.: AE-0030-17			SHEET No: REV:		
APPROVED BY: S. ZIMMERMAN				DATE: 2/27/2024					
SUBMITTED BY: PABLO LOPEZ-HILFIKER				DATE: 2/27/2024	REVIEWED BY:				
					EQUIPMENT OMF ROOF L1 LAYOUT PLAN				

2/27/2024 3:48:36 PM
Autodesk Docs://10339152 TDLE - OMFS Phase III 2021/OMFS-M08-Q-v2022.rvt

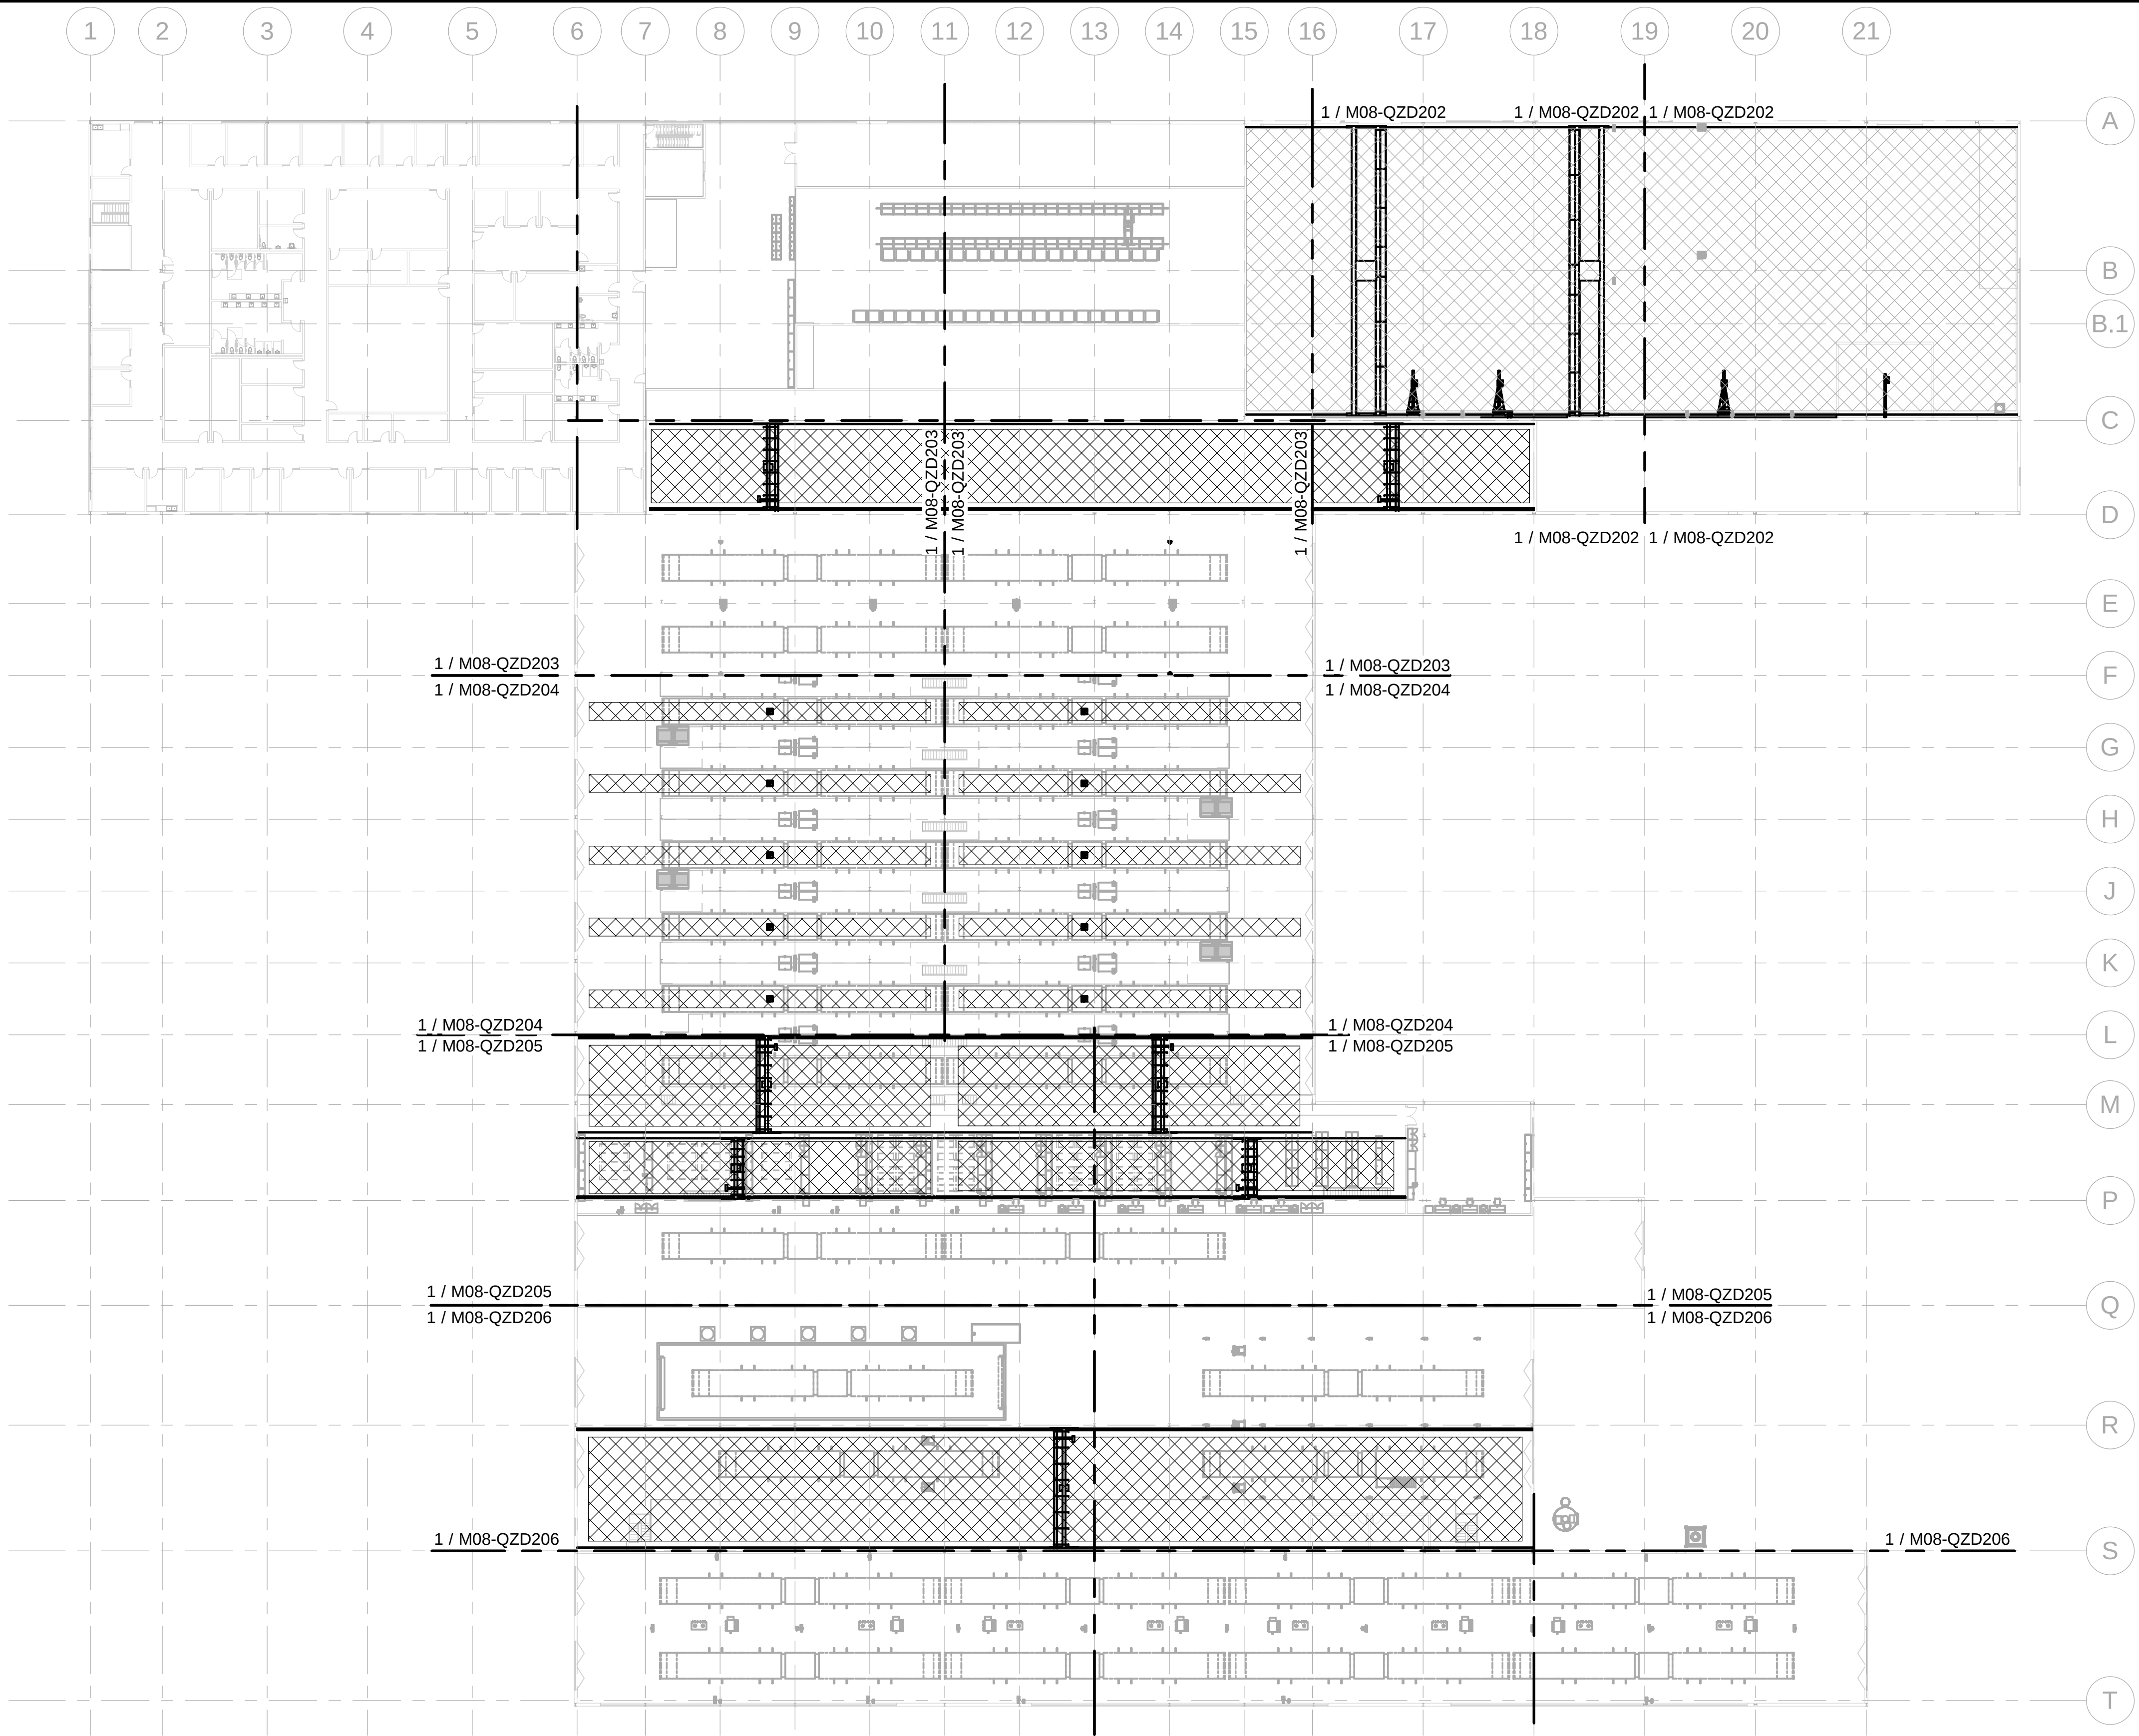

OVERALL BRIDGE CRANE COVERAGE

1

SCALE: 1/32" = 1'-0"

REFERENCE CONCEPT DRAWINGS

No.	DATE	DSN	CHK	APP	REVISION

AHJ:

DESIGNED BY:
J. BOND
DRAWN BY:
J. BOND
CHECKED BY:
J. LOHR
APPROVED BY:
S. ZIMMERMAN



SUBMITTED BY:
PABLO LOPEZ-HILFIKER

DATE:
2/27/2024

REVIEWED BY:

PACKAGE #



DATE:


SCALE:
1/32" = 1'-0"
FILENAME:
OMFS-M08-Q-v2022.RVT
CONTRACT No.:
AE-0030-17
DATE:
2/27/2024

SOUND TRANSIT
OPERATIONS & MAINTENANCE FACILITY SOUTH
PRELIMINARY ENGINEERING


EQUIPMENT
OMF OVERALL LEVEL 2 CRANE COVERAGE

DRAWING No.:
M08-QZD201
FACILITY ID:
M08
SHEET No: REV:

2/27/2024 3:48:37 PM
Autodesk Docs\\I0339152 TDLE - OMFS Phase III 2021\\OMFS-M08-Q-v2022.rvt

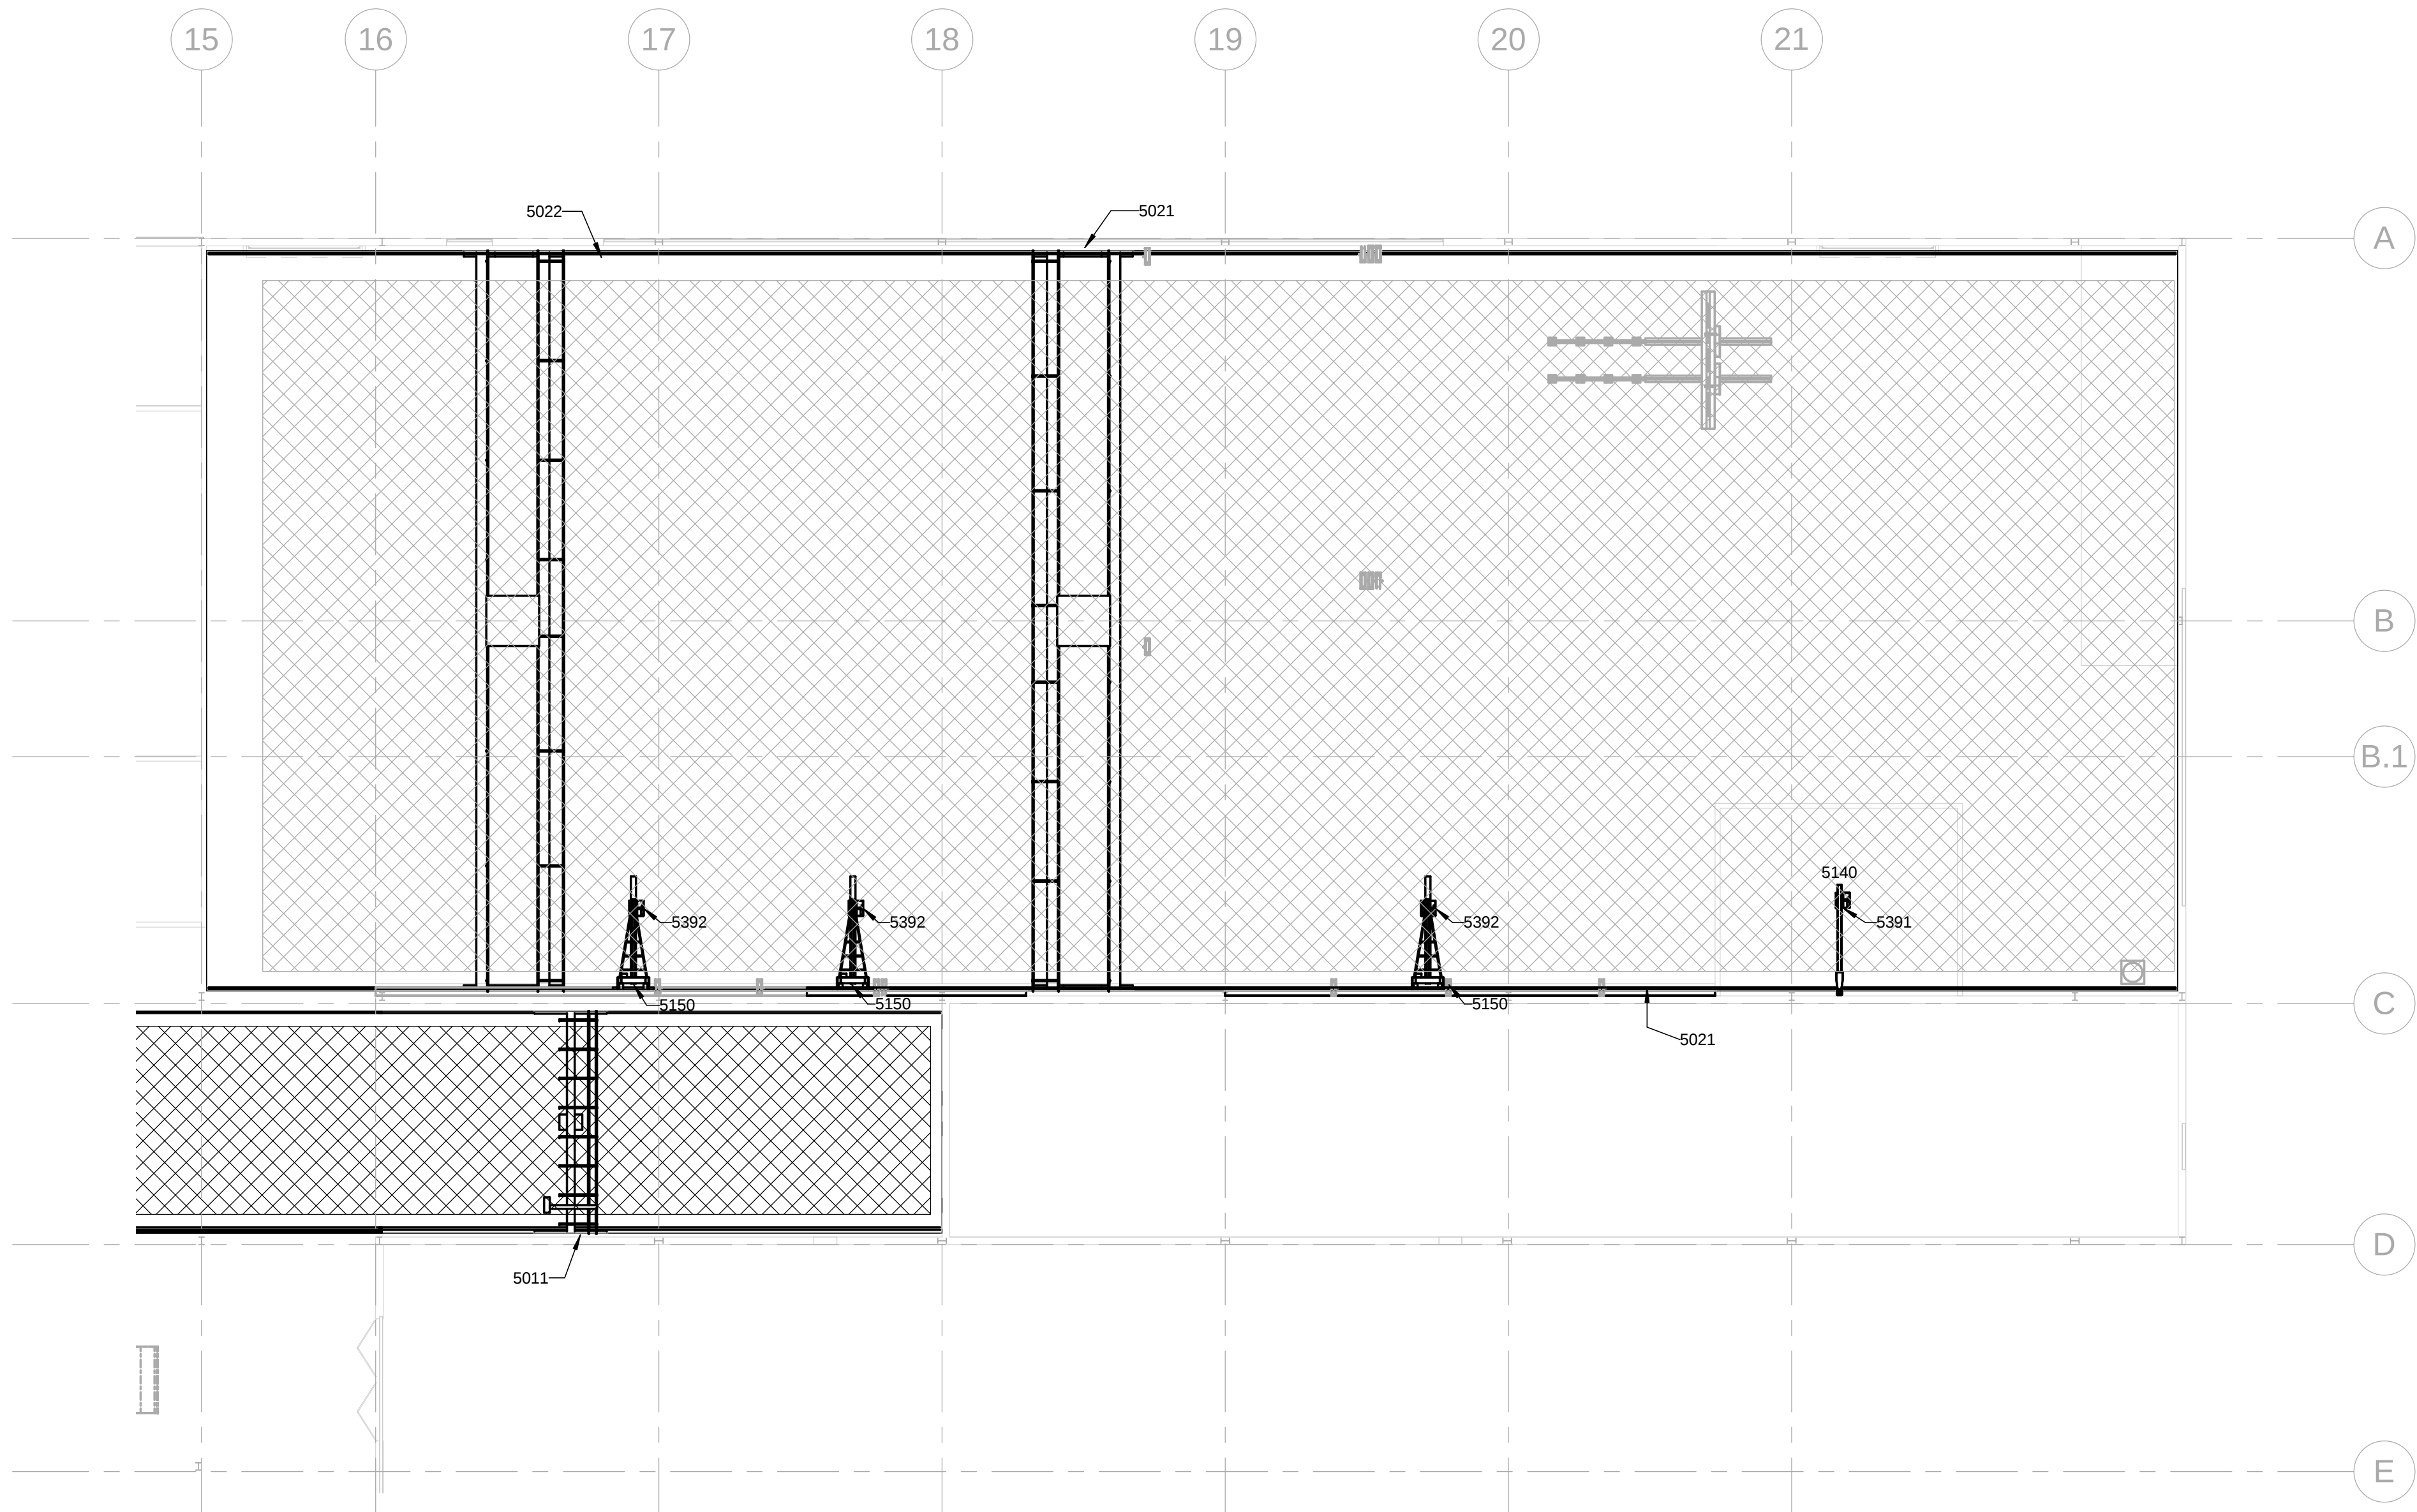


KEY PLAN - M08

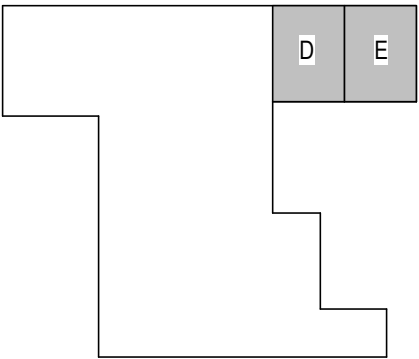

DRAWING SHEET NOTES

- 1 REFERENCE SHEET M08-QZP001 FOR ALL EQUIPMENT DESCRIPTIONS.
- 2 REFERENCE SHEET M08-QZP001 FOR ALL GENERAL EQUIPMENT NOTES.
- 3 REFERENCE SHEET M08-QZP001 FOR ALL ABBREVIATIONS.

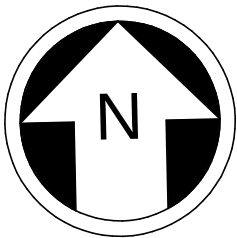

OMF CRANE COVERAGE AREA D-E

SCALE: 1/16" = 1'-0"


1

REFERENCE CONCEPT DRAWINGS

No.	DATE	DSN	CHK	APP	REVISION

AHJ:

DESIGNED BY:
J. BOND
DRAWN BY:
J. BOND
CHECKED BY:
J. LOHR
APPROVED BY:
S. ZIMMERMAN

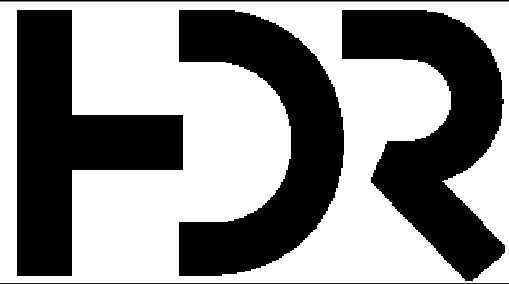

SUBMITTED BY:
PABLO LOPEZ-HILFIKER

DATE:
2/27/2024

REVIEWED BY:

PACKAGE #



DATE:

SCALE:

1/16" = 1'-0"

FILENAME:

OMFS-M08-Q-v2022.RVT

CONTRACT No.:

AE-0030-17

DATE:

2/27/2024

SOUND TRANSIT
OPERATIONS & MAINTENANCE FACILITY SOUTH
PRELIMINARY ENGINEERING

EQUIPMENT
OMF LEVEL 2 AREA D-E CRANE COVERAGE

DRAWING No.:

M08-QZD202

FACILITY ID:

M08

SHEET No:

REV:

Refer to the plan set COVER drawing
for disclaimers regarding this drawing.

NOT FOR
CONSTRUCTION

2/27/2024 3:48:38 PM
Autodesk Docs//I0339152 TDLE - OMFS Phase III 2021/OMFS-M08-Q-v2022.rvt

OMF CRANE COVERAGE AREA F & G


SCALE: 1/16" = 1'-0"

REFERENCE CONCEPT DRAWINGS

No.	DATE	DSN	CHK	APP	REVISION

AHJ:

DESIGNED BY:	J. BOND
DRAWN BY:	J. BOND
CHECKED BY:	J. LOHR
APPROVED BY:	S. ZIMMERMAN

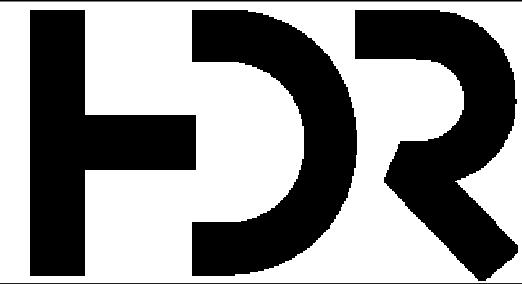

SUBMITTED BY:	DATE:	REVIEWED BY:
PABLO LOPEZ-HILFIKER	2/27/2024	


PACKAGE #

 SOUNDTRANSIT	SCALE:
	1/16" = 1'-0"
	FILENAME:
	OMFS-M08-Q-v2022.RVT
CONTRACT No.:	
AE-0030-17	
DATE:	
DATE:	
2/27/2024	

SOUND TRANSIT
OPERATIONS & MAINTENANCE FACILITY SOUTH
PRELIMINARY ENGINEERING
EQUIPMENT
OMF LEVEL 2 AREA F-G CRANE COVERAGE


DRAWING No.:	M08-QZD203
FACILITY ID:	M08
SHEET No:	REV:

KEY PLAN - M08

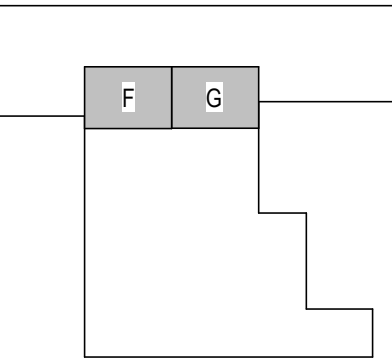

DRAWING SHEET NOTES


- 1 REFERENCE SHEET M08-QZP001 FOR ALL EQUIPMENT DESCRIPTIONS.
- 2 REFERENCE SHEET M08-QZP001 FOR ALL GENERAL EQUIPMENT NOTES.
- 3 REFERENCE SHEET M08-QZP001 FOR ALL ABBREVIATIONS.

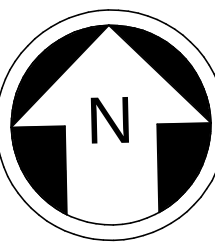

Refer to the plan set COVER drawing for disclaimers regarding this drawing.



NOT FOR CONSTRUCTION

KEY PLAN - M08

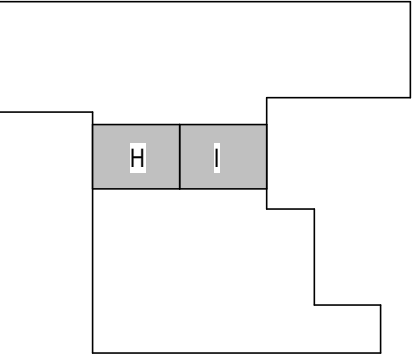

DRAWING SHEET NOTES

- 1 REFERENCE SHEET M08-QZP001 FOR ALL EQUIPMENT DESCRIPTIONS.
- 2 REFERENCE SHEET M08-QZP001 FOR ALL GENERAL EQUIPMENT NOTES.
- 3 REFERENCE SHEET M08-QZP001 FOR ALL ABBREVIATIONS.

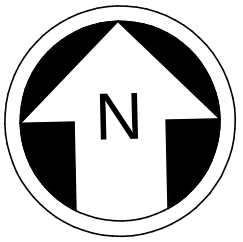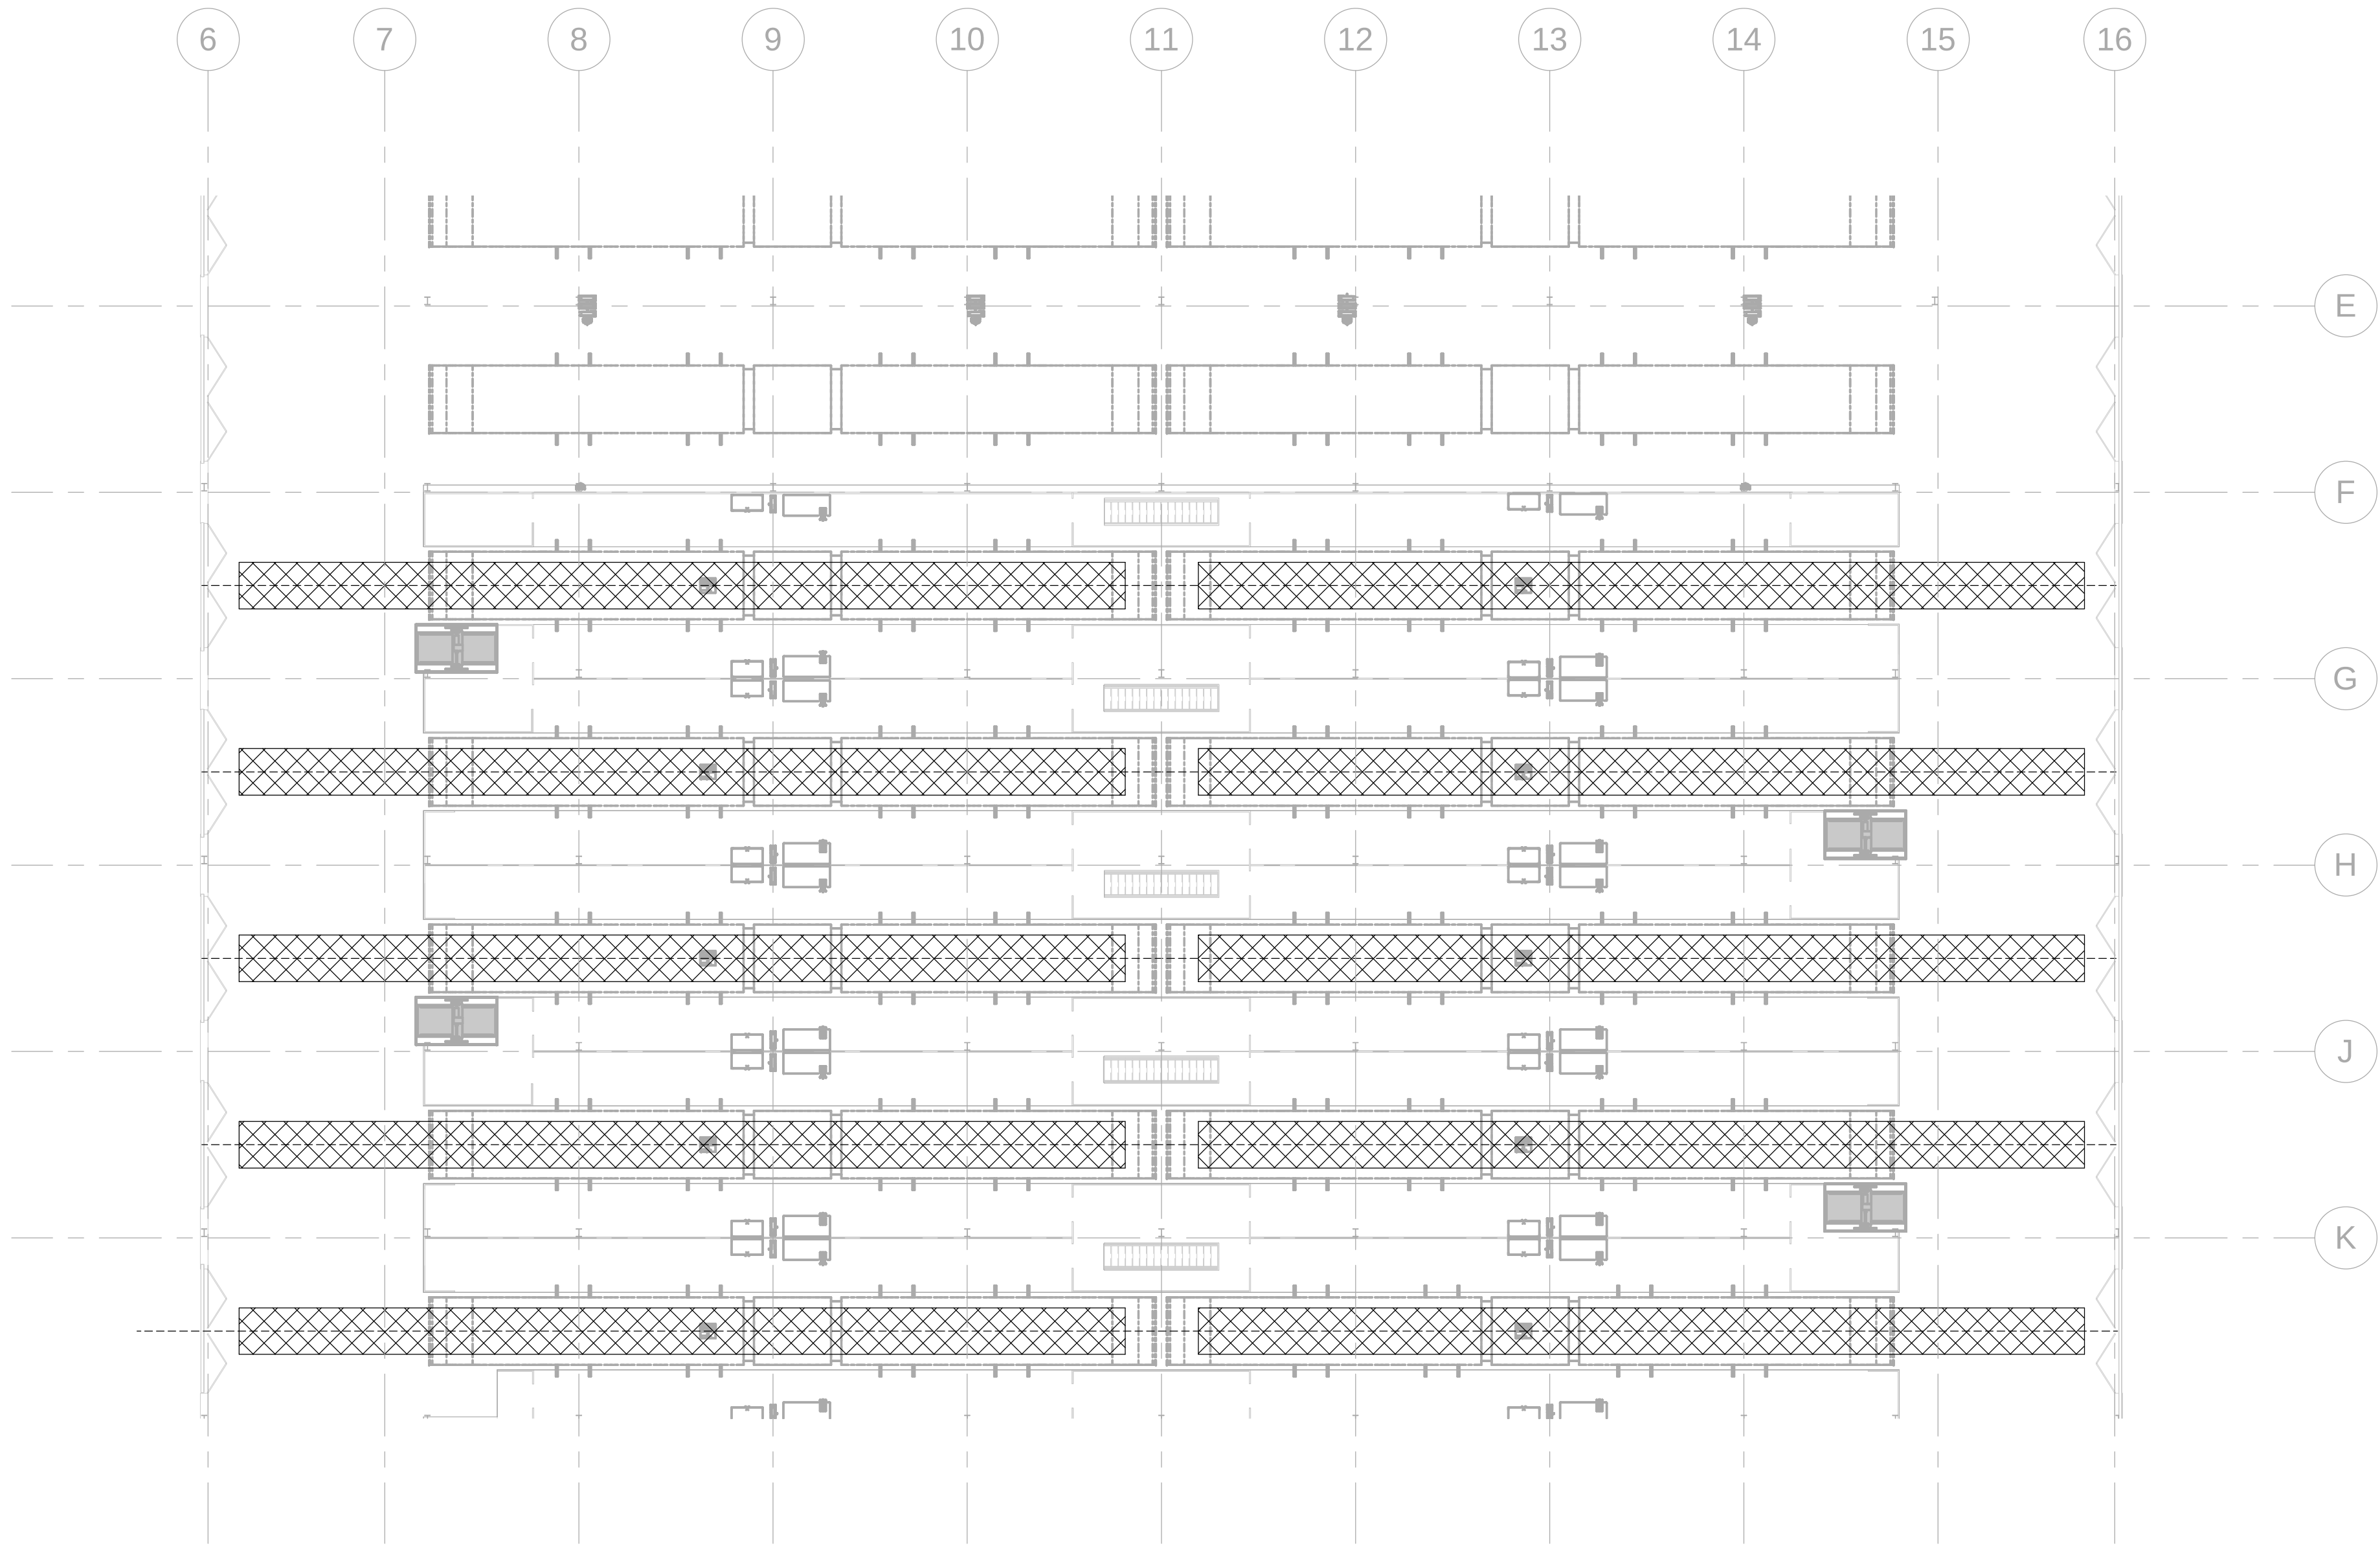

NOT FOR
CONSTRUCTION

OMF CRANE COVERAGE AREA H & I

SCALE: 1/16" = 1'-0"

1

REFERENCE CONCEPT DRAWINGS

No.	DATE	DSN	CHK	APP	REVISION

AHJ:

DESIGNED BY:

DRAWN BY:

CHECKED BY:

APPROVED BY:

HDR

SUBMITTED BY:
PABLO LOPEZ-HILFIKER

DATE:
2/27/2024

REVIEWED BY:

PACKAGE #

DATE:

SCALE:

FILENAME:

CONTRACT No.:

DATE:
2/27/2024

SOUND TRANSIT
OPERATIONS & MAINTENANCE FACILITY SOUTH
PRELIMINARY ENGINEERING

EQUIPMENT

OMF LEVEL 2 AREA H-I CRANE COVERAGE

DRAWING No.:

M08-QZD204

FACILITY ID:

SHEET No:

REV:

2/27/2024 3:48:43 PM
Autodesk Docs://10339152 TDLE - OMFS Phase III 2021/OMFS-M08-Q-v2022.rvt

PRT_M08_J-K

SCALE: 1/16" = 1'-0"

REFERENCE CONCEPT DRAWINGS

No.	DATE	DSN	CHK	APP	REVISION

1

DESIGNED BY:	J. BOND
DRAWN BY:	J. BOND
CHECKED BY:	J. LOHR
APPROVED BY:	S. ZIMMERMAN



SUBMITTED BY:	DATE:	REVIEWED BY:
PABLO LOPEZ-HILFIKER	2/27/2024	


LINE IS 1" AT
FULL SCALE

SCALE:	1/16" = 1'-0"
FILENAME:	OMFS-M08-Q-v2022.RVT
CONTRACT No.:	AE-0030-17
DATE:	2/27/2024

SOUND TRANSIT OPERATIONS & MAINTENANCE FACILITY SOUTH PRELIMINARY ENGINEERING
EQUIPMENT OMF LEVEL 2 AREA J-K CRANE COVERAGE


DRAWING No.:	M08-QZD205
FACILITY ID:	M08
SHEET No:	REV:

KEY PLAN - M08

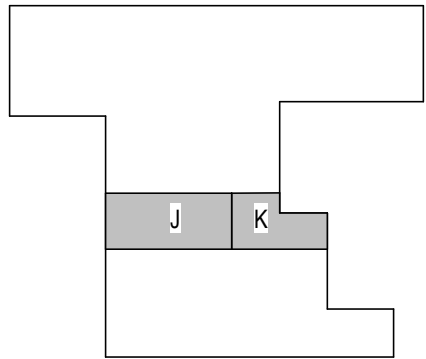

DRAWING SHEET NOTES

- 1 REFERENCE SHEET M08-QZP001 FOR ALL EQUIPMENT DESCRIPTIONS.
- 2 REFERENCE SHEET M08-QZP001 FOR ALL GENERAL EQUIPMENT NOTES.
- 3 REFERENCE SHEET M08-QZP001 FOR ALL ABBREVIATIONS.

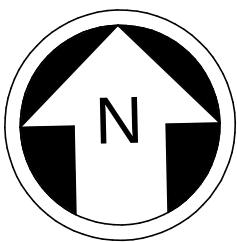

Refer to the plan set COVER drawing for disclaimers regarding this drawing.

NOT FOR CONSTRUCTION

2/27/2024 3:48:44 PM
Autodesk Docs//I0339152 TDLE - OMFS Phase III 2021/OMFS-M08-Q-v2022.rvt

OMF CRANE COVERAGE AREA L-M

SCALE: 1/16" = 1'-0"

REFERENCE CONCEPT DRAWINGS

No.	DATE	DSN	CHK	APP	REVISION

AHJ:

DESIGNED BY:

J. BOND

DRAWN BY:


J. BOND

CHECKED BY:

J. LOHR

APPROVED BY:

S. ZIMMERMAN

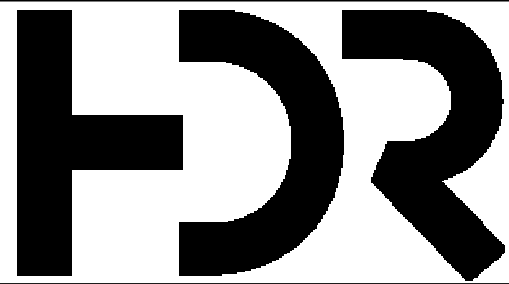

SUBMITTED BY:
PABLO LOPEZ-HILFIKER

DATE:
2/27/2024

REVIEWED BY:

PACKAGE #



DATE:

SCALE:

1/16" = 1'-0"

FILENAME:

OMFS-M08-Q-v2022.RVT

CONTRACT No.:

AE-0030-17

DATE:

2/27/2024

SOUND TRANSIT
OPERATIONS & MAINTENANCE FACILITY SOUTH
PRELIMINARY ENGINEERING

EQUIPMENT
OMF LEVEL 2 AREA L-M CRANE COVERAGE

DRAWING No.:

M08-QZD206


FACILITY ID:

M08

SHEET No:


REV:

KEY PLAN - M08

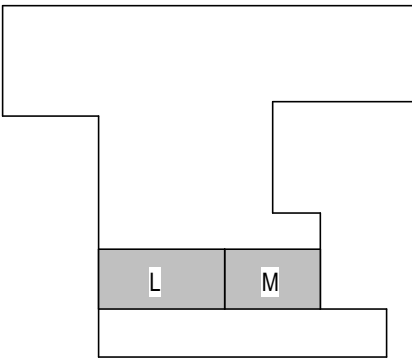

DRAWING SHEET NOTES

- 1 REFERENCE SHEET M08-QZP001 FOR ALL EQUIPMENT DESCRIPTIONS.
- 2 REFERENCE SHEET M08-QZP001 FOR ALL GENERAL EQUIPMENT NOTES.
- 3 REFERENCE SHEET M08-QZP001 FOR ALL ABBREVIATIONS.

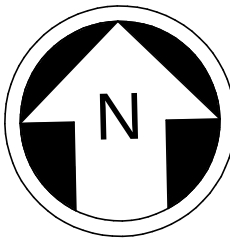

Refer to the plan set COVER drawing
for disclaimers regarding this drawing.

NOT FOR
CONSTRUCTION

2/26/2024 3:51:10 PM
Autodesk Docs\\J10339152 TDLE - OMFS Phase III 2021\\OMFS-M08W-Q-v2022.rvt

Refer to the plan set COVER drawing
for disclaimers regarding this drawing.

REFERENCE CONCEPT DRAWINGS

No.	DATE	DSN	CHK	APP	REVISION

EQUIPMENT GENERAL NOTES

1. ALL CONTRACTOR FURNISHED (CF) EQUIPMENT SHOWN ON THESE DRAWINGS WITH A FOUR DIGIT IDENTIFICATION NUMBER IS BASED ON A SPECIFIED MANUFACTURER. ANY MODIFICATION AND/OR SUBSTITUTION OF SAID EQUIPMENT IS SUBJECT TO COMPLETE COORDINATION BY THE CONTRACTOR OF ALL CONNECTIONS SERVICES, OPENING SIZE AND ANY OTHER CONSTRUCTION RELATED REQUIREMENTS.
2. CONTRACTOR TO VERIFY AND COORDINATE ALL STRUCTURAL, MECHANICAL, ELECTRICAL AND PLUMBING REQUIREMENTS OF EQUIPMENT WITH MANUFACTURER'S APPROVED SHOP DRAWINGS PRIOR TO INSTALLATION.
3. THIS LAYOUT IS PROVIDED FOR GENERAL LOCATION OF EQUIPMENT. UNLESS SPECIFICALLY LOCATED BY DIMENSIONS ON THE DRAWINGS, THE EQUIPMENT SHALL BE PLACED NEAR THE THE LOCATION ON THE DRAWINGS BUT IN THE MOST OPERATIONALLY EFFICIENT POSITION AND ORIENTATION.
4. SEISMICALLY BRACE ALL FIXED EQUIPMENT AND STORAGE EQUIPMENT PER LOCAL AND STATE SEISMIC RESTRAINT GUIDELINES.
5. CONTRACTOR SHALL REFER TO EQUIPMENT LAYOUT DRAWINGS FOR EXACT LOCATIONS AND COORDINATION OF ALL EQUIPMENT. REFERENCE M08W-QZP001 FOR EQUIPMENT IDENTIFIERS AND DESCRIPTION.
6. COORDINATE WORK WITH ARCHITECTURAL FEATURES SO THE INTERFERENCE BETWEEN PIPING, EQUIPMENT, MECHANICAL WORK AND BUILDING STRUCTURE IS AVOIDED.

EQUIPMENT LINE TYPE LEGEND

CF/CI	_____
OF/CI	_____
OF/OI	- - - - -

ABBREVIATIONS

AFF	ABOVE FINISH FLOOR
ATF	AUTOMATIC TRANSMISSION FLUID (XXX)
CA	COMPRESSED AIR
CC	CONTROL CONSOLE
CF/CI	CONTRACTOR FURNISHED / CONTRACTOR INSTALLED
CFM	CUBIC FEET PER MINUTE
CG	CHASSIS GREASE
CL	CENTERLINE
CNG	COMPRESSED NATURAL GAS
D	DIESEL
DEF	DIESEL EXHAUST FLUID
EC	ENGINE COOLANT
EO1	ENGINE OIL (XXX)
EO2	ENGINE OIL (XXX)
EQ	EQUAL
EQ ID	EQUIPMENT IDENTIFIER
F/R	FILTER REGULATOR
FF	FINISH FLOOR
FMS	FLUID MANAGEMENT SYSTEM
FRL	FILTER, REGULATOR, LUBRICATOR
GO	GEAR OIL (XXX)
GPM	GALLONS PER MINUTE
HO	HYDRAULIC OIL
HP	HIGH PRESSURE
ID	IDENTIFICATION
NG	NATURAL GAS
NTS	NOT TO SCALE
OF/CI	OWNER FURNISHED / CONTRACTOR INSTALLED
OF/OI	OWNER FURNISHED / OWNER INSTALLED
OH	OVERHEAD
PAC	PUMP AIR CONTROLLER
S/O	SAND/OIL SEPARATOR
SPEC	SPECIFICATION
TLM	TANK LEVEL MONITOR
TYP	TYPICAL
UC	USED COOLANT
UG	UNDERGROUND
UNO	UNLESS NOTED OTHERWISE
UO	USED OIL
W	WATER
WWF	WINDSHIELD WASHER FLUID

CF/CI EQUIPMENT SCHEDULE


EQ ID #	DESCRIPTION
3717	WASHER, HIGH PRESSURE, HOT WATER, ELECTRIC, 4.2 GPM
3860	WASHER, DRIVE THROUGH, LRV

NOT FOR
CONSTRUCTION

AHJ:					PACKAGE #				
DESIGNED BY: J. BOND		LINE IS 1" AT FULL SCALE		SCALE:	SOUND TRANSIT OPERATIONS & MAINTENANCE FACILITY SOUTH PRELIMINARY ENGINEERING	DRAWING No.:			
DRAWN BY: J. BOND				FILENAME: OMFS-M08W-Q-V2022		M08W-QZP001			
CHECKED BY: J. LOHR				CONTRACT No.: AE-0030-17		FACILITY ID: M08W			
APPROVED BY: S. ZIMMERMAN				DATE: 2/27/2024		REVIEWED BY:	DATE: 2/27/2024	EQUIPMENT LRV WASH EQUIPMENT SCHEDULE	SHEET No: REV:
				PABLO LOPEZ-HILFIKER					

A diagram showing a step function on a coordinate plane. The function is defined by the points (0,0), (1,1), (2,1), (3,2), (4,2), and (5,0). The area under the curve from x=0 to x=4 is shaded gray. The label 'LL' is placed within the shaded area.

1	REFERENCE SHEET M08W-QZP001 FOR ALL EQUIPMENT DESCRIPTIONS.
2	REFERENCE SHEET M08W-QZP001 FOR ALL GENERAL EQUIPMENT NOTES
3	REFERENCE SHEET M08Q-QZP001 FOR ALL ABBREVIATIONS

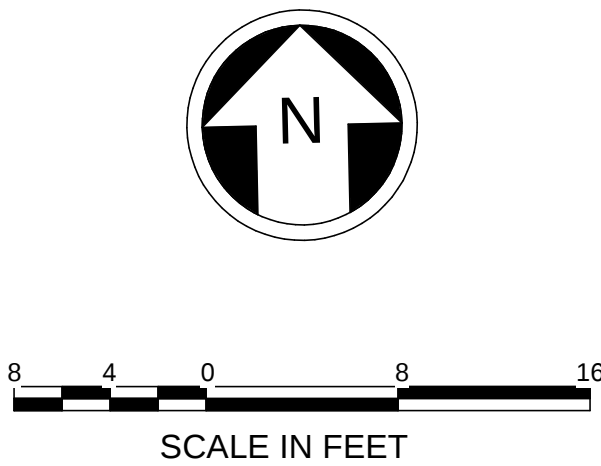

NOT FOR
CONSTRUCTION

REFERENCE CONCEPT DRAWINGS

AHJ:			
DESIGNED BY: J. BOND		LINE IS 1" AT FULL SCALE	
DRAWN BY: J. BOND			
CHECKED BY: J. LOHR			
APPROVED BY: S. ZIMMERMAN			
	SUBMITTED BY: PABLO LOPEZ-HILFIKER	DATE: 2/27/2024	REVIEWED BY:



SOUND TRANSIT
OPERATIONS & MAINTENANCE FACILITY SOUTH
PRELIMINARY ENGINEERING

EQUIPMENT

LRV WASH LOWER LEVEL LAYOUT PLAN

DRAWING No.:	
M08W-QPP001	
FACILITY ID:	
M08W	
SHEET No:	REV:

2/26/2024 3:51:08 PM
Autodesk Docs//I0339152 TDLE - OMFS Phase III 2021/OMFS-M08W-Q-v2022.rvt


LRV WASH OVERALL LEVEL 1 LAYOUT PLAN

SCALE: 1/16" = 1'-0"



REFERENCE CONCEPT DRAWINGS

No.	DATE	DSN	CHK	APP	REVISION

AHJ:					PACKAGE #				
DESIGNED BY: J. BOND				LINE IS 1" AT FULL SCALE	SCALE: 1/16" = 1'-0"	SOUND TRANSIT OPERATIONS & MAINTENANCE FACILITY SOUTH PRELIMINARY ENGINEERING	DRAWING No.: M08W-QPP101		
DRAWN BY: J. BOND					FILENAME: OMFS-M08W-Q-V2022		FACILITY ID: M08W		
CHECKED BY: J. LOHR					CONTRACT No.: AE-0030-17		SHEET No: REV:		
APPROVED BY: S. ZIMMERMAN					DATE: 2/27/2024		EQUIPMENT LRV WASH OVERALL LEVEL 1 LAYOUT PLAN		
SUBMITTED BY: PABLO LOPEZ-HILFIKER		DATE: 2/27/2024	REVIEWED BY:		DATE:				

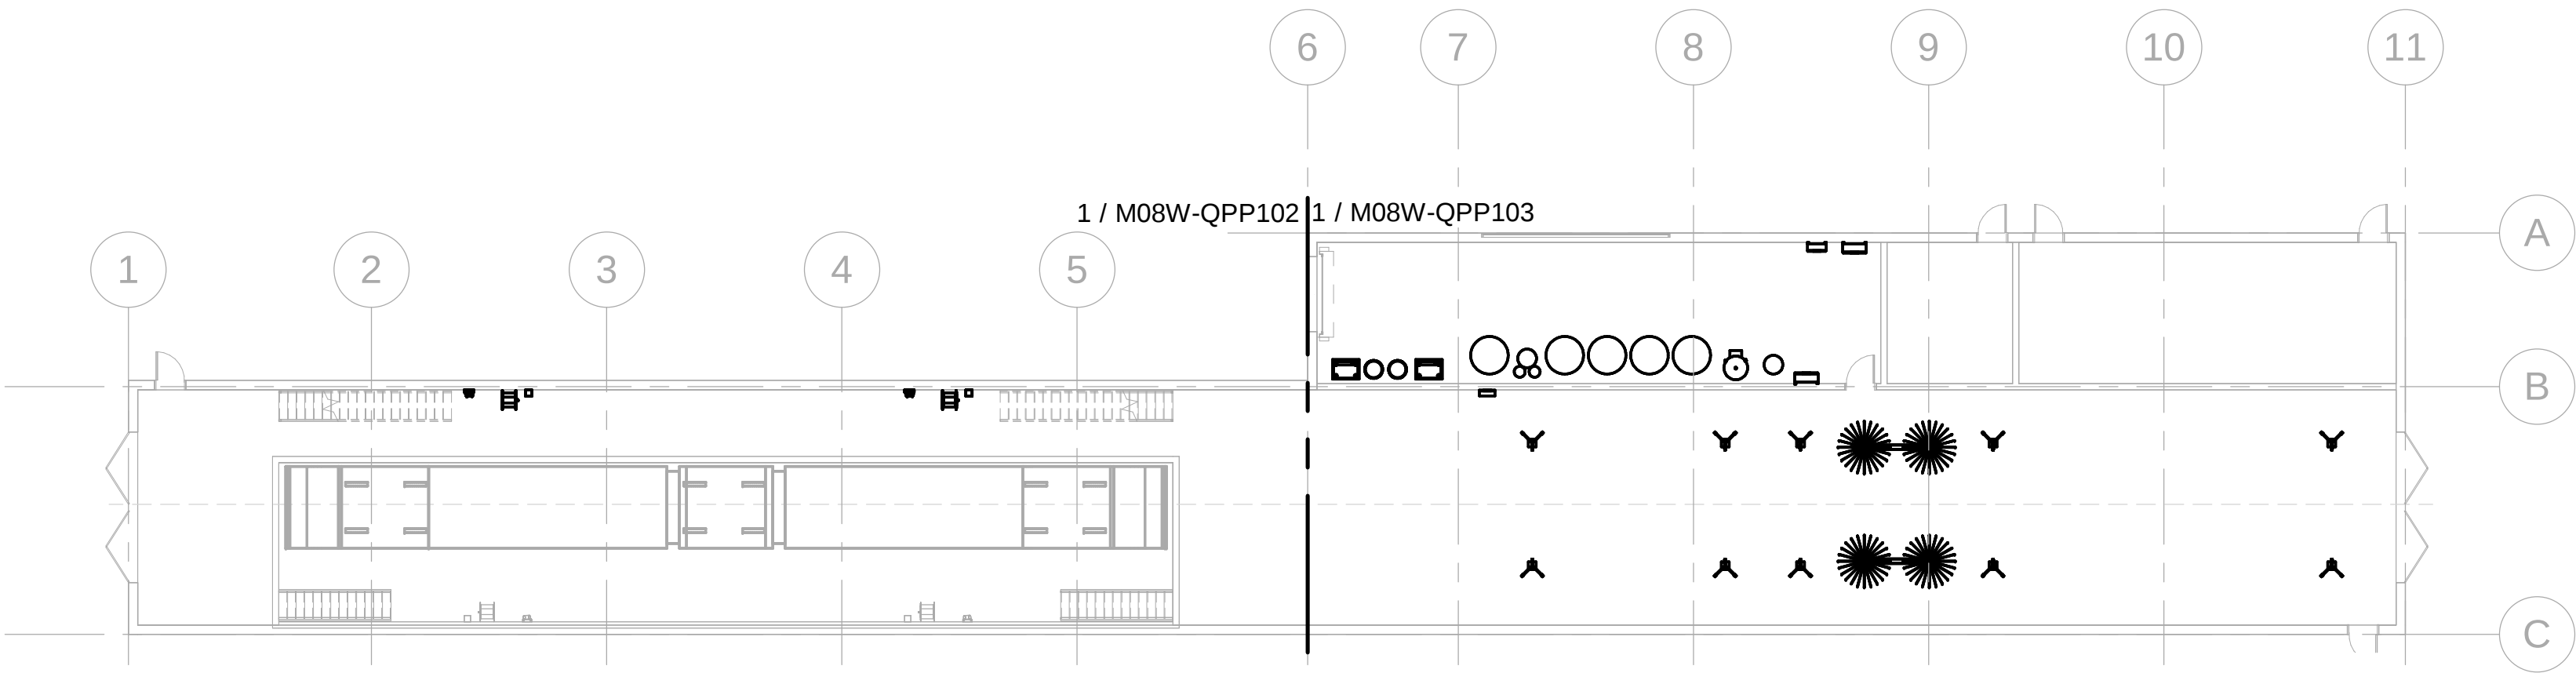

KEY PLAN - M08W

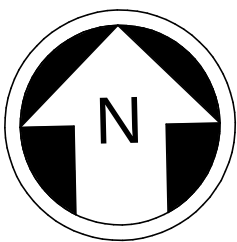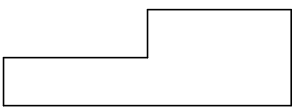

Refer to the plan set COVER drawing
for disclaimers regarding this drawing.

NOT FOR
CONSTRUCTION

2/26/2024 3:51:09 PM
Autodesk Docs\\J10339152 TDLE - OMFS Phase III 2021\\OMFS-M08W-Q-v2022.rvt


REFERENCE CONCEPT DRAWINGS					
No.	DATE	DSN	CHK	APP	REVISION

LRV WASH LEVEL 1A LAYOUT PLAN


1

SCALE: 1/8" = 1'-0"

AHJ:					PACKAGE #				
DESIGNED BY: J. BOND			LINE IS 1" AT FULL SCALE	SCALE: 1/8" = 1'-0"	SOUND TRANSIT OPERATIONS & MAINTENANCE FACILITY SOUTH PRELIMINARY ENGINEERING EQUIPMENT LRV WASH LEVEL 1A LAYOUT PLAN	DRAWING No.: M08W-QPP102			
DRAWN BY: J. BOND				FILENAME: OMFS-M08W-Q-V2022		FACILITY ID: M08W			
CHECKED BY: J. LOHR				CONTRACT No.: AE-0030-17		SHEET No: REV:			
APPROVED BY: S. ZIMMERMAN				SUBMITTED BY: PABLO LOPEZ-HILFIKER		DATE: 2/27/2024	REVIEWED BY:	DATE: 05/24/2023	DATE: 2/27/2024

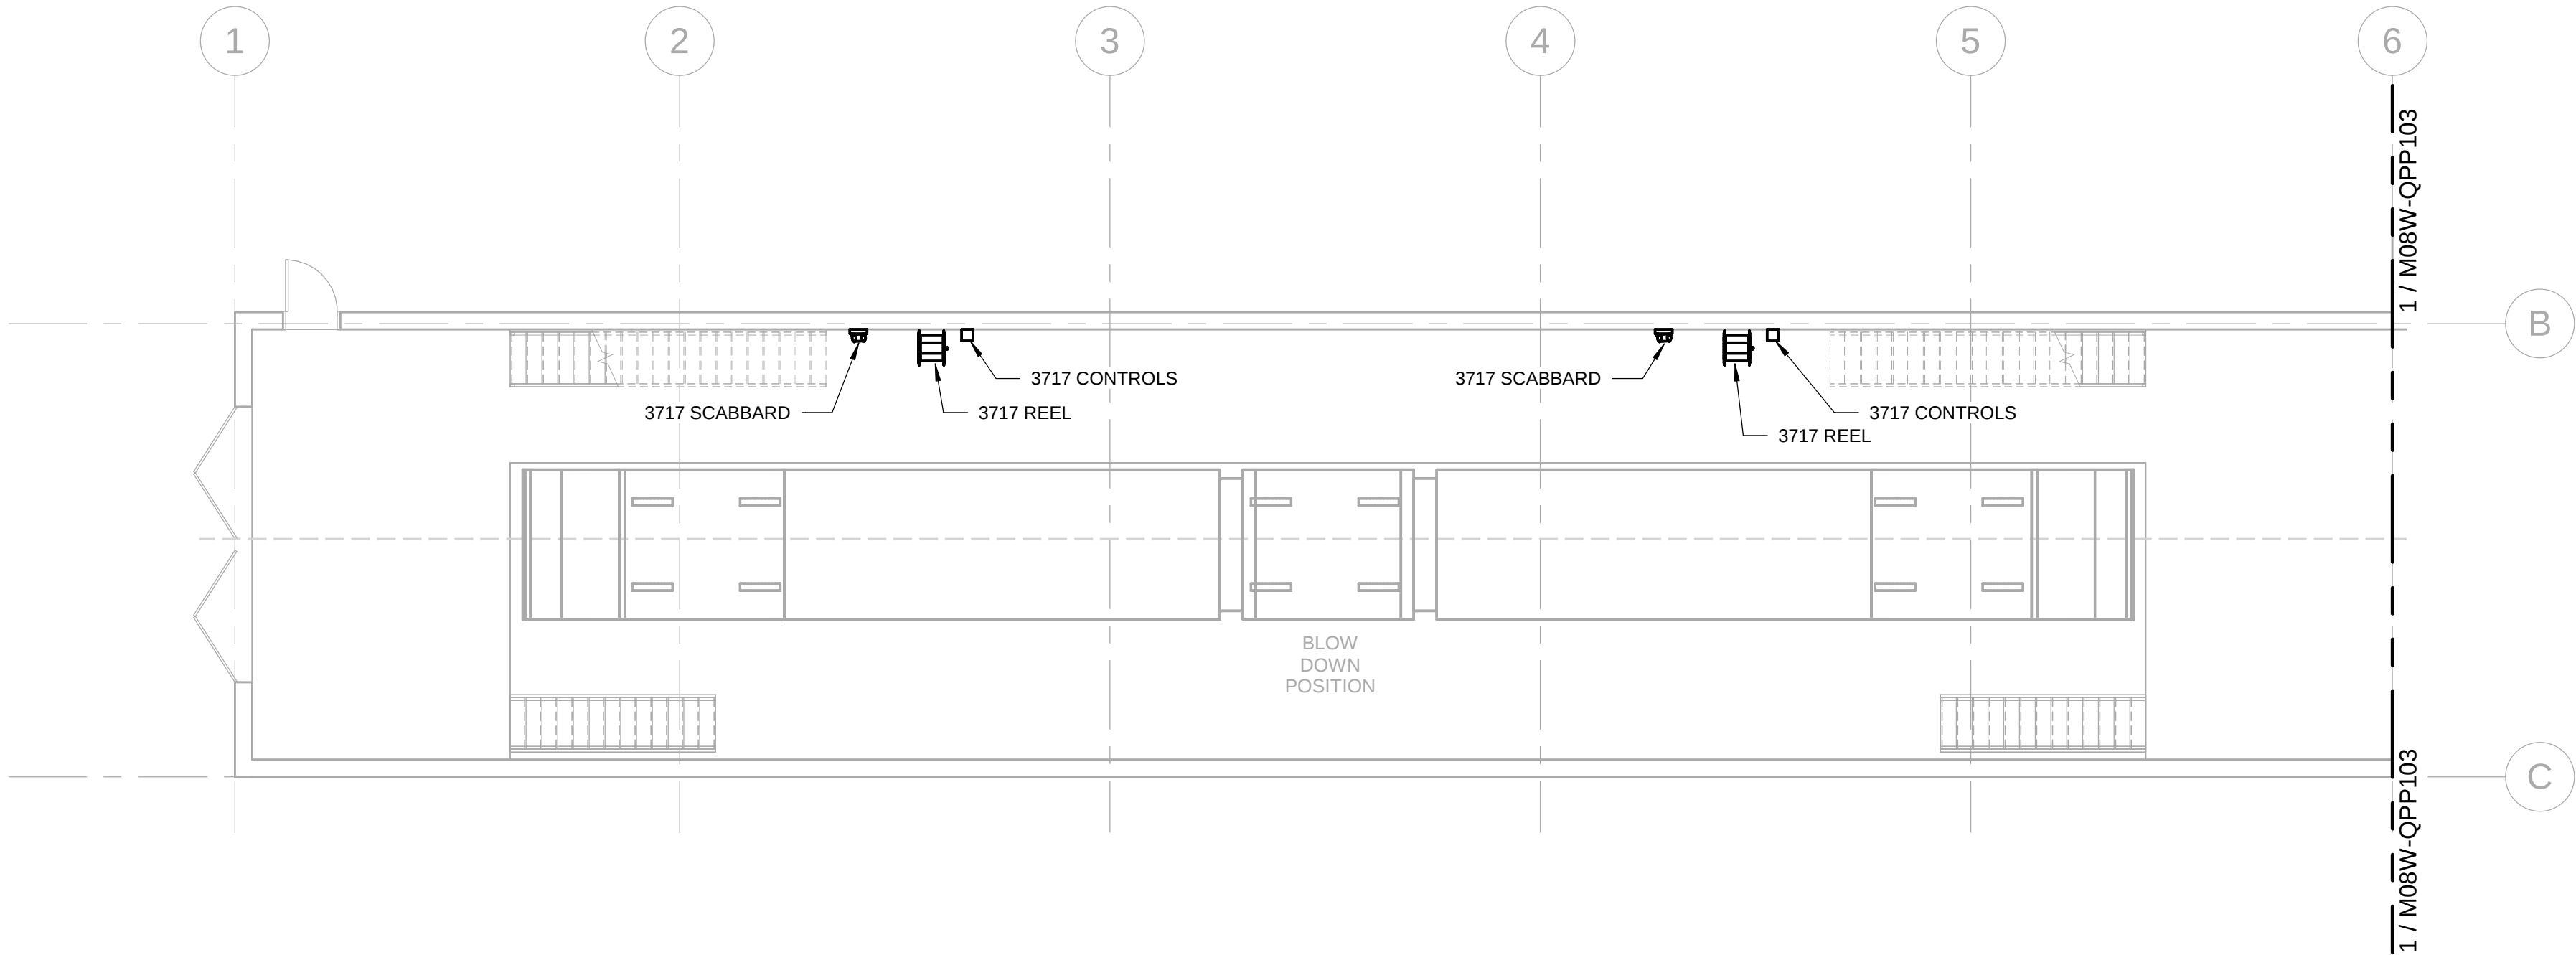


KEY PLAN - M08W

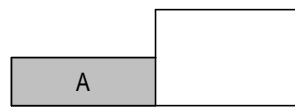

DRAWING SHEET NOTES

- REFERENCE SHEET M08W-QZP001 FOR ALL EQUIPMENT DESCRIPTIONS.
- REFERENCE SHEET M08W-QZP001 FOR ALL GENERAL EQUIPMENT NOTES
- REFERENCE SHEET M08Q-QZP001 FOR ALL ABBREVIATIONS

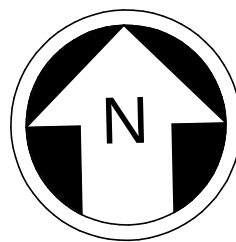

Refer to the plan set COVER drawing for disclaimers regarding this drawing.

NOT FOR CONSTRUCTION

2/26/2024 3:51:09 PM
Autodesk Docs://10339152 TDLE - OMFS Phase III 2021/OMFS-M08W-Q-v2022.rvt

LRV WASH LEVEL 1B LAYOUT PLAN

SCALE: 1/8" = 1'-0"

REFERENCE CONCEPT DRAWINGS

No.	DATE	DSN	CHK	APP	REVISION

1

AHJ:

DESIGNED BY:	J. BOND
DRAWN BY:	J. BOND
CHECKED BY:	J. LOHR
APPROVED BY:	S. ZIMMERMAN



SUBMITTED BY:	DATE:	REVIEWED BY:
PABLO LOPEZ-HILFIKER	2/27/2024	

PACKAGE #



SCALE:	1/8" = 1'-0"
FILENAME:	OMFS-M08W-Q-V2022
CONTRACT No.:	AE-0030-17
DATE:	2/27/2024

SOUND TRANSIT OPERATIONS & MAINTENANCE FACILITY SOUTH PRELIMINARY ENGINEERING
EQUIPMENT LRV WASH LEVEL 1B LAYOUT PLAN


DRAWING No.:	M08W-QPP103
FACILITY ID:	M08W
SHEET No:	REV:

KEY PLAN - M08W





DRAWING SHEET NOTES

- 1 REFERENCE SHEET M08W-QZP001 FOR ALL EQUIPMENT DESCRIPTIONS.
- 2 REFERENCE SHEET M08W-QZP001 FOR ALL GENERAL EQUIPMENT NOTES
- 3 REFERENCE SHEET M08Q-QZP001 FOR ALL ABBREVIATIONS

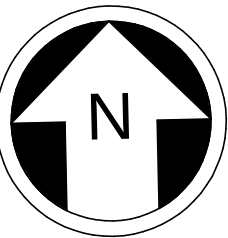

Refer to the plan set COVER drawing for disclaimers regarding this drawing.

NOT FOR CONSTRUCTION

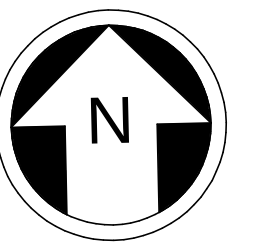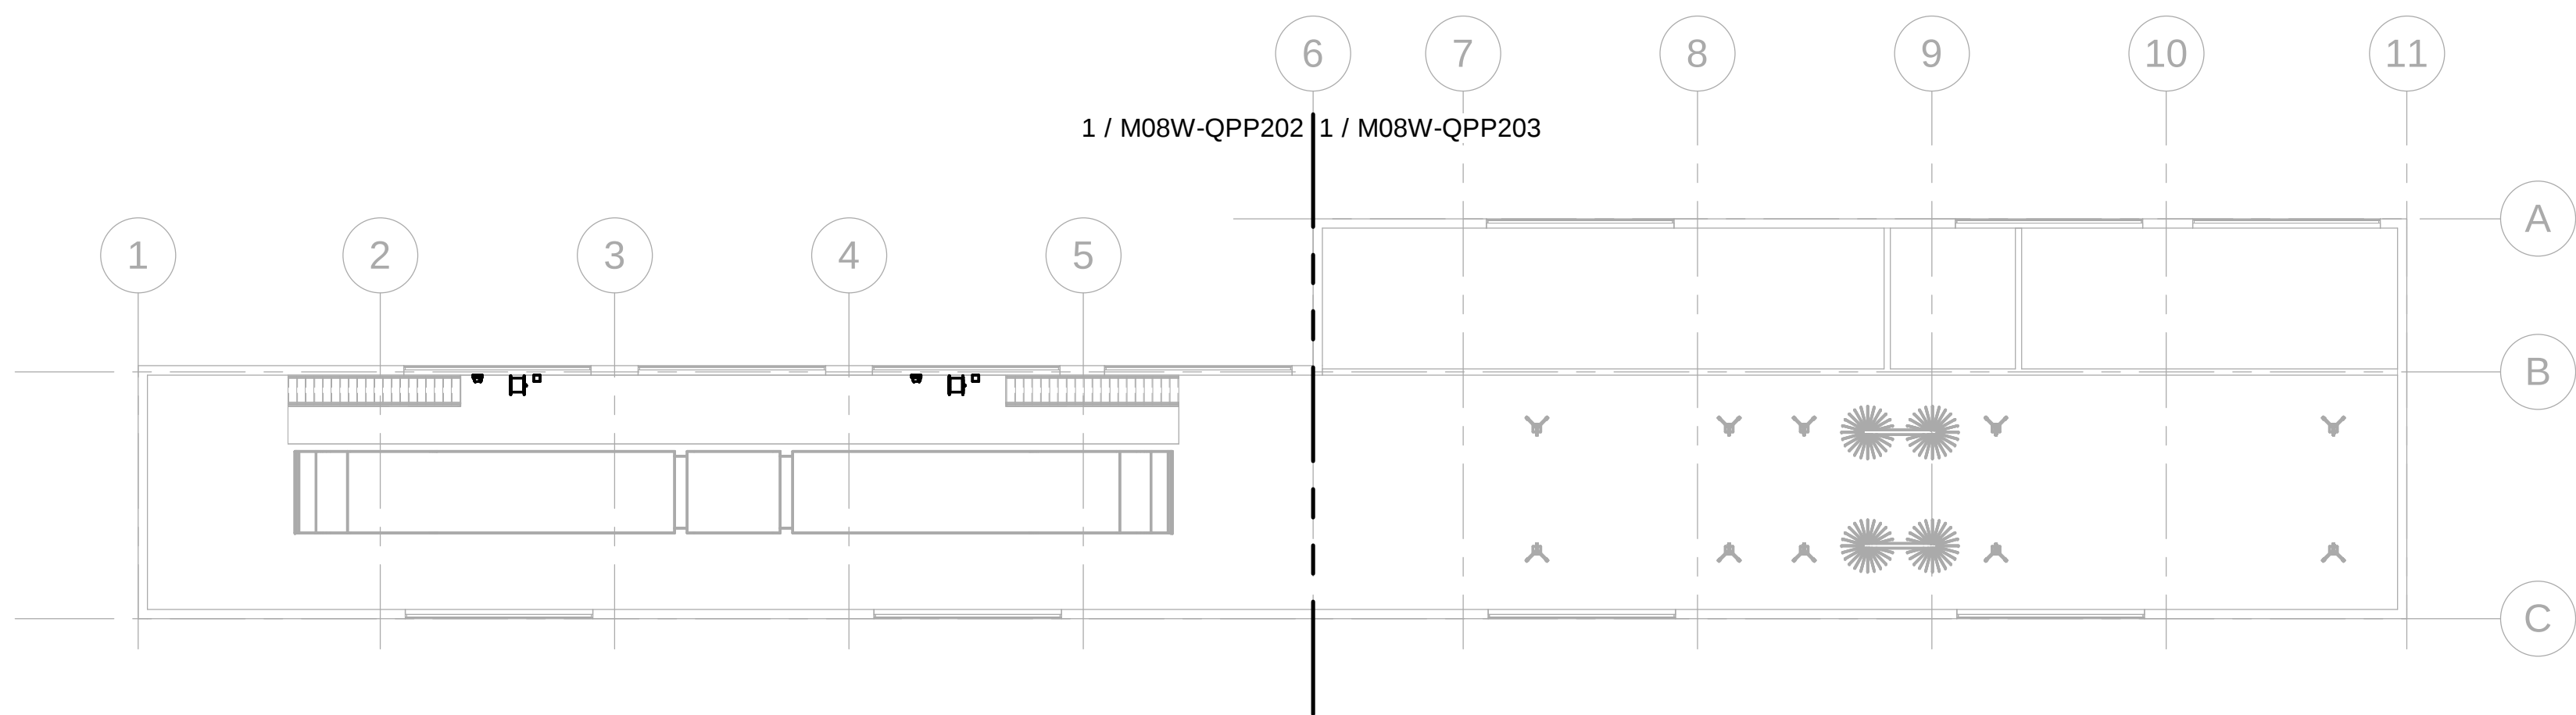

NOT FOR
CONSTRUCTION

1

SCALE: 1/16" = 1'-0"

REFERENCE CONCEPT DRAWINGS

No.	DATE	DSN	CHK	APP	REVISION

S. ZIMMERMAN



SUBMITTED BY:
PABLO LOPEZ-HILFIKER

DATE:
2/27/2024

REVIEWED BY:



DATE:

DATE:	2/27/2024
-------	-----------

EQUIPMENT

LRV WASH OVERALL PLATFORM LAYOUT PLAN

FACILITY ID: M08W

2/26/2024 3:51:10 PM
Autodesk Docs://I0339152 TDLE - OMFS Phase III 2021/OMFS-M08W-Q-v2022.rvt

LRV WASH ULWP 2A LAYOUT PLAN


SCALE: 1/8" = 1'-0"

REFERENCE CONCEPT DRAWINGS

No.	DATE	DSN	CHK	APP	REVISION

AHJ:

DESIGNED BY:	J. BOND
DRAWN BY:	J. BOND
CHECKED BY:	J. LOHR
APPROVED BY:	S. ZIMMERMAN

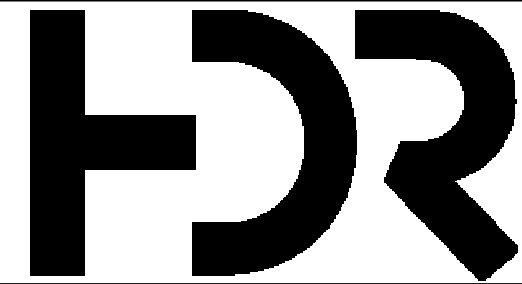


SUBMITTED BY:	DATE:	REVIEWED BY:
PABLO LOPEZ-HILFIKER	2/27/2024	

PACKAGE #

	SCALE:	1/8" = 1'-0"
	FILENAME:	OMFS-M08W-Q-V2022
	CONTRACT No.:	AE-0030-17
	DATE:	2/27/2024

SOUND TRANSIT OPERATIONS & MAINTENANCE FACILITY SOUTH PRELIMINARY ENGINEERING	DRAWING No.:	M08W-QPP202
	FACILITY ID:	M08W
	SHEET No:	REV:
EQUIPMENT LRV WASH 2A PLATFORM LAYOUT PLAN		

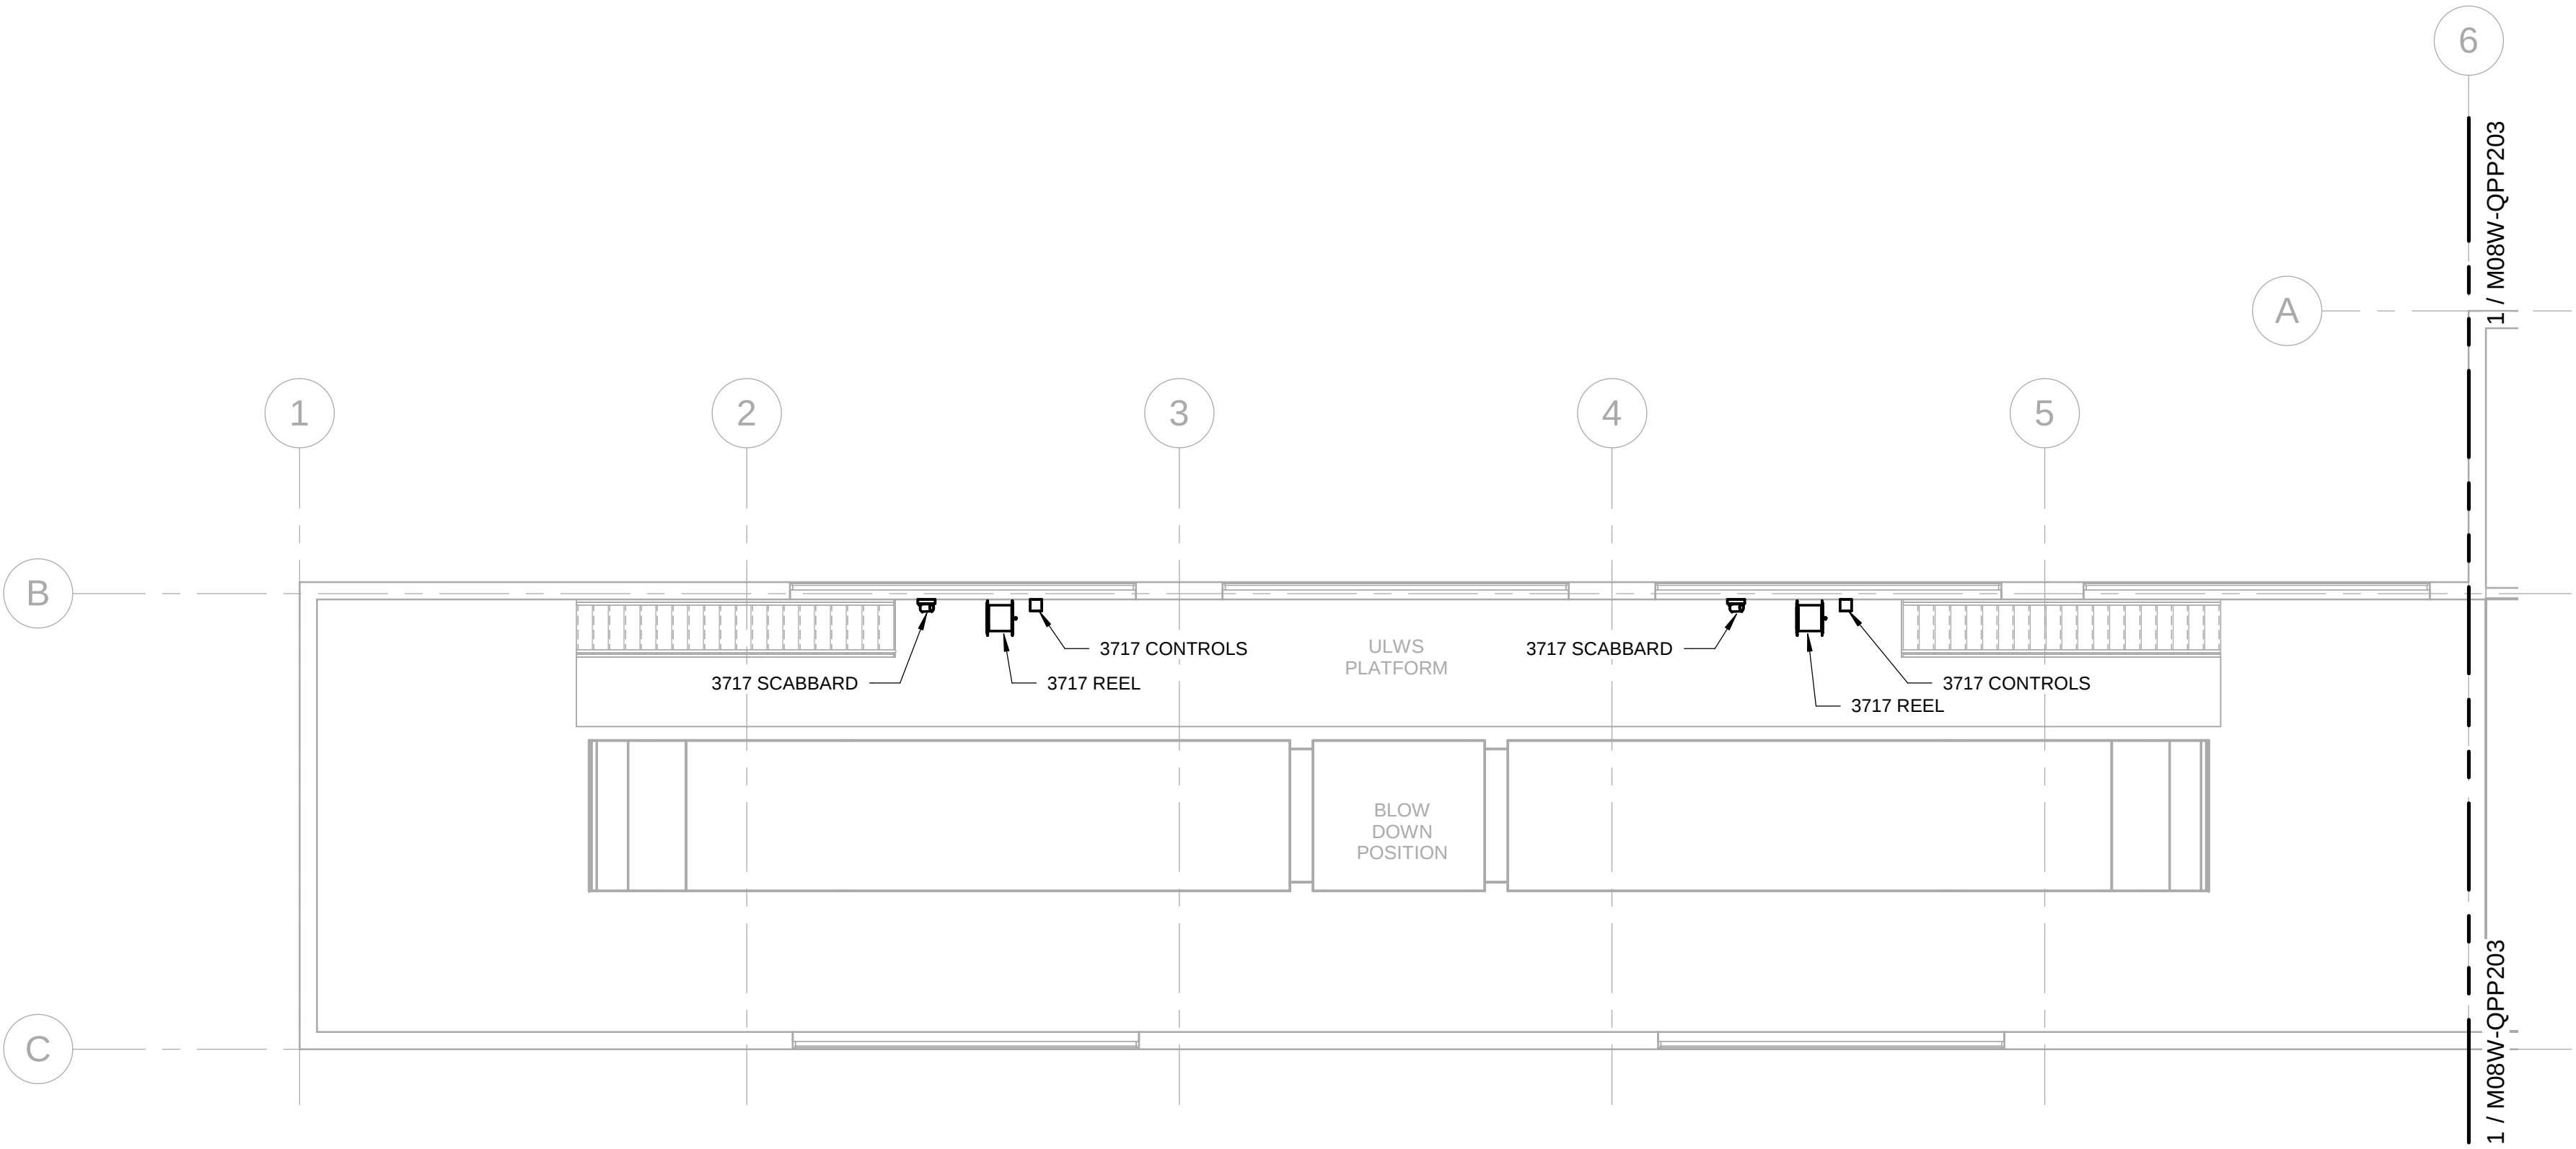


KEY PLAN - M08W



DRAWING SHEET NOTES

- 1 REFERENCE SHEET M08W-QZP001 FOR ALL EQUIPMENT DESCRIPTIONS.
- 2 REFERENCE SHEET M08W-QZP001 FOR ALL GENERAL EQUIPMENT NOTES
- 3 REFERENCE SHEET M08Q-QZP001 FOR ALL ABBREVIATIONS

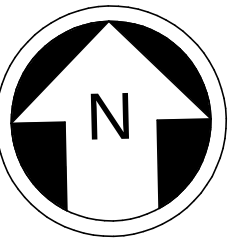

Refer to the plan set COVER drawing for disclaimers regarding this drawing.

NOT FOR CONSTRUCTION

2/26/2024 1:05:23 PM Autodesk Docs//I0339152 TDLE - OMFS Phase III 2021/OMFS-M09-Q-v2022.rvt

Refer to the plan set COVER drawing for disclaimers regarding this drawing.

REFERENCE CONCEPT DRAWINGS

No.	DATE	DSN	CHK	APP	REVISION

AHJ:				PACKAGE #				
DESIGNED BY: J. BOND	LINE IS IT AT FULL SCALE 		SUBMITTED BY: PABLO LOPEZ-HILFIKER	DATE: 2/27/2024	REVIEWED BY:	SCALE:	SOUND TRANSIT OPERATIONS & MAINTENANCE FACILITY SOUTH PRELIMINARY ENGINEERING EQUIPMENT MOW EQUIPMENT SCHEDULE	DRAWING No.: M09-QZP001
DRAWN BY: J. BOND						FILENAME: OMFS-M09-Q-V2022		FACILITY ID: M09
CHECKED BY: J. LOHR						CONTRACT No.: AE-0030-17		SHEET No:
APPROVED BY: S. ZIMMERMAN						SUBMITTAL DATE: 2/27/2024		REV:

EQUIPMENT GENERAL NOTES

1. ALL CONTRACTOR FURNISHED (CF) EQUIPMENT SHOWN ON THESE DRAWINGS WITH A FOUR DIGIT IDENTIFICATION NUMBER IS BASED ON A SPECIFIED MANUFACTURER. ANY MODIFICATION AND/OR SUBSTITUTION OF SAID EQUIPMENT IS SUBJECT TO COMPLETE COORDINATION BY THE CONTRACTOR OF ALL CONNECTIONS SERVICES, OPENING SIZE AND ANY OTHER CONSTRUCTION RELATED REQUIREMENTS.
2. CONTRACTOR TO VERIFY AND COORDINATE ALL STRUCTURAL, MECHANICAL, ELECTRICAL AND PLUMBING REQUIREMENTS OF EQUIPMENT WITH MANUFACTURER'S APPROVED SHOP DRAWINGS PRIOR TO INSTALLATION.
3. THIS LAYOUT IS PROVIDED FOR GENERAL LOCATION OF EQUIPMENT. UNLESS SPECIFICALLY LOCATED BY DIMENSIONS ON THE DRAWINGS, THE EQUIPMENT SHALL BE PLACED NEAR THE THE LOCATION ON THE DRAWINGS BUT IN THE MOST OPERATIONALLY EFFICIENT POSITION AND ORIENTATION.
4. SEISMICALLY BRACE ALL FIXED EQUIPMENT AND STORAGE EQUIPMENT PER LOCAL AND STATE SEISMIC RESTRAINT GUIDELINES.
5. CONTRACTOR SHALL REFER TO EQUIPMENT LAYOUT DRAWINGS FOR EXACT LOCATIONS AND COORDINATION OF ALL EQUIPMENT. REFERENCE M09-QZP001 FOR EQUIPMENT IDENTIFIERS AND DESCRIPTION.
6. COORDINATE WORK WITH ARCHITECTURAL FEATURES SO THE INTERFERENCE BETWEEN PIPING, EQUIPMENT, MECHANICAL WORK AND BUILDING STRUCTURE IS AVOIDED.

ABBREVIATIONS


AFF	ABOVE FINISH FLOOR
ATF	AUTOMATIC TRANSMISSION FLUID (XXX)
CA	COMPRESSED AIR
CC	CONTROL CONSOLE
CF/CI	CONTRACTOR FURNISHED / CONTRACTOR INSTALLED
CFM	CUBIC FEET PER MINUTE
CG	CHASSIS GREASE
CL	CENTERLINE
CNG	COMPRESSED NATURAL GAS
D	DIESEL
DEF	DIESEL EXHAUST FLUID
EC	ENGINE COOLANT
EO1	ENGINE OIL (XXX)
EO2	ENGINE OIL (XXX)
EQ	EQUAL
EQ ID	EQUIPMENT IDENTIFIER
F/R	FILTER REGULATOR
FF	FINISH FLOOR
FMS	FLUID MANAGEMENT SYSTEM
FRL	FILTER, REGULATOR, LUBRICATOR
GO	GEAR OIL (XXX)
GPM	GALLONS PER MINUTE
HO	HYDRAULIC OIL
HP	HIGH PRESSURE
ID	IDENTIFICATION
NG	NATURAL GAS
NTS	NOT TO SCALE
OF/CI	OWNER FURNISHED / CONTRACTOR INSTALLED
OF/OI	OWNER FURNISHED / OWNER INSTALLED
OH	OVERHEAD
PAC	PUMP AIR CONTROLLER
S/O	SAND/OIL SEPARATOR
SPEC	SPECIFICATION
TLM	TANK LEVEL MONITOR
TYP	TYPICAL
UC	USED COOLANT
UG	UNDERGROUND
UNO	UNLESS NOTED OTHERWISE
UO	USED OIL
W	WATER
WWF	WINDSHIELD WASHER FLUID

EQUIPMENT LINE TYPE LEGEND

CF/CI	_____
OF/CI	_____
OF/OI	- - - - -

NOT FOR CONSTRUCTION

2/26/2024 1:01:13 PM
Autodesk Docs//I0339152 TDLE - OMFS Phase III 2021/OMFS-M09-Q-v2022.rvt

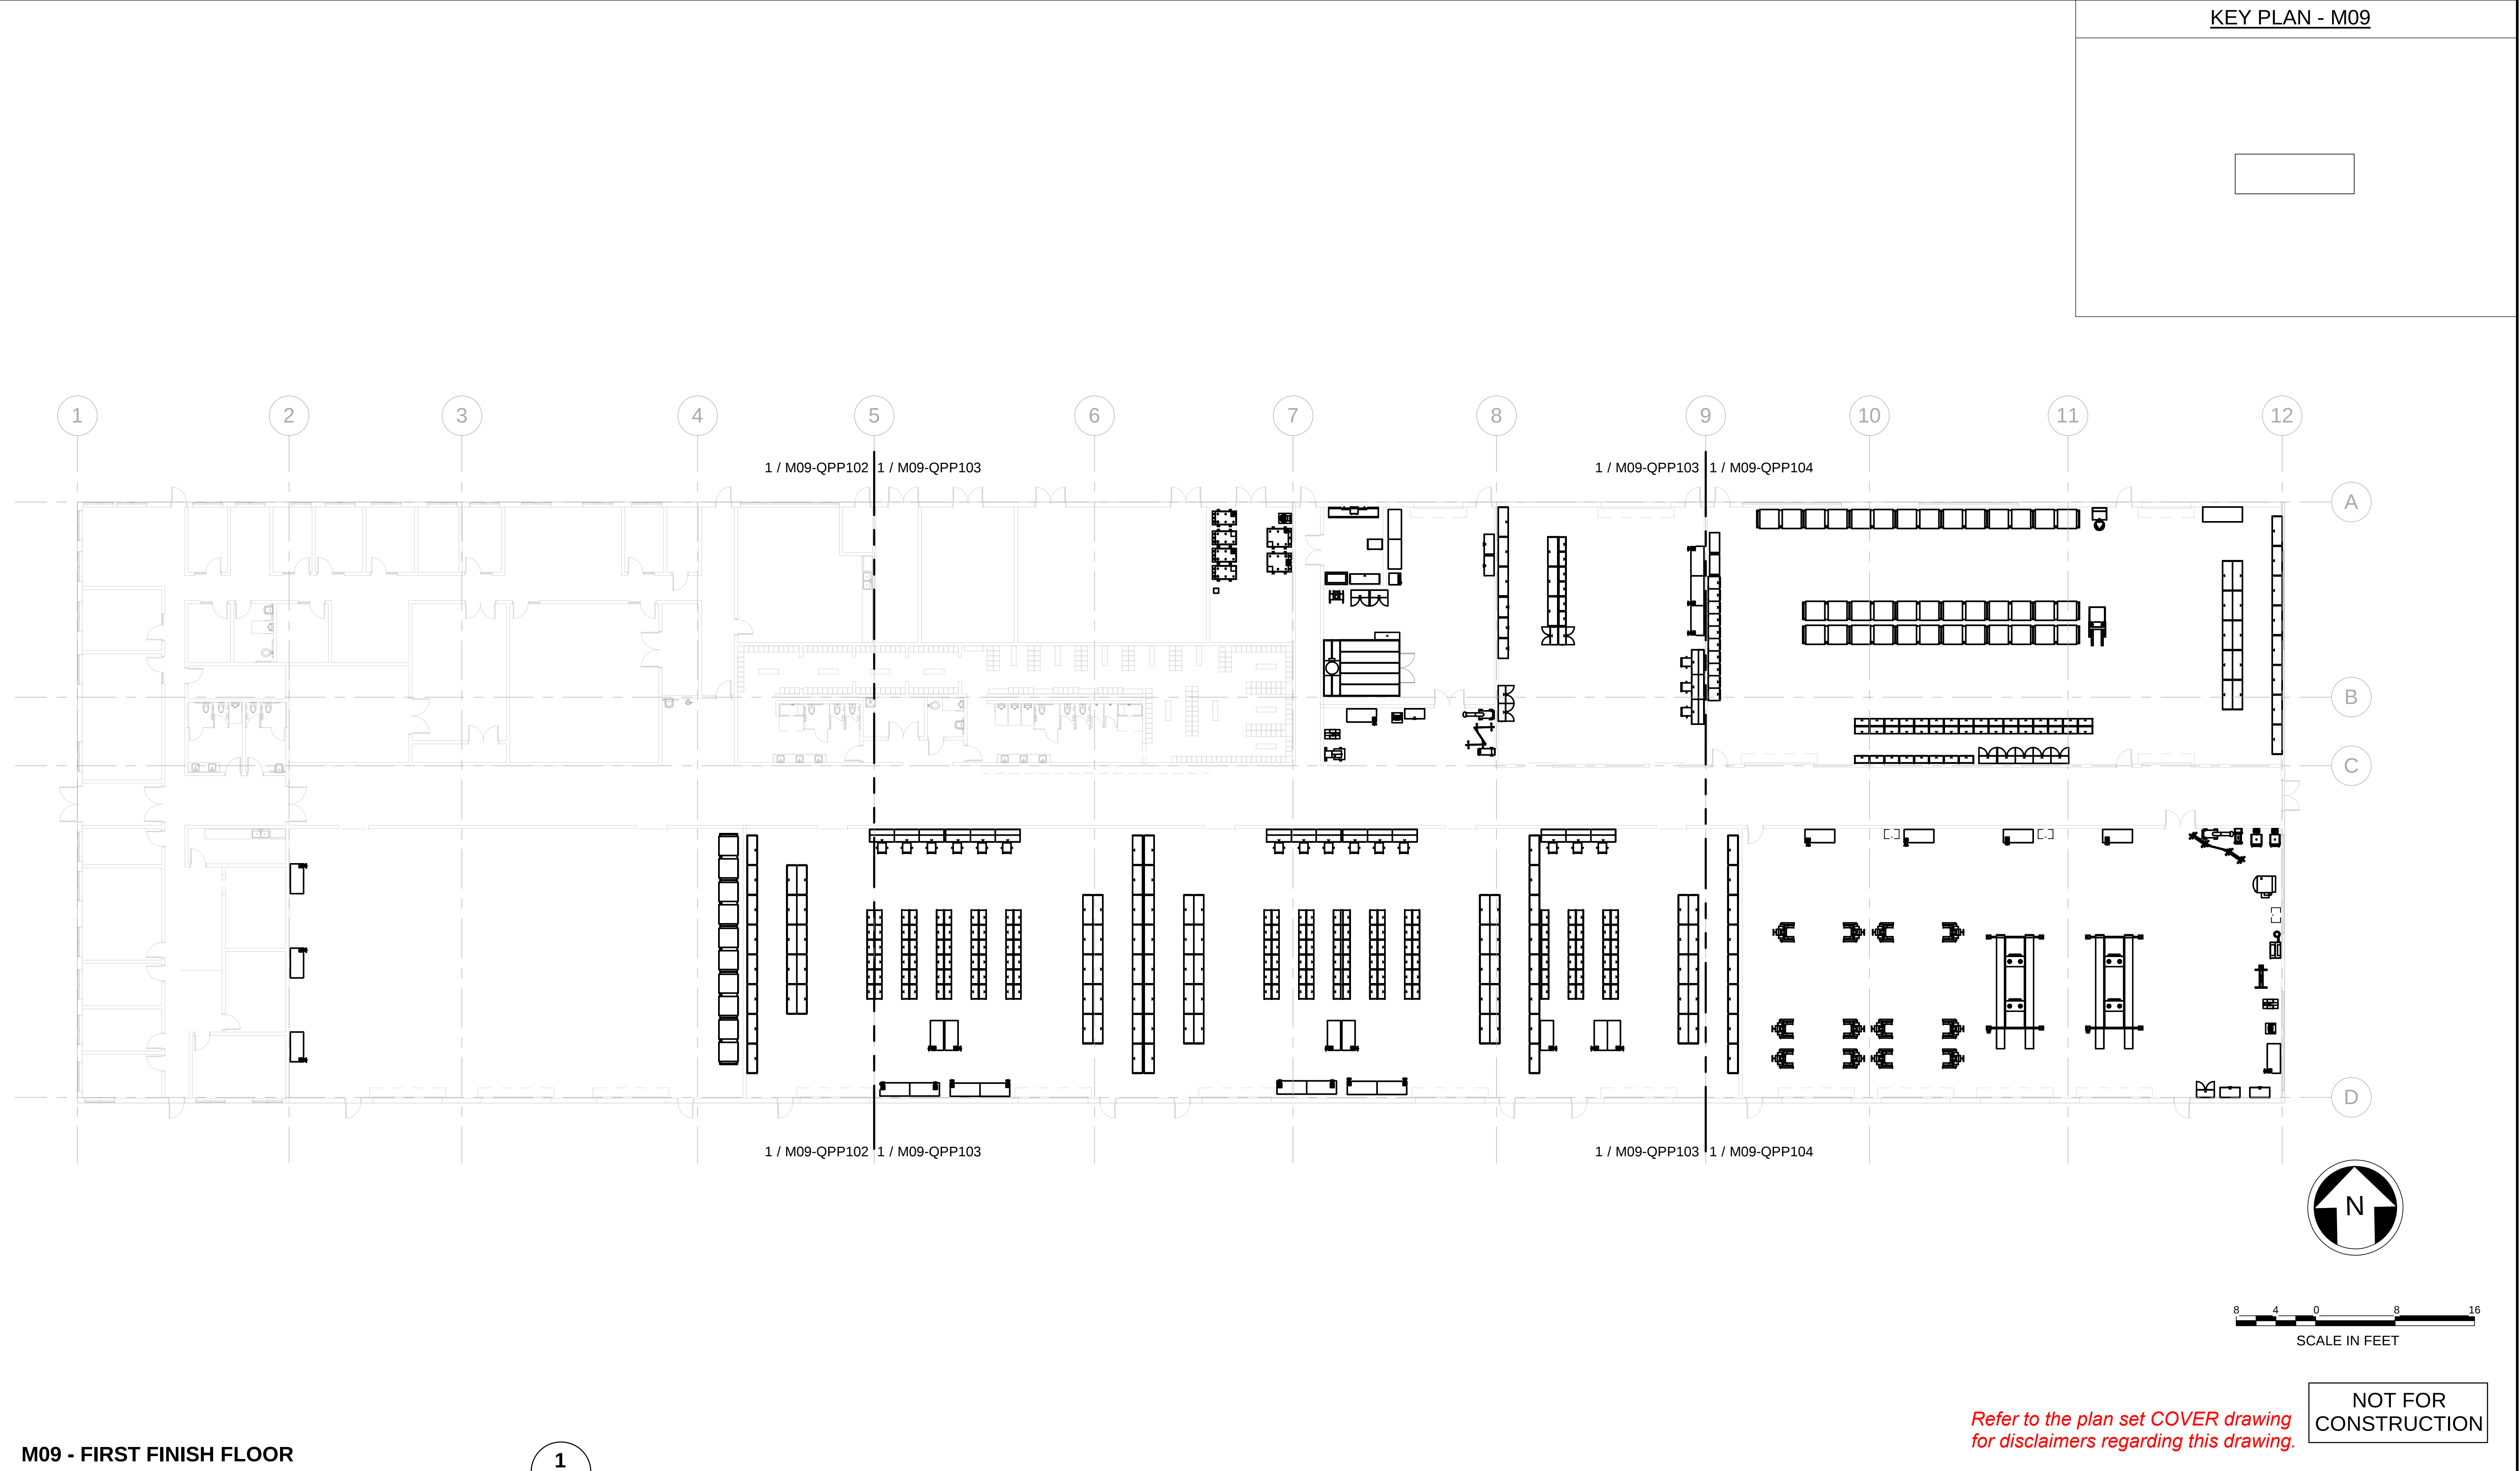

REFERENCE CONCEPT DRAWINGS


No.	DATE	DSN	CHK	APP	REVISION

AHJ:					PACKAGE #				
DESIGNED BY: J. BOND			LINE IS 1" AT FULL SCALE		SCALE: 1/16" = 1'-0"	SOUND TRANSIT OPERATIONS & MAINTENANCE FACILITY SOUTH PRELIMINARY ENGINEERING	DRAWING No.: M09-QPP101		
DRAWN BY: M. BOND					FILENAME: OMFS-M09-Q-V2022			FACILITY ID: M09	
CHECKED BY: J. LOHR					CONTRACT No.: AE-0030-17				
APPROVED BY: S. ZIMMERMAN					SUBMITTAL DATE: 2/27/2024				SHEET No: REV:
SUBMITTED BY: PABLO LOPEZ-HILFIKER					DATE: 2/27/2024			REVIEWED BY:	

Refer to the plan set COVER drawing for disclaimers regarding this drawing.

NOT FOR CONSTRUCTION

2/26/2024 1:01:14 PM
Autodesk Docs//I0339152 TDLE - OMFS Phase III 2021/OMFS-M09-Q-v2022.NT

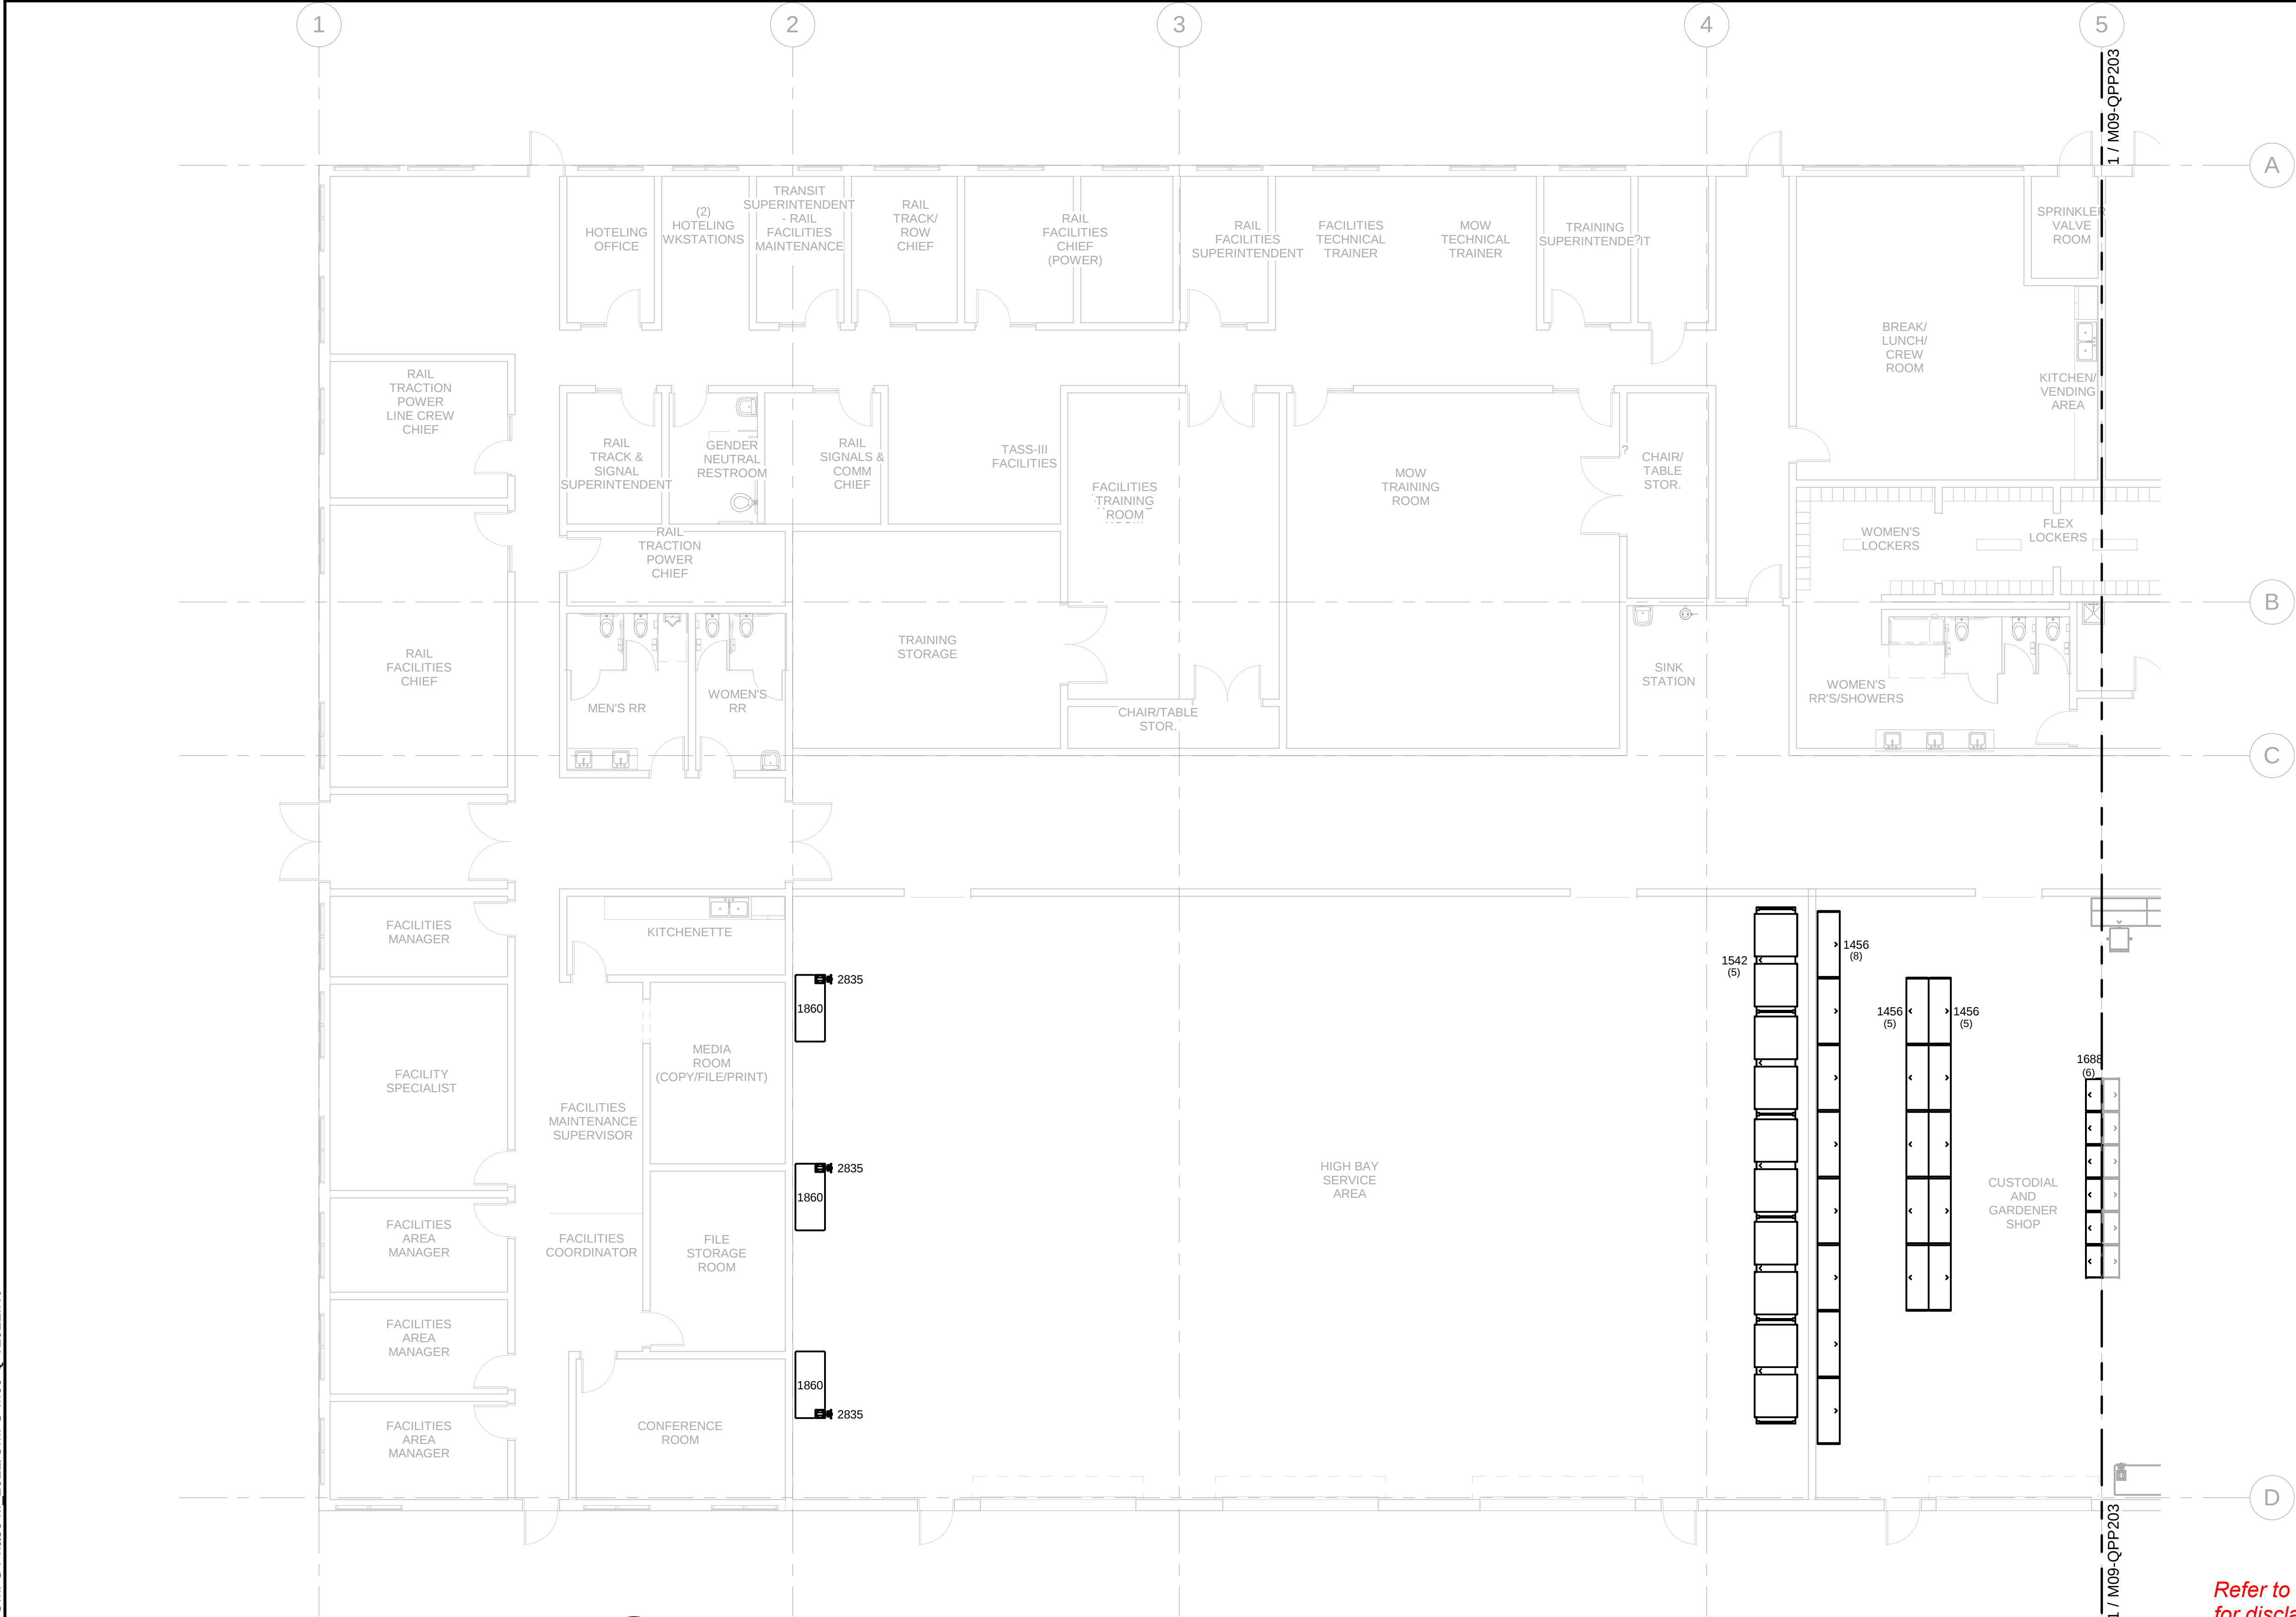


M09 LEVEL 1A LAYOUT PLAN

REFERENCE CONCEPT DRAWINGS					
No.	DATE	DSN	CHK	APP	REVISION


AHJ:					PACKAGE #				
DESIGNED BY: J. BOND		LINE IS 1" AT FULL SCALE		SCALE: 1/8" = 1'-0"	SOUND TRANSIT OPERATIONS & MAINTENANCE FACILITY SOUTH PRELIMINARY ENGINEERING EQUIPMENT MOW LEVEL 1A LAYOUT PLAN	DRAWING No.: M09-QPP102			
DRAWN BY: J. BOND				FILENAME: OMFS-M09-Q-V2022		FACILITY ID: M09			
CHECKED BY: J. LOHR				CONTRACT No.: AE-0030-17		SHEET No: REV:			
APPROVED BY: S. ZIMMERMAN				SUBMITTAL DATE: 2/27/2024					
SUBMITTED BY: PABLO LOPEZ-HILFIKER		DATE: 2/27/2024	REVIEWED BY:		DATE:				

KEY PLAN - M09

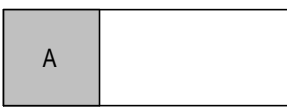

DRAWING SHEET NOTES

- 1 REFERENCE SHEET M09-QZP001 FOR ALL EQUIPMENT DESCRIPTIONS.
- 2 REFERENCE SHEET M09-QZP001 FOR ALL GENERAL EQUIPMENT NOTES
- 3 REFERENCE SHEET M09-QZP001 FOR ALL ABBREVIATIONS
- 4 REFERENCE SHEET M09-QZP001 FOR CRANE COVERAGE HATCH PATTERN.

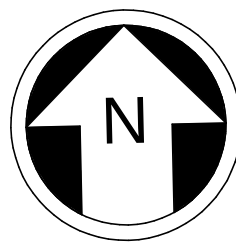


8 4 0 8 16
SCALE IN FEET

Refer to the plan set COVER drawing for disclaimers regarding this drawing.

NOT FOR CONSTRUCTION

2/22/2024 12:52:14 AM
Autodesk Docs\\J10339152 TDLE - OMFS Phase III 2021\\OMFS-M09-Q-V2022.MT

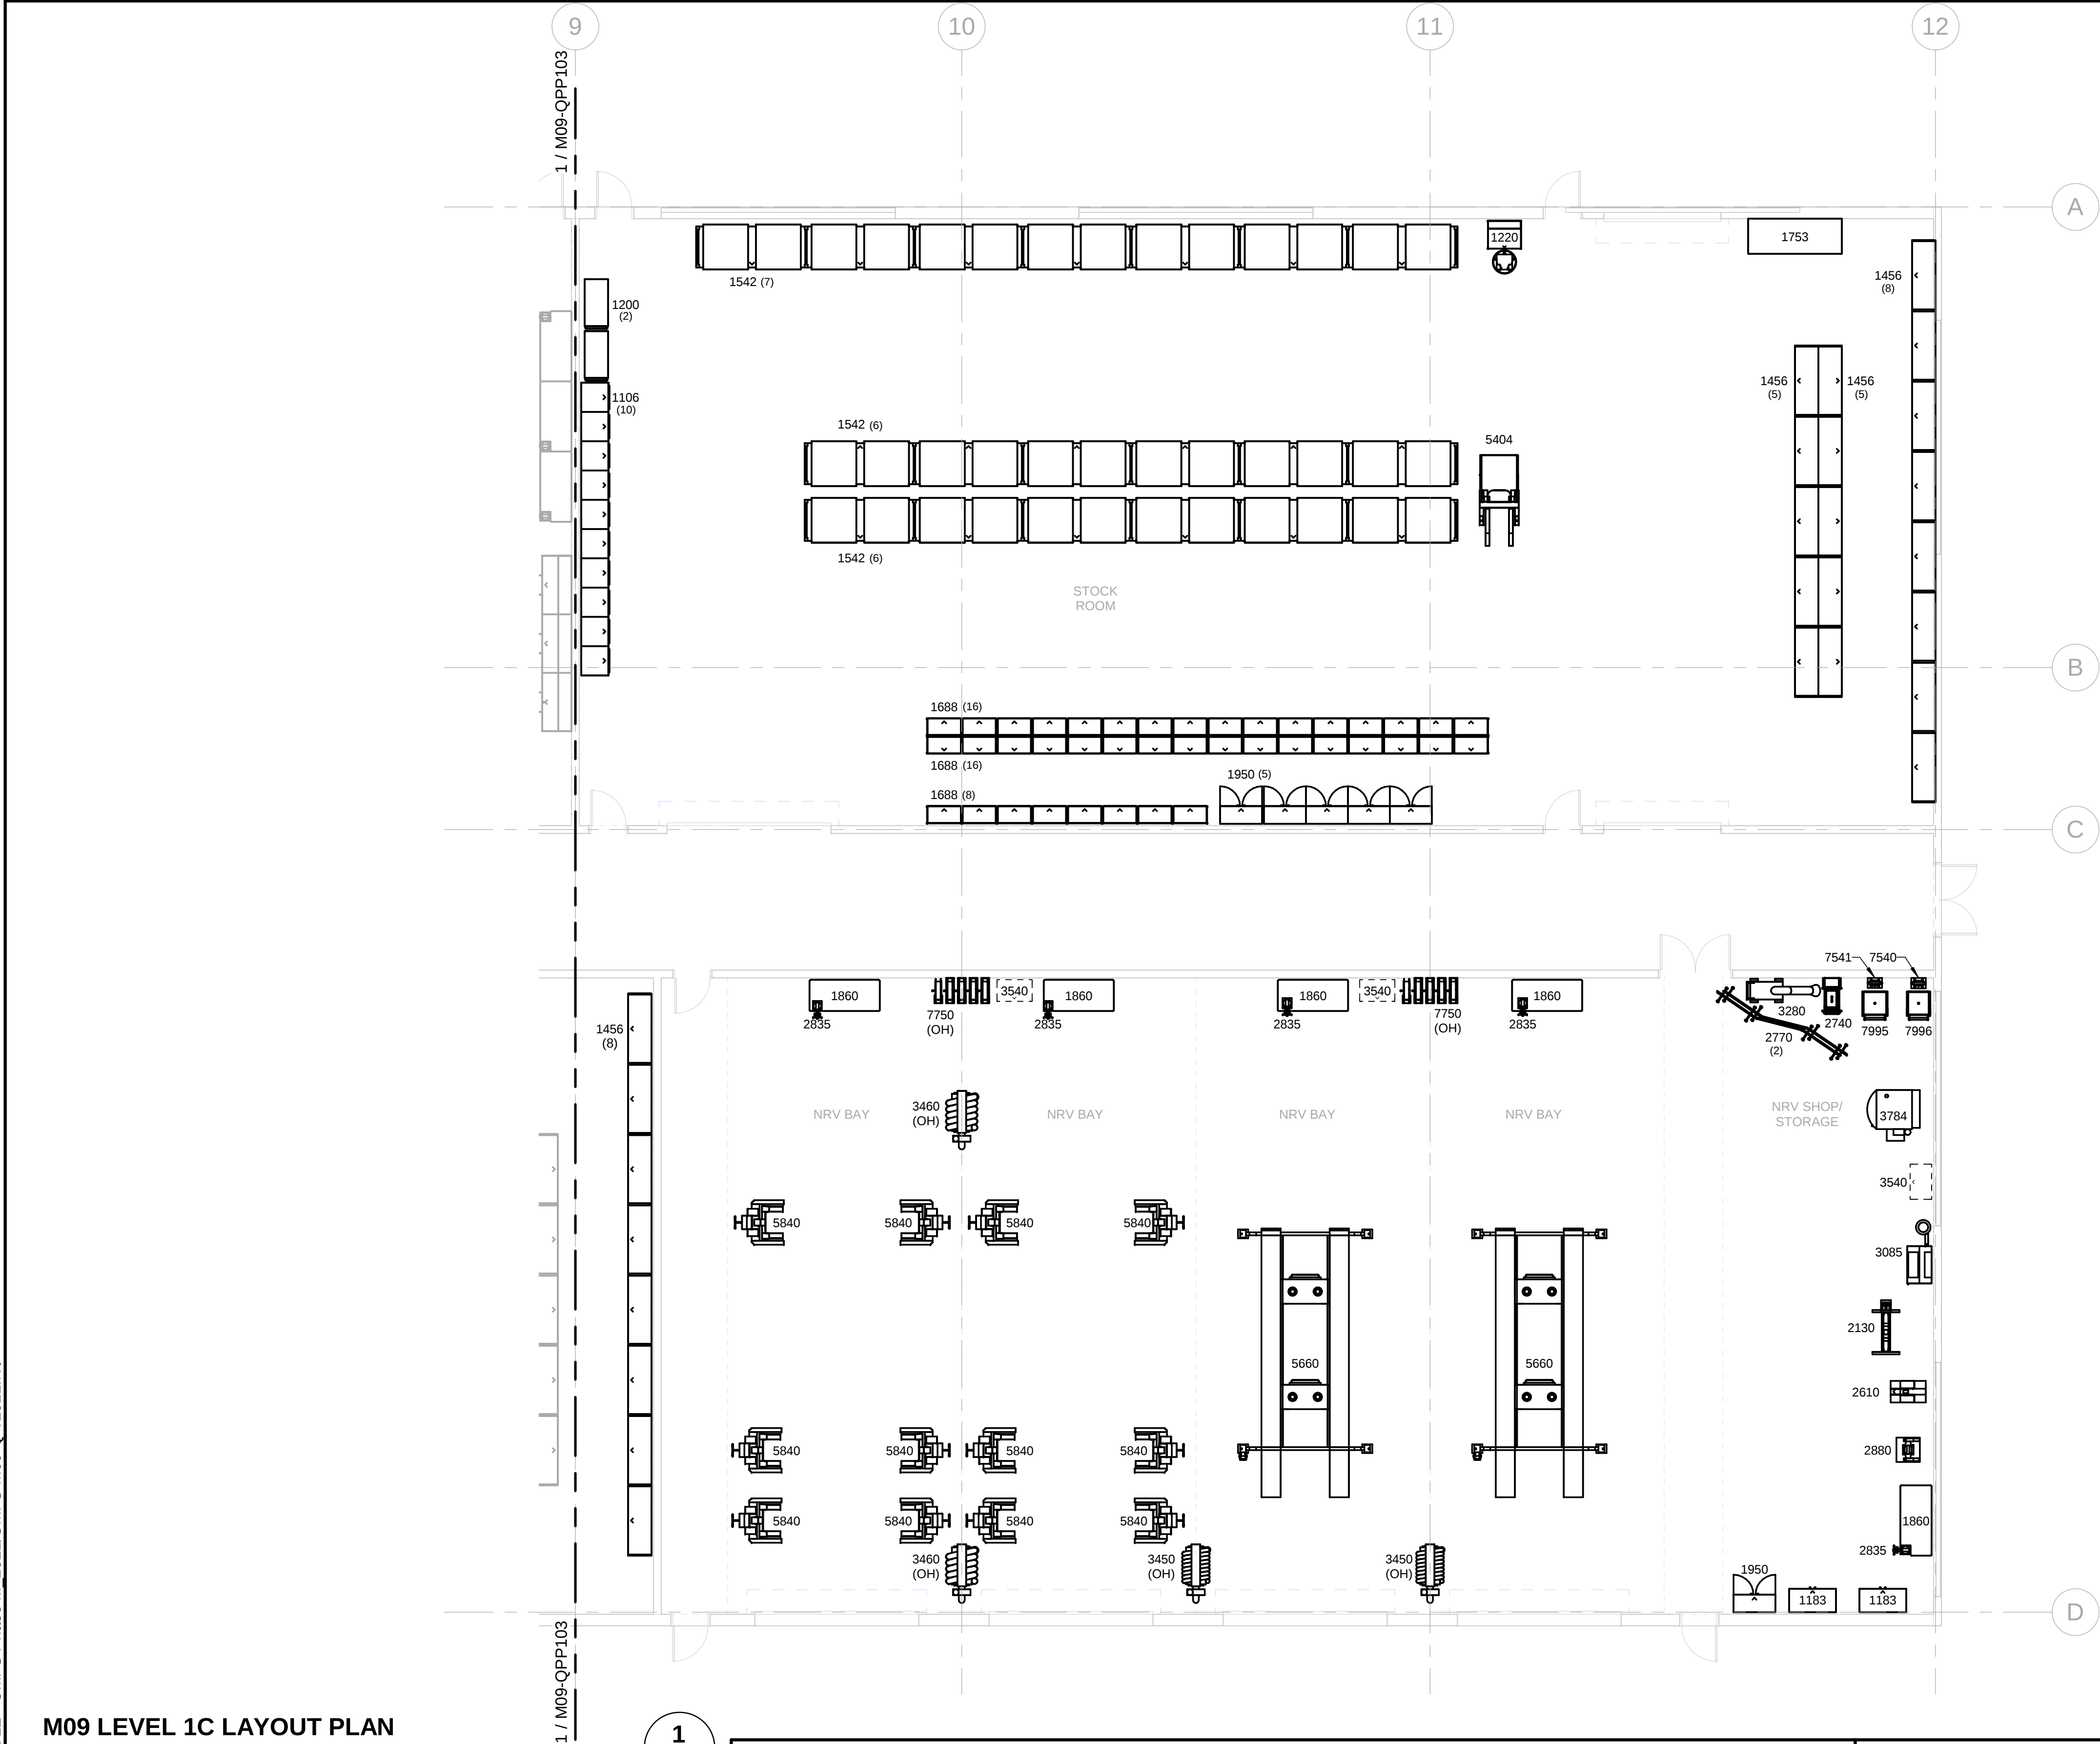


M09 LEVEL 1C LAYOUT PLAN


SCALE: 1/8" = 1'-0"

REFERENCE CONCEPT DRAWINGS

No.	DATE	DSN	CHK	APP	REVISION

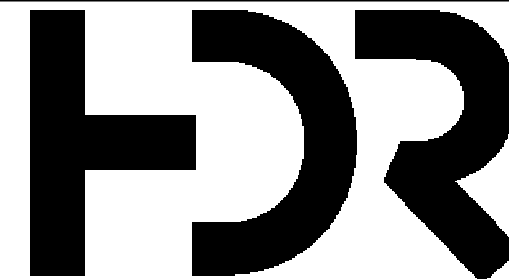
AHJ:				
DESIGNED BY: J. BOND			LINE IS 1" AT FULL SCALE	
DRAWN BY: J. BOND				
CHECKED BY: J. LOHR				
APPROVED BY: S. ZIMMERMAN				
SUBMITTED BY: PABLO LOPEZ-HILFIKER		DATE: 2/27/2024	REVIEWED BY:	

KEY PLAN - M09

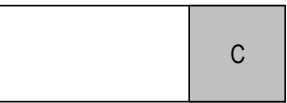

DRAWING SHEET NOTES

- 1 REFERENCE SHEET M09-QZP001 FOR ALL EQUIPMENT DESCRIPTIONS.
- 2 REFERENCE SHEET M09-QZP001 FOR ALL GENERAL EQUIPMENT NOTES
- 3 REFERENCE SHEET M09-QZP001 FOR ALL ABBREVIATIONS
- 4 REFERENCE SHEET M09-QZP001 FOR CRANE COVERAGE HATCH PATTERN.

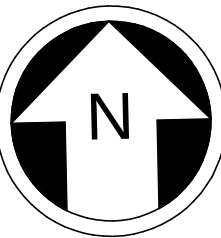

8 4 0 8 16
SCALE IN FEET

Refer to the plan set COVER drawing
for disclaimers regarding this drawing.

NOT FOR
CONSTRUCTION



SOUND TRANSIT
OPERATIONS & MAINTENANCE FACILITY SOUTH
PRELIMINARY ENGINEERING

EQUIPMENT
MOW LEVEL 1C LAYOUT PLAN

DRAWING No.:
M09-QPP104
FACILITY ID:
M09
SHEET No: REV:

2/23/2024 12:57:32 PM
Autodesk Docs\\I0339152 TDLE - OMFS Phase III 2021\\OMFS-M09-Q-v2022.rvt

KEY PLAN - M09

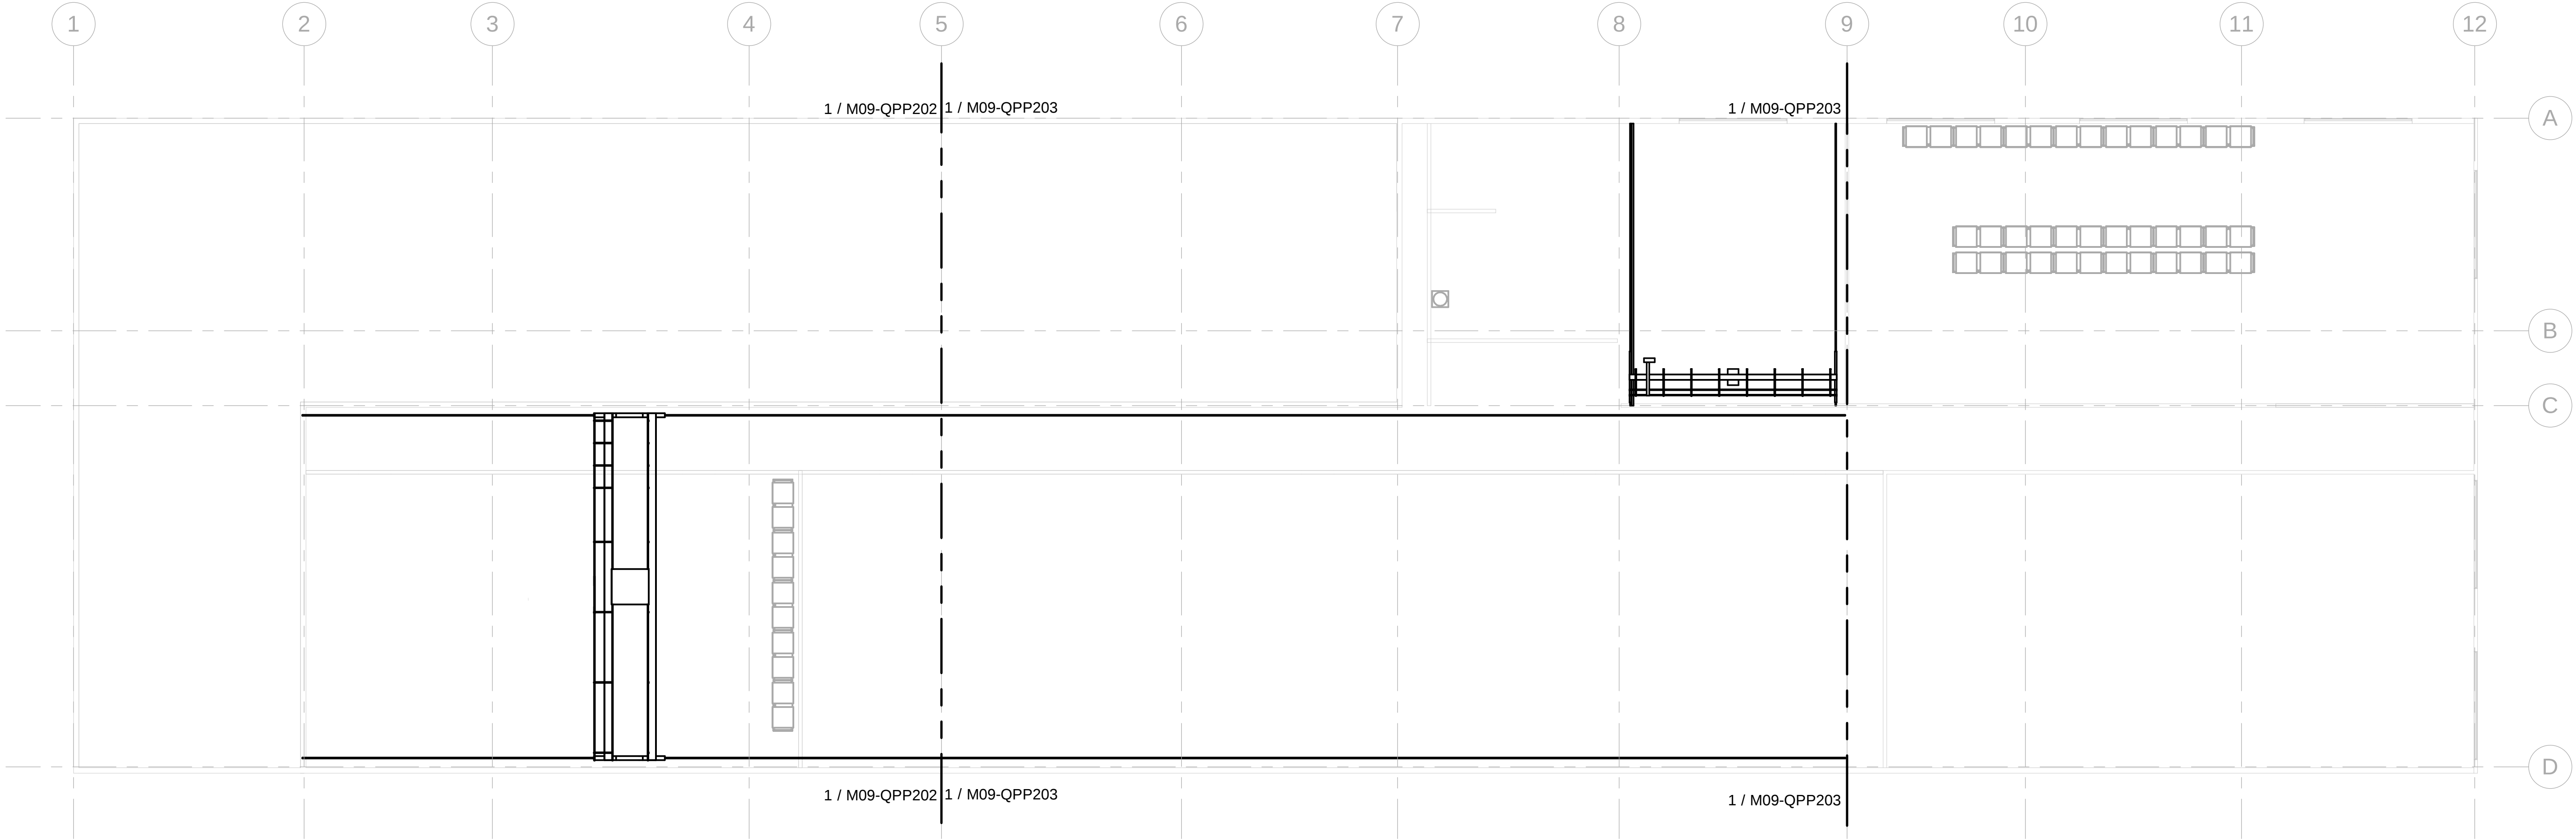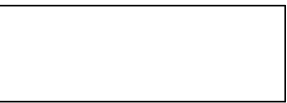

M09 - FIRST FINISH FLOOR OVERHEAD

SCALE: 1/16" = 1'-0"


1

REFERENCE CONCEPT DRAWINGS

No.	DATE	DSN	CHK	APP	REVISION

AHJ:

DESIGNED BY:
J. BOND
DRAWN BY:
M. BOND
CHECKED BY:
J. LOHR
APPROVED BY:
S. ZIMMERMAN

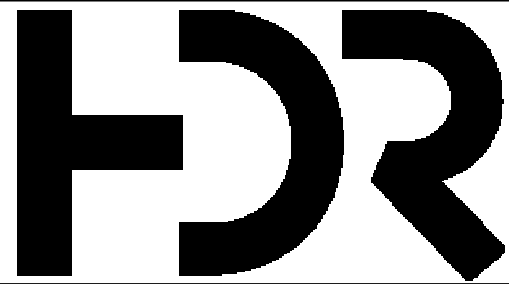

SUBMITTED BY:
PABLO LOPEZ-HILFIKER

DATE:
2/27/2024

REVIEWED BY:

PACKAGE #



SCALE:
1/16" = 1'-0"
FILENAME:
OMFS-M09-Q-V2022
CONTRACT No.:
AE-0030-17
SUBMITTAL DATE:
2/27/2024

SOUND TRANSIT
OPERATIONS & MAINTENANCE FACILITY SOUTH
PRELIMINARY ENGINEERING


EQUIPMENT
MOW LEVEL 1 OVERHEAD OVERALL PLAN

DRAWING No.:
M09-QPP201
FACILITY ID:
M09
SHEET No: REV:

Refer to the plan set COVER drawing
for disclaimers regarding this drawing.

NOT FOR
CONSTRUCTION

2/23/2024 12:57:32 PM
Autodesk Docs//I0339152 TDLE - OMFS Phase III 2021/OMFS-M09-Q-v2022.rvt

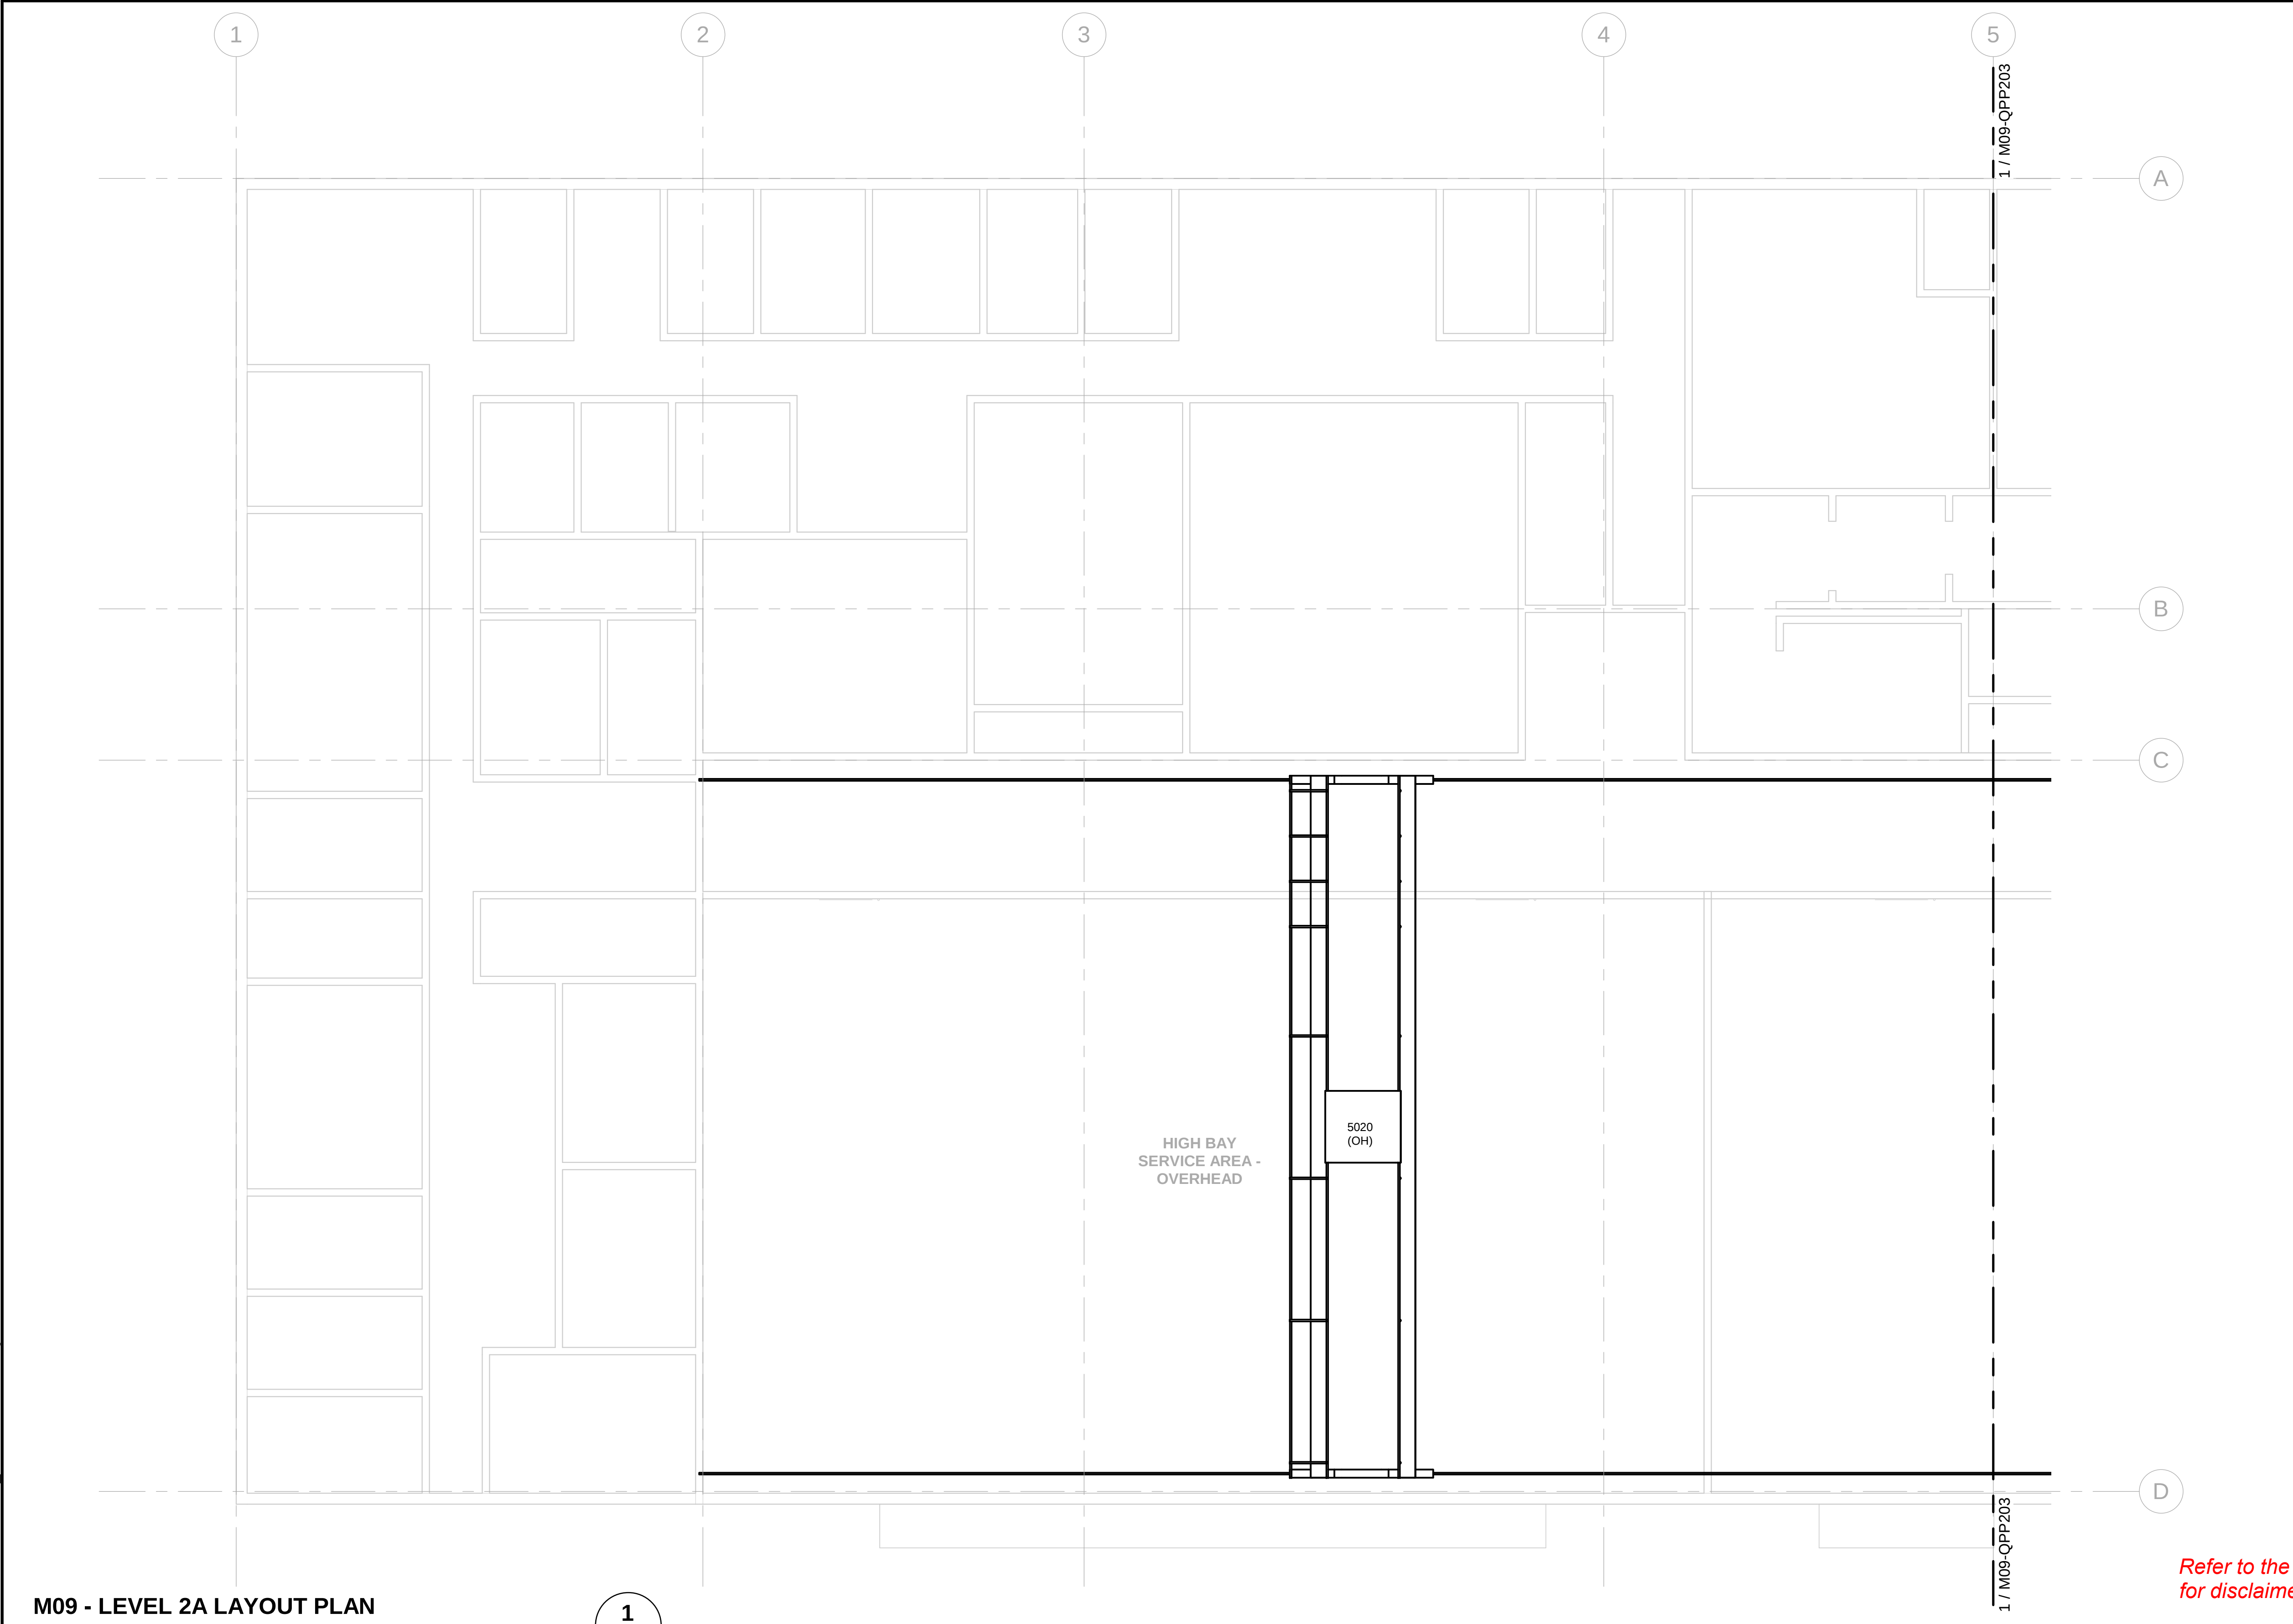

REFERENCE CONCEPT DRAWINGS					
No.	DATE	DSN	CHK	APP	REVISION

AHJ:					PACKAGE #				
DESIGNED BY: J. BOND		LINE IS 1" AT FULL SCALE		SCALE: 1/8" = 1'-0"	SOUND TRANSIT OPERATIONS & MAINTENANCE FACILITY SOUTH PRELIMINARY ENGINEERING	DRAWING No.: M09-QPP202			
DRAWN BY: J. BOND				FILENAME: OMFS-M09-Q-V2022			FACILITY ID: M09		
CHECKED BY: J. LOHR				CONTRACT No.: AE-0030-17					
APPROVED BY: S. ZIMMERMAN				SUBMITTED BY: PABLO LOPEZ-HILFIKER			DATE: 2/27/2024	REVIEWED BY:	DATE:
					EQUIPMENT M0W LEVEL 2A LAYOUT PLAN				

KEY PLAN - M09

A

N


840816

SCALE IN FEET

NOT FOR CONSTRUCTION

Refer to the plan set COVER drawing for disclaimers regarding this drawing.

2/23/2024 12:57:32 PM
Autodesk Docs//I0339152 TDLE - OMFS Phase III 2021/OMFS-M09-Q-v2022.rvt

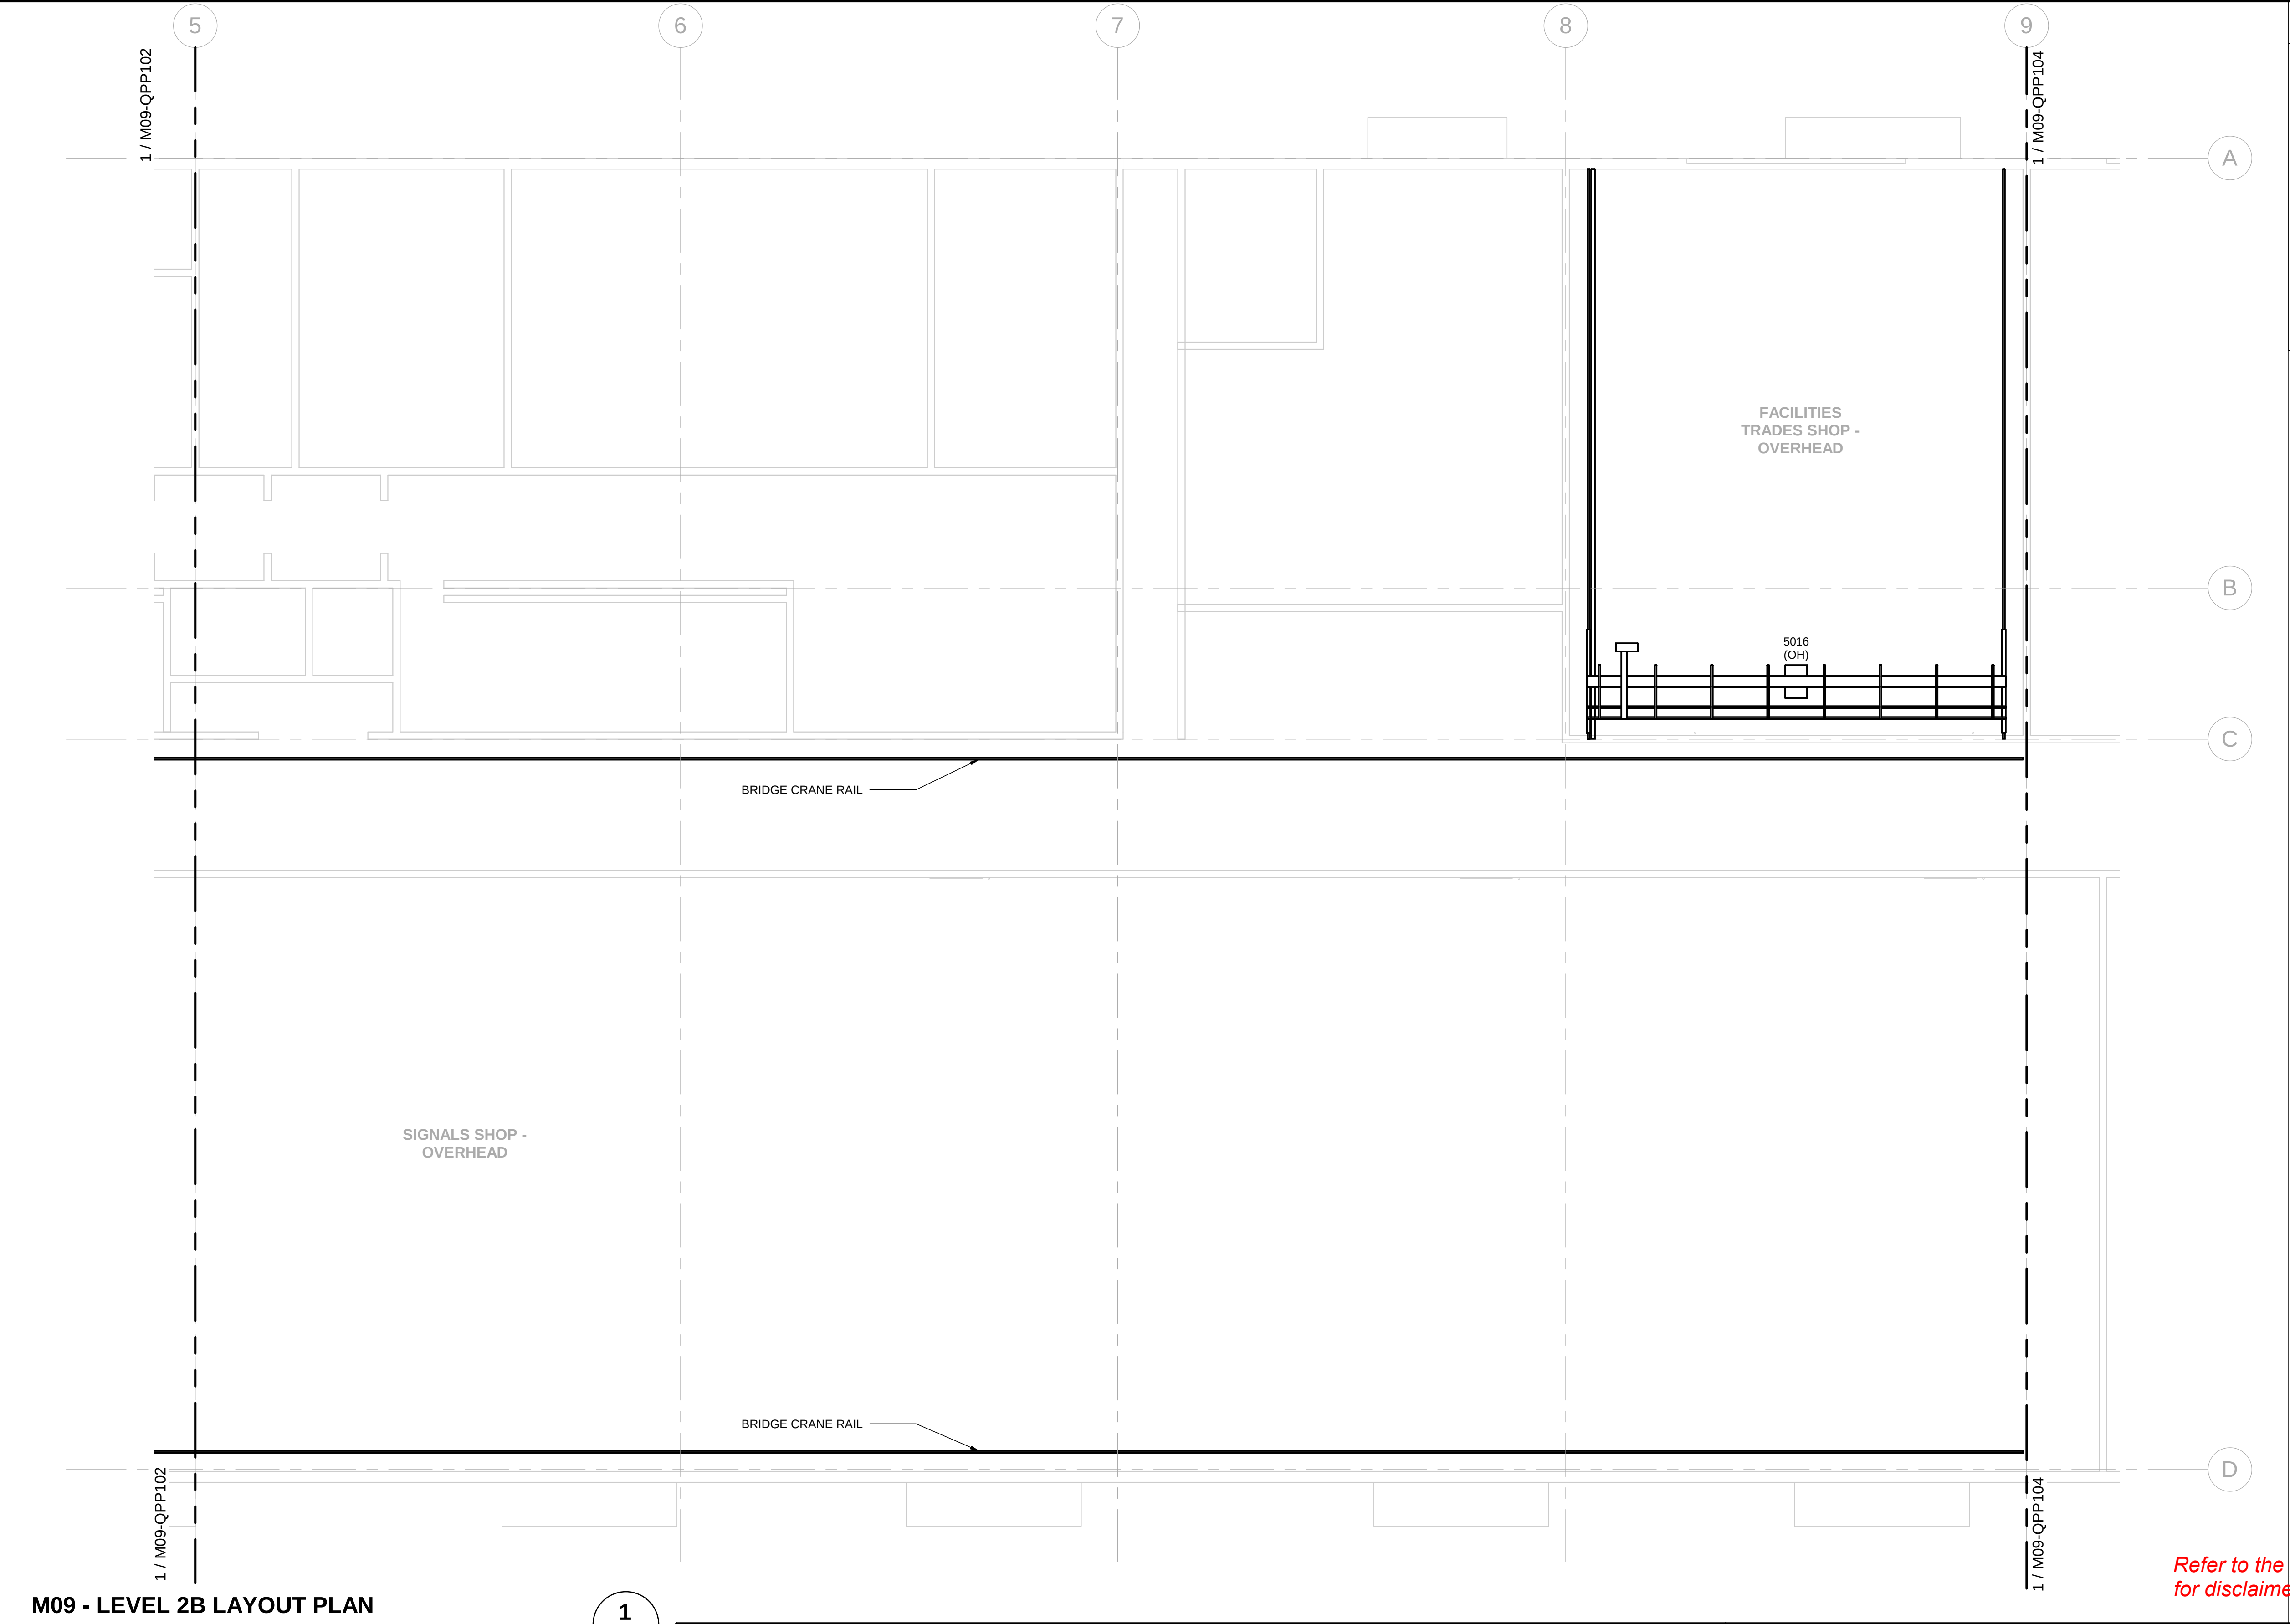

KEY PLAN - M09

8 4 0 8 16
SCALE IN FEET

NOT FOR CONSTRUCTION

REFERENCE CONCEPT DRAWINGS						
No.	DATE	DSN	CHK	APP	REVISION	

AHJ:					PACKAGE #				
DESIGNED BY: J. BOND			LINE IS 1" AT FULL SCALE	SCALE: 1/8" = 1'-0"	SOUND TRANSIT OPERATIONS & MAINTENANCE FACILITY SOUTH PRELIMINARY ENGINEERING	DRAWING No.: M09-QPP203			
DRAWN BY: J. BOND				FILENAME: OMFS-M09-Q-V2022			FACILITY ID: M09		
CHECKED BY: J. LOHR				CONTRACT No.: AE-0030-17					
APPROVED BY: S. ZIMMERMAN				SUBMITTED BY: PABLO LOPEZ-HILFIKER			DATE: 2/27/2024	REVIEWED BY:	DATE:
					EQUIPMENT M0W LEVEL 2B LAYOUT PLAN				

2/22/2024 1:10:11 AM
Autodesk Docs://10339152 TDLE - OMFS Phase III 2021/OMFS-M09-Q-v2022.rvt




SCALE: 1/16" = 1'-0"						AHJ:						PACKAGE #						DRAWING No.: M09-QRP301					
REFERENCE CONCEPT DRAWINGS						DESIGNED BY: J. BOND		LINE IS 1" AT FULL SCALE 				 OMFS-M09-Q-V2022		SOUND TRANSIT OPERATIONS & MAINTENANCE FACILITY SOUTH PRELIMINARY ENGINEERING				EQUIPMENT MOW ROOF L1 LAYOUT PLAN		FACILITY ID: M09			
						SHEET No:														REV:			
						DATE:														SUBMITTAL DATE: 2/27/2024			
						SUBMITTED BY: PABLO LOPEZ-HILFIKER														DATE: 2/27/2024		REVIEWED BY:	
DRAWN BY: J. BOND		CHECKED BY: J. LOHR		APPROVED BY: S. ZIMMERMAN																			
No.	DATE	DSN	CHK	APP	REVISION																		

Refer to the plan set COVER drawing for disclaimers regarding this drawing.

NOT FOR CONSTRUCTION

2/22/2024 1:10:12 AM
Autodesk Docs//I0339152 TDLE - OMFS Phase III 2021/OMFS-M09-Q-v2022.rvt

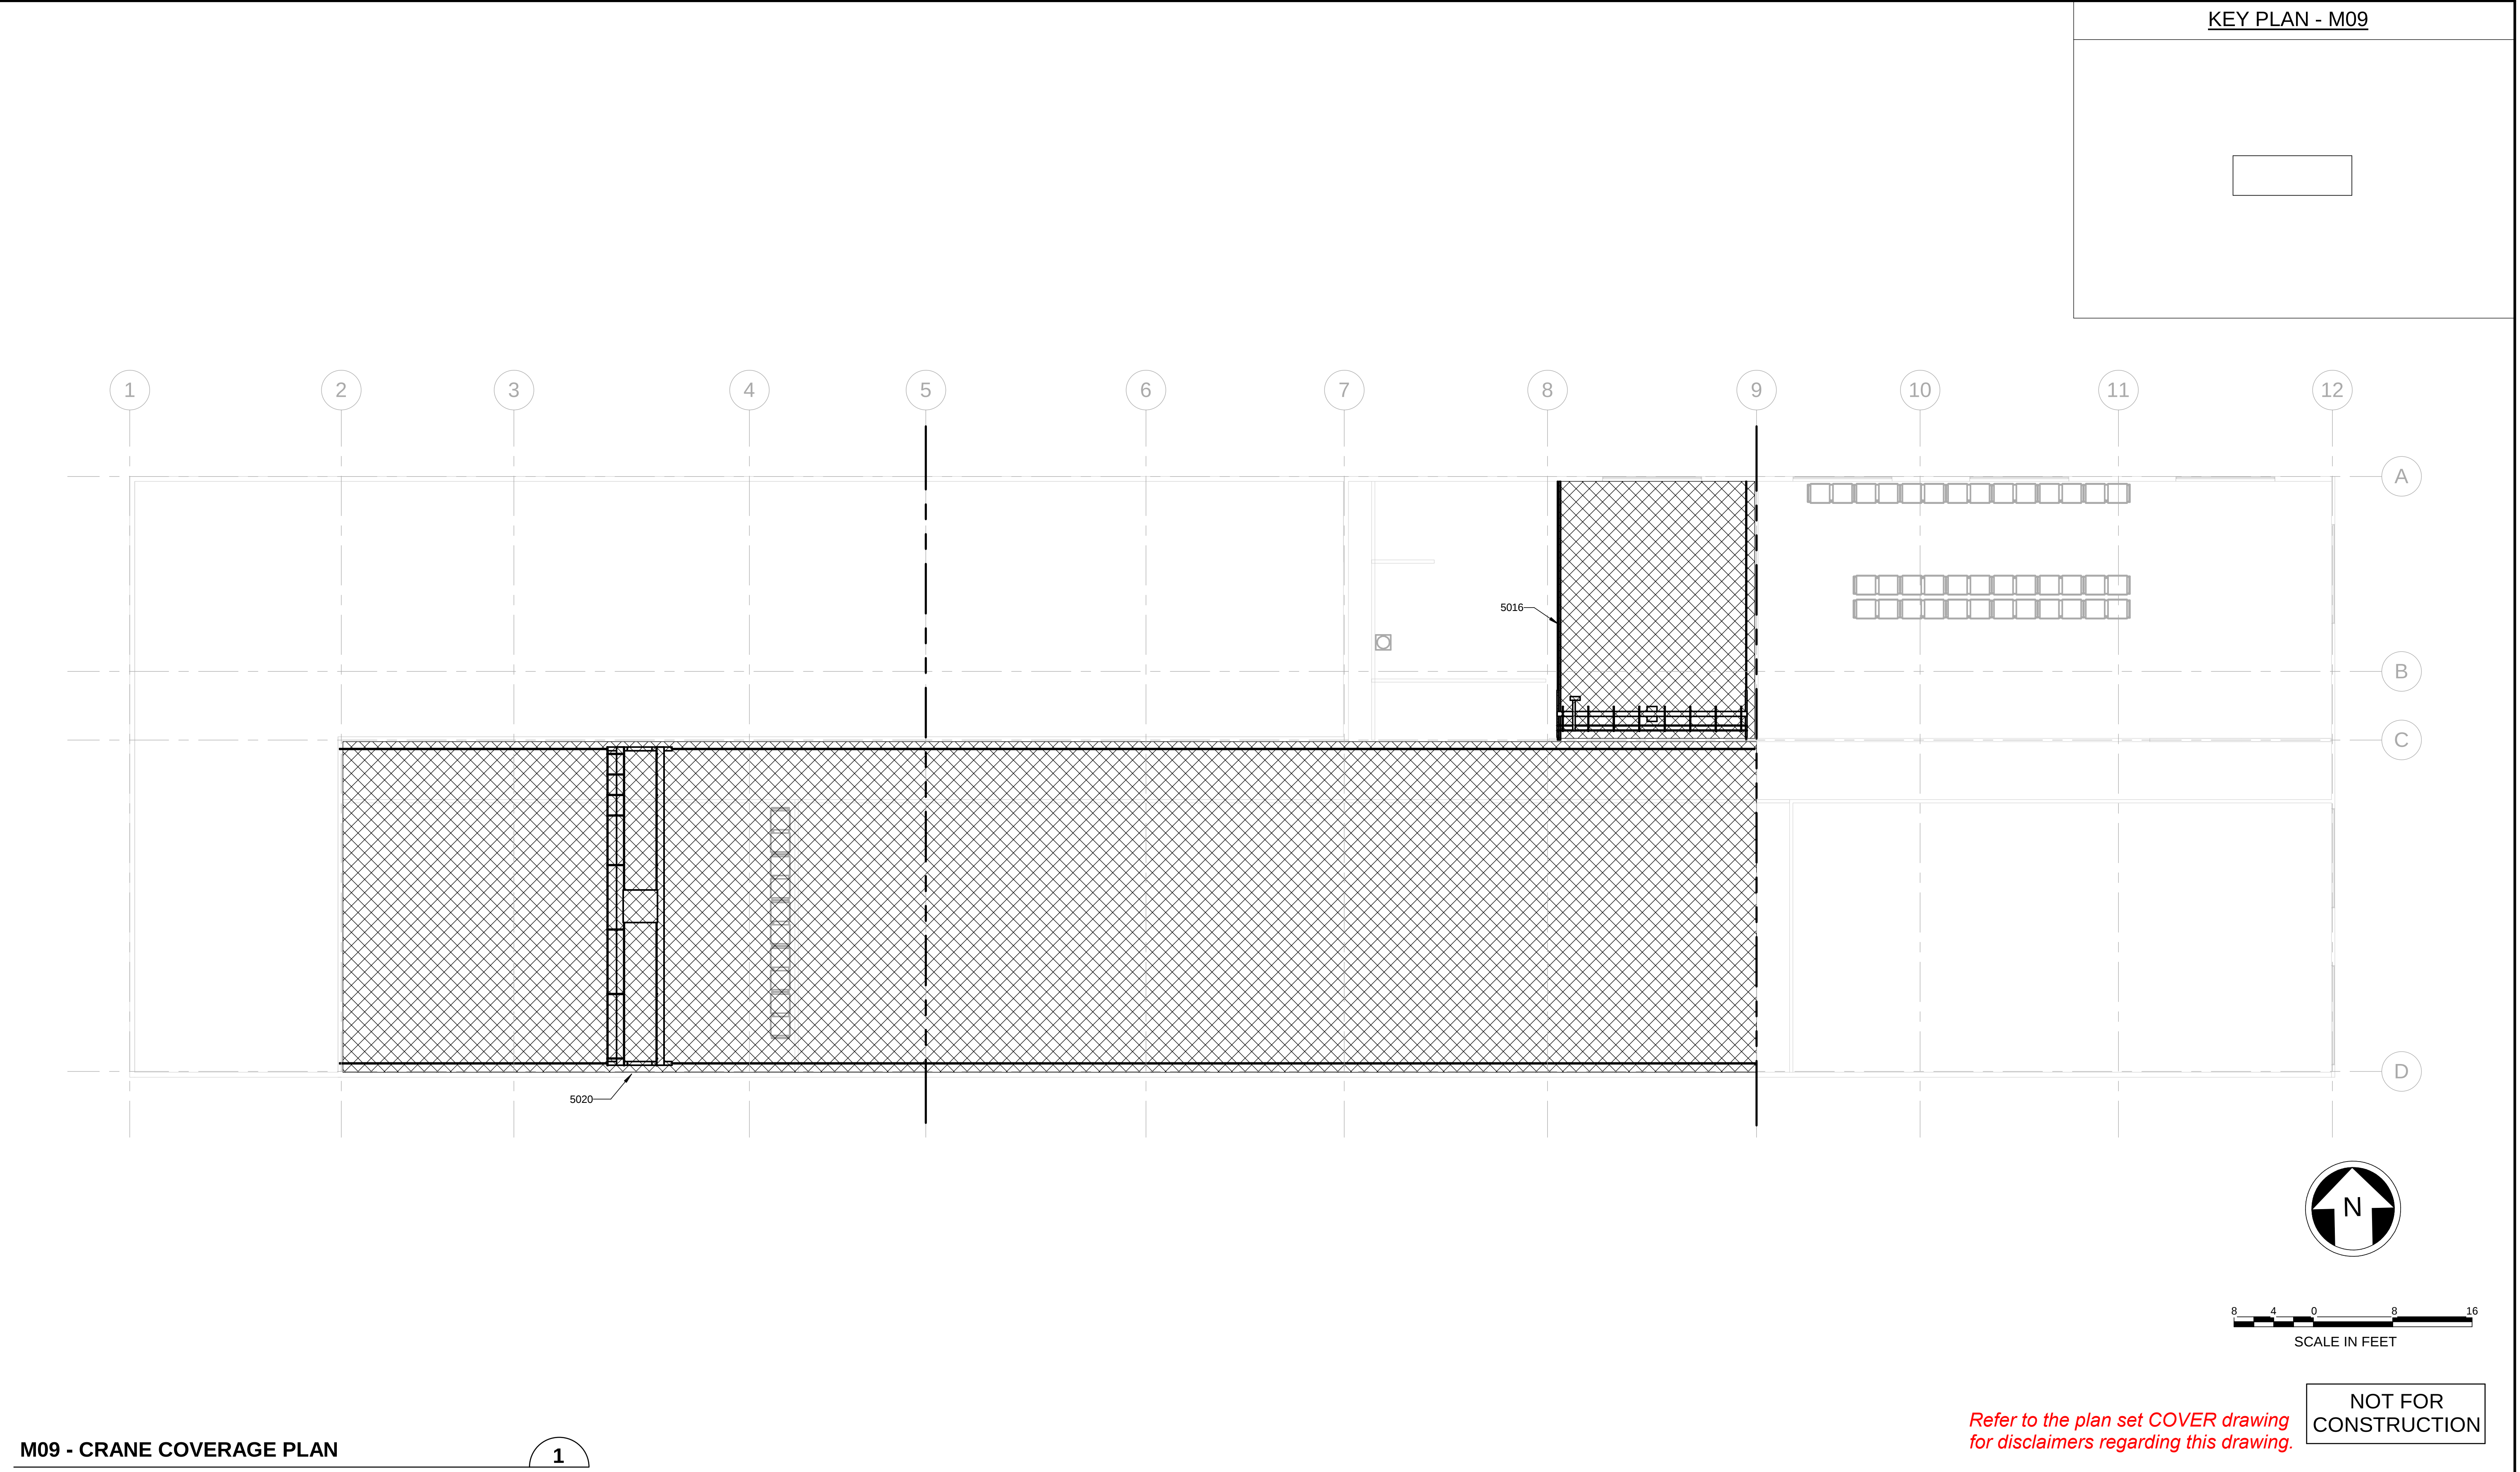

M09 - CRANE COVERAGE PLAN

SCALE: 1/16" = 1'-0"

REFERENCE CONCEPT DRAWINGS

No.	DATE	DSN	CHK	APP	REVISION

AHJ:					PACKAGE #				
DESIGNED BY: J. BOND		LINE IS 1" AT FULL SCALE		SCALE: 1/16" = 1'-0"	SOUND TRANSIT OPERATIONS & MAINTENANCE FACILITY SOUTH PRELIMINARY ENGINEERING EQUIPMENT MOW OVERALL LEVEL 1 CRANE COVERAGE	DRAWING No.: M09-QZD201			
DRAWN BY: J. BOND				FILENAME: OMFS-M09-Q-V2022		FACILITY ID: M09			
CHECKED BY: J. LOHR				CONTRACT No.: AE-0030-17		SHEET No: REV:			
APPROVED BY: S. ZIMMERMAN				SUBMITTED BY: PABLO LOPEZ-HILFIKER		DATE: 2/27/2024	REVIEWED BY:	DATE:	SUBMITTAL DATE: 2/27/2024

Refer to the plan set COVER drawing for disclaimers regarding this drawing.

NOT FOR CONSTRUCTION

2/26/2024 1:16:56 PM
Autodesk Docs//I0339152 TDLE - OMFS Phase III 2021/OMFS-M09W-Q-v2022.rvt

EQUIPMENT GENERAL NOTES

- ALL CONTRACTOR FURNISHED (CF) EQUIPMENT SHOWN ON THESE DRAWINGS WITH A FOUR DIGIT IDENTIFICATION NUMBER IS BASED ON A SPECIFIED MANUFACTURER. ANY MODIFICATION AND/OR SUBSTITUTION OF SAID EQUIPMENT IS SUBJECT TO COMPLETE COORDINATION BY THE CONTRACTOR OF ALL CONNECTIONS SERVICES, OPENING SIZE AND ANY OTHER CONSTRUCTION RELATED REQUIREMENTS.
- CONTRACTOR TO VERIFY AND COORDINATE ALL STRUCTURAL, MECHANICAL, ELECTRICAL AND PLUMBING REQUIREMENTS OF EQUIPMENT WITH MANUFACTURER'S APPROVED SHOP DRAWINGS PRIOR TO INSTALLATION.
- THIS LAYOUT IS PROVIDED FOR GENERAL LOCATION OF EQUIPMENT. UNLESS SPECIFICALLY LOCATED BY DIMENSIONS ON THE DRAWINGS, THE EQUIPMENT SHALL BE PLACED NEAR THE THE LOCATION ON THE DRAWINGS BUT IN THE MOST OPERATIONALLY EFFICIENT POSITION AND ORIENTATION.
- SEISMICALLY BRACE ALL FIXED EQUIPMENT AND STORAGE EQUIPMENT PER LOCAL AND STATE SEISMIC RESTRAINT GUIDELINES.
- CONTRACTOR SHALL REFER TO EQUIPMENT LAYOUT DRAWINGS FOR EXACT LOCATIONS AND COORDINATION OF ALL EQUIPMENT. REFERENCE M09W-QZP001 FOR EQUIPMENT IDENTIFIERS AND DESCRIPTION.
- COORDINATE WORK WITH ARCHITECTURAL FEATURES SO THE INTERFERENCE BETWEEN PIPING, EQUIPMENT, MECHANICAL WORK AND BUILDING STRUCTURE IS AVOIDED.

EQUIPMENT LINE TYPE LEGEND

CF/CI	
OF/CI	
OF/OI	

ABBREVIATIONS

AFF	ABOVE FINISH FLOOR
ATF	AUTOMATIC TRANSMISSION FLUID
CA	COMPRESSED AIR
CC	CONTROL CONSOLE
CF/CI	CONTRACTOR FURNISHED / CONTRACTOR INSTALLED
CFM	CUBIC FEET PER MINUTE
CG	CHASSIS GREASE
CL	CENTERLINE
CNG	COMPRESSED NATURAL GAS
D	DIESEL
DEF	DIESEL EXHAUST FLUID
EC	ENGINE COOLANT
EO1	ENGINE OIL
EO2	ENGINE OIL
EQ	EQUAL
EQ ID	EQUIPMENT IDENTIFIER
F/R	FILTER REGULATOR
FF	FINISH FLOOR
FMS	FLUID MANAGEMENT SYSTEM
FRL	FILTER, REGULATOR, LUBRICATOR
GO	GEAR OIL
GPM	GALLONS PER MINUTE
HO	HYDRAULIC OIL
HP	HIGH PRESSURE
ID	IDENTIFICATION
NG	NATURAL GAS
NRV	NON REVENUE VEHICLE
NTS	NOT TO SCALE
OF/CI	OWNER FURNISHED / CONTRACTOR INSTALLED
OF/OI	OWNER FURNISHED / OWNER INSTALLED
OH	OVERHEAD
PAC	PUMP AIR CONTROLLER
S/O	SAND/OIL SEPARATOR
SPEC	SPECIFICATION
TLM	TANK LEVEL MONITOR
TYP	TYPICAL
UC	USED COOLANT
UG	UNDERGROUND
UNO	UNLESS NOTED OTHERWISE
UO	USED OIL
W	WATER
WWF	WINDSHIELD WASHER FLUID

CF/CI EQUIPMENT SCHEDULE

EQ ID #	DESCRIPTION
1381	PLATFORM, WORK, FIBERGLASS
3717	WASHER, HIGH PRESSURE, HOT WATER, ELECTRIC, 4.2 GPM

Refer to the plan set COVER drawing
for disclaimers regarding this drawing.

NOT FOR
CONSTRUCTION

REFERENCE CONCEPT DRAWINGS

No.	DATE	DSN	CHK	APP	REVISION

AHJ:					PACKAGE #									
DESIGNED BY: J. BOND					LINE IS 1" AT FULL SCALE			SCALE: AS NOTED		SOUND TRANSIT OPERATIONS & MAINTENANCE FACILITY SOUTH PRELIMINARY ENGINEERING			DRAWING No.: M09W-QZP001	
DRAWN BY: M. SCHUESSLER						FILENAME: X100-X01-X-v2020		FACILITY ID: M09W						
CHECKED BY: J. LOHR						CONTRACT No.: AE-0030-17		SHEET No:					REV:	
APPROVED BY: S. ZIMMERMAN						SUBMITTAL DATE: 2/27/2024		EQUIPMENT NRV WASH EQUIPMENT SCHEDULE						
SUBMITTED BY: PABLO LOPEZ-HILFIKER		DATE: 2/27/2024		REVIEWED BY:		DATE:		SUBMITTAL DATE: 2/27/2024						

2/26/2024 1:16:56 PM
Autodesk Docs//I0339152 TDLE - OMFS Phase III 2021/OMFS-M09W-Q-v2022.rvt


NRV WASH LEVEL 1 LAYOUT PLAN

SCALE: 1/8" = 1'-0"


REFERENCE CONCEPT DRAWINGS

No.	DATE	DSN	CHK	APP	REVISION

AHJ:				PACKAGE #									
DESIGNED BY: J. BOND					LINE IS 1" AT FULL SCALE	 SOUNDTRANSIT		SCALE: 1/8" = 1'-0"		SOUND TRANSIT OPERATIONS & MAINTENANCE FACILITY SOUTH PRELIMINARY ENGINEERING EQUIPMENT NRV WASH LEVEL 1 LAYOUT PLAN		DRAWING No.: M09W-QPP102	
DRAWN BY: J. BOND								FILENAME: X100-X01-X-v2020				FACILITY ID: M09W	
CHECKED BY: J. LOHR								CONTRACT No.: AE-0030-17				SHEET No:	
APPROVED BY: S. ZIMMERMAN								SUBMITTAL DATE: 2/27/2024				REV:	
SUBMITTED BY: PABLO LOPEZ-HILFIKER		DATE: 2/27/2024		REVIEWED BY:		DATE:							

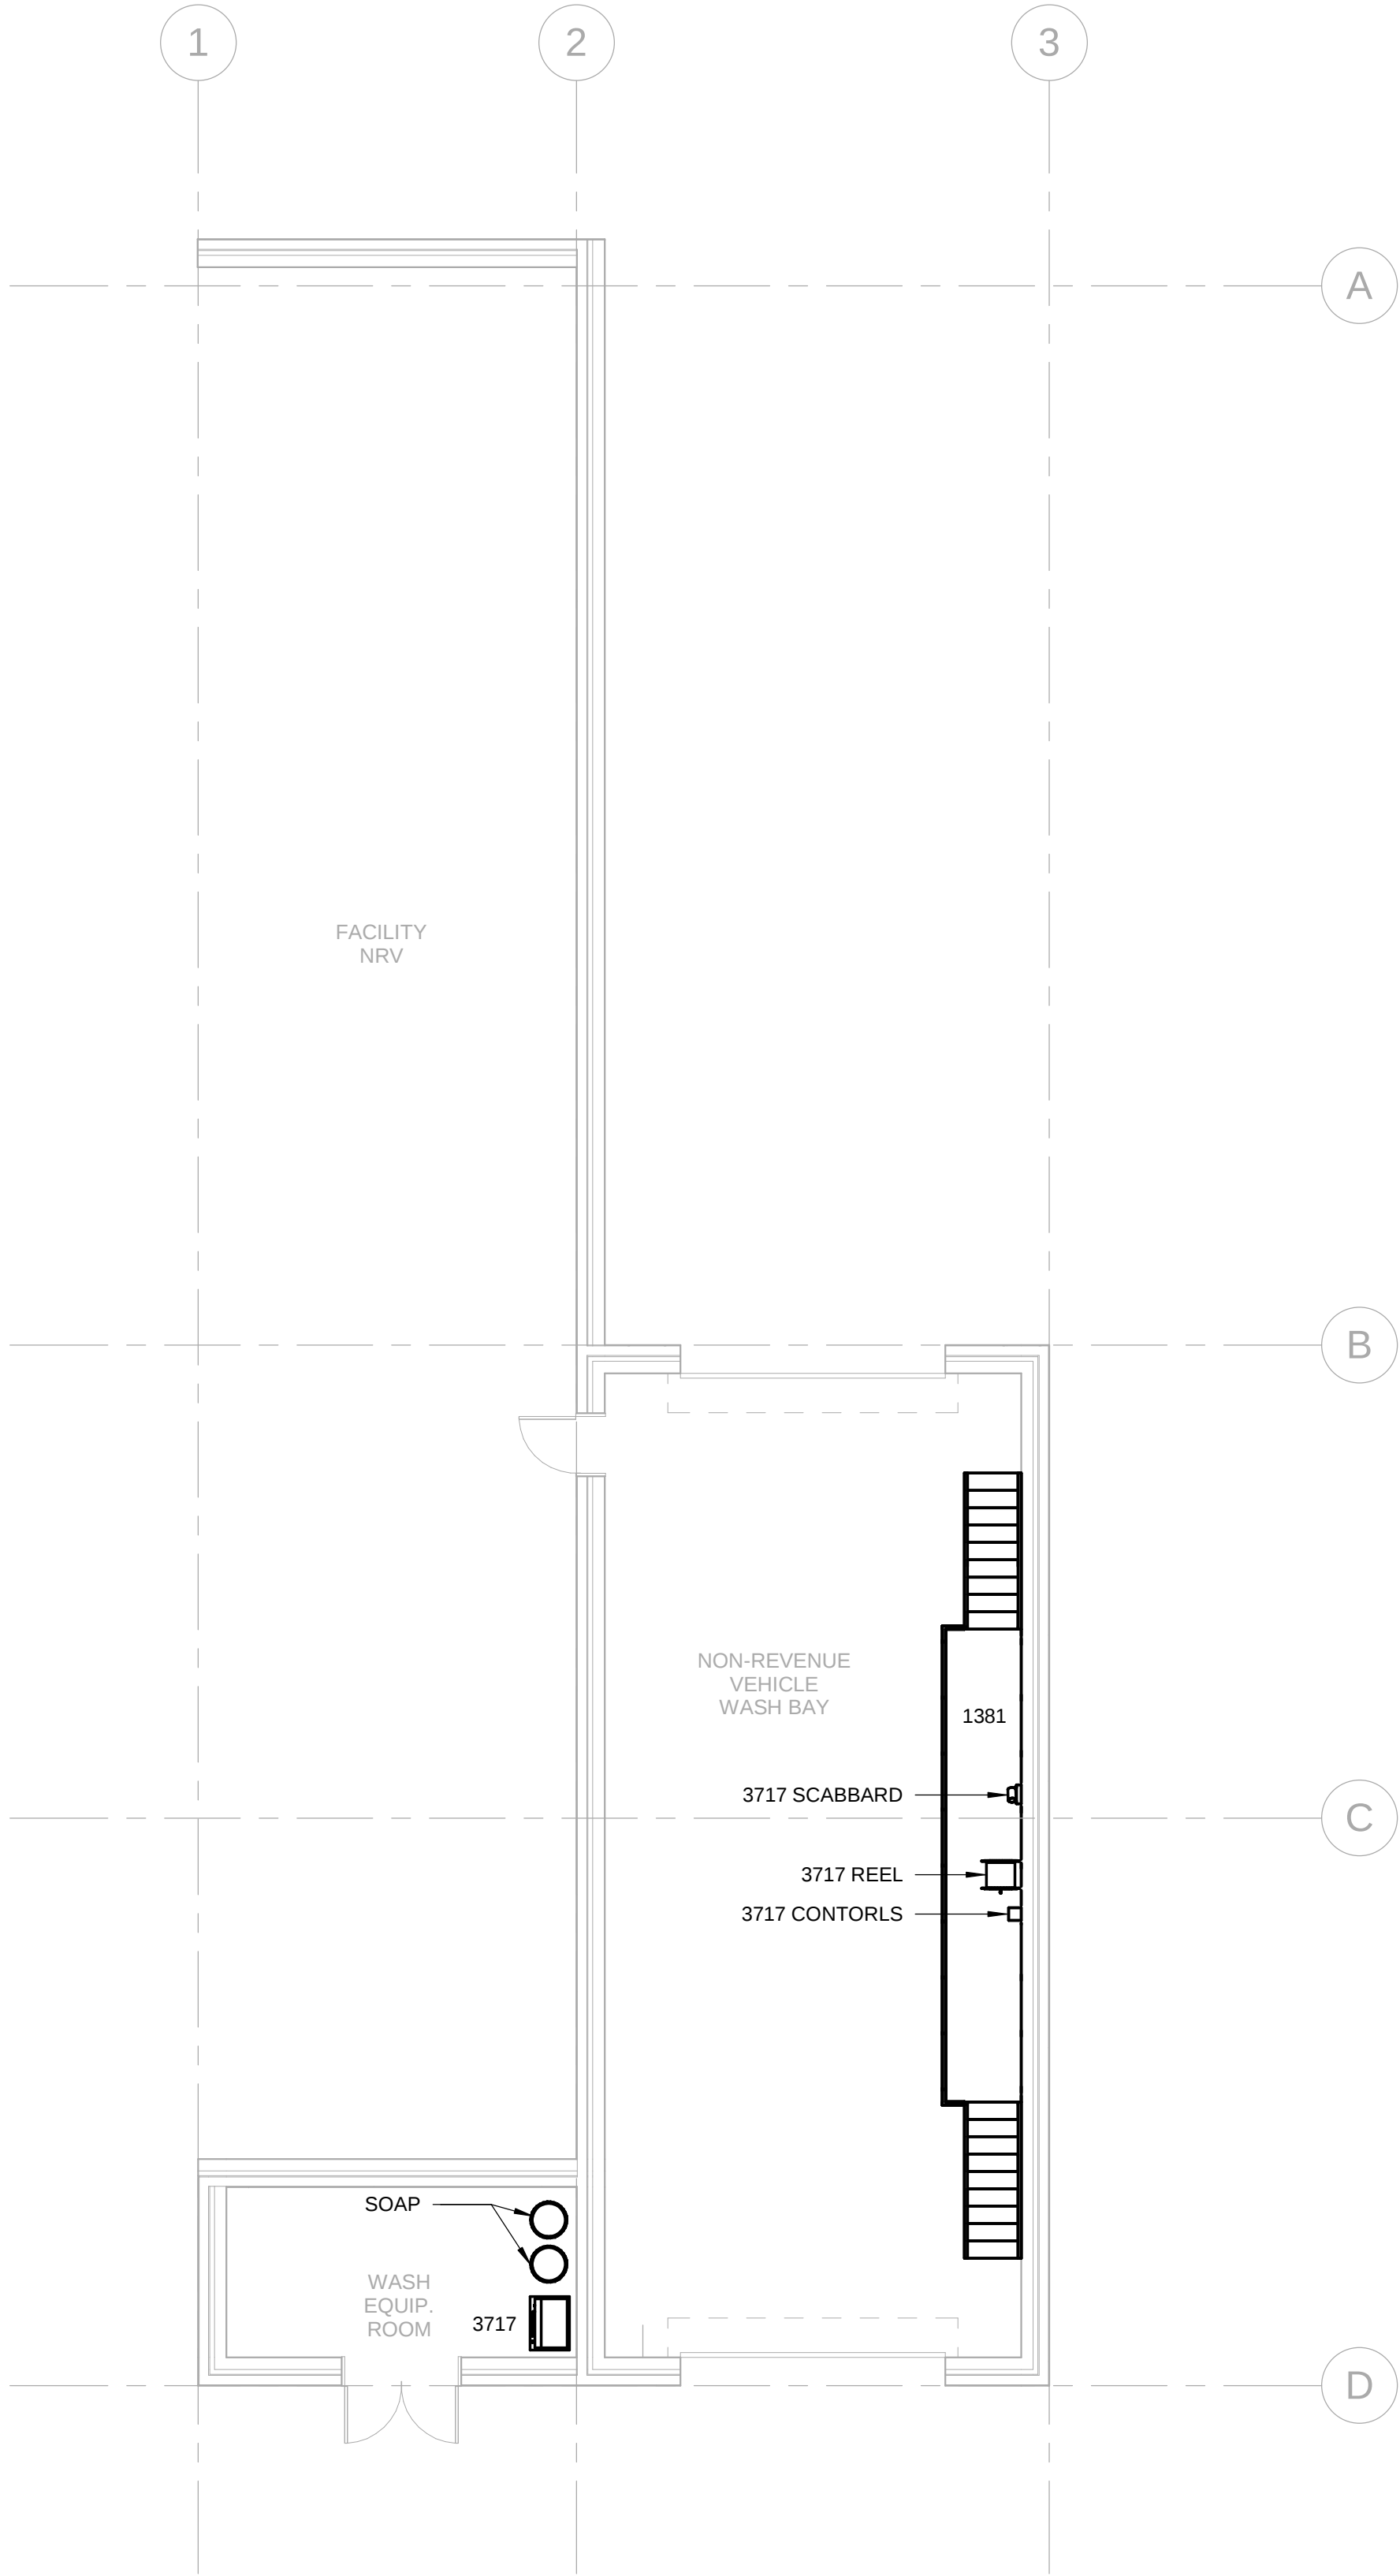


KEY PLAN - M09W

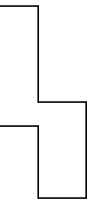

DRAWING SHEET NOTES

- 1 REFERENCE SHEET M09-QZP001 FOR ALL EQUIPMENT DESCRIPTIONS.
- 2 REFERENCE SHEET M09-QZP001 FOR ALL GENERAL EQUIPMENT NOTES
- 3 REFERENCE SHEET M09-QZP001 FOR ALL ABBREVIATIONS

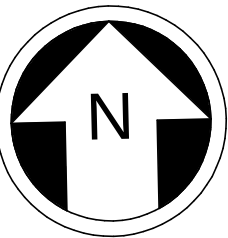

8 4 0 8 16
SCALE IN FEET

Refer to the plan set COVER drawing for disclaimers regarding this drawing.

NOT FOR CONSTRUCTION

2/26/2024 1:37:53 PM Autodesk Docs//I0339152 TDLE - OMFS Phase III 2021/OMFS-M10-Q-v2022.rvt

EQUIPMENT GENERAL NOTES

- 1. ALL CONTRACTOR FURNISHED (CF) EQUIPMENT SHOWN ON THESE DRAWINGS WITH A FOUR DIGIT IDENTIFICATION NUMBER IS BASED ON A SPECIFIED MANUFACTURER. ANY MODIFICATION AND/OR SUBSTITUTION OF SAID EQUIPMENT IS SUBJECT TO COMPLETE COORDINATION BY THE CONTRACTOR OF ALL CONNECTIONS SERVICES, OPENING SIZE AND ANY OTHER CONSTRUCTION RELATED REQUIREMENTS.
- 2. CONTRACTOR TO VERIFY AND COORDINATE ALL STRUCTURAL, MECHANICAL, ELECTRICAL AND PLUMBING REQUIREMENTS OF EQUIPMENT WITH MANUFACTURER'S APPROVED SHOP DRAWINGS PRIOR TO INSTALLATION.
- 3. THIS LAYOUT IS PROVIDED FOR GENERAL LOCATION OF EQUIPMENT. UNLESS SPECIFICALLY LOCATED BY DIMENSIONS ON THE DRAWINGS, THE EQUIPMENT SHALL BE PLACED NEAR THE THE LOCATION ON THE DRAWINGS BUT IN THE MOST OPERATIONALLY EFFICIENT POSITION AND ORIENTATION.
- 4. SEISMICALLY BRACE ALL FIXED EQUIPMENT AND STORAGE EQUIPMENT PER LOCAL AND STATE SEISMIC RESTRAINT GUIDELINES.
- 5. CONTRACTOR SHALL REFER TO EQUIPMENT LAYOUT DRAWINGS FOR EXACT LOCATIONS AND COORDINATION OF ALL EQUIPMENT. REFERENCE M10-QZP001 FOR EQUIPMENT IDENTIFIERS AND DESCRIPTION.
- 6. COORDINATE WORK WITH ARCHITECTURAL FEATURES SO THE INTERFERENCE BETWEEN PIPING, EQUIPMENT, MECHANICAL WORK AND BUILDING STRUCTURE IS AVOIDED.

EQUIPMENT LINE TYPE LEGEND

CF/CI	
OF/CI	
OF/OI	

CF/CI EQUIPMENT SCHEDULE

EQ ID #	DESCRIPTION
1200	CART, PARTS
1456	RACK, BULK STORAGE, SIX FOOT
1501	STORAGE SYSTEM PALLET, WITH RACK MOUNTED CRANE
1502	STORAGE SYSTEM PALLET, WITH RACK MOUNTED CRANE
1535	RACK, PALLET, EIGHT FOOT, TWO TIER
1542	RACK, PALLET, NINE FOOT, FOUR TIER
1688	SHELVING UNIT, EIGHT SHELF
1698	SHELVING UNIT, WITH SIX DRAWERS
1731	STORAGE SYSTEM, AUTOMATED, VERTICAL TRAY
1753	TABLE, LAYOUT, STAINLESS STEEL TOP, EIGHT FOOT
1950	CABINET, FLAMMABLE MATERIALS, LARGE
1966	PALLET, CONTAINMENT, HAZARDOUS MATERIALS, FOUR DRUM
2401	SCALE, IN-FLOOR, 10,000 POUND CAPACITY
2650	SHRINK WRAP MACHINE, AUTOMATIC
5017	CRANE, BRIDGE, TOP RUNNING
5018	CRANE, BRIDGE, TOP RUNNING
5225	DOCK LEVELER, PIT
5410	FORKLIFT, ELECTRIC, 10,000 POUND
5410A	FORKLIFT CHARGER
5442	LIFT, PARTS, STRADDLE

NOT FOR CONSTRUCTION


Refer to the plan set COVER drawing for disclaimers regarding this drawing.

REFERENCE CONCEPT DRAWINGS



No.	DATE	DSN	CHK	APP	REVISION

AHJ:					PACKAGE #				
DESIGNED BY: J. BOND			LINE IS 1" AT FULL SCALE	SCALE: AS NOTED	SOUND TRANSIT OPERATIONS & MAINTENACE FACILITY SOUTH PRELIMINARY ENGINEERING	DRAWING No.: M10-QZP001			
DRAWN BY: J. BOND				FILENAME: OMFS-M10-Q-V2022.RVT					
CHECKED BY: J. LOHR				CONTRACT No.: AE-0030-17					
APPROVED BY: S. ZIMMERMAN				SUBMITTAL DATE: 2/27/2024					
SUBMITTED BY: PABLO LOPEZ-HILFIKER		DATE: 2/27/2024		REVIEWED BY:		EQUIPMENT LSWS EQUIPMENT SCHEDULE	FACILITY ID: M10		
							SHEET No: REV:		

2/26/2024 1:37:46 PM
Autodesk Docs://10339152 TDLE - OMFS Phase III 2021/OMFS-M10-Q-v2022.rvt

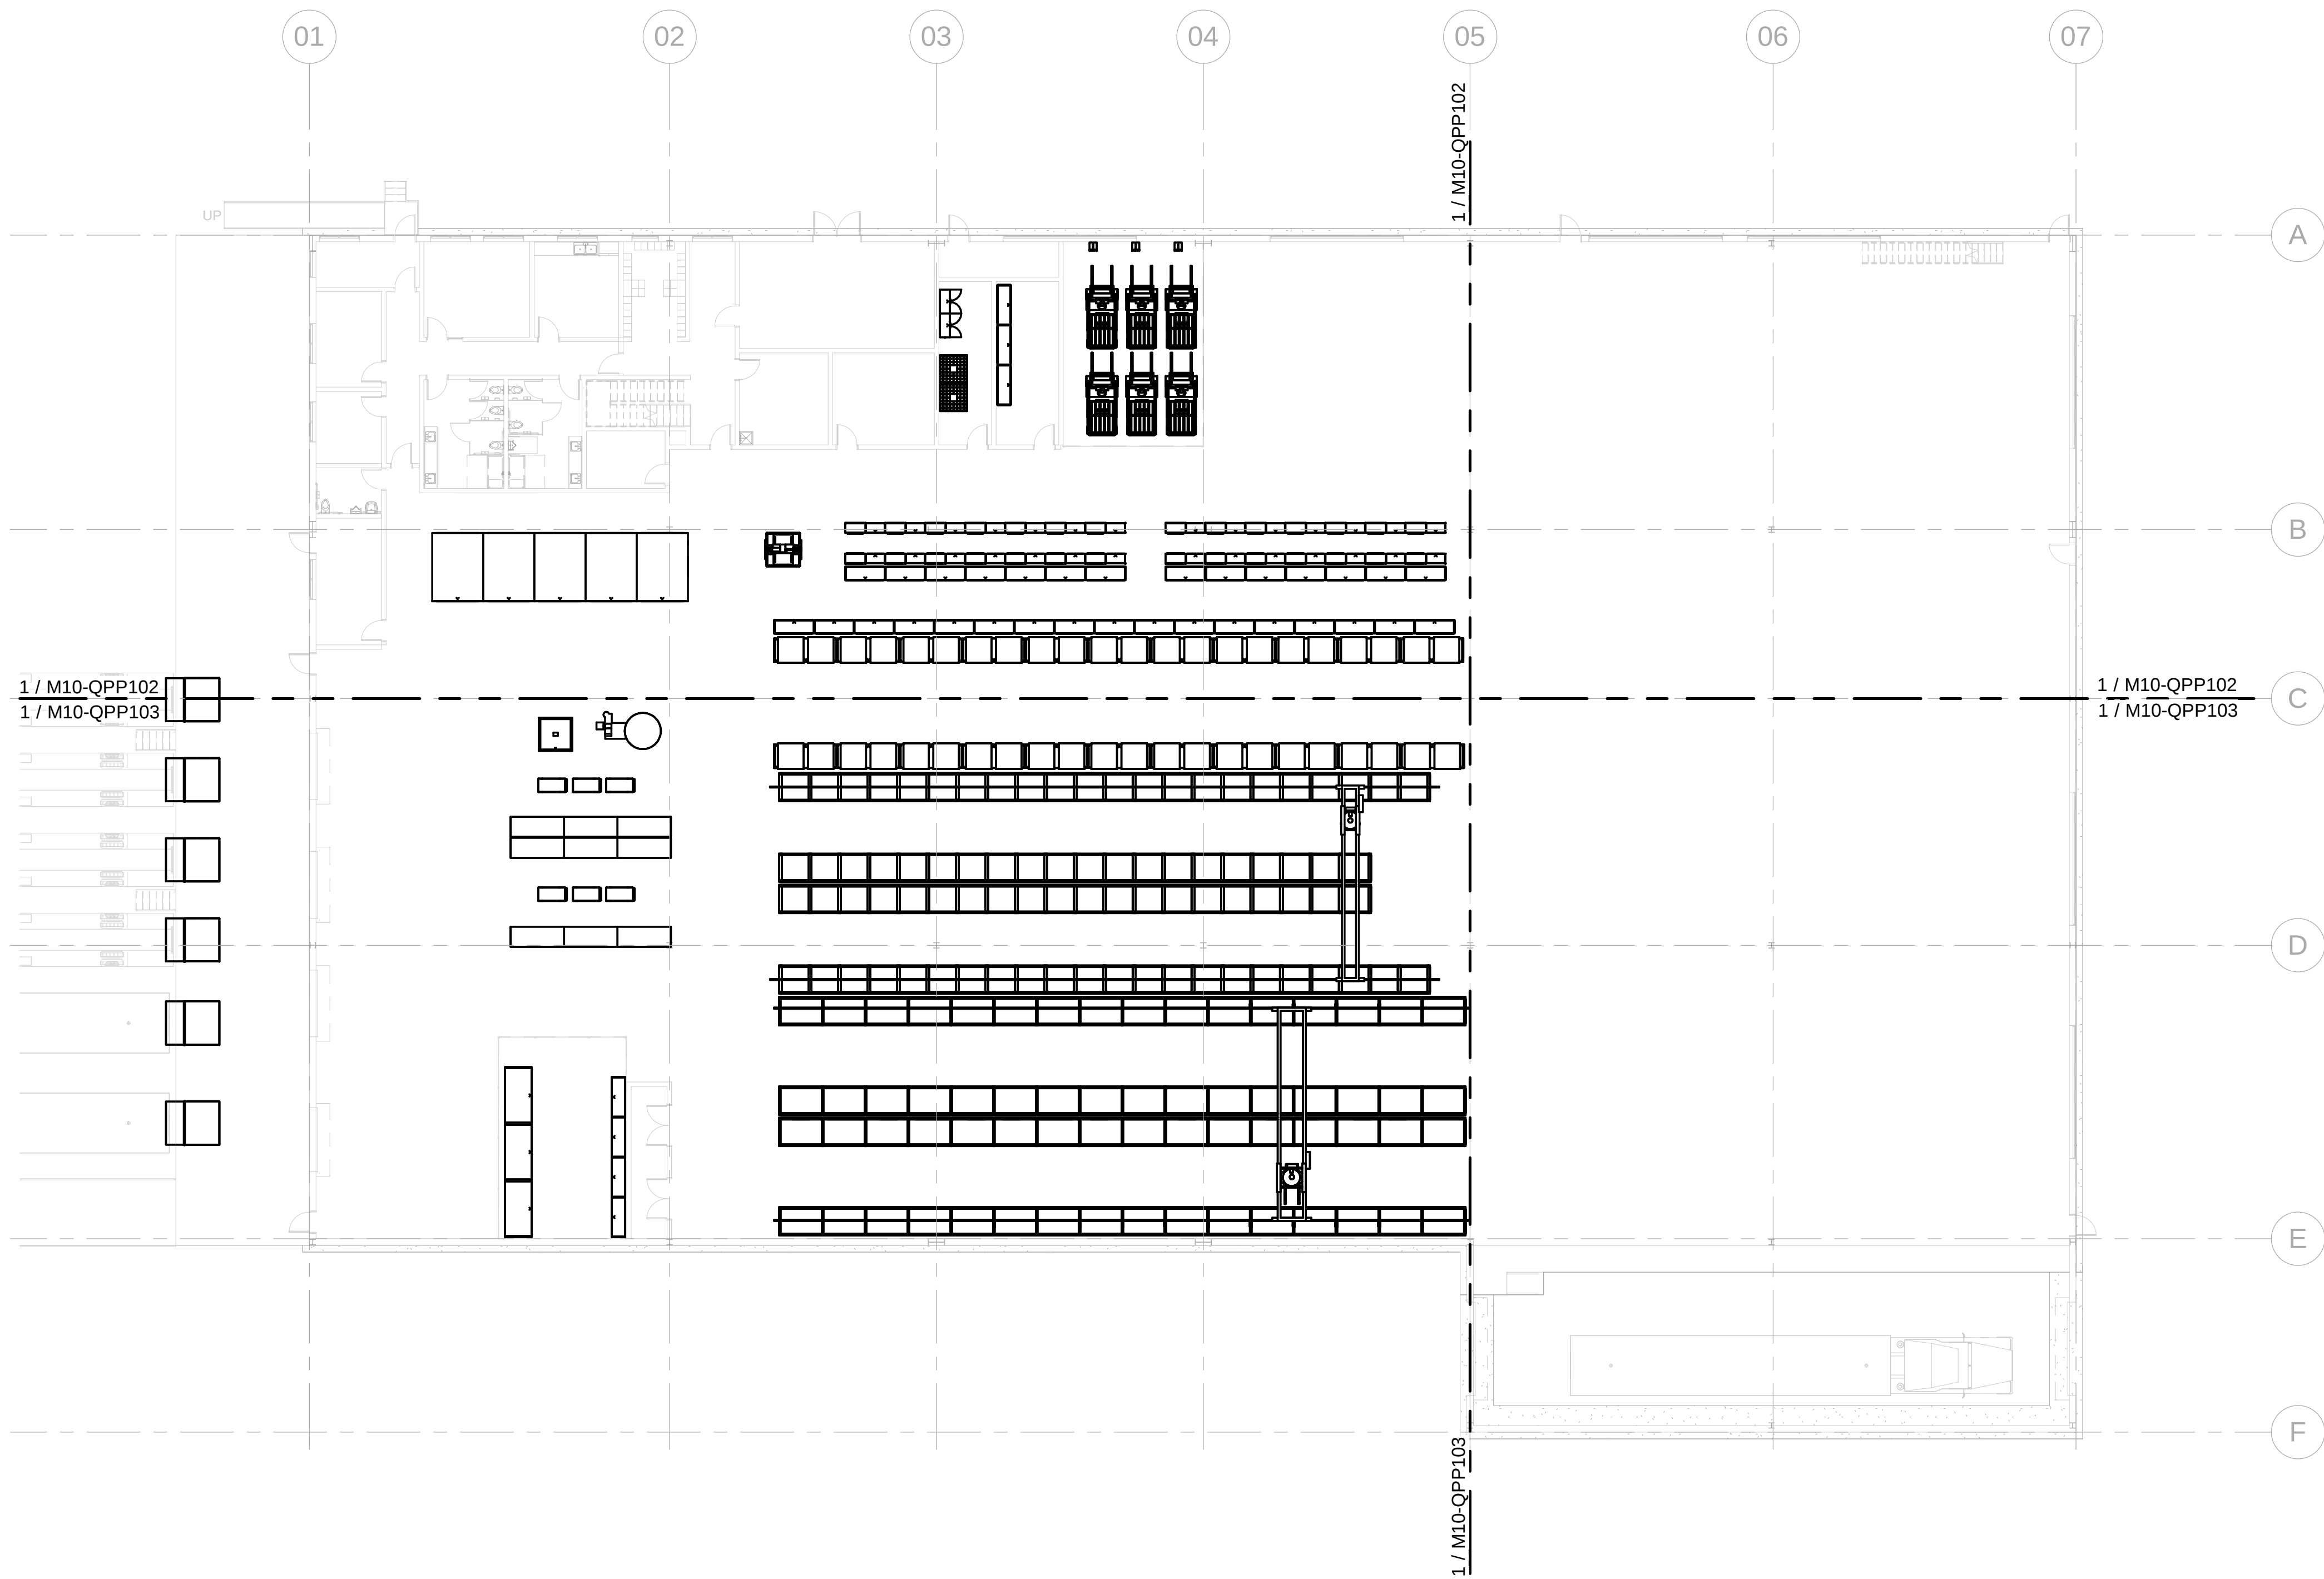

KEY PLAN - M09W

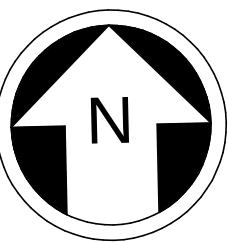 

GRADE LEVEL OVERALL LAYOUT PLAN

SCALE: 1/16" = 1'-0"


1

REFERENCE CONCEPT DRAWINGS

No.	DATE	DSN	CHK	APP	REVISION

AHJ:

DESIGNED BY:
J. BOND
DRAWN BY:
J. BOND
CHECKED BY:
J. LOHR
APPROVED BY:
S. ZIMMERMAN

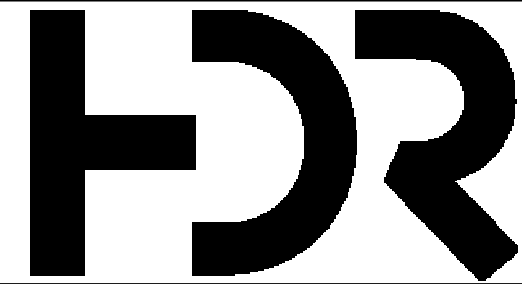

SUBMITTED BY:
PABLO LOPEZ-HILFIKER

DATE:
2/27/2024

REVIEWED BY:

PACKAGE #



DATE:

SCALE:

1/16" = 1'-0"

FILENAME:

OMFS-M10-Q-V2022.RVT

CONTRACT No.:

AE-0030-17

SUBMITTAL DATE:

2/27/2024

SOUND TRANSIT
OPERATIONS & MAINTENACE FACILITY SOUTH
PRELIMINARY ENGINEERING

EQUIPMENT
LSWS OVERALL LEVEL 1 LAYOUT PLAN

DRAWING No.:

M10-QPP101

FACILITY ID:

M10


SHEET No:

REV:

Refer to the plan set COVER drawing
for disclaimers regarding this drawing.

NOT FOR
CONSTRUCTION

2/26/2024 1:37:47 PM
Autodesk Docs//I0339152 TDLE - OMFS Phase III 2021/OMFS-M10-Q-v2022.rvt

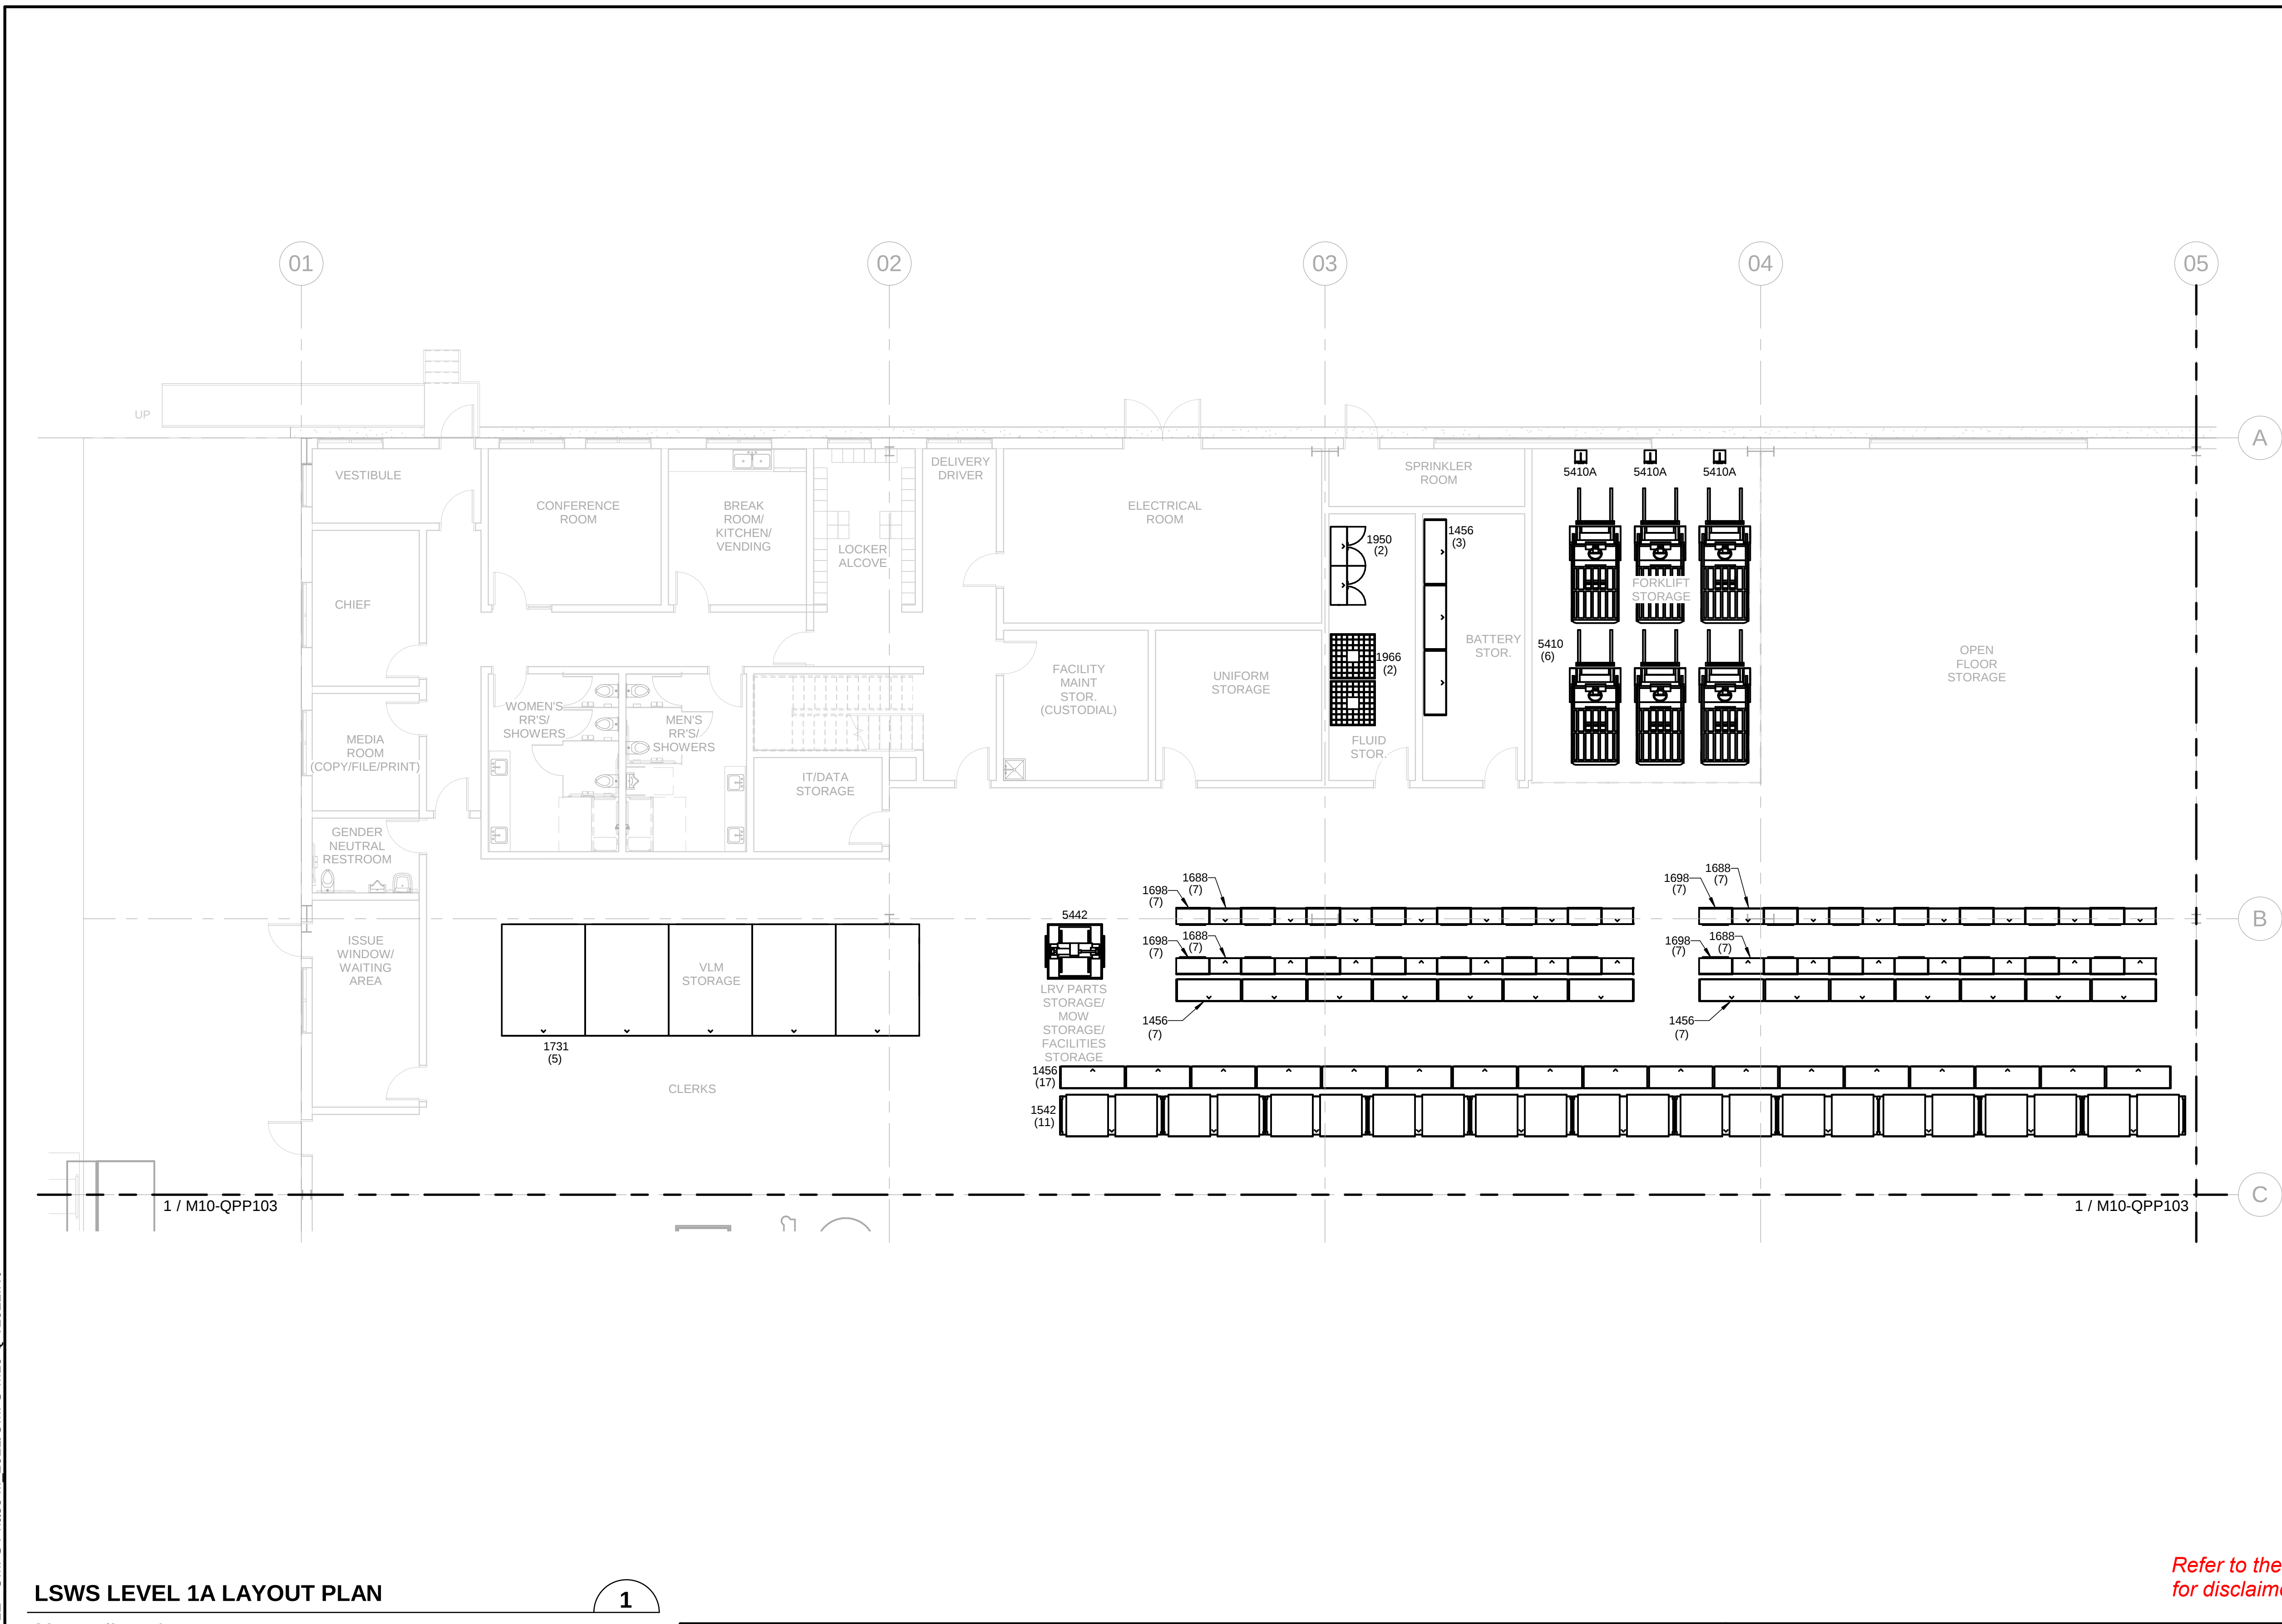

LSWS LEVEL 1A LAYOUT PLAN


SCALE: 1/8" = 1'-0"

REFERENCE CONCEPT DRAWINGS

No.	DATE	DSN	CHK	APP	REVISION


AHJ:					PACKAGE #				
DESIGNED BY: J. BOND		LINE IS 1" AT FULL SCALE		SCALE: 1/8" = 1'-0"	SOUND TRANSIT OPERATIONS & MAINTENACE FACILITY SOUTH PRELIMINARY ENGINEERING EQUIPMENT LSWS LEVEL 1A LAYOUT PLAN	DRAWING No.: M10-QPP102			
DRAWN BY: J. BOND				FILENAME: OMFS-M10-Q-V2022.RVT		FACILITY ID: M10			
CHECKED BY: J. LOHR				CONTRACT No.: AE-0030-17		SHEET No:	REV:		
APPROVED BY: S. ZIMMERMAN				SUBMITTAL DATE:					
SUBMITTED BY: 2/27/2024				DATE:		REVIEWED BY:			

KEY PLAN - M09W

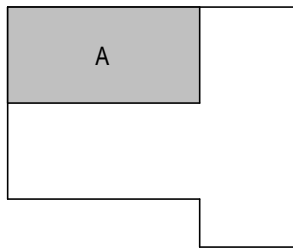

DRAWING SHEET NOTES


- REFERENCE SHEET M10-QZP001 FOR ALL EQUIPMENT DESCRIPTIONS.
- REFERENCE SHEET M10-QZP001 FOR ALL GENERAL EQUIPMENT NOTES
- REFERENCE SHEET M10-QZP001 FOR ALL ABBREVIATIONS

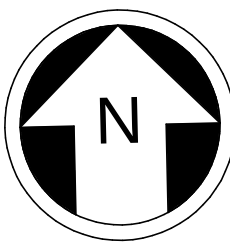


Refer to the plan set COVER drawing for disclaimers regarding this drawing.

NOT FOR CONSTRUCTION

2/26/2024 1:37:48 PM
Autodesk Docs://10339152 TDLE - OMFS Phase III 2021/OMFS-M10-Q-V2022.rvt

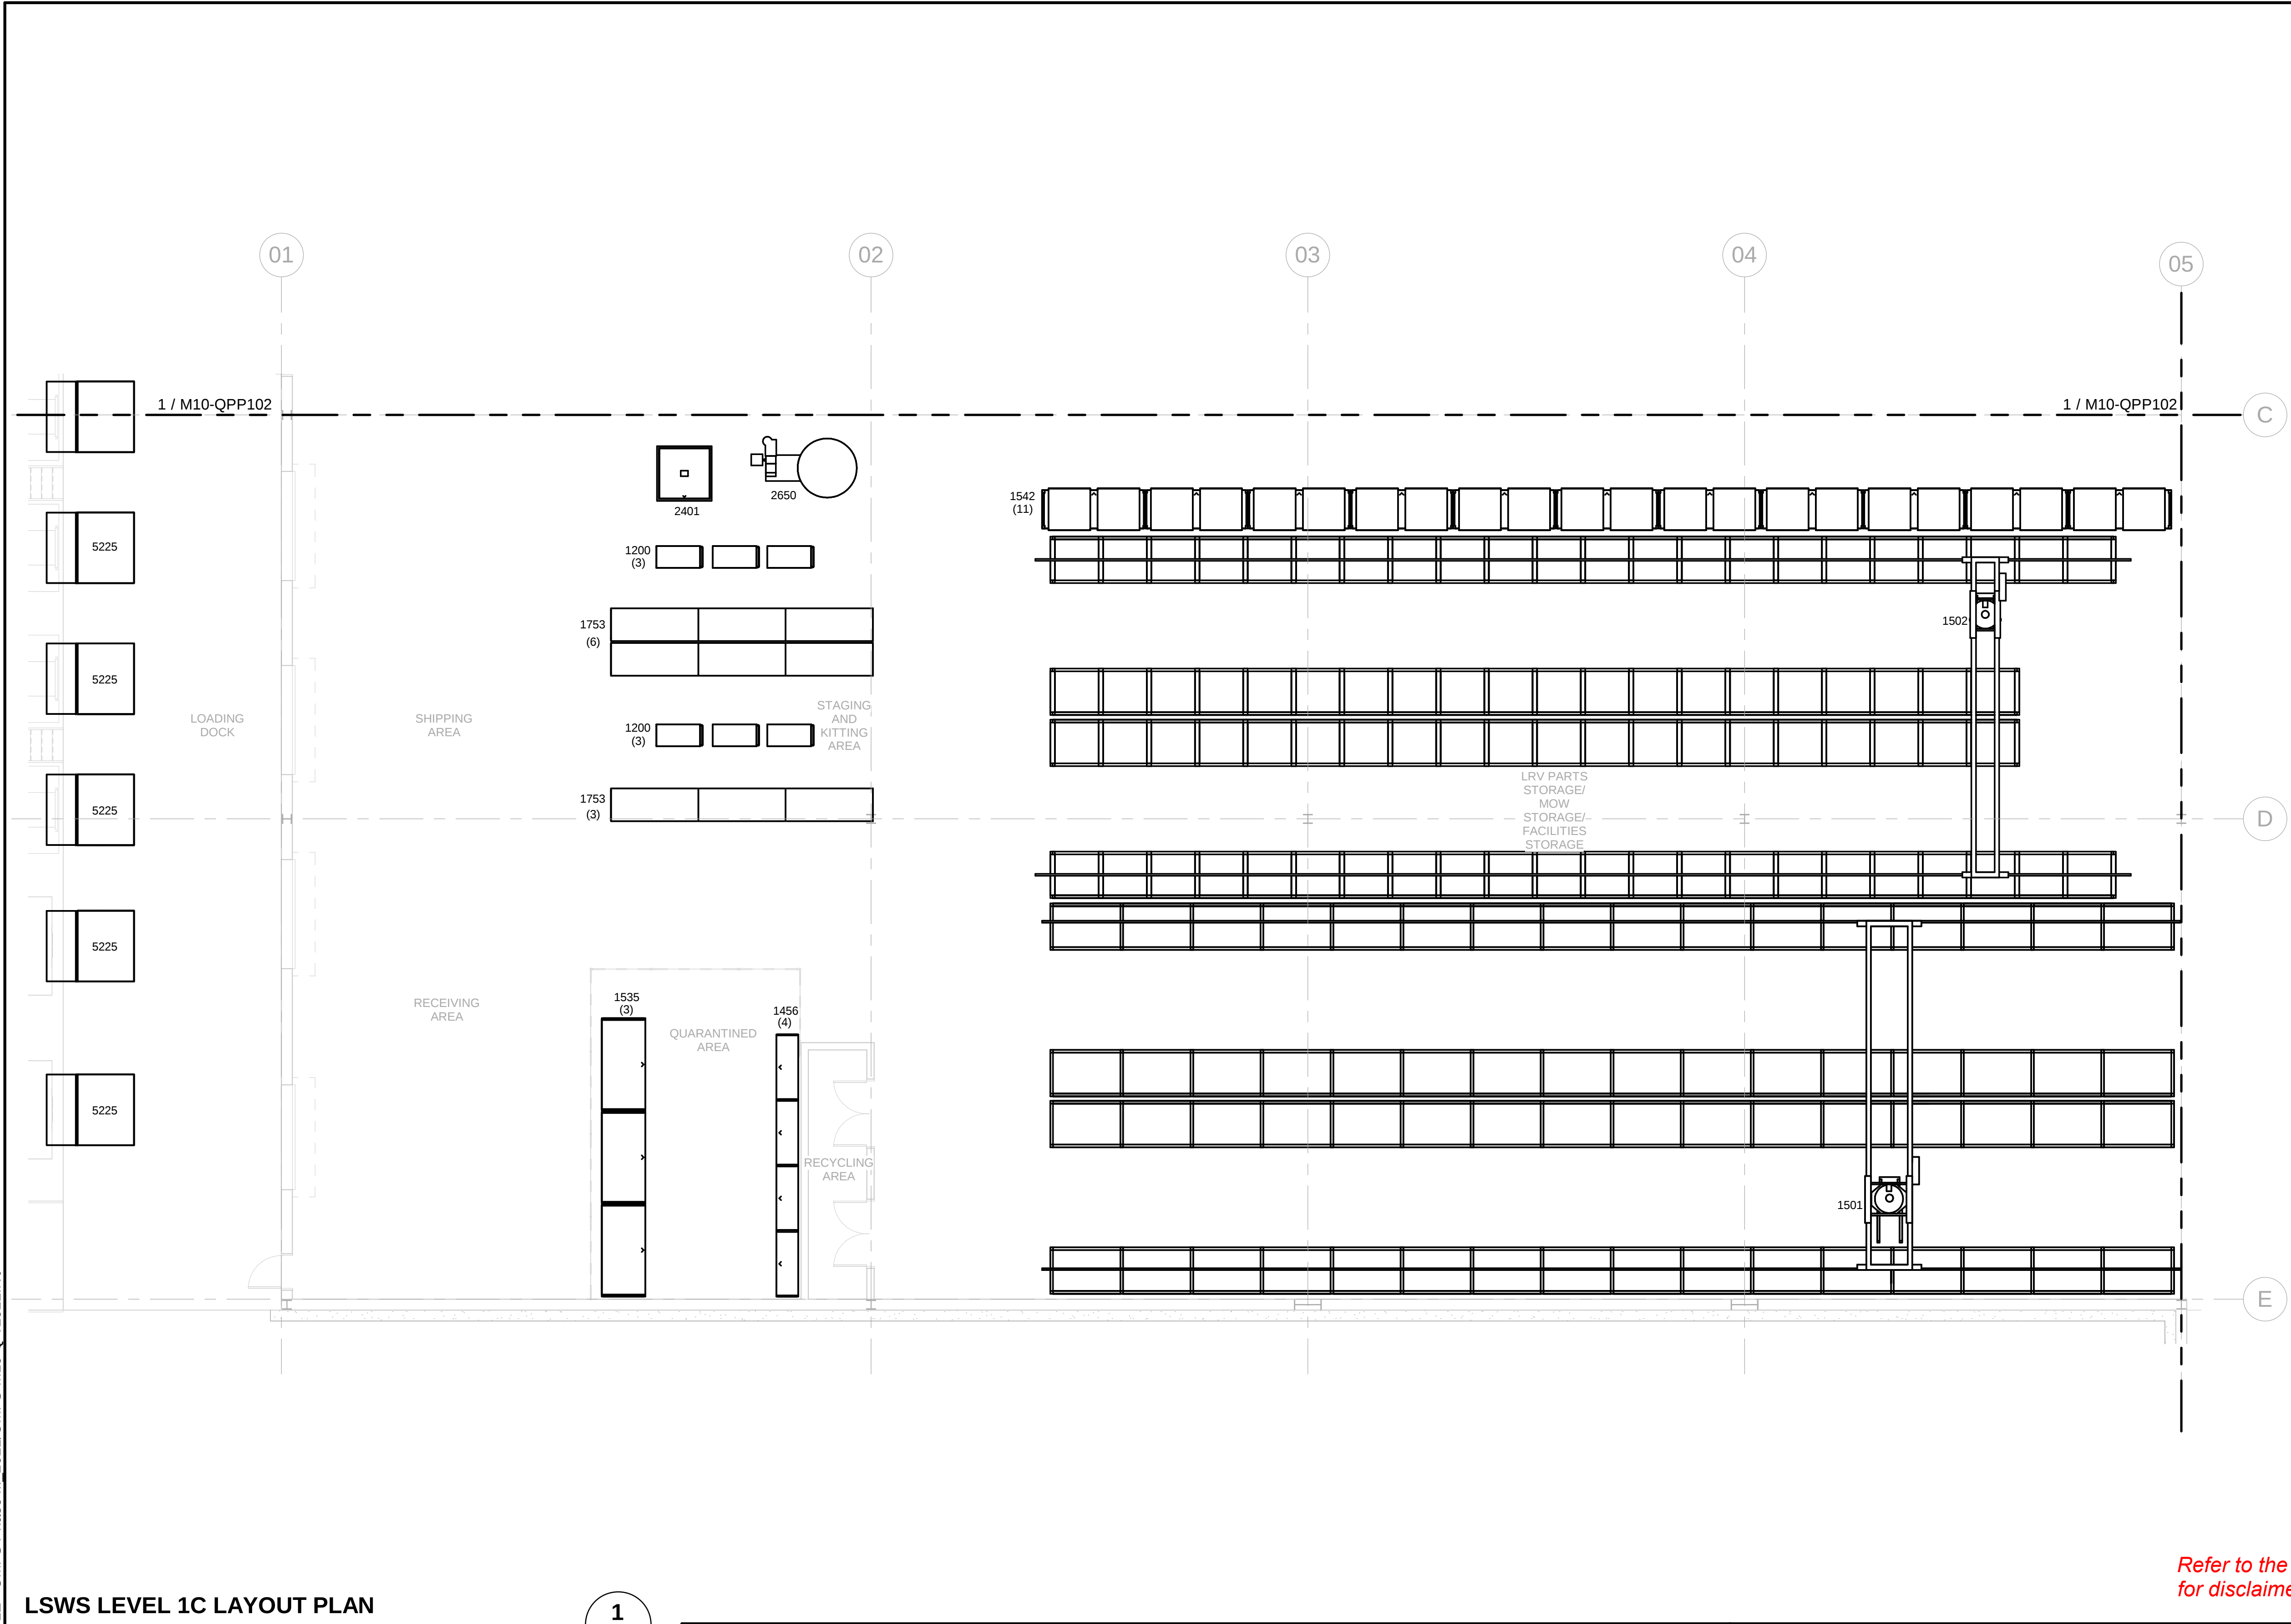


KEY PLAN - M09W

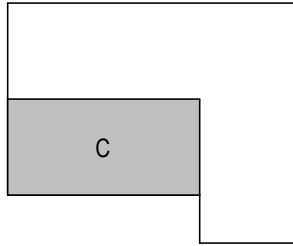

DRAWING SHEET NOTES

- 1 REFERENCE SHEET M10-QZP001 FOR ALL EQUIPMENT DESCRIPTIONS.
- 2 REFERENCE SHEET M10-QZP001 FOR ALL GENERAL EQUIPMENT NOTES
- 3 REFERENCE SHEET M10-QZP001 FOR ALL ABBREVIATIONS

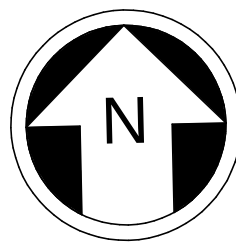

NOT FOR
CONSTRUCTION


Refer to the plan set COVER drawing
for disclaimers regarding this drawing.

REFERENCE CONCEPT DRAWINGS

No.	DATE	DSN	CHK	APP	REVISION

AHJ:

DESIGNED BY:	J. BOND
DRAWN BY:	J. BOND
CHECKED BY:	J. LOHR
APPROVED BY:	S. ZIMMERMAN

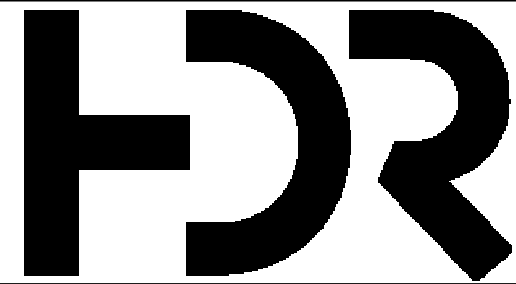

SUBMITTED BY:
PABLO LOPEZ-HILFIKER

DATE:
2/27/2024

REVIEWED BY:

PACKAGE #




SCALE:	1/8" = 1'-0"
FILENAME:	OMFS-M10-Q-V2022.RVT
CONTRACT No.:	AE-0030-17
SUBMITTAL DATE:	2/27/2024

SOUND TRANSIT
OPERATIONS & MAINTENACE FACILITY SOUTH
PRELIMINARY ENGINEERING


EQUIPMENT
LSWS LEVEL 1C LAYOUT PLAN

DRAWING No.:	M10-QPP103
FACILITY ID:	M10
SHEET No:	REV:

2/26/2024 1:37:50 PM
Autodesk Docs://I0339152 TDLE - OMFS Phase III 2021/OMFS-M10-Q-V2022.MT

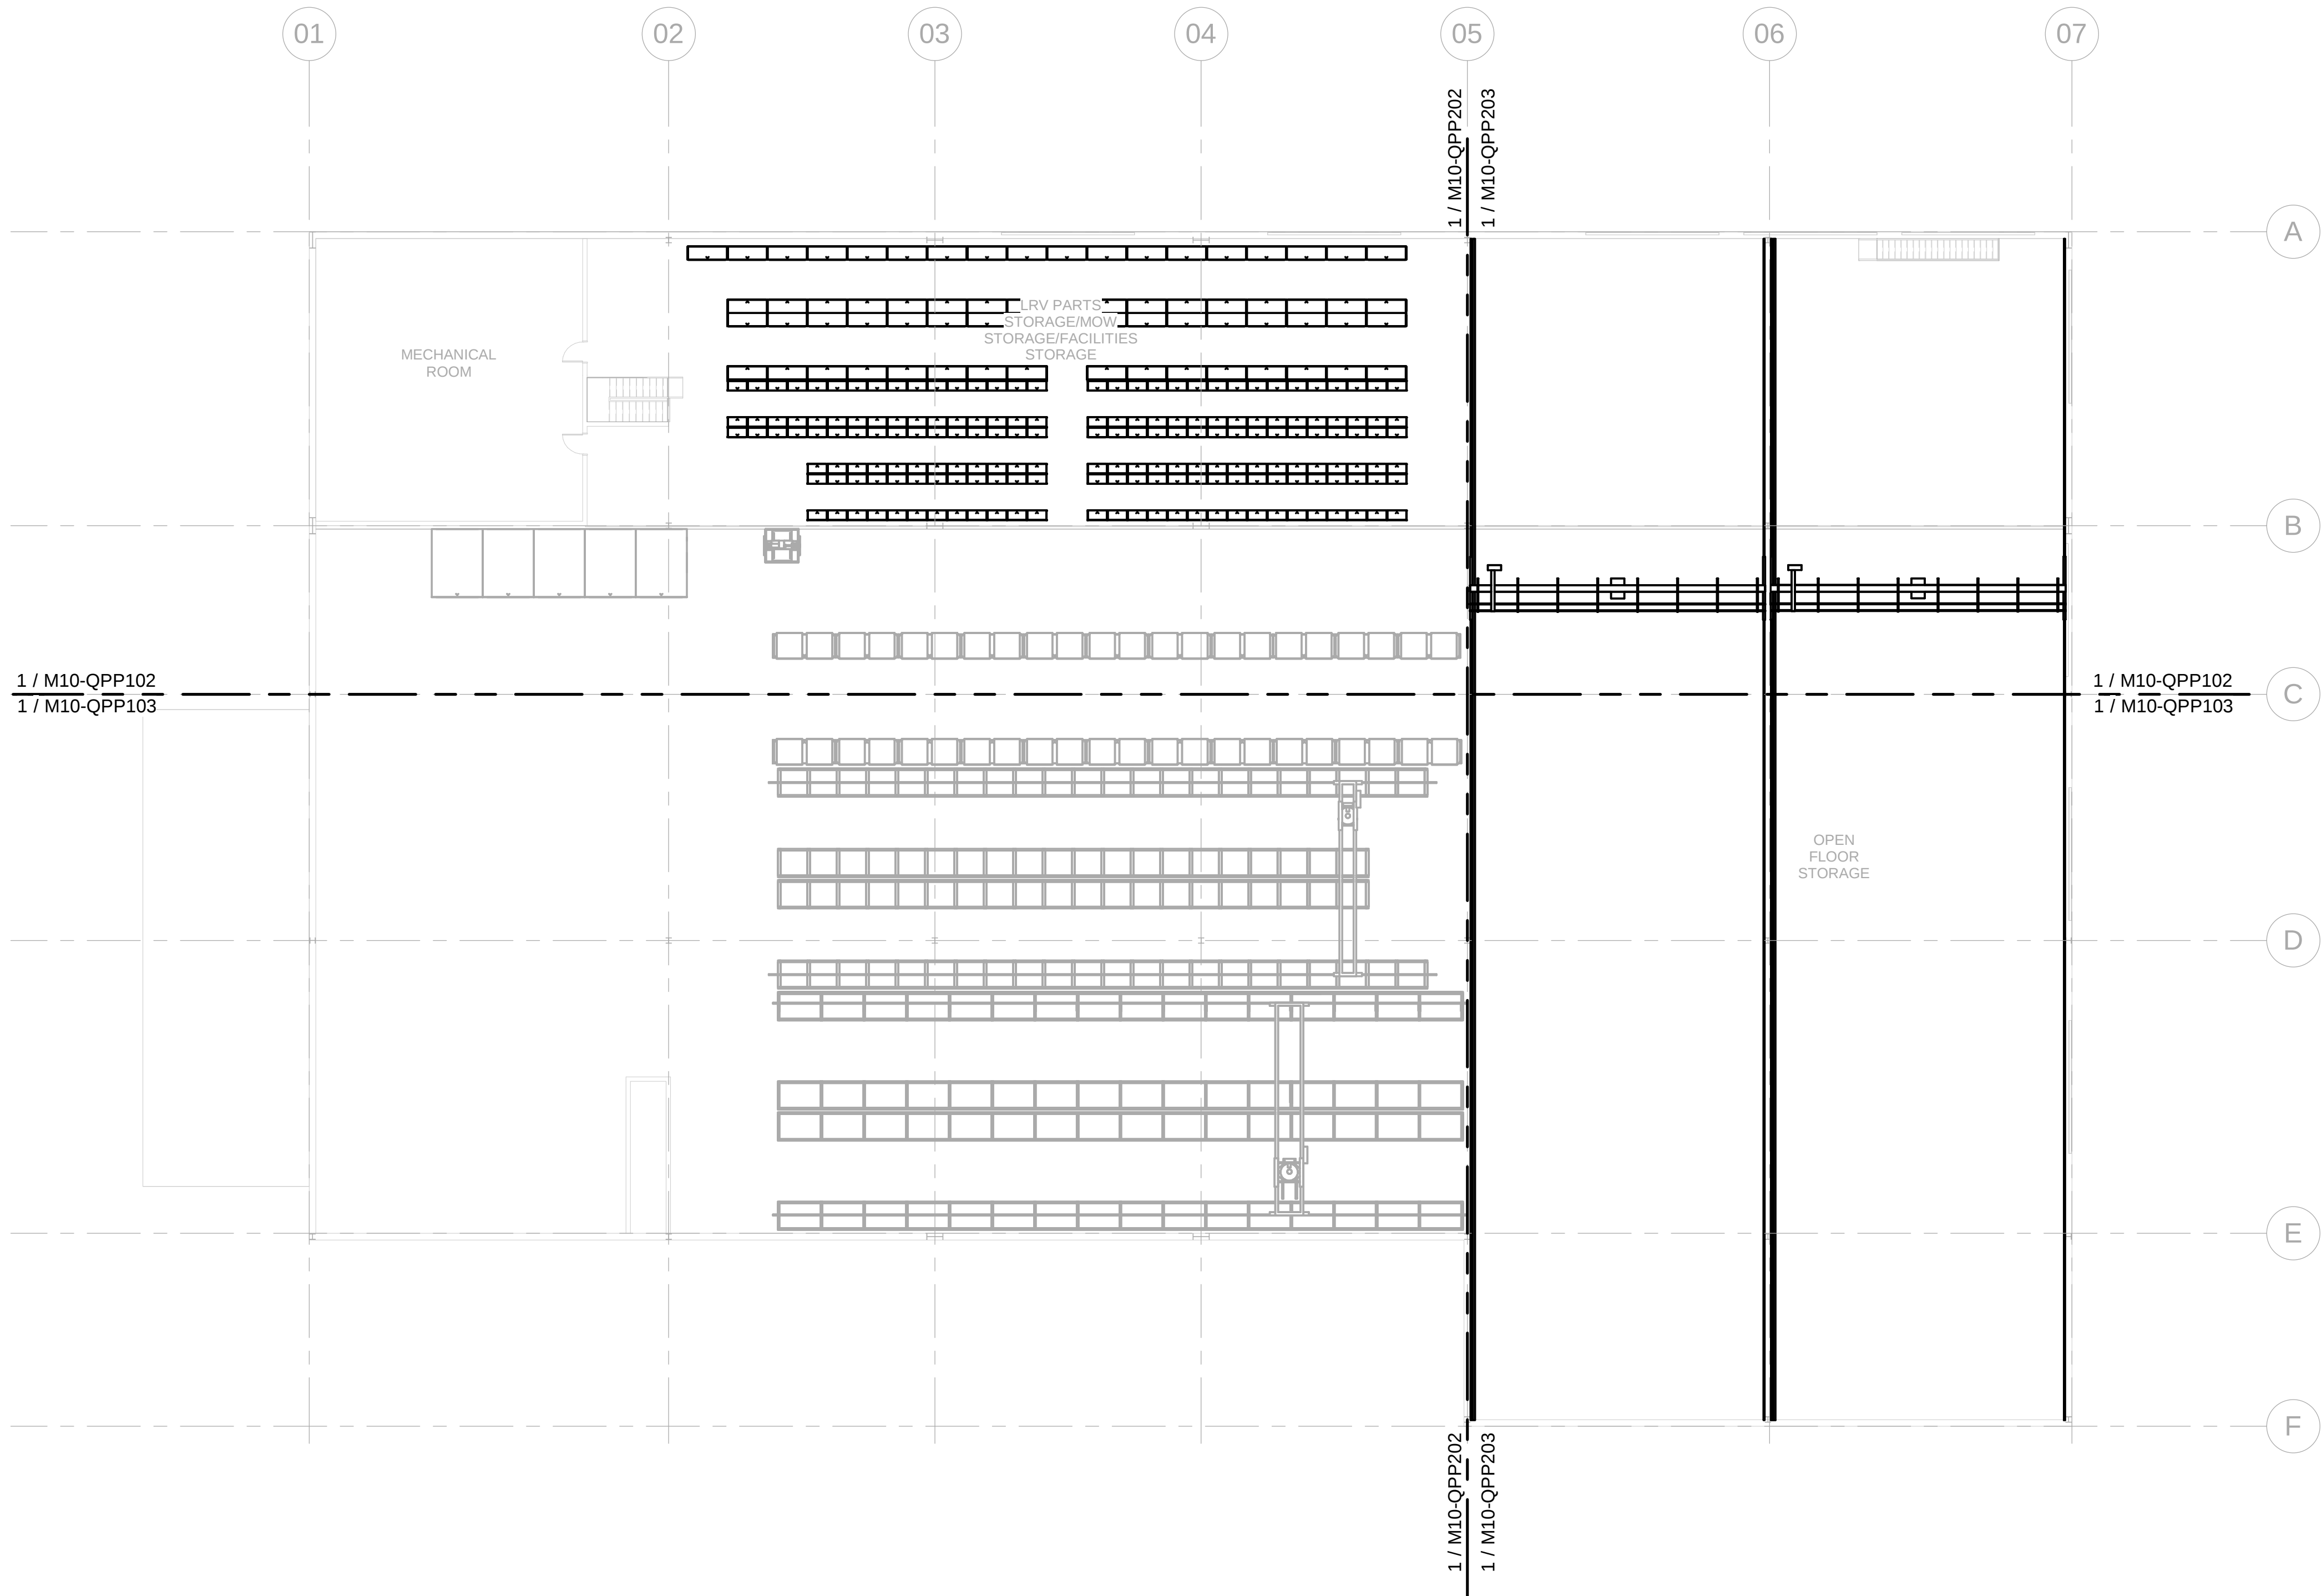


KEY PLAN - M09W

 

DRAWING SHEET NOTES

- 1 REFERENCE SHEET M10-QZP001 FOR ALL EQUIPMENT DESCRIPTIONS.
- 2 REFERENCE SHEET M10-QZP001 FOR ALL GENERAL EQUIPMENT NOTES
- 3 REFERENCE SHEET M10-QZP001 FOR ALL ABBREVIATIONS

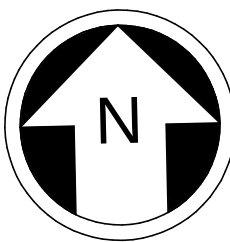

LEVEL 2 OVERALL EQUIPMENT LAYOUT PLAN

SCALE: 1/16" = 1'-0"

1

REFERENCE CONCEPT DRAWINGS

No.	DATE	DSN	CHK	APP	REVISION

DESIGNED BY:	J. BOND
DRAWN BY:	J. BOND
CHECKED BY:	J. LOHR
APPROVED BY:	S. ZIMMERMAN



SUBMITTED BY:	DATE:	REVIEWED BY:
PABLO LOPEZ-HILFIKER	2/27/2024	

PACKAGE #



SCALE:	1/16" = 1'-0"
FILENAME:	OMFS-M10-Q-V2022.RVT
CONTRACT No.:	AE-0030-17
SUBMITTAL DATE:	2/27/2024

SOUND TRANSIT
OPERATIONS & MAINTENACE FACILITY SOUTH
PRELIMINARY ENGINEERING



EQUIPMENT
LSWS OVERALL LEVEL 2 LAYOUT PLAN

DRAWING No.:	M10-QPP201
FACILITY ID:	M10
SHEET No:	REV:

Refer to the plan set COVER drawing for disclaimers regarding this drawing.

NOT FOR CONSTRUCTION

1	REFERENCE SHEET M10-QZP001 FOR ALL EQUIPMENT DESCRIPTIONS.
2	REFERENCE SHEET M10-QZP001 FOR ALL GENERAL EQUIPMENT NOTES
3	REFERENCE SHEET M10-QZP001 FOR ALL ABBREVIATIONS

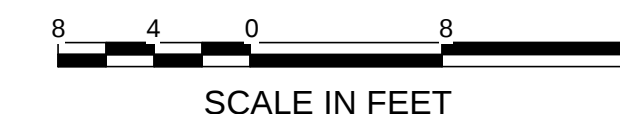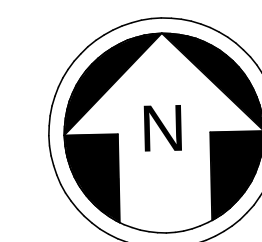

NOT FOR
CONSTRUCTION



AHJ:

DESIGNED BY:

DRAWN BY:

CHECKED BY:	
-------------	--

APPROVED BY:

S. ZIMMERMAN

HDR

SUBMITTED BY:

PABLO LOPEZ-HILFIKER

DATE:

2/27/2024

REVIEWED BY:

PACKAGE #	
-----------	--



SCALE:

$$1/8" = 1'-0"$$

FILENAME:
OMFS-M10-Q-V2022.RVT

CONTRACT No.:

DATE:

SUBMITTAL DATE:

2/27/2024

SOUND TRANSIT
OPERATIONS & MAINTENANCE FACILITY SOUTH
PRELIMINARY ENGINEERING

EQUIPMENT
LSWS LEVEL 2A LAYOUT PLAN

DRAWING No.:

M10-QPP202

FACILITY ID:

M10

SHEET No: REV:

REFERENCE CONCEPT DRAWINGS

No.	DATE	DSN	CHK	APP	REVISION

2/26/2024 1:37:51 PM
Autodesk Docs//I0339152 TDLE - OMFS Phase III 2021/OMFS-M10-Q-v2022.rvt

LSWS LEVEL 2B LAYOUT PLAN


SCALE: 1/8" = 1'-0"

REFERENCE CONCEPT DRAWINGS

No.	DATE	DSN	CHK	APP	REVISION

AHJ:

DESIGNED BY:	J. BOND
DRAWN BY:	J. BOND
CHECKED BY:	J. LOHR
APPROVED BY:	S. ZIMMERMAN

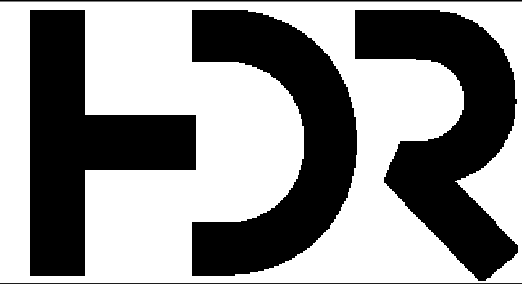

SUBMITTED BY:	DATE:	REVIEWED BY:
PABLO LOPEZ-HILFIKER	2/27/2024	

PACKAGE #




SCALE:	1/8" = 1'-0"
FILENAME:	OMFS-M10-Q-V2022.RVT
CONTRACT No.:	AE-0030-17
SUBMITTAL DATE:	2/27/2024

SOUND TRANSIT
OPERATIONS & MAINTENACE FACILITY SOUTH
PRELIMINARY ENGINEERING

EQUIPMENT
LSWSL LEVEL 2B LAYOUT PLAN


DRAWING No.:	M10-QPP203
FACILITY ID:	M10
SHEET No:	REV:

KEY PLAN - M09W

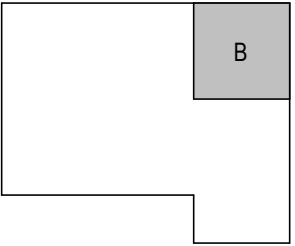

DRAWING SHEET NOTES

- REFERENCE SHEET M10-QZP001 FOR ALL EQUIPMENT DESCRIPTIONS.
- REFERENCE SHEET M10-QZP001 FOR ALL GENERAL EQUIPMENT NOTES
- REFERENCE SHEET M10-QZP001 FOR ALL ABBREVIATIONS

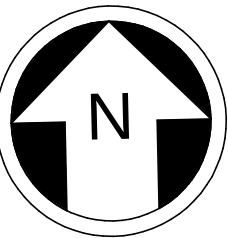

NOT FOR CONSTRUCTION

Refer to the plan set COVER drawing for disclaimers regarding this drawing.

2/26/2024 1:37:52
Autodesk Docs//I0339152 TDLE - OMFS Phase III 2021/OMFS-M10-Q-v2022.rvt


PRT M10 - MEZZANINE - AREA - 2D

SCALE: 1/8" = 1'-0"


REFERENCE CONCEPT DRAWINGS

No.	DATE	DSN	CHK	APP	REVISION

AHJ:					PACKAGE #						
DESIGNED BY: J. BOND		LINE IS 1" AT FULL SCALE				SCALE: 1/8" = 1'-0"	SOUND TRANSIT OPERATIONS & MAINTENACE FACILITY SOUTH PRELIMINARY ENGINEERING EQUIPMENT LSWSL LEVEL 2D LAYOUT PLAN			DRAWING No.: M10-QPP204	
DRAWN BY: J. BOND						FILENAME: OMFS-M10-Q-V2022.RVT				FACILITY ID: M10	
CHECKED BY: J. LOHR						CONTRACT No.: AE-0030-17				SHEET No:	REV:
APPROVED BY: S. ZIMMERMAN						SUBMITTAL DATE: 2/27/2024				DATE:	

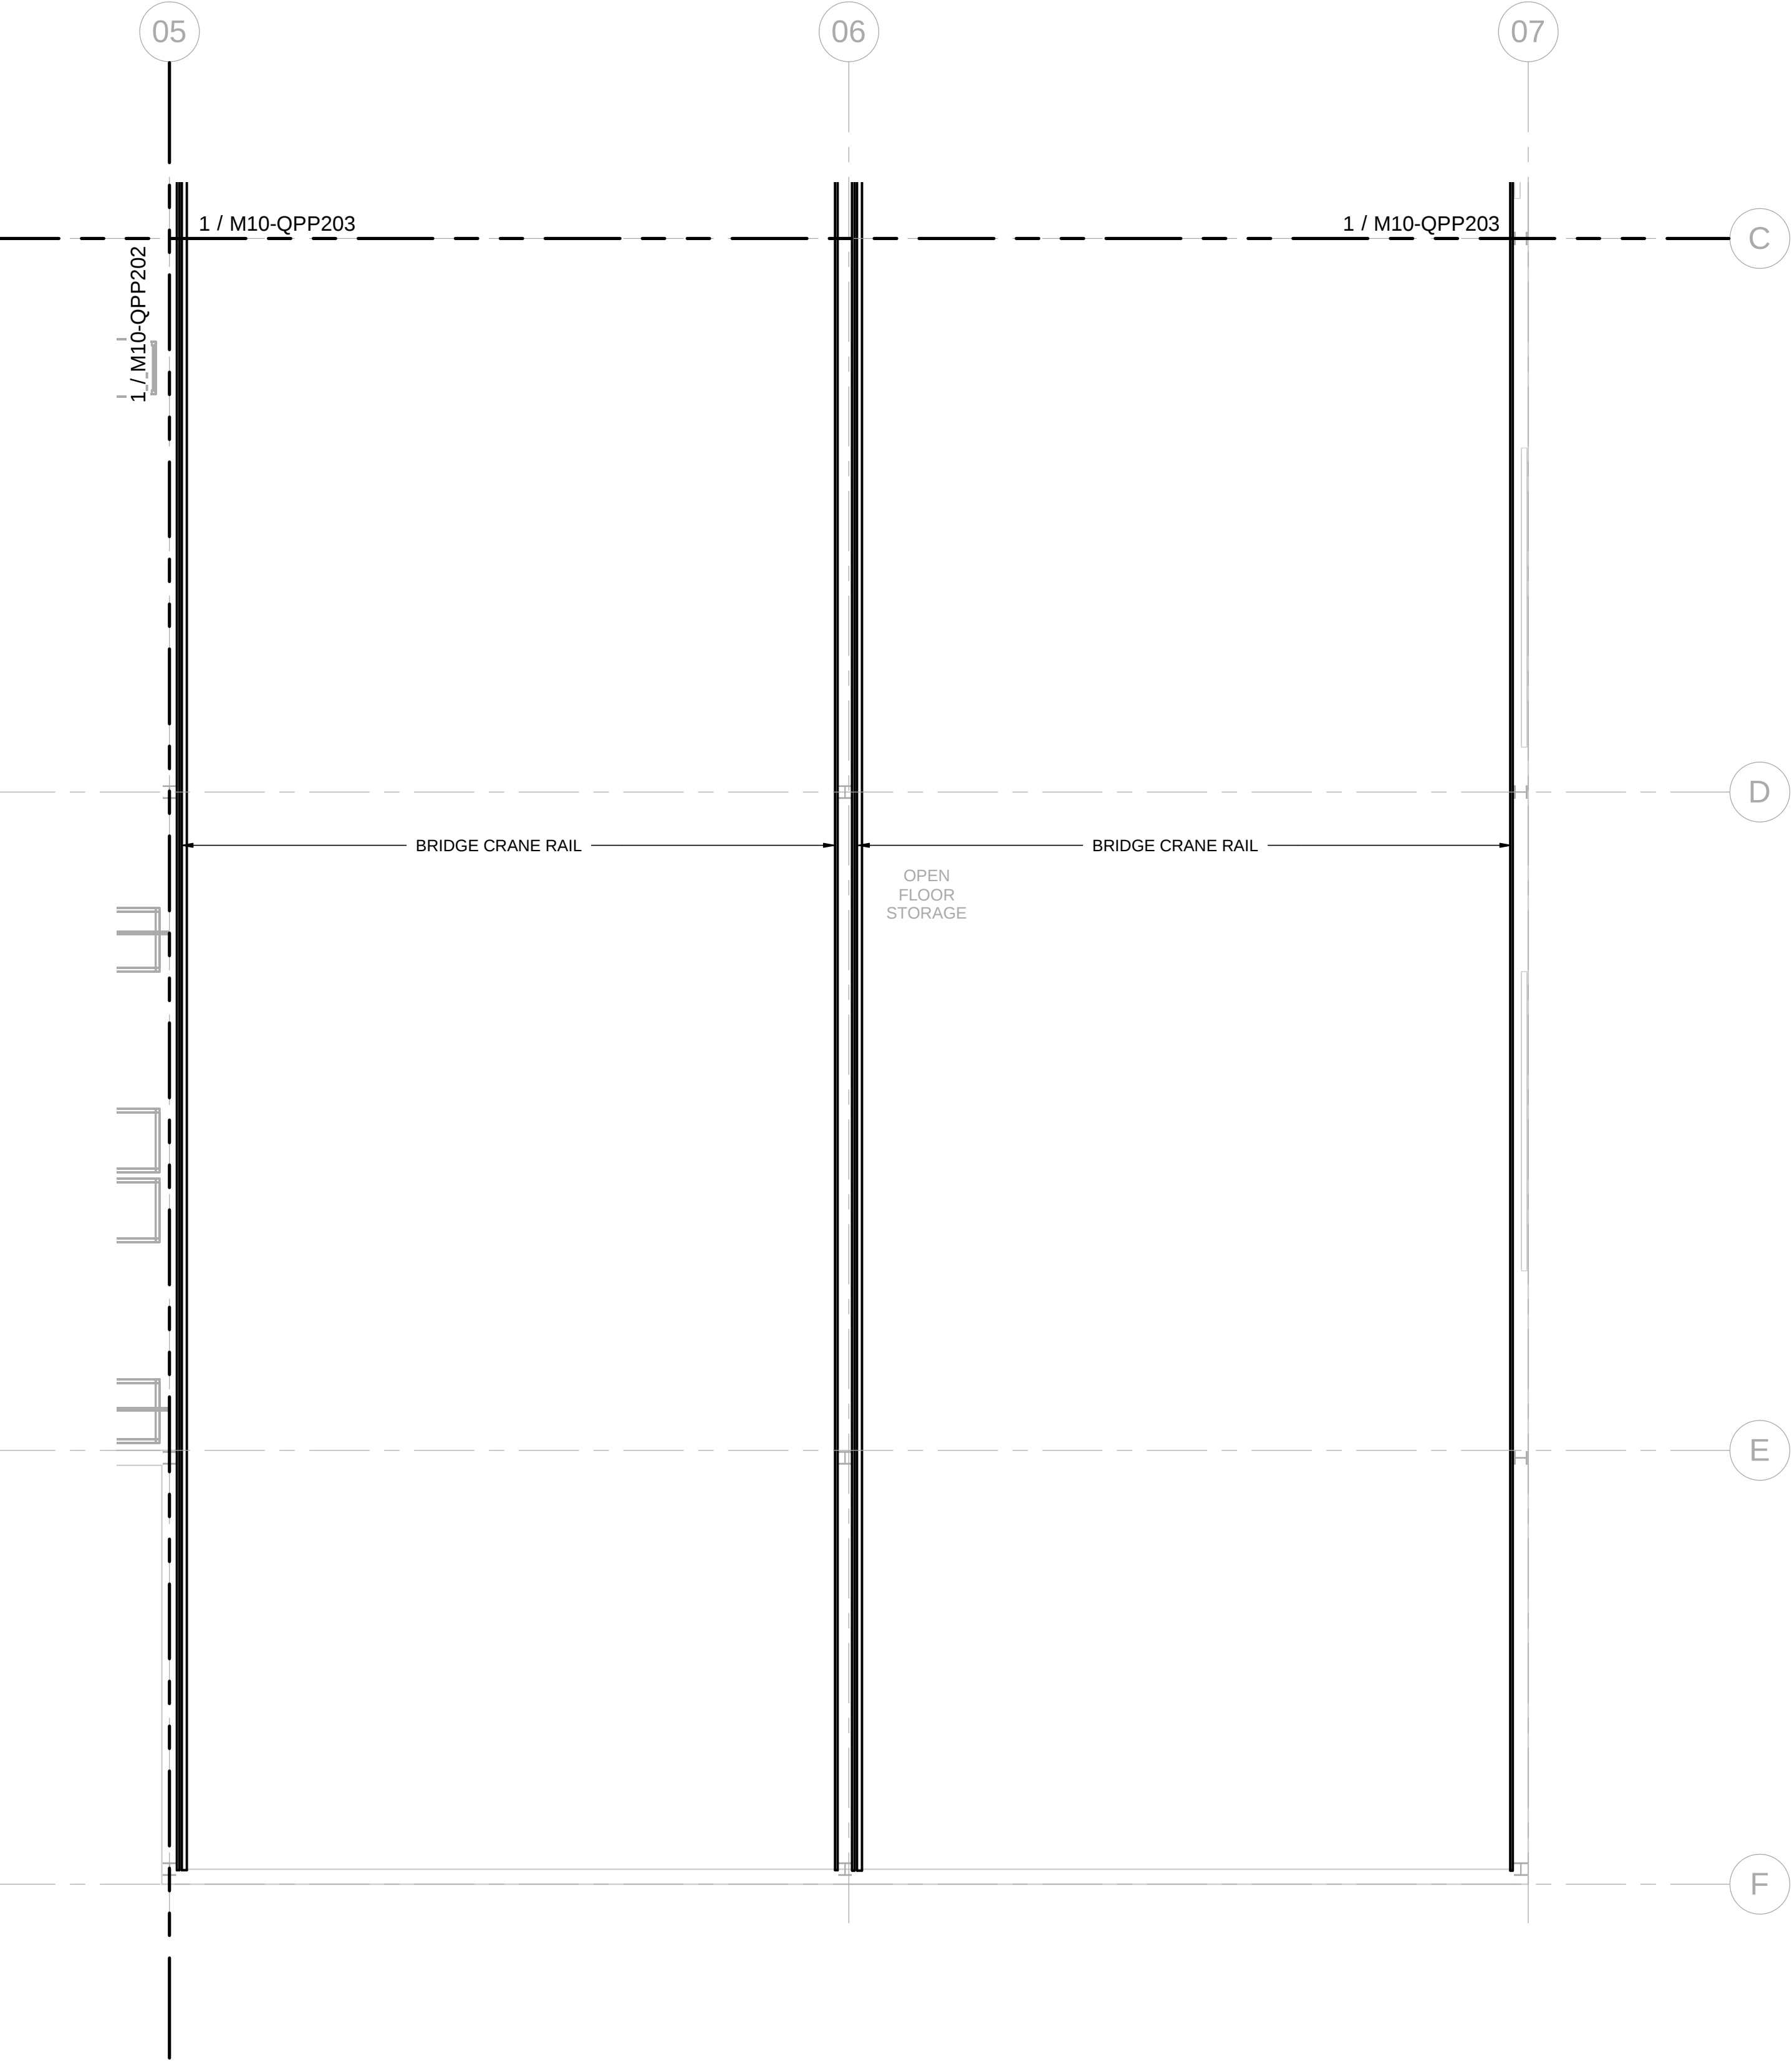


KEY PLAN - M09W

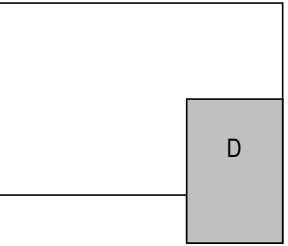

DRAWING SHEET NOTES


- REFERENCE SHEET M10-QZP001 FOR ALL EQUIPMENT DESCRIPTIONS.
- REFERENCE SHEET M10-QZP001 FOR ALL GENERAL EQUIPMENT NOTES
- REFERENCE SHEET M10-QZP001 FOR ALL ABBREVIATIONS

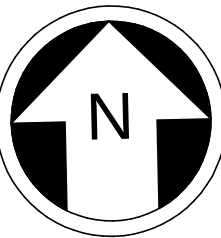


Refer to the plan set COVER drawing for disclaimers regarding this drawing.

NOT FOR CONSTRUCTION

2/26/2024 1:37:53 PM
Autodesk Docs://10339152 TDLE - OMFS Phase III 2021/OMFS-M10-Q-v2022.rvt

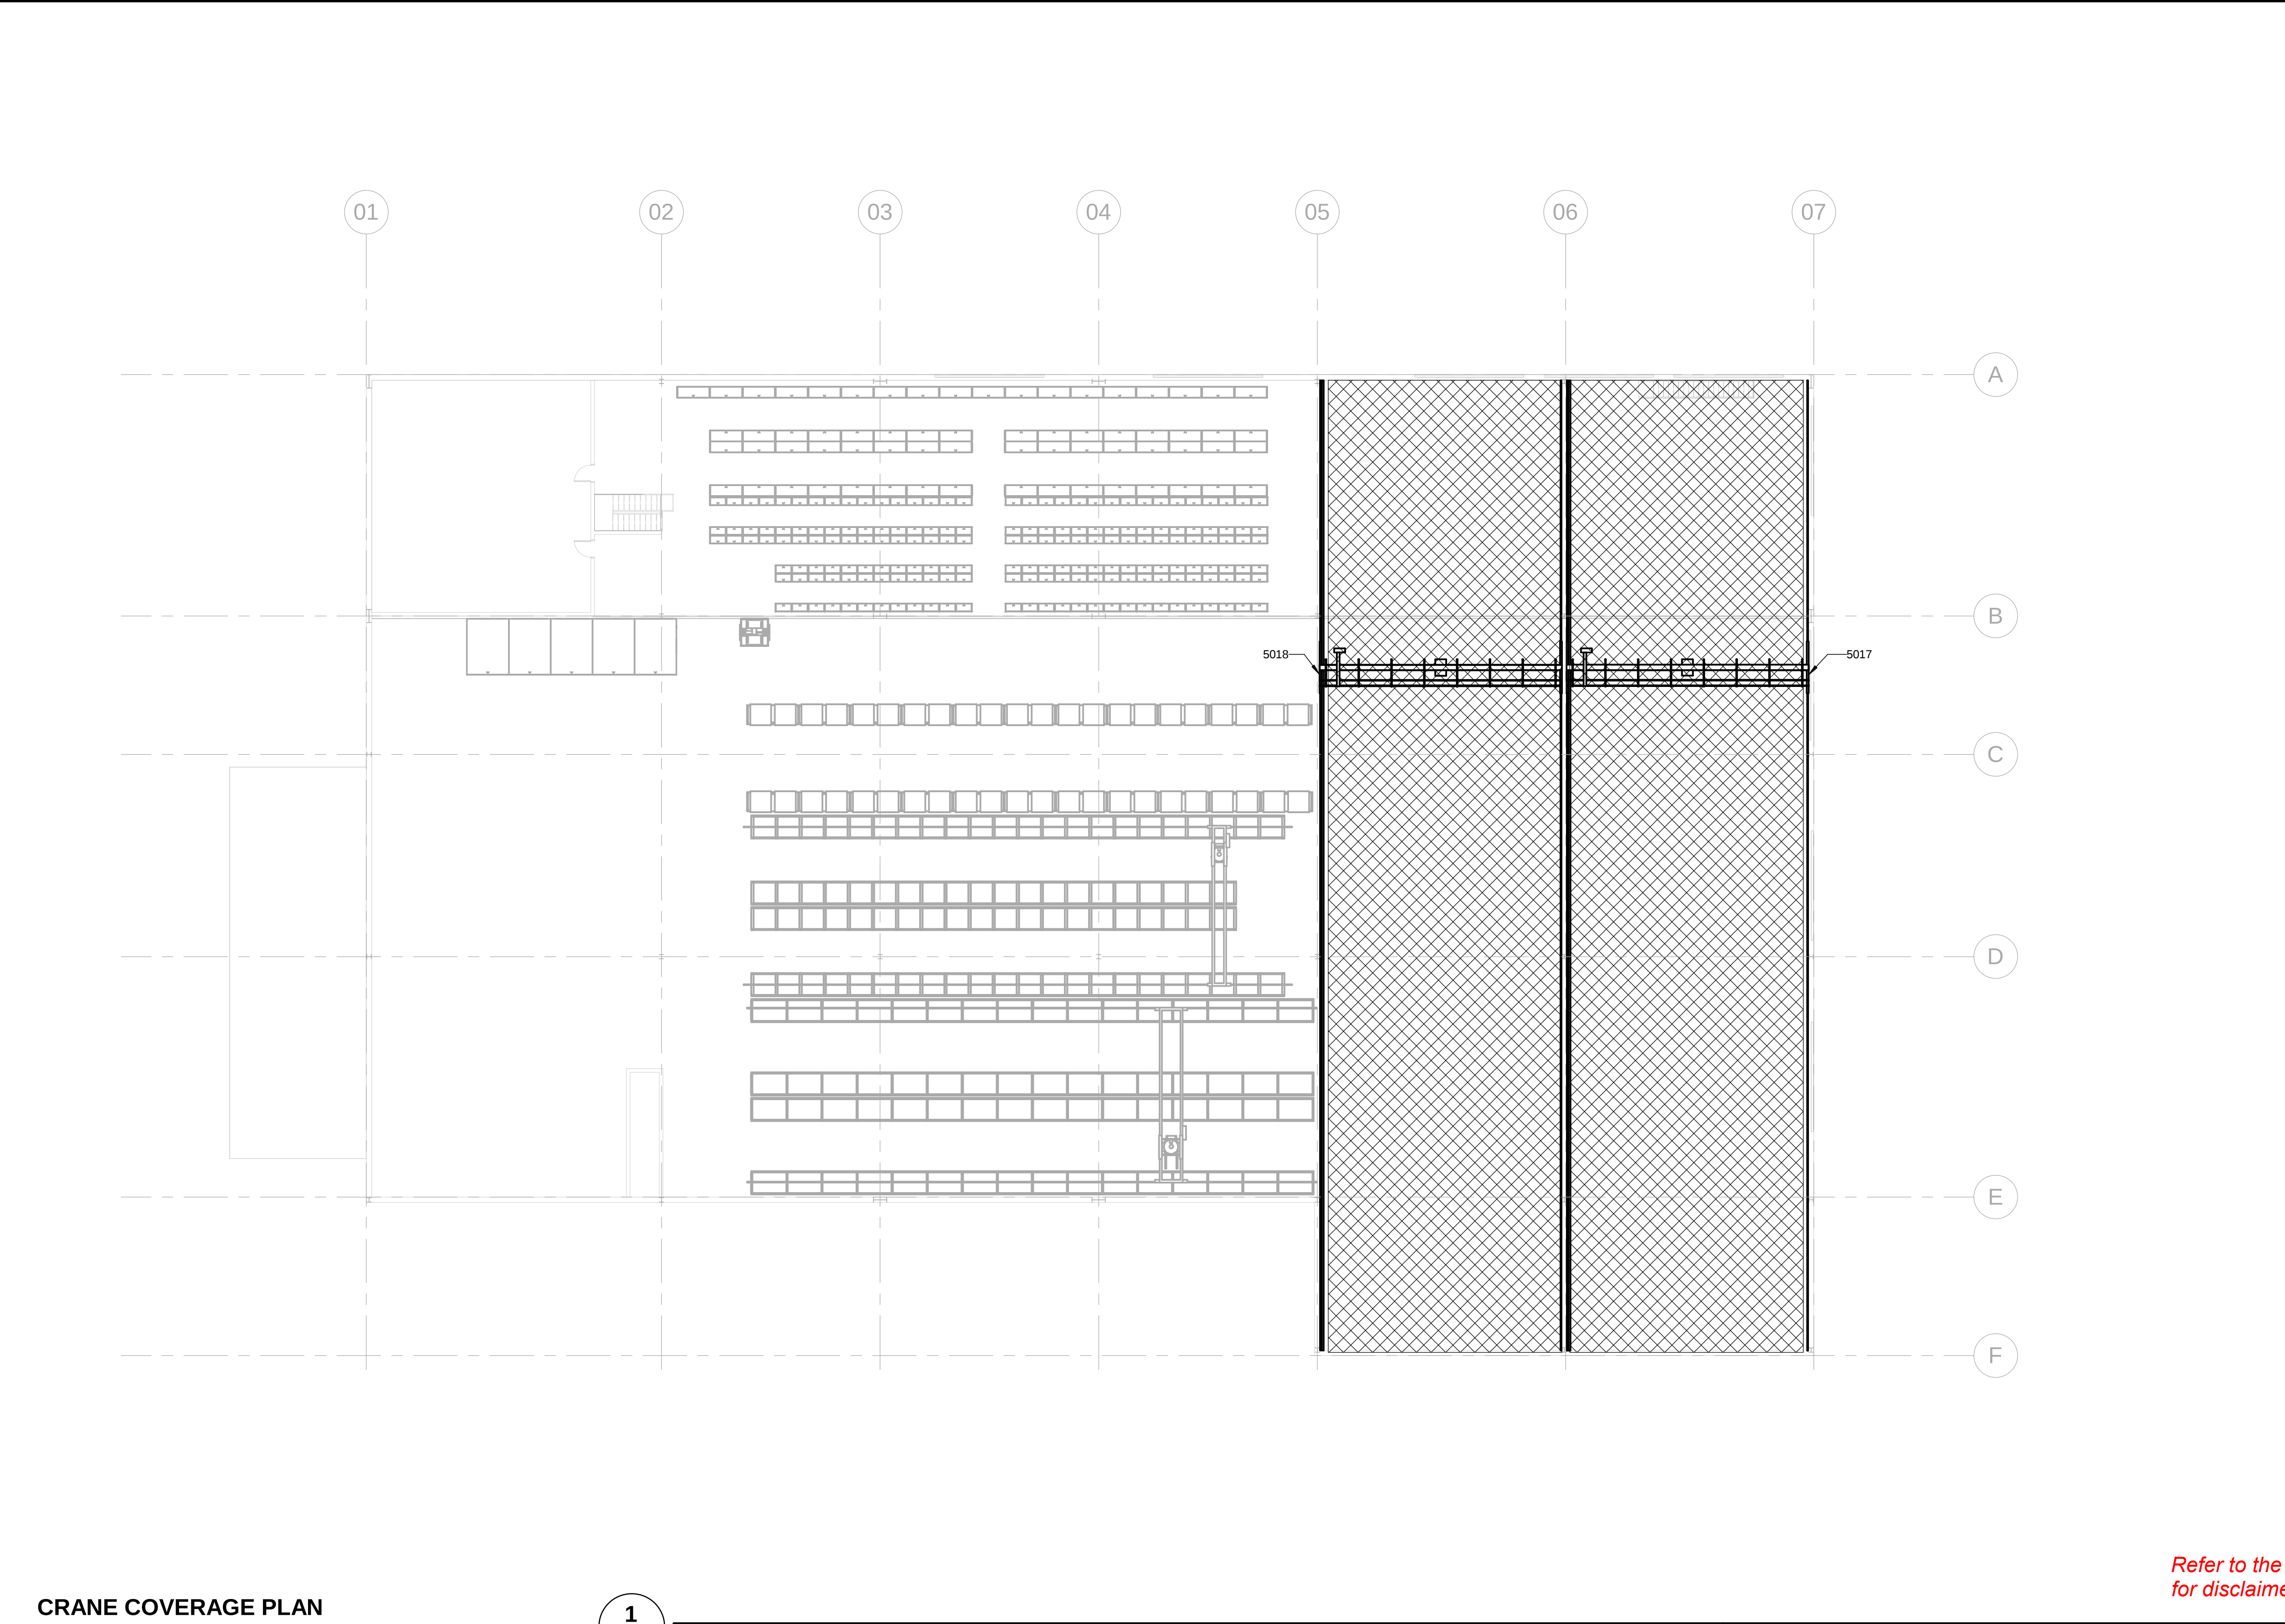


KEY PLAN - M09W

 

DRAWING SHEET NOTES

- 1 REFERENCE SHEET M10-QZP001 FOR ALL EQUIPMENT DESCRIPTIONS.
- 2 REFERENCE SHEET M10-QZP001 FOR ALL GENERAL EQUIPMENT NOTES
- 3 REFERENCE SHEET M10-QZP001 FOR ALL ABBREVIATIONS

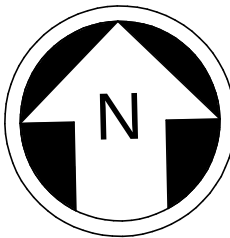

NOT FOR
CONSTRUCTION

Refer to the plan set COVER drawing
for disclaimers regarding this drawing.

CRANE COVERAGE PLAN


SCALE: 1/16" = 1'-0"

REFERENCE CONCEPT DRAWINGS

No.	DATE	DSN	CHK	APP	REVISION

AHJ:

DESIGNED BY:	J. BOND
DRAWN BY:	J. BOND
CHECKED BY:	J. LOHR
APPROVED BY:	S. ZIMMERMAN

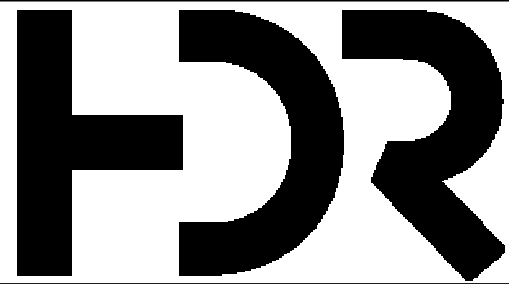

SUBMITTED BY:	DATE:	REVIEWED BY:
PABLO LOPEZ-HILFIKER	2/27/2024	

PACKAGE #



SCALE:	1/16" = 1'-0"
FILENAME:	OMFS-M10-Q-V2022.RVT
CONTRACT No.:	AE-0030-17
SUBMITTAL DATE:	2/27/2024

SOUND TRANSIT
OPERATIONS & MAINTENACE FACILITY SOUTH
PRELIMINARY ENGINEERING

EQUIPMENT
LSWSL BRIDGE CRANE COVERAGE

DRAWING No.:	M10-QPP205
FACILITY ID:	M10
SHEET No:	REV: