

Appendix A: Detailed Option Maps

SOUND TRANSIT EAST LINK PROJECT - PE (PHASE 3)
SEGMENT - C
OPTION 1: CENTER RUNNING TO MAIN ST. TUNNEL
 JUNE 15, 2010

HORIZONTAL SCALE: 1" = 150'
 PROFILE SCALE: N/A




 EAST LINK TEAM

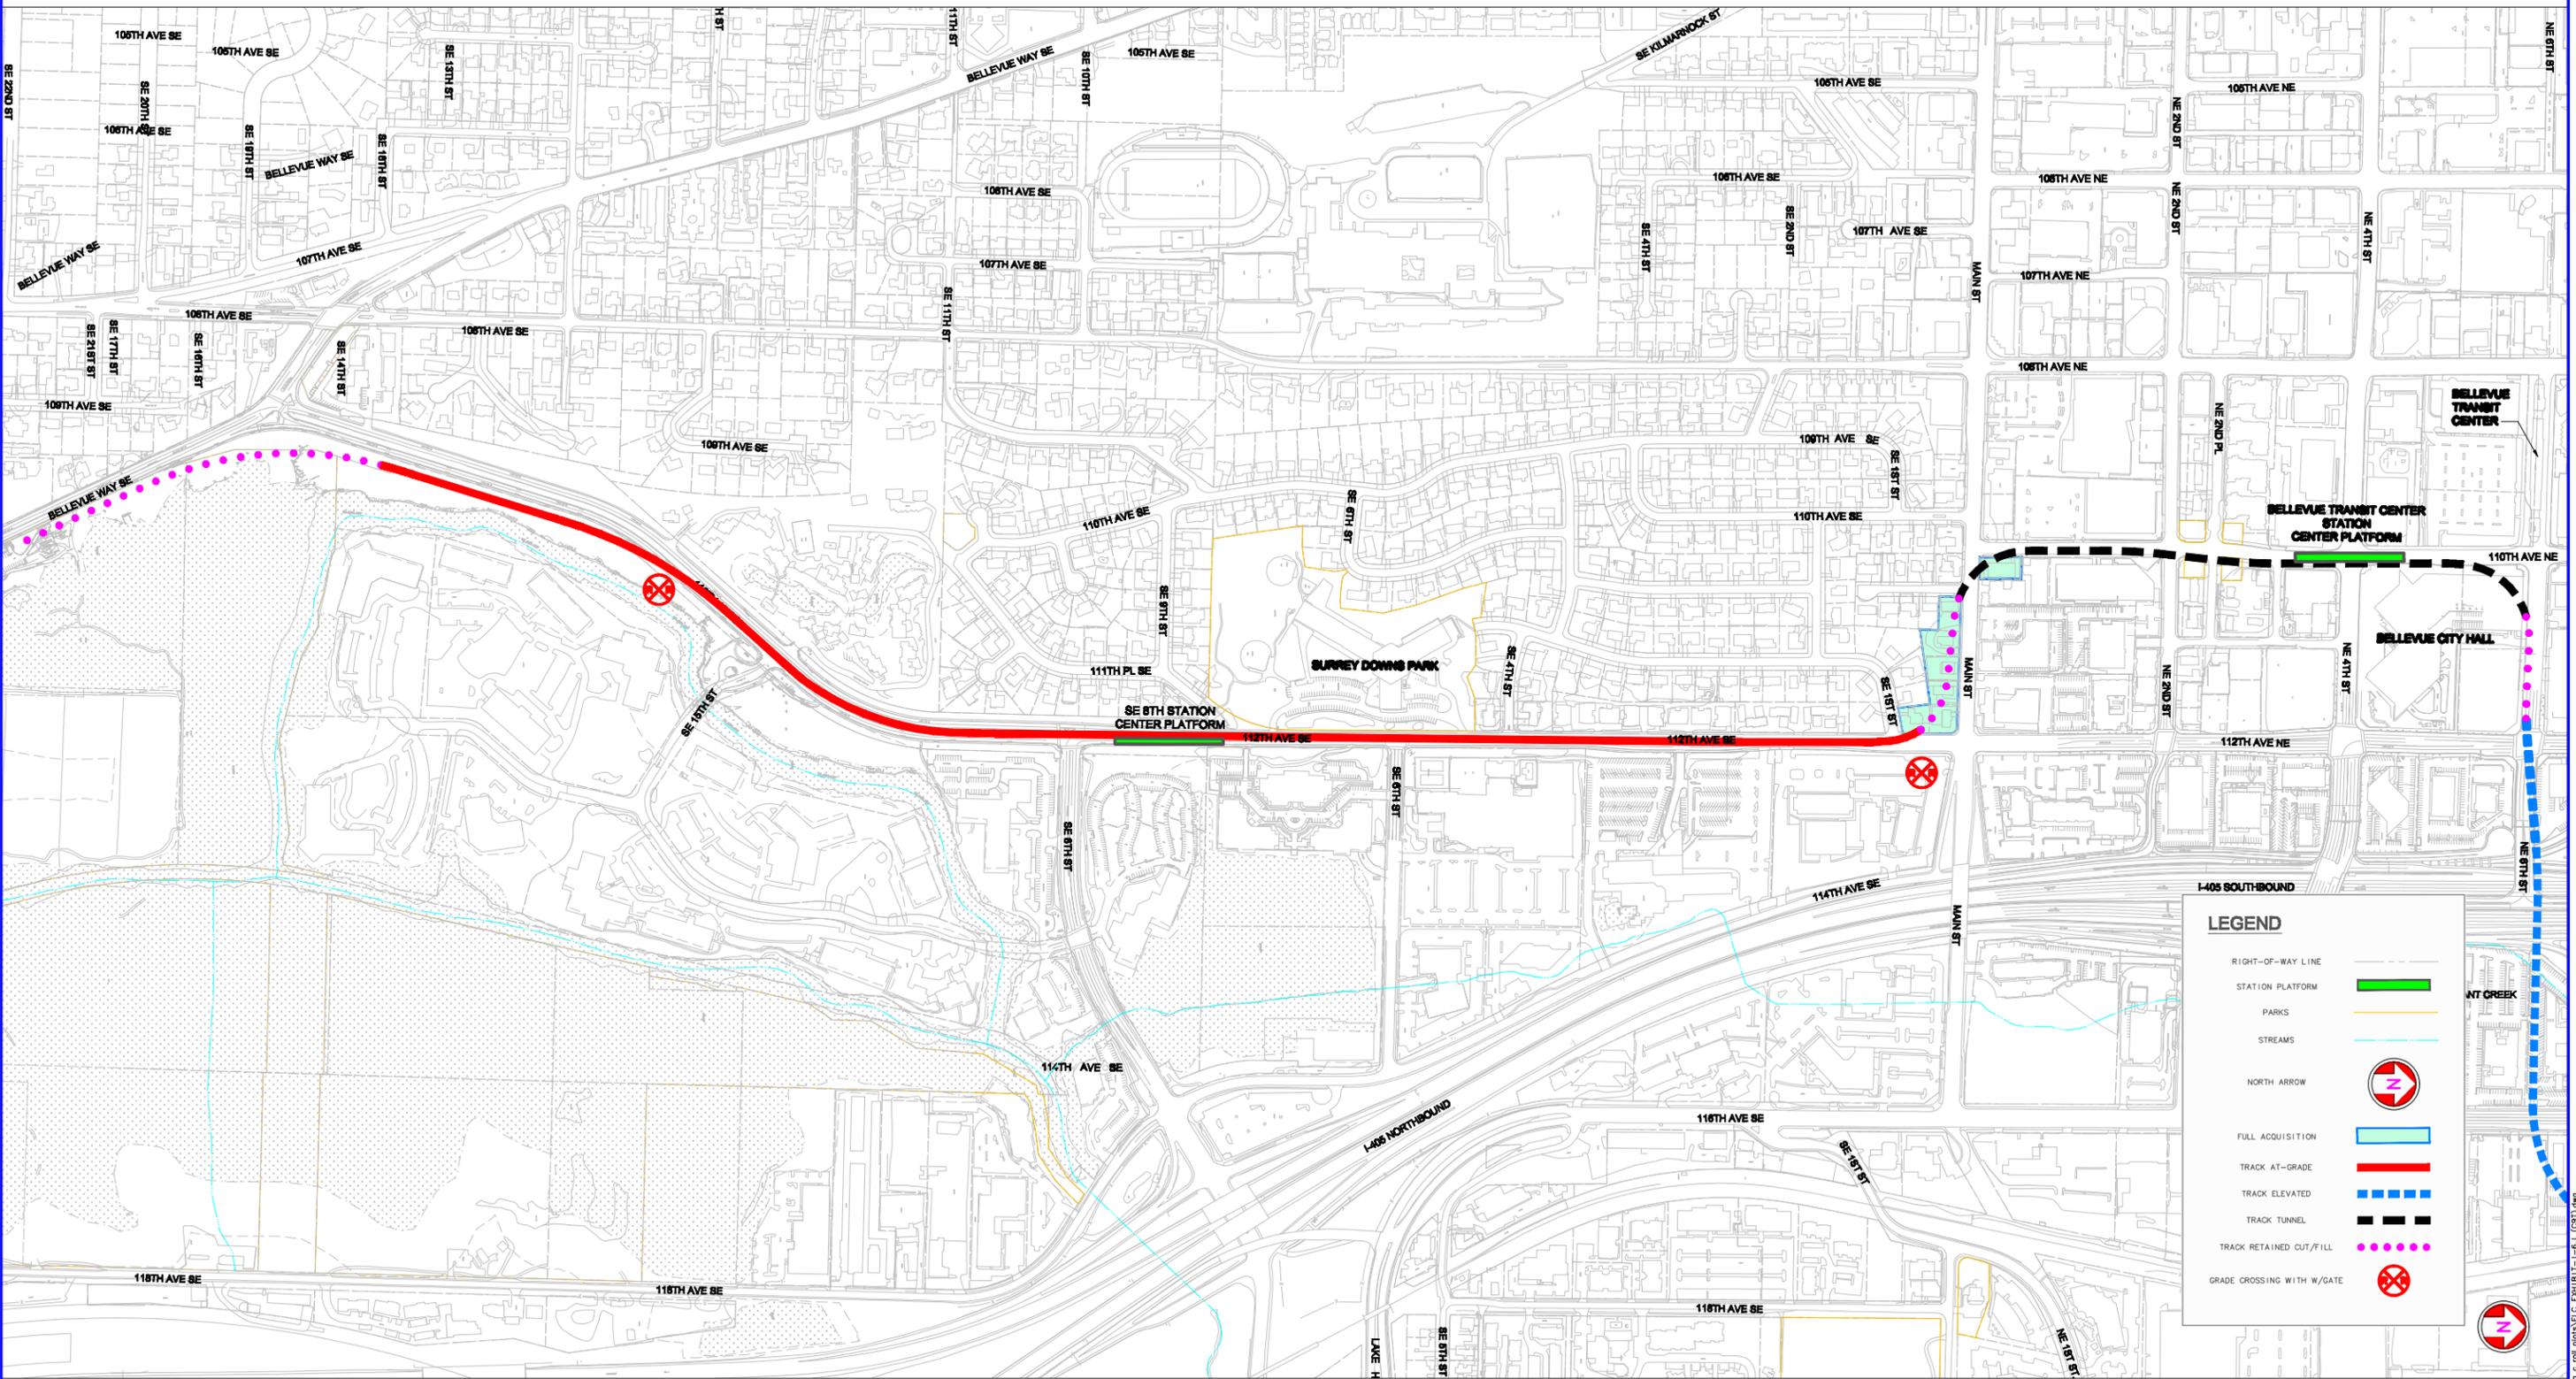


LEGEND	
RIGHT-OF-WAY LINE	- - - - -
STATION PLATFORM	
PARKS	
STREAMS	
NORTH ARROW	
FULL ACQUISITION	
TRACK AT-GRADE	
TRACK ELEVATED	
TRACK TUNNEL	
TRACK RETAINED OUT/FILL	
GRADE CROSSING WITH W/GATE	

H:\projects\2010\061510\061510_SoundTransit_EastLink_Phase3_Plan_1-1-10.dwg
 06/15/10 10:05 AM : mras 065678

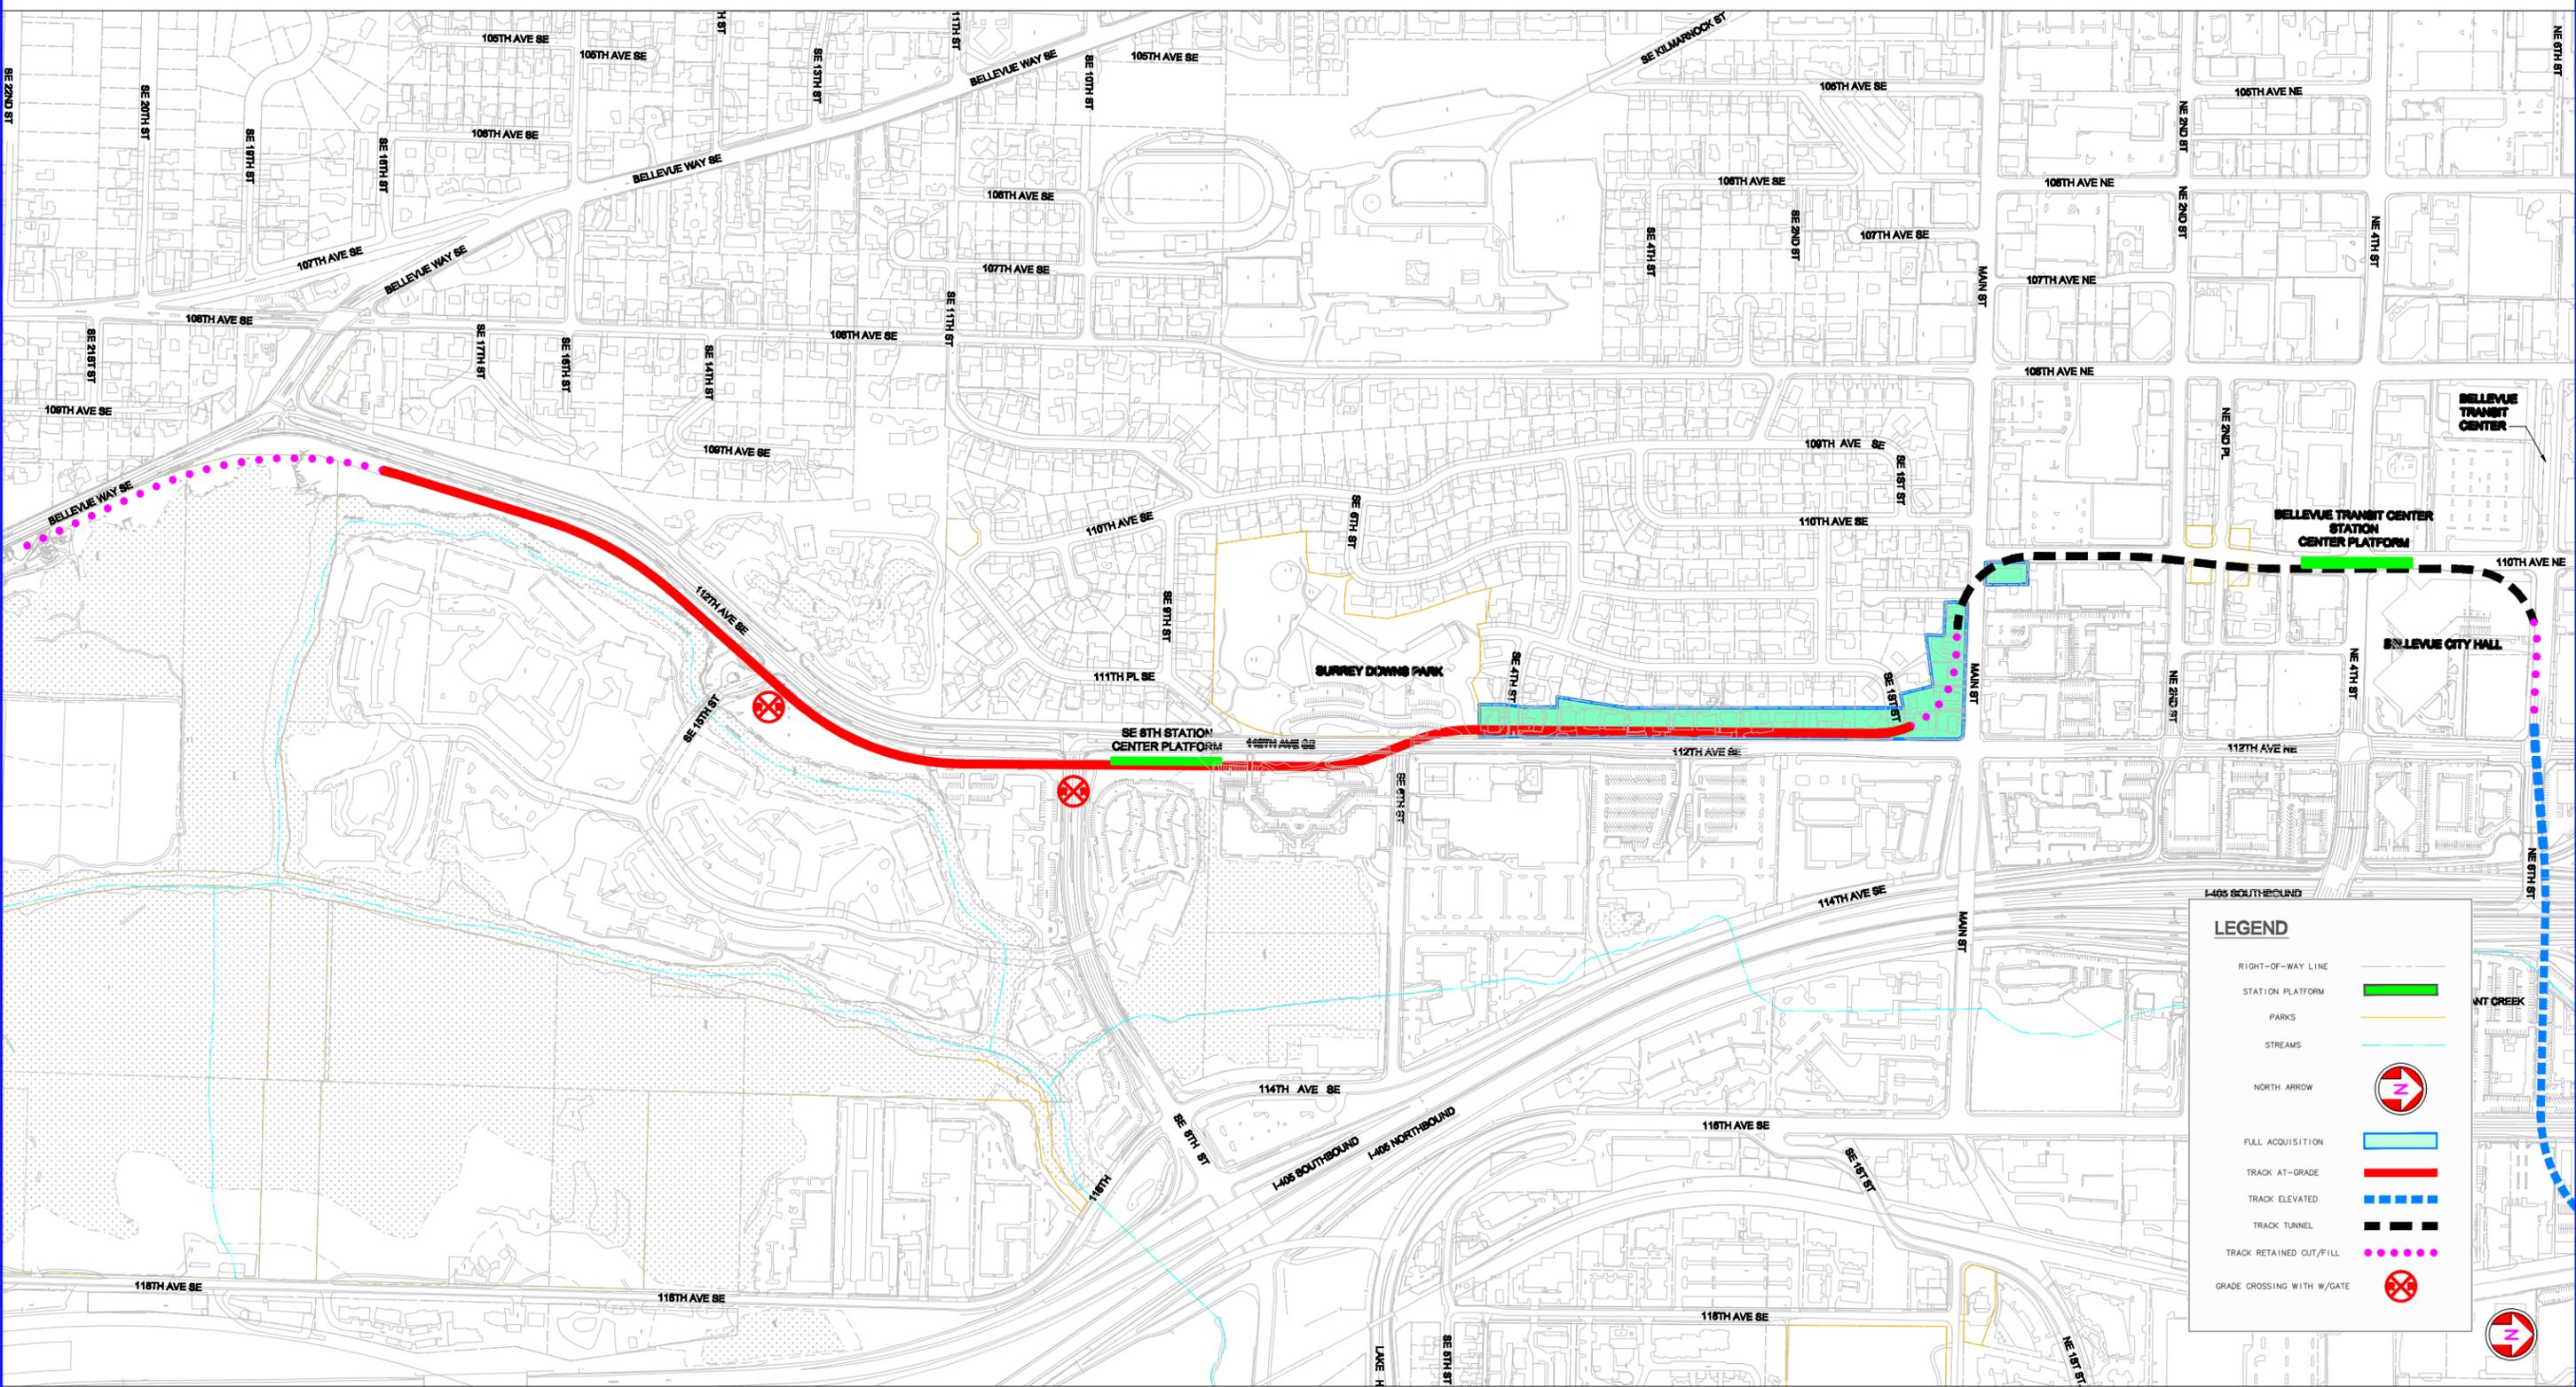

SOUND TRANSIT EAST LINK PROJECT - PE (PHASE 3)
SEGMENT - C
OPTION 2: WESTSIDE RUNNING TO MAIN STREET TUNNEL
 JUNE 15, 2010

SCALE: 1" = 300'
 HORIZONTAL SCALE: 1" = 150'
 PROFILE SCALE: N/A

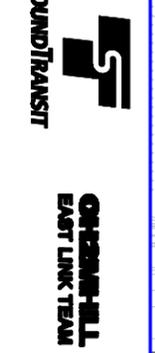


15: Westside Running to Main Street - 2 - 10 - (C3) .dwg
 06/10/10 06:22 : nraas 066578

SOUND TRANSIT EAST LINK PROJECT - PE (PHASE 3)
SEGMENT - C
OPTION 3: CENTER RUNNING TO 2ND STREET TUNNEL
 JUNE 15, 2010

HORIZONTAL SCALE: 1" = 150'
 PROFILE SCALE: N/A





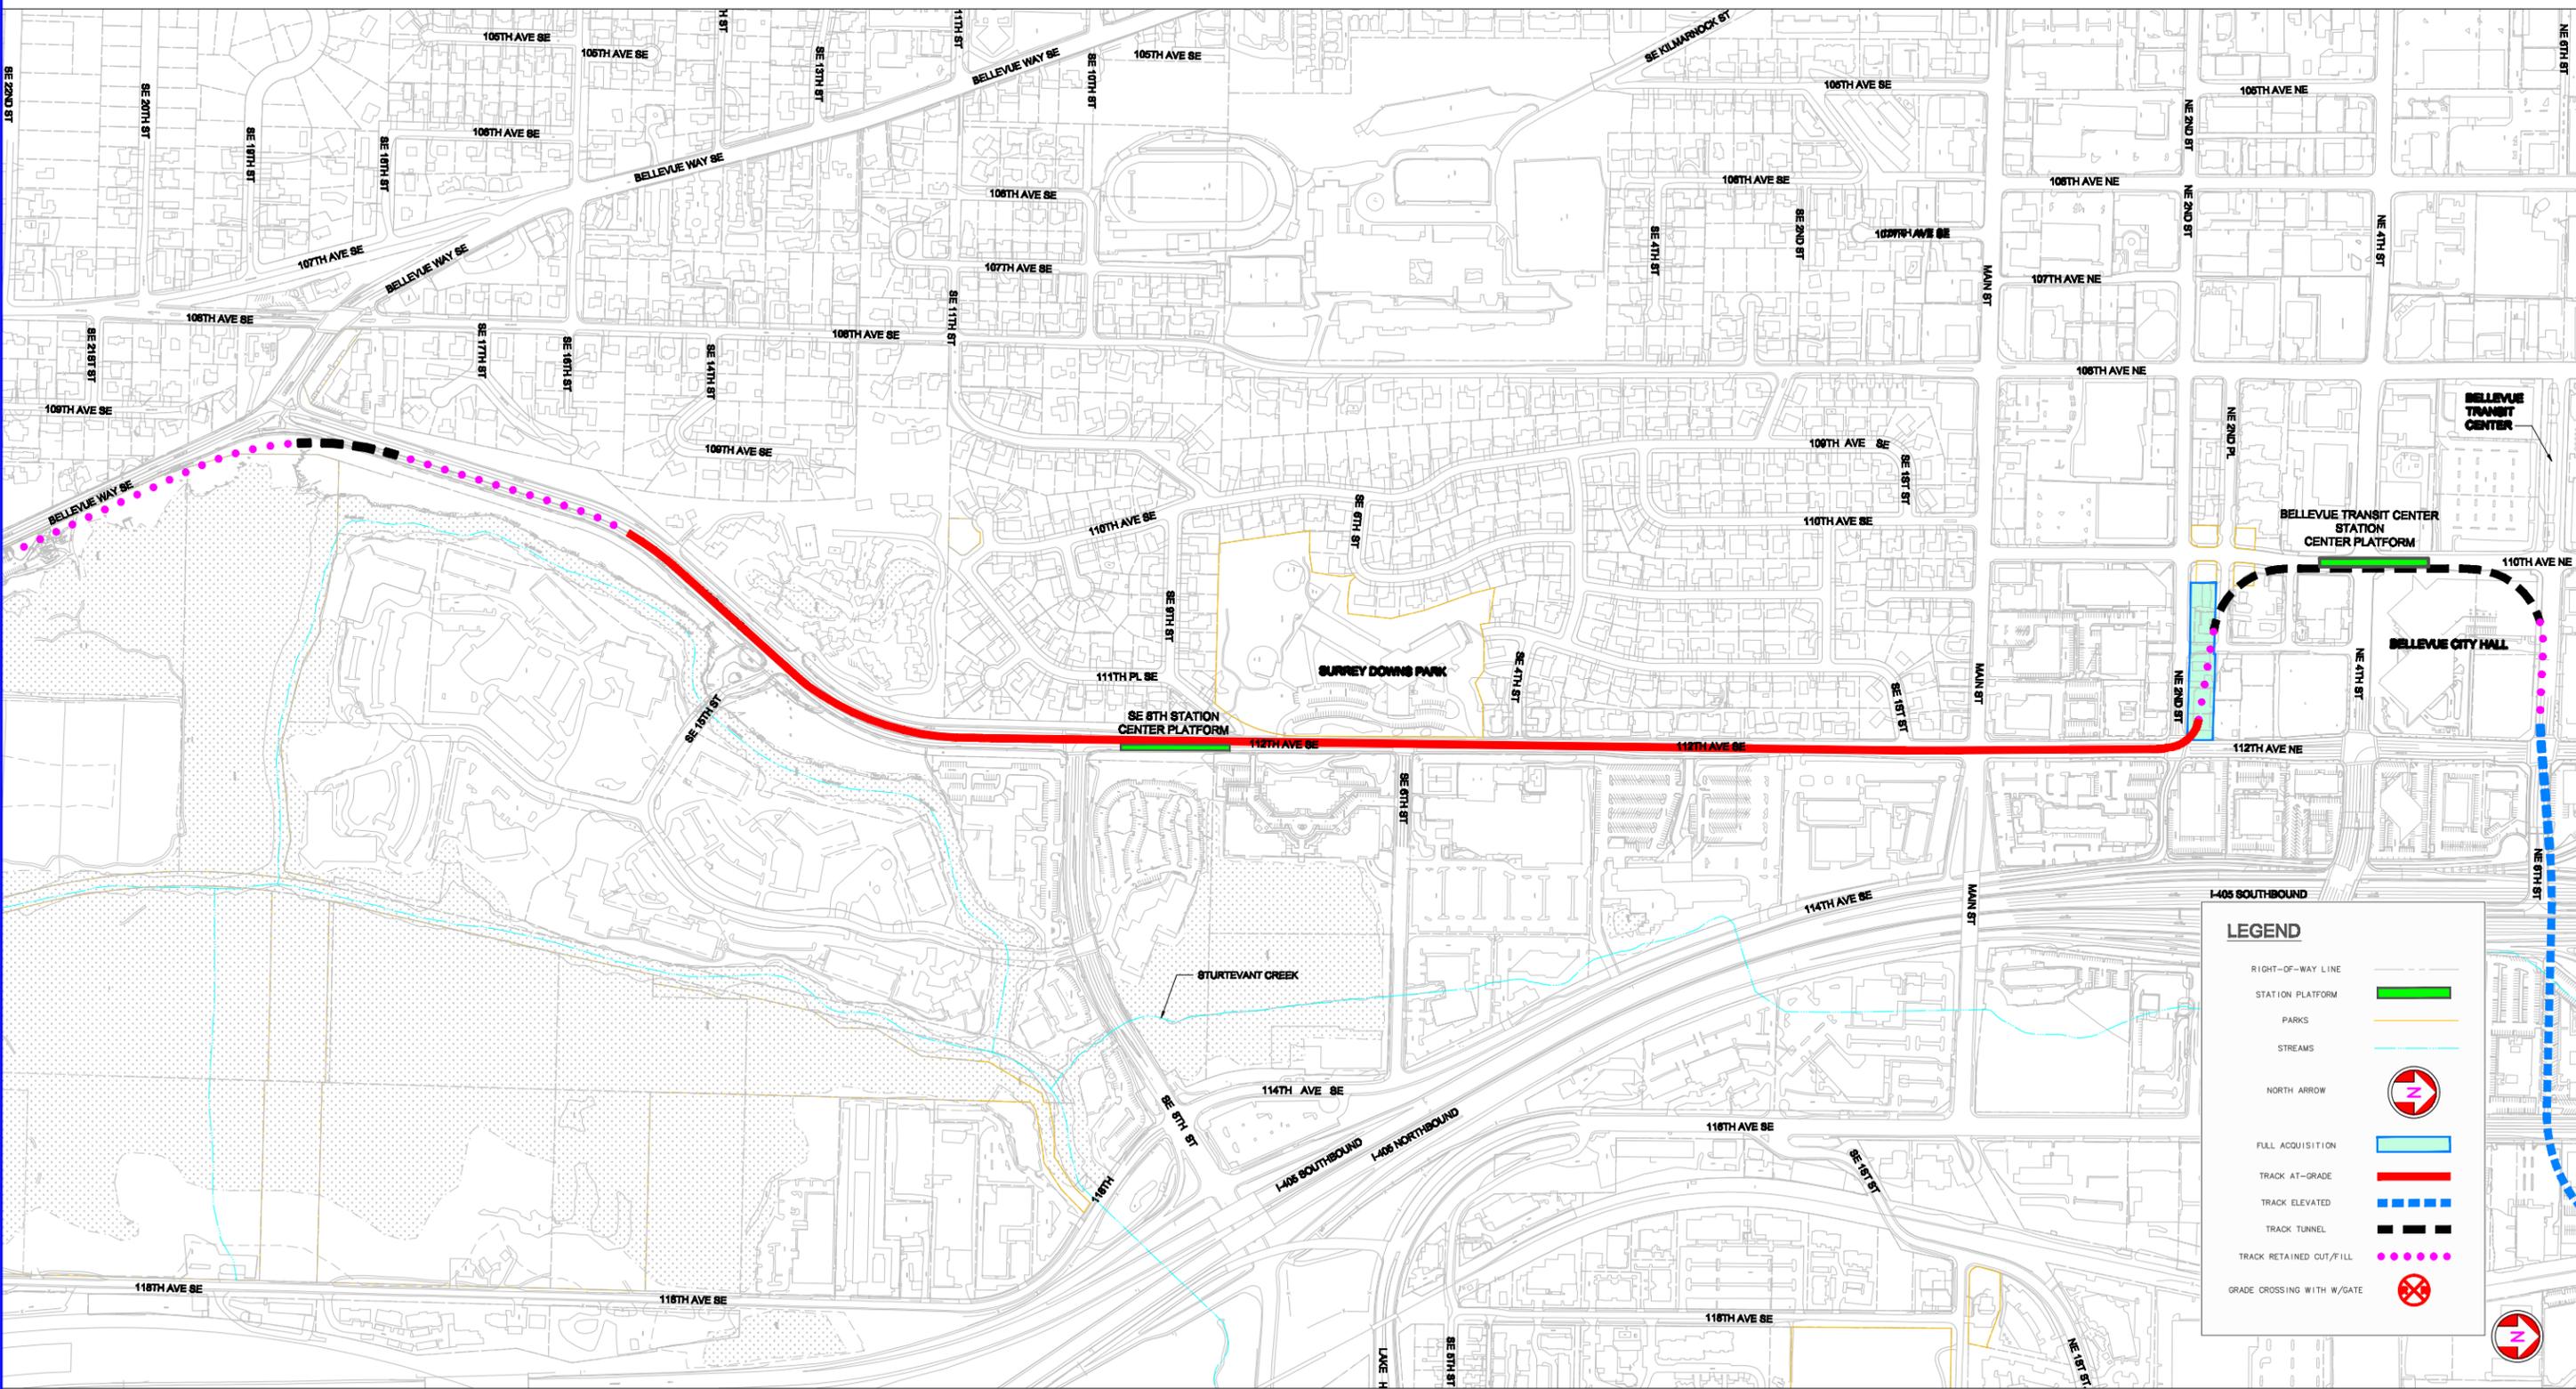

LEGEND

- RIGHT-OF-WAY LINE: Solid black line
- STATION PLATFORM: Solid green rectangle
- PARKS: Yellow outline
- STREAMS: Cyan line
- NORTH ARROW: Circle with 'N' and arrow
- FULL ACQUISITION: Light blue shaded area
- TRACK AT-GRADE: Red solid line
- TRACK ELEVATED: Blue dashed line
- TRACK TUNNEL: Blue dashed line
- TRACK RETAINED CUT/FILL: Pink dotted line
- GRADE CROSSING WITH W/GATE: Circle with 'X' and slash

 06/09/10 11:33 AM
 NAME: 06072

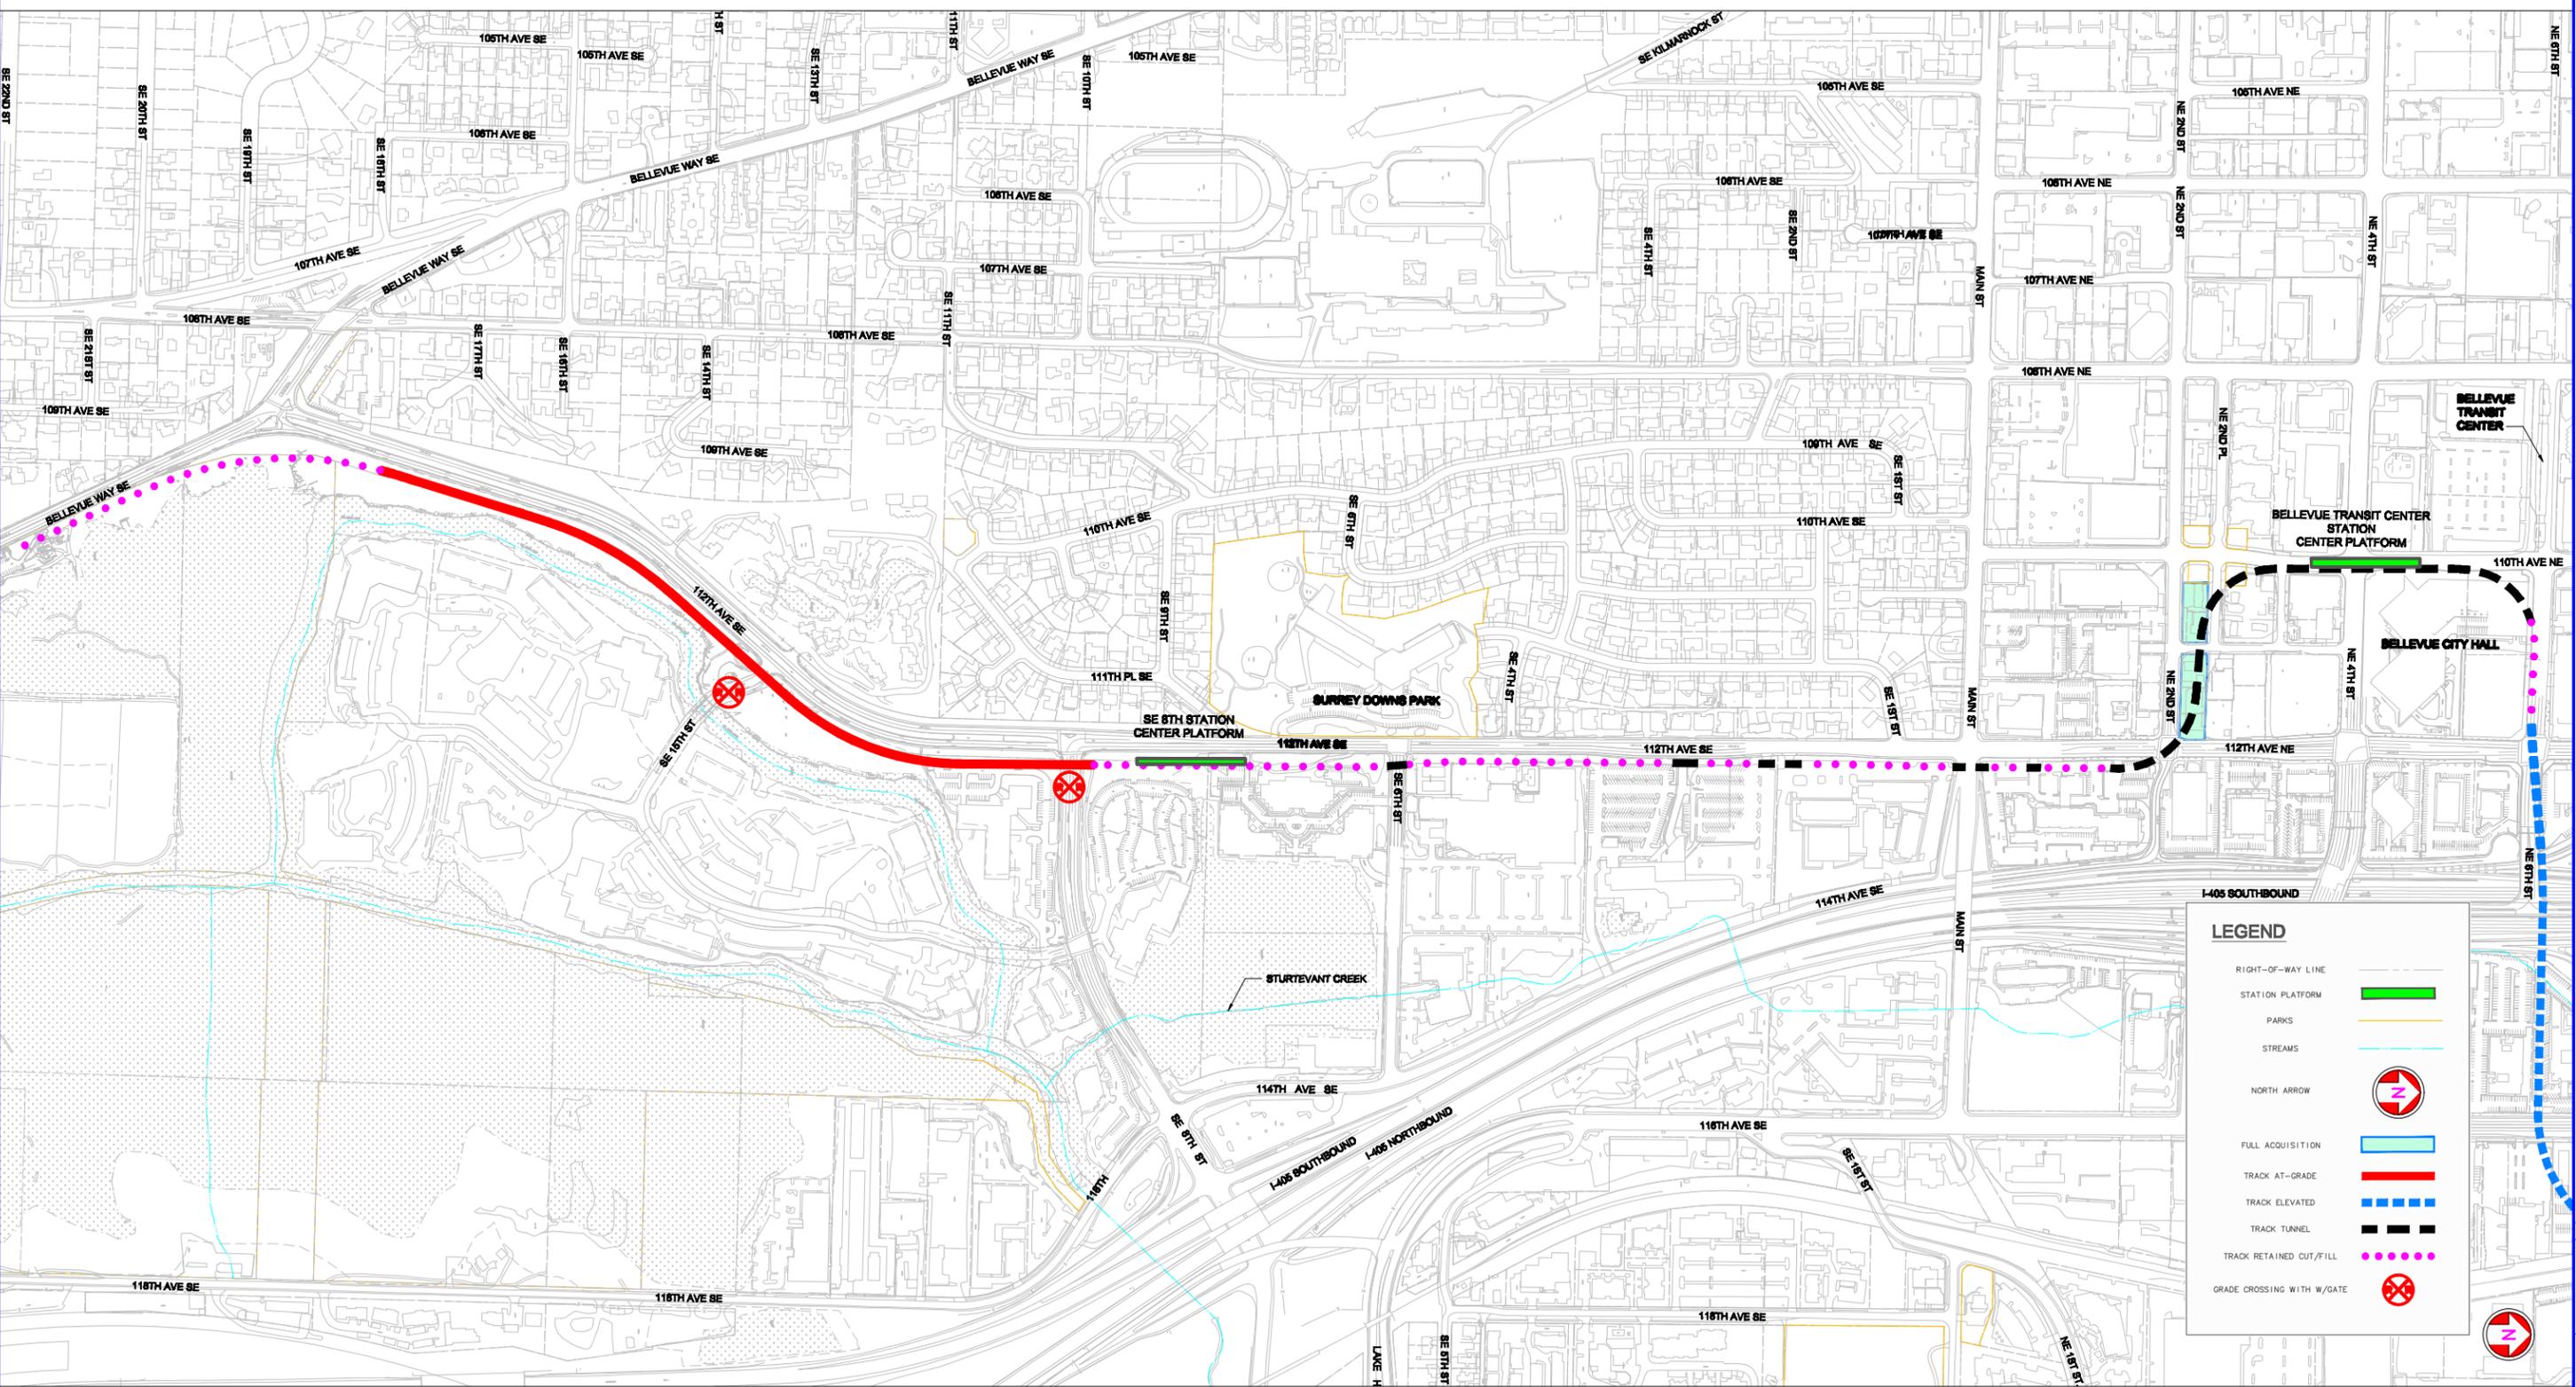

SOUND TRANSIT EAST LINK PROJECT - PE (PHASE 3)
SEGMENT - C
OPTION 4: EASTSIDE RUNNING TO 2ND STREET TUNNEL
 JUNE 15, 2010

HORIZONTAL SCALE: 1" = 150'
 PROFILE SCALE: N/A
 SCALE IN FEET
 0 100 300





SOUND TRANSIT EAST LINK PROJECT - PE (PHASE 3)
SEGMENT - C
OPTION 5: CENTER RUNNING TO AT-GRADE
 JUNE 15, 2010

HORIZONTAL SCALE: 1" = 150'
 PROFILE SCALE: N/A




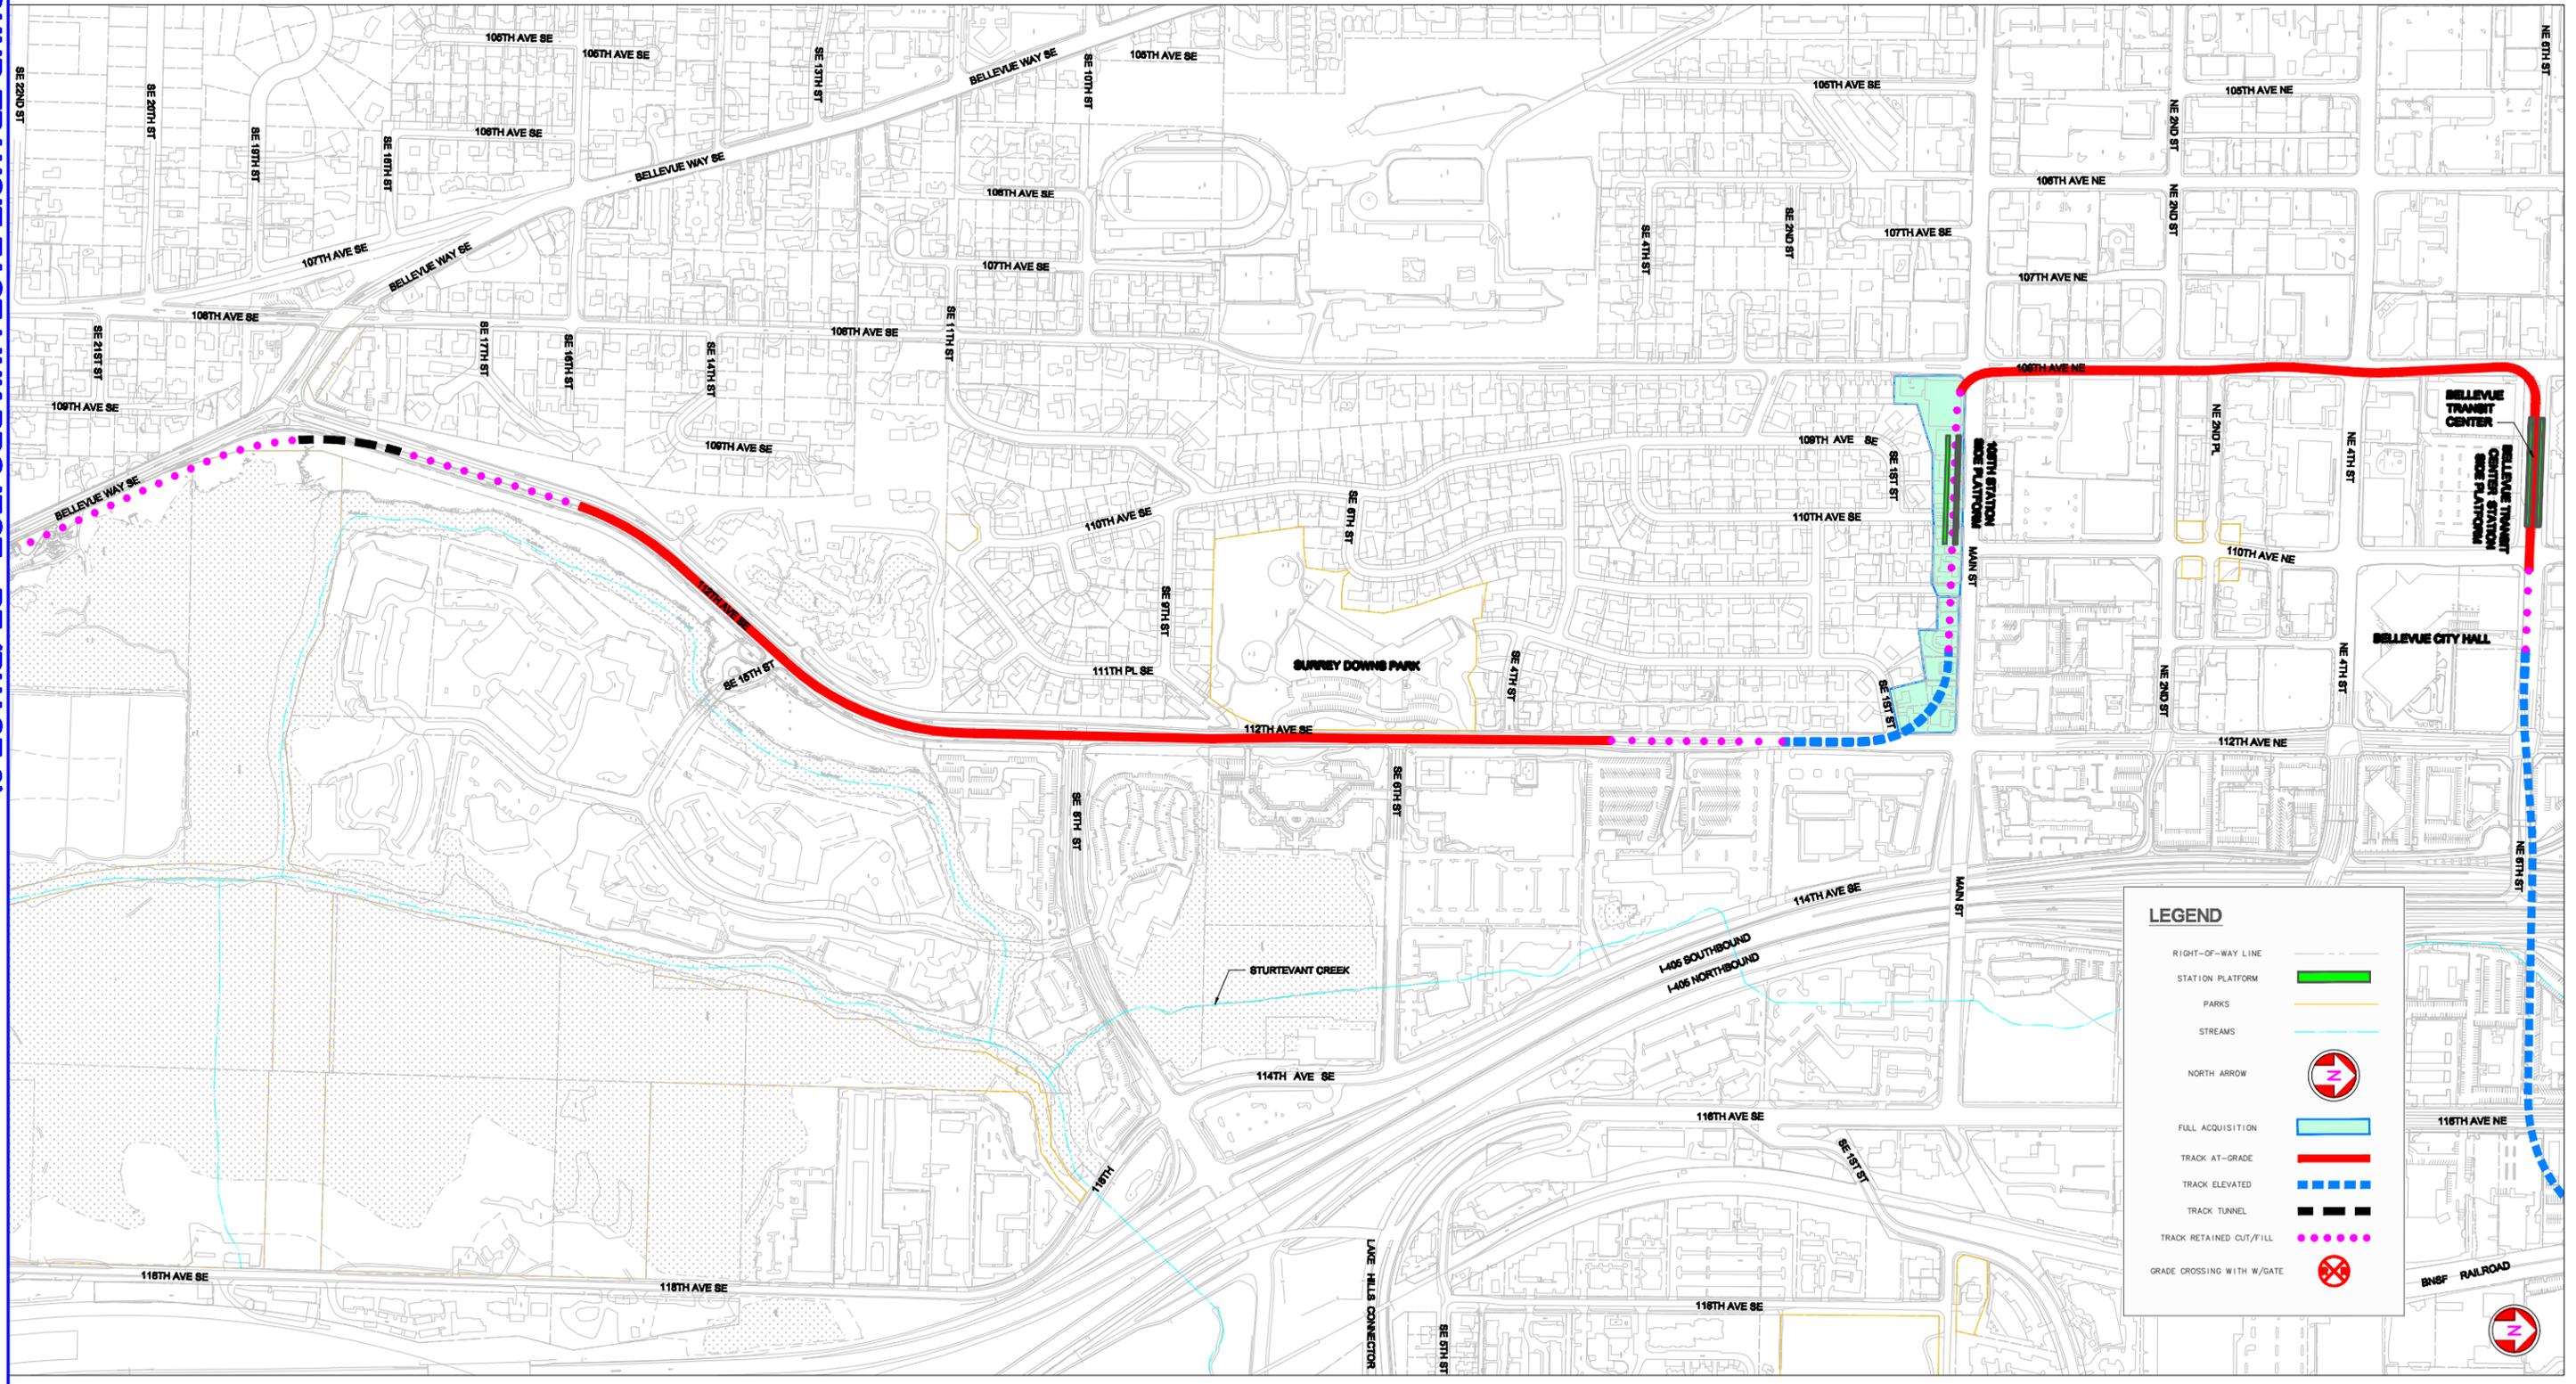

LEGEND


- RIGHT-OF-WAY LINE
- STATION PLATFORM
- PARKS
- STREAMS
- NORTH ARROW
- FULL ACQUISITION
- TRACK AT-GRADE
- TRACK ELEVATED
- TRACK TUNNEL
- TRACK RETAINED CUT/FILL
- GRADE CROSSING WITH W/GATE

\\s01\proj\0506\050601\050601_1-3-10_181_C010.dwg
 06/09/10 11:33 AM User: DE6578

SOUND TRANSIT EAST LINK PROJECT - PE (PHASE 3)
SEGMENT - C
OPTION 6: WESTSIDE RUNNING TO AT-GRADE
 JUNE 15, 2010

HORIZONTAL SCALE: 1" = 150'
 PROFILE SCALE: N/A

SOUND TRANSIT

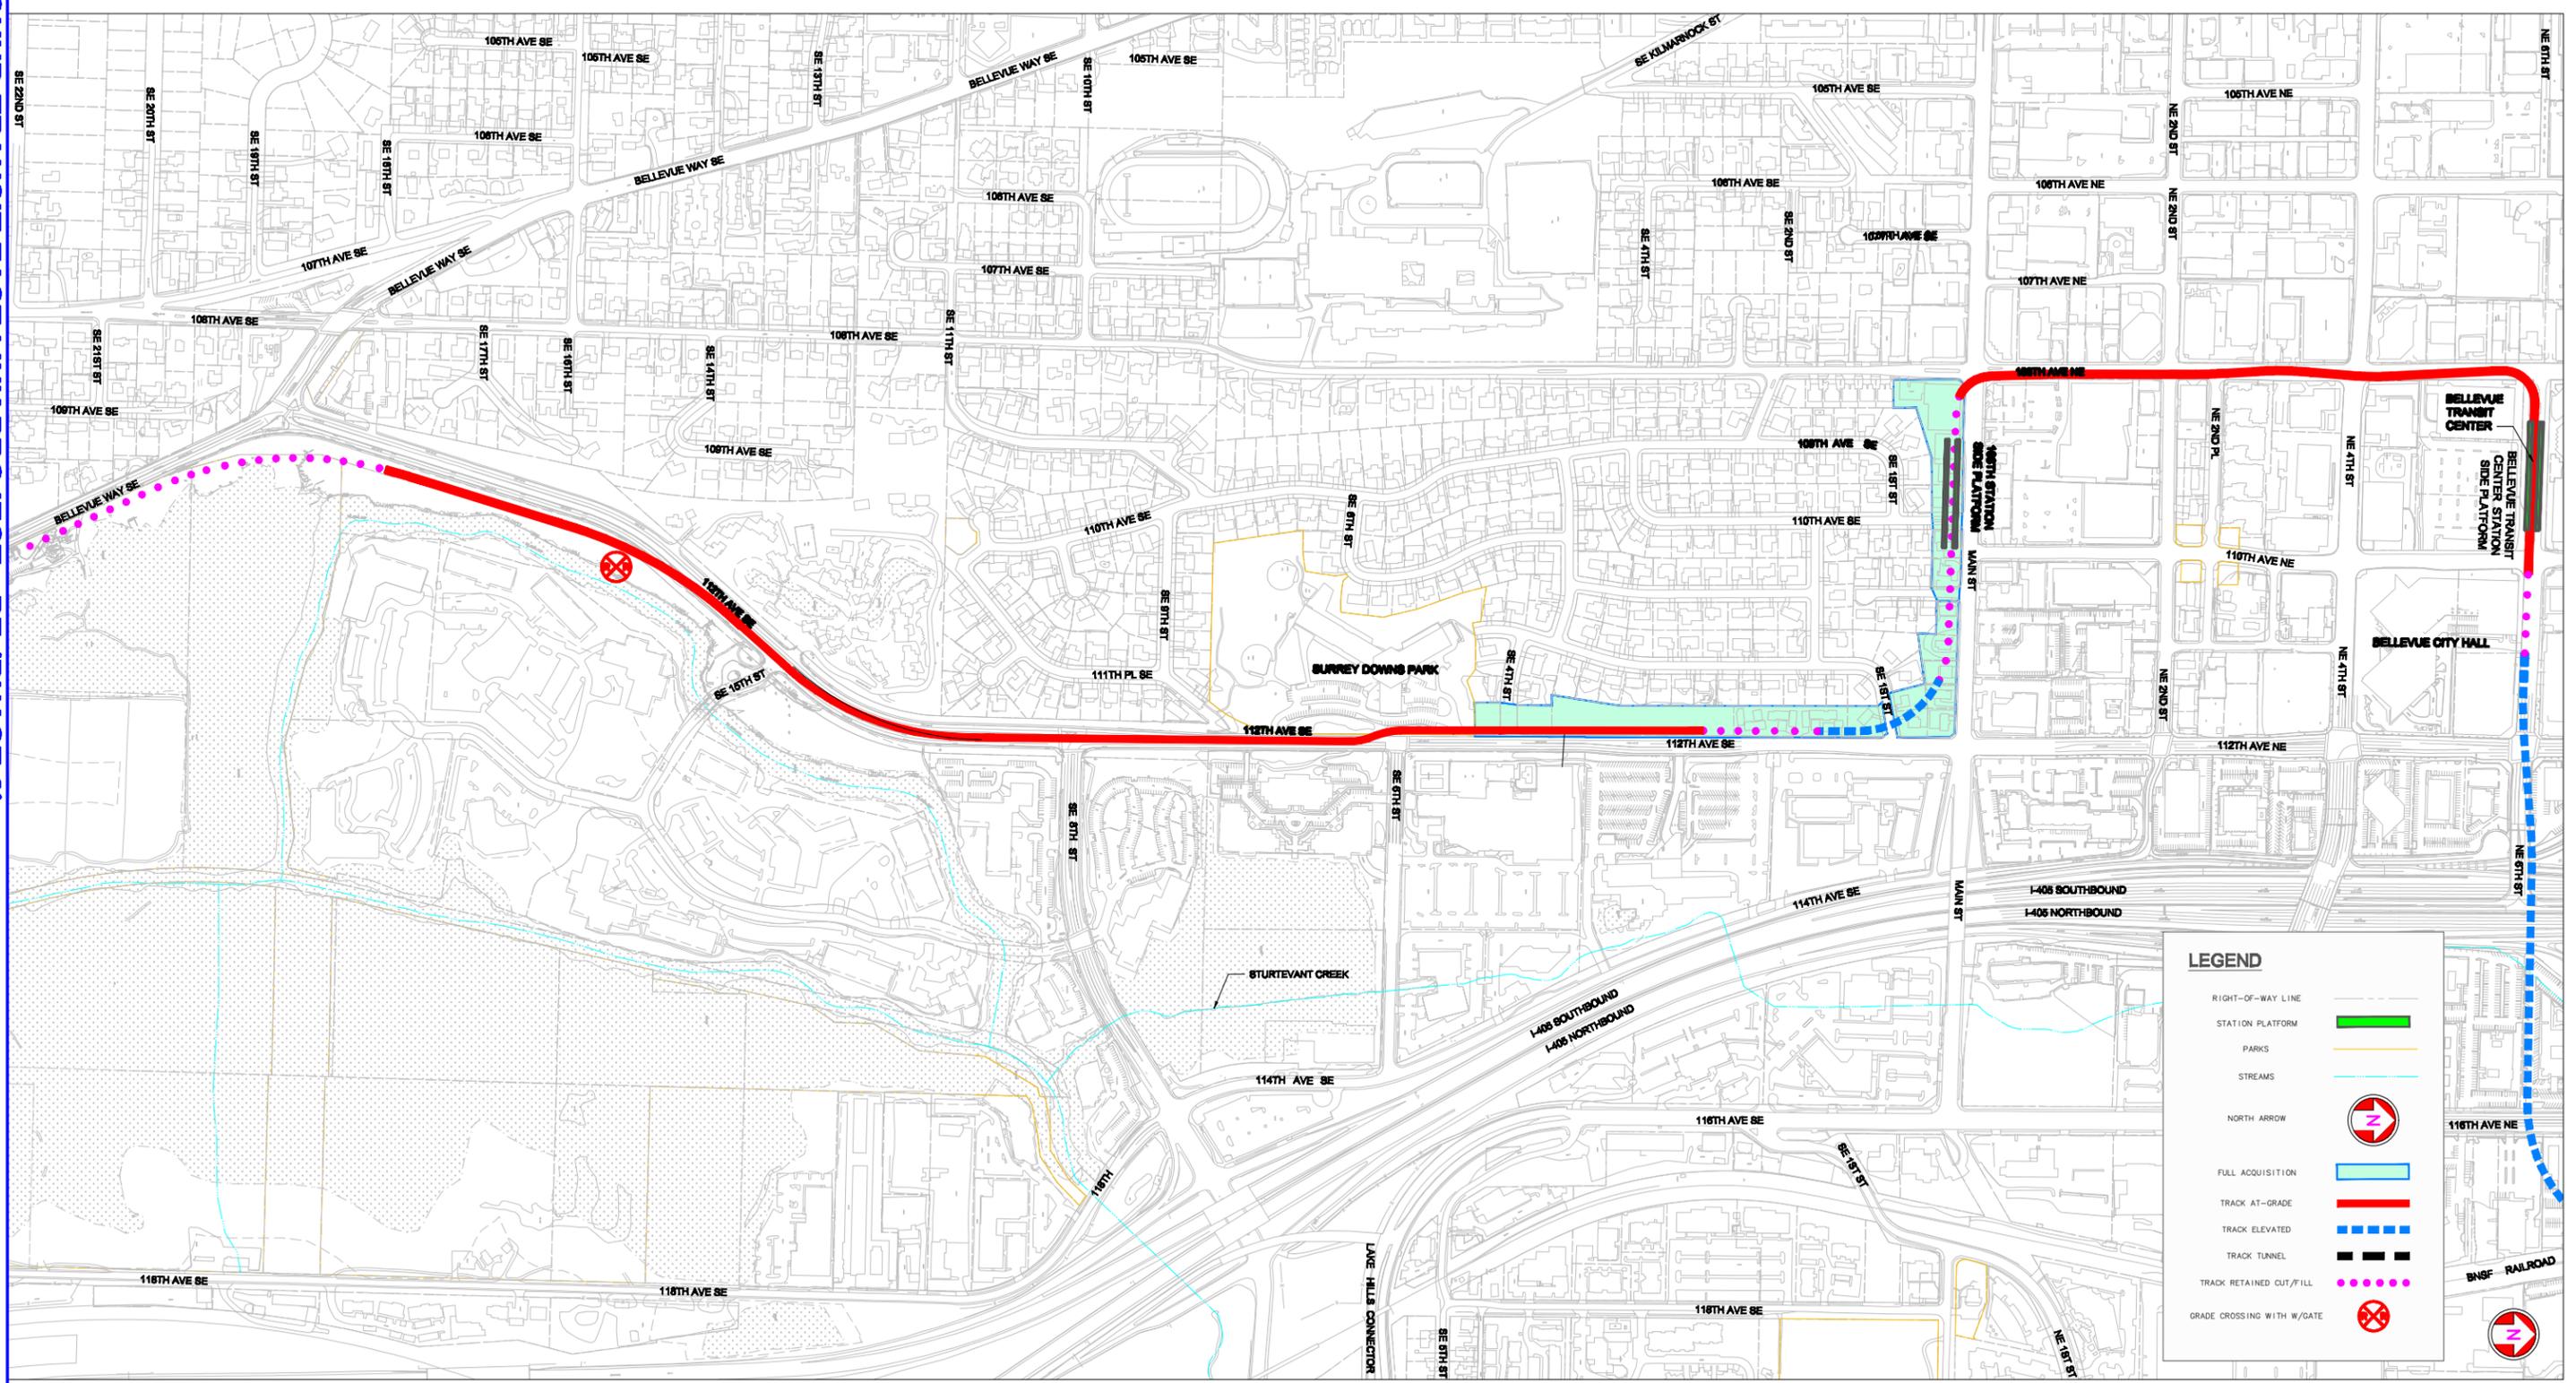

