



NORTHGATE STATION AREA MAP

60% STATION DESIGN REFINEMENT

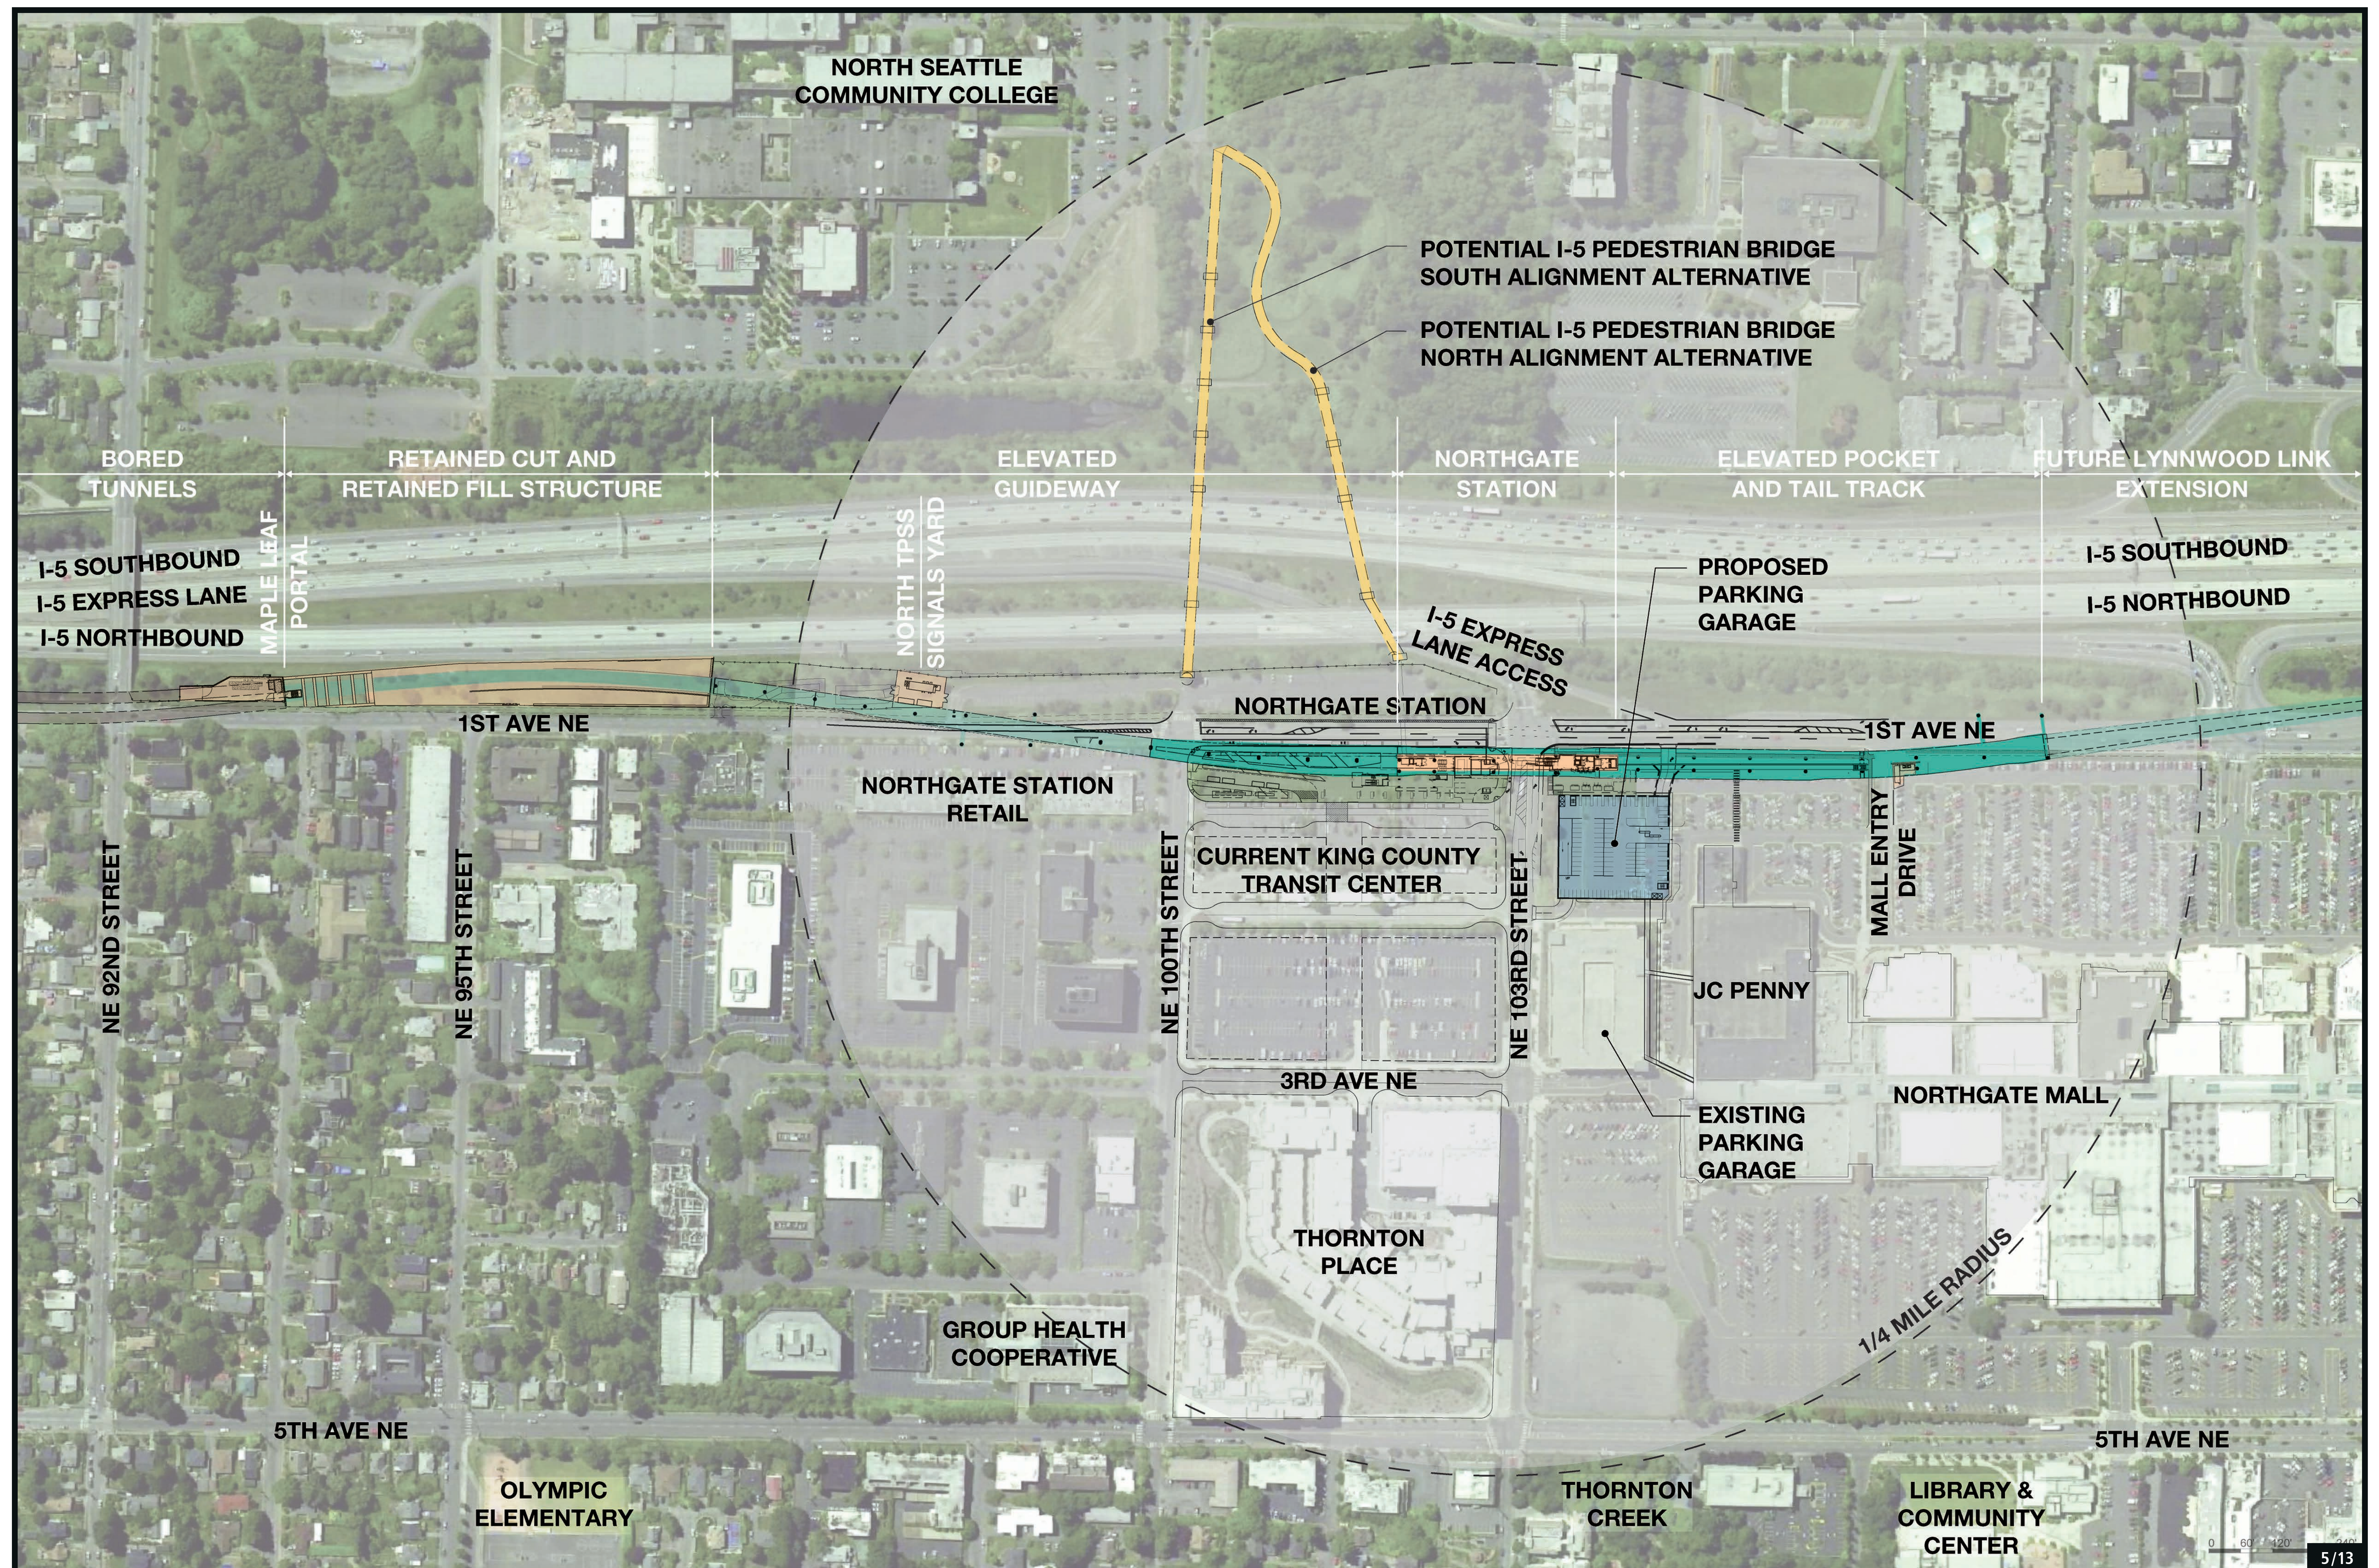

NORTHGATE STATION SITE PLAN

60% STATION DESIGN REFINEMENT

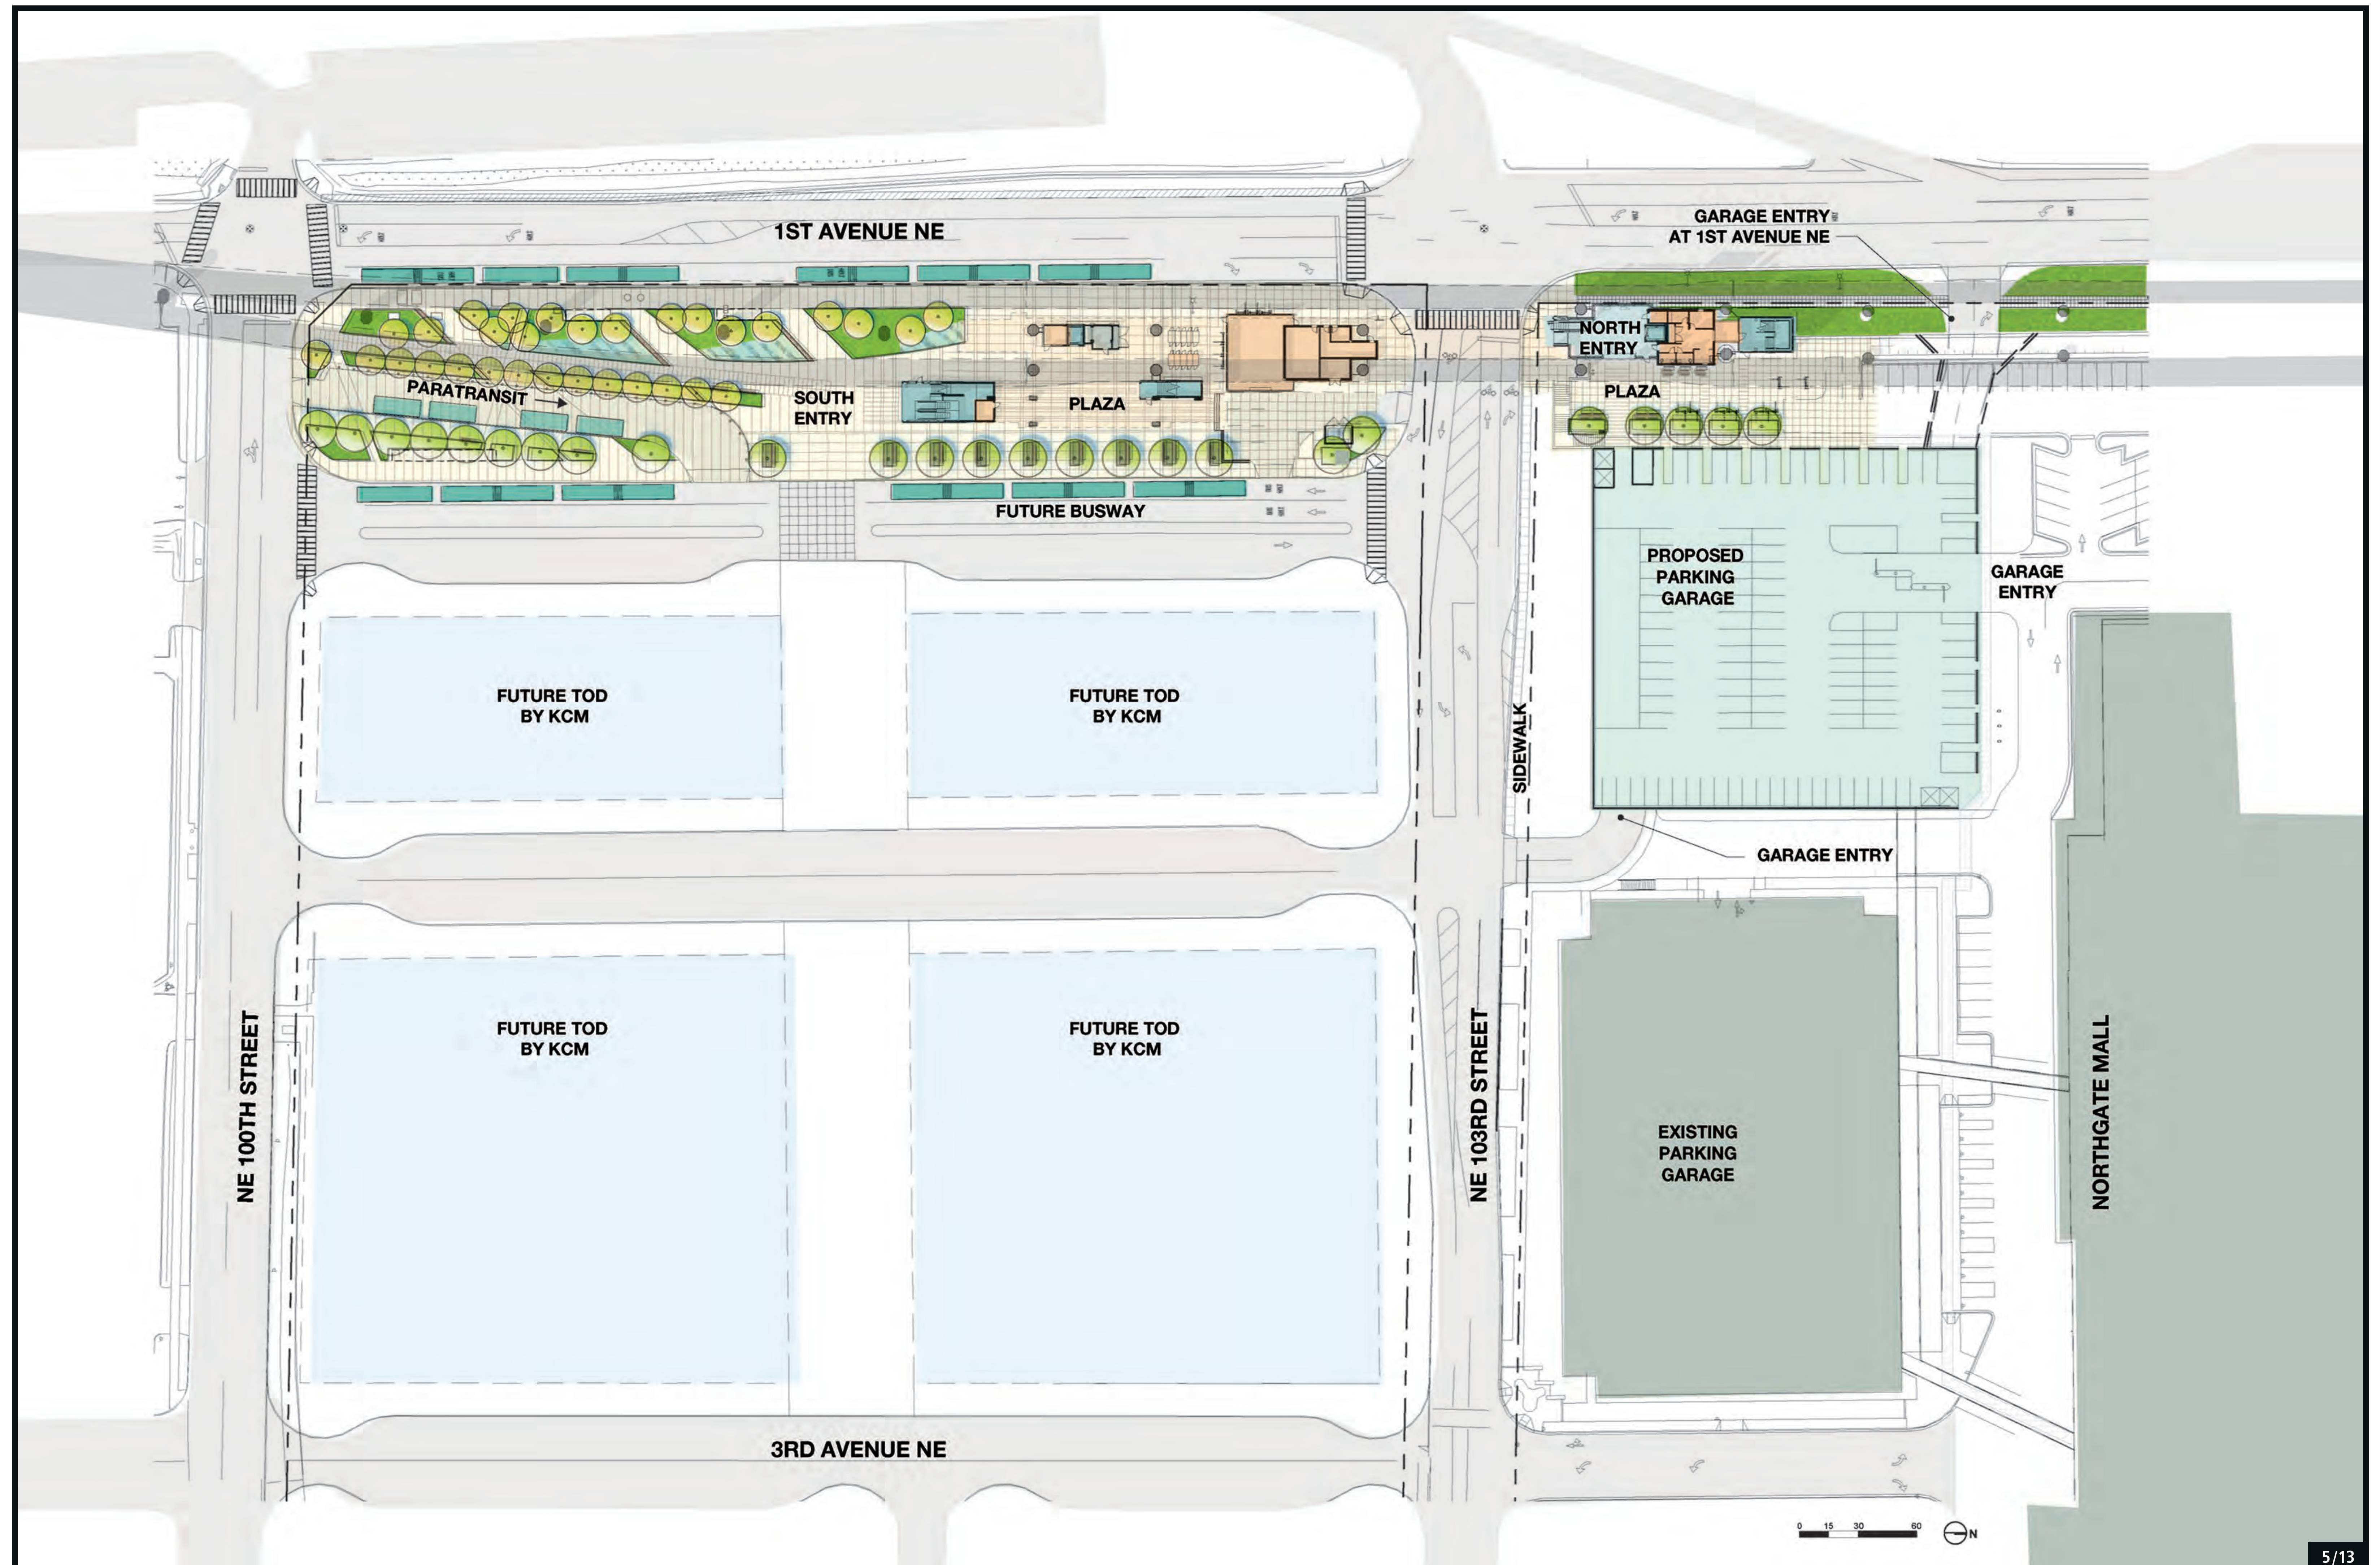


5/13

NORTHGATE STATION PLAN


60% STATION DESIGN REFINEMENT

SECTION LOOKING WEST


PLATFORM
MEZZANINE
SURFACE

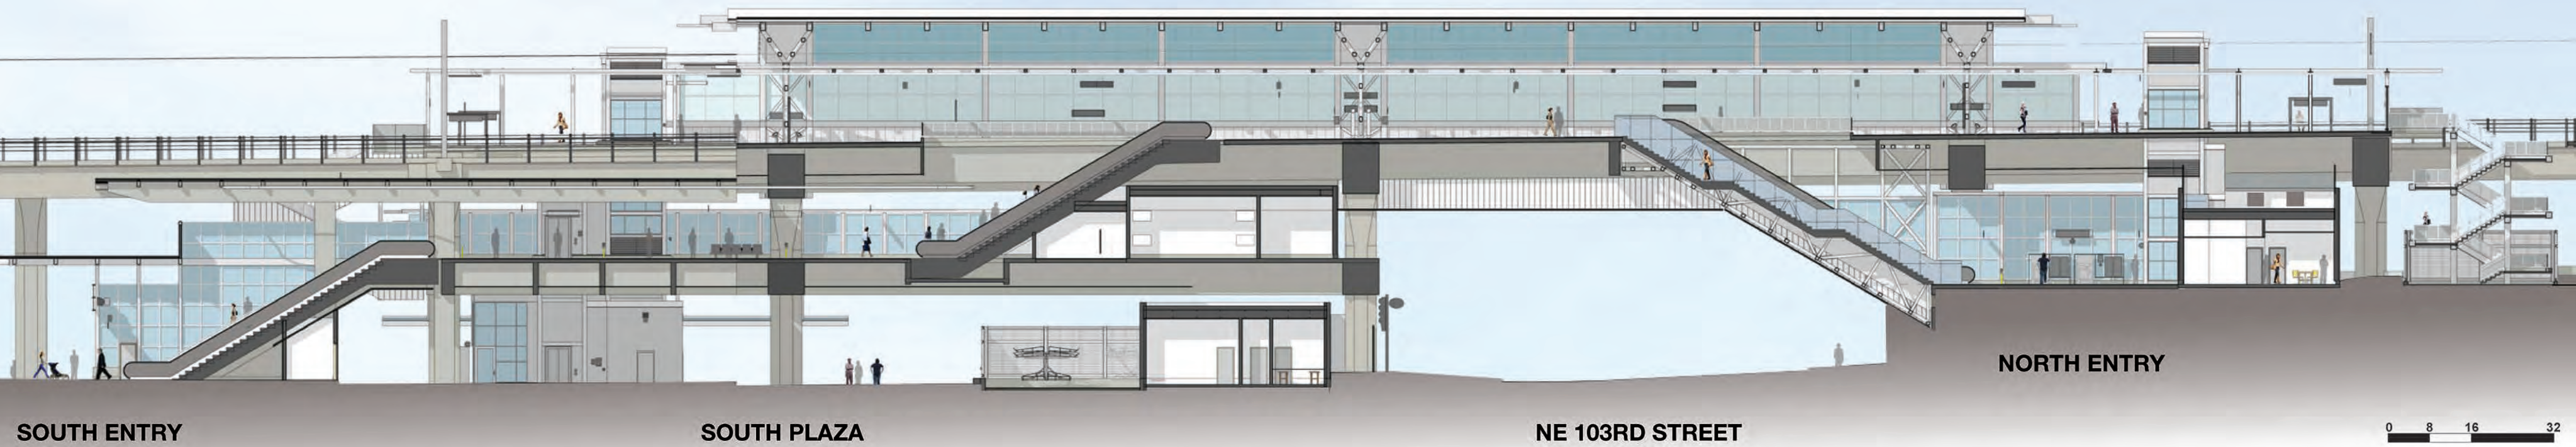


PLATFORM

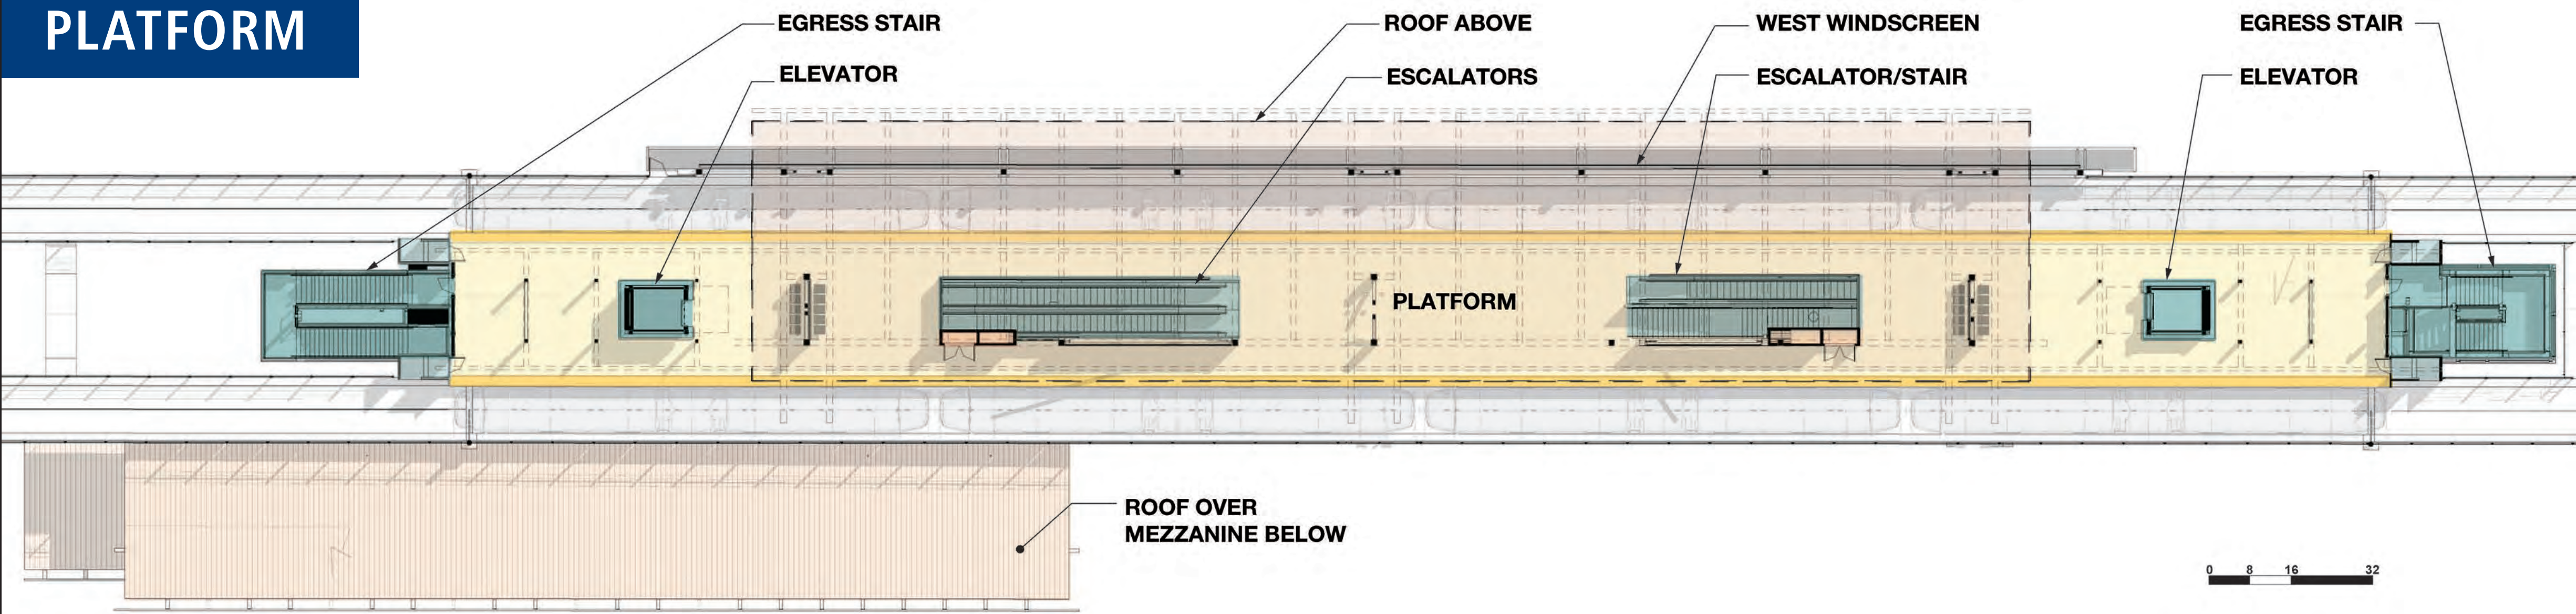

MEZZANINE



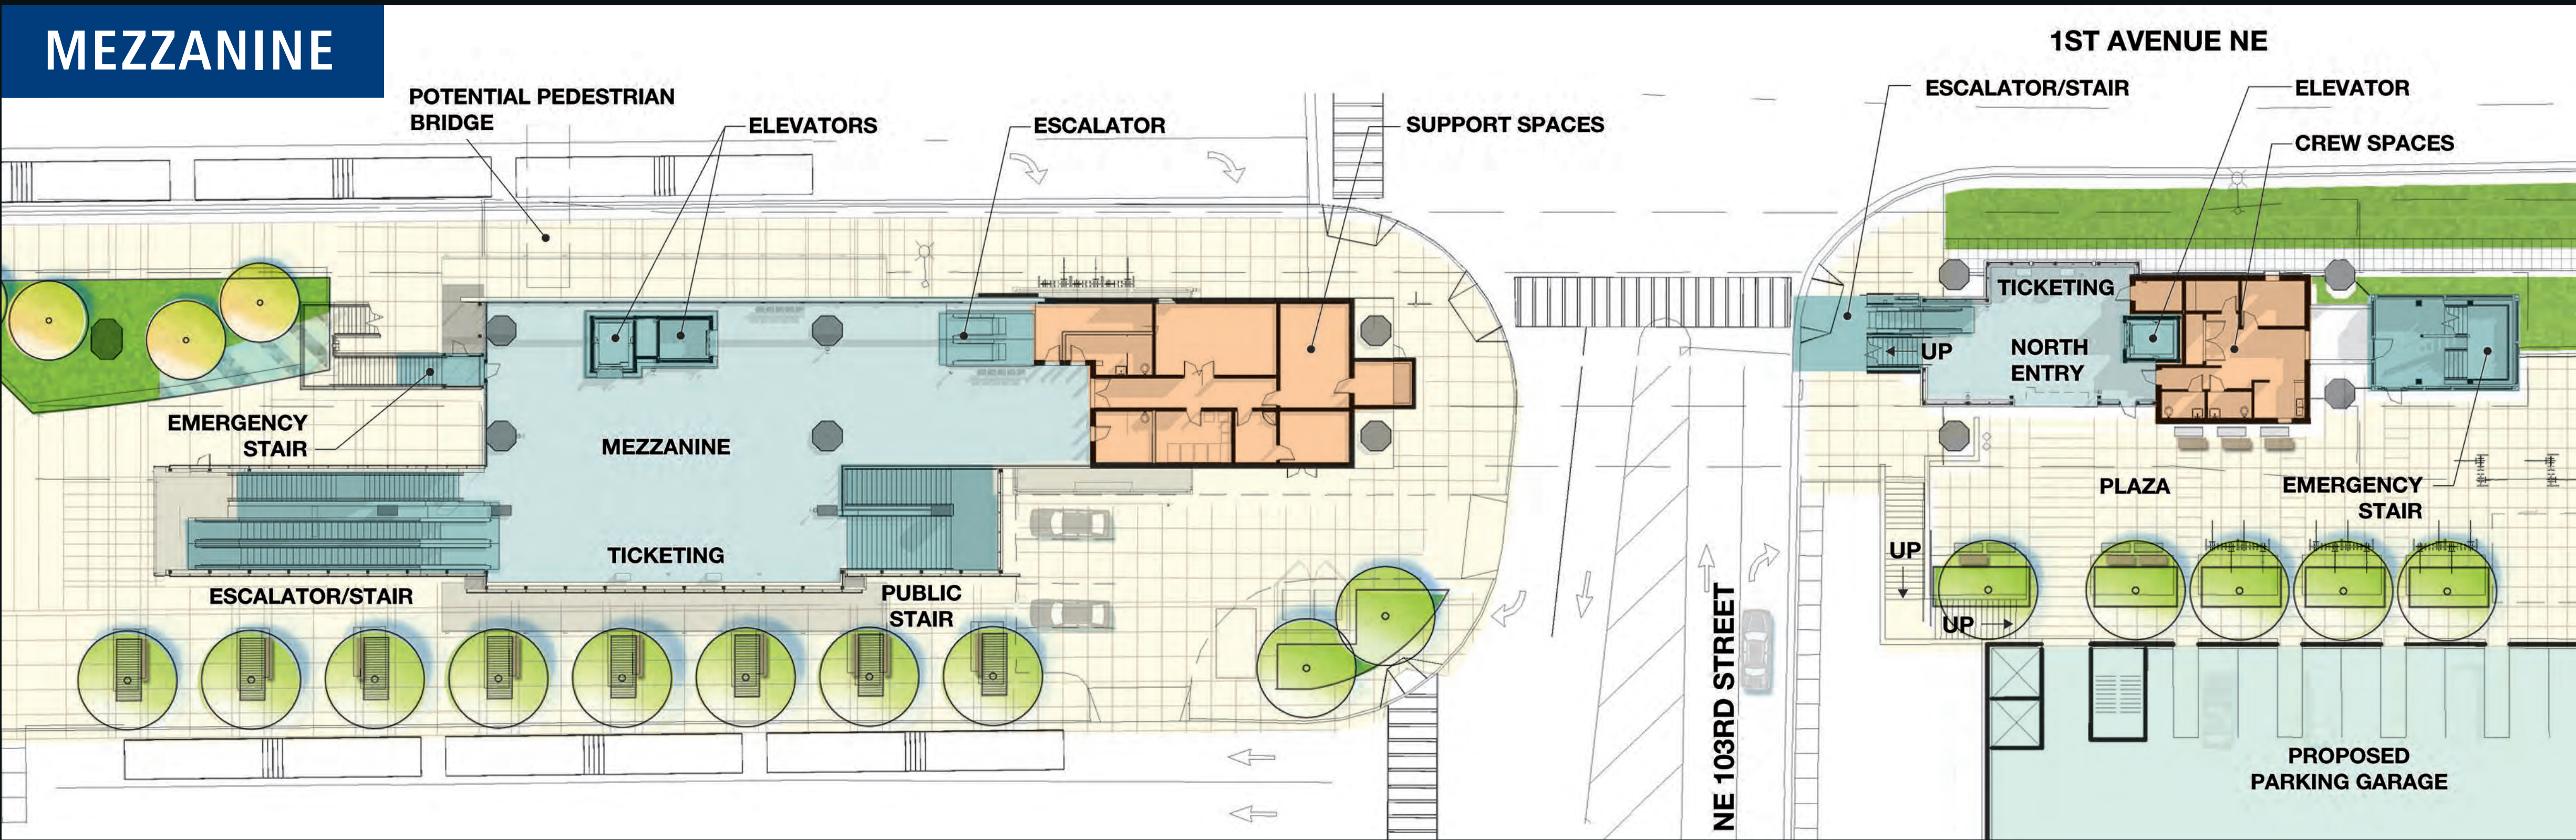


SURFACE

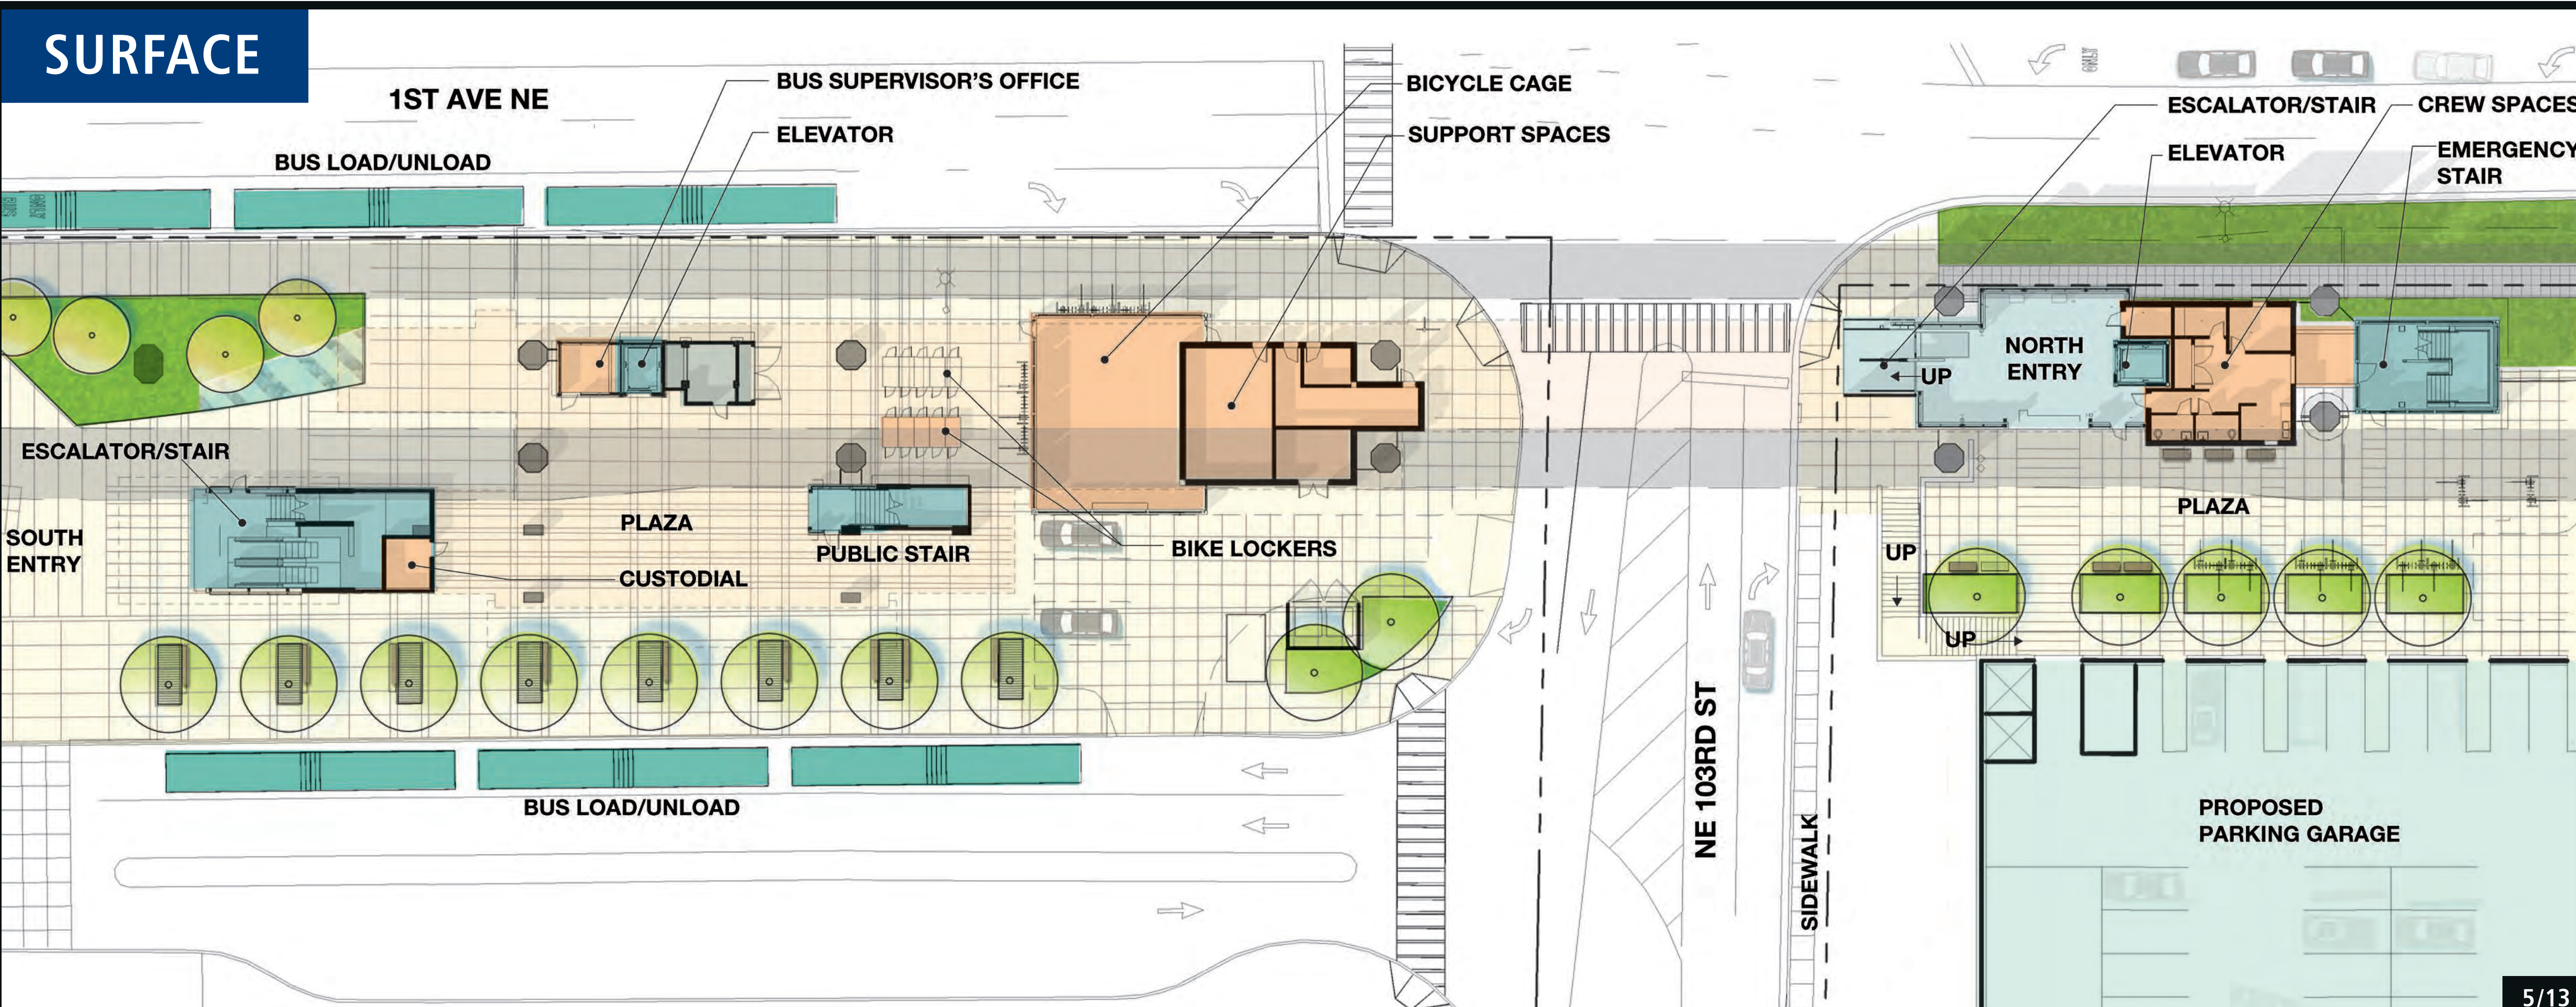

NORTHGATE STATION CROSS SECTIONS

60% STATION DESIGN REFINEMENT

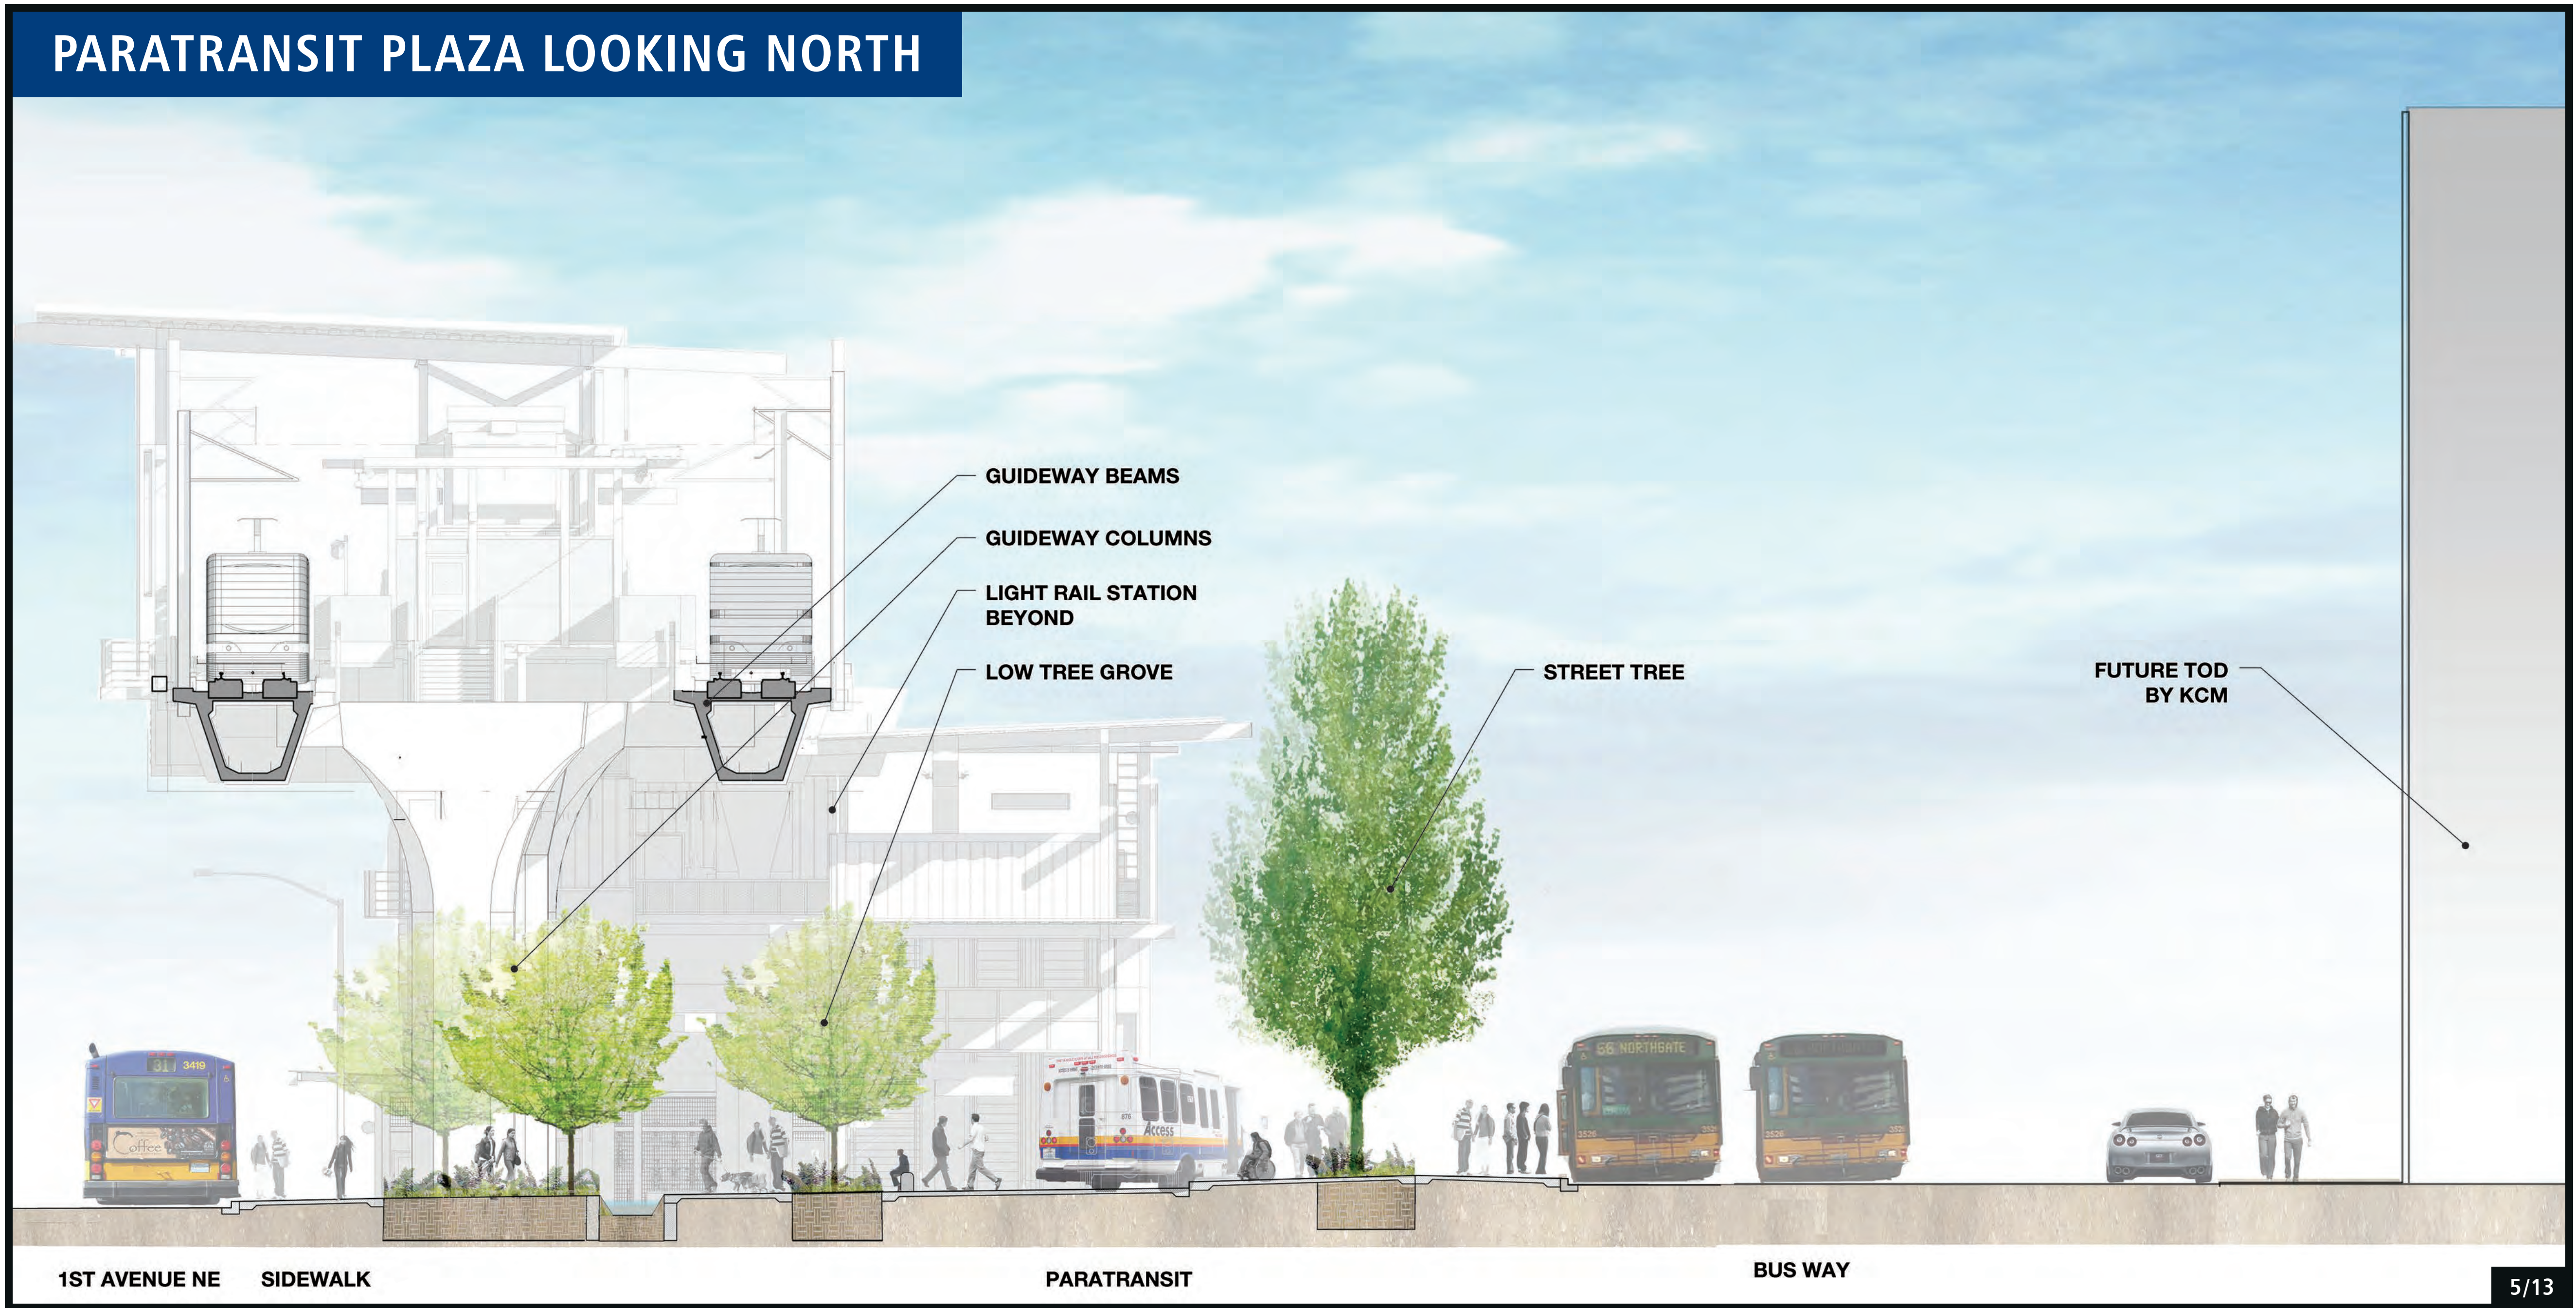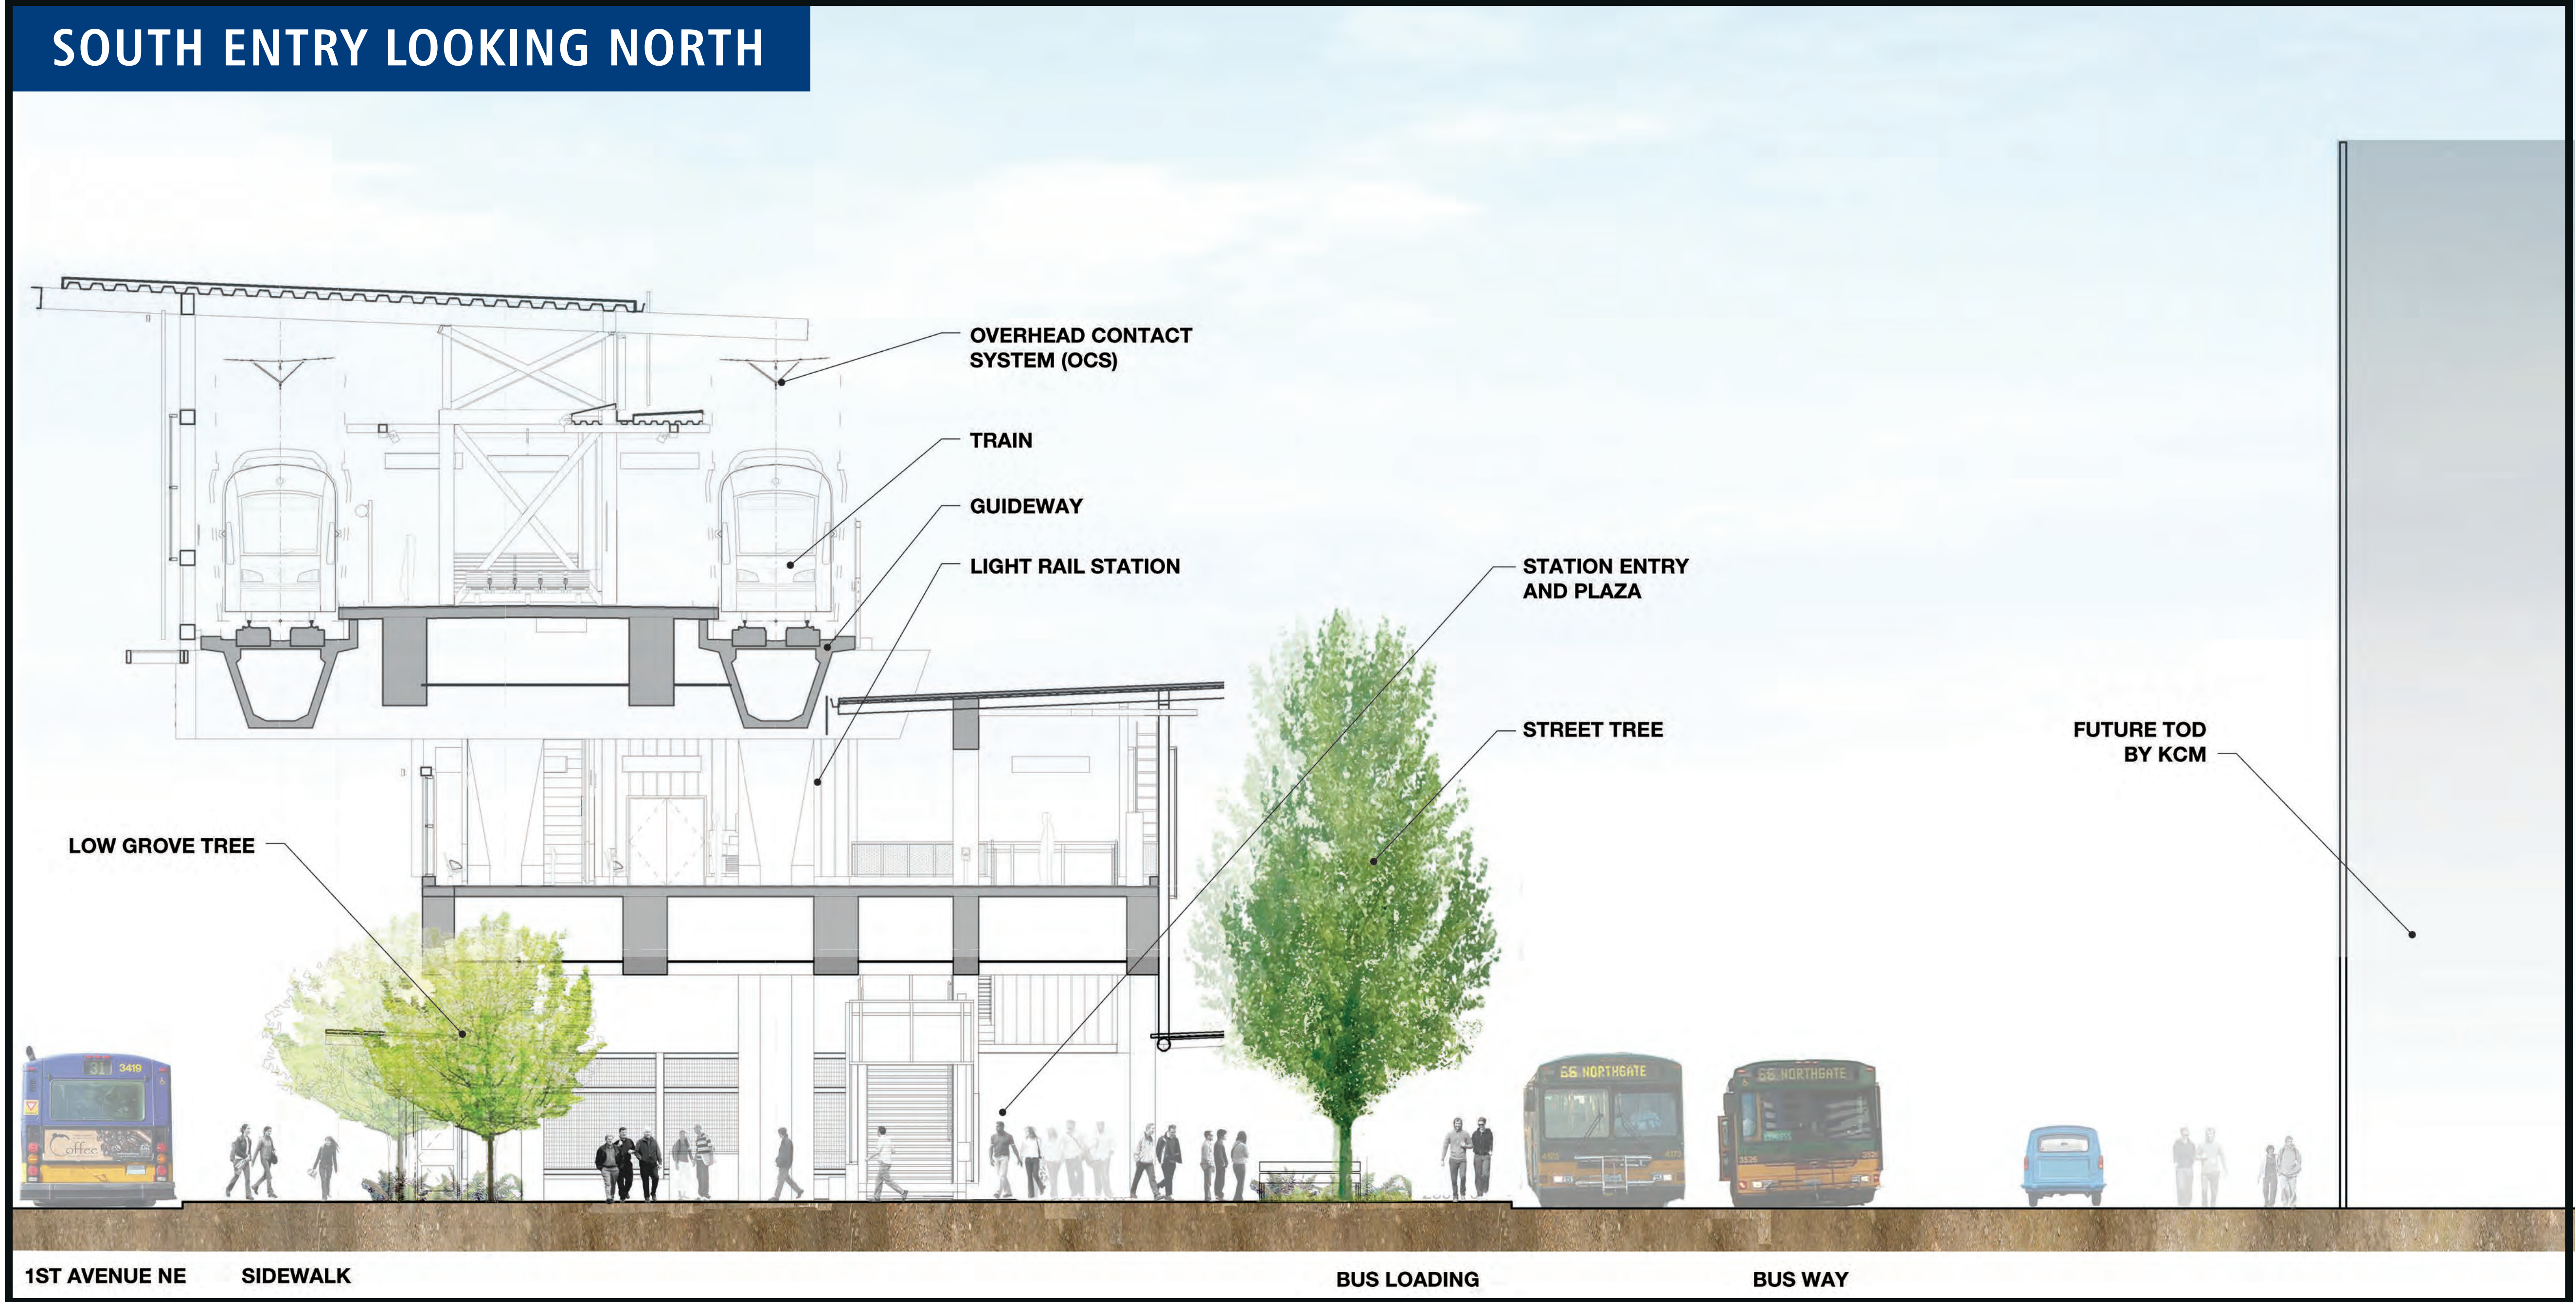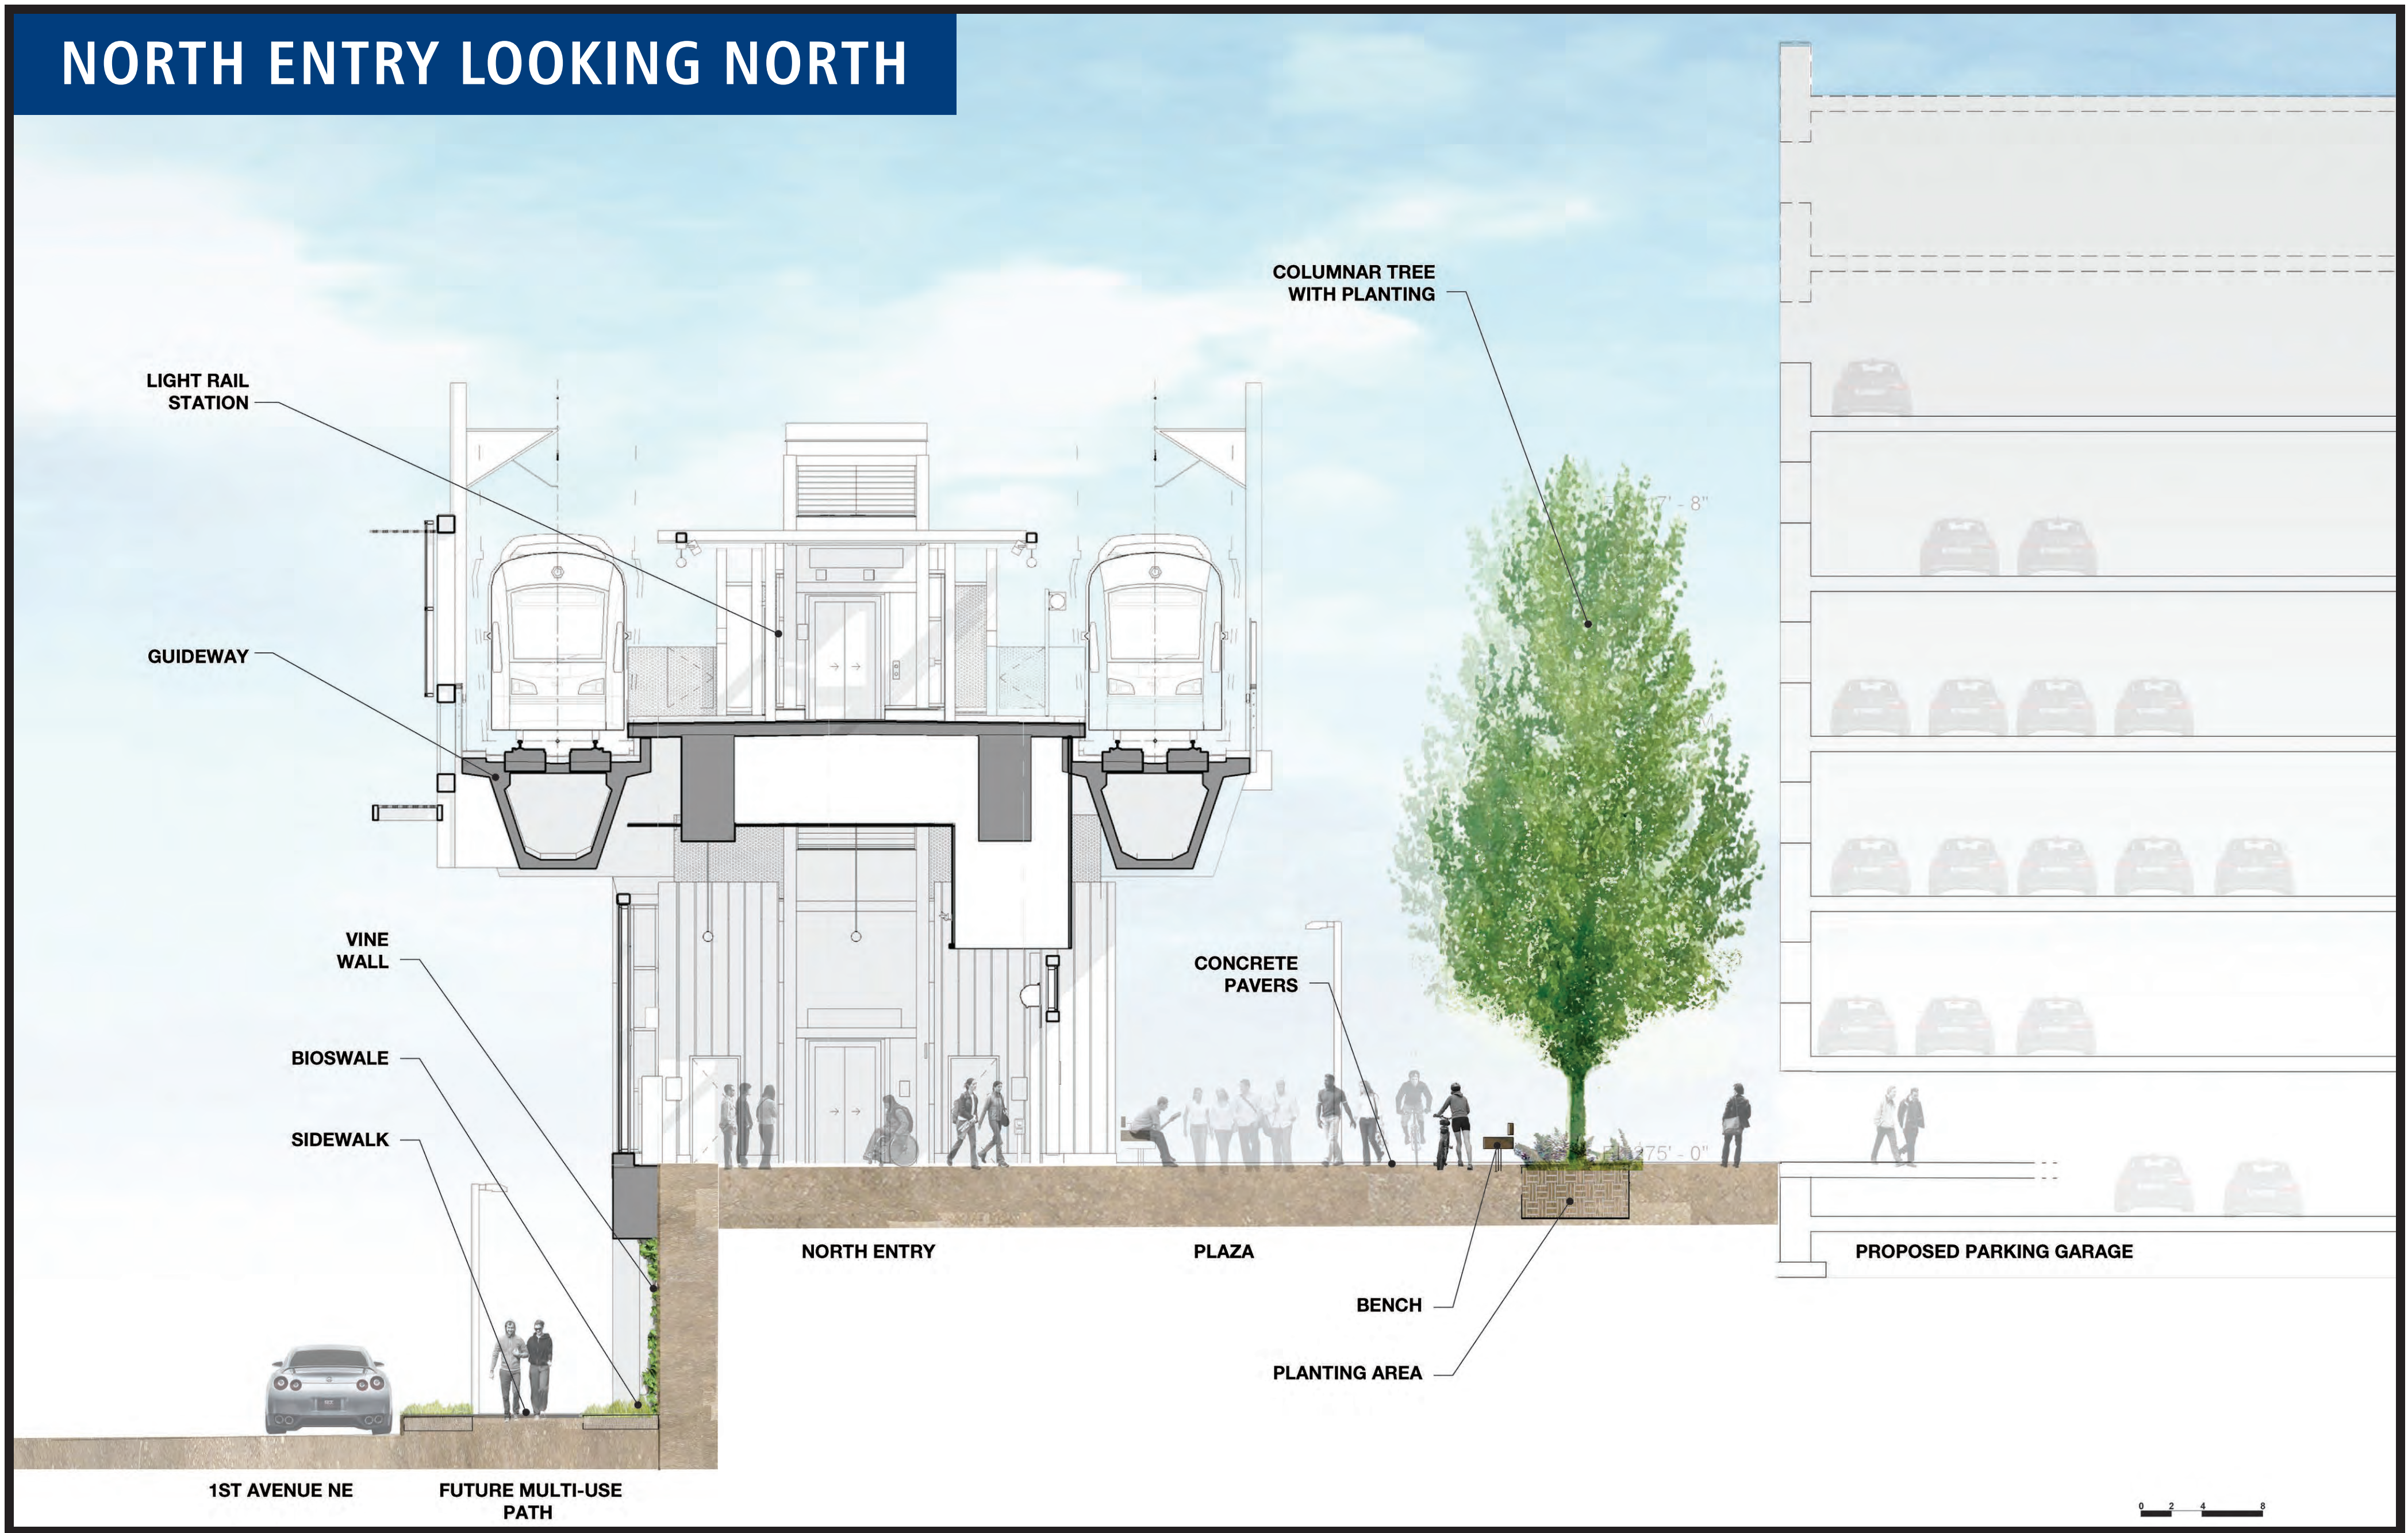

NORTHGATE STATION NORTHEAST & SOUTHEAST VIEWS

60% STATION DESIGN REFINEMENT

LOOKING NORTHEAST



LOOKING SOUTHEAST



5/13

NORTHGATE STATION PLATFORM & MEZZANINE

60% STATION DESIGN REFINEMENT

PLATFORM LOOKING NORTH




MEZZANINE LOOKING NORTH




5/13

NORTHGATE STATION SCHEDULE

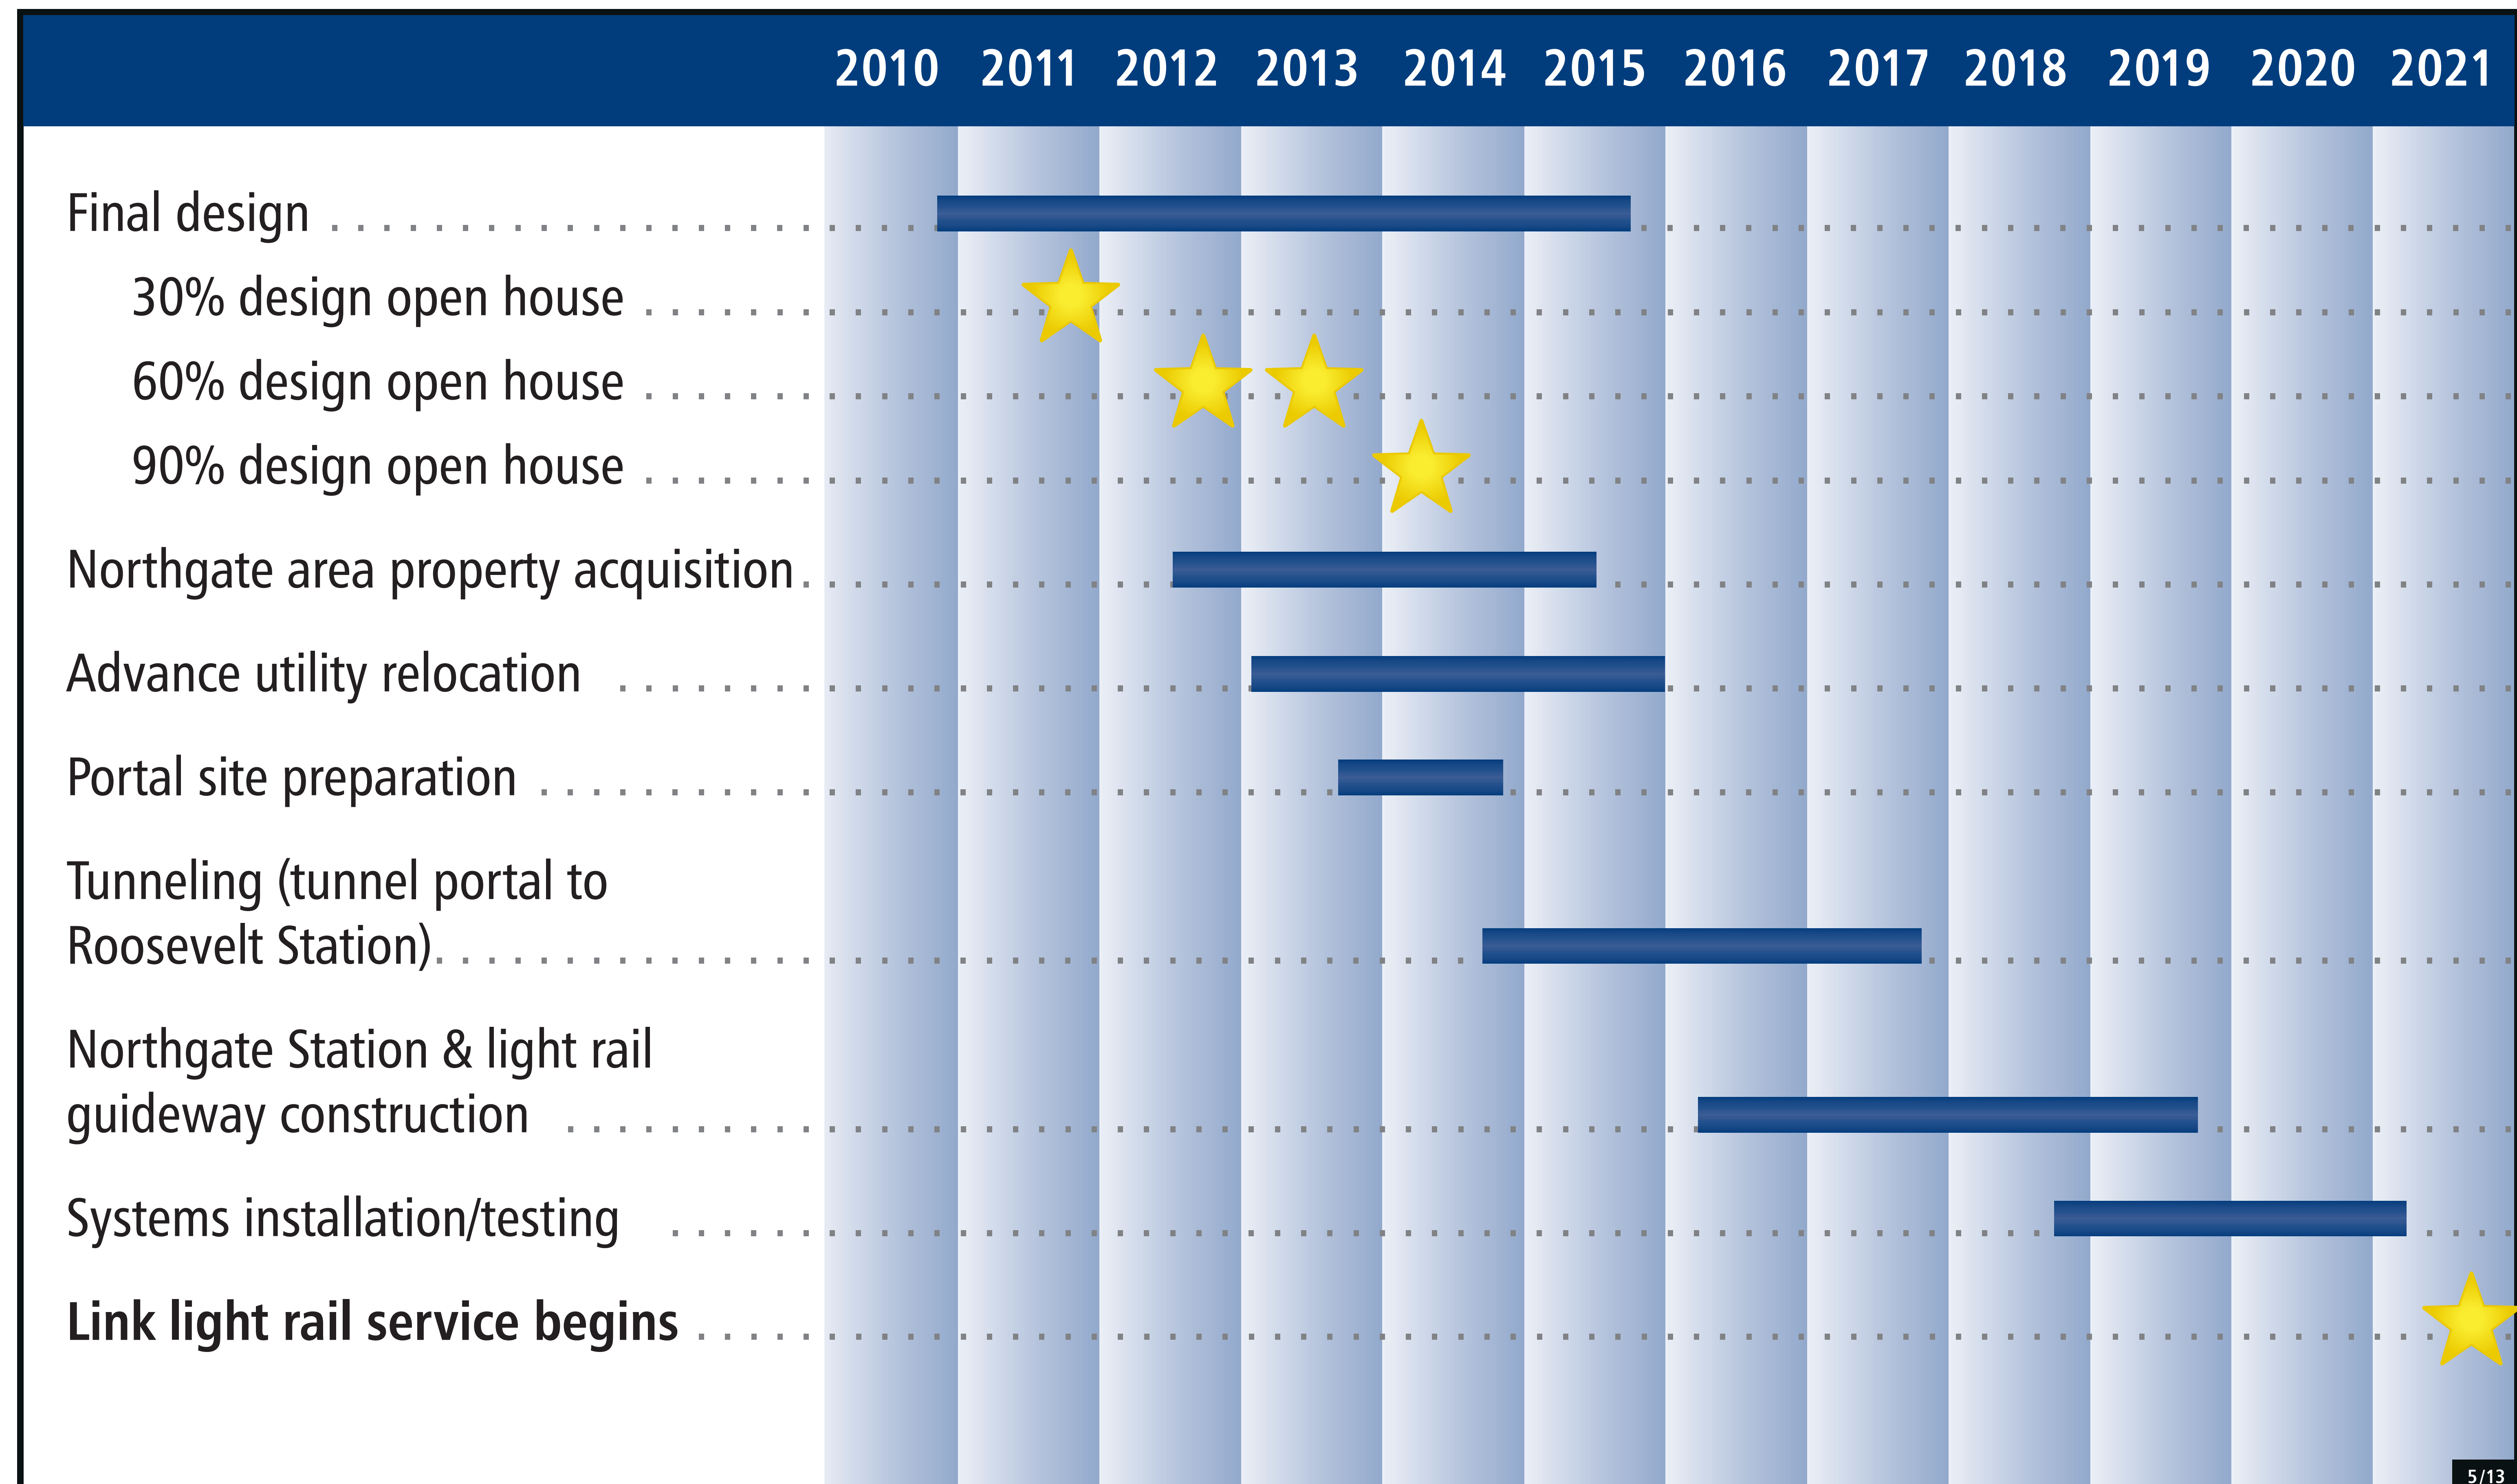


UNDERGROUND UTILITY RELOCATION

NORTHGATE LINK EXTENSION

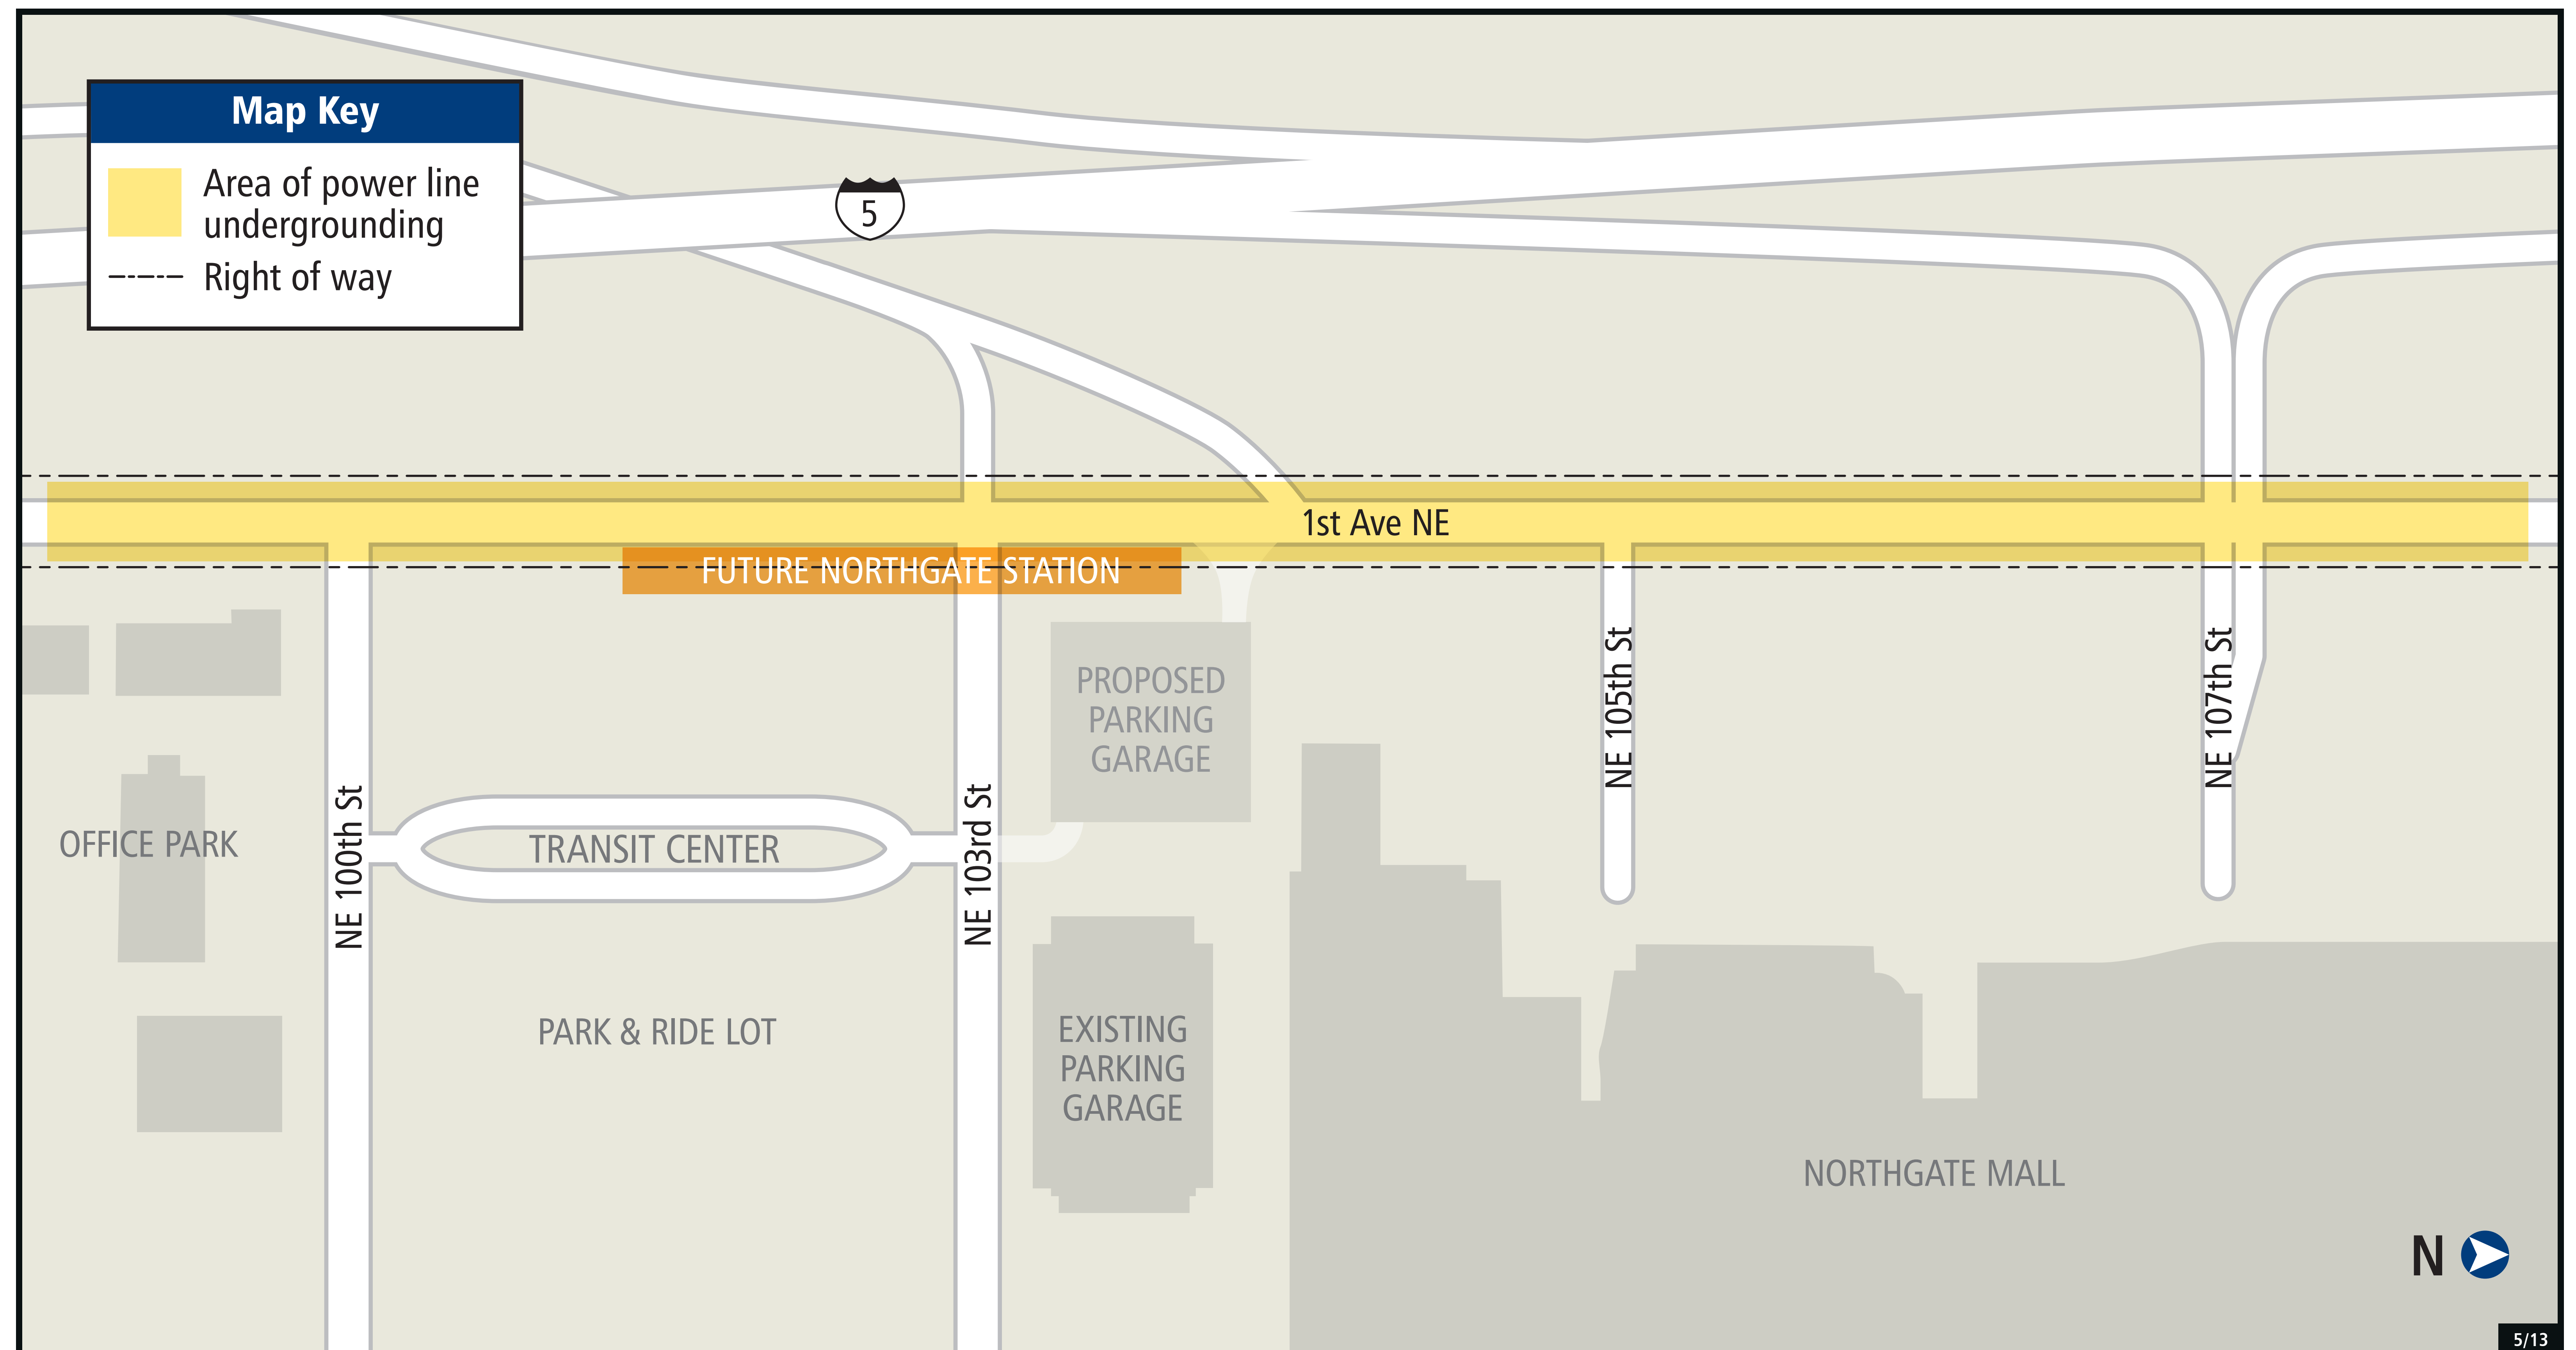



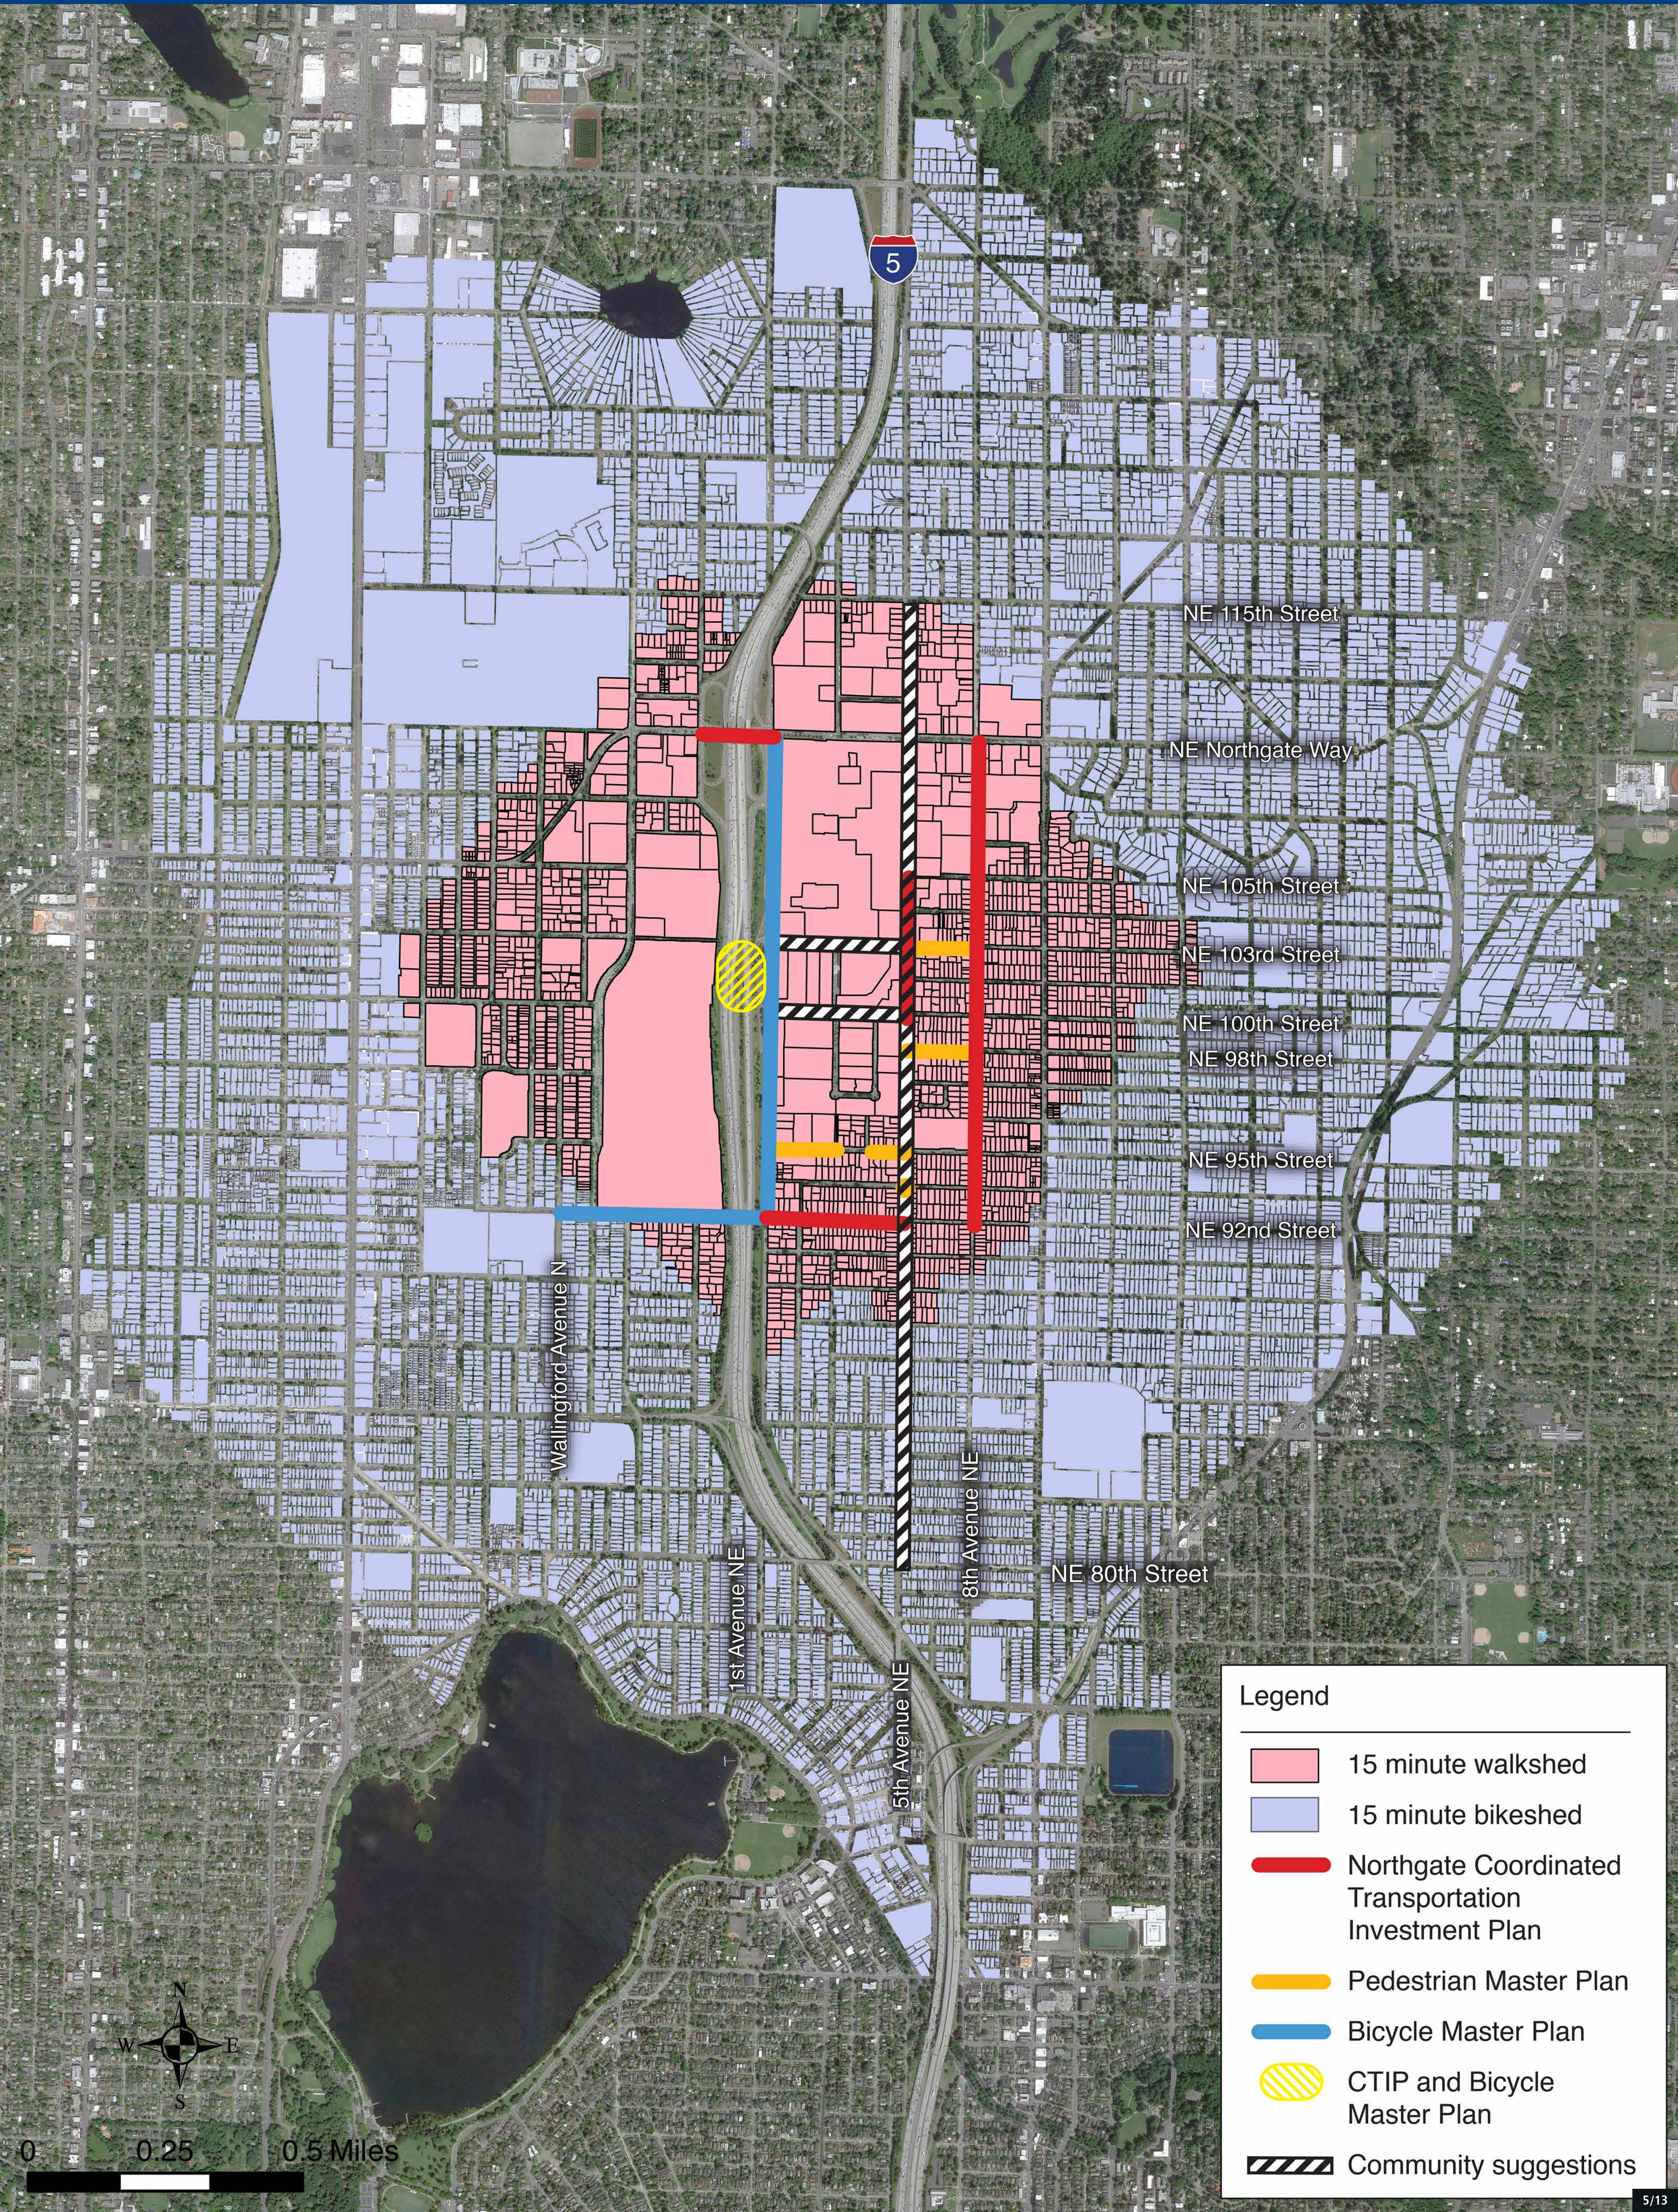













NORTHGATE STATION WALK-BIKE SHED MAP



NORTHGATE STATION ACCESS ANALYSIS

POTENTIAL BICYCLE AND PEDESTRIAN IMPROVEMENTS

LOCAL BICYCLE IMPROVEMENTS		2030 BIKERS BENEFITED	Which project would best improve station access?
	1st Ave NE cycle track (NE 92nd Street to NE Northgate Way)	447	
	Buffered bicycle lanes on 5th Ave NE between NE 80th and NE 115th streets	293	
	Bicycle lanes on NE 92nd between Wallingford Ave and 5th Ave NE	241	
	Interstate 5 bicycle and pedestrian bridge	149	
	Protected or buffered bicycle facilities on NE 103rd Street between 1st Ave NE and 5th Ave NE	82	
	Protected or buffered bicycle facilities on NE 100th Street between 1st Ave NE and 5th Ave NE	67	

LOCAL PEDESTRIAN IMPROVEMENTS		2030 WALKERS BENEFITED	Which project would best improve station access?
	Interstate 5 bicycle and pedestrian bridge	1,169	
	Sidewalk upgrades on 5th Ave NE between NE 100th and NE 103rd streets	130	
	Pedestrian Enhancements: NE Northgate Way between Corliss Ave N and 1st Ave NE (CTIP Project, C-12)	56	
	Construct sidewalks on NE 103rd Street between 5th Ave NE and 8th Ave NE	53	
	Curb, gutters and sidewalks on both sides of NE 92nd Street between 1st Ave NE and 5th Ave NE	46	
	Construct sidewalks on NE 95th Street between 1st Ave NE and 3rd Ave NE	37	
	Construct sidewalks on NE 98th Street between 5th Ave NE and 8th Ave NE	19	
	Construct sidewalks on NE 95th Street between 4th Ave NE and 5th Ave NE	14	
	Extend walkway along 8th Ave NE to NE 92nd Street	9	
	Intersection and crossing improvements on 5th Ave NE and NE 94th Street	8	